


----- :Teorico 34 pies
————— :Batimetria Octubre 2023

Area Canal, KM 39.6-67.4
Hz 1: 1500
V 1: 100
KM 39600

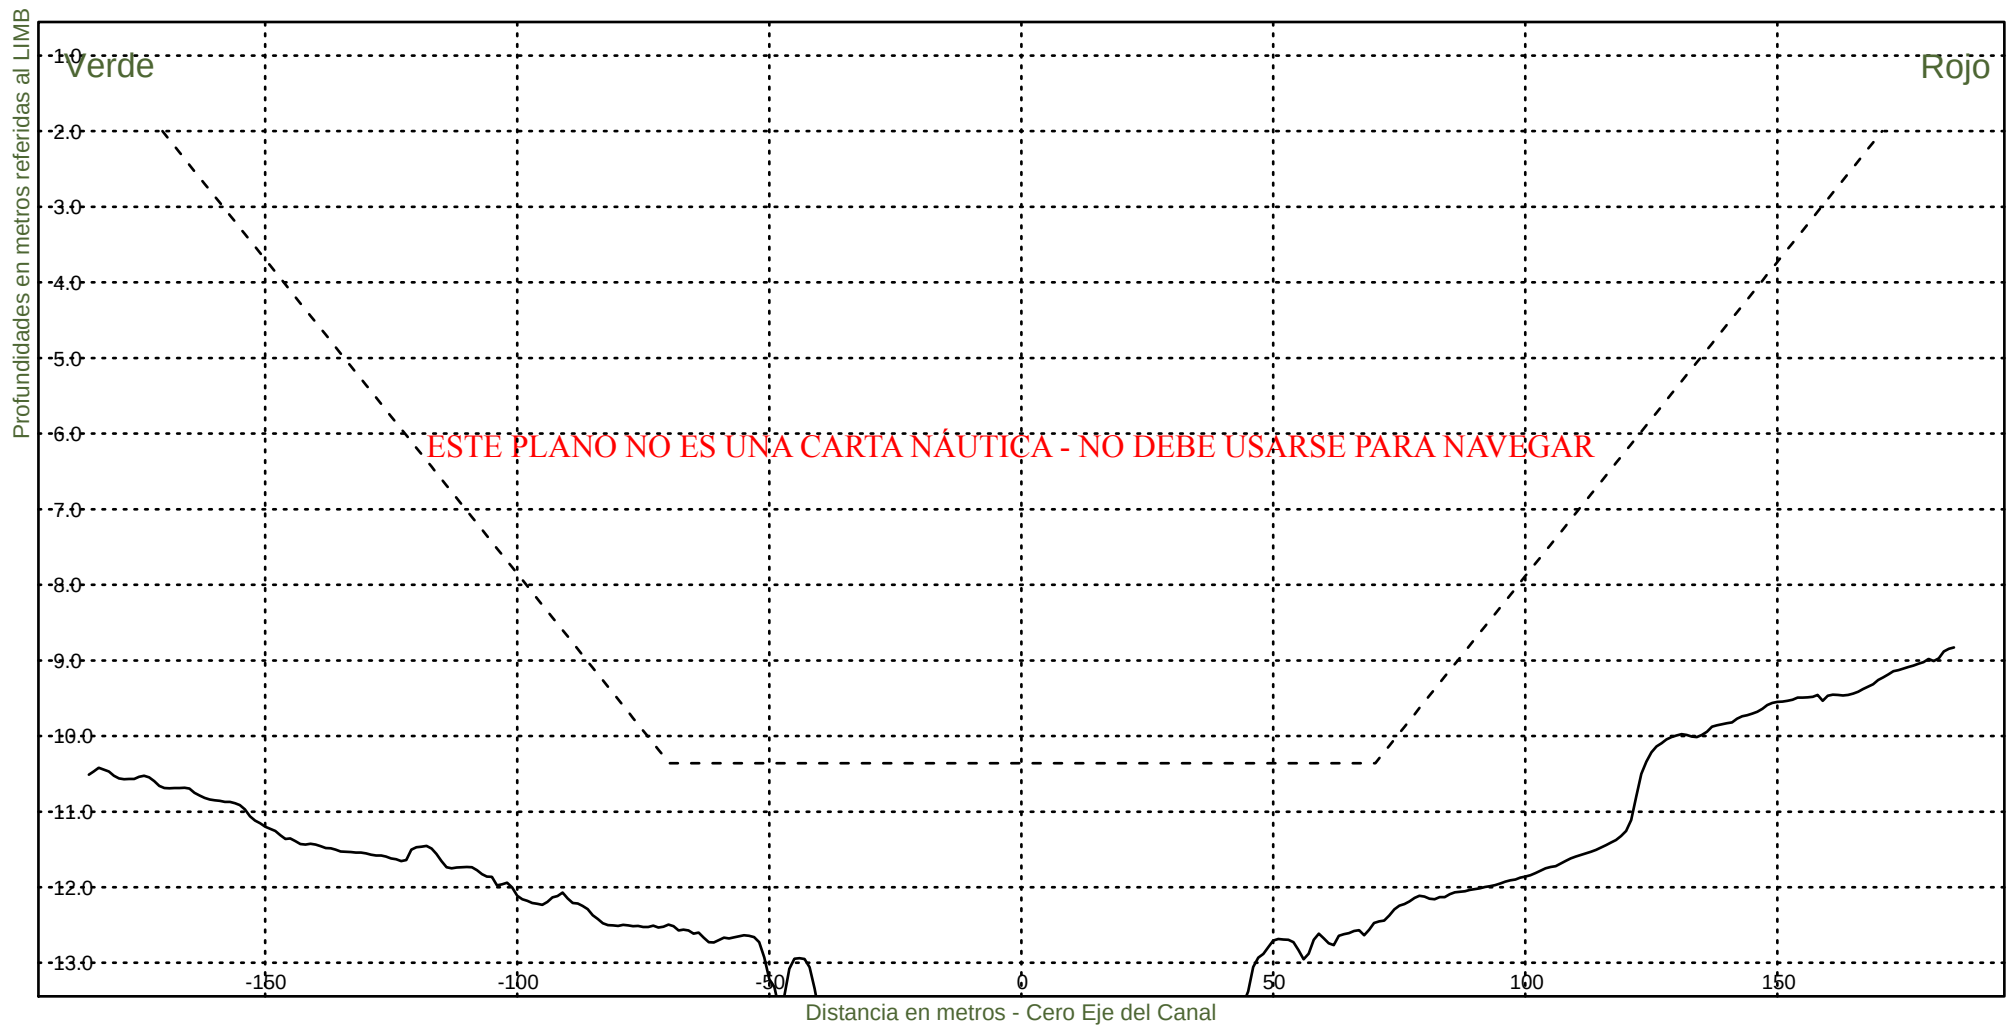


Consorcio Boskalis - Dredging International


Ing. Alberto G. Palomar
REPRESENTANTE TECNICO

Comision Administradora del Rio de la Plata
Canal Martin Garcia

----- :Teorico 34 pies
——— :Batimetria Octubre 2023

Area Canal, KM 39.6-67.4
Hz 1: 1500
V 1: 100
KM 39800

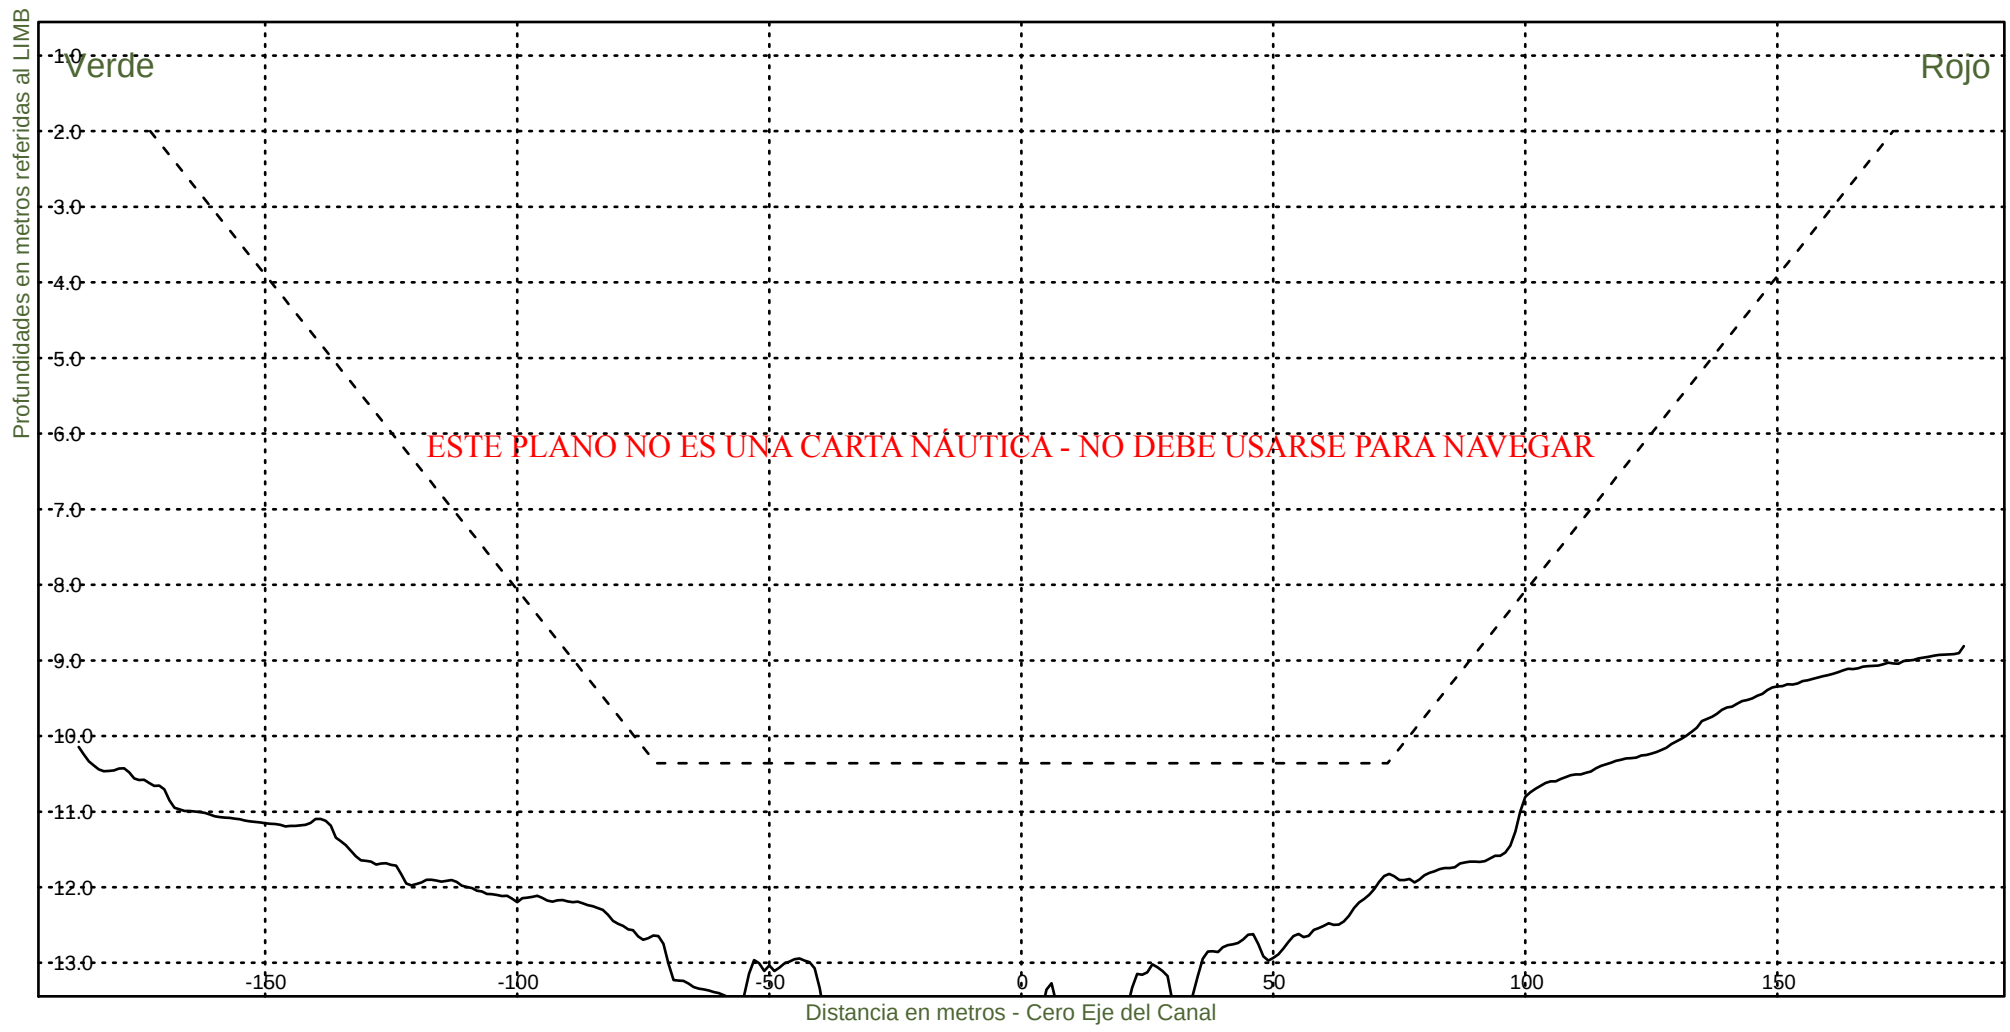


Consorcio Boskalis - Dredging International


Ing. Alberto G. Palomar
REPRESENTANTE TECNICO

Comision Administradora del Rio de la Plata
Canal Martin Garcia

----- :Teorico 34 pies
——— :Batimetria Octubre 2023

Area Canal, KM 39.6-67.4
Hz 1: 1500
V 1: 100
KM 40000

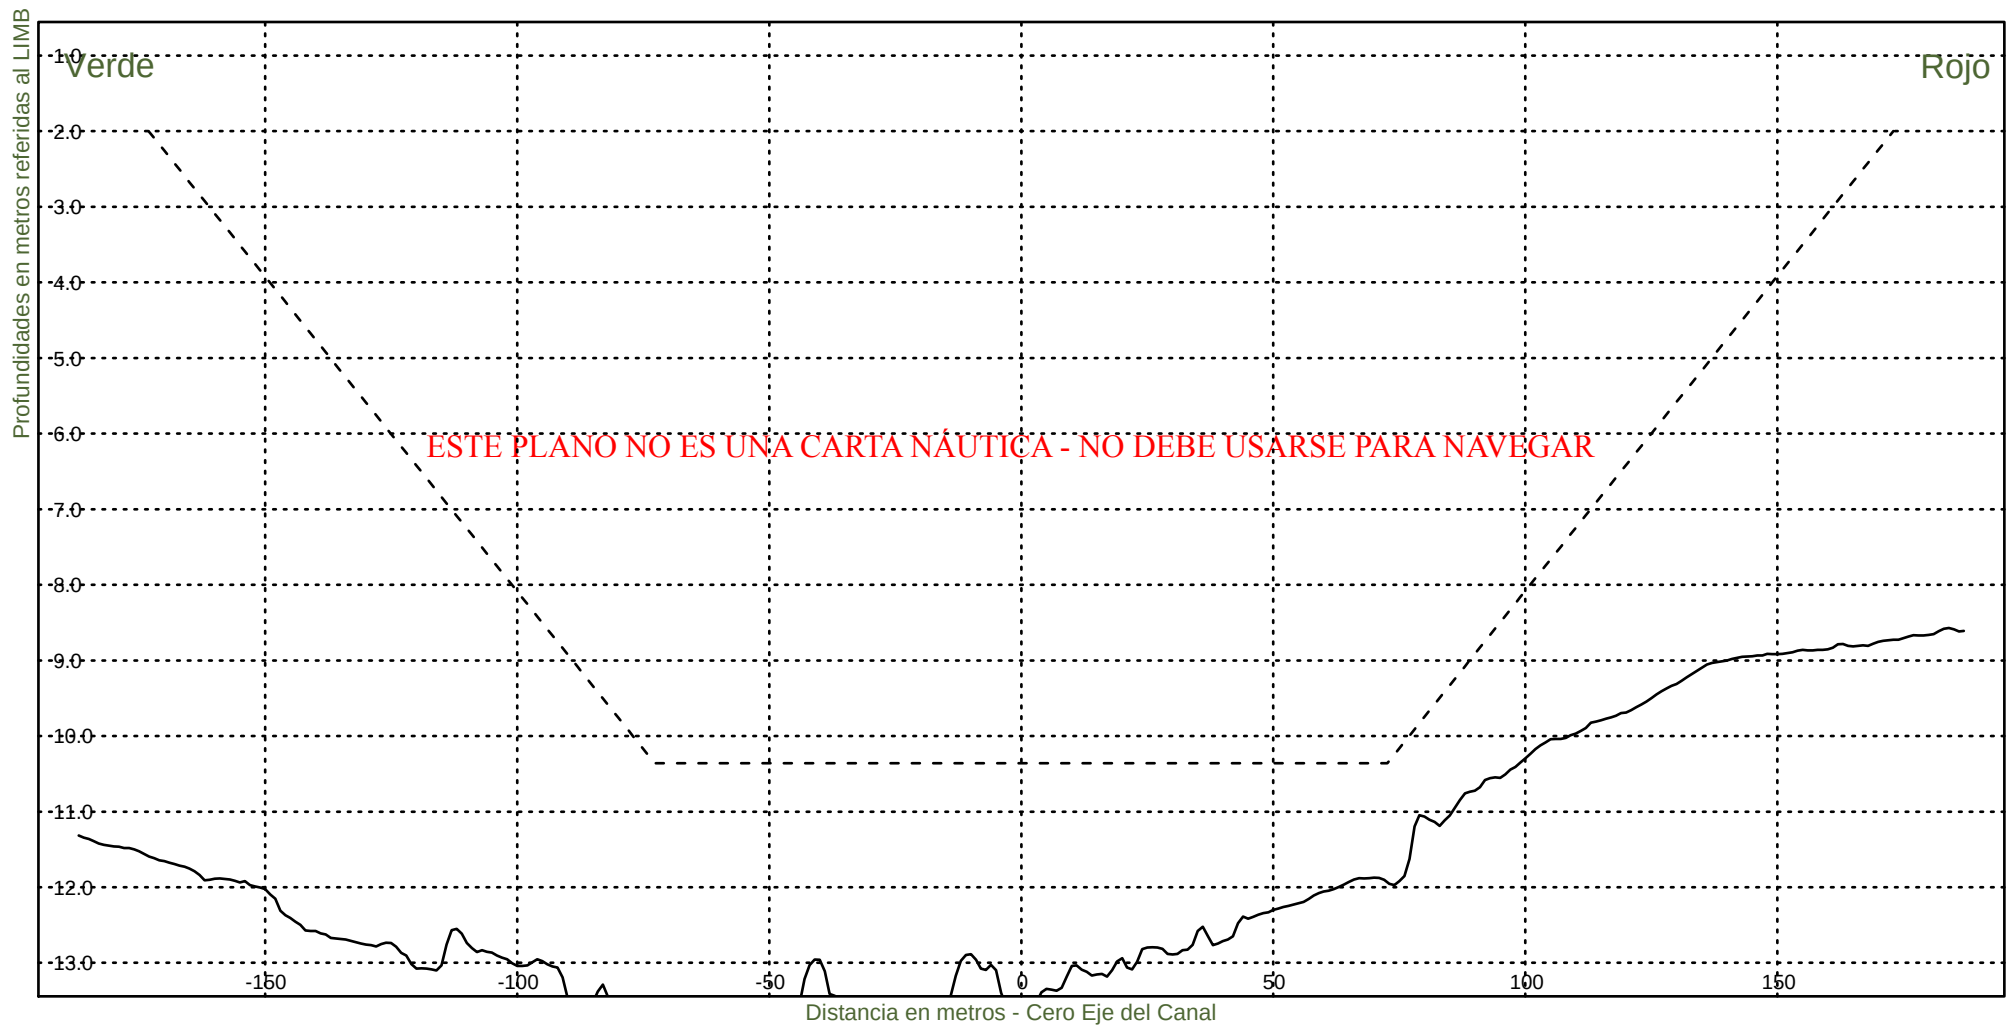

Consorcio Boskalis - Dredging International



Ing. Alberto G. Palomar
REPRESENTANTE TECNICO

Comision Administradora del Rio de la Plata
Canal Martin Garcia

----- :Teorico 34 pies
————— :Batimetria Octubre 2023

Area Canal, KM 39.6-67.4
Hz 1: 1500
V 1: 100

KM 40200

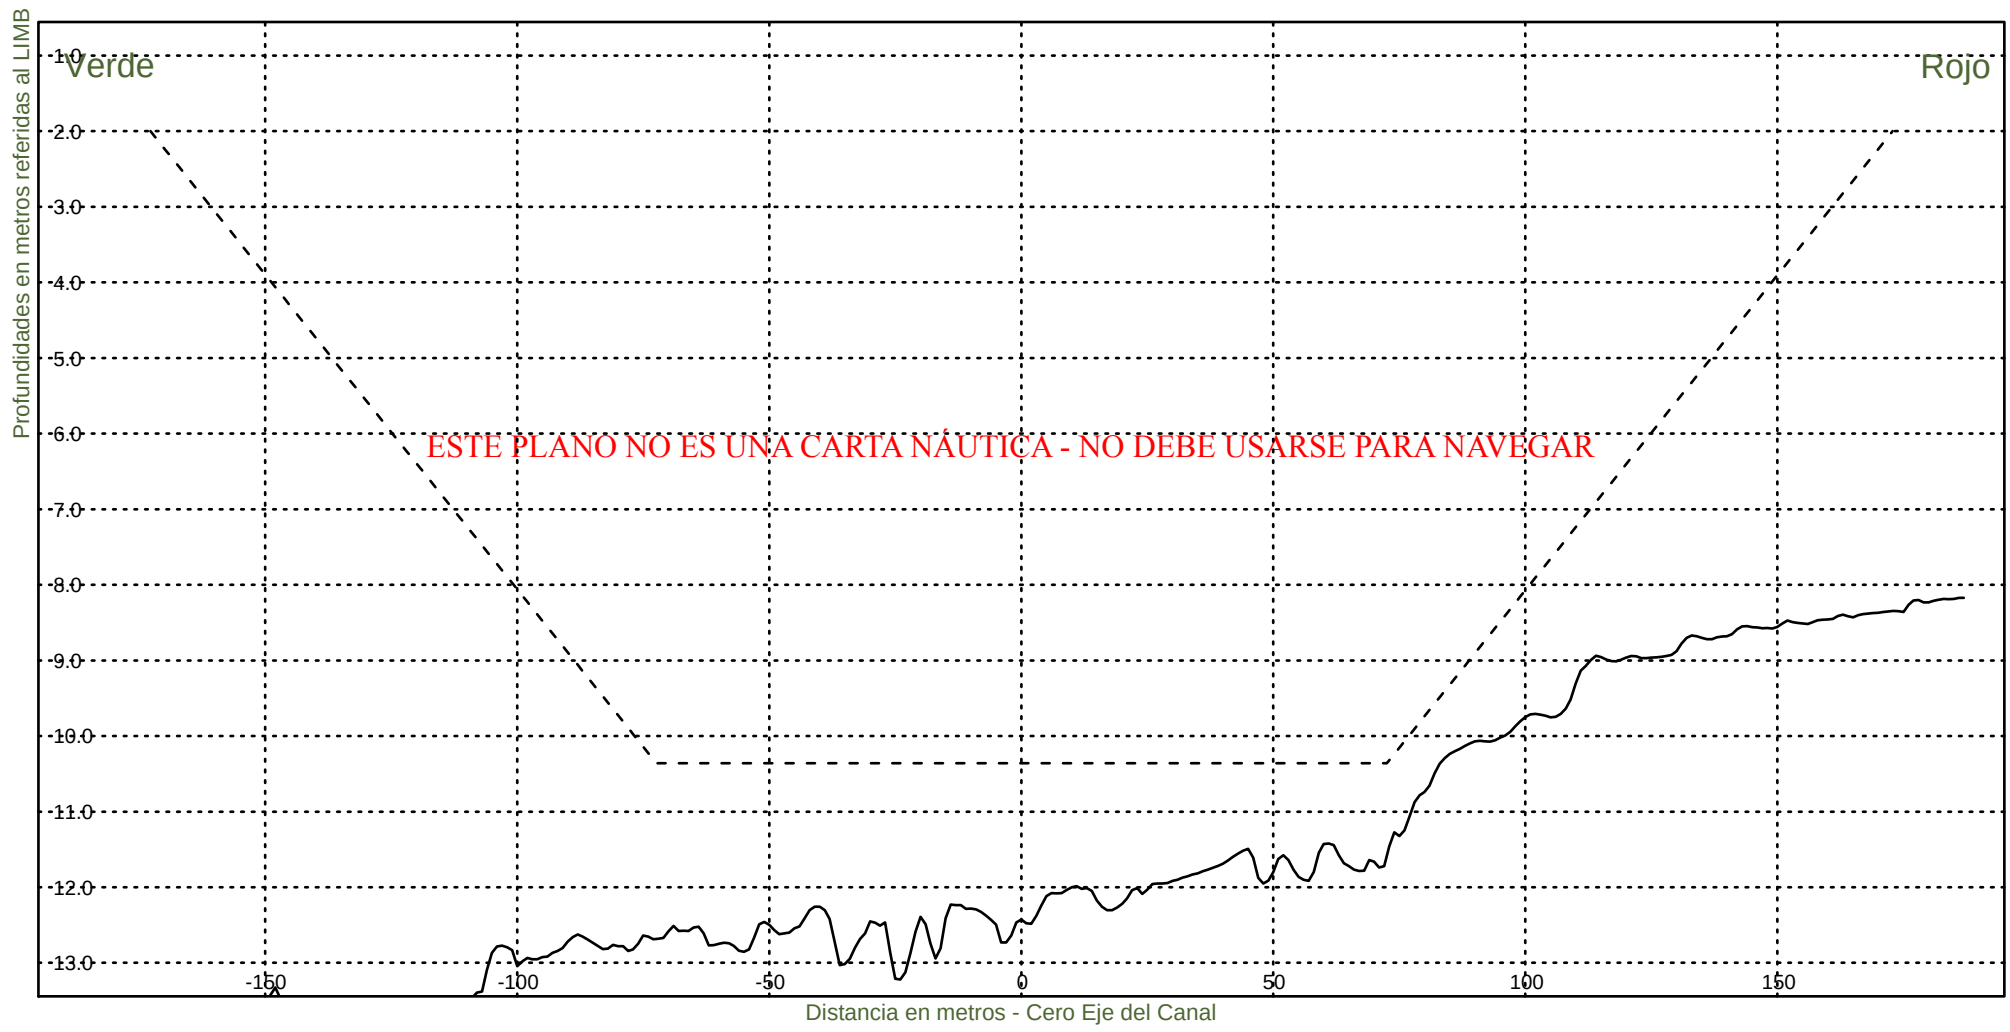

Consorcio Boskalis - Dredging International



Ing. Alberto G. Palomar
REPRESENTANTE TECNICO

Comision Administradora del Rio de la Plata
Canal Martin Garcia

----- :Teorico 34 pies
————— :Batimetria Octubre 2023

Area Canal, KM 39.6-67.4
Hz 1: 1500
V 1: 100

KM 40400

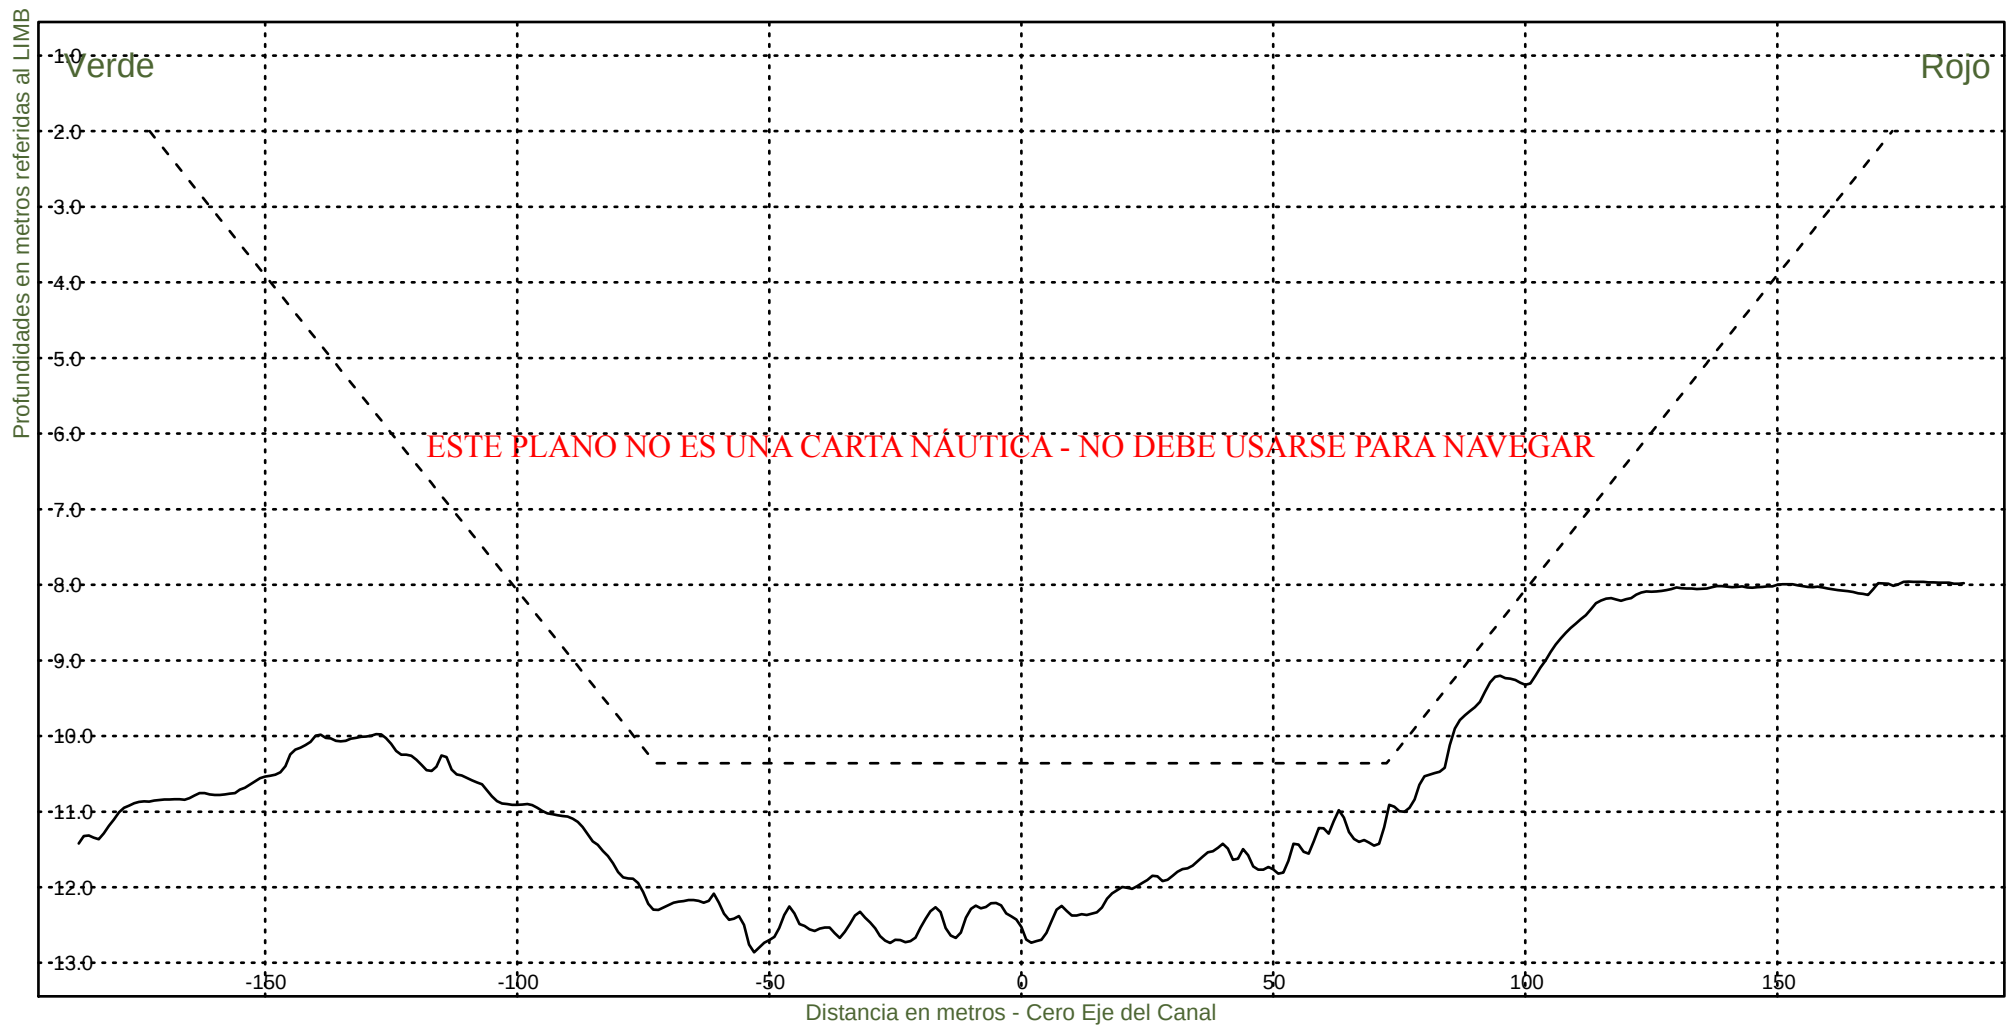

Consorcio Boskalis - Dredging International



Ing. Alberto G. Palomar
REPRESENTANTE TECNICO

Comision Administradora del Rio de la Plata
Canal Martin Garcia

----- :Teorico 34 pies
————— :Batimetria Octubre 2023

Area Canal, KM 39.6-67.4
Hz 1: 1500
V 1: 100

KM 40600

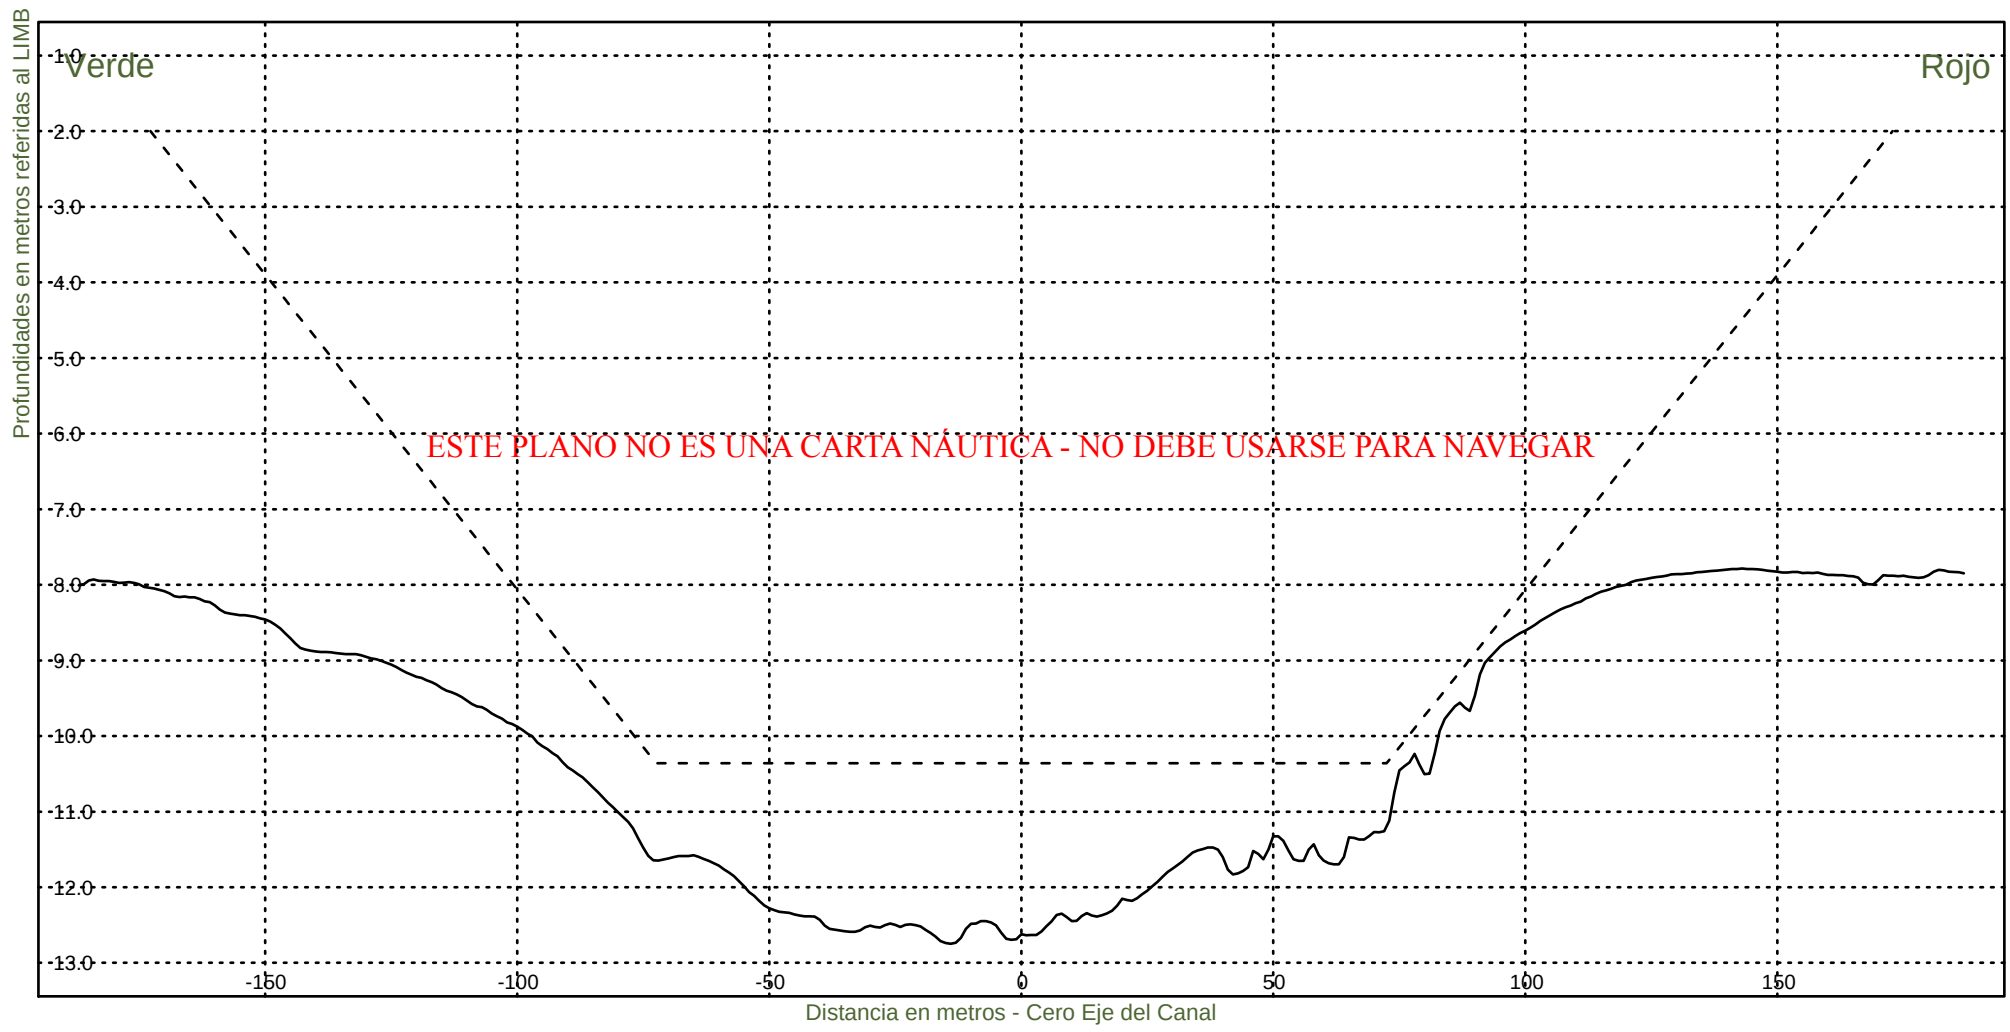


Consorcio Boskalis - Dredging International


Ing. Alberto G. Palomar
REPRESENTANTE TECNICO

Comision Administradora del Rio de la Plata
Canal Martin Garcia

----- :Teorico 34 pies
————— :Batimetria Octubre 2023

Area Canal, KM 39.6-67.4
Hz 1: 1500
V 1: 100
KM 40800

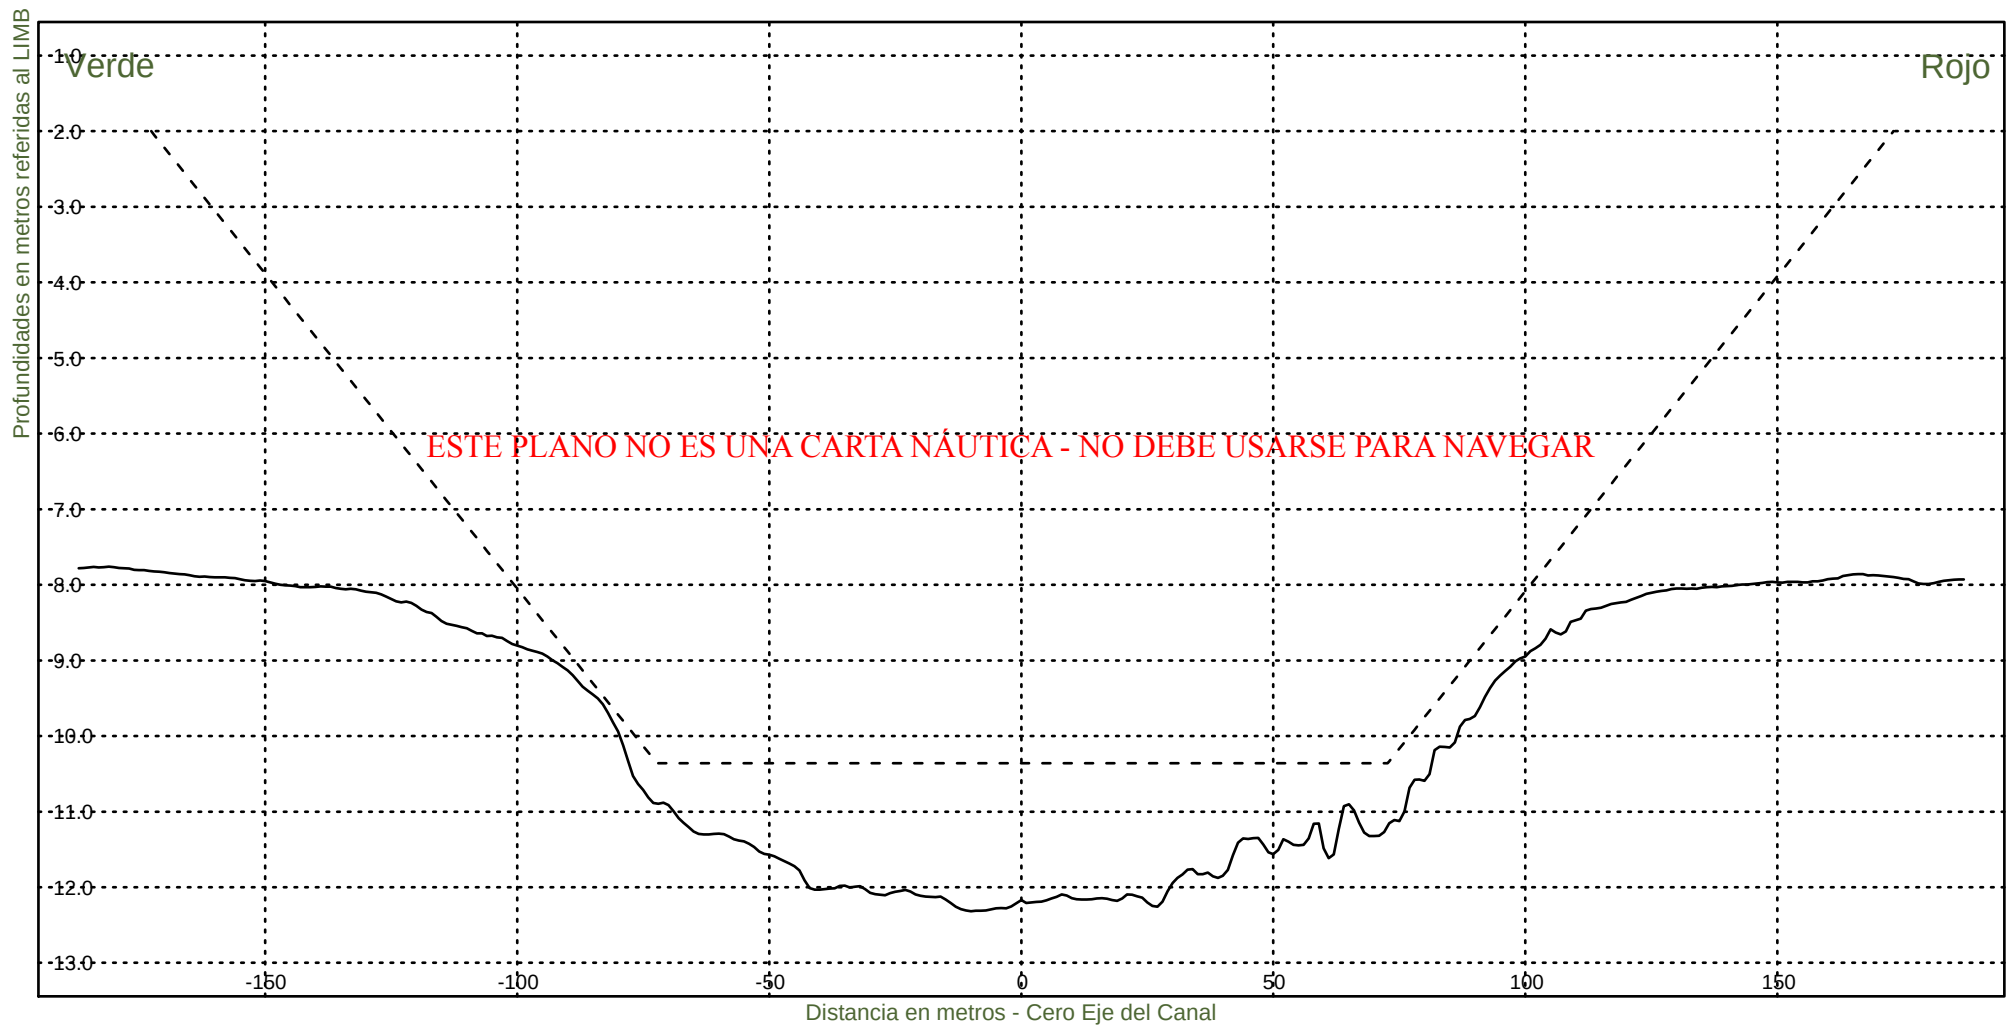

Consorcio Boskalis - Dredging International



Ing. Alberto G. Palomar
REPRESENTANTE TECNICO

Comision Administradora del Rio de la Plata
Canal Martin Garcia

----- :Teorico 34 pies
————— :Batimetria Octubre 2023

Area Canal, KM 39.6-67.4
Hz 1: 1500
V 1: 100

KM 41000

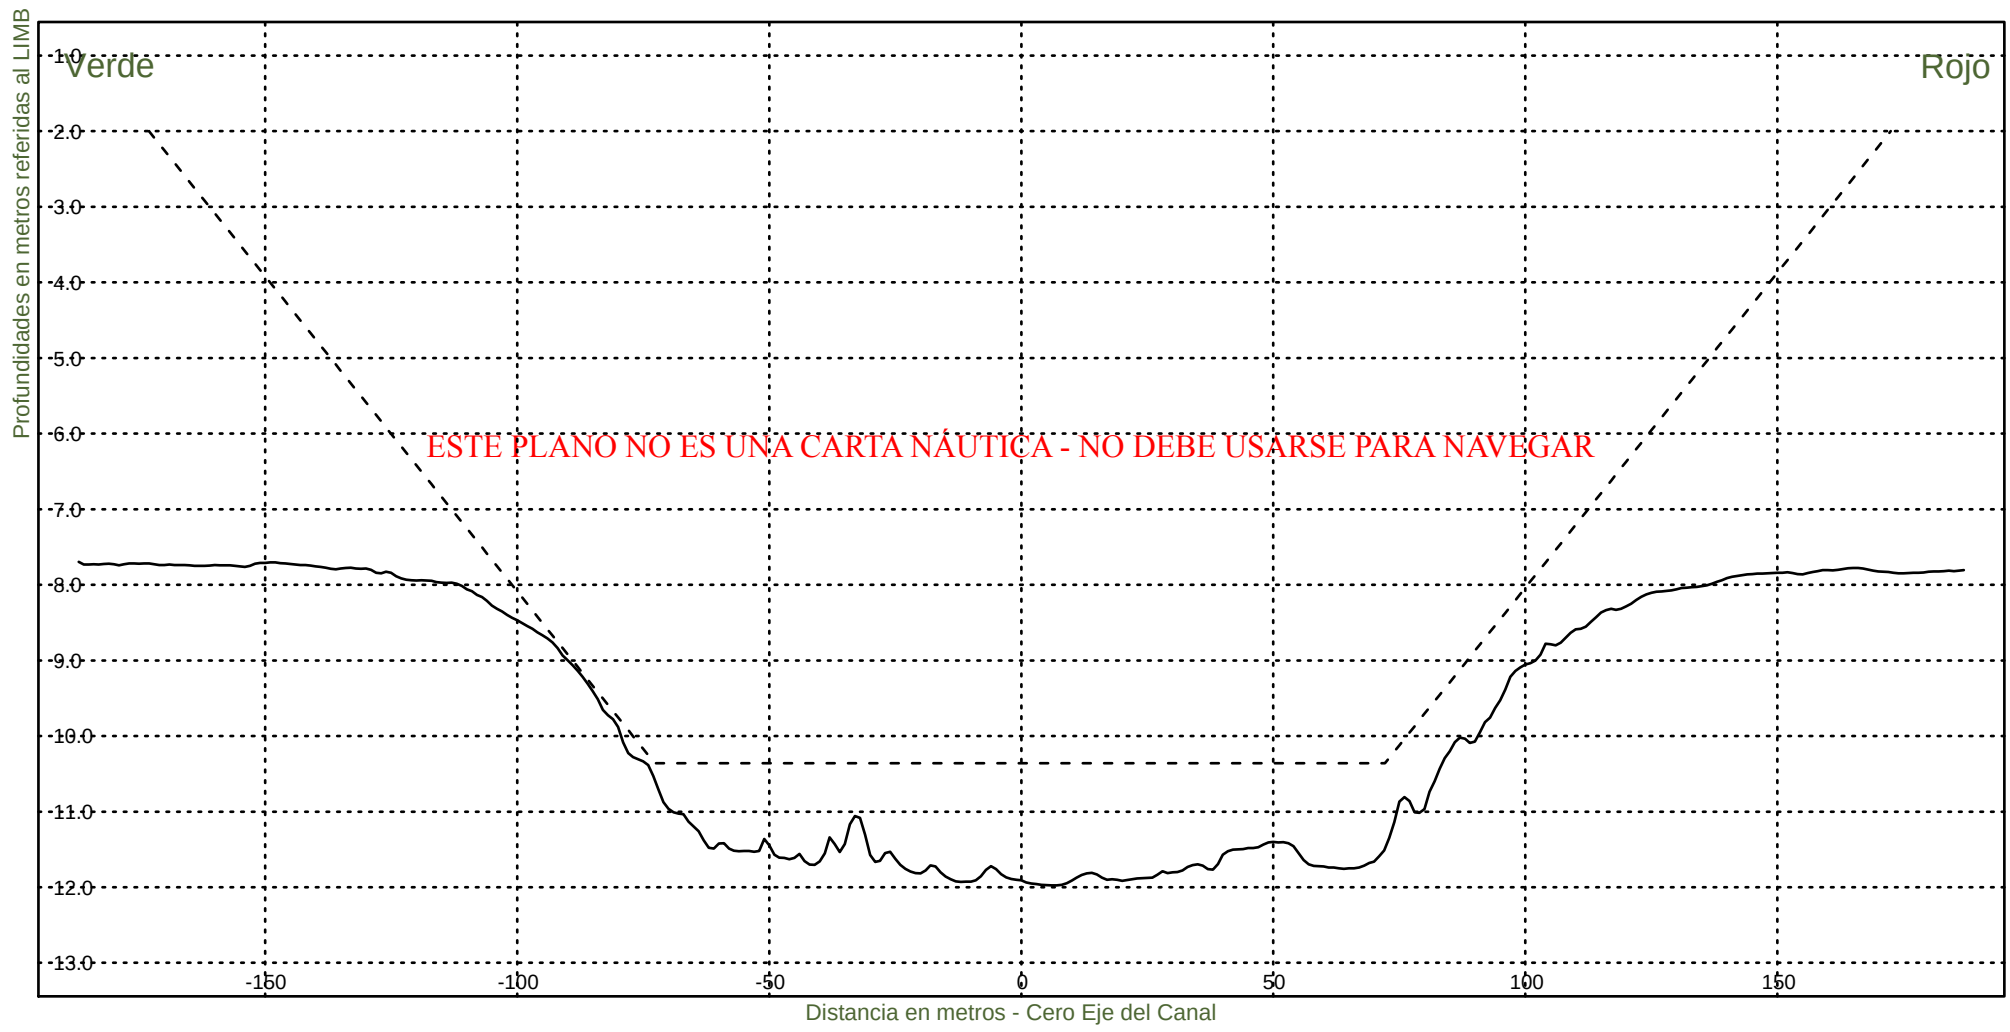

Consorcio Boskalis - Dredging International



Ing. Alberto G. Palomar
REPRESENTANTE TECNICO

Comision Administradora del Rio de la Plata
Canal Martin Garcia

----- :Teorico 34 pies
————— :Batimetria Octubre 2023

Area Canal, KM 39.6-67.4
Hz 1: 1500
V 1: 100

KM 41200

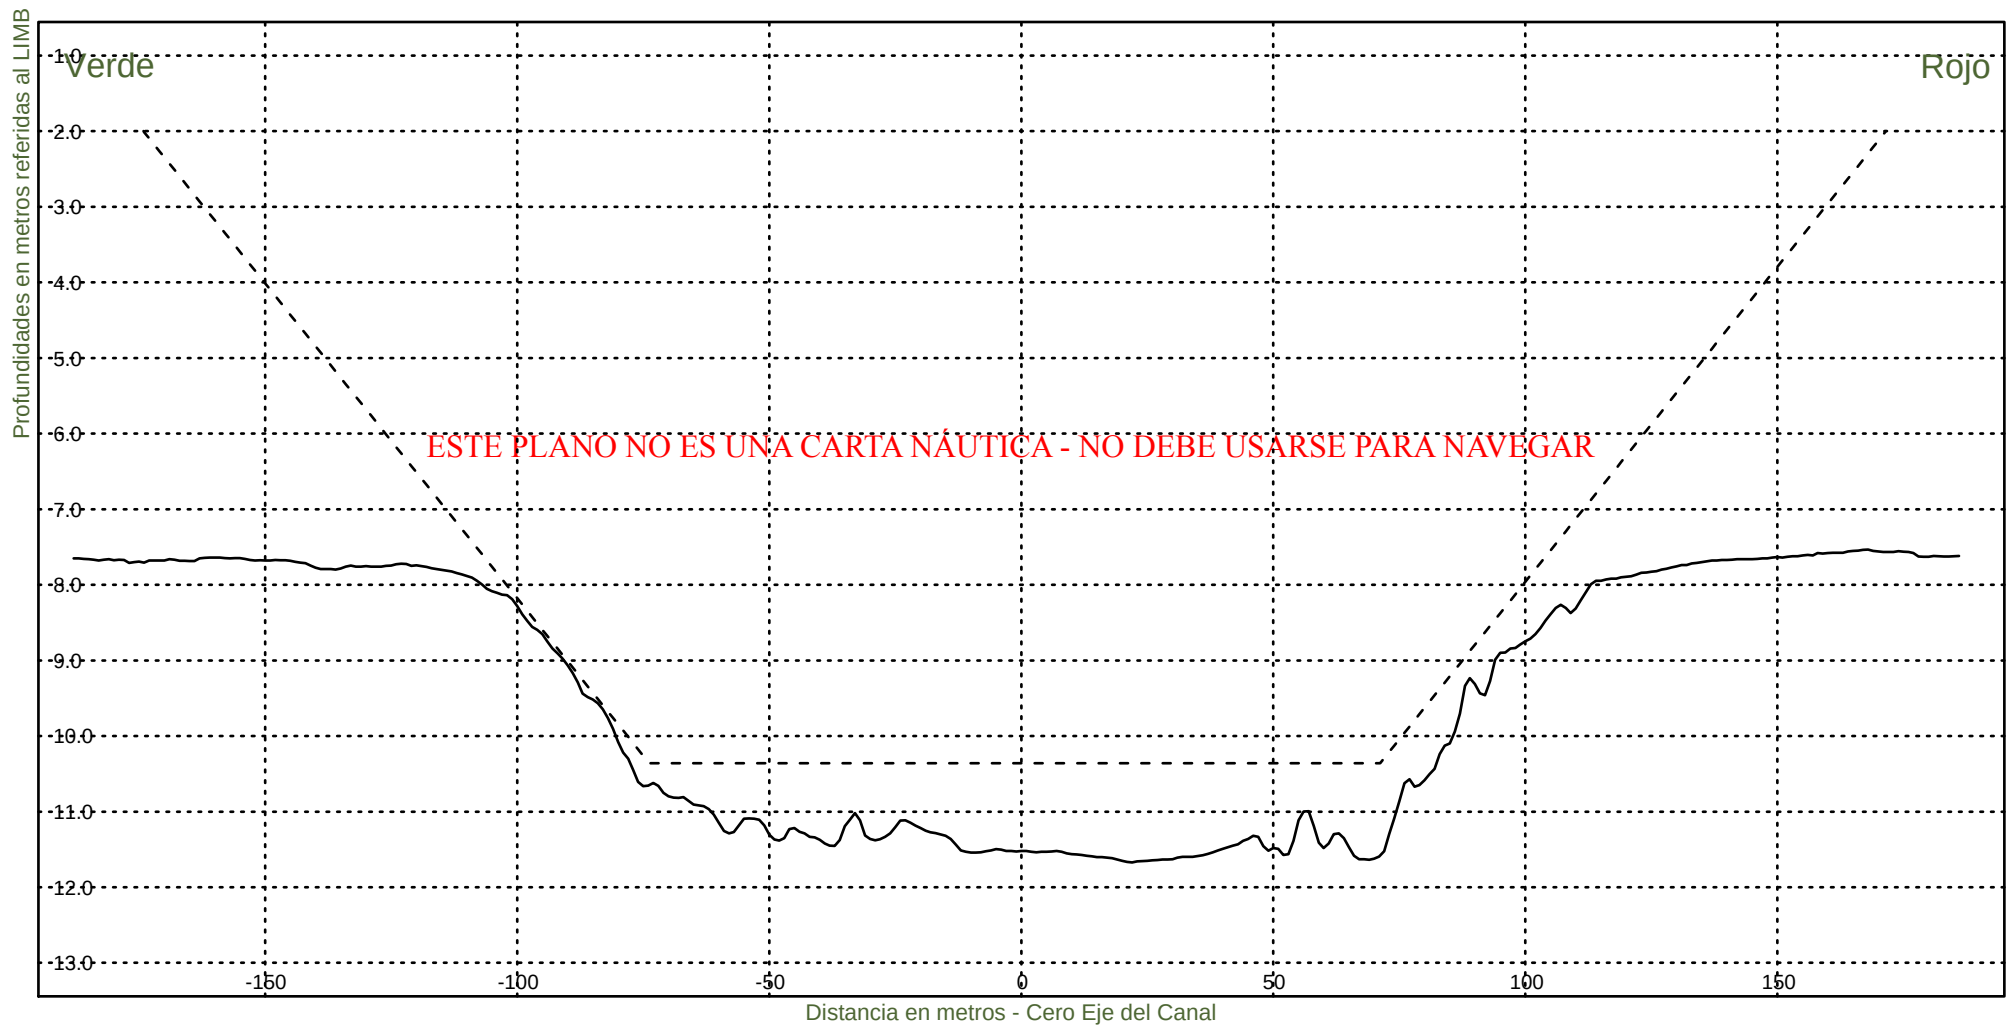

Consorcio Boskalis - Dredging International



Ing. Alberto G. Palomar
REPRESENTANTE TECNICO

Comision Administradora del Rio de la Plata
Canal Martin Garcia

----- :Teorico 34 pies
————— :Batimetria Octubre 2023

Area Canal, KM 39.6-67.4
Hz 1: 1500
V 1: 100

KM 41400

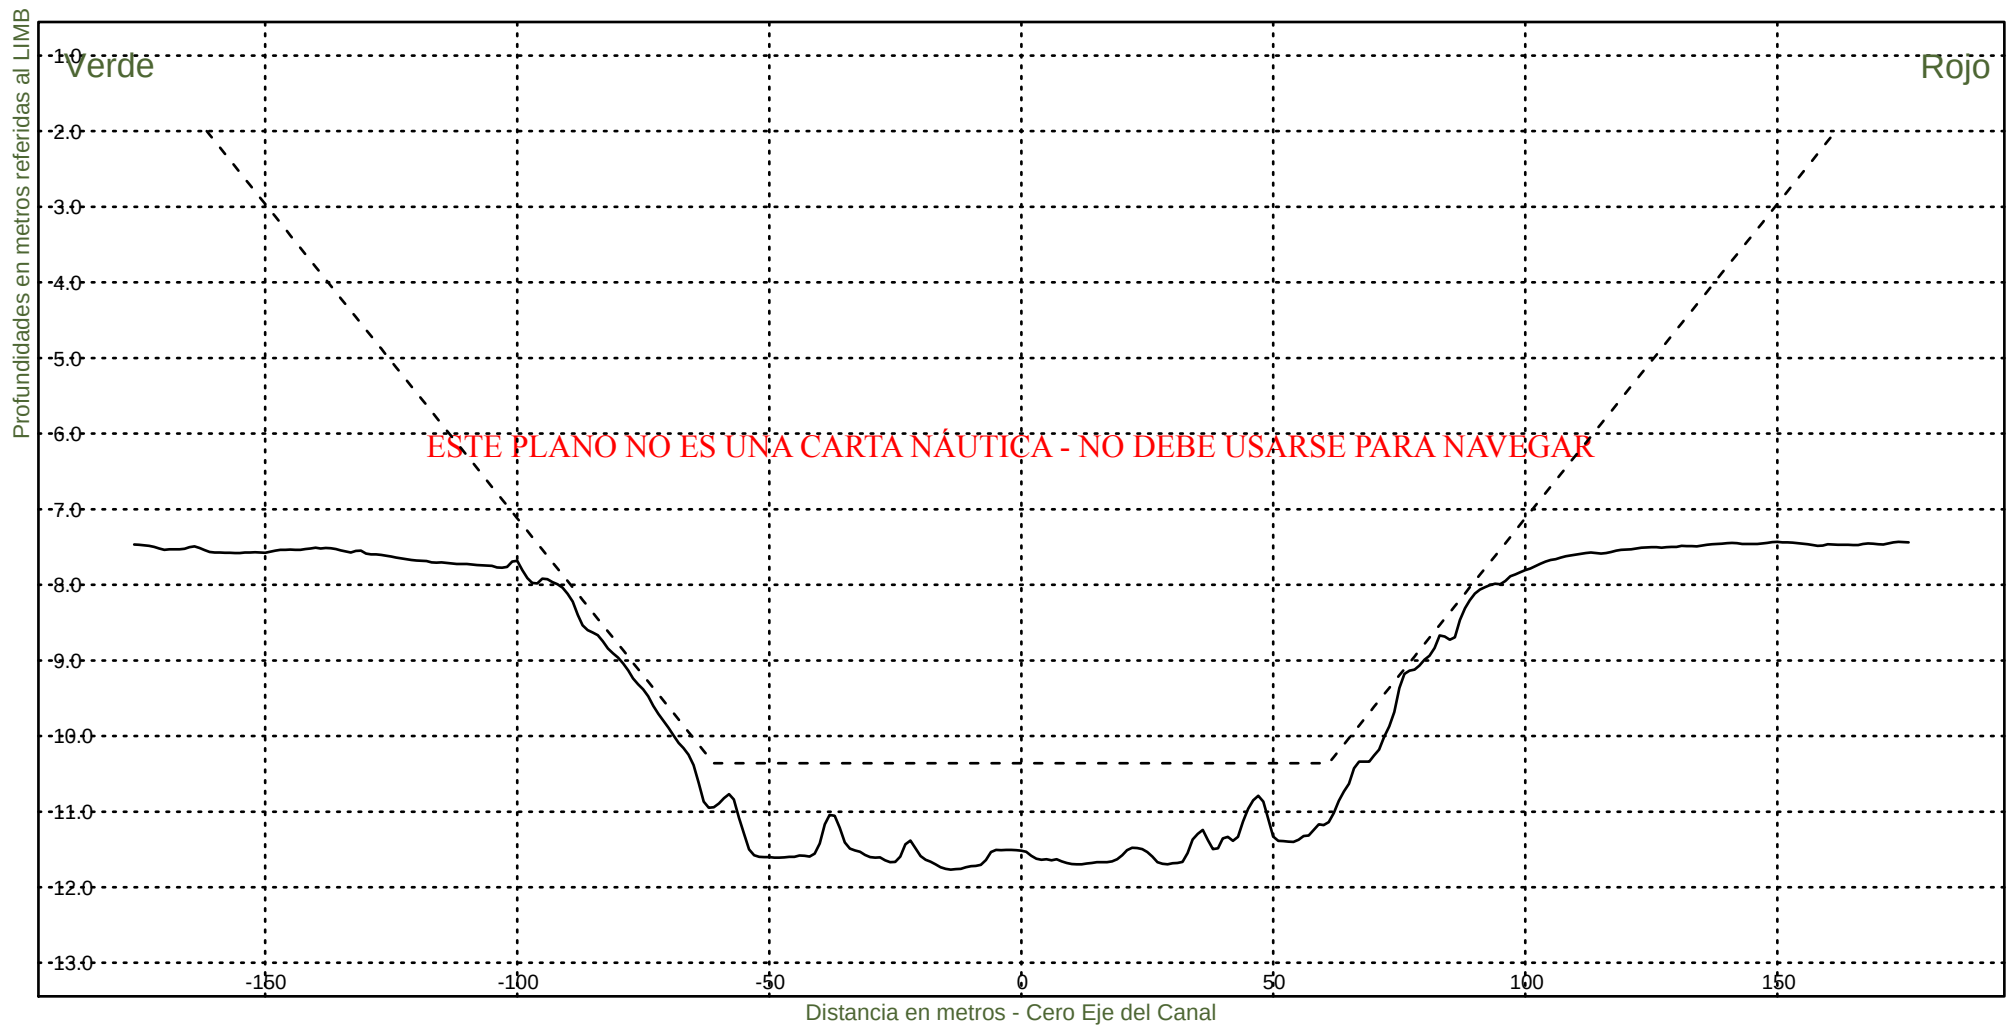

Consorcio Boskalis - Dredging International



Ing. Alberto G. Palomar
REPRESENTANTE TECNICO

Comision Administradora del Rio de la Plata
Canal Martin Garcia

----- :Teorico 34 pies
————— :Batimetria Octubre 2023

Area Canal, KM 39.6-67.4
Hz 1: 1500
V 1: 100

KM 41600

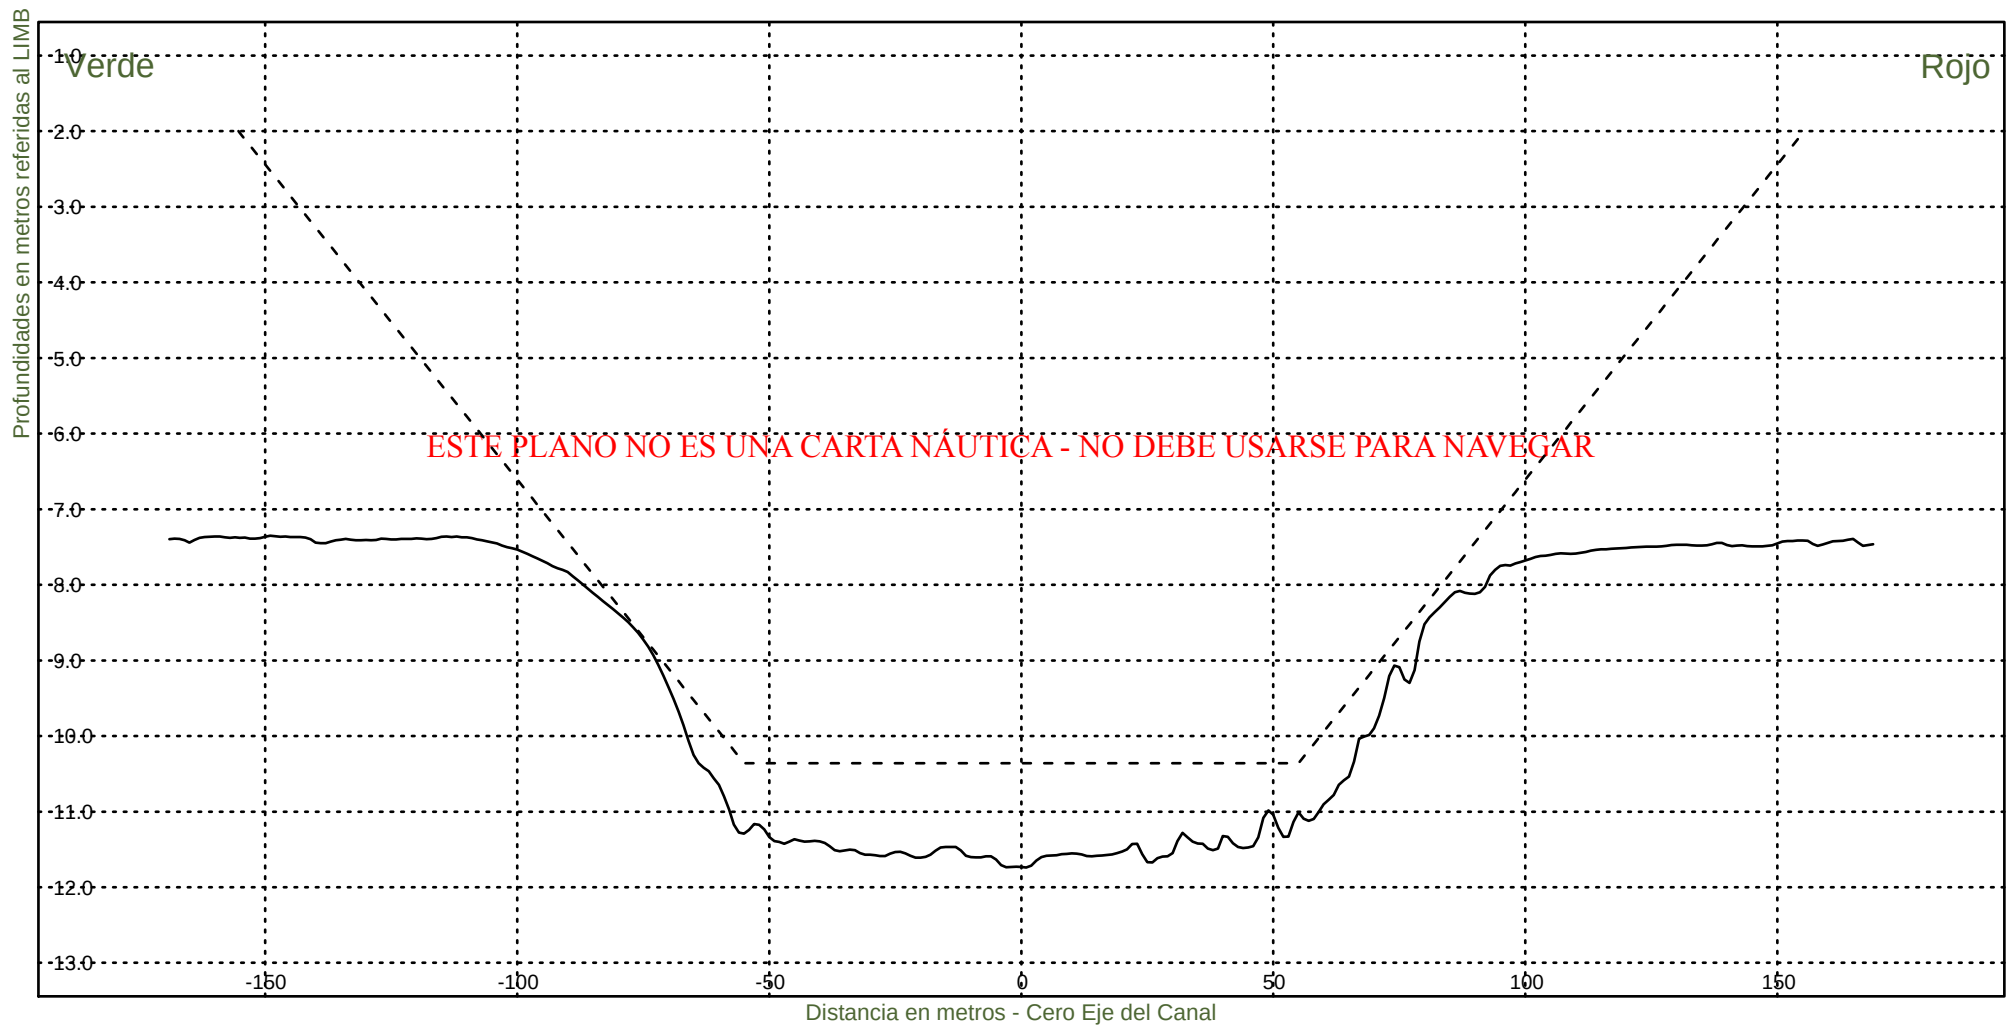

Consorcio Boskalis - Dredging International



Ing. Alberto G. Palomar
REPRESENTANTE TECNICO

Comision Administradora del Rio de la Plata
Canal Martin Garcia

----- :Teorico 34 pies
————— :Batimetria Octubre 2023

Area Canal, KM 39.6-67.4
Hz 1: 1500
V 1: 100

KM 41800

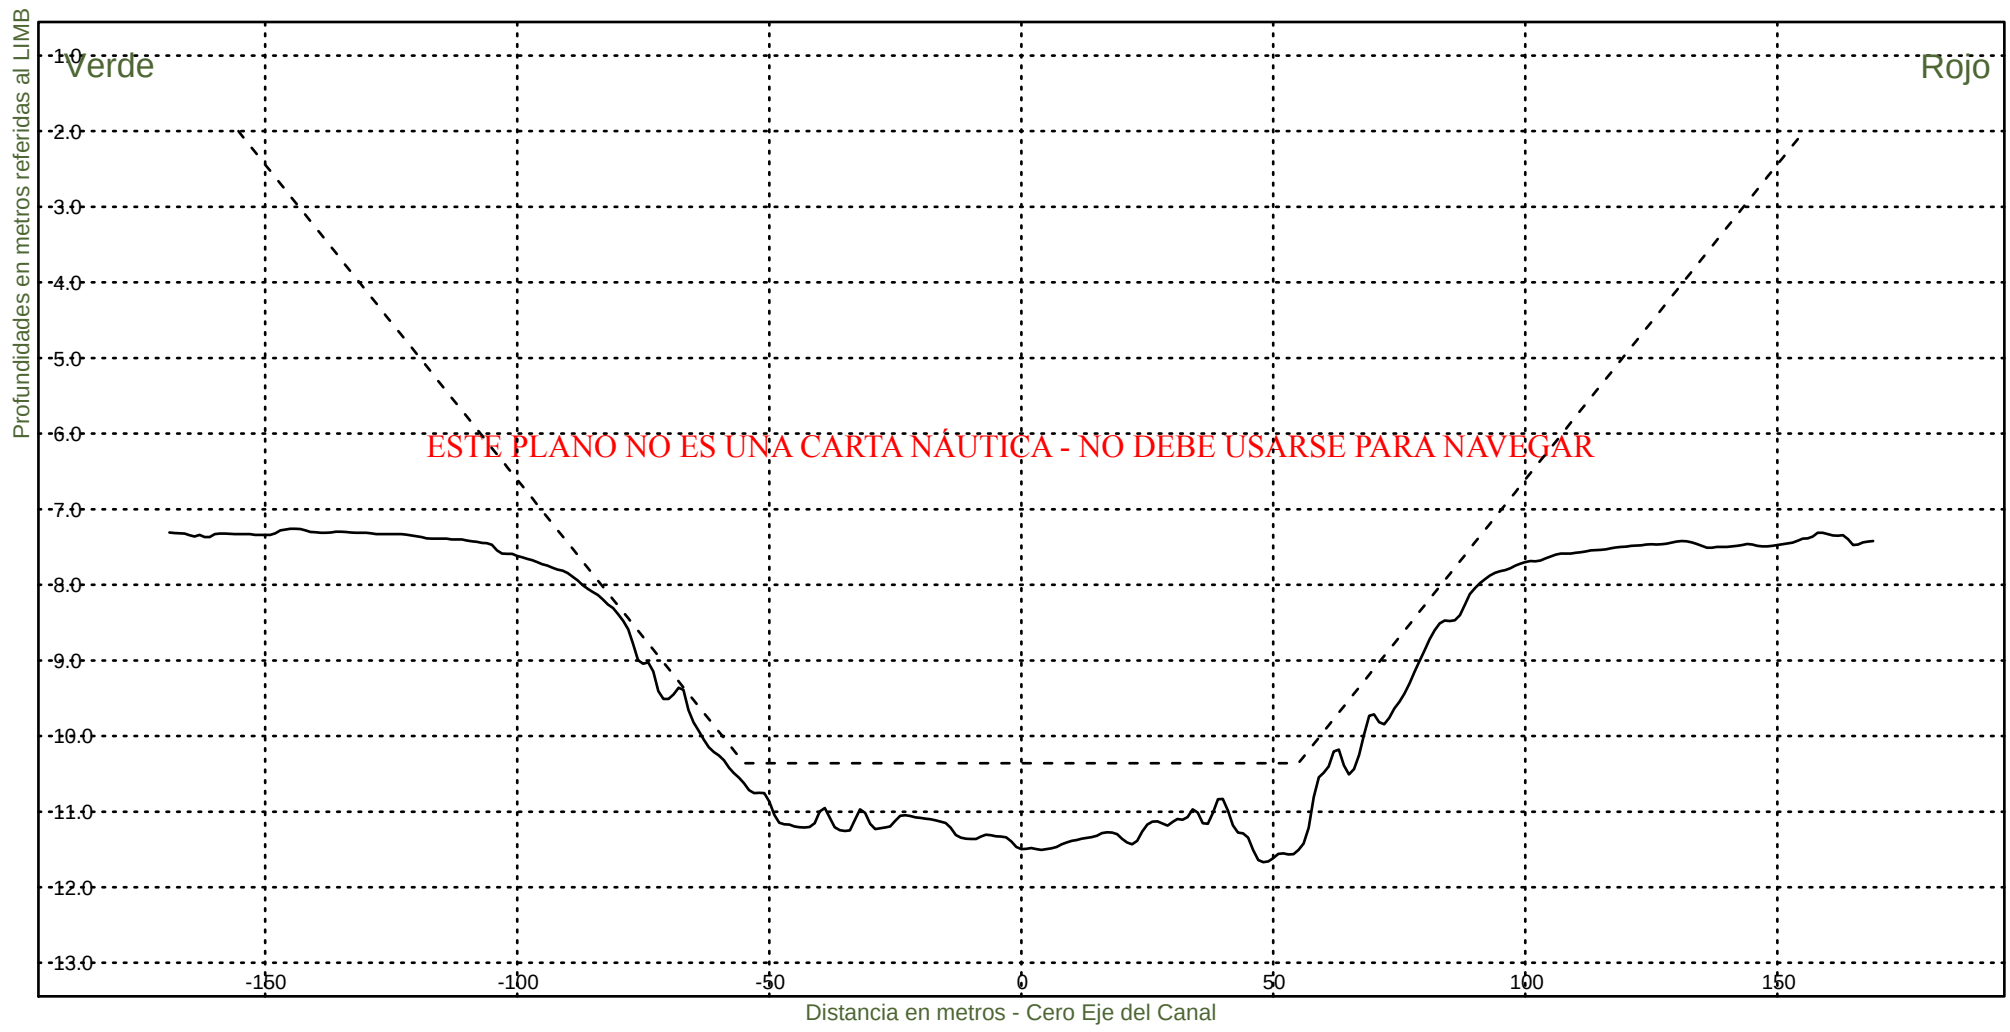

Consorcio Boskalis - Dredging International



Ing. Alberto G. Palomar
REPRESENTANTE TECNICO

Comision Administradora del Rio de la Plata
Canal Martin Garcia

----- :Teorico 34 pies
————— :Batimetria Octubre 2023

Area Canal, KM 39.6-67.4
Hz 1: 1500
V 1: 100

KM 42000

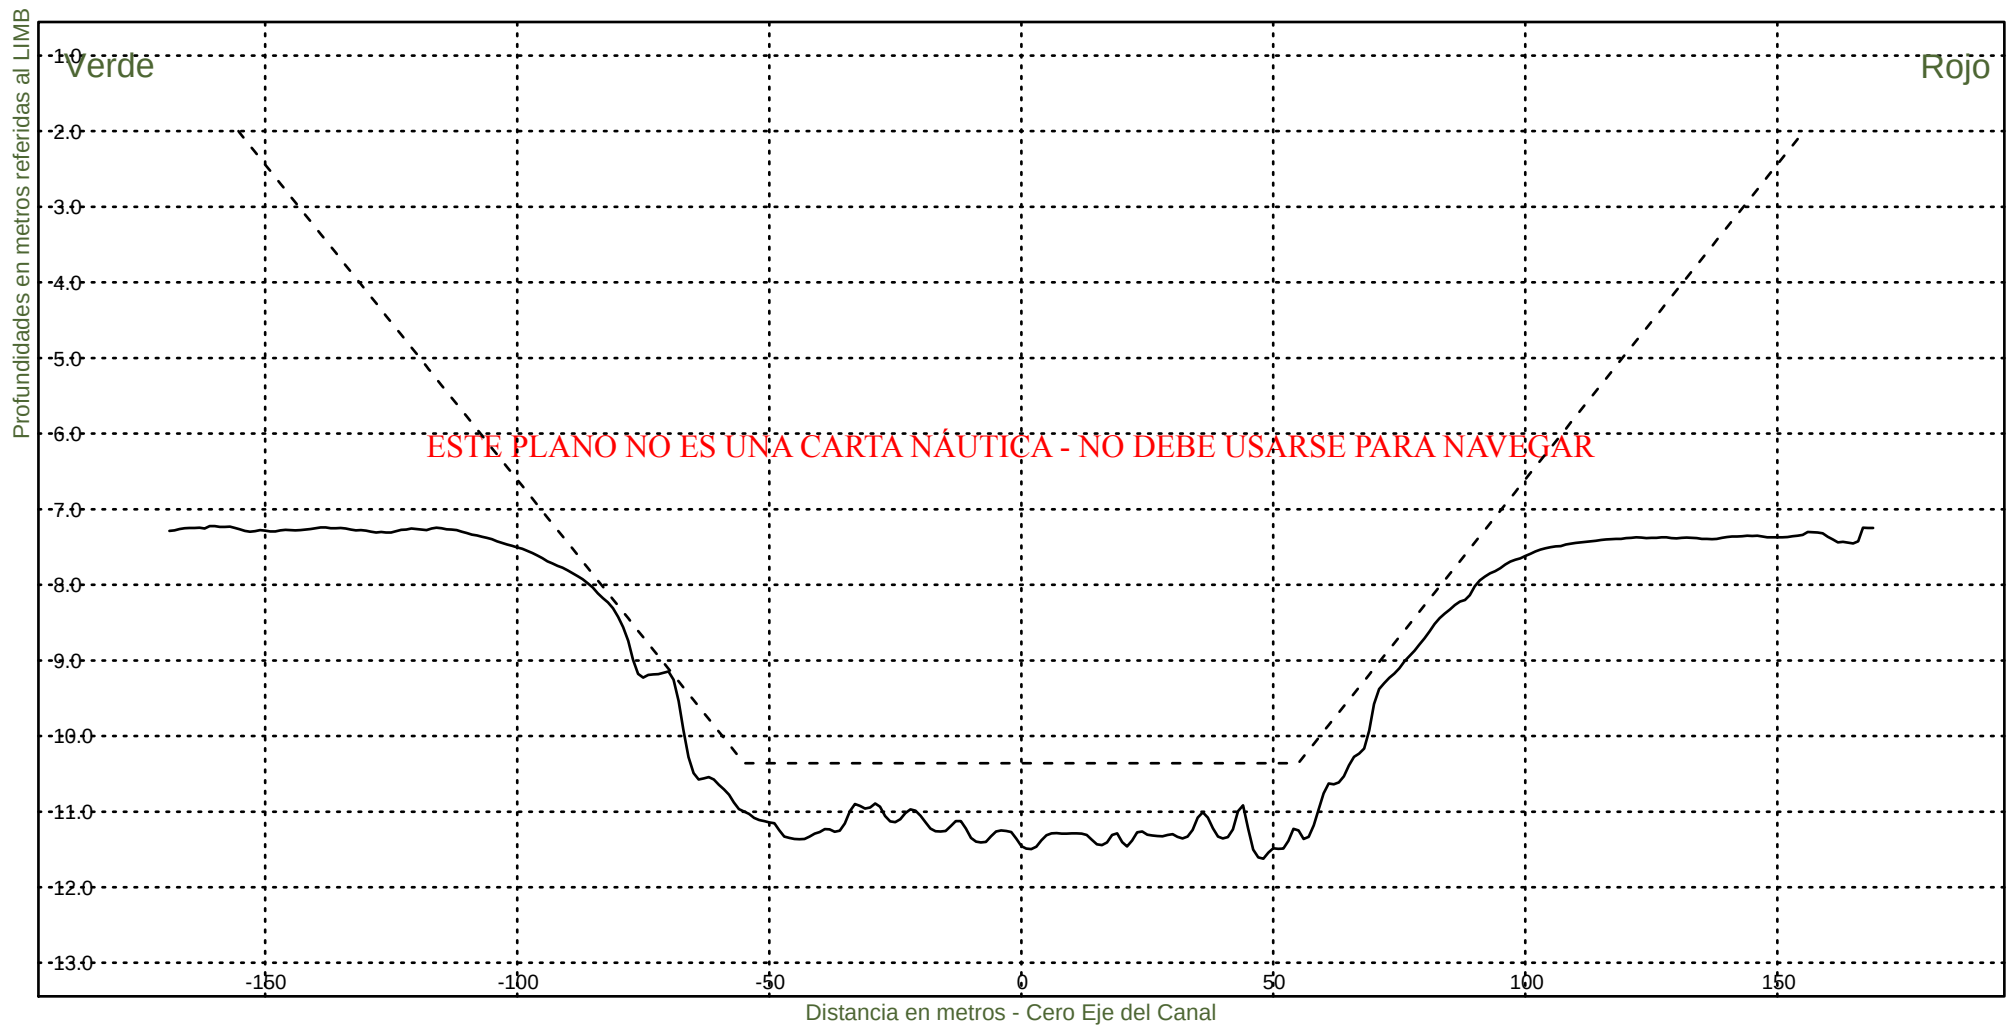

Consorcio Boskalis - Dredging International



Ing. Alberto G. Palomar
REPRESENTANTE TECNICO

Comision Administradora del Rio de la Plata
Canal Martin Garcia

----- :Teorico 34 pies
————— :Batimetria Octubre 2023

Area Canal, KM 39.6-67.4
Hz 1: 1500
V 1: 100

KM 42200

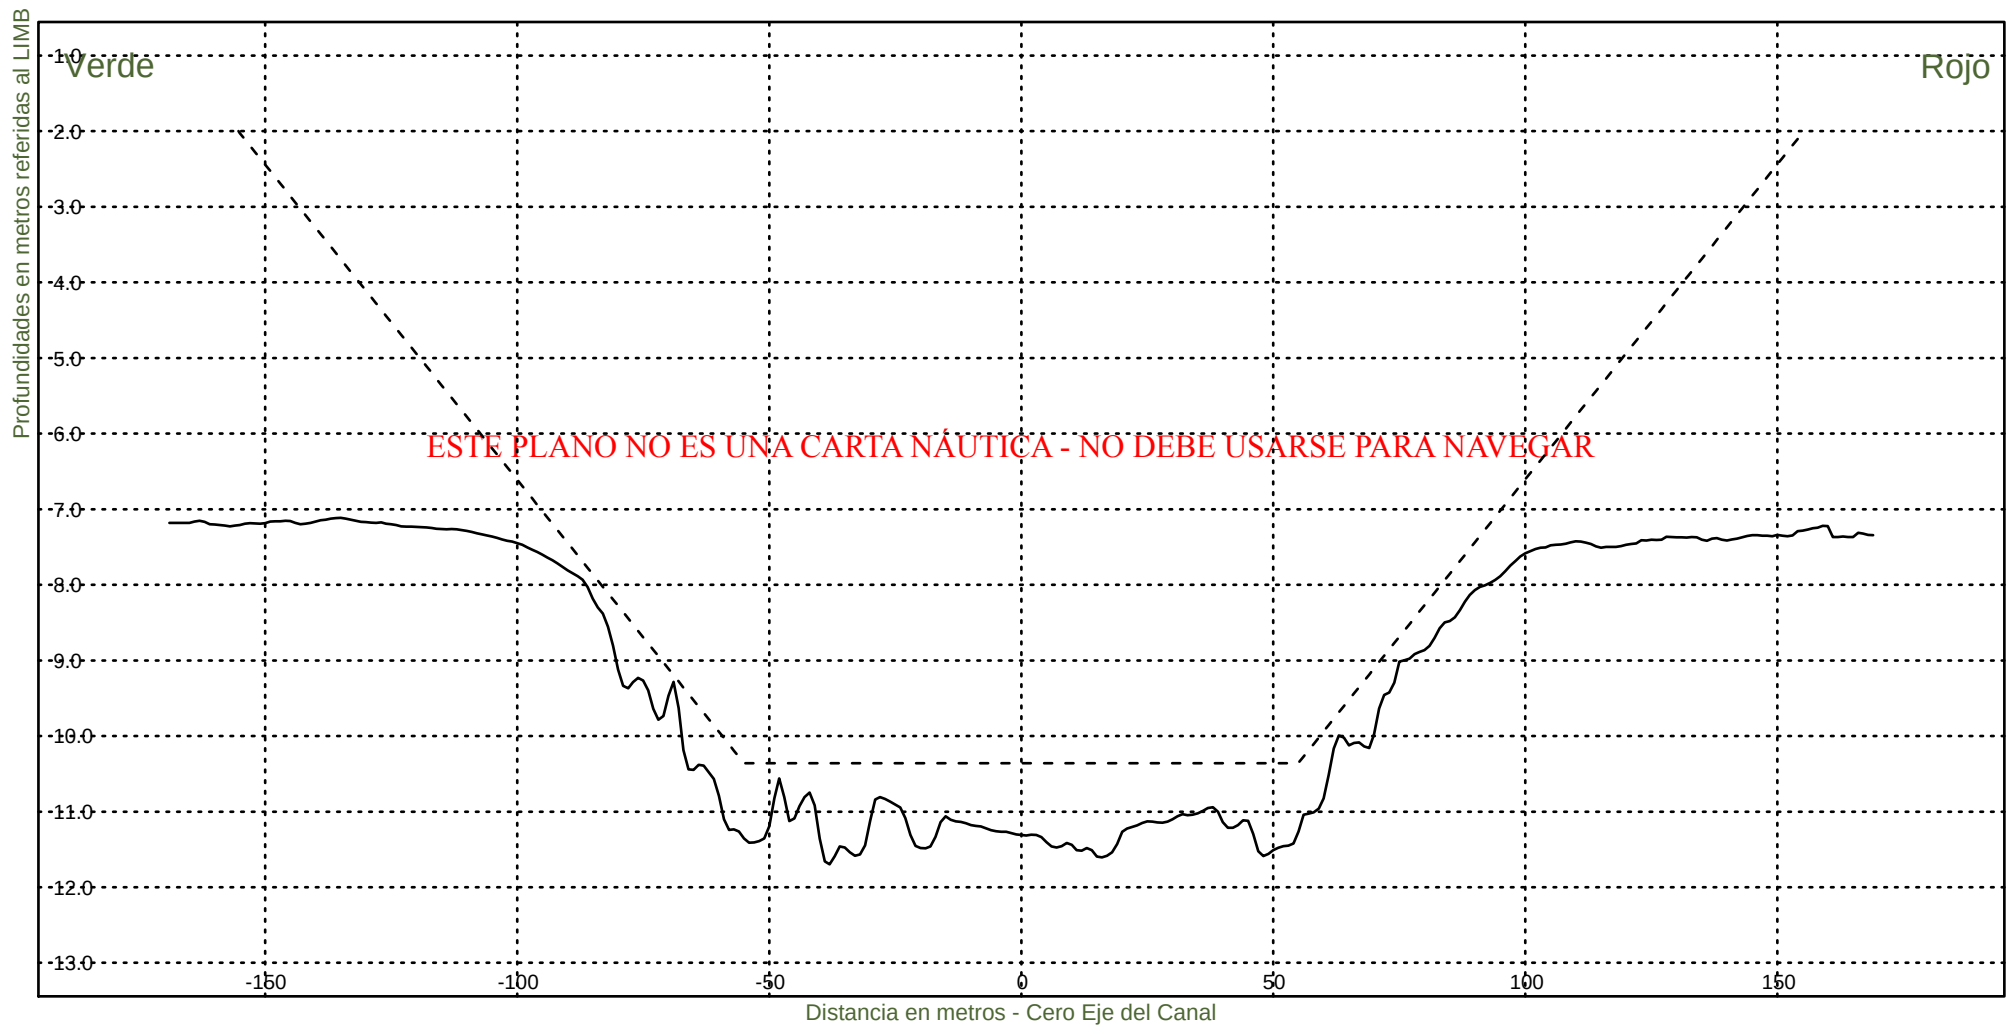


Consorcio Boskalis - Dredging International


Ing. Alberto G. Palomar
REPRESENTANTE TECNICO

Comision Administradora del Rio de la Plata
Canal Martin Garcia

----- :Teorico 34 pies
————— :Batimetria Octubre 2023

Area Canal, KM 39.6-67.4
Hz 1: 1500
V 1: 100
KM 42400

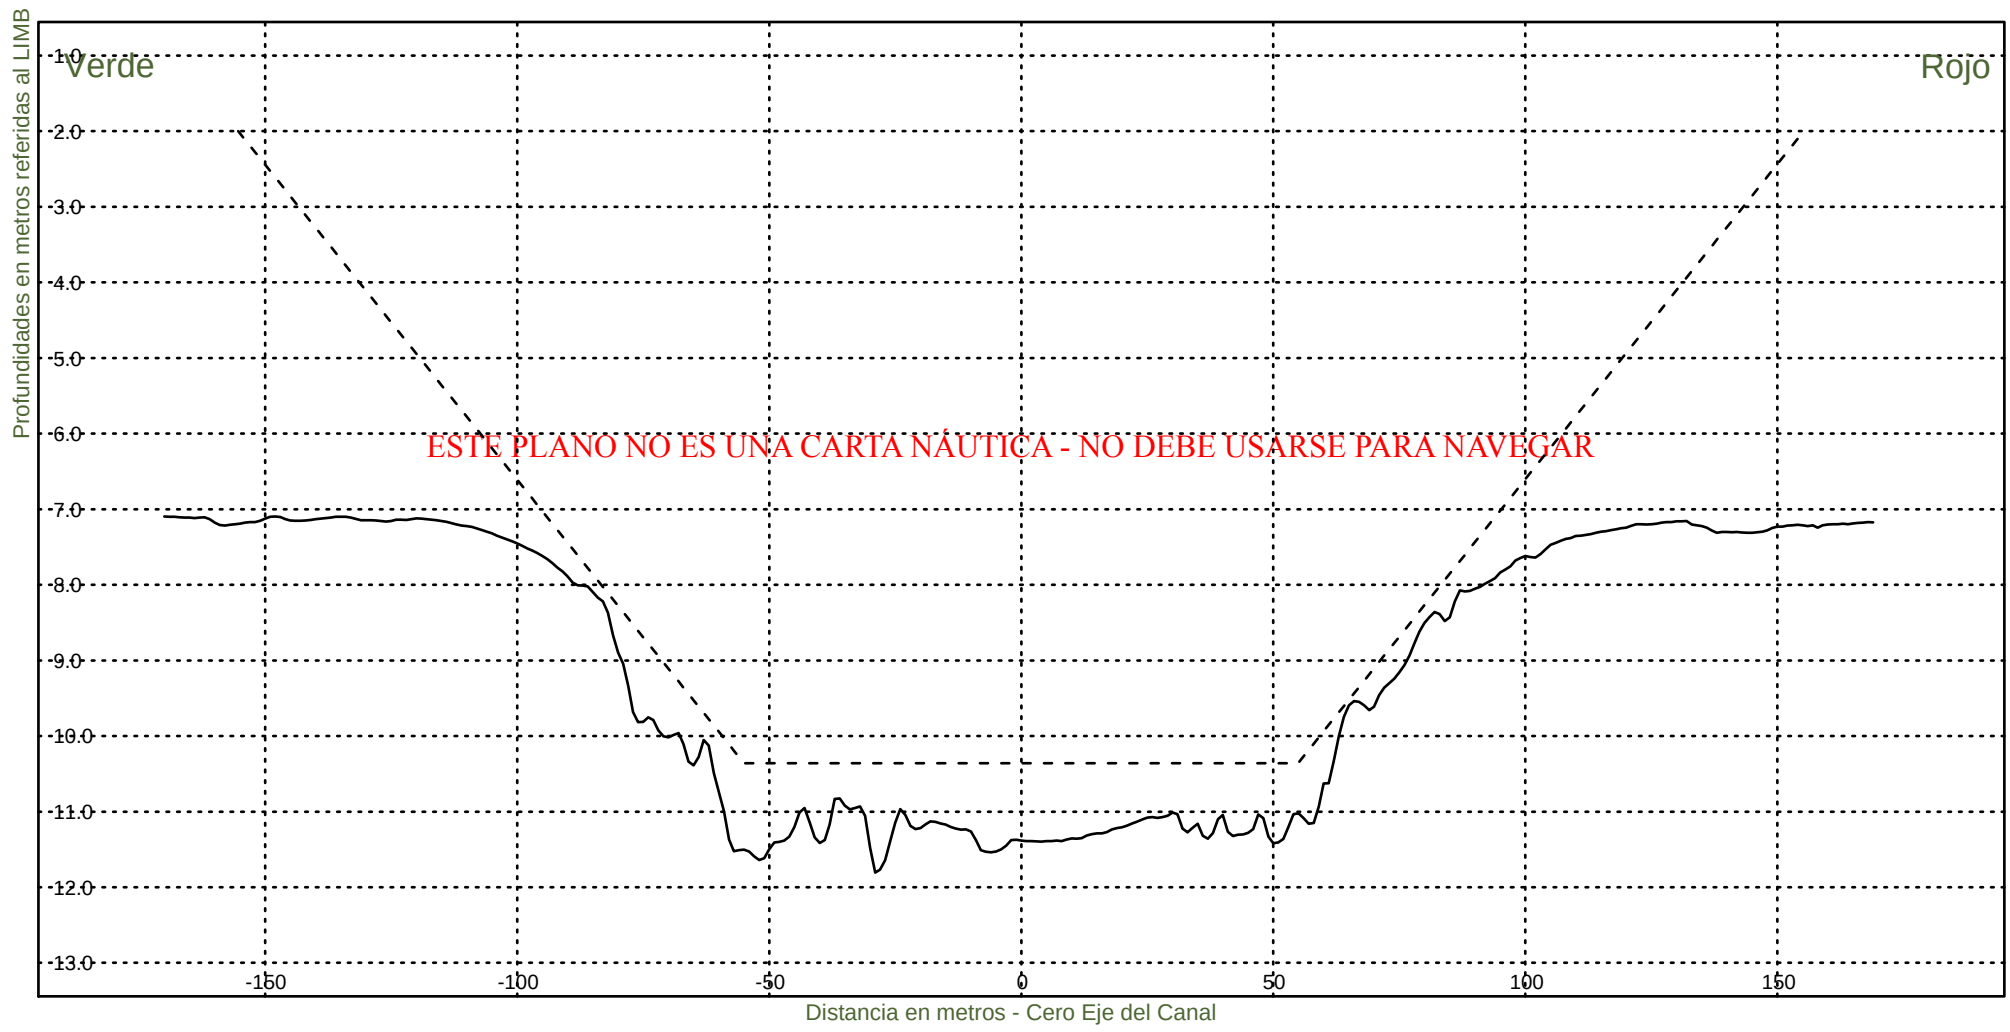


Consorcio Boskalis - Dredging International


Ing. Alberto G. Palomar
REPRESENTANTE TECNICO

Comision Administradora del Rio de la Plata
Canal Martin Garcia

----- :Teorico 34 pies
————— :Batimetria Octubre 2023

Area Canal, KM 39.6-67.4
Hz 1: 1500
V 1: 100
KM 42600

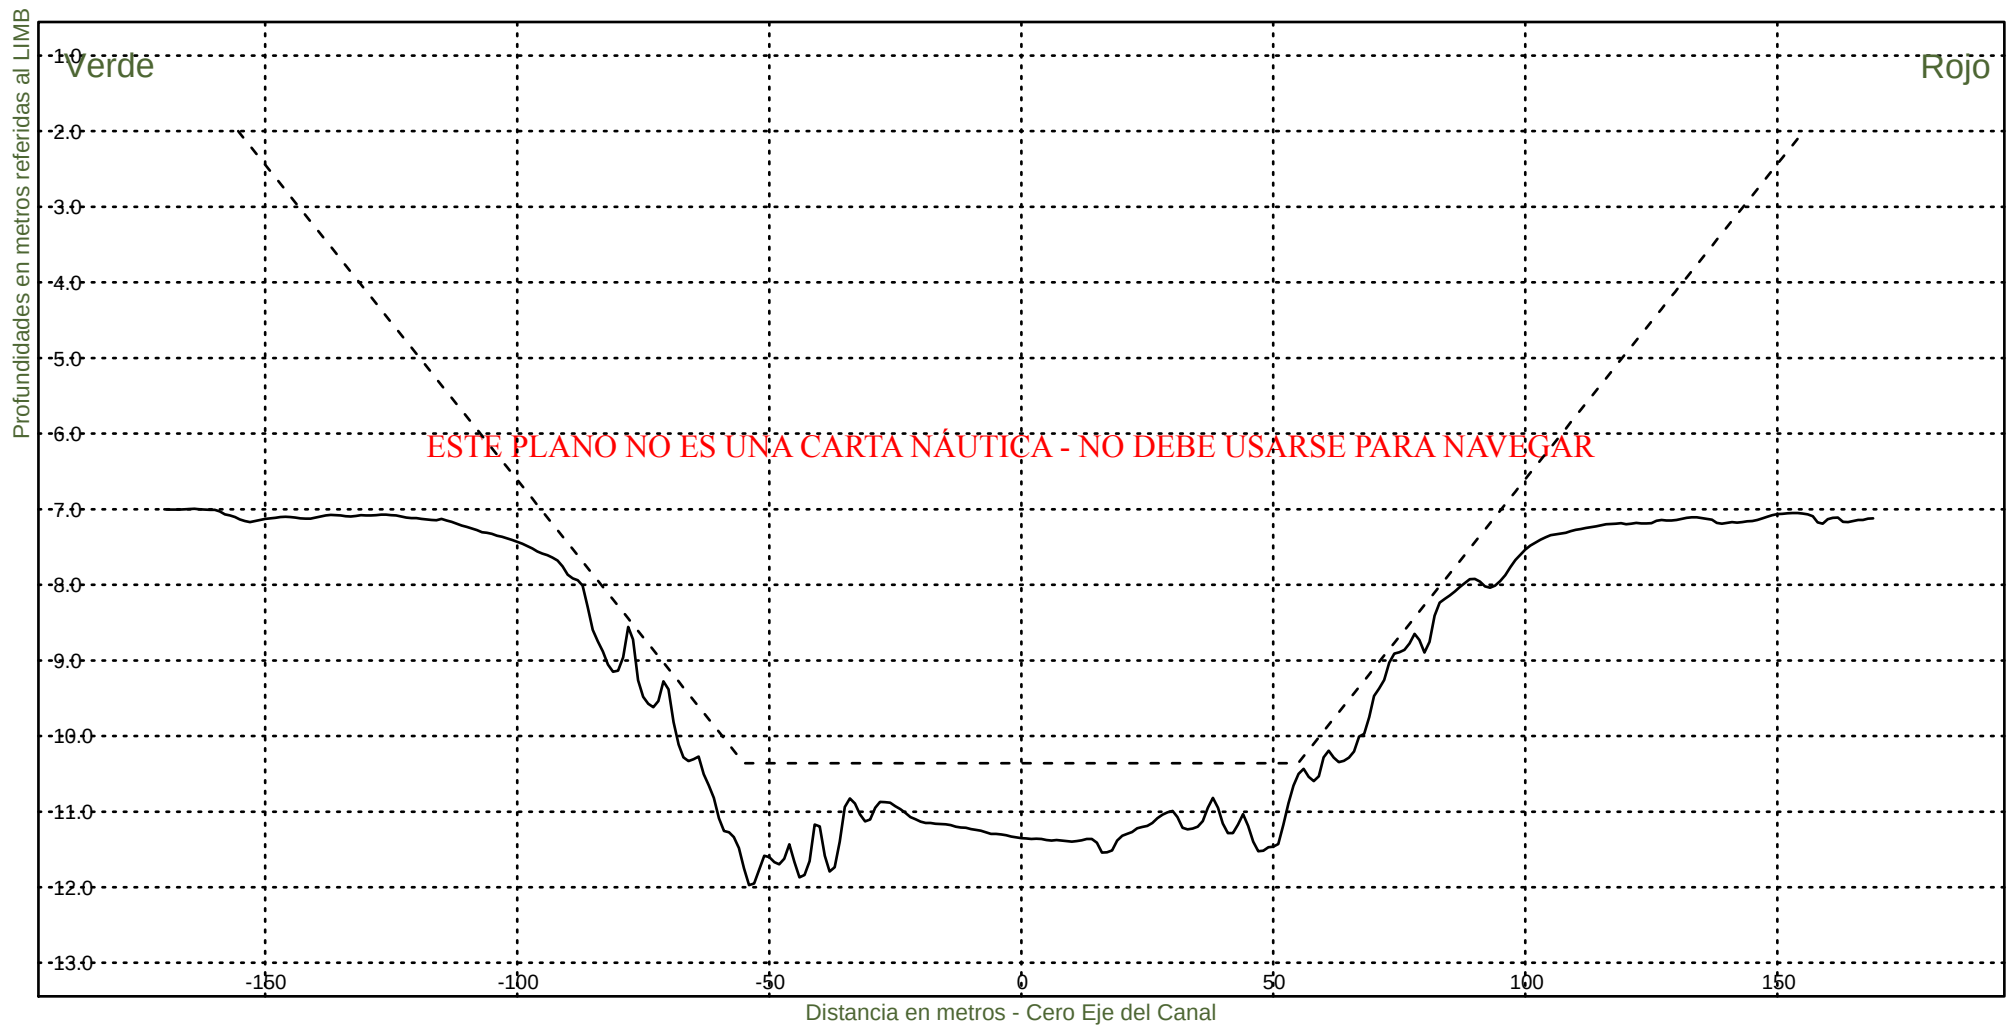


Consorcio Boskalis - Dredging International


Ing. Alberto G. Palomar
REPRESENTANTE TECNICO

Comision Administradora del Rio de la Plata
Canal Martin Garcia

----- :Teorico 34 pies
————— :Batimetria Octubre 2023

Area Canal, KM 39.6-67.4
Hz 1: 1500
V 1: 100
KM 42800

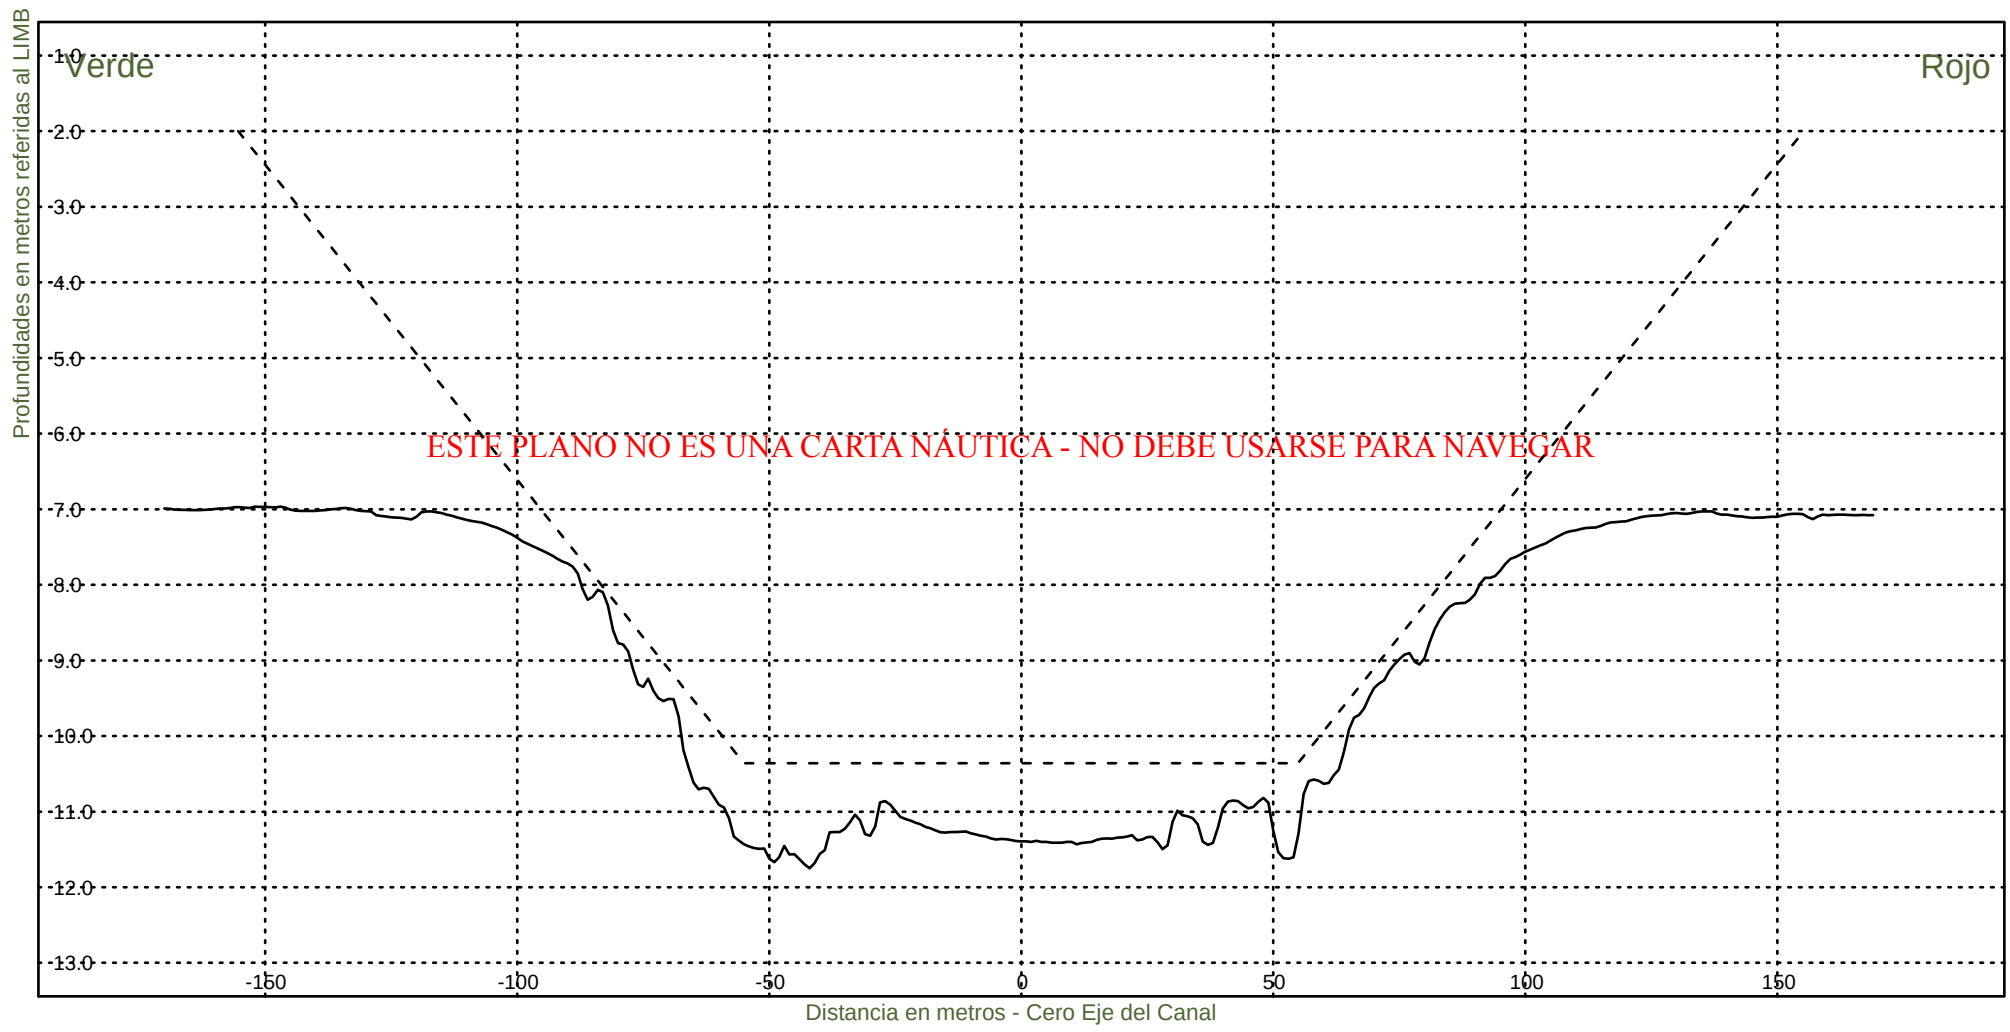


Consorcio Boskalis - Dredging International


Ing. Alberto G. Palomar
REPRESENTANTE TECNICO

Comision Administradora del Rio de la Plata
Canal Martin Garcia

----- :Teorico 34 pies
————— :Batimetria Octubre 2023

Area Canal, KM 39.6-67.4
Hz 1: 1500
V 1: 100
KM 43000

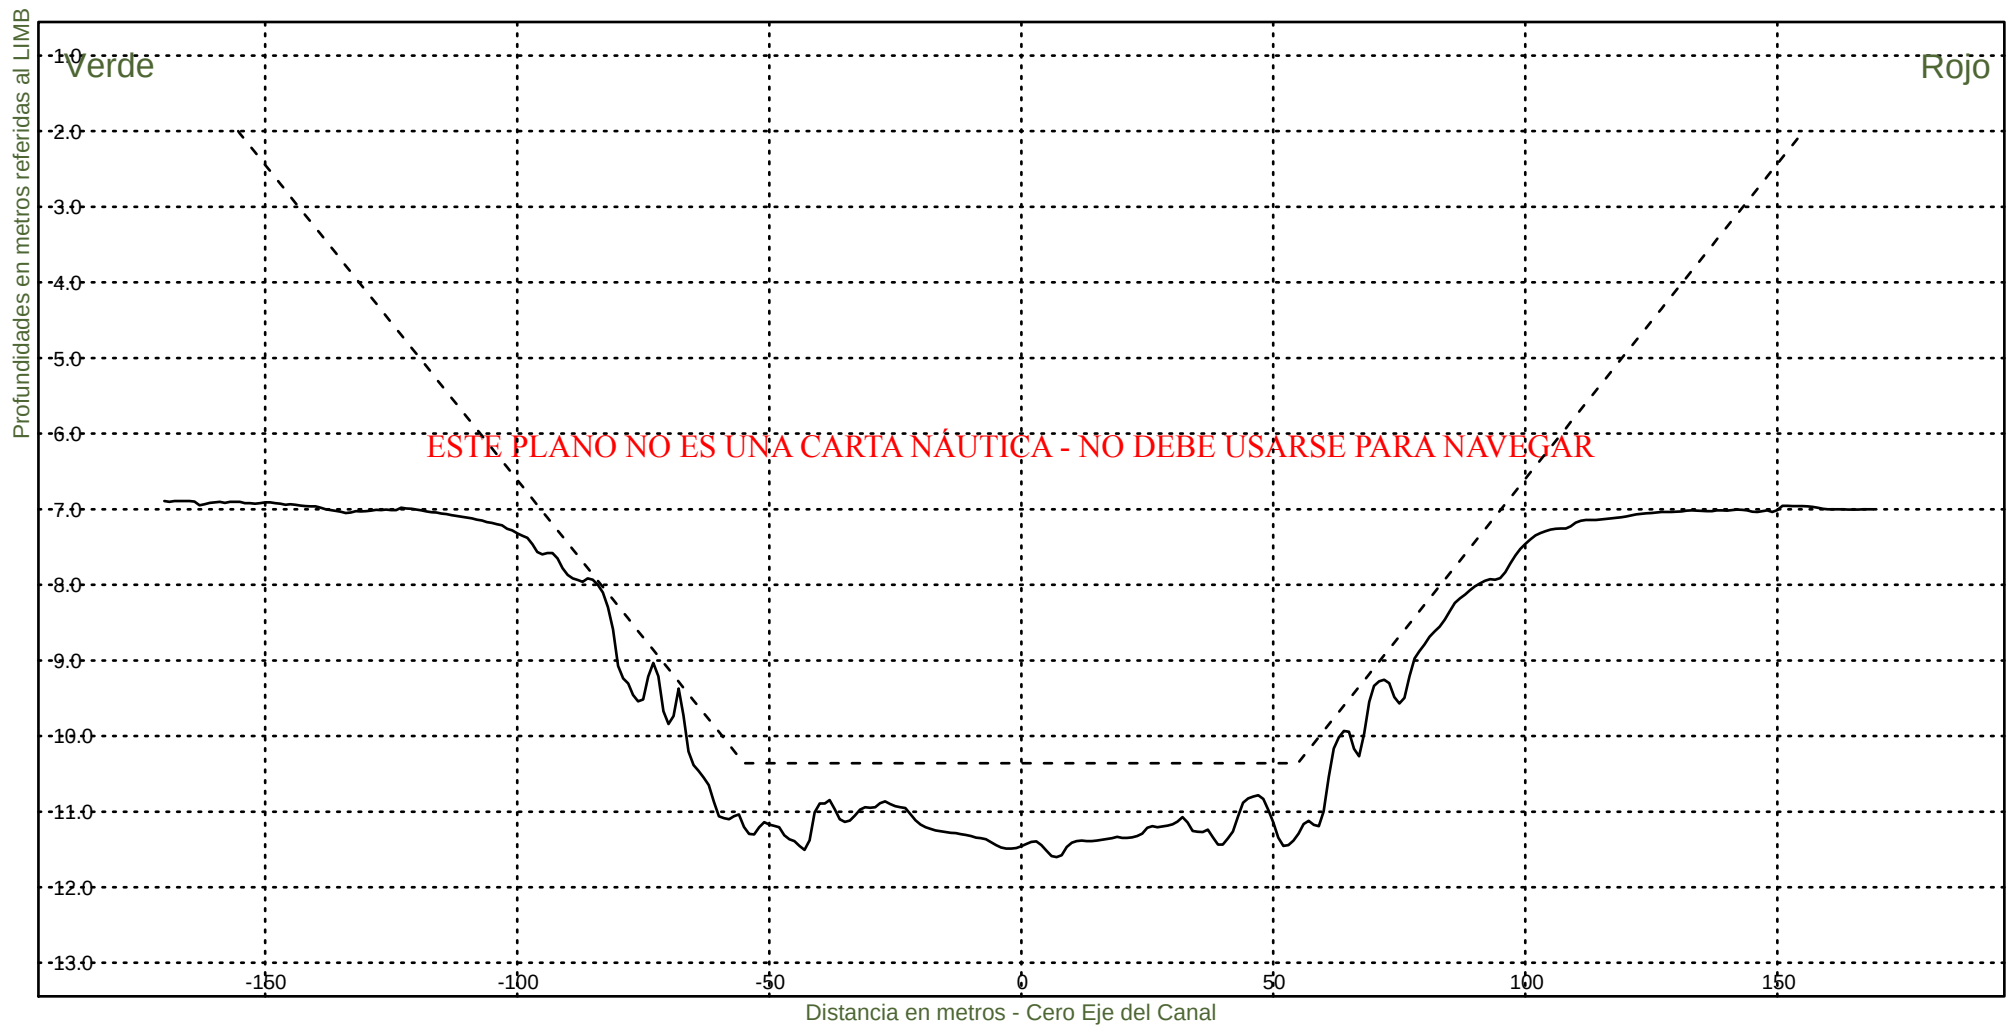


Consorcio Boskalis - Dredging International


Ing. Alberto G. Palomar
REPRESENTANTE TECNICO

Comision Administradora del Rio de la Plata
Canal Martin Garcia

----- :Teorico 34 pies
————— :Batimetria Octubre 2023

Area Canal, KM 39.6-67.4
Hz 1: 1500
V 1: 100
KM 43200

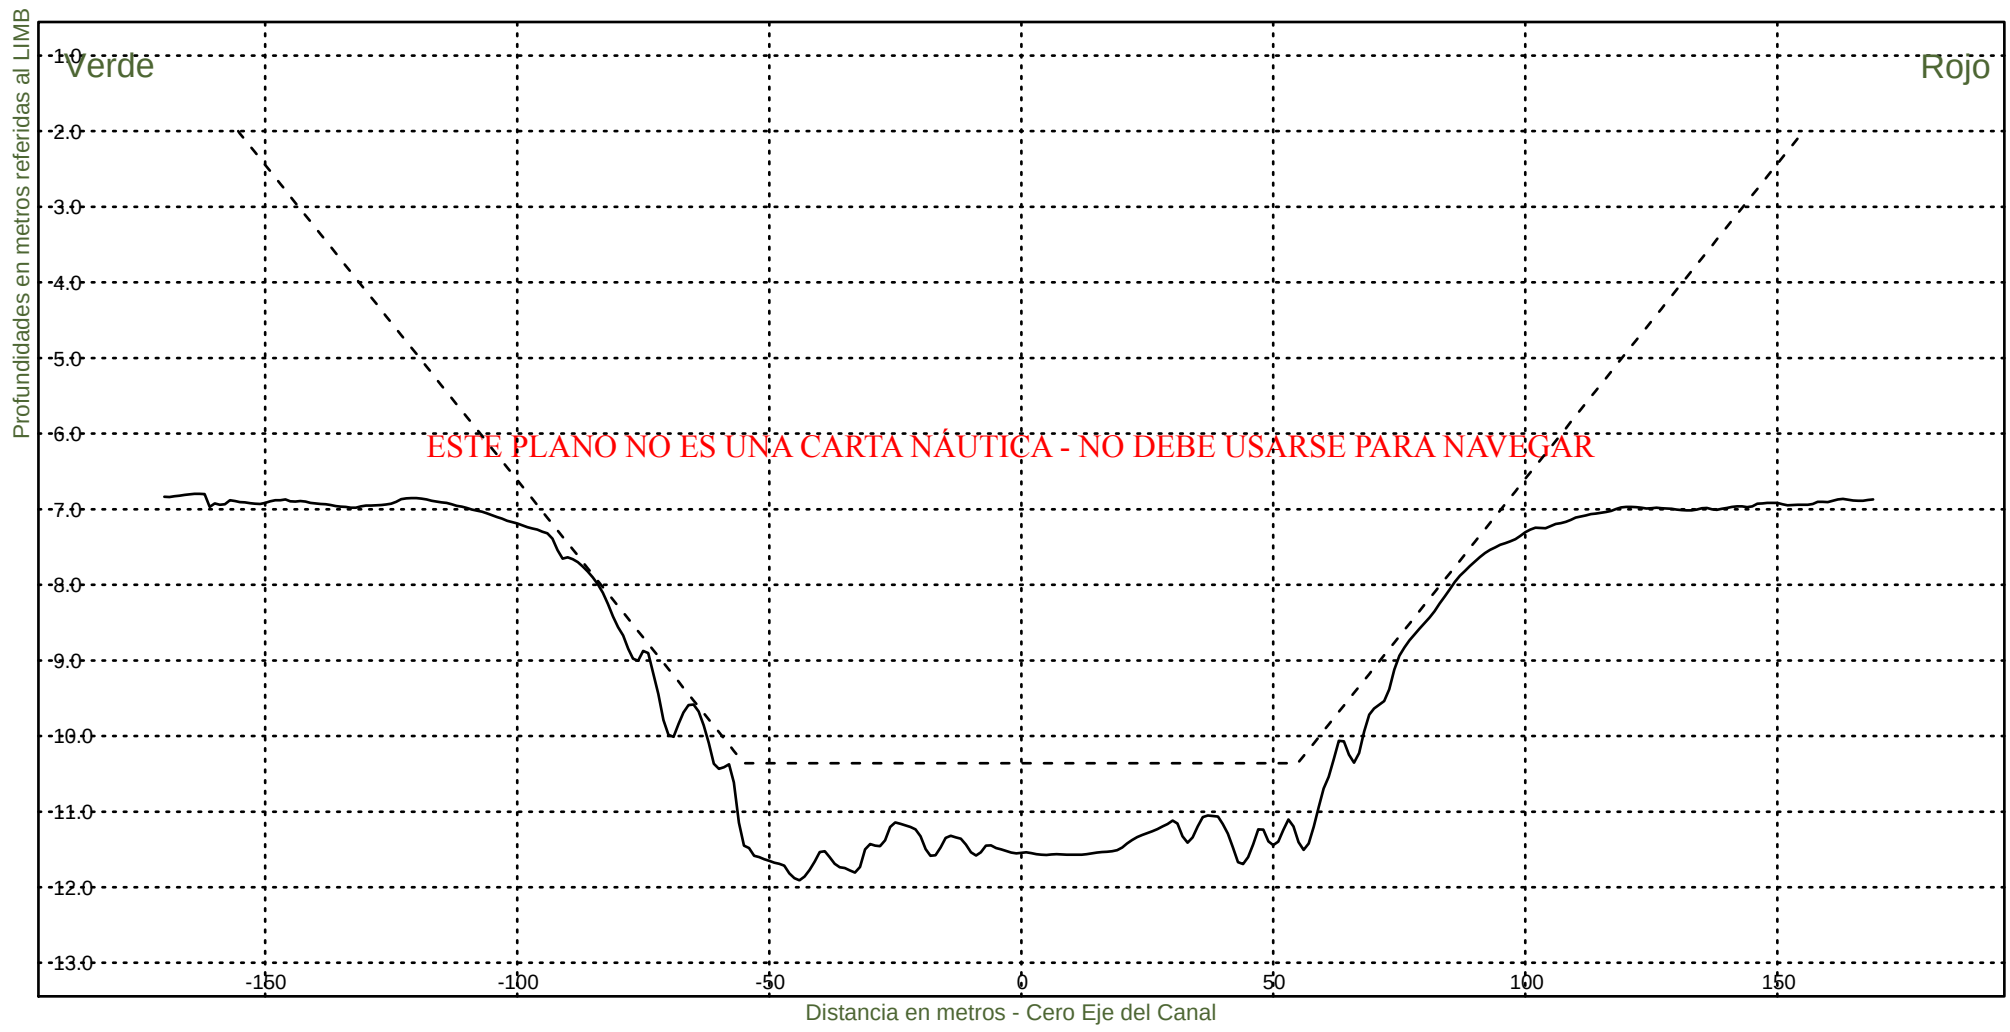


Consorcio Boskalis - Dredging International


Ing. Alberto G. Palomar
REPRESENTANTE TECNICO

Comision Administradora del Rio de la Plata
Canal Martin Garcia

----- :Teorico 34 pies
——— :Batimetria Octubre 2023

Area Canal, KM 39.6-67.4
Hz 1: 1500
V 1: 100
KM 43400

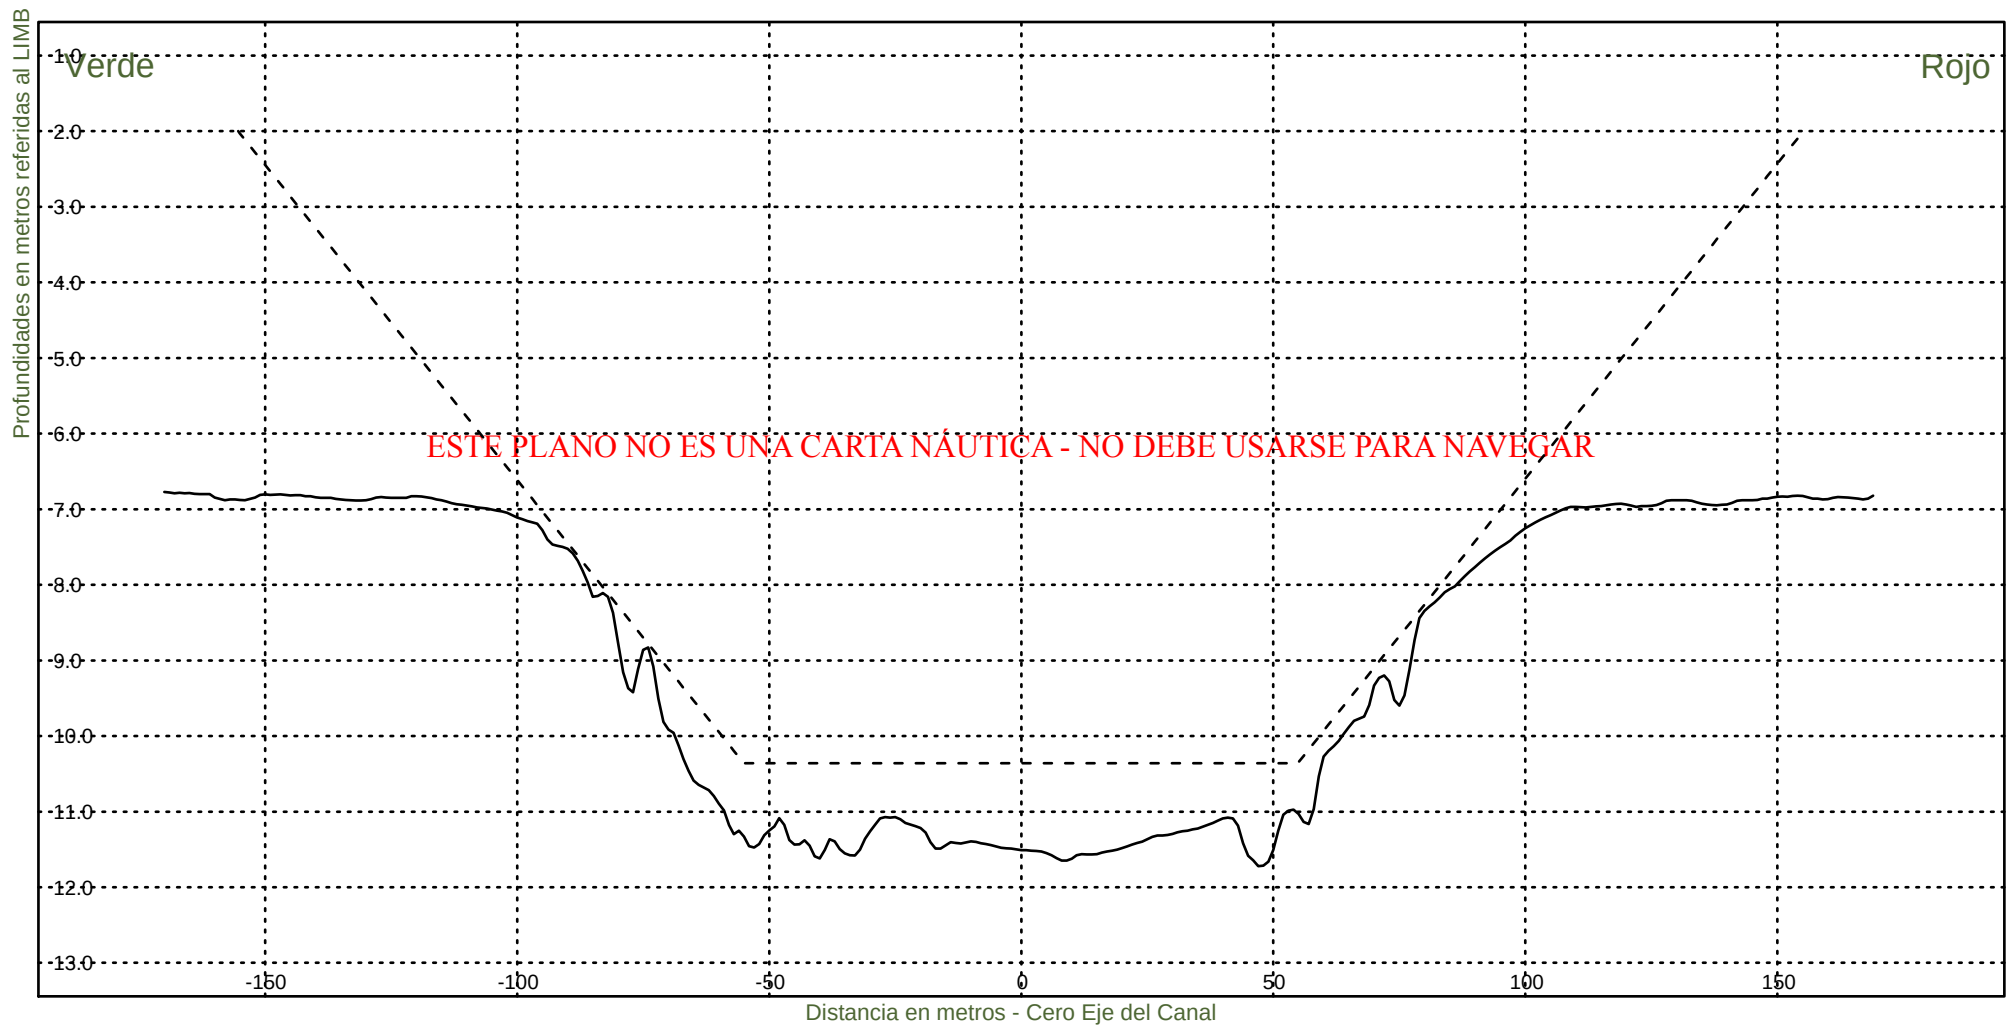


Consorcio Boskalis - Dredging International


Ing. Alberto G. Palomar
REPRESENTANTE TECNICO

Comision Administradora del Rio de la Plata
Canal Martin Garcia

----- :Teorico 34 pies
————— :Batimetria Octubre 2023

Area Canal, KM 39.6-67.4
Hz 1: 1500
V 1: 100
KM 43600

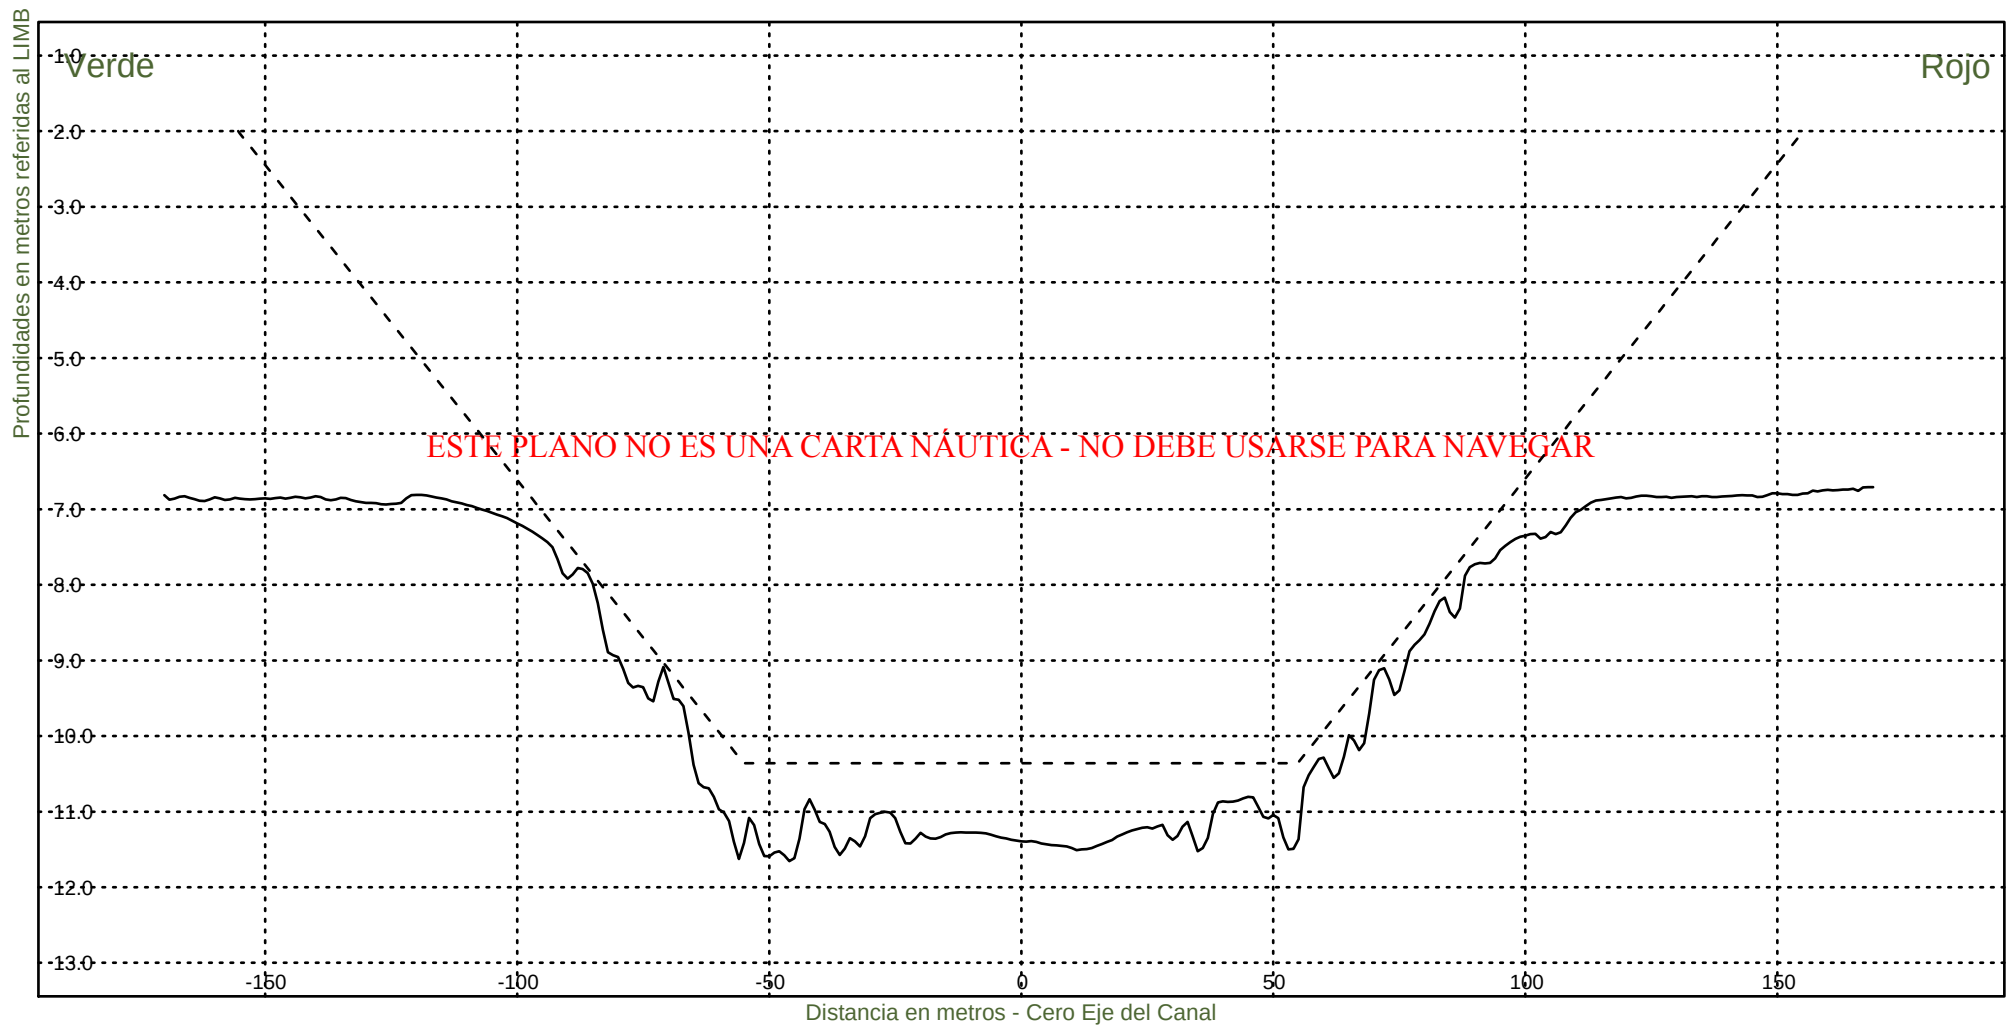

Consorcio Boskalis - Dredging International



Ing. Alberto G. Palomar
REPRESENTANTE TECNICO

Comision Administradora del Rio de la Plata
Canal Martin Garcia

----- :Teorico 34 pies
————— :Batimetria Octubre 2023

Area Canal, KM 39.6-67.4
Hz 1: 1500
V 1: 100

KM 43800

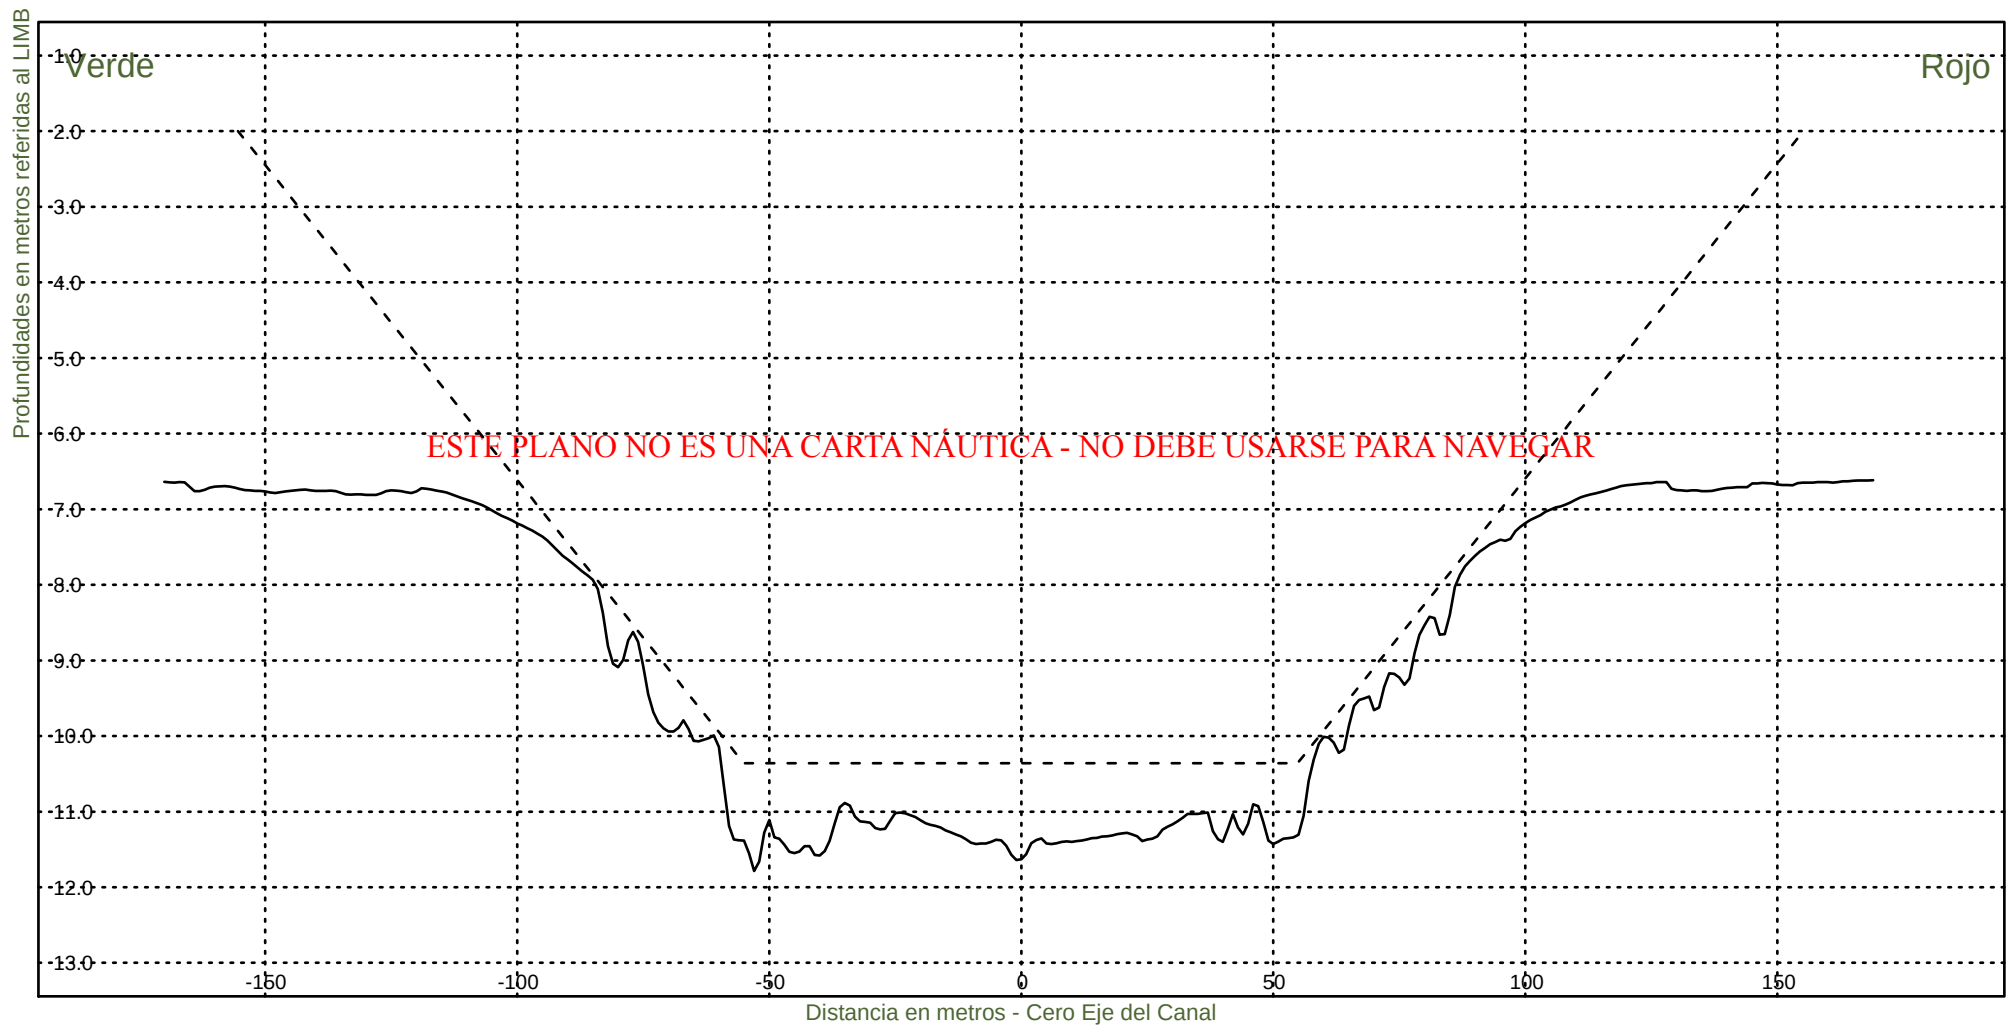


Consorcio Boskalis - Dredging International


Ing. Alberto G. Palomar
REPRESENTANTE TECNICO

Comision Administradora del Rio de la Plata
Canal Martin Garcia

----- :Teorico 34 pies
————— :Batimetria Octubre 2023

Area Canal, KM 39.6-67.4
Hz 1: 1500
V 1: 100
KM 44000

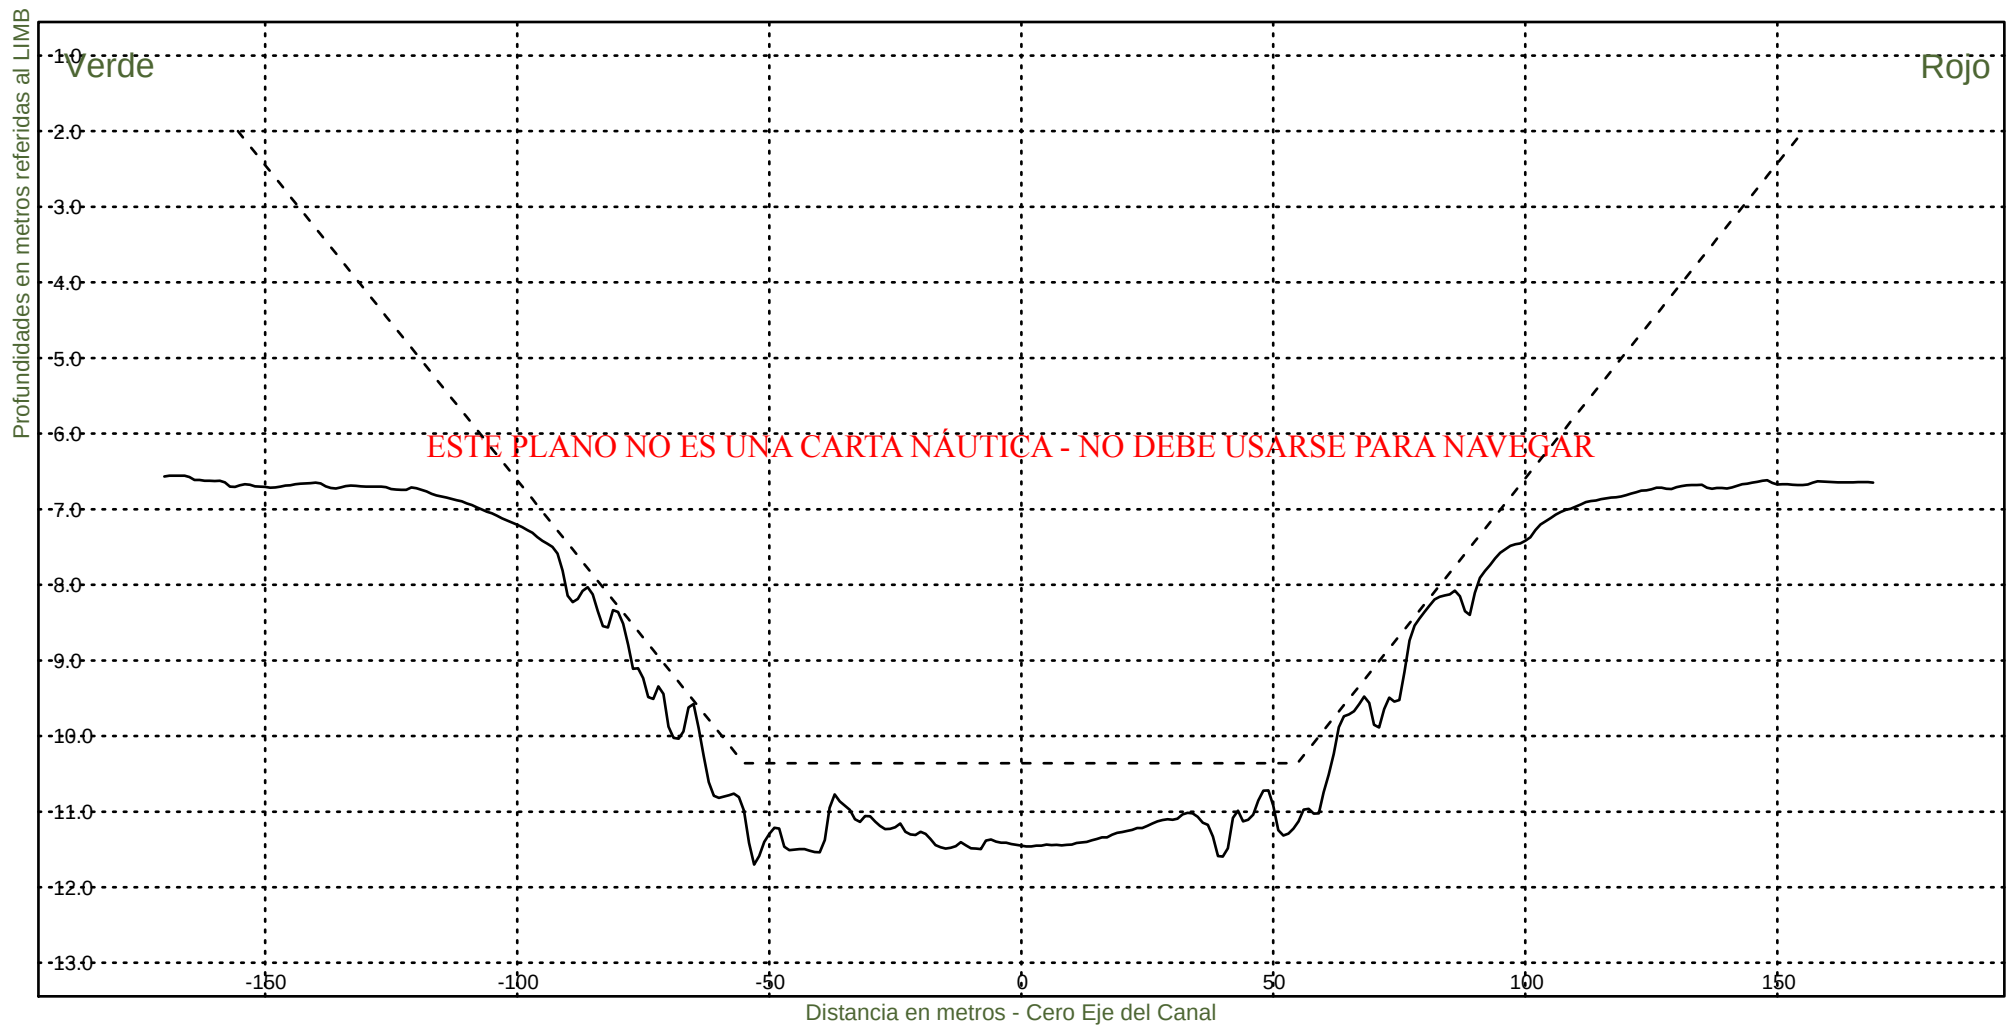


Consorcio Boskalis - Dredging International


Ing. Alberto G. Palomar
REPRESENTANTE TECNICO

Comision Administradora del Rio de la Plata
Canal Martin Garcia

----- :Teorico 34 pies
————— :Batimetria Octubre 2023

Area Canal, KM 39.6-67.4
Hz 1: 1500
V 1: 100
KM 44200

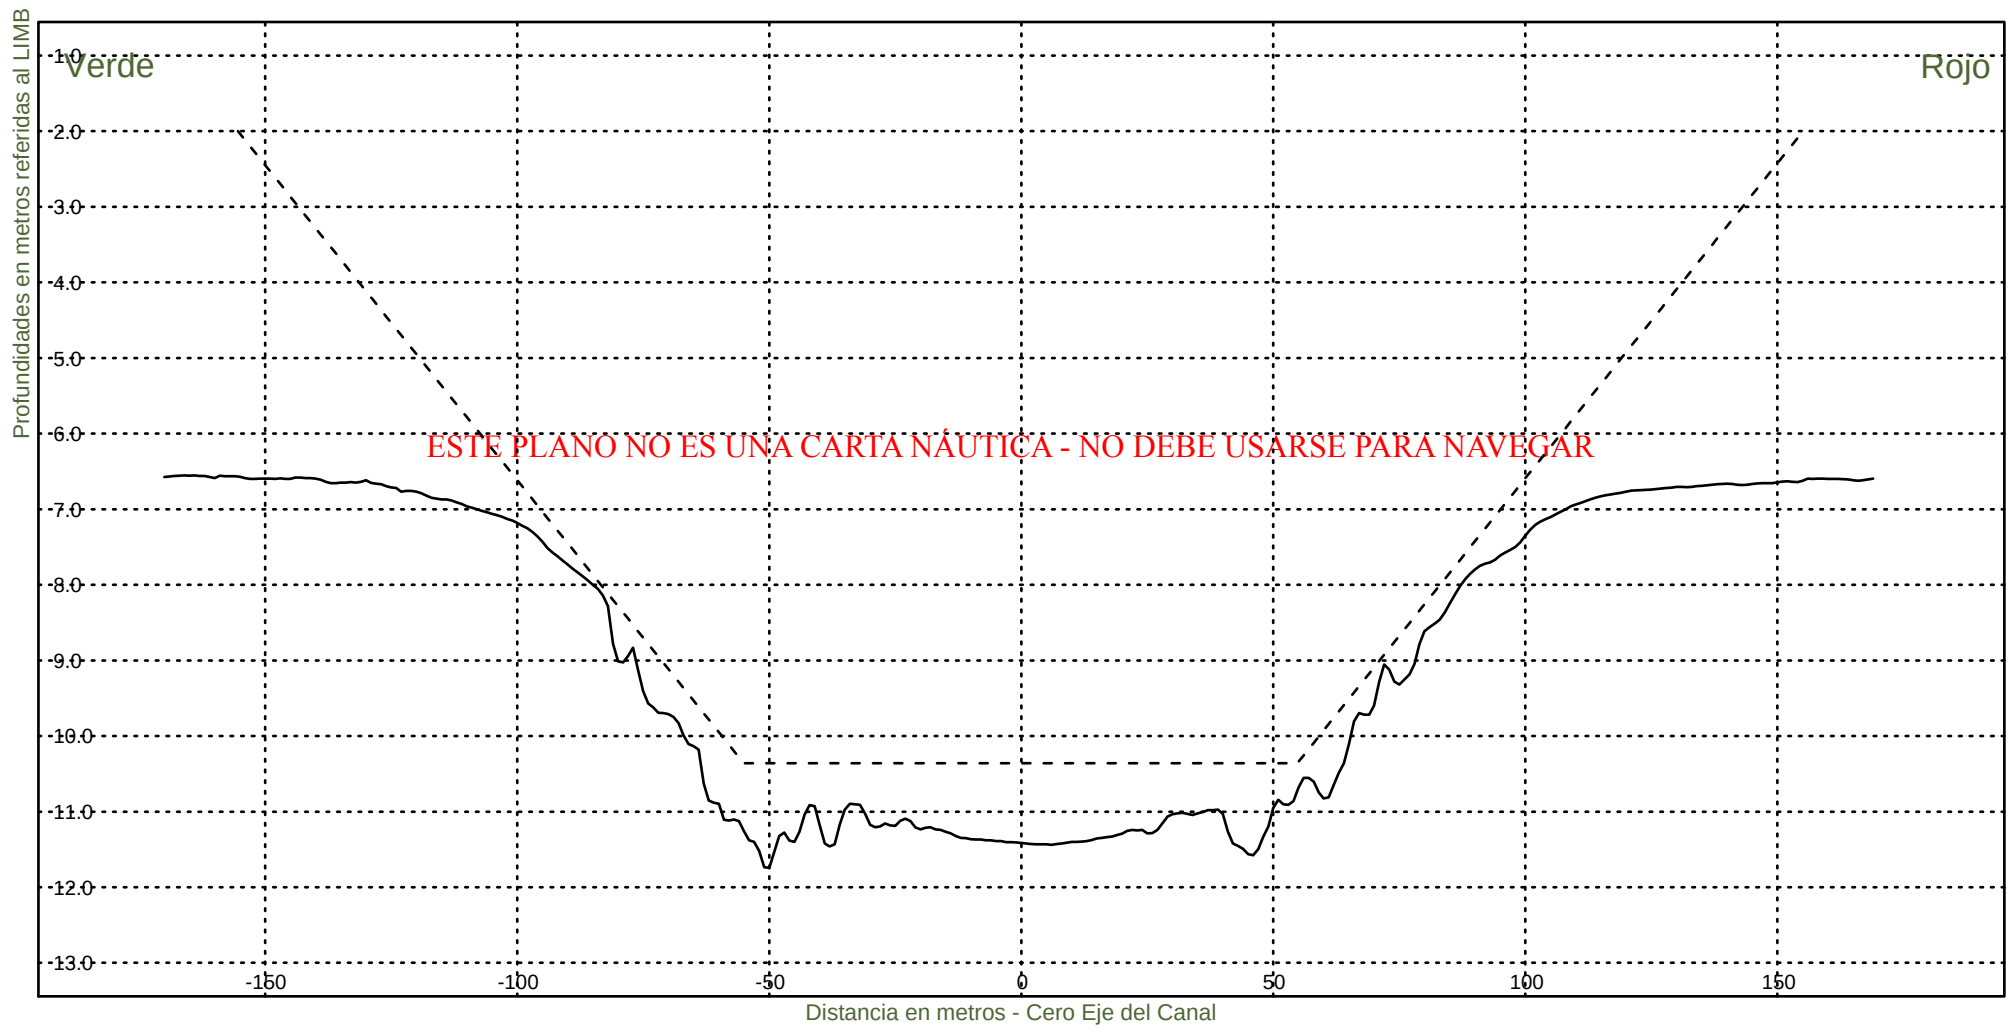

Consorcio Boskalis - Dredging International



Ing. Alberto G. Palomar
REPRESENTANTE TECNICO

Comision Administradora del Rio de la Plata
Canal Martin Garcia

----- :Teorico 34 pies
——— :Batimetria Octubre 2023

Area Canal, KM 39.6-67.4
Hz 1: 1500
V 1: 100

KM 44400

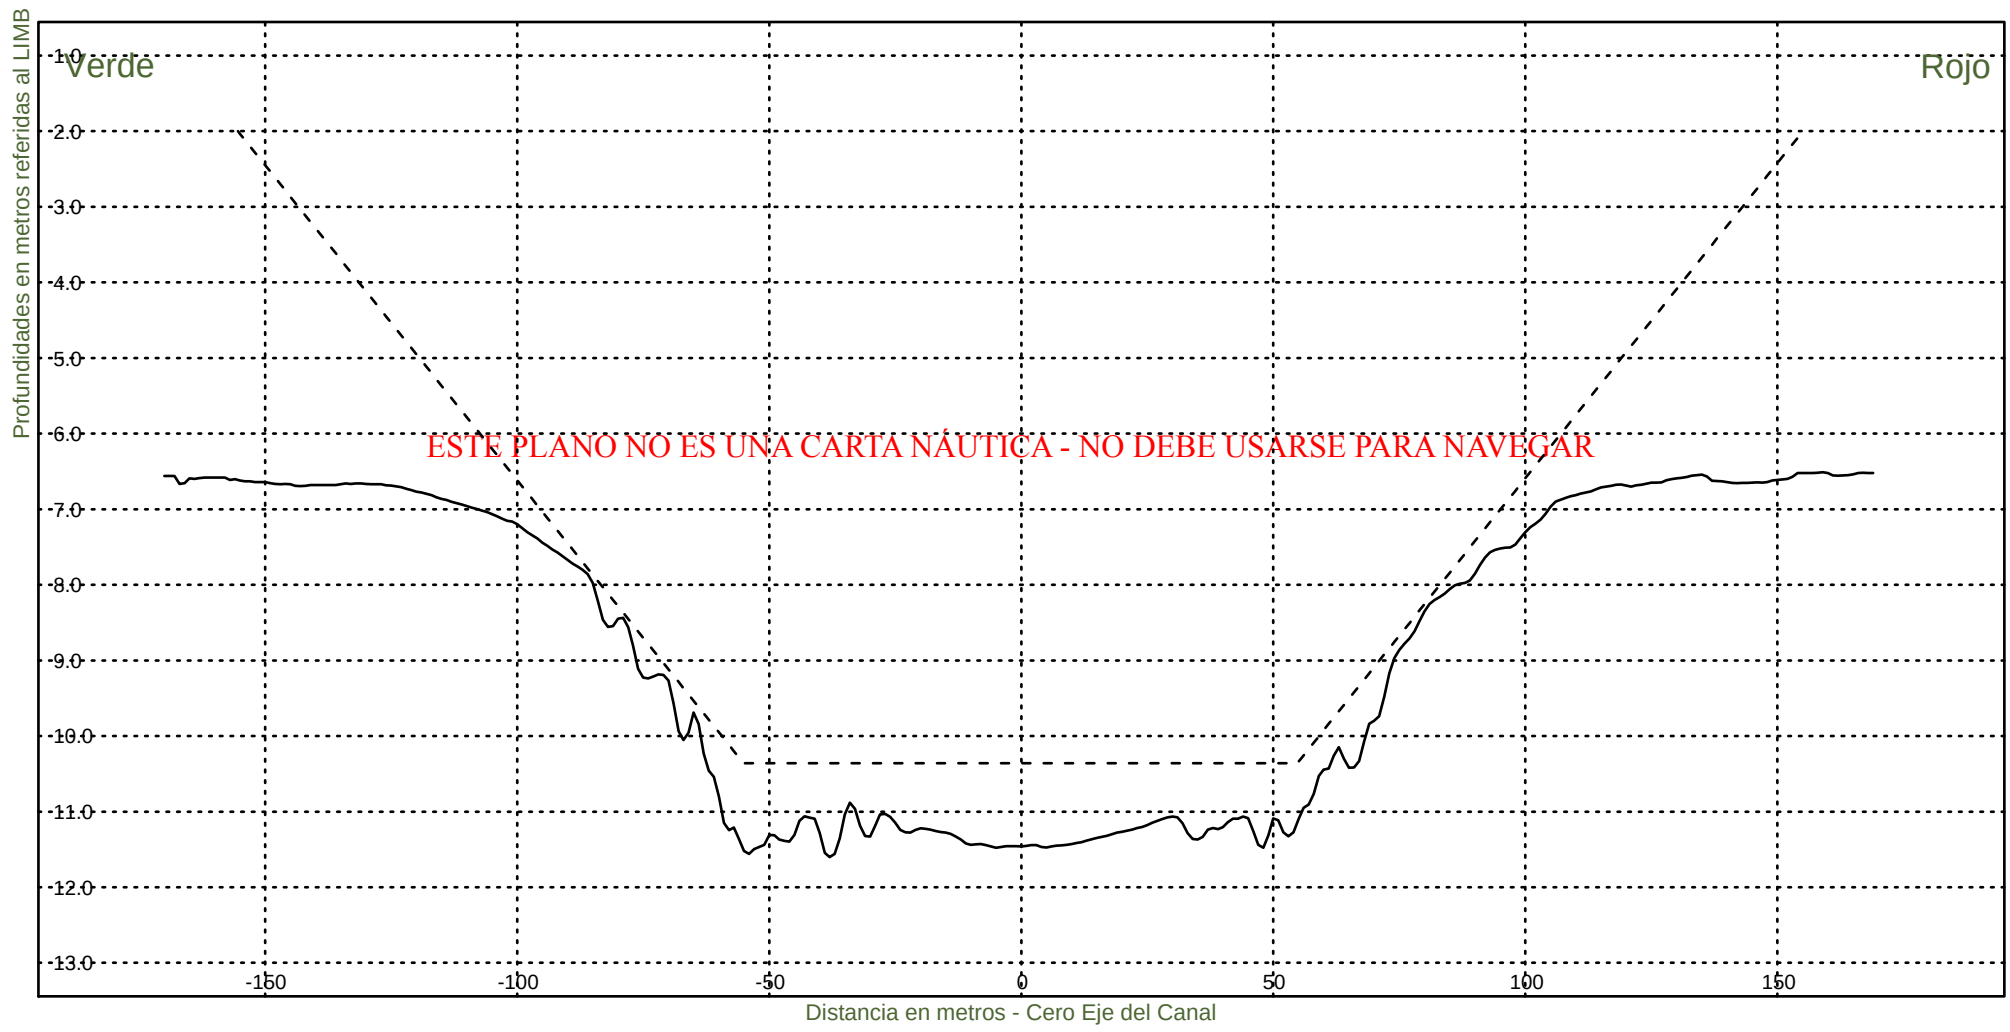

Consorcio Boskalis - Dredging International



Ing. Alberto G. Palomar
REPRESENTANTE TECNICO

Comision Administradora del Rio de la Plata
Canal Martin Garcia

----- :Teorico 34 pies
————— :Batimetria Octubre 2023

Area Canal, KM 39.6-67.4
Hz 1: 1500
V 1: 100

KM 44600

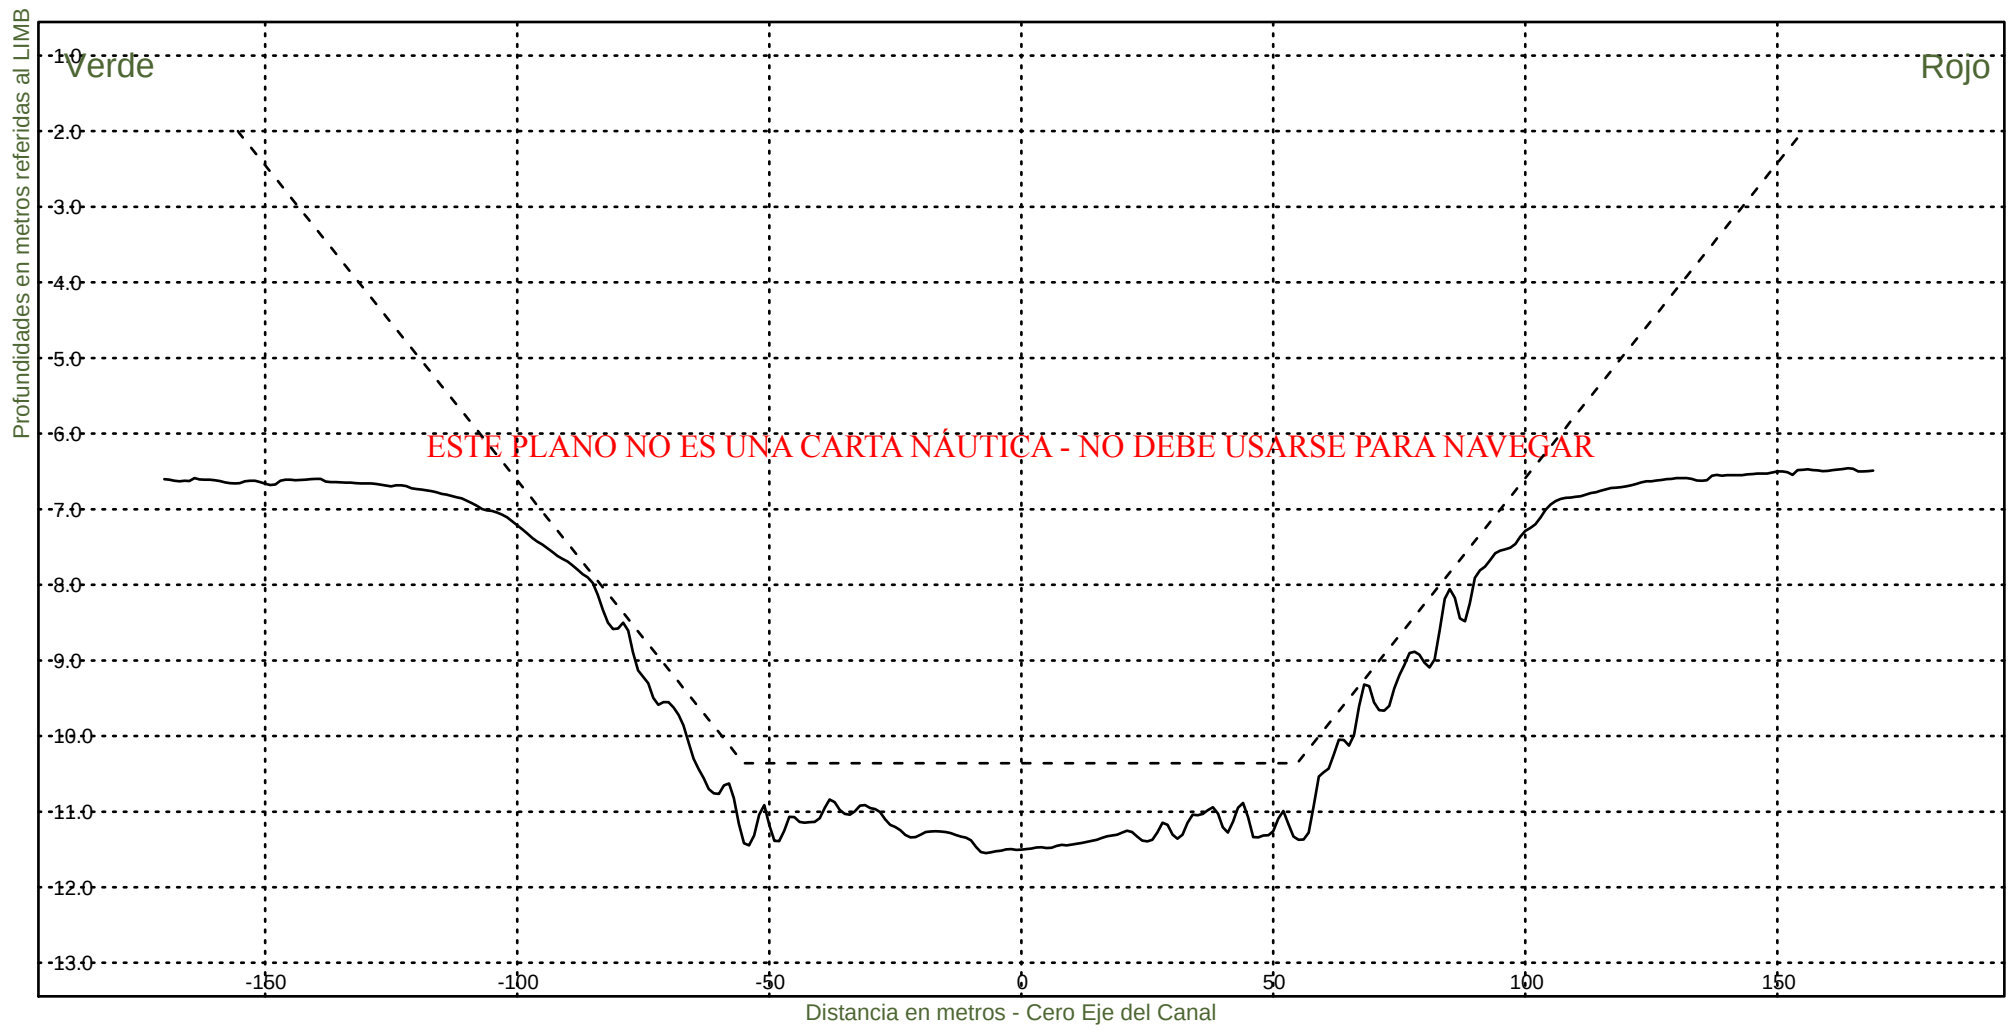


Consorcio Boskalis - Dredging International


Ing. Alberto G. Palomar
REPRESENTANTE TECNICO

Comision Administradora del Rio de la Plata
Canal Martin Garcia

----- :Teorico 34 pies
————— :Batimetria Octubre 2023

Area Canal, KM 39.6-67.4
Hz 1: 1500
V 1: 100
KM 44800

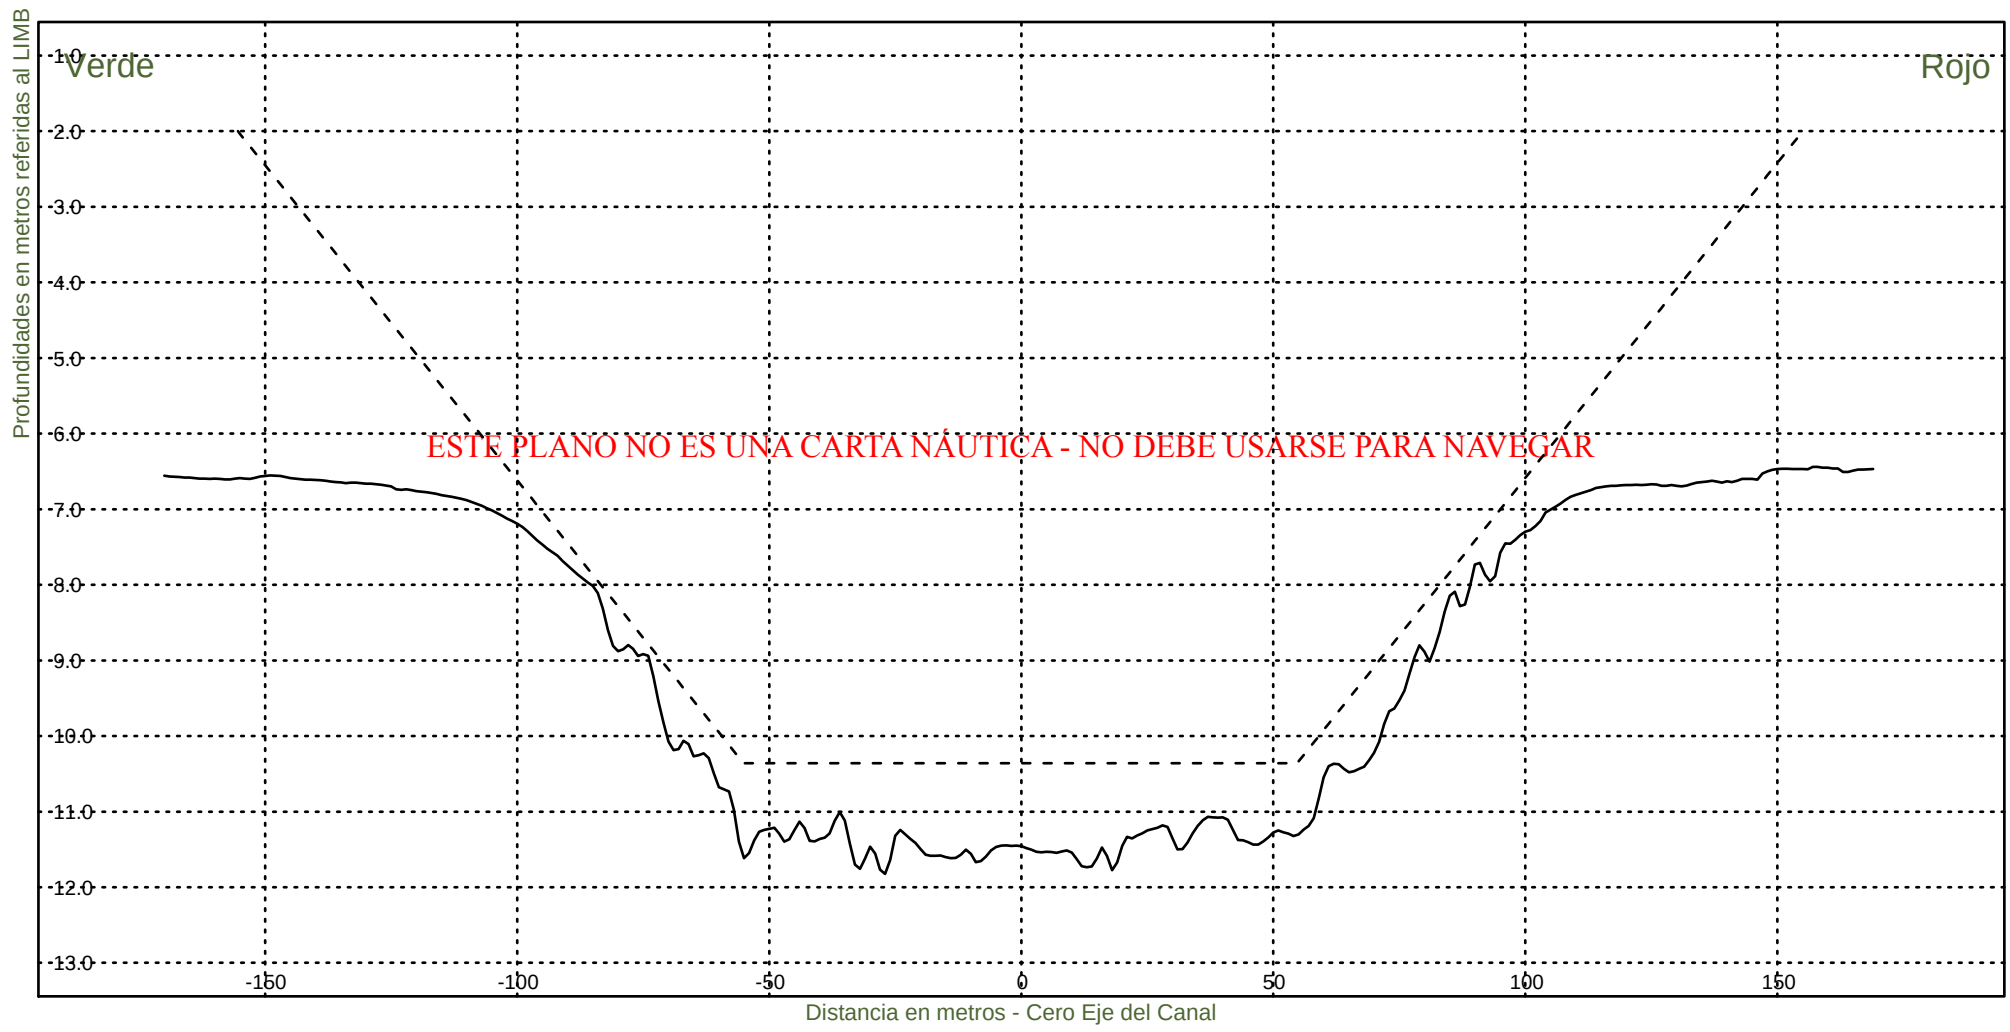


Consorcio Boskalis - Dredging International


Ing. Alberto G. Palomar
REPRESENTANTE TECNICO

Comision Administradora del Rio de la Plata
Canal Martin Garcia

----- :Teorico 34 pies
——— :Batimetria Octubre 2023

Area Canal, KM 39.6-67.4
Hz 1: 1500
V 1: 100
KM 45000

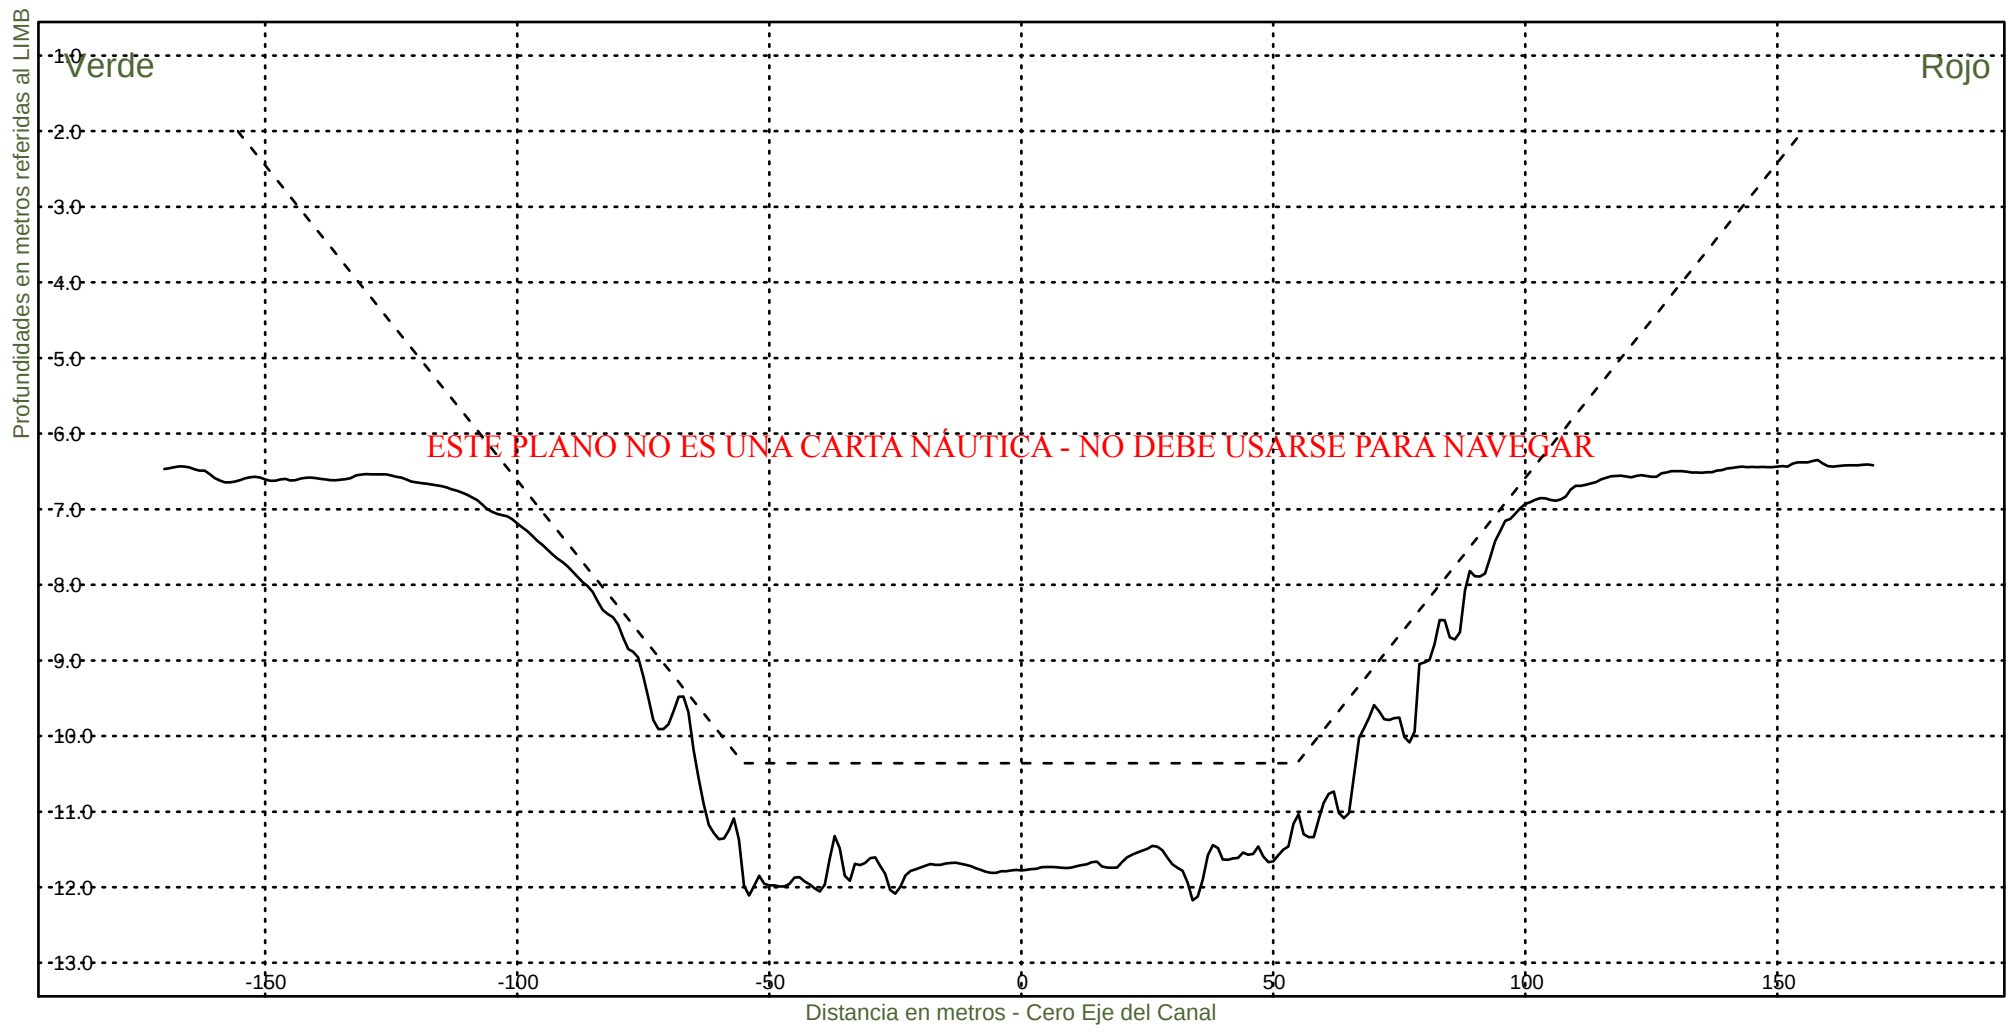

Consorcio Boskalis - Dredging International


Ing. Alberto G. Palomar
REPRESENTANTE TECNICO

Comision Administradora del Rio de la Plata
Canal Martin Garcia

----- :Teorico 34 pies
————— :Batimetria Octubre 2023

Area Canal, KM 39.6-67.4
Hz 1: 1500
V 1: 100

KM 45200



Consorcio Boskalis - Dredging International


Ing. Alberto G. Palomar
REPRESENTANTE TECNICO

Comision Administradora del Rio de la Plata
Canal Martin Garcia

----- :Teorico 34 pies
——— :Batimetria Octubre 2023

Area Canal, KM 39.6-67.4
Hz 1: 1500
V 1: 100
KM 45400



Consorcio Boskalis - Dredging International



Ing. Alberto G. Palomar
REPRESENTANTE TECNICO

Comision Administradora del Rio de la Plata
Canal Martin Garcia

----- :Teorico 34 pies
————— :Batimetria Octubre 2023

Area Canal, KM 39.6-67.4
Hz 1: 1500
V 1: 100

KM 45600

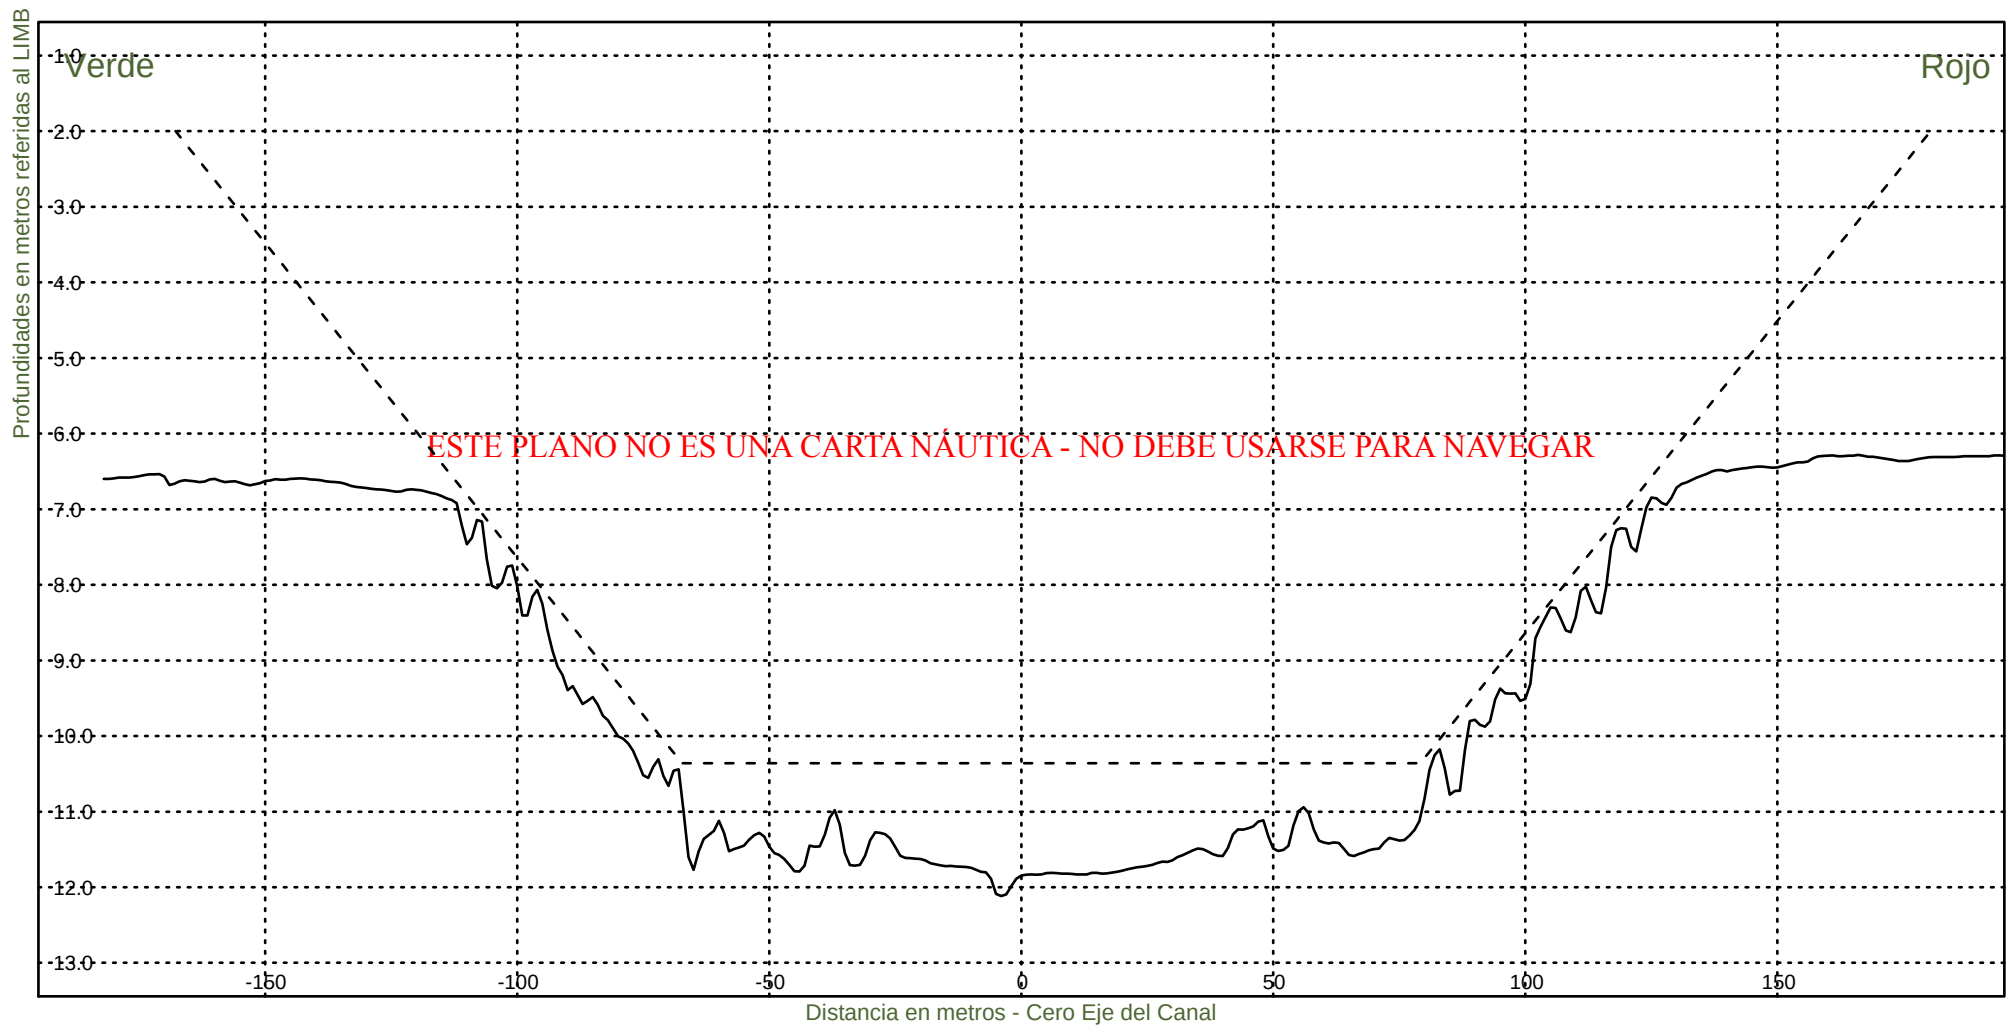


Consorcio Boskalis - Dredging International


Ing. Alberto G. Palomar
REPRESENTANTE TECNICO

Comision Administradora del Rio de la Plata
Canal Martin Garcia

----- :Teorico 34 pies
————— :Batimetria Octubre 2023

Area Canal, KM 39.6-67.4
Hz 1: 1500
V 1: 100
KM 45800

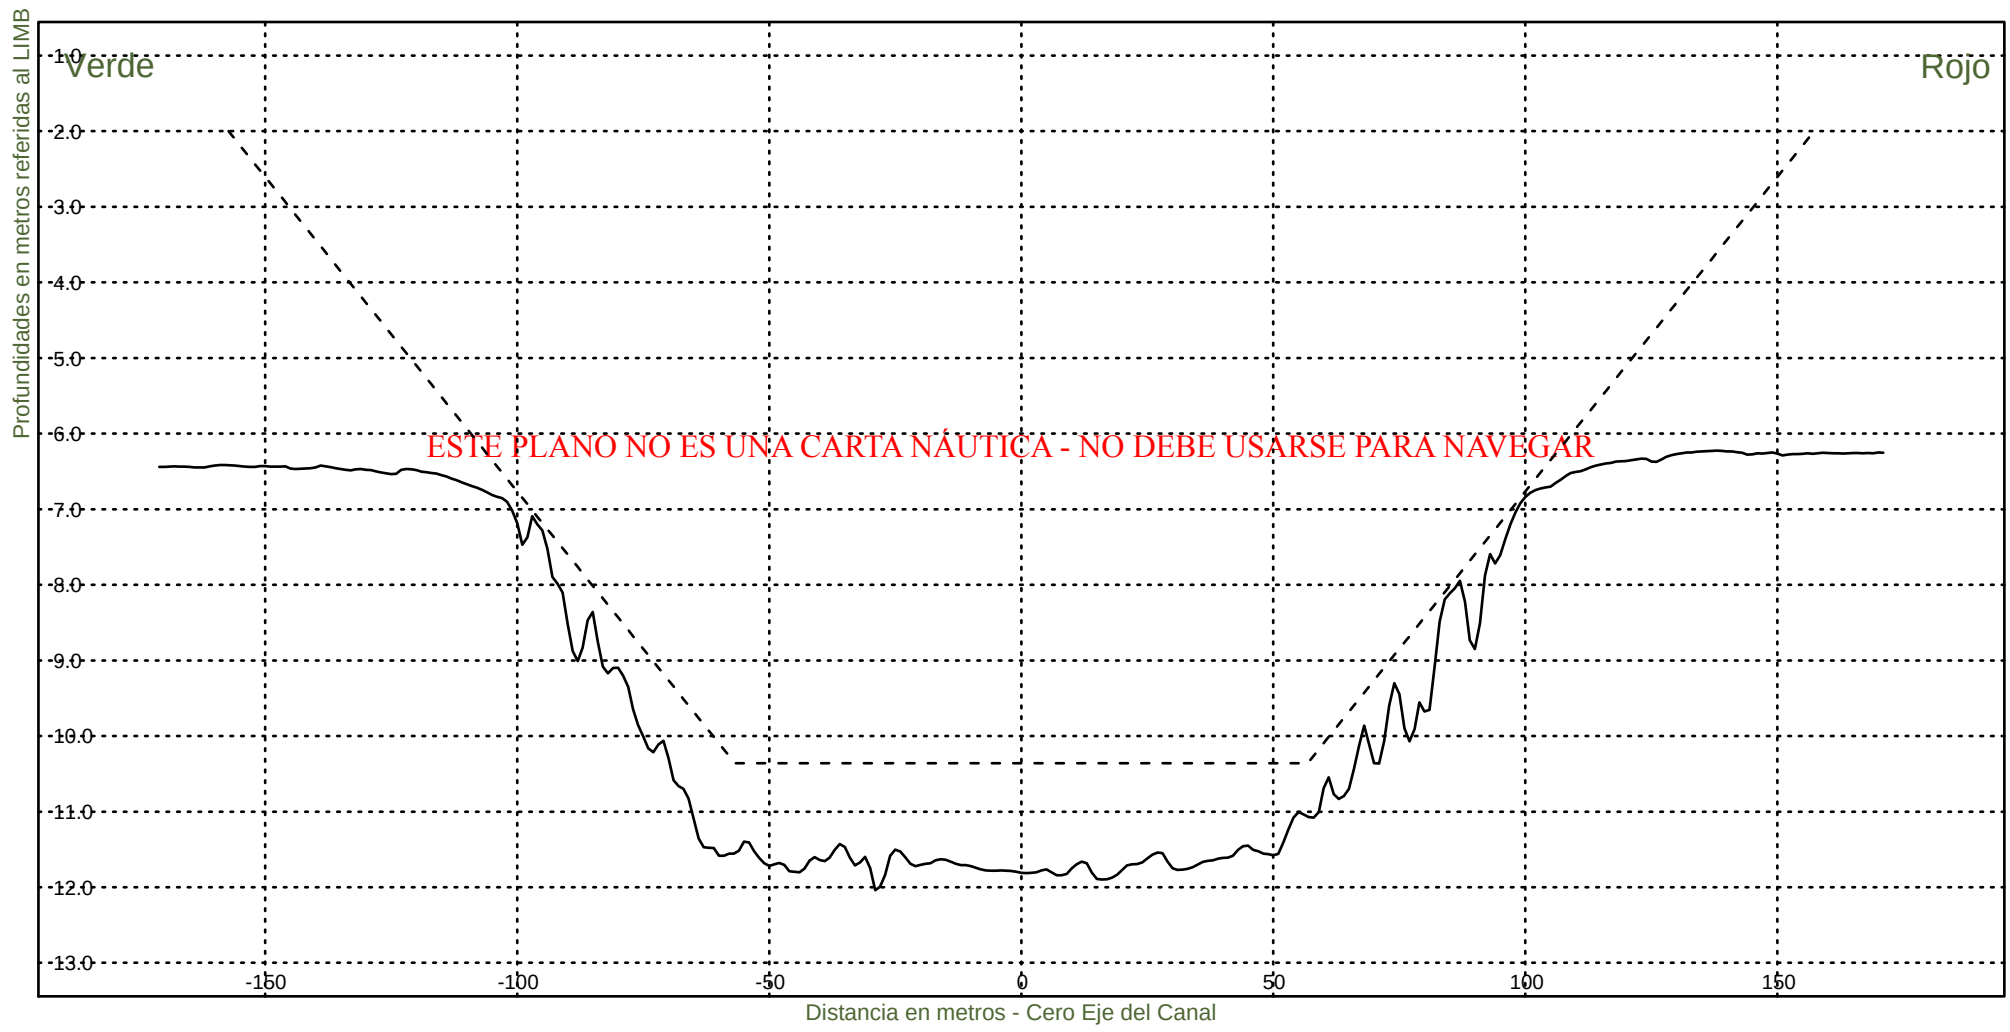


Consorcio Boskalis - Dredging International


Ing. Alberto G. Palomar
REPRESENTANTE TECNICO

Comision Administradora del Rio de la Plata
Canal Martin Garcia

----- :Teorico 34 pies
——— :Batimetria Octubre 2023

Area Canal, KM 39.6-67.4
Hz 1: 1500
V 1: 100
KM 46000

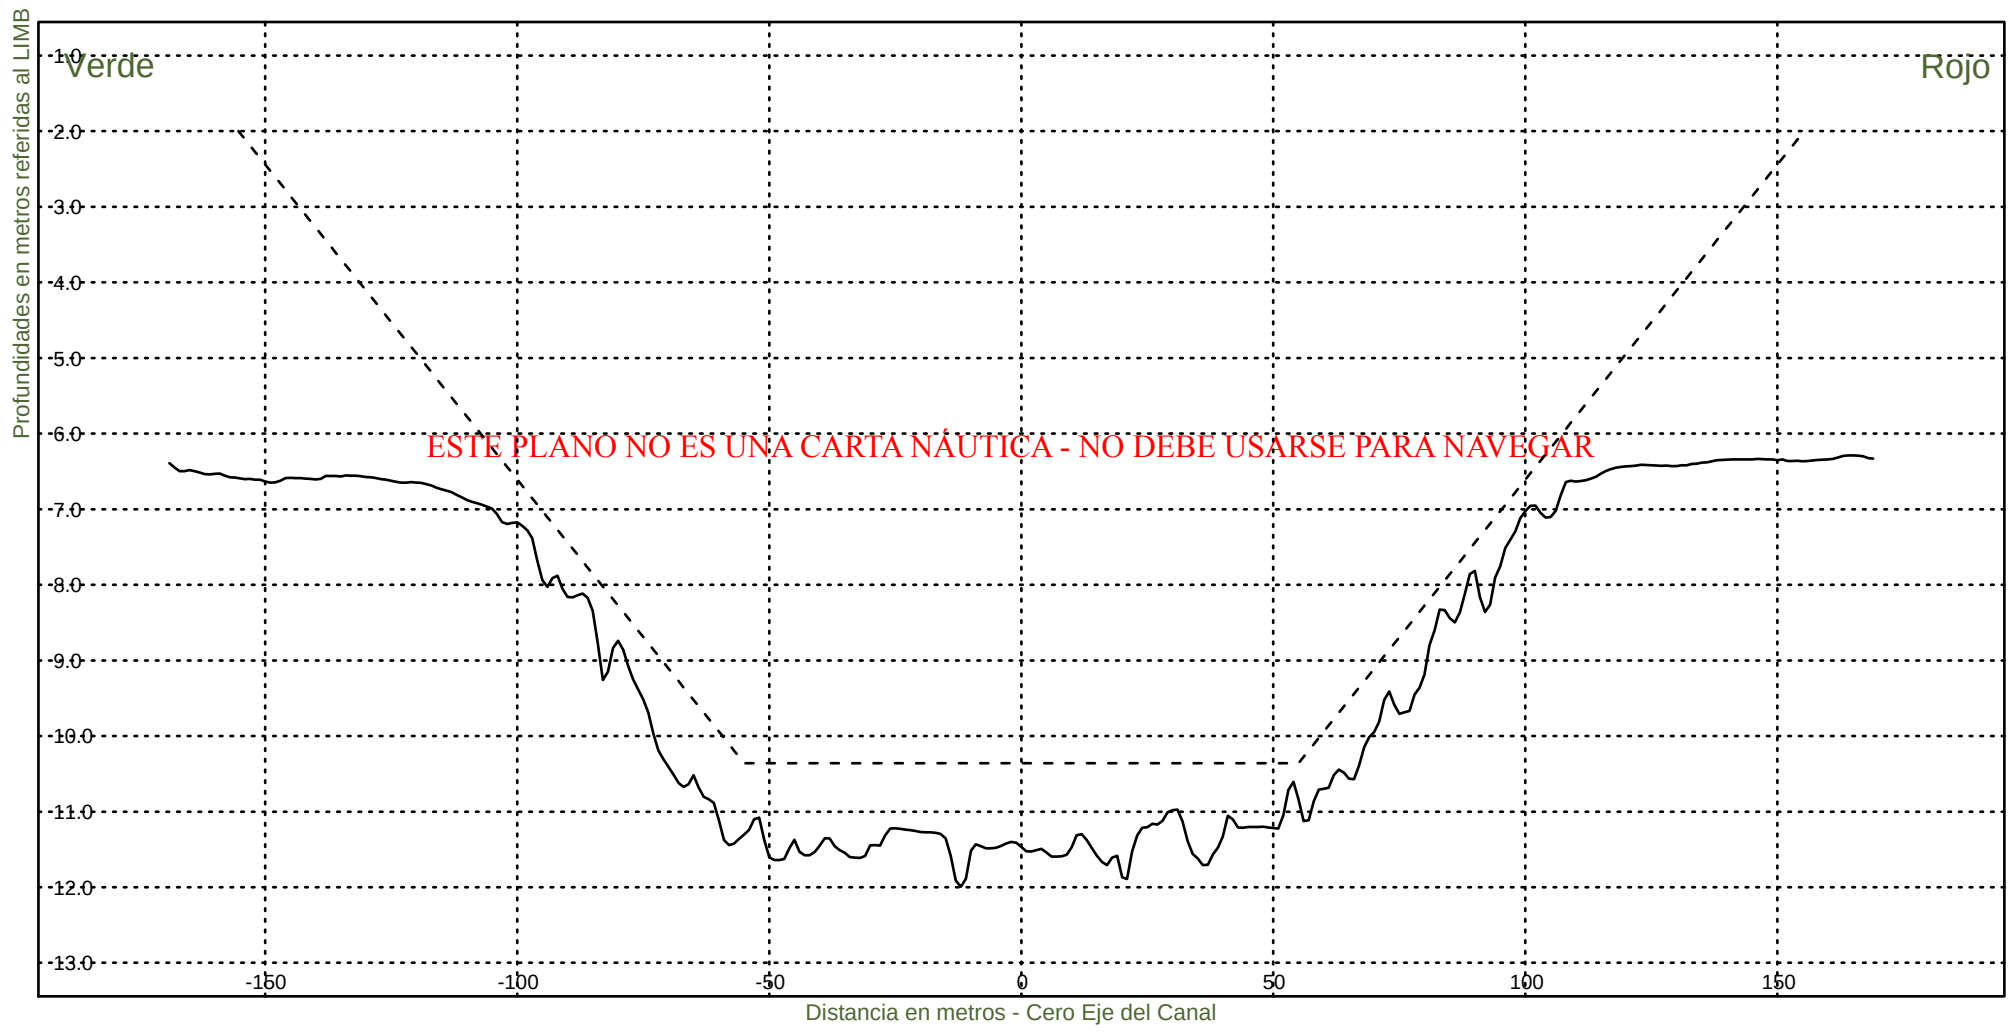


Consorcio Boskalis - Dredging International


Ing. Alberto G. Palomar
REPRESENTANTE TECNICO

Comision Administradora del Rio de la Plata
Canal Martin Garcia

----- :Teorico 34 pies
——— :Batimetria Octubre 2023

Area Canal, KM 39.6-67.4
Hz 1: 1500
V 1: 100
KM 46200

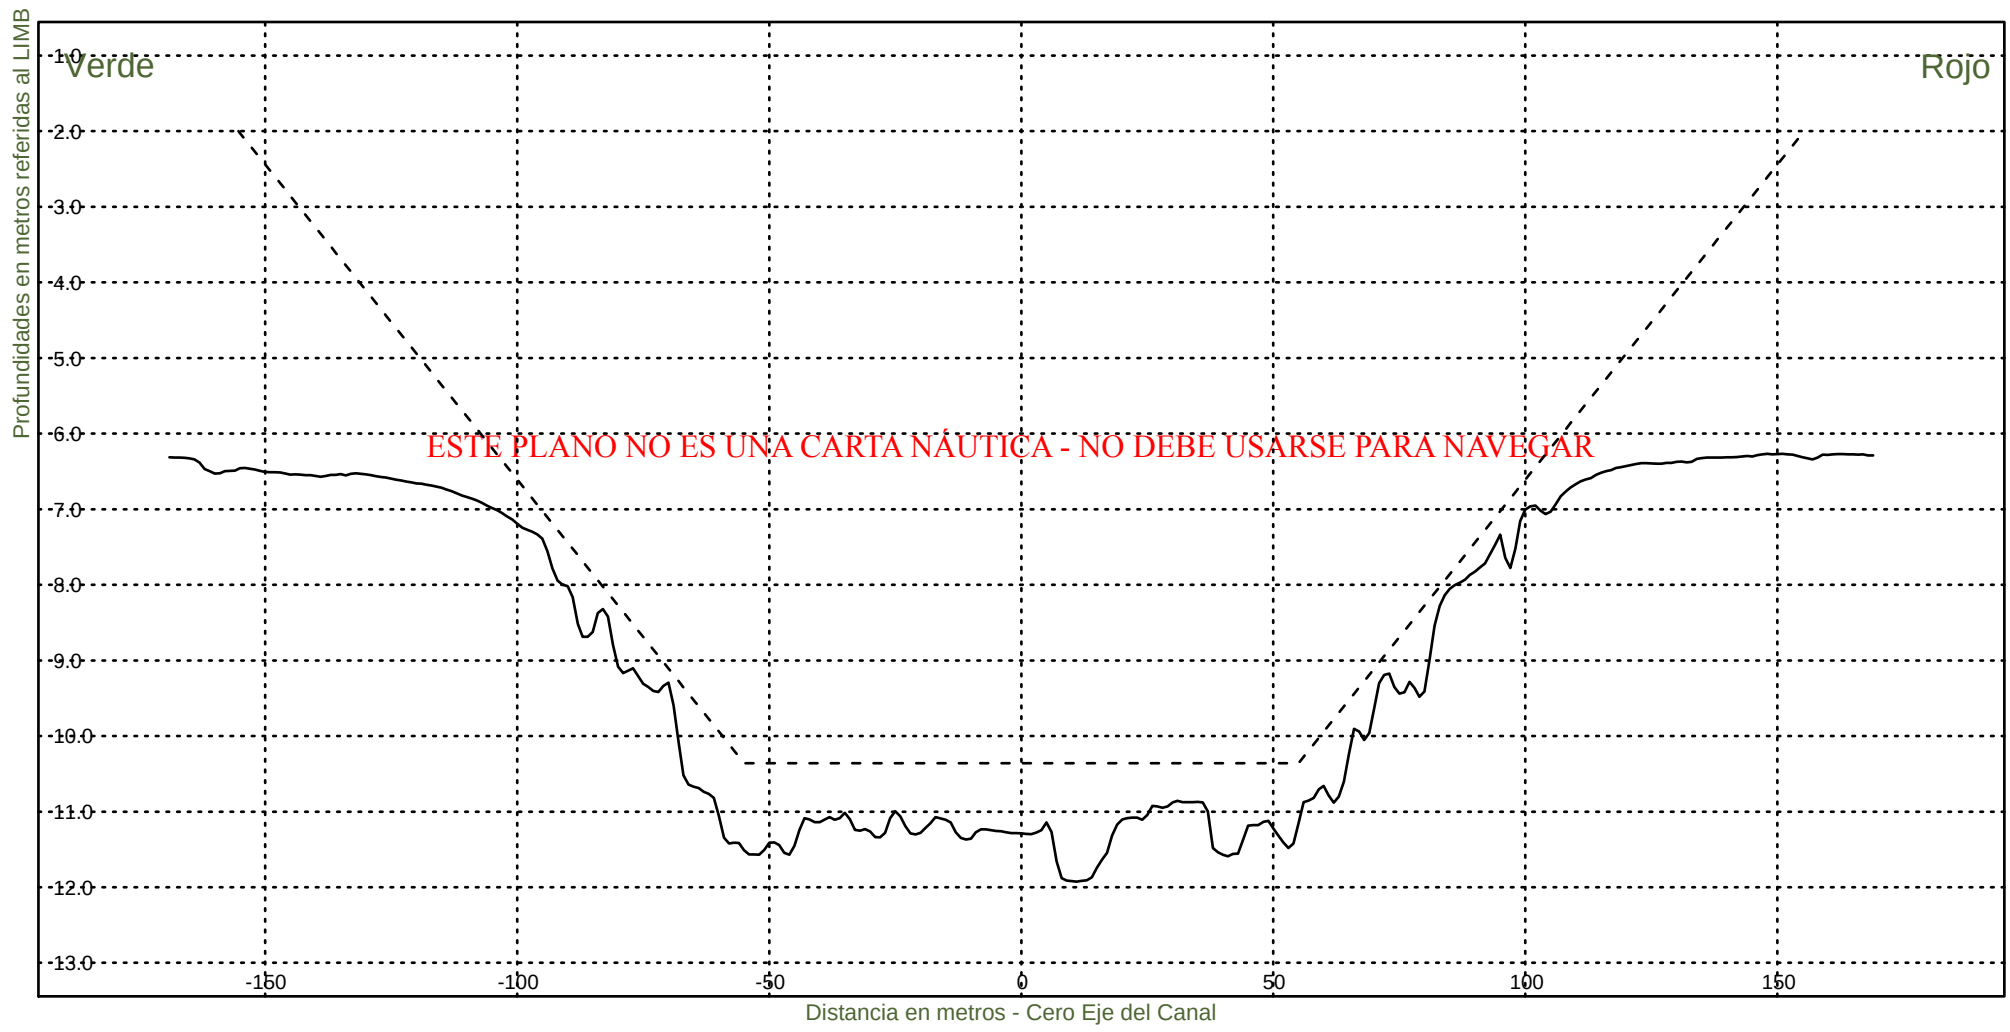


Consorcio Boskalis - Dredging International


Ing. Alberto G. Palomar
REPRESENTANTE TECNICO

Comision Administradora del Rio de la Plata
Canal Martin Garcia

----- :Teorico 34 pies
————— :Batimetria Octubre 2023

Area Canal, KM 39.6-67.4
Hz 1: 1500
V 1: 100
KM 46400

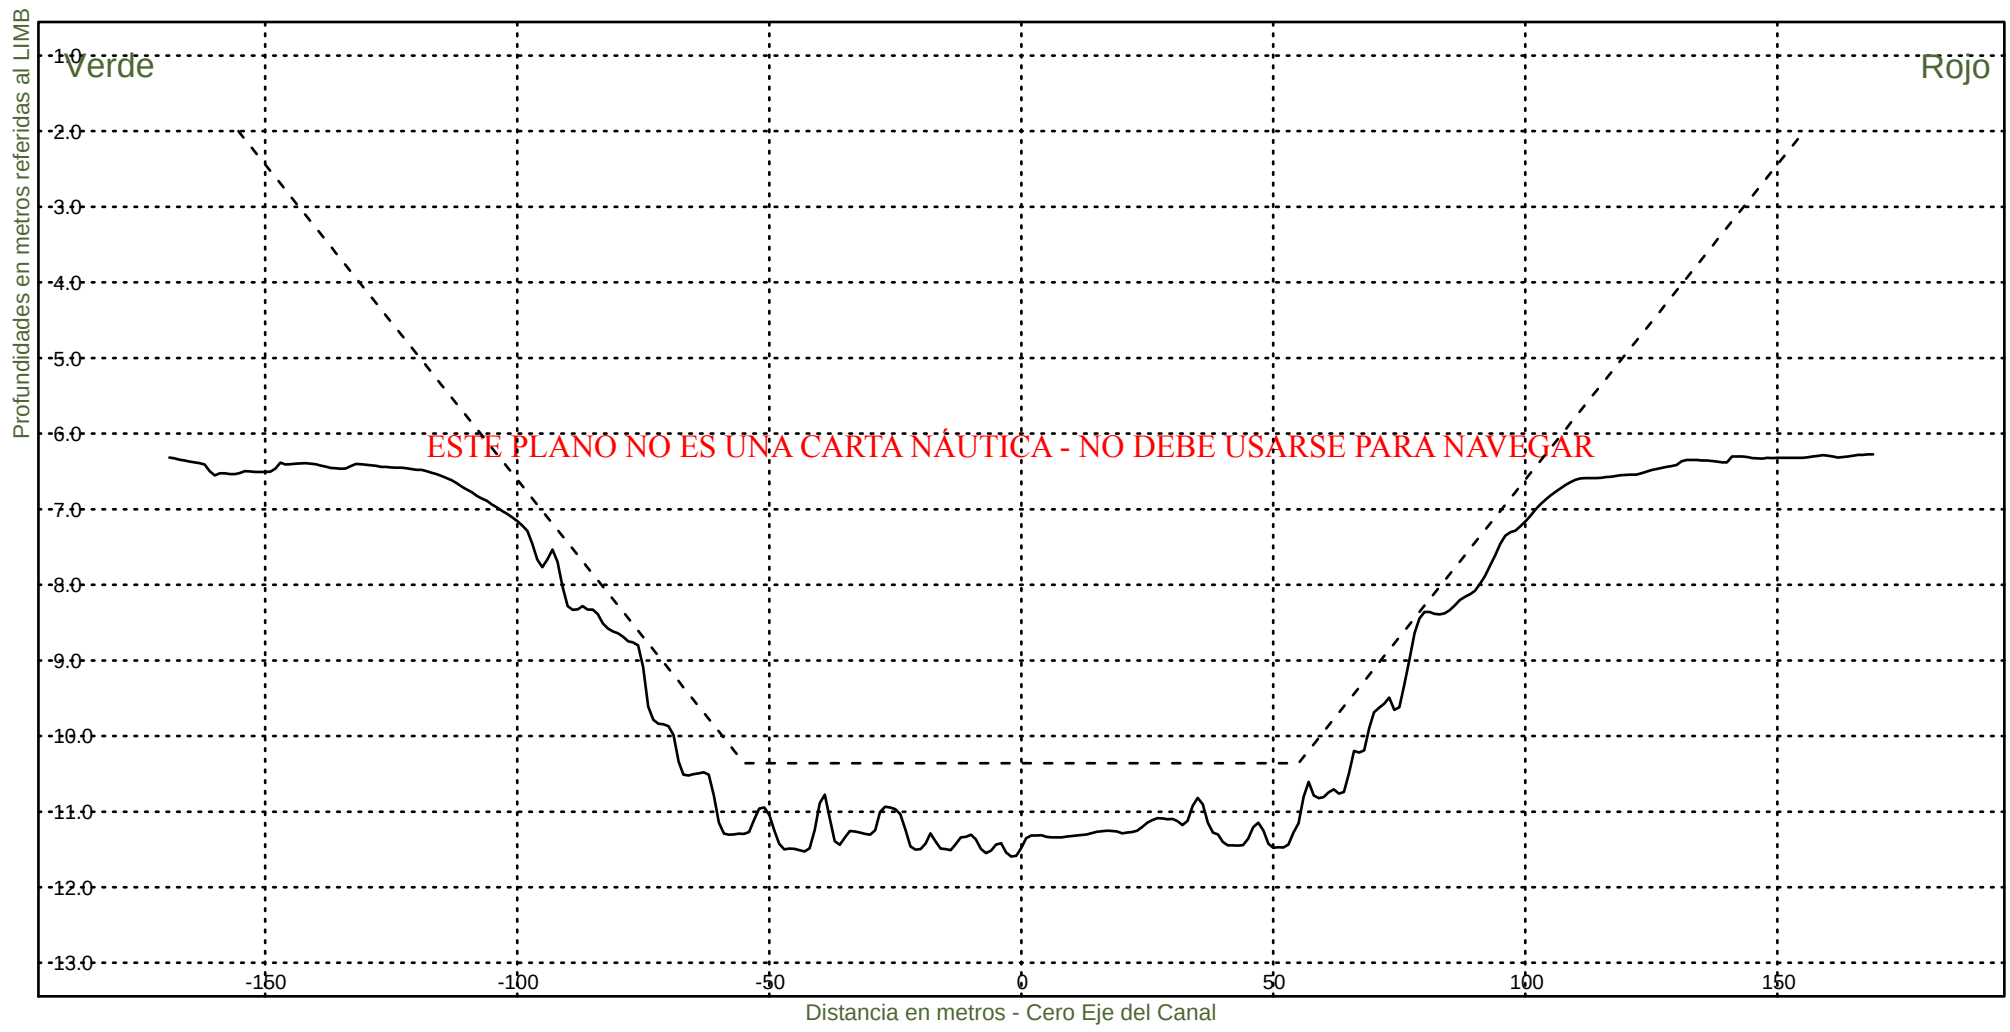


Consorcio Boskalis - Dredging International


Ing. Alberto G. Palomar
REPRESENTANTE TECNICO

Comision Administradora del Rio de la Plata
Canal Martin Garcia

----- :Teorico 34 pies
————— :Batimetria Octubre 2023

Area Canal, KM 39.6-67.4
Hz 1: 1500
V 1: 100
KM 46600

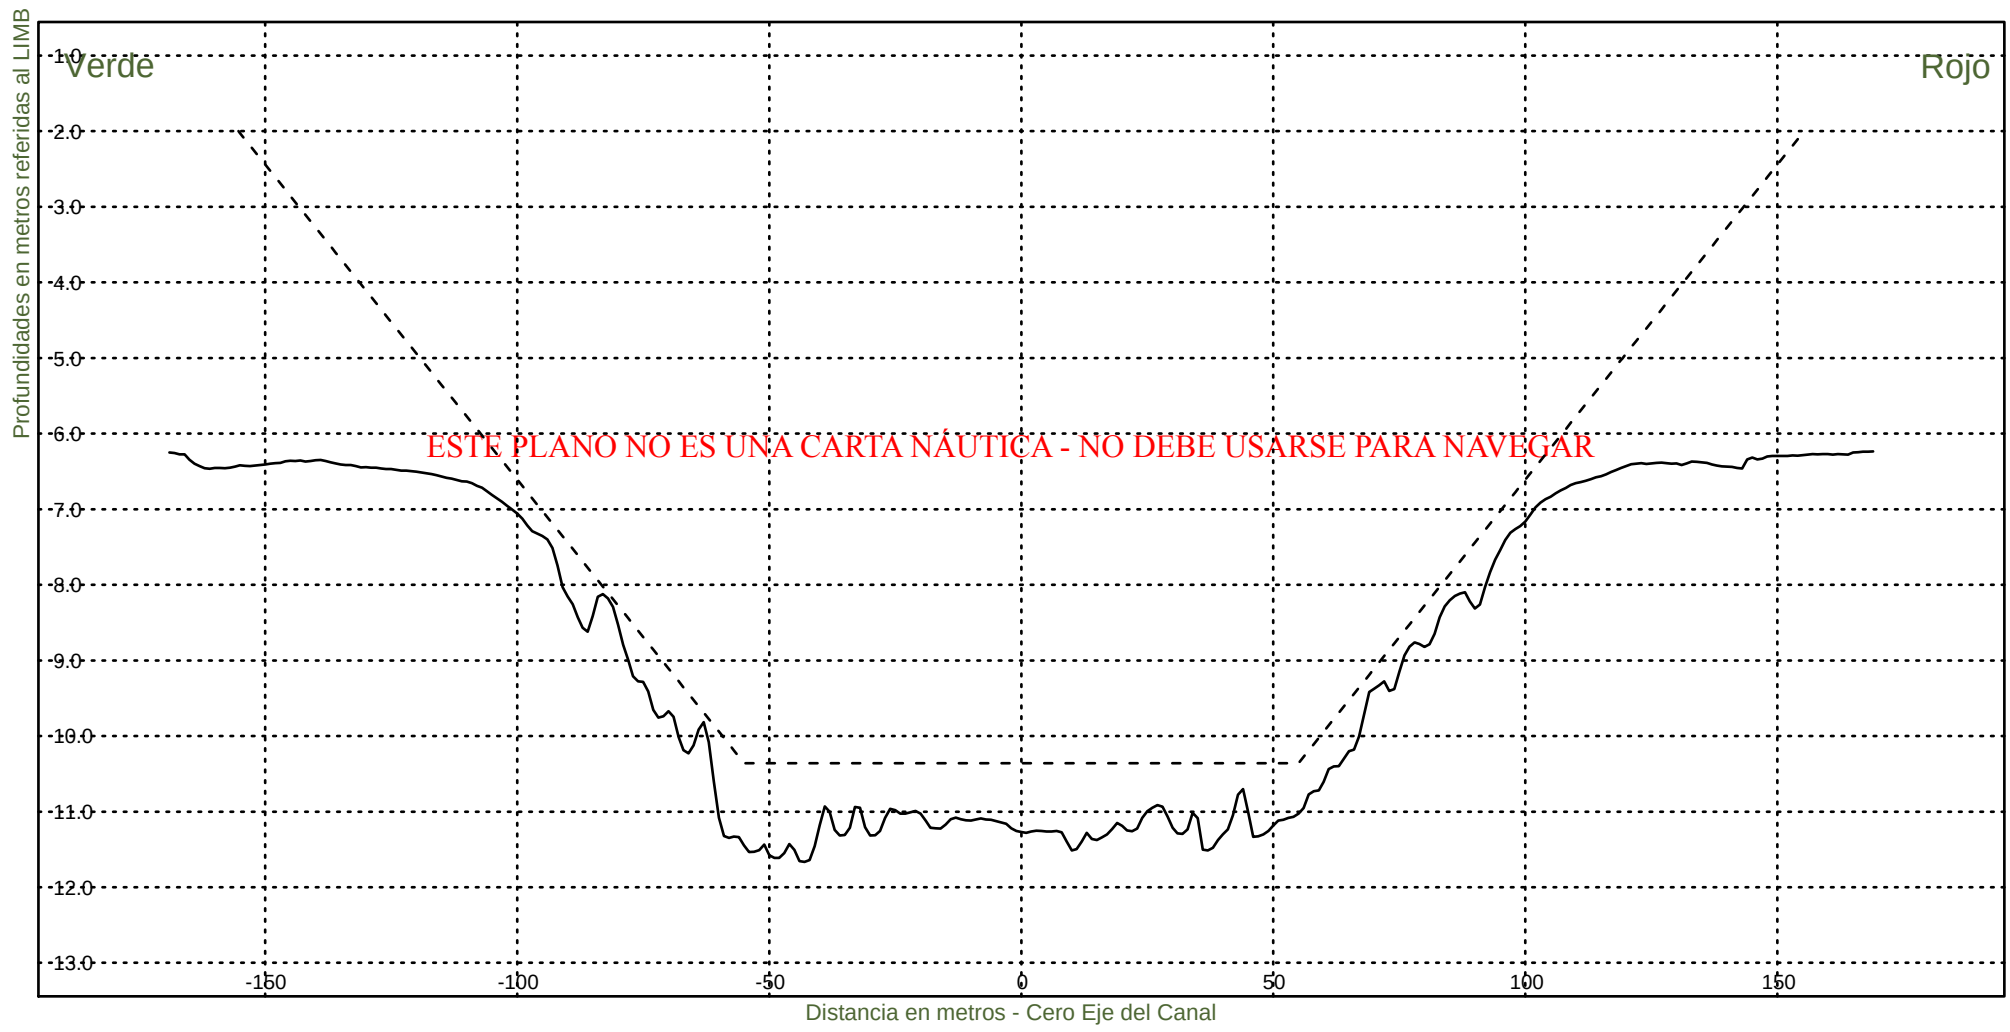


Consorcio Boskalis - Dredging International


Ing. Alberto G. Palomar
REPRESENTANTE TECNICO

Comision Administradora del Rio de la Plata
Canal Martin Garcia

----- :Teorico 34 pies
————— :Batimetria Octubre 2023

Area Canal, KM 39.6-67.4
Hz 1: 1500
V 1: 100
KM 46800

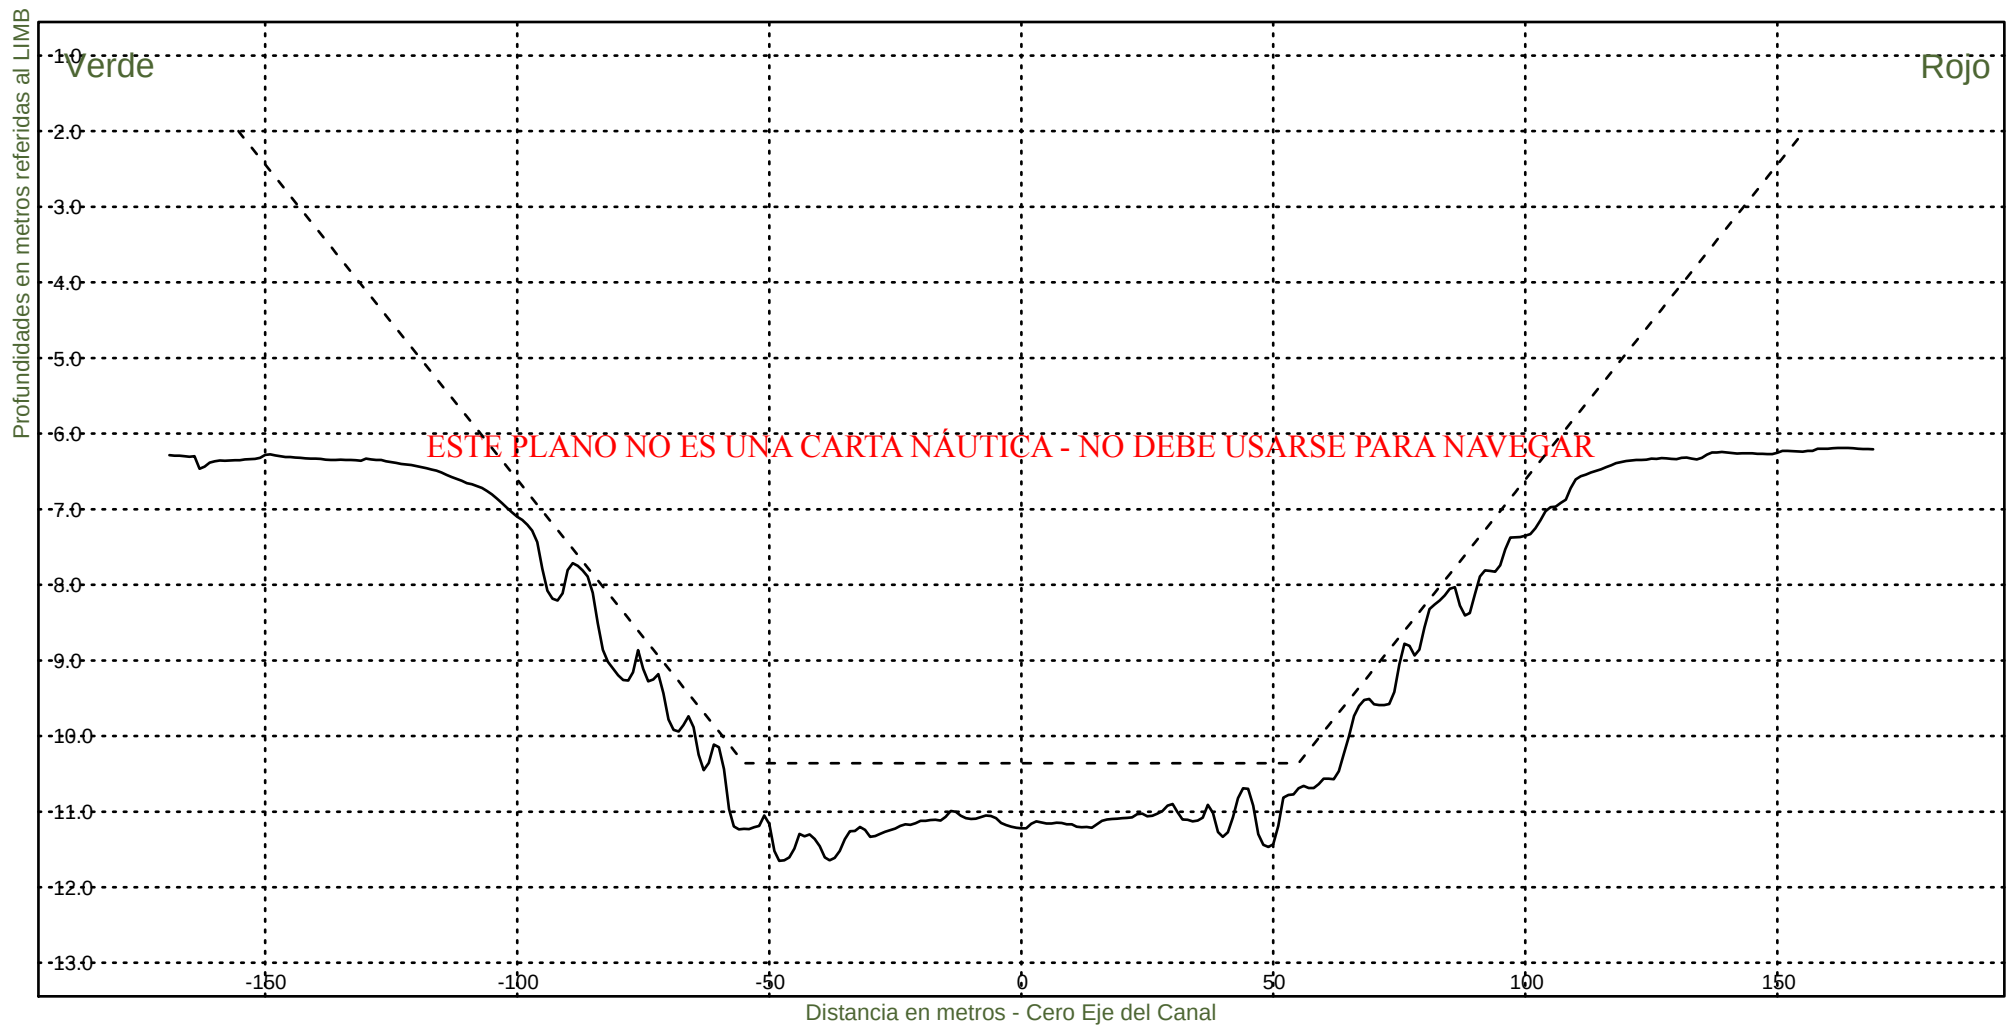

Consorcio Boskalis - Dredging International



Ing. Alberto G. Palomar
REPRESENTANTE TECNICO

Comision Administradora del Rio de la Plata
Canal Martin Garcia

----- :Teorico 34 pies
————— :Batimetria Octubre 2023

Area Canal, KM 39.6-67.4
Hz 1: 1500
V 1: 100

KM 47000

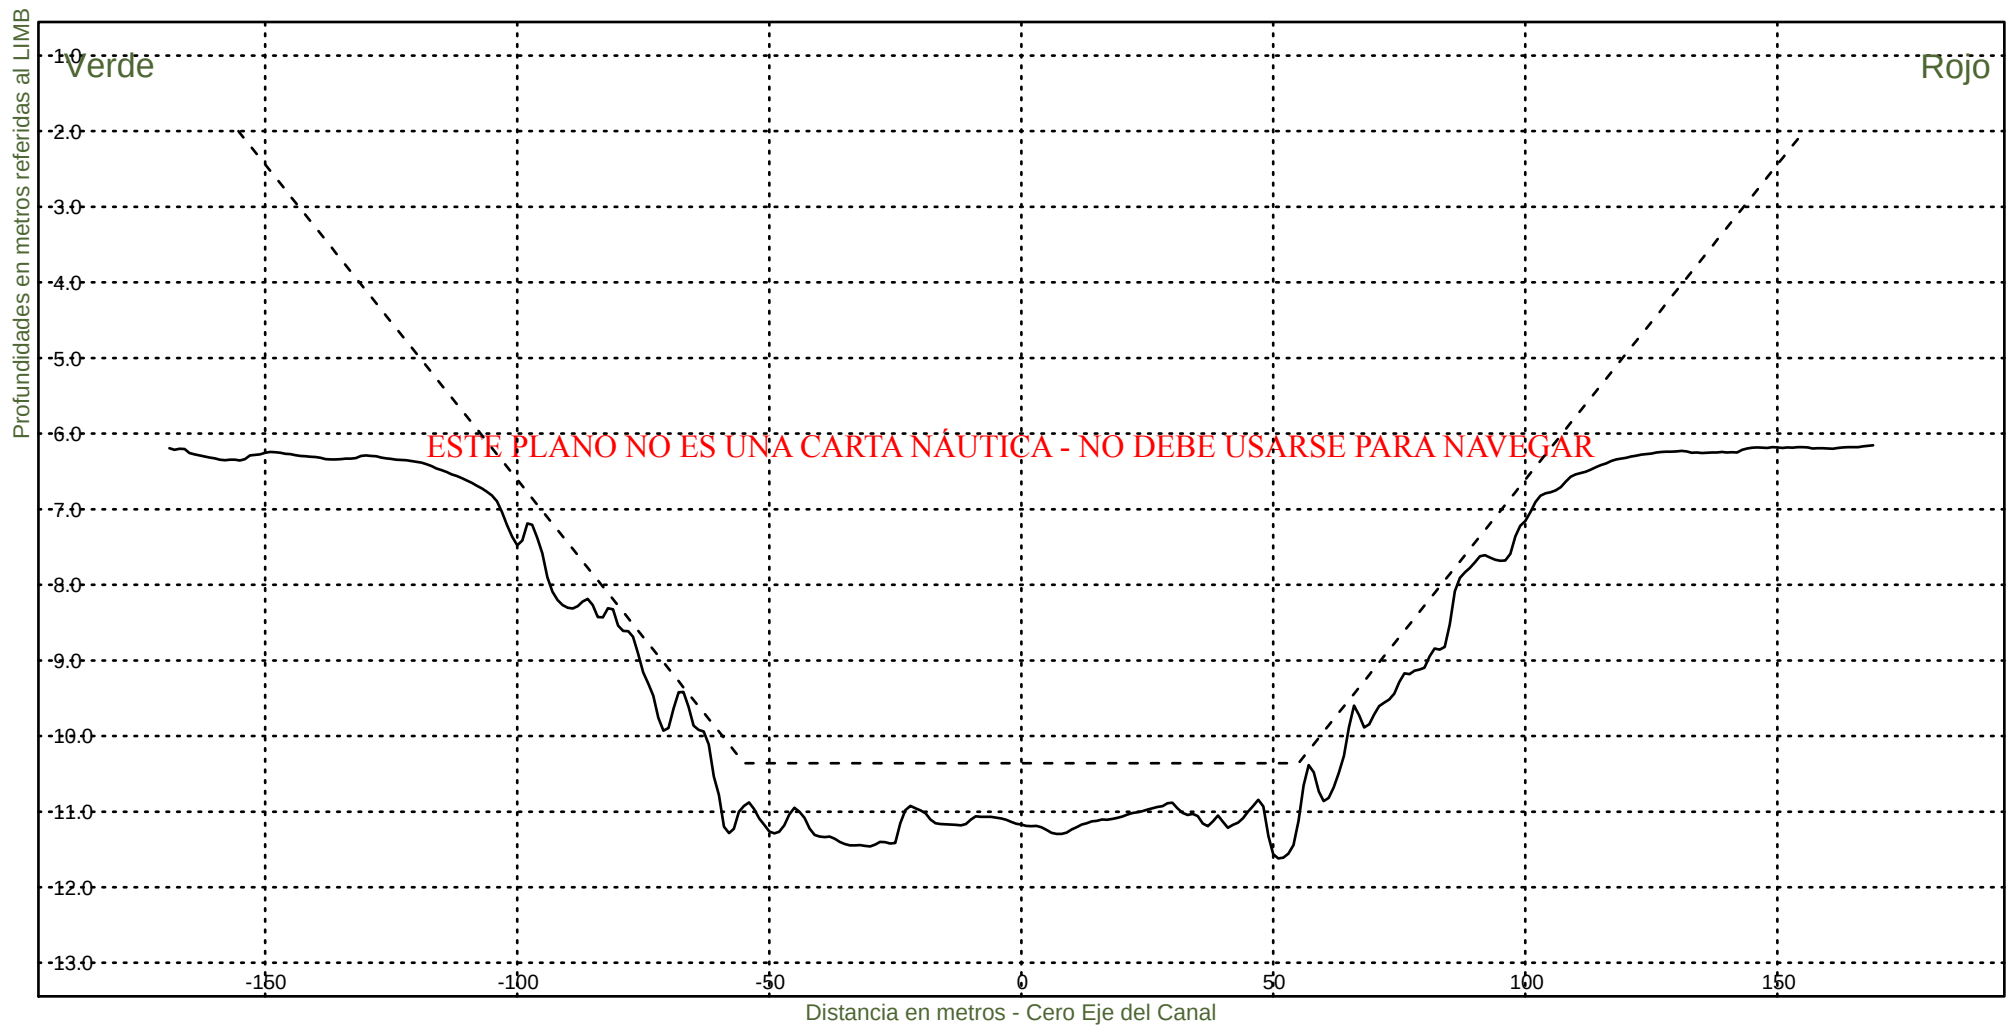

Consorcio Boskalis - Dredging International



Ing. Alberto G. Palomar
REPRESENTANTE TECNICO

Comision Administradora del Rio de la Plata
Canal Martin Garcia

----- :Teorico 34 pies
————— :Batimetria Octubre 2023

Area Canal, KM 39.6-67.4
Hz 1: 1500
V 1: 100

KM 47200

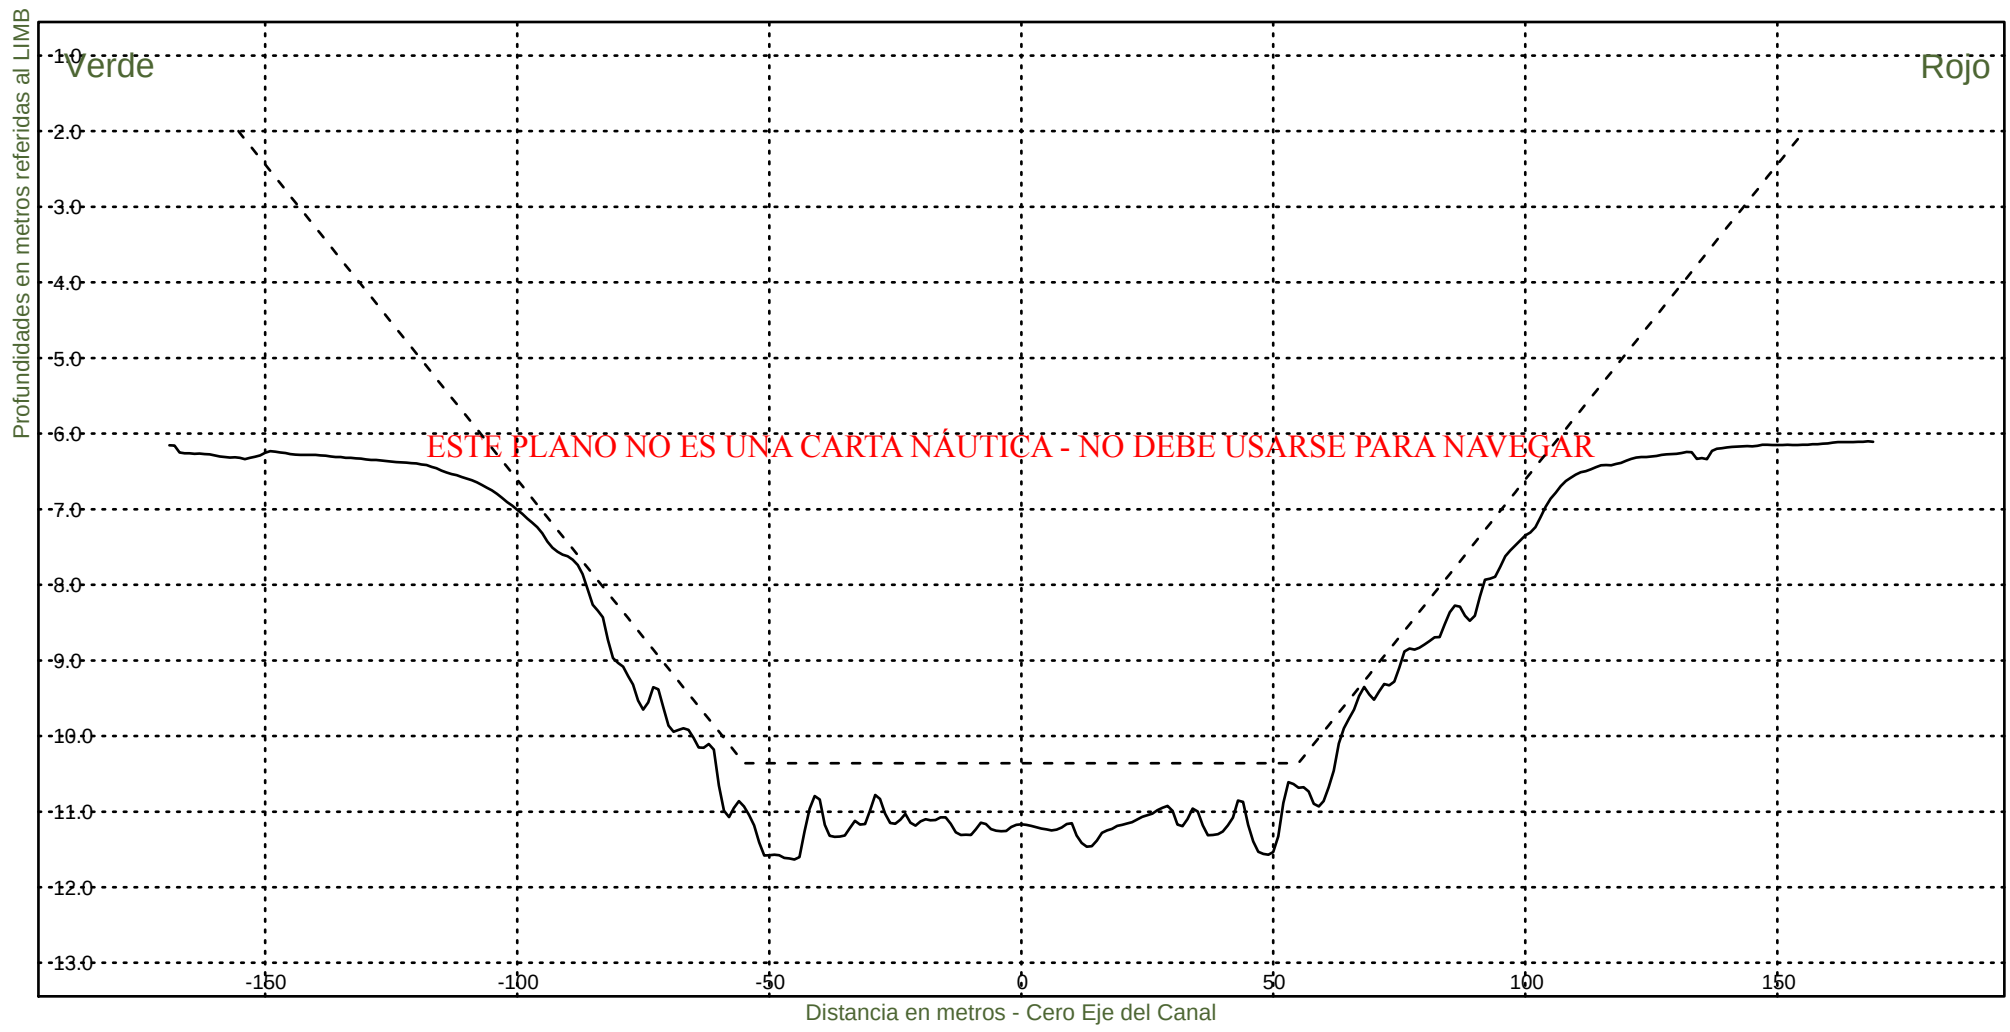


Consorcio Boskalis - Dredging International


Ing. Alberto G. Palomar
REPRESENTANTE TECNICO

Comision Administradora del Rio de la Plata
Canal Martin Garcia

----- :Teorico 34 pies
——— :Batimetria Octubre 2023

Area Canal, KM 39.6-67.4
Hz 1: 1500
V 1: 100
KM 47400

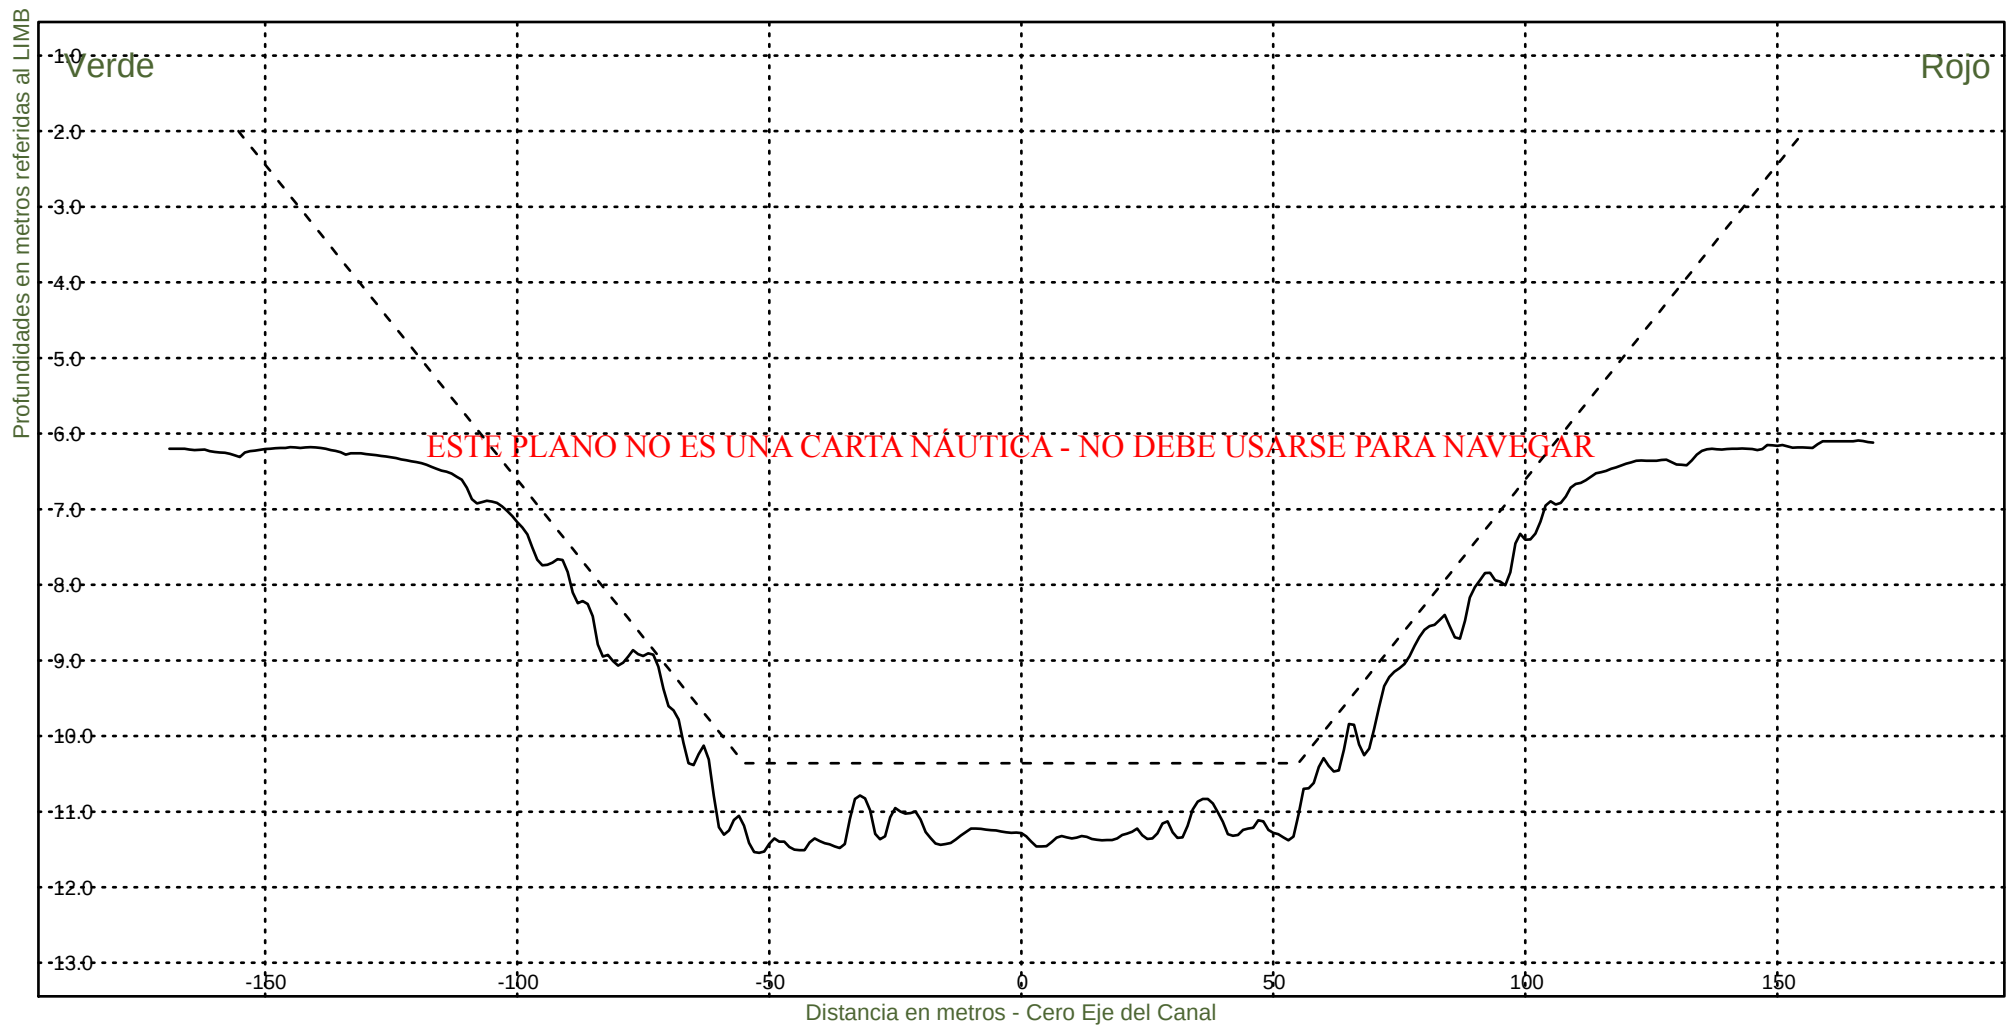


Consorcio Boskalis - Dredging International


Ing. Alberto G. Palomar
REPRESENTANTE TECNICO

Comision Administradora del Rio de la Plata
Canal Martin Garcia

----- :Teorico 34 pies
——— :Batimetria Octubre 2023

Area Canal, KM 39.6-67.4
Hz 1: 1500
V 1: 100
KM 47600

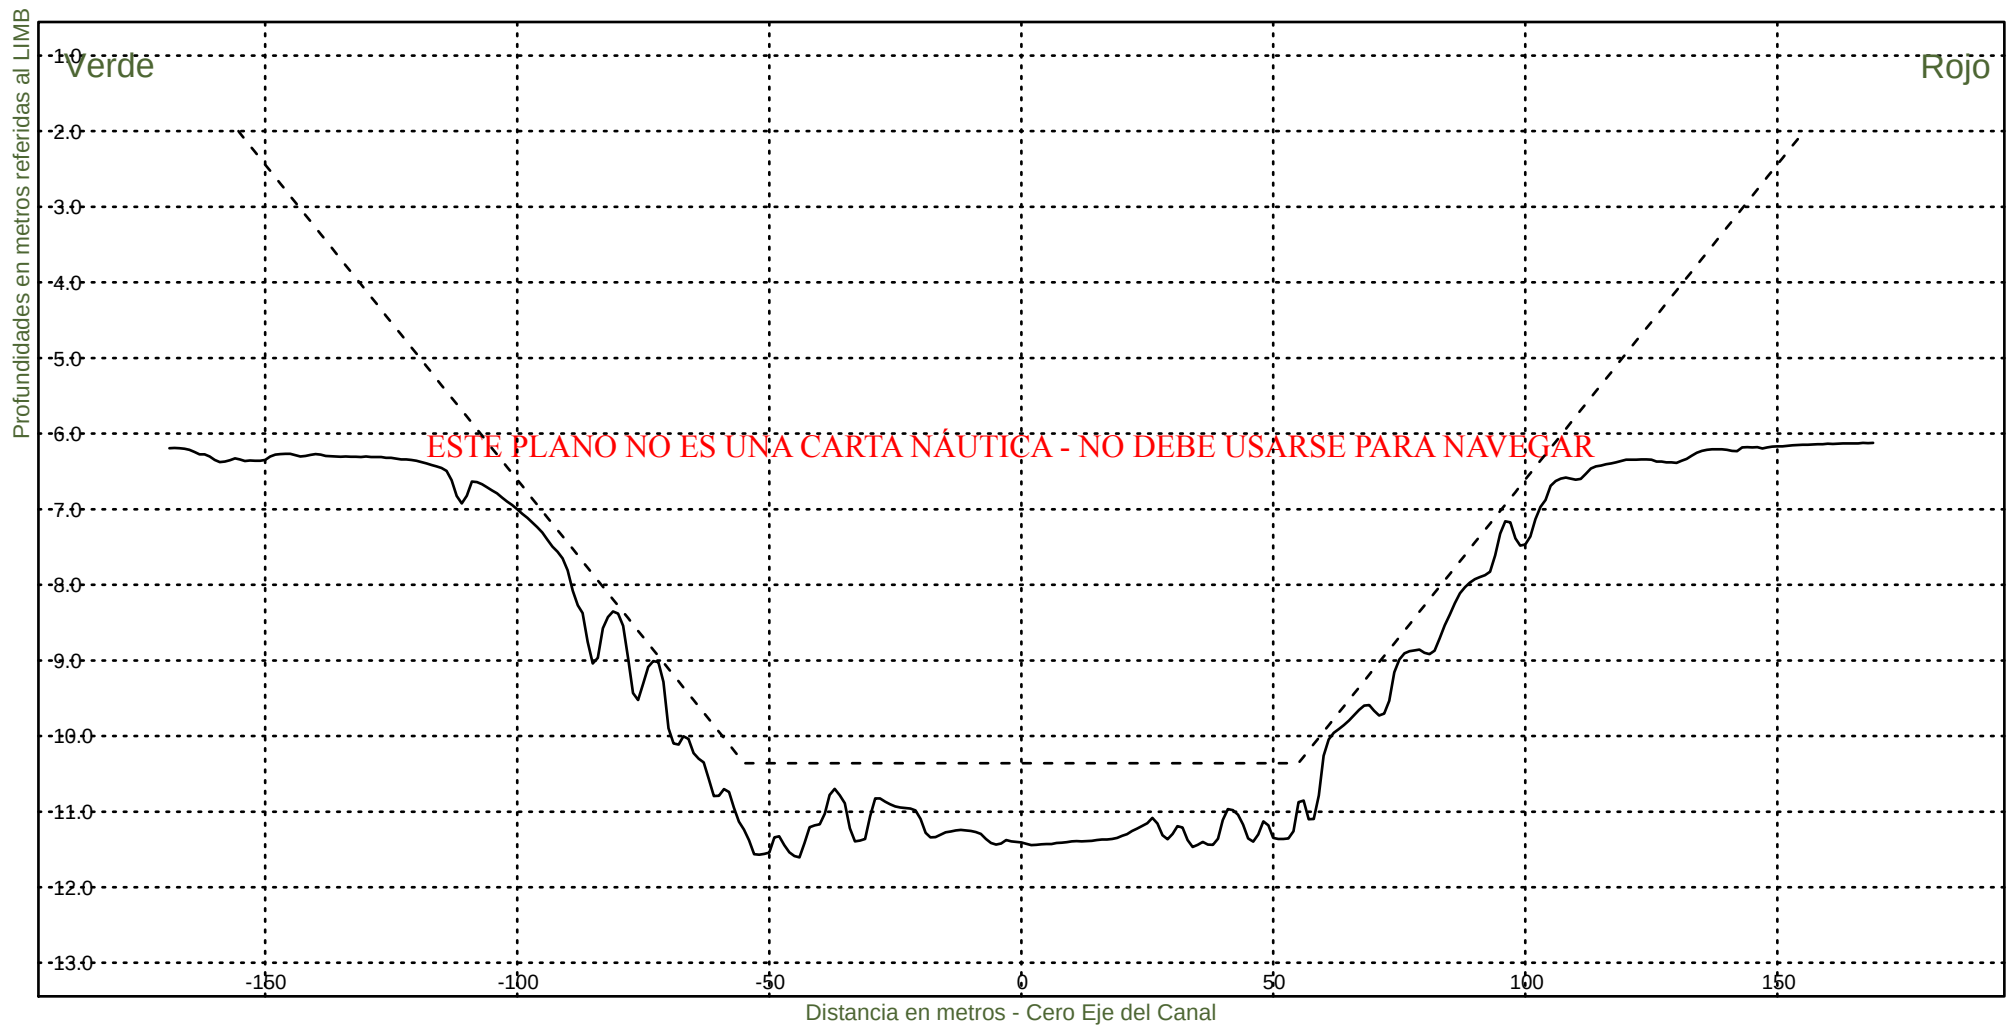

Consorcio Boskalis - Dredging International



Ing. Alberto G. Palomar
REPRESENTANTE TECNICO

Comision Administradora del Rio de la Plata
Canal Martin Garcia

----- :Teorico 34 pies
————— :Batimetria Octubre 2023

Area Canal, KM 39.6-67.4
Hz 1: 1500
V 1: 100

KM 47800

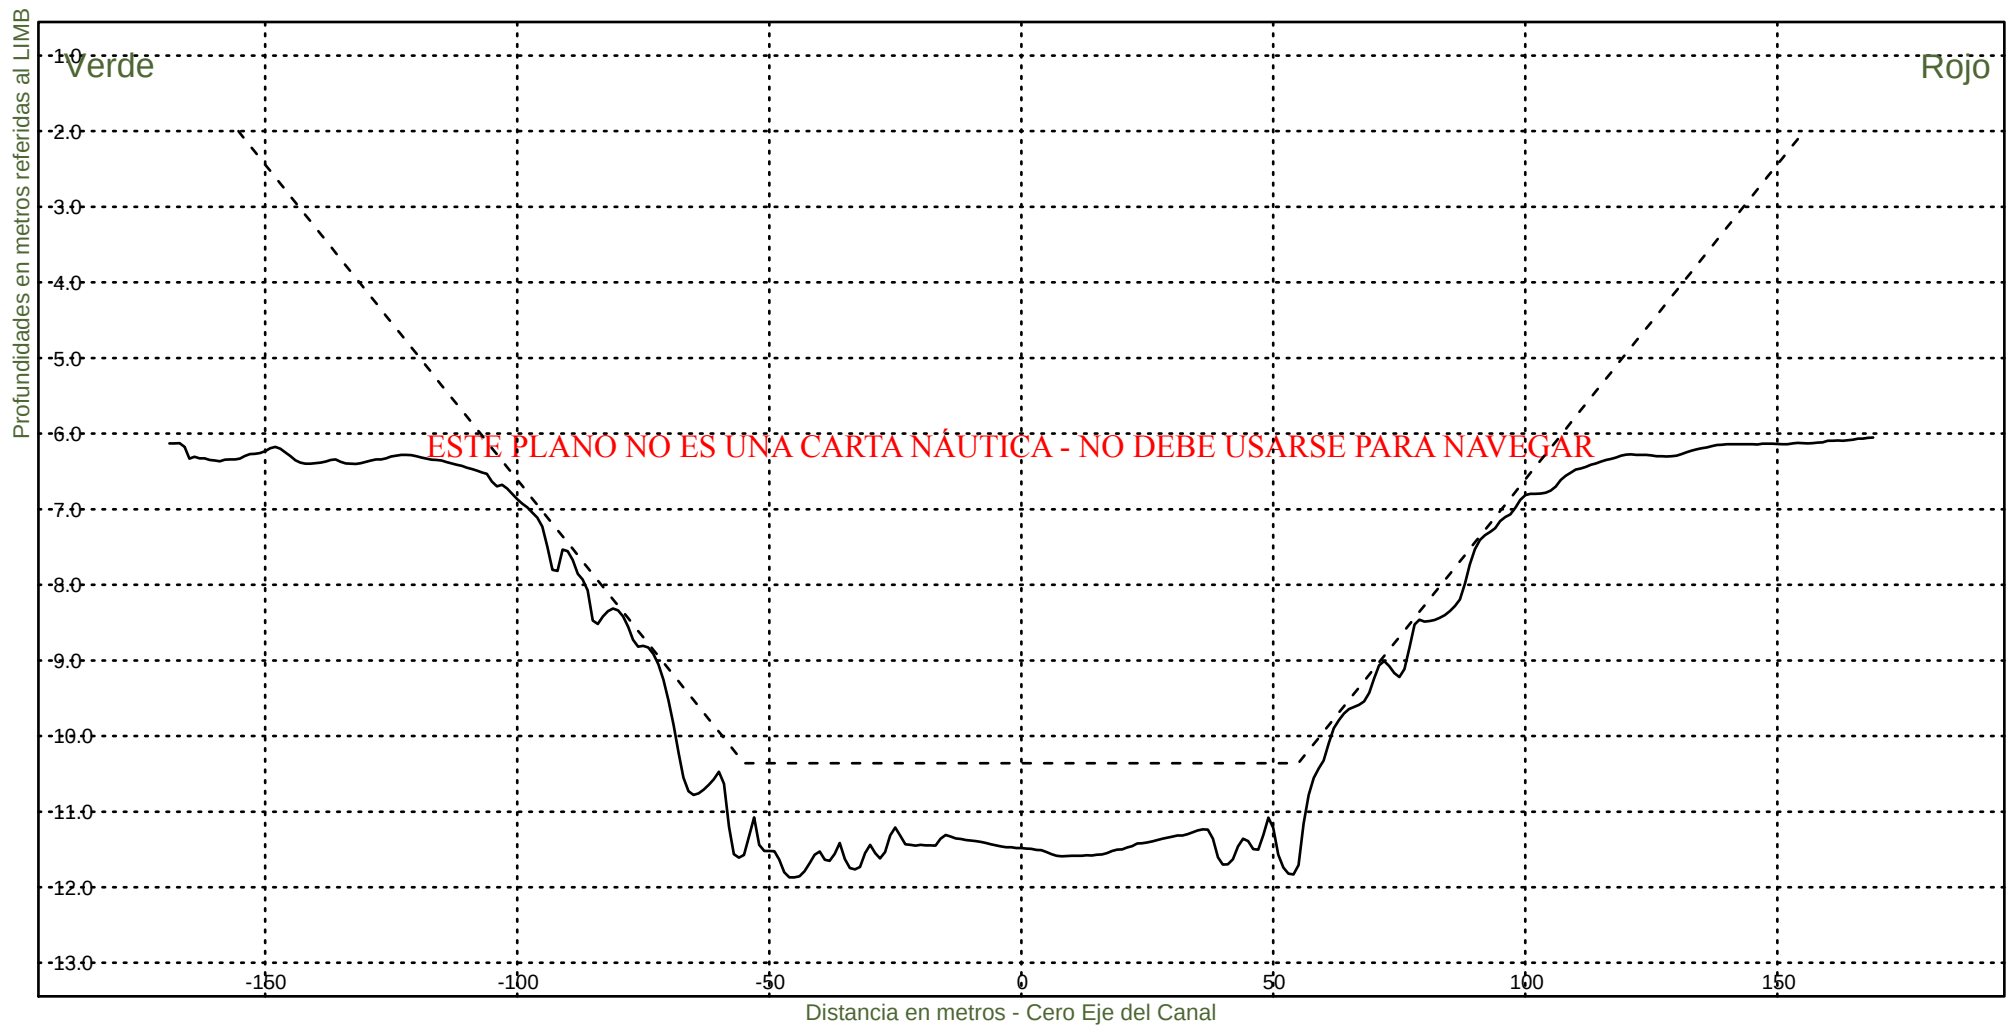

Consorcio Boskalis - Dredging International



Ing. Alberto G. Palomar
REPRESENTANTE TECNICO

Comision Administradora del Rio de la Plata
Canal Martin Garcia

----- :Teorico 34 pies
————— :Batimetria Octubre 2023

Area Canal, KM 39.6-67.4
Hz 1: 1500
V 1: 100

KM 48000

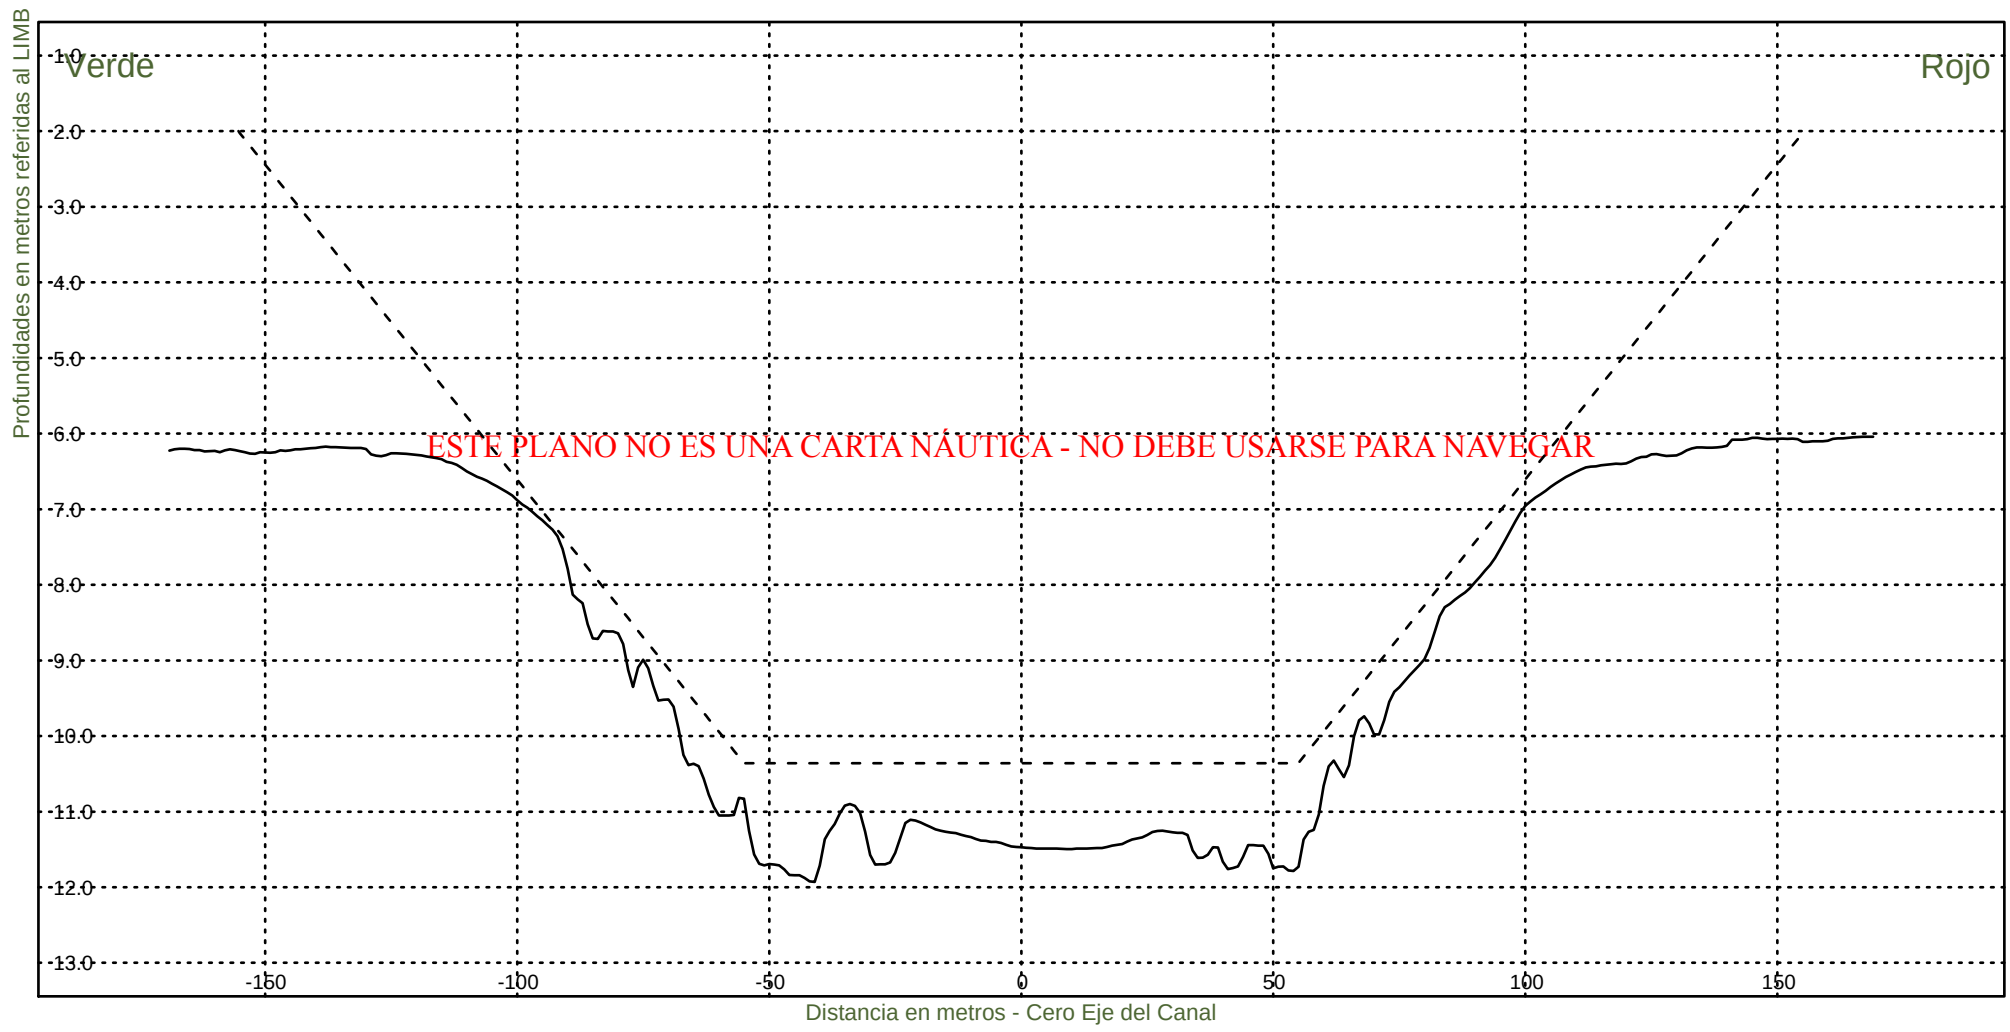

Consorcio Boskalis - Dredging International



Ing. Alberto G. Palomar
REPRESENTANTE TECNICO

Comision Administradora del Rio de la Plata
Canal Martin Garcia

----- :Teorico 34 pies
——— :Batimetria Octubre 2023

Area Canal, KM 39.6-67.4
Hz 1: 1500
V 1: 100

KM 48200

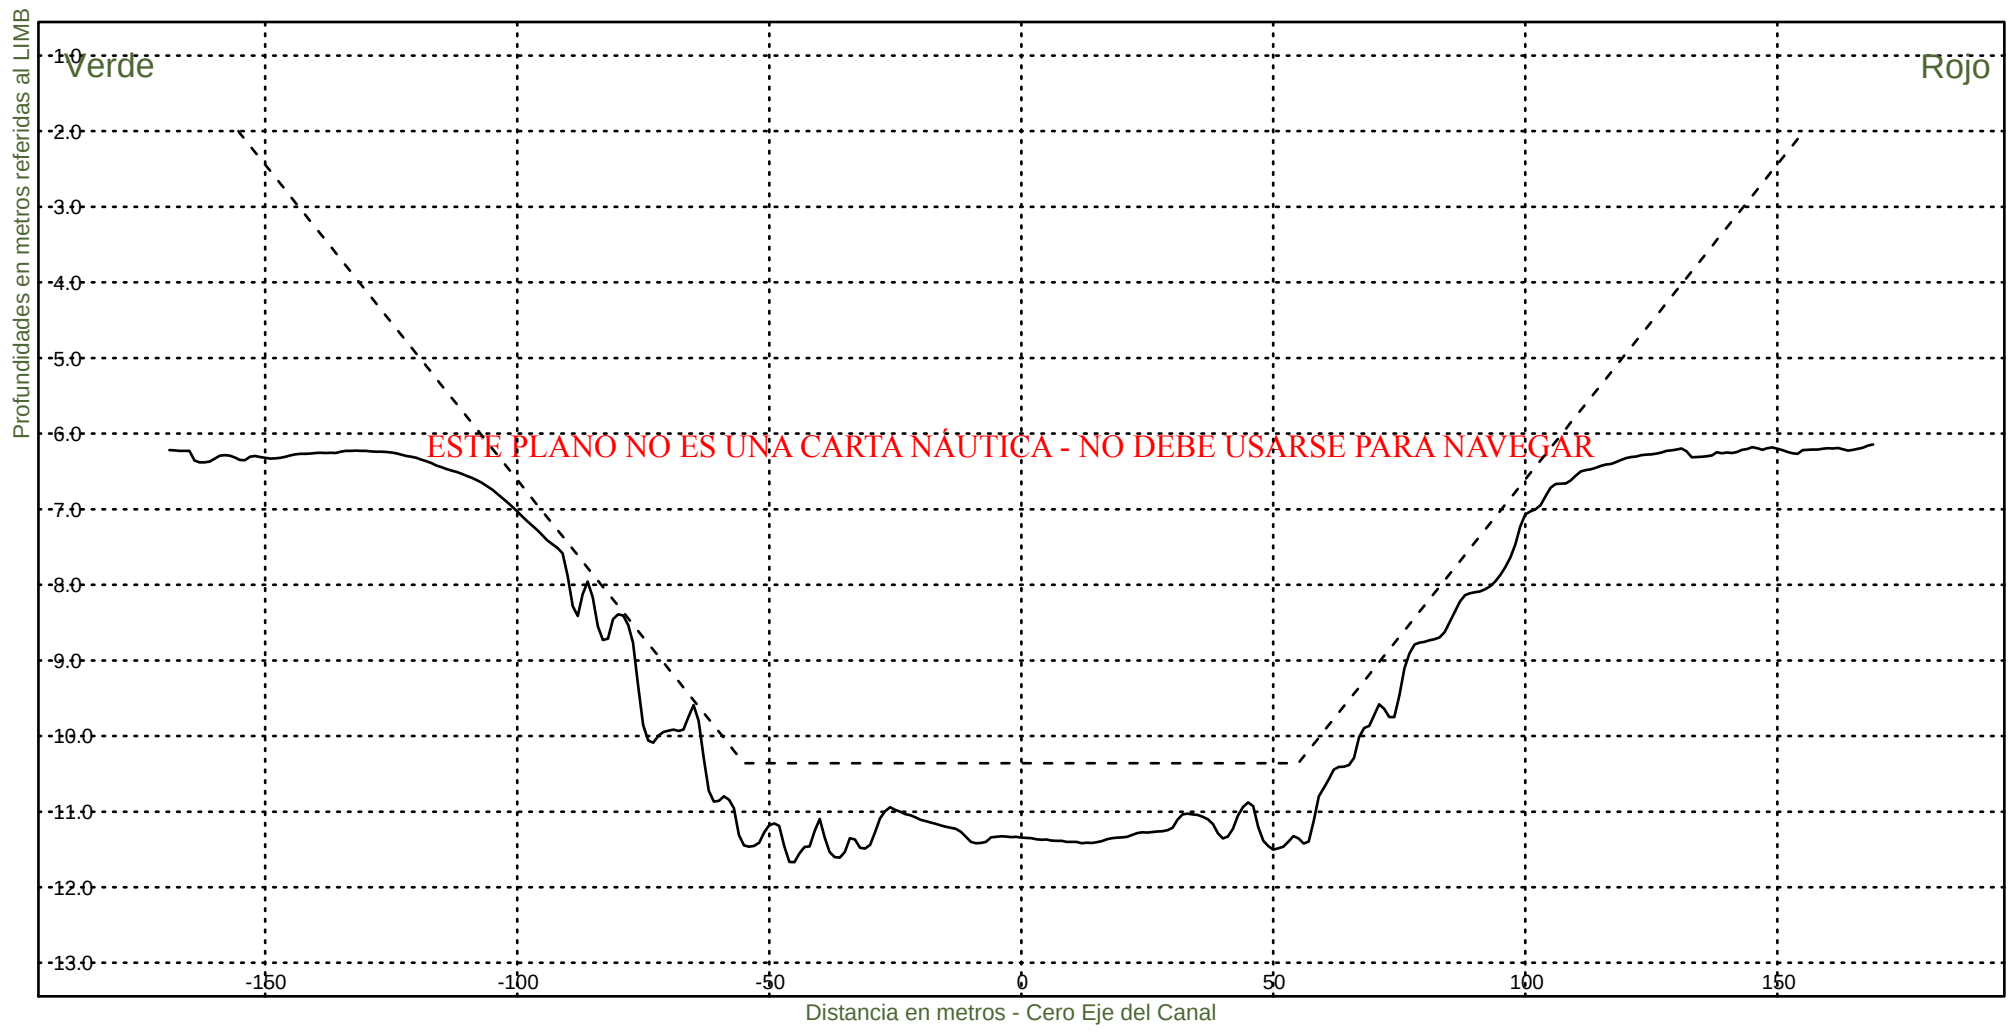


Consorcio Boskalis - Dredging International


Ing. Alberto G. Palomar
REPRESENTANTE TECNICO

Comision Administradora del Rio de la Plata
Canal Martin Garcia

----- :Teorico 34 pies
————— :Batimetria Octubre 2023

Area Canal, KM 39.6-67.4
Hz 1: 1500
V 1: 100
KM 48400

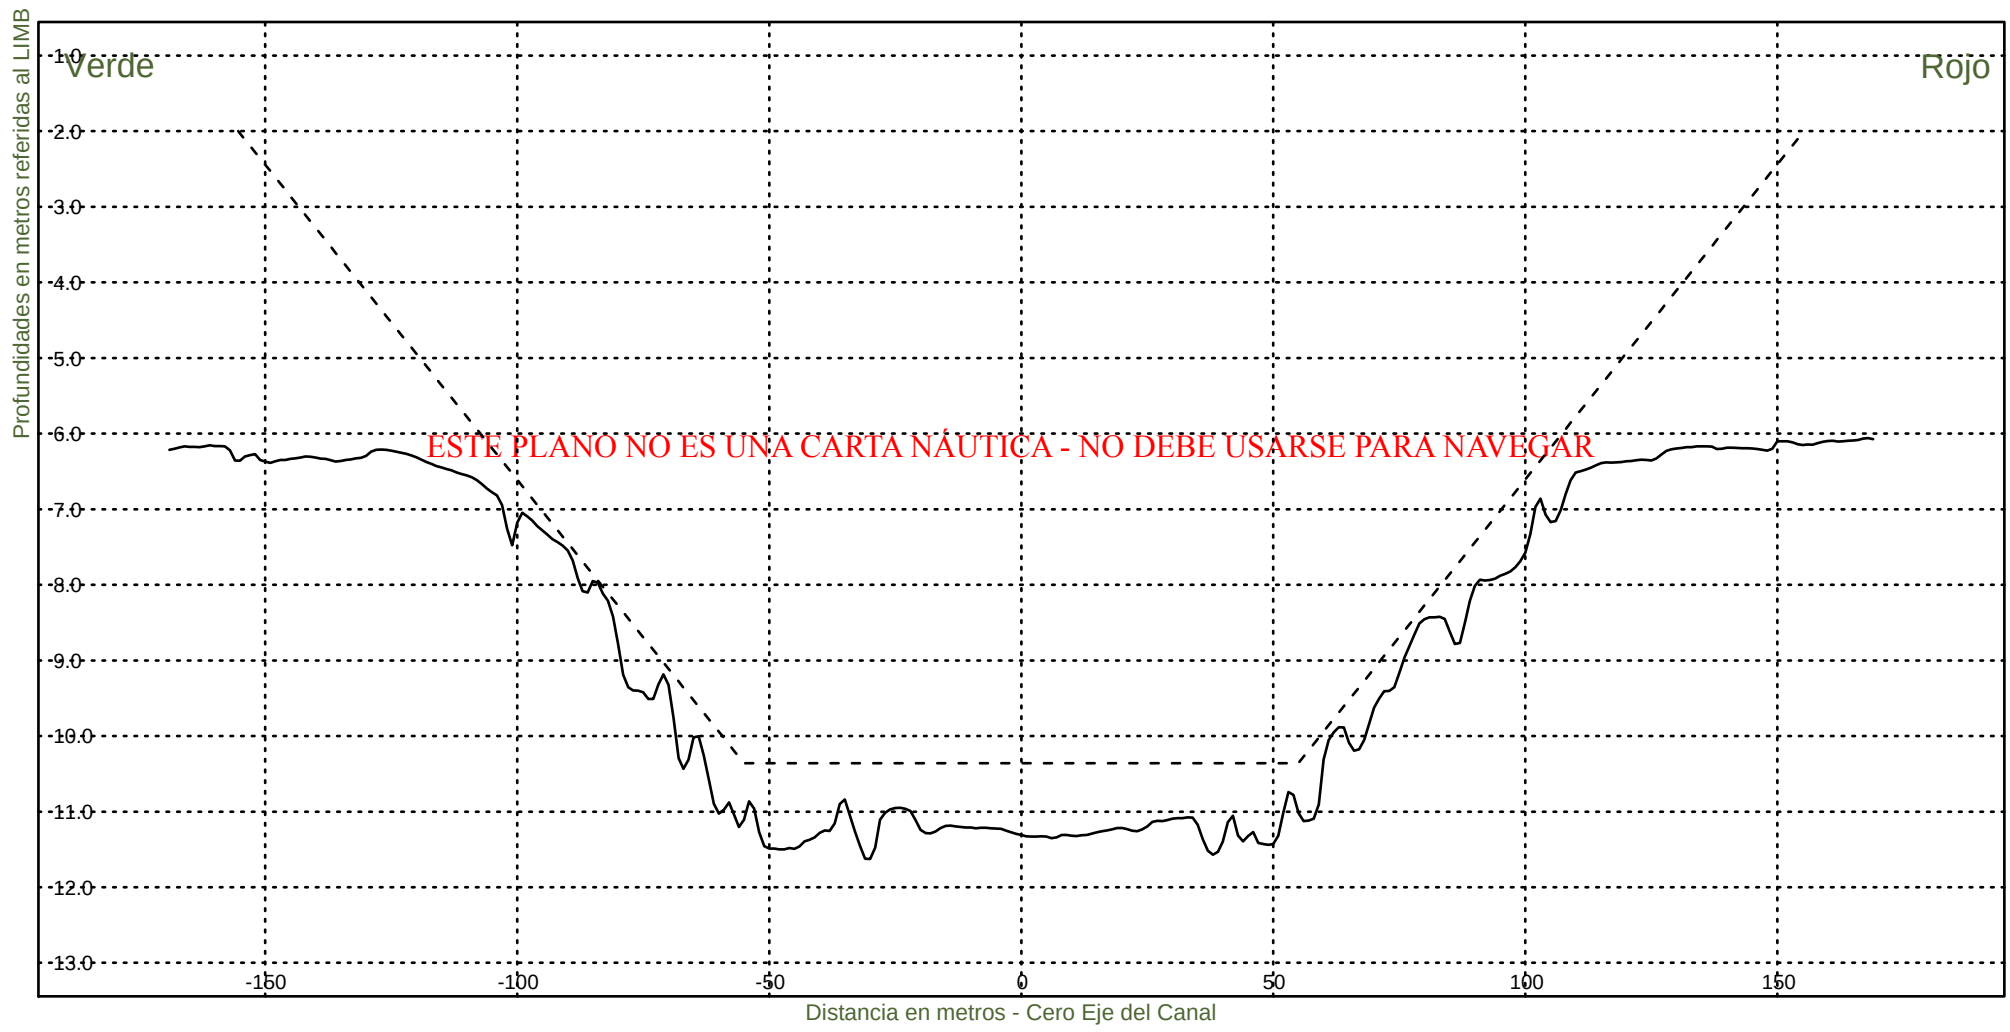


Consorcio Boskalis - Dredging International


Ing. Alberto G. Palomar
REPRESENTANTE TECNICO

Comision Administradora del Rio de la Plata
Canal Martin Garcia

----- :Teorico 34 pies
——— :Batimetria Octubre 2023

Area Canal, KM 39.6-67.4
Hz 1: 1500
V 1: 100
KM 48600

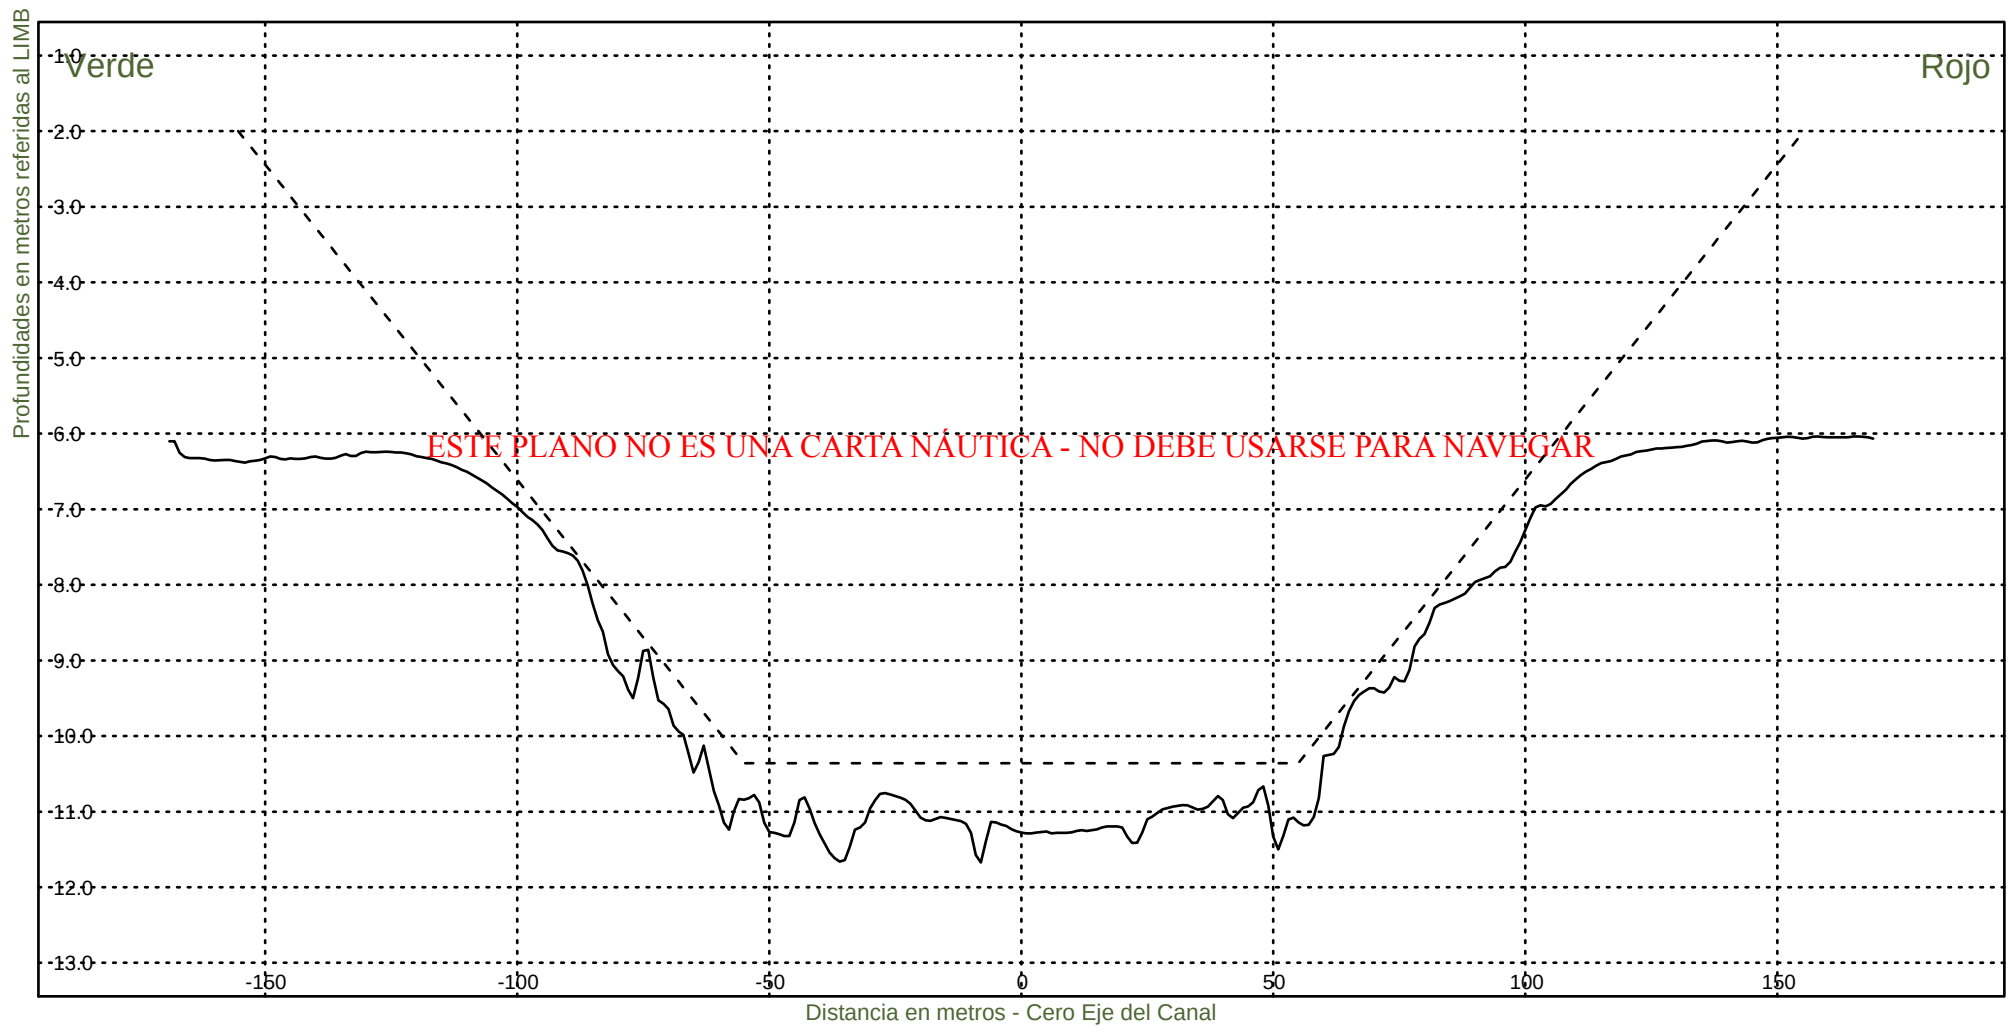


Consorcio Boskalis - Dredging International


Ing. Alberto G. Palomar
REPRESENTANTE TECNICO

Comision Administradora del Rio de la Plata
Canal Martin Garcia

----- :Teorico 34 pies
————— :Batimetria Octubre 2023

Area Canal, KM 39.6-67.4
Hz 1: 1500
V 1: 100
KM 48800

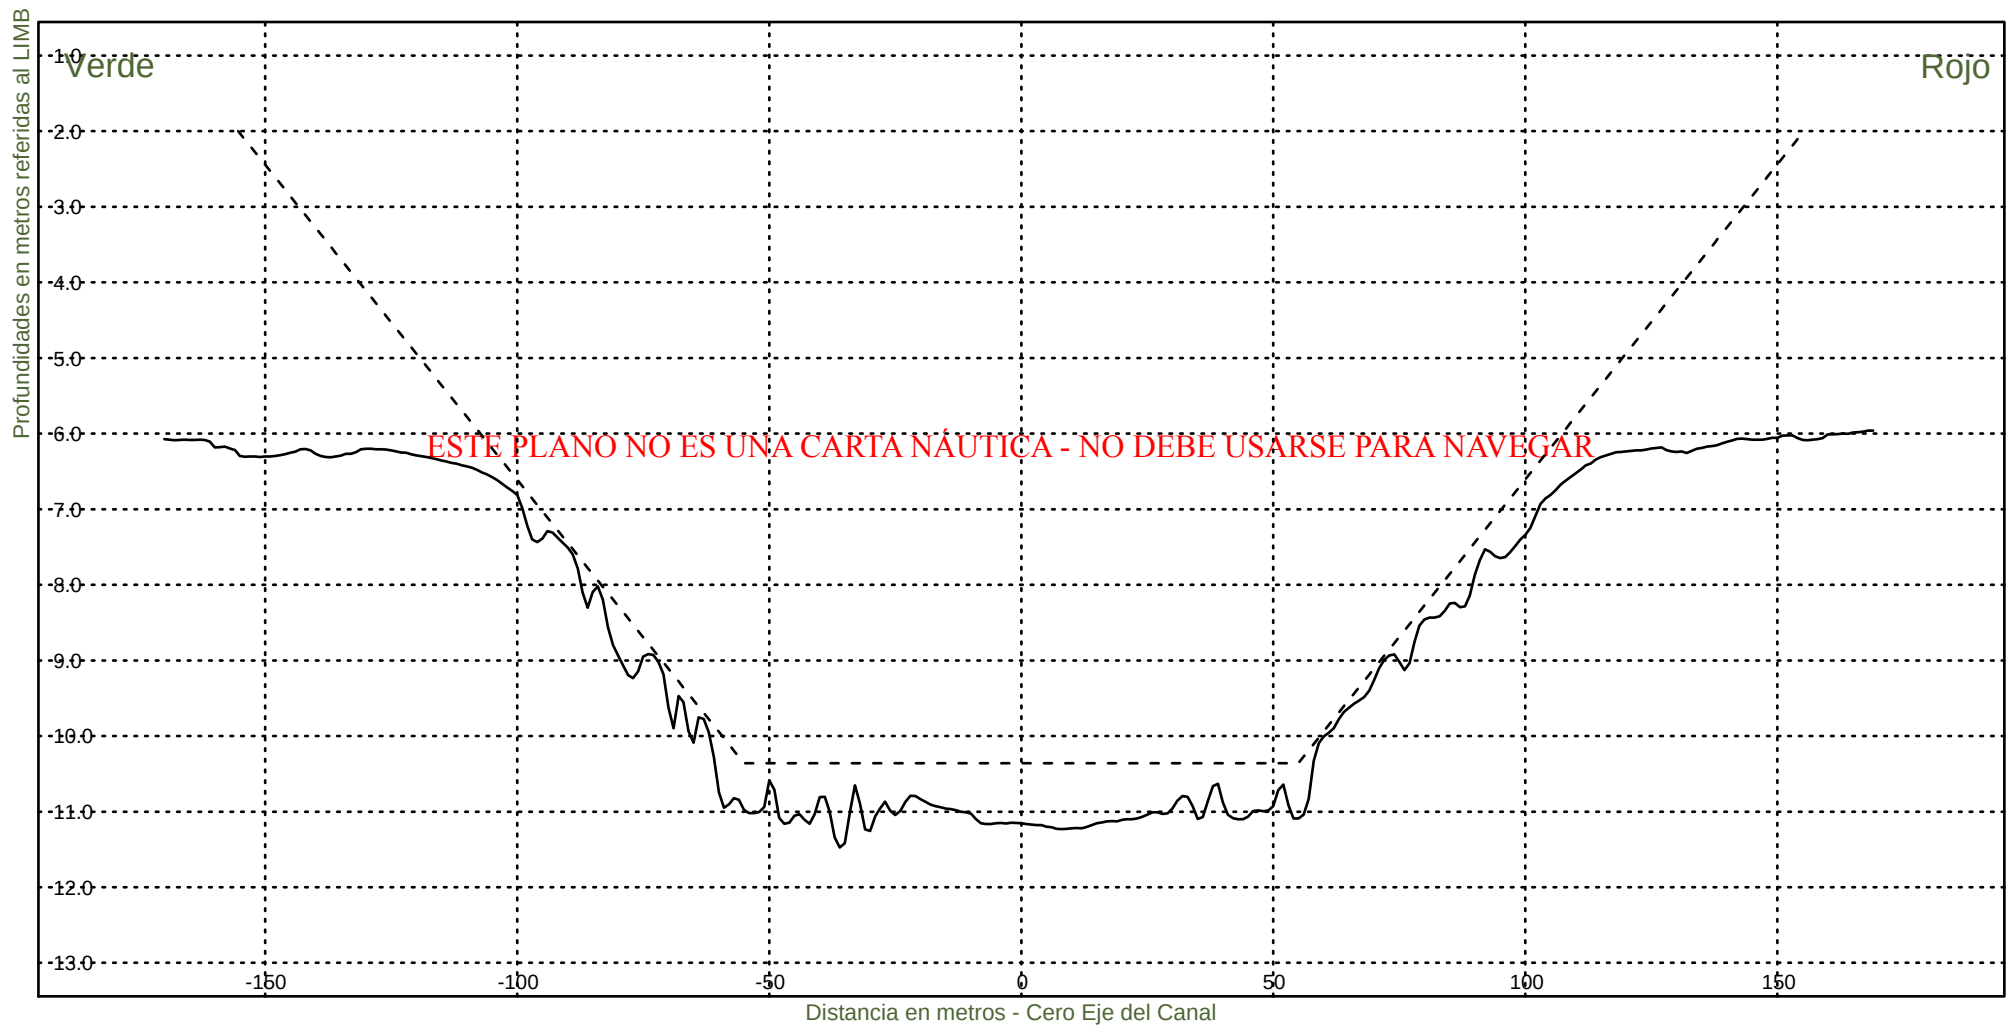


Consorcio Boskalis - Dredging International


Ing. Alberto G. Palomar
REPRESENTANTE TECNICO

Comision Administradora del Rio de la Plata
Canal Martin Garcia

----- :Teorico 34 pies
————— :Batimetria Octubre 2023

Area Canal, KM 39.6-67.4
Hz 1: 1500
V 1: 100
KM 49000

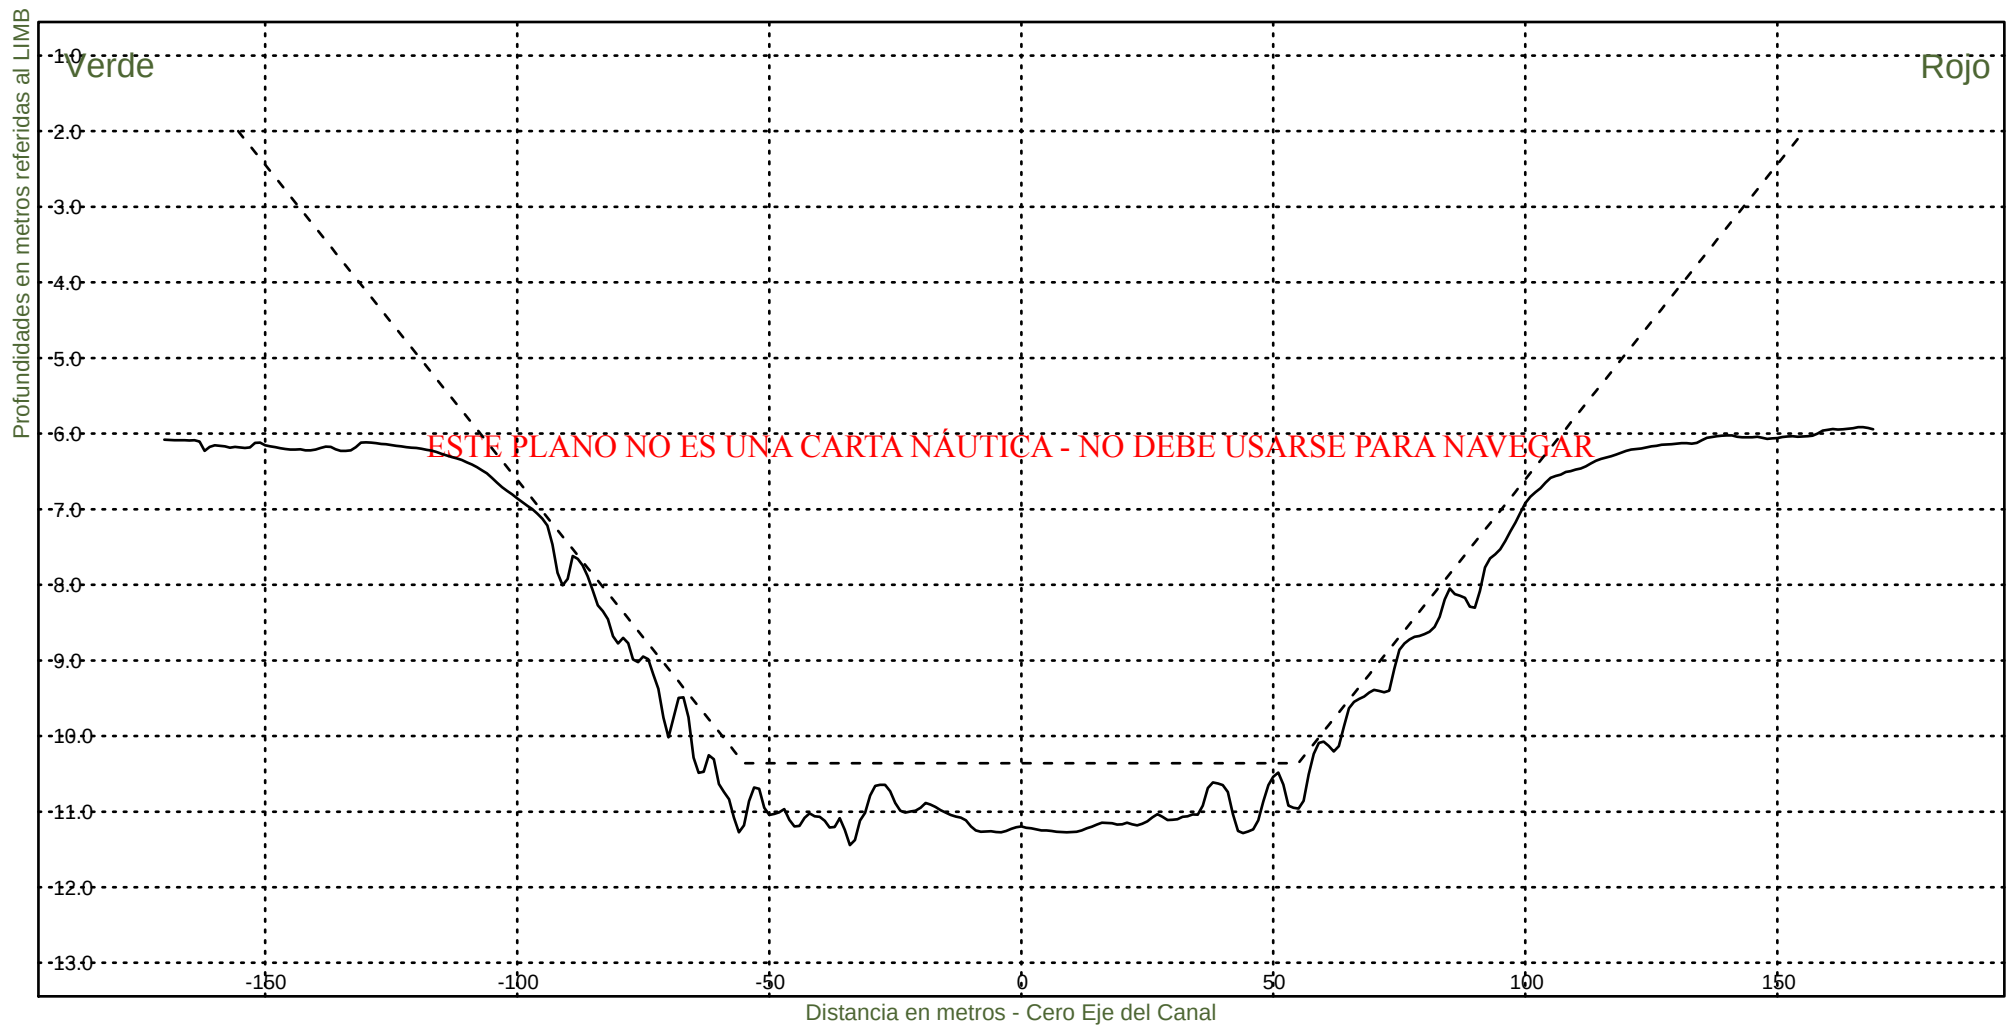


Consorcio Boskalis - Dredging International


Ing. Alberto G. Palomar
REPRESENTANTE TECNICO

Comision Administradora del Rio de la Plata
Canal Martin Garcia

----- :Teorico 34 pies
——— :Batimetria Octubre 2023

Area Canal, KM 39.6-67.4
Hz 1: 1500
V 1: 100
KM 49200

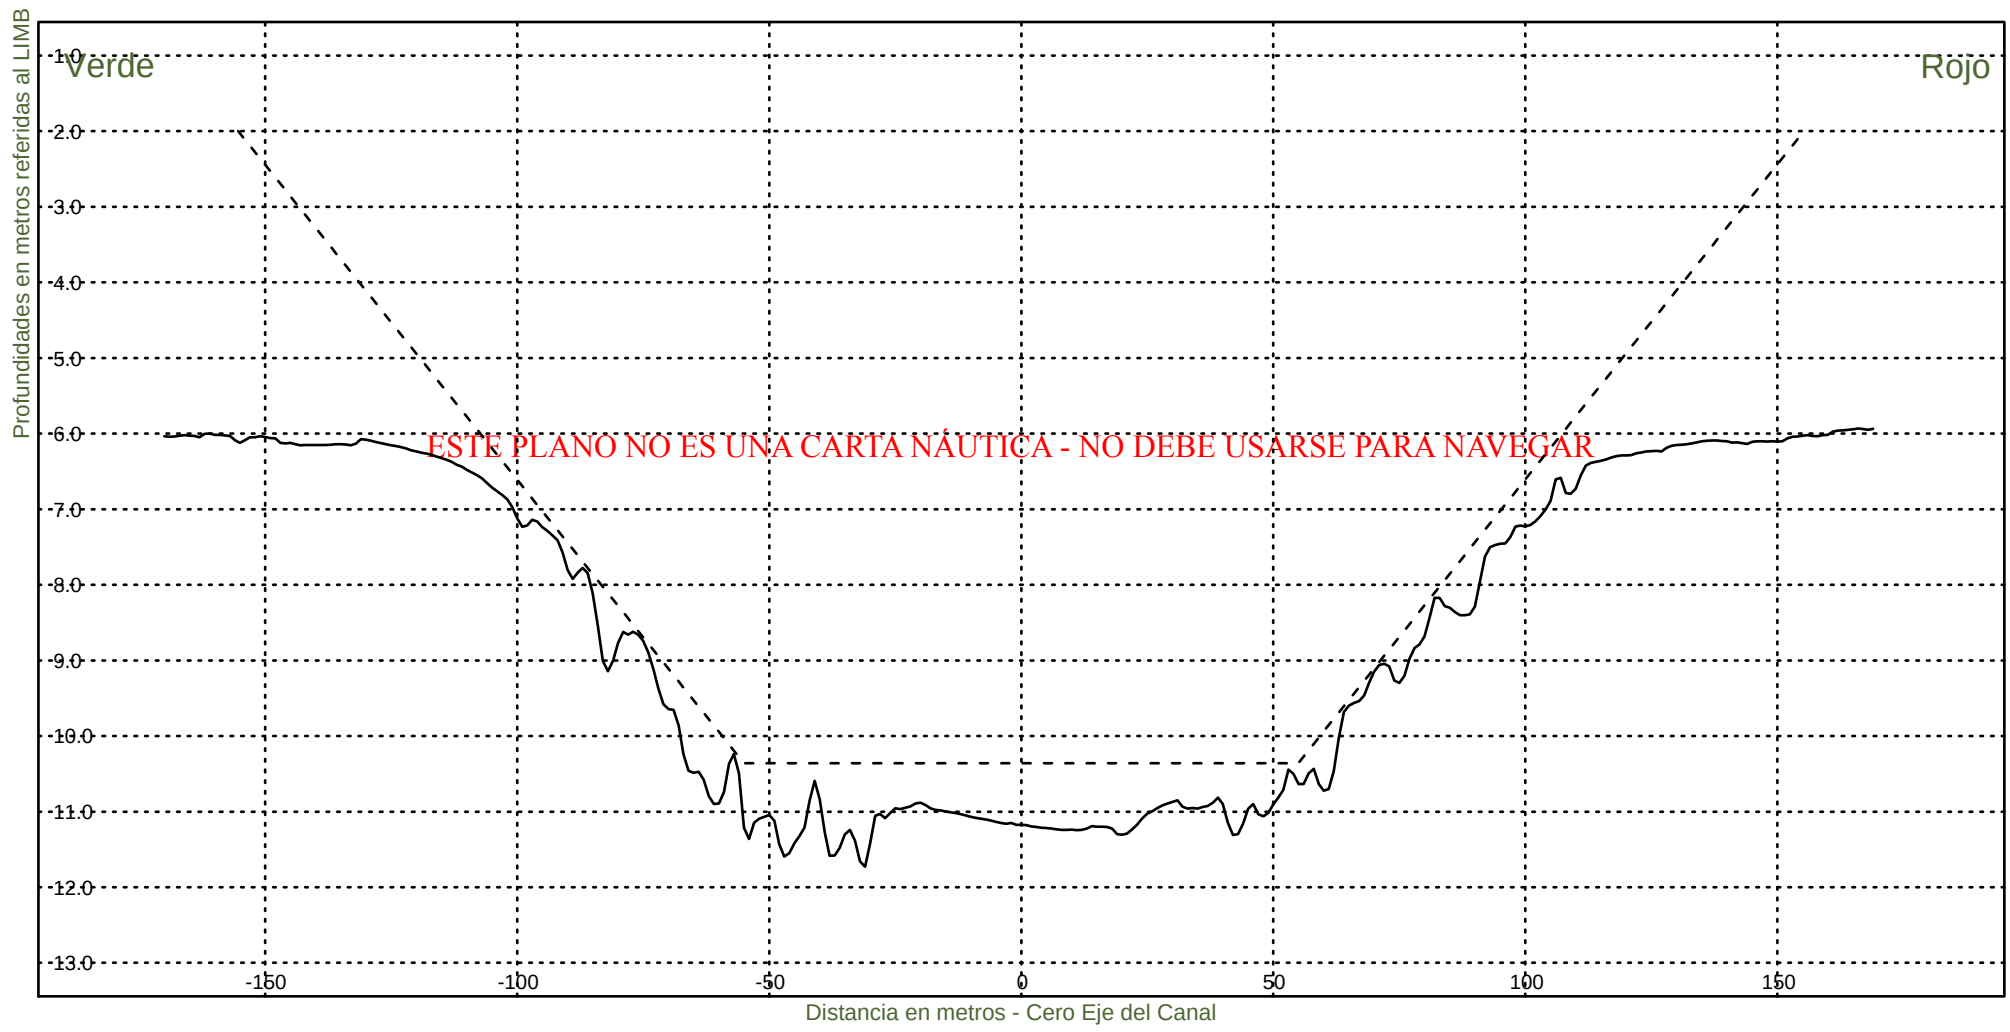


Consorcio Boskalis - Dredging International


Ing. Alberto G. Palomar
REPRESENTANTE TECNICO

Comision Administradora del Rio de la Plata
Canal Martin Garcia

----- :Teorico 34 pies
————— :Batimetria Octubre 2023

Area Canal, KM 39.6-67.4
Hz 1: 1500
V 1: 100
KM 49400

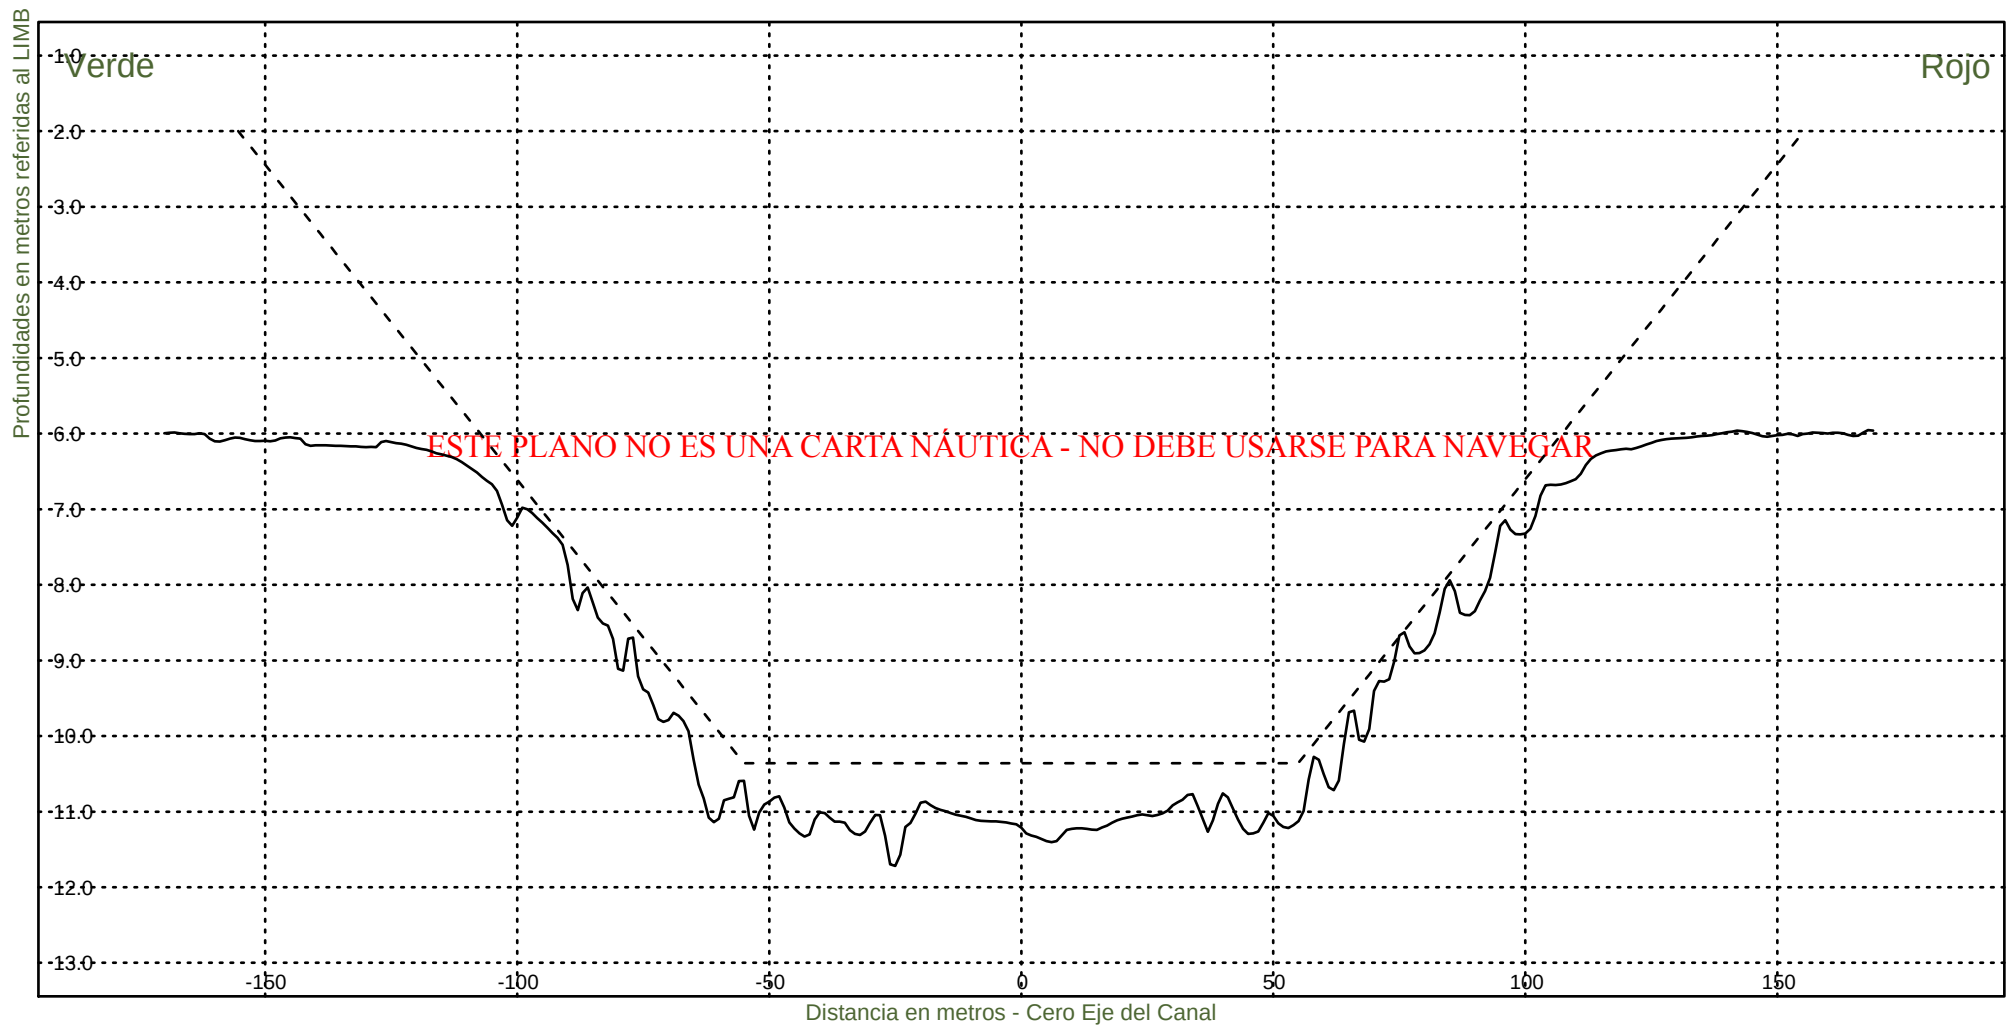


Consorcio Boskalis - Dredging International


Ing. Alberto G. Palomar
REPRESENTANTE TECNICO

Comision Administradora del Rio de la Plata
Canal Martin Garcia

----- :Teorico 34 pies
————— :Batimetria Octubre 2023

Area Canal, KM 39.6-67.4
Hz 1: 1500
V 1: 100
KM 49600

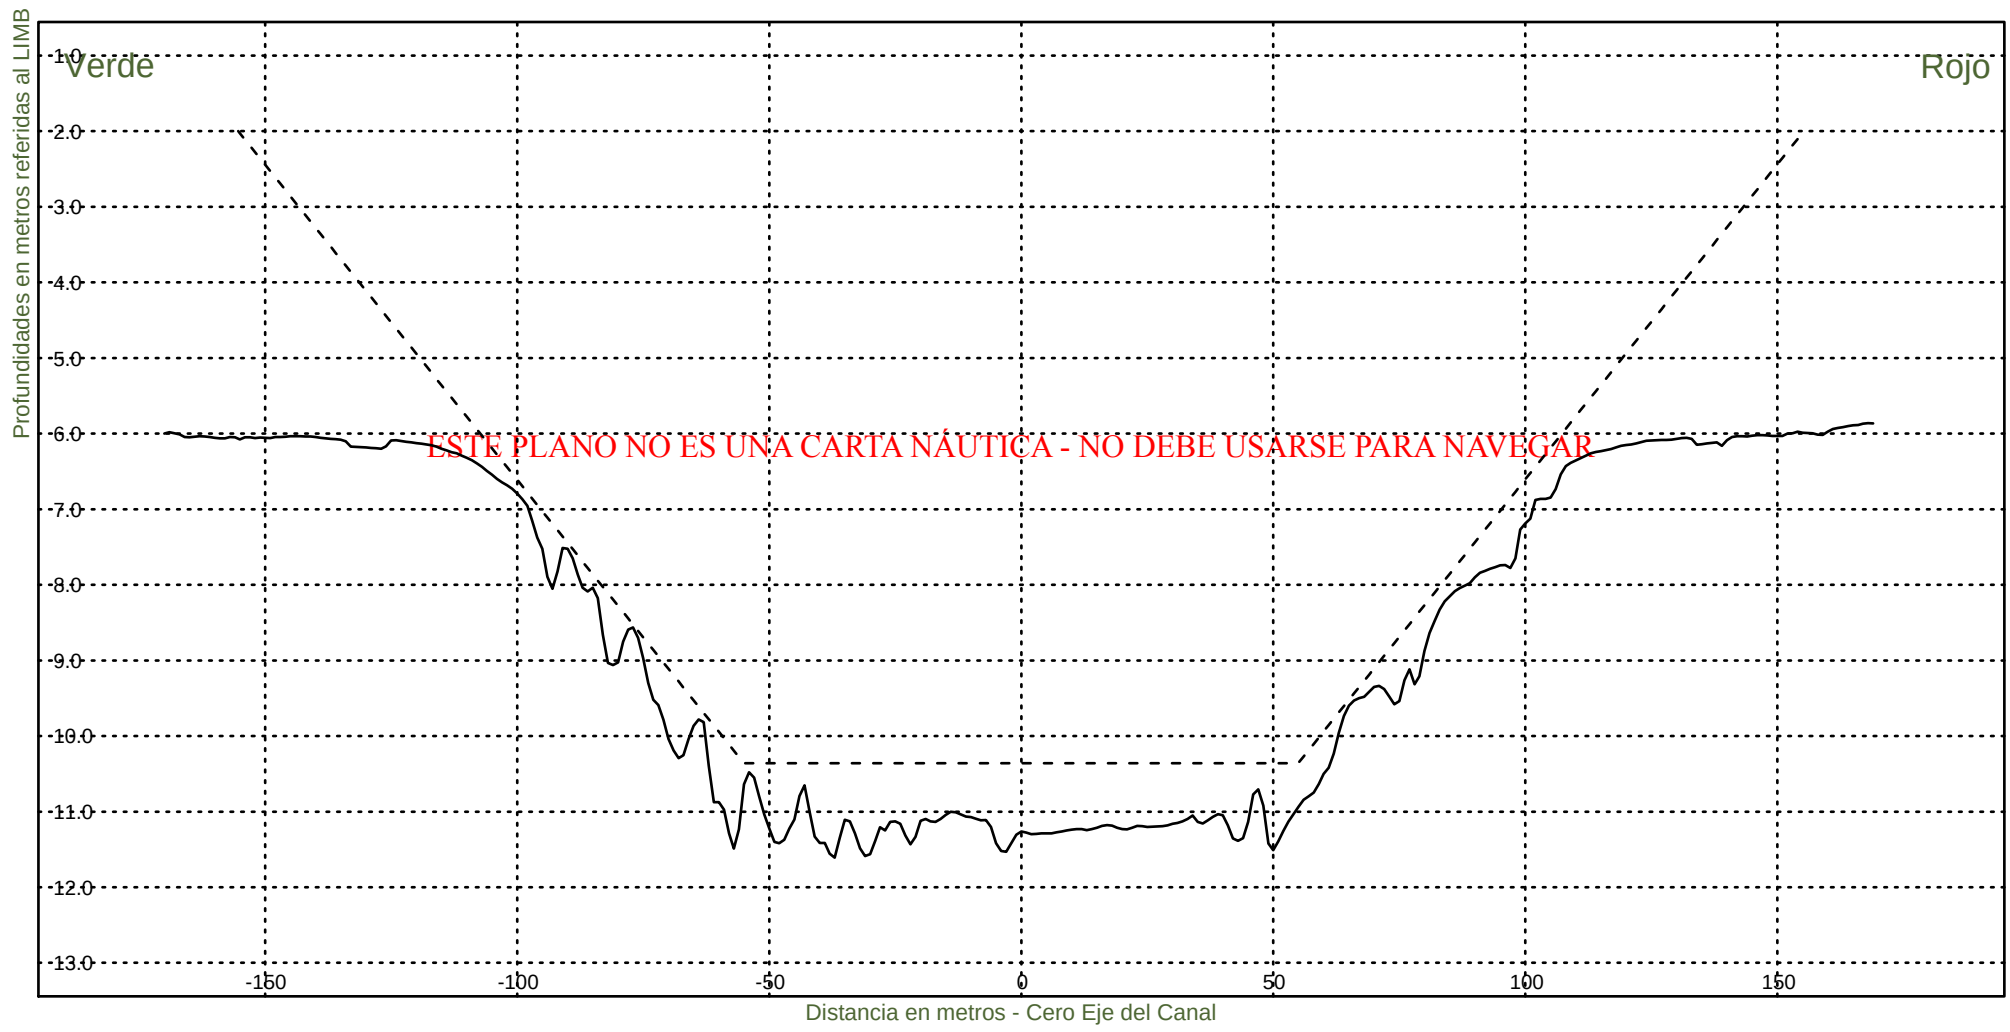

Consorcio Boskalis - Dredging International


Ing. Alberto G. Palomar
REPRESENTANTE TECNICO

Comision Administradora del Rio de la Plata
Canal Martin Garcia

----- :Teorico 34 pies
————— :Batimetria Octubre 2023

Area Canal, KM 39.6-67.4
Hz 1: 1500
V 1: 100
KM 49800




Consorcio Boskalis - Dredging International


Ing. Alberto G. Palomar
REPRESENTANTE TECNICO

Comision Administradora del Rio de la Plata
Canal Martin Garcia

----- :Teorico 34 pies
————— :Batimetria Octubre 2023

Area Canal, KM 39.6-67.4
Hz 1: 1500
V 1: 100
KM 50000

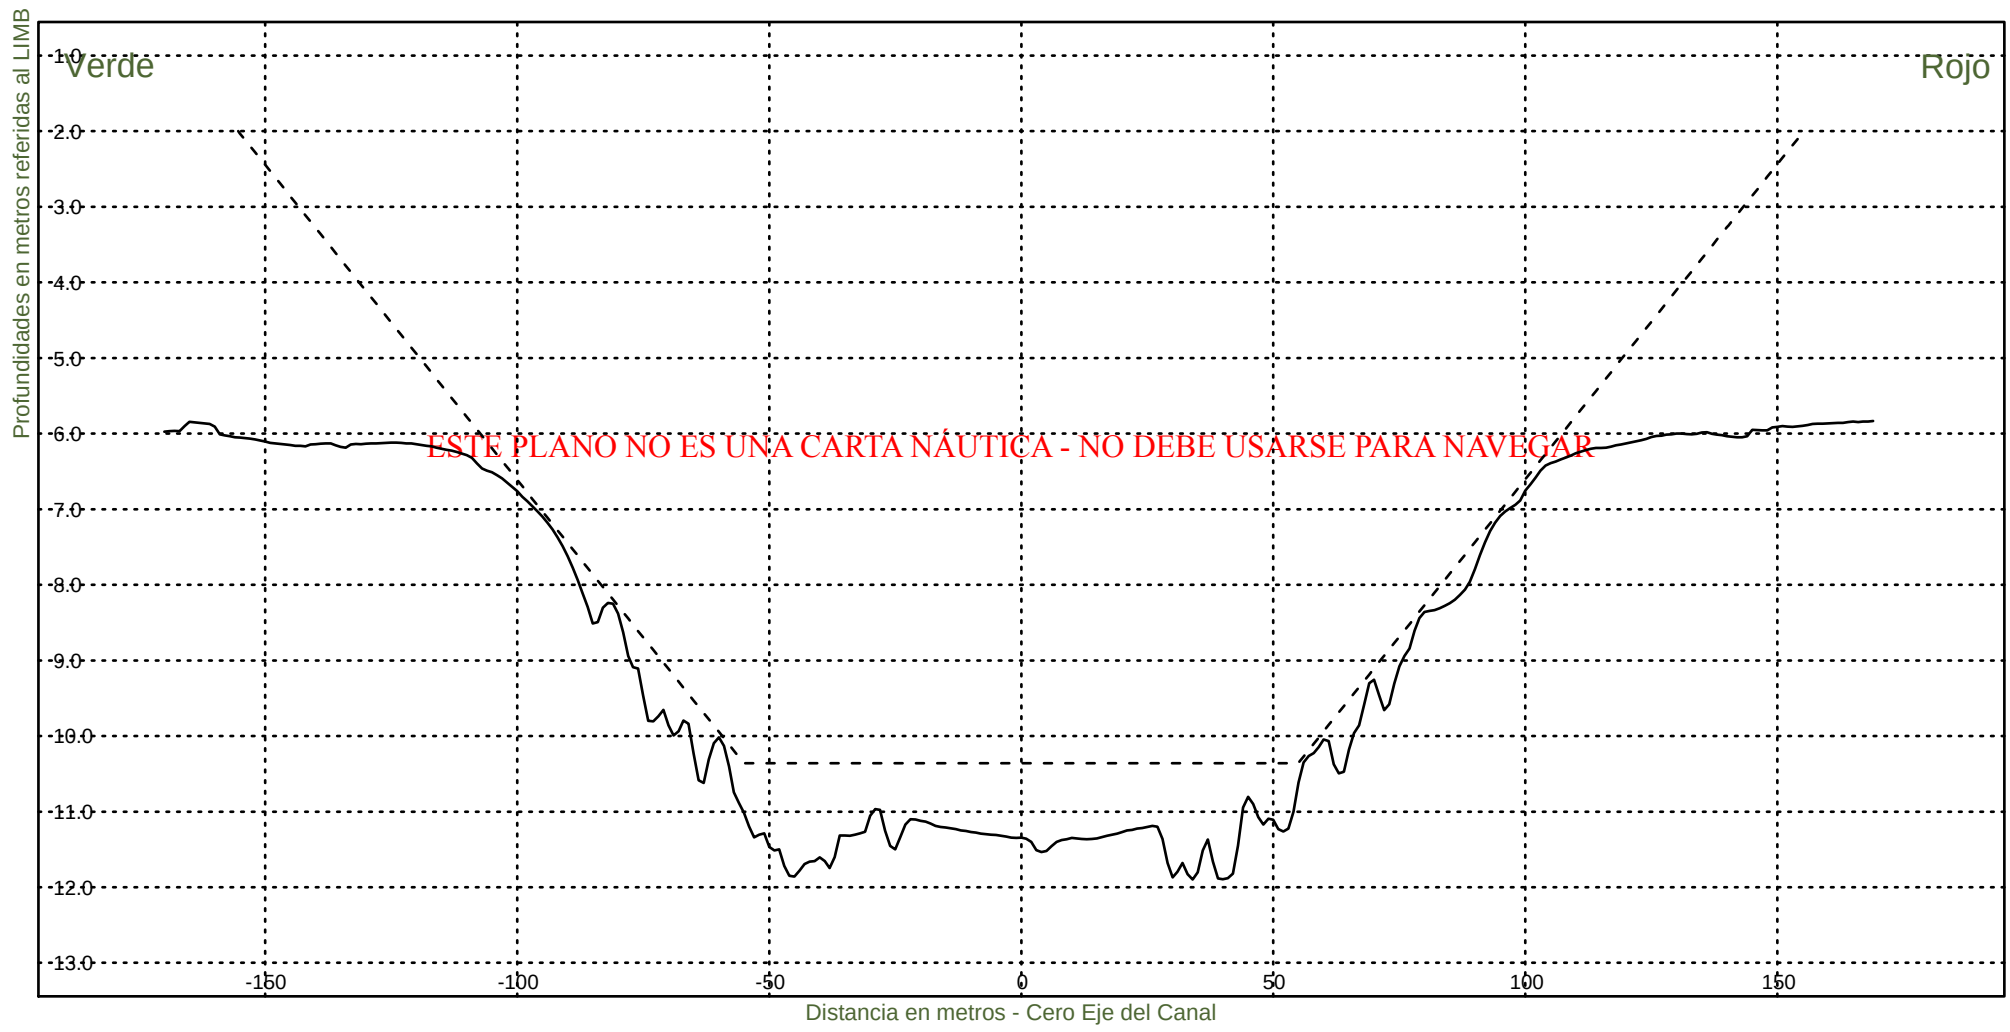

Consorcio Boskalis - Dredging International



Ing. Alberto G. Palomar
REPRESENTANTE TECNICO

Comision Administradora del Rio de la Plata
Canal Martin Garcia

----- :Teorico 34 pies
————— :Batimetria Octubre 2023

Area Canal, KM 39.6-67.4
Hz 1: 1500
V 1: 100

KM 50200

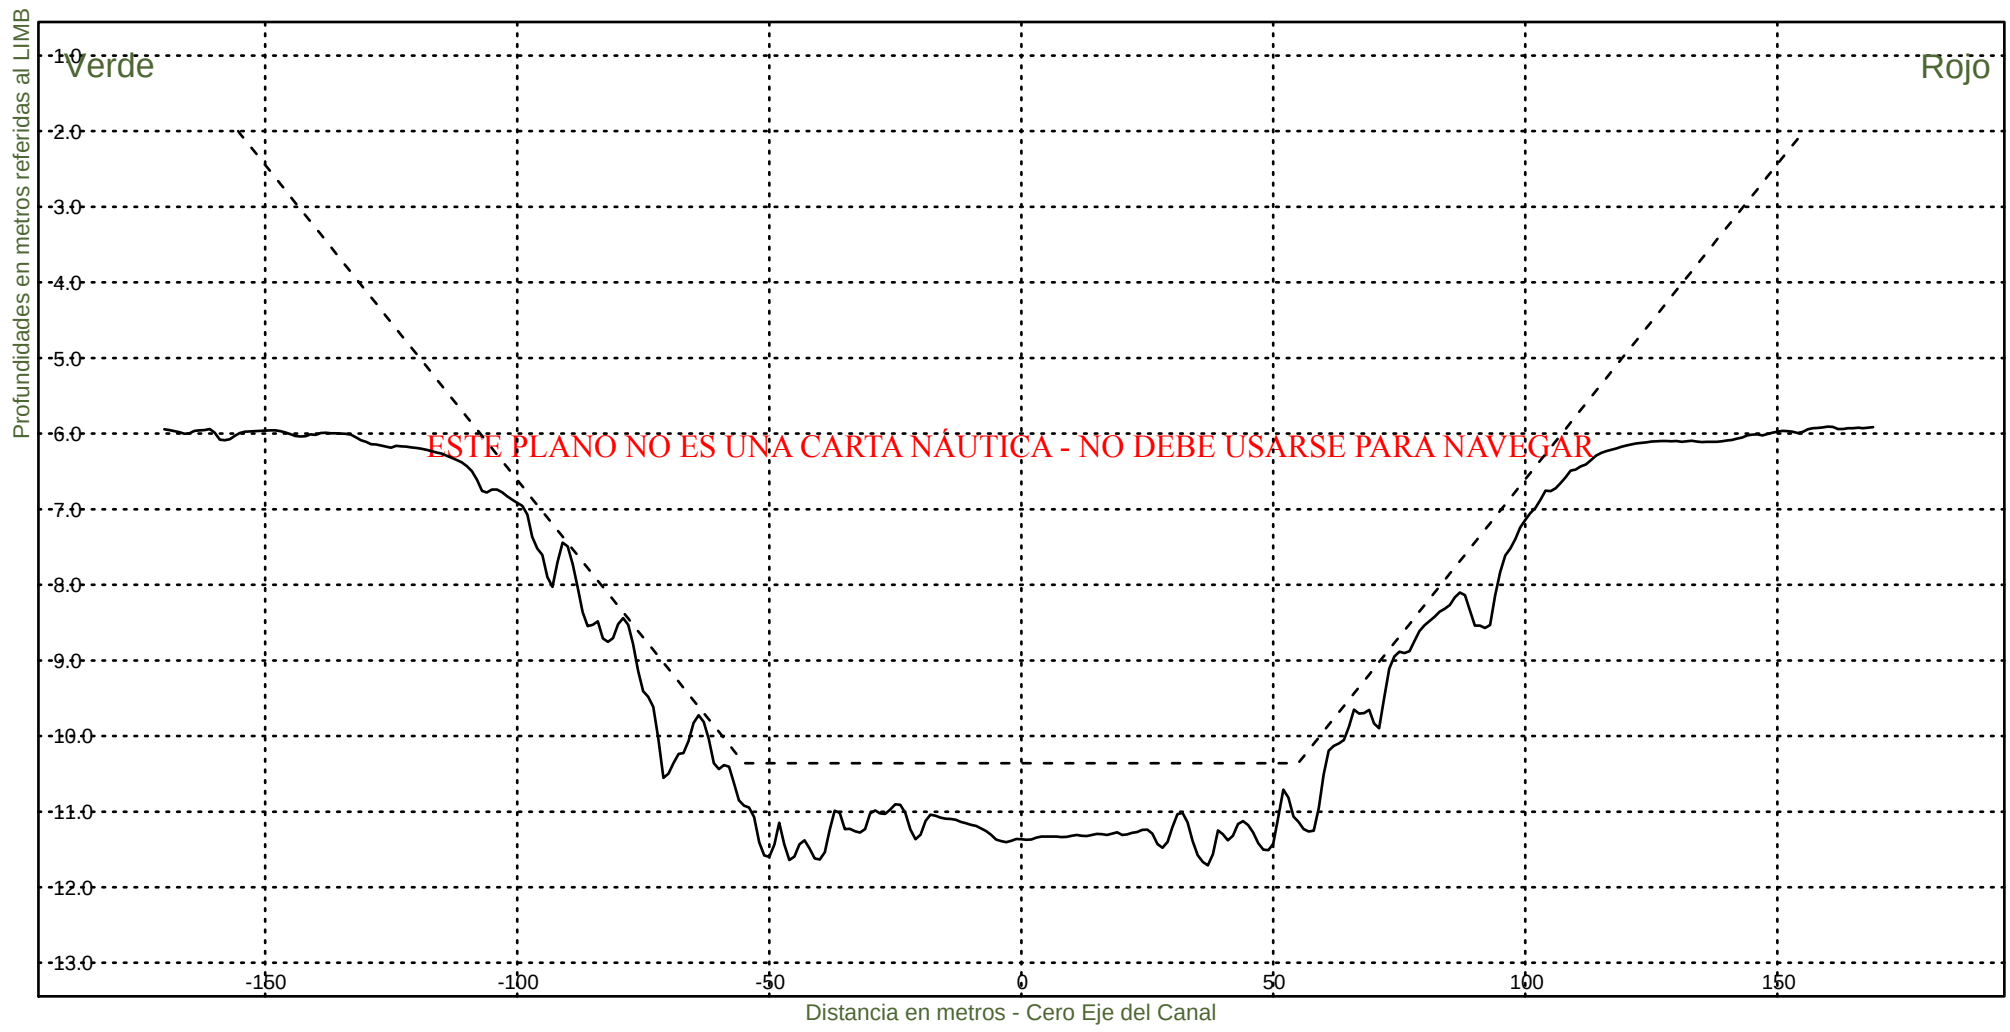


Consorcio Boskalis - Dredging International


Ing. Alberto G. Palomar
REPRESENTANTE TECNICO

Comision Administradora del Rio de la Plata
Canal Martin Garcia

----- :Teorico 34 pies
———— :Batimetria Octubre 2023

Area Canal, KM 39.6-67.4
Hz 1: 1500
V 1: 100
KM 50400

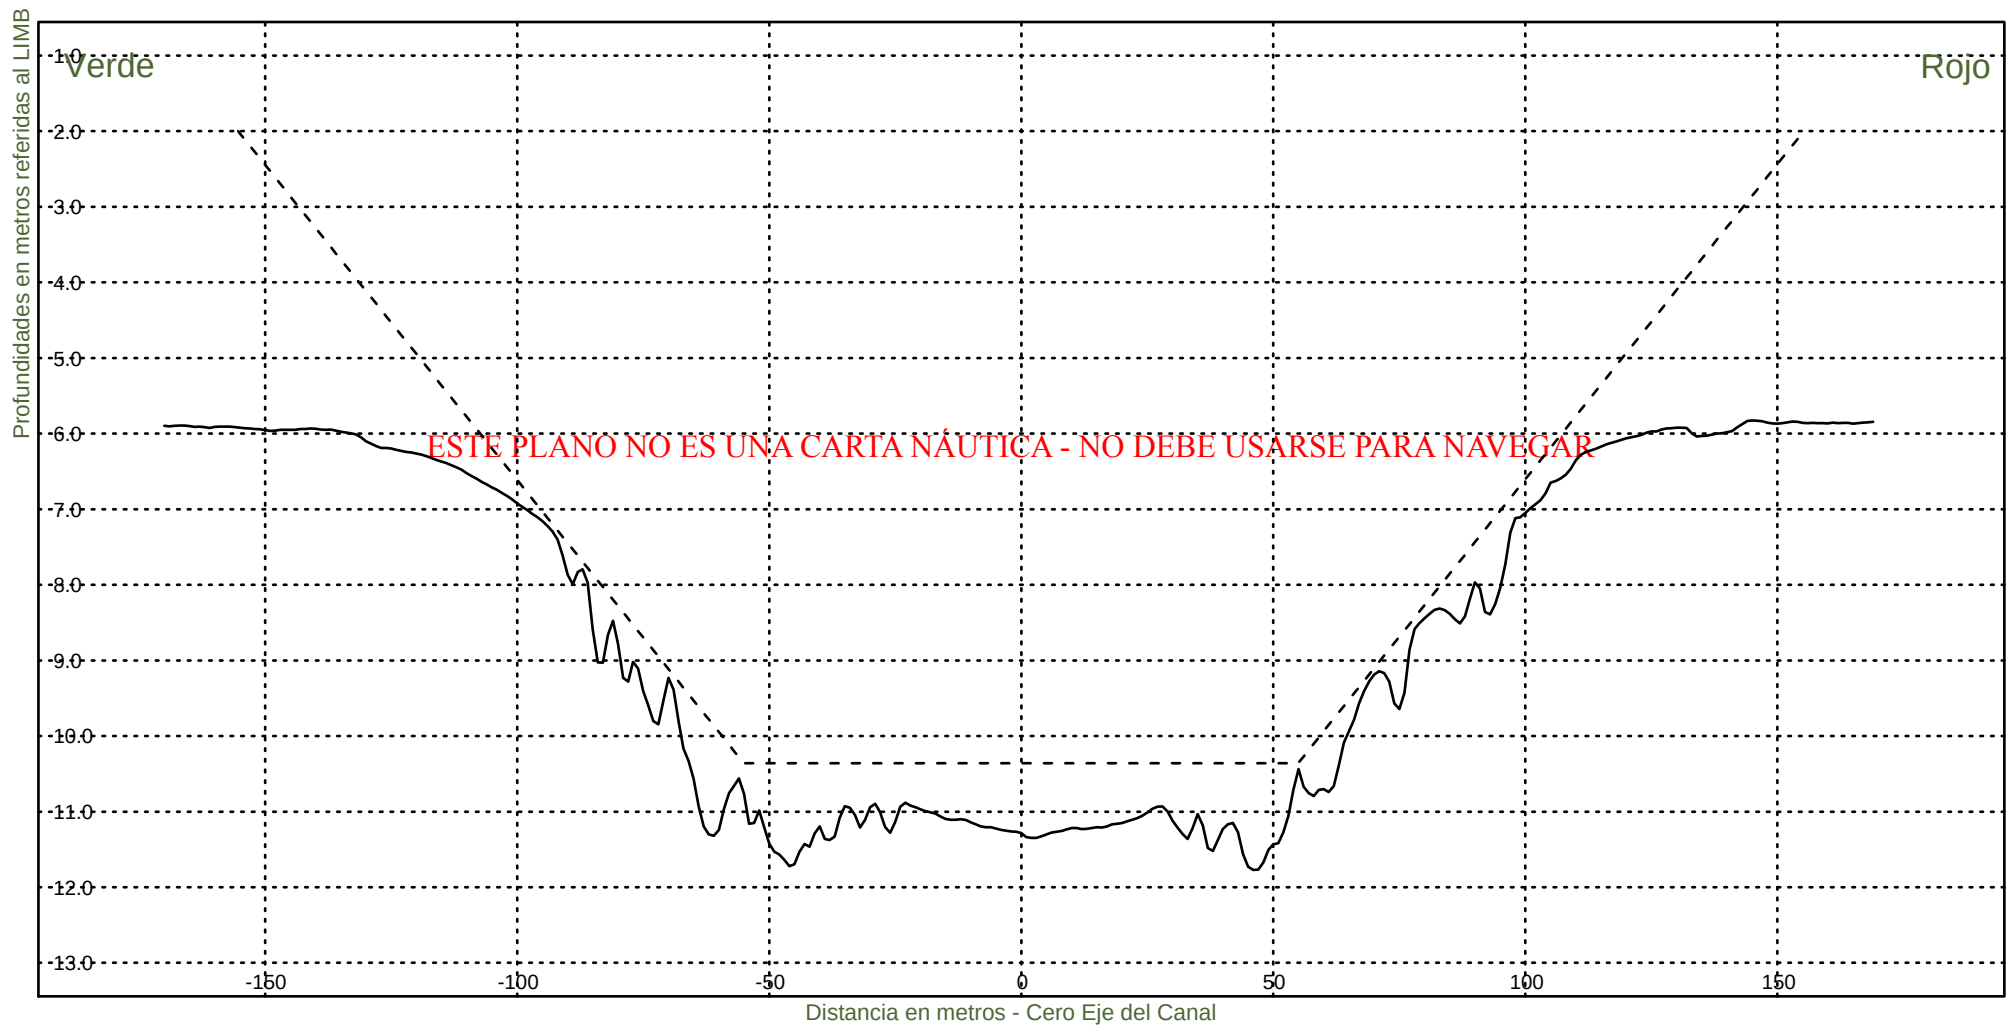


Consorcio Boskalis - Dredging International


Ing. Alberto G. Palomar
REPRESENTANTE TECNICO

Comision Administradora del Rio de la Plata
Canal Martin Garcia

----- :Teorico 34 pies
———— :Batimetria Octubre 2023

Area Canal, KM 39.6-67.4
Hz 1: 1500
V 1: 100
KM 50600

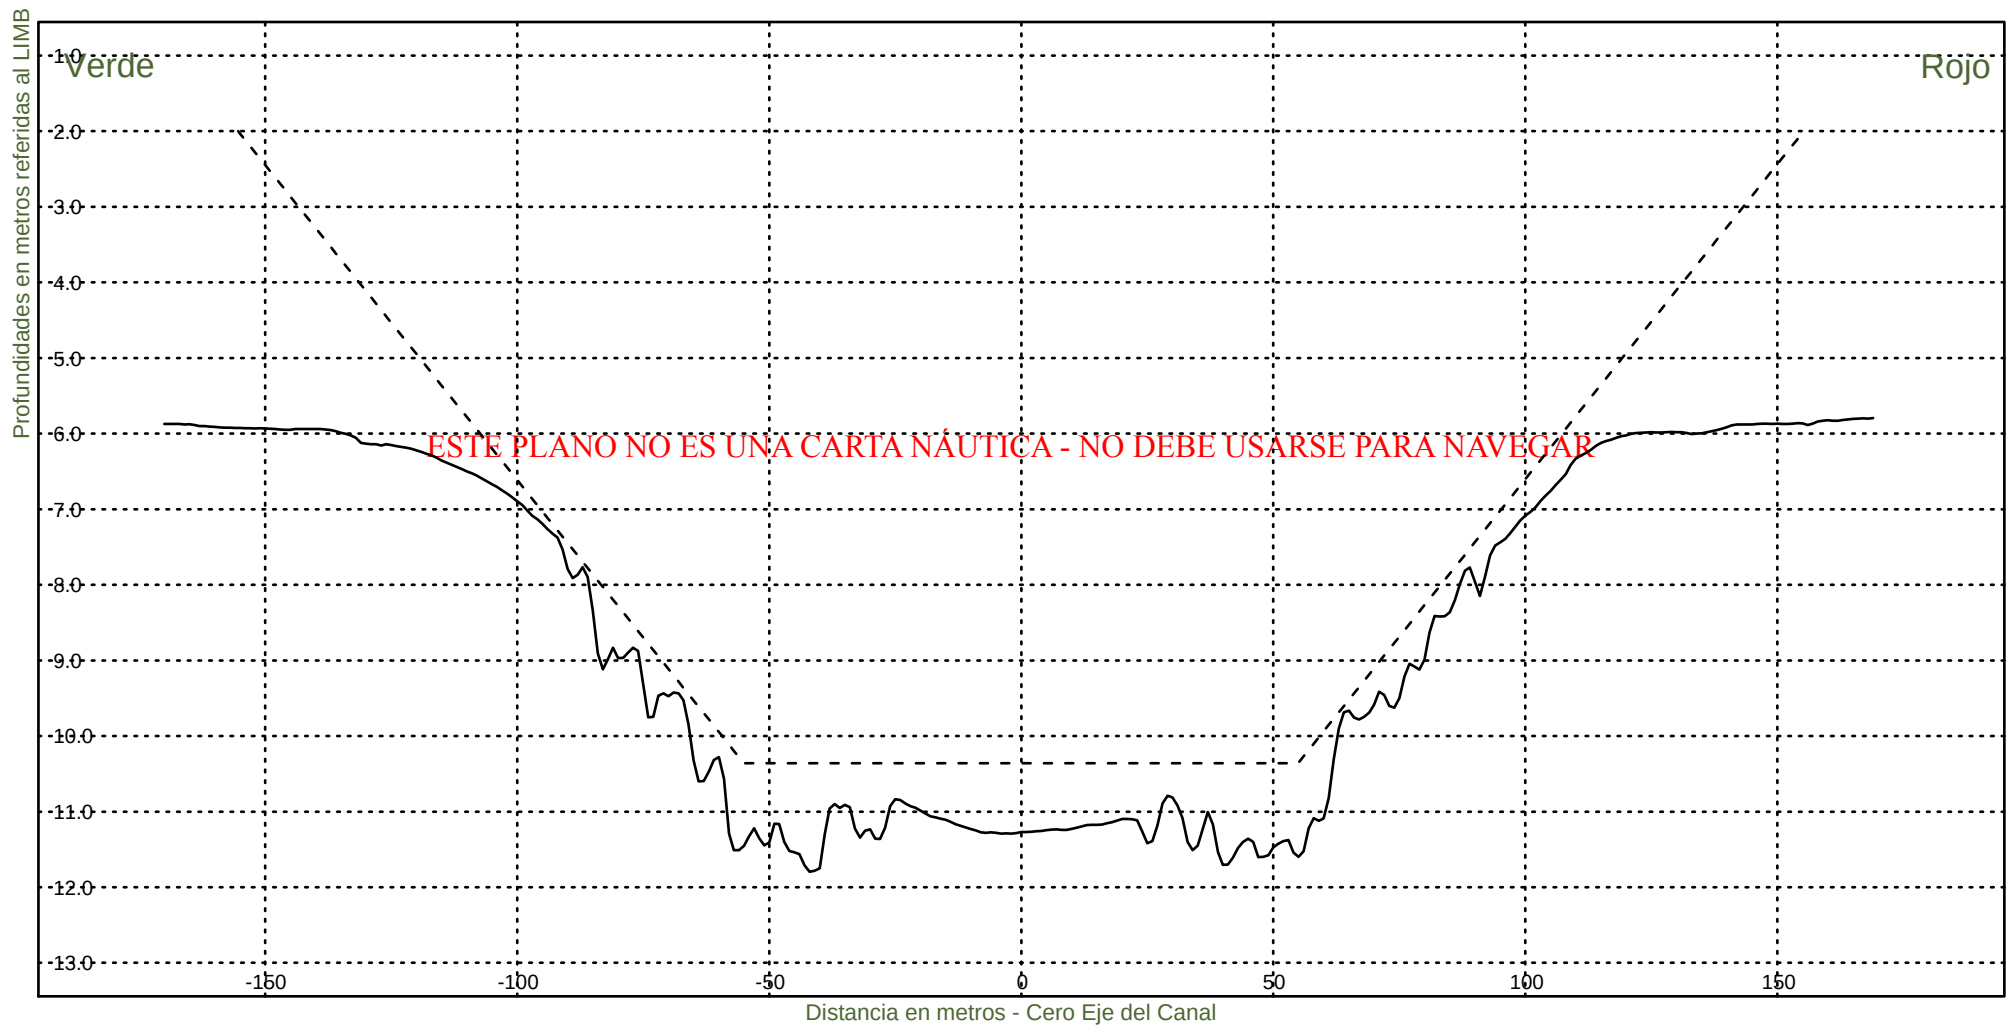


Consorcio Boskalis - Dredging International


Ing. Alberto G. Palomar
REPRESENTANTE TECNICO

Comision Administradora del Rio de la Plata
Canal Martin Garcia

----- :Teorico 34 pies
——— :Batimetria Octubre 2023

Area Canal, KM 39.6-67.4
Hz 1: 1500
V 1: 100
KM 50800

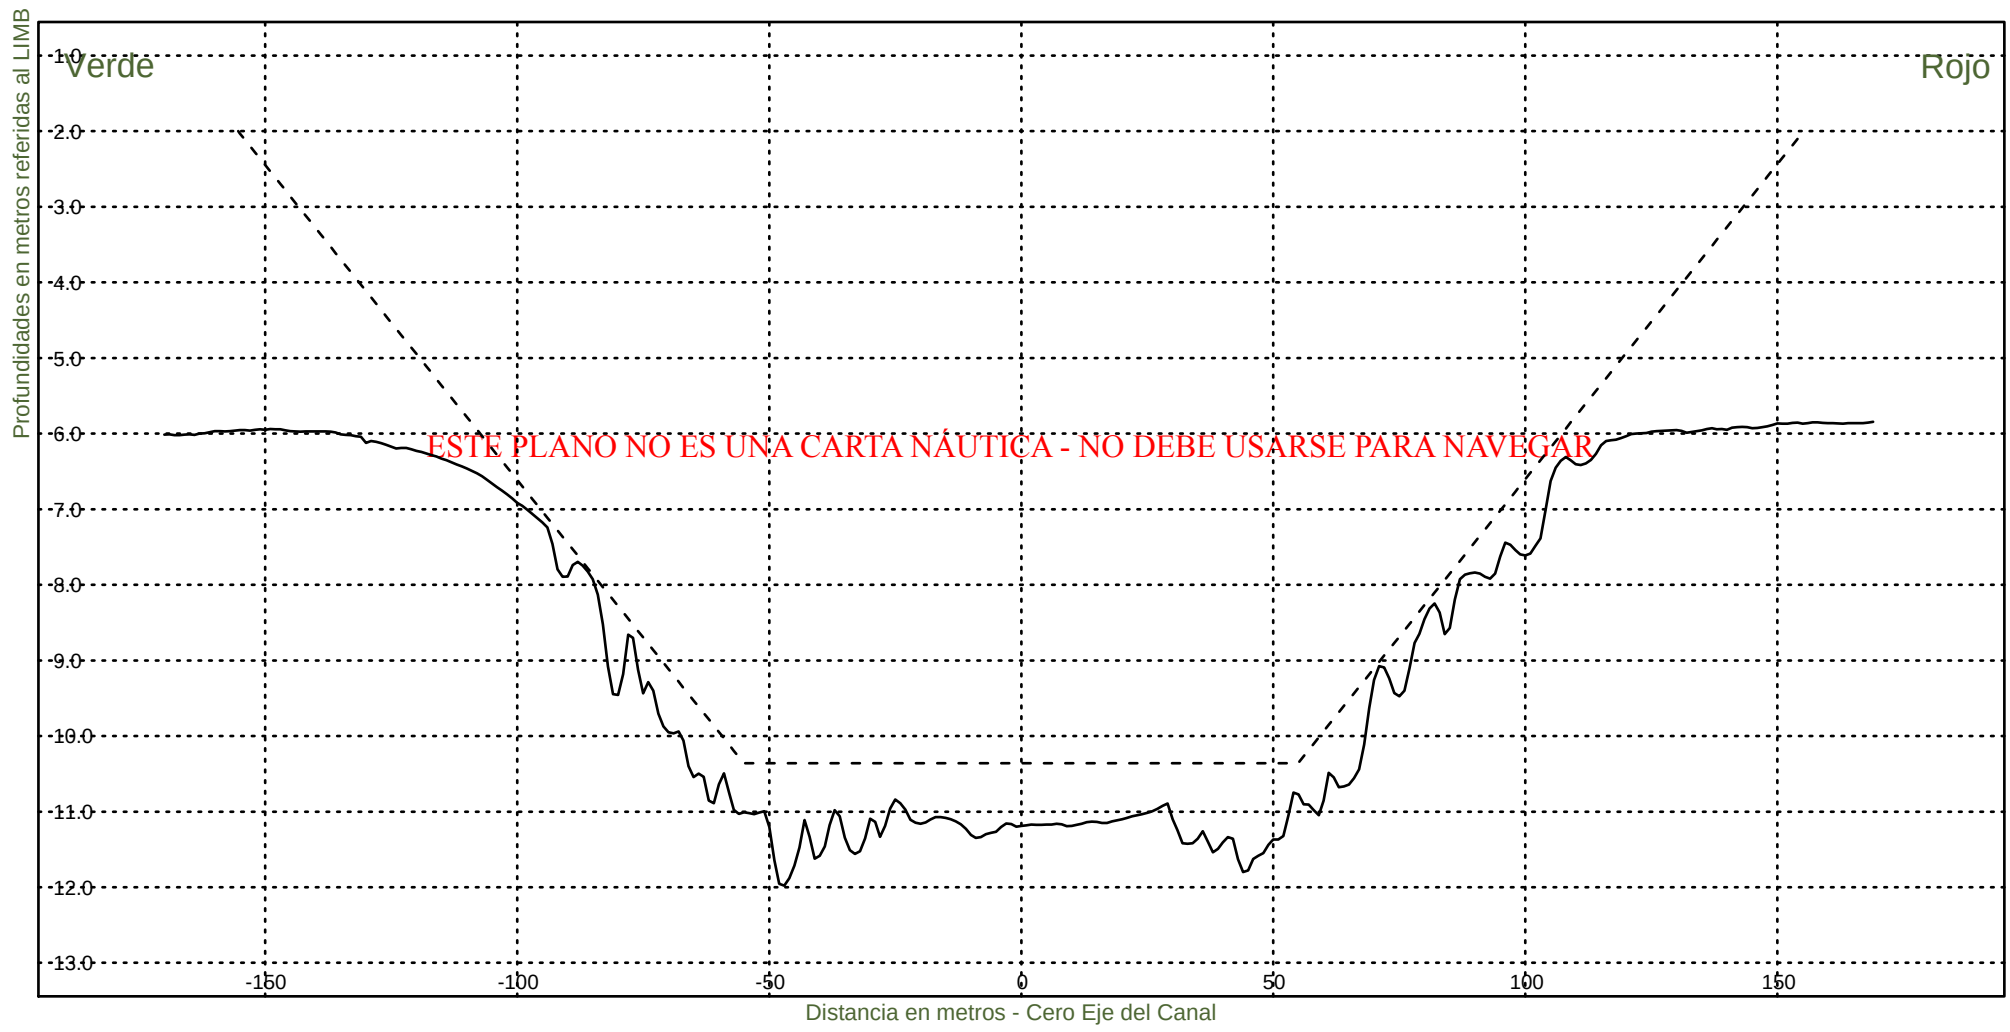


Consorcio Boskalis - Dredging International


Ing. Alberto G. Palomar
REPRESENTANTE TECNICO

Comision Administradora del Rio de la Plata
Canal Martin Garcia

----- :Teorico 34 pies
————— :Batimetria Octubre 2023

Area Canal, KM 39.6-67.4
Hz 1: 1500
V 1: 100
KM 51000

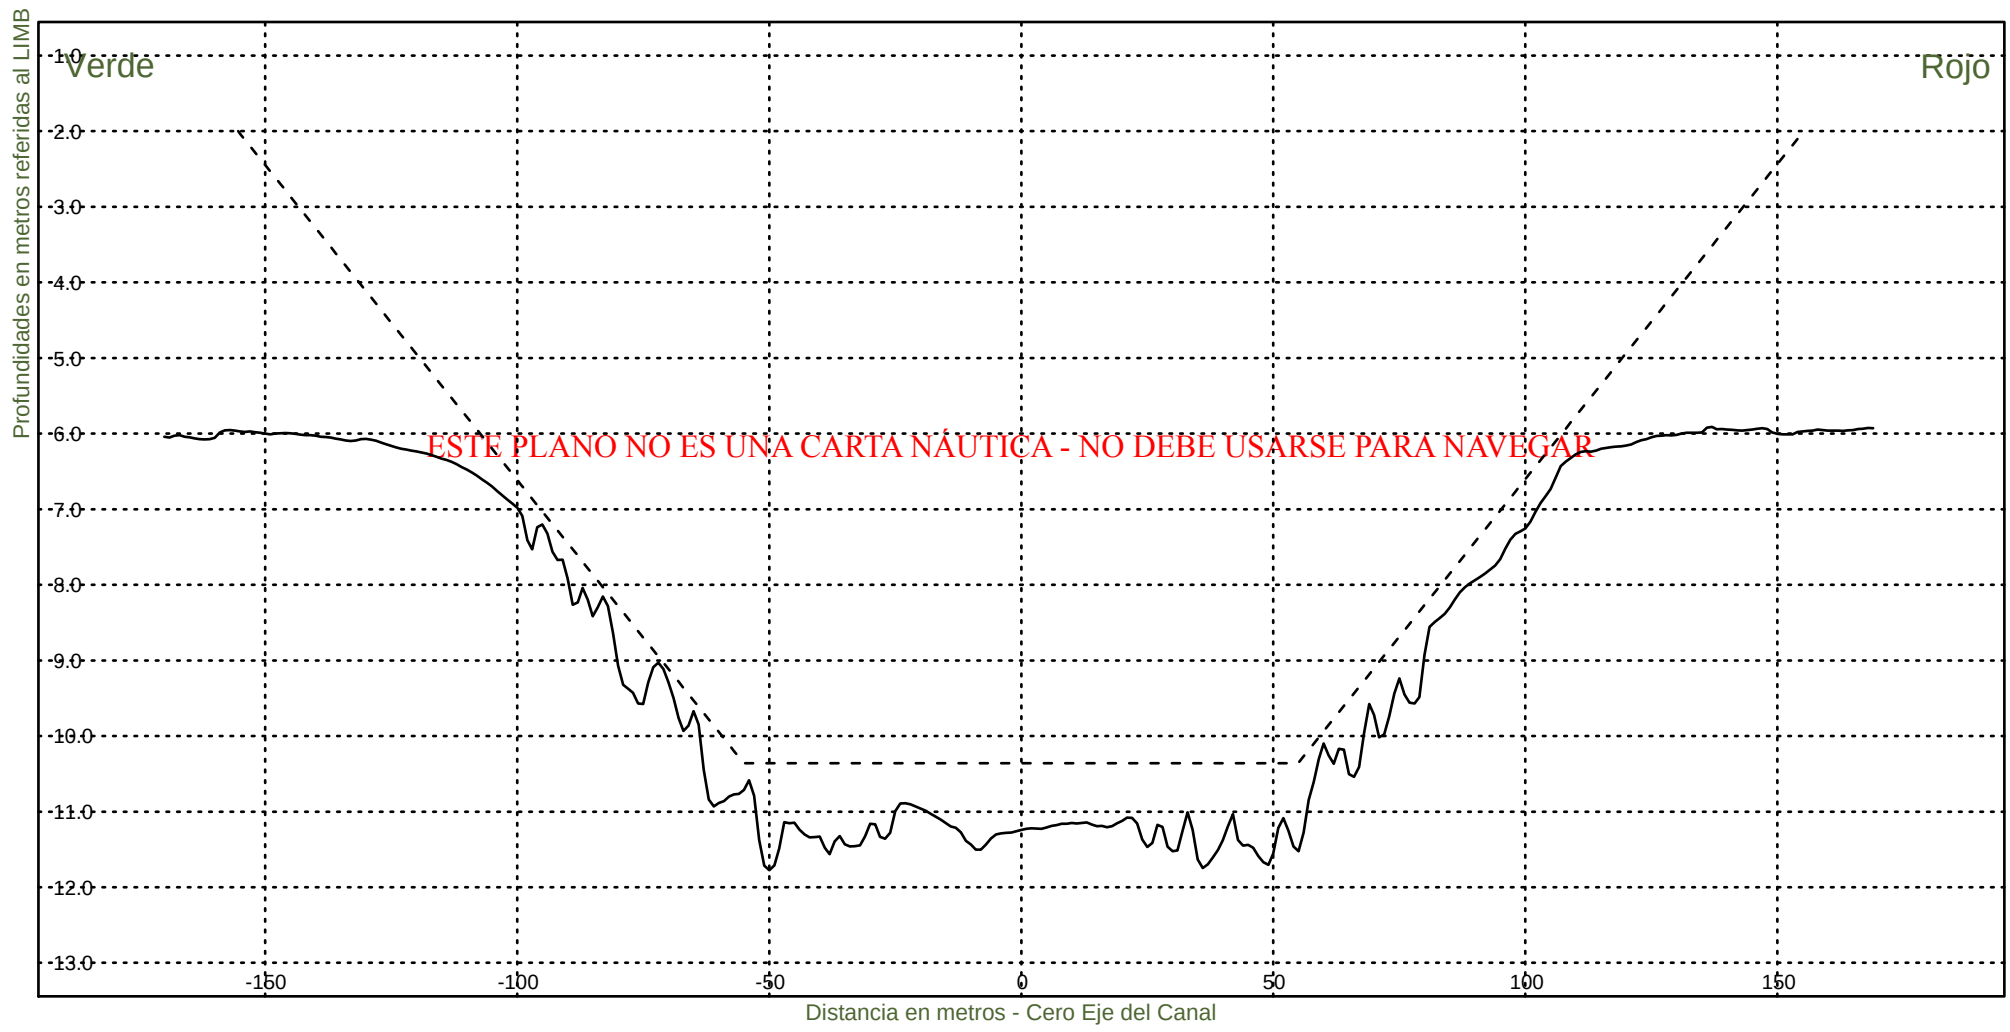


Consorcio Boskalis - Dredging International


Ing. Alberto G. Palomar
REPRESENTANTE TECNICO

Comision Administradora del Rio de la Plata
Canal Martin Garcia

----- :Teorico 34 pies
————— :Batimetria Octubre 2023

Area Canal, KM 39.6-67.4
Hz 1: 1500
V 1: 100
KM 51200

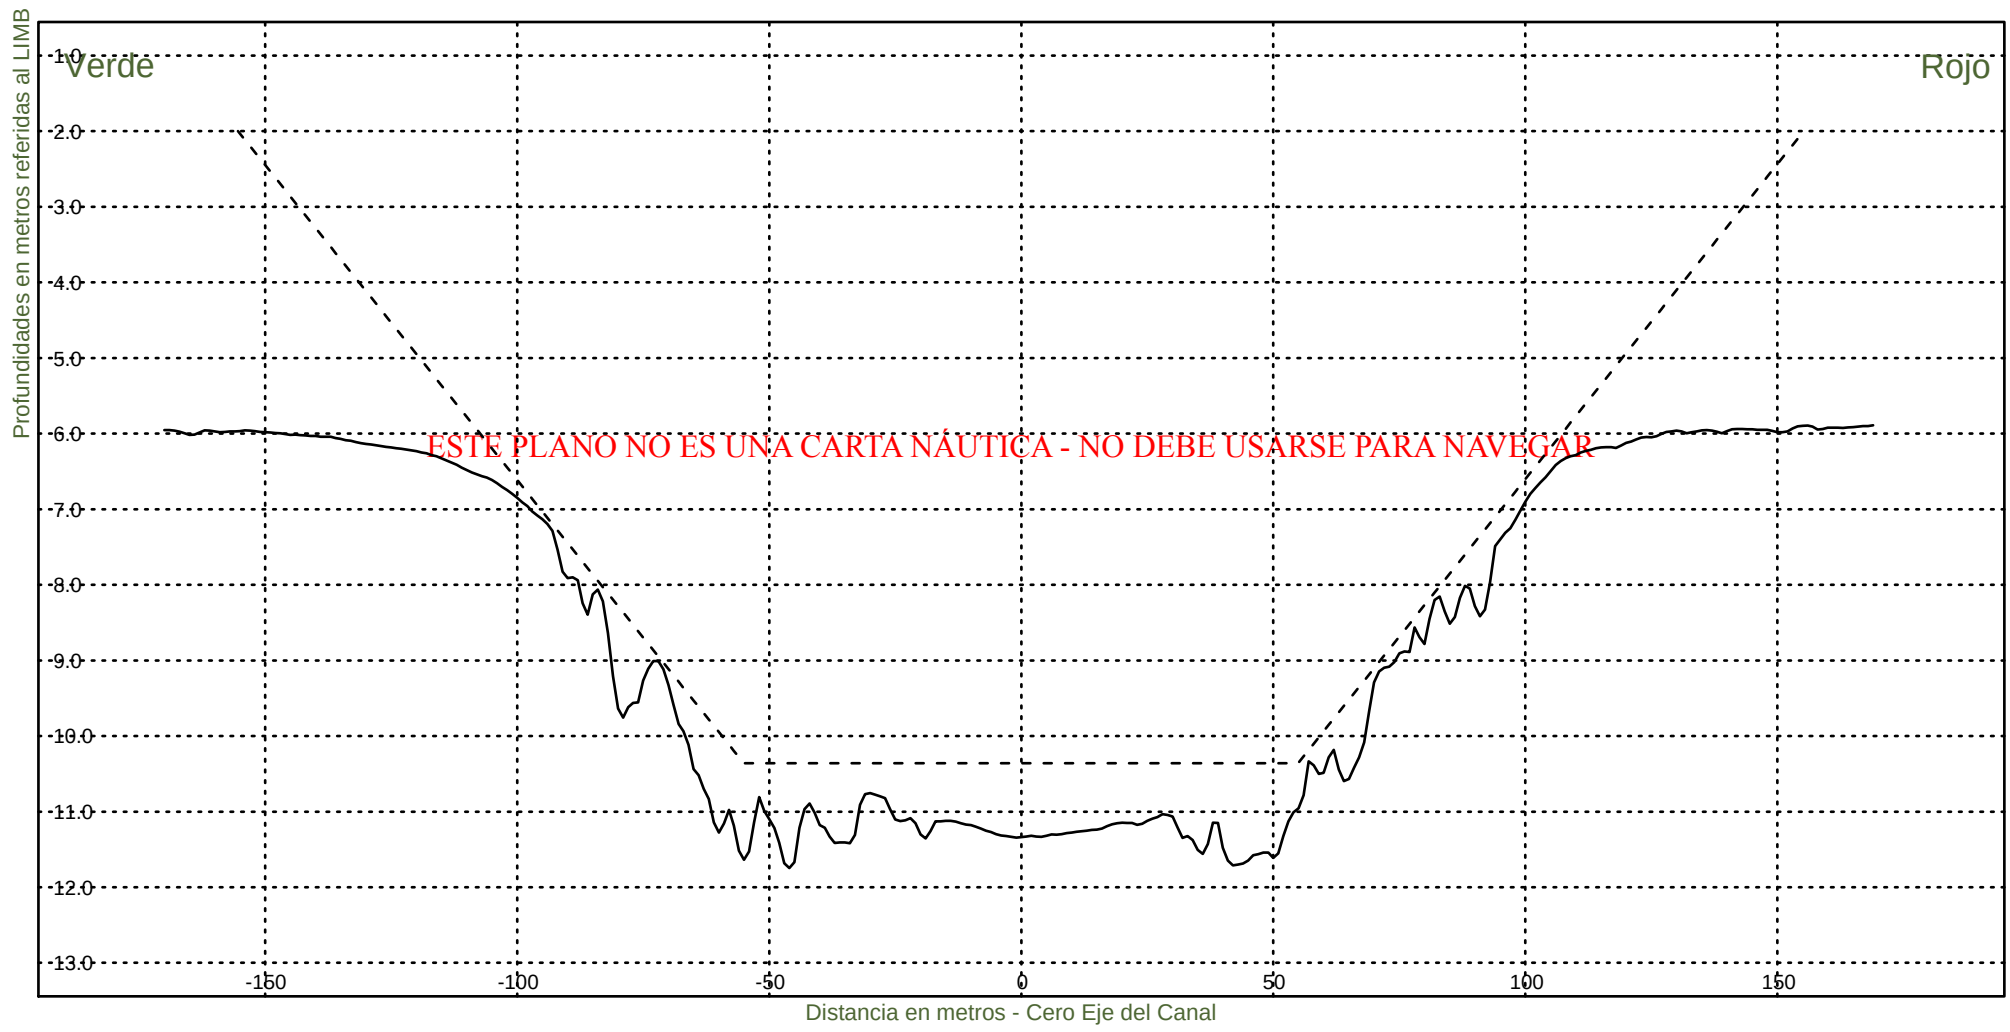


Consorcio Boskalis - Dredging International


Ing. Alberto G. Palomar
REPRESENTANTE TECNICO

Comision Administradora del Rio de la Plata
Canal Martin Garcia

----- :Teorico 34 pies
——— :Batimetria Octubre 2023

Area Canal, KM 39.6-67.4
Hz 1: 1500
V 1: 100
KM 51400

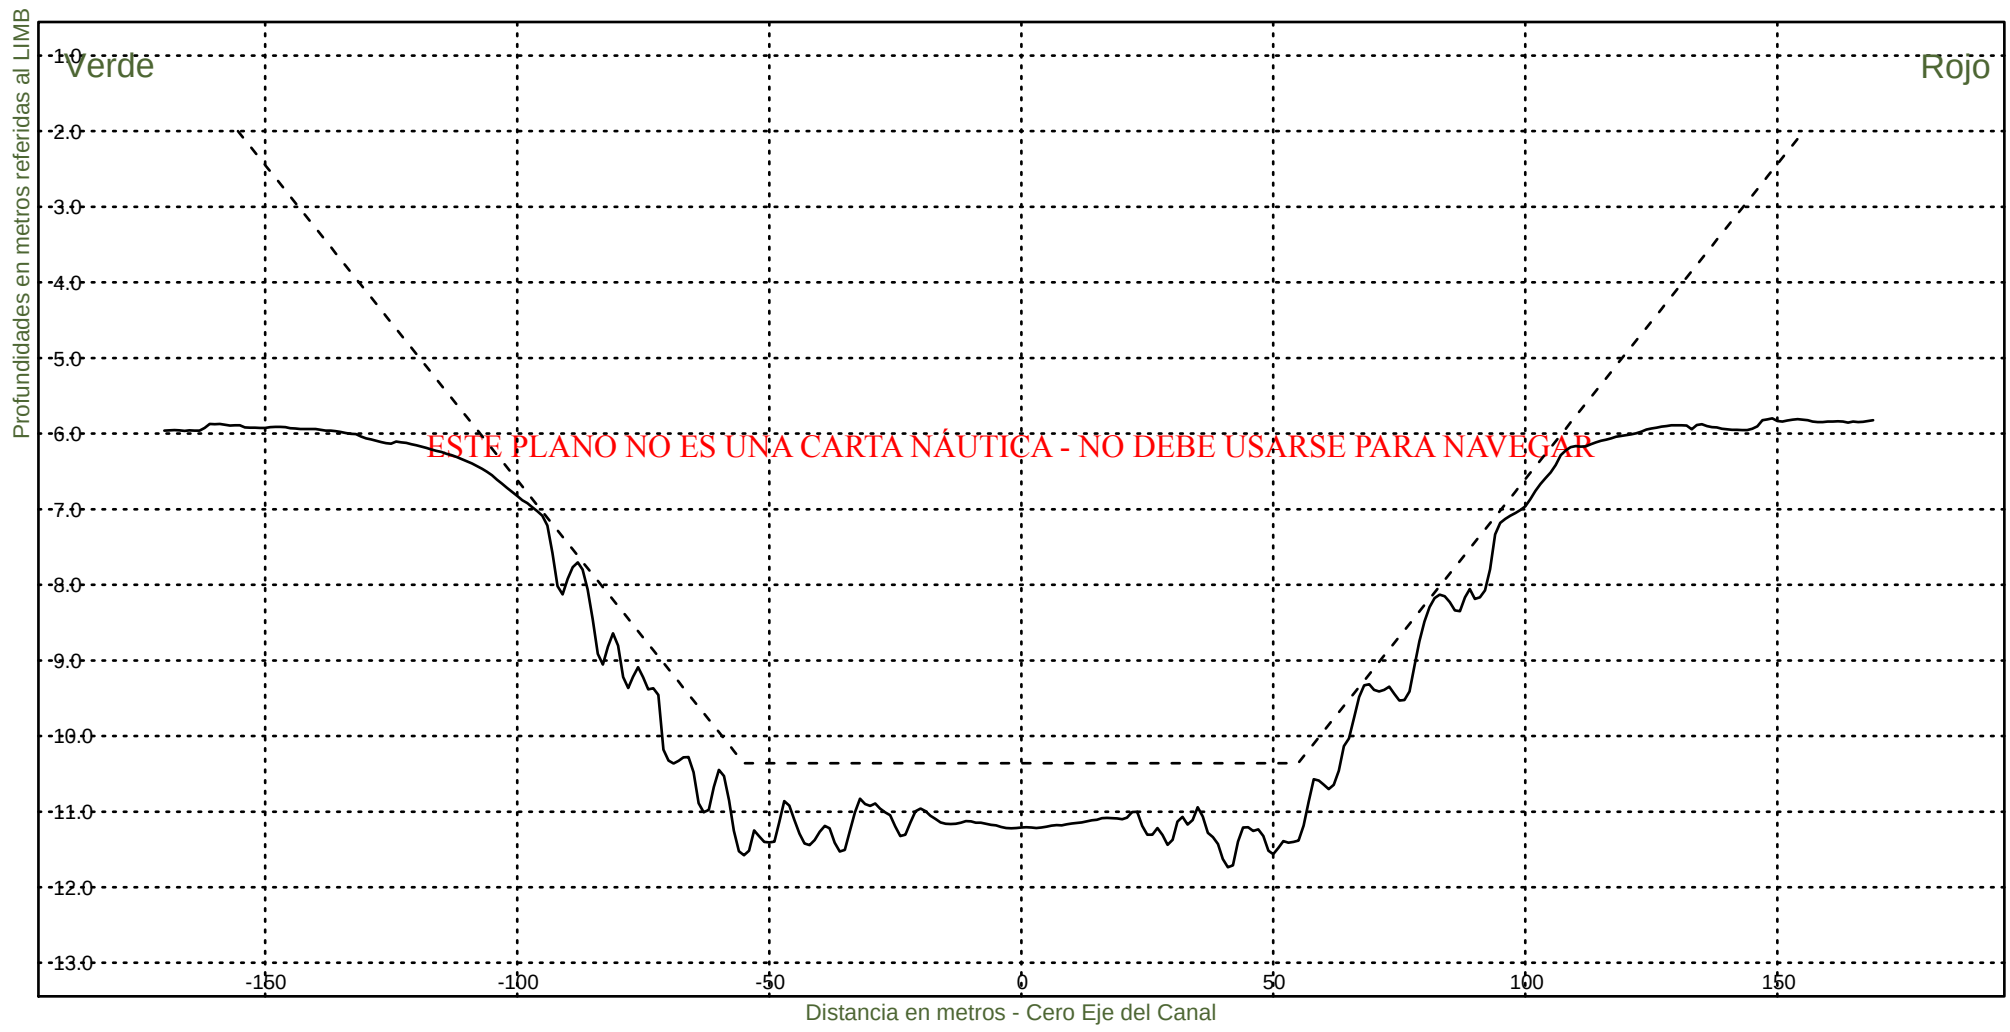


Consorcio Boskalis - Dredging International


Ing. Alberto G. Palomar
REPRESENTANTE TECNICO

Comision Administradora del Rio de la Plata
Canal Martin Garcia

----- :Teorico 34 pies
————— :Batimetria Octubre 2023

Area Canal, KM 39.6-67.4
Hz 1: 1500
V 1: 100
KM 51600

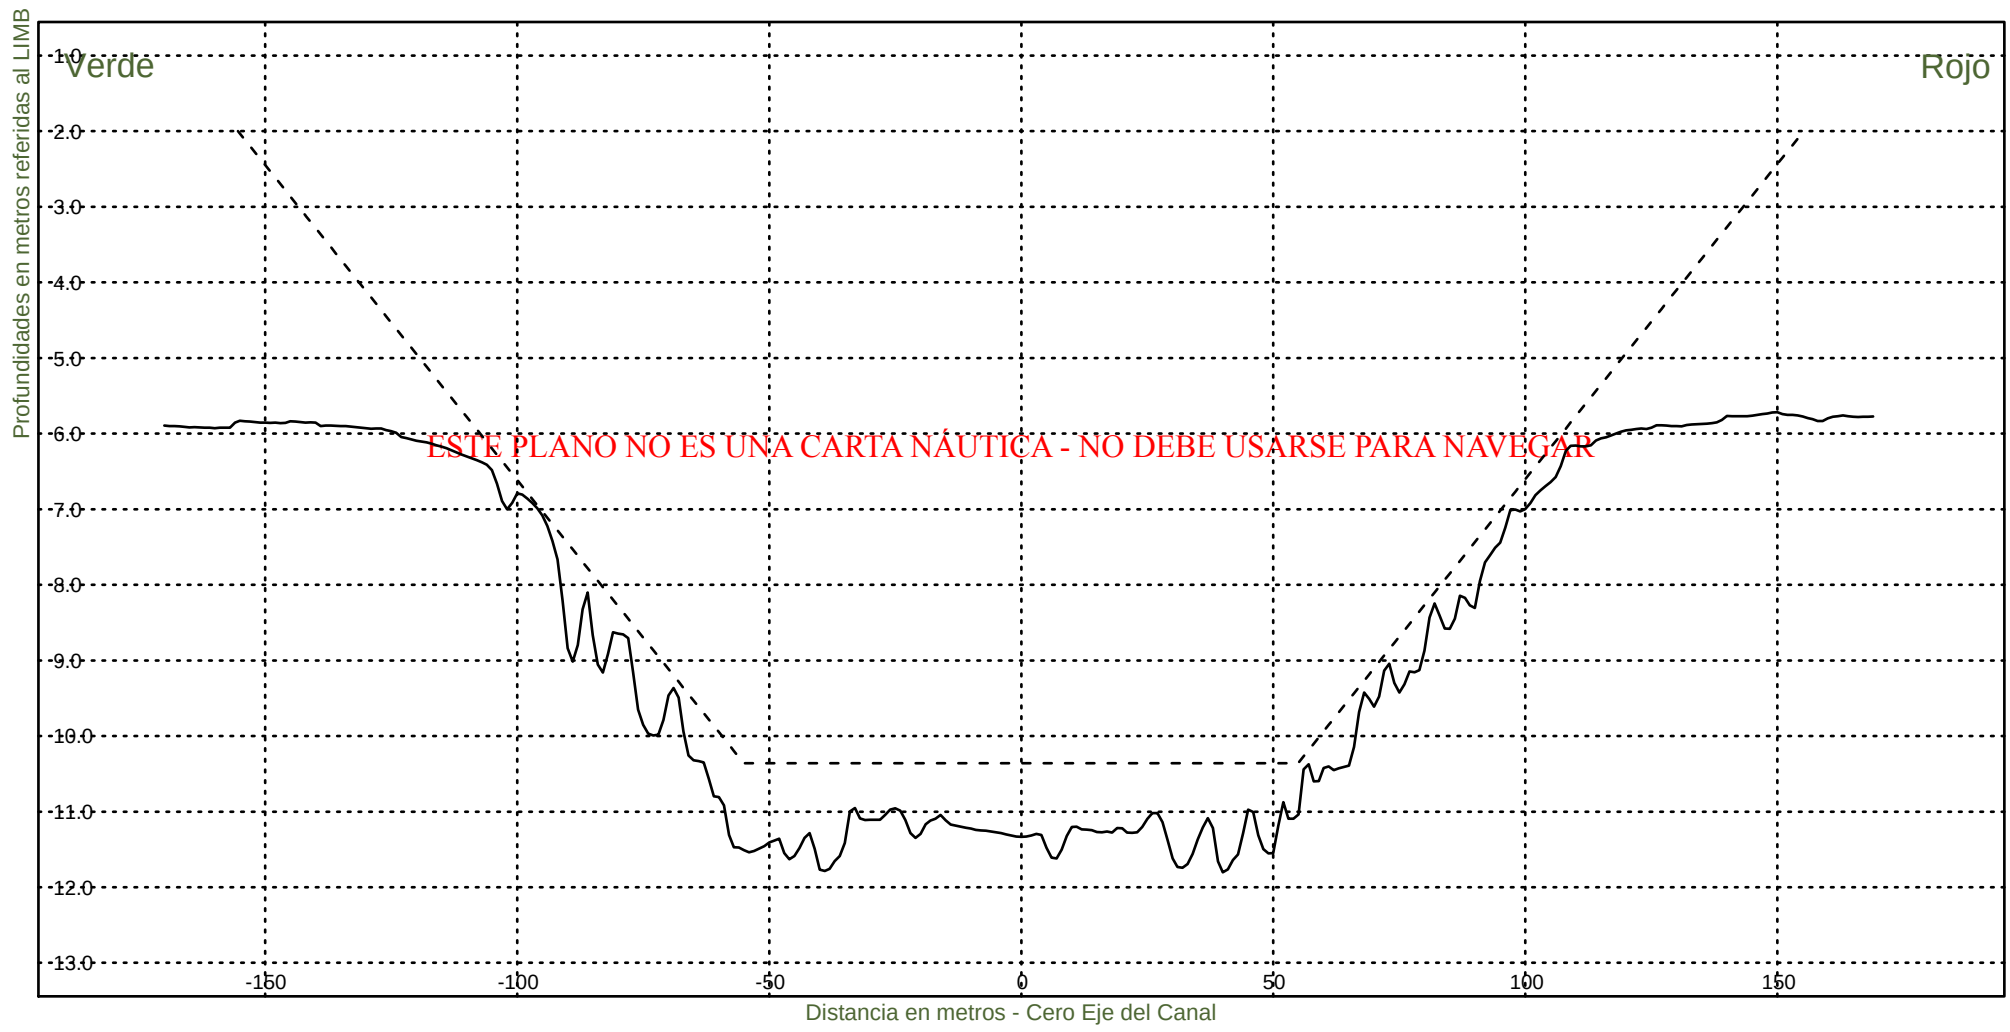


Consorcio Boskalis - Dredging International


Ing. Alberto G. Palomar
REPRESENTANTE TECNICO

Comision Administradora del Rio de la Plata
Canal Martin Garcia

----- :Teorico 34 pies
————— :Batimetria Octubre 2023

Area Canal, KM 39.6-67.4
Hz 1: 1500
V 1: 100
KM 51800

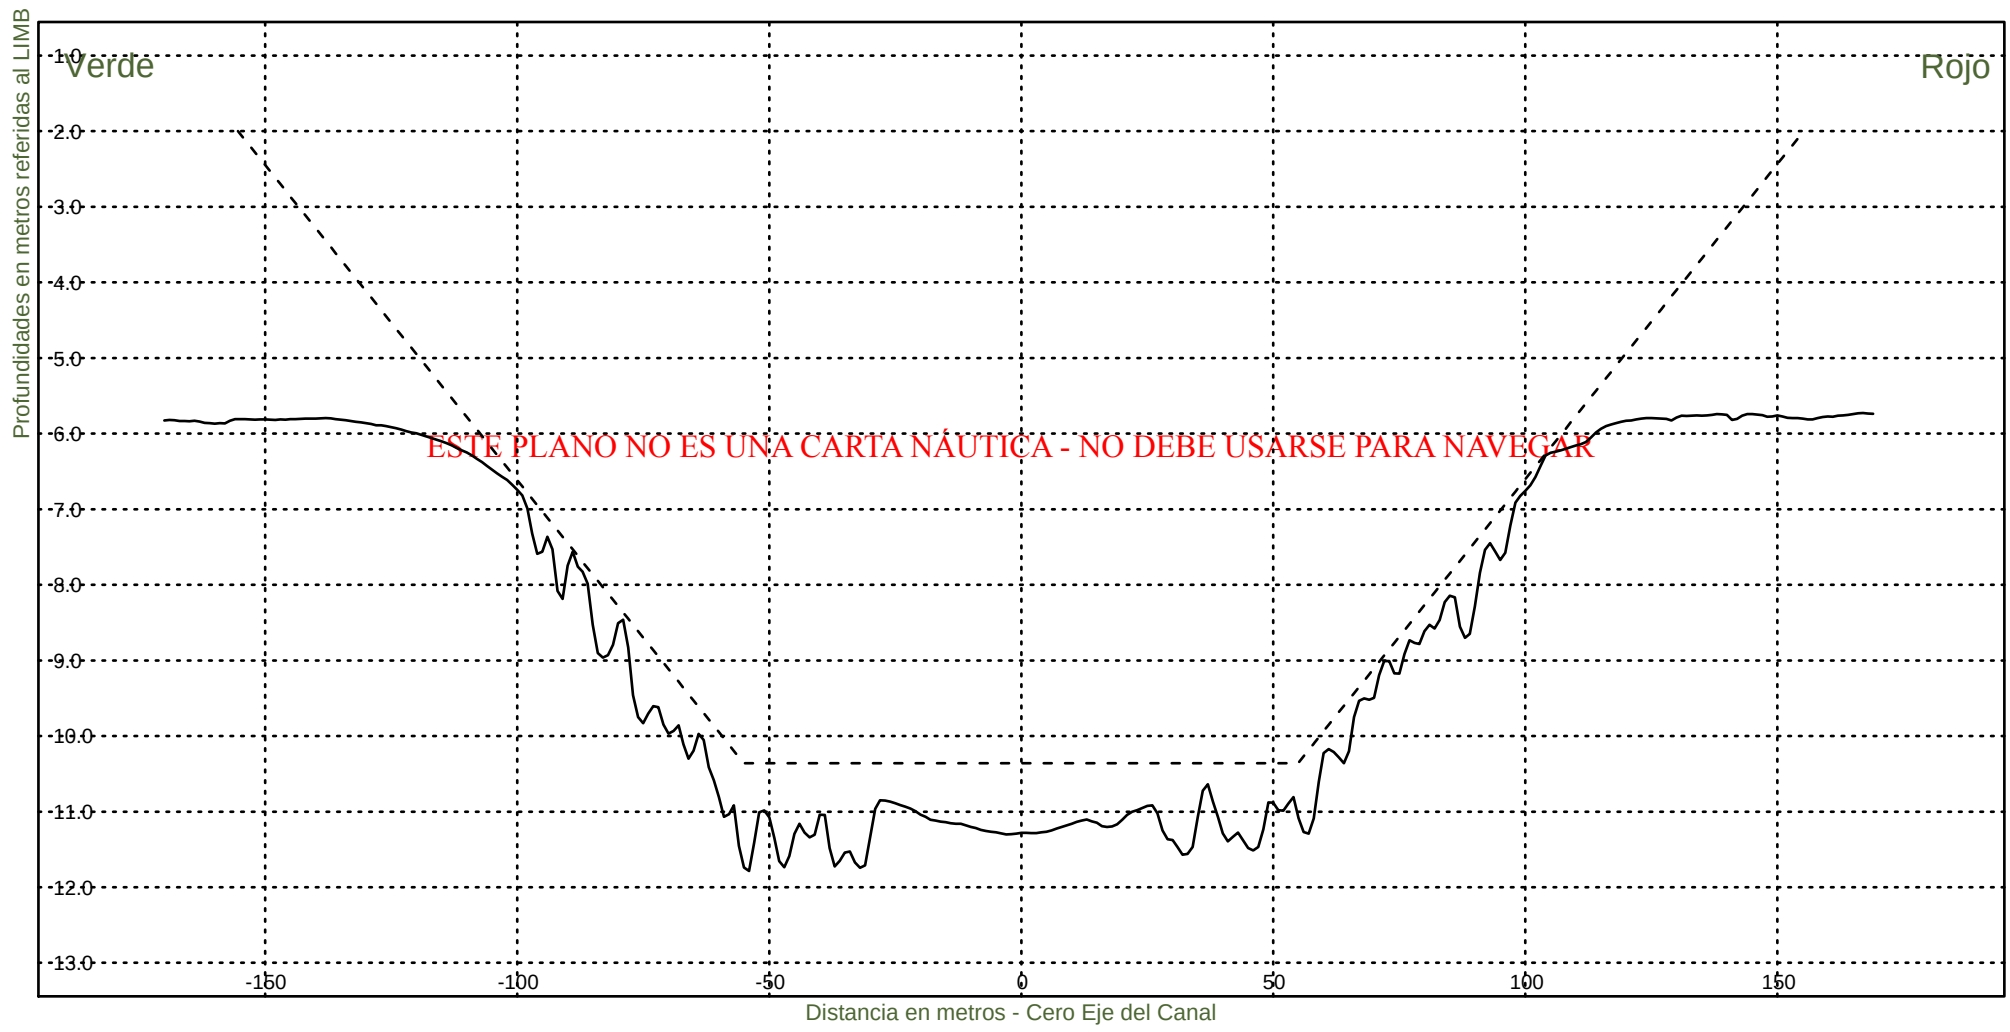


Consorcio Boskalis - Dredging International


Ing. Alberto G. Palomar
REPRESENTANTE TECNICO

Comision Administradora del Rio de la Plata
Canal Martin Garcia

----- :Teorico 34 pies
————— :Batimetria Octubre 2023

Area Canal, KM 39.6-67.4
Hz 1: 1500
V 1: 100
KM 52000

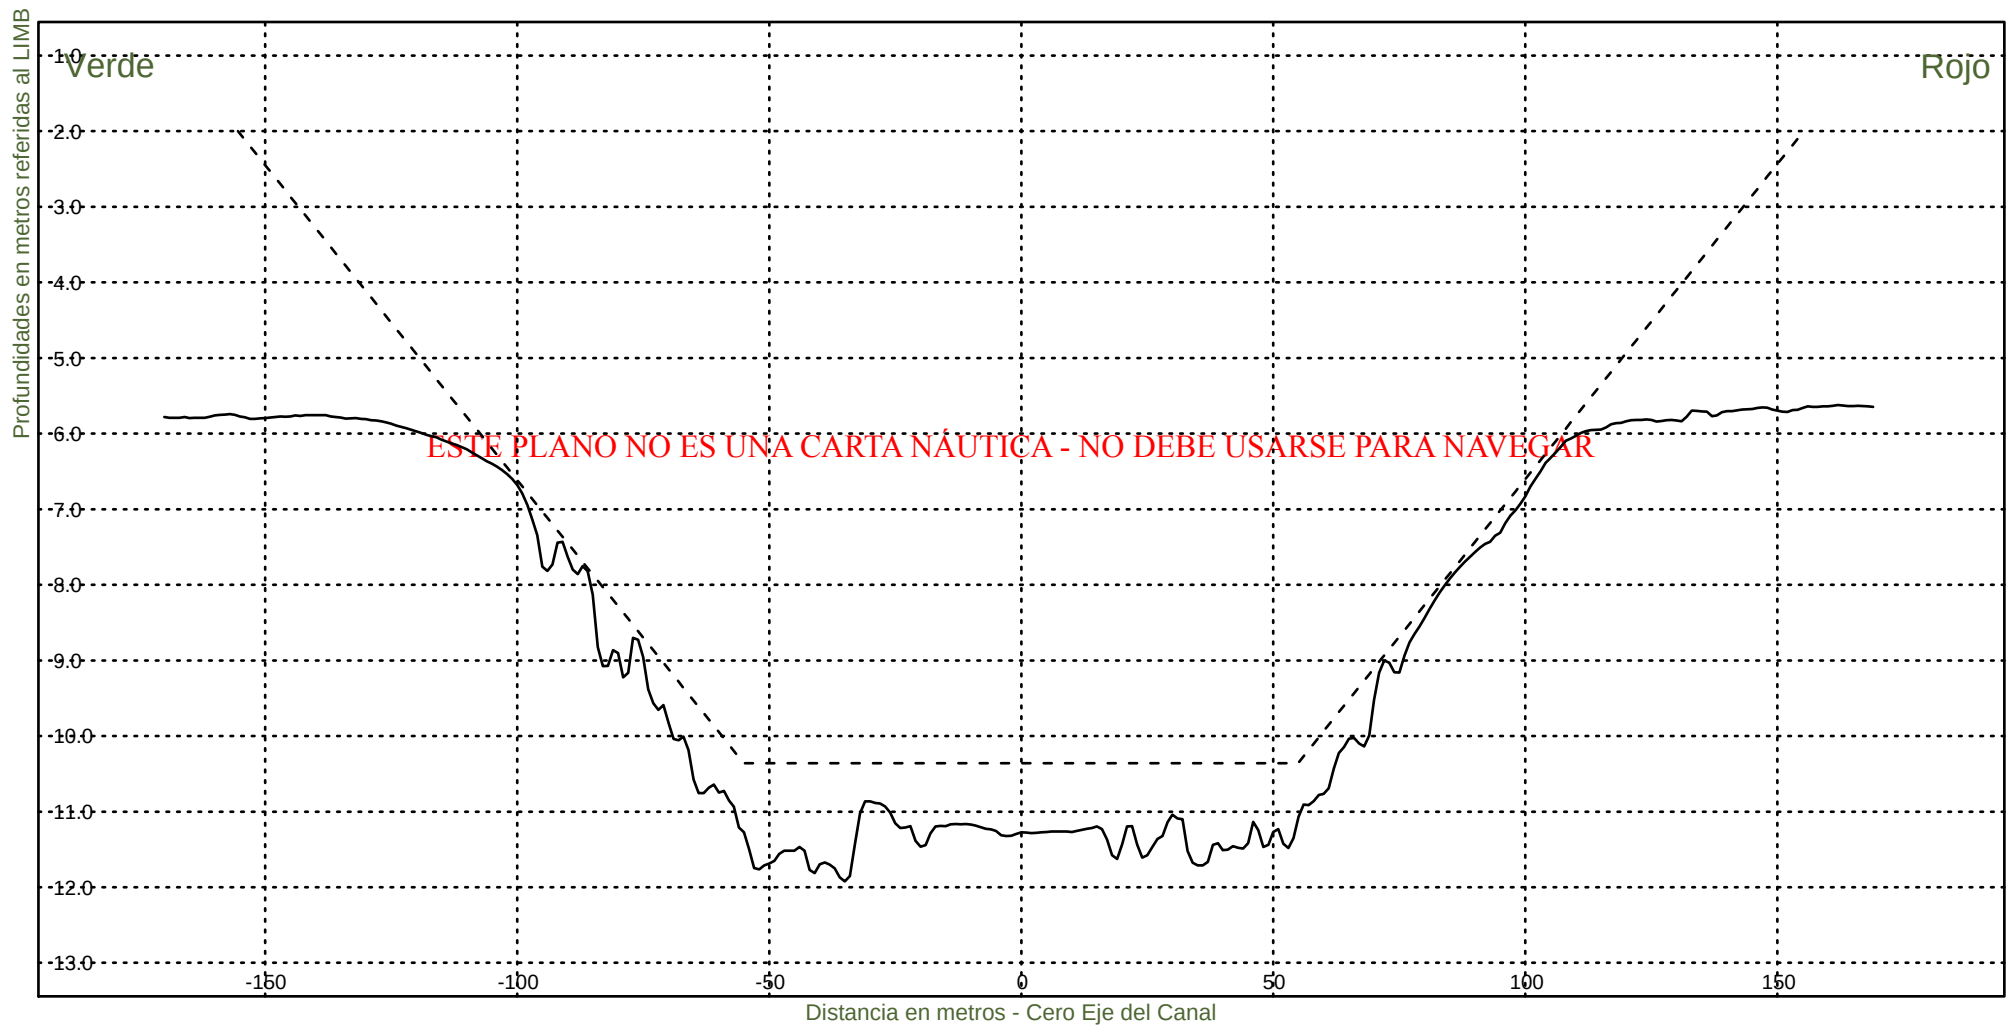


Consorcio Boskalis - Dredging International


Ing. Alberto G. Palomar
REPRESENTANTE TECNICO

Comision Administradora del Rio de la Plata
Canal Martin Garcia

----- :Teorico 34 pies
————— :Batimetria Octubre 2023

Area Canal, KM 39.6-67.4
Hz 1: 1500
V 1: 100
KM 52200

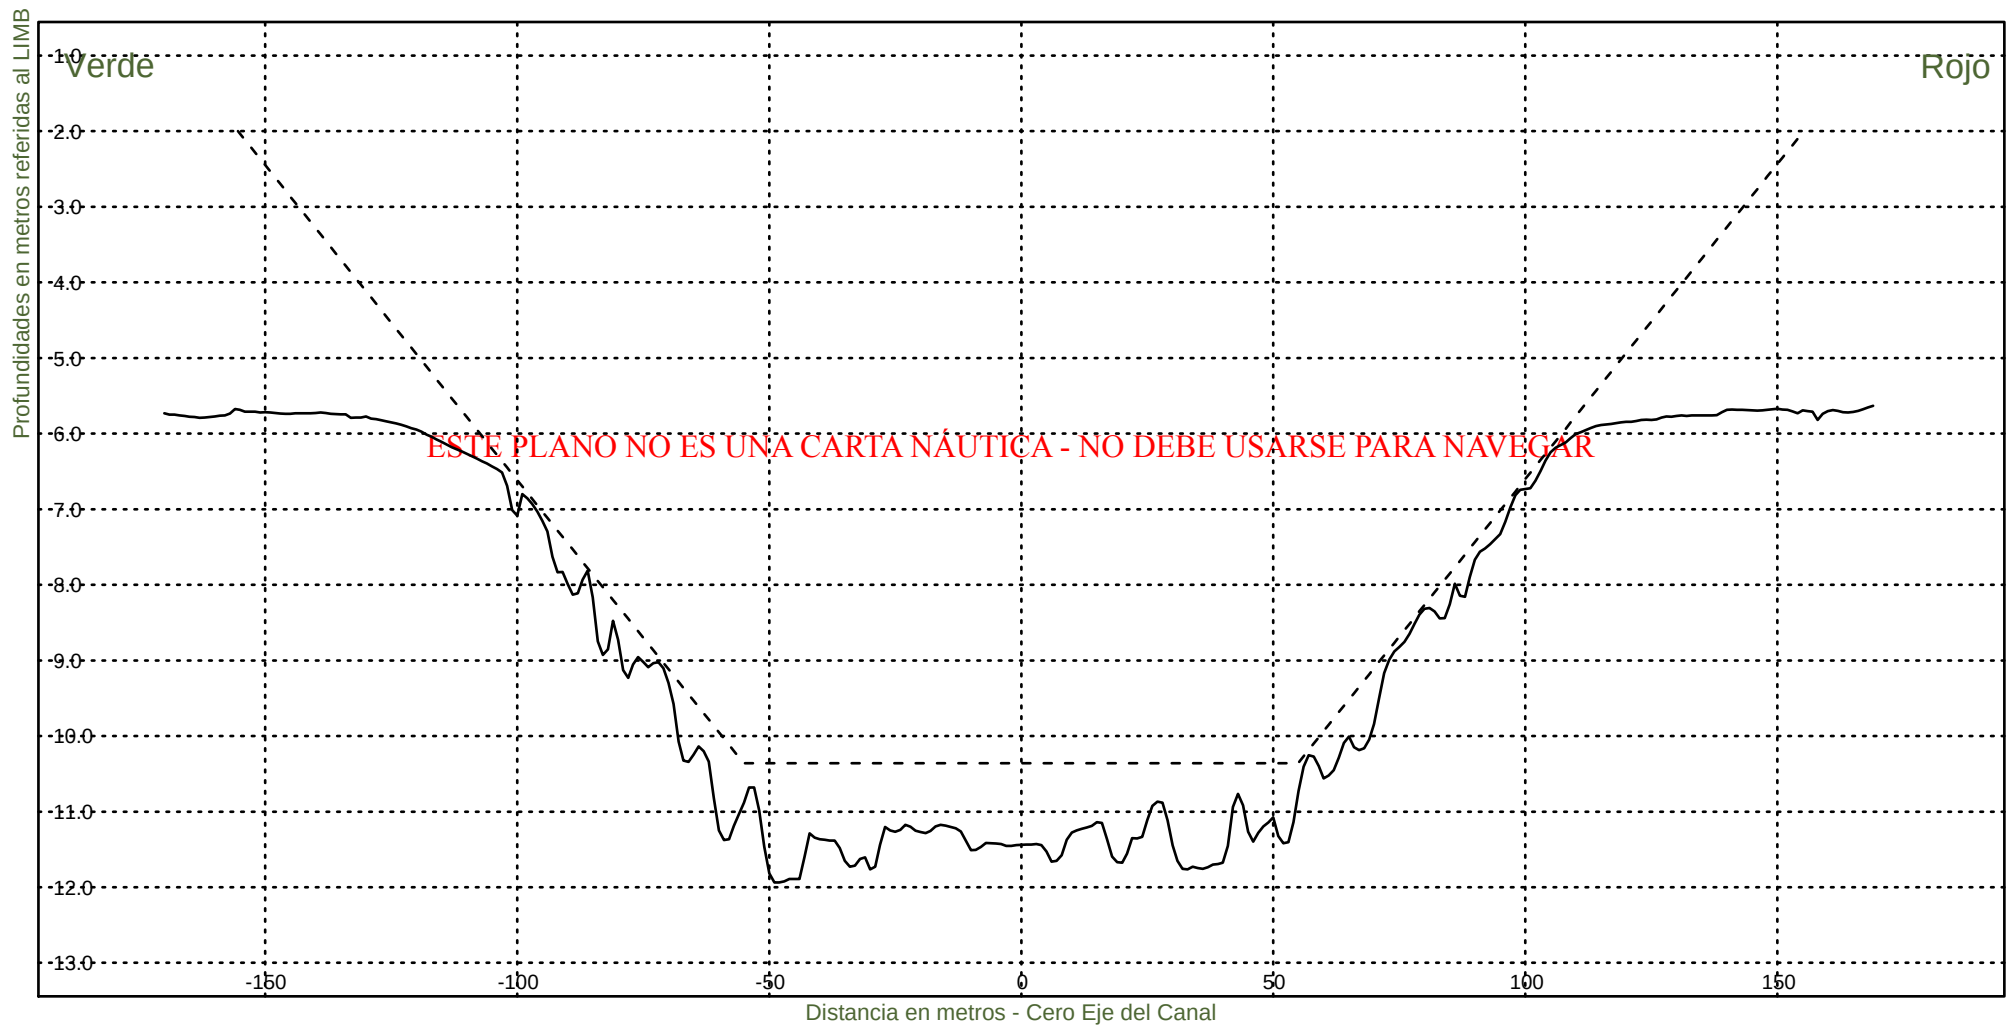


Consorcio Boskalis - Dredging International


Ing. Alberto G. Palomar
REPRESENTANTE TECNICO

Comision Administradora del Rio de la Plata
Canal Martin Garcia

----- :Teorico 34 pies
————— :Batimetria Octubre 2023

Area Canal, KM 39.6-67.4
Hz 1: 1500
V 1: 100
KM 52400

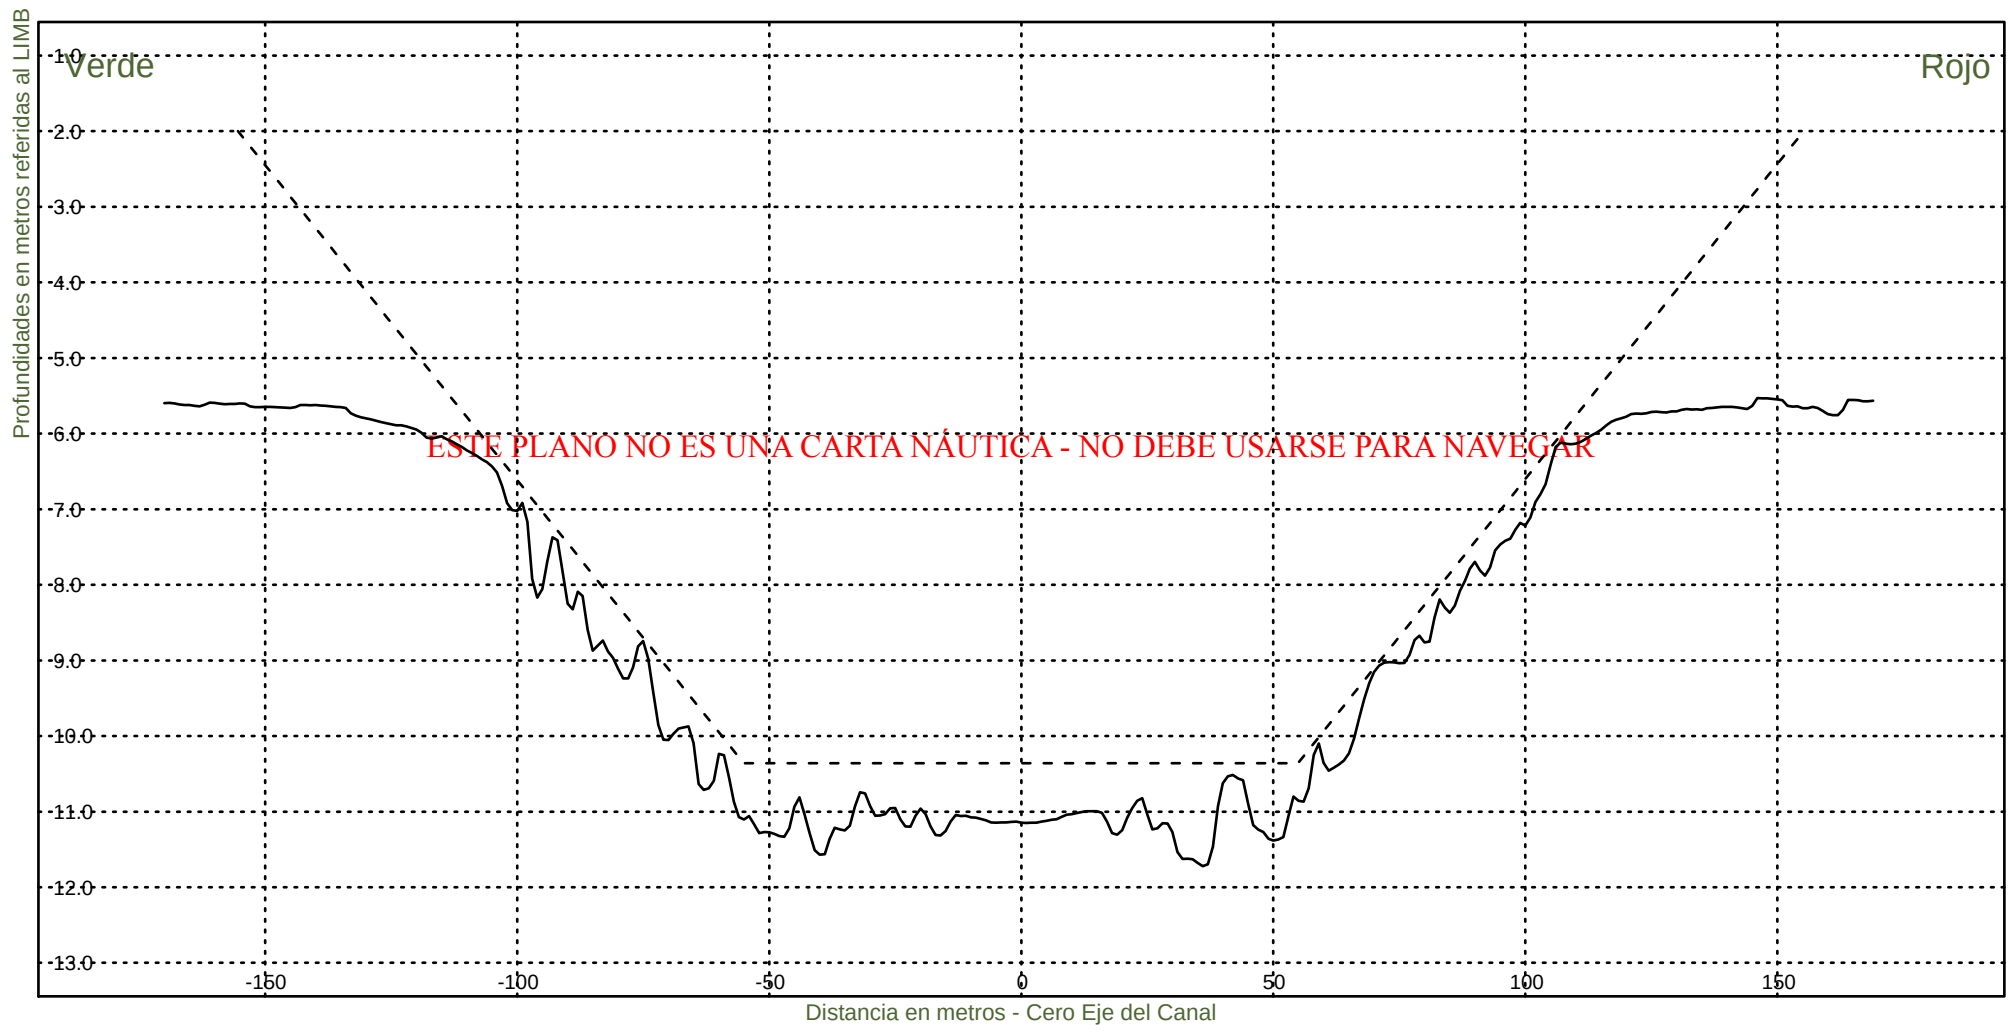


Consorcio Boskalis - Dredging International


Ing. Alberto G. Palomar
REPRESENTANTE TECNICO

Comision Administradora del Rio de la Plata
Canal Martin Garcia

----- :Teorico 34 pies
————— :Batimetria Octubre 2023

Area Canal, KM 39.6-67.4
Hz 1: 1500
V 1: 100
KM 52600

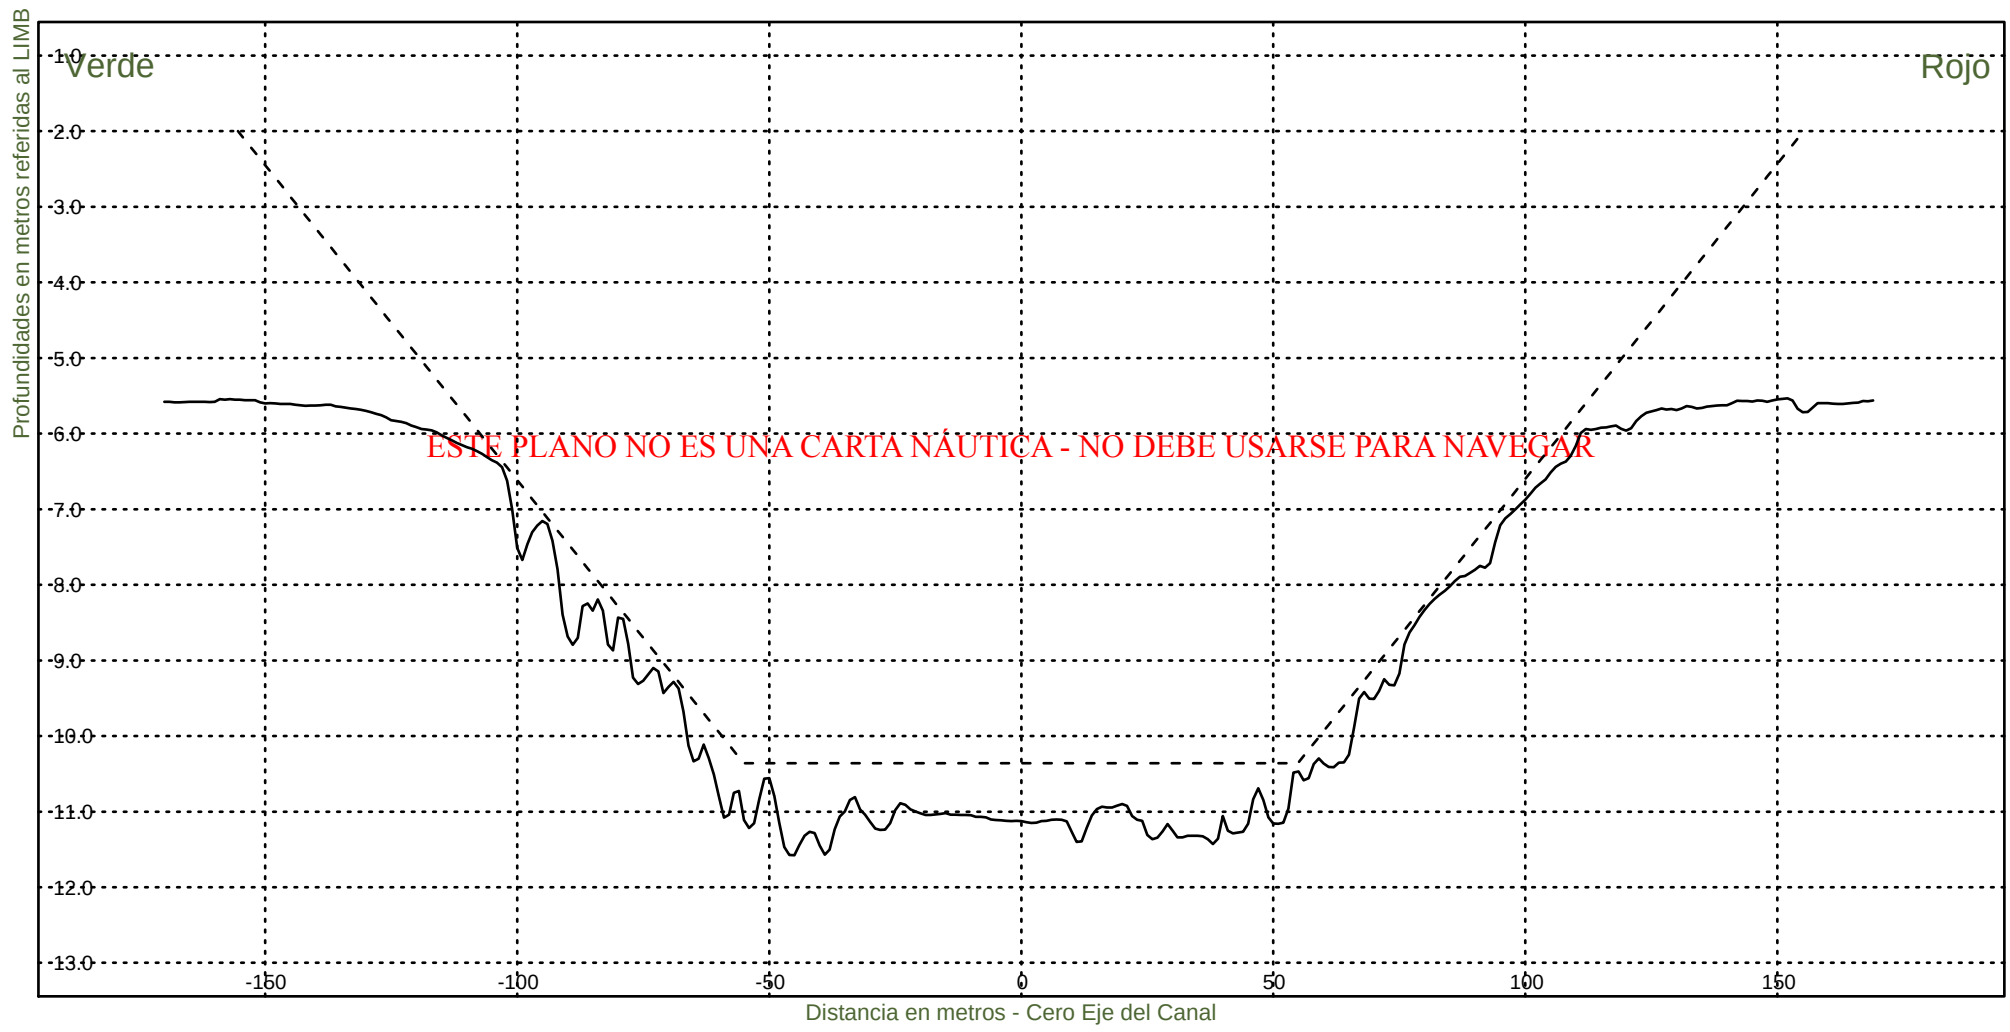

Consorcio Boskalis - Dredging International



Ing. Alberto G. Palomar
REPRESENTANTE TECNICO

Comision Administradora del Rio de la Plata
Canal Martin Garcia

----- :Teorico 34 pies
————— :Batimetria Octubre 2023

Area Canal, KM 39.6-67.4
Hz 1: 1500
V 1: 100

KM 52800

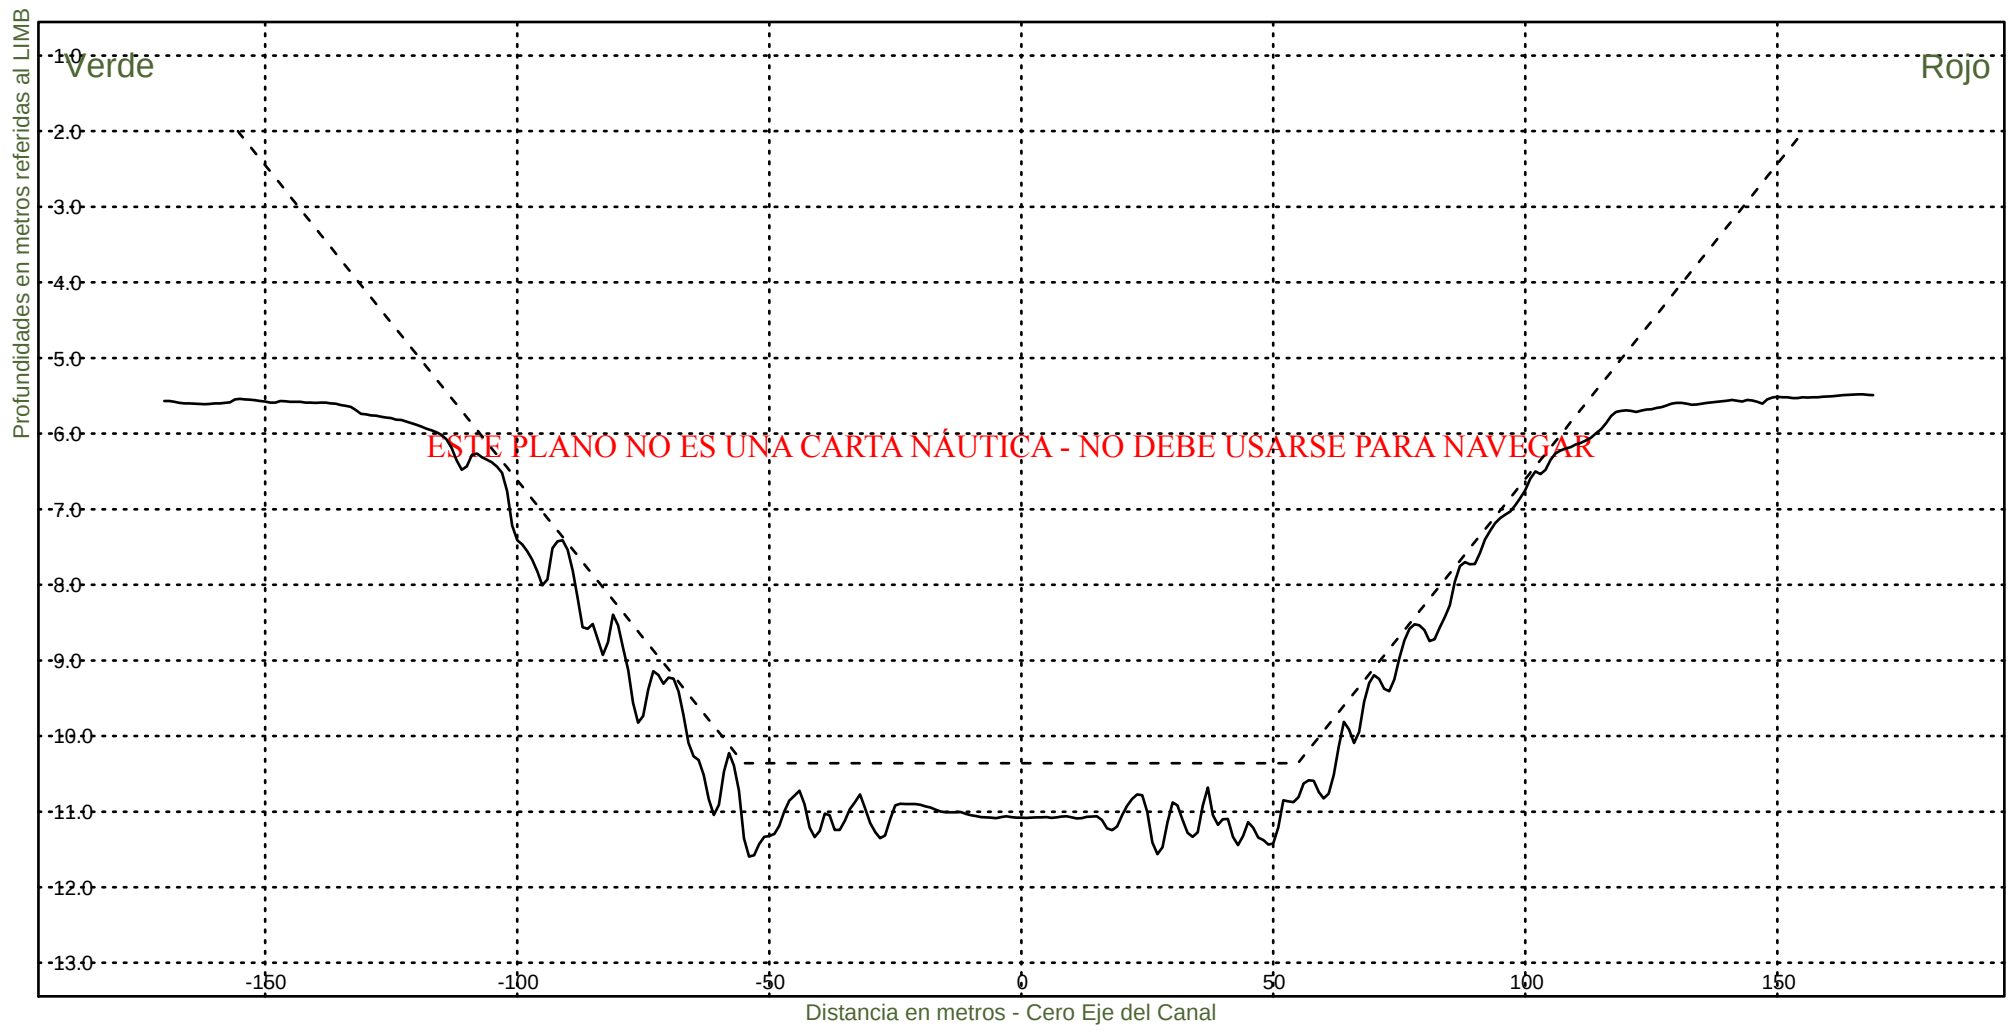


Consorcio Boskalis - Dredging International


Ing. Alberto G. Palomar
REPRESENTANTE TECNICO

Comision Administradora del Rio de la Plata
Canal Martin Garcia

----- :Teorico 34 pies
————— :Batimetria Octubre 2023

Area Canal, KM 39.6-67.4
Hz 1: 1500
V 1: 100
KM 53000

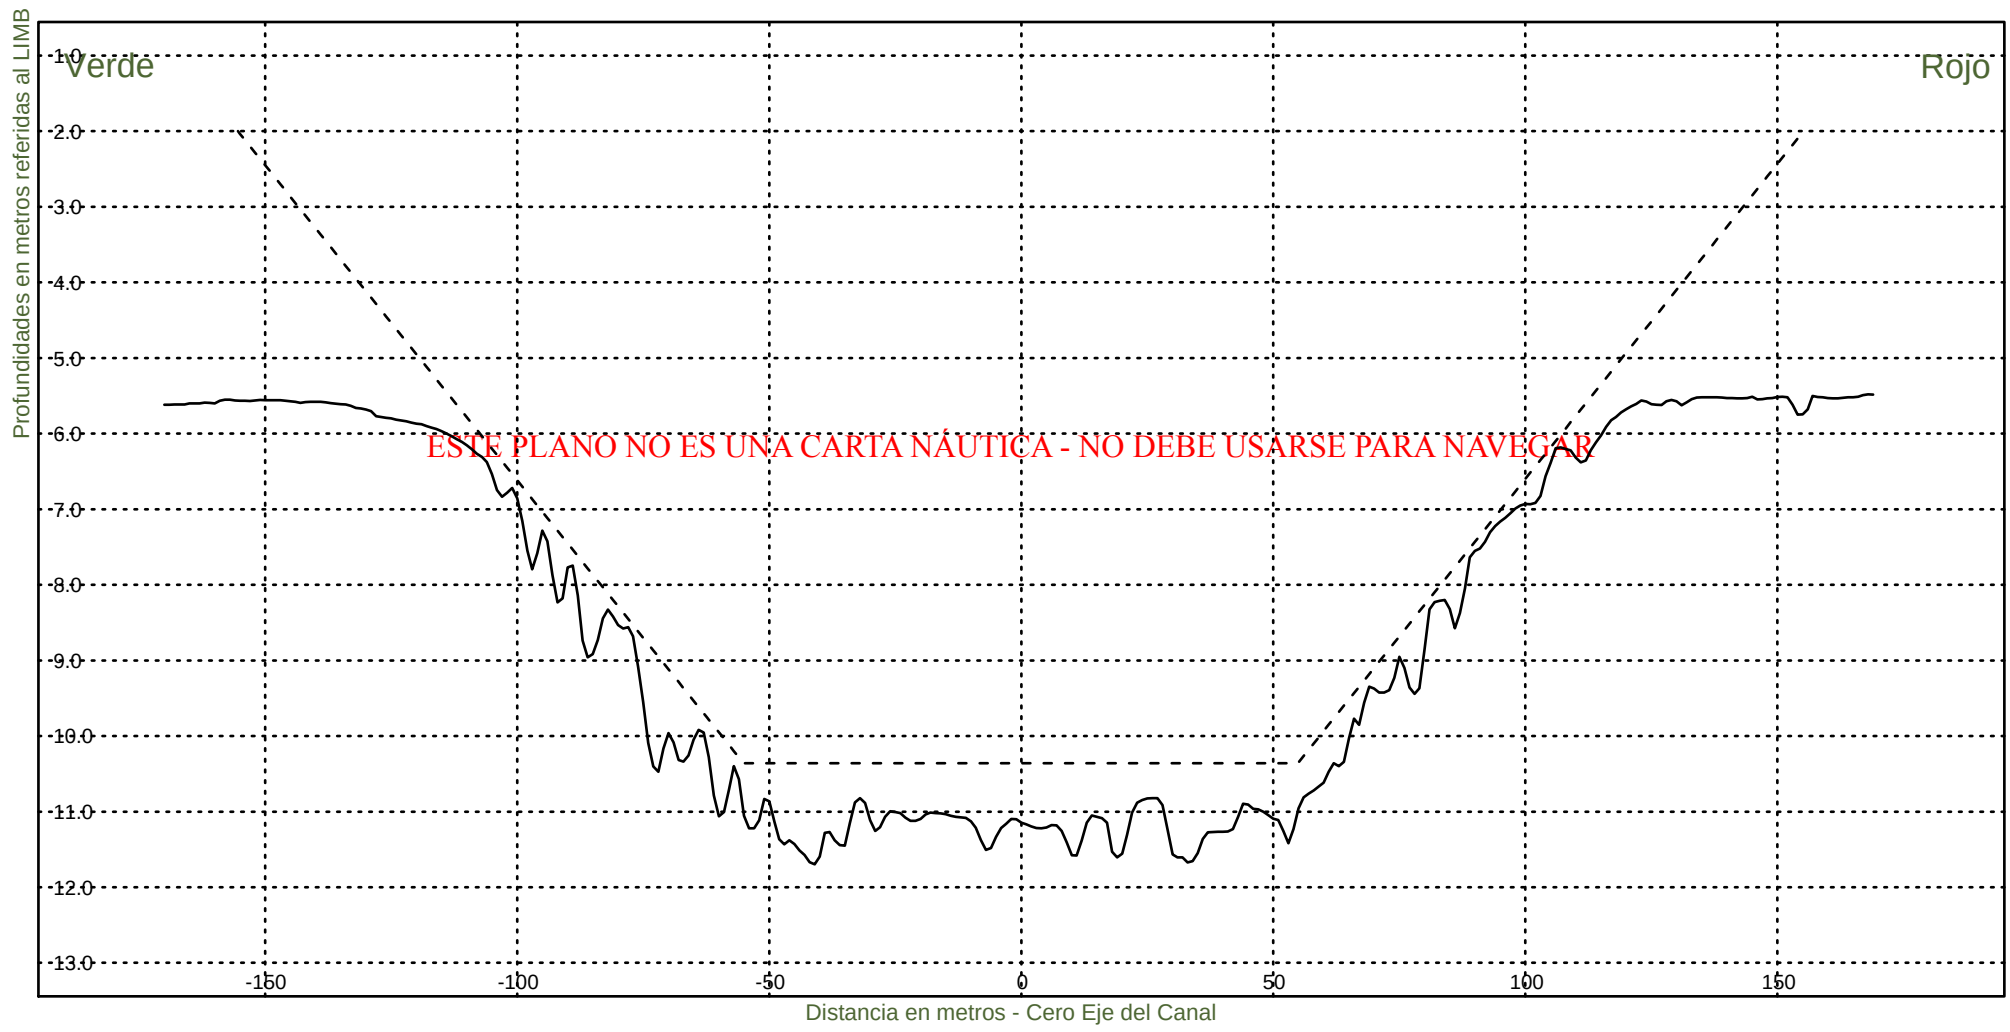

Consorcio Boskalis - Dredging International



Ing. Alberto G. Palomar
REPRESENTANTE TÉCNICO

Comision Administradora del Rio de la Plata
Canal Martin Garcia

----- :Teorico 34 pies
——— :Batimetria Octubre 2023

Area Canal, KM 39.6-67.4
Hz 1: 1500
V 1: 100

KM 53200

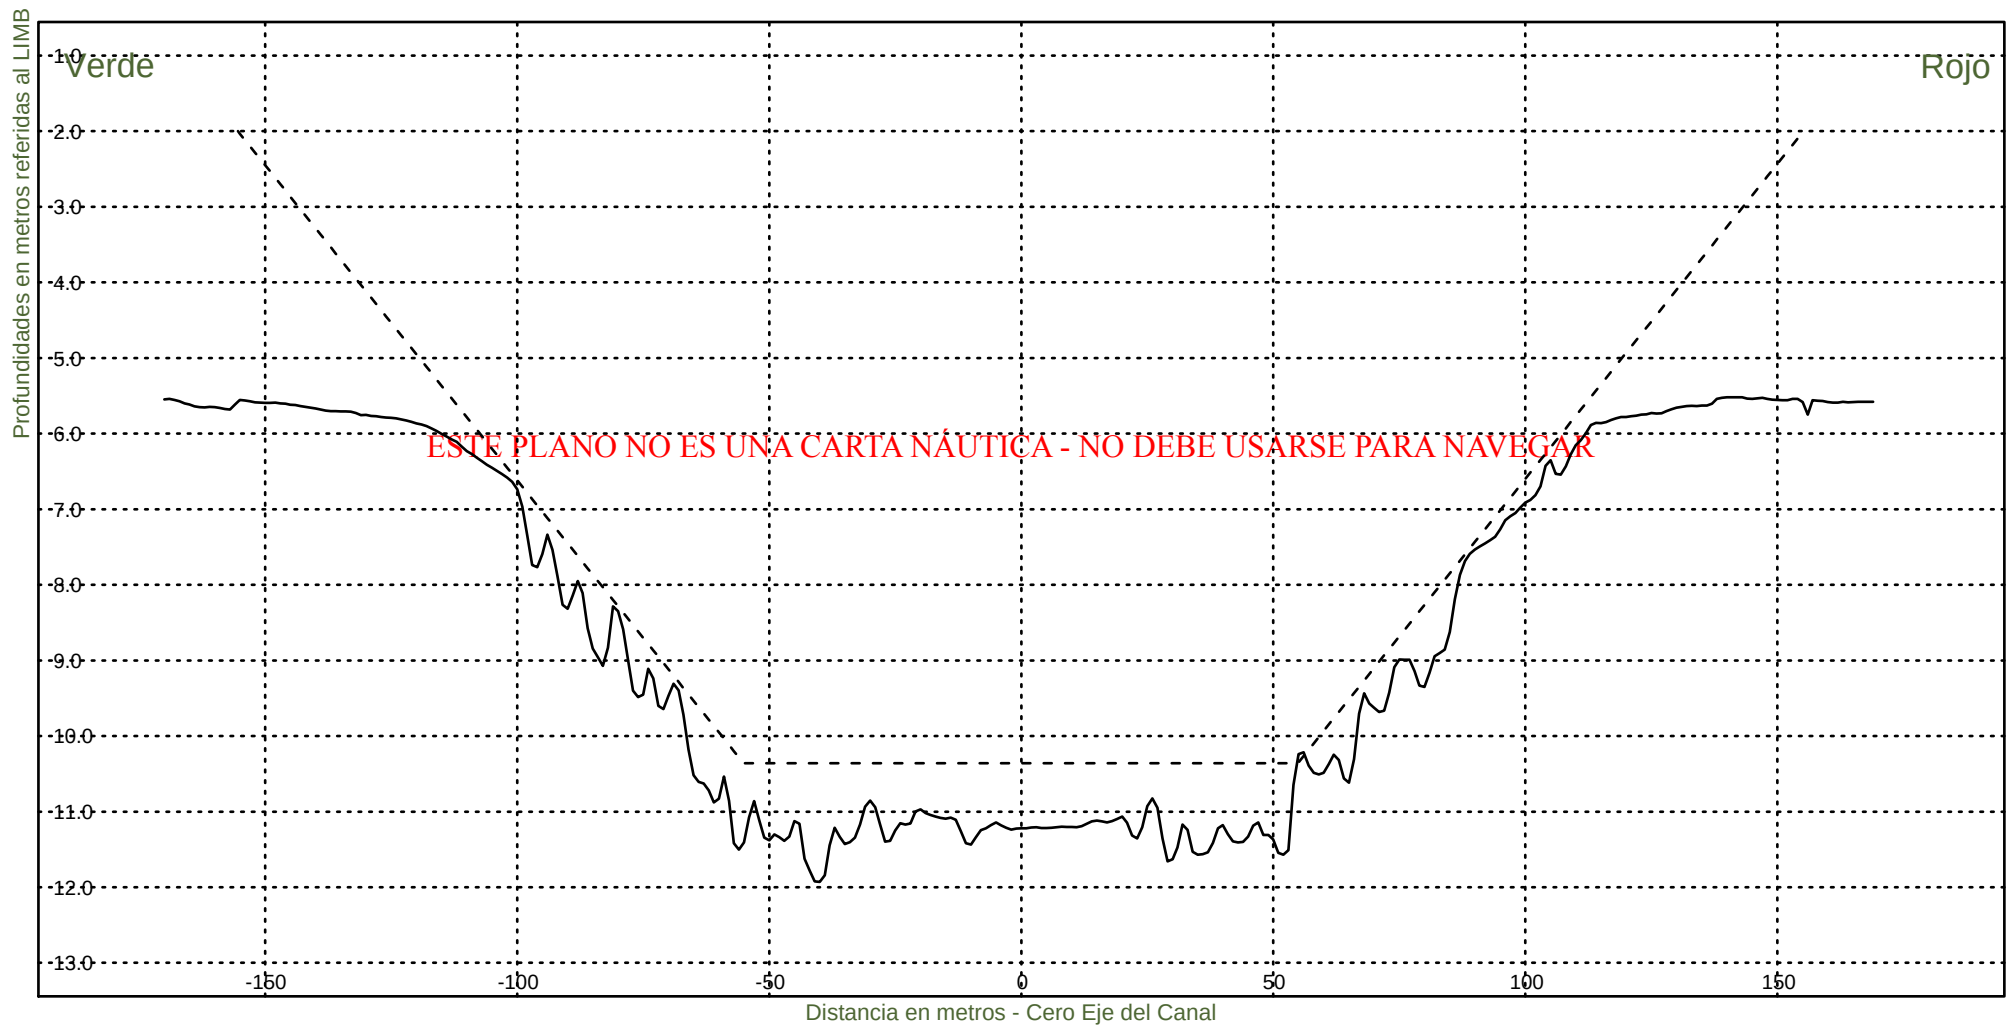

Consorcio Boskalis - Dredging International



Ing. Alberto G. Palomar
REPRESENTANTE TECNICO

Comision Administradora del Rio de la Plata
Canal Martin Garcia

----- :Teorico 34 pies
————— :Batimetria Octubre 2023

Area Canal, KM 39.6-67.4
Hz 1: 1500
V 1: 100

KM 53400

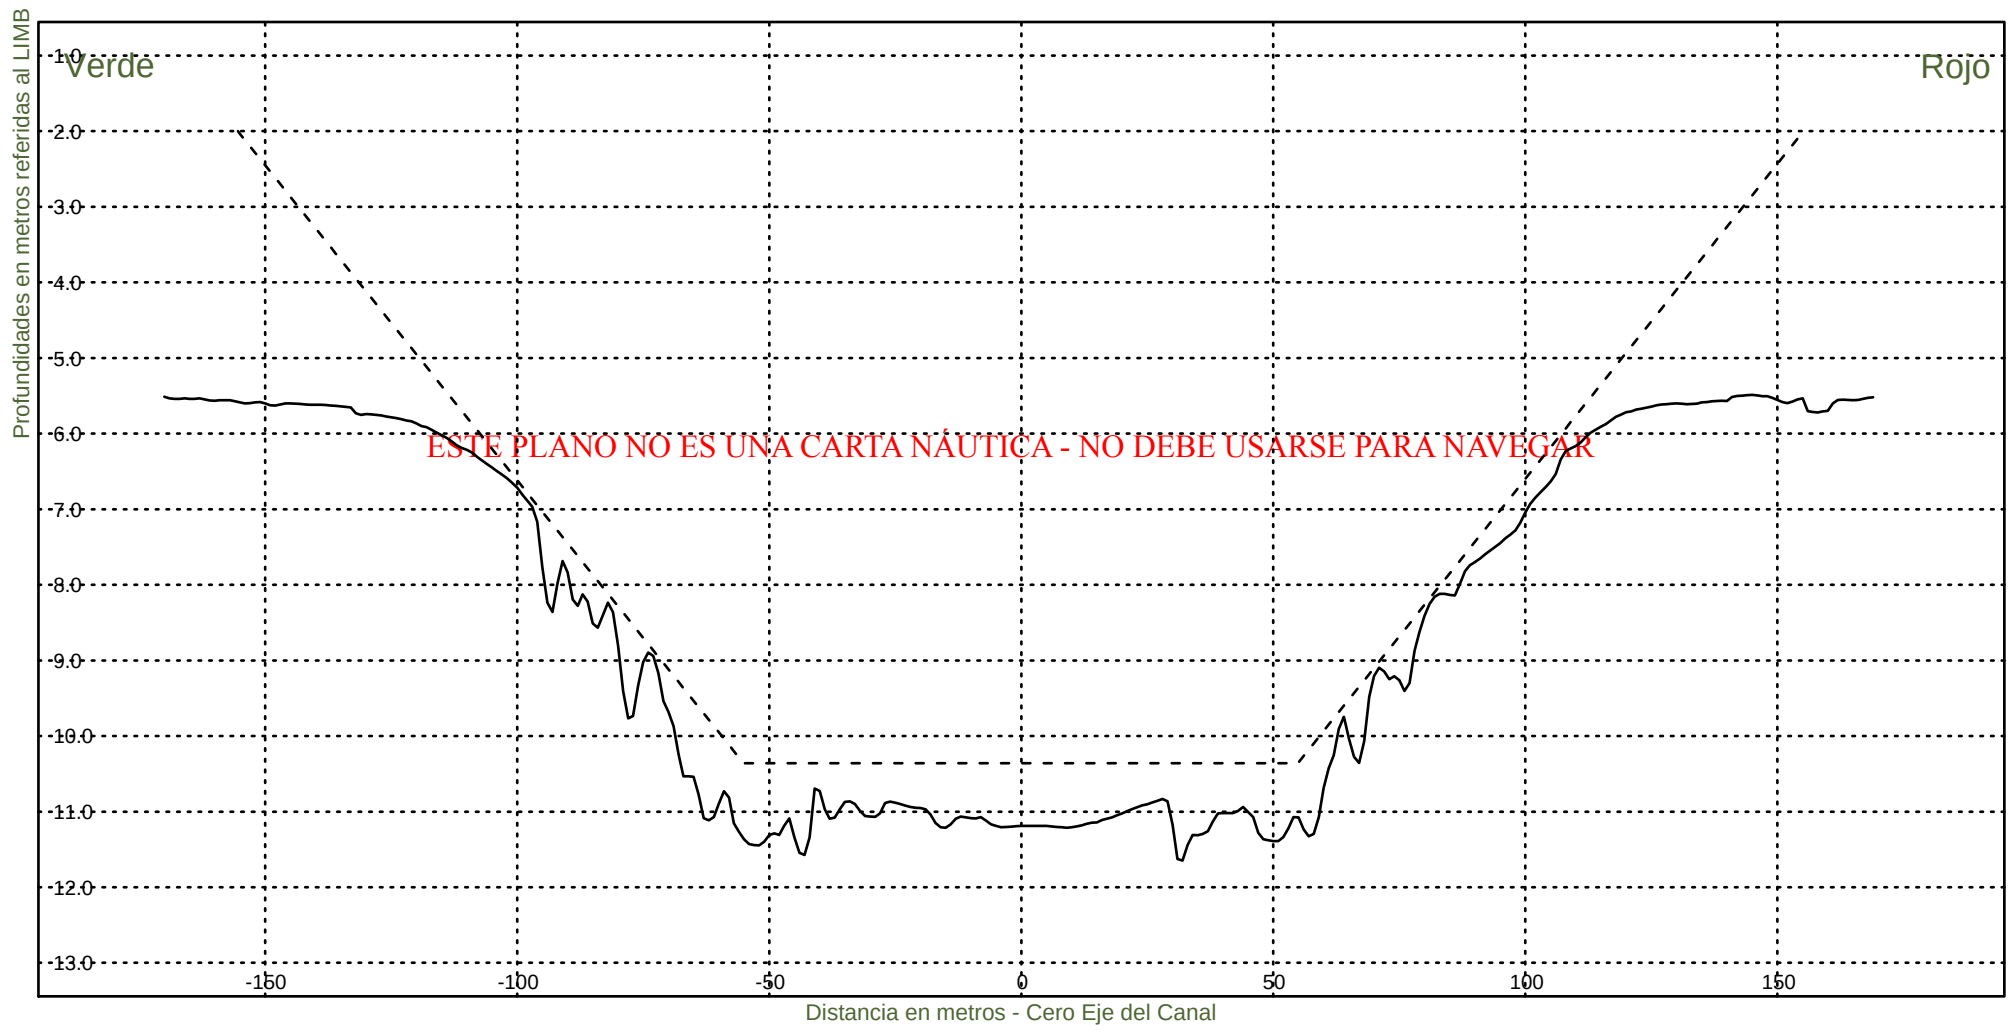


Consorcio Boskalis - Dredging International

Ing. Alberto G. Palomar
REPRESENTANTE TECNICO

Comision Administradora del Rio de la Plata
Canal Martin Garcia

----- :Teorico 34 pies
——— :Batimetria Octubre 2023

Area Canal, KM 39.6-67.4
Hz 1: 1500
V 1: 100
KM 53600

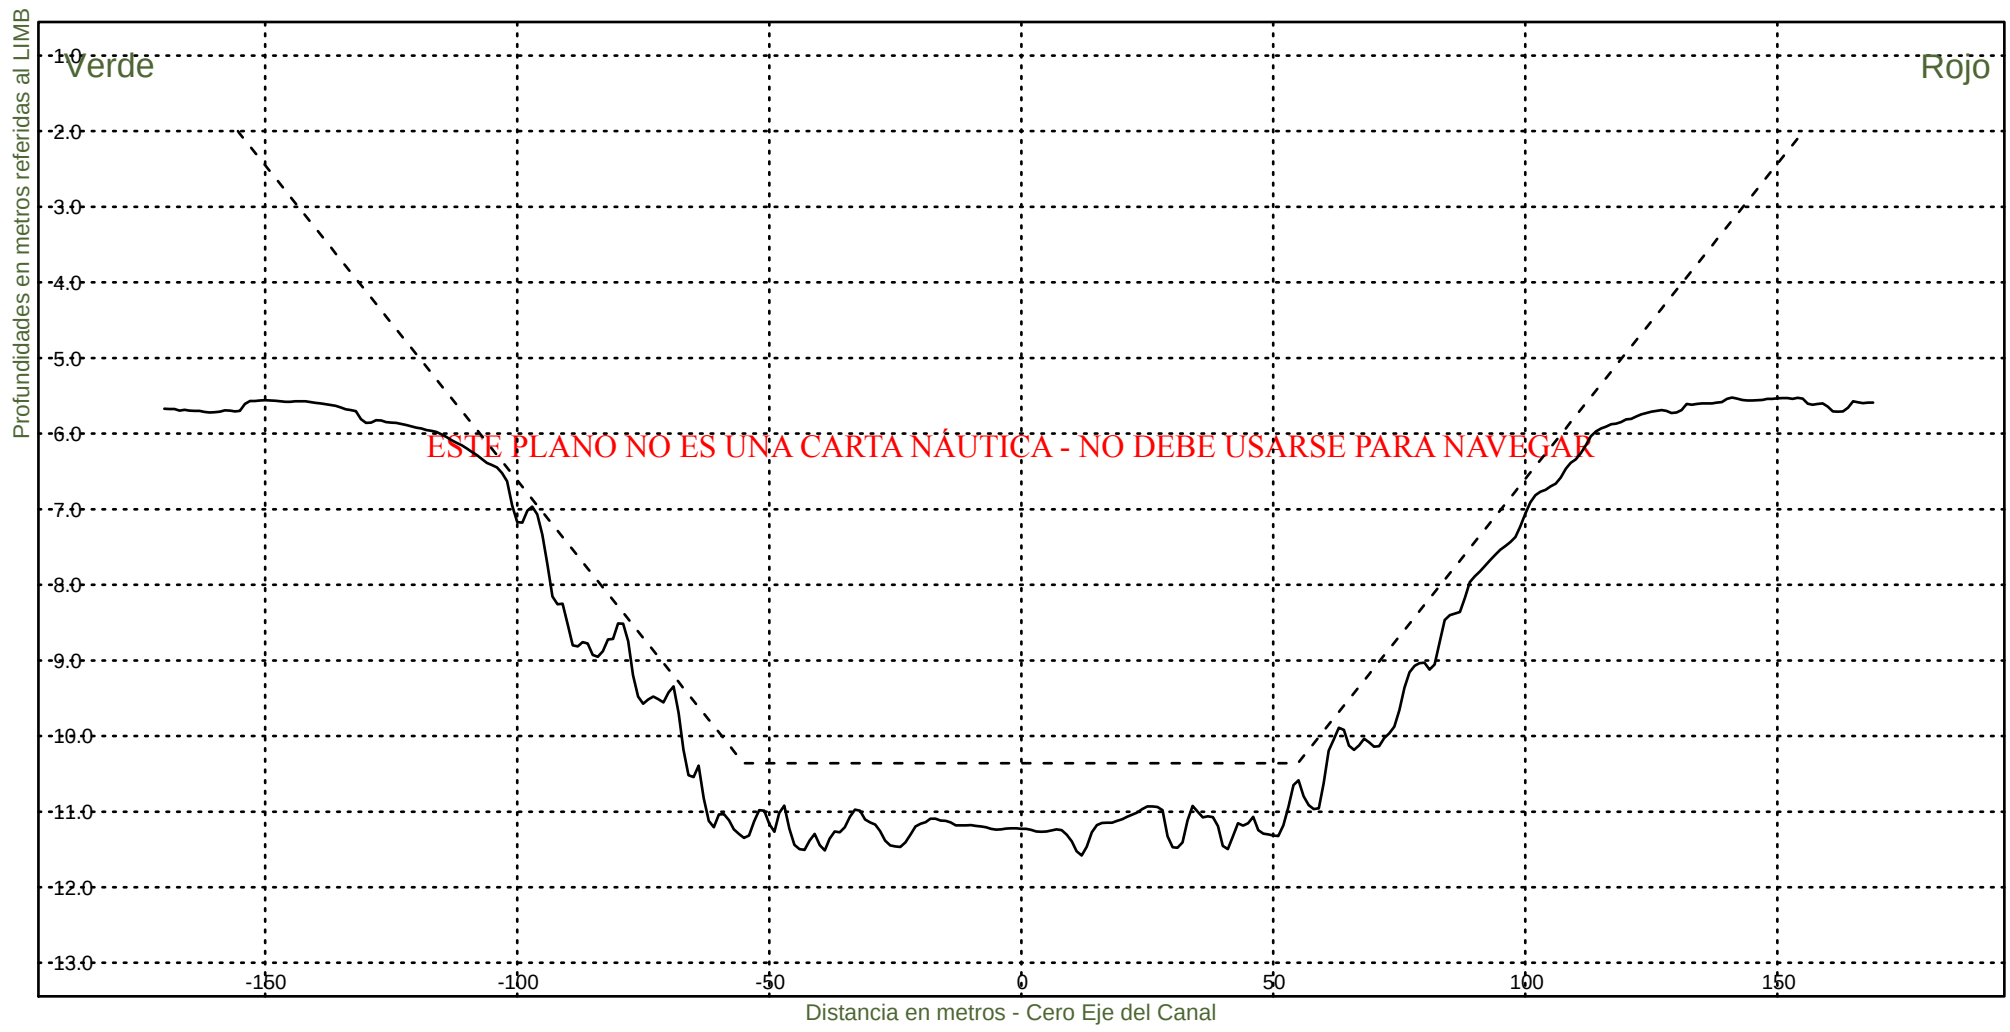


Consorcio Boskalis - Dredging International


Ing. Alberto G. Palomar
REPRESENTANTE TECNICO

Comision Administradora del Rio de la Plata
Canal Martin Garcia

----- :Teorico 34 pies
————— :Batimetria Octubre 2023

Area Canal, KM 39.6-67.4
Hz 1: 1500
V 1: 100
KM 53800

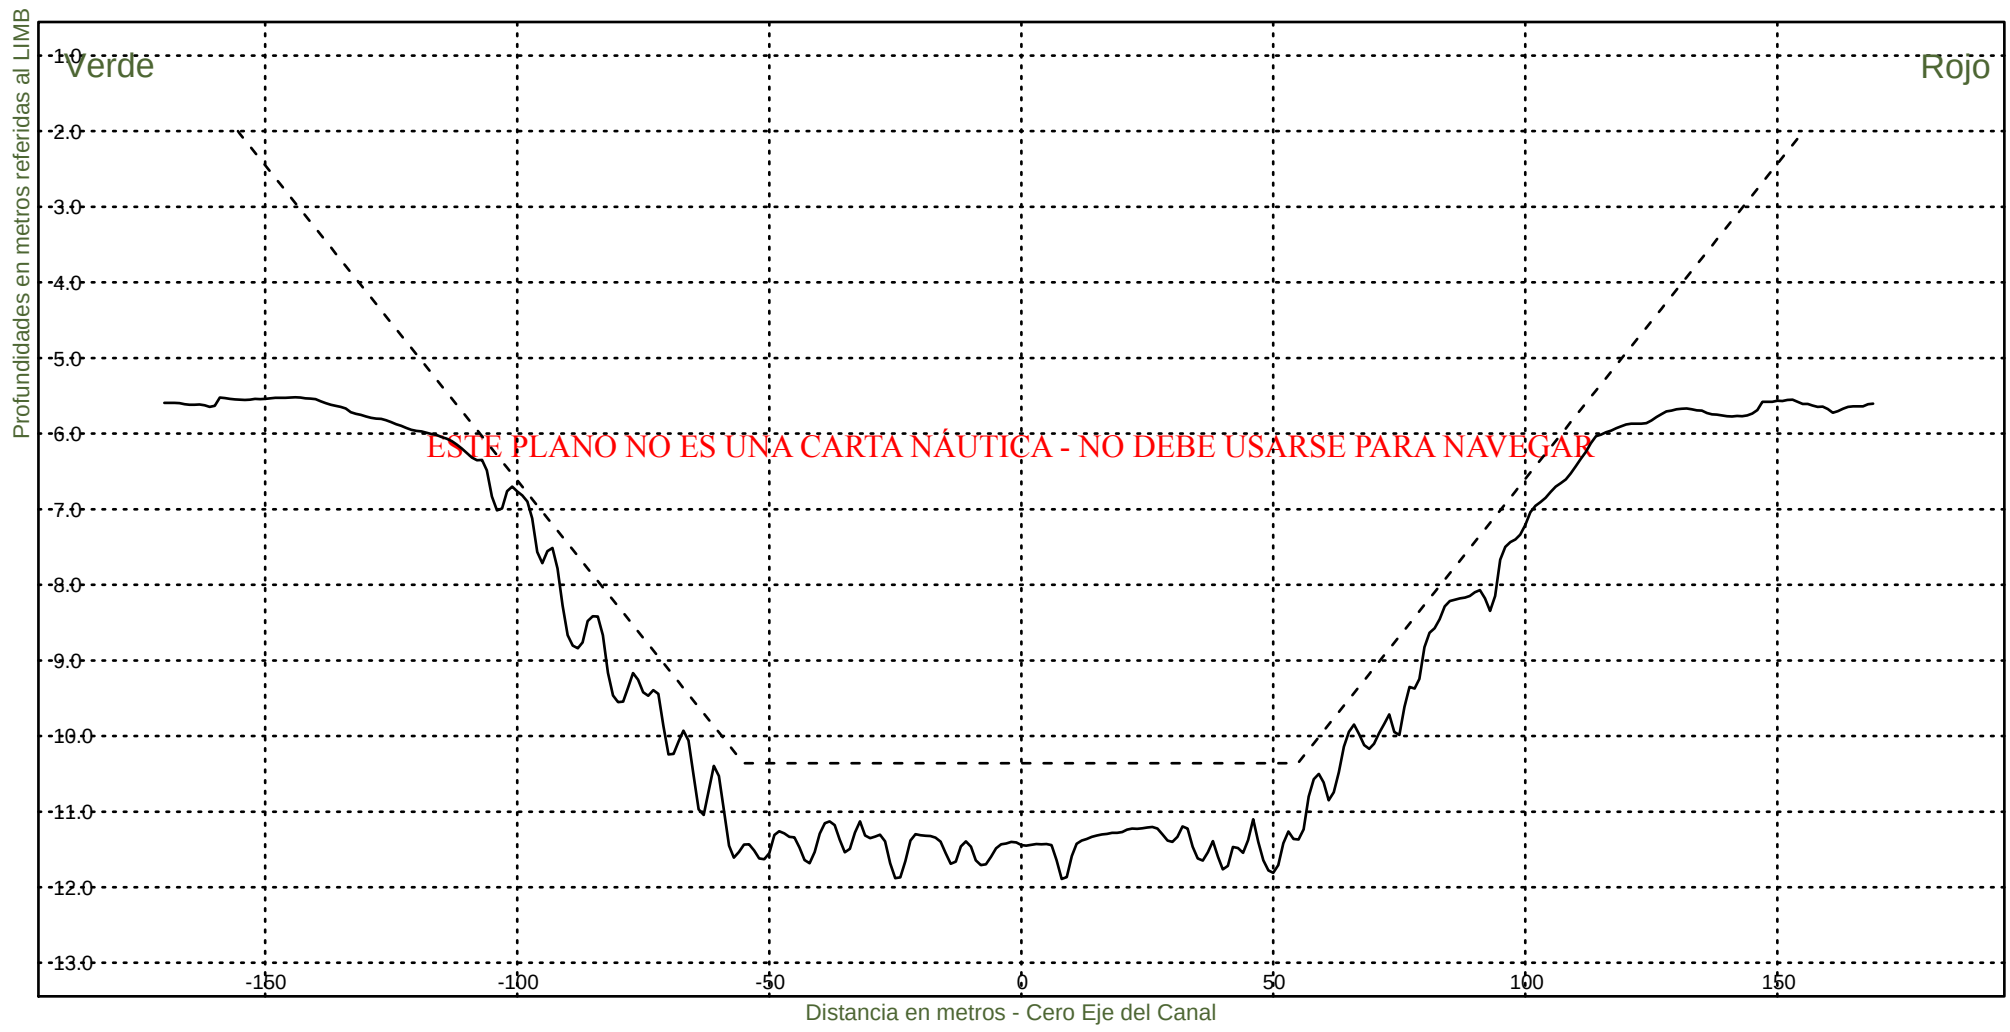

Consorcio Boskalis - Dredging International



Ing. Alberto G. Palomar
REPRESENTANTE TECNICO

Comision Administradora del Rio de la Plata
Canal Martin Garcia

----- :Teorico 34 pies
————— :Batimetria Octubre 2023

Area Canal, KM 39.6-67.4
Hz 1: 1500
V 1: 100

KM 54000

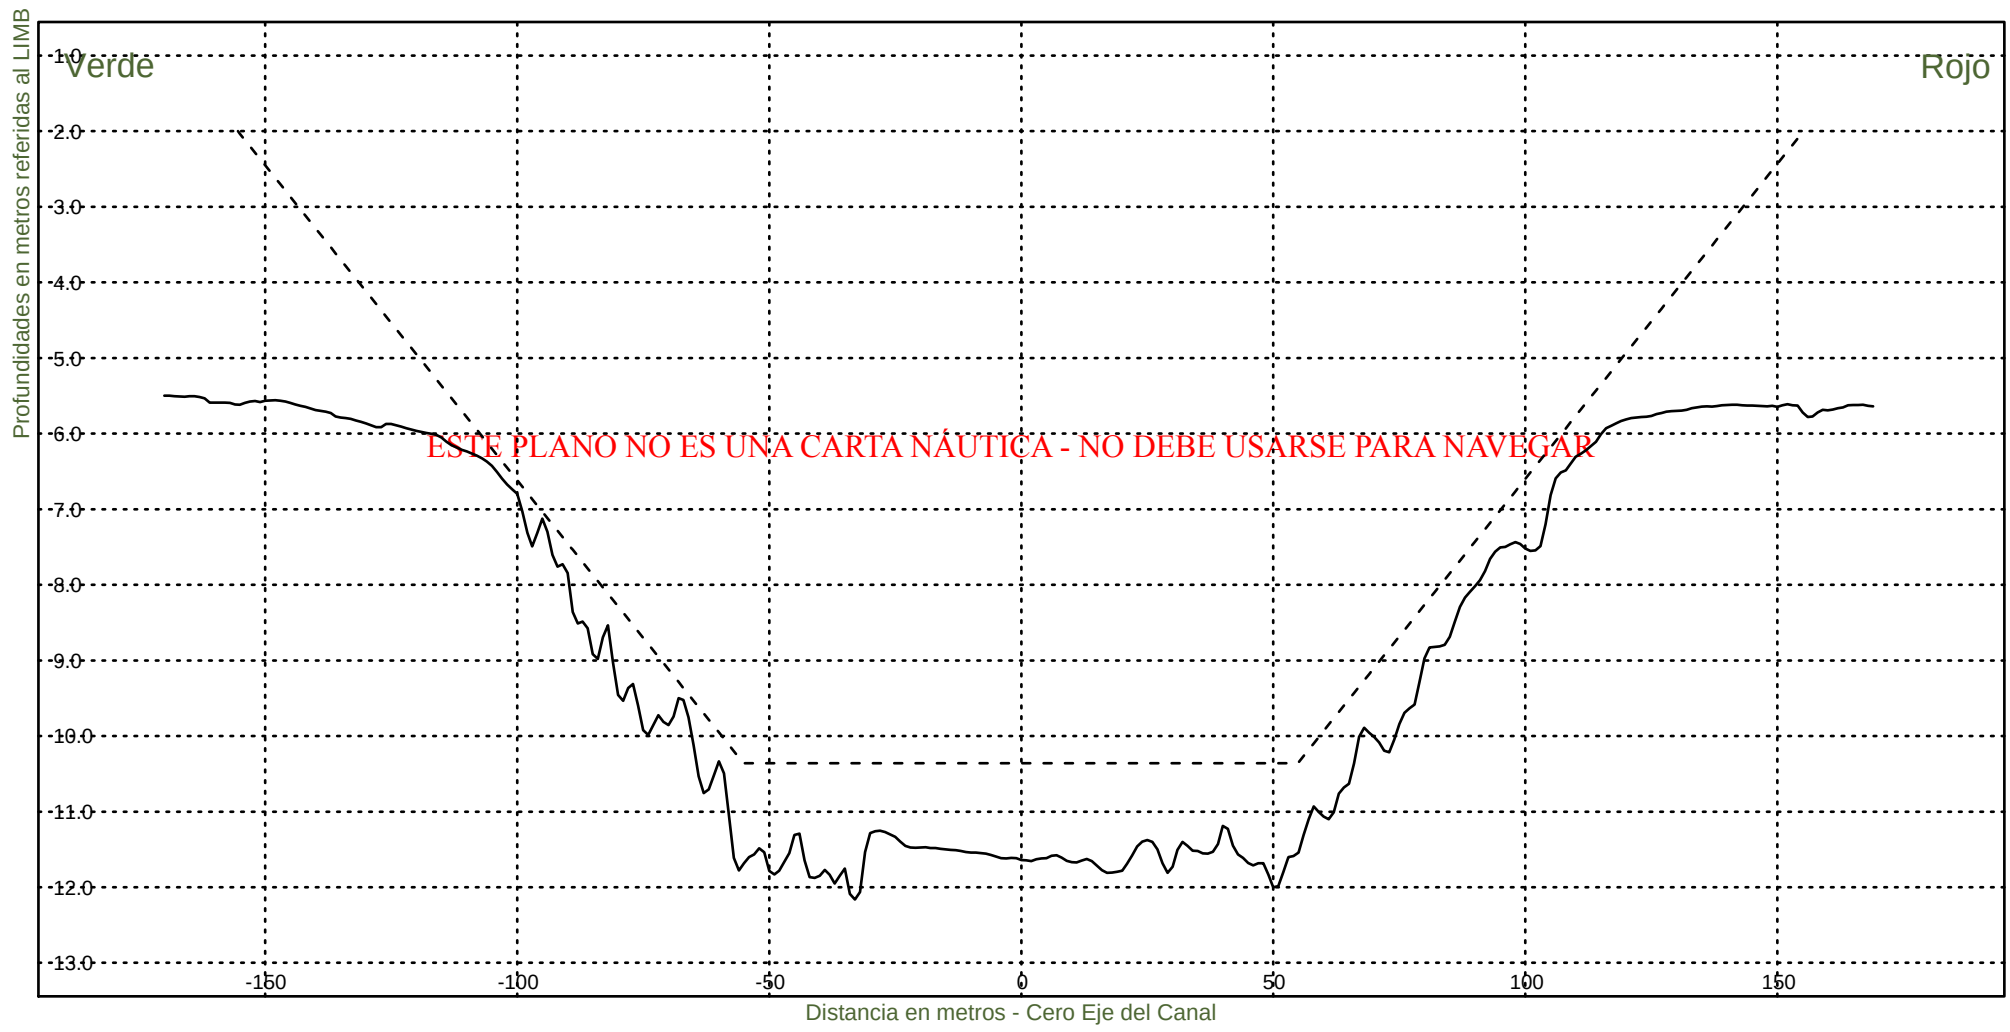

Consorcio Boskalis - Dredging International



Ing. Alberto G. Palomar
REPRESENTANTE TECNICO

Comision Administradora del Rio de la Plata
Canal Martin Garcia

----- :Teorico 34 pies
————— :Batimetria Octubre 2023

Area Canal, KM 39.6-67.4
Hz 1: 1500
V 1: 100

KM 54200

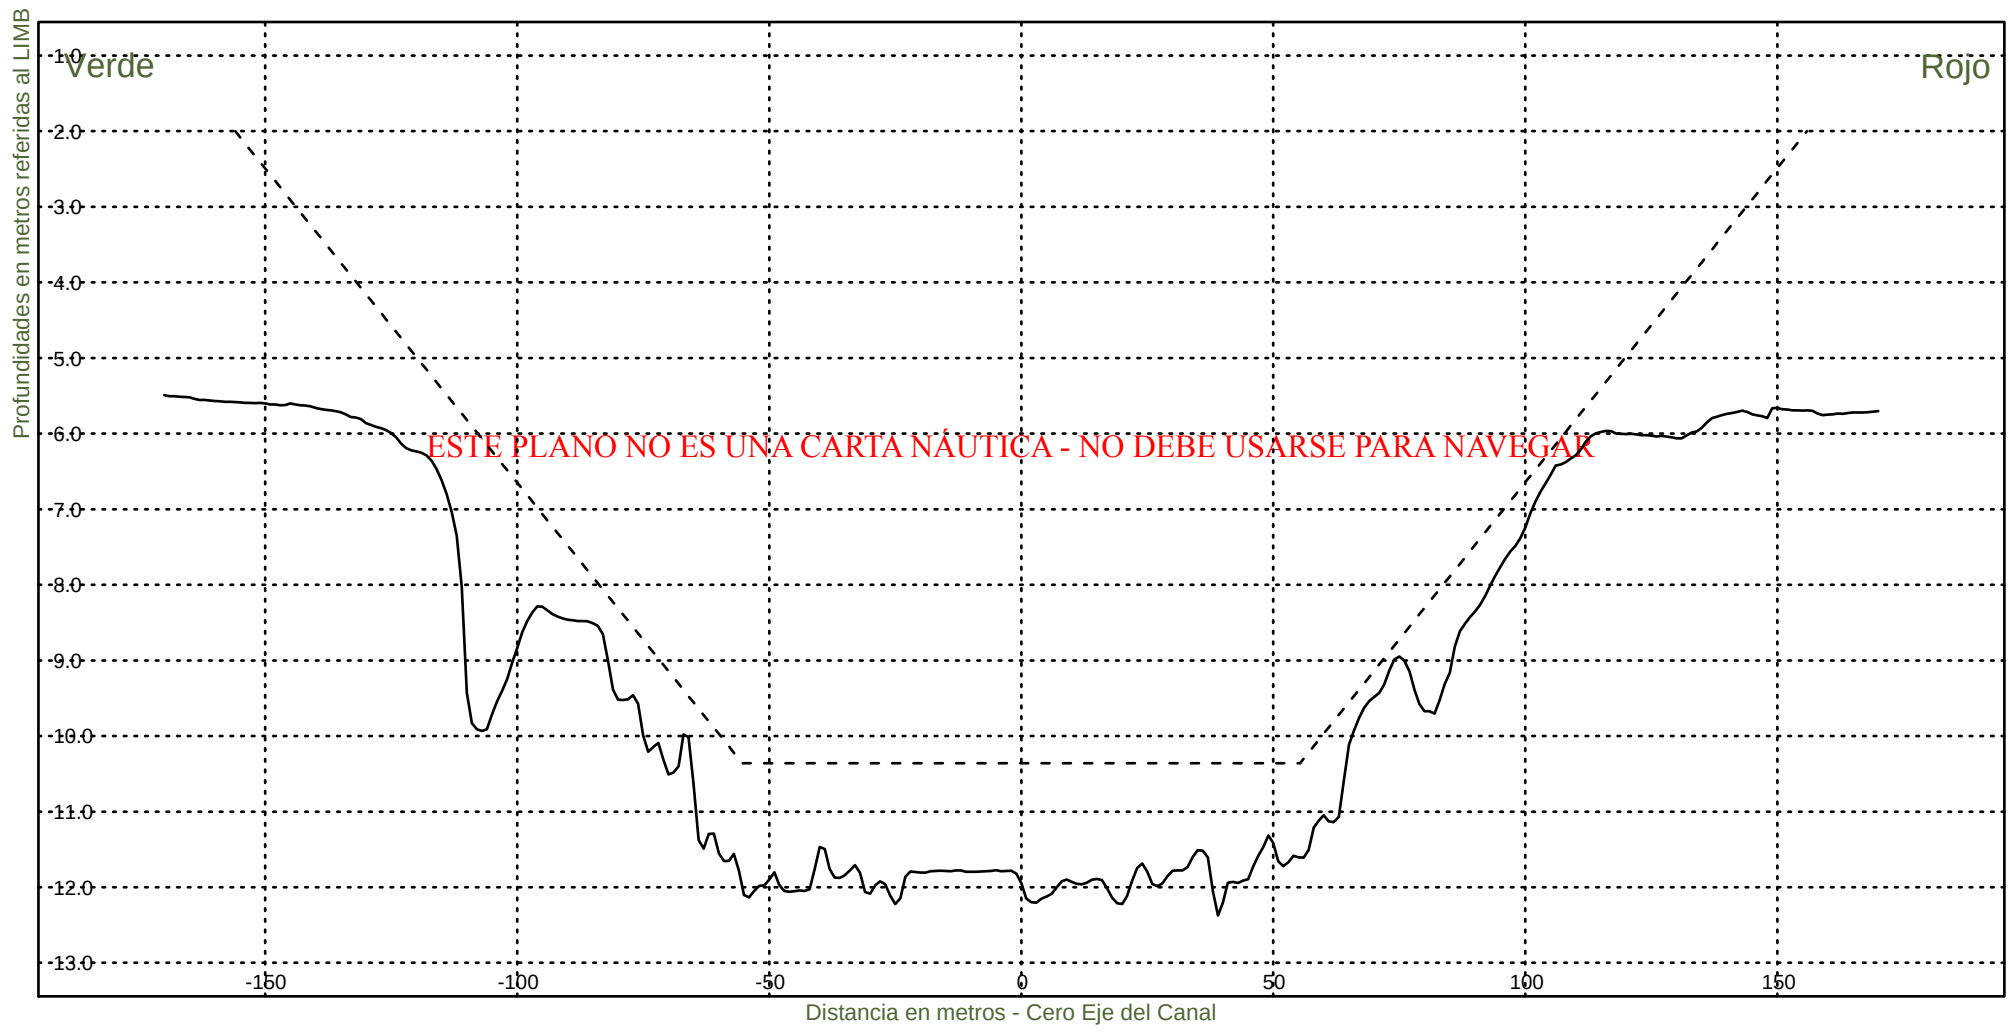

Consorcio Boskalis - Dredging International



Ing. Alberto G. Palomar
REPRESENTANTE TECNICO

Comision Administradora del Rio de la Plata
Canal Martin Garcia

----- :Teorico 34 pies
————— :Batimetria Octubre 2023

Area Canal, KM 39.6-67.4
Hz 1: 1500
V 1: 100

KM 54400

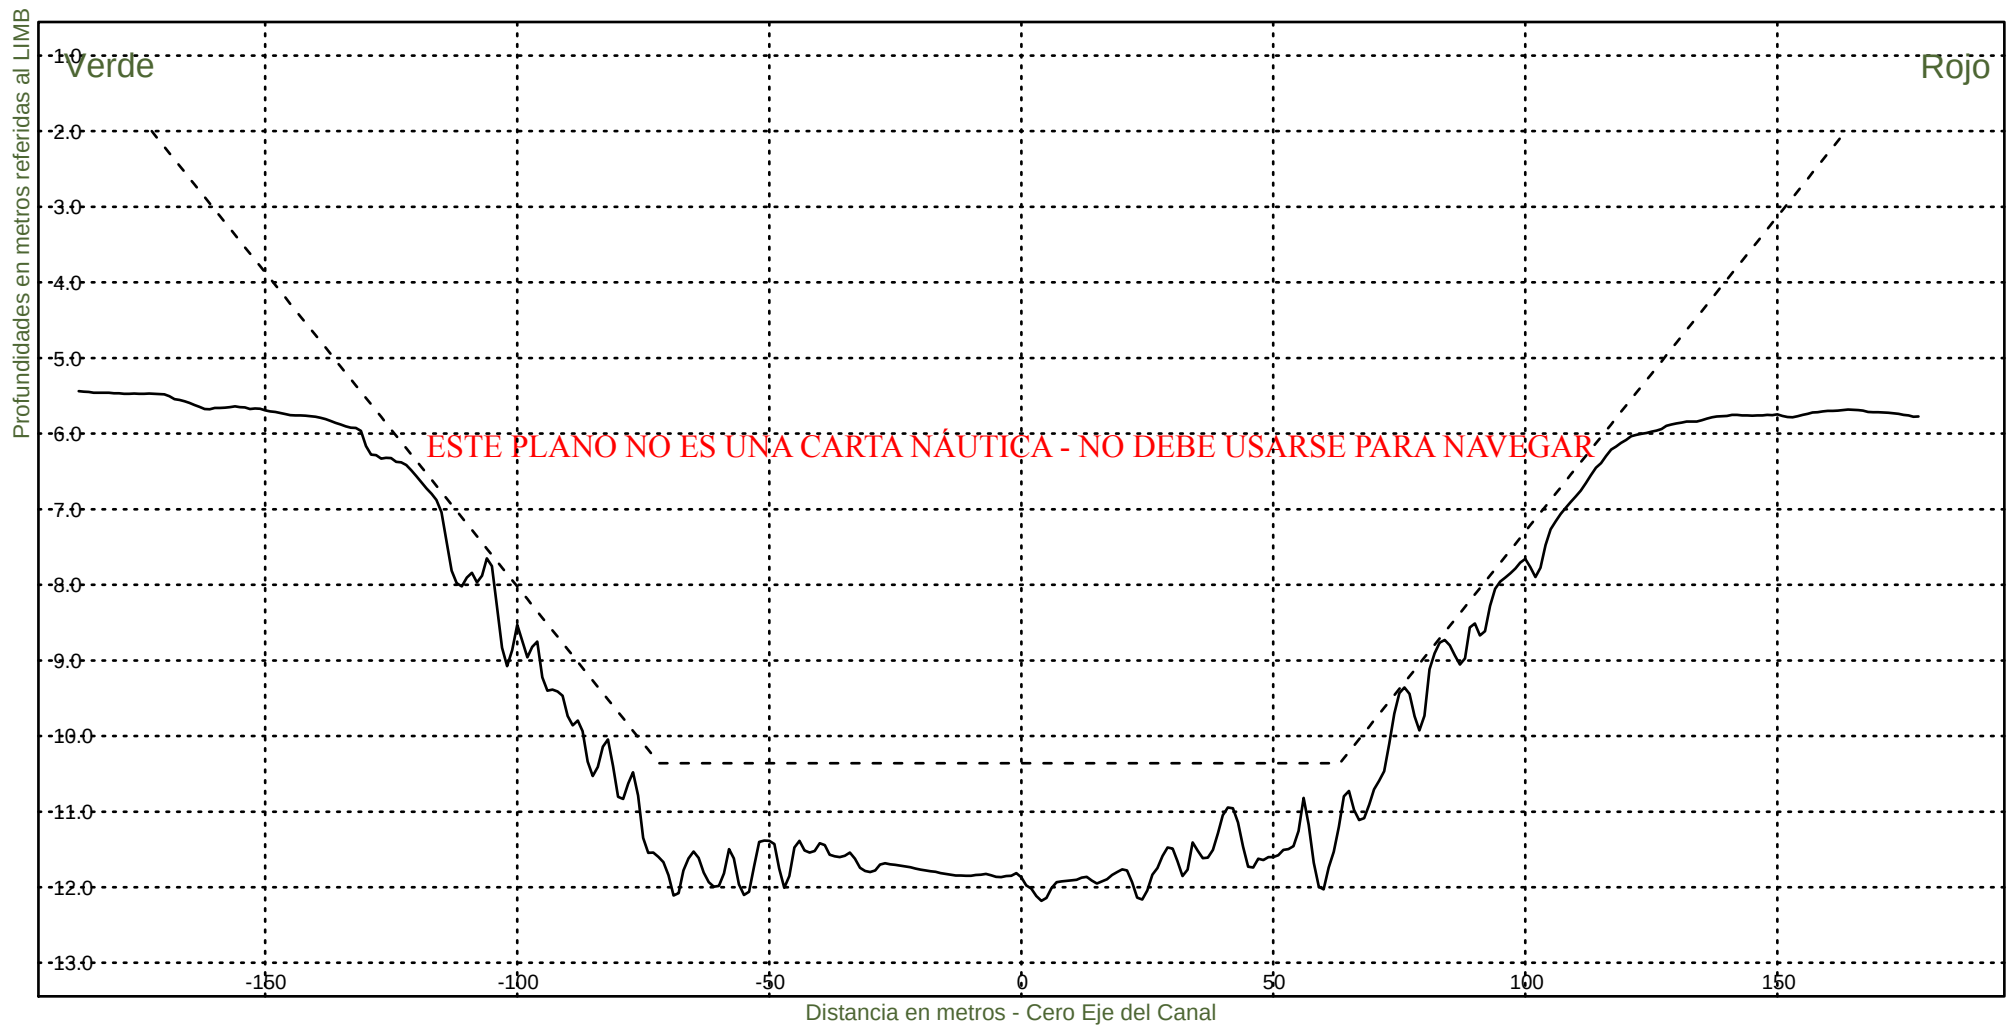


Consorcio Boskalis - Dredging International

Ing. Alberto G. Palomar
REPRESENTANTE TECNICO

Comision Administradora del Rio de la Plata
Canal Martin Garcia

----- :Teorico 34 pies
————— :Batimetria Octubre 2023

Area Canal, KM 39.6-67.4
Hz 1: 1500
V 1: 100
KM 54600

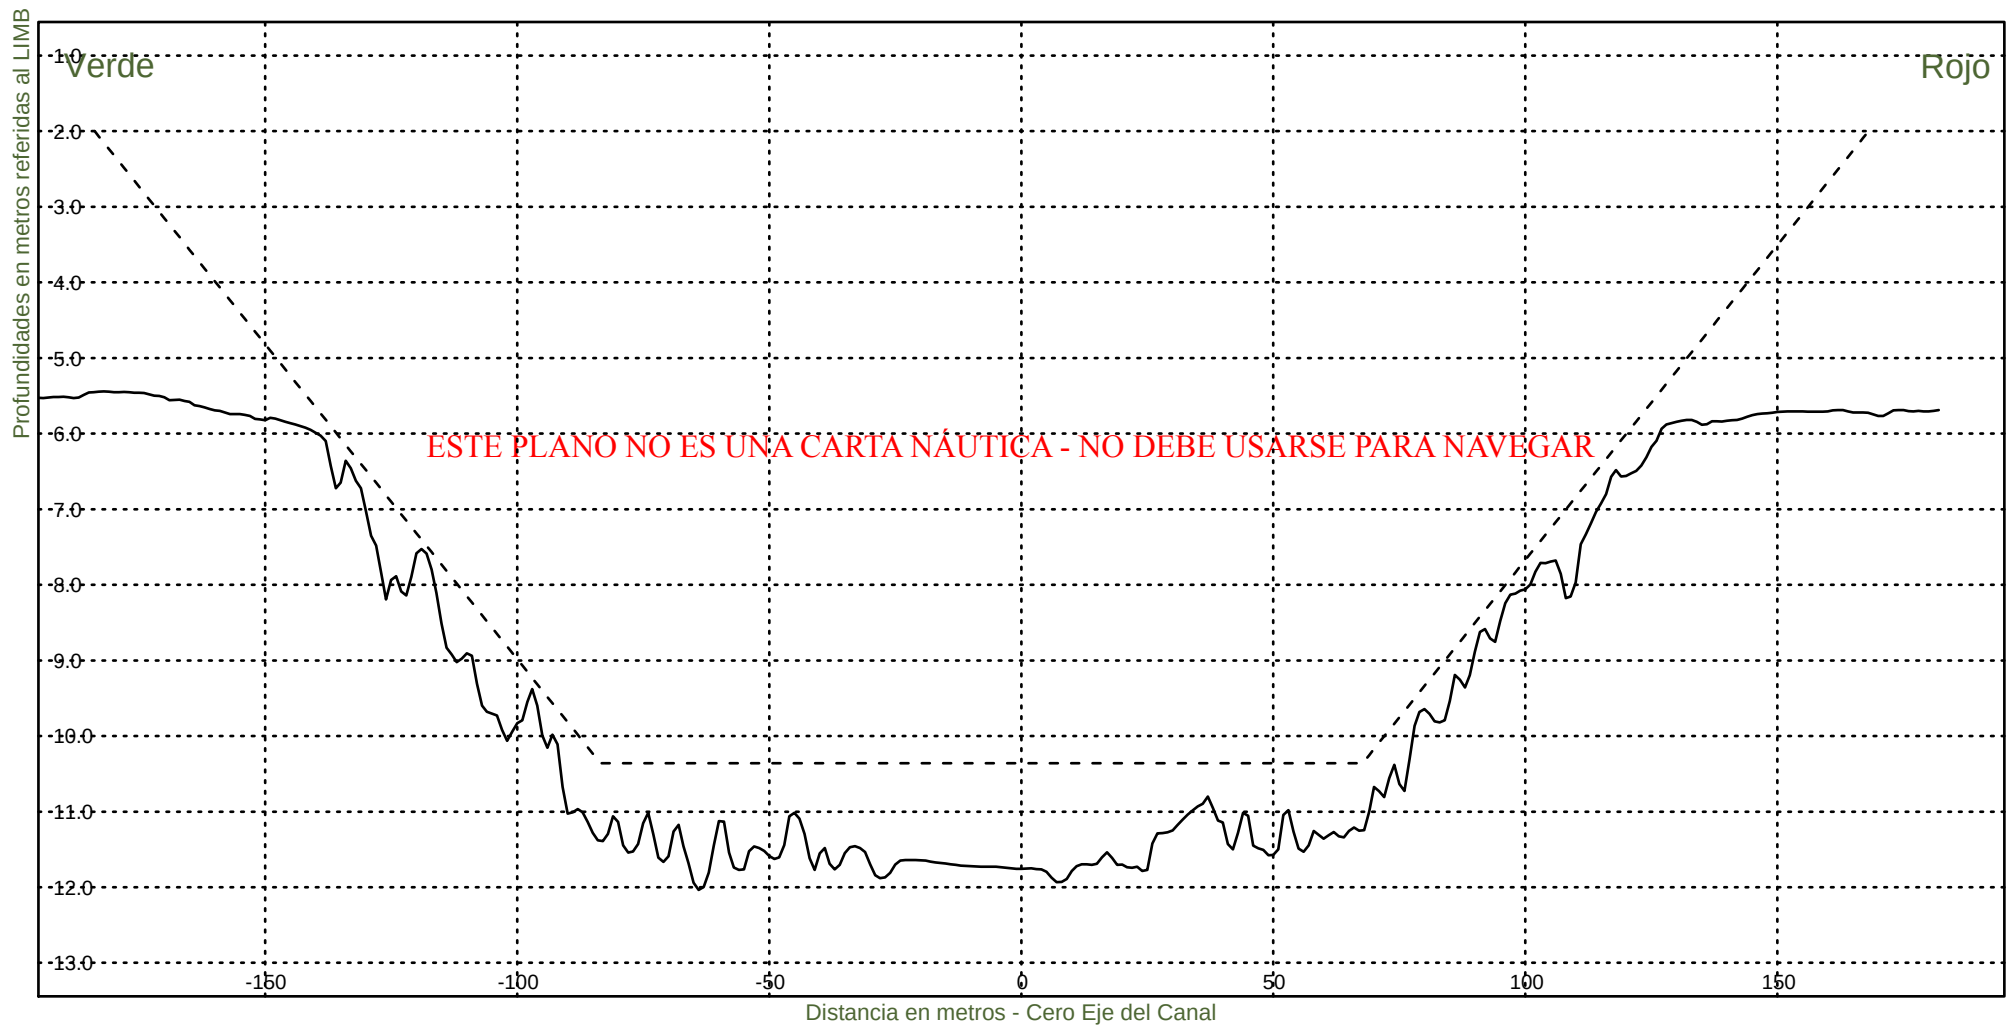


Consorcio Boskalis - Dredging International


Ing. Alberto G. Palomar
REPRESENTANTE TÉCNICO

Comision Administradora del Rio de la Plata
Canal Martin Garcia

----- :Teorico 34 pies
————— :Batimetria Octubre 2023

Area Canal, KM 39.6-67.4
Hz 1: 1500
V 1: 100
KM 54800

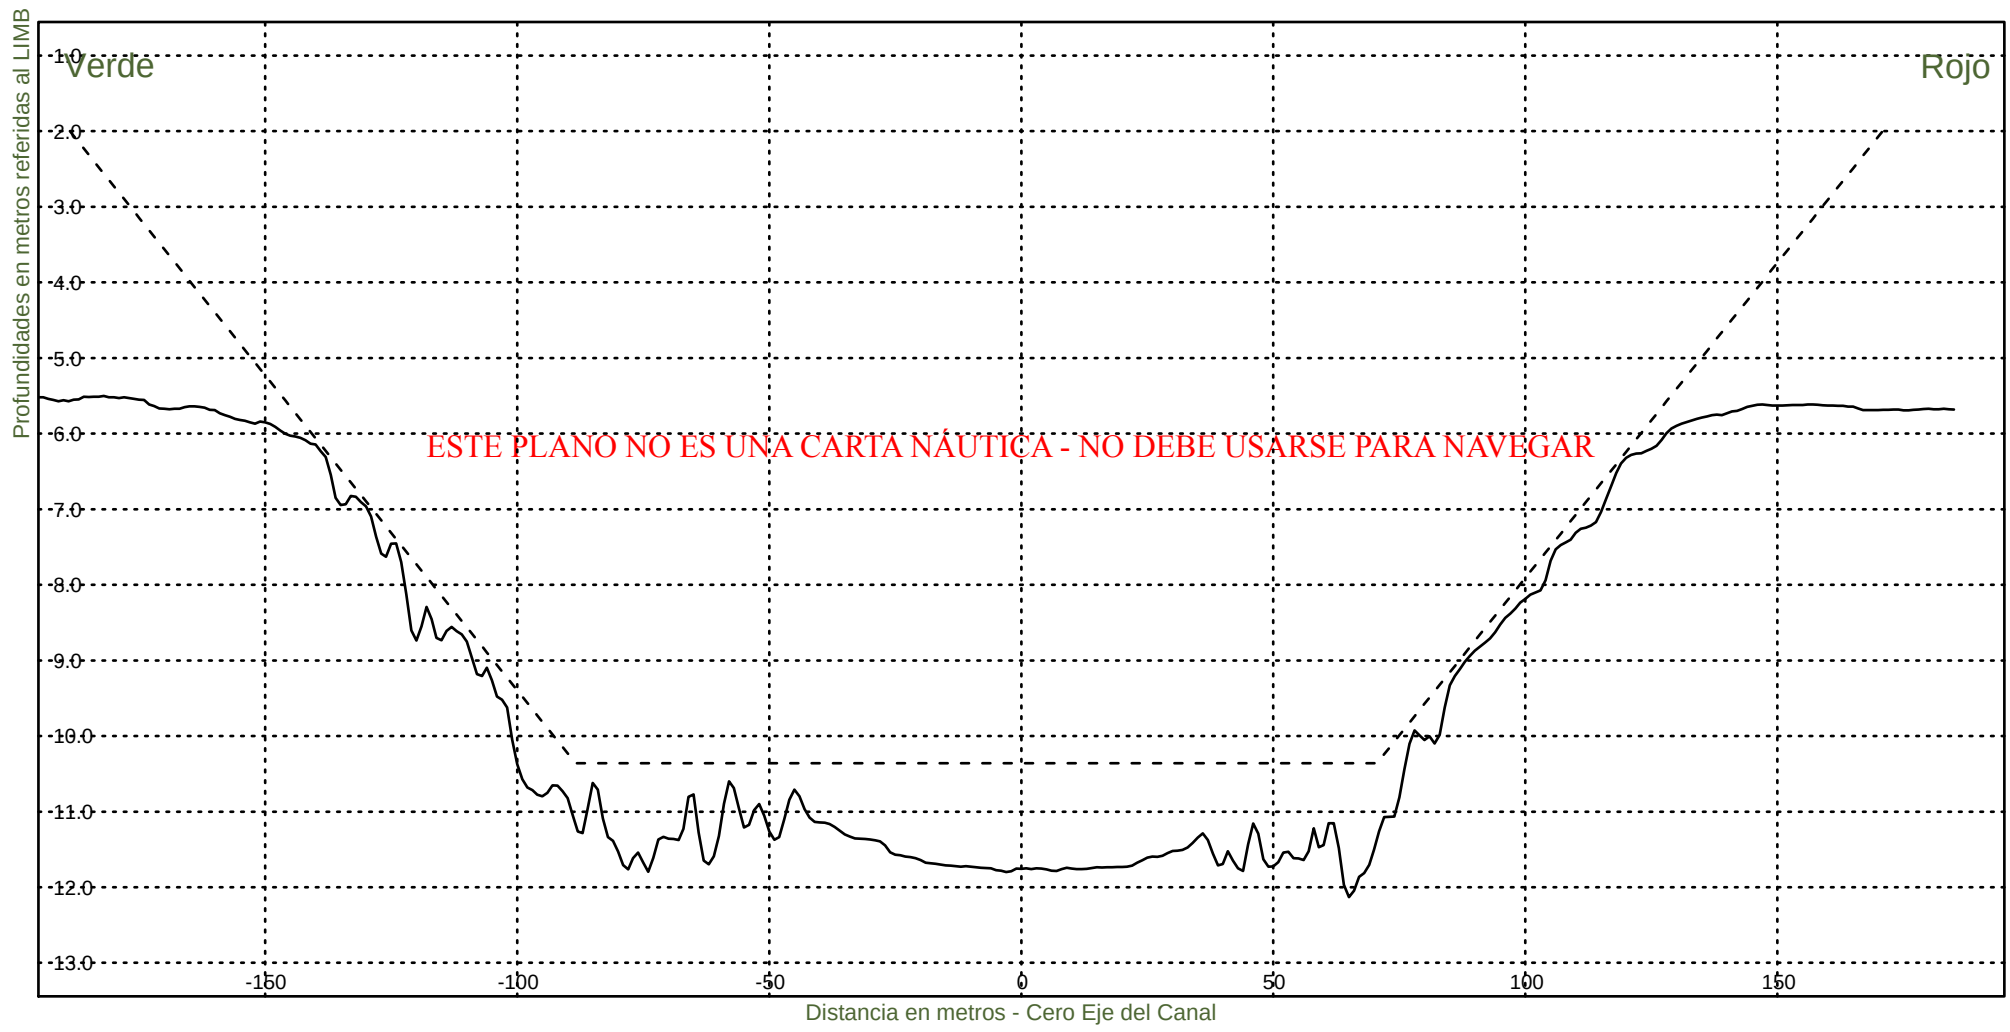


Consorcio Boskalis - Dredging International


Ing. Alberto G. Palomar
REPRESENTANTE TECNICO

Comision Administradora del Rio de la Plata
Canal Martin Garcia

----- :Teorico 34 pies
——— :Batimetria Octubre 2023

Area Canal, KM 39.6-67.4
Hz 1: 1500
V 1: 100
KM 55000

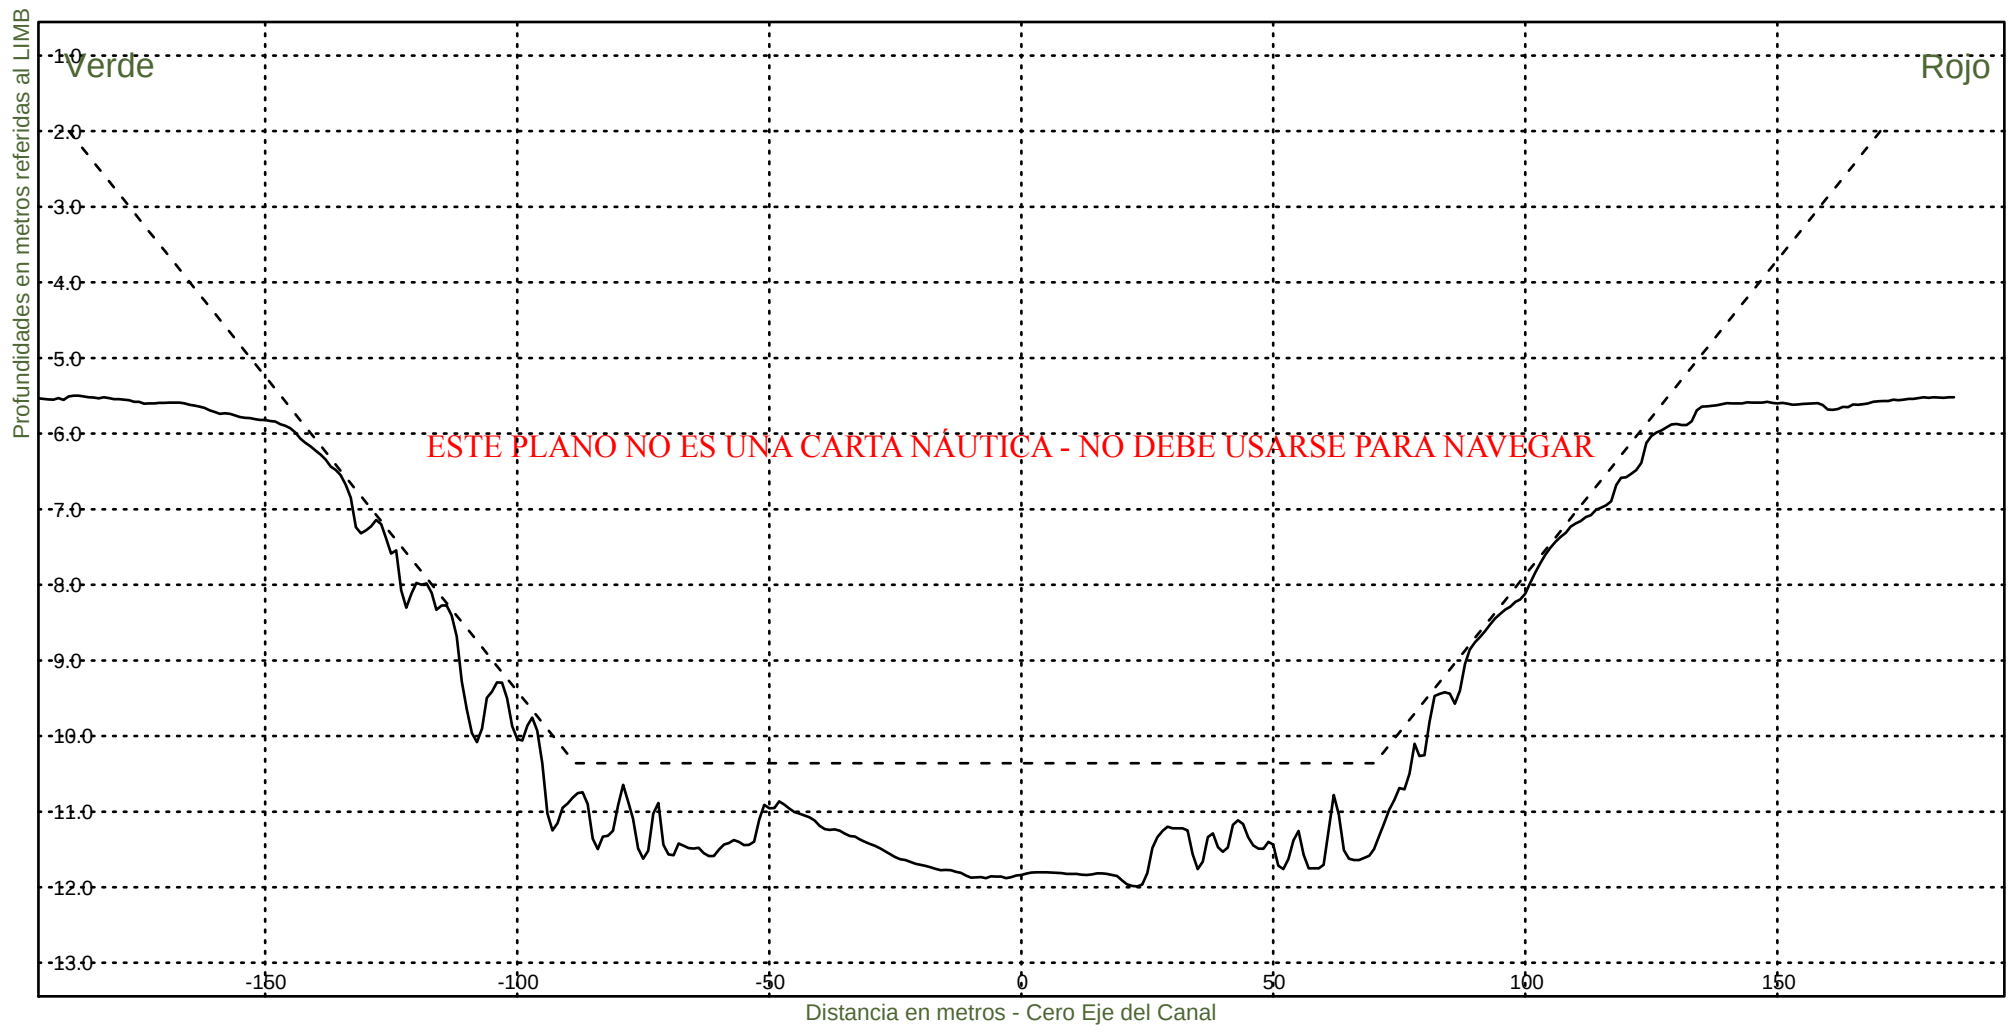


Consorcio Boskalis - Dredging International


Ing. Alberto G. Palomar
REPRESENTANTE TECNICO

Comision Administradora del Rio de la Plata
Canal Martin Garcia

----- :Teorico 34 pies
————— :Batimetria Octubre 2023

Area Canal, KM 39.6-67.4
Hz 1: 1500
V 1: 100
KM 55200

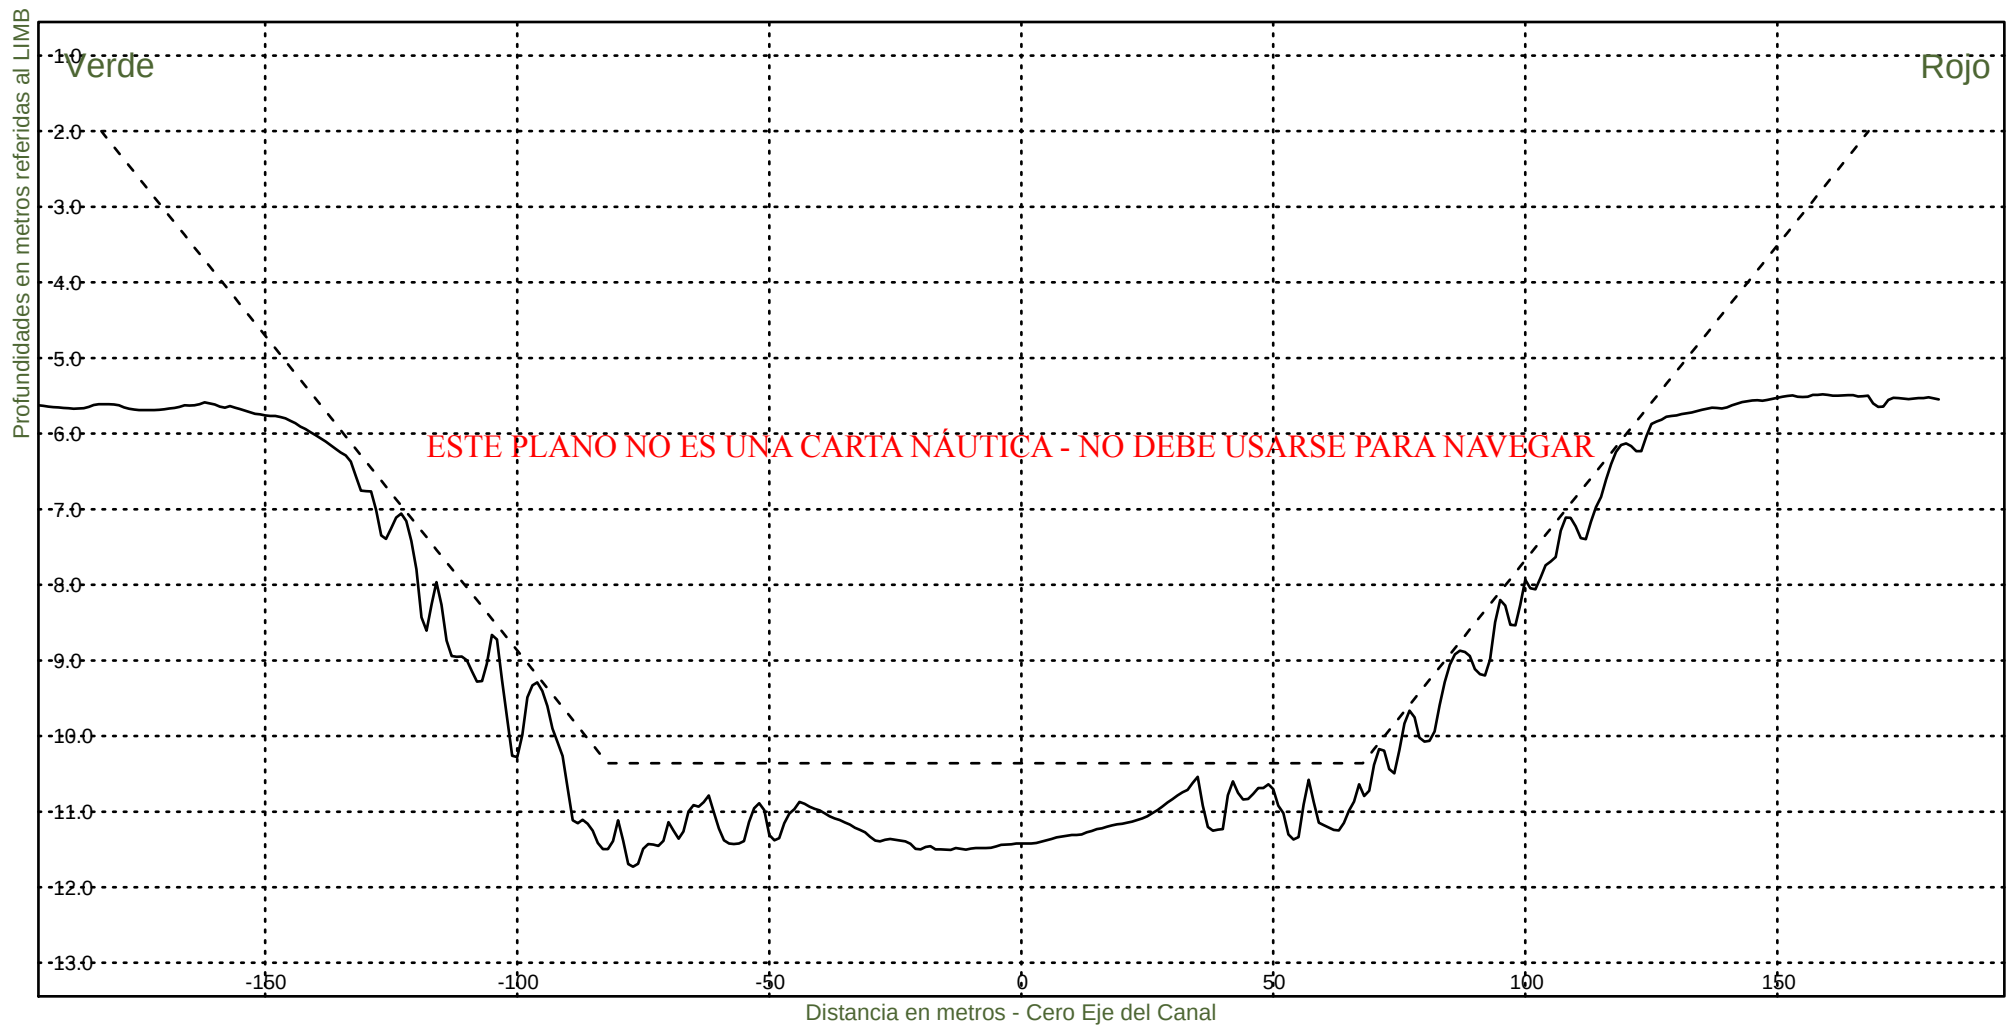

Consorcio Boskalis - Dredging International



Ing. Alberto G. Palomar
REPRESENTANTE TECNICO

Comision Administradora del Rio de la Plata
Canal Martin Garcia

----- :Teorico 34 pies
———— :Batimetria Octubre 2023

Area Canal, KM 39.6-67.4
Hz 1: 1500
V 1: 100

KM 55400

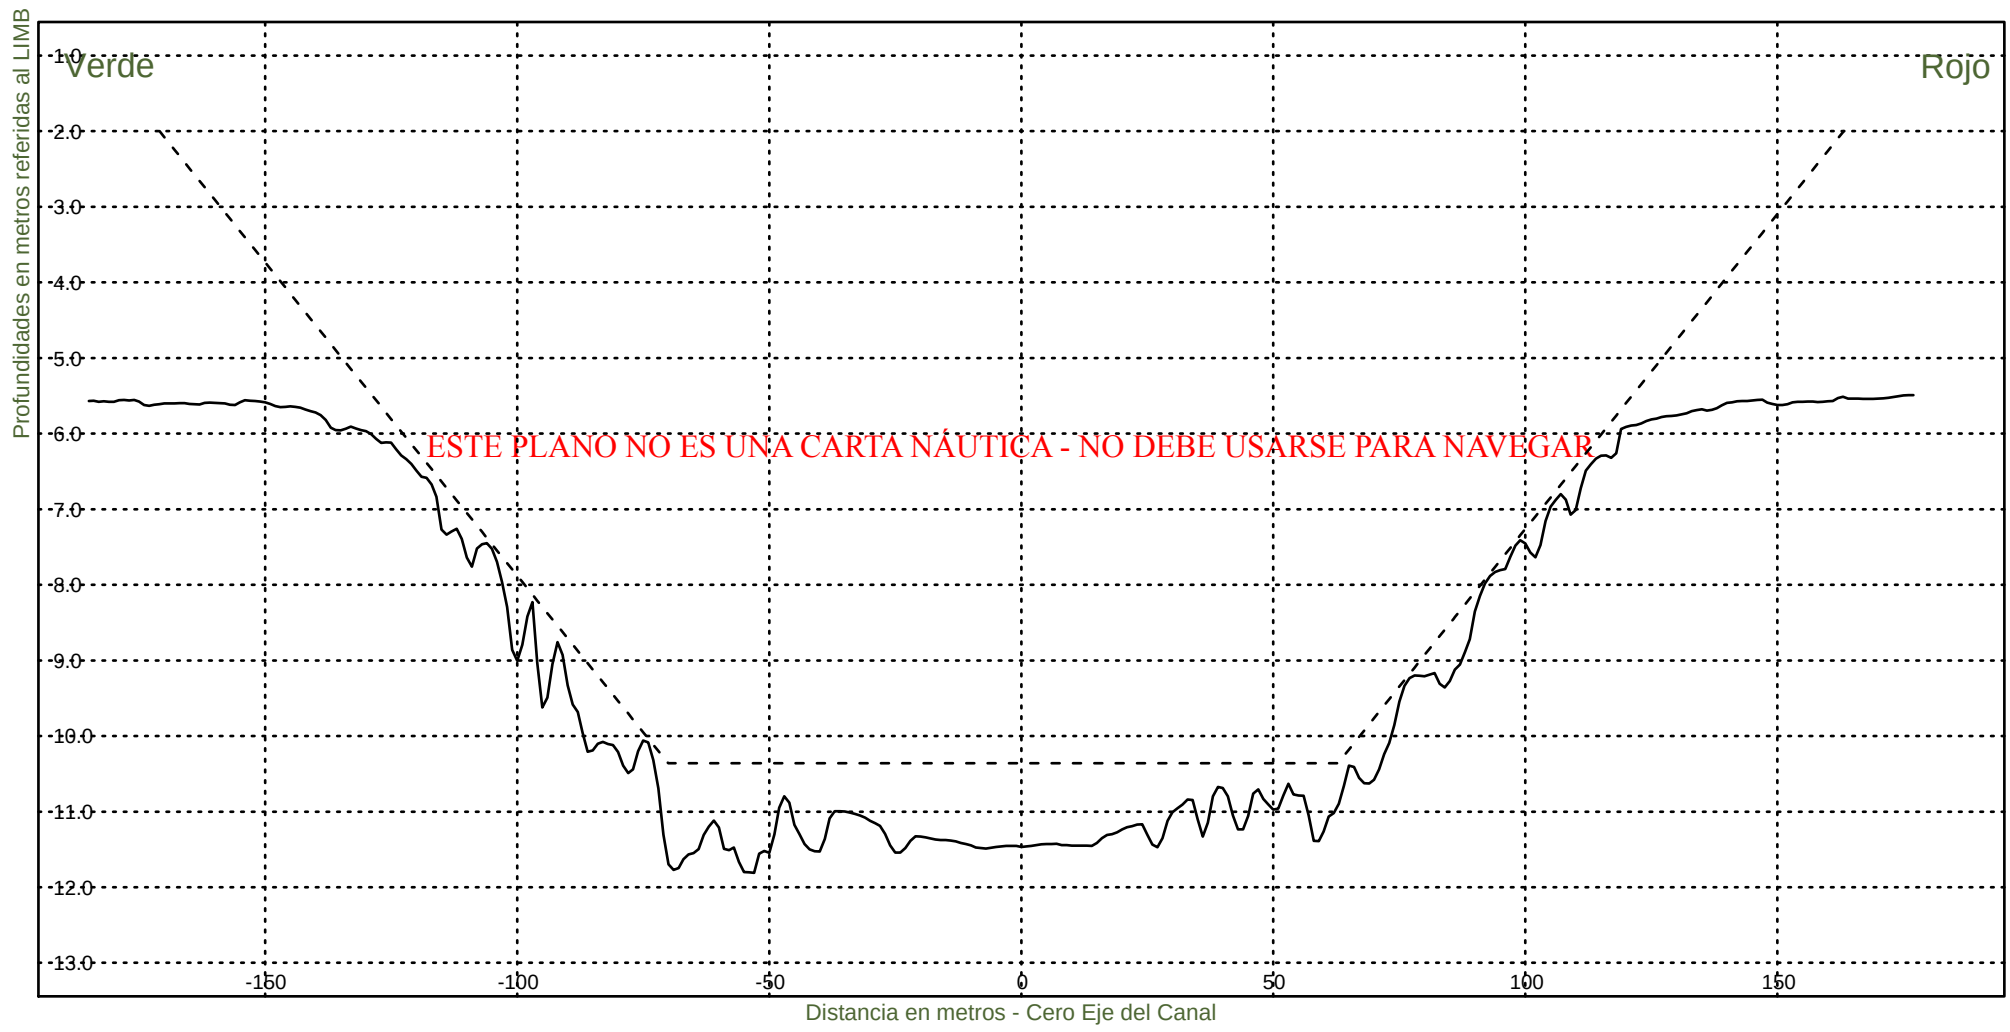

Consorcio Boskalis - Dredging International



Ing. Alberto G. Palomar
REPRESENTANTE TECNICO

Comision Administradora del Rio de la Plata
Canal Martin Garcia

----- :Teorico 34 pies
————— :Batimetria Octubre 2023

Area Canal, KM 39.6-67.4
Hz 1: 1500
V 1: 100

KM 55600

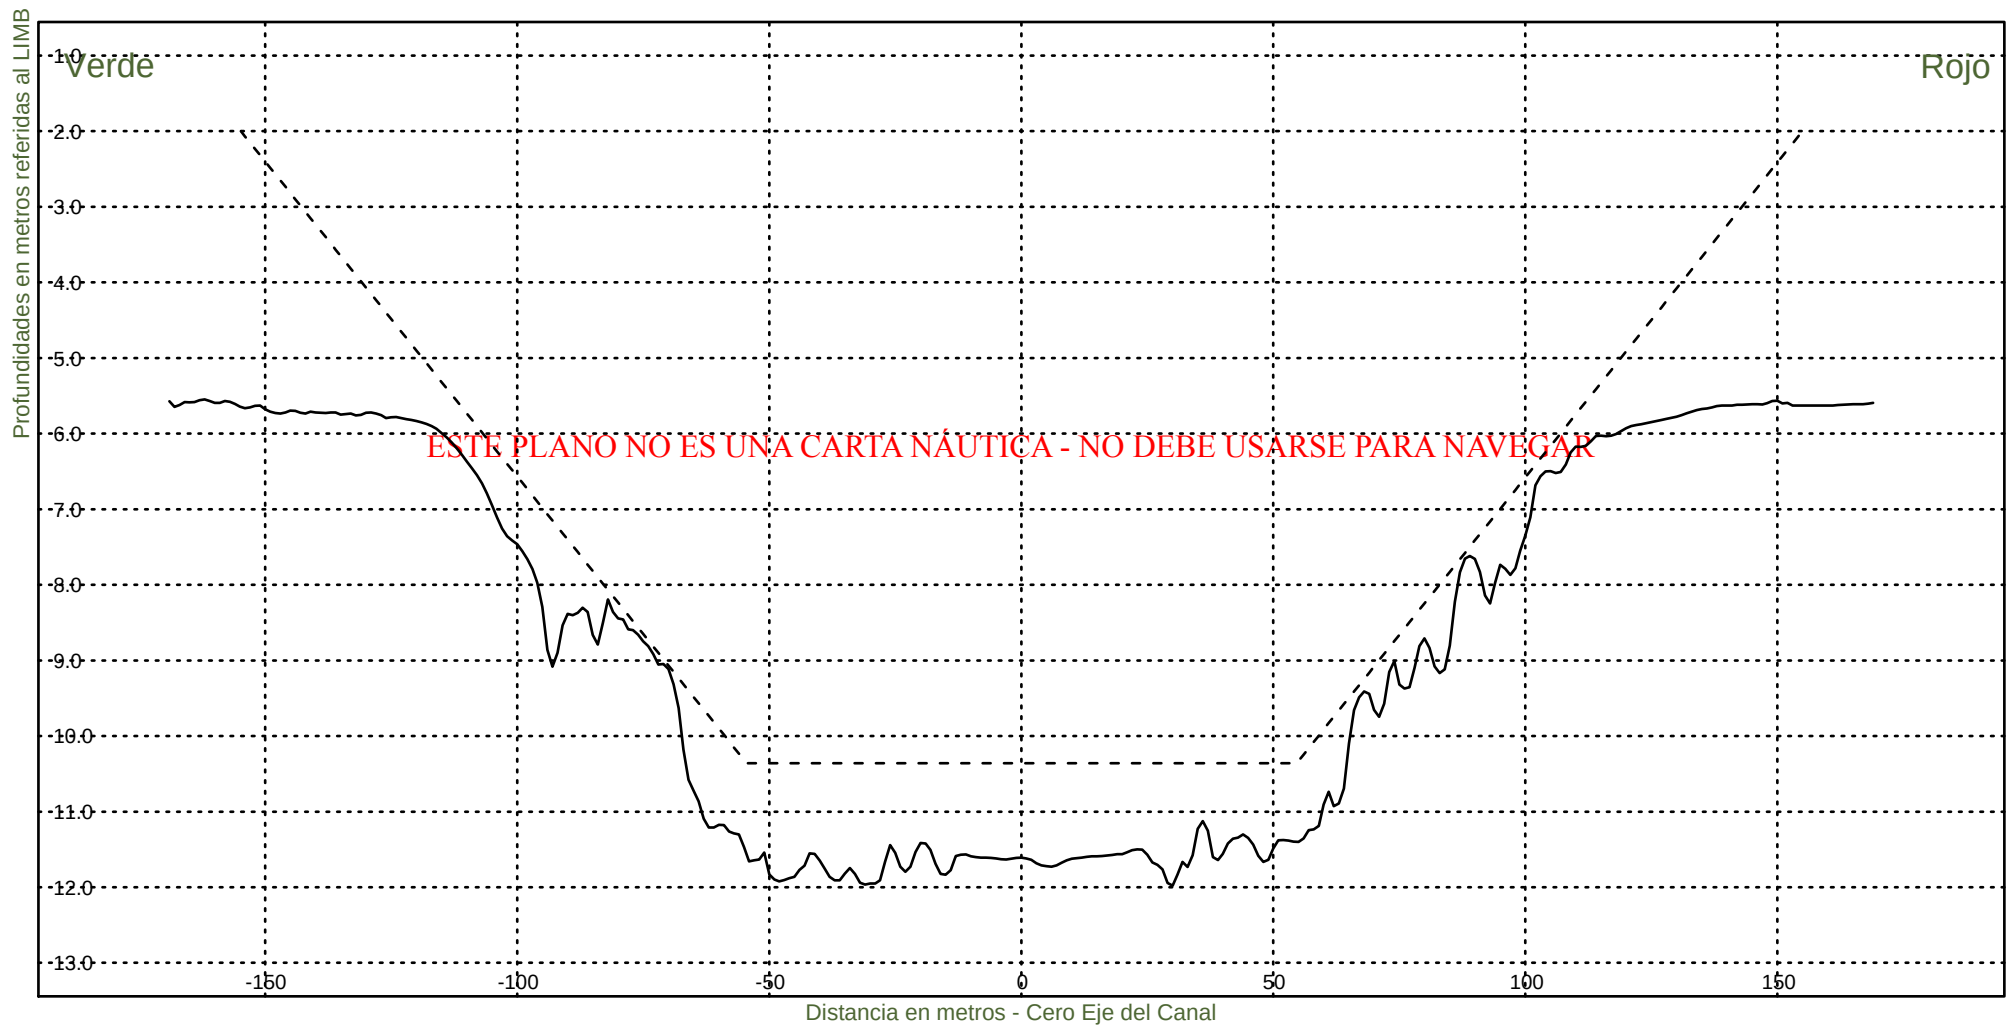


Consorcio Boskalis - Dredging International


Ing. Alberto G. Palomar
REPRESENTANTE TECNICO

Comision Administradora del Rio de la Plata
Canal Martin Garcia

----- :Teorico 34 pies
————— :Batimetria Octubre 2023

Area Canal, KM 39.6-67.4
Hz 1: 1500
V 1: 100
KM 55800

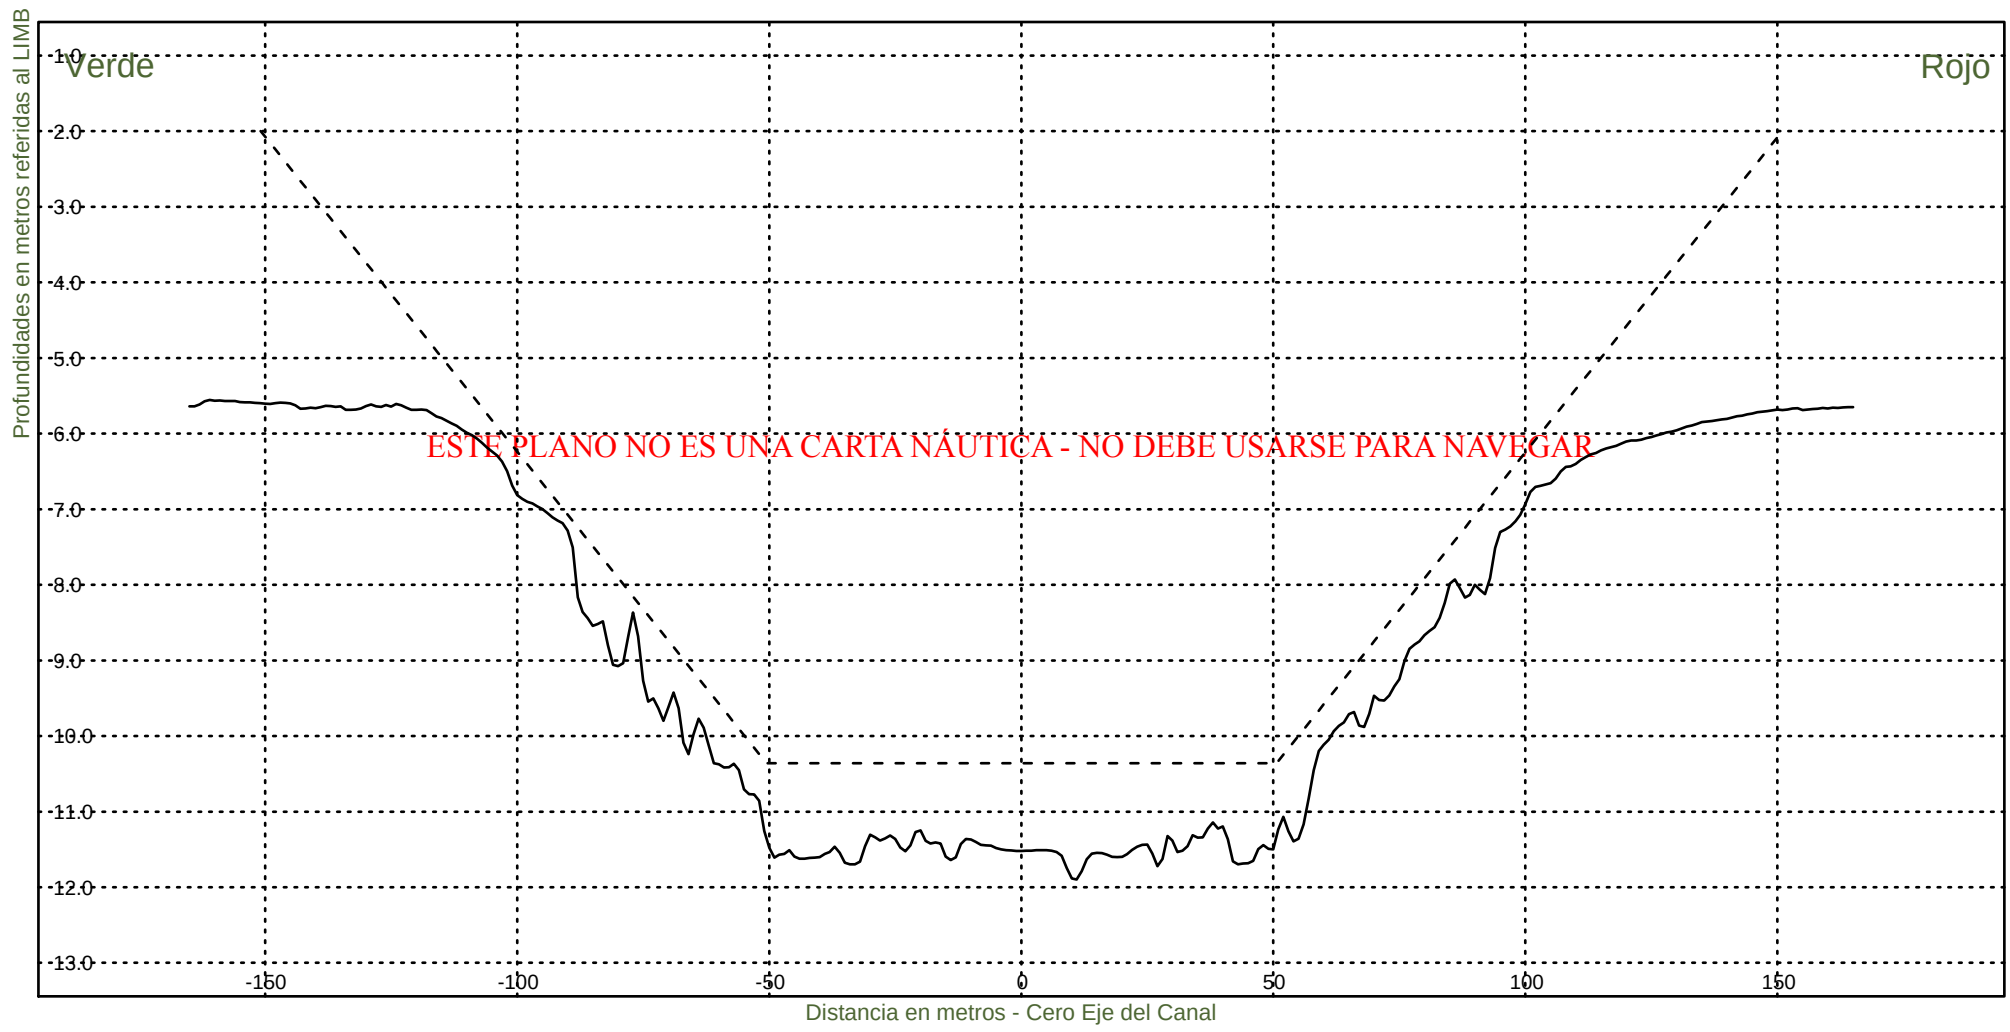


Consorcio Boskalis - Dredging International


Ing. Alberto G. Palomar
REPRESENTANTE TECNICO

Comision Administradora del Rio de la Plata
Canal Martin Garcia

----- :Teorico 34 pies
————— :Batimetria Octubre 2023

Area Canal, KM 39.6-67.4
Hz 1: 1500
V 1: 100
KM 56000

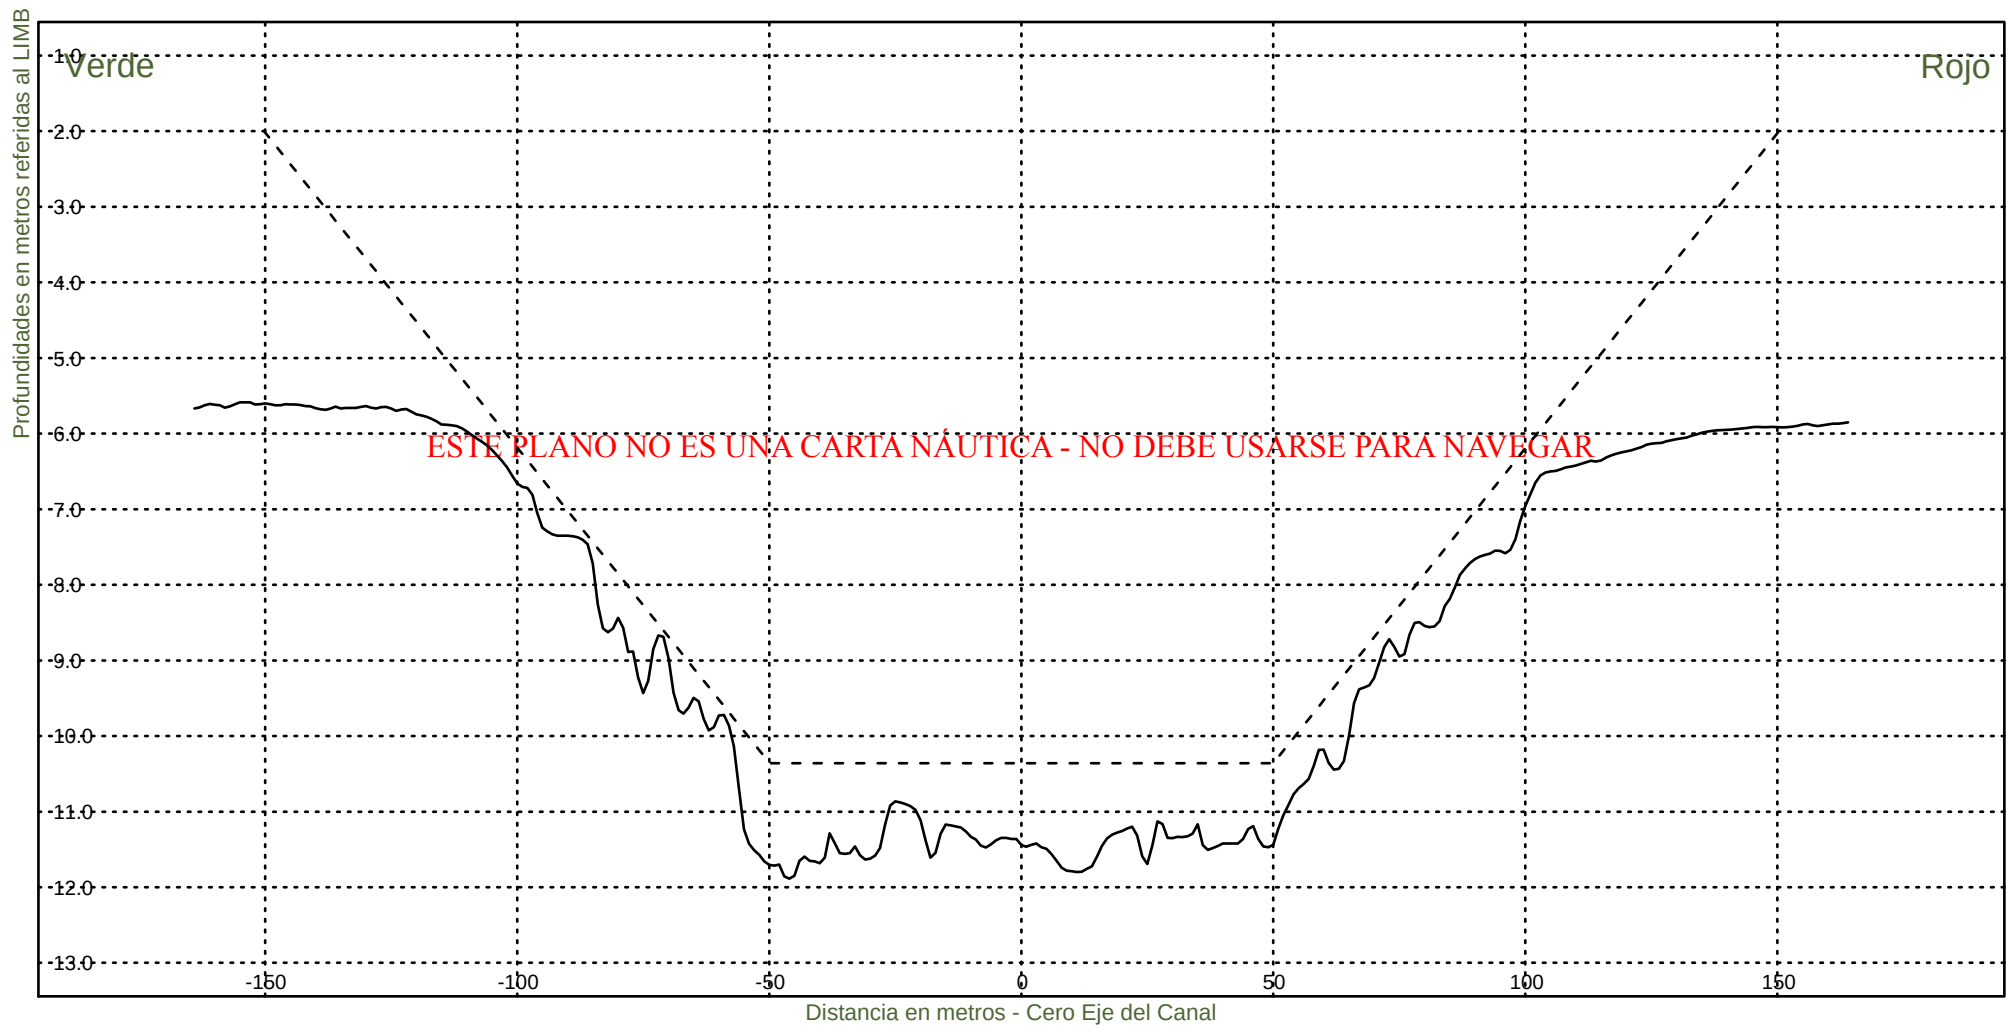

Consorcio Boskalis - Dredging International



Ing. Alberto G. Palomar
REPRESENTANTE TECNICO

Comision Administradora del Rio de la Plata
Canal Martin Garcia

----- :Teorico 34 pies
————— :Batimetria Octubre 2023

Area Canal, KM 39.6-67.4
Hz 1: 1500
V 1: 100

KM 56200

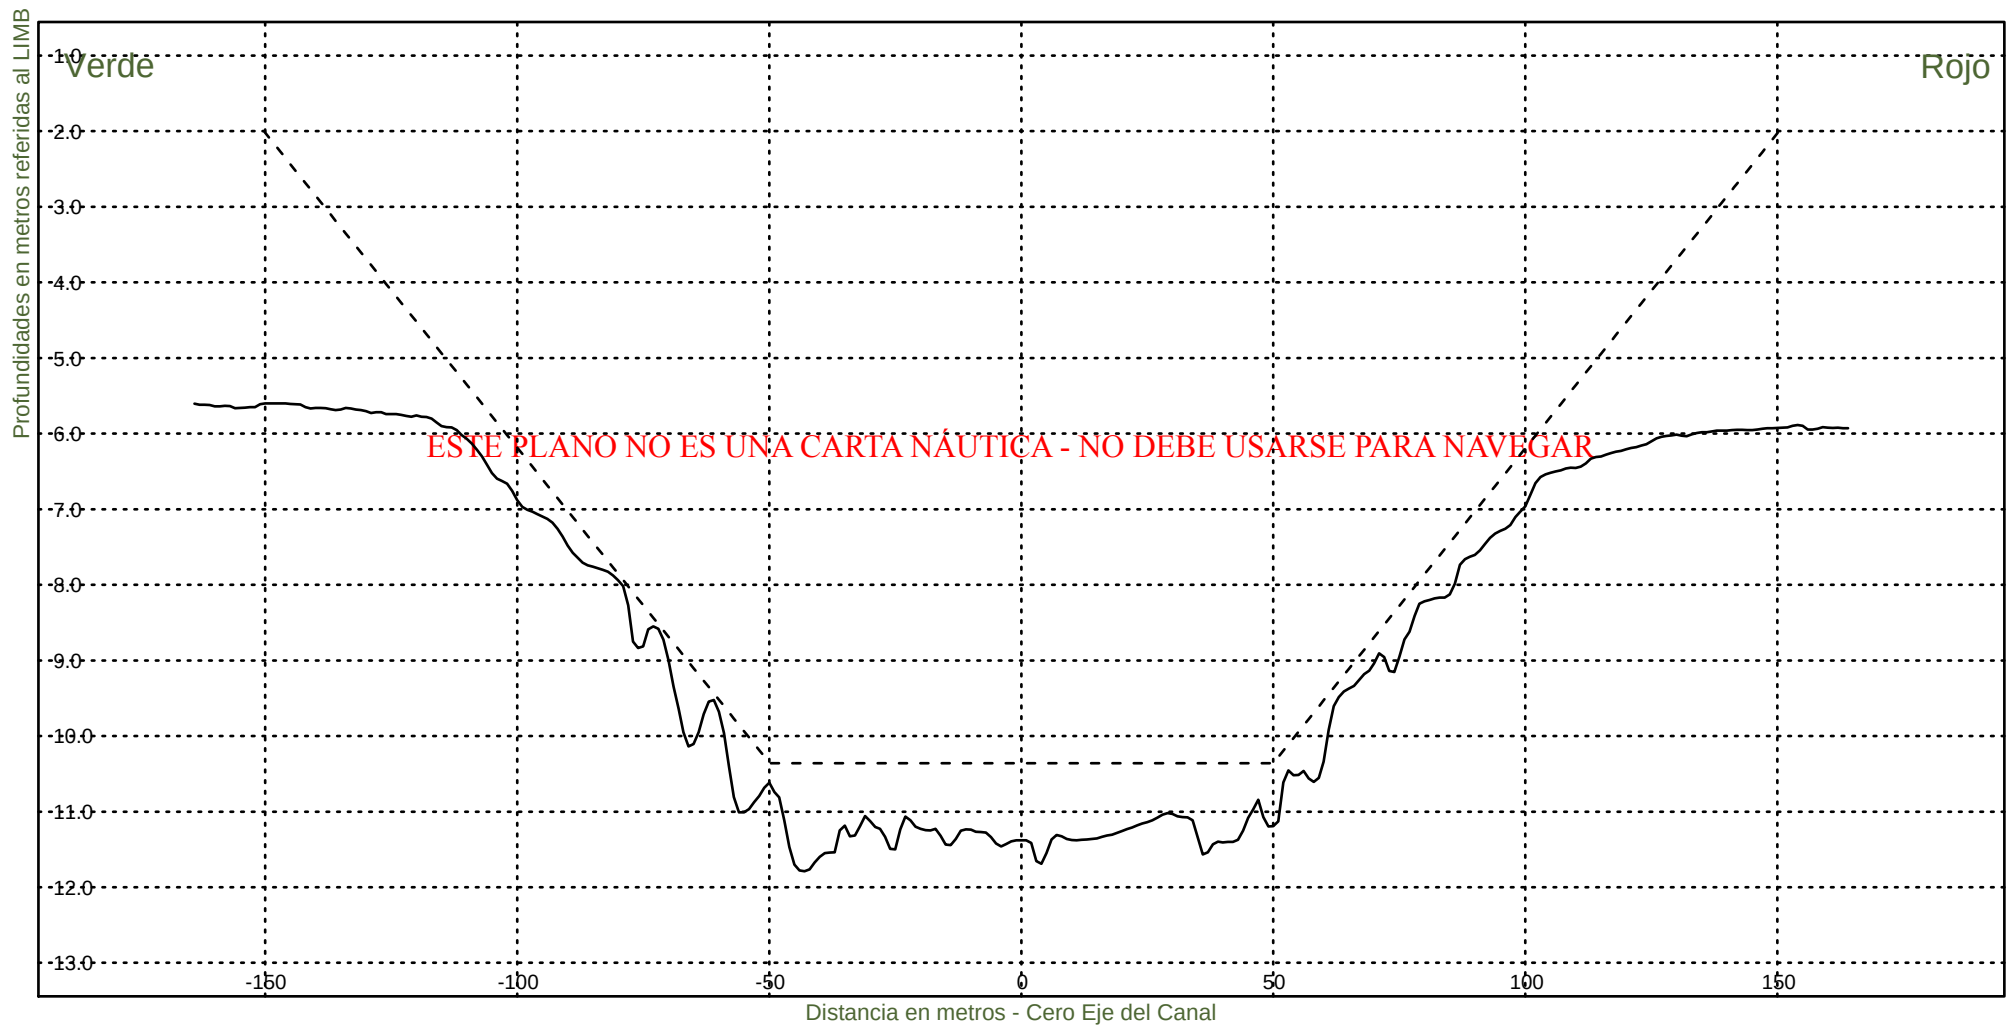


Consorcio Boskalis - Dredging International


Ing. Alberto G. Palomar
REPRESENTANTE TECNICO

Comision Administradora del Rio de la Plata
Canal Martin Garcia

----- :Teorico 34 pies
——— :Batimetria Octubre 2023

Area Canal, KM 39.6-67.4
Hz 1: 1500
V 1: 100
KM 56400

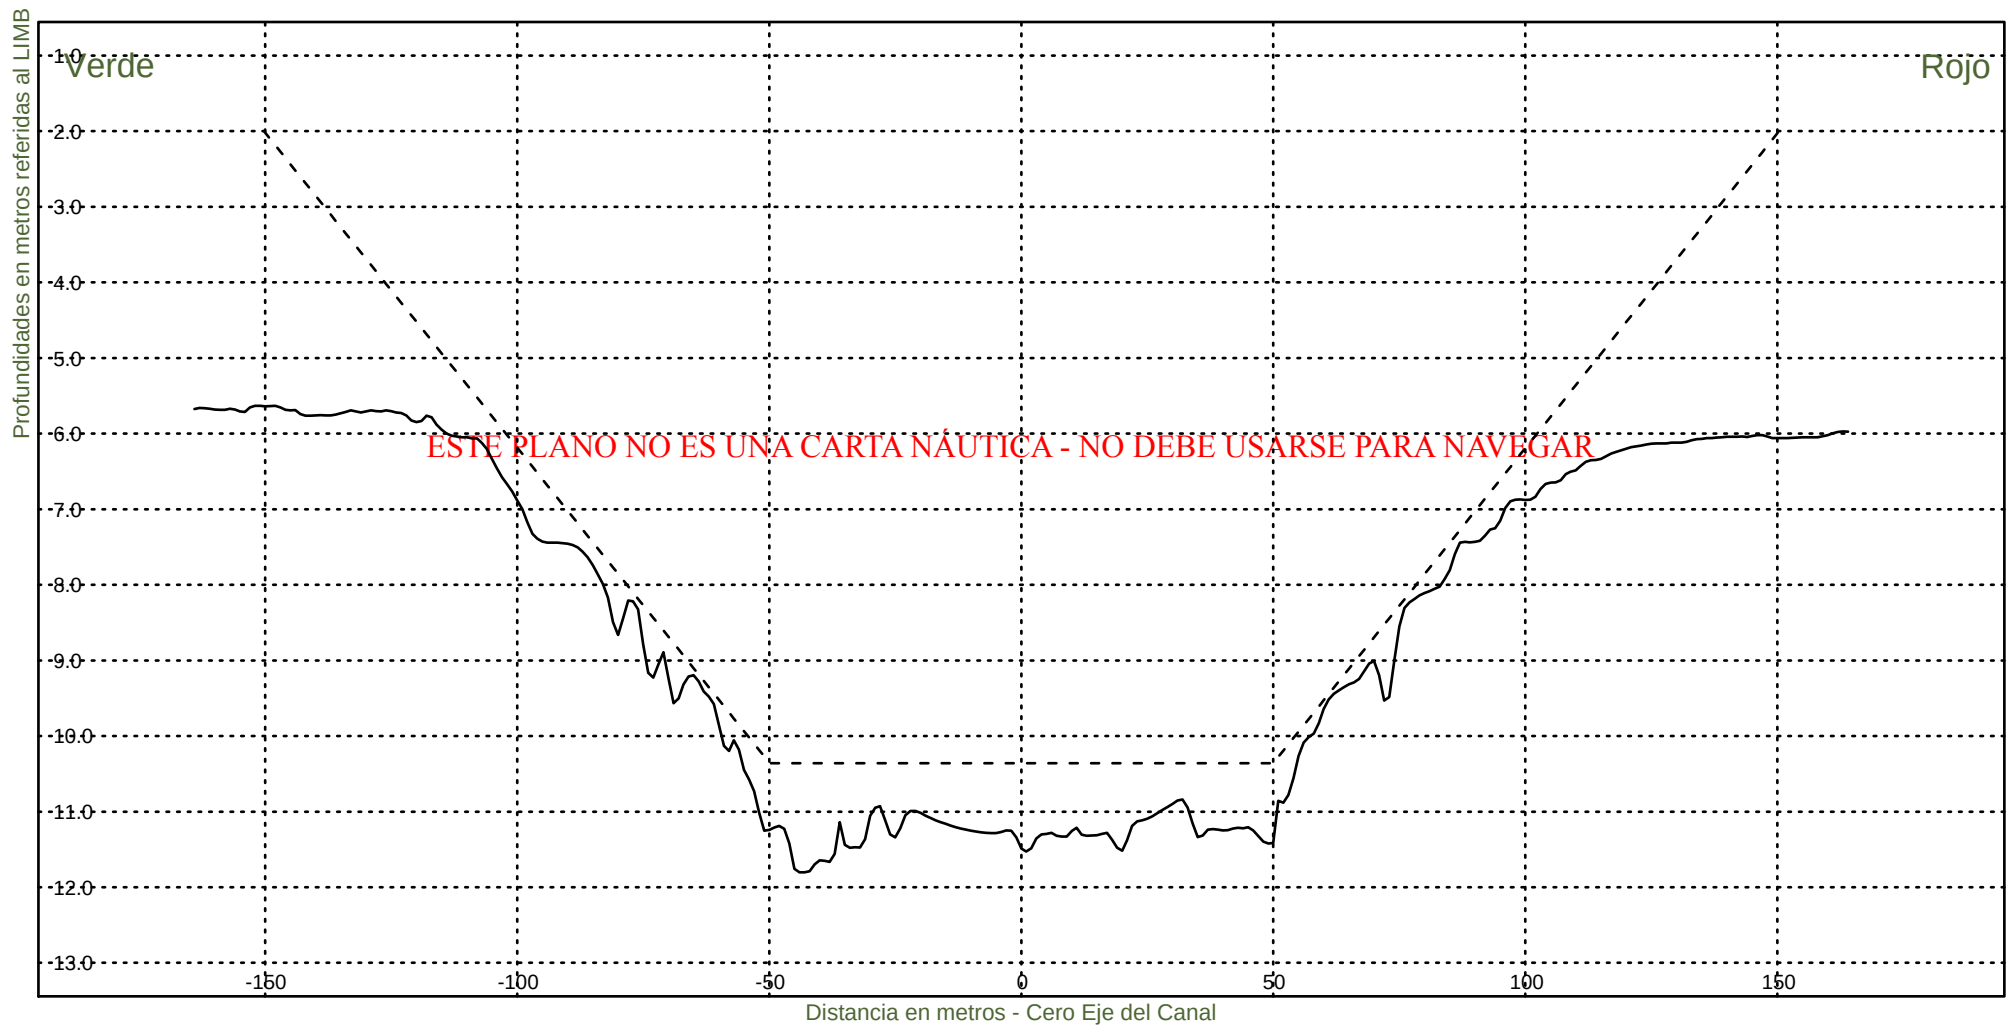


Consorcio Boskalis - Dredging International


Ing. Alberto G. Palomar
REPRESENTANTE TECNICO

Comision Administradora del Rio de la Plata
Canal Martin Garcia

----- :Teorico 34 pies
————— :Batimetria Octubre 2023

Area Canal, KM 39.6-67.4
Hz 1: 1500
V 1: 100
KM 56600

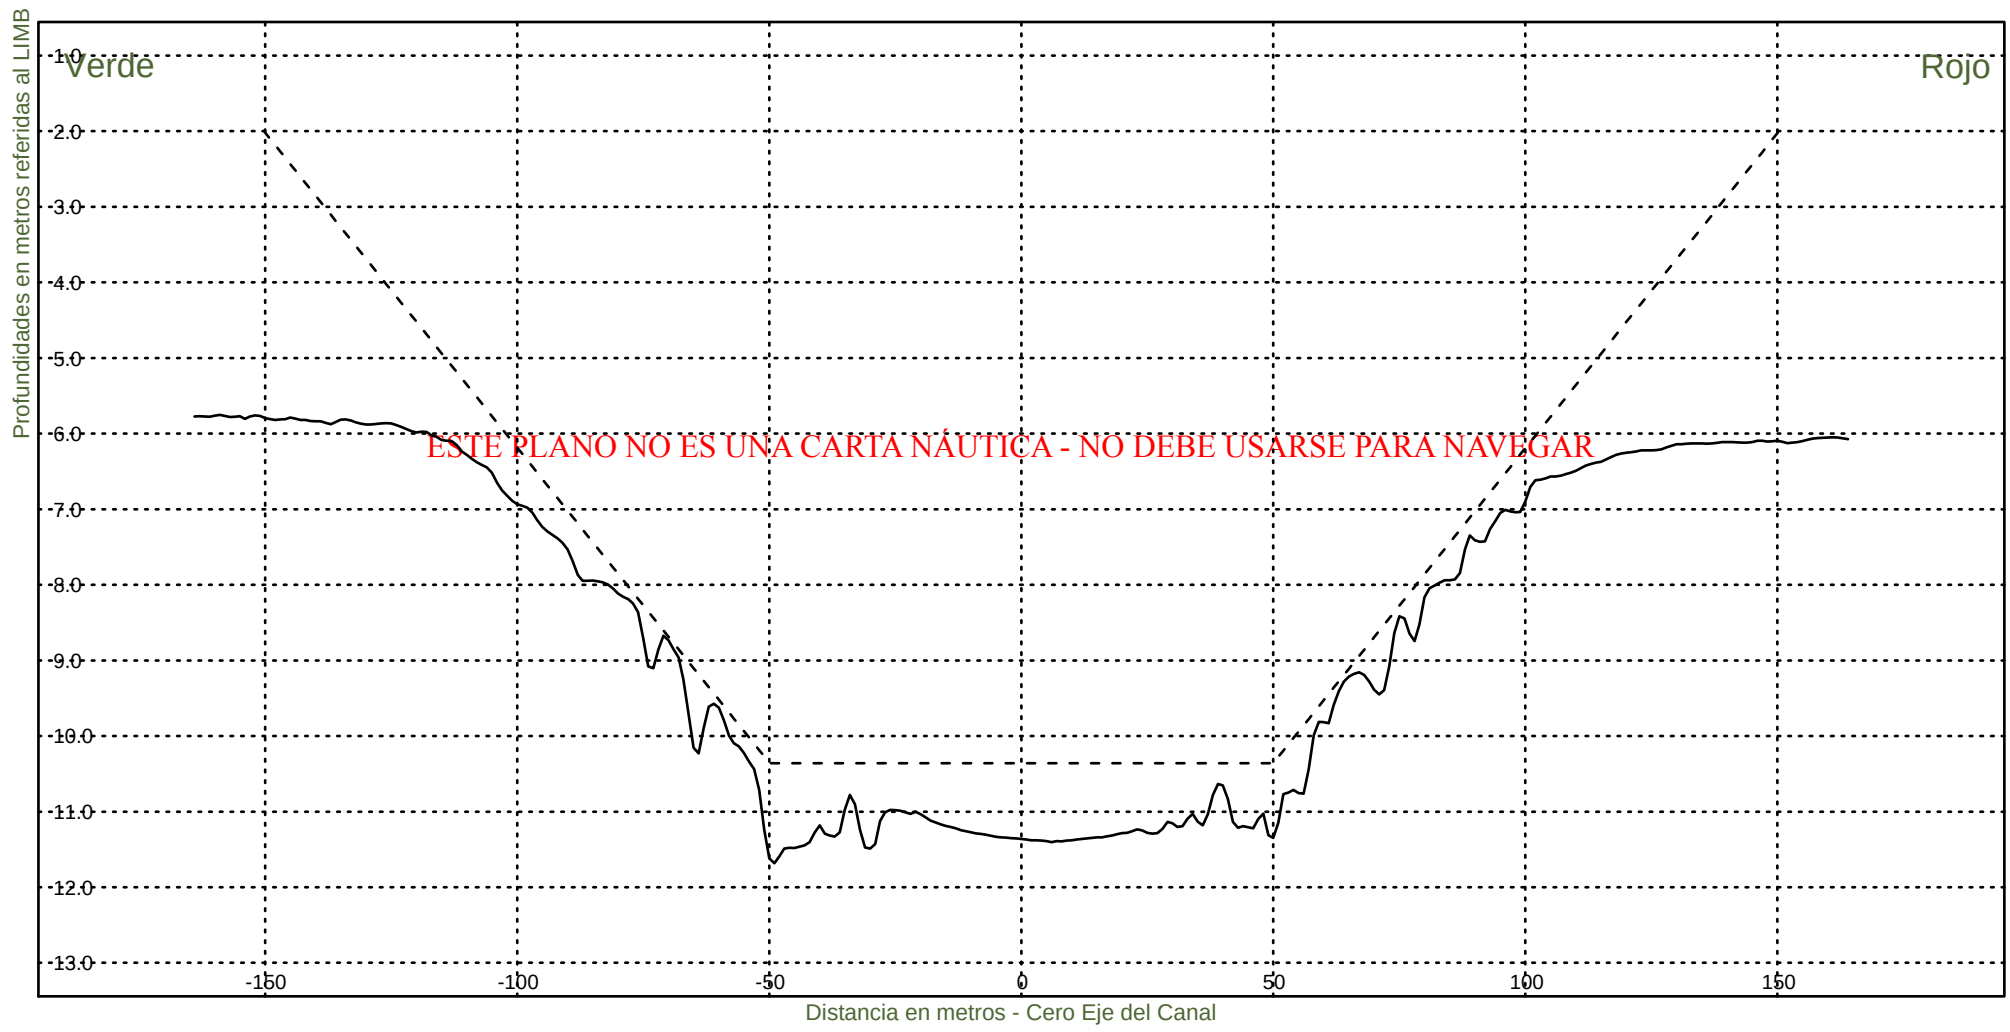


Consorcio Boskalis - Dredging International


Ing. Alberto G. Palomar
REPRESENTANTE TECNICO

Comision Administradora del Rio de la Plata
Canal Martin Garcia

----- :Teorico 34 pies
——— :Batimetria Octubre 2023

Area Canal, KM 39.6-67.4
Hz 1: 1500
V 1: 100
KM 56800

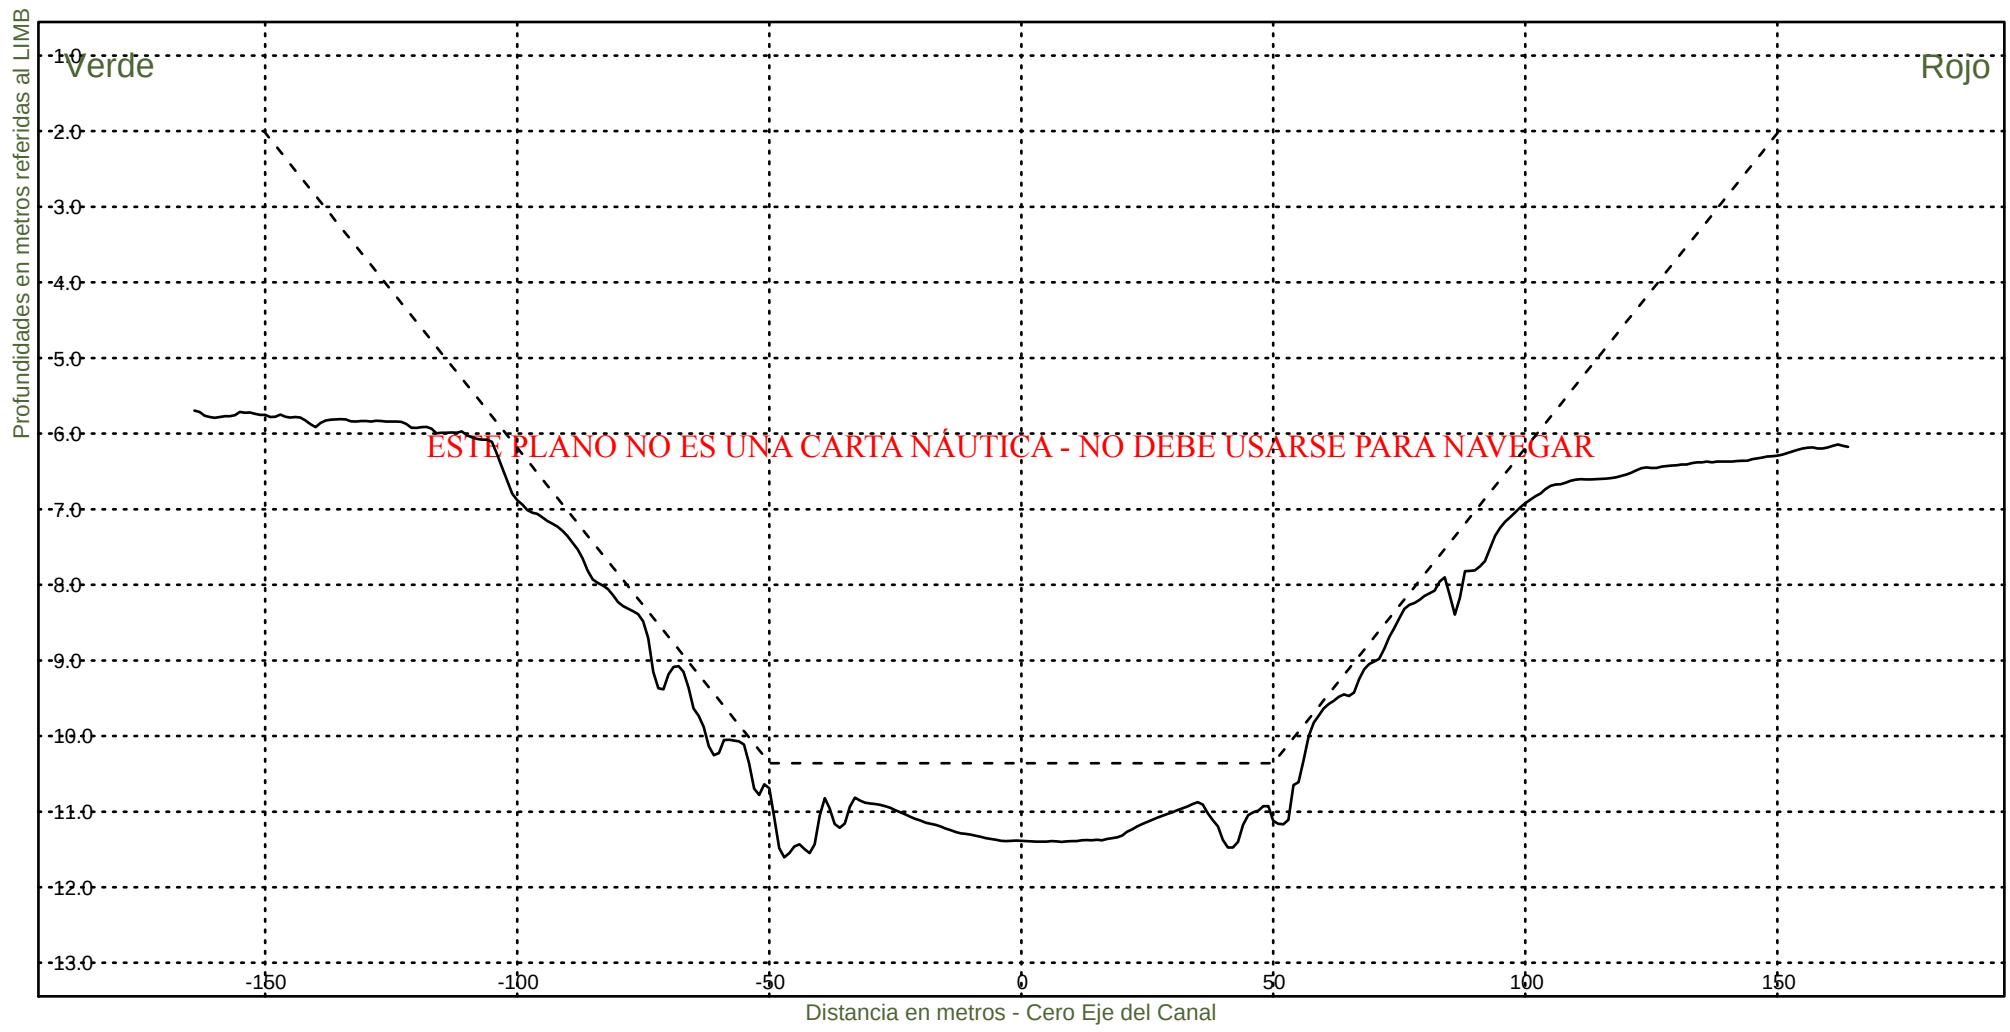

Consorcio Boskalis - Dredging International



Ing. Alberto G. Palomar
REPRESENTANTE TECNICO

Comision Administradora del Rio de la Plata
Canal Martin Garcia

----- :Teorico 34 pies
————— :Batimetria Octubre 2023

Area Canal, KM 39.6-67.4
Hz 1: 1500
V 1: 100

KM 57000

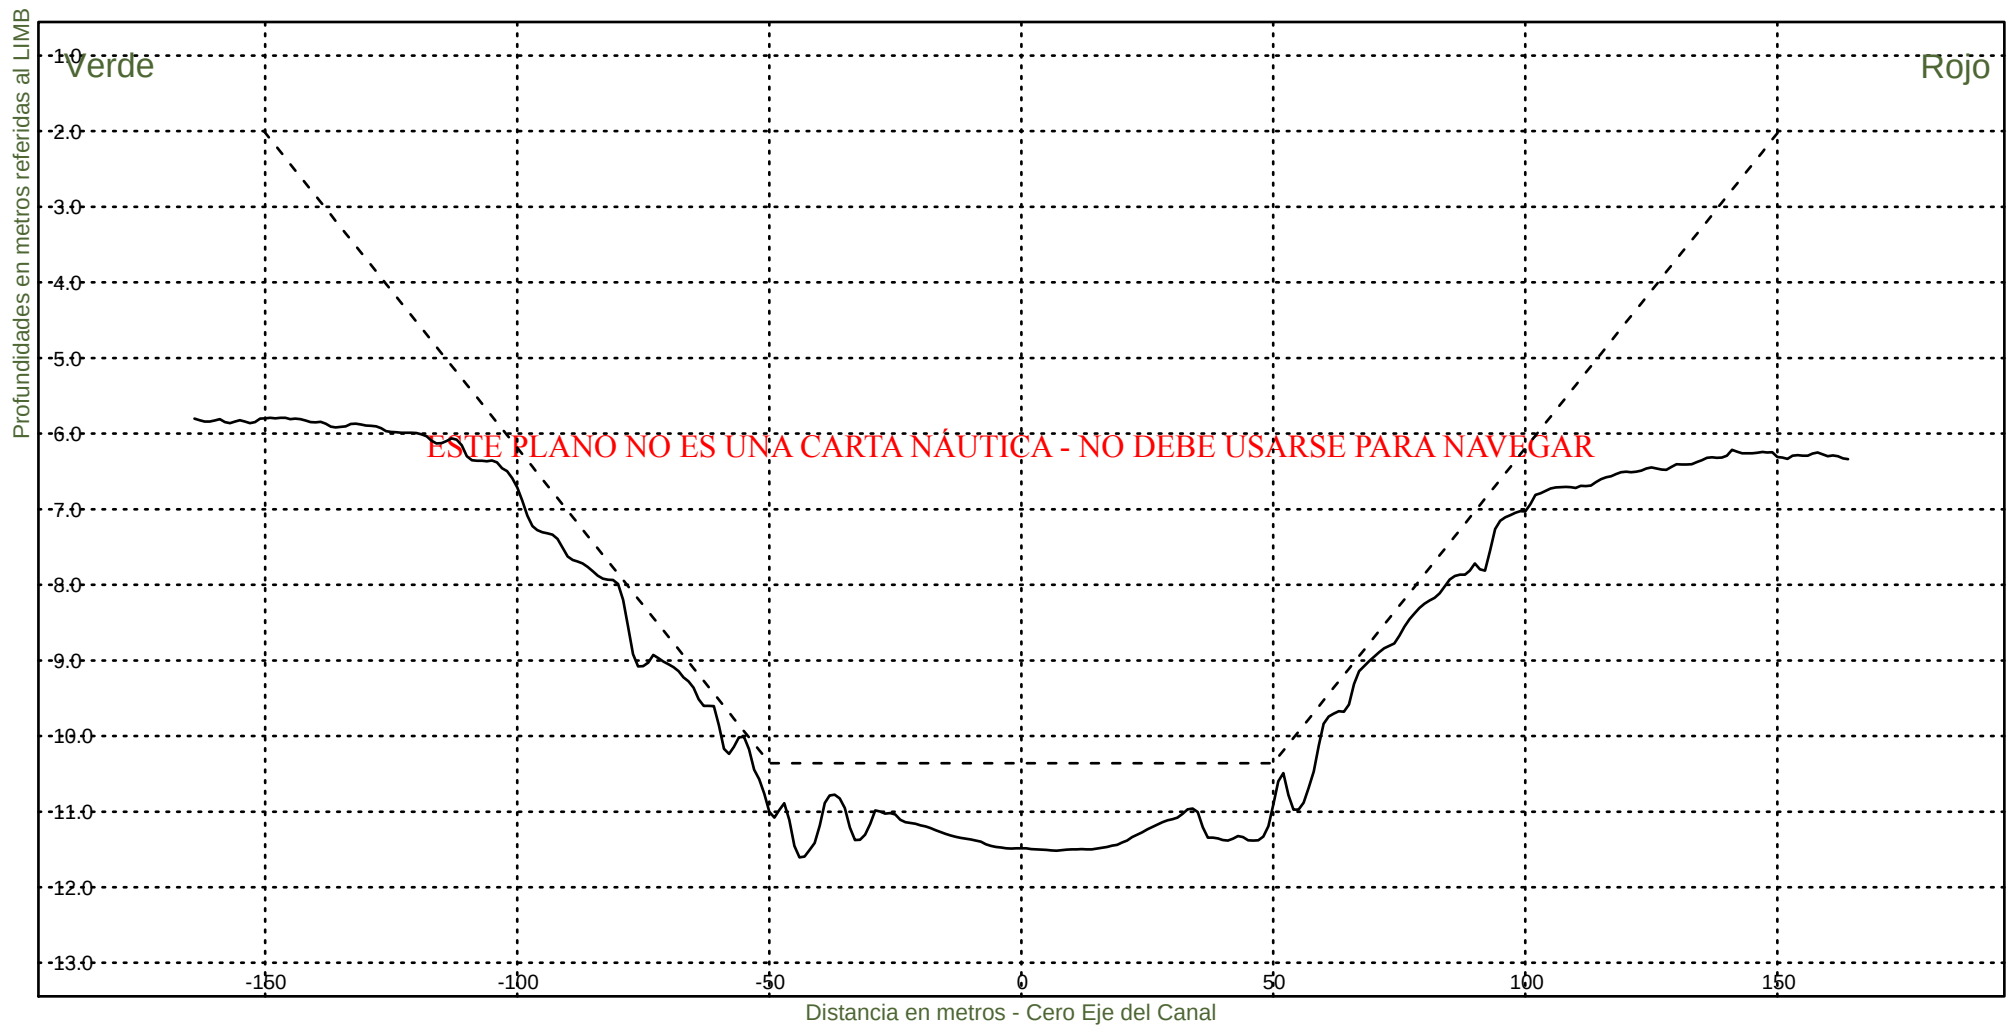

Consorcio Boskalis - Dredging International



Ing. Alberto G. Palomar
REPRESENTANTE TECNICO

Comision Administradora del Rio de la Plata
Canal Martin Garcia

----- :Teorico 34 pies
————— :Batimetria Octubre 2023

Area Canal, KM 39.6-67.4
Hz 1: 1500
V 1: 100

KM 57200

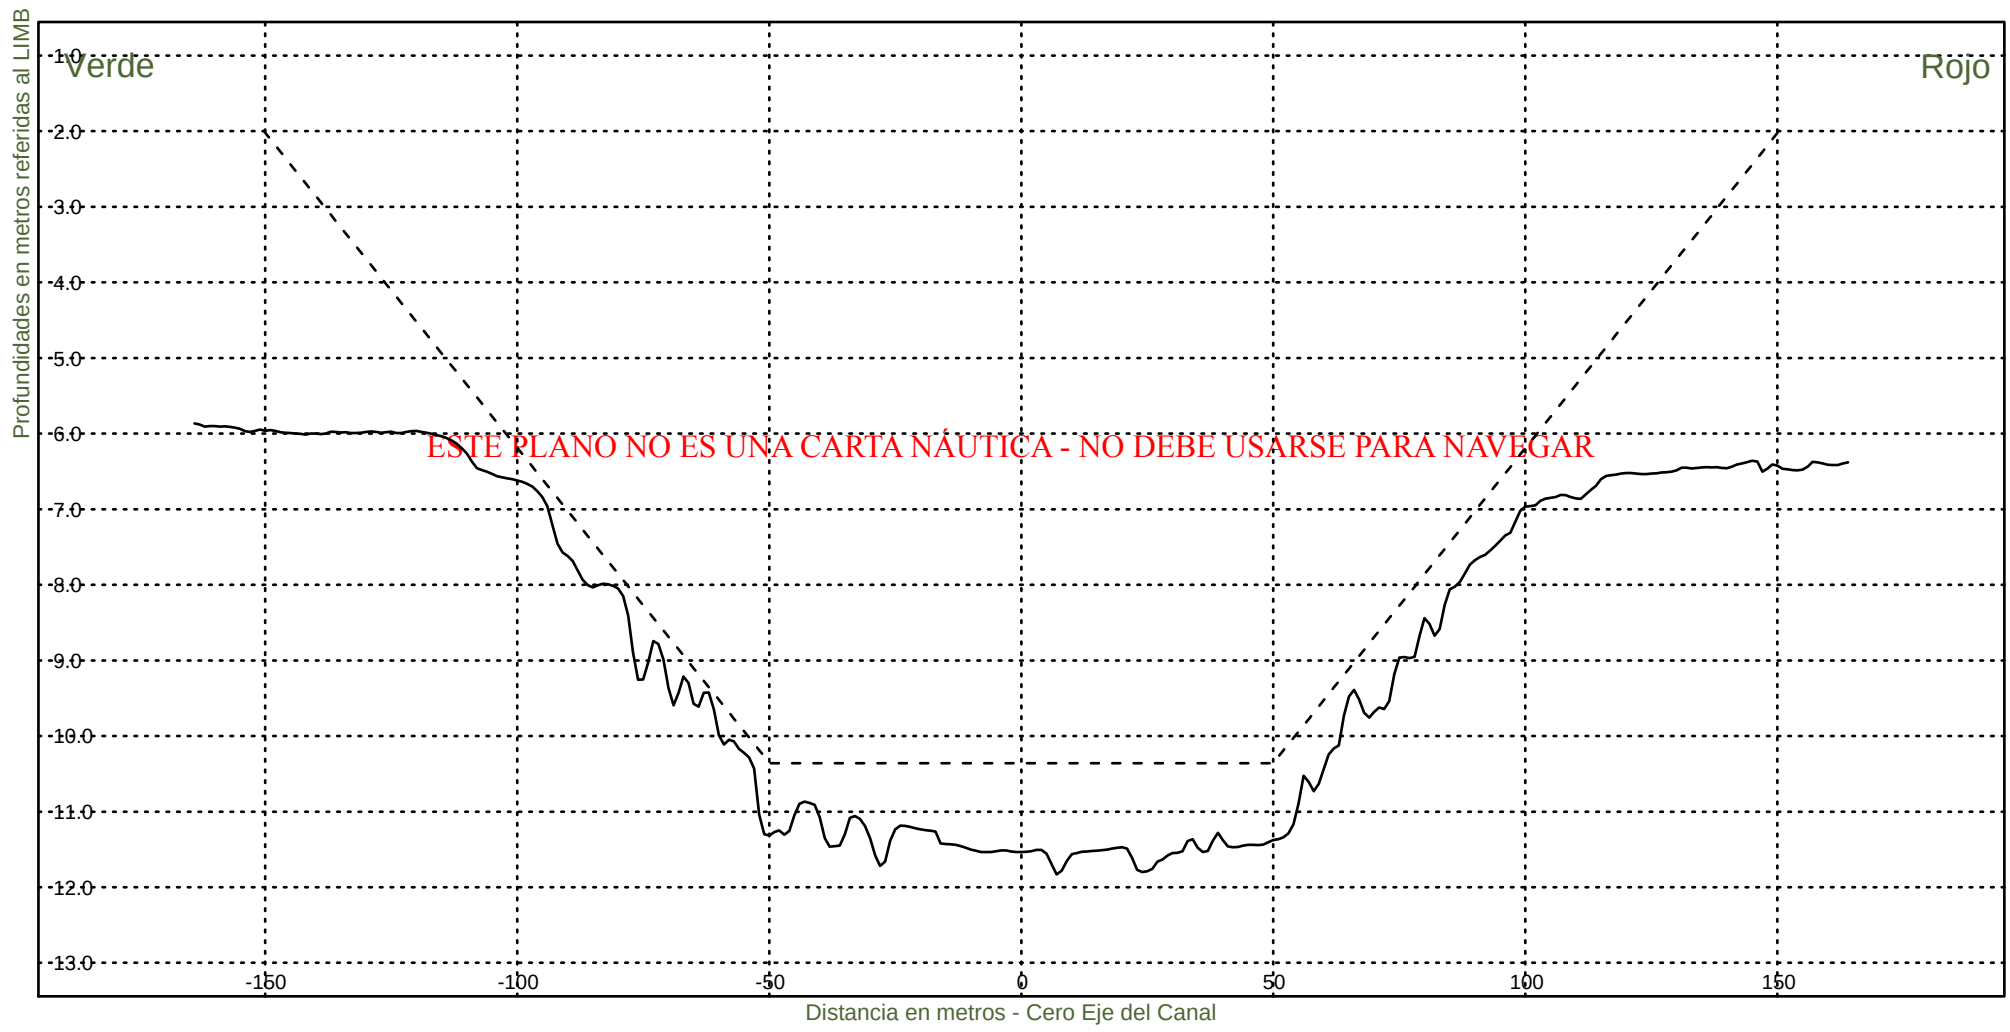

Consorcio Boskalis - Dredging International



Ing. Alberto G. Palomar
REPRESENTANTE TECNICO

Comision Administradora del Rio de la Plata
Canal Martin Garcia

----- :Teorico 34 pies
————— :Batimetria Octubre 2023

Area Canal, KM 39.6-67.4
Hz 1: 1500
V 1: 100

KM 57400

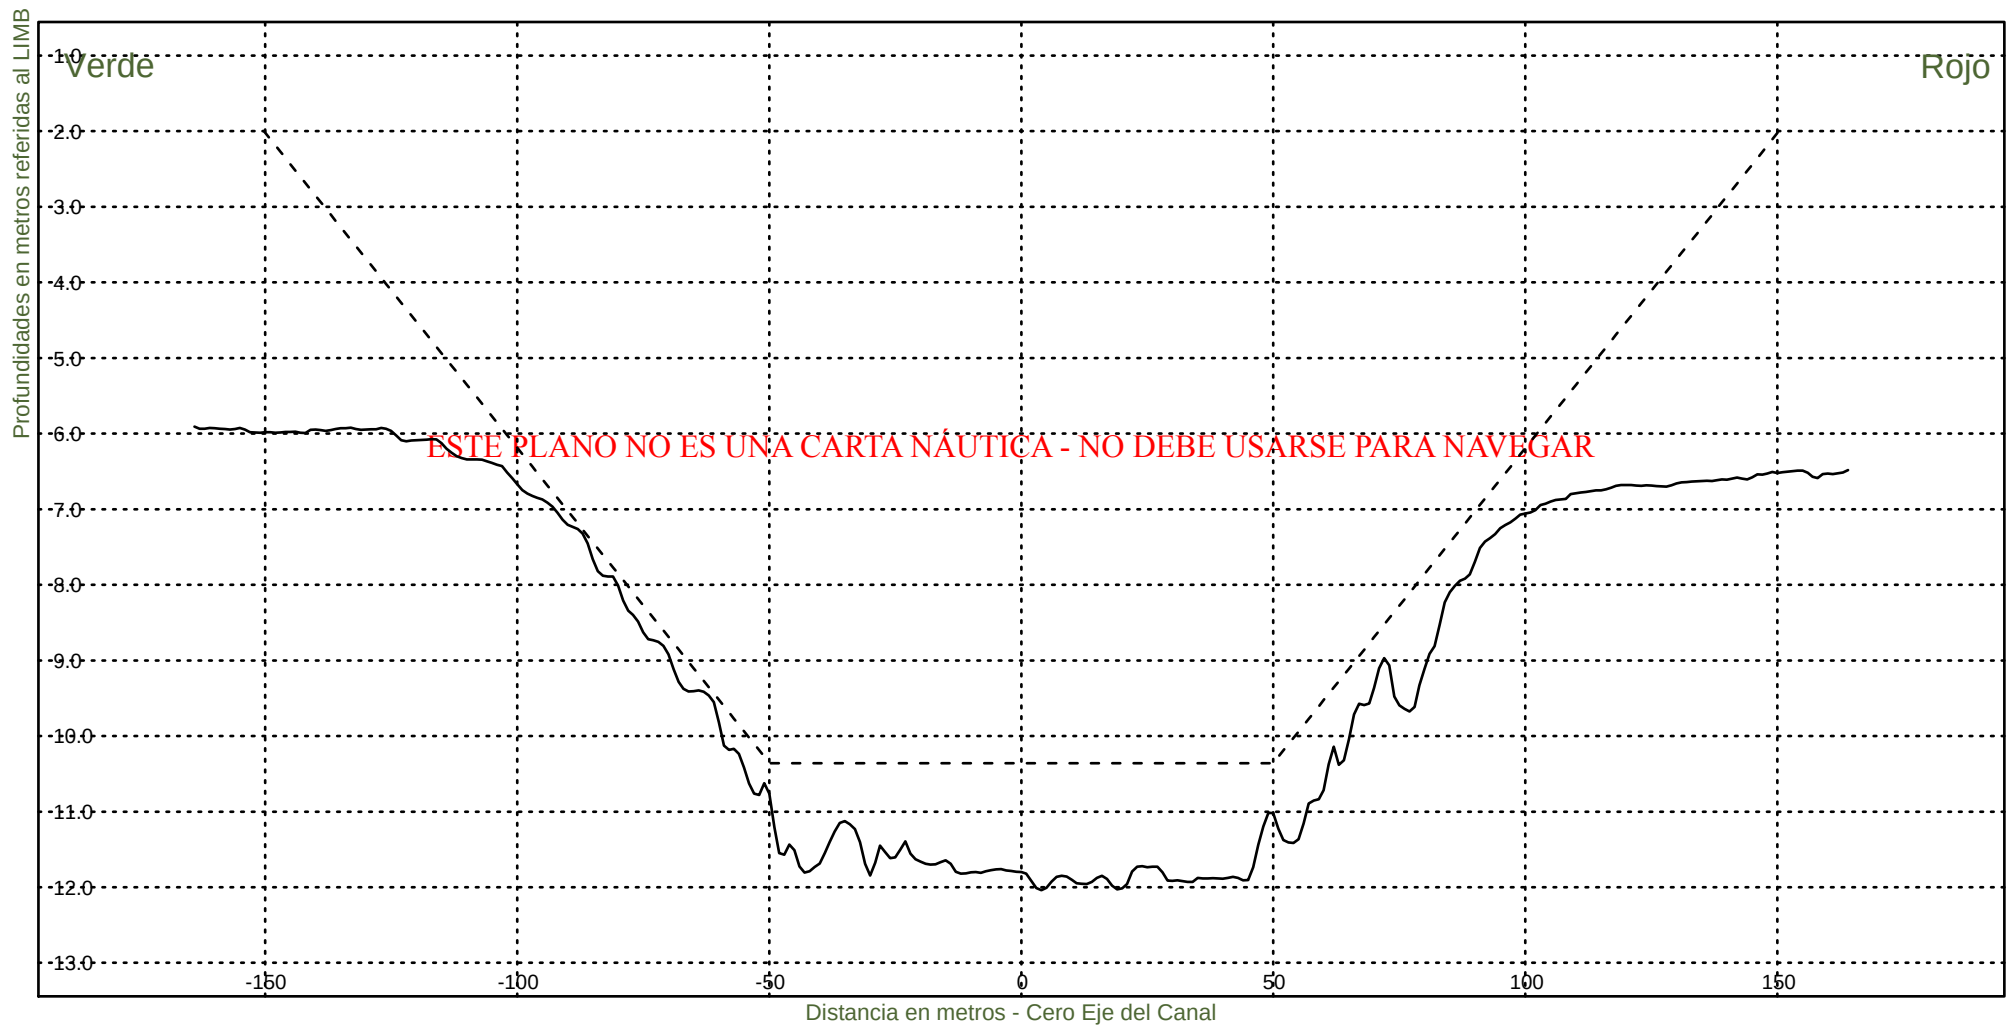


Consorcio Boskalis - Dredging International


Ing. Alberto G. Palomar
REPRESENTANTE TECNICO

Comision Administradora del Rio de la Plata
Canal Martin Garcia

----- :Teorico 34 pies
————— :Batimetria Octubre 2023

Area Canal, KM 39.6-67.4
Hz 1: 1500
V 1: 100
KM 57600

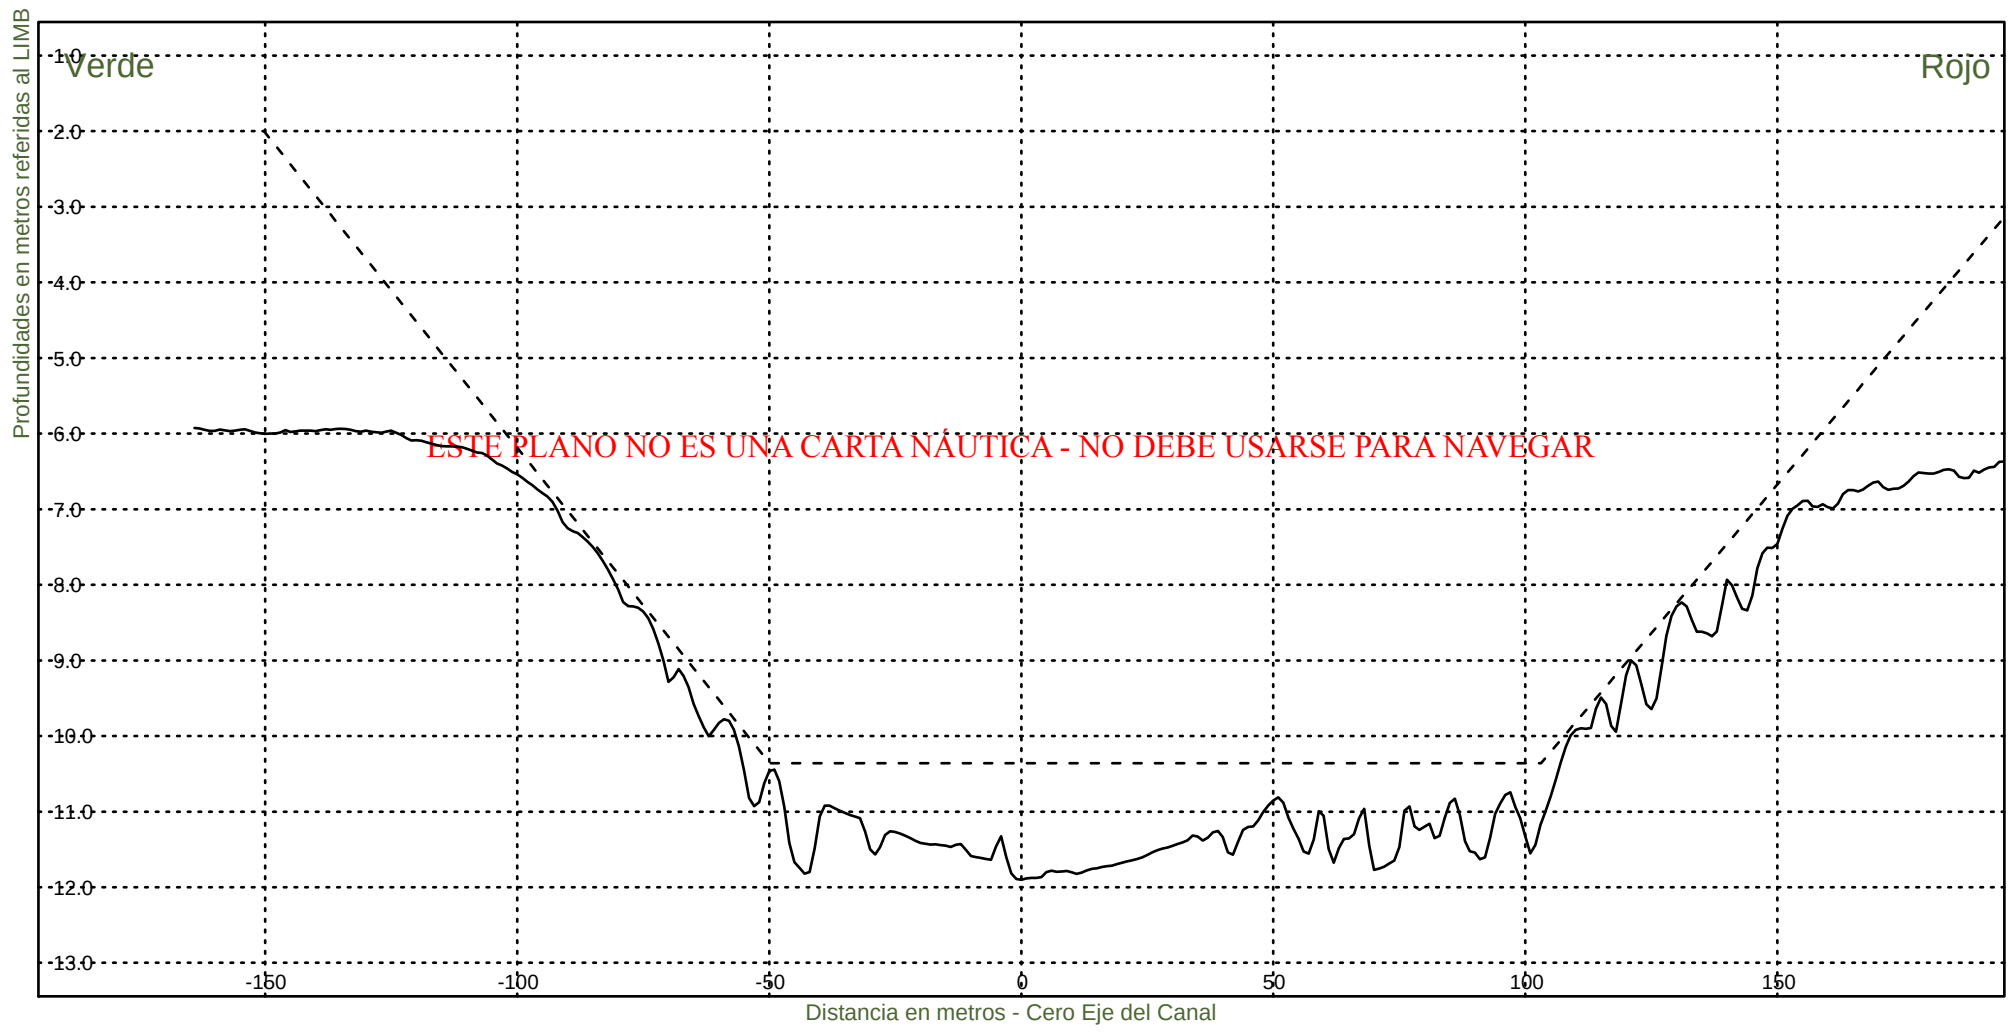


Consorcio Boskalis - Dredging International


Ing. Alberto G. Palomar
REPRESENTANTE TECNICO

Comision Administradora del Rio de la Plata
Canal Martin Garcia

----- :Teorico 34 pies
————— :Batimetria Octubre 2023

Area Canal, KM 39.6-67.4
Hz 1: 1500
V 1: 100
KM 57800

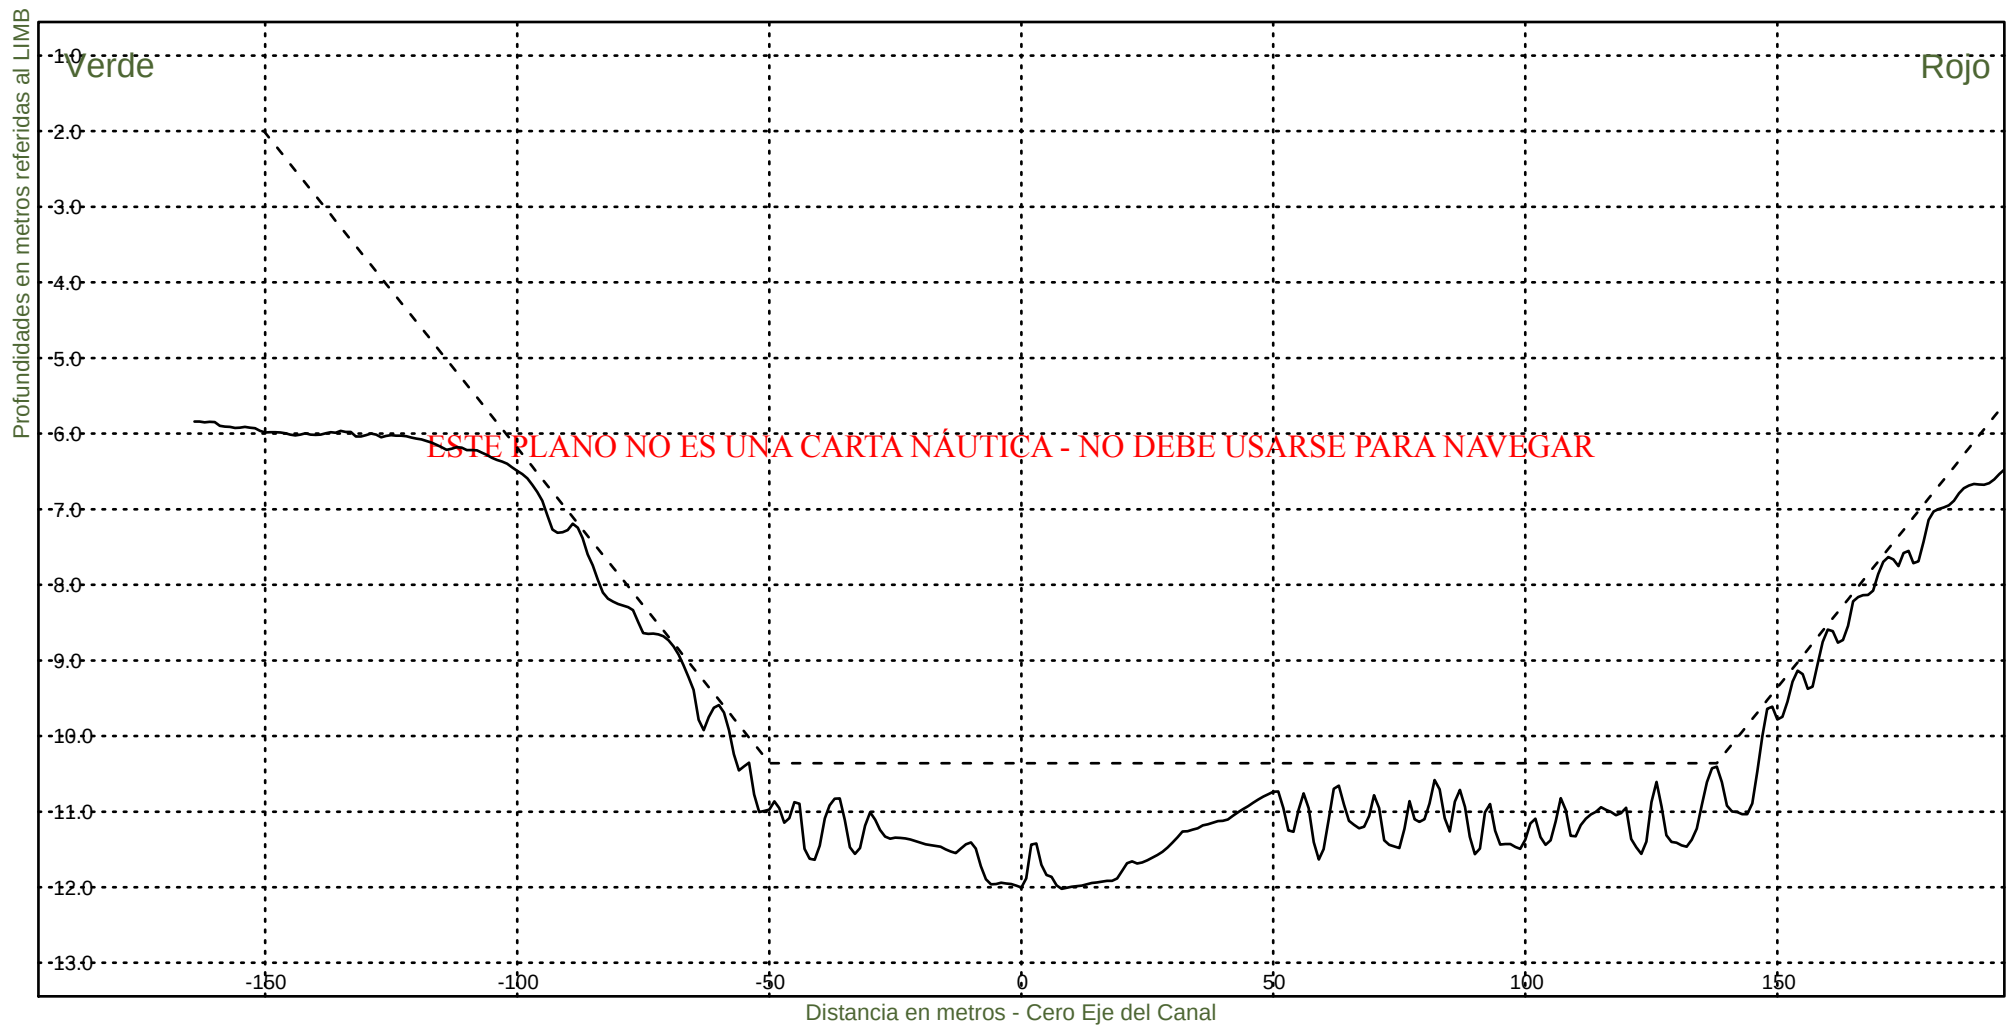


Consorcio Boskalis - Dredging International


Ing. Alberto G. Palomar
REPRESENTANTE TECNICO

Comision Administradora del Rio de la Plata
Canal Martin Garcia

----- :Teorico 34 pies
——— :Batimetria Octubre 2023

Area Canal, KM 39.6-67.4
Hz 1: 1500
V 1: 100
KM 58000

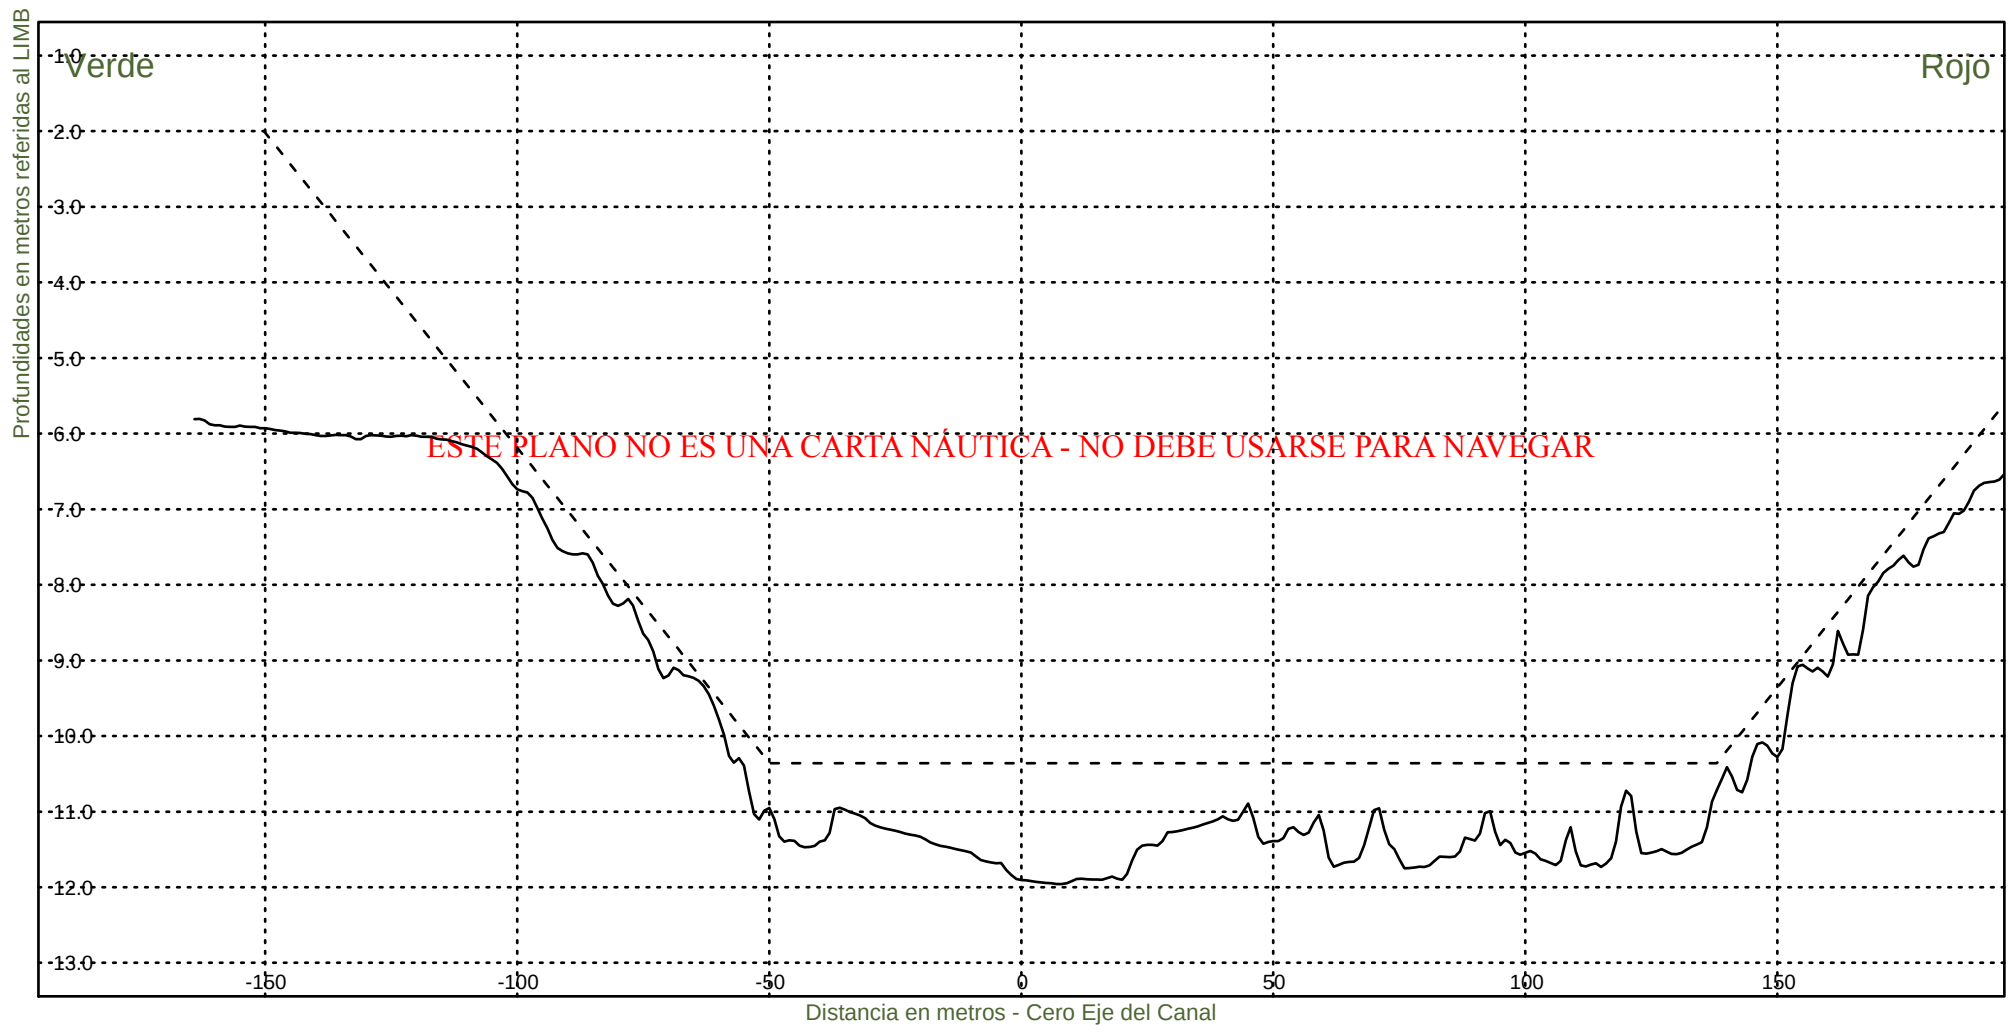

Consorcio Boskalis - Dredging International


Ing. Alberto G. Palomar
REPRESENTANTE TECNICO

Comision Administradora del Rio de la Plata
Canal Martin Garcia

----- :Teorico 34 pies
——— :Batimetria Octubre 2023

Area Canal, KM 39.6-67.4
Hz 1: 1500
V 1: 100
KM 58200




Consorcio Boskalis - Dredging International


Ing. Alberto G. Palomar
REPRESENTANTE TECNICO

Comision Administradora del Rio de la Plata
Canal Martin Garcia

----- :Teorico 34 pies
————— :Batimetria Octubre 2023

Area Canal, KM 39.6-67.4
Hz 1: 1500
V 1: 100
KM 58400

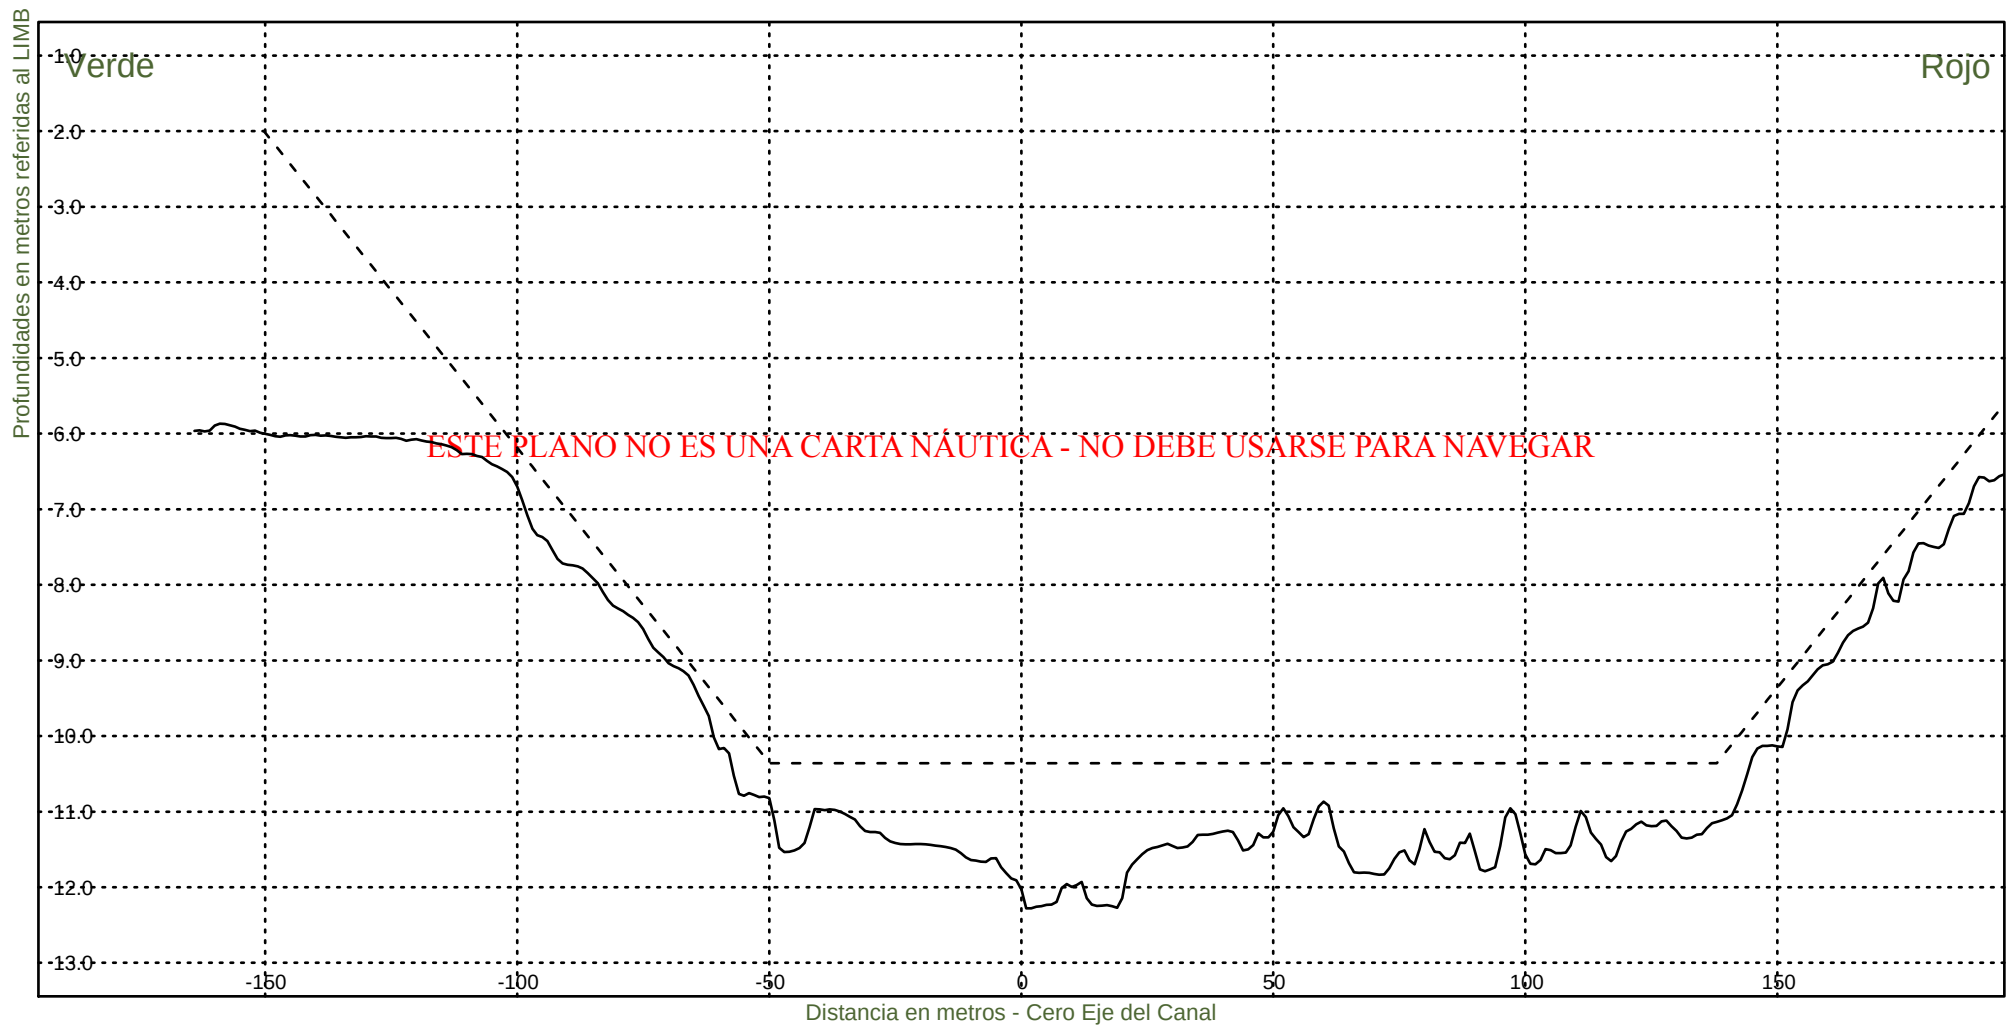


Consorcio Boskalis - Dredging International


Ing. Alberto G. Palomar
REPRESENTANTE TECNICO

Comision Administradora del Rio de la Plata
Canal Martin Garcia

----- :Teorico 34 pies
——— :Batimetria Octubre 2023

Area Canal, KM 39.6-67.4
Hz 1: 1500
V 1: 100
KM 58600

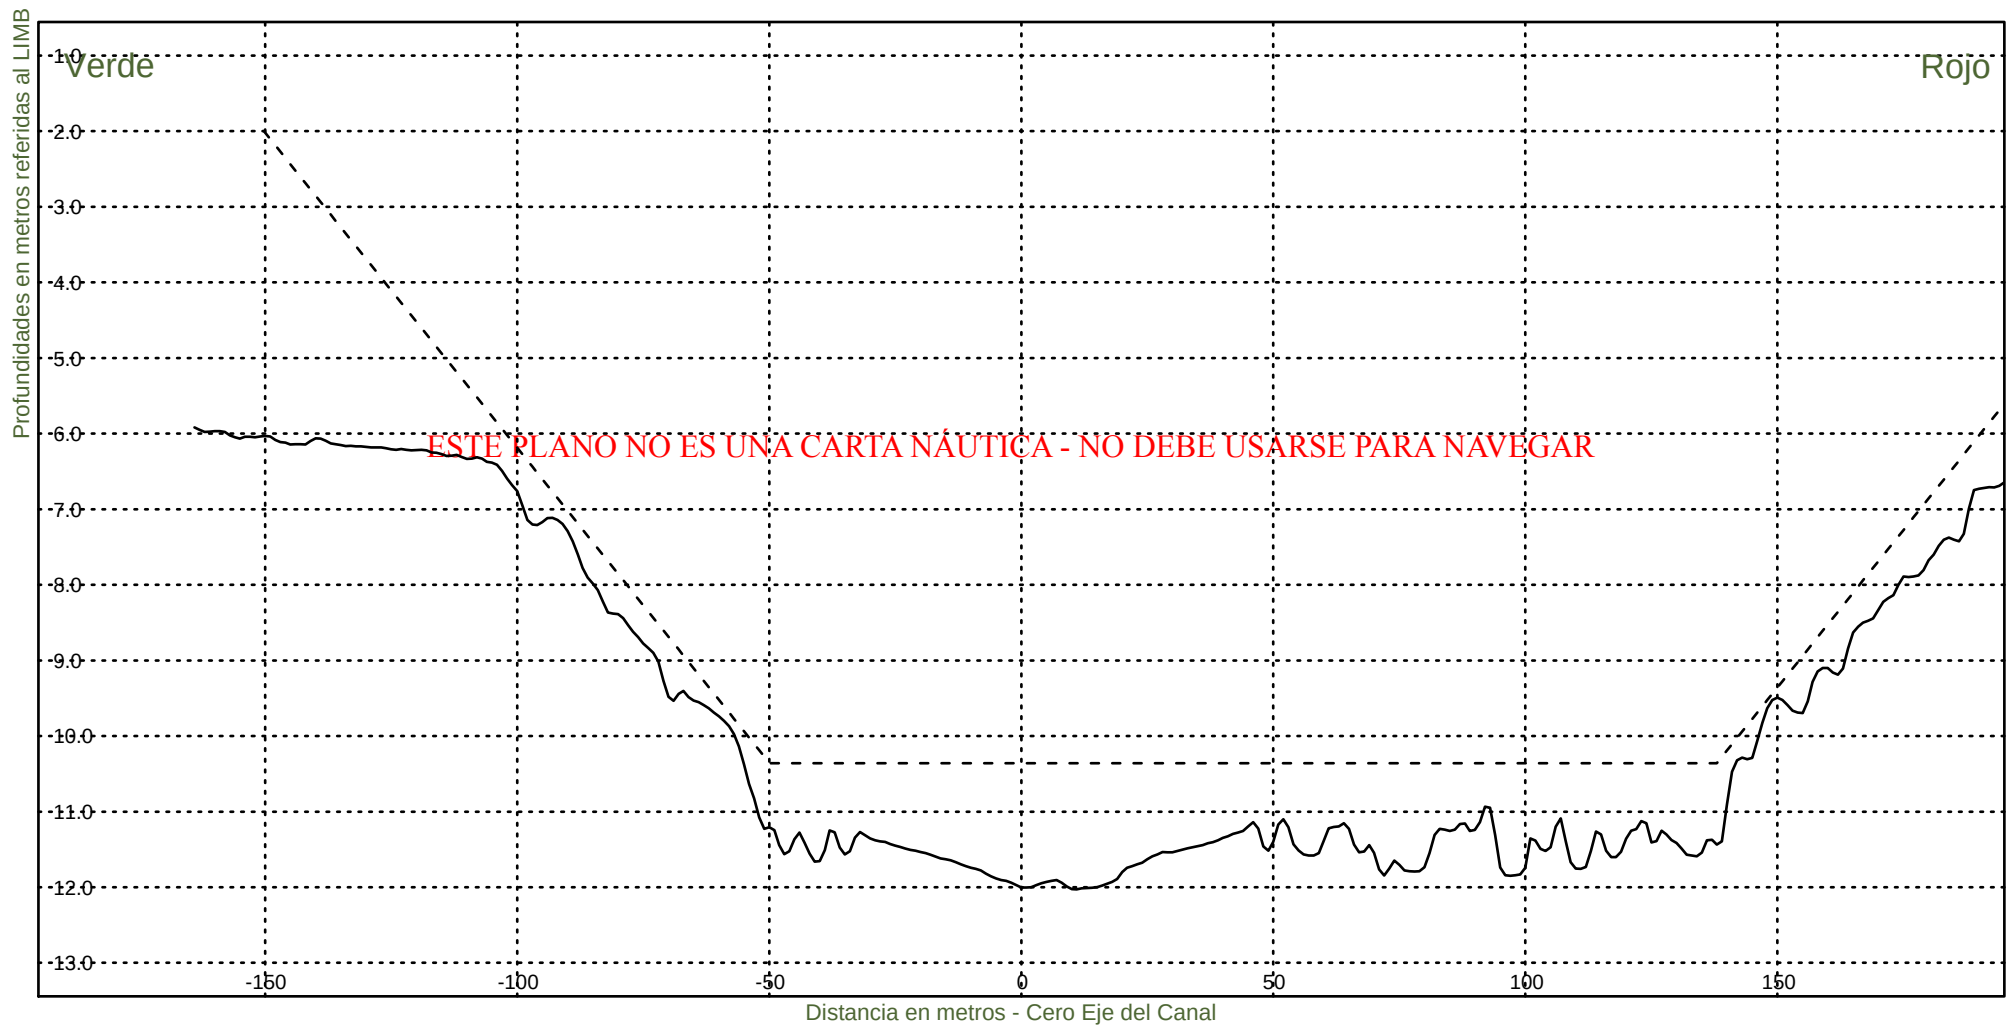


Consorcio Boskalis - Dredging International


Ing. Alberto G. Palomar
REPRESENTANTE TECNICO

Comision Administradora del Rio de la Plata
Canal Martin Garcia

----- :Teorico 34 pies
——— :Batimetria Octubre 2023

Area Canal, KM 39.6-67.4
Hz 1: 1500
V 1: 100
KM 58800

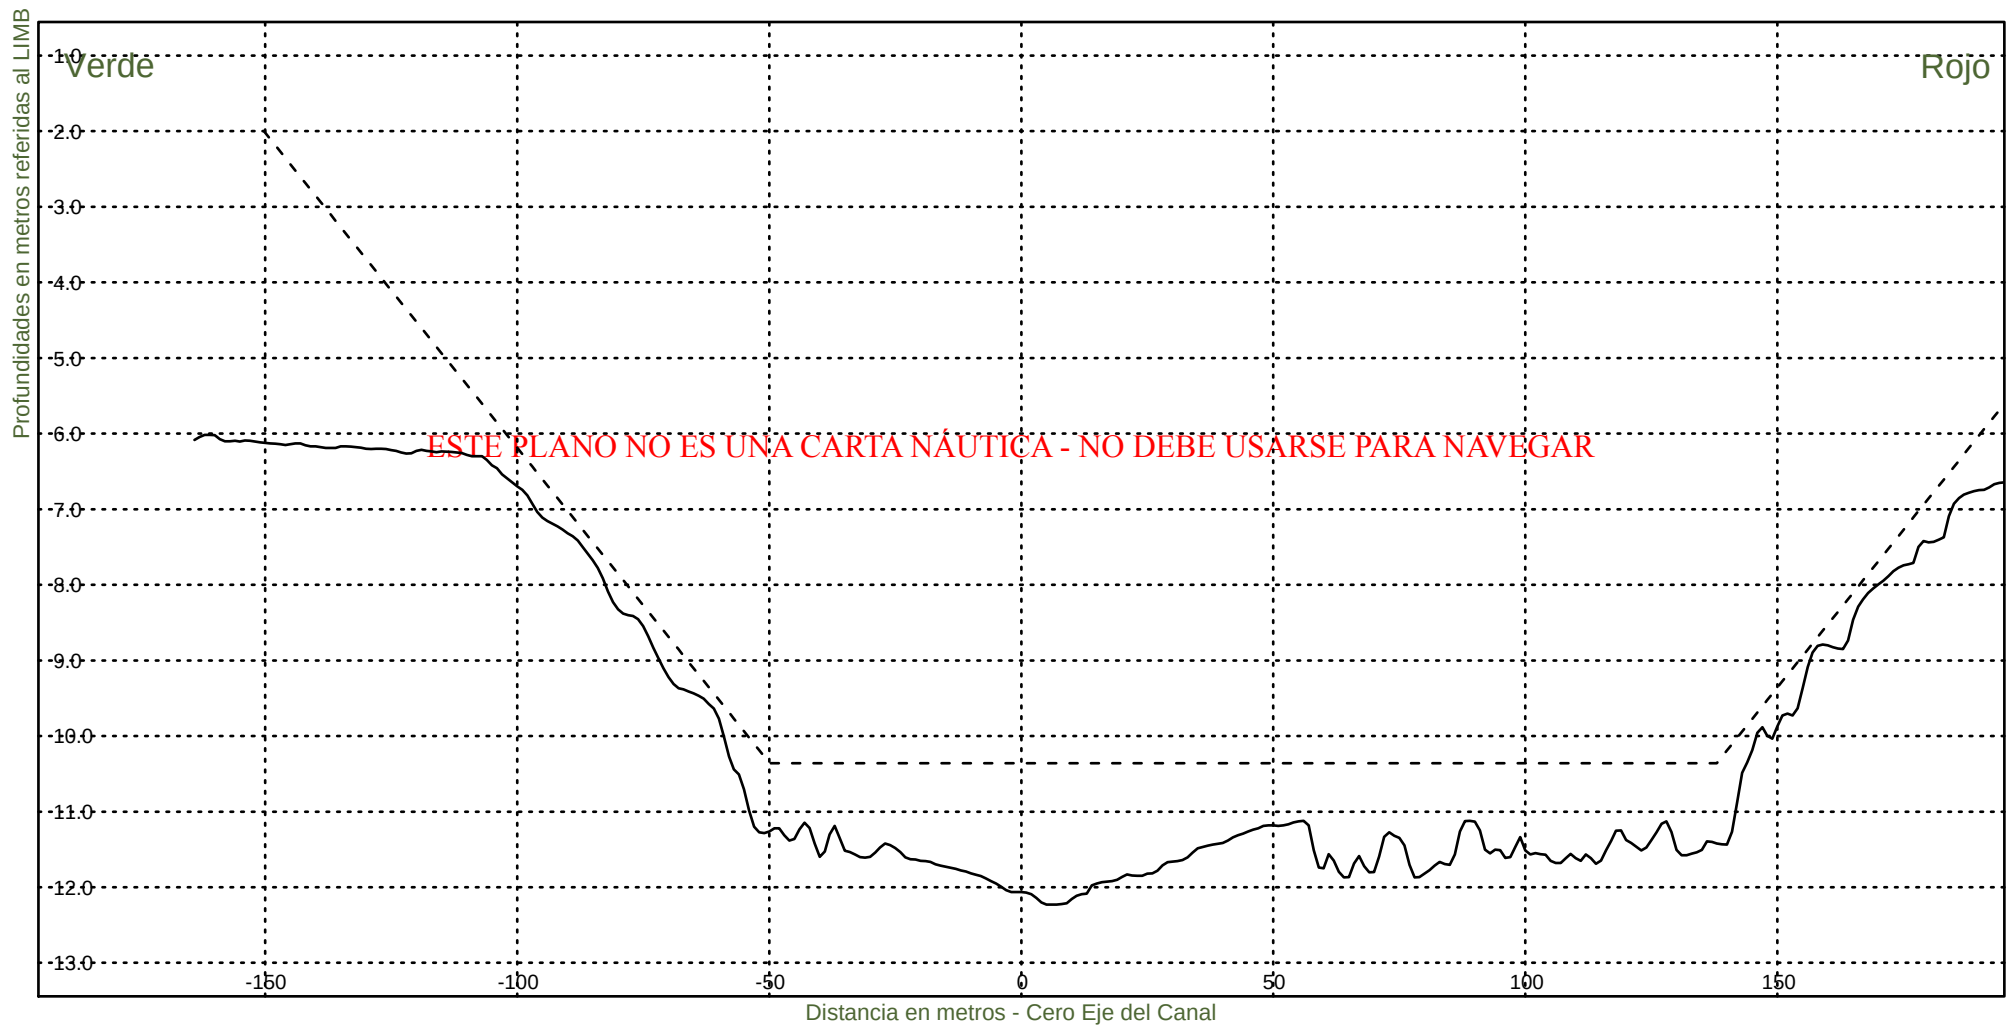

Consorcio Boskalis - Dredging International


Ing. Alberto G. Palomar
REPRESENTANTE TECNICO

Comision Administradora del Rio de la Plata
Canal Martin Garcia

----- :Teorico 34 pies
——— :Batimetria Octubre 2023

Area Canal, KM 39.6-67.4
Hz 1: 1500
V 1: 100
KM 59000



Consorcio Boskalis - Dredging International



Ing. Alberto G. Palomar
REPRESENTANTE TECNICO

Comision Administradora del Rio de la Plata
Canal Martin Garcia

----- :Teorico 34 pies
——— :Batimetria Octubre 2023

Area Canal, KM 39.6-67.4
Hz 1: 1500
V 1: 100

KM 59200

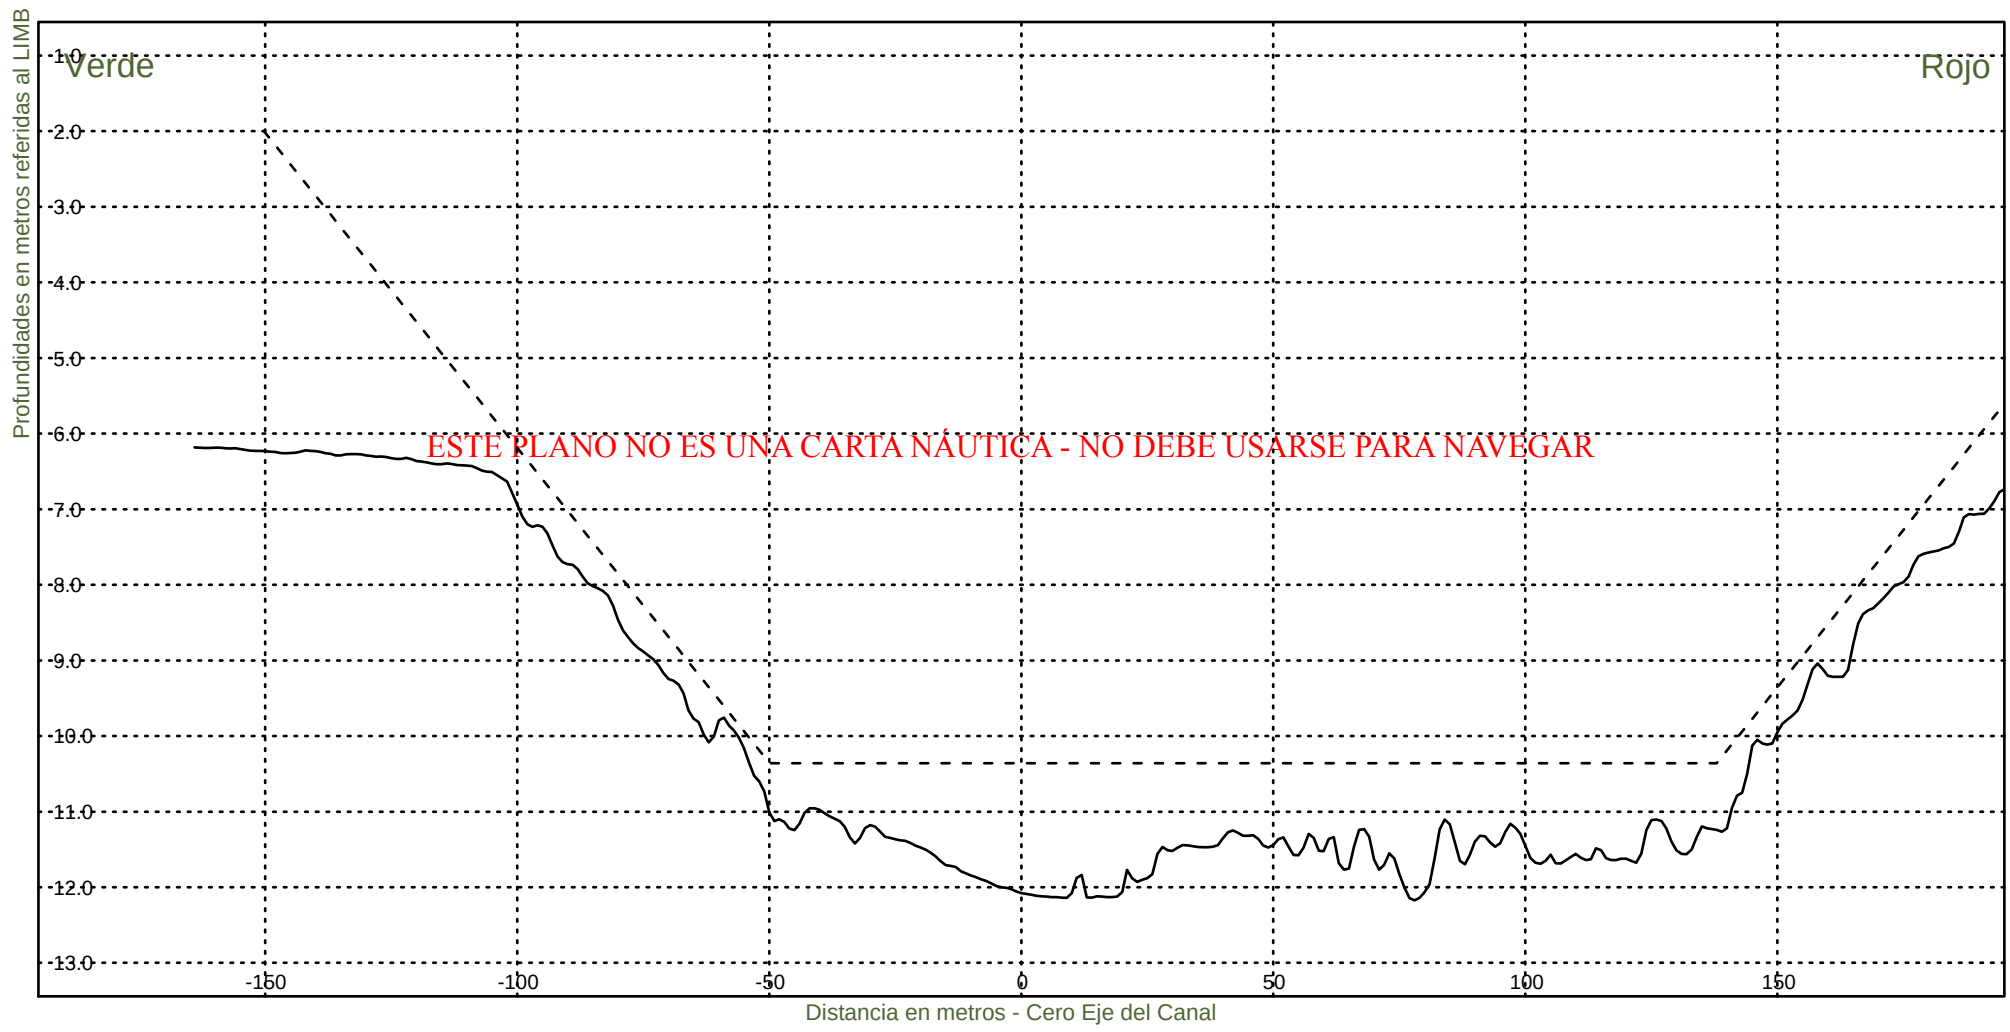

Consorcio Boskalis - Dredging International


Ing. Alberto G. Palomar
REPRESENTANTE TECNICO

Comision Administradora del Rio de la Plata
Canal Martin Garcia

----- :Teorico 34 pies
————— :Batimetria Octubre 2023

Area Canal, KM 39.6-67.4
Hz 1: 1500
V 1: 100

KM 59400



Consorcio Boskalis - Dredging International


Ing. Alberto G. Palomar
REPRESENTANTE TECNICO

Comision Administradora del Rio de la Plata
Canal Martin Garcia

----- :Teorico 34 pies
——— :Batimetria Octubre 2023

Area Canal, KM 39.6-67.4
Hz 1: 1500
V 1: 100
KM 59600



Consorcio Boskalis - Dredging International


Ing. Alberto G. Palomar
REPRESENTANTE TECNICO

Comision Administradora del Rio de la Plata
Canal Martin Garcia

----- :Teorico 34 pies
——— :Batimetria Octubre 2023

Area Canal, KM 39.6-67.4
Hz 1: 1500
V 1: 100

KM 59800




Consorcio Boskalis - Dredging International


Ing. Alberto G. Palomar
REPRESENTANTE TECNICO

Comision Administradora del Rio de la Plata
Canal Martin Garcia

----- :Teorico 34 pies
——— :Batimetria Octubre 2023

Area Canal, KM 39.6-67.4
Hz 1: 1500
V 1: 100
KM 60000

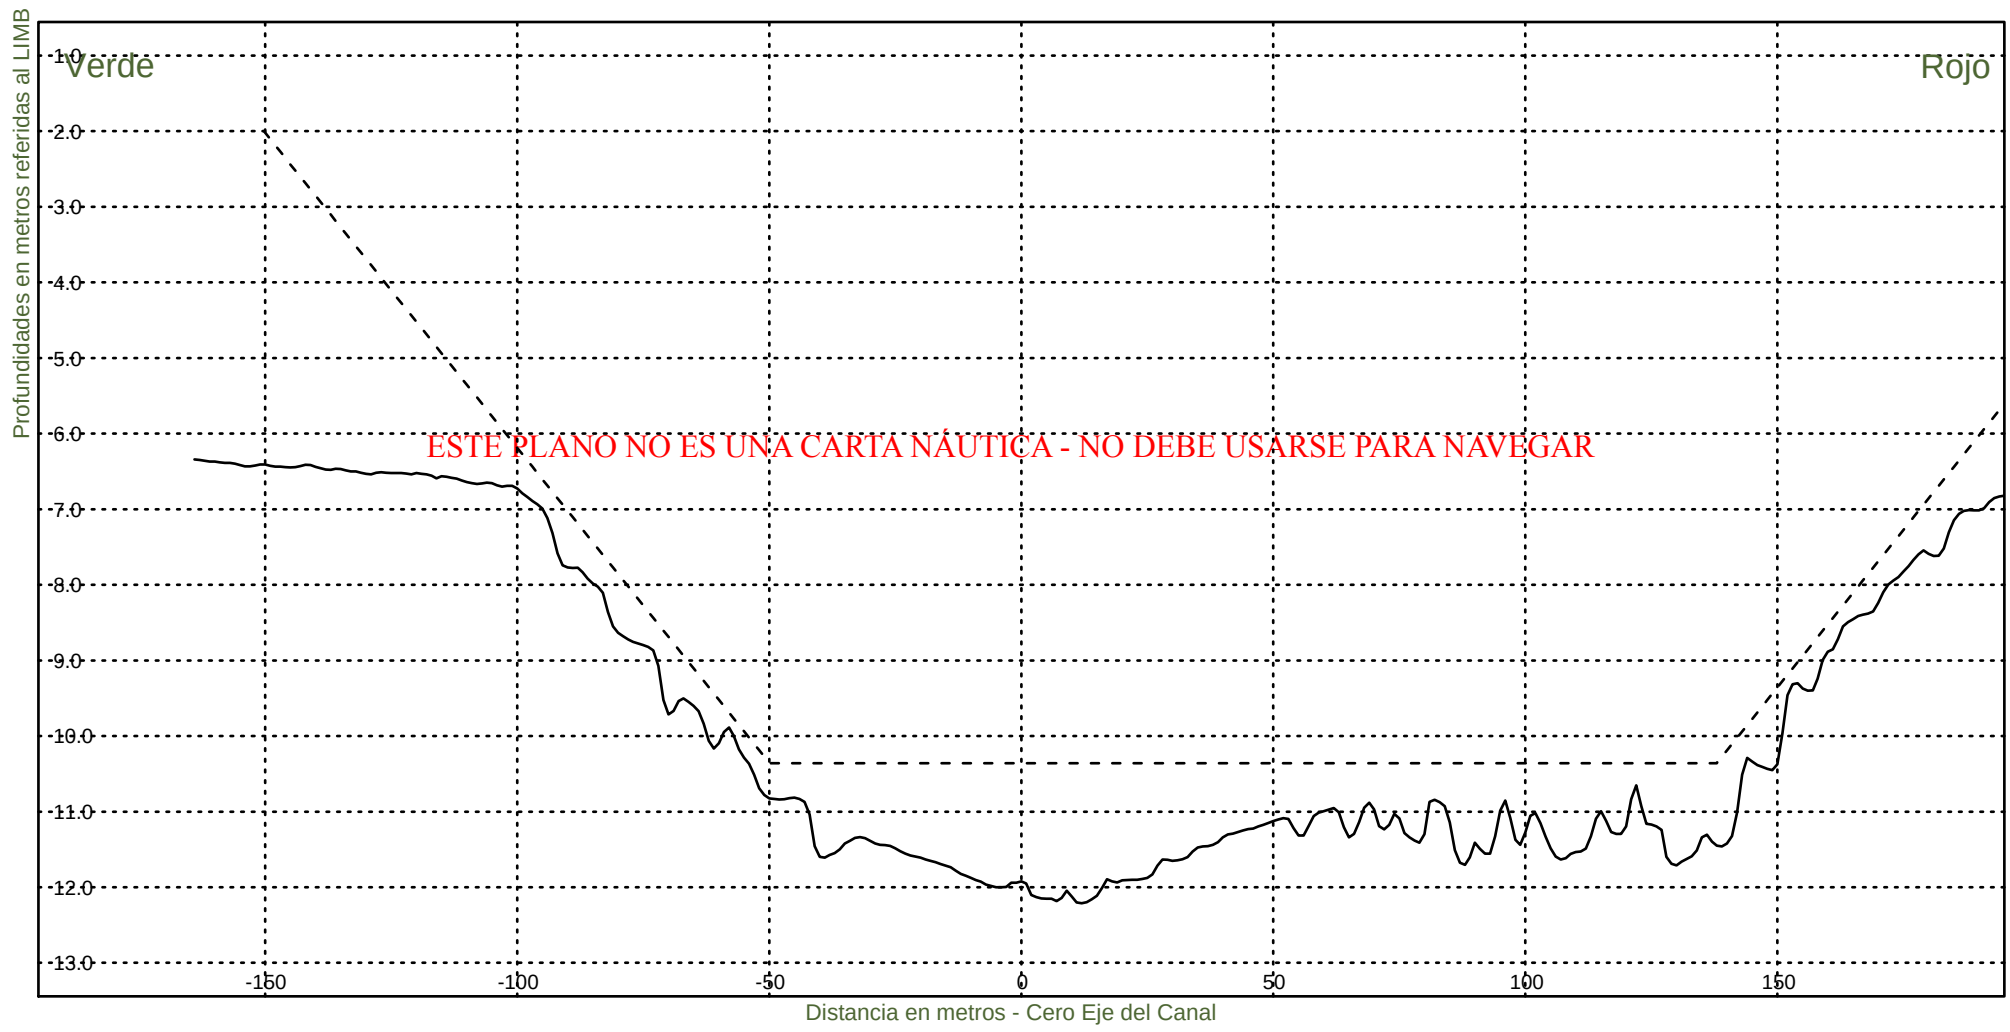


Consorcio Boskalis - Dredging International


Ing. Alberto G. Palomar
REPRESENTANTE TECNICO

Comision Administradora del Rio de la Plata
Canal Martin Garcia

----- :Teorico 34 pies
——— :Batimetria Octubre 2023

Area Canal, KM 39.6-67.4
Hz 1: 1500
V 1: 100
KM 60200

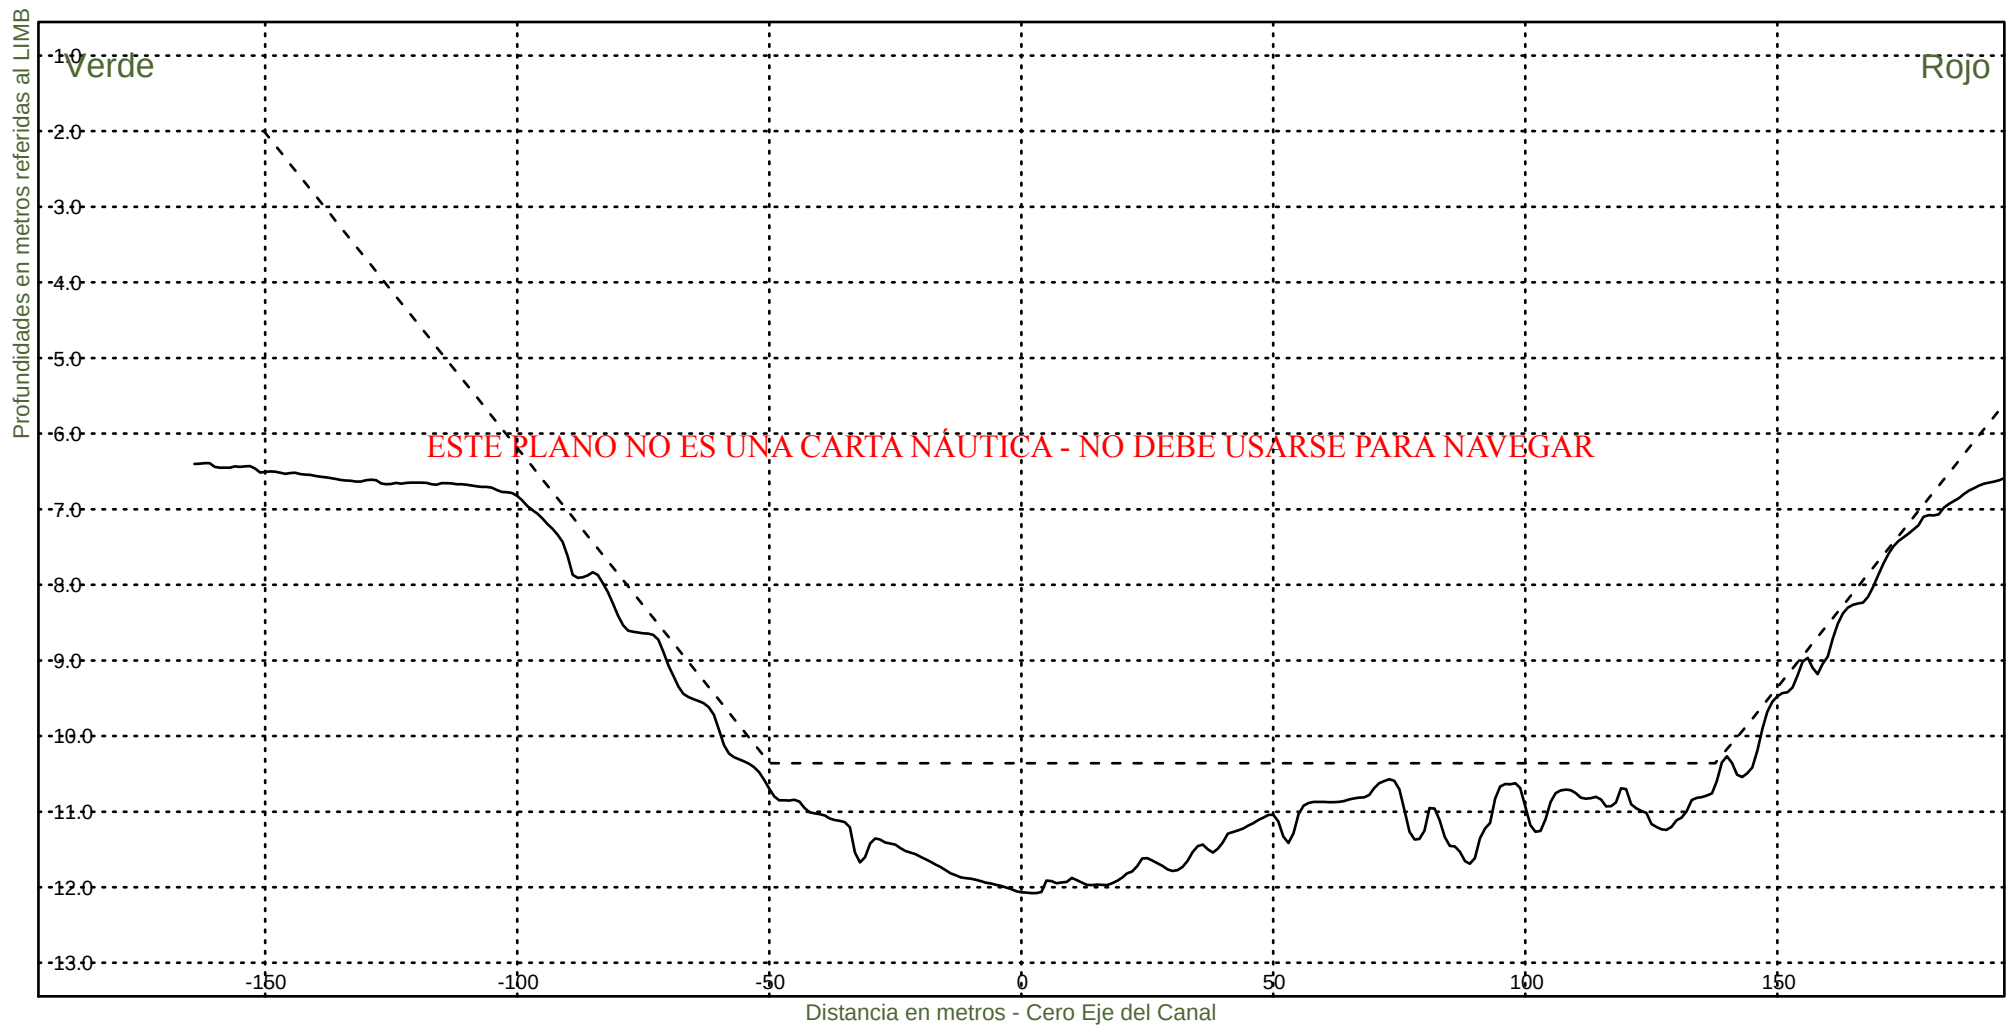


Consorcio Boskalis - Dredging International


Ing. Alberto G. Palomar
REPRESENTANTE TECNICO

Comision Administradora del Rio de la Plata
Canal Martin Garcia

----- :Teorico 34 pies
————— :Batimetria Octubre 2023

Area Canal, KM 39.6-67.4
Hz 1: 1500
V 1: 100
KM 60400

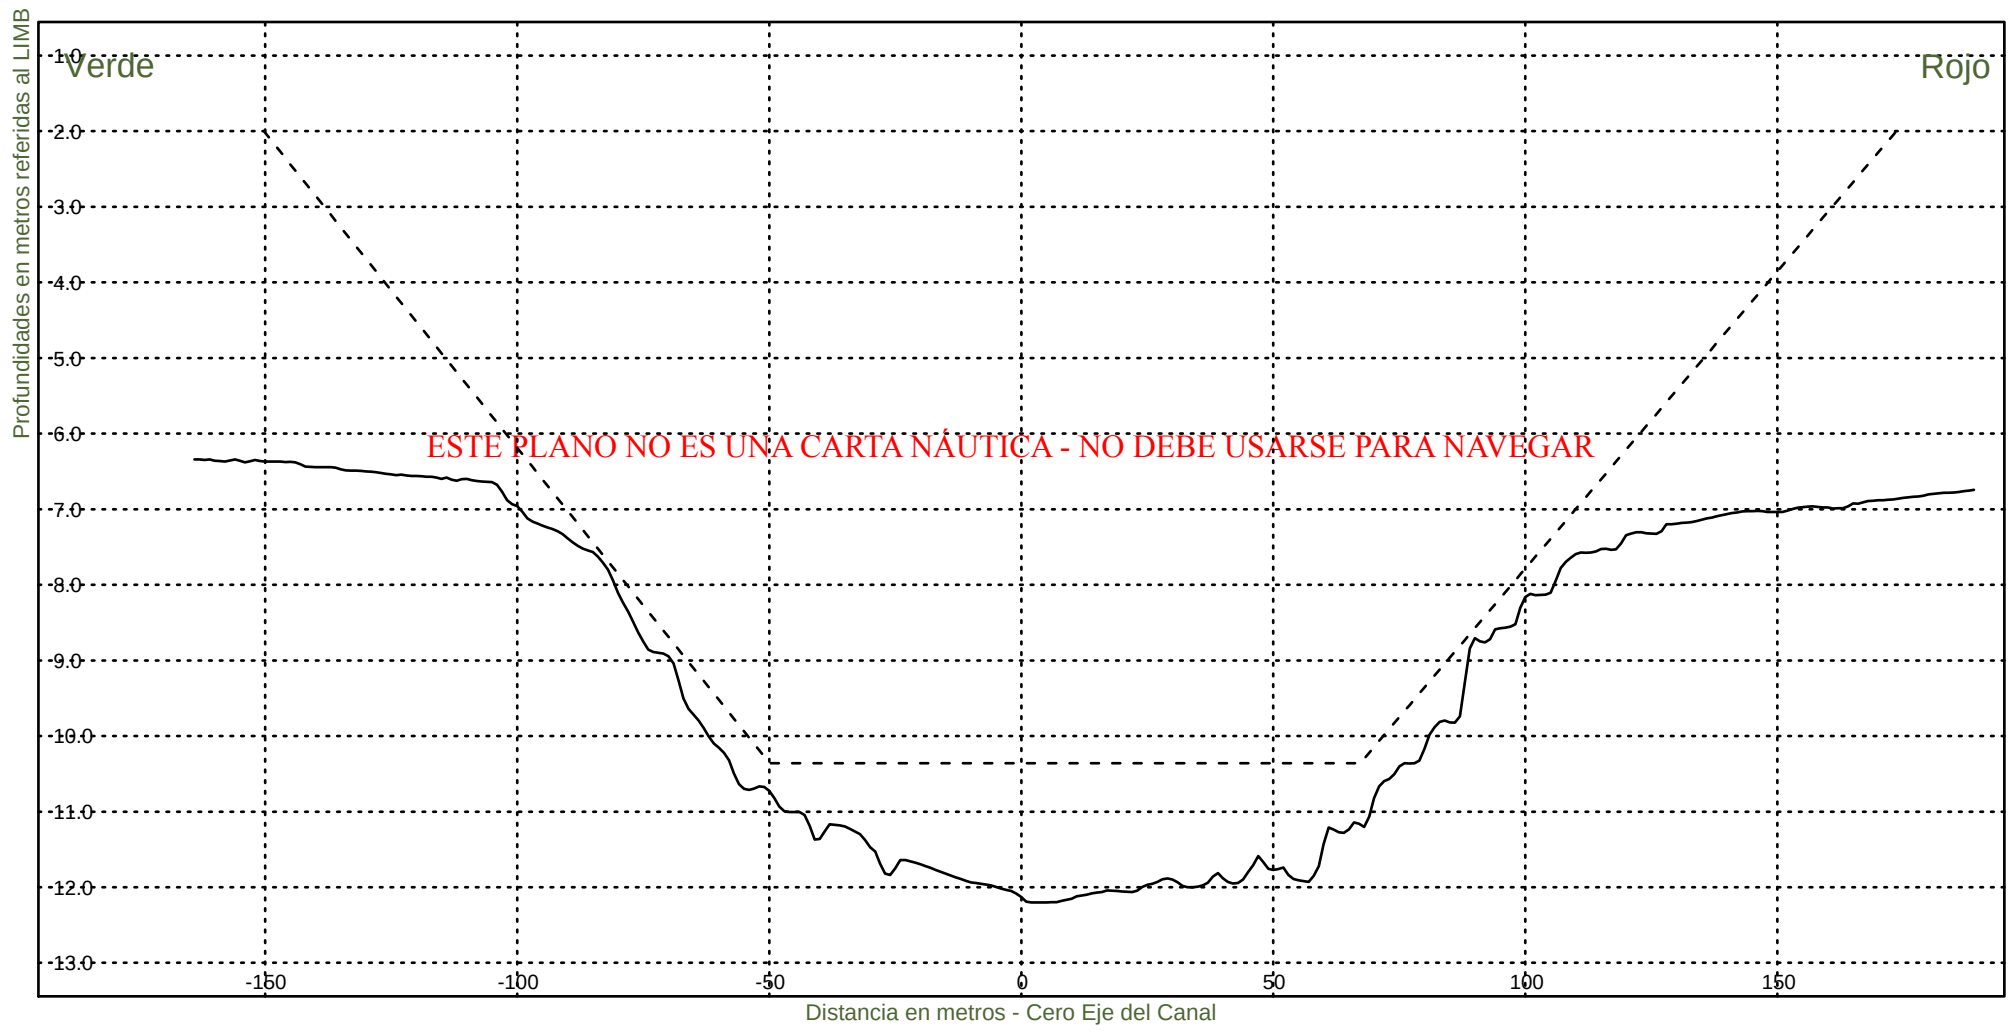


Consorcio Boskalis - Dredging International


Ing. Alberto G. Palomar
REPRESENTANTE TÉCNICO

Comision Administradora del Rio de la Plata
Canal Martin Garcia

----- :Teorico 34 pies
————— :Batimetria Octubre 2023

Area Canal, KM 39.6-67.4
Hz 1: 1500
V 1: 100
KM 60600

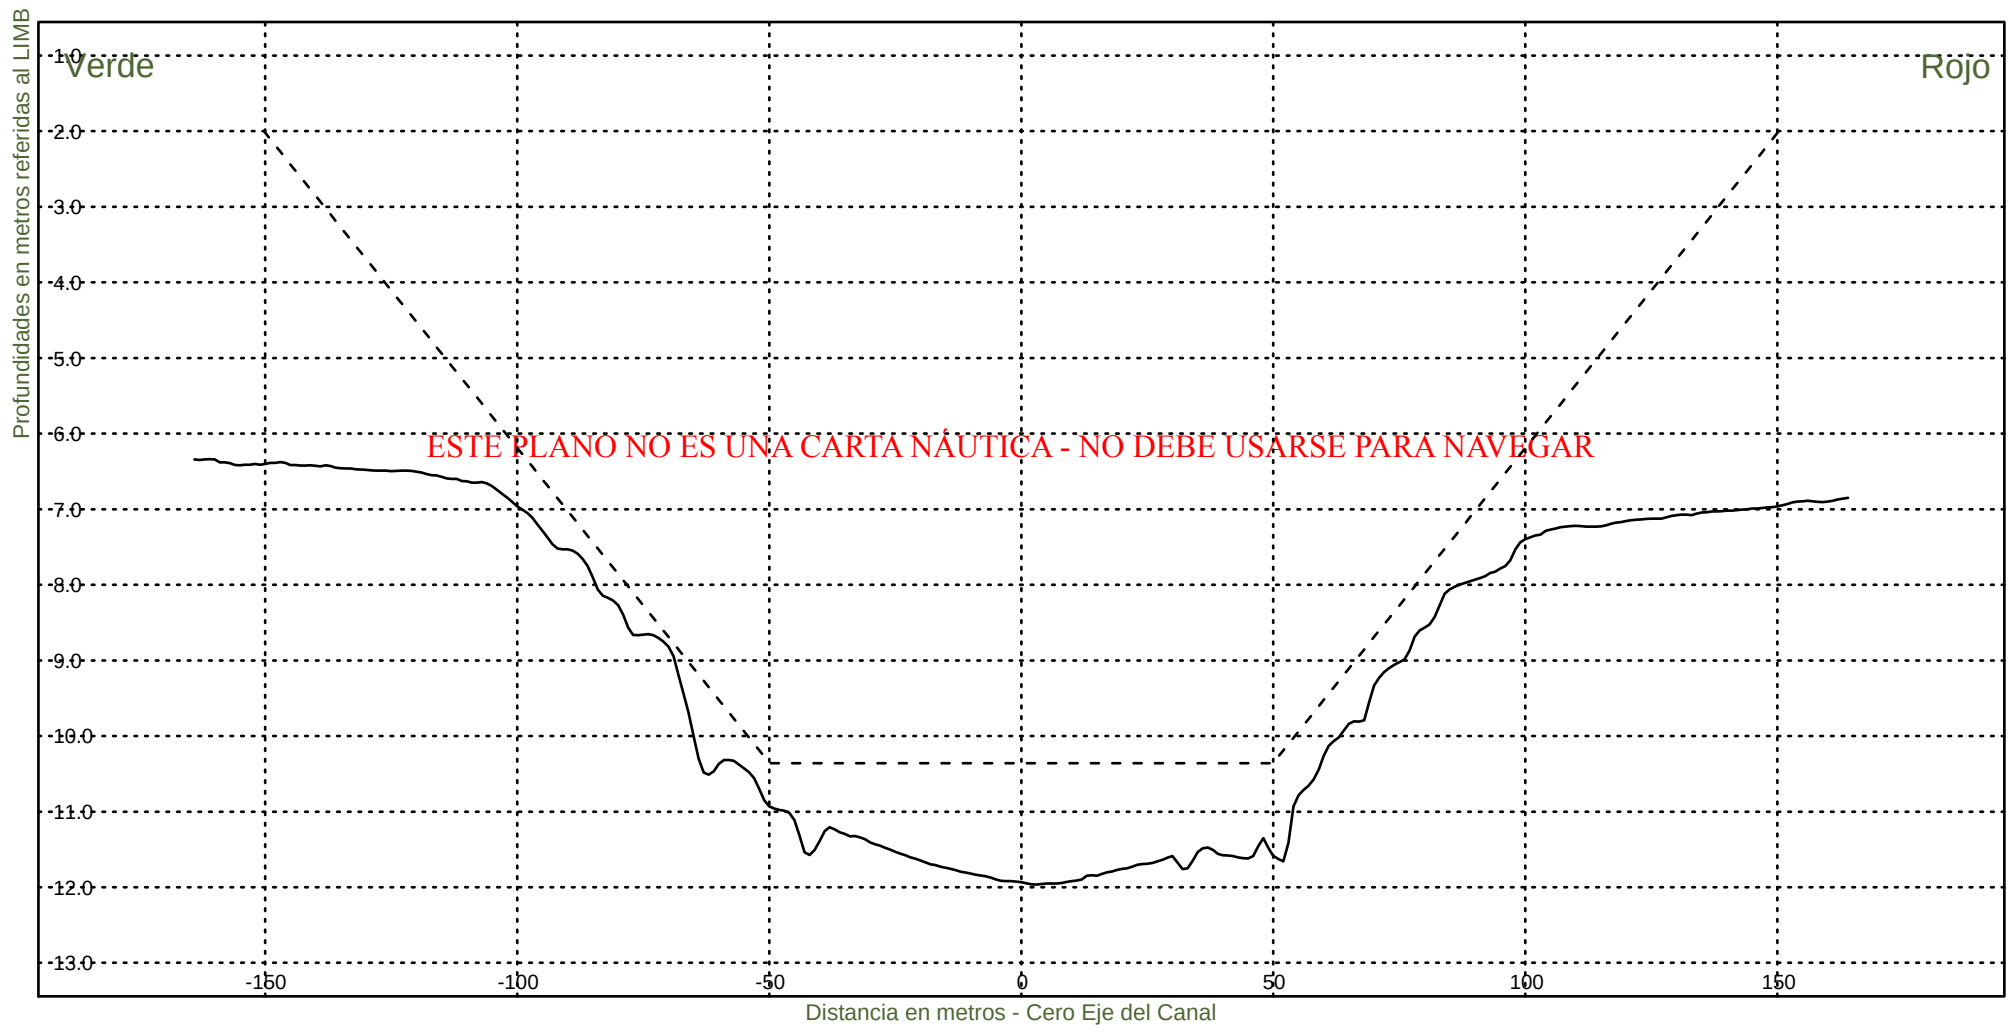


Consorcio Boskalis - Dredging International


Ing. Alberto G. Palomar
REPRESENTANTE TECNICO

Comision Administradora del Rio de la Plata
Canal Martin Garcia

----- :Teorico 34 pies
————— :Batimetria Octubre 2023

Area Canal, KM 39.6-67.4
Hz 1: 1500
V 1: 100
KM 60800

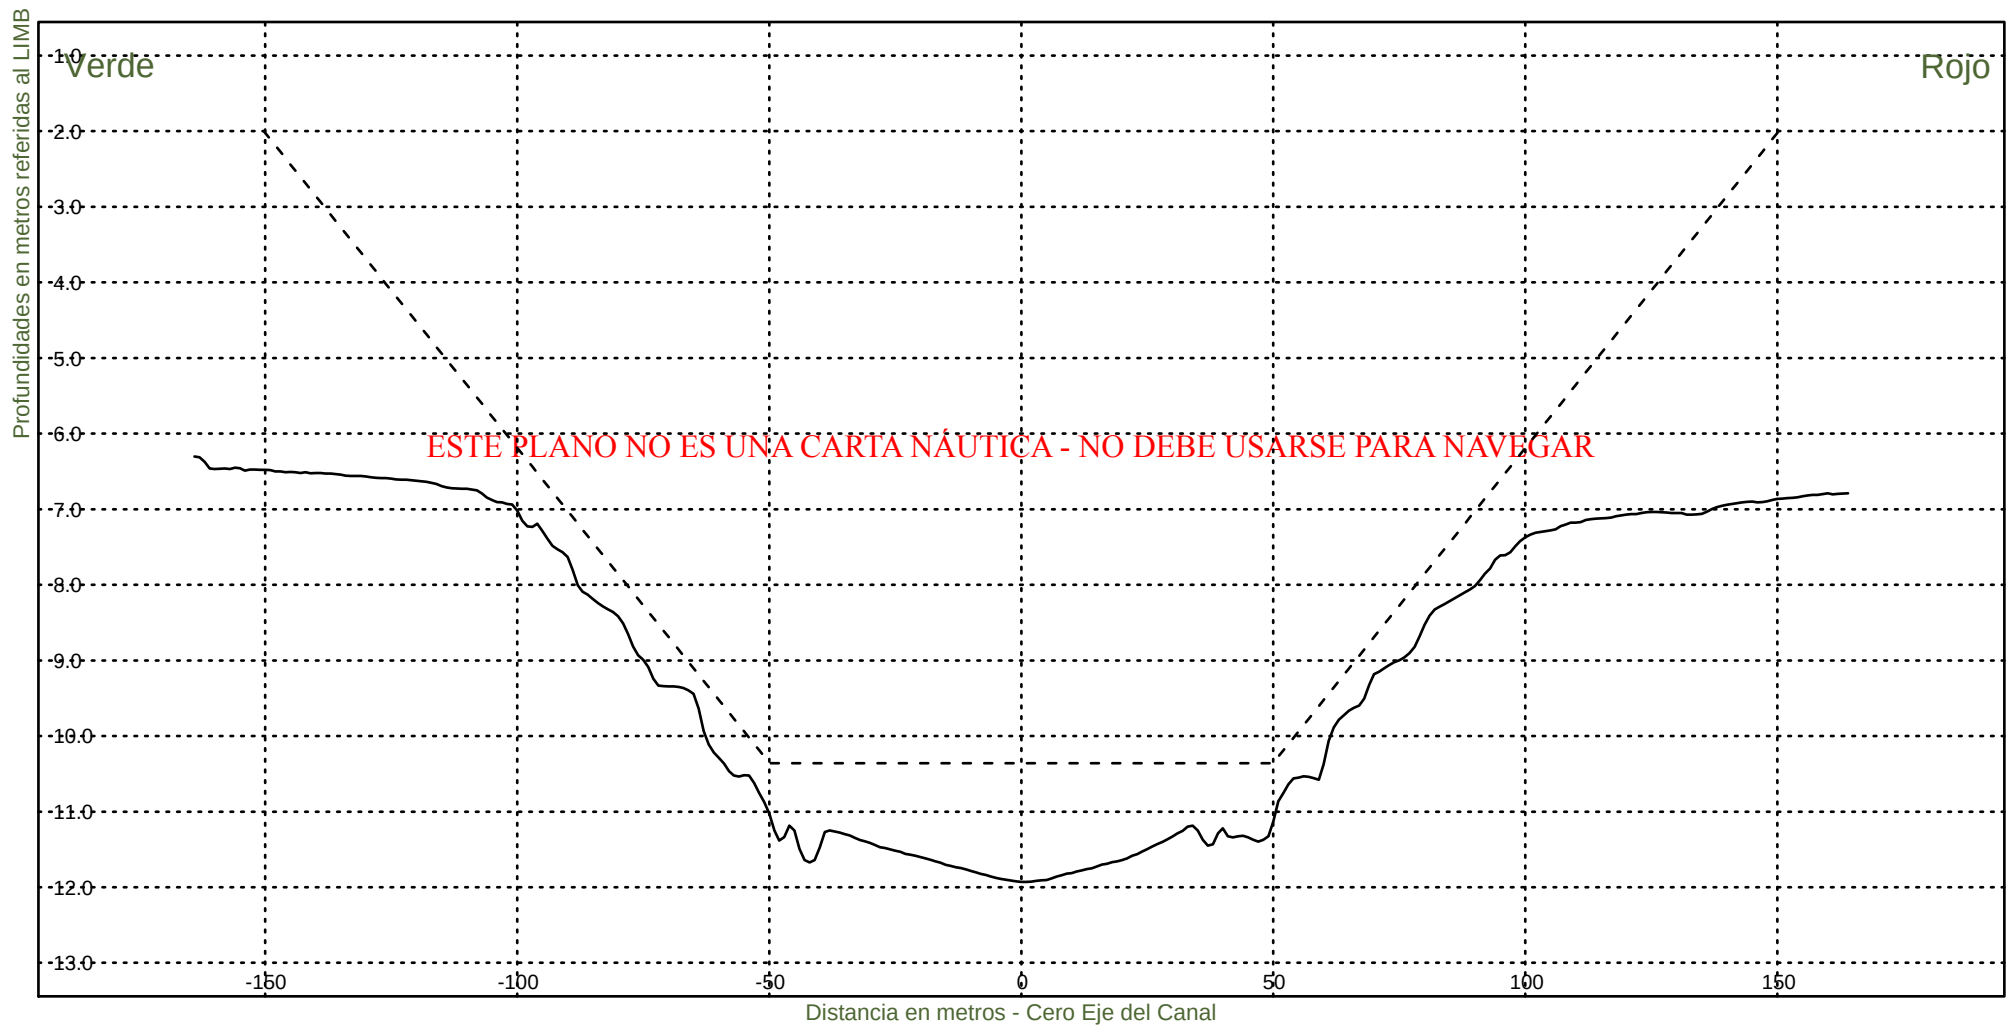


Consorcio Boskalis - Dredging International

Ing. Alberto G. Palomar
REPRESENTANTE TECNICO

Comision Administradora del Rio de la Plata
Canal Martin Garcia

----- :Teorico 34 pies
————— :Batimetria Octubre 2023

Area Canal, KM 39.6-67.4
Hz 1: 1500
V 1: 100
KM 61000

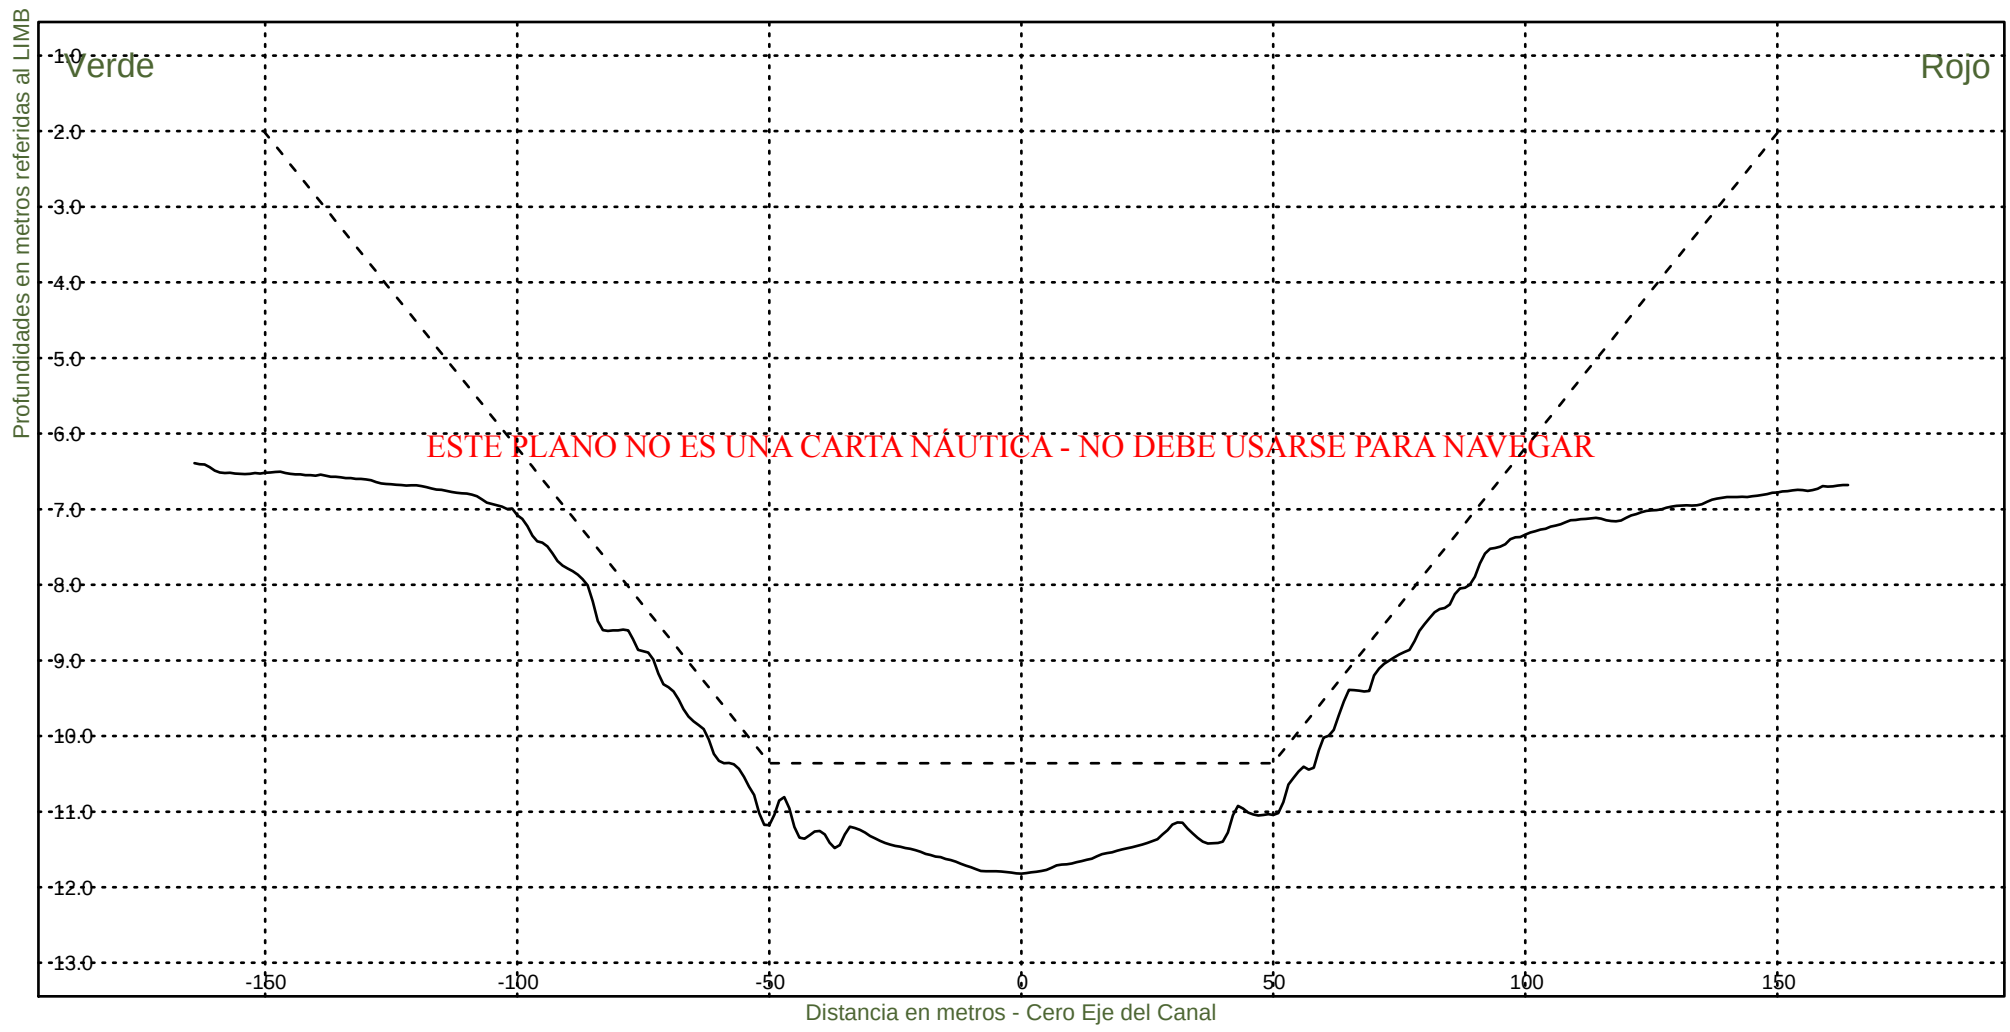


Consorcio Boskalis - Dredging International


Ing. Alberto G. Palomar
REPRESENTANTE TECNICO

Comision Administradora del Rio de la Plata
Canal Martin Garcia

----- :Teorico 34 pies
———— :Batimetria Octubre 2023

Area Canal, KM 39.6-67.4
Hz 1: 1500
V 1: 100
KM 61200

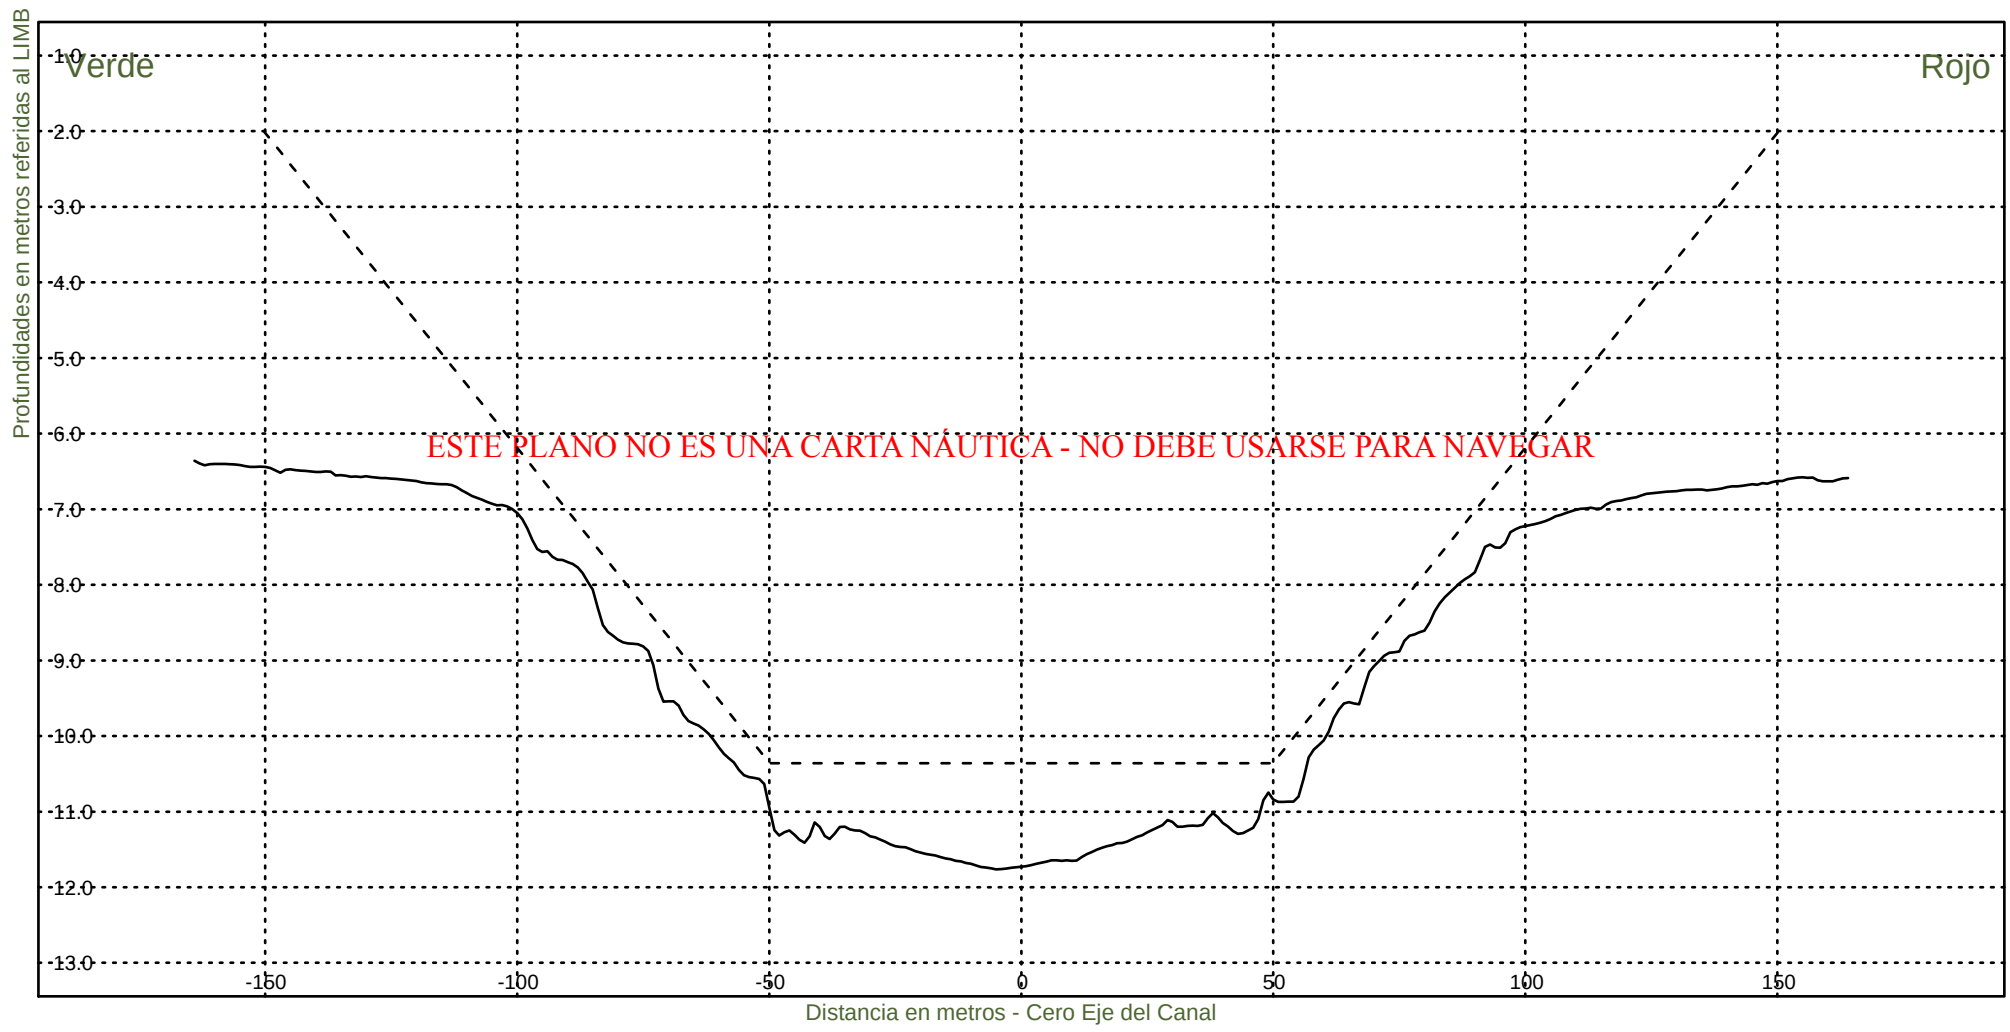

Consorcio Boskalis - Dredging International



Ing. Alberto G. Palomar
REPRESENTANTE TECNICO

Comision Administradora del Rio de la Plata
Canal Martin Garcia

----- :Teorico 34 pies
————— :Batimetria Octubre 2023

Area Canal, KM 39.6-67.4
Hz 1: 1500
V 1: 100

KM 61400

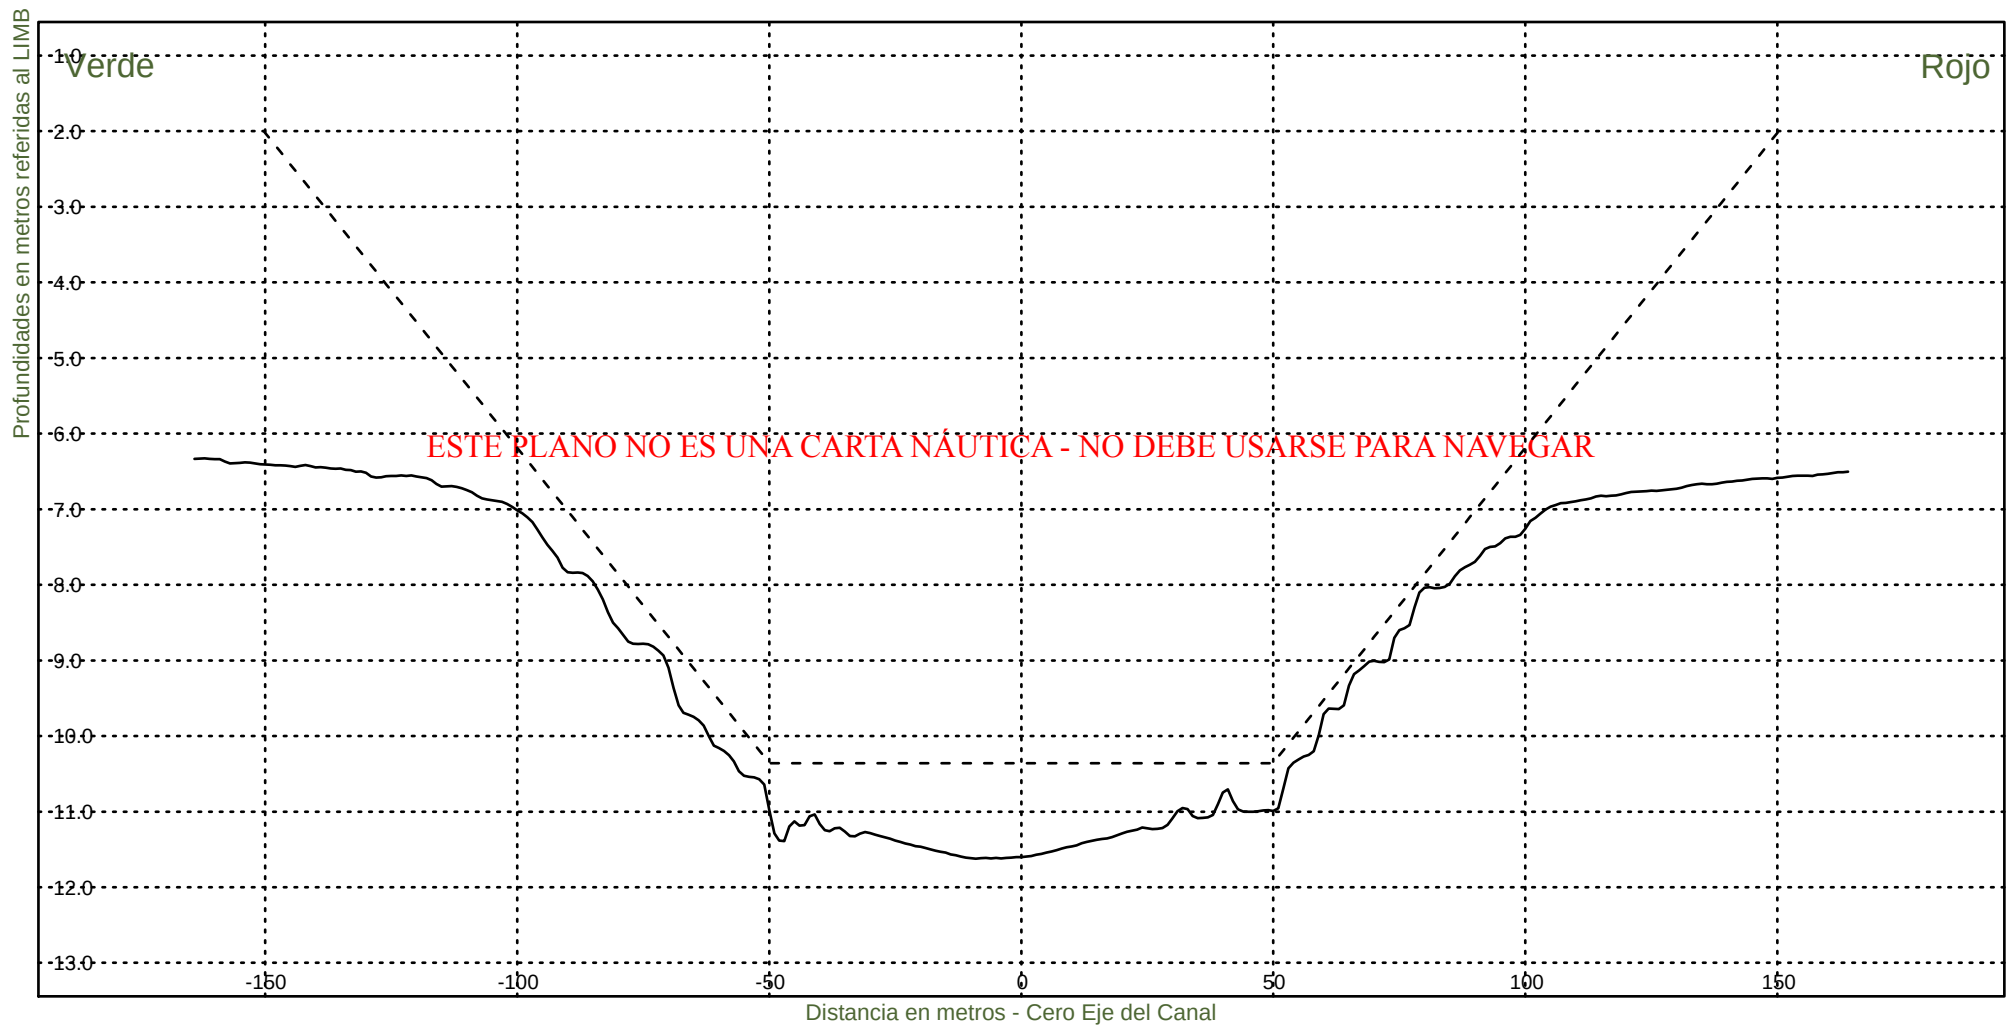


Consorcio Boskalis - Dredging International


Ing. Alberto G. Palomar
REPRESENTANTE TECNICO

Comision Administradora del Rio de la Plata
Canal Martin Garcia

----- :Teorico 34 pies
————— :Batimetria Octubre 2023

Area Canal, KM 39.6-67.4
Hz 1: 1500
V 1: 100
KM 61600

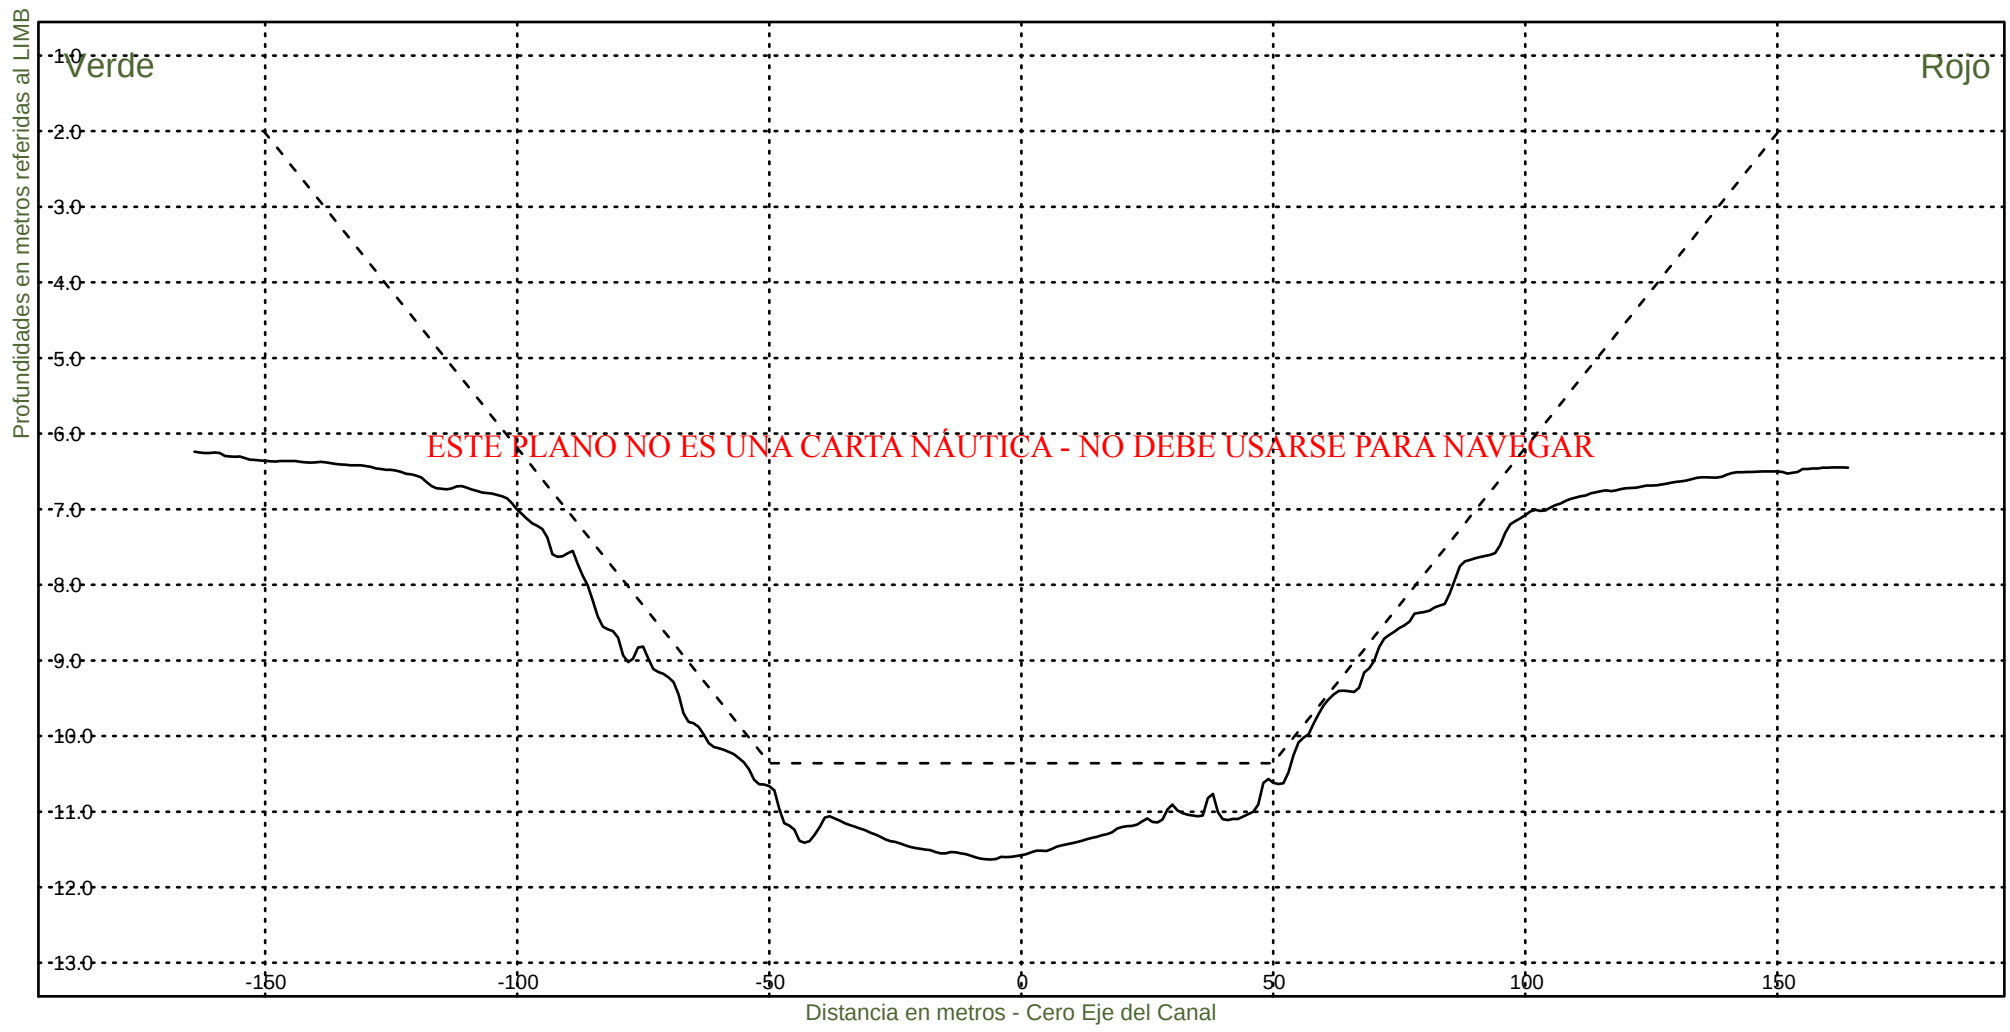


Consorcio Boskalis - Dredging International


Ing. Alberto G. Palomar
REPRESENTANTE TECNICO

Comision Administradora del Rio de la Plata
Canal Martin Garcia

----- :Teorico 34 pies
——— :Batimetria Octubre 2023

Area Canal, KM 39.6-67.4
Hz 1: 1500
V 1: 100
KM 61800

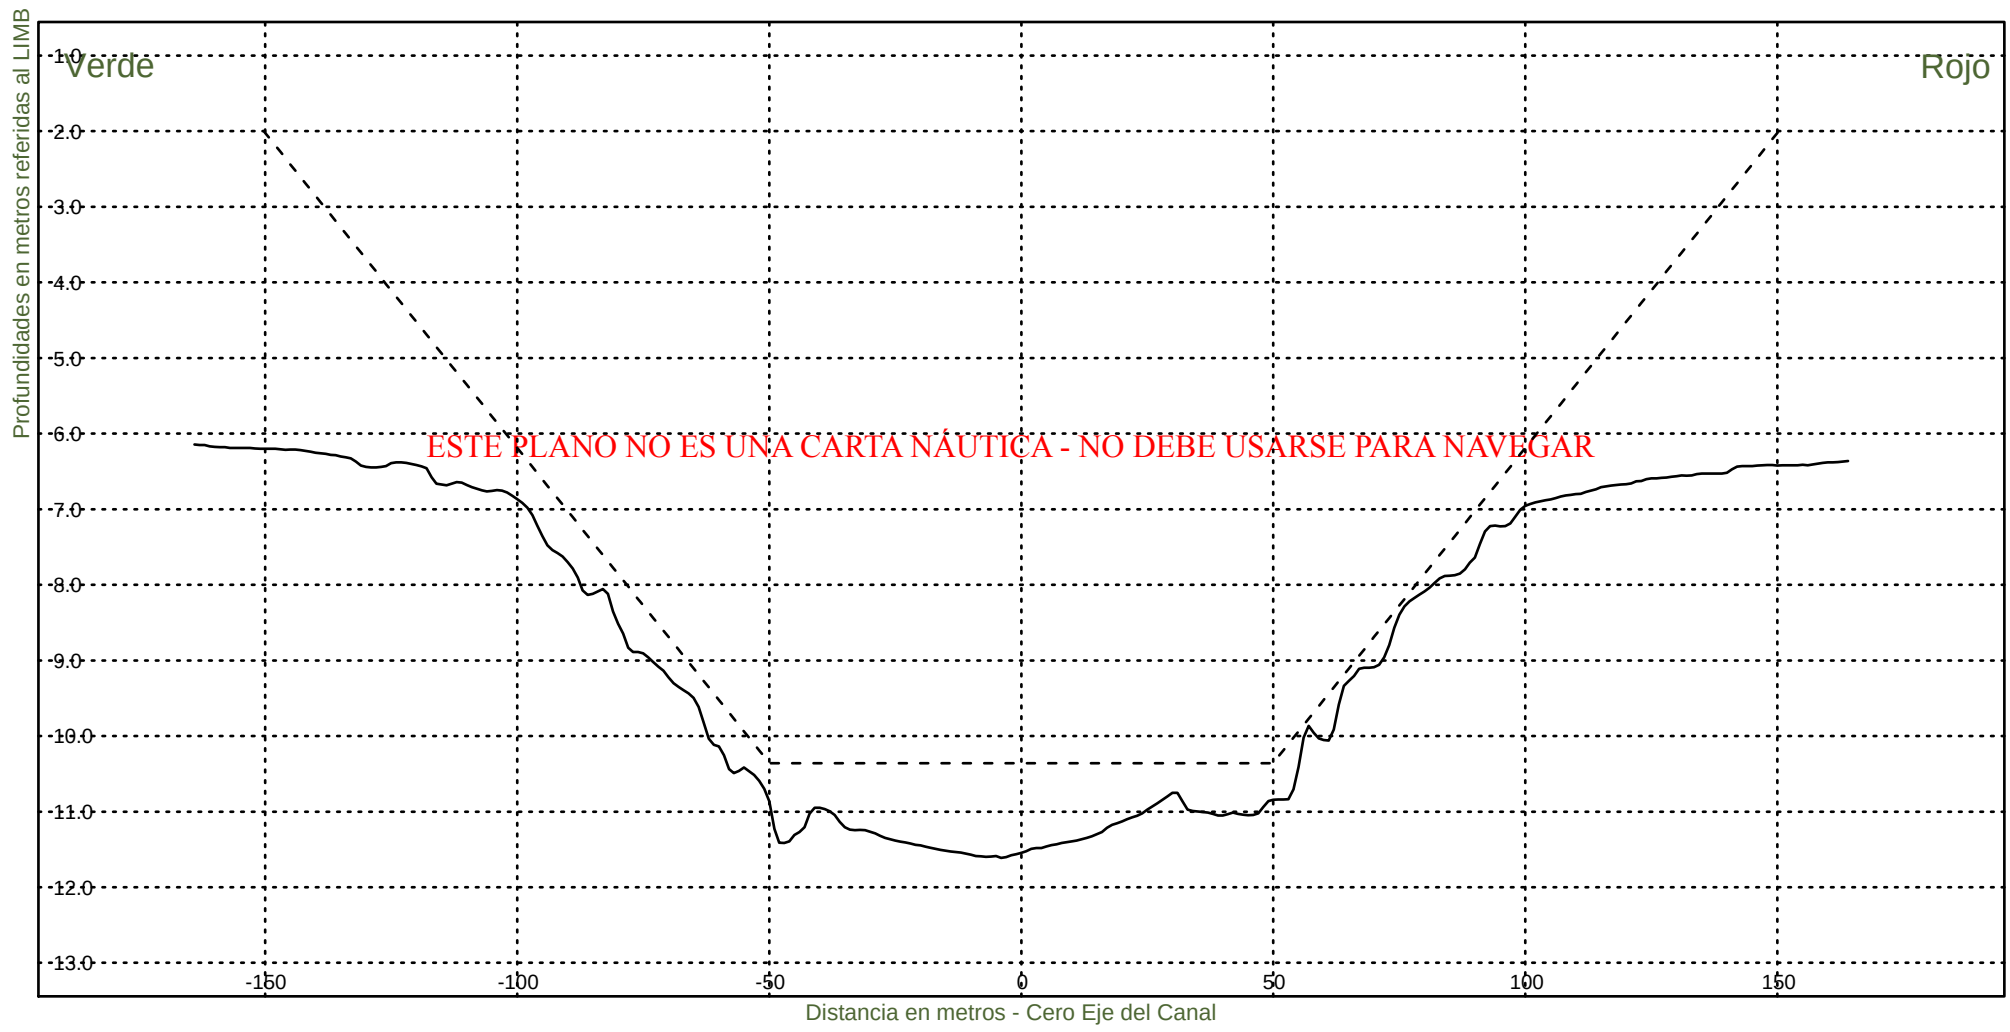


Consorcio Boskalis - Dredging International


Ing. Alberto G. Palomar
REPRESENTANTE TECNICO

Comision Administradora del Rio de la Plata
Canal Martin Garcia

----- :Teorico 34 pies
————— :Batimetria Octubre 2023

Area Canal, KM 39.6-67.4
Hz 1: 1500
V 1: 100
KM 62000

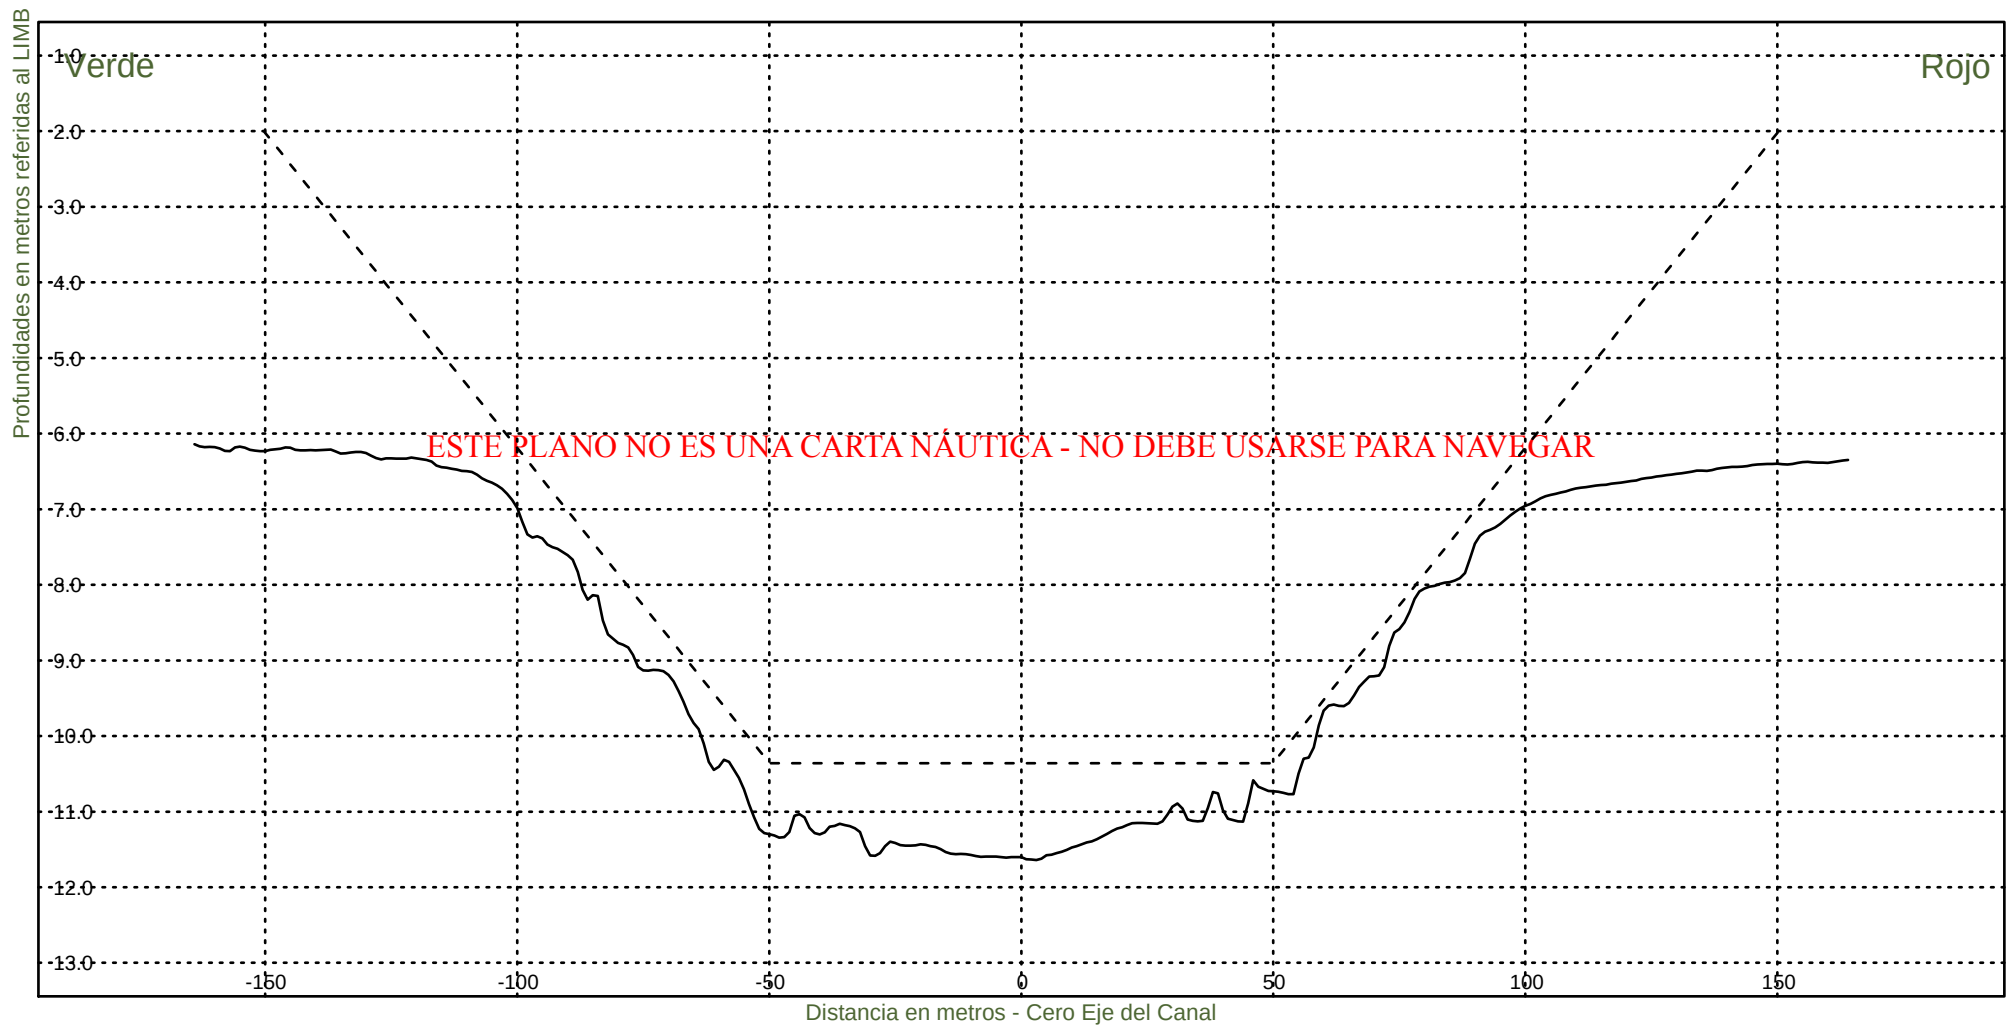

Consorcio Boskalis - Dredging International



Ing. Alberto G. Palomar
REPRESENTANTE TECNICO

Comision Administradora del Rio de la Plata
Canal Martin Garcia

----- :Teorico 34 pies
——— :Batimetria Octubre 2023

Area Canal, KM 39.6-67.4
Hz 1: 1500
V 1: 100

KM 62200

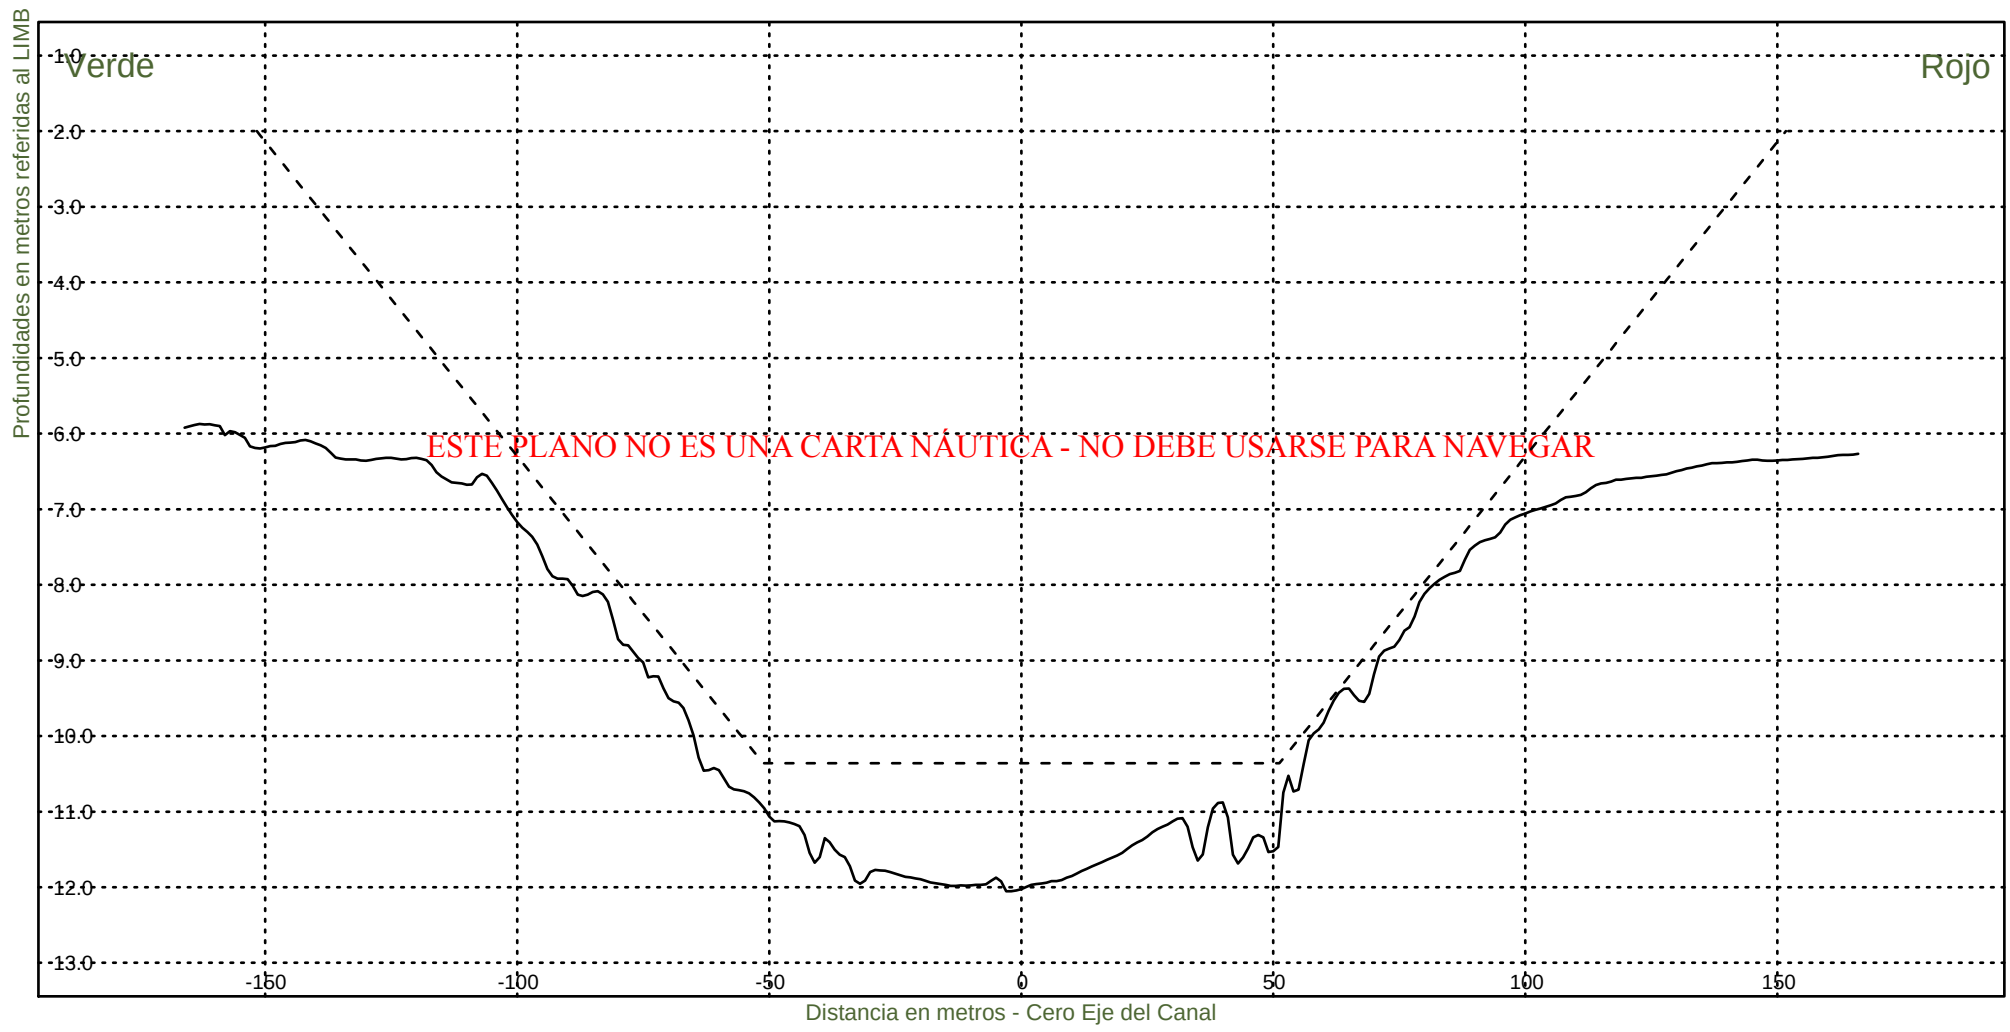

Consorcio Boskalis - Dredging International



Ing. Alberto G. Palomar
REPRESENTANTE TECNICO

Comision Administradora del Rio de la Plata
Canal Martin Garcia

----- :Teorico 34 pies
————— :Batimetria Octubre 2023

Area Canal, KM 39.6-67.4
Hz 1: 1500
V 1: 100

KM 62400

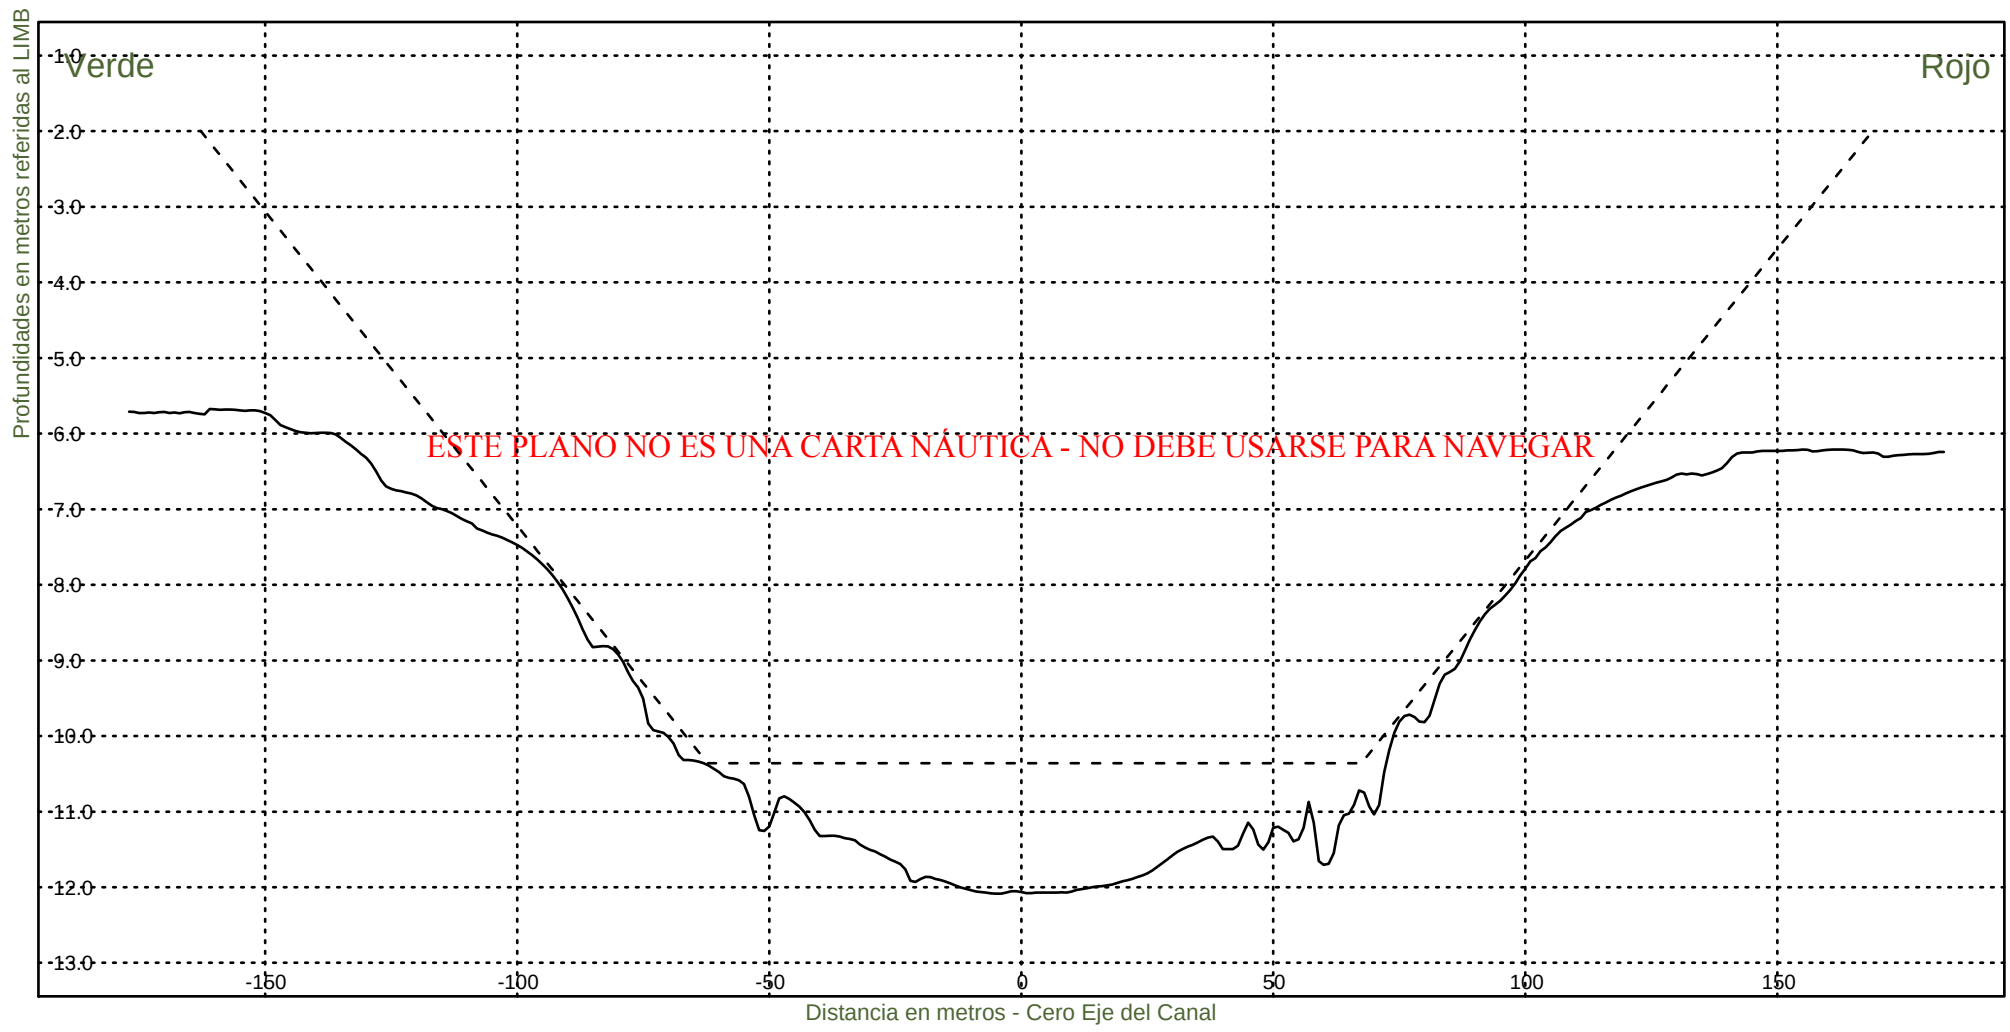

Consorcio Boskalis - Dredging International


Ing. Alberto G. Palomar
REPRESENTANTE TECNICO

Comision Administradora del Rio de la Plata
Canal Martin Garcia

----- :Teorico 34 pies
————— :Batimetria Octubre 2023

Area Canal, KM 39.6-67.4
Hz 1: 1500
V 1: 100

KM 62600

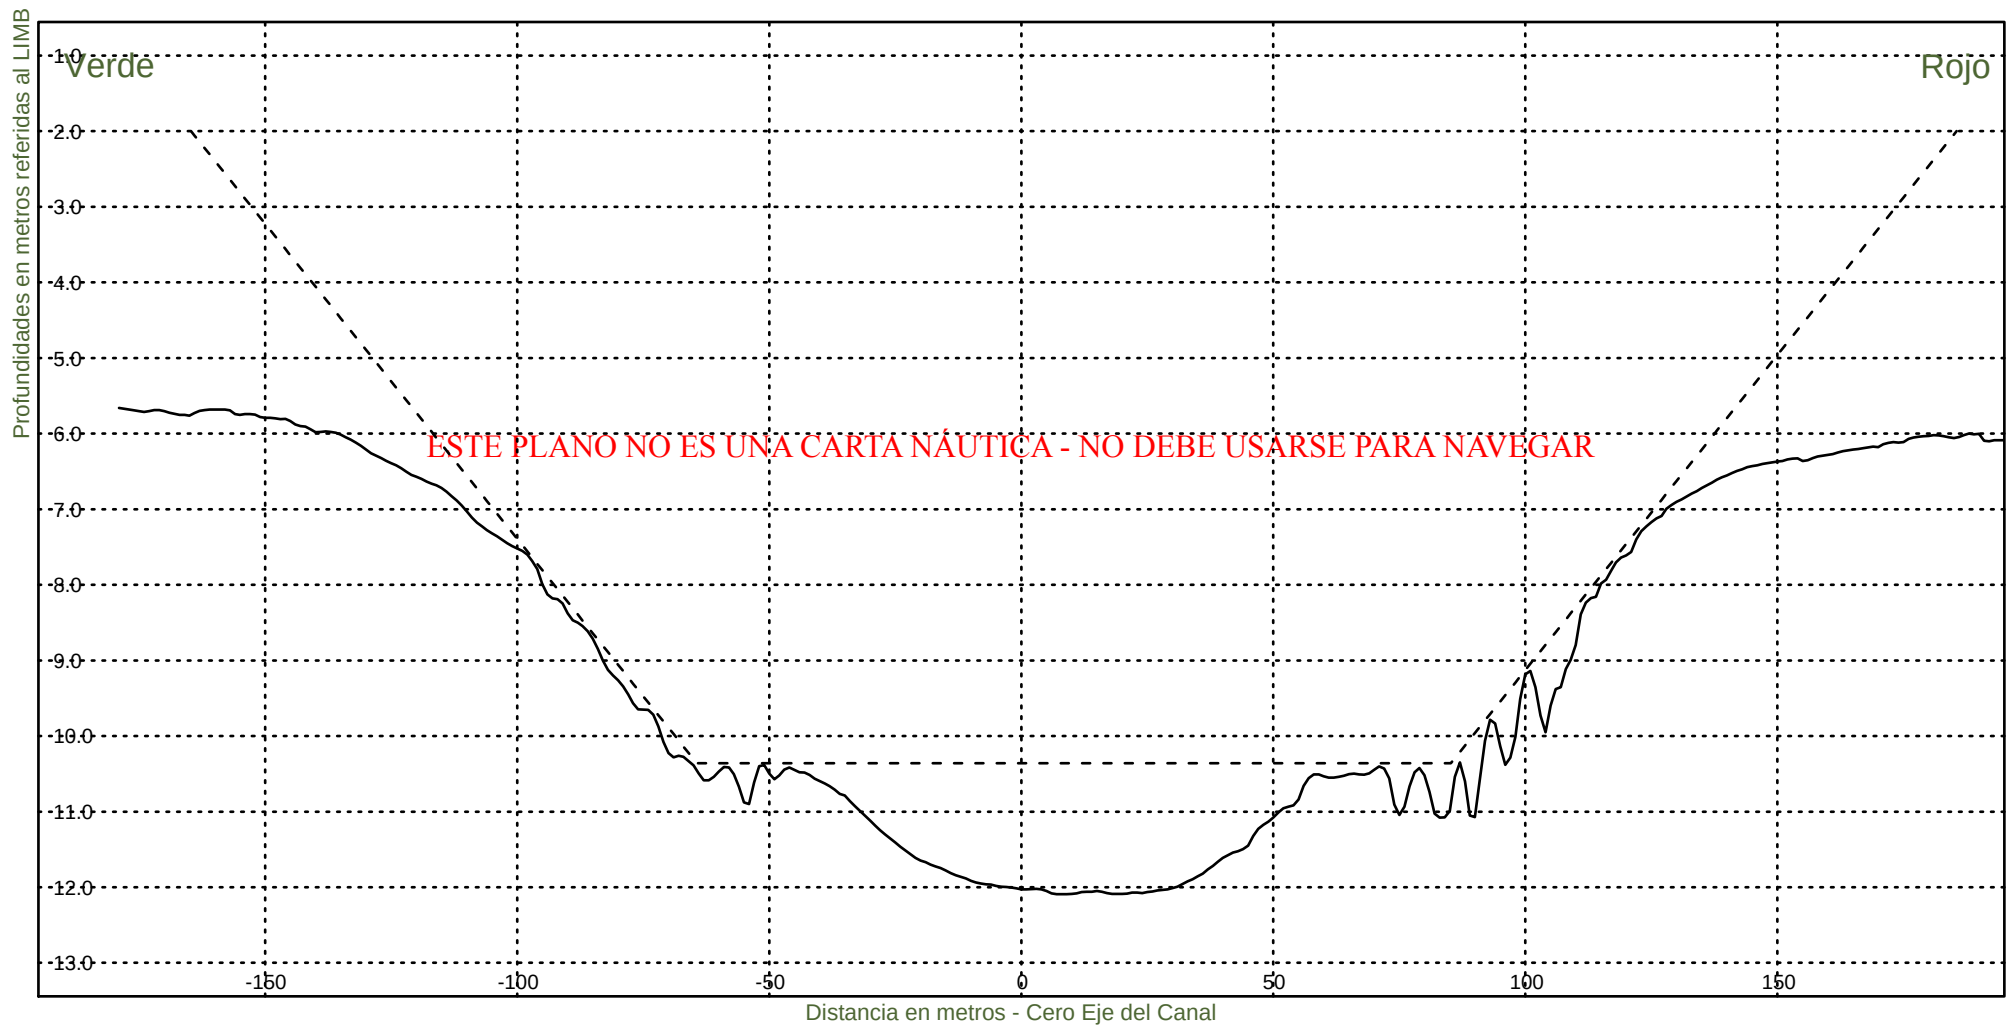


Consorcio Boskalis - Dredging International


Ing. Alberto G. Palomar
REPRESENTANTE TECNICO

Comision Administradora del Rio de la Plata
Canal Martin Garcia

----- :Teorico 34 pies
——— :Batimetria Octubre 2023

Area Canal, KM 39.6-67.4
Hz 1: 1500
V 1: 100
KM 62800

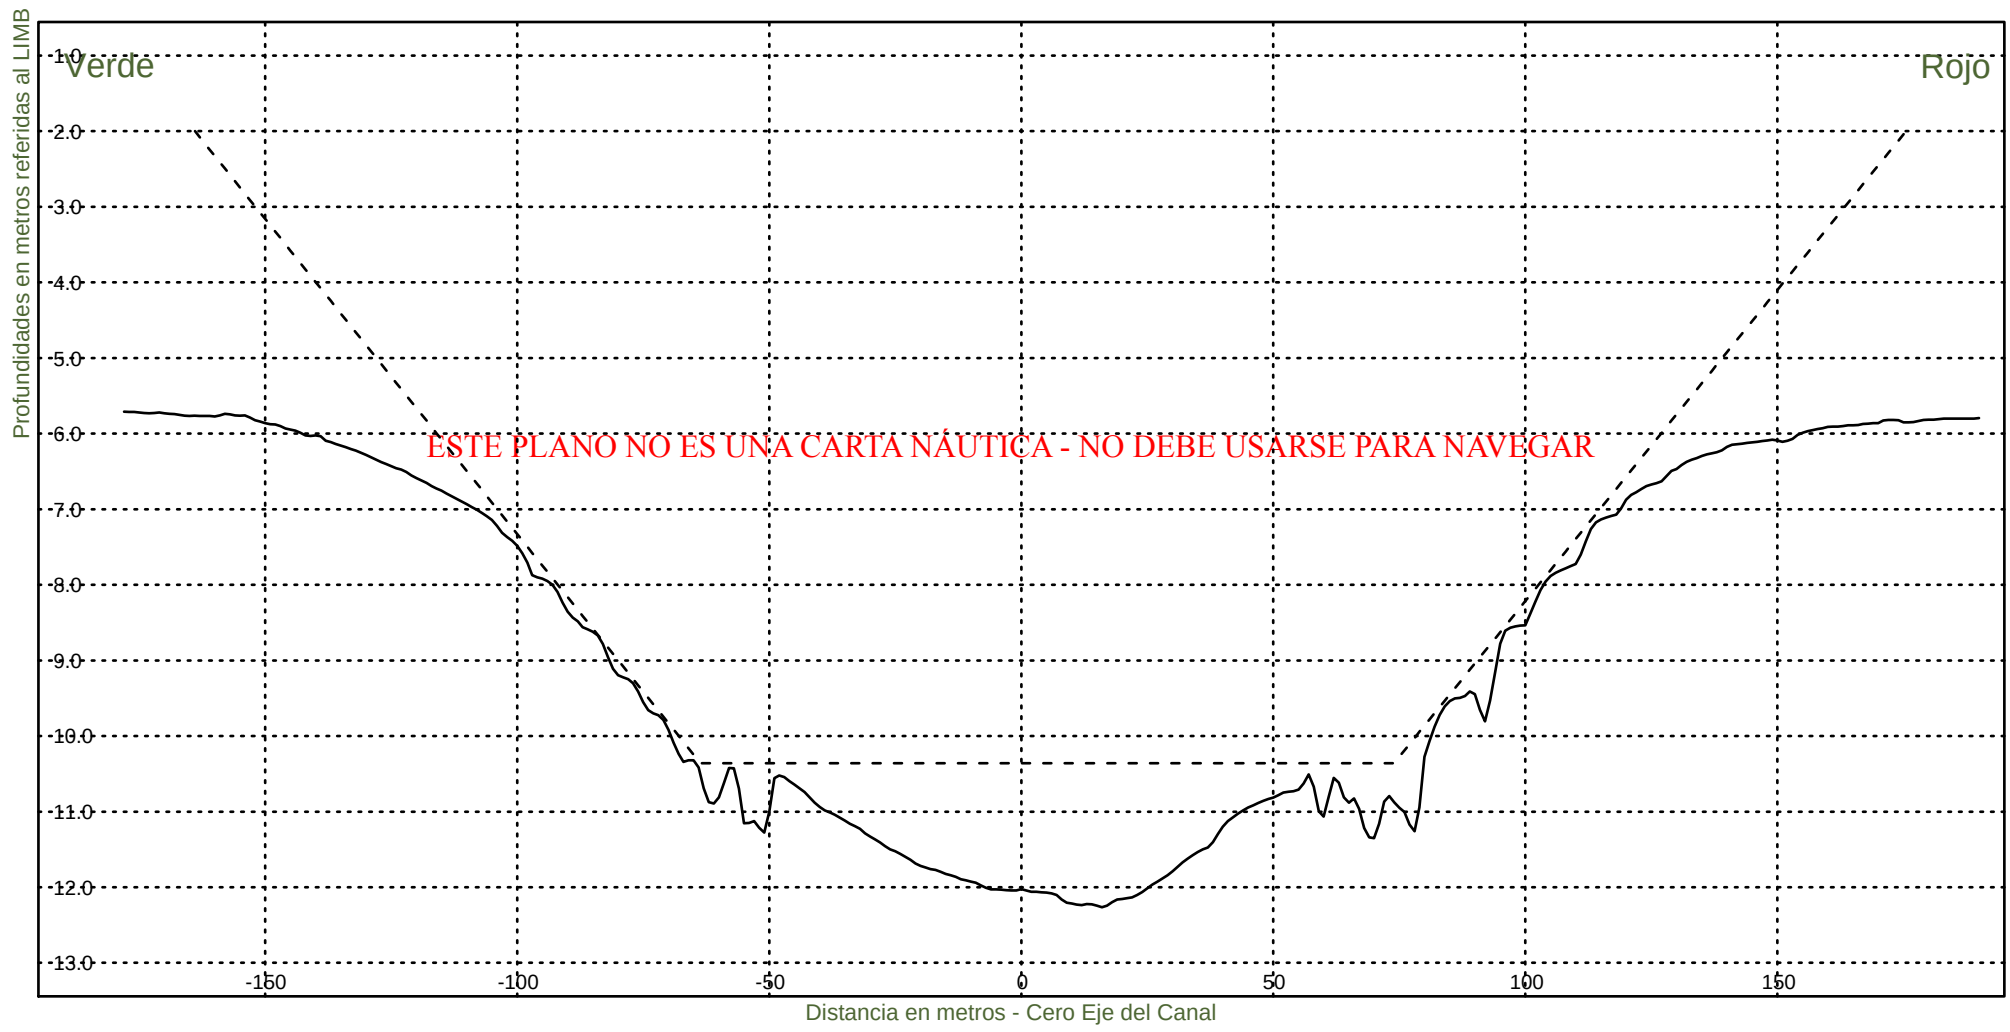


Consorcio Boskalis - Dredging International


Ing. Alberto G. Palomar
REPRESENTANTE TECNICO

Comision Administradora del Rio de la Plata
Canal Martin Garcia

----- :Teorico 34 pies
——— :Batimetria Octubre 2023

Area Canal, KM 39.6-67.4
Hz 1: 1500
V 1: 100
KM 63000

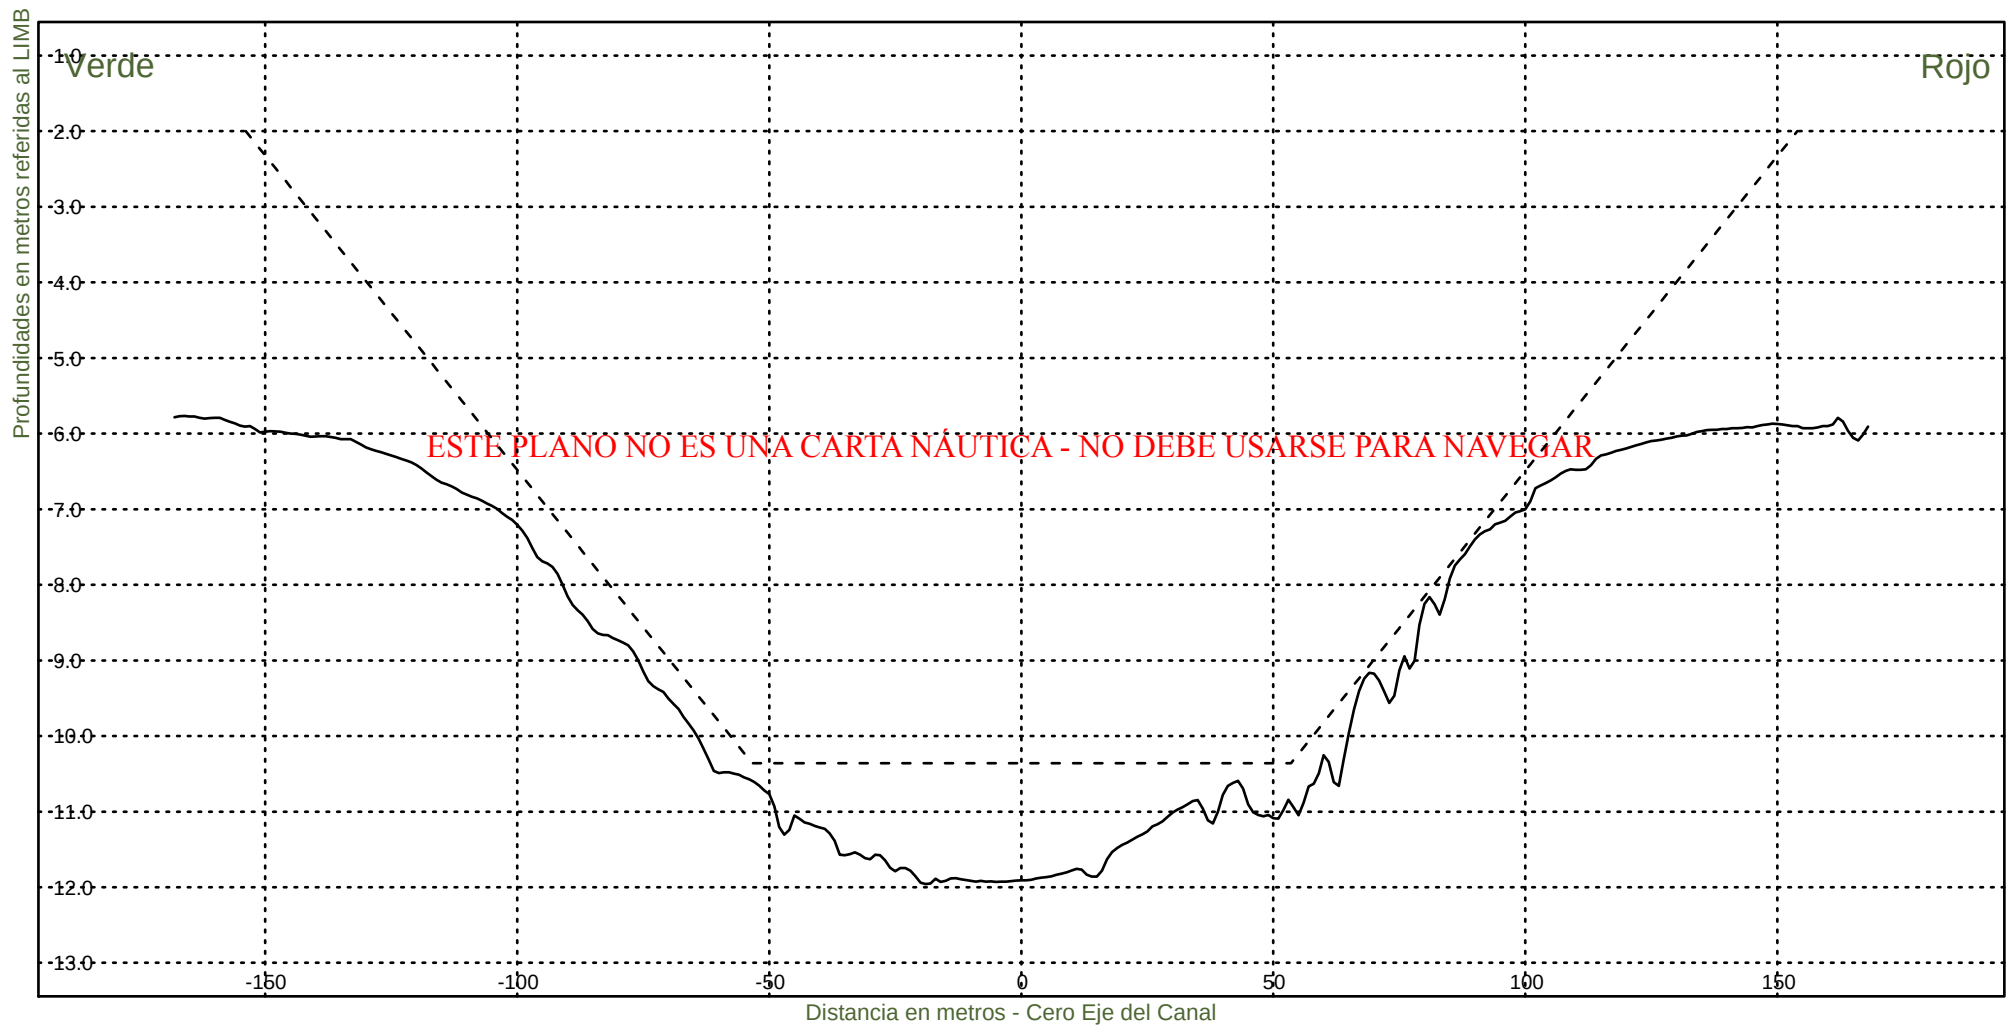


Consorcio Boskalis - Dredging International


Ing. Alberto G. Palomar
REPRESENTANTE TECNICO

Comision Administradora del Rio de la Plata
Canal Martin Garcia

----- :Teorico 34 pies
————— :Batimetria Octubre 2023

Area Canal, KM 39.6-67.4
Hz 1: 1500
V 1: 100
KM 63200

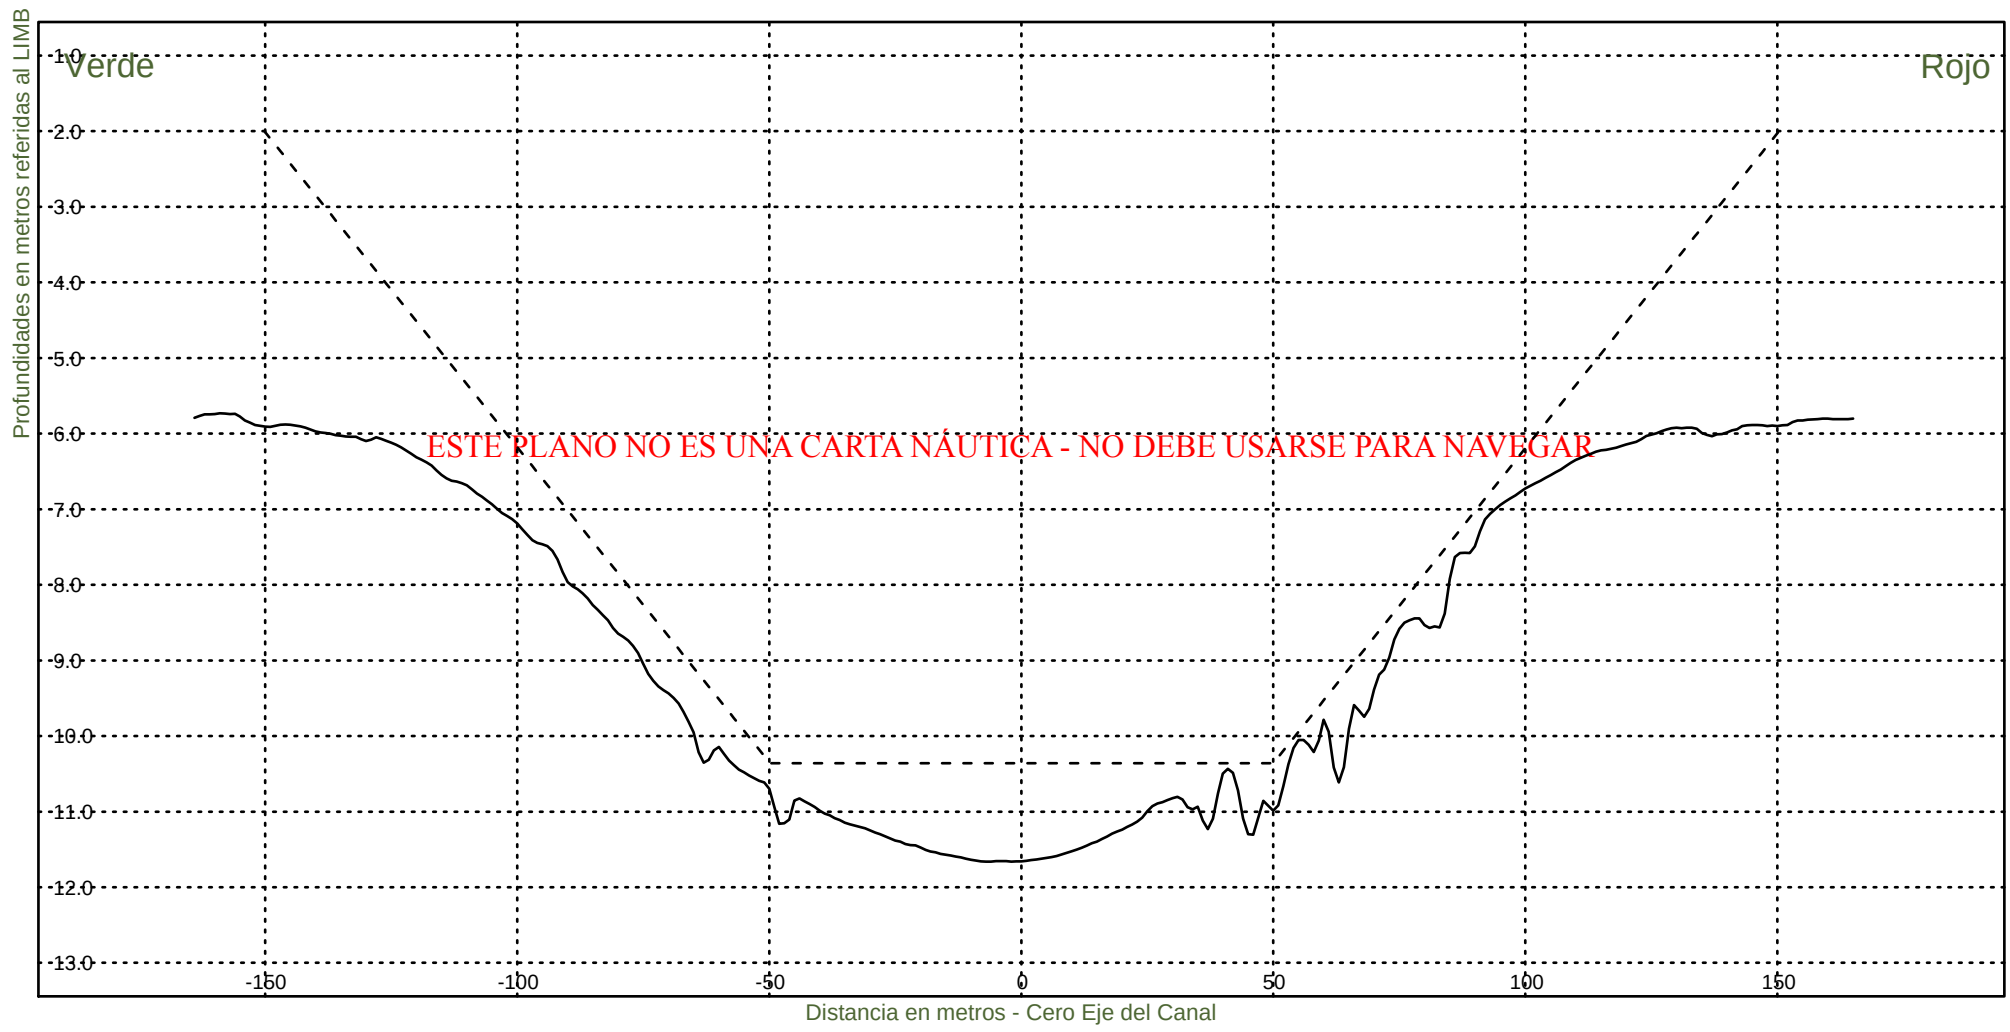


Consorcio Boskalis - Dredging International


Ing. Alberto G. Palomar
REPRESENTANTE TECNICO

Comision Administradora del Rio de la Plata
Canal Martin Garcia

----- :Teorico 34 pies
————— :Batimetria Octubre 2023

Area Canal, KM 39.6-67.4
Hz 1: 1500
V 1: 100
KM 63400

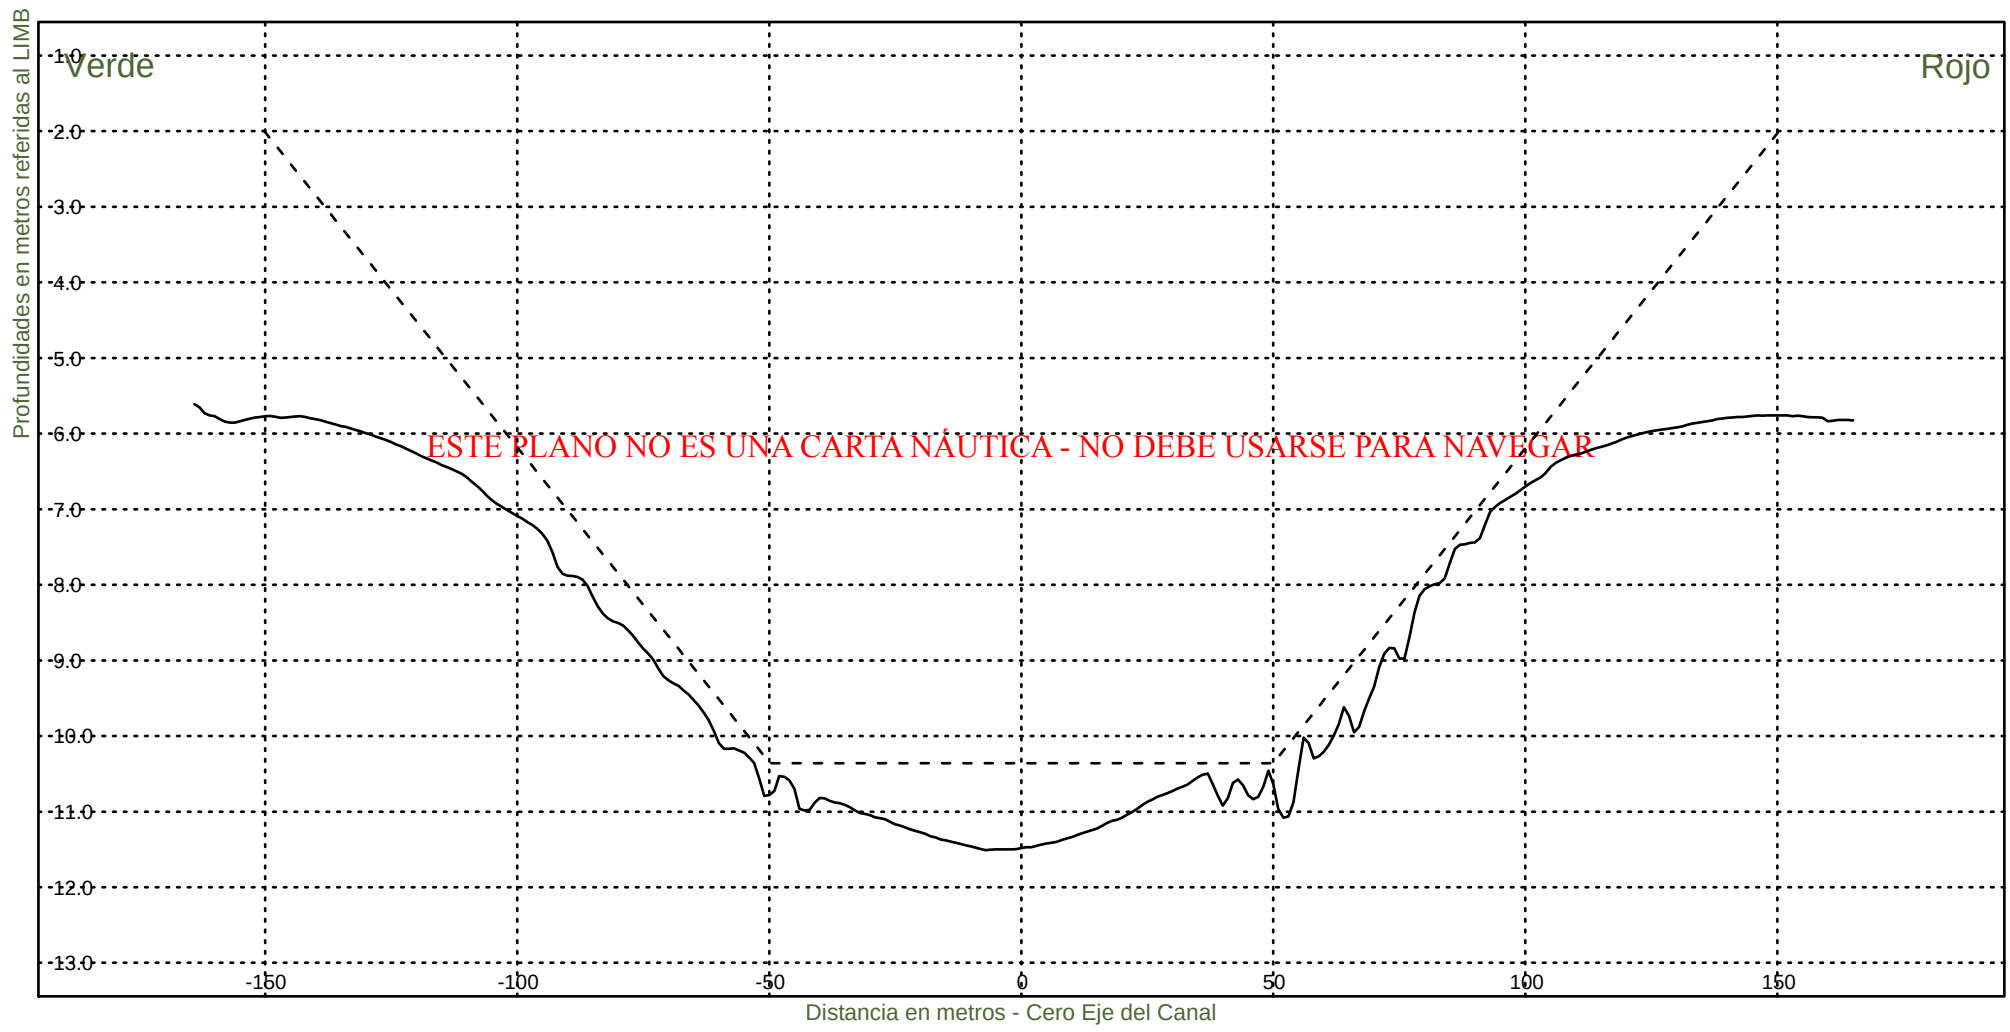


Consorcio Boskalis - Dredging International


Ing. Alberto G. Palomar
REPRESENTANTE TECNICO

Comision Administradora del Rio de la Plata
Canal Martin Garcia

----- :Teorico 34 pies
————— :Batimetria Octubre 2023

Area Canal, KM 39.6-67.4
Hz 1: 1500
V 1: 100
KM 63600

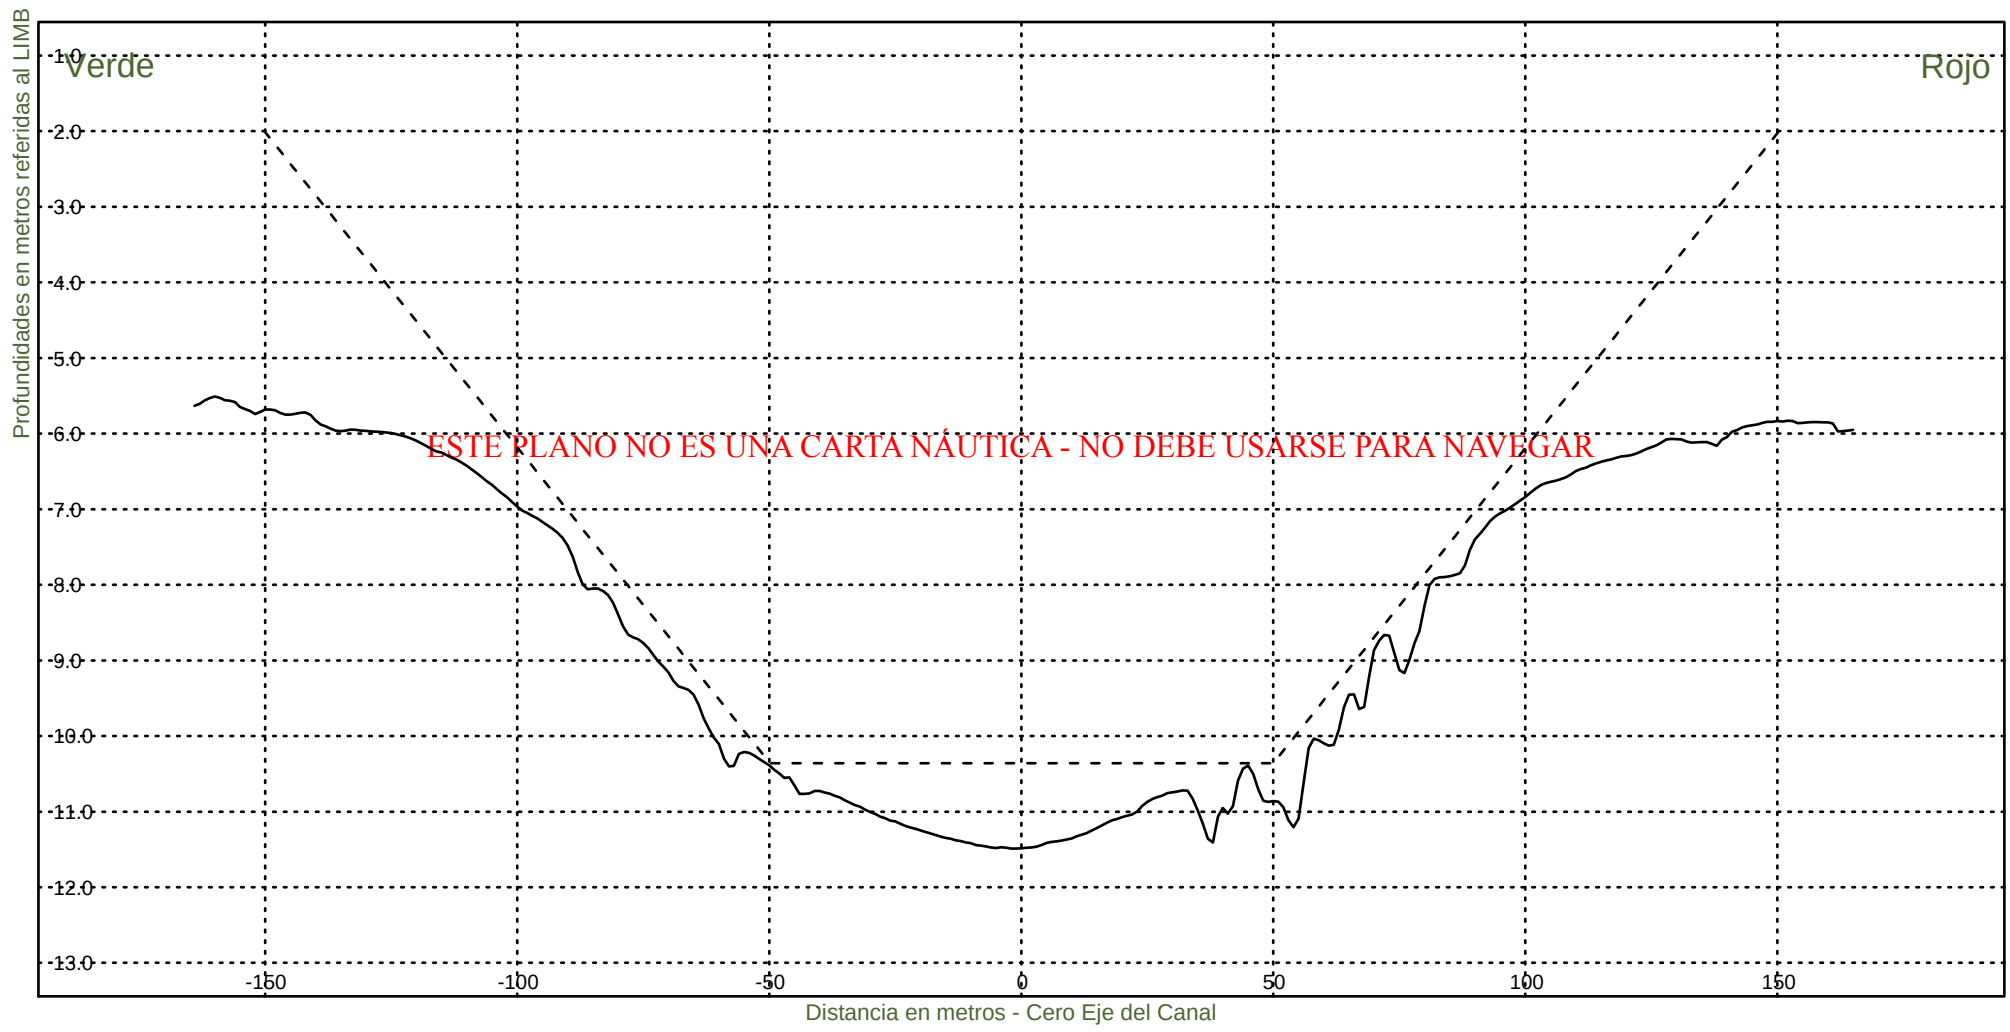

Consorcio Boskalis - Dredging International



Ing. Alberto G. Palomar
REPRESENTANTE TECNICO

Comision Administradora del Rio de la Plata
Canal Martin Garcia

----- :Teorico 34 pies
————— :Batimetria Octubre 2023

Area Canal, KM 39.6-67.4
Hz 1: 1500
V 1: 100

KM 63800

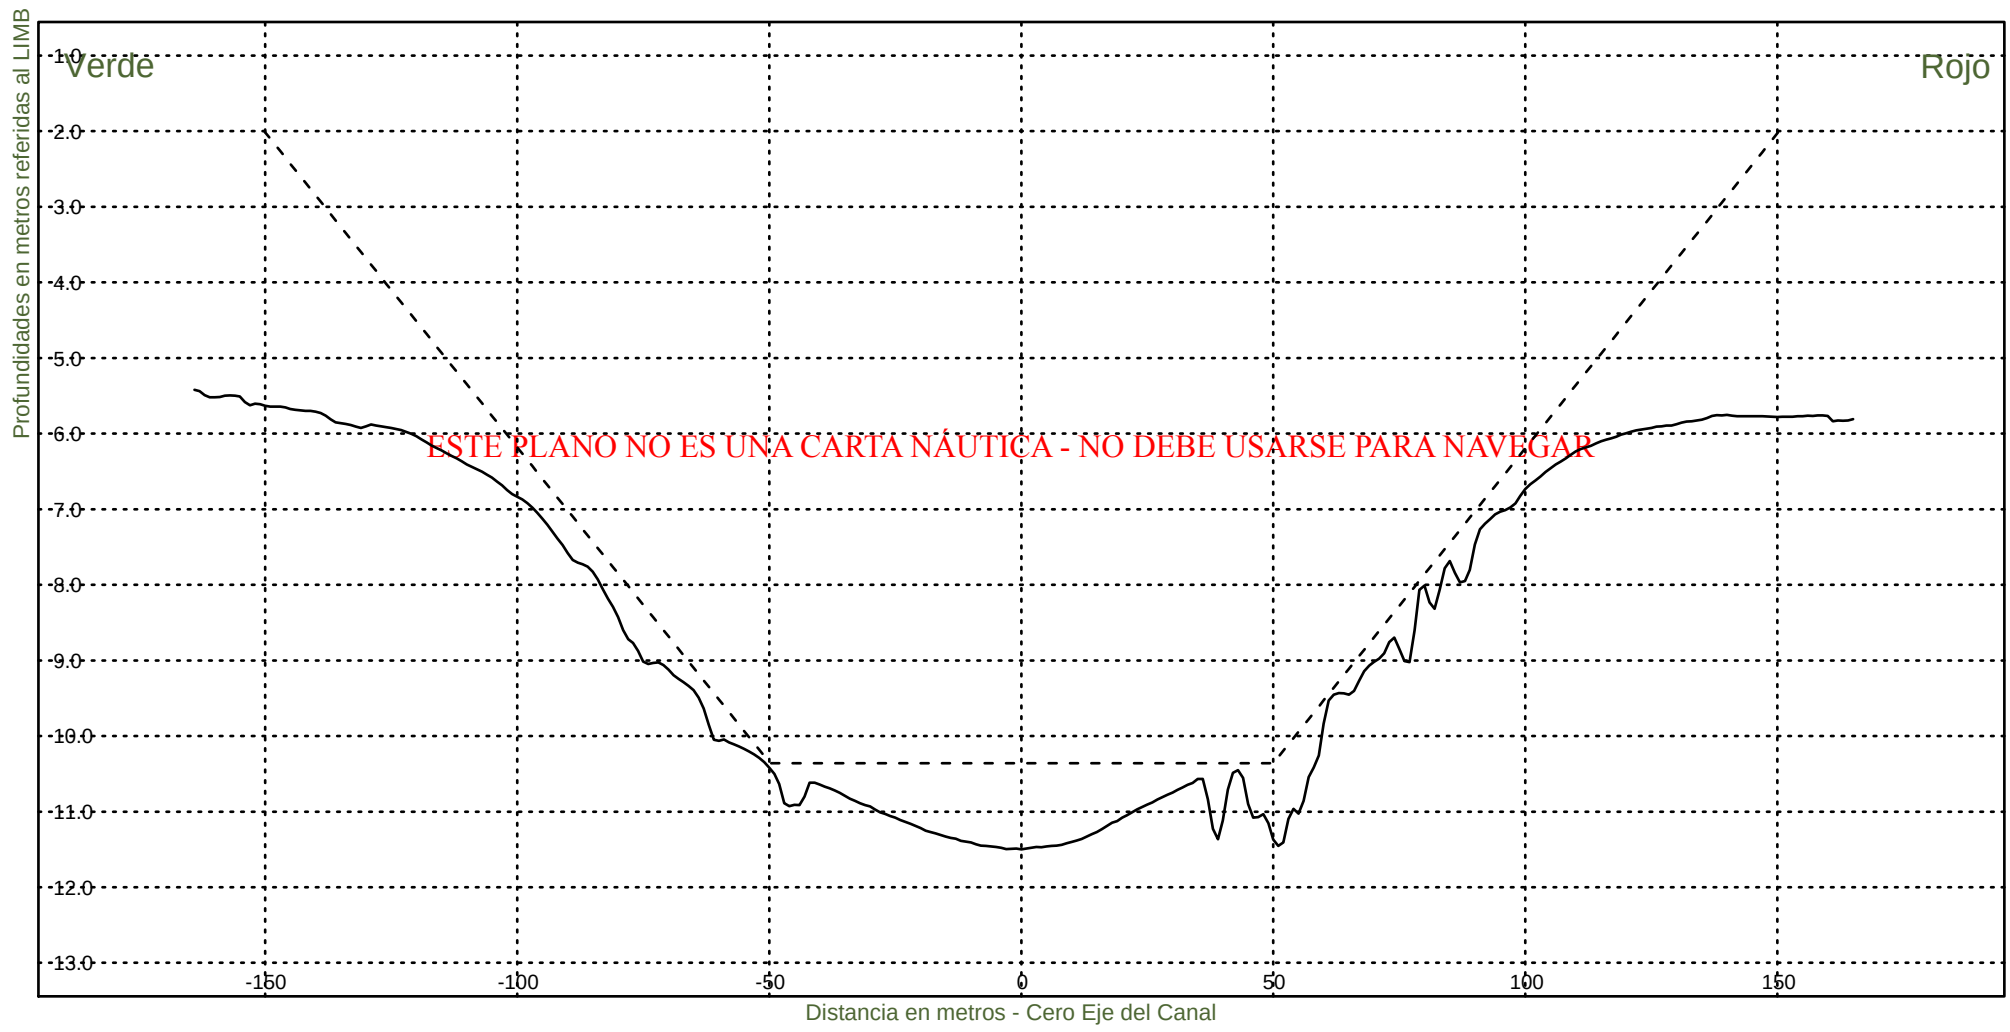


Consorcio Boskalis - Dredging International


Ing. Alberto G. Palomar
REPRESENTANTE TECNICO

Comision Administradora del Rio de la Plata
Canal Martin Garcia

----- :Teorico 34 pies
————— :Batimetria Octubre 2023

Area Canal, KM 39.6-67.4
Hz 1: 1500
V 1: 100
KM 64000

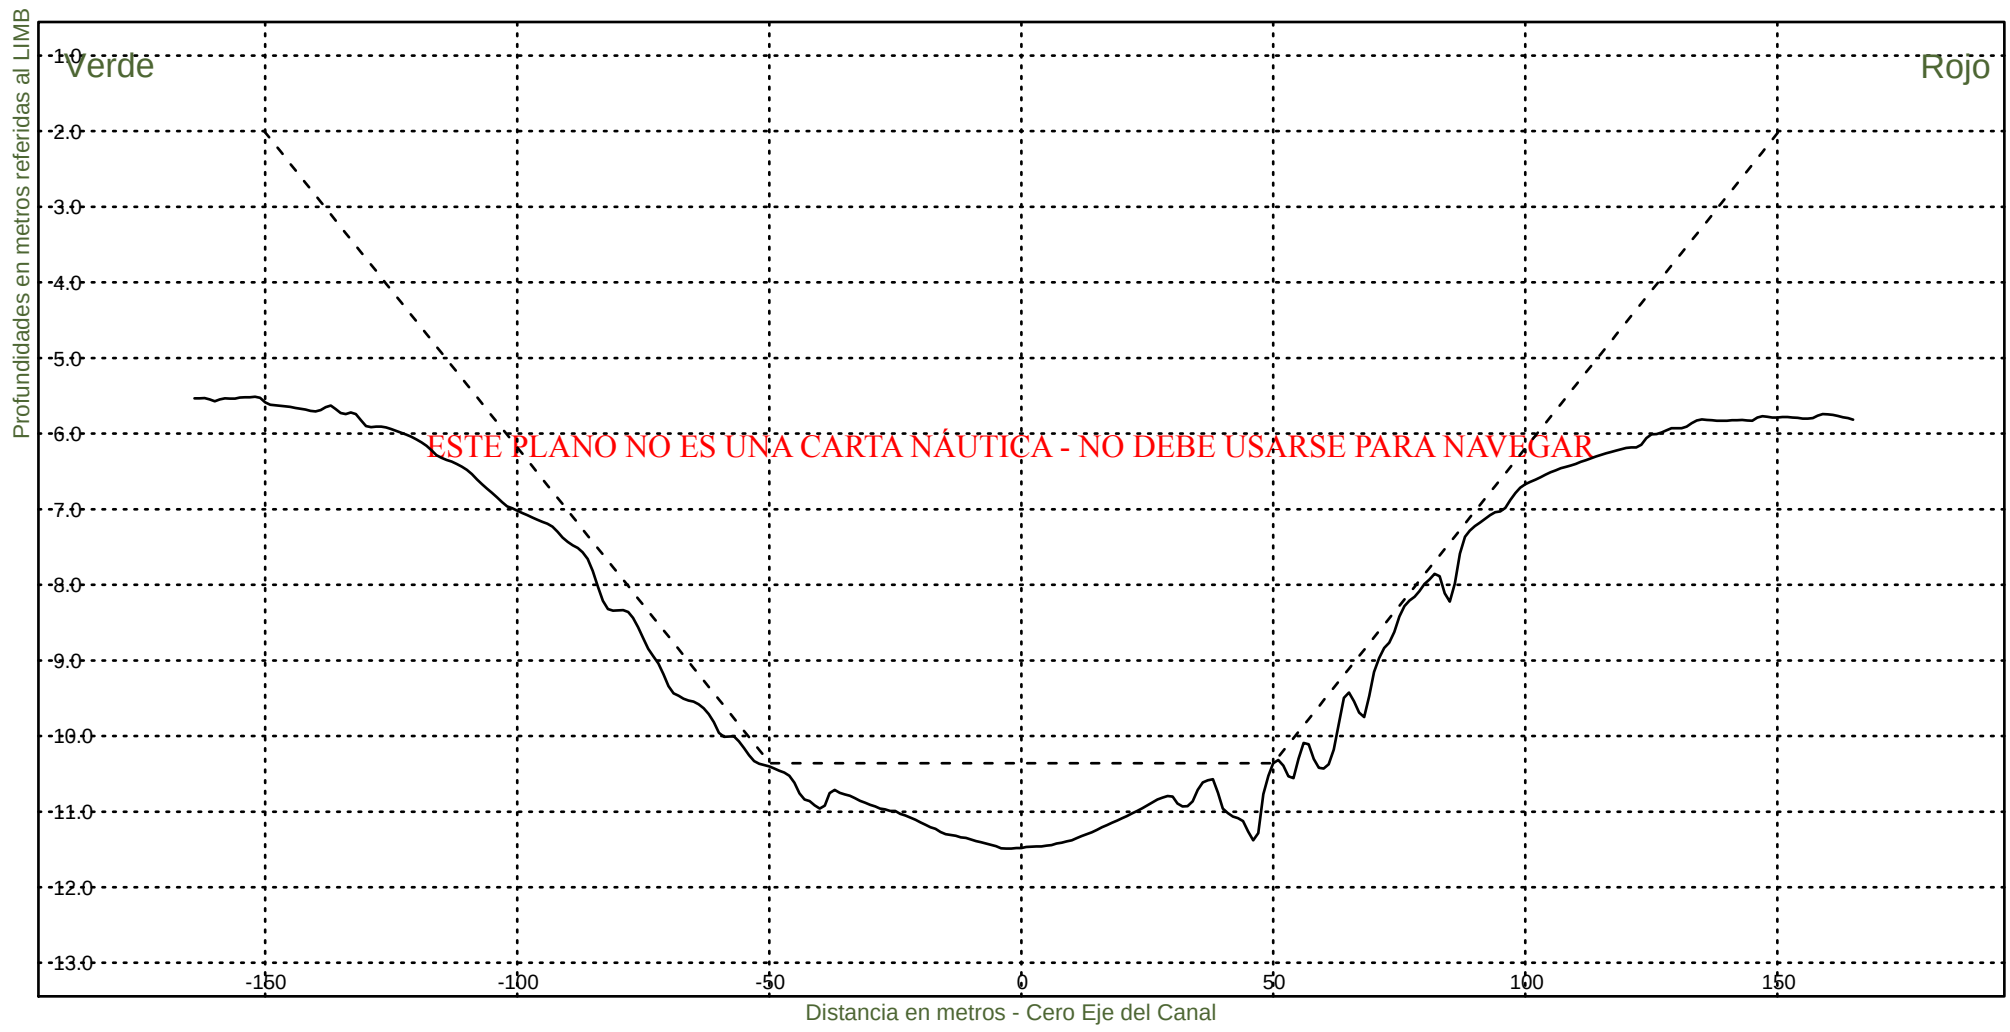


Consorcio Boskalis - Dredging International


Ing. Alberto G. Palomar
REPRESENTANTE TECNICO

Comision Administradora del Rio de la Plata
Canal Martin Garcia

----- :Teorico 34 pies
————— :Batimetria Octubre 2023

Area Canal, KM 39.6-67.4
Hz 1: 1500
V 1: 100
KM 64200

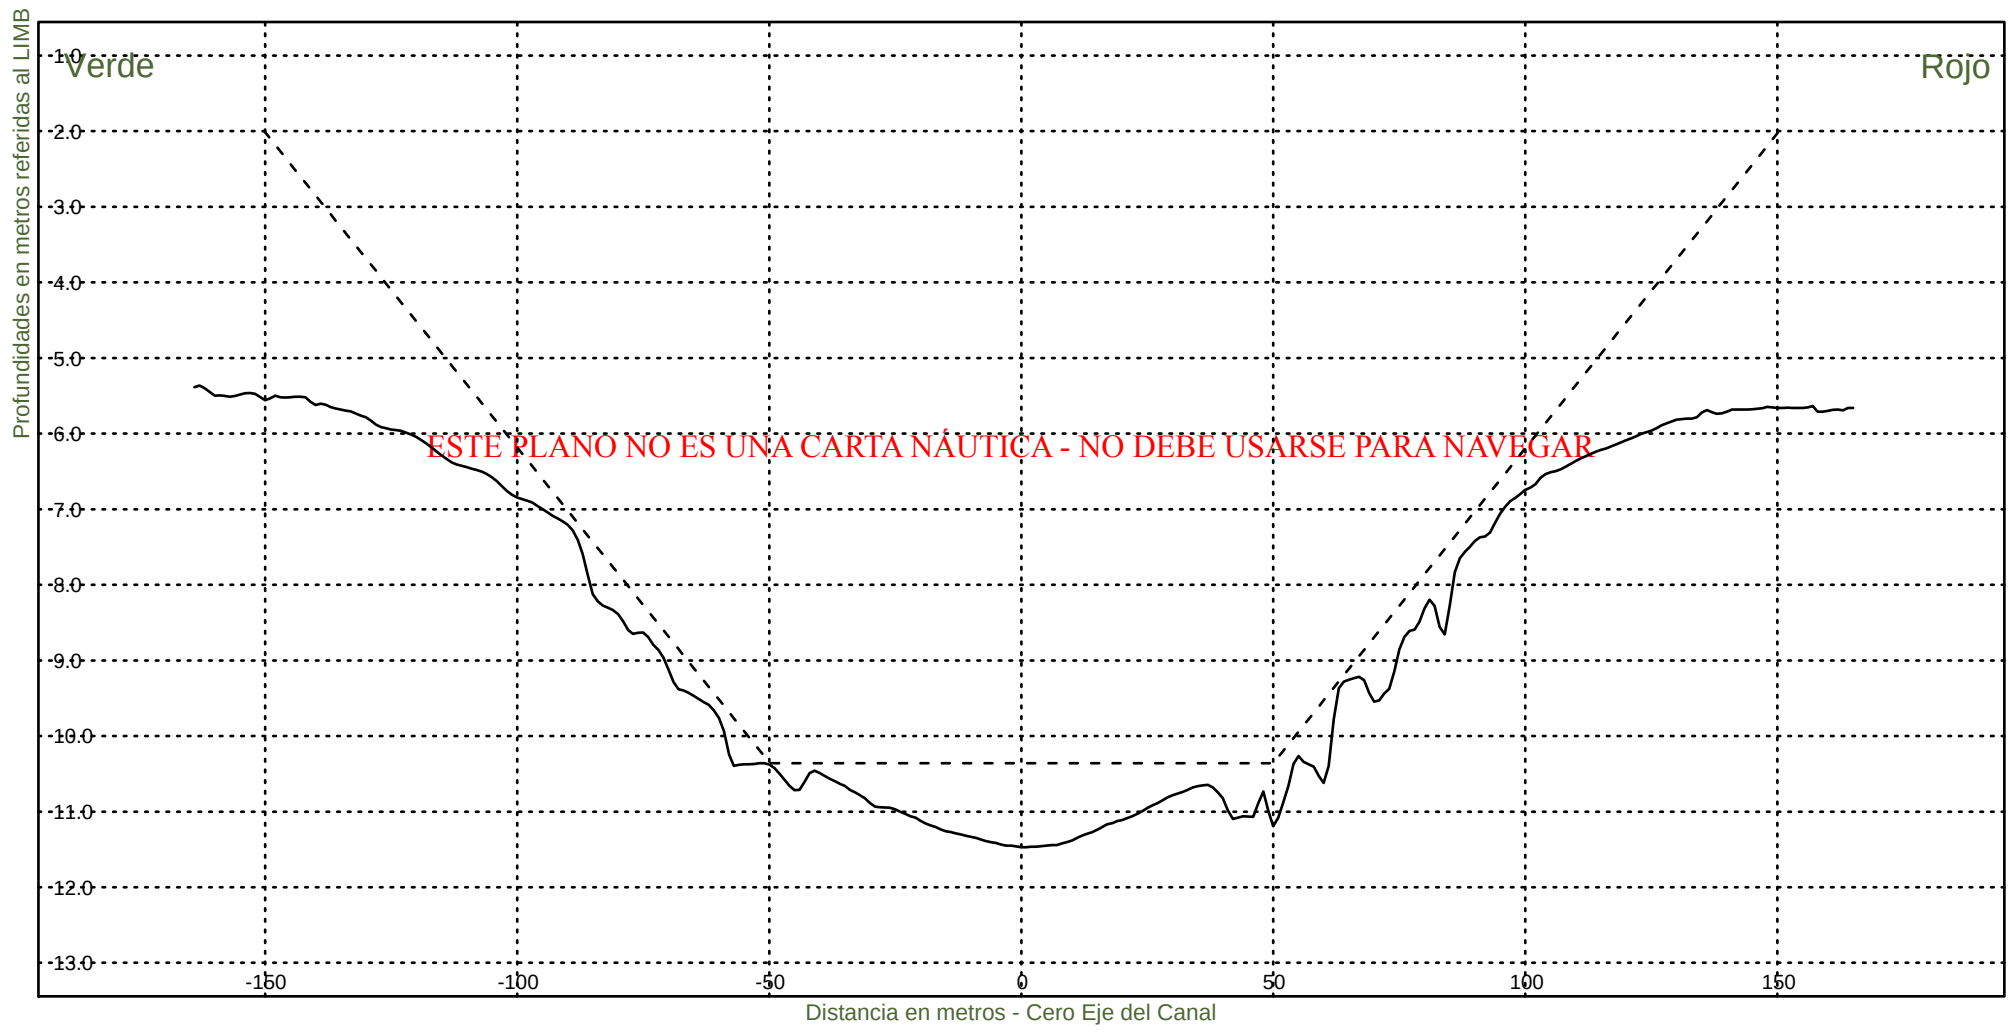


Consorcio Boskalis - Dredging International


Ing. Alberto G. Palomar
REPRESENTANTE TECNICO

Comision Administradora del Rio de la Plata
Canal Martin Garcia

----- :Teorico 34 pies
————— :Batimetria Octubre 2023

Area Canal, KM 39.6-67.4
Hz 1: 1500
V 1: 100
KM 64400

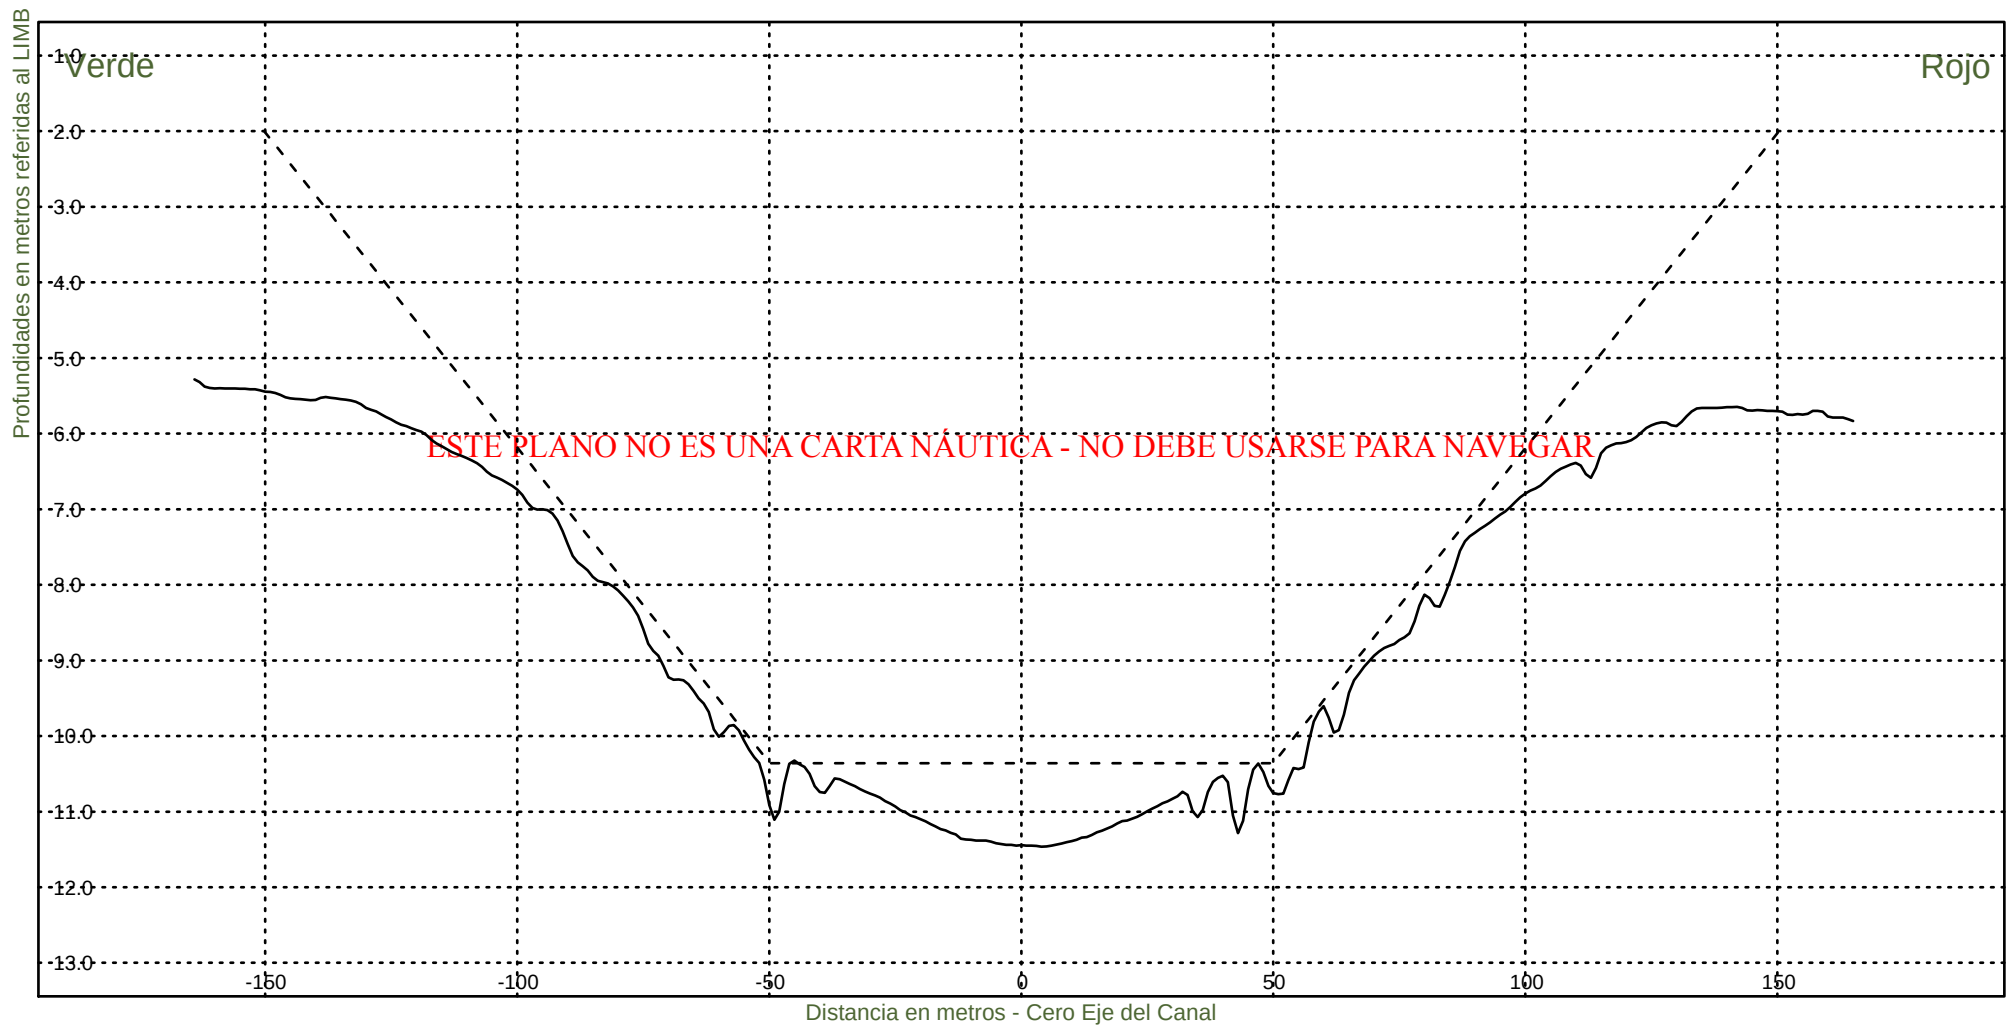


Consorcio Boskalis - Dredging International


Ing. Alberto G. Palomar
REPRESENTANTE TECNICO

Comision Administradora del Rio de la Plata
Canal Martin Garcia

----- :Teorico 34 pies
————— :Batimetria Octubre 2023

Area Canal, KM 39.6-67.4
Hz 1: 1500
V 1: 100
KM 64600

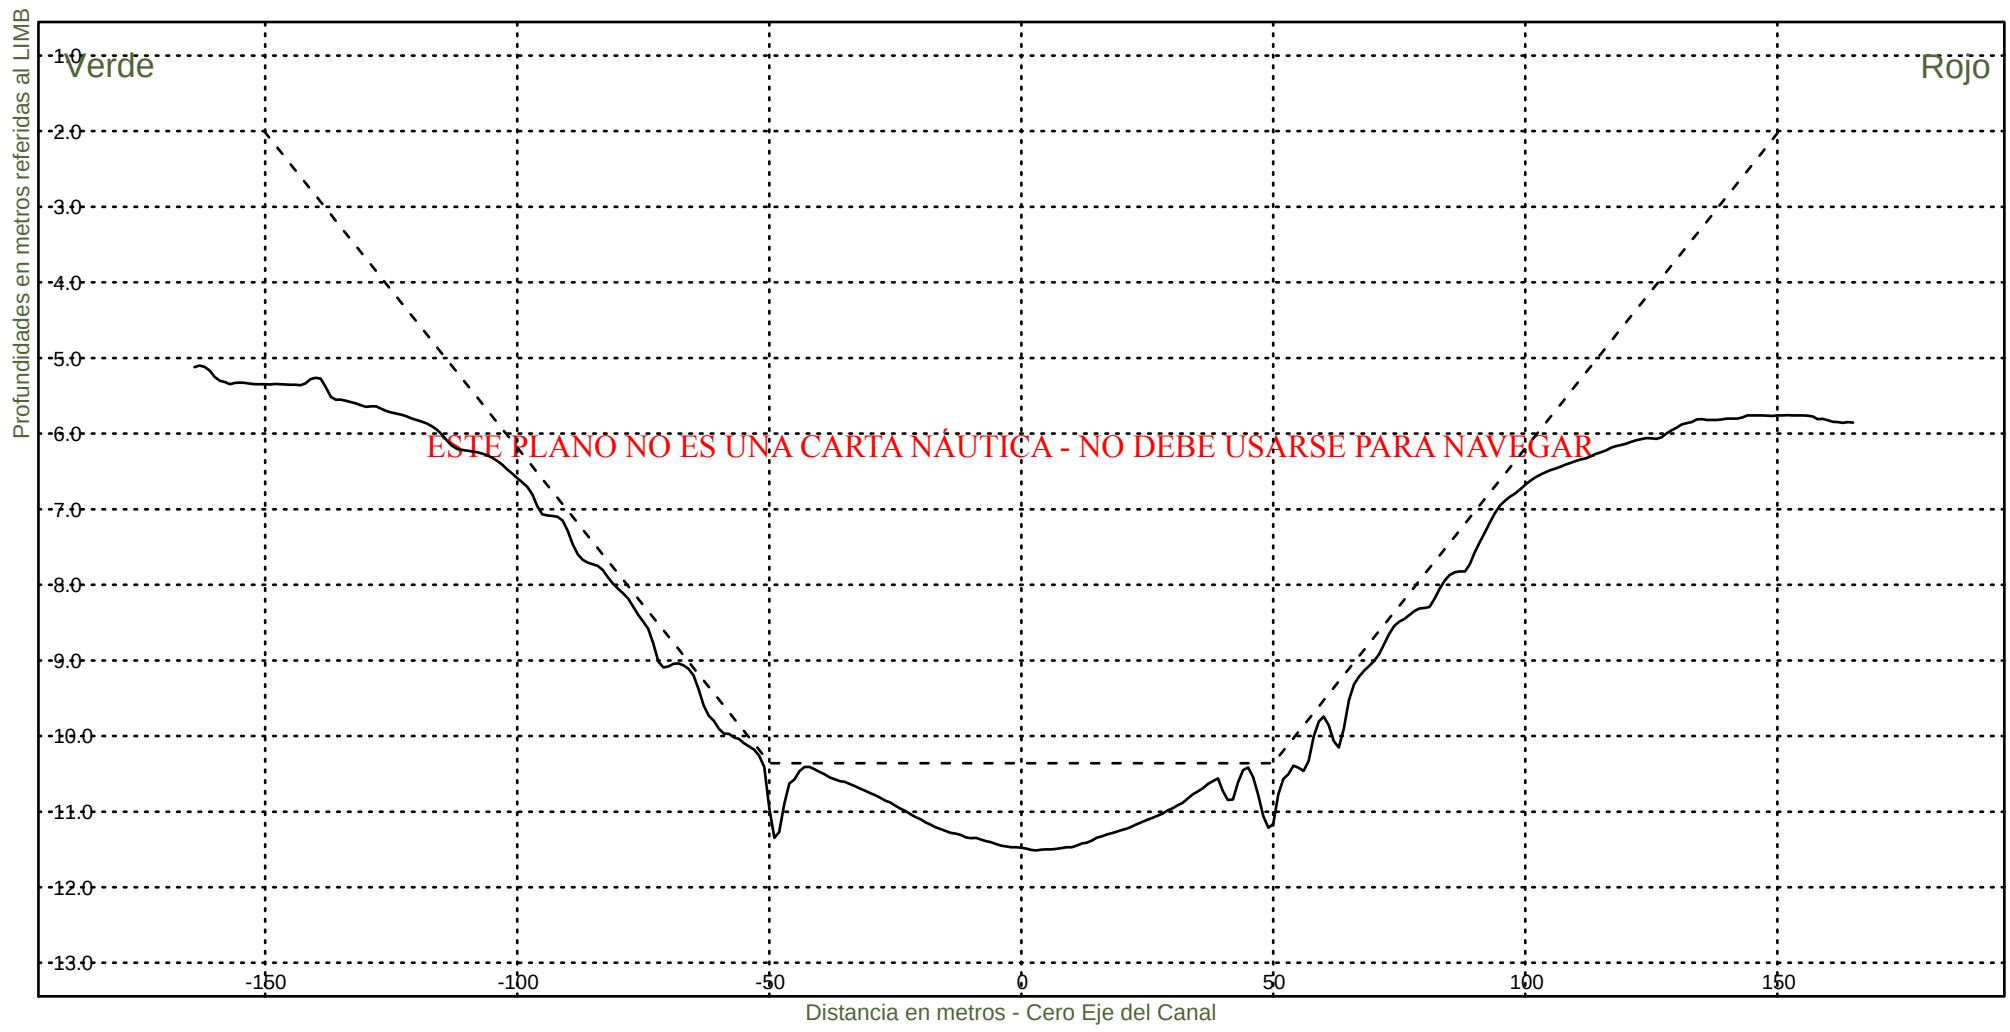


Consorcio Boskalis - Dredging International


Ing. Alberto G. Palomar
REPRESENTANTE TECNICO

Comision Administradora del Rio de la Plata
Canal Martin Garcia

----- :Teorico 34 pies
——— :Batimetria Octubre 2023

Area Canal, KM 39.6-67.4
Hz 1: 1500
V 1: 100
KM 64800

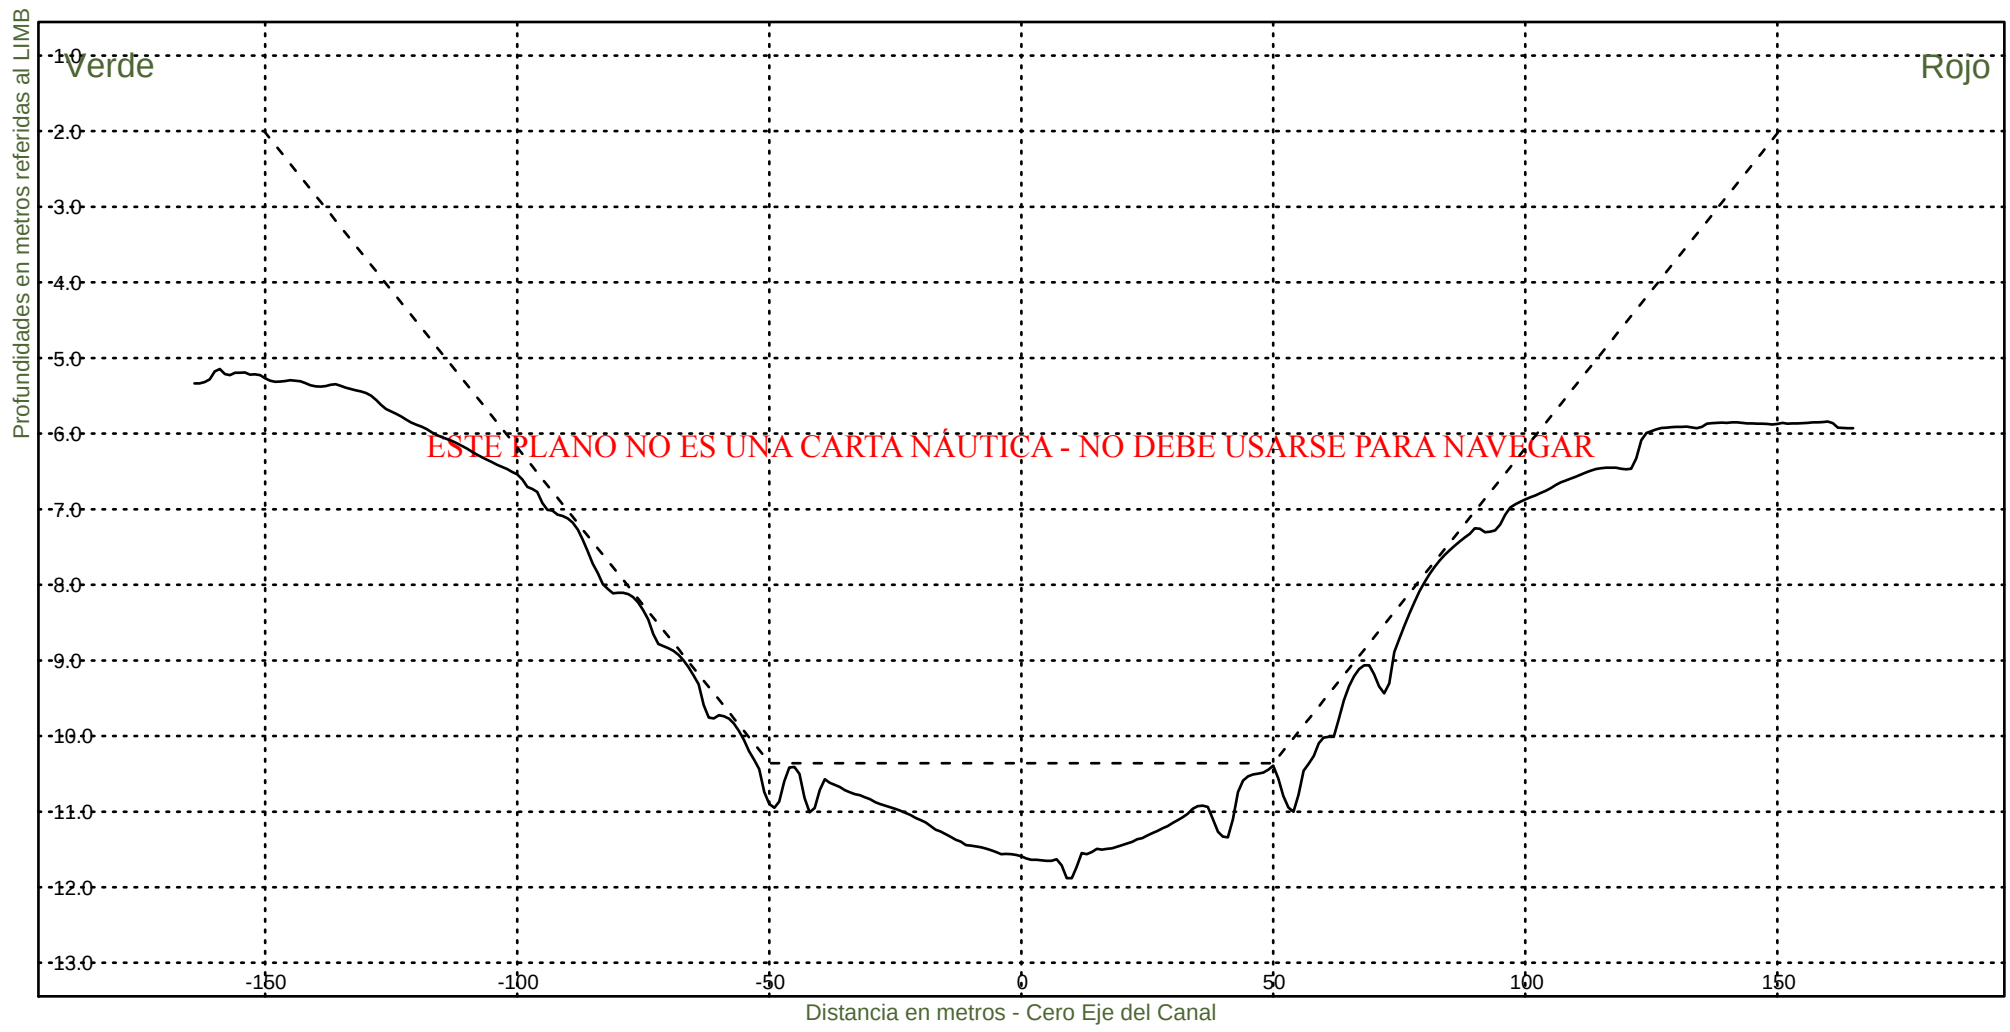


Consorcio Boskalis - Dredging International


Ing. Alberto G. Palomar
REPRESENTANTE TECNICO

Comision Administradora del Rio de la Plata
Canal Martin Garcia

----- :Teorico 34 pies
————— :Batimetria Octubre 2023

Area Canal, KM 39.6-67.4
Hz 1: 1500
V 1: 100
KM 65000

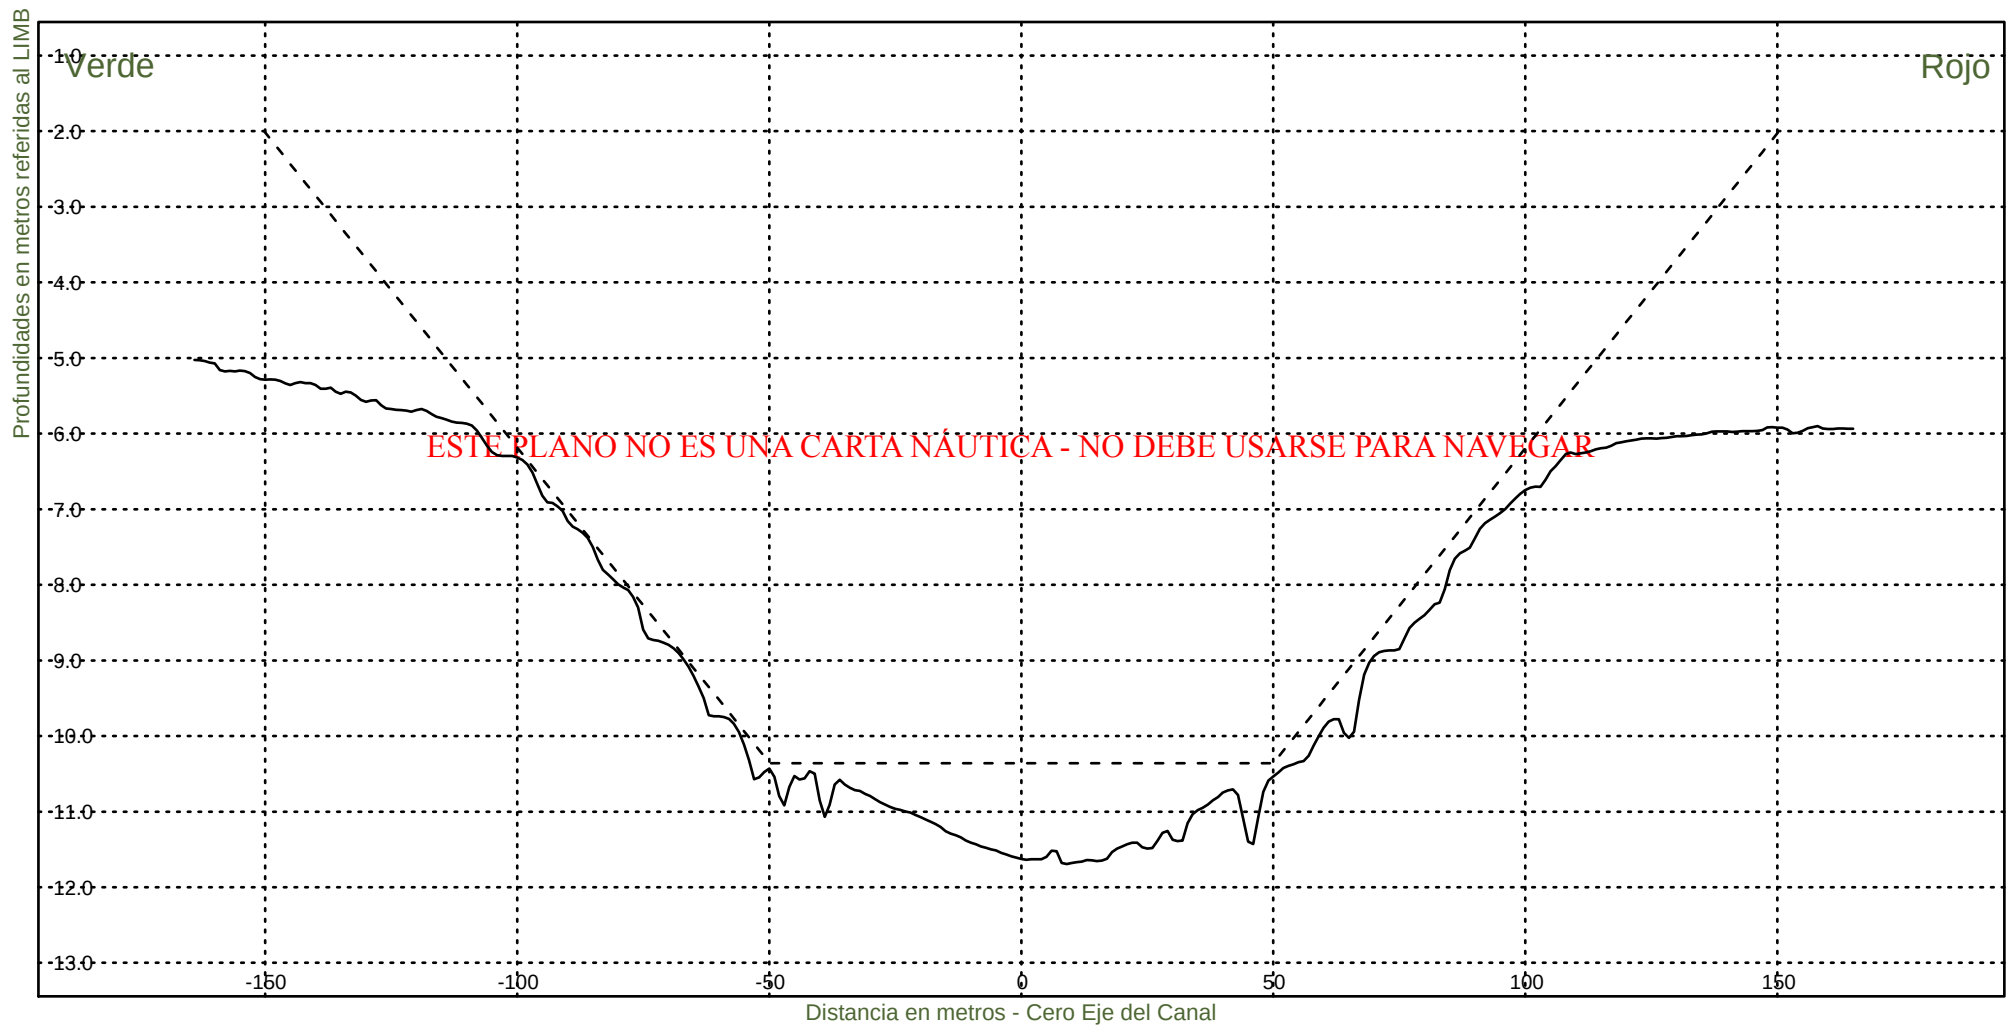

Consorcio Boskalis - Dredging International



Ing. Alberto G. Palomar
REPRESENTANTE TECNICO

Comision Administradora del Rio de la Plata
Canal Martin Garcia

----- :Teorico 34 pies
——— :Batimetria Octubre 2023

Area Canal, KM 39.6-67.4
Hz 1: 1500
V 1: 100

KM 65200

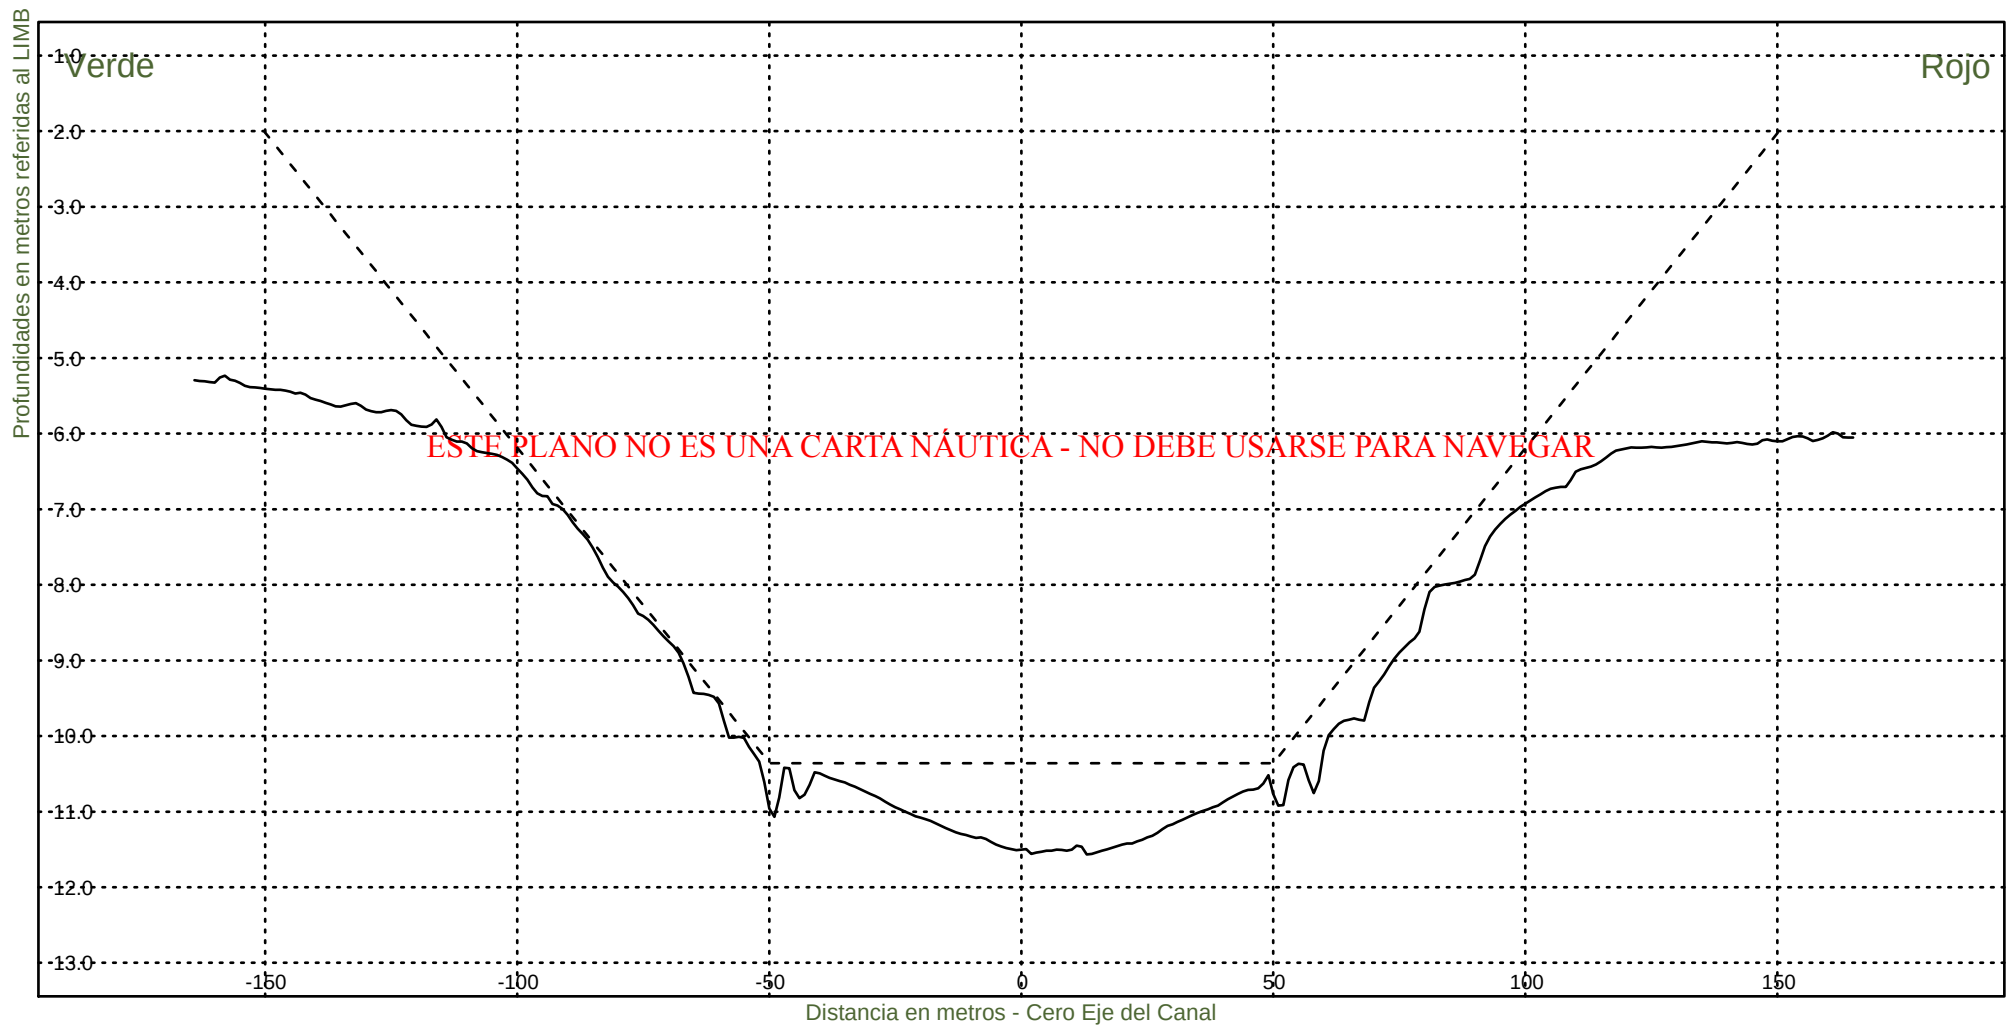


Consorcio Boskalis - Dredging International


Ing. Alberto G. Palomar
REPRESENTANTE TECNICO

Comision Administradora del Rio de la Plata
Canal Martin Garcia

----- :Teorico 34 pies
——— :Batimetria Octubre 2023

Area Canal, KM 39.6-67.4
Hz 1: 1500
V 1: 100
KM 65400

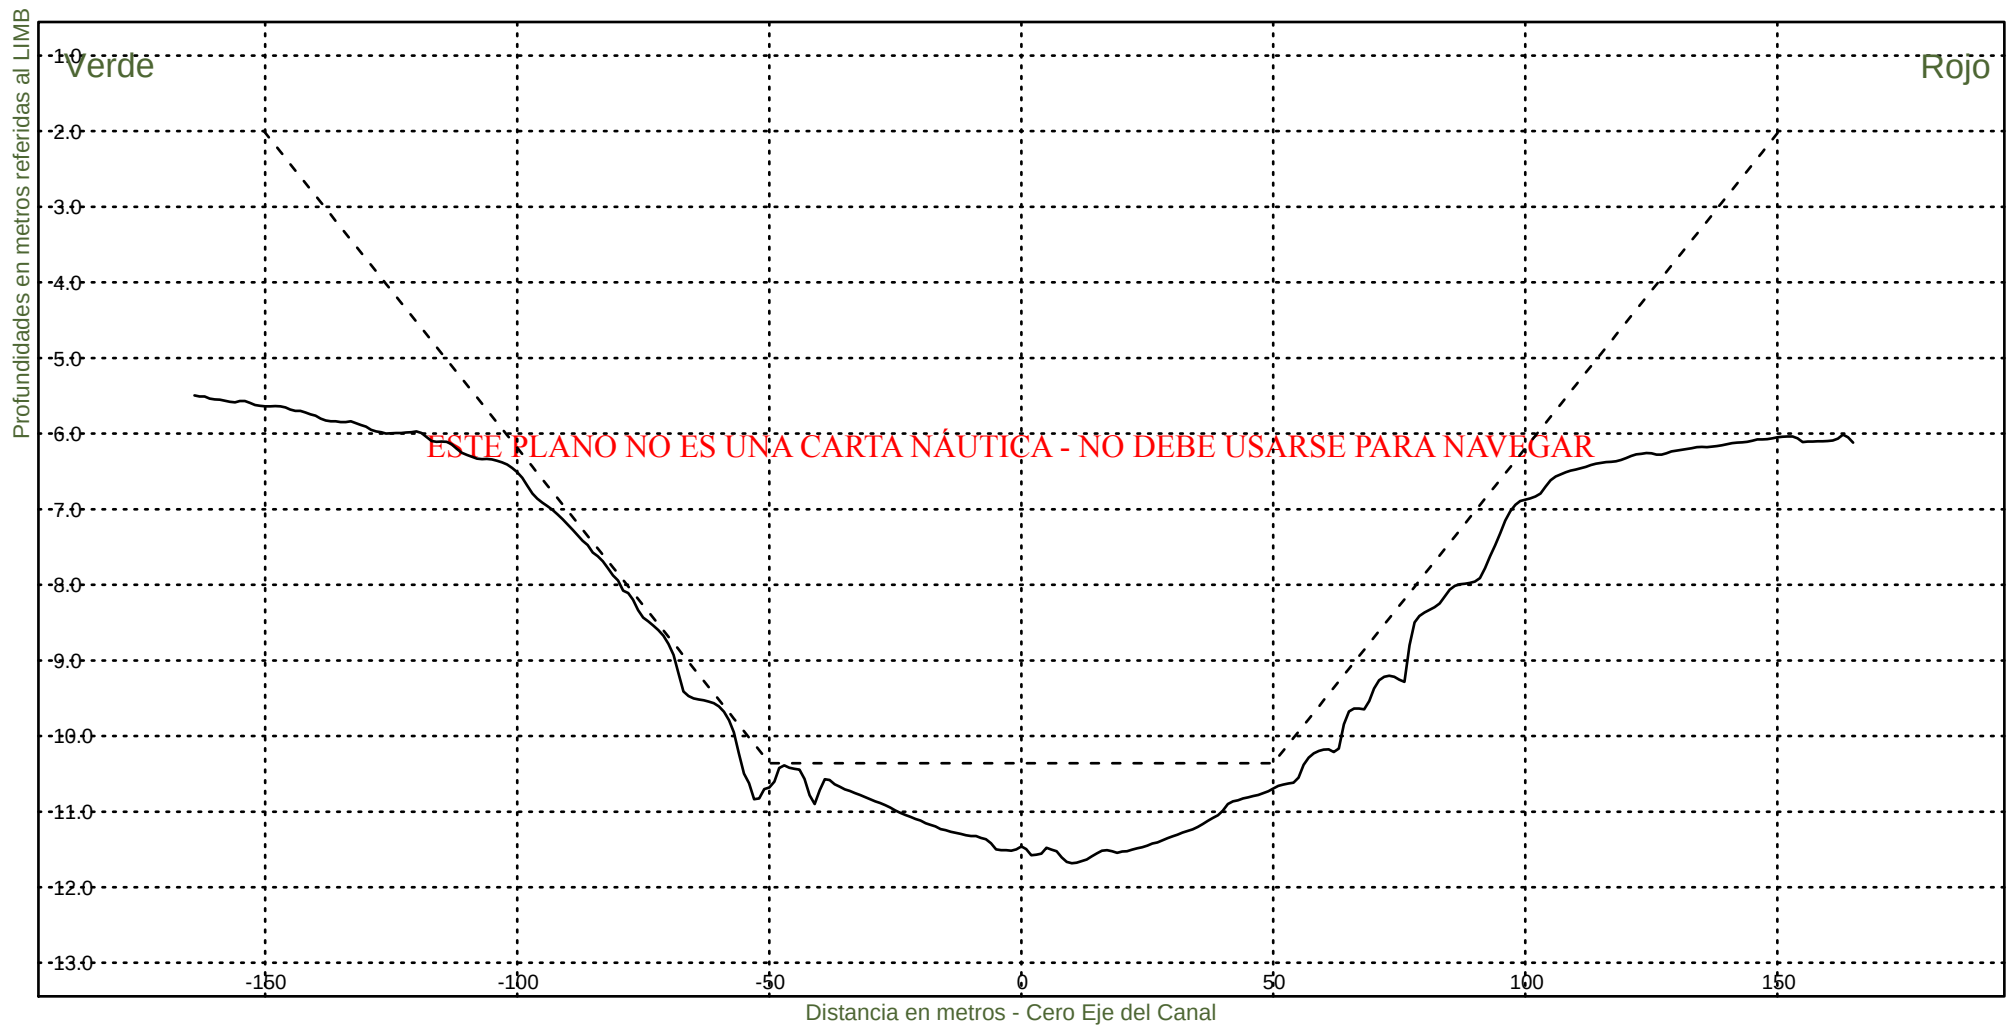


Consorcio Boskalis - Dredging International

Ing. Alberto G. Palomar
REPRESENTANTE TECNICO

Comision Administradora del Rio de la Plata
Canal Martin Garcia

----- :Teorico 34 pies
————— :Batimetria Octubre 2023

Area Canal, KM 39.6-67.4
Hz 1: 1500
V 1: 100
KM 65600

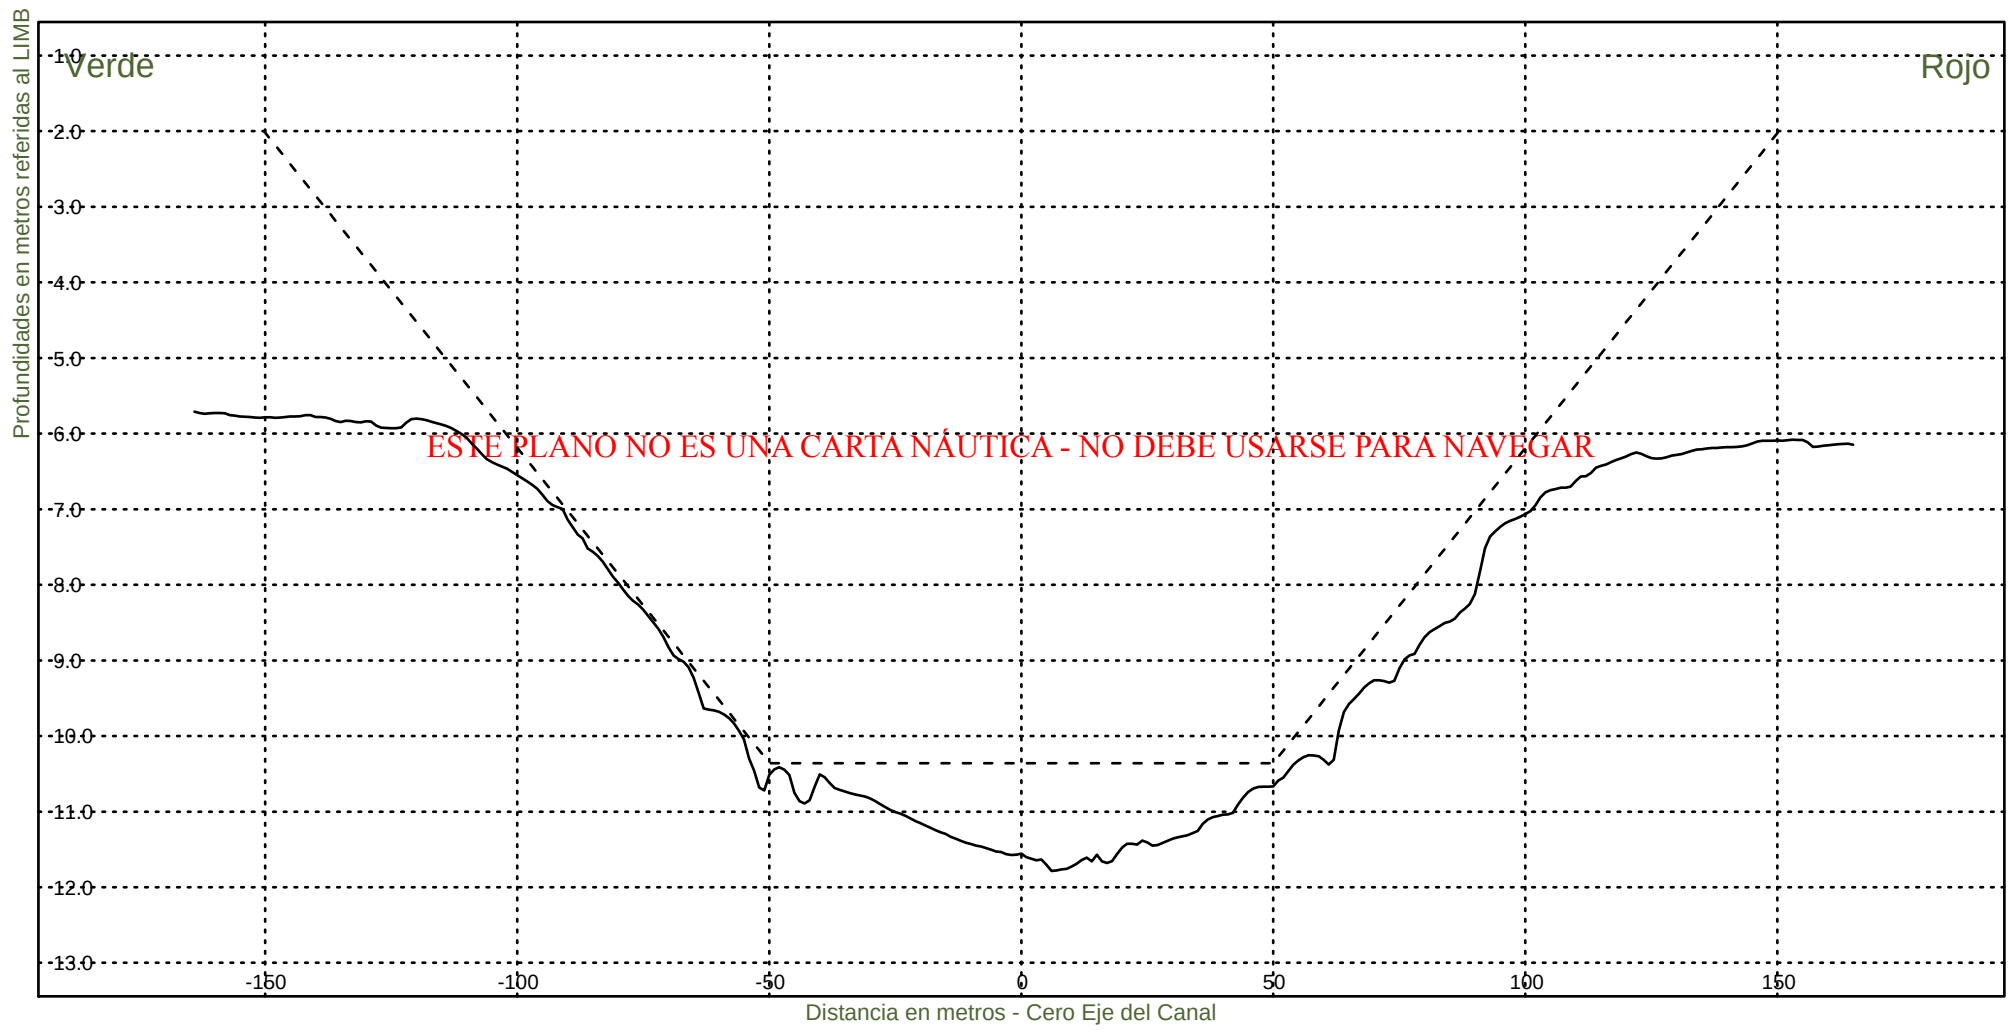


Consorcio Boskalis - Dredging International


Ing. Alberto G. Palomar
REPRESENTANTE TECNICO

Comision Administradora del Rio de la Plata
Canal Martin Garcia

----- :Teorico 34 pies
————— :Batimetria Octubre 2023

Area Canal, KM 39.6-67.4
Hz 1: 1500
V 1: 100
KM 65800

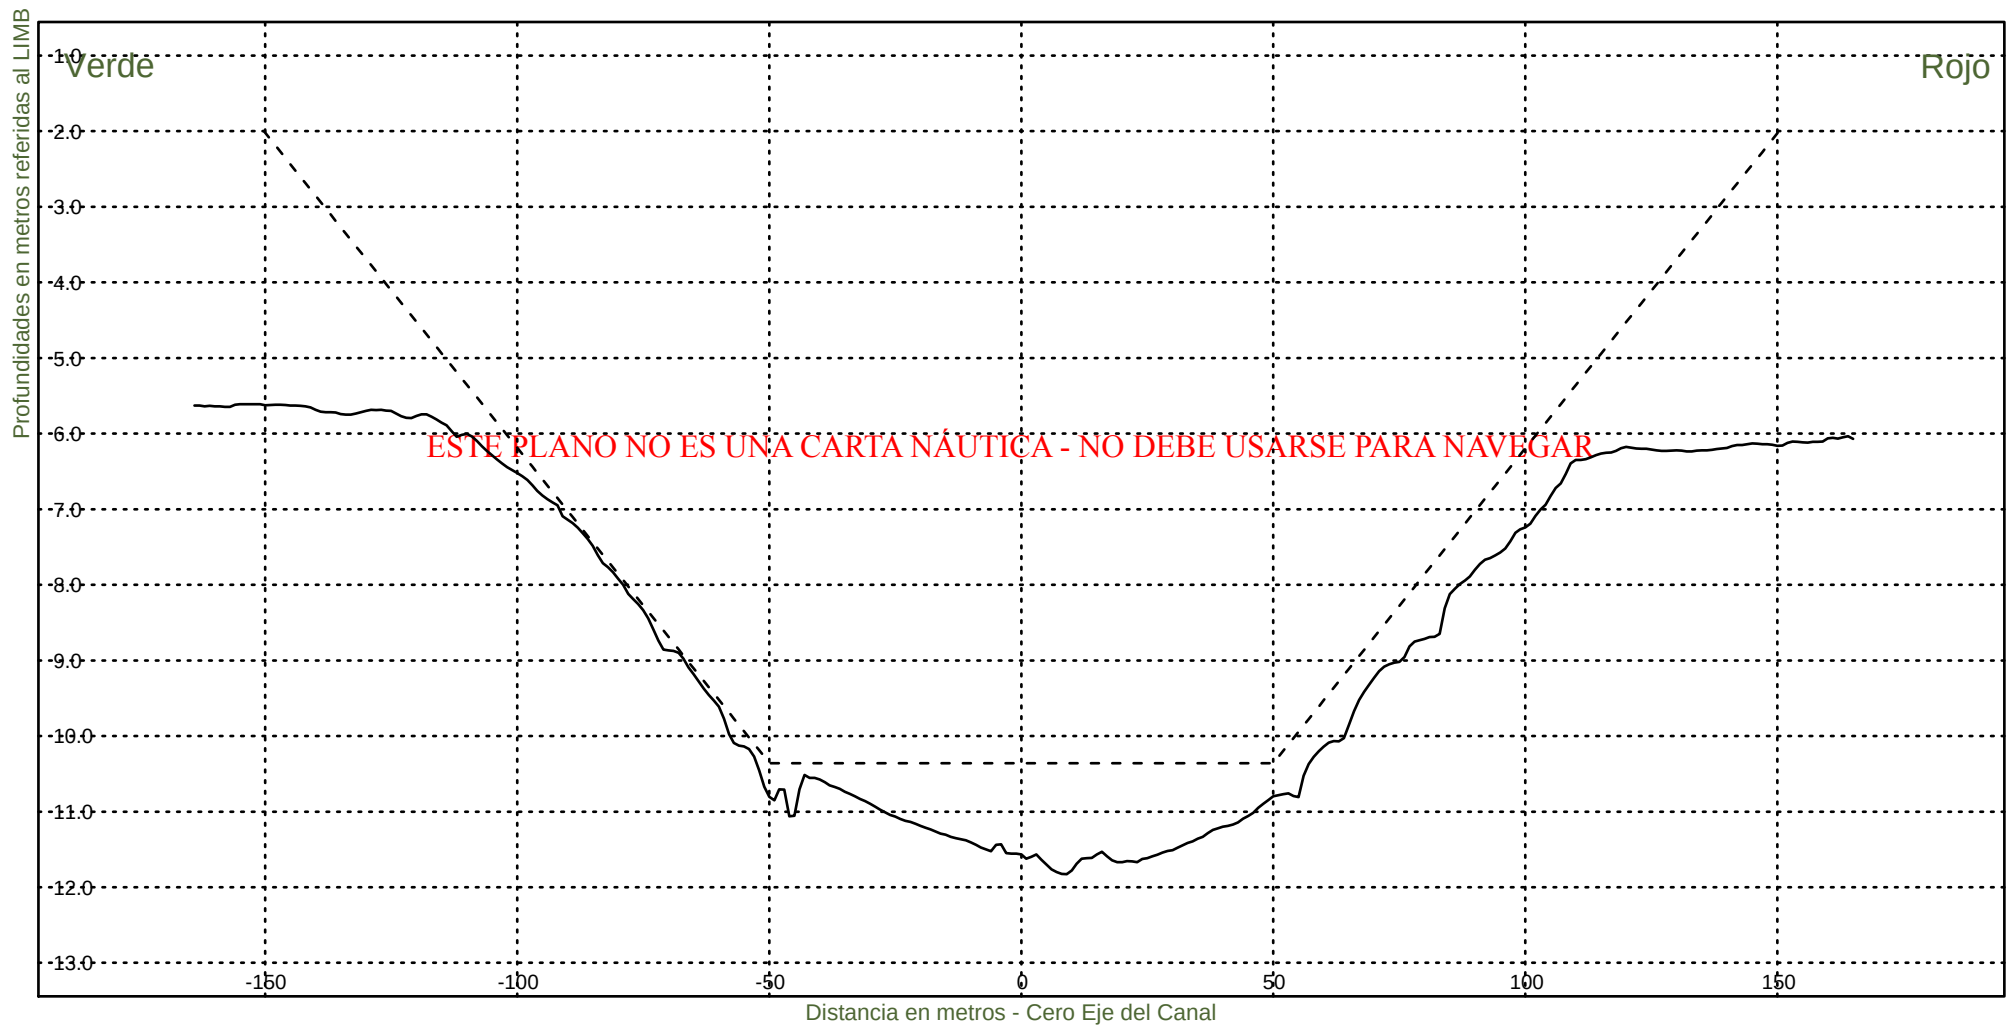


Consorcio Boskalis - Dredging International

Ing. Alberto G. Palomar
REPRESENTANTE TECNICO

Comision Administradora del Rio de la Plata
Canal Martin Garcia

----- :Teorico 34 pies
————— :Batimetria Octubre 2023

Area Canal, KM 39.6-67.4
Hz 1: 1500
V 1: 100
KM 66000

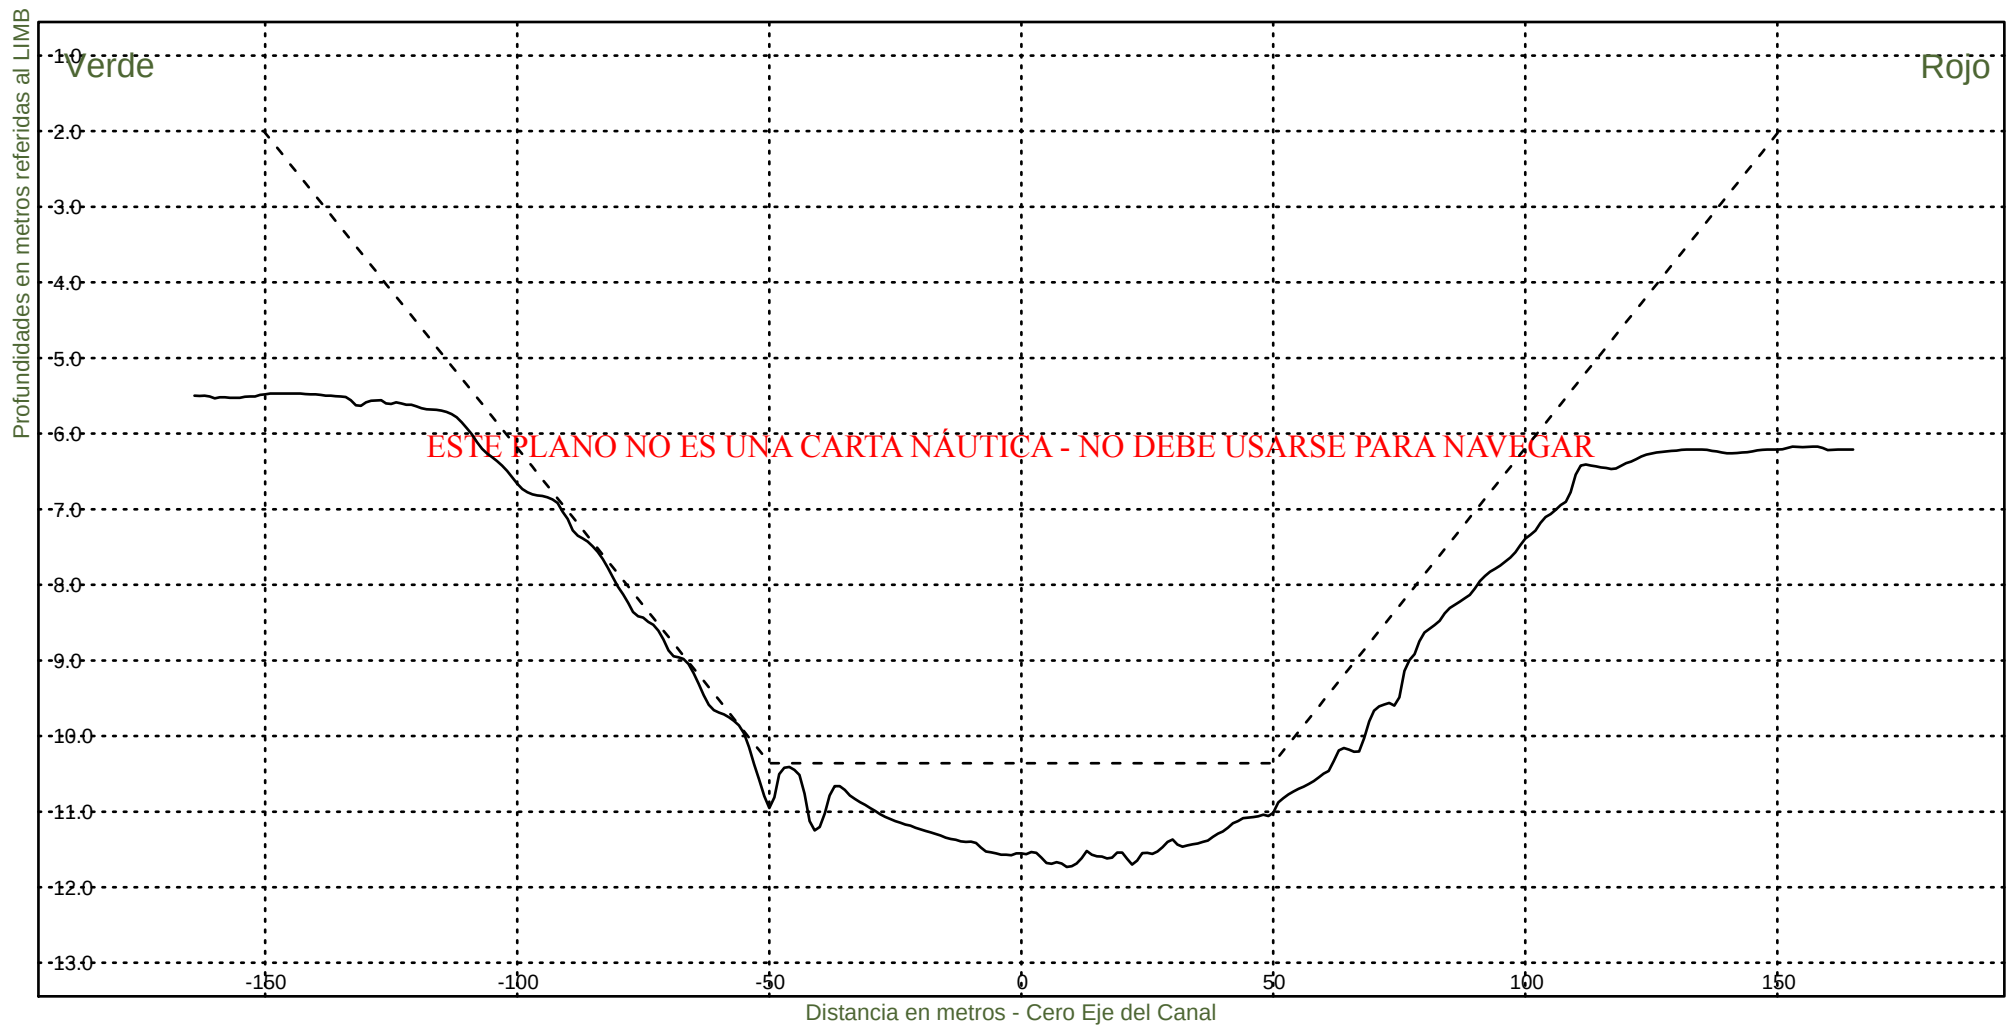


Consorcio Boskalis - Dredging International


Ing. Alberto G. Palomar
REPRESENTANTE TECNICO

Comision Administradora del Rio de la Plata
Canal Martin Garcia

----- :Teorico 34 pies
————— :Batimetria Octubre 2023

Area Canal, KM 39.6-67.4
Hz 1: 1500
V 1: 100
KM 66200

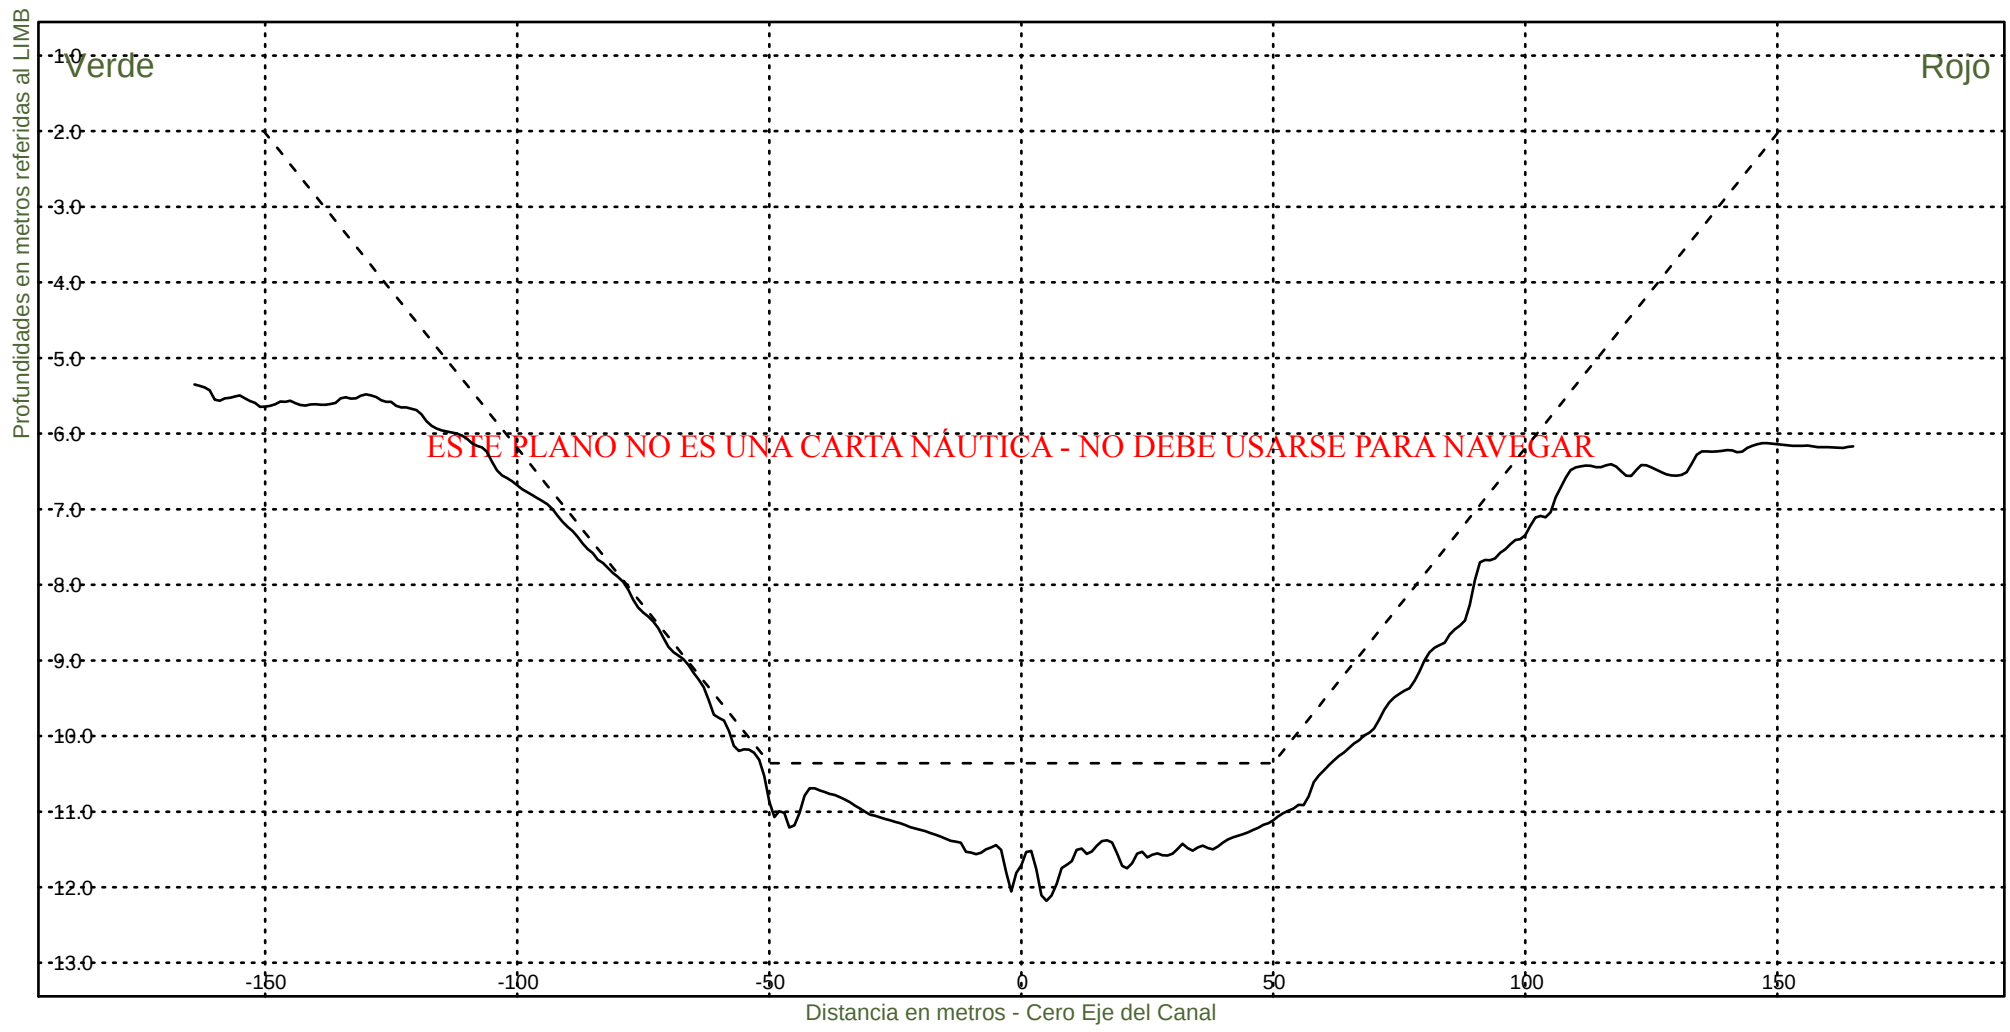


Consorcio Boskalis - Dredging International


Ing. Alberto G. Palomar
REPRESENTANTE TECNICO

Comision Administradora del Rio de la Plata
Canal Martin Garcia

----- :Teorico 34 pies
————— :Batimetria Octubre 2023

Area Canal, KM 39.6-67.4
Hz 1: 1500
V 1: 100
KM 66400

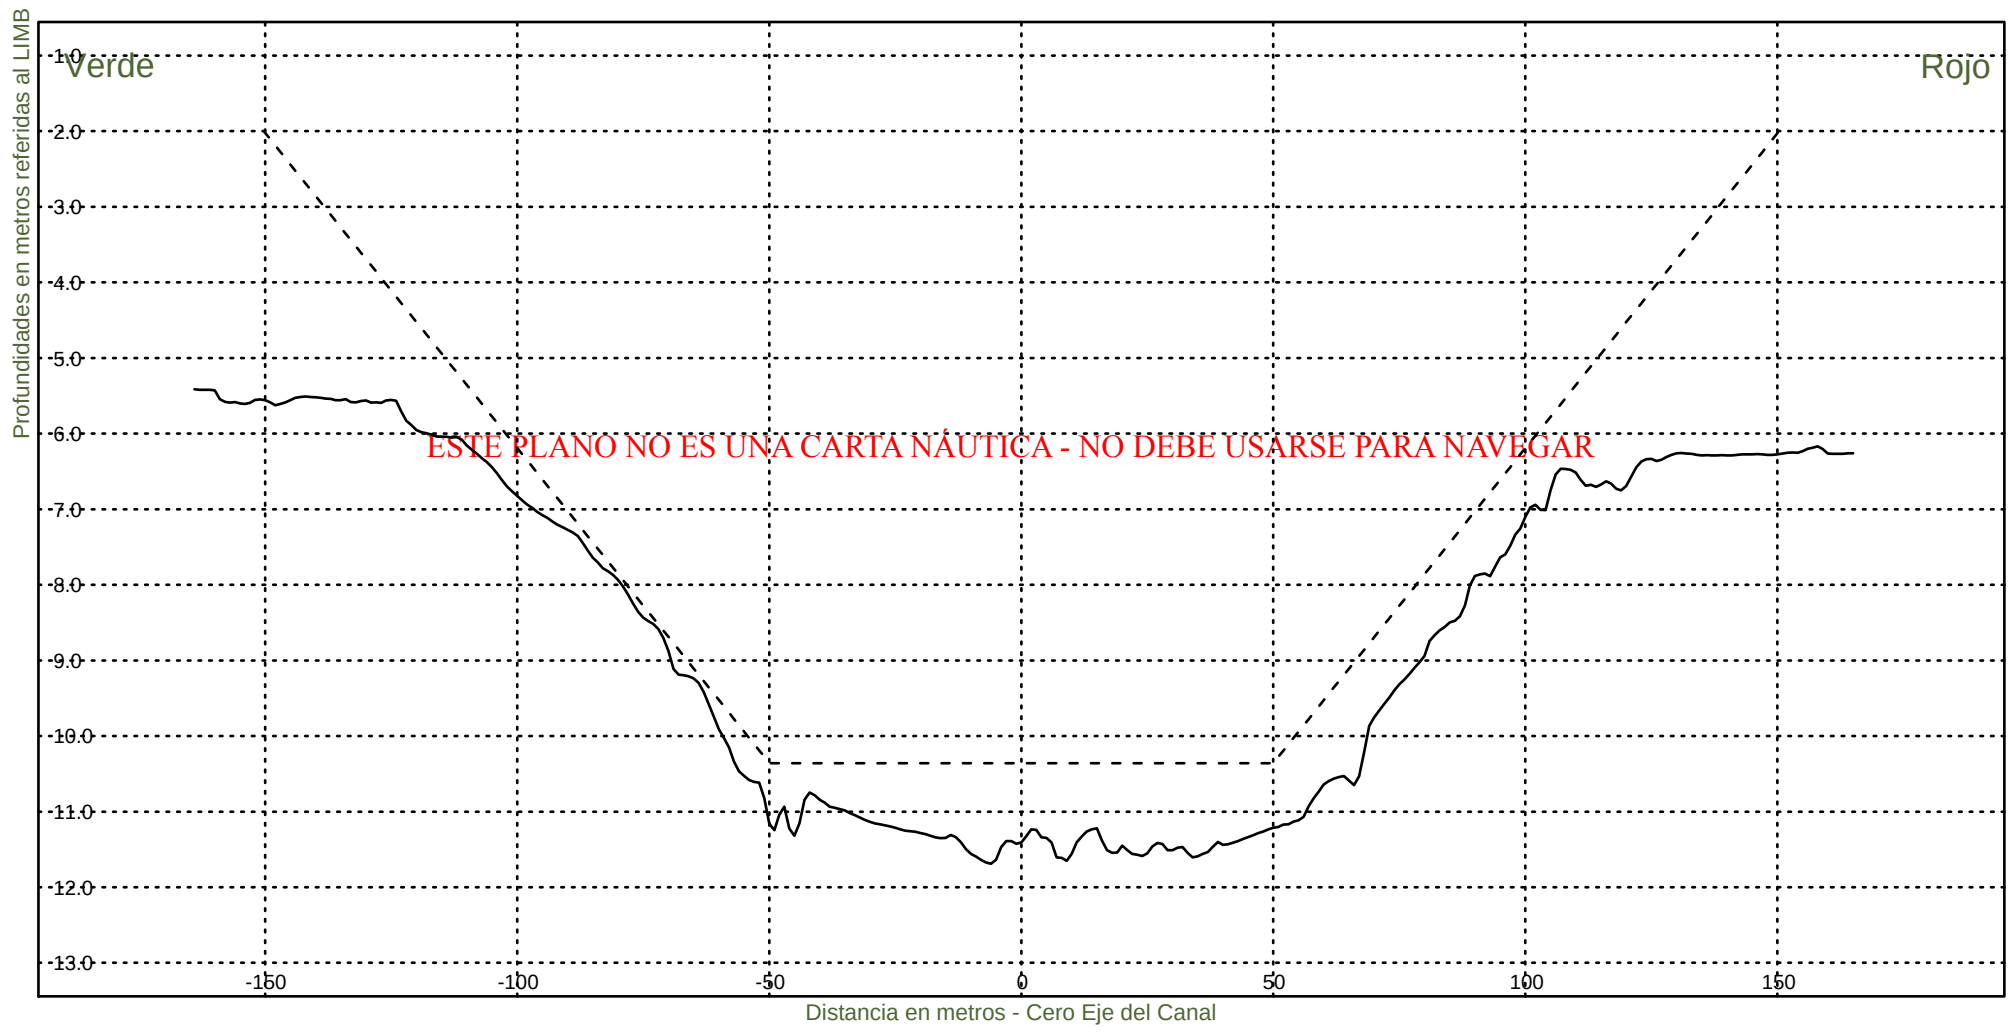


Consorcio Boskalis - Dredging International


Ing. Alberto G. Palomar
REPRESENTANTE TECNICO

Comision Administradora del Rio de la Plata
Canal Martin Garcia

----- :Teorico 34 pies
——— :Batimetria Octubre 2023

Area Canal, KM 39.6-67.4
Hz 1: 1500
V 1: 100
KM 66600

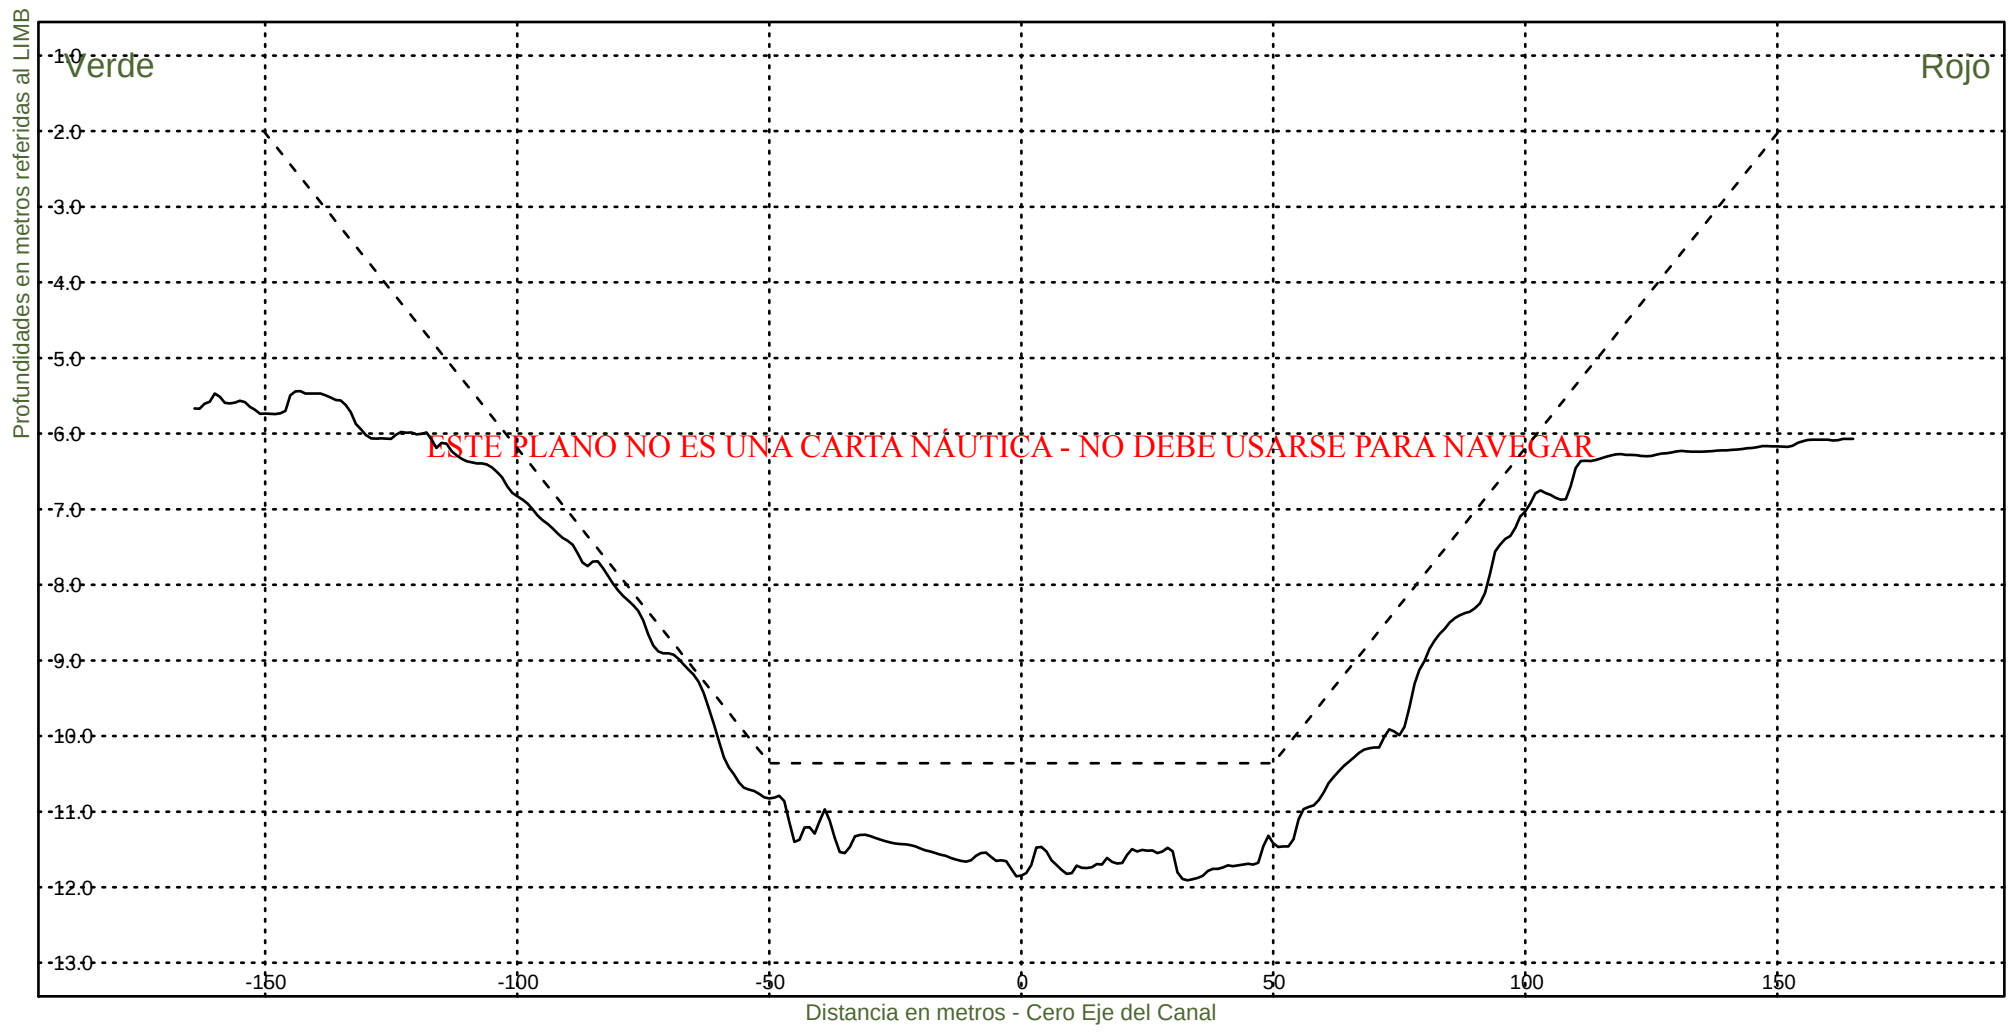


Consorcio Boskalis - Dredging International


Ing. Alberto G. Palomar
REPRESENTANTE TECNICO

Comision Administradora del Rio de la Plata
Canal Martin Garcia

----- :Teorico 34 pies
————— :Batimetria Octubre 2023

Area Canal, KM 39.6-67.4
Hz 1: 1500
V 1: 100
KM 66800

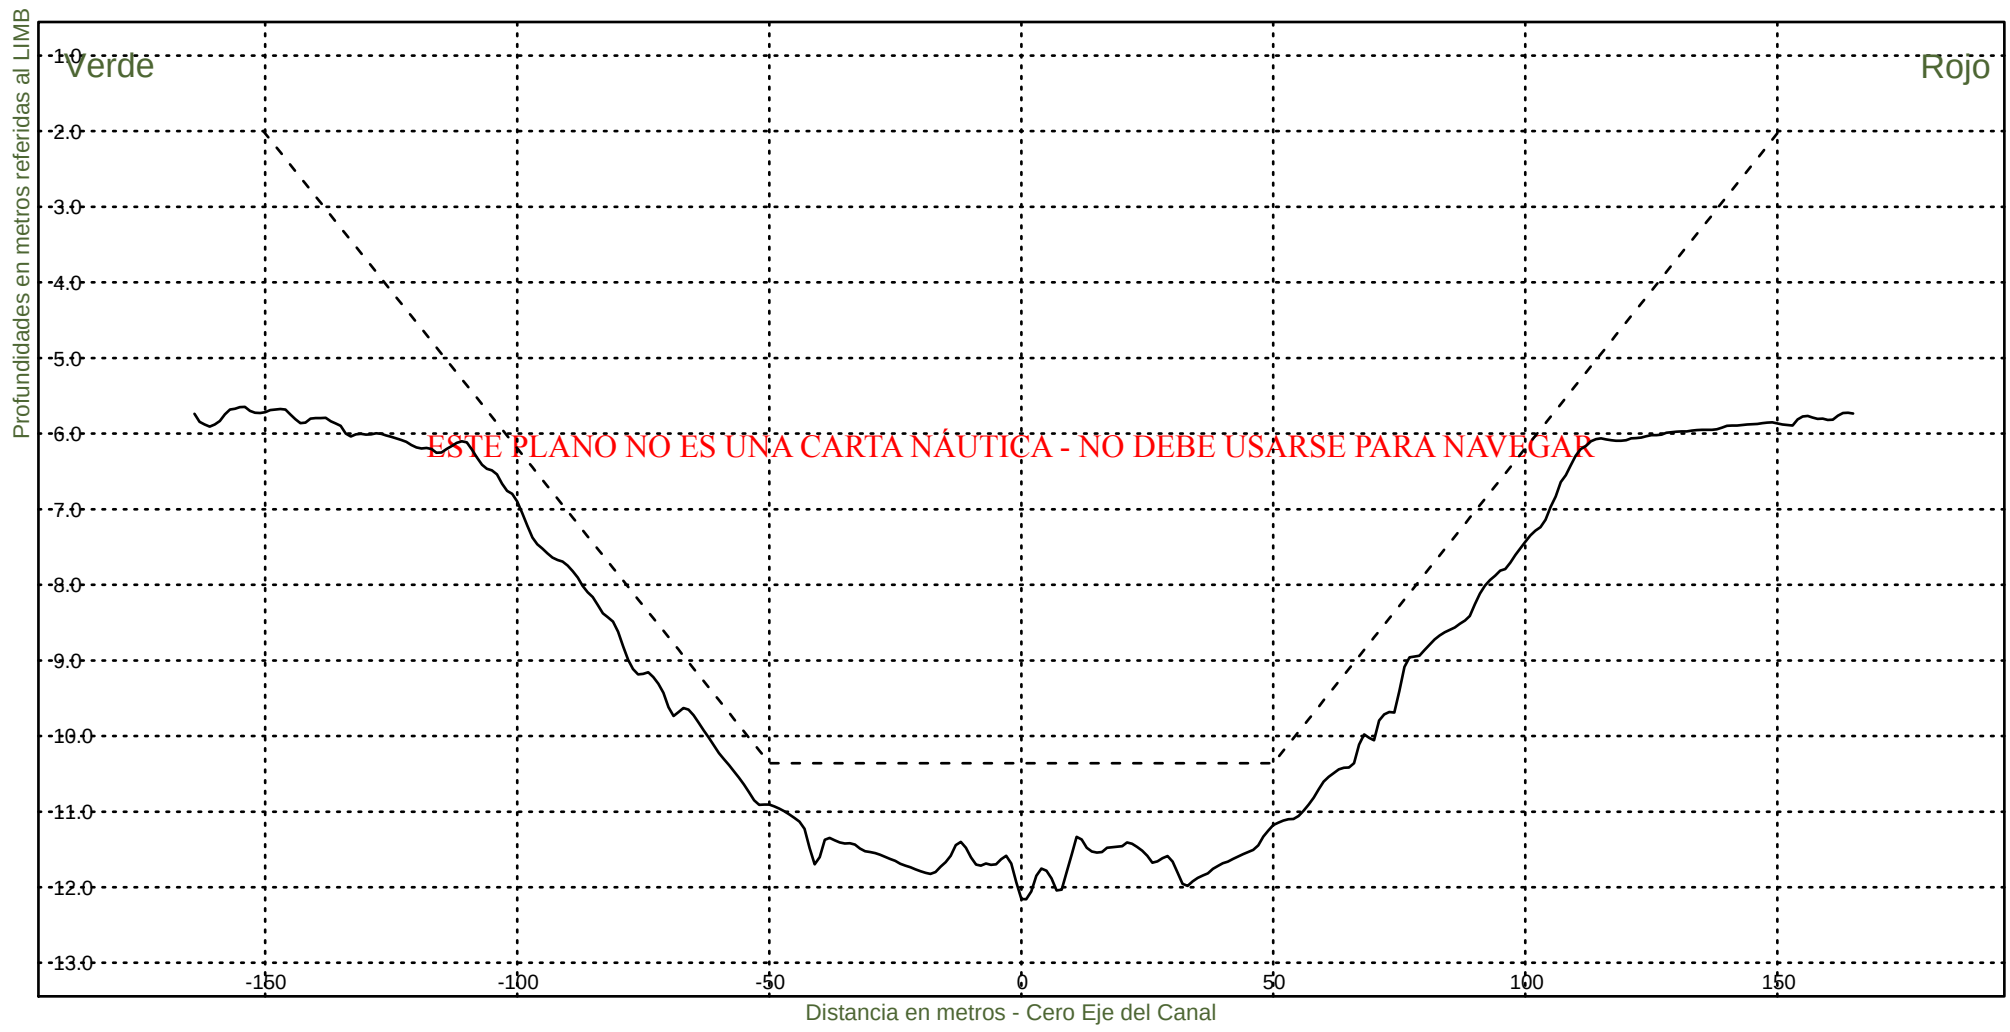

Consorcio Boskalis - Dredging International


Ing. Alberto G. Palomar
REPRESENTANTE TECNICO

Comision Administradora del Rio de la Plata
Canal Martin Garcia


Area Canal, KM 39.6-67.4

Hz 1: 1500

V 1: 100

KM 67000

----- :Teorico 34 pies
——— :Batimetria Octubre 2023

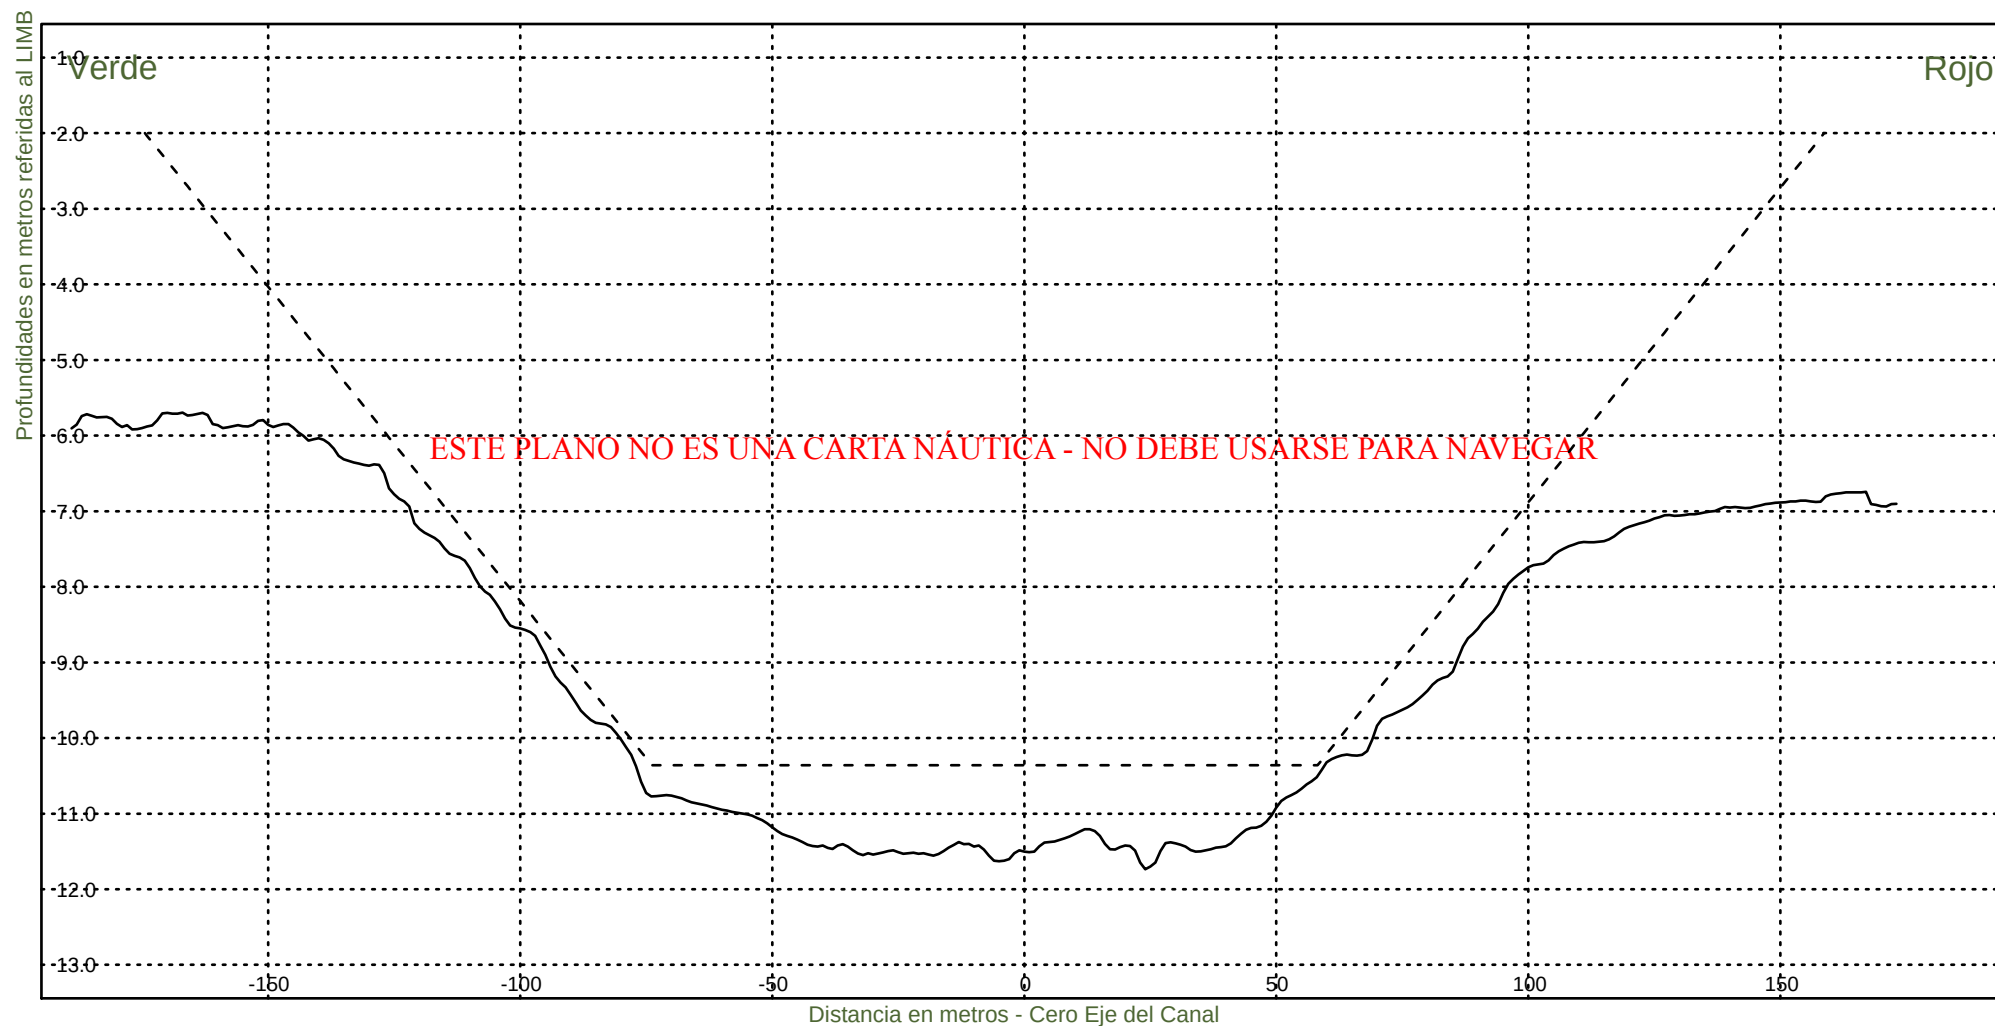

Consorcio Boskalis - Dredging International


Ing. Alberto G. Palomar
REPRESENTANTE TECNICO


Comision Administradora del Rio de la Plata

Canal Martin Garcia

----- :Teorico 34 pies
——— :Batimetria Octubre 2023

Area Canal, KM 39.6-67.4
Hz 1: 1500
V 1: 100

KM 67200

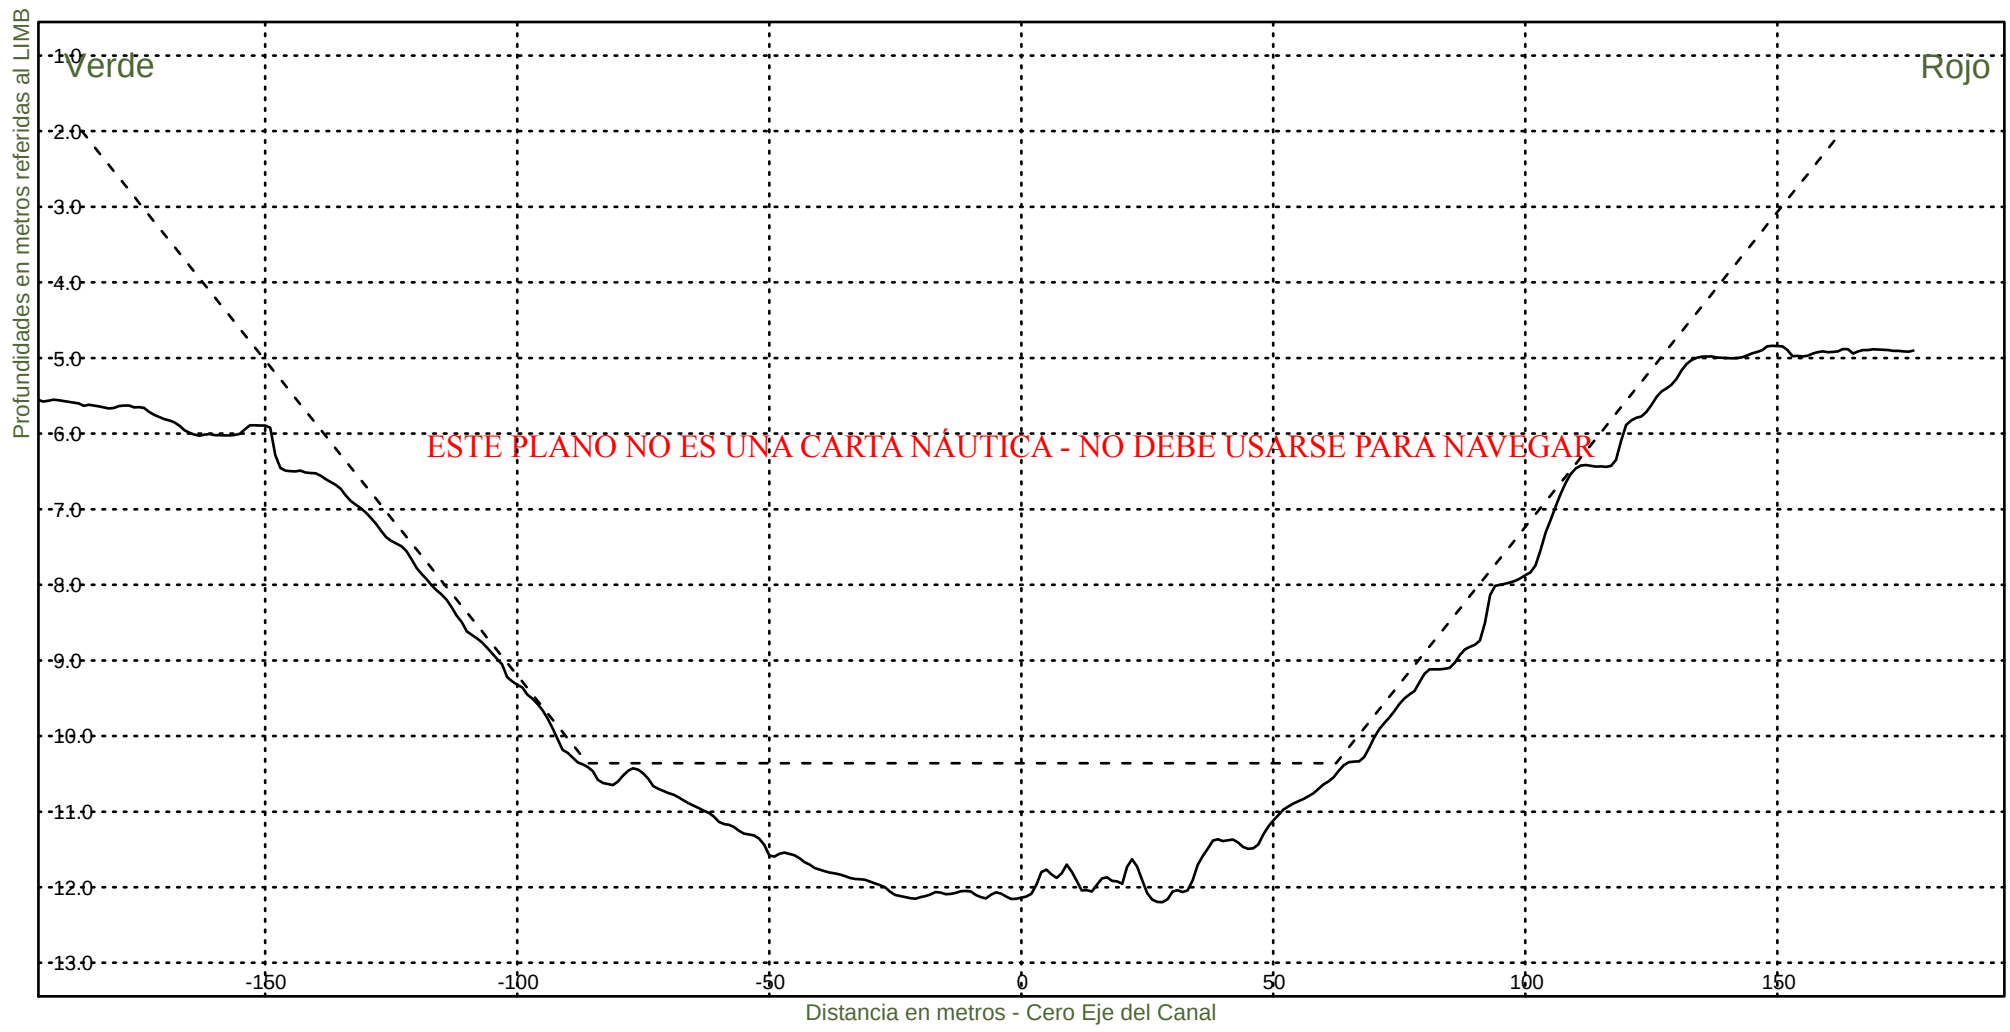

Consorcio Boskalis - Dredging International



Ing. Alberto G. Palomar
REPRESENTANTE TECNICO

Comision Administradora del Rio de la Plata
Canal Martin Garcia

----- :Teorico 34 pies
————— :Batimetria Octubre 2023

Area Canal, KM 39.6-67.4
Hz 1: 1500
V 1: 100

KM 67400

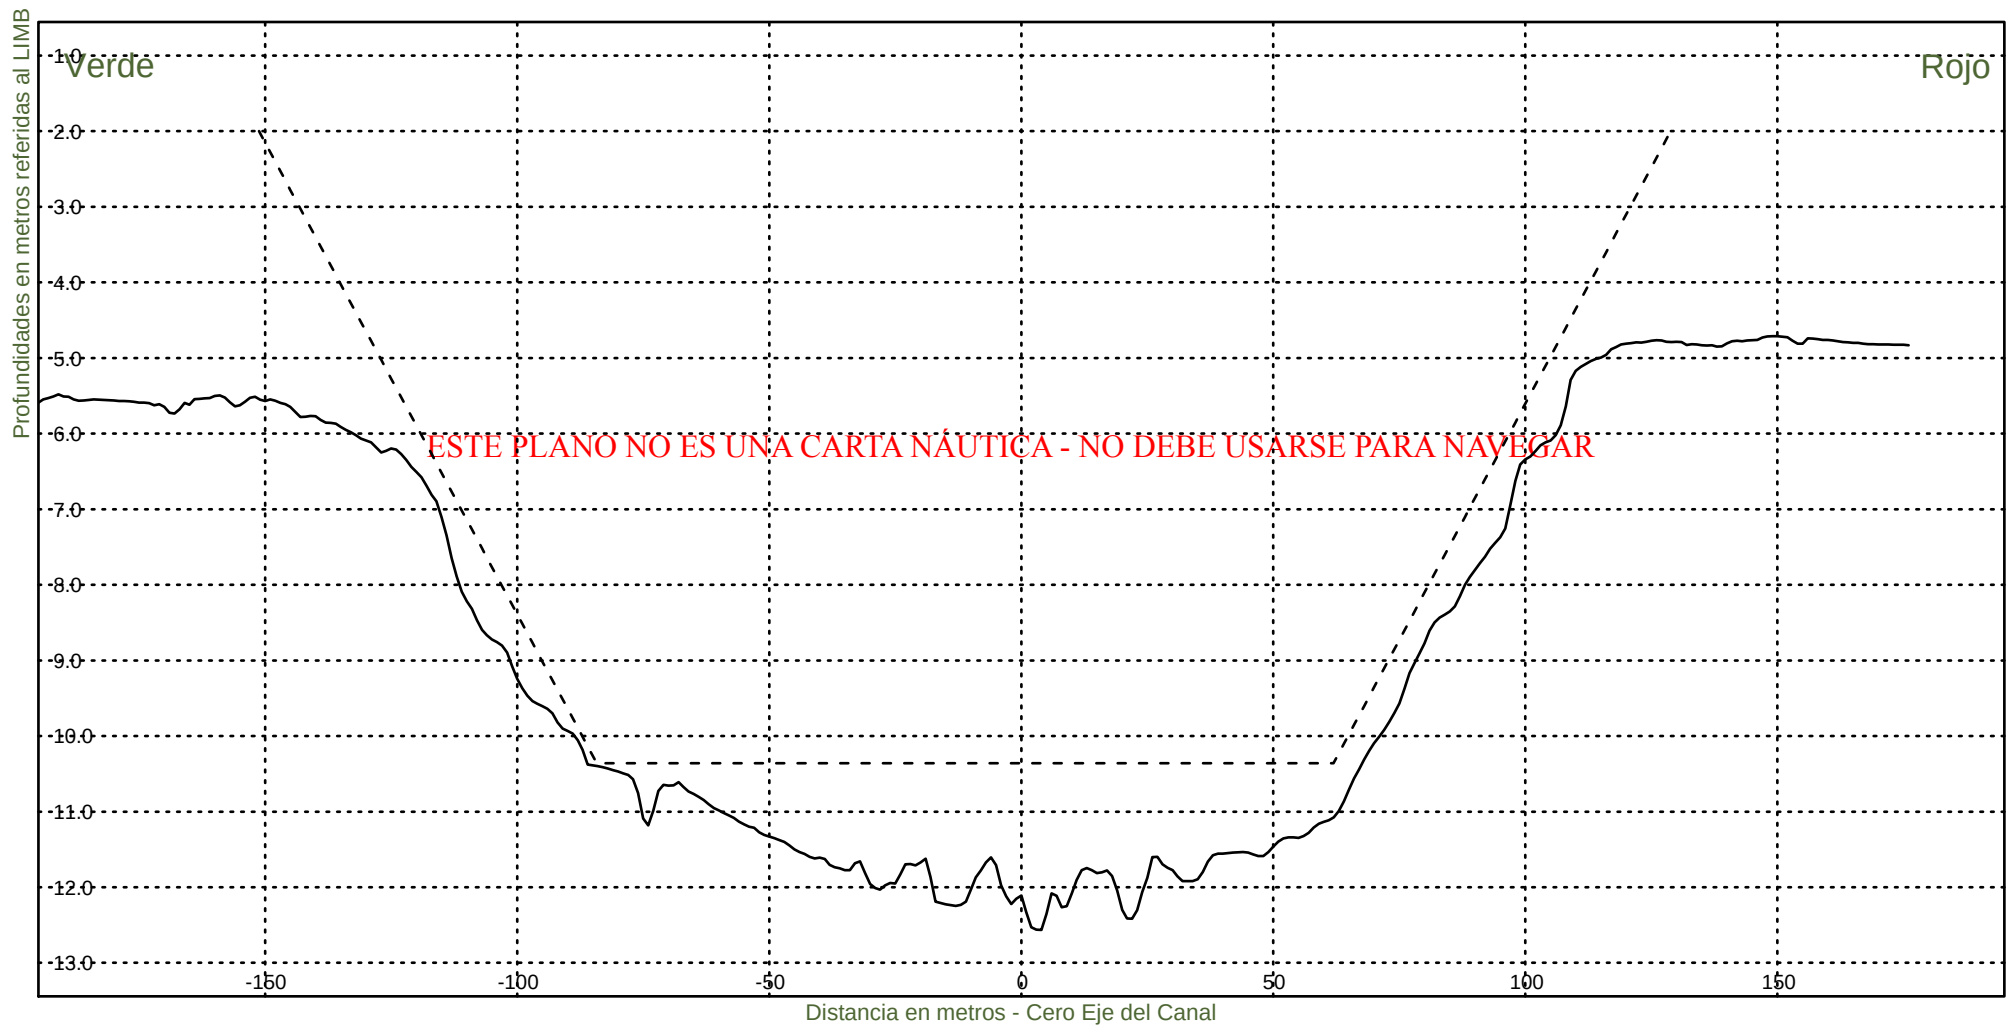

Consorcio Boskalis - Dredging International


Ing. Alberto G. Palomar
REPRESENTANTE TECNICO

Comision Administradora del Rio de la Plata
Canal Martin Garcia