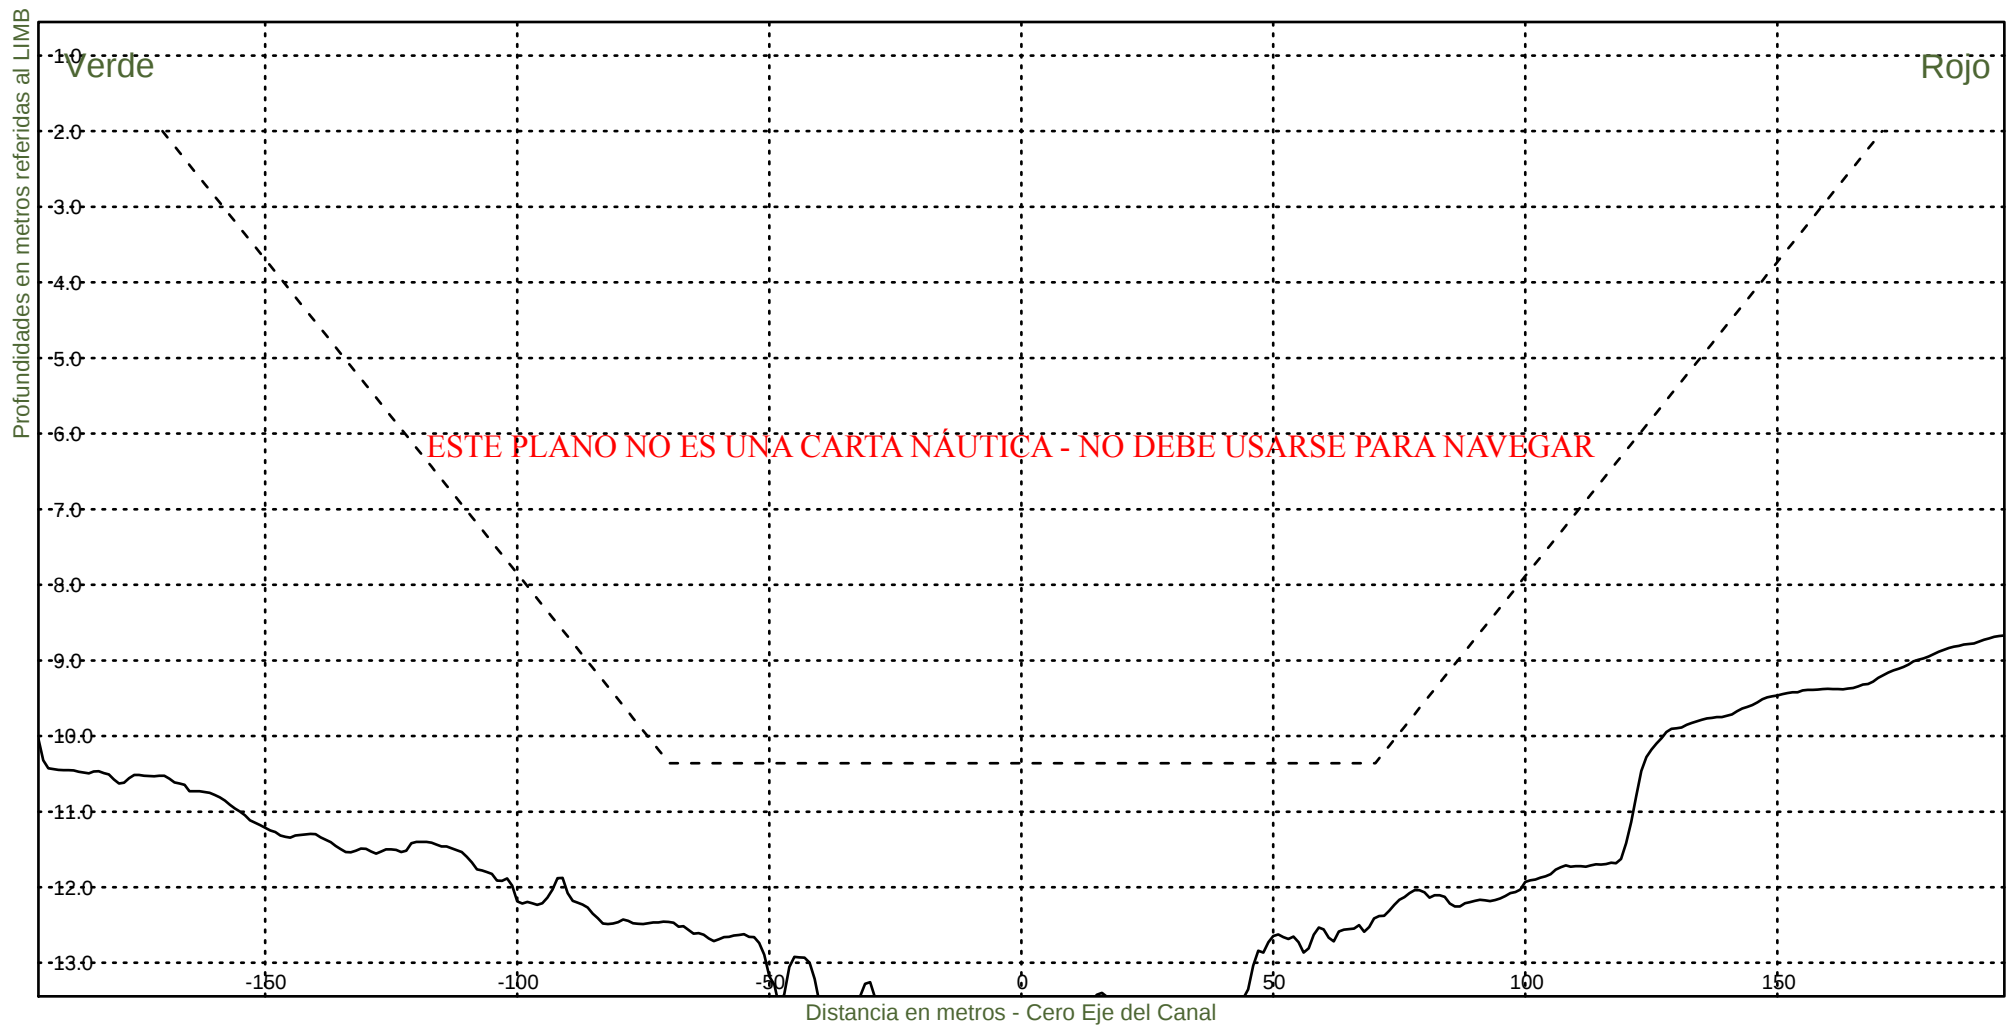


----- : Teorico 34 pies
——— : Batimetria Marzo 2021

Fecha Canal, KM 39.6-86.2
Hz 1: 1500
V 1: 100

KM 39600



Consorcio Boskalis - Dredging International



Ing. Alberto G. Palomar
REPRESENTANTE TECNICO

Comision Administradora del Rio de la Plata
Canal Martin Garcia

----- :Teorico 34 pies
————— :Batimetria Marzo 2021

Fecha Canal, KM 39.6-86.2
Hz 1: 1500
V 1: 100

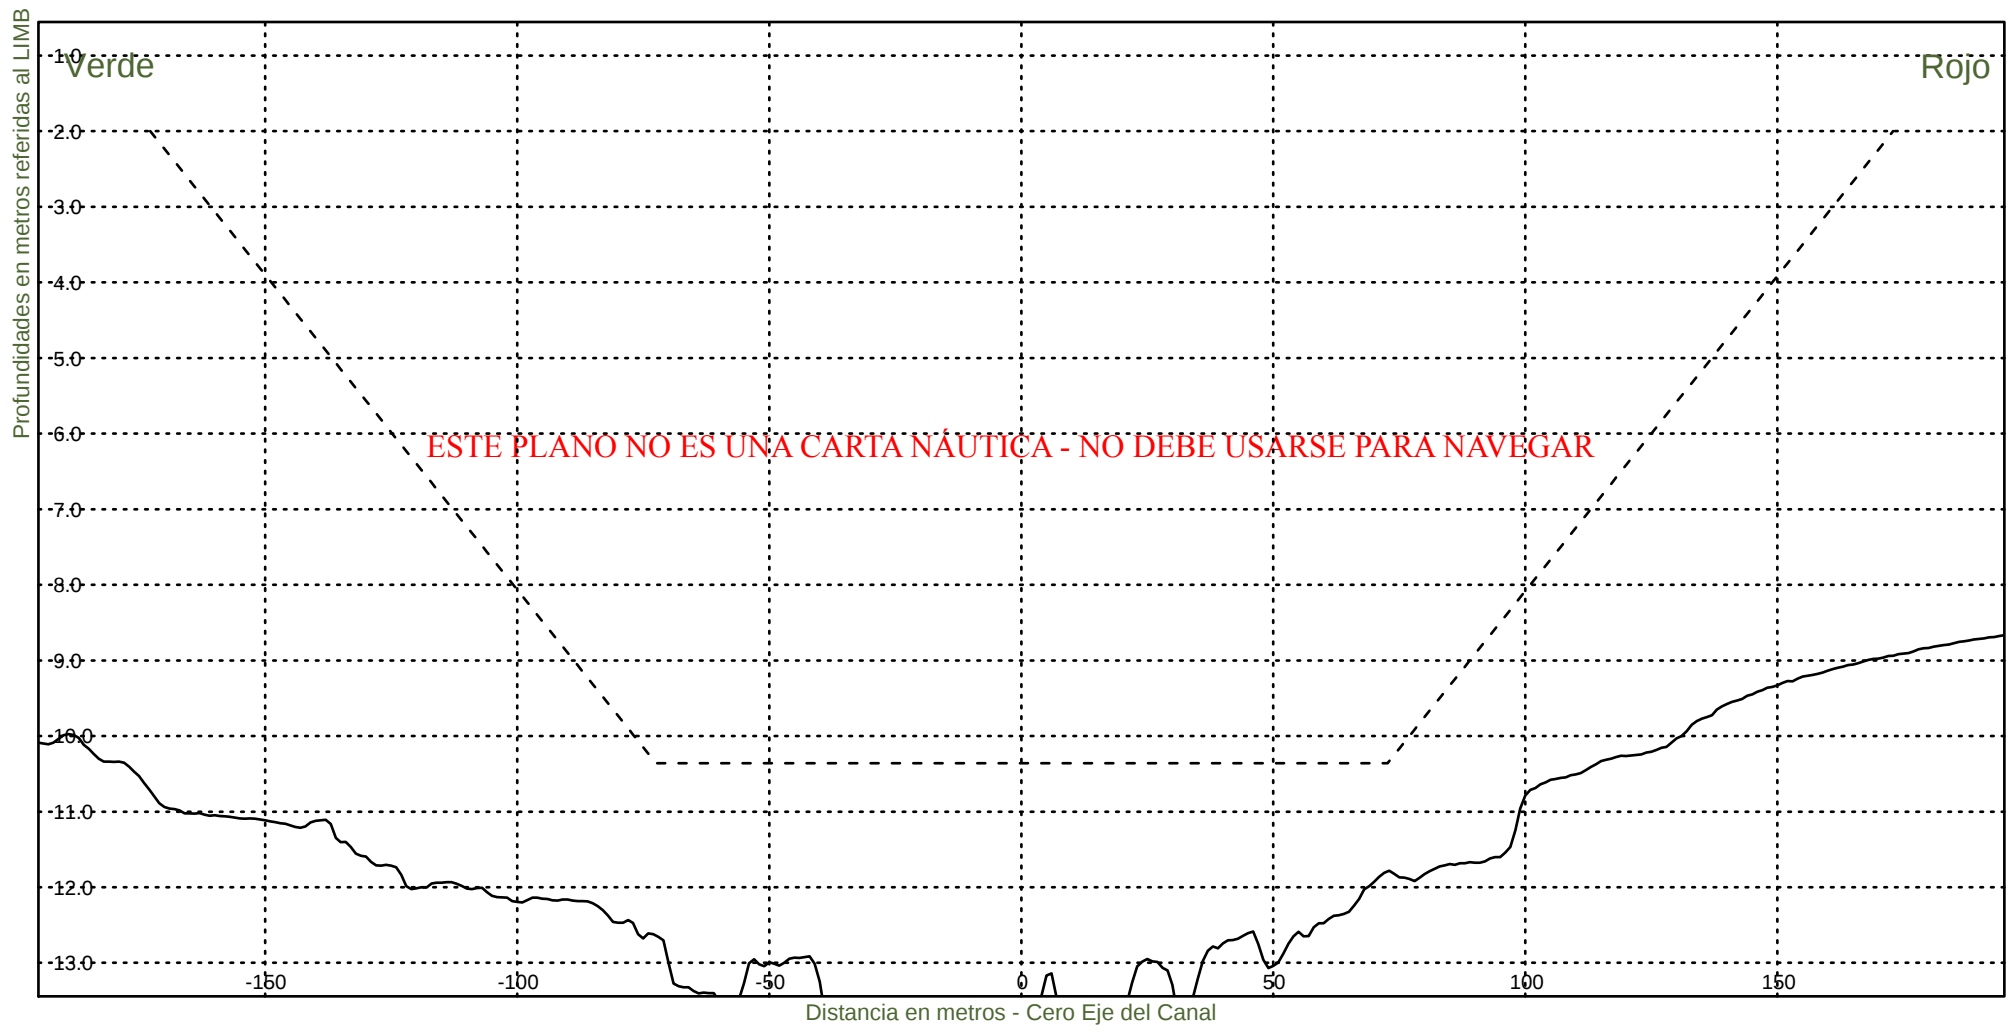KM 39800



Consorcio Boskalis - Dredging International



Ing. Alberto G. Palomar
REPRESENTANTE TECNICO

Comision Administradora del Rio de la Plata
Canal Martin Garcia

----- :Teorico 34 pies
————— :Batimetria Marzo 2021

Fecha Canal, KM 39.6-86.2
Hz 1: 1500
V 1: 100

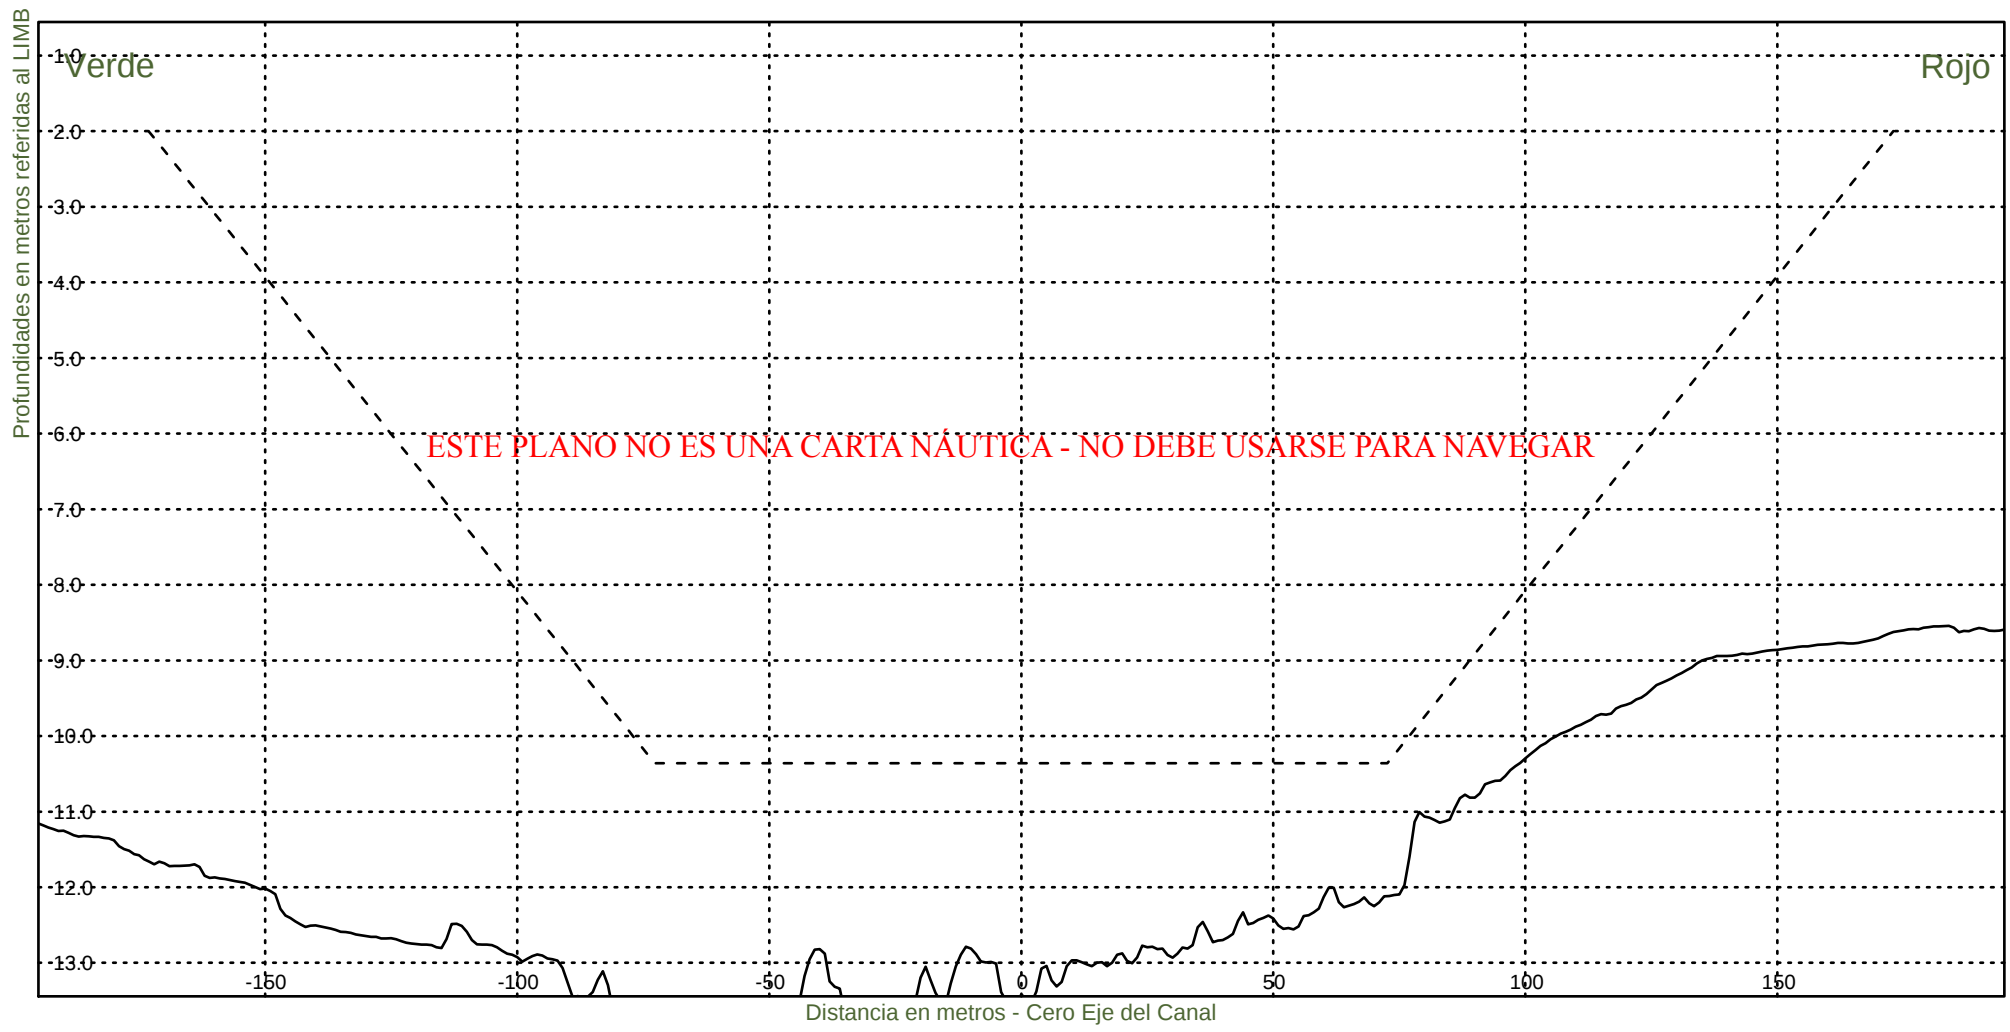KM 40000



Consorcio Boskalis - Dredging International



Ing. Alberto G. Palomar
REPRESENTANTE TECNICO

Comision Administradora del Rio de la Plata
Canal Martin Garcia

----- :Teorico 34 pies
————— :Batimetria Marzo 2021

Fecha Canal, KM 39.6-86.2
Hz 1: 1500
V 1: 100

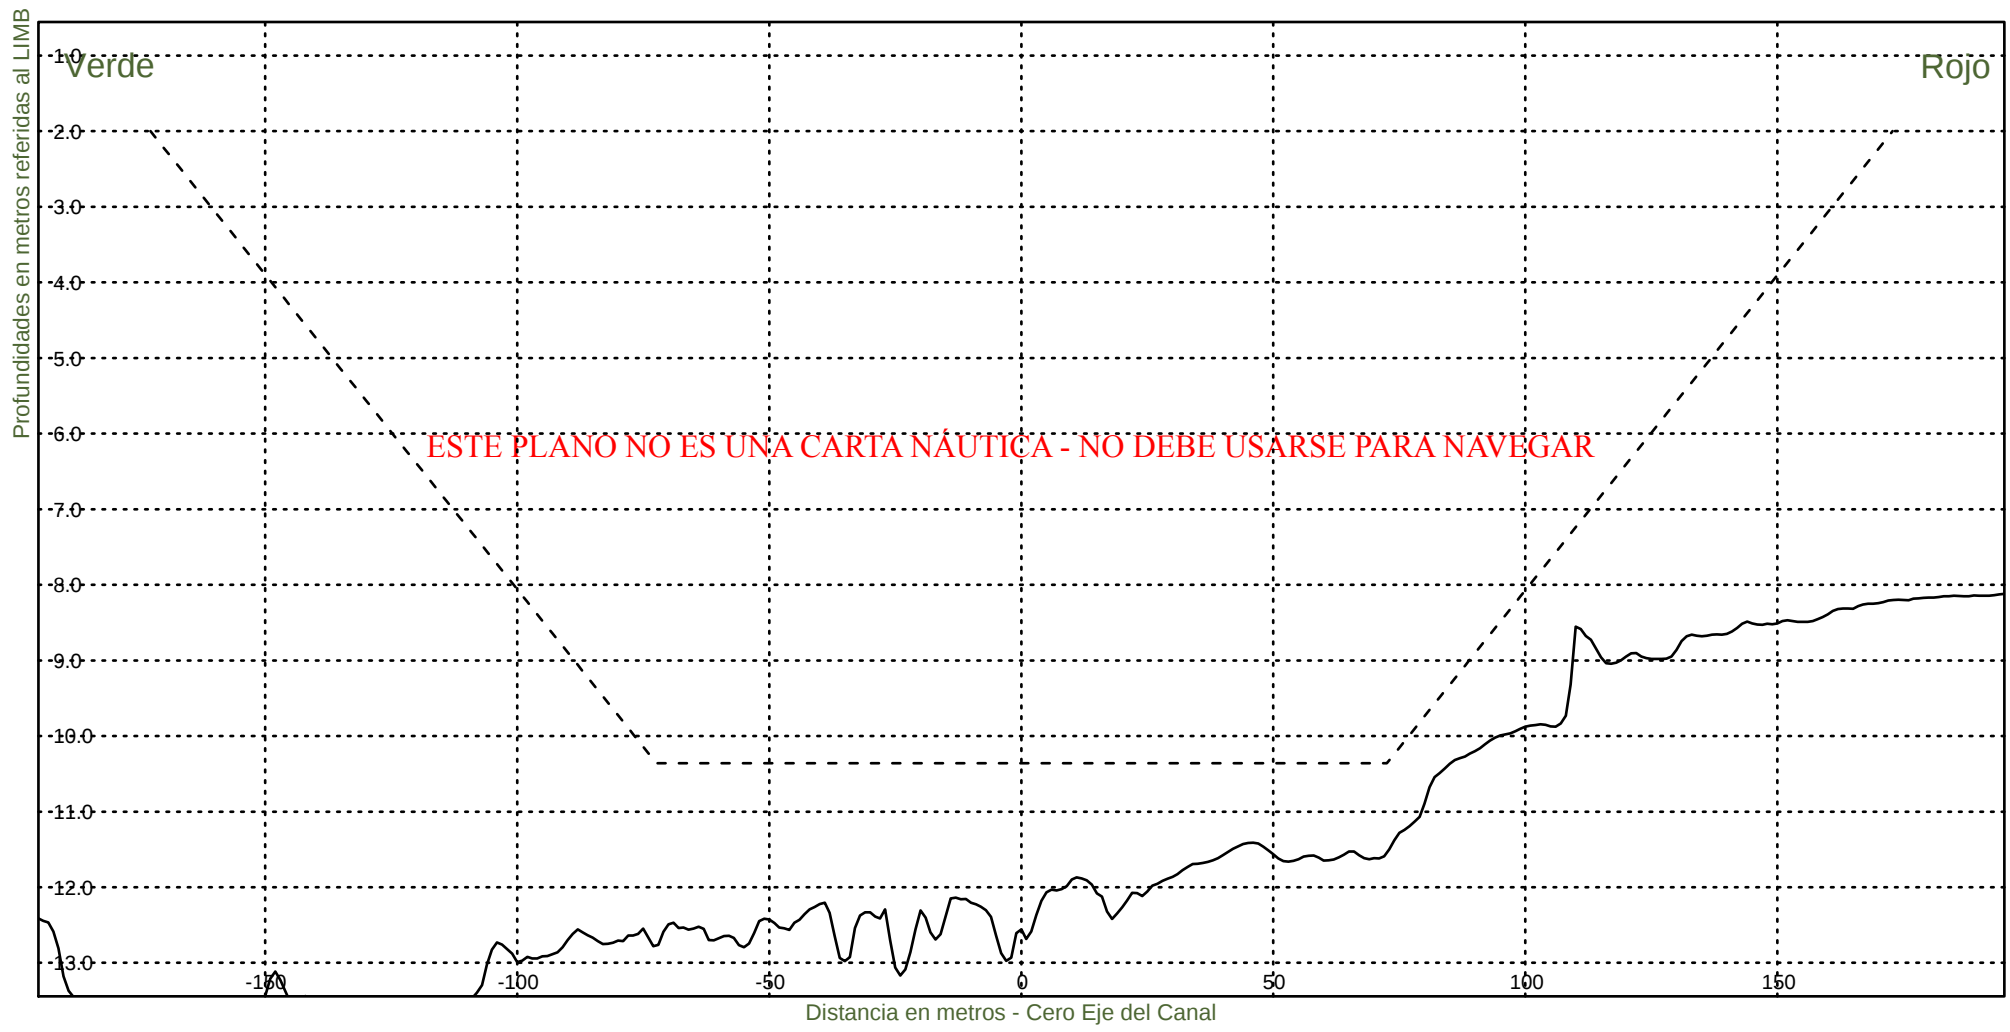KM 40200



Consorcio Boskalis - Dredging International



Ing. Alberto G. Palomar
REPRESENTANTE TECNICO

Comision Administradora del Rio de la Plata
Canal Martin Garcia

----- :Teorico 34 pies
————— :Batimetria Marzo 2021

Fecha Canal, KM 39.6-86.2
Hz 1: 1500
V 1: 100

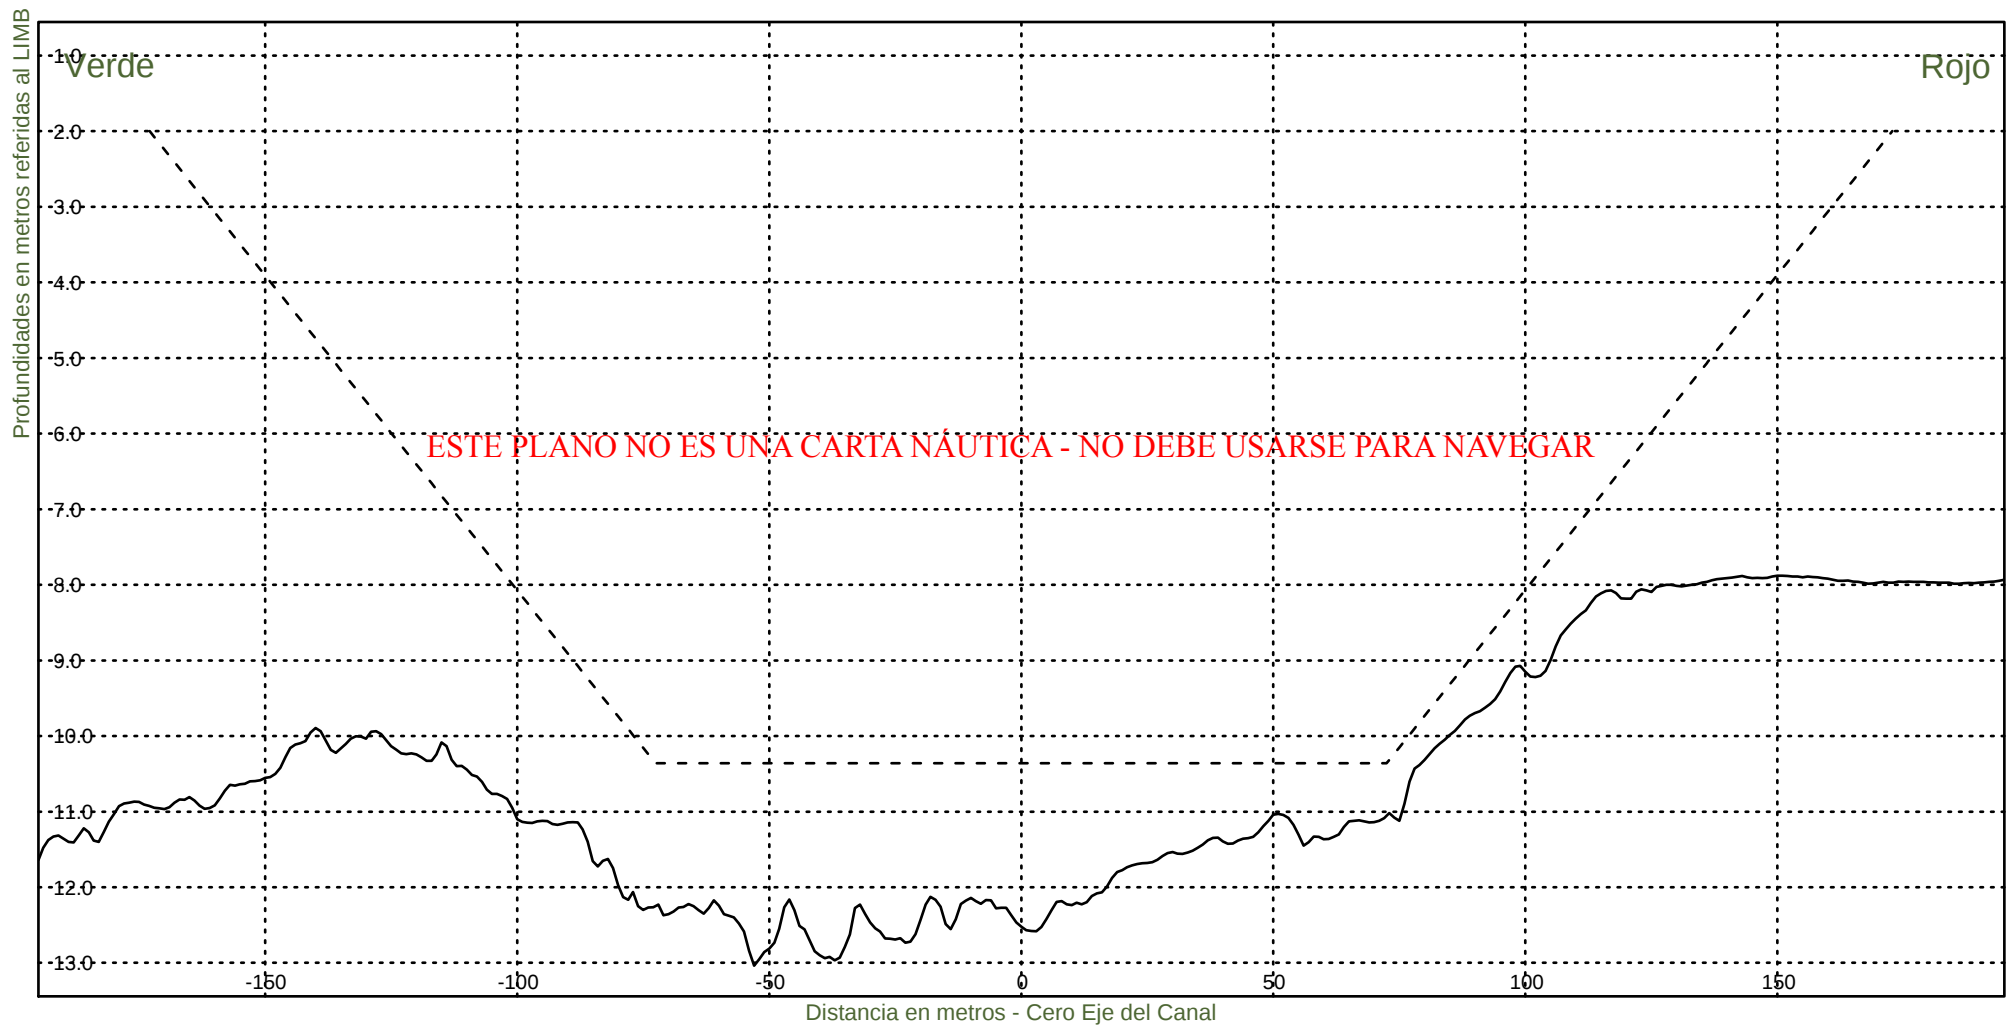KM 40400



Consorcio Boskalis - Dredging International



Ing. Alberto G. Palomar
REPRESENTANTE TECNICO

Comision Administradora del Rio de la Plata
Canal Martin Garcia

----- : Teorico 34 pies
———— : Batimetria Marzo 2021

Fecha Canal, KM 39.6-86.2
Hz 1: 1500
V 1: 100

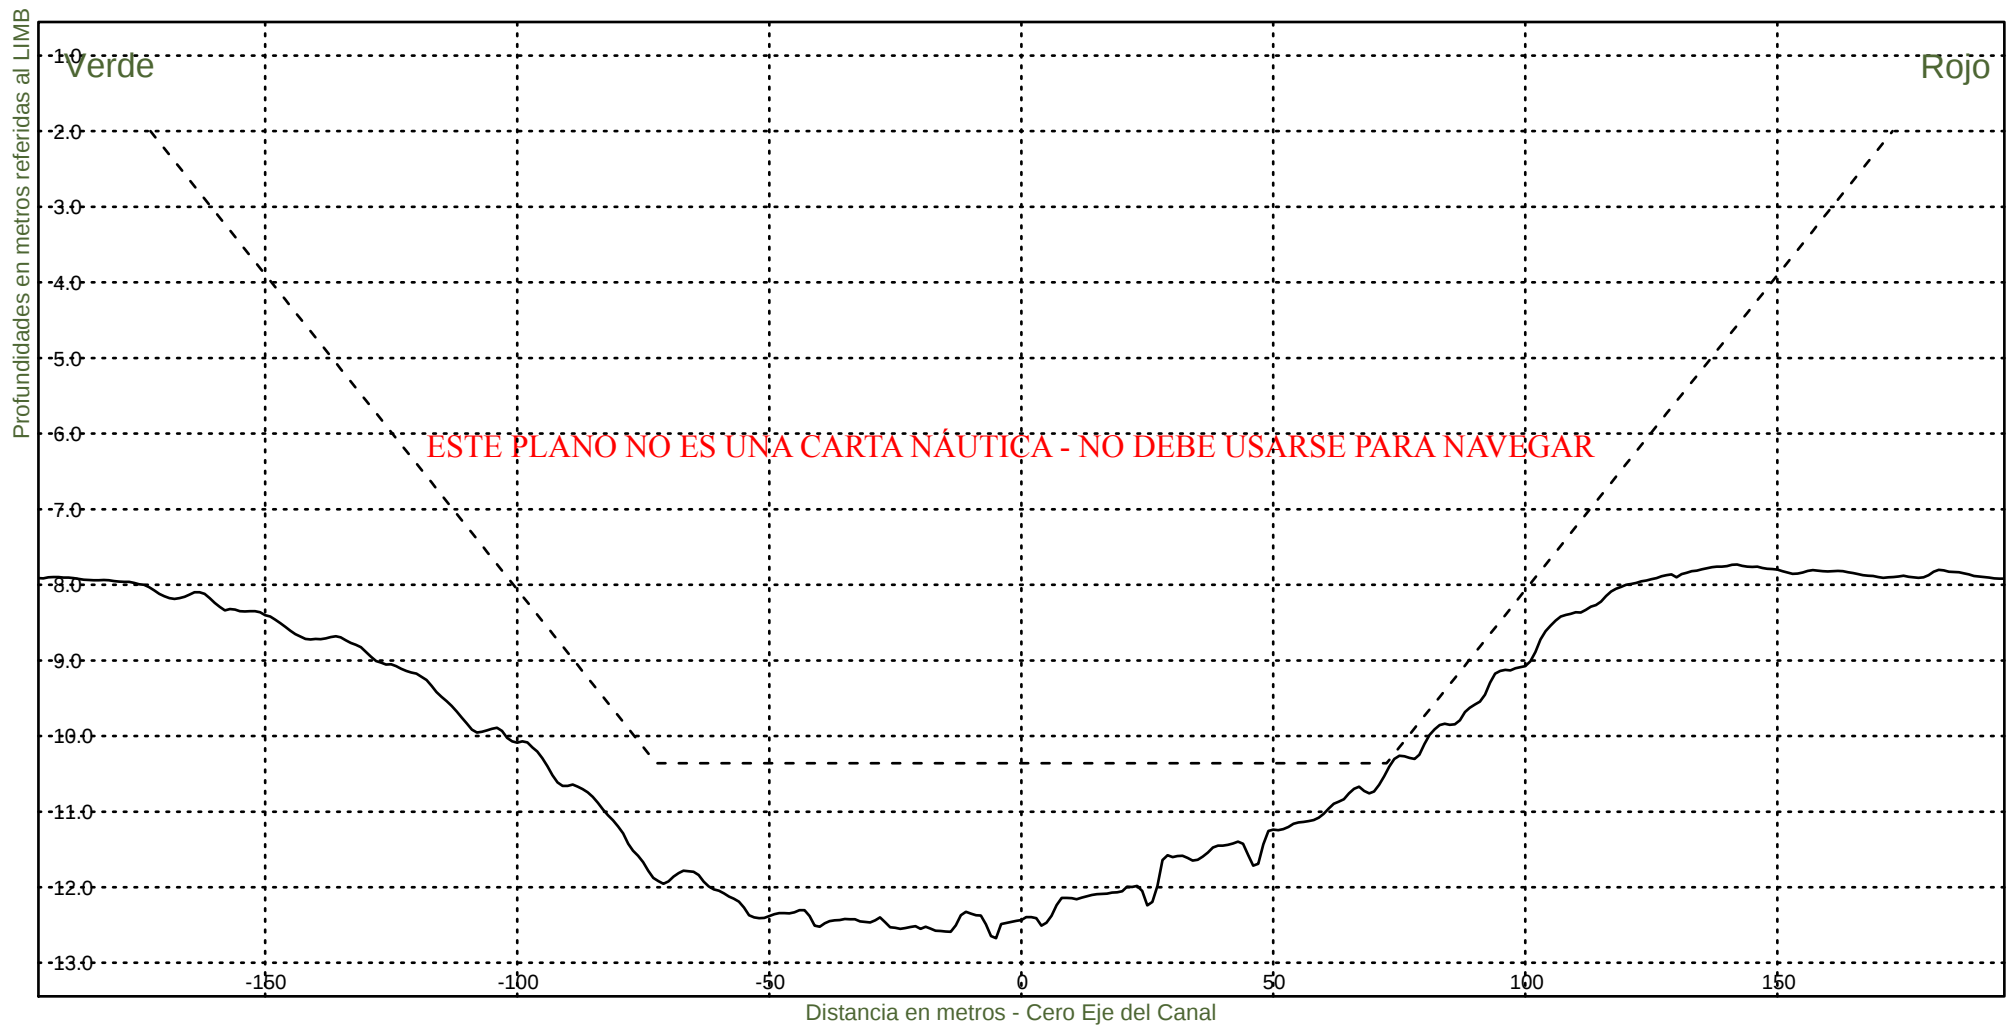KM 40600



Consorcio Boskalis - Dredging International



Ing. Alberto G. Palomar
REPRESENTANTE TECNICO

Comision Administradora del Rio de la Plata
Canal Martin Garcia

----- :Teorico 34 pies
————— :Batimetria Marzo 2021

Fecha Canal, KM 39.6-86.2
Hz 1: 1500
V 1: 100

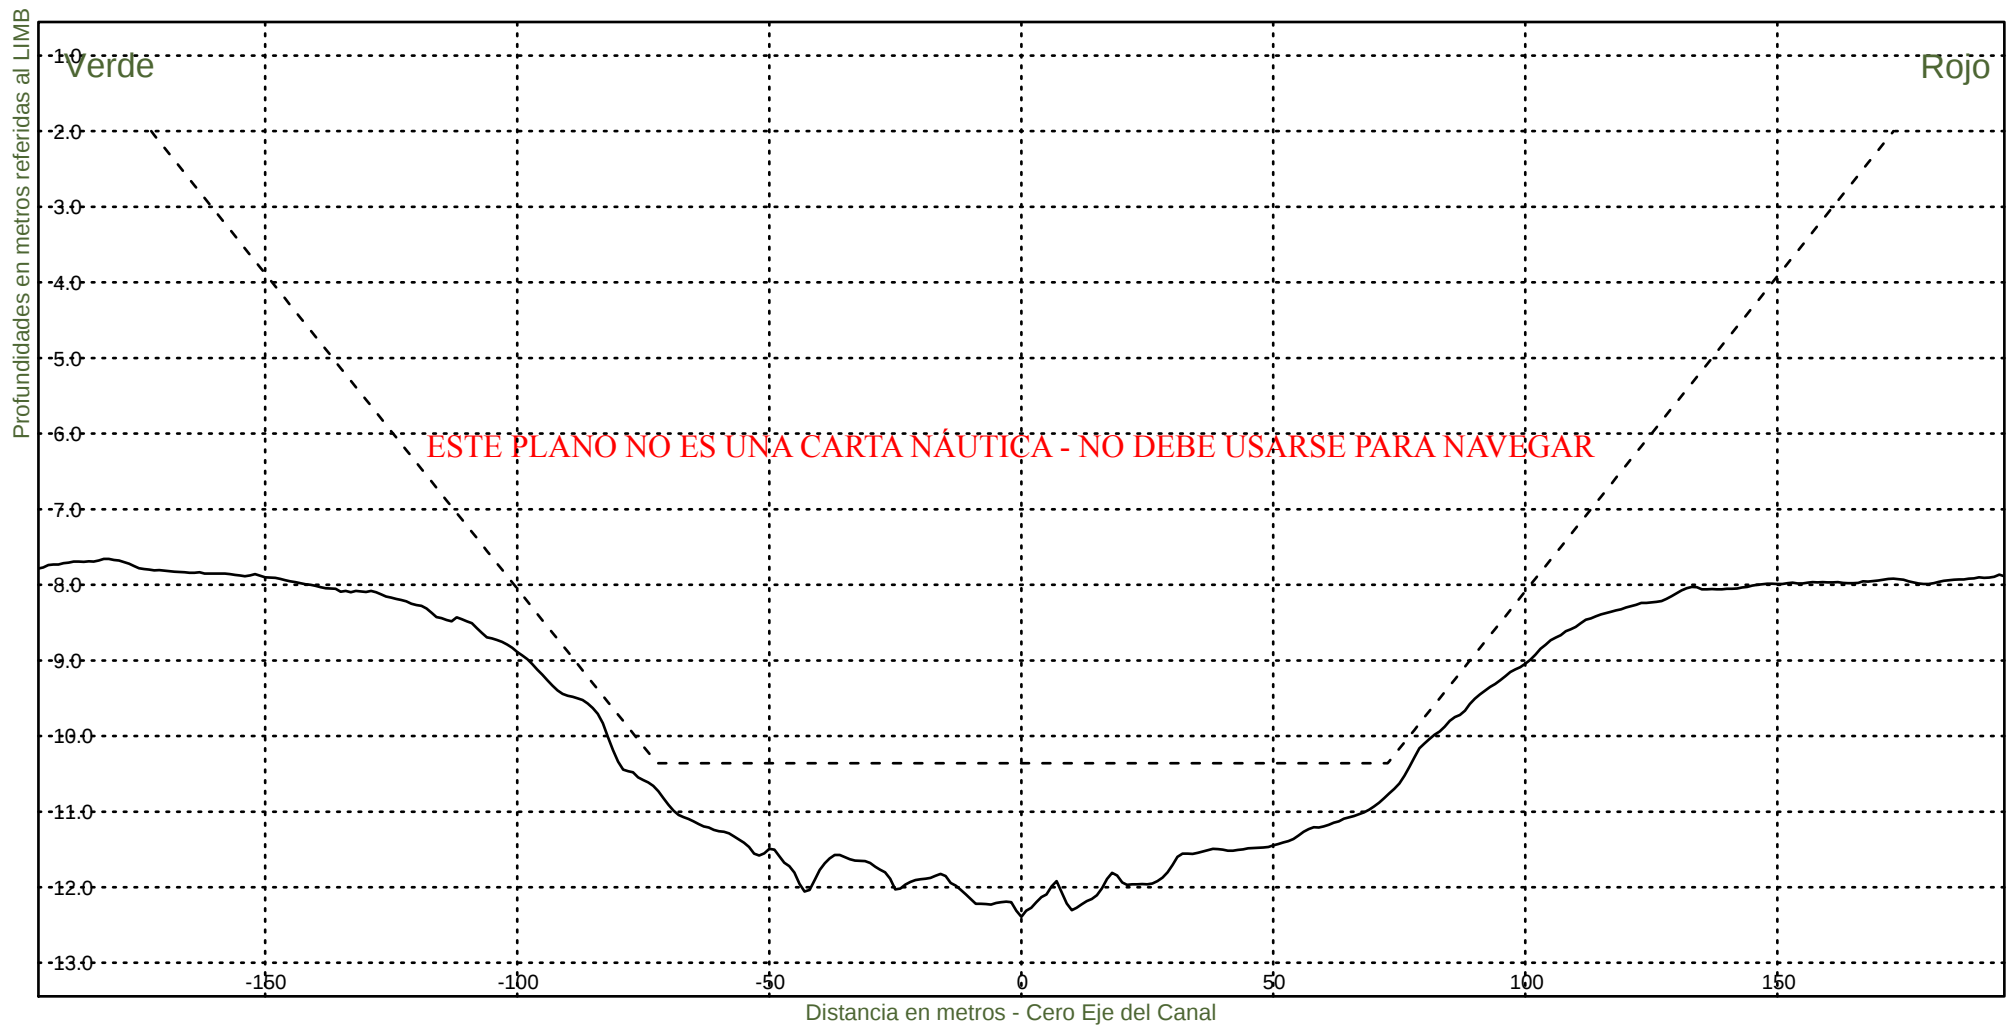KM 40800



Consorcio Boskalis - Dredging International



Ing. Alberto G. Palomar
REPRESENTANTE TECNICO

Comision Administradora del Rio de la Plata
Canal Martin Garcia

----- :Teorico 34 pies
————— :Batimetria Marzo 2021

Fecha Canal, KM 39.6-86.2
Hz 1: 1500
V 1: 100

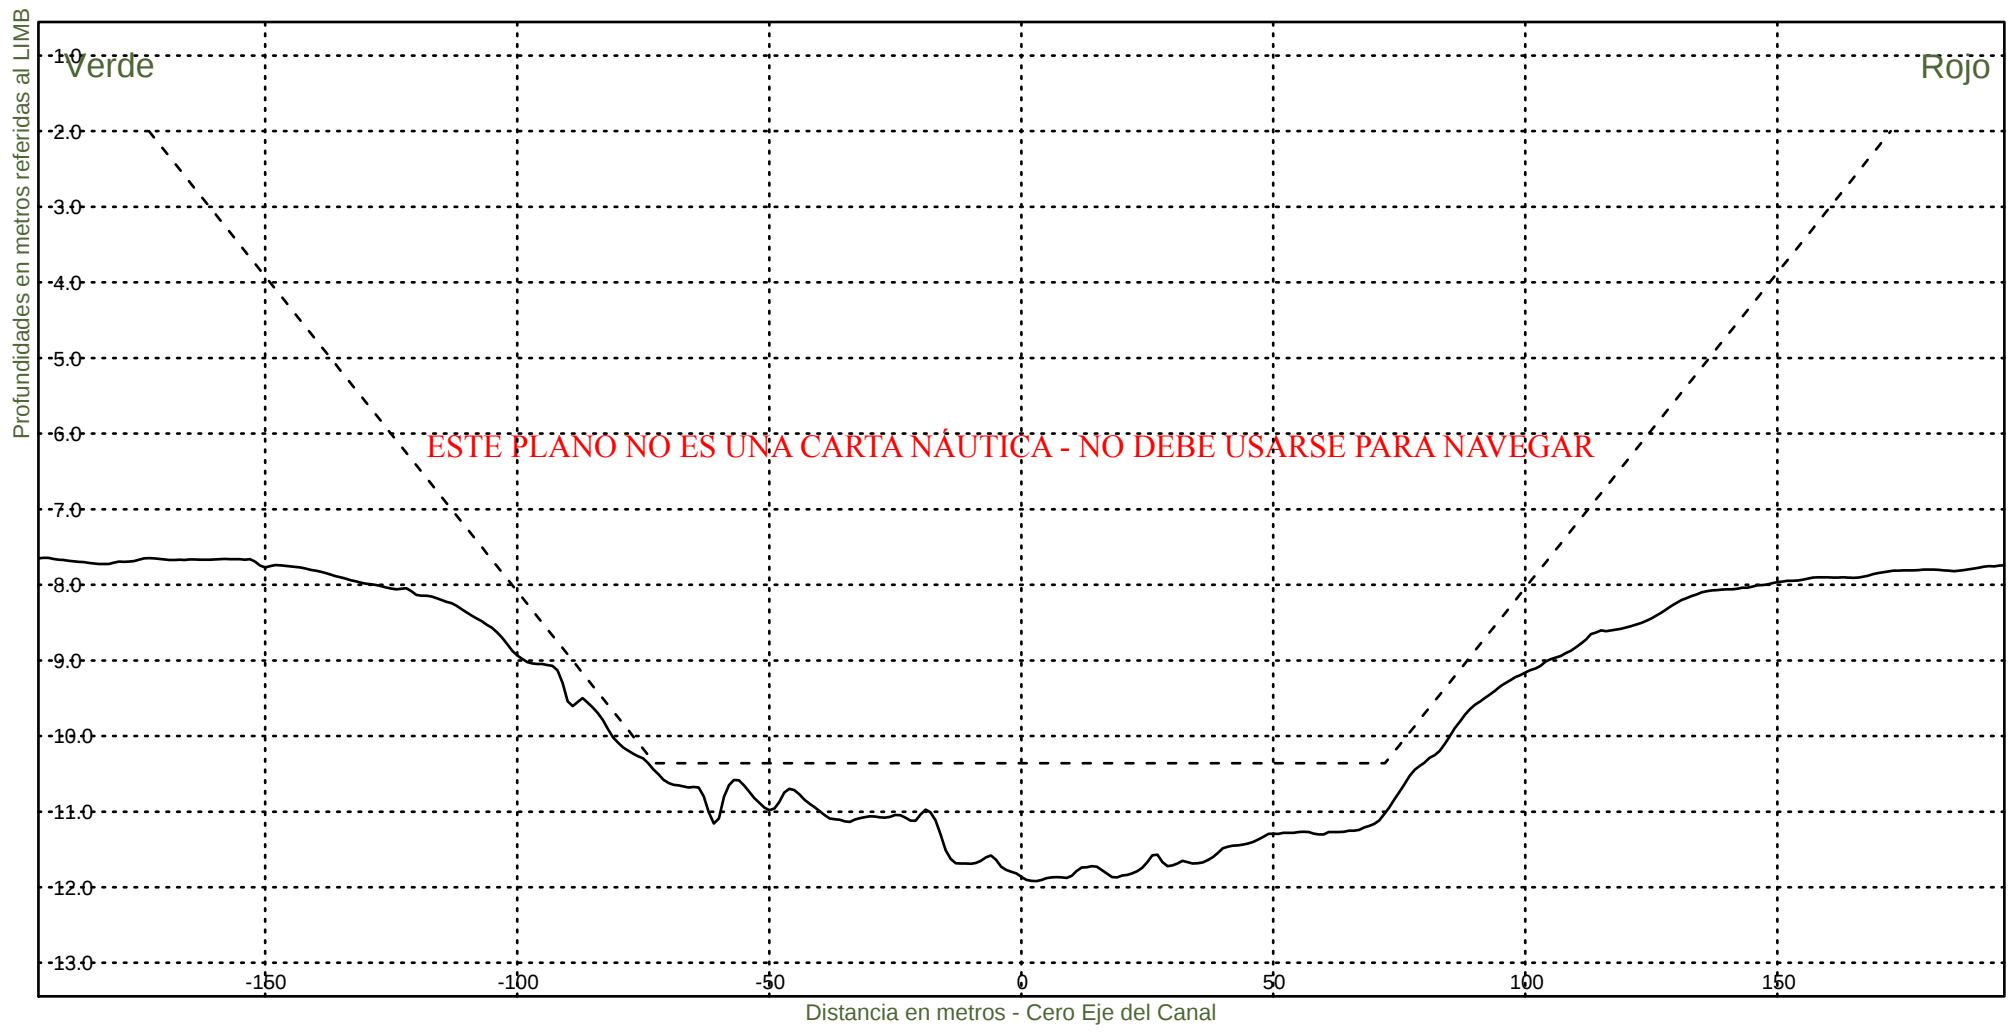KM 41000



Consorcio Boskalis - Dredging International



Ing. Alberto G. Palomar
REPRESENTANTE TECNICO

Comision Administradora del Rio de la Plata
Canal Martin Garcia

----- :Teorico 34 pies
——— :Batimetria Marzo 2021

Fecha Canal, KM 39.6-86.2
Hz 1: 1500
V 1: 100

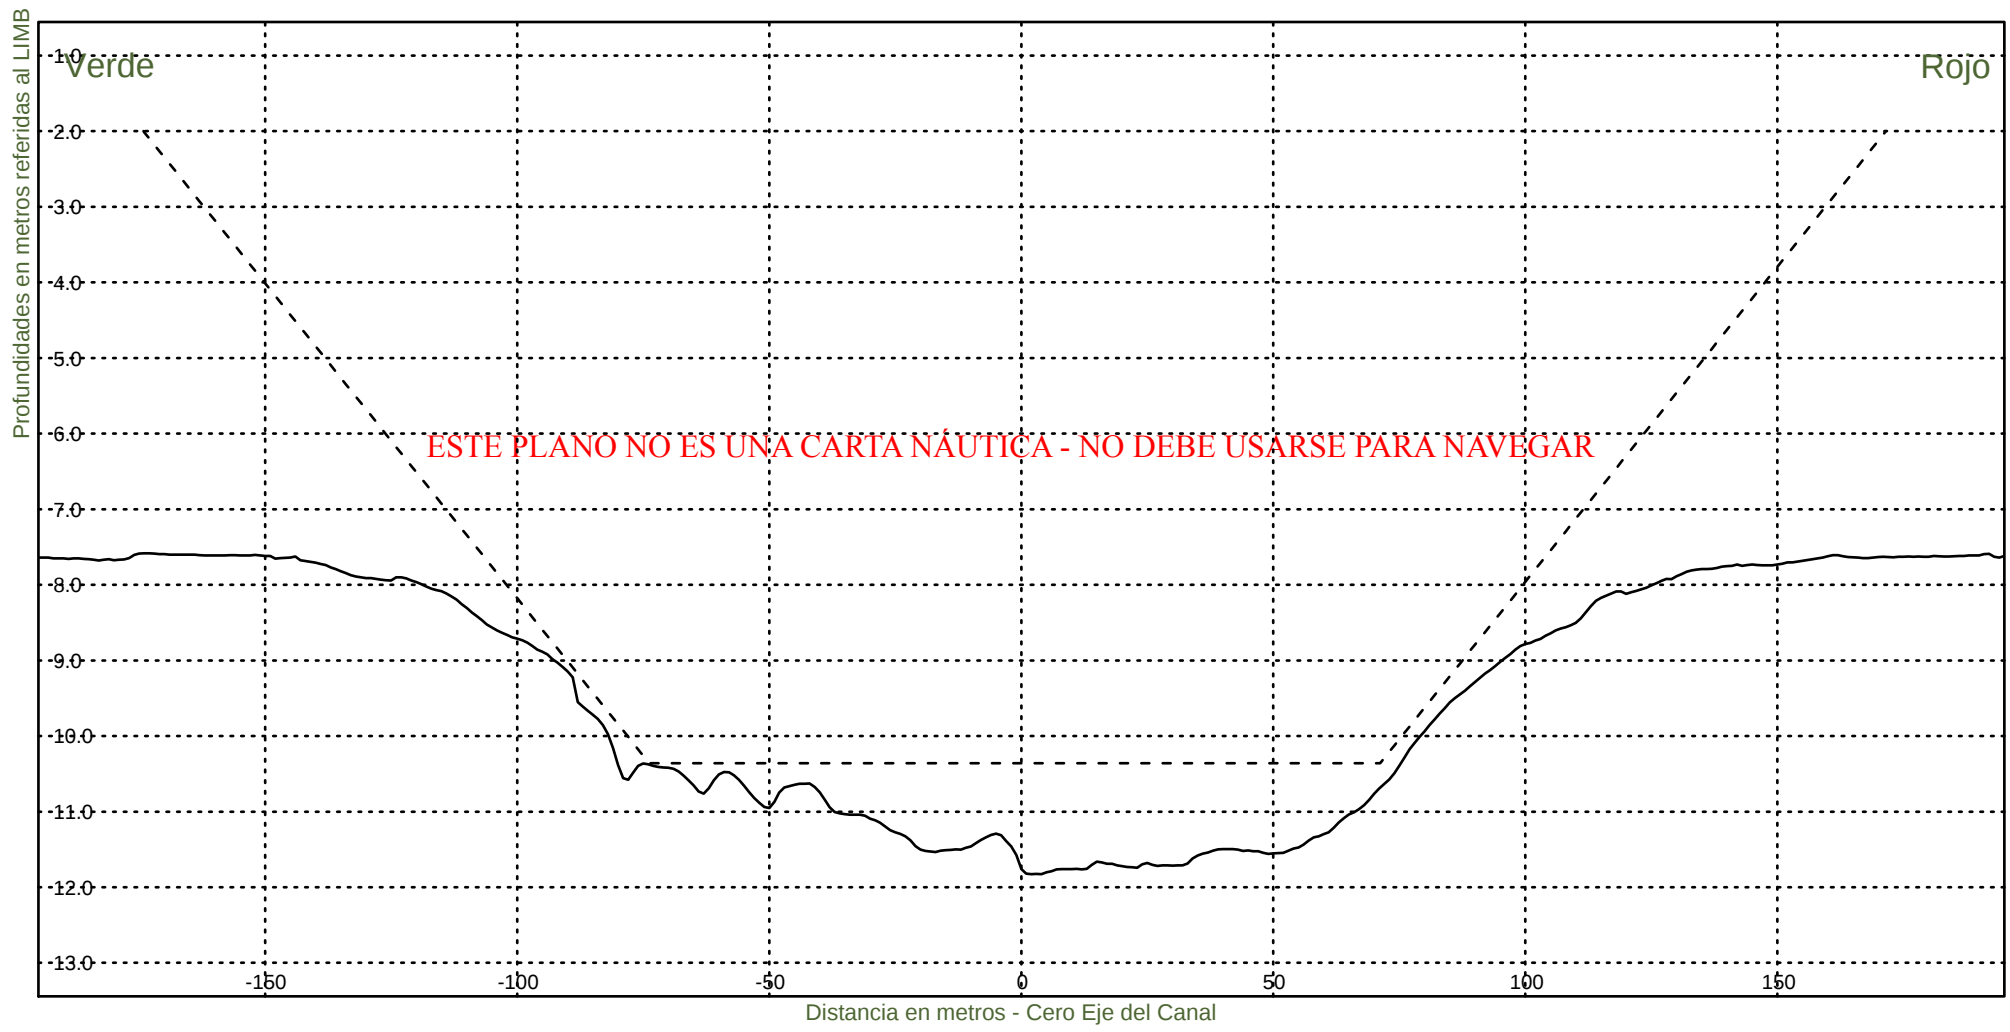KM 41200



Consorcio Boskalis - Dredging International



Ing. Alberto G. Palomar
REPRESENTANTE TECNICO

Comision Administradora del Rio de la Plata
Canal Martin Garcia

----- : Teorico 34 pies
——— : Batimetria Marzo 2021

Fecha Canal, KM 39.6-86.2
Hz 1: 1500
V 1: 100

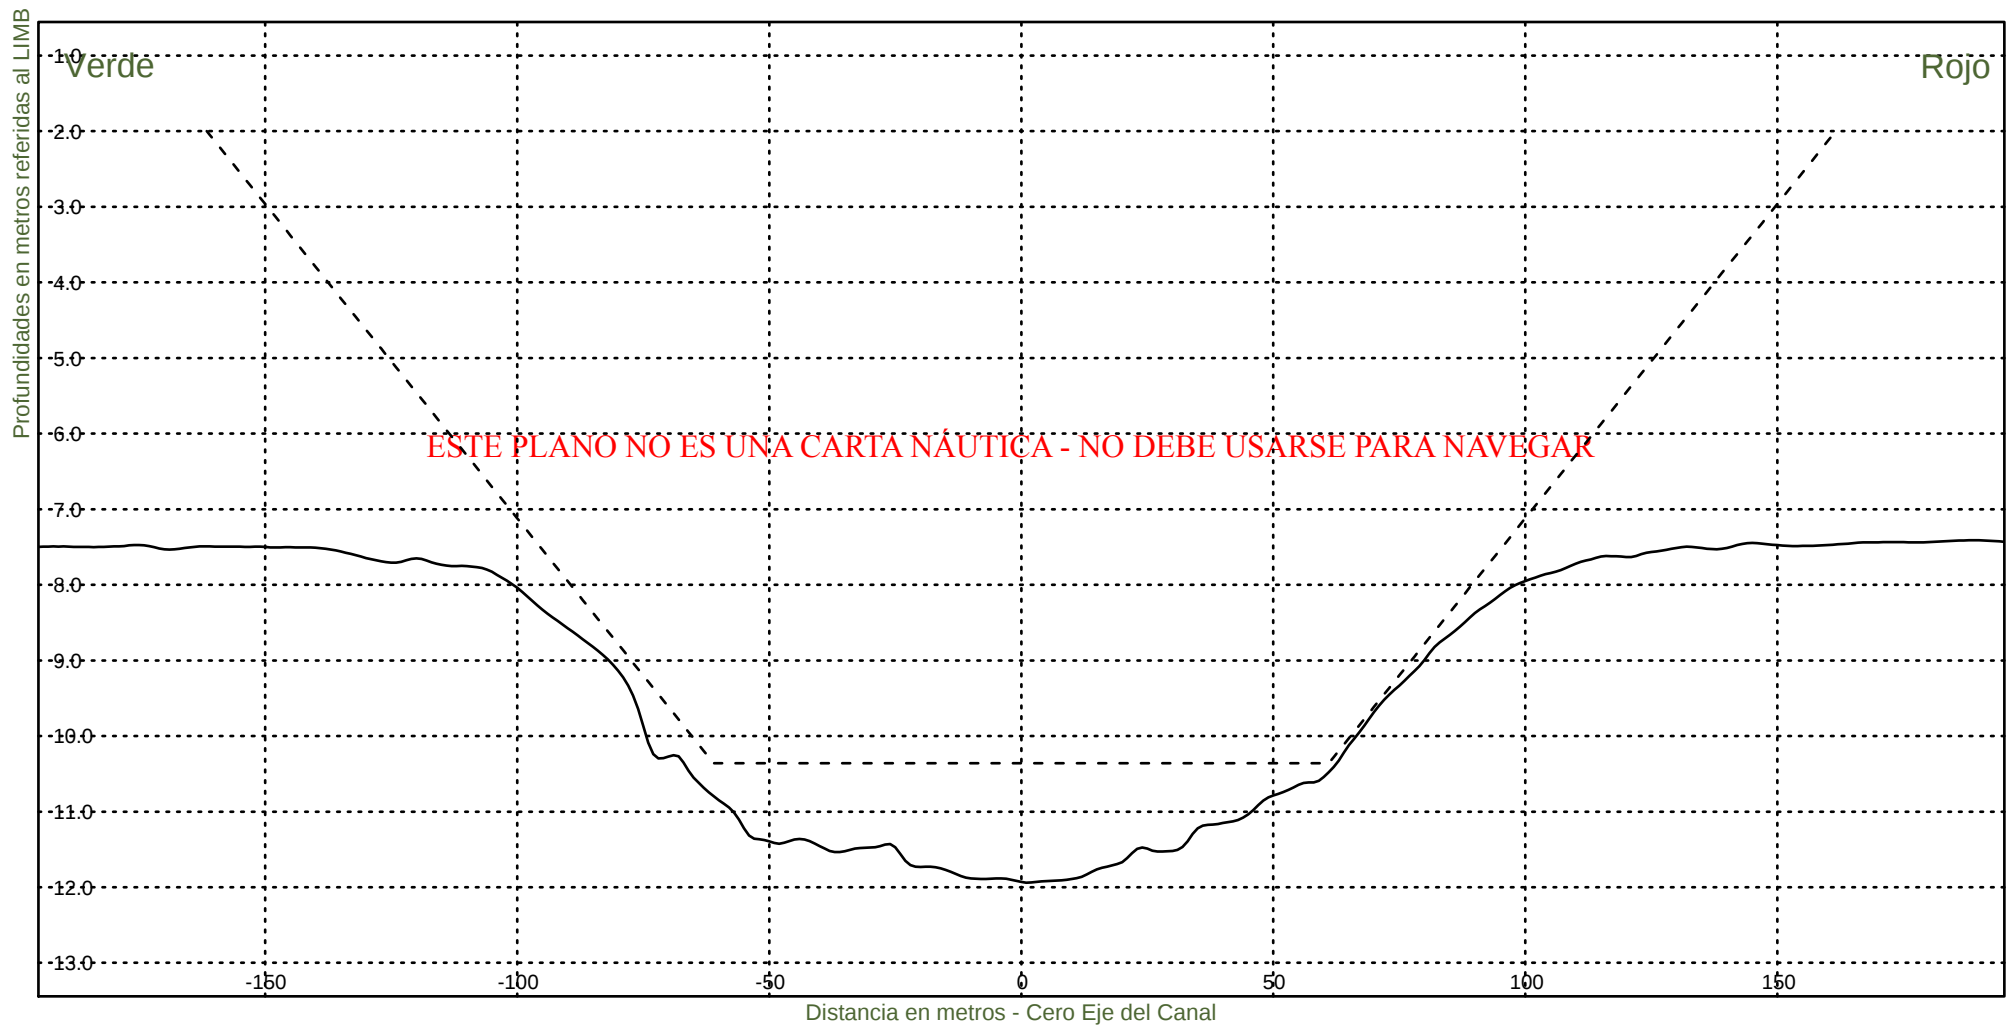KM 41400



Consorcio Boskalis - Dredging International



Ing. Alberto G. Palomar
REPRESENTANTE TECNICO

Comision Administradora del Rio de la Plata
Canal Martin Garcia

----- :Teorico 34 pies
————— :Batimetria Marzo 2021

Fecha Canal, KM 39.6-86.2
Hz 1: 1500
V 1: 100

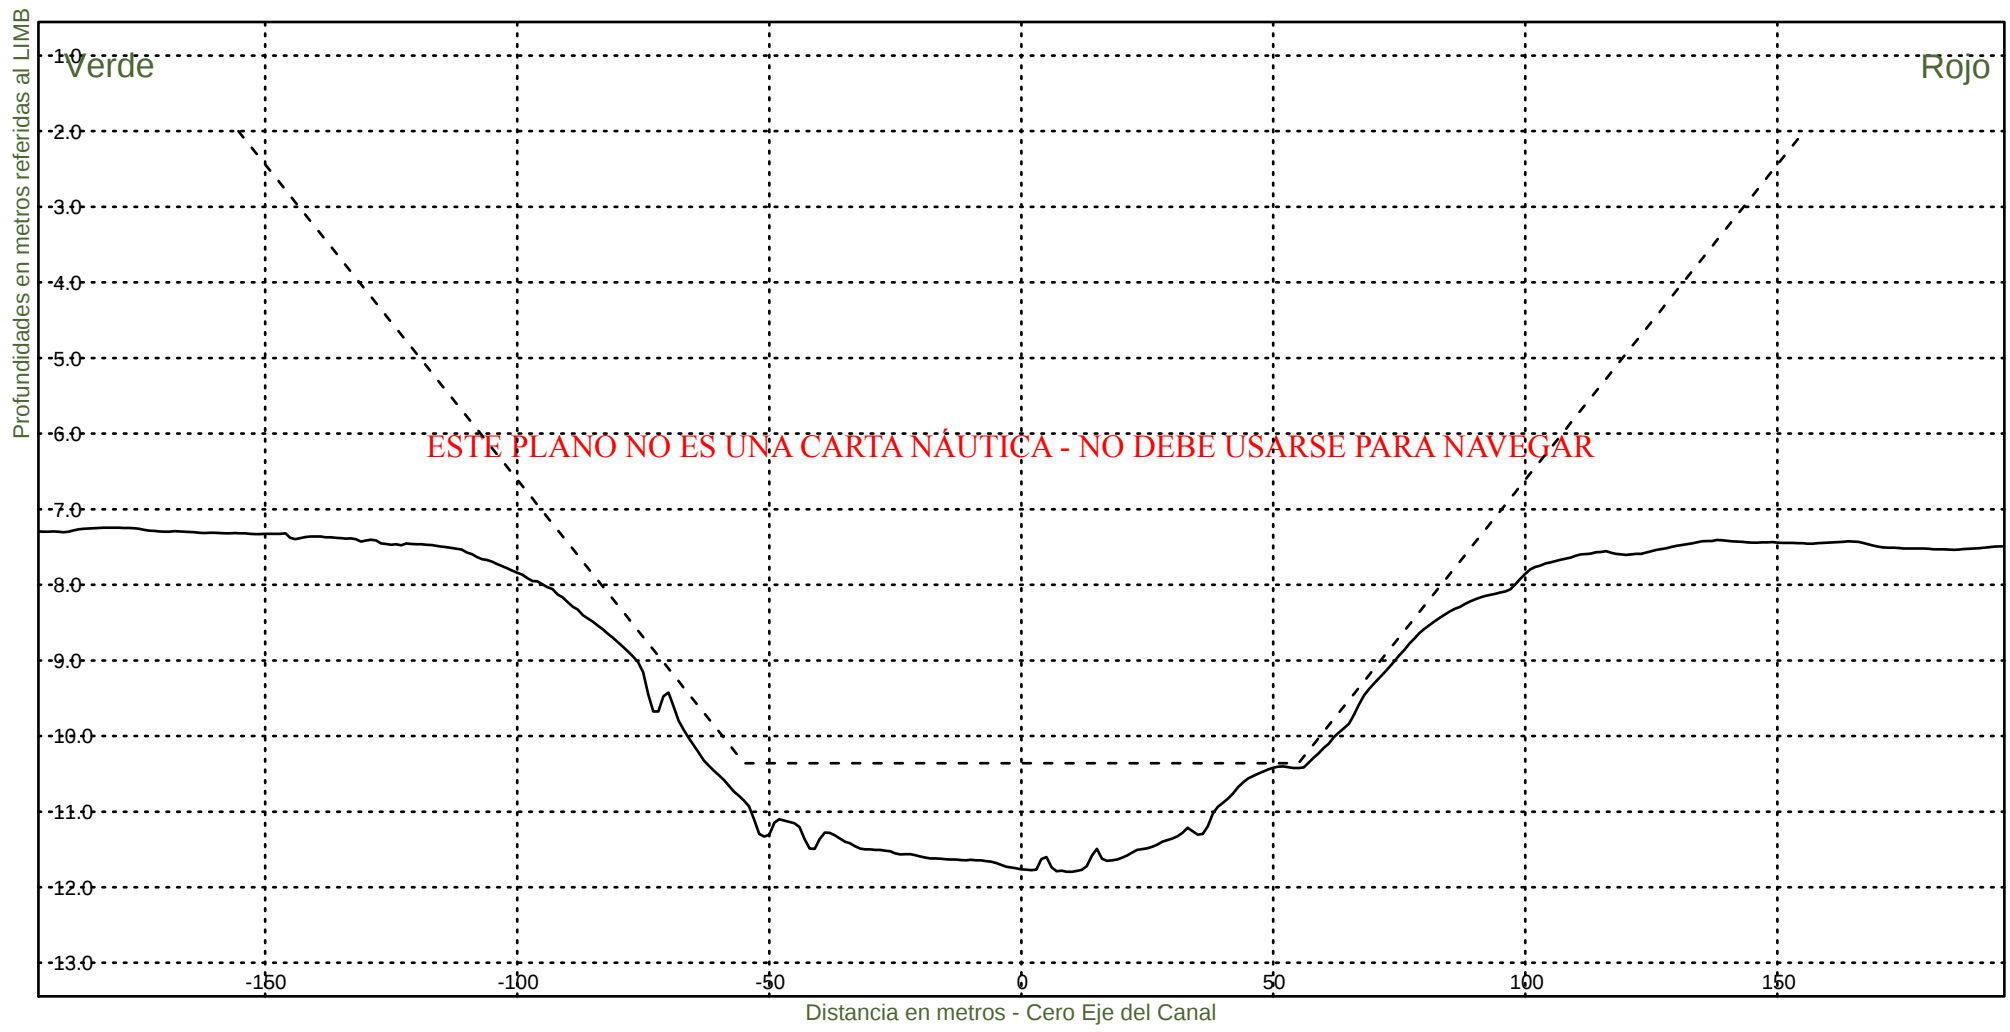KM 41600



Consorcio Boskalis - Dredging International



Ing. Alberto G. Palomar
REPRESENTANTE TECNICO

Comision Administradora del Rio de la Plata
Canal Martin Garcia

----- :Teorico 34 pies
——— :Batimetria Marzo 2021

Fecha Canal, KM 39.6-86.2
Hz 1: 1500
V 1: 100

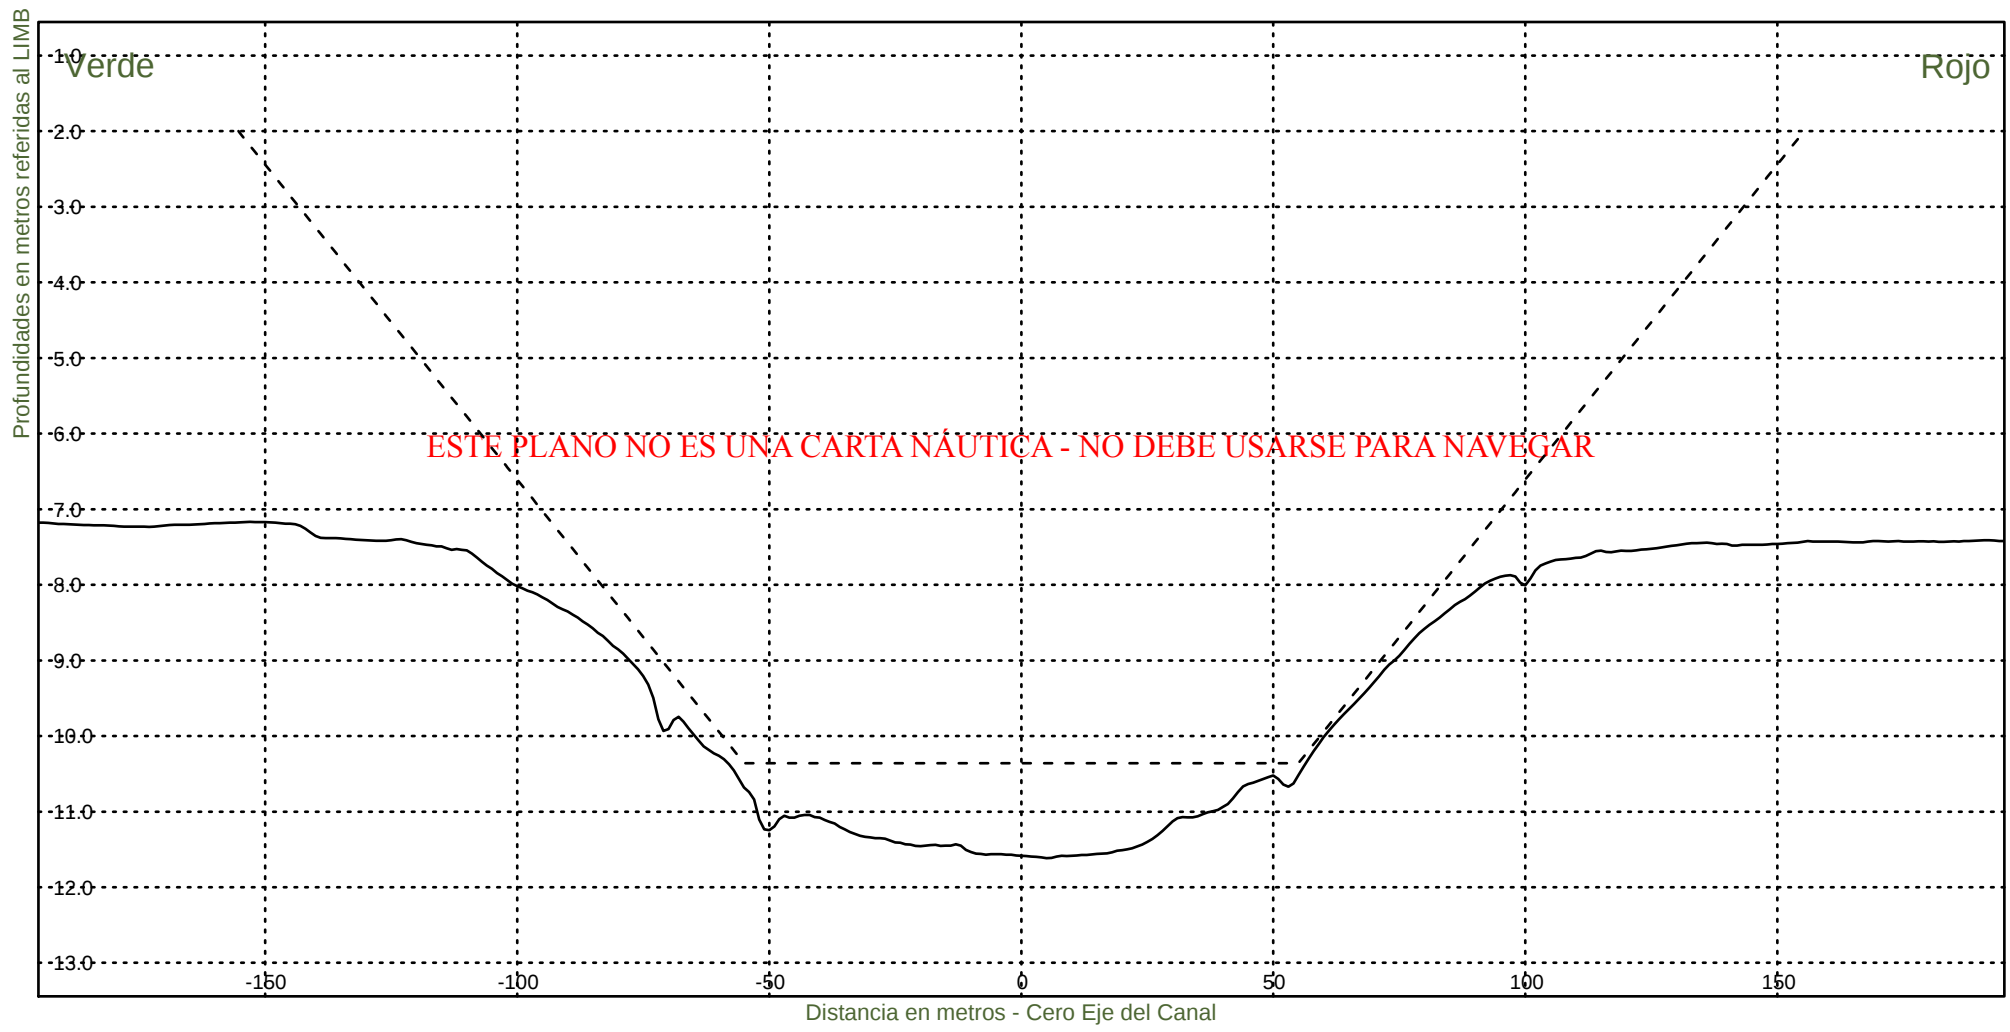KM 41800



Consorcio Boskalis - Dredging International



Ing. Alberto G. Palomar
REPRESENTANTE TECNICO

Comision Administradora del Rio de la Plata
Canal Martin Garcia

----- :Teorico 34 pies
————— :Batimetria Marzo 2021

Fecha Canal, KM 39.6-86.2
Hz 1: 1500
V 1: 100

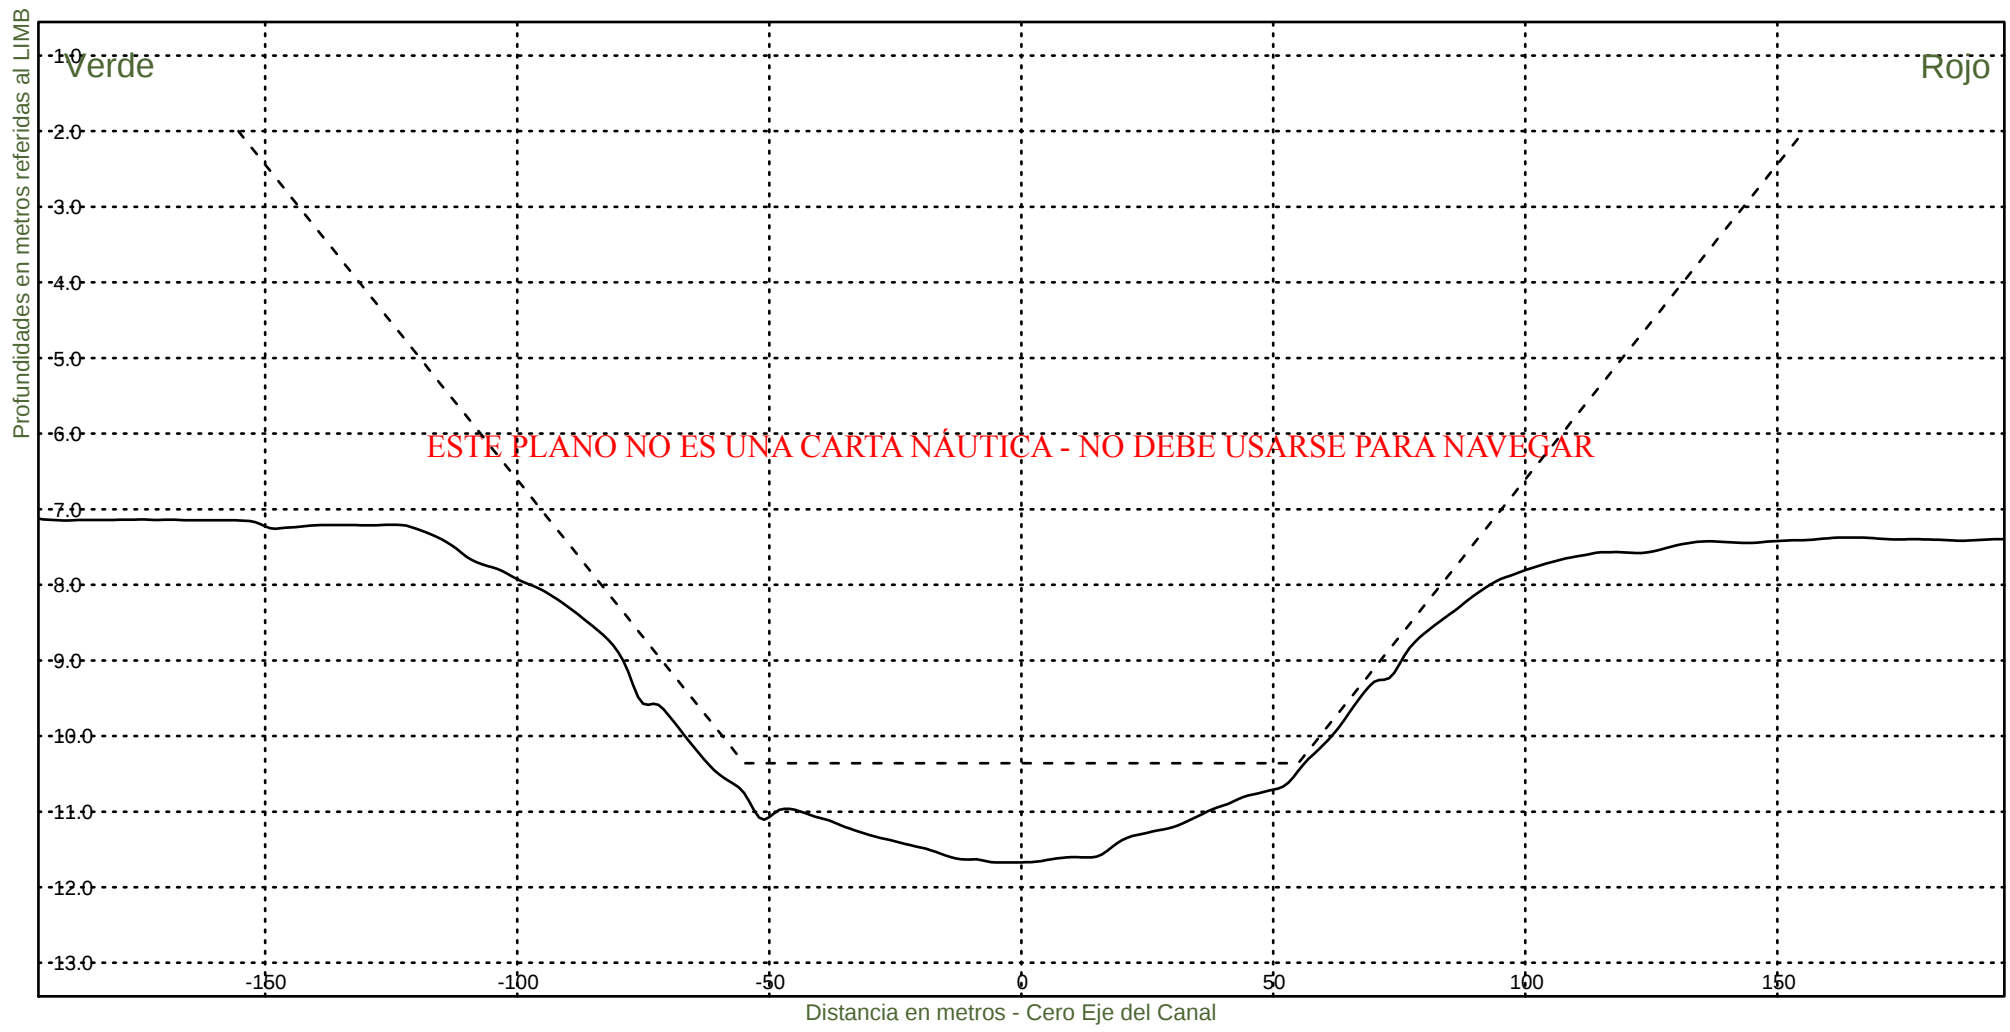KM 42000



Consorcio Boskalis - Dredging International



Ing. Alberto G. Palomar
REPRESENTANTE TECNICO

Comision Administradora del Rio de la Plata
Canal Martin Garcia

----- :Teorico 34 pies
——— :Batimetria Marzo 2021

Fecha Canal, KM 39.6-86.2
Hz 1: 1500
V 1: 100

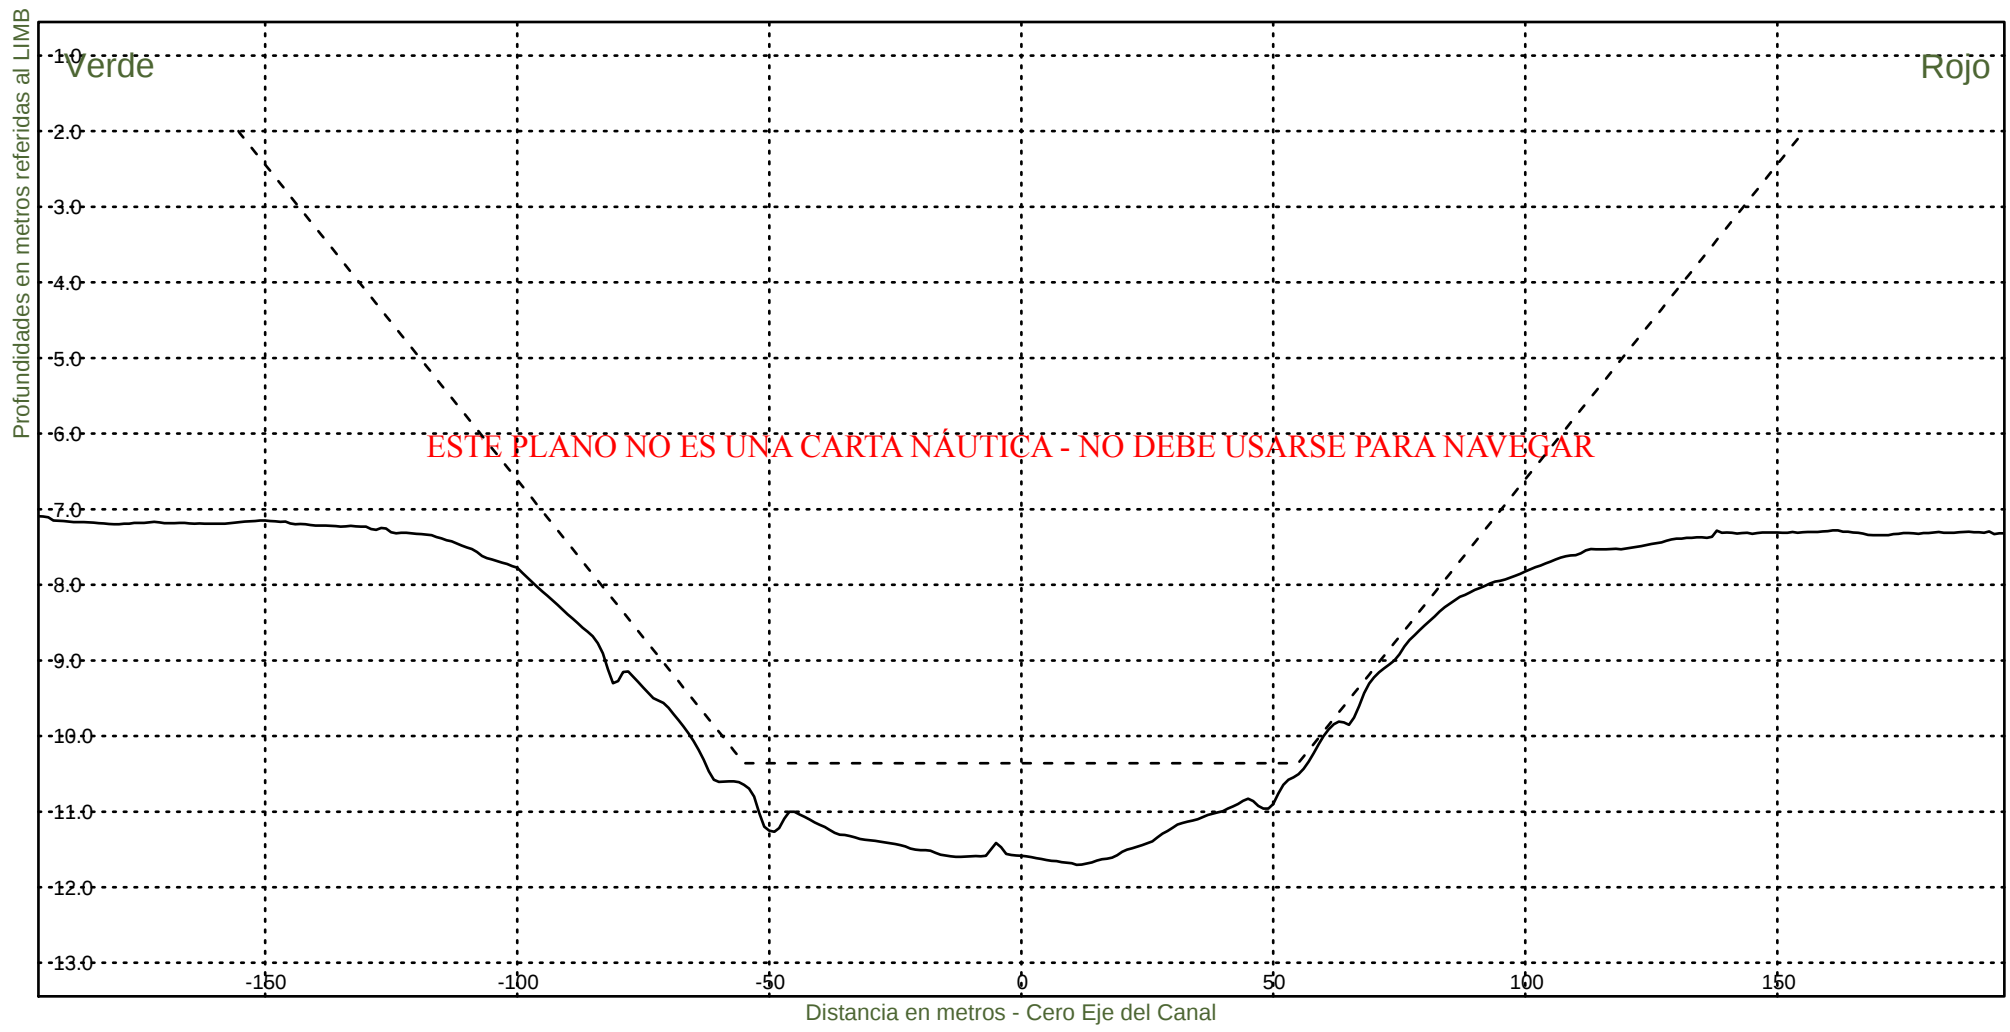KM 42200



Consorcio Boskalis - Dredging International



Ing. Alberto G. Palomar
REPRESENTANTE TECNICO

Comision Administradora del Rio de la Plata
Canal Martin Garcia

----- :Teorico 34 pies
———— :Batimetria Marzo 2021

Fecha Canal, KM 39.6-86.2
Hz 1: 1500
V 1: 100

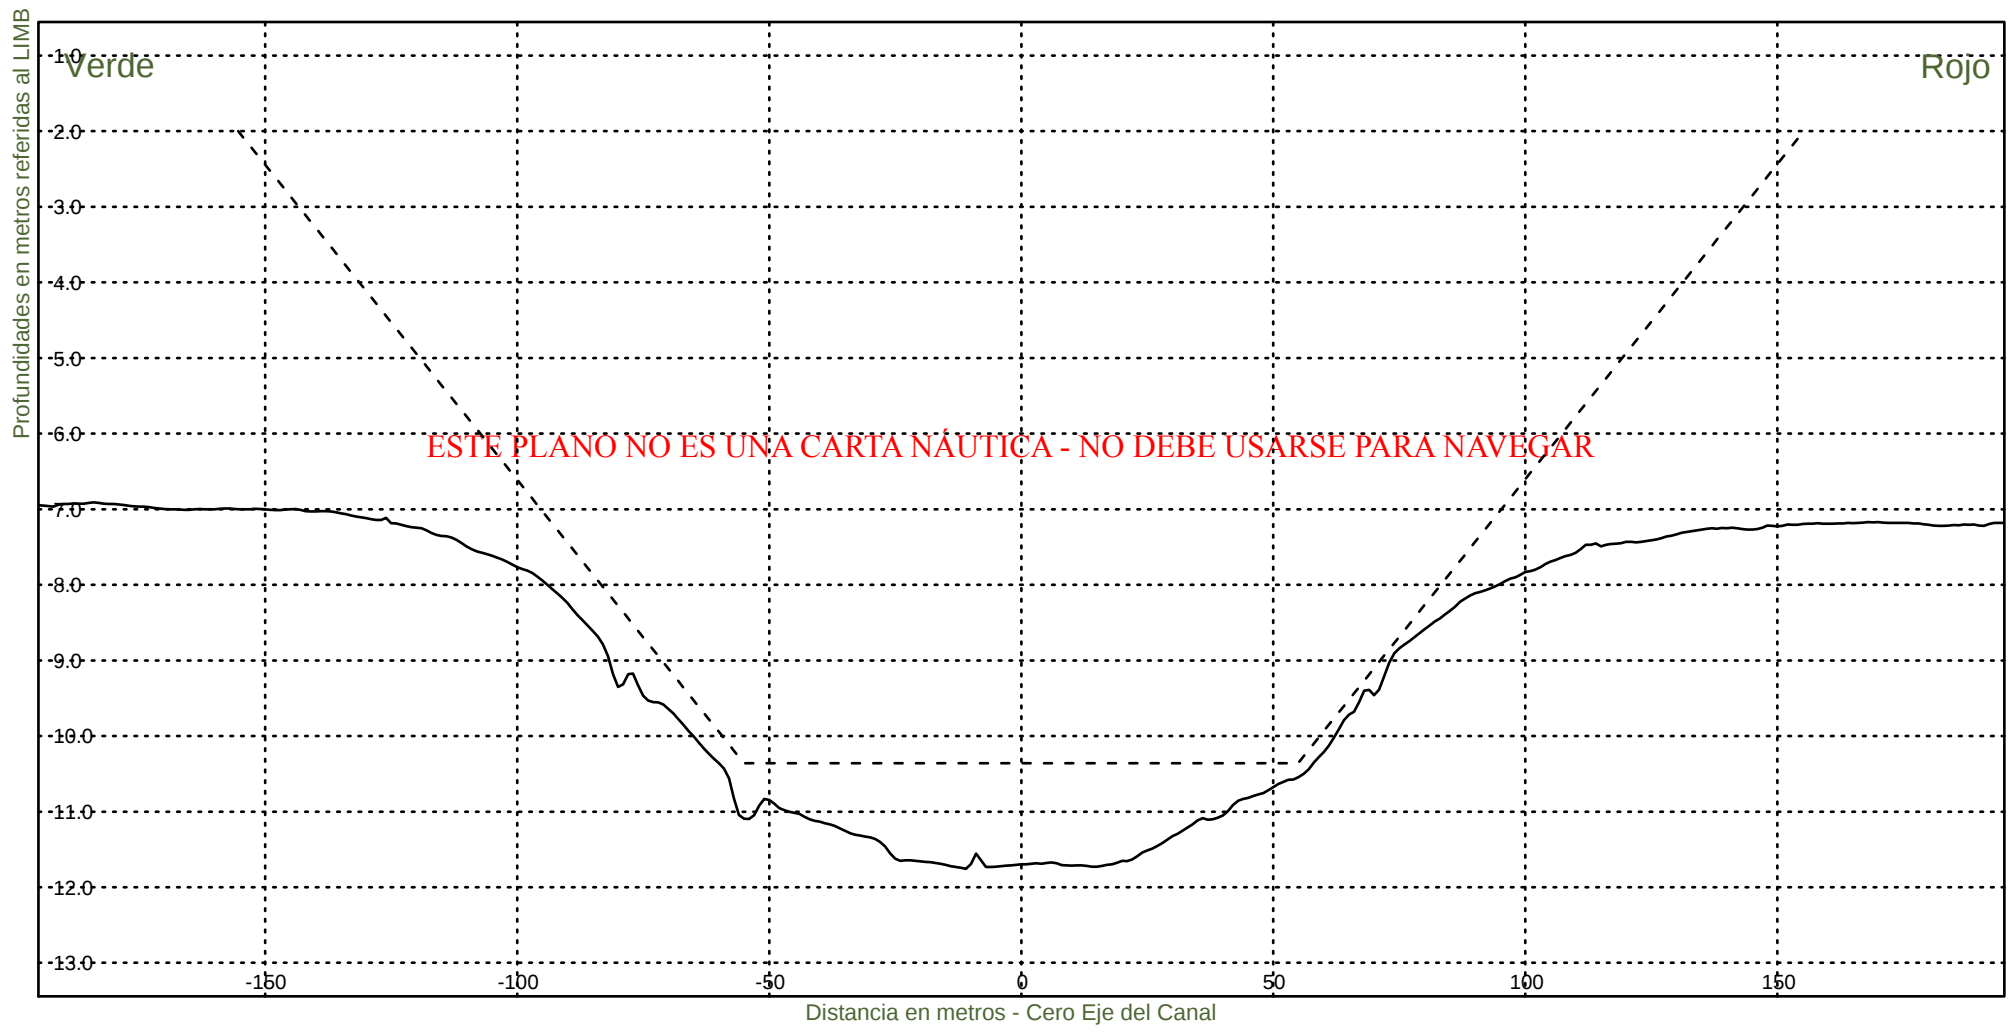KM 42400



Consorcio Boskalis - Dredging International



Ing. Alberto G. Palomar
REPRESENTANTE TECNICO

Comision Administradora del Rio de la Plata
Canal Martin Garcia

----- :Teorico 34 pies
————— :Batimetria Marzo 2021

Fecha Canal, KM 39.6-86.2
Hz 1: 1500
V 1: 100

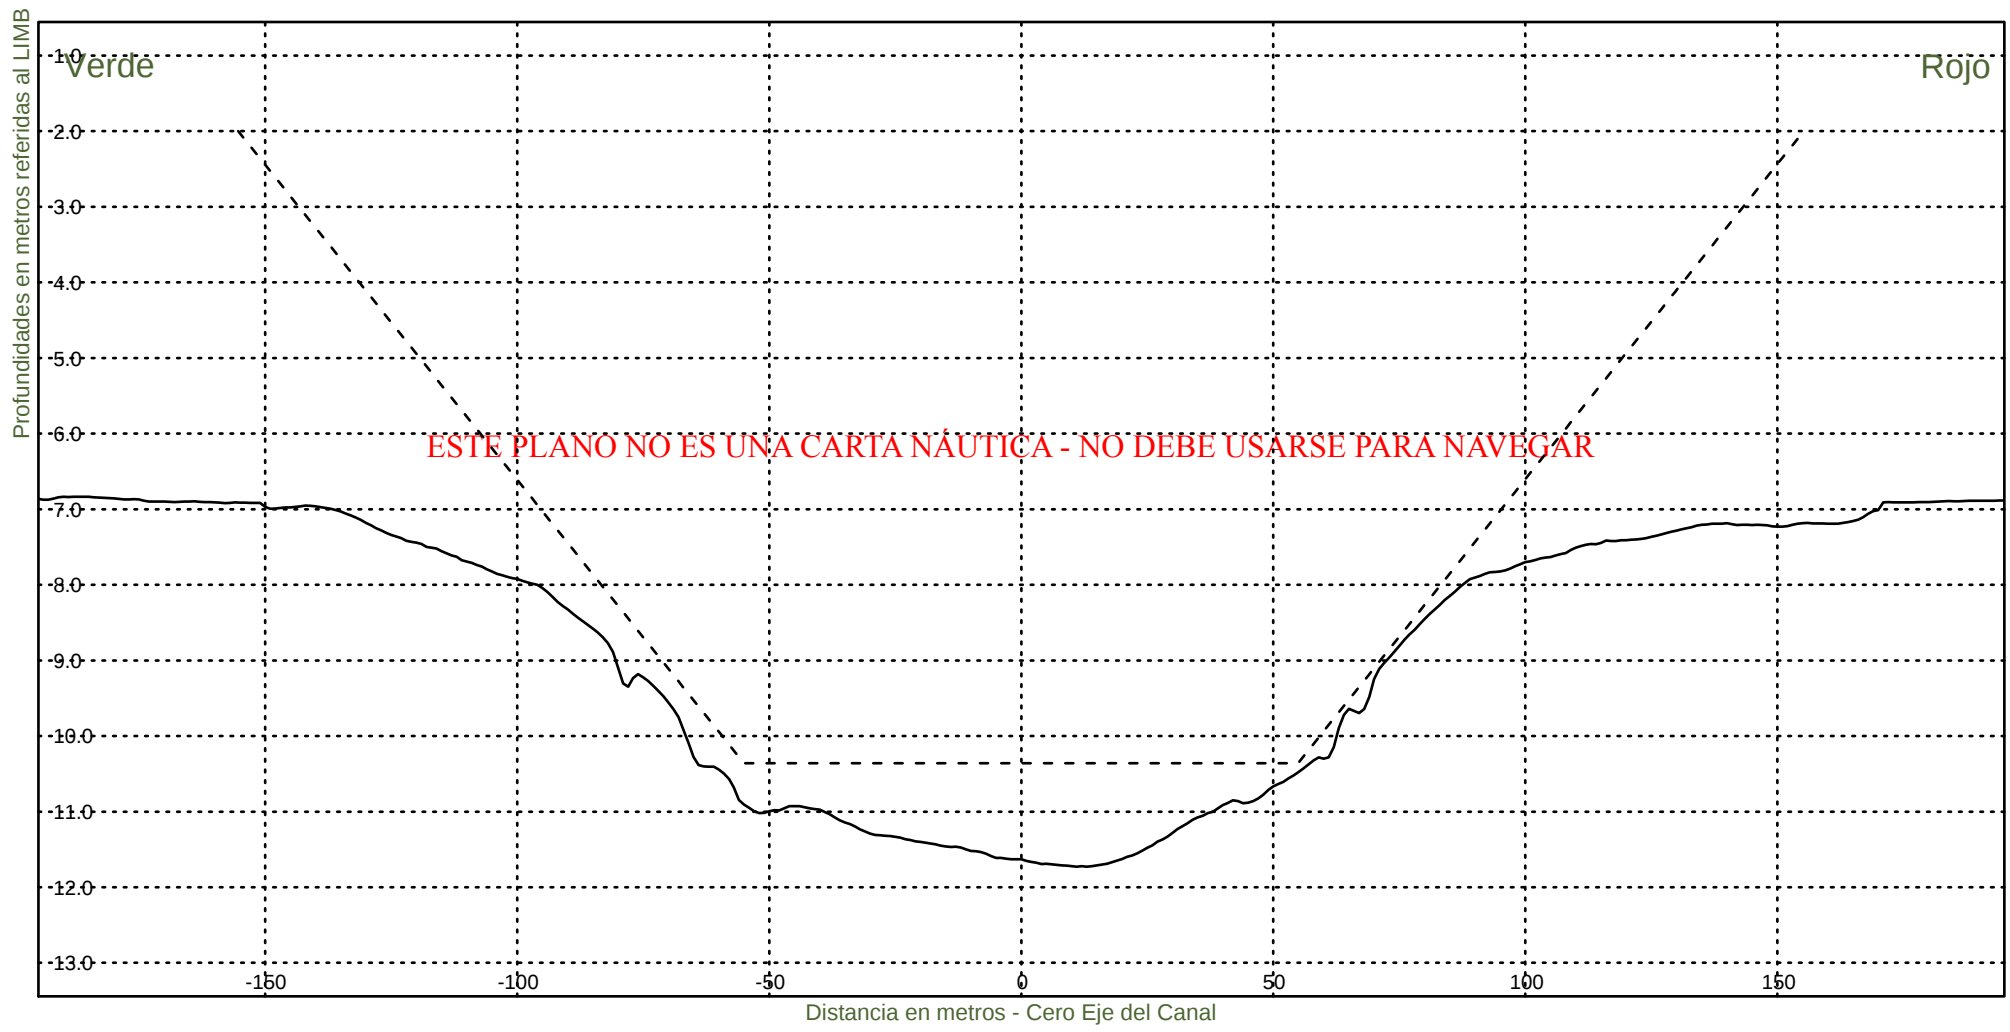KM 42600



Consorcio Boskalis - Dredging International



Ing. Alberto G. Palomar
REPRESENTANTE TECNICO

Comision Administradora del Rio de la Plata
Canal Martin Garcia

----- :Teorico 34 pies
———— :Batimetria Marzo 2021

Fecha Canal, KM 39.6-86.2
Hz 1: 1500
V 1: 100

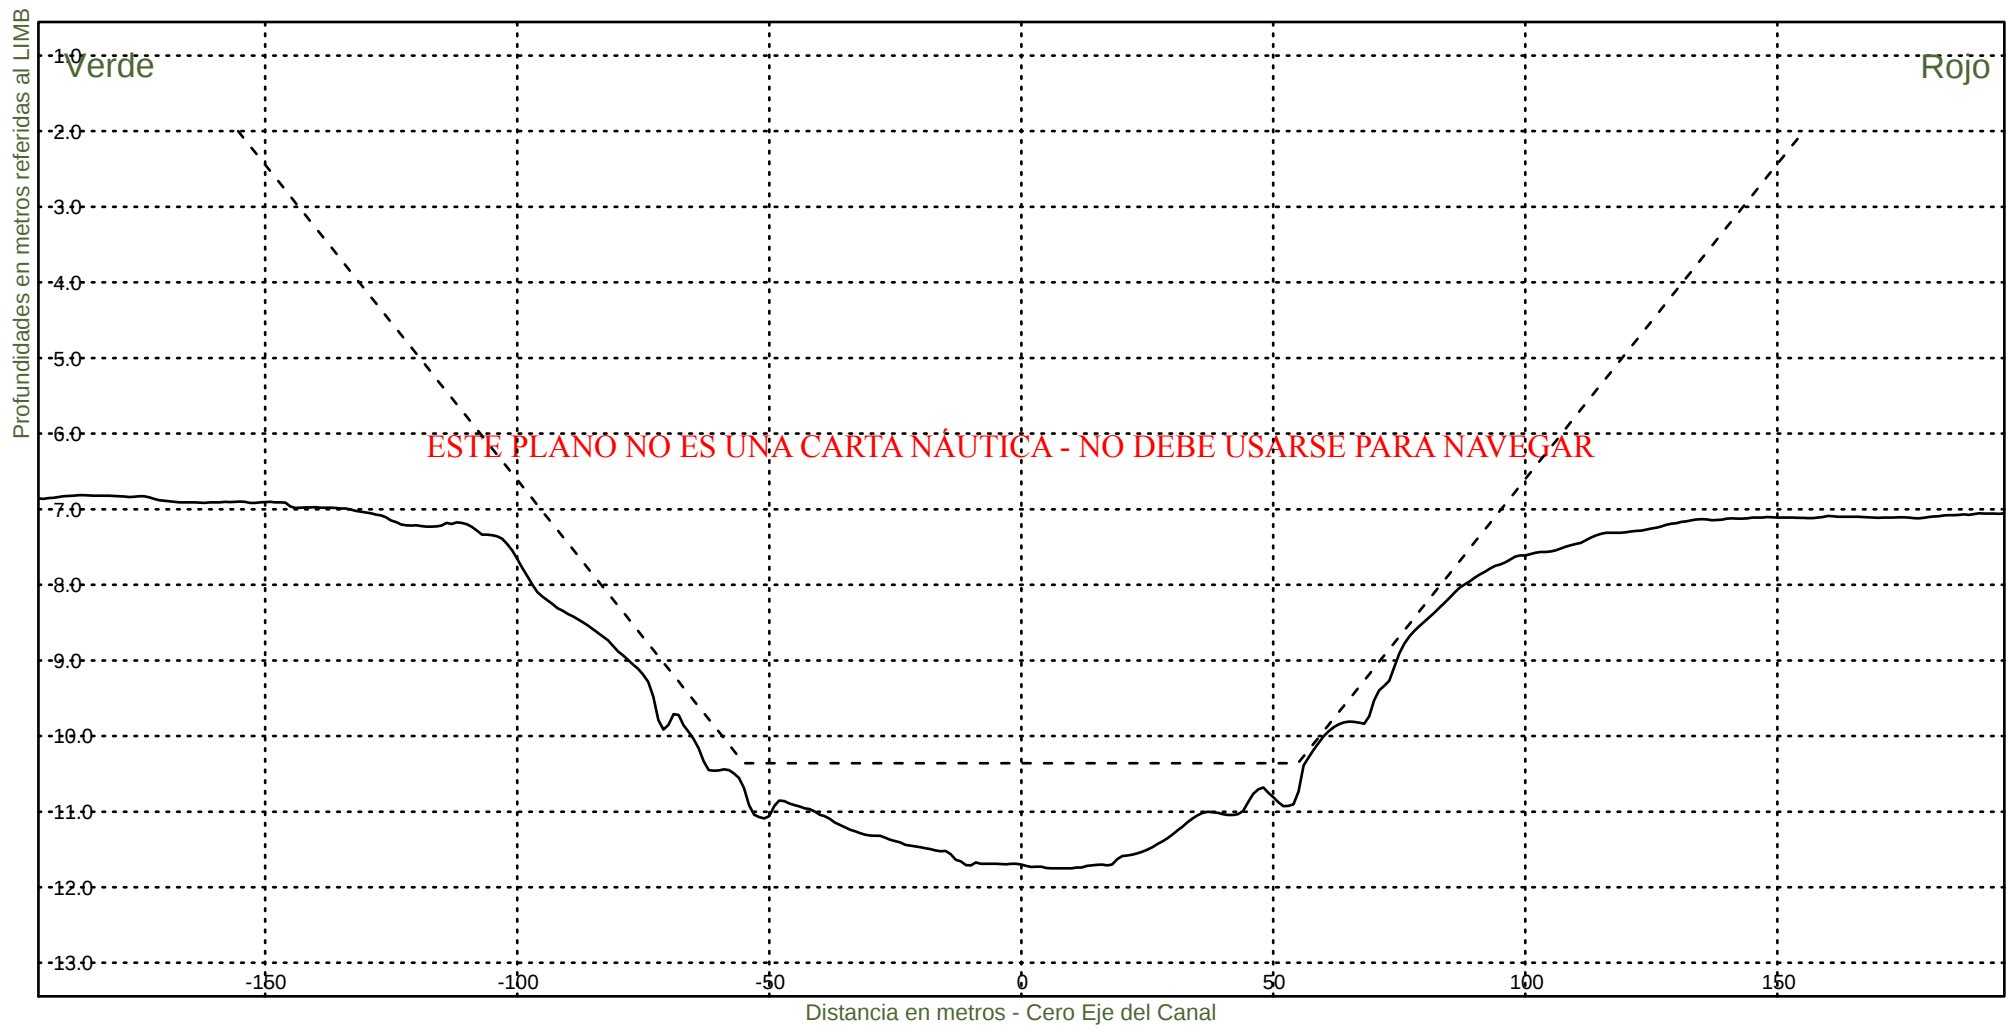KM 42800



Consorcio Boskalis - Dredging International



Ing. Alberto G. Palomar
REPRESENTANTE TECNICO

Comision Administradora del Rio de la Plata
Canal Martin Garcia

----- :Teorico 34 pies
——— :Batimetria Marzo 2021

Fecha Canal, KM 39.6-86.2
Hz 1: 1500
V 1: 100

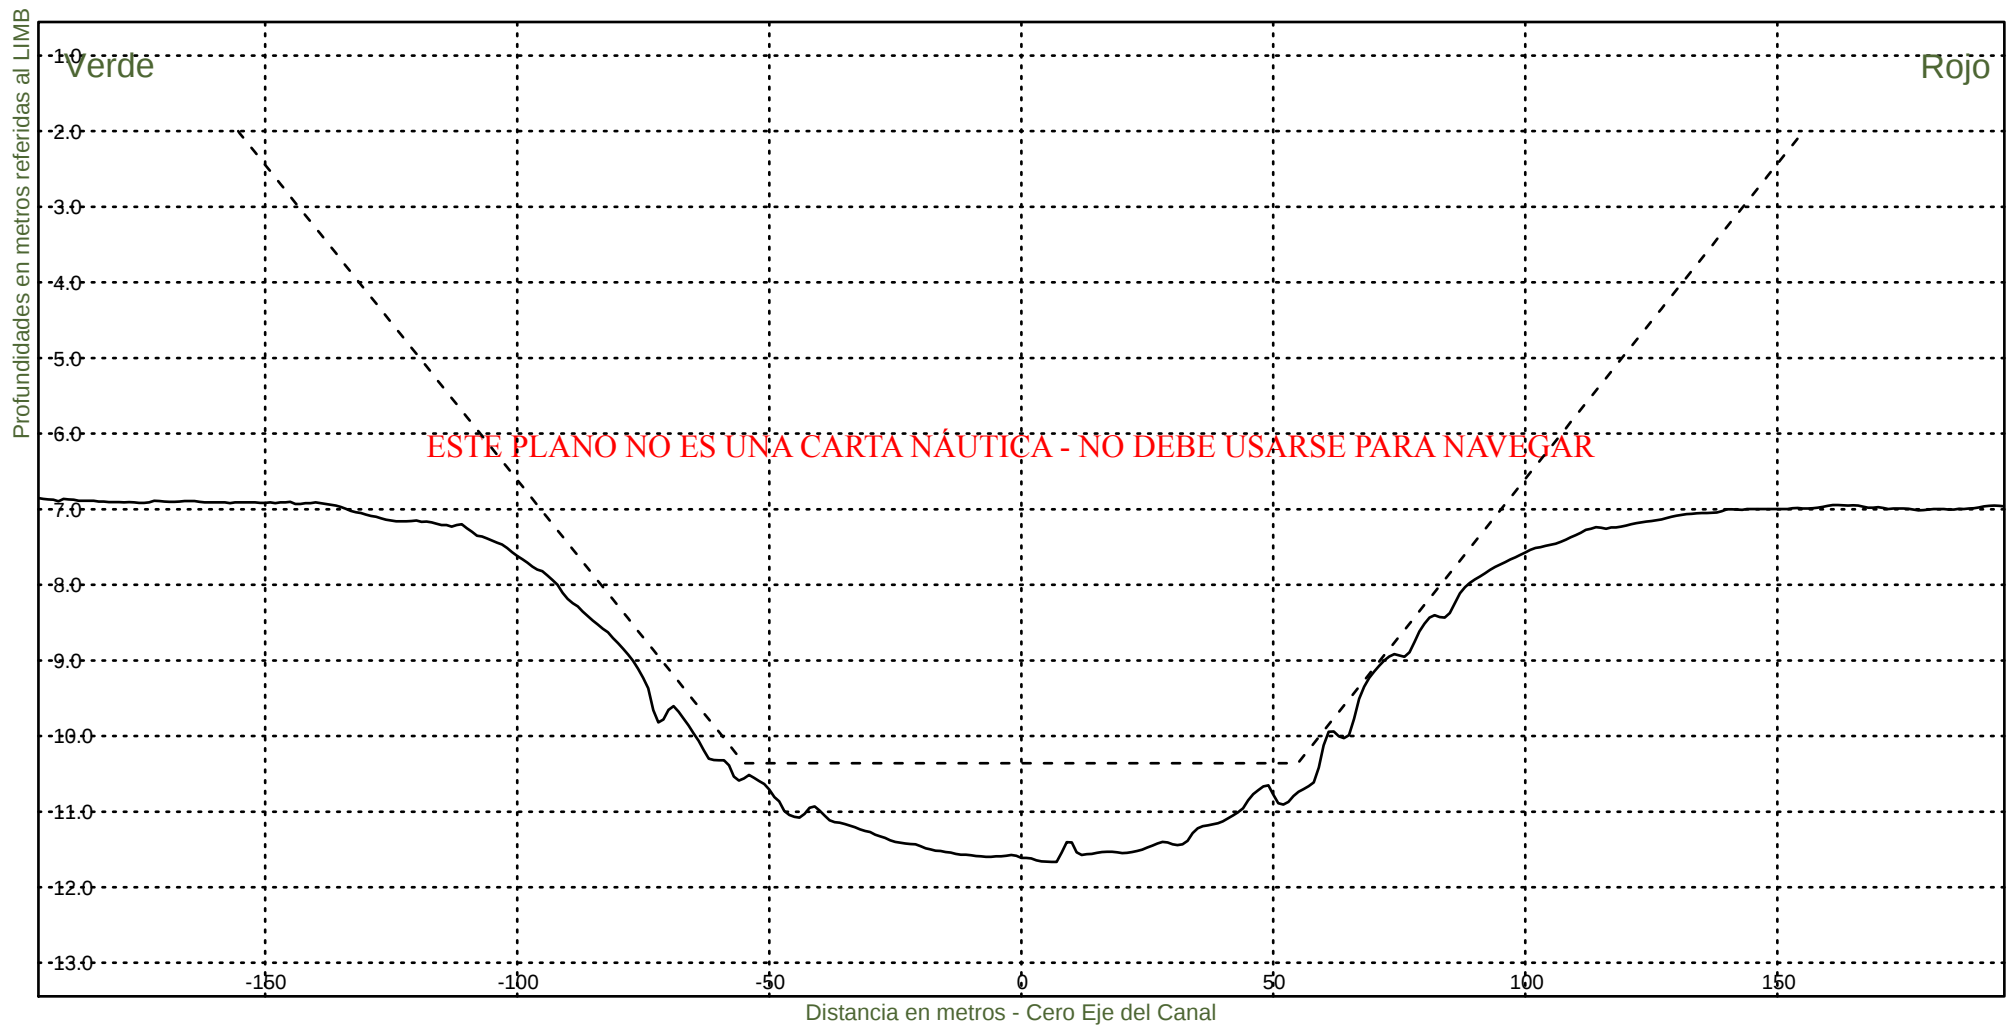KM 43000



Consorcio Boskalis - Dredging International



Ing. Alberto G. Palomar
REPRESENTANTE TECNICO

Comision Administradora del Rio de la Plata
Canal Martin Garcia

----- :Teorico 34 pies
————— :Batimetria Marzo 2021

Fecha Canal, KM 39.6-86.2
Hz 1: 1500
V 1: 100

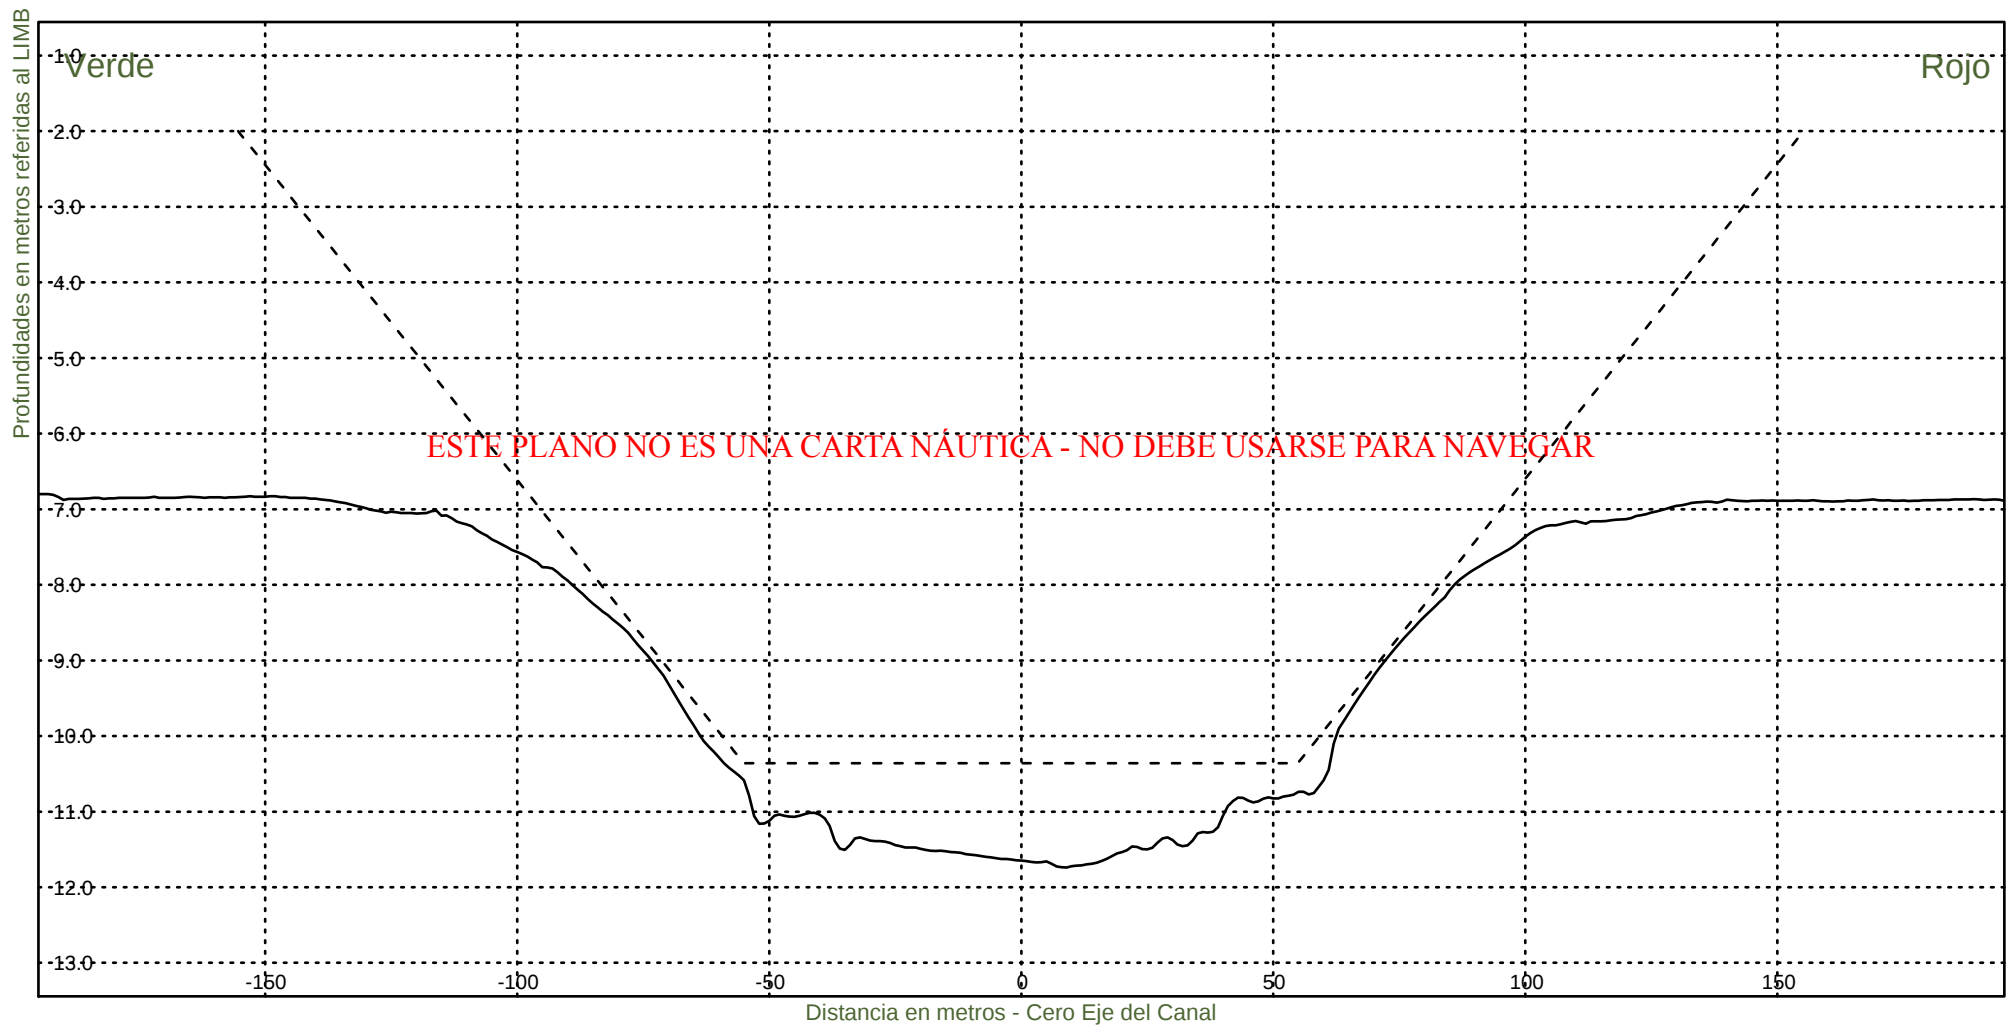KM 43200



Consorcio Boskalis - Dredging International



Ing. Alberto G. Palomar
REPRESENTANTE TECNICO

Comision Administradora del Rio de la Plata
Canal Martin Garcia

----- :Teorico 34 pies
——— :Batimetria Marzo 2021

Fecha Canal, KM 39.6-86.2
Hz 1: 1500
V 1: 100

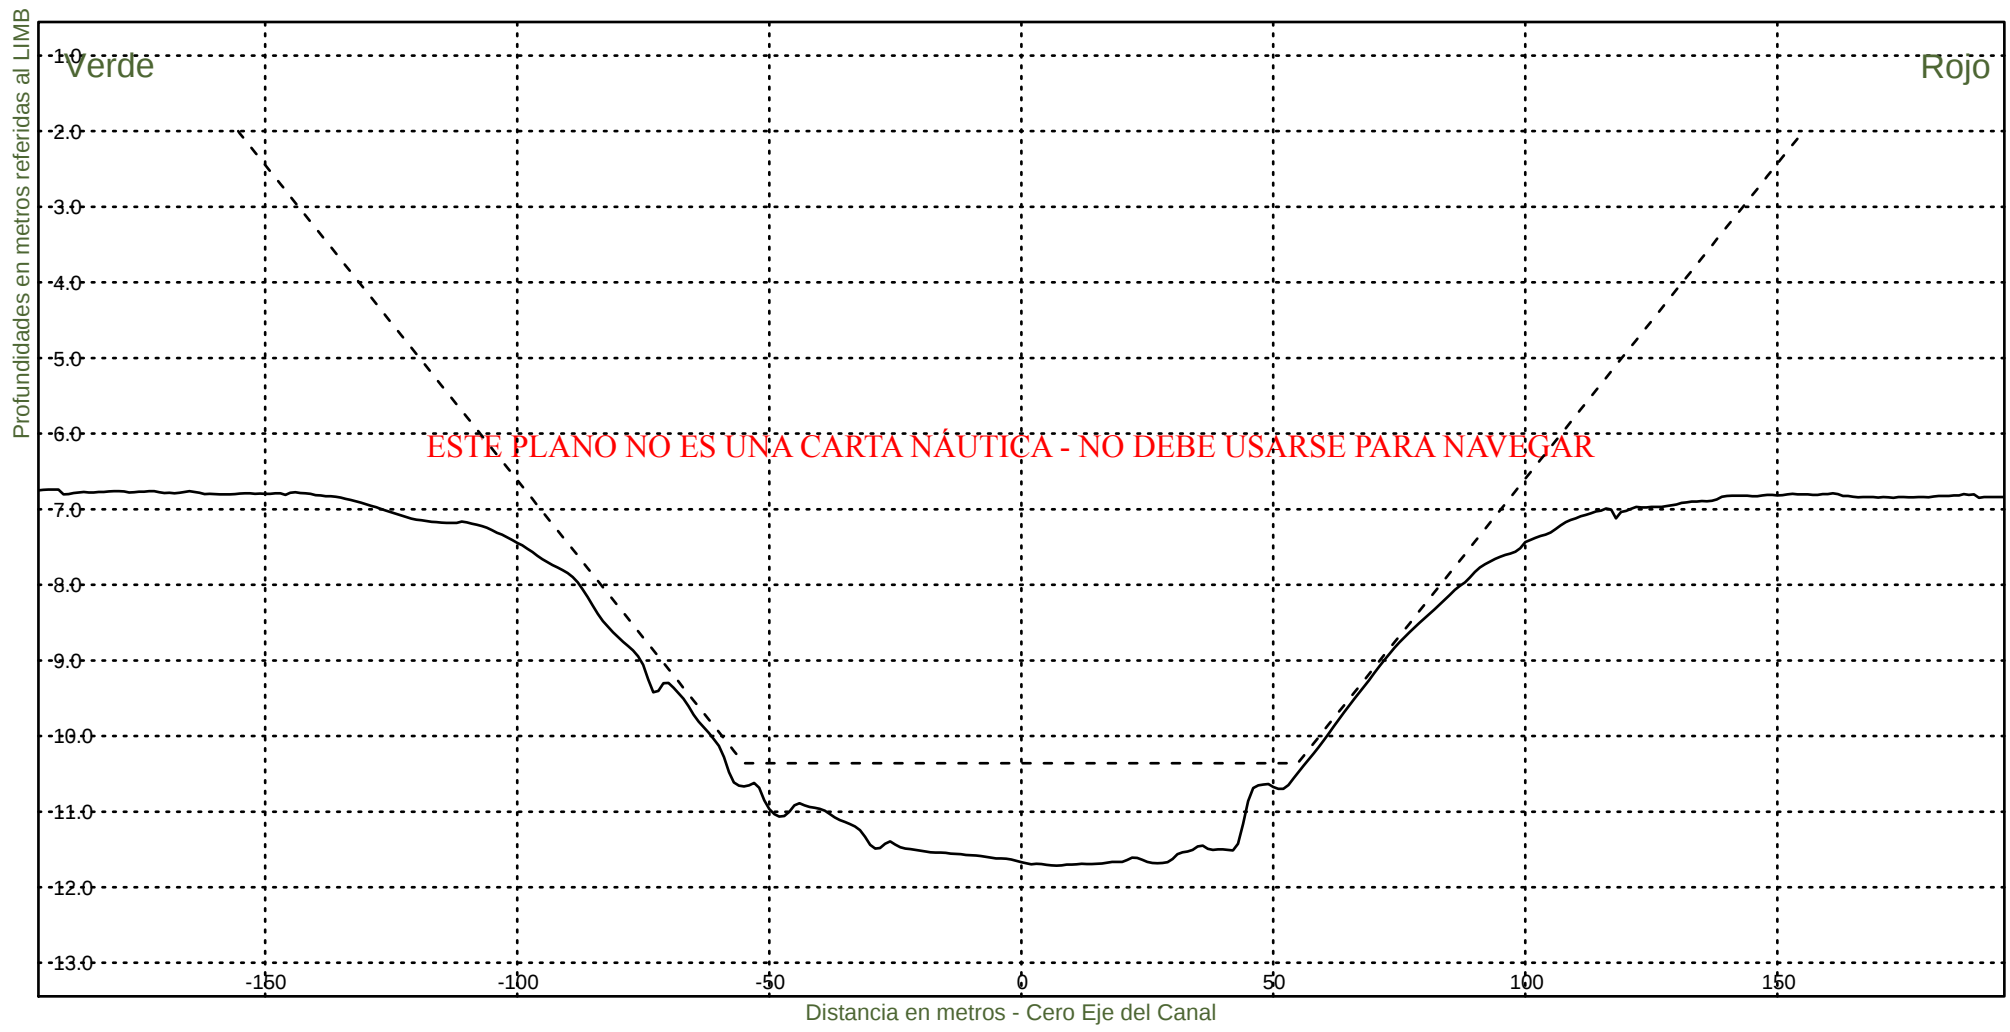KM 43400



Consorcio Boskalis - Dredging International



Ing. Alberto G. Palomar
REPRESENTANTE TECNICO

Comision Administradora del Rio de la Plata
Canal Martin Garcia

----- :Teorico 34 pies
——— :Batimetria Marzo 2021

Fecha Canal, KM 39.6-86.2
Hz 1: 1500
V 1: 100

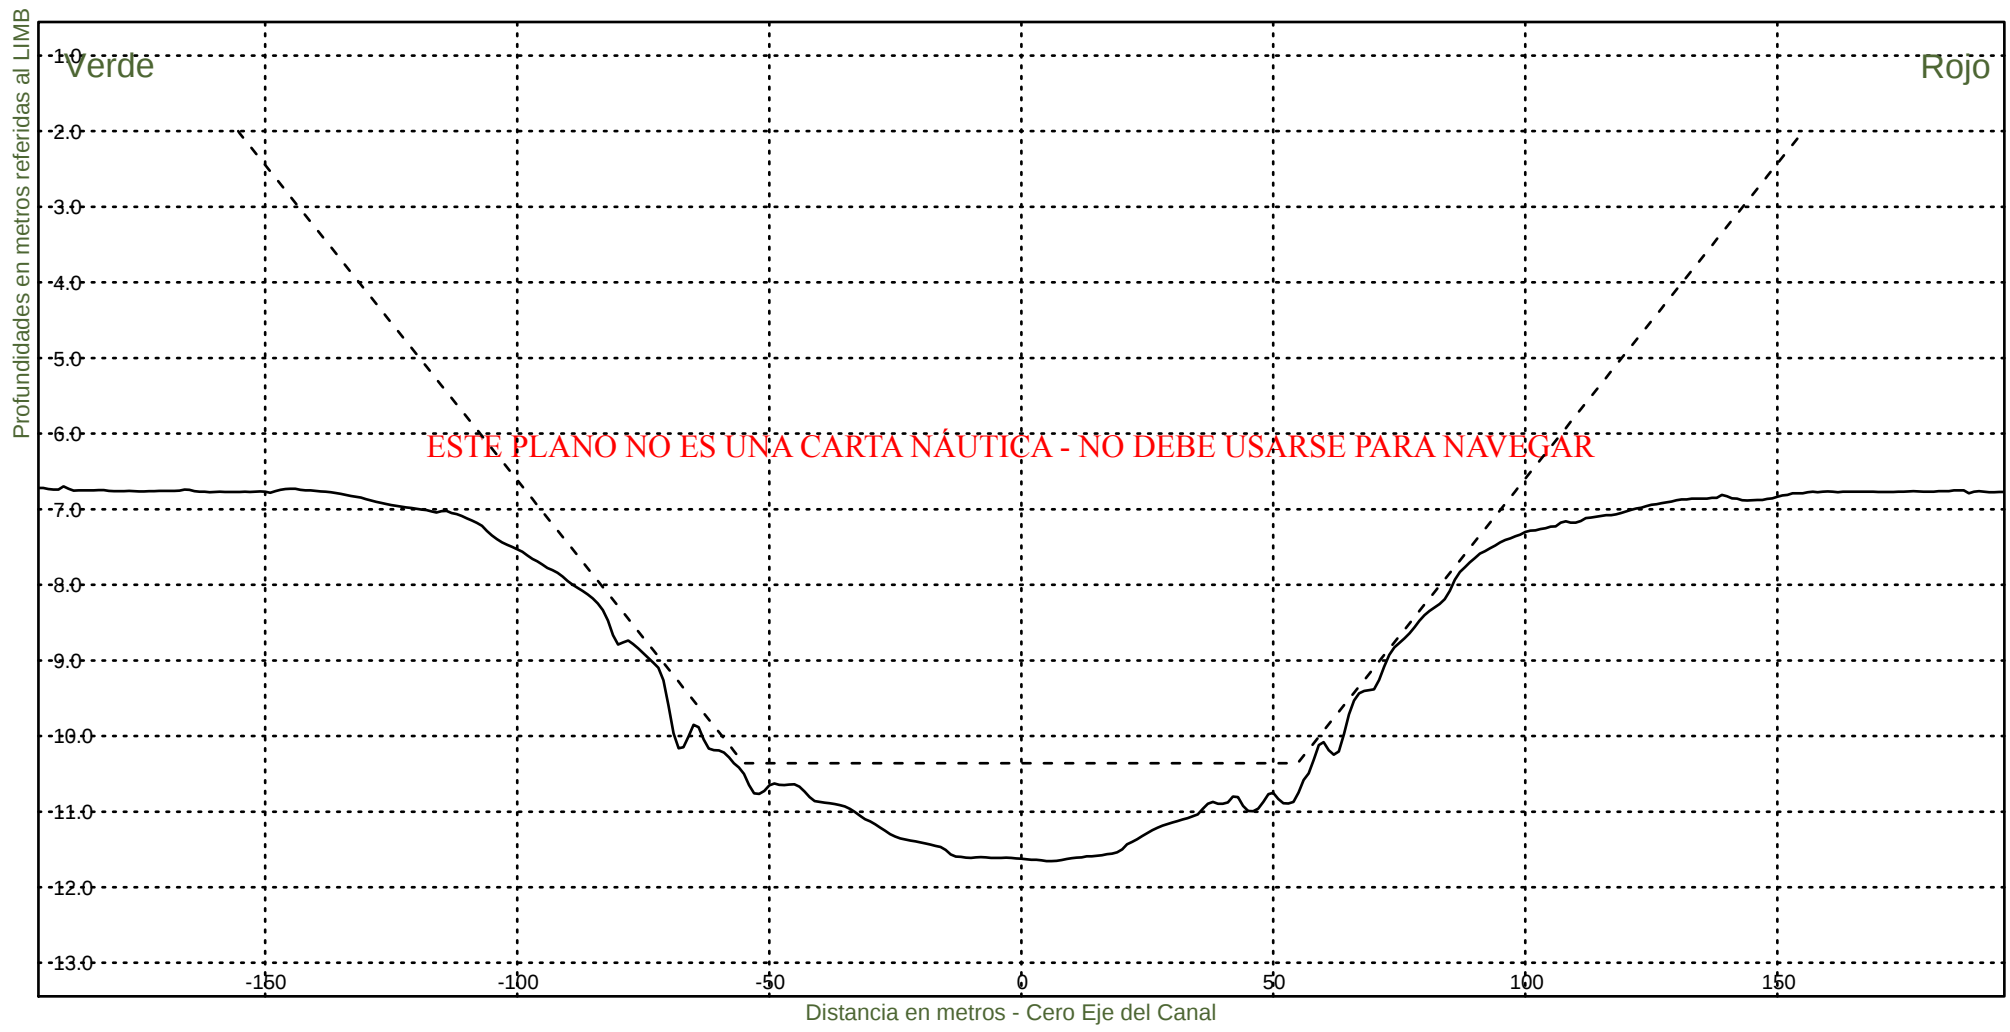KM 43600



Consorcio Boskalis - Dredging International



Ing. Alberto G. Palomar
REPRESENTANTE TECNICO

Comision Administradora del Rio de la Plata
Canal Martin Garcia

----- :Teorico 34 pies
——— :Batimetria Marzo 2021

Fecha Canal, KM 39.6-86.2
Hz 1: 1500
V 1: 100

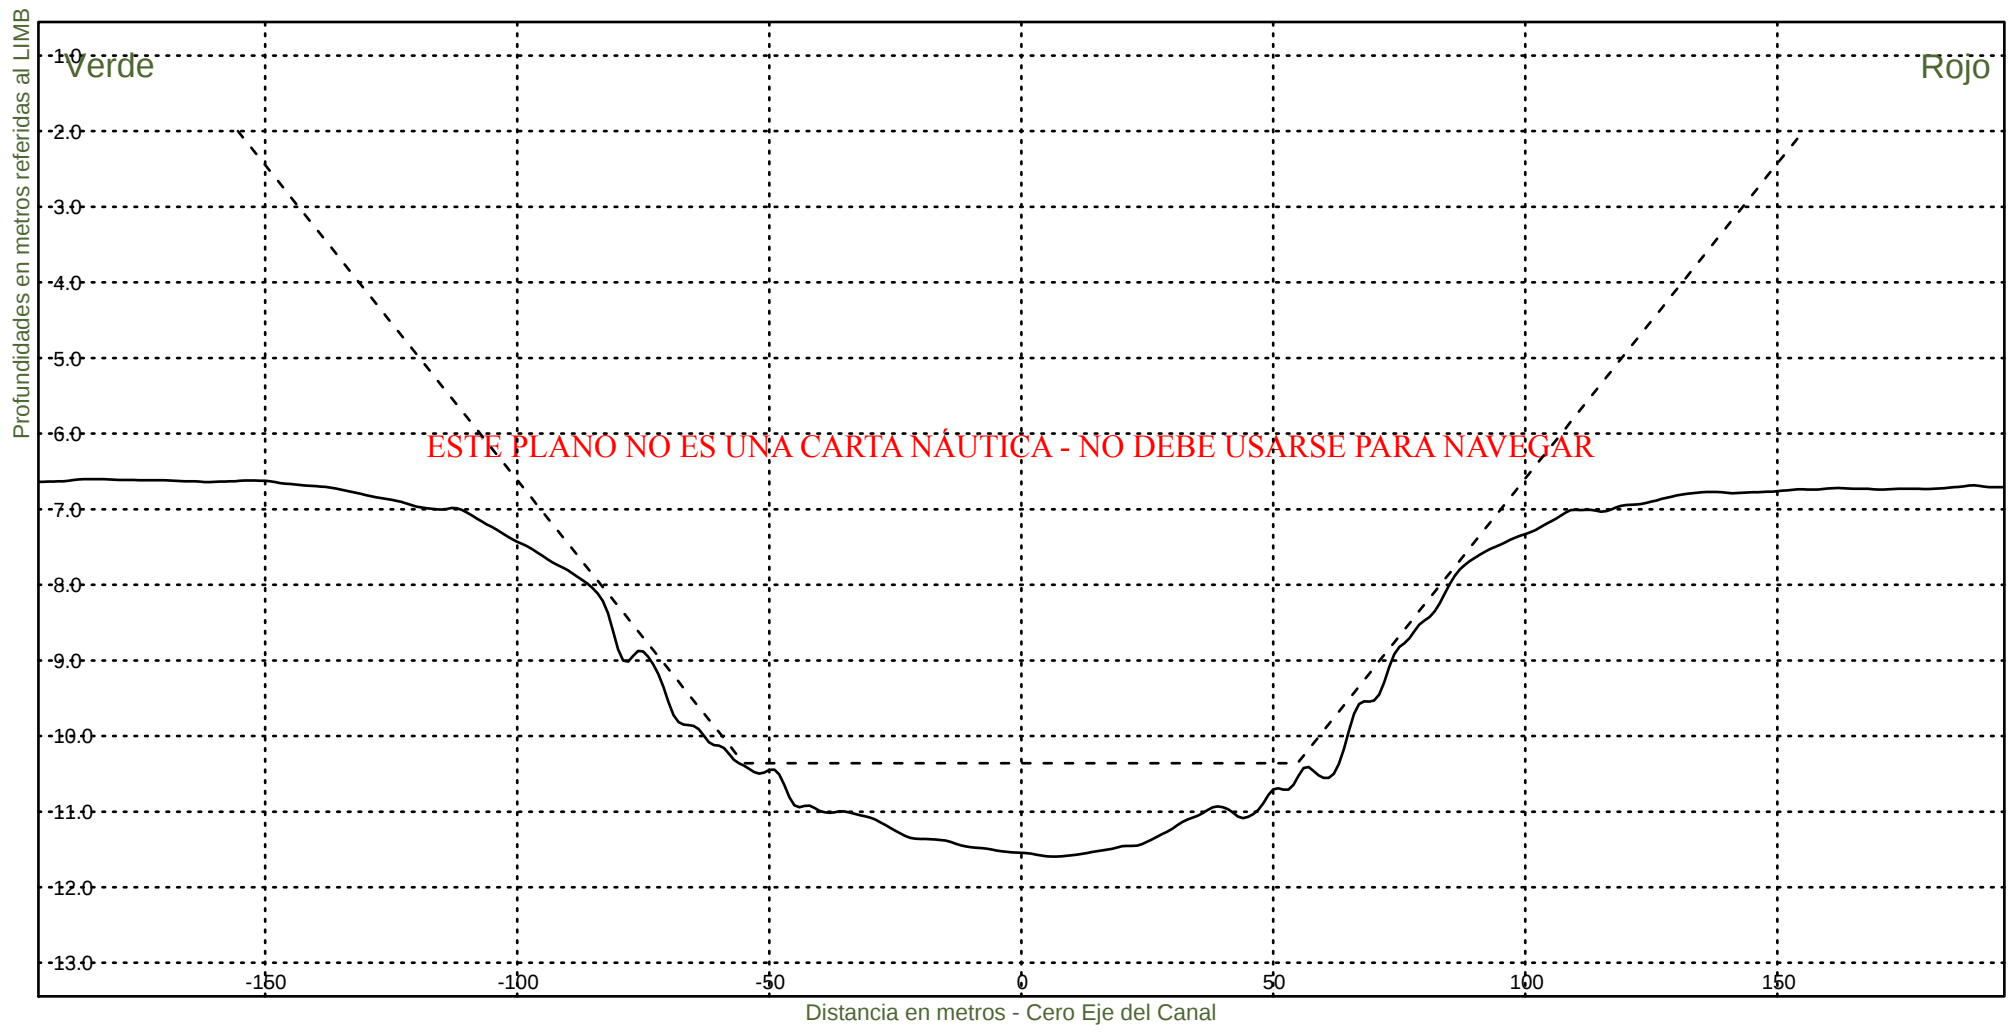KM 43800



Consorcio Boskalis - Dredging International



Ing. Alberto G. Palomar
REPRESENTANTE TÉCNICO

Comision Administradora del Rio de la Plata
Canal Martin Garcia

----- :Teorico 34 pies
————— :Batimetria Marzo 2021

Fecha Canal, KM 39.6-86.2
Hz 1: 1500
V 1: 100

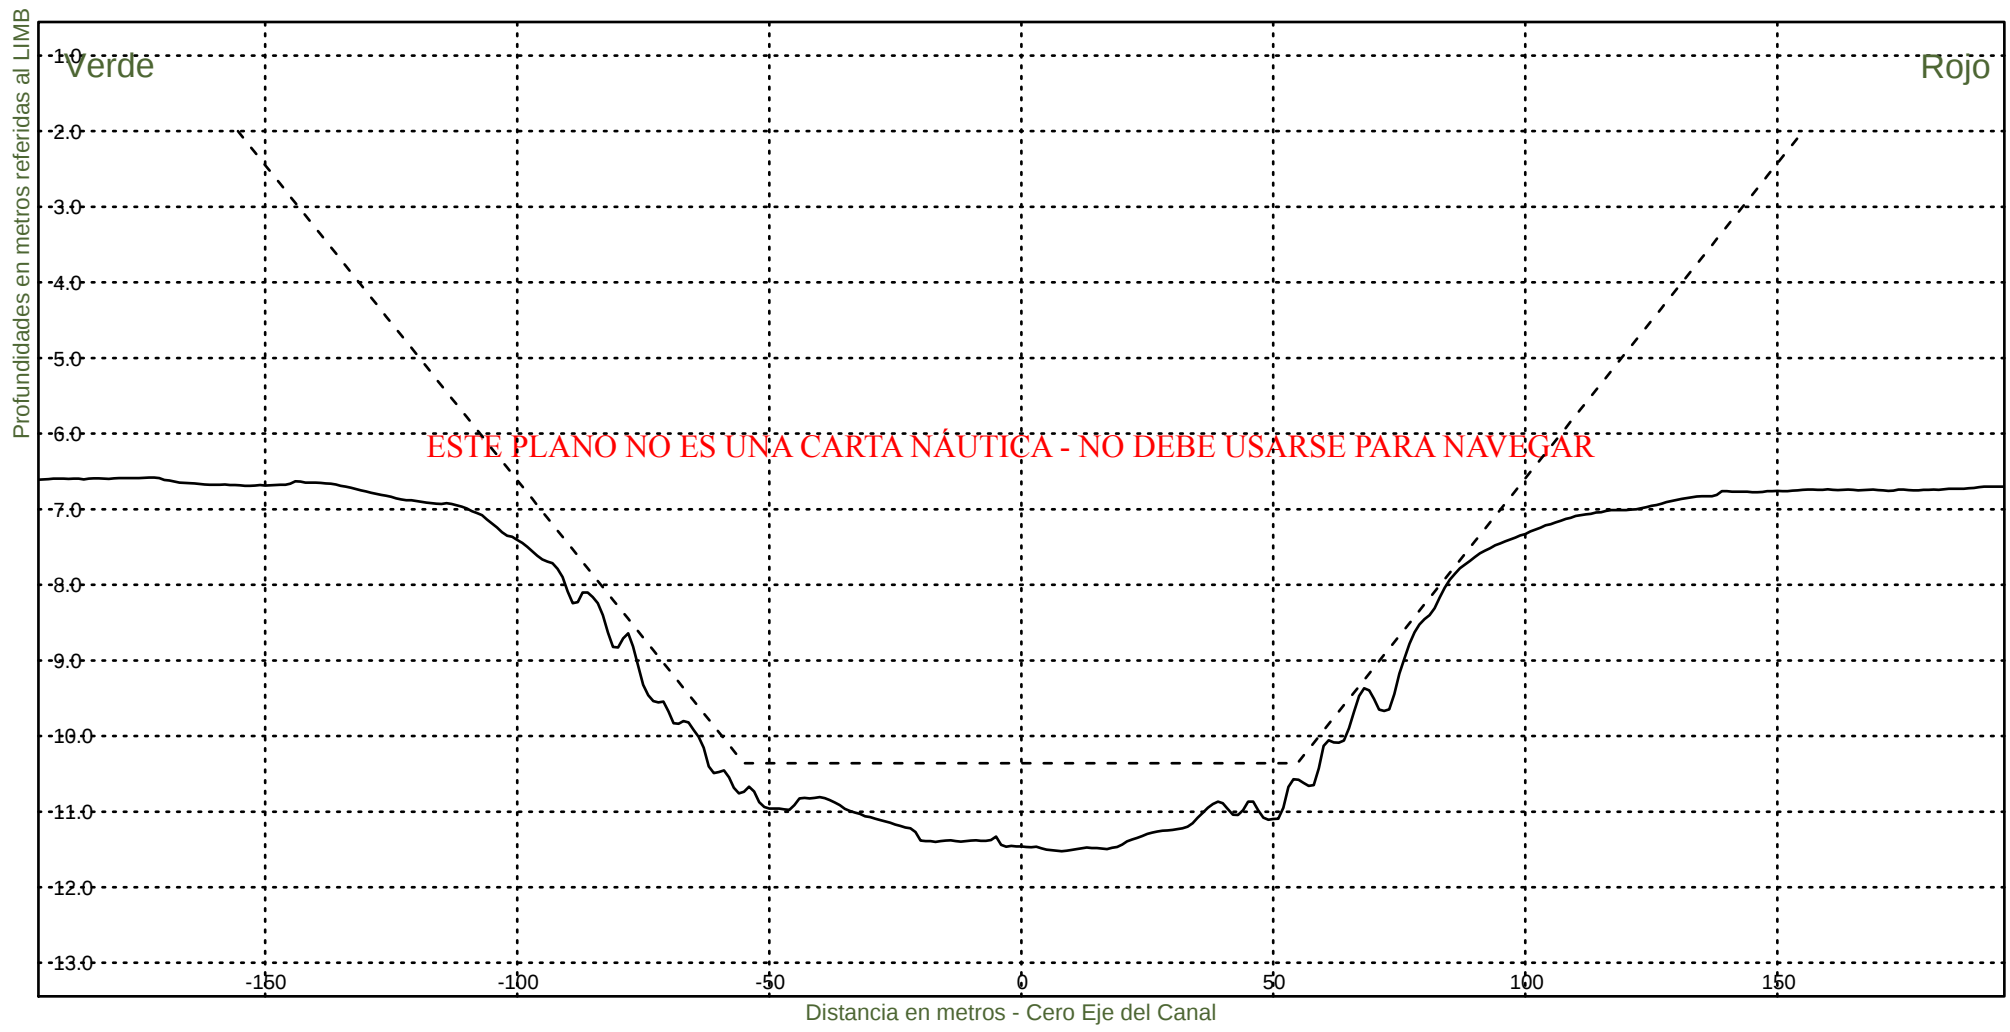KM 44000



Consorcio Boskalis - Dredging International



Ing. Alberto G. Palomar
REPRESENTANTE TECNICO

Comision Administradora del Rio de la Plata
Canal Martin Garcia

----- :Teorico 34 pies
——— :Batimetria Marzo 2021

Fecha Canal, KM 39.6-86.2
Hz 1: 1500
V 1: 100

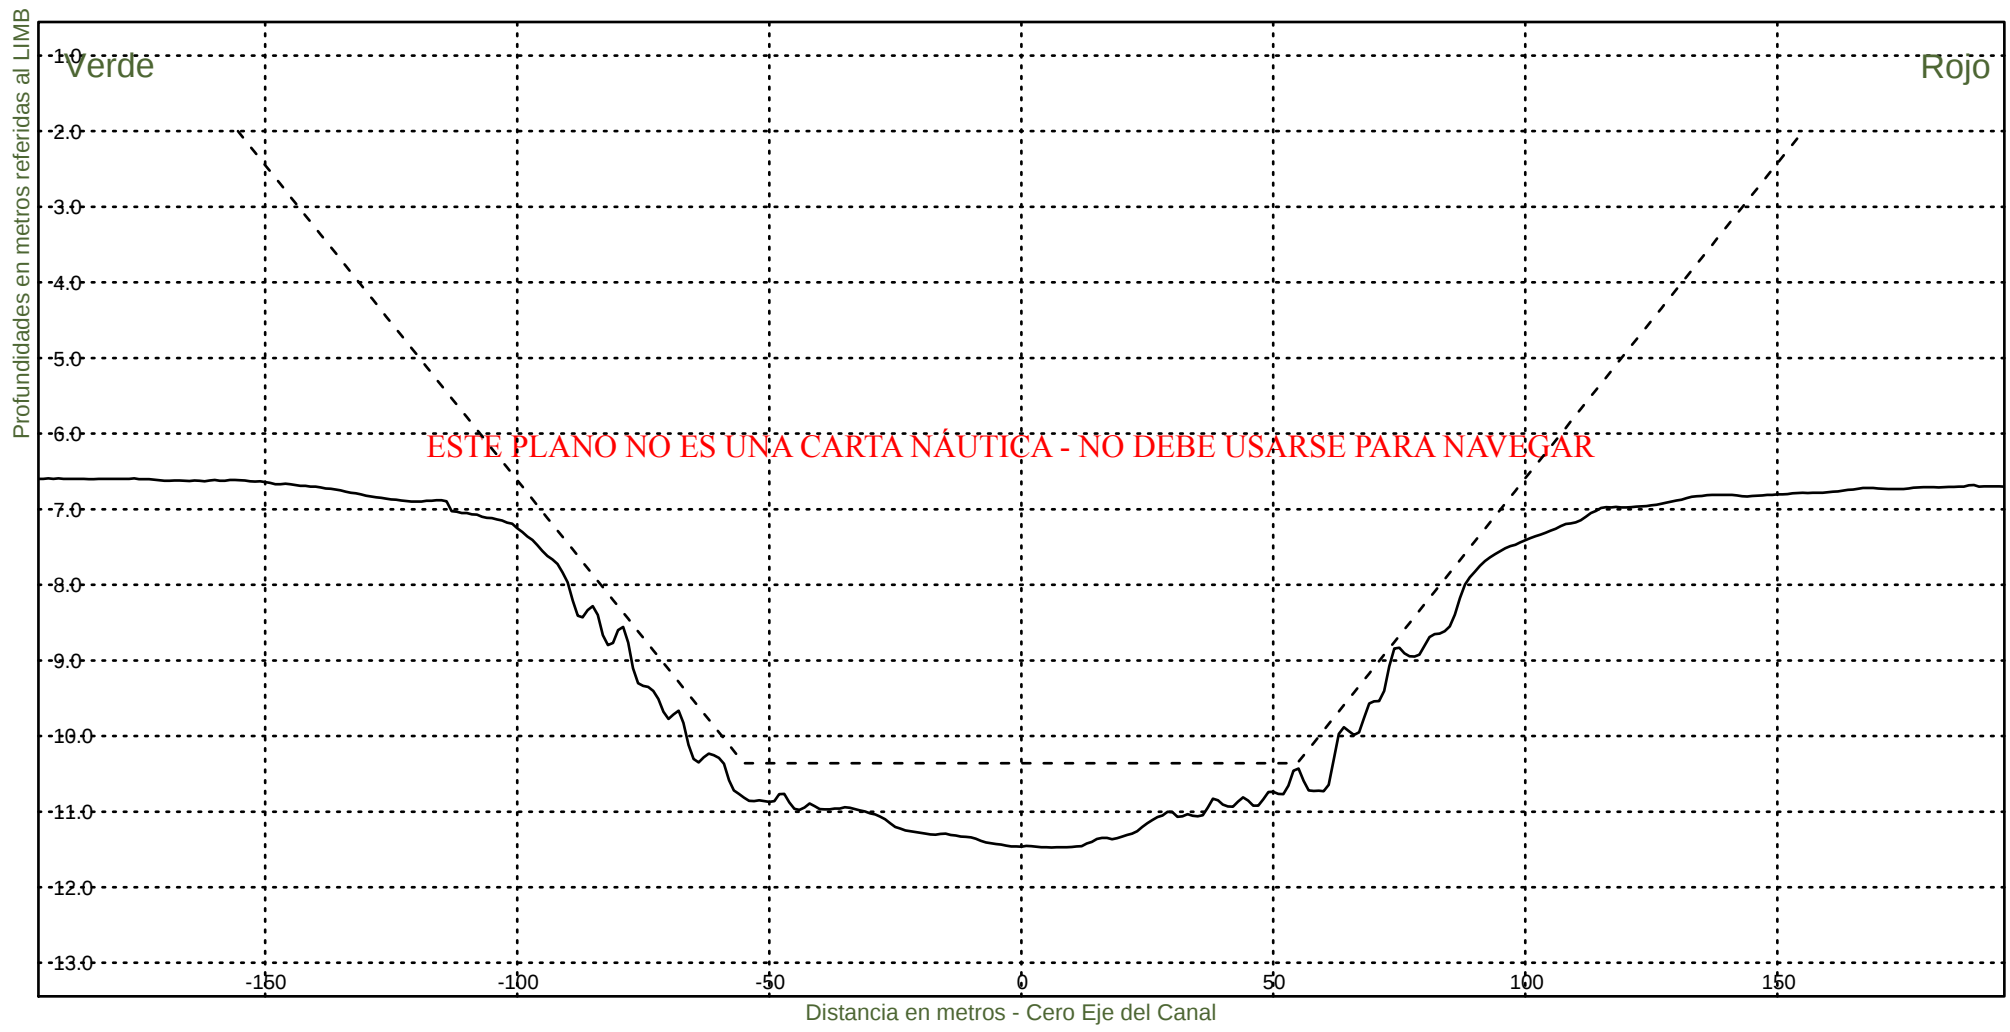KM 44200



Consorcio Boskalis - Dredging International



Ing. Alberto G. Palomar
REPRESENTANTE TECNICO

Comision Administradora del Rio de la Plata
Canal Martin Garcia

----- :Teorico 34 pies
————— :Batimetria Marzo 2021

Fecha Canal, KM 39.6-86.2
Hz 1: 1500
V 1: 100

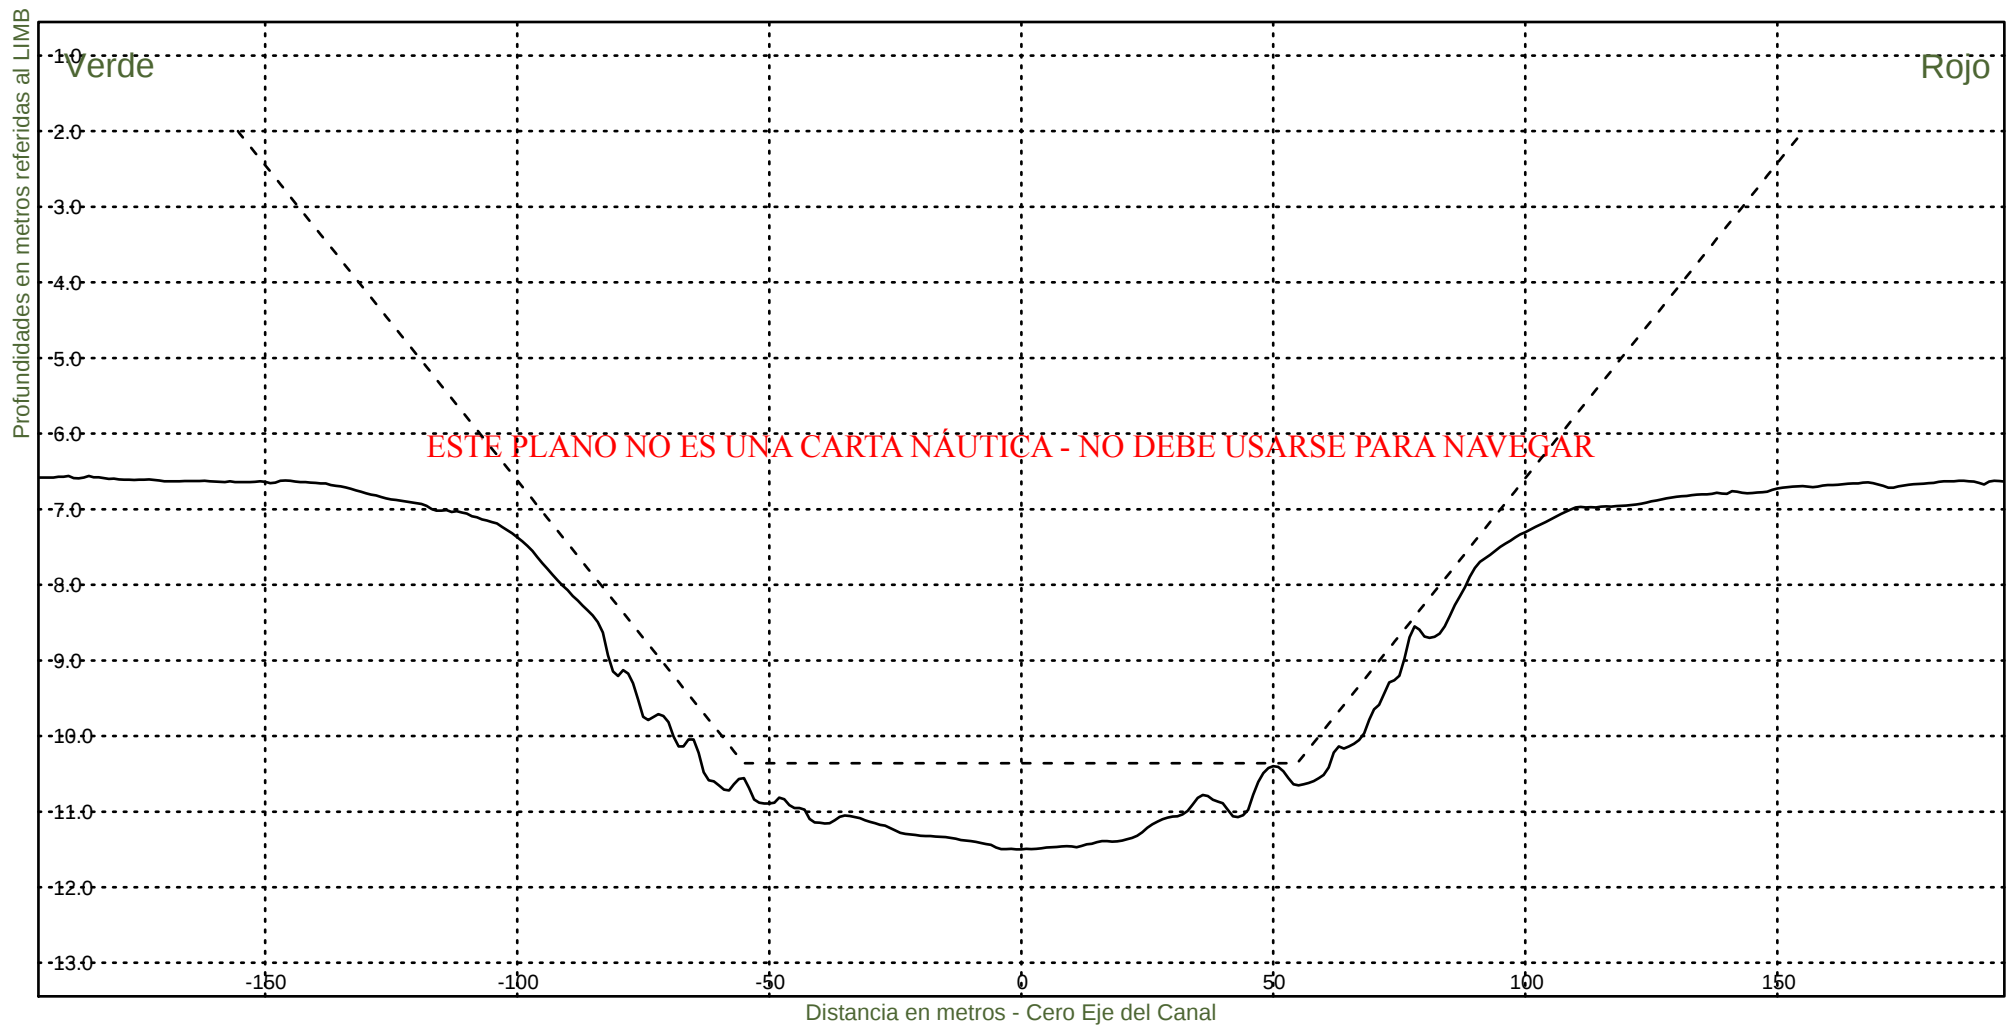KM 44400



Consorcio Boskalis - Dredging International



Ing. Alberto G. Palomar
REPRESENTANTE TECNICO

Comision Administradora del Rio de la Plata
Canal Martin Garcia

----- :Teorico 34 pies
———— :Batimetria Marzo 2021

Fecha Canal, KM 39.6-86.2
Hz 1: 1500
V 1: 100

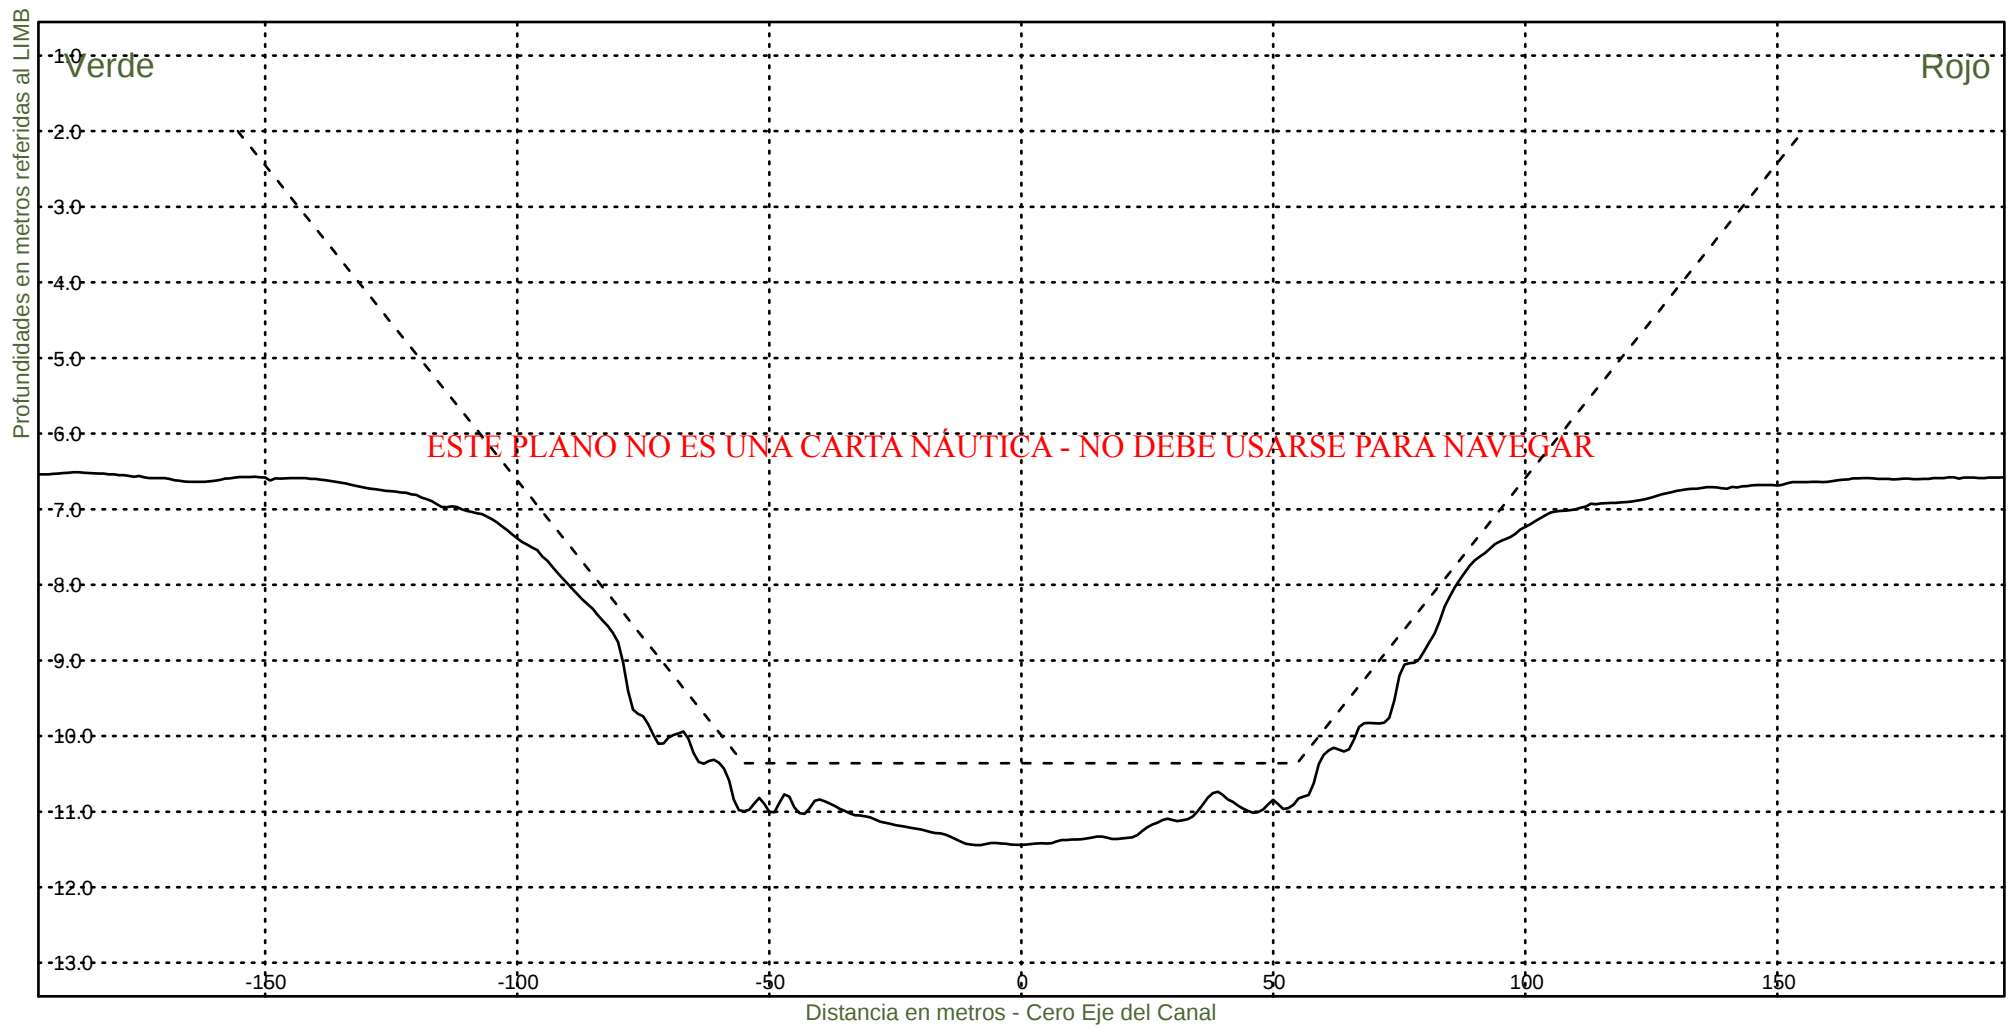KM 44600



Consorcio Boskalis - Dredging International



Ing. Alberto G. Palomar
REPRESENTANTE TECNICO

Comision Administradora del Rio de la Plata
Canal Martin Garcia

----- :Teorico 34 pies
————— :Batimetria Marzo 2021

Fecha Canal, KM 39.6-86.2
Hz 1: 1500
V 1: 100

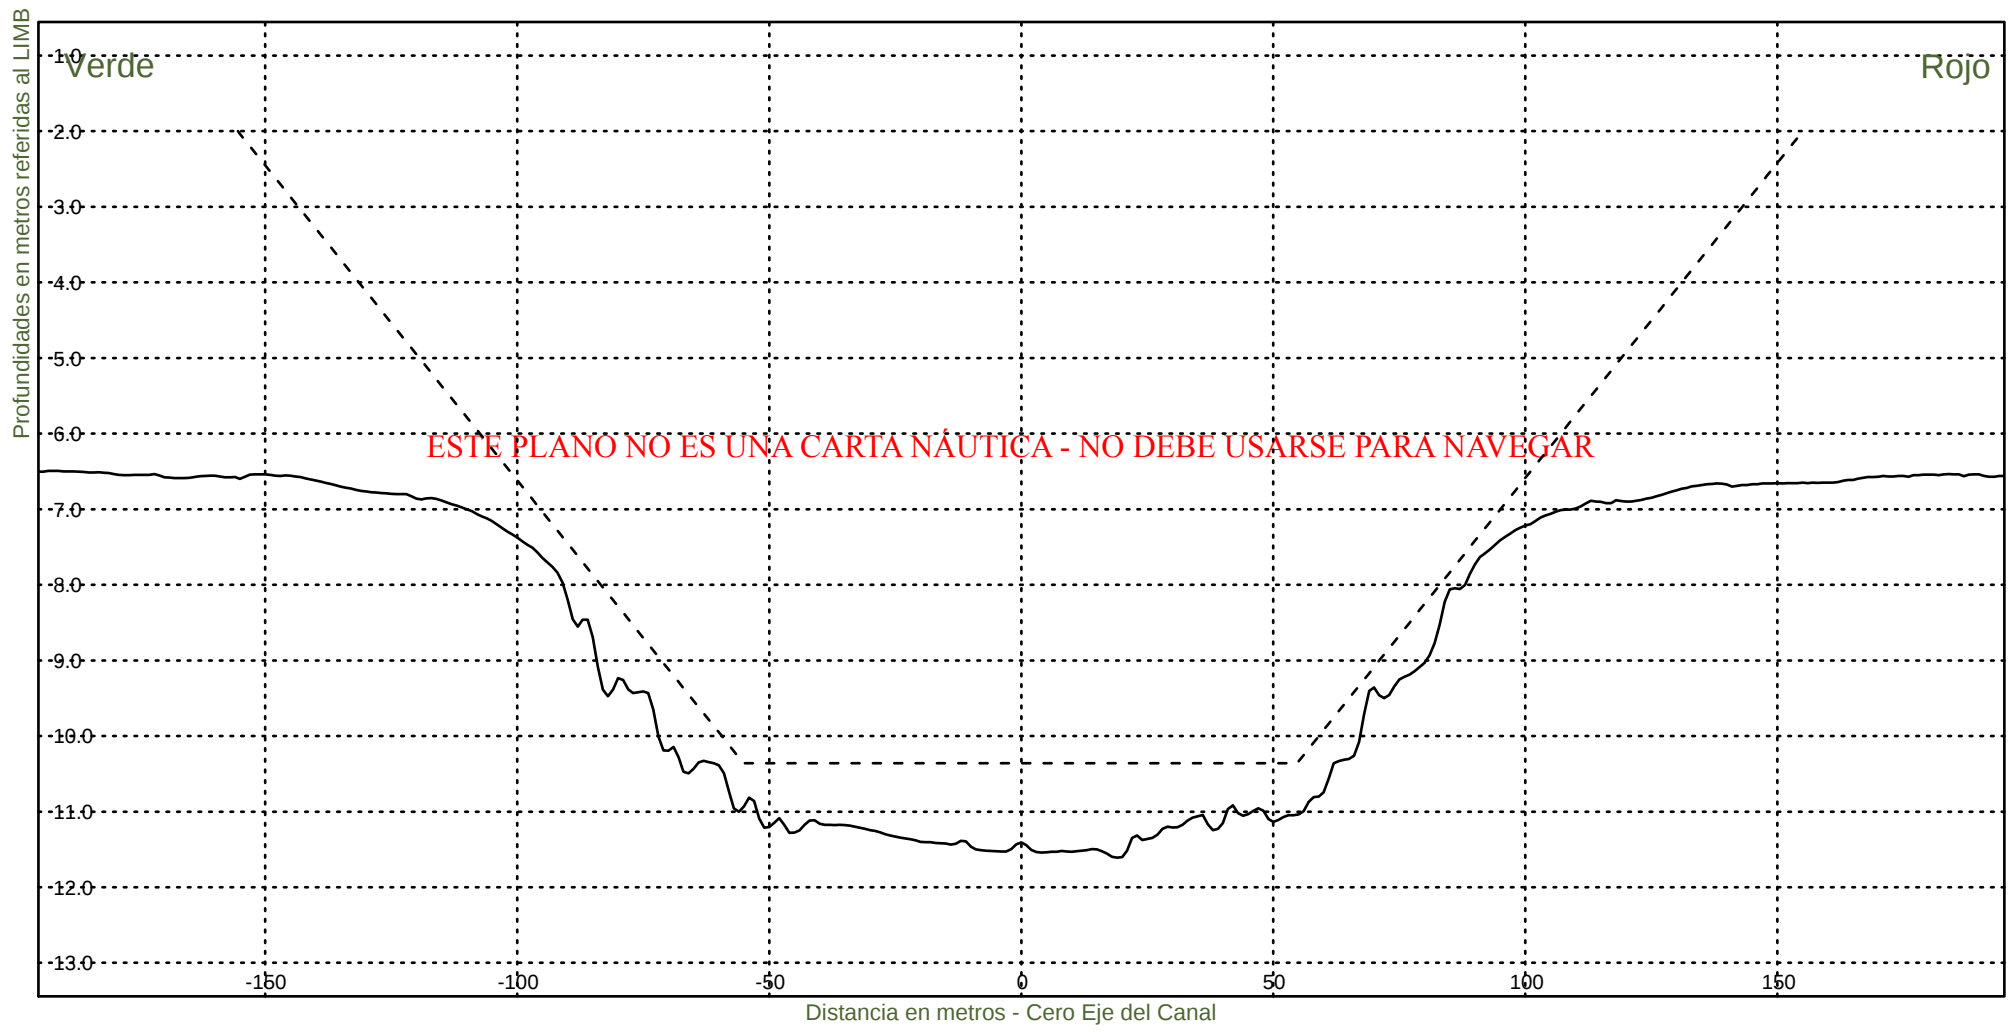KM 44800



Consorcio Boskalis - Dredging International



Ing. Alberto G. Palomar
REPRESENTANTE TECNICO

Comision Administradora del Rio de la Plata
Canal Martin Garcia

----- :Teorico 34 pies
——— :Batimetria Marzo 2021

Fecha Canal, KM 39.6-86.2
Hz 1: 1500
V 1: 100

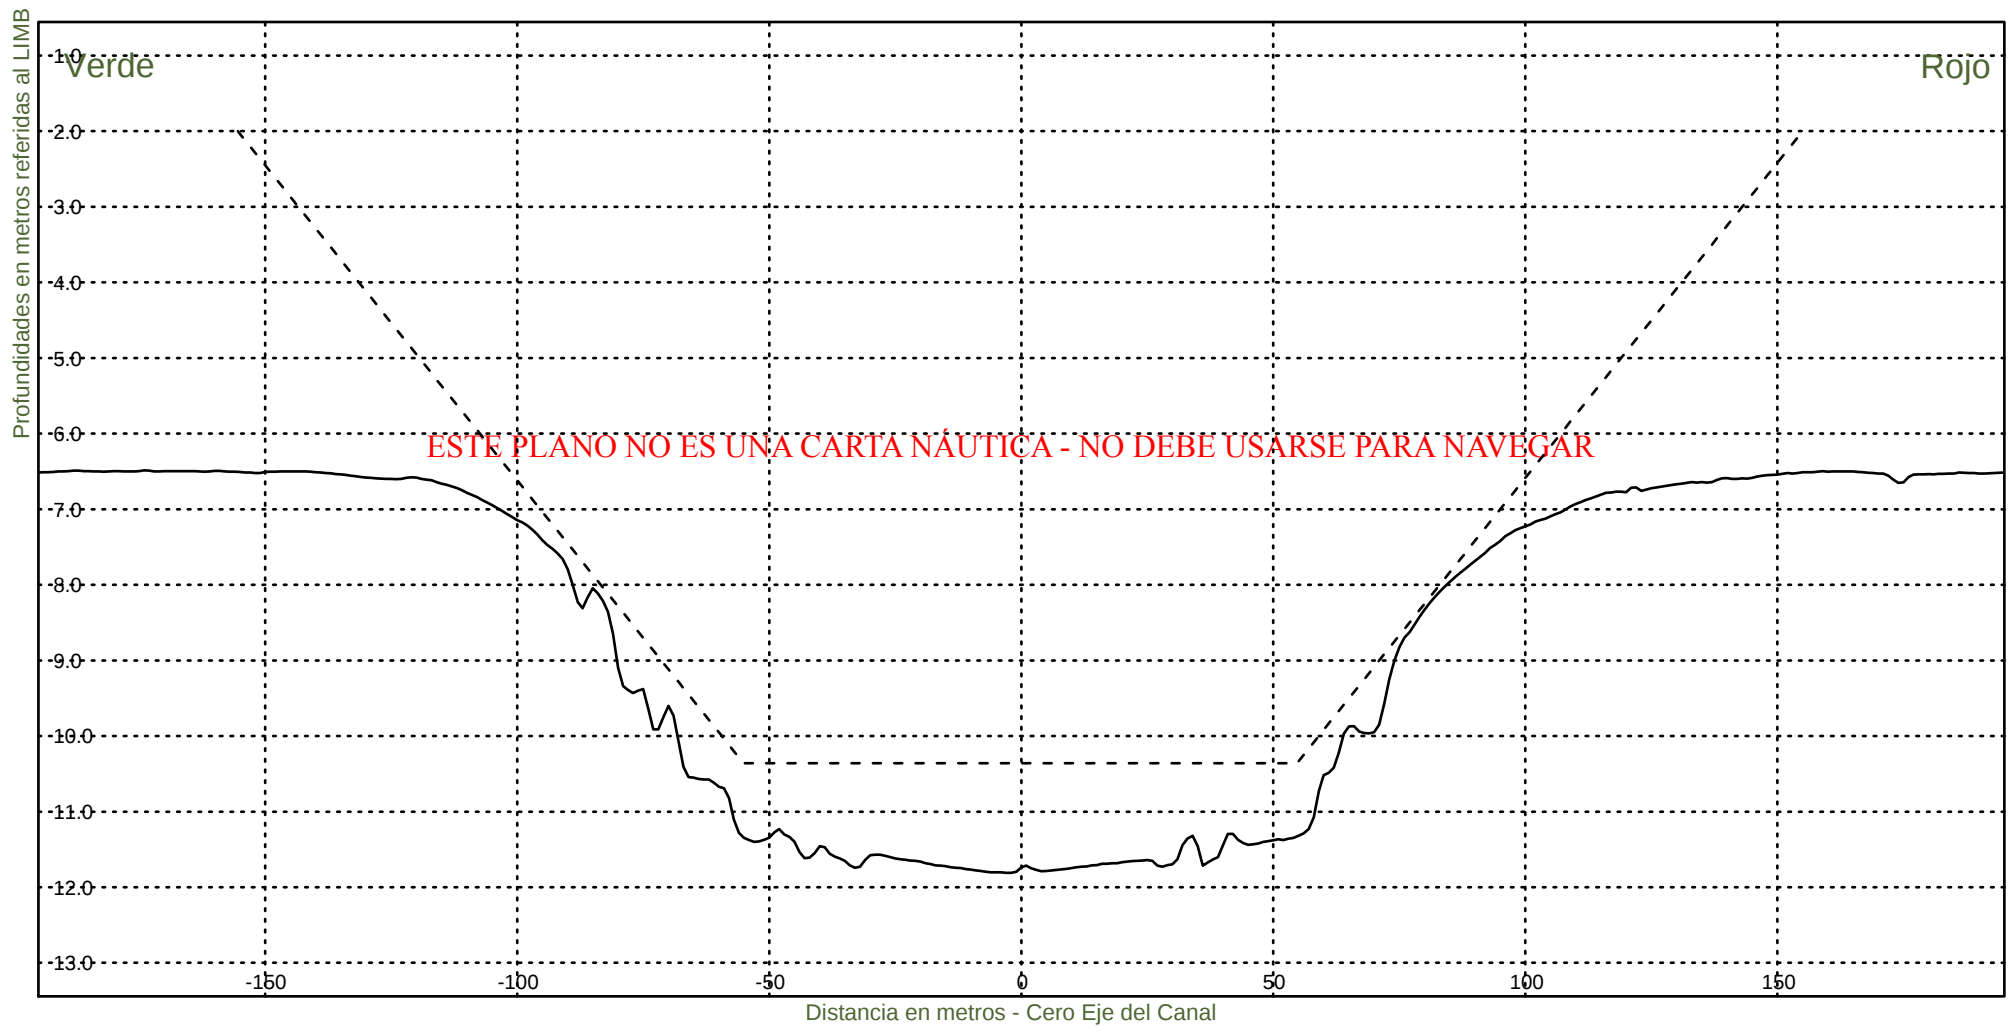KM 45000



Consorcio Boskalis - Dredging International



Ing. Alberto G. Palomar
REPRESENTANTE TECNICO

Comision Administradora del Rio de la Plata
Canal Martin Garcia

----- :Teorico 34 pies
————— :Batimetria Marzo 2021

Fecha Canal, KM 39.6-86.2
Hz 1: 1500
V 1: 100

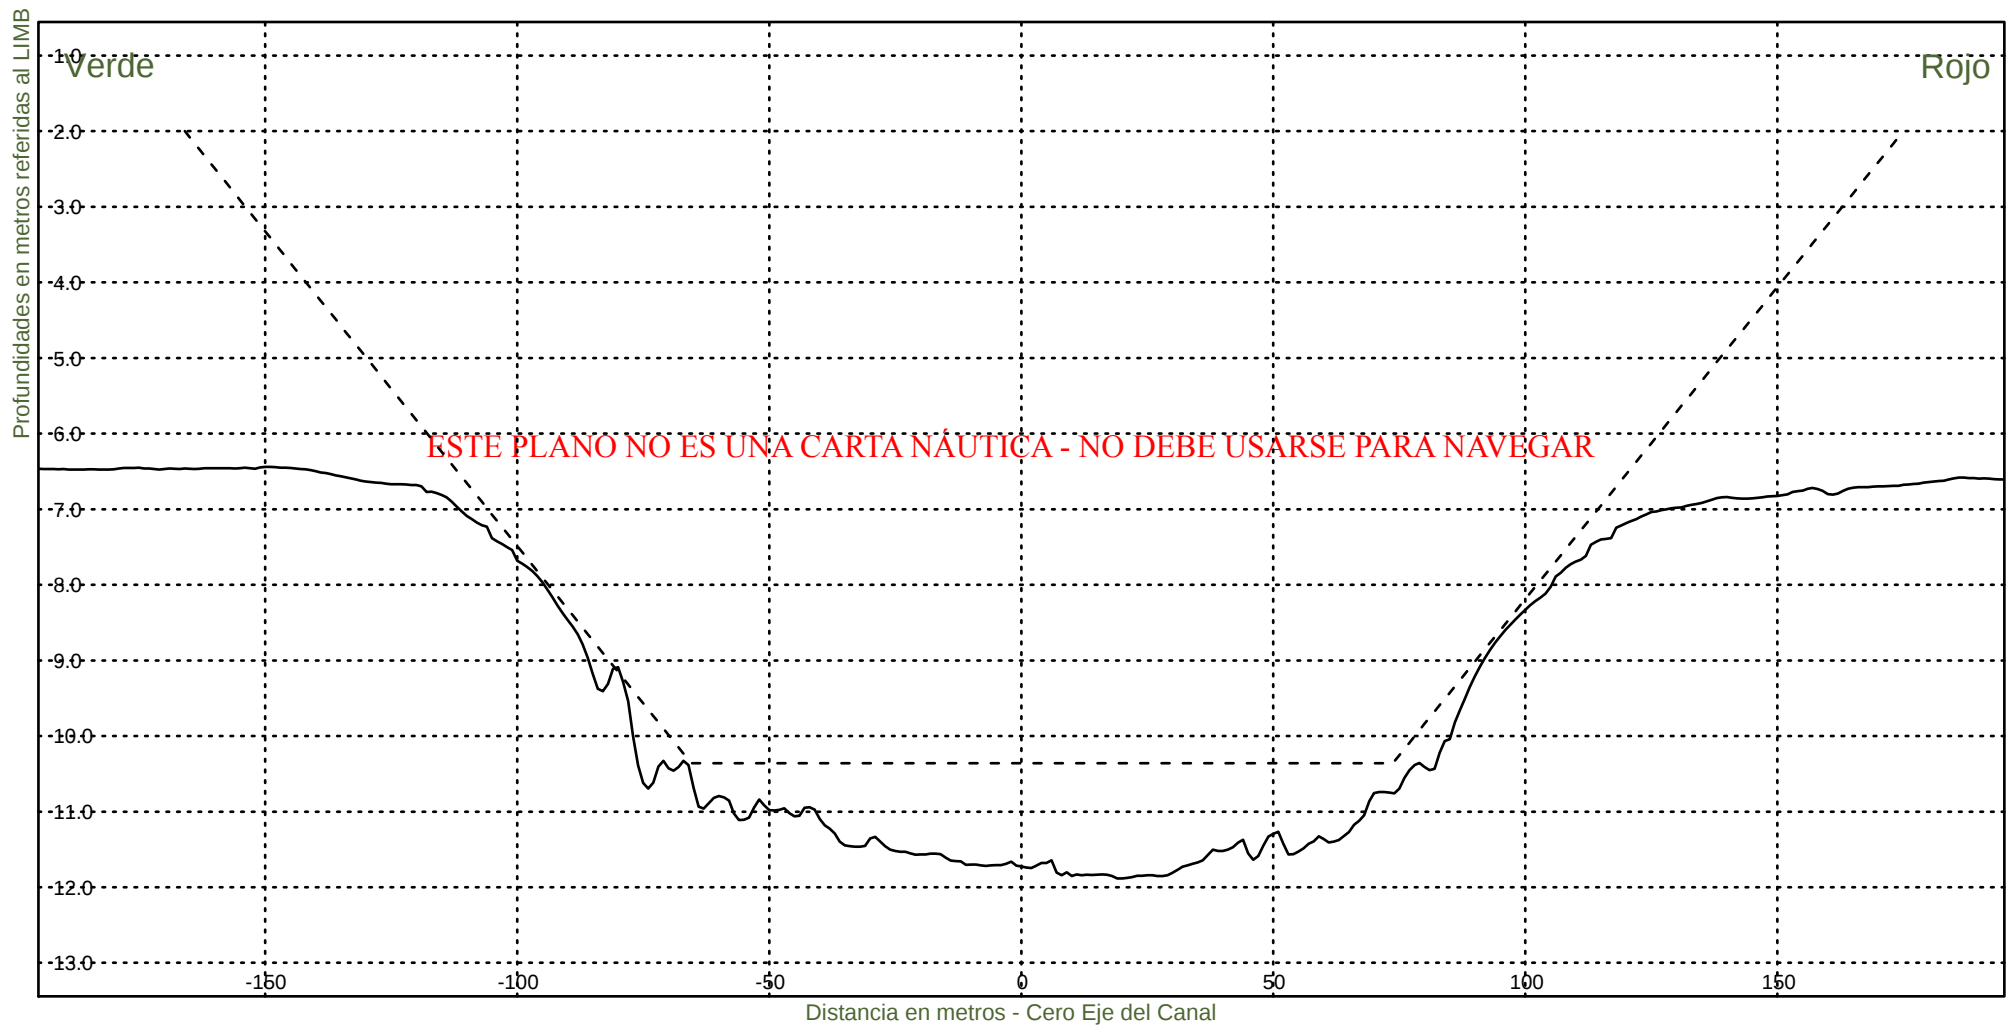KM 45200



Consorcio Boskalis - Dredging International


Ing. Alberto G. Palomar
REPRESENTANTE TECNICO

Comision Administradora del Rio de la Plata
Canal Martin Garcia

----- :Teorico 34 pies
————— :Batimetria Marzo 2021

Fecha Canal, KM 39.6-86.2
Hz 1: 1500
V 1: 100

KM 45400



Consorcio Boskalis - Dredging International



Ing. Alberto G. Palomar
REPRESENTANTE TECNICO

Comision Administradora del Rio de la Plata
Canal Martin Garcia

----- :Teorico 34 pies
————— :Batimetria Marzo 2021

Fecha Canal, KM 39.6-86.2
Hz 1: 1500
V 1: 100

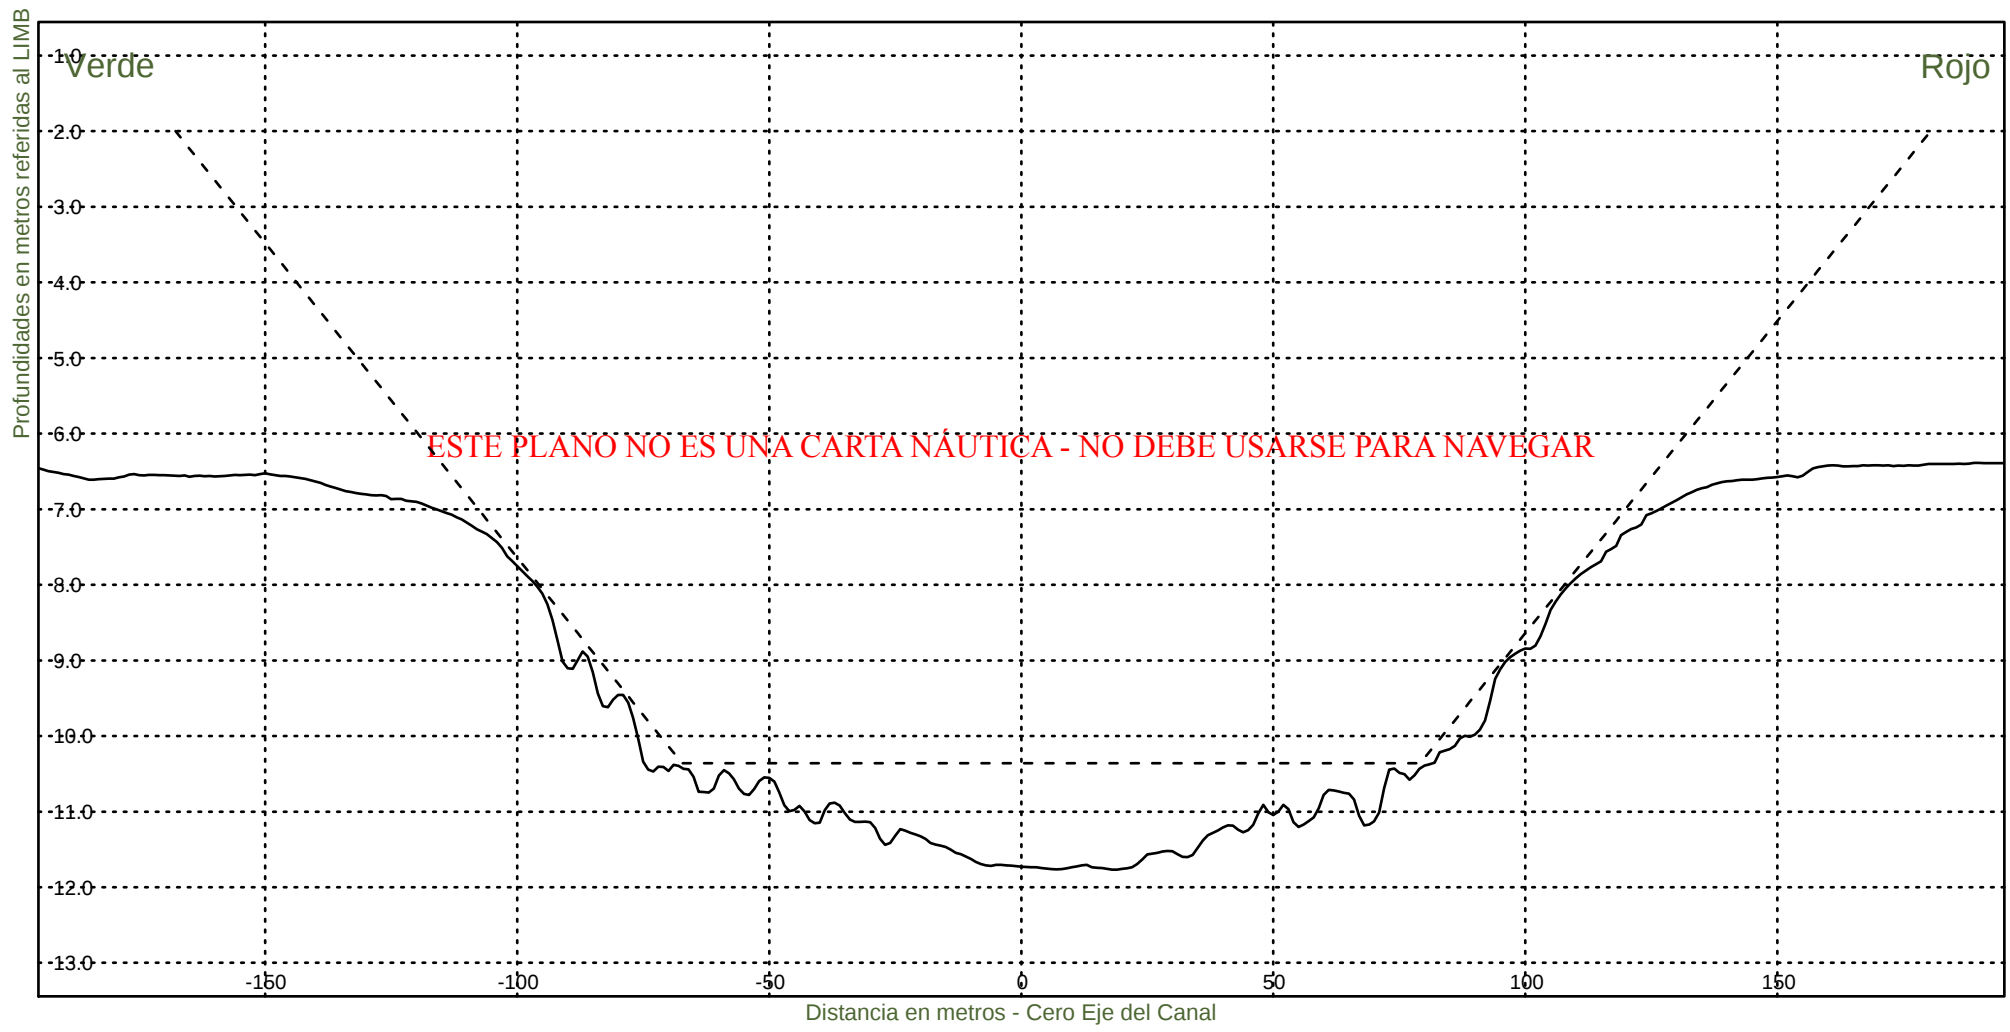KM 45600



Consorcio Boskalis - Dredging International



Ing. Alberto G. Palomar
REPRESENTANTE TECNICO

Comision Administradora del Rio de la Plata
Canal Martin Garcia

----- :Teorico 34 pies
——— :Batimetria Marzo 2021

Fecha Canal, KM 39.6-86.2
Hz 1: 1500
V 1: 100

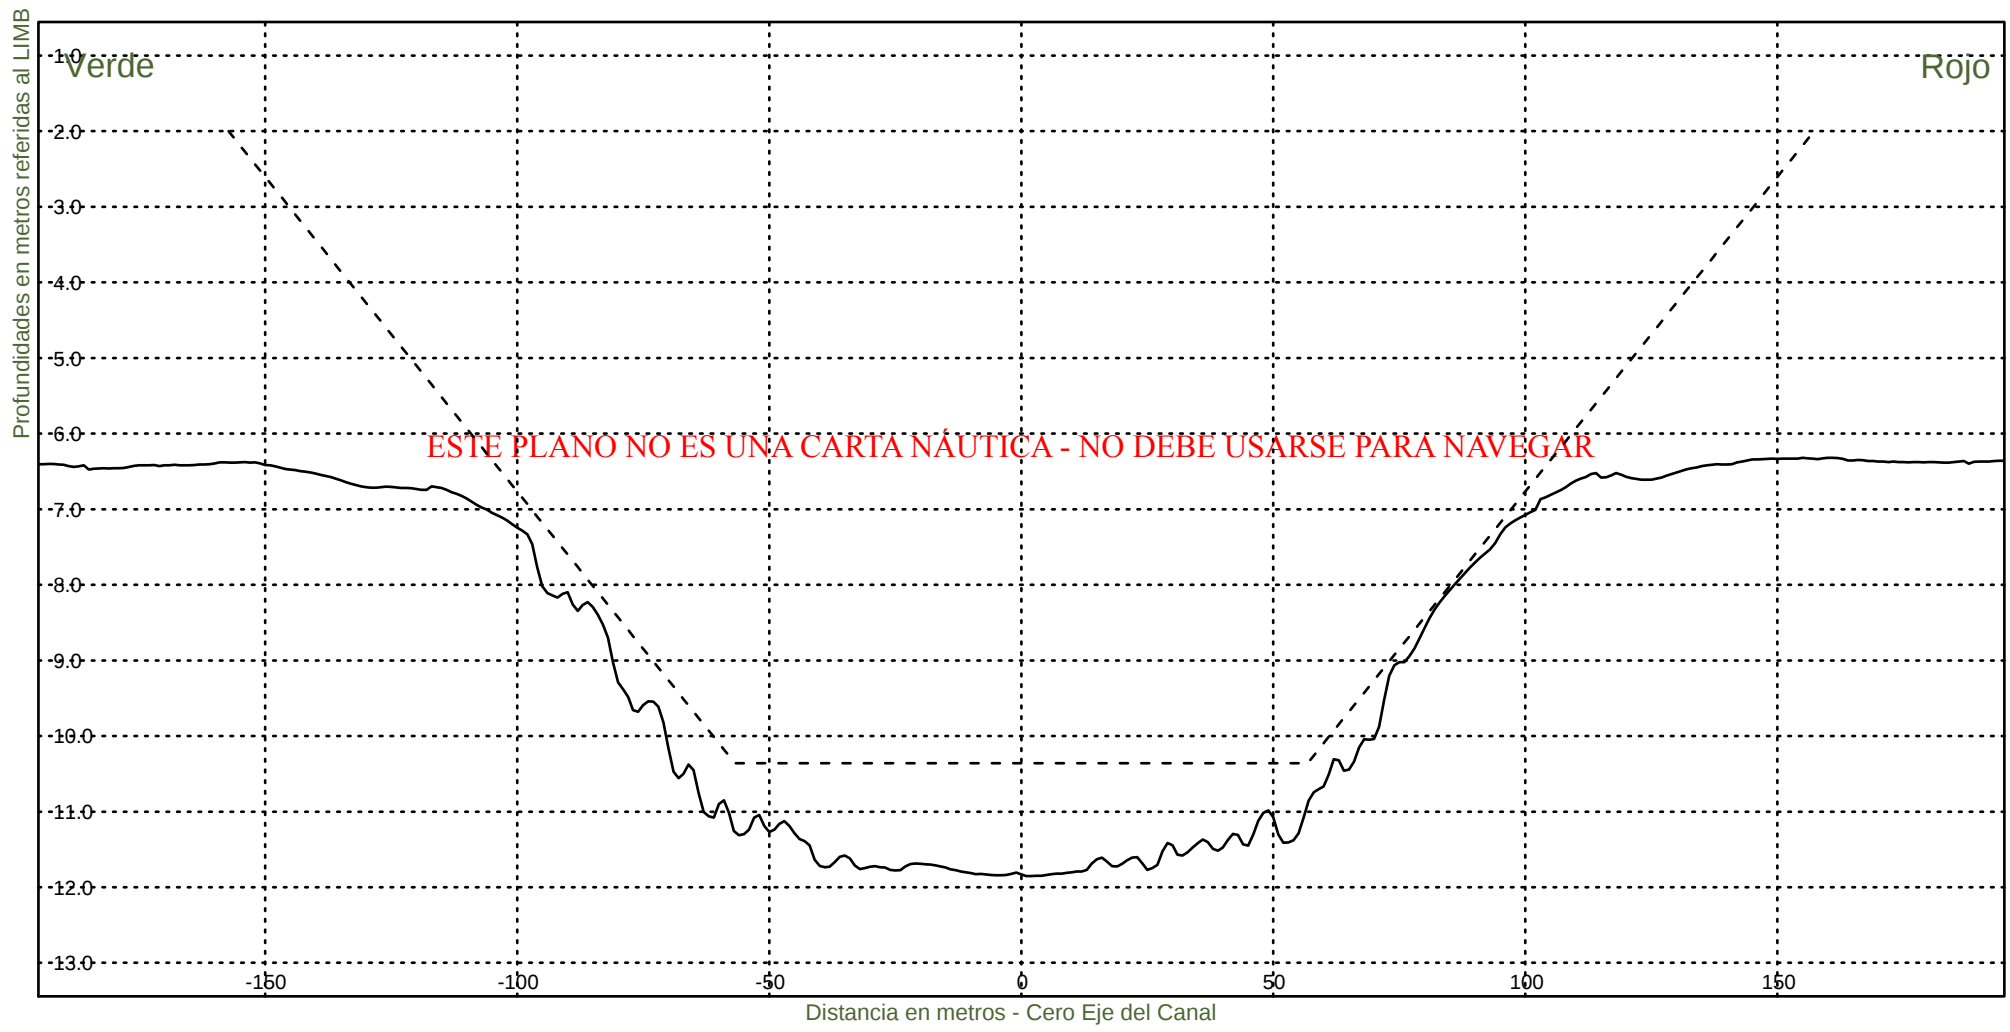KM 45800



Consorcio Boskalis - Dredging International



Ing. Alberto G. Palomar
REPRESENTANTE TECNICO

Comision Administradora del Rio de la Plata
Canal Martin Garcia

----- :Teorico 34 pies
——— :Batimetria Marzo 2021

Fecha Canal, KM 39.6-86.2
Hz 1: 1500
V 1: 100

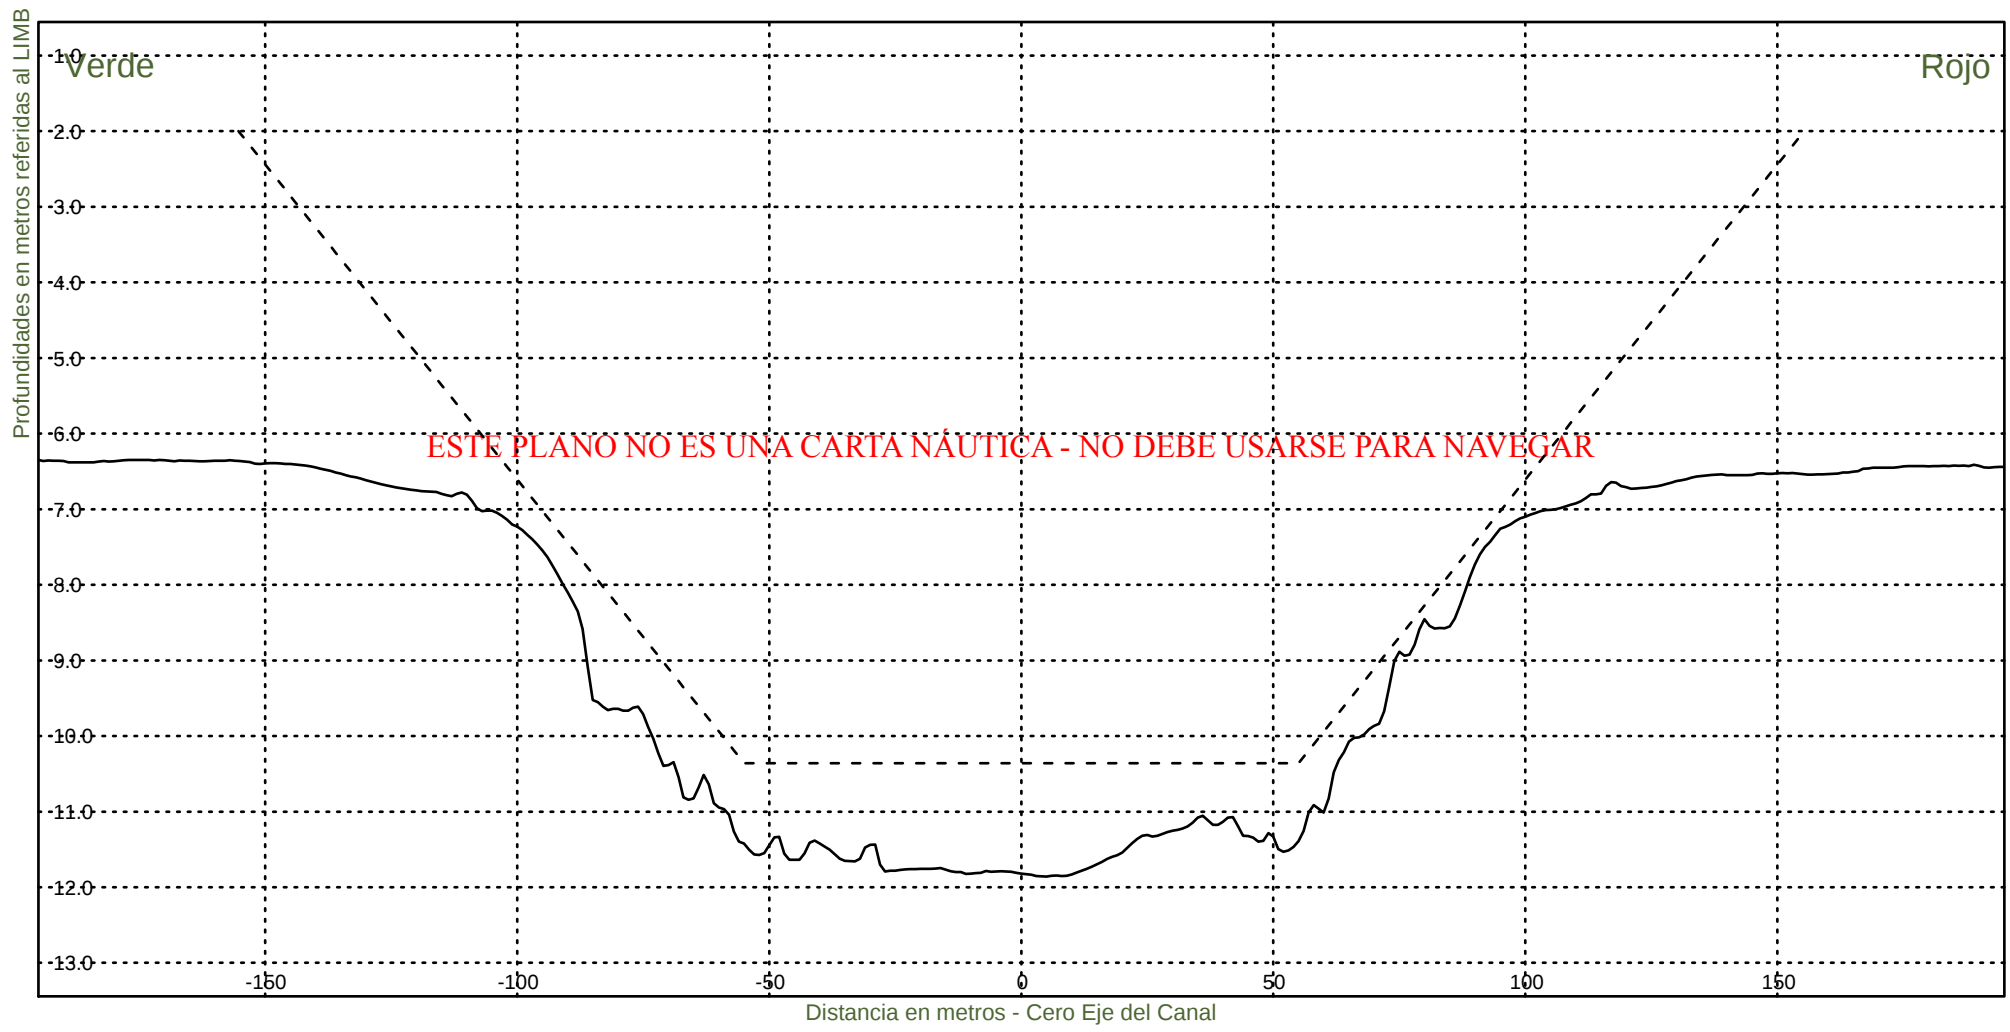KM 46000



Consorcio Boskalis - Dredging International



Ing. Alberto G. Palomar
REPRESENTANTE TECNICO

Comision Administradora del Rio de la Plata
Canal Martin Garcia

----- :Teorico 34 pies
————— :Batimetria Marzo 2021

Fecha Canal, KM 39.6-86.2
Hz 1: 1500
V 1: 100

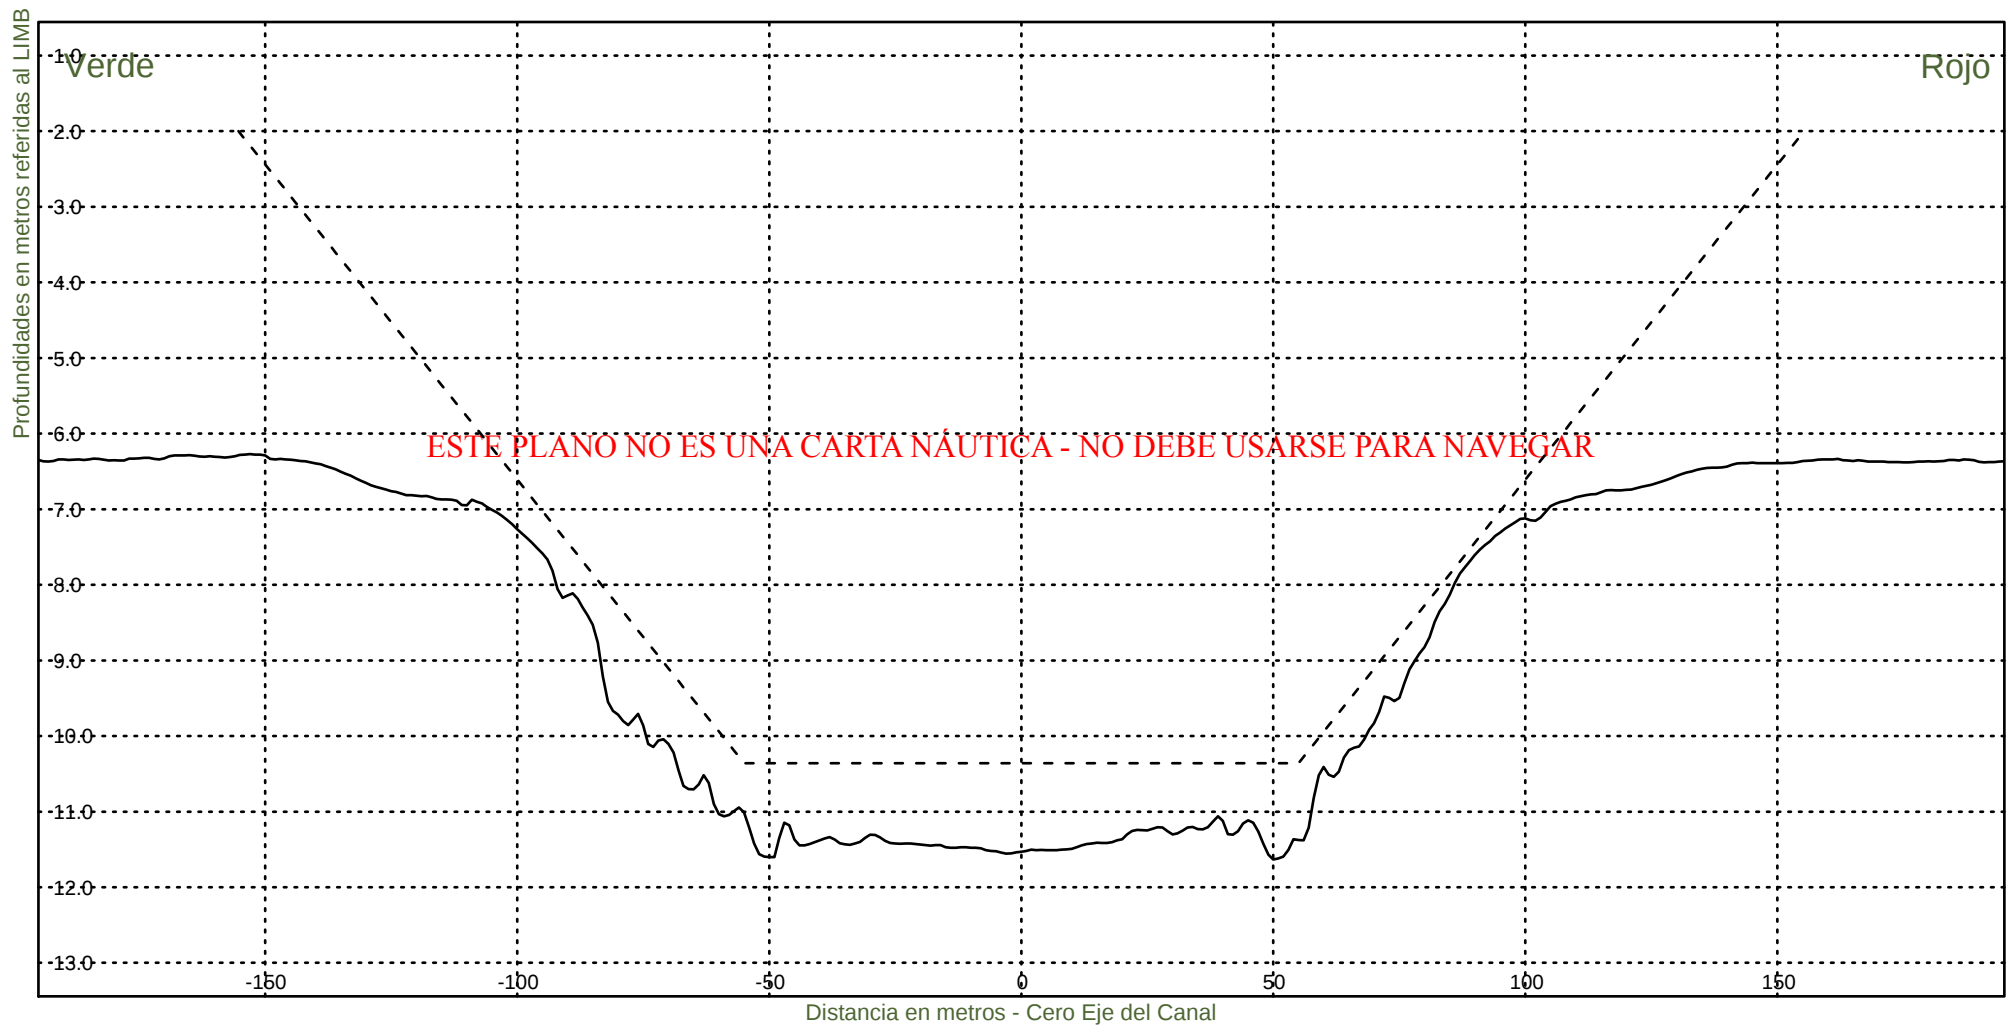KM 46200



Consorcio Boskalis - Dredging International



Ing. Alberto G. Palomar
REPRESENTANTE TECNICO

Comision Administradora del Rio de la Plata
Canal Martin Garcia

----- :Teorico 34 pies
————— :Batimetria Marzo 2021

Fecha Canal, KM 39.6-86.2
Hz 1: 1500
V 1: 100

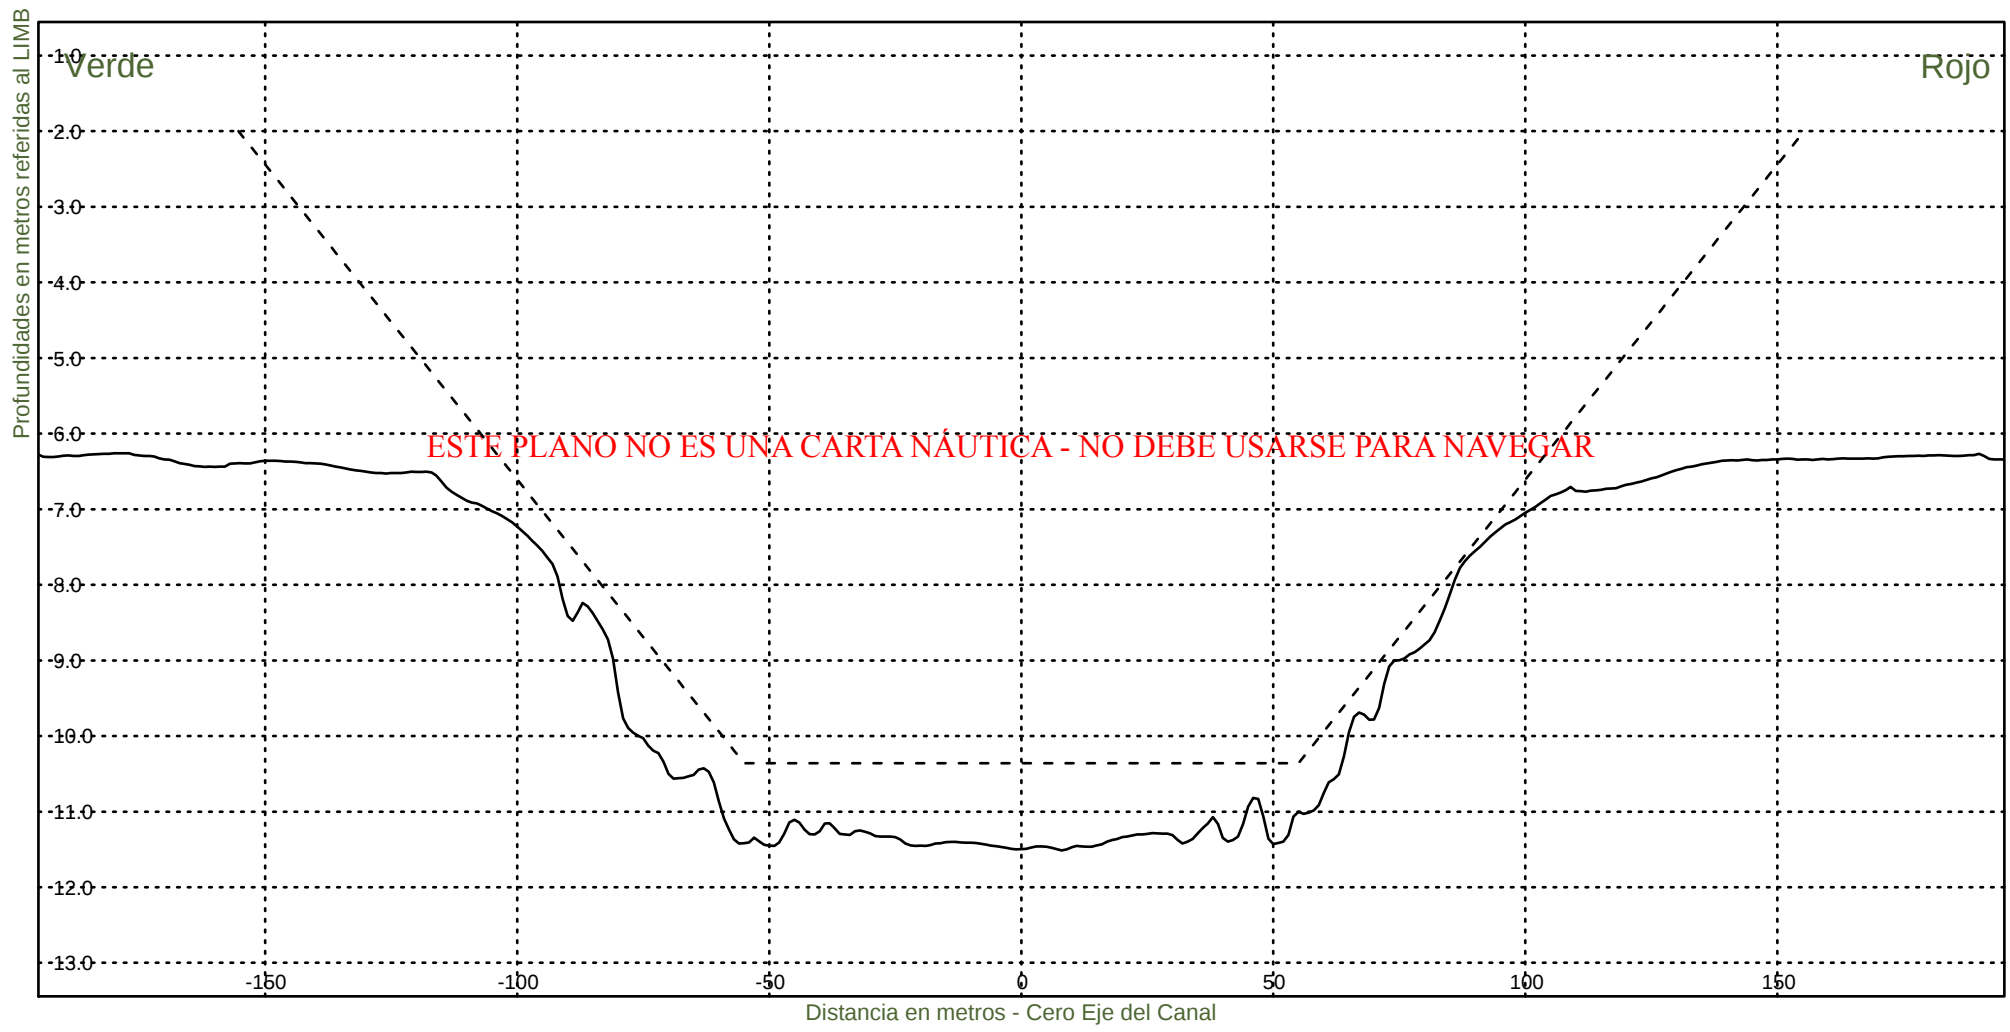KM 46400



Consorcio Boskalis - Dredging International



Ing. Alberto G. Palomar
REPRESENTANTE TECNICO

Comision Administradora del Rio de la Plata
Canal Martin Garcia

----- :Teorico 34 pies
——— :Batimetria Marzo 2021

Fecha Canal, KM 39.6-86.2
Hz 1: 1500
V 1: 100

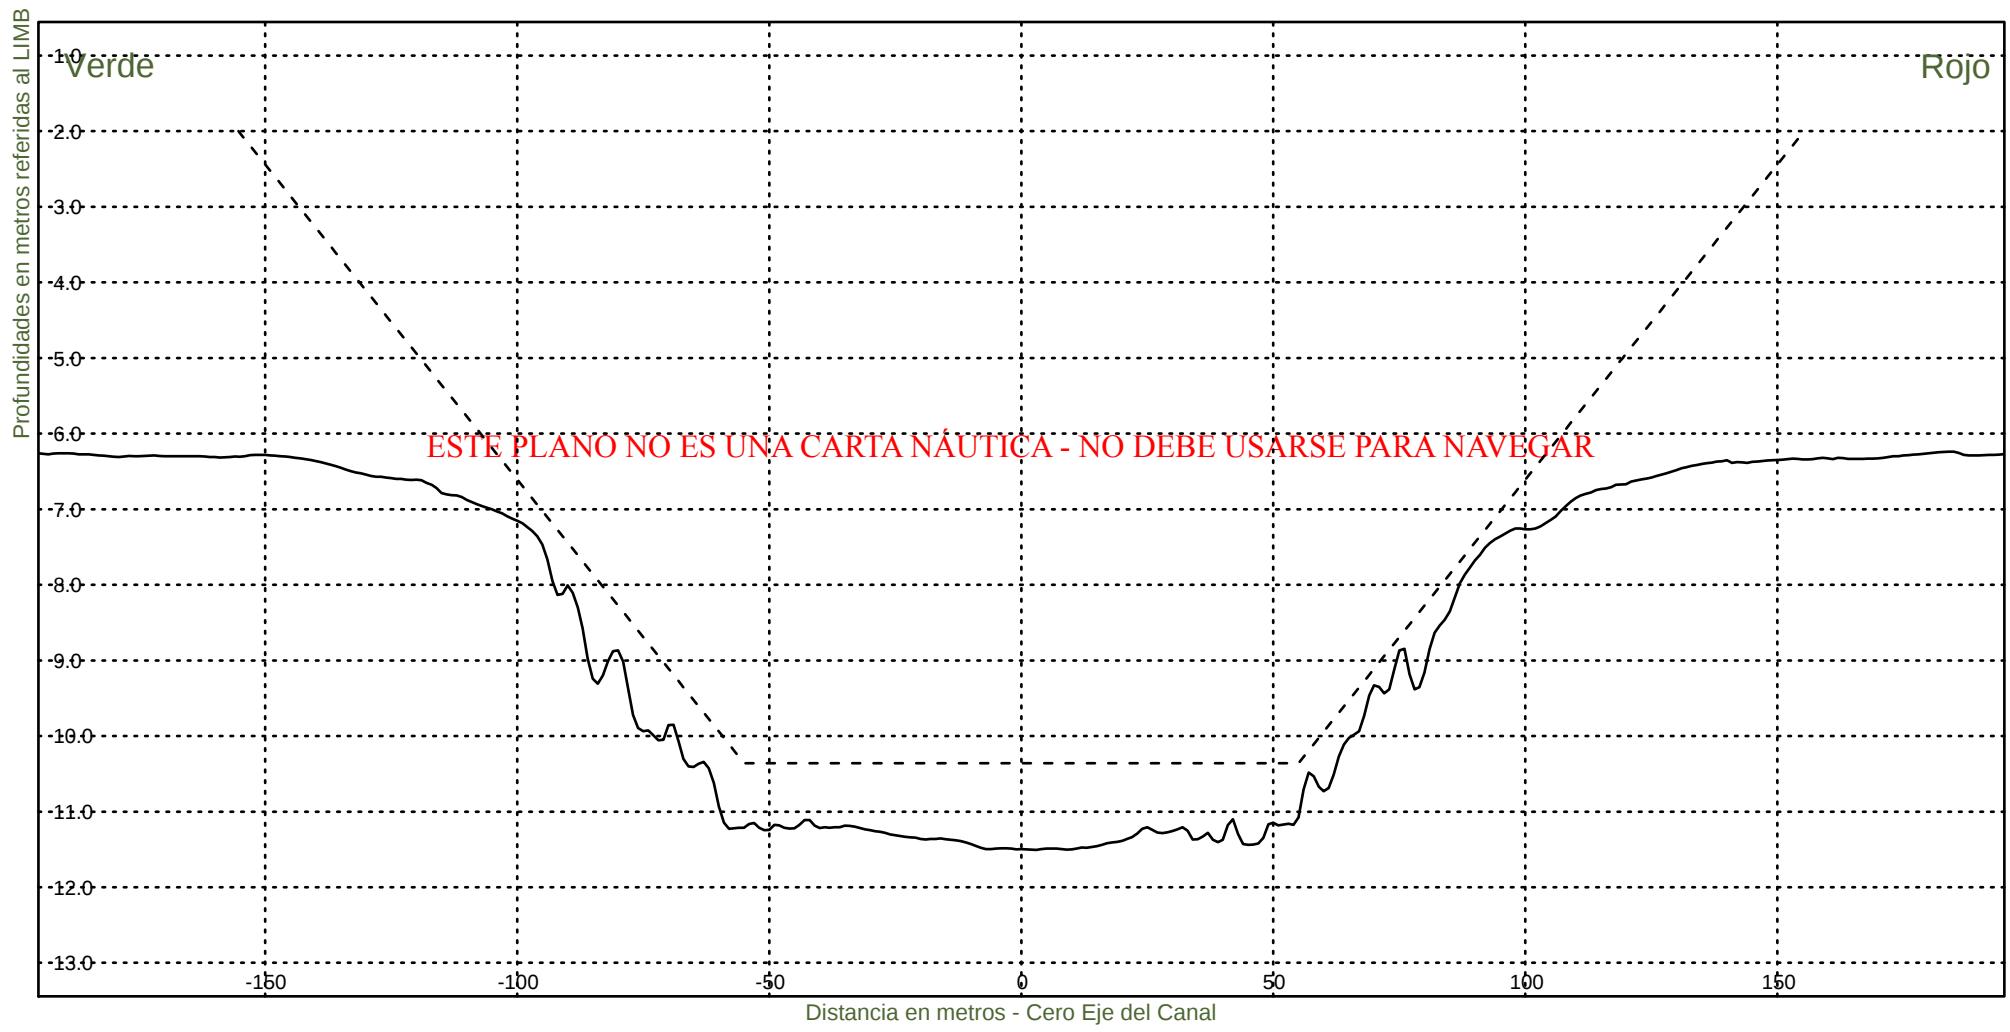KM 46600



Consorcio Boskalis - Dredging International



Ing. Alberto G. Palomar
REPRESENTANTE TECNICO

Comision Administradora del Rio de la Plata
Canal Martin Garcia

----- :Teorico 34 pies
————— :Batimetria Marzo 2021

Fecha Canal, KM 39.6-86.2
Hz 1: 1500
V 1: 100

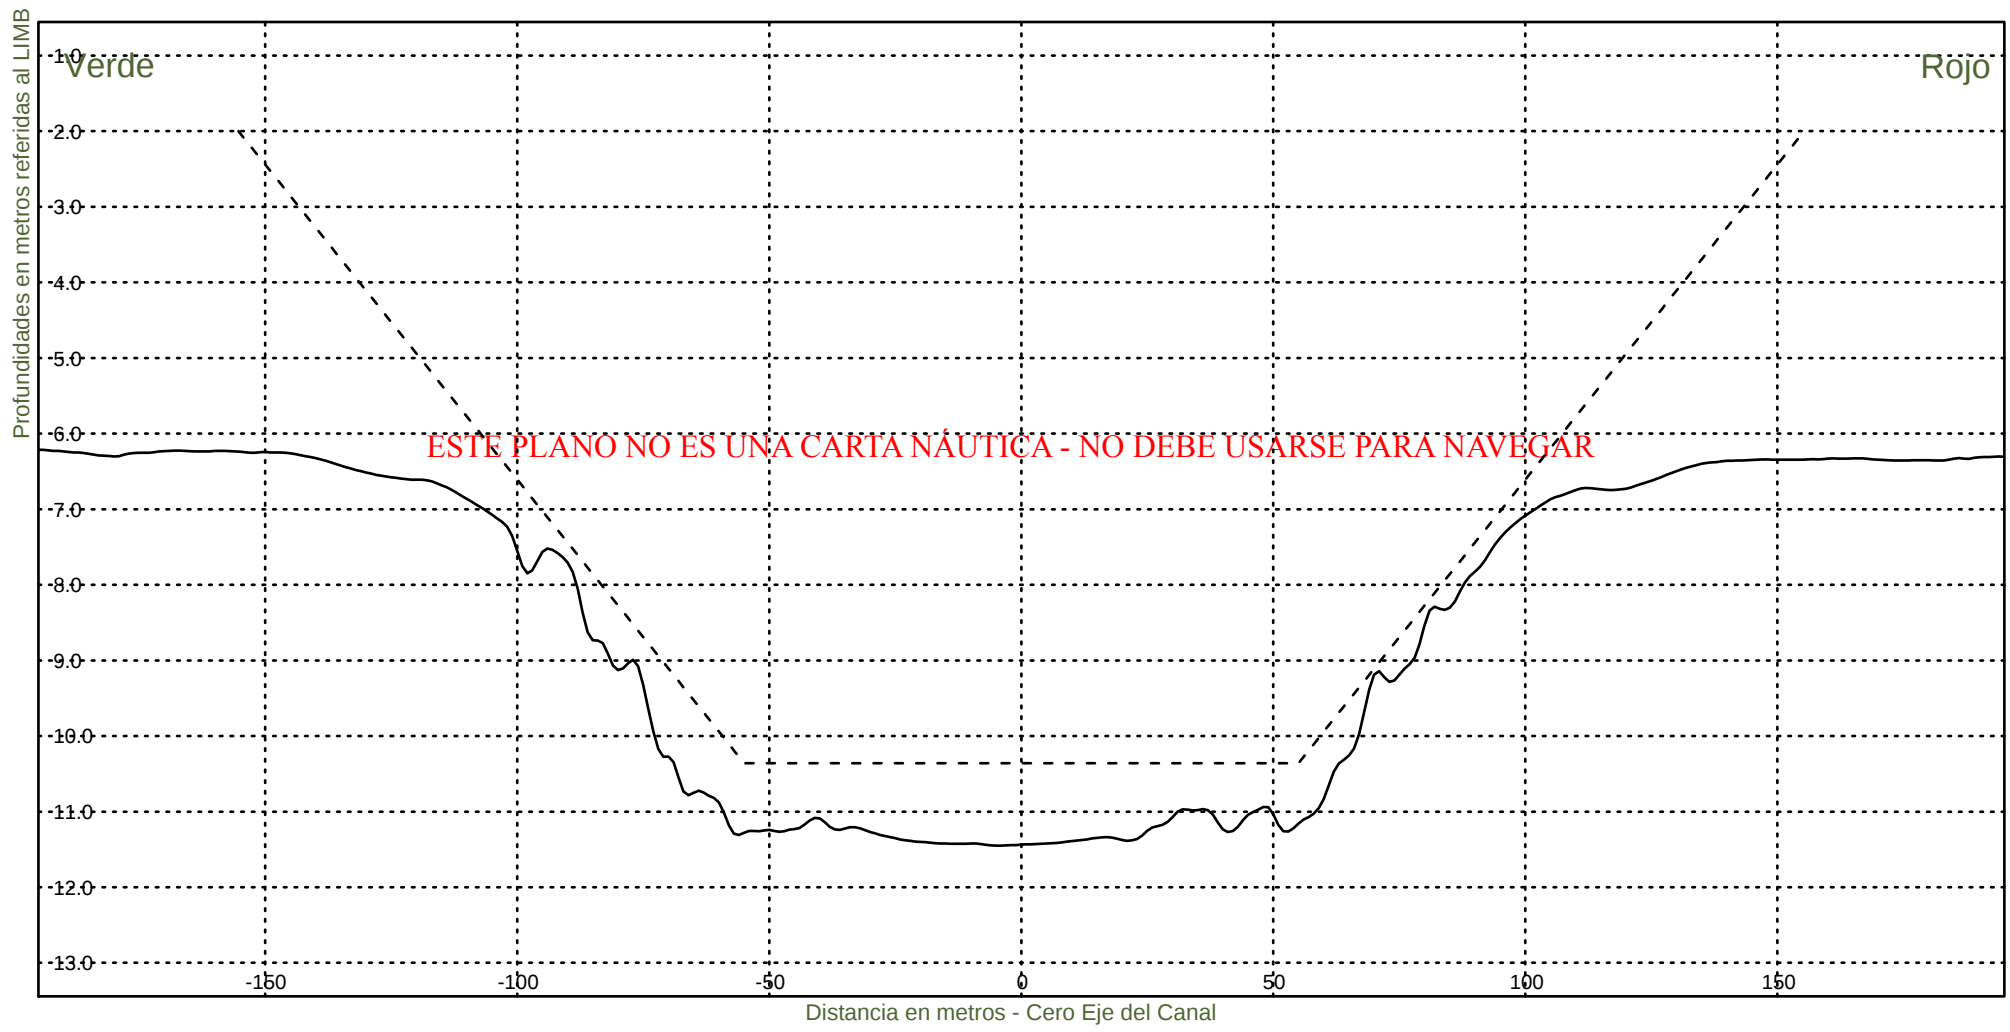KM 46800



Consorcio Boskalis - Dredging International



Ing. Alberto G. Palomar
REPRESENTANTE TÉCNICO

Comision Administradora del Rio de la Plata
Canal Martin Garcia

----- :Teorico 34 pies
————— :Batimetria Marzo 2021

Fecha Canal, KM 39.6-86.2
Hz 1: 1500
V 1: 100

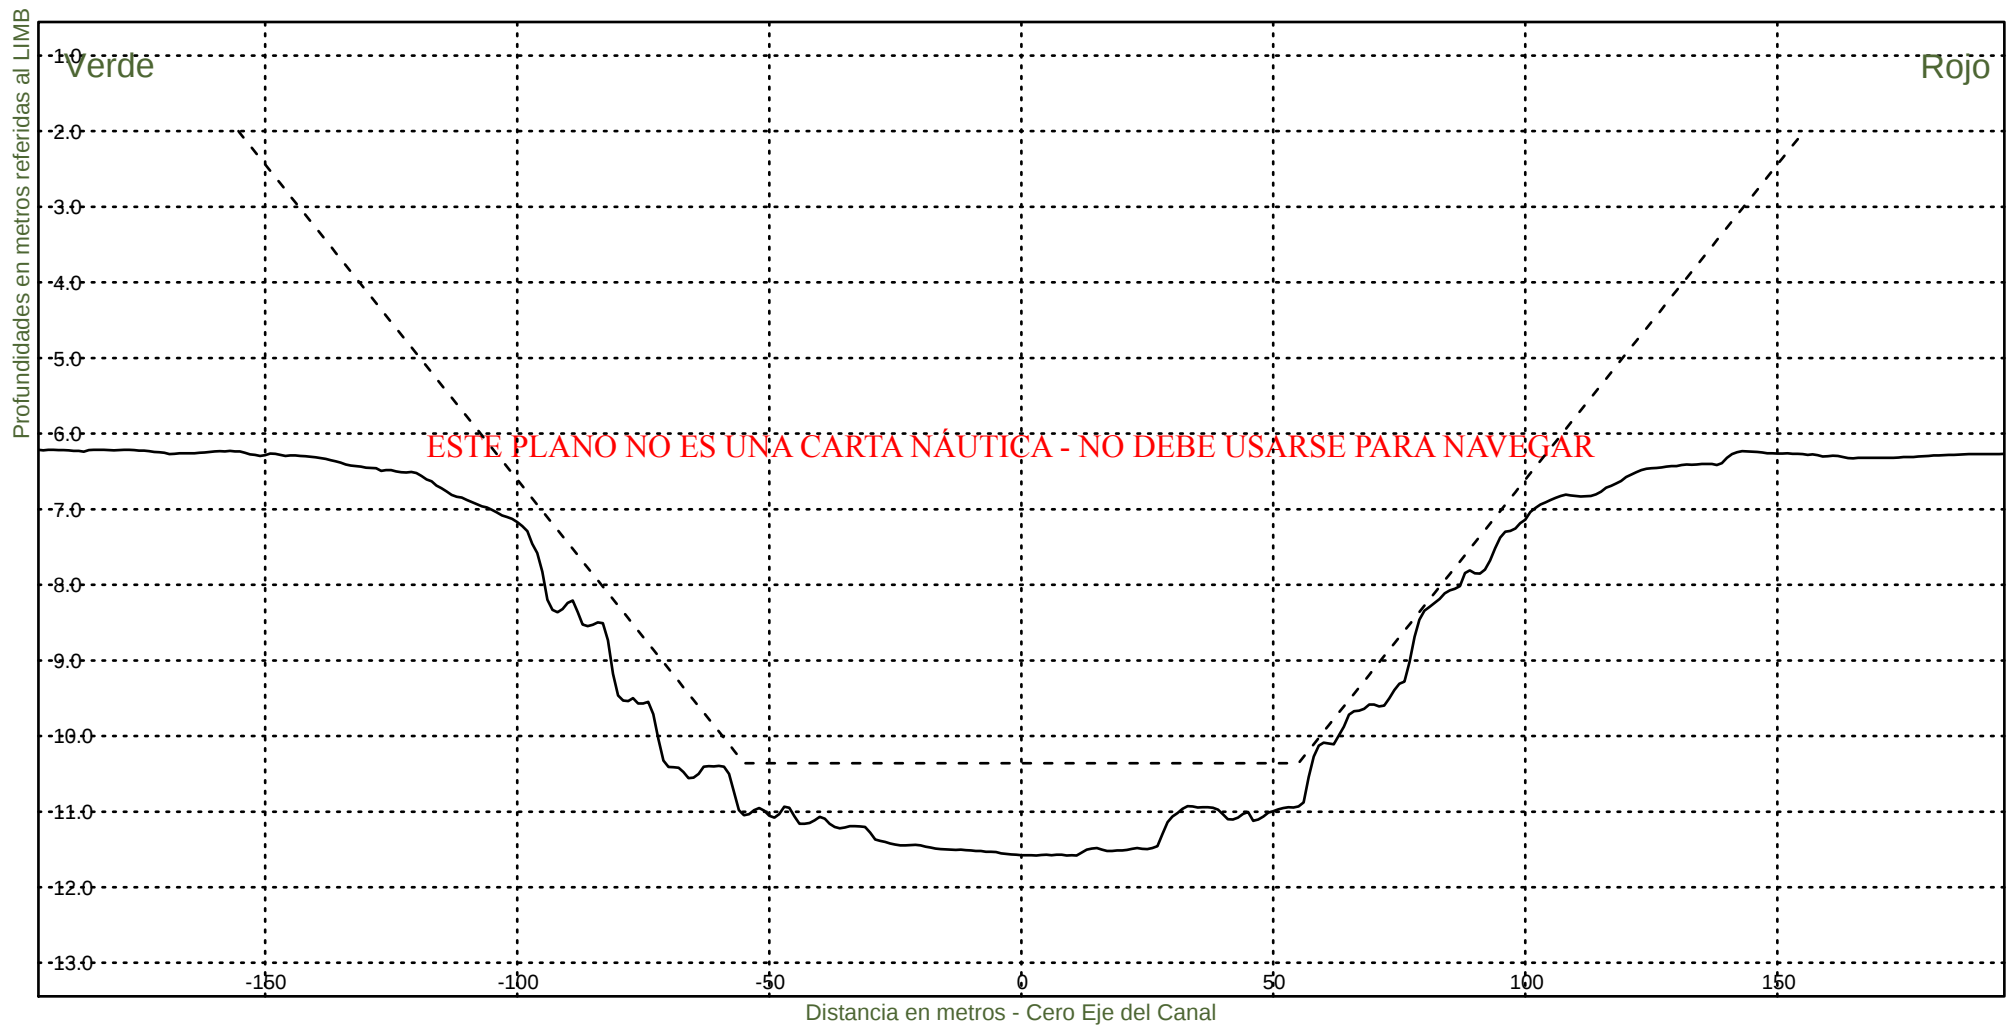KM 47000



Consorcio Boskalis - Dredging International



Ing. Alberto G. Palomar
REPRESENTANTE TÉCNICO

Comision Administradora del Rio de la Plata
Canal Martin Garcia

----- :Teorico 34 pies
——— :Batimetria Marzo 2021

Fecha Canal, KM 39.6-86.2
Hz 1: 1500
V 1: 100

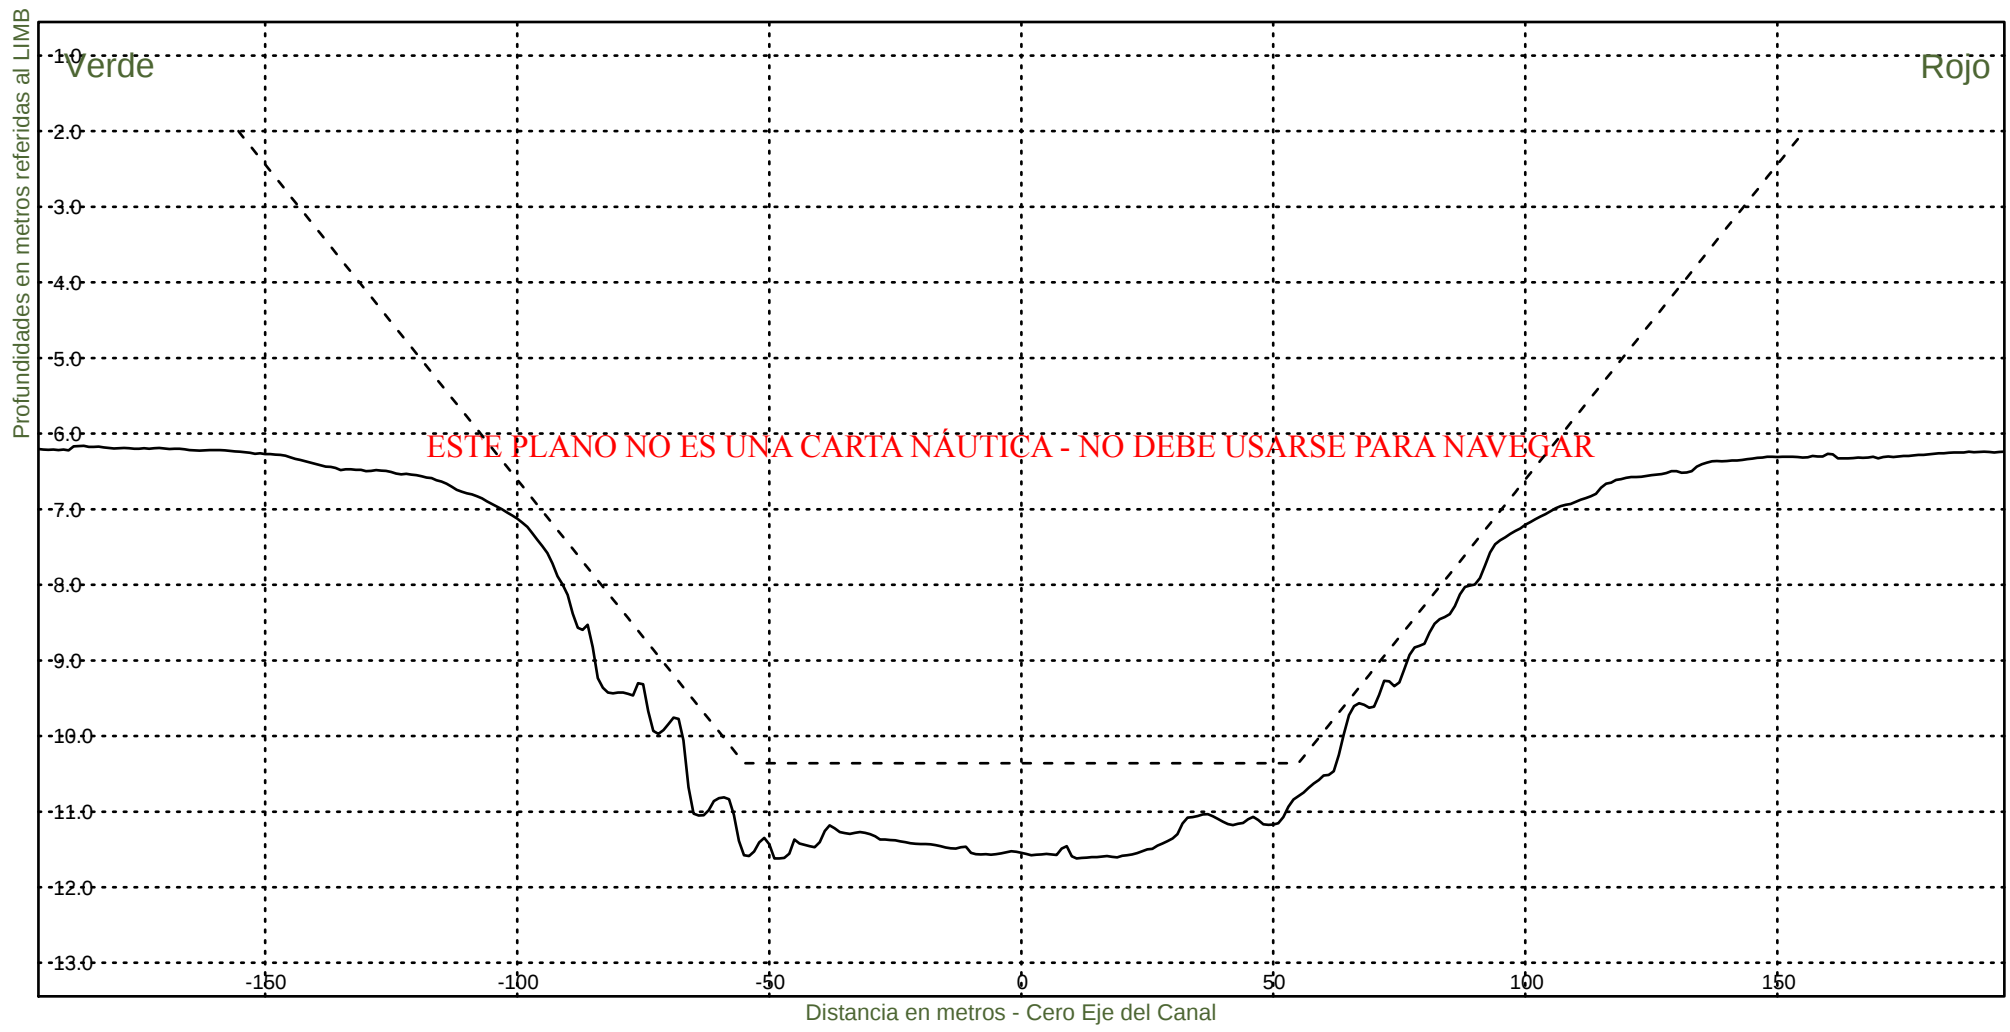KM 47200



Consorcio Boskalis - Dredging International



Ing. Alberto G. Palomar
REPRESENTANTE TECNICO

Comision Administradora del Rio de la Plata
Canal Martin Garcia

----- :Teorico 34 pies
——— :Batimetria Marzo 2021

Fecha Canal, KM 39.6-86.2
Hz 1: 1500
V 1: 100

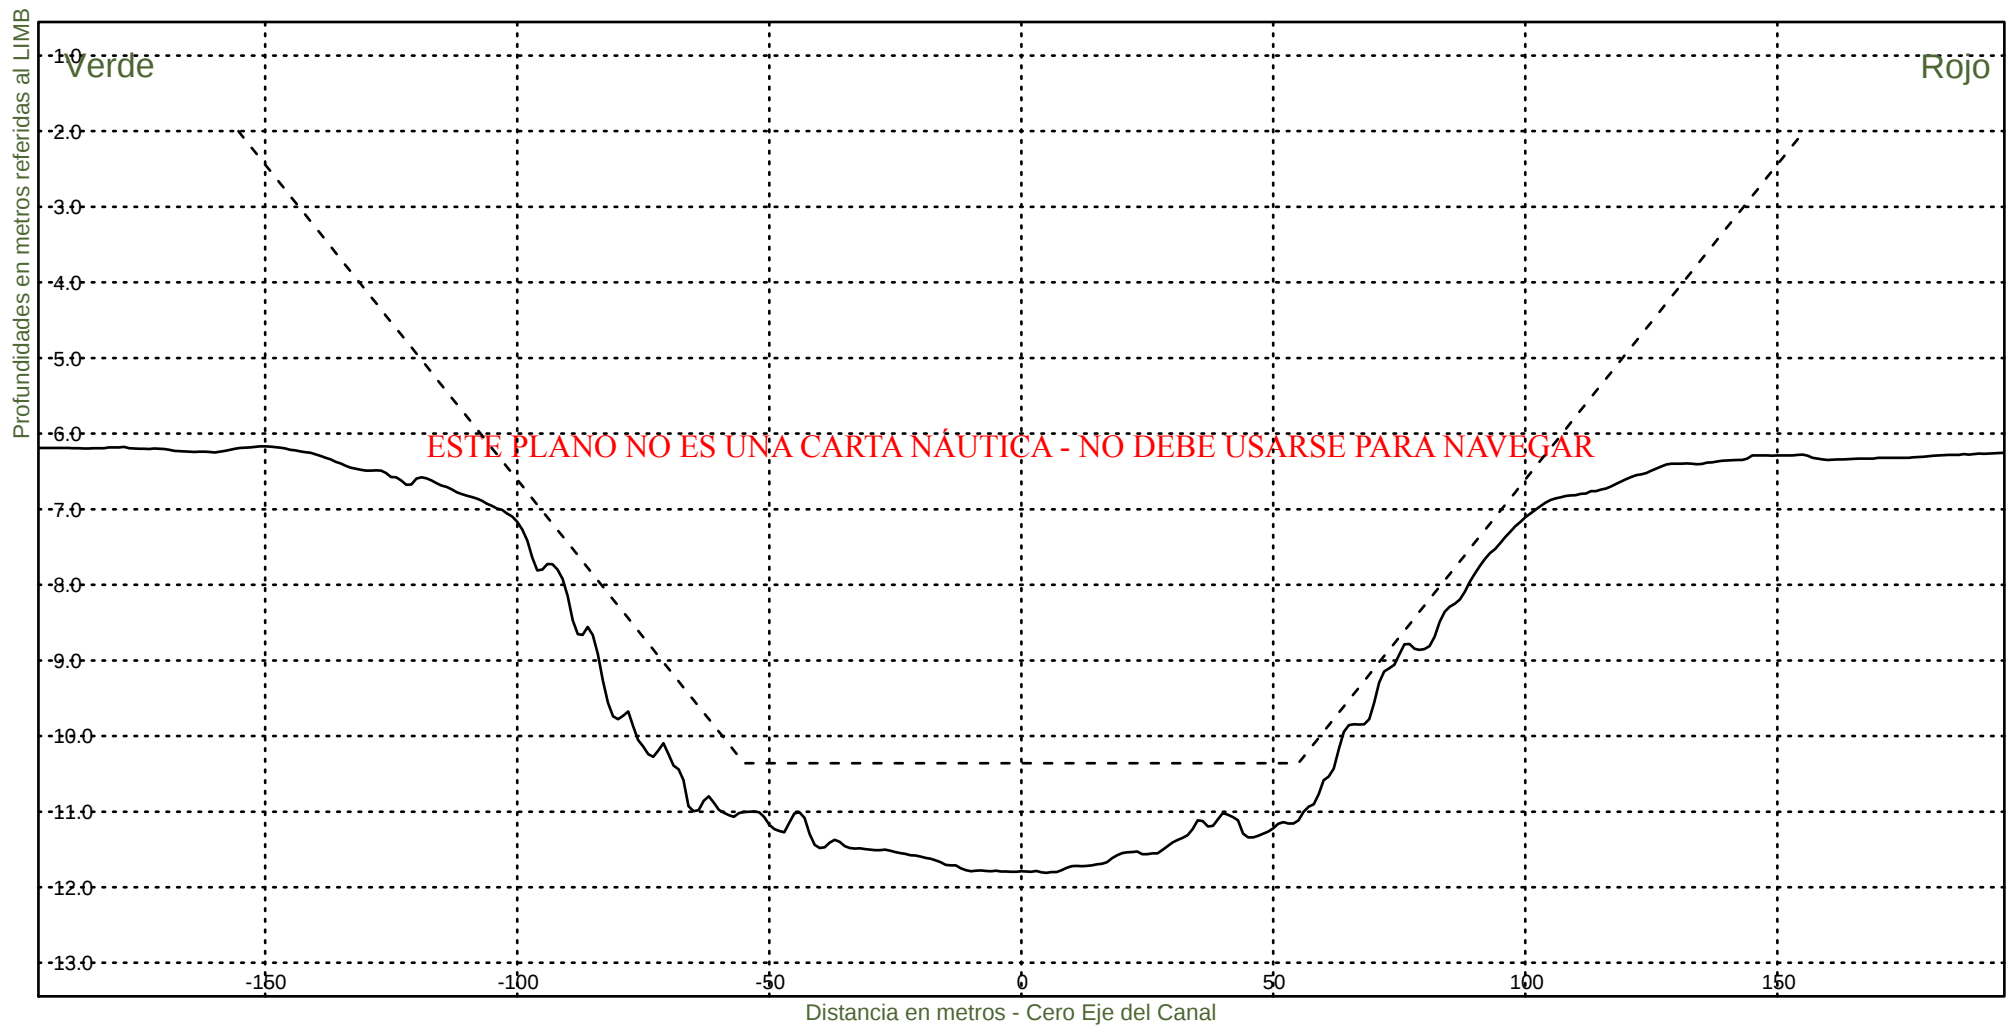KM 47400



Consorcio Boskalis - Dredging International



Ing. Alberto G. Palomar
REPRESENTANTE TECNICO

Comision Administradora del Rio de la Plata
Canal Martin Garcia

----- :Teorico 34 pies
————— :Batimetria Marzo 2021

Fecha Canal, KM 39.6-86.2
Hz 1: 1500
V 1: 100

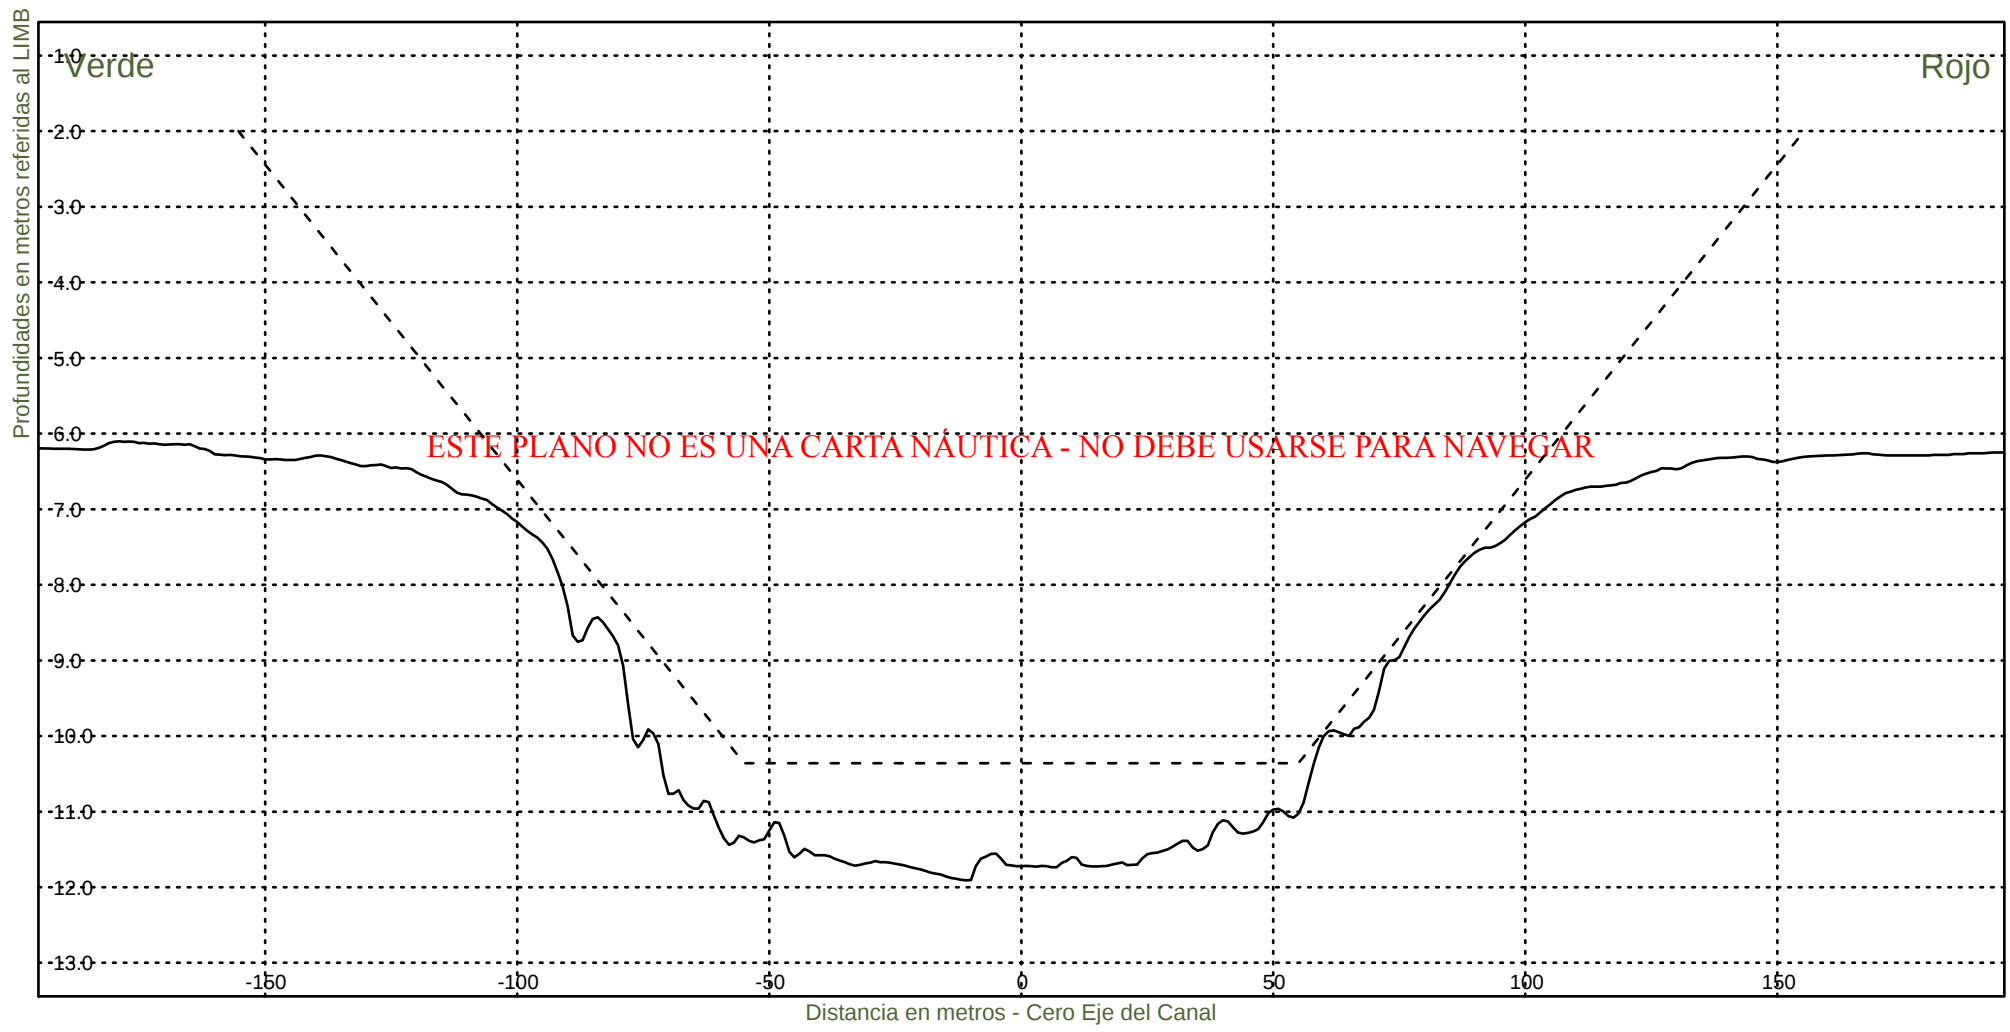KM 47600



Consorcio Boskalis - Dredging International



Ing. Alberto G. Palomar
REPRESENTANTE TECNICO

Comision Administradora del Rio de la Plata
Canal Martin Garcia

----- :Teorico 34 pies
————— :Batimetria Marzo 2021

Fecha Canal, KM 39.6-86.2
Hz 1: 1500
V 1: 100

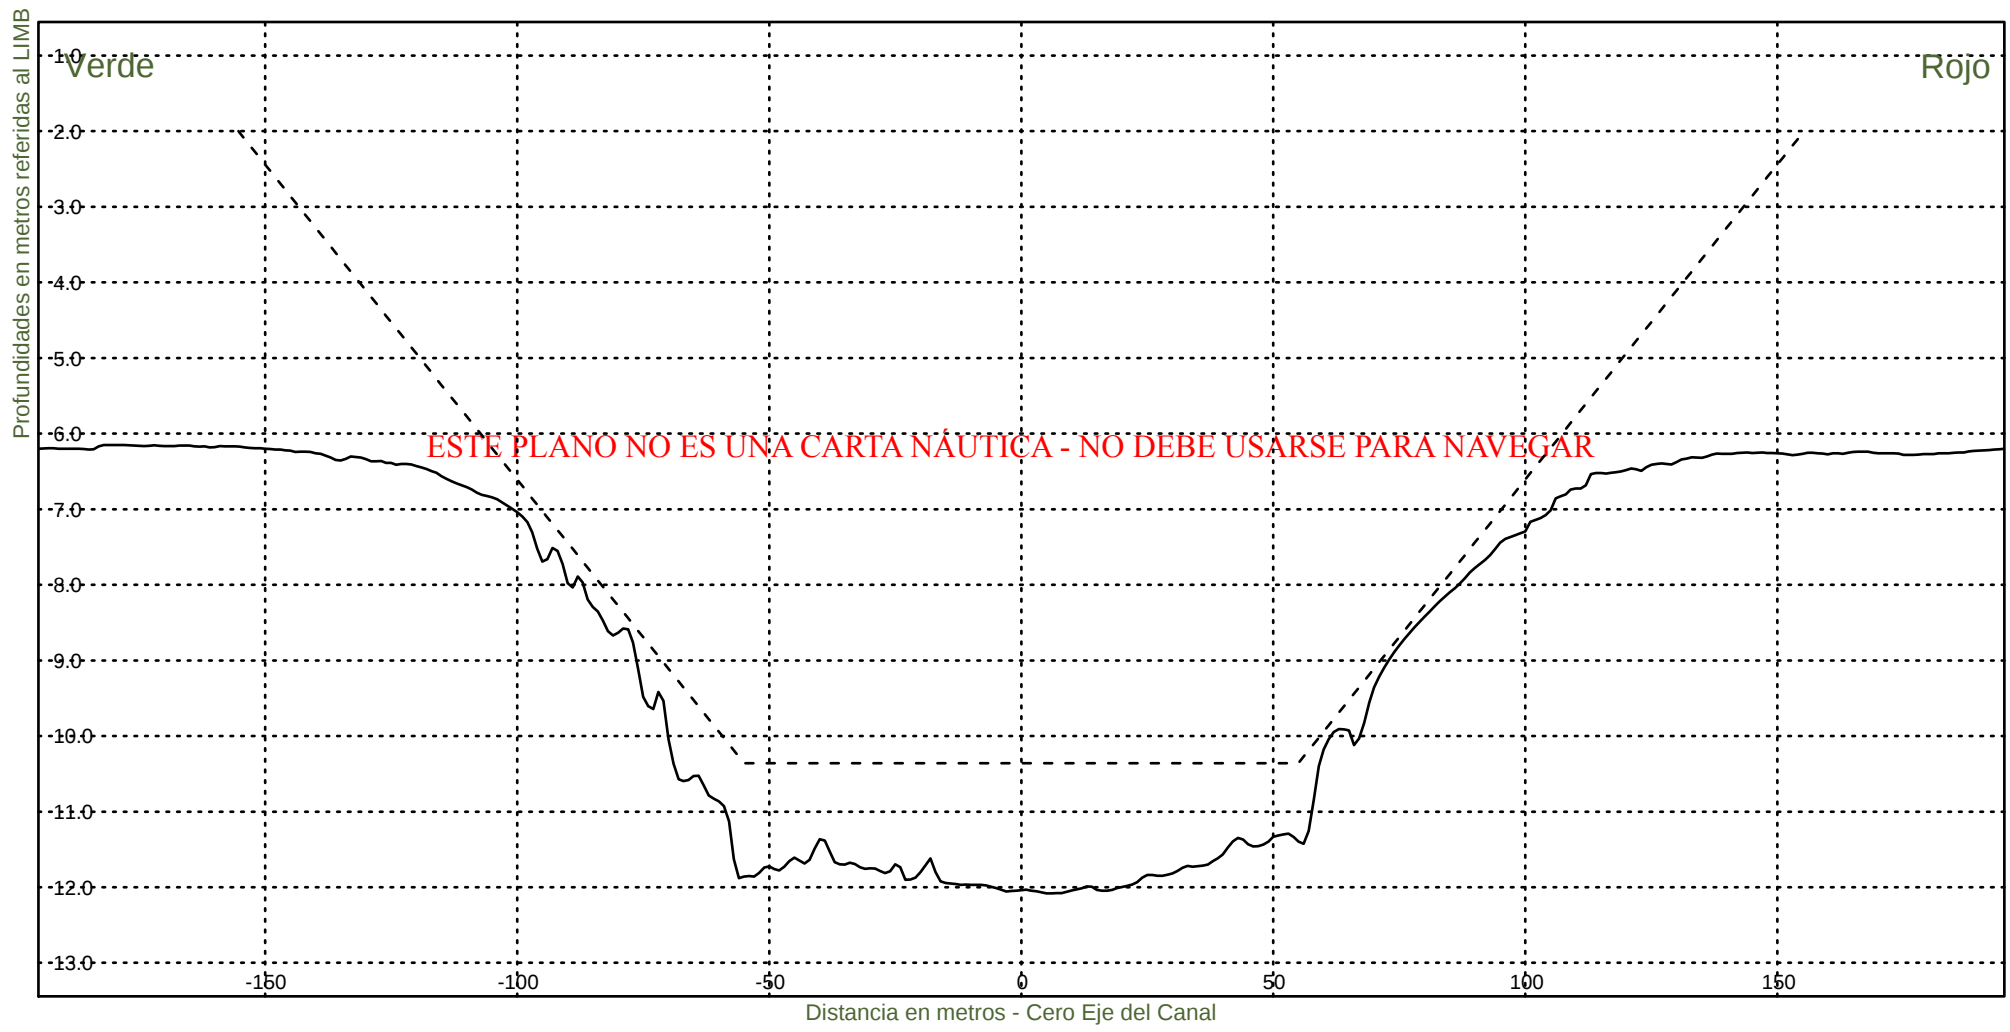KM 47800



Consorcio Boskalis - Dredging International



Ing. Alberto G. Palomar
REPRESENTANTE TECNICO

Comision Administradora del Rio de la Plata
Canal Martin Garcia

----- :Teorico 34 pies
——— :Batimetria Marzo 2021

Fecha Canal, KM 39.6-86.2
Hz 1: 1500
V 1: 100

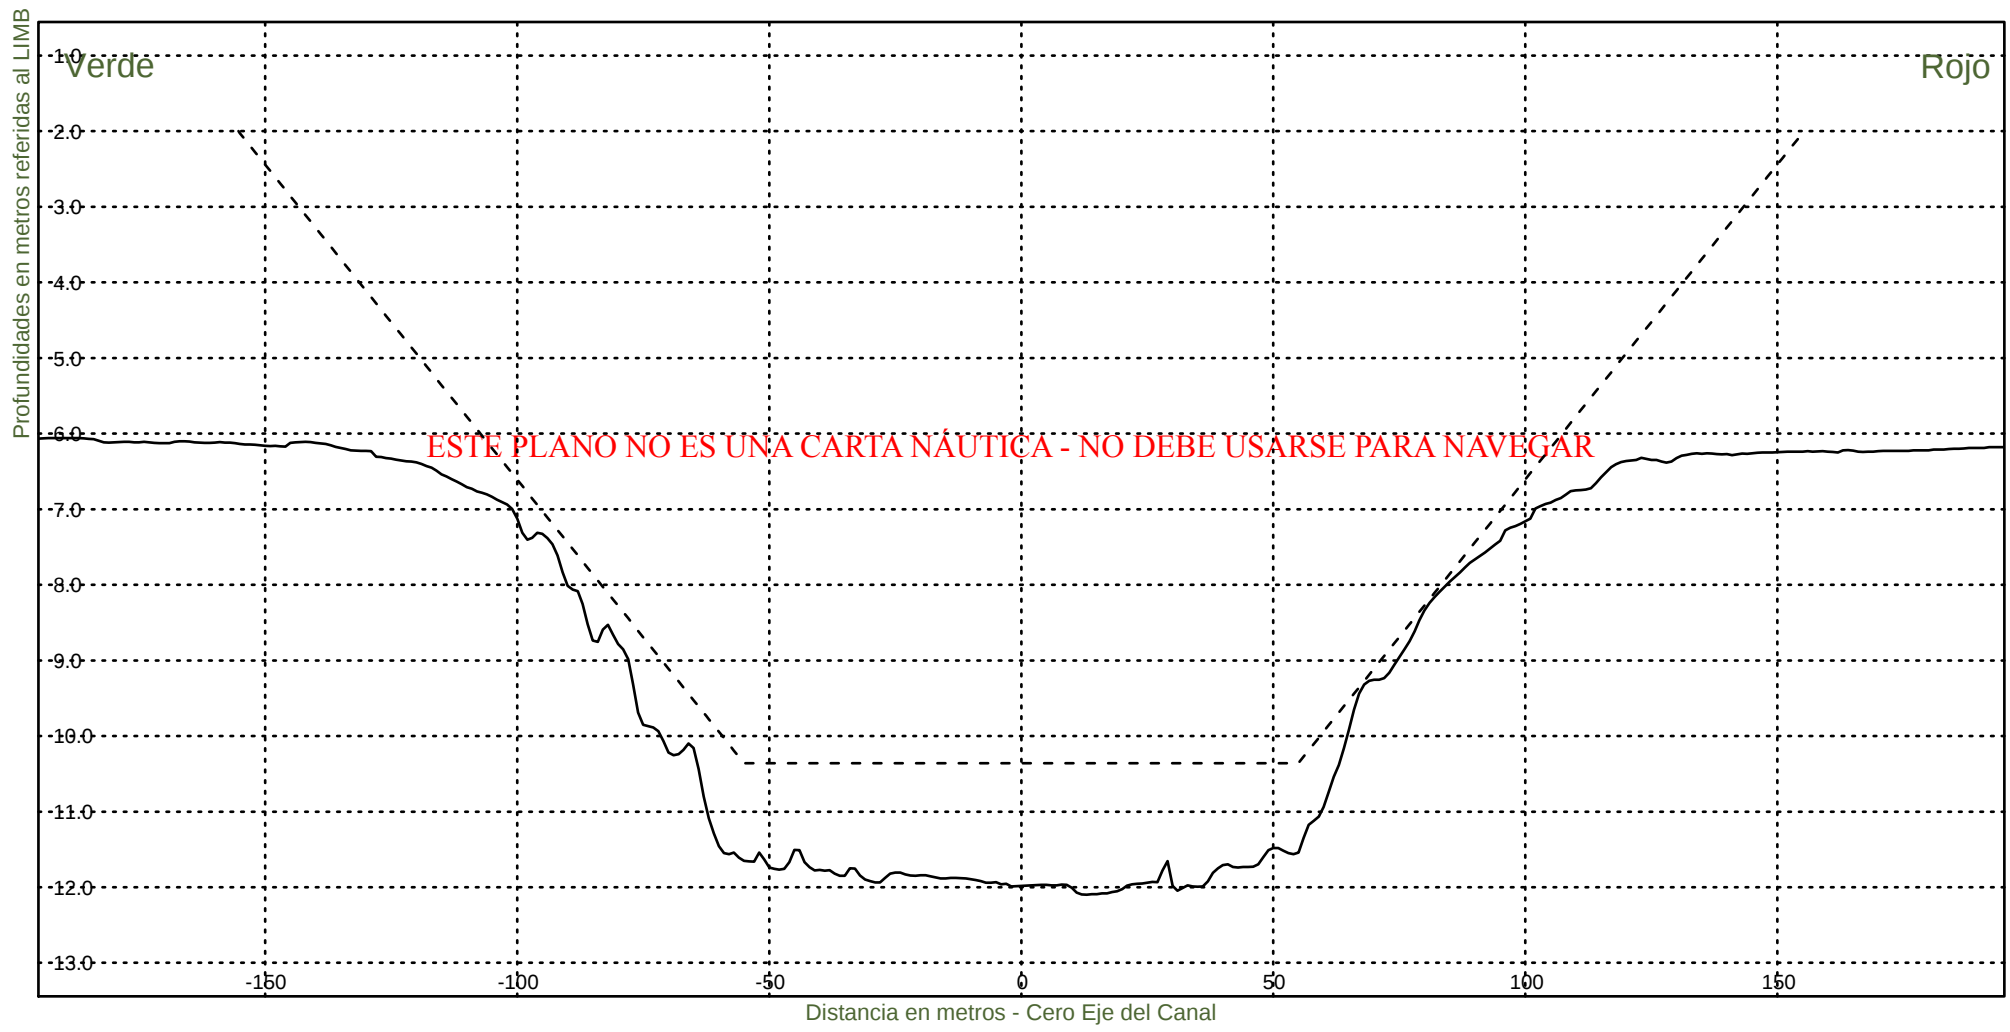KM 48000



Consorcio Boskalis - Dredging International



Ing. Alberto G. Palomar
REPRESENTANTE TECNICO

Comision Administradora del Rio de la Plata
Canal Martin Garcia

----- :Teorico 34 pies
———— :Batimetria Marzo 2021

Fecha Canal, KM 39.6-86.2
Hz 1: 1500
V 1: 100

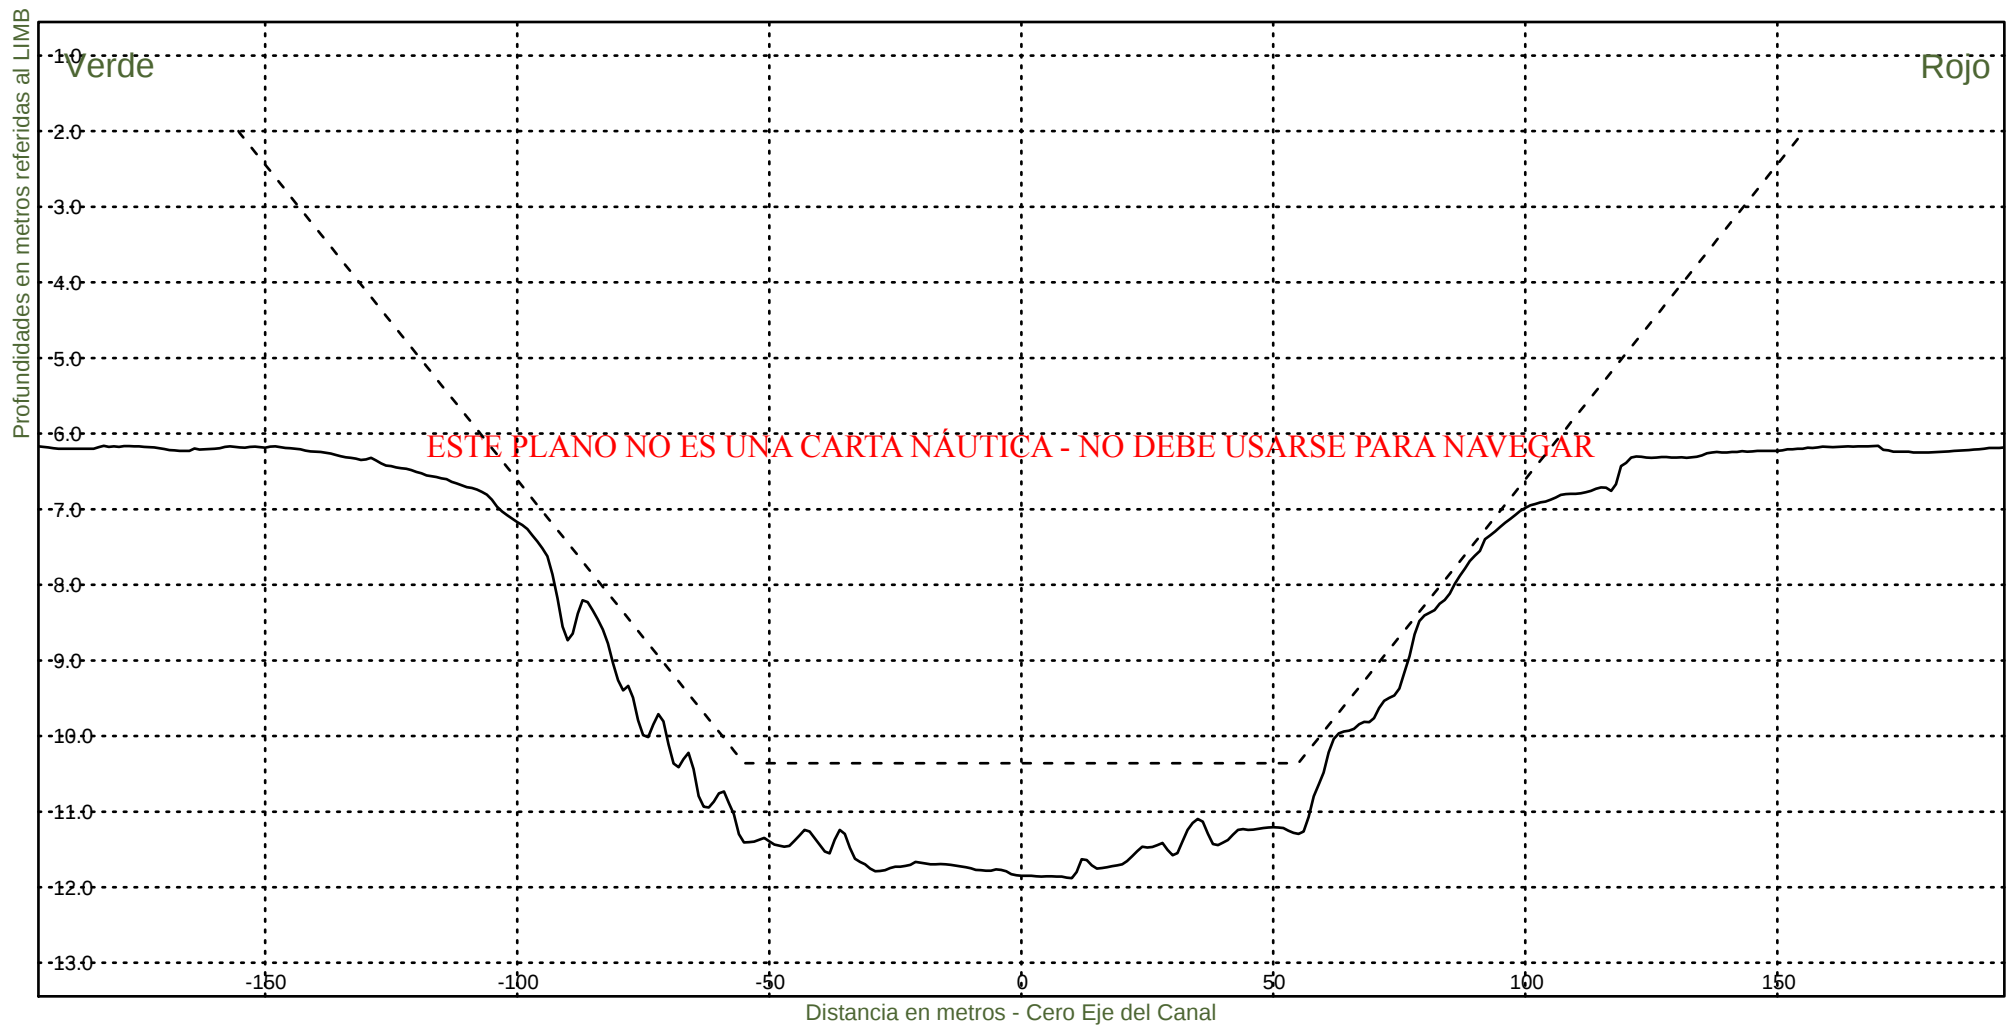KM 48200



Consorcio Boskalis - Dredging International



Ing. Alberto G. Palomar
REPRESENTANTE TECNICO

Comision Administradora del Rio de la Plata
Canal Martin Garcia

----- :Teorico 34 pies
————— :Batimetria Marzo 2021

Fecha Canal, KM 39.6-86.2
Hz 1: 1500
V 1: 100

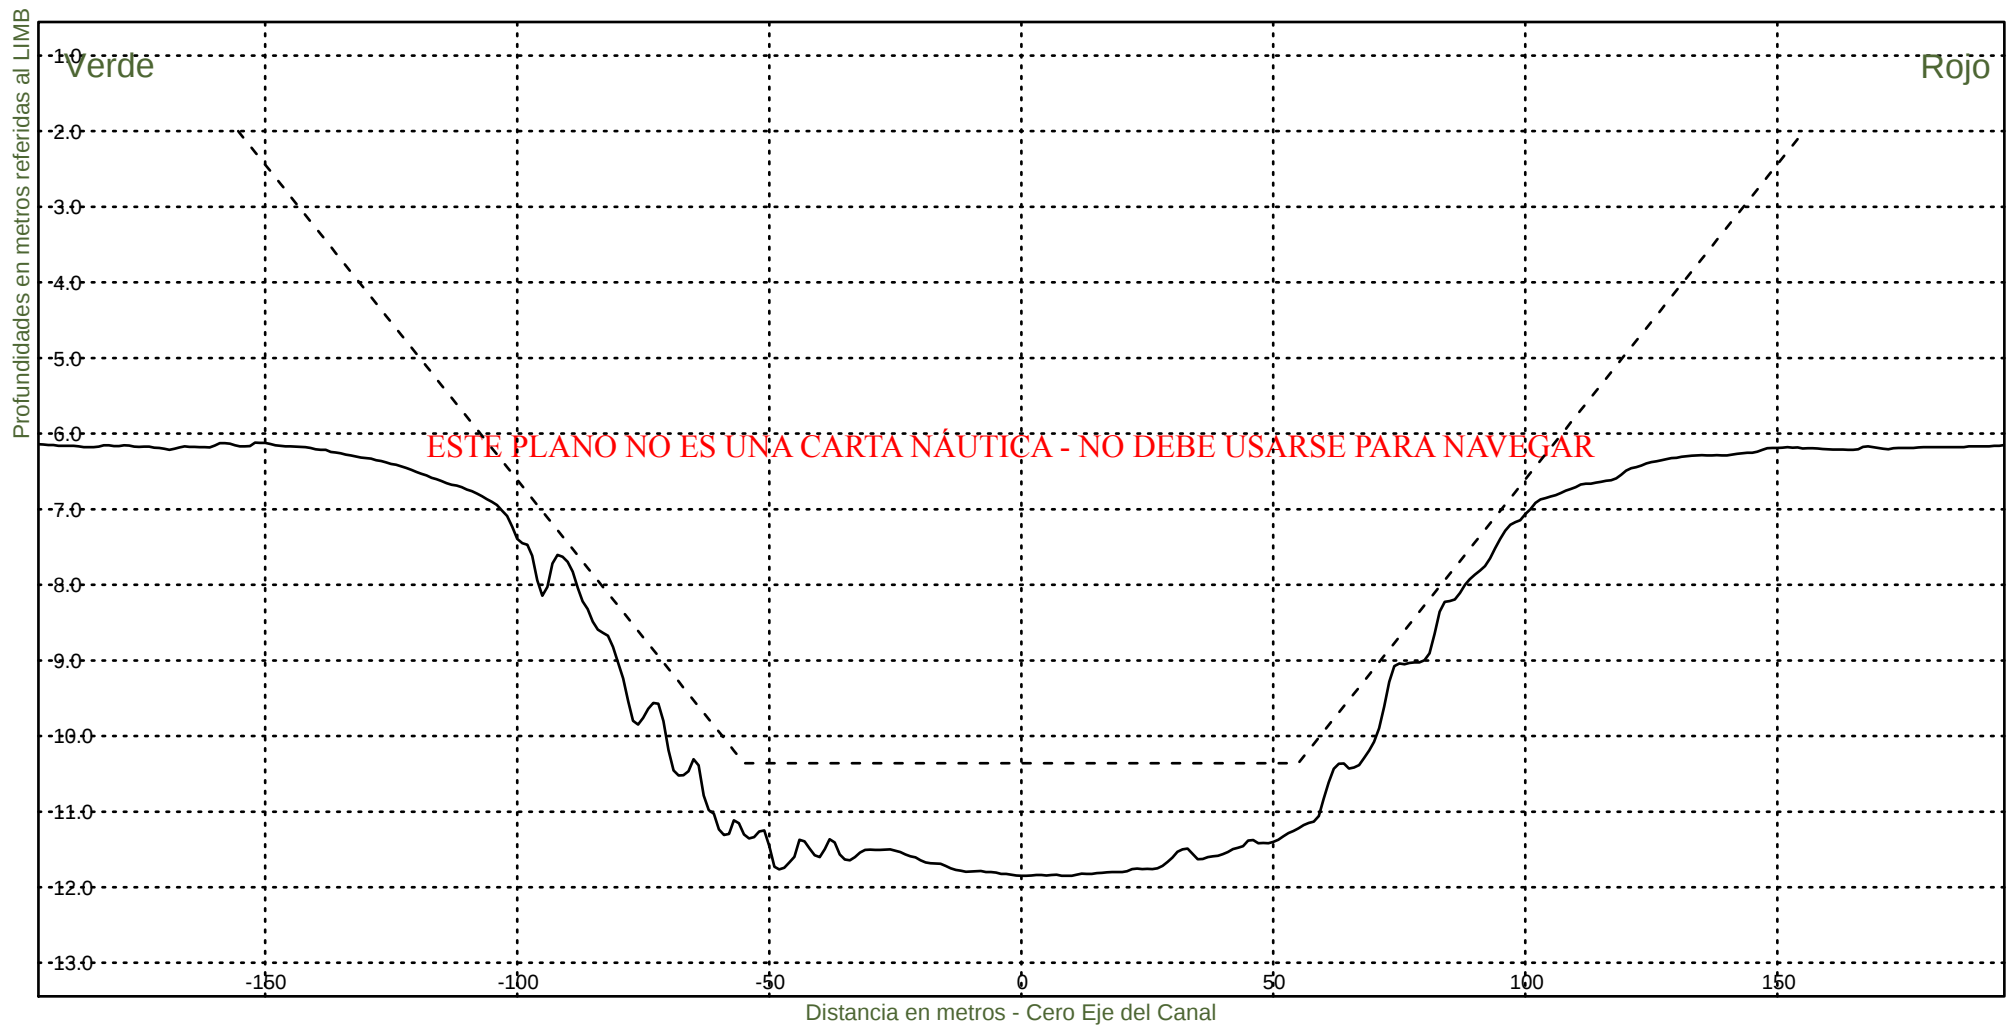KM 48400



Consorcio Boskalis - Dredging International



Ing. Alberto G. Palomar
REPRESENTANTE TECNICO

Comision Administradora del Rio de la Plata
Canal Martin Garcia

----- :Teorico 34 pies
———— :Batimetria Marzo 2021

Fecha Canal, KM 39.6-86.2
Hz 1: 1500
V 1: 100

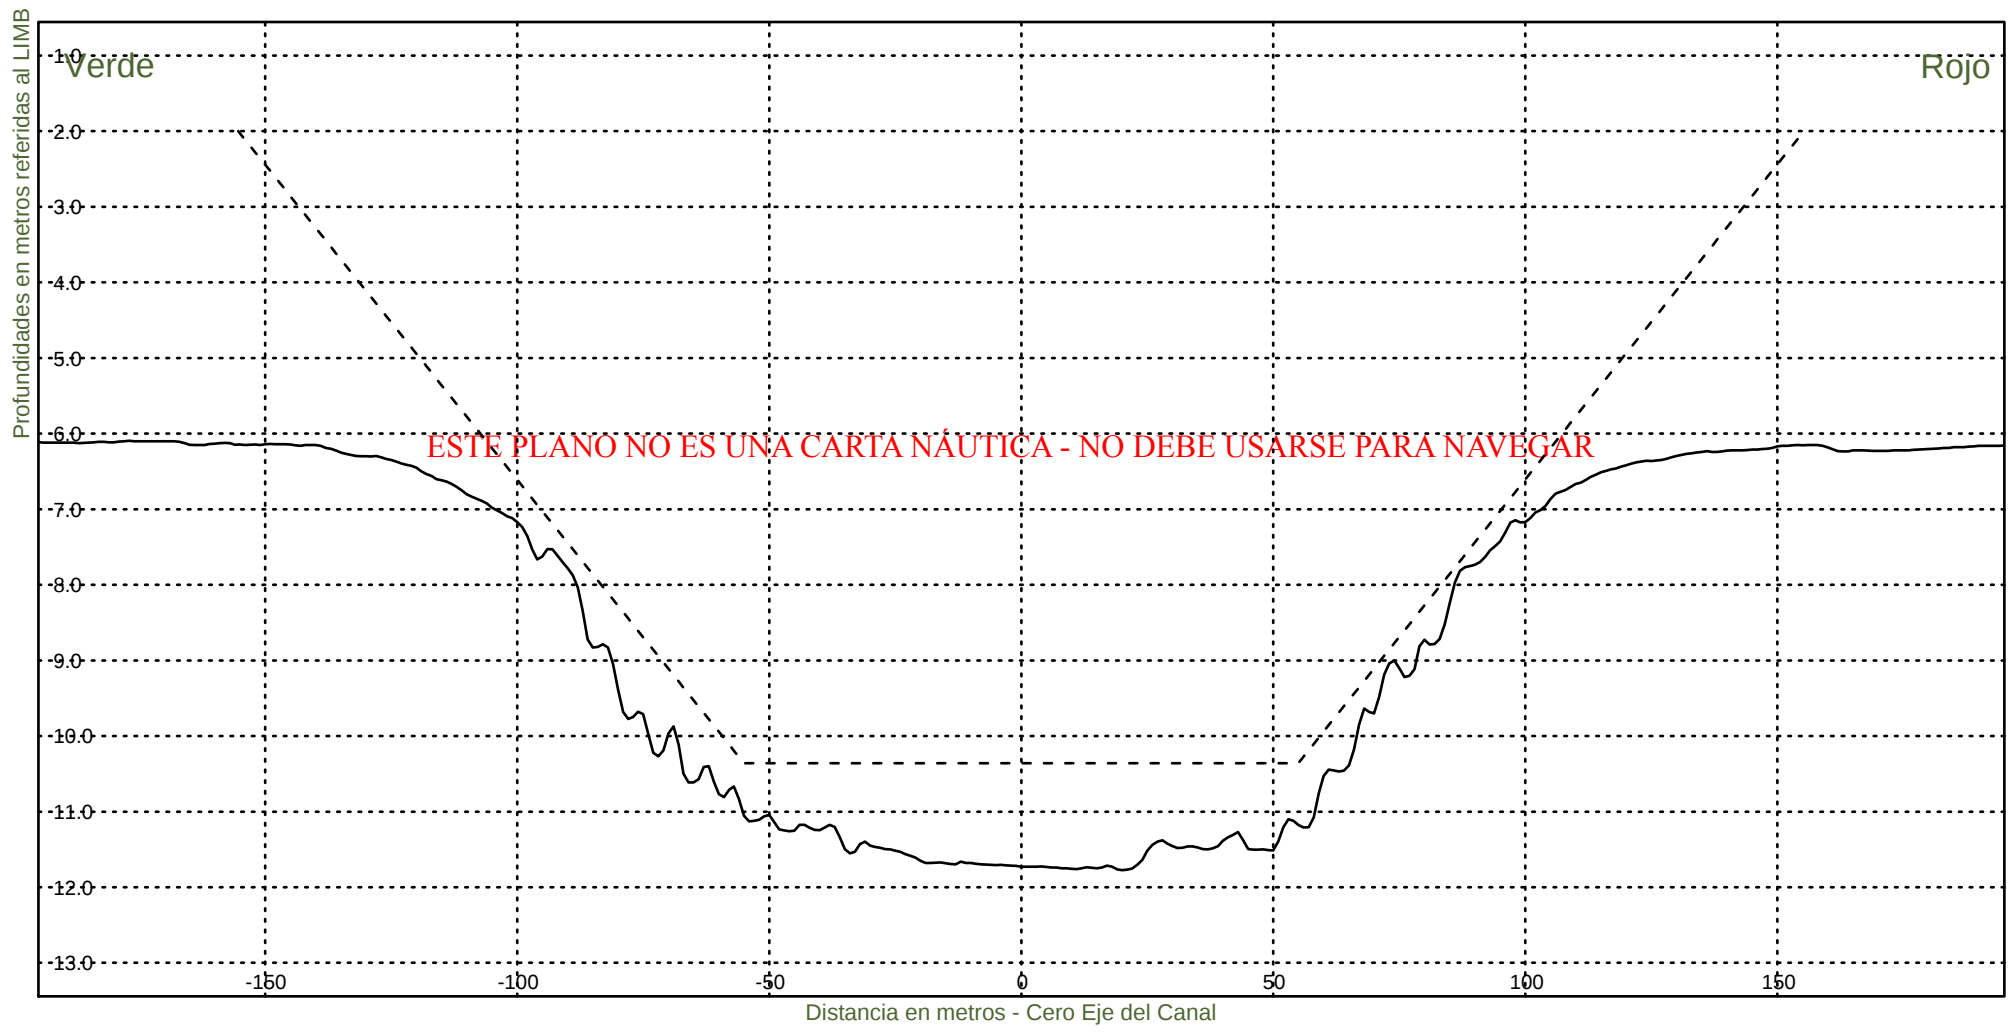KM 48600



Consorcio Boskalis - Dredging International



Ing. Alberto G. Palomar
REPRESENTANTE TECNICO

Comision Administradora del Rio de la Plata
Canal Martin Garcia

----- :Teorico 34 pies
————— :Batimetria Marzo 2021

Fecha Canal, KM 39.6-86.2
Hz 1: 1500
V 1: 100

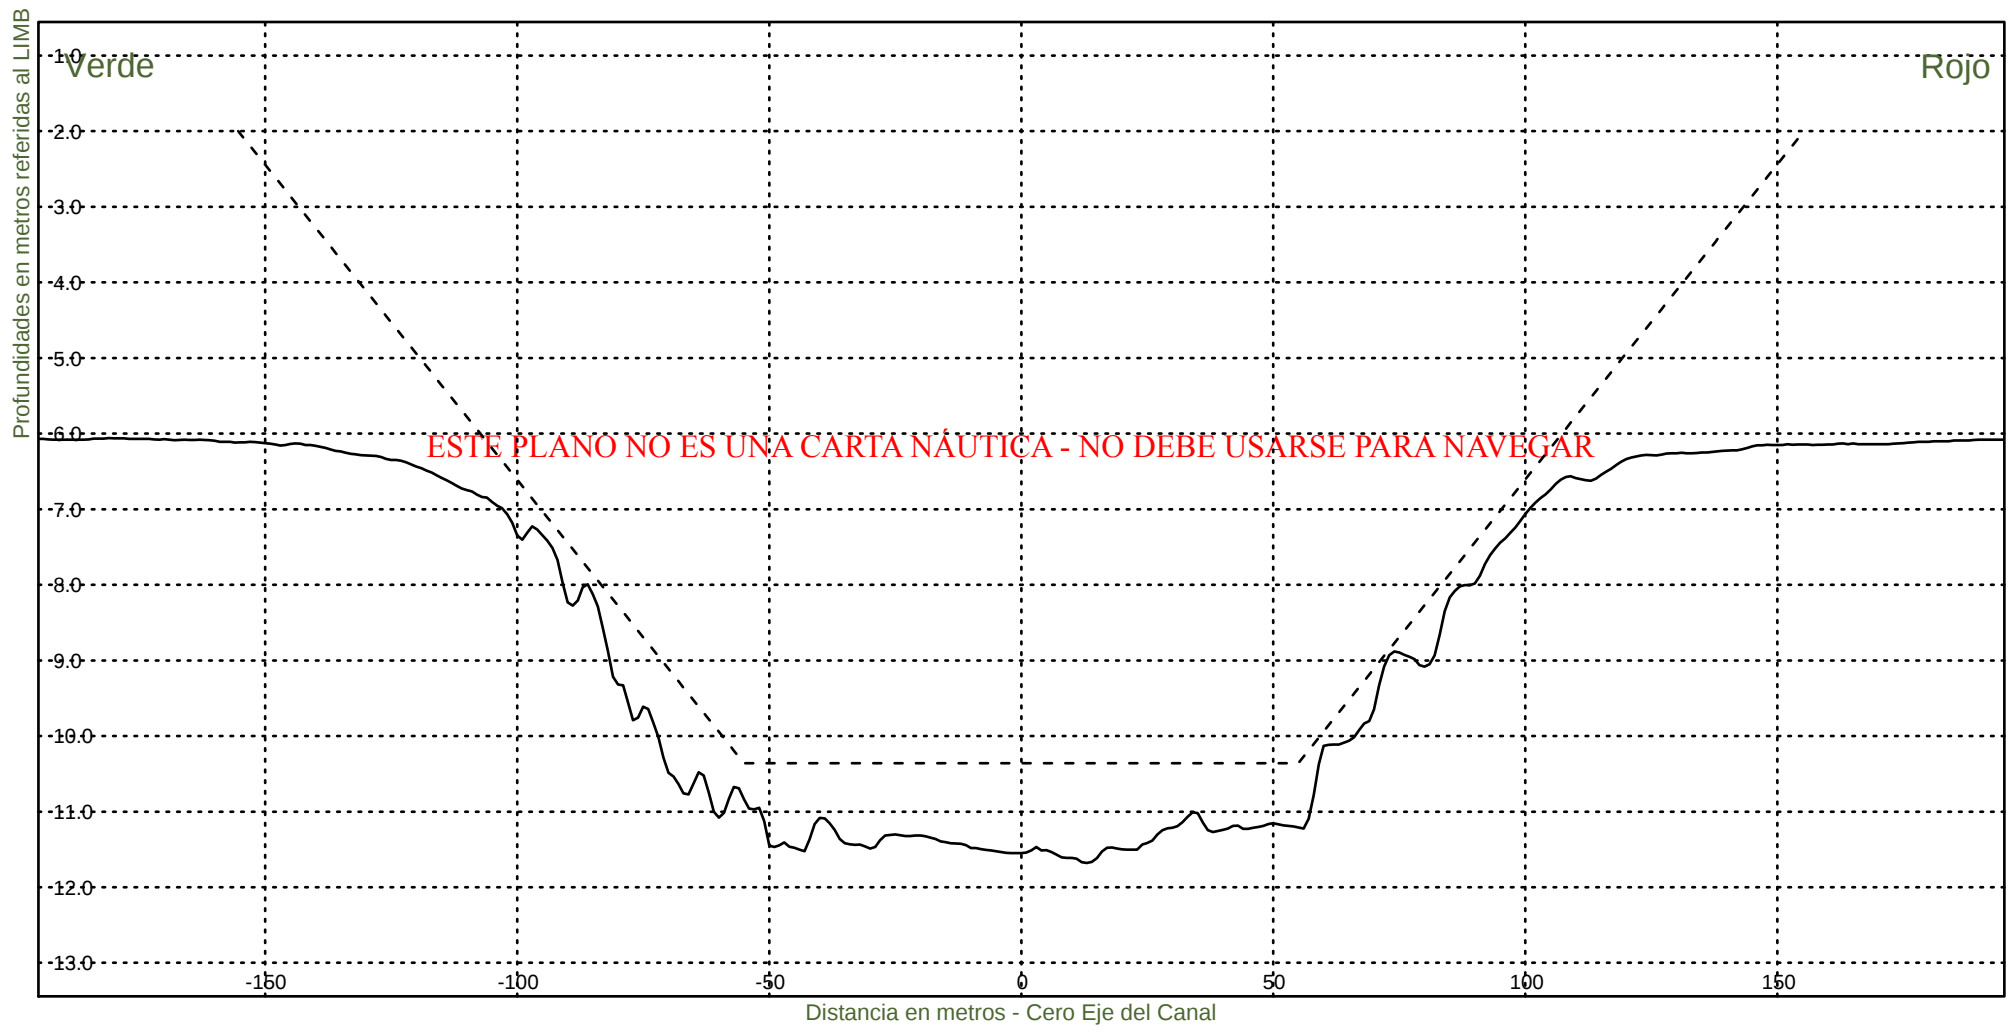KM 48800



Consorcio Boskalis - Dredging International



Ing. Alberto G. Palomar
REPRESENTANTE TECNICO

Comision Administradora del Rio de la Plata
Canal Martin Garcia

----- :Teorico 34 pies
——— :Batimetria Marzo 2021

Fecha Canal, KM 39.6-86.2
Hz 1: 1500
V 1: 100

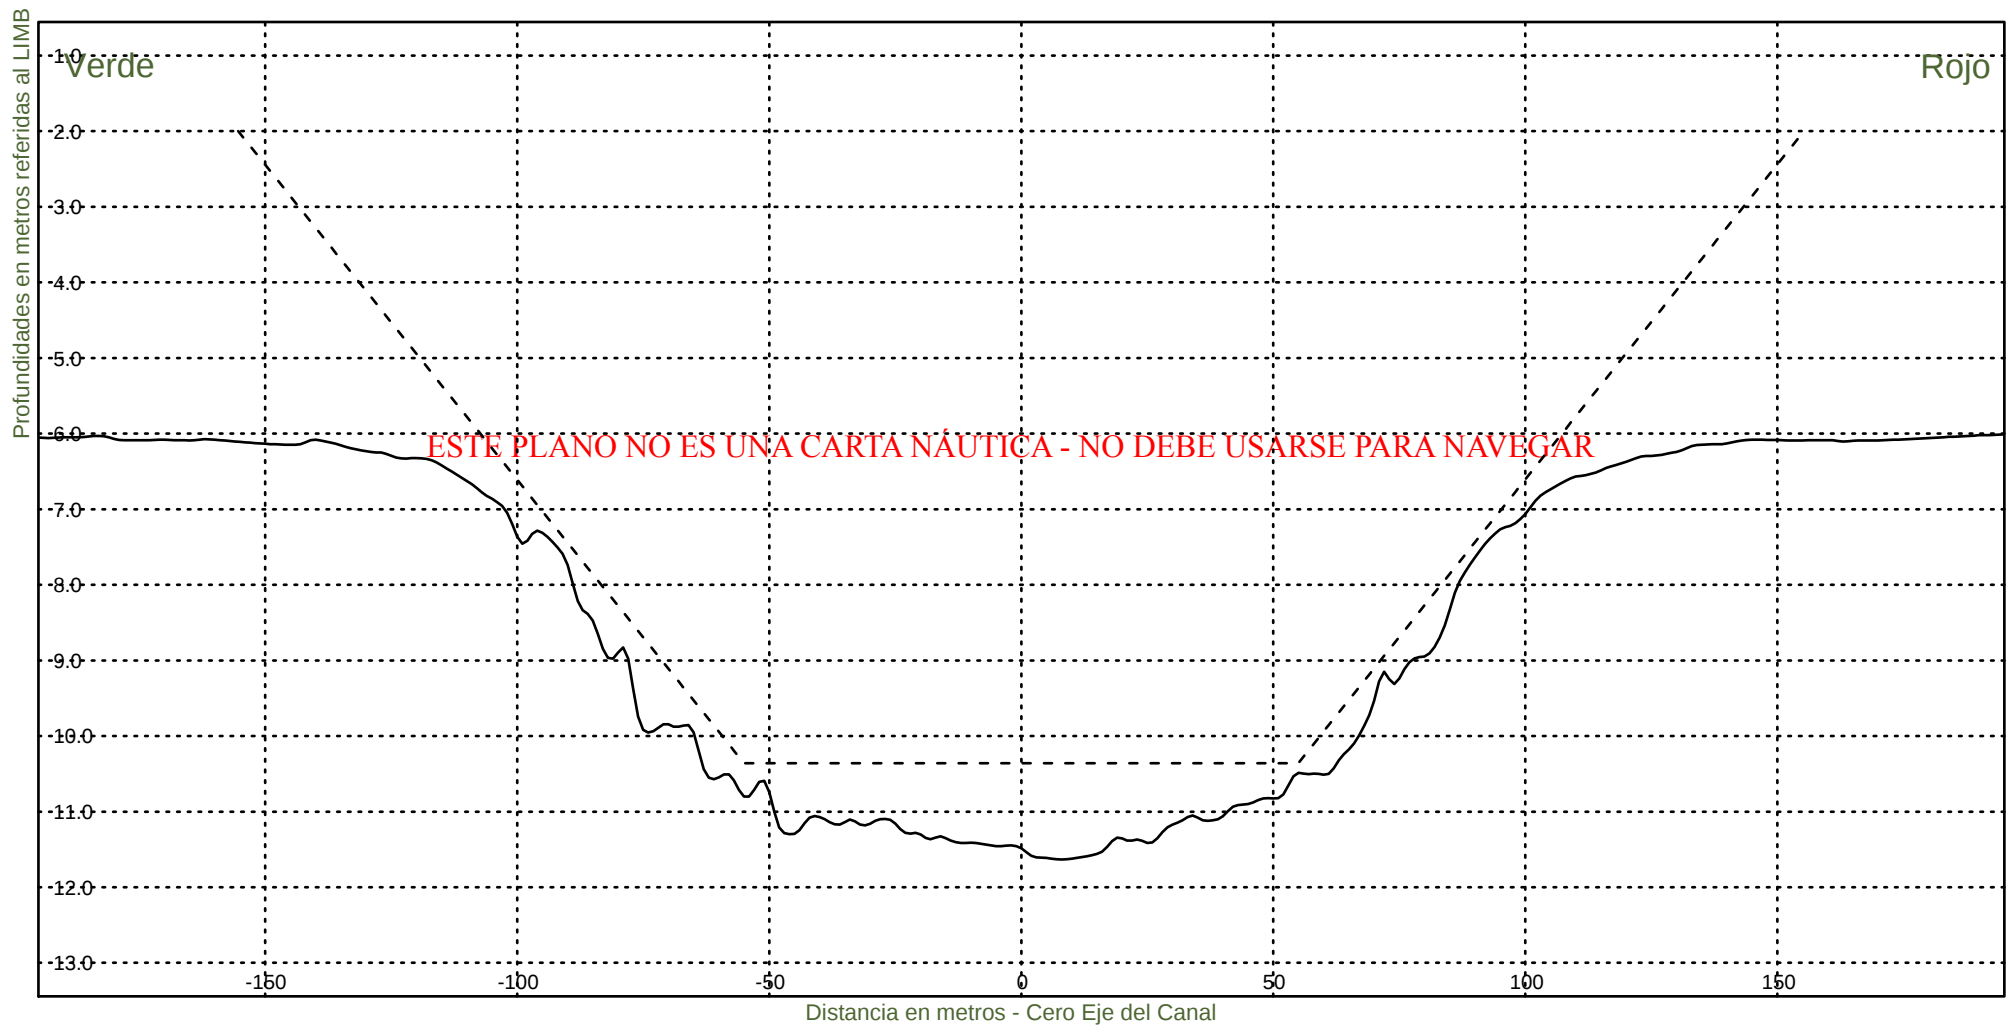KM 49000



Consorcio Boskalis - Dredging International



Ing. Alberto G. Palomar
REPRESENTANTE TECNICO

Comision Administradora del Rio de la Plata
Canal Martin Garcia

----- :Teorico 34 pies
———— :Batimetria Marzo 2021

Fecha Canal, KM 39.6-86.2
Hz 1: 1500
V 1: 100

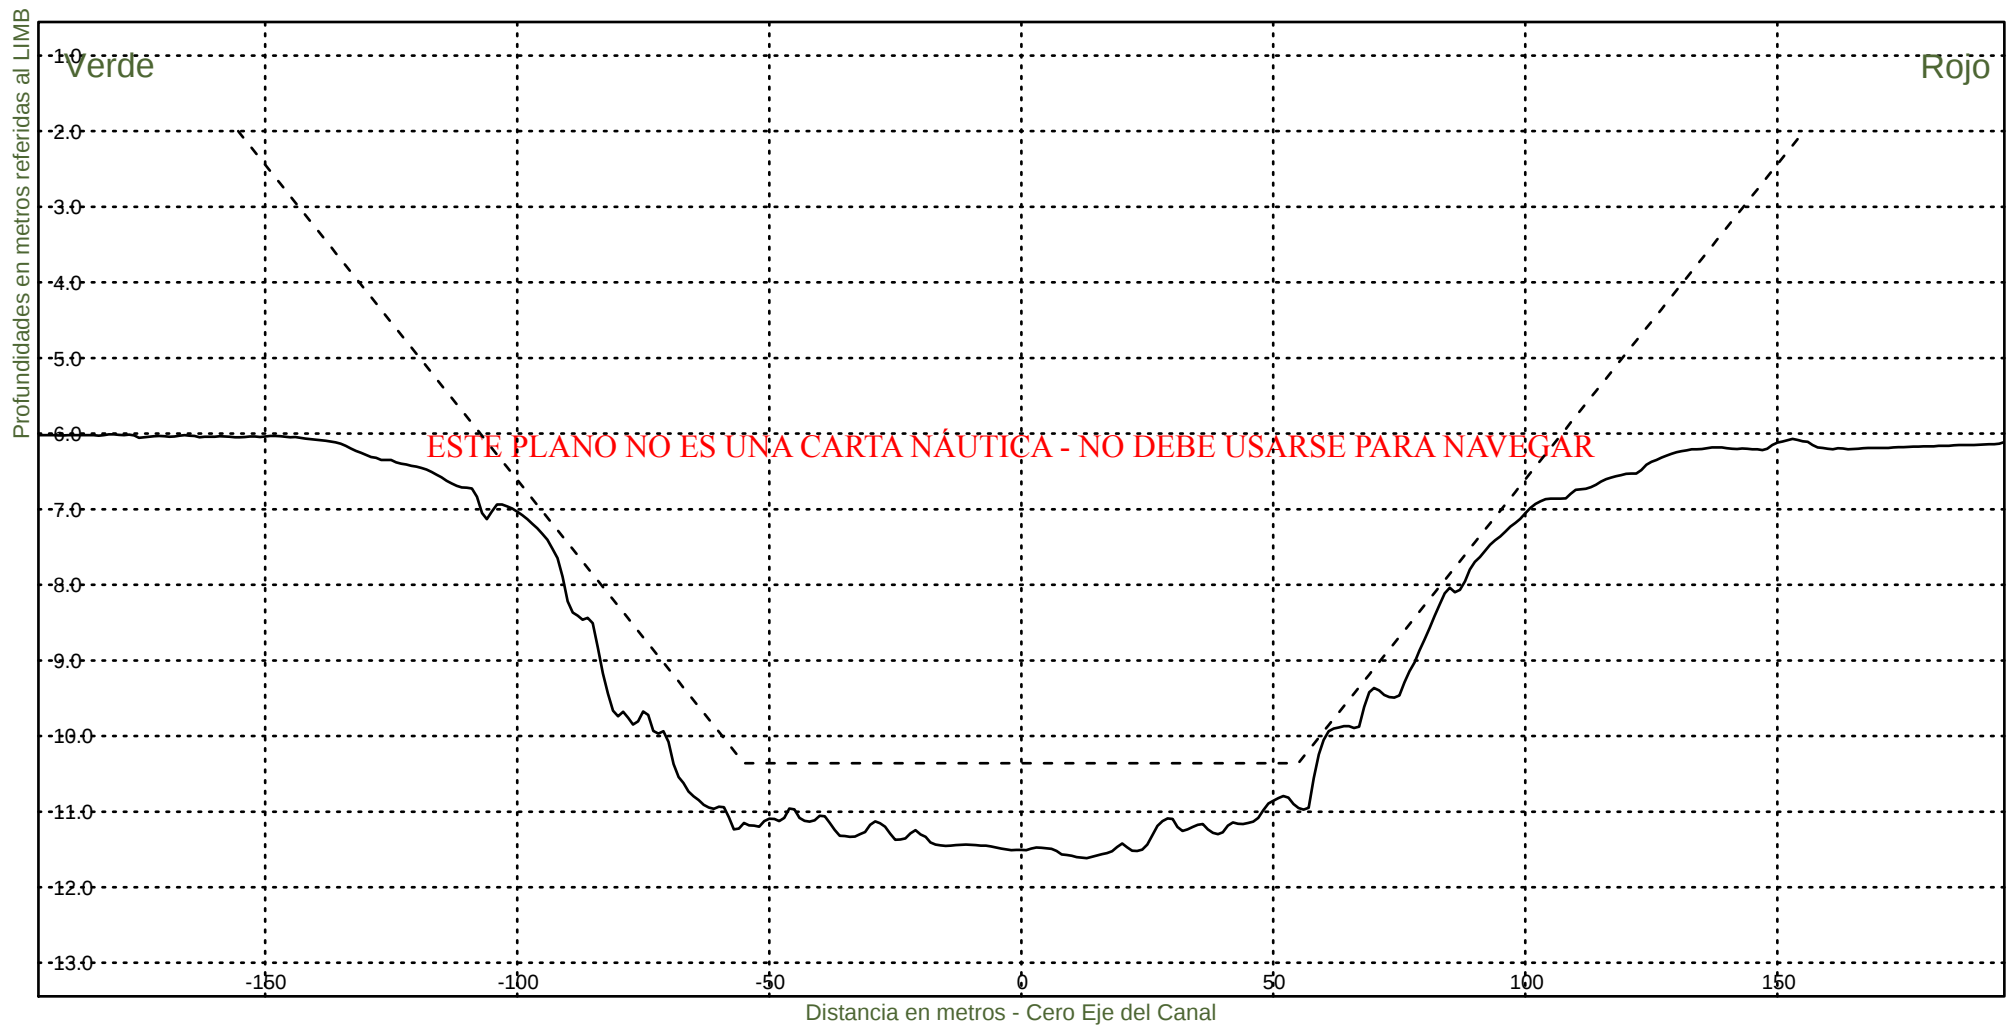KM 49200



Consorcio Boskalis - Dredging International



Ing. Alberto G. Palomar
REPRESENTANTE TECNICO

Comision Administradora del Rio de la Plata
Canal Martin Garcia

----- :Teorico 34 pies
————— :Batimetria Marzo 2021

Fecha Canal, KM 39.6-86.2
Hz 1: 1500
V 1: 100

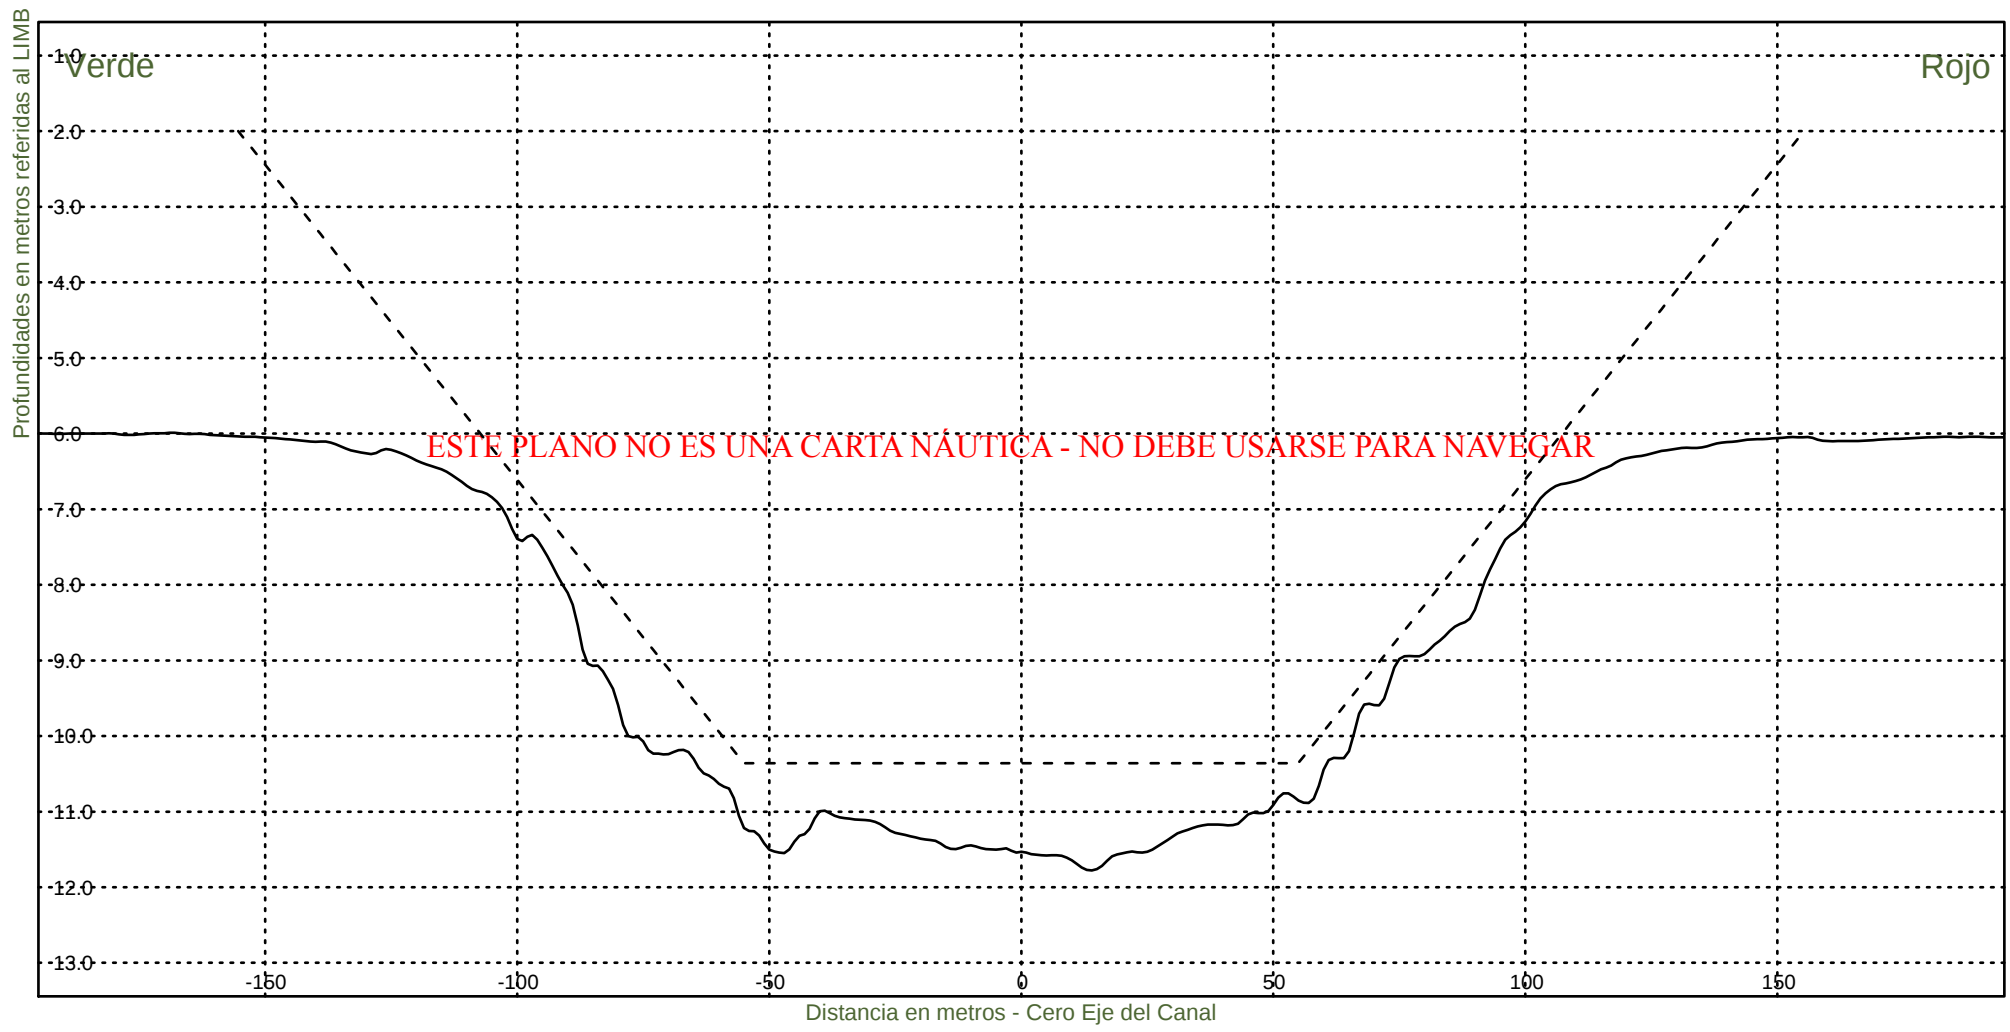KM 49400



Consorcio Boskalis - Dredging International



Ing. Alberto G. Palomar
REPRESENTANTE TECNICO

Comision Administradora del Rio de la Plata
Canal Martin Garcia

----- :Teorico 34 pies
———— :Batimetria Marzo 2021

Fecha Canal, KM 39.6-86.2
Hz 1: 1500
V 1: 100

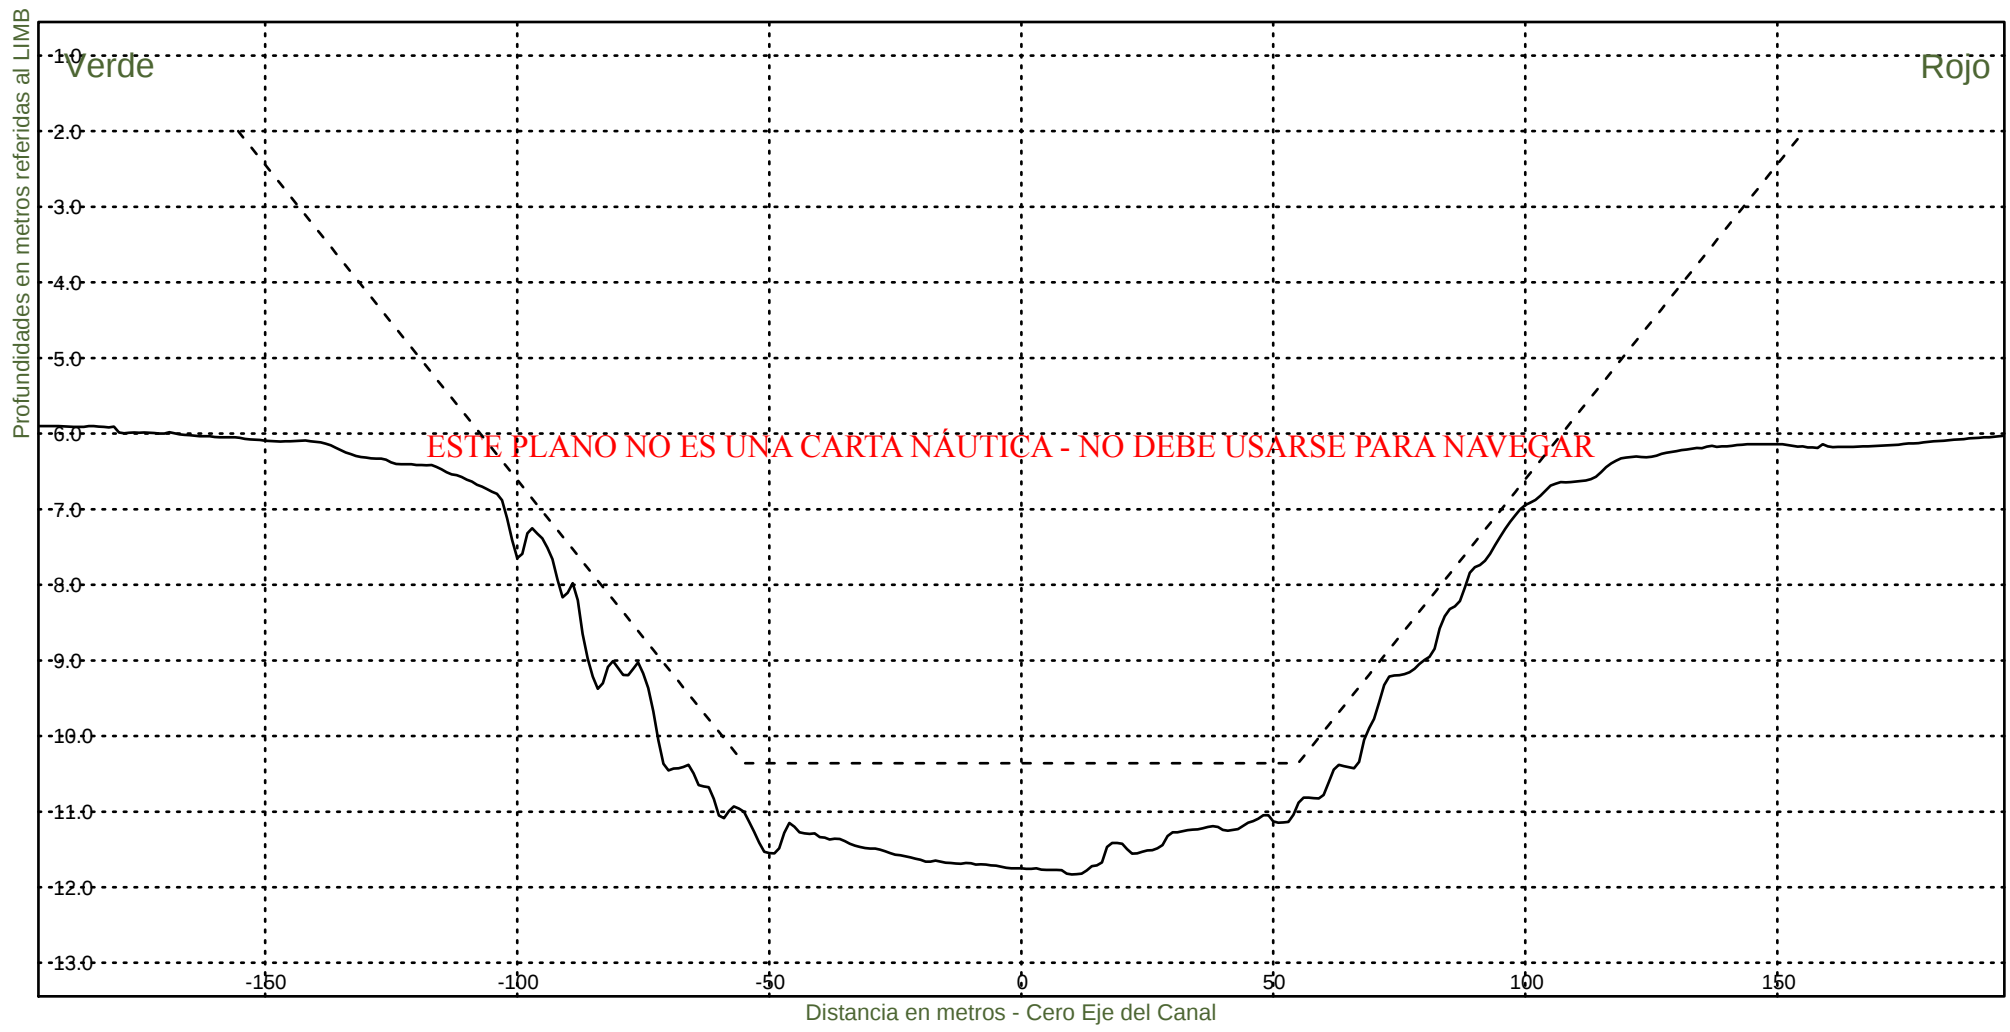KM 49600



Consorcio Boskalis - Dredging International



Ing. Alberto G. Palomar
REPRESENTANTE TECNICO

Comision Administradora del Rio de la Plata
Canal Martin Garcia

----- :Teorico 34 pies
——— :Batimetria Marzo 2021

Fecha Canal, KM 39.6-86.2
Hz 1: 1500
V 1: 100

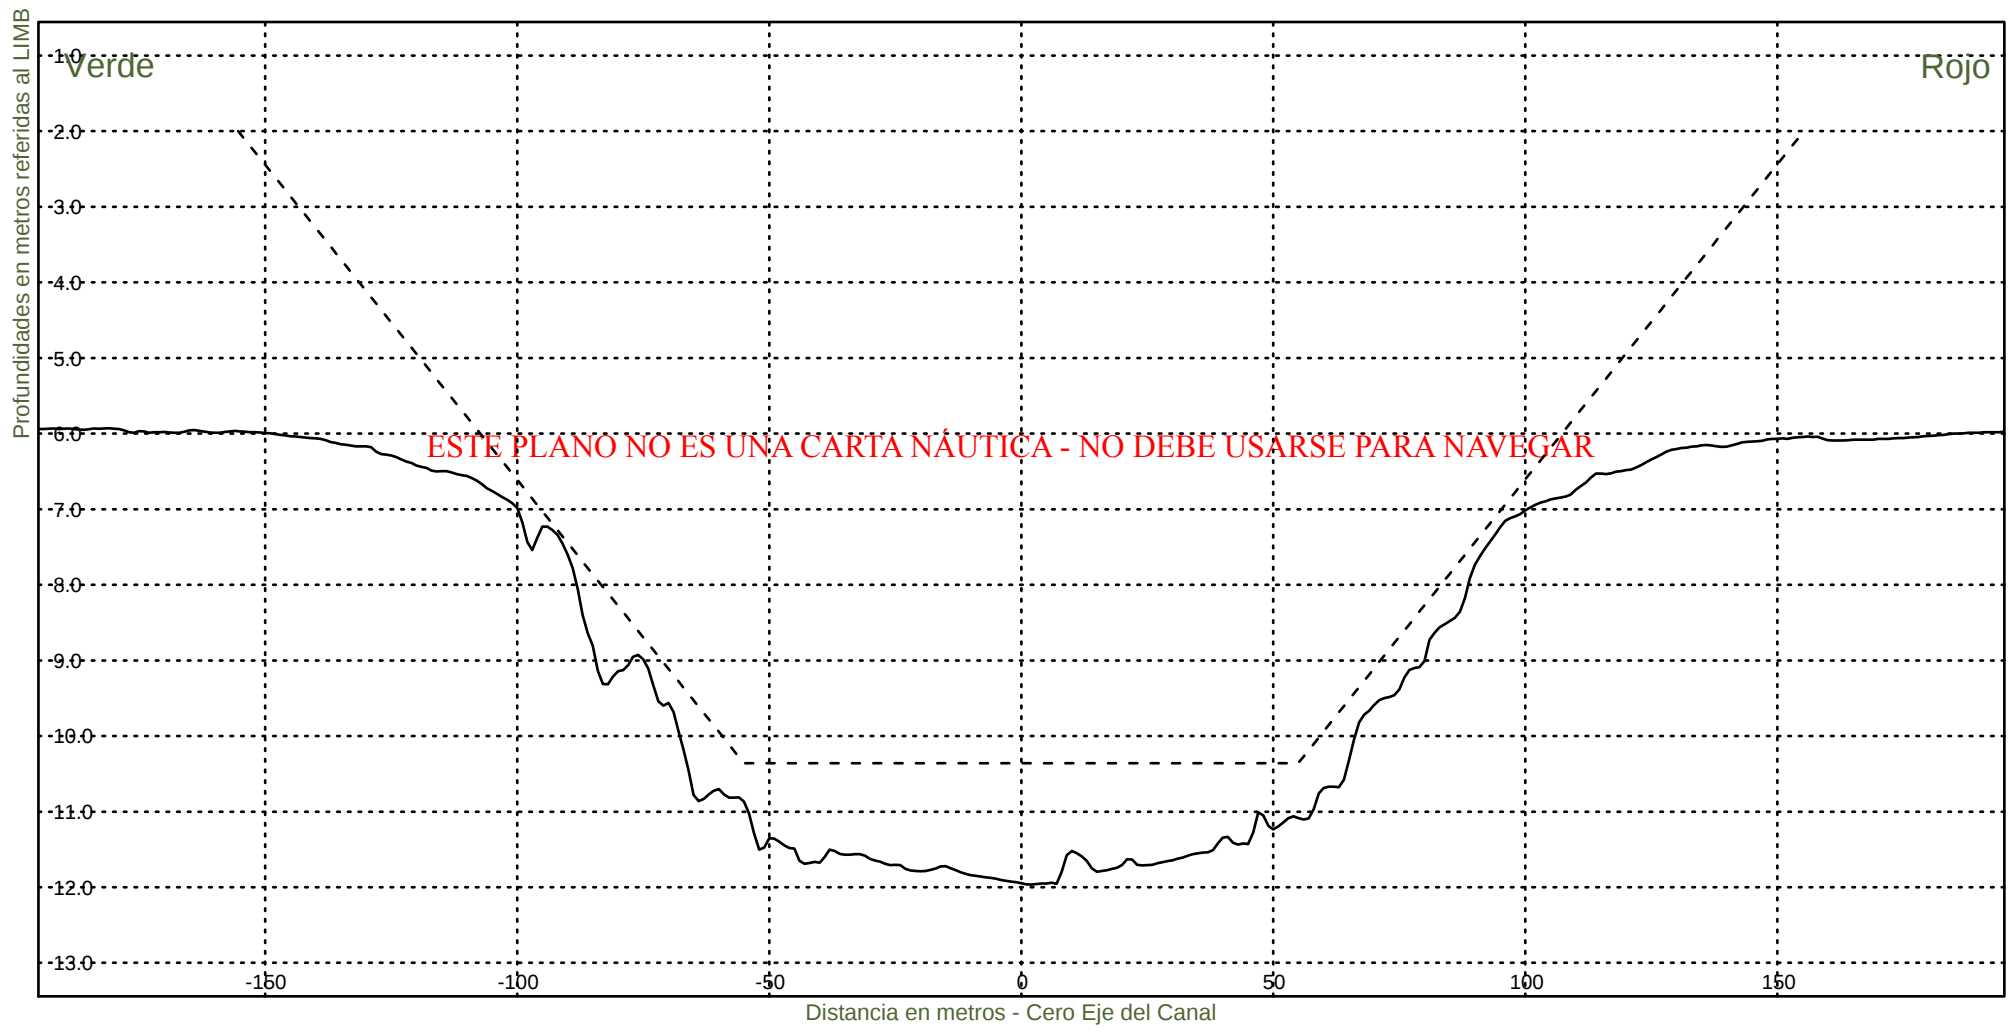KM 49800



Consorcio Boskalis - Dredging International



Ing. Alberto G. Palomar
REPRESENTANTE TECNICO

Comision Administradora del Rio de la Plata
Canal Martin Garcia

----- :Teorico 34 pies
——— :Batimetria Marzo 2021

Fecha Canal, KM 39.6-86.2
Hz 1: 1500
V 1: 100

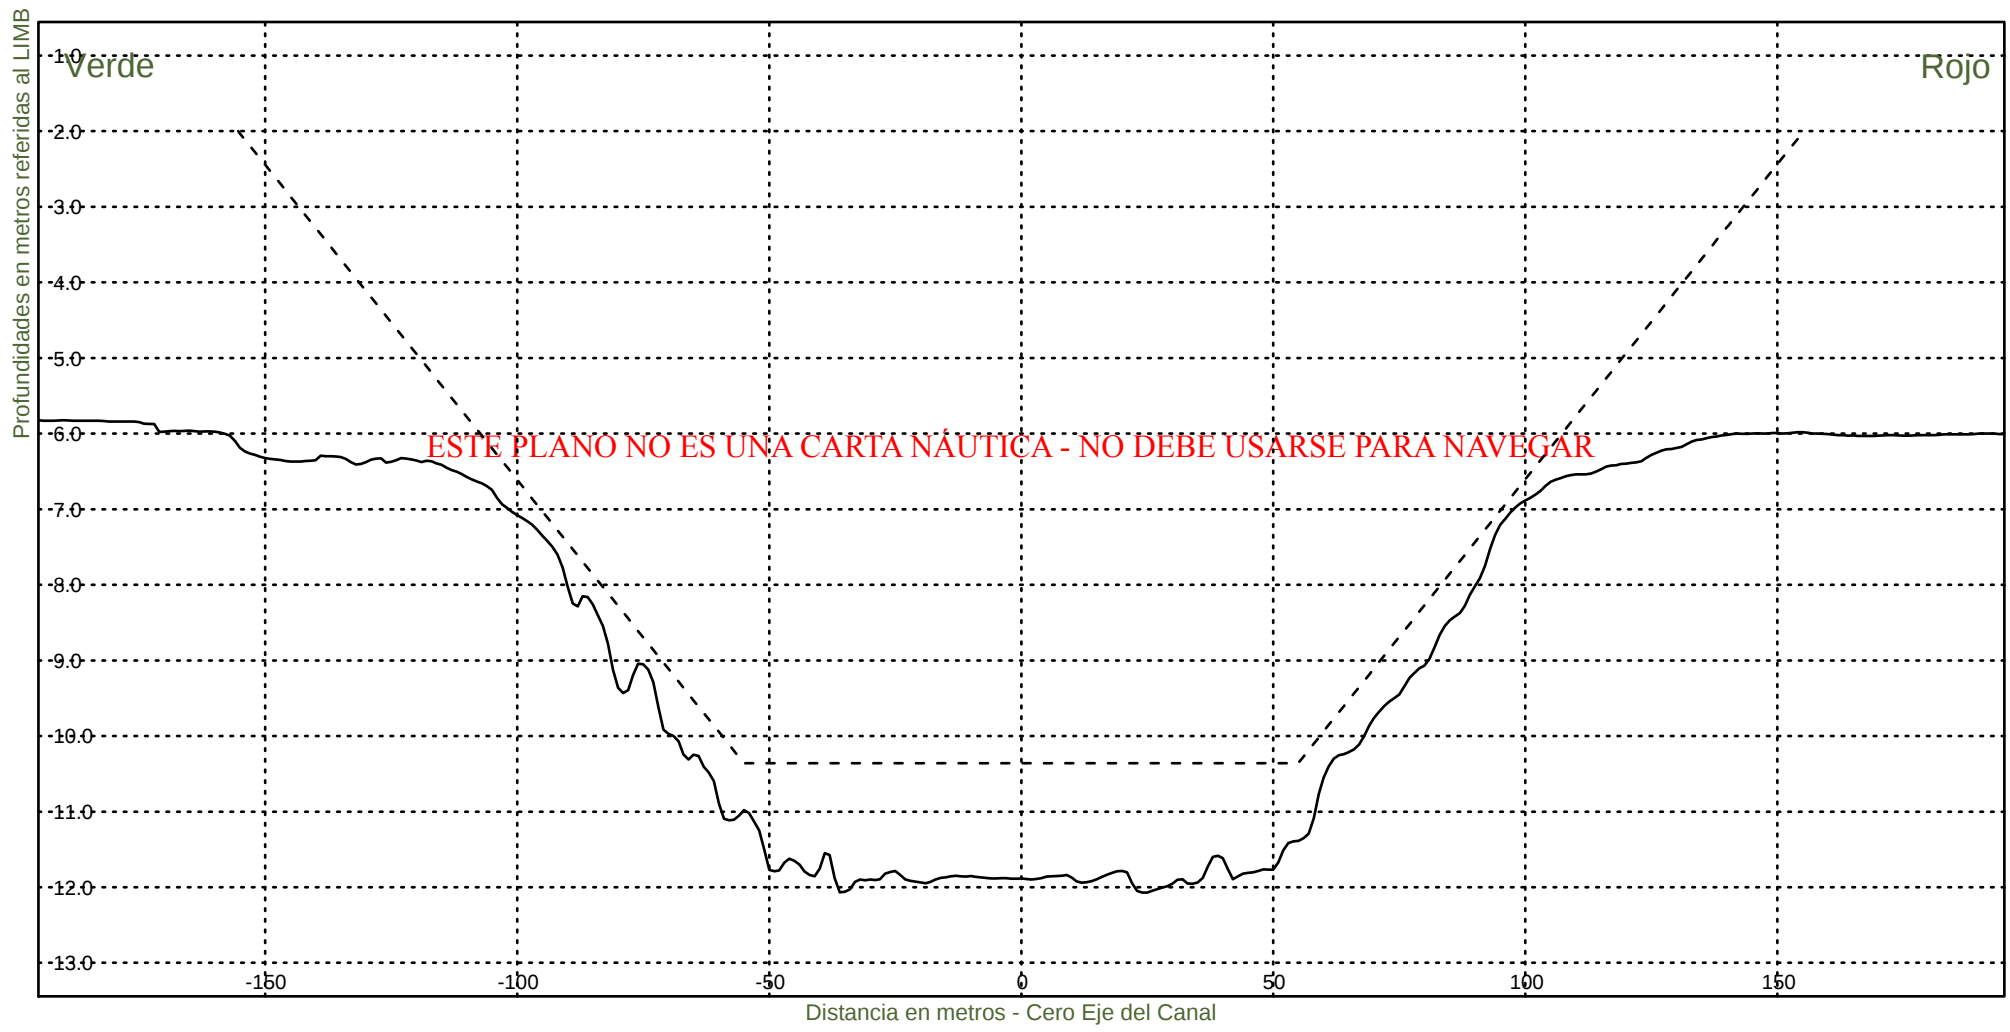KM 50000



Consorcio Boskalis - Dredging International



Ing. Alberto G. Palomar
REPRESENTANTE TECNICO

Comision Administradora del Rio de la Plata
Canal Martin Garcia

----- :Teorico 34 pies
——— :Batimetria Marzo 2021

Fecha Canal, KM 39.6-86.2
Hz 1: 1500
V 1: 100

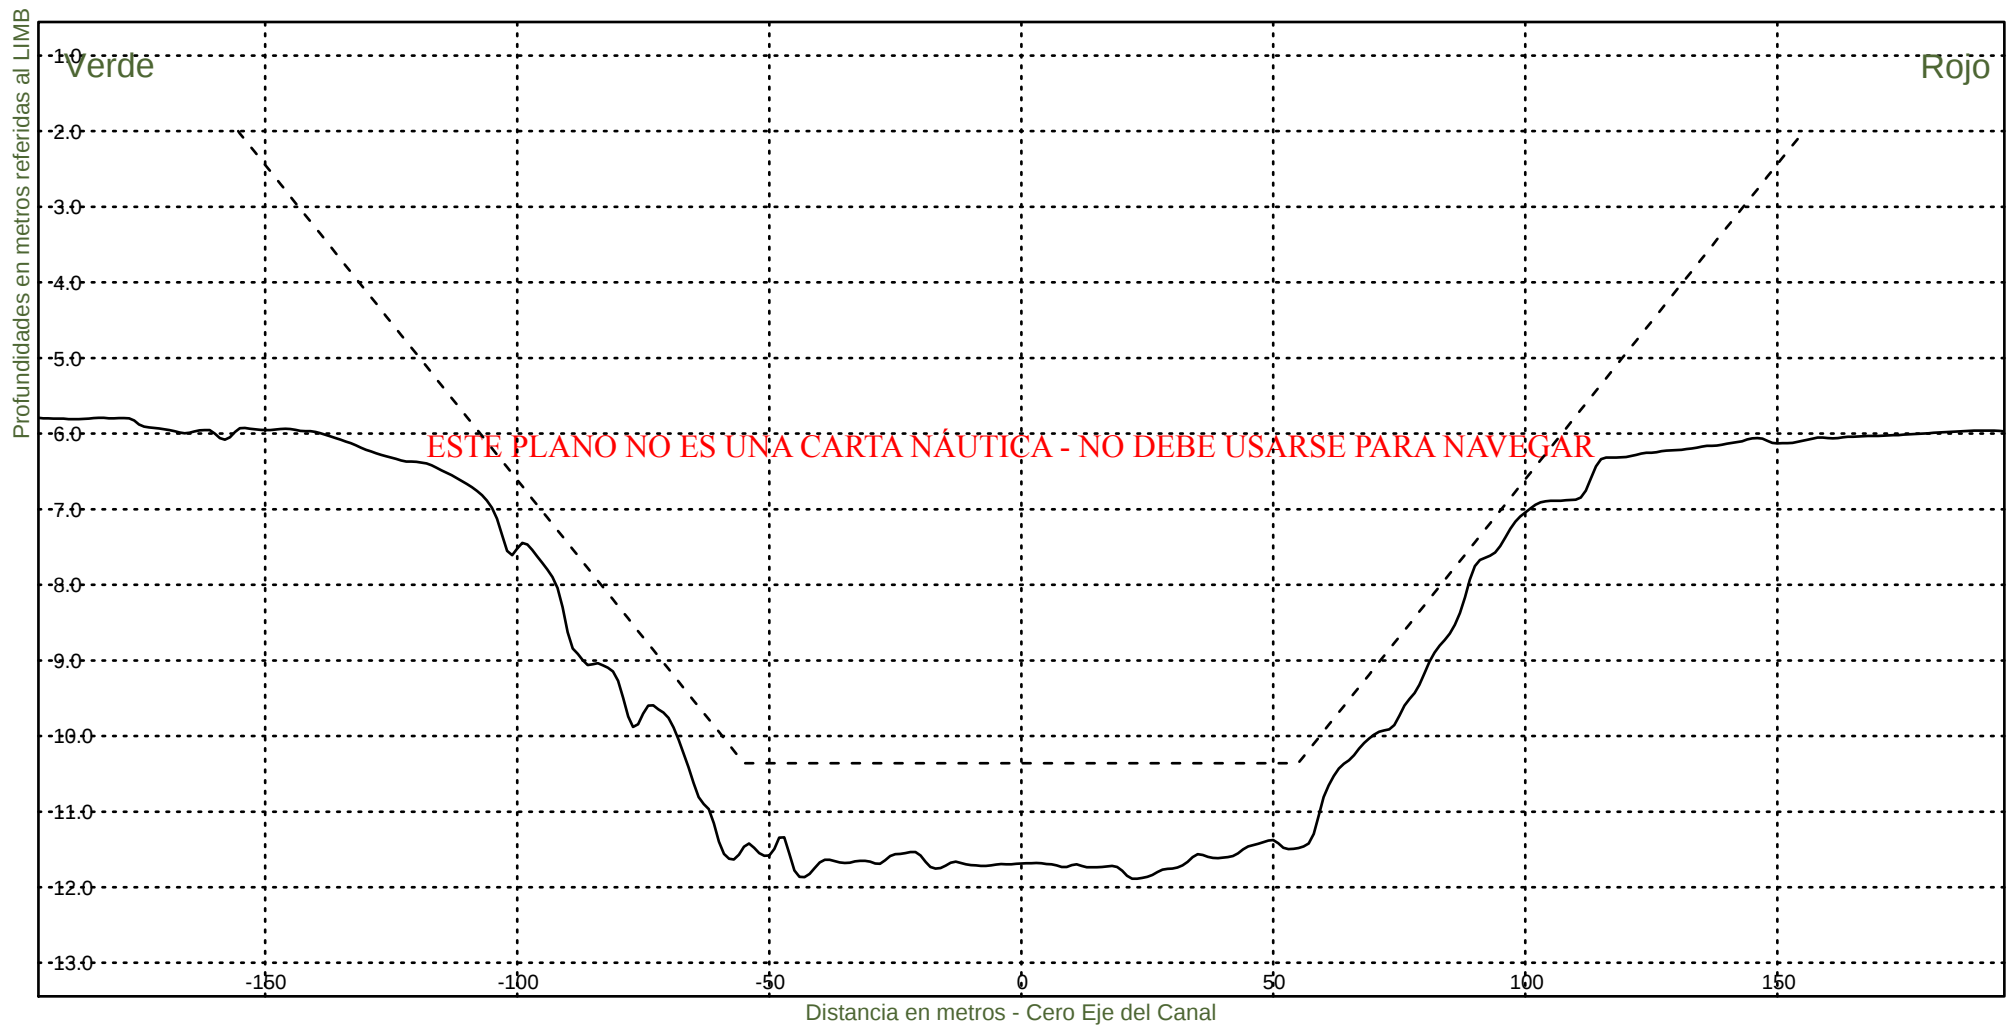KM 50200



Consorcio Boskalis - Dredging International



Ing. Alberto G. Palomar
REPRESENTANTE TECNICO

Comision Administradora del Rio de la Plata
Canal Martin Garcia

----- :Teorico 34 pies
——— :Batimetria Marzo 2021

Fecha Canal, KM 39.6-86.2
Hz 1: 1500
V 1: 100

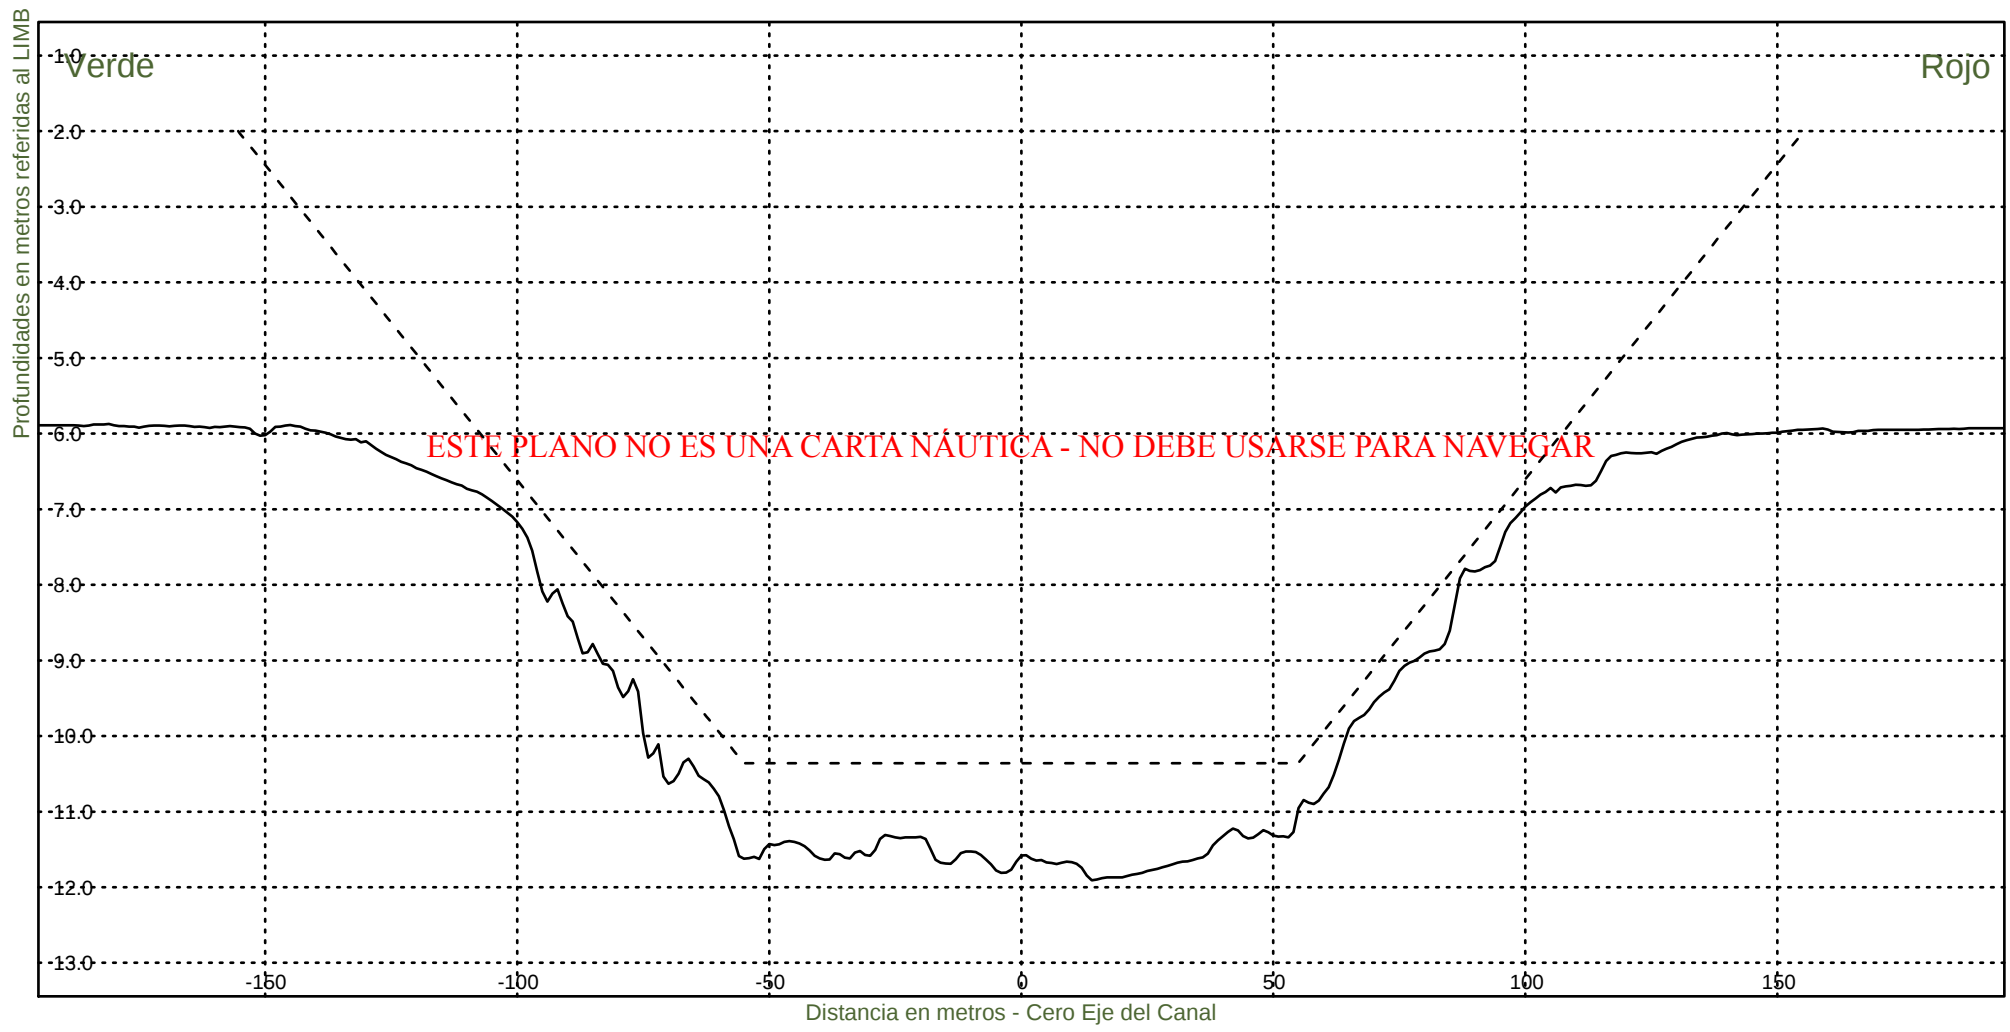KM 50400



Consorcio Boskalis - Dredging International



Ing. Alberto G. Palomar
REPRESENTANTE TECNICO

Comision Administradora del Rio de la Plata
Canal Martin Garcia

----- :Teorico 34 pies
——— :Batimetria Marzo 2021

Fecha Canal, KM 39.6-86.2
Hz 1: 1500
V 1: 100

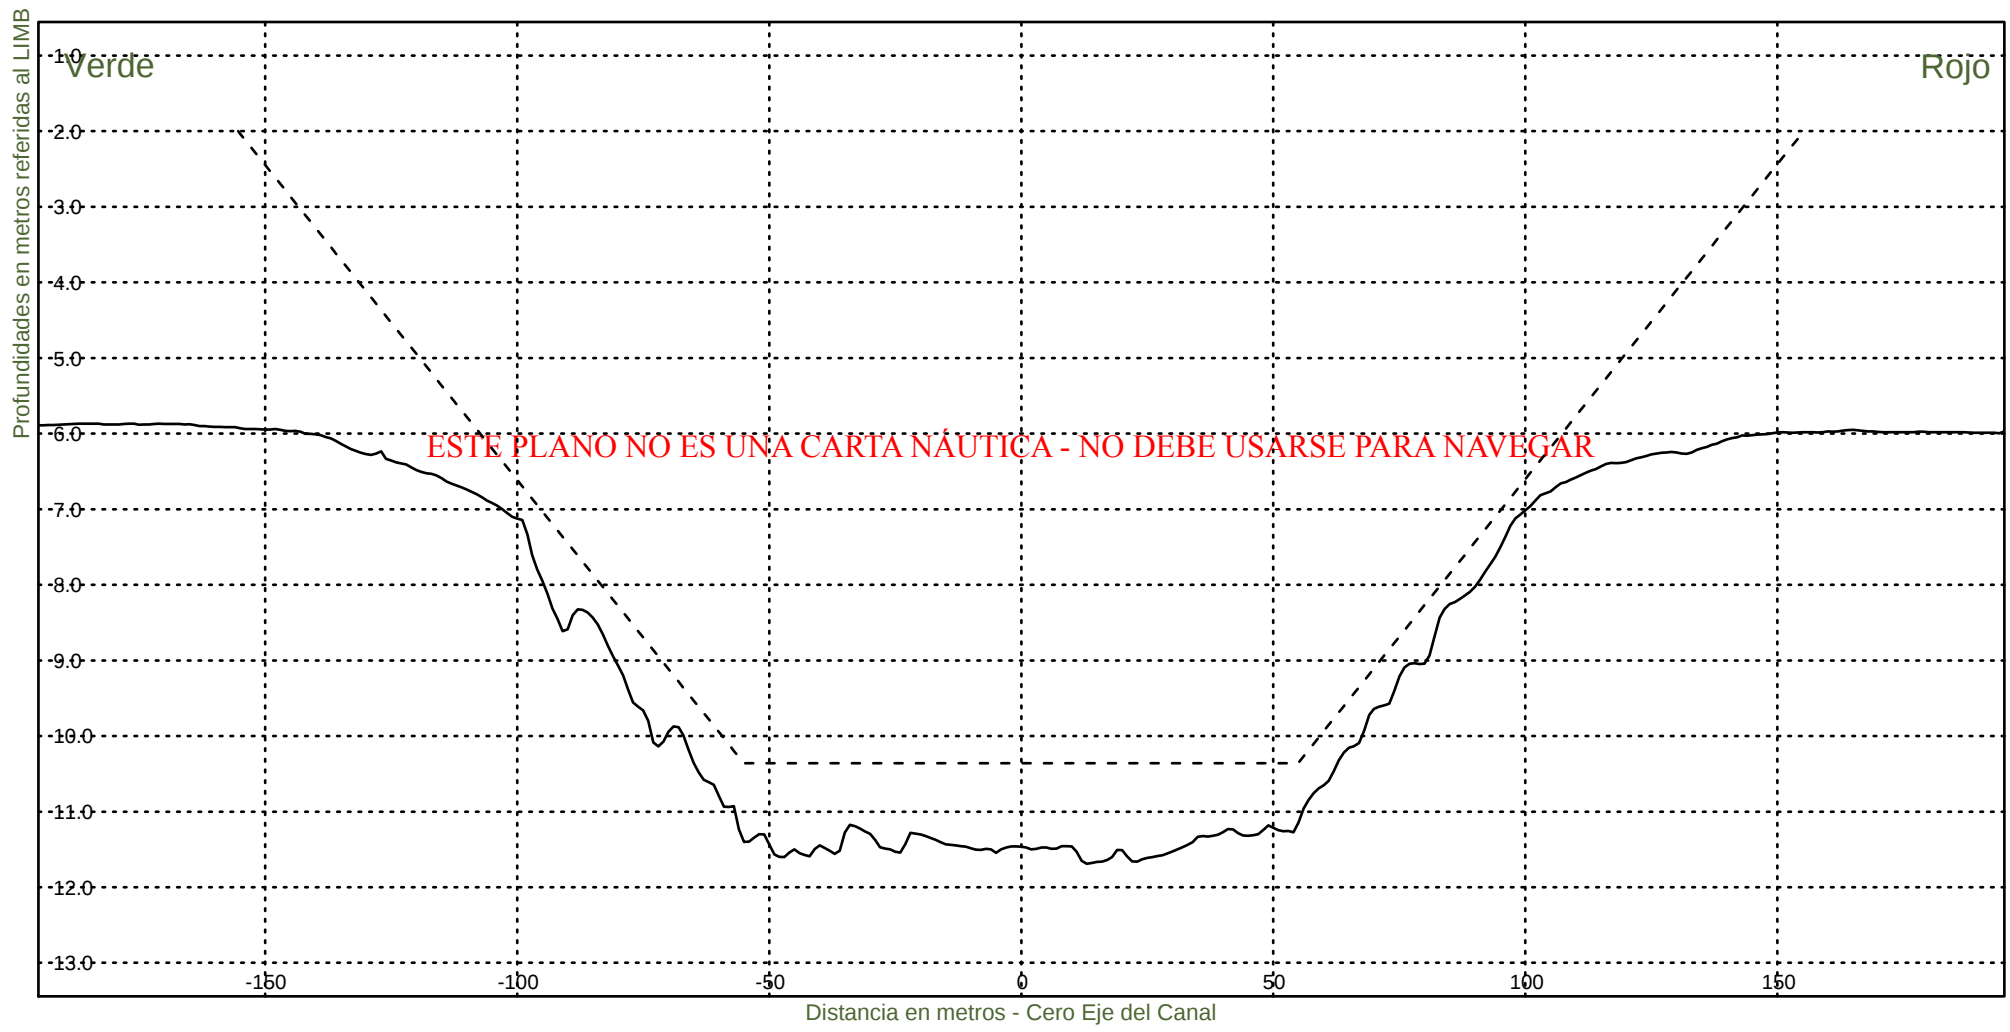KM 50600



Consorcio Boskalis - Dredging International



Ing. Alberto G. Palomar
REPRESENTANTE TECNICO

Comision Administradora del Rio de la Plata
Canal Martin Garcia

----- :Teorico 34 pies
————— :Batimetria Marzo 2021

Fecha Canal, KM 39.6-86.2
Hz 1: 1500
V 1: 100

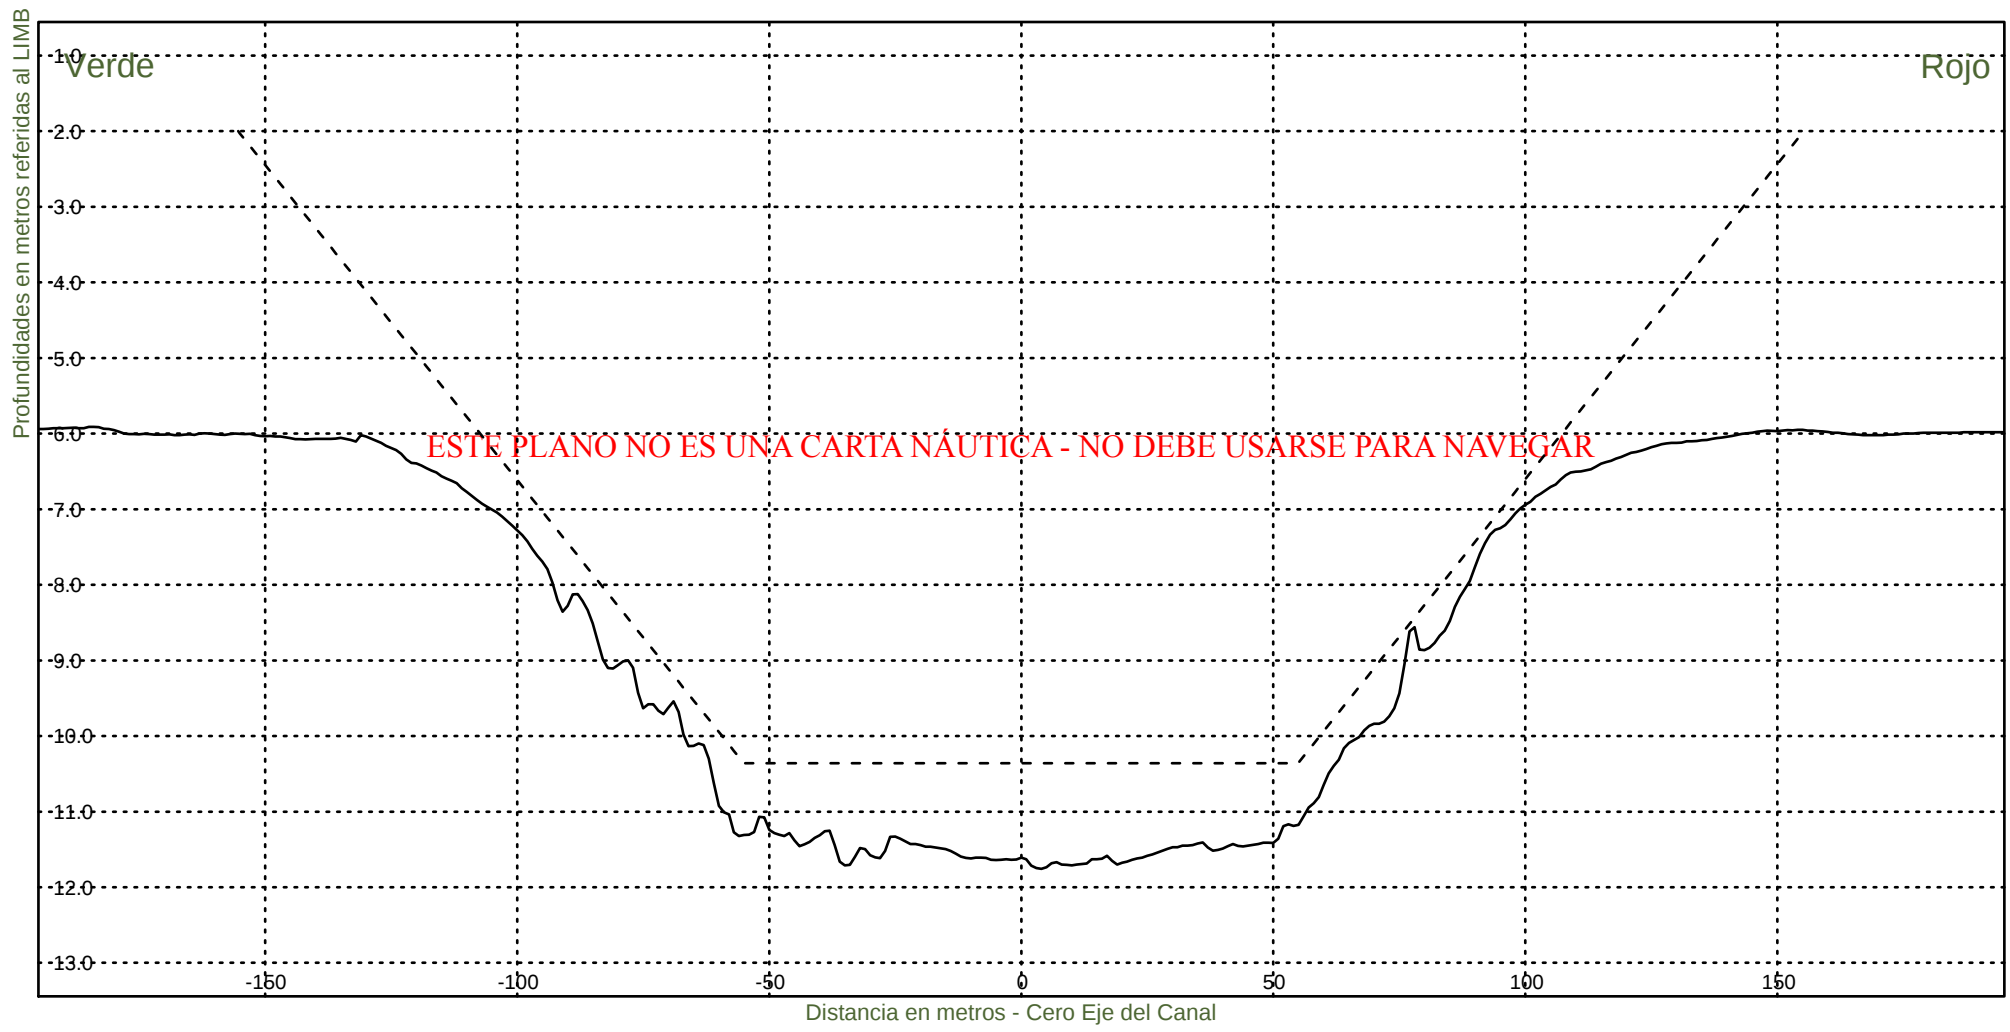KM 50800



Consorcio Boskalis - Dredging International



Ing. Alberto G. Palomar
REPRESENTANTE TECNICO

Comision Administradora del Rio de la Plata
Canal Martin Garcia

----- :Teorico 34 pies
————— :Batimetria Marzo 2021

Fecha Canal, KM 39.6-86.2
Hz 1: 1500
V 1: 100

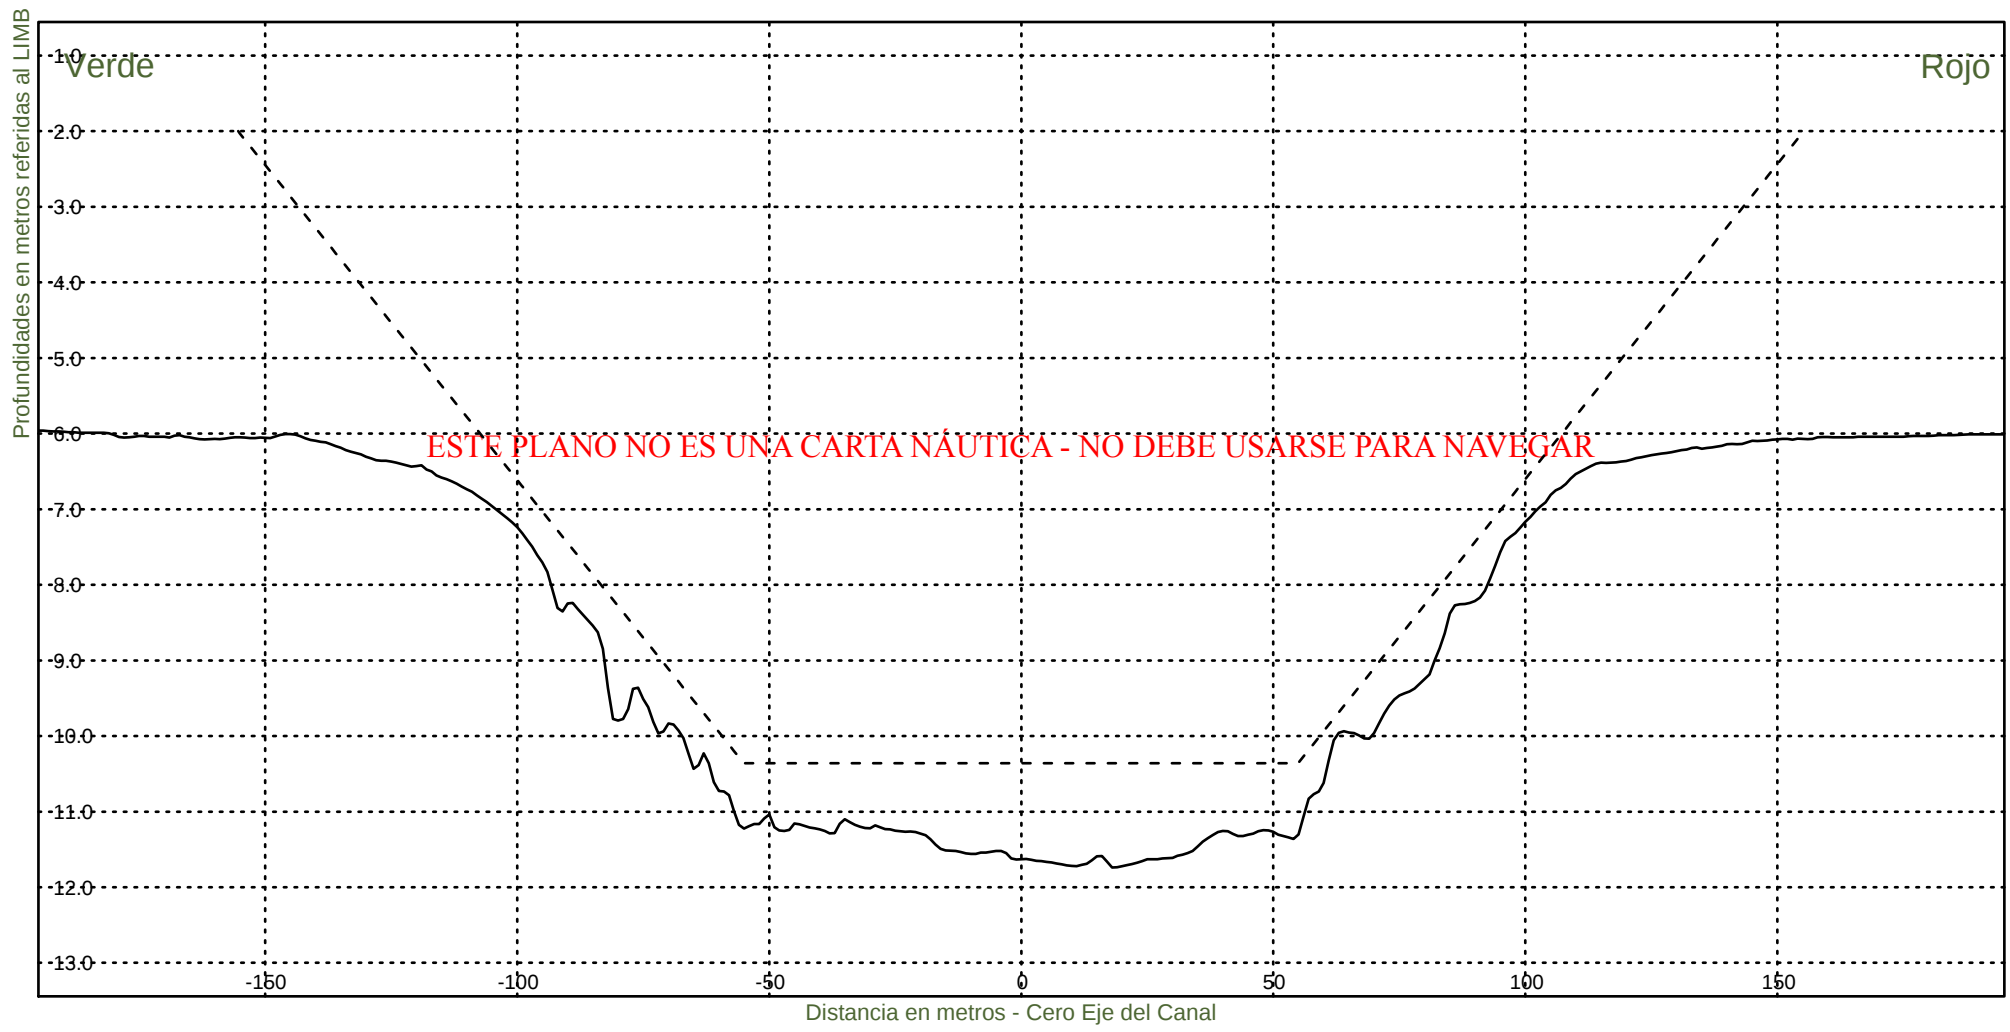KM 51000



Consorcio Boskalis - Dredging International



Ing. Alberto G. Palomar
REPRESENTANTE TECNICO

Comision Administradora del Rio de la Plata
Canal Martin Garcia

----- :Teorico 34 pies
————— :Batimetria Marzo 2021

Fecha Canal, KM 39.6-86.2
Hz 1: 1500
V 1: 100

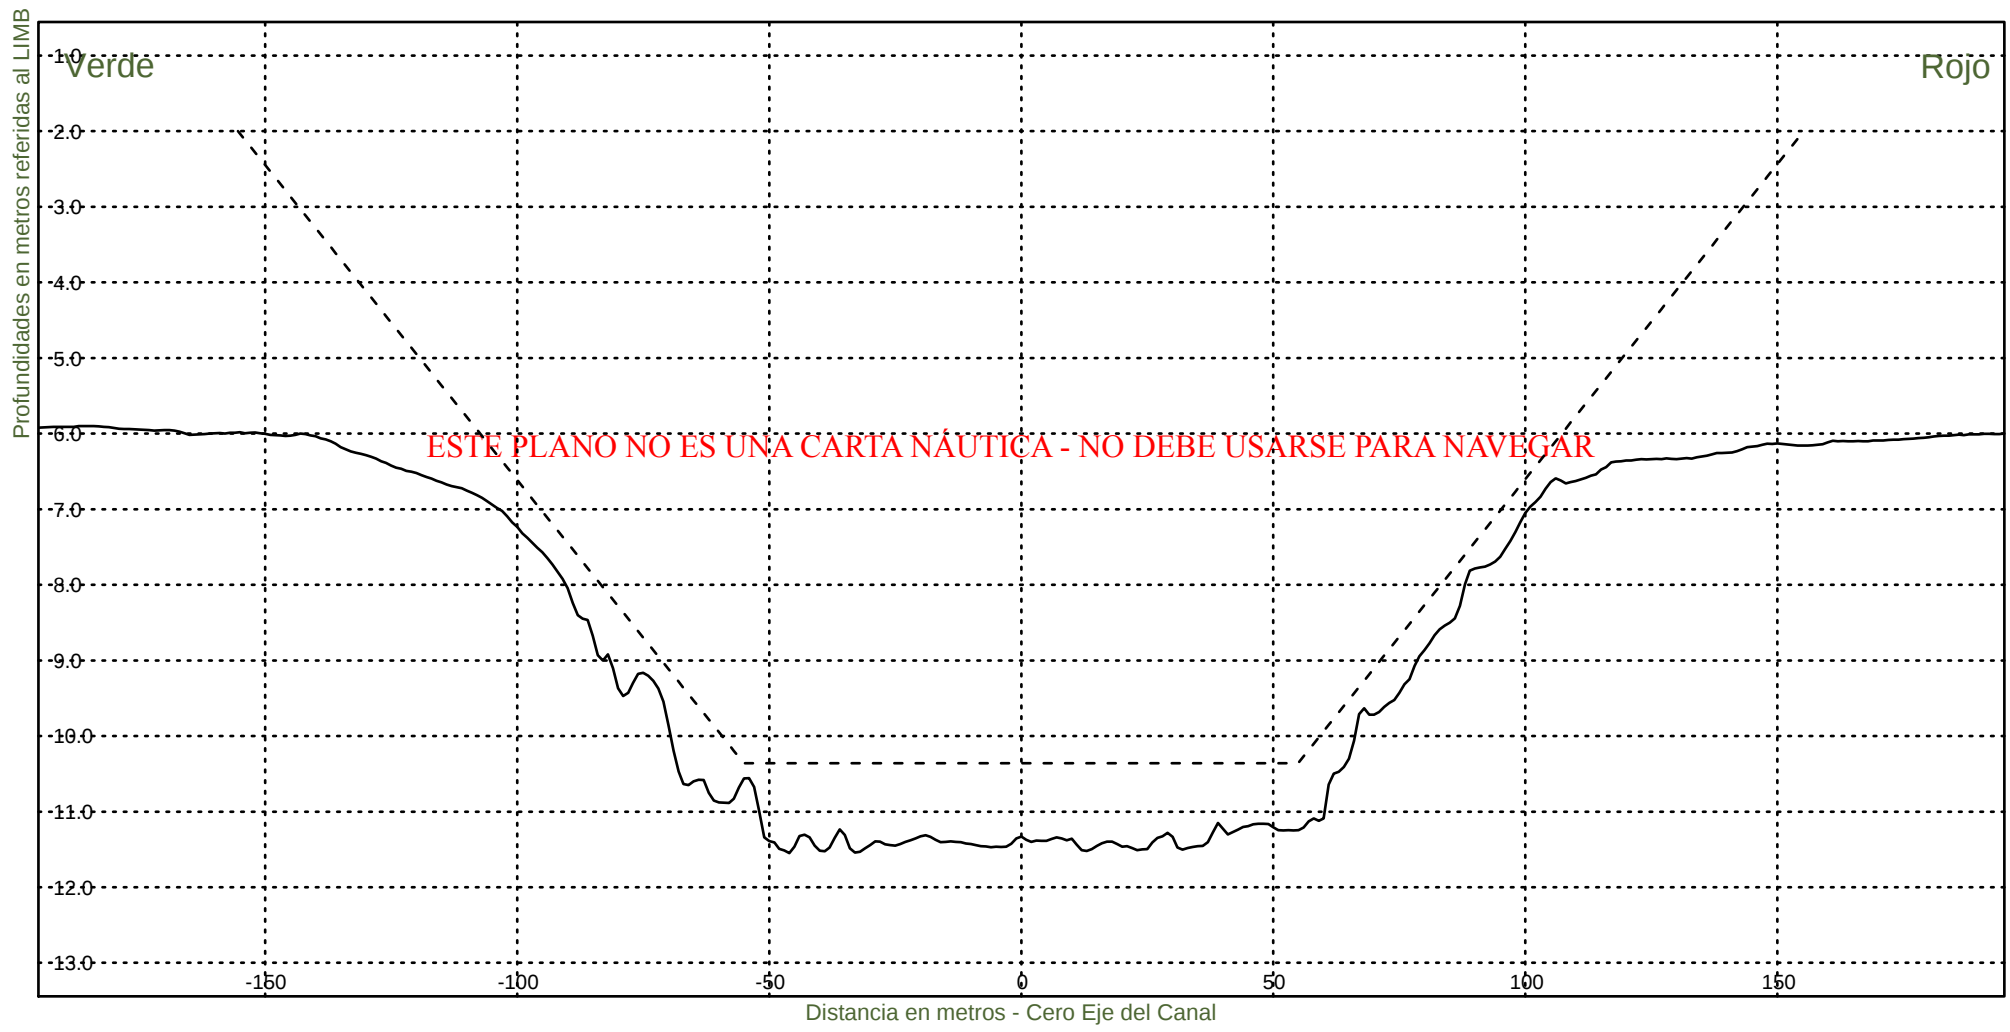KM 51200



Consorcio Boskalis - Dredging International



Ing. Alberto G. Palomar
REPRESENTANTE TECNICO

Comision Administradora del Rio de la Plata
Canal Martin Garcia

----- :Teorico 34 pies
——— :Batimetria Marzo 2021

Fecha Canal, KM 39.6-86.2
Hz 1: 1500
V 1: 100

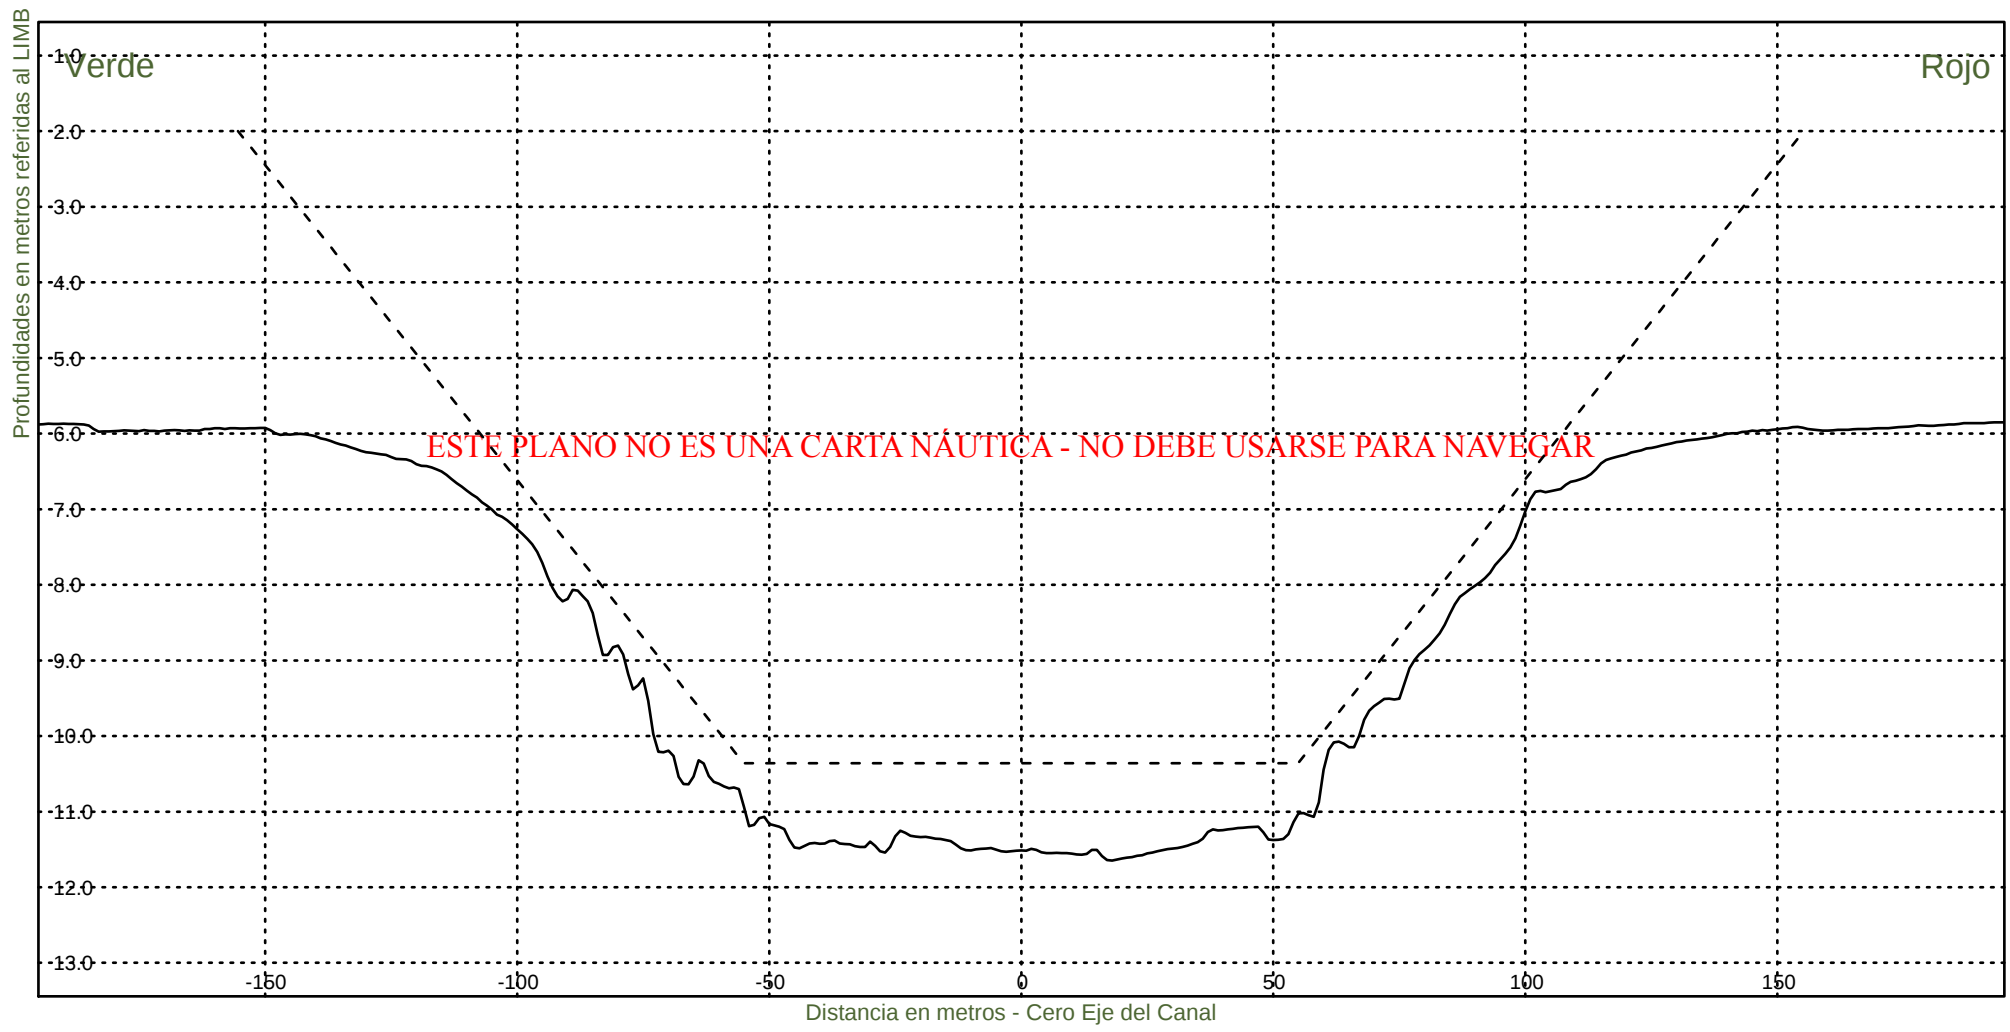KM 51400



Consorcio Boskalis - Dredging International



Ing. Alberto G. Palomar
REPRESENTANTE TECNICO

Comision Administradora del Rio de la Plata
Canal Martin Garcia

----- :Teorico 34 pies
————— :Batimetria Marzo 2021

Fecha Canal, KM 39.6-86.2
Hz 1: 1500
V 1: 100

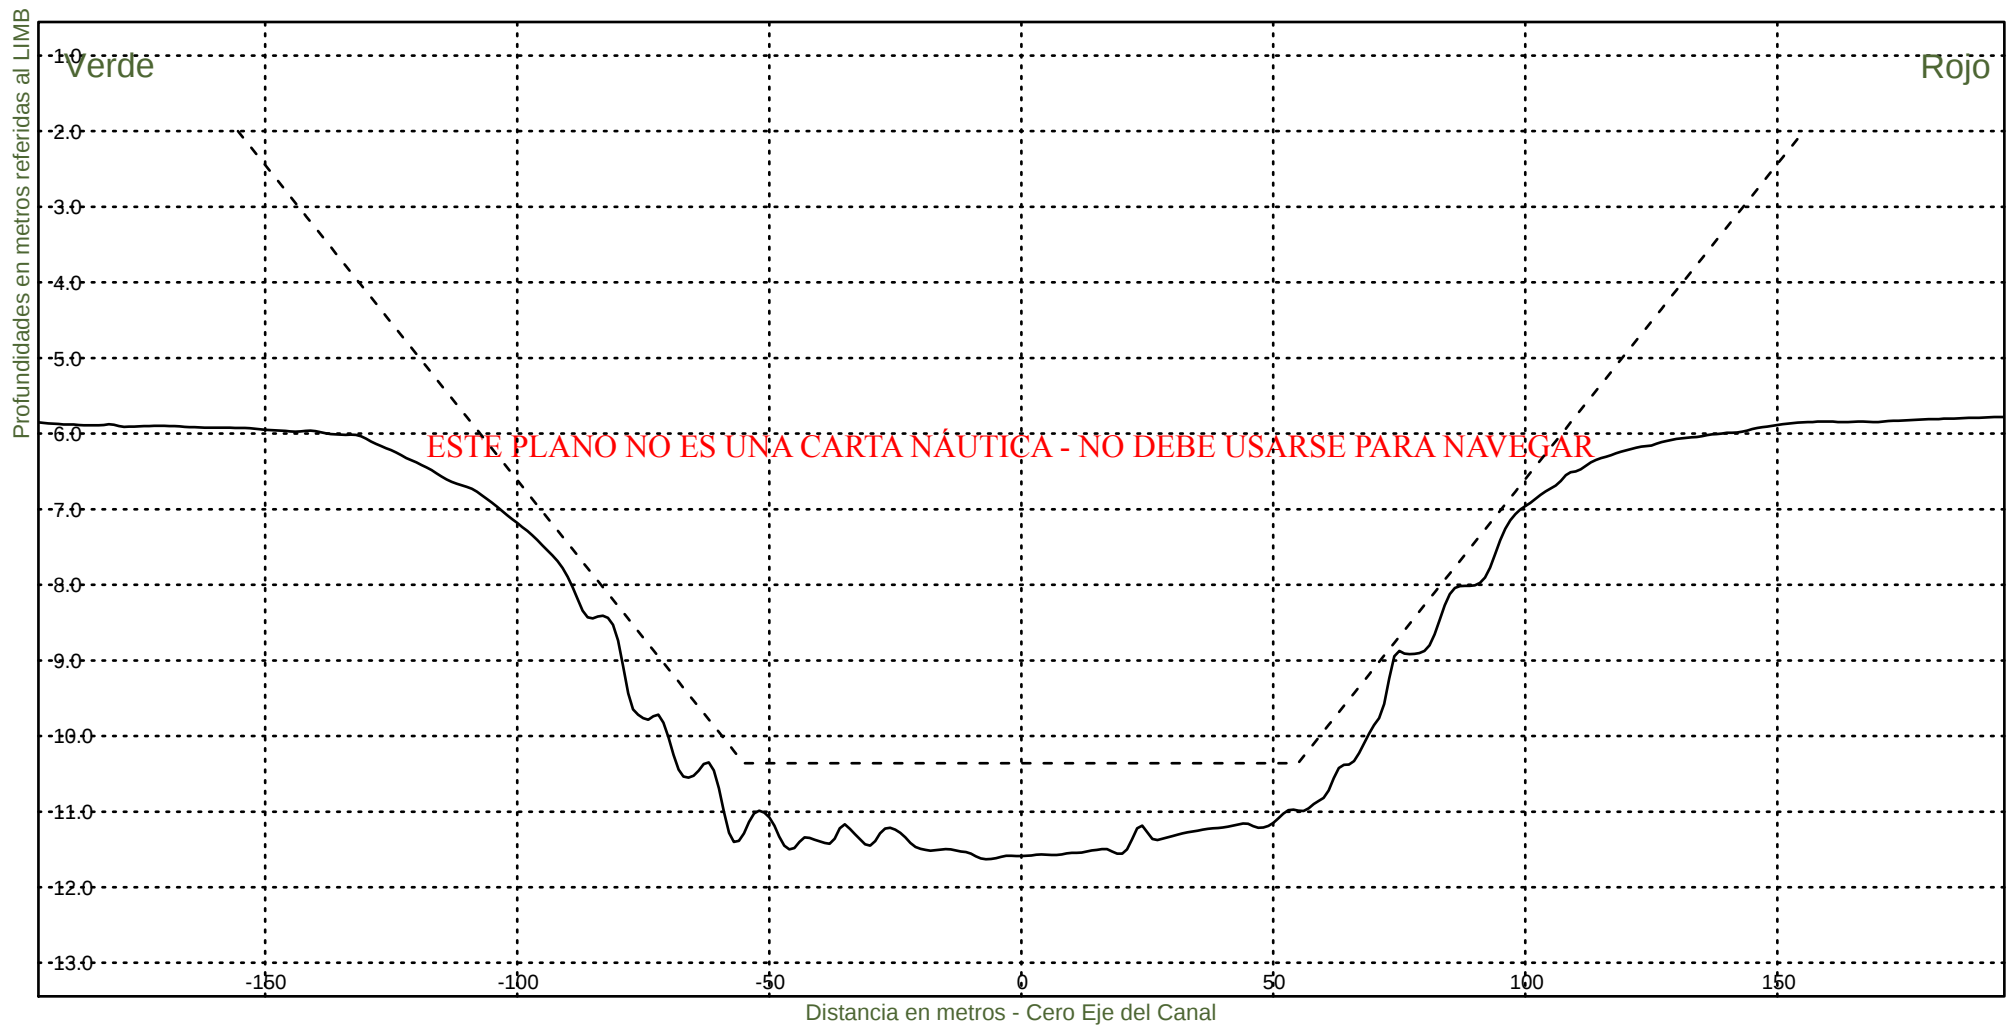KM 51600



Consorcio Boskalis - Dredging International



Ing. Alberto G. Palomar
REPRESENTANTE TECNICO

Comision Administradora del Rio de la Plata
Canal Martin Garcia

----- :Teorico 34 pies
————— :Batimetria Marzo 2021

Fecha Canal, KM 39.6-86.2
Hz 1: 1500
V 1: 100

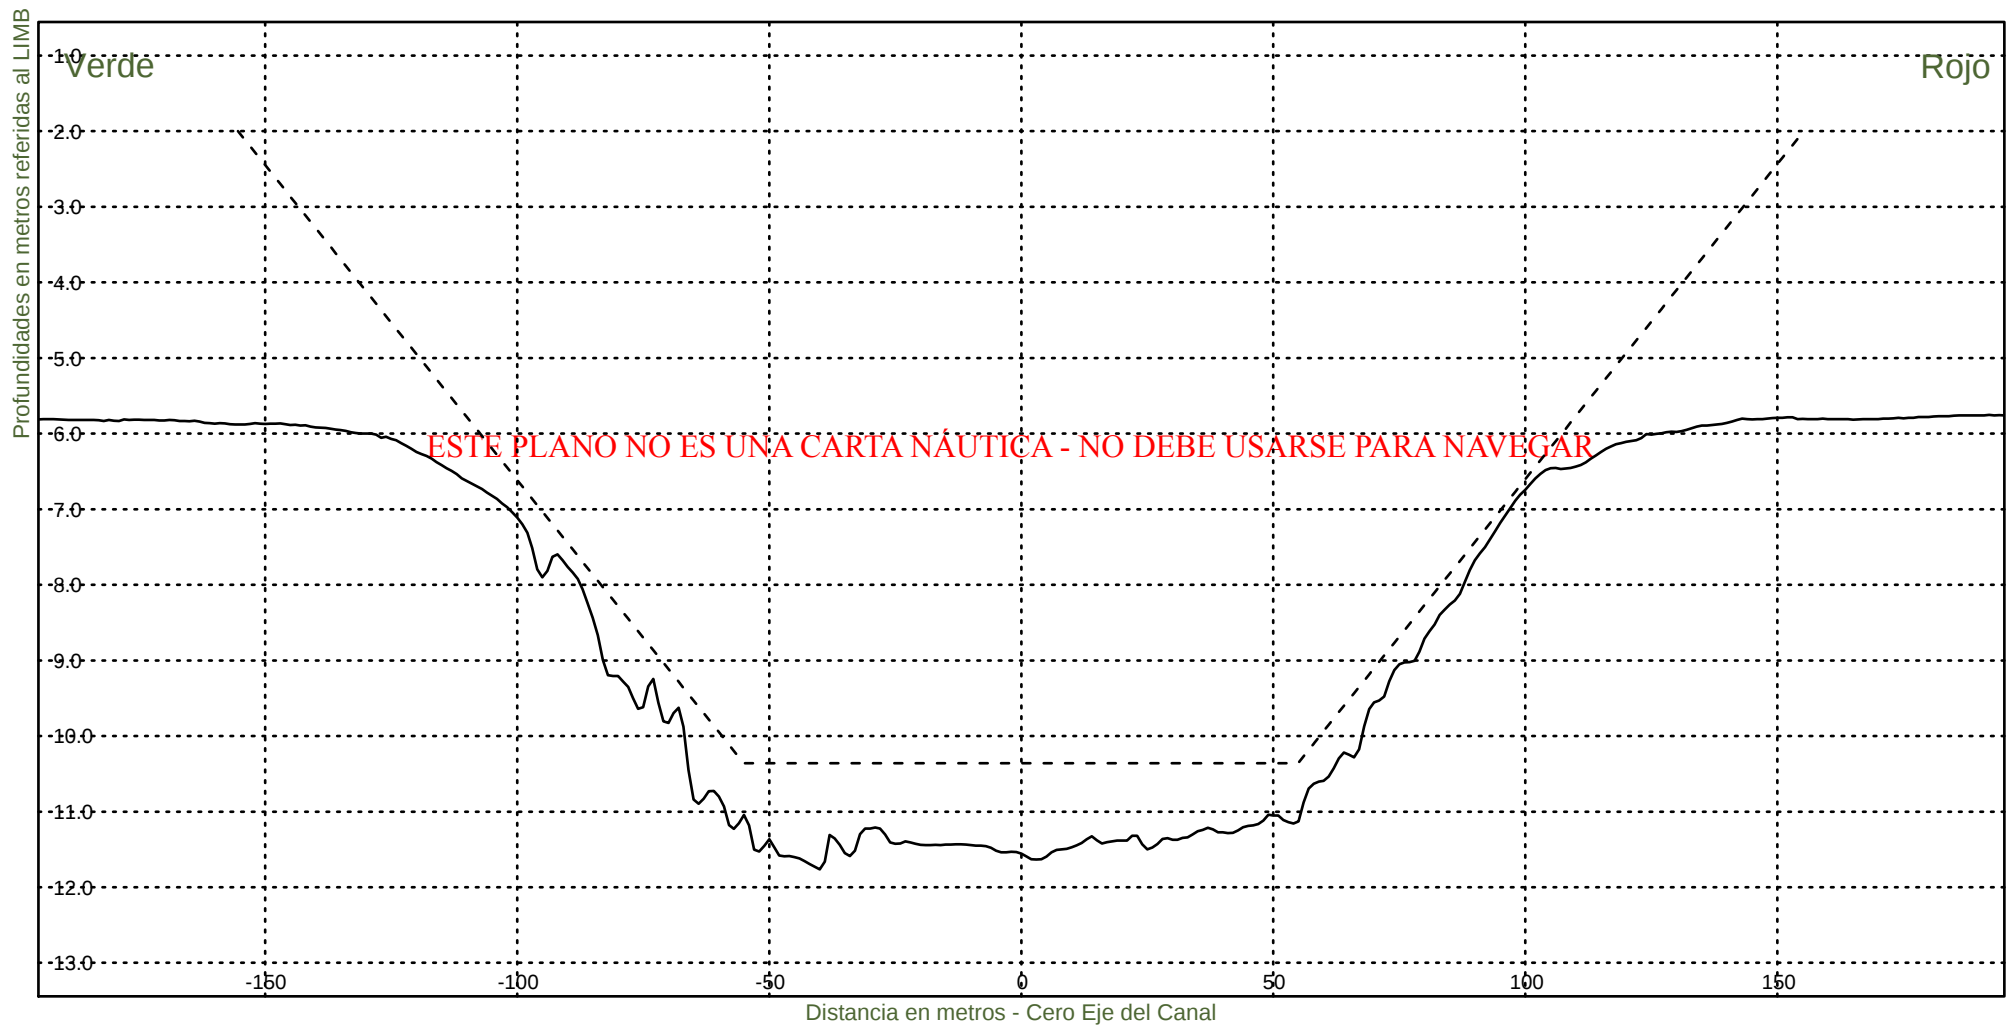KM 51800



Consorcio Boskalis - Dredging International



Ing. Alberto G. Palomar
REPRESENTANTE TECNICO

Comision Administradora del Rio de la Plata
Canal Martin Garcia

----- :Teorico 34 pies
———— :Batimetria Marzo 2021

Fecha Canal, KM 39.6-86.2
Hz 1: 1500
V 1: 100

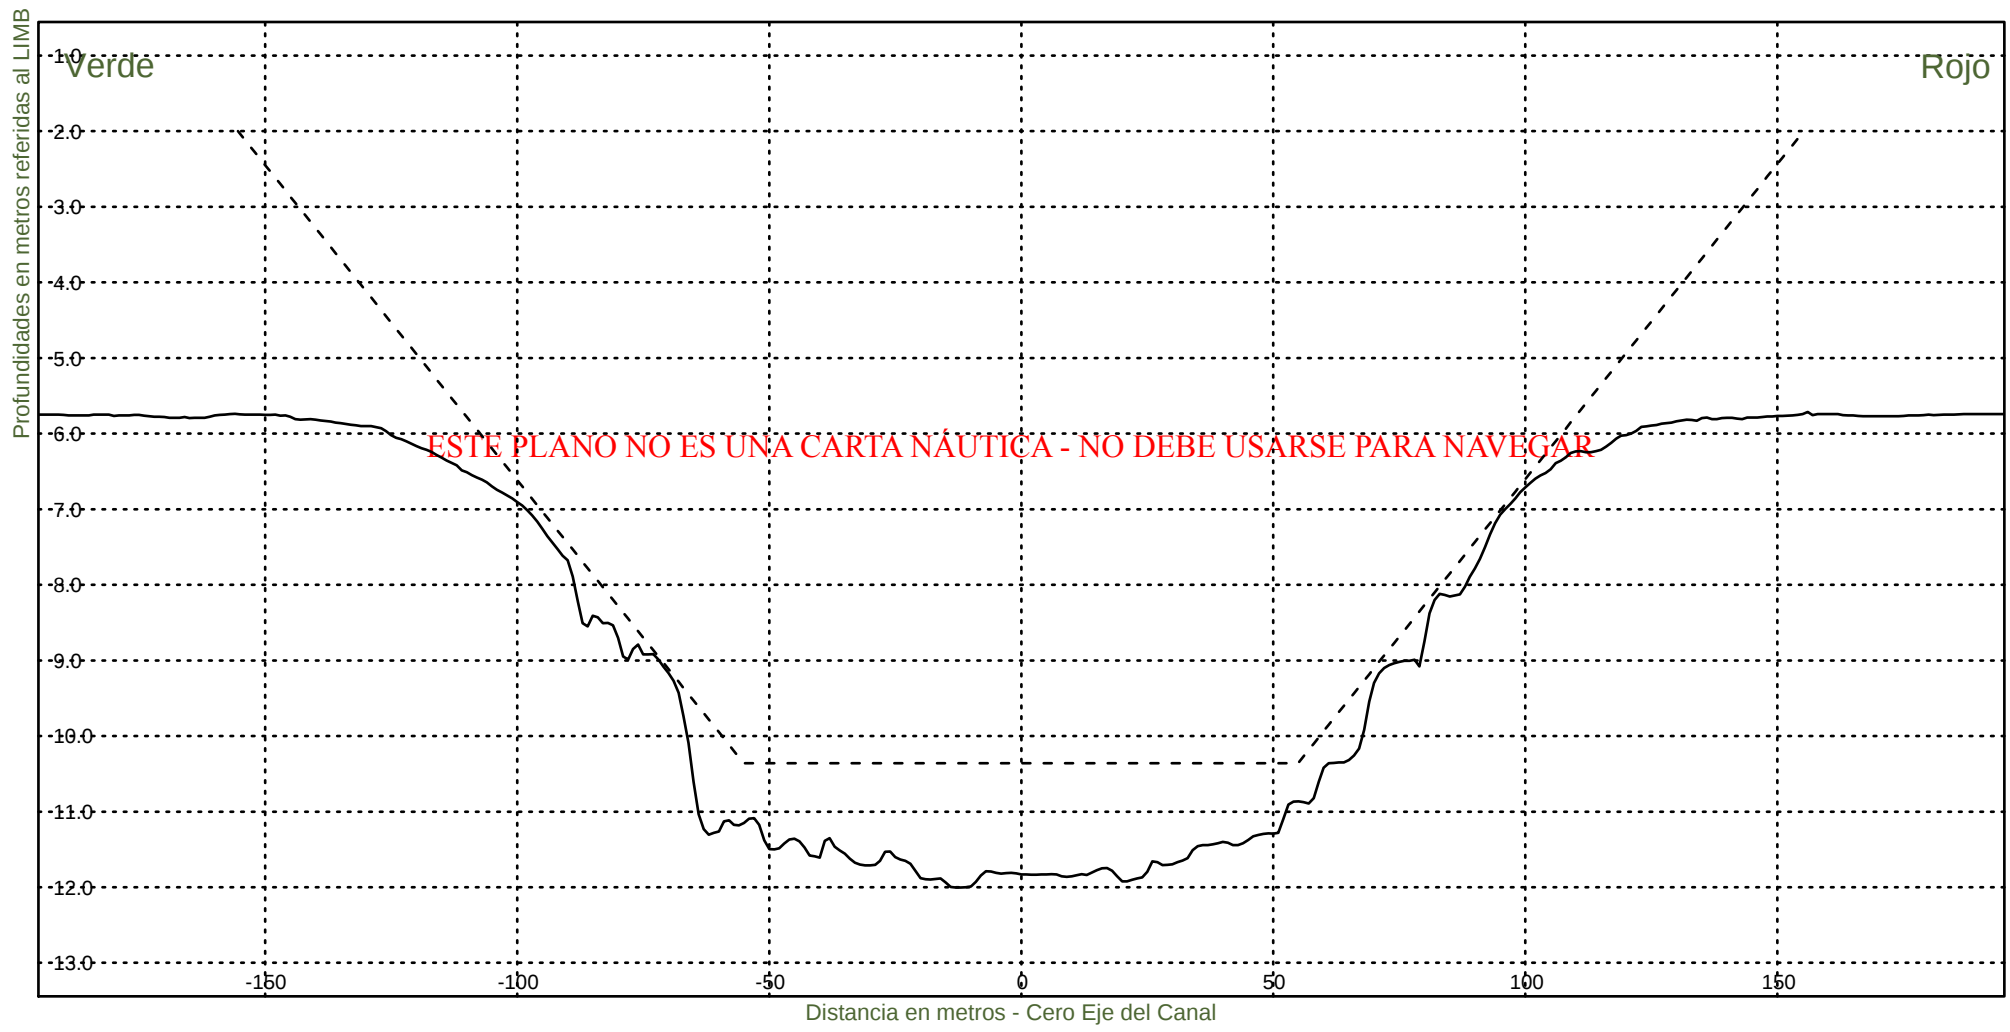KM 52000



Consorcio Boskalis - Dredging International



Ing. Alberto G. Palomar
REPRESENTANTE TECNICO

Comision Administradora del Rio de la Plata
Canal Martin Garcia

----- :Teorico 34 pies
————— :Batimetria Marzo 2021

Fecha Canal, KM 39.6-86.2
Hz 1: 1500
V 1: 100

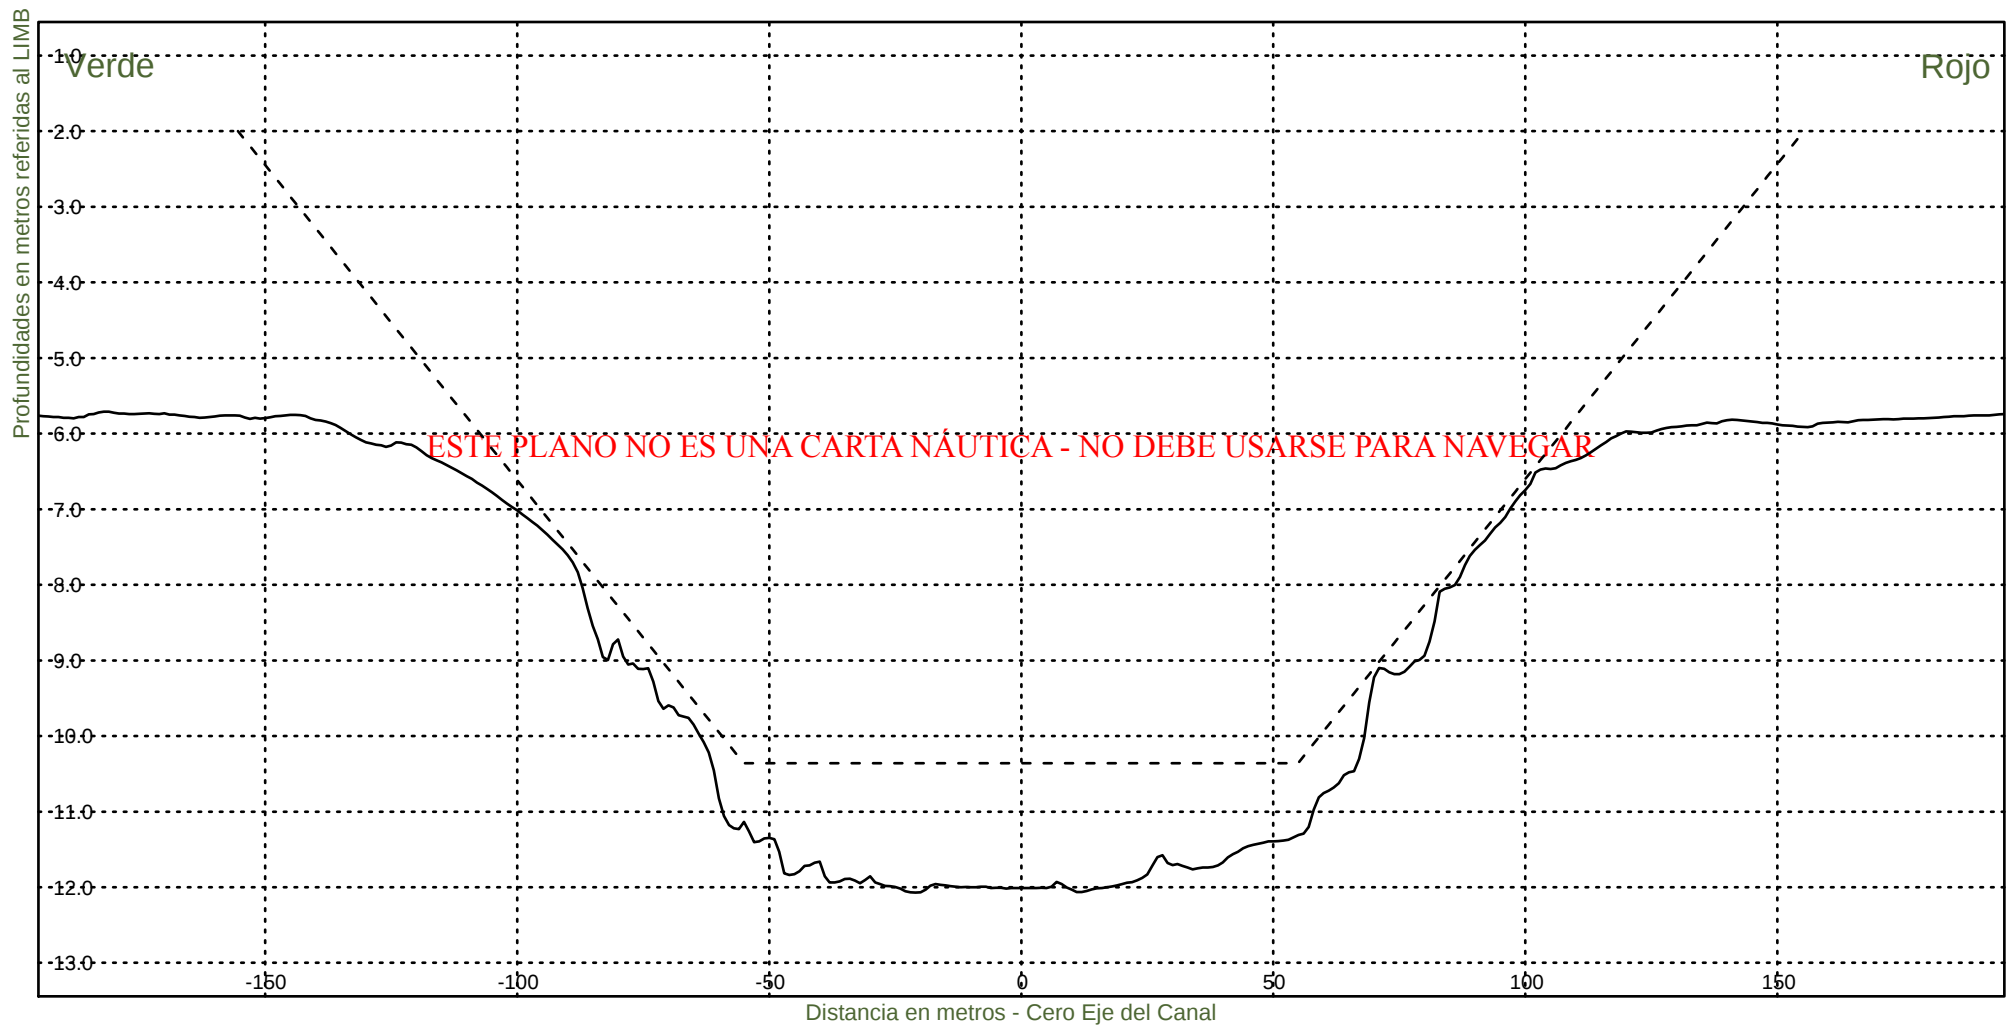KM 52200



Consorcio Boskalis - Dredging International



Ing. Alberto G. Palomar
REPRESENTANTE TECNICO

Comision Administradora del Rio de la Plata
Canal Martin Garcia

----- :Teorico 34 pies
——— :Batimetria Marzo 2021

Fecha Canal, KM 39.6-86.2
Hz 1: 1500
V 1: 100

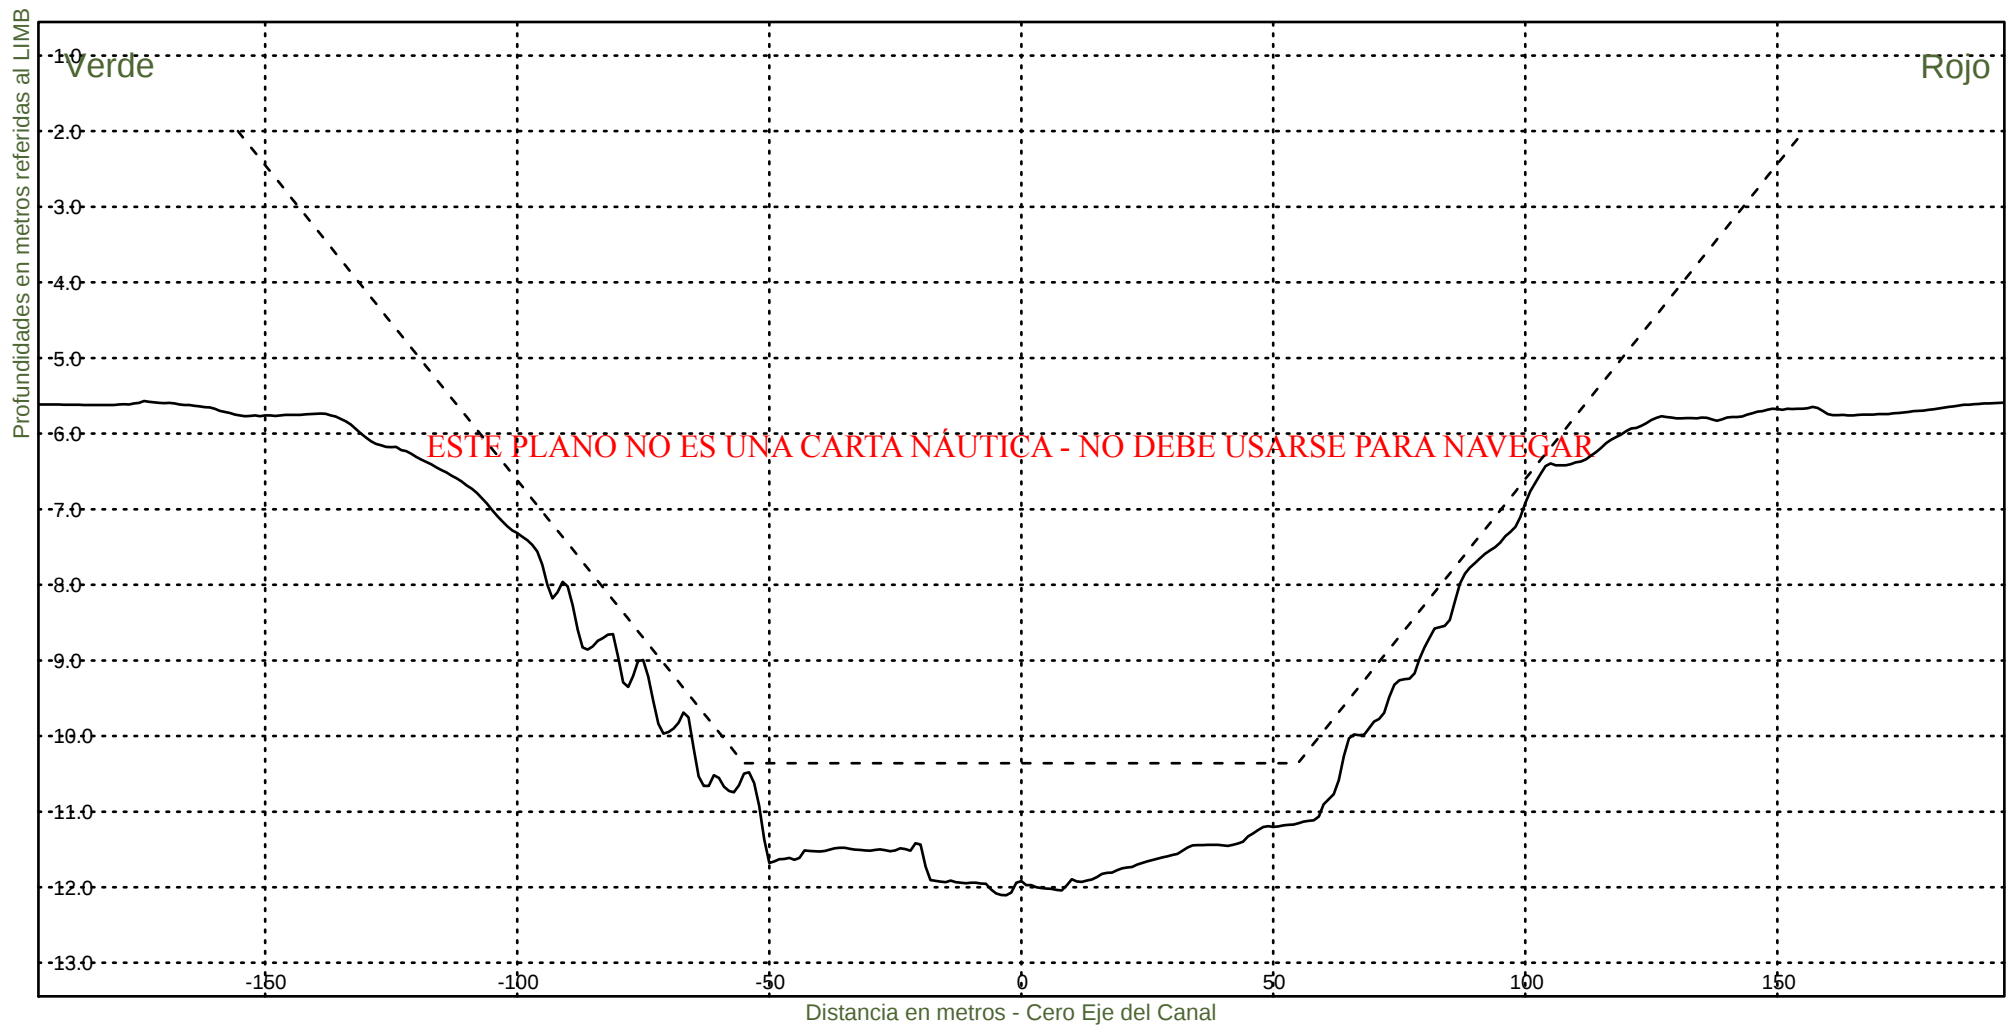KM 52400



Consorcio Boskalis - Dredging International



Ing. Alberto G. Palomar
REPRESENTANTE TECNICO

Comision Administradora del Rio de la Plata
Canal Martin Garcia

----- :Teorico 34 pies
———— :Batimetria Marzo 2021

Fecha Canal, KM 39.6-86.2
Hz 1: 1500
V 1: 100

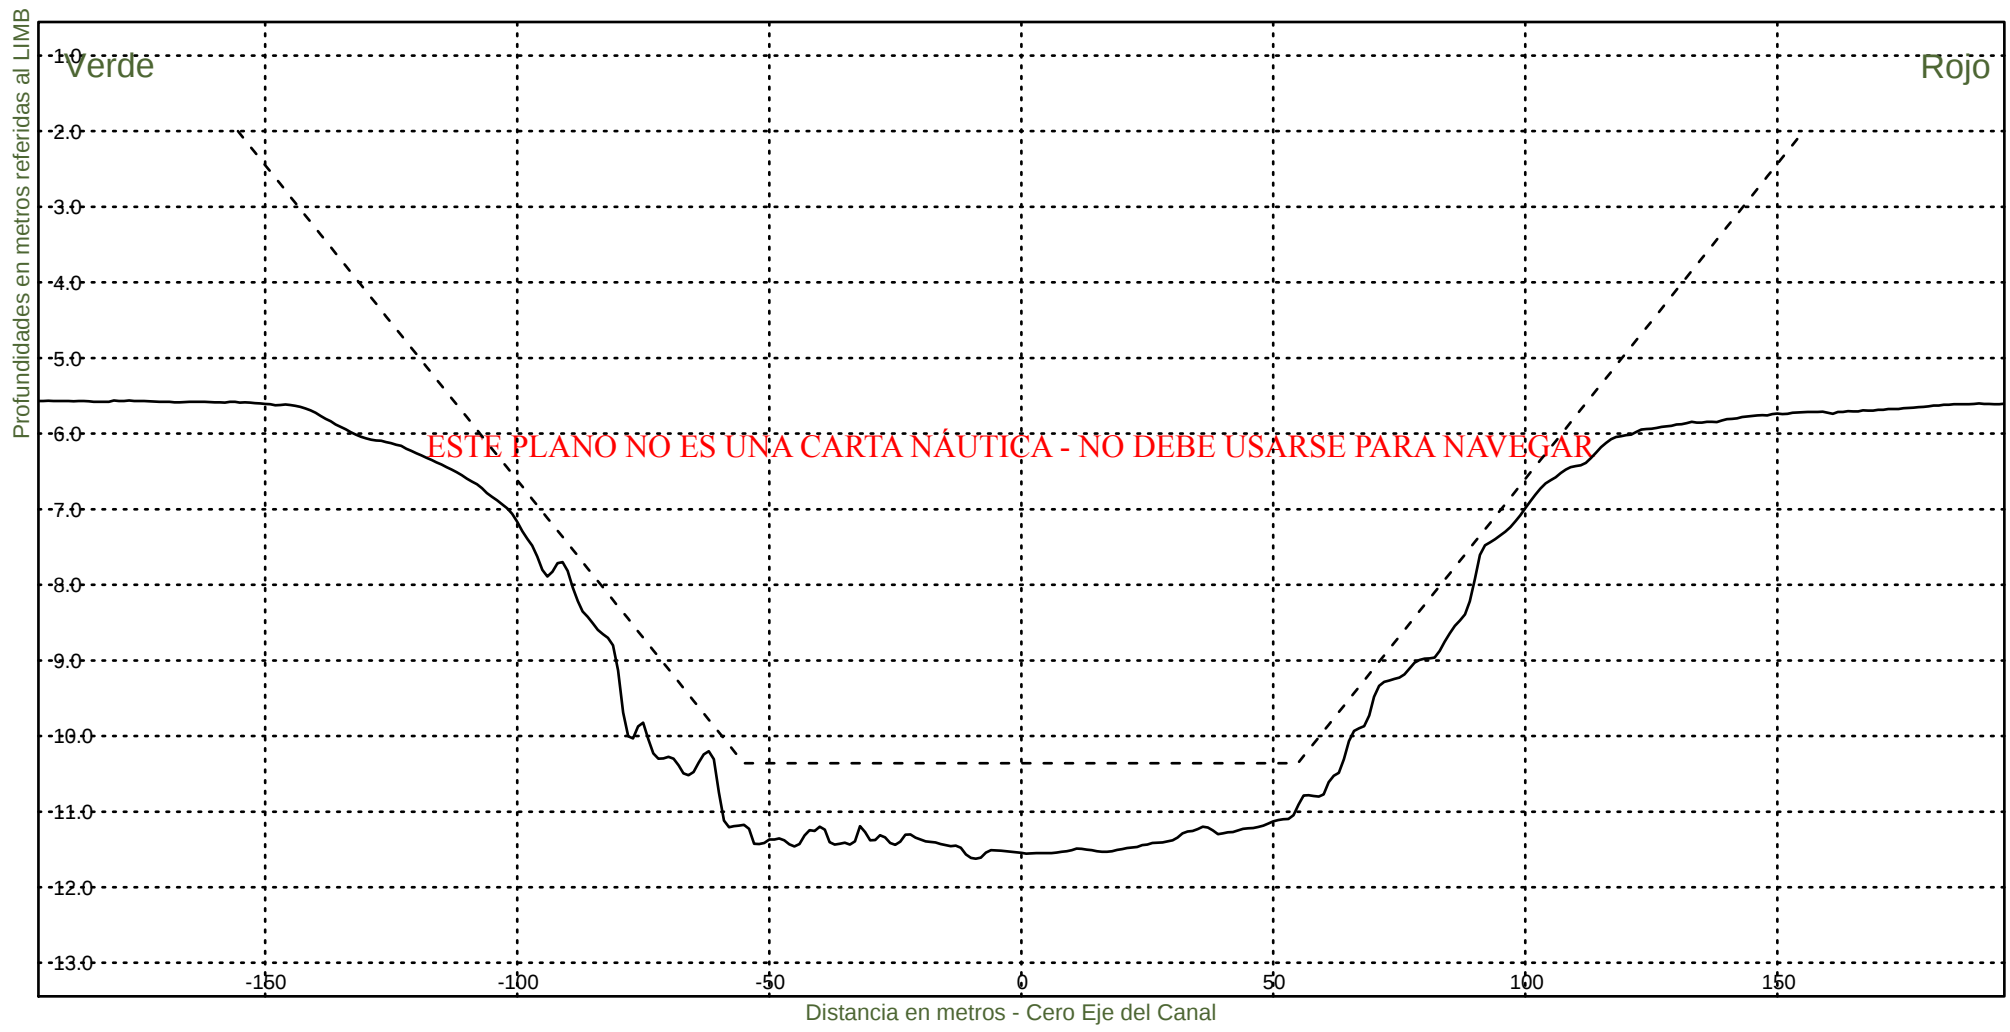KM 52600



Consorcio Boskalis - Dredging International



Ing. Alberto G. Palomar
REPRESENTANTE TECNICO

Comision Administradora del Rio de la Plata
Canal Martin Garcia

----- :Teorico 34 pies
——— :Batimetria Marzo 2021

Fecha Canal, KM 39.6-86.2
Hz 1: 1500
V 1: 100

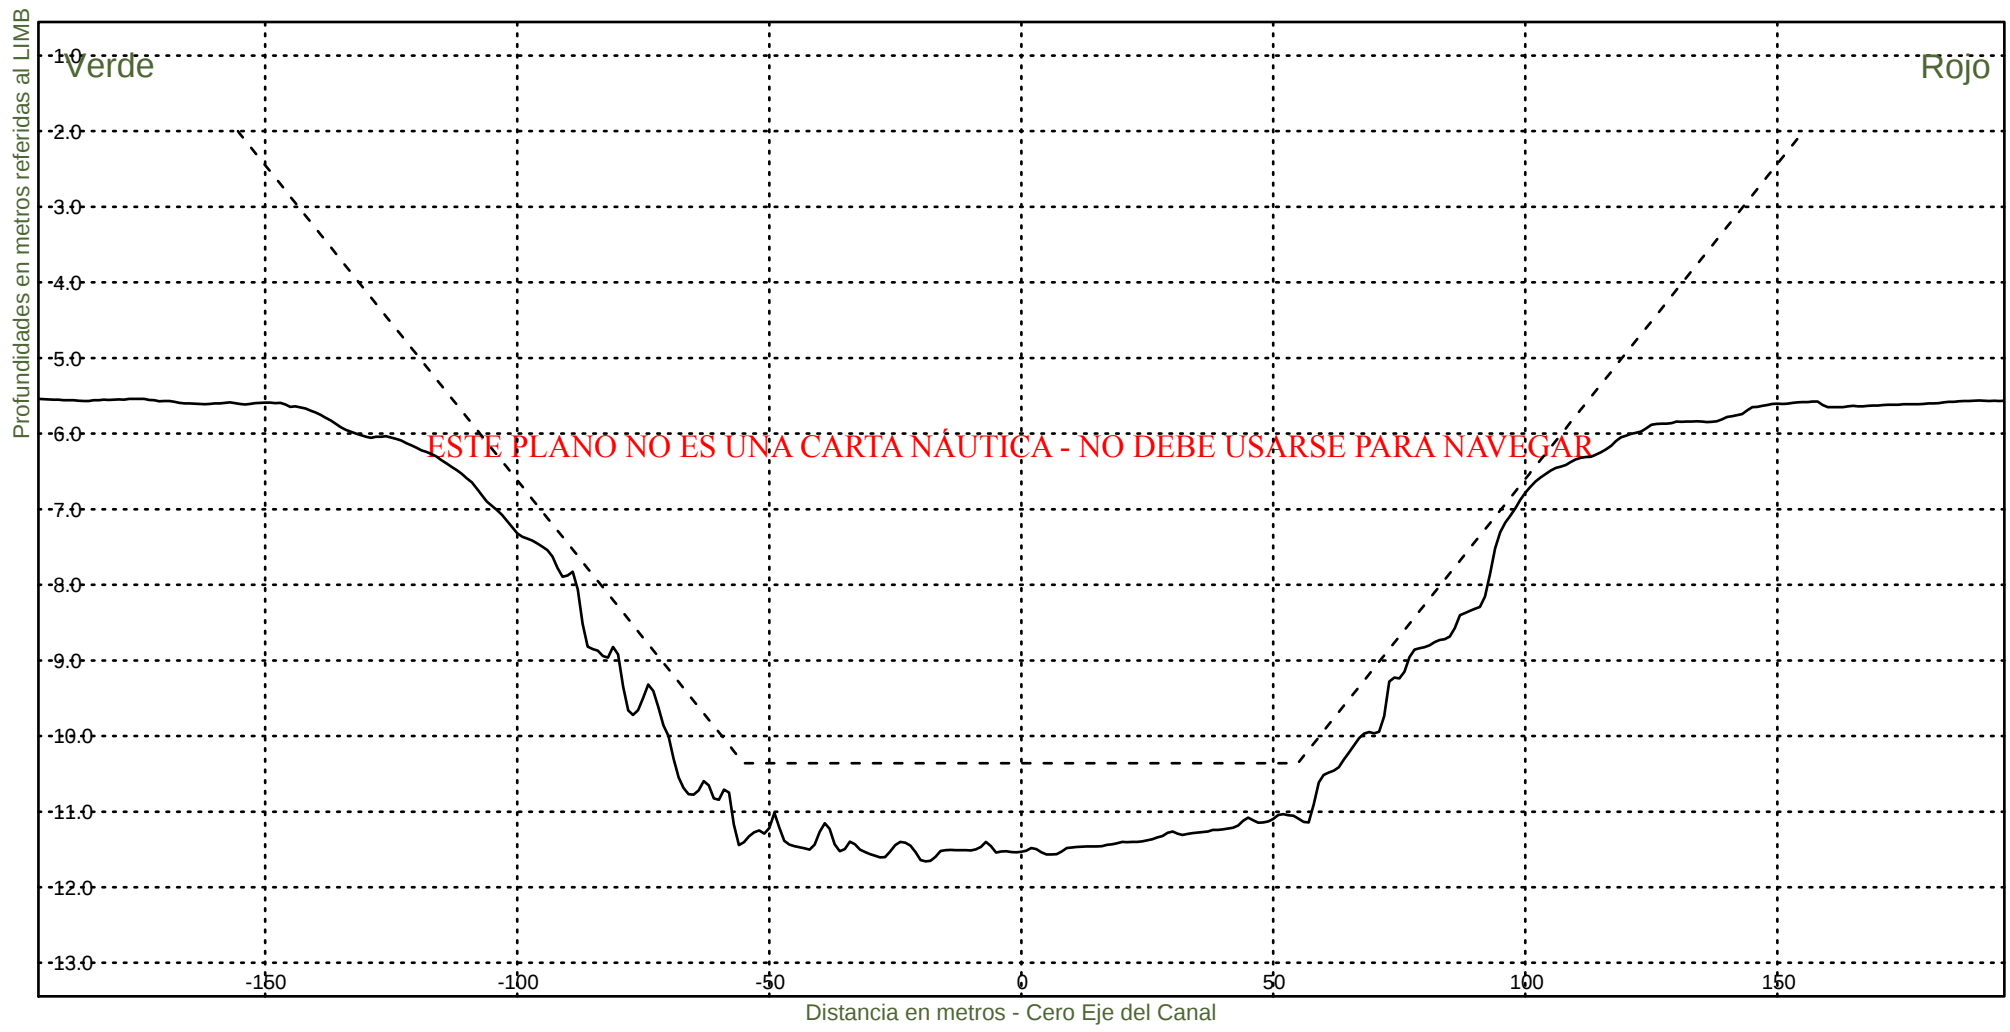KM 52800



Consorcio Boskalis - Dredging International



Ing. Alberto G. Palomar
REPRESENTANTE TECNICO

Comision Administradora del Rio de la Plata
Canal Martin Garcia

----- :Teorico 34 pies
——— :Batimetria Marzo 2021

Fecha Canal, KM 39.6-86.2
Hz 1: 1500
V 1: 100

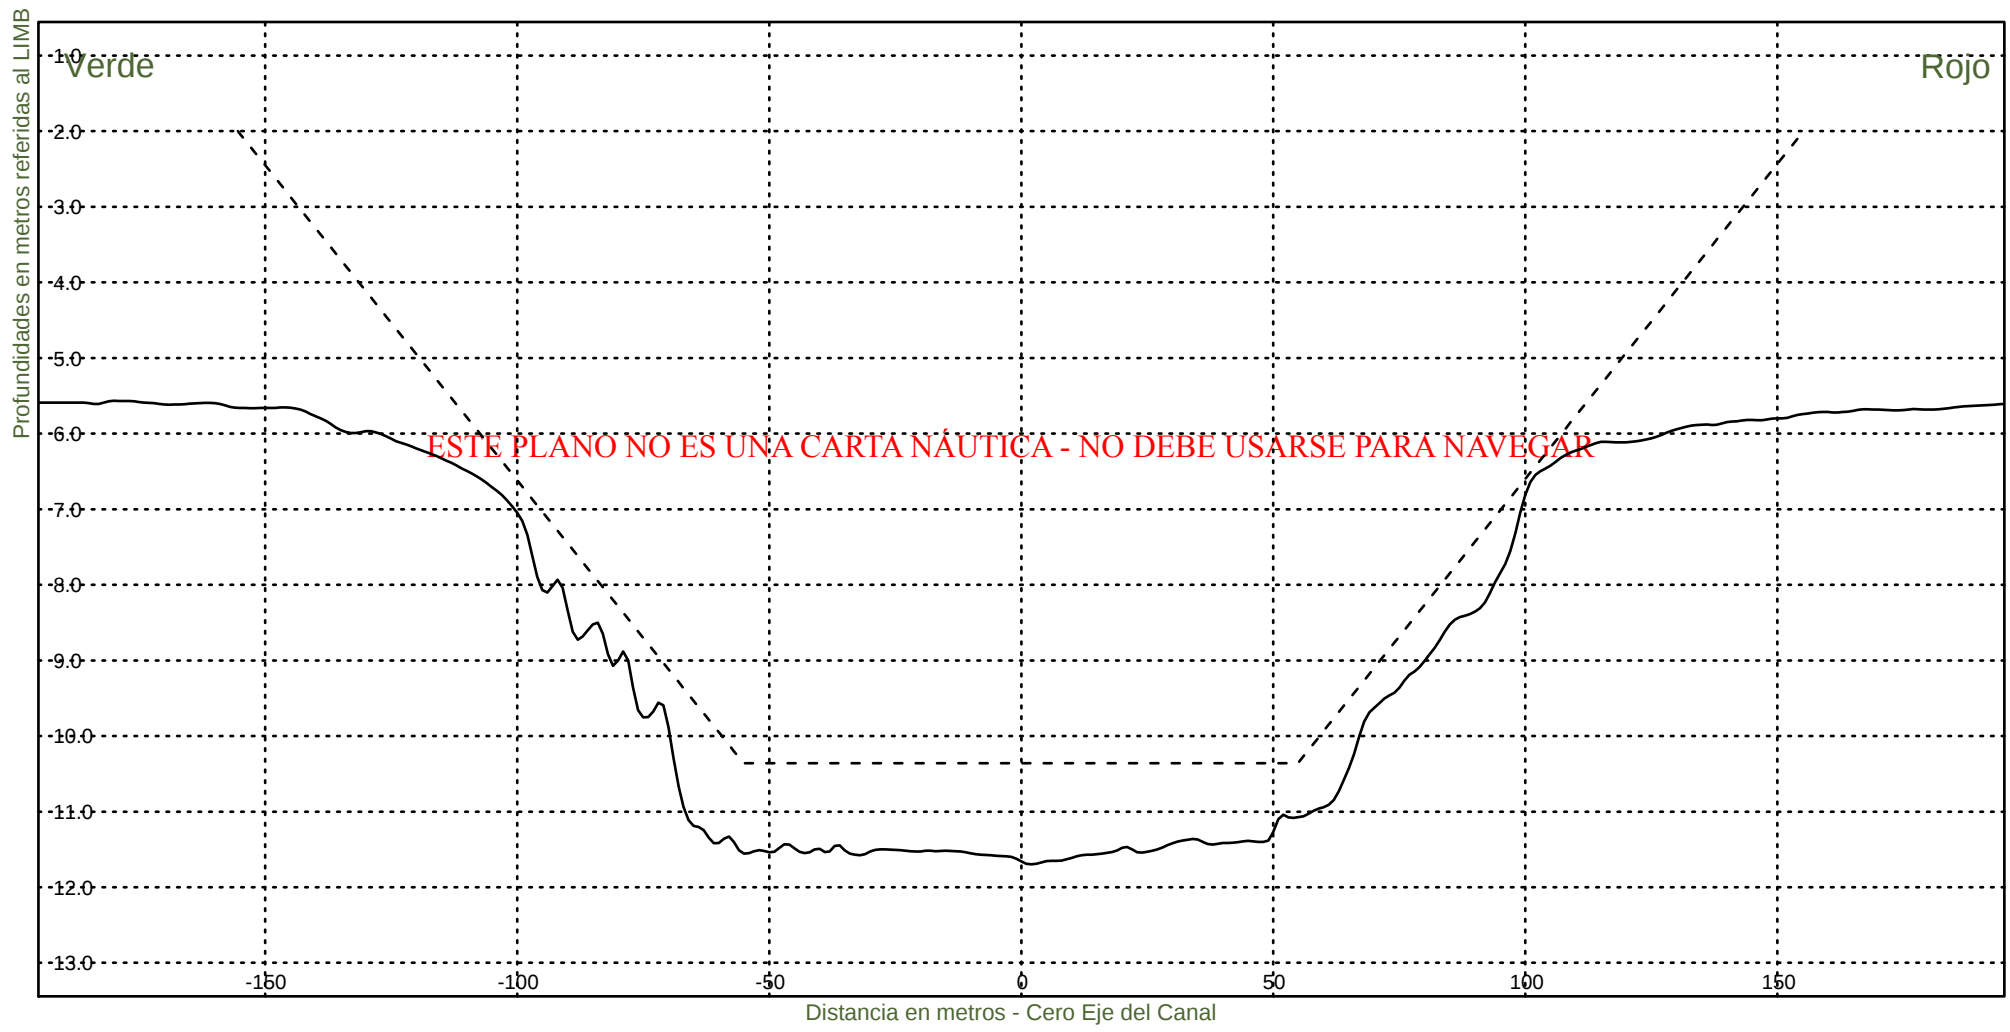KM 53000



Consorcio Boskalis - Dredging International



Ing. Alberto G. Palomar
REPRESENTANTE TECNICO

Comision Administradora del Rio de la Plata
Canal Martin Garcia

----- :Teorico 34 pies
——— :Batimetria Marzo 2021

Fecha Canal, KM 39.6-86.2
Hz 1: 1500
V 1: 100

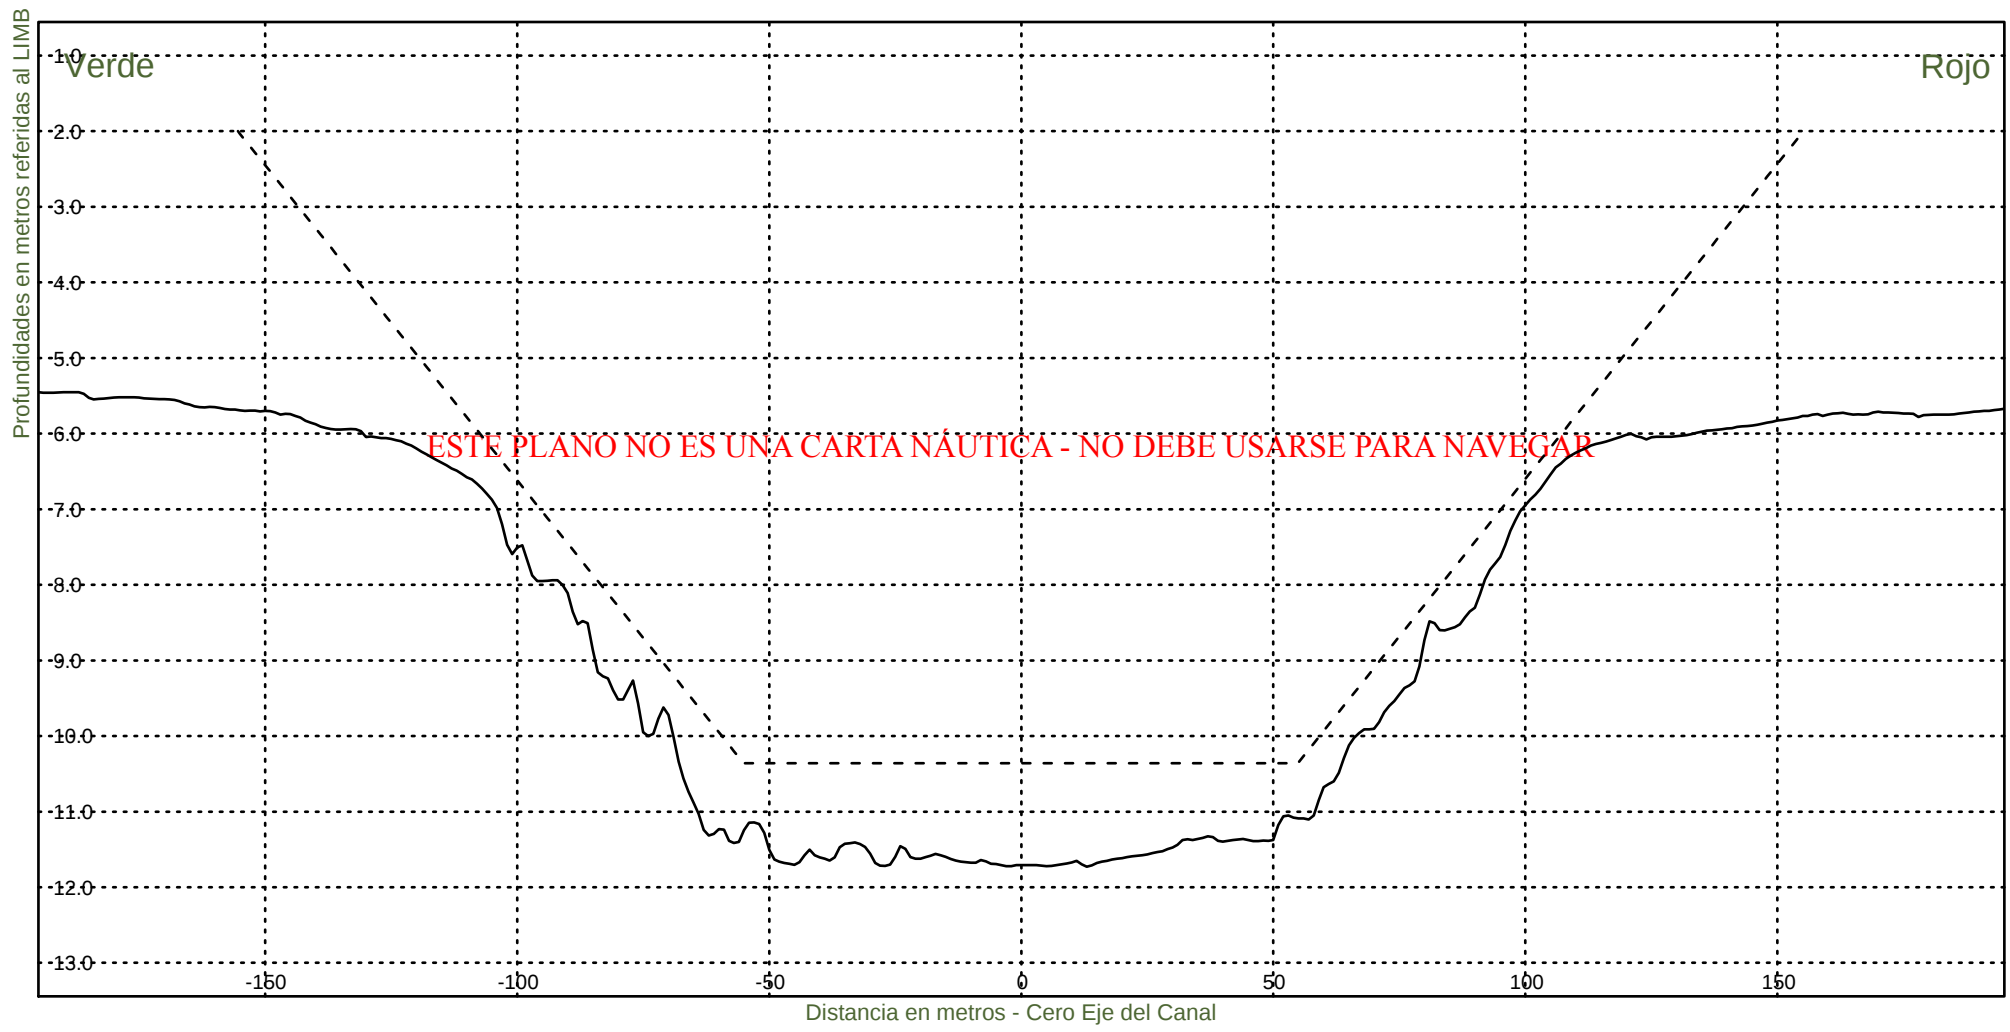KM 53200



Consorcio Boskalis - Dredging International



Ing. Alberto G. Palomar
REPRESENTANTE TECNICO

Comision Administradora del Rio de la Plata
Canal Martin Garcia

----- :Teorico 34 pies
——— :Batimetria Marzo 2021

Fecha Canal, KM 39.6-86.2
Hz 1: 1500
V 1: 100

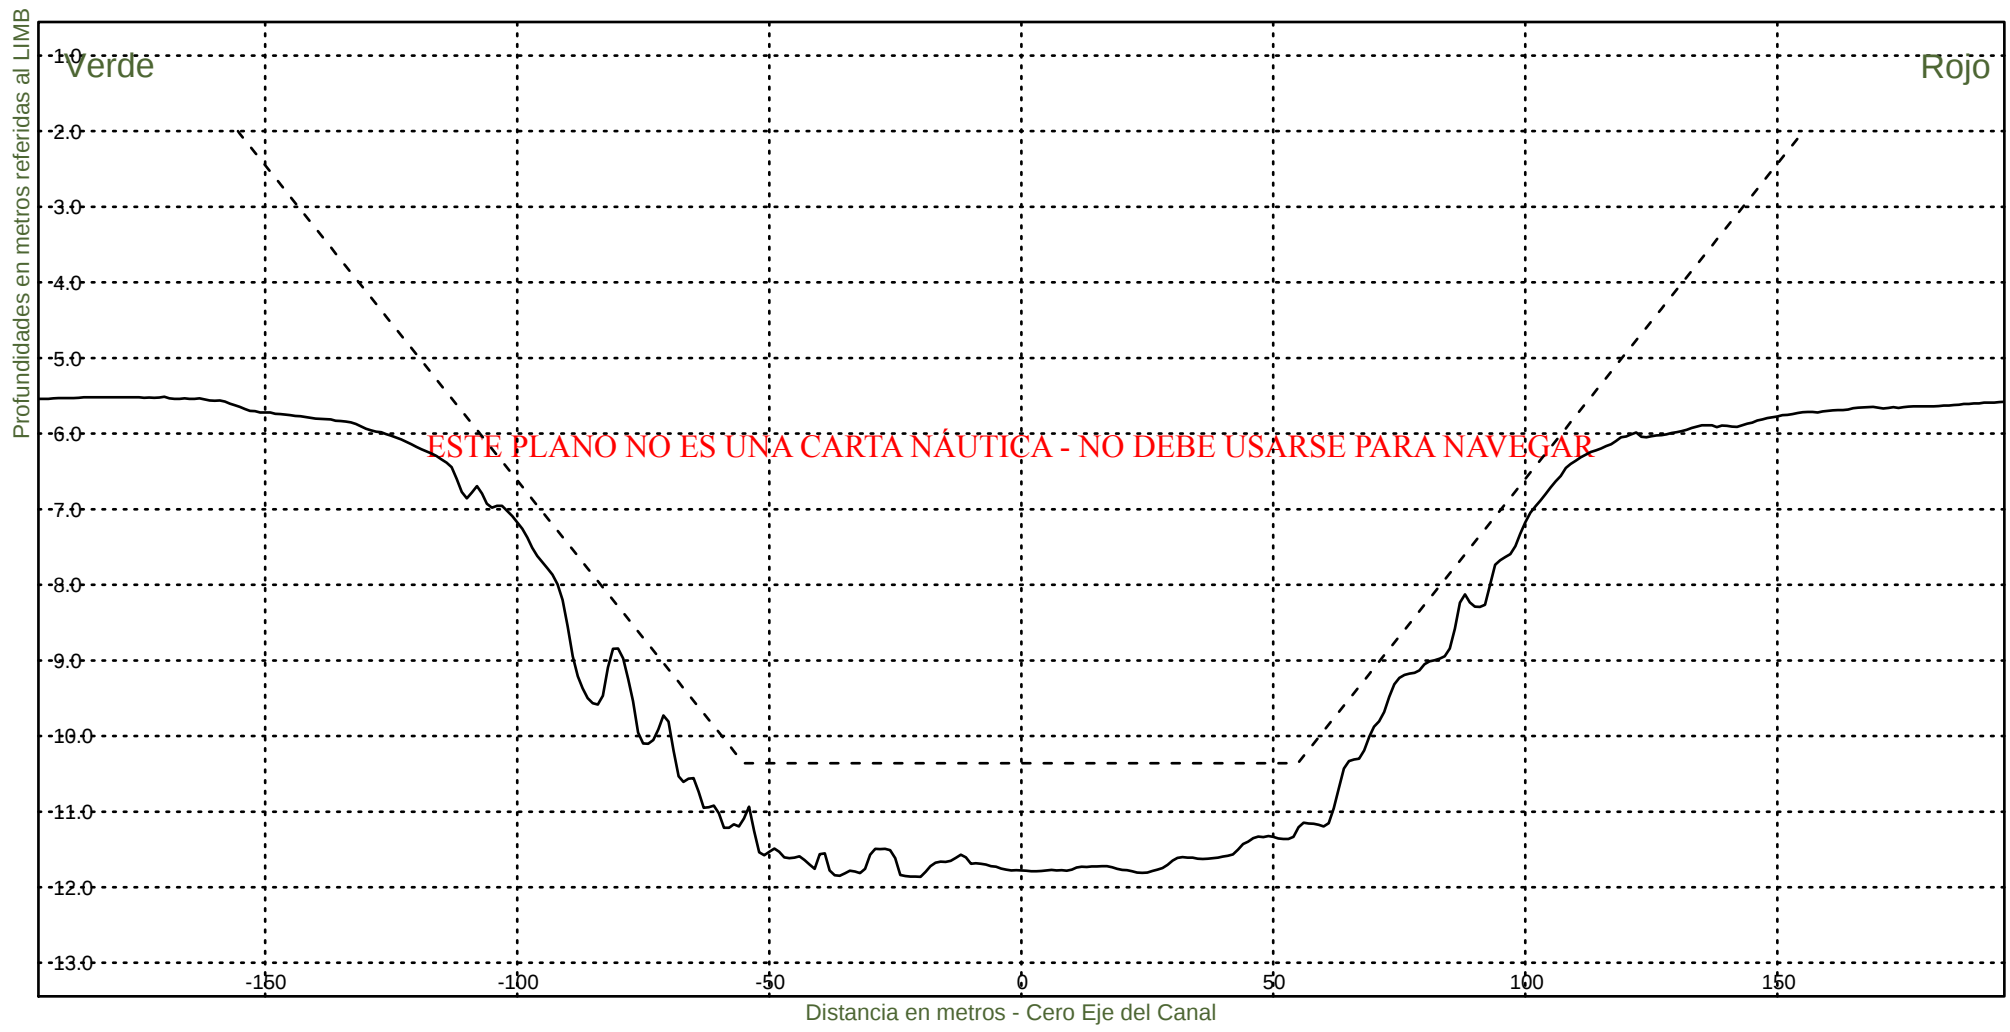KM 53400



Consorcio Boskalis - Dredging International



Ing. Alberto G. Palomar
REPRESENTANTE TECNICO

Comision Administradora del Rio de la Plata
Canal Martin Garcia

----- :Teorico 34 pies
——— :Batimetria Marzo 2021

Fecha Canal, KM 39.6-86.2
Hz 1: 1500
V 1: 100

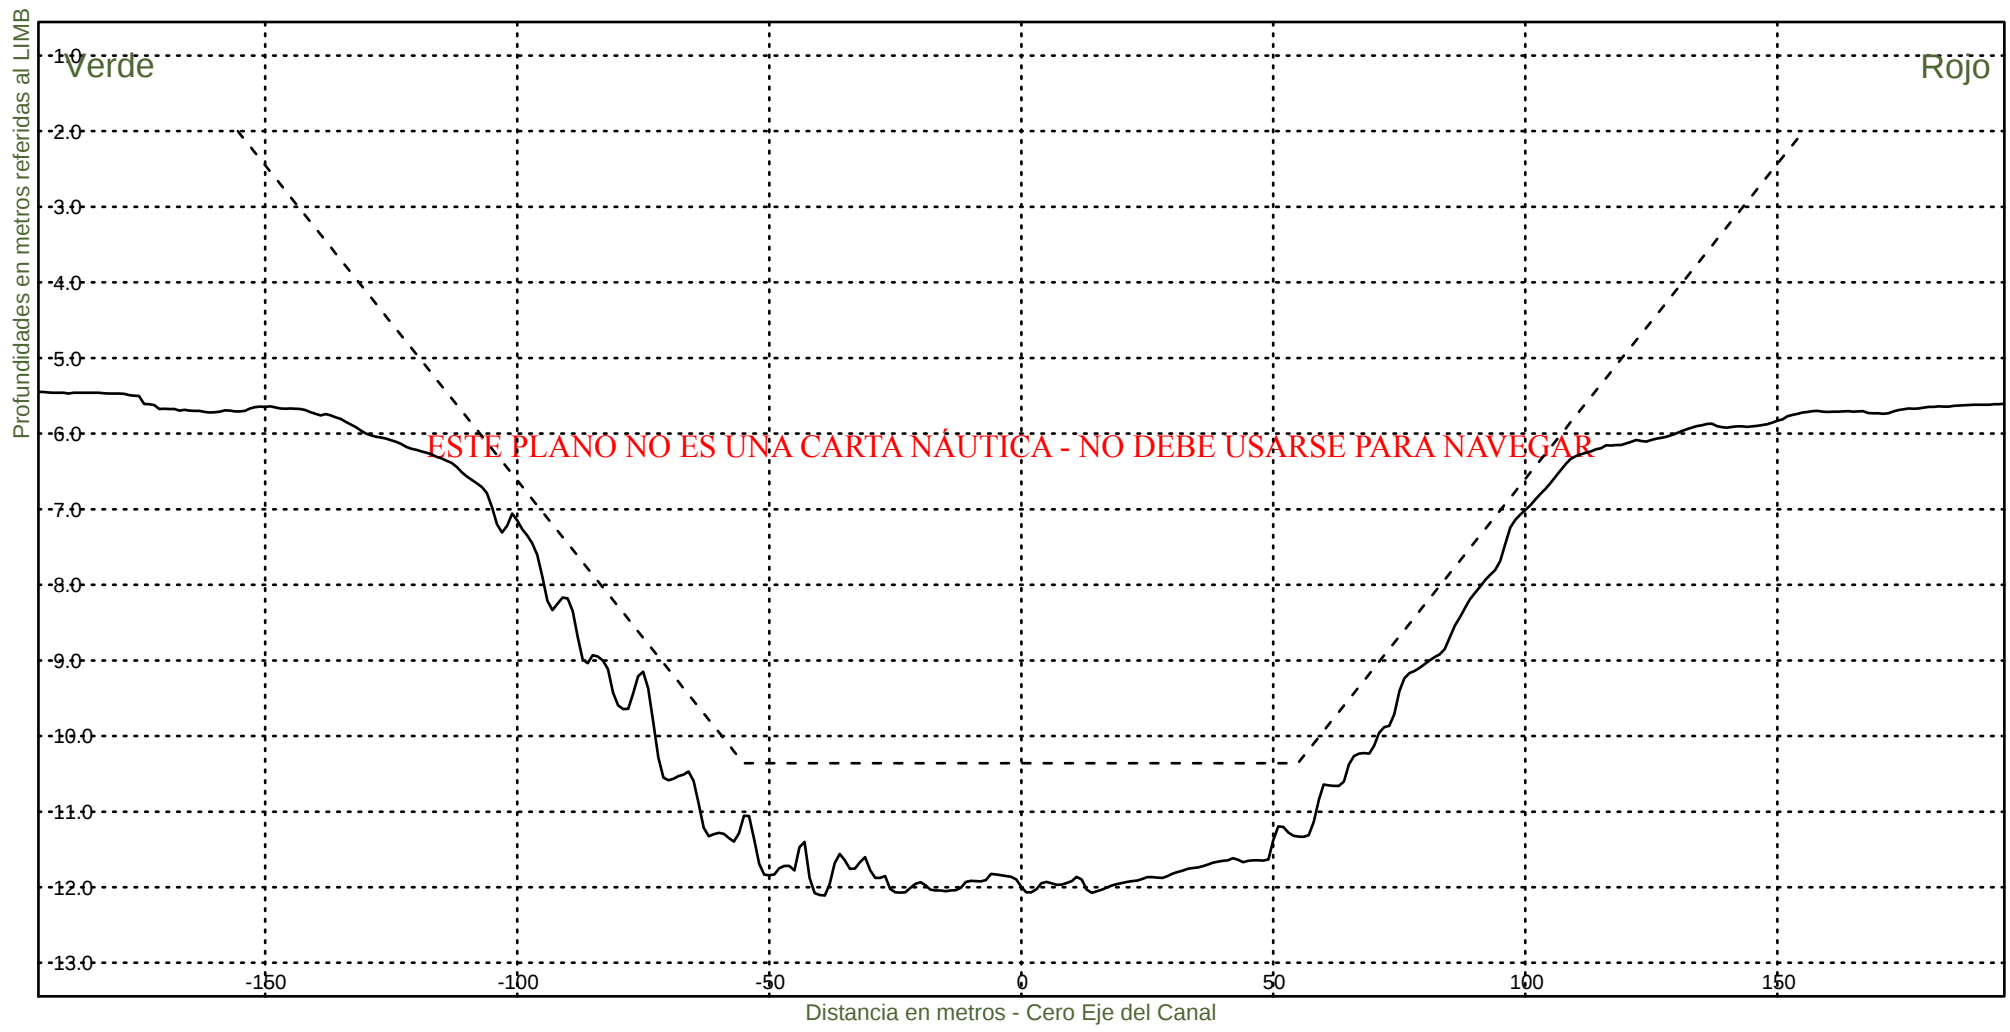KM 53600



Consorcio Boskalis - Dredging International



Ing. Alberto G. Palomar
REPRESENTANTE TECNICO

Comision Administradora del Rio de la Plata
Canal Martin Garcia

----- :Teorico 34 pies
————— :Batimetria Marzo 2021

Fecha Canal, KM 39.6-86.2
Hz 1: 1500
V 1: 100

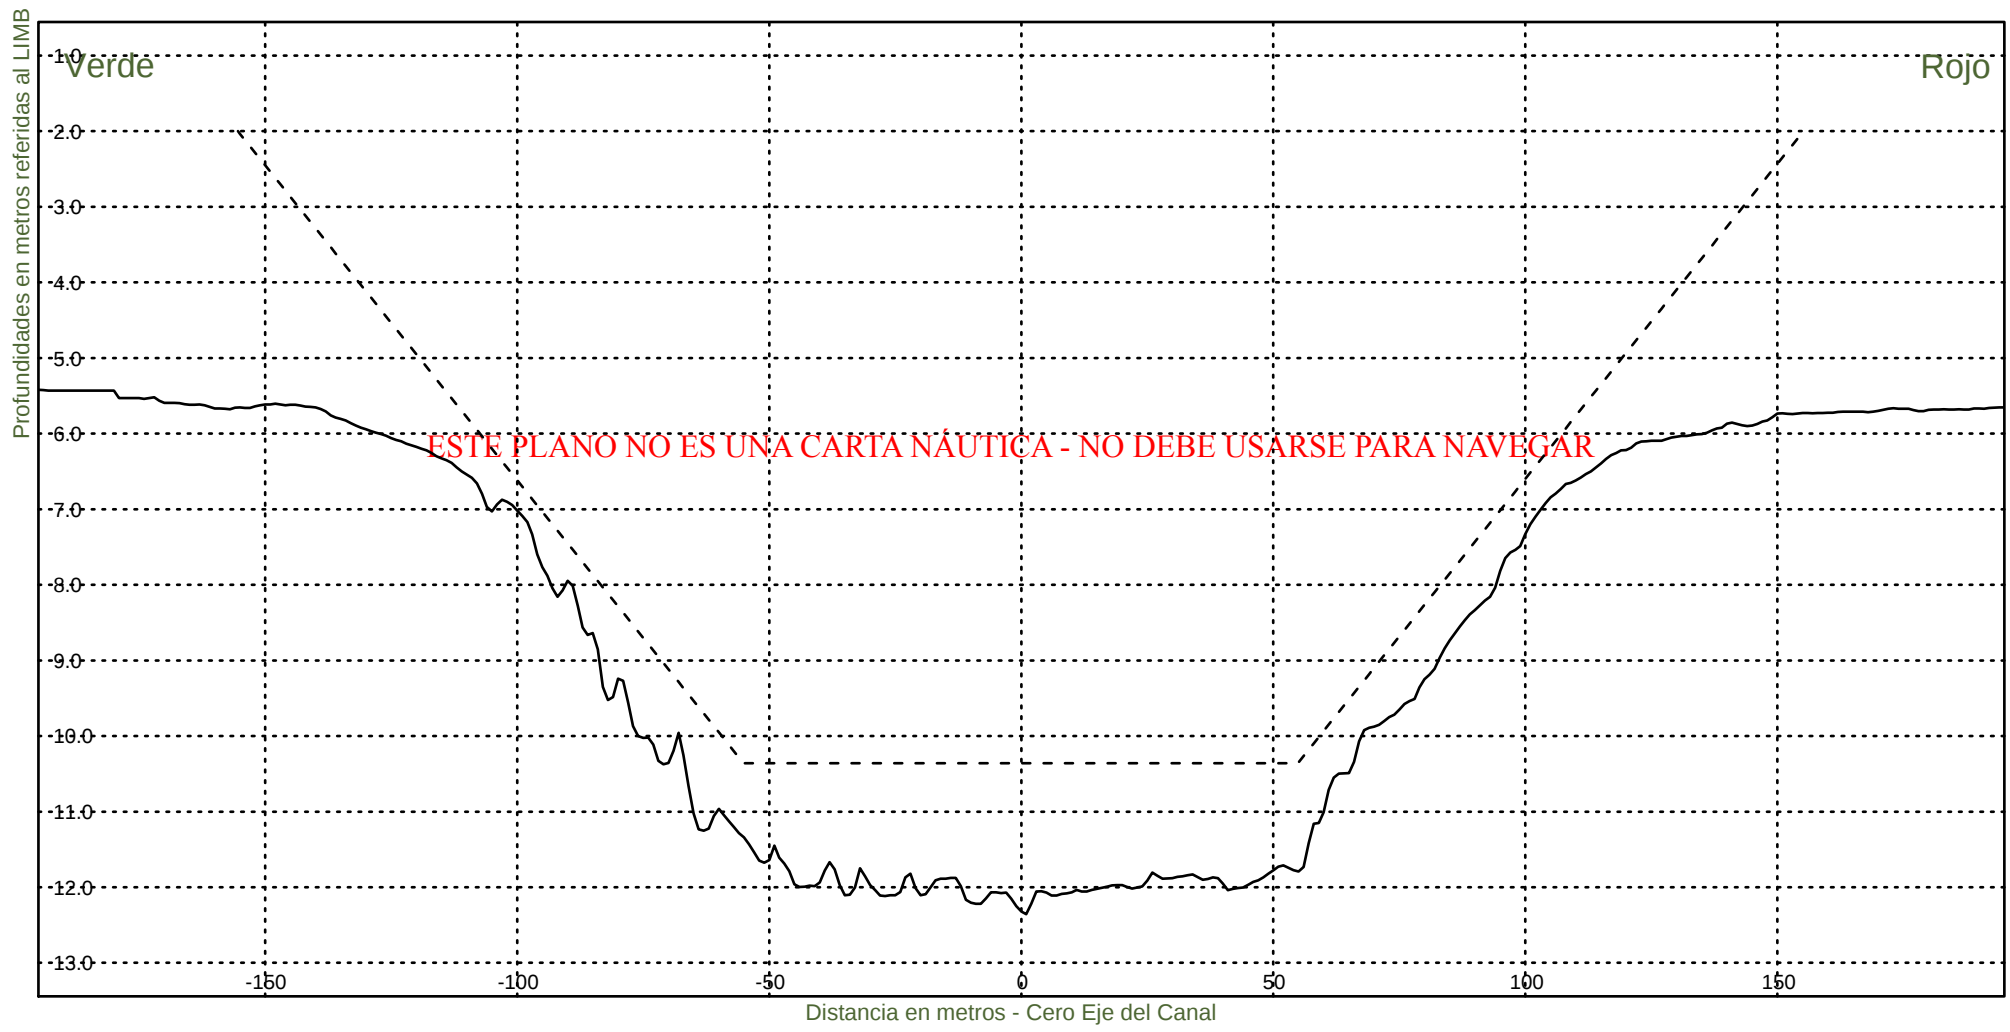KM 53800



Consorcio Boskalis - Dredging International



Ing. Alberto G. Palomar
REPRESENTANTE TECNICO

Comision Administradora del Rio de la Plata
Canal Martin Garcia

----- :Teorico 34 pies
——— :Batimetria Marzo 2021

Fecha Canal, KM 39.6-86.2
Hz 1: 1500
V 1: 100

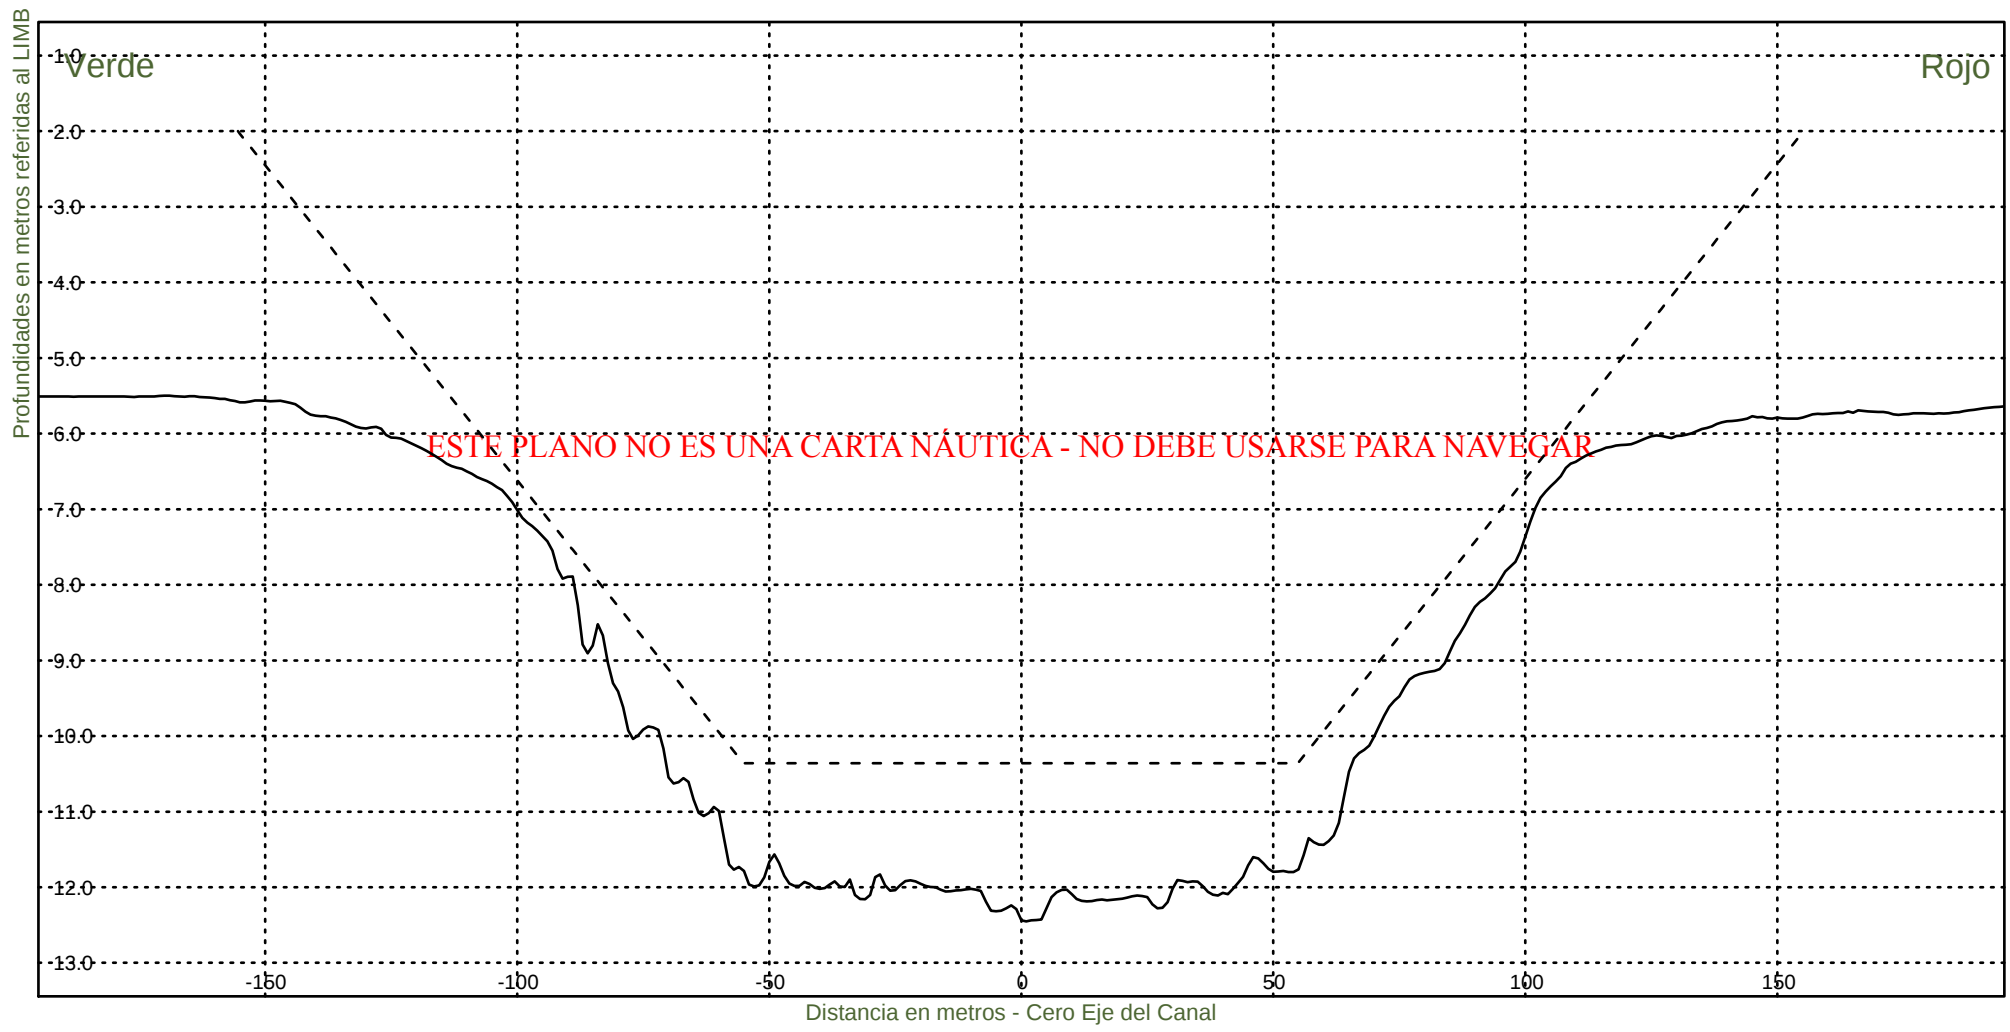KM 54000



Consorcio Boskalis - Dredging International



Ing. Alberto G. Palomar
REPRESENTANTE TECNICO

Comision Administradora del Rio de la Plata
Canal Martin Garcia

----- :Teorico 34 pies
——— :Batimetria Marzo 2021

Fecha Canal, KM 39.6-86.2
Hz 1: 1500
V 1: 100

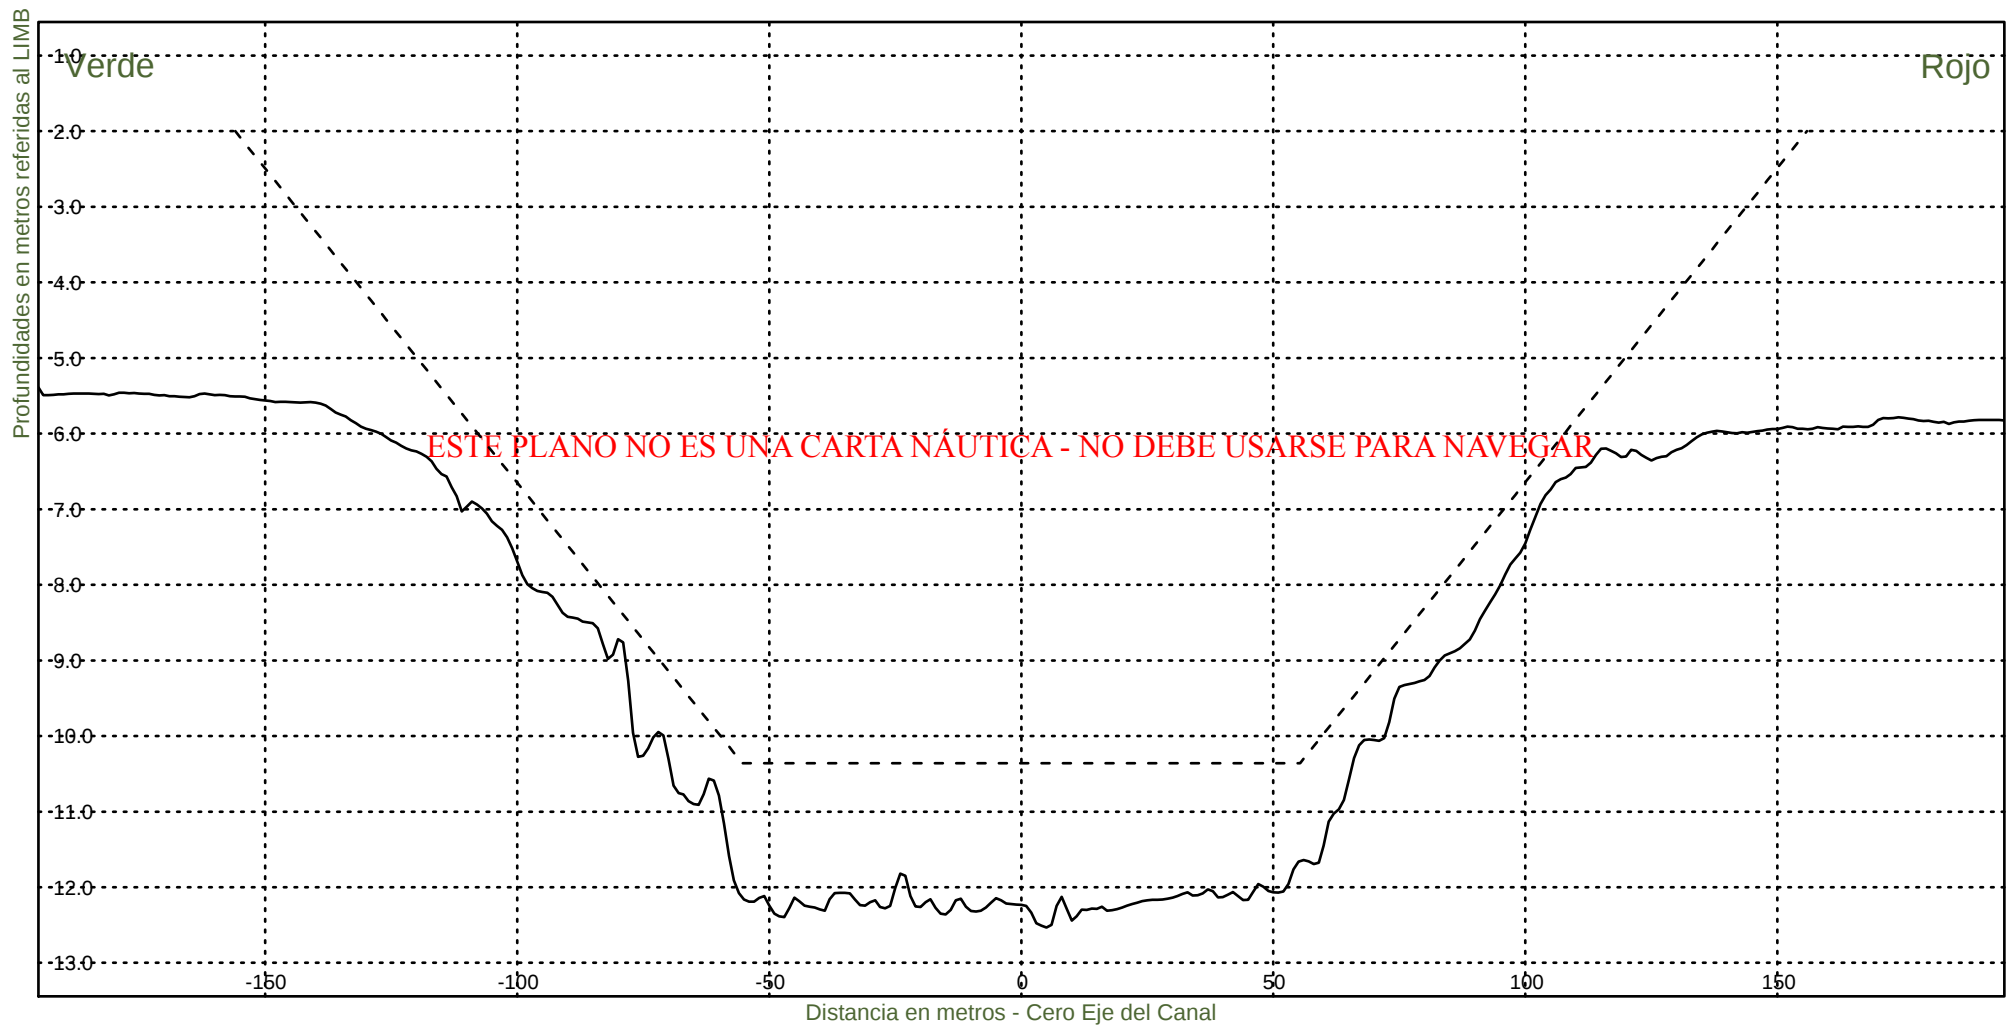KM 54200



Consorcio Boskalis - Dredging International



Ing. Alberto G. Palomar
REPRESENTANTE TECNICO

Comision Administradora del Rio de la Plata
Canal Martin Garcia

----- :Teorico 34 pies
——— :Batimetria Marzo 2021

Fecha Canal, KM 39.6-86.2
Hz 1: 1500
V 1: 100

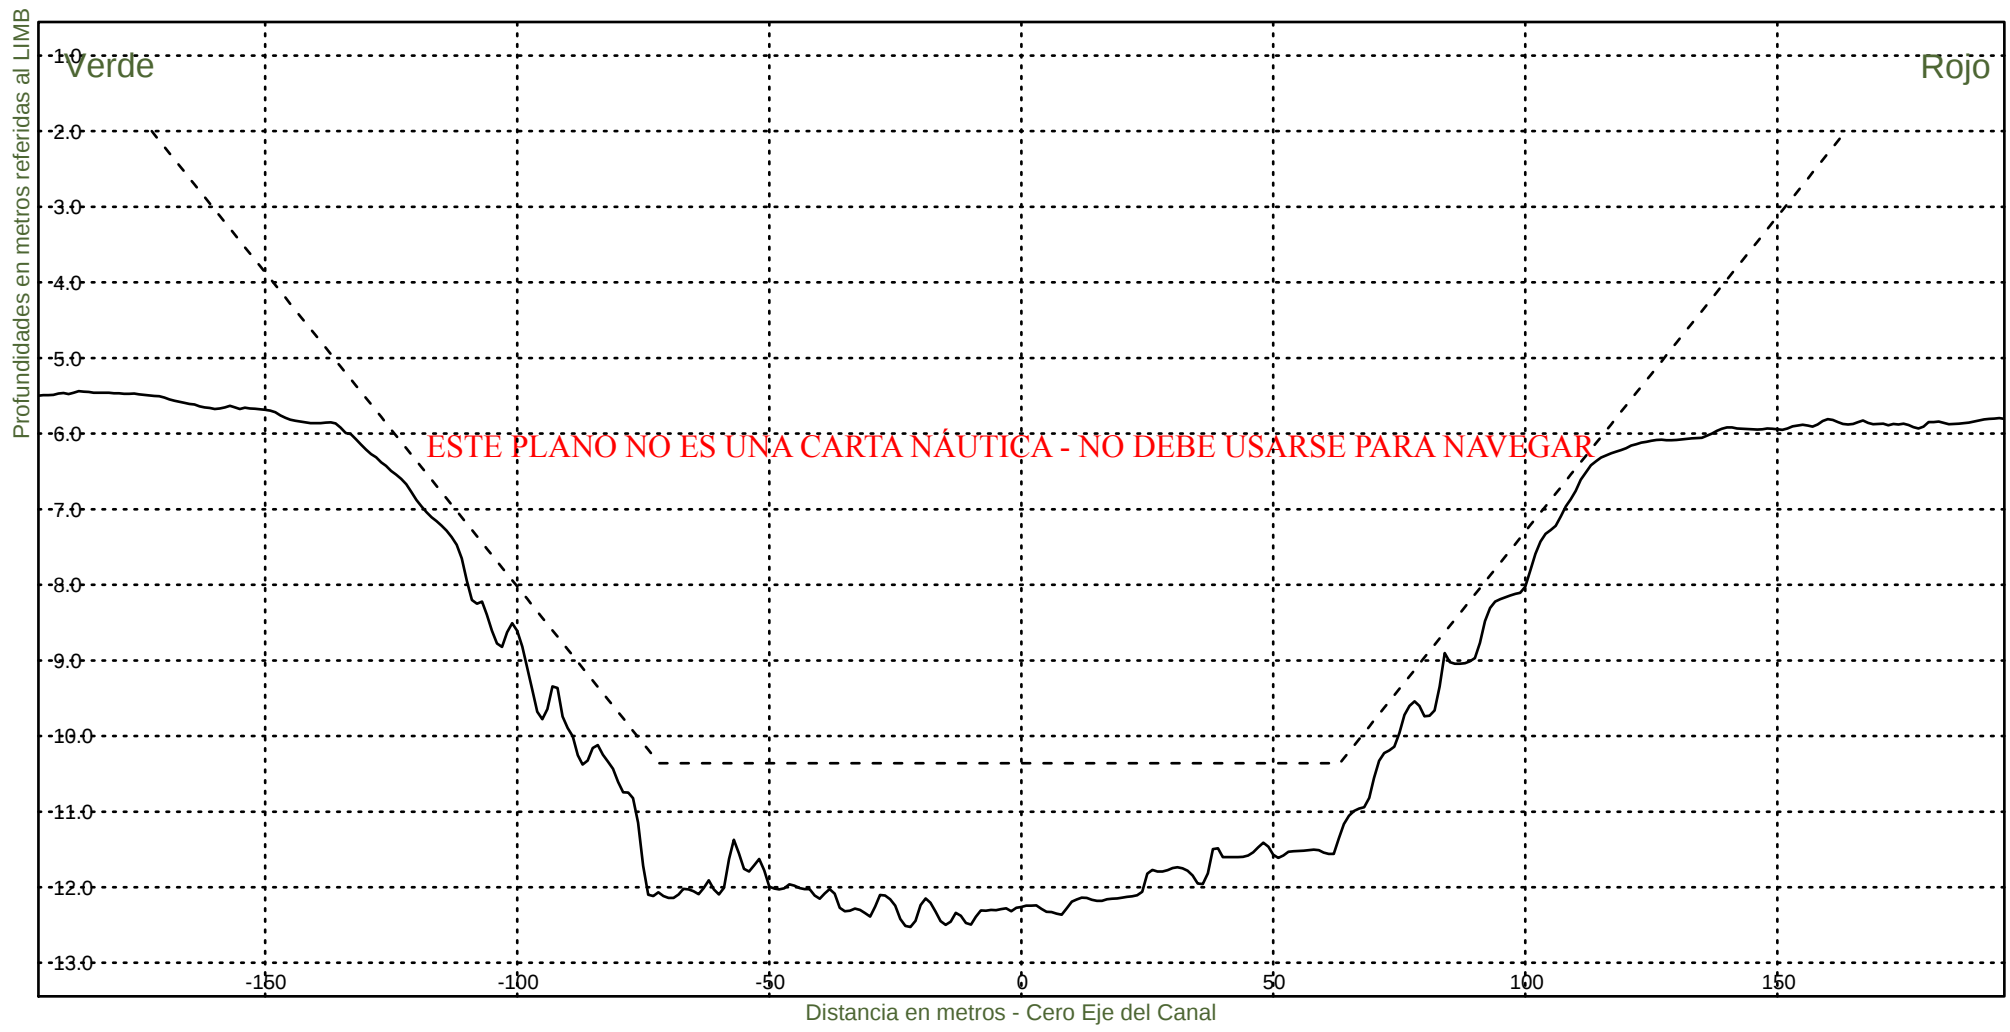KM 54400



Consorcio Boskalis - Dredging International



Ing. Alberto G. Palomar
REPRESENTANTE TECNICO

Comision Administradora del Rio de la Plata
Canal Martin Garcia

----- :Teorico 34 pies
——— :Batimetria Marzo 2021

Fecha Canal, KM 39.6-86.2
Hz 1: 1500
V 1: 100

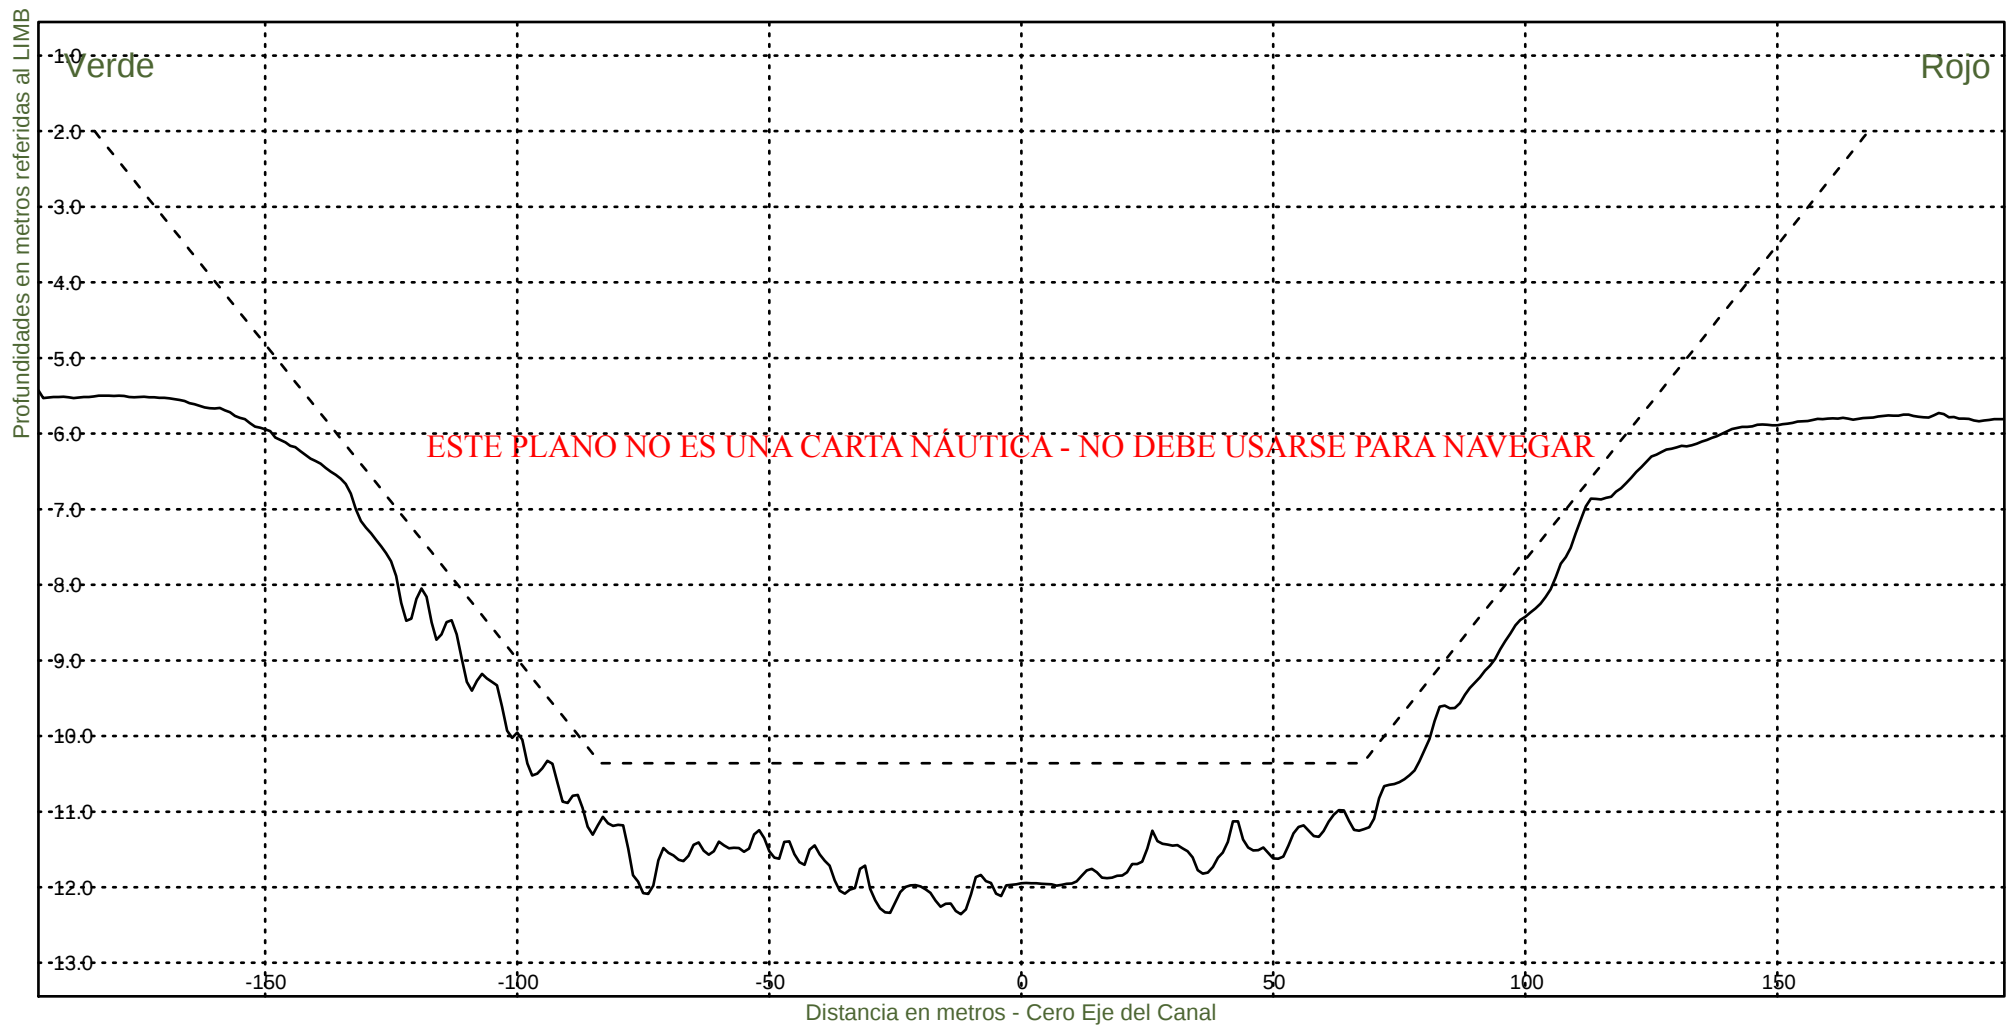KM 54600



Consorcio Boskalis - Dredging International



Ing. Alberto G. Palomar
REPRESENTANTE TECNICO

Comision Administradora del Rio de la Plata
Canal Martin Garcia

----- :Teorico 34 pies
————— :Batimetria Marzo 2021

Fecha Canal, KM 39.6-86.2
Hz 1: 1500
V 1: 100

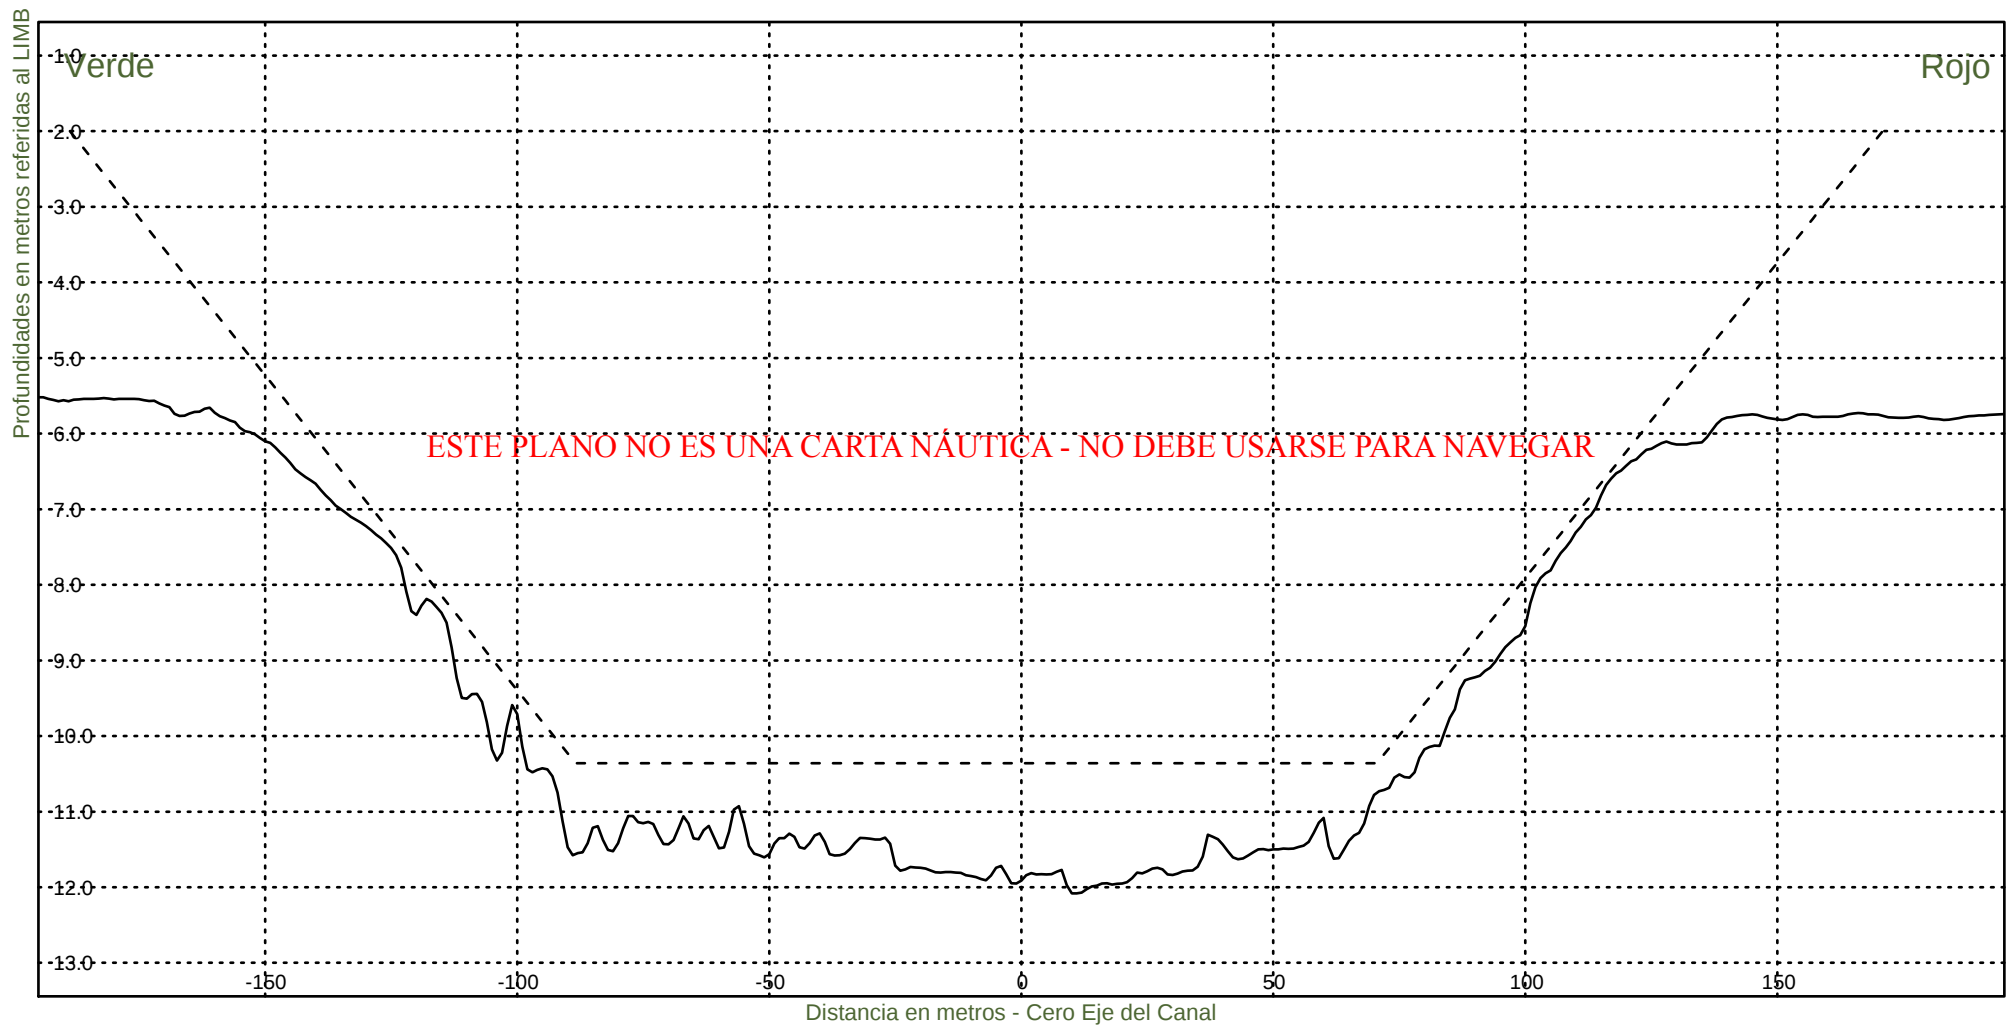KM 54800



Consorcio Boskalis - Dredging International


Ing. Alberto G. Palomar
REPRESENTANTE TECNICO

Comision Administradora del Rio de la Plata
Canal Martin Garcia

----- :Teorico 34 pies
——— :Batimetria Marzo 2021

Fecha Canal, KM 39.6-86.2
Hz 1: 1500
V 1: 100

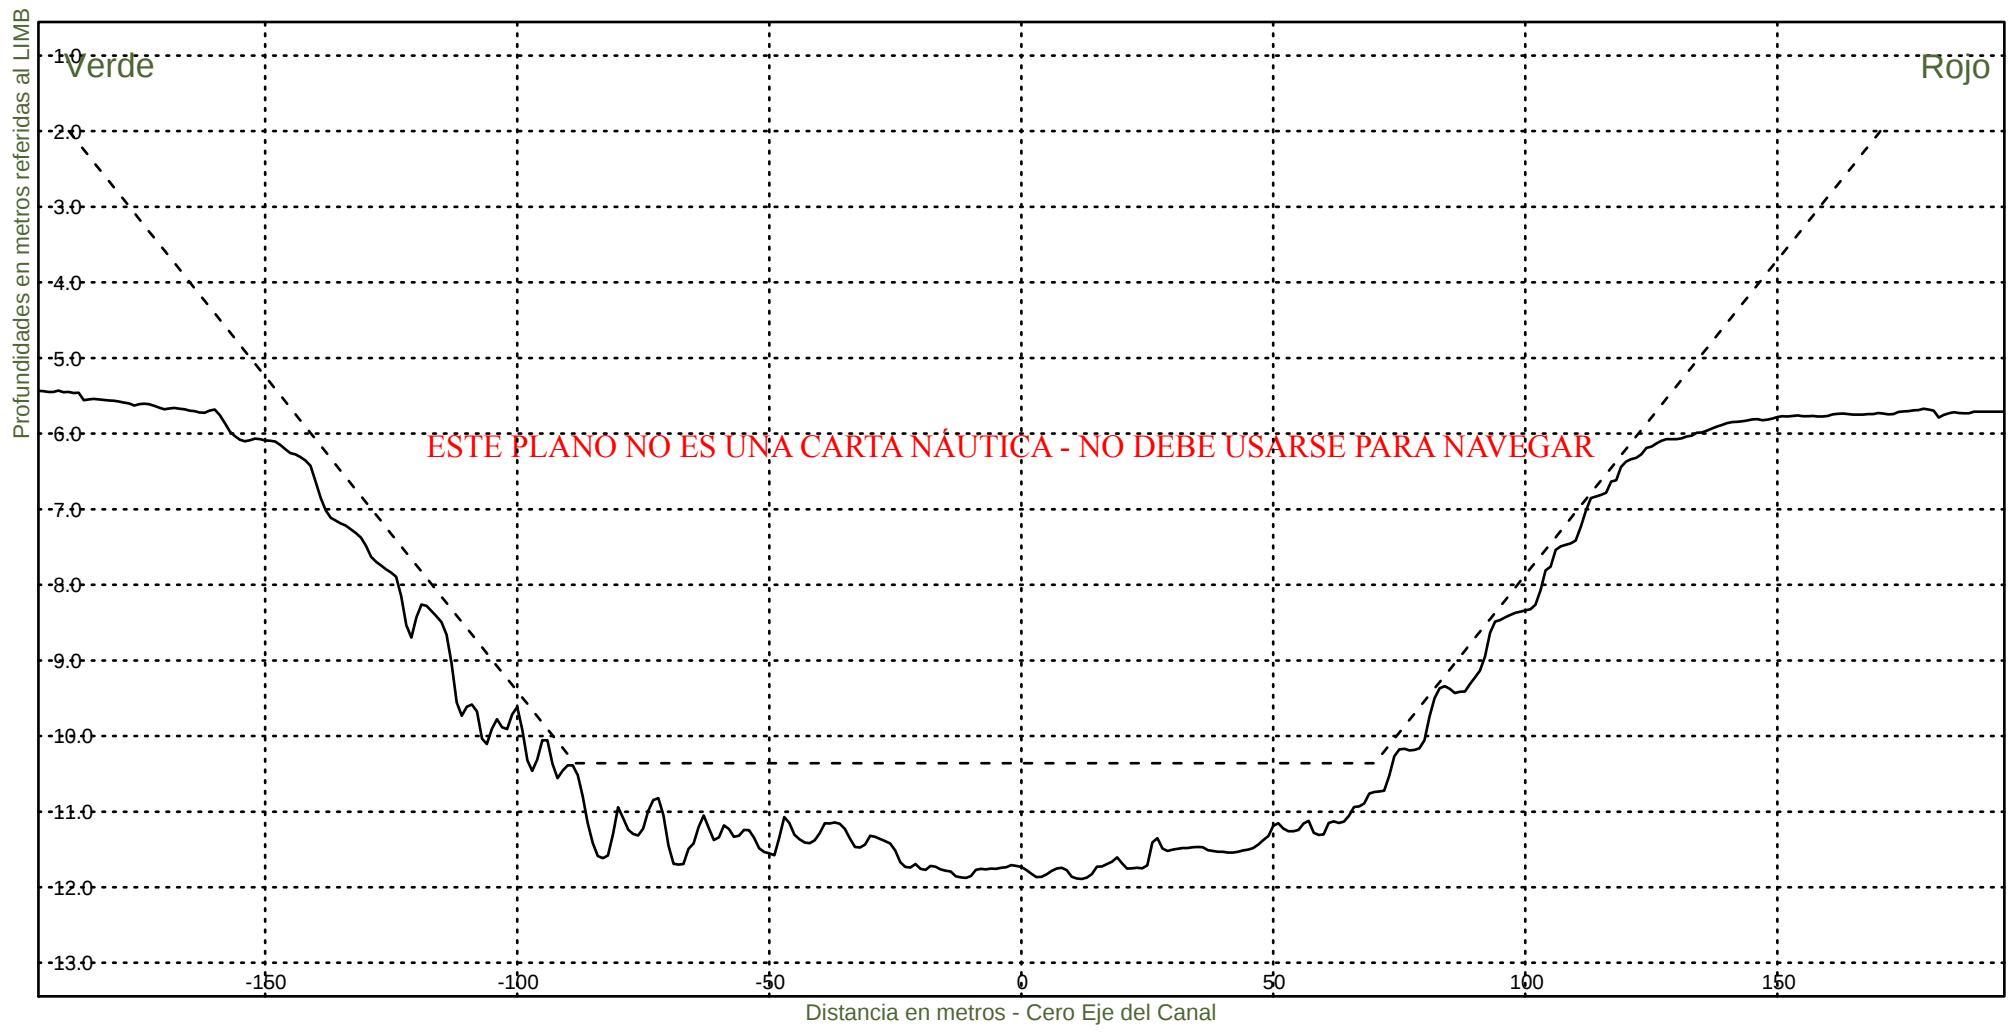KM 55000



Consorcio Boskalis - Dredging International



Ing. Alberto G. Palomar
REPRESENTANTE TECNICO

Comision Administradora del Rio de la Plata
Canal Martin Garcia

----- :Teorico 34 pies
————— :Batimetria Marzo 2021

Fecha Canal, KM 39.6-86.2
Hz 1: 1500
V 1: 100

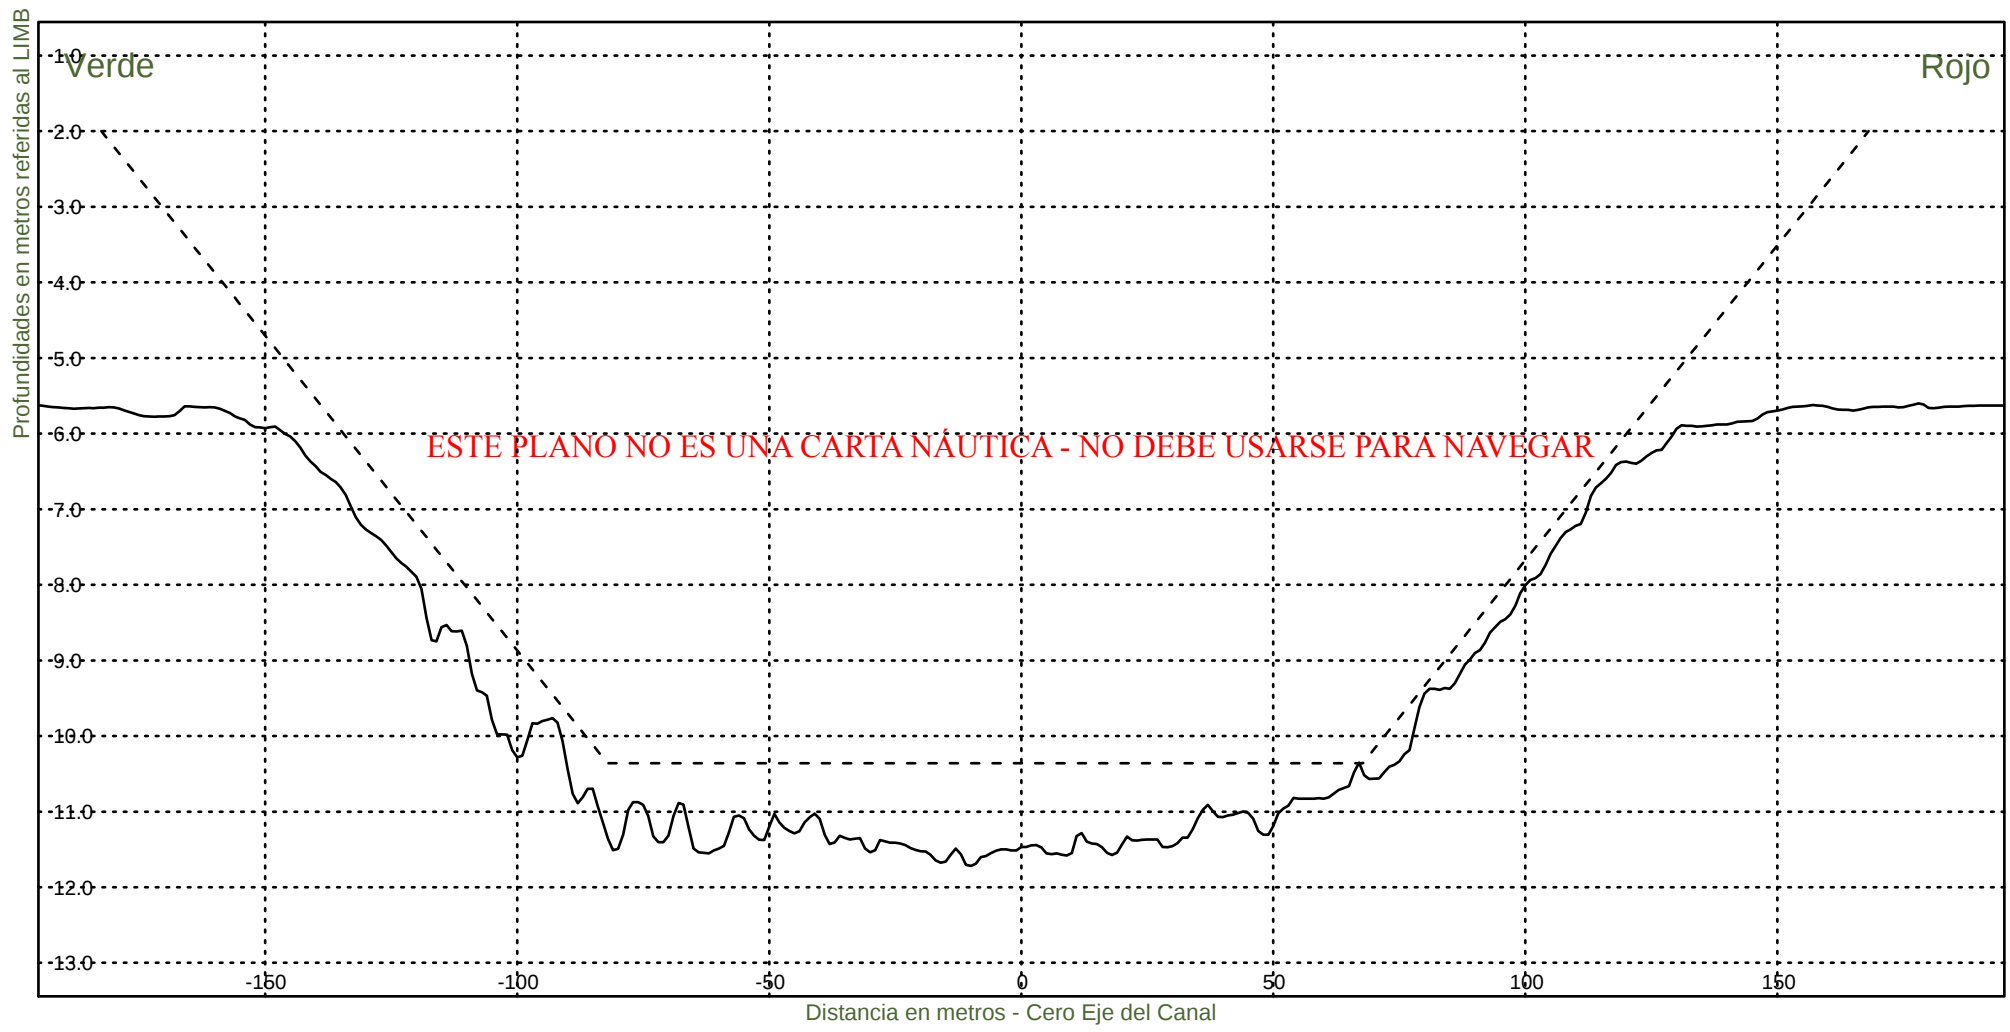KM 55200



Consorcio Boskalis - Dredging International



Ing. Alberto G. Palomar
REPRESENTANTE TECNICO

Comision Administradora del Rio de la Plata
Canal Martin Garcia

----- :Teorico 34 pies
——— :Batimetria Marzo 2021

Fecha Canal, KM 39.6-86.2
Hz 1: 1500
V 1: 100

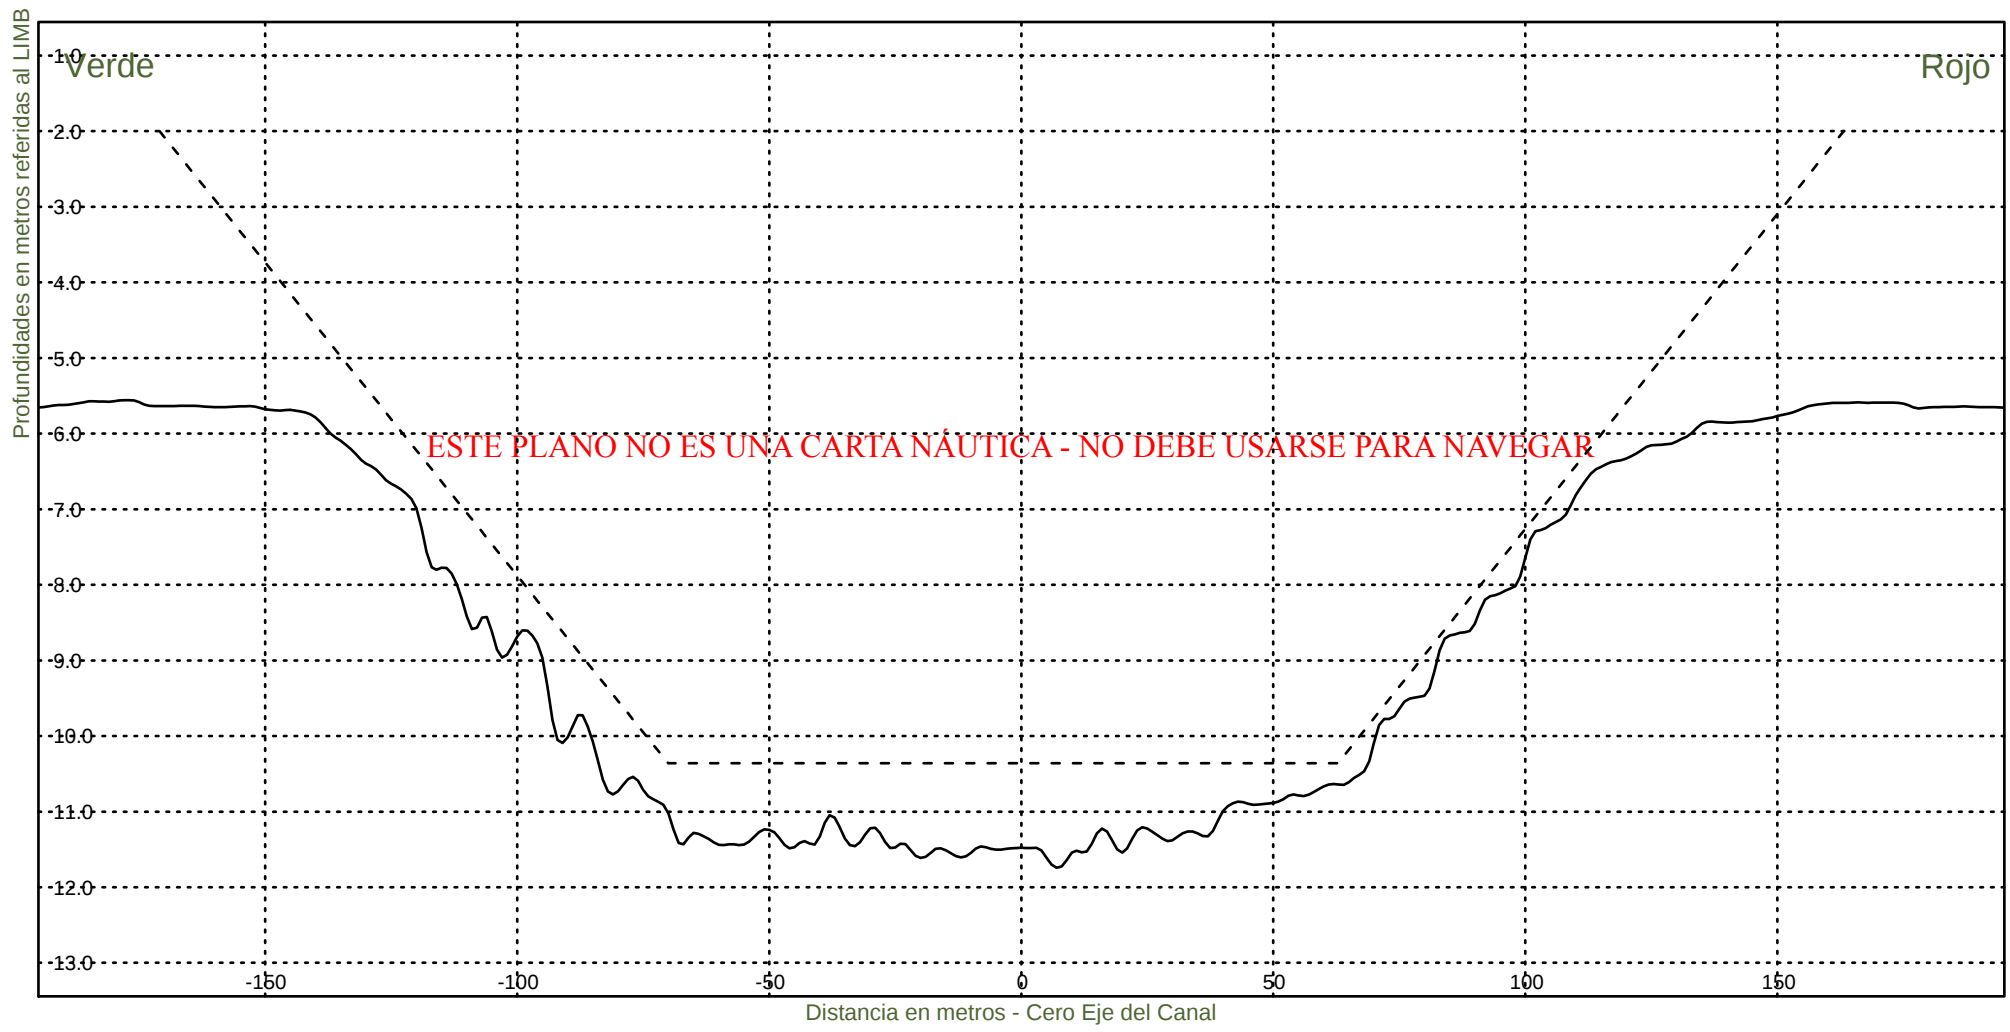KM 55400



Consorcio Boskalis - Dredging International



Ing. Alberto G. Palomar
REPRESENTANTE TECNICO

Comision Administradora del Rio de la Plata
Canal Martin Garcia

----- :Teorico 34 pies
————— :Batimetria Marzo 2021

Fecha Canal, KM 39.6-86.2
Hz 1: 1500
V 1: 100

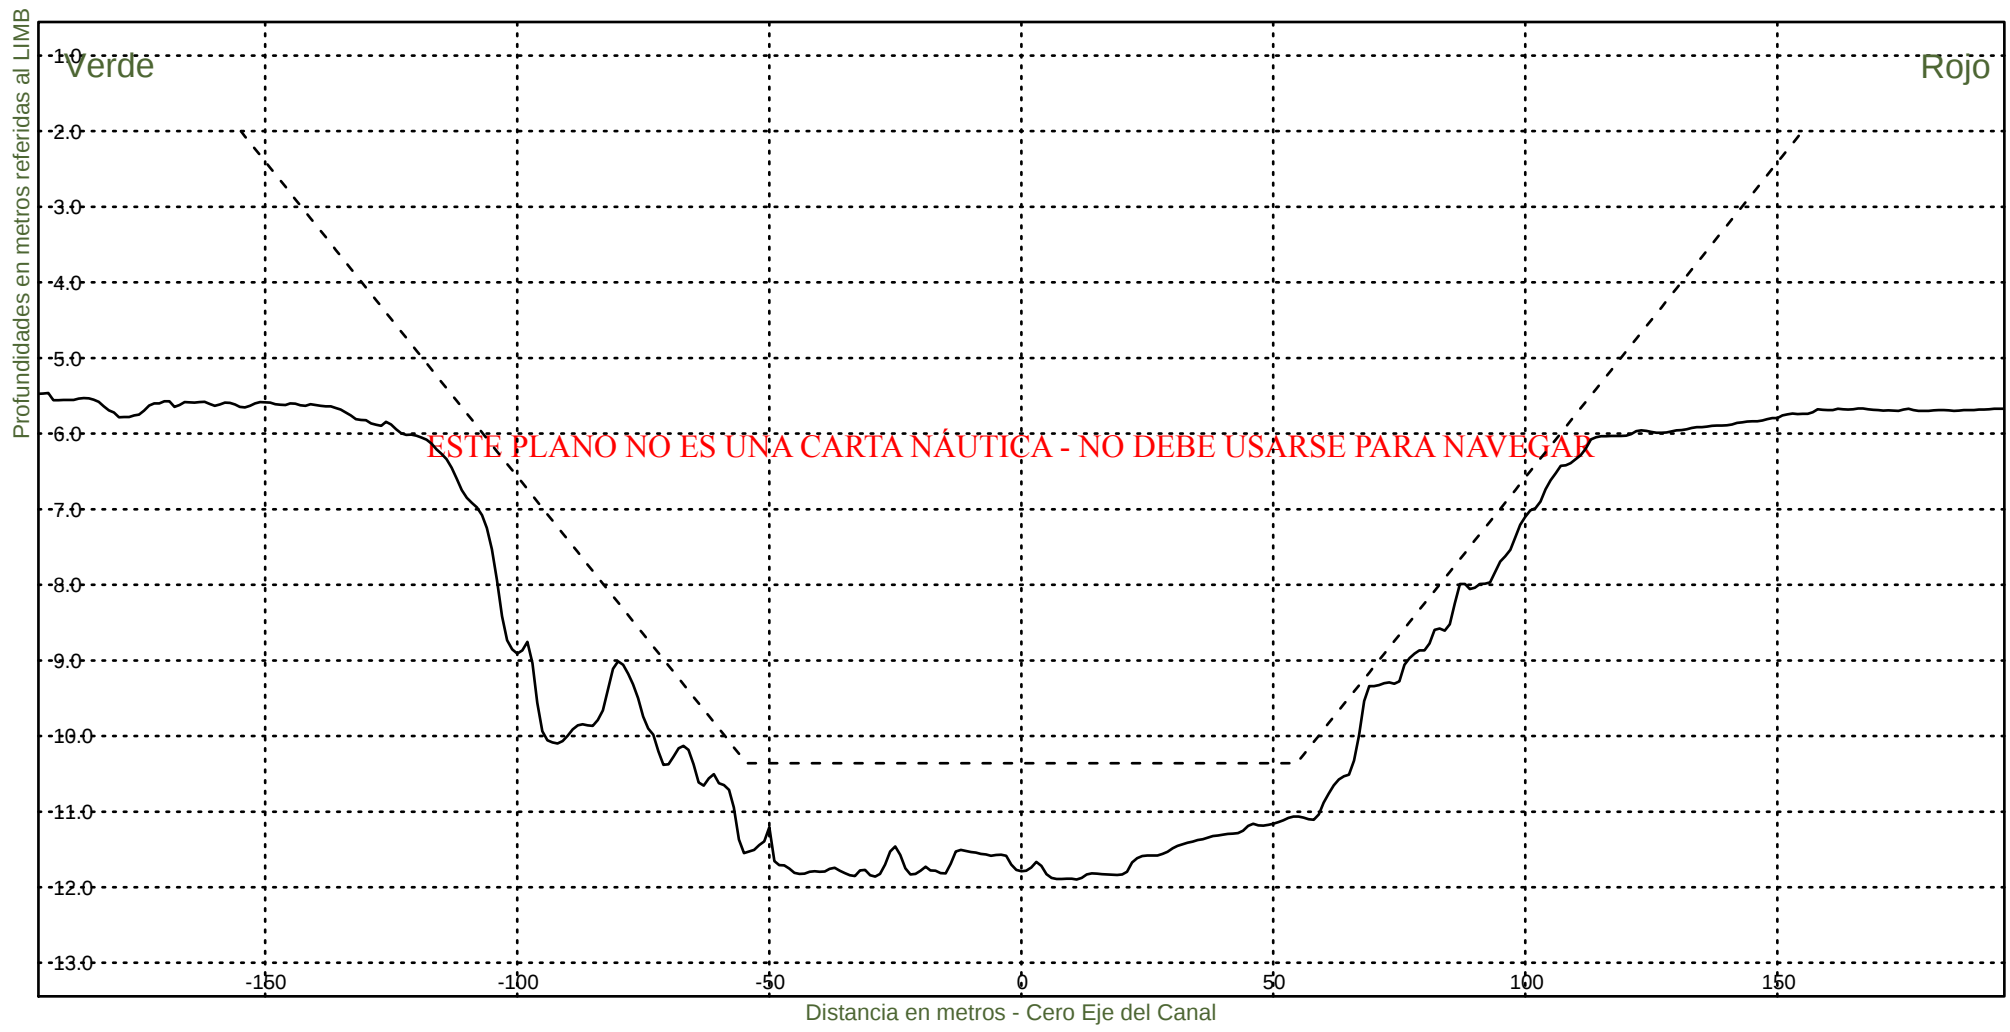KM 55600



Consorcio Boskalis - Dredging International



Ing. Alberto G. Palomar
REPRESENTANTE TECNICO

Comision Administradora del Rio de la Plata
Canal Martin Garcia

----- :Teorico 34 pies
——— :Batimetria Marzo 2021

Fecha Canal, KM 39.6-86.2
Hz 1: 1500
V 1: 100

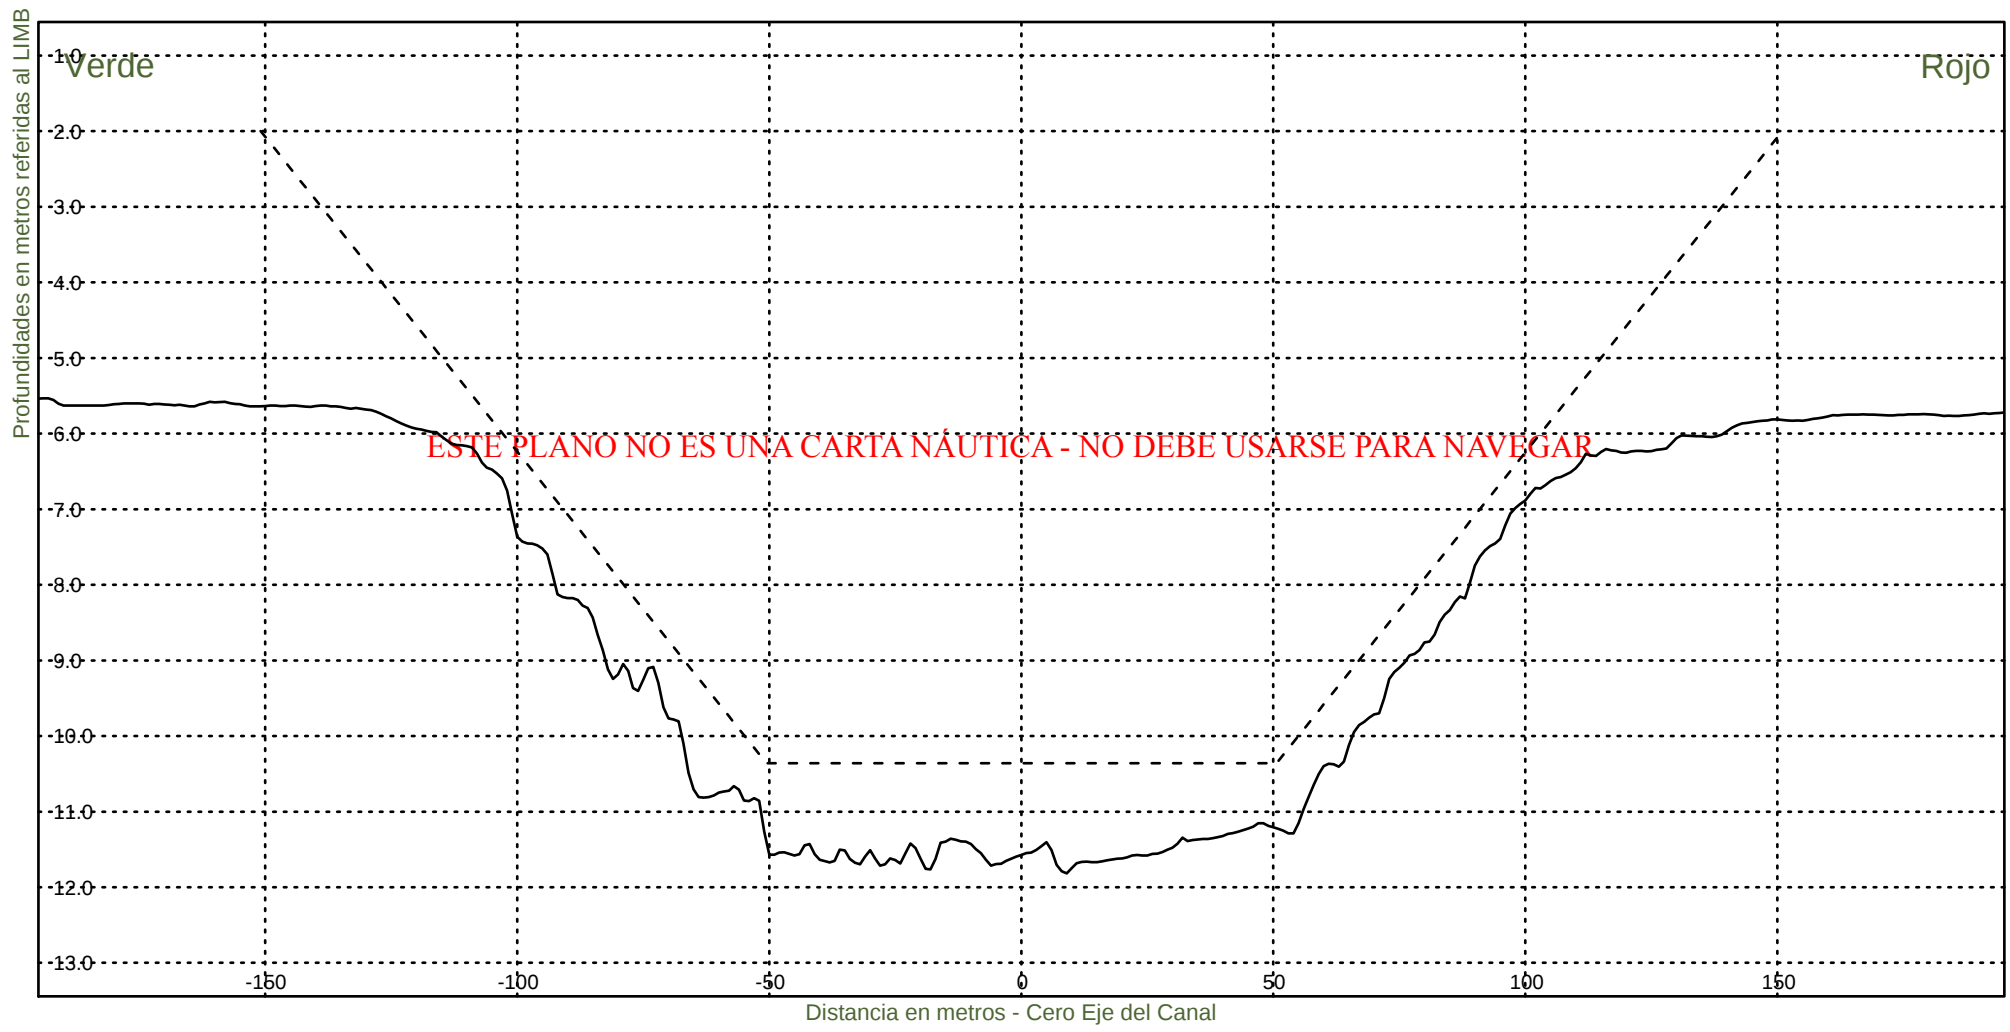KM 55800



Consorcio Boskalis - Dredging International



Ing. Alberto G. Palomar
REPRESENTANTE TECNICO

Comision Administradora del Rio de la Plata
Canal Martin Garcia

----- :Teorico 34 pies
————— :Batimetria Marzo 2021

Fecha Canal, KM 39.6-86.2
Hz 1: 1500
V 1: 100

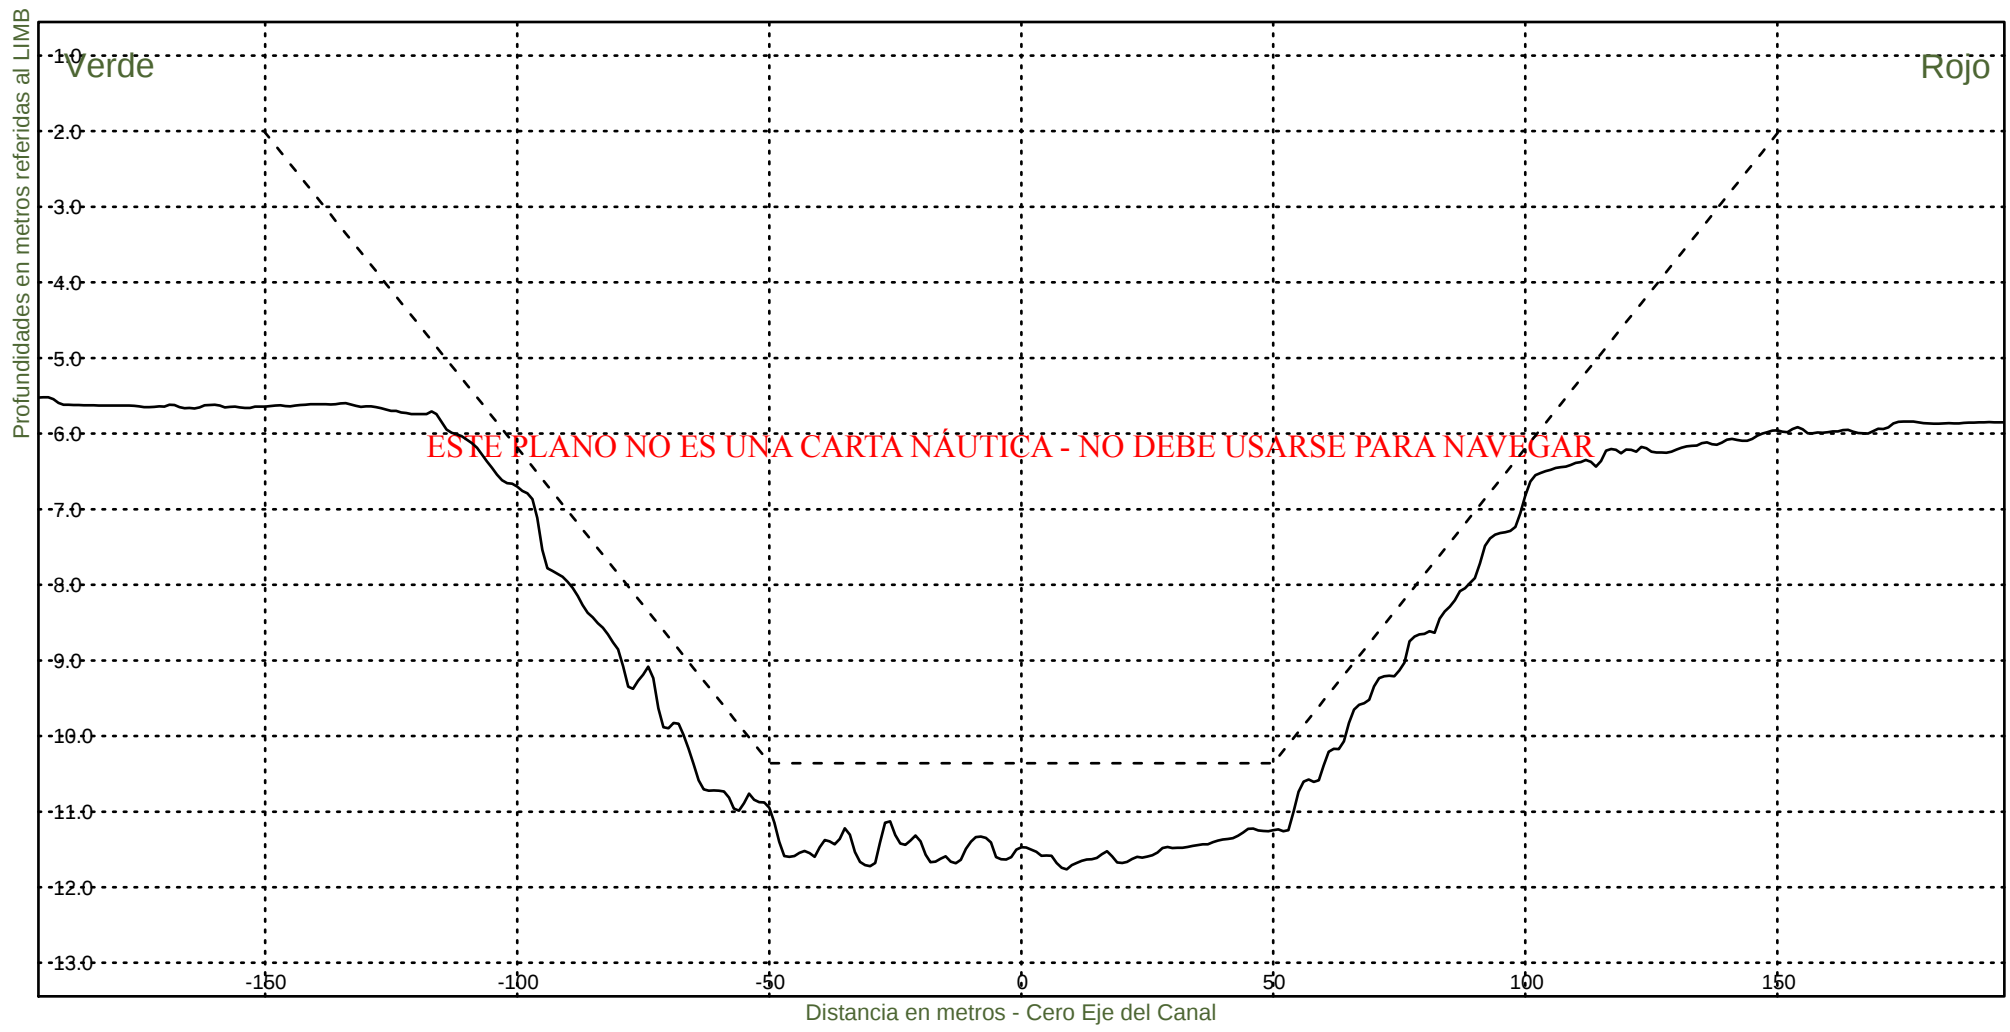KM 56000



Consorcio Boskalis - Dredging International



Ing. Alberto G. Palomar
REPRESENTANTE TECNICO

Comision Administradora del Rio de la Plata
Canal Martin Garcia

----- :Teorico 34 pies
——— :Batimetria Marzo 2021

Fecha Canal, KM 39.6-86.2
Hz 1: 1500
V 1: 100

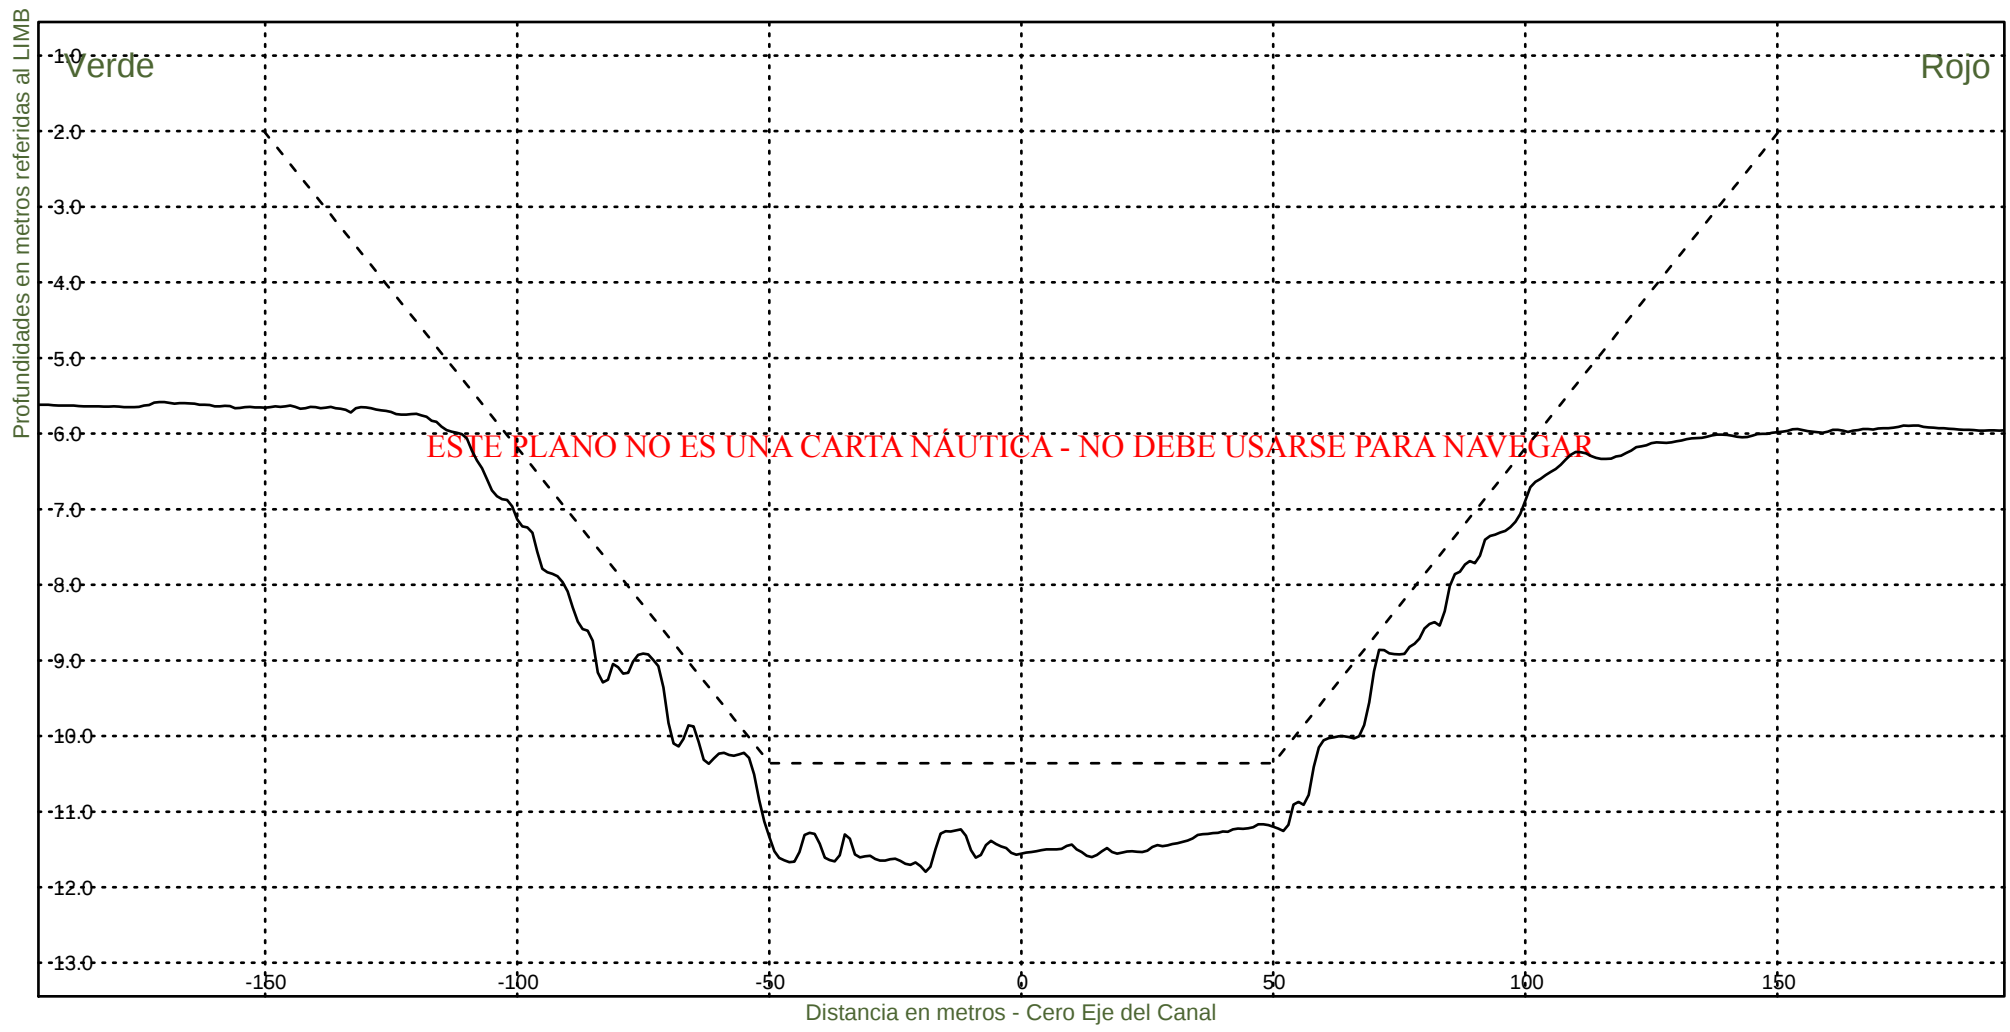KM 56200



Consorcio Boskalis - Dredging International



Ing. Alberto G. Palomar
REPRESENTANTE TECNICO

Comision Administradora del Rio de la Plata
Canal Martin Garcia

----- :Teorico 34 pies
——— :Batimetria Marzo 2021

Fecha Canal, KM 39.6-86.2
Hz 1: 1500
V 1: 100

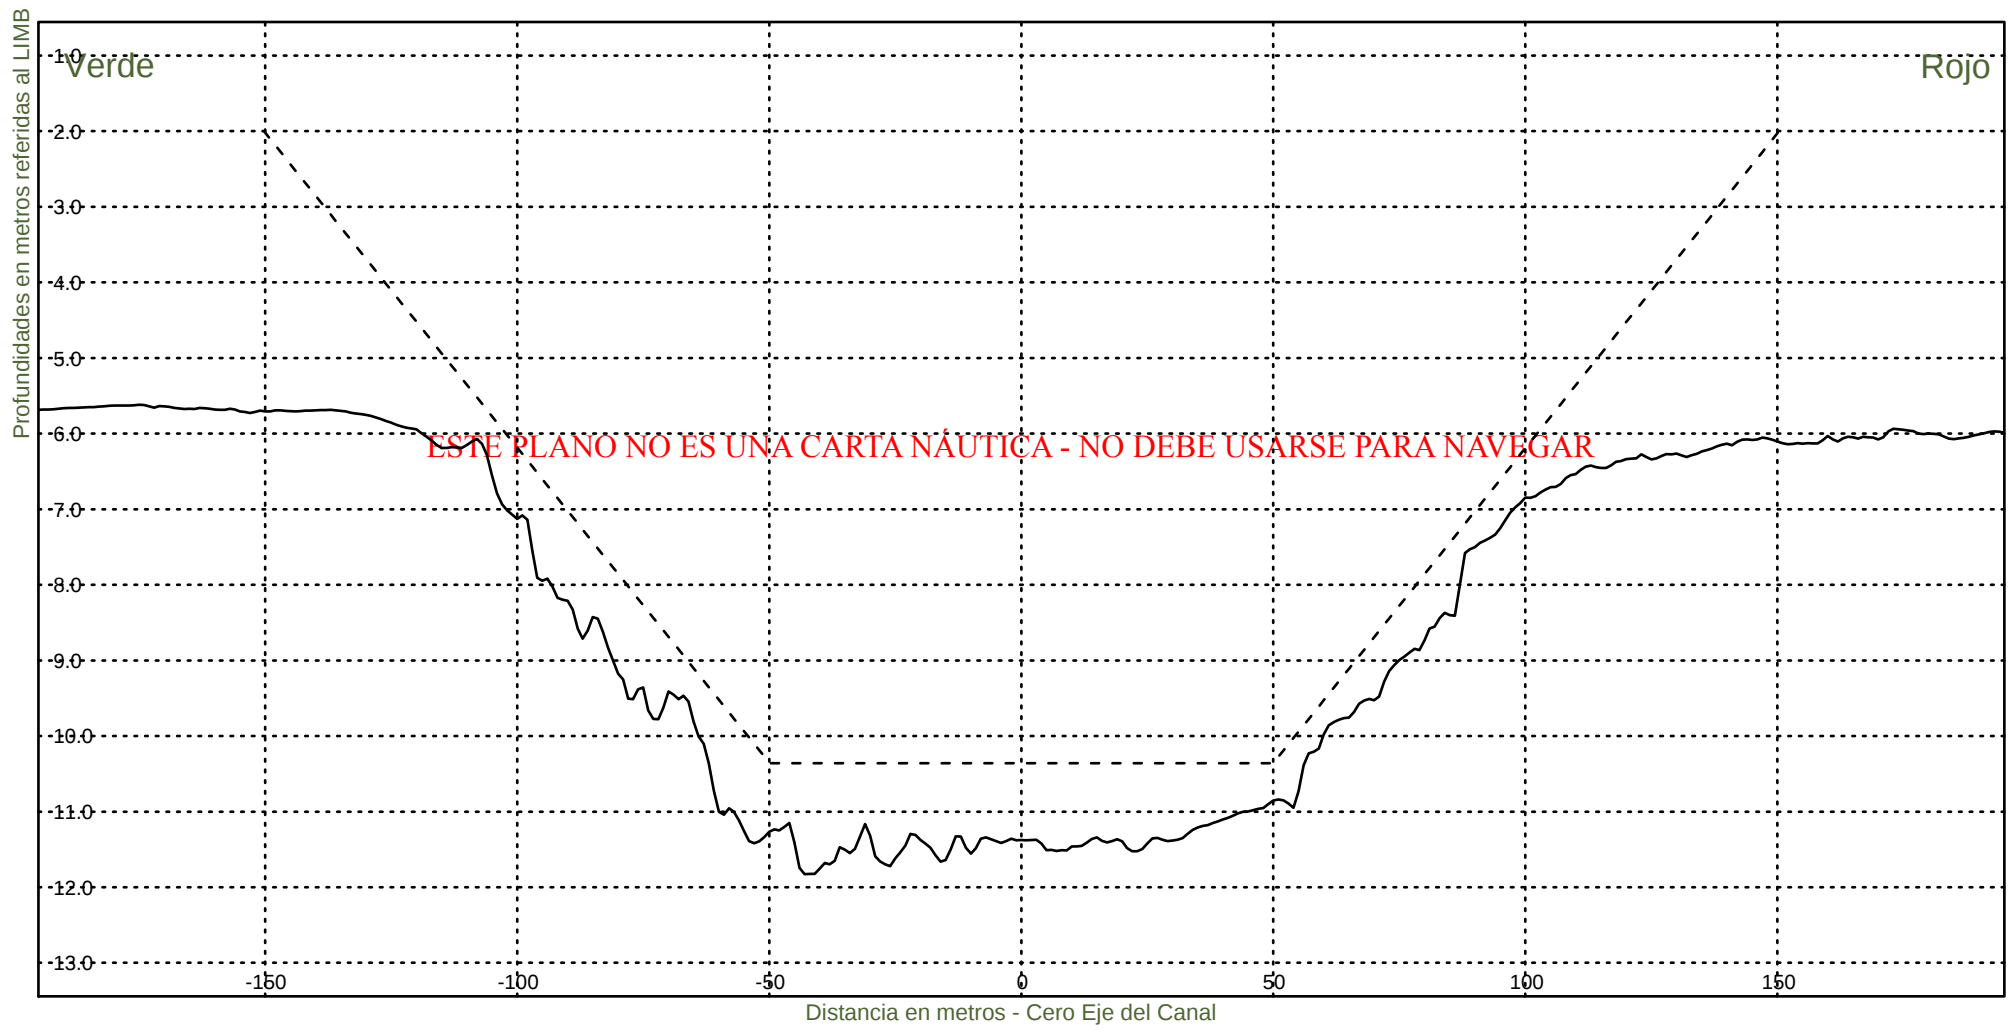KM 56400



Consorcio Boskalis - Dredging International



Ing. Alberto G. Palomar
REPRESENTANTE TECNICO

Comision Administradora del Rio de la Plata
Canal Martin Garcia

----- :Teorico 34 pies
——— :Batimetria Marzo 2021

Fecha Canal, KM 39.6-86.2
Hz 1: 1500
V 1: 100

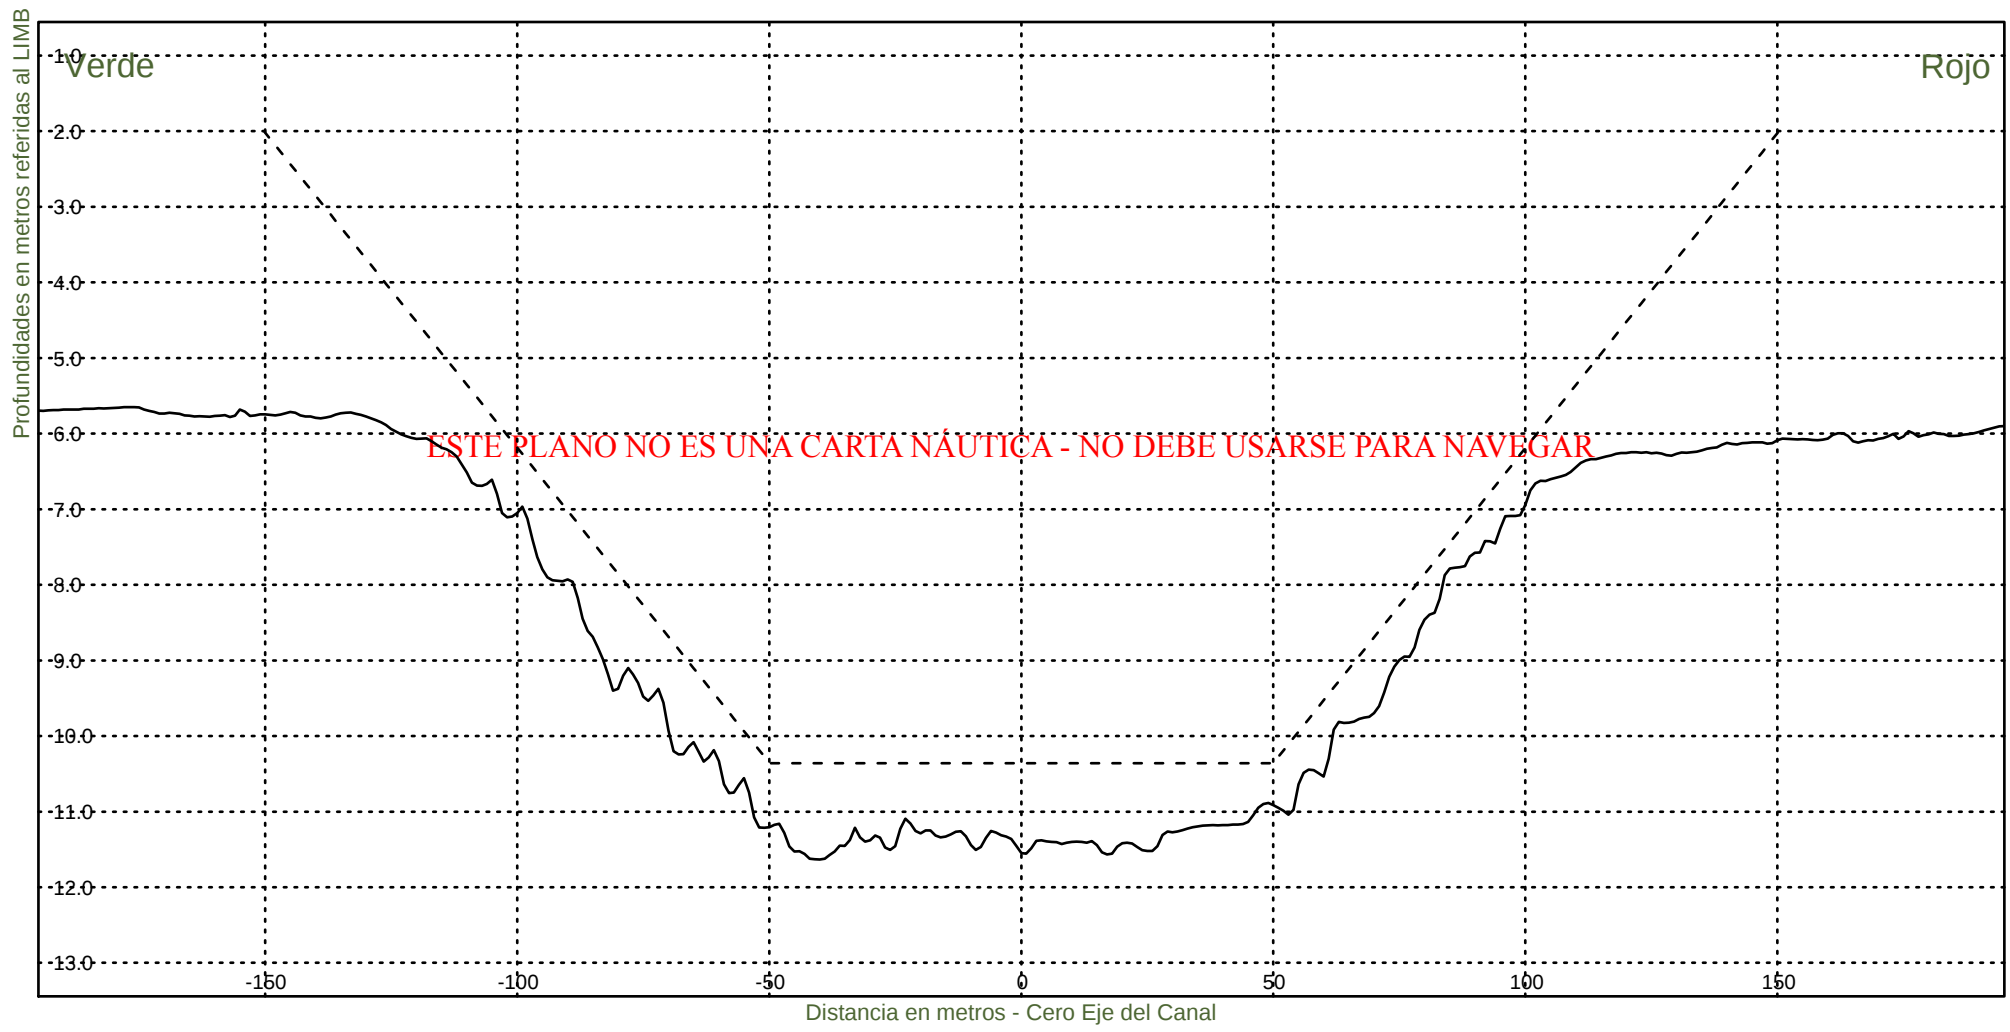KM 56600



Consorcio Boskalis - Dredging International



Ing. Alberto G. Palomar
REPRESENTANTE TECNICO

Comision Administradora del Rio de la Plata
Canal Martin Garcia

----- :Teorico 34 pies
——— :Batimetria Marzo 2021

Fecha Canal, KM 39.6-86.2
Hz 1: 1500
V 1: 100

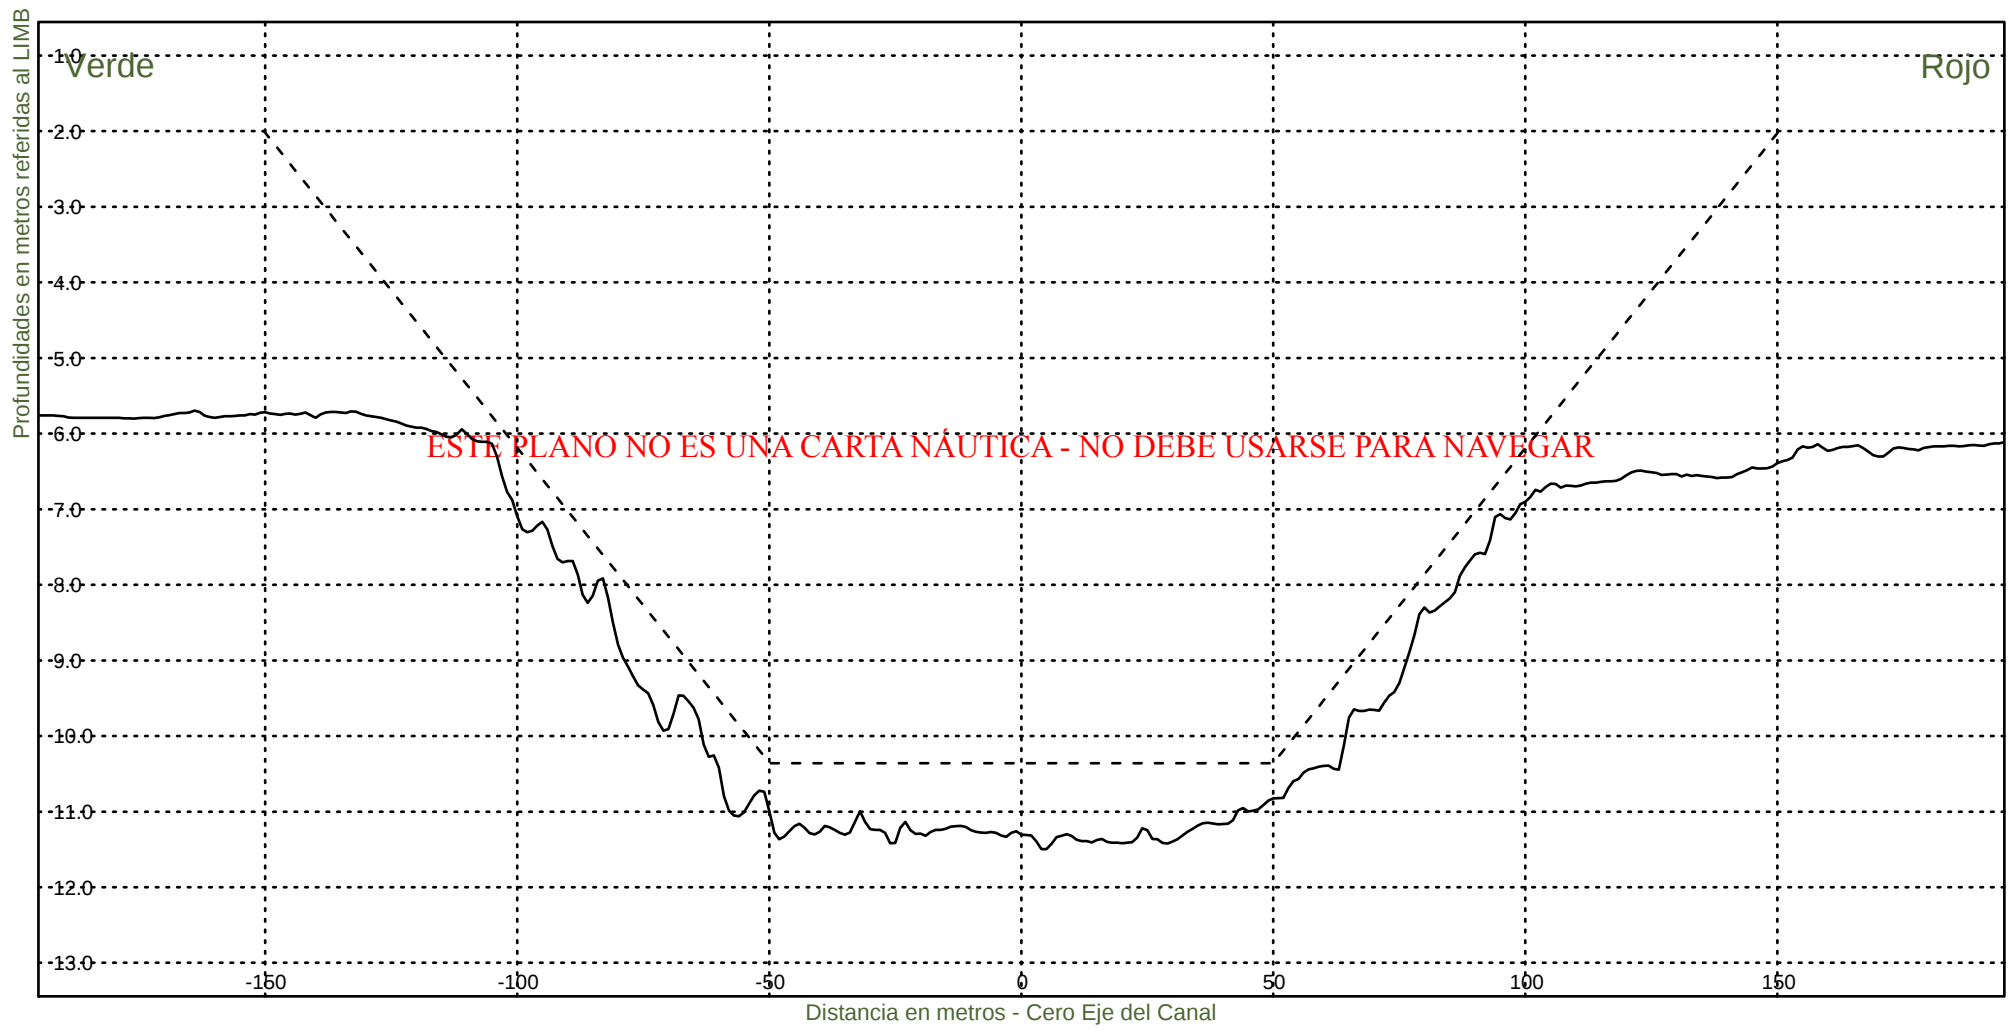KM 56800



Consorcio Boskalis - Dredging International



Ing. Alberto G. Palomar
REPRESENTANTE TECNICO

Comision Administradora del Rio de la Plata
Canal Martin Garcia

----- :Teorico 34 pies
——— :Batimetria Marzo 2021

Fecha Canal, KM 39.6-86.2
Hz 1: 1500
V 1: 100

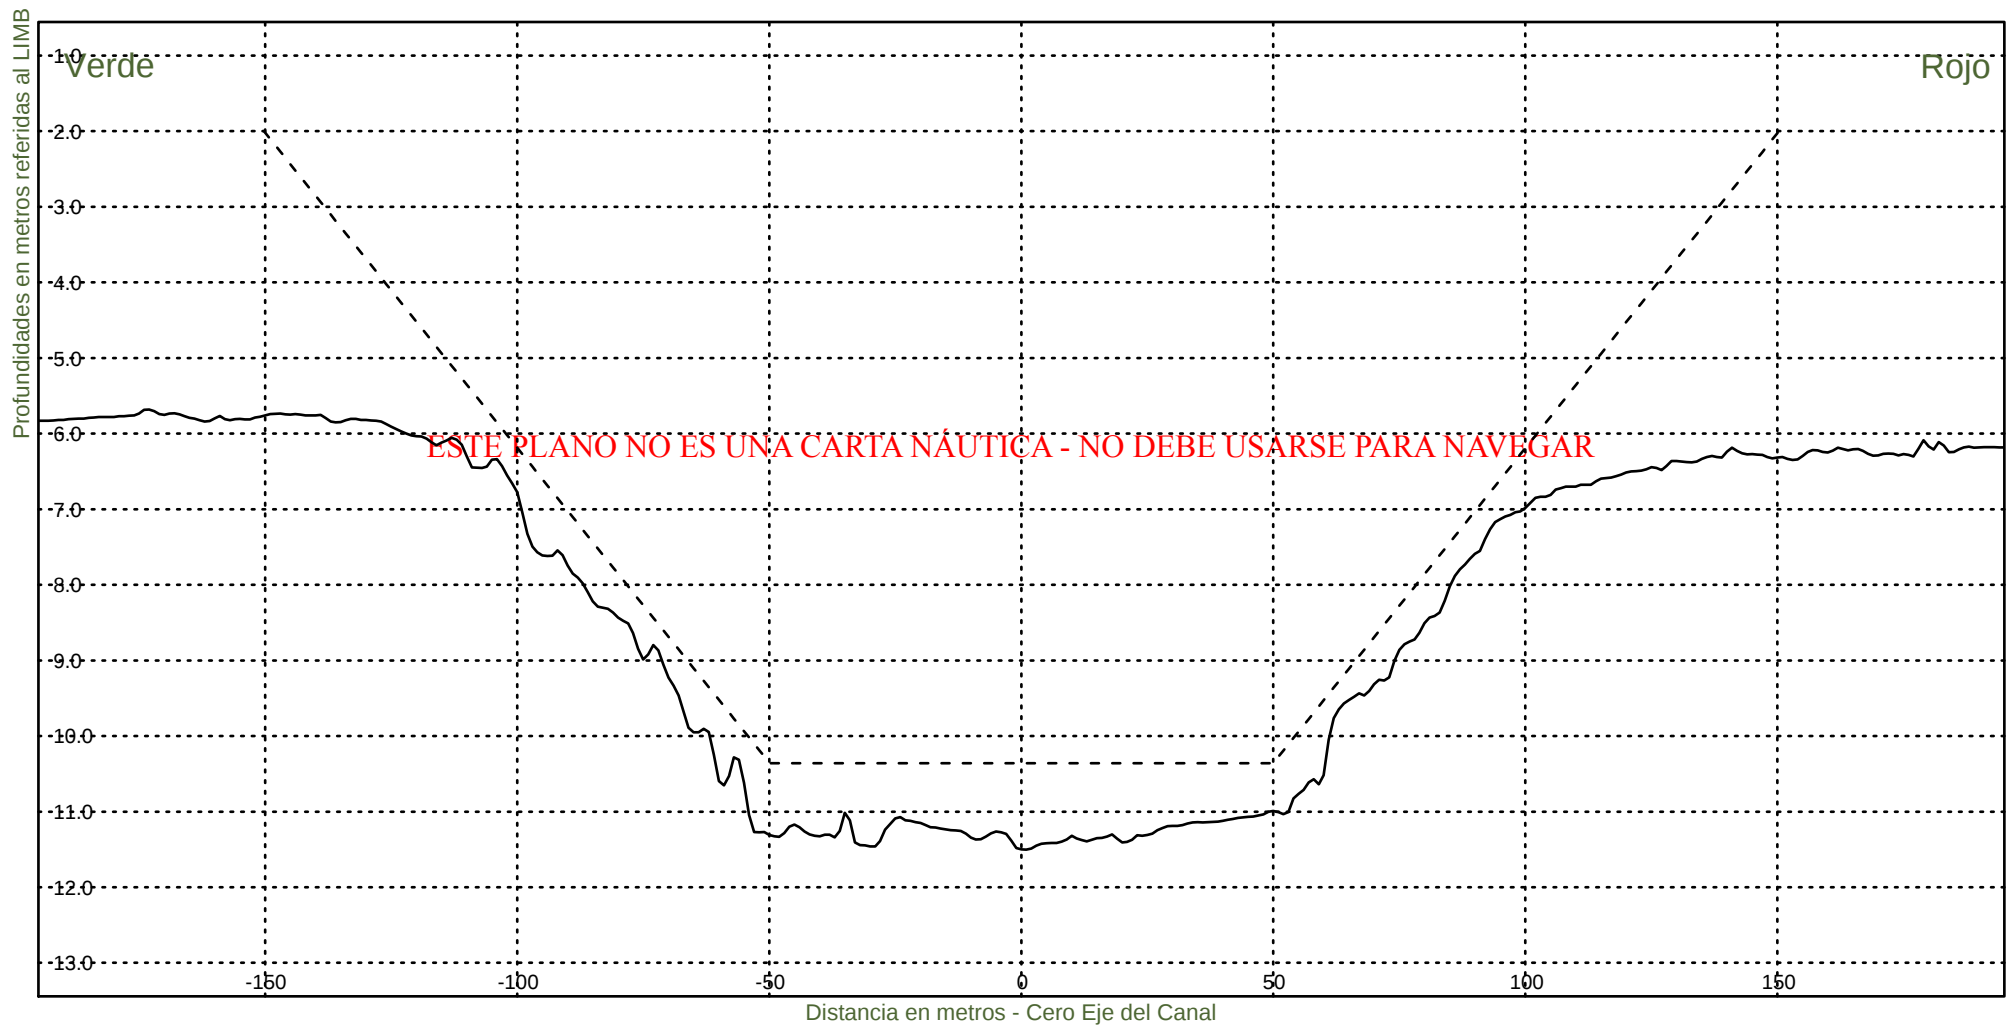KM 57000



Consorcio Boskalis - Dredging International



Ing. Alberto G. Palomar
REPRESENTANTE TECNICO

Comision Administradora del Rio de la Plata
Canal Martin Garcia

----- :Teorico 34 pies
————— :Batimetria Marzo 2021

Fecha Canal, KM 39.6-86.2
Hz 1: 1500
V 1: 100

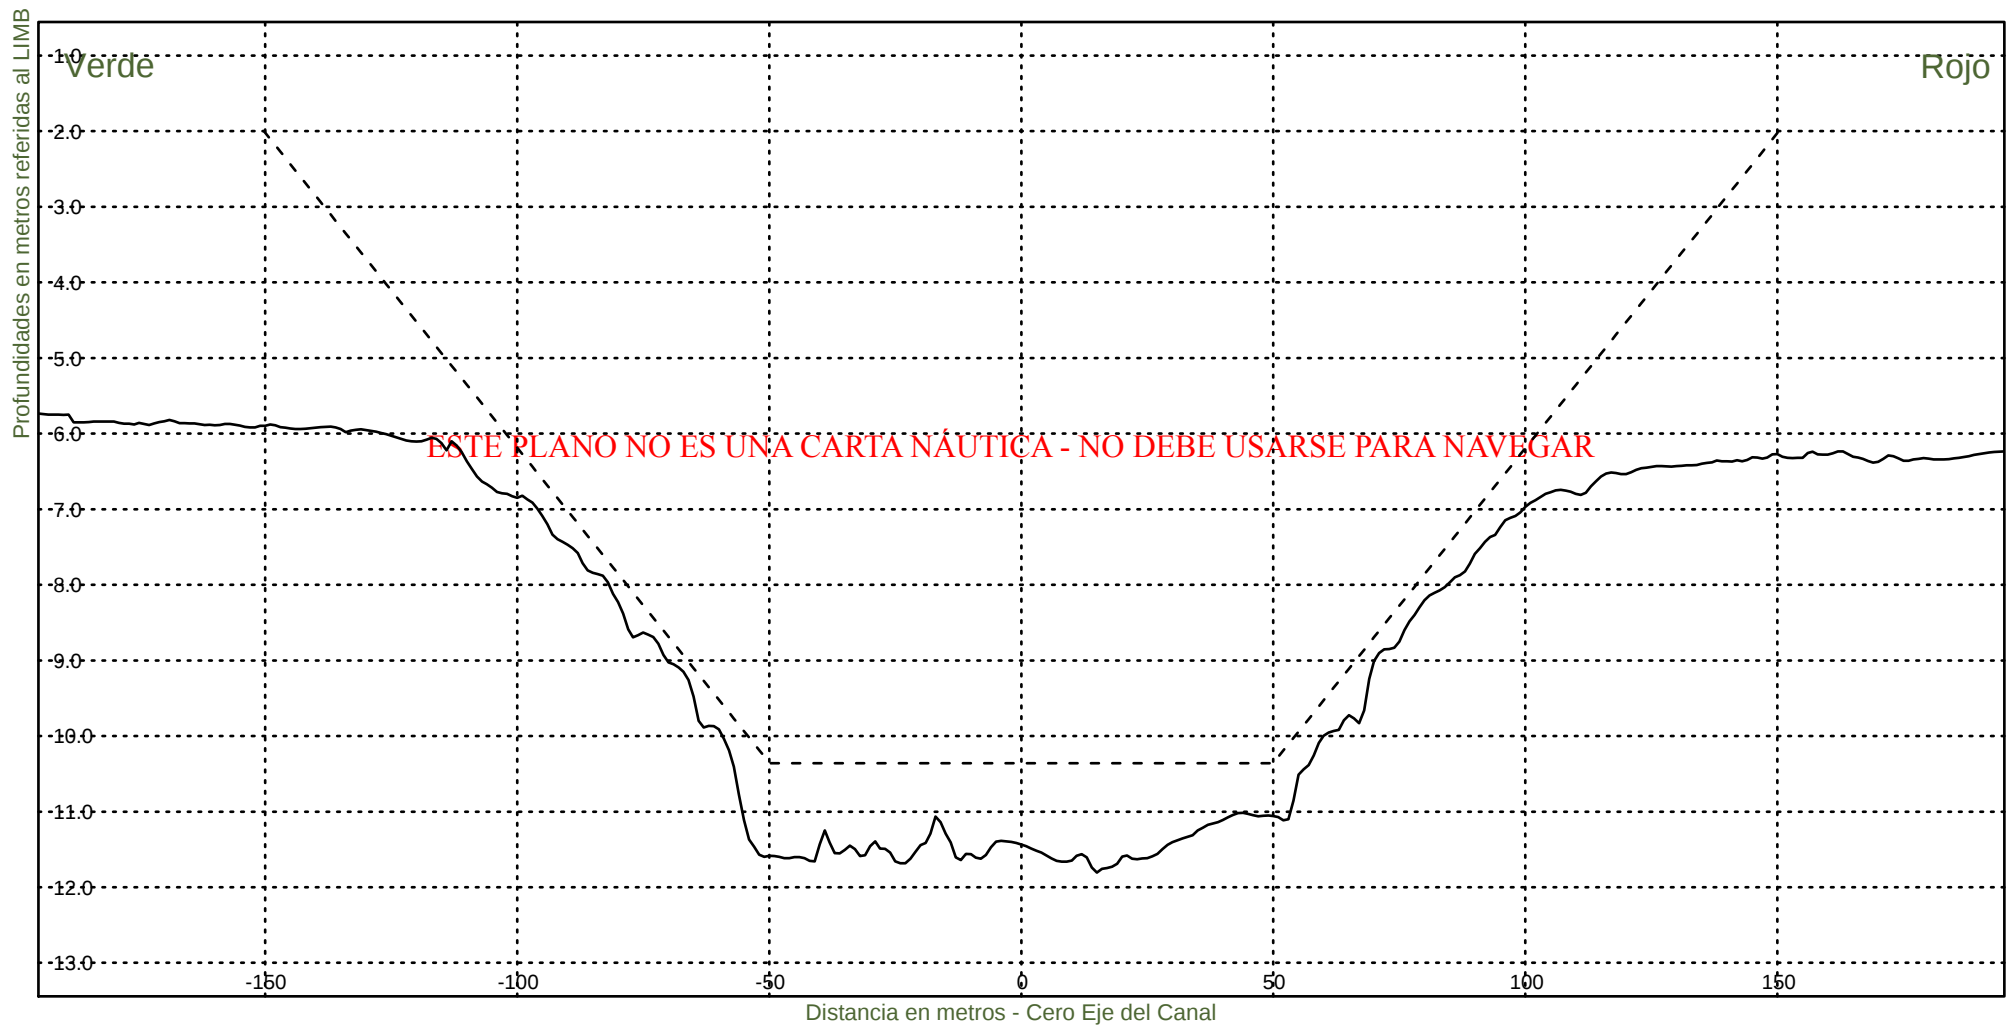KM 57200



Consorcio Boskalis - Dredging International



Ing. Alberto G. Palomar
REPRESENTANTE TECNICO

Comision Administradora del Rio de la Plata
Canal Martin Garcia

----- :Teorico 34 pies
——— :Batimetria Marzo 2021

Fecha Canal, KM 39.6-86.2
Hz 1: 1500
V 1: 100

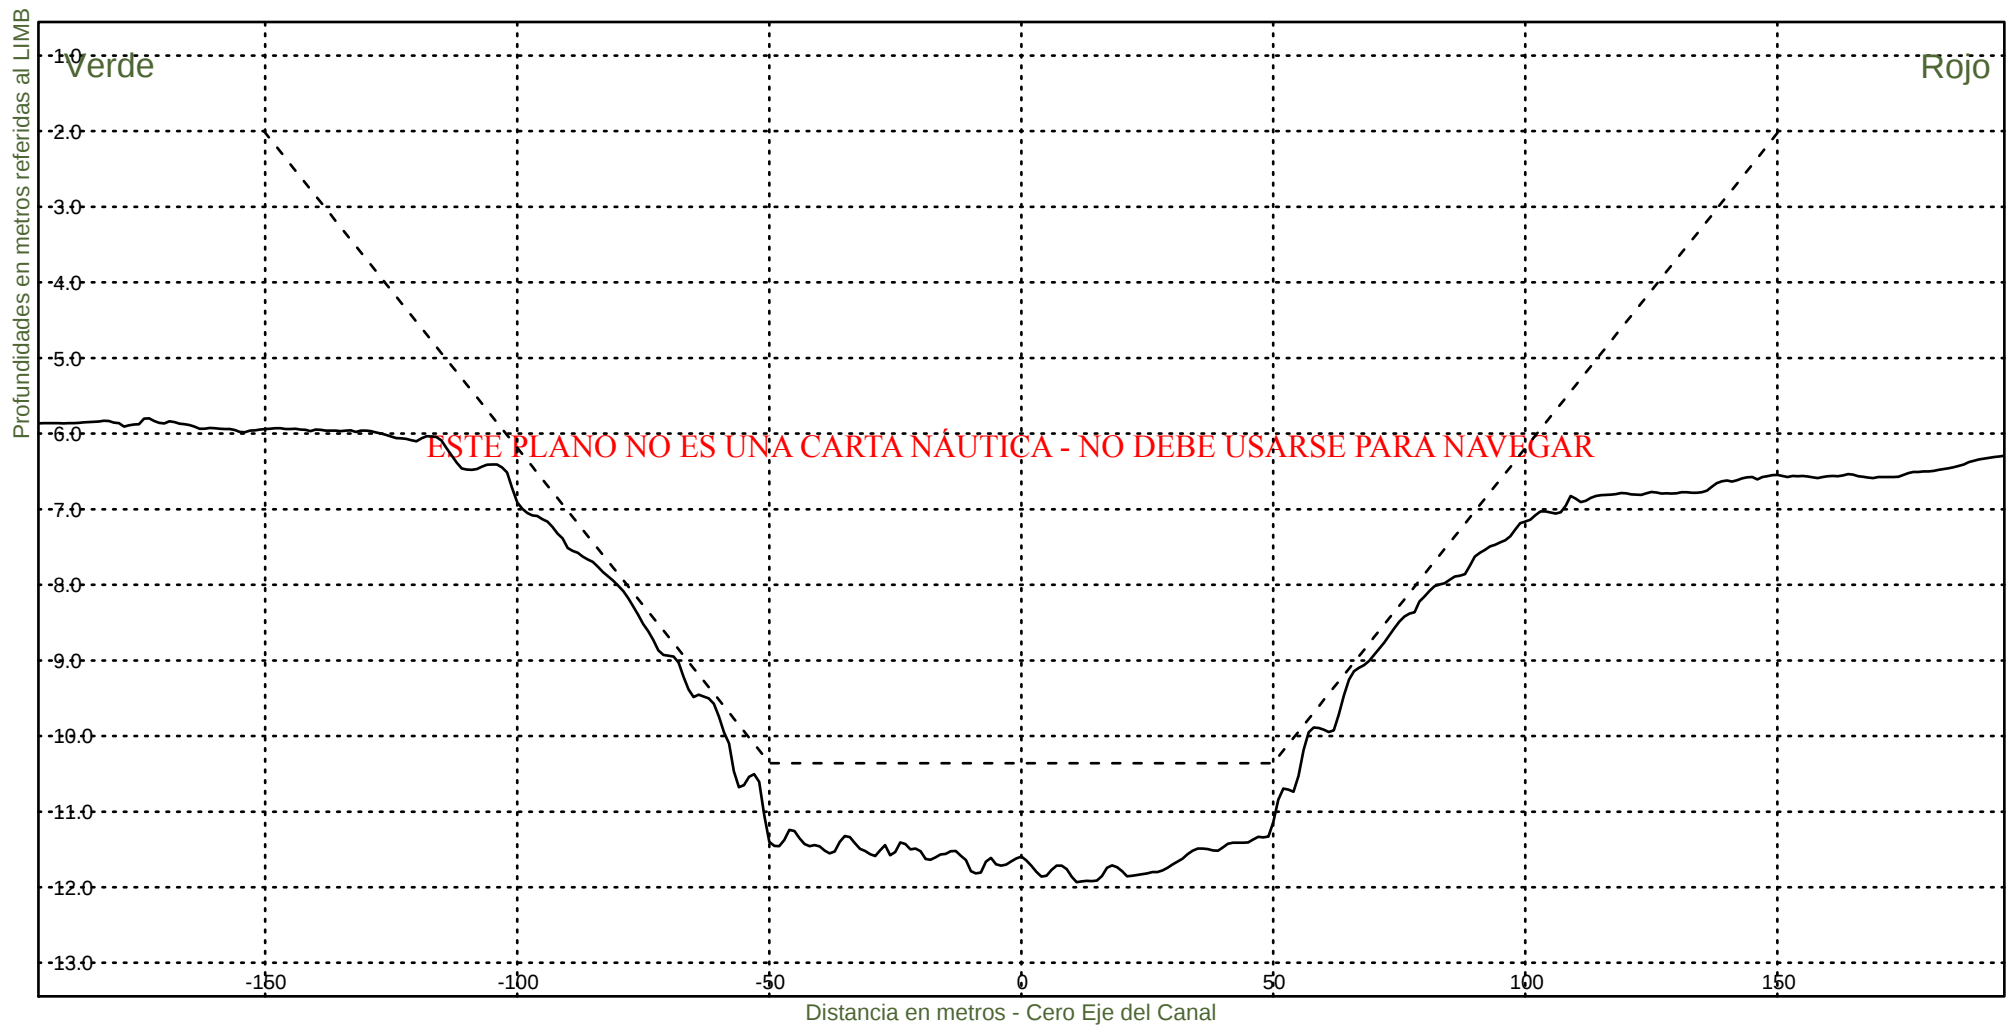KM 57400



Consorcio Boskalis - Dredging International



Ing. Alberto G. Palomar
REPRESENTANTE TECNICO

Comision Administradora del Rio de la Plata
Canal Martin Garcia

----- :Teorico 34 pies
————— :Batimetria Marzo 2021

Fecha Canal, KM 39.6-86.2
Hz 1: 1500
V 1: 100

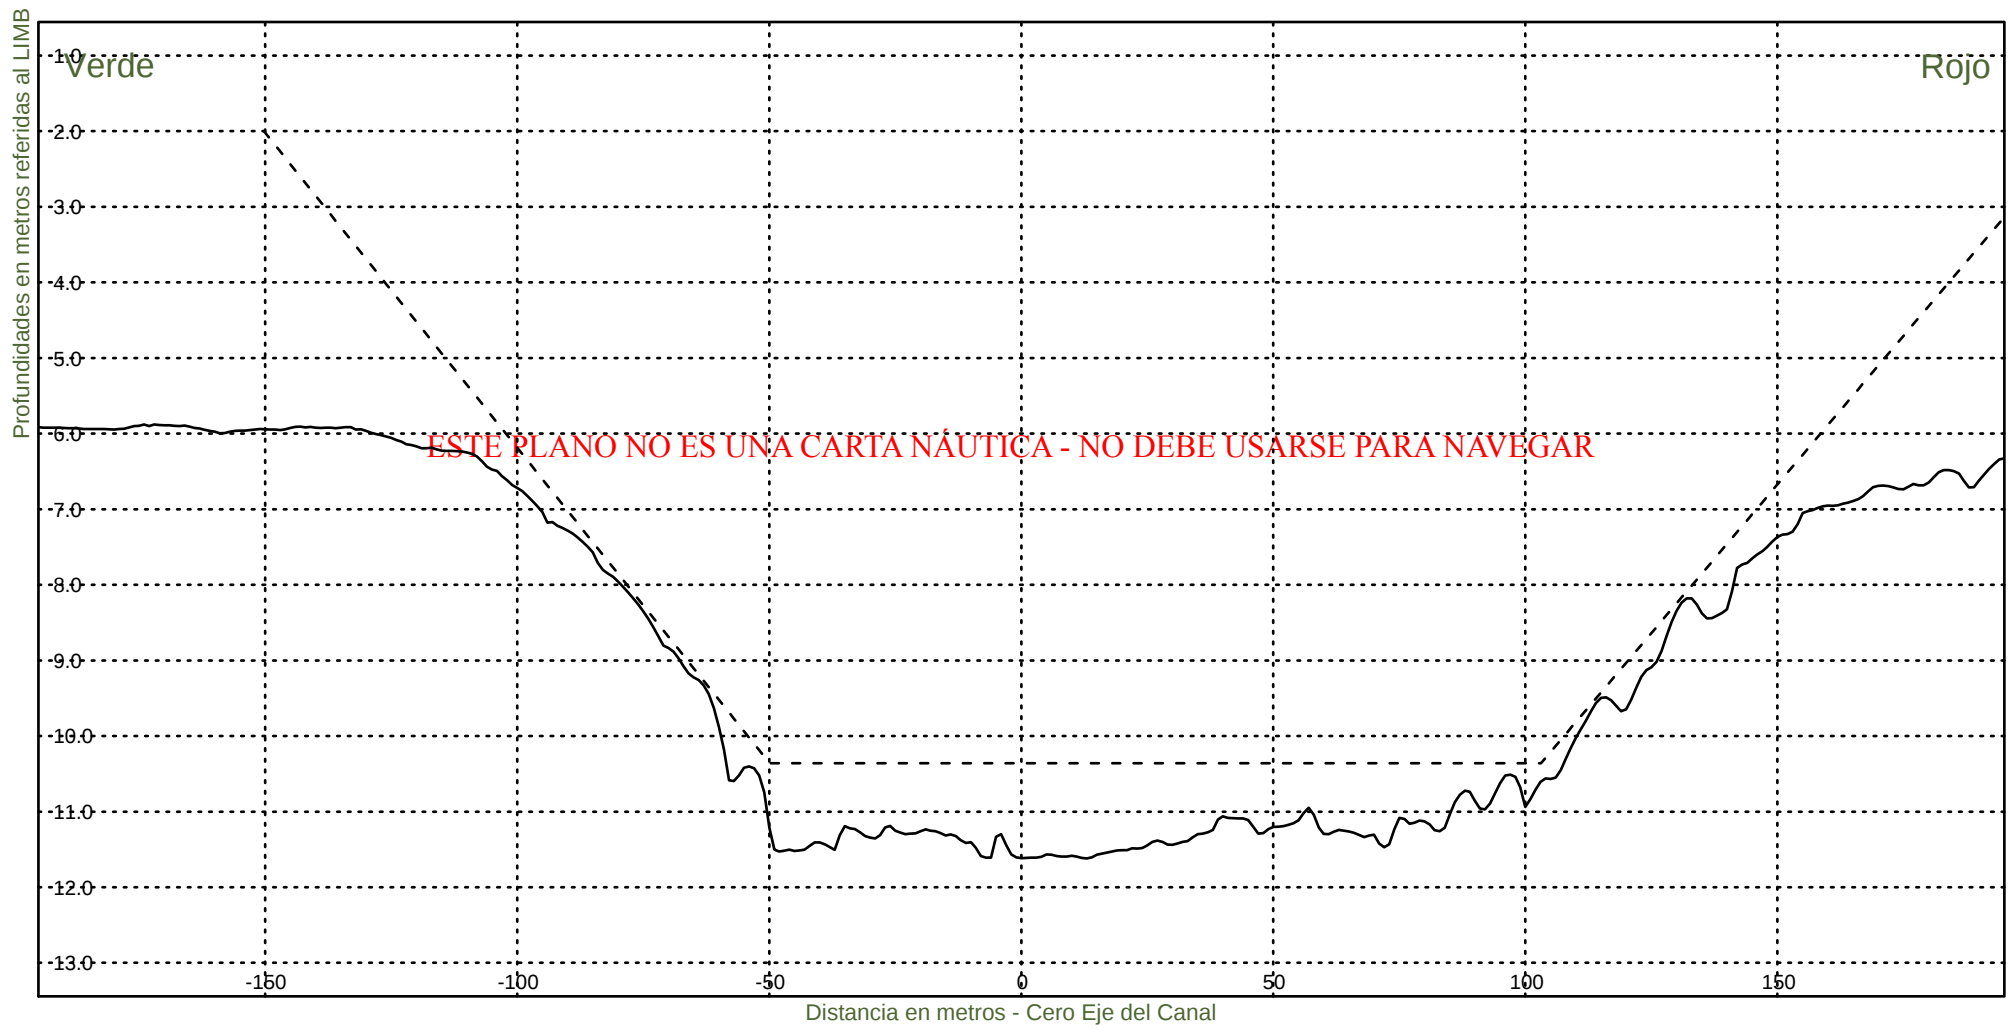KM 57600



Consorcio Boskalis - Dredging International



Ing. Alberto G. Palomar
REPRESENTANTE TECNICO

Comision Administradora del Rio de la Plata
Canal Martin Garcia

----- :Teorico 34 pies
——— :Batimetria Marzo 2021

Fecha Canal, KM 39.6-86.2
Hz 1: 1500
V 1: 100

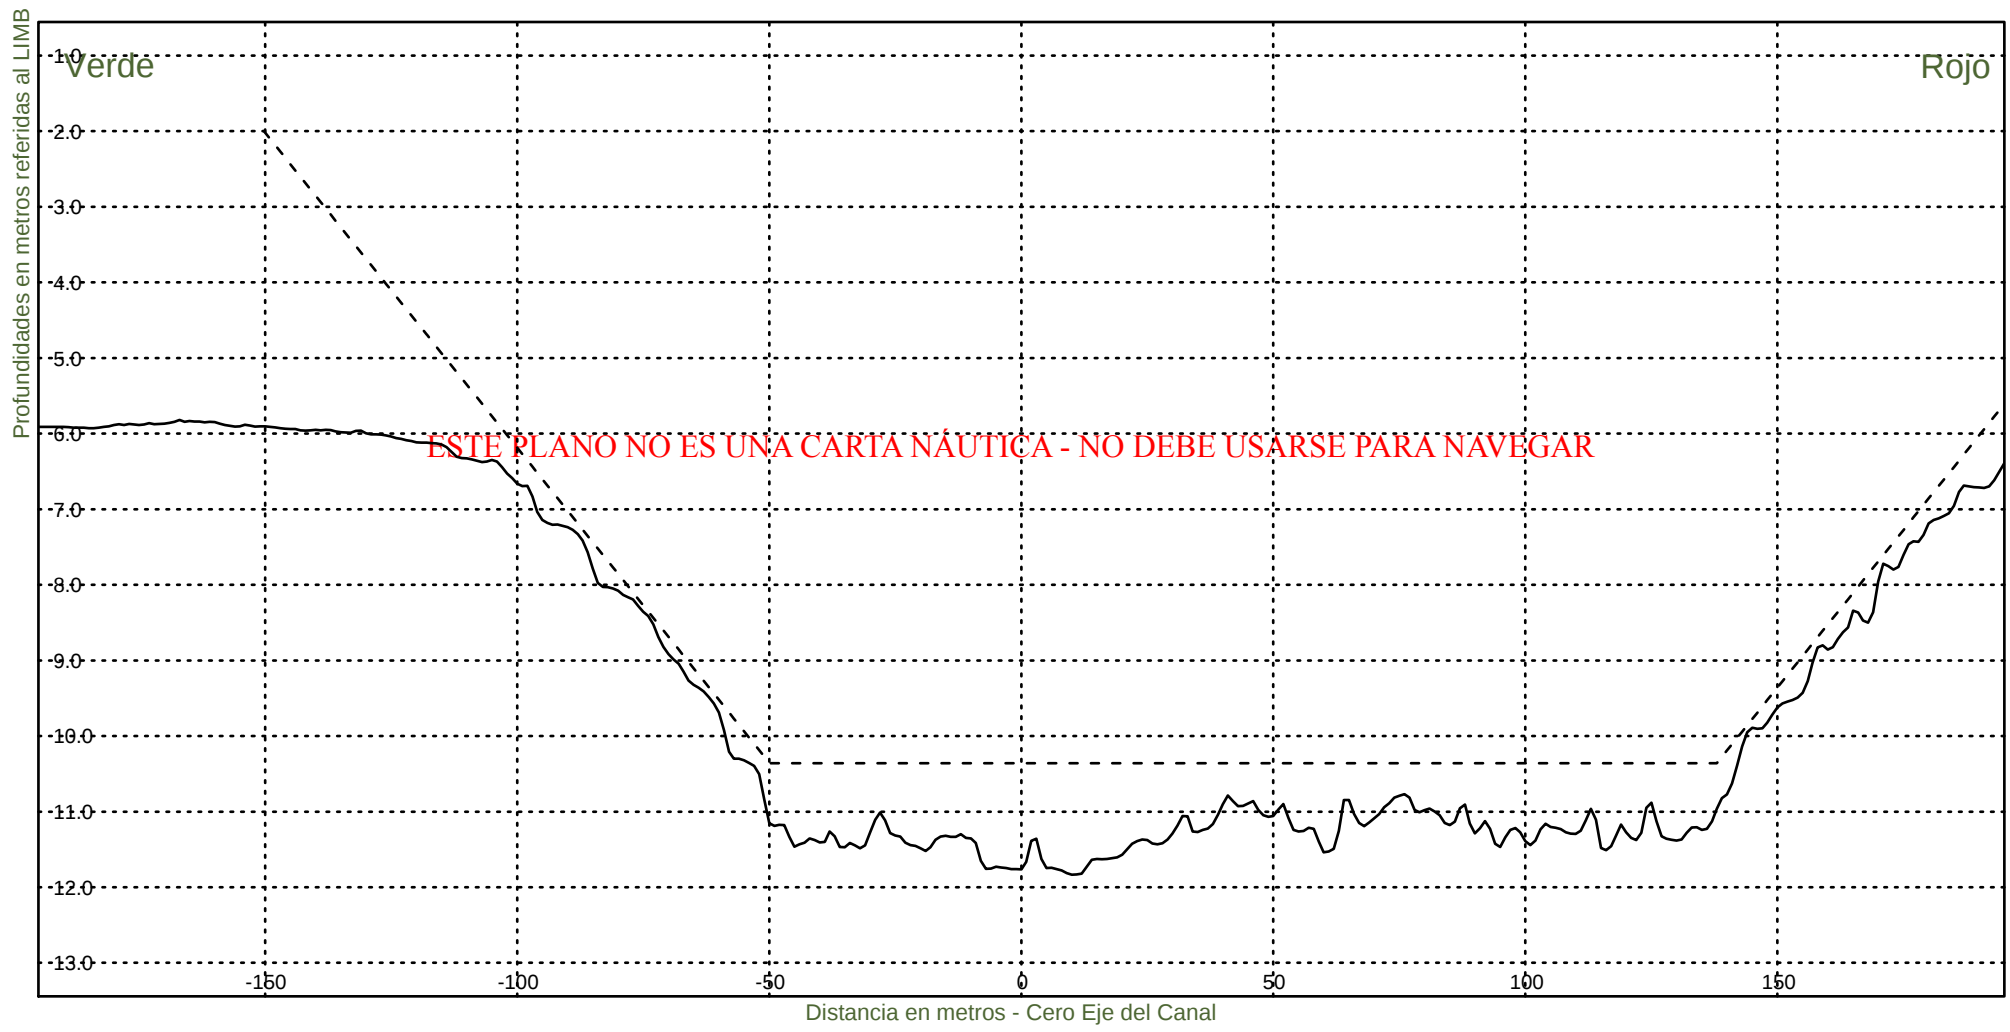KM 57800



Consorcio Boskalis - Dredging International



Ing. Alberto G. Palomar
REPRESENTANTE TECNICO

Comision Administradora del Rio de la Plata
Canal Martin Garcia

----- :Teorico 34 pies
————— :Batimetria Marzo 2021

Fecha Canal, KM 39.6-86.2
Hz 1: 1500
V 1: 100

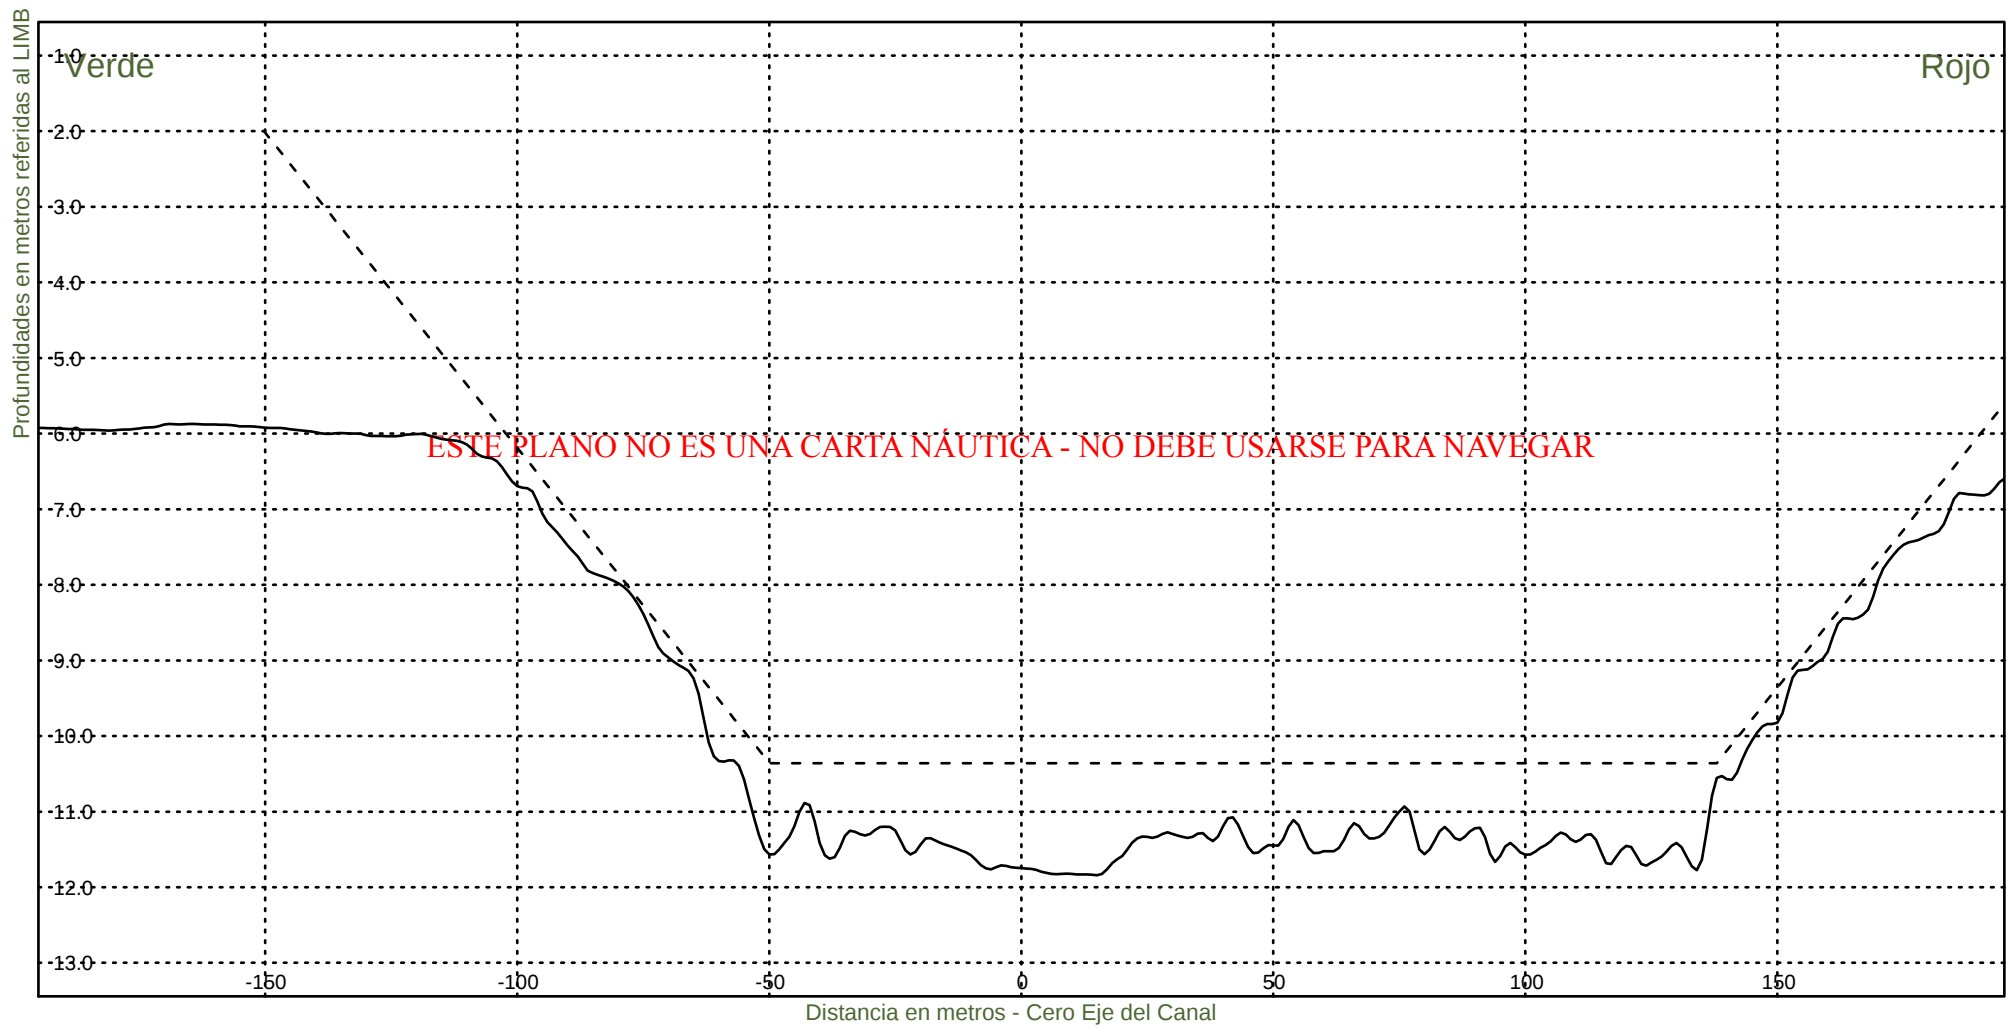KM 58000



Consorcio Boskalis - Dredging International



Ing. Alberto G. Palomar
REPRESENTANTE TECNICO

Comision Administradora del Rio de la Plata
Canal Martin Garcia

----- :Teorico 34 pies
——— :Batimetria Marzo 2021

Fecha Canal, KM 39.6-86.2
Hz 1: 1500
V 1: 100

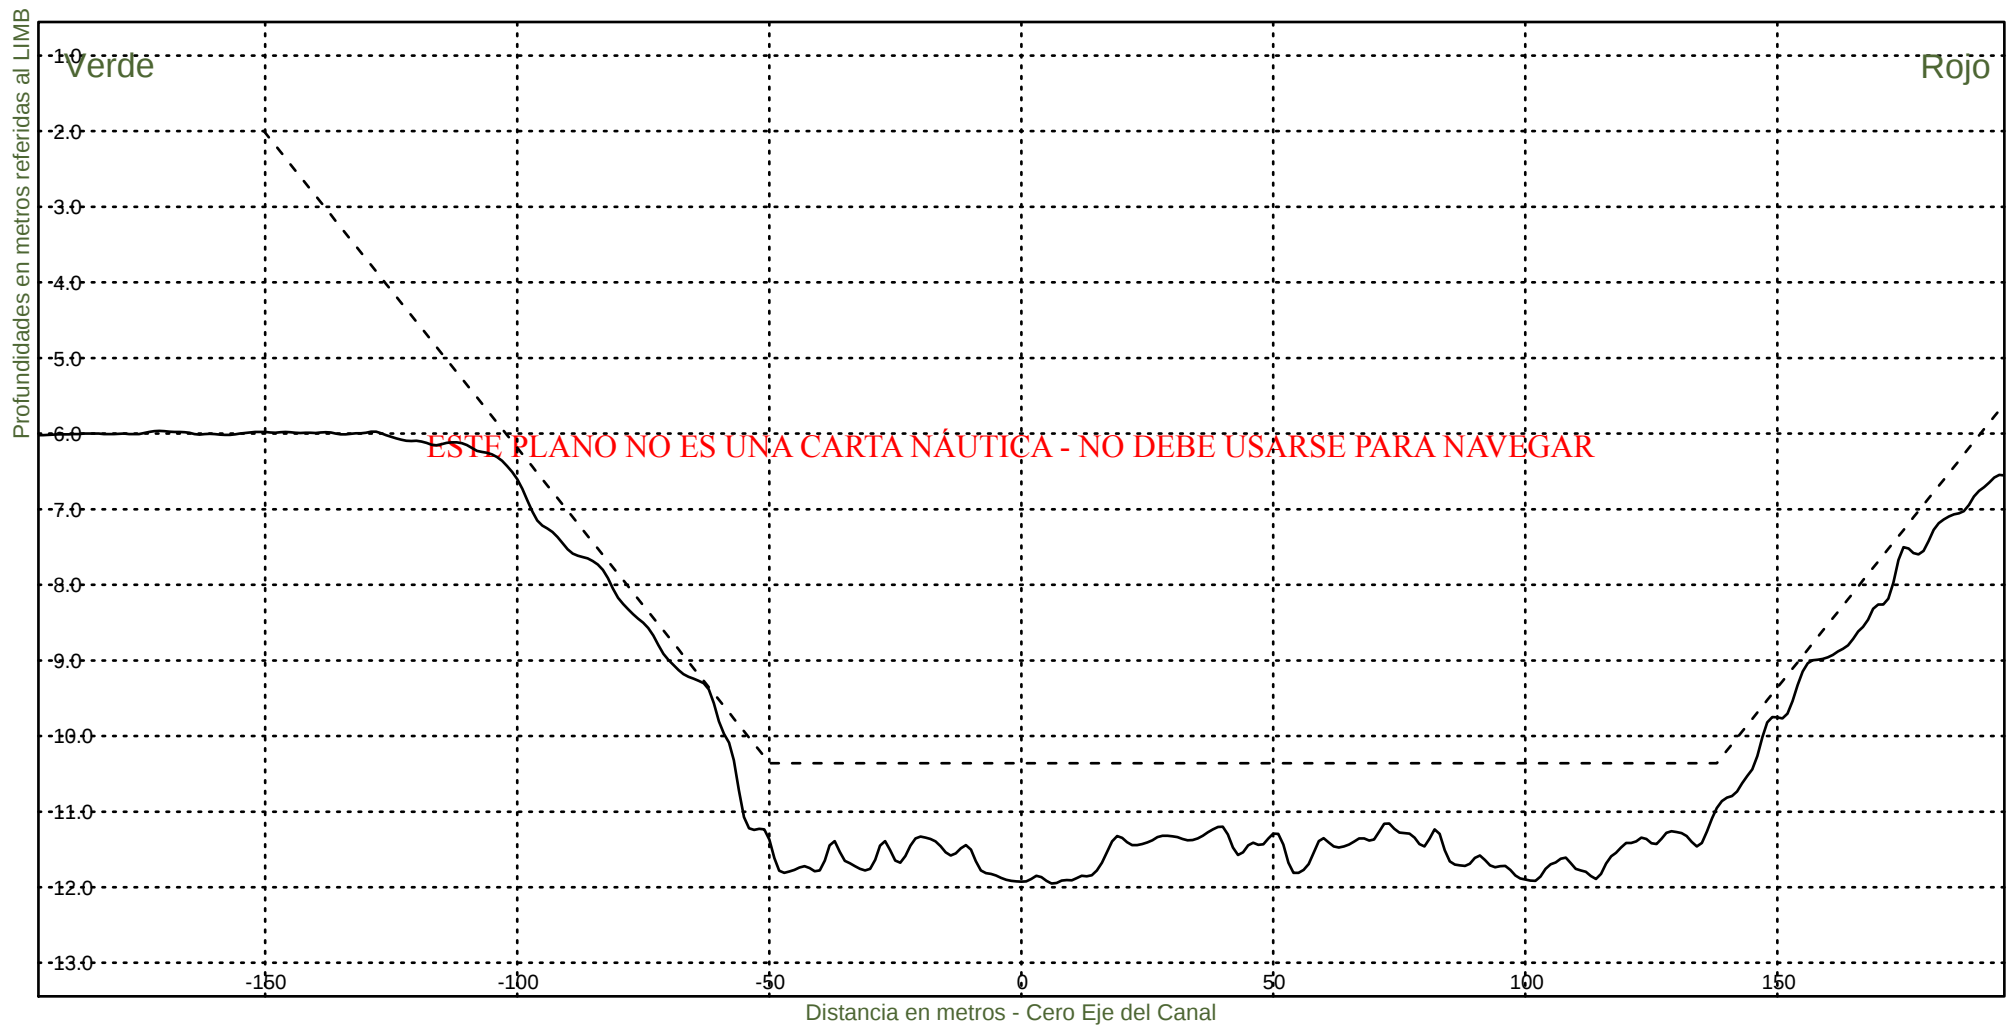KM 58200




Consorcio Boskalis - Dredging International


Ing. Alberto G. Palomar
REPRESENTANTE TÉCNICO

Comision Administradora del Rio de la Plata
Canal Martin Garcia

----- :Teorico 34 pies
——— :Batimetria Marzo 2021

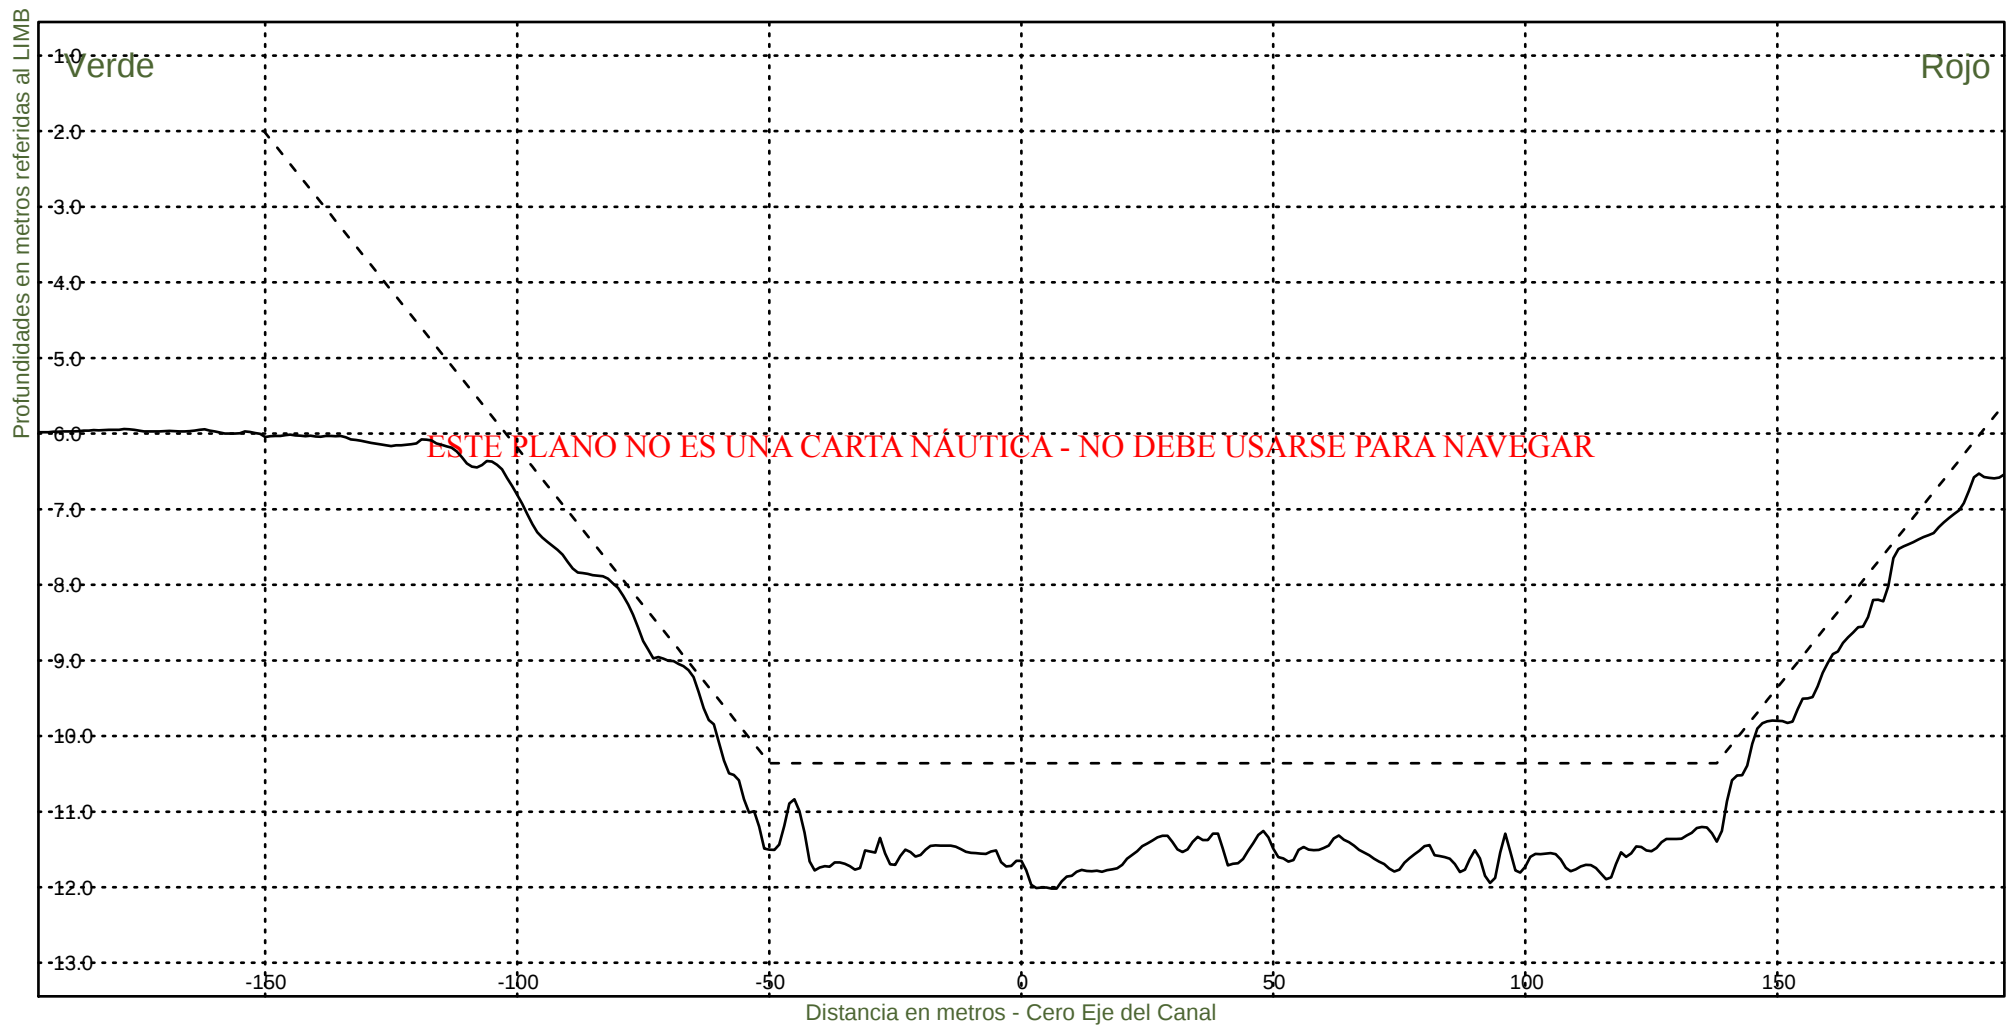Fecha Canal, KM 39.6-86.2
Hz 1: 1500
V 1: 100
KM 58400



Consorcio Boskalis - Dredging International



Ing. Alberto G. Palomar
REPRESENTANTE TECNICO

Comision Administradora del Rio de la Plata
Canal Martin Garcia

----- :Teorico 34 pies
————— :Batimetria Marzo 2021

Fecha Canal, KM 39.6-86.2
Hz 1: 1500
V 1: 100

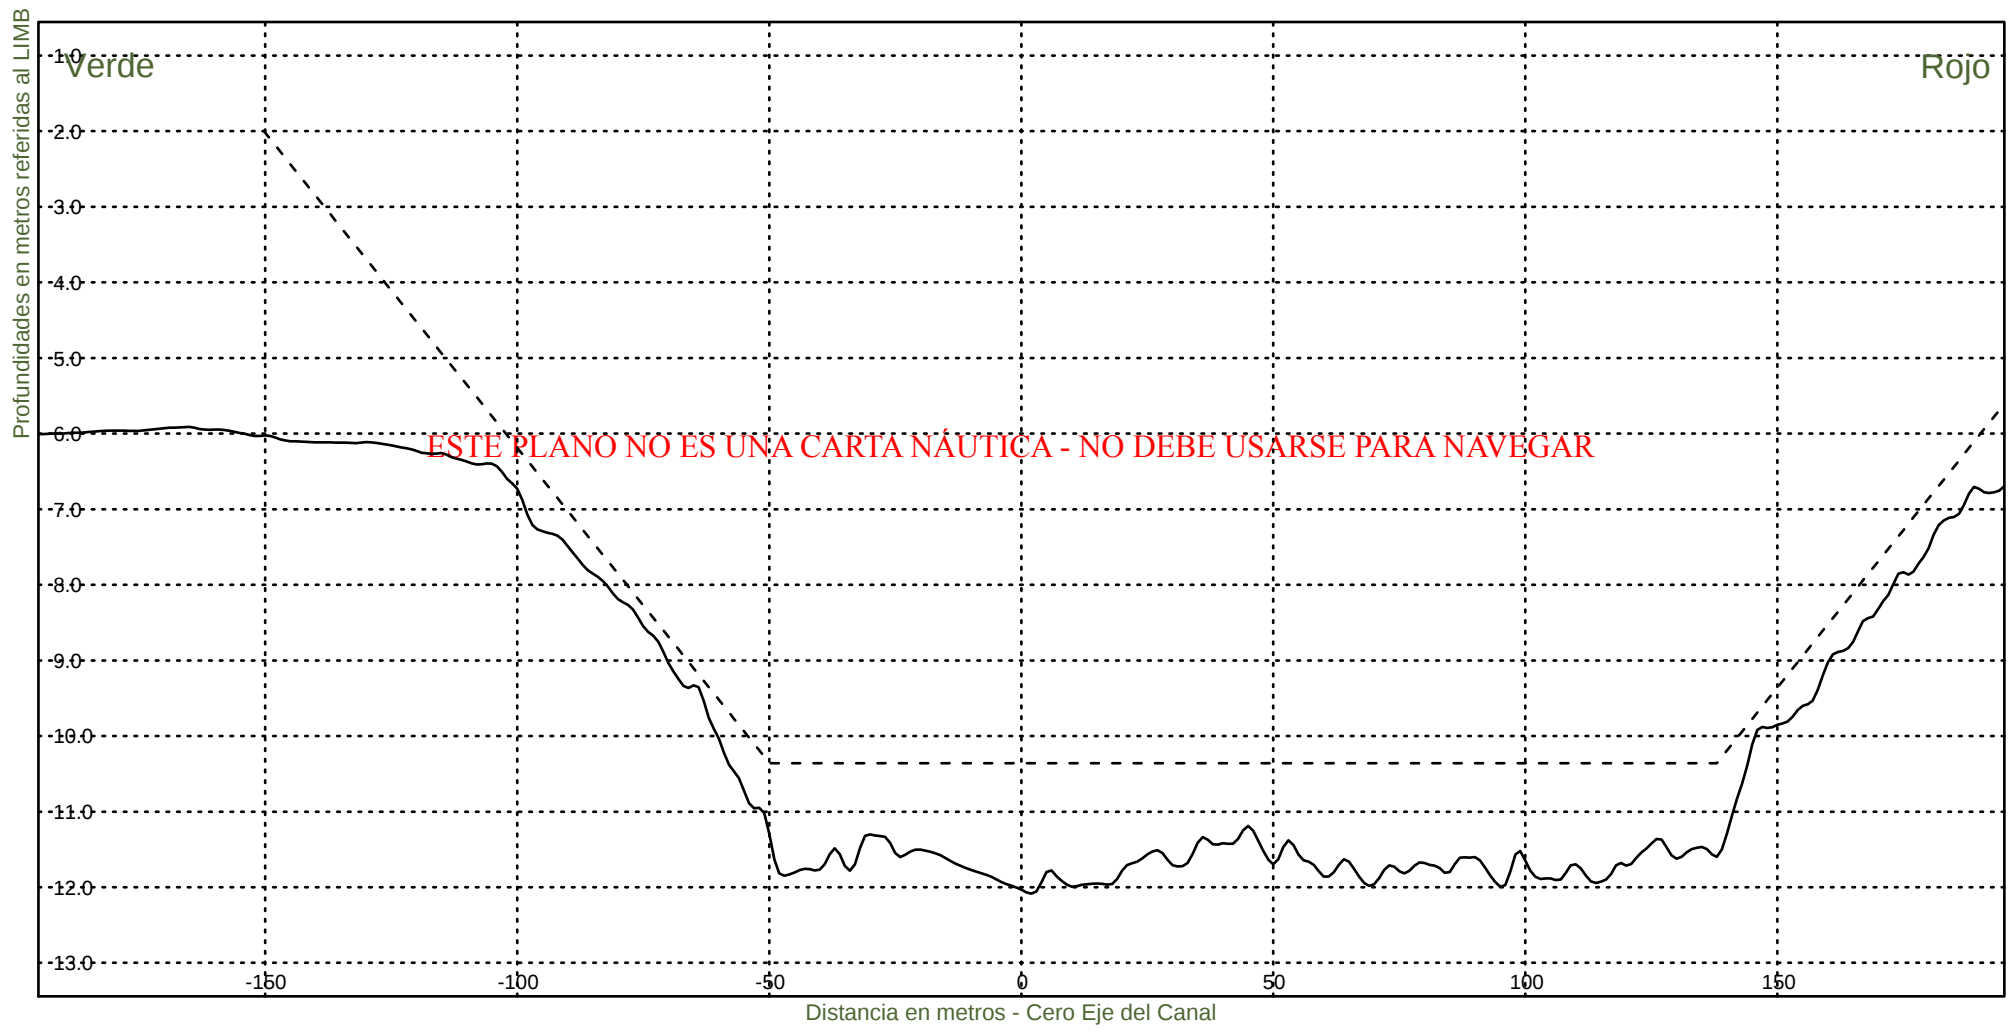KM 58600



Consorcio Boskalis - Dredging International



Ing. Alberto G. Palomar
REPRESENTANTE TECNICO

Comision Administradora del Rio de la Plata
Canal Martin Garcia

----- :Teorico 34 pies
——— :Batimetria Marzo 2021

Fecha Canal, KM 39.6-86.2
Hz 1: 1500
V 1: 100

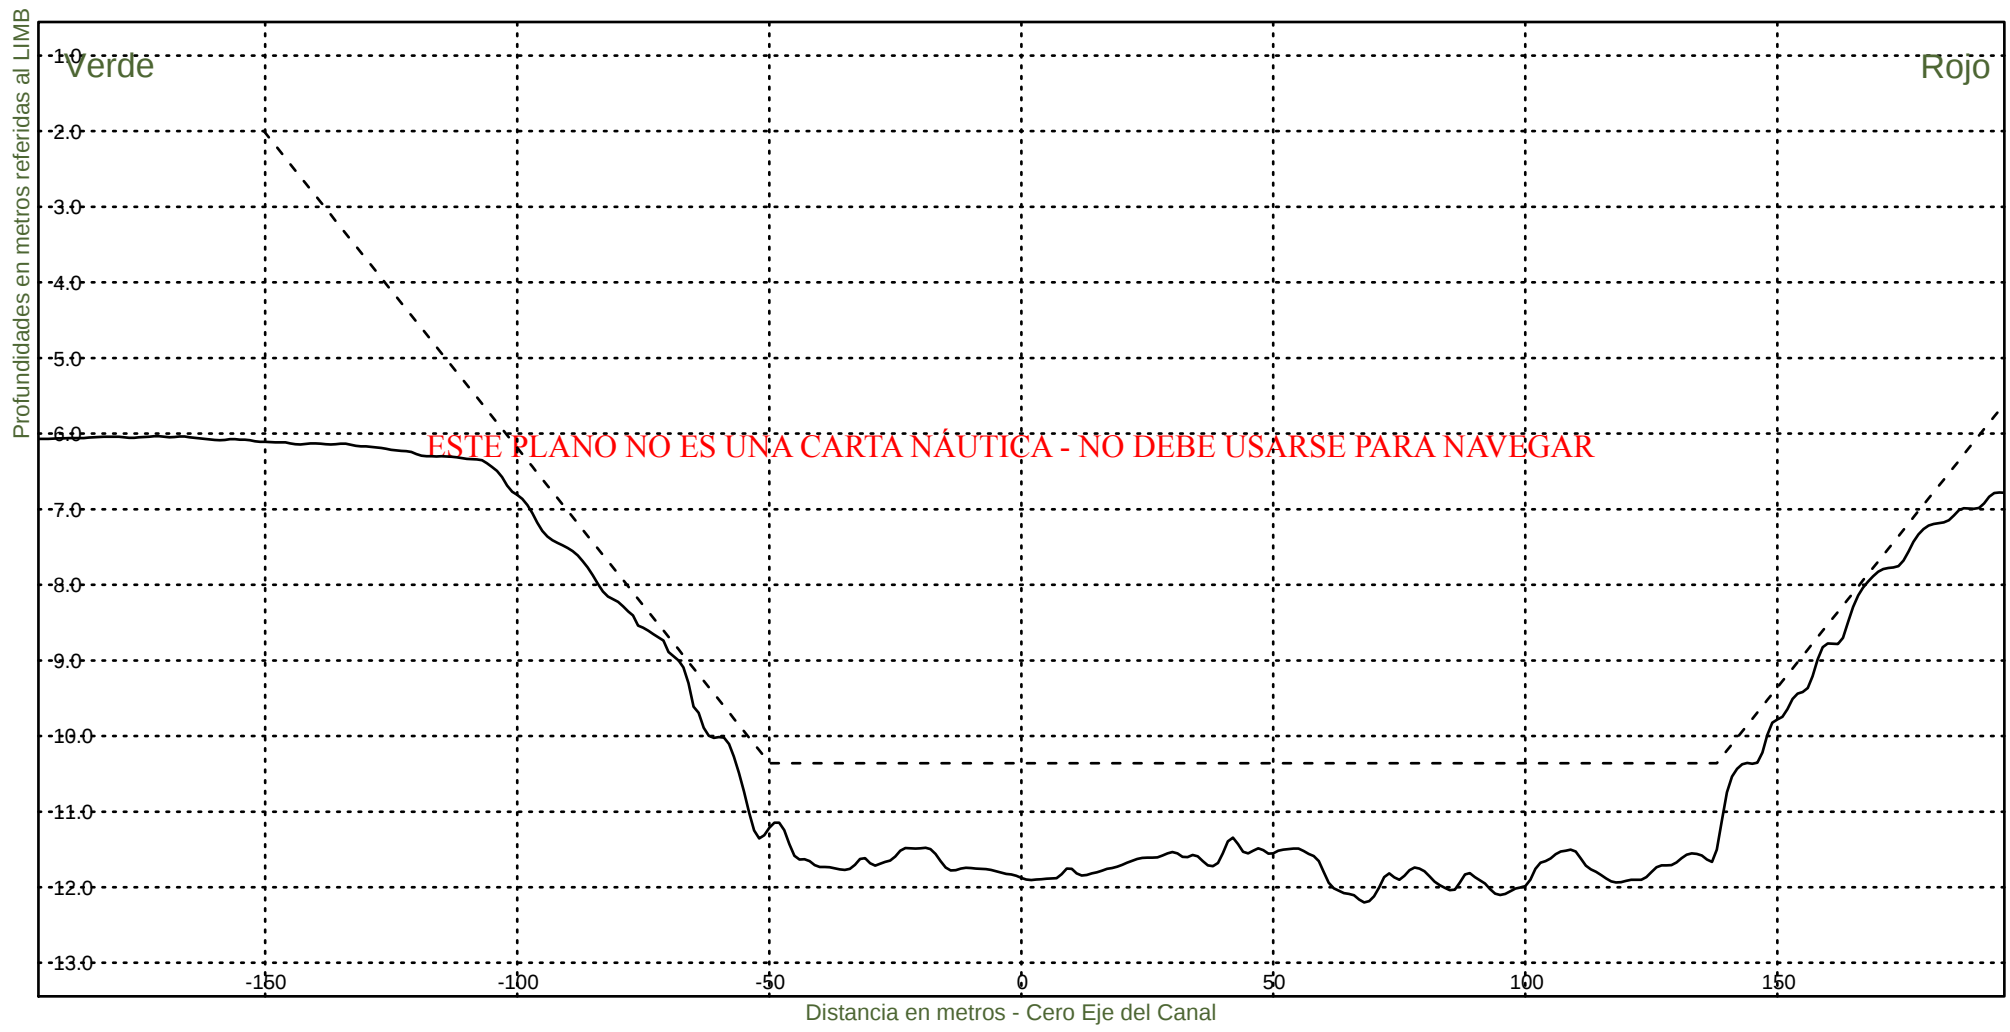KM 58800



Consorcio Boskalis - Dredging International


Ing. Alberto G. Palomar
REPRESENTANTE TECNICO

Comision Administradora del Rio de la Plata
Canal Martin Garcia

----- :Teorico 34 pies
——— :Batimetria Marzo 2021

Fecha Canal, KM 39.6-86.2
Hz 1: 1500
V 1: 100

KM 59000



Consorcio Boskalis - Dredging International



Ing. Alberto G. Palomar
REPRESENTANTE TECNICO

Comision Administradora del Rio de la Plata
Canal Martin Garcia

----- :Teorico 34 pies
————— :Batimetria Marzo 2021

Fecha Canal, KM 39.6-86.2
Hz 1: 1500
V 1: 100

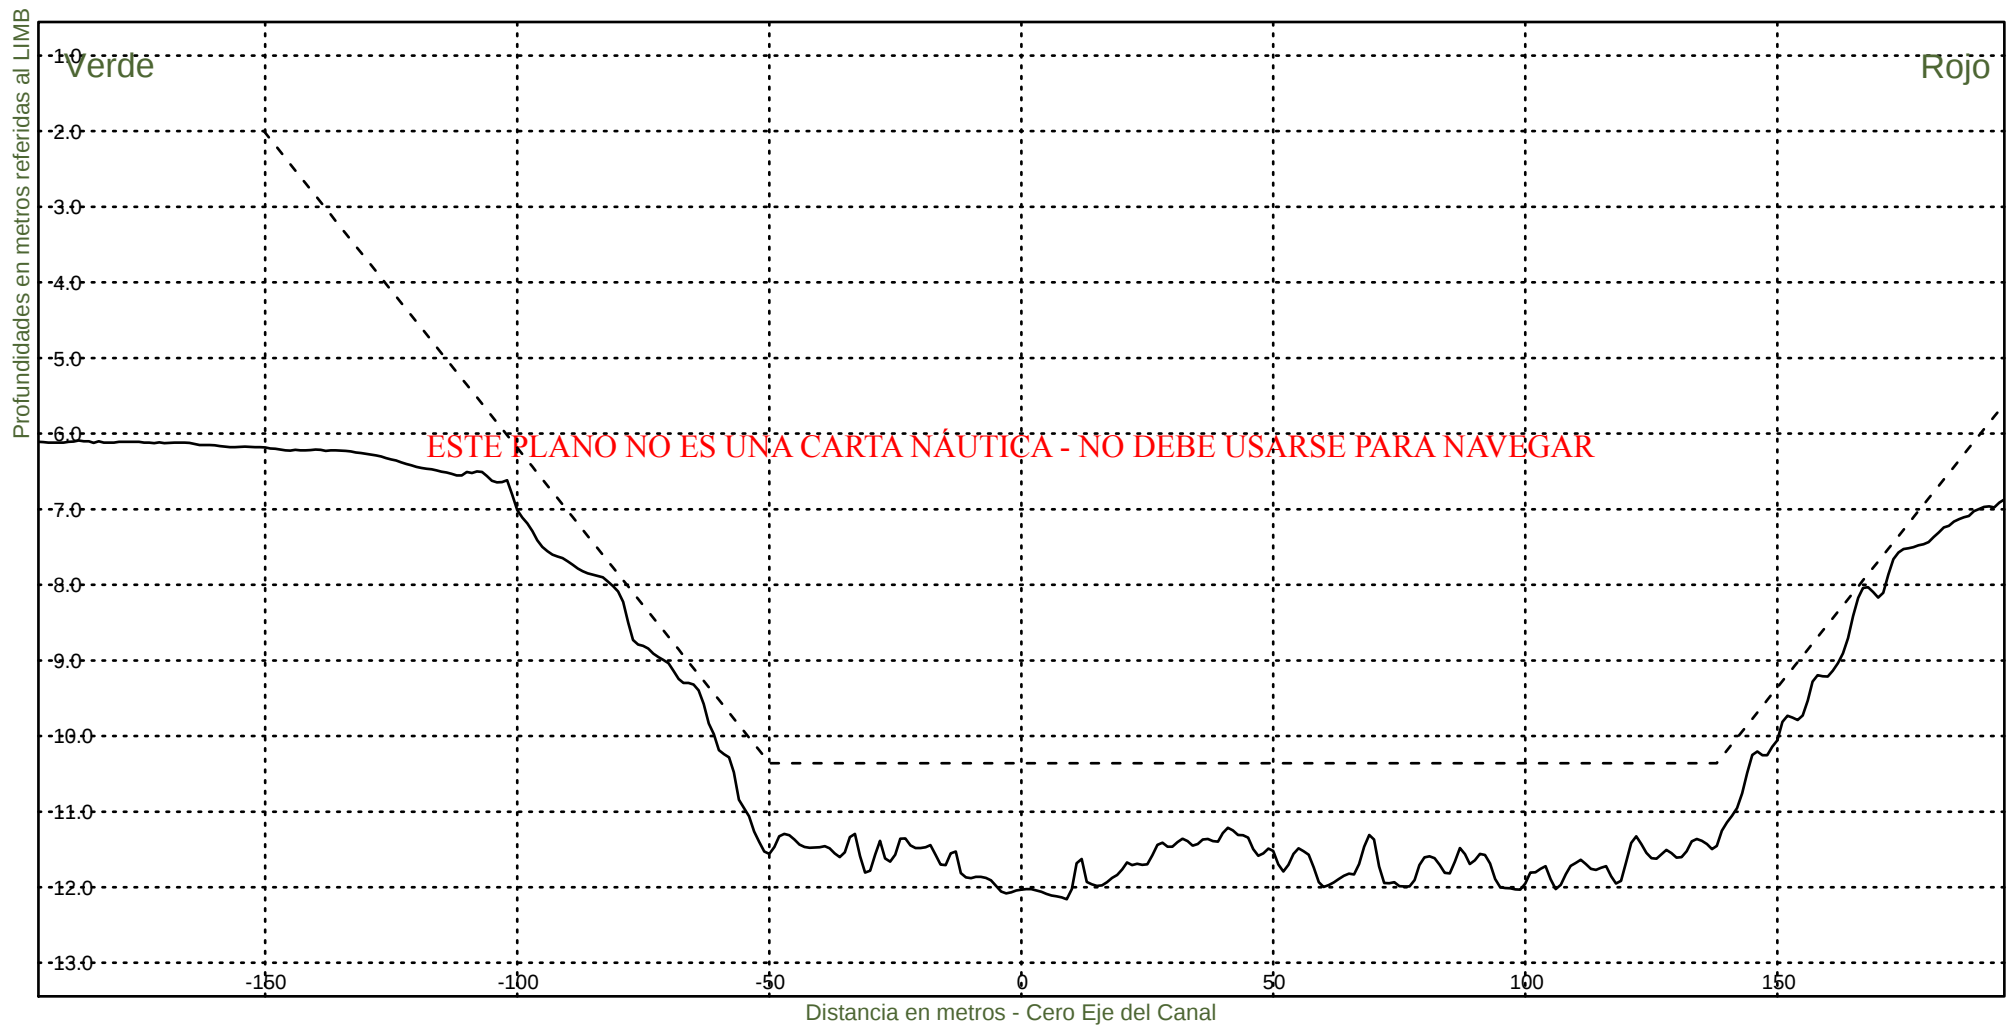KM 59200



Consorcio Boskalis - Dredging International


Ing. Alberto G. Palomar
REPRESENTANTE TECNICO

Comision Administradora del Rio de la Plata
Canal Martin Garcia

----- :Teorico 34 pies
————— :Batimetria Marzo 2021

Fecha Canal, KM 39.6-86.2
Hz 1: 1500
V 1: 100

KM 59400



Consorcio Boskalis - Dredging International


Ing. Alberto G. Palomar
REPRESENTANTE TECNICO

Comision Administradora del Rio de la Plata
Canal Martin Garcia

----- :Teorico 34 pies
——— :Batimetria Marzo 2021

Fecha Canal, KM 39.6-86.2
Hz 1: 1500
V 1: 100

KM 59600



Consorcio Boskalis - Dredging International


Ing. Alberto G. Palomar
REPRESENTANTE TECNICO

Comision Administradora del Rio de la Plata
Canal Martin Garcia

----- :Teorico 34 pies
——— :Batimetria Marzo 2021

Fecha Canal, KM 39.6-86.2
Hz 1: 1500
V 1: 100

KM 59800



Consorcio Boskalis - Dredging International



Ing. Alberto G. Palomar
REPRESENTANTE TECNICO

Comision Administradora del Rio de la Plata
Canal Martin Garcia

----- :Teorico 34 pies
——— :Batimetria Marzo 2021

Fecha Canal, KM 39.6-86.2
Hz 1: 1500
V 1: 100

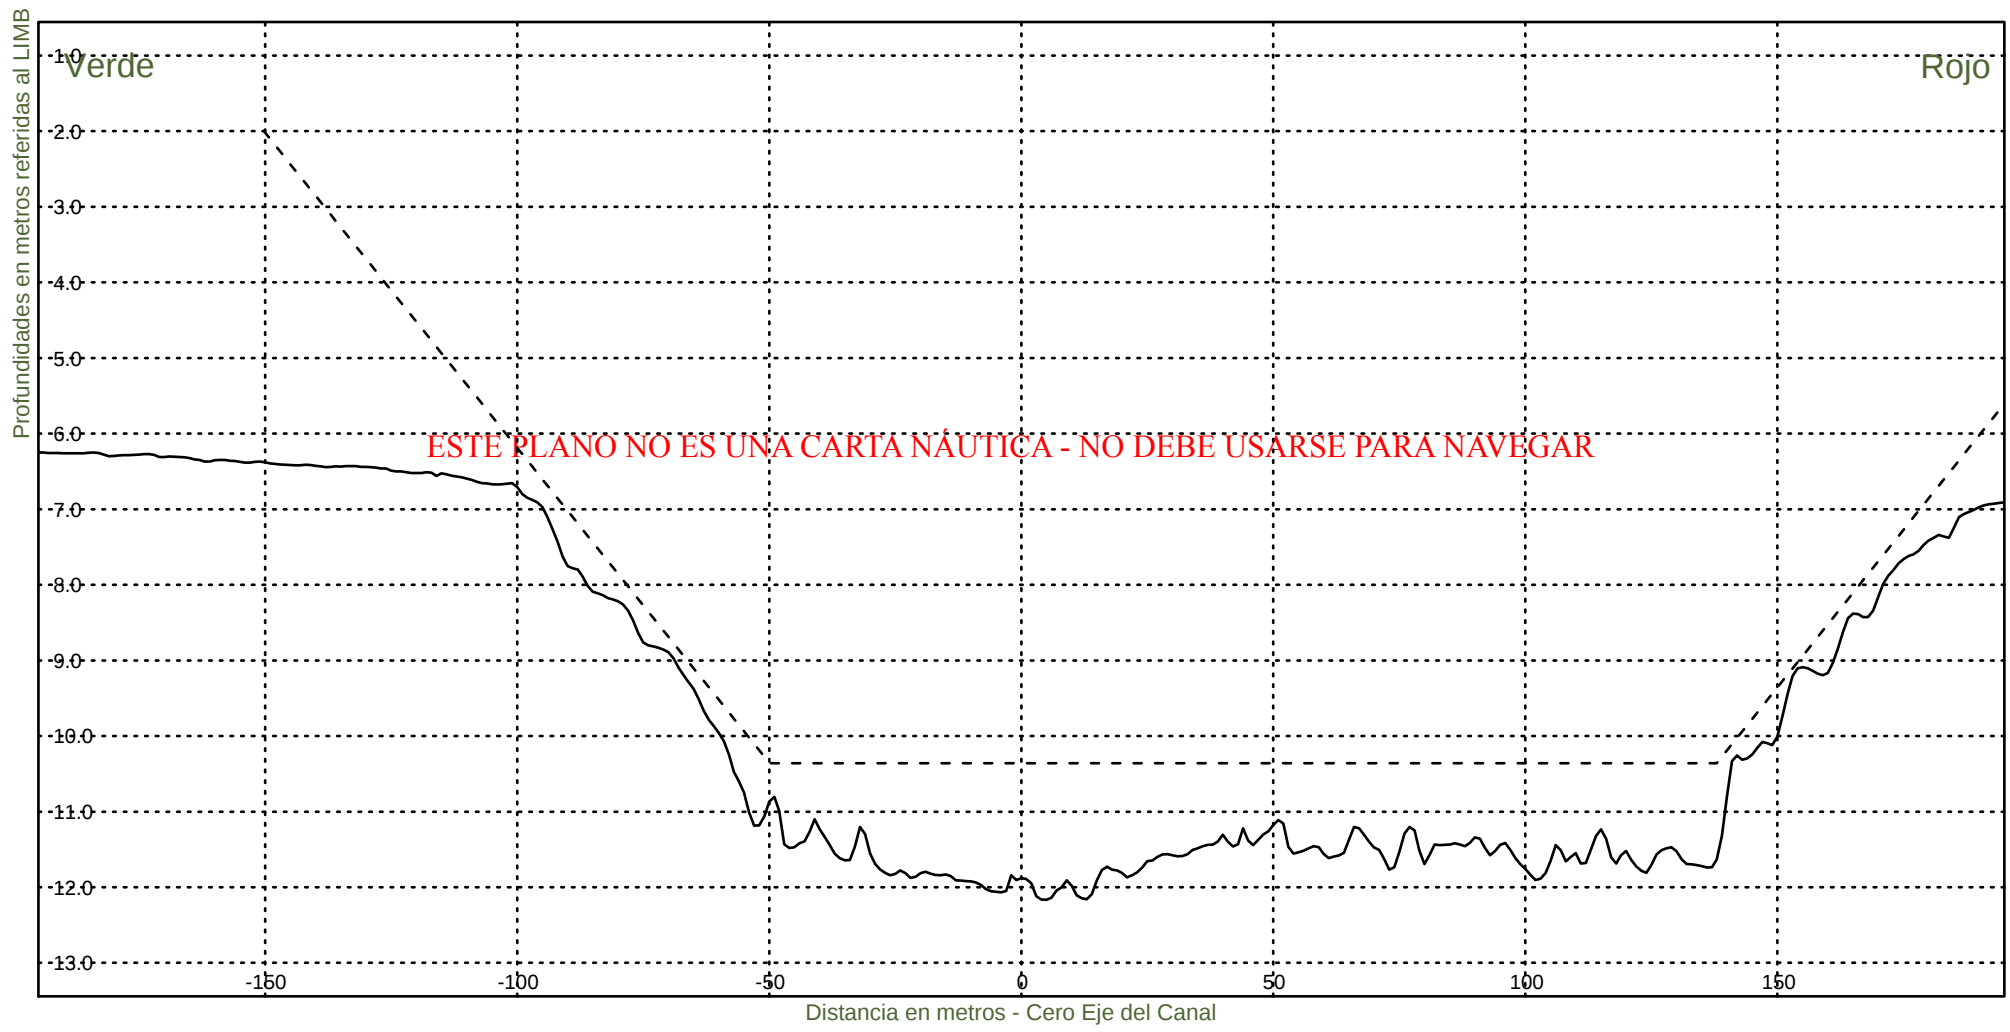KM 60000



Consorcio Boskalis - Dredging International



Ing. Alberto G. Palomar
REPRESENTANTE TECNICO

Comision Administradora del Rio de la Plata
Canal Martin Garcia

----- :Teorico 34 pies
————— :Batimetria Marzo 2021

Fecha Canal, KM 39.6-86.2
Hz 1: 1500
V 1: 100

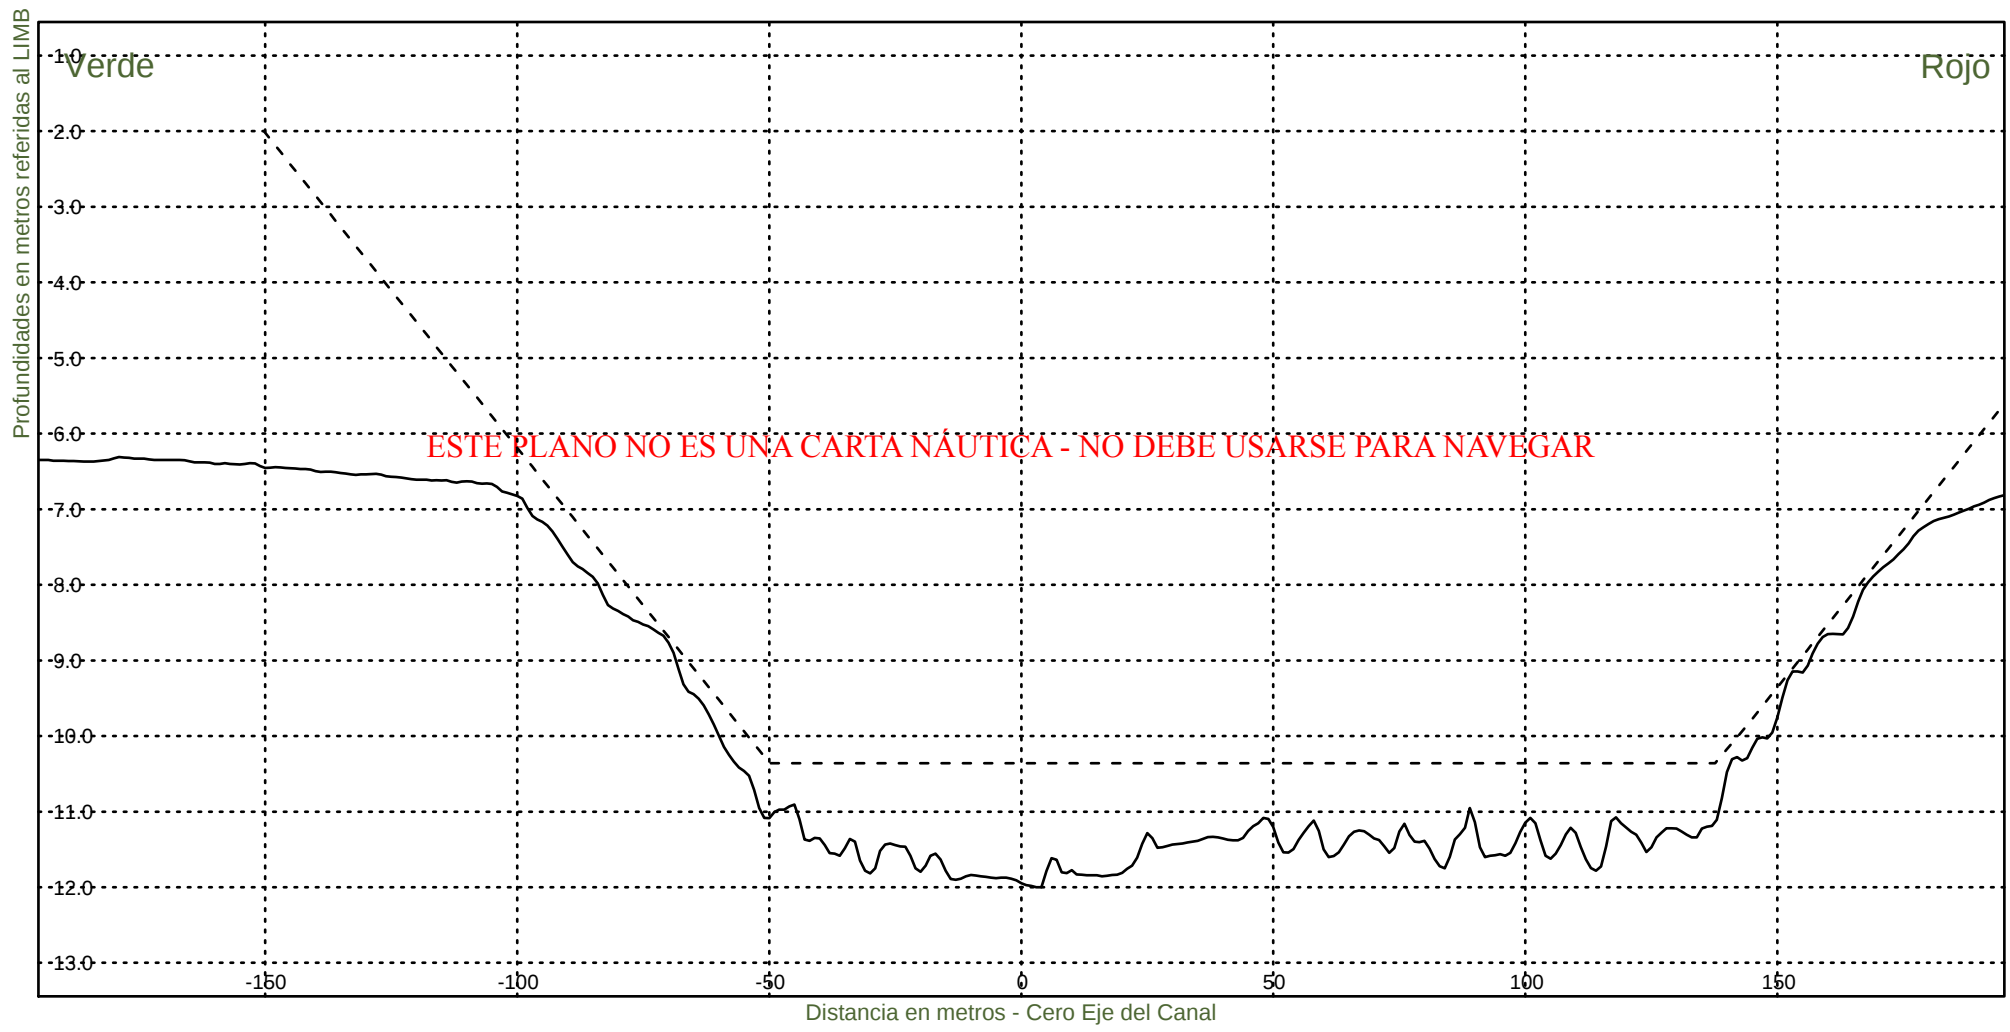KM 60200



Consorcio Boskalis - Dredging International



Ing. Alberto G. Palomar
REPRESENTANTE TECNICO

Comision Administradora del Rio de la Plata
Canal Martin Garcia

----- :Teorico 34 pies
——— :Batimetria Marzo 2021

Fecha Canal, KM 39.6-86.2
Hz 1: 1500
V 1: 100

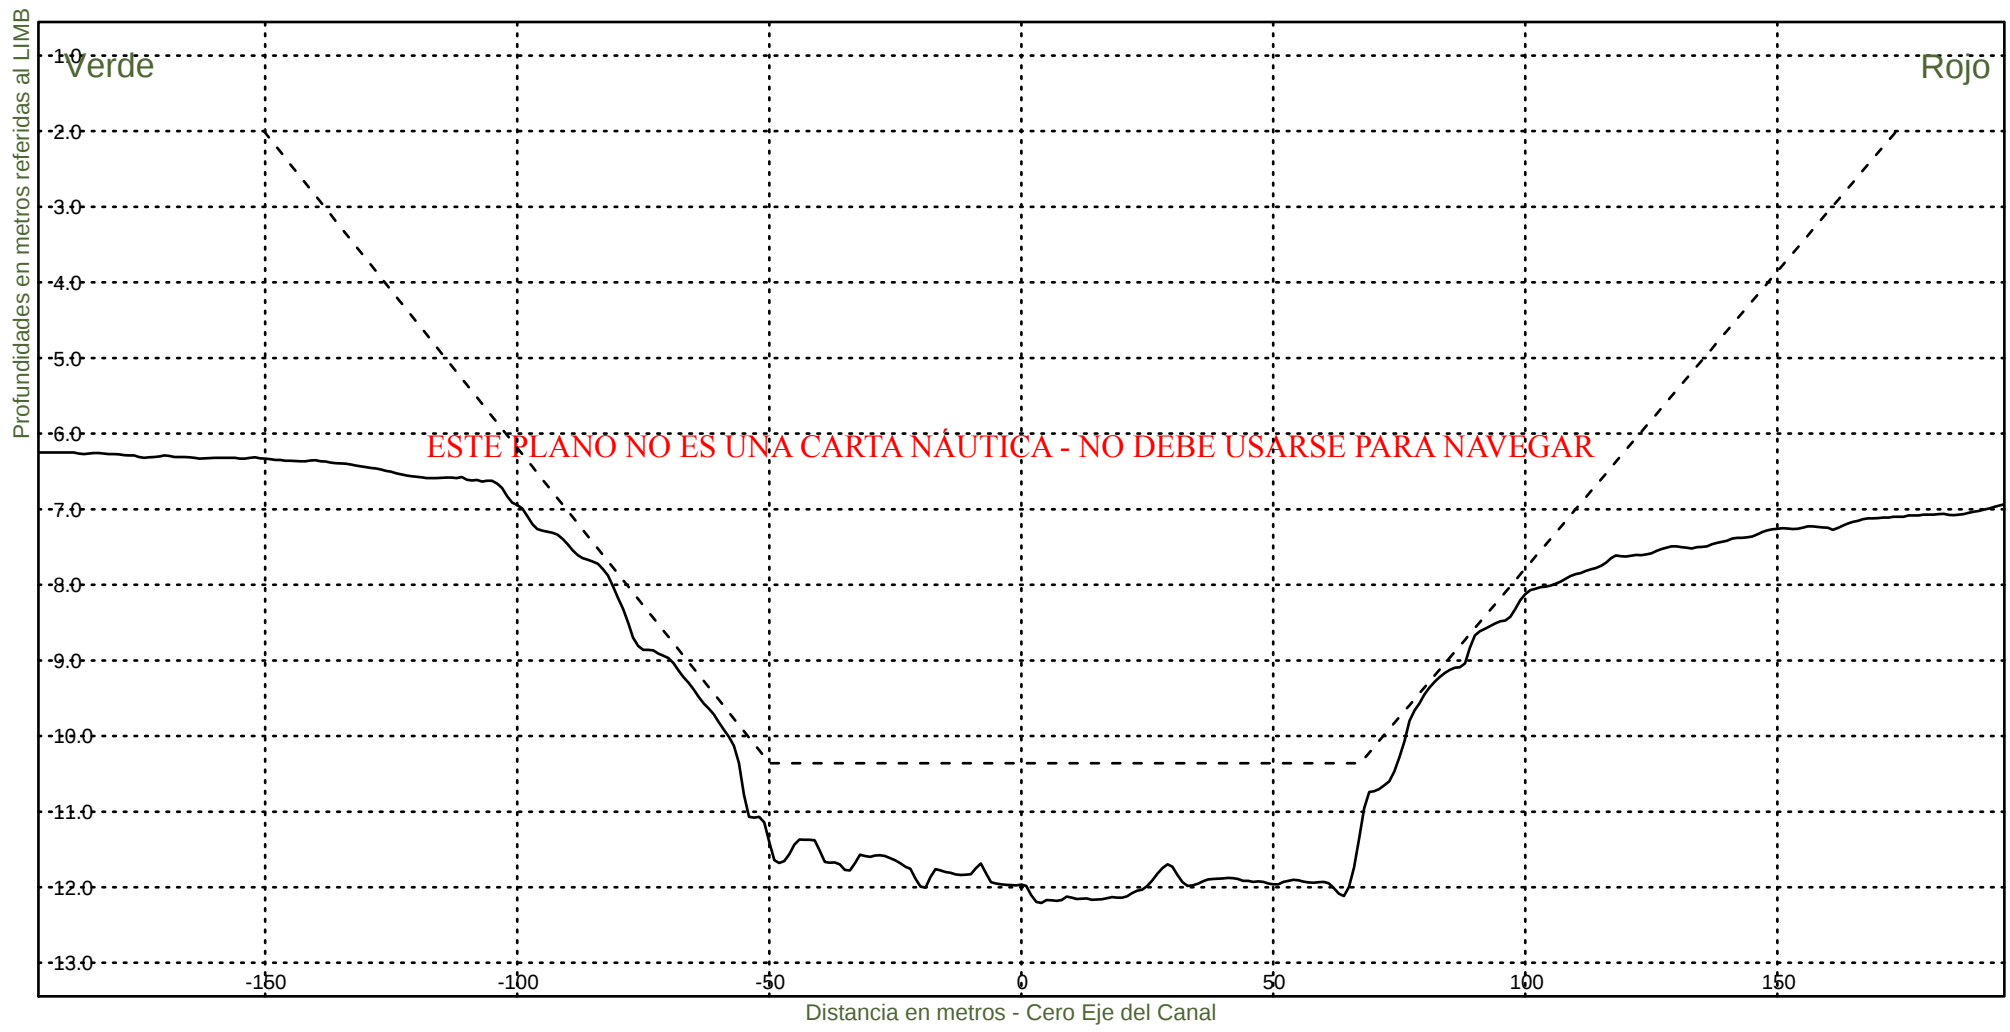KM 60400



Consorcio Boskalis - Dredging International



Ing. Alberto G. Palomar
REPRESENTANTE TECNICO

Comision Administradora del Rio de la Plata
Canal Martin Garcia

----- :Teorico 34 pies
————— :Batimetria Marzo 2021

Fecha Canal, KM 39.6-86.2
Hz 1: 1500
V 1: 100

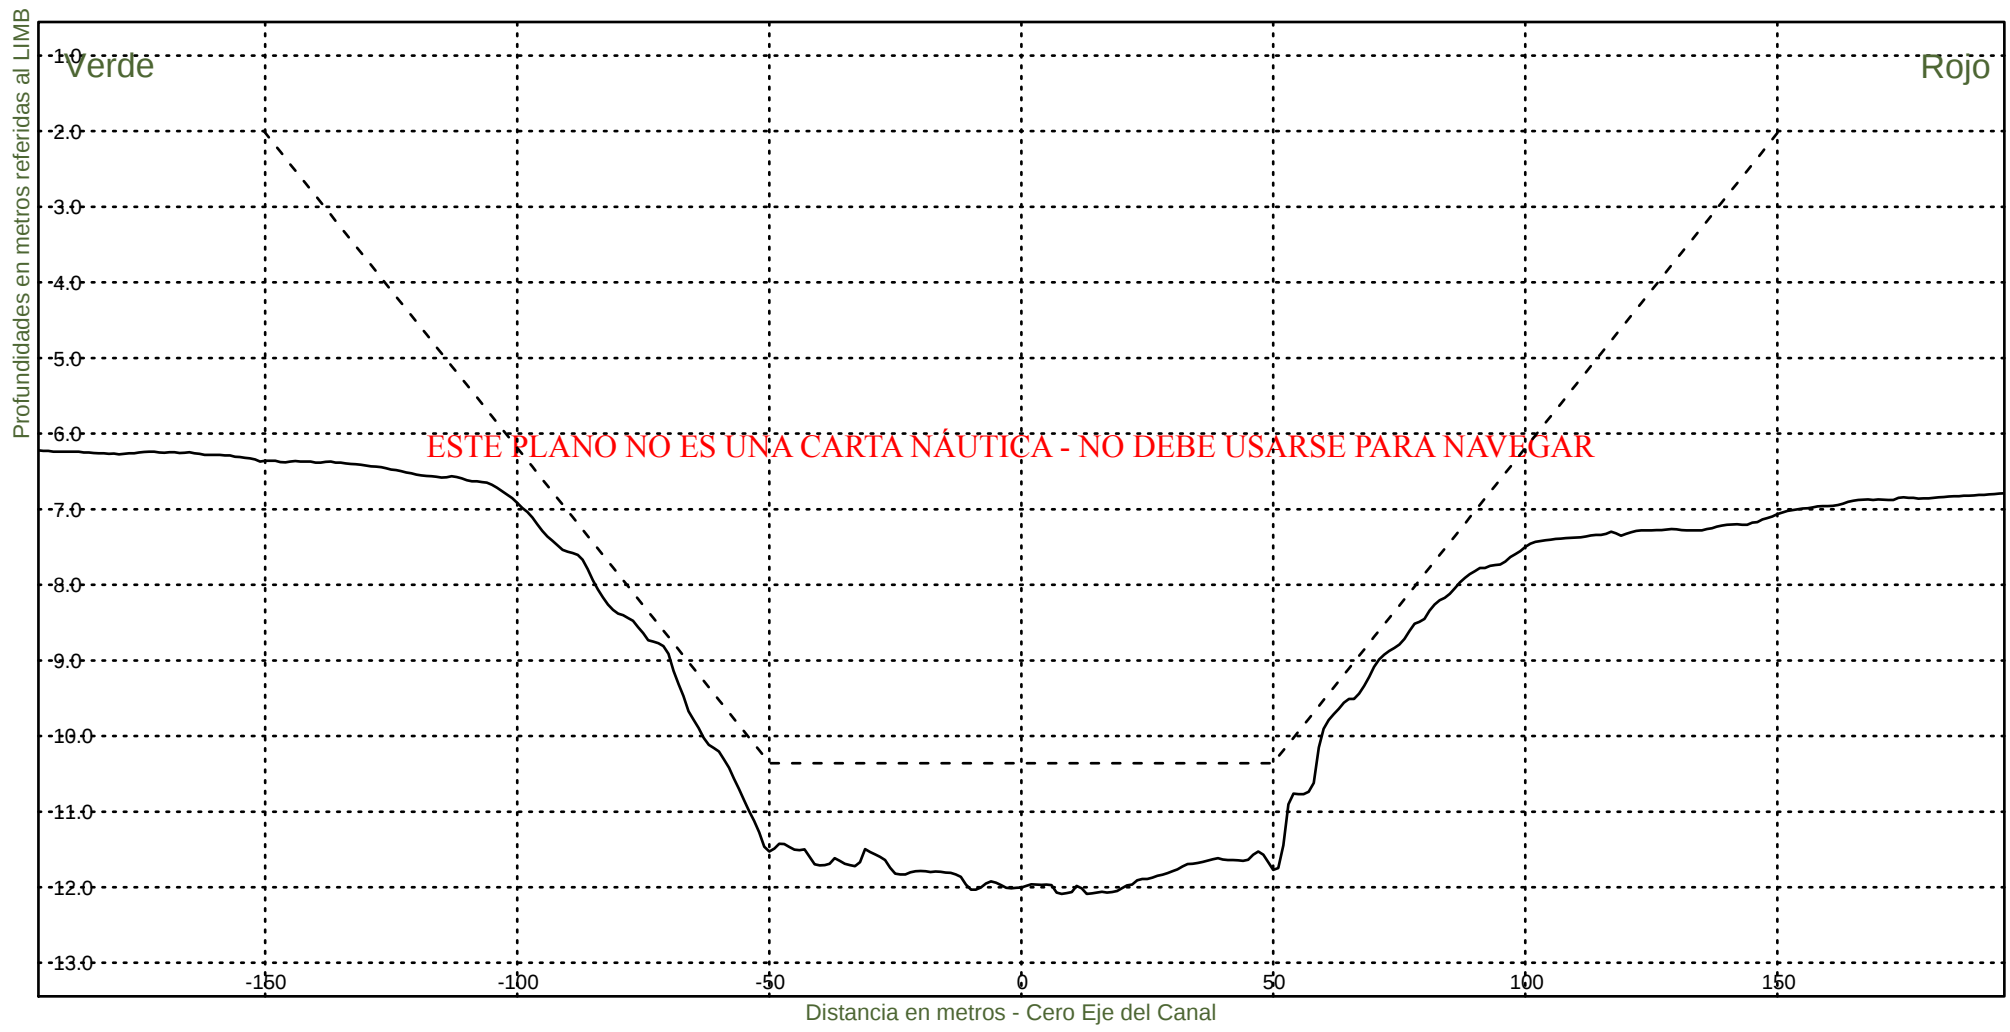KM 60600



Consorcio Boskalis - Dredging International



Ing. Alberto G. Palomar
REPRESENTANTE TECNICO

Comision Administradora del Rio de la Plata
Canal Martin Garcia

----- :Teorico 34 pies
——— :Batimetria Marzo 2021

Fecha Canal, KM 39.6-86.2
Hz 1: 1500
V 1: 100

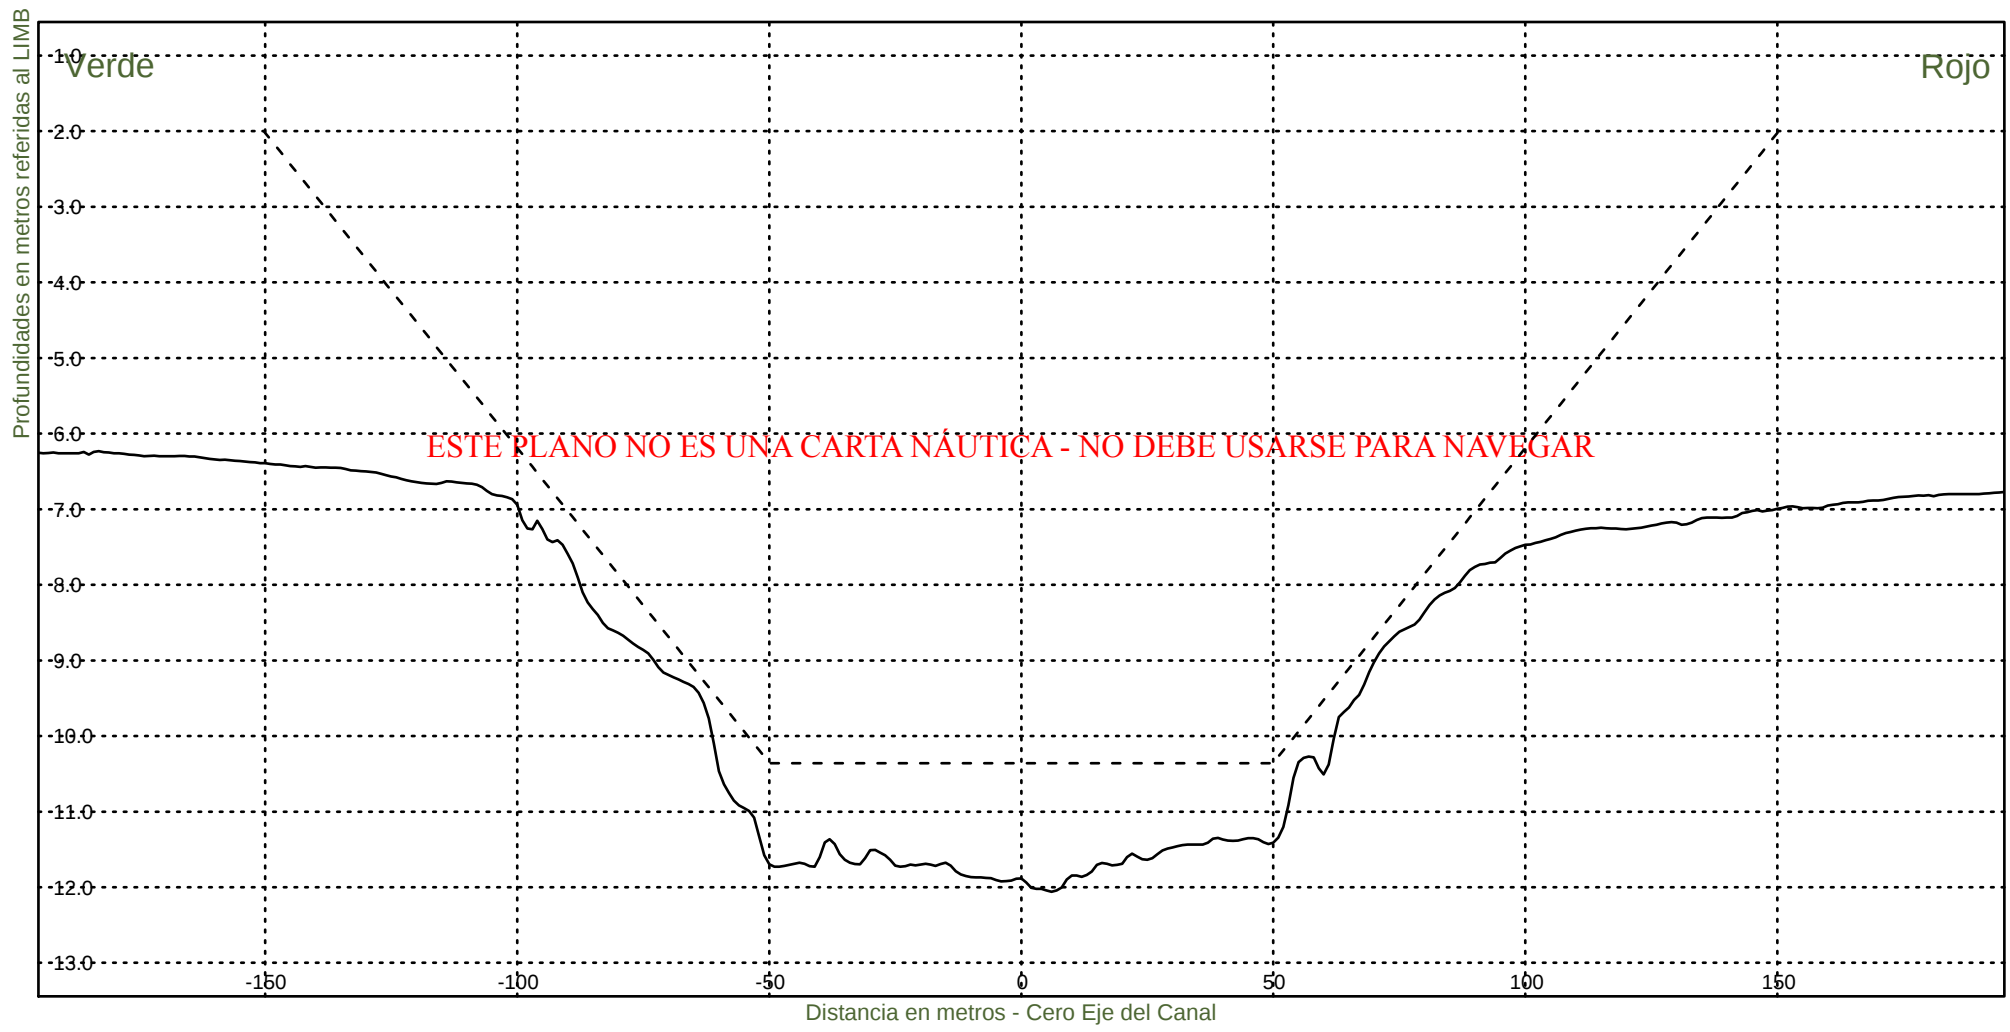KM 60800



Consorcio Boskalis - Dredging International



Ing. Alberto G. Palomar
REPRESENTANTE TECNICO

Comision Administradora del Rio de la Plata
Canal Martin Garcia

----- :Teorico 34 pies
——— :Batimetria Marzo 2021

Fecha Canal, KM 39.6-86.2
Hz 1: 1500
V 1: 100

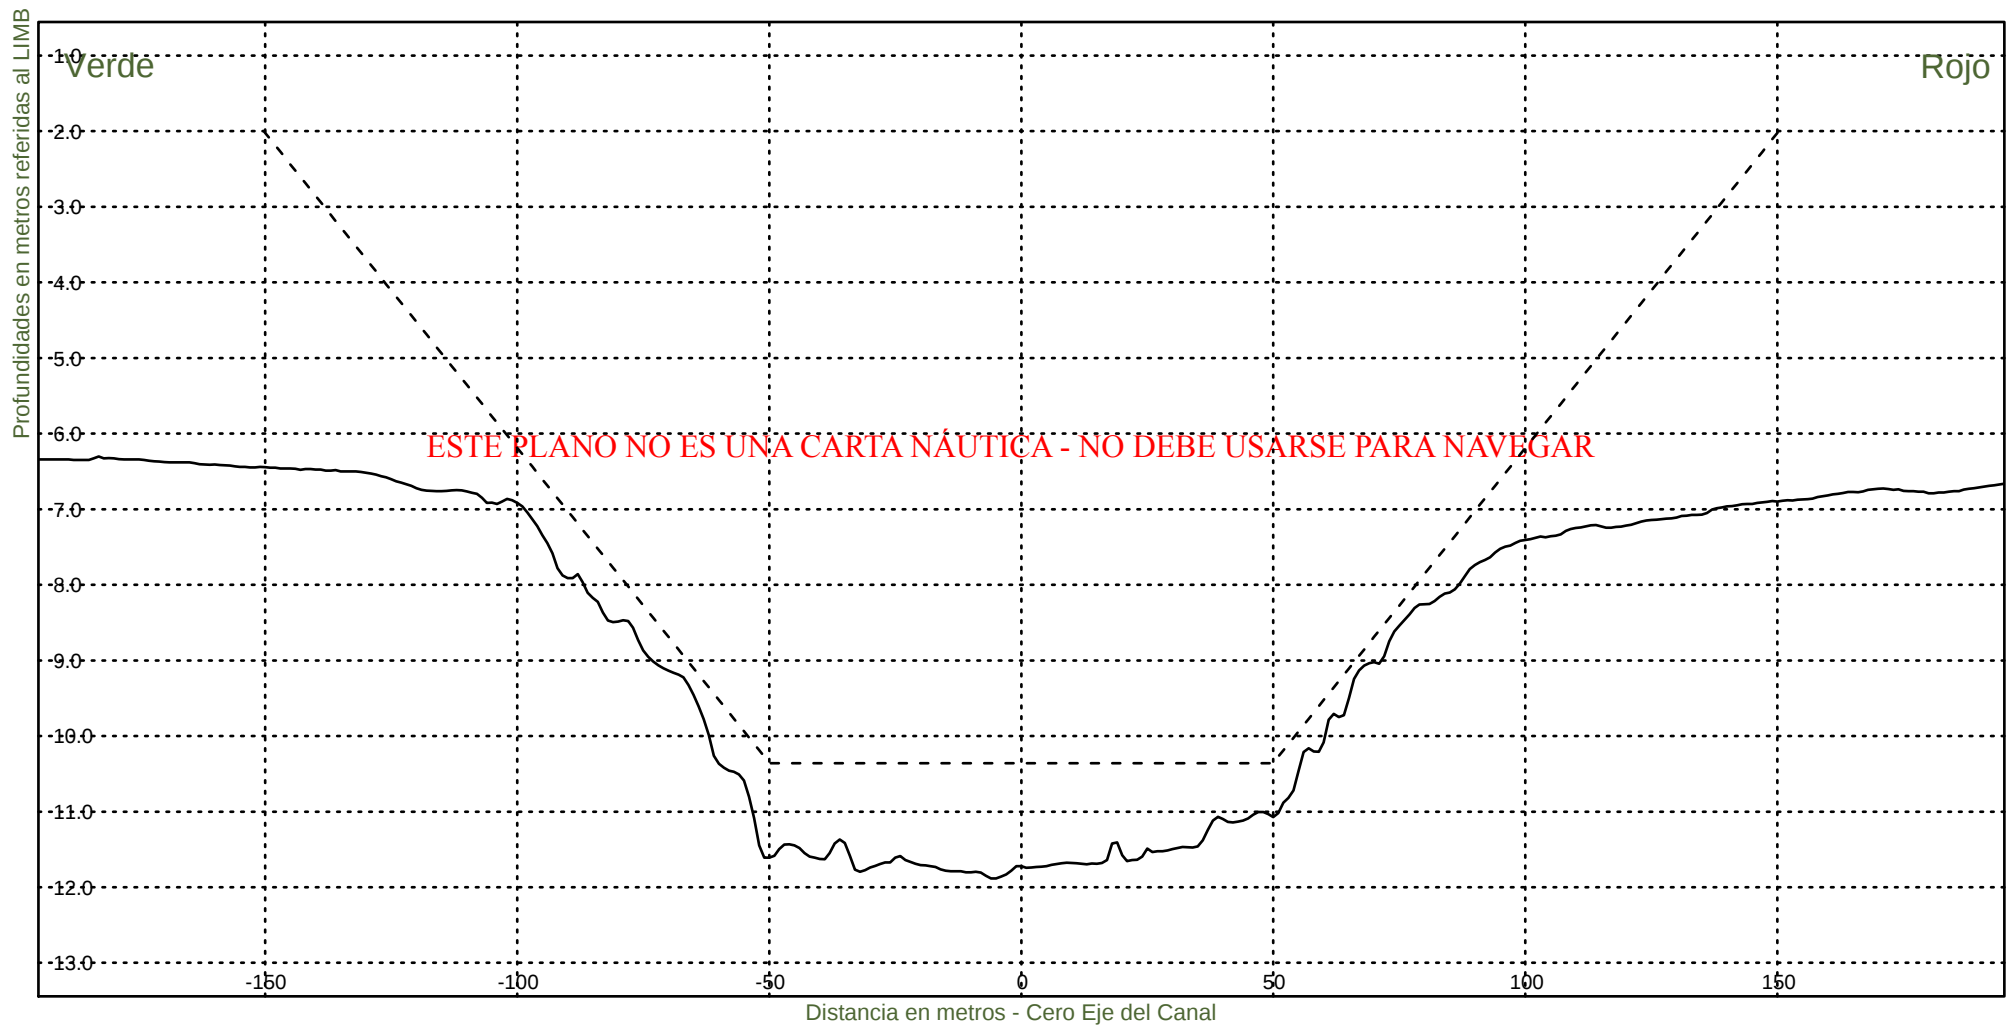KM 61000



Consorcio Boskalis - Dredging International



Ing. Alberto G. Palomar
REPRESENTANTE TECNICO

Comision Administradora del Rio de la Plata
Canal Martin Garcia

----- :Teorico 34 pies
——— :Batimetria Marzo 2021

Fecha Canal, KM 39.6-86.2
Hz 1: 1500
V 1: 100

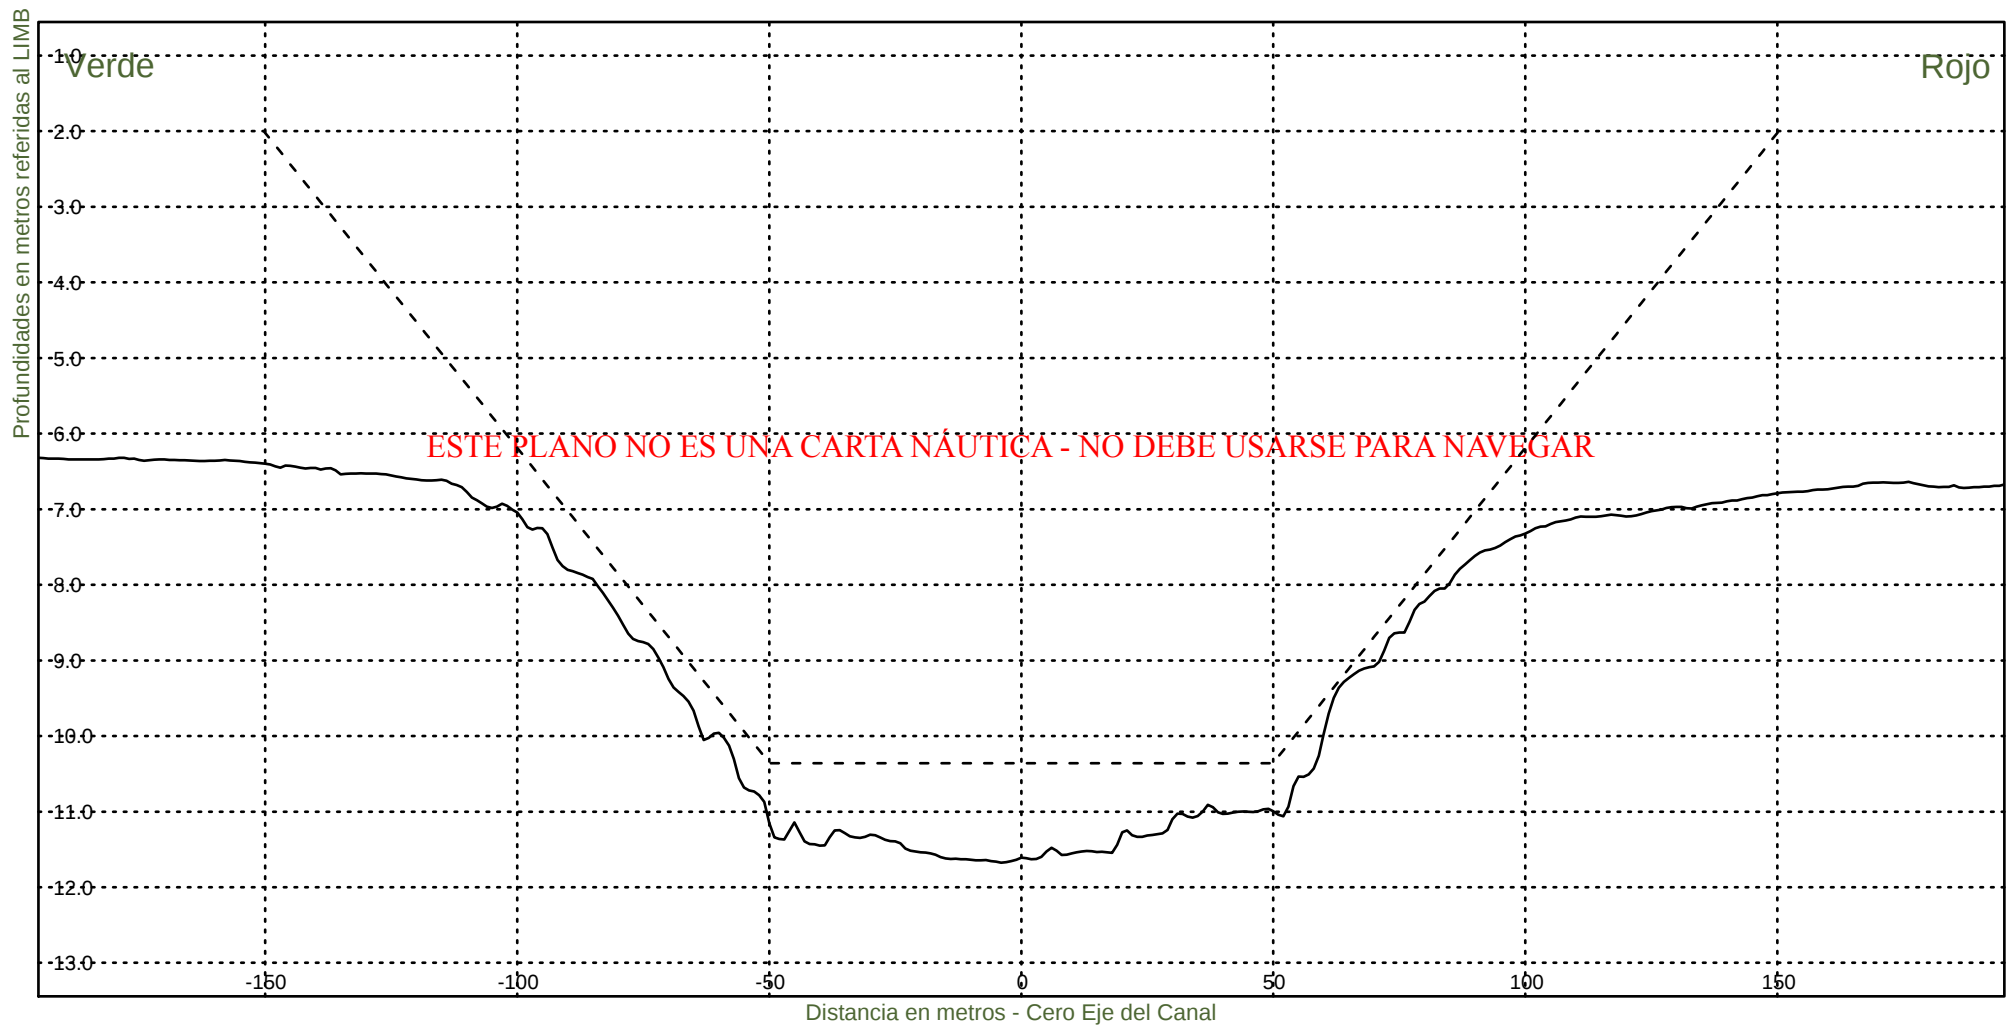KM 61200



Consorcio Boskalis - Dredging International



Ing. Alberto G. Palomar
REPRESENTANTE TECNICO

Comision Administradora del Rio de la Plata
Canal Martin Garcia

----- :Teorico 34 pies
——— :Batimetria Marzo 2021

Fecha Canal, KM 39.6-86.2
Hz 1: 1500
V 1: 100

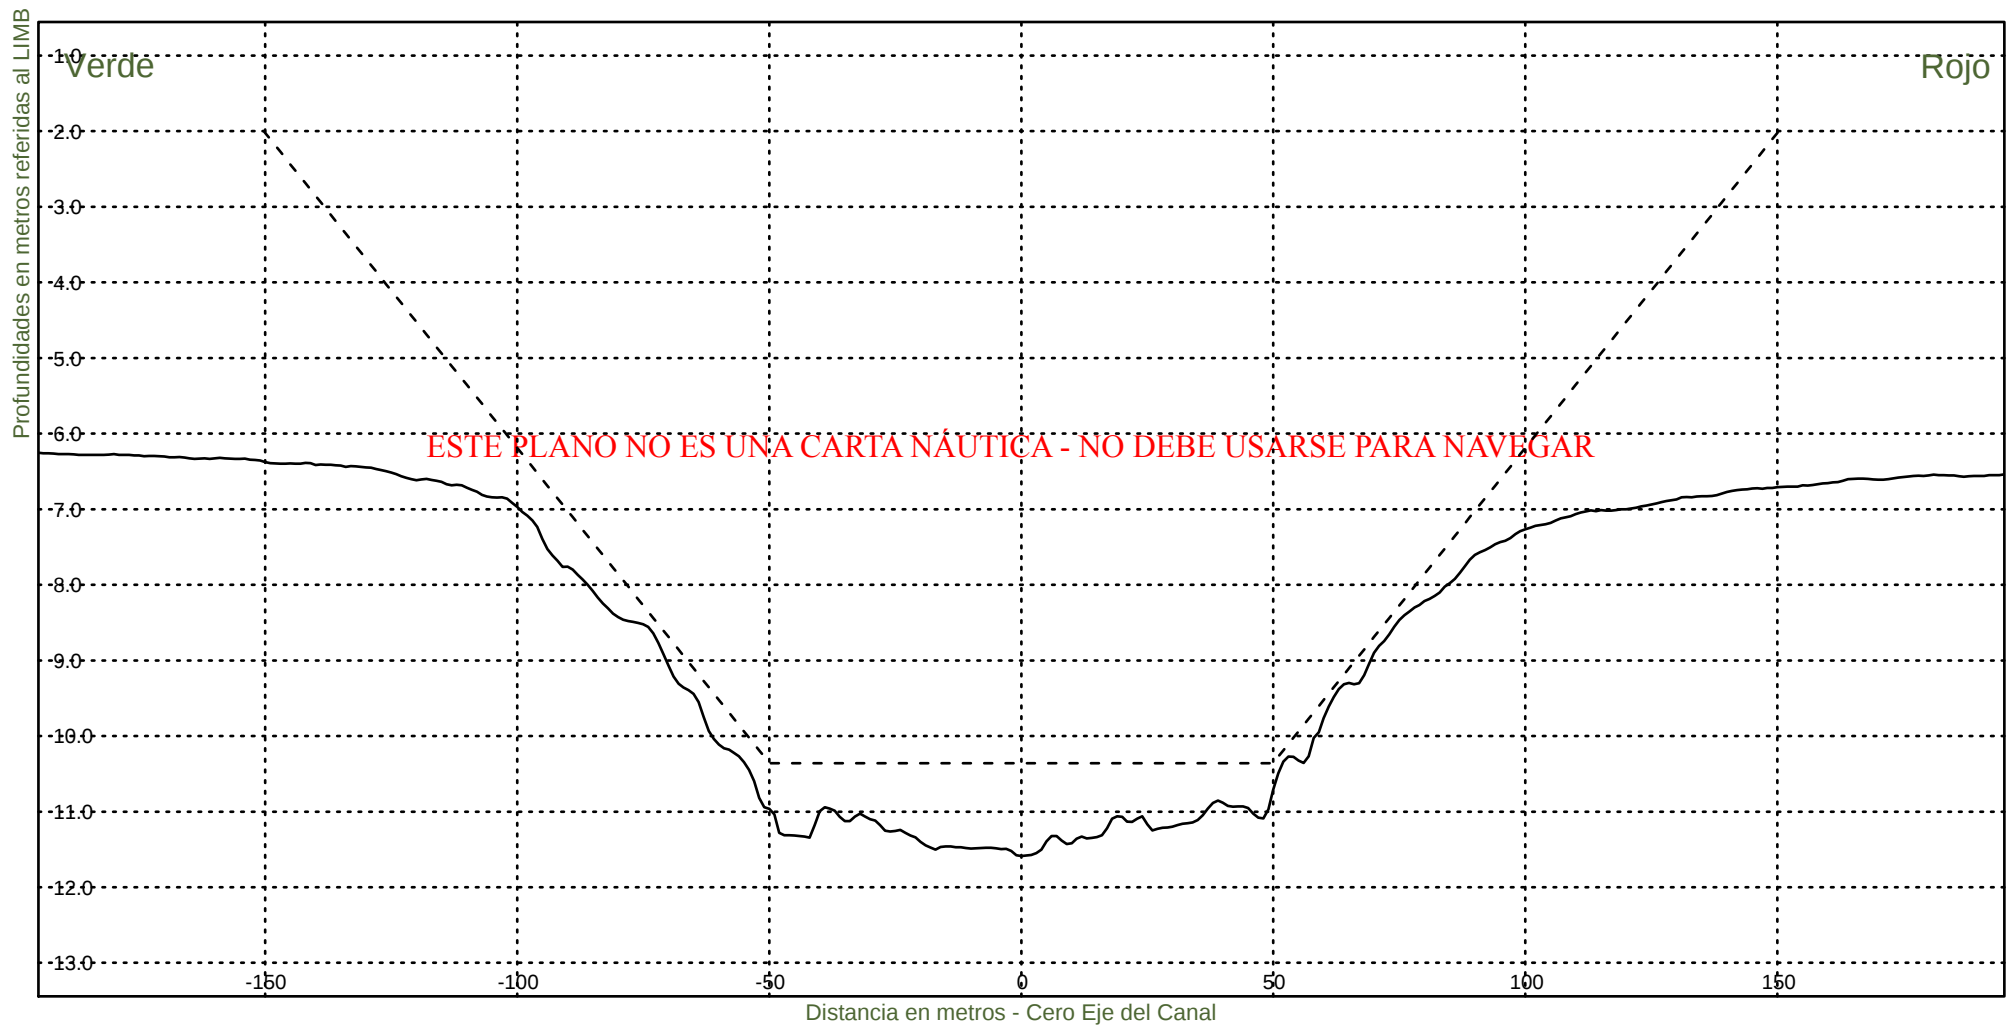KM 61400



Consorcio Boskalis - Dredging International



Ing. Alberto G. Palomar
REPRESENTANTE TECNICO

Comision Administradora del Rio de la Plata
Canal Martin Garcia

----- :Teorico 34 pies
————— :Batimetria Marzo 2021

Fecha Canal, KM 39.6-86.2
Hz 1: 1500
V 1: 100

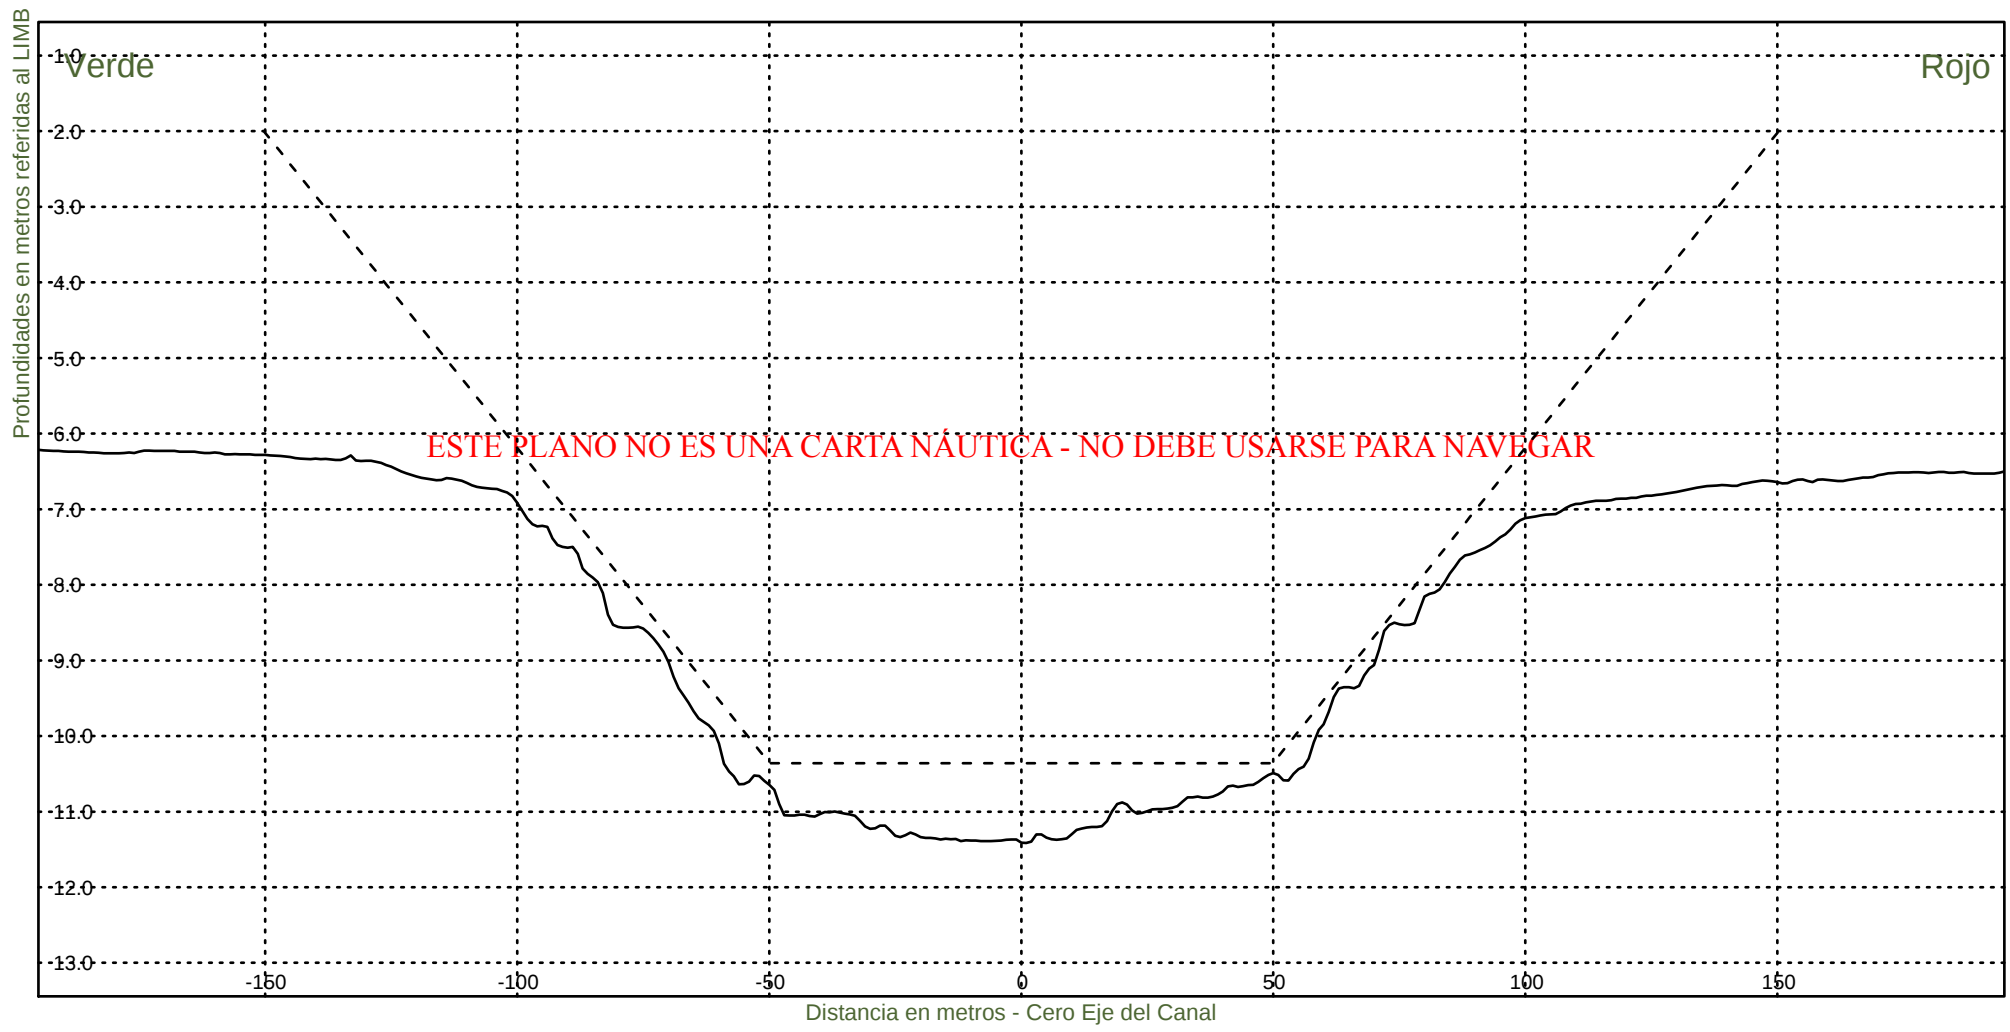KM 61600



Consorcio Boskalis - Dredging International



Ing. Alberto G. Palomar
REPRESENTANTE TECNICO

Comision Administradora del Rio de la Plata
Canal Martin Garcia

----- :Teorico 34 pies
——— :Batimetria Marzo 2021

Fecha Canal, KM 39.6-86.2
Hz 1: 1500
V 1: 100

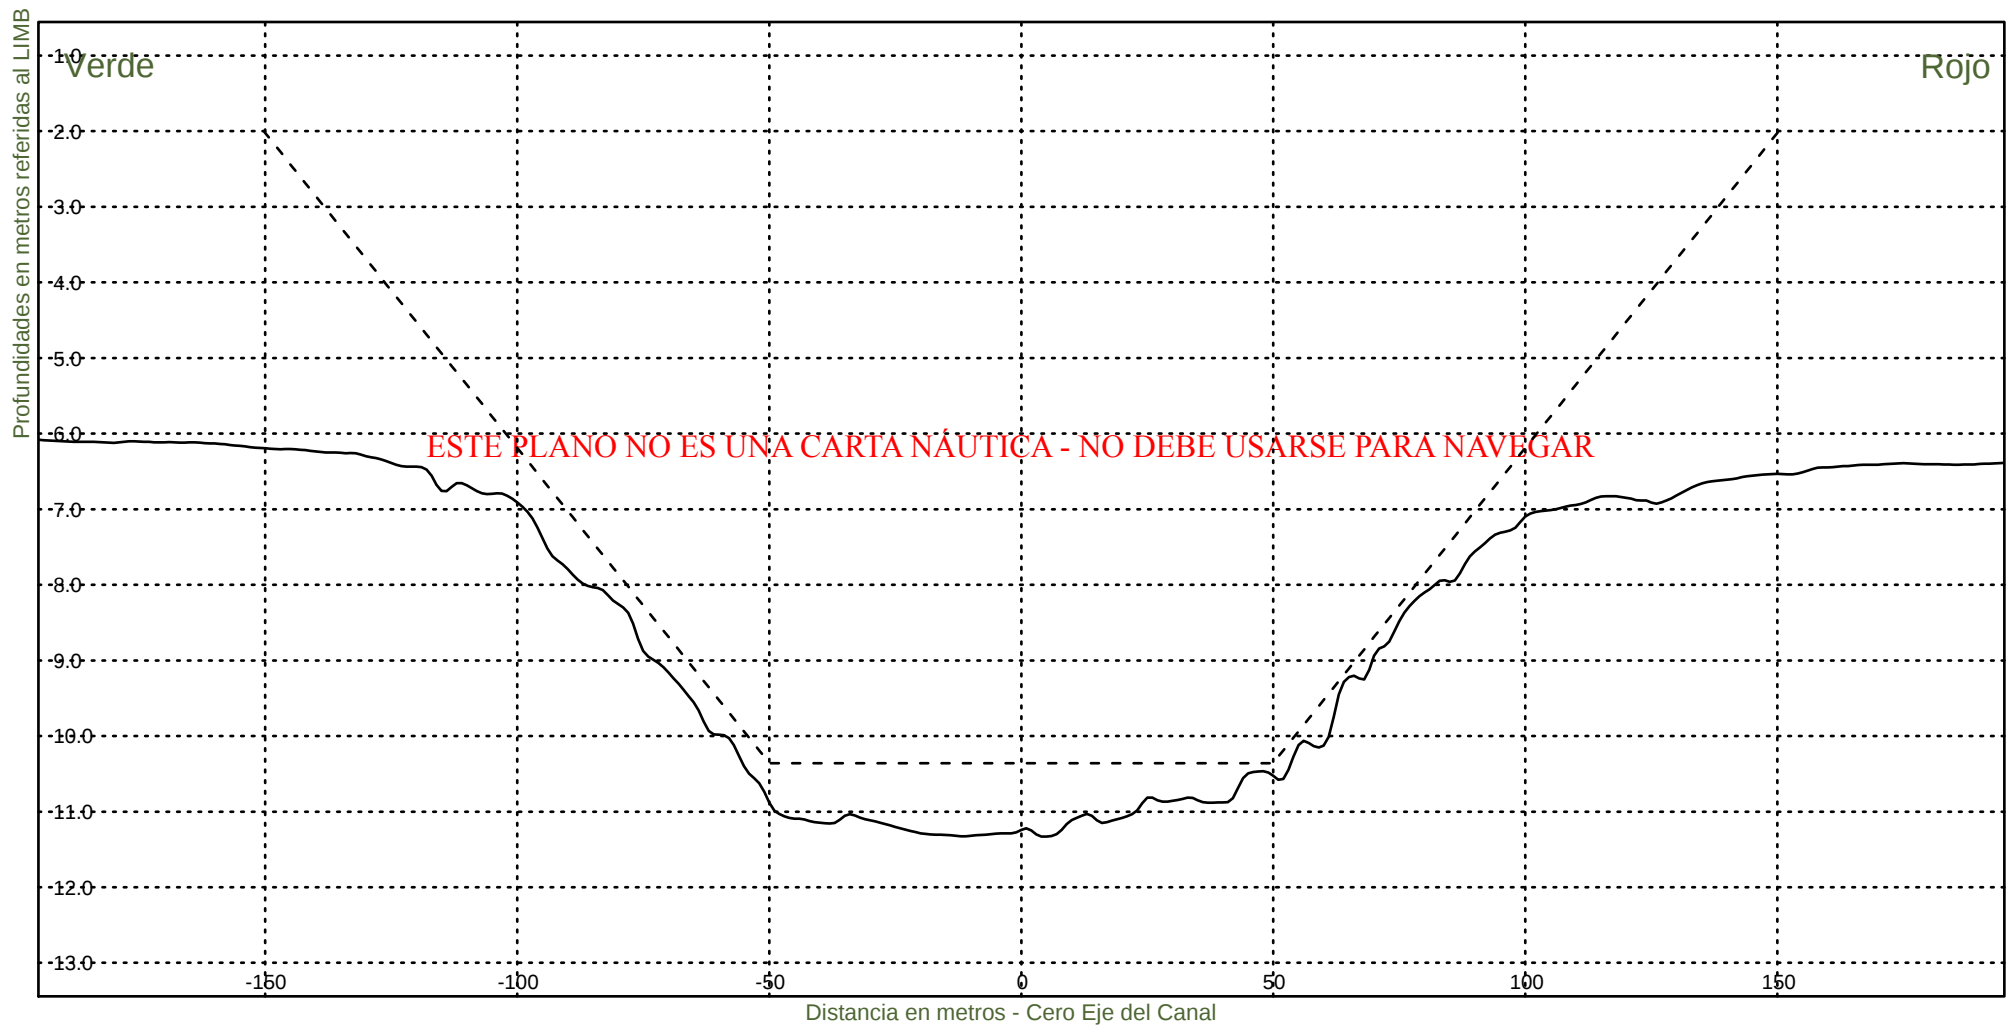KM 61800



Consorcio Boskalis - Dredging International



Ing. Alberto G. Palomar
REPRESENTANTE TÉCNICO

Comision Administradora del Rio de la Plata
Canal Martin Garcia

----- :Teorico 34 pies
———— :Batimetria Marzo 2021

Fecha Canal, KM 39.6-86.2
Hz 1: 1500
V 1: 100

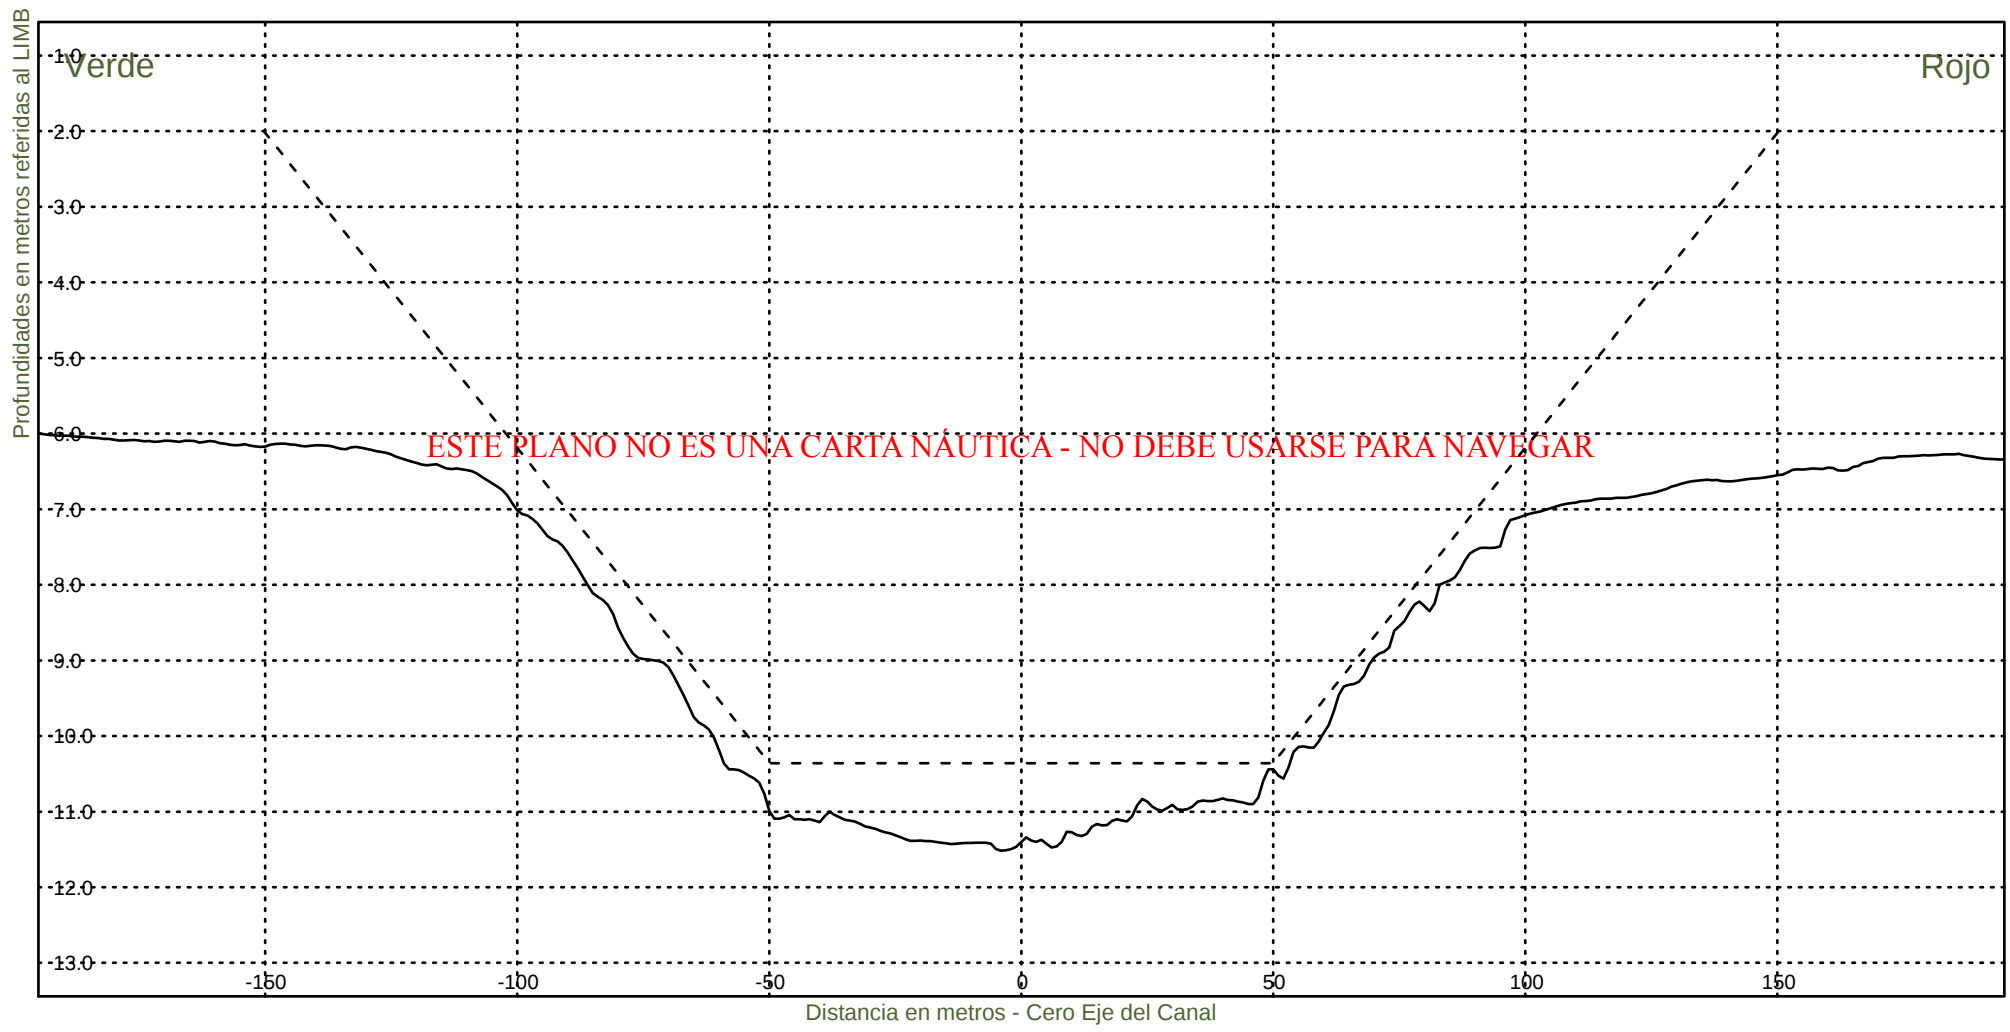KM 62000



Consorcio Boskalis - Dredging International



Ing. Alberto G. Palomar
REPRESENTANTE TÉCNICO

Comision Administradora del Rio de la Plata
Canal Martin Garcia

----- :Teorico 34 pies
————— :Batimetria Marzo 2021

Fecha Canal, KM 39.6-86.2
Hz 1: 1500
V 1: 100

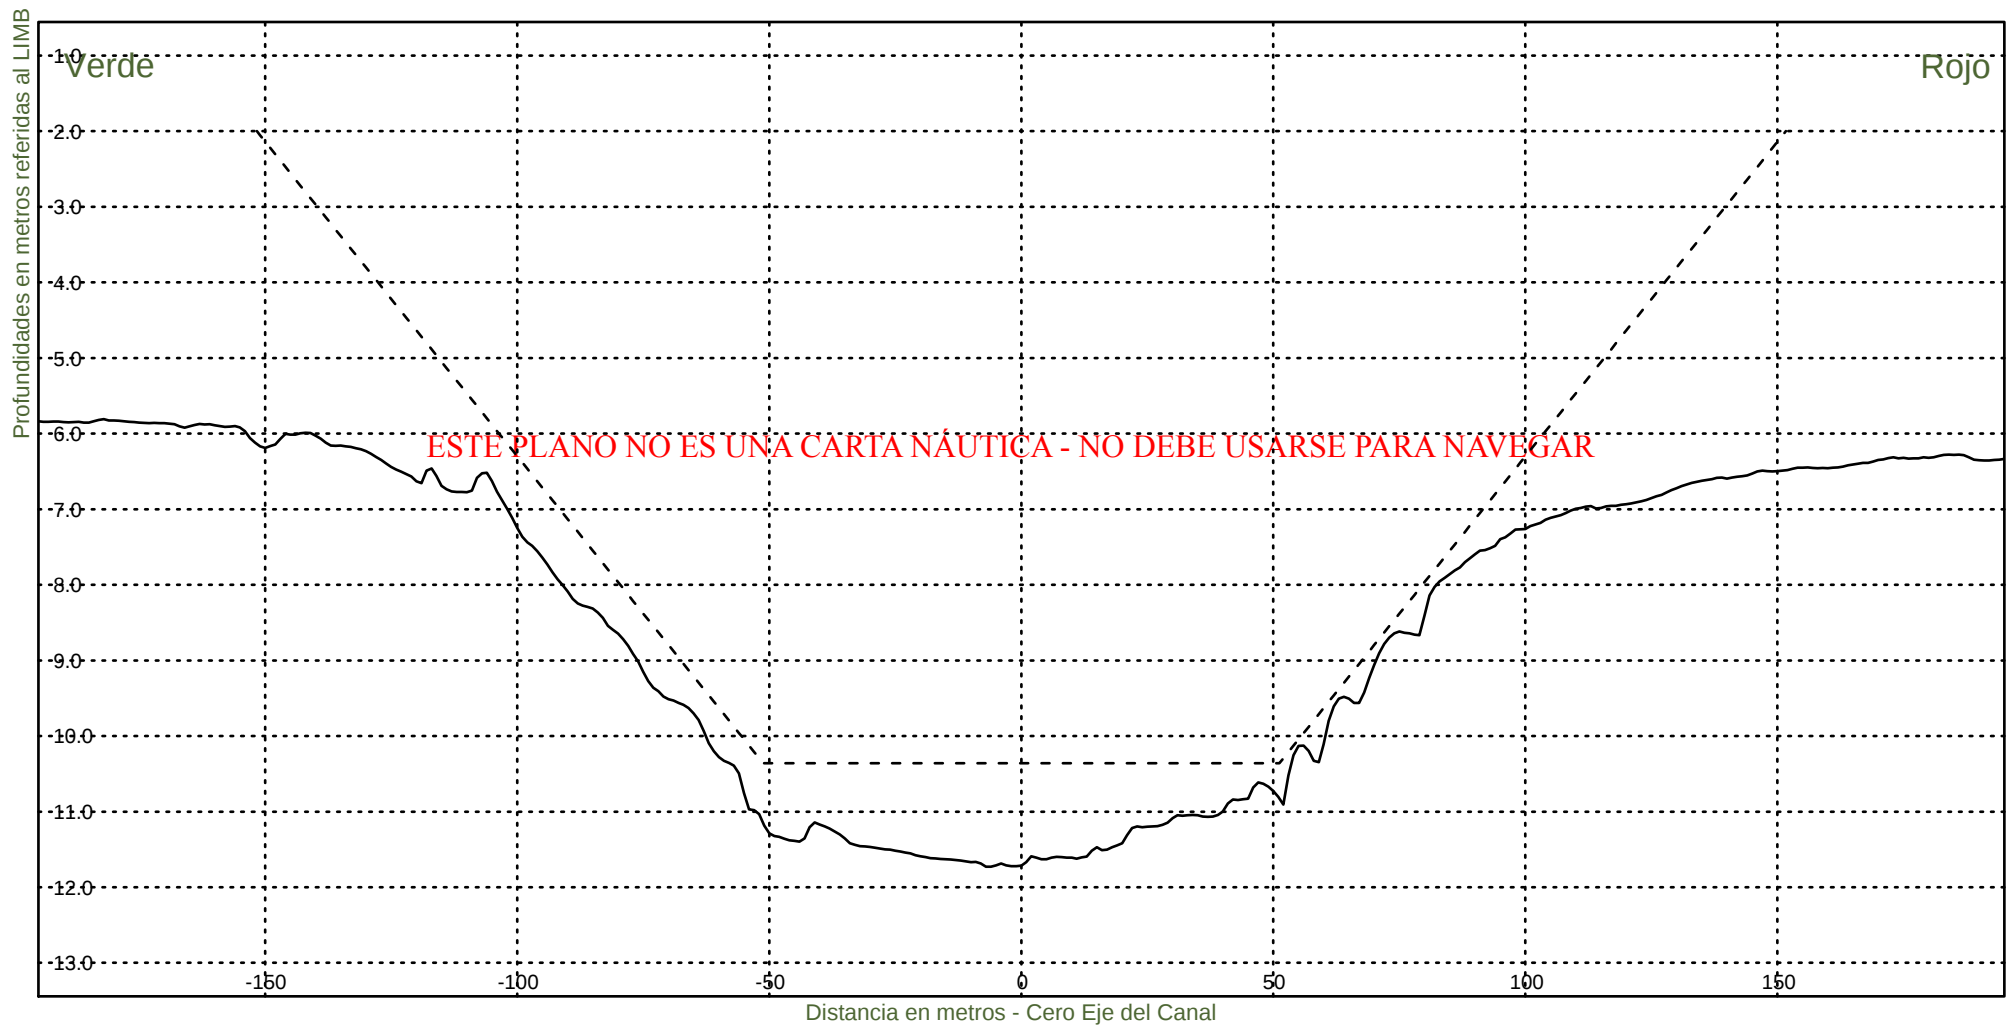KM 62200



Consorcio Boskalis - Dredging International



Ing. Alberto G. Palomar
REPRESENTANTE TECNICO

Comision Administradora del Rio de la Plata
Canal Martin Garcia

----- :Teorico 34 pies
——— :Batimetria Marzo 2021

Fecha Canal, KM 39.6-86.2
Hz 1: 1500
V 1: 100

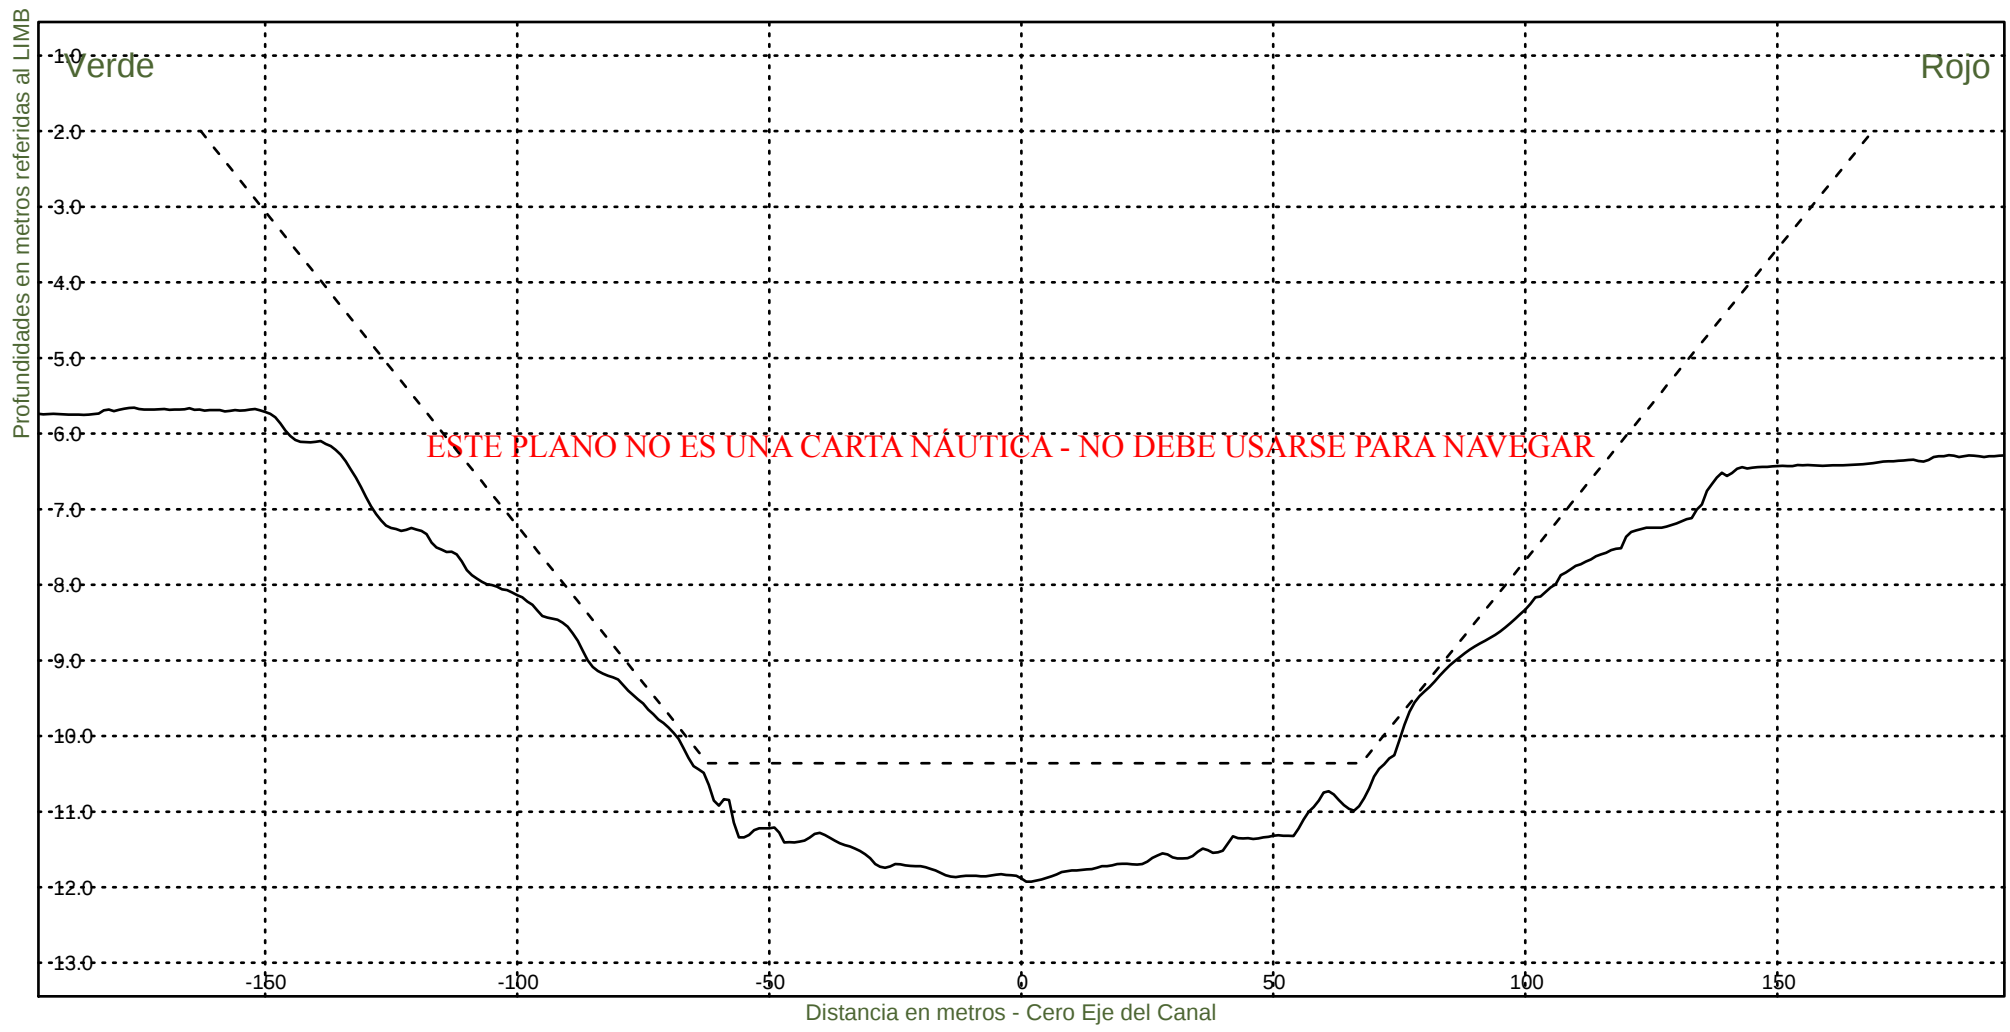KM 62400



Consorcio Boskalis - Dredging International



Ing. Alberto G. Palomar
REPRESENTANTE TECNICO

Comision Administradora del Rio de la Plata
Canal Martin Garcia

----- :Teorico 34 pies
————— :Batimetria Marzo 2021

Fecha Canal, KM 39.6-86.2
Hz 1: 1500
V 1: 100

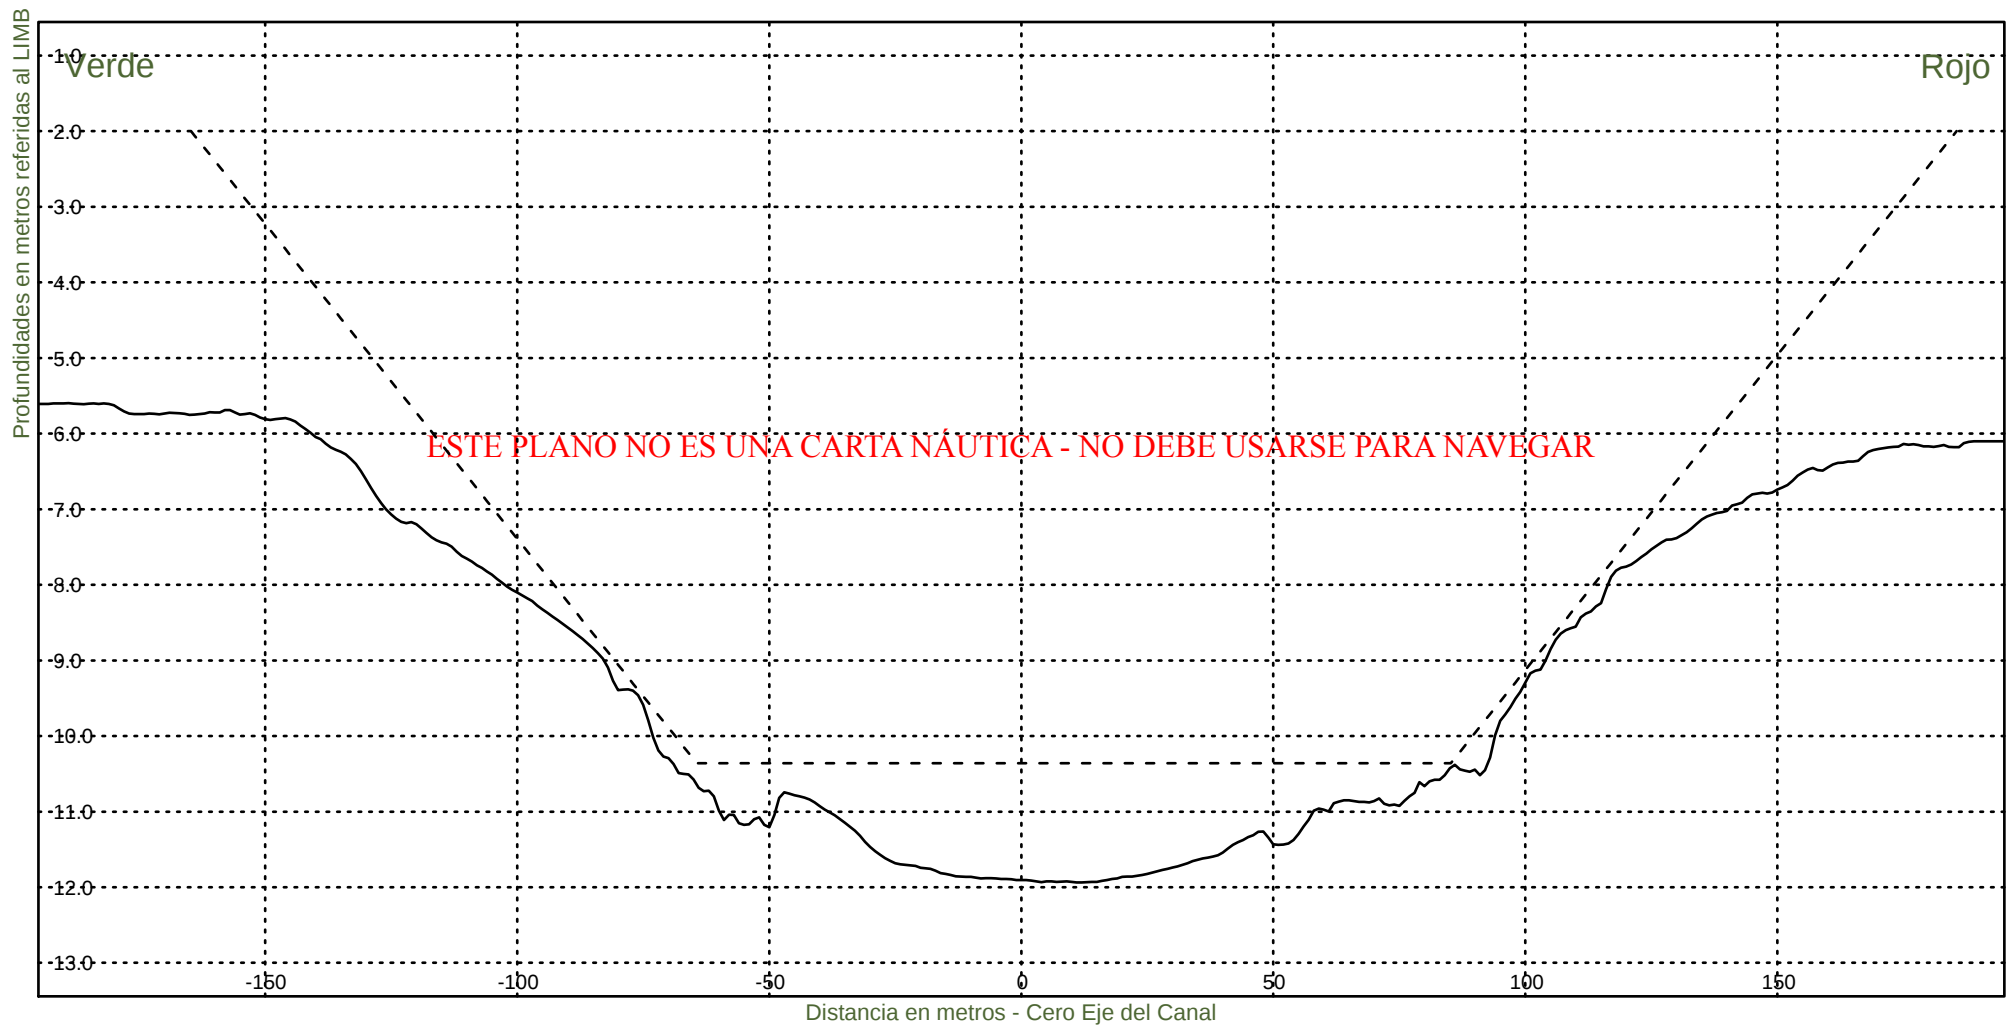KM 62600



Consorcio Boskalis - Dredging International



Ing. Alberto G. Palomar
REPRESENTANTE TECNICO

Comision Administradora del Rio de la Plata
Canal Martin Garcia

----- :Teorico 34 pies
———— :Batimetria Marzo 2021

Fecha Canal, KM 39.6-86.2
Hz 1: 1500
V 1: 100

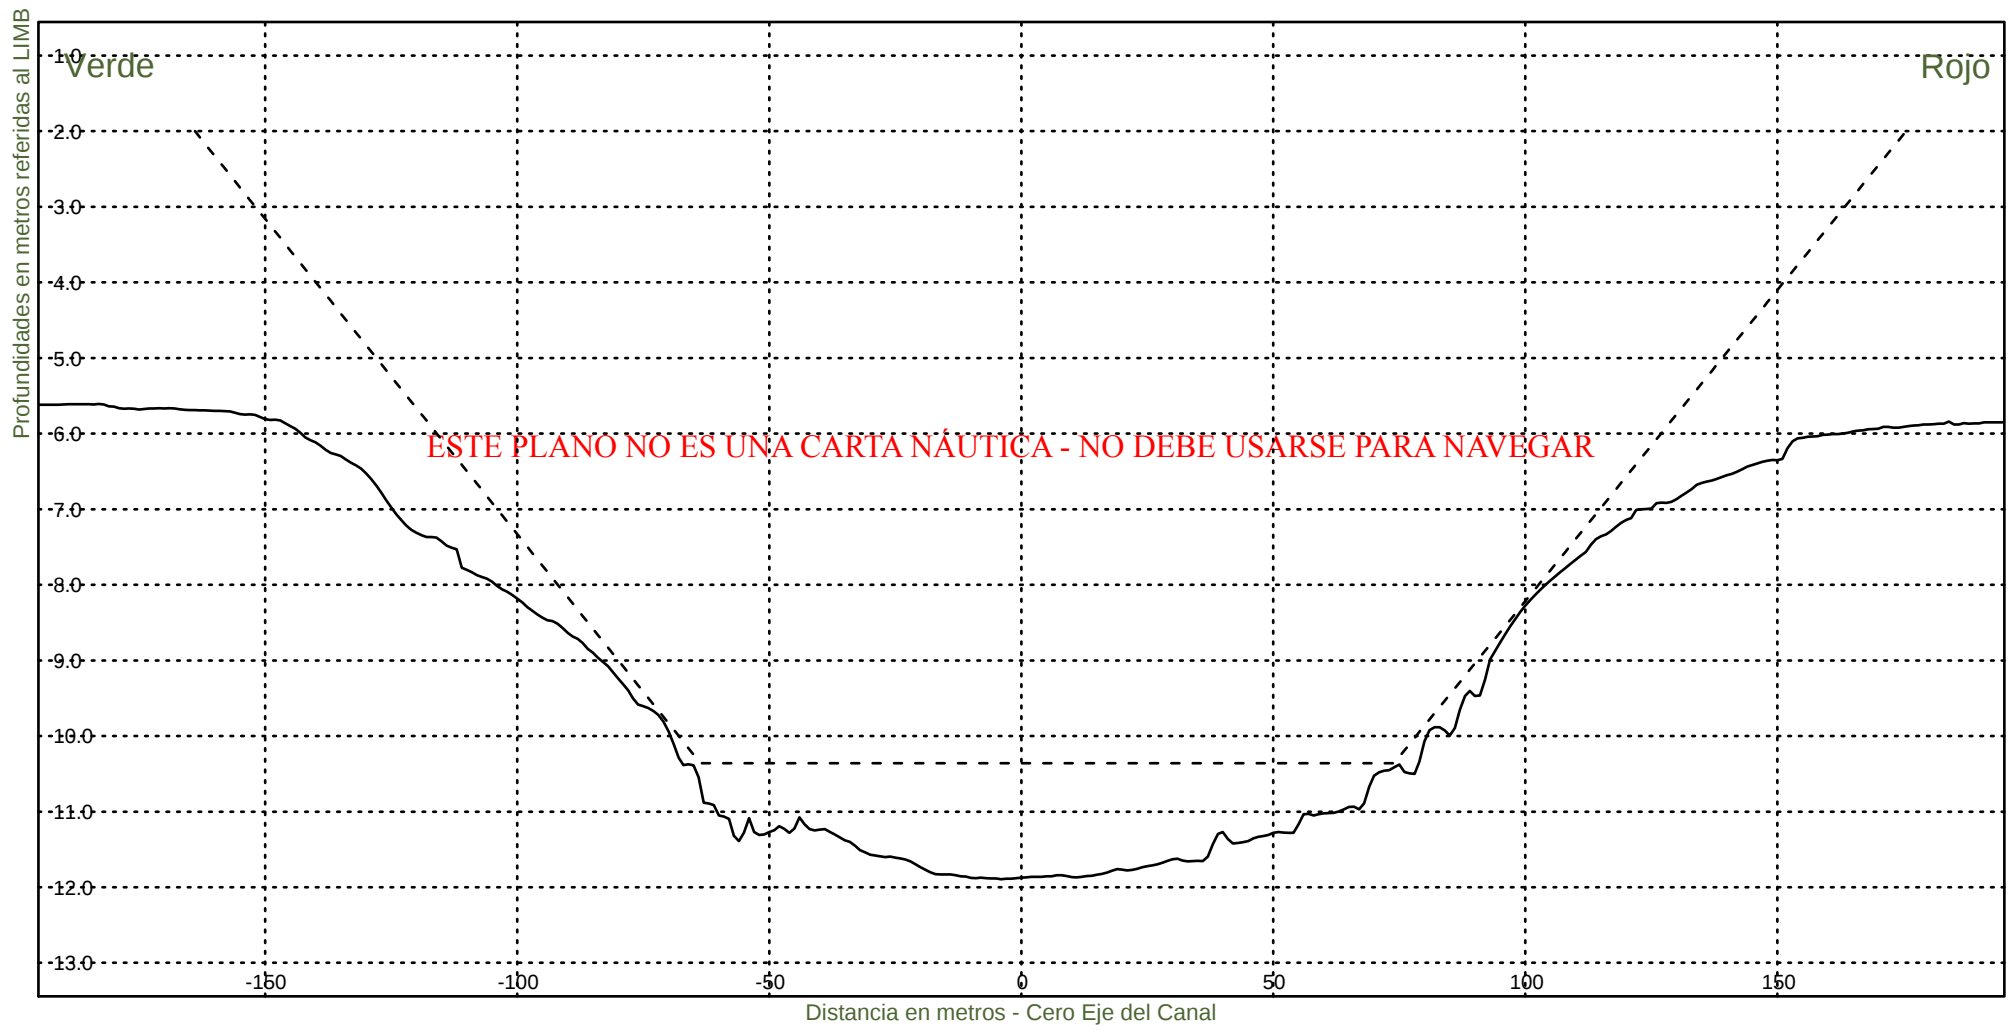KM 62800



Consorcio Boskalis - Dredging International



Ing. Alberto G. Palomar
REPRESENTANTE TÉCNICO

Comision Administradora del Rio de la Plata
Canal Martin Garcia

----- :Teorico 34 pies
————— :Batimetria Marzo 2021

Fecha Canal, KM 39.6-86.2
Hz 1: 1500
V 1: 100

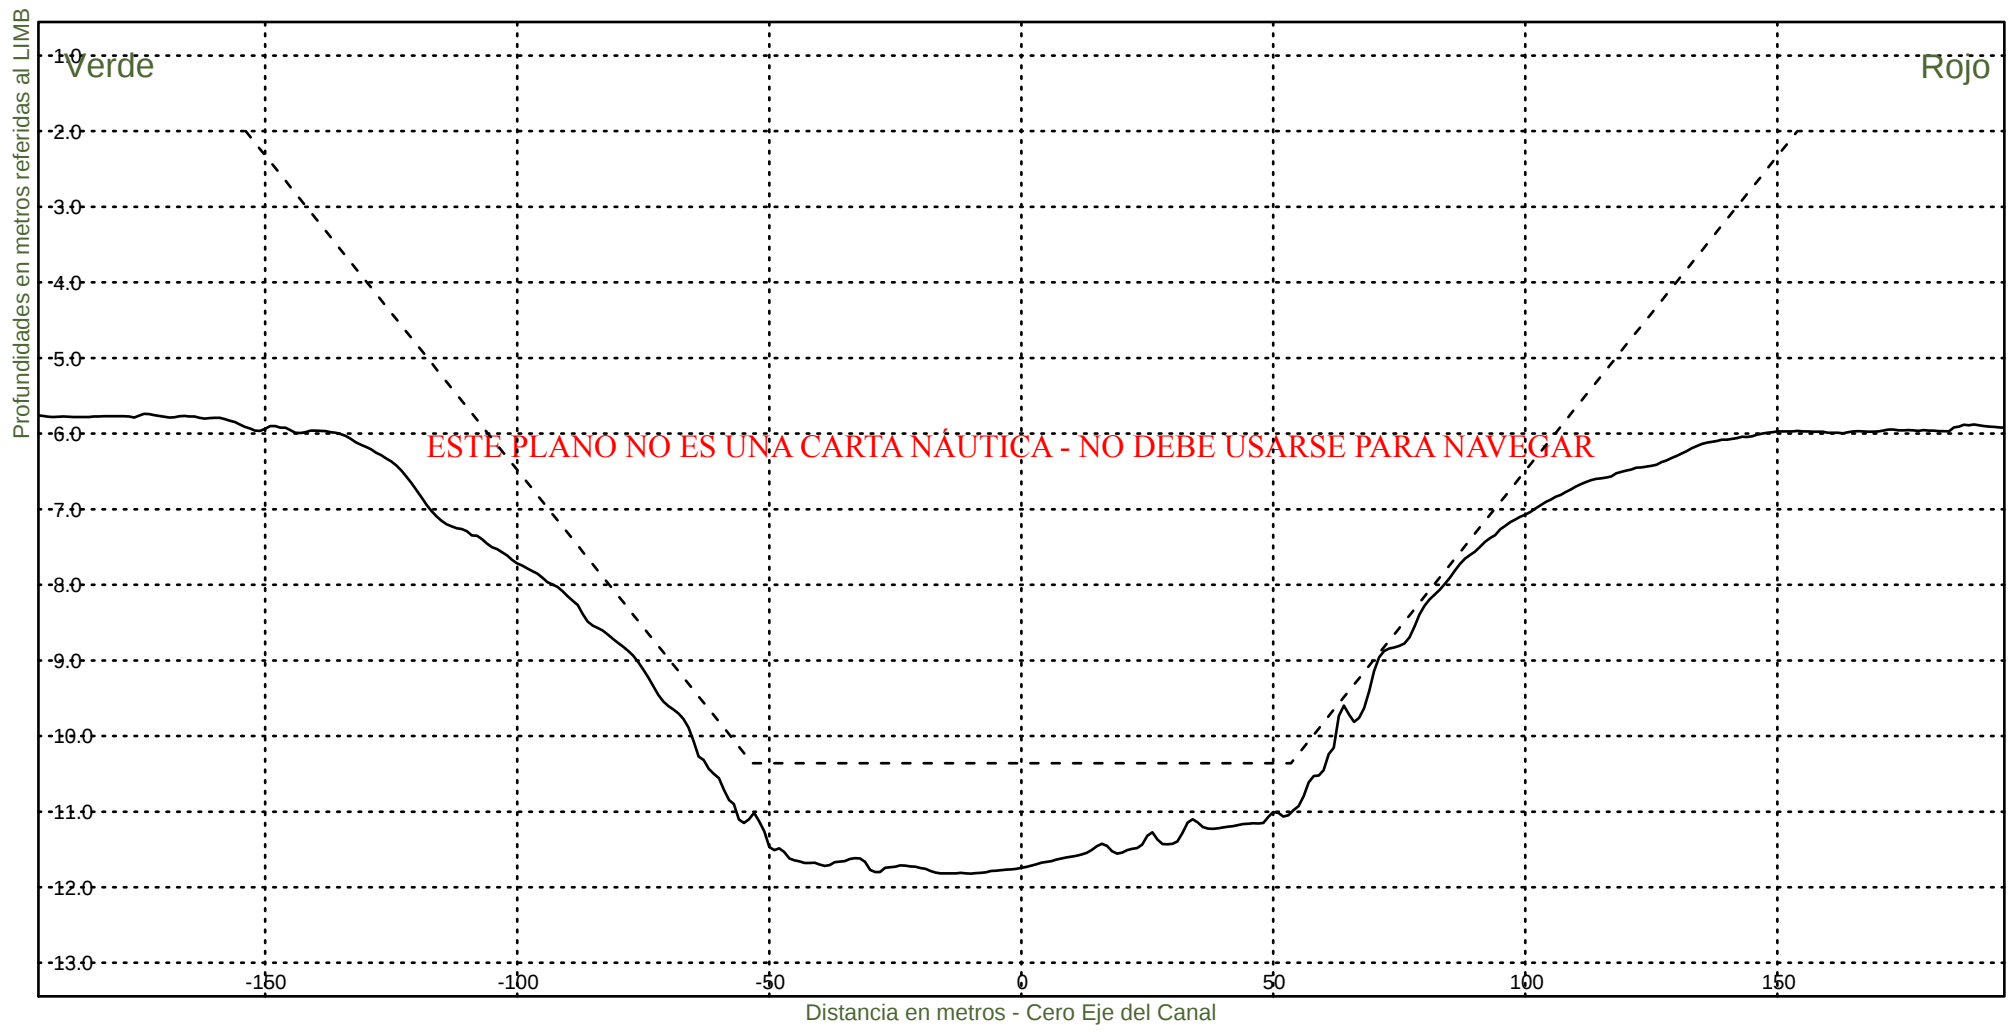KM 63000



Consorcio Boskalis - Dredging International



Ing. Alberto G. Palomar
REPRESENTANTE TECNICO

Comision Administradora del Rio de la Plata
Canal Martin Garcia

----- :Teorico 34 pies
——— :Batimetria Marzo 2021

Fecha Canal, KM 39.6-86.2
Hz 1: 1500
V 1: 100

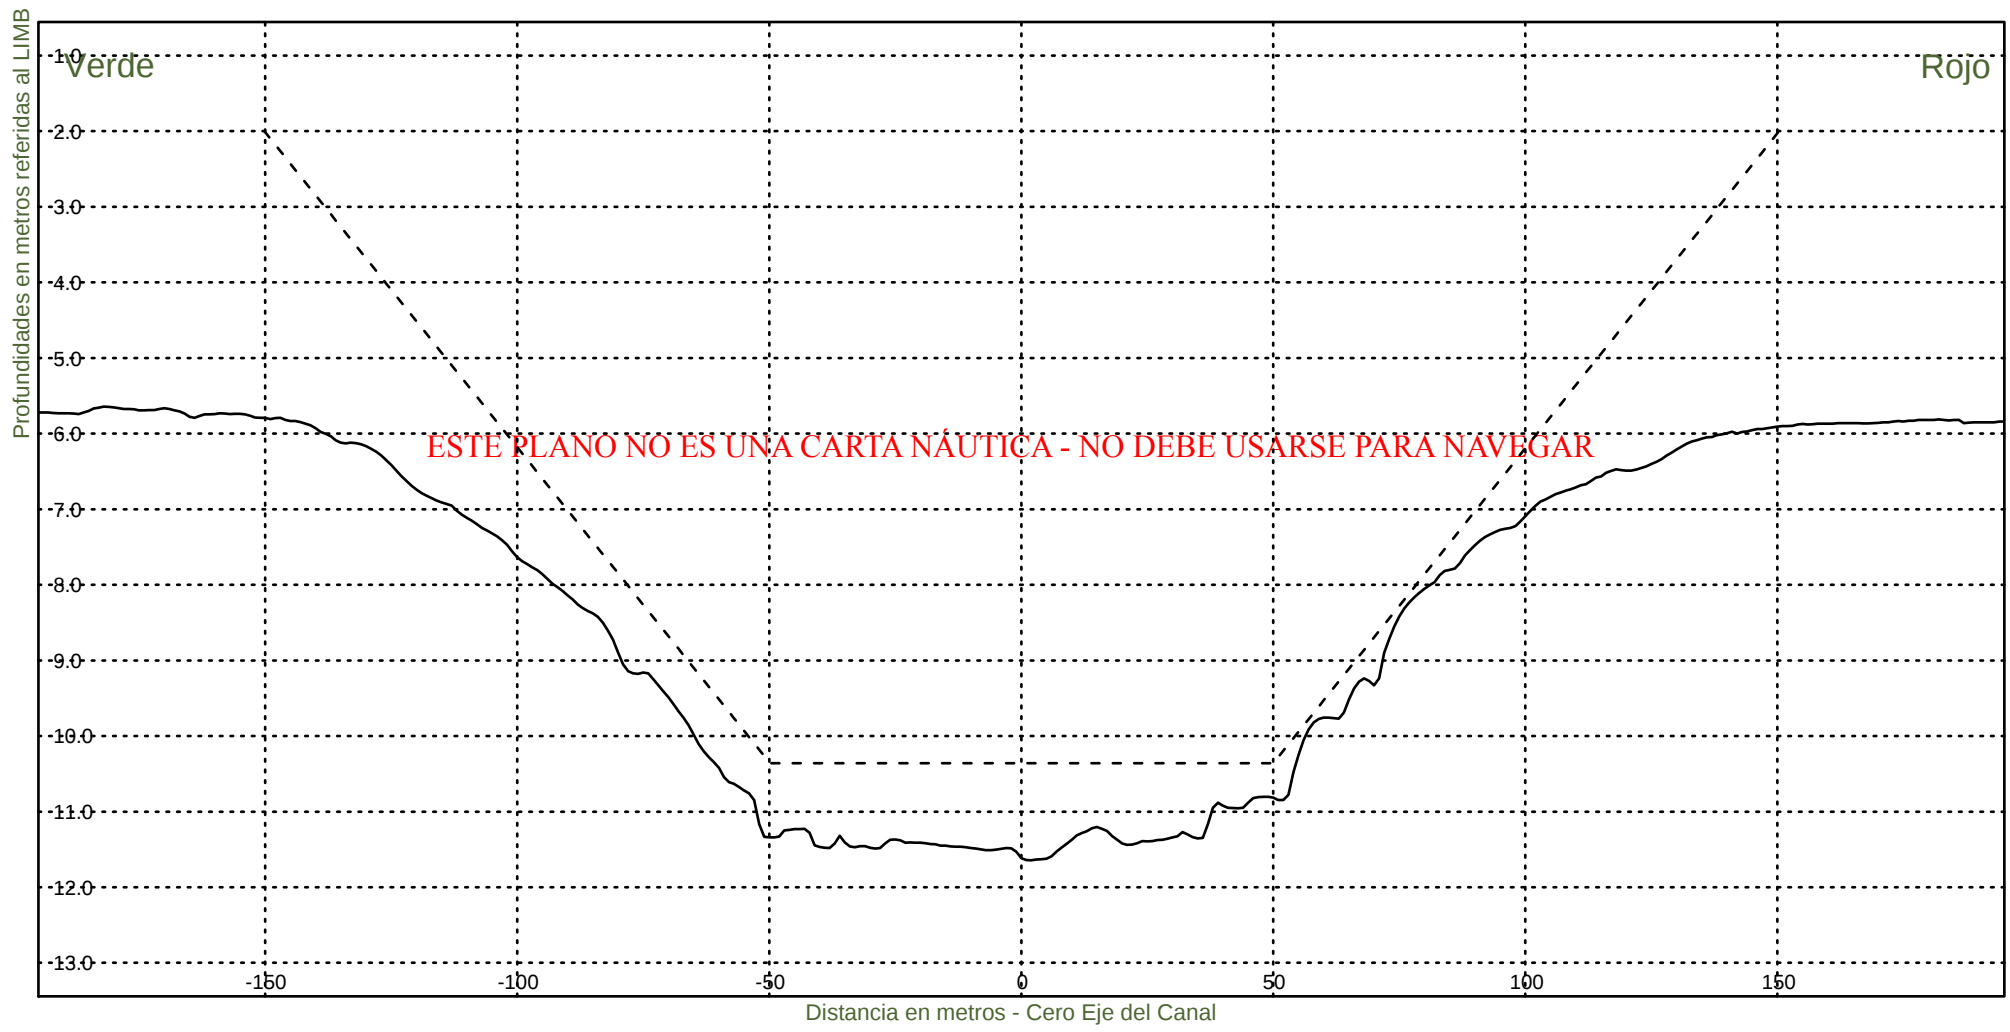KM 63200



Consorcio Boskalis - Dredging International



Ing. Alberto G. Palomar
REPRESENTANTE TECNICO

Comision Administradora del Rio de la Plata
Canal Martin Garcia

----- :Teorico 34 pies
——— :Batimetria Marzo 2021

Fecha Canal, KM 39.6-86.2
Hz 1: 1500
V 1: 100

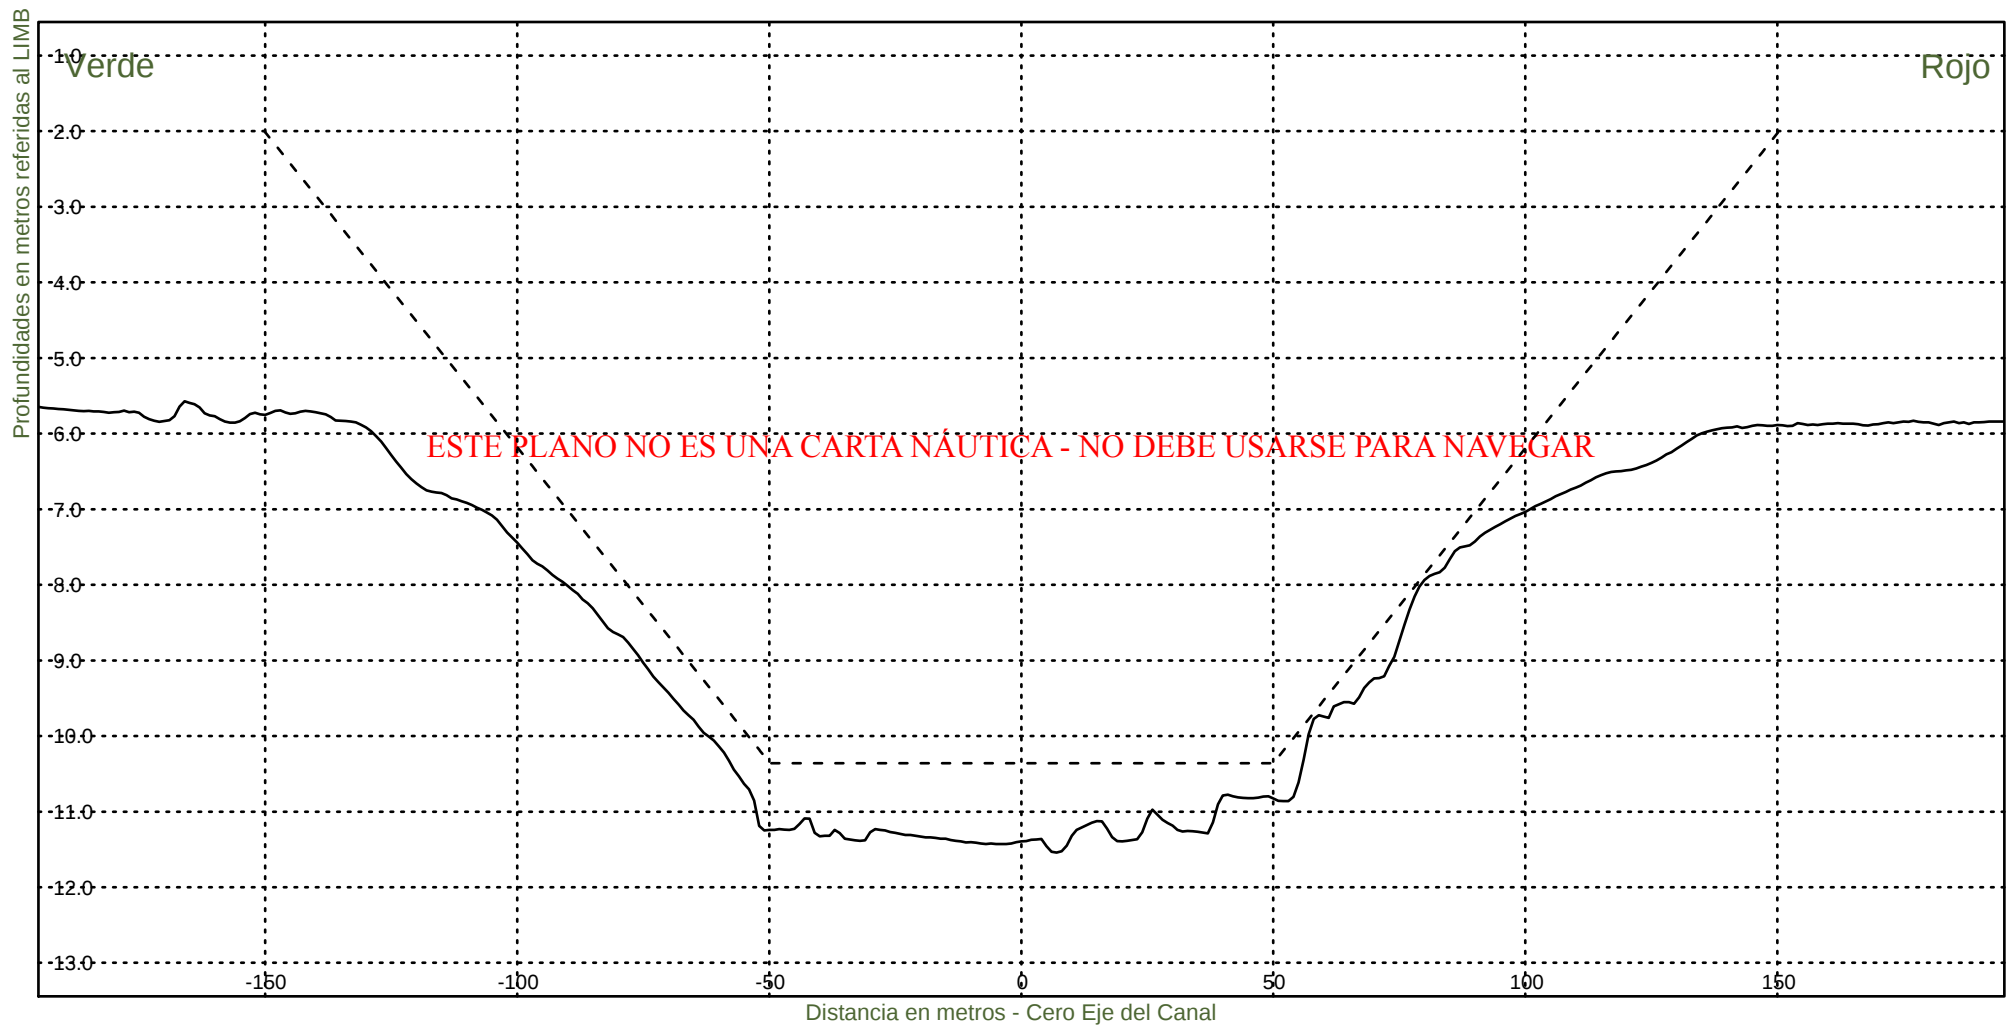KM 63400



Consorcio Boskalis - Dredging International



Ing. Alberto G. Palomar
REPRESENTANTE TECNICO

Comision Administradora del Rio de la Plata
Canal Martin Garcia

----- :Teorico 34 pies
——— :Batimetria Marzo 2021

Fecha Canal, KM 39.6-86.2
Hz 1: 1500
V 1: 100

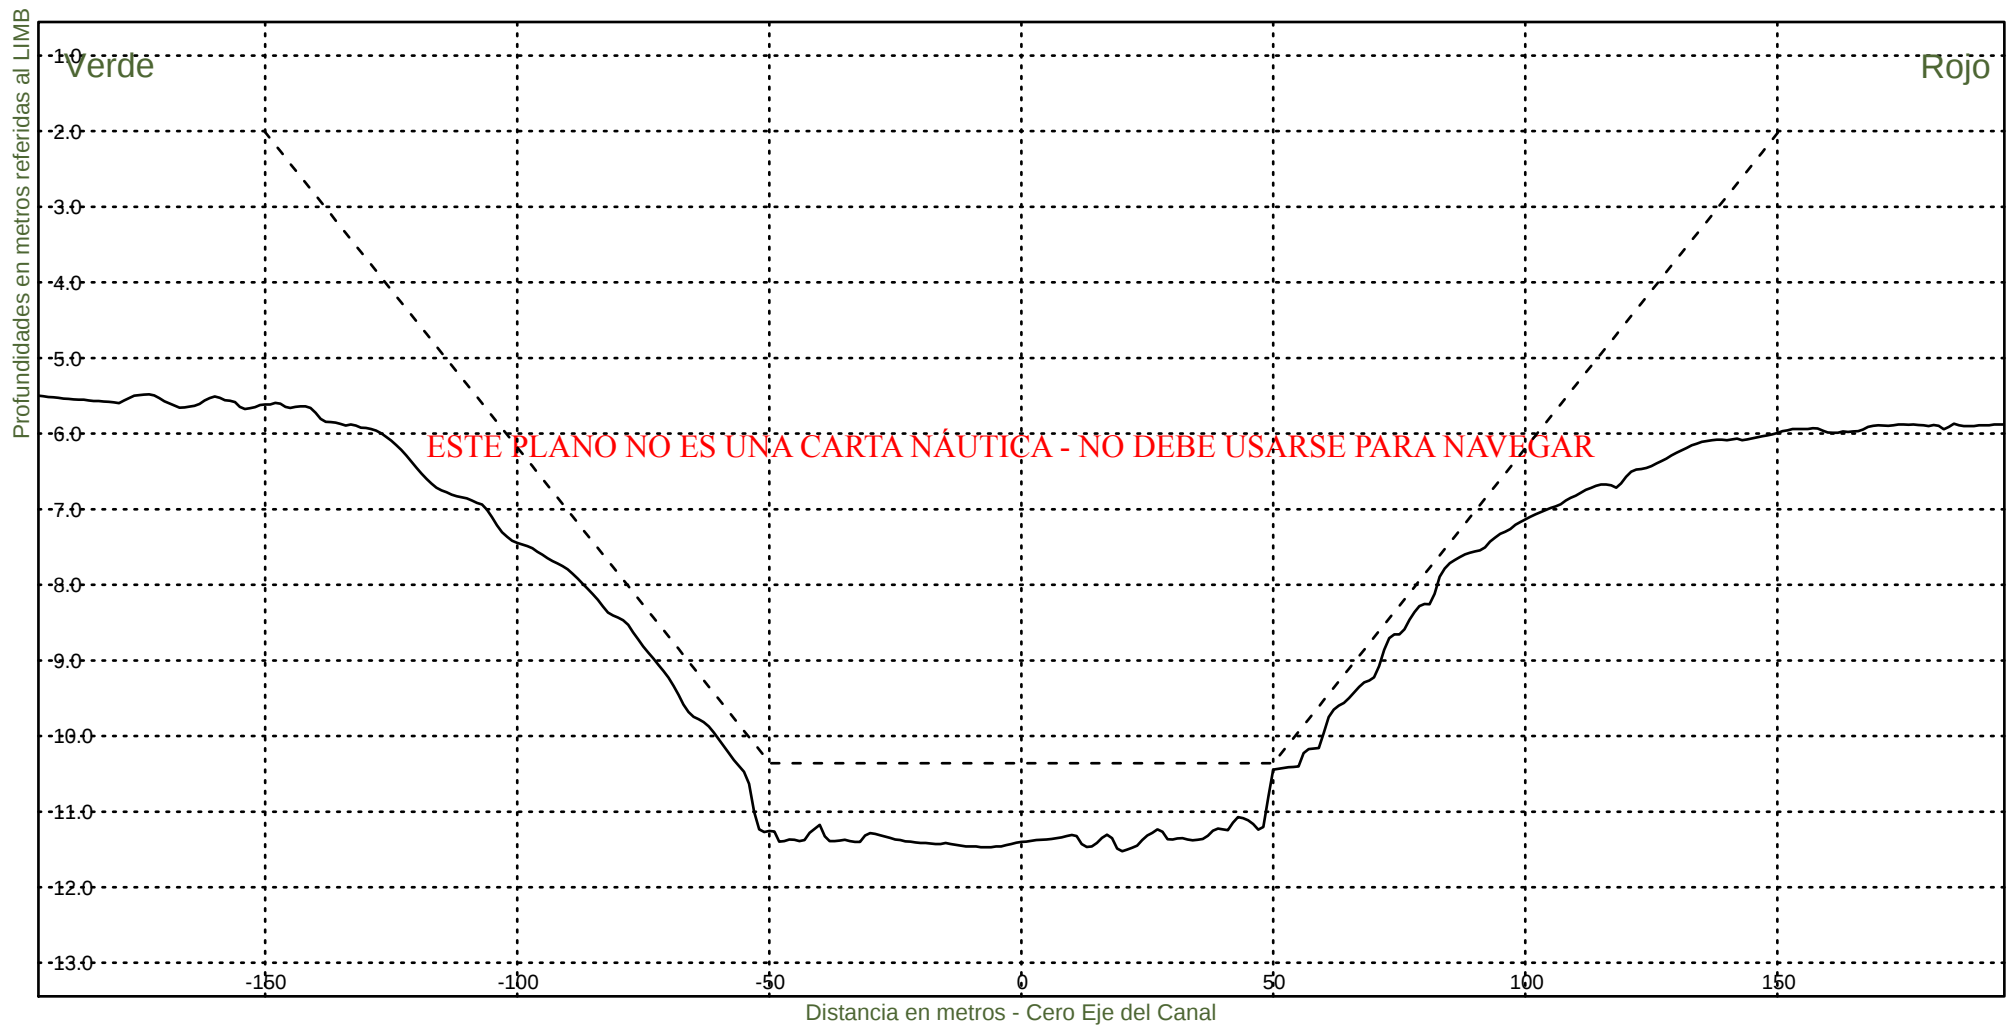KM 63600



Consorcio Boskalis - Dredging International



Ing. Alberto G. Palomar
REPRESENTANTE TECNICO

Comision Administradora del Rio de la Plata
Canal Martin Garcia

----- :Teorico 34 pies
————— :Batimetria Marzo 2021

Fecha Canal, KM 39.6-86.2
Hz 1: 1500
V 1: 100

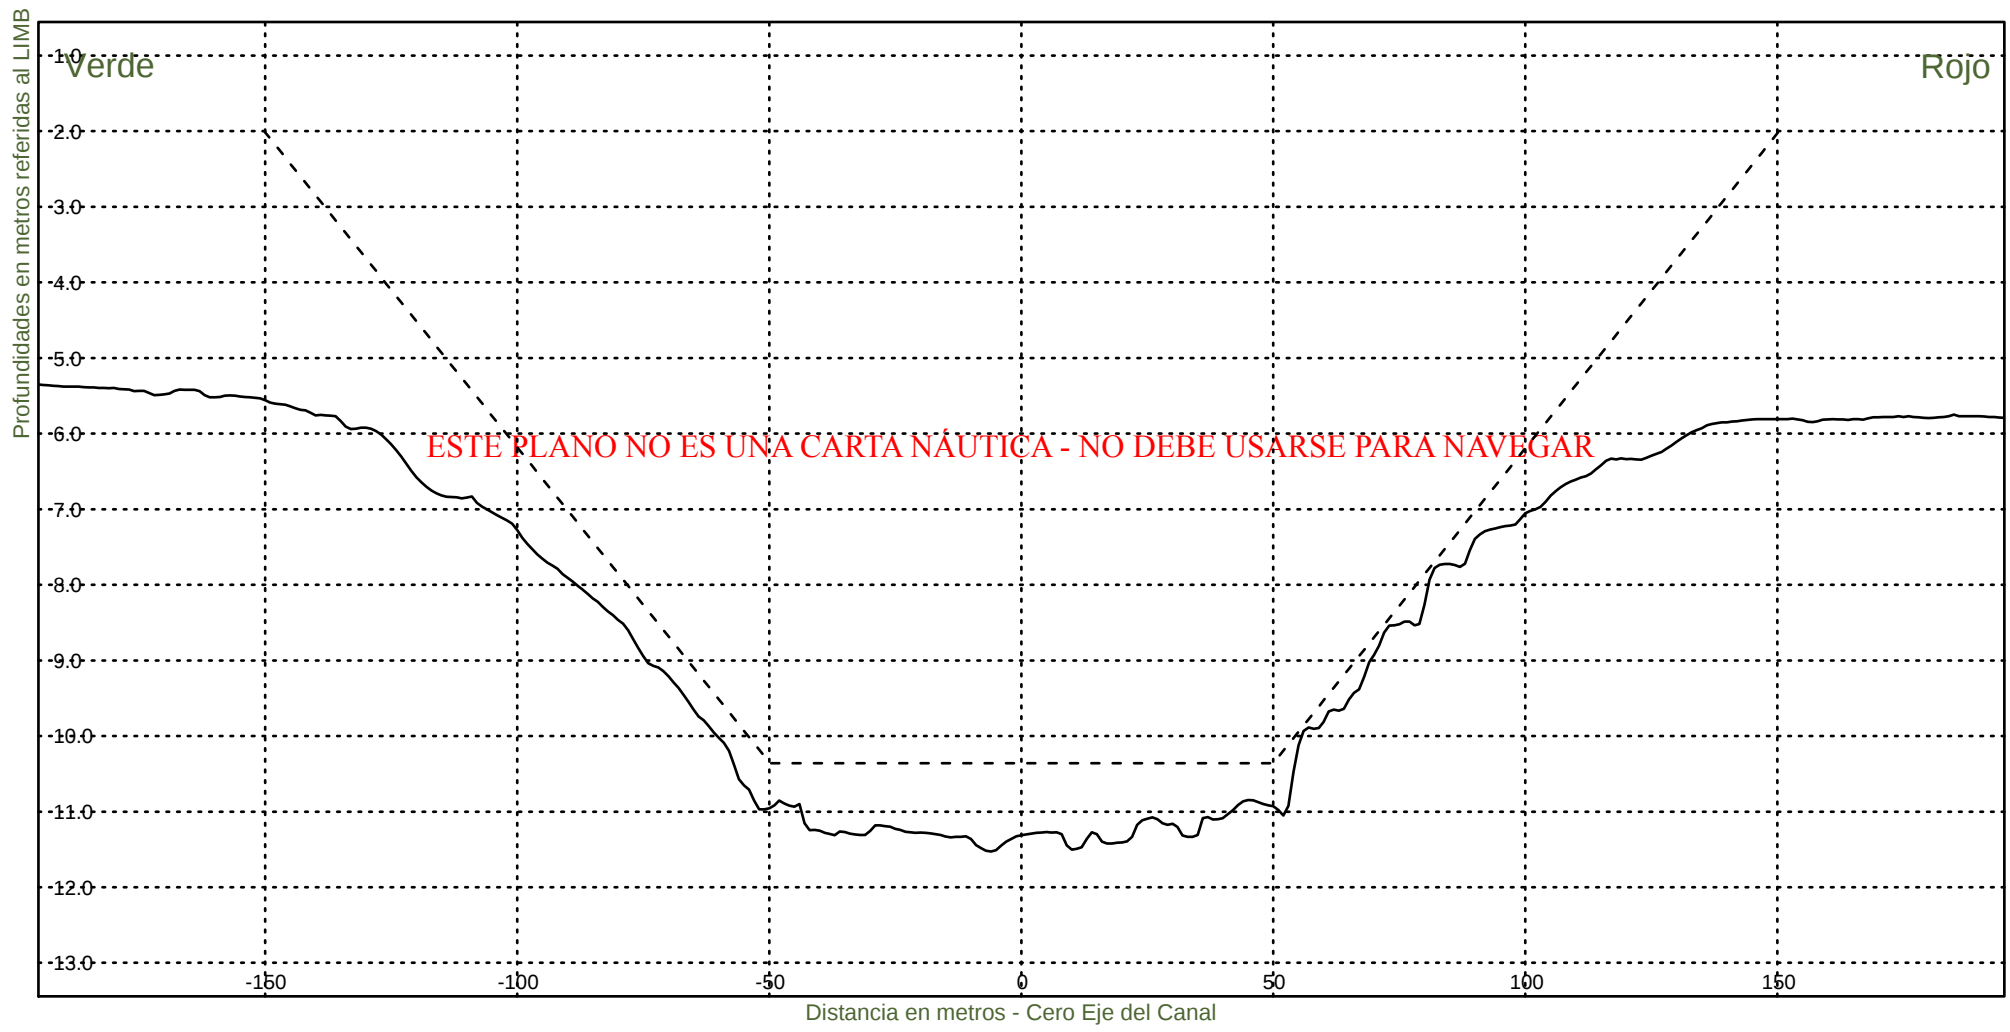KM 63800



Consorcio Boskalis - Dredging International



Ing. Alberto G. Palomar
REPRESENTANTE TECNICO

Comision Administradora del Rio de la Plata
Canal Martin Garcia

----- :Teorico 34 pies
——— :Batimetria Marzo 2021

Fecha Canal, KM 39.6-86.2
Hz 1: 1500
V 1: 100

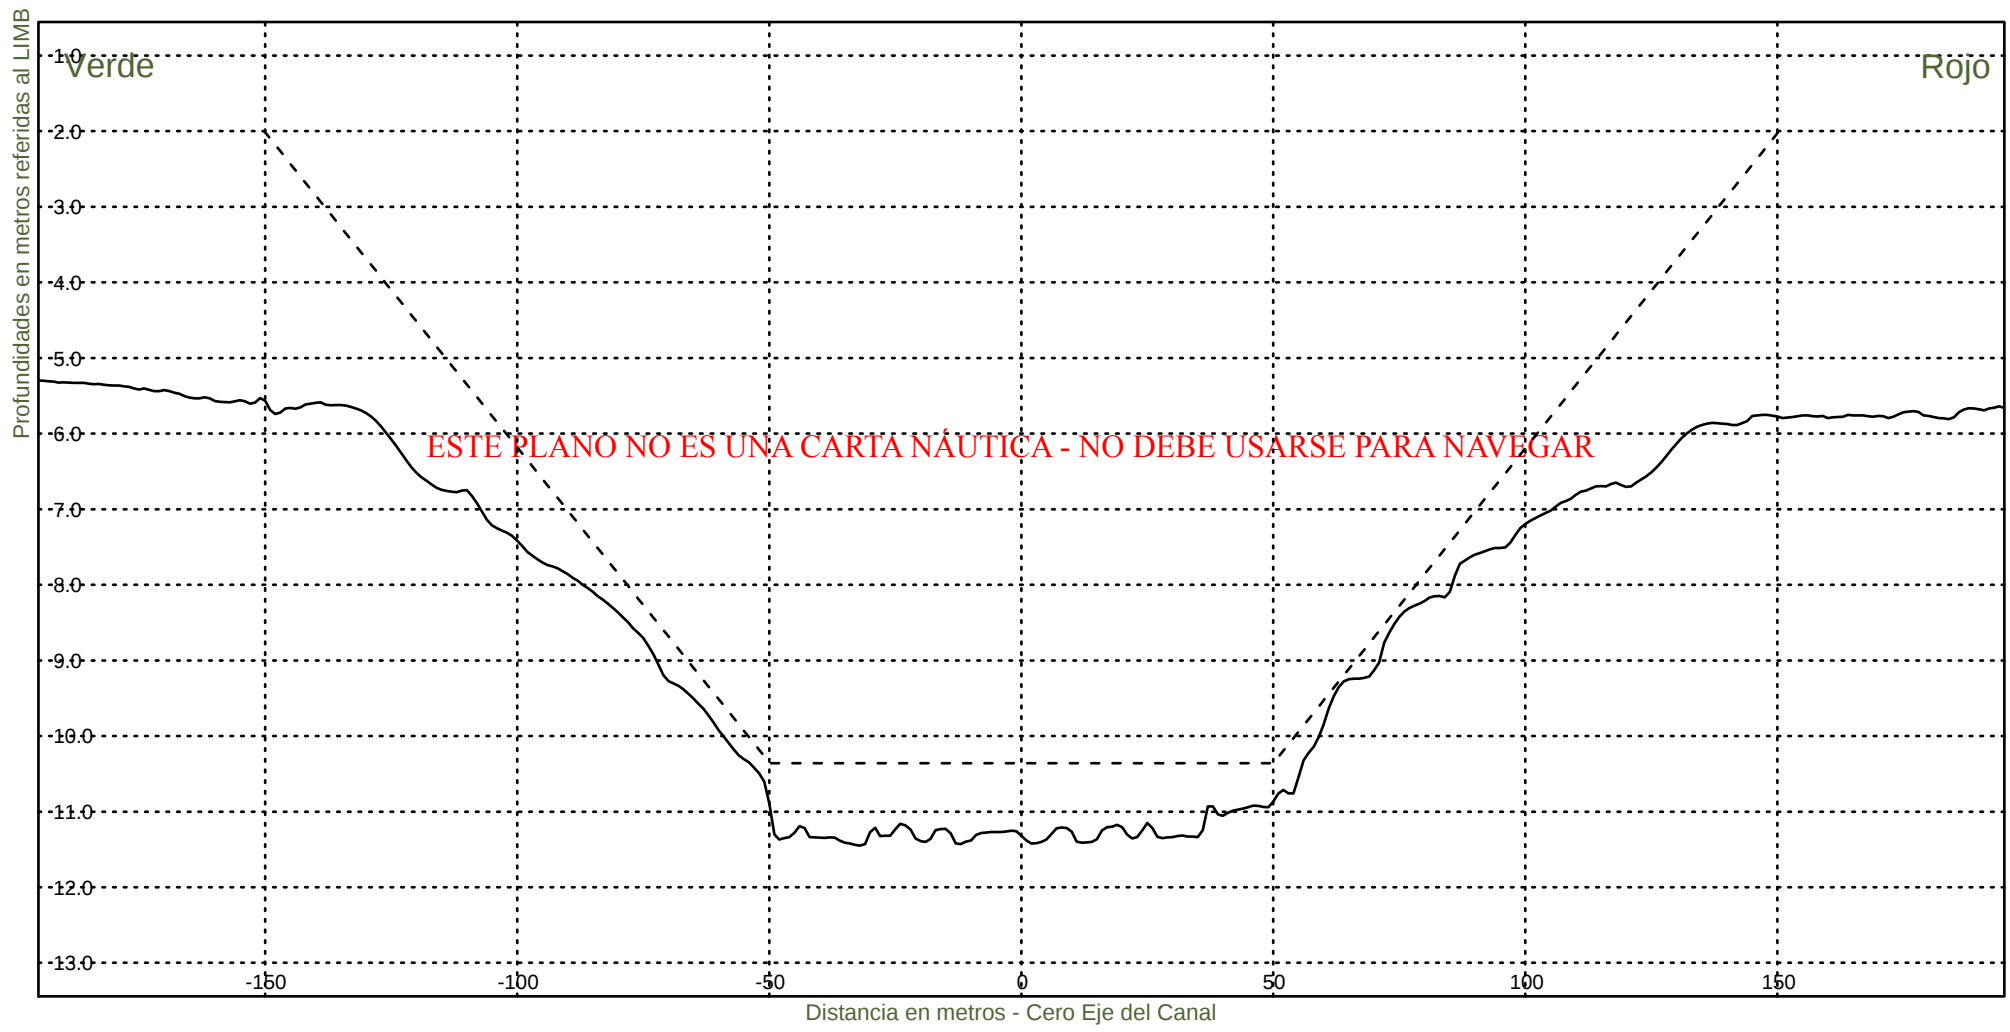KM 64000



Consorcio Boskalis - Dredging International



Ing. Alberto G. Palomar
REPRESENTANTE TECNICO

Comision Administradora del Rio de la Plata
Canal Martin Garcia

----- :Teorico 34 pies
——— :Batimetria Marzo 2021

Fecha Canal, KM 39.6-86.2
Hz 1: 1500
V 1: 100

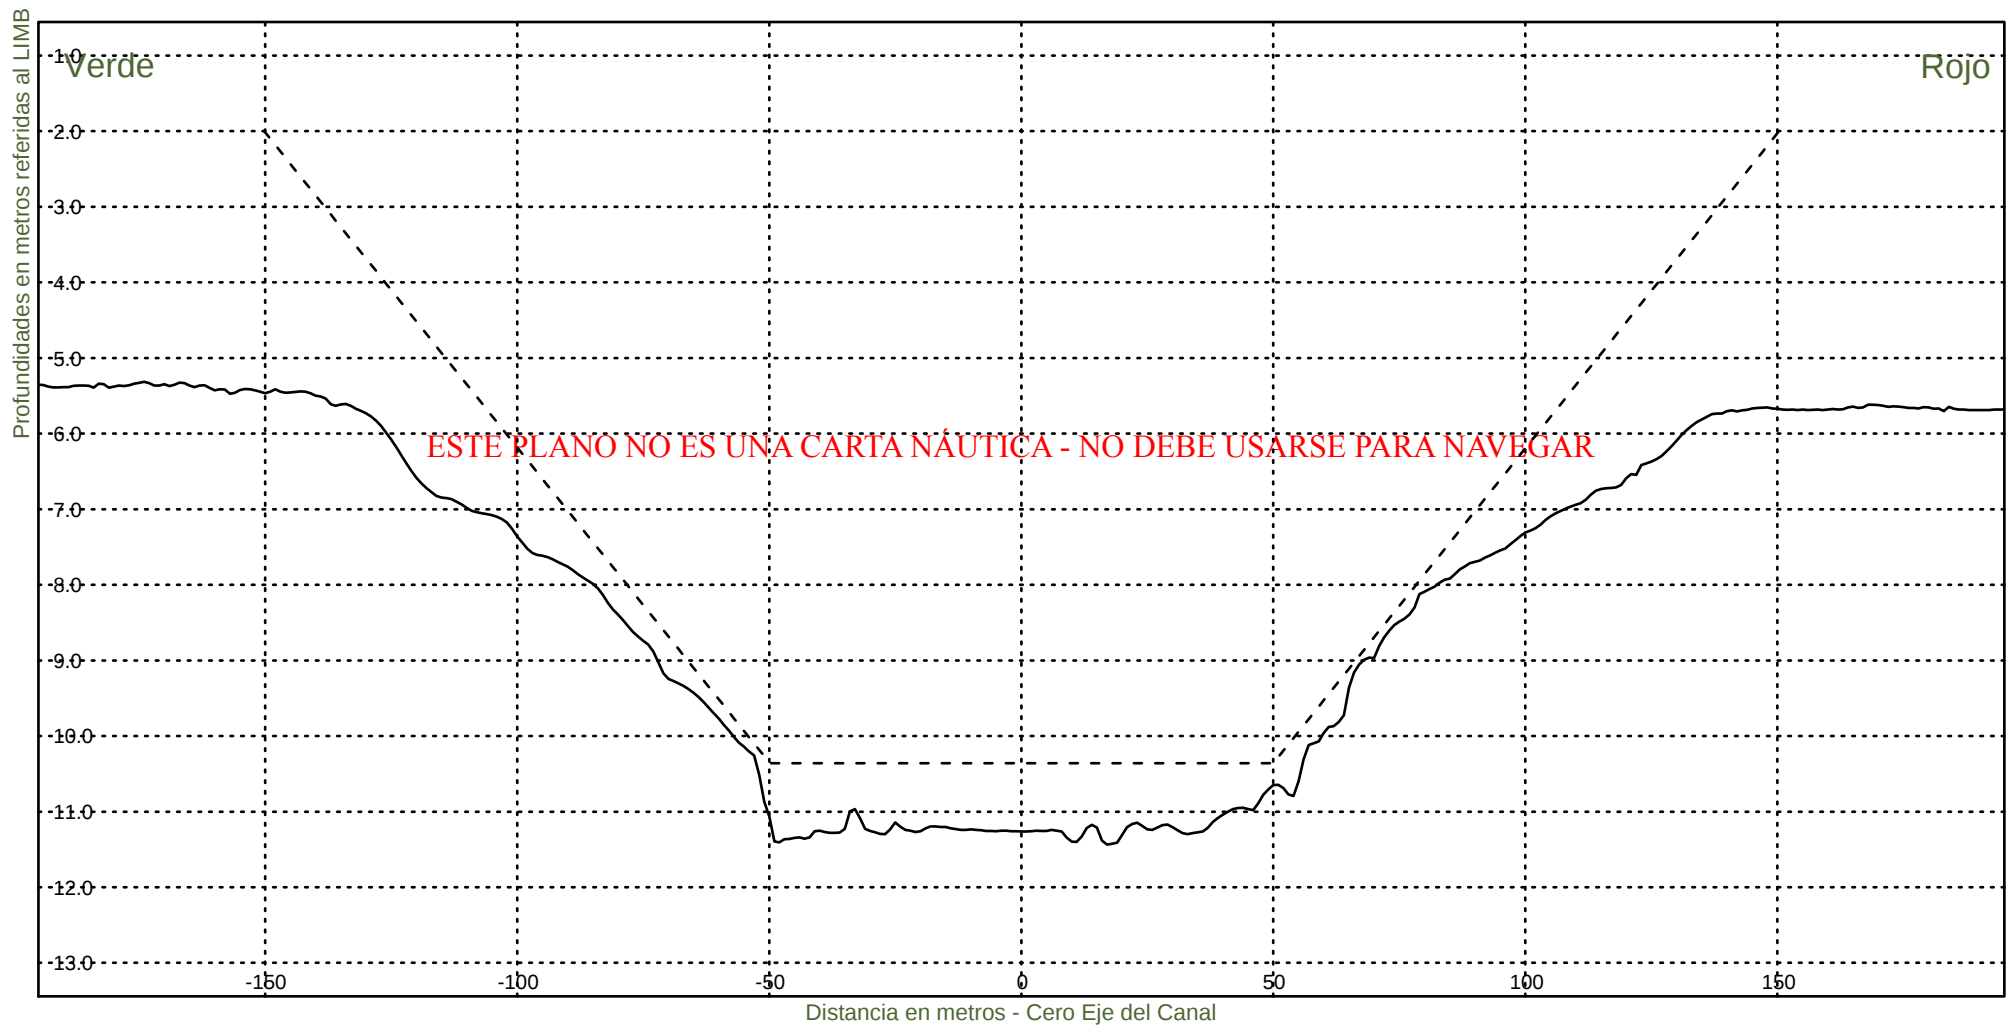KM 64200



Consorcio Boskalis - Dredging International



Ing. Alberto G. Palomar
REPRESENTANTE TECNICO

Comision Administradora del Rio de la Plata
Canal Martin Garcia

----- :Teorico 34 pies
———— :Batimetria Marzo 2021

Fecha Canal, KM 39.6-86.2
Hz 1: 1500
V 1: 100

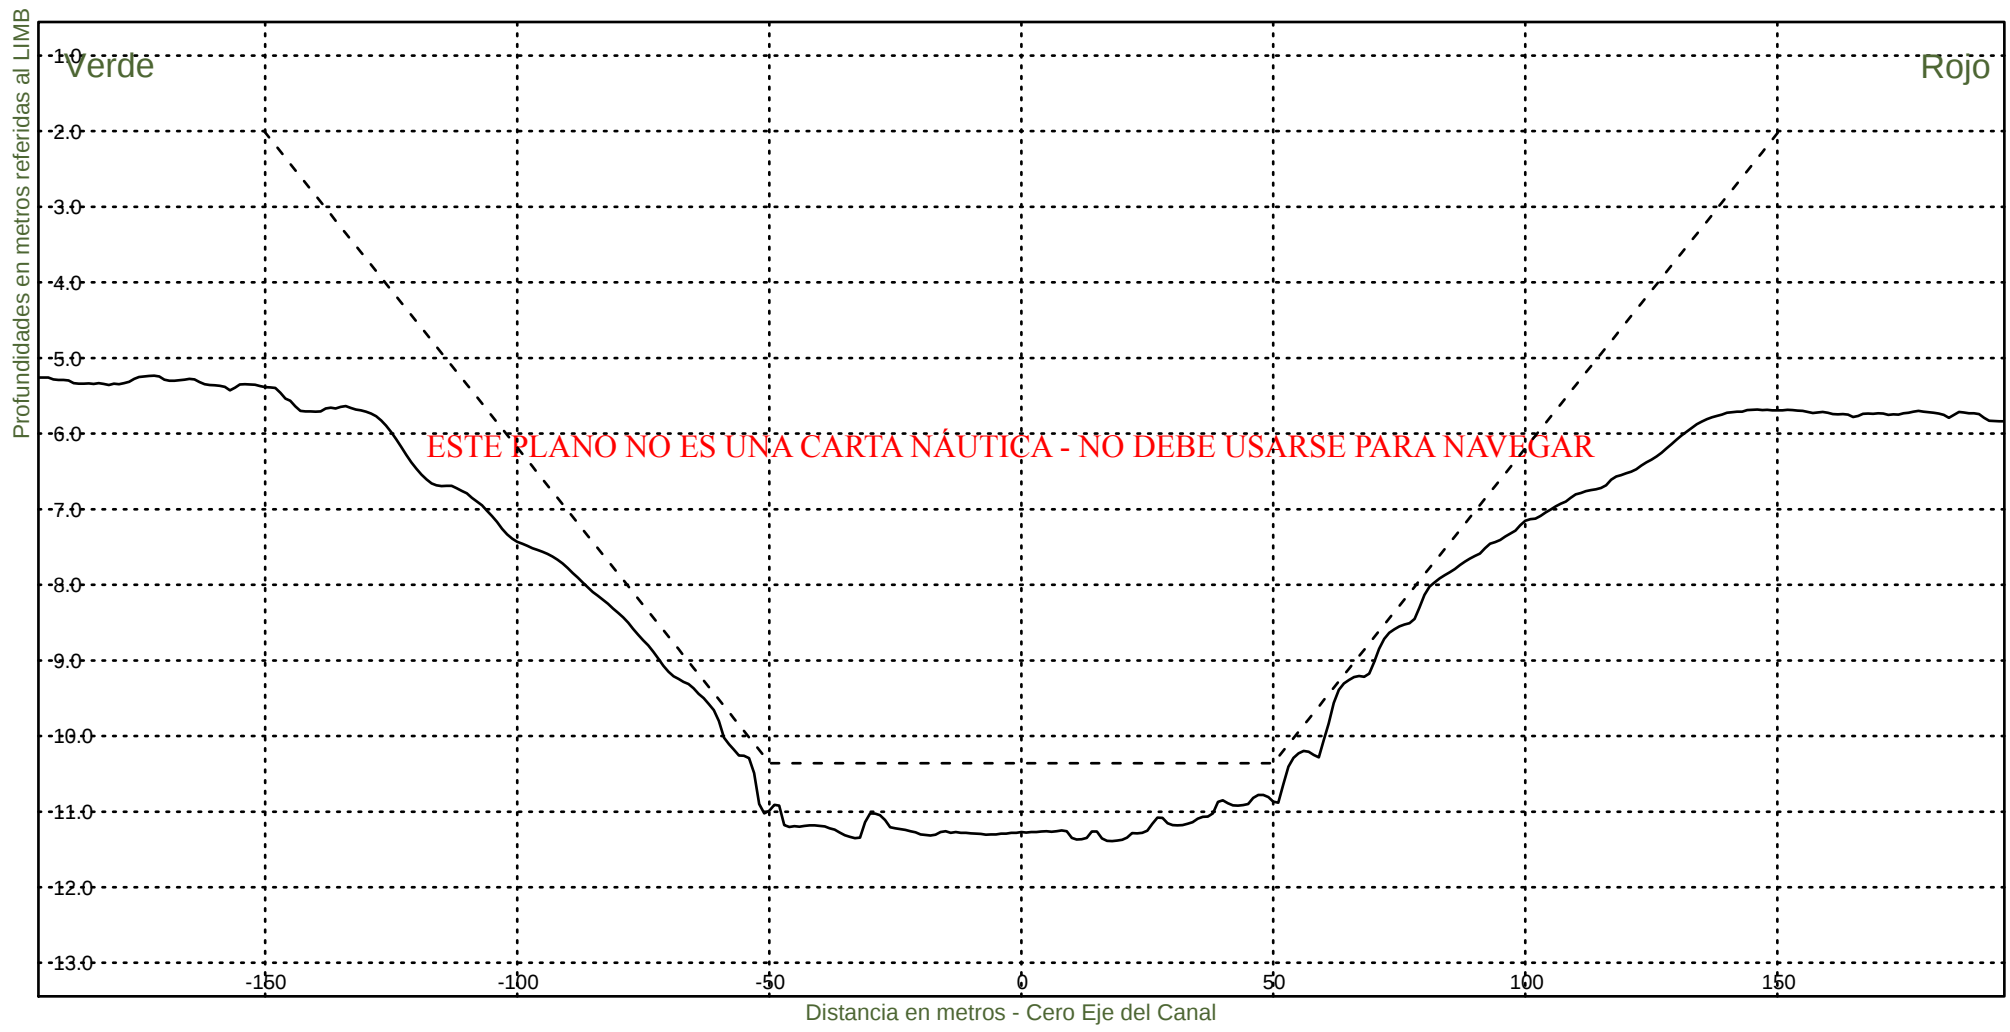KM 64400



Consorcio Boskalis - Dredging International



Ing. Alberto G. Palomar
REPRESENTANTE TECNICO

Comision Administradora del Rio de la Plata
Canal Martin Garcia

----- :Teorico 34 pies
————— :Batimetria Marzo 2021

Fecha Canal, KM 39.6-86.2
Hz 1: 1500
V 1: 100

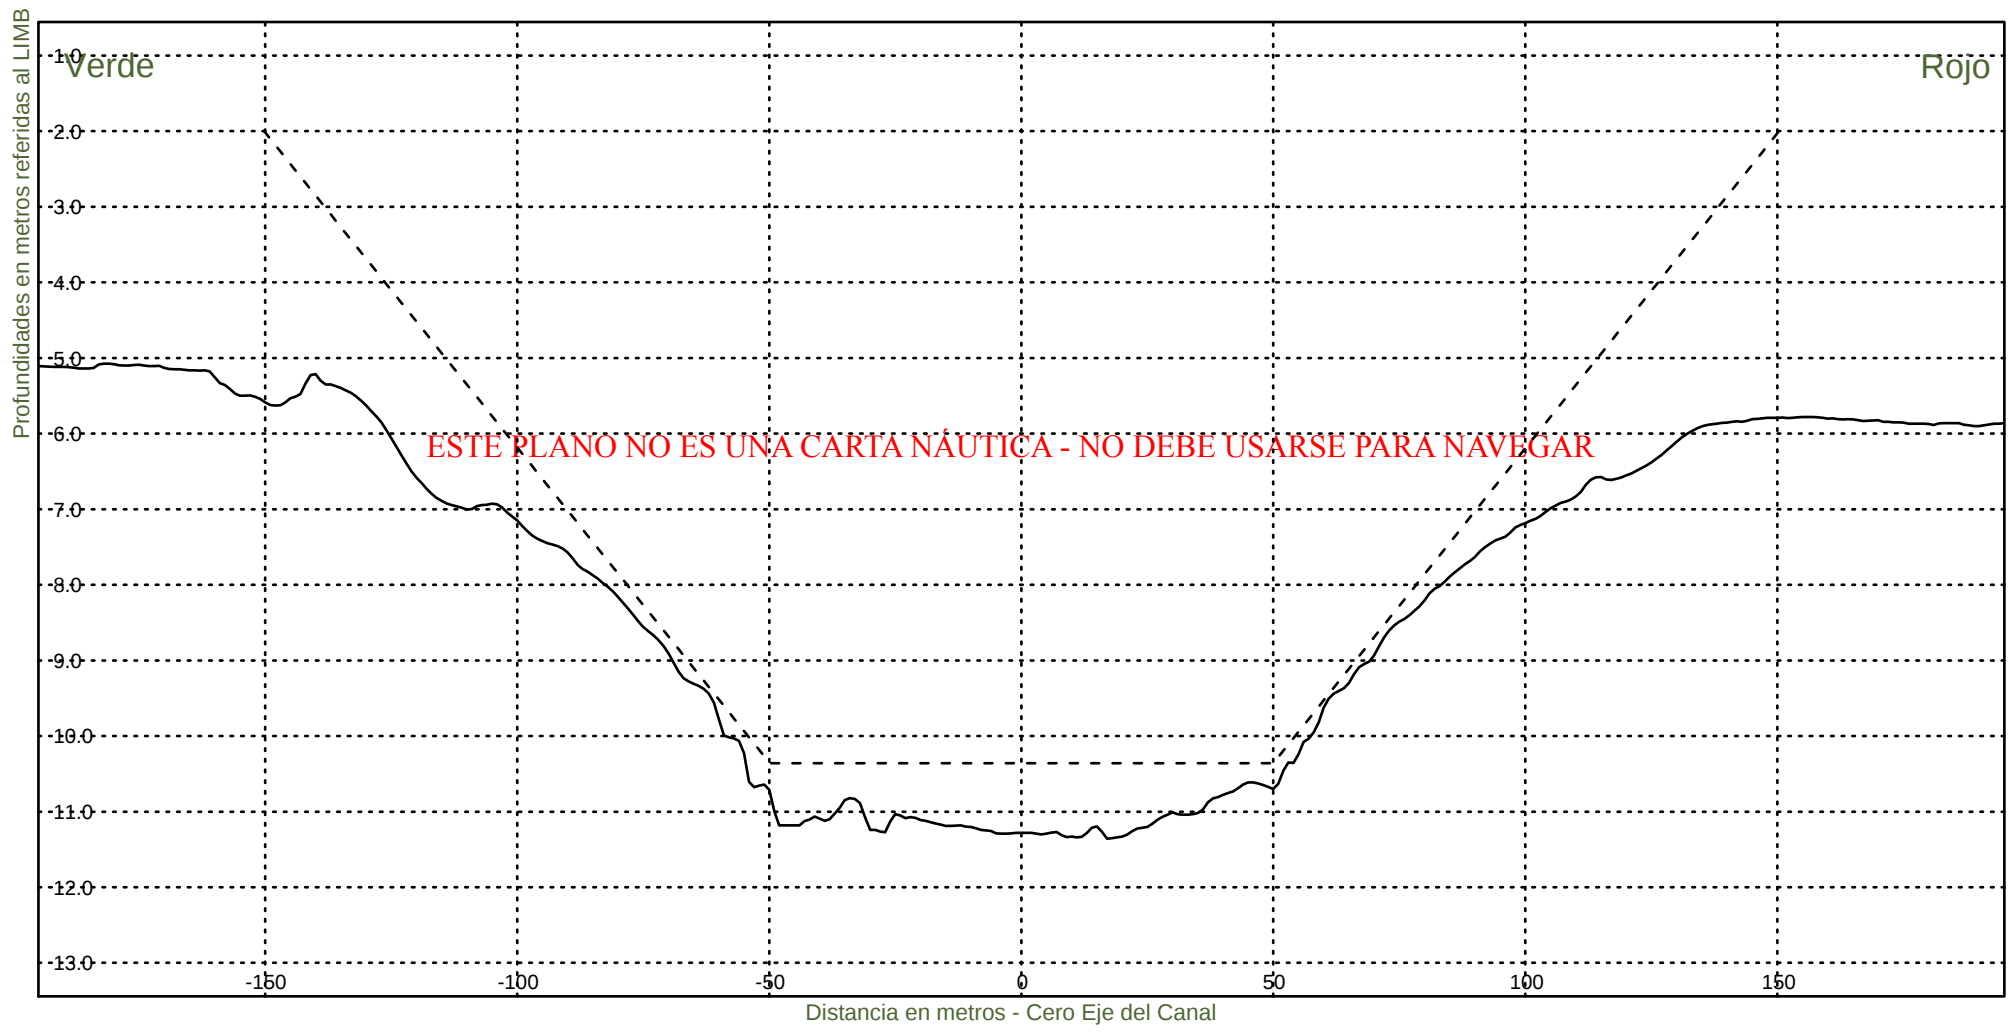KM 64600



Consorcio Boskalis - Dredging International



Ing. Alberto G. Palomar
REPRESENTANTE TECNICO

Comision Administradora del Rio de la Plata
Canal Martin Garcia

----- :Teorico 34 pies
——— :Batimetria Marzo 2021

Fecha Canal, KM 39.6-86.2
Hz 1: 1500
V 1: 100

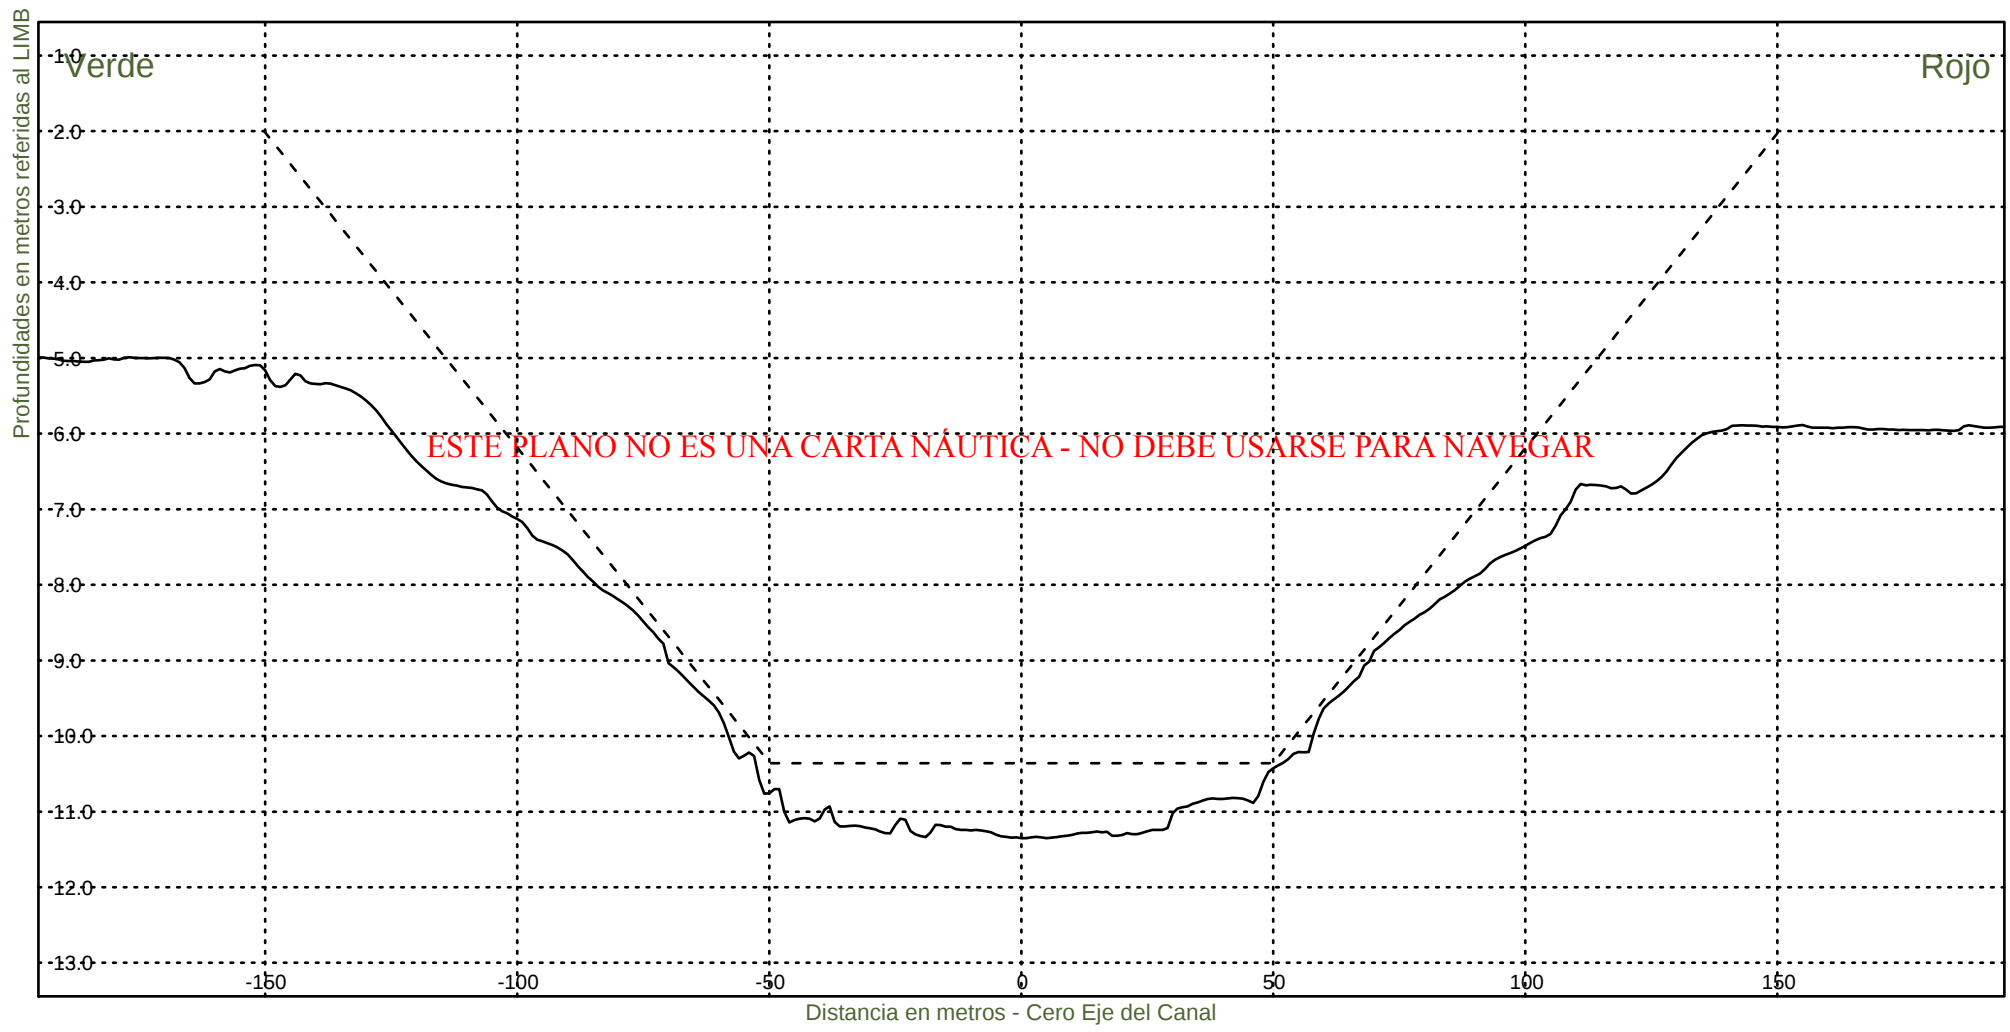KM 64800



Consorcio Boskalis - Dredging International



Ing. Alberto G. Palomar
REPRESENTANTE TECNICO

Comision Administradora del Rio de la Plata
Canal Martin Garcia

----- :Teorico 34 pies
——— :Batimetria Marzo 2021

Fecha Canal, KM 39.6-86.2
Hz 1: 1500
V 1: 100

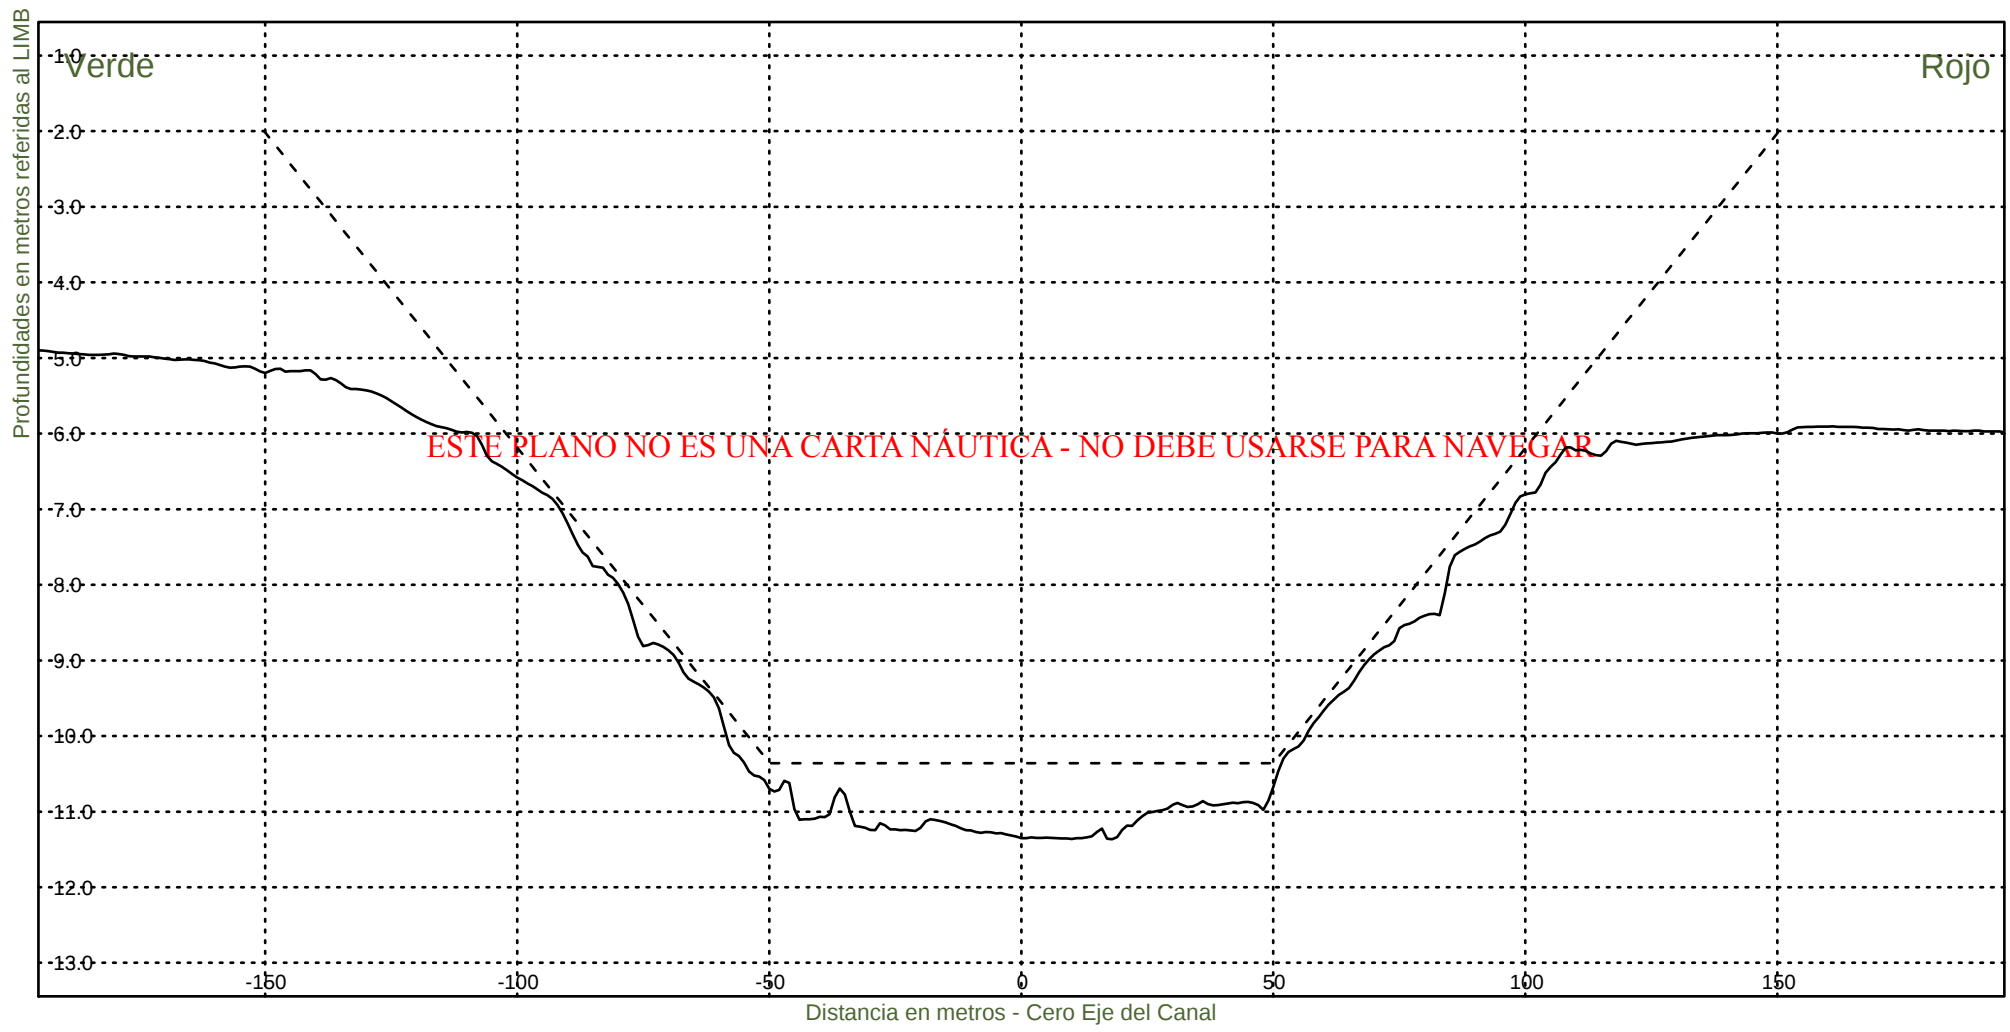KM 65000



Consorcio Boskalis - Dredging International



Ing. Alberto G. Palomar
REPRESENTANTE TECNICO

Comision Administradora del Rio de la Plata
Canal Martin Garcia

----- :Teorico 34 pies
——— :Batimetria Marzo 2021

Fecha Canal, KM 39.6-86.2
Hz 1: 1500
V 1: 100

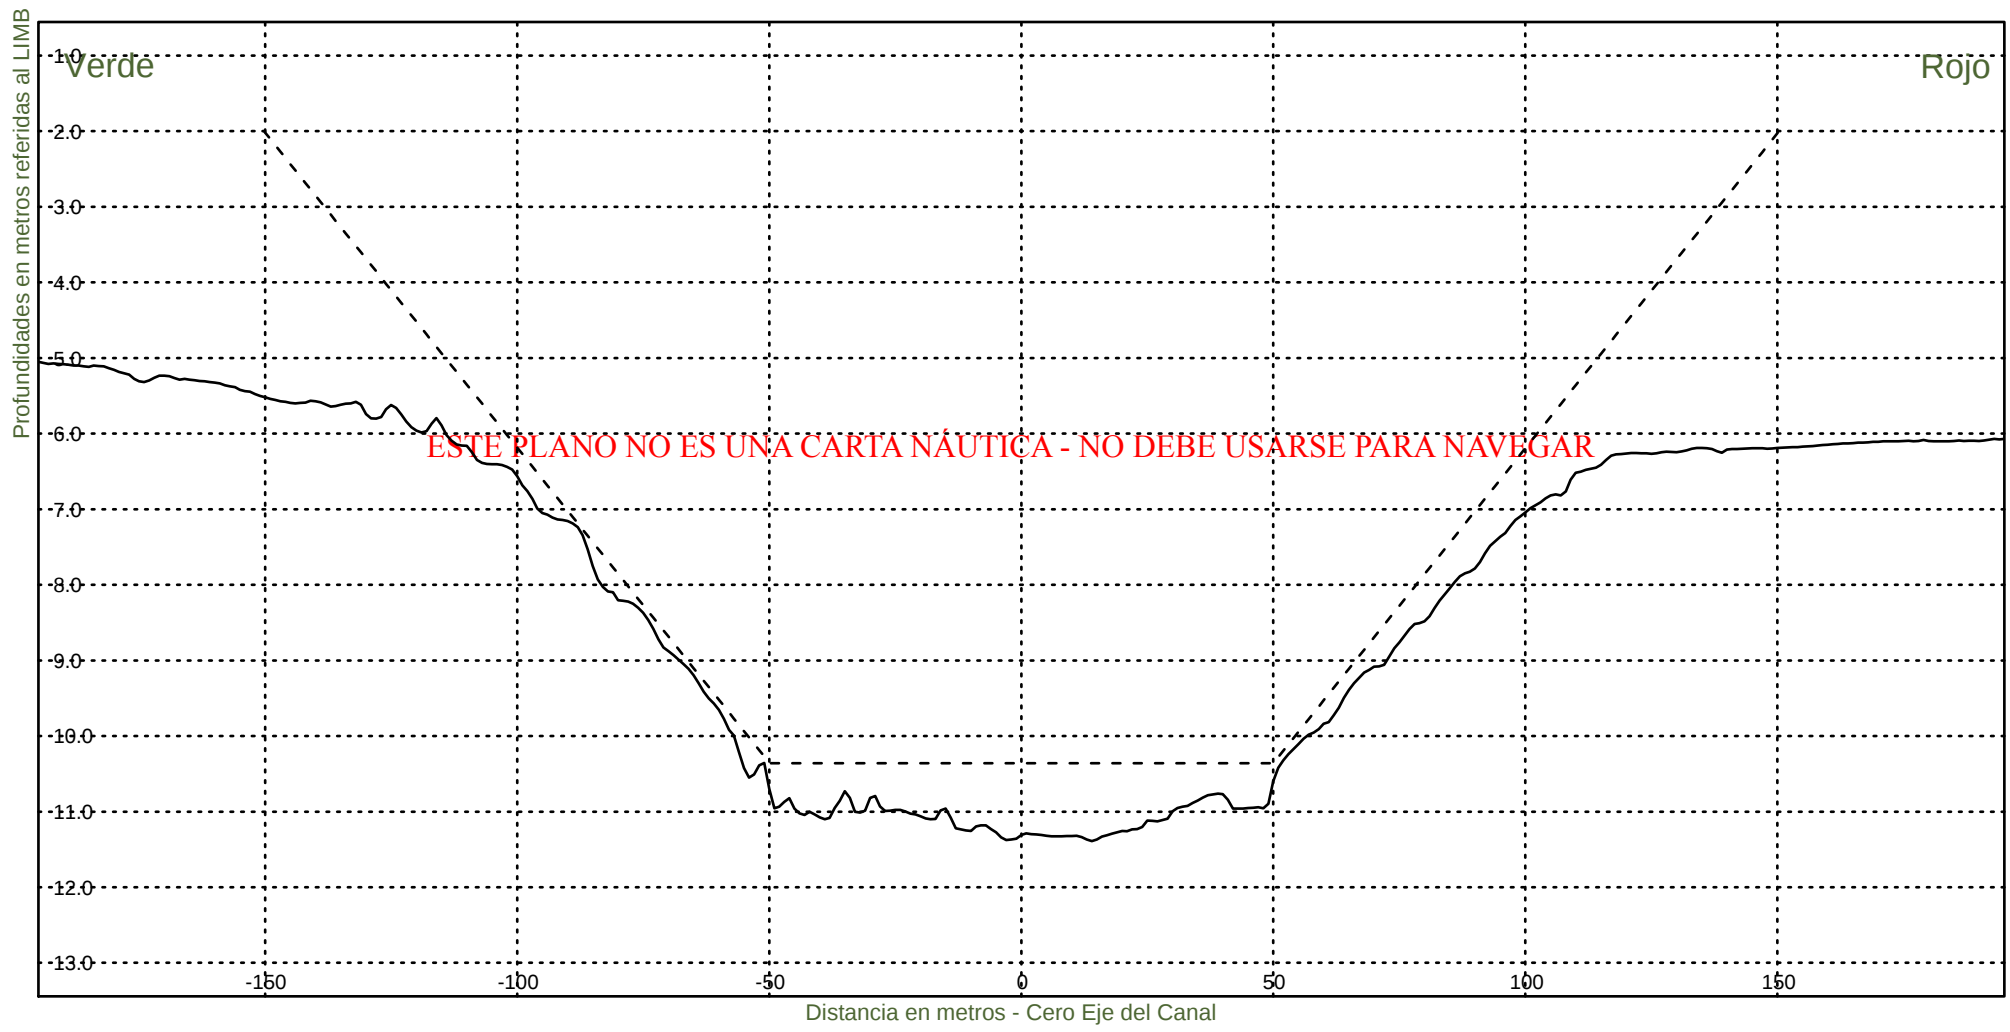KM 65200



Consorcio Boskalis - Dredging International



Ing. Alberto G. Palomar
REPRESENTANTE TECNICO

Comision Administradora del Rio de la Plata
Canal Martin Garcia

----- :Teorico 34 pies
————— :Batimetria Marzo 2021

Fecha Canal, KM 39.6-86.2
Hz 1: 1500
V 1: 100

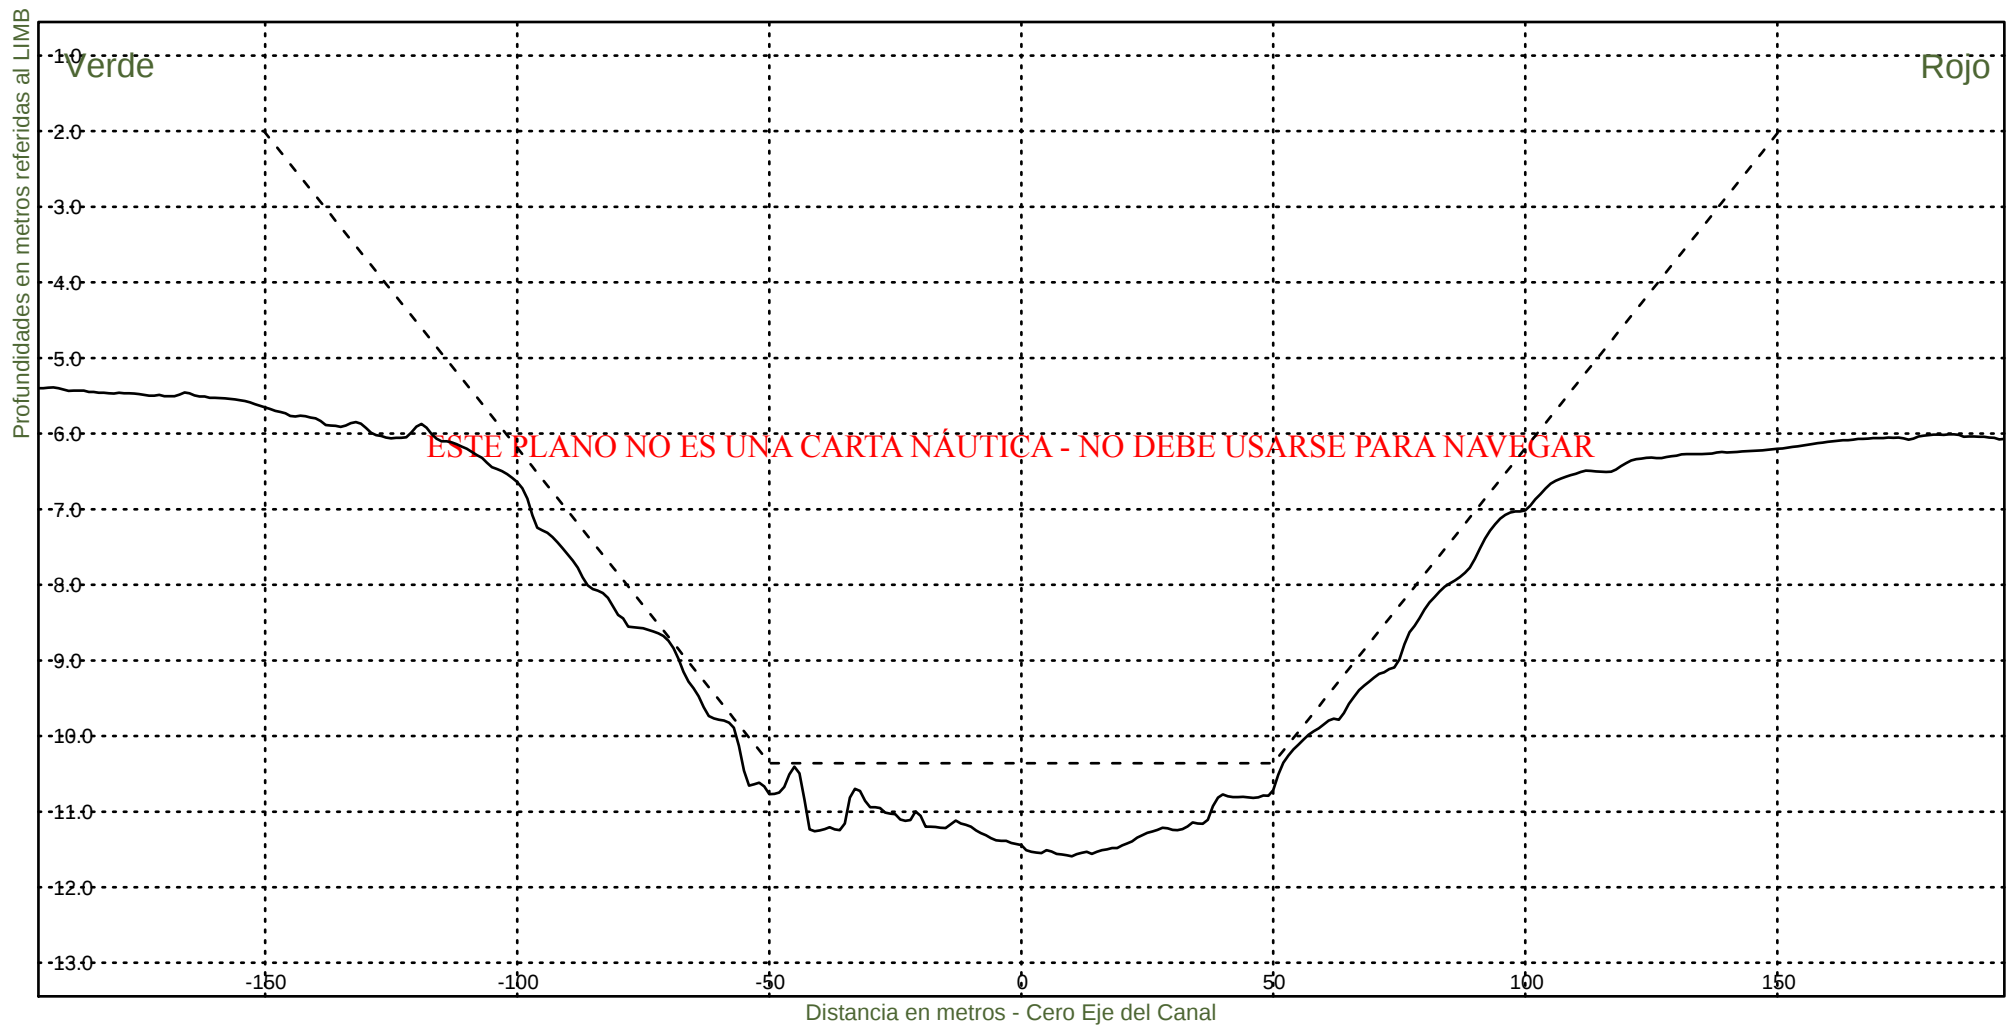KM 65400



Consorcio Boskalis - Dredging International



Ing. Alberto G. Palomar
REPRESENTANTE TECNICO

Comision Administradora del Rio de la Plata
Canal Martin Garcia

----- :Teorico 34 pies
———— :Batimetria Marzo 2021

Fecha Canal, KM 39.6-86.2
Hz 1: 1500
V 1: 100

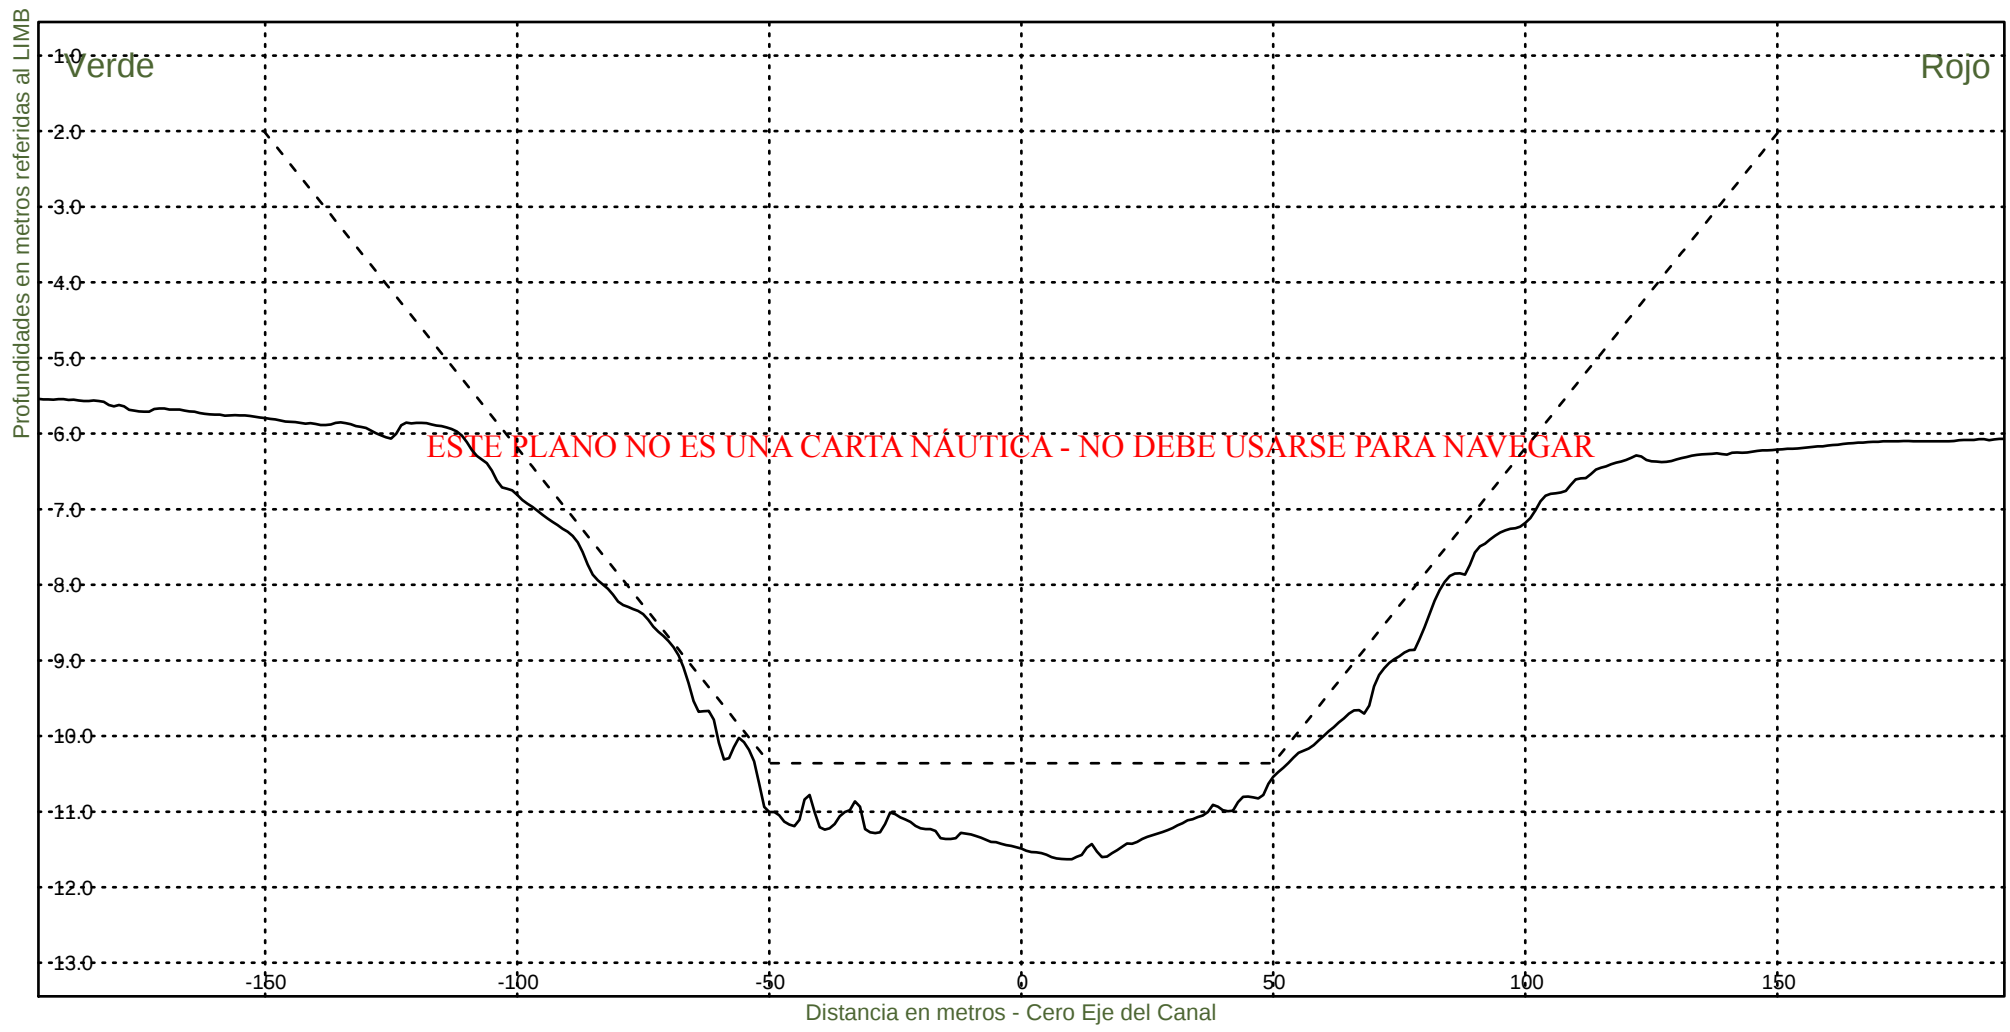KM 65600



Consorcio Boskalis - Dredging International



Ing. Alberto G. Palomar
REPRESENTANTE TECNICO

Comision Administradora del Rio de la Plata
Canal Martin Garcia

----- :Teorico 34 pies
——— :Batimetria Marzo 2021

Fecha Canal, KM 39.6-86.2
Hz 1: 1500
V 1: 100

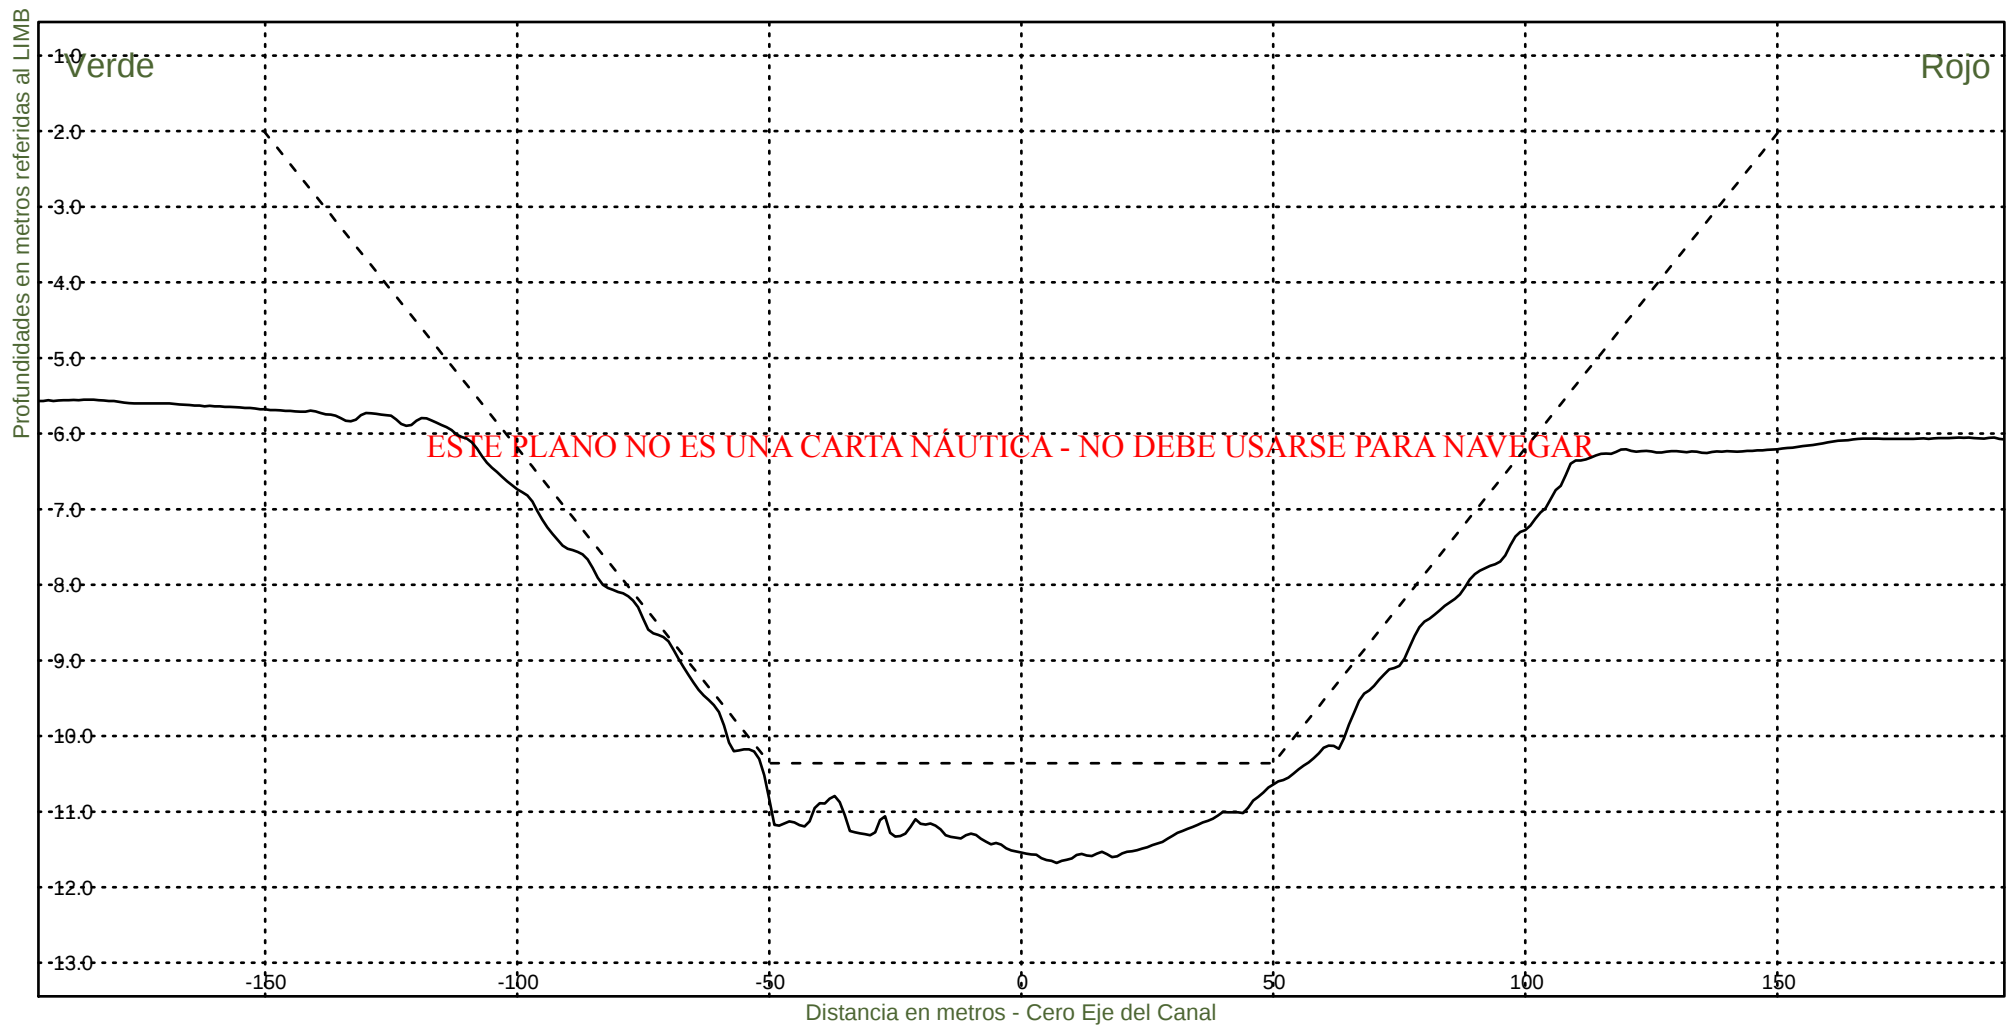KM 65800



Consorcio Boskalis - Dredging International



Ing. Alberto G. Palomar
REPRESENTANTE TECNICO

Comision Administradora del Rio de la Plata
Canal Martin Garcia

----- :Teorico 34 pies
————— :Batimetria Marzo 2021

Fecha Canal, KM 39.6-86.2
Hz 1: 1500
V 1: 100

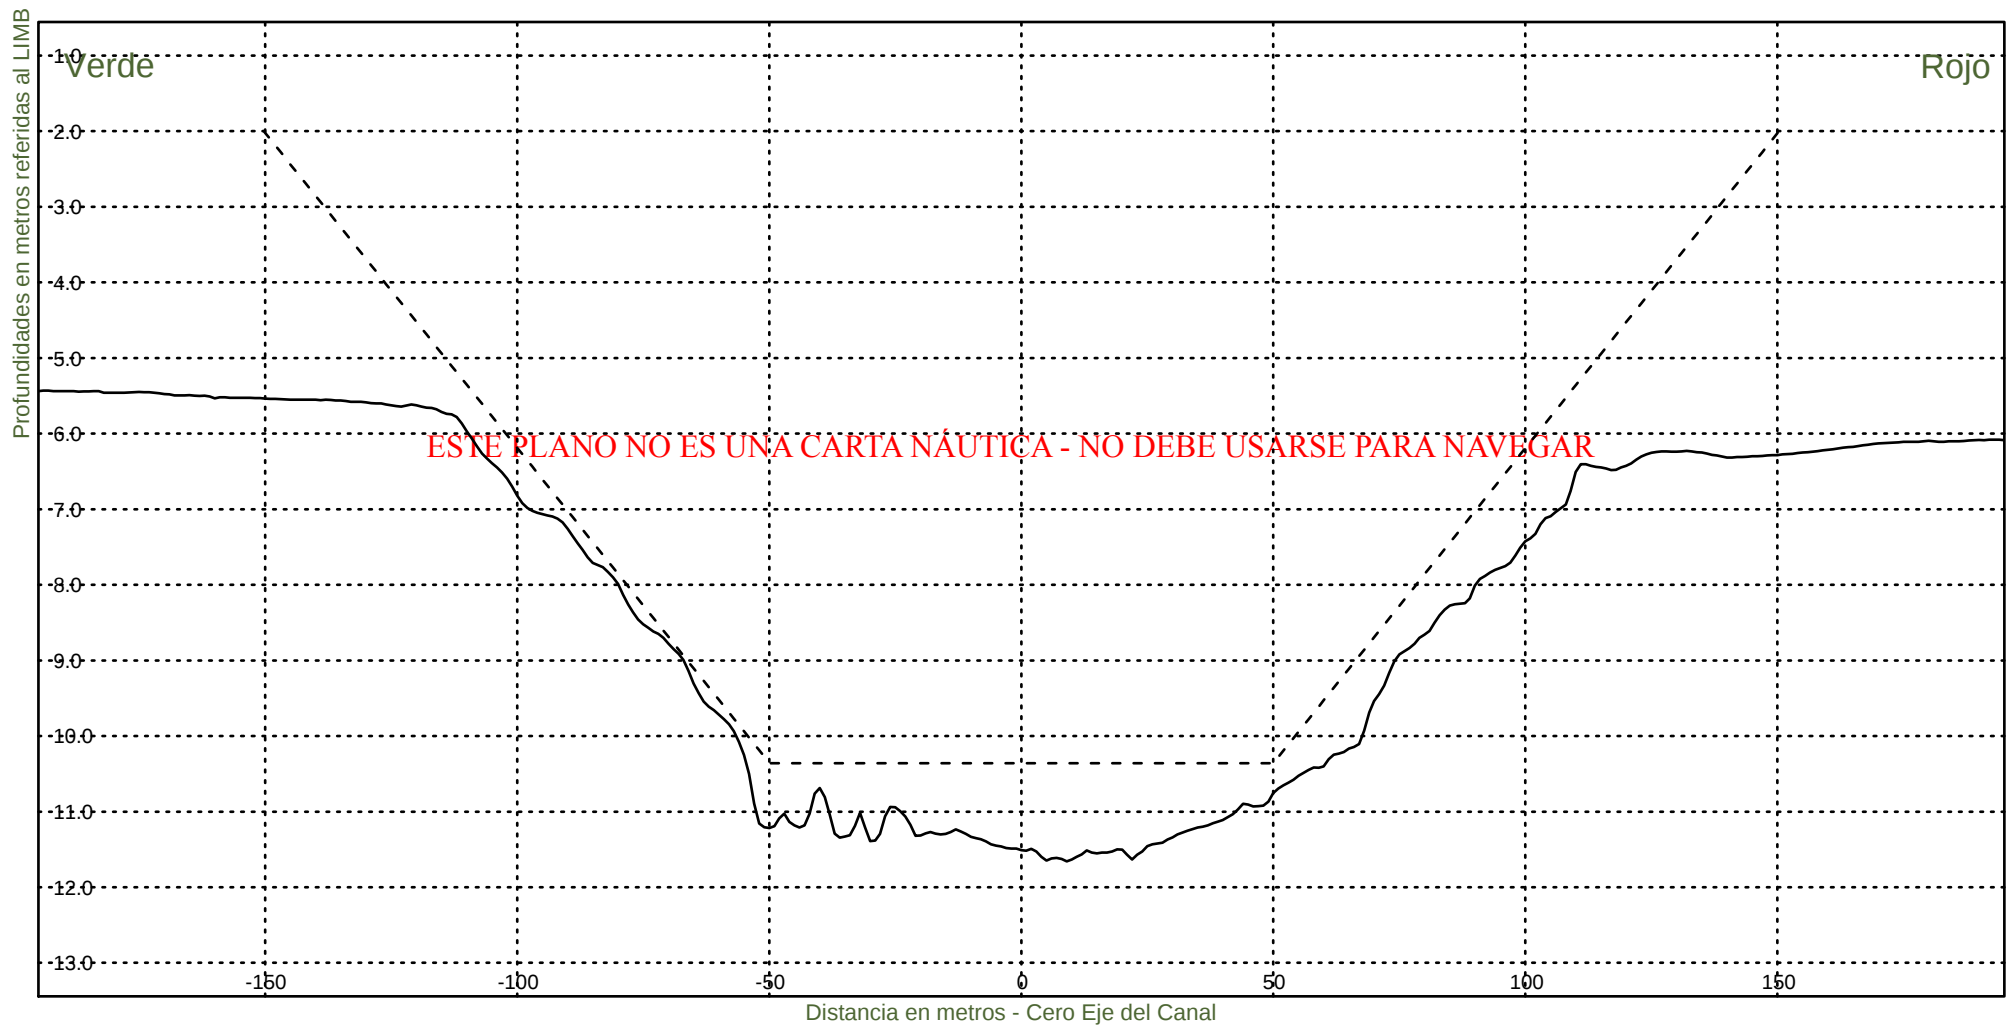KM 66000



Consorcio Boskalis - Dredging International



Ing. Alberto G. Palomar
REPRESENTANTE TECNICO

Comision Administradora del Rio de la Plata
Canal Martin Garcia

----- :Teorico 34 pies
——— :Batimetria Marzo 2021

Fecha Canal, KM 39.6-86.2
Hz 1: 1500
V 1: 100

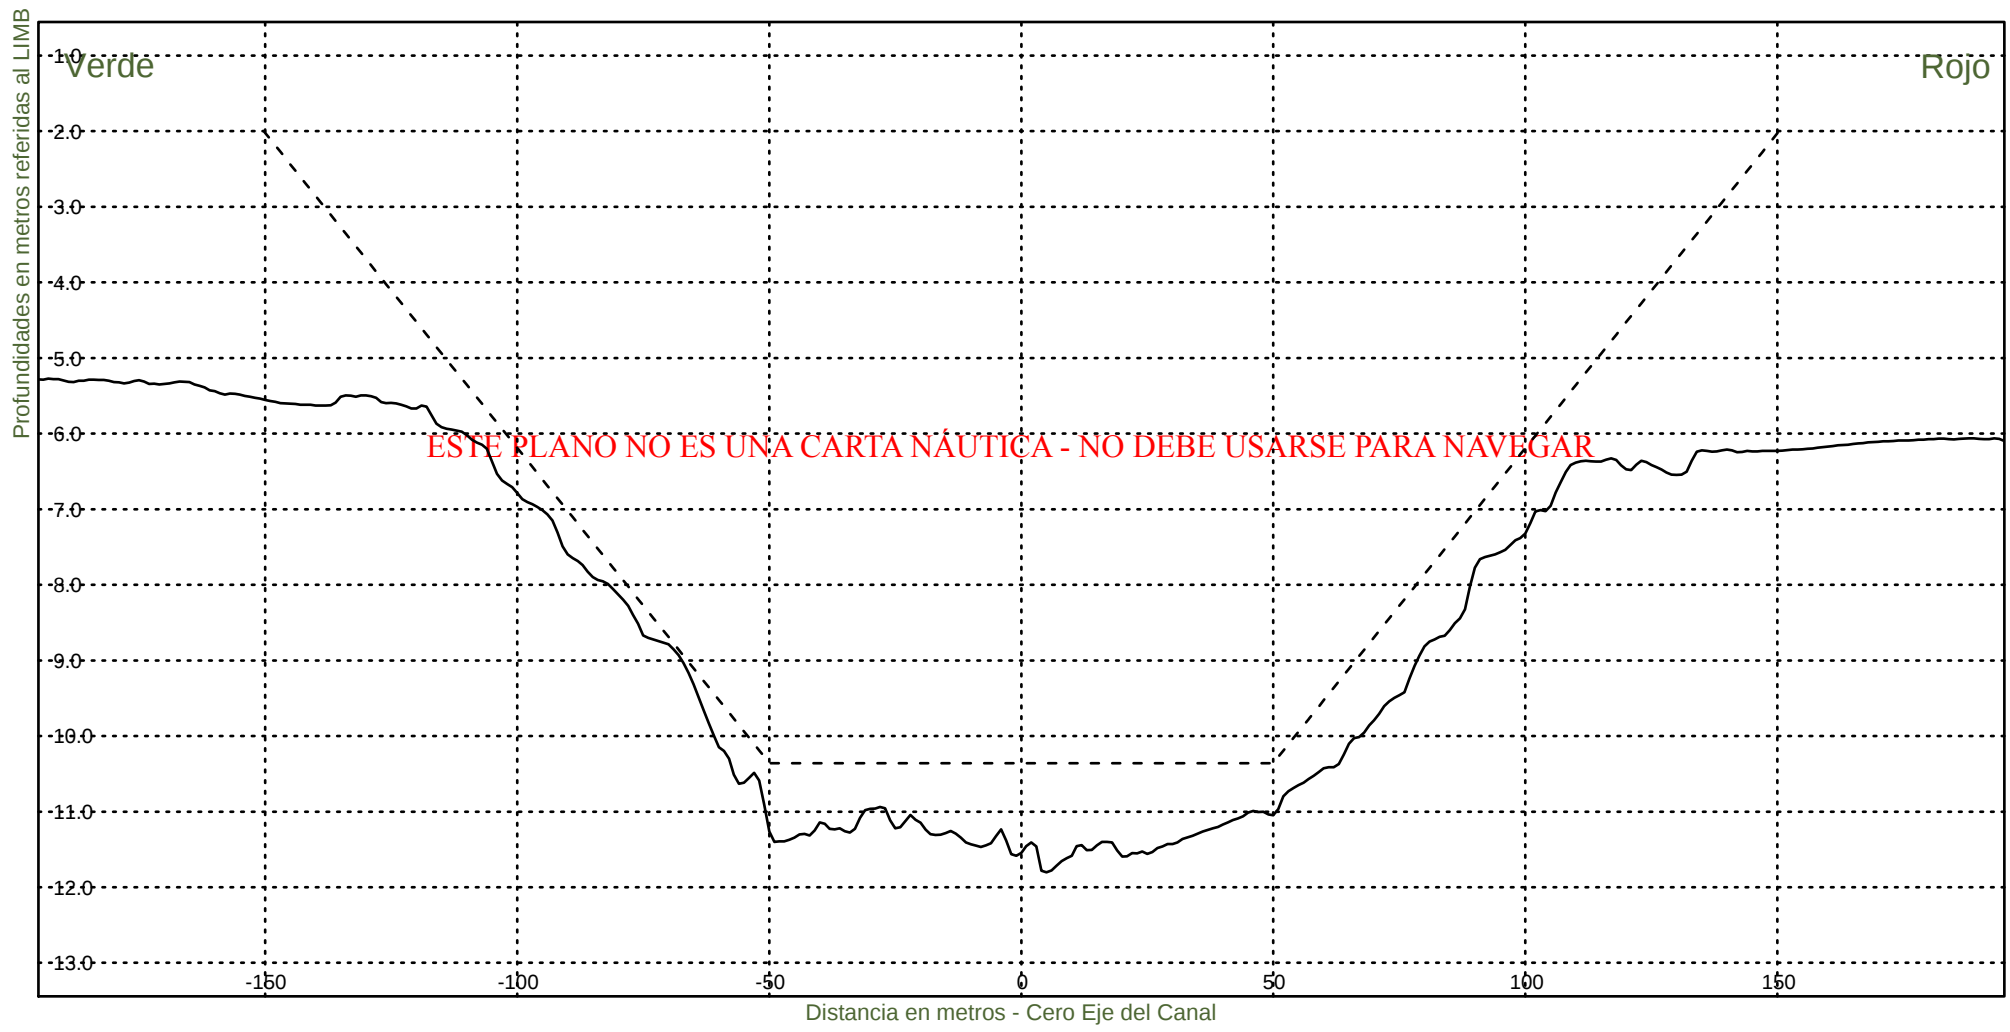KM 66200



Consorcio Boskalis - Dredging International



Ing. Alberto G. Palomar
REPRESENTANTE TECNICO

Comision Administradora del Rio de la Plata
Canal Martin Garcia

----- :Teorico 34 pies
——— :Batimetria Marzo 2021

Fecha Canal, KM 39.6-86.2
Hz 1: 1500
V 1: 100

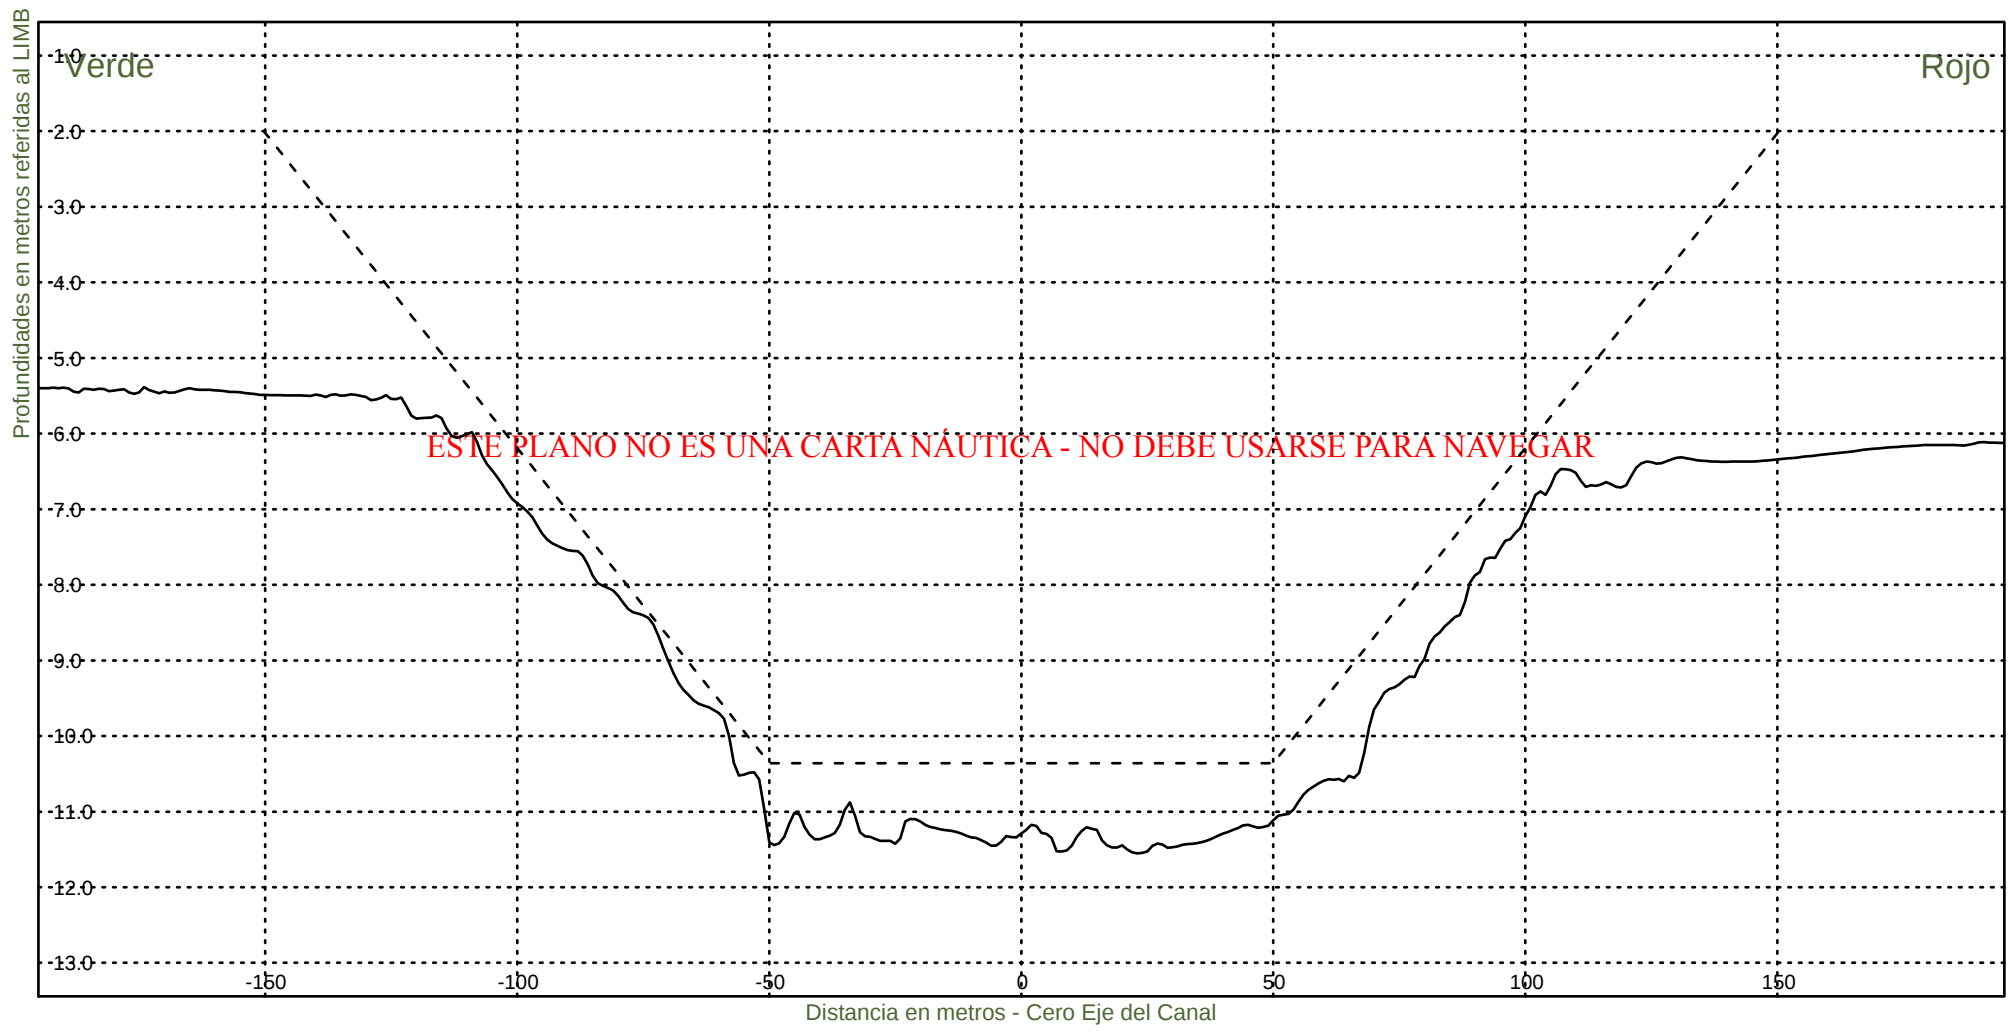KM 66400



Consorcio Boskalis - Dredging International



Ing. Alberto G. Palomar
REPRESENTANTE TECNICO

Comision Administradora del Rio de la Plata
Canal Martin Garcia

----- :Teorico 34 pies
——— :Batimetria Marzo 2021

Fecha Canal, KM 39.6-86.2
Hz 1: 1500
V 1: 100

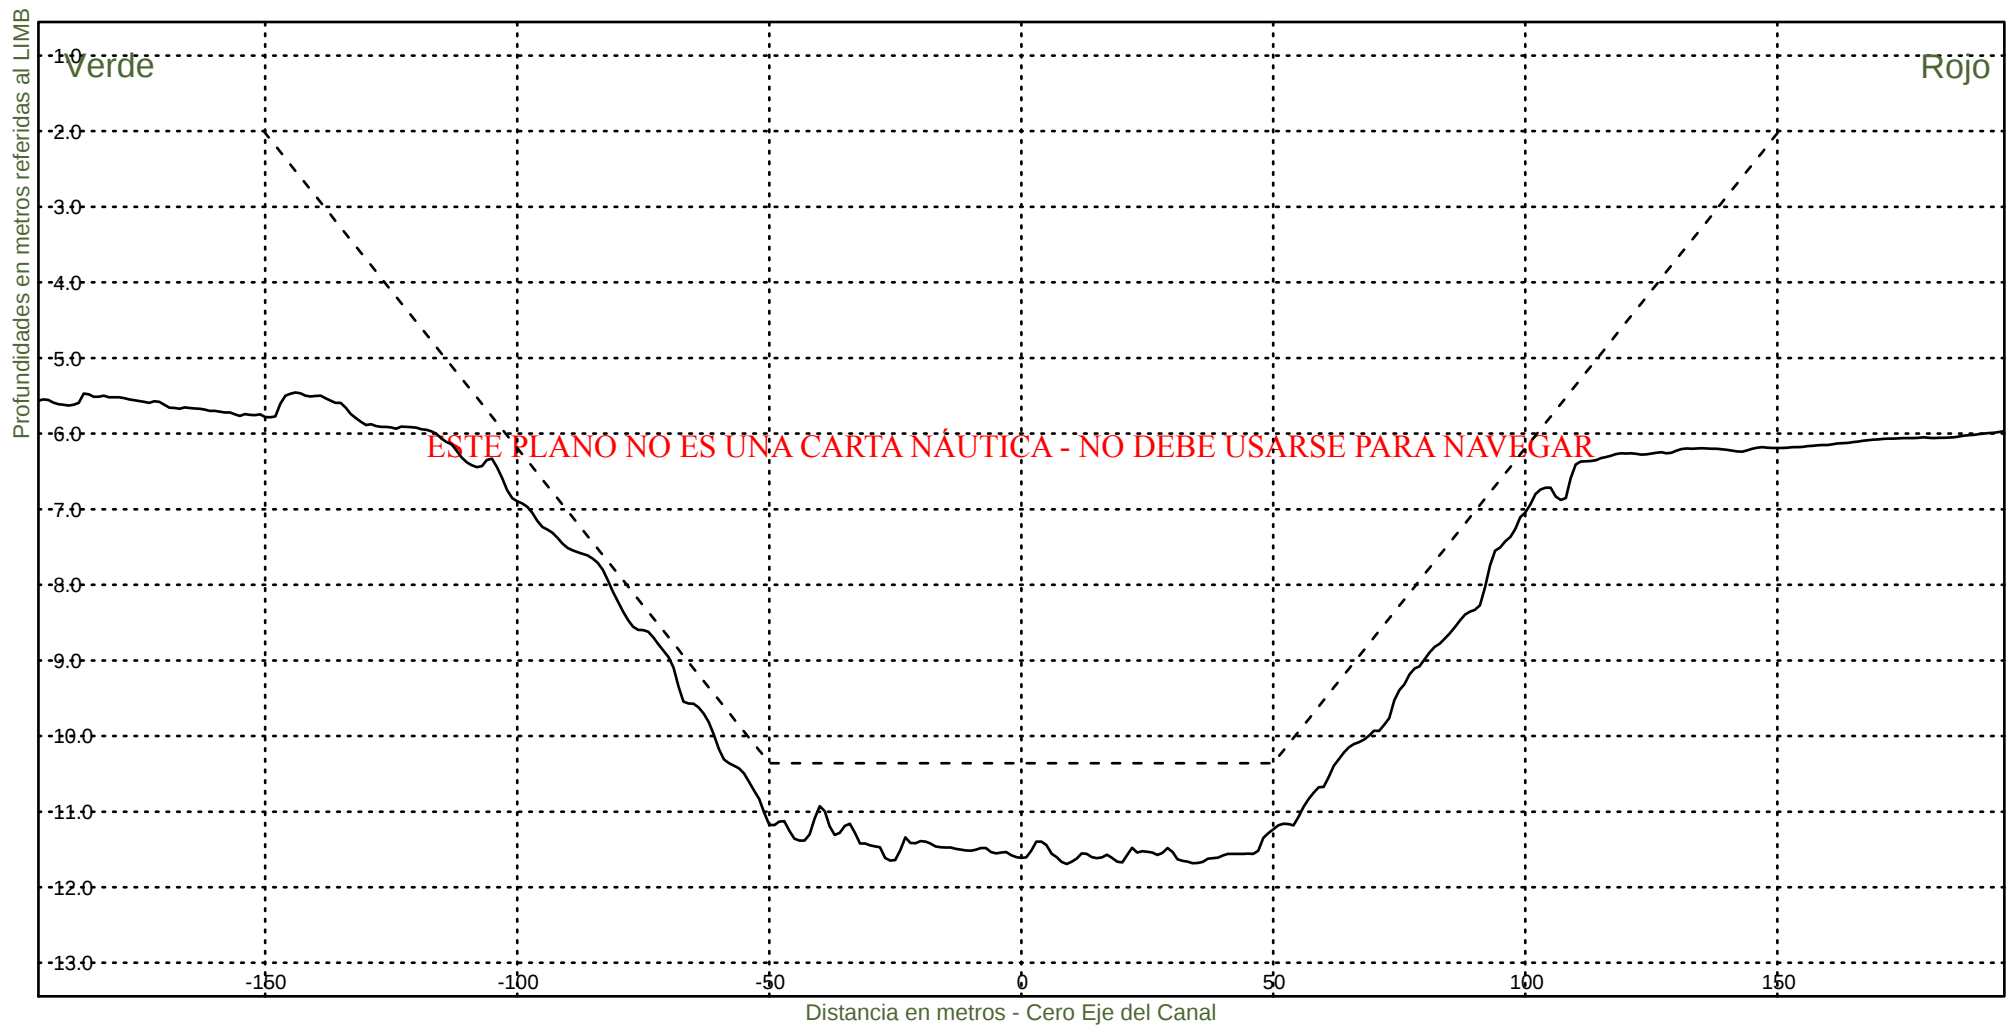KM 66600



Consorcio Boskalis - Dredging International



Ing. Alberto G. Palomar
REPRESENTANTE TECNICO

Comision Administradora del Rio de la Plata
Canal Martin Garcia

----- :Teorico 34 pies
——— :Batimetria Marzo 2021

Fecha Canal, KM 39.6-86.2
Hz 1: 1500
V 1: 100

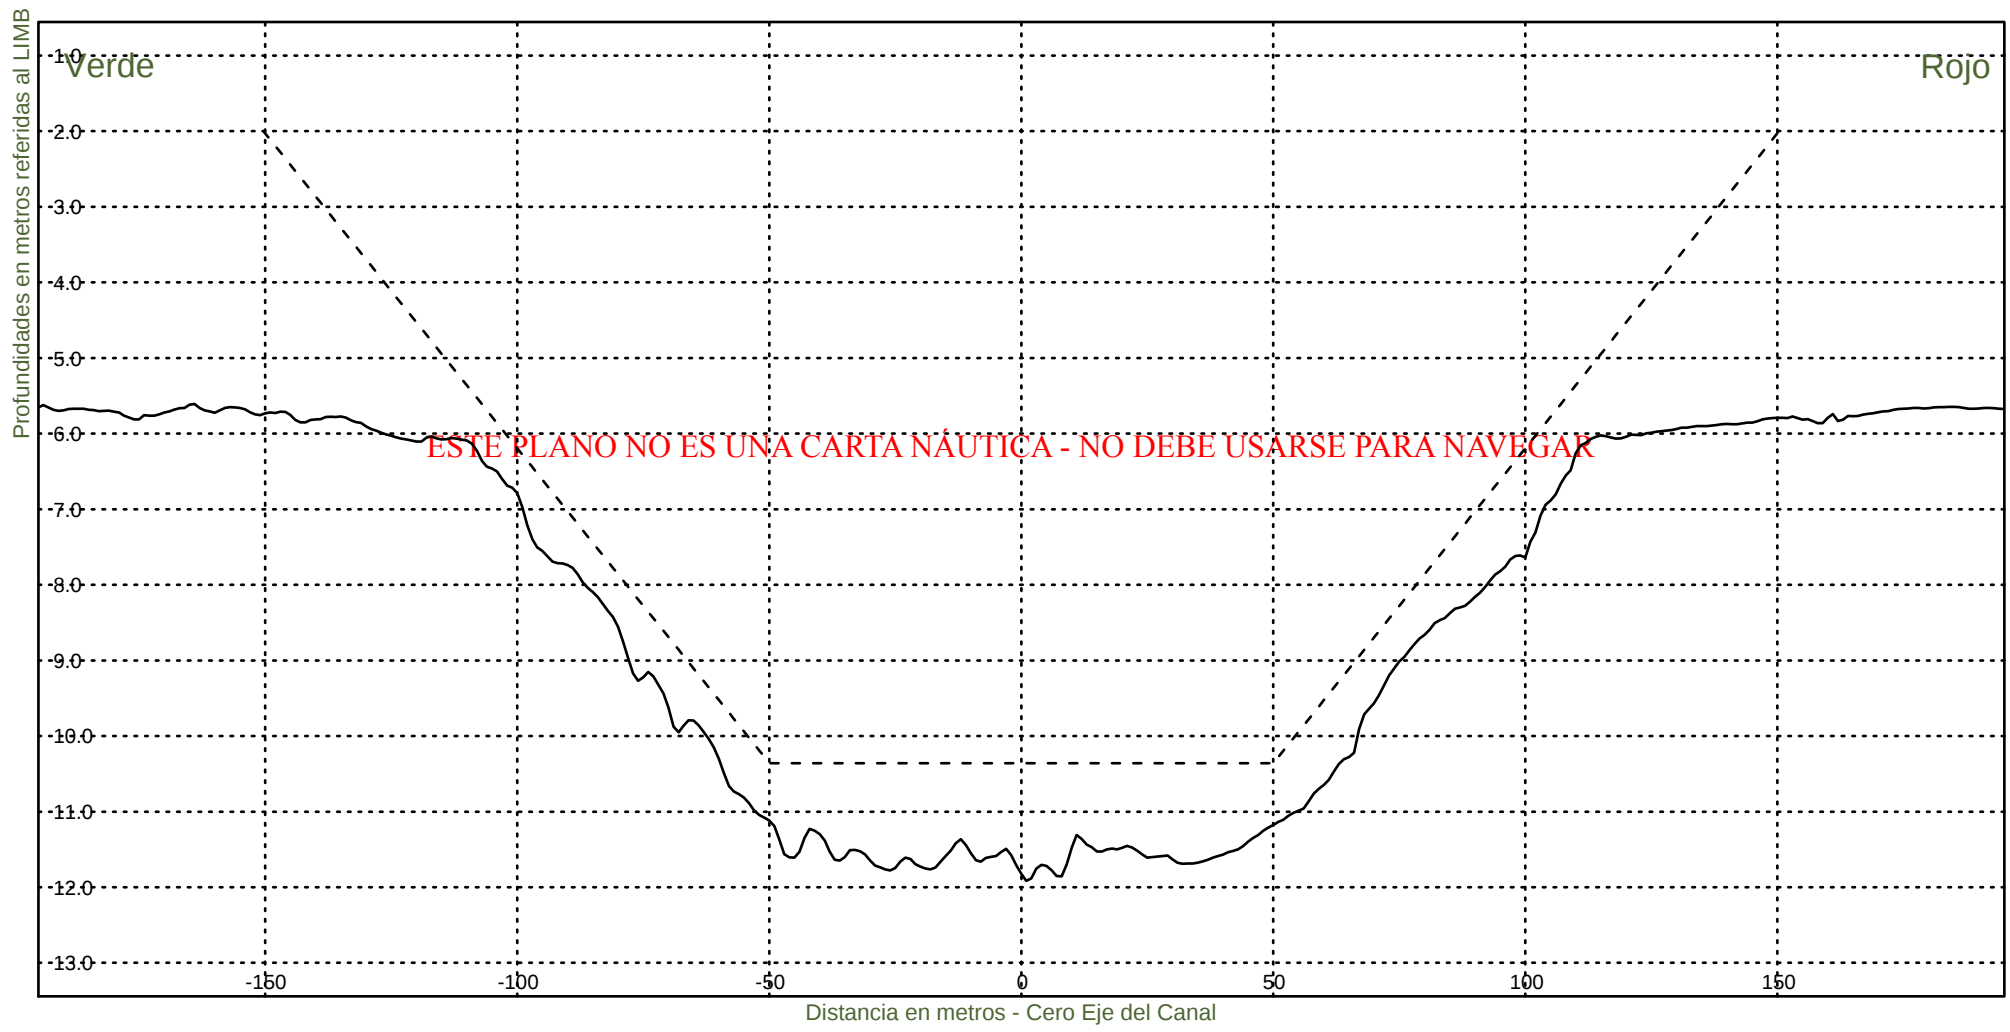KM 66800



Consorcio Boskalis - Dredging International



Ing. Alberto G. Palomar
REPRESENTANTE TECNICO

Comision Administradora del Rio de la Plata
Canal Martin Garcia

----- :Teorico 34 pies
——— :Batimetria Marzo 2021

Fecha Canal, KM 39.6-86.2
Hz 1: 1500
V 1: 100

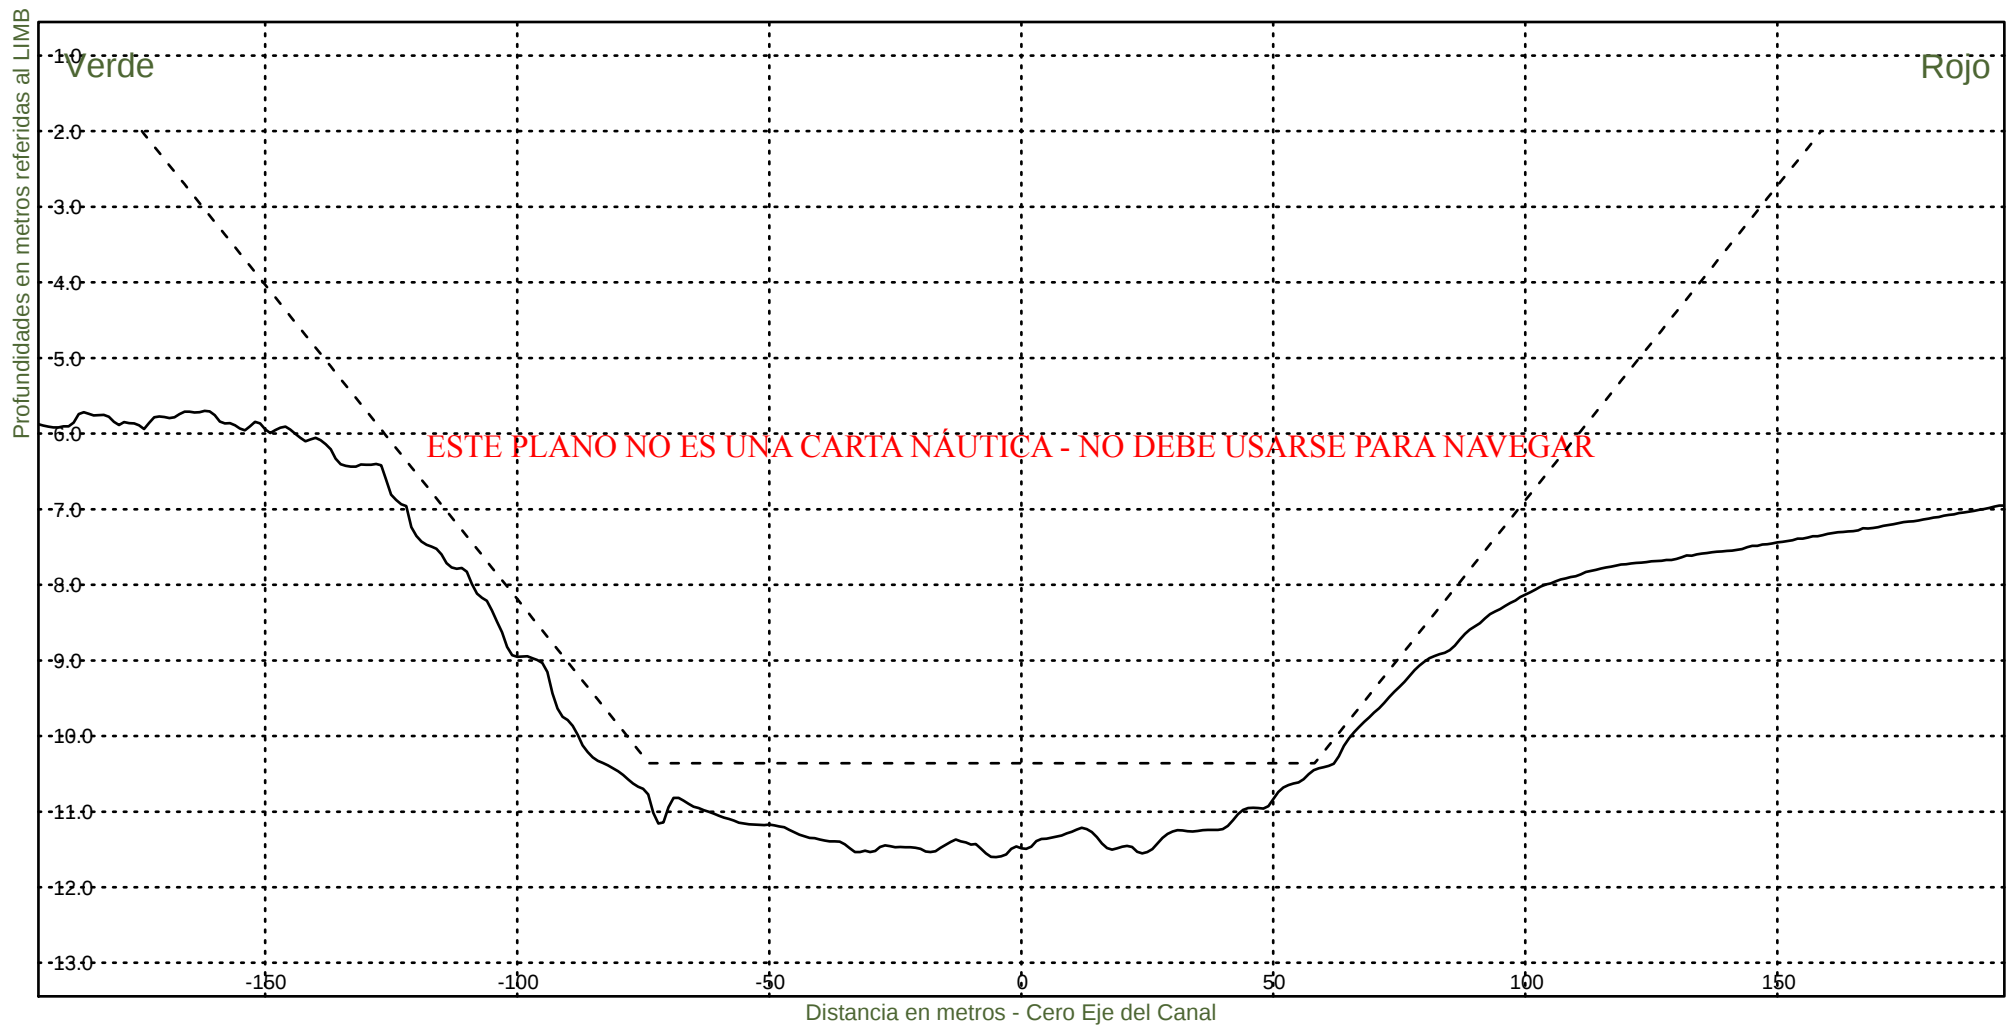KM 67000



Consorcio Boskalis - Dredging International



Ing. Alberto G. Palomar
REPRESENTANTE TECNICO

Comision Administradora del Rio de la Plata
Canal Martin Garcia

----- :Teorico 34 pies
——— :Batimetria Marzo 2021

Fecha Canal, KM 39.6-86.2
Hz 1: 1500
V 1: 100

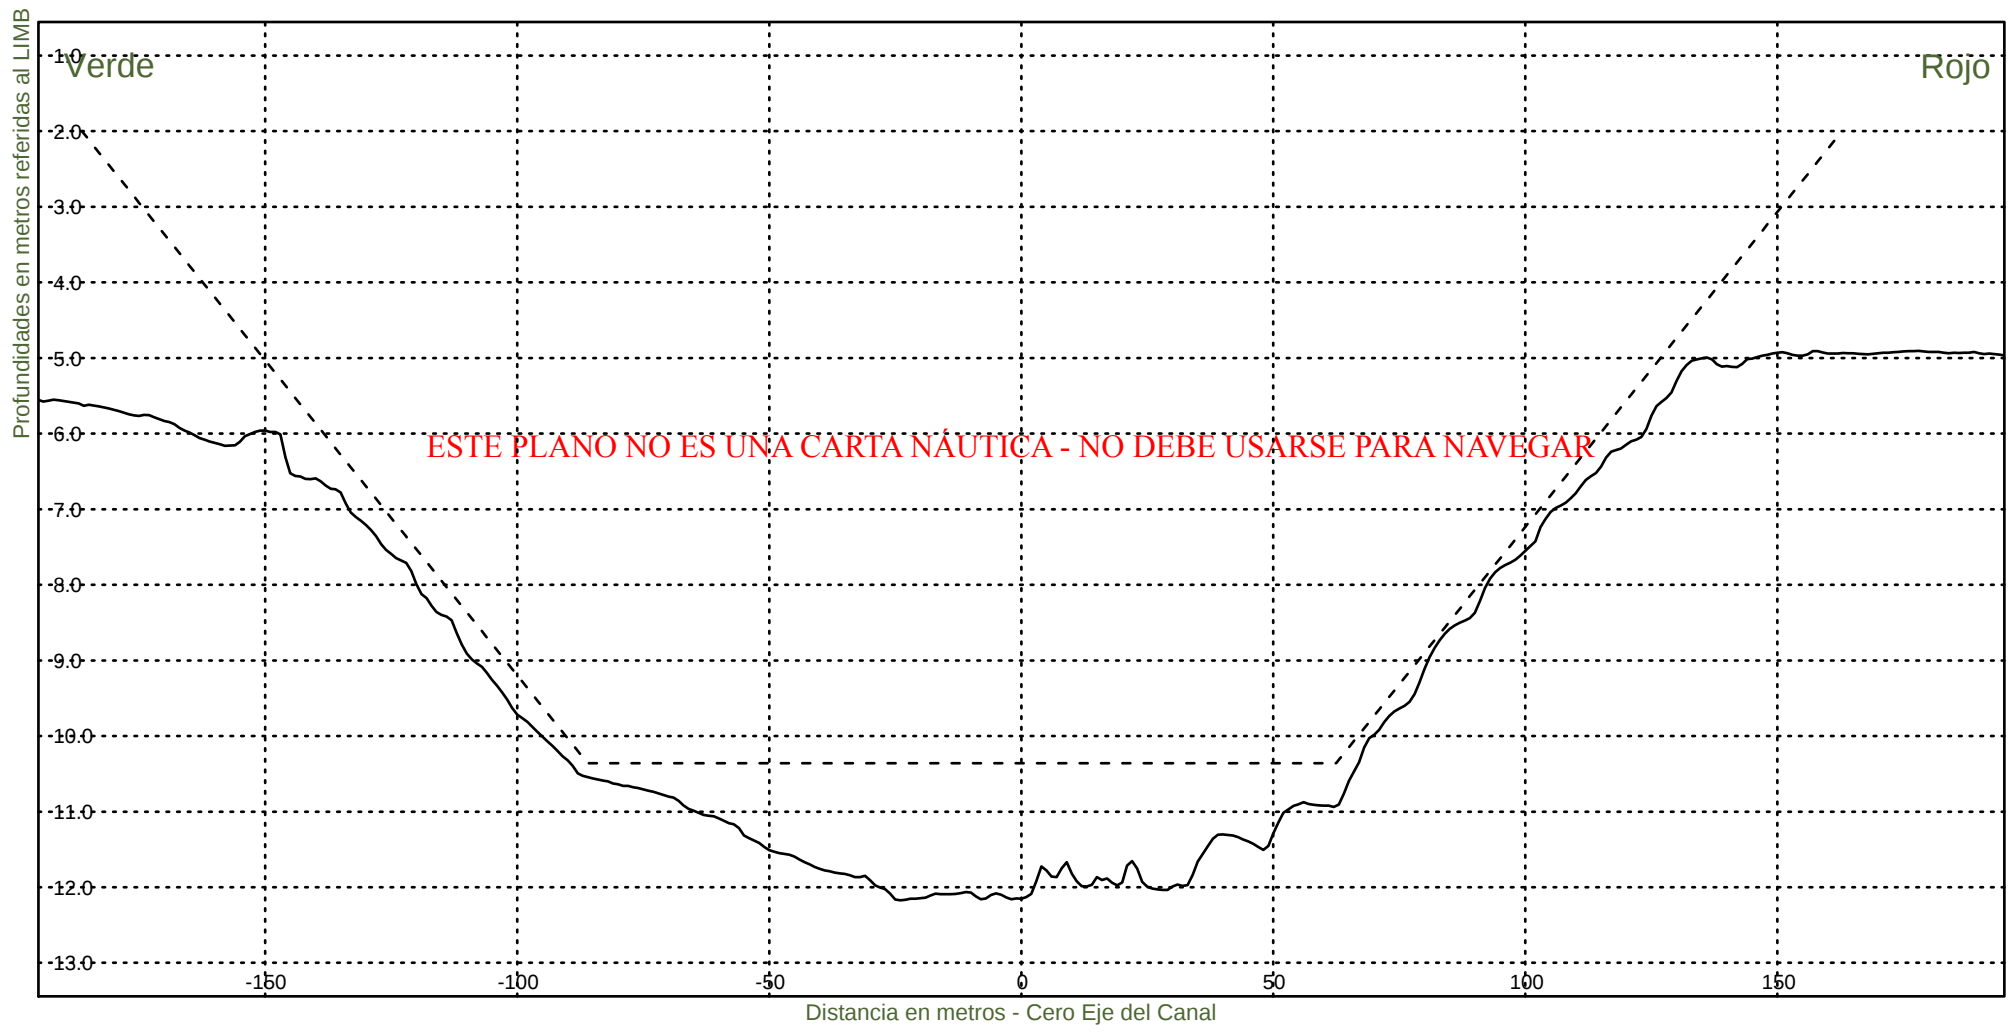KM 67200



Consorcio Boskalis - Dredging International



Ing. Alberto G. Palomar
REPRESENTANTE TECNICO

Comision Administradora del Rio de la Plata
Canal Martin Garcia

----- :Teorico 34 pies
————— :Batimetria Marzo 2021

Fecha Canal, KM 39.6-86.2
Hz 1: 1500
V 1: 100

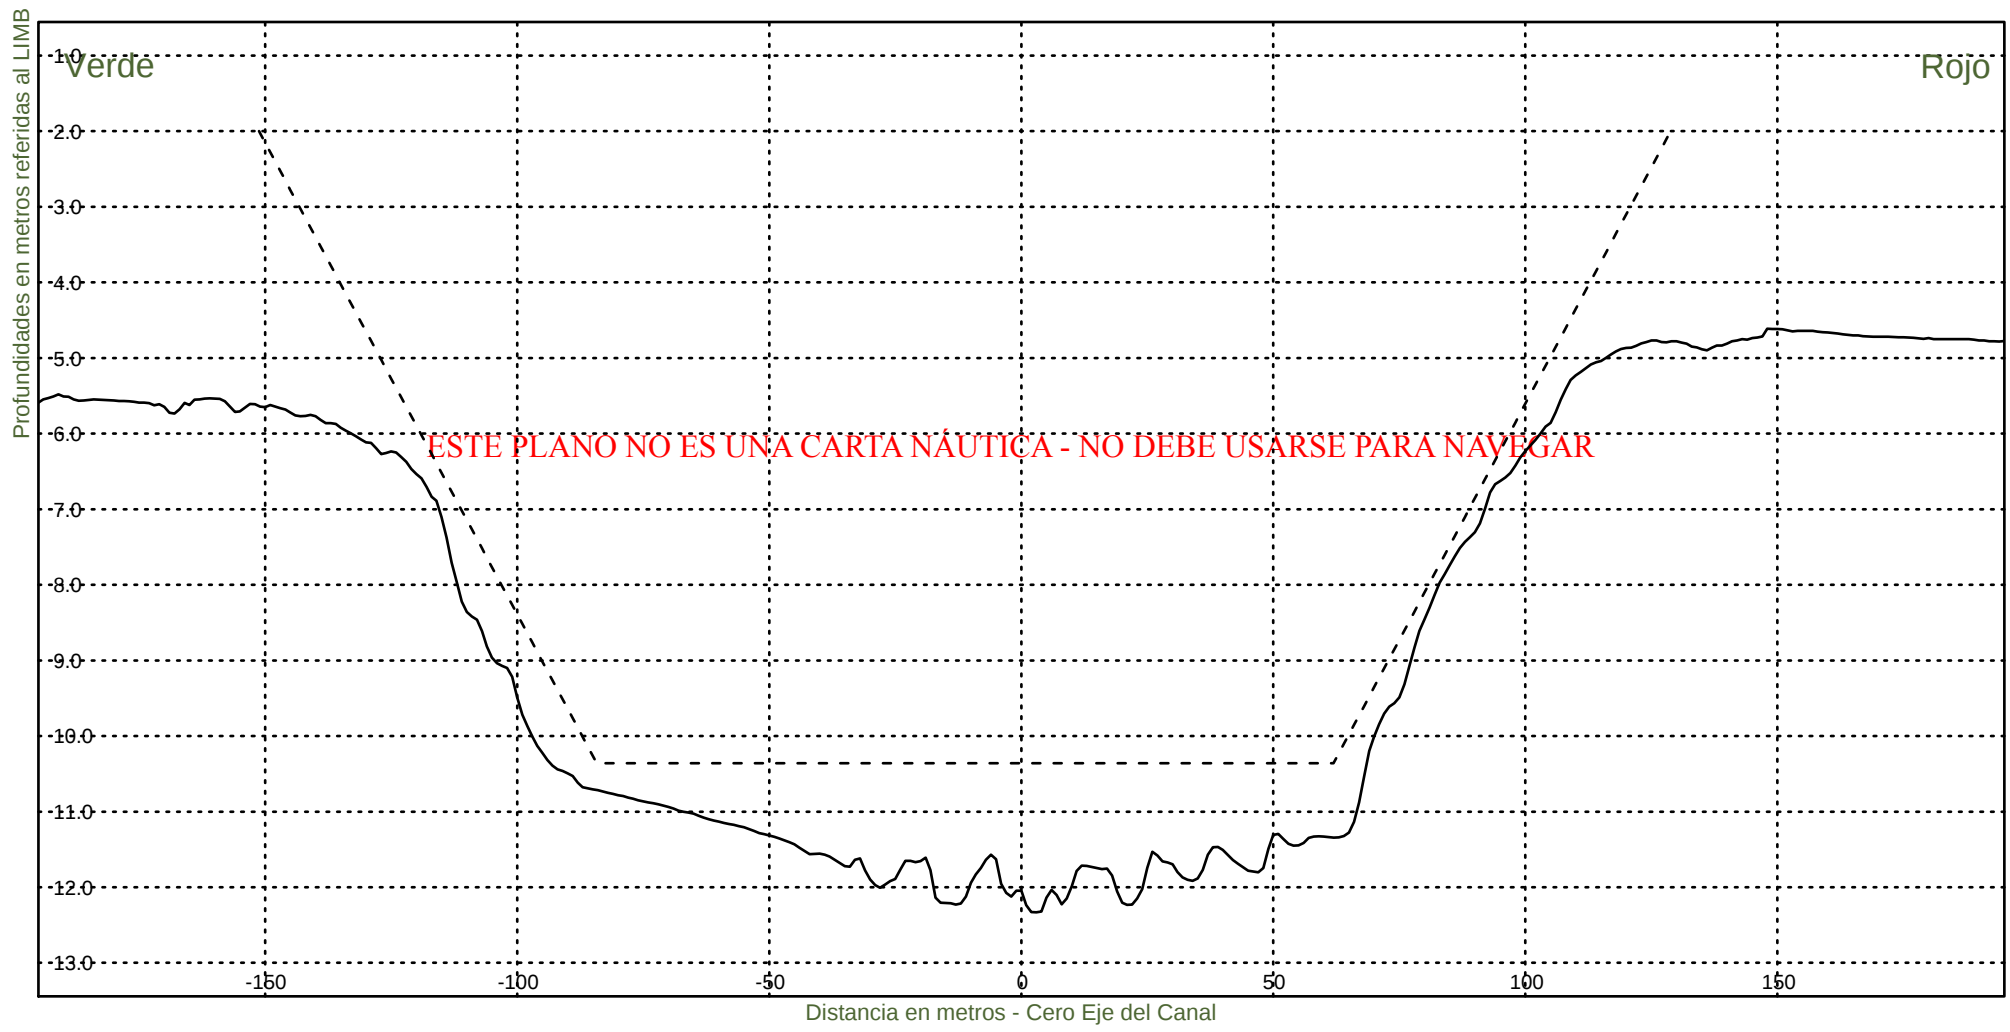KM 67400



Consorcio Boskalis - Dredging International



Ing. Alberto G. Palomar
REPRESENTANTE TECNICO

Comision Administradora del Rio de la Plata
Canal Martin Garcia

----- :Teorico 34 pies
——— :Batimetria Marzo 2021

Fecha Canal, KM 39.6-86.2
Hz 1: 1500
V 1: 100

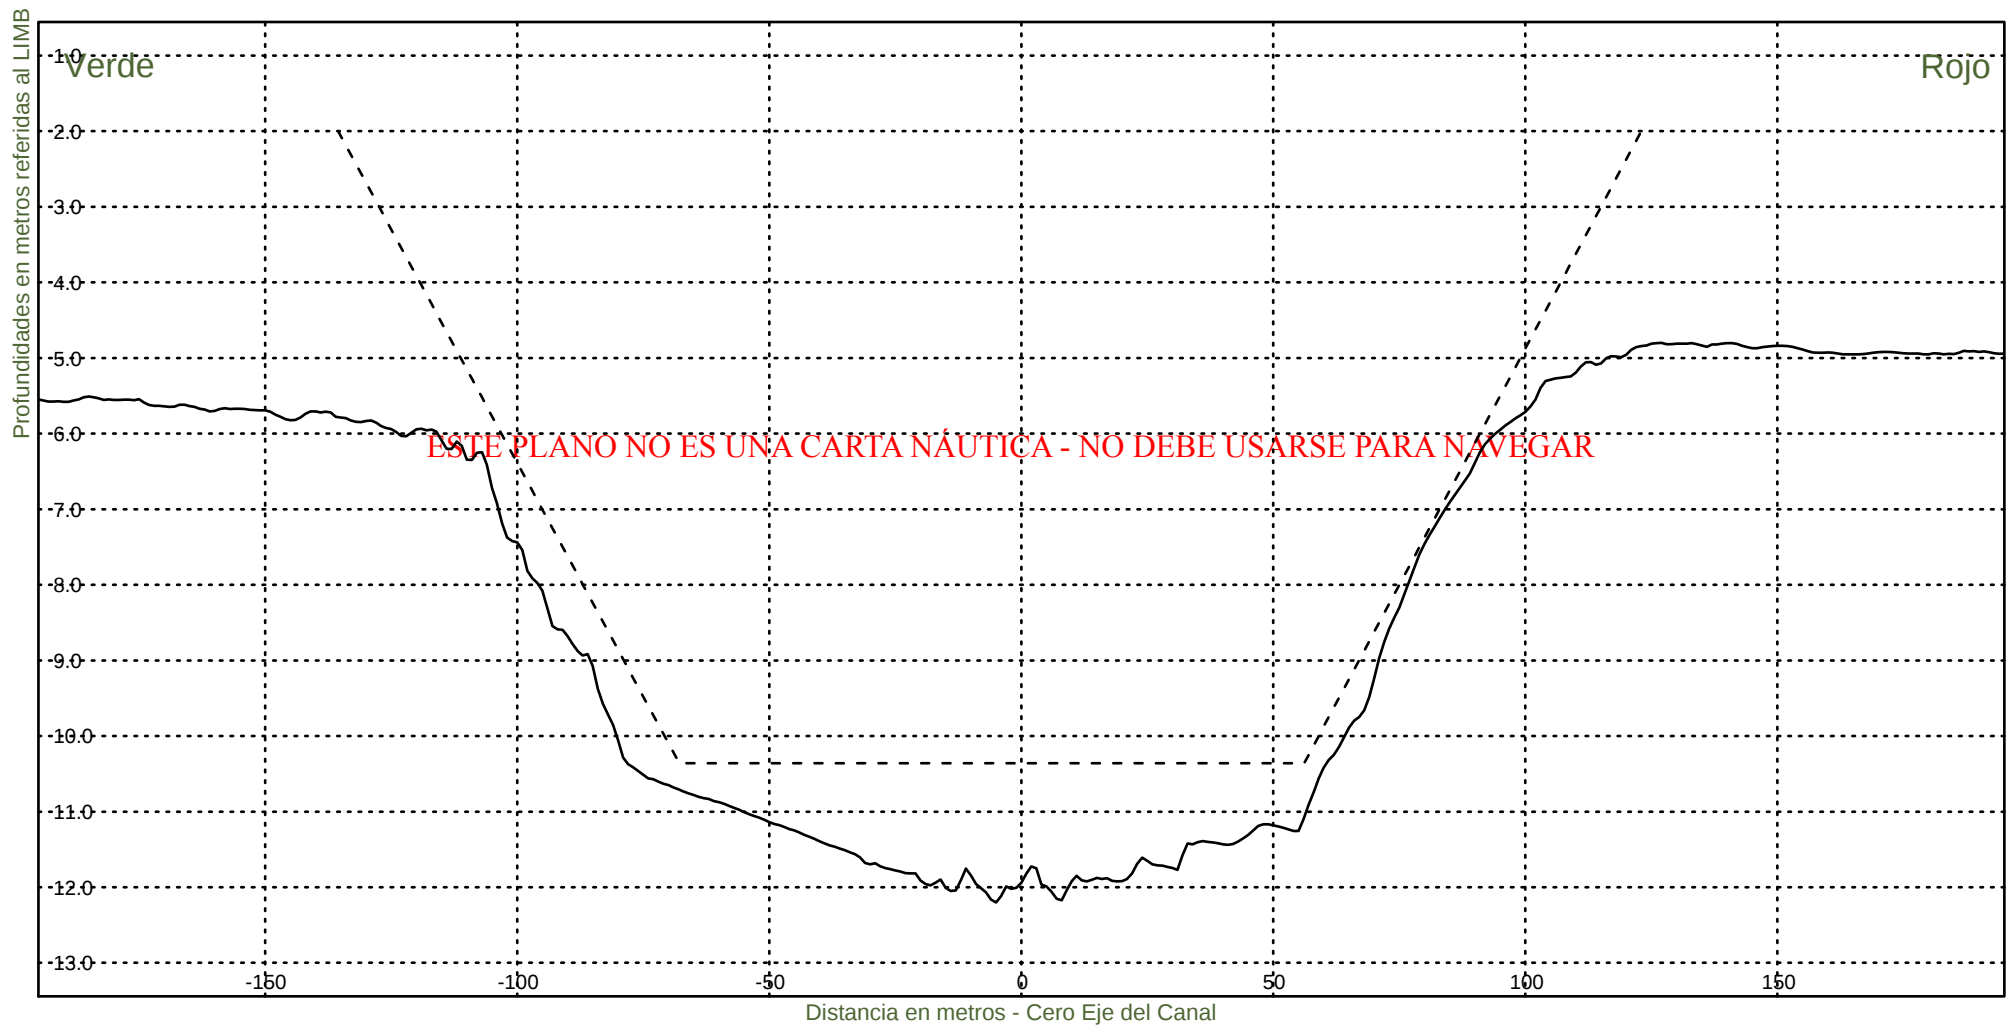KM 67600



Consorcio Boskalis - Dredging International



Ing. Alberto G. Palomar
REPRESENTANTE TECNICO

Comision Administradora del Rio de la Plata
Canal Martin Garcia

----- :Teorico 34 pies
————— :Batimetria Marzo 2021

Fecha Canal, KM 39.6-86.2
Hz 1: 1500
V 1: 100

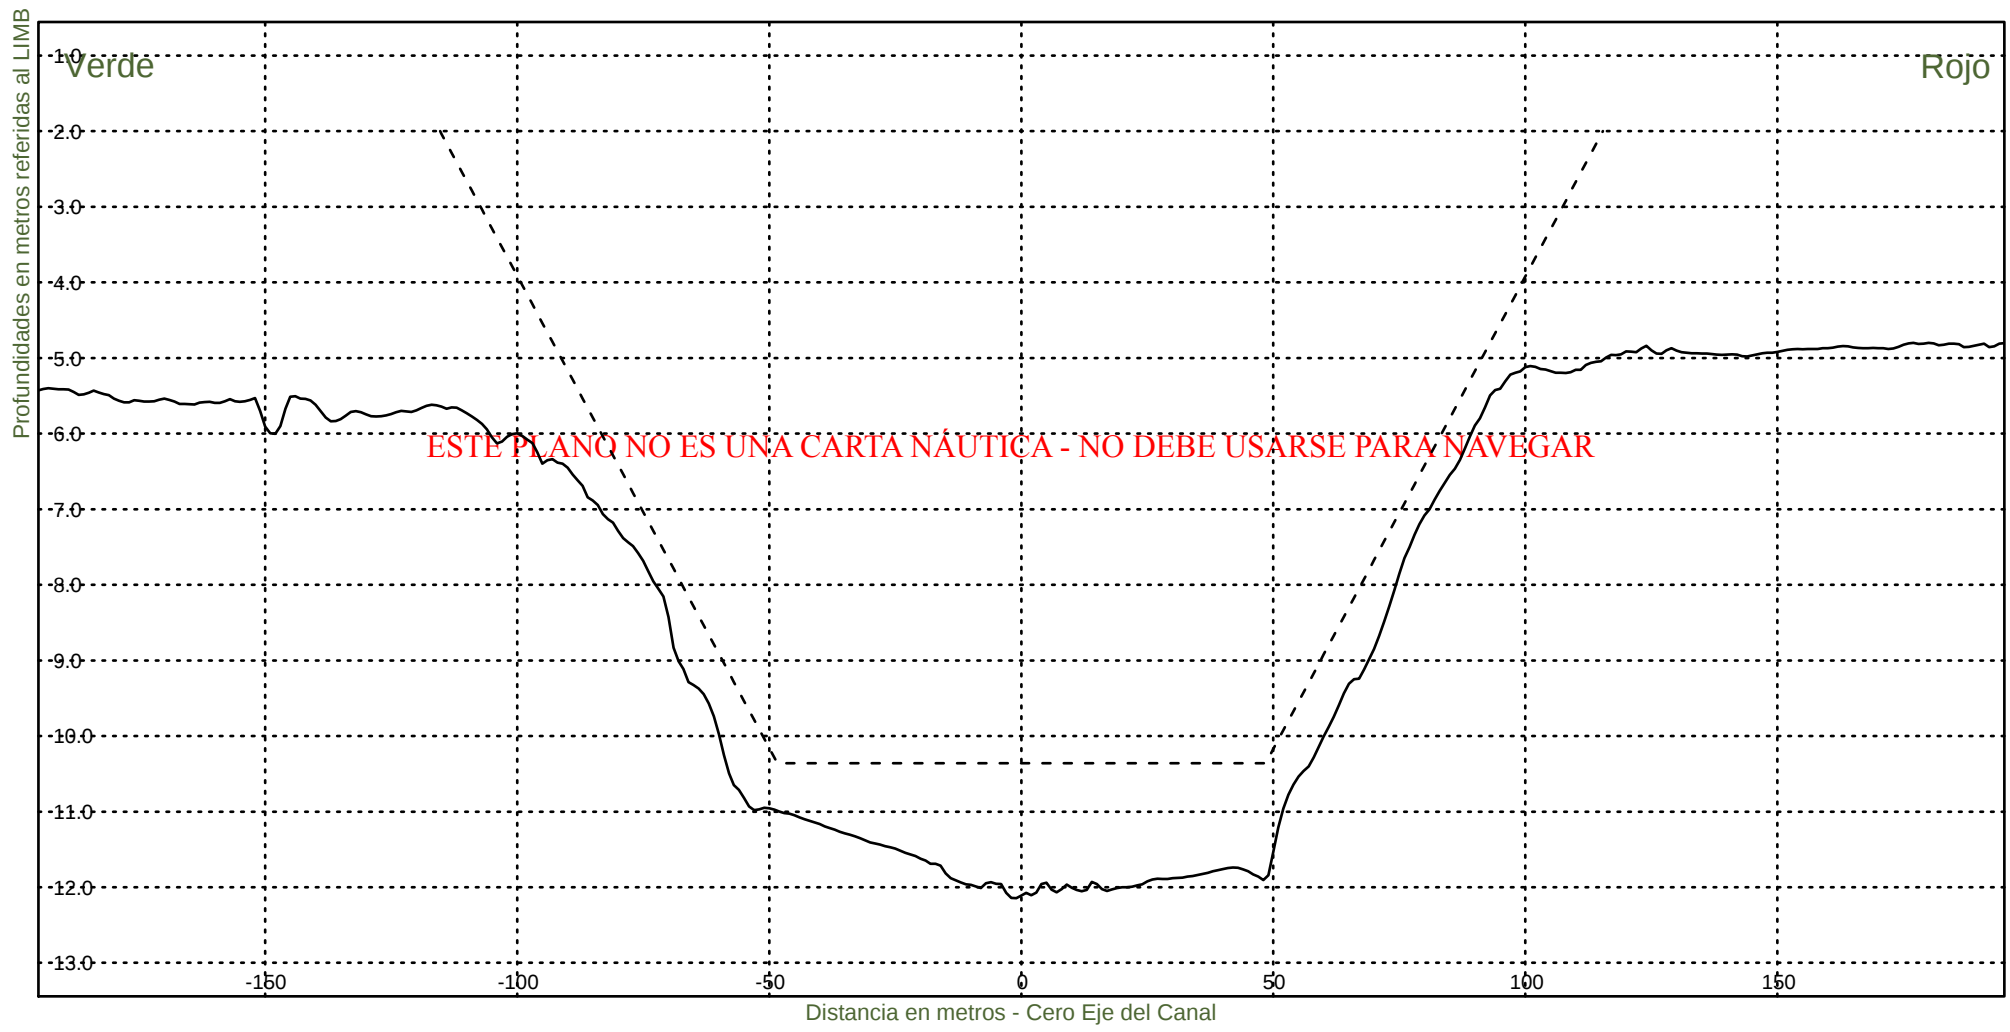KM 67800



Consorcio Boskalis - Dredging International



Ing. Alberto G. Palomar
REPRESENTANTE TECNICO

Comision Administradora del Rio de la Plata
Canal Martin Garcia

----- :Teorico 34 pies
————— :Batimetria Marzo 2021

Fecha Canal, KM 39.6-86.2
Hz 1: 1500
V 1: 100

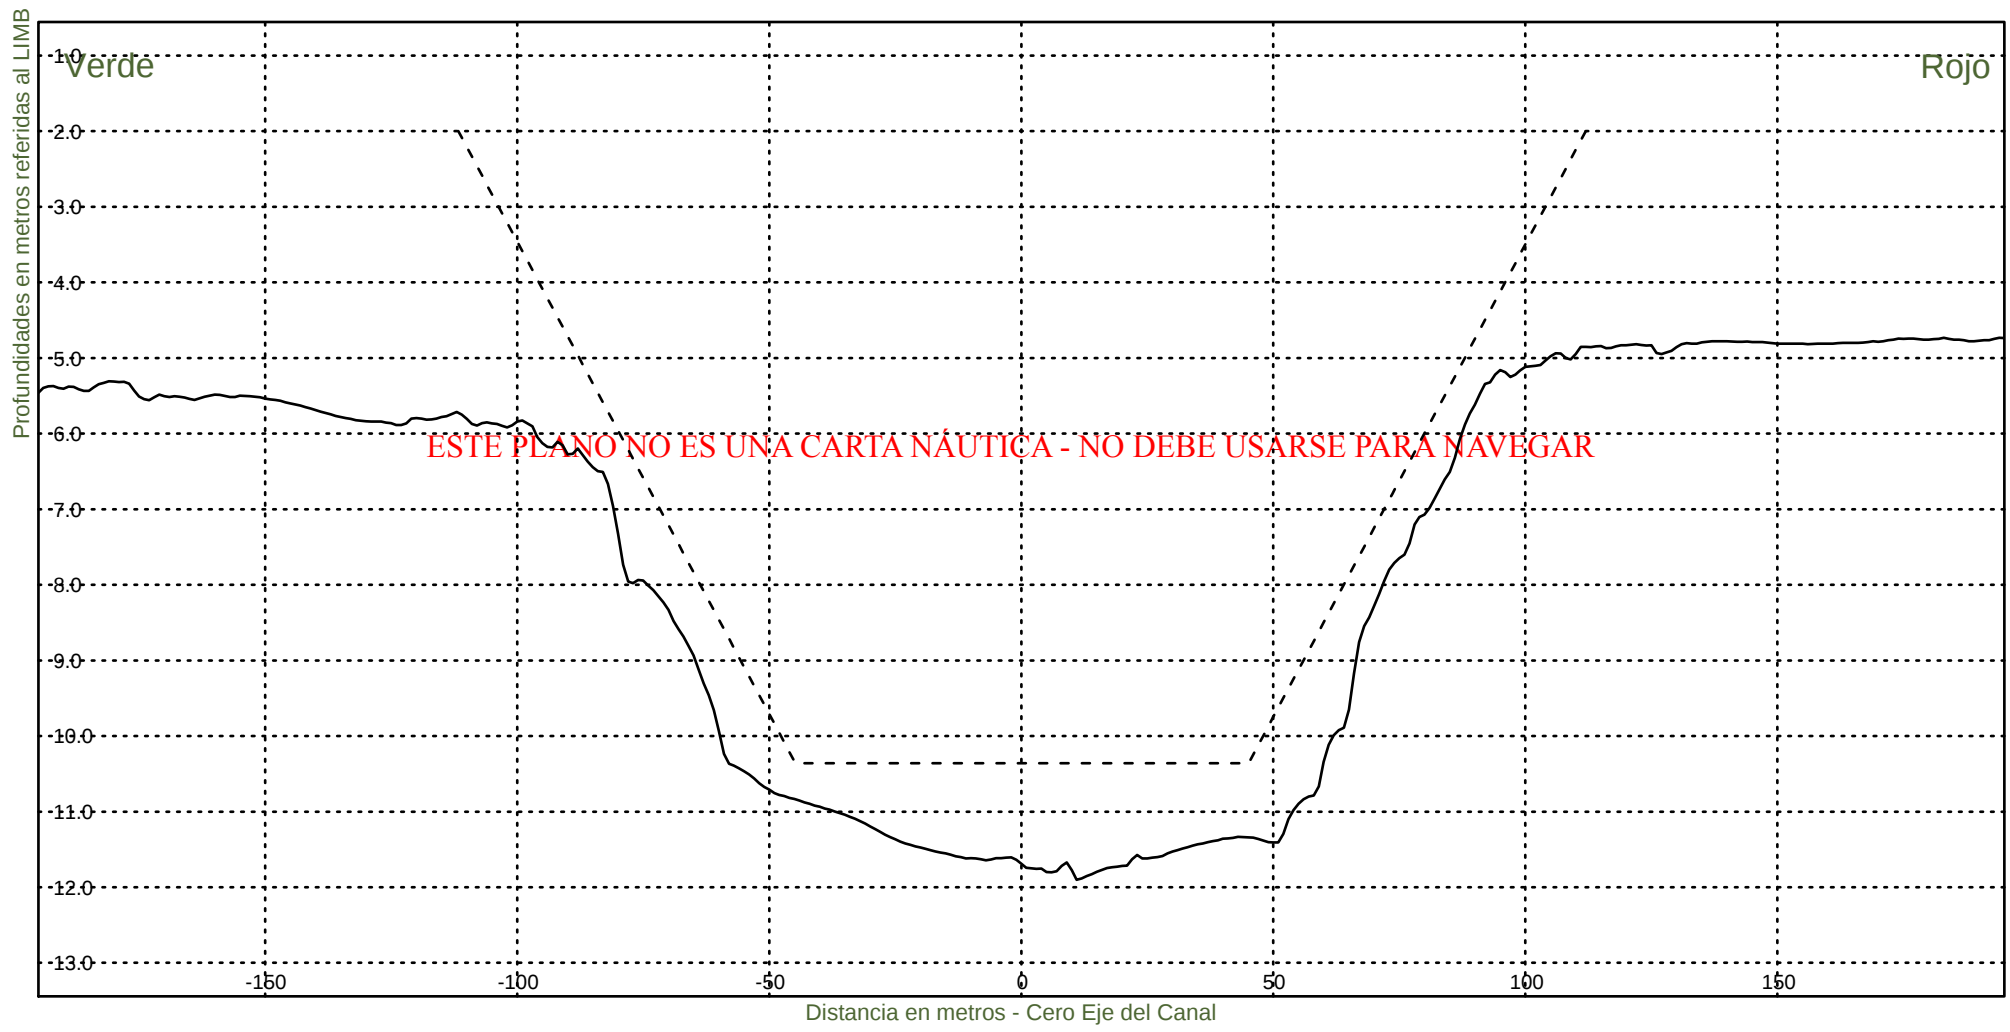KM 68000



Consorcio Boskalis - Dredging International



Ing. Alberto G. Palomar
REPRESENTANTE TECNICO

Comision Administradora del Rio de la Plata
Canal Martin Garcia

----- :Teorico 34 pies
————— :Batimetria Marzo 2021

Fecha Canal, KM 39.6-86.2
Hz 1: 1500
V 1: 100

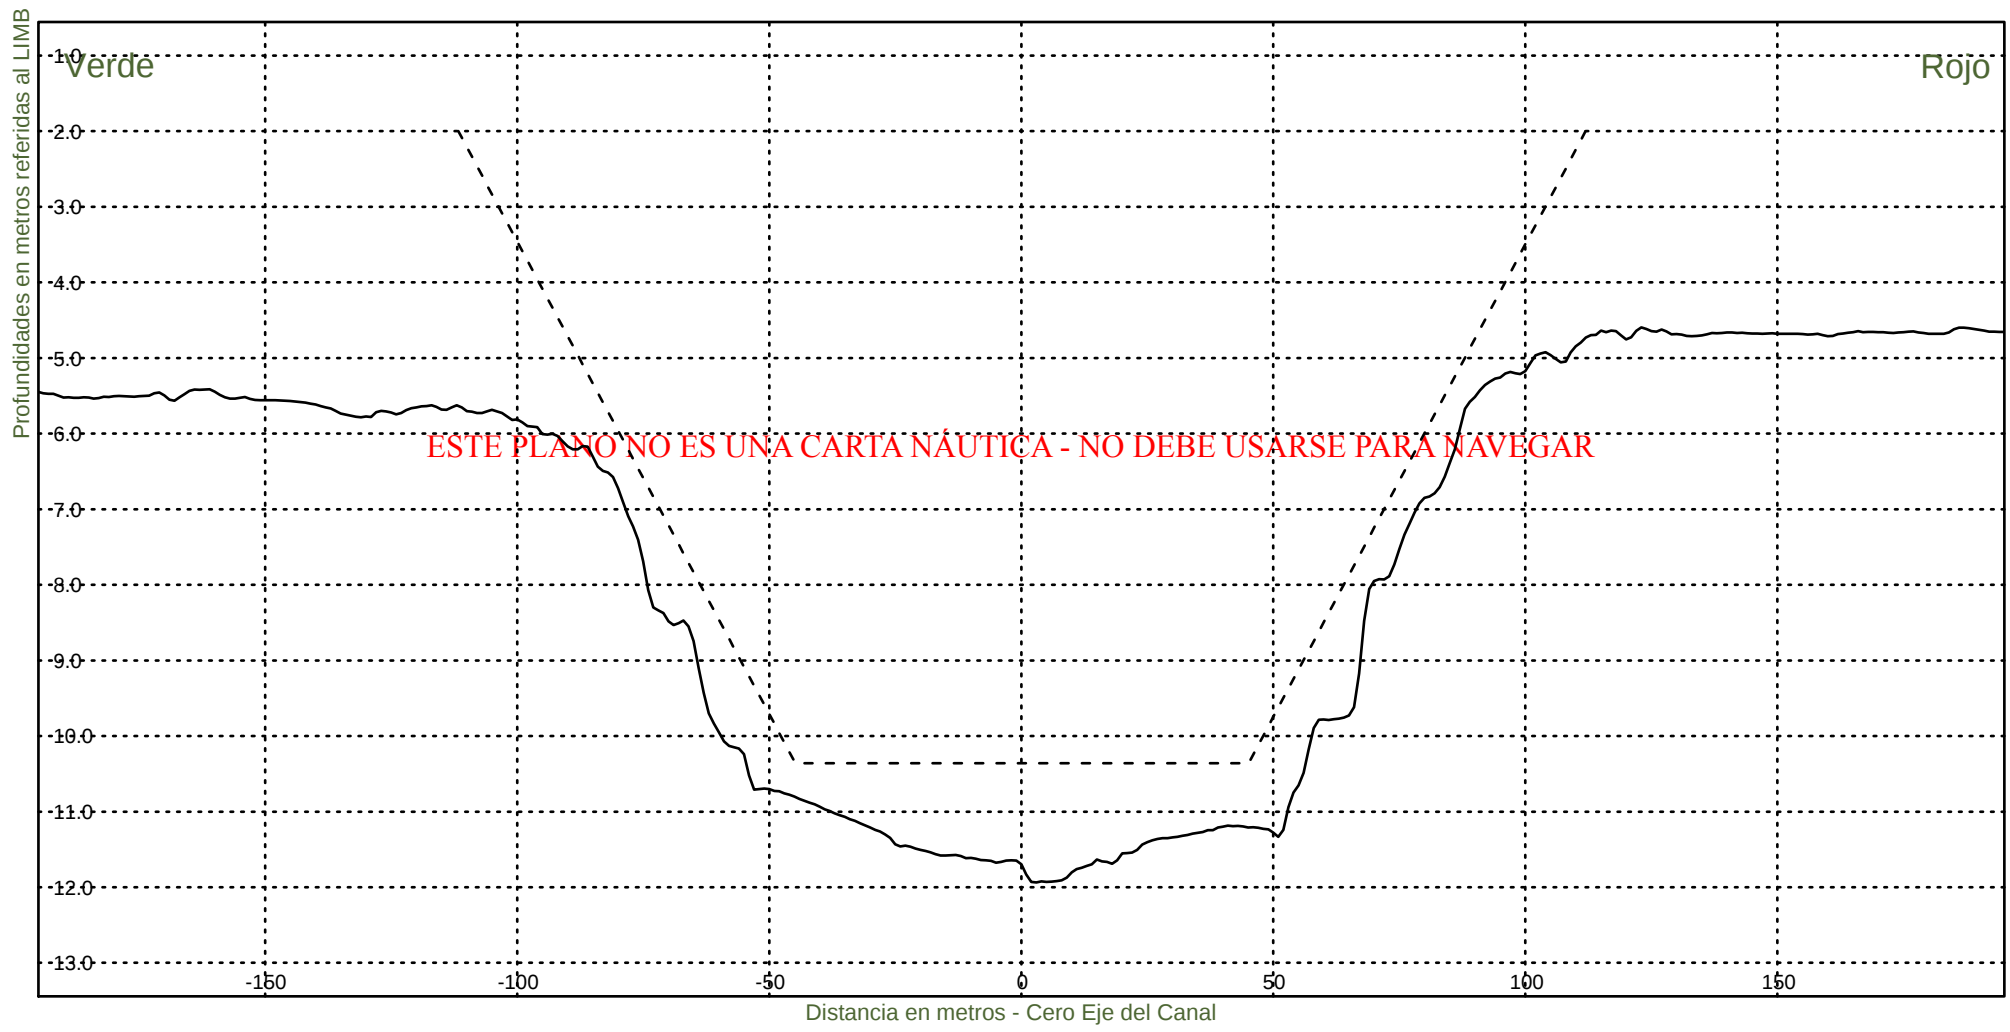KM 68200



Consorcio Boskalis - Dredging International



Ing. Alberto G. Palomar
REPRESENTANTE TECNICO

Comision Administradora del Rio de la Plata
Canal Martin Garcia

----- :Teorico 34 pies
————— :Batimetria Marzo 2021

Fecha Canal, KM 39.6-86.2
Hz 1: 1500
V 1: 100

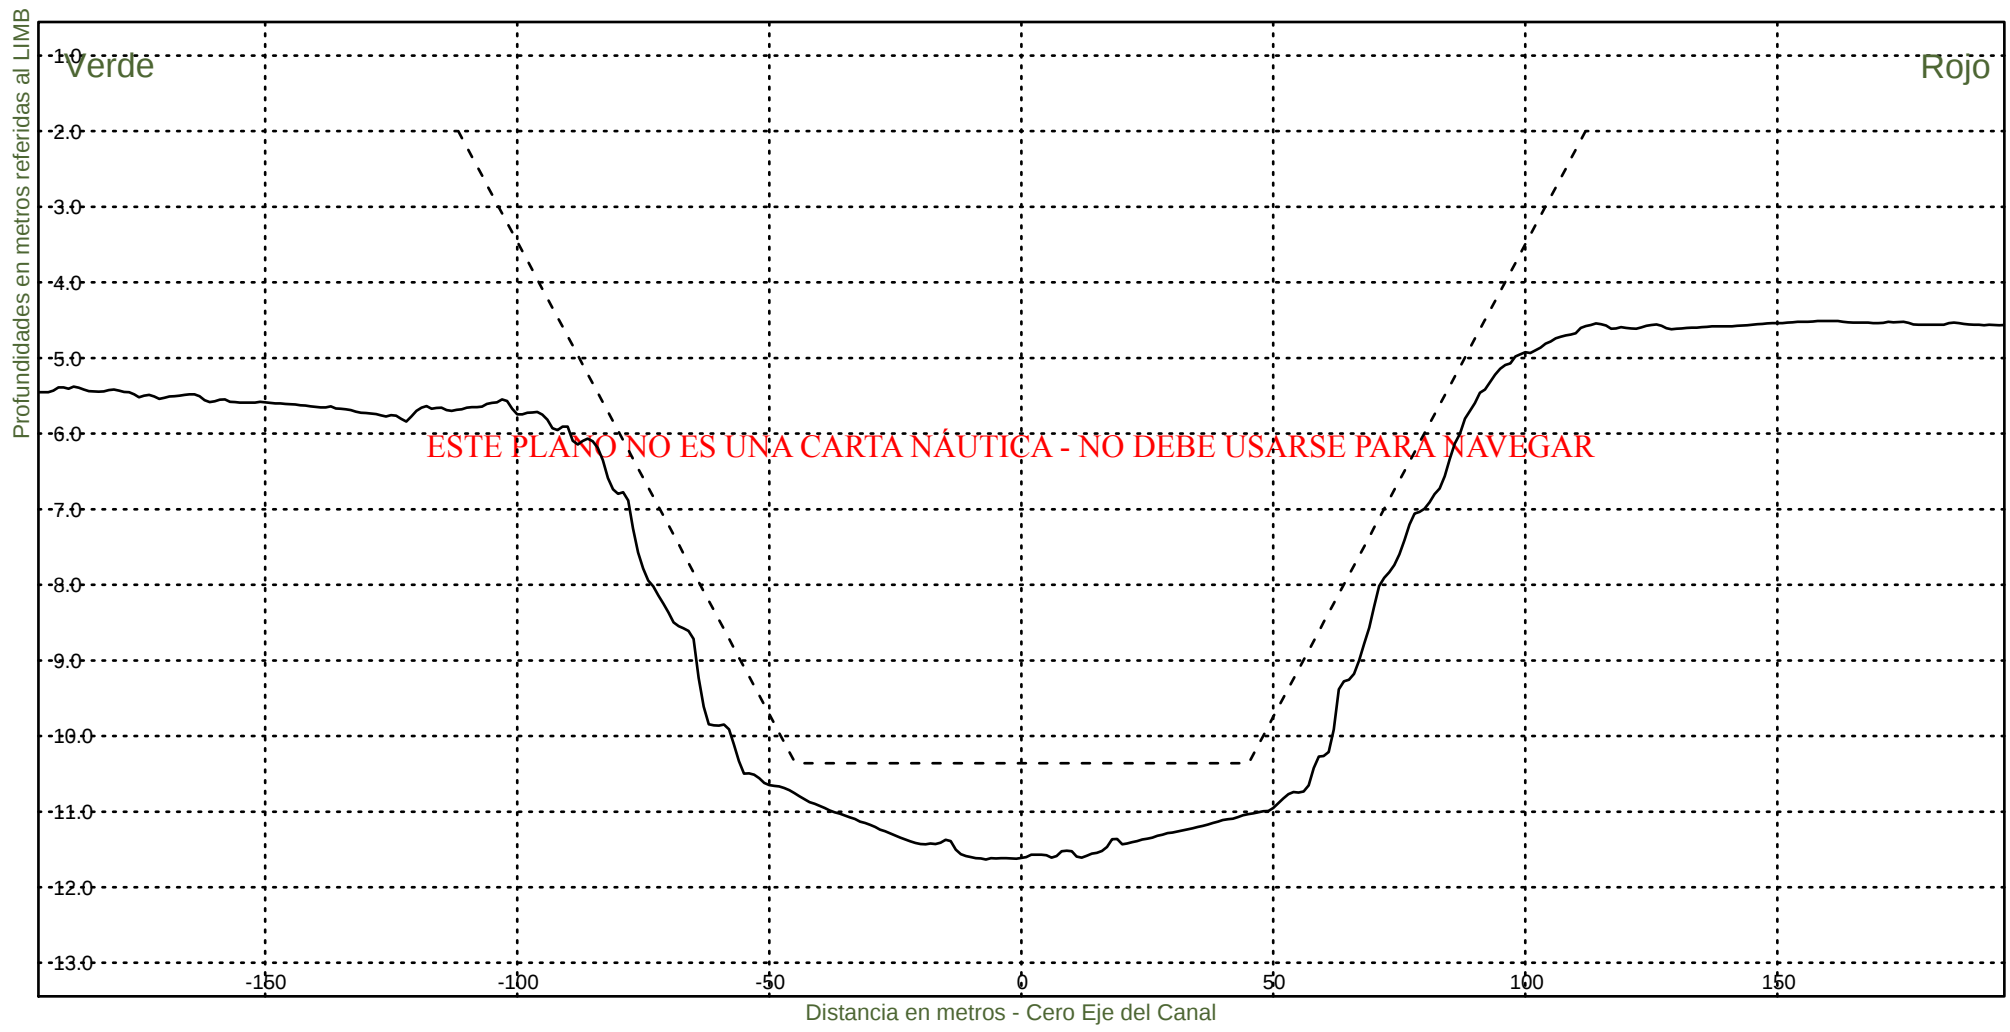KM 68400



Consorcio Boskalis - Dredging International



Ing. Alberto G. Palomar
REPRESENTANTE TECNICO

Comision Administradora del Rio de la Plata
Canal Martin Garcia

----- :Teorico 34 pies
————— :Batimetria Marzo 2021

Fecha Canal, KM 39.6-86.2
Hz 1: 1500
V 1: 100

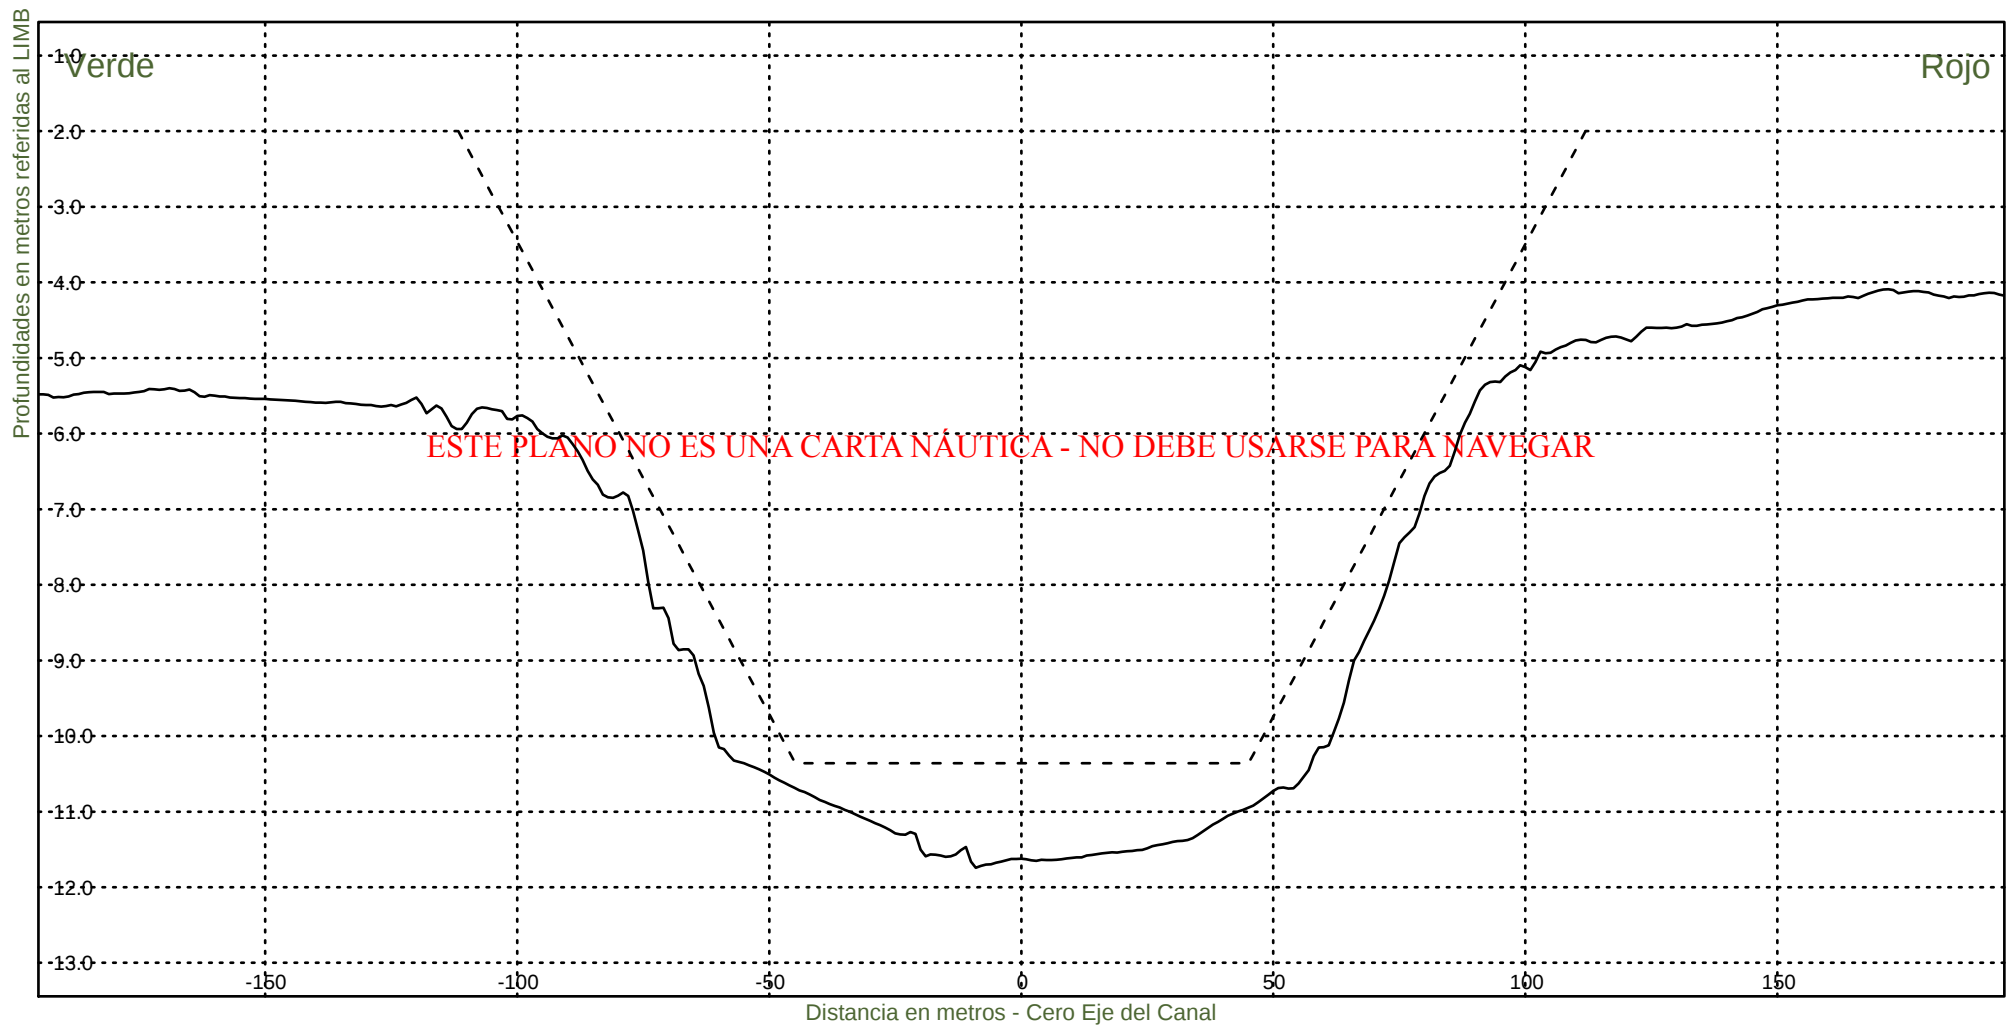KM 68600



Consorcio Boskalis - Dredging International


Ing. Alberto G. Palomar
REPRESENTANTE TECNICO

Comision Administradora del Rio de la Plata
Canal Martin Garcia

----- :Teorico 34 pies
————— :Batimetria Marzo 2021

Fecha Canal, KM 39.6-86.2
Hz 1: 1500
V 1: 100

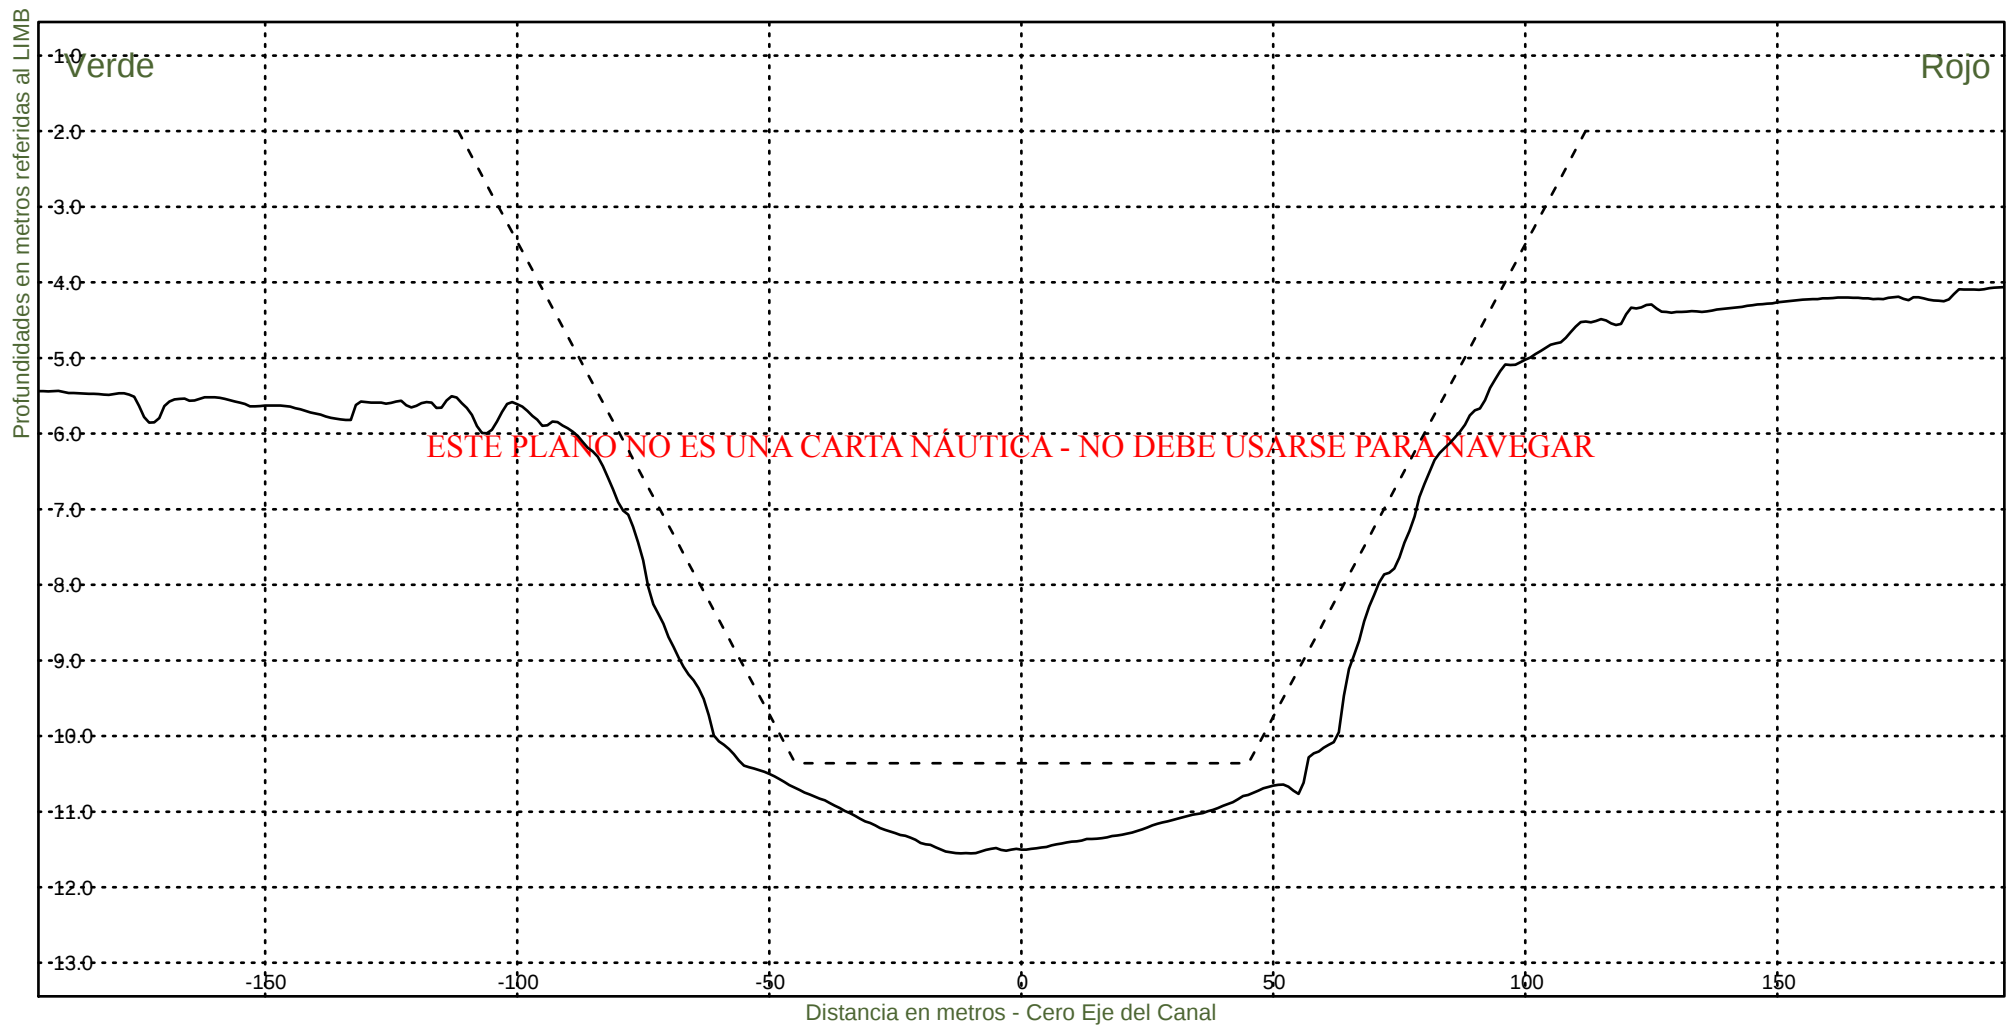KM 68800



Consorcio Boskalis - Dredging International



Ing. Alberto G. Palomar
REPRESENTANTE TECNICO

Comision Administradora del Rio de la Plata
Canal Martin Garcia

----- :Teorico 34 pies
——— :Batimetria Marzo 2021

Fecha Canal, KM 39.6-86.2
Hz 1: 1500
V 1: 100

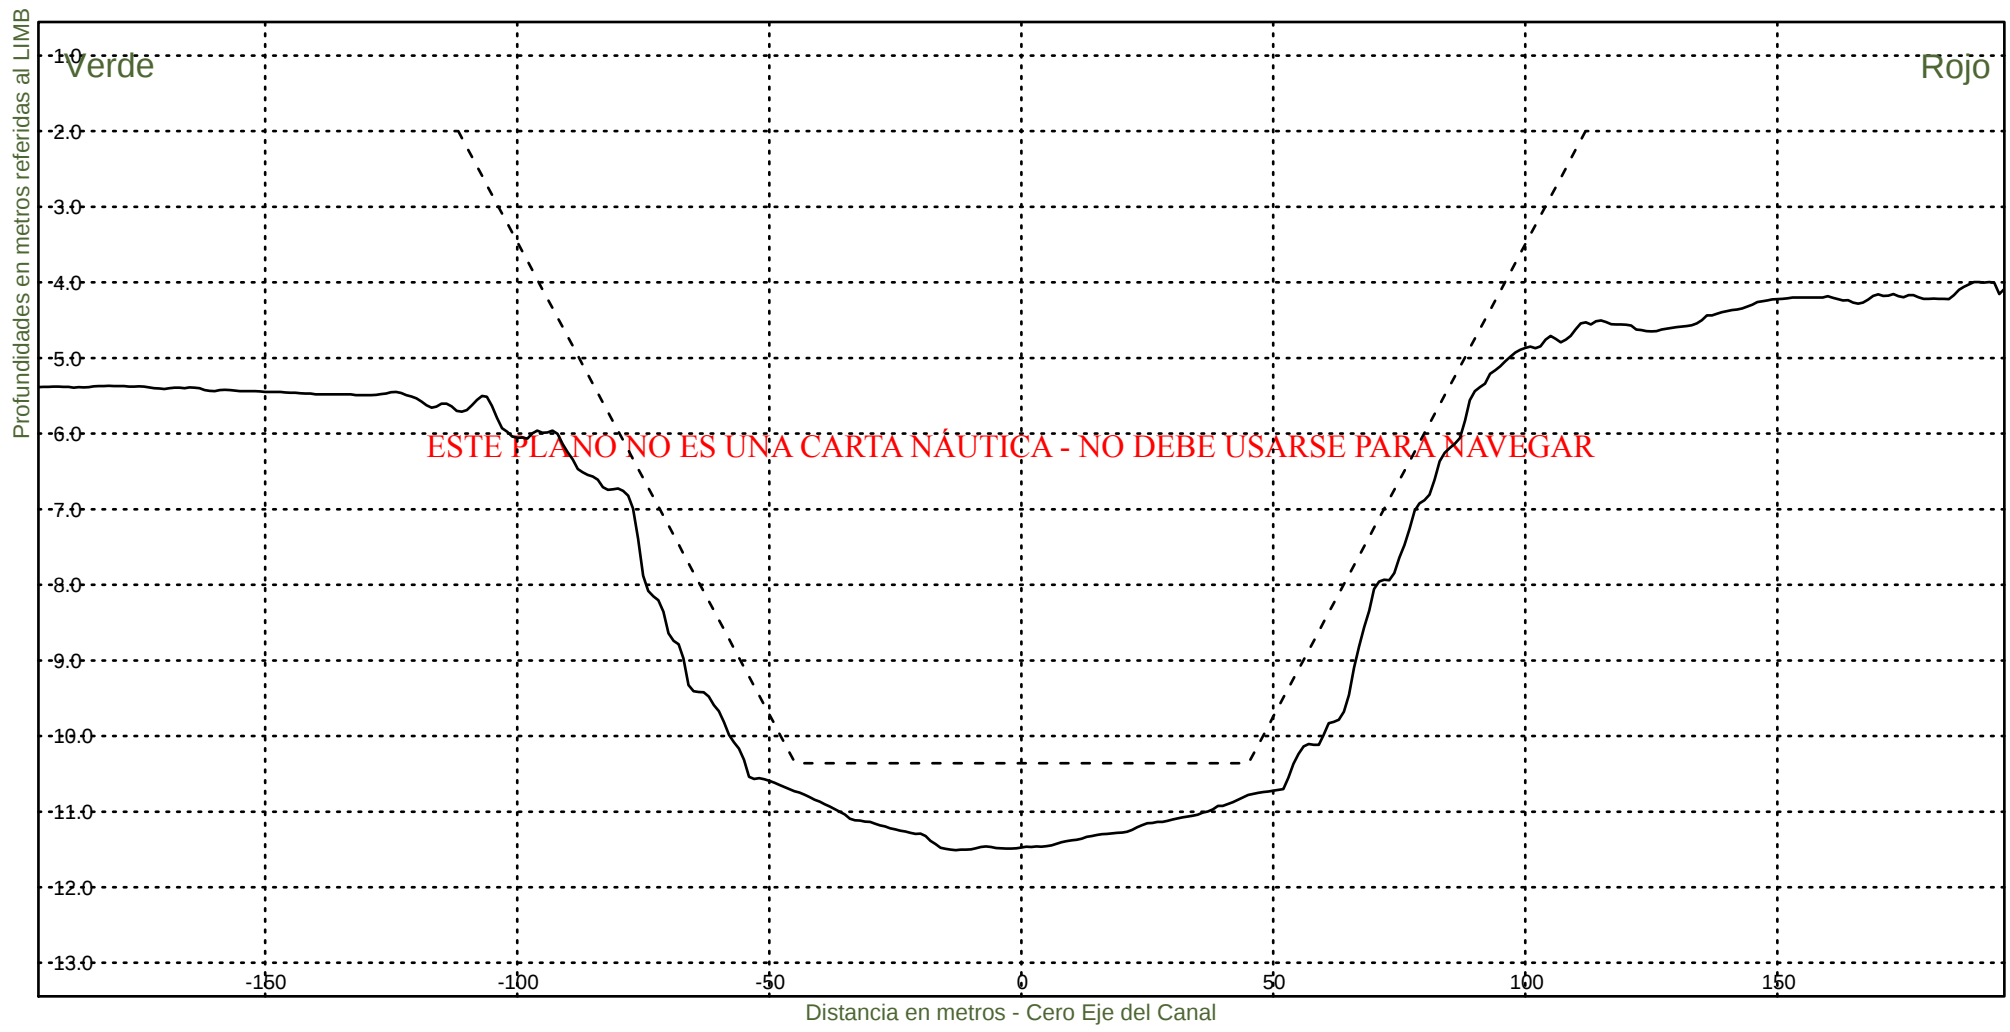KM 69000



Consorcio Boskalis - Dredging International



Ing. Alberto G. Palomar
REPRESENTANTE TECNICO

Comision Administradora del Rio de la Plata
Canal Martin Garcia

----- :Teorico 34 pies
————— :Batimetria Marzo 2021

Fecha Canal, KM 39.6-86.2
Hz 1: 1500
V 1: 100

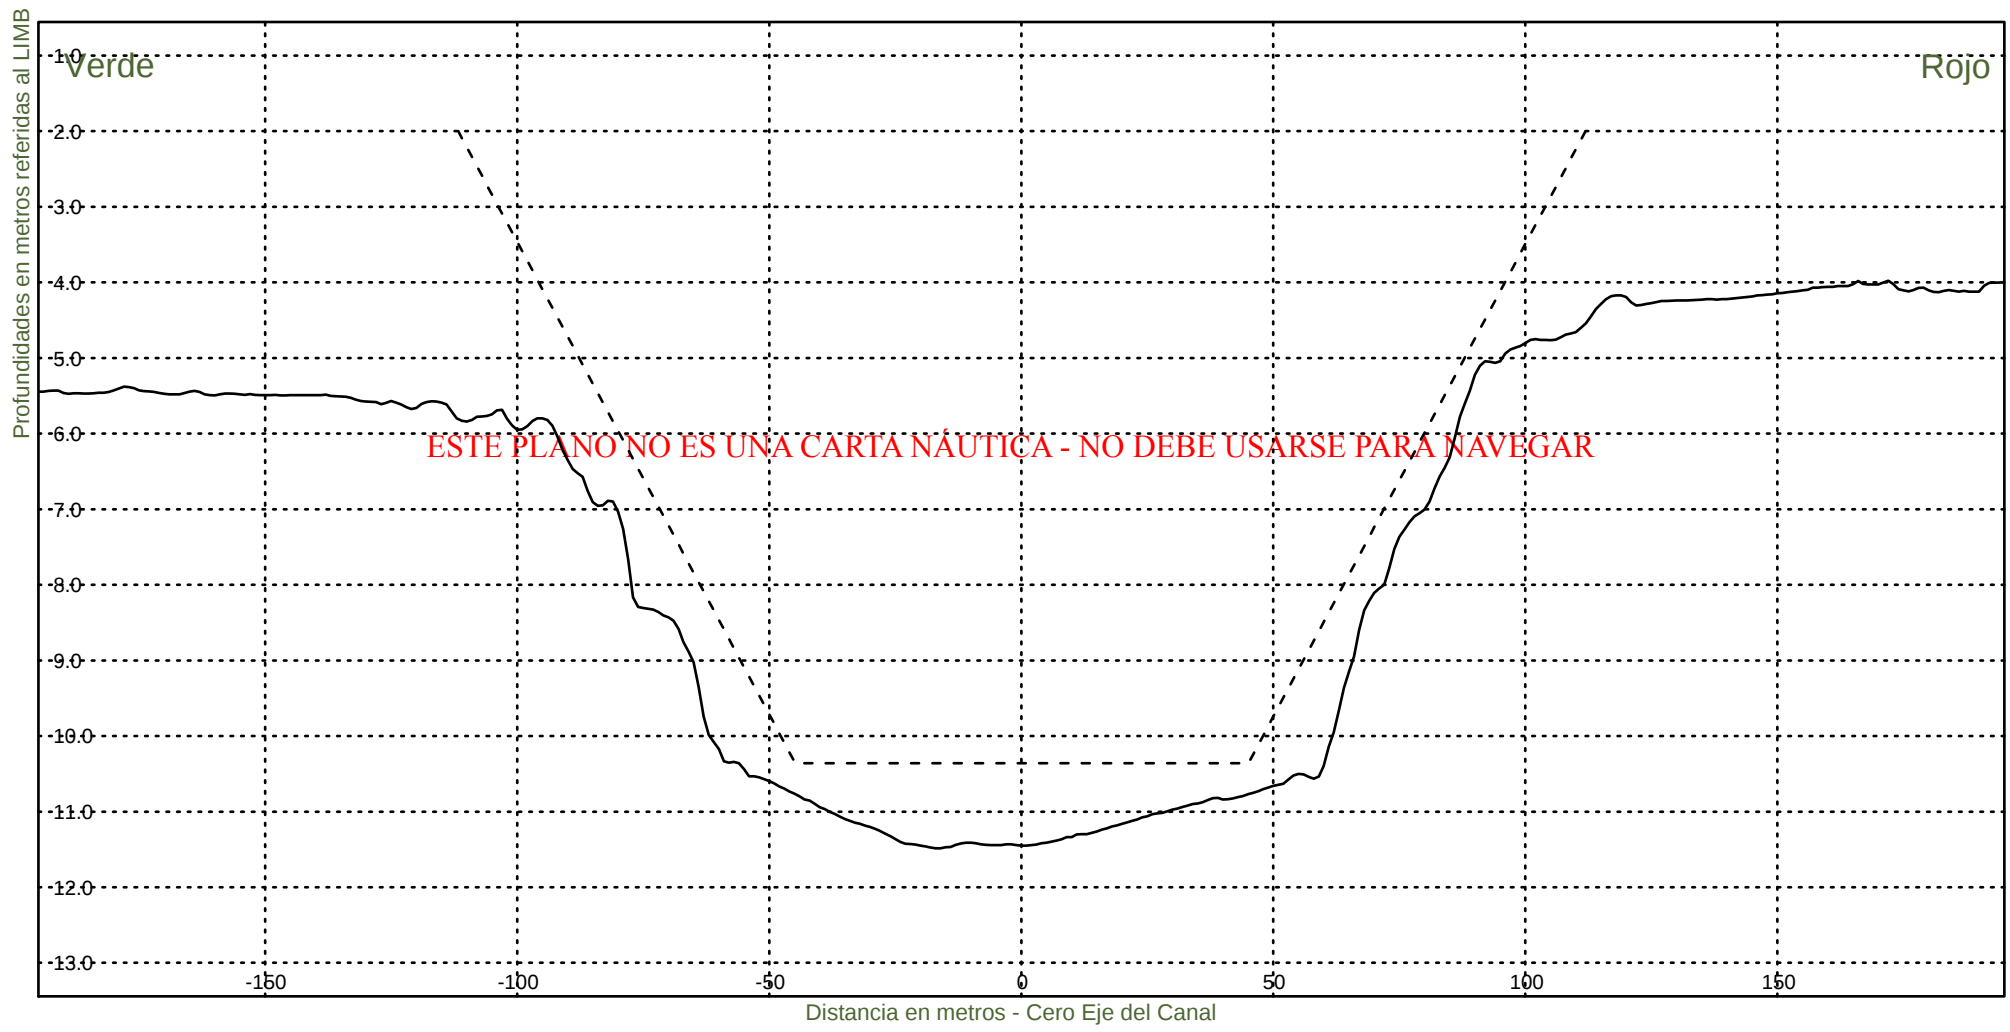KM 69200



Consorcio Boskalis - Dredging International



Ing. Alberto G. Palomar
REPRESENTANTE TECNICO

Comision Administradora del Rio de la Plata
Canal Martin Garcia

----- :Teorico 34 pies
————— :Batimetria Marzo 2021

Fecha Canal, KM 39.6-86.2
Hz 1: 1500
V 1: 100

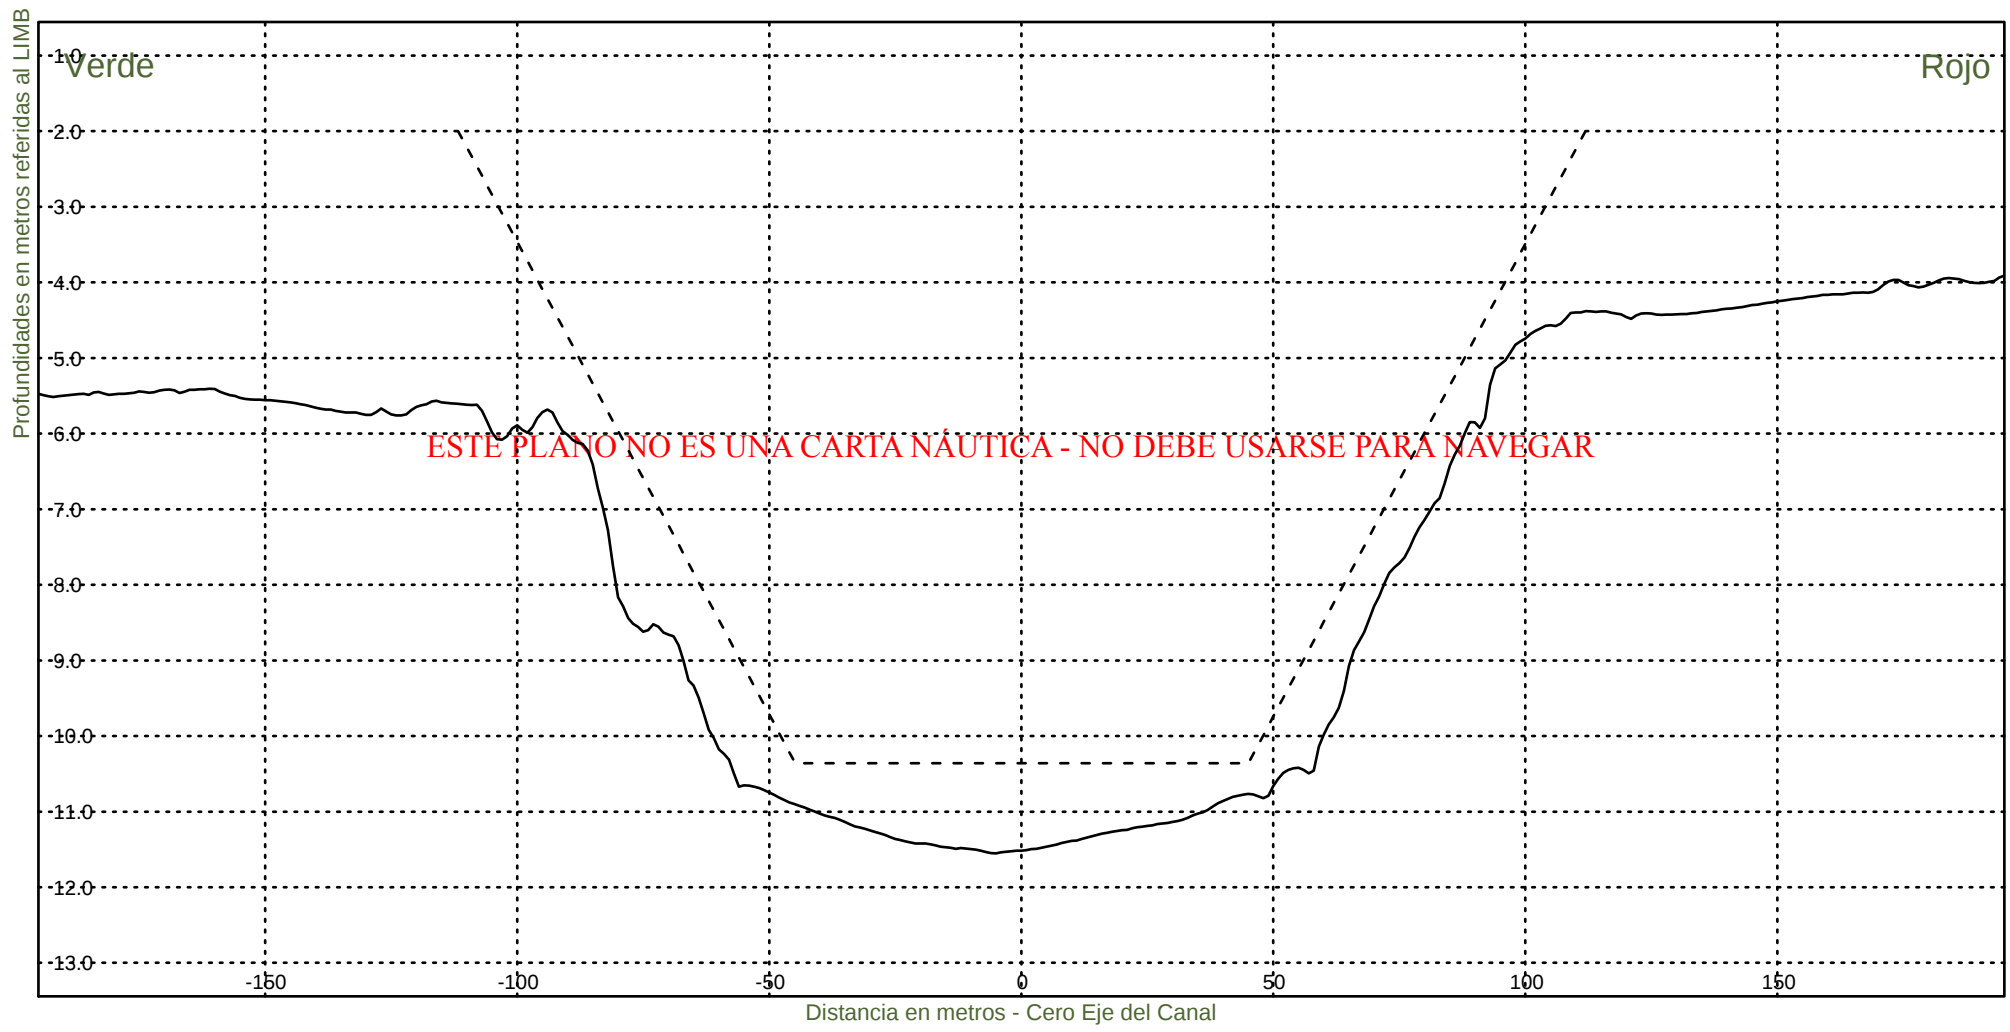KM 69400



Consorcio Boskalis - Dredging International



Ing. Alberto G. Palomar
REPRESENTANTE TECNICO

Comision Administradora del Rio de la Plata
Canal Martin Garcia

----- :Teorico 34 pies
——— :Batimetria Marzo 2021

Fecha Canal, KM 39.6-86.2
Hz 1: 1500
V 1: 100

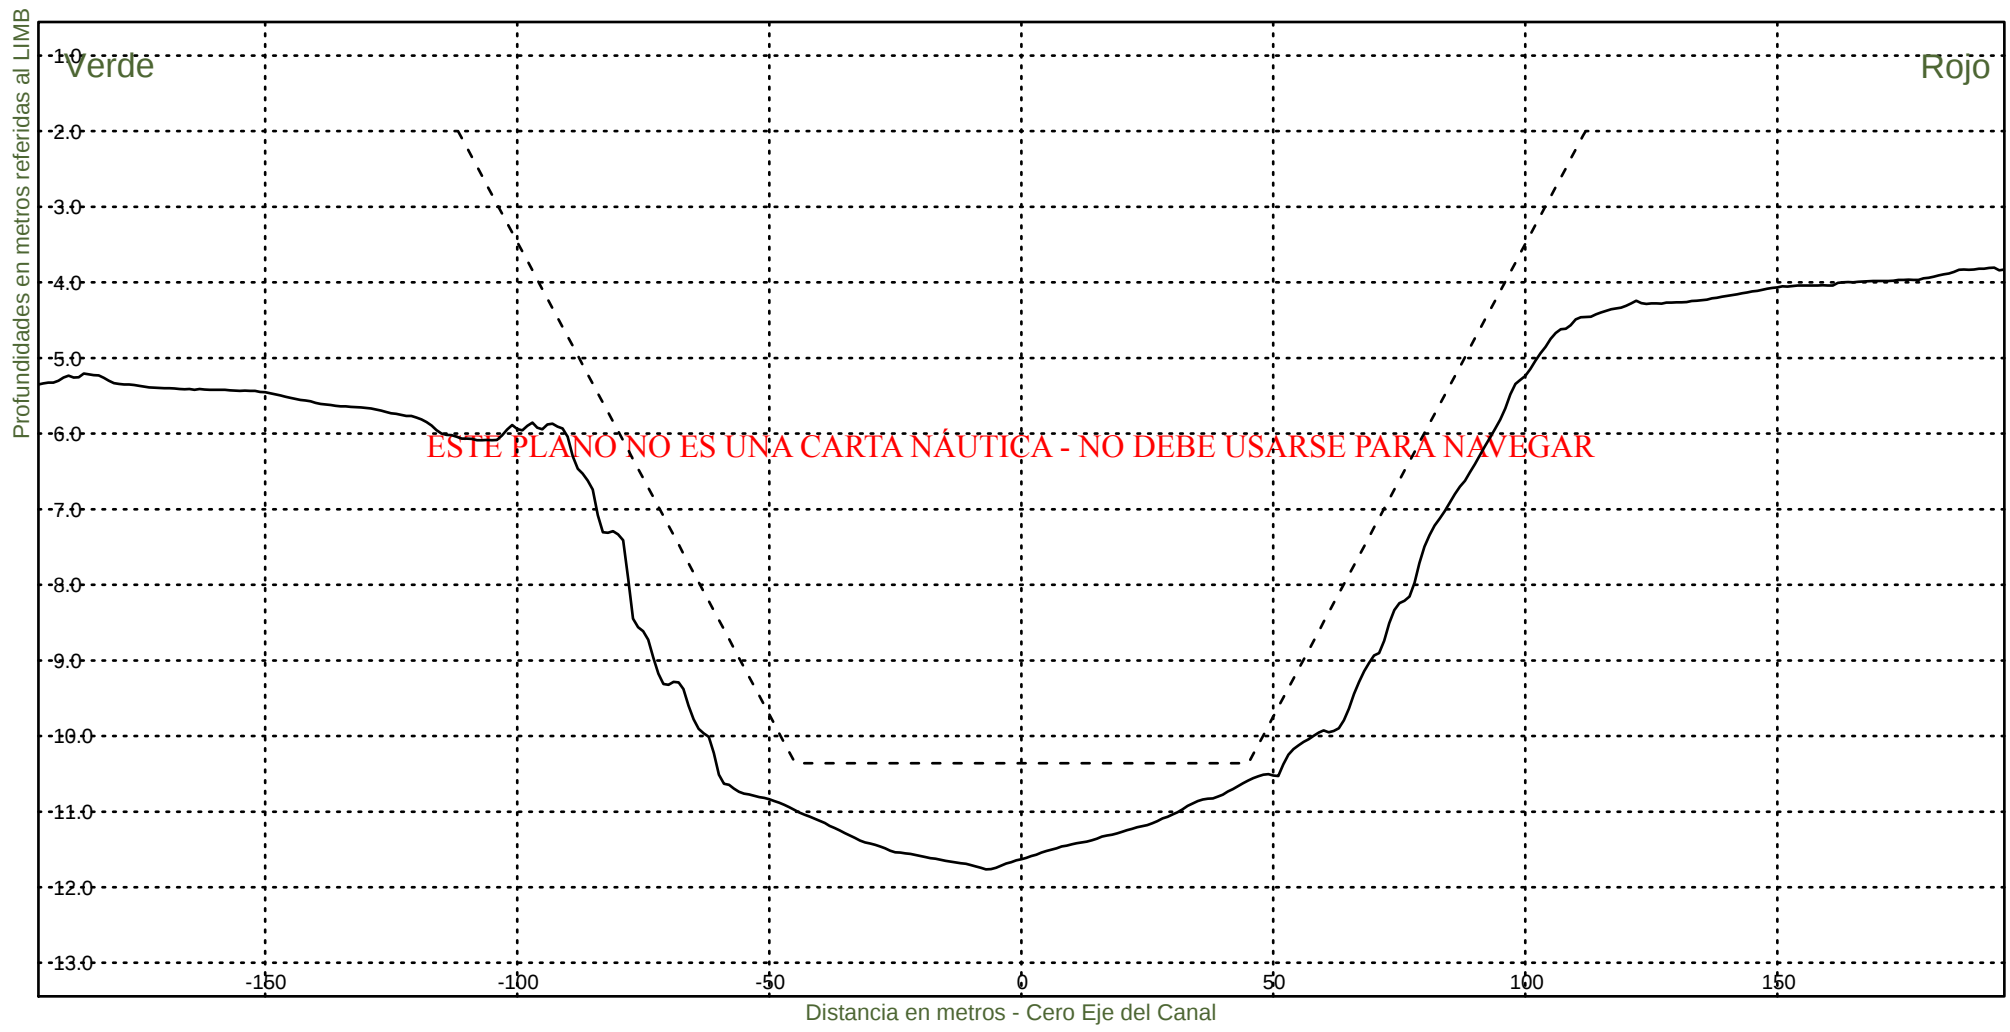KM 69600



Consorcio Boskalis - Dredging International



Ing. Alberto G. Palomar
REPRESENTANTE TECNICO

Comision Administradora del Rio de la Plata
Canal Martin Garcia

----- :Teorico 34 pies
——— :Batimetria Marzo 2021

Fecha Canal, KM 39.6-86.2
Hz 1: 1500
V 1: 100

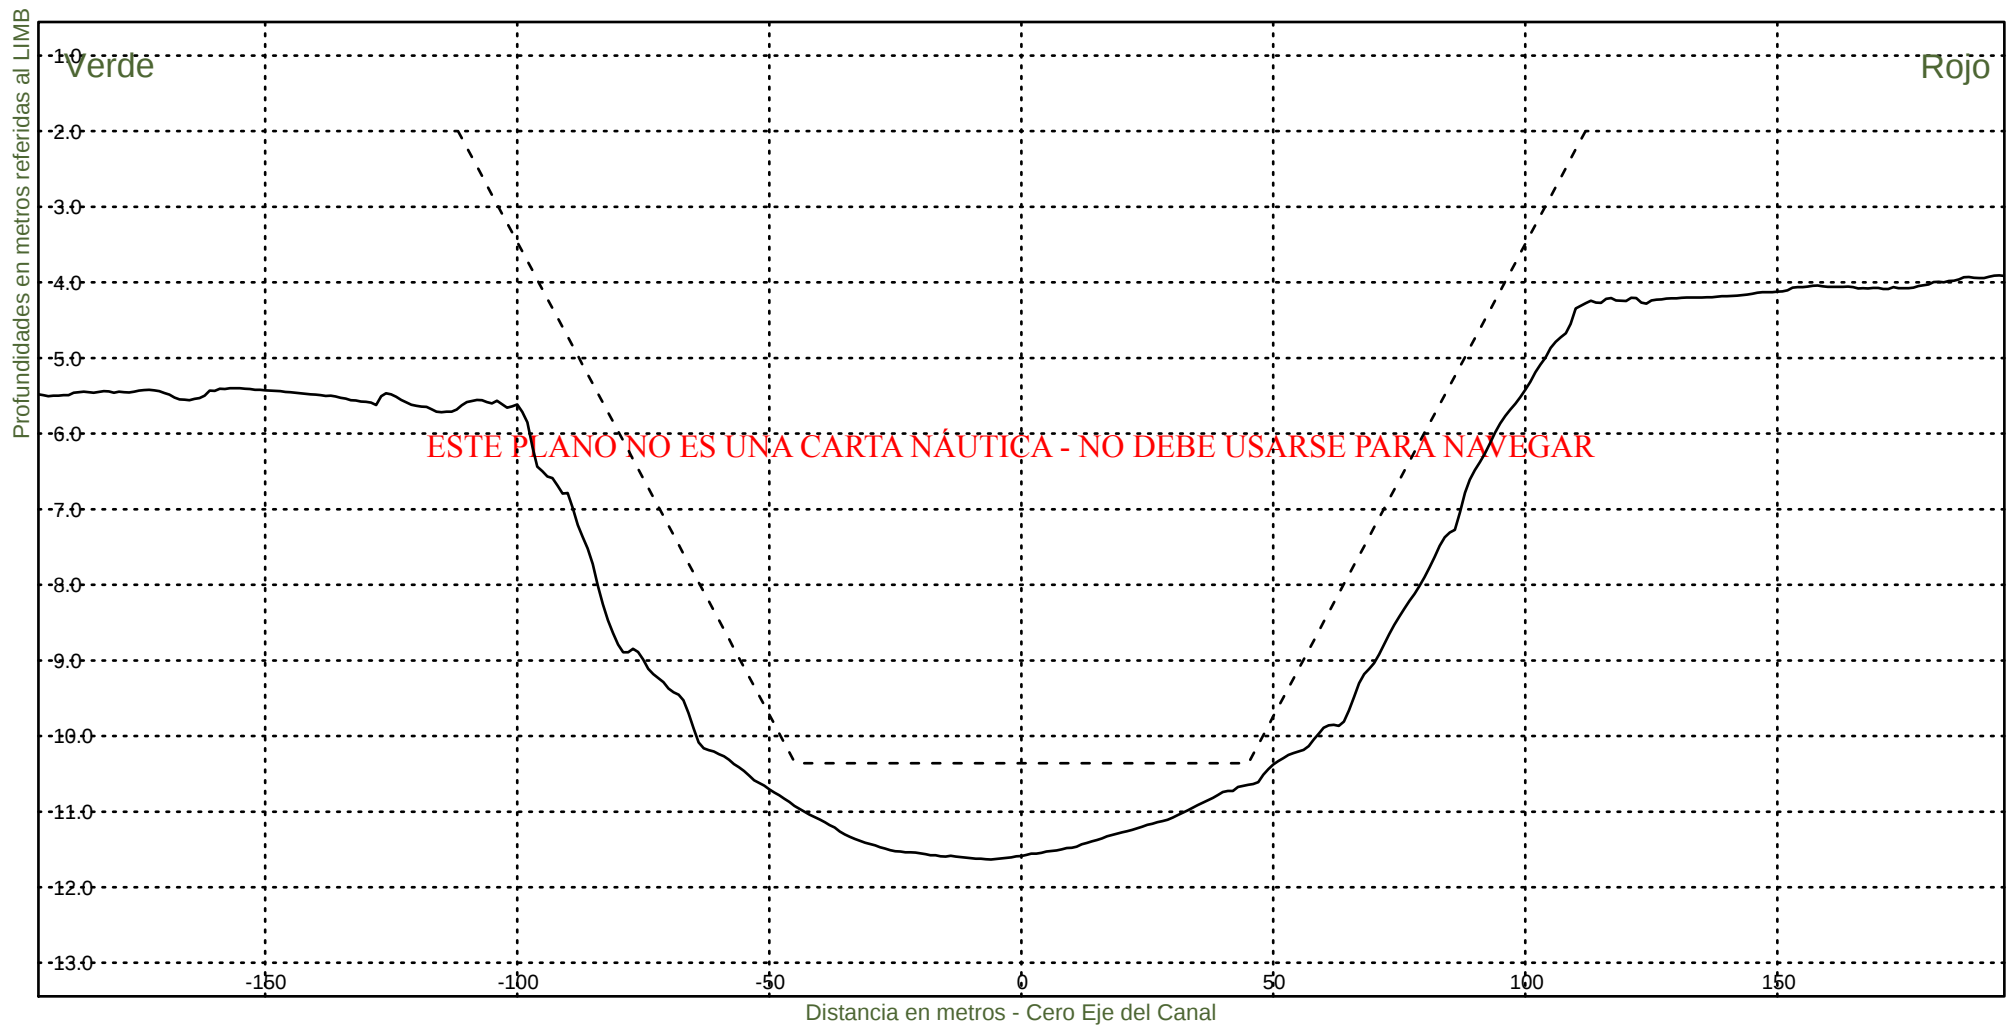KM 69800



Consorcio Boskalis - Dredging International



Ing. Alberto G. Palomar
REPRESENTANTE TECNICO

Comision Administradora del Rio de la Plata
Canal Martin Garcia

----- :Teorico 34 pies
————— :Batimetria Marzo 2021

Fecha Canal, KM 39.6-86.2
Hz 1: 1500
V 1: 100

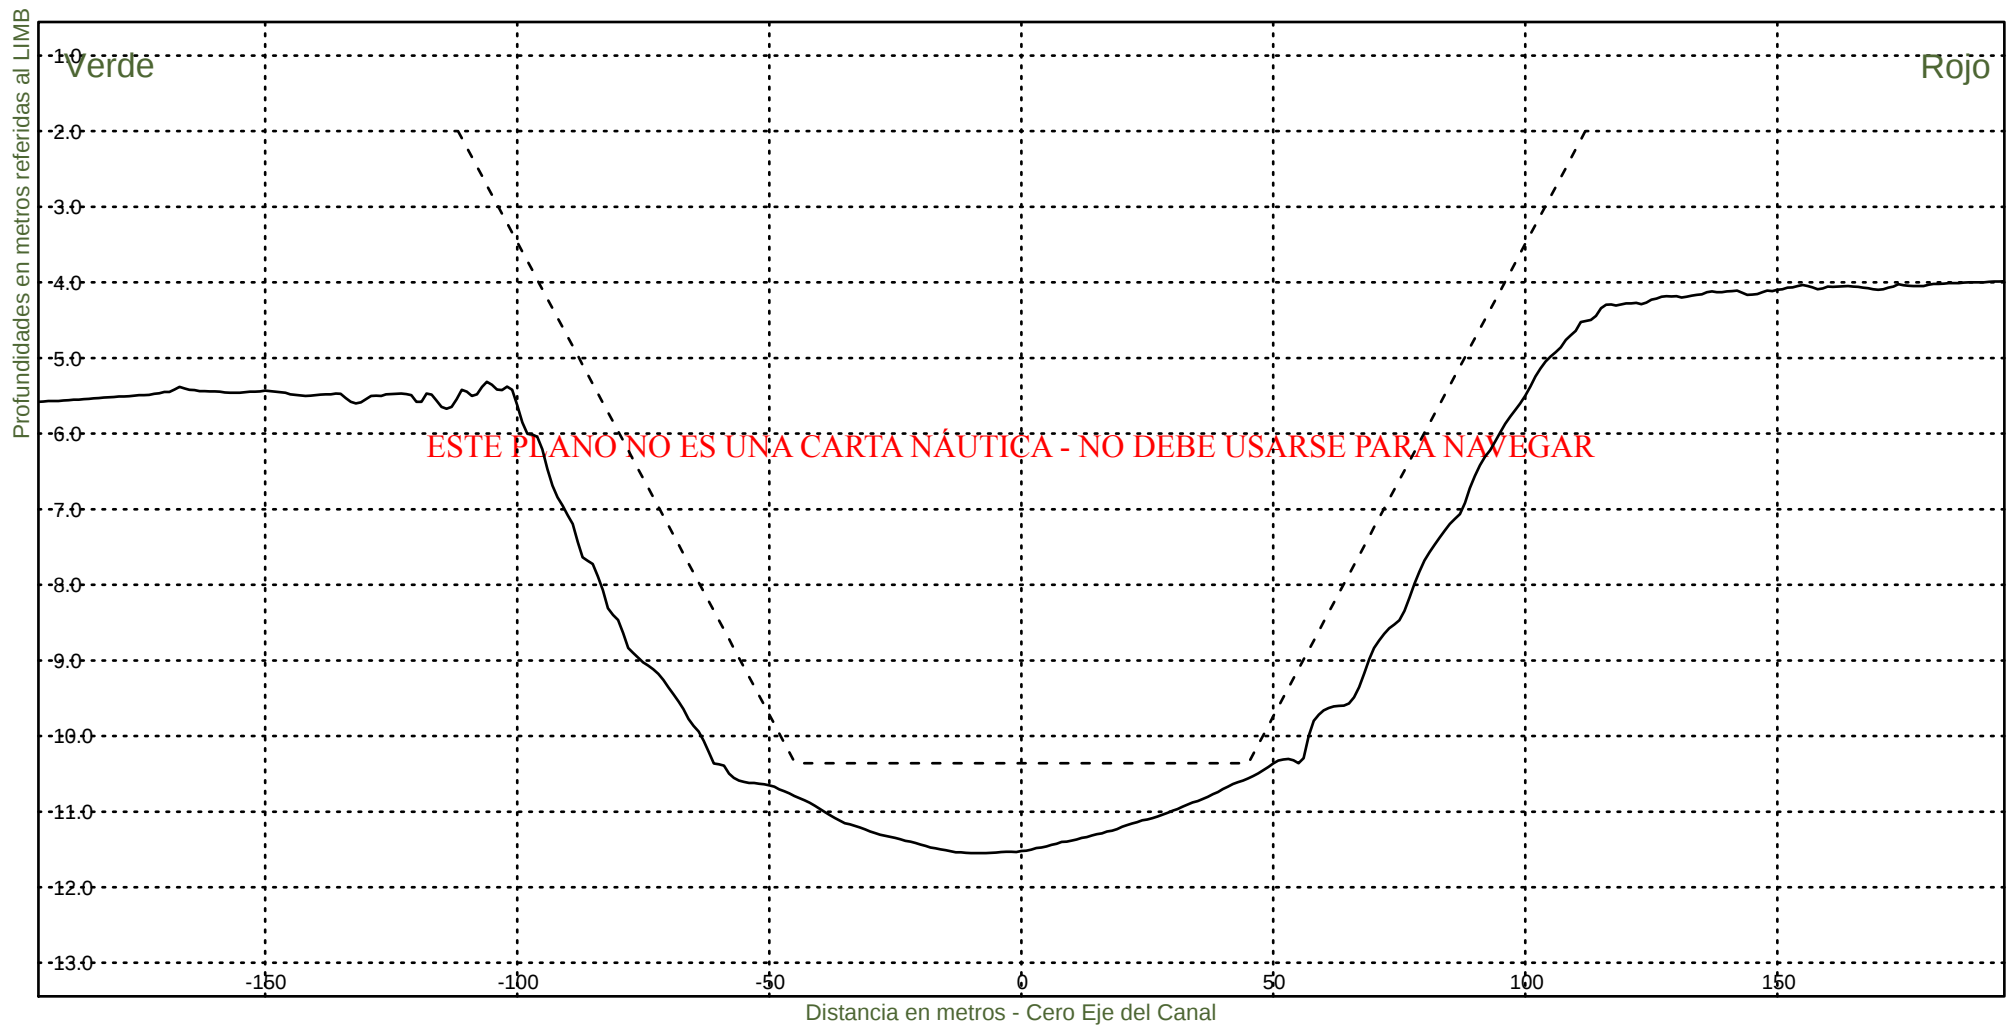KM 70000



Consorcio Boskalis - Dredging International



Ing. Alberto G. Palomar
REPRESENTANTE TECNICO

Comision Administradora del Rio de la Plata
Canal Martin Garcia

----- :Teorico 34 pies
———— :Batimetria Marzo 2021

Fecha Canal, KM 39.6-86.2
Hz 1: 1500
V 1: 100

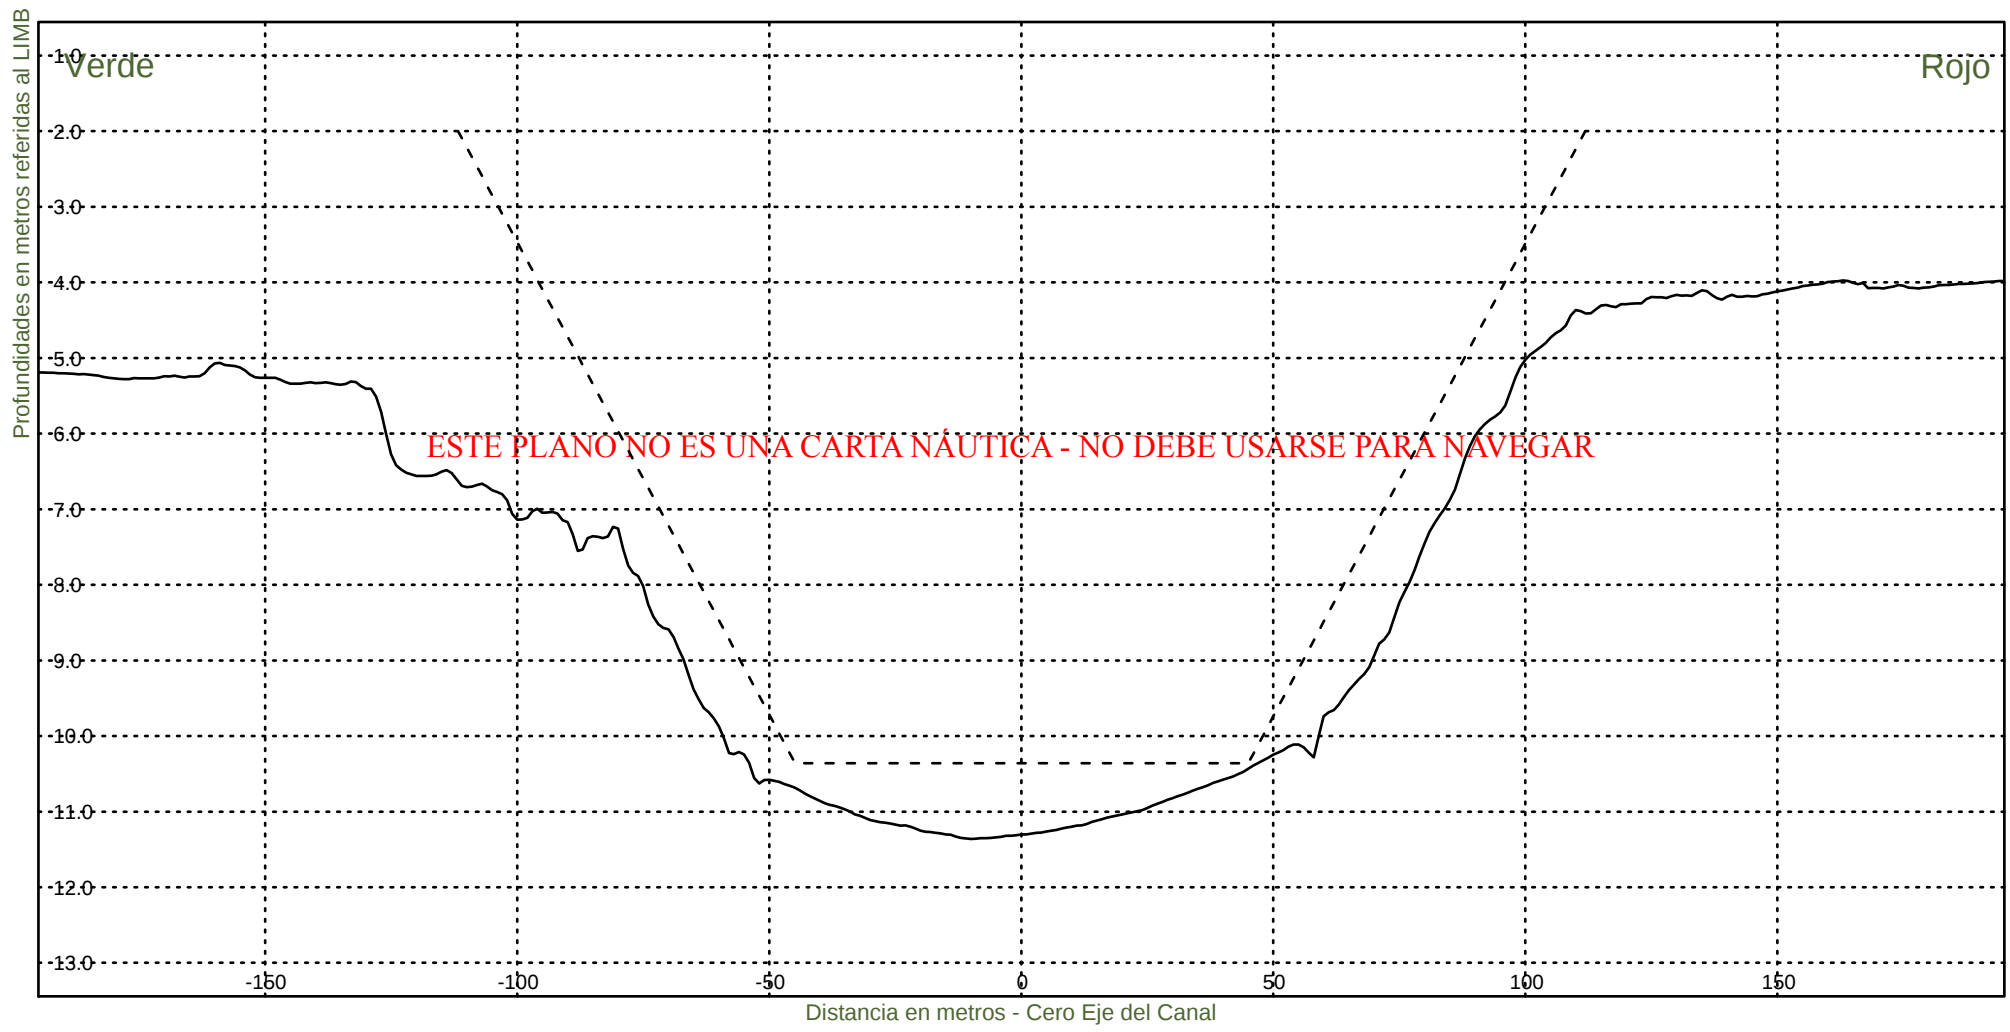KM 70200



Consorcio Boskalis - Dredging International



Ing. Alberto G. Palomar
REPRESENTANTE TECNICO

Comision Administradora del Rio de la Plata
Canal Martin Garcia

----- :Teorico 34 pies
————— :Batimetria Marzo 2021

Fecha Canal, KM 39.6-86.2
Hz 1: 1500
V 1: 100

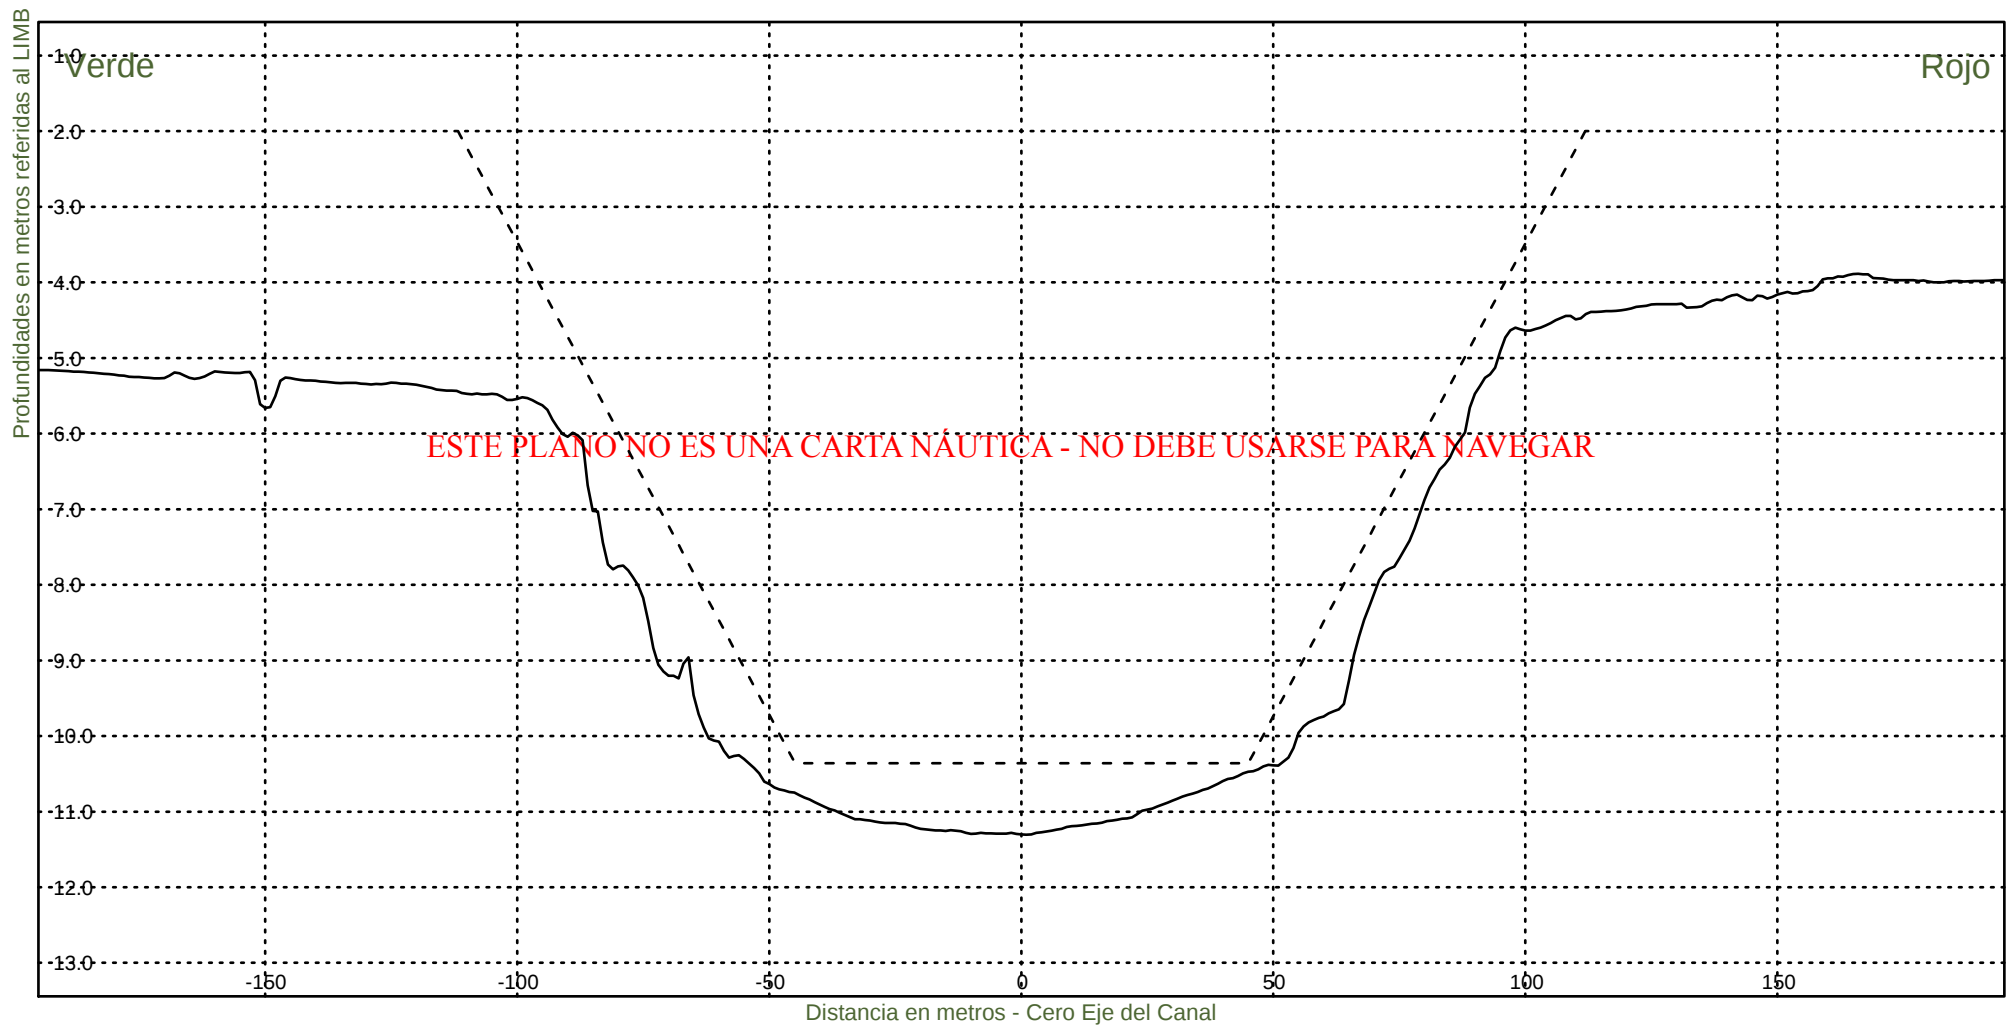KM 70400



Consorcio Boskalis - Dredging International



Ing. Alberto G. Palomar
REPRESENTANTE TECNICO

Comision Administradora del Rio de la Plata
Canal Martin Garcia

----- :Teorico 34 pies
————— :Batimetria Marzo 2021

Fecha Canal, KM 39.6-86.2
Hz 1: 1500
V 1: 100

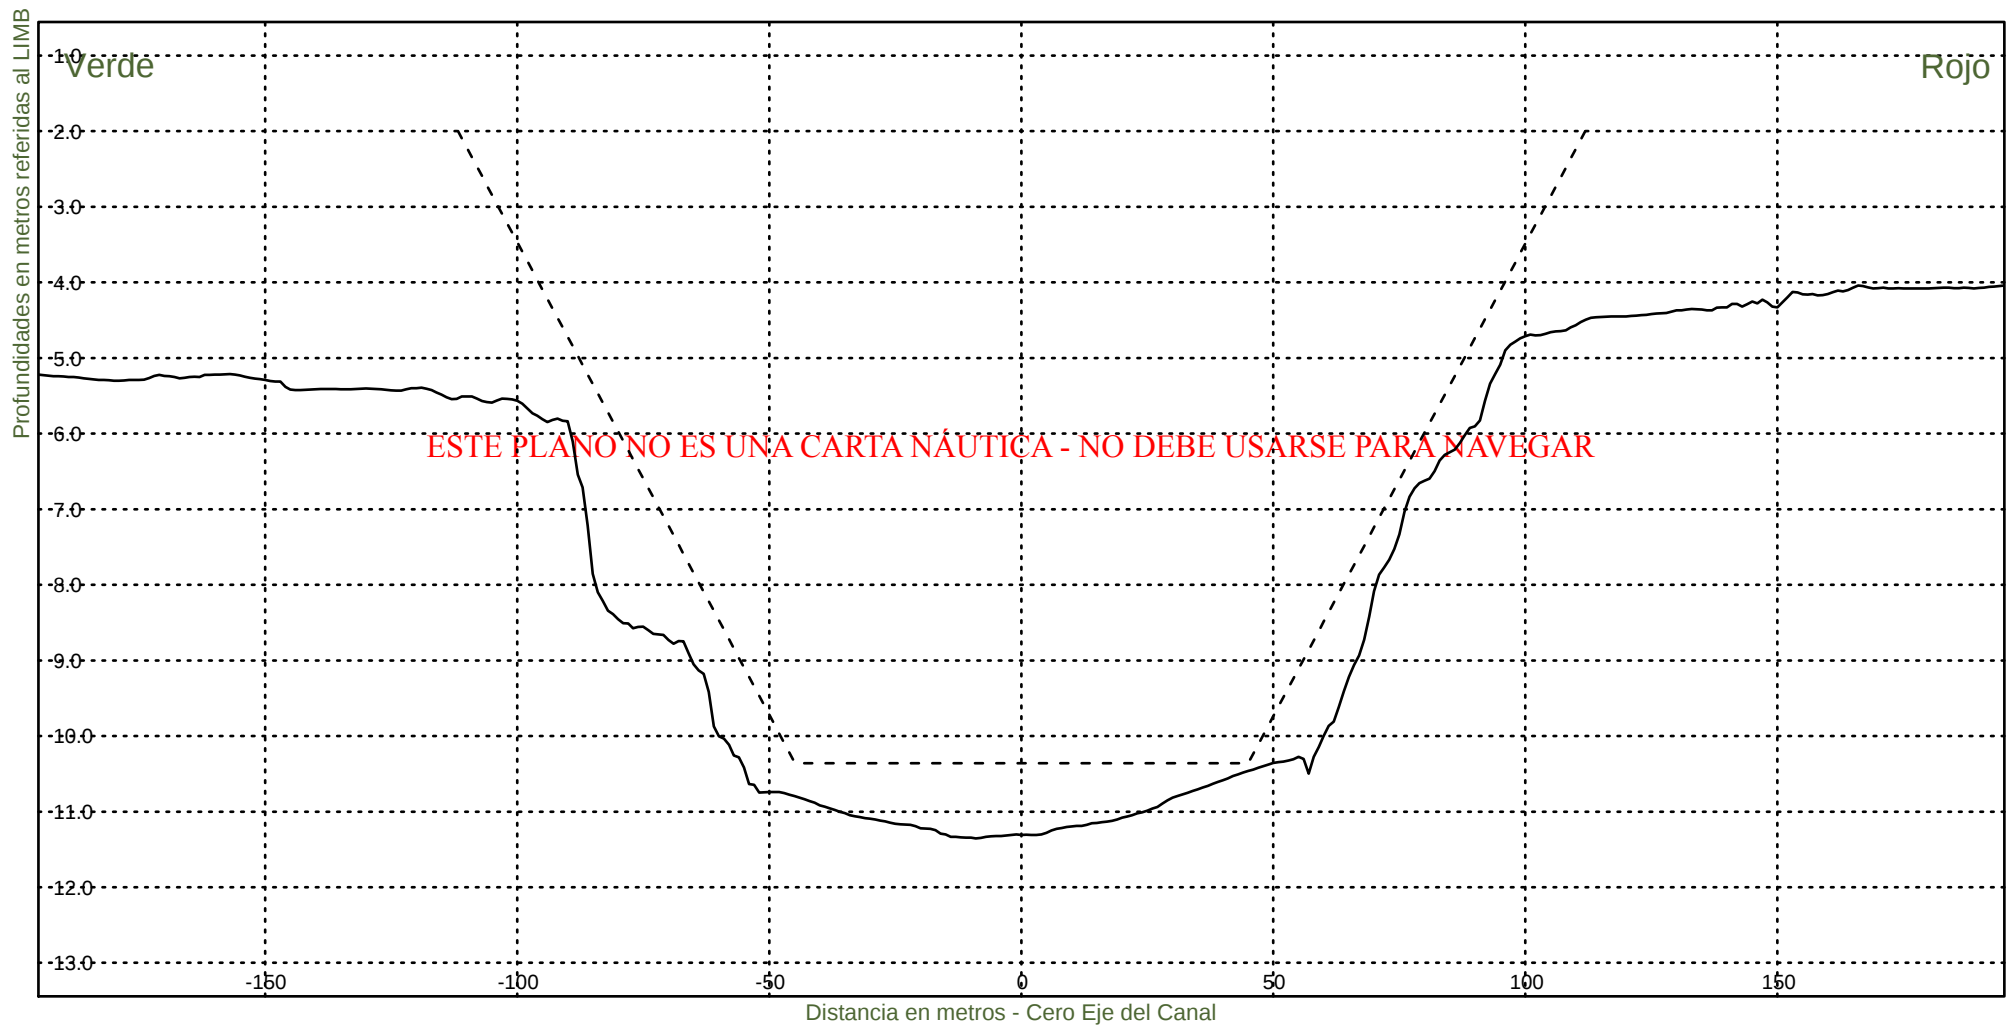KM 70600



Consorcio Boskalis - Dredging International



Ing. Alberto G. Palomar
REPRESENTANTE TECNICO

Comision Administradora del Rio de la Plata
Canal Martin Garcia

----- :Teorico 34 pies
————— :Batimetria Marzo 2021

Fecha Canal, KM 39.6-86.2
Hz 1: 1500
V 1: 100

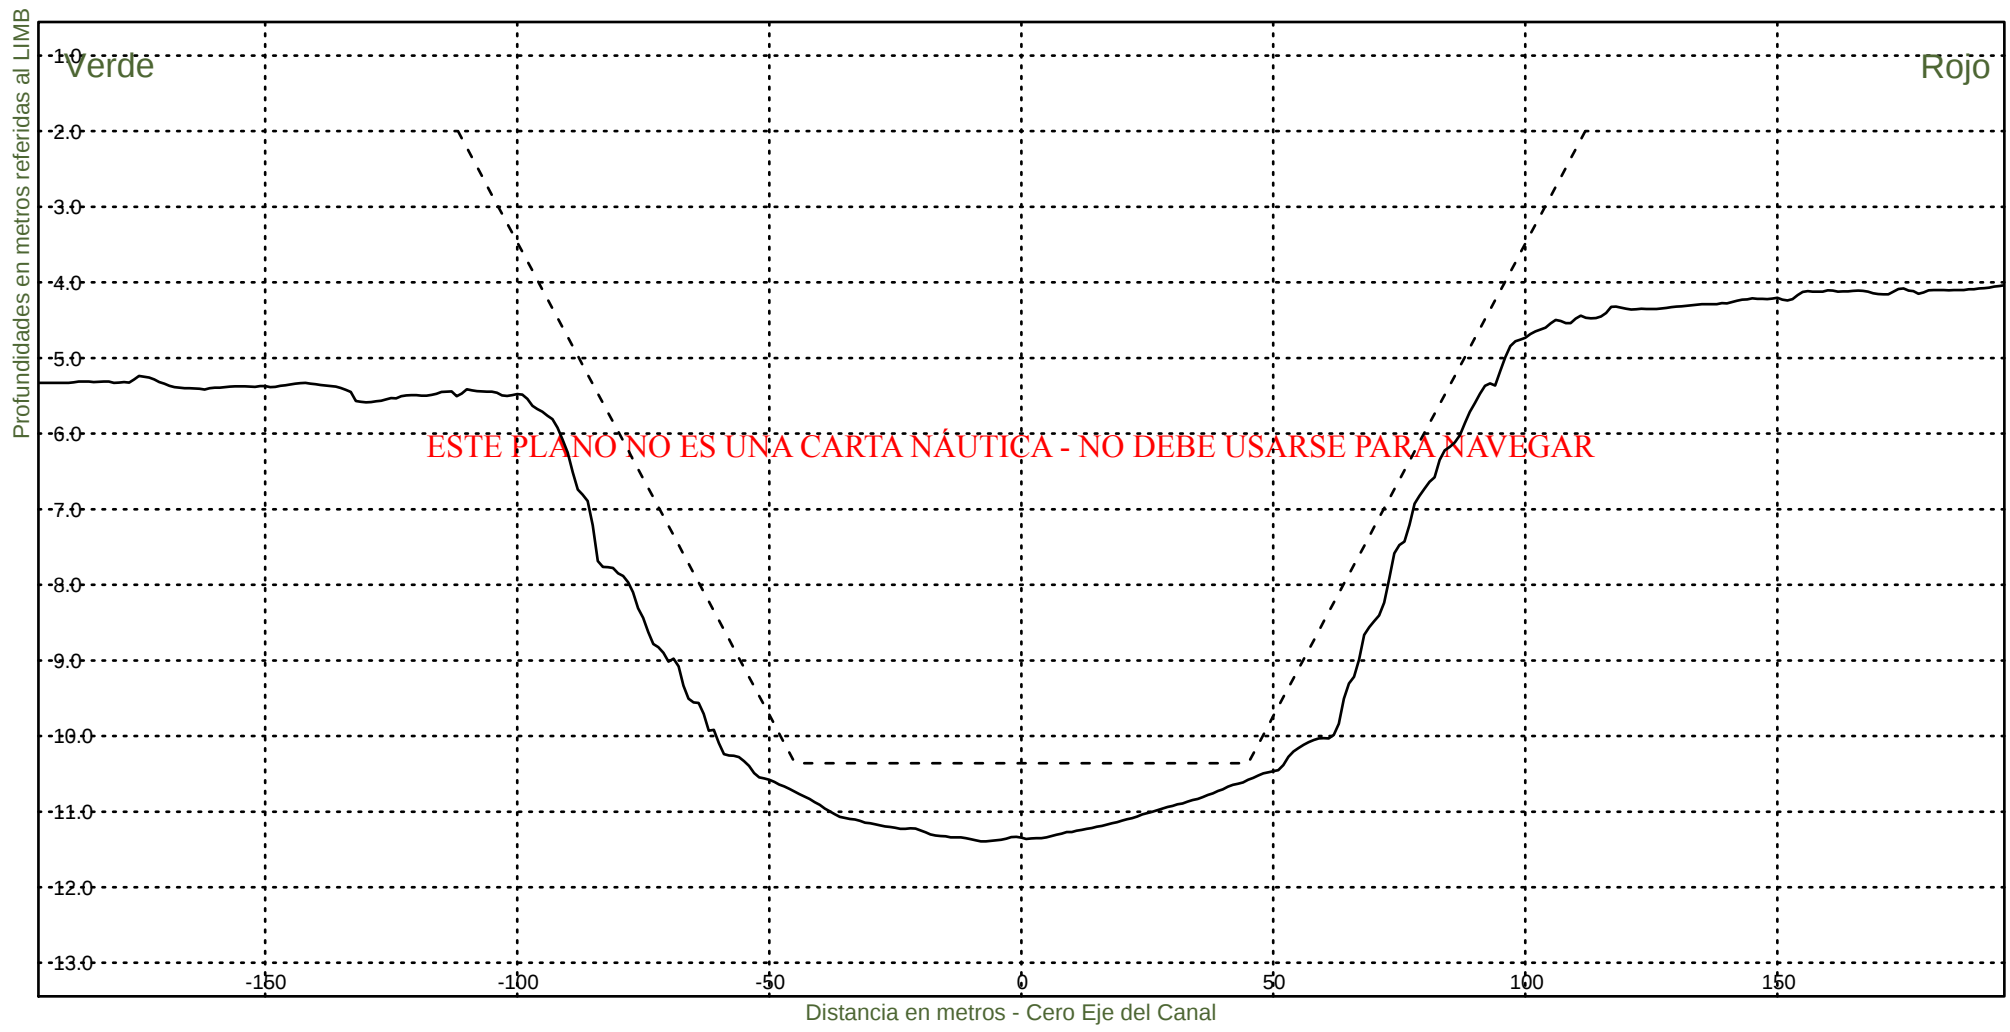KM 70800



Consorcio Boskalis - Dredging International


Ing. Alberto G. Palomar
REPRESENTANTE TECNICO

Comision Administradora del Rio de la Plata
Canal Martin Garcia

----- :Teorico 34 pies
————— :Batimetria Marzo 2021

Fecha Canal, KM 39.6-86.2
Hz 1: 1500
V 1: 100

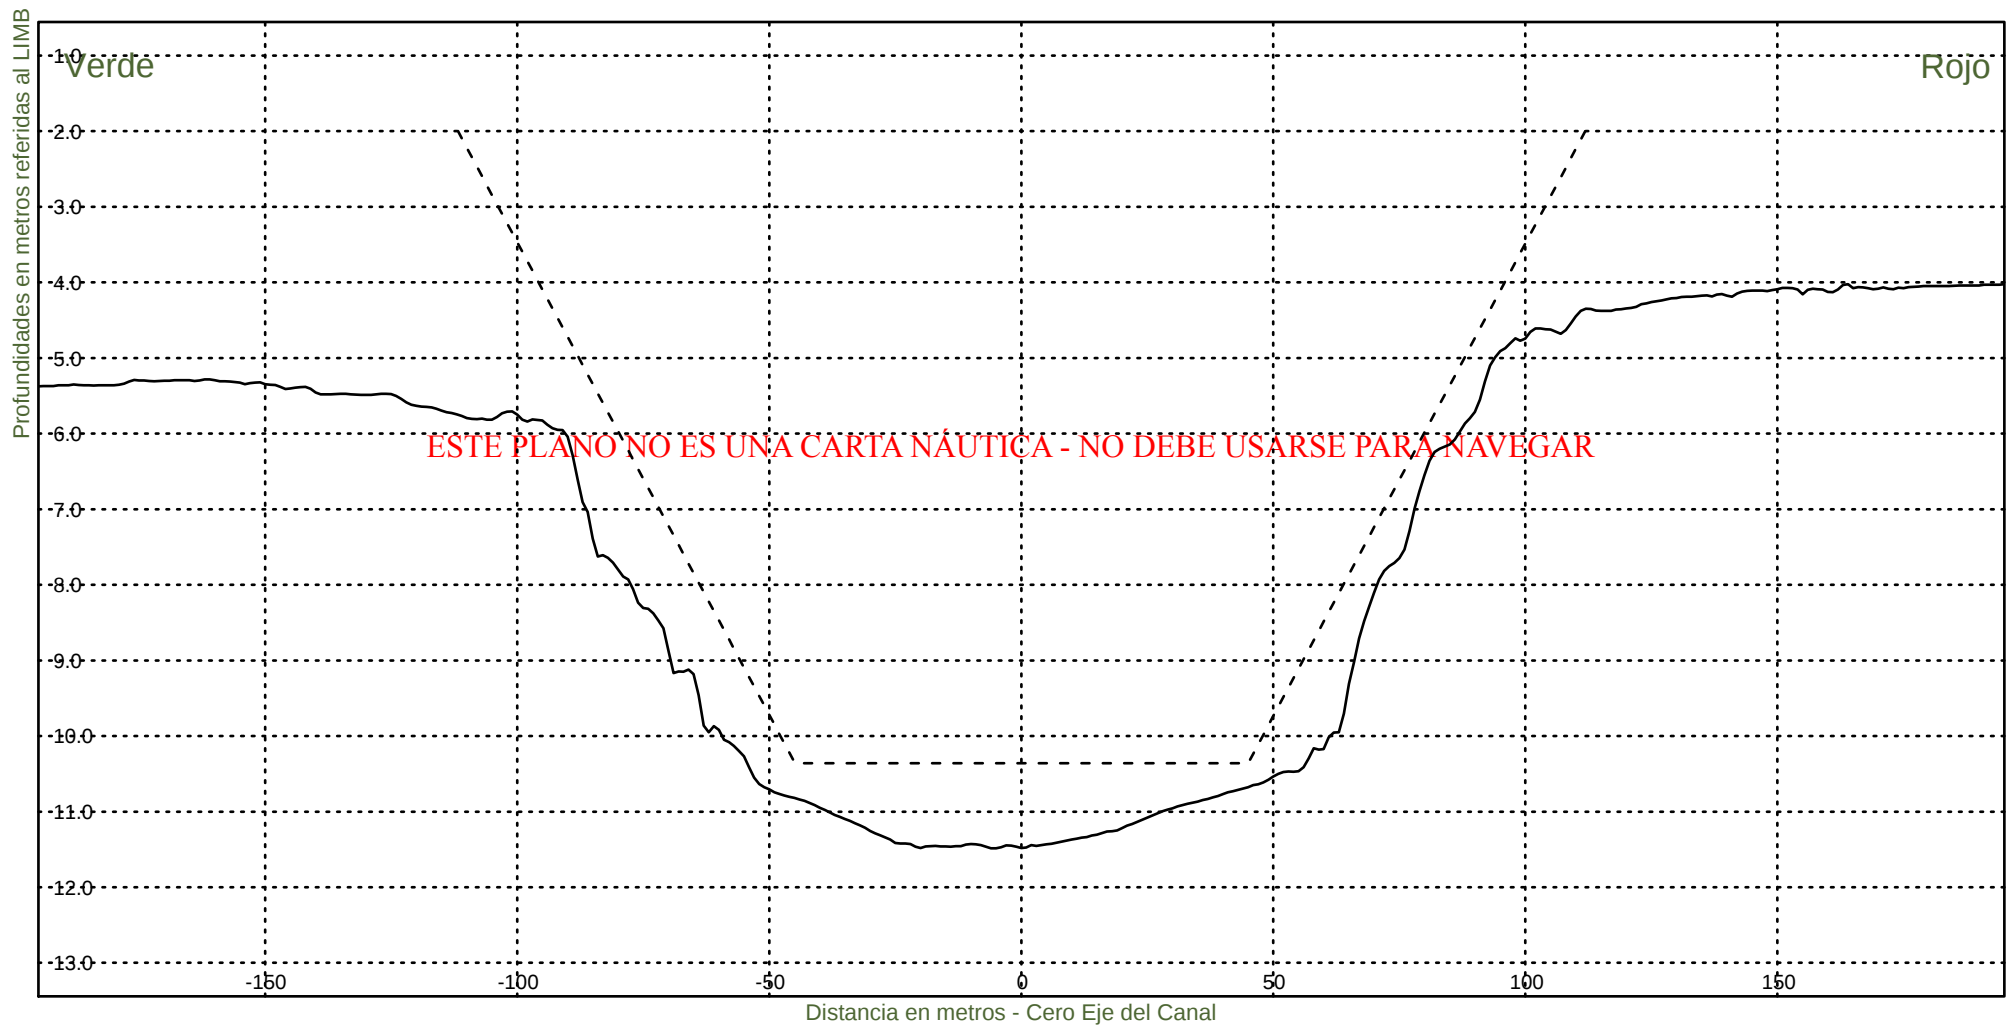KM 71000



Consorcio Boskalis - Dredging International



Ing. Alberto G. Palomar
REPRESENTANTE TECNICO

Comision Administradora del Rio de la Plata
Canal Martin Garcia

----- :Teorico 34 pies
————— :Batimetria Marzo 2021

Fecha Canal, KM 39.6-86.2
Hz 1: 1500
V 1: 100

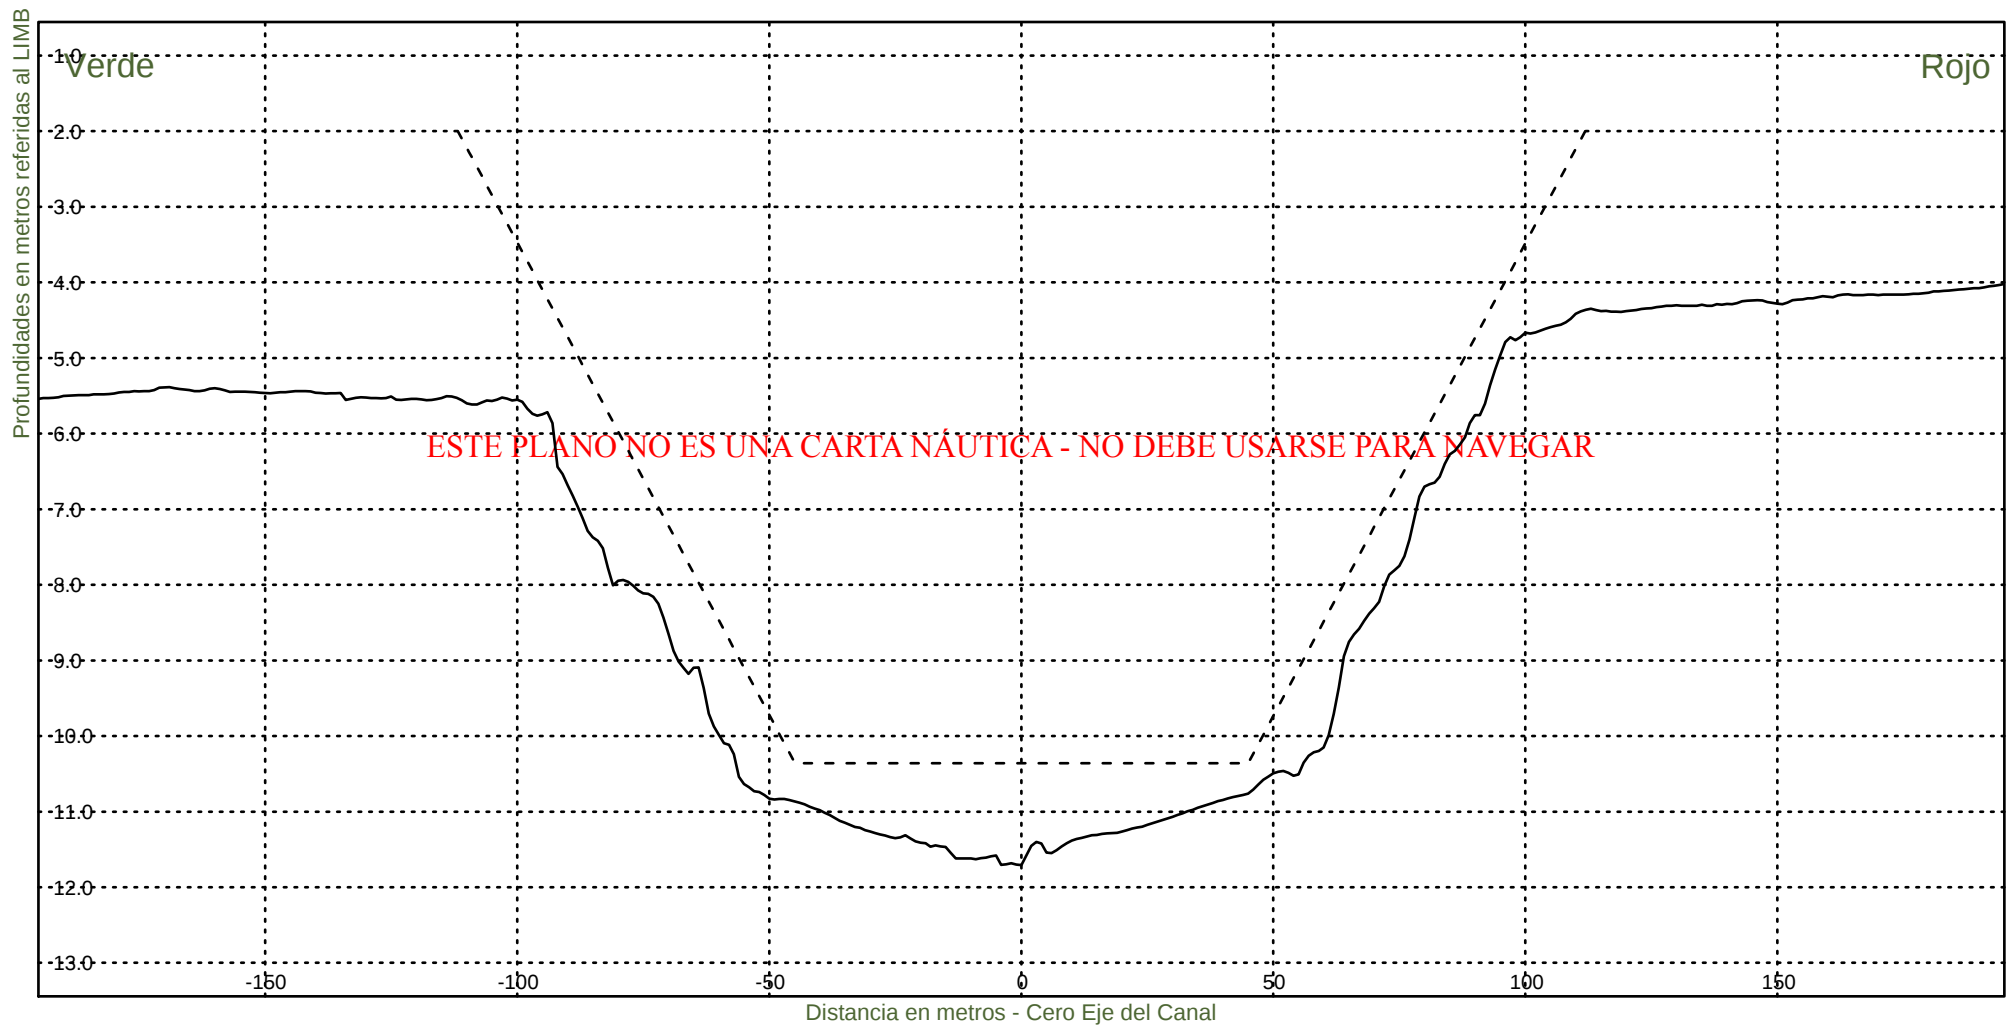KM 71200



Consorcio Boskalis - Dredging International



Ing. Alberto G. Palomar
REPRESENTANTE TECNICO

Comision Administradora del Rio de la Plata
Canal Martin Garcia

----- :Teorico 34 pies
———— :Batimetria Marzo 2021

Fecha Canal, KM 39.6-86.2
Hz 1: 1500
V 1: 100

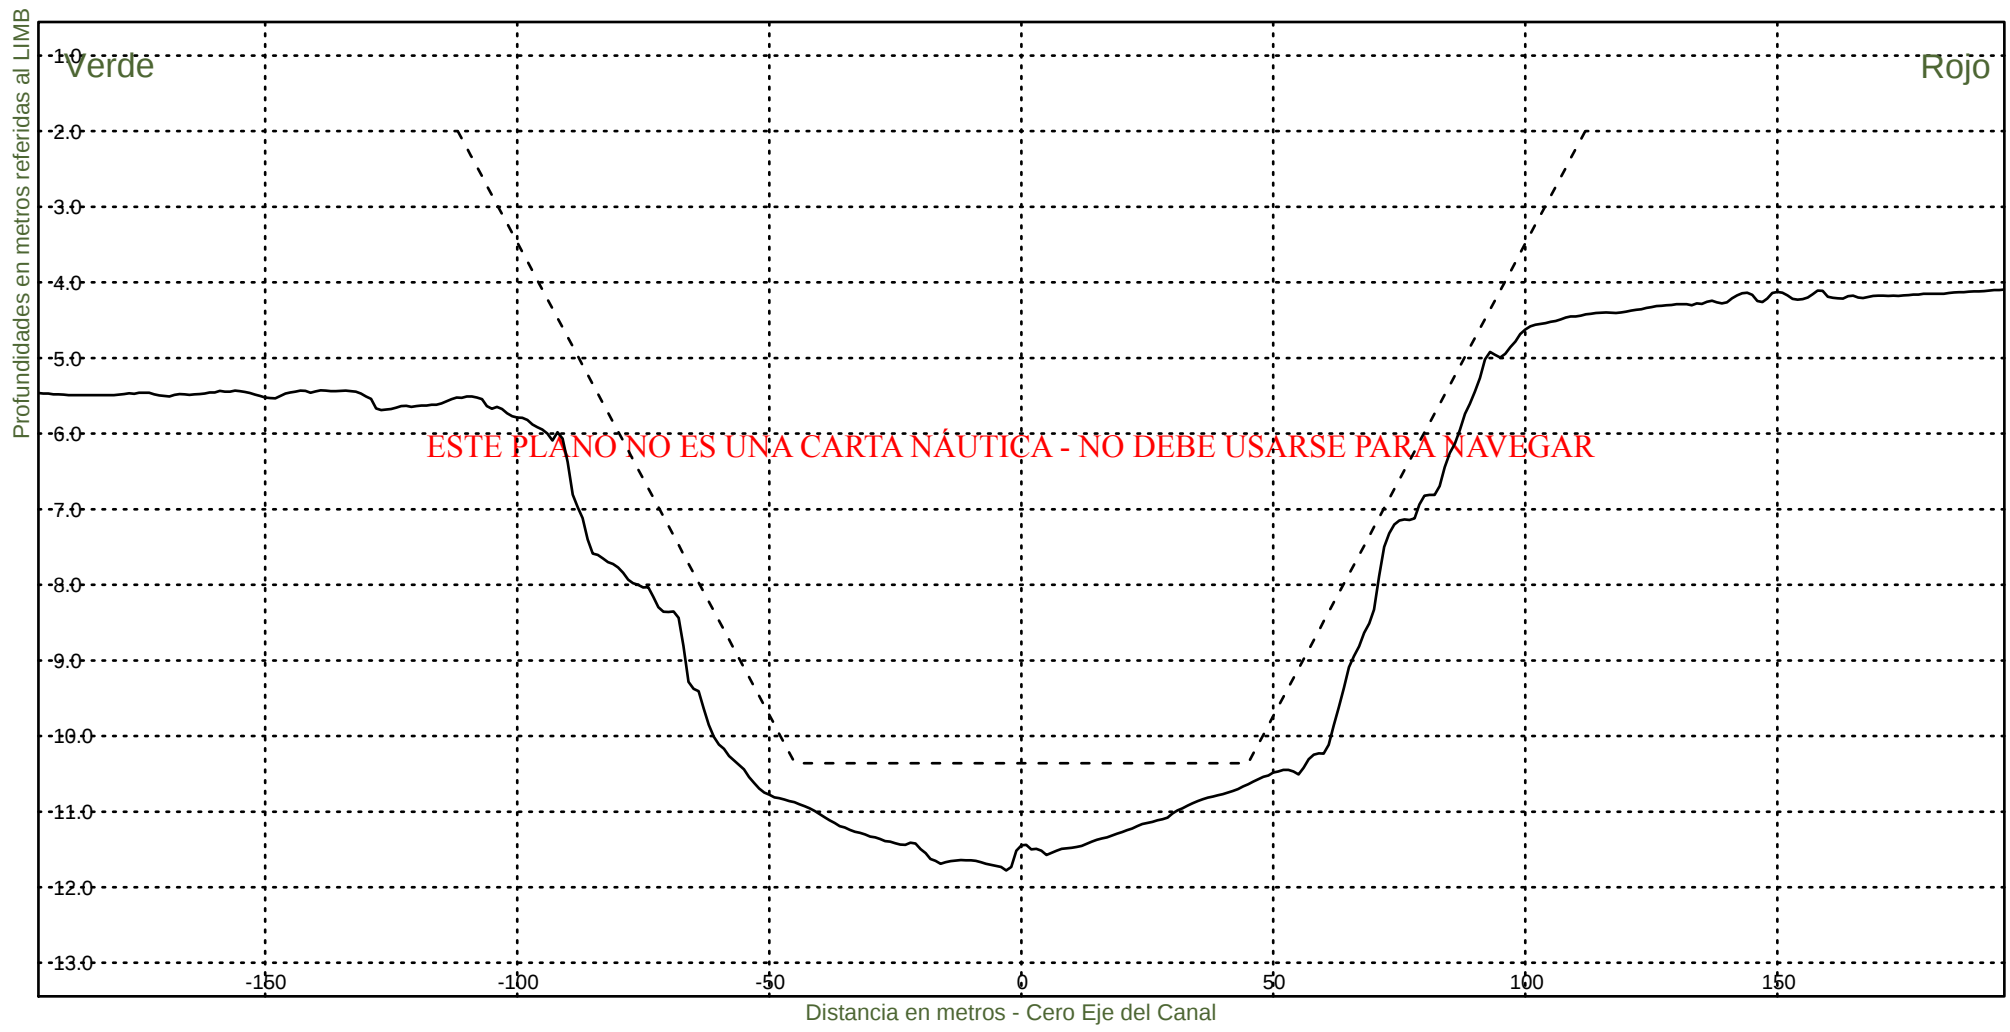KM 71400



Consorcio Boskalis - Dredging International



Ing. Alberto G. Palomar
REPRESENTANTE TECNICO

Comision Administradora del Rio de la Plata
Canal Martin Garcia

----- :Teorico 34 pies
————— :Batimetria Marzo 2021

Fecha Canal, KM 39.6-86.2
Hz 1: 1500
V 1: 100

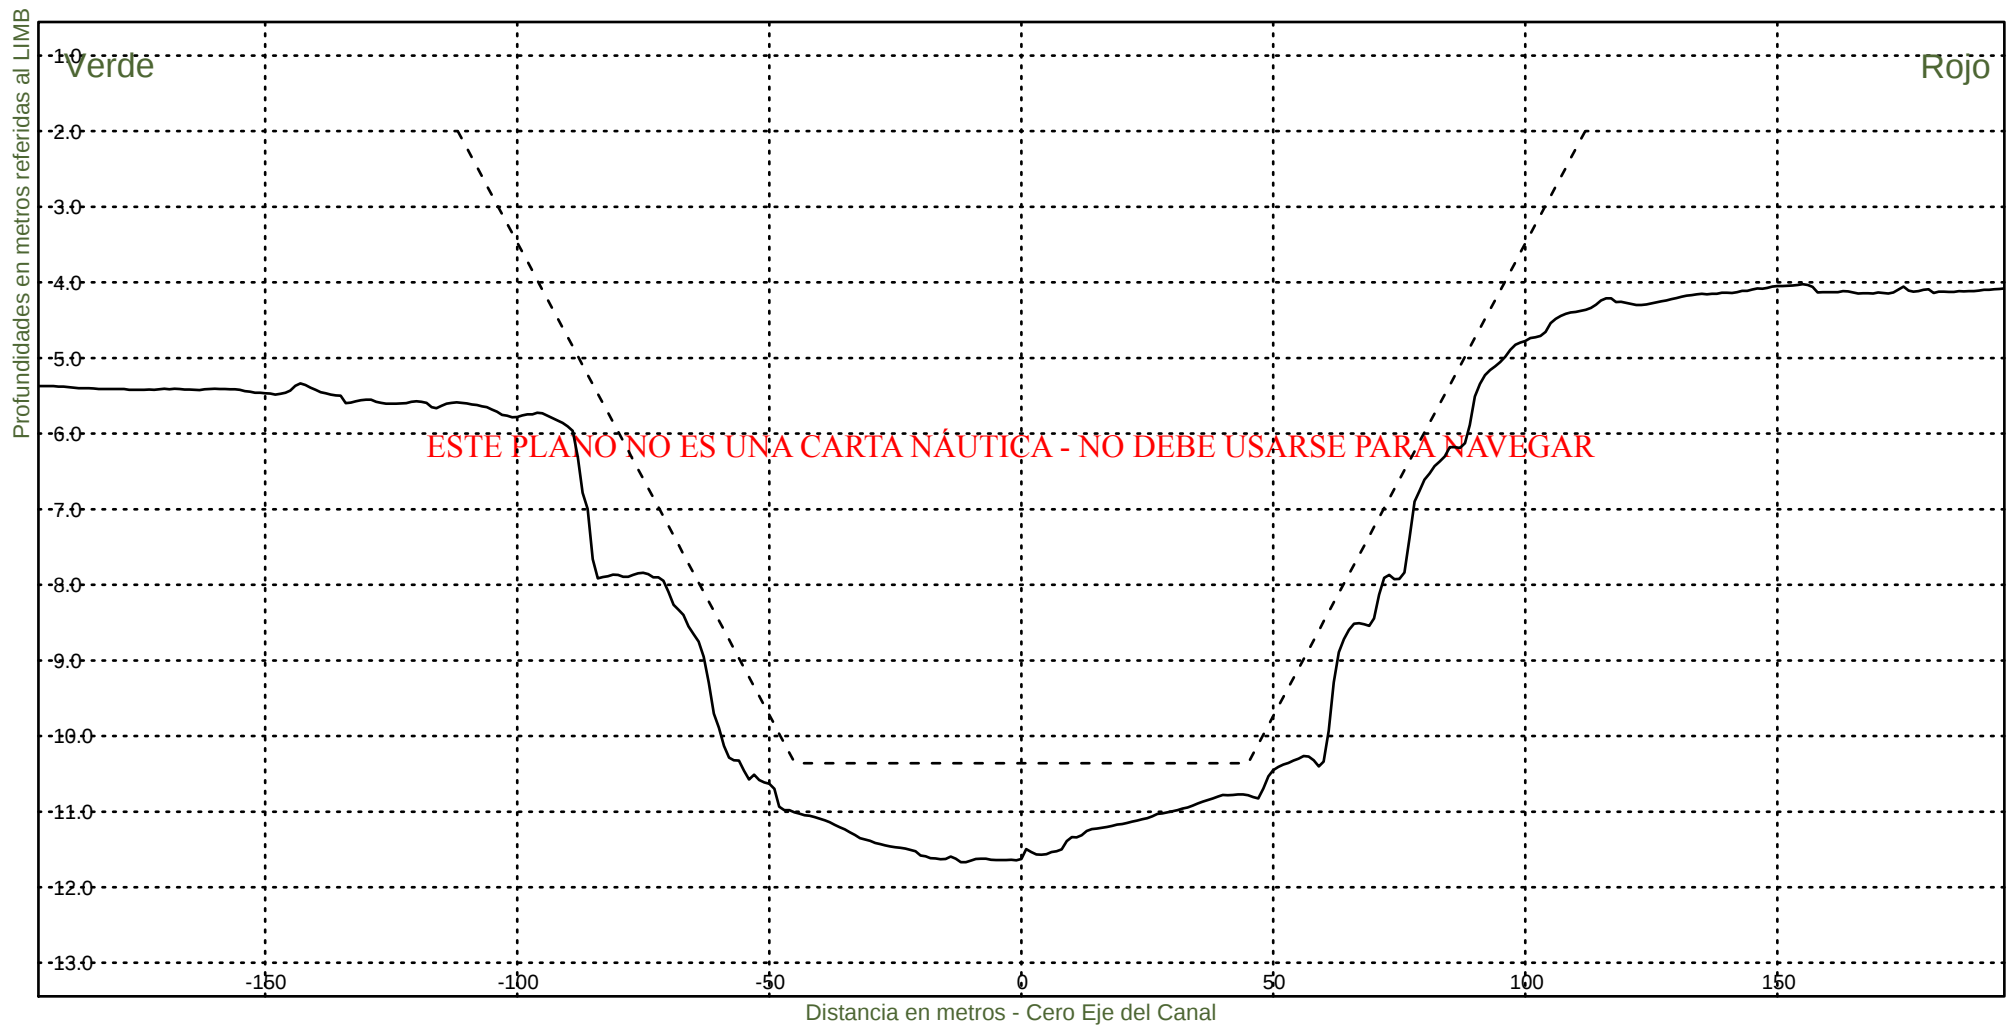KM 71600



Consorcio Boskalis - Dredging International



Ing. Alberto G. Palomar
REPRESENTANTE TECNICO

Comision Administradora del Rio de la Plata
Canal Martin Garcia

----- :Teorico 34 pies
————— :Batimetria Marzo 2021

Fecha Canal, KM 39.6-86.2
Hz 1: 1500
V 1: 100

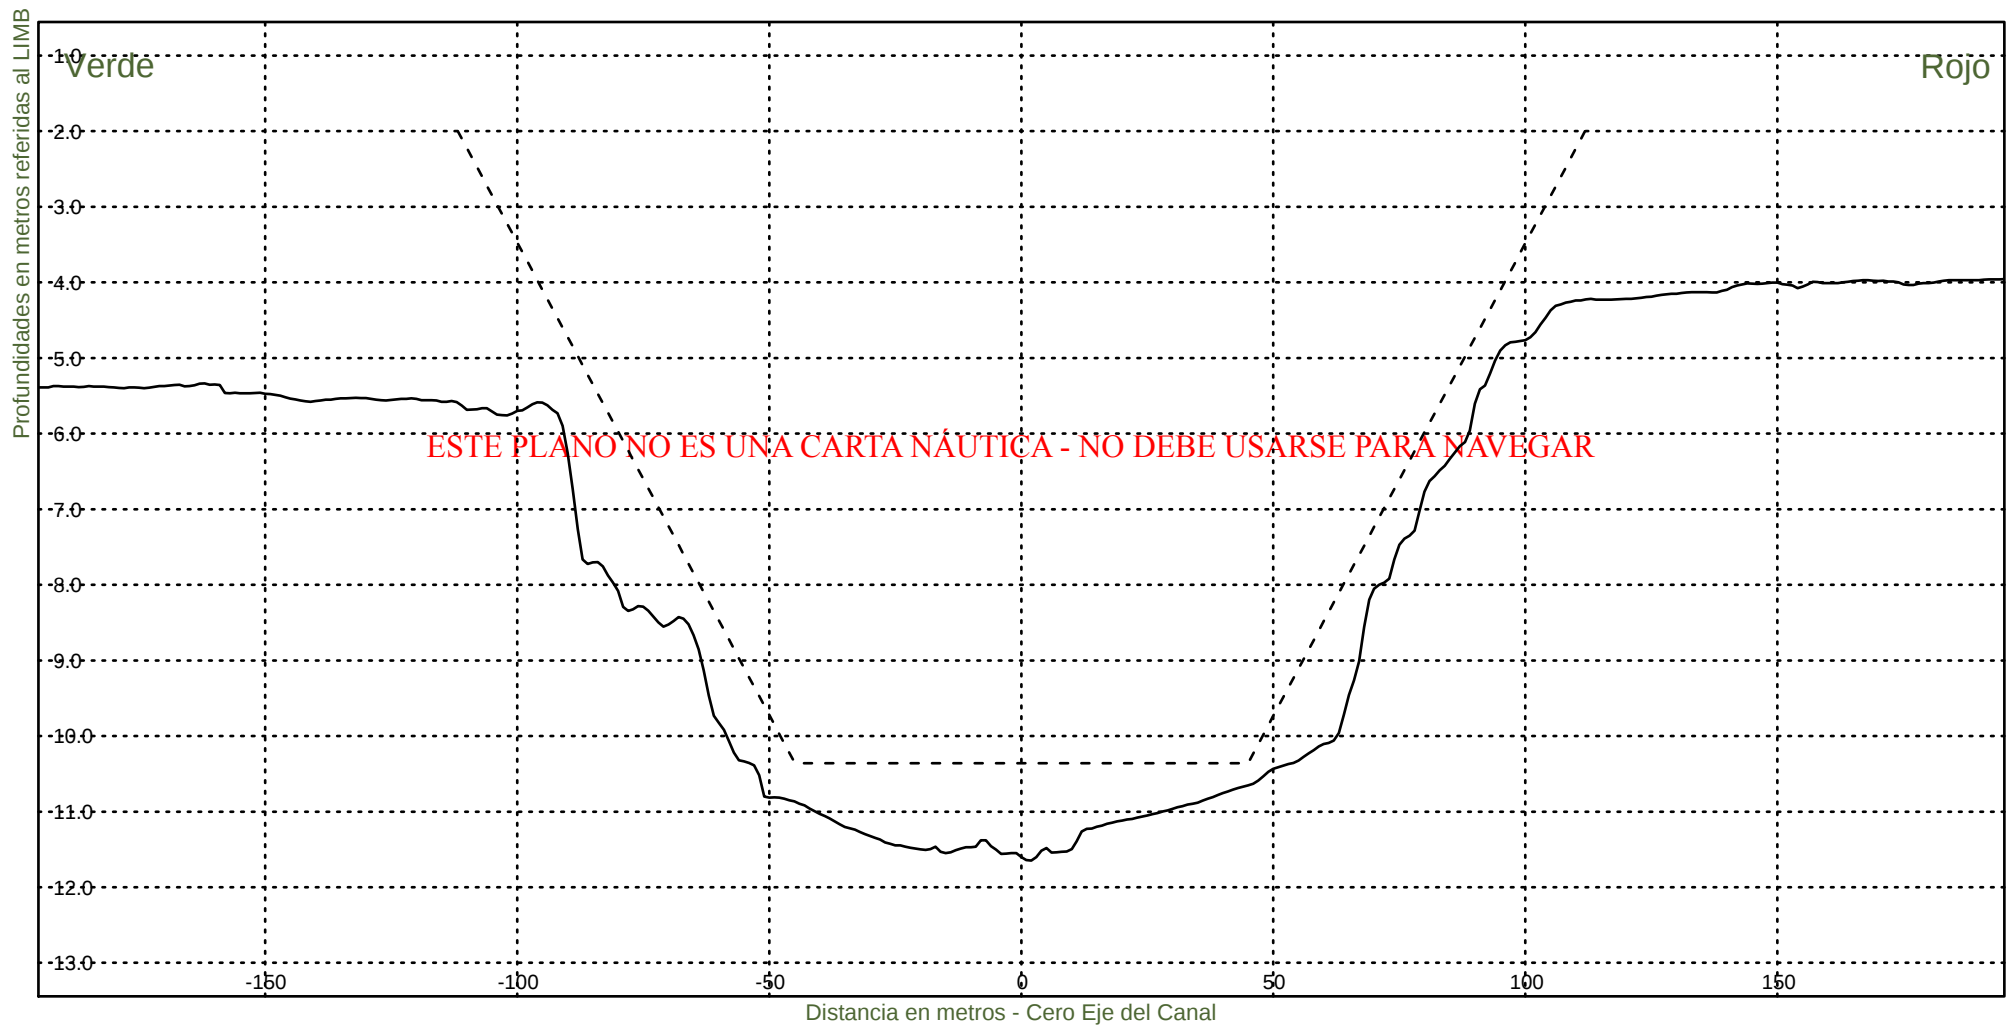KM 71800



Consorcio Boskalis - Dredging International



Ing. Alberto G. Palomar
REPRESENTANTE TECNICO

Comision Administradora del Rio de la Plata
Canal Martin Garcia

----- :Teorico 34 pies
——— :Batimetria Marzo 2021

Fecha Canal, KM 39.6-86.2
Hz 1: 1500
V 1: 100

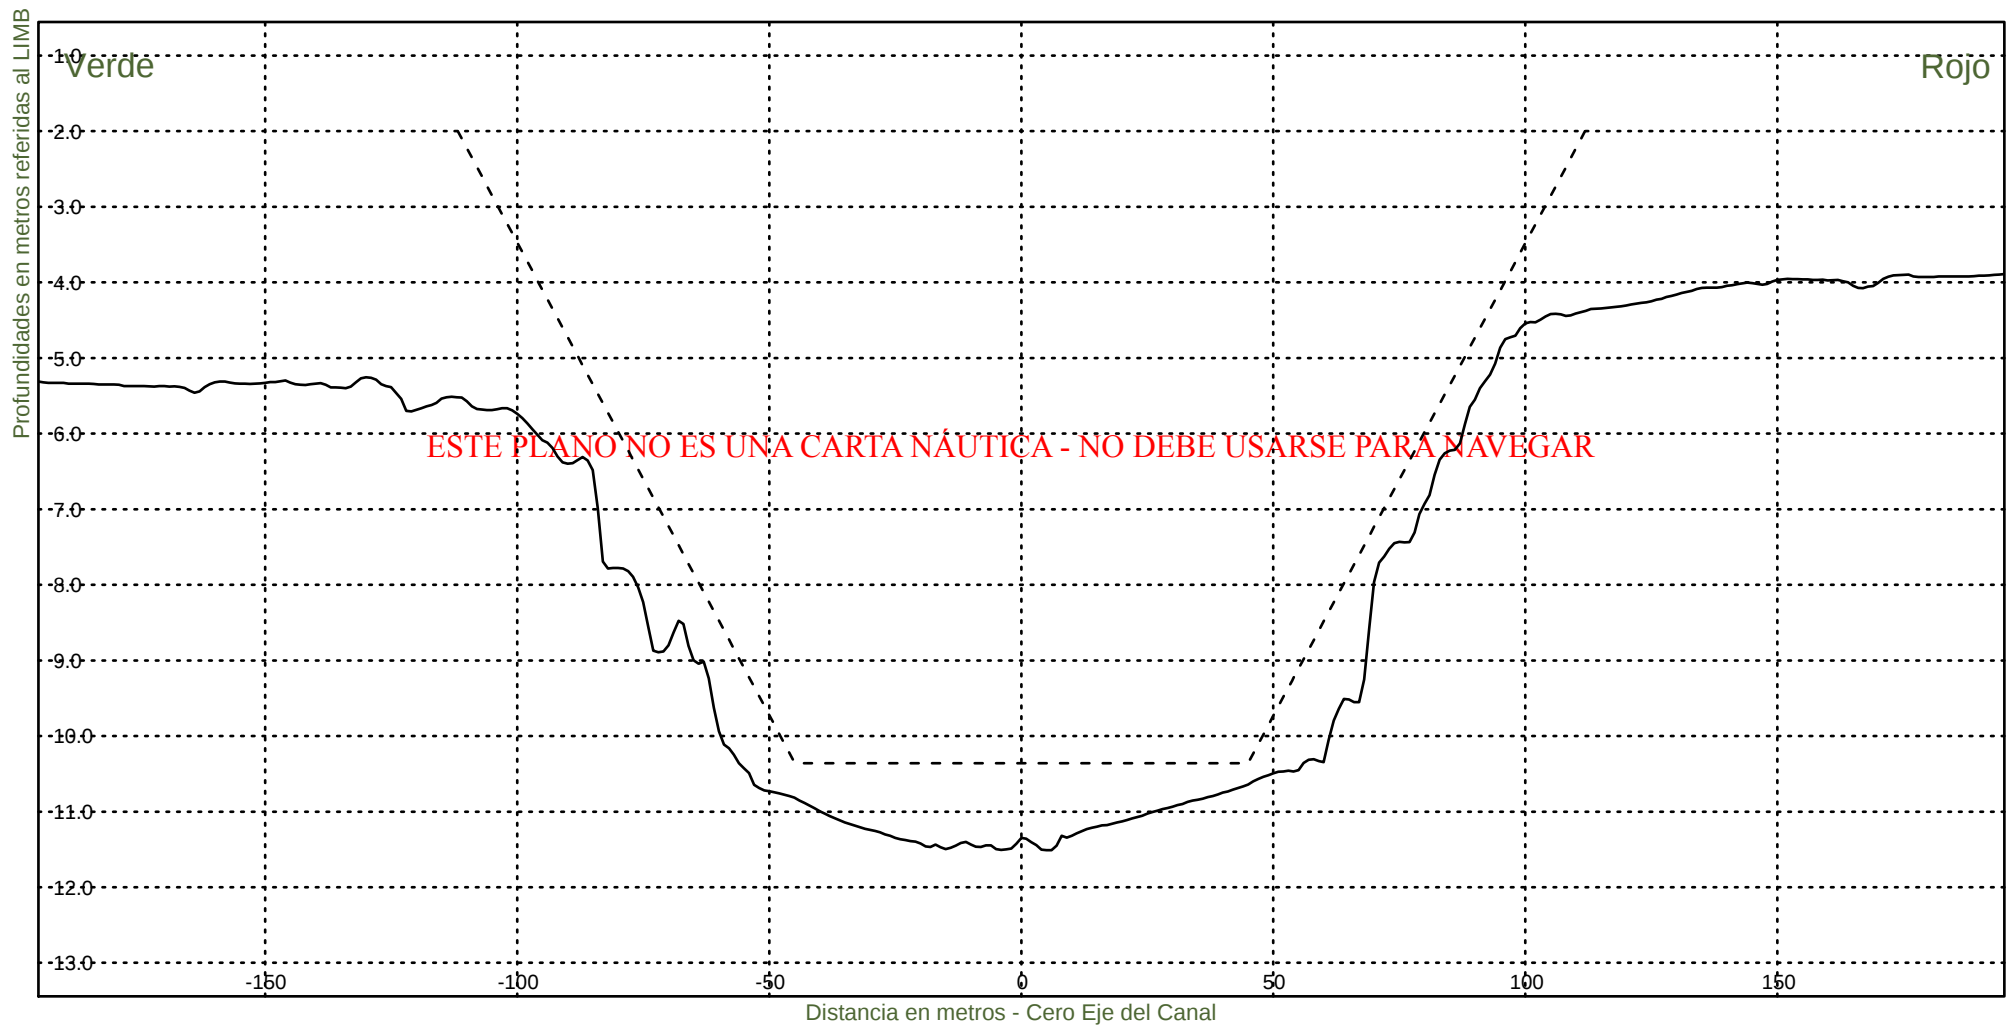KM 72000



Consorcio Boskalis - Dredging International



Ing. Alberto G. Palomar
REPRESENTANTE TECNICO

Comision Administradora del Rio de la Plata
Canal Martin Garcia

----- :Teorico 34 pies
————— :Batimetria Marzo 2021

Fecha Canal, KM 39.6-86.2
Hz 1: 1500
V 1: 100

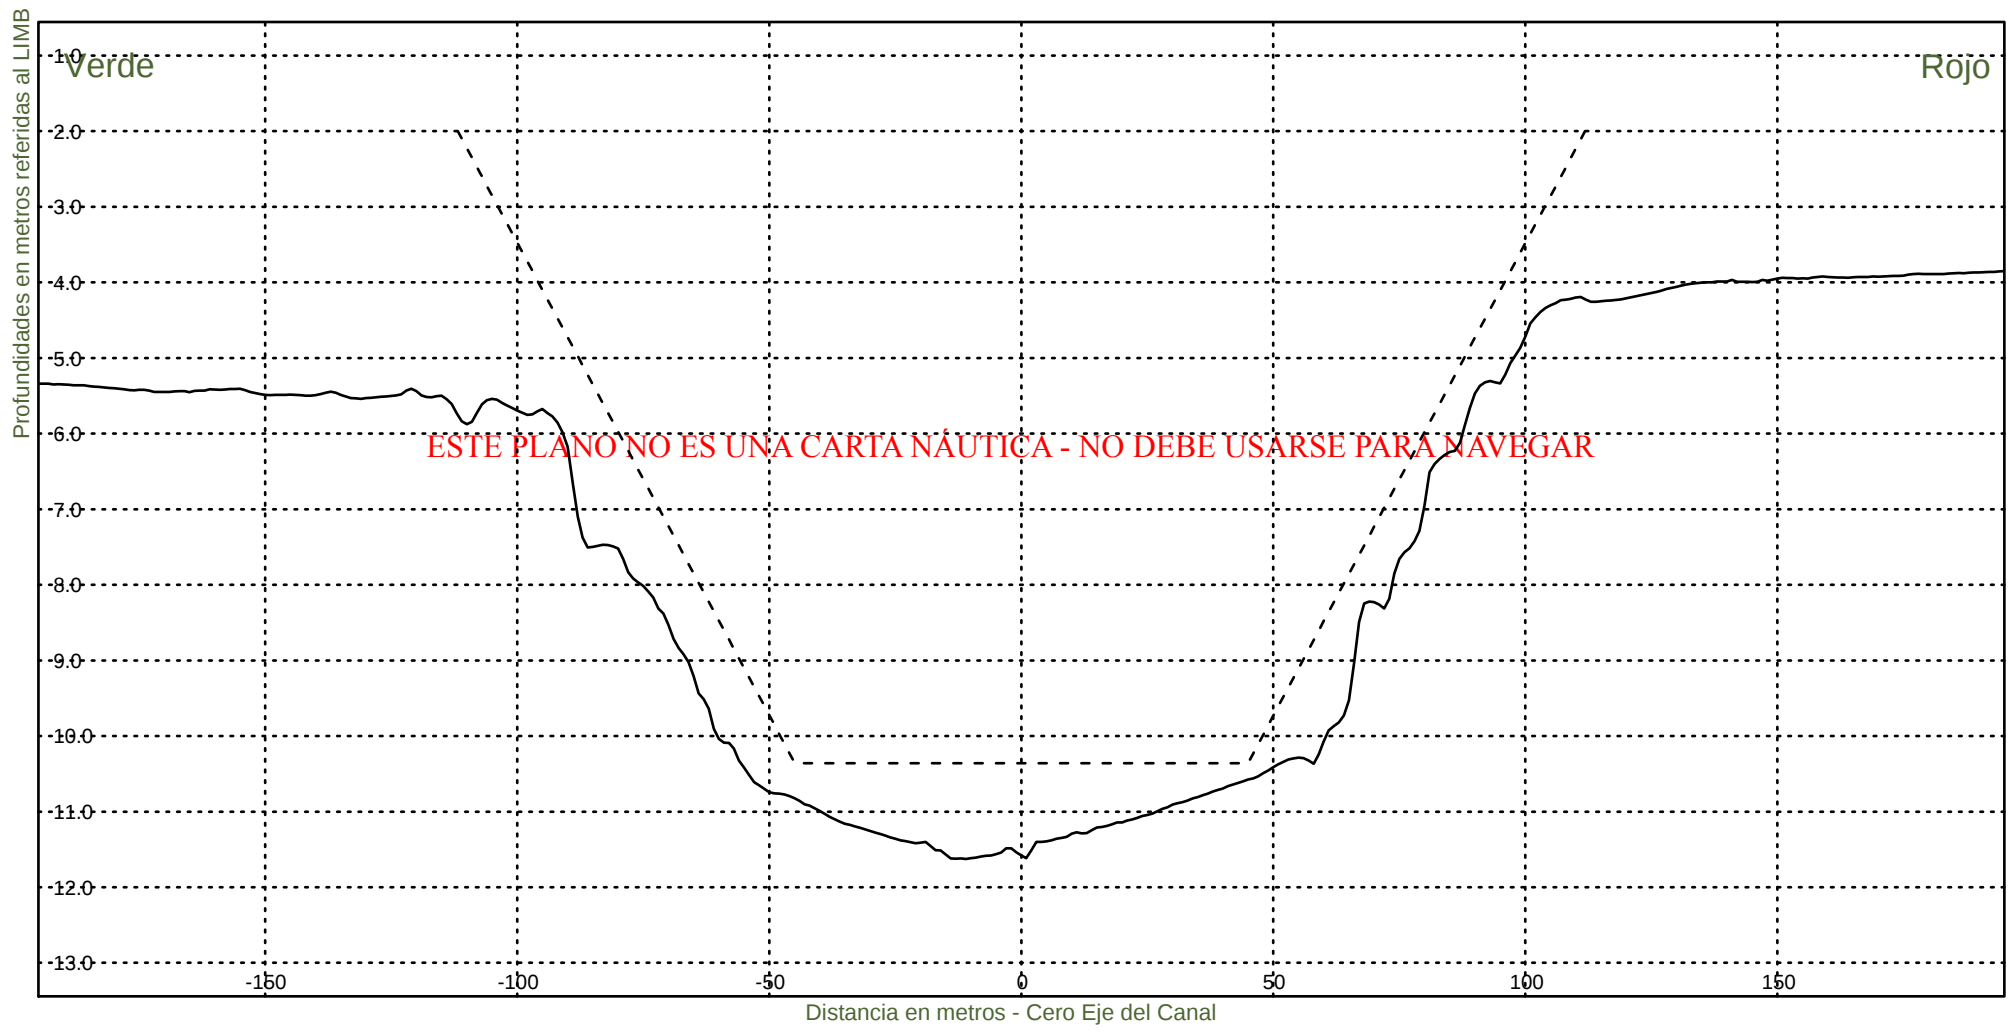KM 72200



Consorcio Boskalis - Dredging International



Ing. Alberto G. Palomar
REPRESENTANTE TECNICO

Comision Administradora del Rio de la Plata
Canal Martin Garcia

----- :Teorico 34 pies
————— :Batimetria Marzo 2021

Fecha Canal, KM 39.6-86.2
Hz 1: 1500
V 1: 100

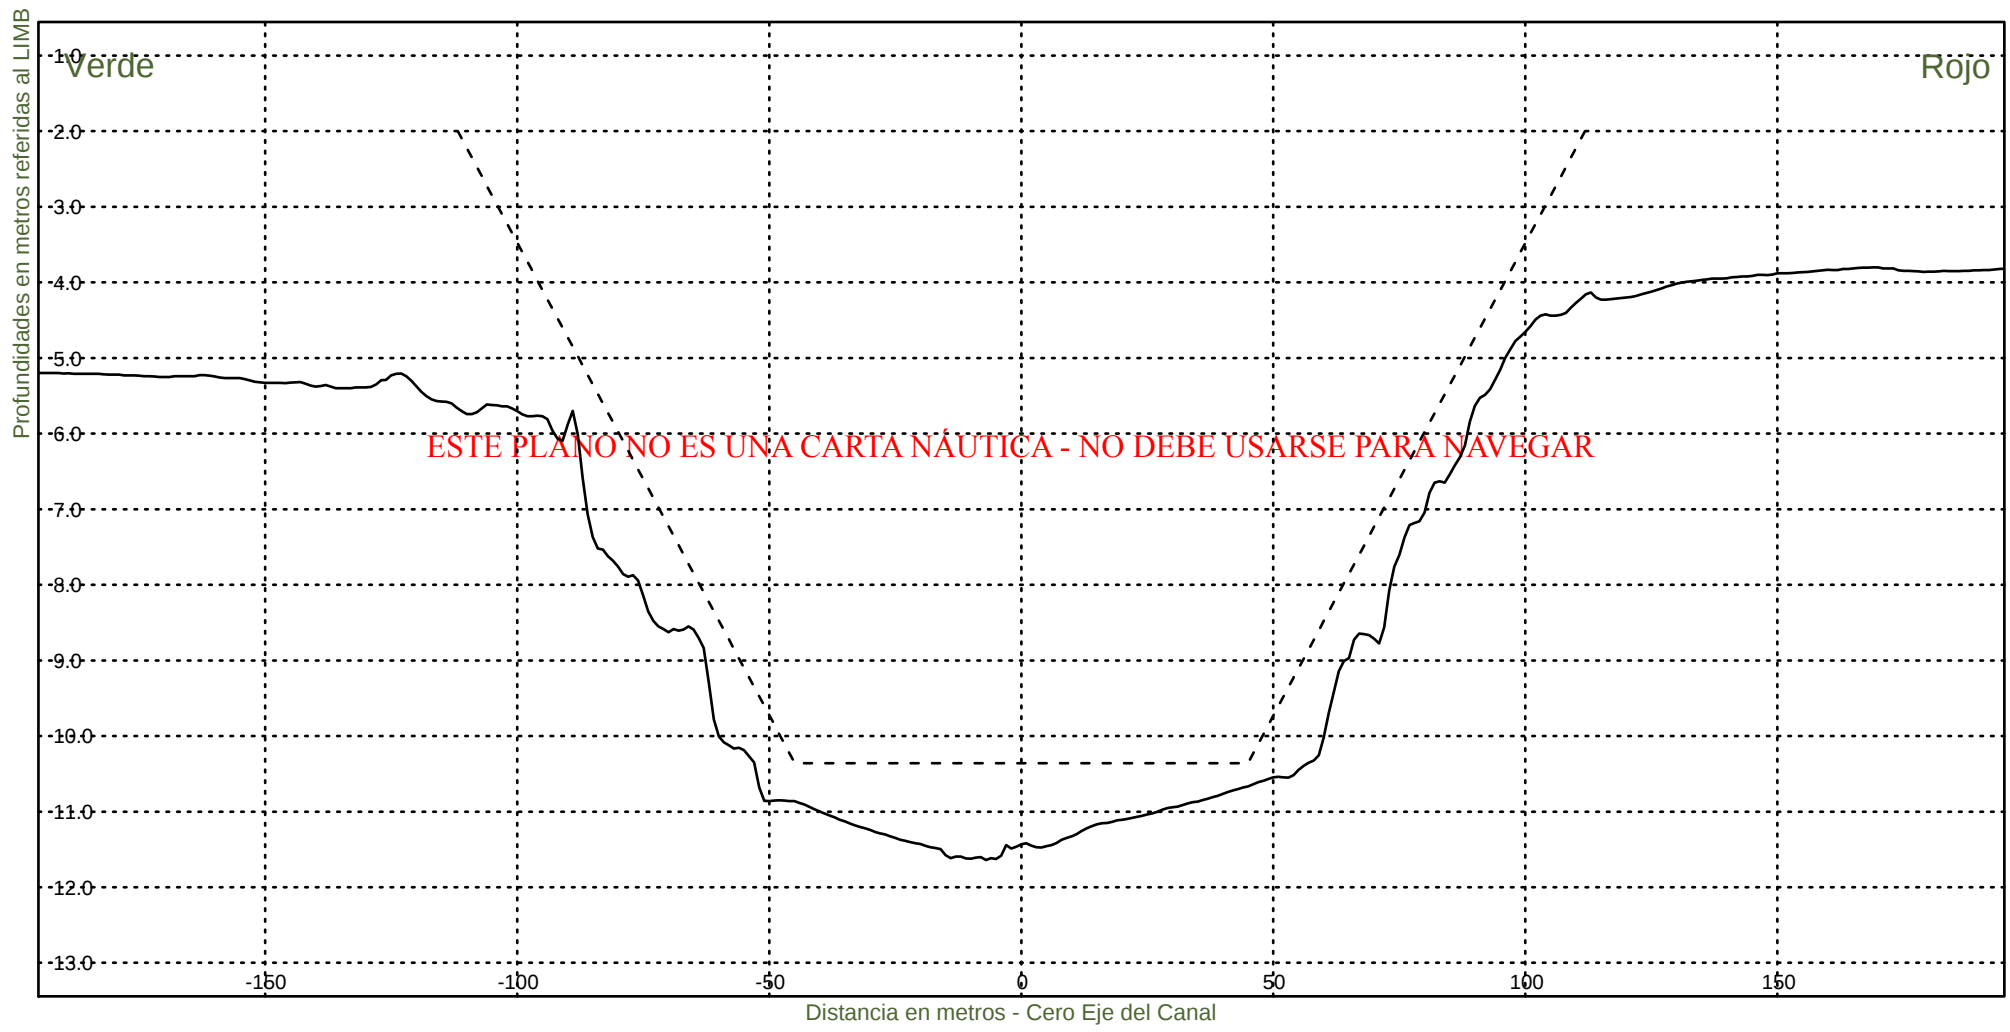KM 72400



Consorcio Boskalis - Dredging International



Ing. Alberto G. Palomar
REPRESENTANTE TECNICO

Comision Administradora del Rio de la Plata
Canal Martin Garcia

----- :Teorico 34 pies
————— :Batimetria Marzo 2021

Fecha Canal, KM 39.6-86.2
Hz 1: 1500
V 1: 100

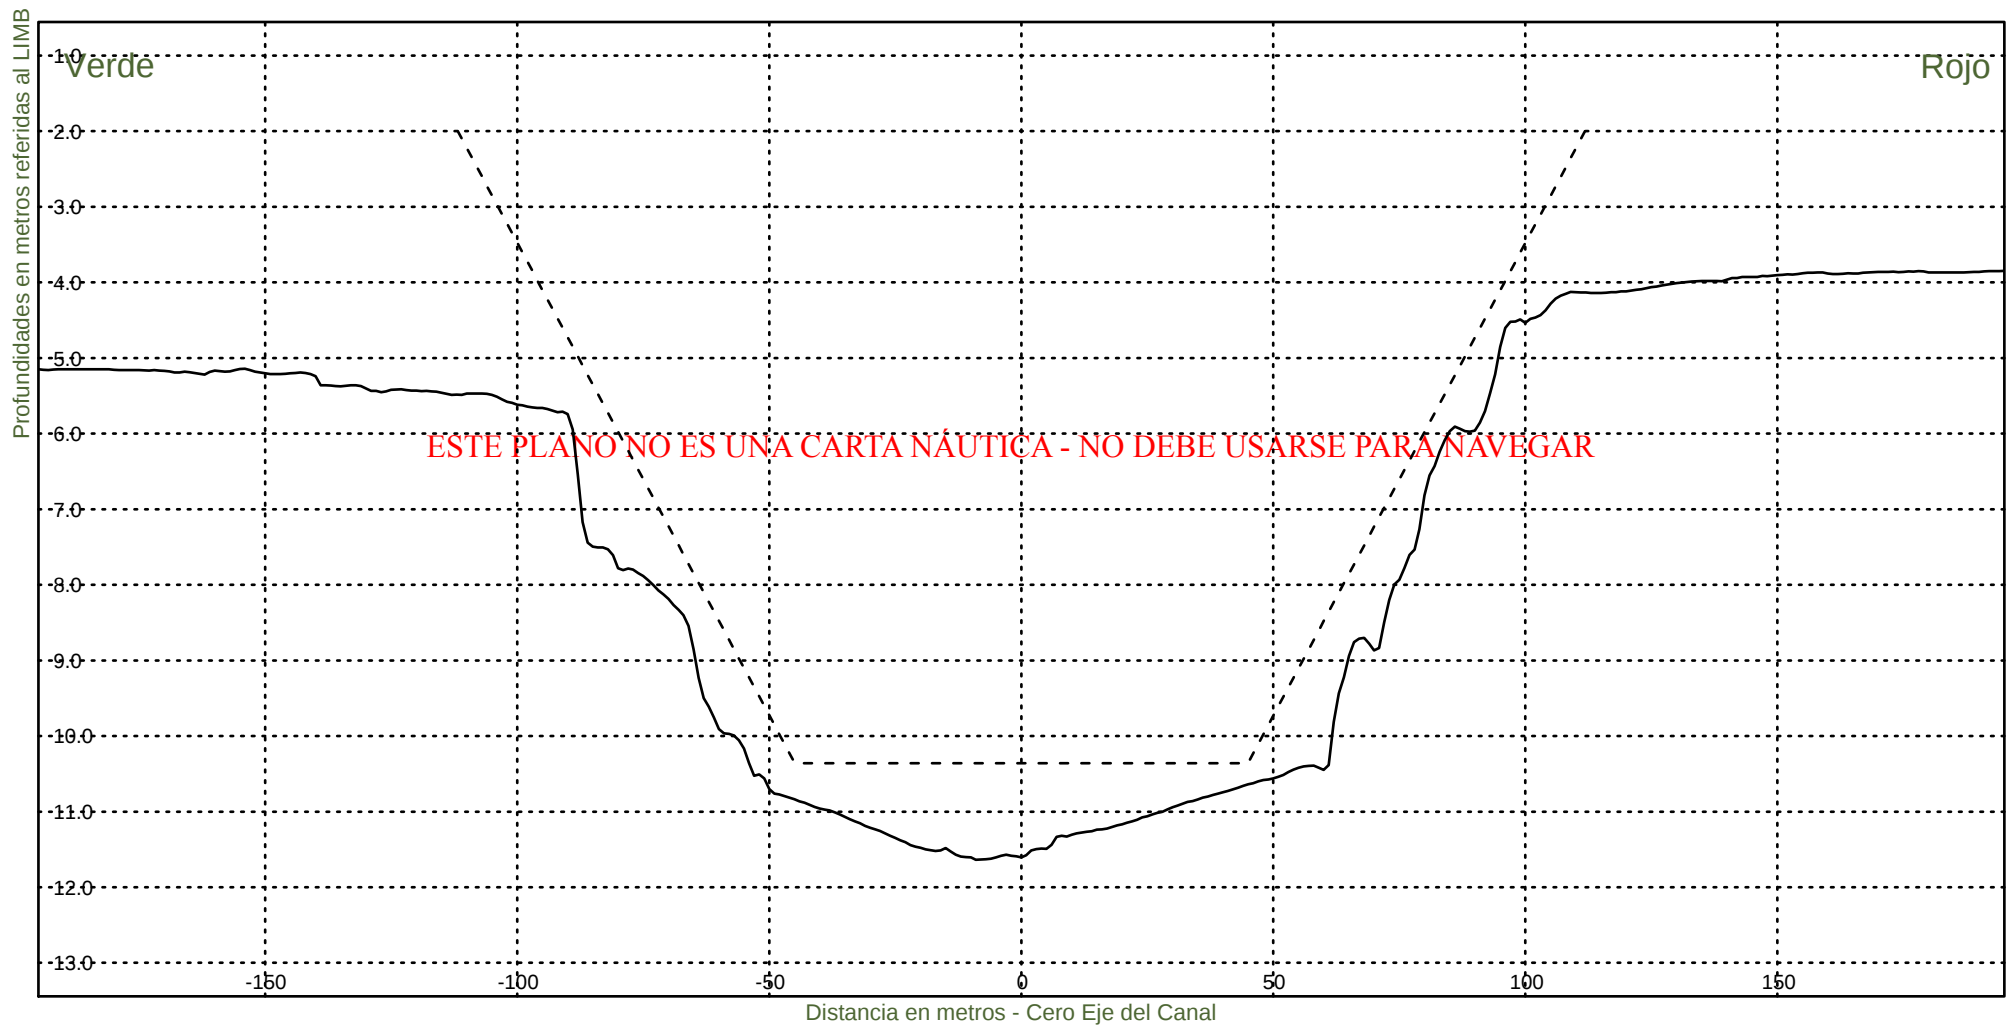KM 72600



Consorcio Boskalis - Dredging International



Ing. Alberto G. Palomar
REPRESENTANTE TECNICO

Comision Administradora del Rio de la Plata
Canal Martin Garcia

----- :Teorico 34 pies
————— :Batimetria Marzo 2021

Fecha Canal, KM 39.6-86.2
Hz 1: 1500
V 1: 100

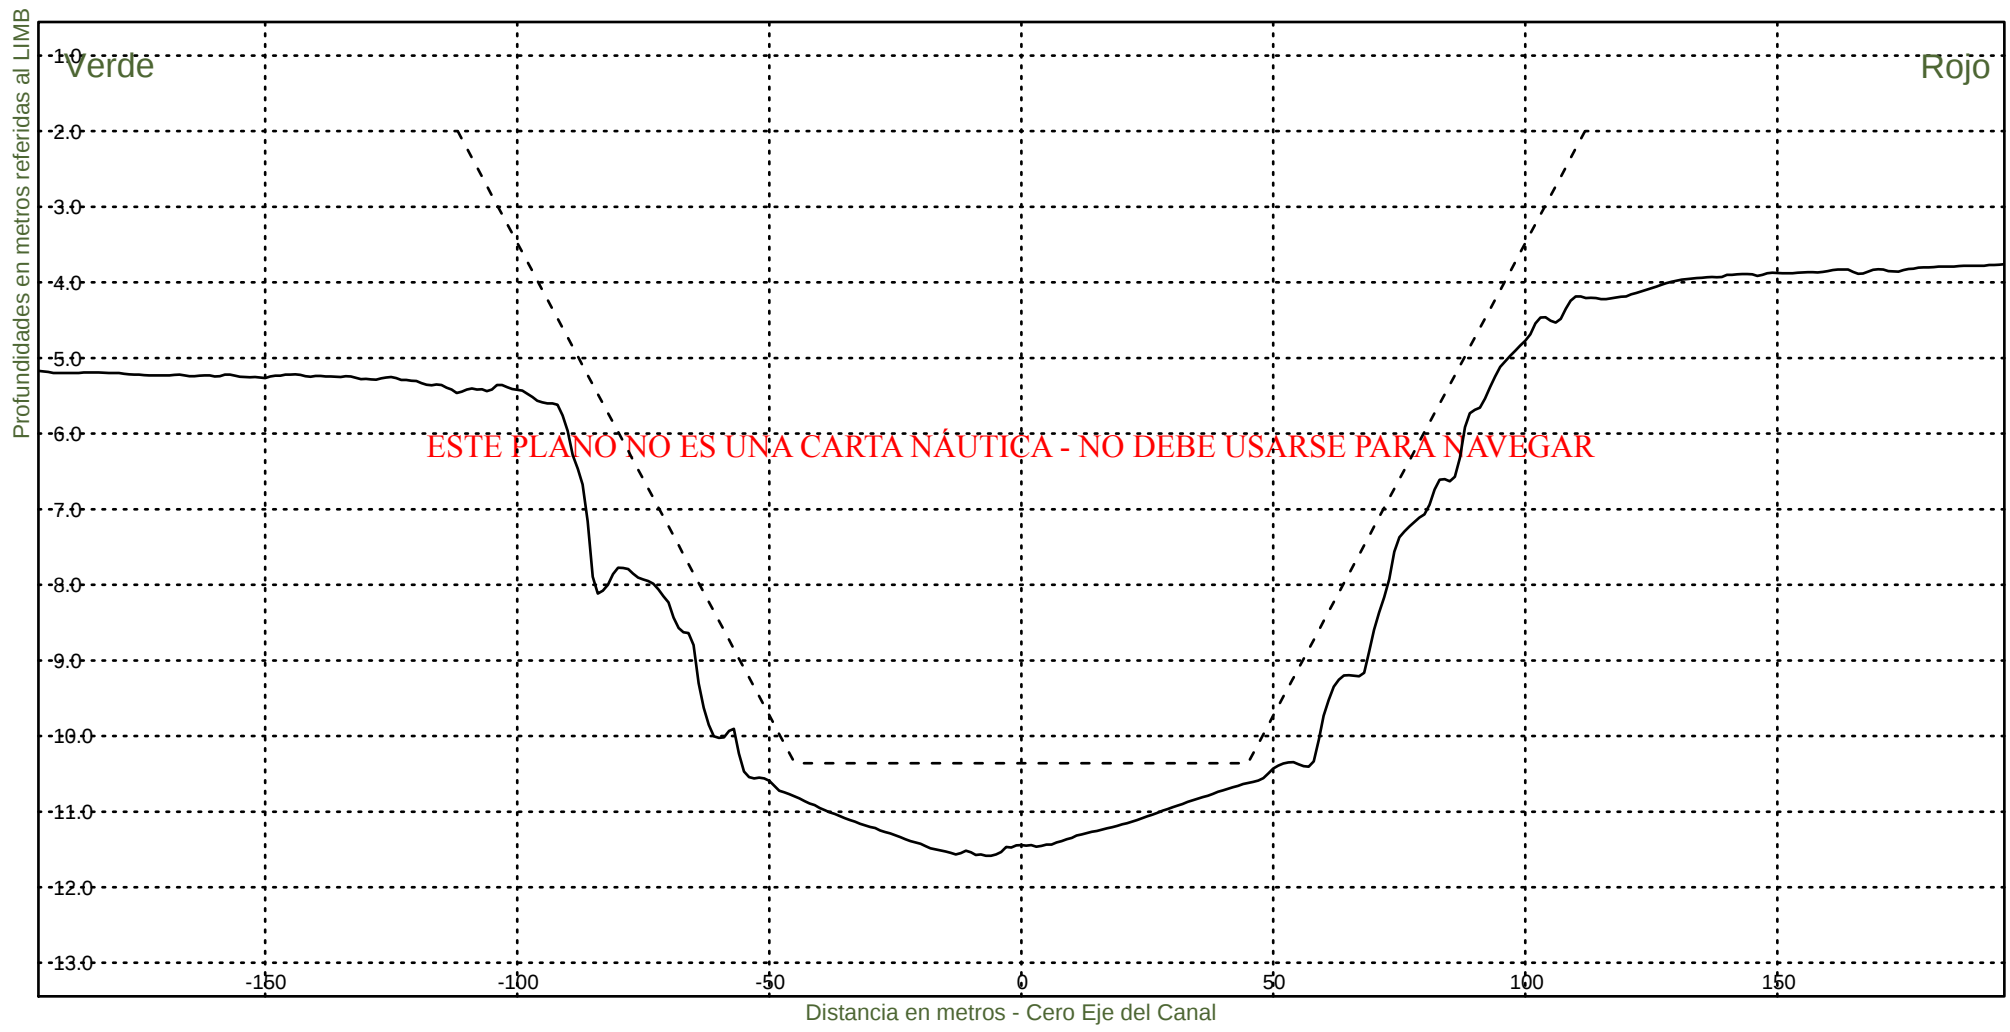KM 72800



Consorcio Boskalis - Dredging International



Ing. Alberto G. Palomar
REPRESENTANTE TECNICO

Comision Administradora del Rio de la Plata
Canal Martin Garcia

----- :Teorico 34 pies
————— :Batimetria Marzo 2021

Fecha Canal, KM 39.6-86.2
Hz 1: 1500
V 1: 100

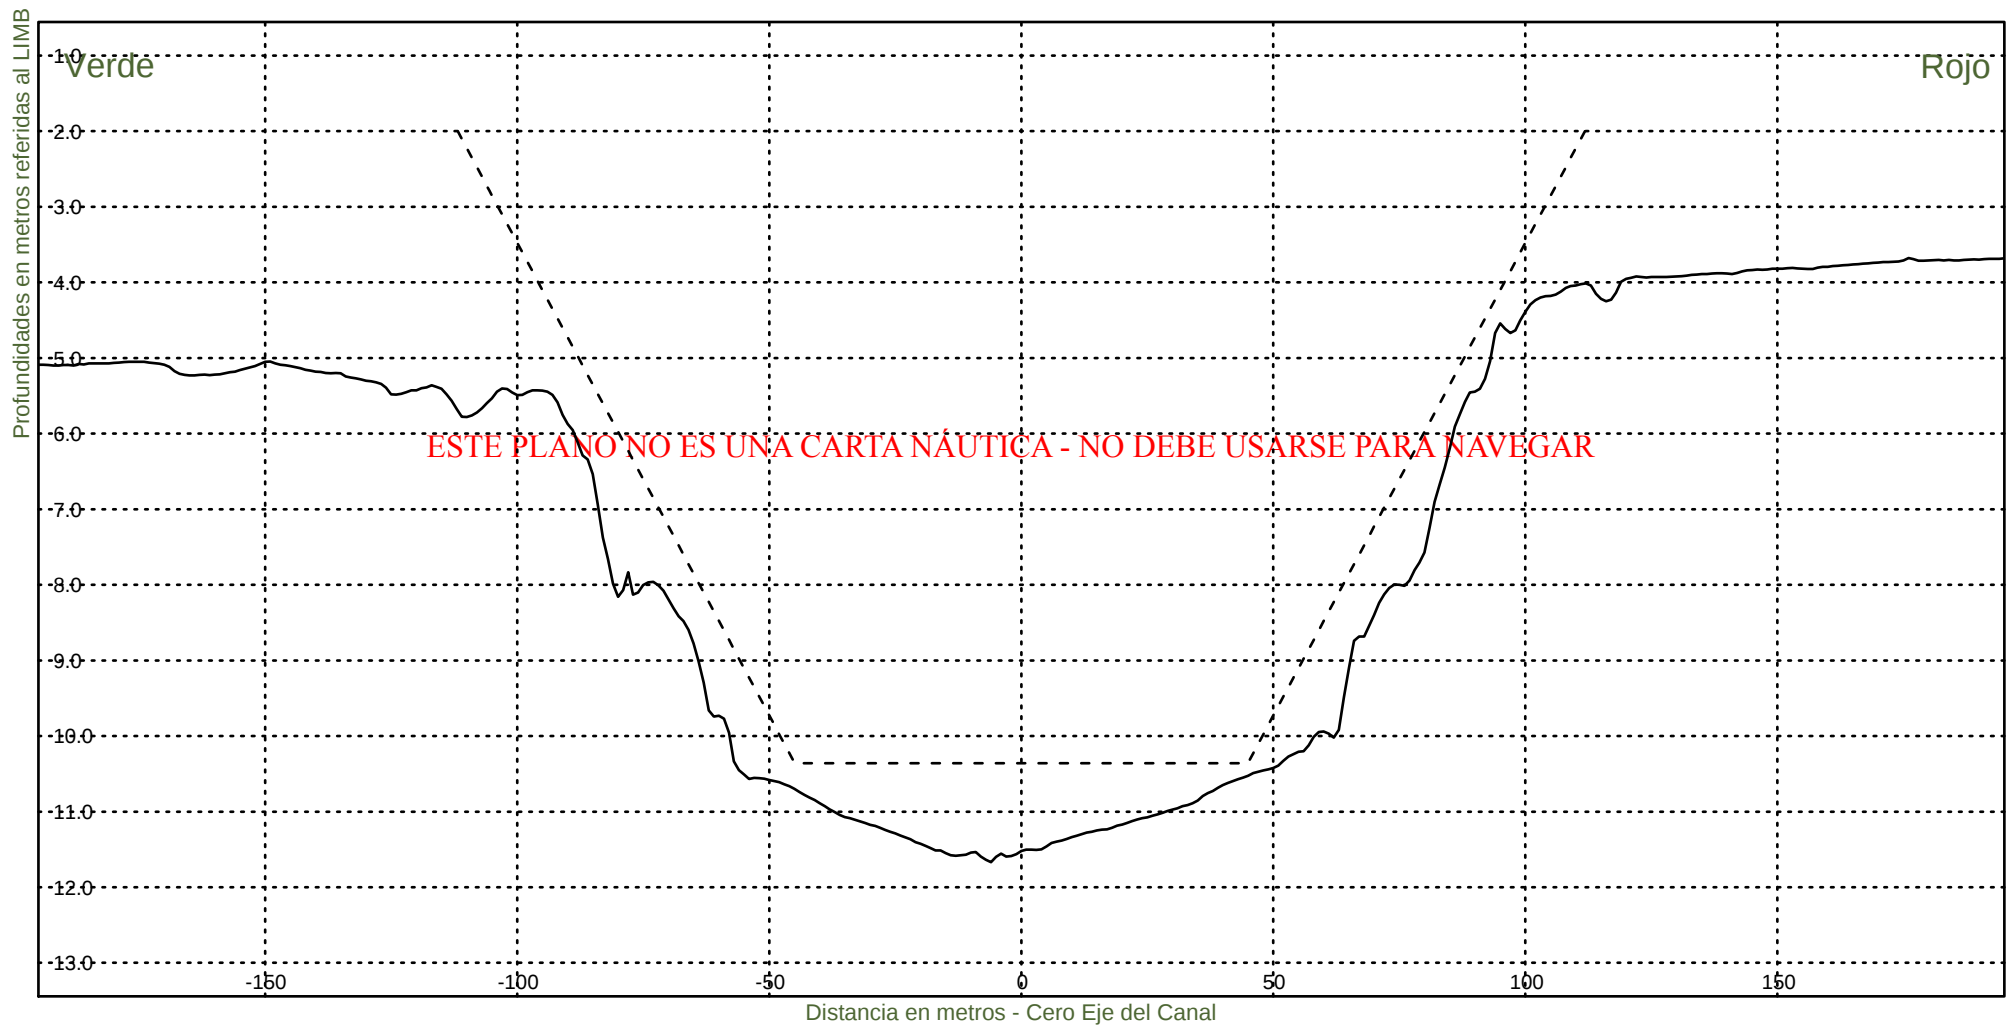KM 73000



Consorcio Boskalis - Dredging International



Ing. Alberto G. Palomar
REPRESENTANTE TECNICO

Comision Administradora del Rio de la Plata
Canal Martin Garcia

----- :Teorico 34 pies
————— :Batimetria Marzo 2021

Fecha Canal, KM 39.6-86.2
Hz 1: 1500
V 1: 100

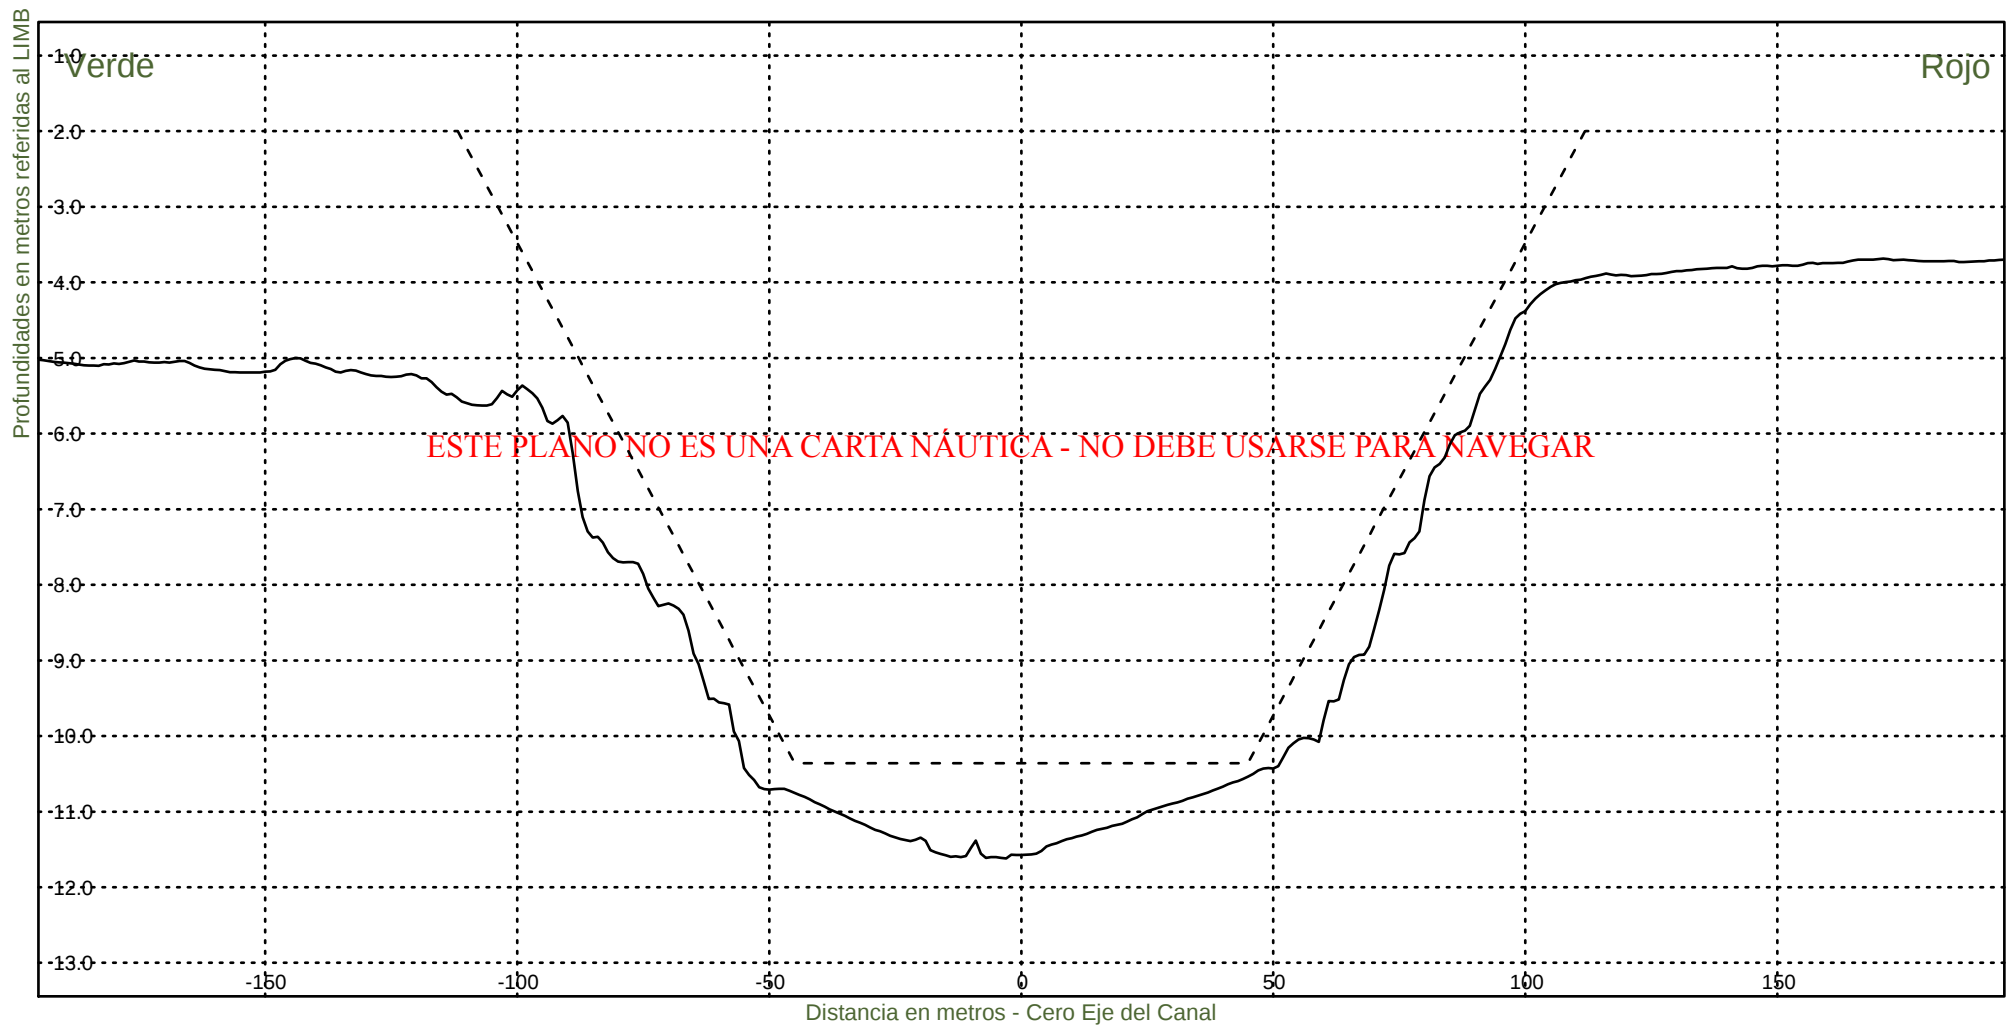KM 73200



Consorcio Boskalis - Dredging International



Ing. Alberto G. Palomar
REPRESENTANTE TECNICO

Comision Administradora del Rio de la Plata
Canal Martin Garcia

----- :Teorico 34 pies
————— :Batimetria Marzo 2021

Fecha Canal, KM 39.6-86.2
Hz 1: 1500
V 1: 100

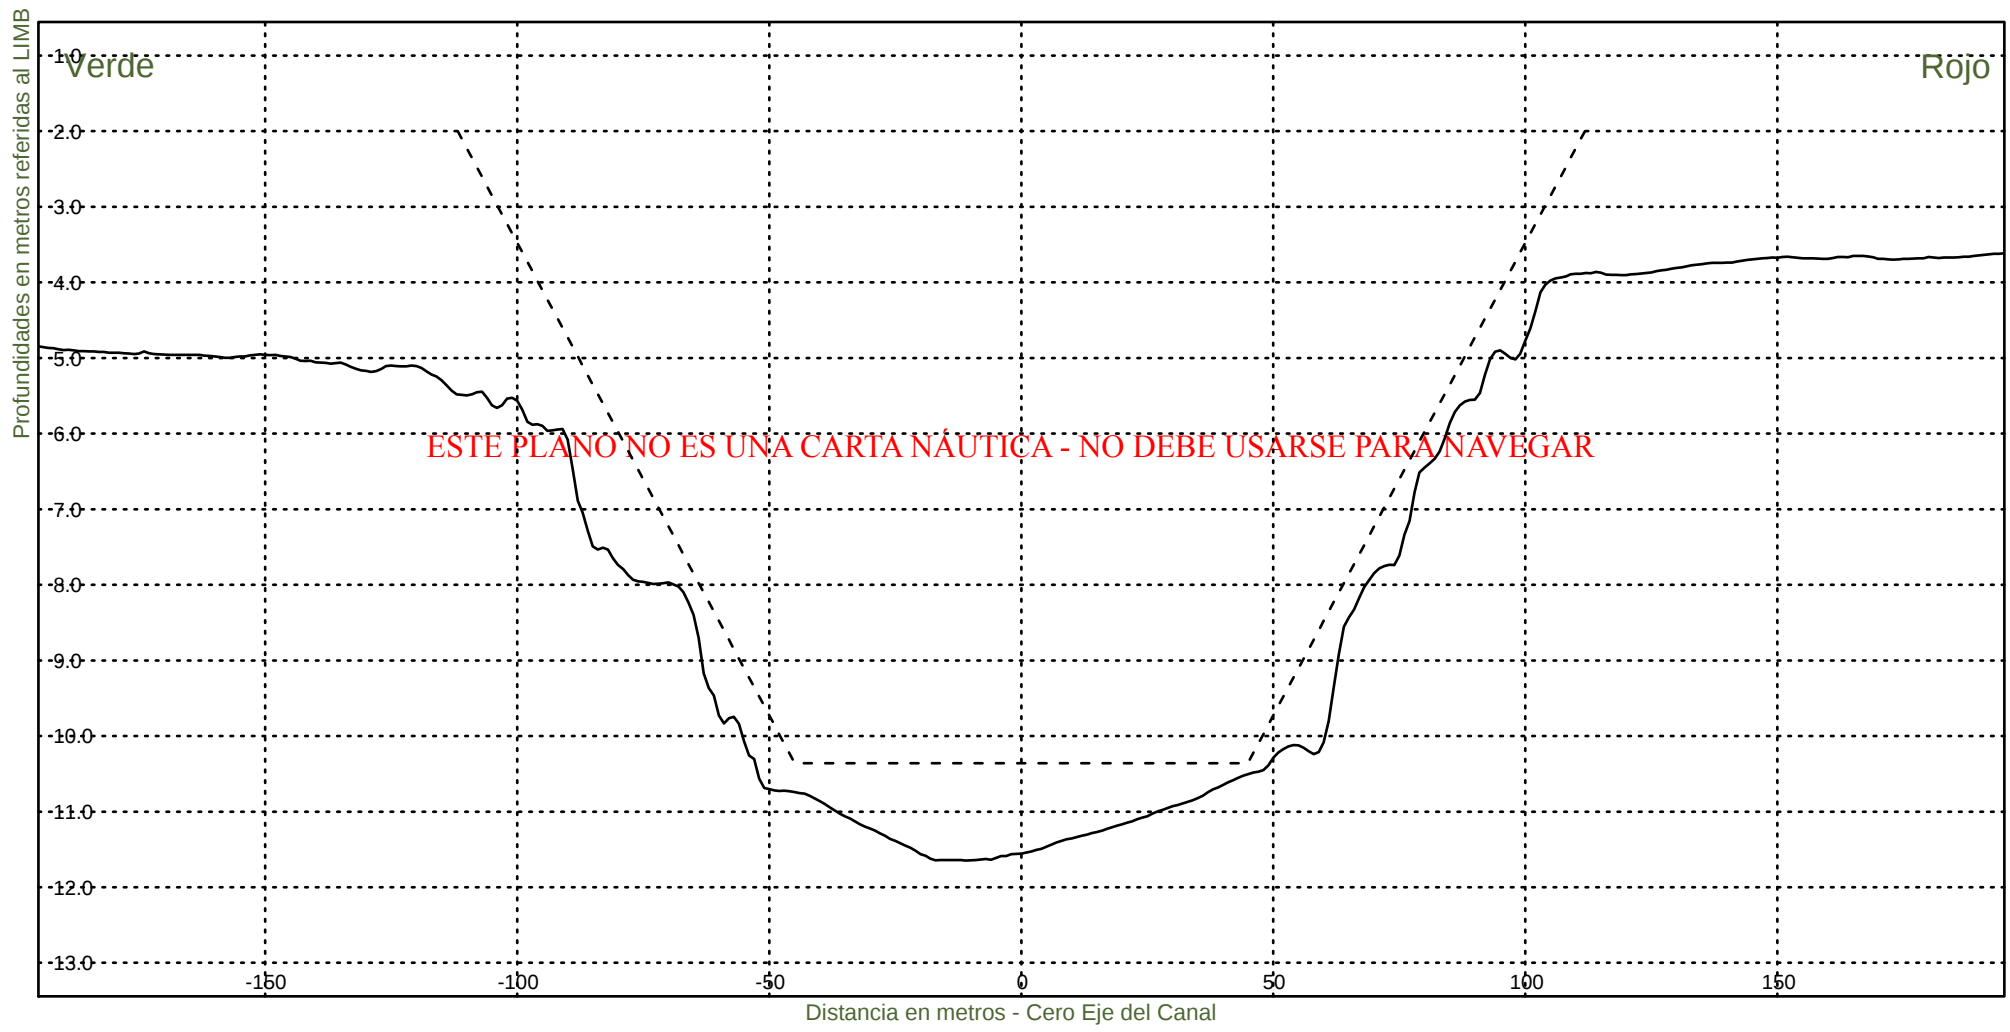KM 73400



Consorcio Boskalis - Dredging International



Ing. Alberto G. Palomar
REPRESENTANTE TECNICO

Comision Administradora del Rio de la Plata
Canal Martin Garcia

----- :Teorico 34 pies
——— :Batimetria Marzo 2021

Fecha Canal, KM 39.6-86.2
Hz 1: 1500
V 1: 100

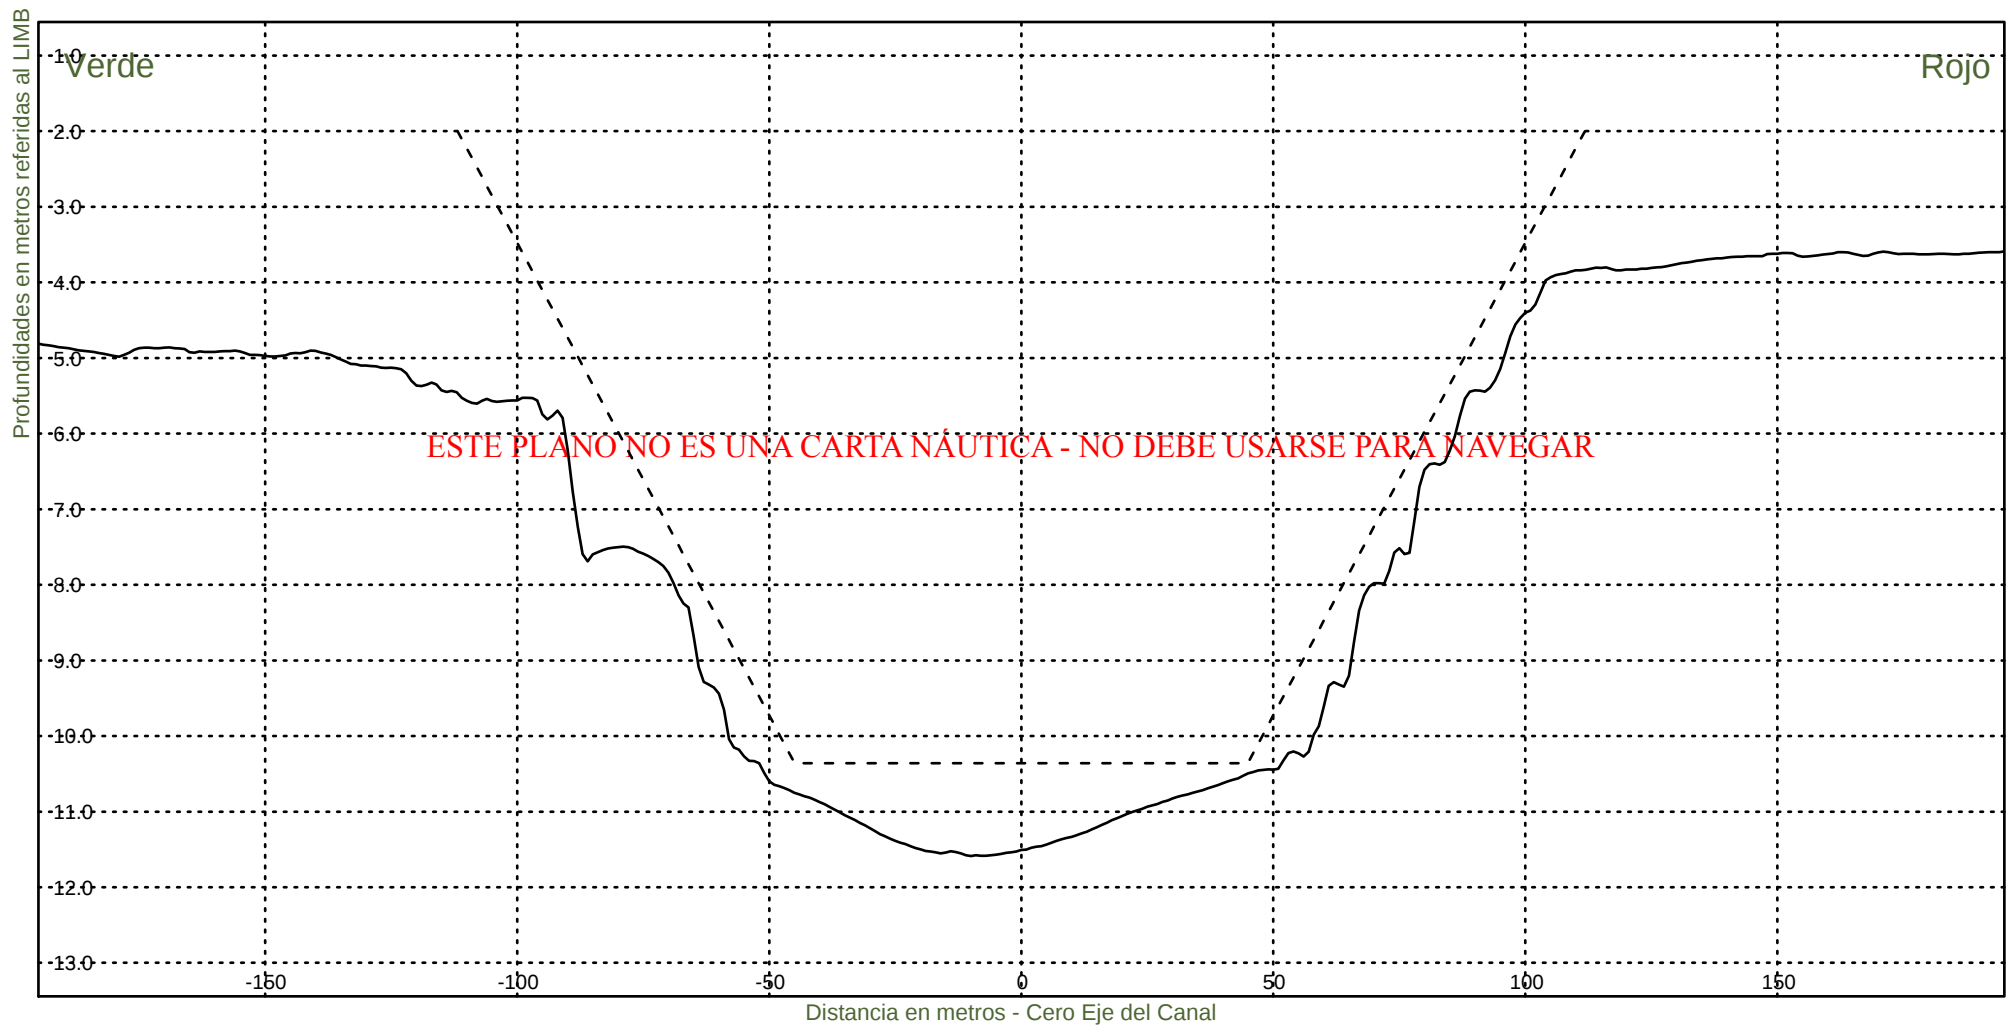KM 73600



Consorcio Boskalis - Dredging International



Ing. Alberto G. Palomar
REPRESENTANTE TECNICO

Comision Administradora del Rio de la Plata
Canal Martin Garcia

----- :Teorico 34 pies
————— :Batimetria Marzo 2021

Fecha Canal, KM 39.6-86.2
Hz 1: 1500
V 1: 100

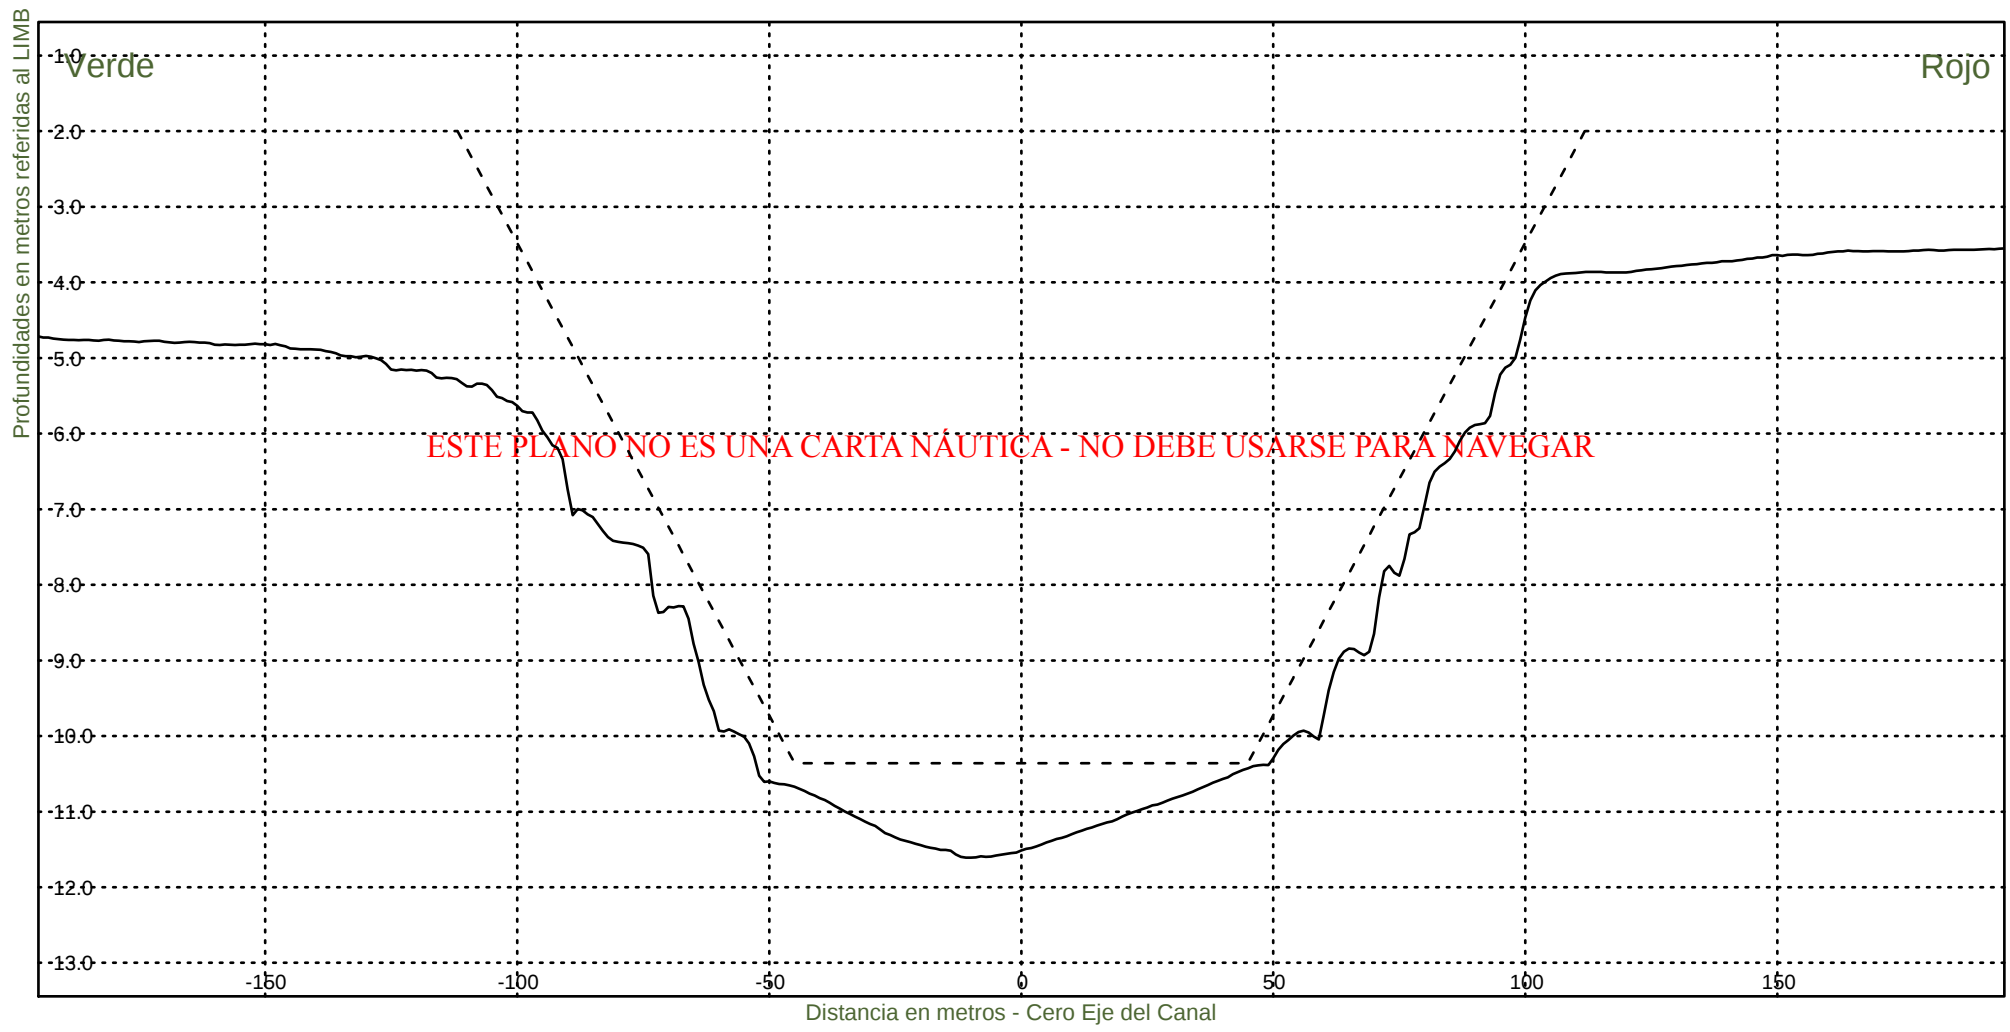KM 73800



Consorcio Boskalis - Dredging International



Ing. Alberto G. Palomar
REPRESENTANTE TECNICO

Comision Administradora del Rio de la Plata
Canal Martin Garcia

----- :Teorico 34 pies
————— :Batimetria Marzo 2021

Fecha Canal, KM 39.6-86.2
Hz 1: 1500
V 1: 100

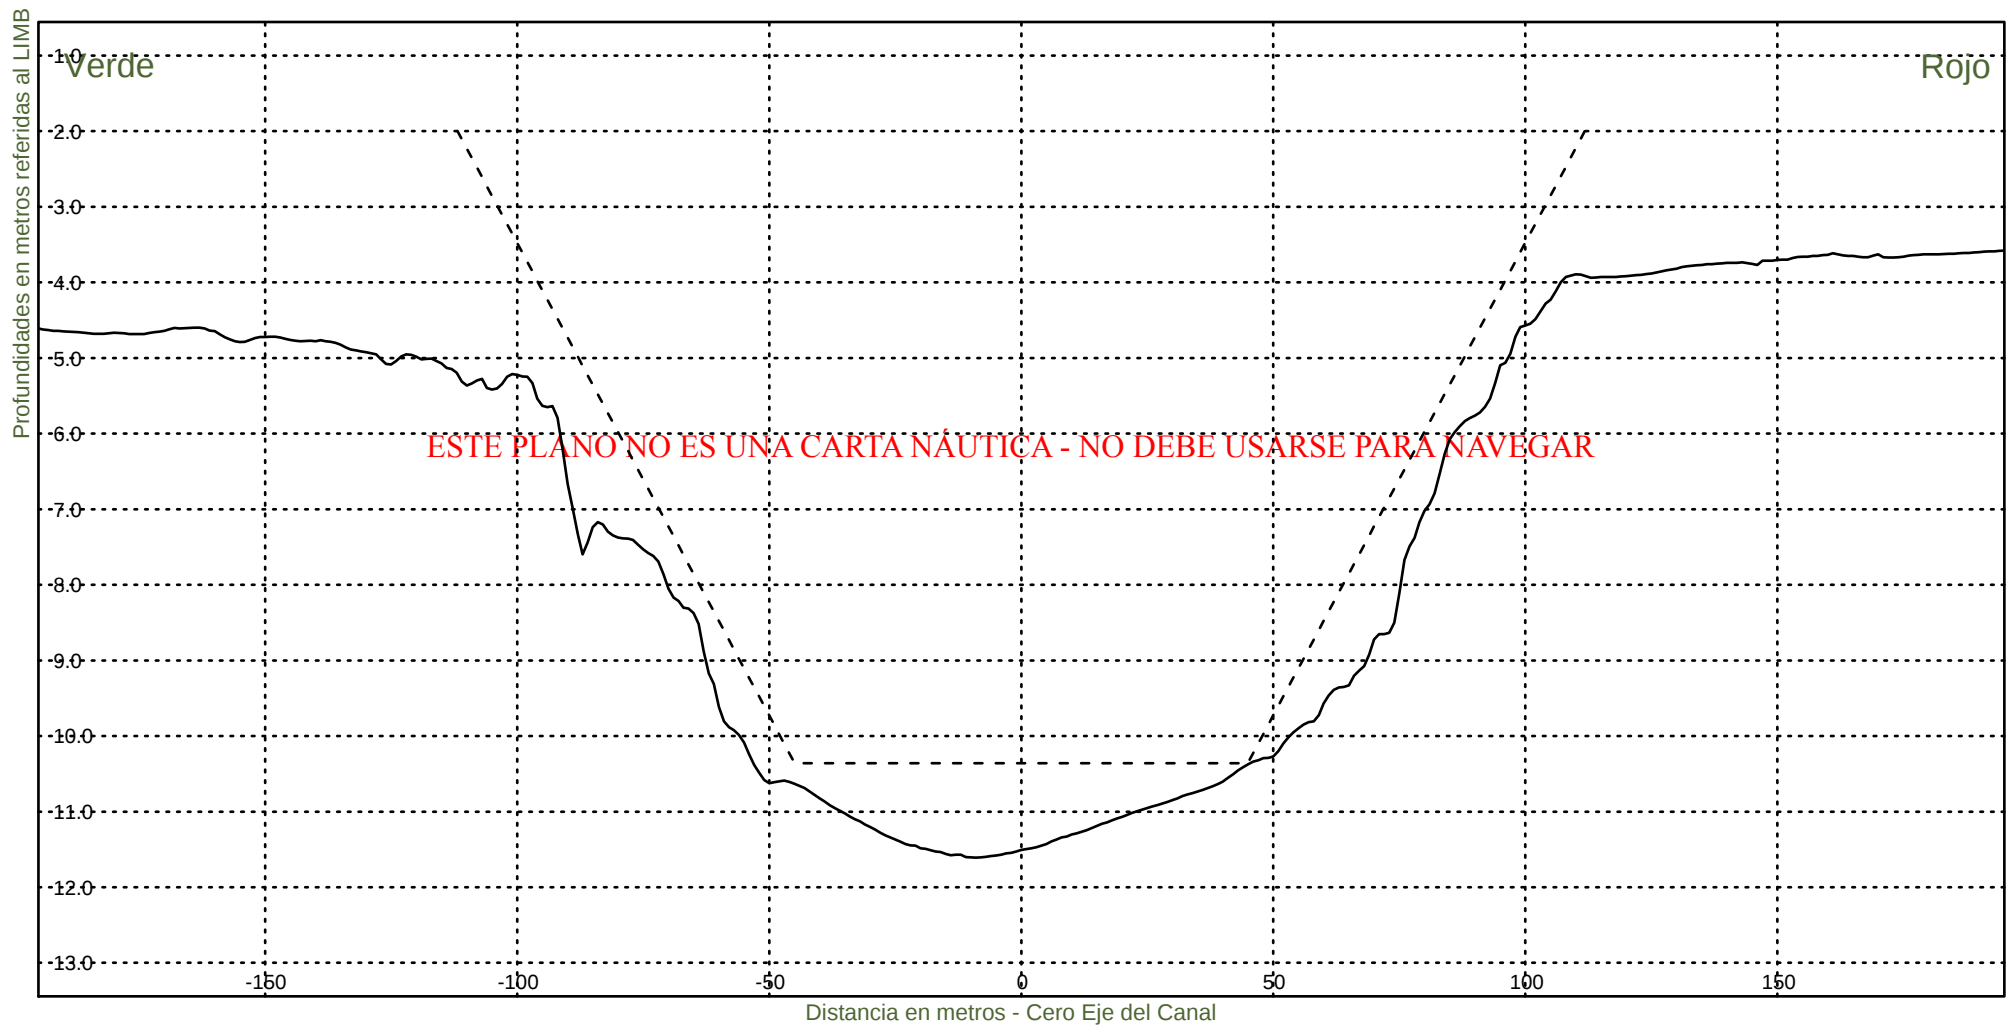KM 74000



Consorcio Boskalis - Dredging International



Ing. Alberto G. Palomar
REPRESENTANTE TECNICO

Comision Administradora del Rio de la Plata
Canal Martin Garcia

----- :Teorico 34 pies
————— :Batimetria Marzo 2021

Fecha Canal, KM 39.6-86.2
Hz 1: 1500
V 1: 100

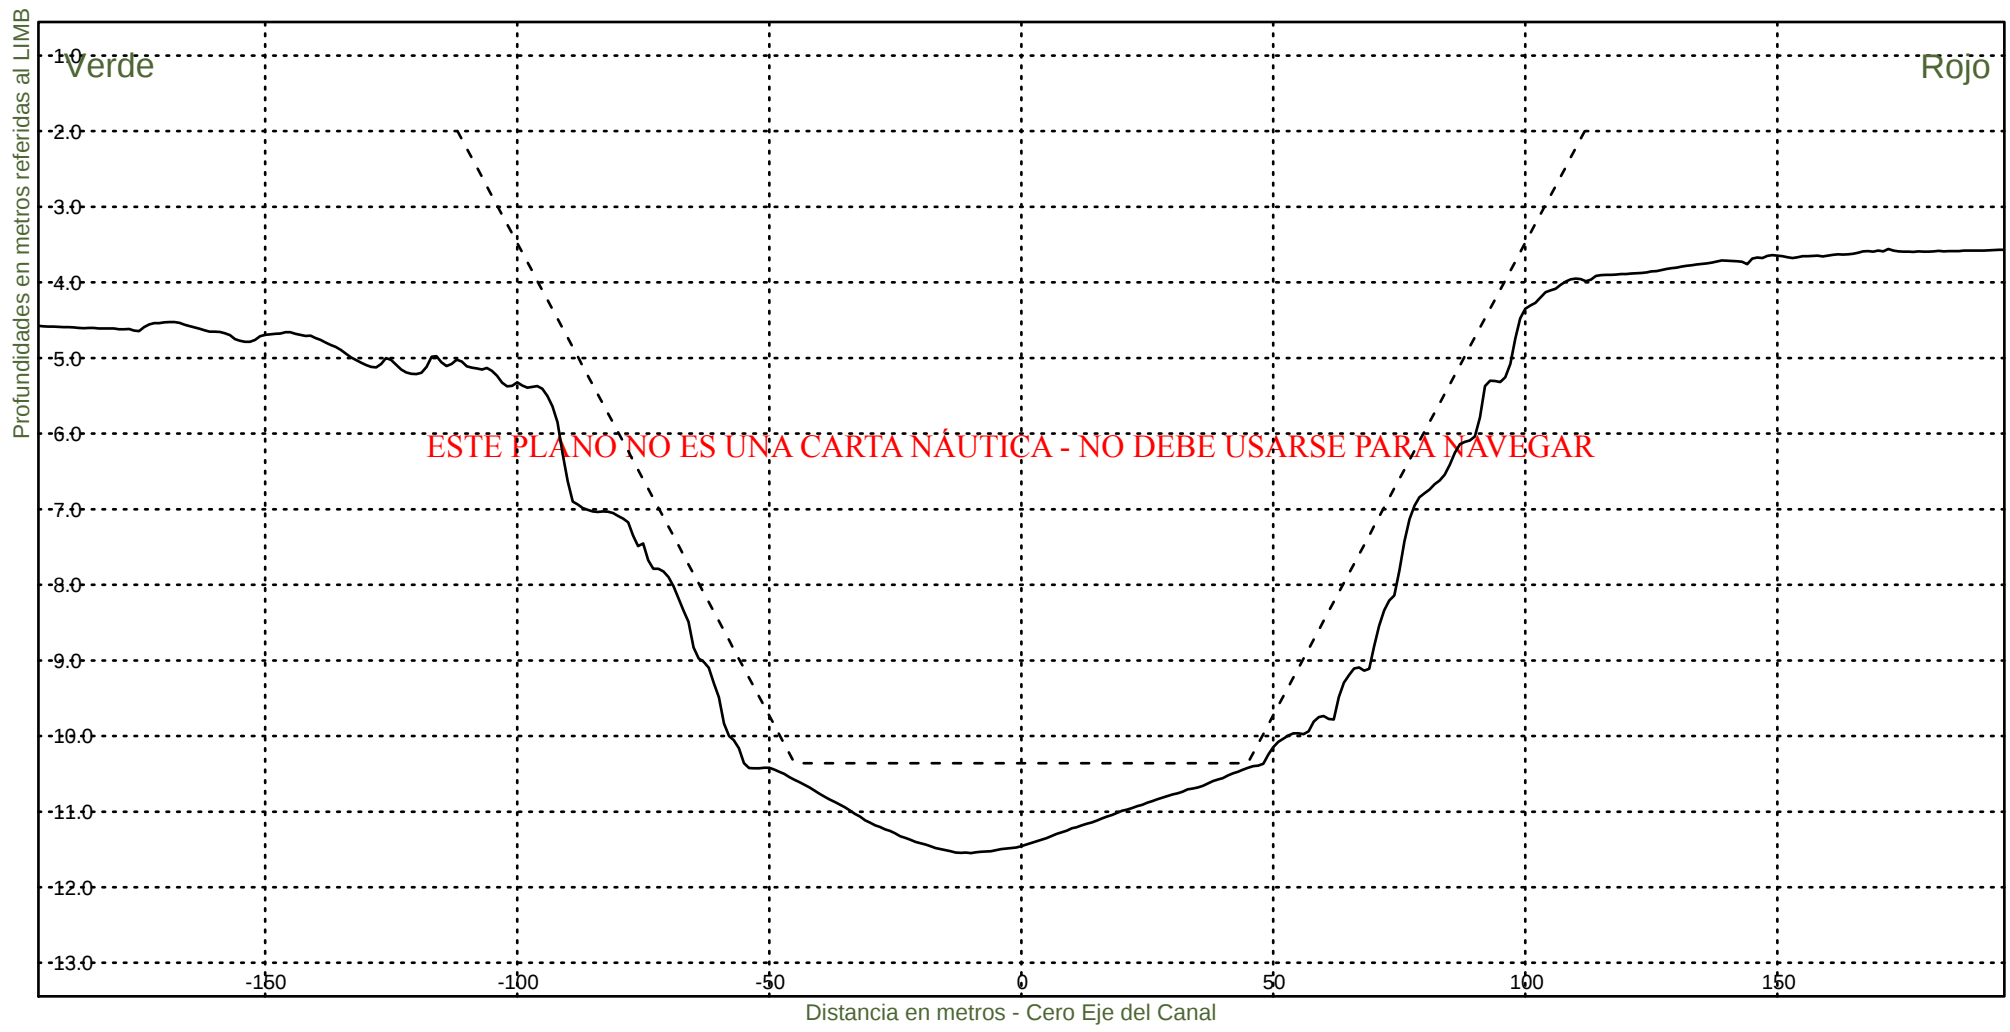KM 74200



Consorcio Boskalis - Dredging International



Ing. Alberto G. Palomar
REPRESENTANTE TECNICO

Comision Administradora del Rio de la Plata
Canal Martin Garcia

----- :Teorico 34 pies
————— :Batimetria Marzo 2021

Fecha Canal, KM 39.6-86.2
Hz 1: 1500
V 1: 100

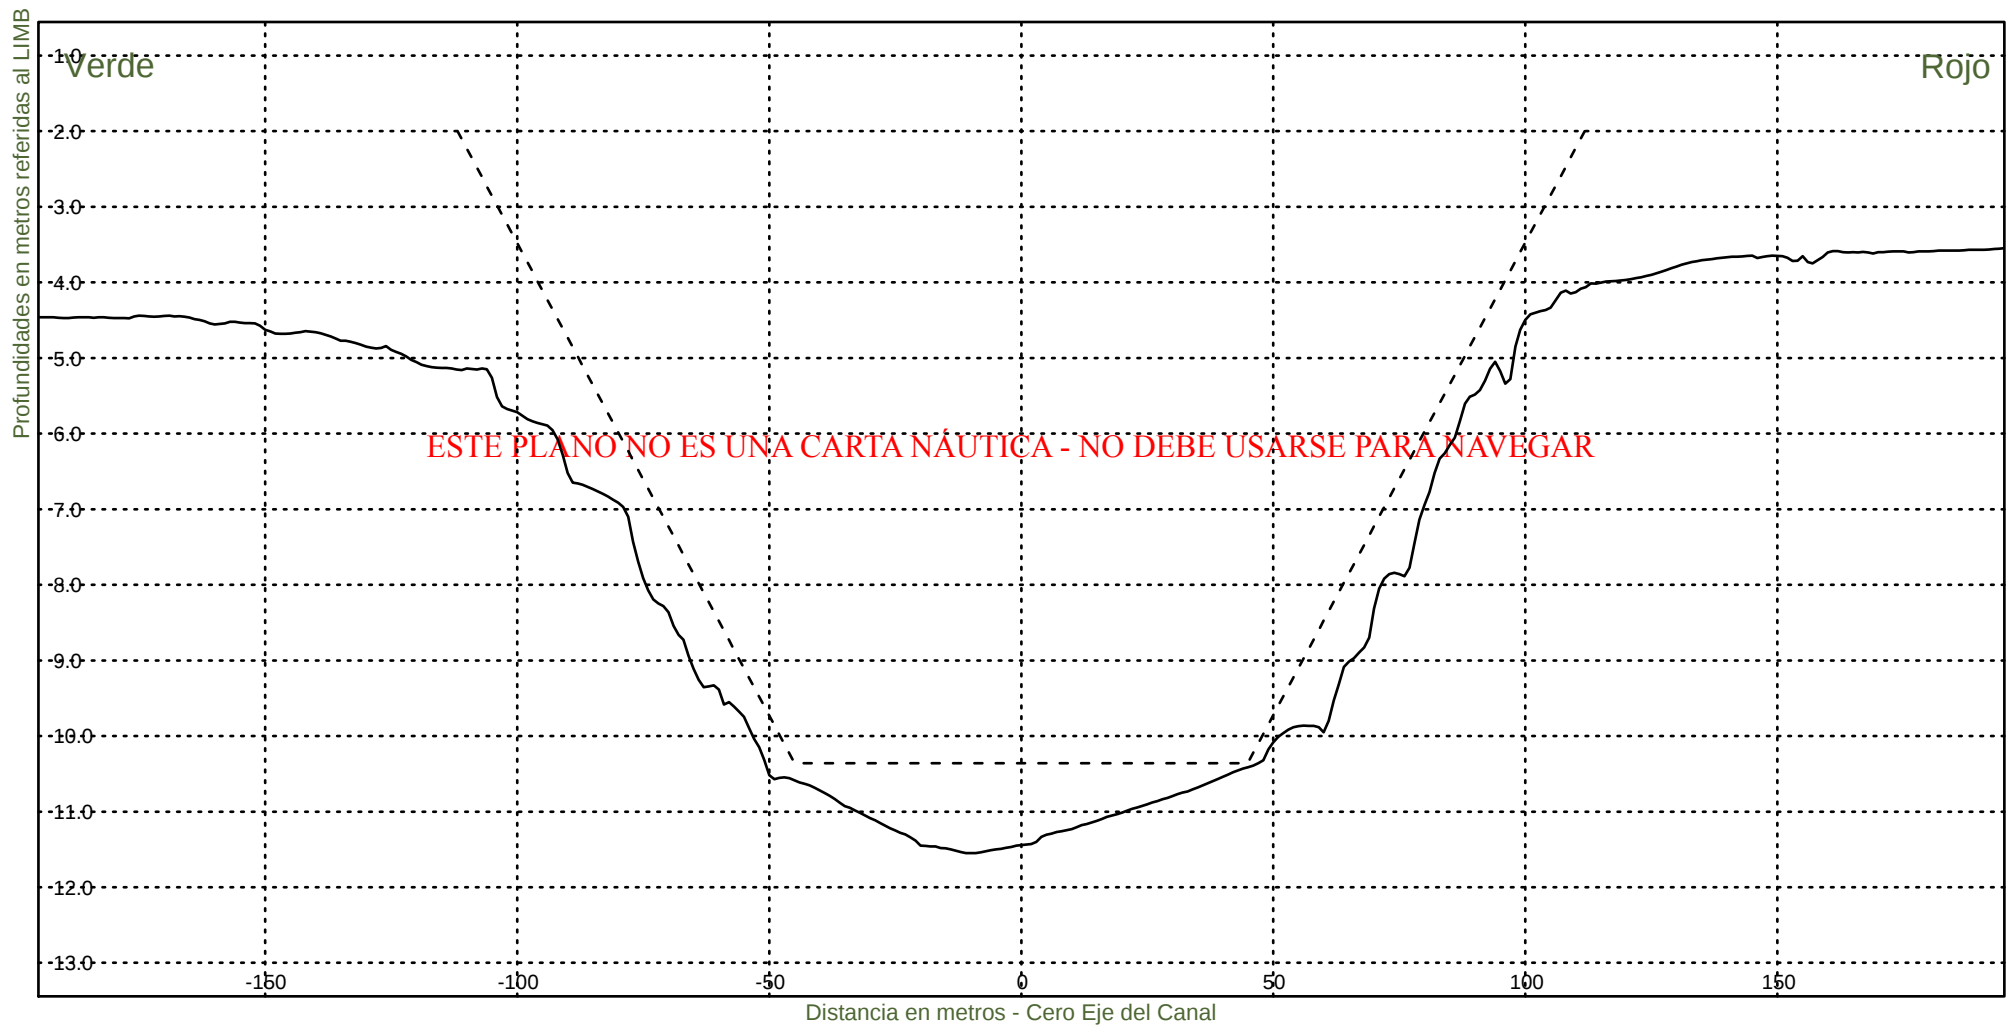KM 74400



Consorcio Boskalis - Dredging International



Ing. Alberto G. Palomar
REPRESENTANTE TECNICO

Comision Administradora del Rio de la Plata
Canal Martin Garcia

----- :Teorico 34 pies
————— :Batimetria Marzo 2021

Fecha Canal, KM 39.6-86.2
Hz 1: 1500
V 1: 100

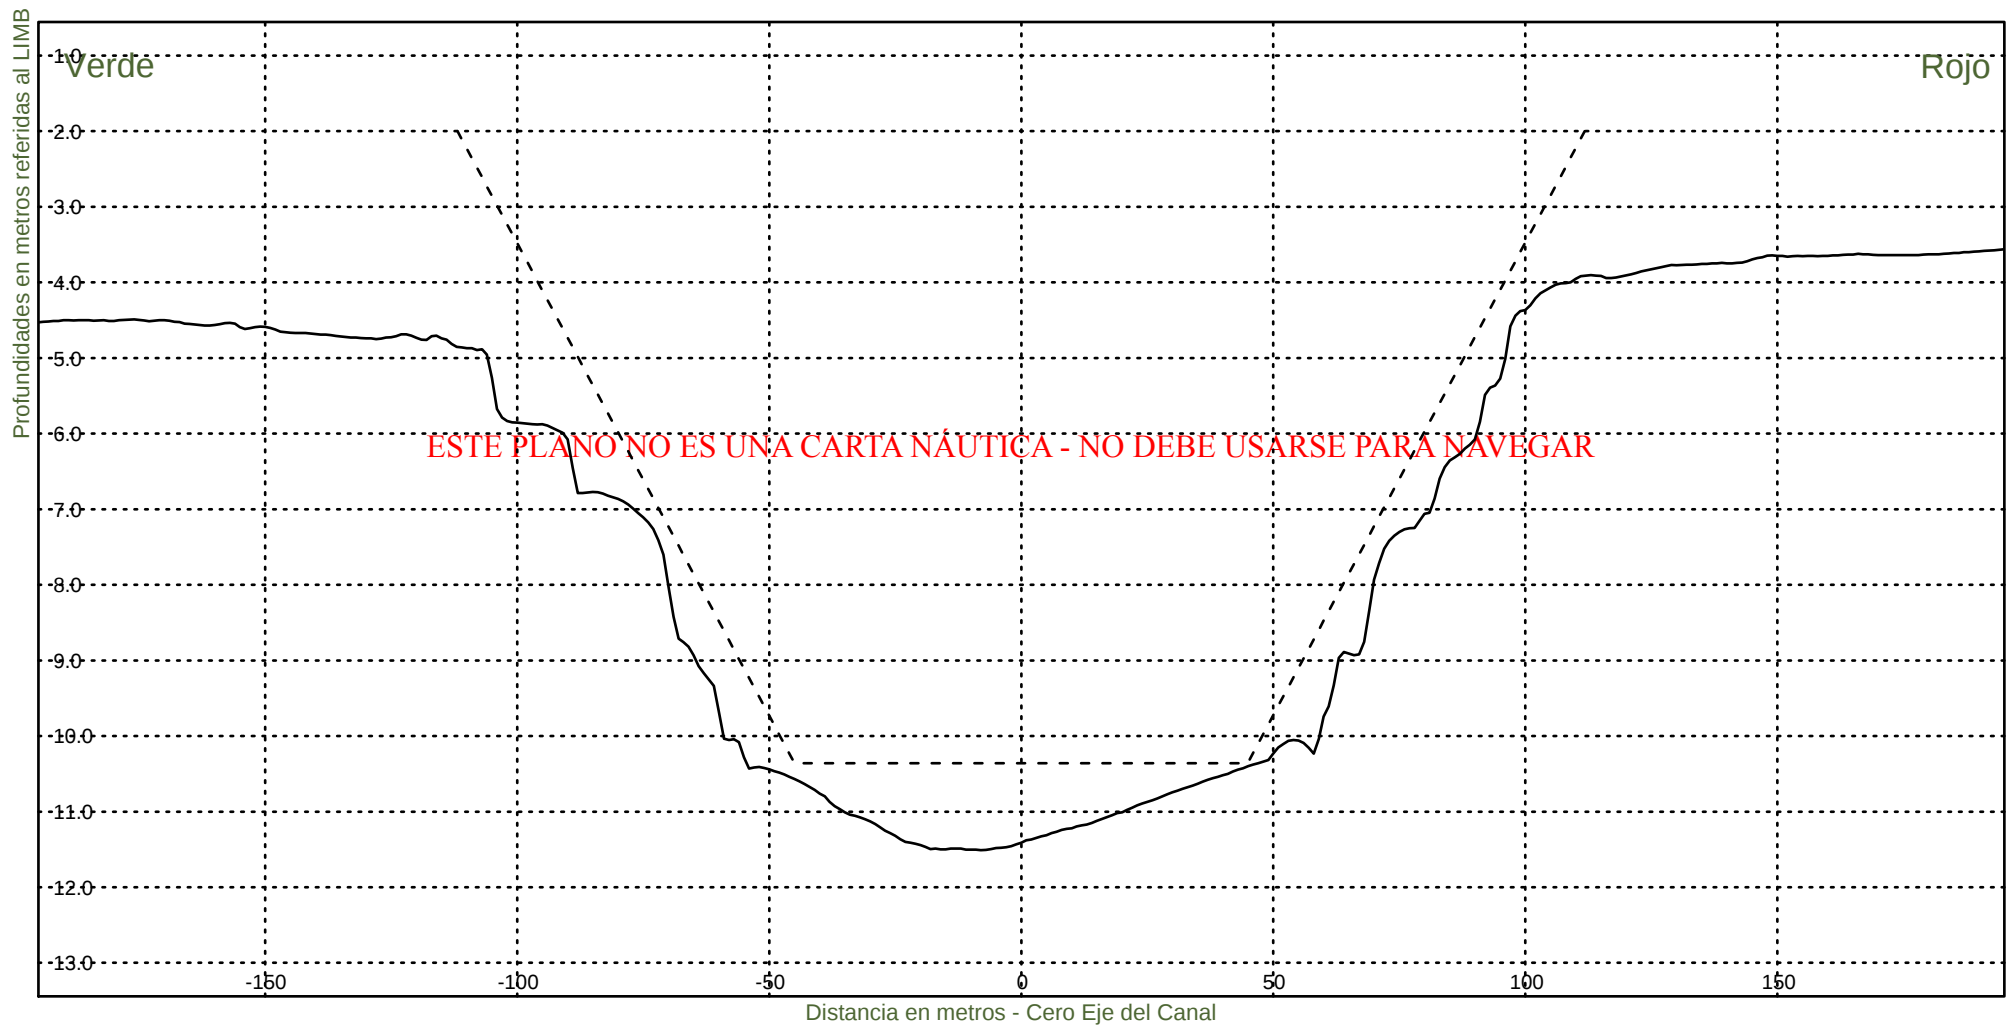KM 74600



Consorcio Boskalis - Dredging International



Ing. Alberto G. Palomar
REPRESENTANTE TECNICO

Comision Administradora del Rio de la Plata
Canal Martin Garcia

----- :Teorico 34 pies
————— :Batimetria Marzo 2021

Fecha Canal, KM 39.6-86.2
Hz 1: 1500
V 1: 100

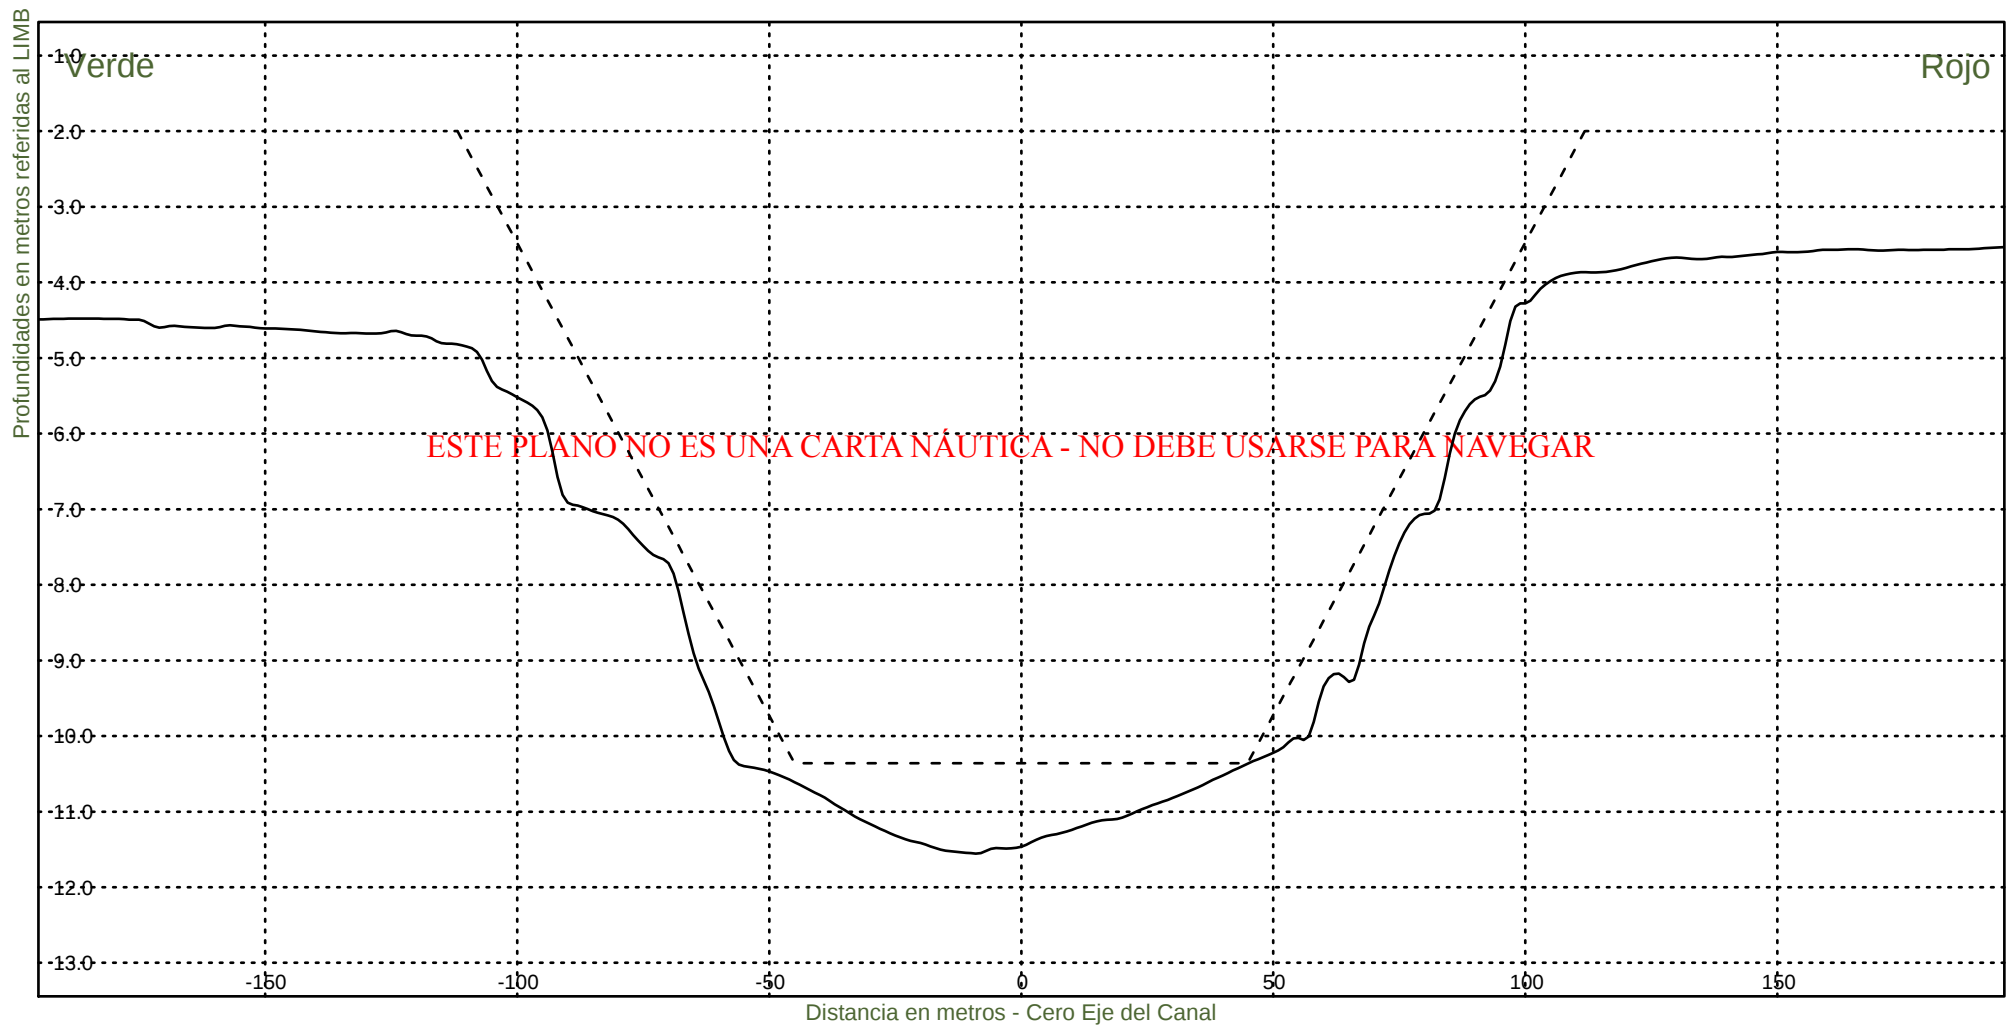KM 74800



Consorcio Boskalis - Dredging International



Ing. Alberto G. Palomar
REPRESENTANTE TECNICO

Comision Administradora del Rio de la Plata
Canal Martin Garcia

----- :Teorico 34 pies
————— :Batimetria Marzo 2021

Fecha Canal, KM 39.6-86.2
Hz 1: 1500
V 1: 100

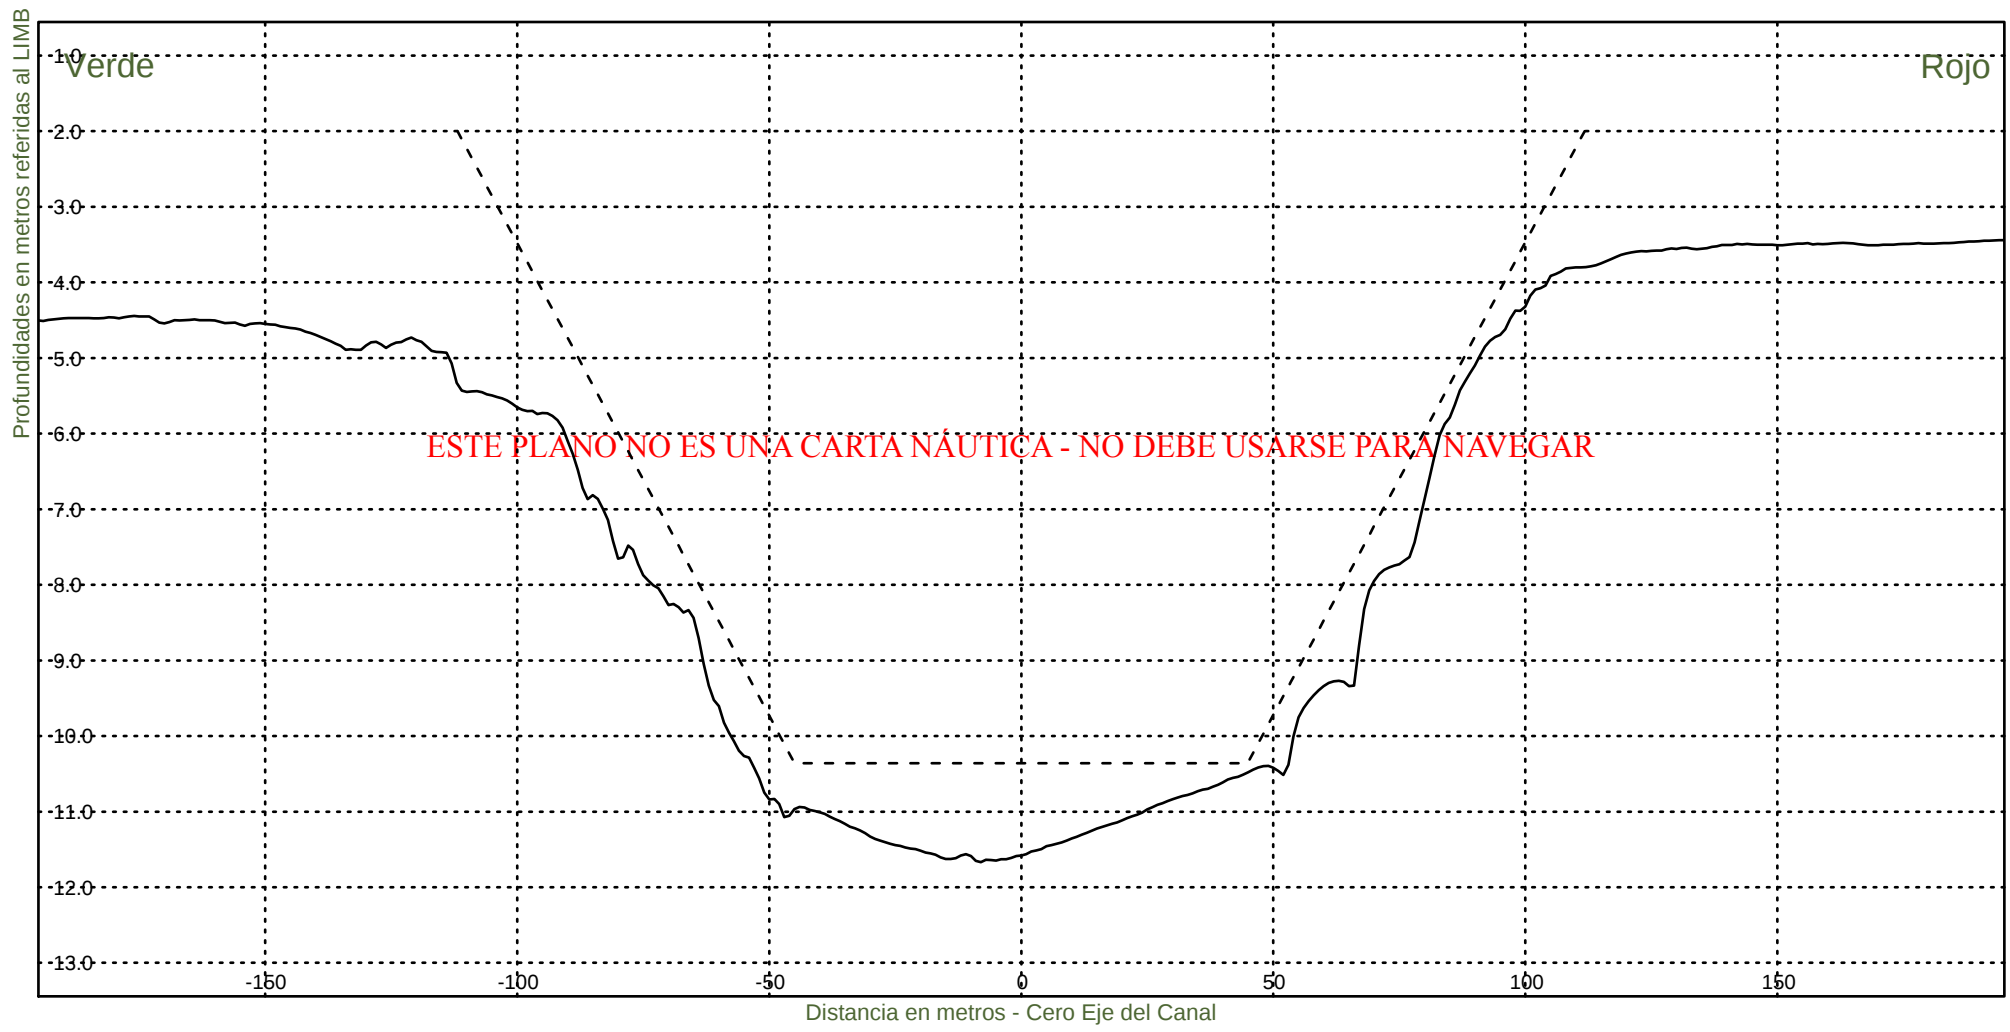KM 75000



Consorcio Boskalis - Dredging International



Ing. Alberto G. Palomar
REPRESENTANTE TECNICO

Comision Administradora del Rio de la Plata
Canal Martin Garcia

----- :Teorico 34 pies
————— :Batimetria Marzo 2021

Fecha Canal, KM 39.6-86.2
Hz 1: 1500
V 1: 100

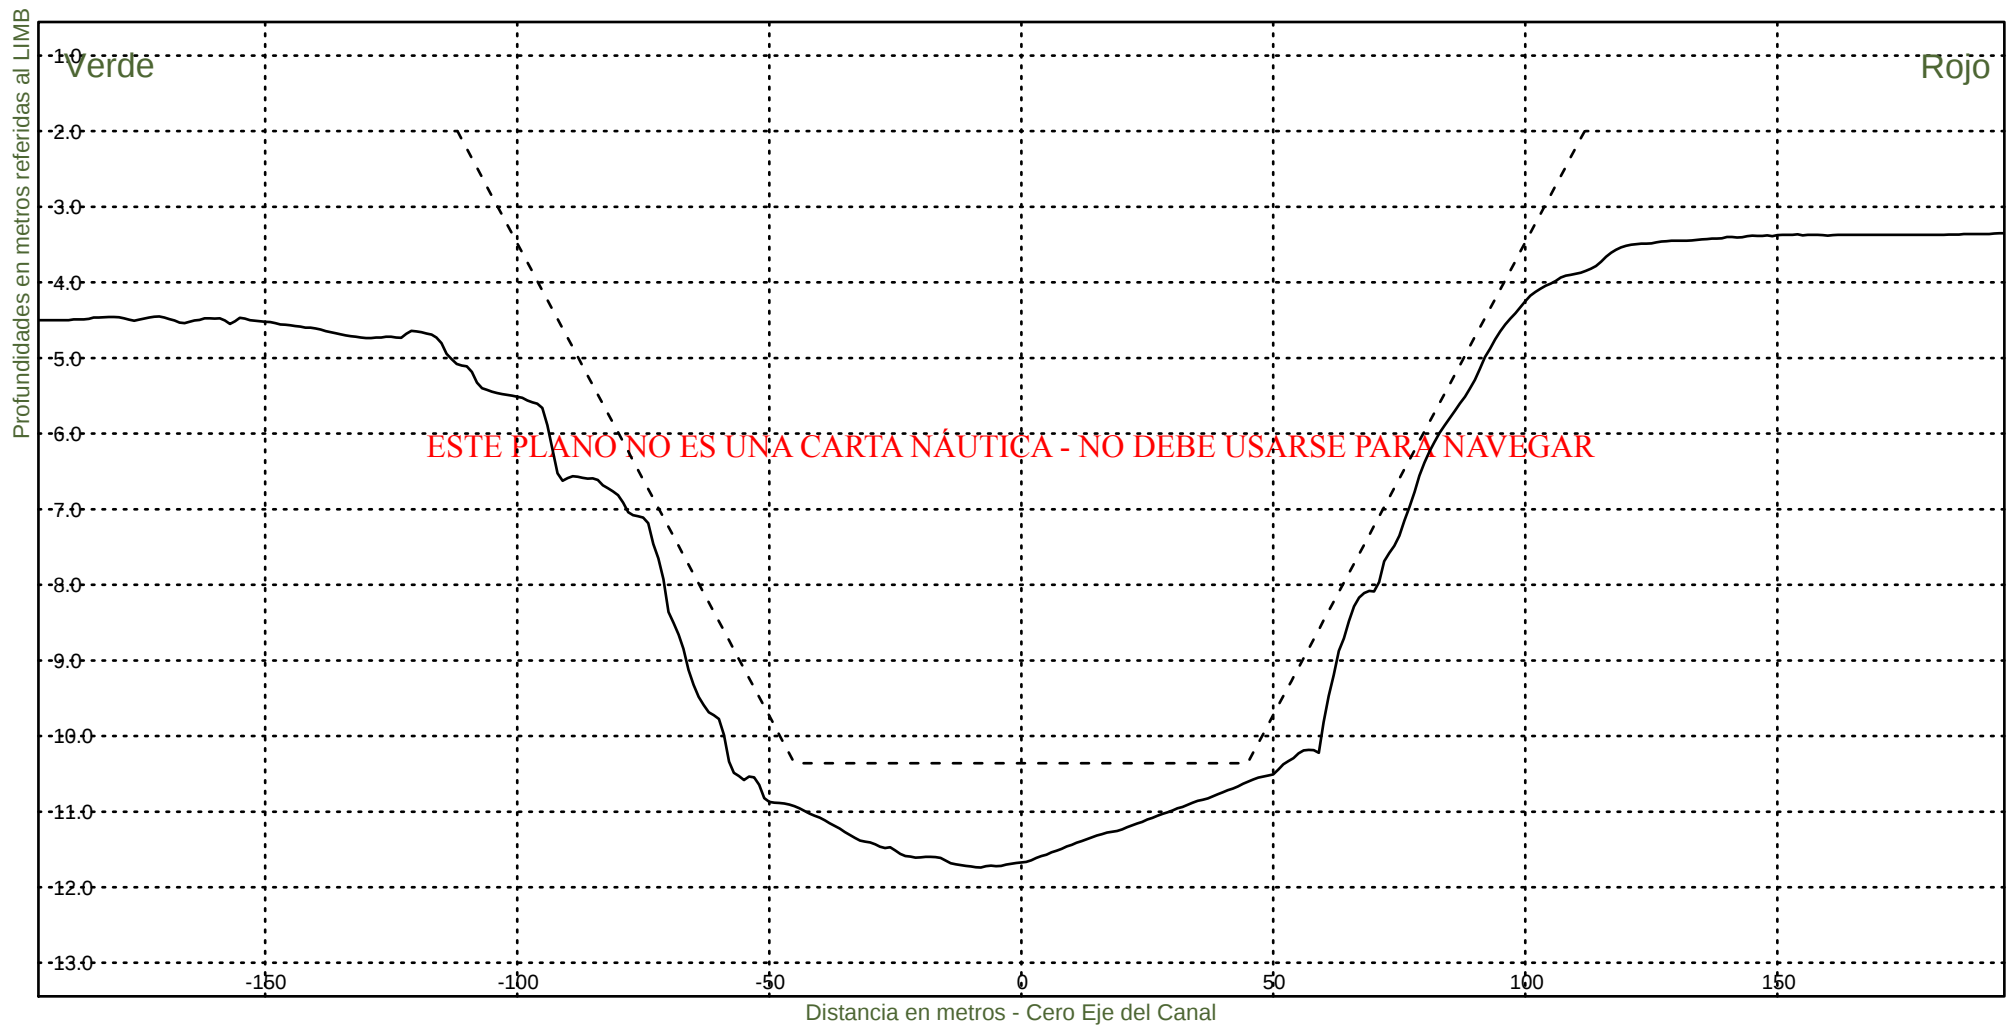KM 75200



Consorcio Boskalis - Dredging International



Ing. Alberto G. Palomar
REPRESENTANTE TECNICO

Comision Administradora del Rio de la Plata
Canal Martin Garcia

----- :Teorico 34 pies
————— :Batimetria Marzo 2021

Fecha Canal, KM 39.6-86.2
Hz 1: 1500
V 1: 100

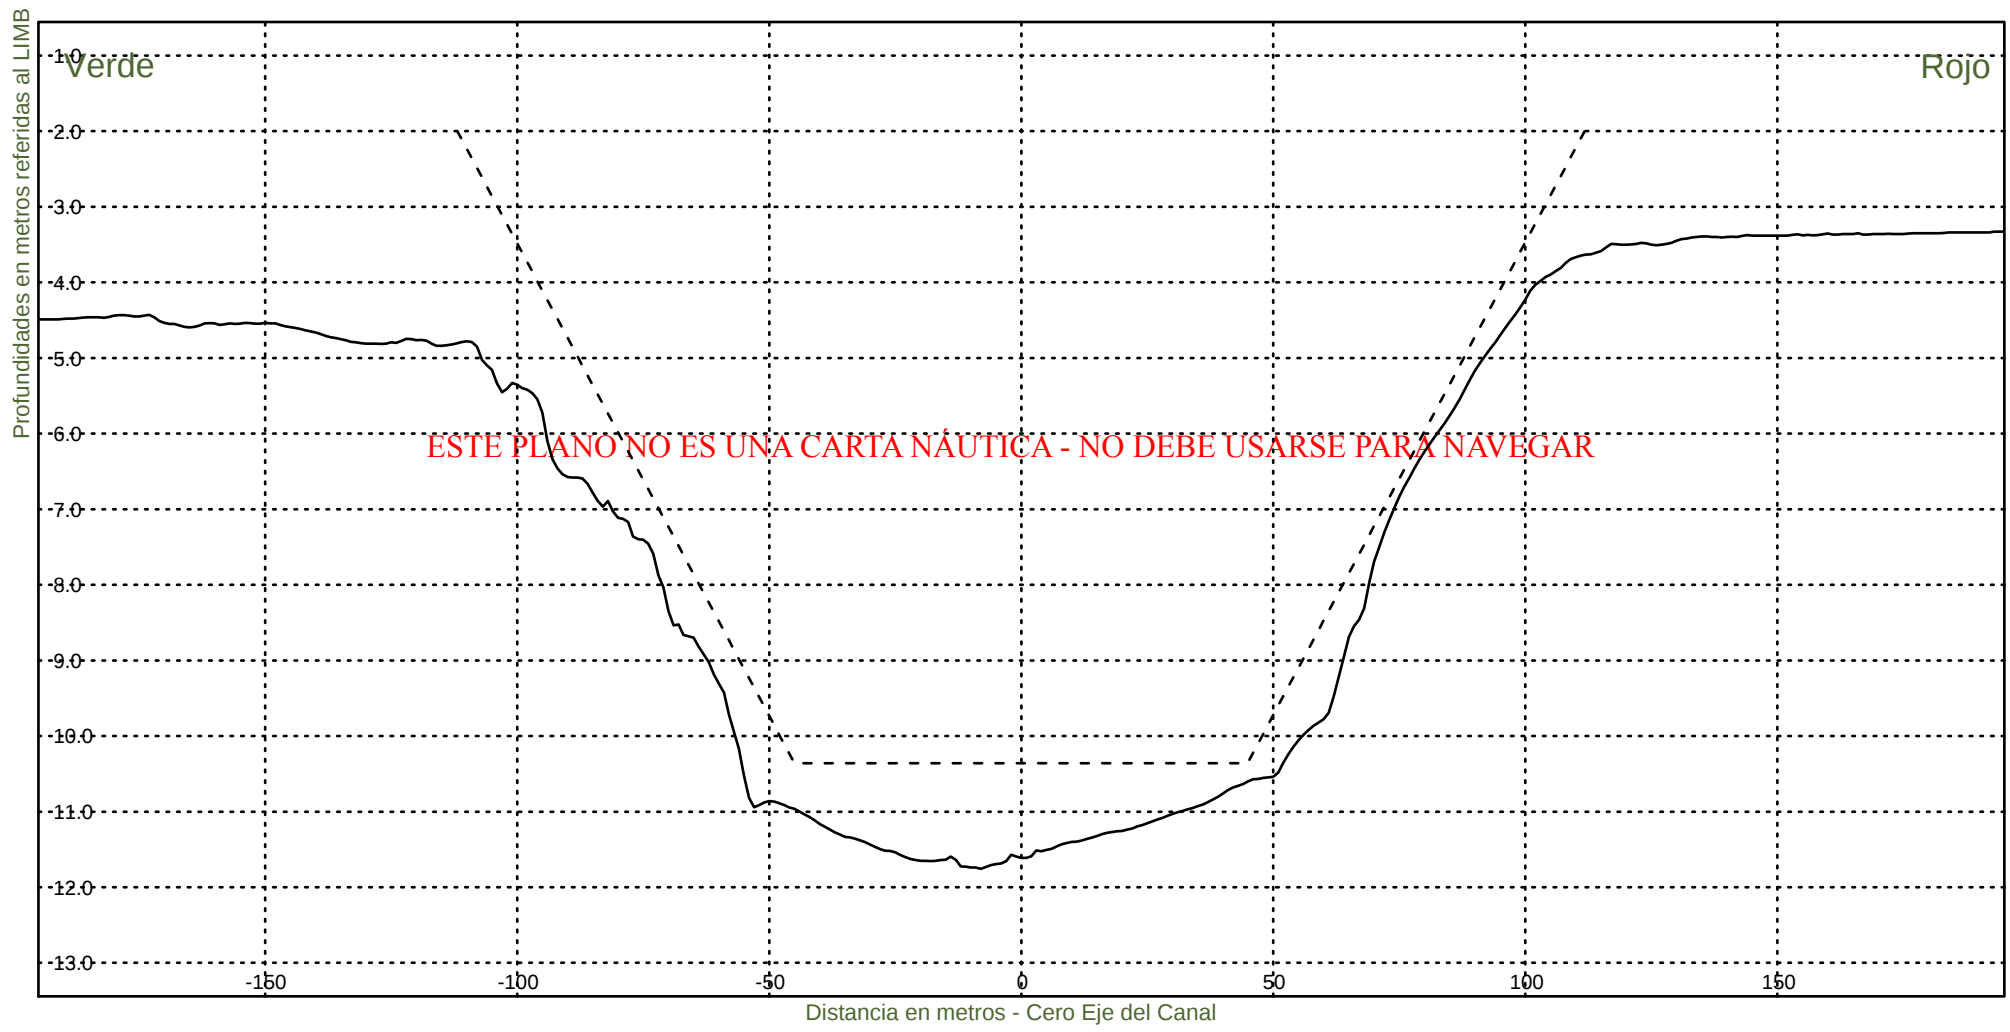KM 75400



Consorcio Boskalis - Dredging International



Ing. Alberto G. Palomar
REPRESENTANTE TECNICO

Comision Administradora del Rio de la Plata
Canal Martin Garcia

----- :Teorico 34 pies
————— :Batimetria Marzo 2021

Fecha Canal, KM 39.6-86.2
Hz 1: 1500
V 1: 100

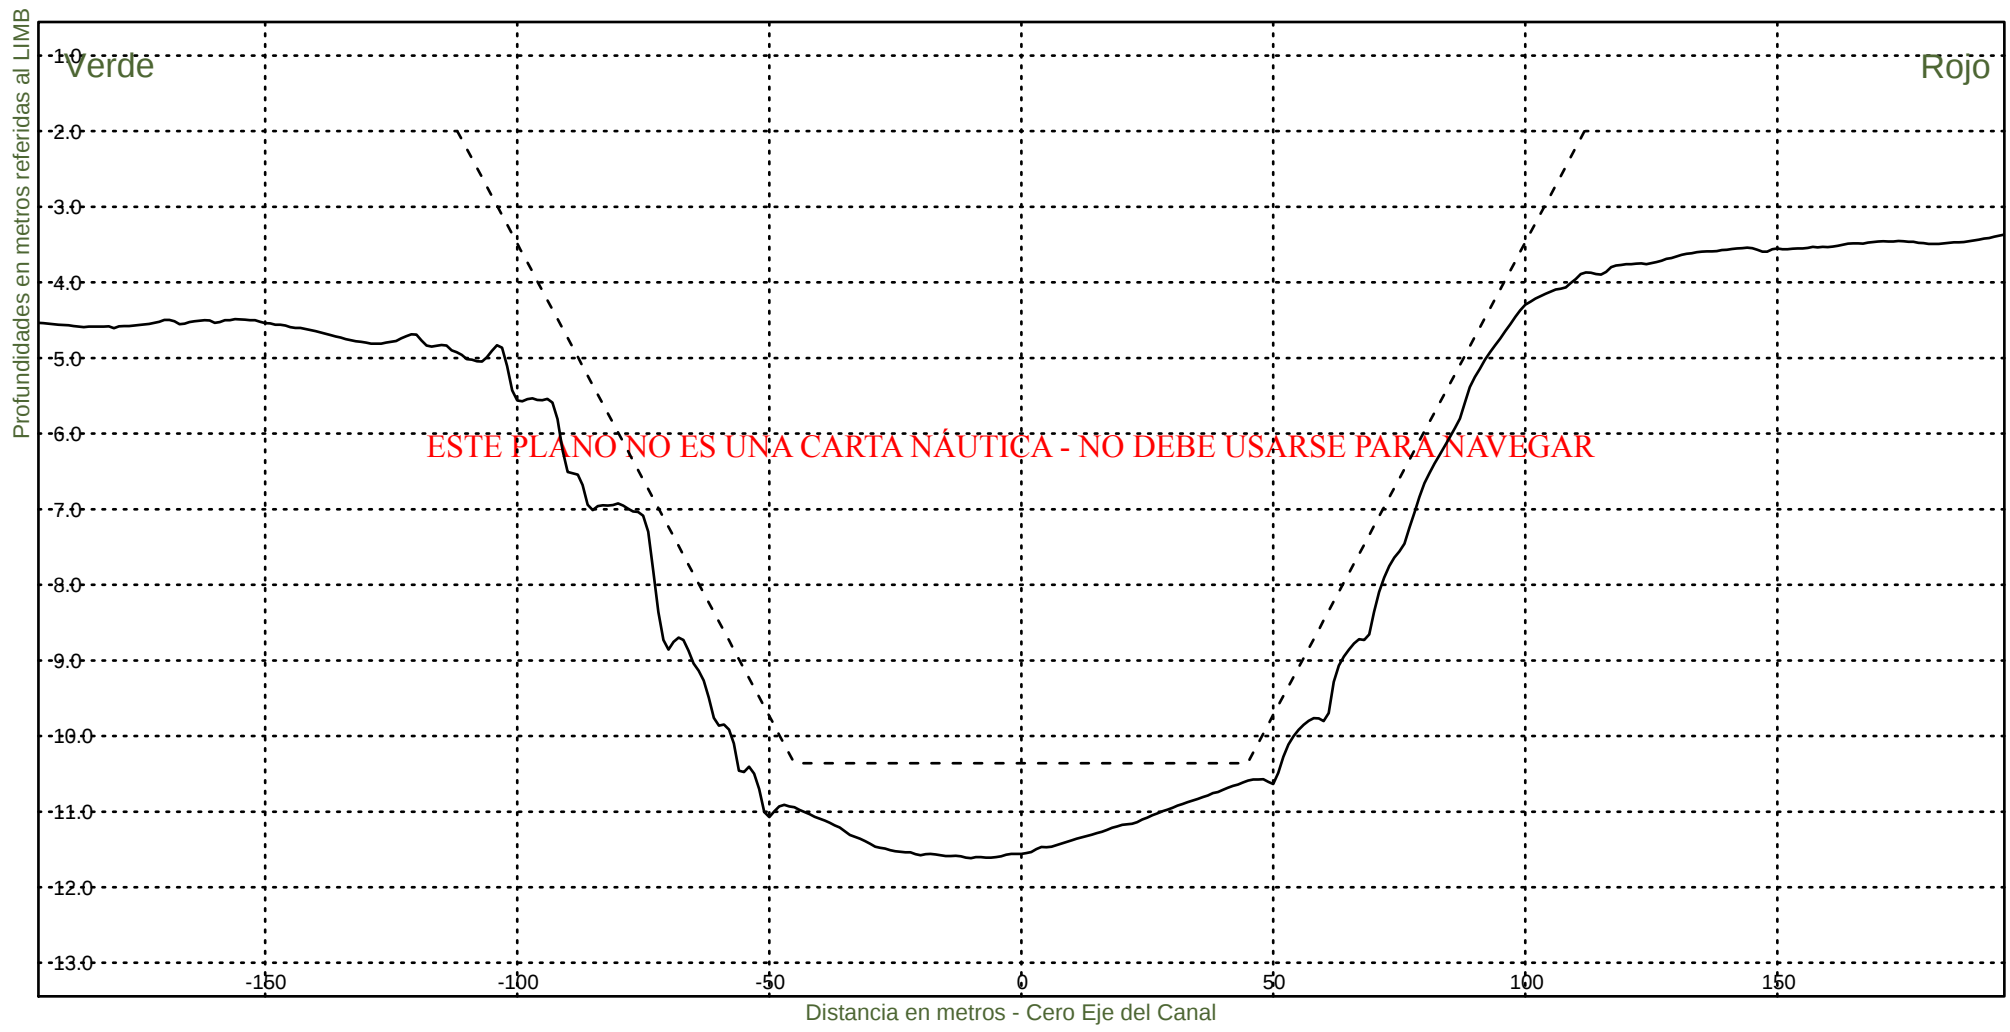KM 75600



Consorcio Boskalis - Dredging International



Ing. Alberto G. Palomar
REPRESENTANTE TECNICO

Comision Administradora del Rio de la Plata
Canal Martin Garcia

----- :Teorico 34 pies
——— :Batimetria Marzo 2021

Fecha Canal, KM 39.6-86.2
Hz 1: 1500
V 1: 100

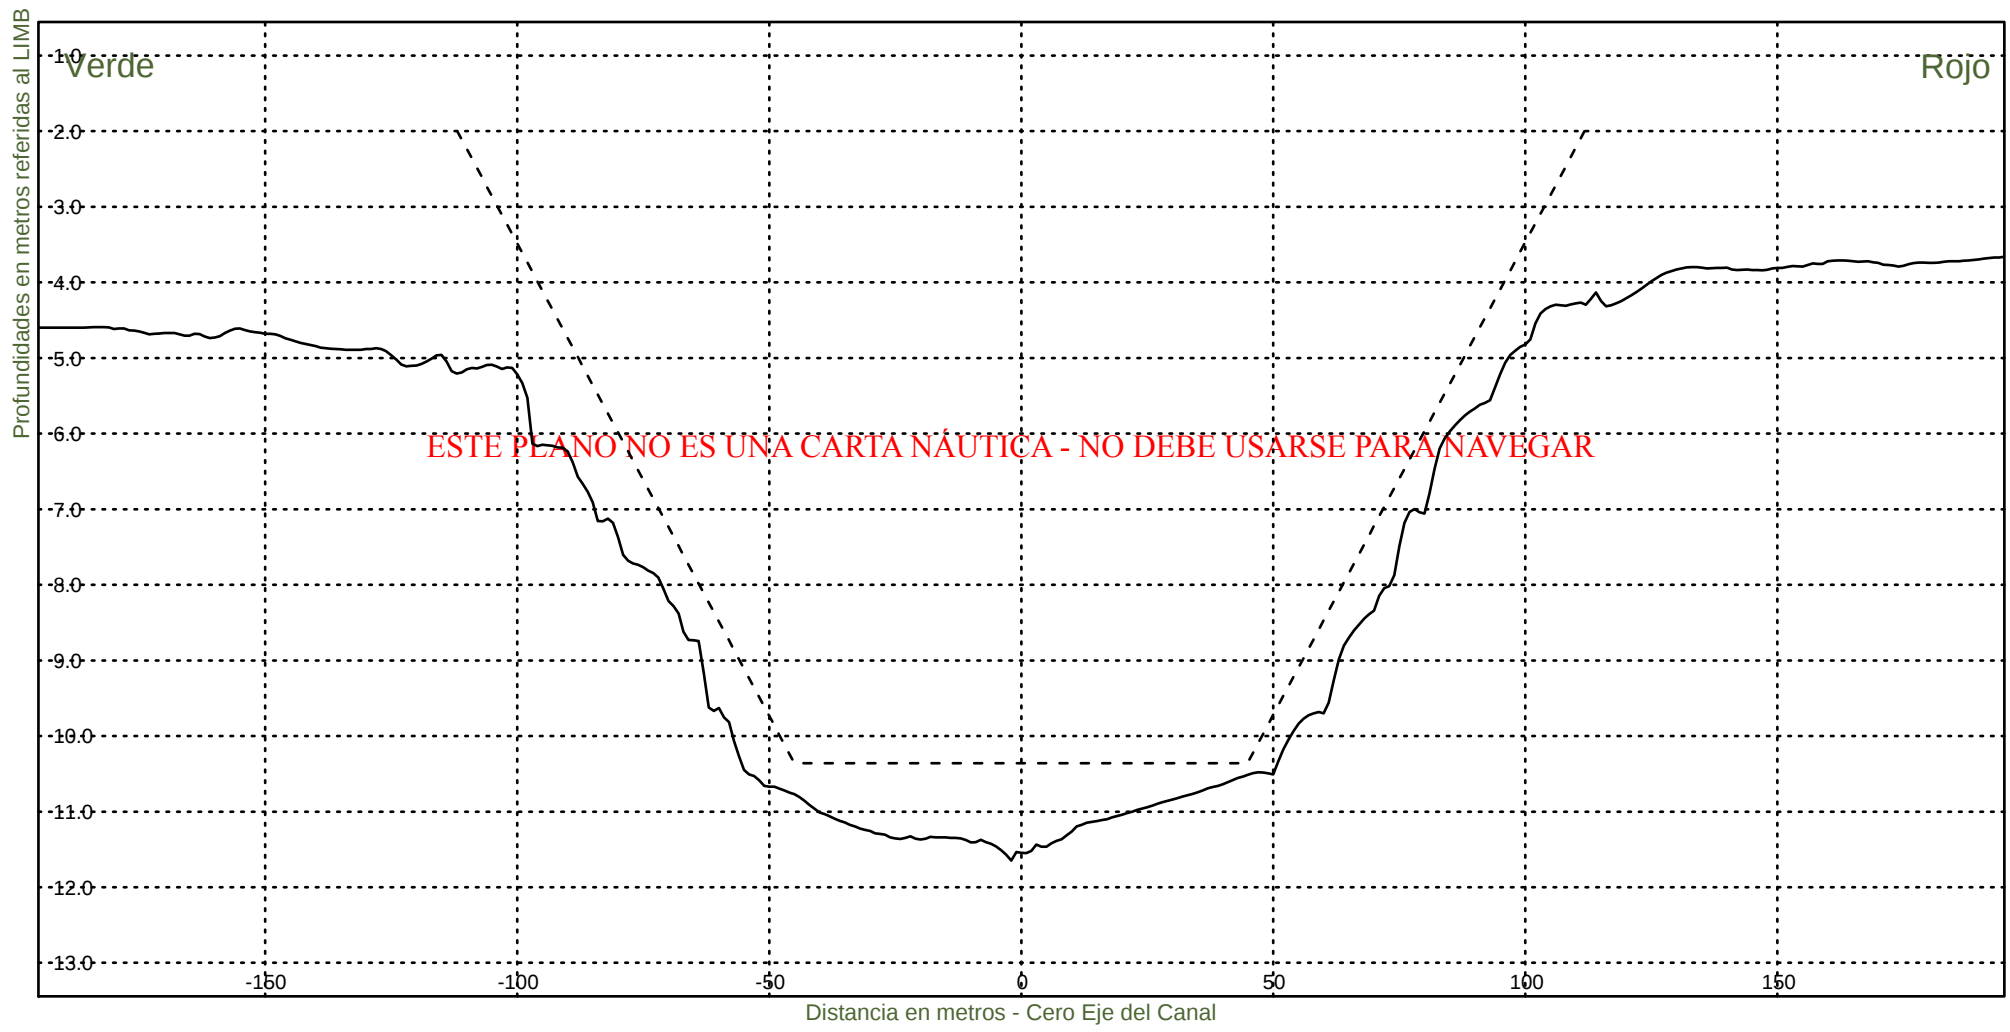KM 75800



Consorcio Boskalis - Dredging International



Ing. Alberto G. Palomar
REPRESENTANTE TECNICO

Comision Administradora del Rio de la Plata
Canal Martin Garcia

----- :Teorico 34 pies
————— :Batimetria Marzo 2021

Fecha Canal, KM 39.6-86.2
Hz 1: 1500
V 1: 100

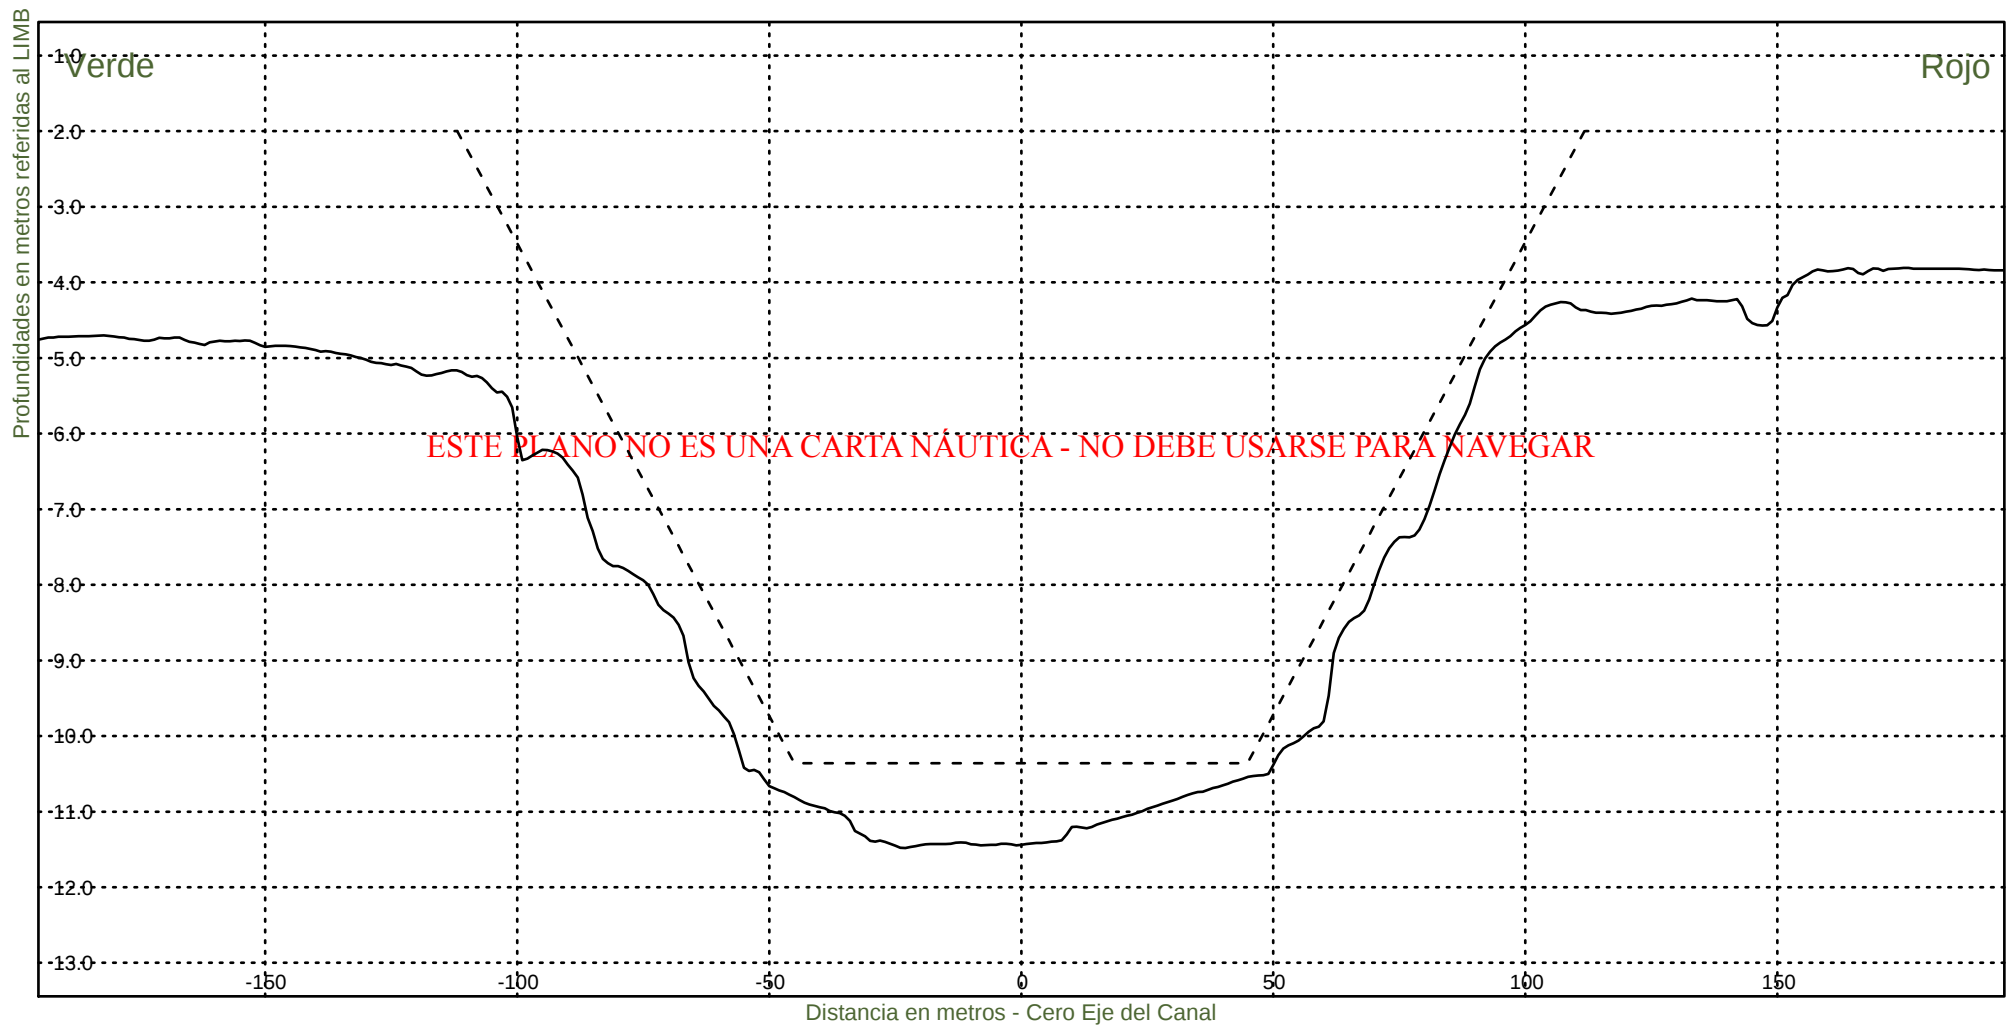KM 76000



Consorcio Boskalis - Dredging International



Ing. Alberto G. Palomar
REPRESENTANTE TECNICO

Comision Administradora del Rio de la Plata
Canal Martin Garcia

----- :Teorico 34 pies
————— :Batimetria Marzo 2021

Fecha Canal, KM 39.6-86.2
Hz 1: 1500
V 1: 100

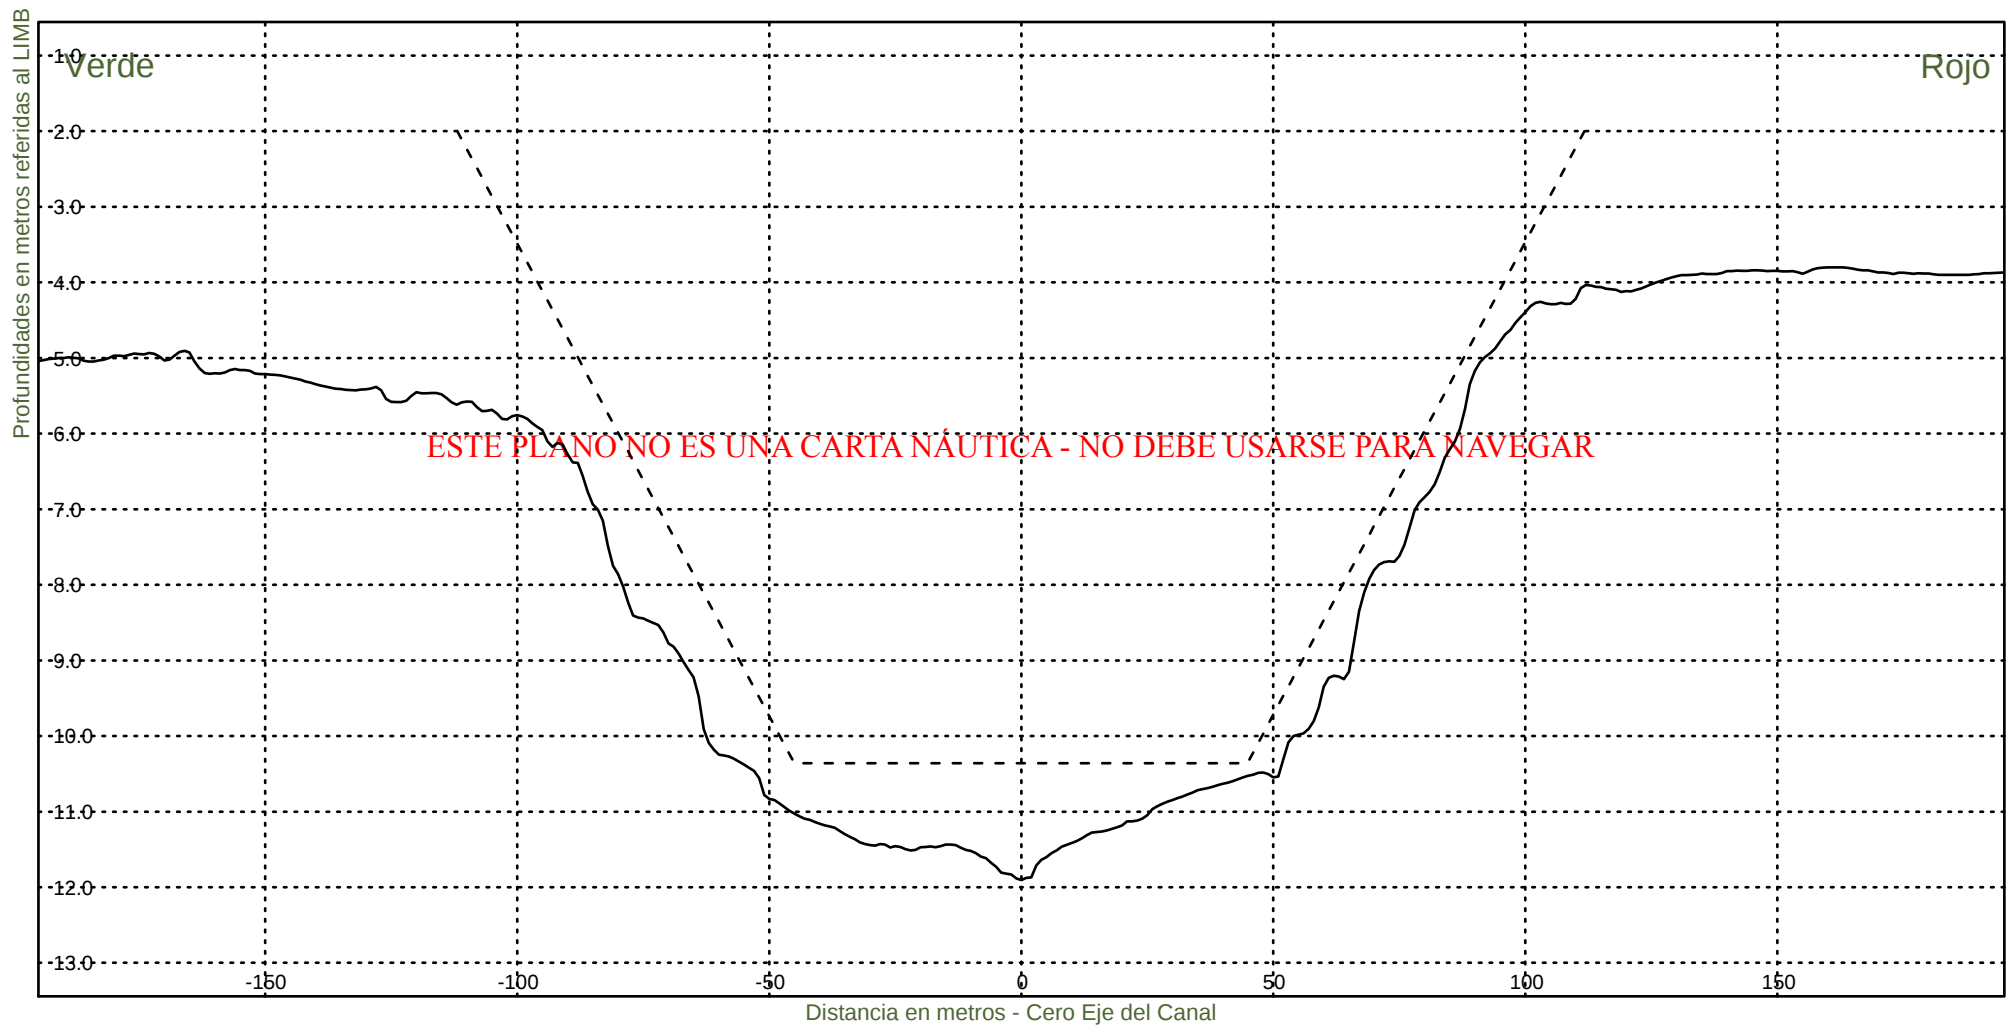KM 76200



Consorcio Boskalis - Dredging International



Ing. Alberto G. Palomar
REPRESENTANTE TECNICO

Comision Administradora del Rio de la Plata
Canal Martin Garcia

----- :Teorico 34 pies
————— :Batimetria Marzo 2021

Fecha Canal, KM 39.6-86.2
Hz 1: 1500
V 1: 100

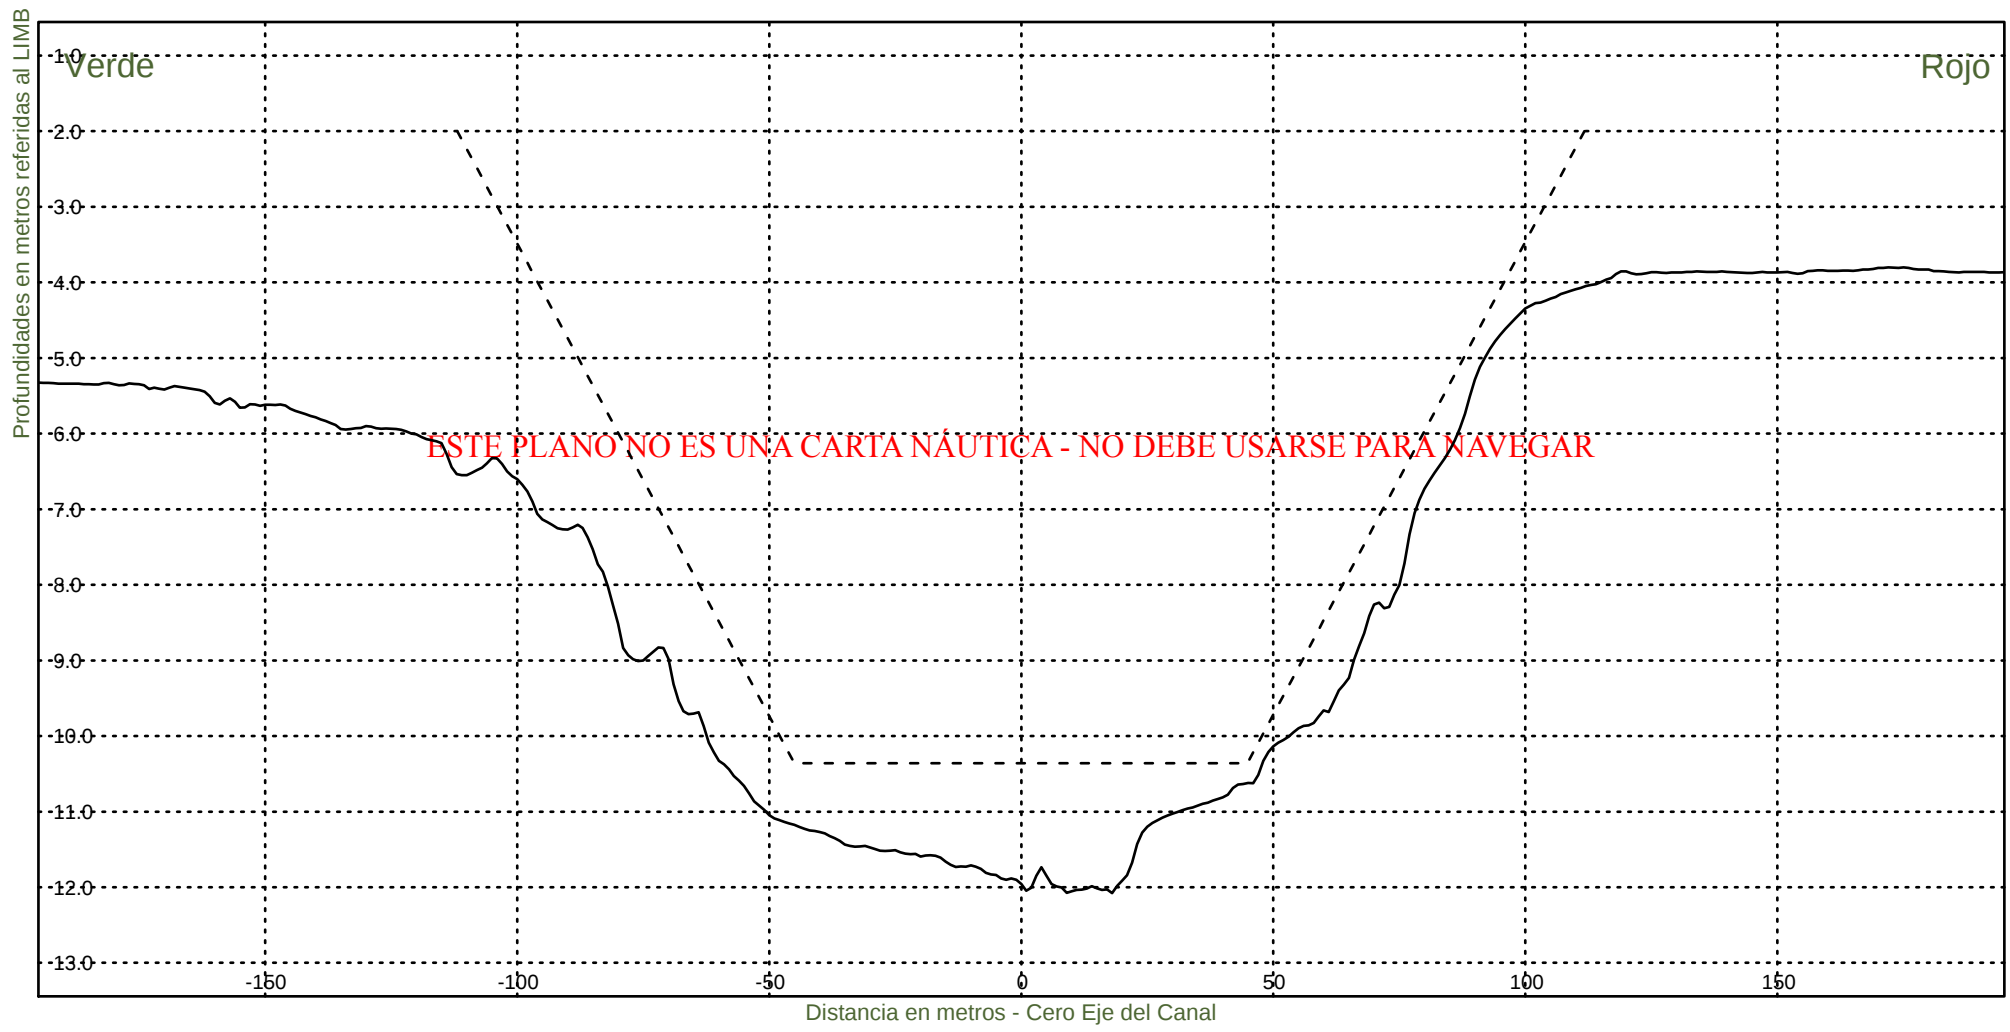KM 76400



Consorcio Boskalis - Dredging International



Ing. Alberto G. Palomar
REPRESENTANTE TECNICO

Comision Administradora del Rio de la Plata
Canal Martin Garcia

----- :Teorico 34 pies
——— :Batimetria Marzo 2021

Fecha Canal, KM 39.6-86.2
Hz 1: 1500
V 1: 100

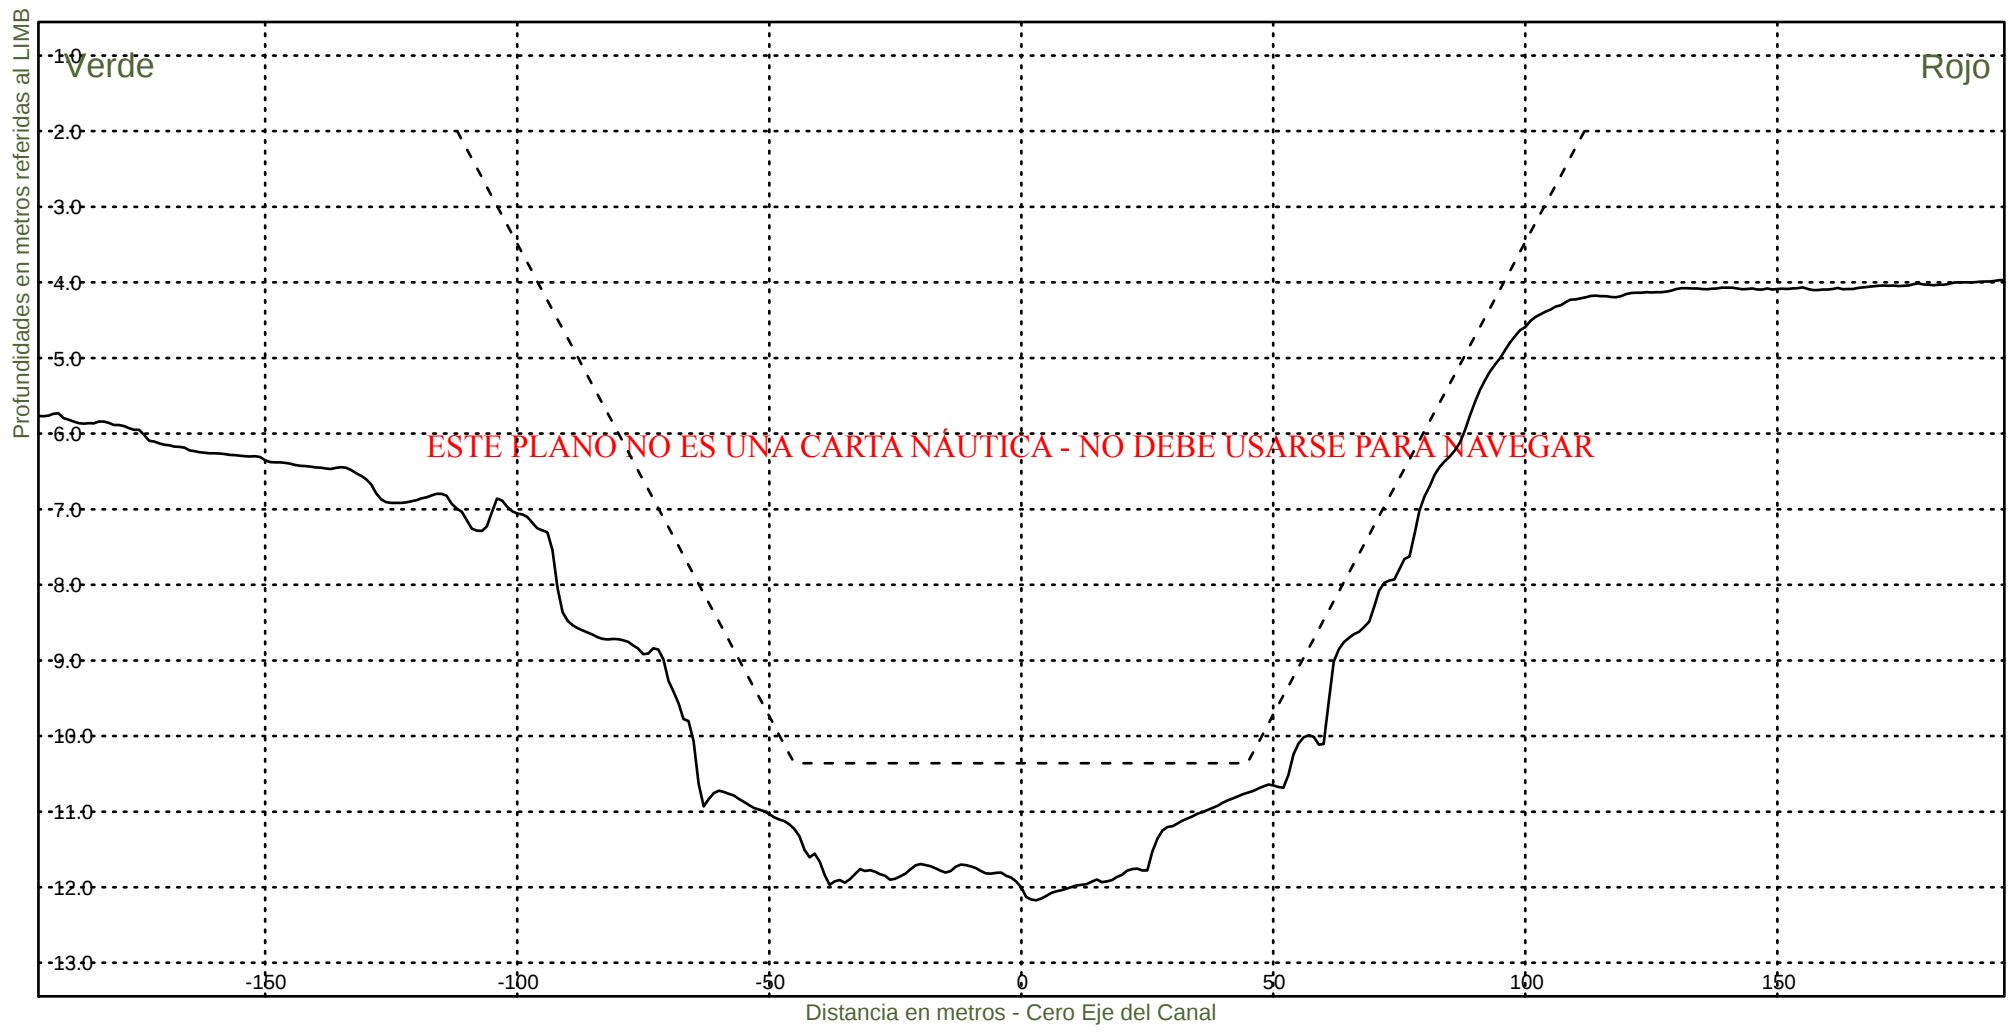KM 76600



Consorcio Boskalis - Dredging International



Ing. Alberto G. Palomar
REPRESENTANTE TECNICO

Comision Administradora del Rio de la Plata
Canal Martin Garcia

----- :Teorico 34 pies
————— :Batimetria Marzo 2021

Fecha Canal, KM 39.6-86.2
Hz 1: 1500
V 1: 100

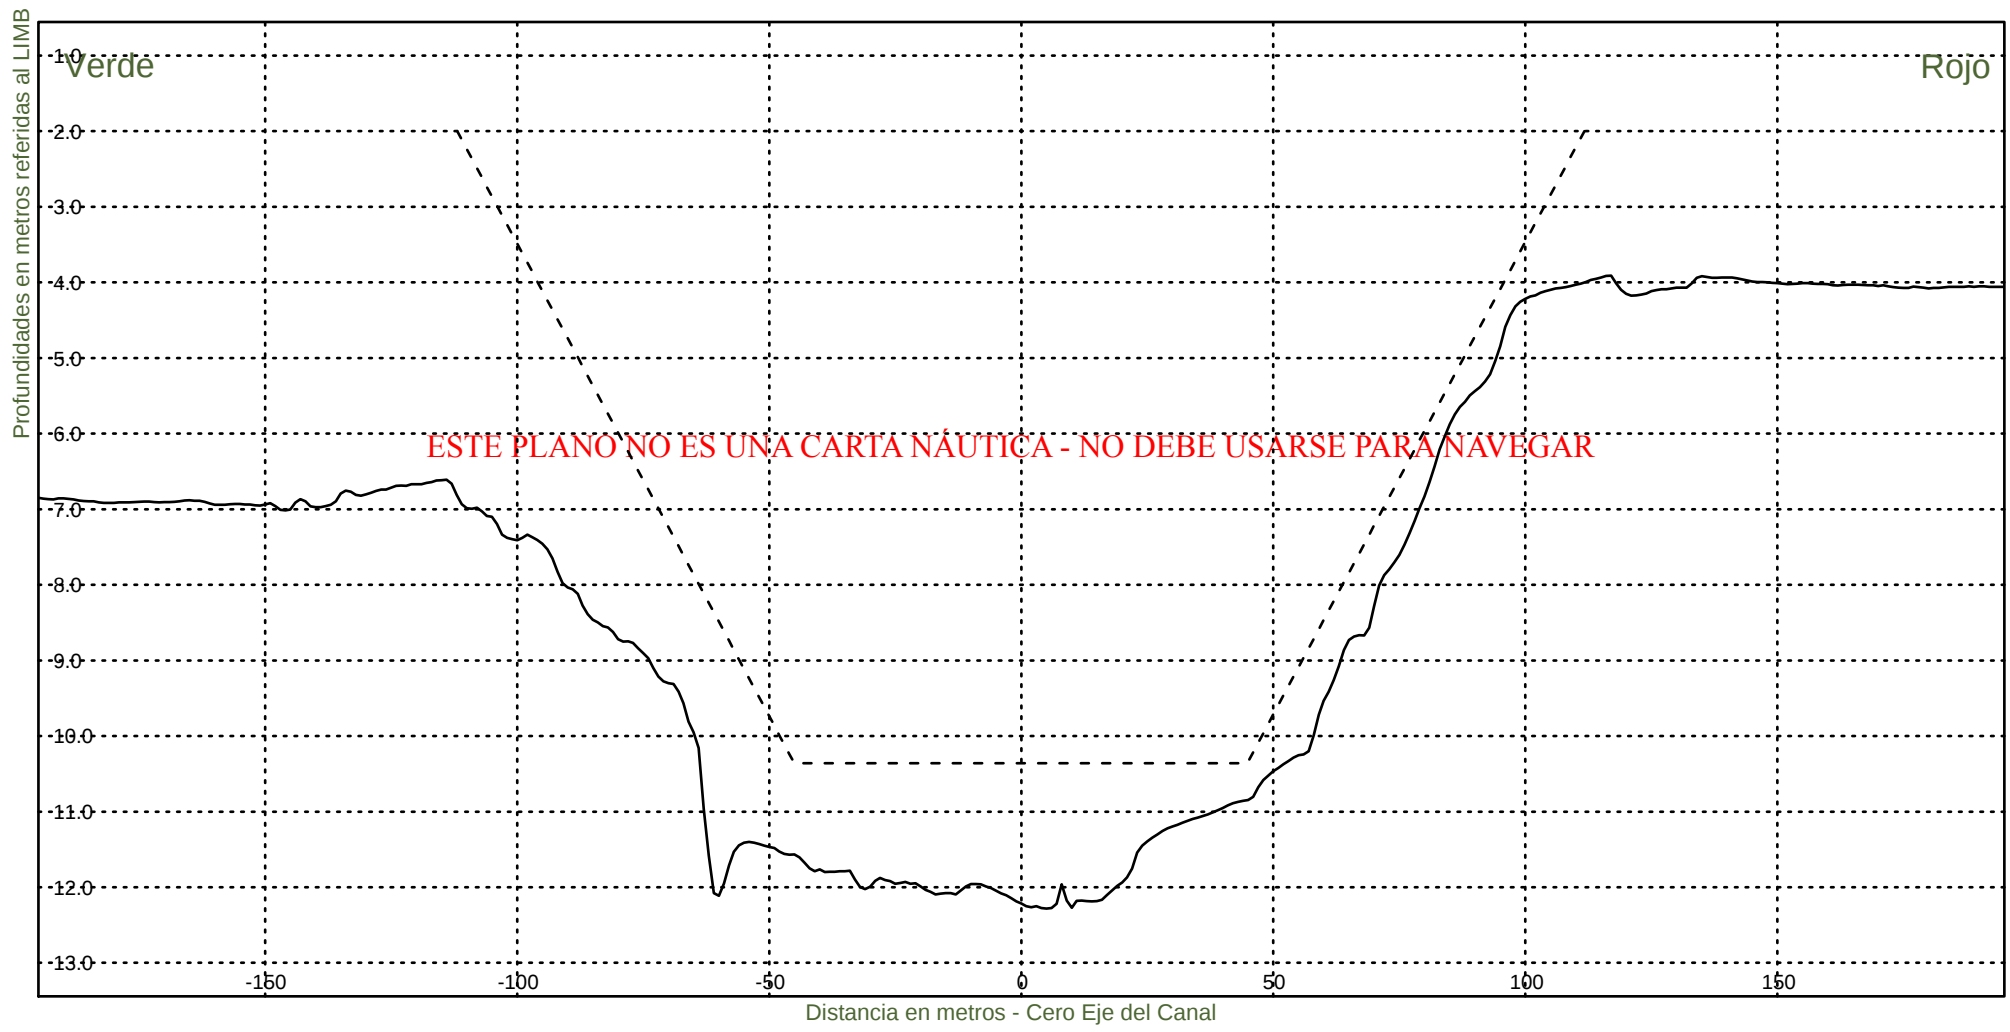KM 76800



Consorcio Boskalis - Dredging International



Ing. Alberto G. Palomar
REPRESENTANTE TECNICO

Comision Administradora del Rio de la Plata
Canal Martin Garcia

----- :Teorico 34 pies
————— :Batimetria Marzo 2021

Fecha Canal, KM 39.6-86.2
Hz 1: 1500
V 1: 100

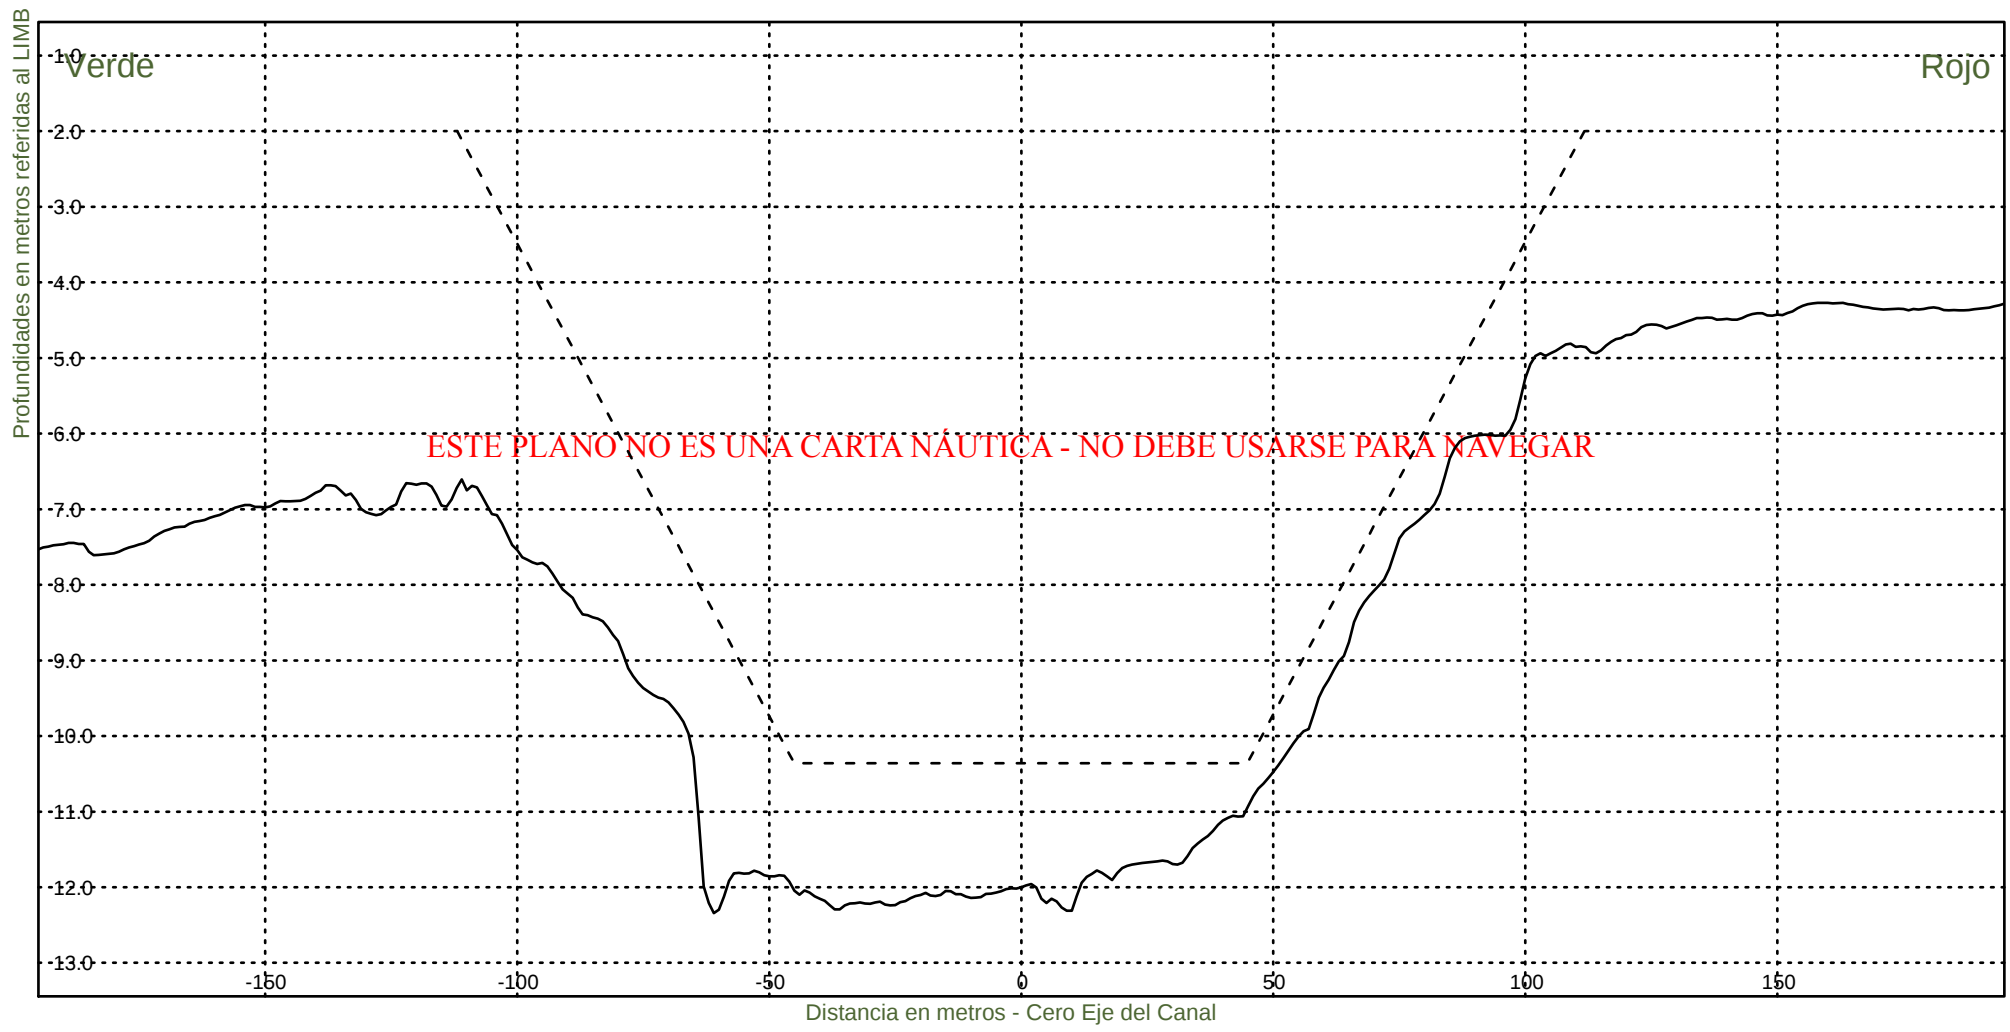KM 77000



Consorcio Boskalis - Dredging International



Ing. Alberto G. Palomar
REPRESENTANTE TECNICO

Comision Administradora del Rio de la Plata
Canal Martin Garcia

----- :Teorico 34 pies
————— :Batimetria Marzo 2021

Fecha Canal, KM 39.6-86.2
Hz 1: 1500
V 1: 100

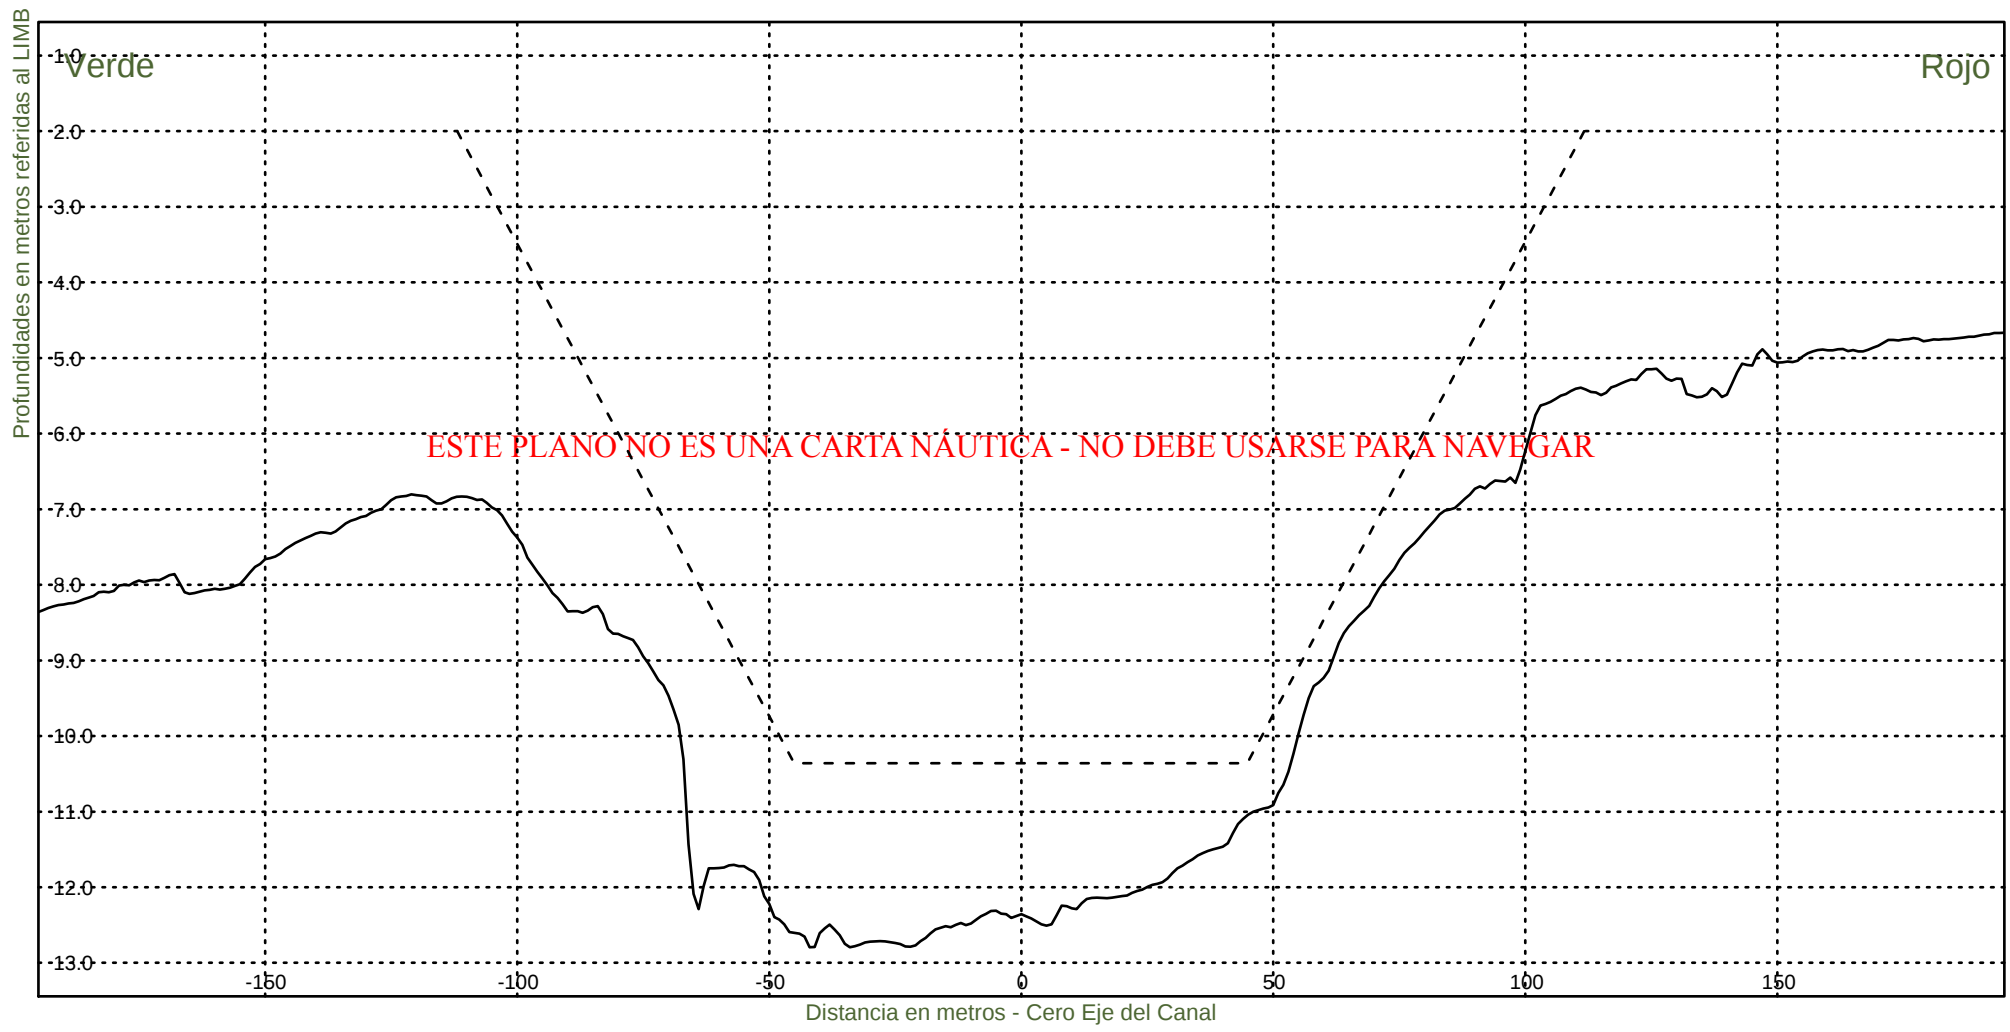KM 77200



Consorcio Boskalis - Dredging International



Ing. Alberto G. Palomar
REPRESENTANTE TECNICO

Comision Administradora del Rio de la Plata
Canal Martin Garcia

----- :Teorico 34 pies
——— :Batimetria Marzo 2021

Fecha Canal, KM 39.6-86.2
Hz 1: 1500
V 1: 100

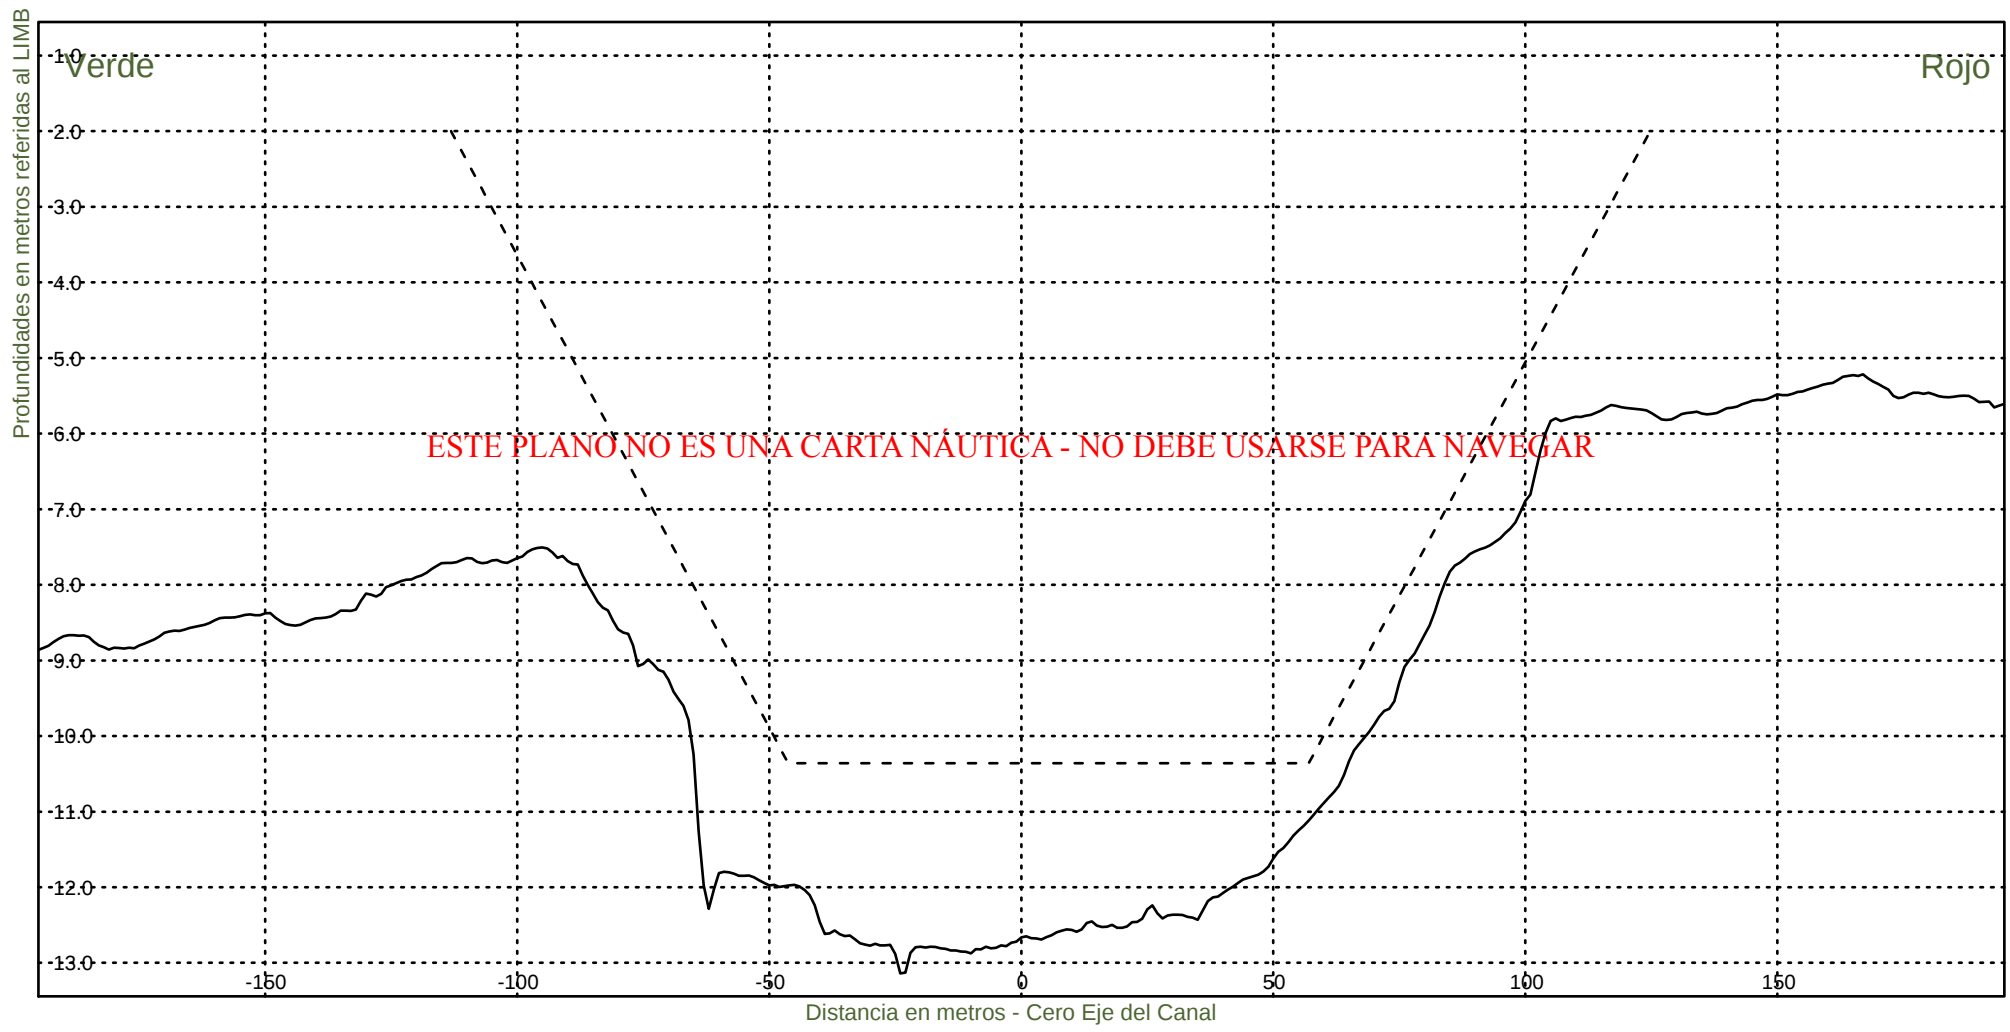KM 77400



Consorcio Boskalis - Dredging International



Ing. Alberto G. Palomar
REPRESENTANTE TECNICO

Comision Administradora del Rio de la Plata
Canal Martin Garcia

----- :Teorico 34 pies
——— :Batimetria Marzo 2021

Fecha Canal, KM 39.6-86.2
Hz 1: 1500
V 1: 100

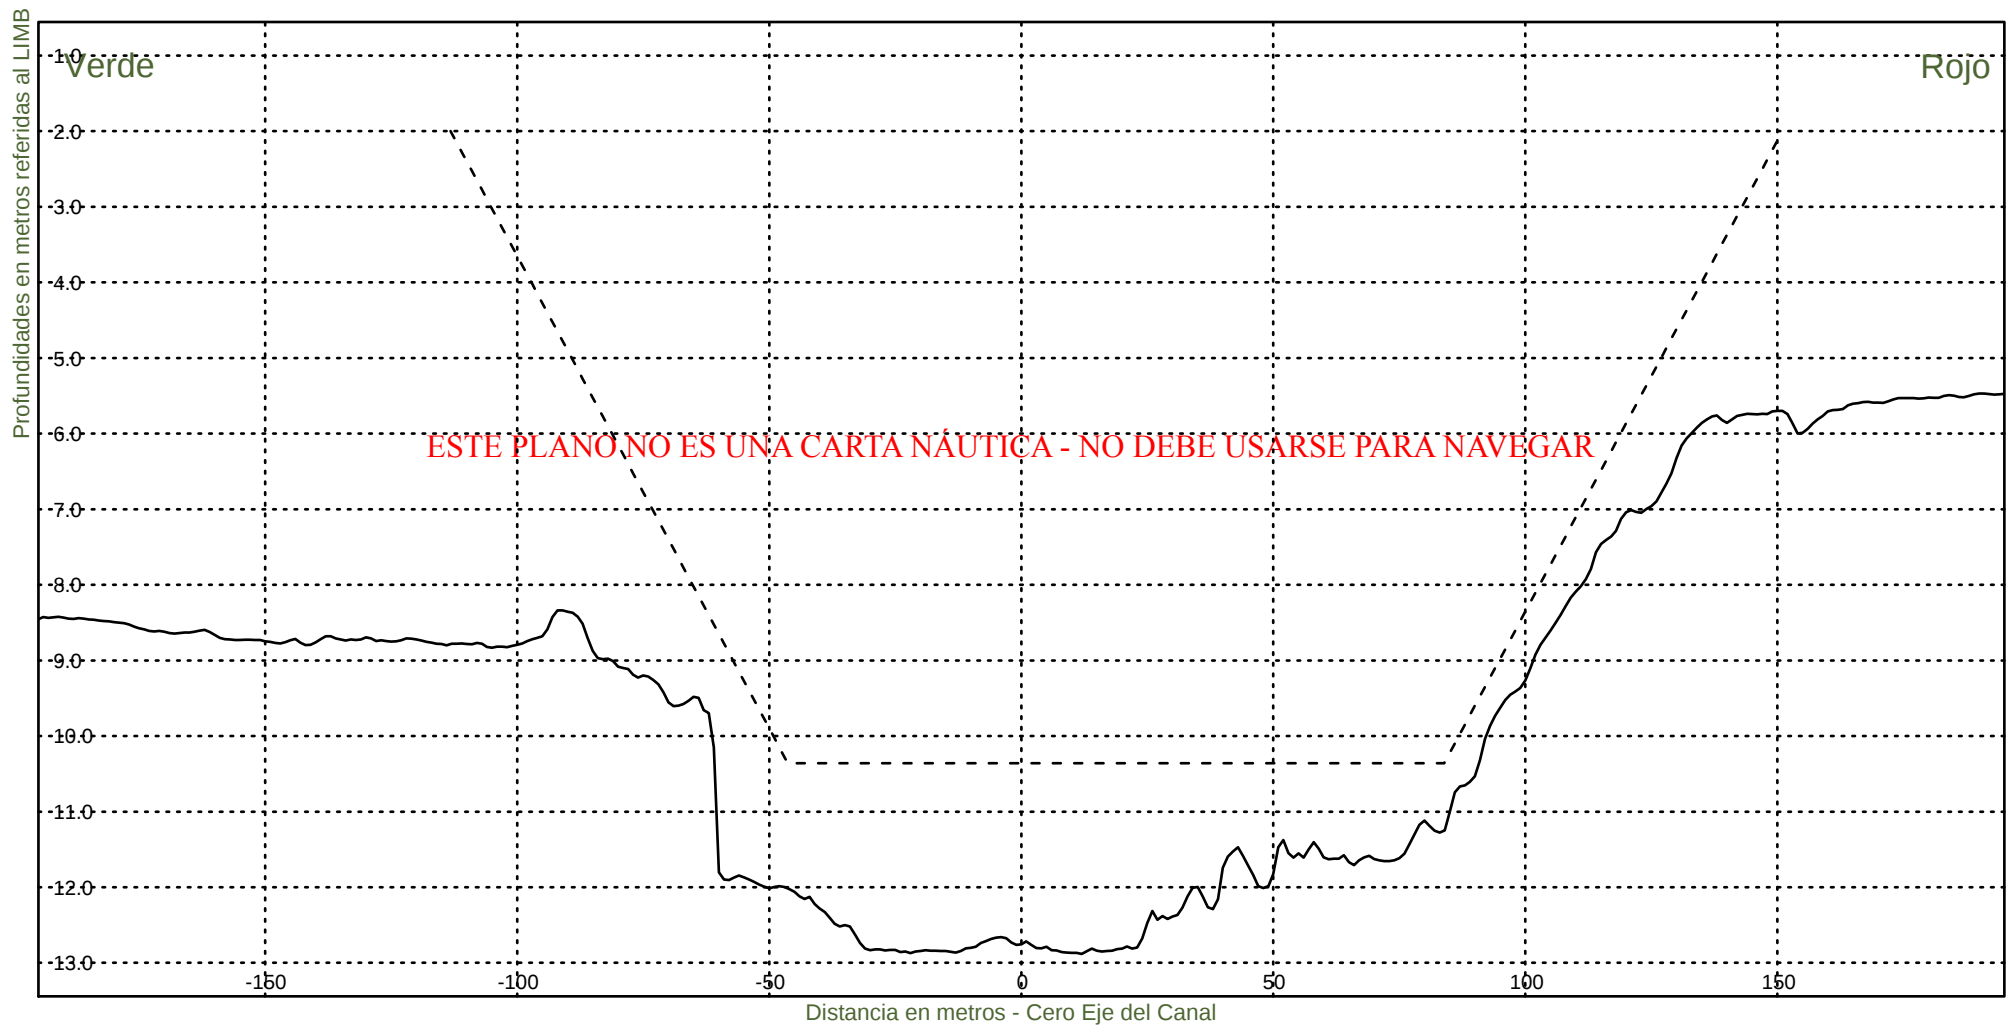KM 77600



Consorcio Boskalis - Dredging International



Ing. Alberto G. Palomar
REPRESENTANTE TECNICO

Comision Administradora del Rio de la Plata
Canal Martin Garcia

----- :Teorico 34 pies
——— :Batimetria Marzo 2021

Fecha Canal, KM 39.6-86.2
Hz 1: 1500
V 1: 100

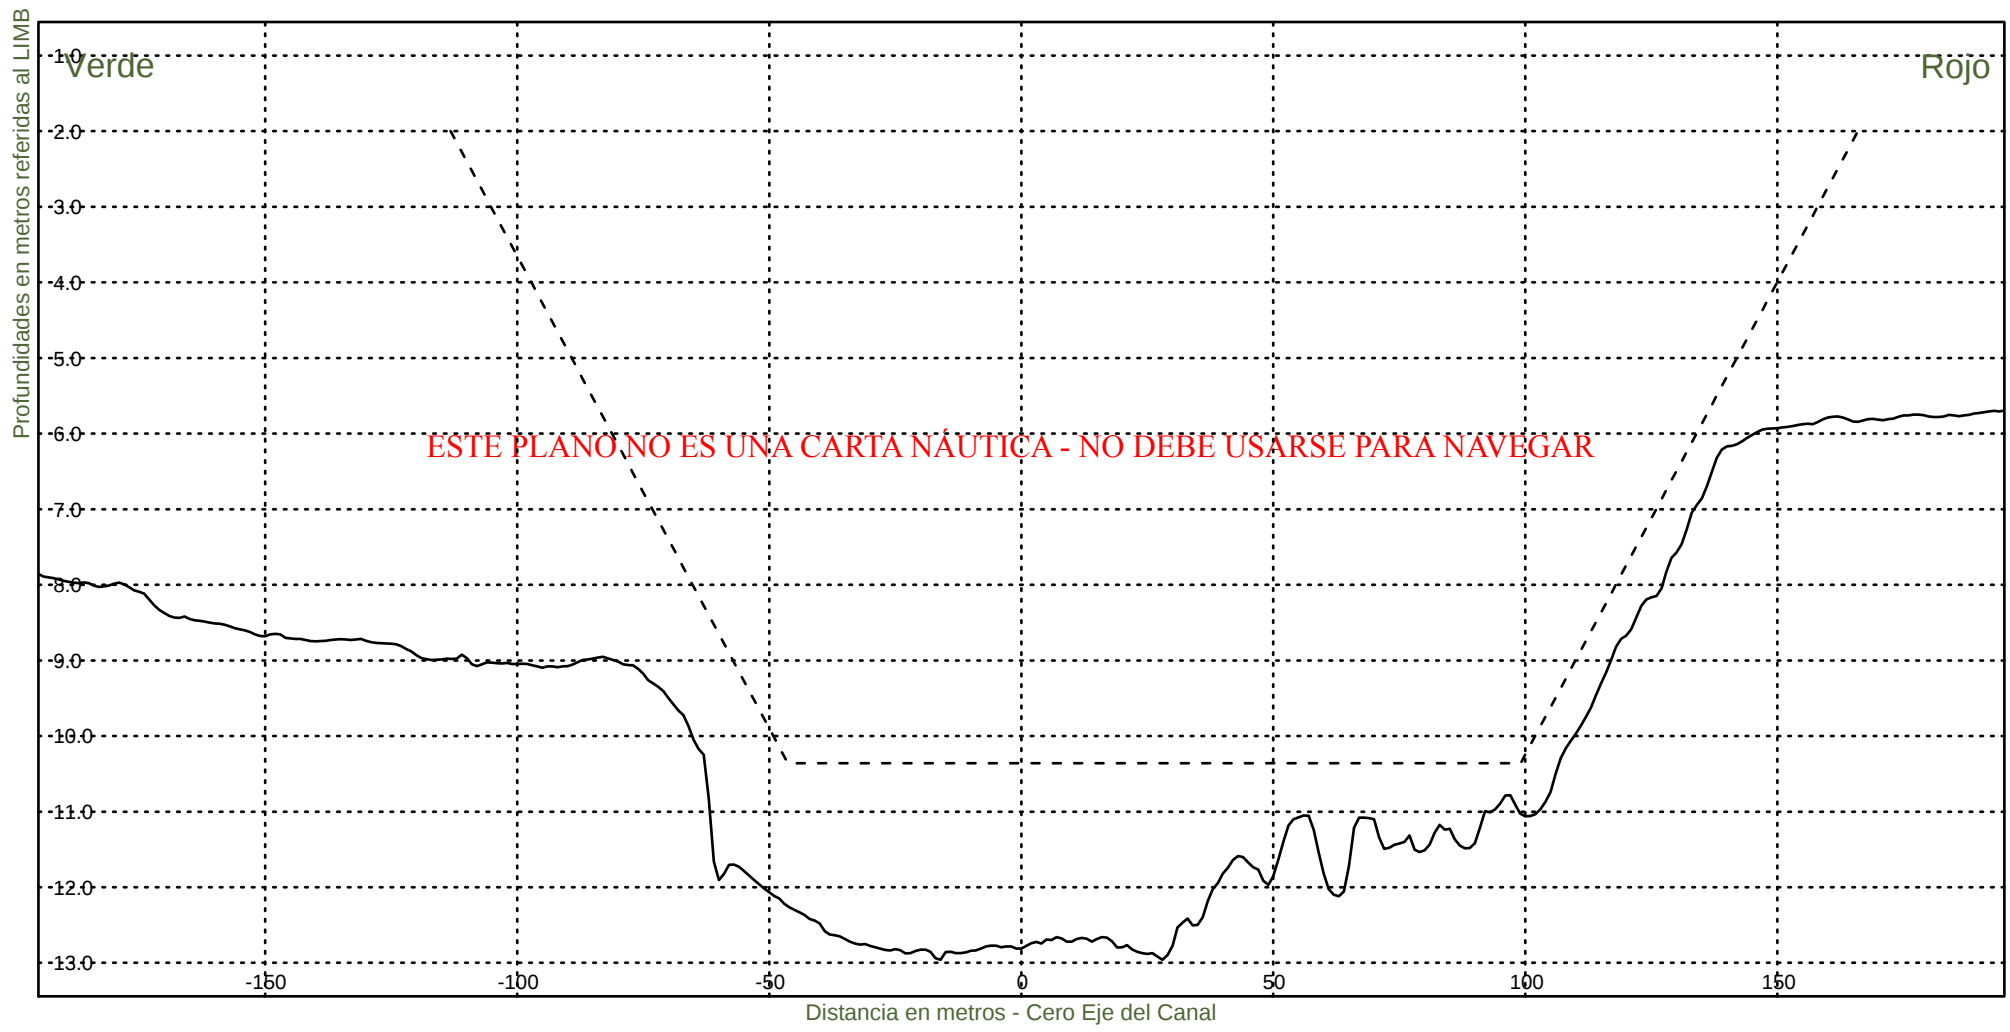KM 77800



Consorcio Boskalis - Dredging International



Ing. Alberto G. Palomar
REPRESENTANTE TECNICO

Comision Administradora del Rio de la Plata
Canal Martin Garcia

----- :Teorico 34 pies
——— :Batimetria Marzo 2021

Fecha Canal, KM 39.6-86.2
Hz 1: 1500
V 1: 100

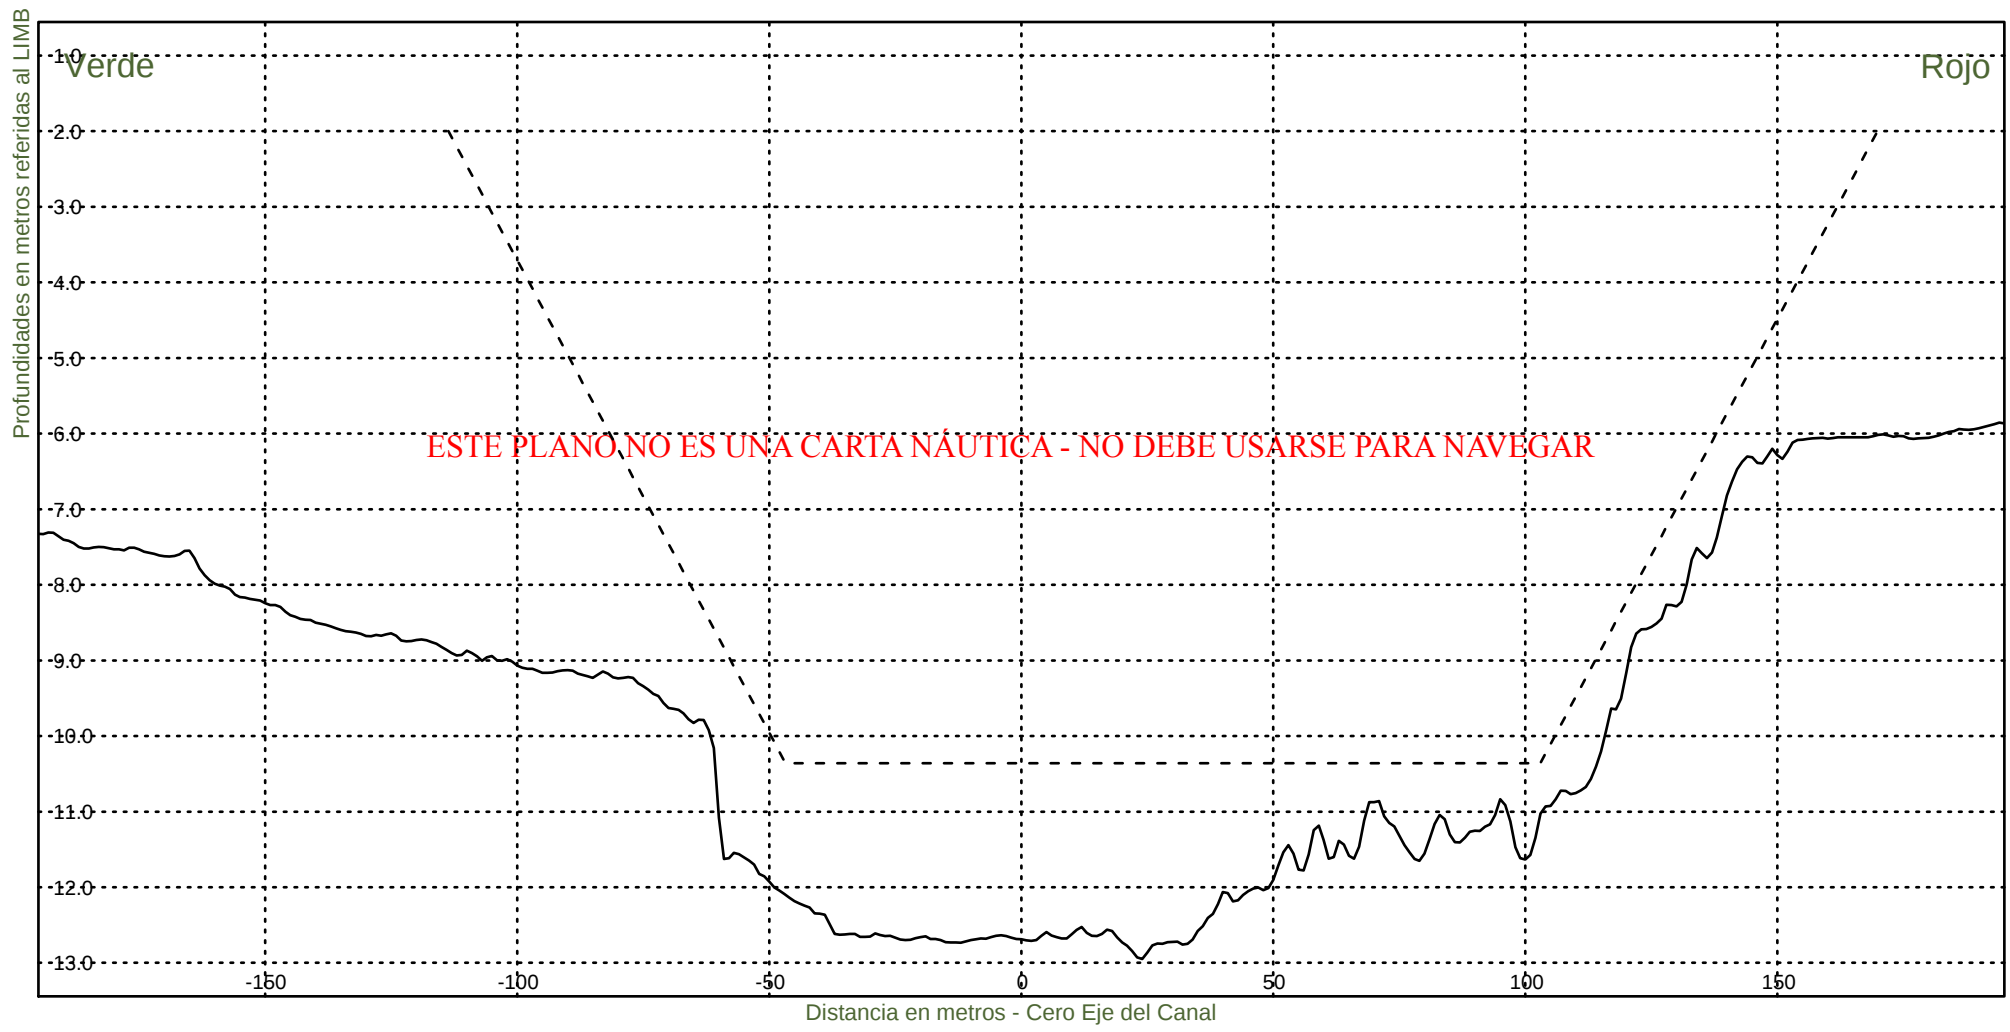KM 78000



Consorcio Boskalis - Dredging International



Ing. Alberto G. Palomar
REPRESENTANTE TECNICO

Comision Administradora del Rio de la Plata
Canal Martin Garcia

----- :Teorico 34 pies
——— :Batimetria Marzo 2021

Fecha Canal, KM 39.6-86.2
Hz 1: 1500
V 1: 100

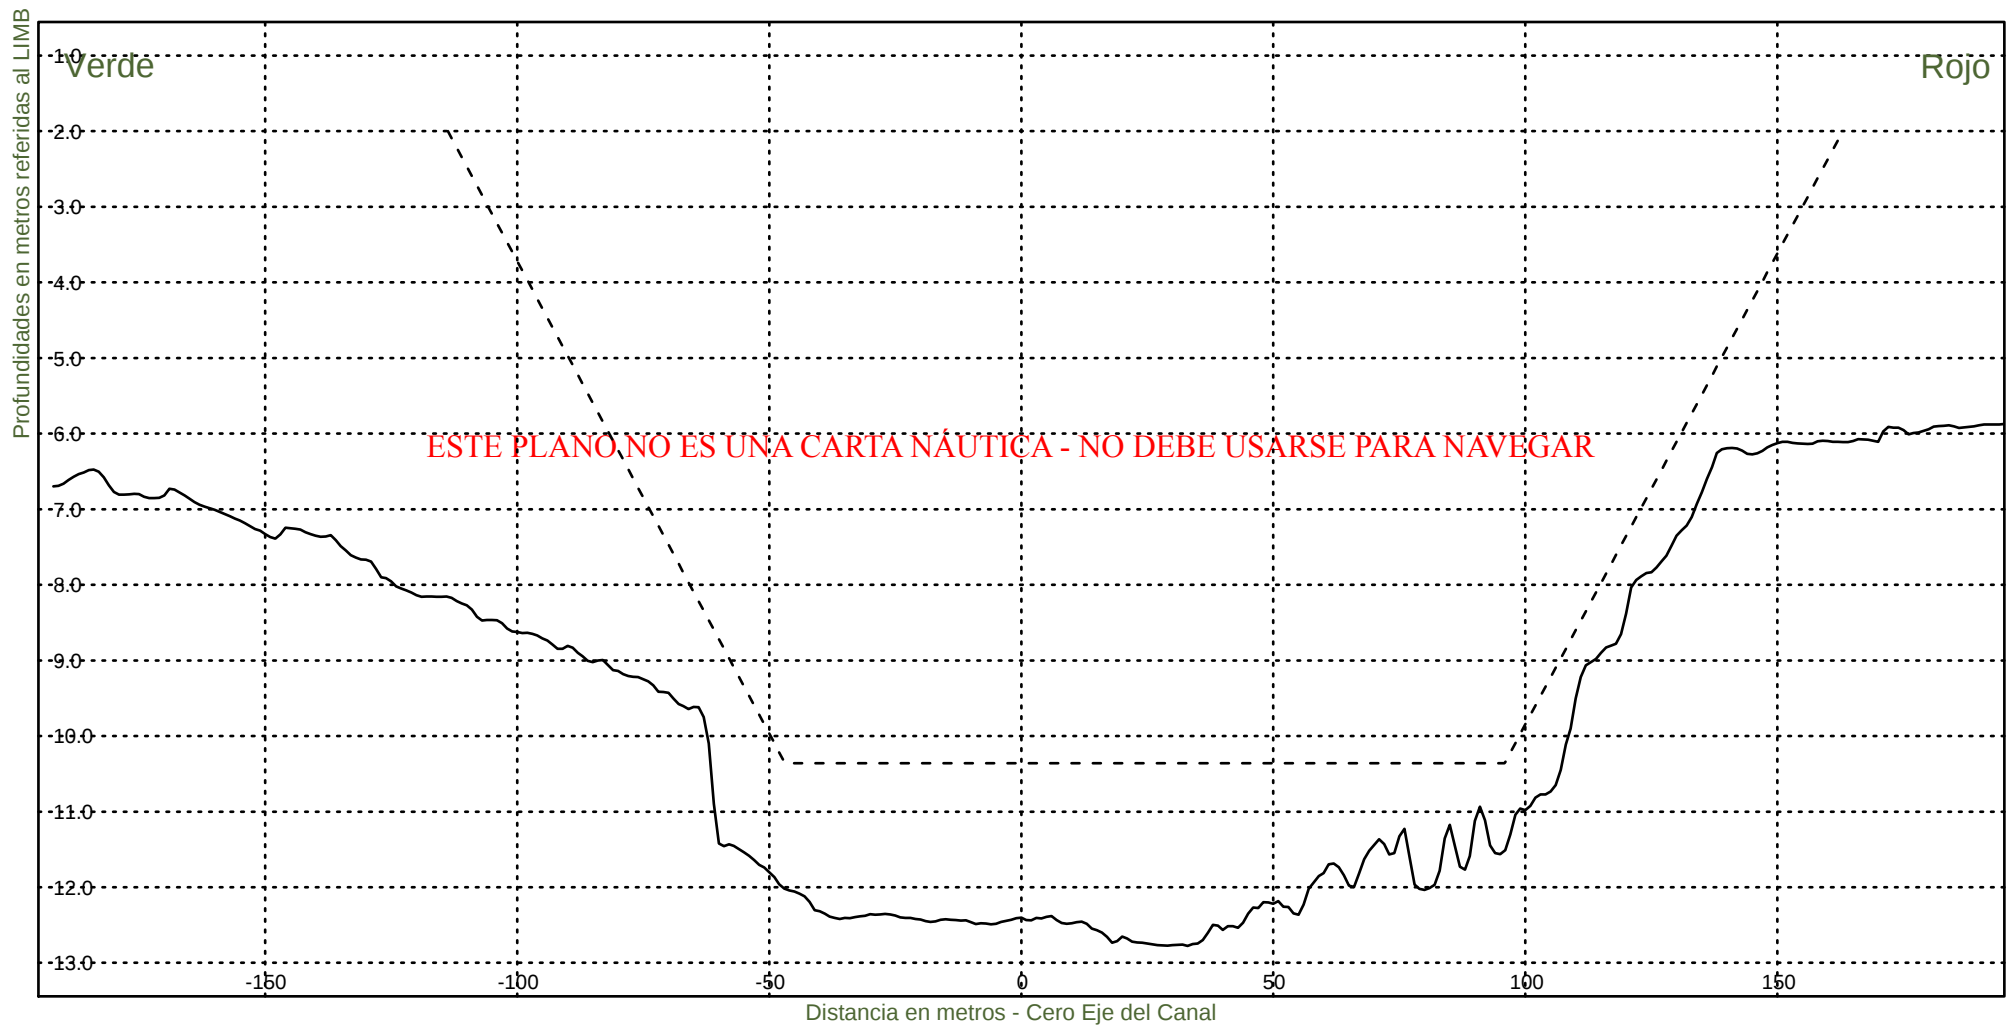KM 78200



Consorcio Boskalis - Dredging International



Ing. Alberto G. Palomar
REPRESENTANTE TECNICO

Comision Administradora del Rio de la Plata
Canal Martin Garcia

----- :Teorico 34 pies
——— :Batimetria Marzo 2021

Fecha Canal, KM 39.6-86.2
Hz 1: 1500
V 1: 100

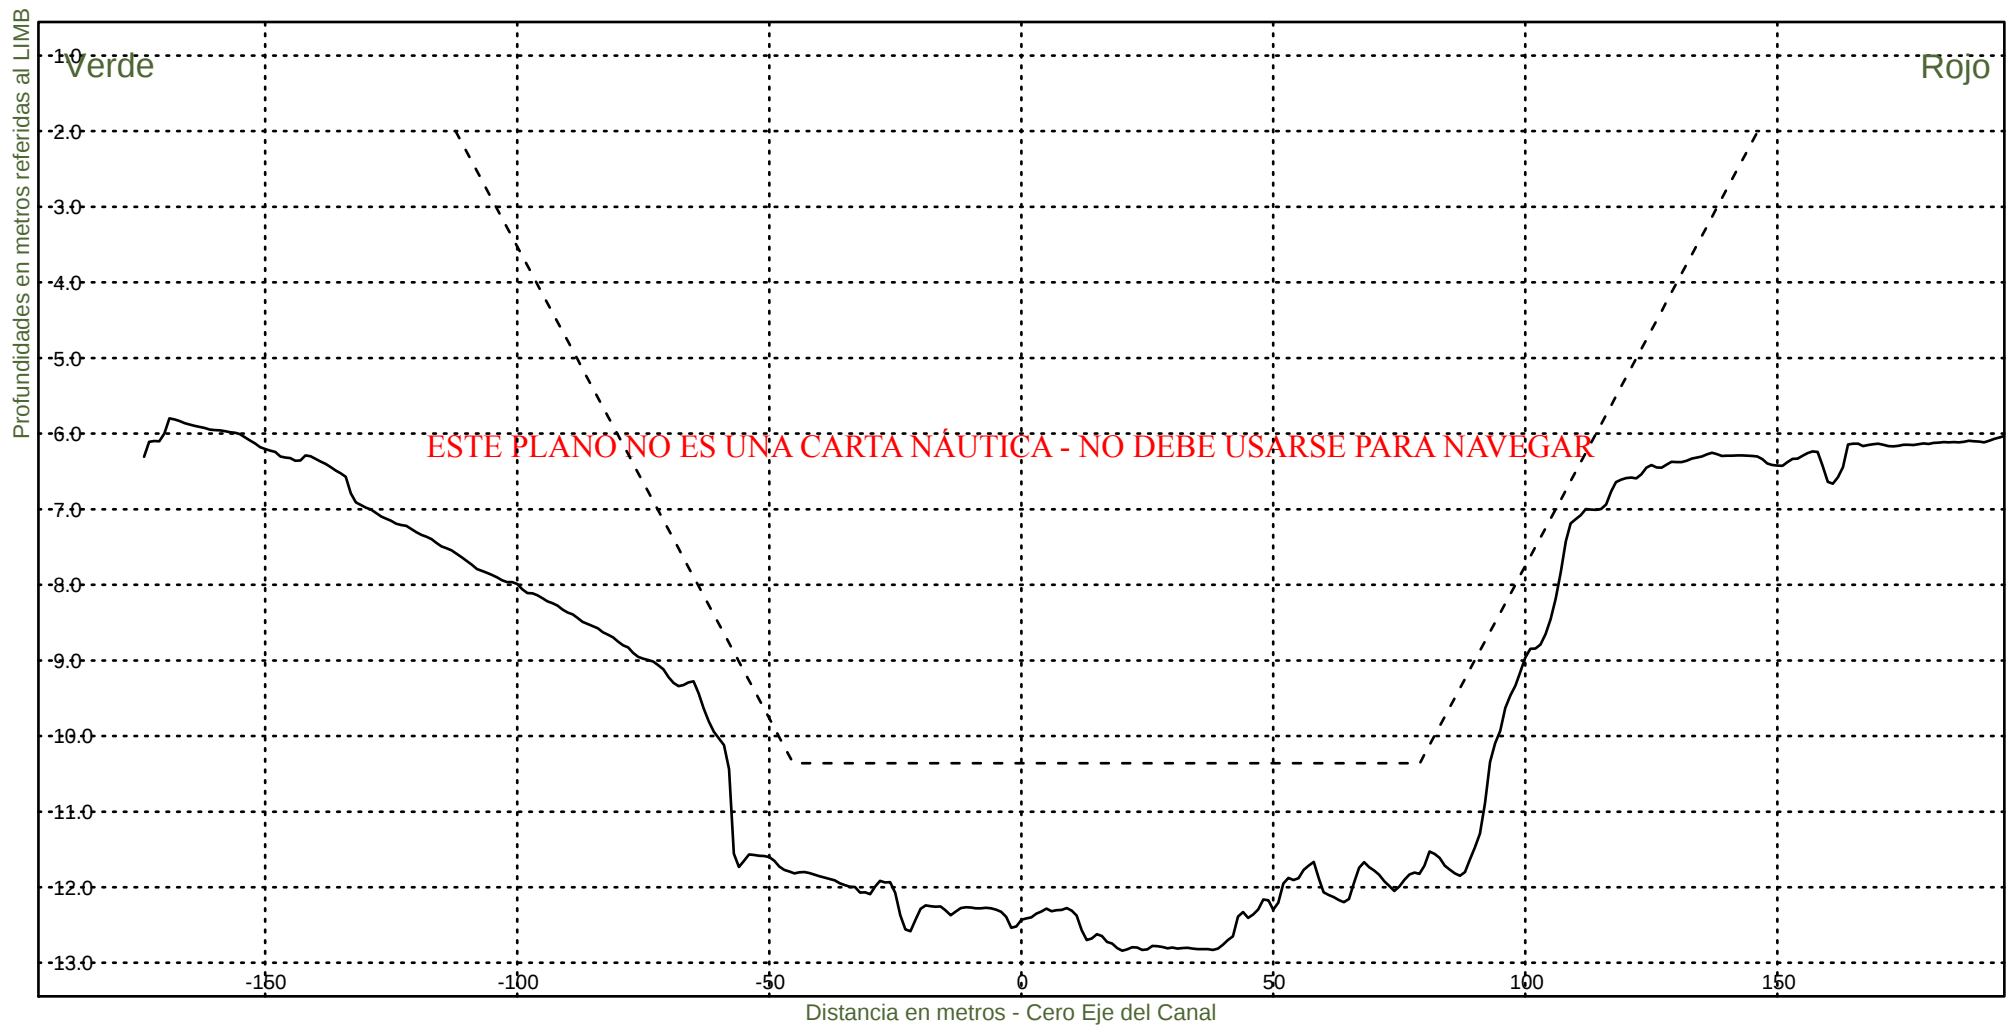KM 78400



Consorcio Boskalis - Dredging International



Ing. Alberto G. Palomar
REPRESENTANTE TECNICO

Comision Administradora del Rio de la Plata
Canal Martin Garcia

----- :Teorico 34 pies
——— :Batimetria Marzo 2021

Fecha Canal, KM 39.6-86.2
Hz 1: 1500
V 1: 100

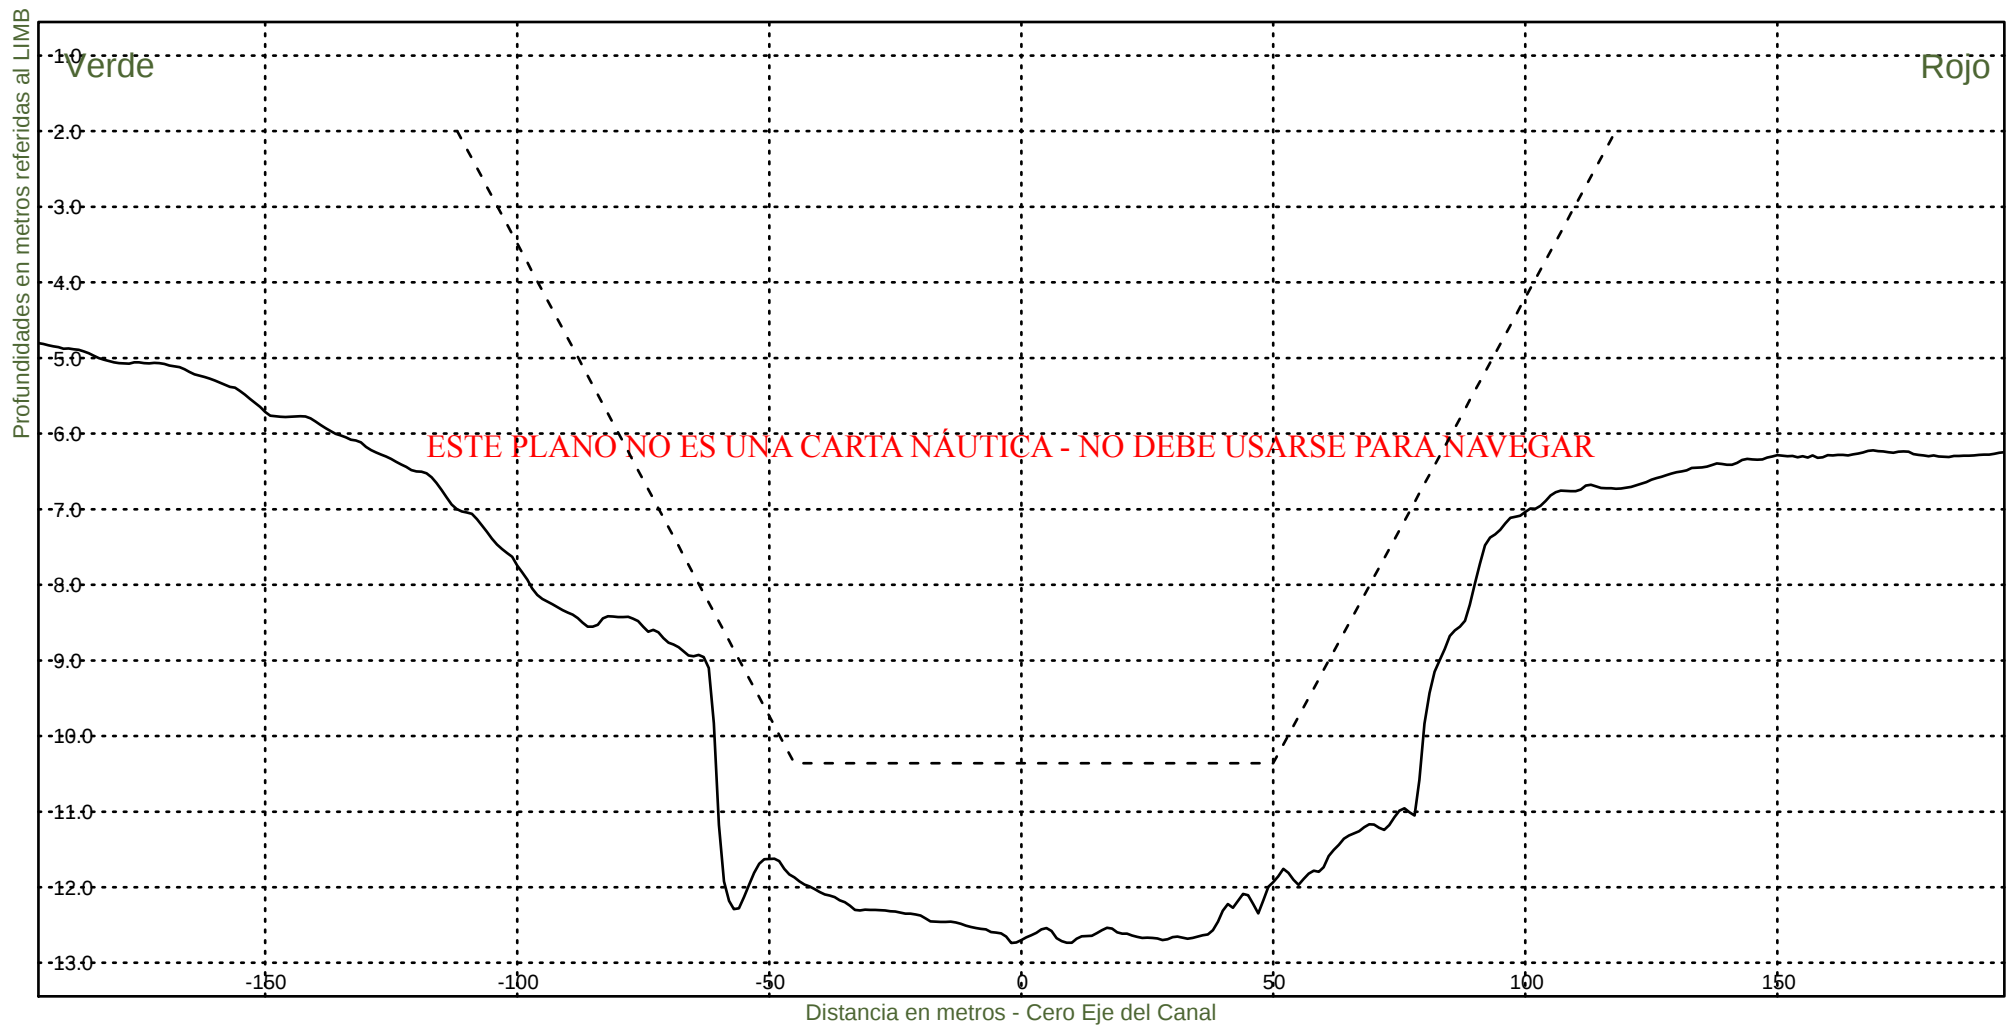KM 78600



Consorcio Boskalis - Dredging International


Ing. Alberto G. Palomar
REPRESENTANTE TECNICO

Comision Administradora del Rio de la Plata
Canal Martin Garcia

----- :Teorico 34 pies
————— :Batimetria Marzo 2021

Fecha Canal, KM 39.6-86.2
Hz 1: 1500
V 1: 100

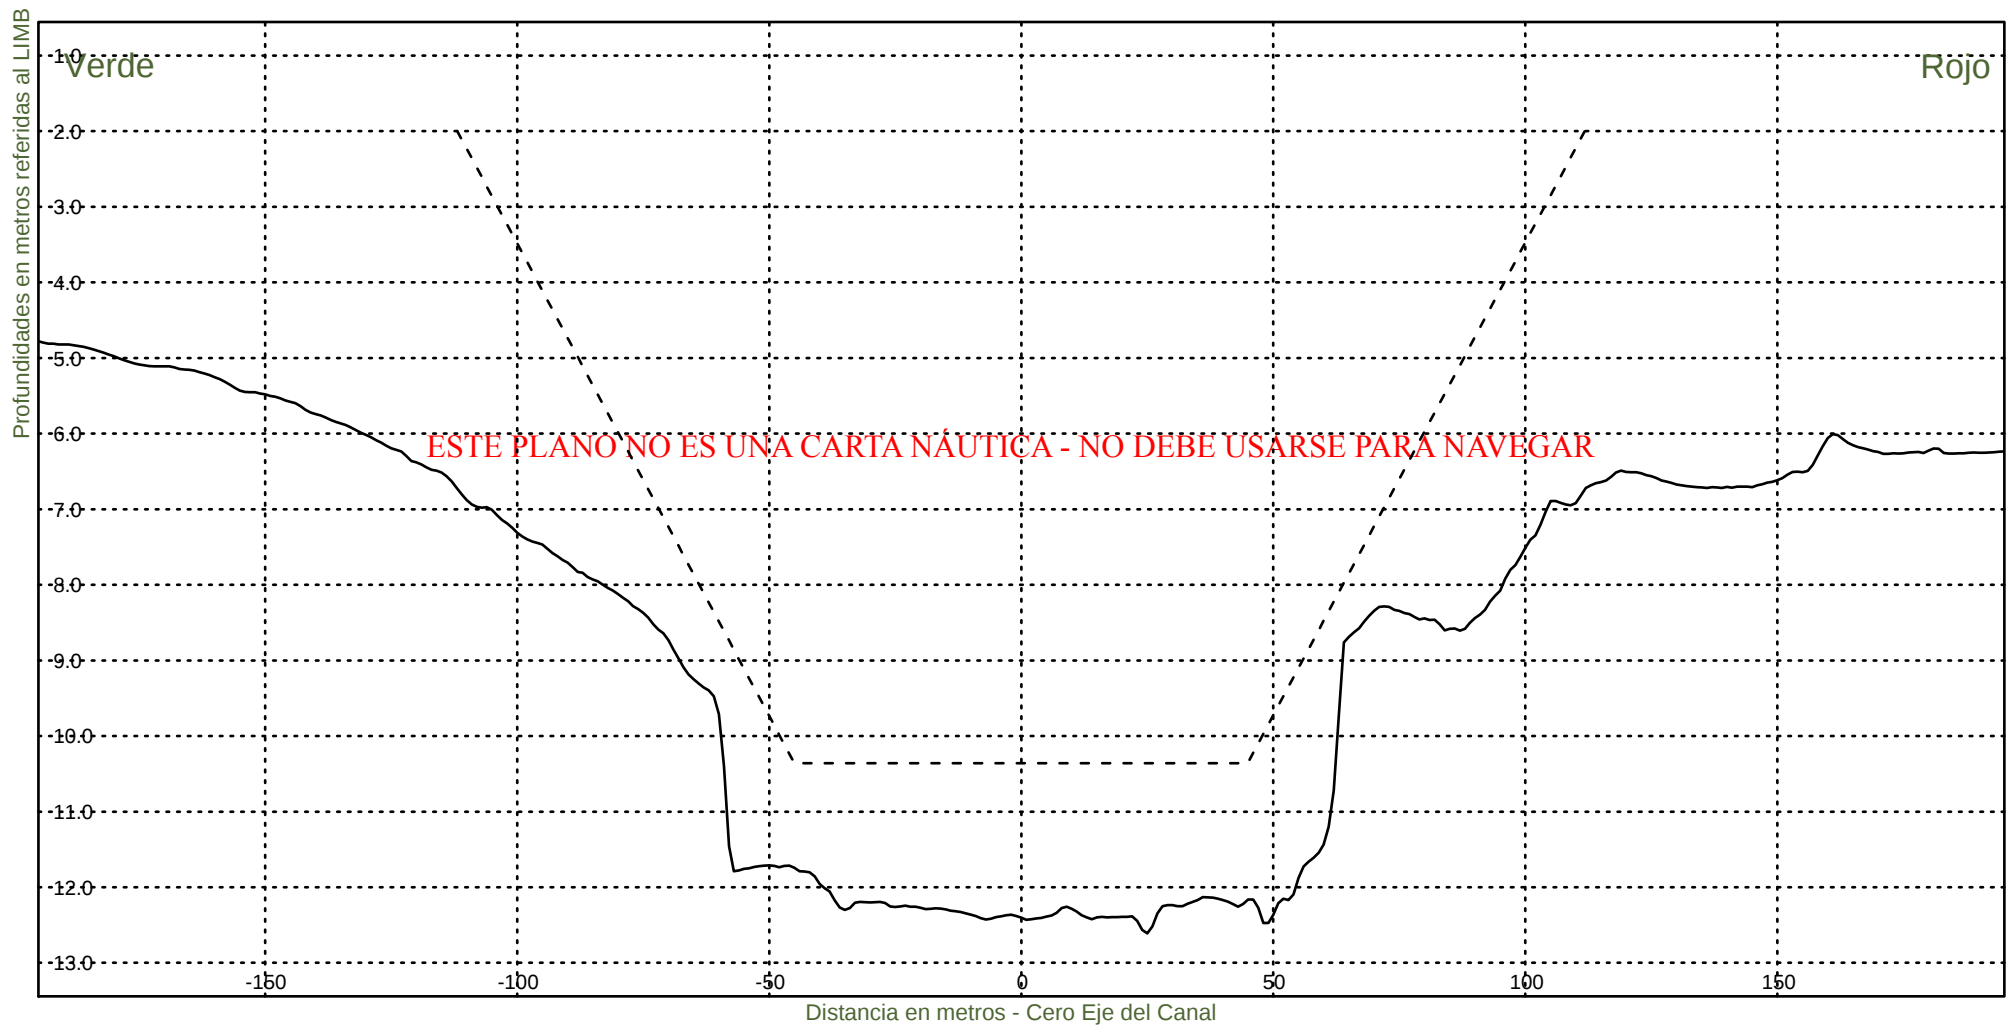KM 78800



Consorcio Boskalis - Dredging International



Ing. Alberto G. Palomar
REPRESENTANTE TECNICO

Comision Administradora del Rio de la Plata
Canal Martin Garcia

----- :Teorico 34 pies
————— :Batimetria Marzo 2021

Fecha Canal, KM 39.6-86.2
Hz 1: 1500
V 1: 100

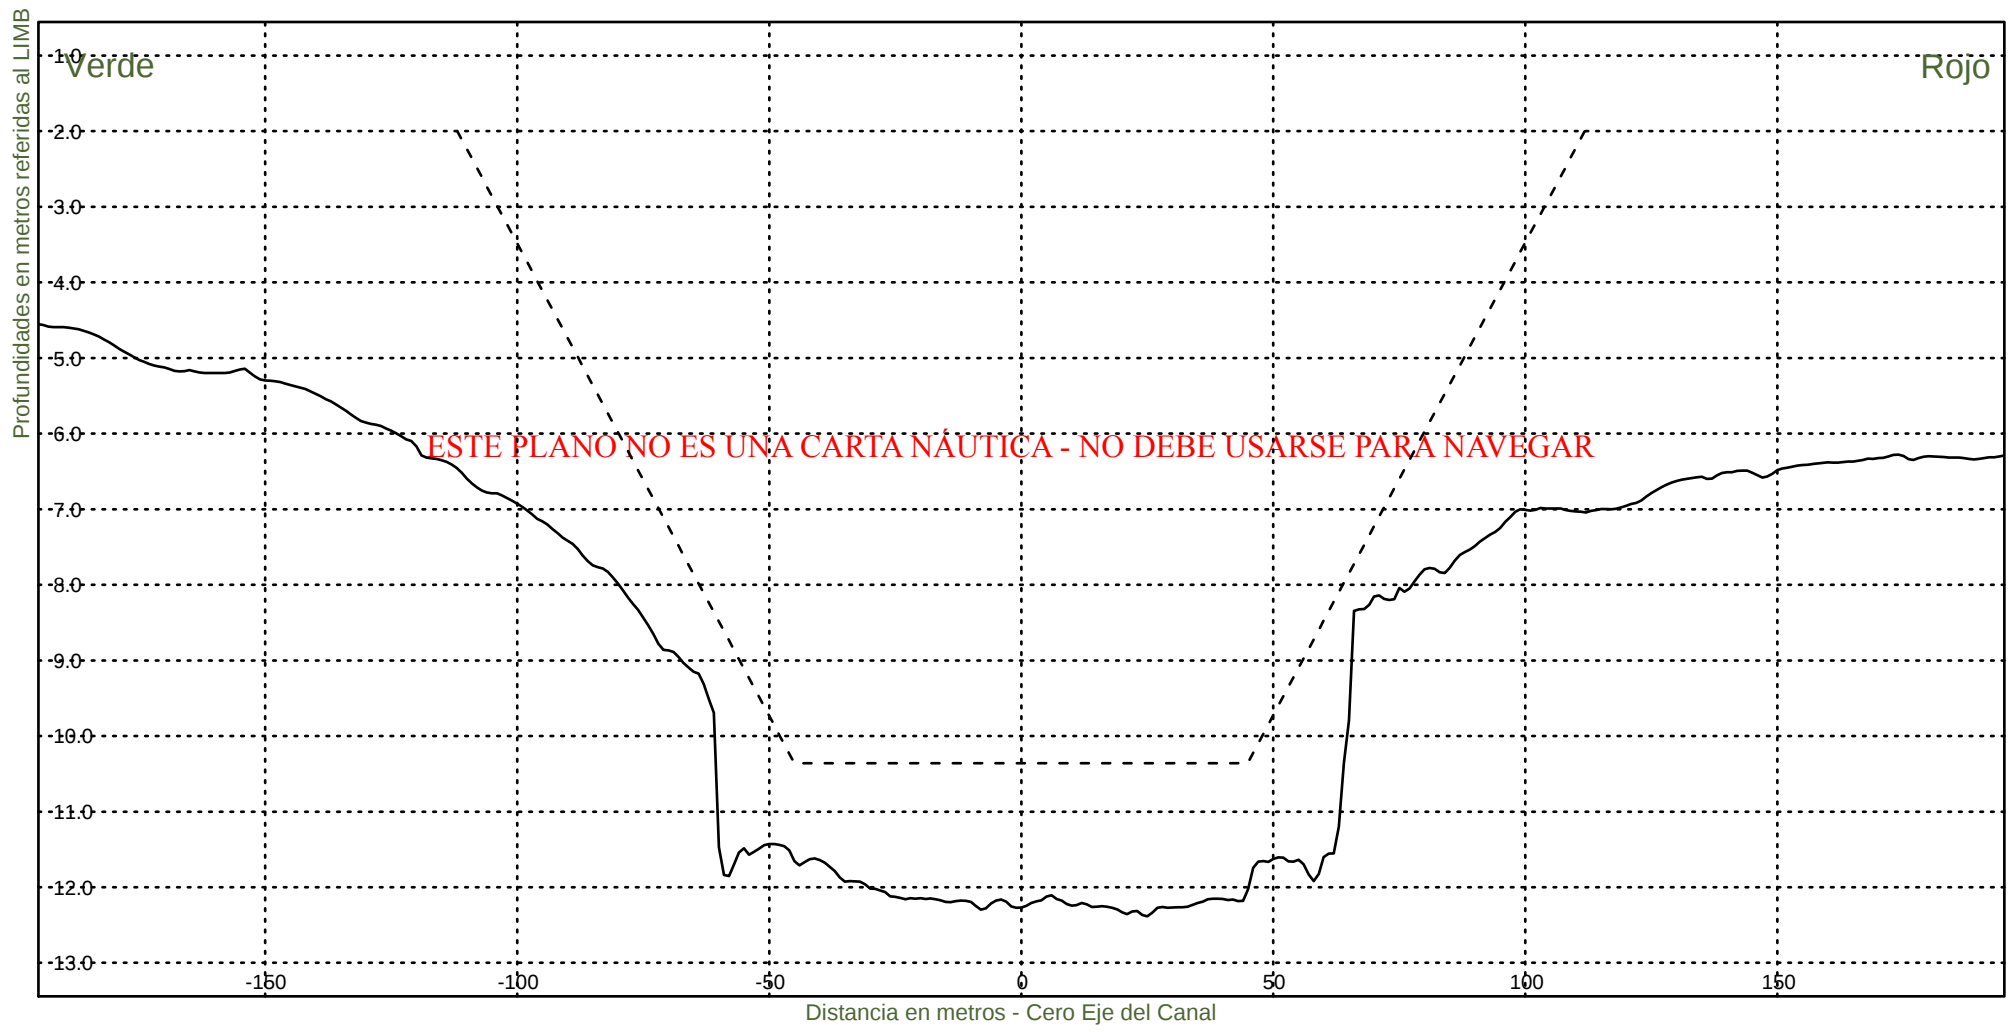KM 79000



Consorcio Boskalis - Dredging International



Ing. Alberto G. Palomar
REPRESENTANTE TECNICO

Comision Administradora del Rio de la Plata
Canal Martin Garcia

----- :Teorico 34 pies
——— :Batimetria Marzo 2021

Fecha Canal, KM 39.6-86.2
Hz 1: 1500
V 1: 100

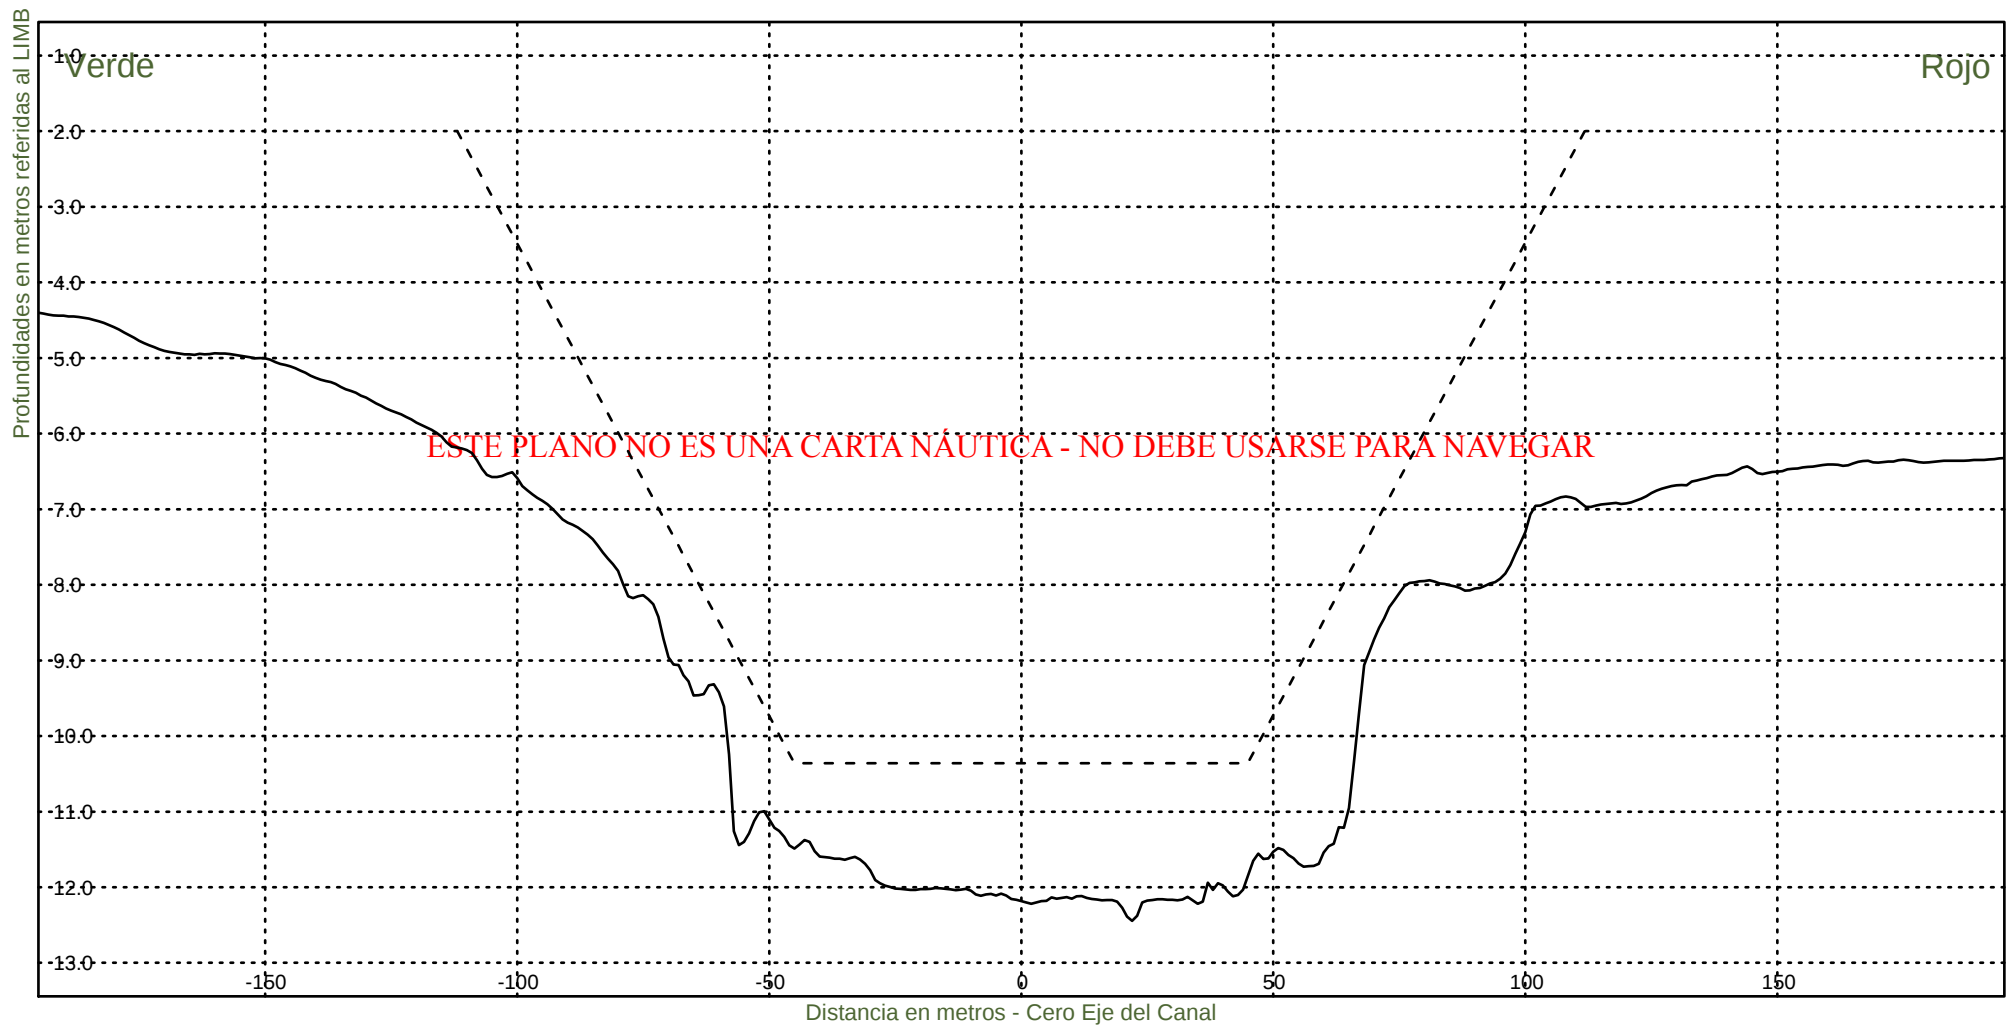KM 79200



Consorcio Boskalis - Dredging International



Ing. Alberto G. Palomar
REPRESENTANTE TECNICO

Comision Administradora del Rio de la Plata
Canal Martin Garcia

----- :Teorico 34 pies
——— :Batimetria Marzo 2021

Fecha Canal, KM 39.6-86.2
Hz 1: 1500
V 1: 100

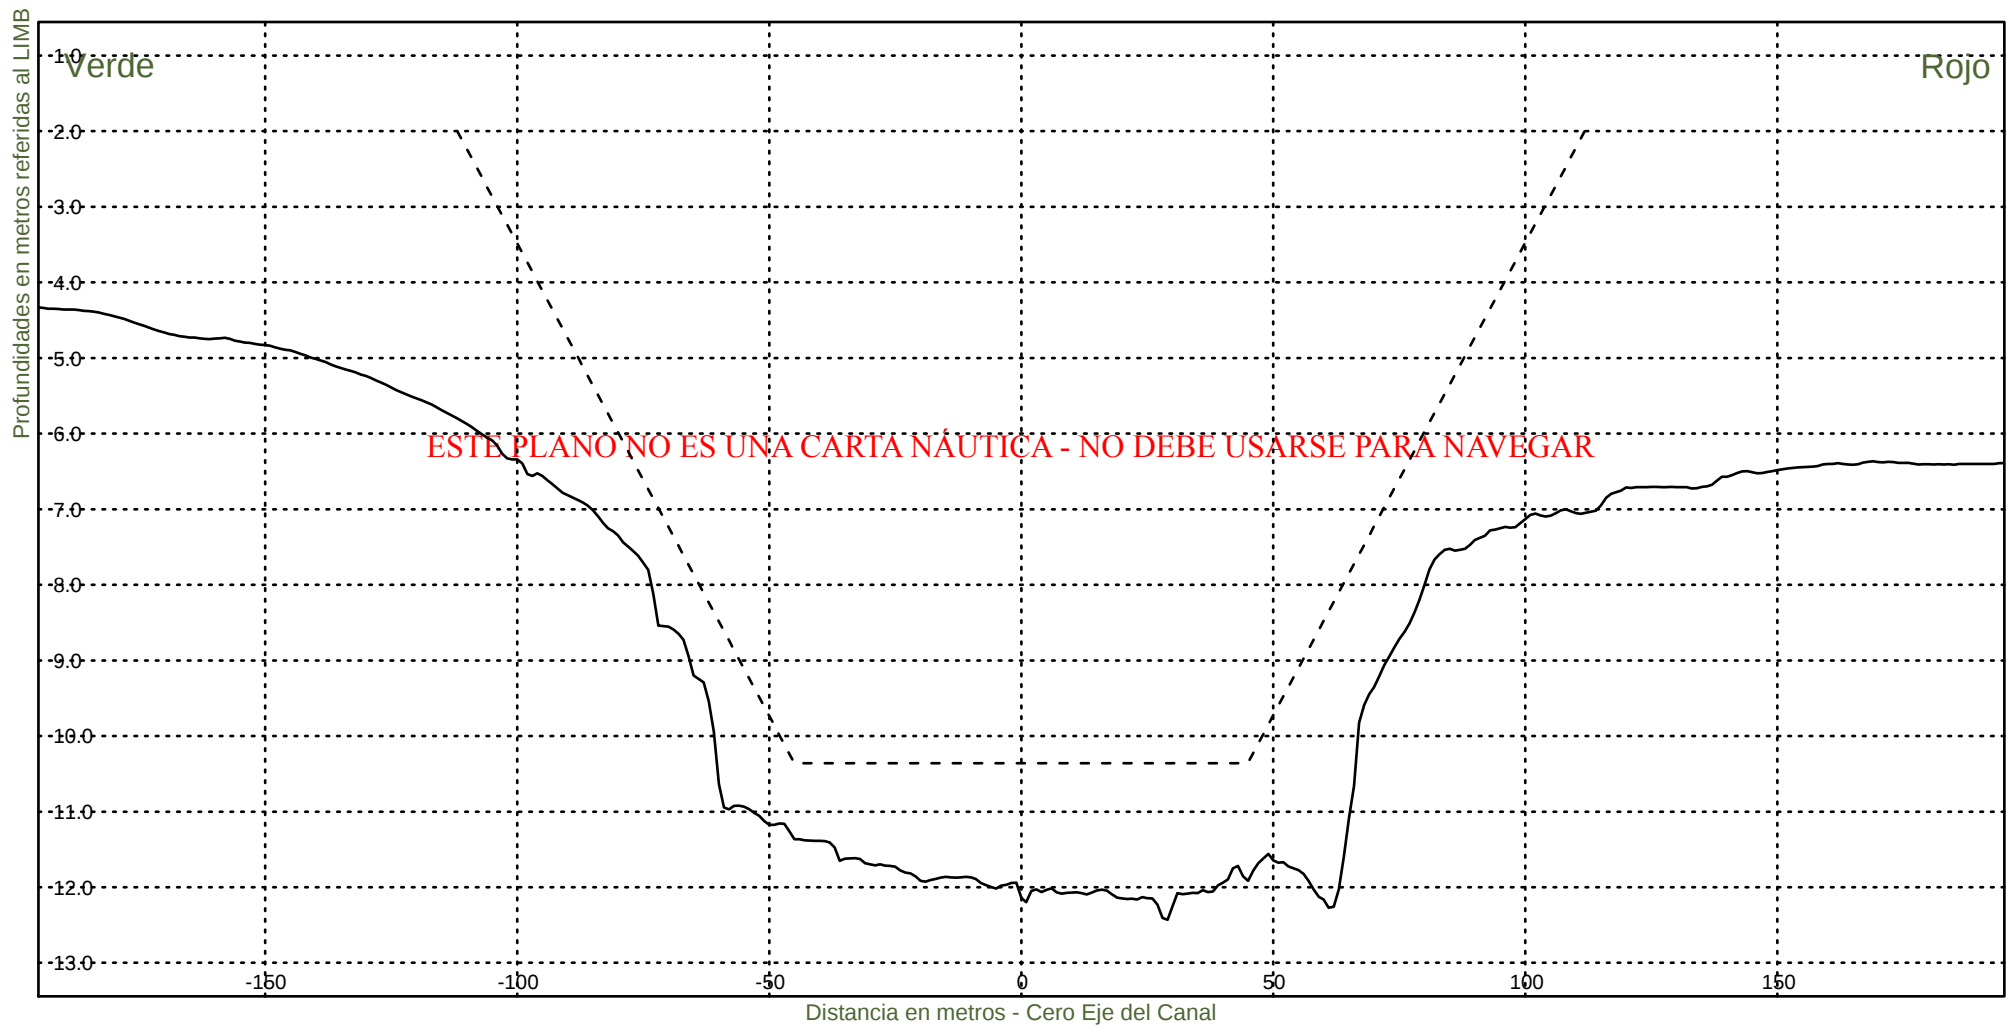KM 79400



Consorcio Boskalis - Dredging International



Ing. Alberto G. Palomar
REPRESENTANTE TECNICO

Comision Administradora del Rio de la Plata
Canal Martin Garcia

----- :Teorico 34 pies
——— :Batimetria Marzo 2021

Fecha Canal, KM 39.6-86.2
Hz 1: 1500
V 1: 100

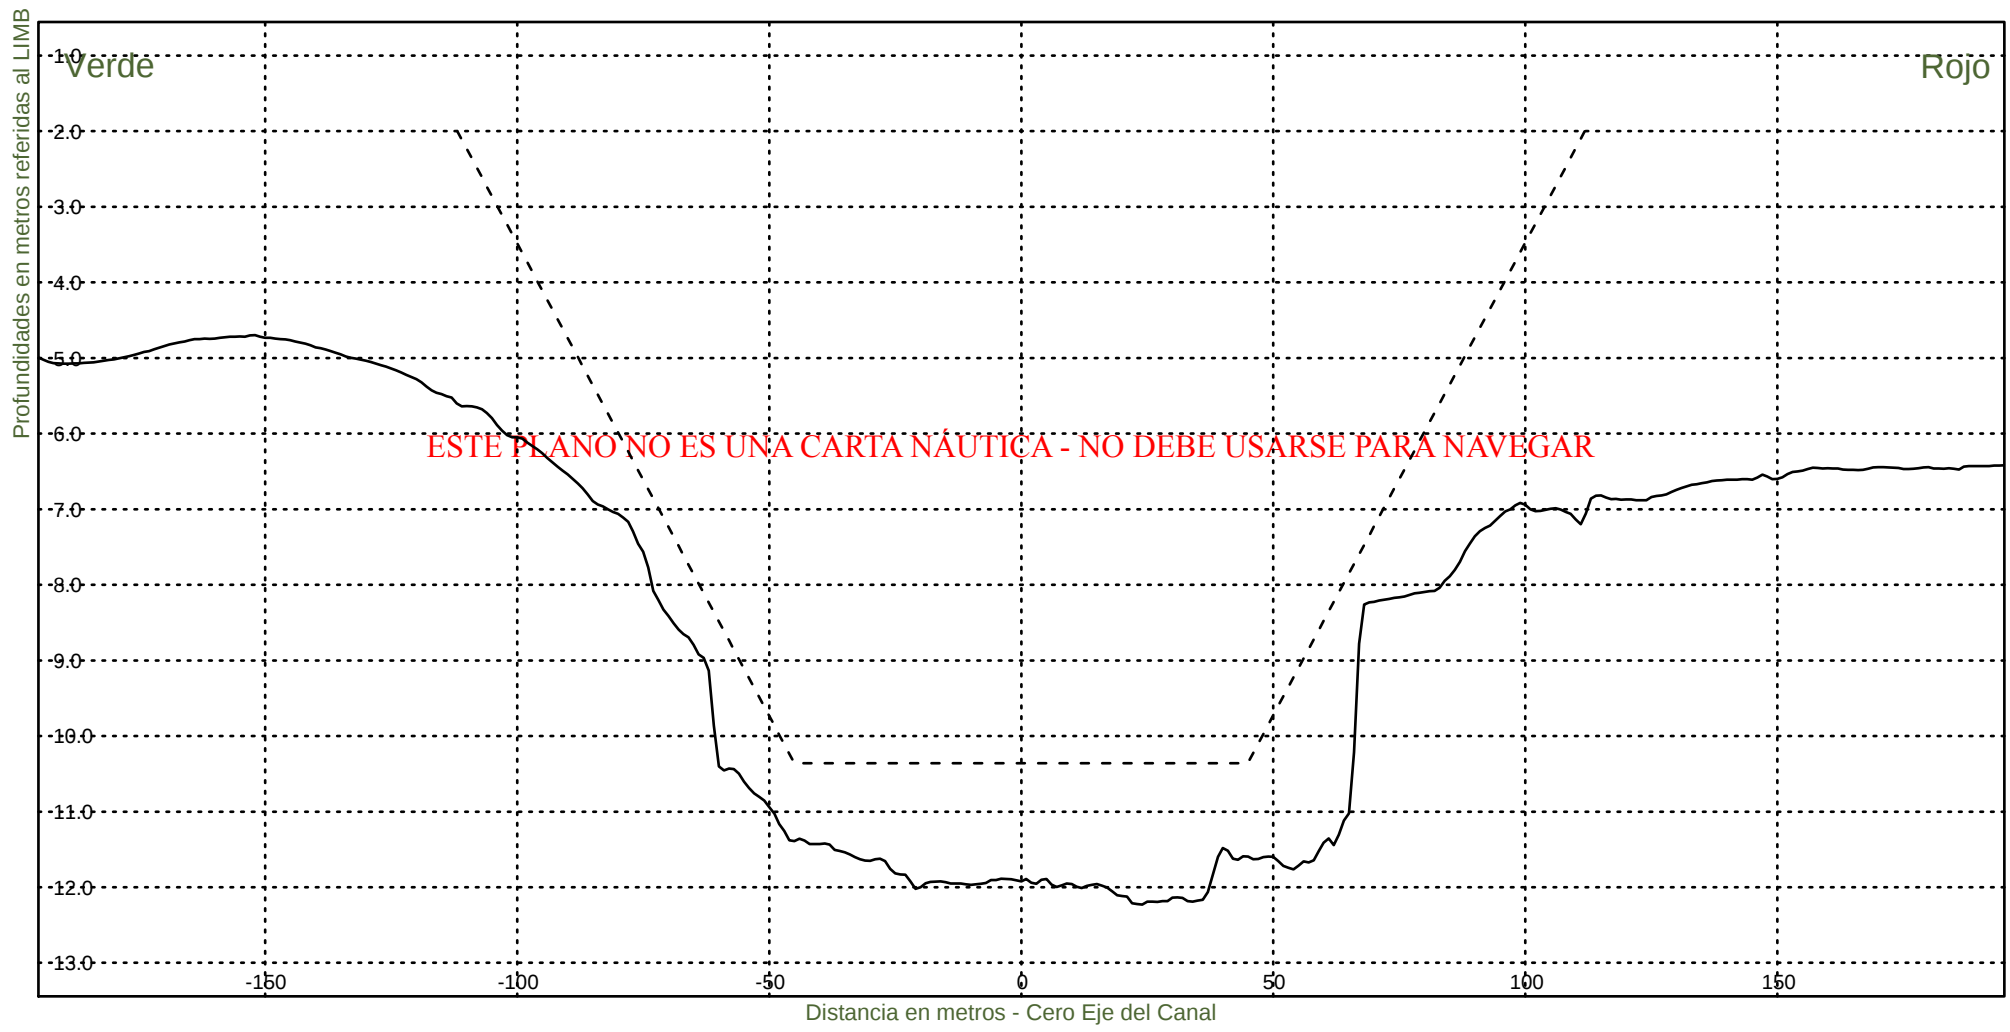KM 79600



Consorcio Boskalis - Dredging International



Ing. Alberto G. Palomar
REPRESENTANTE TECNICO

Comision Administradora del Rio de la Plata
Canal Martin Garcia

----- :Teorico 34 pies
————— :Batimetria Marzo 2021

Fecha Canal, KM 39.6-86.2
Hz 1: 1500
V 1: 100

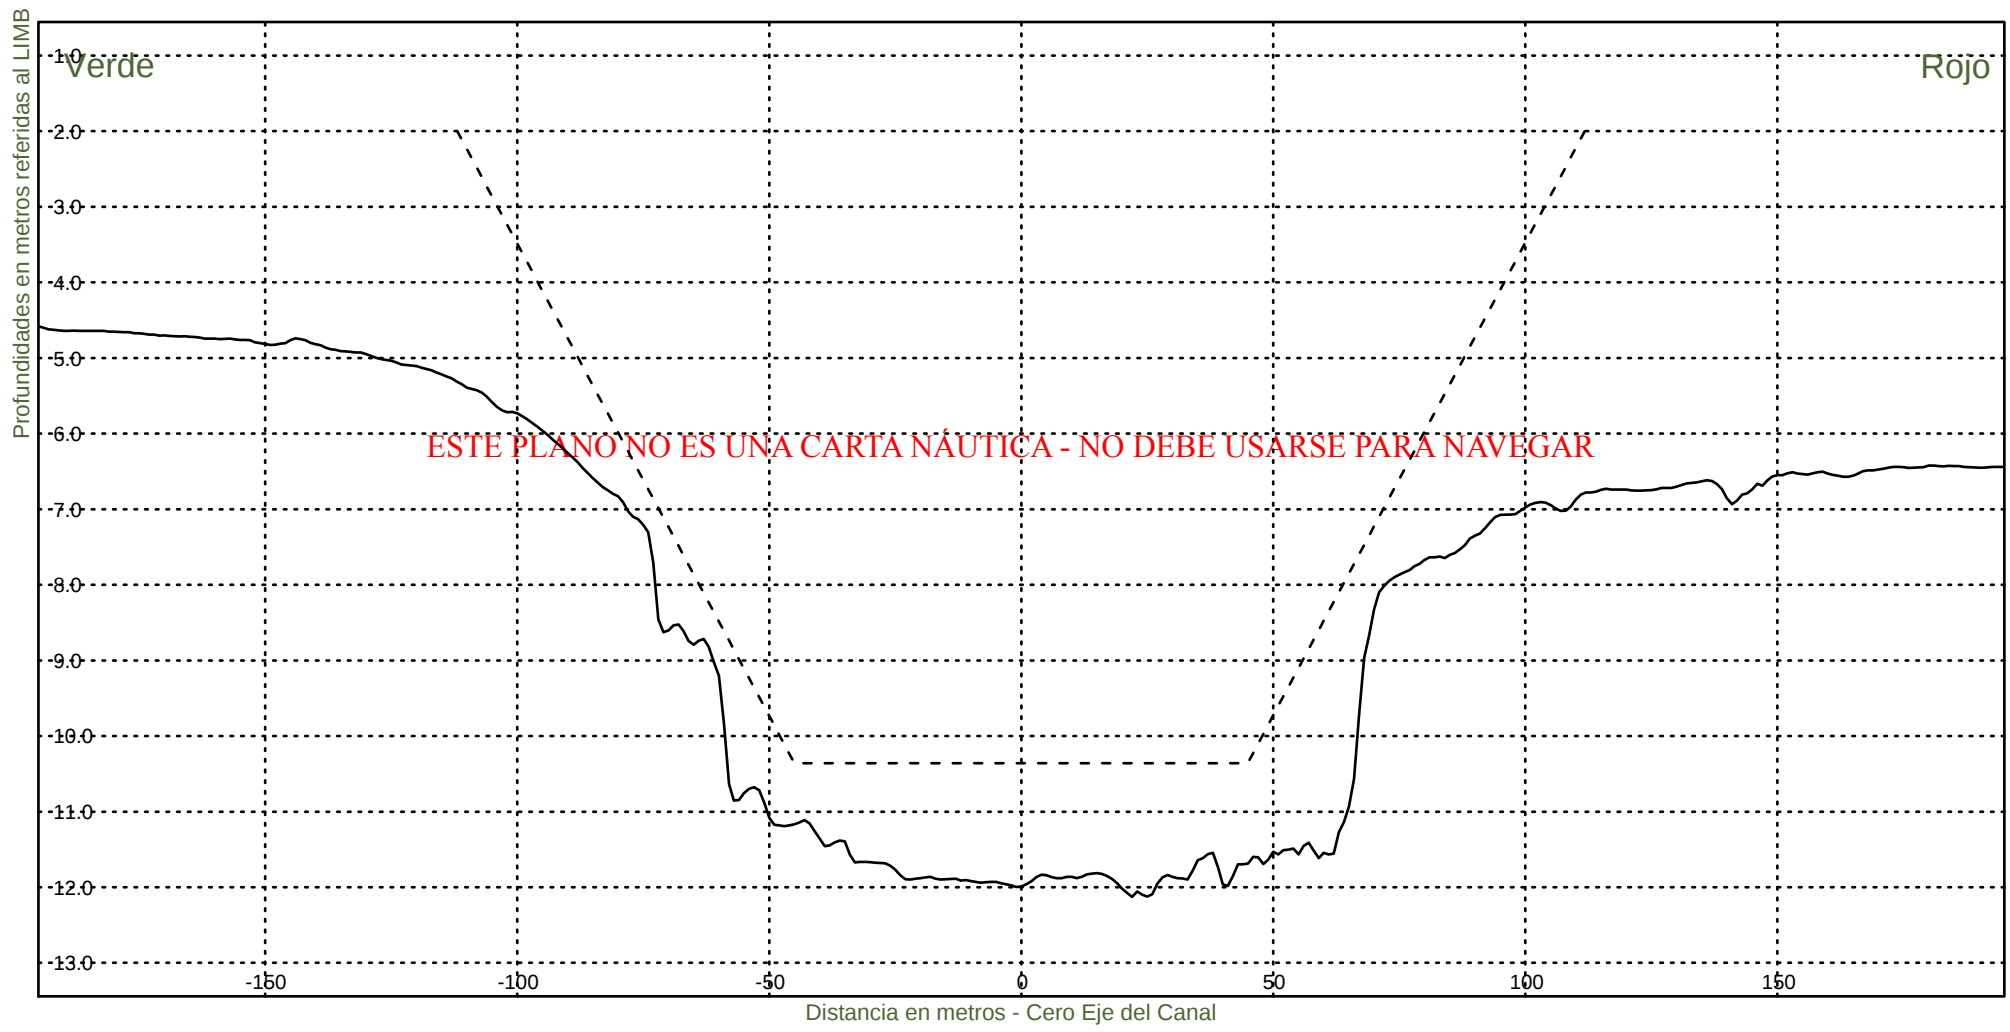KM 79800



Consorcio Boskalis - Dredging International



Ing. Alberto G. Palomar
REPRESENTANTE TECNICO

Comision Administradora del Rio de la Plata
Canal Martin Garcia

----- :Teorico 34 pies
——— :Batimetria Marzo 2021

Fecha Canal, KM 39.6-86.2
Hz 1: 1500
V 1: 100

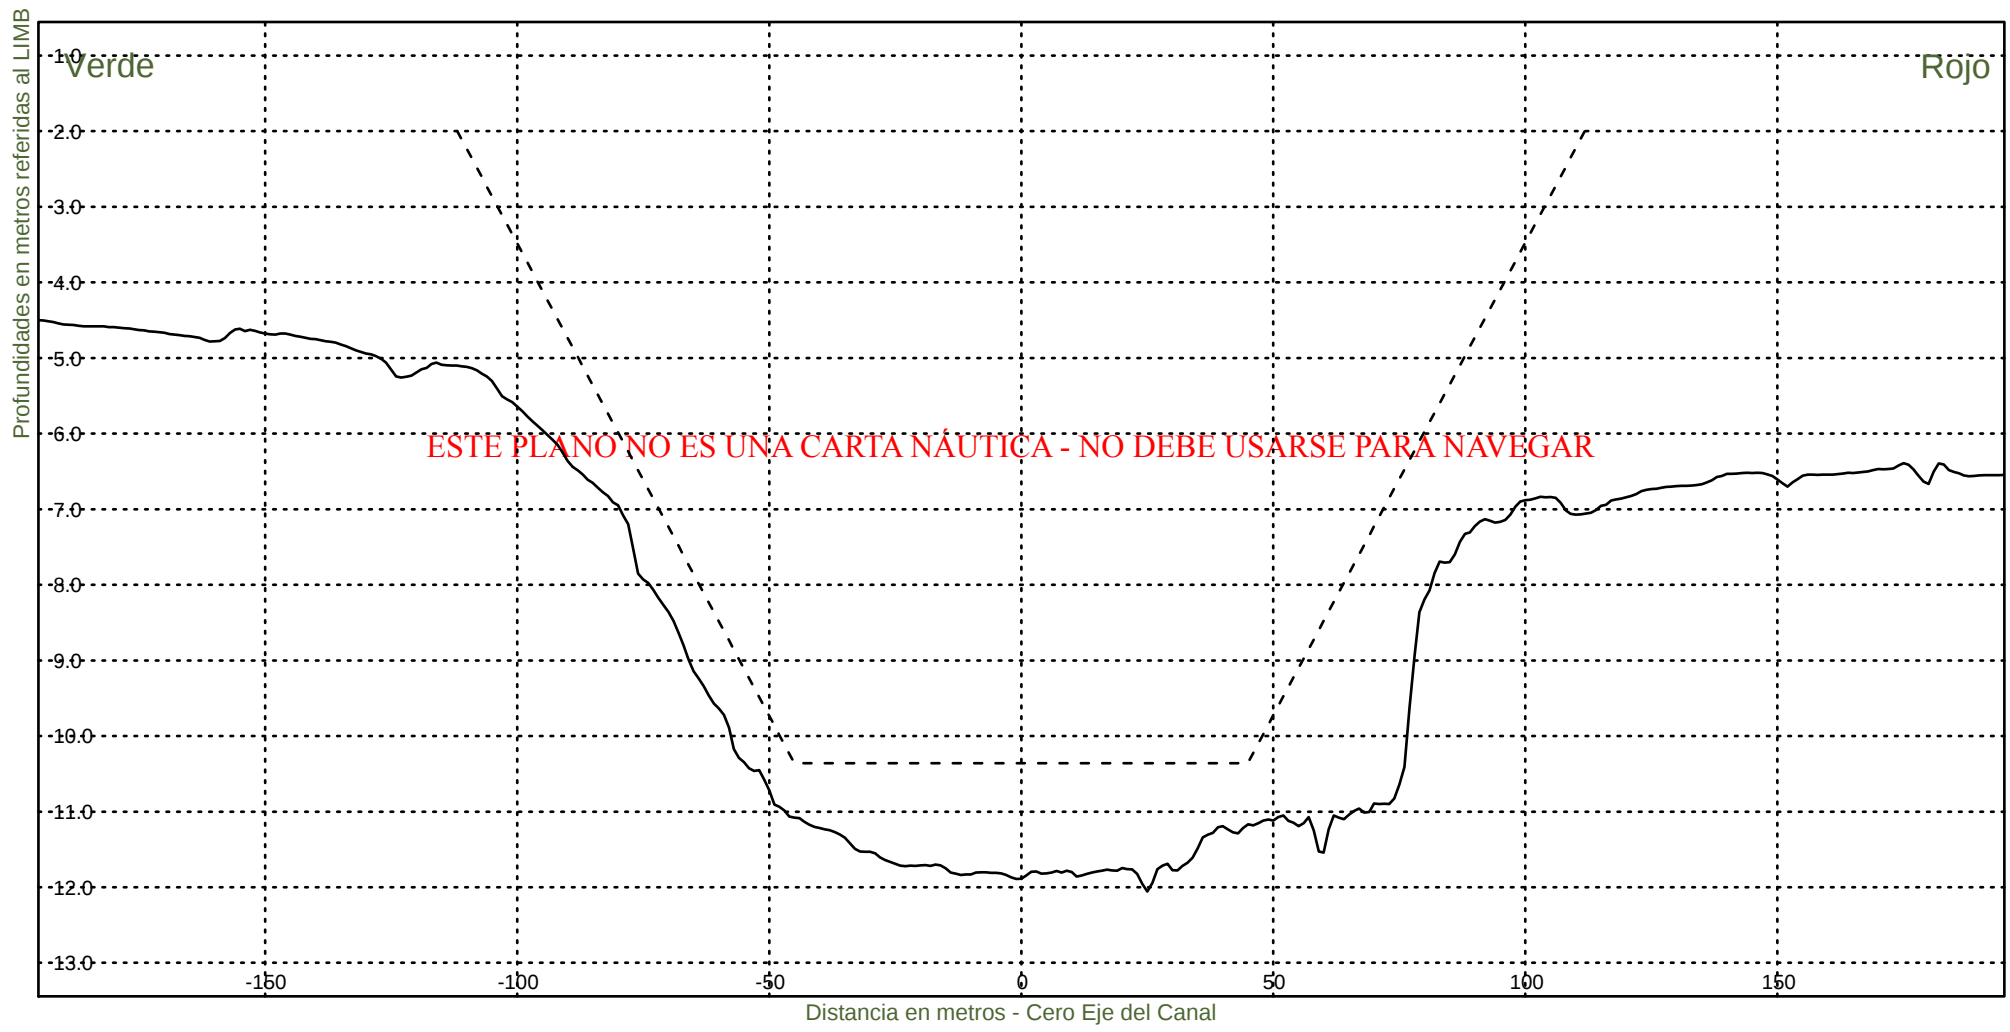KM 80000



Consorcio Boskalis - Dredging International



Ing. Alberto G. Palomar
REPRESENTANTE TECNICO

Comision Administradora del Rio de la Plata
Canal Martin Garcia

----- :Teorico 34 pies
————— :Batimetria Marzo 2021

Fecha Canal, KM 39.6-86.2
Hz 1: 1500
V 1: 100

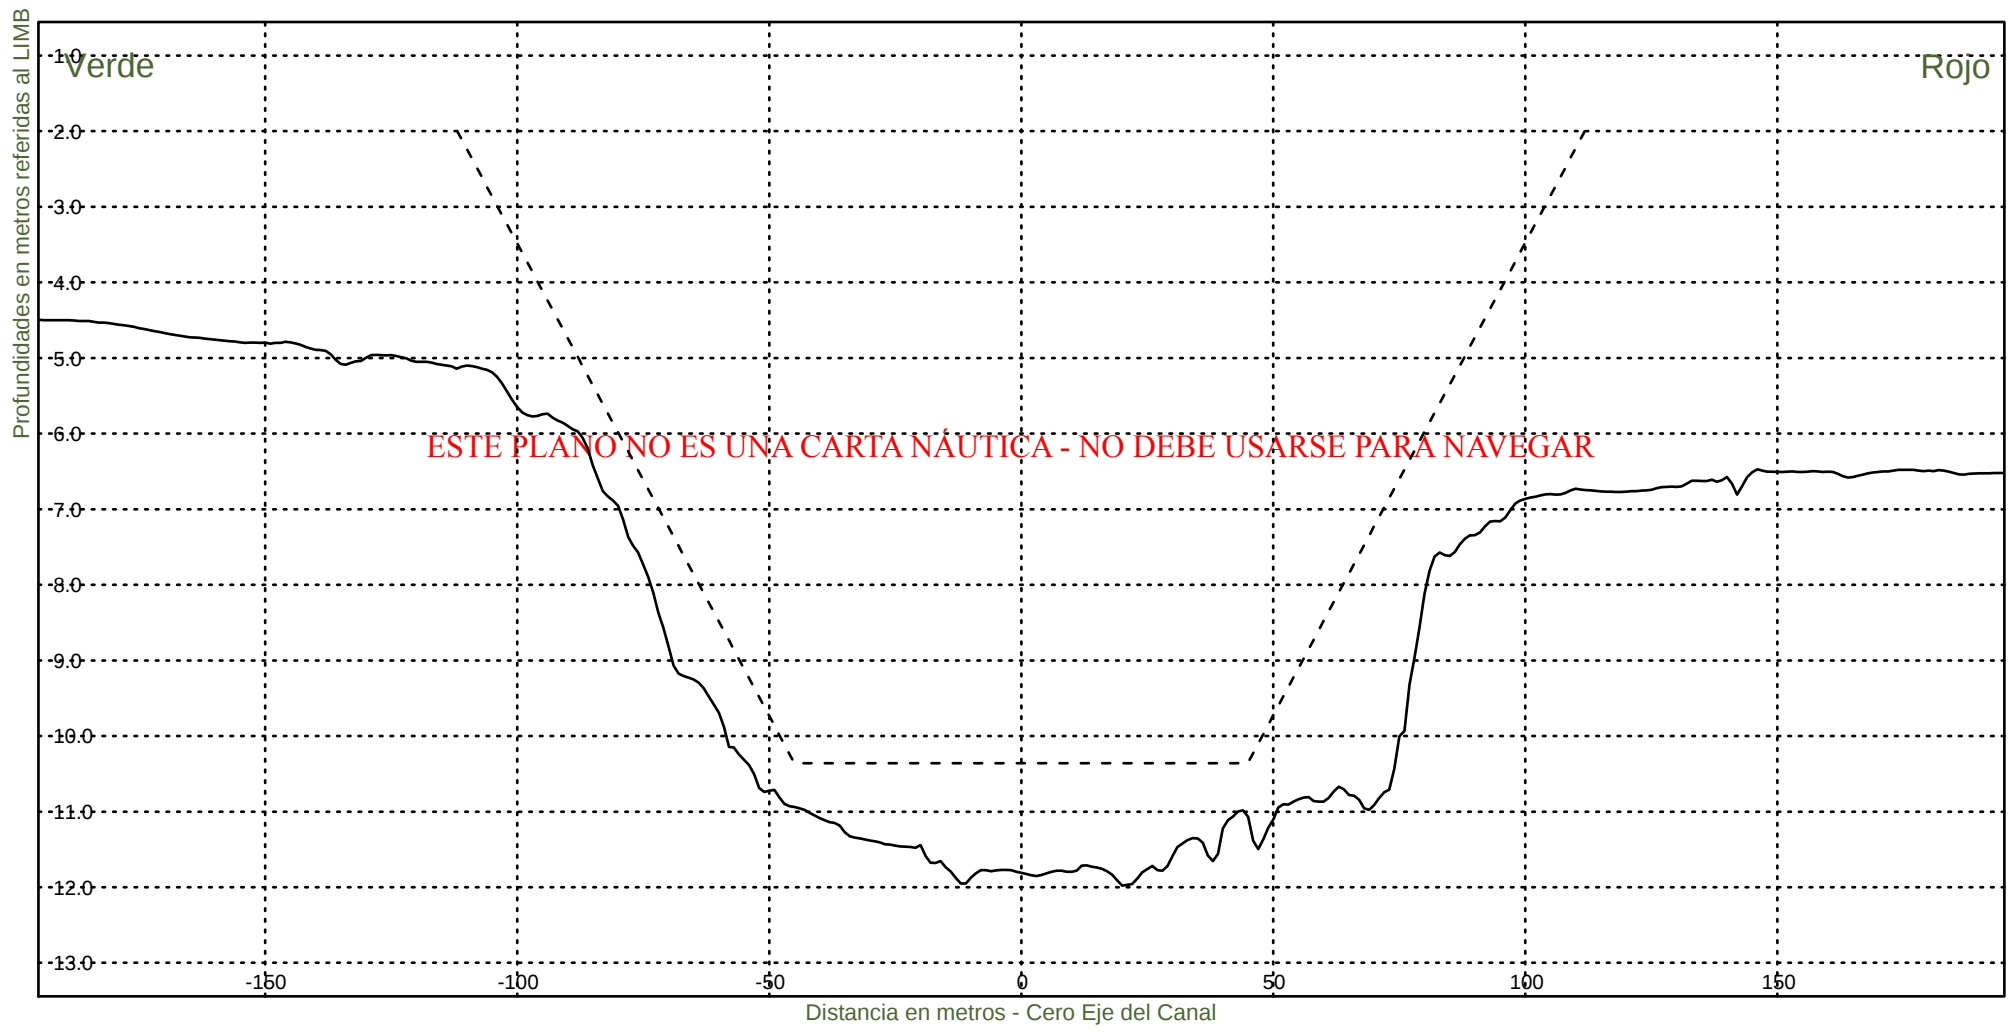KM 80200



Consorcio Boskalis - Dredging International



Ing. Alberto G. Palomar
REPRESENTANTE TECNICO

Comision Administradora del Rio de la Plata
Canal Martin Garcia

----- :Teorico 34 pies
——— :Batimetria Marzo 2021

Fecha Canal, KM 39.6-86.2
Hz 1: 1500
V 1: 100

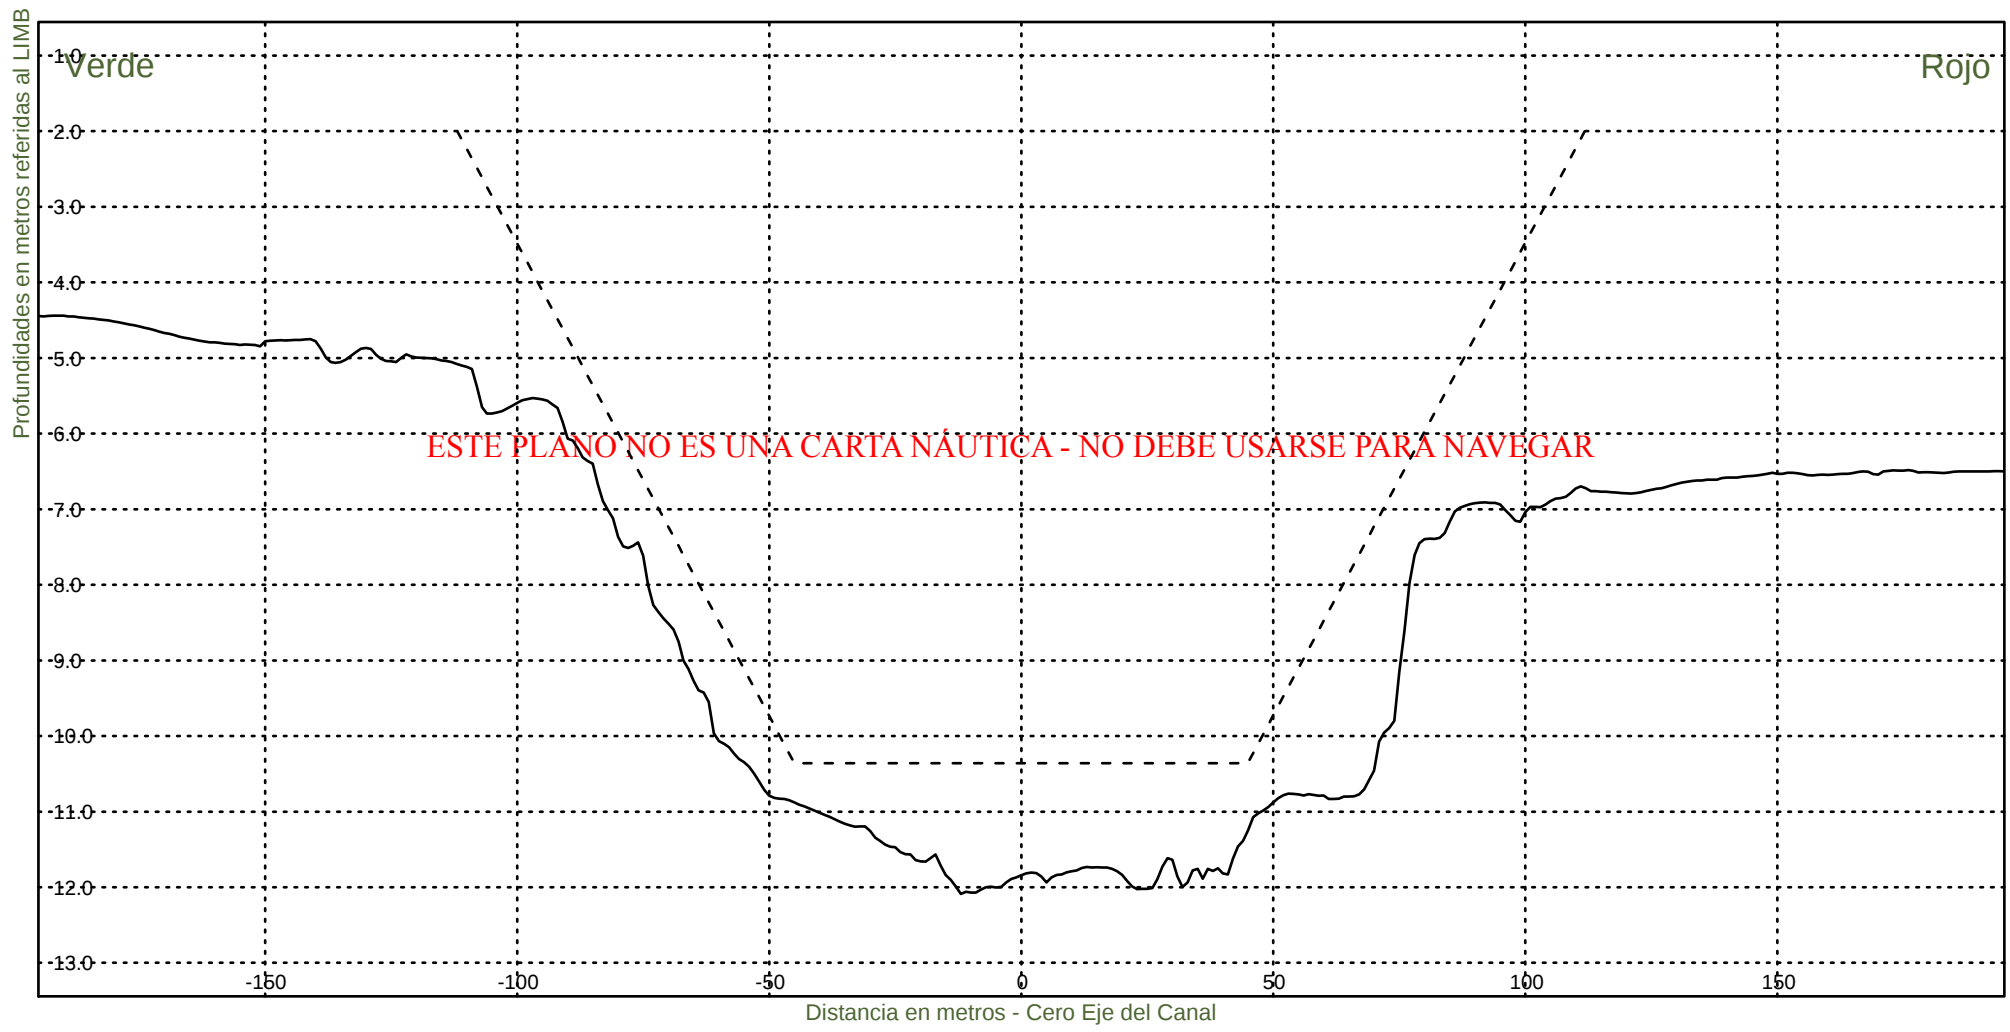KM 80400



Consorcio Boskalis - Dredging International



Ing. Alberto G. Palomar
REPRESENTANTE TECNICO

Comision Administradora del Rio de la Plata
Canal Martin Garcia

----- :Teorico 34 pies
——— :Batimetria Marzo 2021

Fecha Canal, KM 39.6-86.2
Hz 1: 1500
V 1: 100

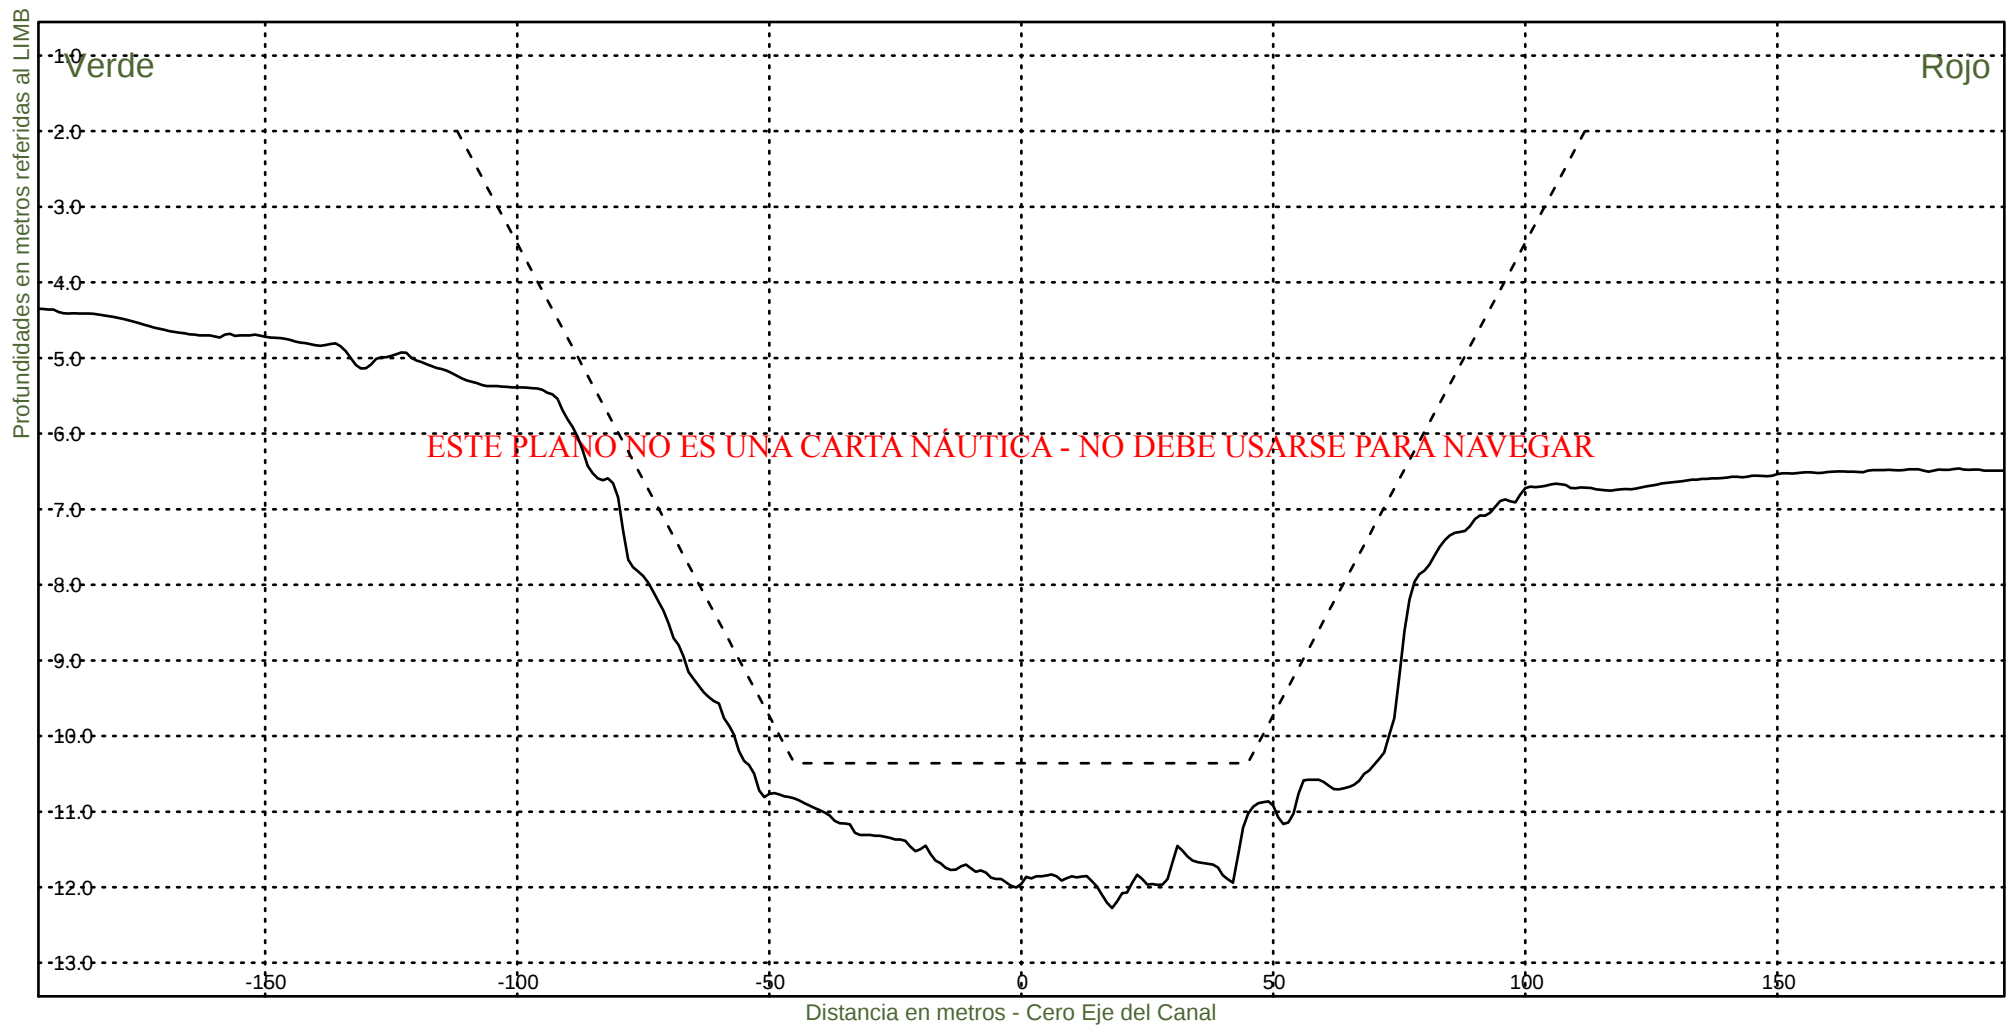KM 80600



Consorcio Boskalis - Dredging International



Ing. Alberto G. Palomar
REPRESENTANTE TECNICO

Comision Administradora del Rio de la Plata
Canal Martin Garcia

----- :Teorico 34 pies
——— :Batimetria Marzo 2021

Fecha Canal, KM 39.6-86.2
Hz 1: 1500
V 1: 100

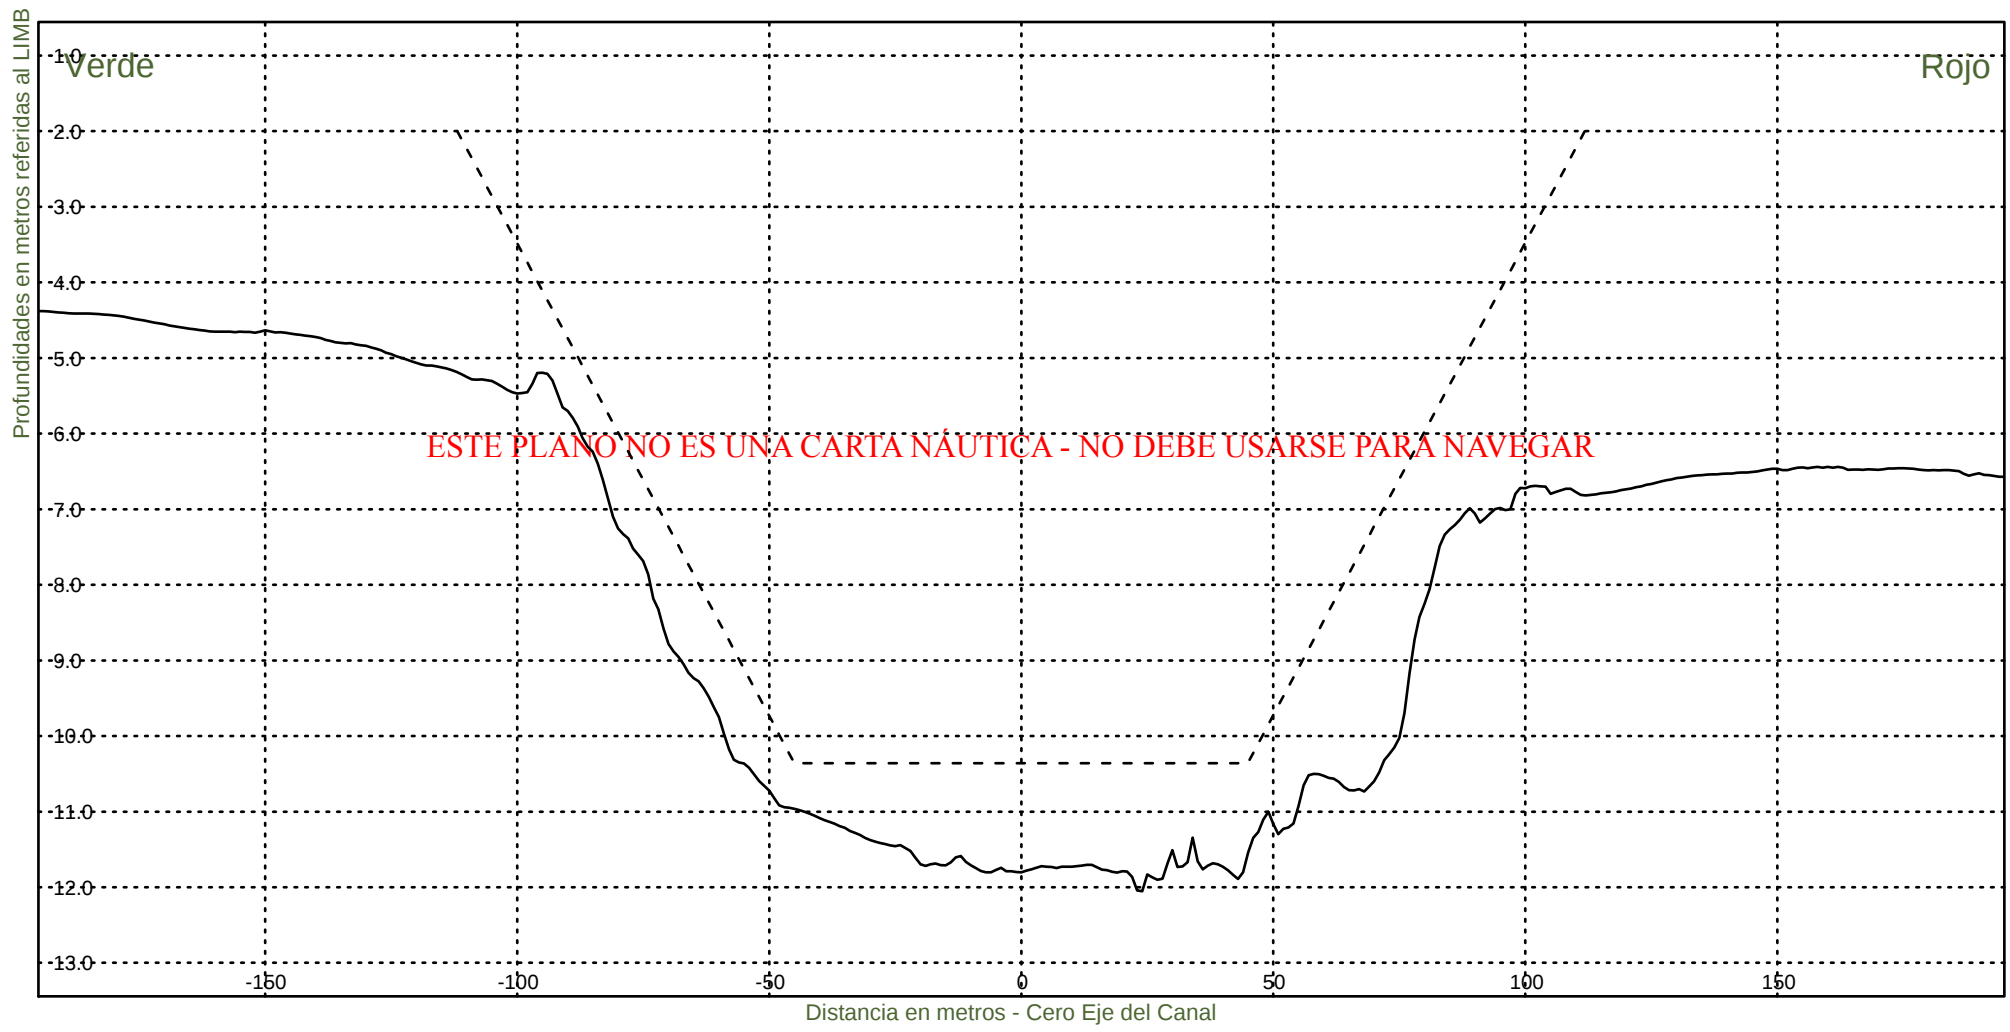KM 80800



Consorcio Boskalis - Dredging International



Ing. Alberto G. Palomar
REPRESENTANTE TECNICO

Comision Administradora del Rio de la Plata
Canal Martin Garcia

----- :Teorico 34 pies
——— :Batimetria Marzo 2021

Fecha Canal, KM 39.6-86.2
Hz 1: 1500
V 1: 100

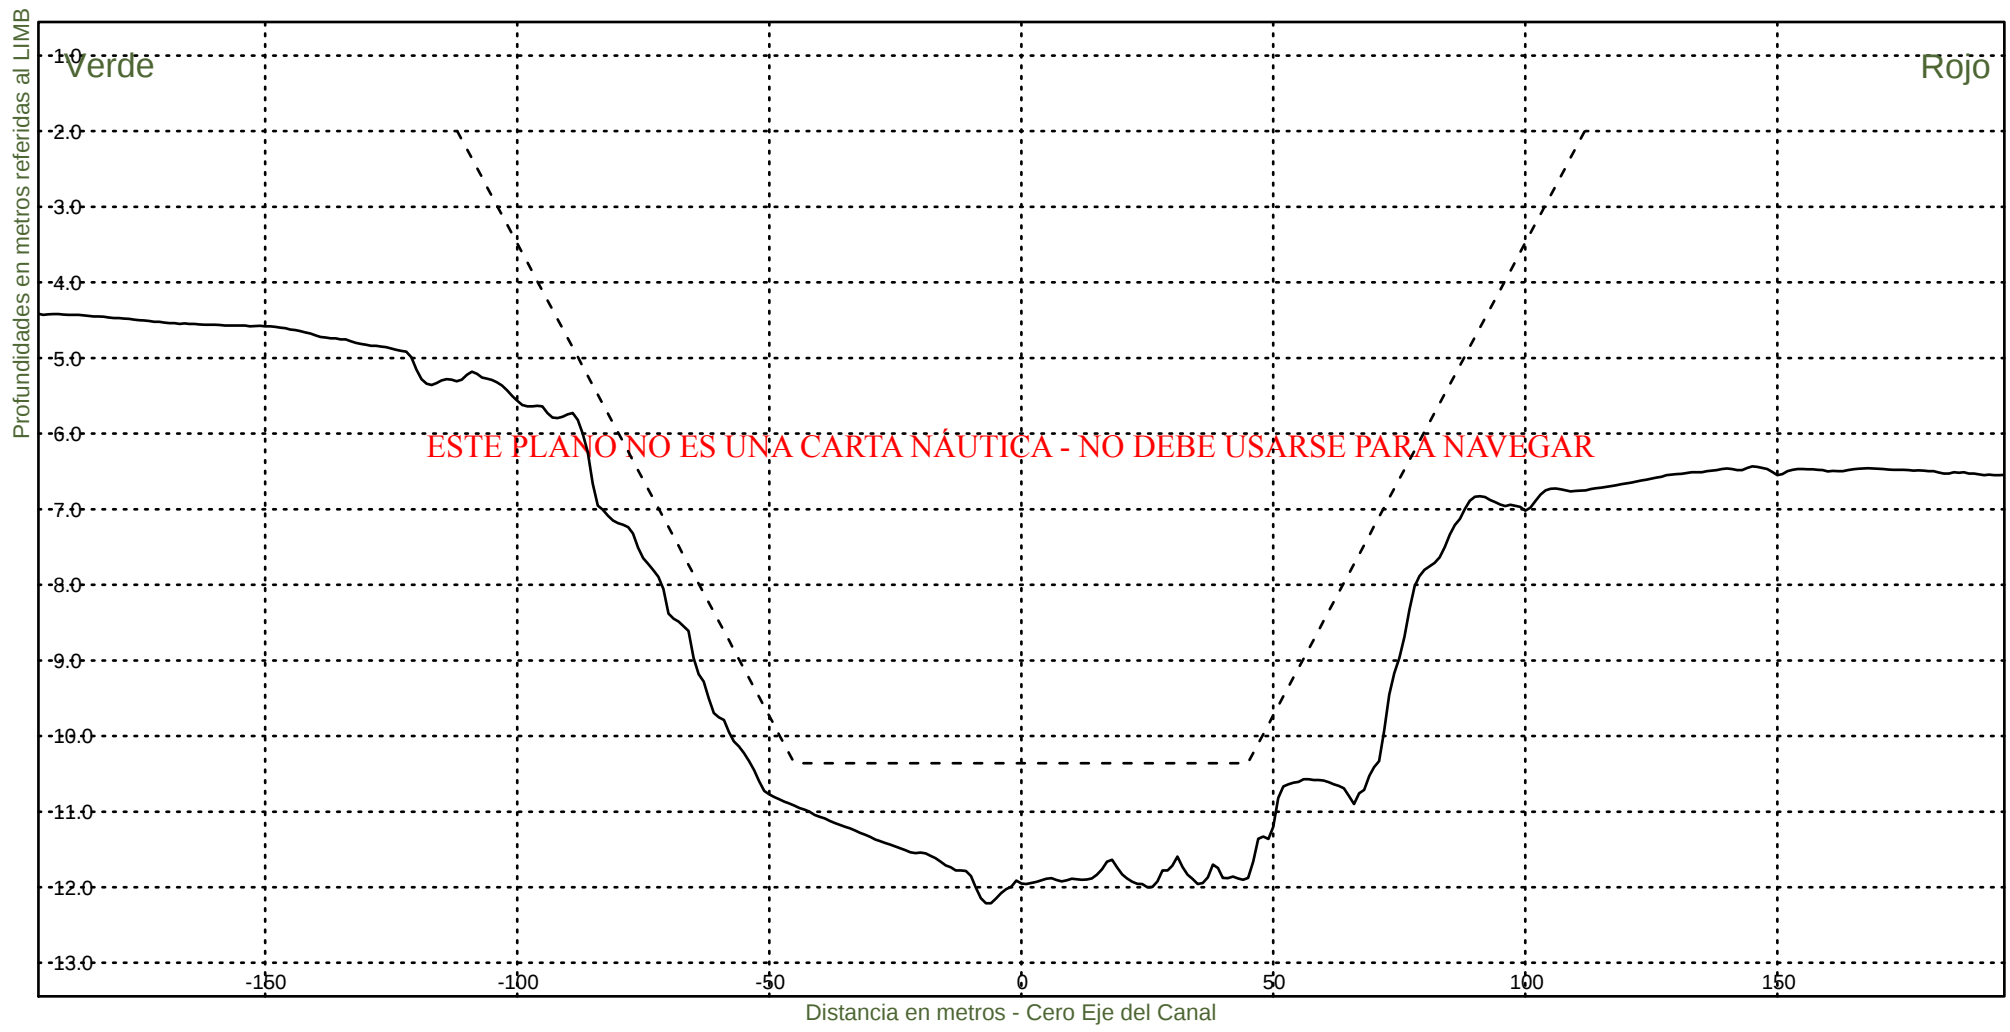KM 81000



Consorcio Boskalis - Dredging International



Ing. Alberto G. Palomar
REPRESENTANTE TECNICO

Comision Administradora del Rio de la Plata
Canal Martin Garcia

----- :Teorico 34 pies
————— :Batimetria Marzo 2021

Fecha Canal, KM 39.6-86.2
Hz 1: 1500
V 1: 100

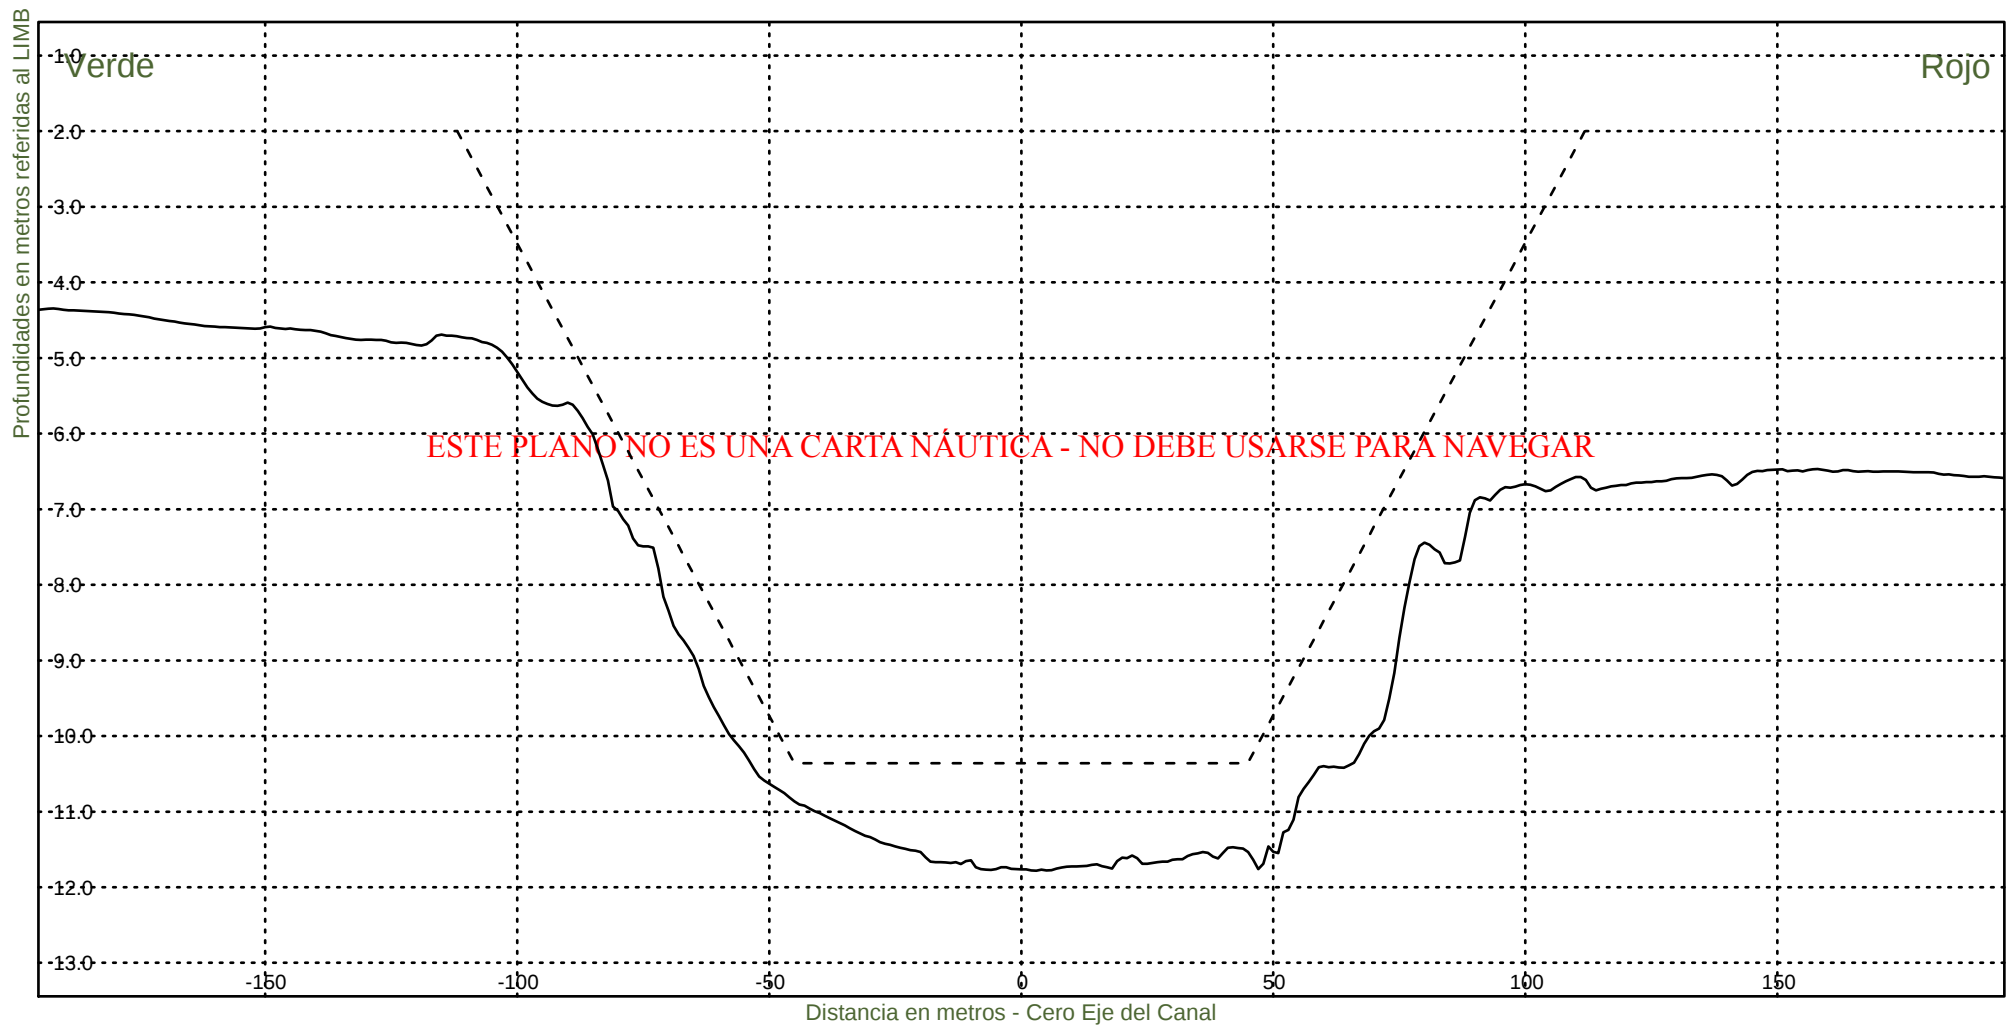KM 81200



Consorcio Boskalis - Dredging International



Ing. Alberto G. Palomar
REPRESENTANTE TECNICO

Comision Administradora del Rio de la Plata
Canal Martin Garcia

----- :Teorico 34 pies
——— :Batimetria Marzo 2021

Fecha Canal, KM 39.6-86.2
Hz 1: 1500
V 1: 100

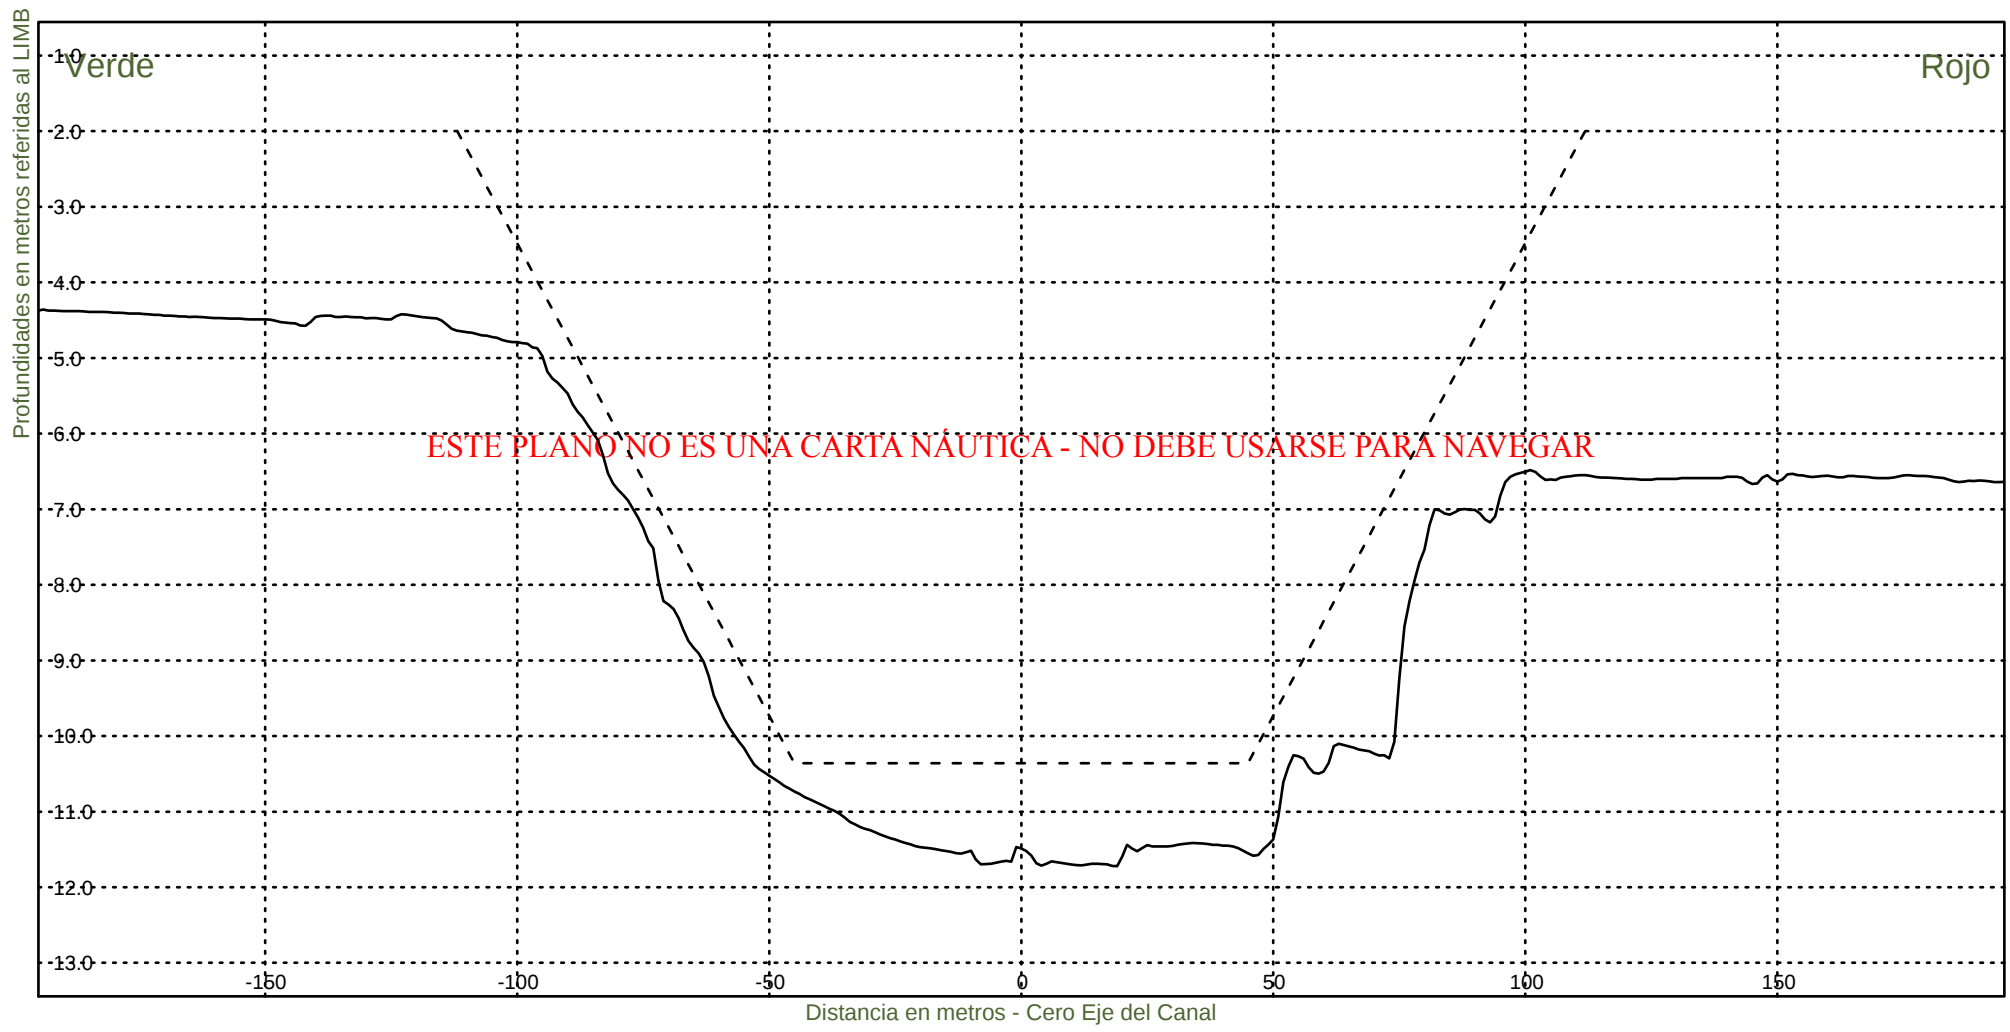KM 81400



Consorcio Boskalis - Dredging International


Ing. Alberto G. Palomar
REPRESENTANTE TECNICO

Comision Administradora del Rio de la Plata
Canal Martin Garcia

----- :Teorico 34 pies
————— :Batimetria Marzo 2021

Fecha Canal, KM 39.6-86.2
Hz 1: 1500
V 1: 100

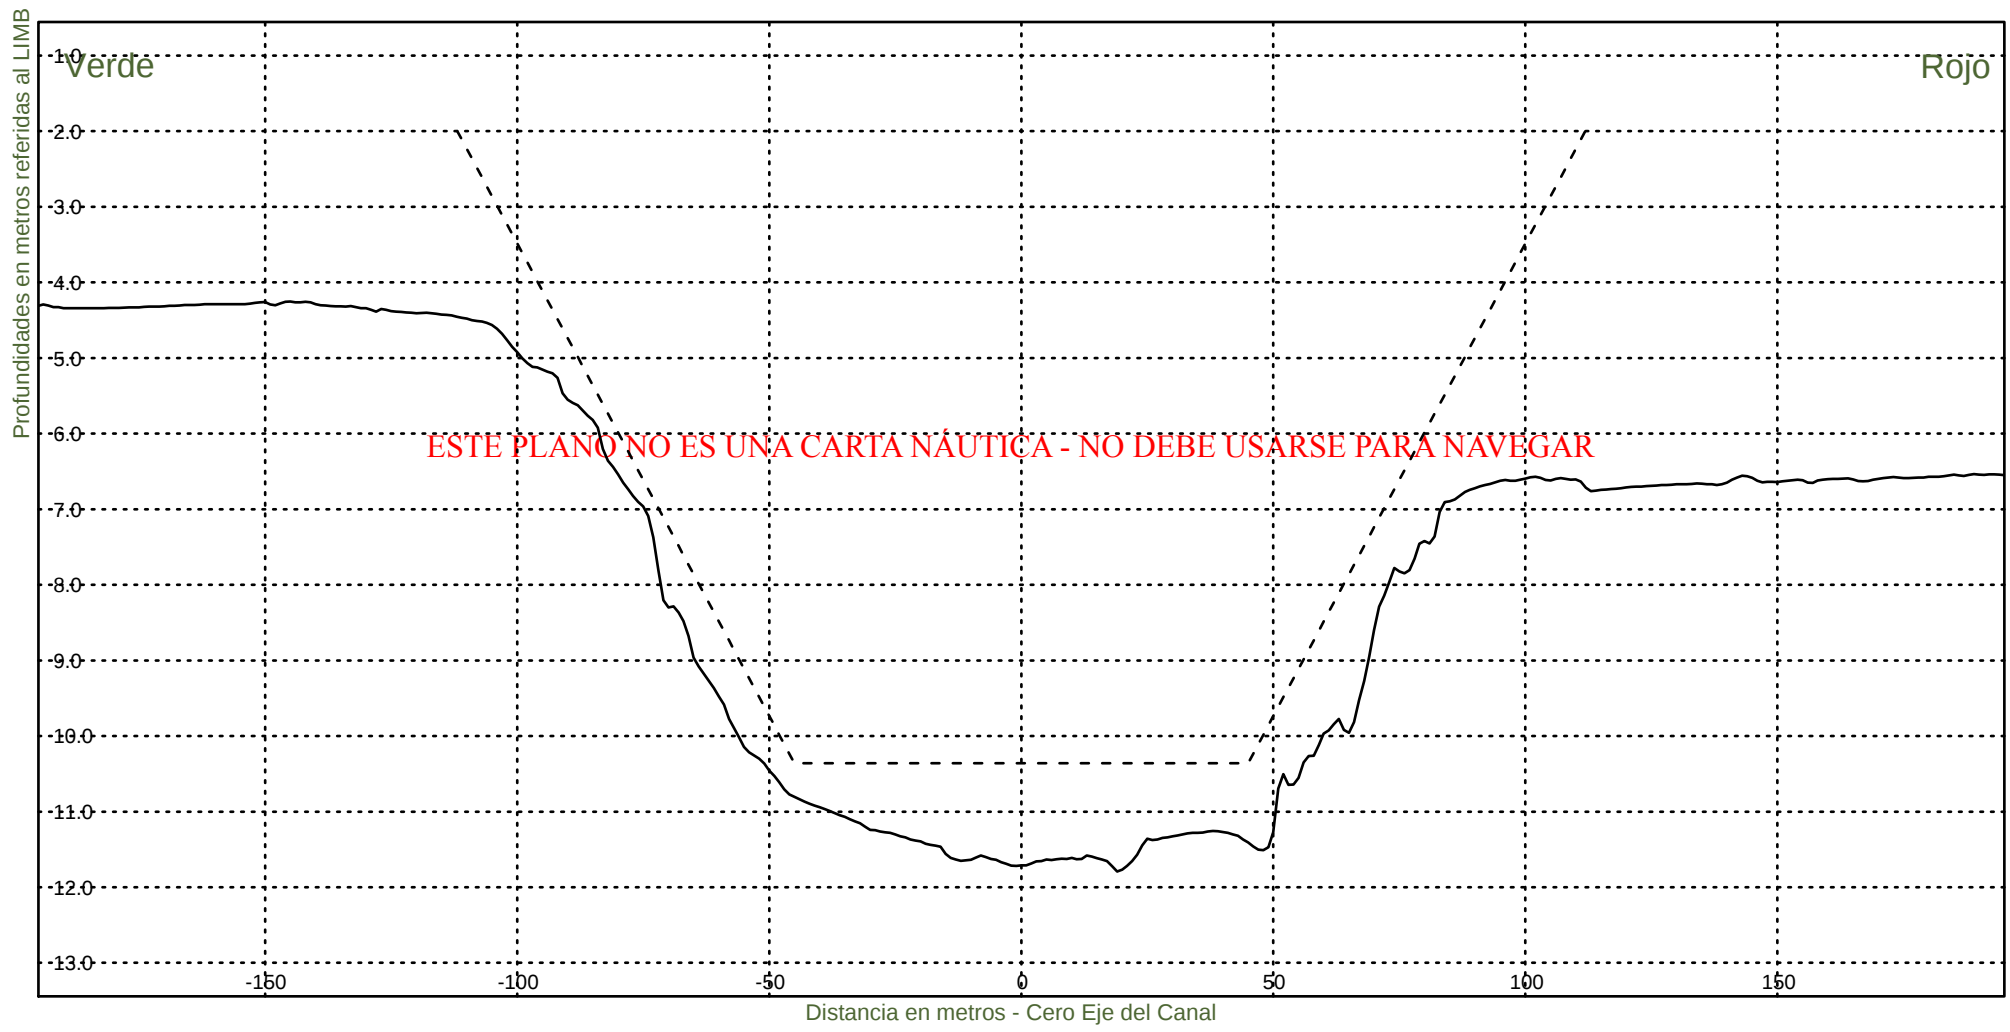KM 81600



Consorcio Boskalis - Dredging International



Ing. Alberto G. Palomar
REPRESENTANTE TECNICO

Comision Administradora del Rio de la Plata
Canal Martin Garcia

----- :Teorico 34 pies
————— :Batimetria Marzo 2021

Fecha Canal, KM 39.6-86.2
Hz 1: 1500
V 1: 100

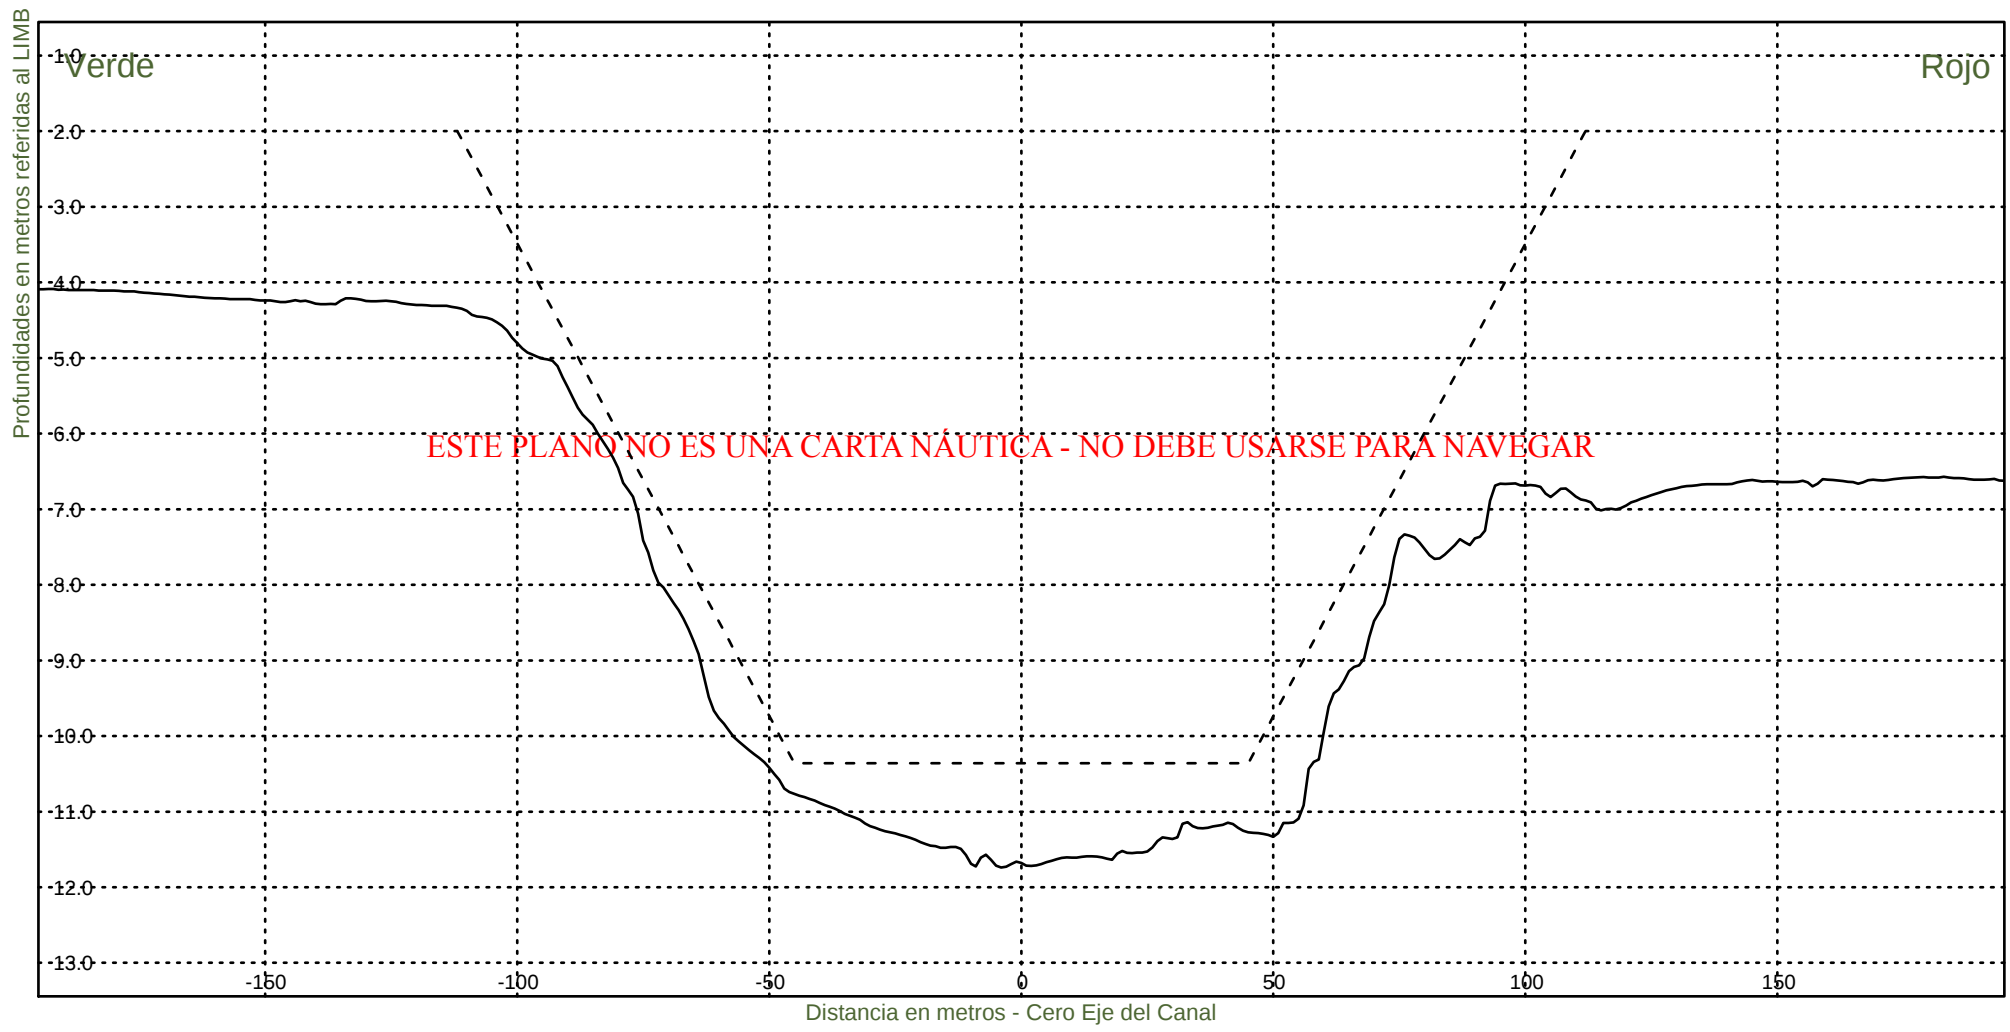KM 81800



Consorcio Boskalis - Dredging International



Ing. Alberto G. Palomar
REPRESENTANTE TECNICO

Comision Administradora del Rio de la Plata
Canal Martin Garcia

----- :Teorico 34 pies
————— :Batimetria Marzo 2021

Fecha Canal, KM 39.6-86.2
Hz 1: 1500
V 1: 100

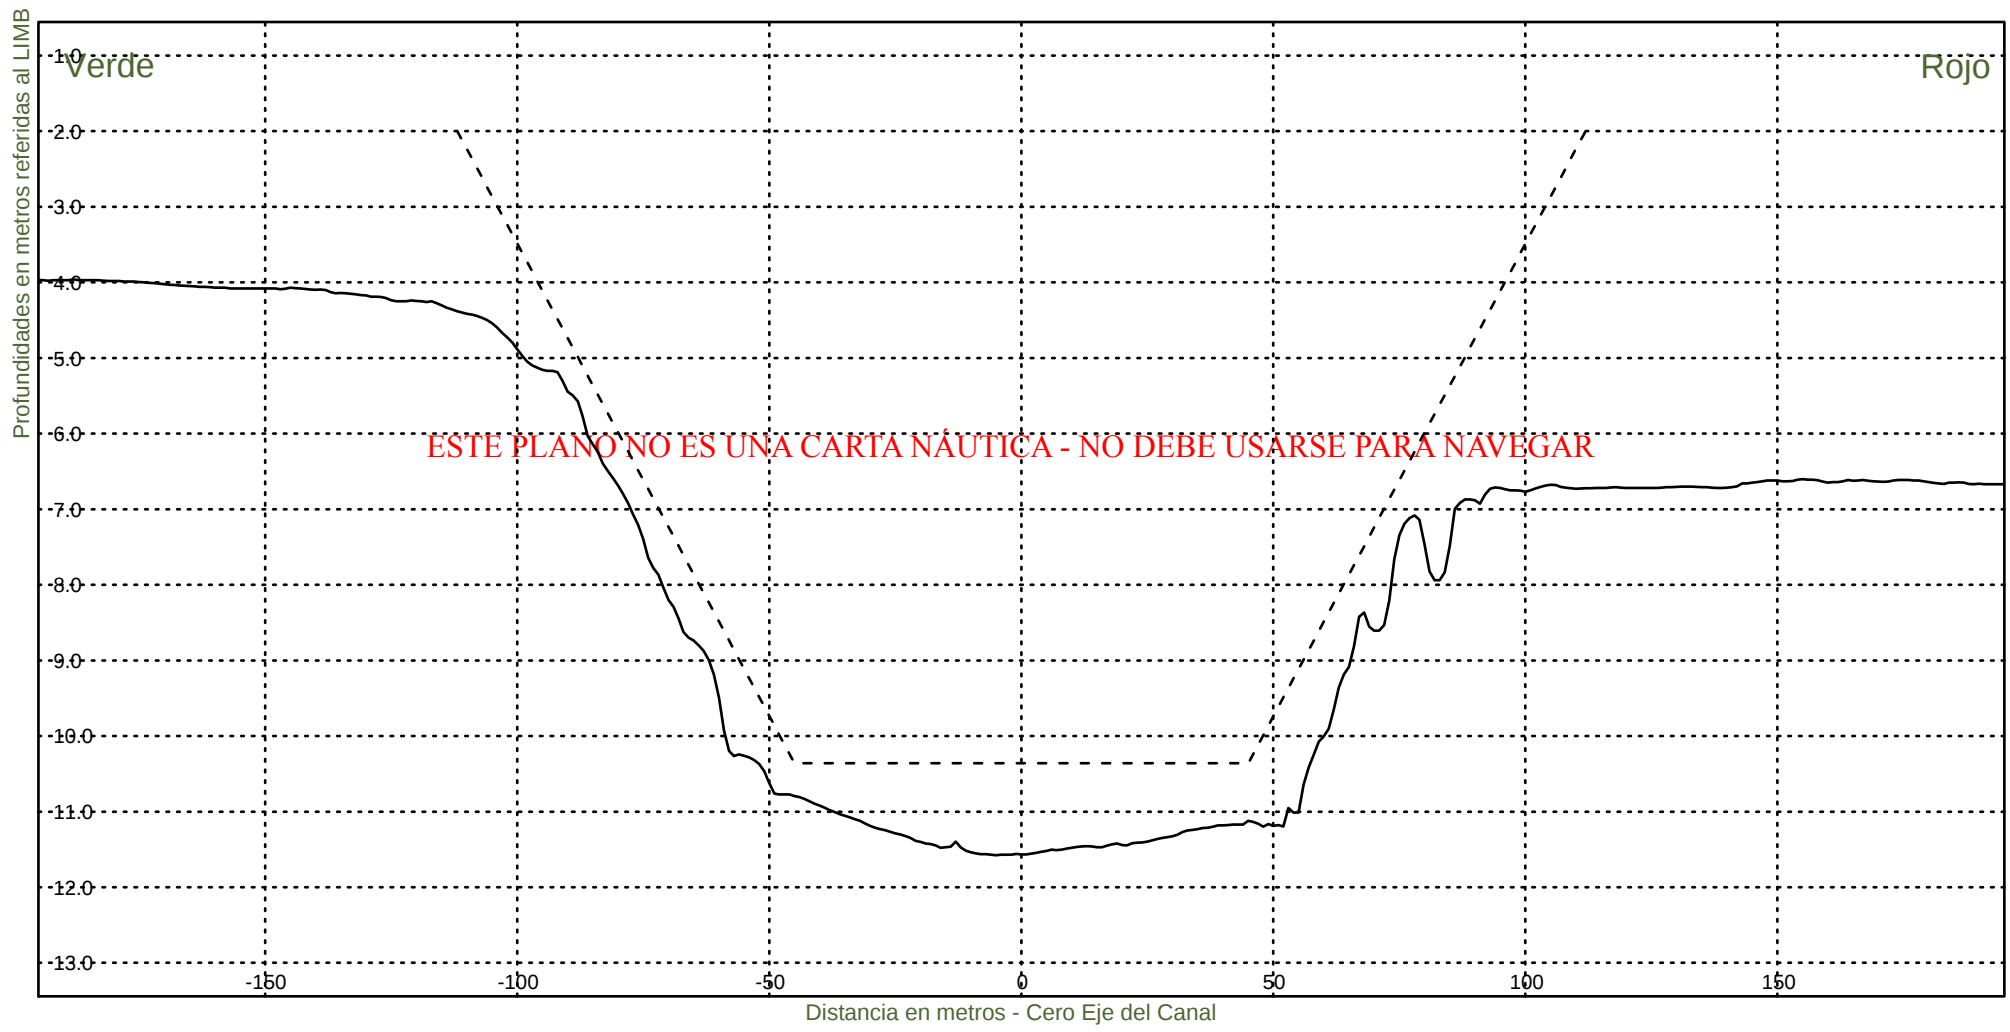KM 82000



Consorcio Boskalis - Dredging International



Ing. Alberto G. Palomar
REPRESENTANTE TECNICO

Comision Administradora del Rio de la Plata
Canal Martin Garcia

----- :Teorico 34 pies
————— :Batimetria Marzo 2021

Fecha Canal, KM 39.6-86.2
Hz 1: 1500
V 1: 100

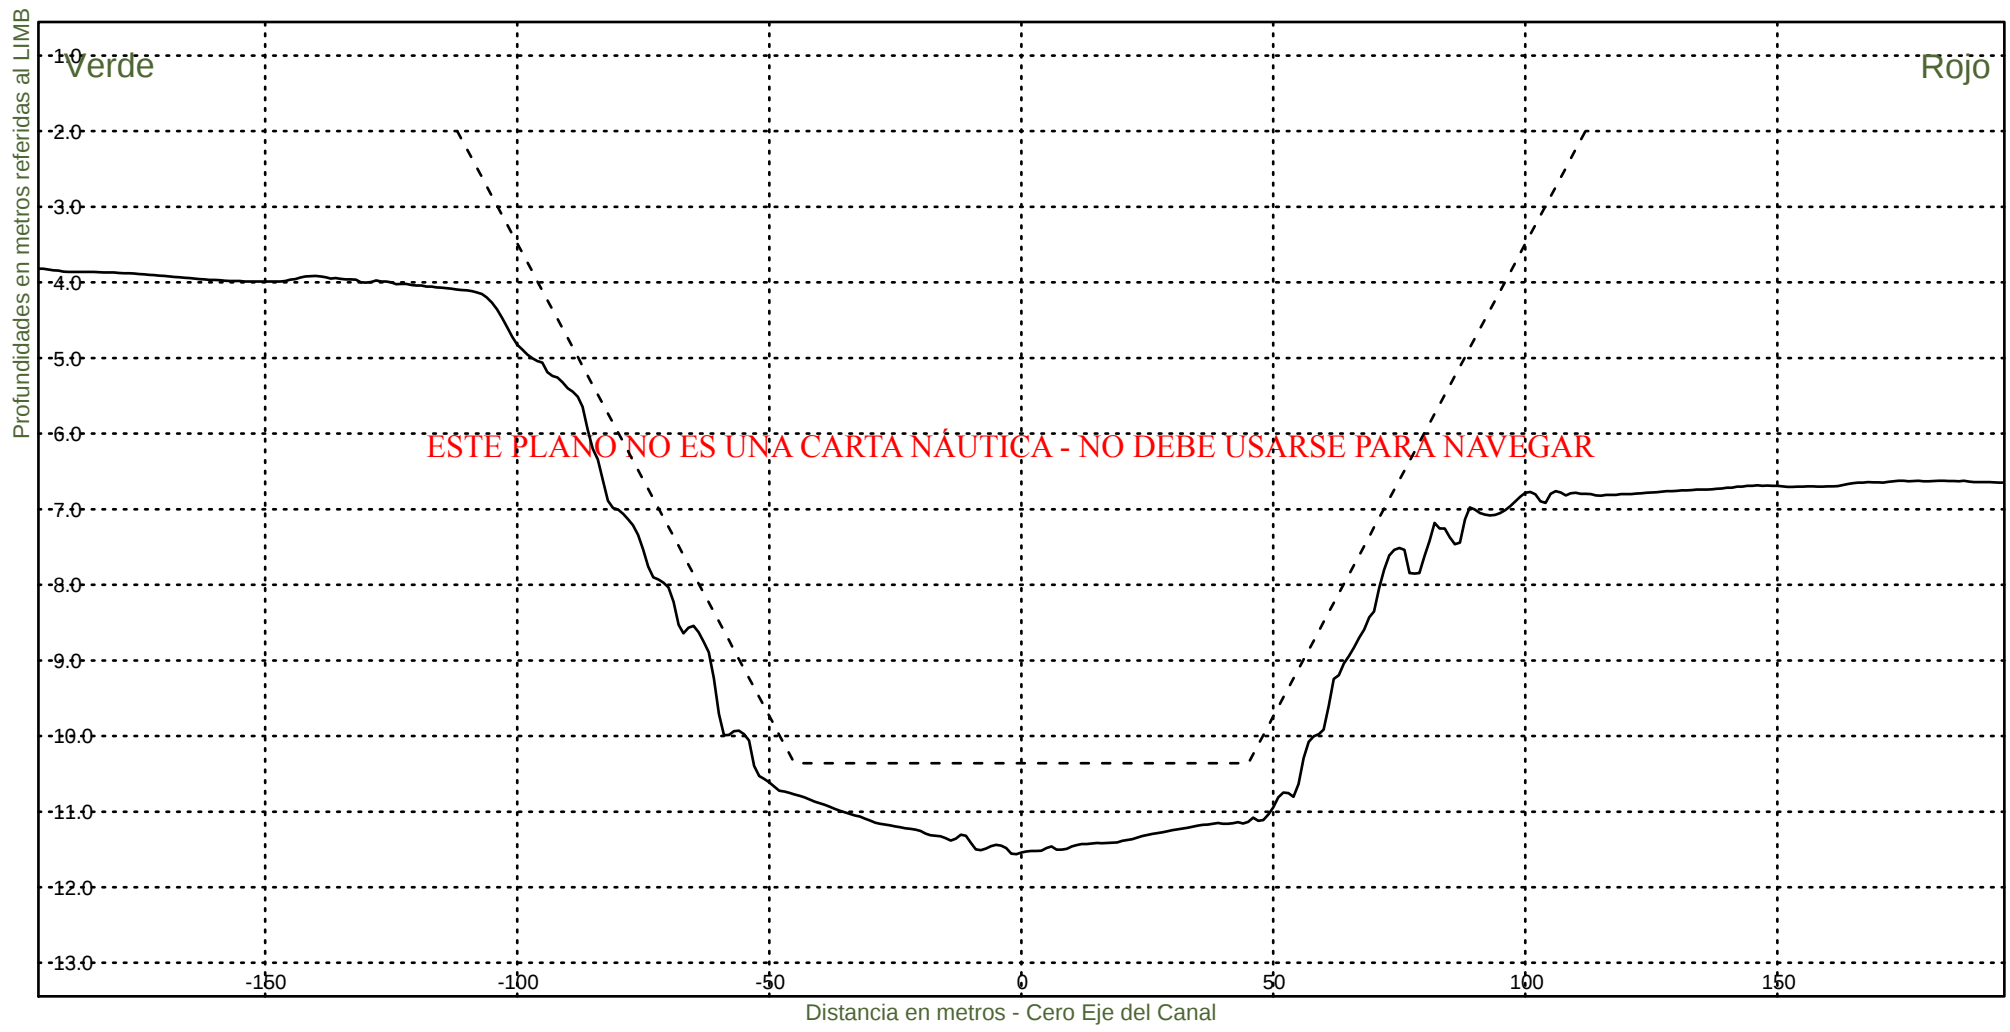KM 82200



Consorcio Boskalis - Dredging International



Ing. Alberto G. Palomar
REPRESENTANTE TECNICO

Comision Administradora del Rio de la Plata
Canal Martin Garcia

----- :Teorico 34 pies
——— :Batimetria Marzo 2021

Fecha Canal, KM 39.6-86.2
Hz 1: 1500
V 1: 100

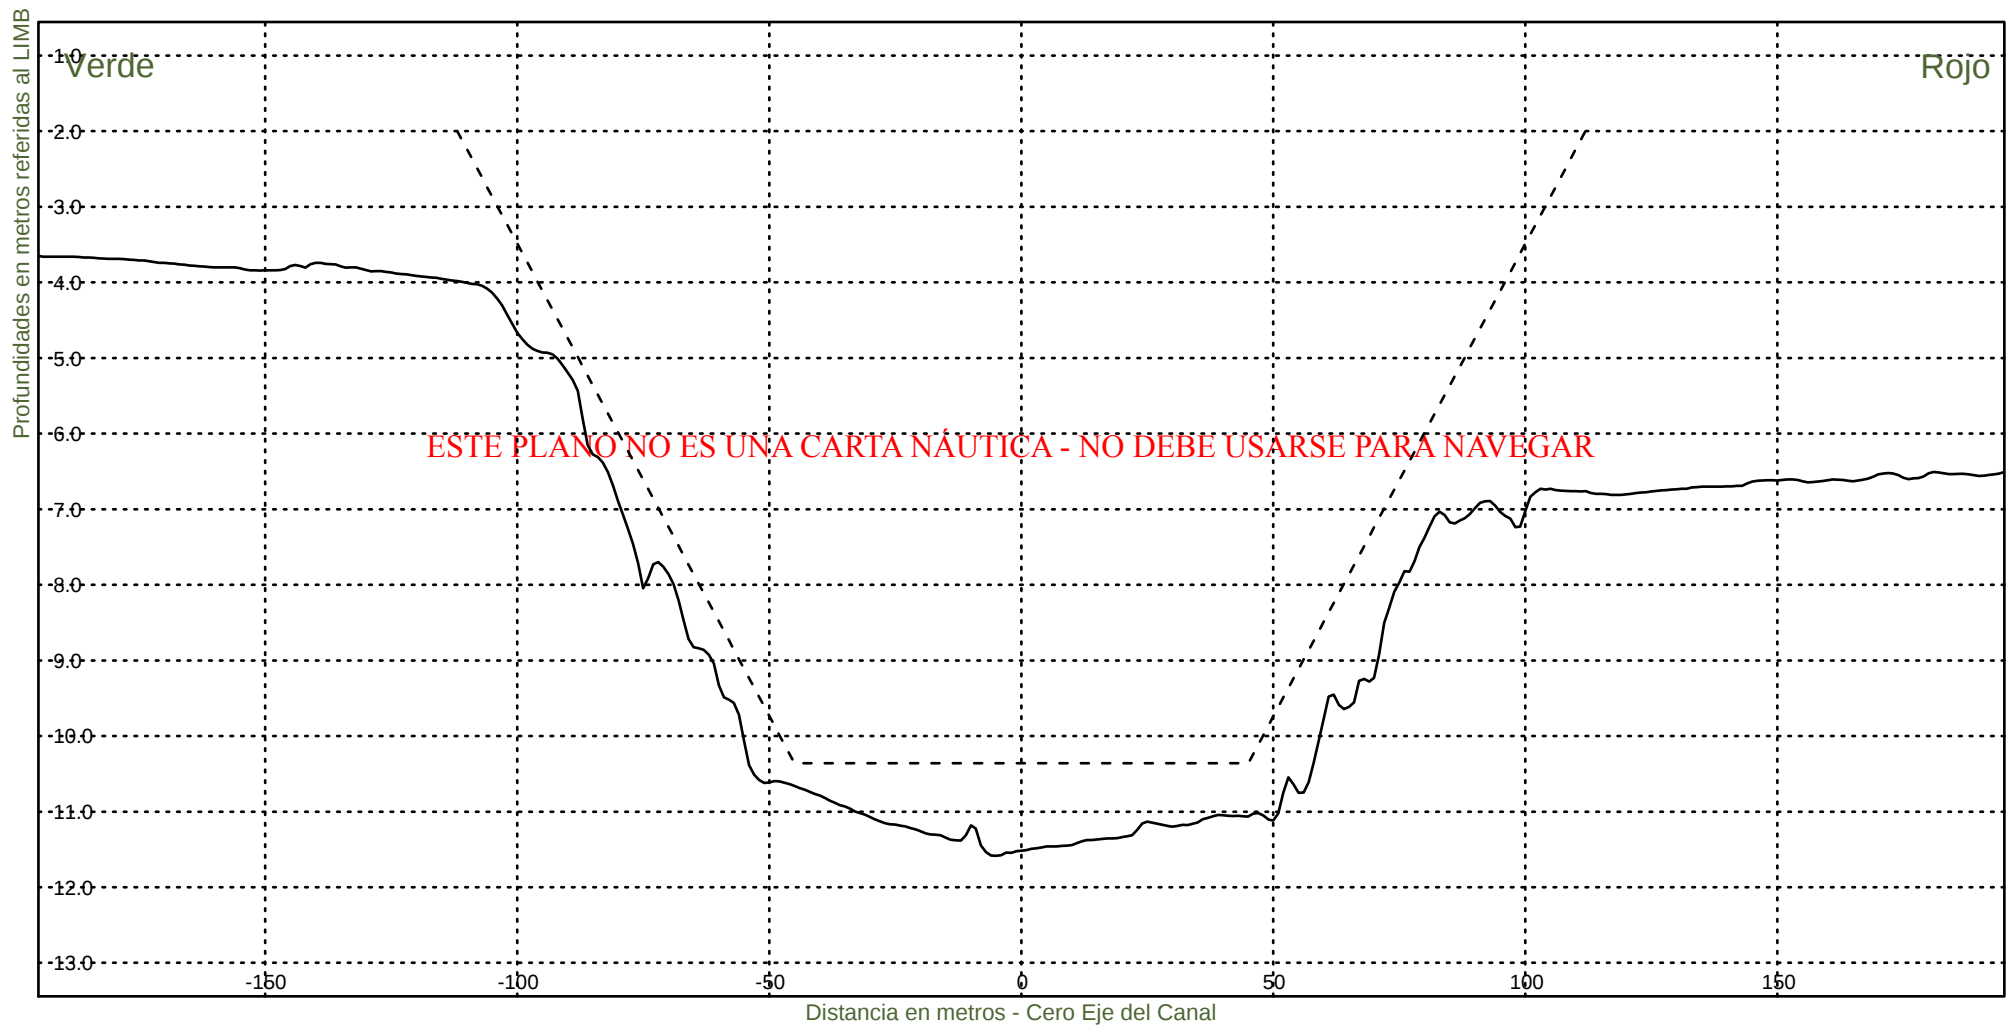KM 82400



Consorcio Boskalis - Dredging International



Ing. Alberto G. Palomar
REPRESENTANTE TECNICO

Comision Administradora del Rio de la Plata
Canal Martin Garcia

----- :Teorico 34 pies
——— :Batimetria Marzo 2021

Fecha Canal, KM 39.6-86.2
Hz 1: 1500
V 1: 100

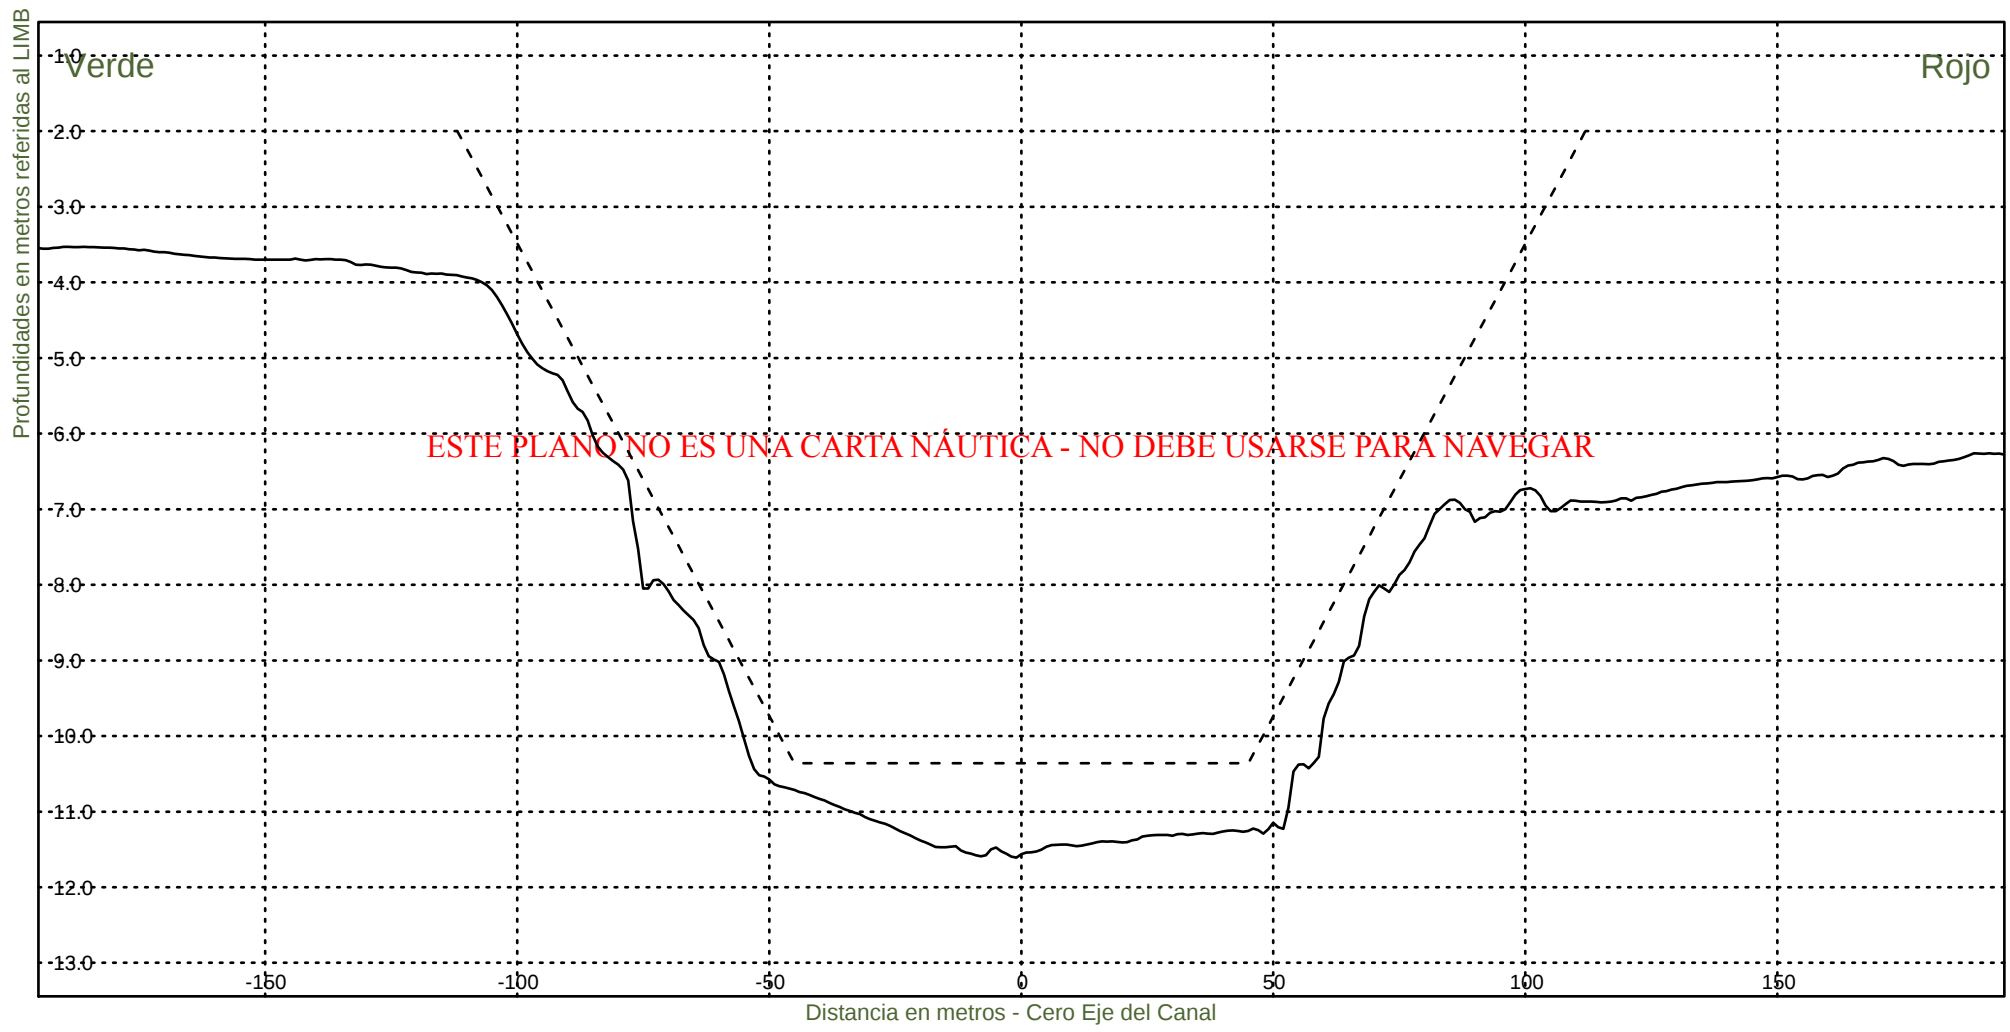KM 82600



Consorcio Boskalis - Dredging International



Ing. Alberto G. Palomar
REPRESENTANTE TECNICO

Comision Administradora del Rio de la Plata
Canal Martin Garcia

----- :Teorico 34 pies
——— :Batimetria Marzo 2021

Fecha Canal, KM 39.6-86.2
Hz 1: 1500
V 1: 100

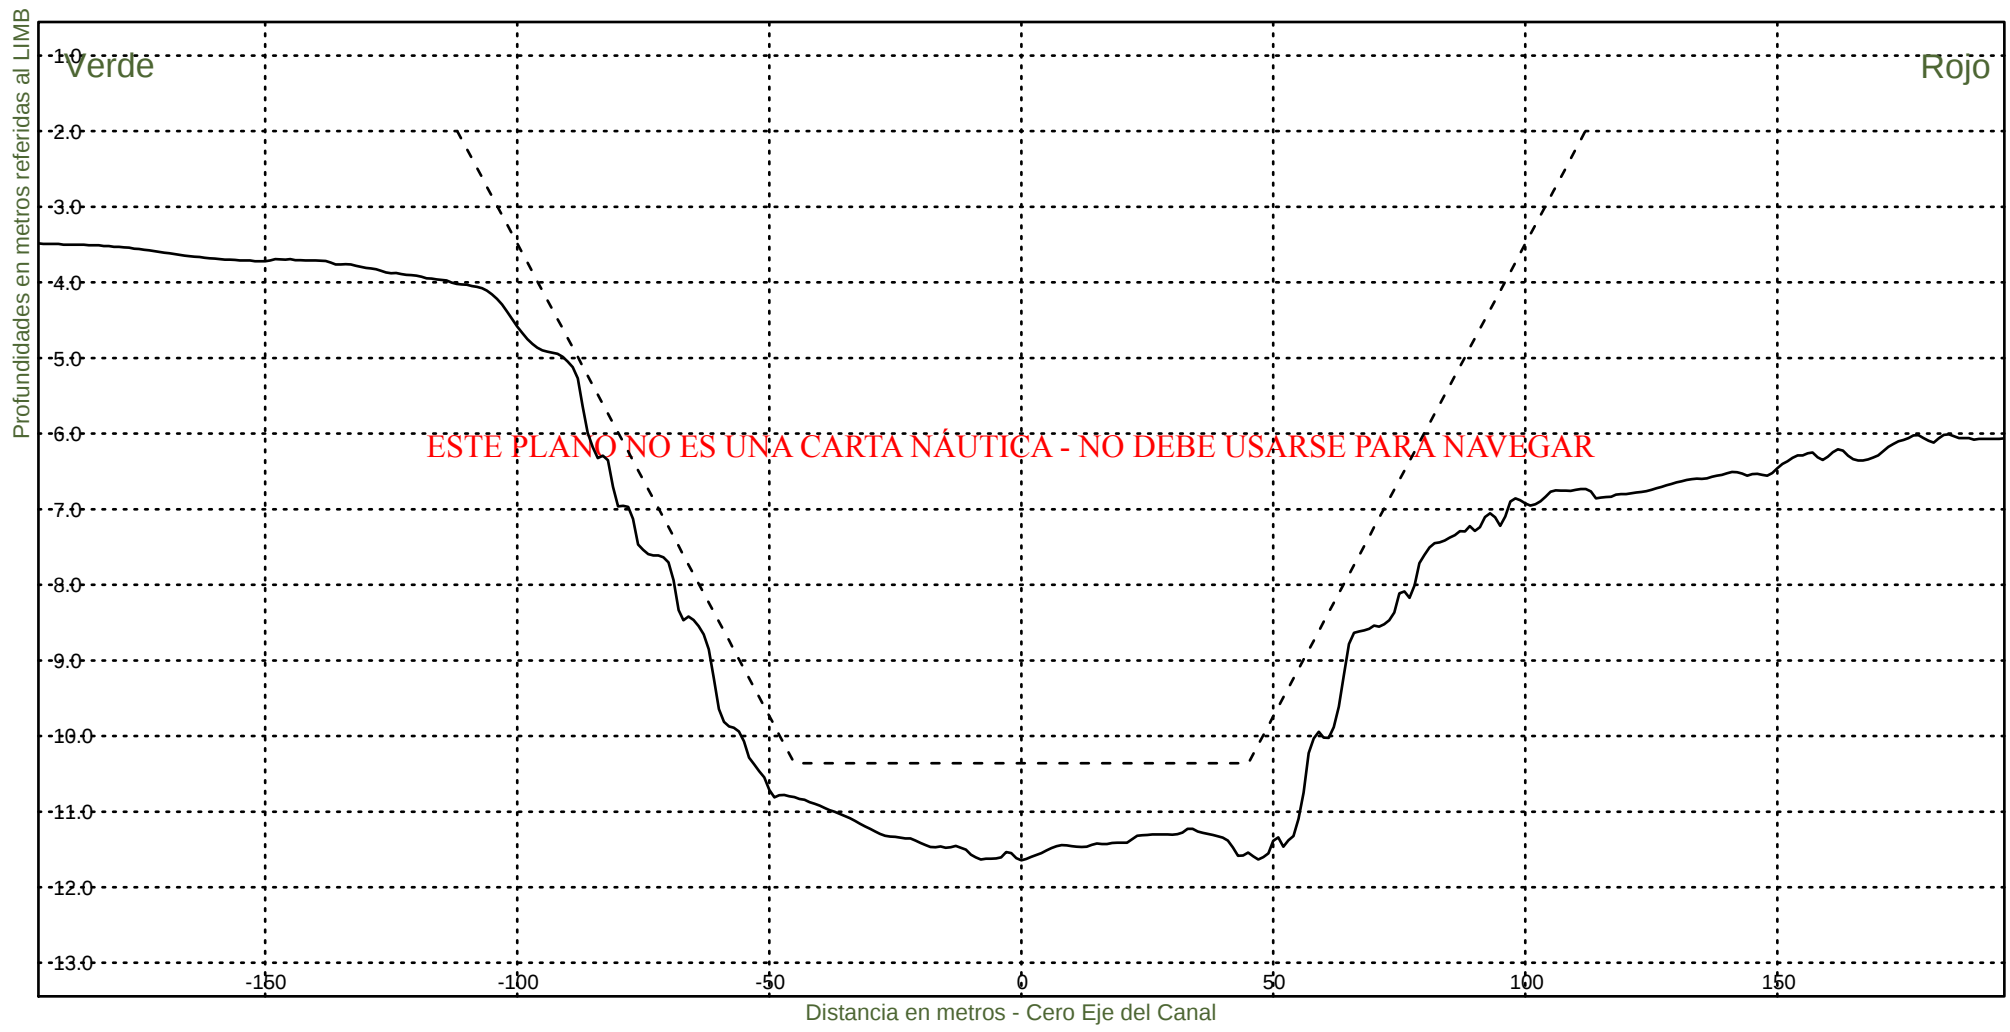KM 82800



Consorcio Boskalis - Dredging International



Ing. Alberto G. Palomar
REPRESENTANTE TECNICO

Comision Administradora del Rio de la Plata
Canal Martin Garcia

----- :Teorico 34 pies
——— :Batimetria Marzo 2021

Fecha Canal, KM 39.6-86.2
Hz 1: 1500
V 1: 100

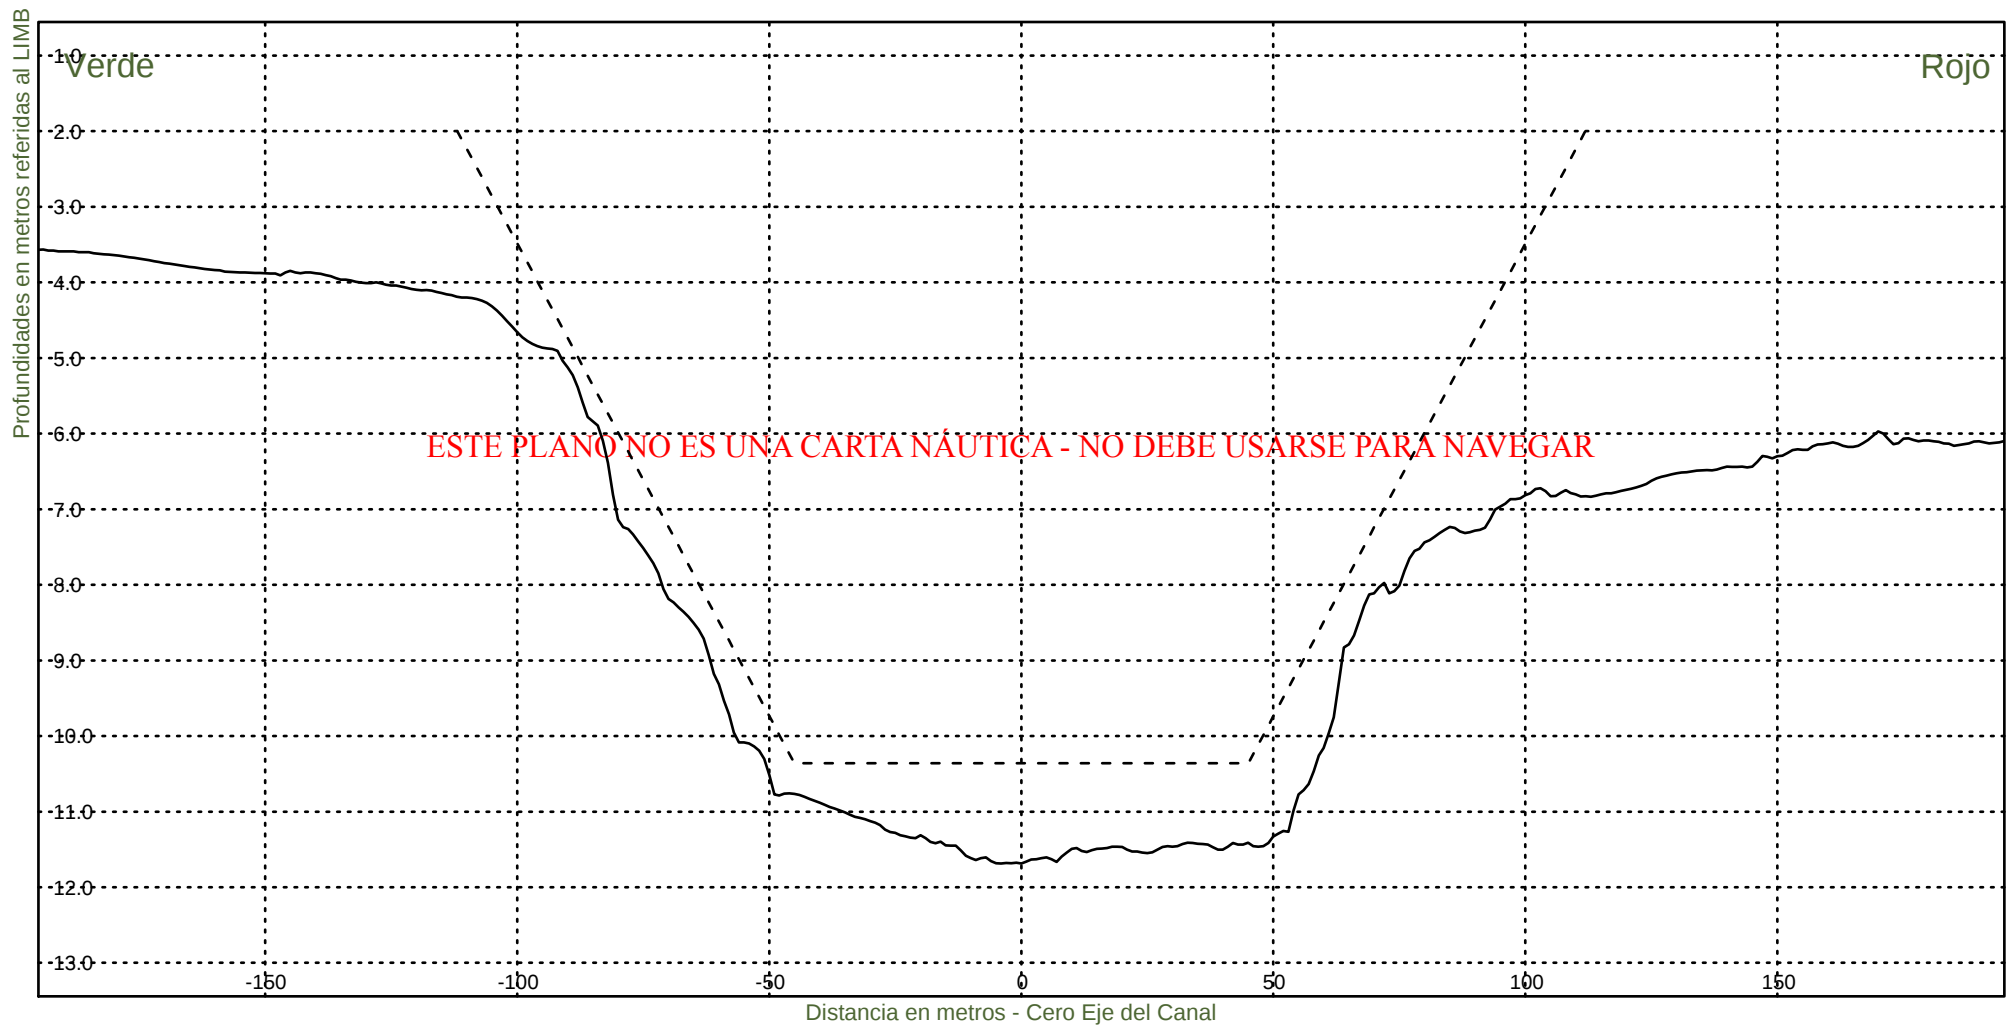KM 83000



Consorcio Boskalis - Dredging International



Ing. Alberto G. Palomar
REPRESENTANTE TECNICO

Comision Administradora del Rio de la Plata
Canal Martin Garcia

----- :Teorico 34 pies
————— :Batimetria Marzo 2021

Fecha Canal, KM 39.6-86.2
Hz 1: 1500
V 1: 100

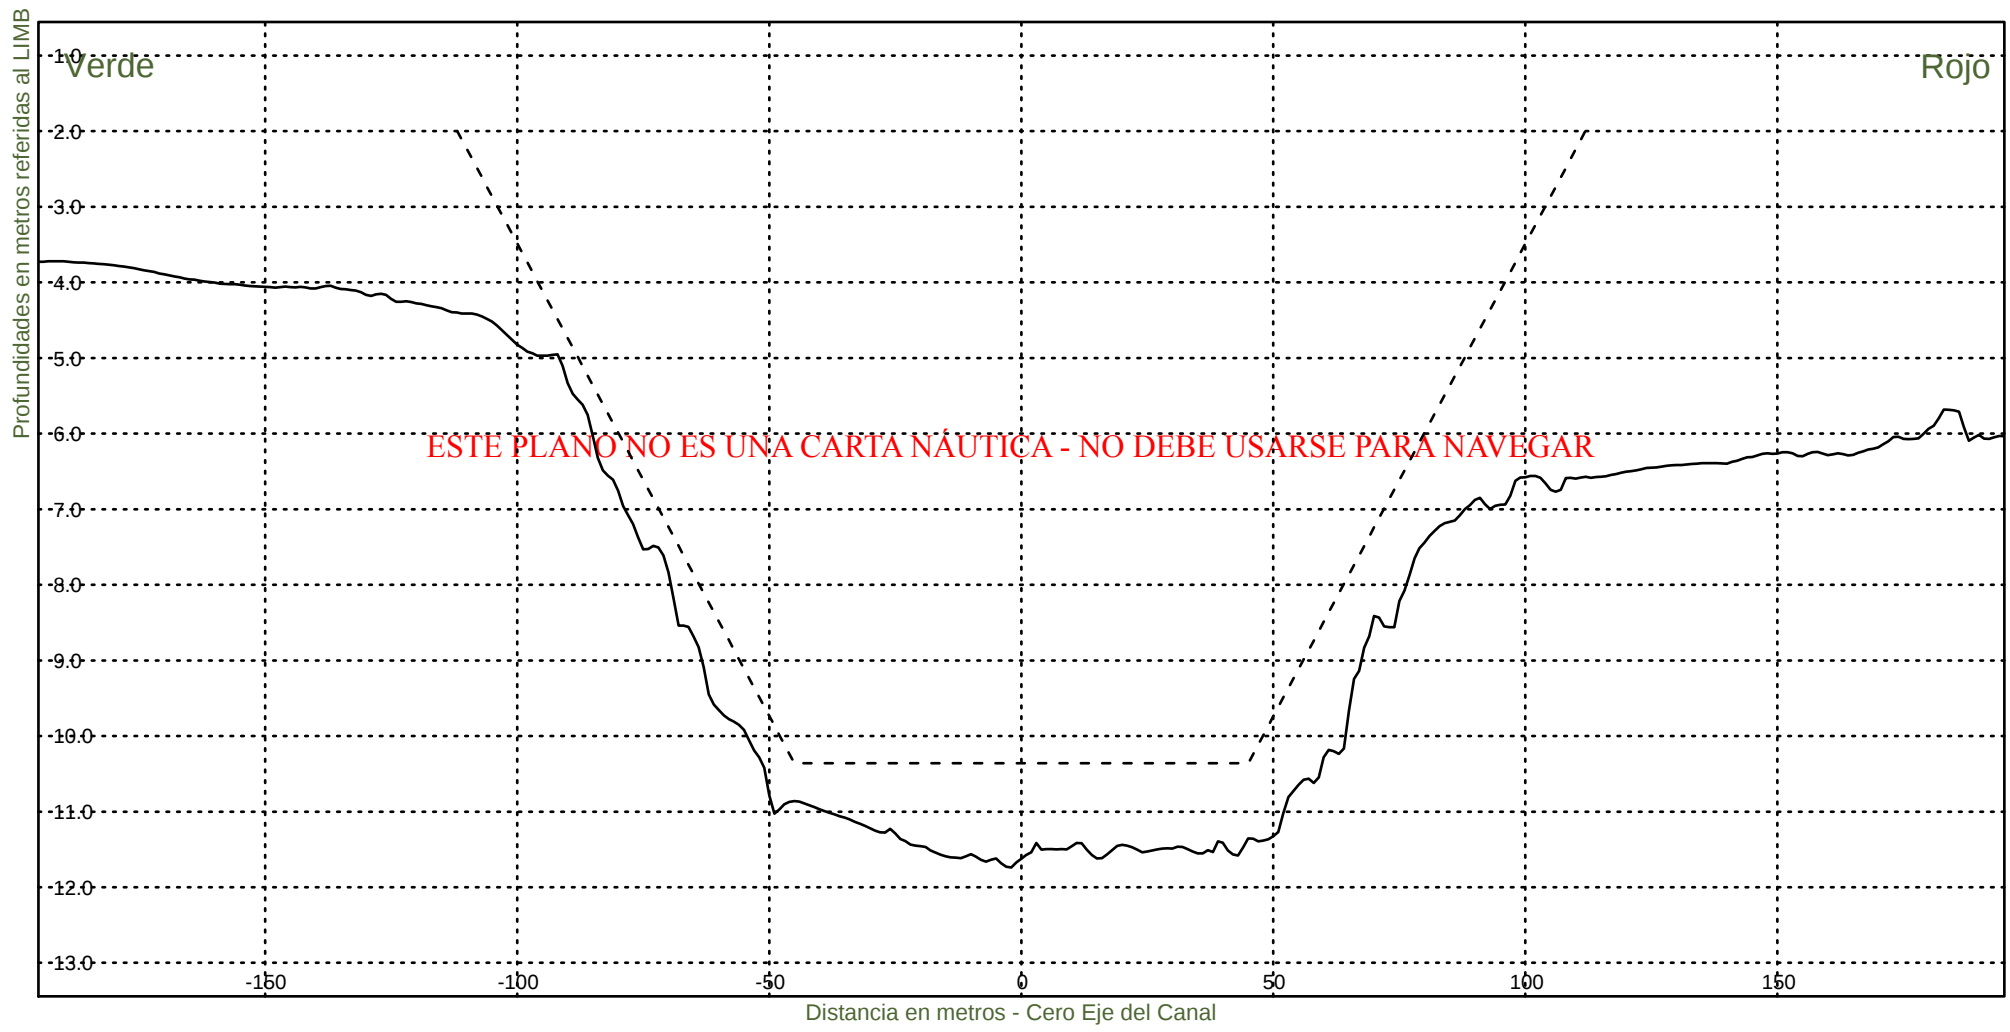KM 83200



Consorcio Boskalis - Dredging International



Ing. Alberto G. Palomar
REPRESENTANTE TECNICO

Comision Administradora del Rio de la Plata
Canal Martin Garcia

----- :Teorico 34 pies
——— :Batimetria Marzo 2021

Fecha Canal, KM 39.6-86.2
Hz 1: 1500
V 1: 100

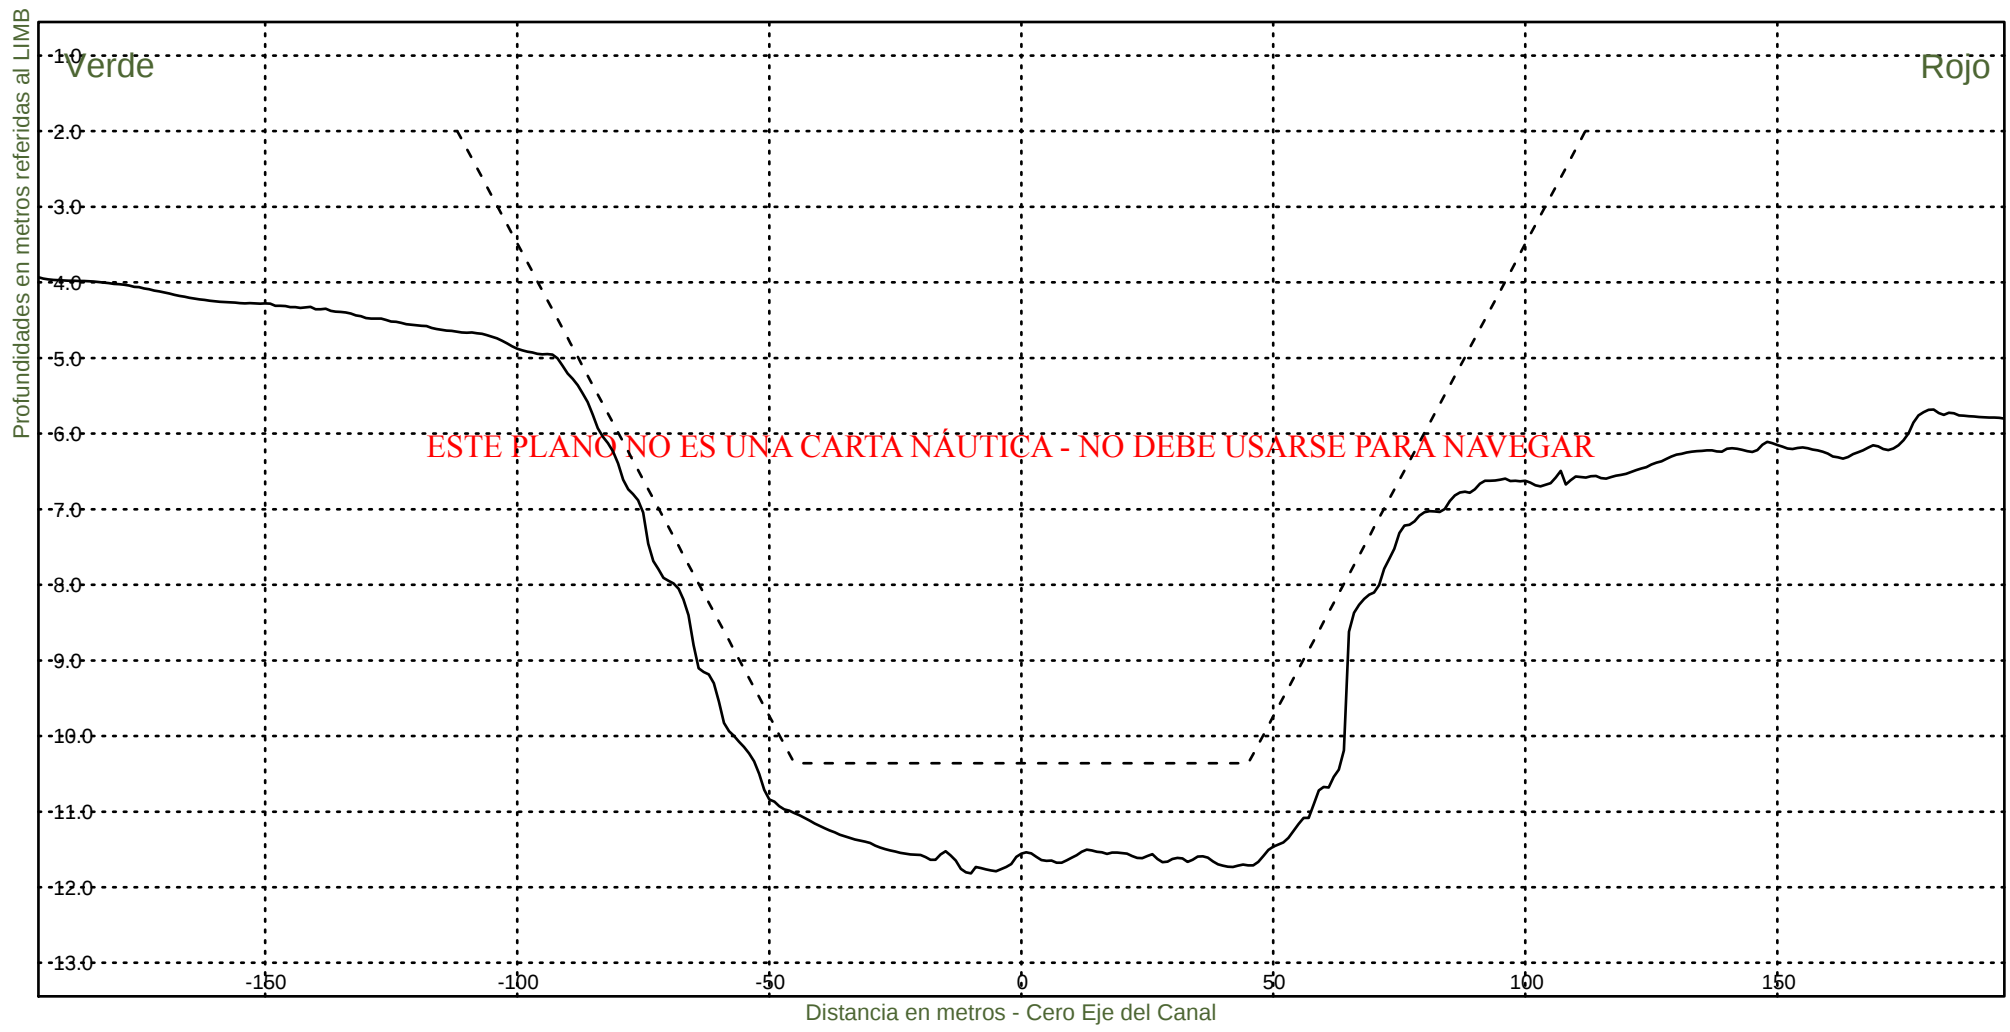KM 83400



Consorcio Boskalis - Dredging International



Ing. Alberto G. Palomar
REPRESENTANTE TECNICO

Comision Administradora del Rio de la Plata
Canal Martin Garcia

----- :Teorico 34 pies
——— :Batimetria Marzo 2021

Fecha Canal, KM 39.6-86.2
Hz 1: 1500
V 1: 100

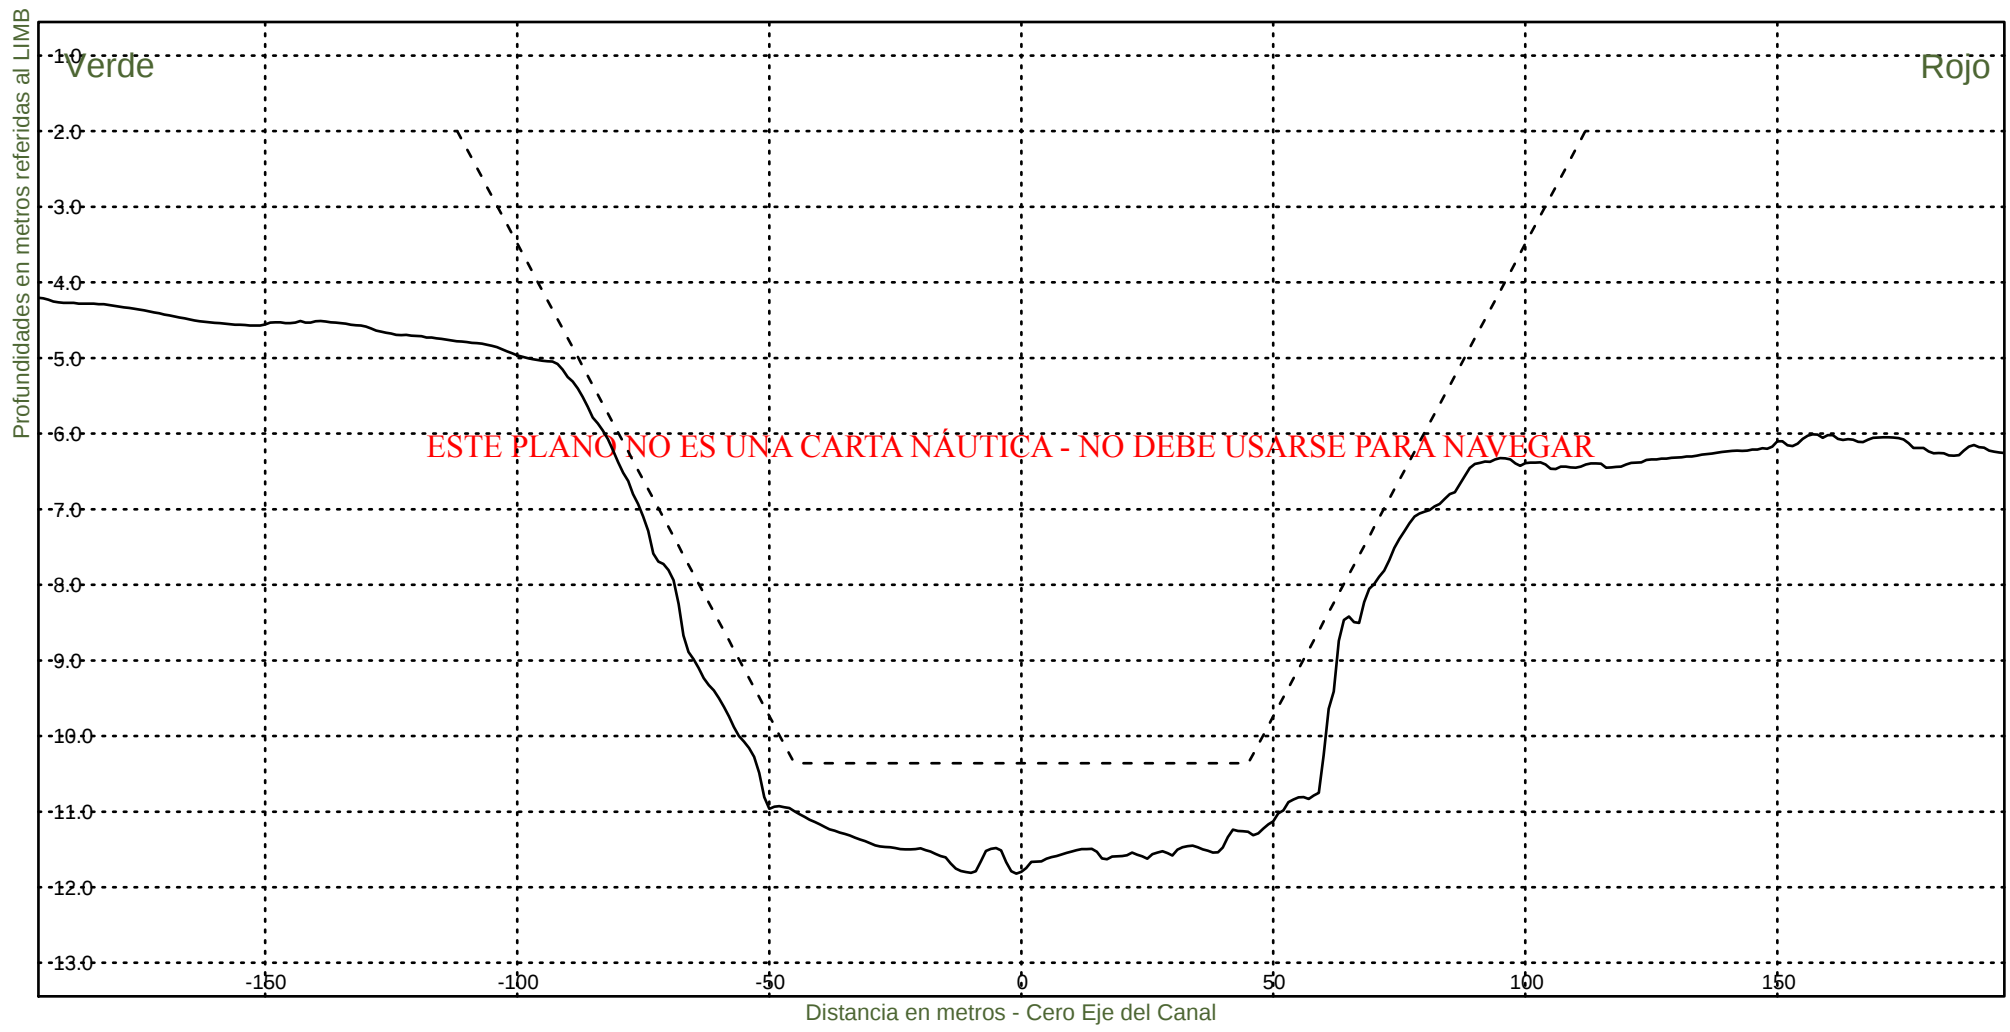KM 83600



Consorcio Boskalis - Dredging International



Ing. Alberto G. Palomar
REPRESENTANTE TECNICO

Comision Administradora del Rio de la Plata
Canal Martin Garcia

----- :Teorico 34 pies
————— :Batimetria Marzo 2021

Fecha Canal, KM 39.6-86.2
Hz 1: 1500
V 1: 100

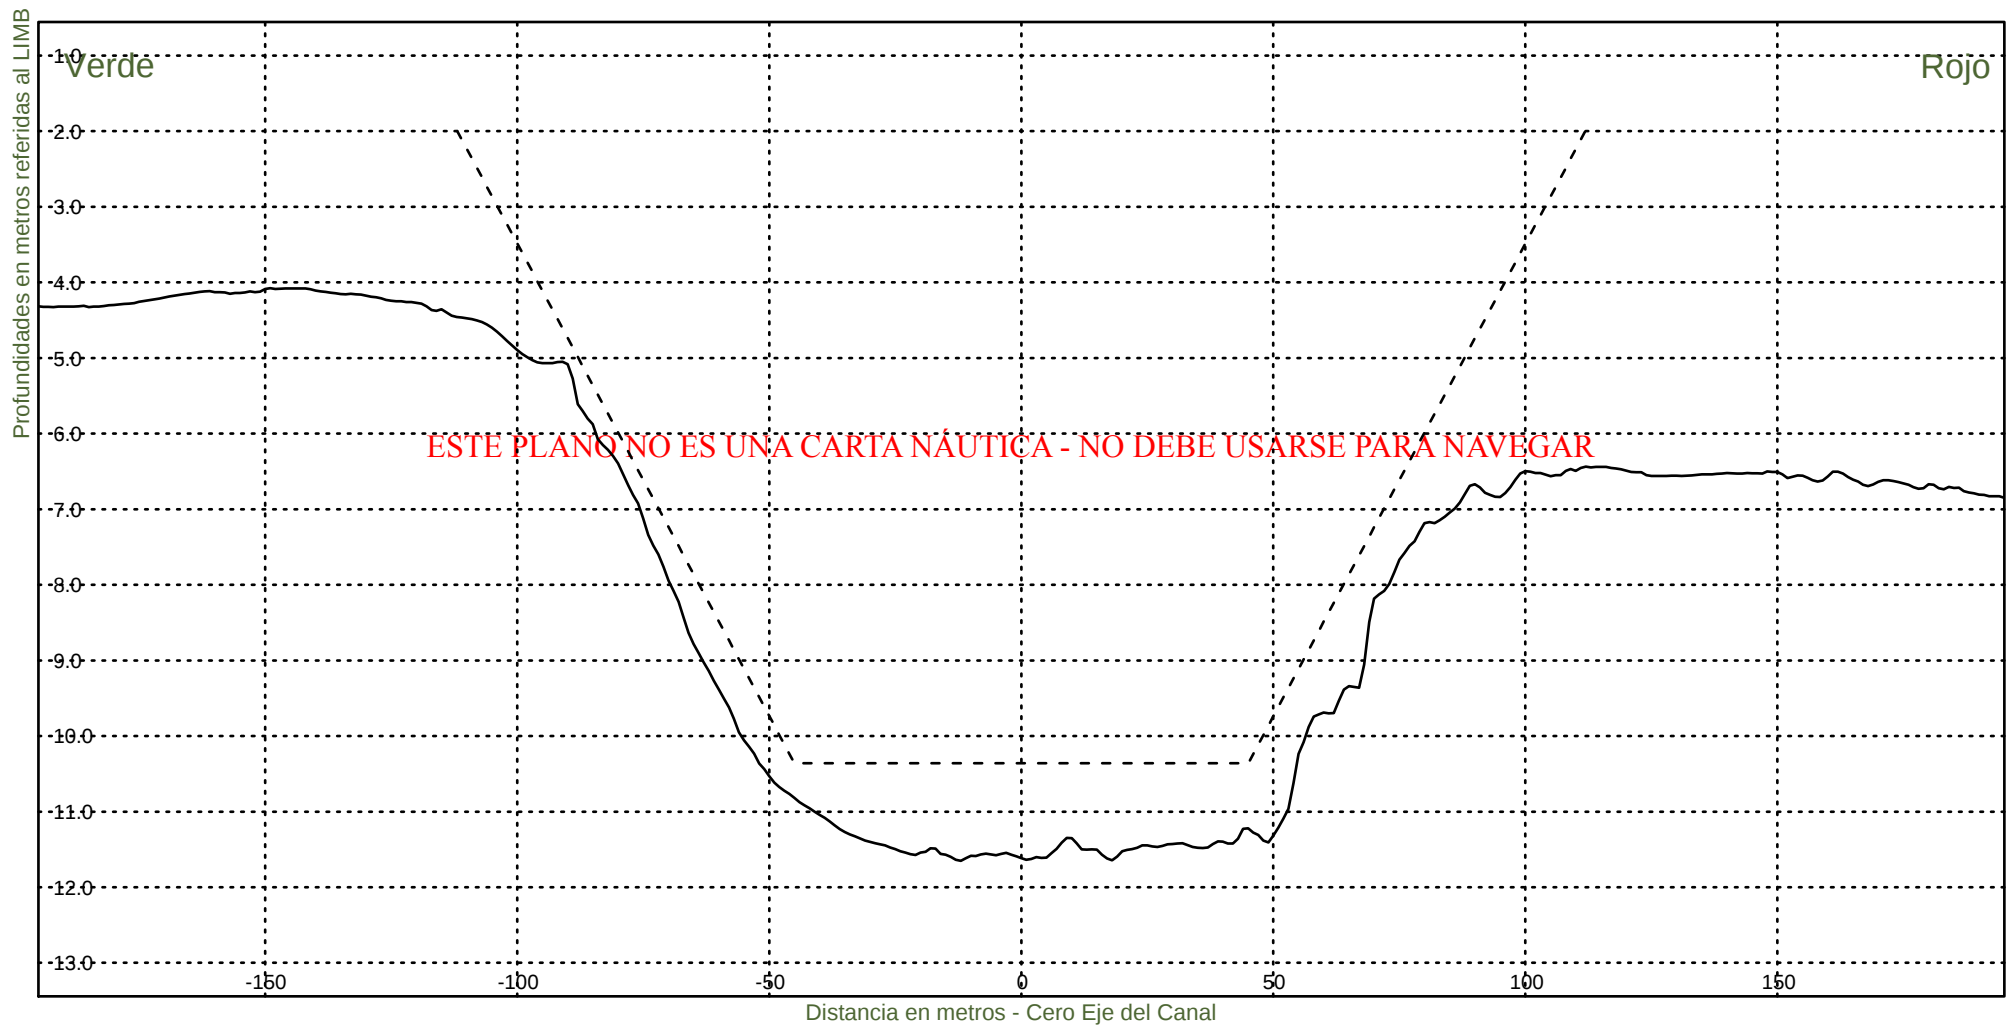KM 83800



Consorcio Boskalis - Dredging International



Ing. Alberto G. Palomar
REPRESENTANTE TECNICO

Comision Administradora del Rio de la Plata
Canal Martin Garcia

----- :Teorico 34 pies
——— :Batimetria Marzo 2021

Fecha Canal, KM 39.6-86.2
Hz 1: 1500
V 1: 100

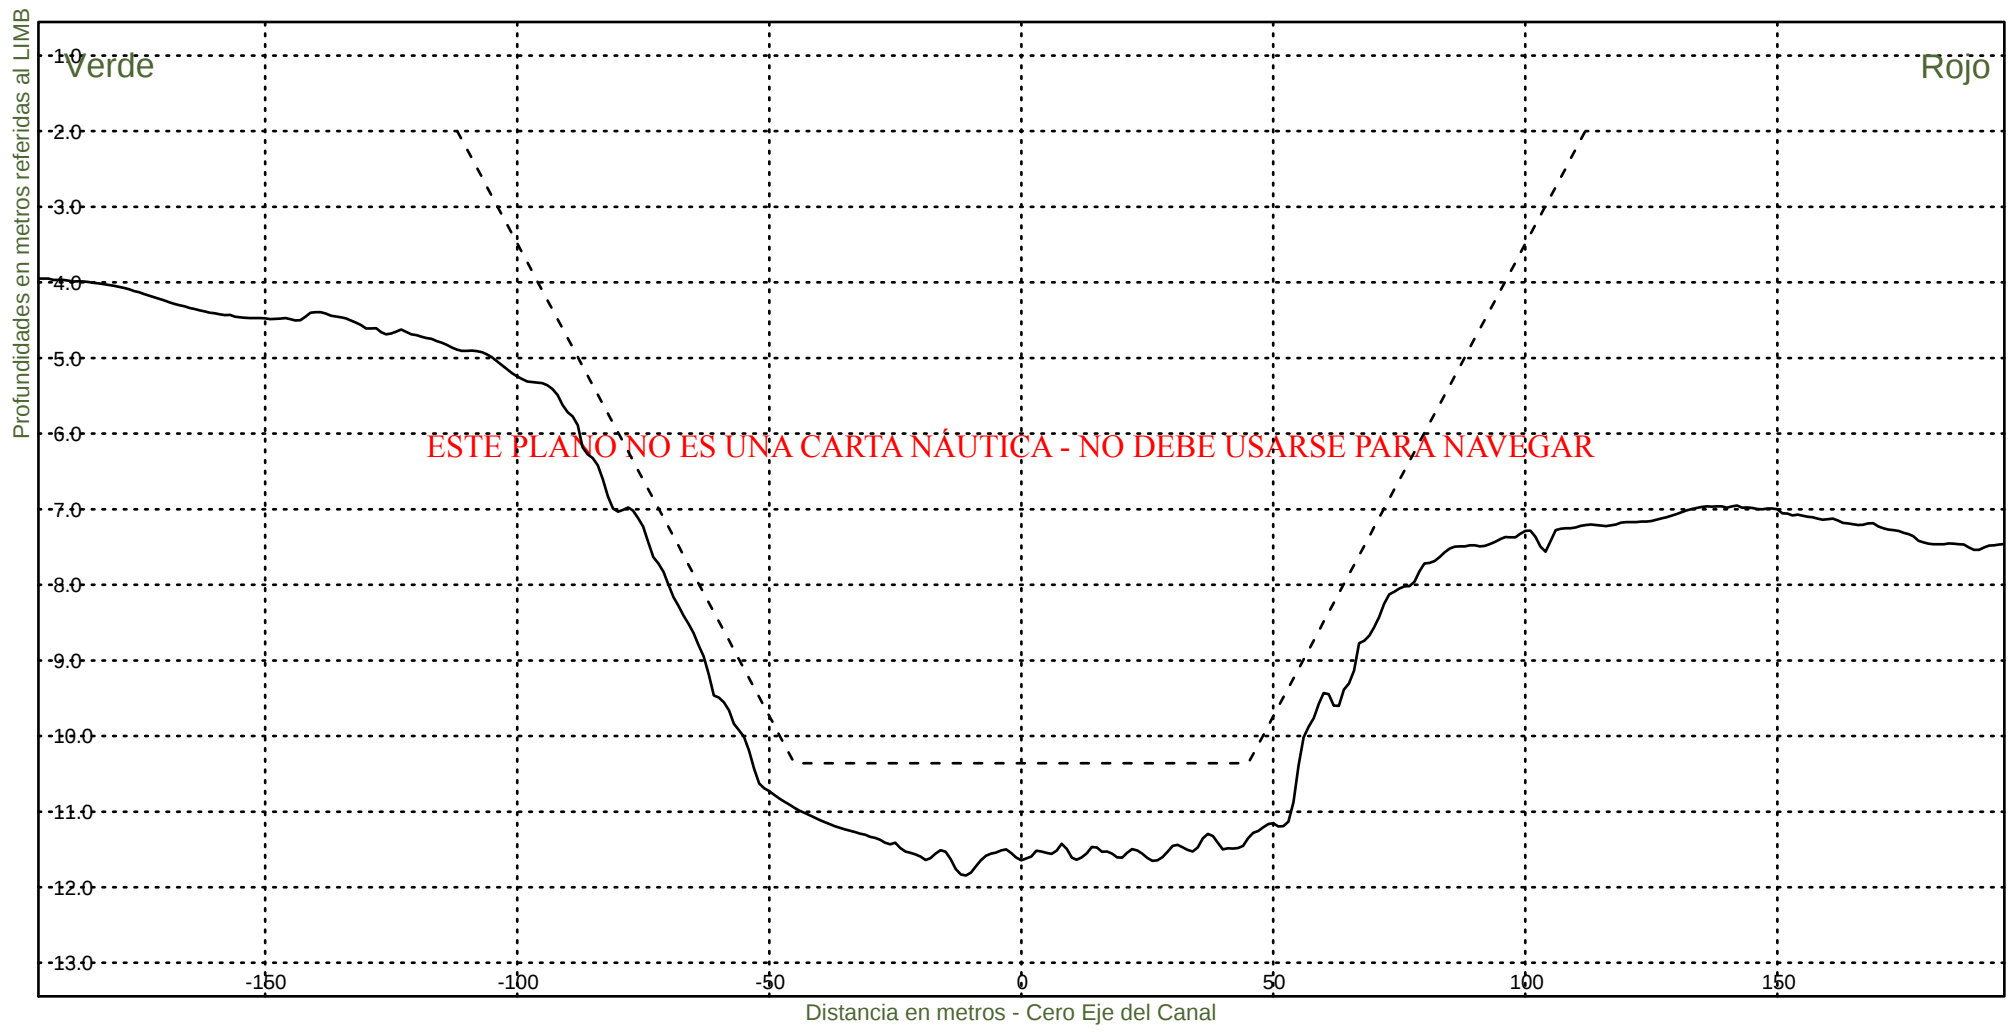KM 84000



Consorcio Boskalis - Dredging International



Ing. Alberto G. Palomar
REPRESENTANTE TECNICO

Comision Administradora del Rio de la Plata
Canal Martin Garcia

----- :Teorico 34 pies
——— :Batimetria Marzo 2021

Fecha Canal, KM 39.6-86.2
Hz 1: 1500
V 1: 100

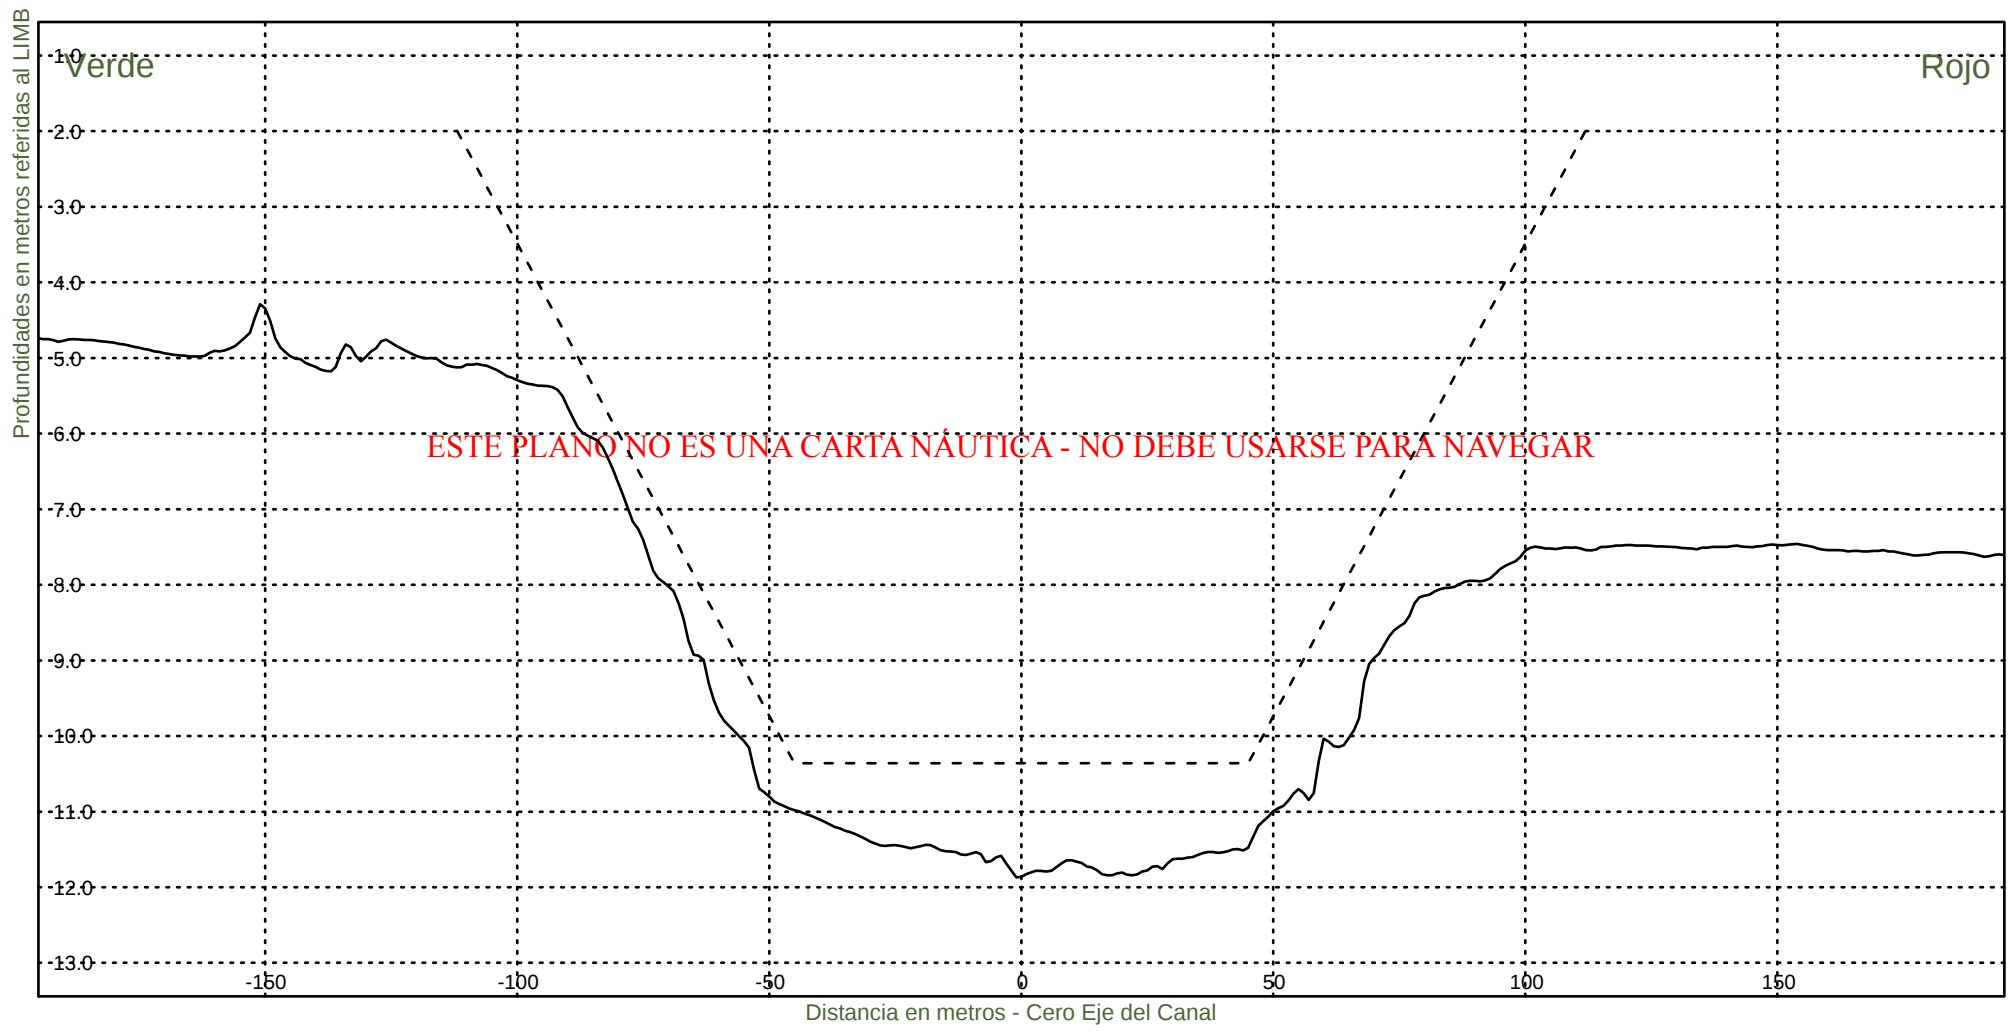KM 84200



Consorcio Boskalis - Dredging International



Ing. Alberto G. Palomar
REPRESENTANTE TECNICO

Comision Administradora del Rio de la Plata
Canal Martin Garcia

----- :Teorico 34 pies
——— :Batimetria Marzo 2021

Fecha Canal, KM 39.6-86.2
Hz 1: 1500
V 1: 100

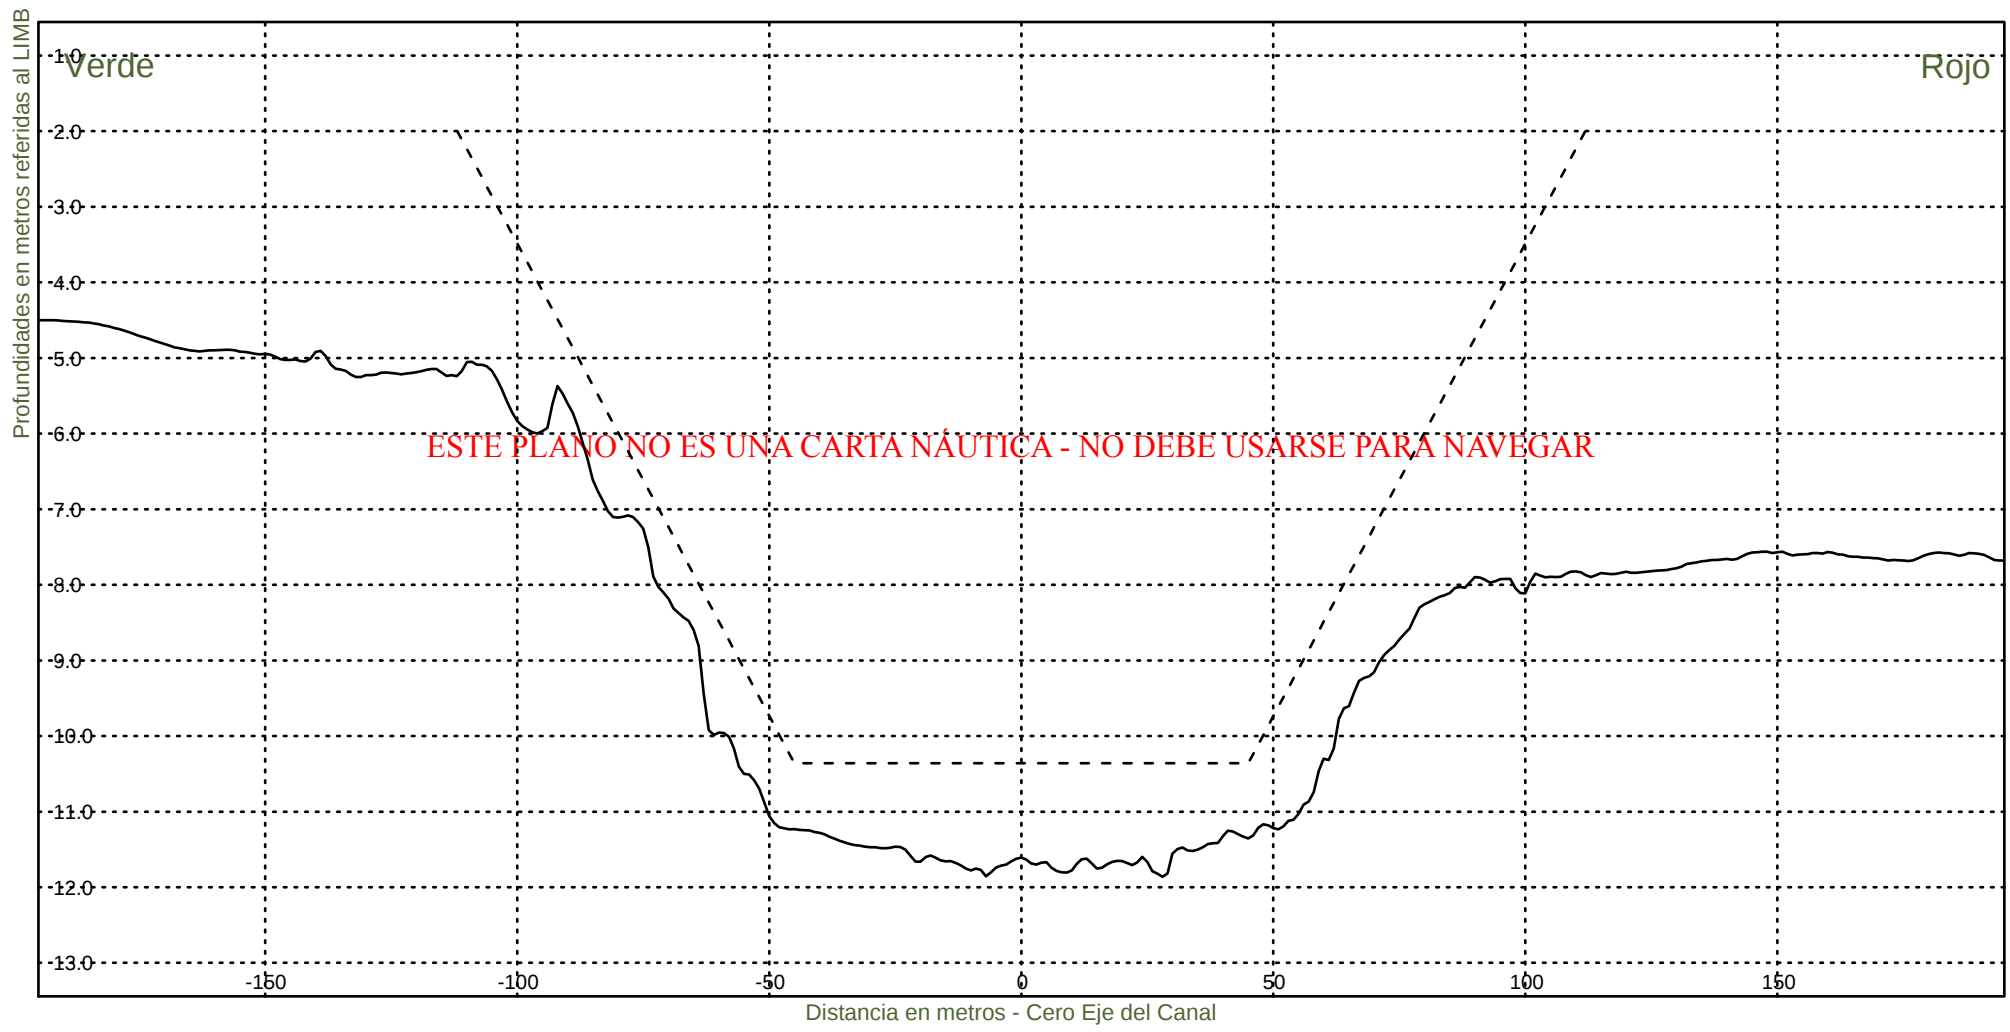KM 84400



Consorcio Boskalis - Dredging International



Ing. Alberto G. Palomar
REPRESENTANTE TECNICO

Comision Administradora del Rio de la Plata
Canal Martin Garcia

----- :Teorico 34 pies
————— :Batimetria Marzo 2021

Fecha Canal, KM 39.6-86.2
Hz 1: 1500
V 1: 100

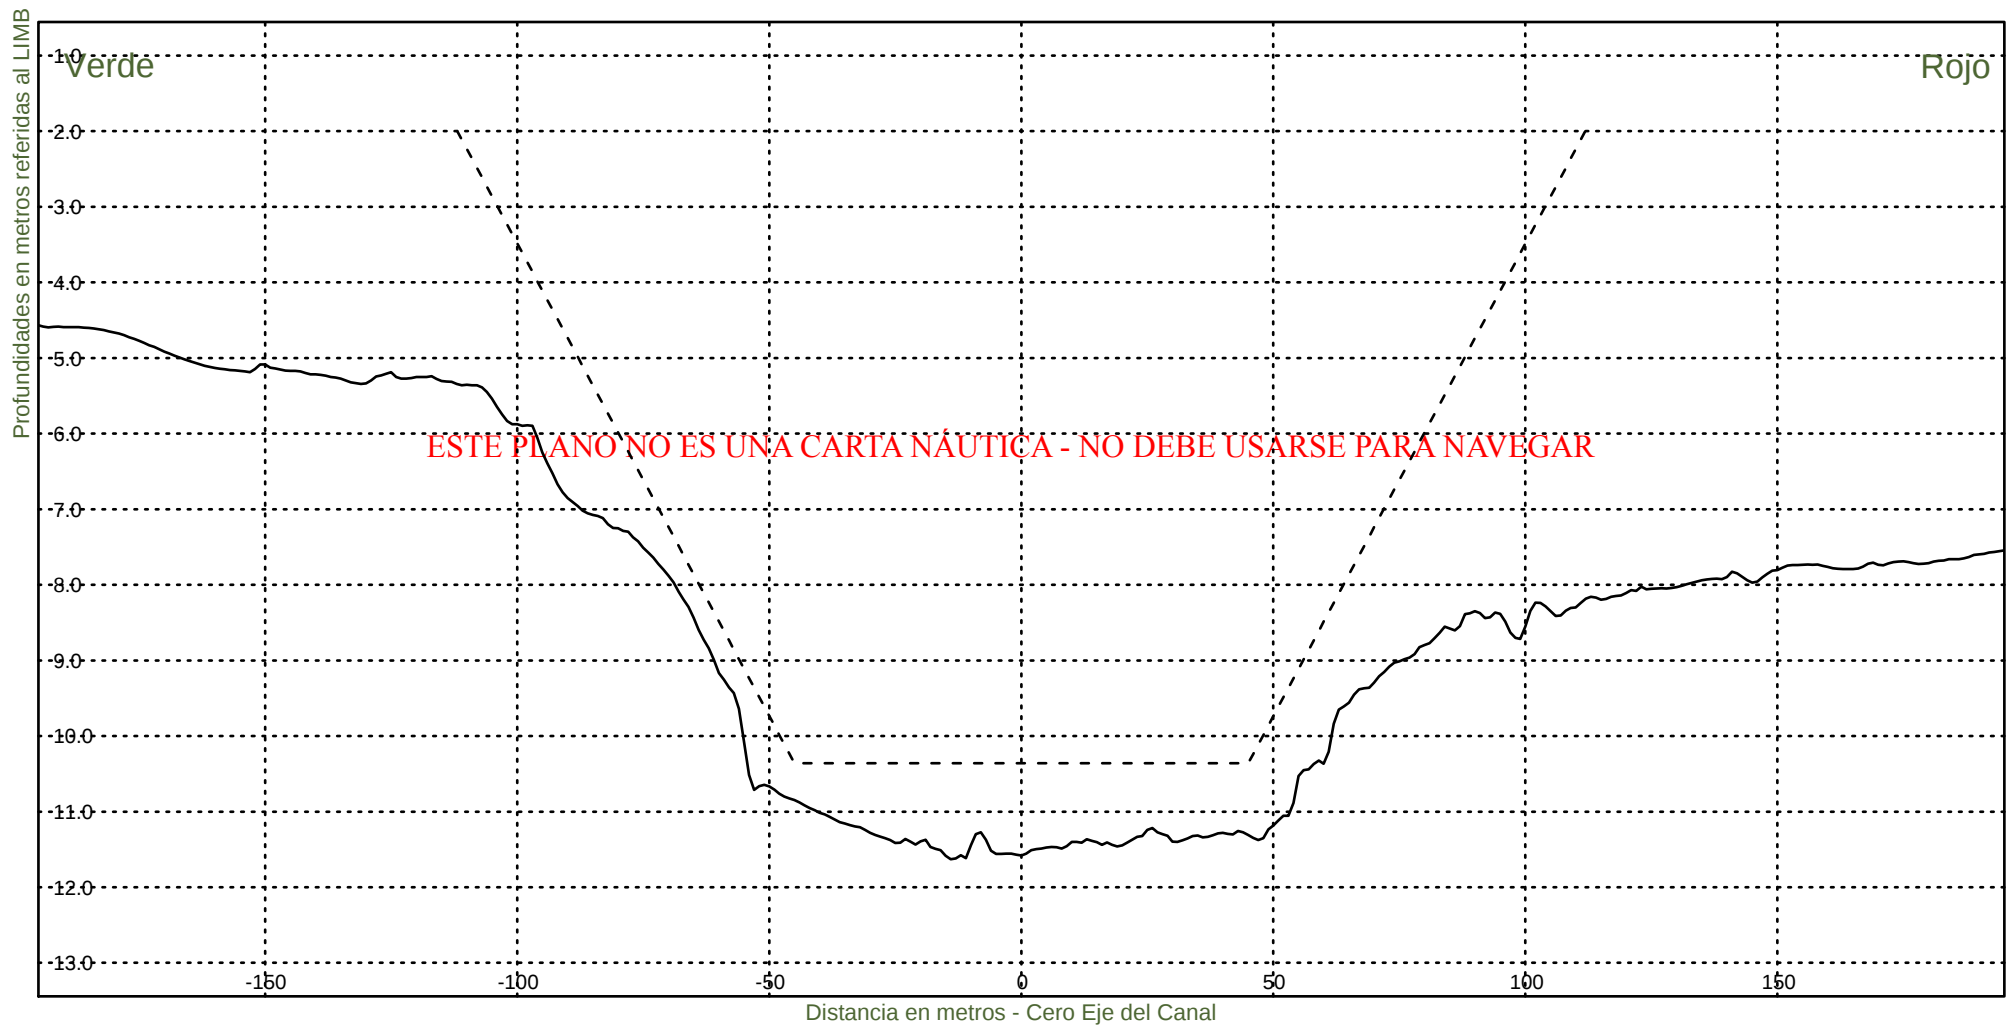KM 84600



Consorcio Boskalis - Dredging International



Ing. Alberto G. Palomar
REPRESENTANTE TECNICO

Comision Administradora del Rio de la Plata
Canal Martin Garcia

----- :Teorico 34 pies
——— :Batimetria Marzo 2021

Fecha Canal, KM 39.6-86.2
Hz 1: 1500
V 1: 100

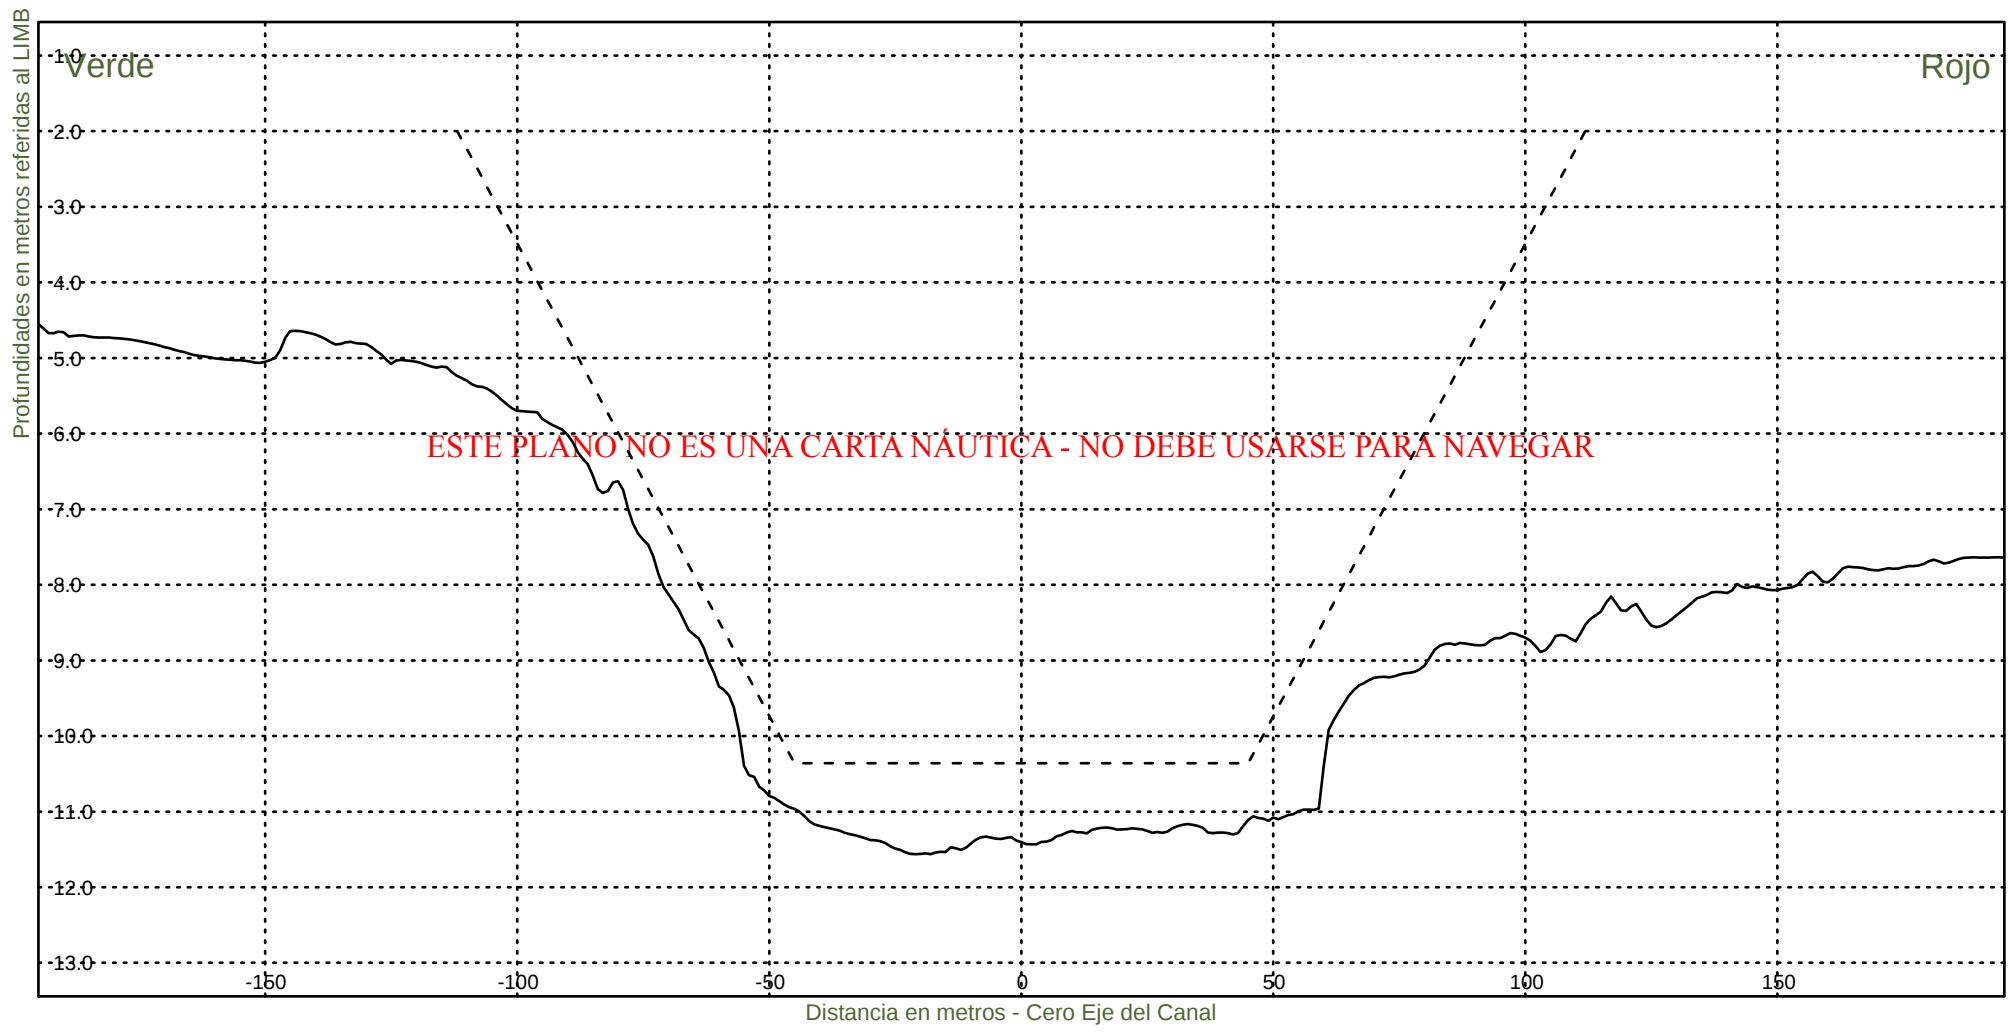KM 84800



Consorcio Boskalis - Dredging International



Ing. Alberto G. Palomar
REPRESENTANTE TECNICO

Comision Administradora del Rio de la Plata
Canal Martin Garcia

----- :Teorico 34 pies
——— :Batimetria Marzo 2021

Fecha Canal, KM 39.6-86.2
Hz 1: 1500
V 1: 100

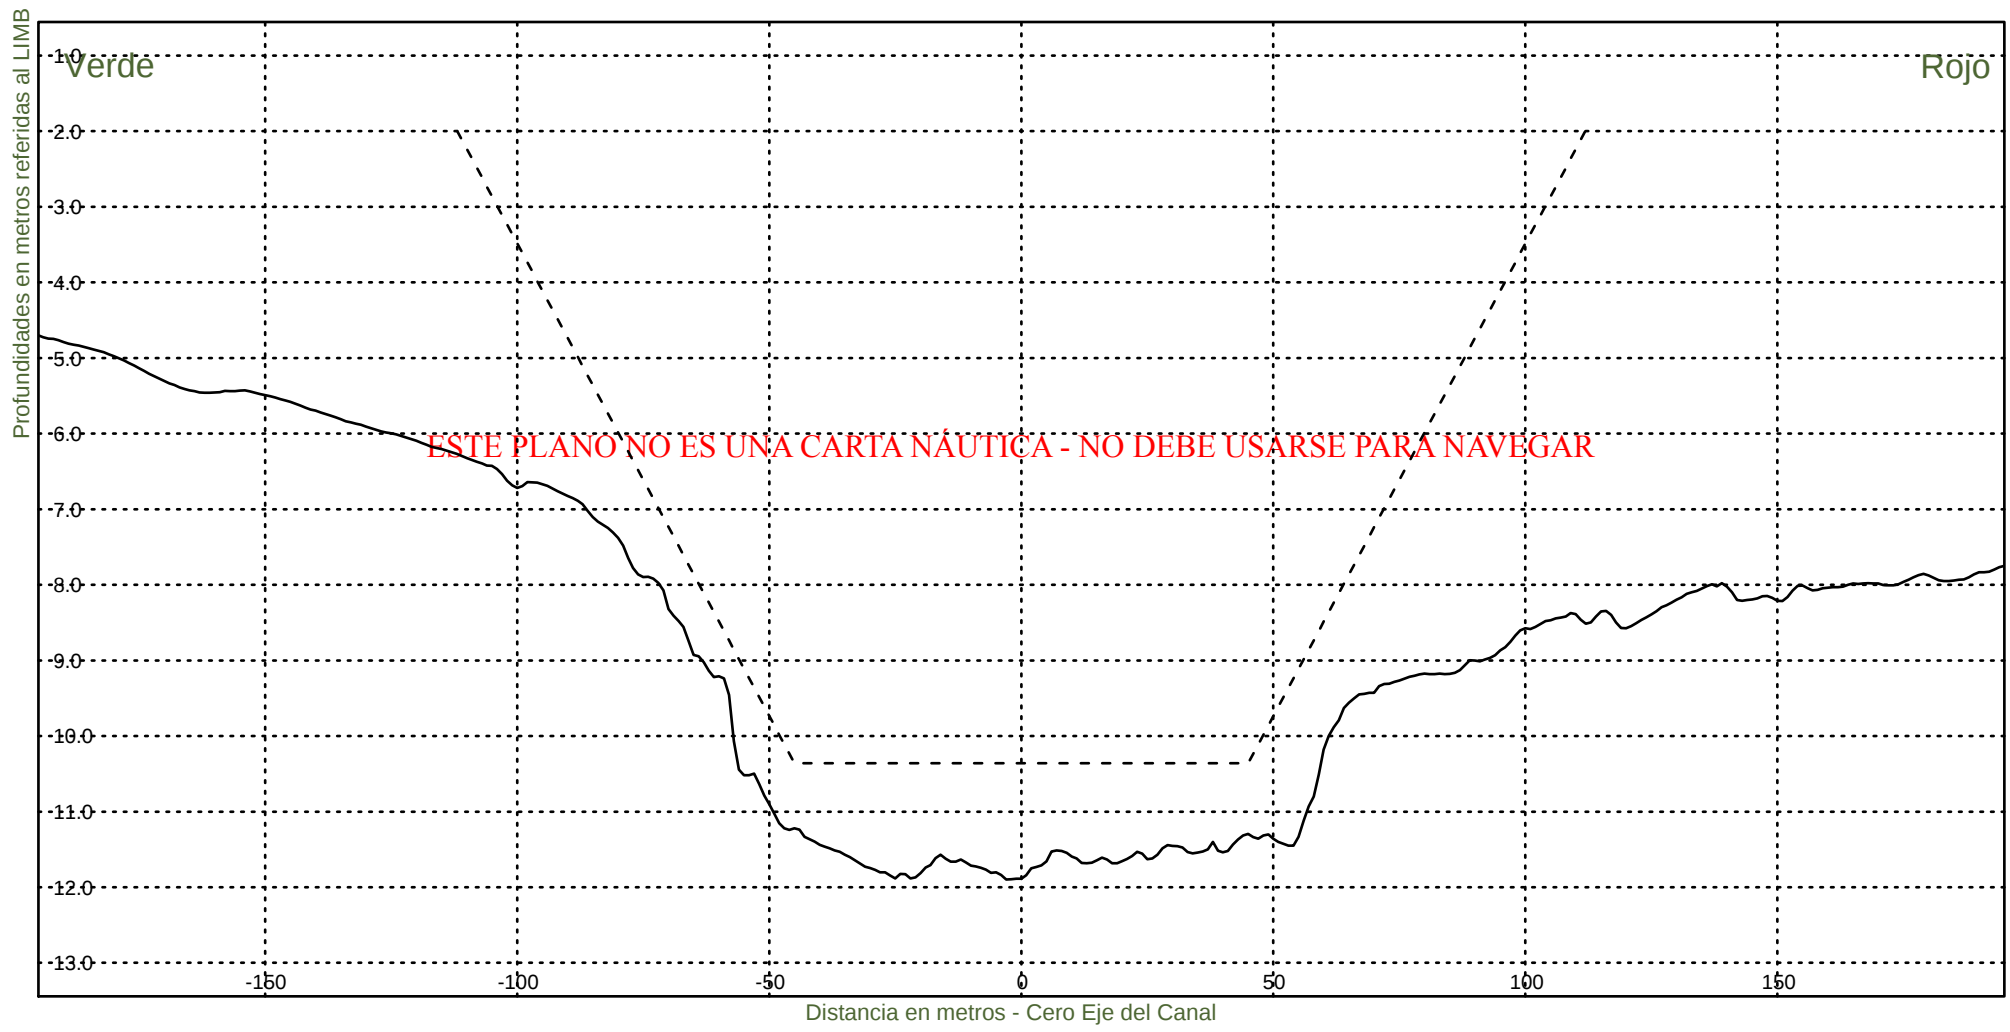KM 85000



Consorcio Boskalis - Dredging International



Ing. Alberto G. Palomar
REPRESENTANTE TECNICO

Comision Administradora del Rio de la Plata
Canal Martin Garcia

----- :Teorico 34 pies
——— :Batimetria Marzo 2021

Fecha Canal, KM 39.6-86.2
Hz 1: 1500
V 1: 100

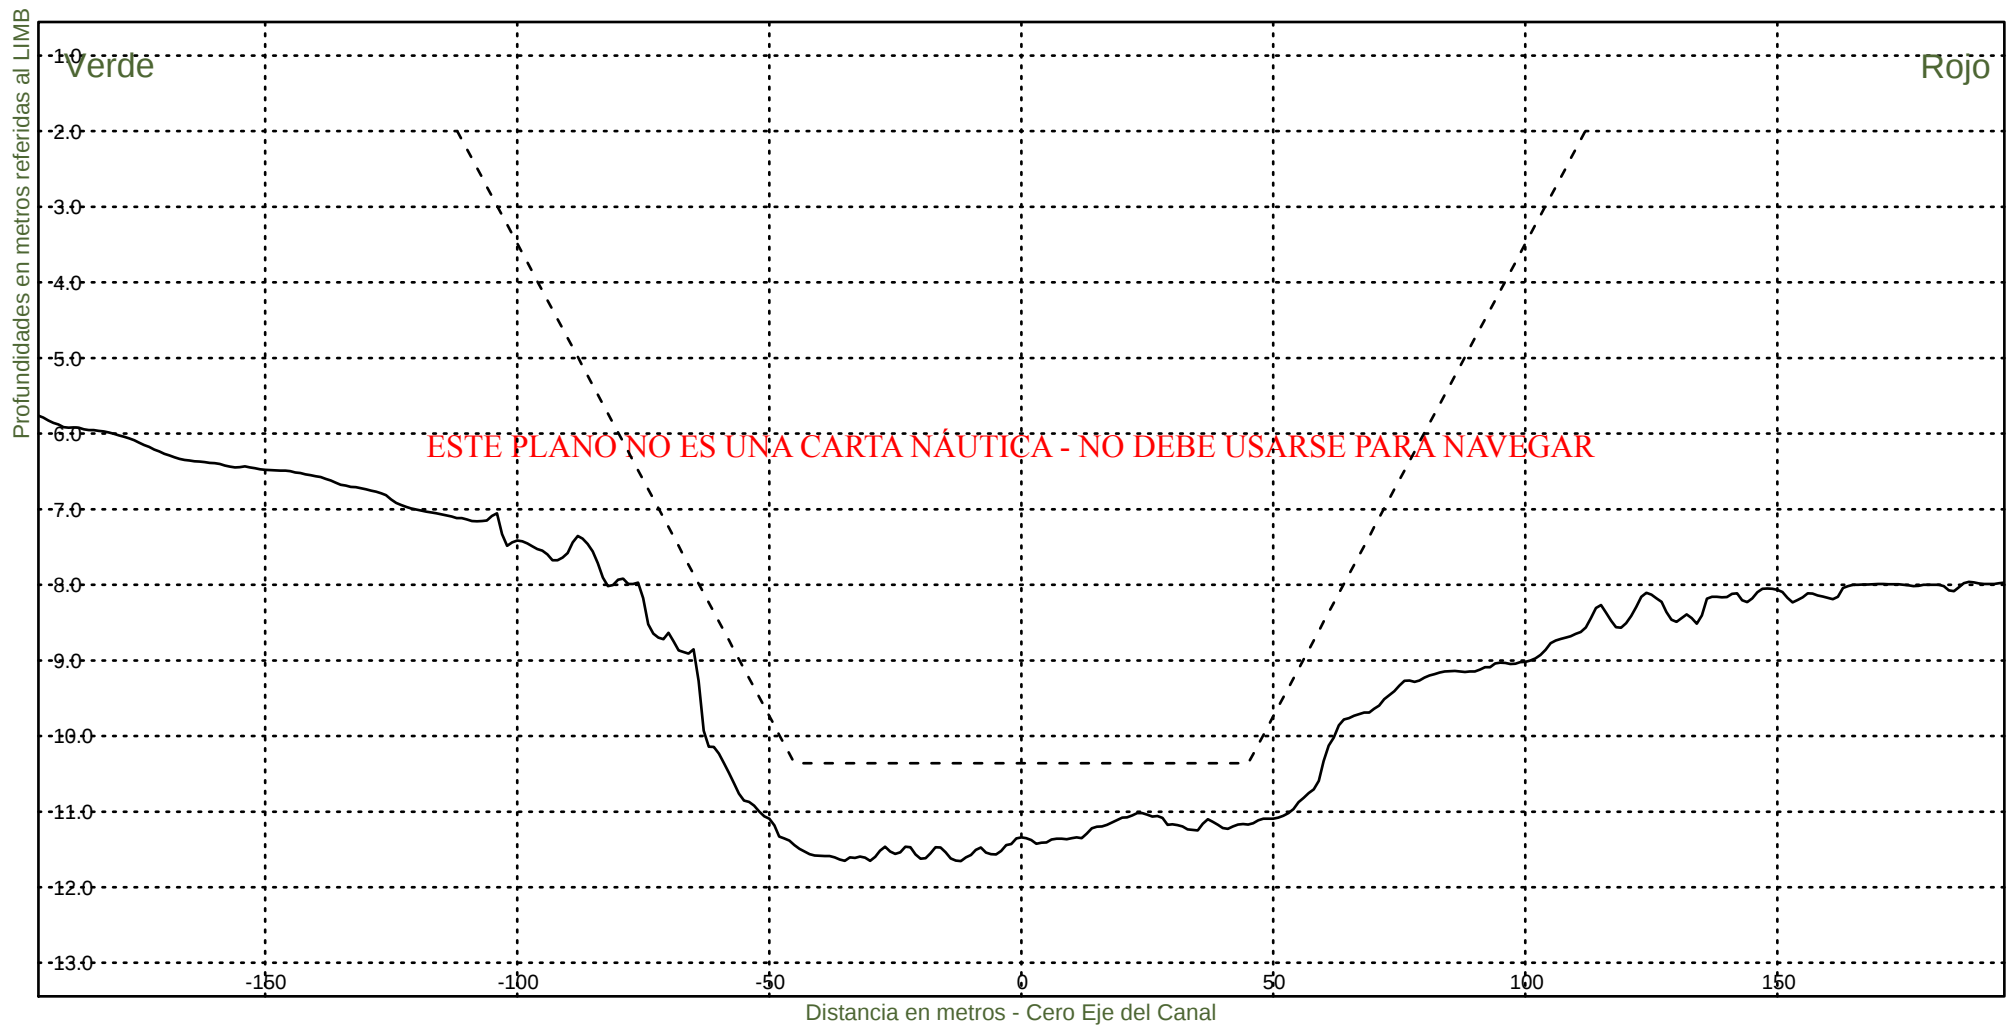KM 85200



Consorcio Boskalis - Dredging International



Ing. Alberto G. Palomar
REPRESENTANTE TECNICO

Comision Administradora del Rio de la Plata
Canal Martin Garcia

----- :Teorico 34 pies
——— :Batimetria Marzo 2021

Fecha Canal, KM 39.6-86.2
Hz 1: 1500
V 1: 100

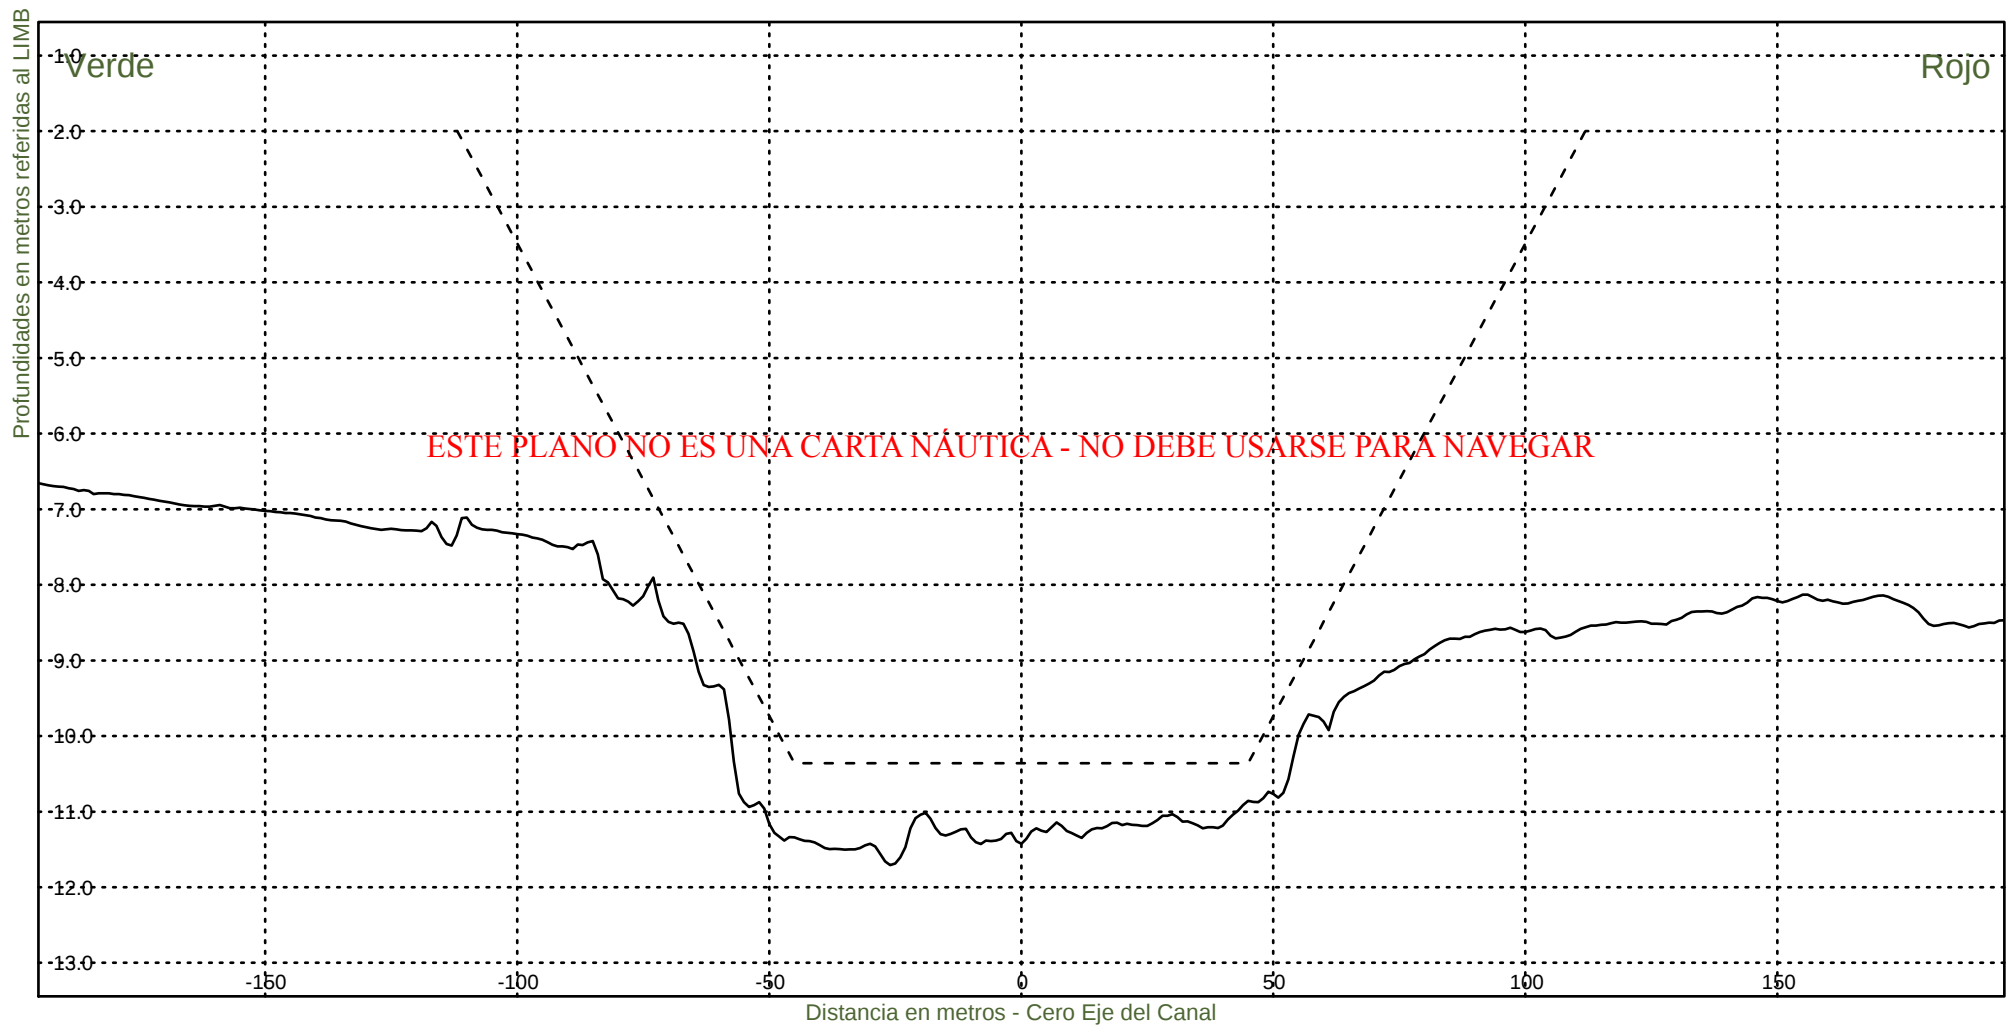KM 85400



Consorcio Boskalis - Dredging International



Ing. Alberto G. Palomar
REPRESENTANTE TECNICO

Comision Administradora del Rio de la Plata
Canal Martin Garcia

----- :Teorico 34 pies
————— :Batimetria Marzo 2021

Fecha Canal, KM 39.6-86.2
Hz 1: 1500
V 1: 100

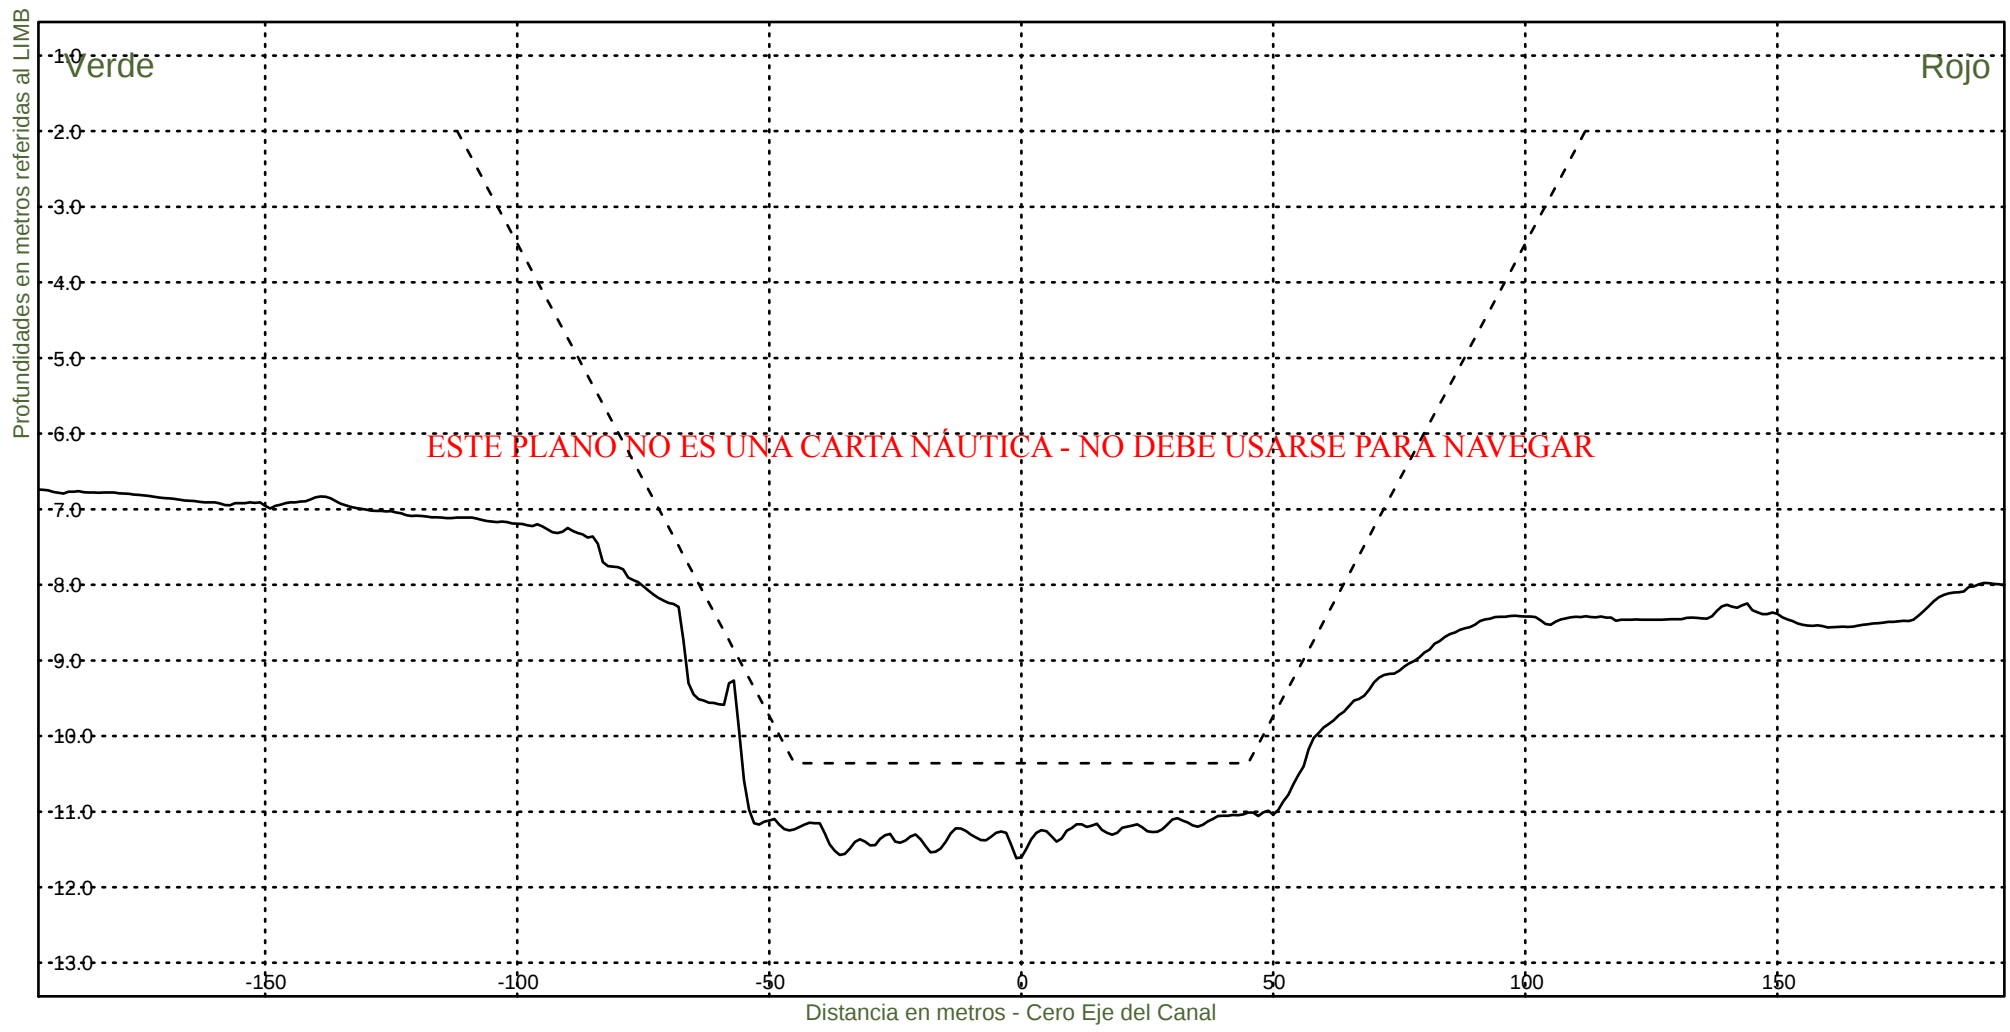KM 85600



Consorcio Boskalis - Dredging International



Ing. Alberto G. Palomar
REPRESENTANTE TECNICO

Comision Administradora del Rio de la Plata
Canal Martin Garcia

----- :Teorico 34 pies
——— :Batimetria Marzo 2021

Fecha Canal, KM 39.6-86.2
Hz 1: 1500
V 1: 100

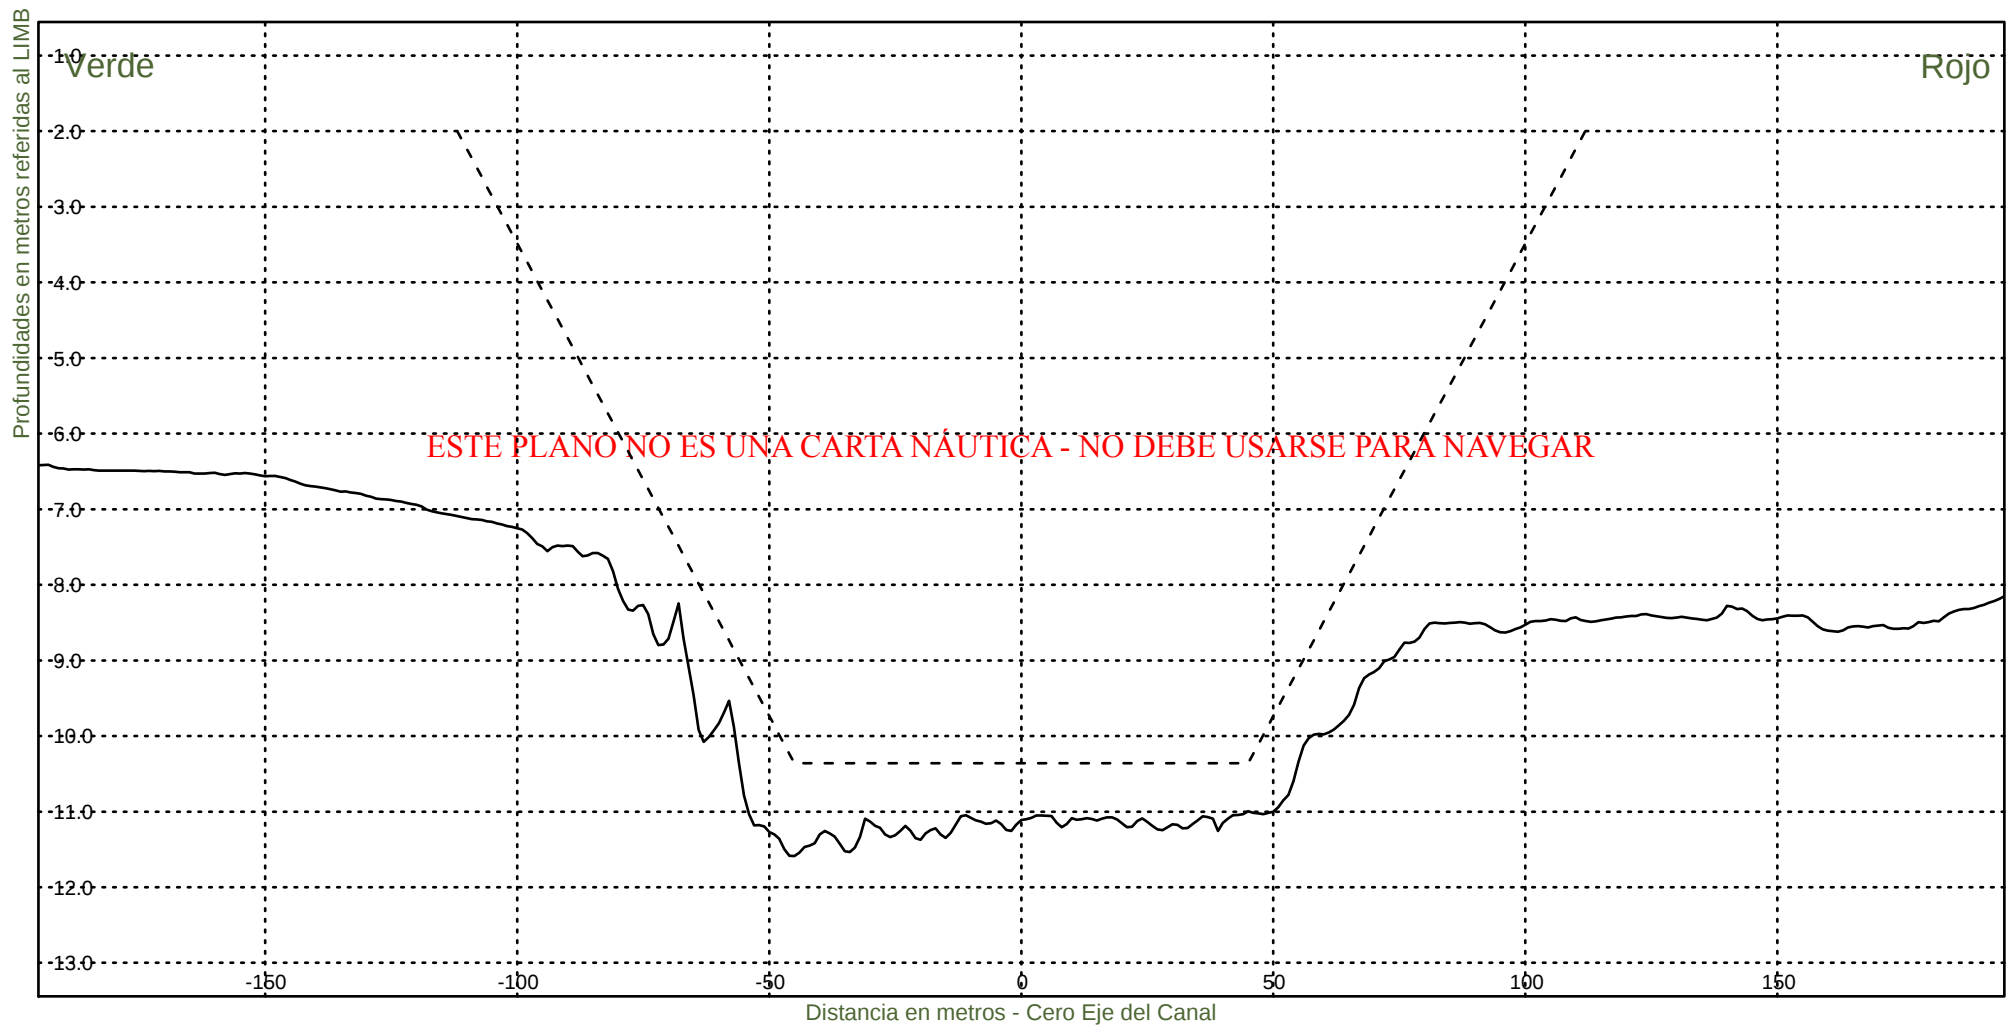KM 85800



Consorcio Boskalis - Dredging International



Ing. Alberto G. Palomar
REPRESENTANTE TECNICO

Comision Administradora del Rio de la Plata
Canal Martin Garcia

----- :Teorico 34 pies
——— :Batimetria Marzo 2021

Fecha Canal, KM 39.6-86.2
Hz 1: 1500
V 1: 100

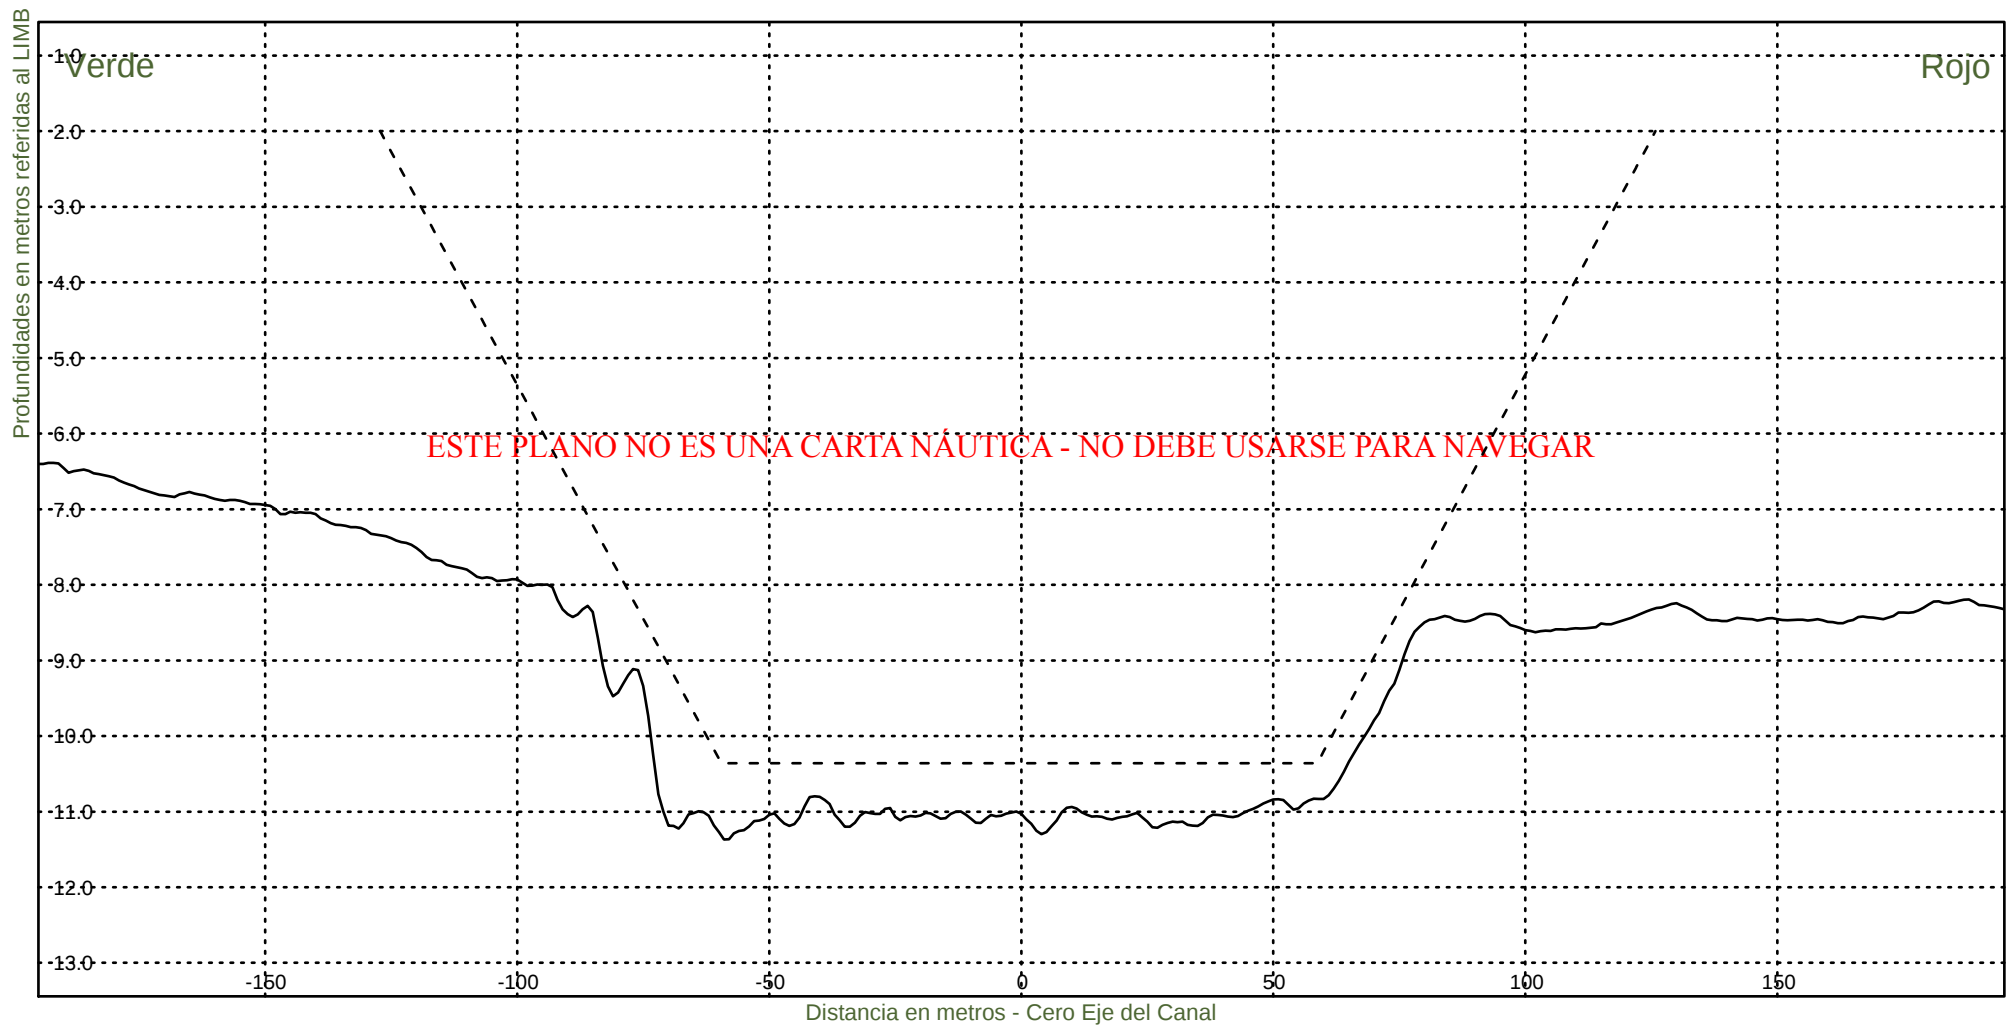KM 86000



Consorcio Boskalis - Dredging International



Ing. Alberto G. Palomar
REPRESENTANTE TECNICO

Comision Administradora del Rio de la Plata
Canal Martin Garcia

----- :Teorico 34 pies
——— :Batimetria Marzo 2021

Fecha Canal, KM 39.6-86.2
Hz 1: 1500
V 1: 100

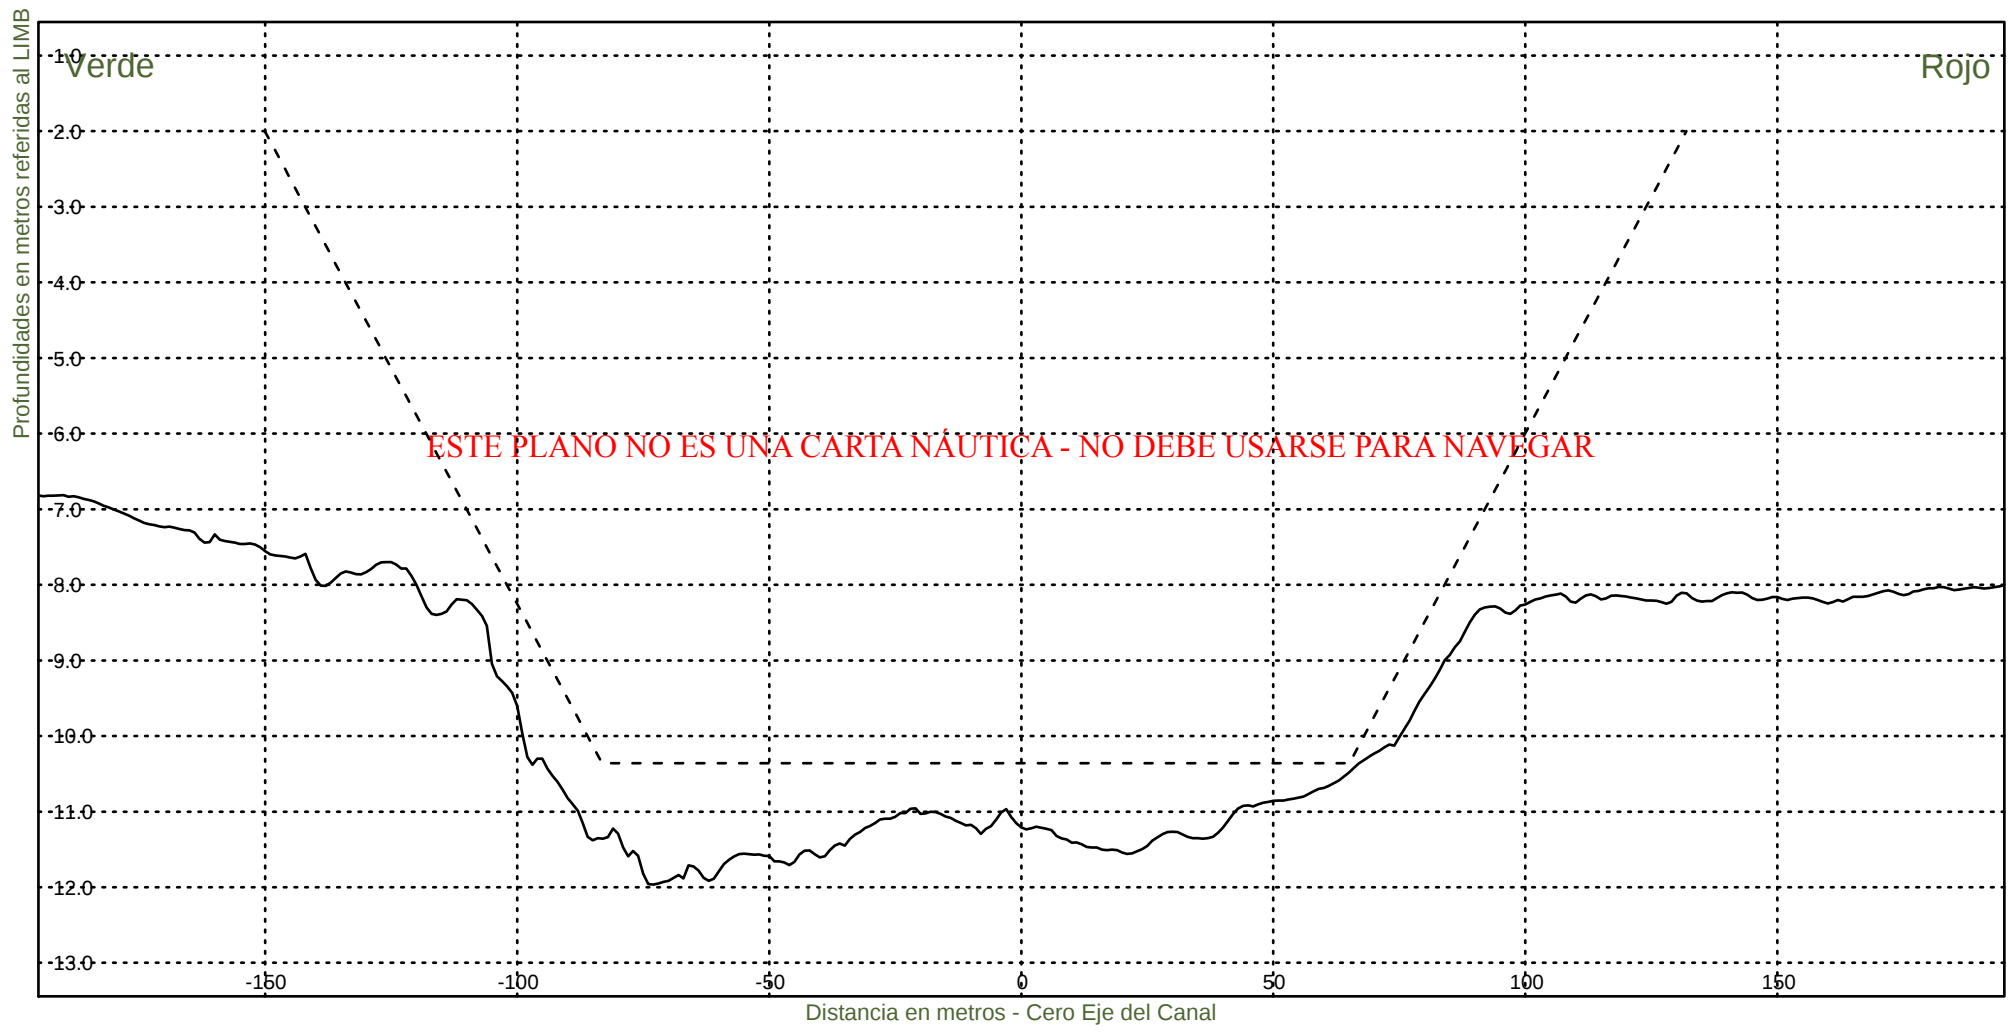KM 86200



Consorcio Boskalis - Dredging International


Ing. Alberto G. Palomar
REPRESENTANTE TECNICO

Comision Administradora del Rio de la Plata
Canal Martin Garcia