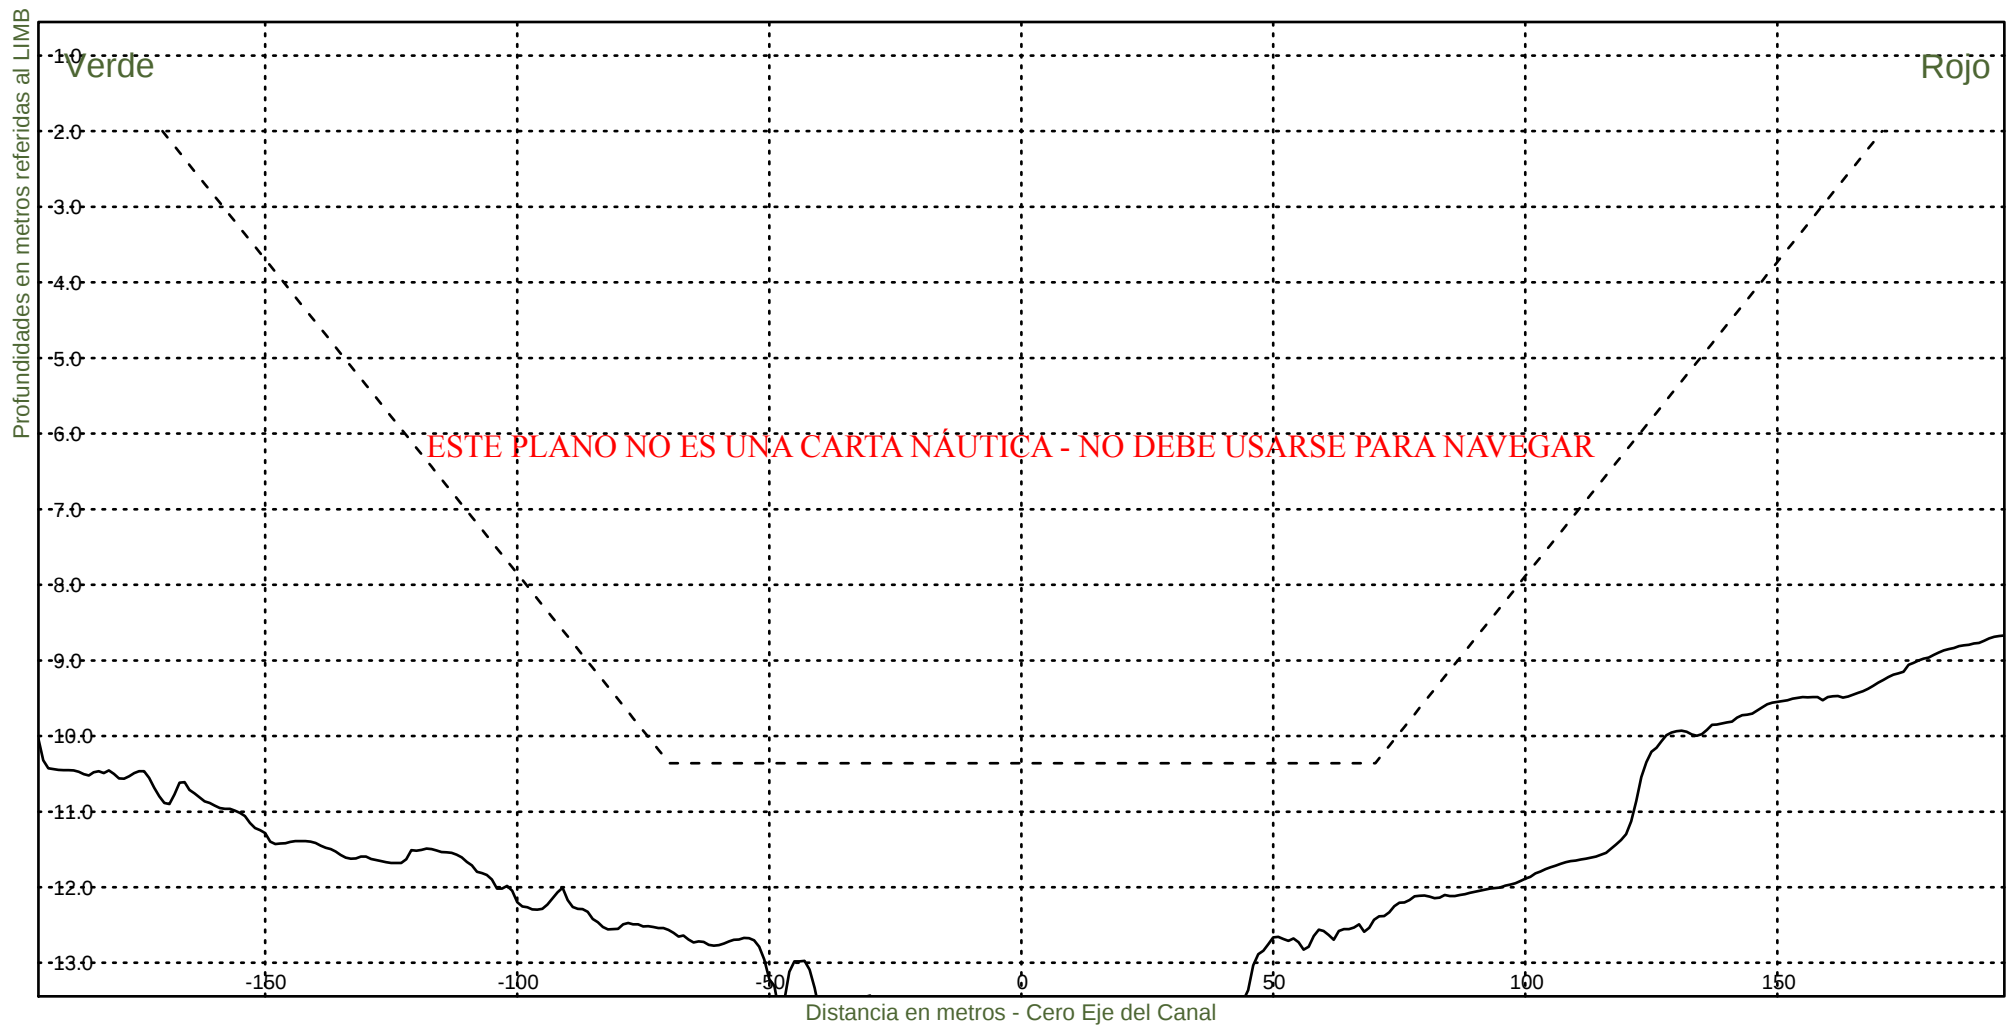


----- :Teorico 34 pies
——— :Batimetria Abril 2022

Fecha Canal, KM 39.6-67.4
Hz 1: 1500
V 1: 100
KM 39600



Consorcio Boskalis - Dredging International



Ing. Alberto G. Palomar
REPRESENTANTE TECNICO

Comision Administradora del Rio de la Plata
Canal Martin Garcia

----- :Teorico 34 pies
——— :Batimetria Abril 2022

Fecha Canal, KM 39.6-67.4
Hz 1: 1500
V 1: 100

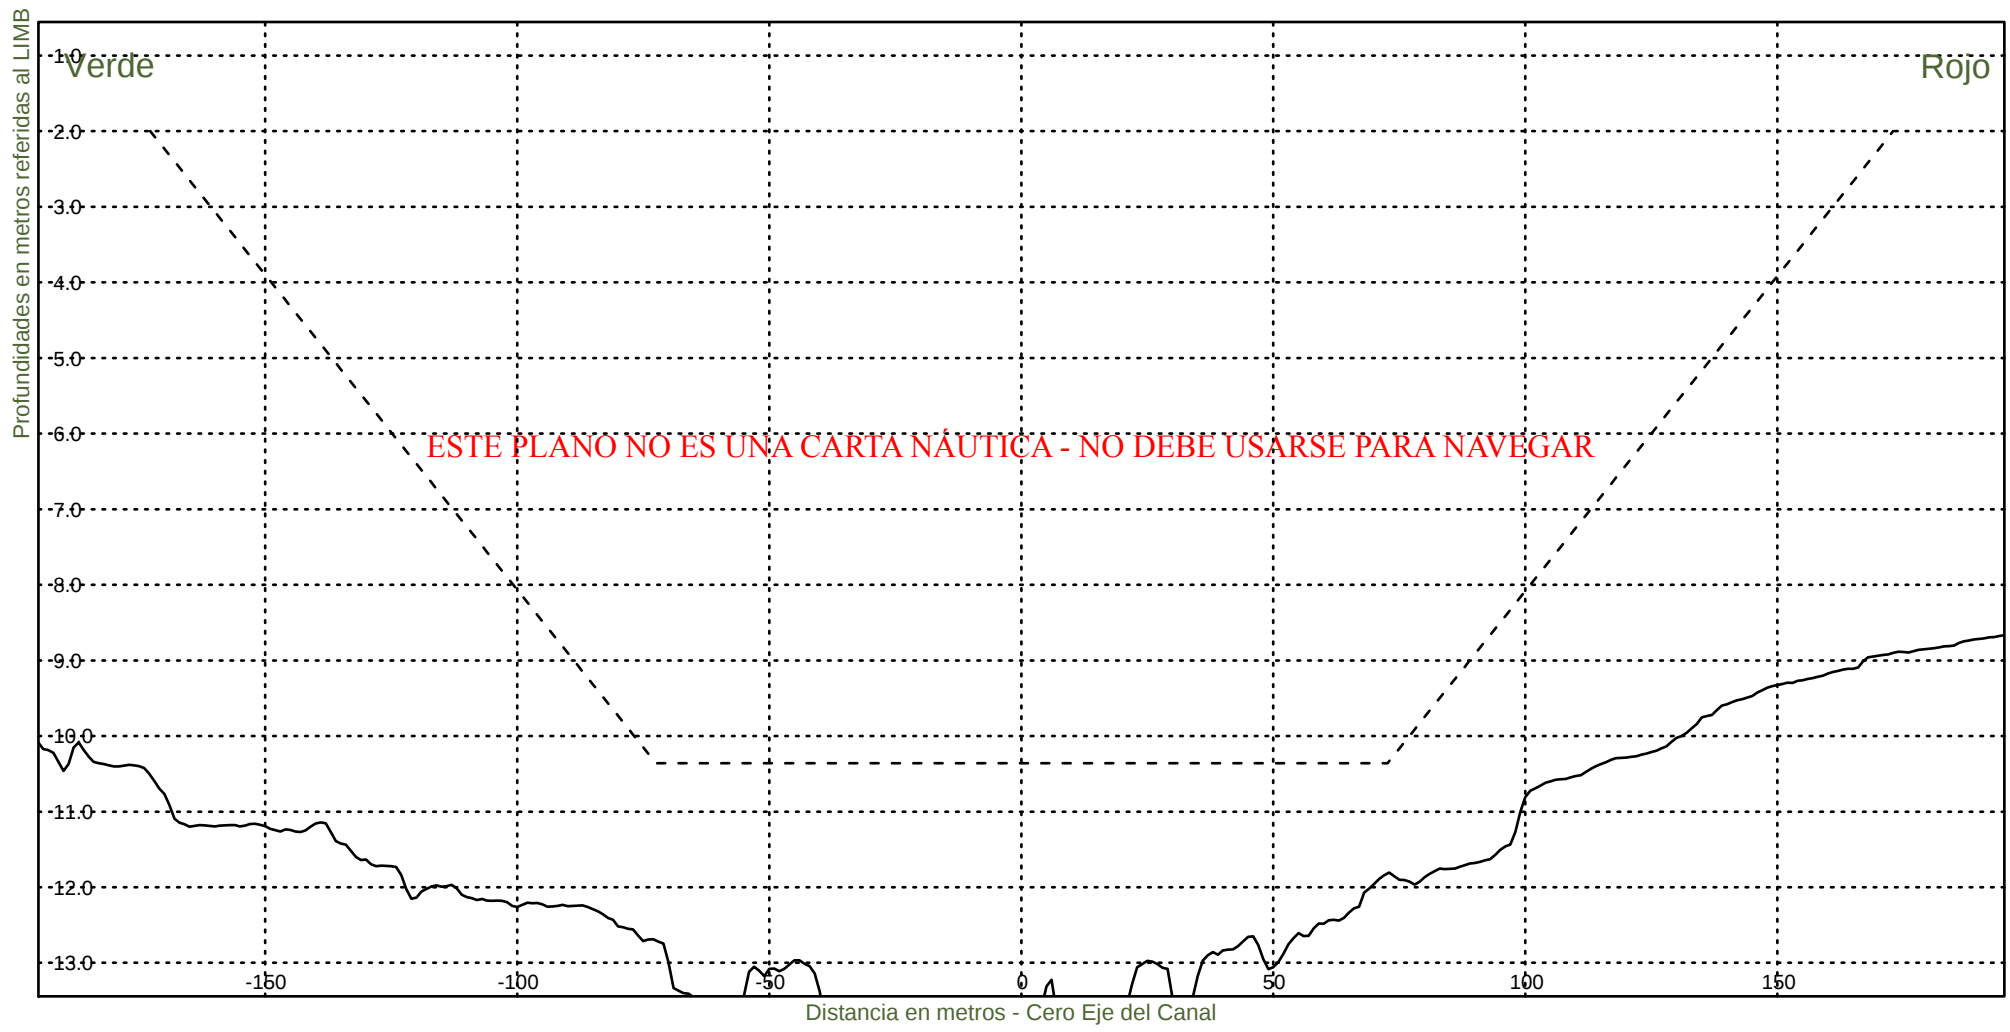KM 39800



Consorcio Boskalis - Dredging International



Ing. Alberto G. Palomar
REPRESENTANTE TECNICO

Comision Administradora del Rio de la Plata
Canal Martin Garcia

----- :Teorico 34 pies
——— :Batimetria Abril 2022

Fecha Canal, KM 39.6-67.4
Hz 1: 1500
V 1: 100

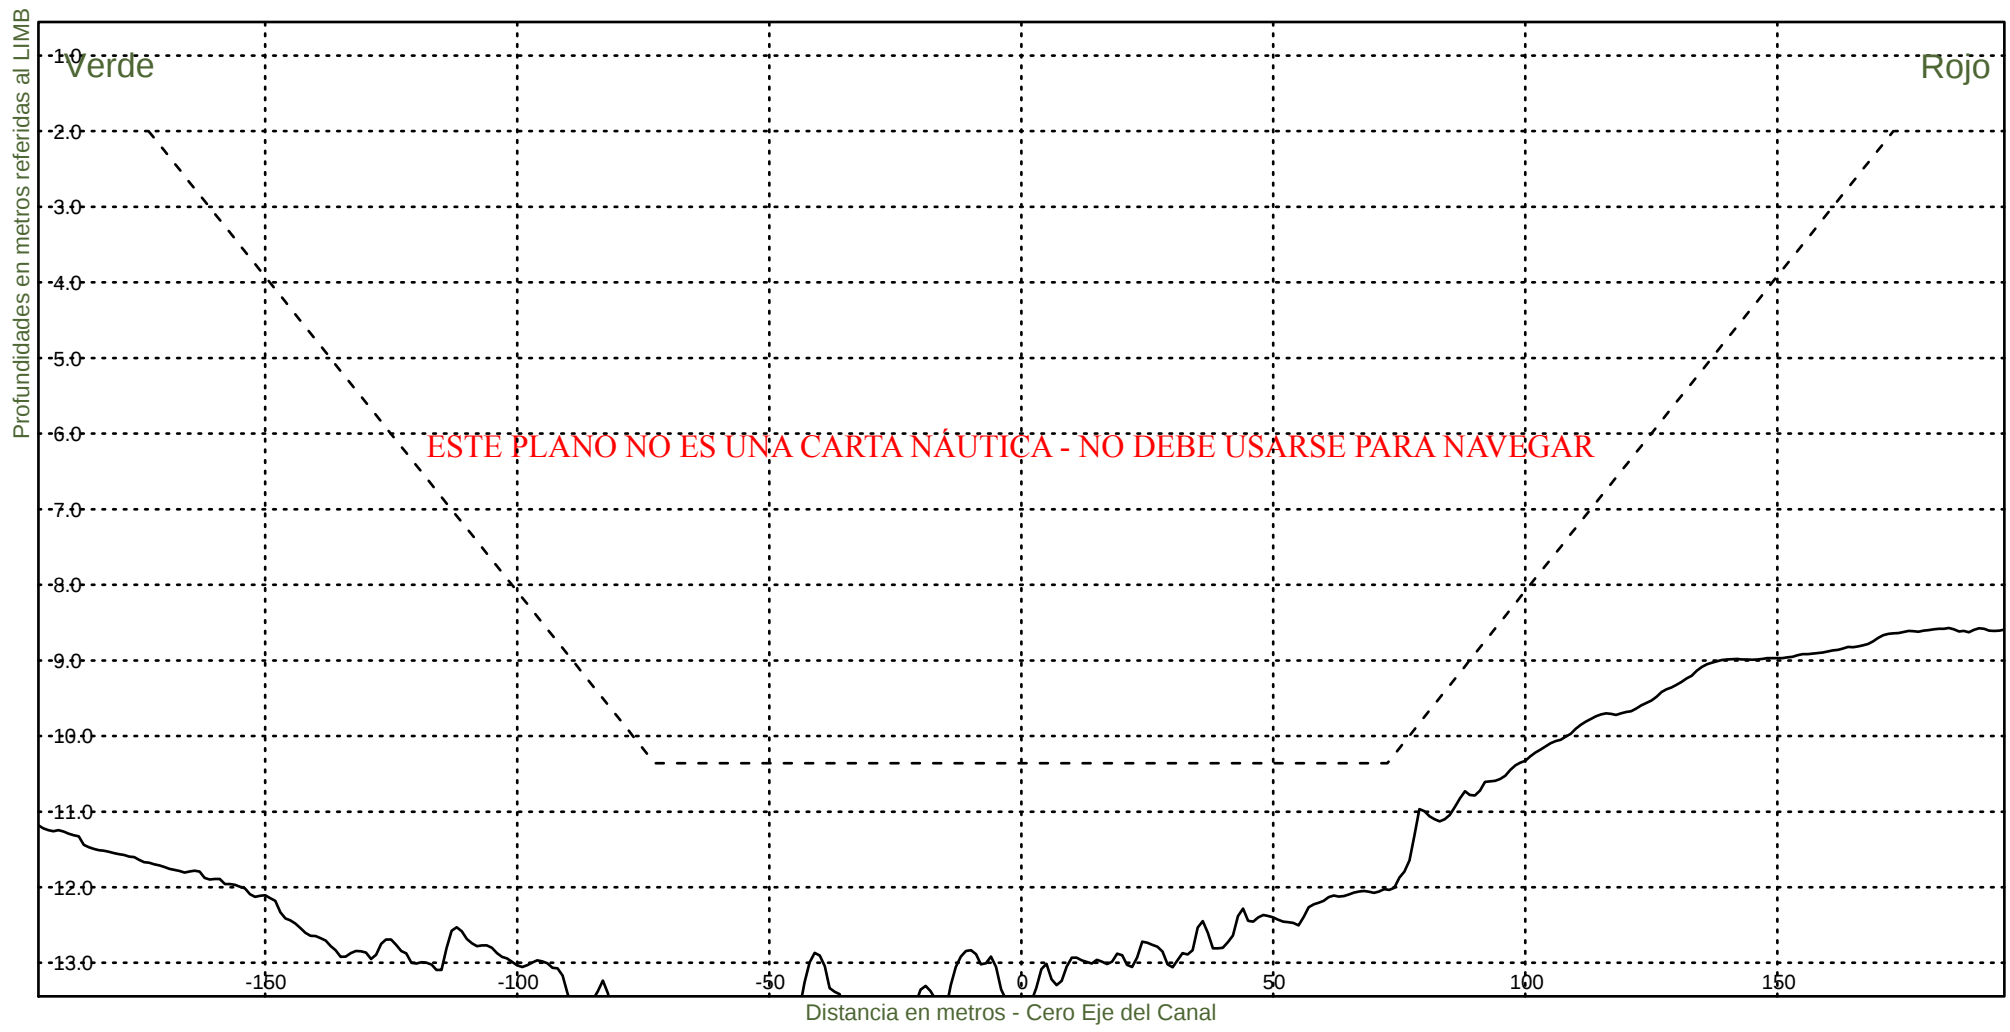KM 40000




Consorcio Boskalis - Dredging International


Ing. Alberto G. Palomar
REPRESENTANTE TECNICO

Comision Administradora del Rio de la Plata
Canal Martin Garcia

----- :Teorico 34 pies
——— :Batimetria Abril 2022

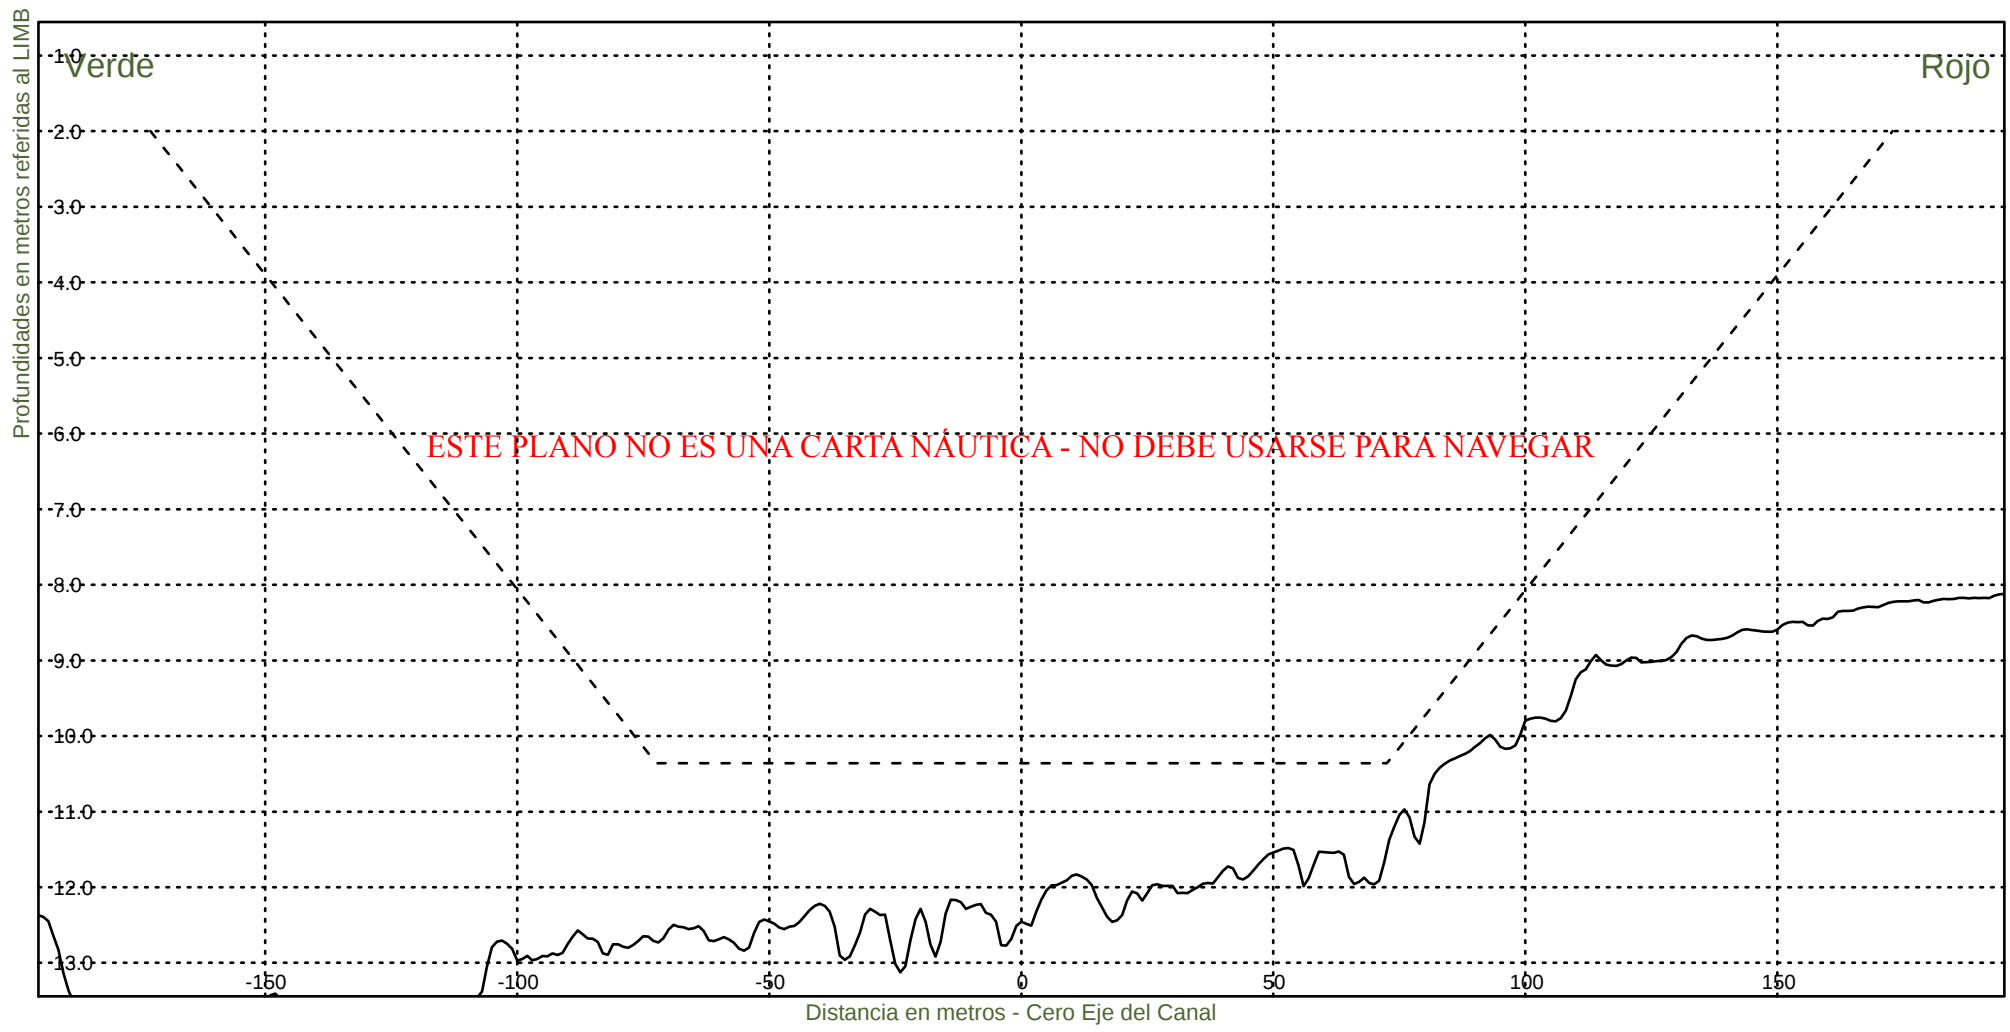Fecha Canal, KM 39.6-67.4
Hz 1: 1500
V 1: 100
KM 40200



Consorcio Boskalis - Dredging International



Ing. Alberto G. Palomar
REPRESENTANTE TECNICO

Comision Administradora del Rio de la Plata
Canal Martin Garcia

----- :Teorico 34 pies
————— :Batimetria Abril 2022

Fecha Canal, KM 39.6-67.4
Hz 1: 1500
V 1: 100

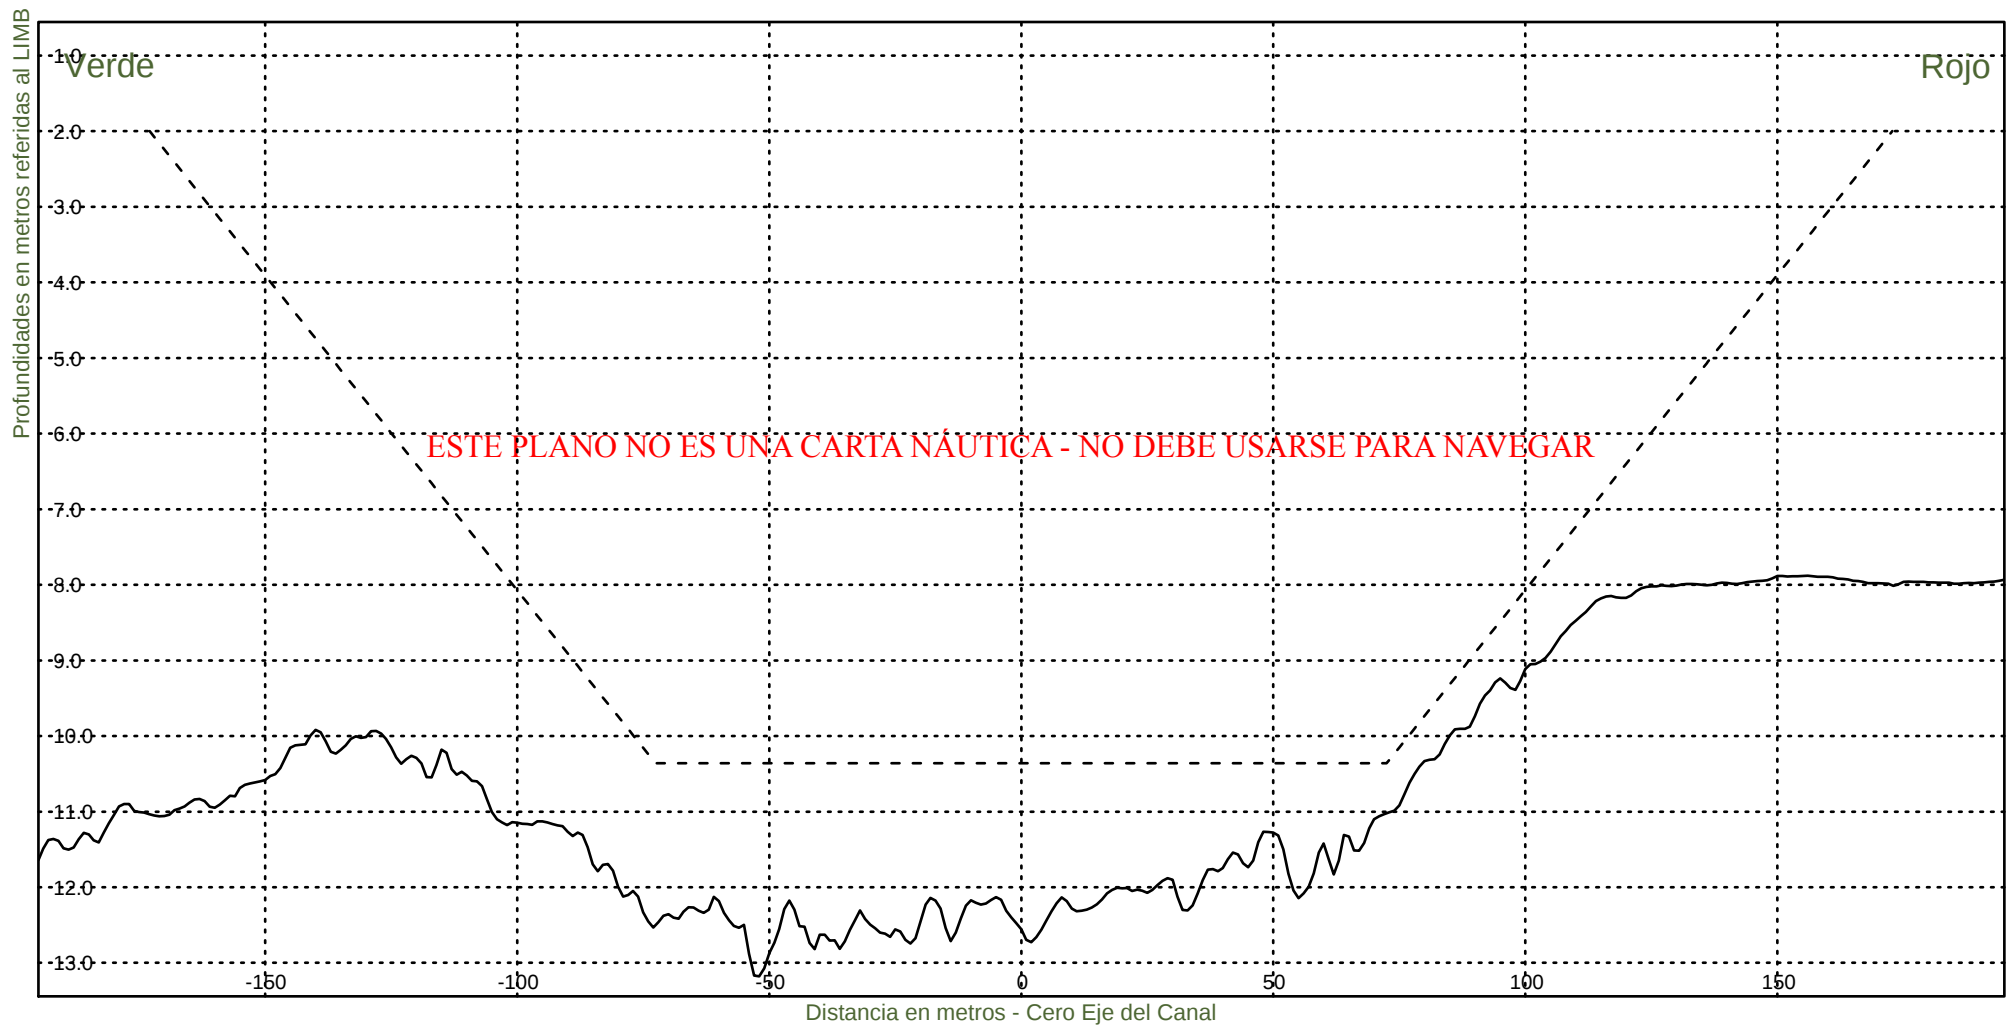KM 40400



Consorcio Boskalis - Dredging International



Ing. Alberto G. Palomar
REPRESENTANTE TECNICO

Comision Administradora del Rio de la Plata
Canal Martin Garcia

----- :Teorico 34 pies
——— :Batimetria Abril 2022

Fecha Canal, KM 39.6-67.4
Hz 1: 1500
V 1: 100

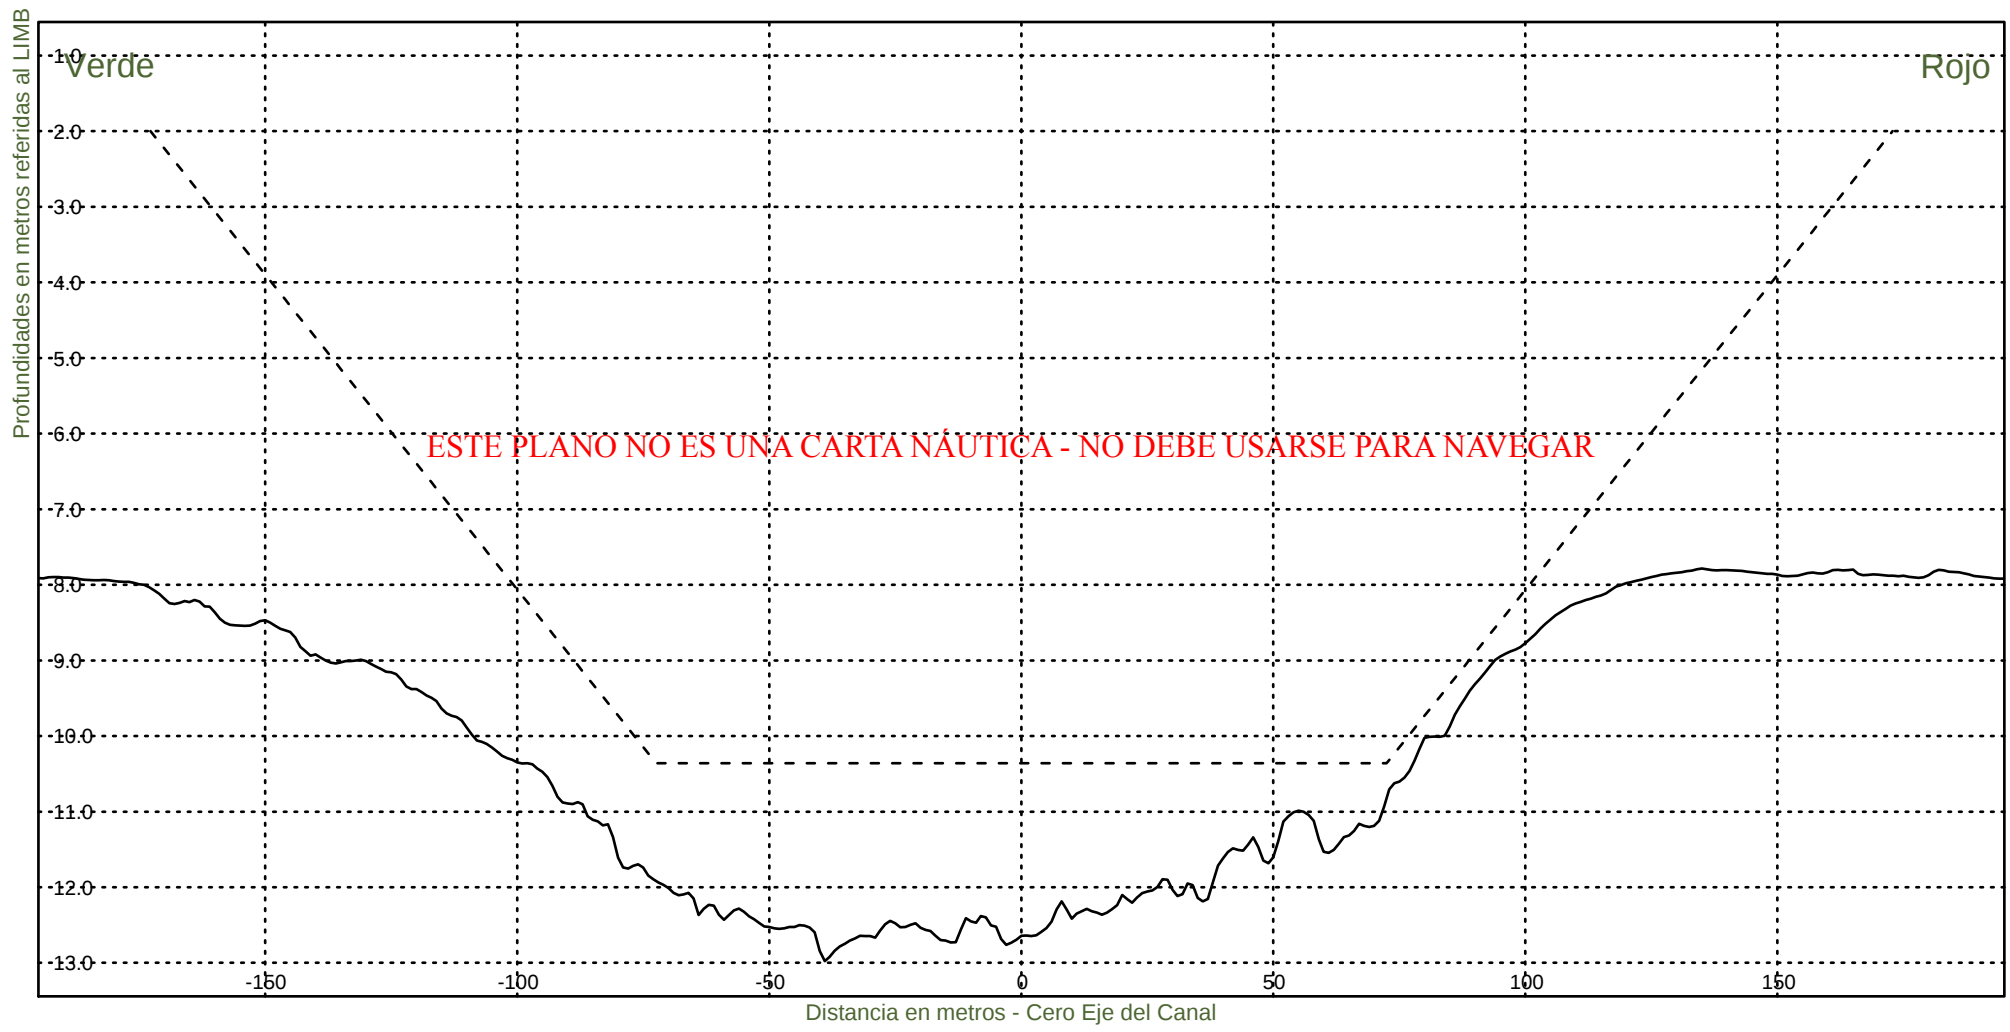KM 40600



Consorcio Boskalis - Dredging International



Ing. Alberto G. Palomar
REPRESENTANTE TECNICO

Comision Administradora del Rio de la Plata
Canal Martin Garcia

----- :Teorico 34 pies
———— :Batimetria Abril 2022

Fecha Canal, KM 39.6-67.4
Hz 1: 1500
V 1: 100

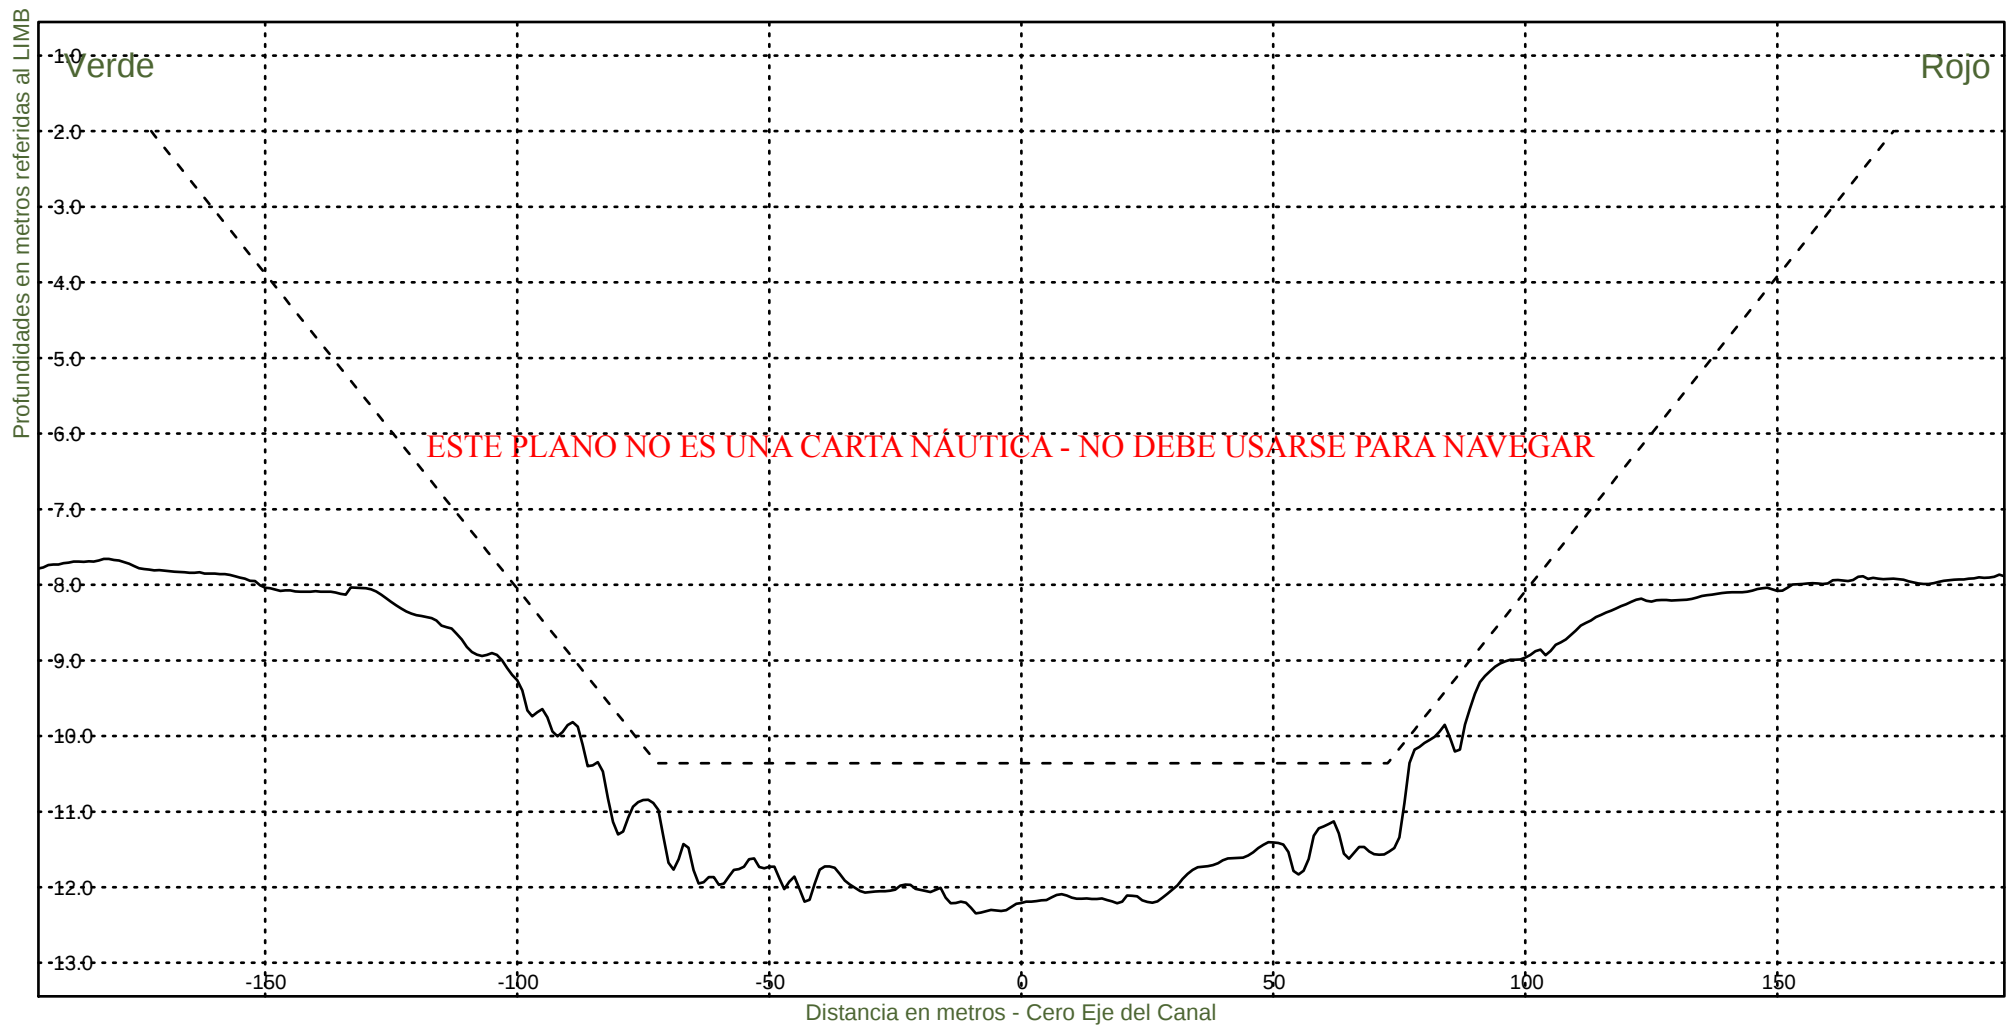KM 40800



Consorcio Boskalis - Dredging International



Ing. Alberto G. Palomar
REPRESENTANTE TECNICO

Comision Administradora del Rio de la Plata
Canal Martin Garcia

----- :Teorico 34 pies
————— :Batimetria Abril 2022

Fecha Canal, KM 39.6-67.4
Hz 1: 1500
V 1: 100

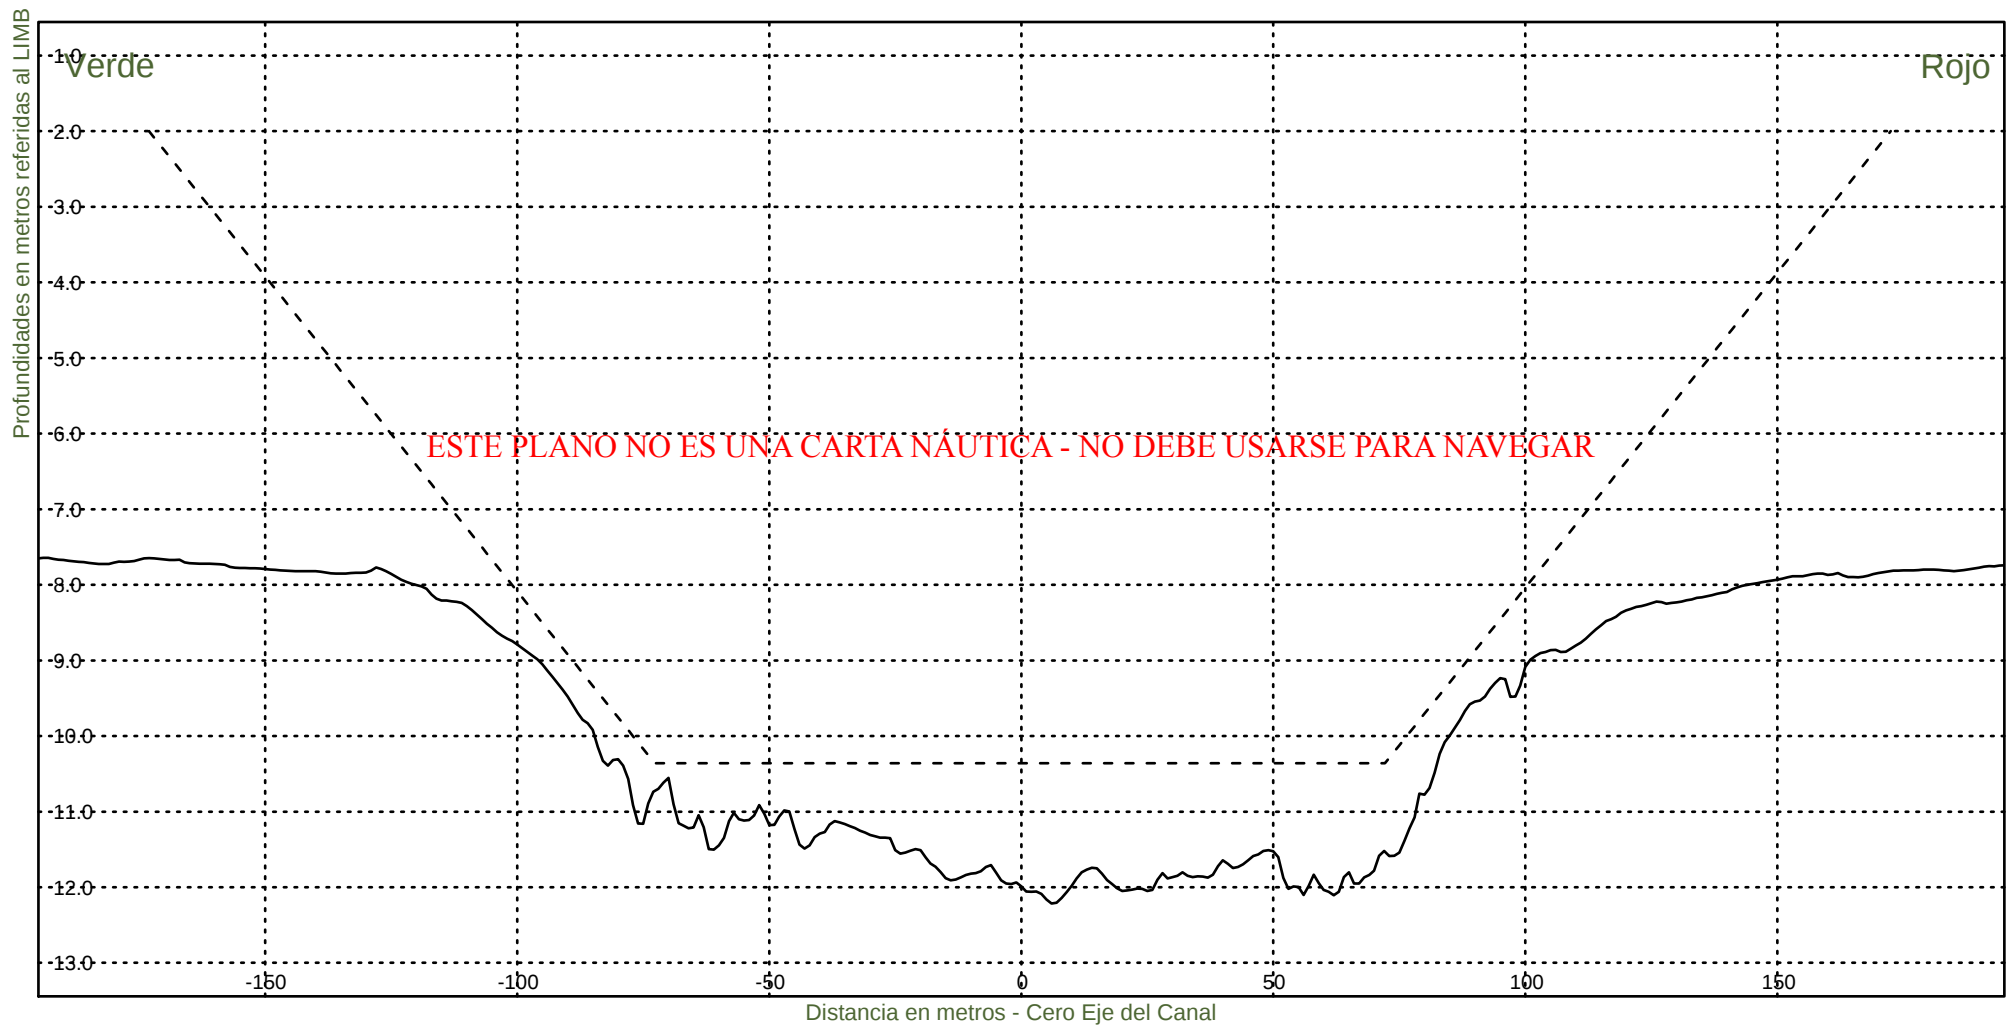KM 41000



Consorcio Boskalis - Dredging International



Ing. Alberto G. Palomar
REPRESENTANTE TECNICO

Comision Administradora del Rio de la Plata
Canal Martin Garcia

----- :Teorico 34 pies
——— :Batimetria Abril 2022

Fecha Canal, KM 39.6-67.4
Hz 1: 1500
V 1: 100

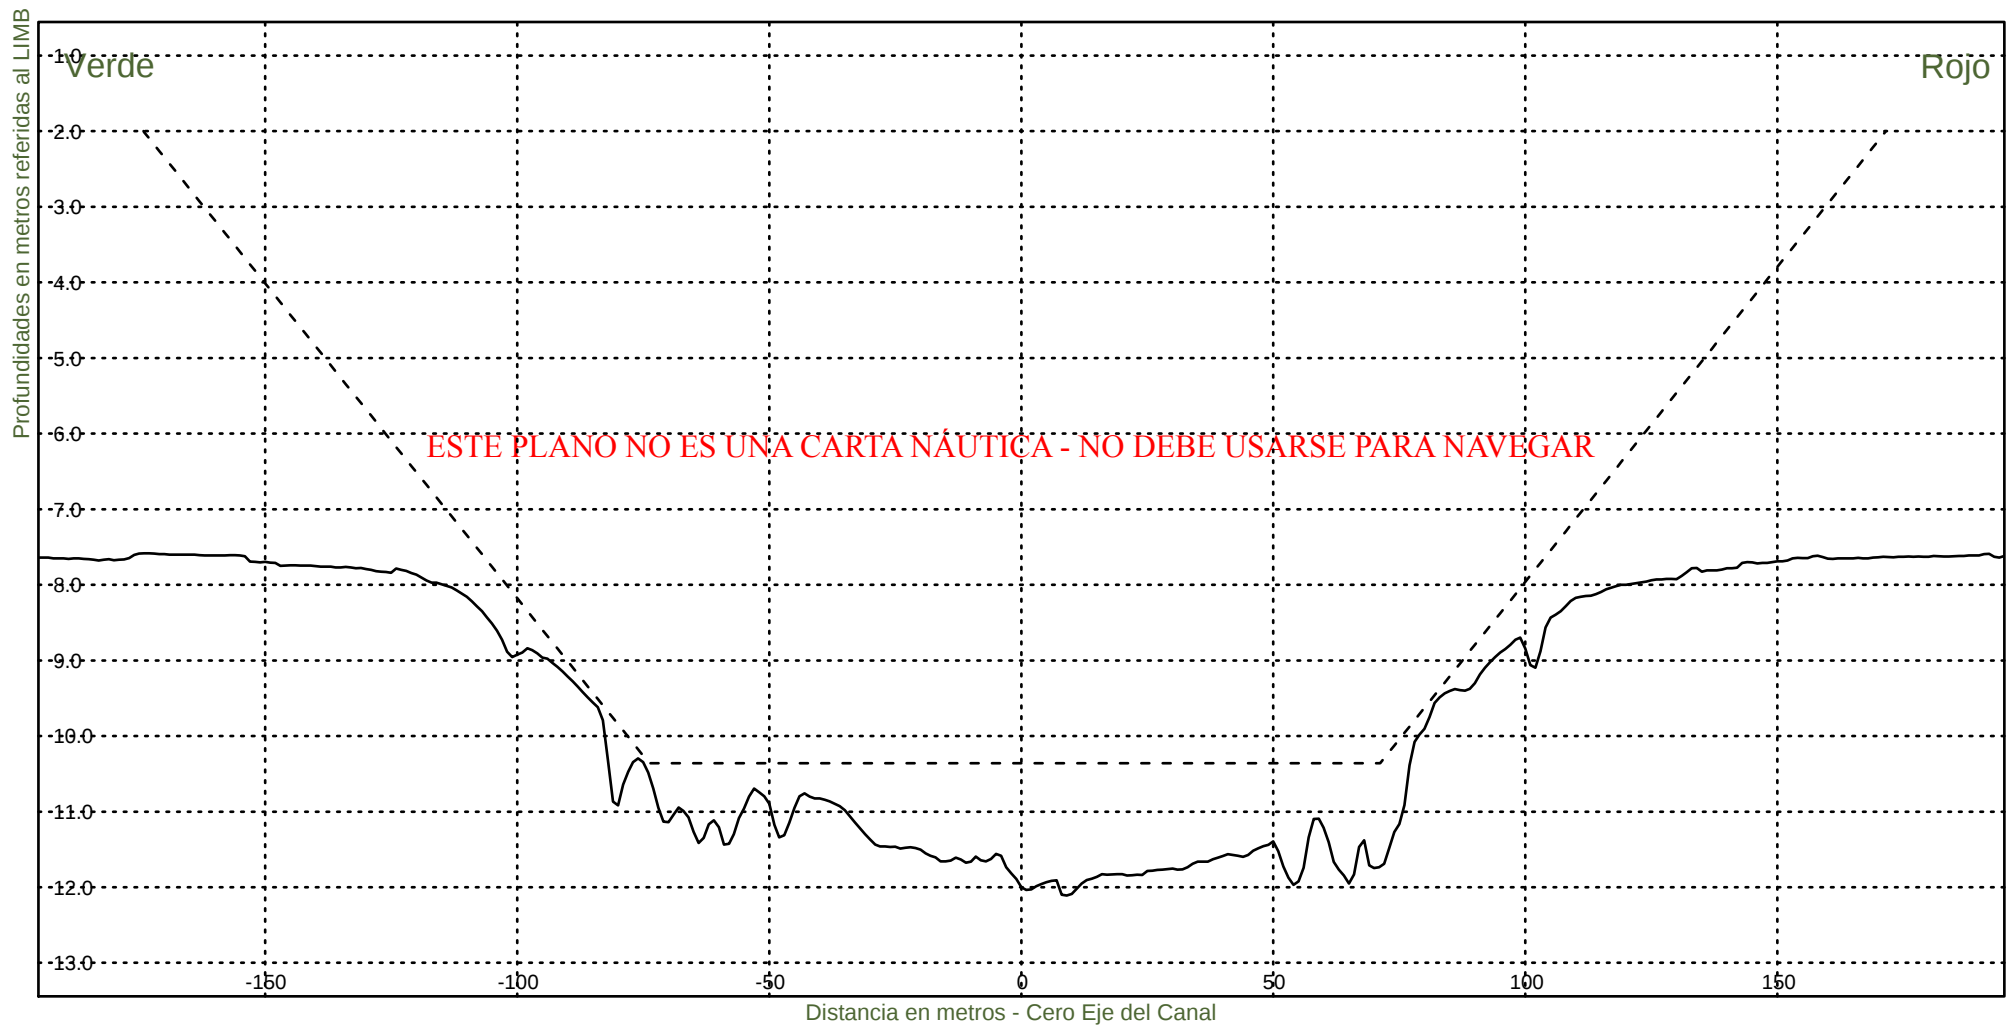KM 41200



Consorcio Boskalis - Dredging International



Ing. Alberto G. Palomar
REPRESENTANTE TECNICO

Comision Administradora del Rio de la Plata
Canal Martin Garcia

----- :Teorico 34 pies
————— :Batimetria Abril 2022

Fecha Canal, KM 39.6-67.4
Hz 1: 1500
V 1: 100

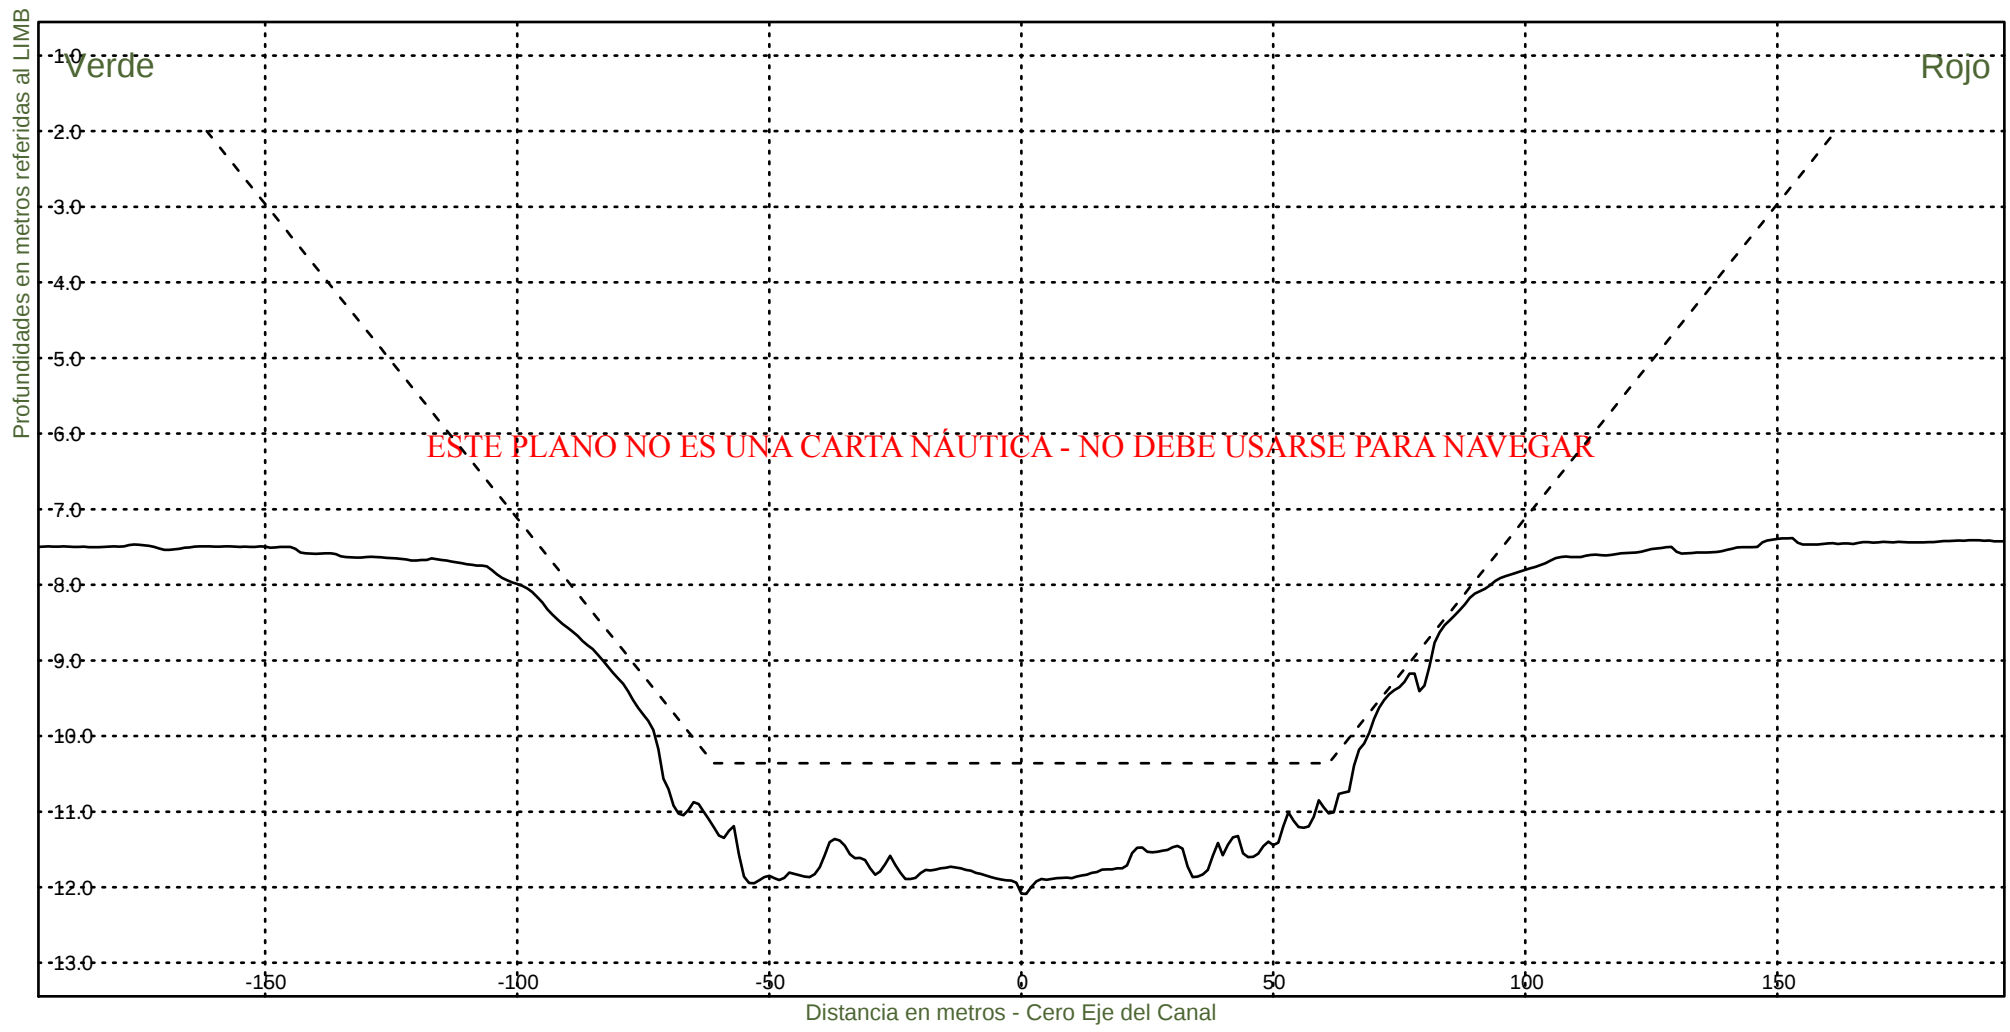KM 41400



Consorcio Boskalis - Dredging International



Ing. Alberto G. Palomar
REPRESENTANTE TECNICO

Comision Administradora del Rio de la Plata
Canal Martin Garcia

----- :Teorico 34 pies
————— :Batimetria Abril 2022

Fecha Canal, KM 39.6-67.4
Hz 1: 1500
V 1: 100

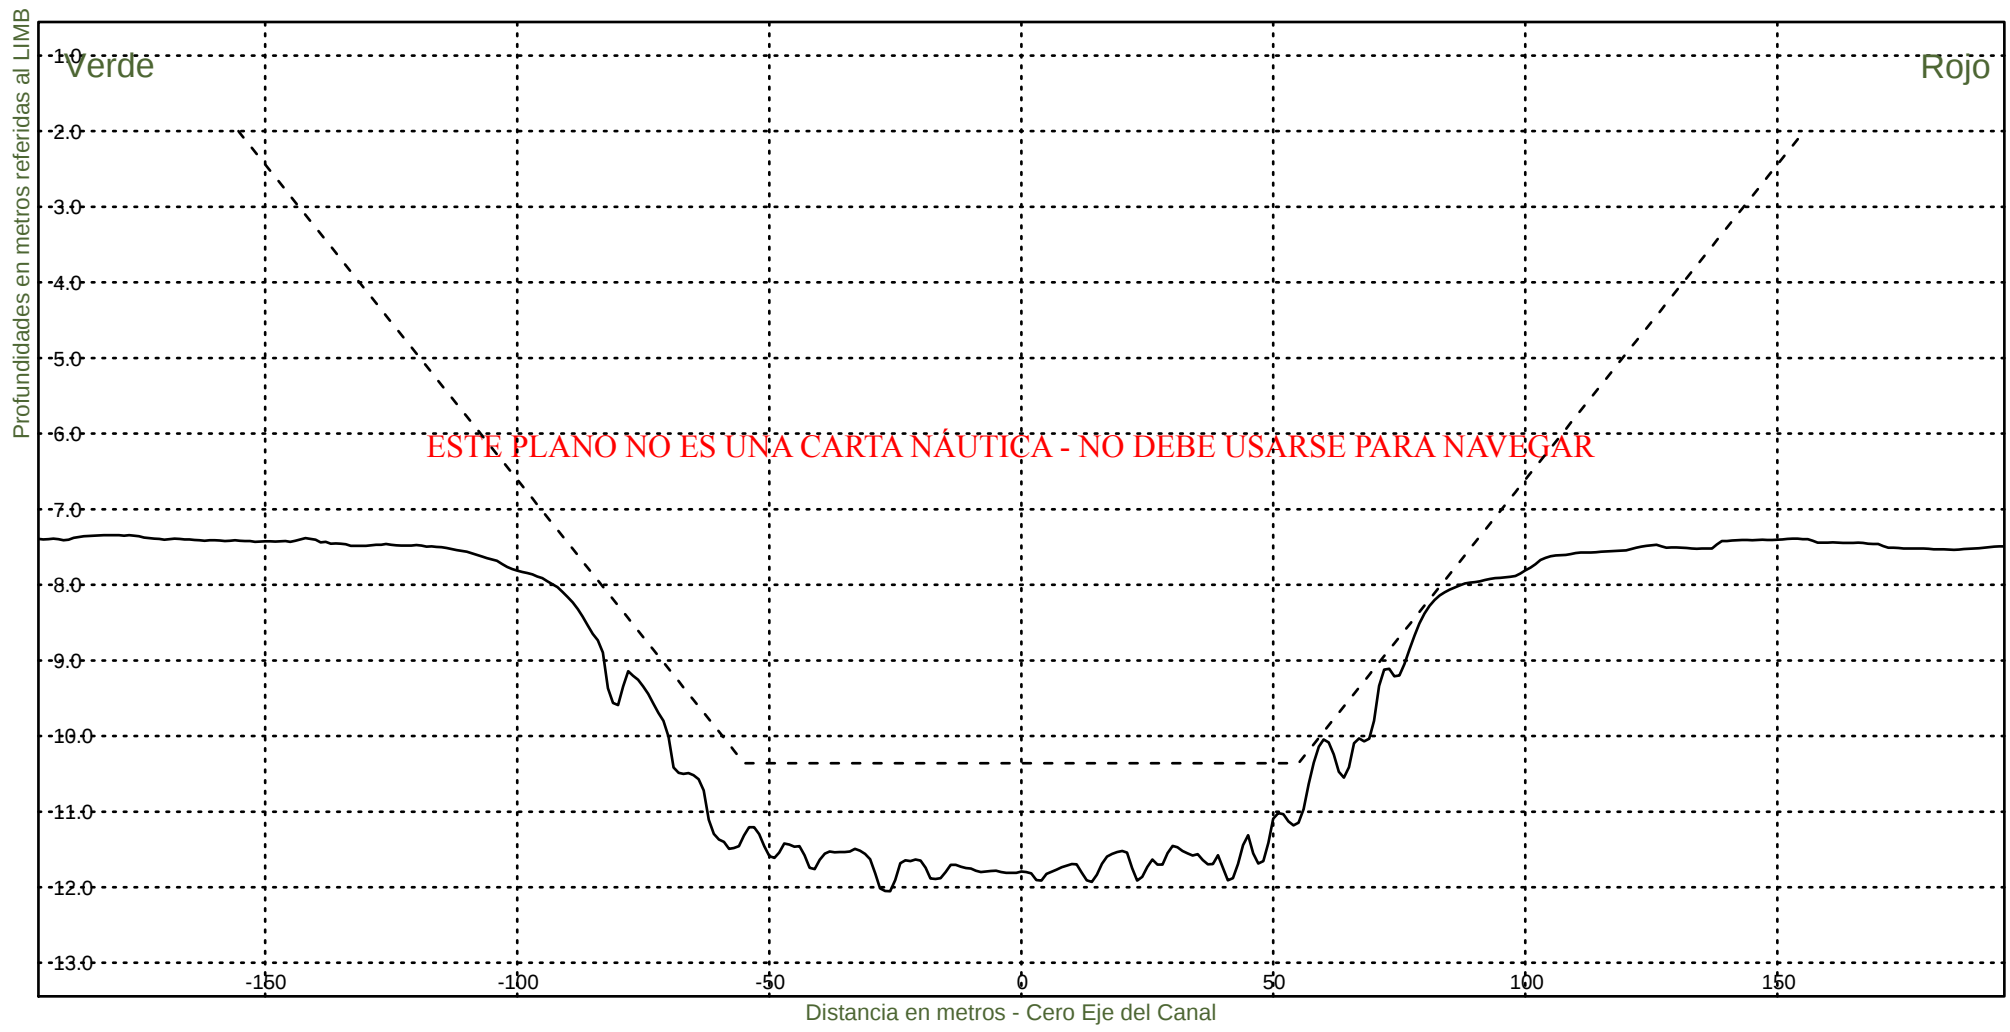KM 41600



Consorcio Boskalis - Dredging International



Ing. Alberto G. Palomar
REPRESENTANTE TECNICO

Comision Administradora del Rio de la Plata
Canal Martin Garcia

----- :Teorico 34 pies
————— :Batimetria Abril 2022

Fecha Canal, KM 39.6-67.4
Hz 1: 1500
V 1: 100

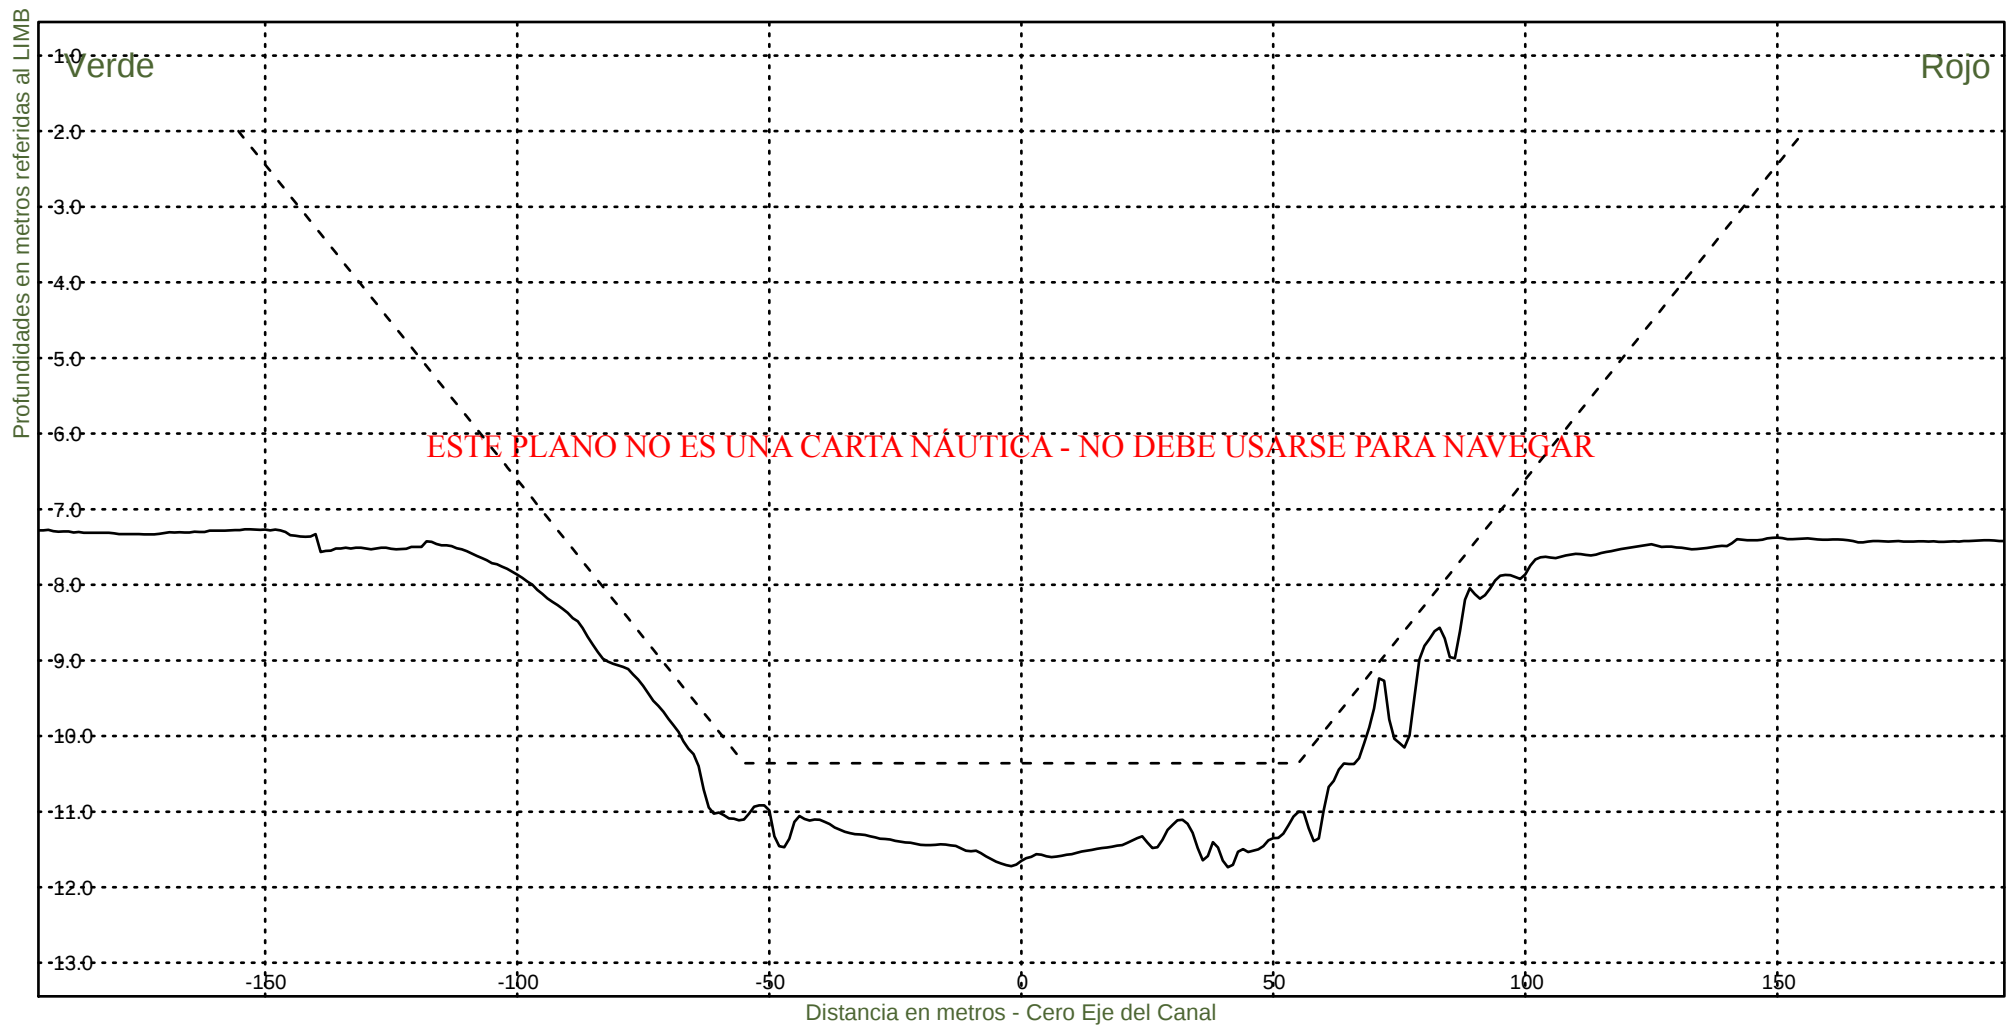KM 41800




Consorcio Boskalis - Dredging International


Ing. Alberto G. Palomar
REPRESENTANTE TECNICO

Comision Administradora del Rio de la Plata
Canal Martin Garcia

----- :Teorico 34 pies
——— :Batimetria Abril 2022

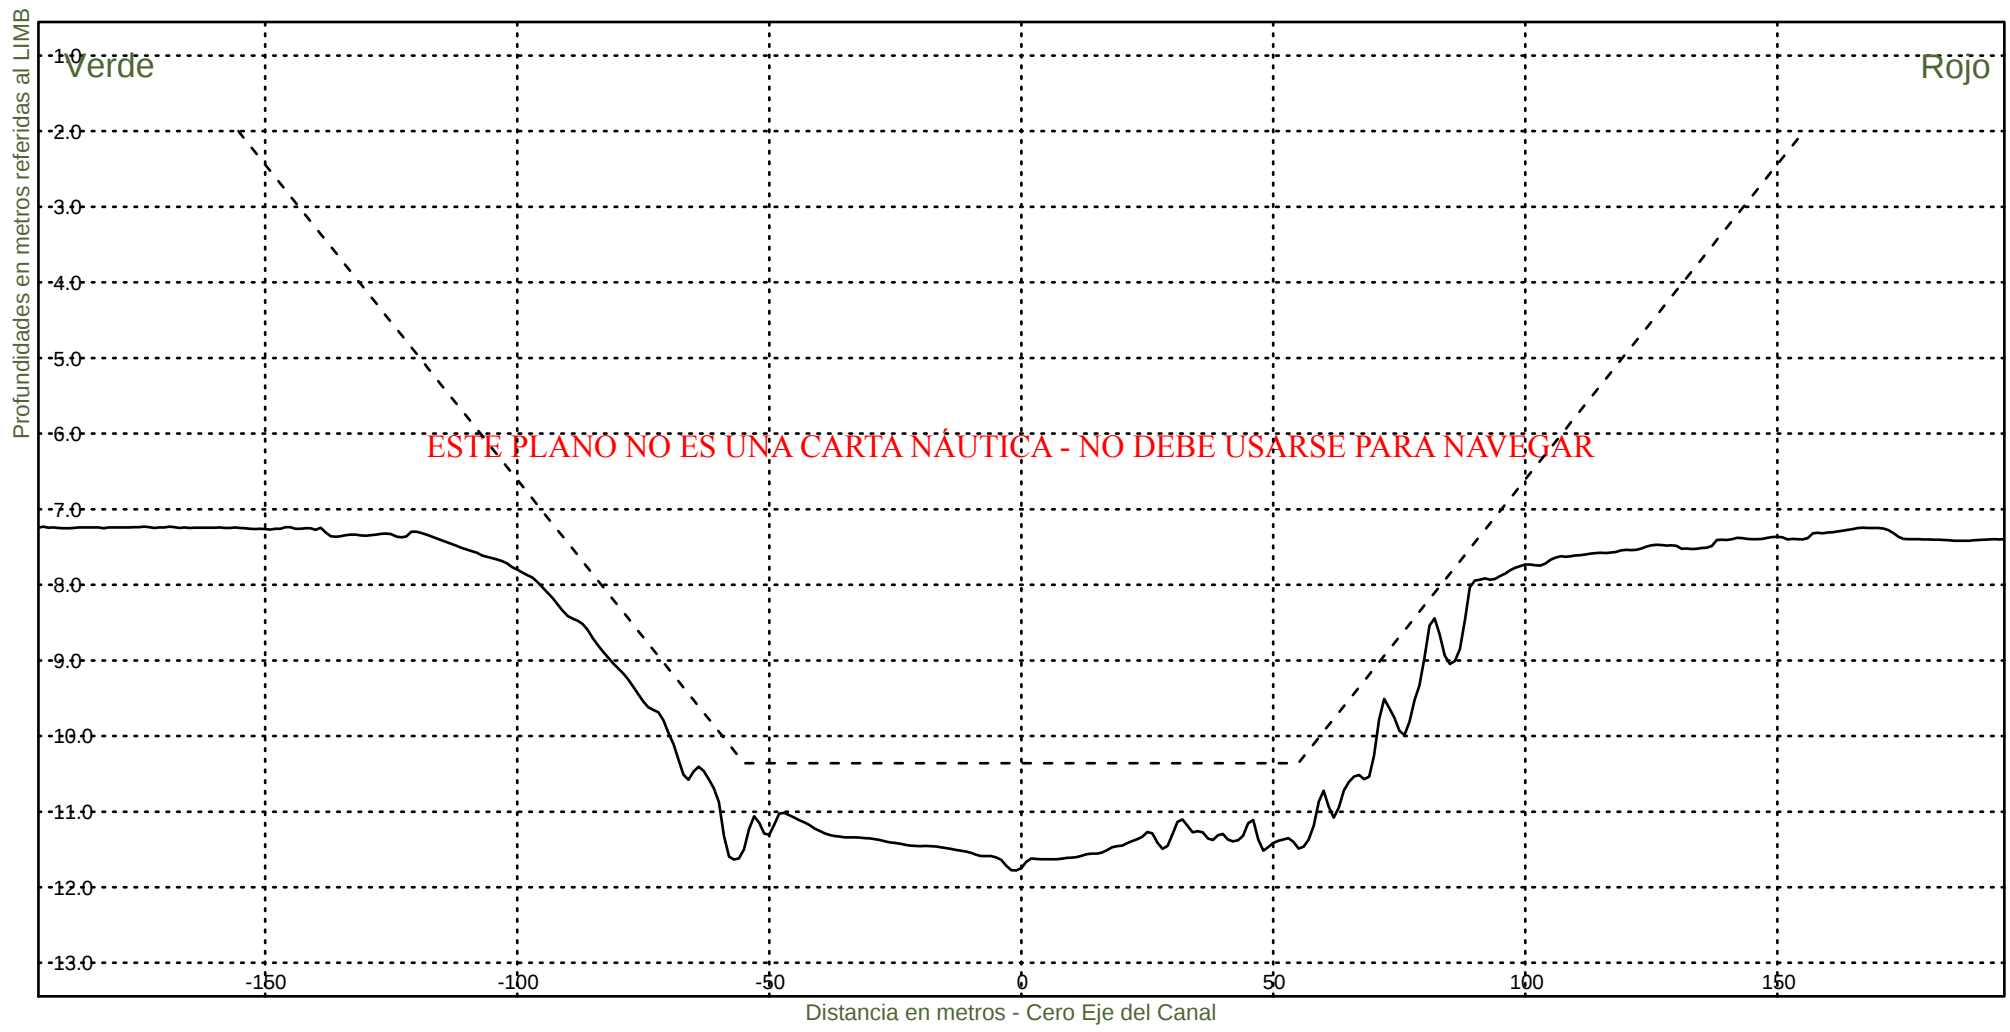Fecha Canal, KM 39.6-67.4
Hz 1: 1500
V 1: 100
KM 42000



Consorcio Boskalis - Dredging International



Ing. Alberto G. Palomar
REPRESENTANTE TECNICO

Comision Administradora del Rio de la Plata
Canal Martin Garcia

----- :Teorico 34 pies
————— :Batimetria Abril 2022

Fecha Canal, KM 39.6-67.4
Hz 1: 1500
V 1: 100

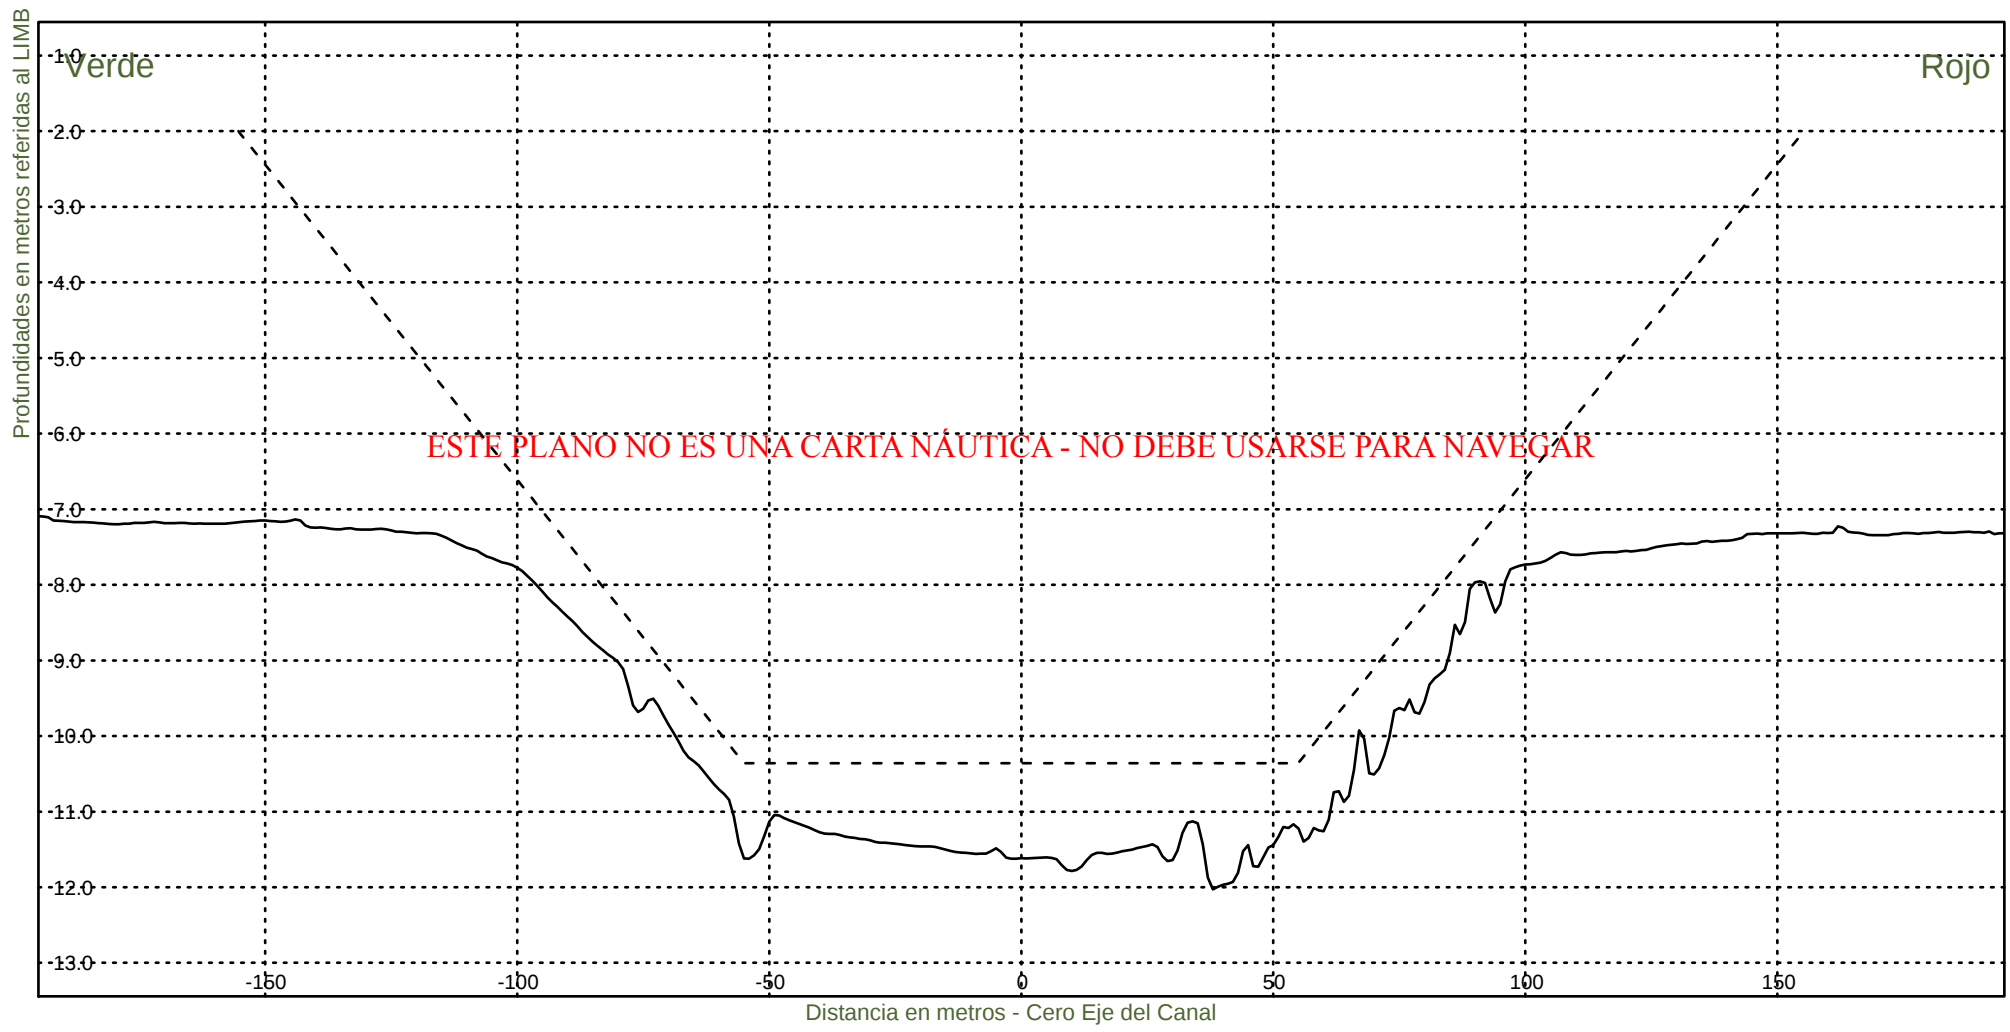KM 42200




Consorcio Boskalis - Dredging International


Ing. Alberto G. Palomar
REPRESENTANTE TECNICO

Comision Administradora del Rio de la Plata
Canal Martin Garcia

----- : Teorico 34 pies
————— : Batimetria Abril 2022

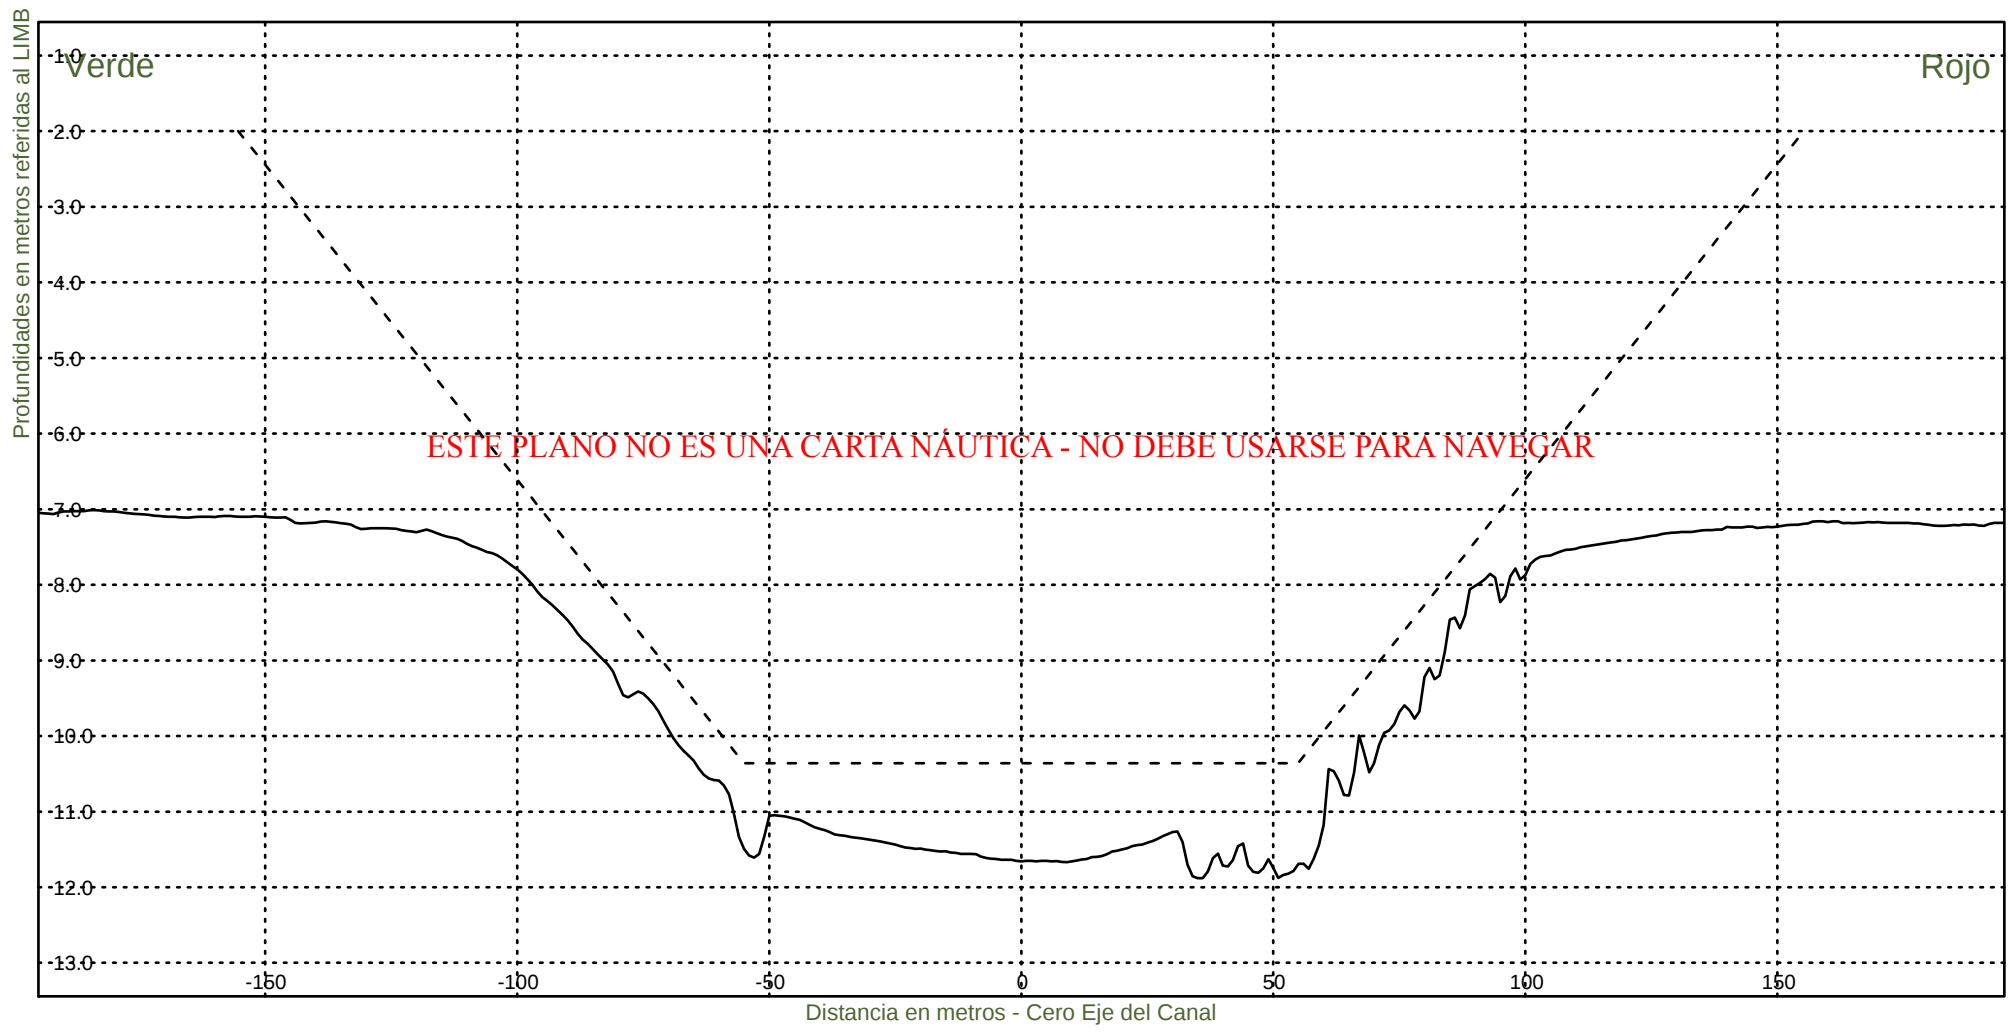Fecha Canal, KM 39.6-67.4
Hz 1: 1500
V 1: 100
KM 42400



Consorcio Boskalis - Dredging International



Ing. Alberto G. Palomar
REPRESENTANTE TECNICO

Comision Administradora del Rio de la Plata
Canal Martin Garcia

----- :Teorico 34 pies
——— :Batimetria Abril 2022

Fecha Canal, KM 39.6-67.4
Hz 1: 1500
V 1: 100

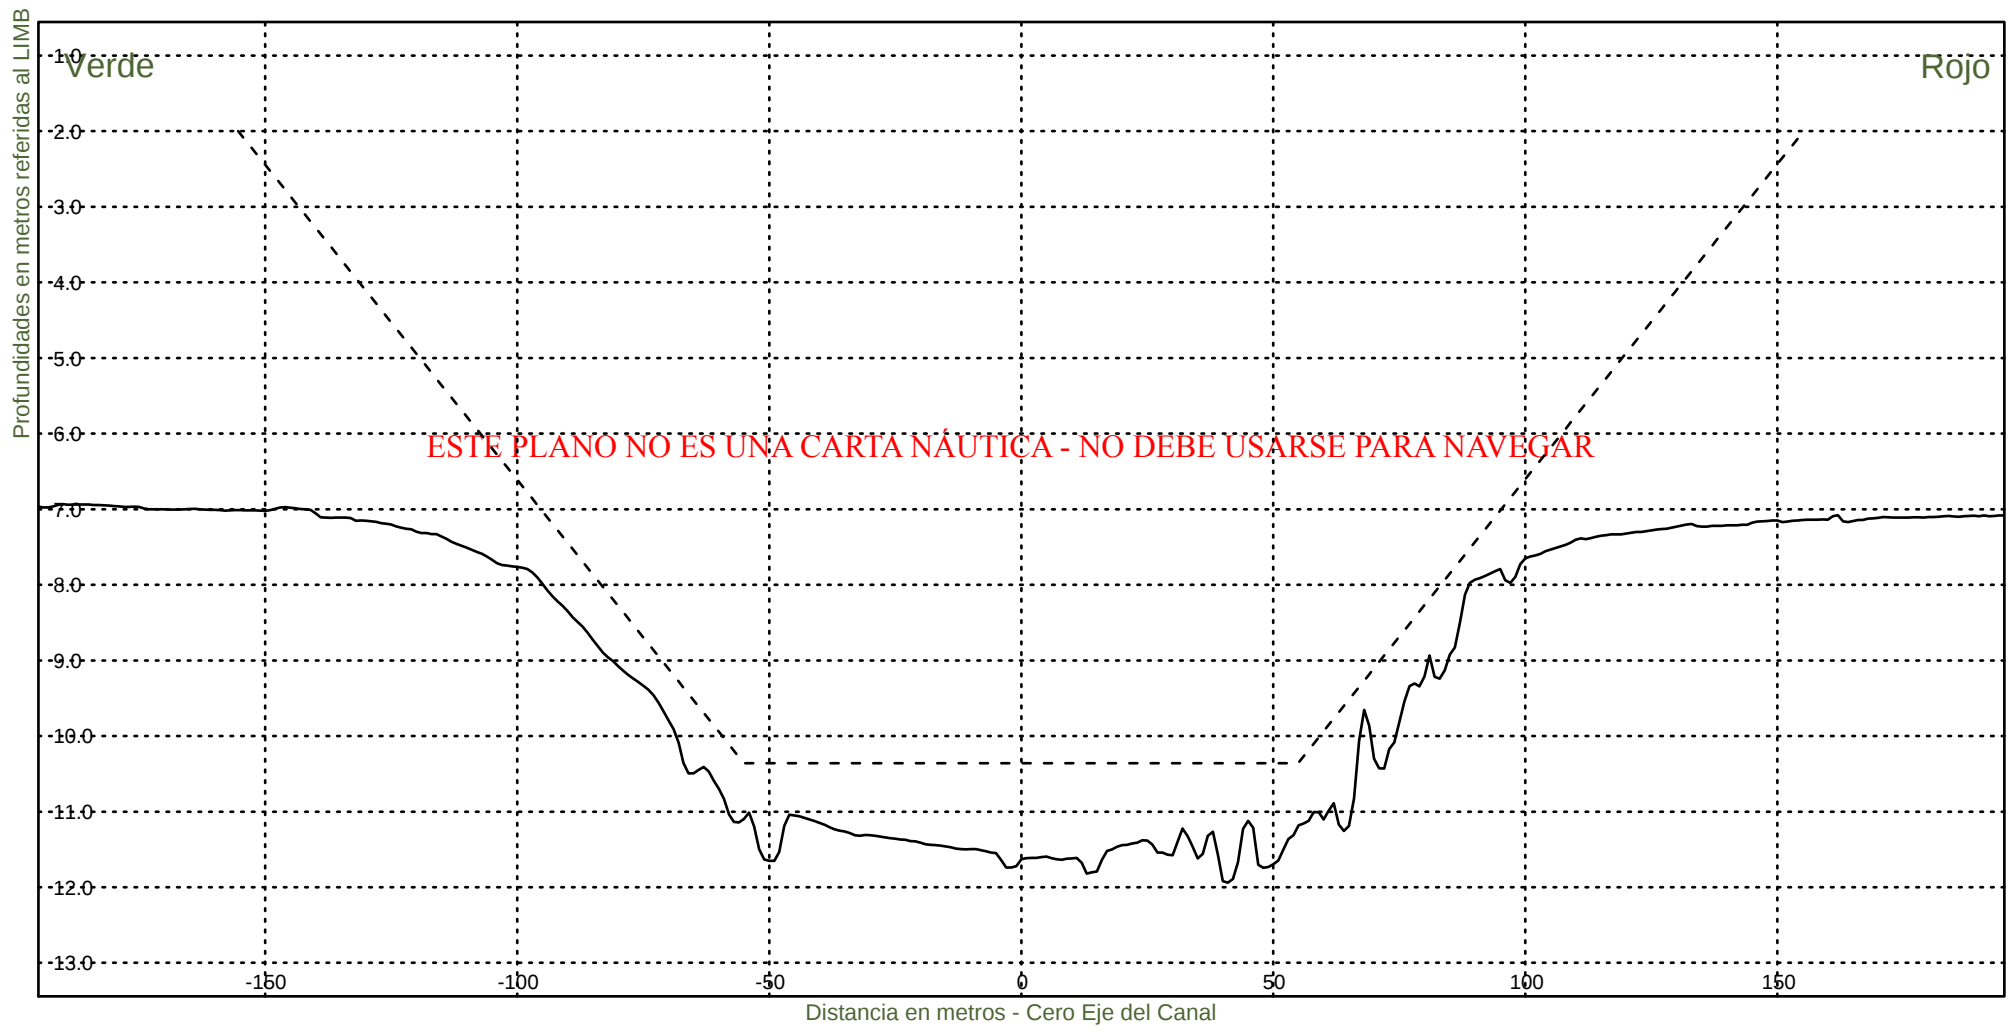KM 42600



Consorcio Boskalis - Dredging International



Ing. Alberto G. Palomar
REPRESENTANTE TECNICO

Comision Administradora del Rio de la Plata
Canal Martin Garcia

----- :Teorico 34 pies
————— :Batimetria Abril 2022

Fecha Canal, KM 39.6-67.4
Hz 1: 1500
V 1: 100

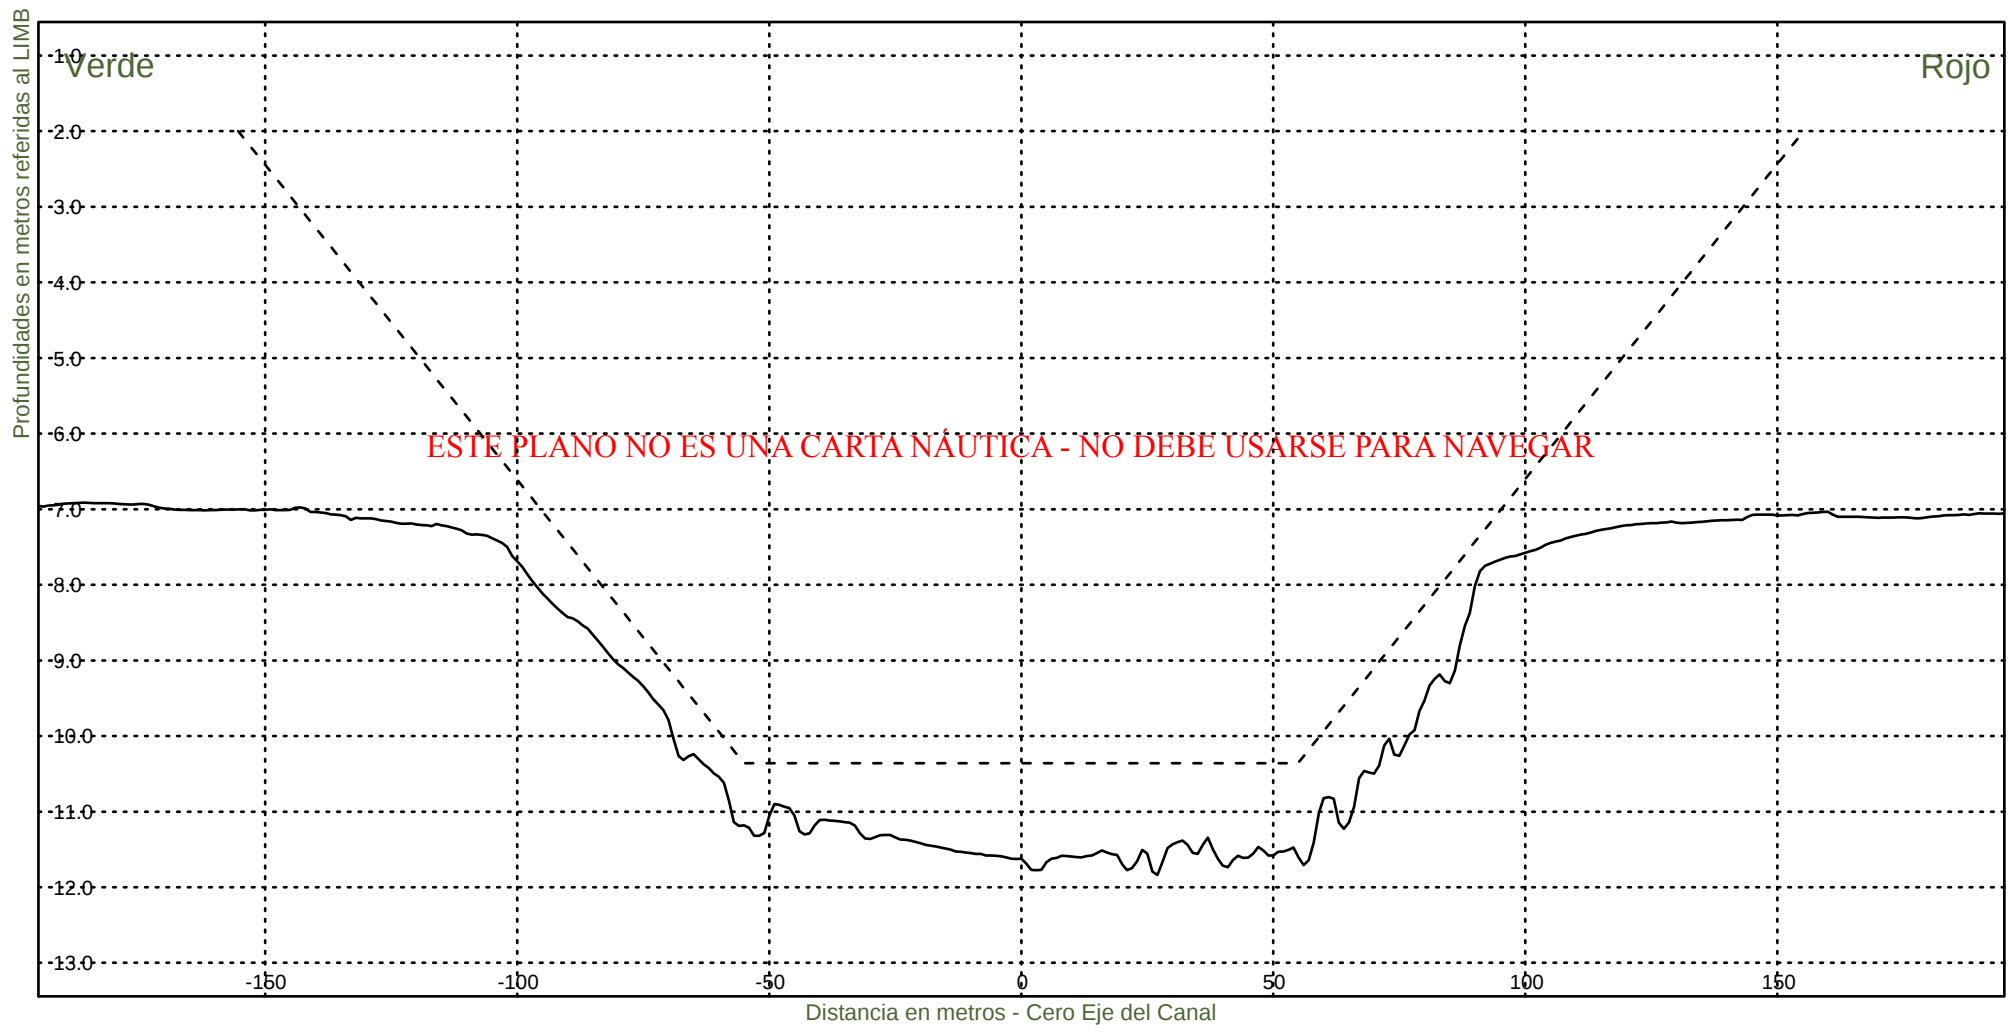KM 42800



Consorcio Boskalis - Dredging International



Ing. Alberto G. Palomar
REPRESENTANTE TECNICO

Comision Administradora del Rio de la Plata
Canal Martin Garcia

----- :Teorico 34 pies
———— :Batimetria Abril 2022

Fecha Canal, KM 39.6-67.4
Hz 1: 1500
V 1: 100

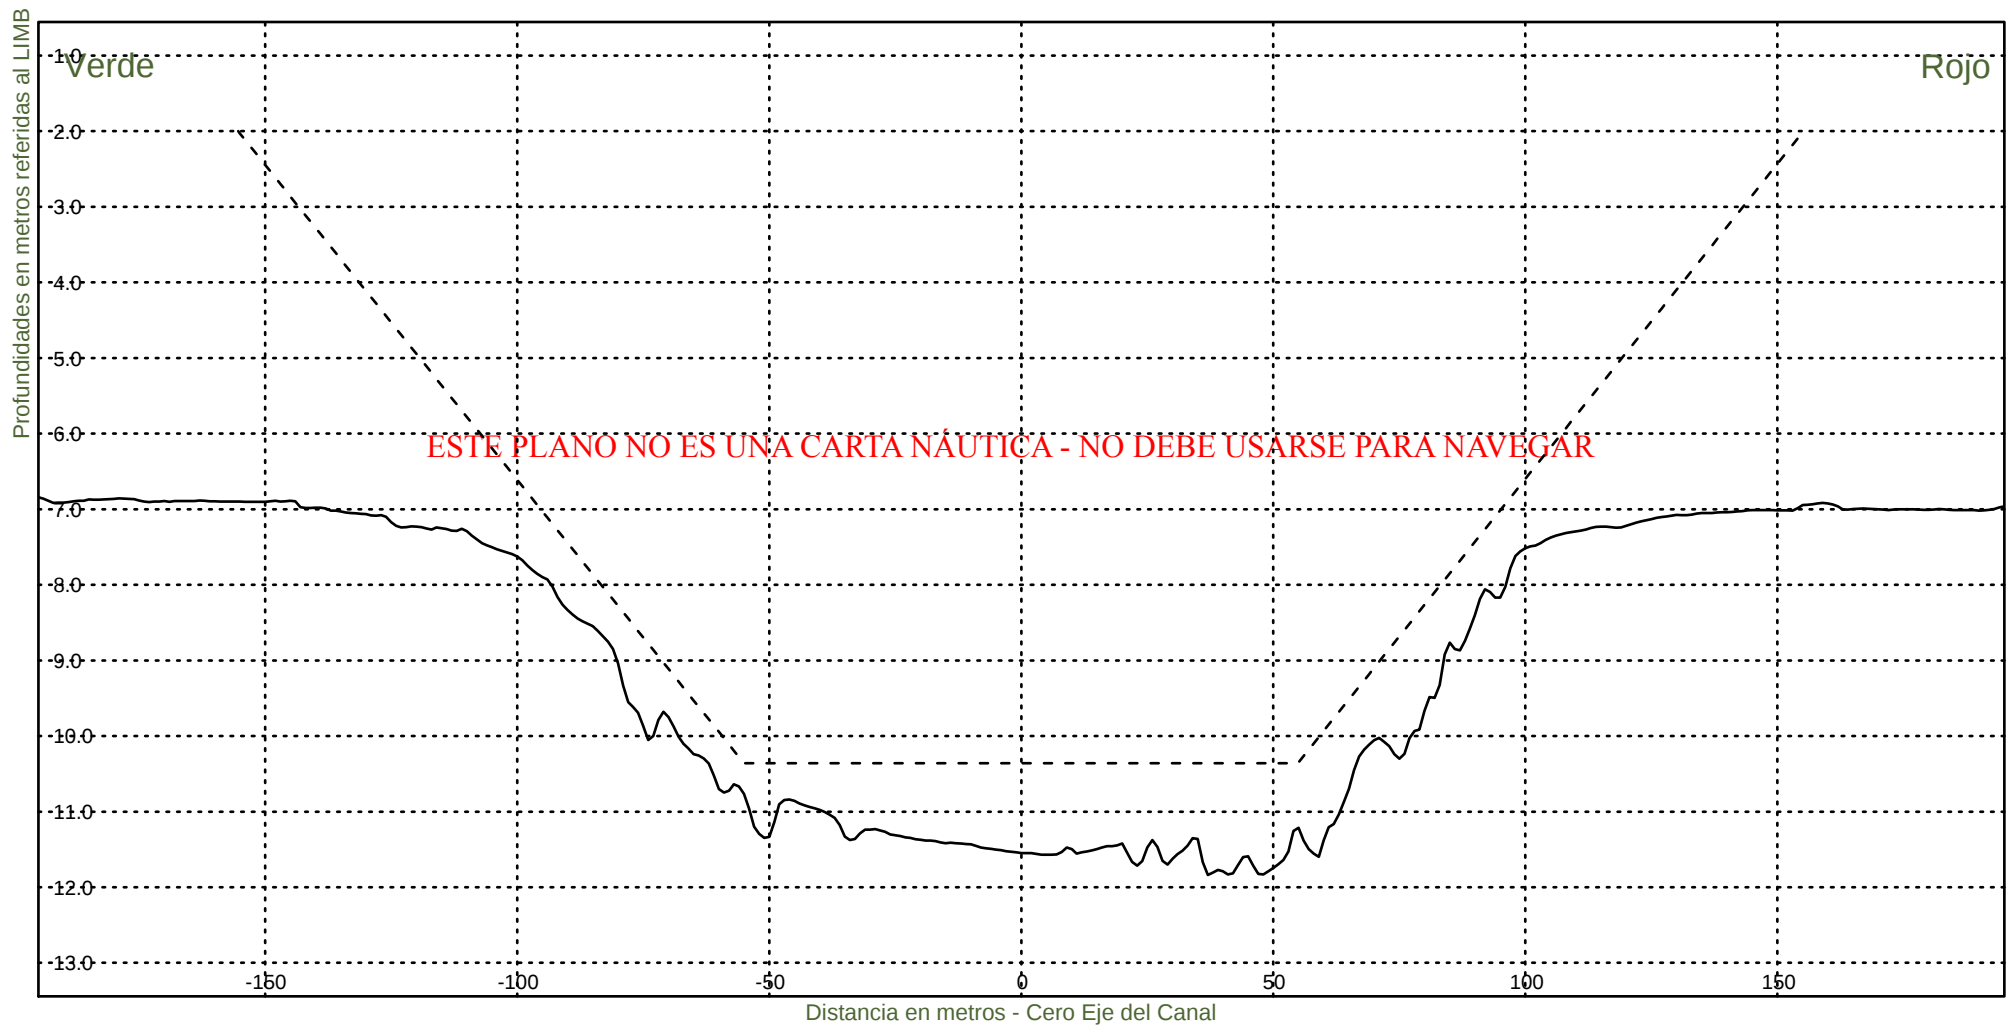KM 43000



Consorcio Boskalis - Dredging International



Ing. Alberto G. Palomar
REPRESENTANTE TECNICO

Comision Administradora del Rio de la Plata
Canal Martin Garcia

----- :Teorico 34 pies
————— :Batimetria Abril 2022

Fecha Canal, KM 39.6-67.4
Hz 1: 1500
V 1: 100

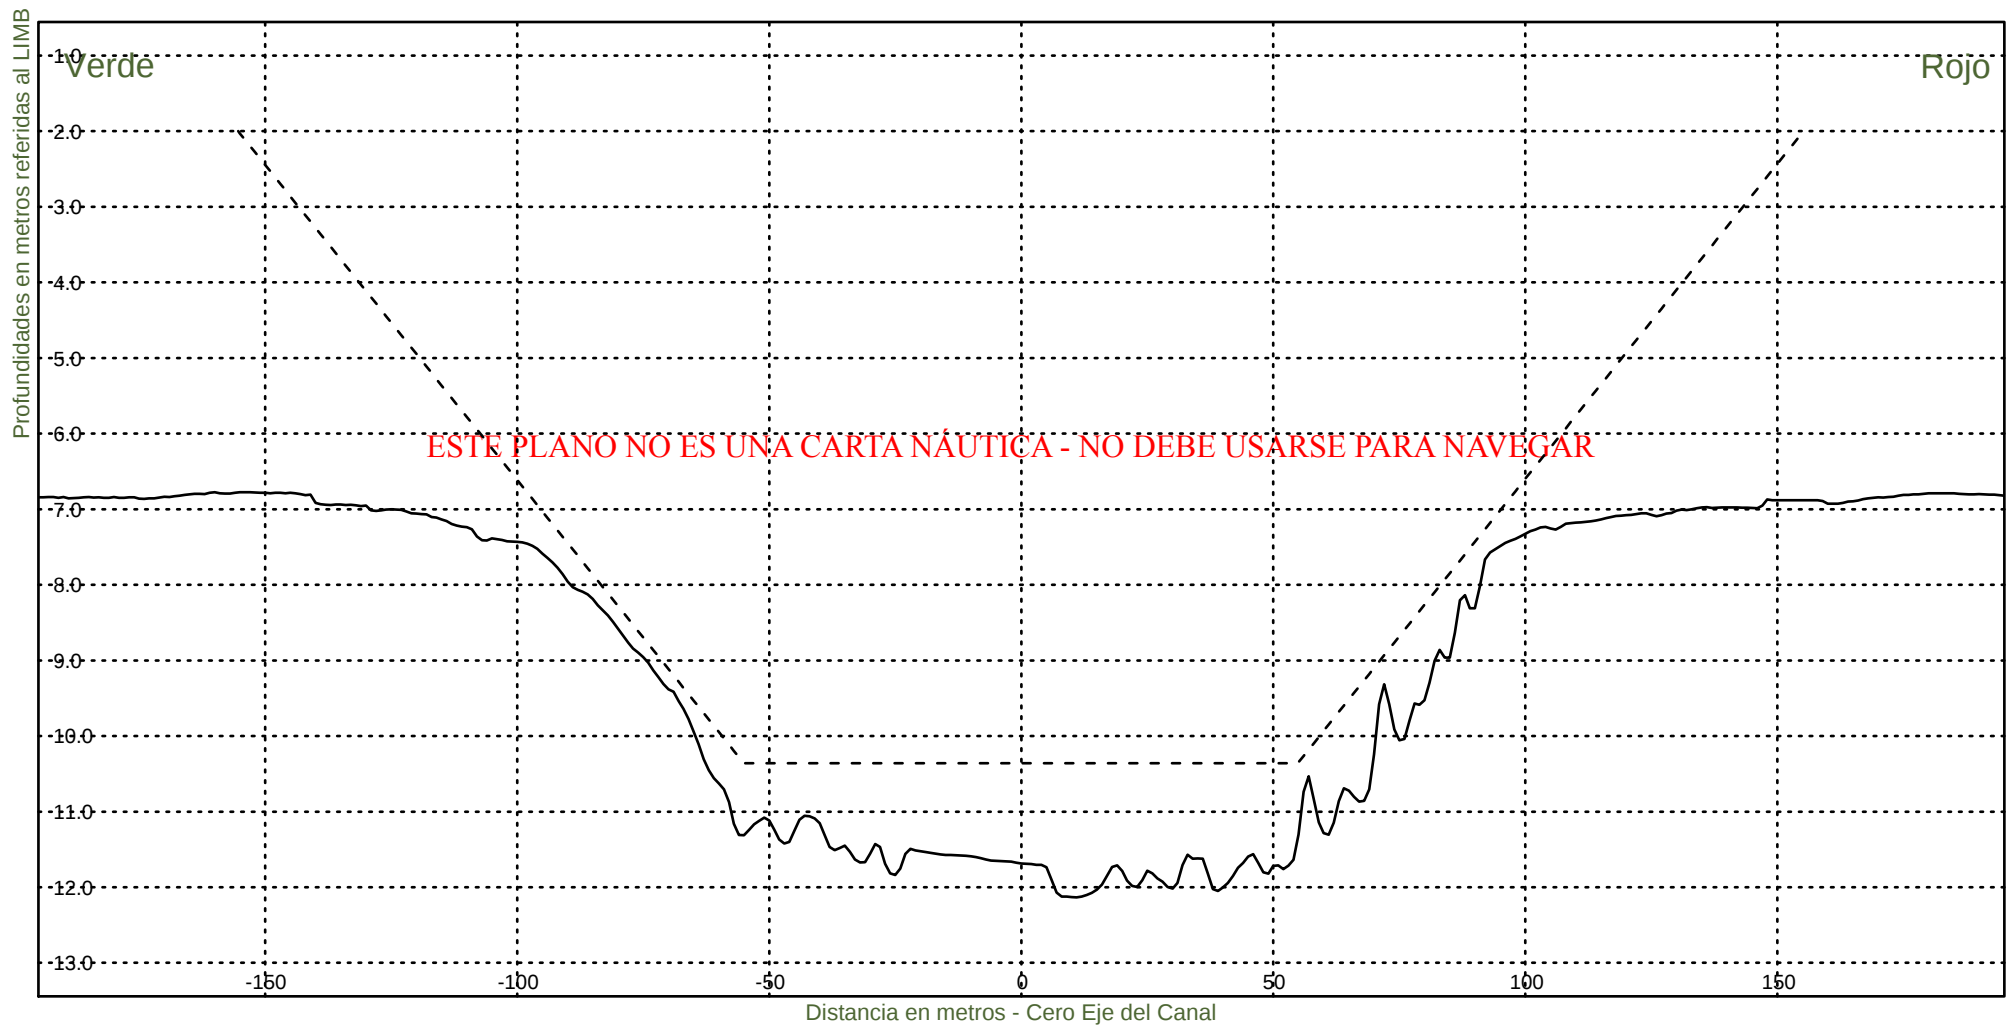KM 43200



Consorcio Boskalis - Dredging International



Ing. Alberto G. Palomar
REPRESENTANTE TECNICO

Comision Administradora del Rio de la Plata
Canal Martin Garcia

----- :Teorico 34 pies
——— :Batimetria Abril 2022

Fecha Canal, KM 39.6-67.4
Hz 1: 1500
V 1: 100

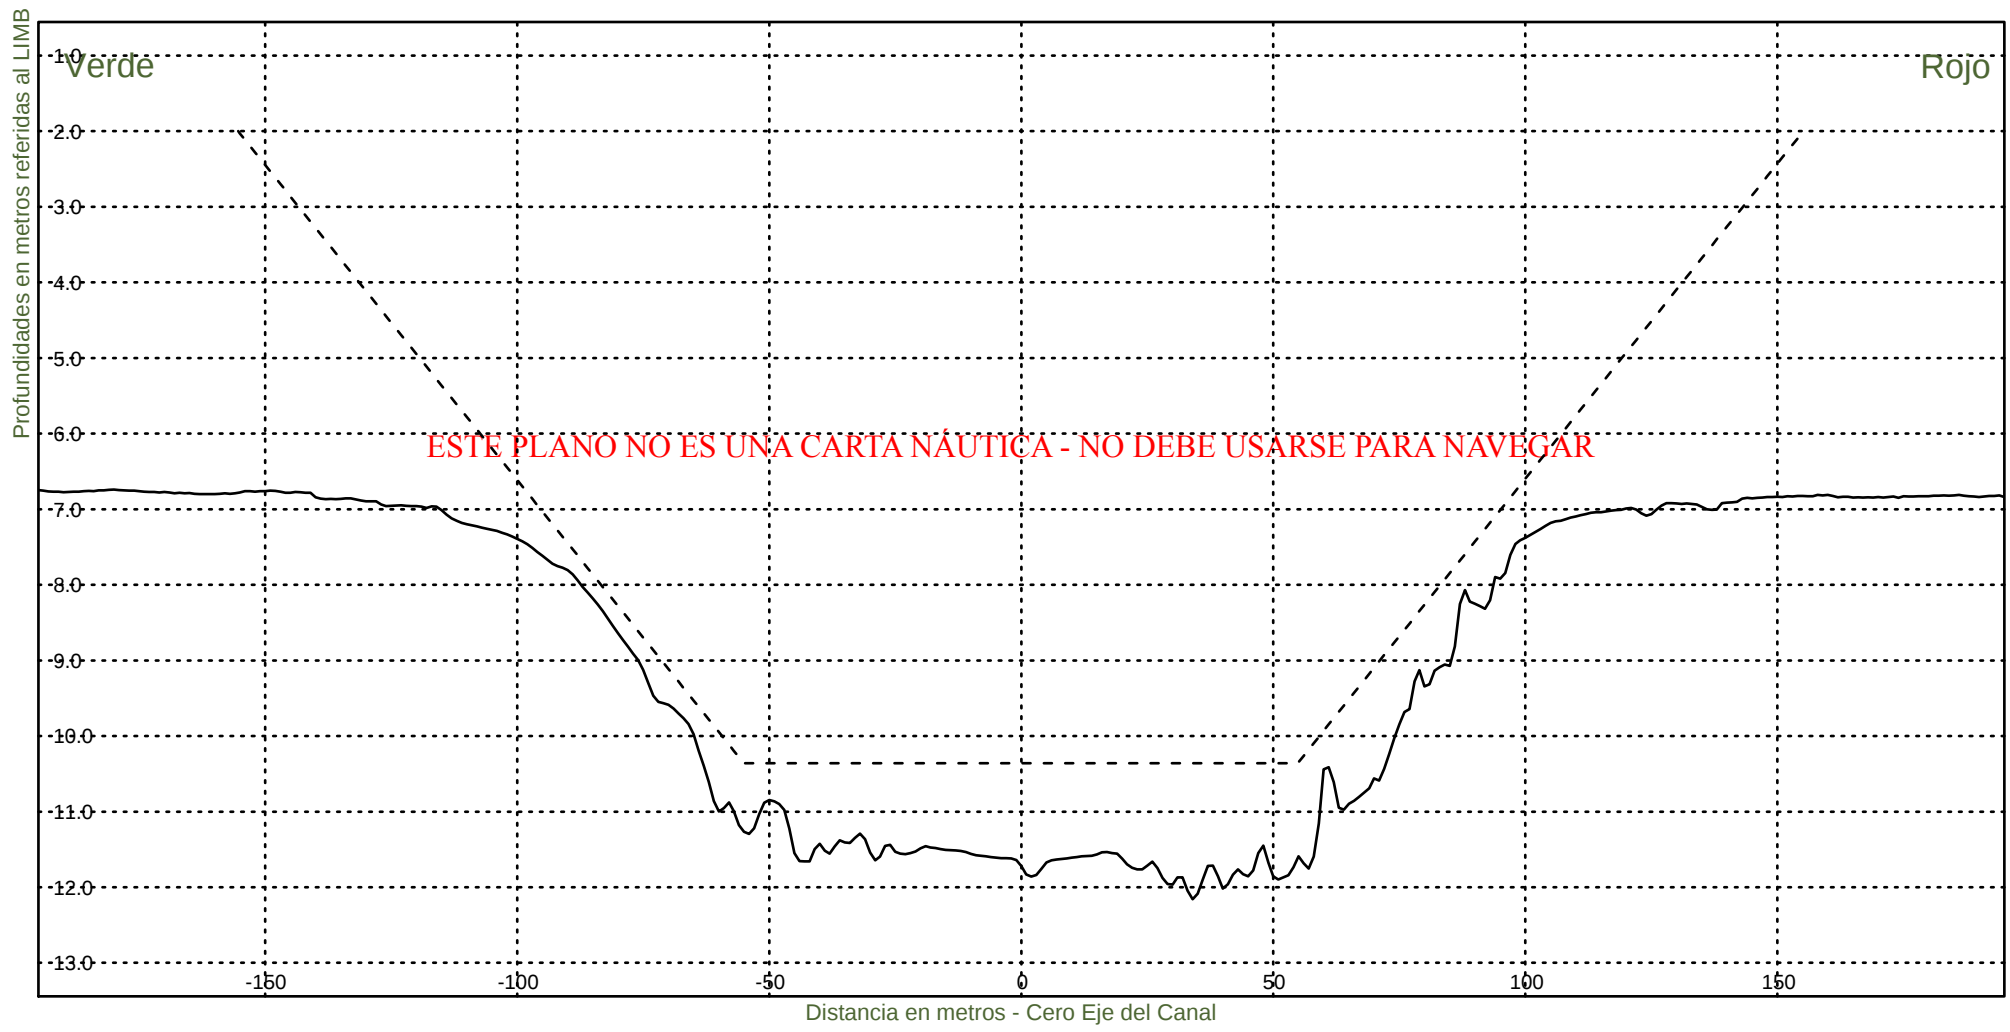KM 43400




Consorcio Boskalis - Dredging International


Ing. Alberto G. Palomar
REPRESENTANTE TECNICO

Comision Administradora del Rio de la Plata
Canal Martin Garcia

----- :Teorico 34 pies
————— :Batimetria Abril 2022

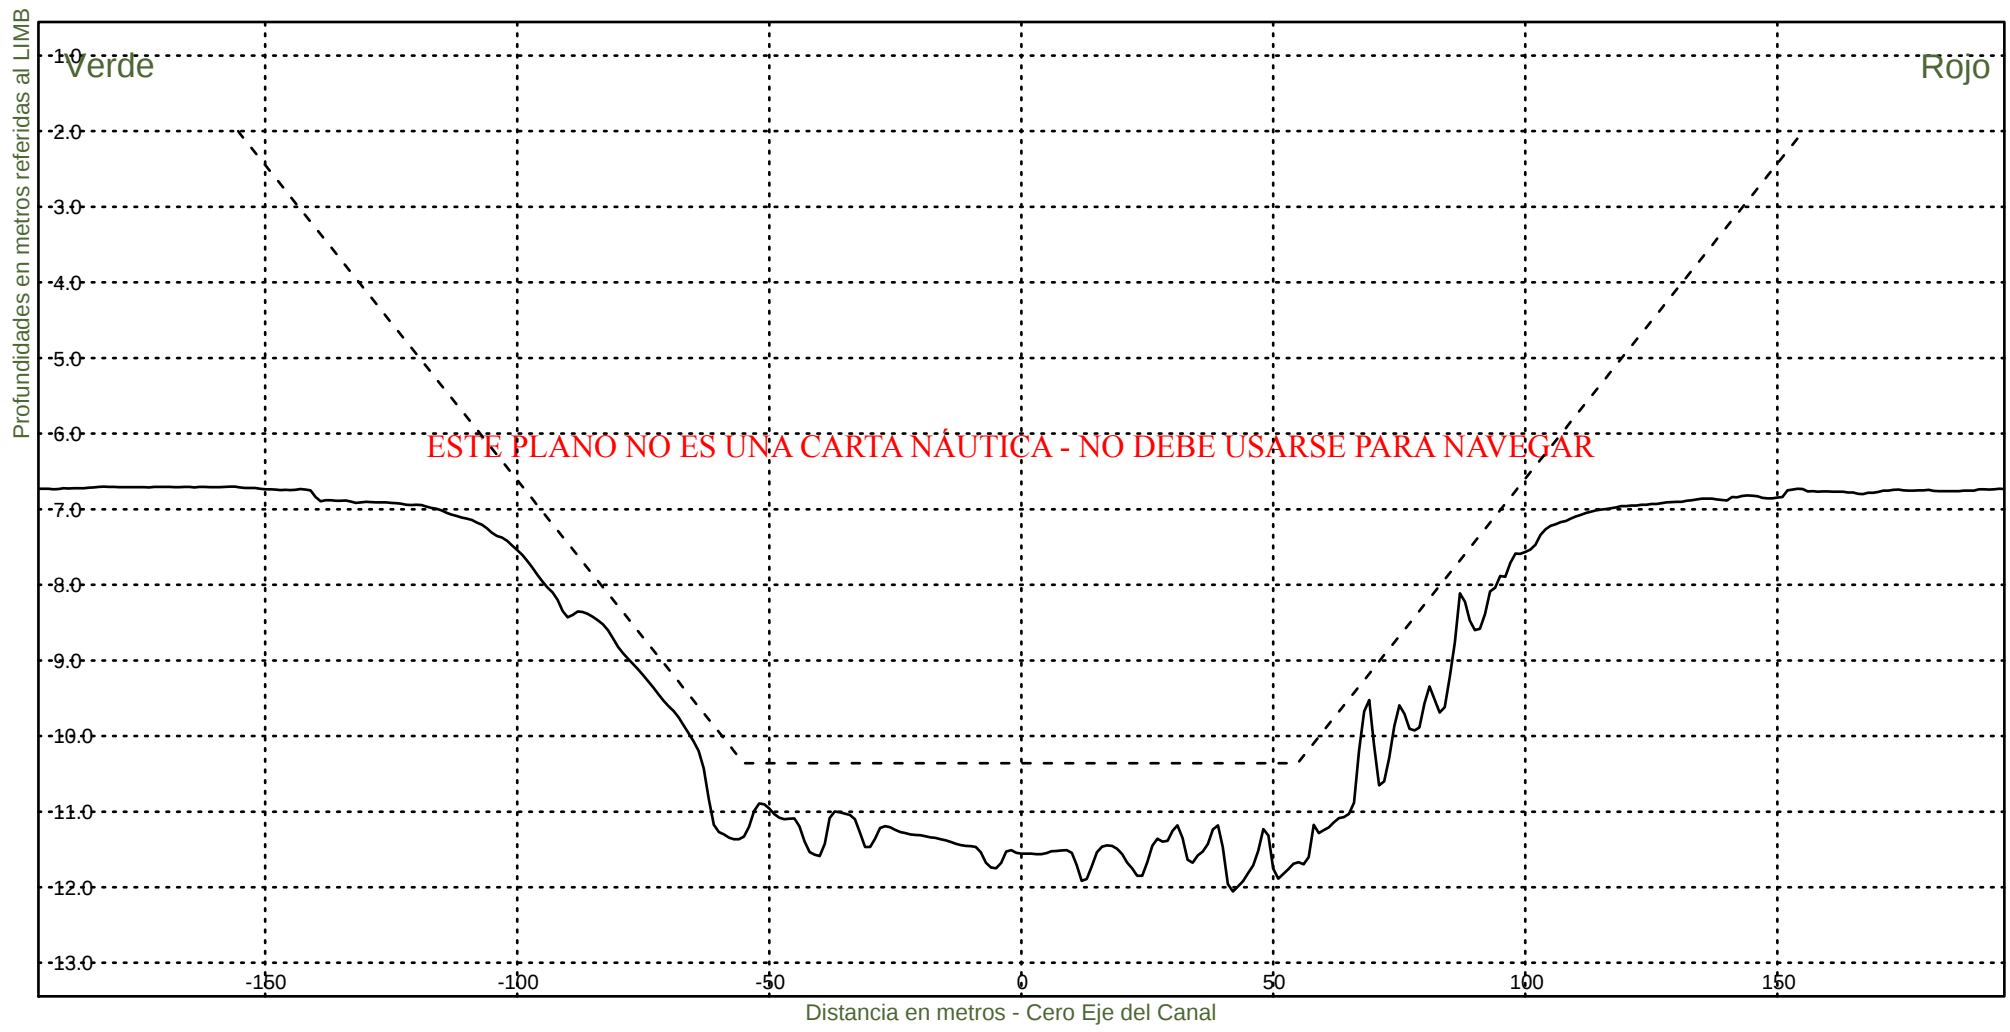Fecha Canal, KM 39.6-67.4
Hz 1: 1500
V 1: 100
KM 43600



Consorcio Boskalis - Dredging International



Ing. Alberto G. Palomar
REPRESENTANTE TECNICO

Comision Administradora del Rio de la Plata
Canal Martin Garcia

----- :Teorico 34 pies
——— :Batimetria Abril 2022

Fecha Canal, KM 39.6-67.4
Hz 1: 1500
V 1: 100

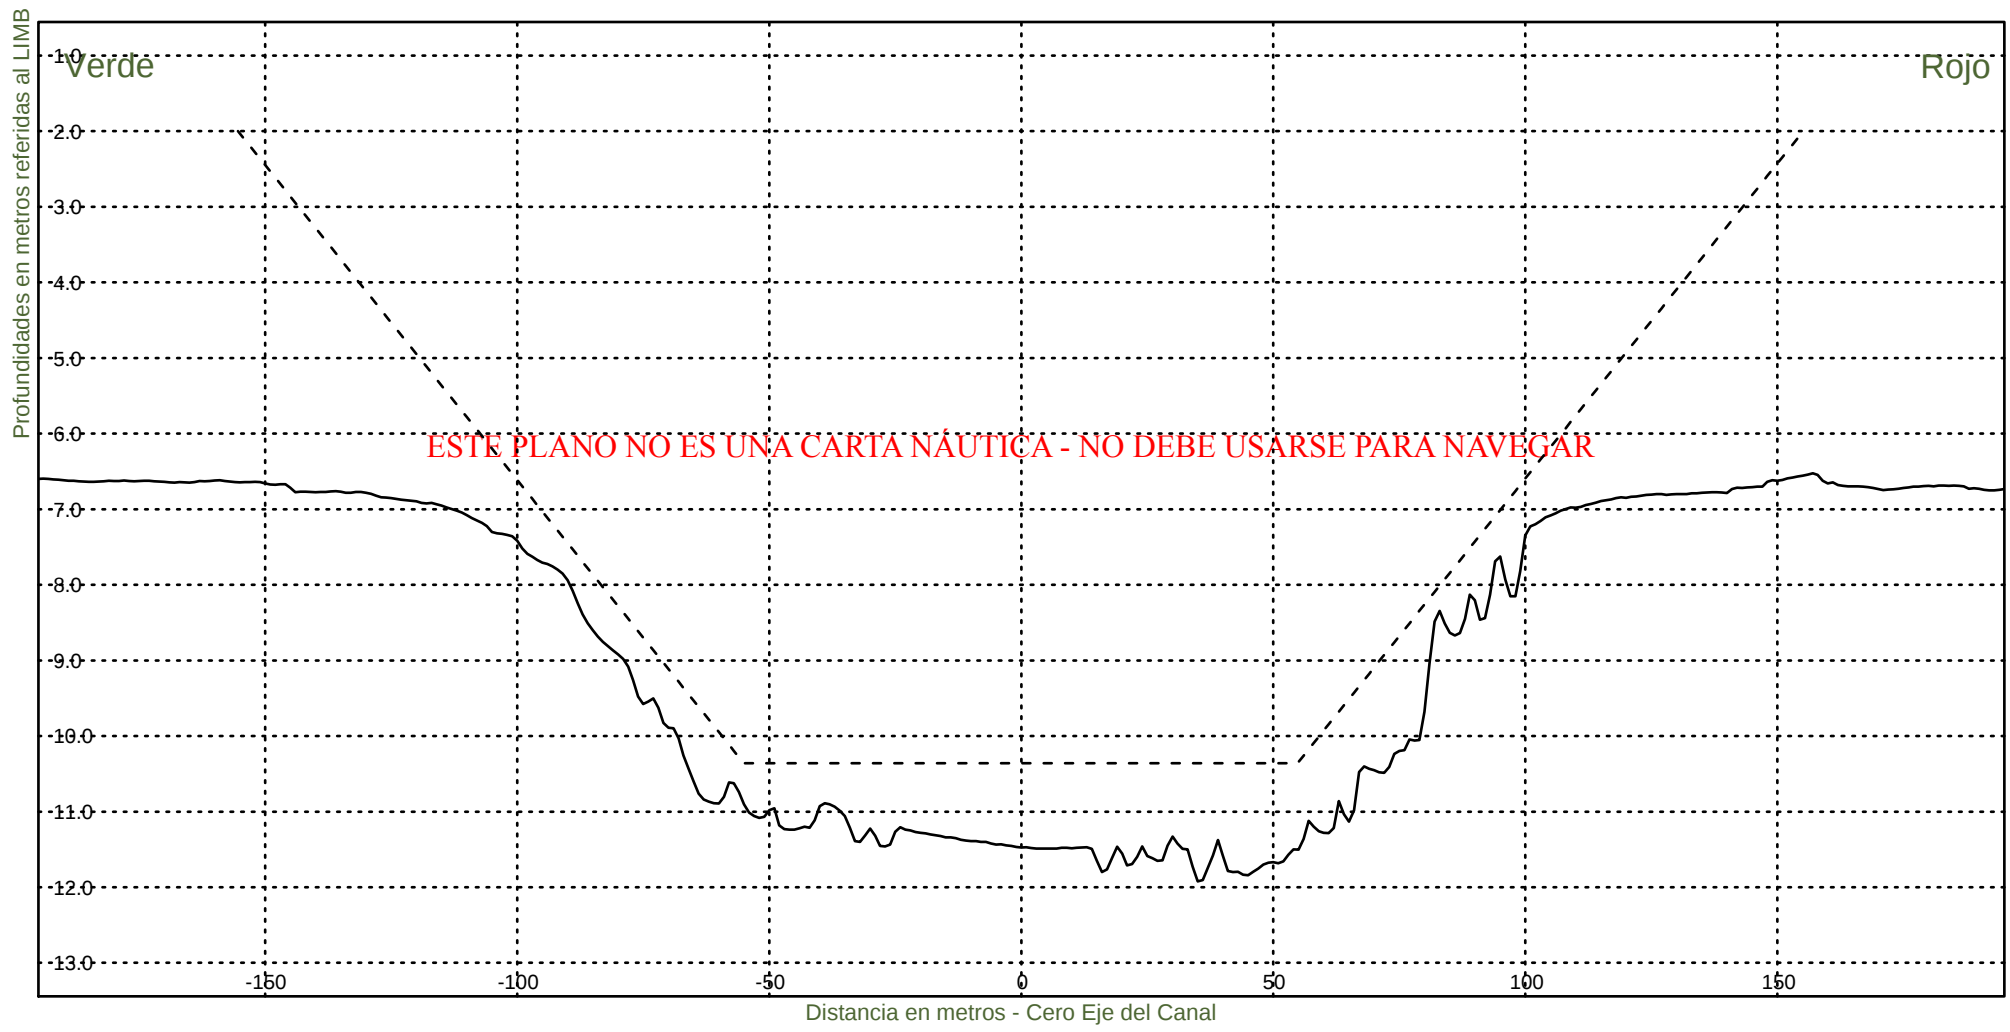KM 43800



Consorcio Boskalis - Dredging International



Ing. Alberto G. Palomar
REPRESENTANTE TECNICO

Comision Administradora del Rio de la Plata
Canal Martin Garcia

----- :Teorico 34 pies
————— :Batimetria Abril 2022

Fecha Canal, KM 39.6-67.4
Hz 1: 1500
V 1: 100

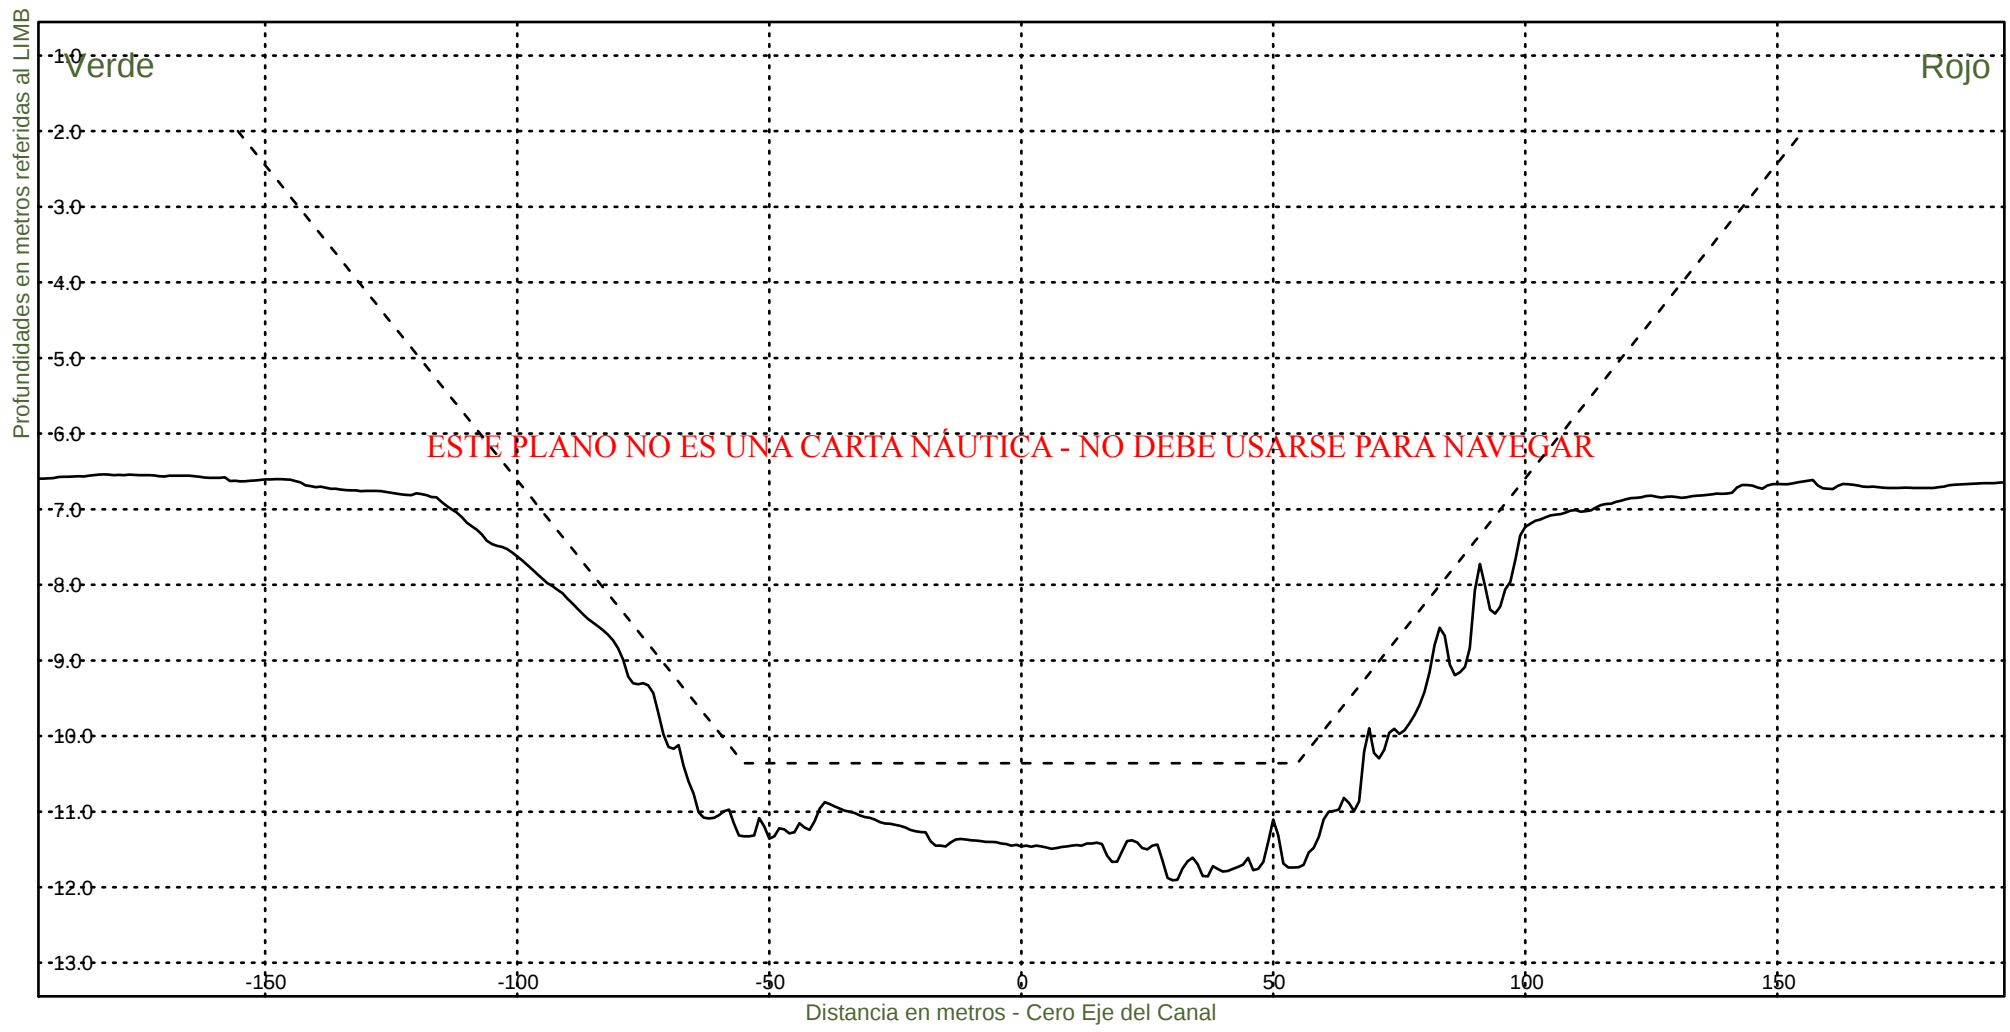KM 44000



Consorcio Boskalis - Dredging International



Ing. Alberto G. Palomar
REPRESENTANTE TECNICO

Comision Administradora del Rio de la Plata
Canal Martin Garcia

----- :Teorico 34 pies
————— :Batimetria Abril 2022

Fecha Canal, KM 39.6-67.4
Hz 1: 1500
V 1: 100

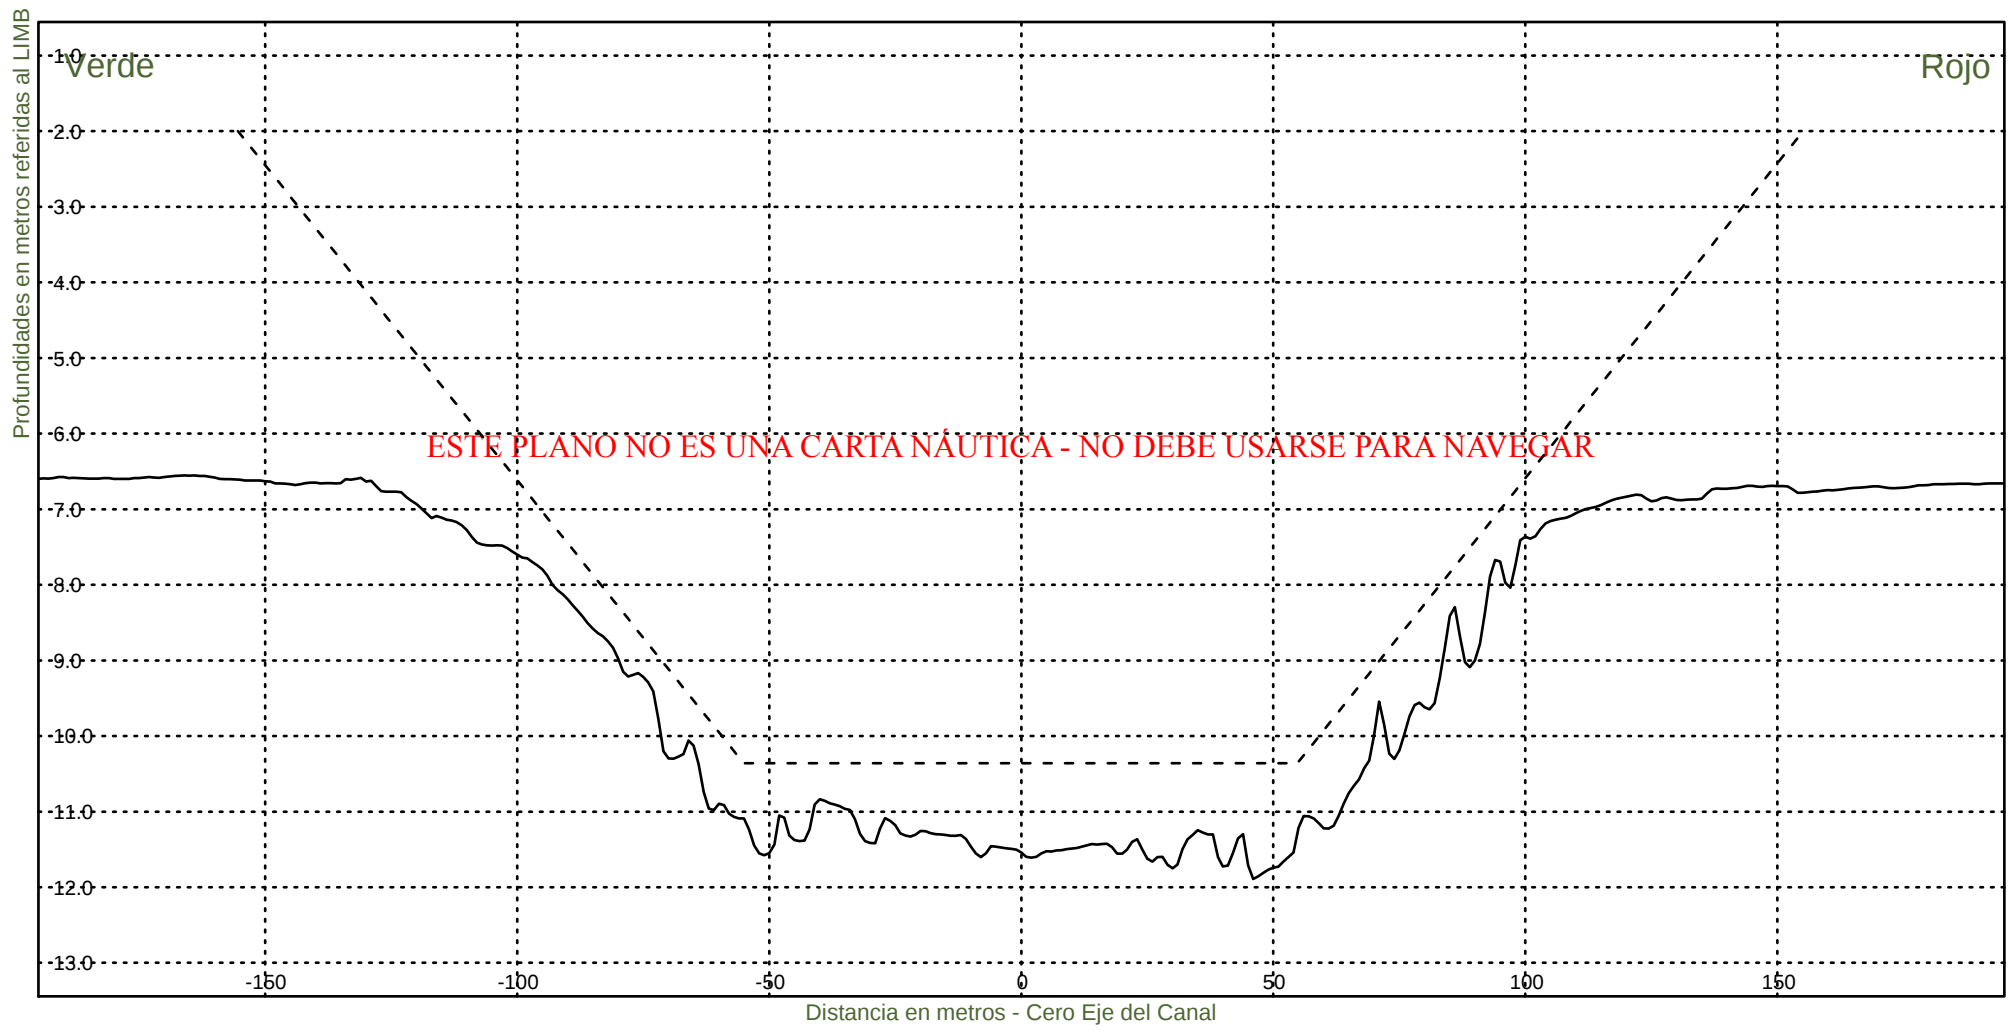KM 44200




Consorcio Boskalis - Dredging International


Ing. Alberto G. Palomar
REPRESENTANTE TECNICO

Comision Administradora del Rio de la Plata
Canal Martin Garcia

----- :Teorico 34 pies
——— :Batimetria Abril 2022

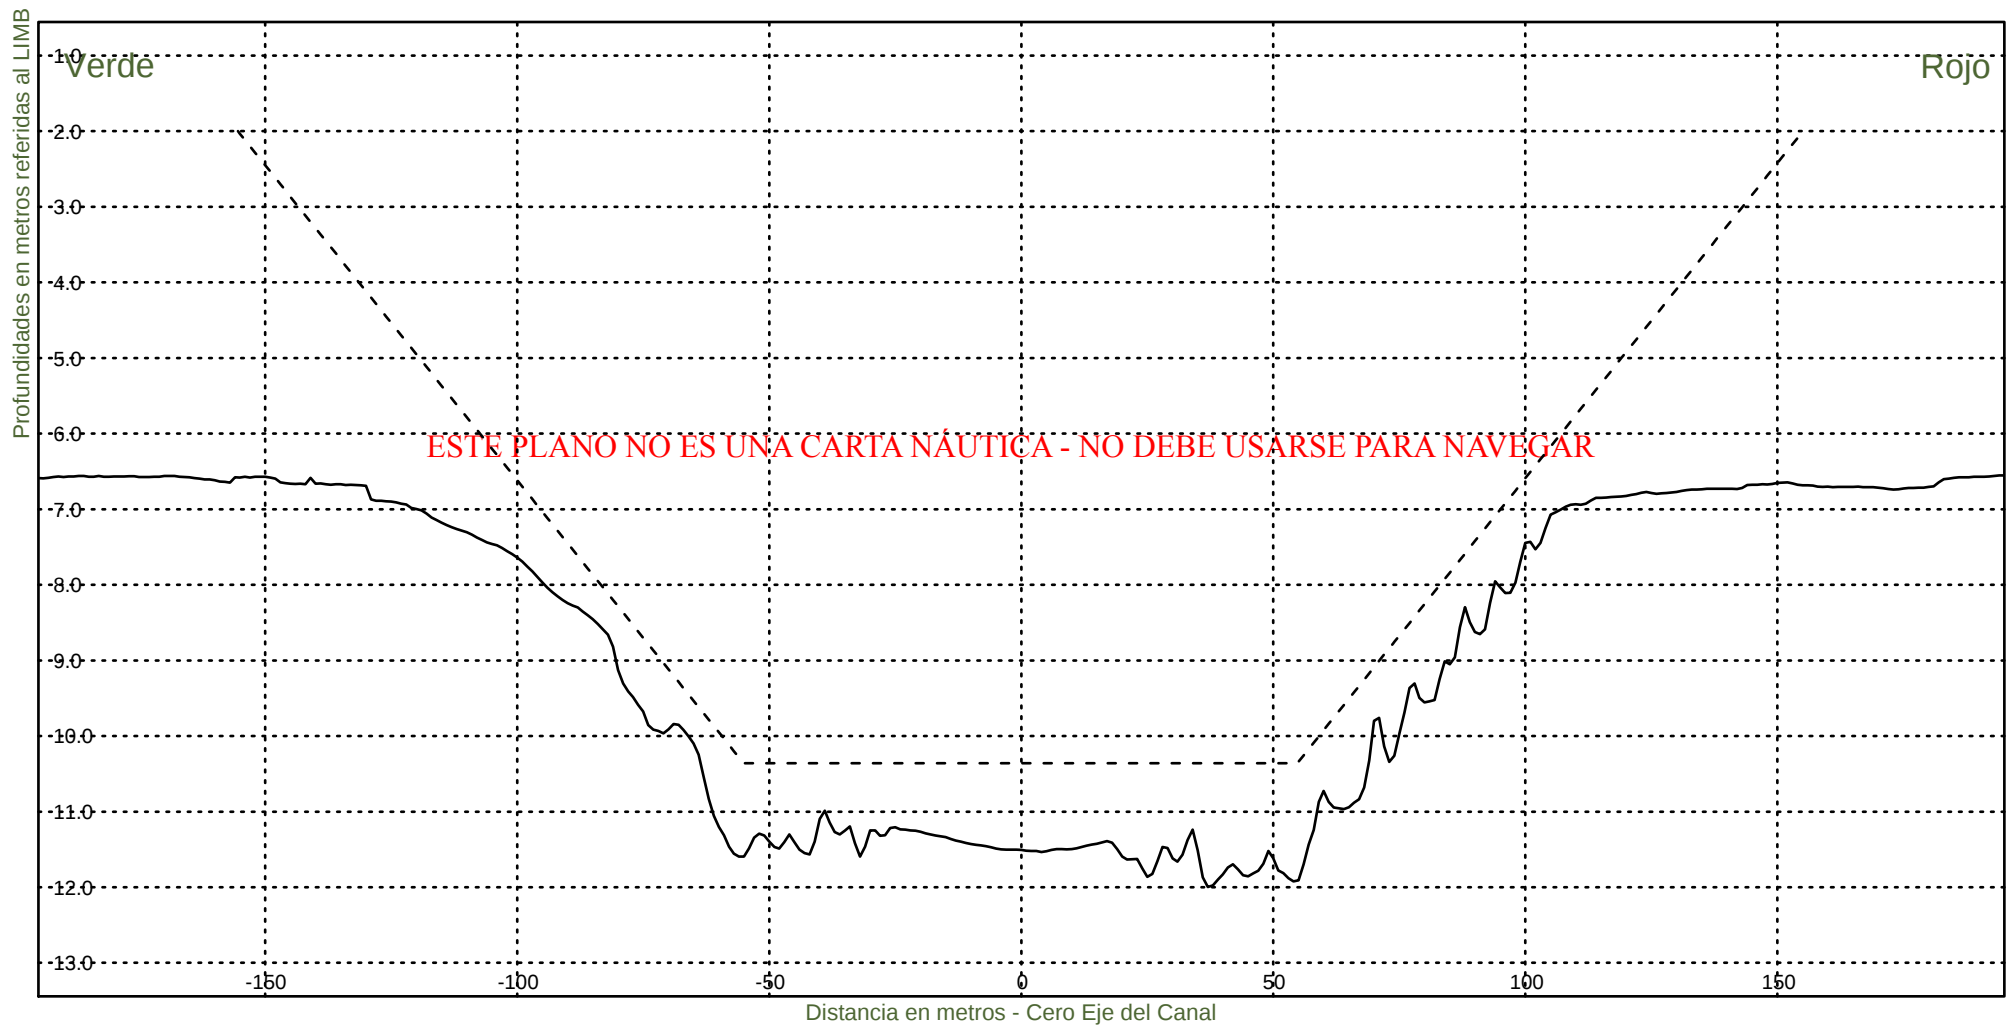Fecha Canal, KM 39.6-67.4
Hz 1: 1500
V 1: 100
KM 44400



Consorcio Boskalis - Dredging International



Ing. Alberto G. Palomar
REPRESENTANTE TECNICO

Comision Administradora del Rio de la Plata
Canal Martin Garcia

----- :Teorico 34 pies
————— :Batimetria Abril 2022

Fecha Canal, KM 39.6-67.4
Hz 1: 1500
V 1: 100

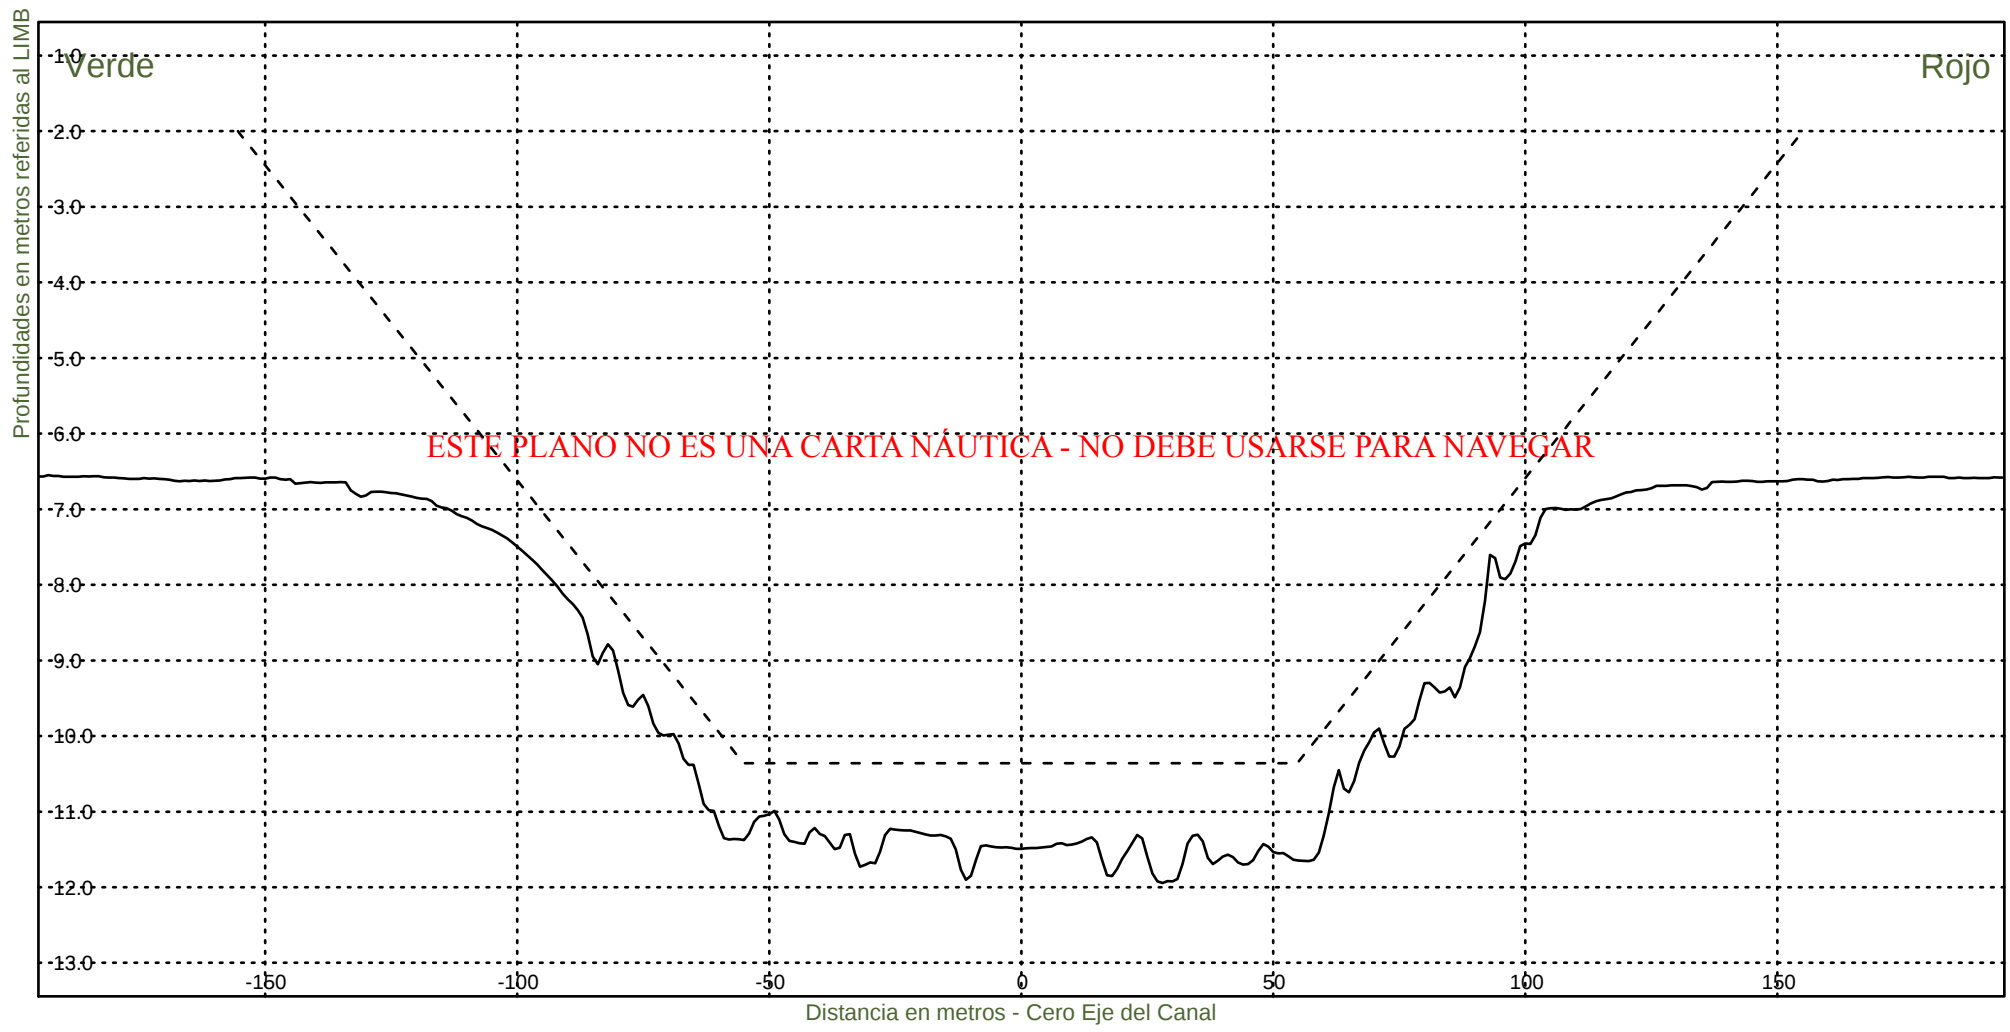KM 44600




Consorcio Boskalis - Dredging International


Ing. Alberto G. Palomar
REPRESENTANTE TECNICO

Comision Administradora del Rio de la Plata
Canal Martin Garcia

----- :Teorico 34 pies
——— :Batimetria Abril 2022

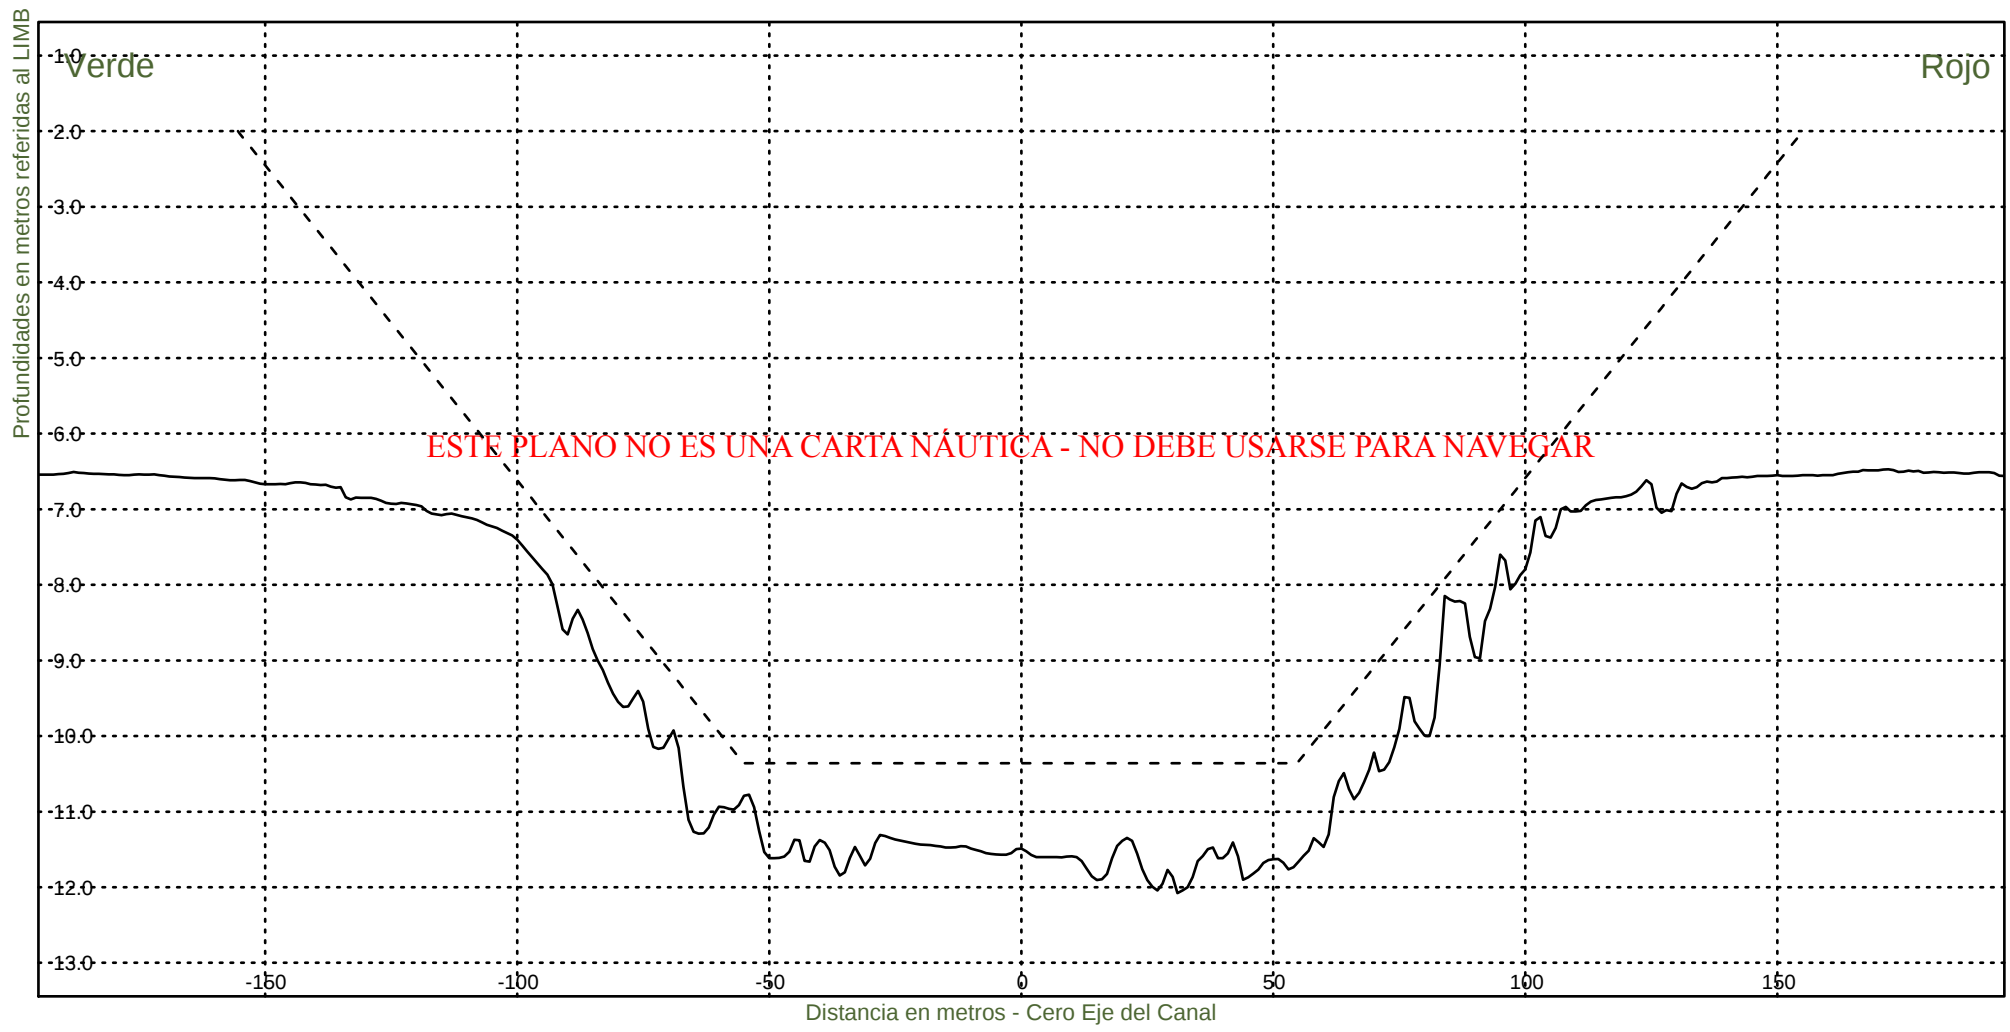Fecha Canal, KM 39.6-67.4
Hz 1: 1500
V 1: 100
KM 44800



Consorcio Boskalis - Dredging International



Ing. Alberto G. Palomar
REPRESENTANTE TECNICO

Comision Administradora del Rio de la Plata
Canal Martin Garcia

----- :Teorico 34 pies
——— :Batimetria Abril 2022

Fecha Canal, KM 39.6-67.4
Hz 1: 1500
V 1: 100

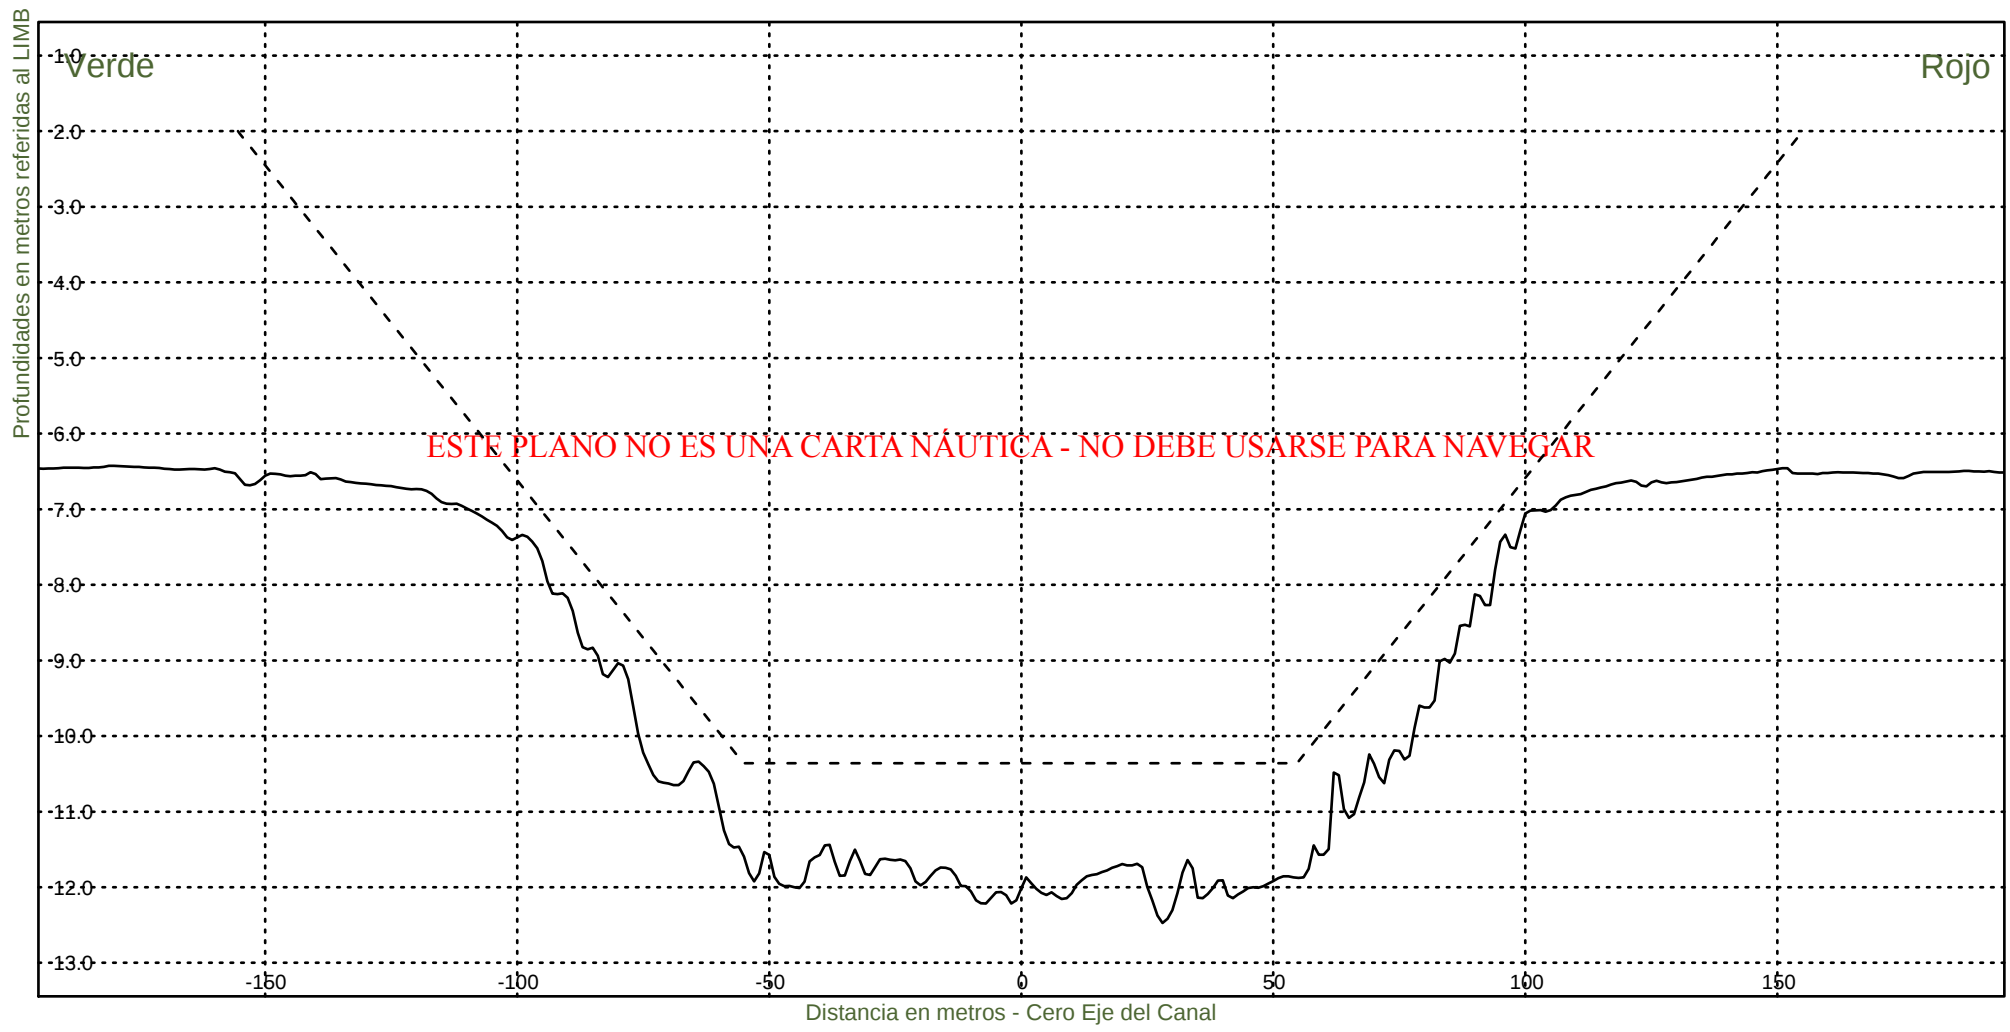KM 45000



Consorcio Boskalis - Dredging International


Ing. Alberto G. Palomar
REPRESENTANTE TECNICO

Comision Administradora del Rio de la Plata
Canal Martin Garcia

----- :Teorico 34 pies
——— :Batimetria Abril 2022

Fecha Canal, KM 39.6-67.4
Hz 1: 1500
V 1: 100

KM 45200



Consorcio Boskalis - Dredging International


Ing. Alberto G. Palomar
REPRESENTANTE TECNICO

Comision Administradora del Rio de la Plata
Canal Martin Garcia

----- :Teorico 34 pies
——— :Batimetria Abril 2022

Fecha Canal, KM 39.6-67.4
Hz 1: 1500
V 1: 100

KM 45400



Consorcio Boskalis - Dredging International


Ing. Alberto G. Palomar
REPRESENTANTE TECNICO

Comision Administradora del Rio de la Plata
Canal Martin Garcia

----- :Teorico 34 pies
——— :Batimetria Abril 2022

Fecha Canal, KM 39.6-67.4
Hz 1: 1500
V 1: 100

KM 45600



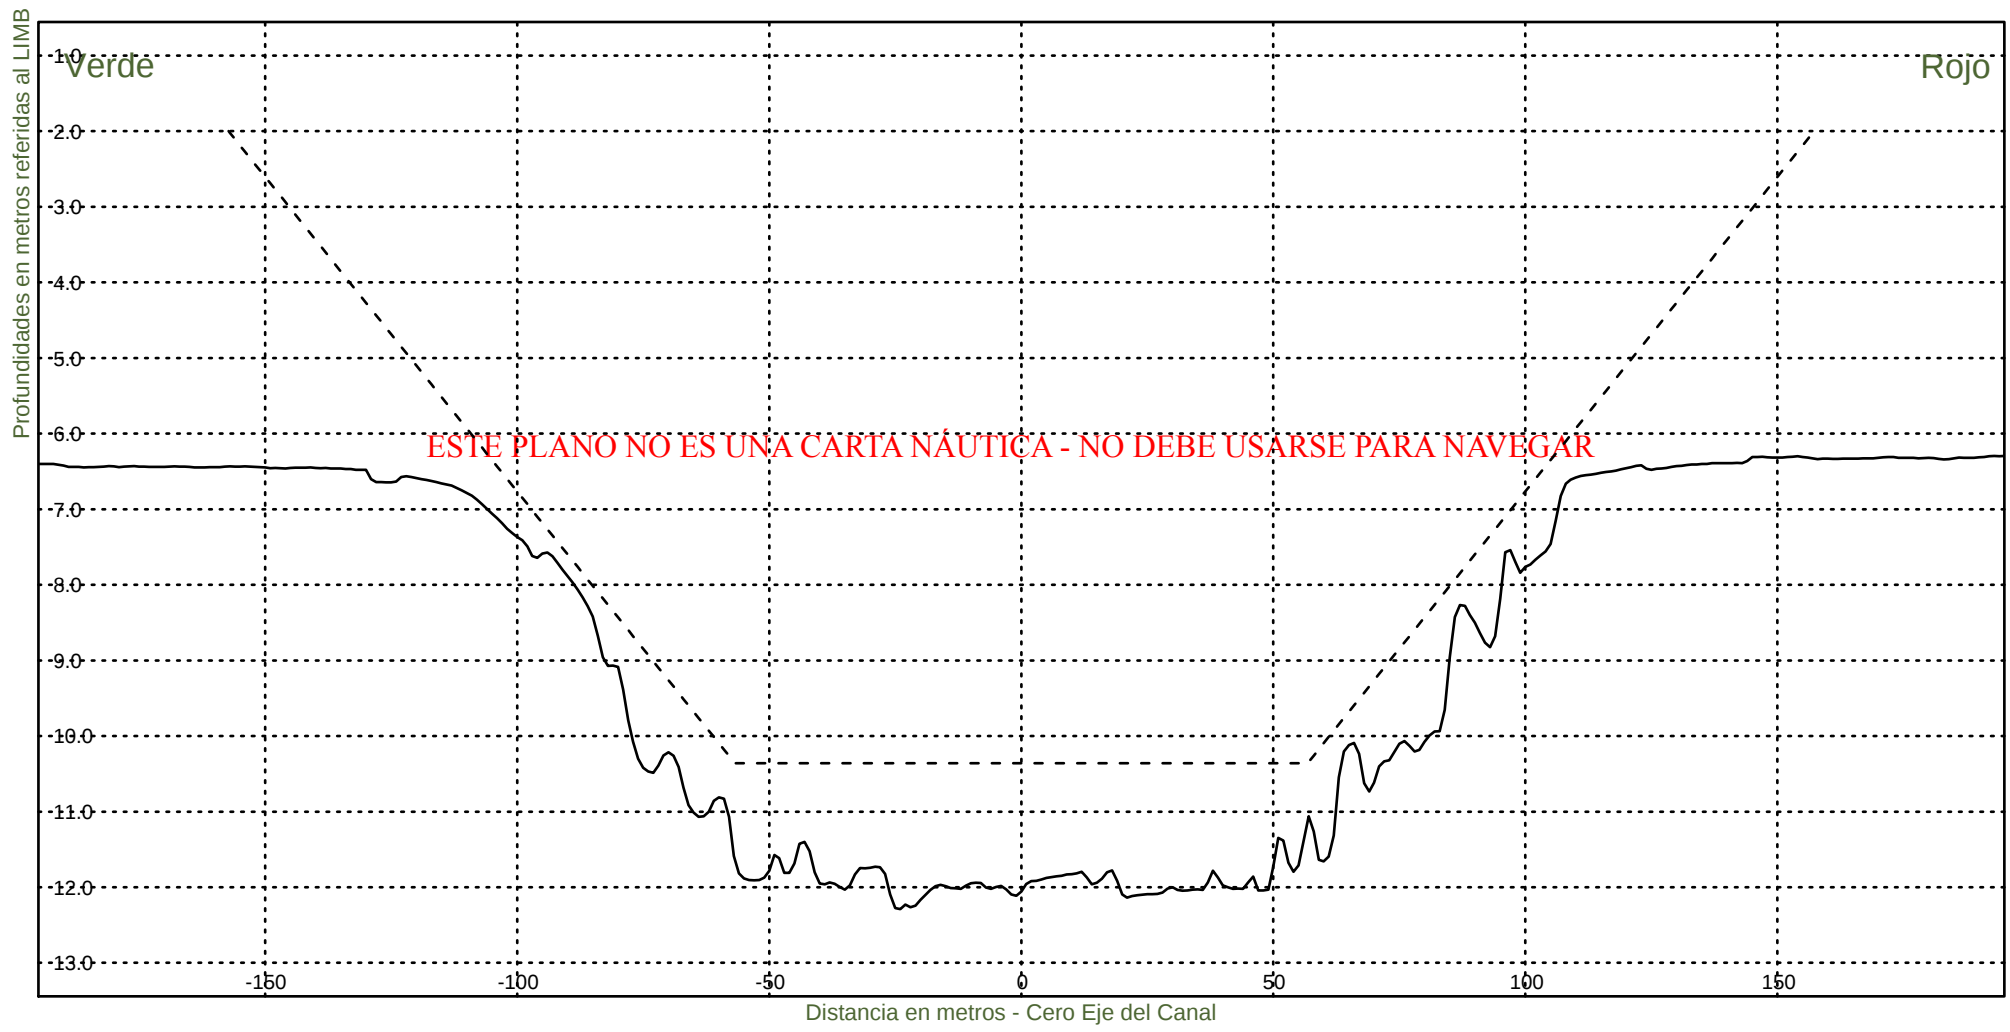
Consorcio Boskalis - Dredging International


Ing. Alberto G. Palomar
REPRESENTANTE TECNICO

Comision Administradora del Rio de la Plata
Canal Martin Garcia

----- : Teorico 34 pies
——— : Batimetria Abril 2022

Fecha Canal, KM 39.6-67.4
Hz 1: 1500
V 1: 100
KM 45800




Consorcio Boskalis - Dredging International


Ing. Alberto G. Palomar
REPRESENTANTE TECNICO

Comision Administradora del Rio de la Plata
Canal Martin Garcia

----- :Teorico 34 pies
————— :Batimetria Abril 2022

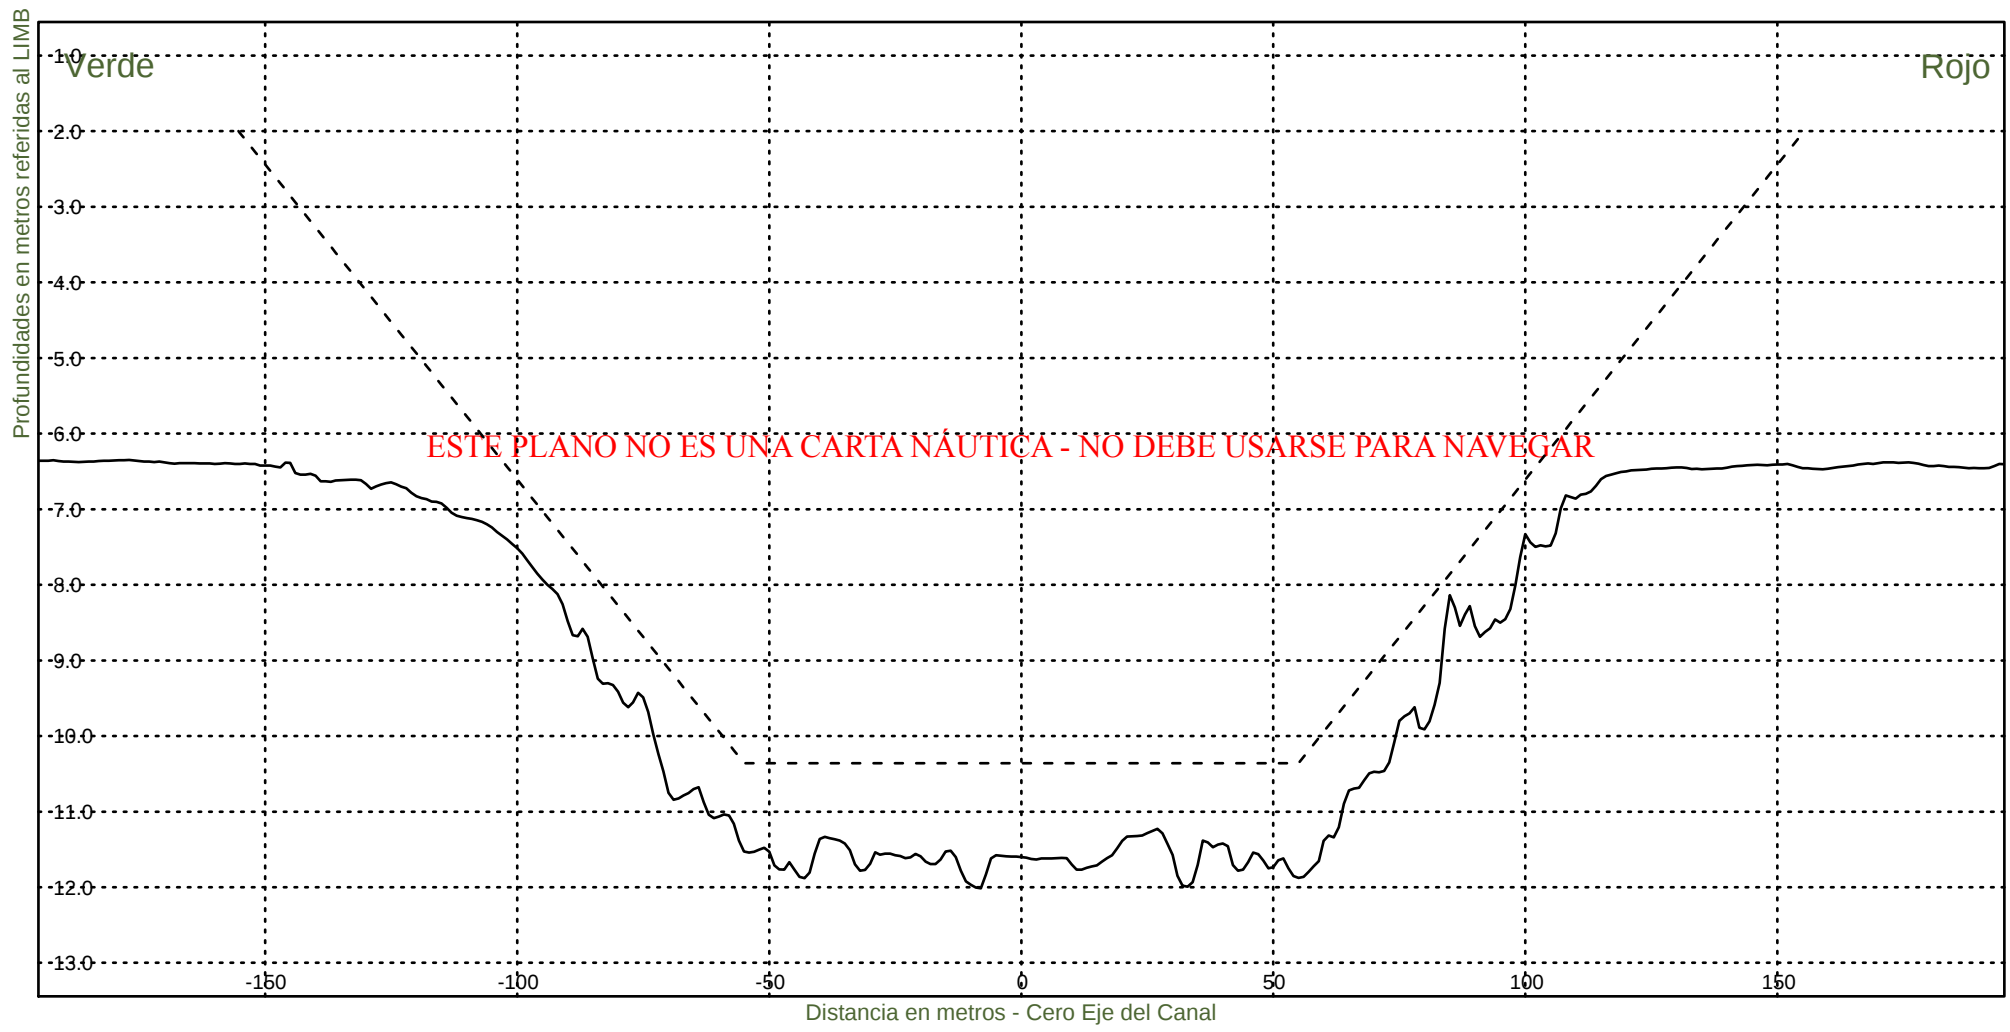Fecha Canal, KM 39.6-67.4
Hz 1: 1500
V 1: 100
KM 46000



Consorcio Boskalis - Dredging International



Ing. Alberto G. Palomar
REPRESENTANTE TECNICO

Comision Administradora del Rio de la Plata
Canal Martin Garcia

----- :Teorico 34 pies
————— :Batimetria Abril 2022

Fecha Canal, KM 39.6-67.4
Hz 1: 1500
V 1: 100

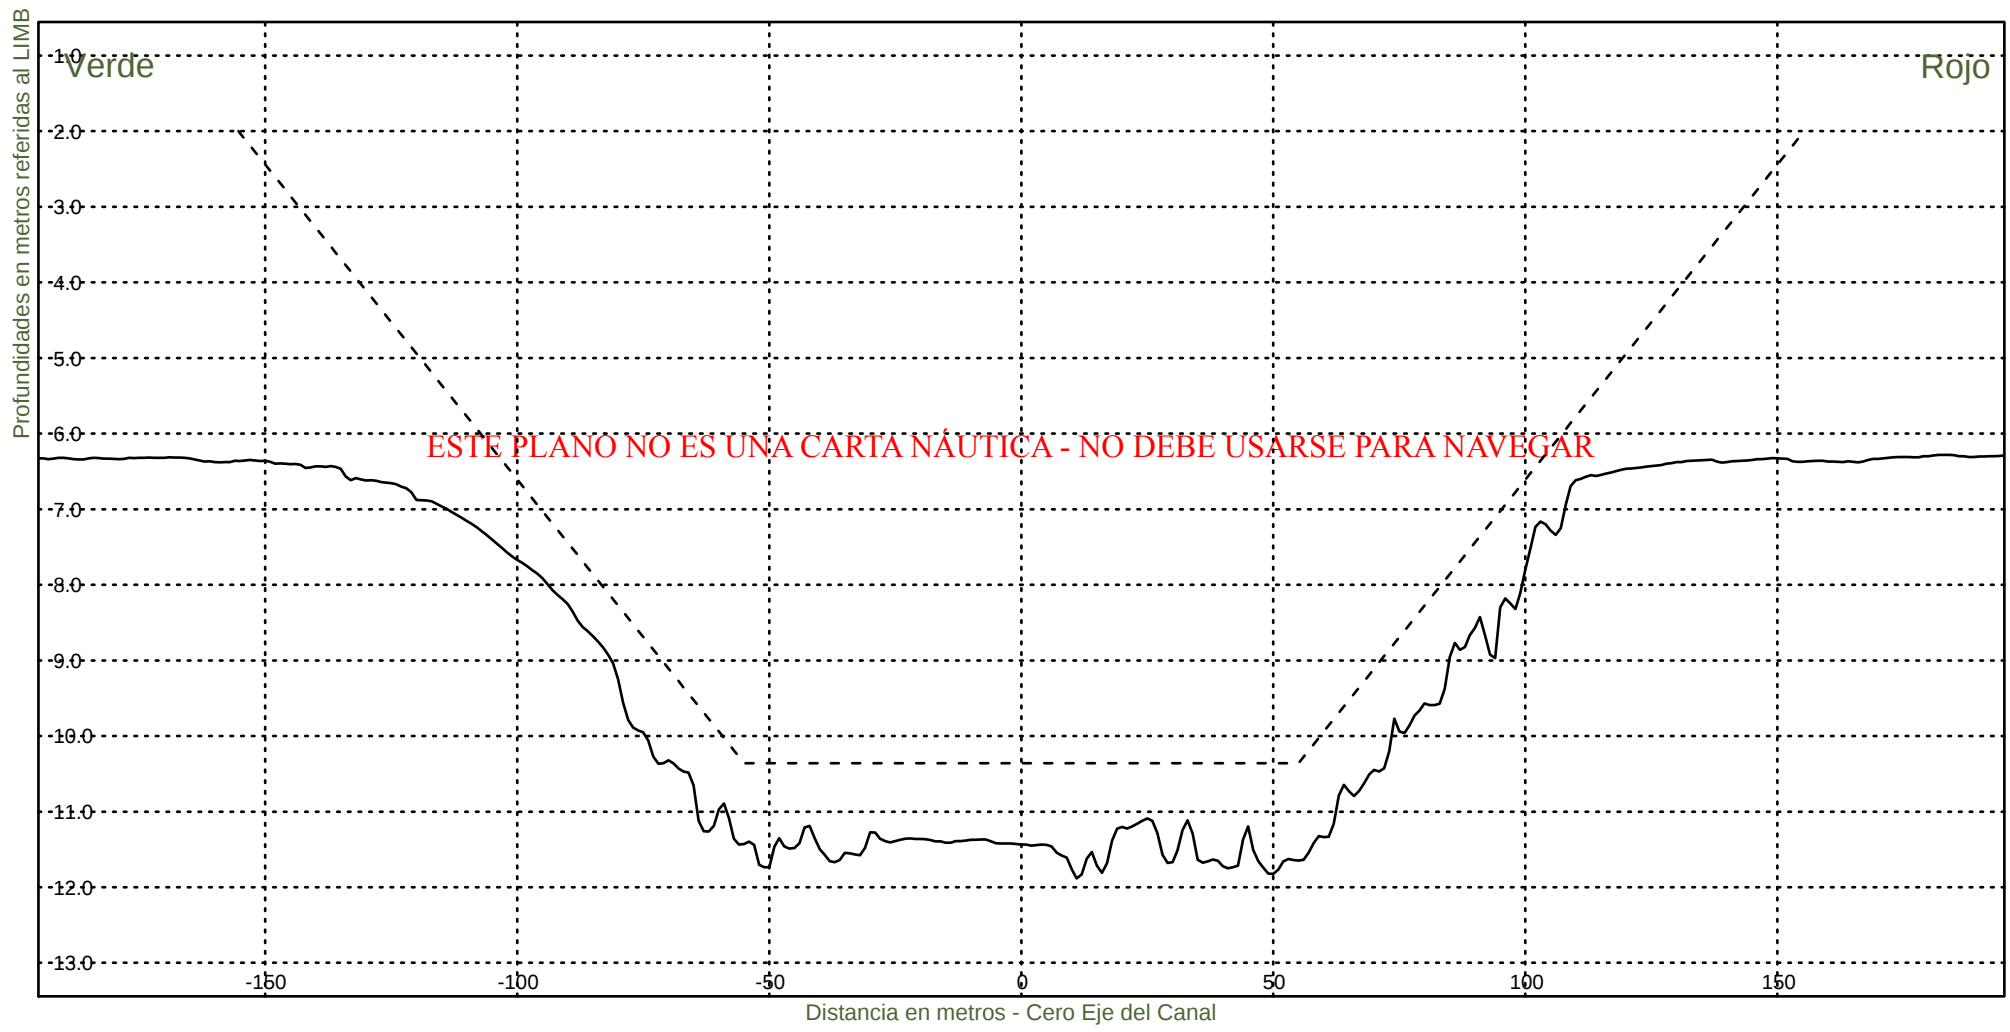KM 46200



Consorcio Boskalis - Dredging International



Ing. Alberto G. Palomar
REPRESENTANTE TECNICO

Comision Administradora del Rio de la Plata
Canal Martin Garcia

----- :Teorico 34 pies
——— :Batimetria Abril 2022

Fecha Canal, KM 39.6-67.4
Hz 1: 1500
V 1: 100

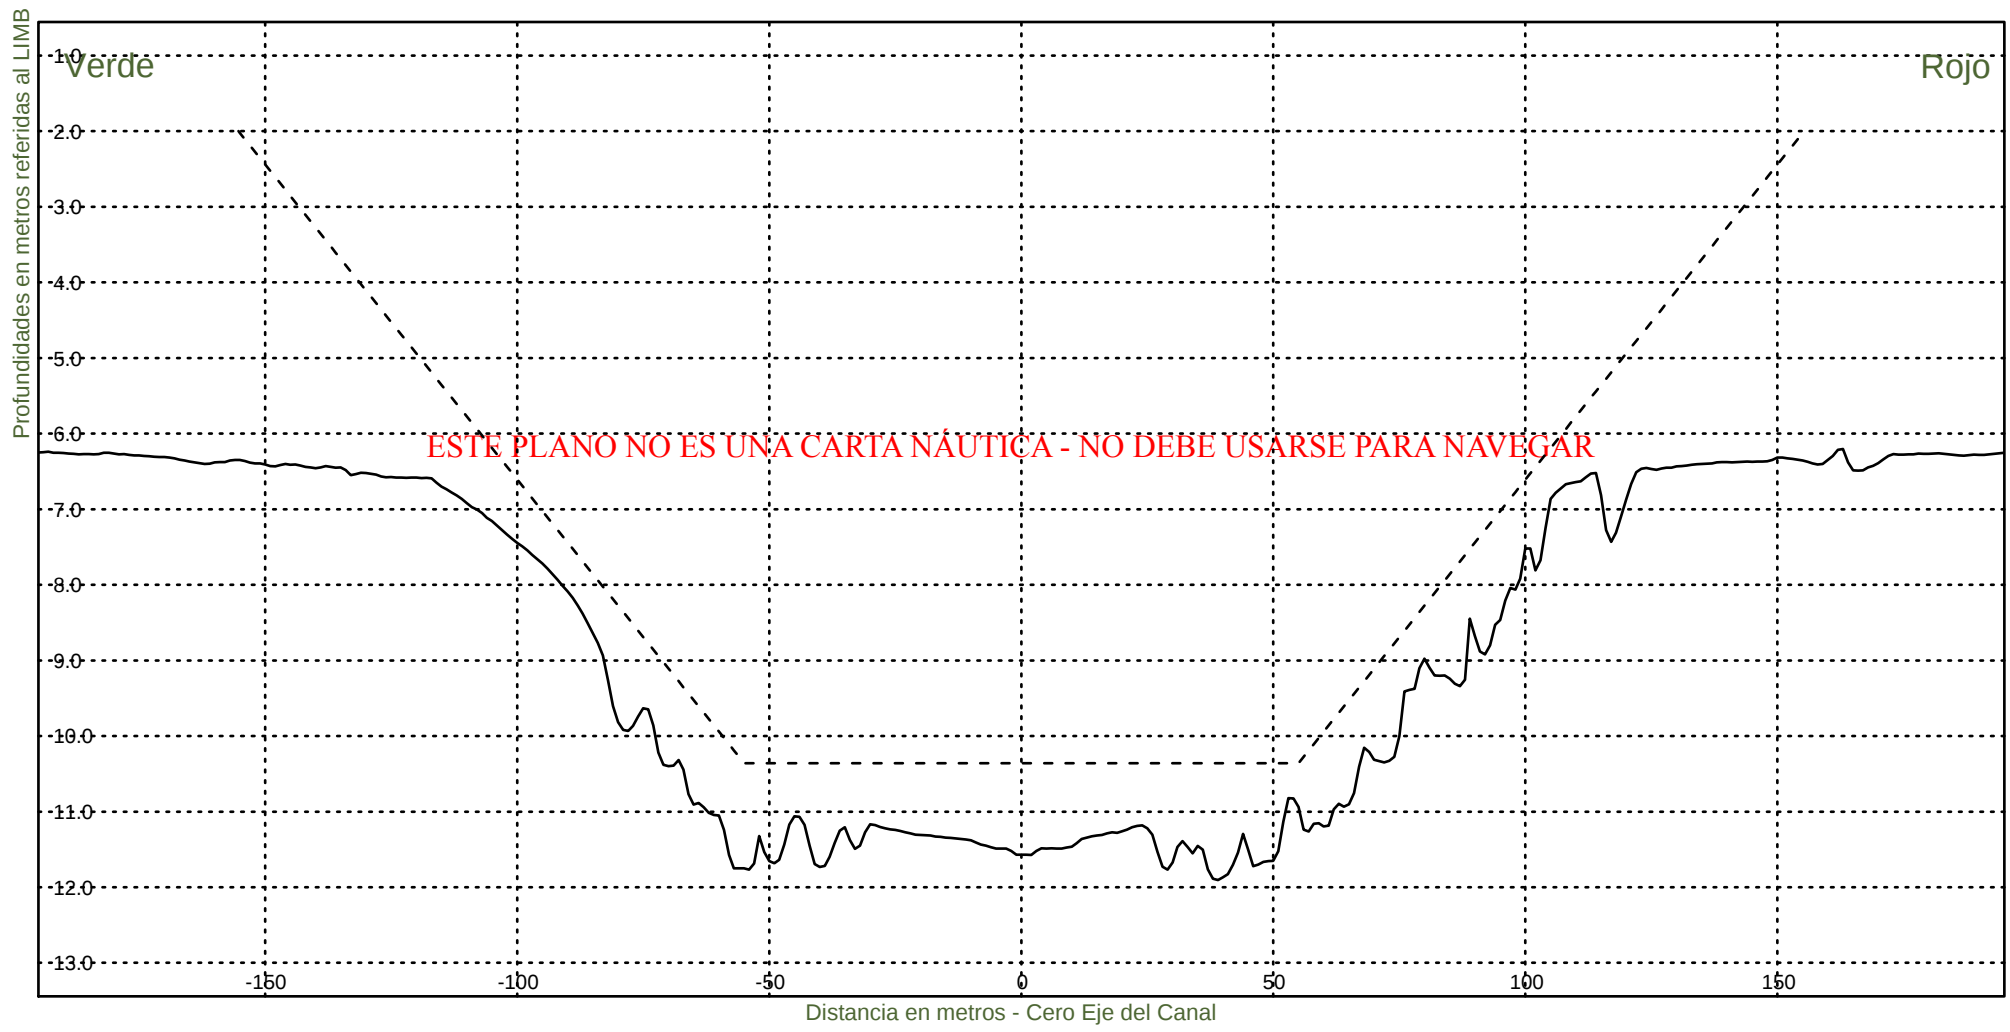KM 46400



Consorcio Boskalis - Dredging International



Ing. Alberto G. Palomar
REPRESENTANTE TECNICO

Comision Administradora del Rio de la Plata
Canal Martin Garcia

----- :Teorico 34 pies
————— :Batimetria Abril 2022

Fecha Canal, KM 39.6-67.4
Hz 1: 1500
V 1: 100

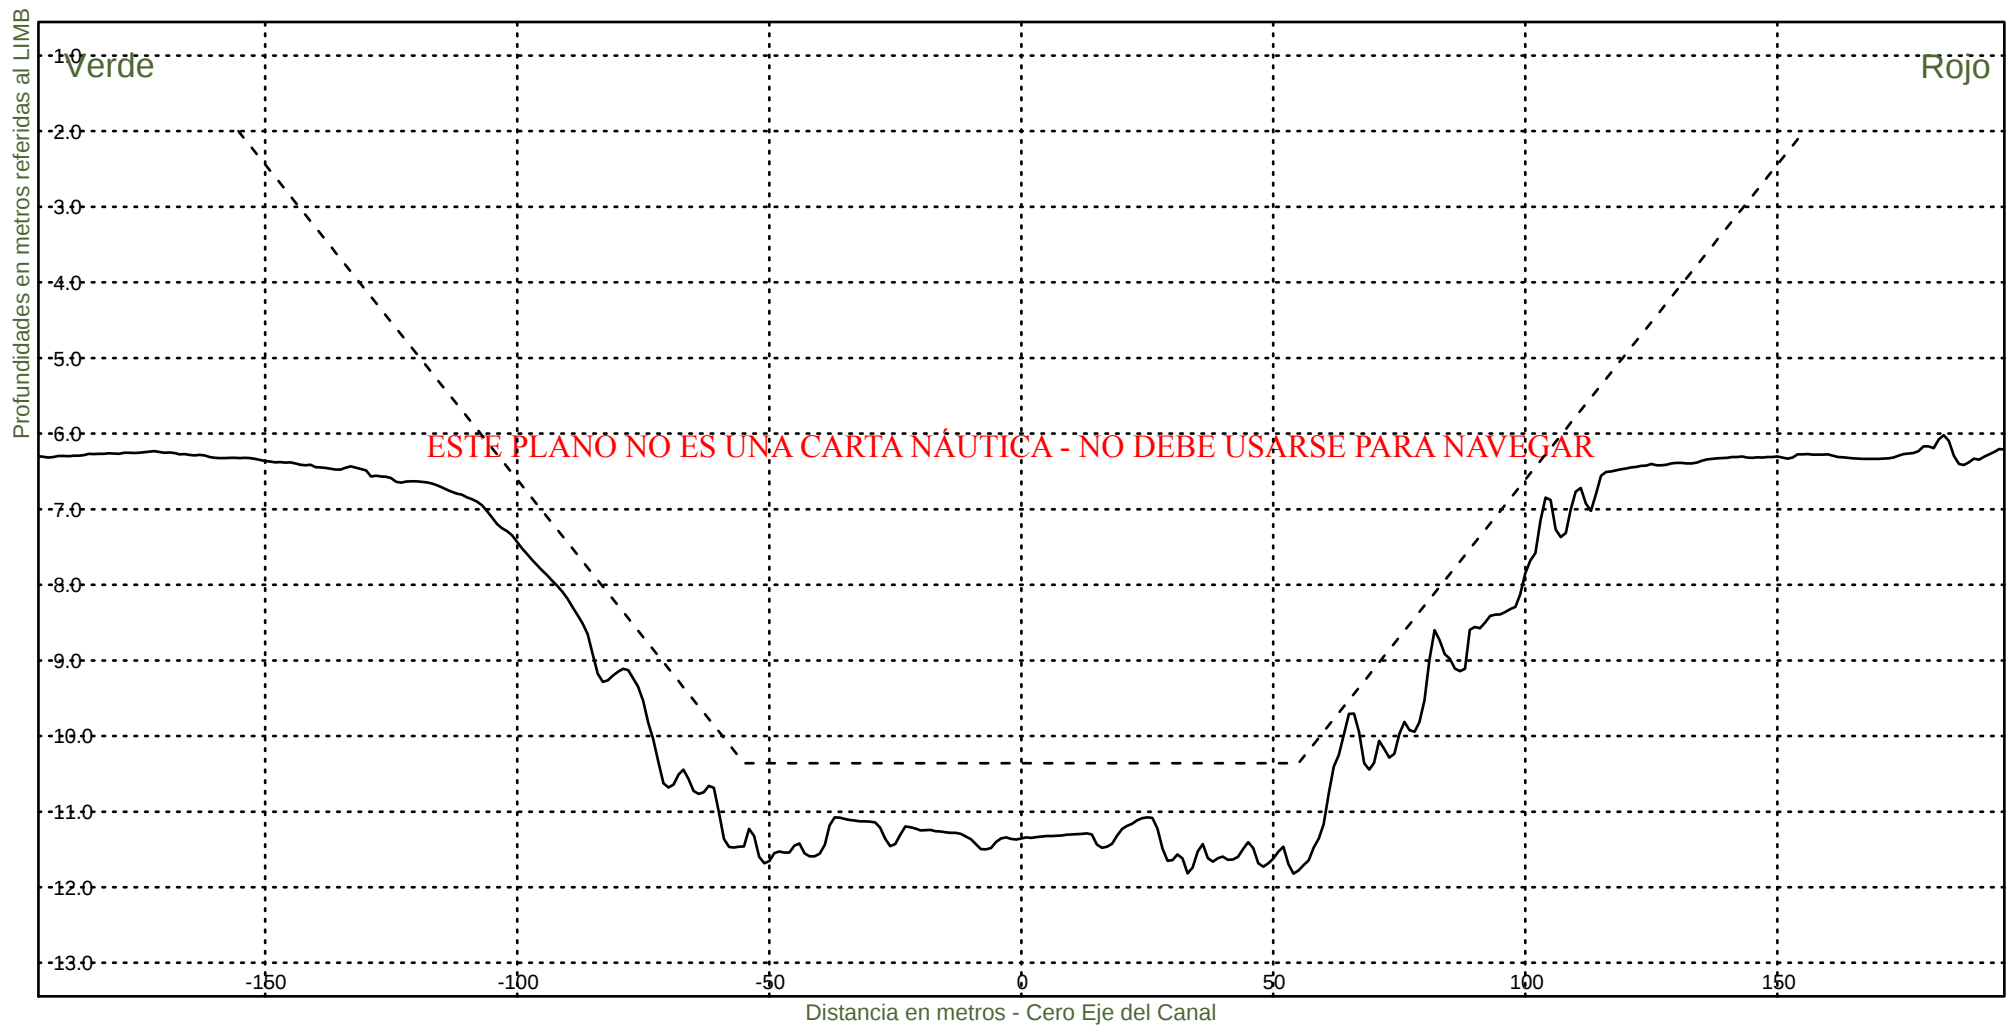KM 46600




Consorcio Boskalis - Dredging International


Ing. Alberto G. Palomar
REPRESENTANTE TECNICO

Comision Administradora del Rio de la Plata
Canal Martin Garcia

----- :Teorico 34 pies
——— :Batimetria Abril 2022

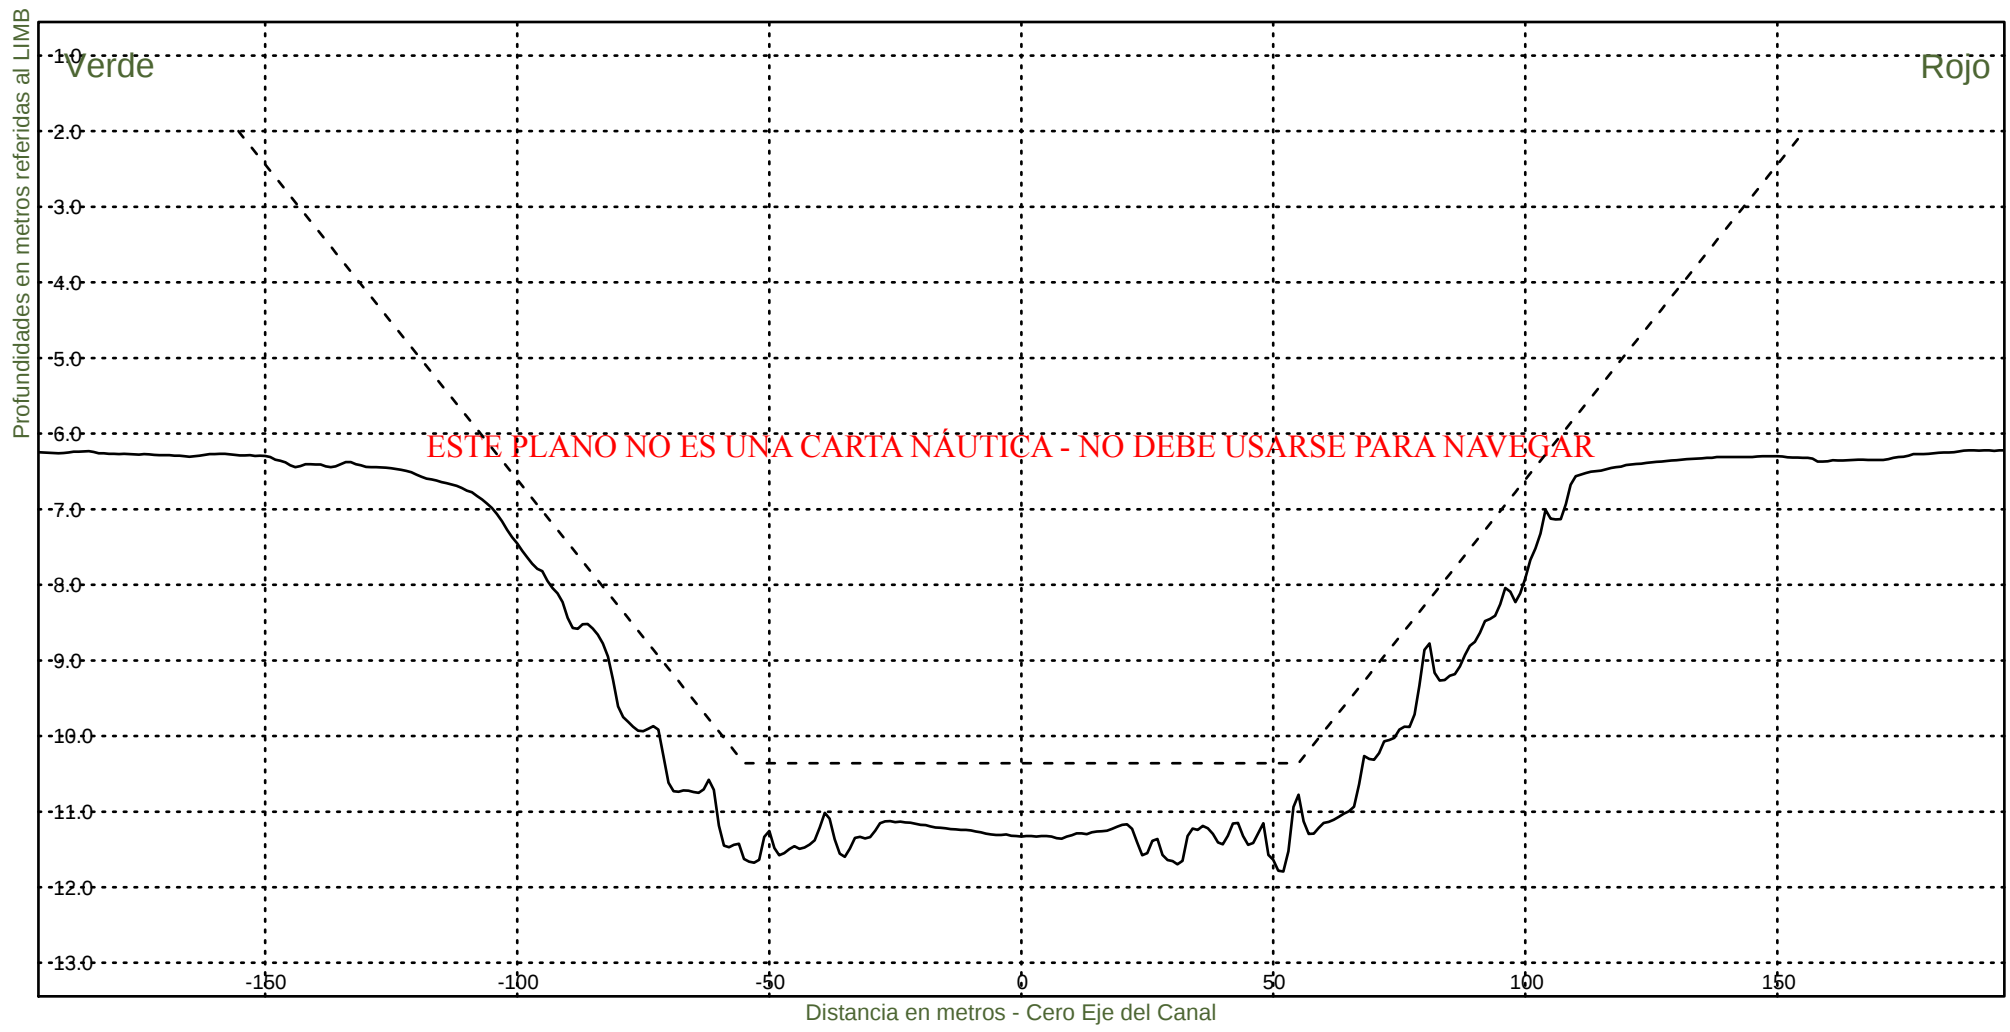Fecha Canal, KM 39.6-67.4
Hz 1: 1500
V 1: 100
KM 46800




Consorcio Boskalis - Dredging International


Ing. Alberto G. Palomar
REPRESENTANTE TECNICO

Comision Administradora del Rio de la Plata
Canal Martin Garcia

----- :Teorico 34 pies
————— :Batimetria Abril 2022

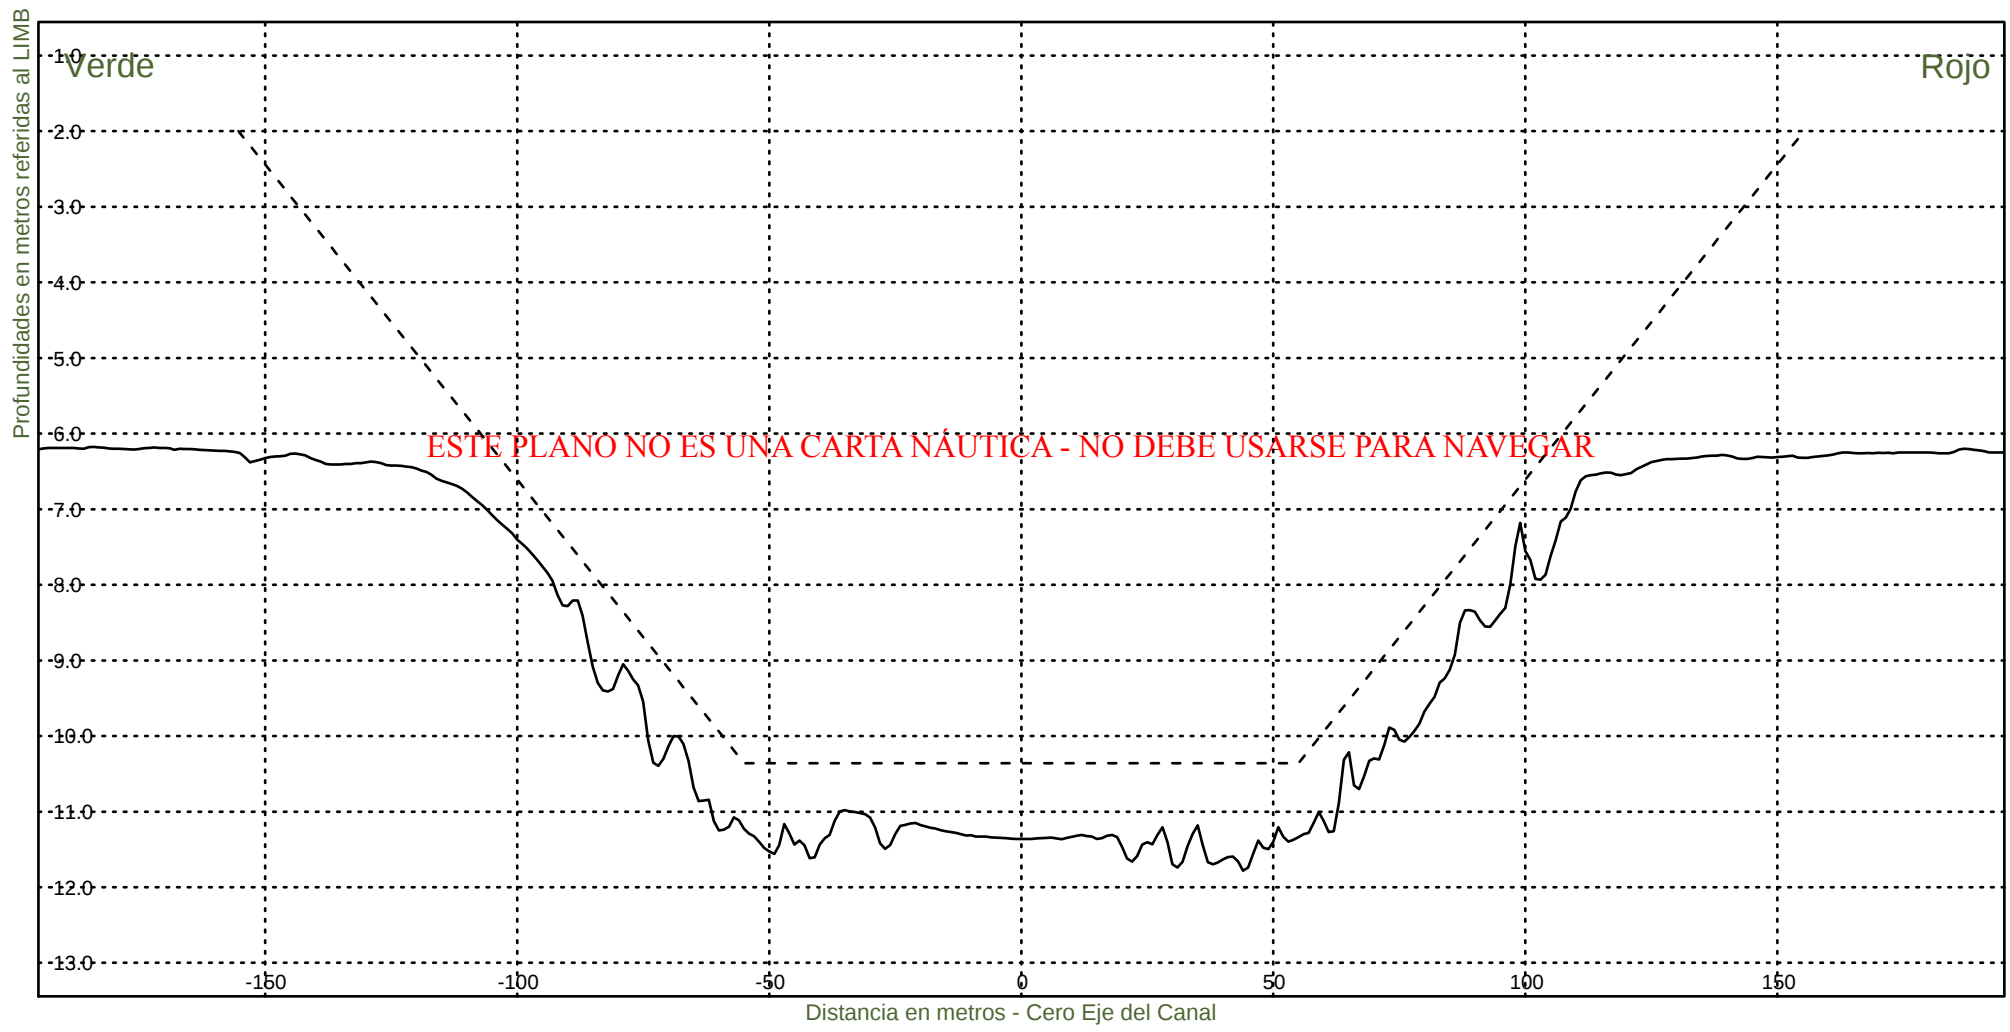Fecha Canal, KM 39.6-67.4
Hz 1: 1500
V 1: 100
KM 47000



Consorcio Boskalis - Dredging International



Ing. Alberto G. Palomar
REPRESENTANTE TECNICO

Comision Administradora del Rio de la Plata
Canal Martin Garcia

----- :Teorico 34 pies
————— :Batimetria Abril 2022

Fecha Canal, KM 39.6-67.4
Hz 1: 1500
V 1: 100

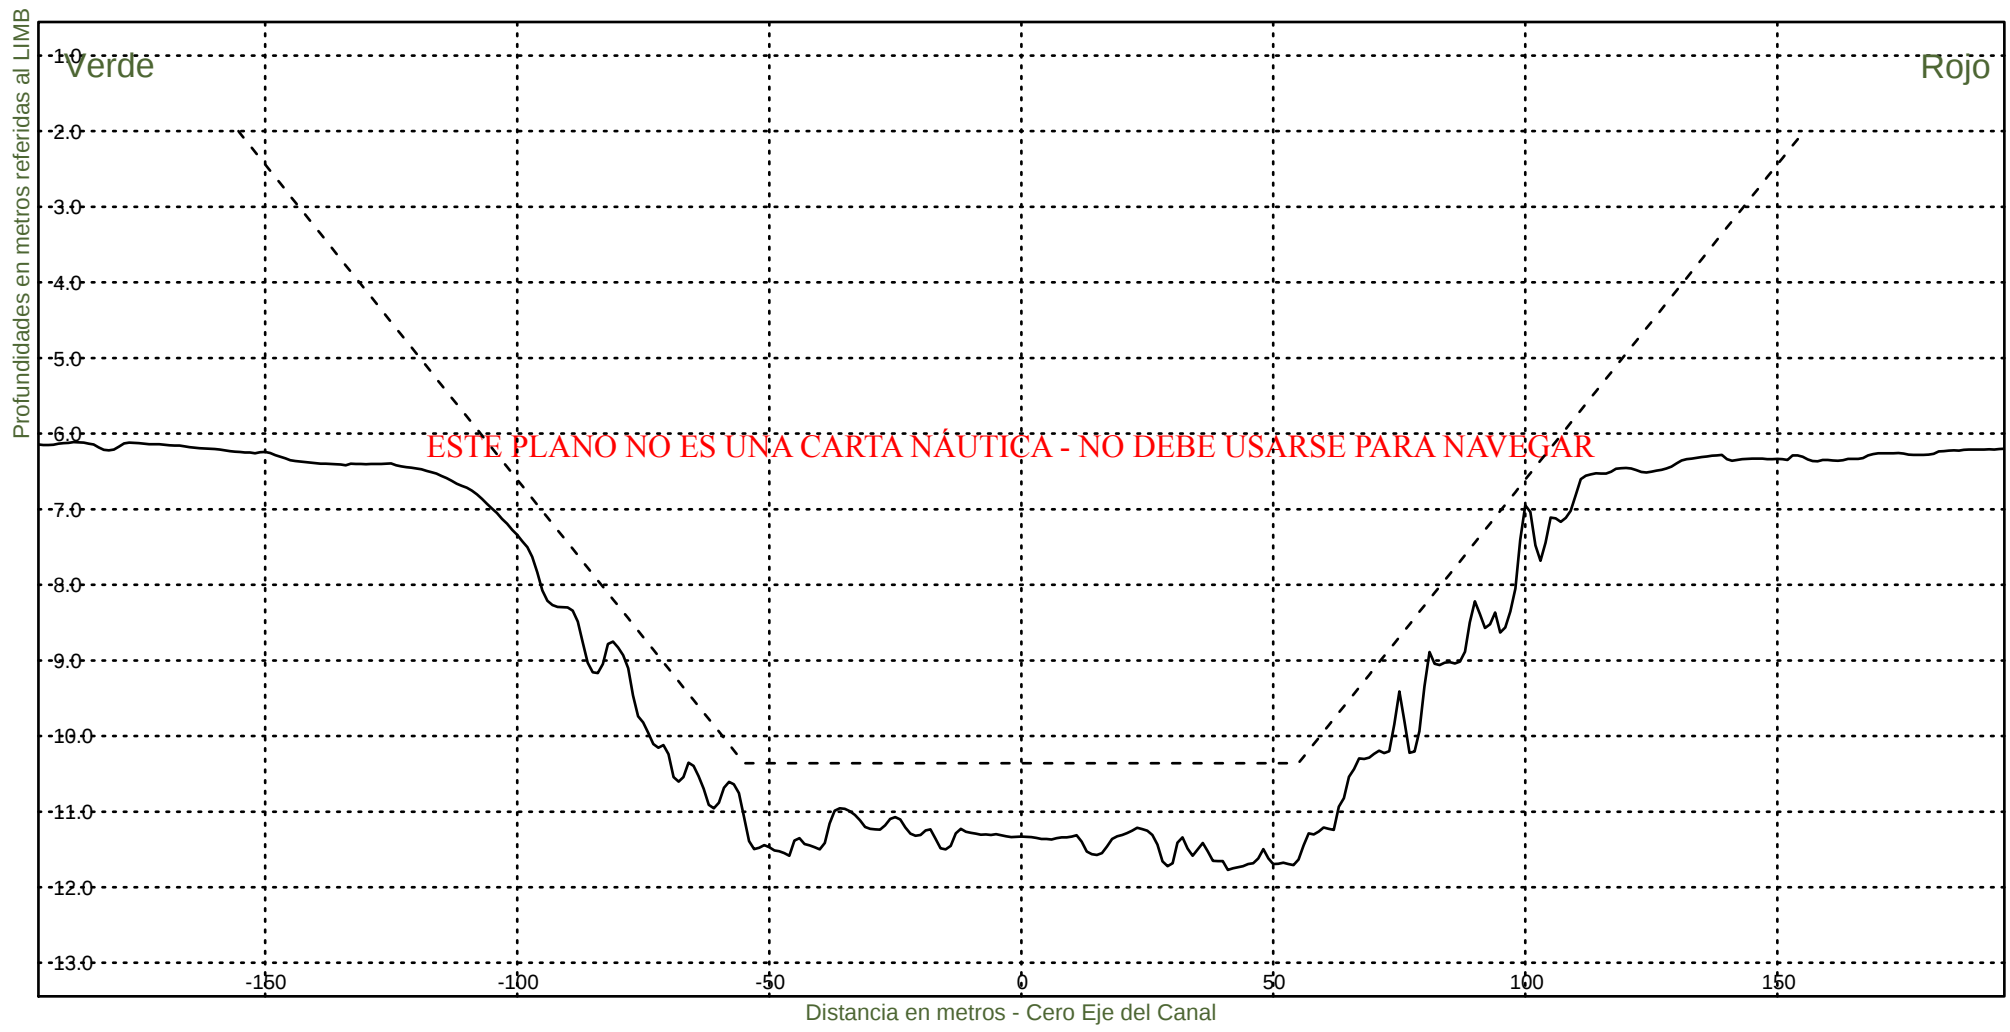KM 47200



Consorcio Boskalis - Dredging International



Ing. Alberto G. Palomar
REPRESENTANTE TECNICO

Comision Administradora del Rio de la Plata
Canal Martin Garcia

----- :Teorico 34 pies
——— :Batimetria Abril 2022

Fecha Canal, KM 39.6-67.4
Hz 1: 1500
V 1: 100

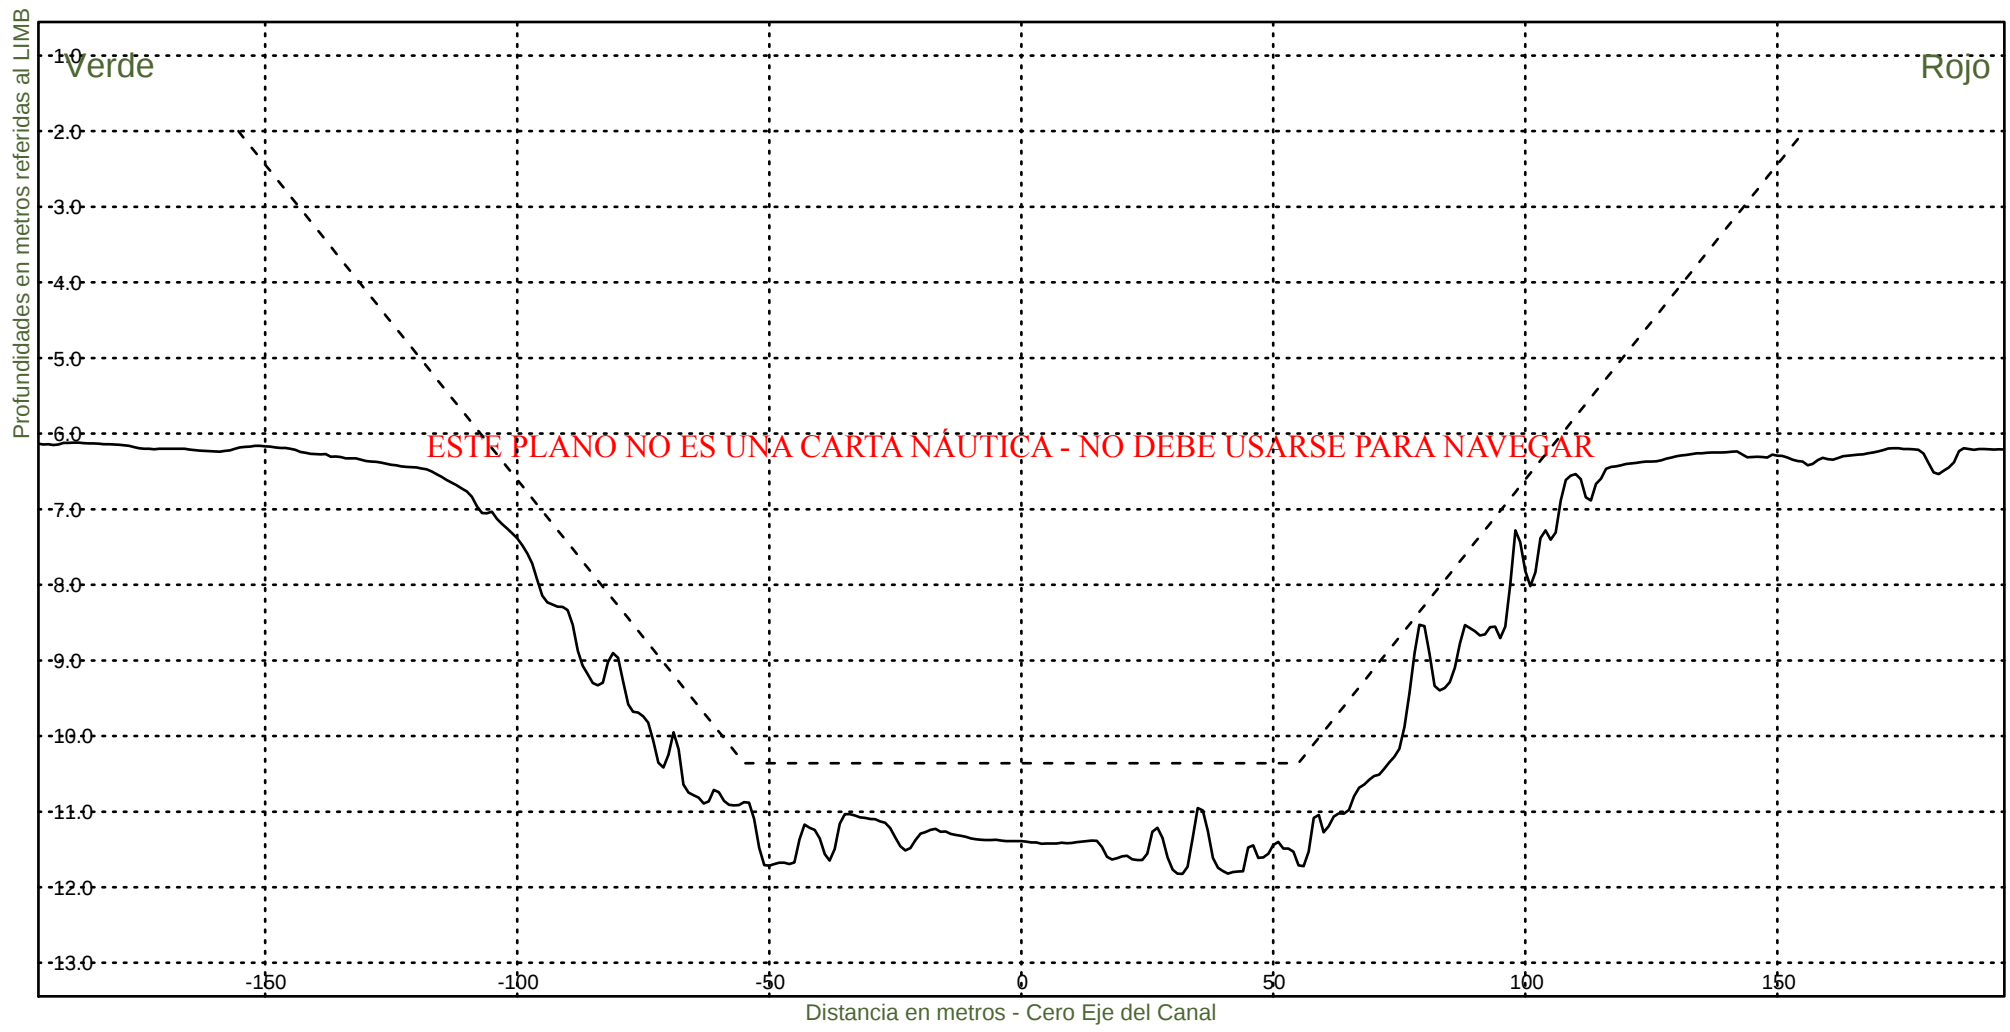KM 47400



Consorcio Boskalis - Dredging International



Ing. Alberto G. Palomar
REPRESENTANTE TECNICO

Comision Administradora del Rio de la Plata
Canal Martin Garcia

----- :Teorico 34 pies
————— :Batimetria Abril 2022

Fecha Canal, KM 39.6-67.4
Hz 1: 1500
V 1: 100

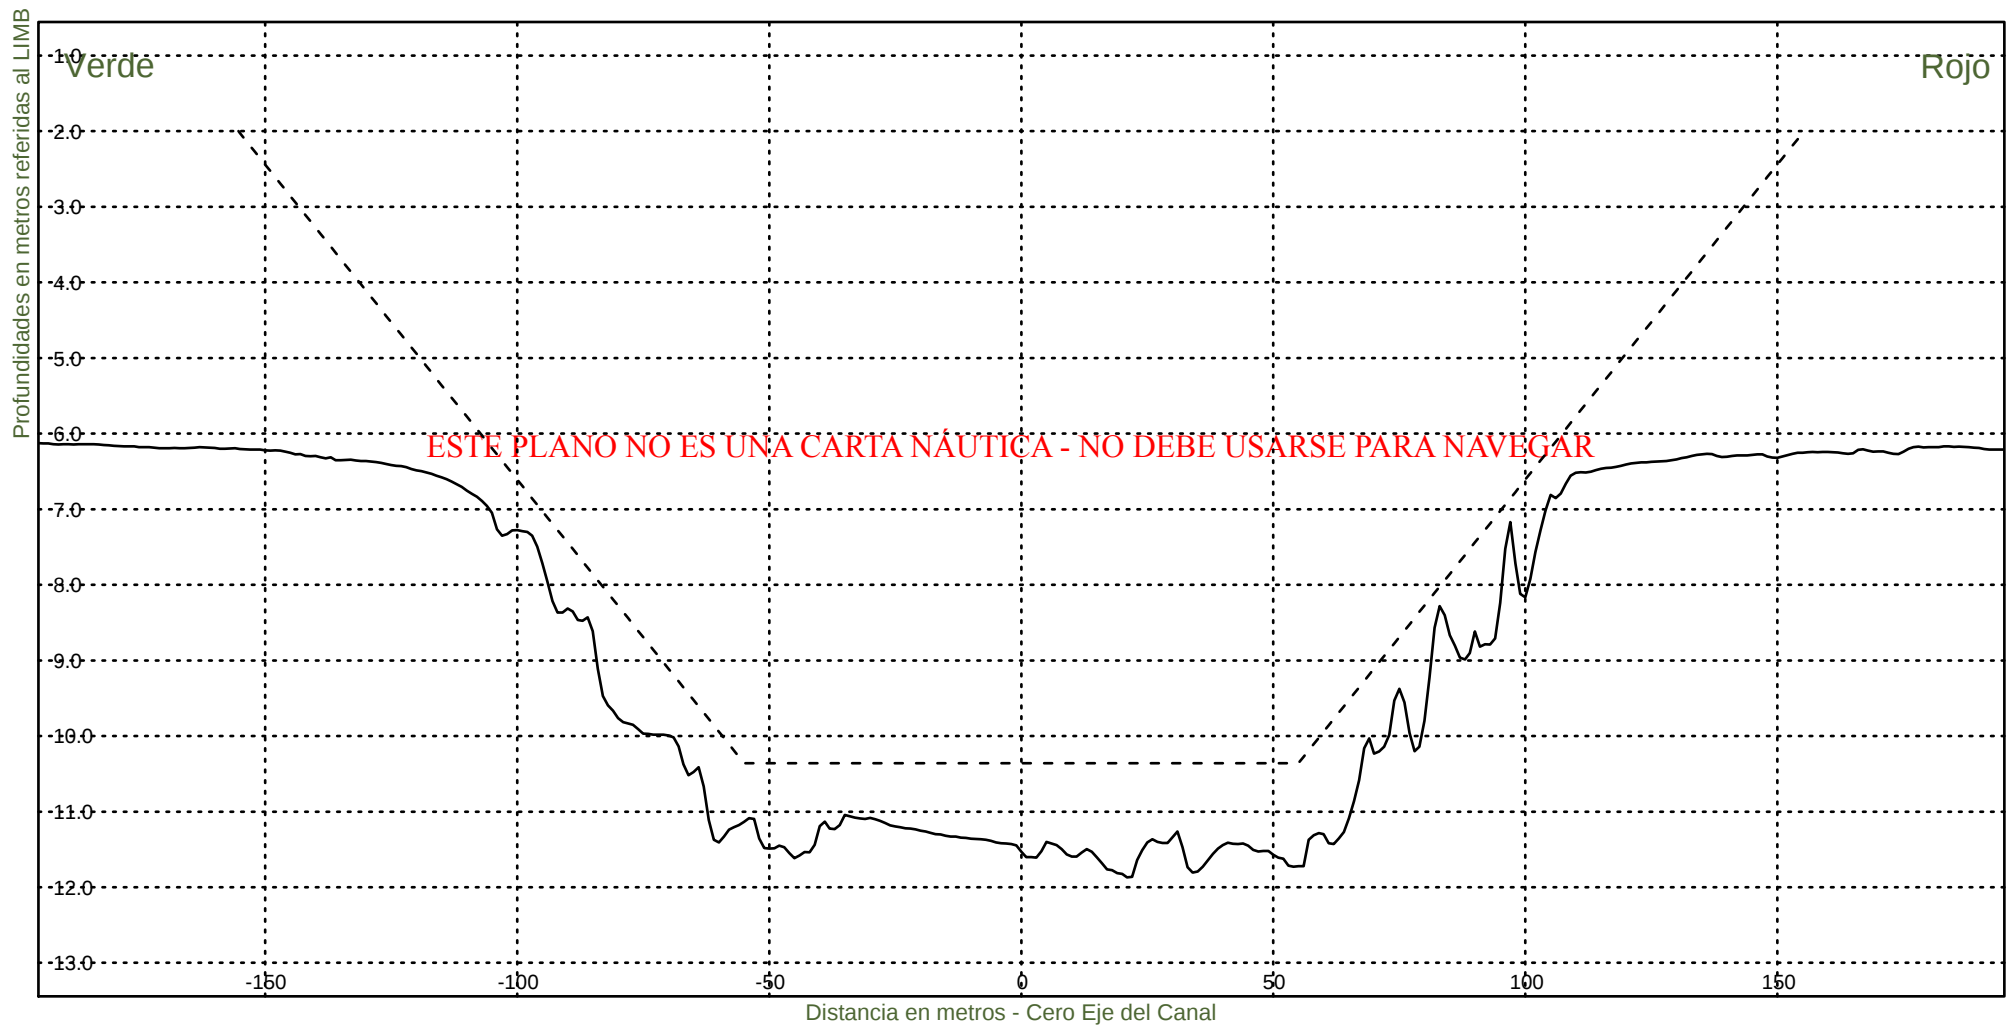KM 47600



Consorcio Boskalis - Dredging International



Ing. Alberto G. Palomar
REPRESENTANTE TECNICO

Comision Administradora del Rio de la Plata
Canal Martin Garcia

----- :Teorico 34 pies
————— :Batimetria Abril 2022

Fecha Canal, KM 39.6-67.4
Hz 1: 1500
V 1: 100

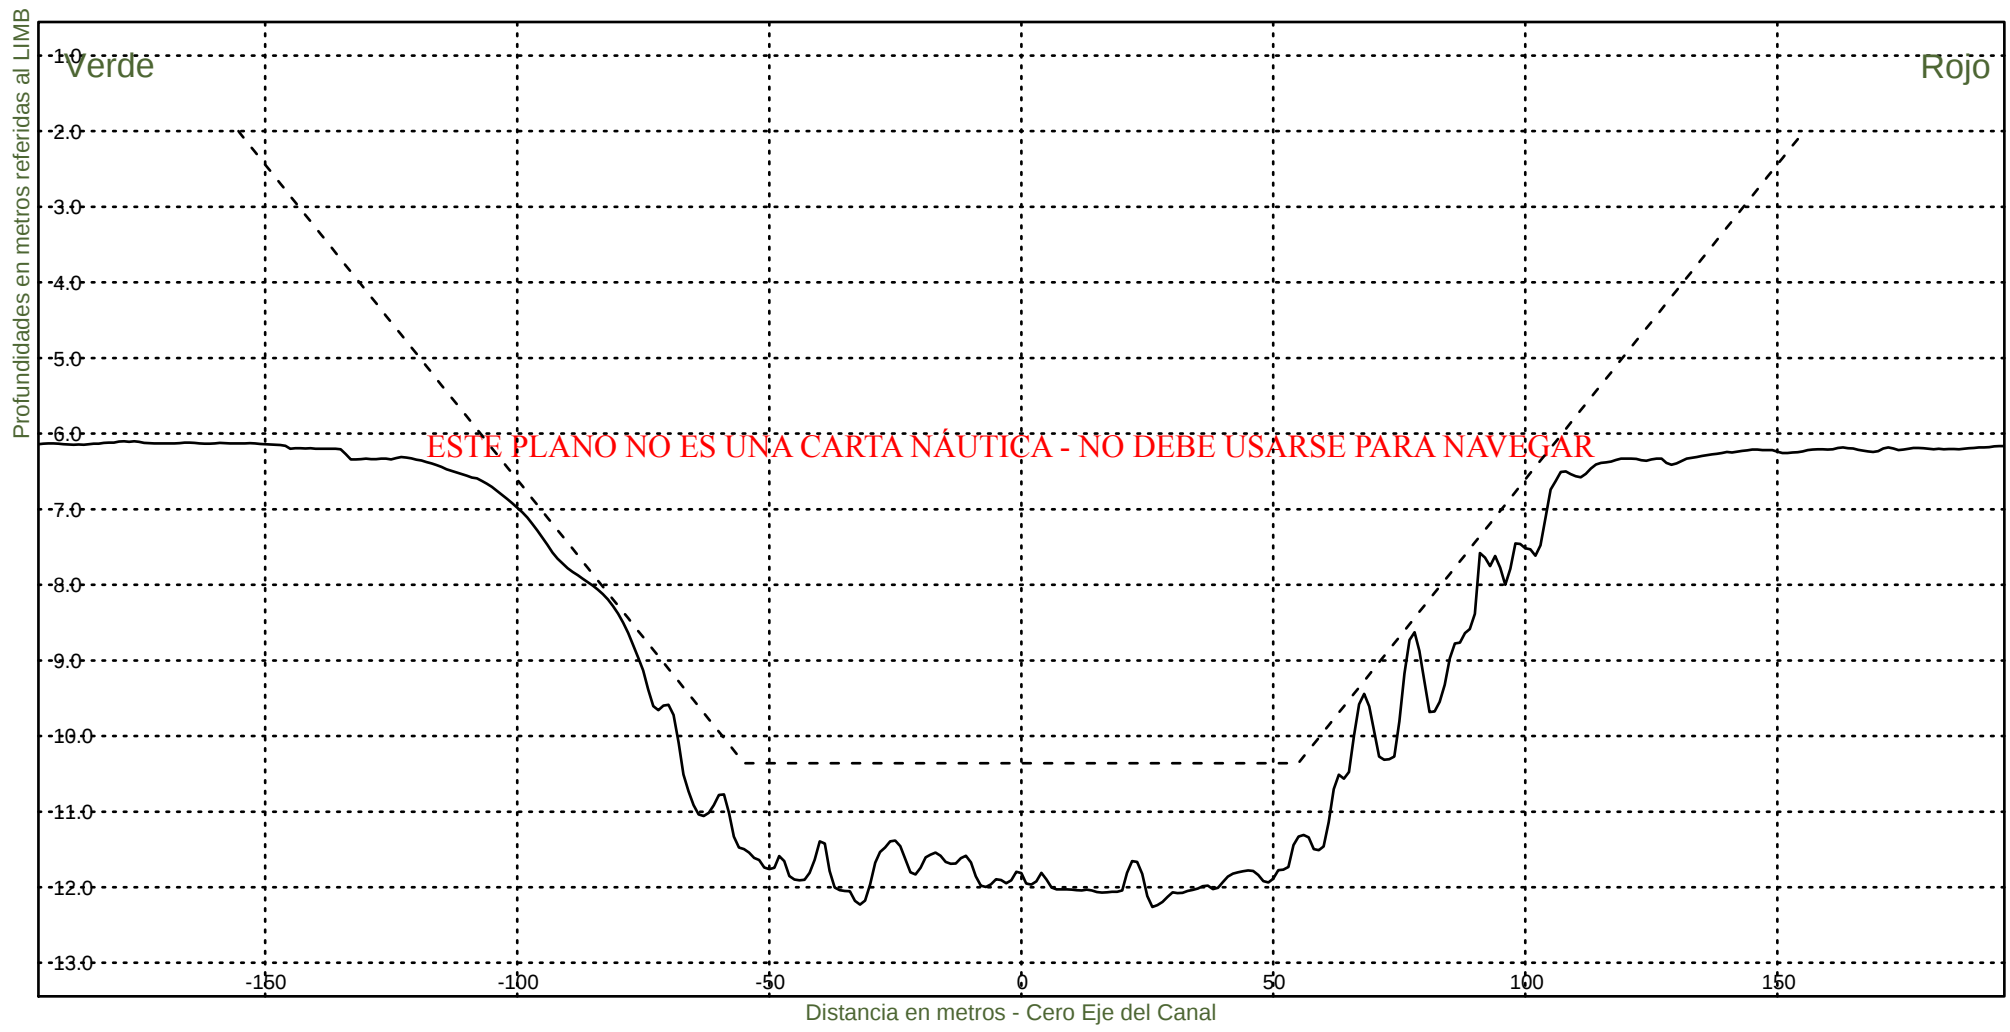KM 47800




Consorcio Boskalis - Dredging International


Ing. Alberto G. Palomar
REPRESENTANTE TECNICO

Comision Administradora del Rio de la Plata
Canal Martin Garcia

----- :Teorico 34 pies
————— :Batimetria Abril 2022

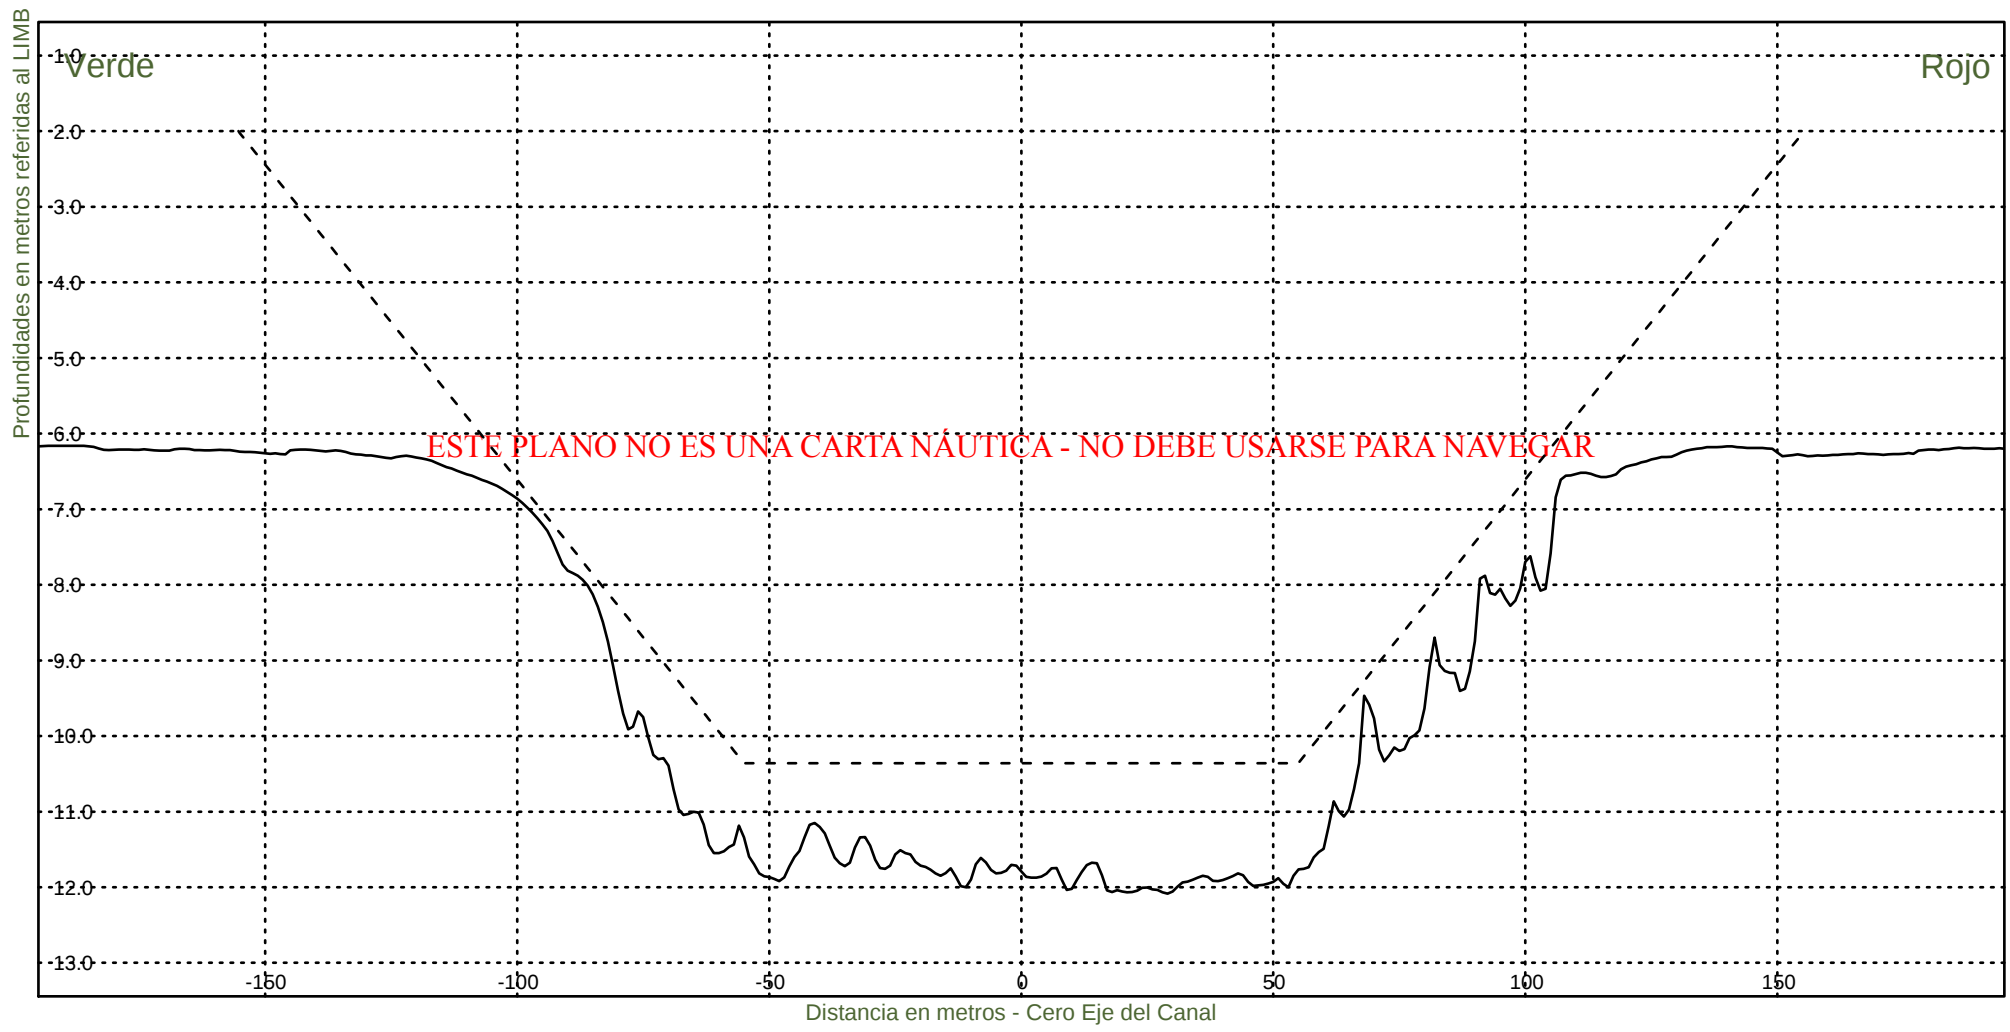Fecha Canal, KM 39.6-67.4
Hz 1: 1500
V 1: 100
KM 48000




Consorcio Boskalis - Dredging International


Ing. Alberto G. Palomar
REPRESENTANTE TECNICO

Comision Administradora del Rio de la Plata
Canal Martin Garcia

----- :Teorico 34 pies
——— :Batimetria Abril 2022

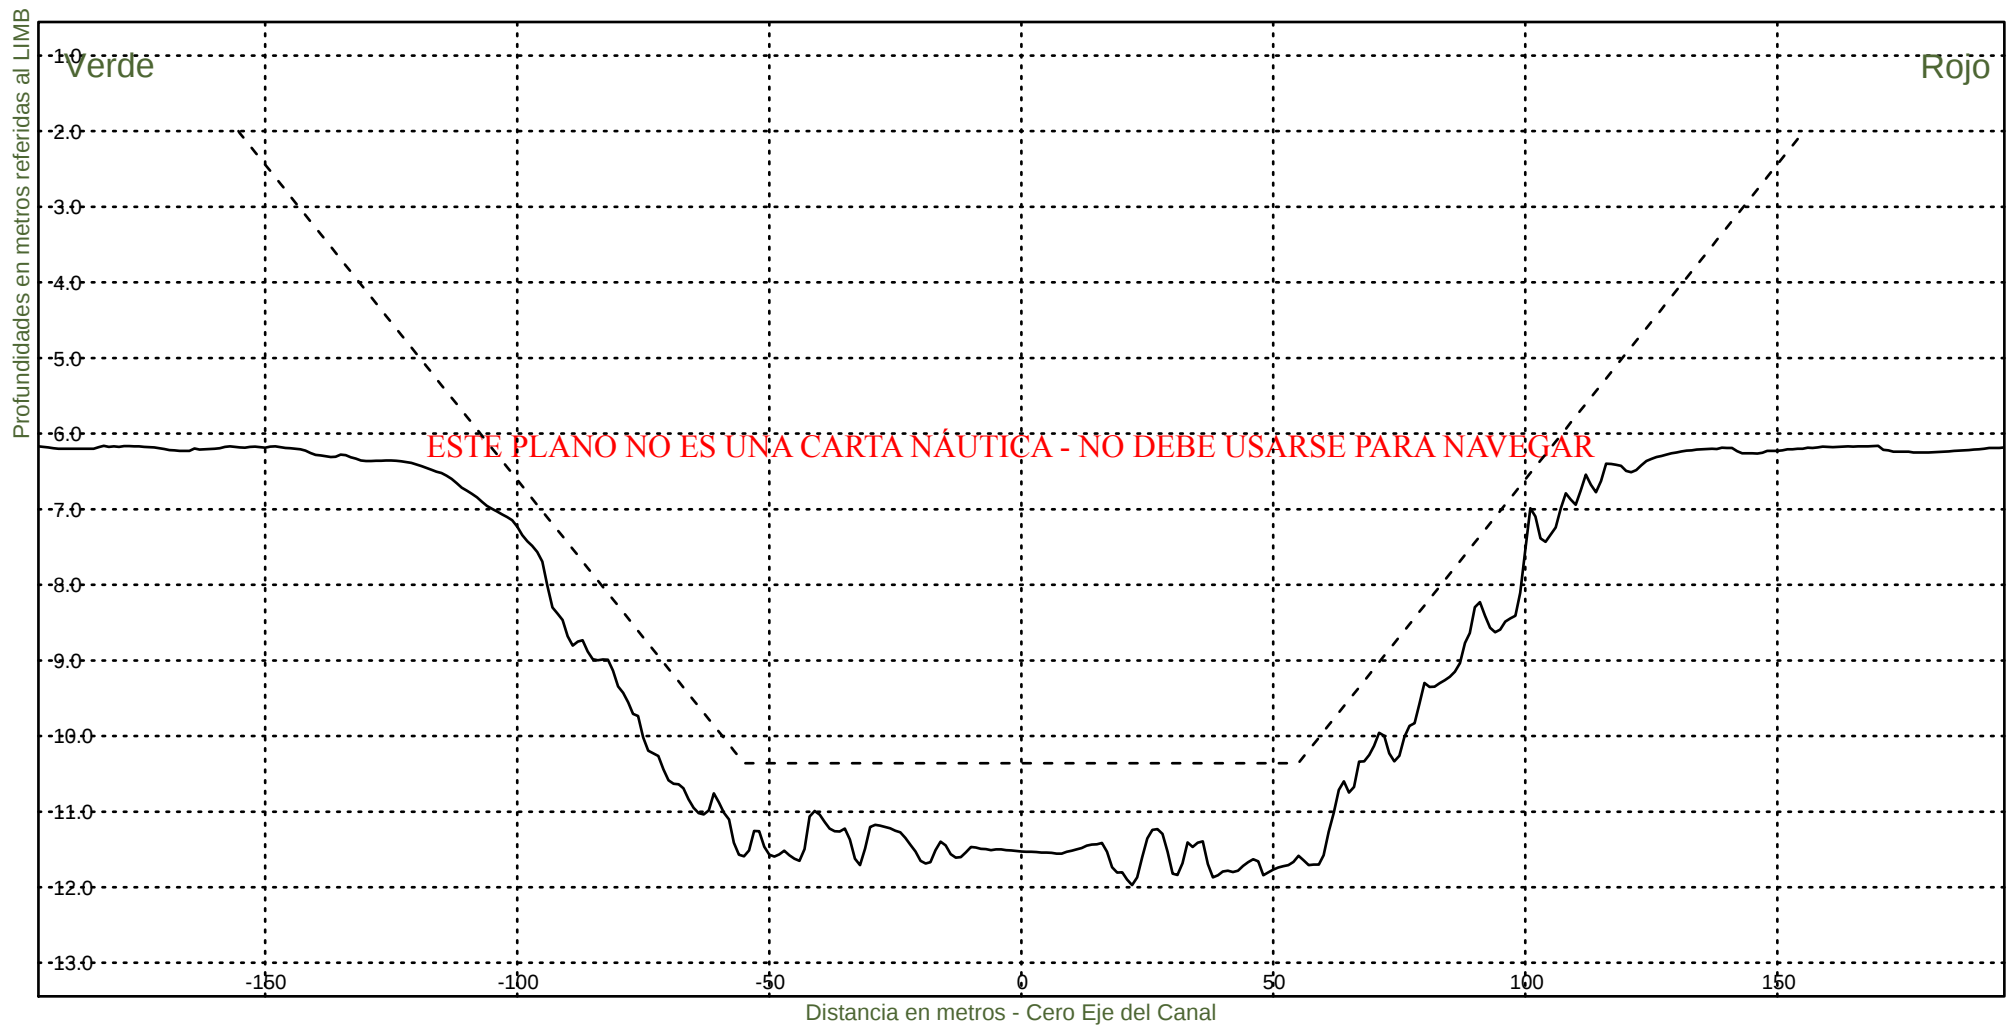Fecha Canal, KM 39.6-67.4
Hz 1: 1500
V 1: 100
KM 48200



Consorcio Boskalis - Dredging International



Ing. Alberto G. Palomar
REPRESENTANTE TECNICO

Comision Administradora del Rio de la Plata
Canal Martin Garcia

----- :Teorico 34 pies
——— :Batimetria Abril 2022

Fecha Canal, KM 39.6-67.4
Hz 1: 1500
V 1: 100

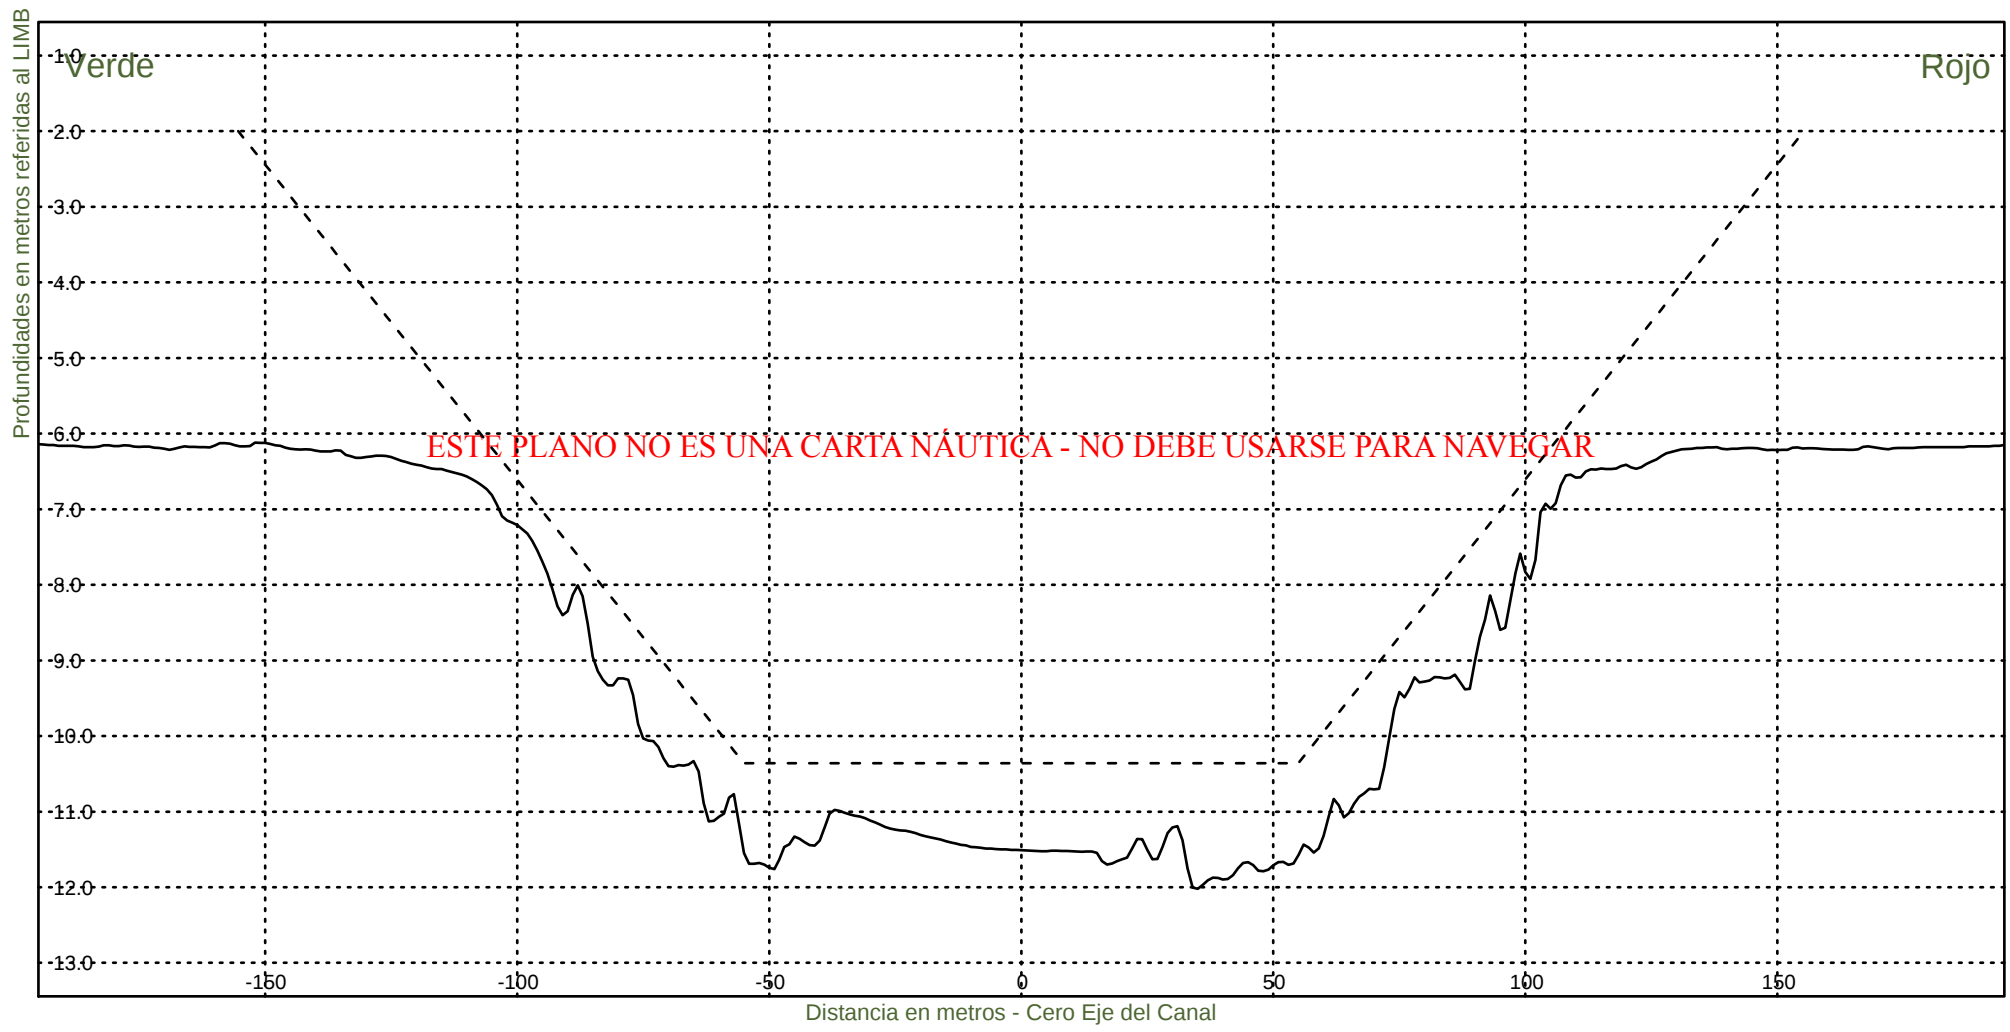KM 48400



Consorcio Boskalis - Dredging International



Ing. Alberto G. Palomar
REPRESENTANTE TECNICO

Comision Administradora del Rio de la Plata
Canal Martin Garcia

----- :Teorico 34 pies
——— :Batimetria Abril 2022

Fecha Canal, KM 39.6-67.4
Hz 1: 1500
V 1: 100

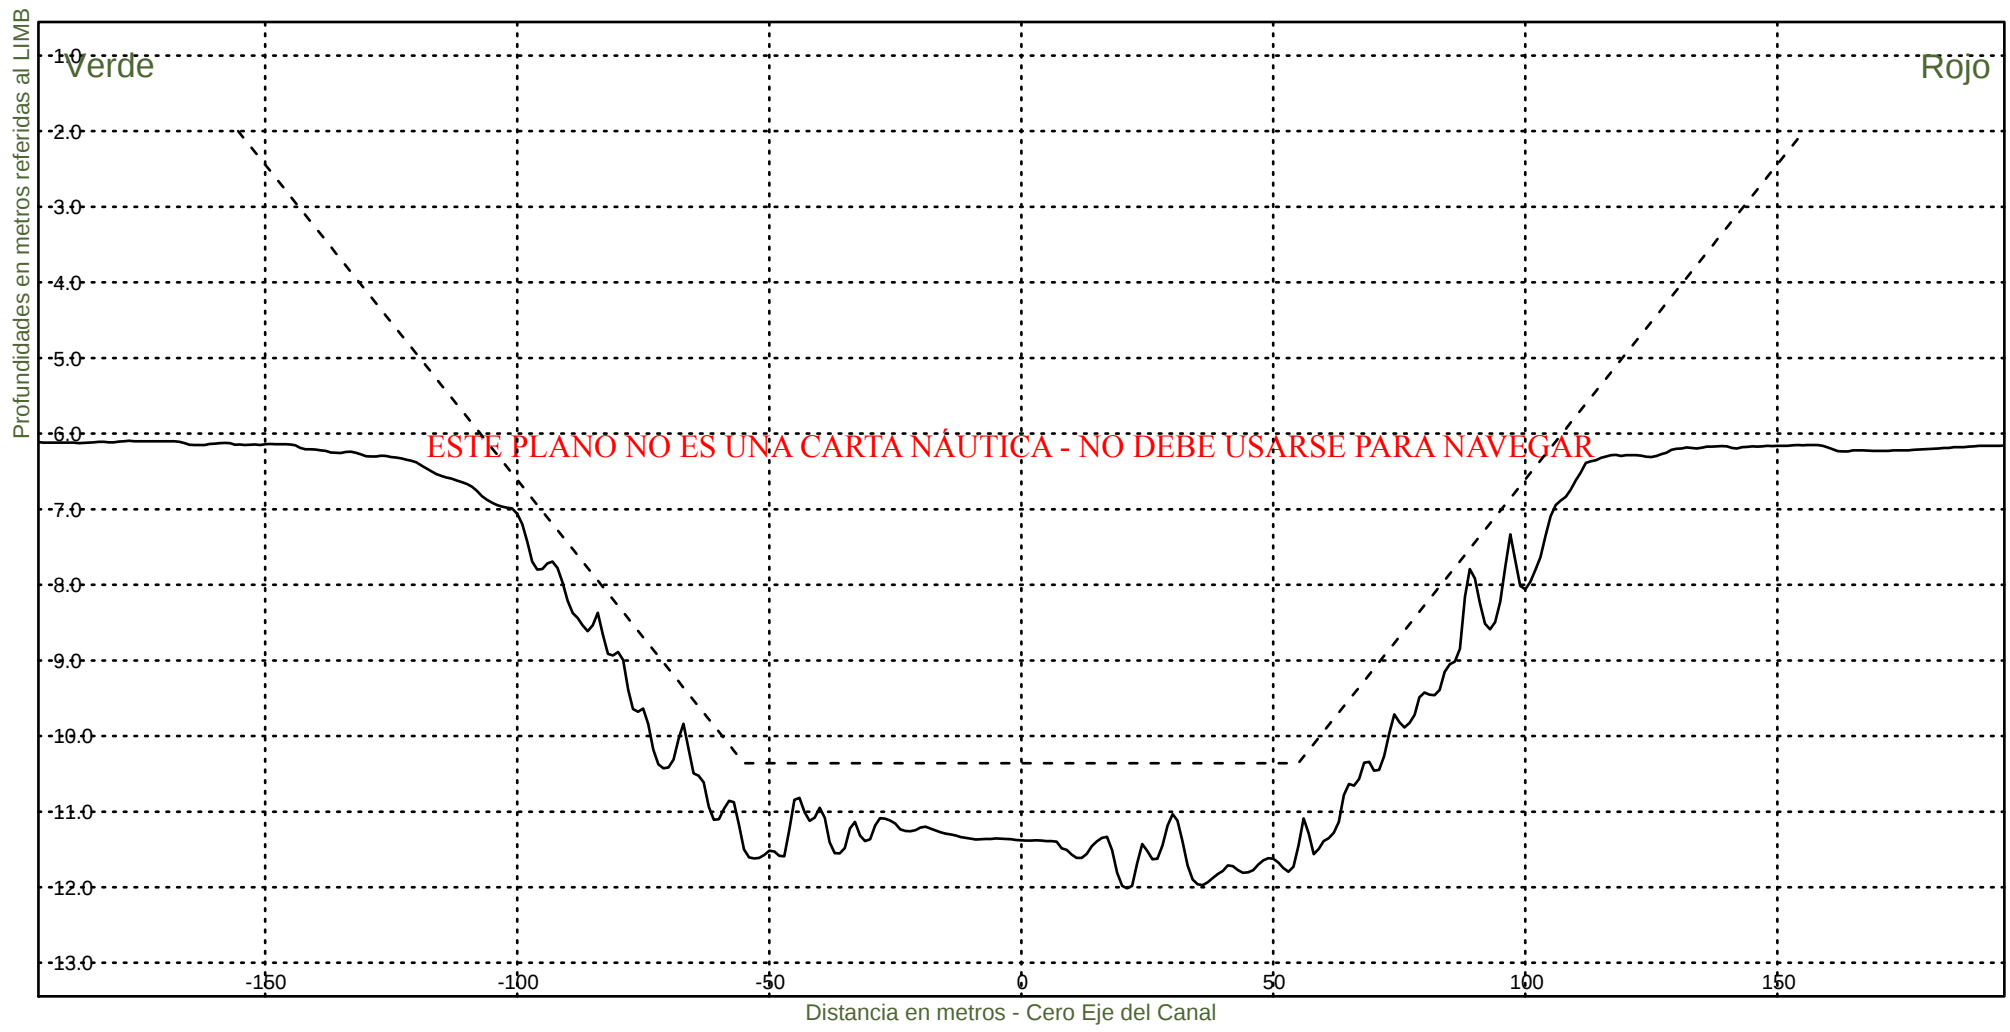KM 48600




Consorcio Boskalis - Dredging International


Ing. Alberto G. Palomar
REPRESENTANTE TECNICO

Comision Administradora del Rio de la Plata
Canal Martin Garcia

----- :Teorico 34 pies
——— :Batimetria Abril 2022

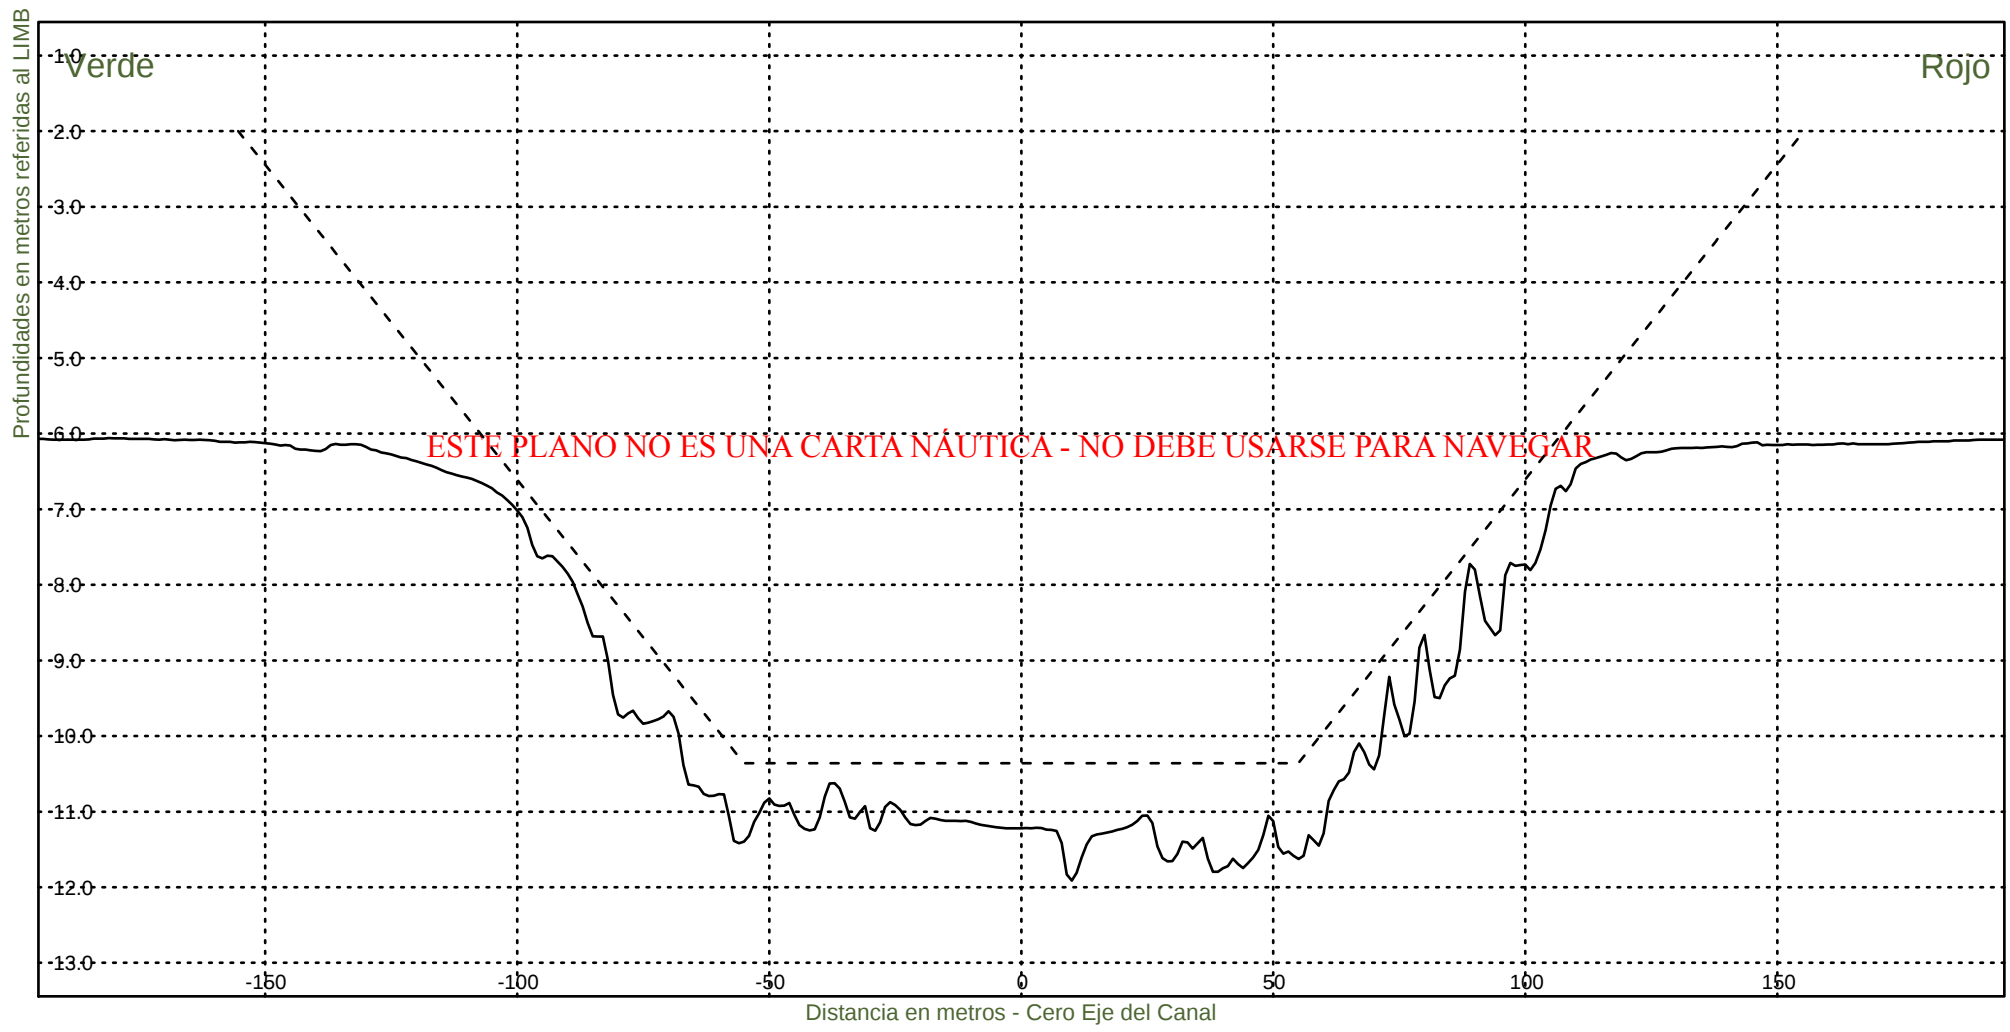Fecha Canal, KM 39.6-67.4
Hz 1: 1500
V 1: 100
KM 48800




Consorcio Boskalis - Dredging International


Ing. Alberto G. Palomar
REPRESENTANTE TECNICO

Comision Administradora del Rio de la Plata
Canal Martin Garcia

----- :Teorico 34 pies
——— :Batimetria Abril 2022

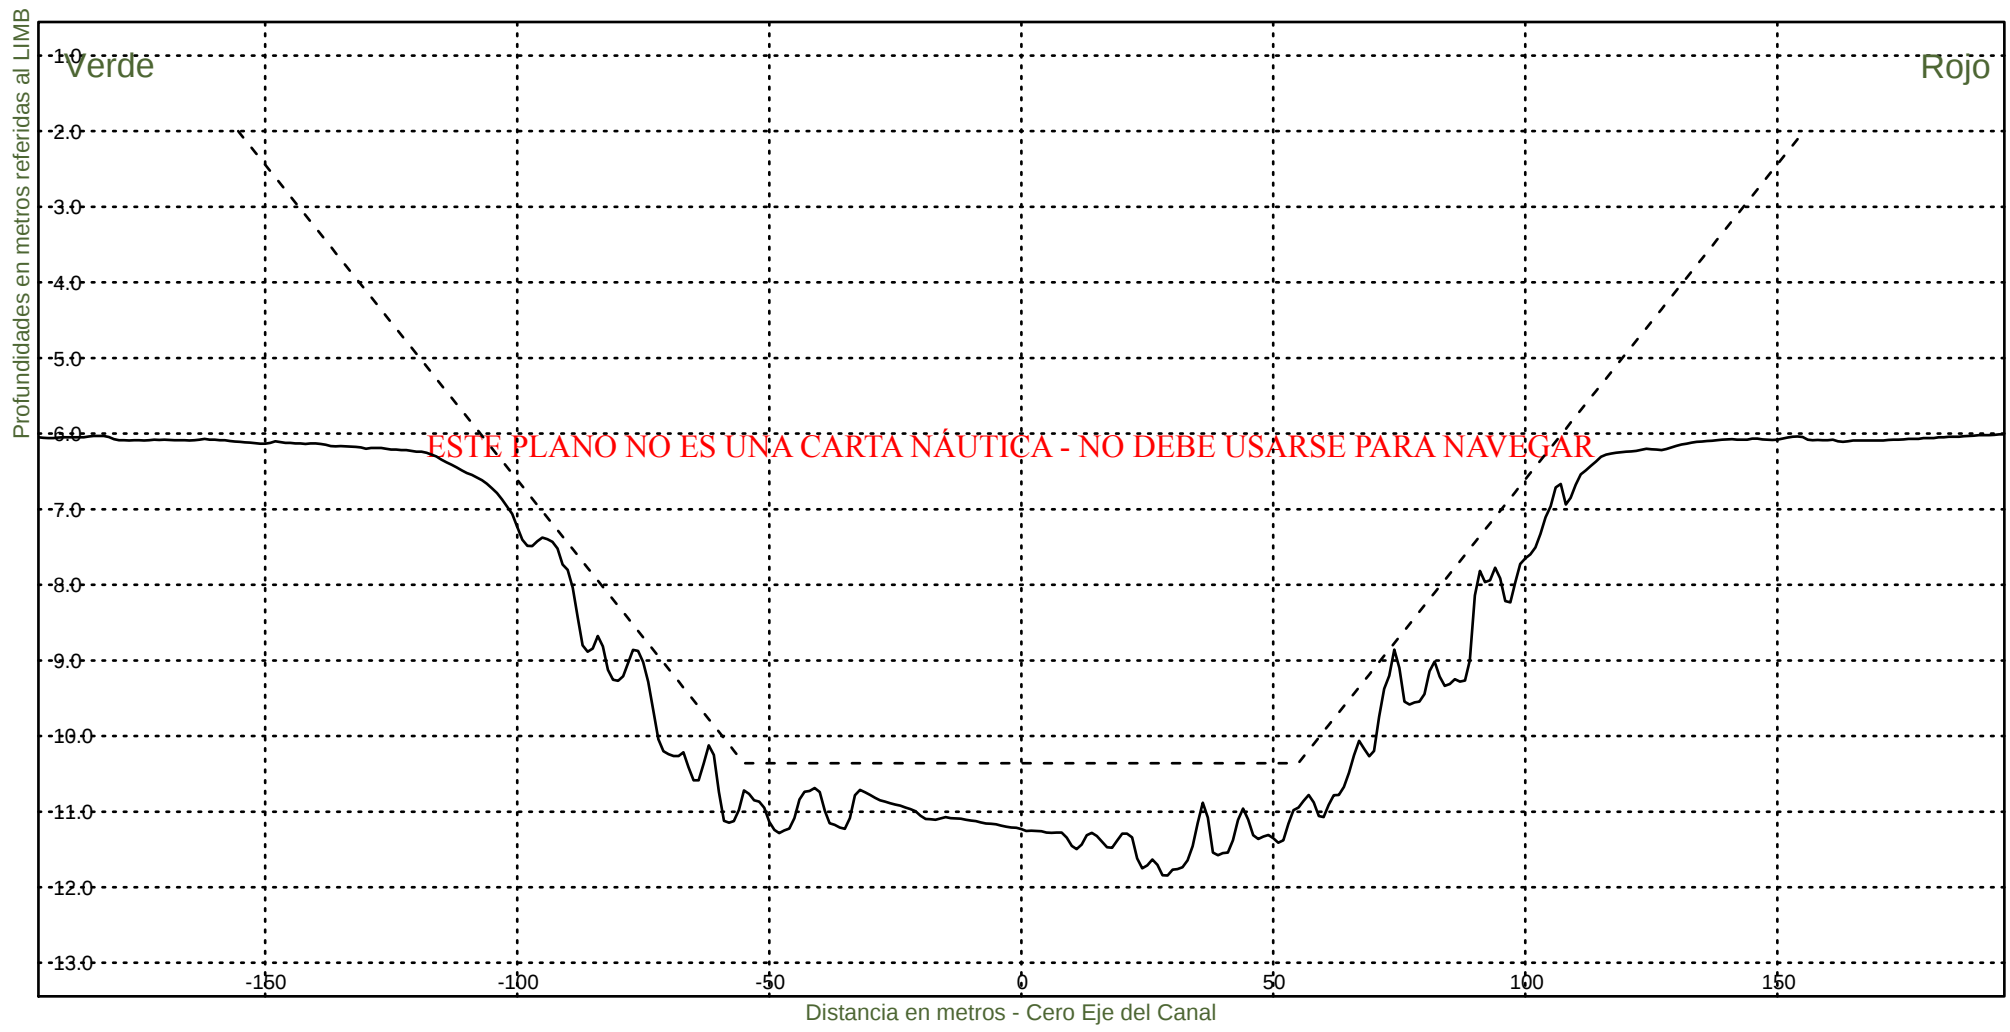Fecha Canal, KM 39.6-67.4
Hz 1: 1500
V 1: 100
KM 49000




Consorcio Boskalis - Dredging International


Ing. Alberto G. Palomar
REPRESENTANTE TECNICO

Comision Administradora del Rio de la Plata
Canal Martin Garcia

----- :Teorico 34 pies
——— :Batimetria Abril 2022

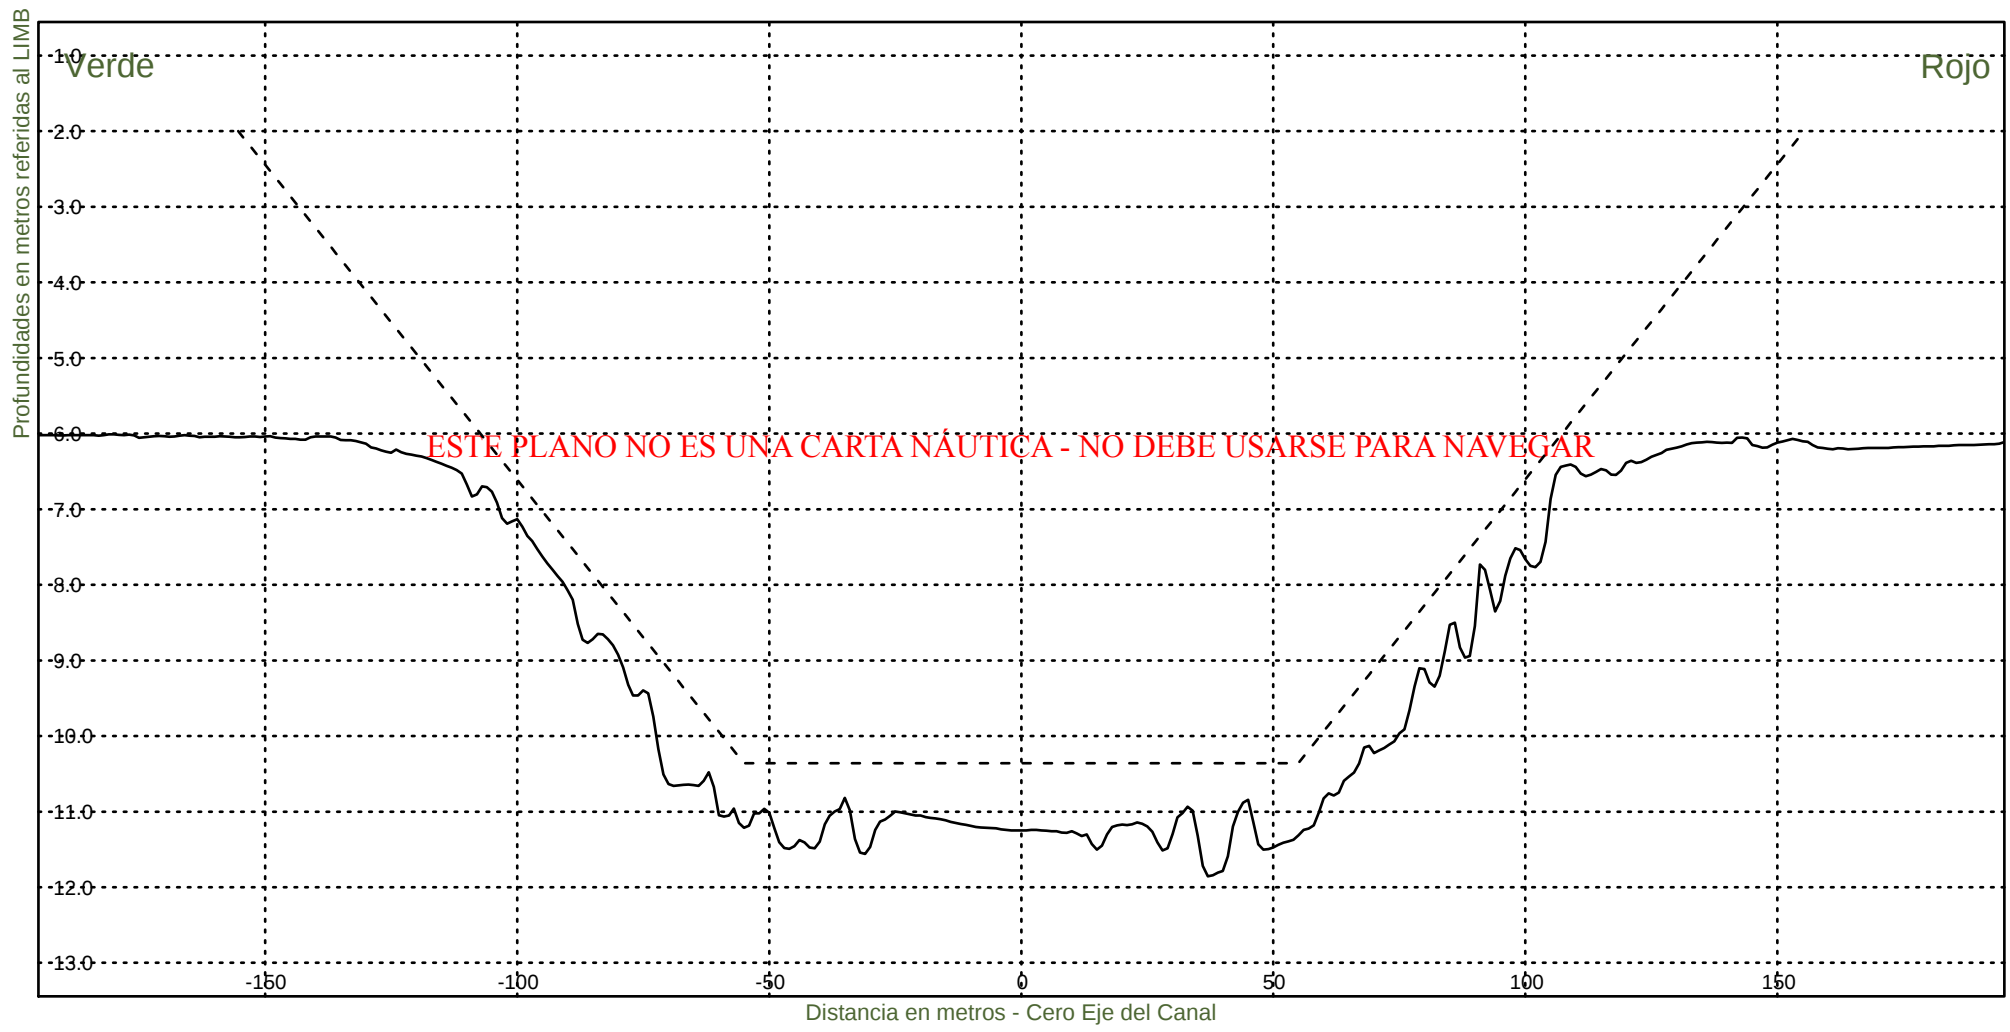Fecha Canal, KM 39.6-67.4
Hz 1: 1500
V 1: 100
KM 49200




Consorcio Boskalis - Dredging International


Ing. Alberto G. Palomar
REPRESENTANTE TECNICO

Comision Administradora del Rio de la Plata
Canal Martin Garcia

----- :Teorico 34 pies
——— :Batimetria Abril 2022

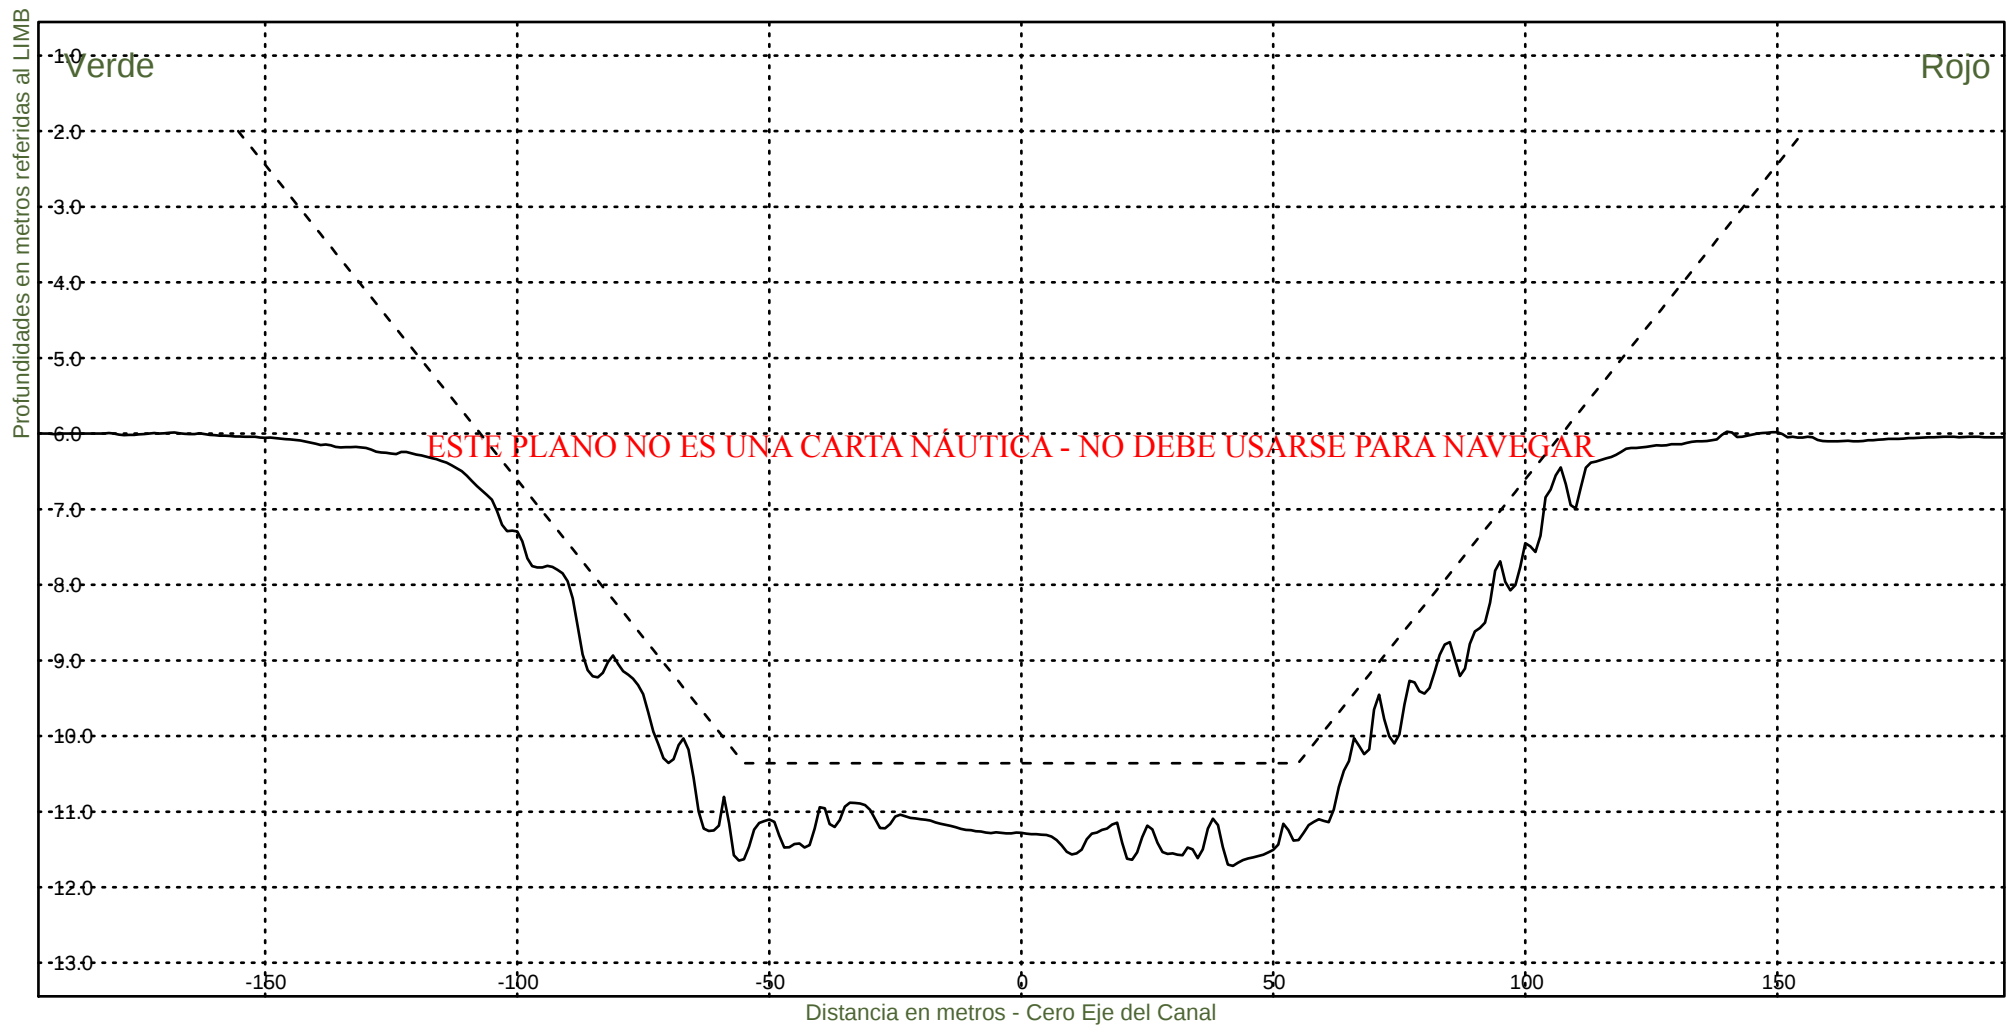Fecha Canal, KM 39.6-67.4
Hz 1: 1500
V 1: 100
KM 49400



Consorcio Boskalis - Dredging International



Ing. Alberto G. Palomar
REPRESENTANTE TECNICO

Comision Administradora del Rio de la Plata
Canal Martin Garcia

----- :Teorico 34 pies
————— :Batimetria Abril 2022

Fecha Canal, KM 39.6-67.4
Hz 1: 1500
V 1: 100

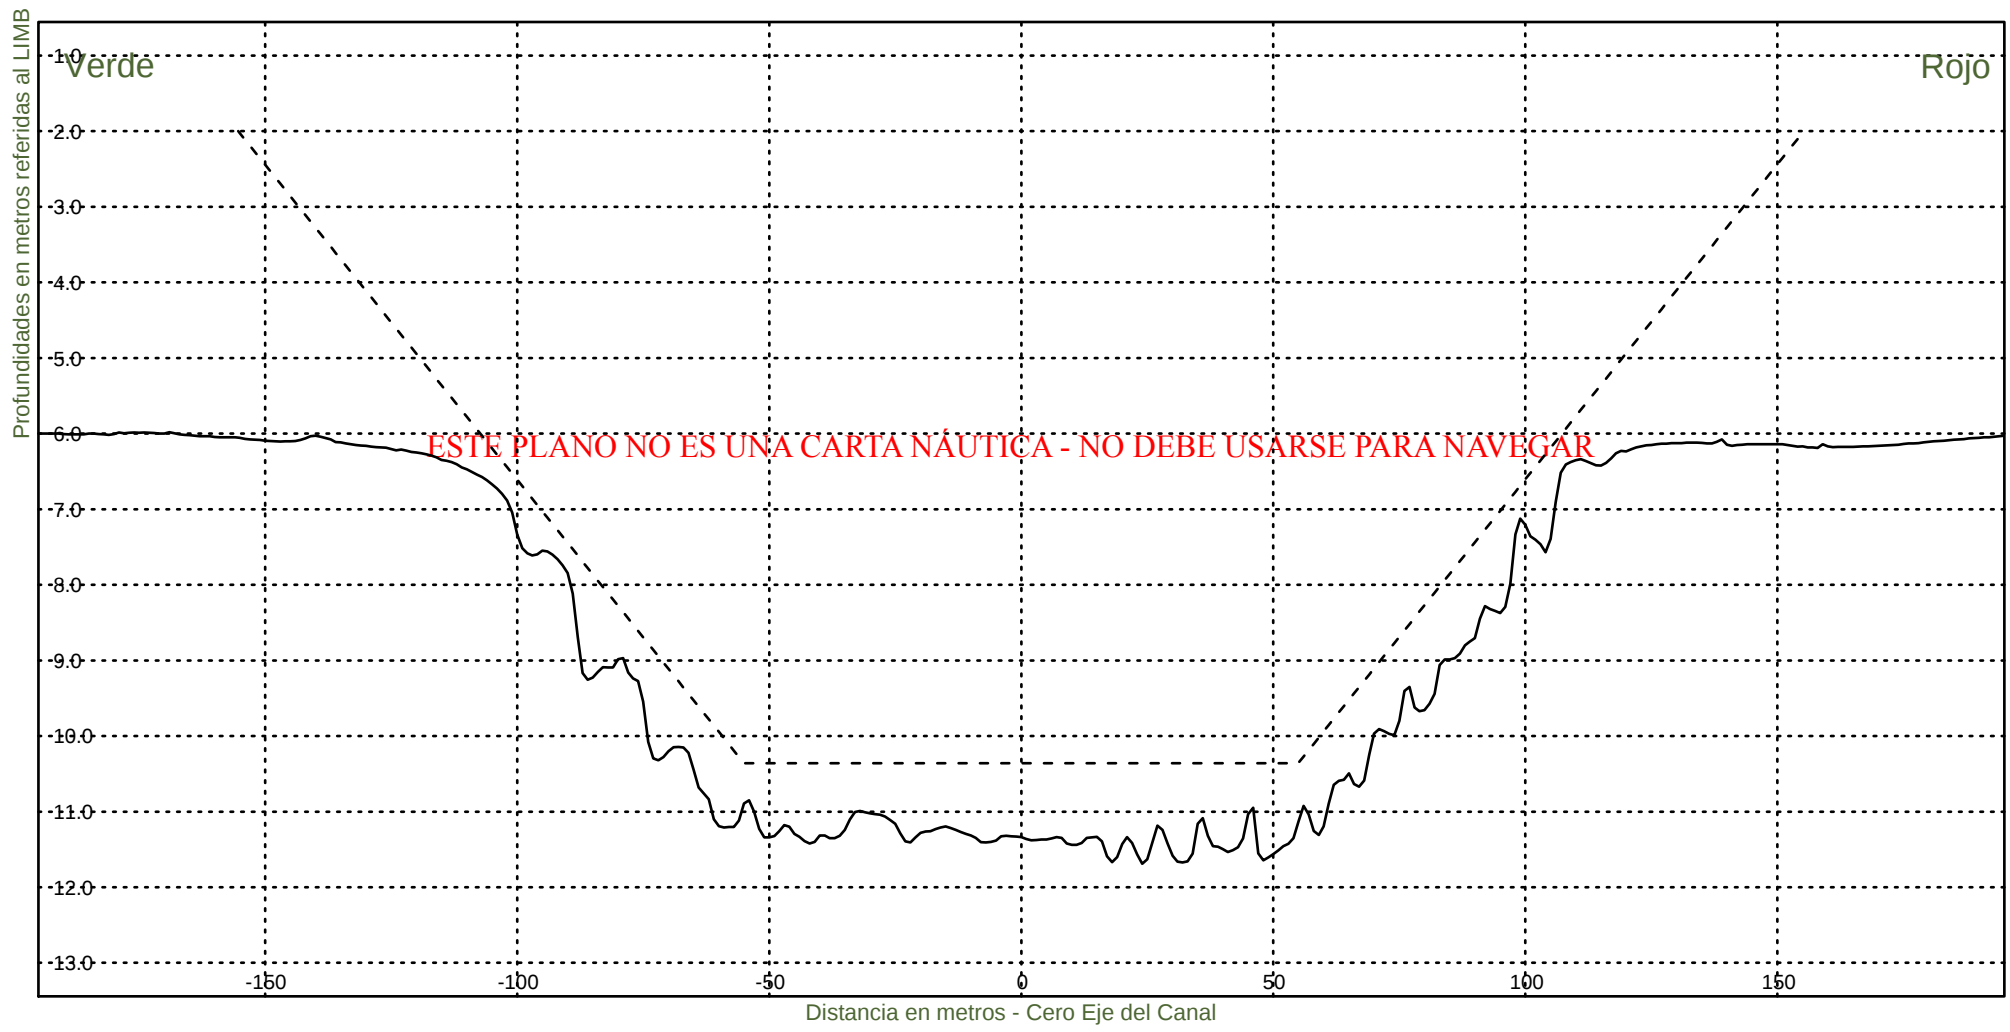KM 49600




Consorcio Boskalis - Dredging International


Ing. Alberto G. Palomar
REPRESENTANTE TECNICO

Comision Administradora del Rio de la Plata
Canal Martin Garcia

----- :Teorico 34 pies
————— :Batimetria Abril 2022

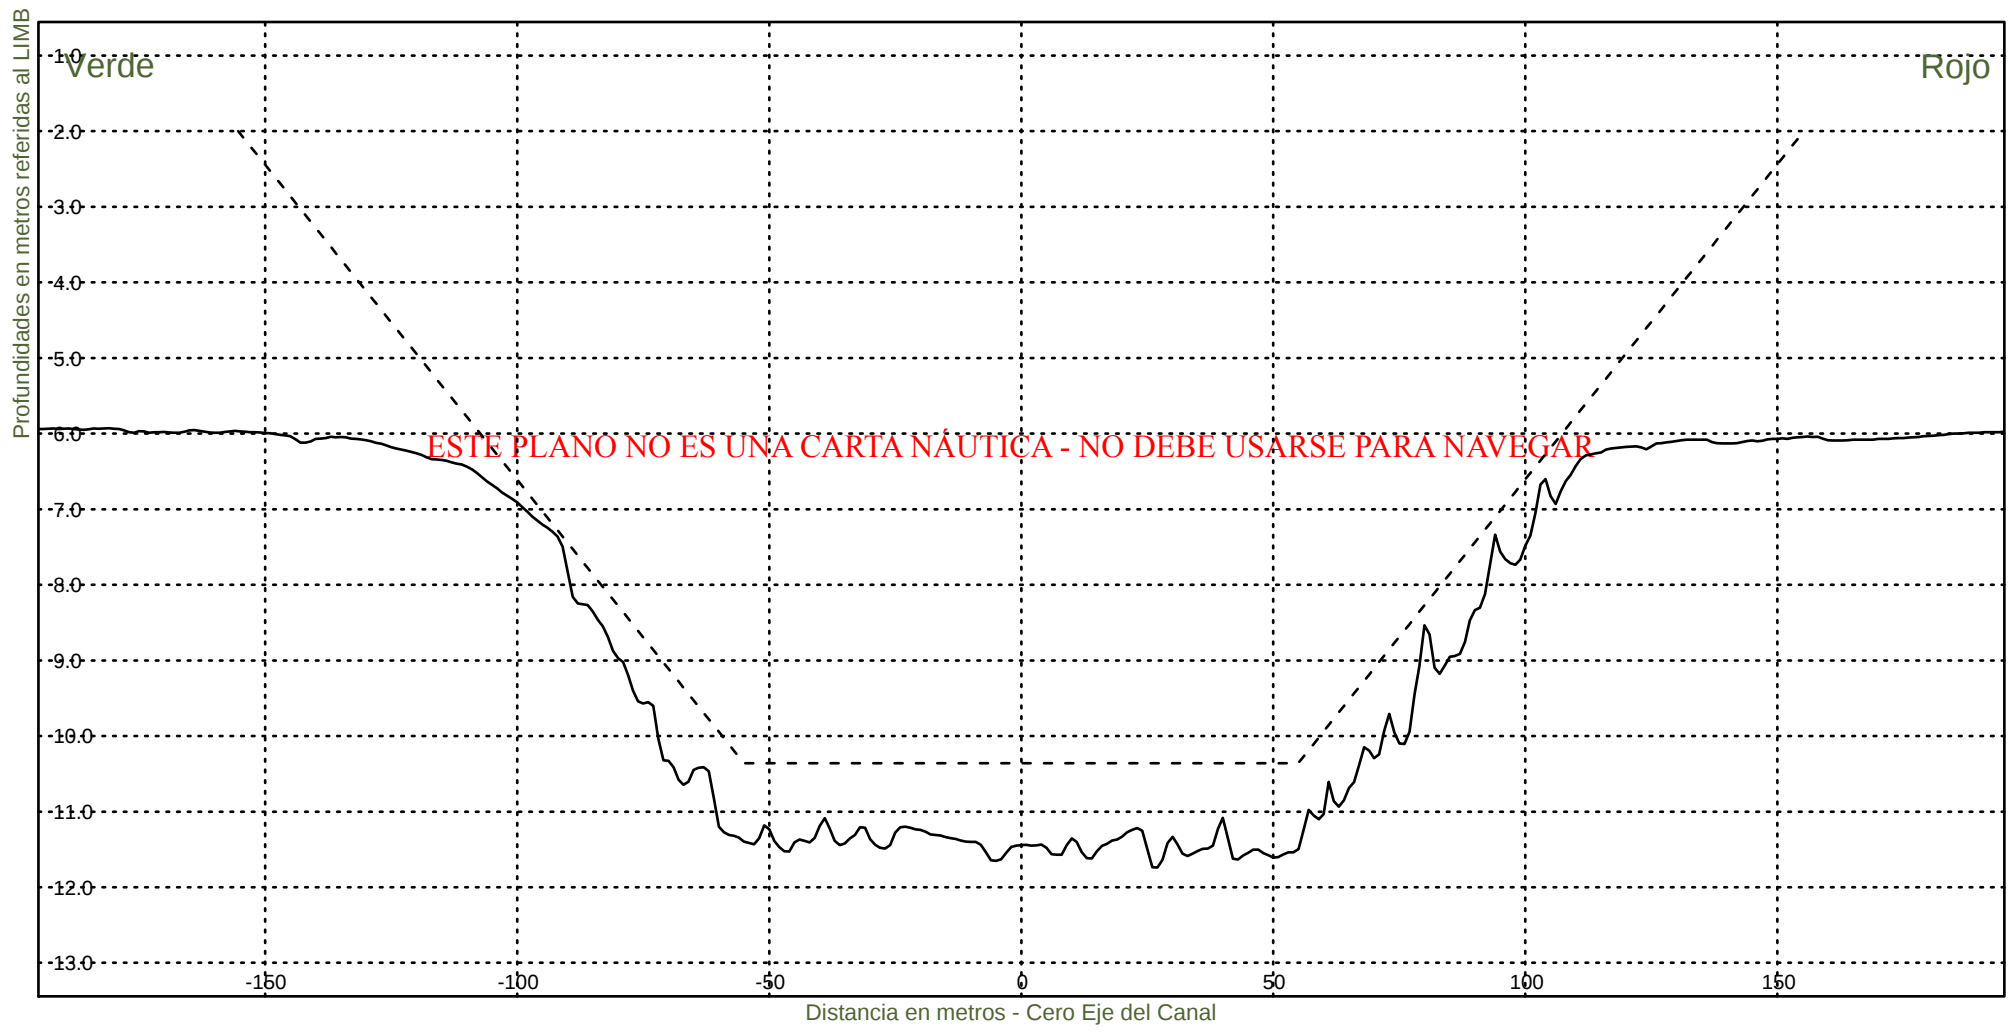Fecha Canal, KM 39.6-67.4
Hz 1: 1500
V 1: 100
KM 49800



Consorcio Boskalis - Dredging International



Ing. Alberto G. Palomar
REPRESENTANTE TECNICO

Comision Administradora del Rio de la Plata
Canal Martin Garcia

----- :Teorico 34 pies
——— :Batimetria Abril 2022

Fecha Canal, KM 39.6-67.4
Hz 1: 1500
V 1: 100

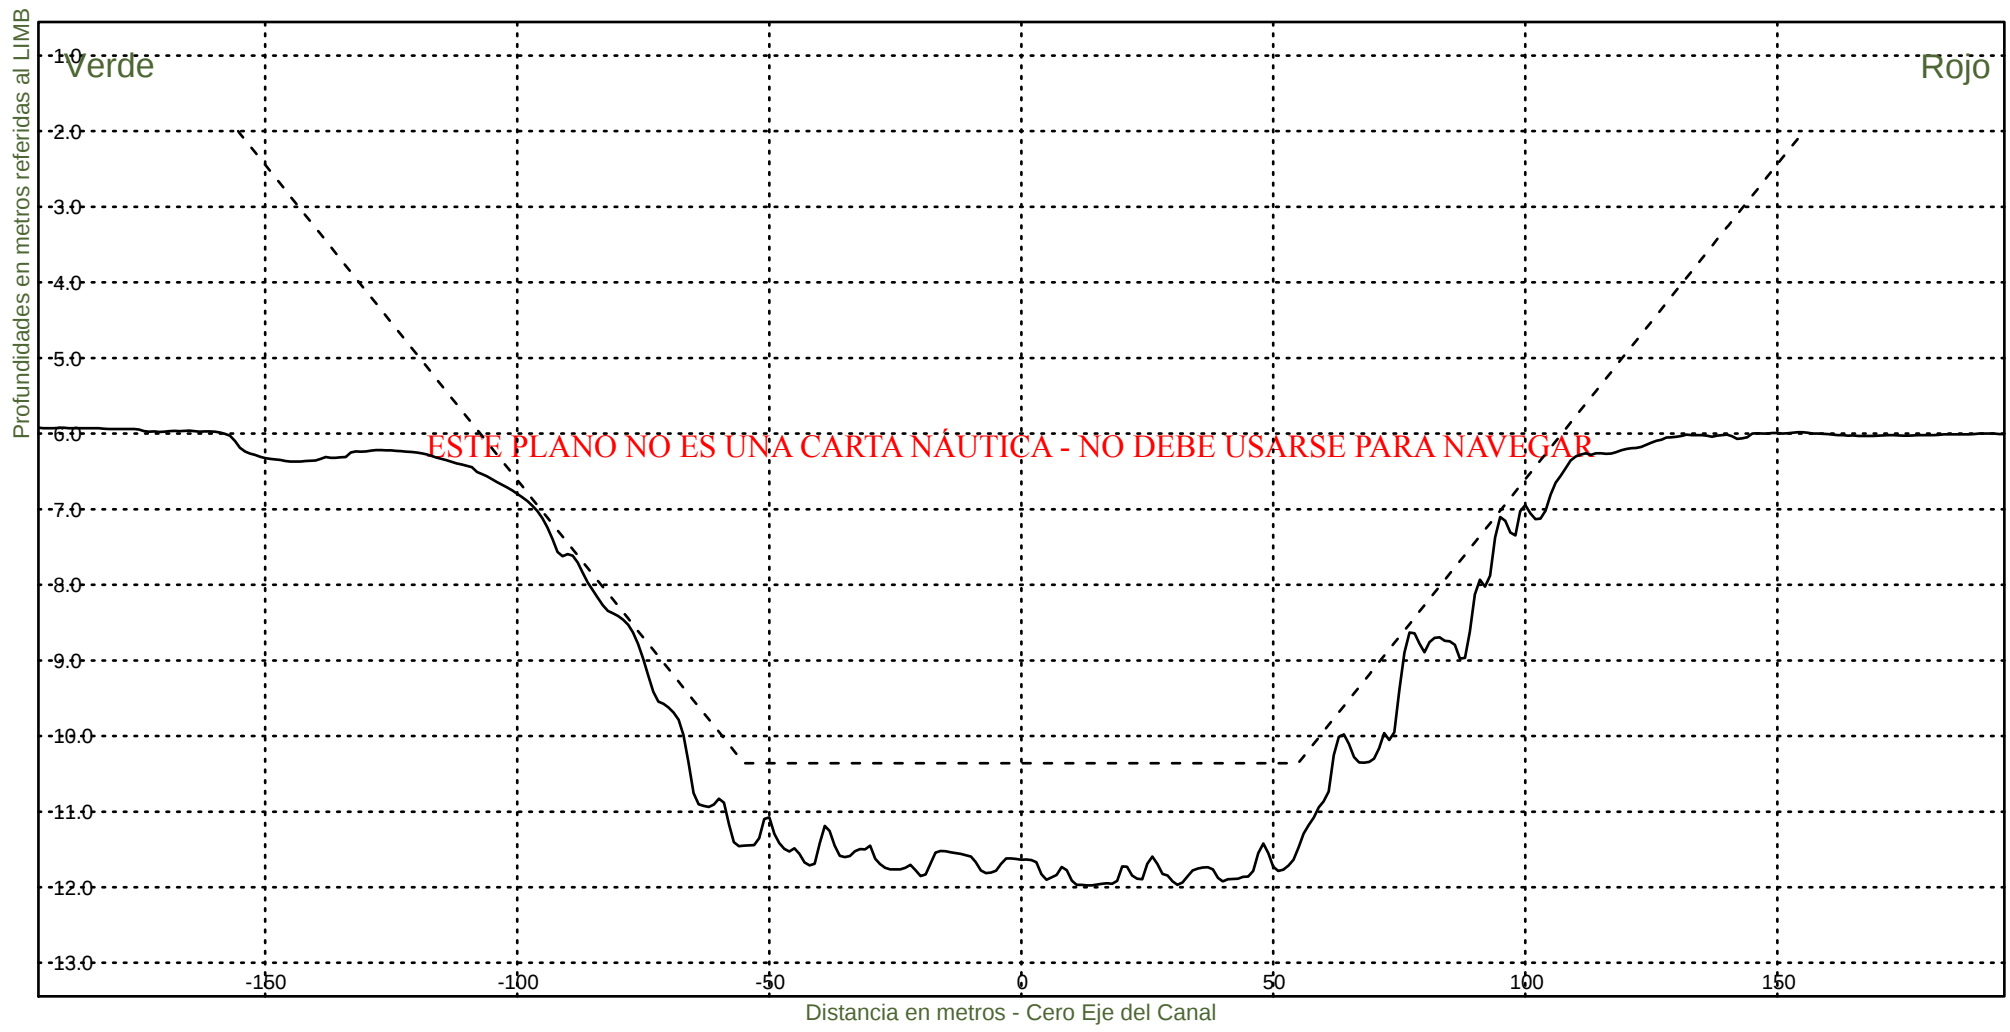KM 50000




Consorcio Boskalis - Dredging International


Ing. Alberto G. Palomar
REPRESENTANTE TECNICO

Comision Administradora del Rio de la Plata
Canal Martin Garcia

----- :Teorico 34 pies
——— :Batimetria Abril 2022

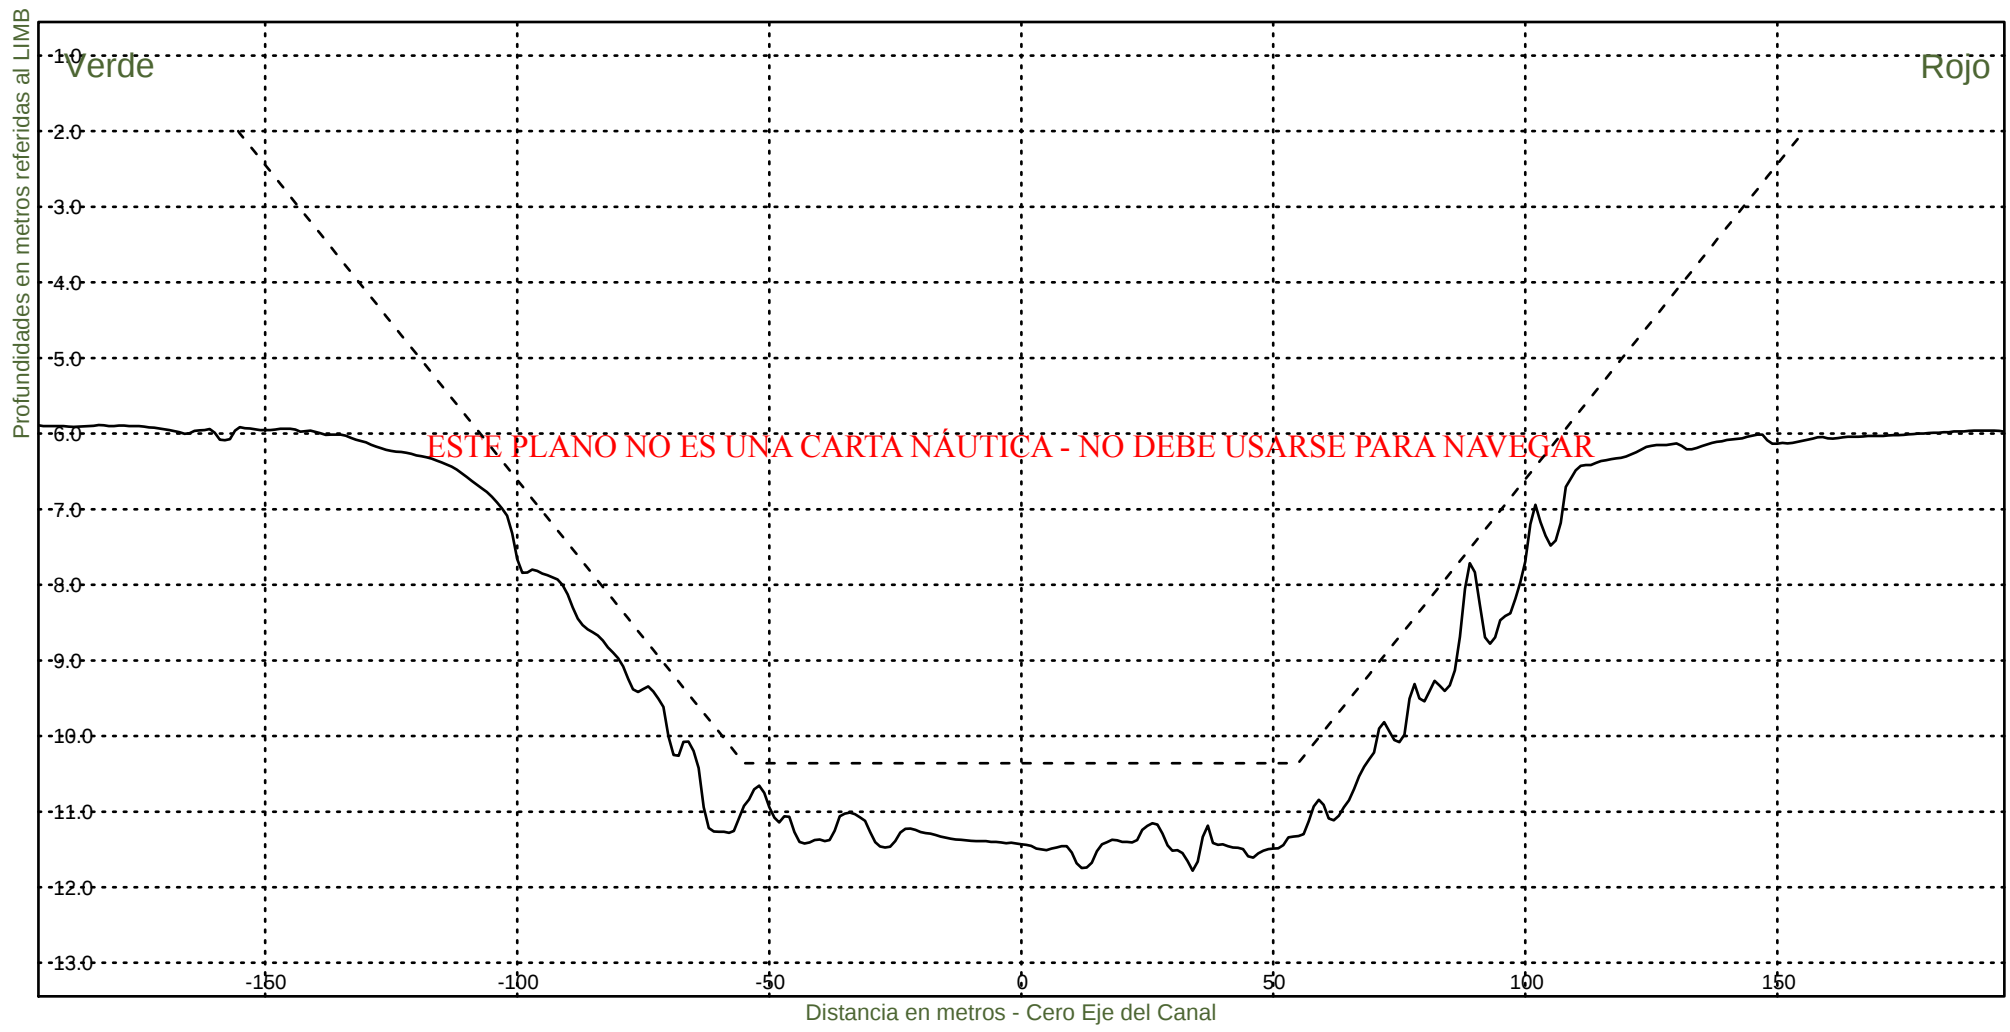Fecha Canal, KM 39.6-67.4
Hz 1: 1500
V 1: 100
KM 50200



Consorcio Boskalis - Dredging International



Ing. Alberto G. Palomar
REPRESENTANTE TECNICO

Comision Administradora del Rio de la Plata
Canal Martin Garcia

----- :Teorico 34 pies
——— :Batimetria Abril 2022

Fecha Canal, KM 39.6-67.4
Hz 1: 1500
V 1: 100

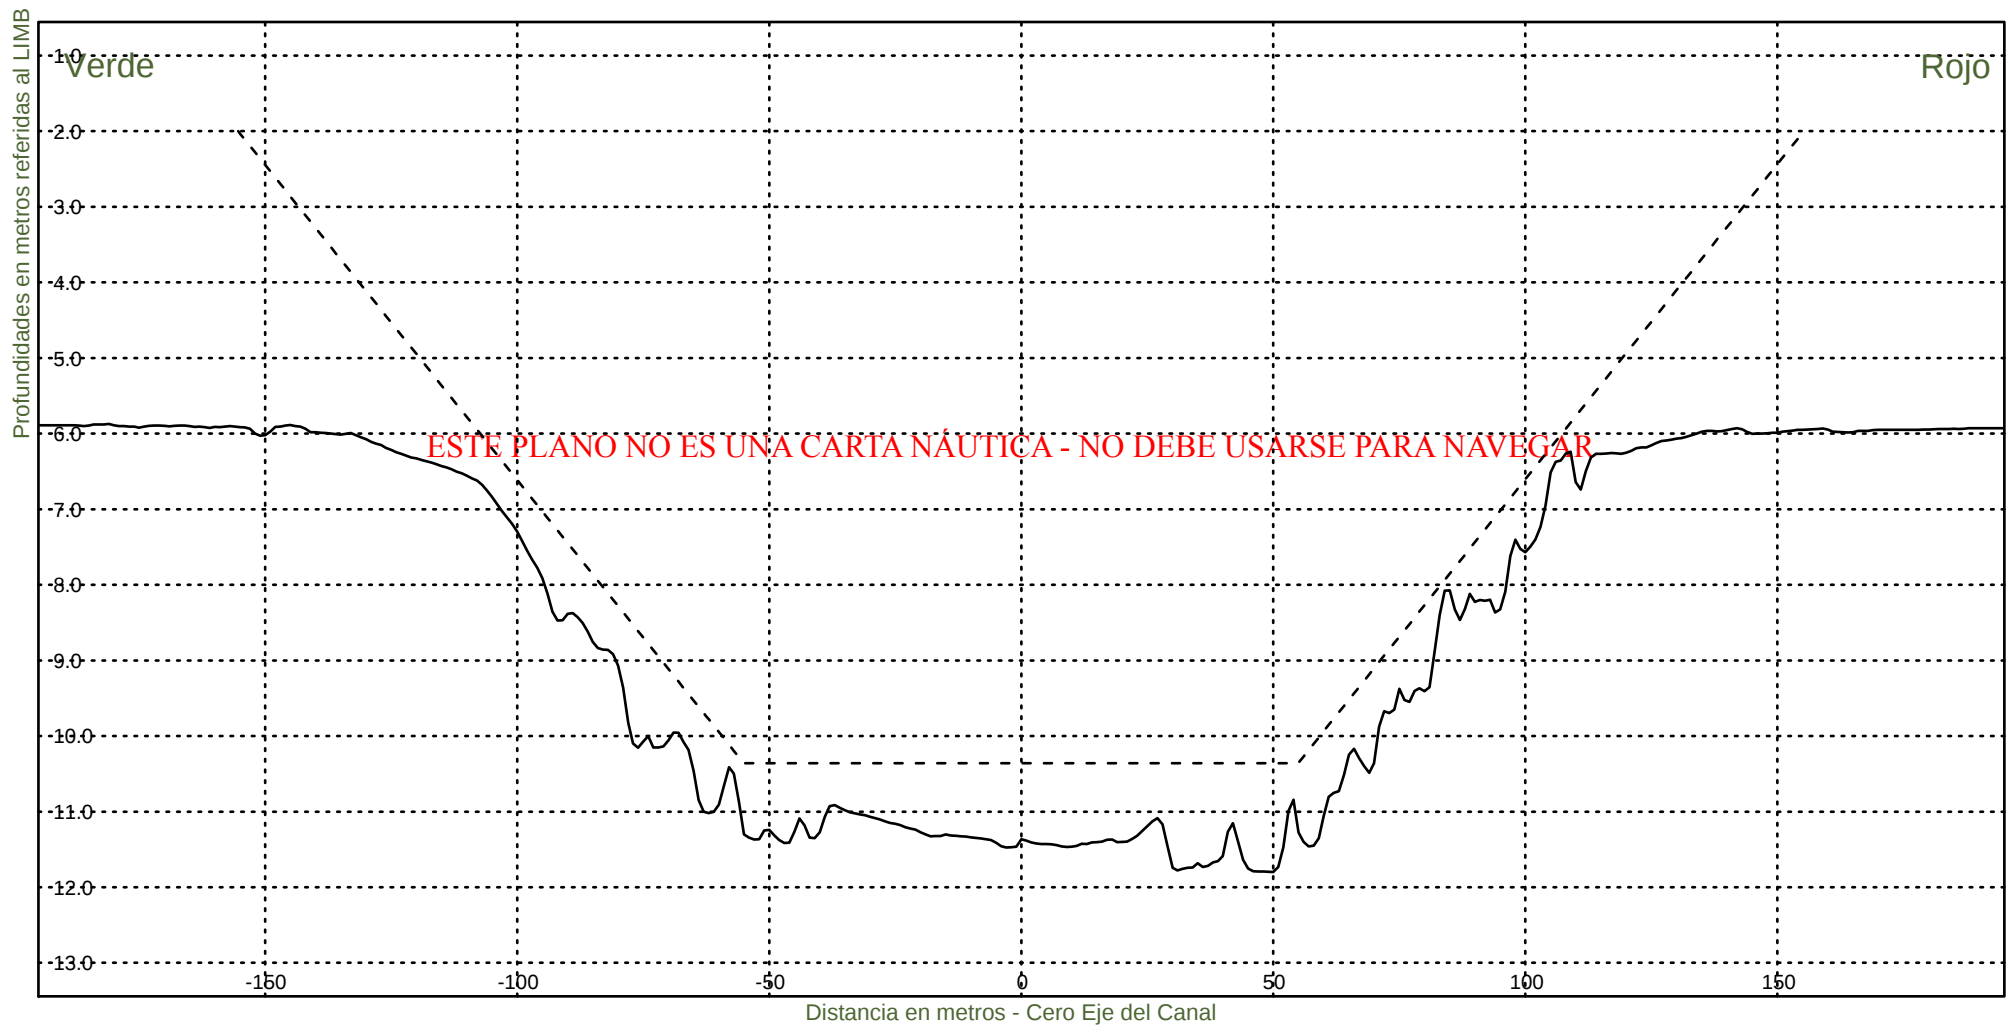KM 50400



Consorcio Boskalis - Dredging International



Ing. Alberto G. Palomar
REPRESENTANTE TECNICO

Comision Administradora del Rio de la Plata
Canal Martin Garcia

----- :Teorico 34 pies
————— :Batimetria Abril 2022

Fecha Canal, KM 39.6-67.4
Hz 1: 1500
V 1: 100

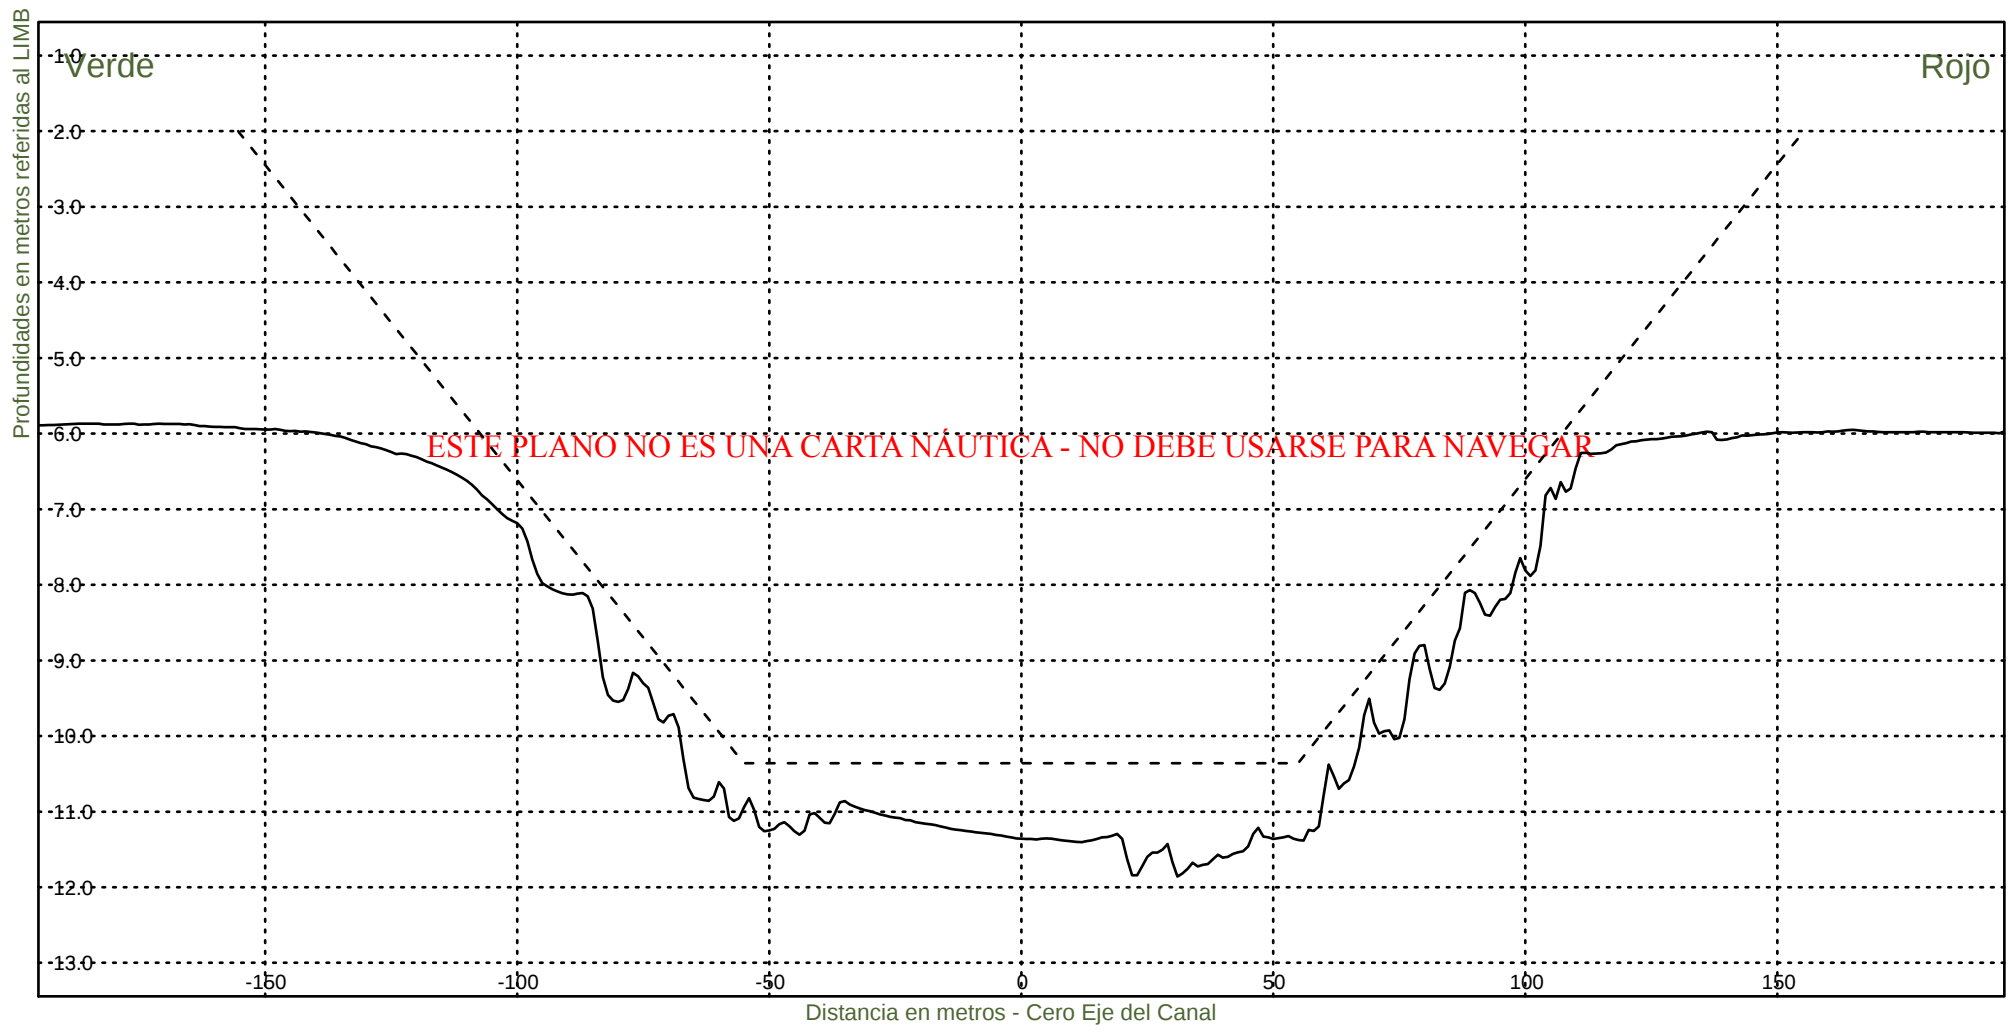KM 50600



Consorcio Boskalis - Dredging International



Ing. Alberto G. Palomar
REPRESENTANTE TECNICO

Comision Administradora del Rio de la Plata
Canal Martin Garcia

----- :Teorico 34 pies
——— :Batimetria Abril 2022

Fecha Canal, KM 39.6-67.4
Hz 1: 1500
V 1: 100

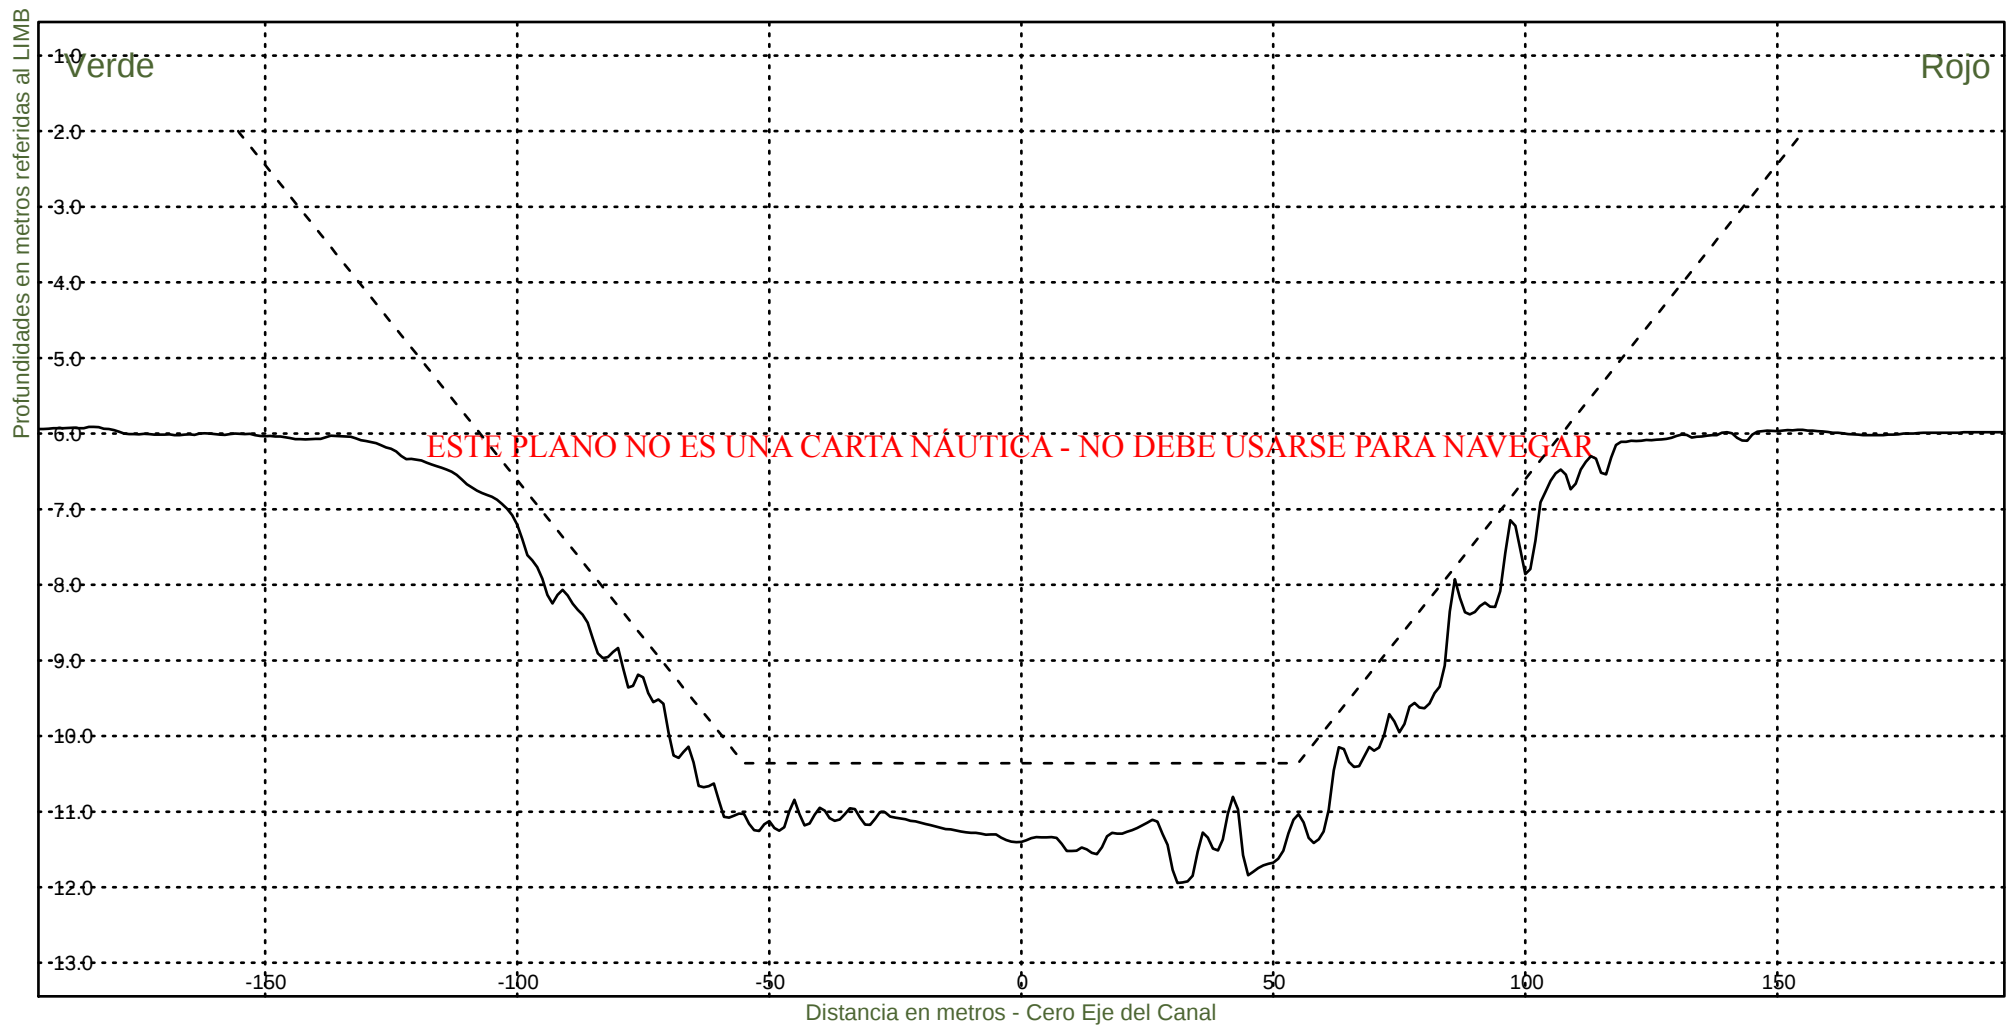KM 50800



Consorcio Boskalis - Dredging International



Ing. Alberto G. Palomar
REPRESENTANTE TECNICO

Comision Administradora del Rio de la Plata
Canal Martin Garcia

----- :Teorico 34 pies
————— :Batimetria Abril 2022

Fecha Canal, KM 39.6-67.4
Hz 1: 1500
V 1: 100

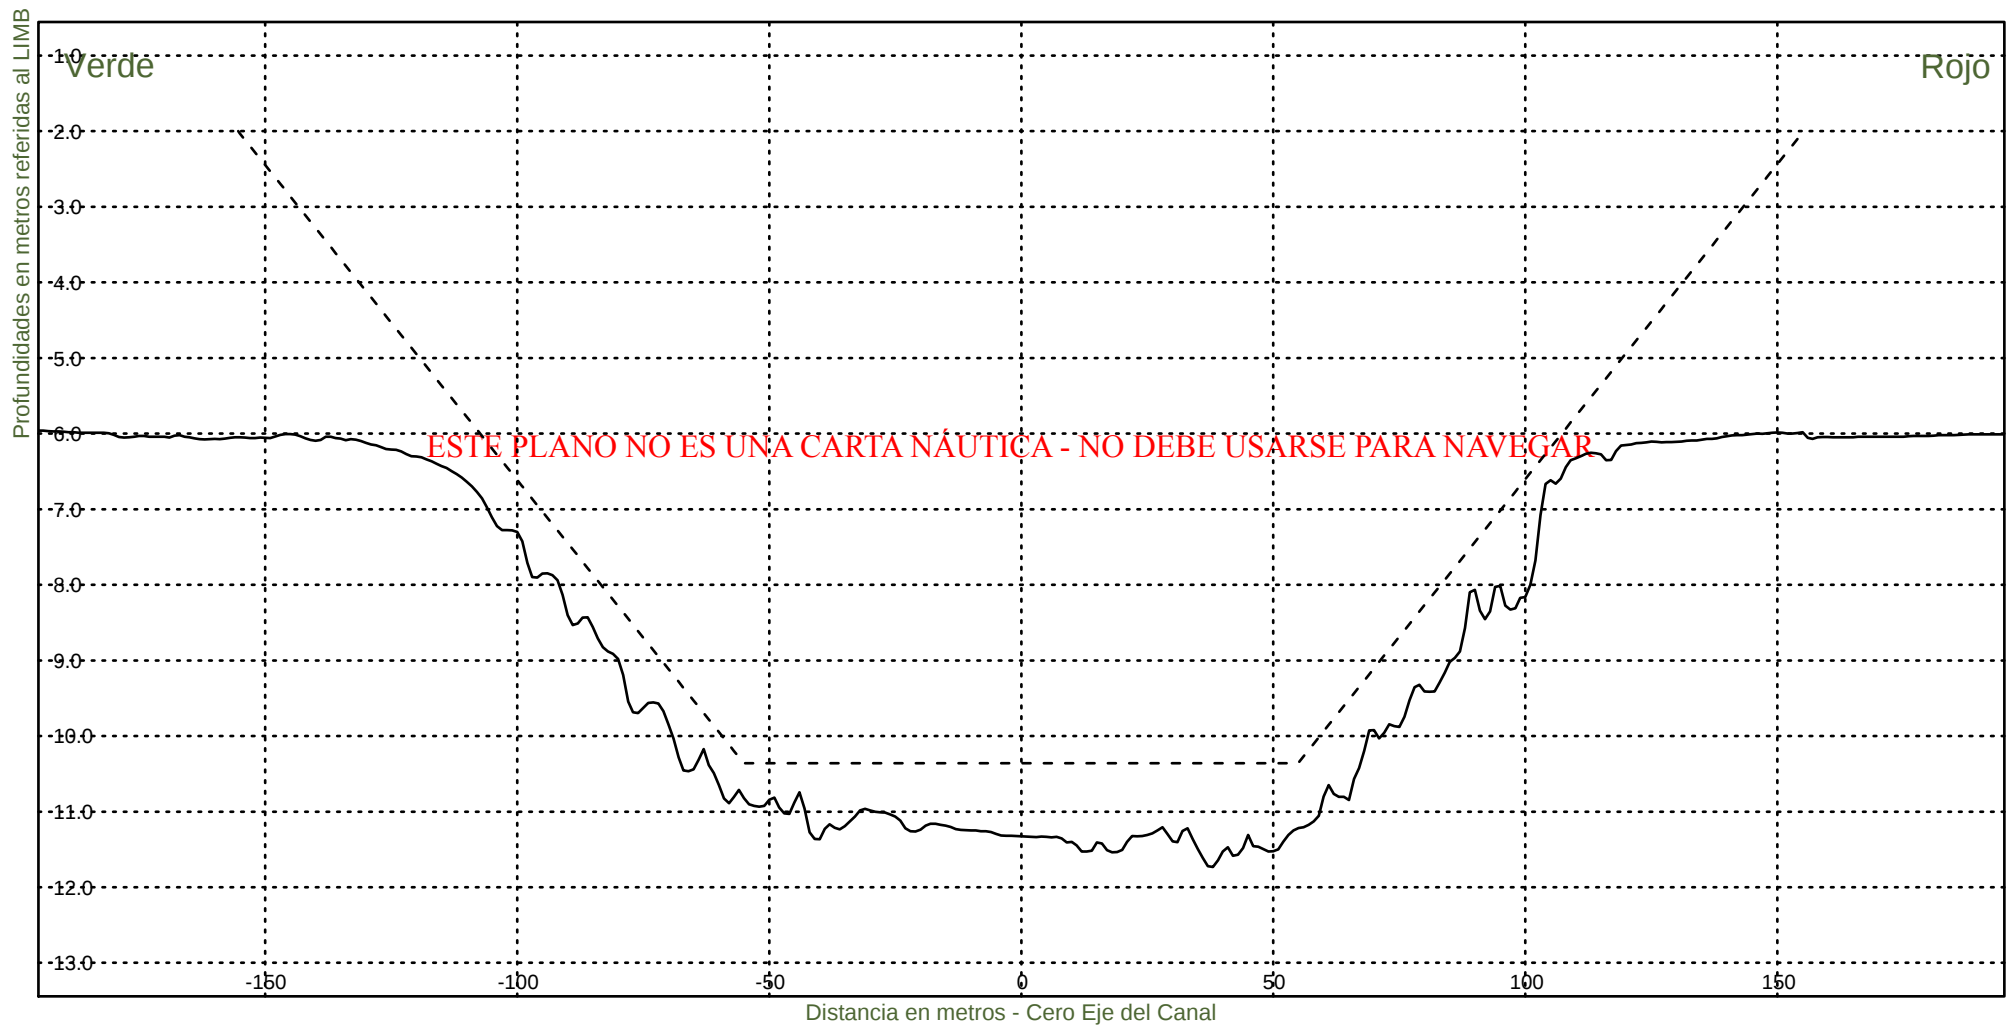KM 51000



Consorcio Boskalis - Dredging International



Ing. Alberto G. Palomar
REPRESENTANTE TECNICO

Comision Administradora del Rio de la Plata
Canal Martin Garcia

----- :Teorico 34 pies
————— :Batimetria Abril 2022

Fecha Canal, KM 39.6-67.4
Hz 1: 1500
V 1: 100

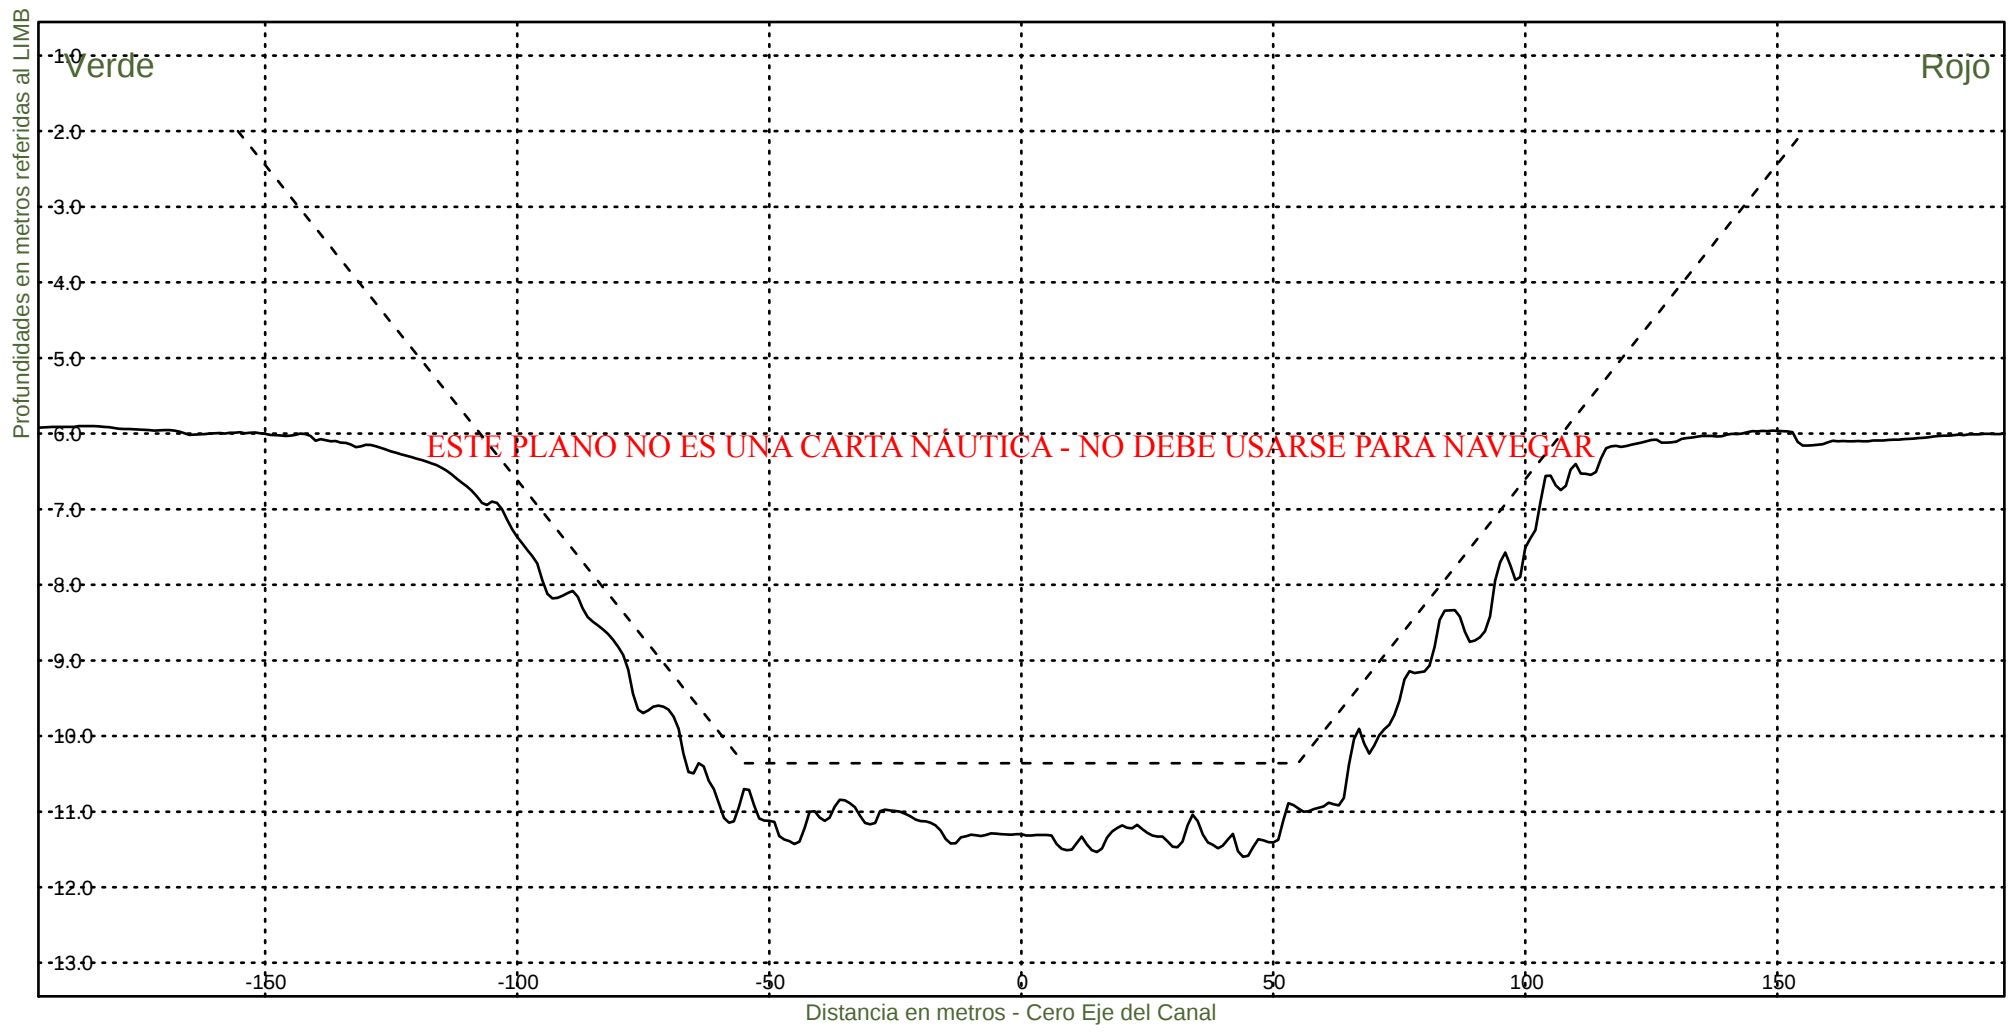KM 51200



Consorcio Boskalis - Dredging International



Ing. Alberto G. Palomar
REPRESENTANTE TECNICO

Comision Administradora del Rio de la Plata
Canal Martin Garcia

----- :Teorico 34 pies
——— :Batimetria Abril 2022

Fecha Canal, KM 39.6-67.4
Hz 1: 1500
V 1: 100

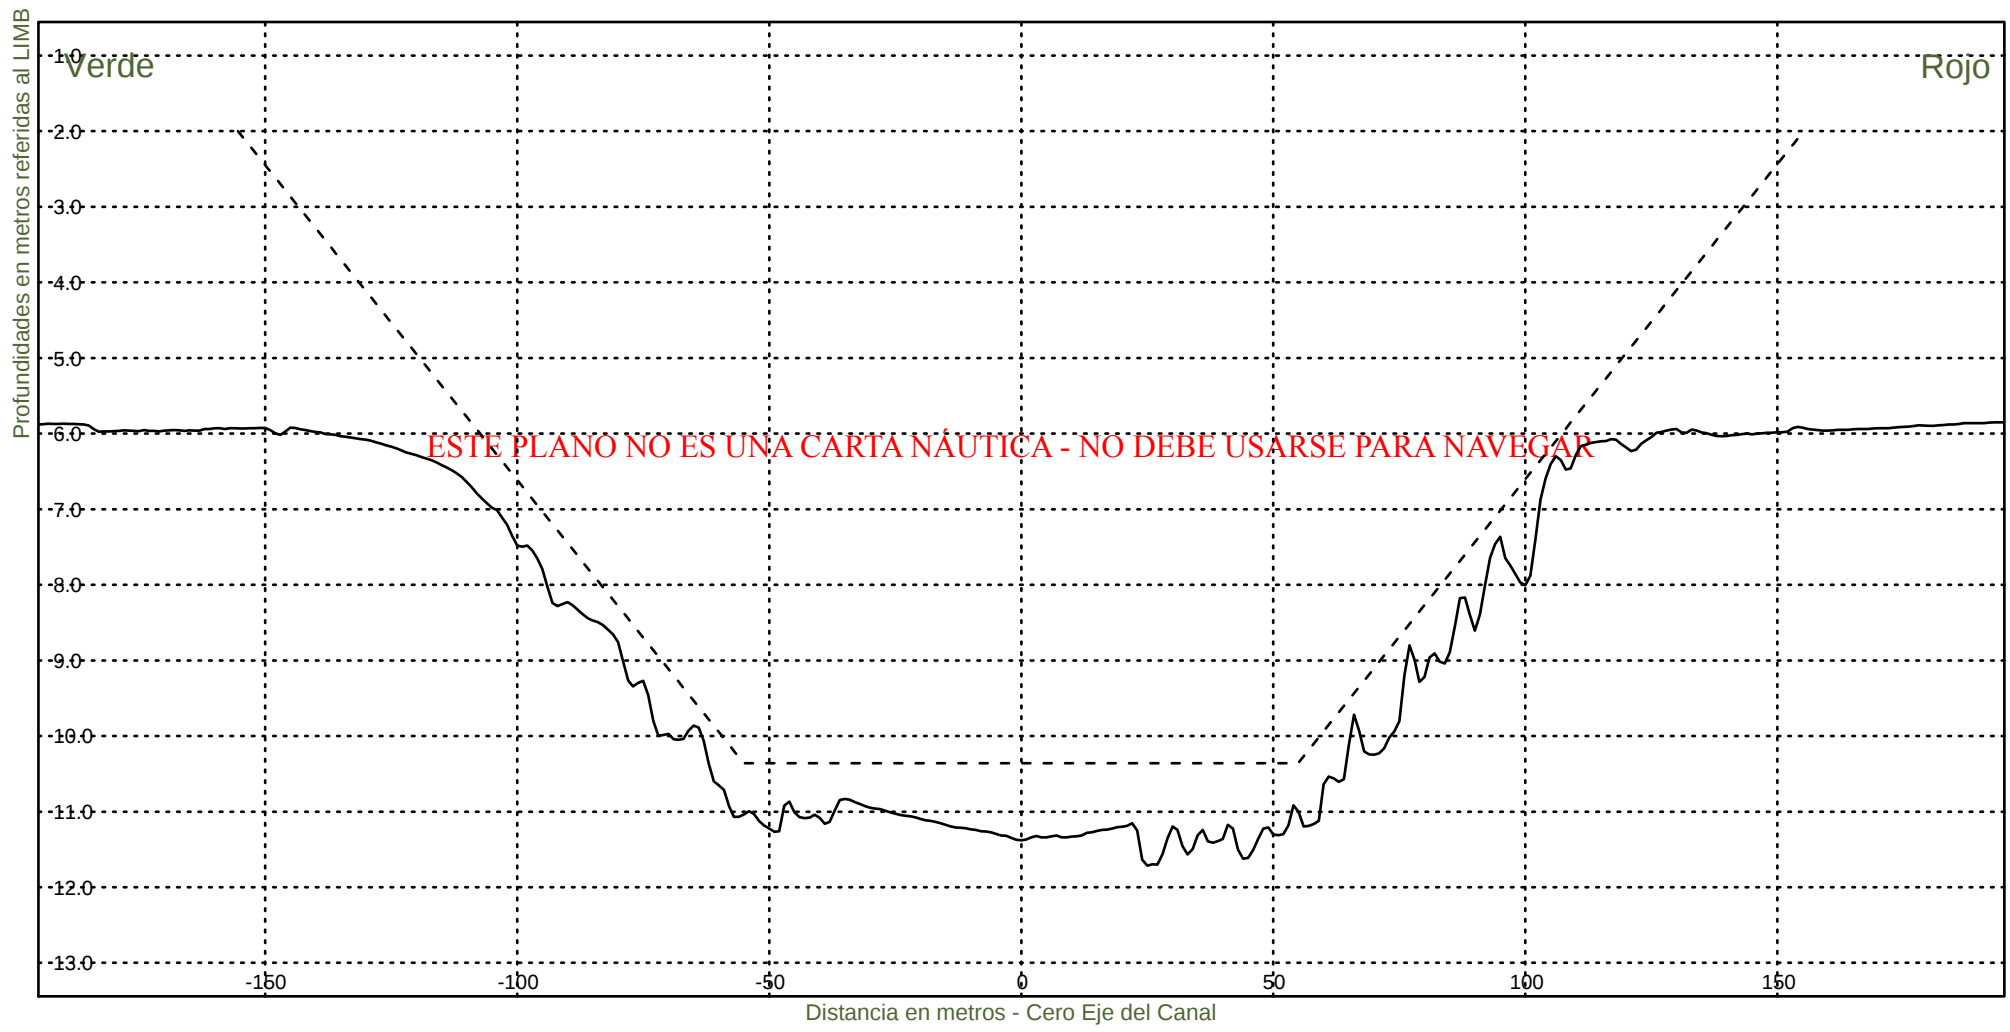KM 51400



Consorcio Boskalis - Dredging International



Ing. Alberto G. Palomar
REPRESENTANTE TECNICO

Comision Administradora del Rio de la Plata
Canal Martin Garcia

----- :Teorico 34 pies
——— :Batimetria Abril 2022

Fecha Canal, KM 39.6-67.4
Hz 1: 1500
V 1: 100

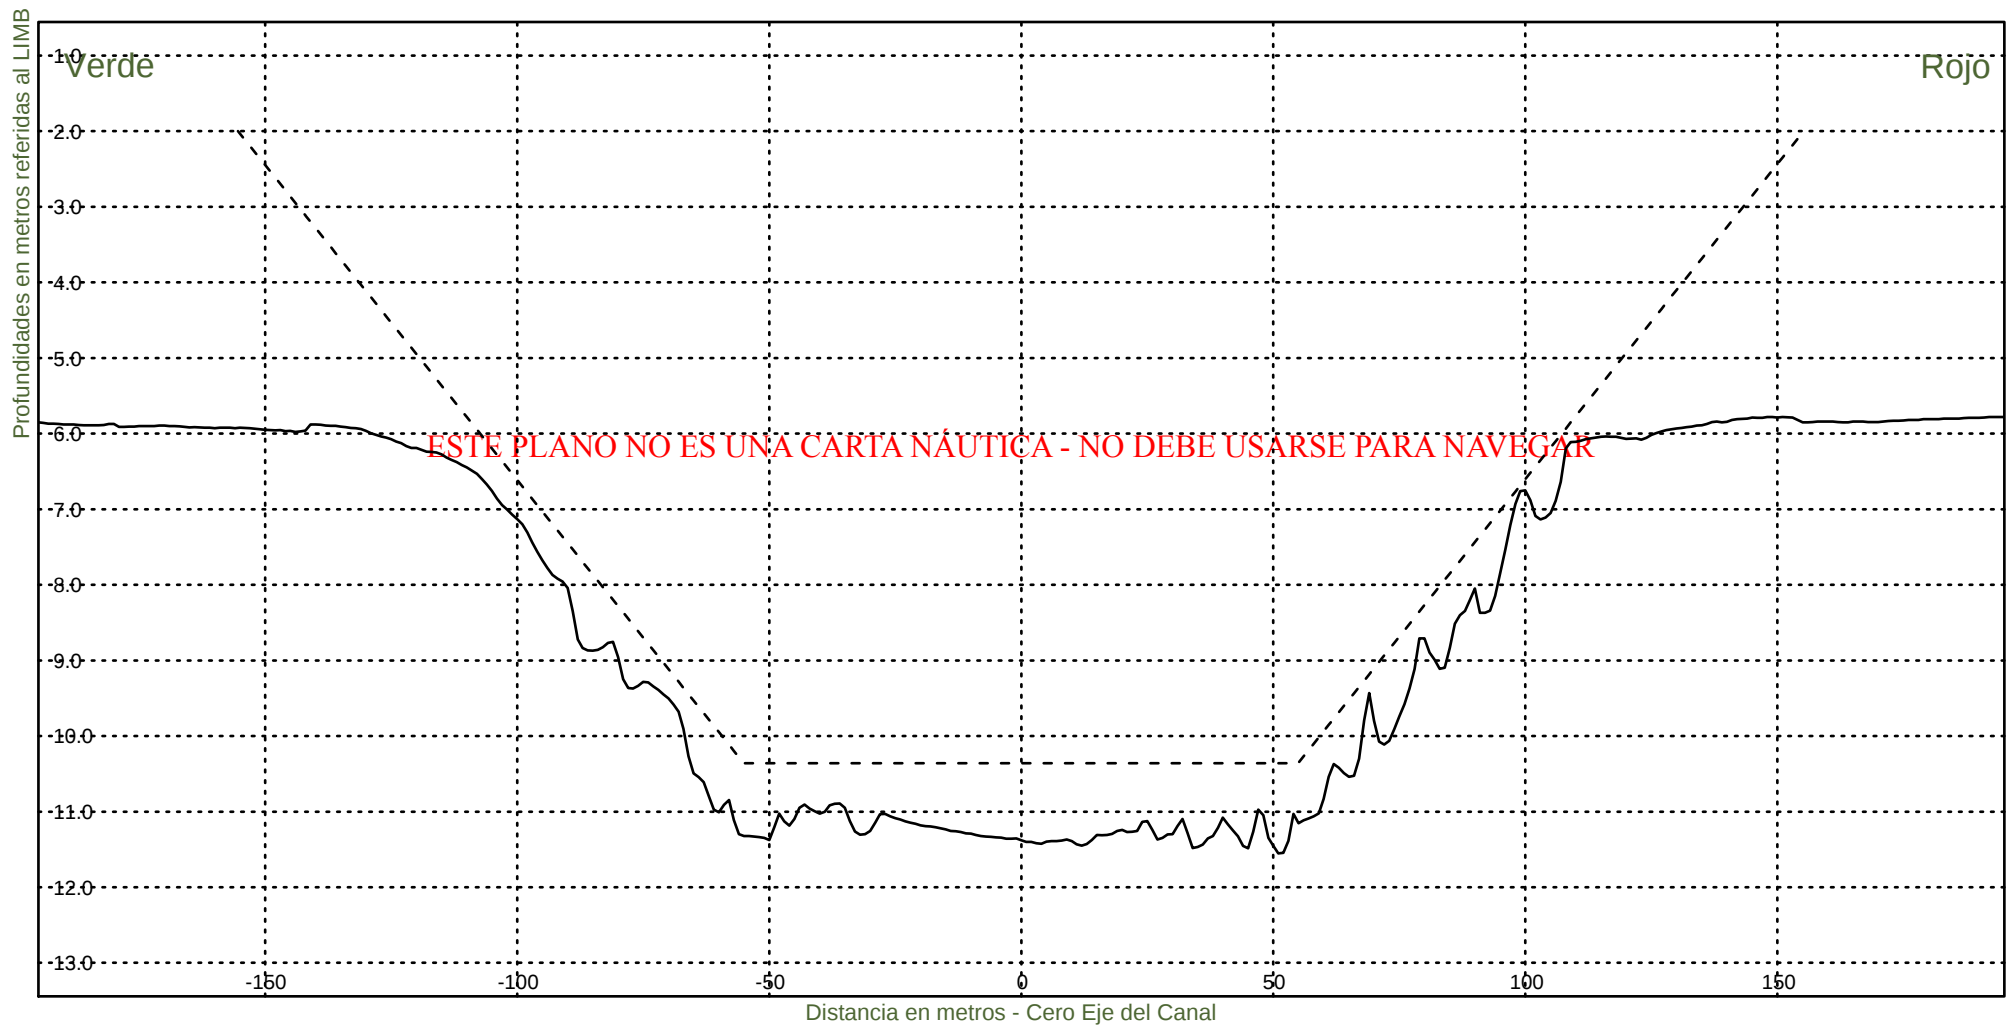KM 51600



Consorcio Boskalis - Dredging International



Ing. Alberto G. Palomar
REPRESENTANTE TECNICO

Comision Administradora del Rio de la Plata
Canal Martin Garcia

----- :Teorico 34 pies
————— :Batimetria Abril 2022

Fecha Canal, KM 39.6-67.4
Hz 1: 1500
V 1: 100

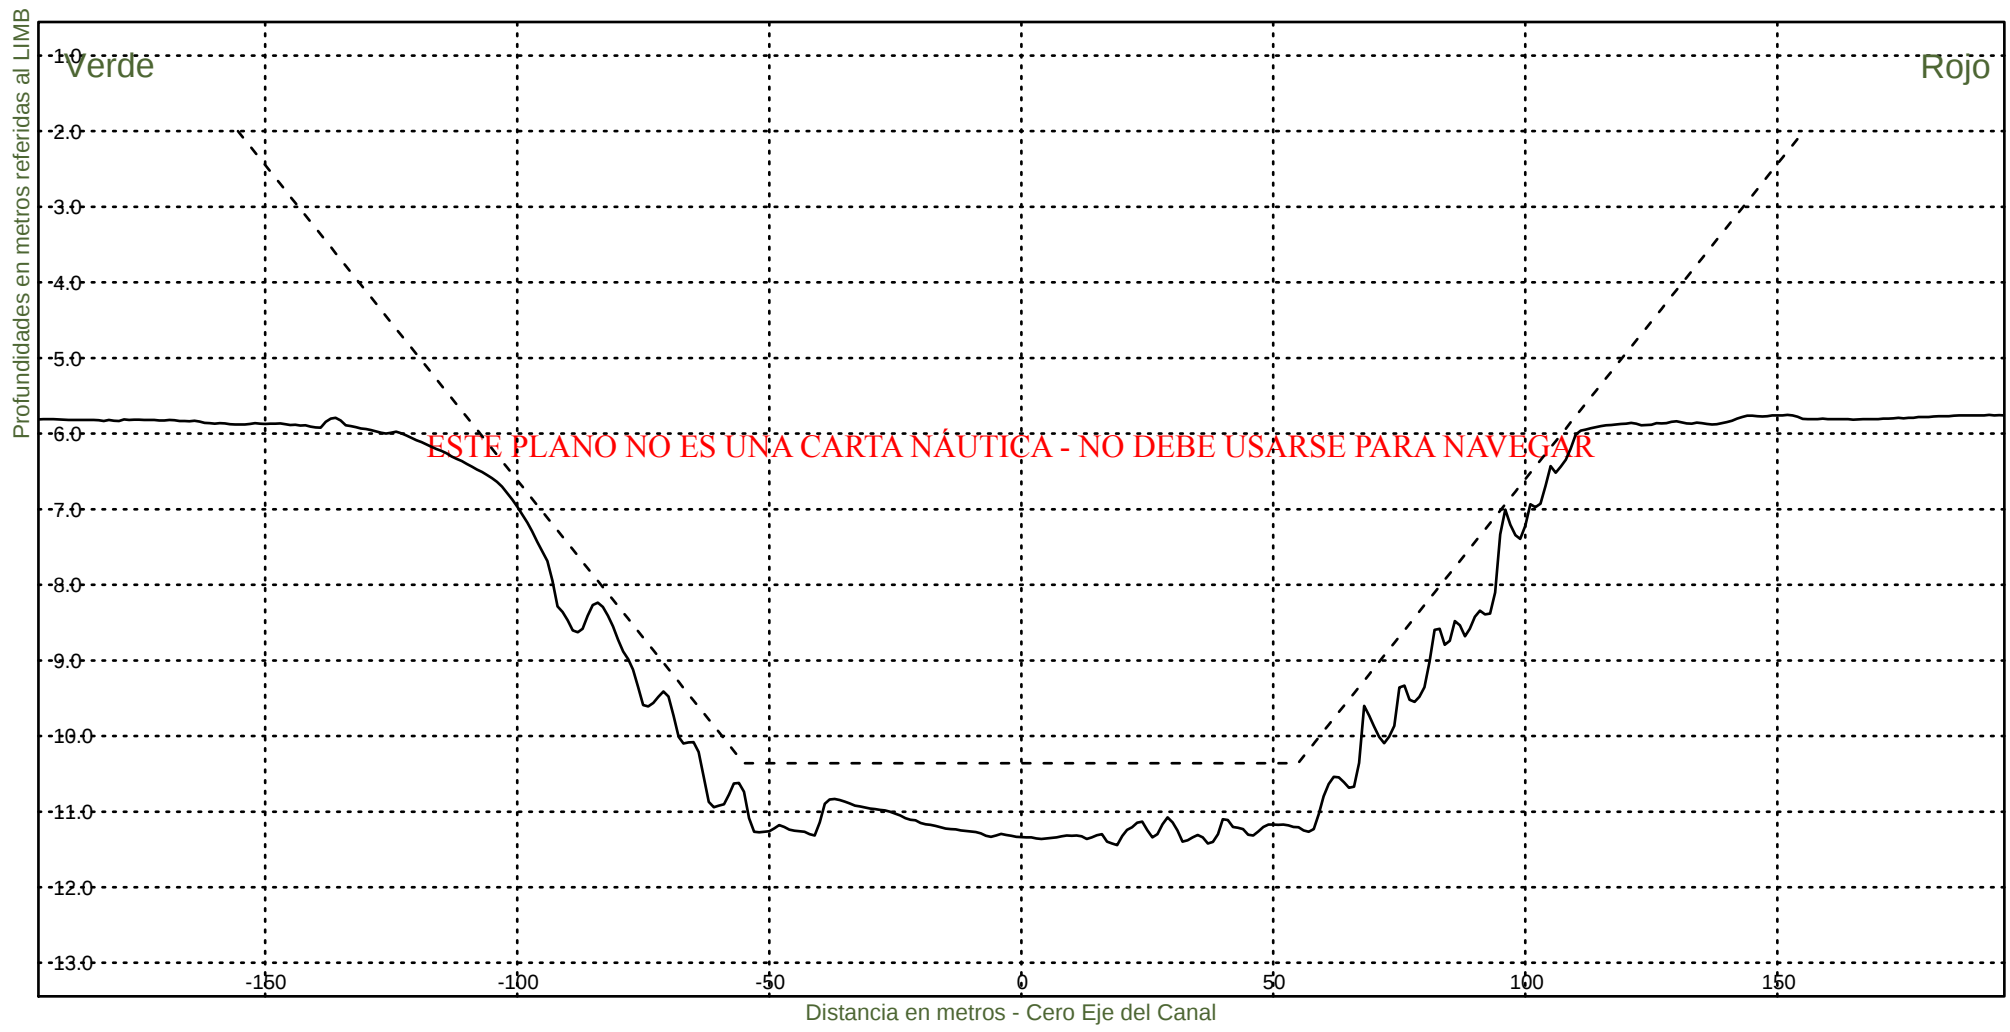KM 51800



Consorcio Boskalis - Dredging International



Ing. Alberto G. Palomar
REPRESENTANTE TECNICO

Comision Administradora del Rio de la Plata
Canal Martin Garcia

----- :Teorico 34 pies
————— :Batimetria Abril 2022

Fecha Canal, KM 39.6-67.4
Hz 1: 1500
V 1: 100

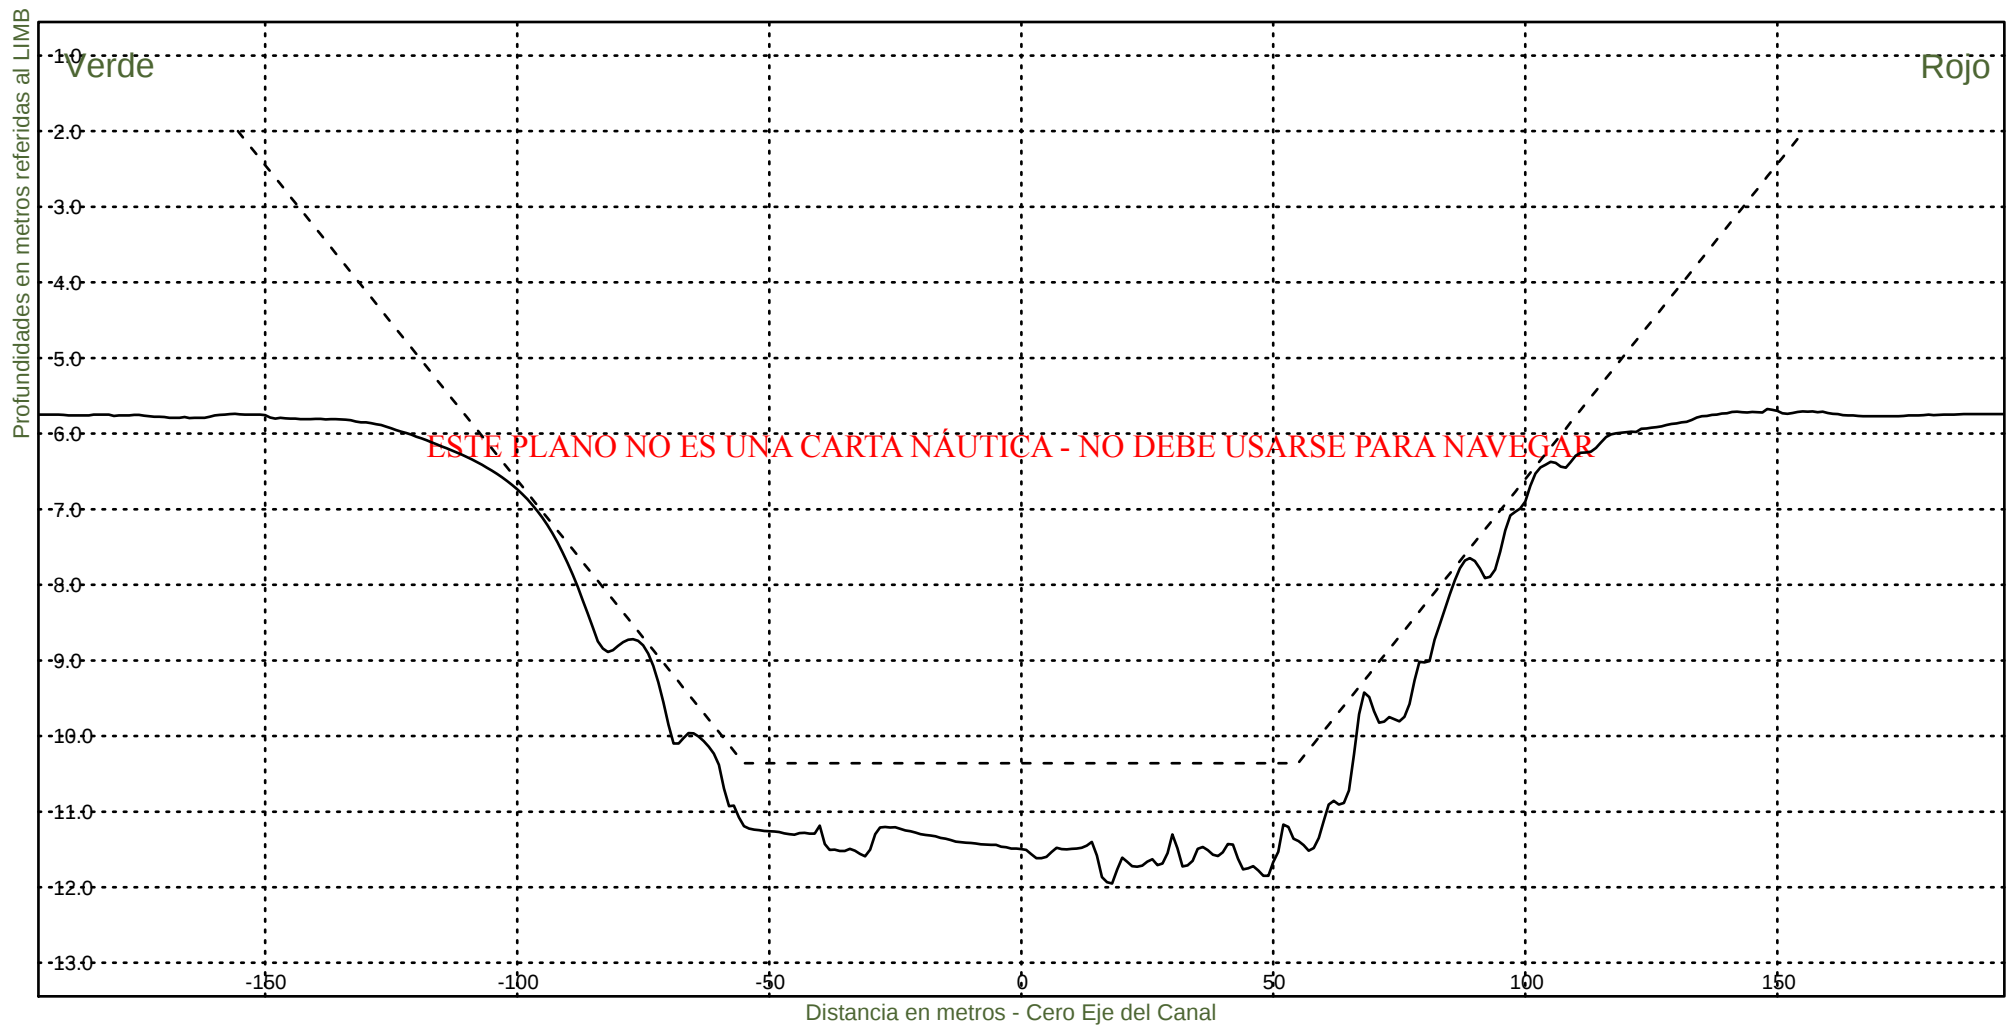KM 52000



Consorcio Boskalis - Dredging International



Ing. Alberto G. Palomar
REPRESENTANTE TECNICO

Comision Administradora del Rio de la Plata
Canal Martin Garcia

----- :Teorico 34 pies
——— :Batimetria Abril 2022

Fecha Canal, KM 39.6-67.4
Hz 1: 1500
V 1: 100

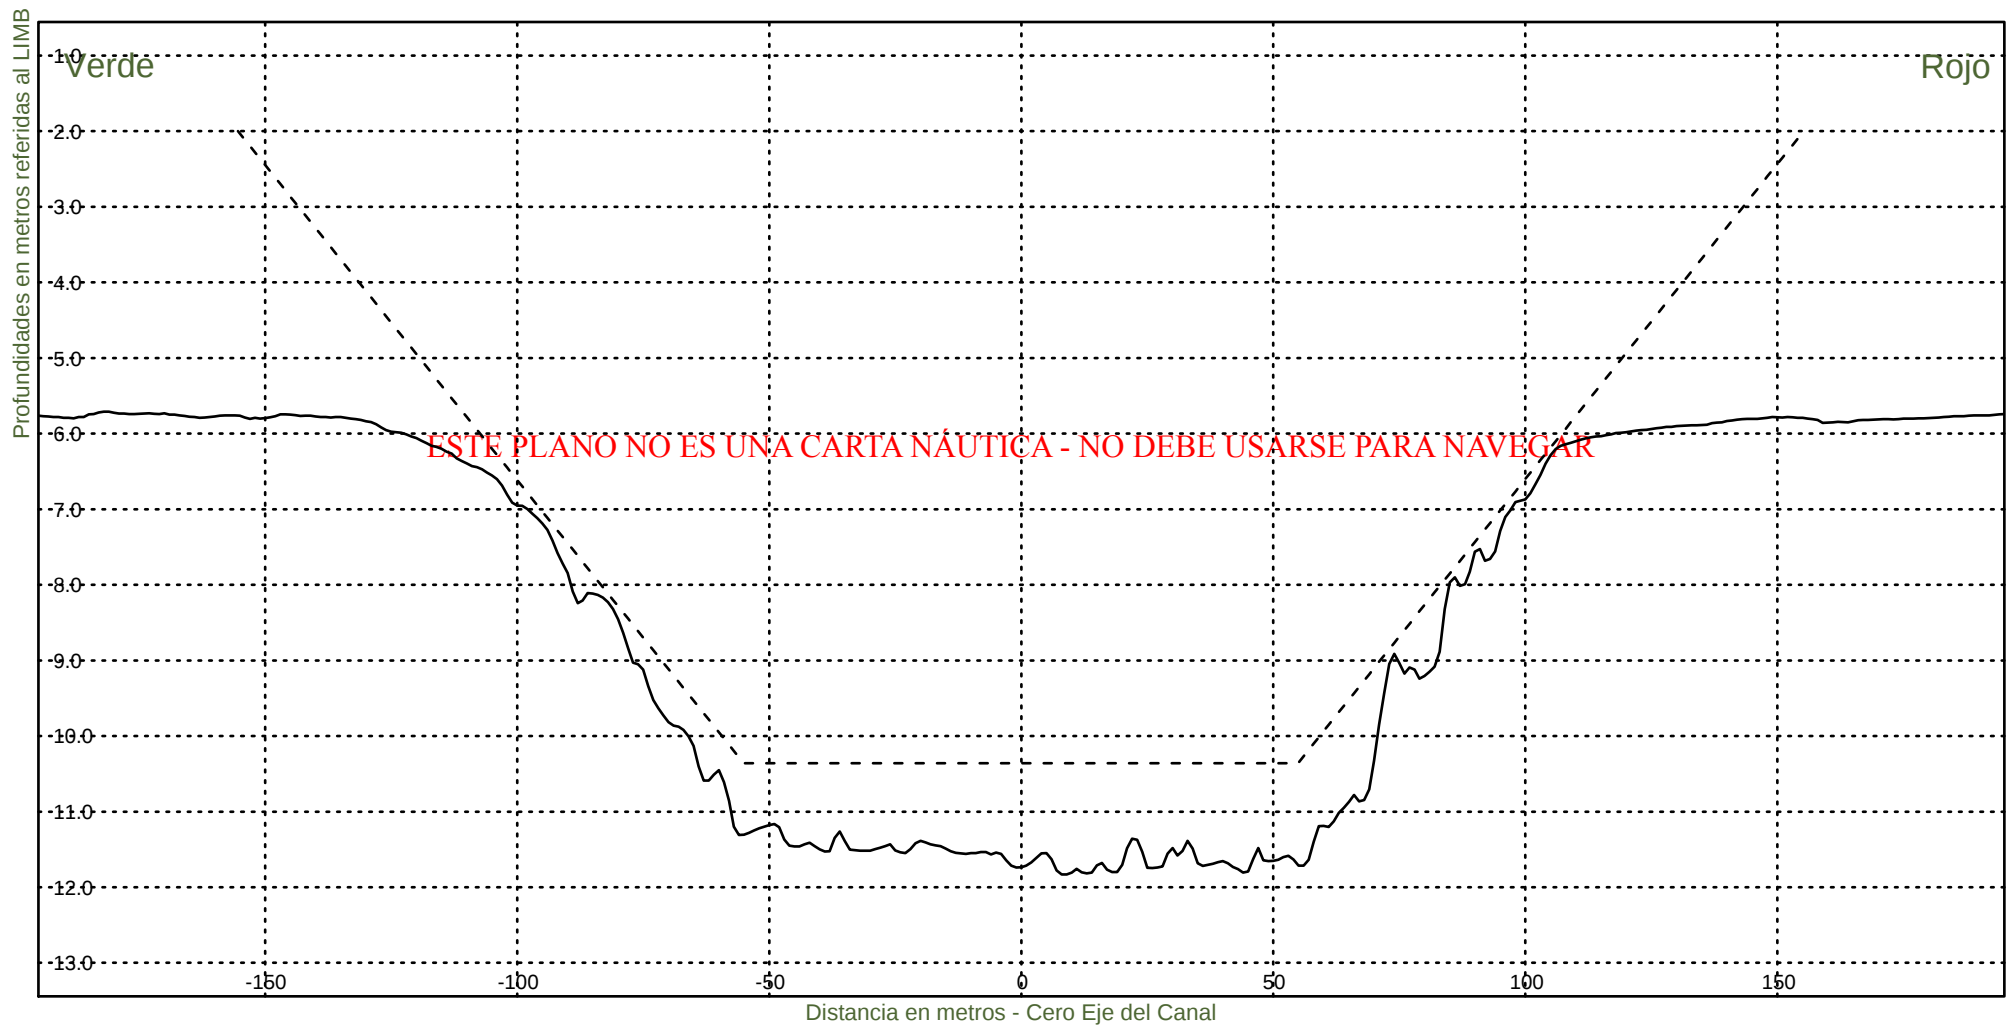KM 52200




Consorcio Boskalis - Dredging International


Ing. Alberto G. Palomar
REPRESENTANTE TECNICO

Comision Administradora del Rio de la Plata
Canal Martin Garcia

----- :Teorico 34 pies
——— :Batimetria Abril 2022

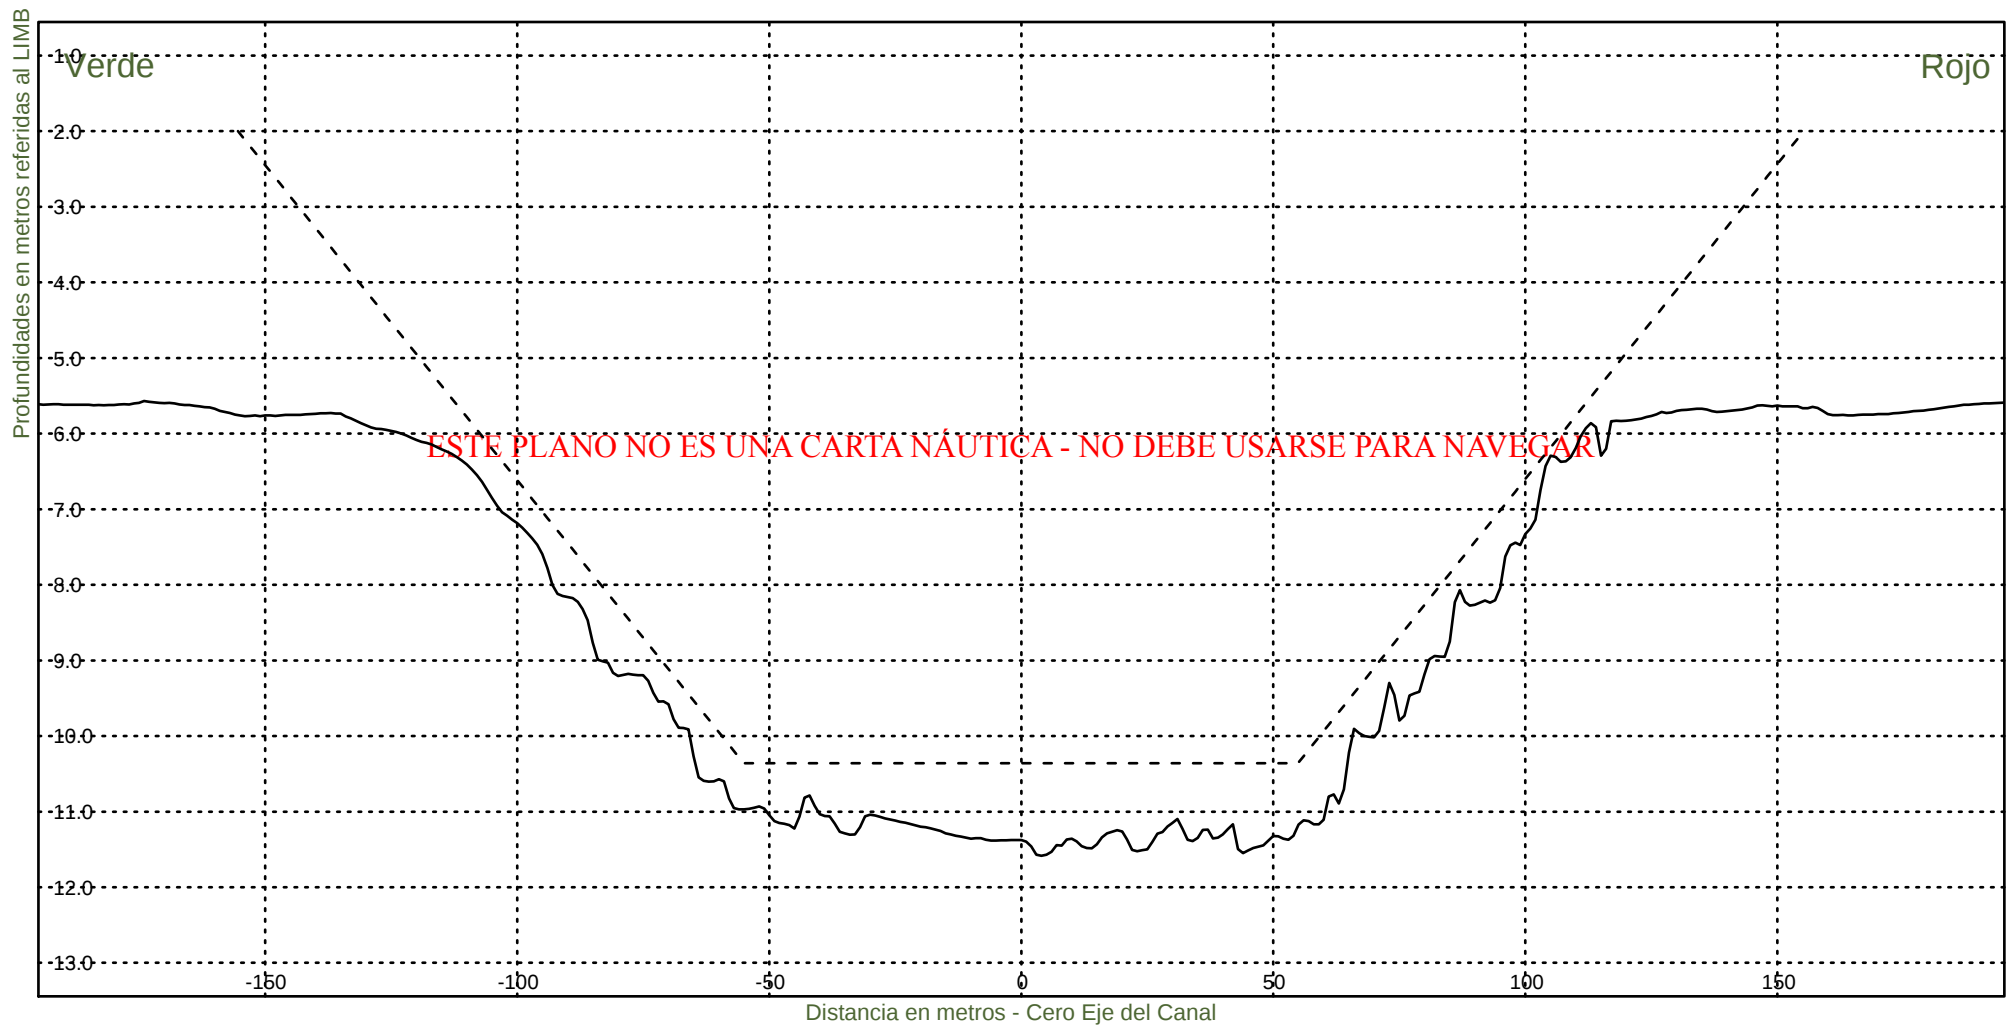Fecha Canal, KM 39.6-67.4
Hz 1: 1500
V 1: 100
KM 52400



Consorcio Boskalis - Dredging International



Ing. Alberto G. Palomar
REPRESENTANTE TECNICO

Comision Administradora del Rio de la Plata
Canal Martin Garcia

----- :Teorico 34 pies
——— :Batimetria Abril 2022

Fecha Canal, KM 39.6-67.4
Hz 1: 1500
V 1: 100

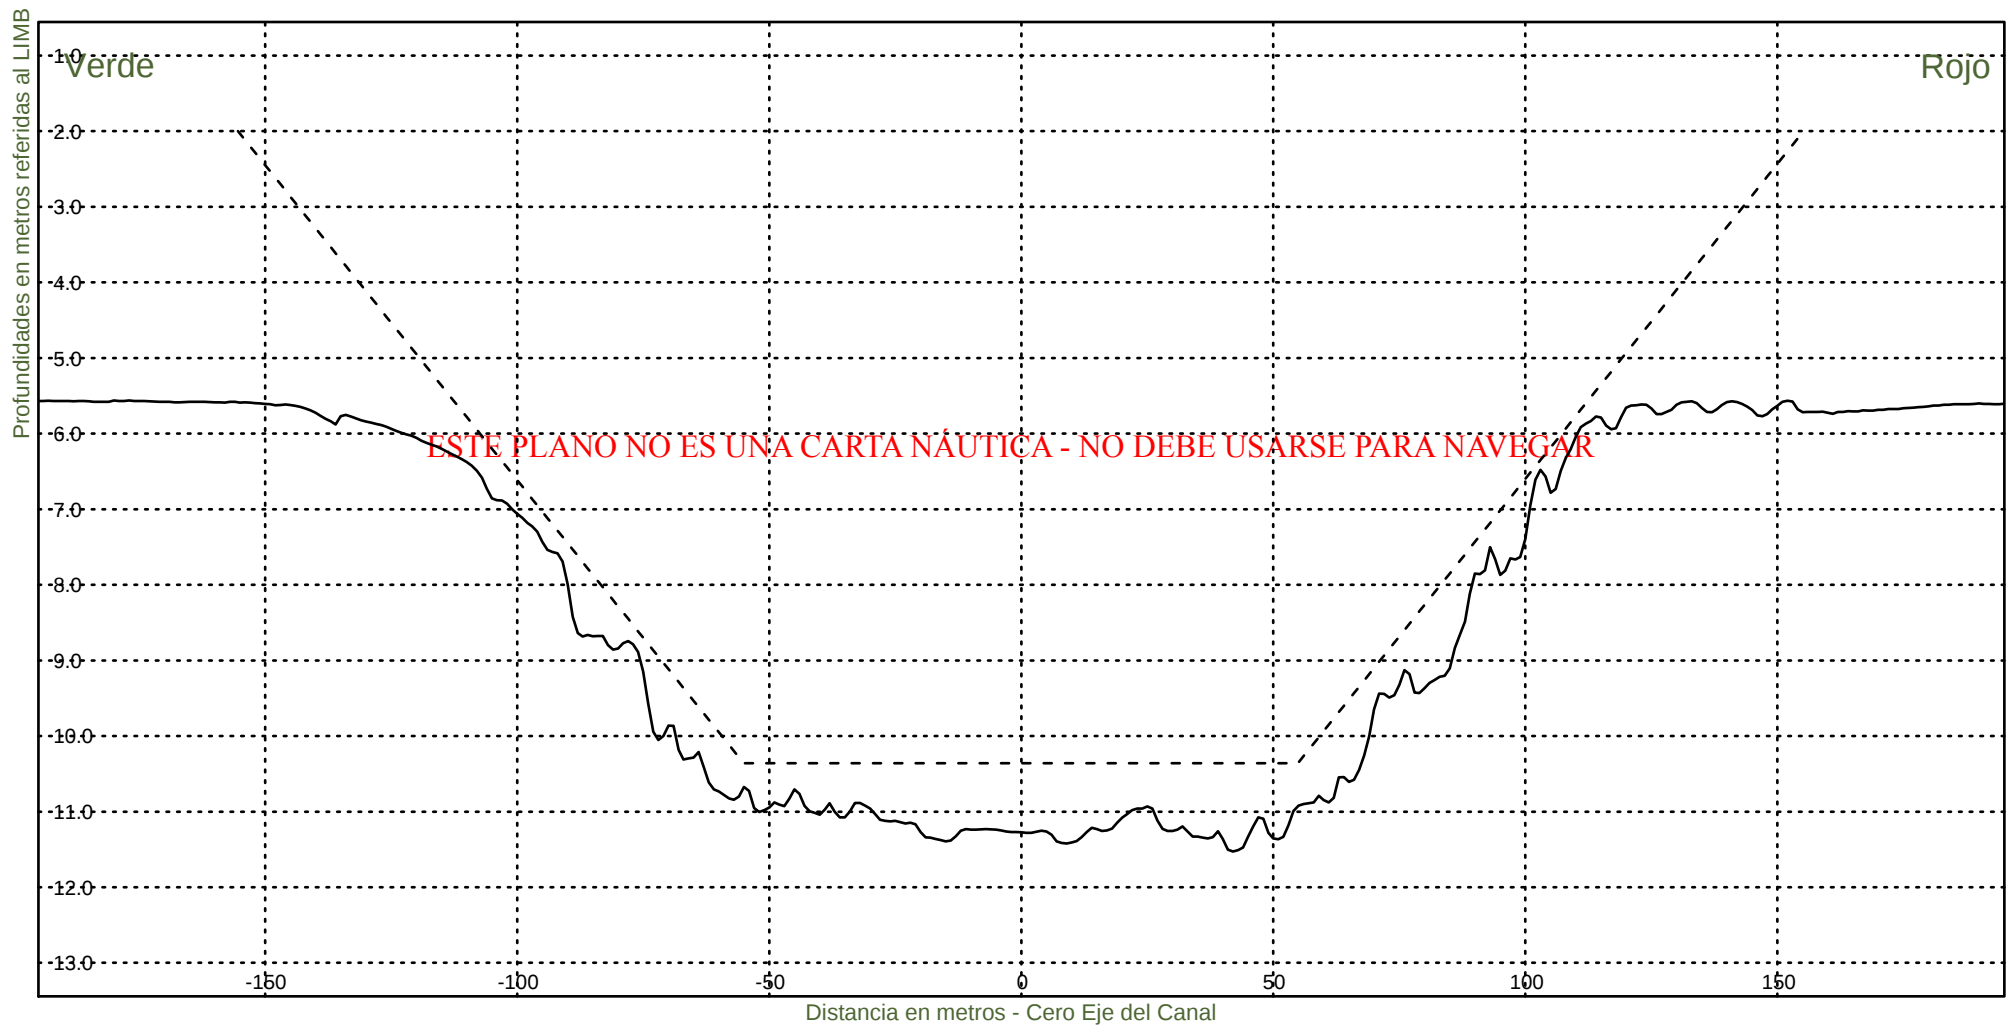KM 52600




Consorcio Boskalis - Dredging International


Ing. Alberto G. Palomar
REPRESENTANTE TECNICO

Comision Administradora del Rio de la Plata
Canal Martin Garcia

----- :Teorico 34 pies
————— :Batimetria Abril 2022

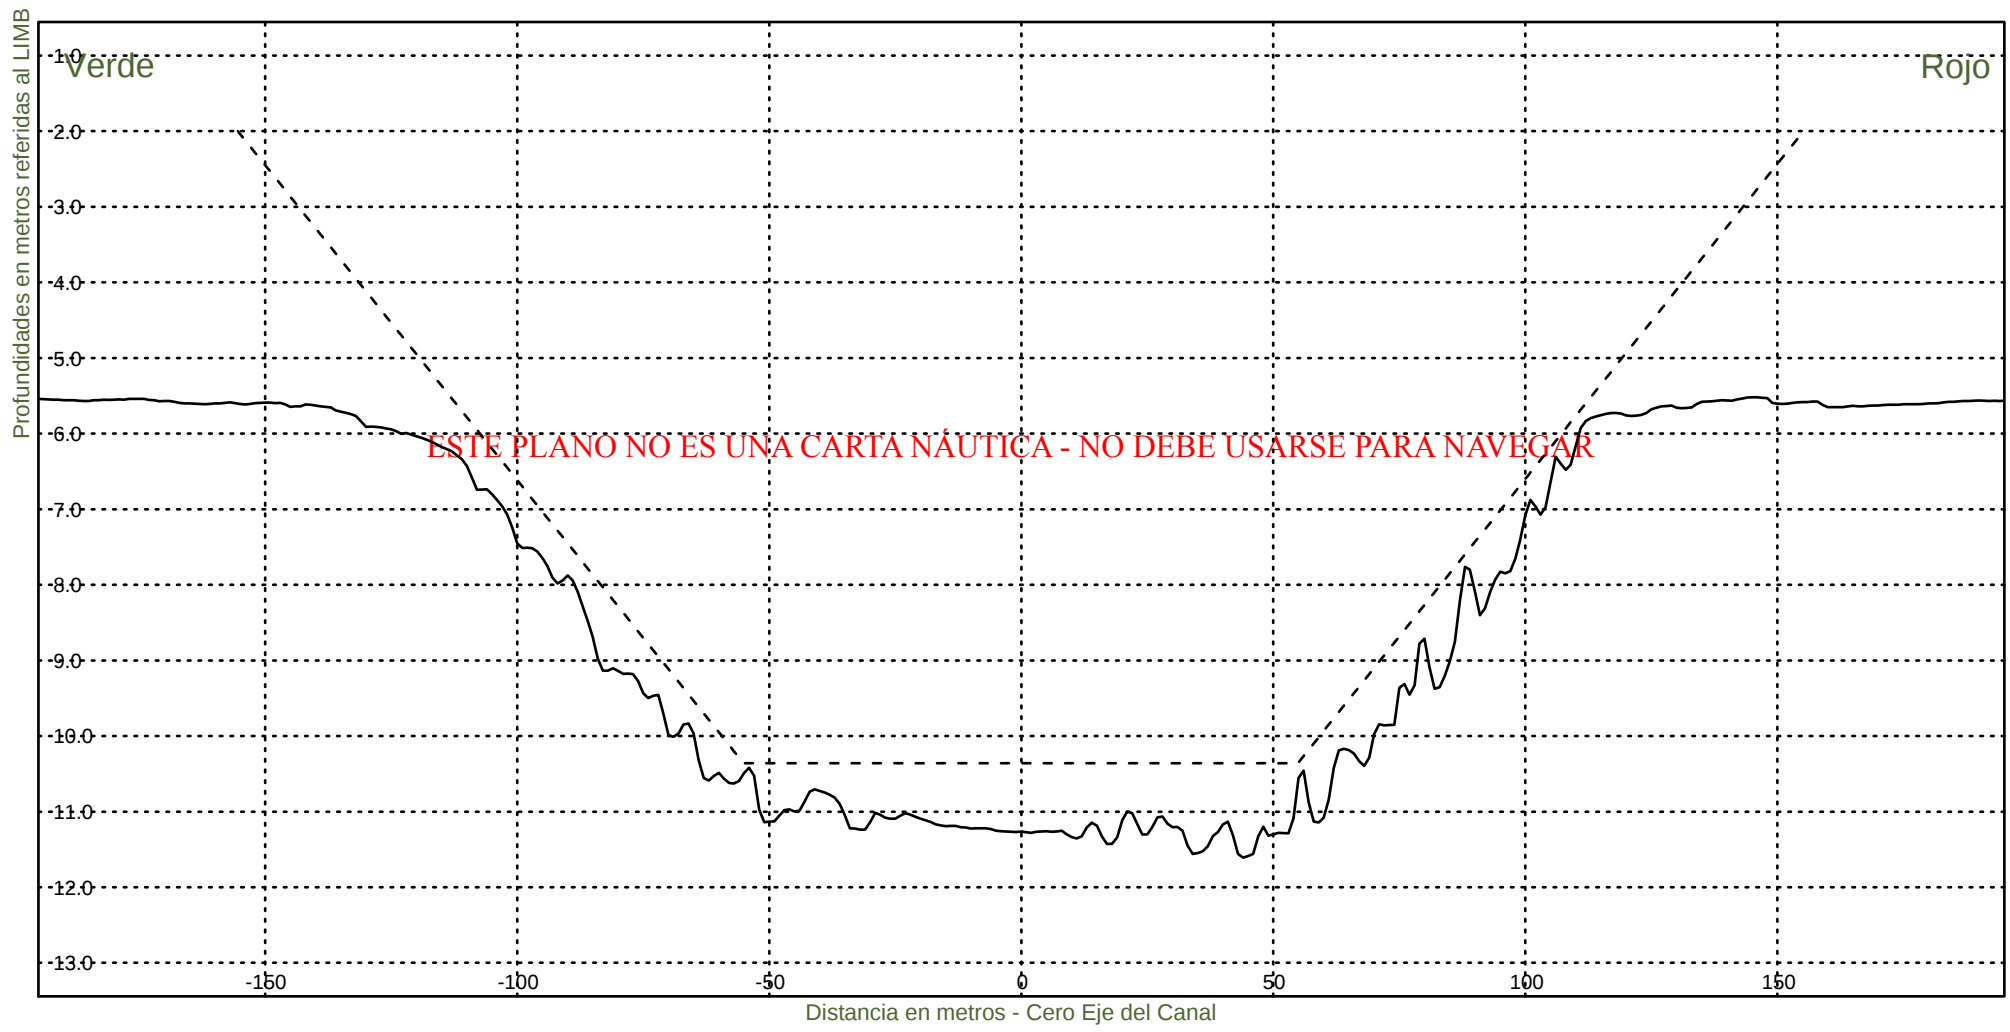Fecha Canal, KM 39.6-67.4
Hz 1: 1500
V 1: 100
KM 52800



Consorcio Boskalis - Dredging International



Ing. Alberto G. Palomar
REPRESENTANTE TECNICO

Comision Administradora del Rio de la Plata
Canal Martin Garcia

----- :Teorico 34 pies
————— :Batimetria Abril 2022

Fecha Canal, KM 39.6-67.4
Hz 1: 1500
V 1: 100

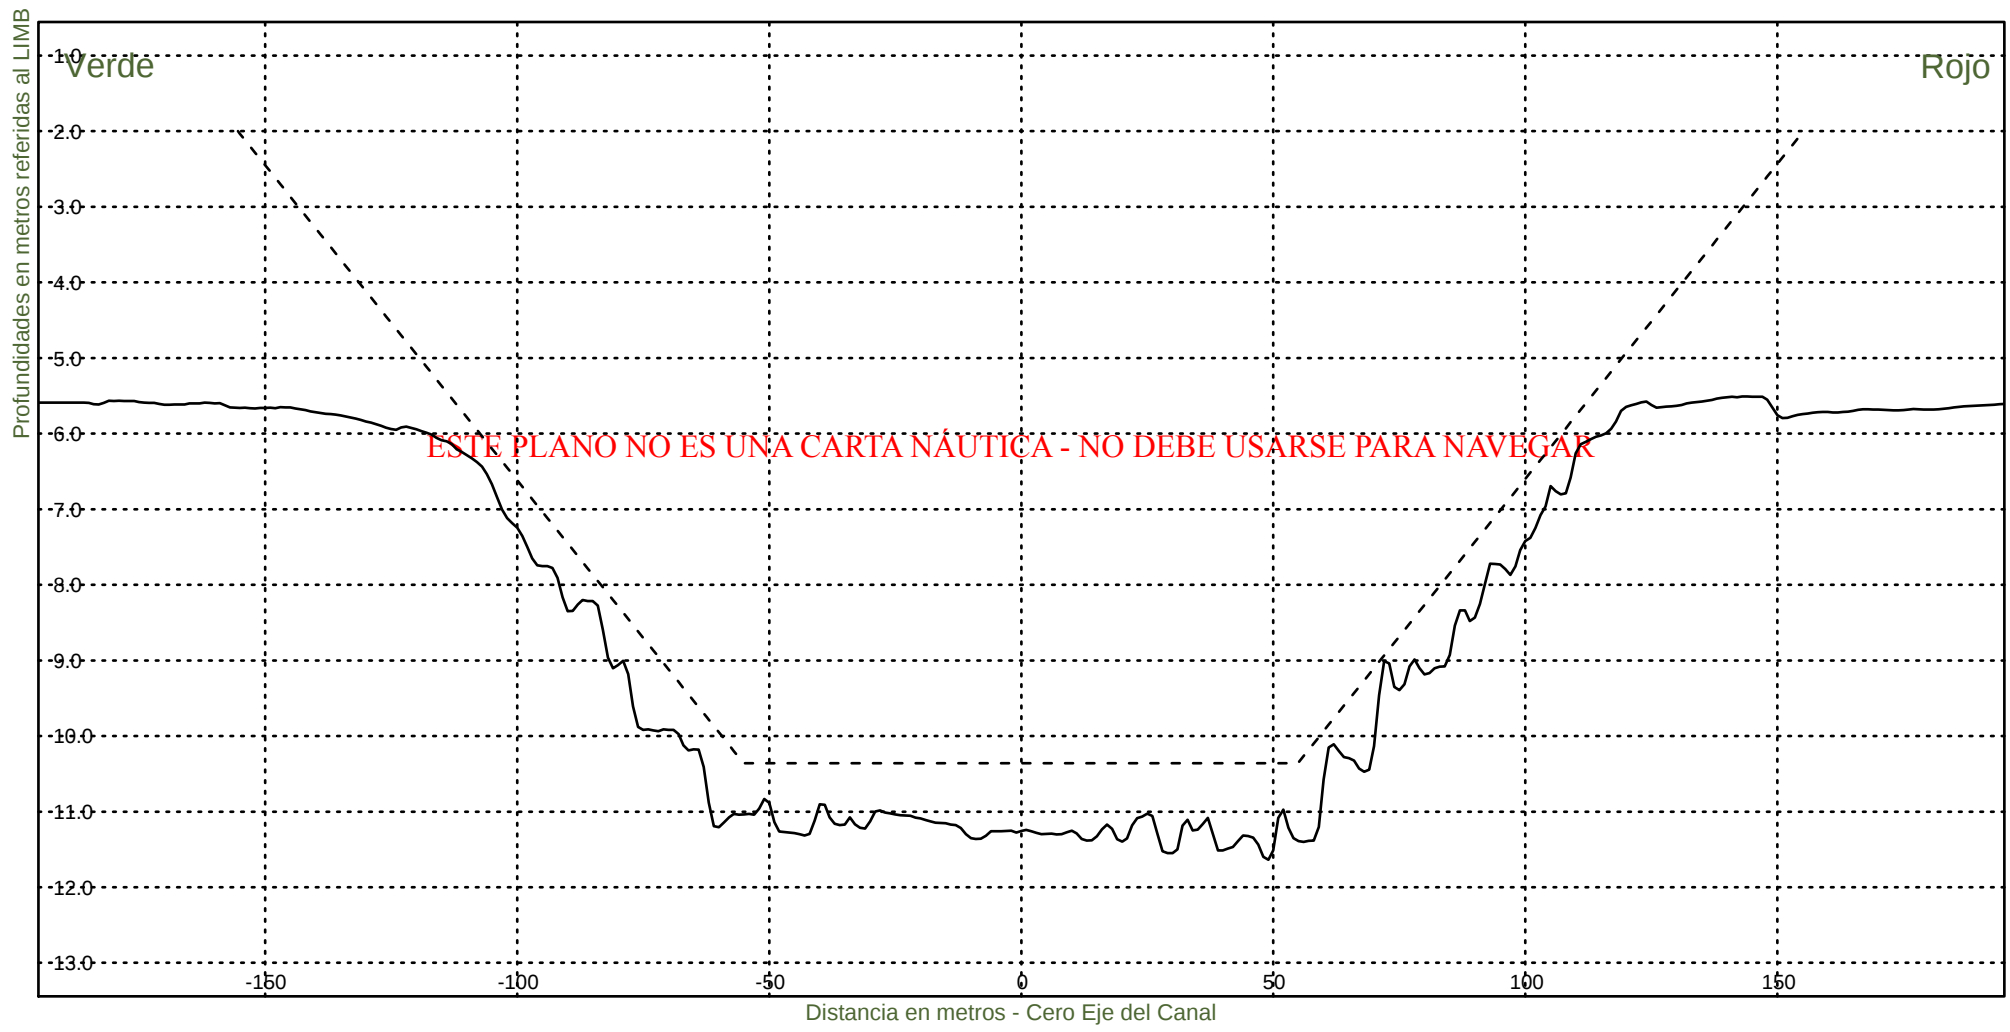KM 53000



Consorcio Boskalis - Dredging International



Ing. Alberto G. Palomar
REPRESENTANTE TECNICO

Comision Administradora del Rio de la Plata
Canal Martin Garcia

----- :Teorico 34 pies
——— :Batimetria Abril 2022

Fecha Canal, KM 39.6-67.4
Hz 1: 1500
V 1: 100

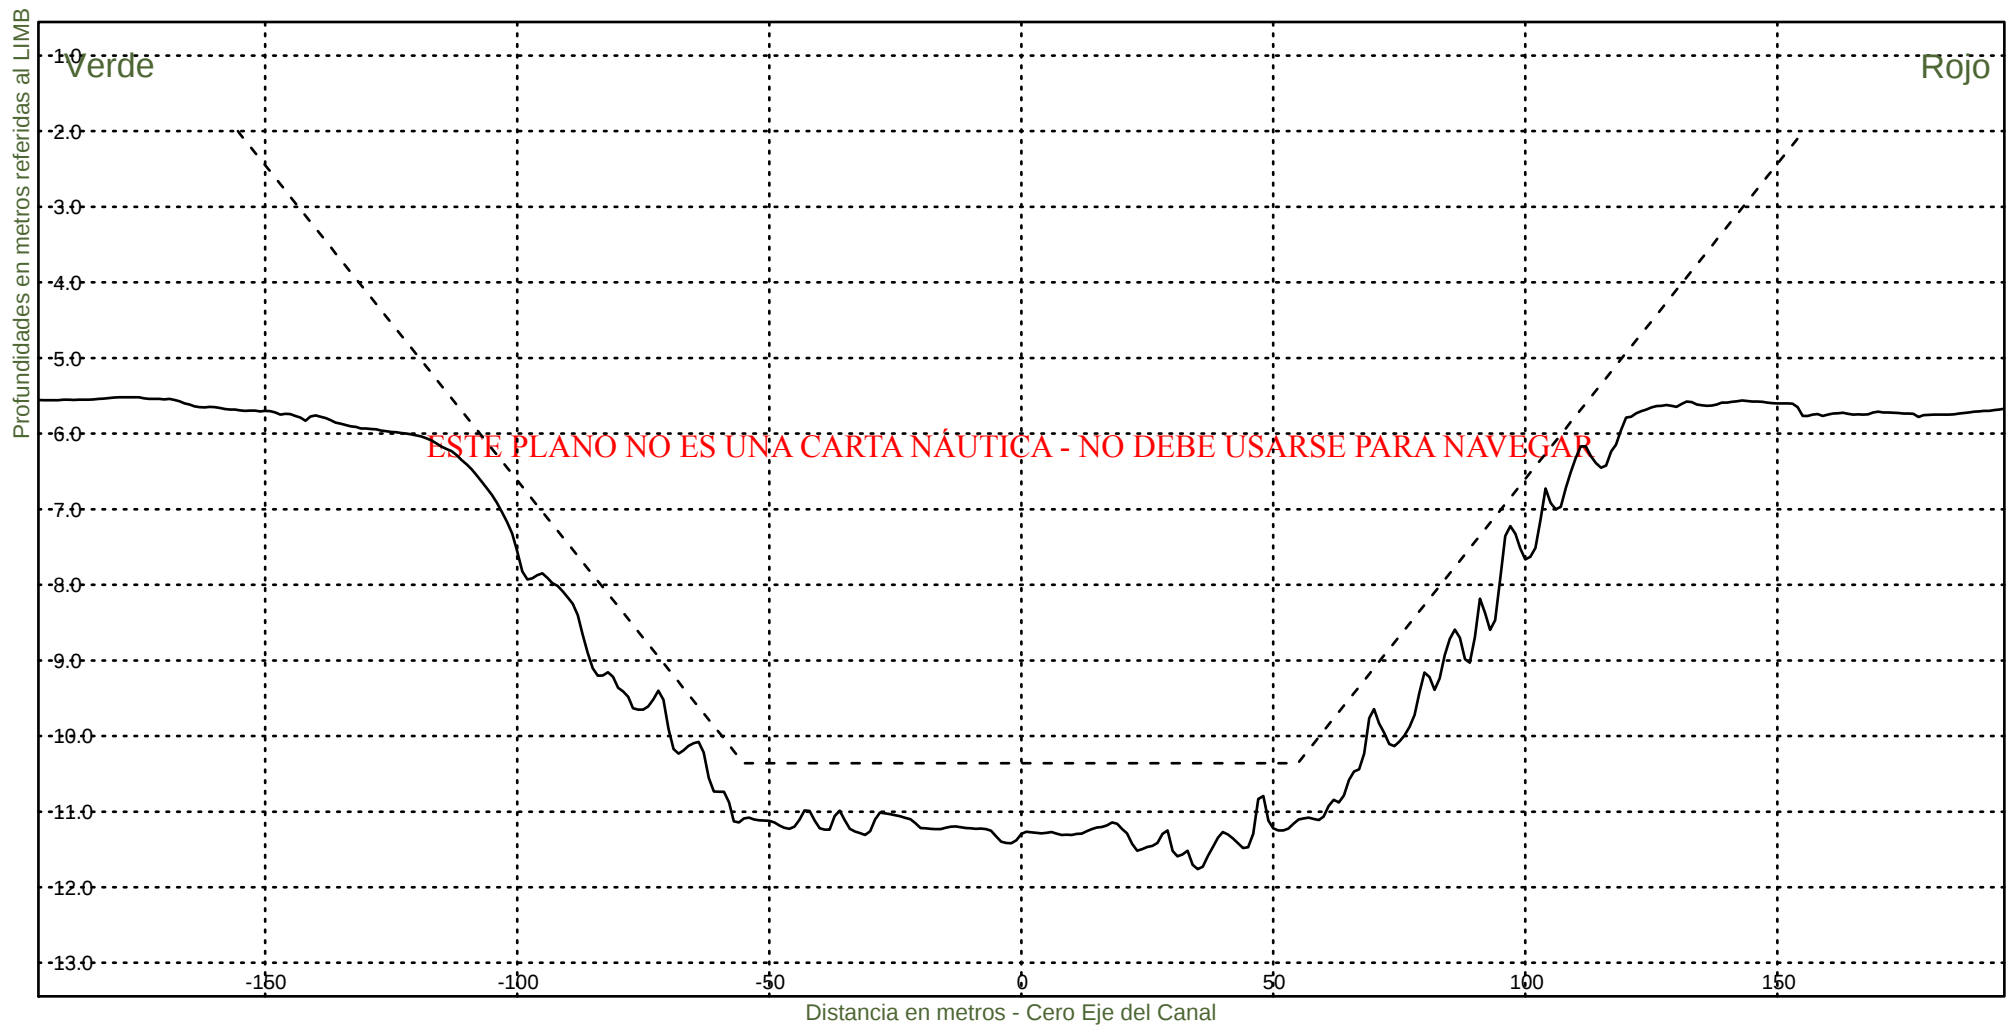KM 53200



Consorcio Boskalis - Dredging International



Ing. Alberto G. Palomar
REPRESENTANTE TECNICO

Comision Administradora del Rio de la Plata
Canal Martin Garcia

----- :Teorico 34 pies
——— :Batimetria Abril 2022

Fecha Canal, KM 39.6-67.4
Hz 1: 1500
V 1: 100

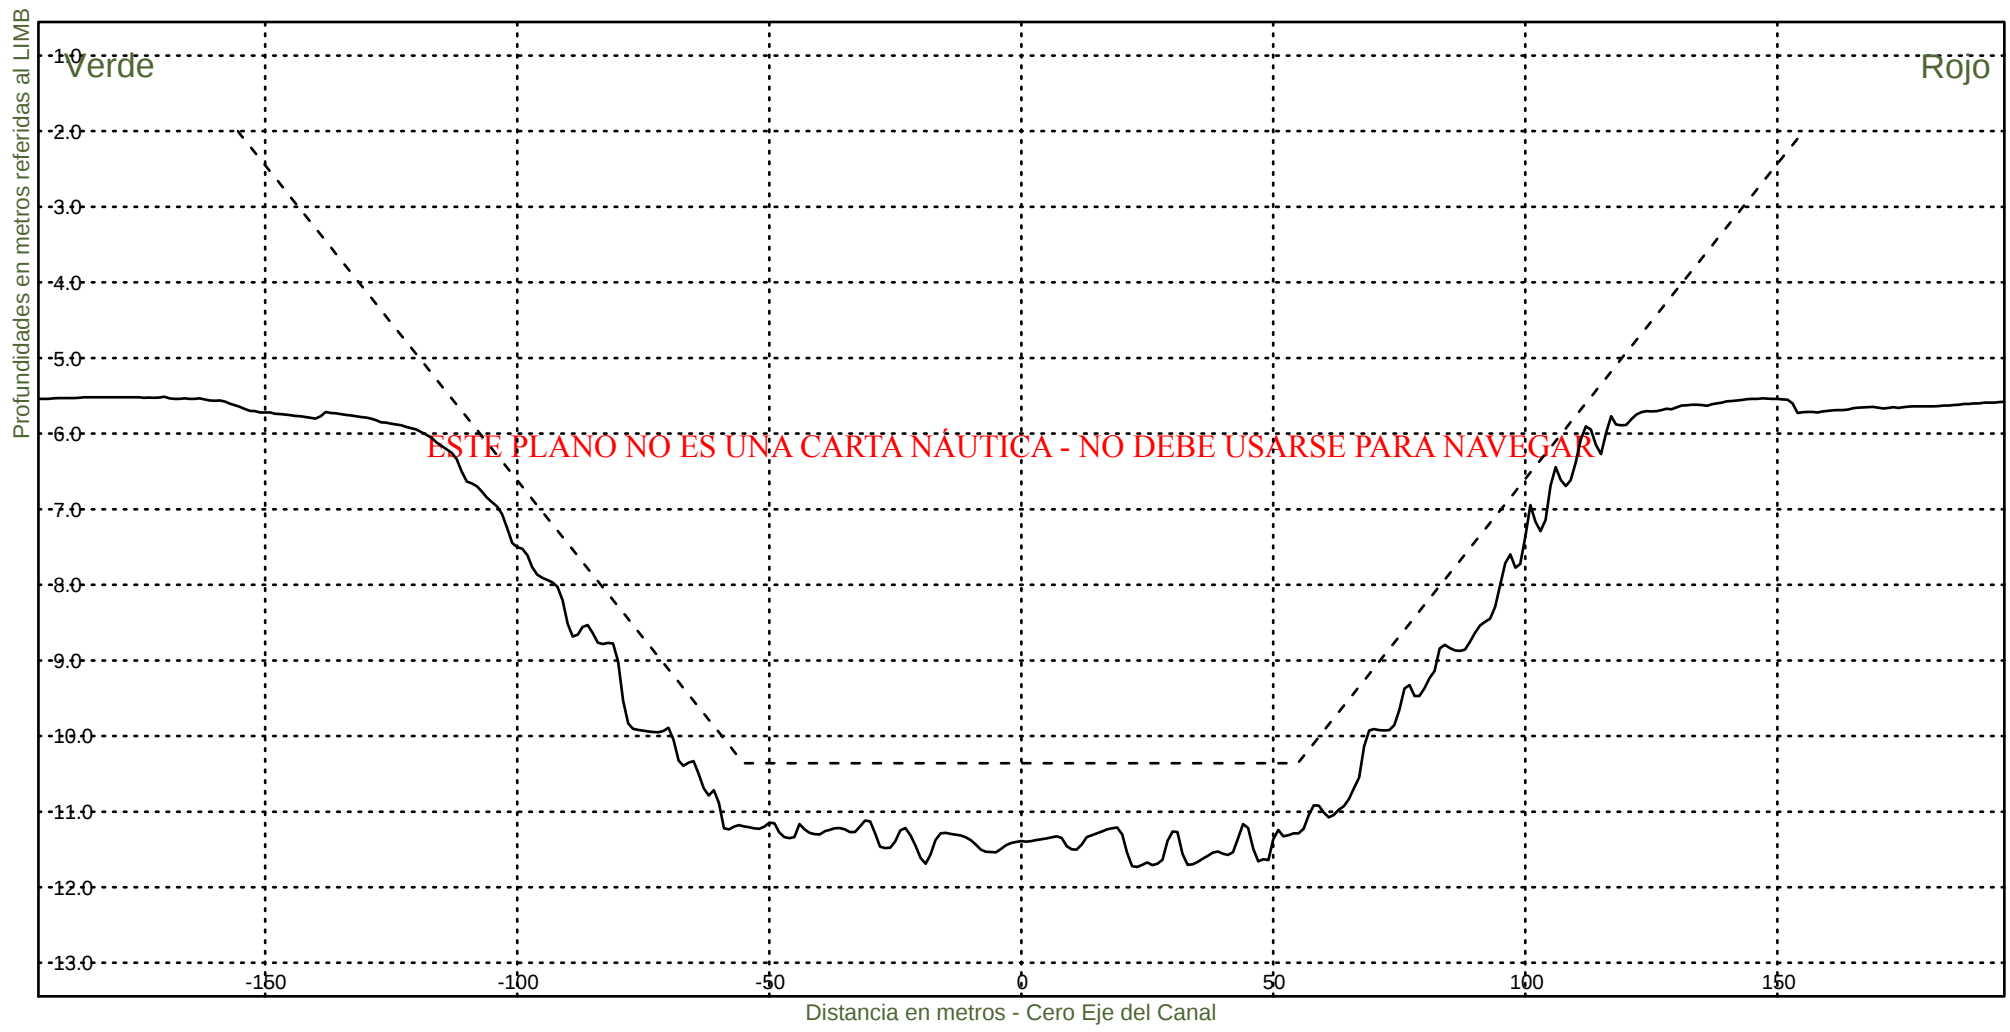KM 53400



Consorcio Boskalis - Dredging International



Ing. Alberto G. Palomar
REPRESENTANTE TECNICO

Comision Administradora del Rio de la Plata
Canal Martin Garcia

----- :Teorico 34 pies
——— :Batimetria Abril 2022

Fecha Canal, KM 39.6-67.4
Hz 1: 1500
V 1: 100

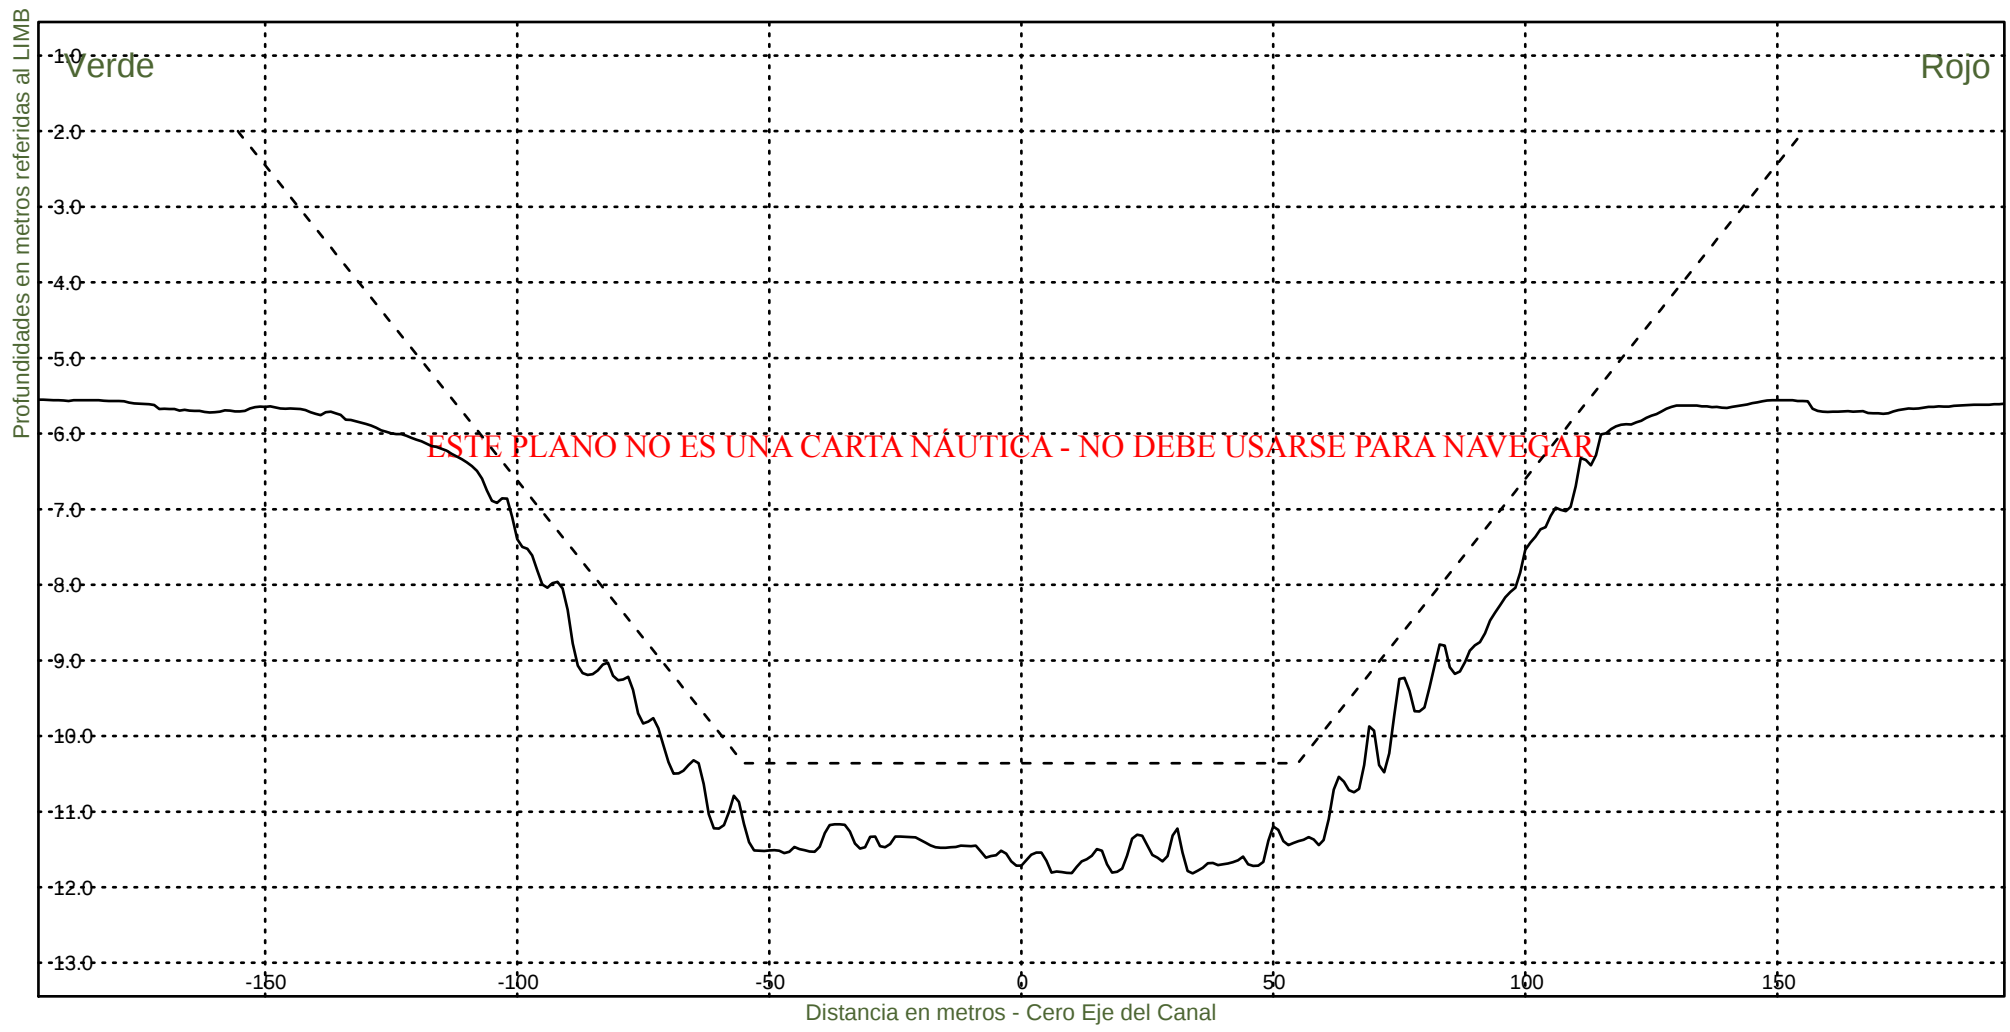KM 53600



Consorcio Boskalis - Dredging International



Ing. Alberto G. Palomar
REPRESENTANTE TECNICO

Comision Administradora del Rio de la Plata
Canal Martin Garcia

----- :Teorico 34 pies
————— :Batimetria Abril 2022

Fecha Canal, KM 39.6-67.4
Hz 1: 1500
V 1: 100

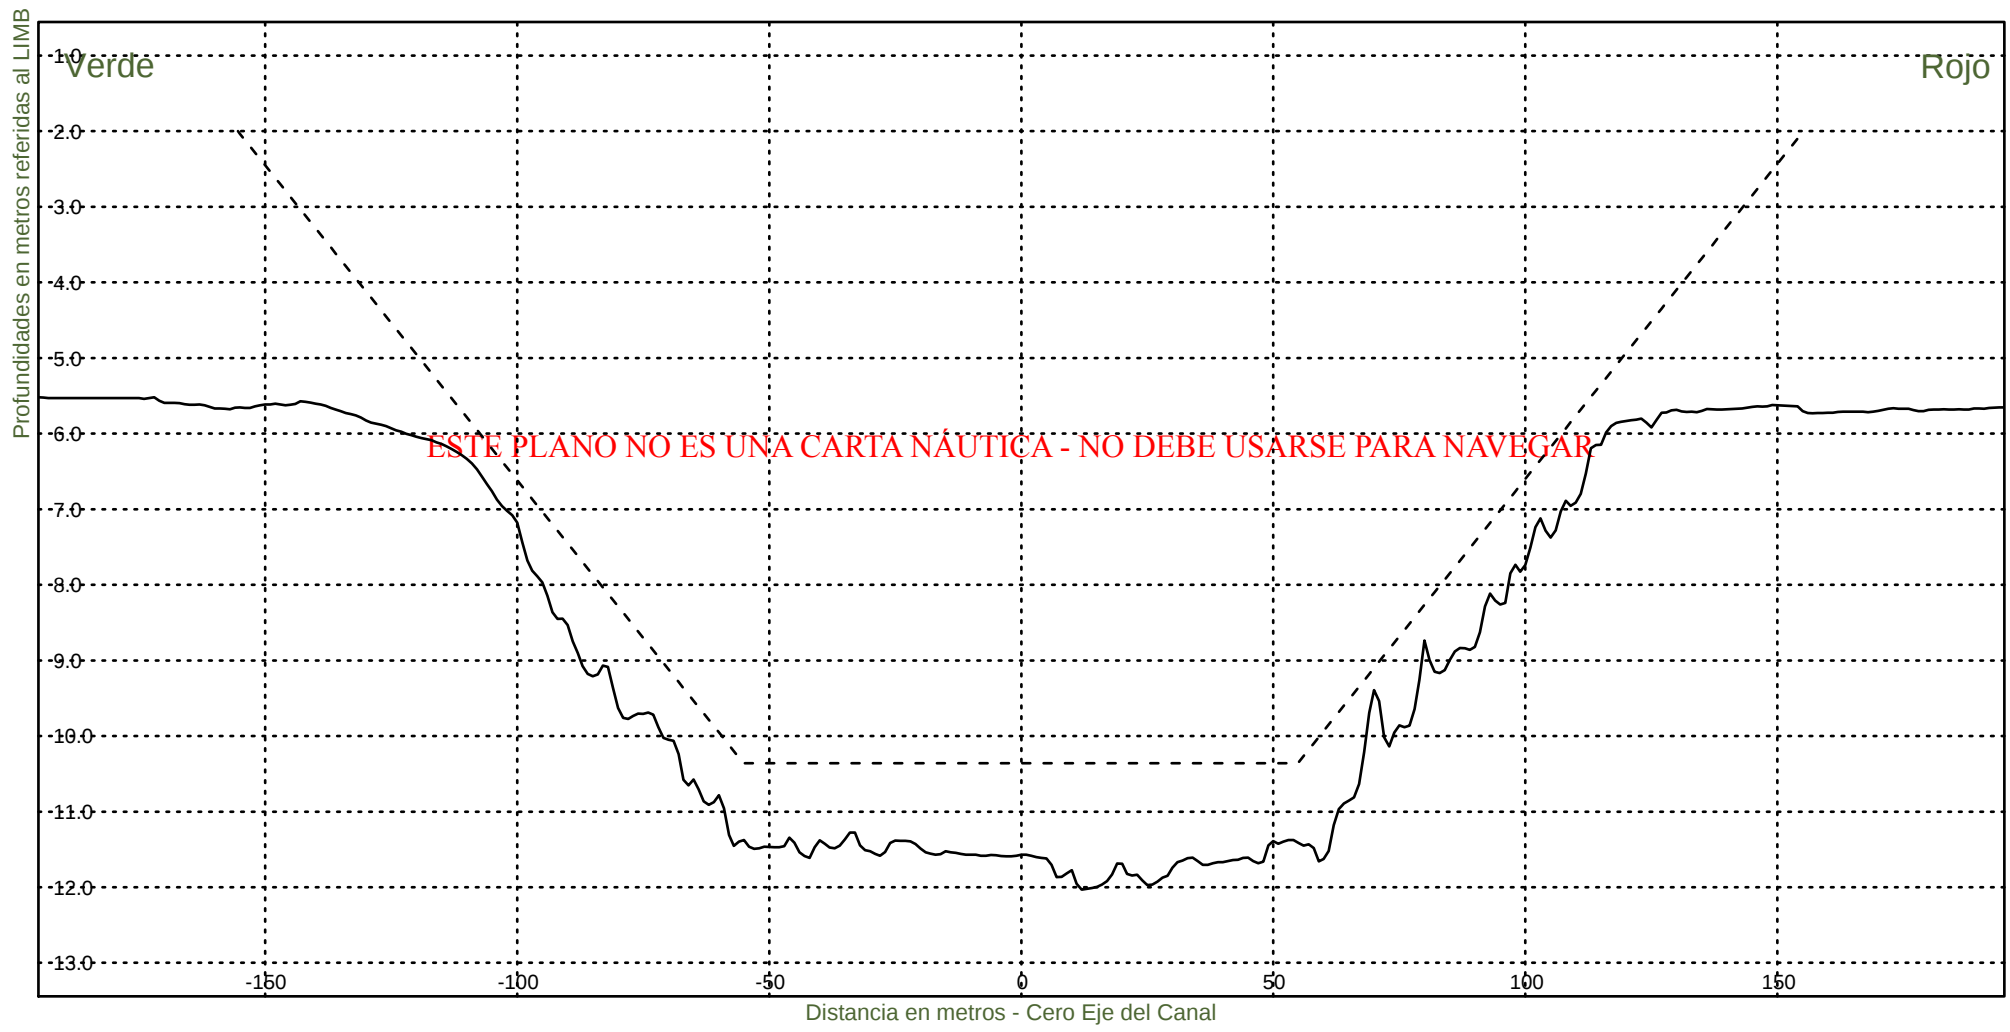KM 53800




Consorcio Boskalis - Dredging International


Ing. Alberto G. Palomar
REPRESENTANTE TECNICO

Comision Administradora del Rio de la Plata
Canal Martin Garcia

----- :Teorico 34 pies
————— :Batimetria Abril 2022

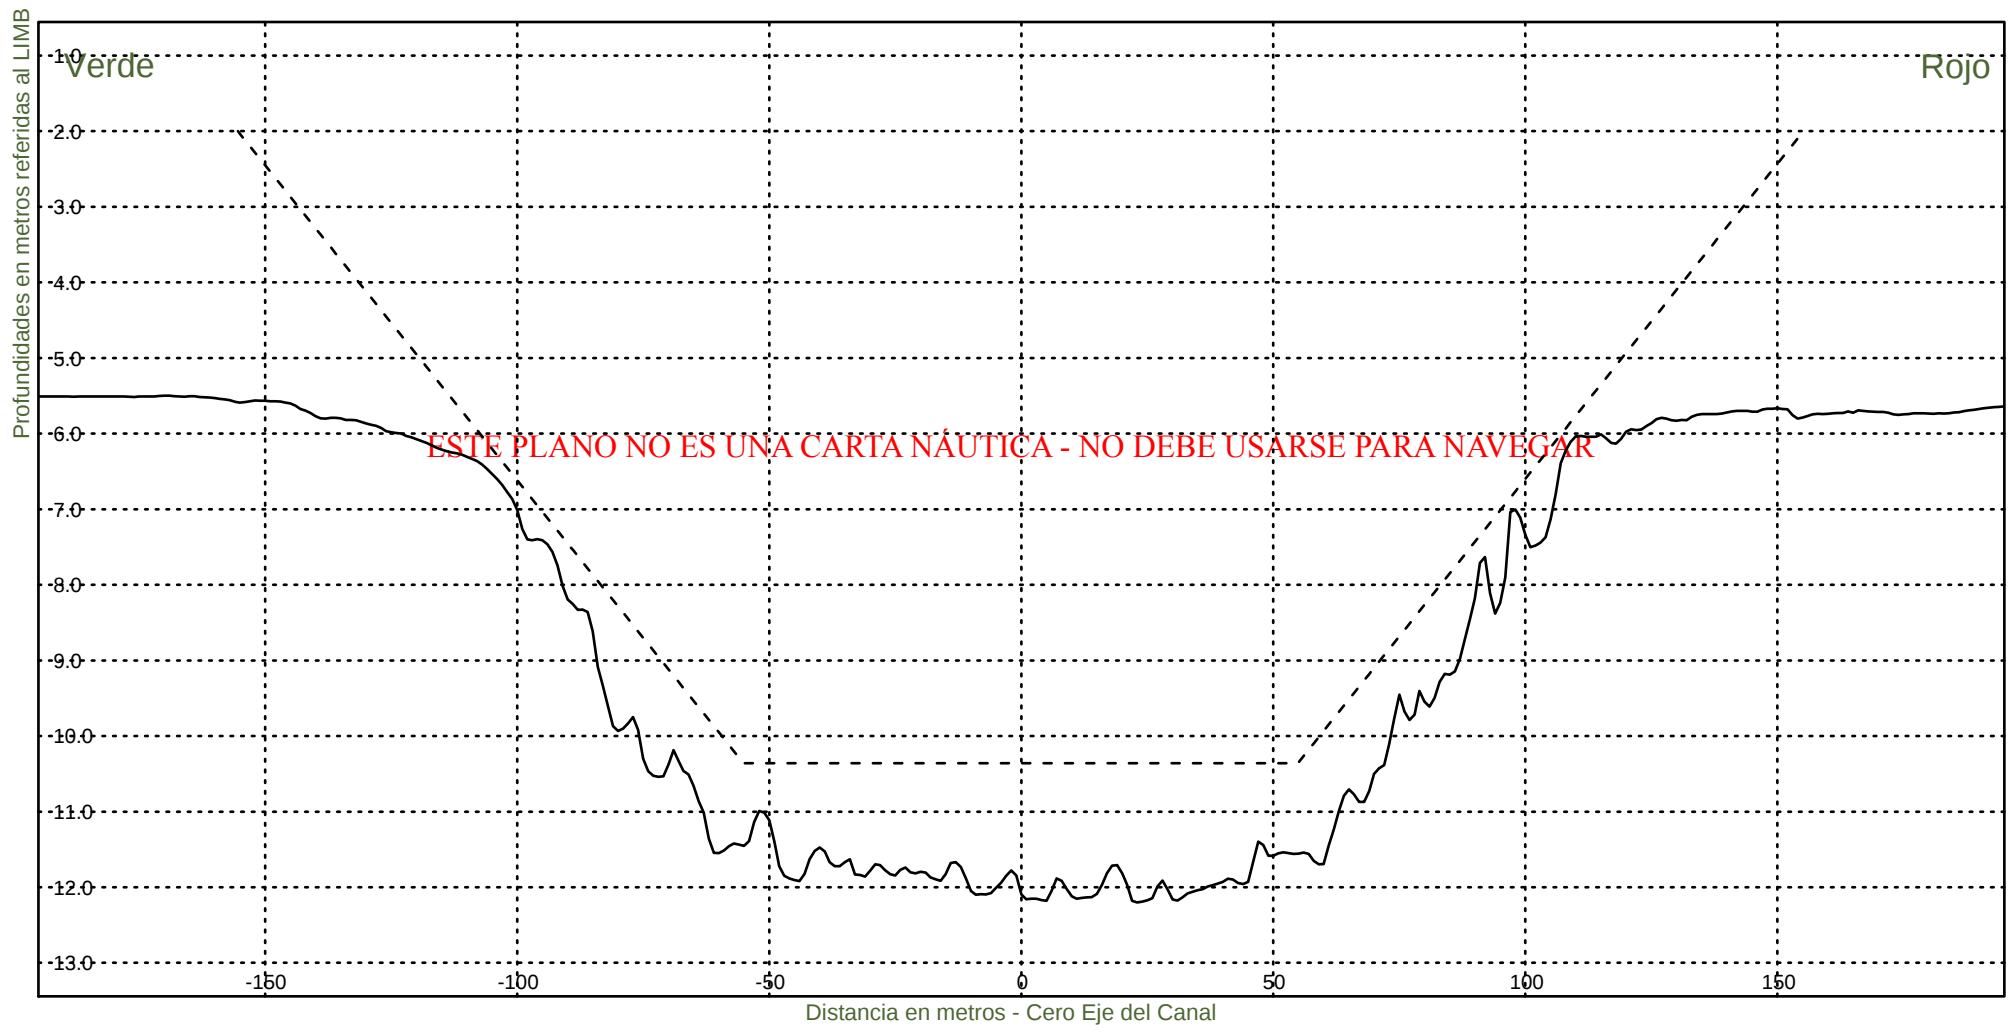Fecha Canal, KM 39.6-67.4
Hz 1: 1500
V 1: 100
KM 54000




Consorcio Boskalis - Dredging International


Ing. Alberto G. Palomar
REPRESENTANTE TECNICO

Comision Administradora del Rio de la Plata
Canal Martin Garcia

----- :Teorico 34 pies
——— :Batimetria Abril 2022

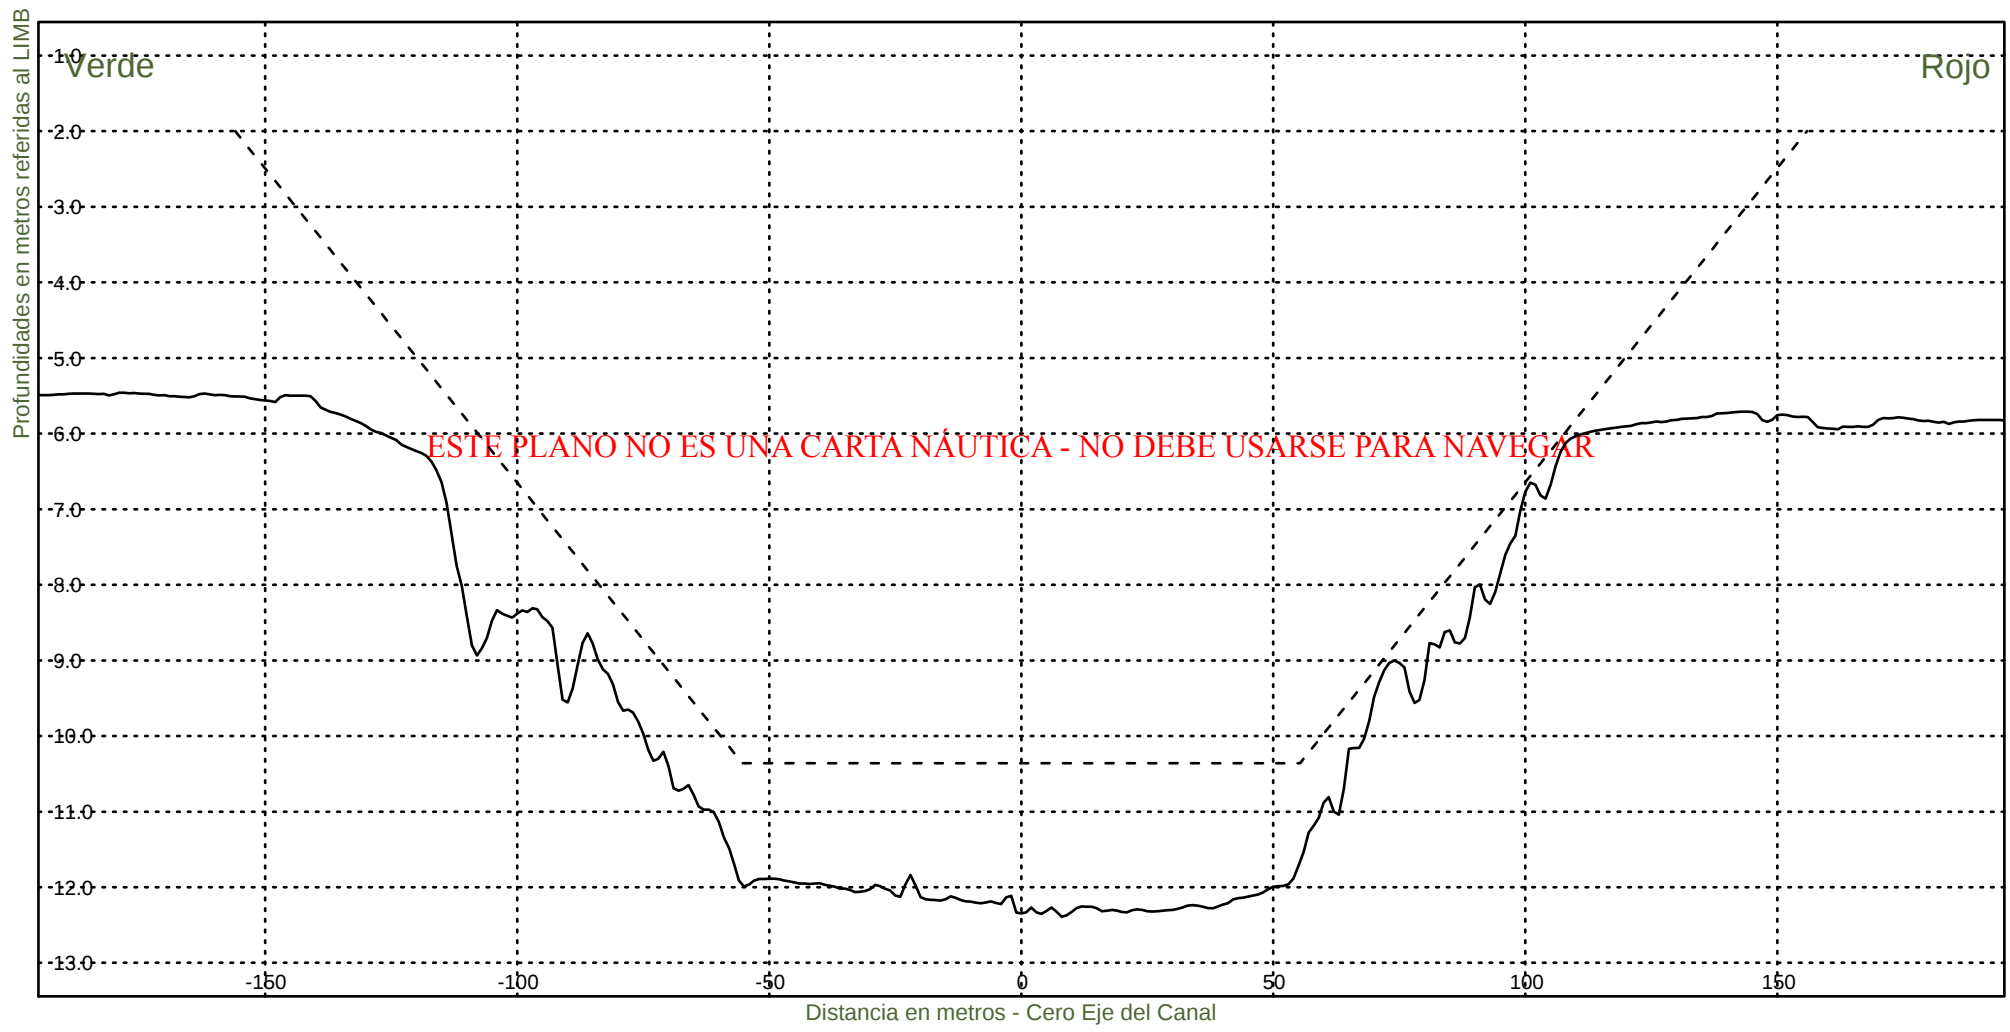Fecha Canal, KM 39.6-67.4
Hz 1: 1500
V 1: 100
KM 54200



Consorcio Boskalis - Dredging International



Ing. Alberto G. Palomar
REPRESENTANTE TECNICO

Comision Administradora del Rio de la Plata
Canal Martin Garcia

----- :Teorico 34 pies
——— :Batimetria Abril 2022

Fecha Canal, KM 39.6-67.4
Hz 1: 1500
V 1: 100

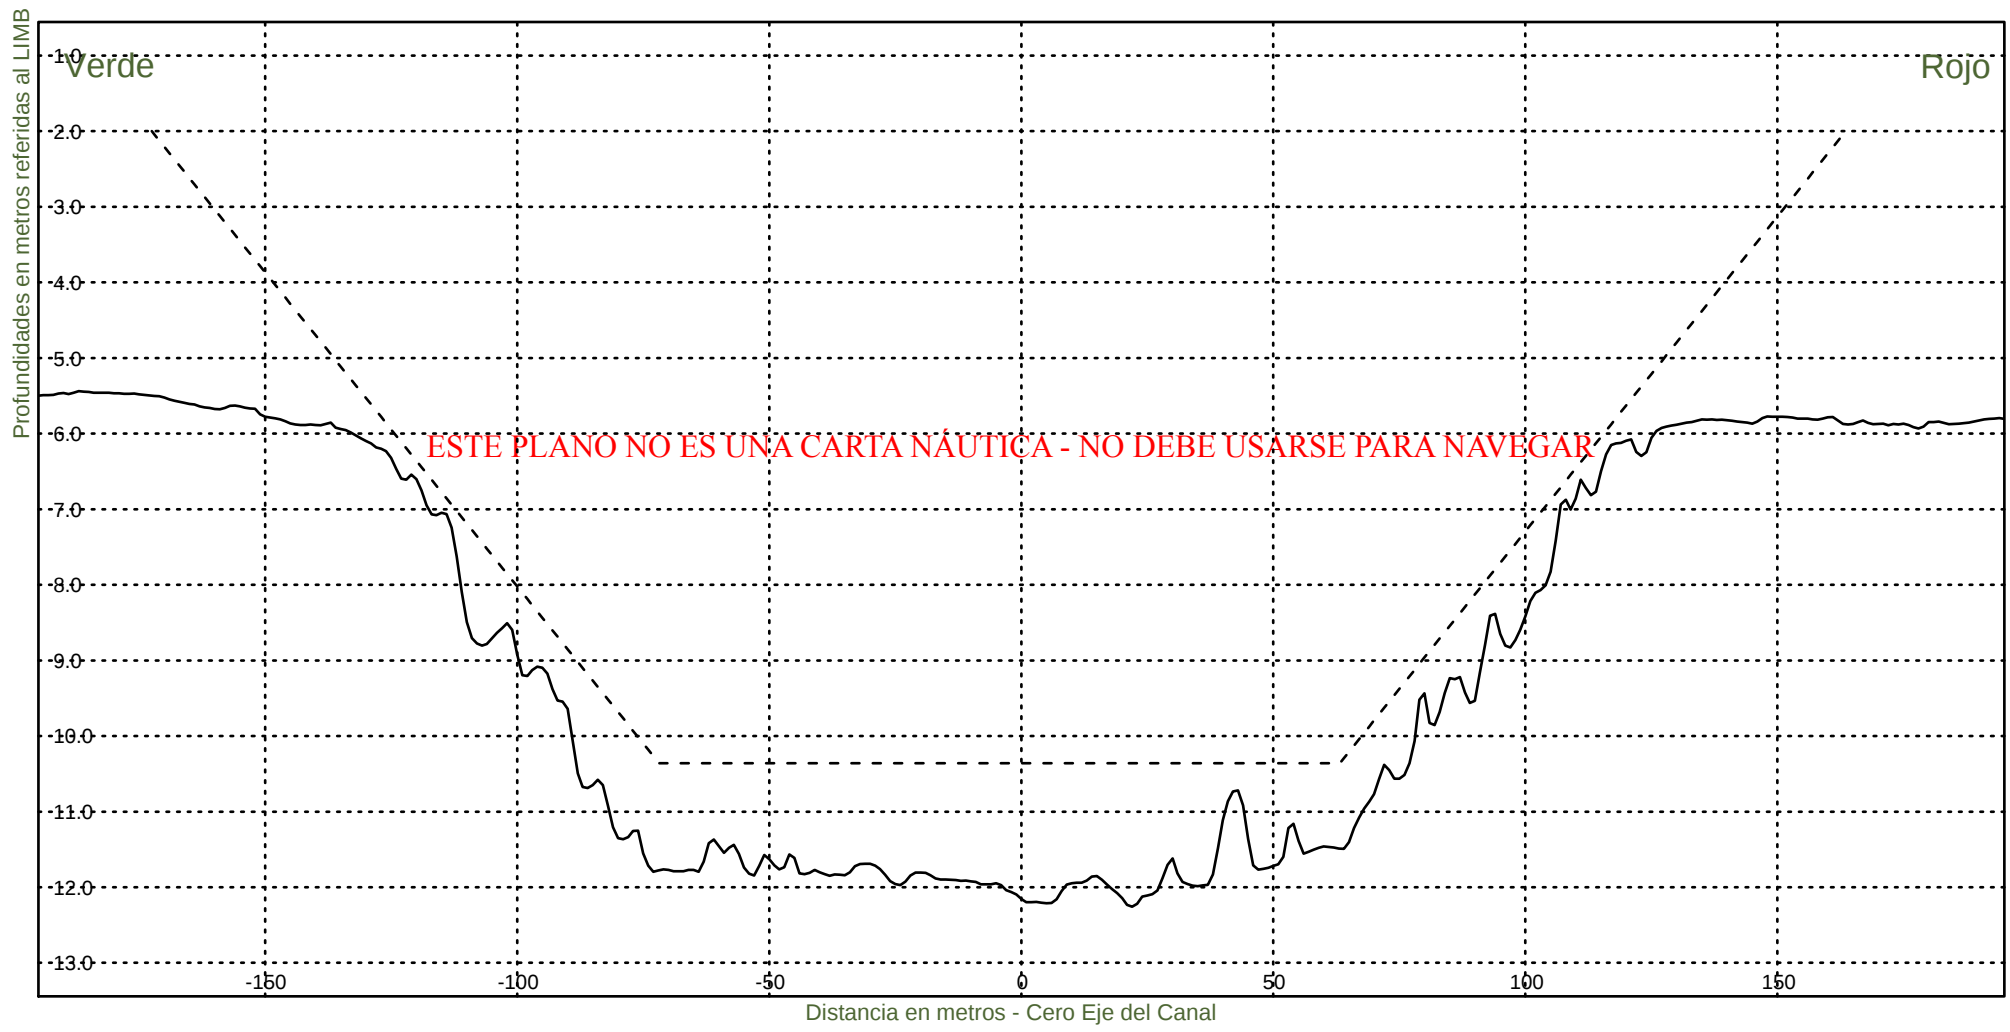KM 54400



Consorcio Boskalis - Dredging International



Ing. Alberto G. Palomar
REPRESENTANTE TECNICO

Comision Administradora del Rio de la Plata
Canal Martin Garcia

----- :Teorico 34 pies
————— :Batimetria Abril 2022

Fecha Canal, KM 39.6-67.4
Hz 1: 1500
V 1: 100

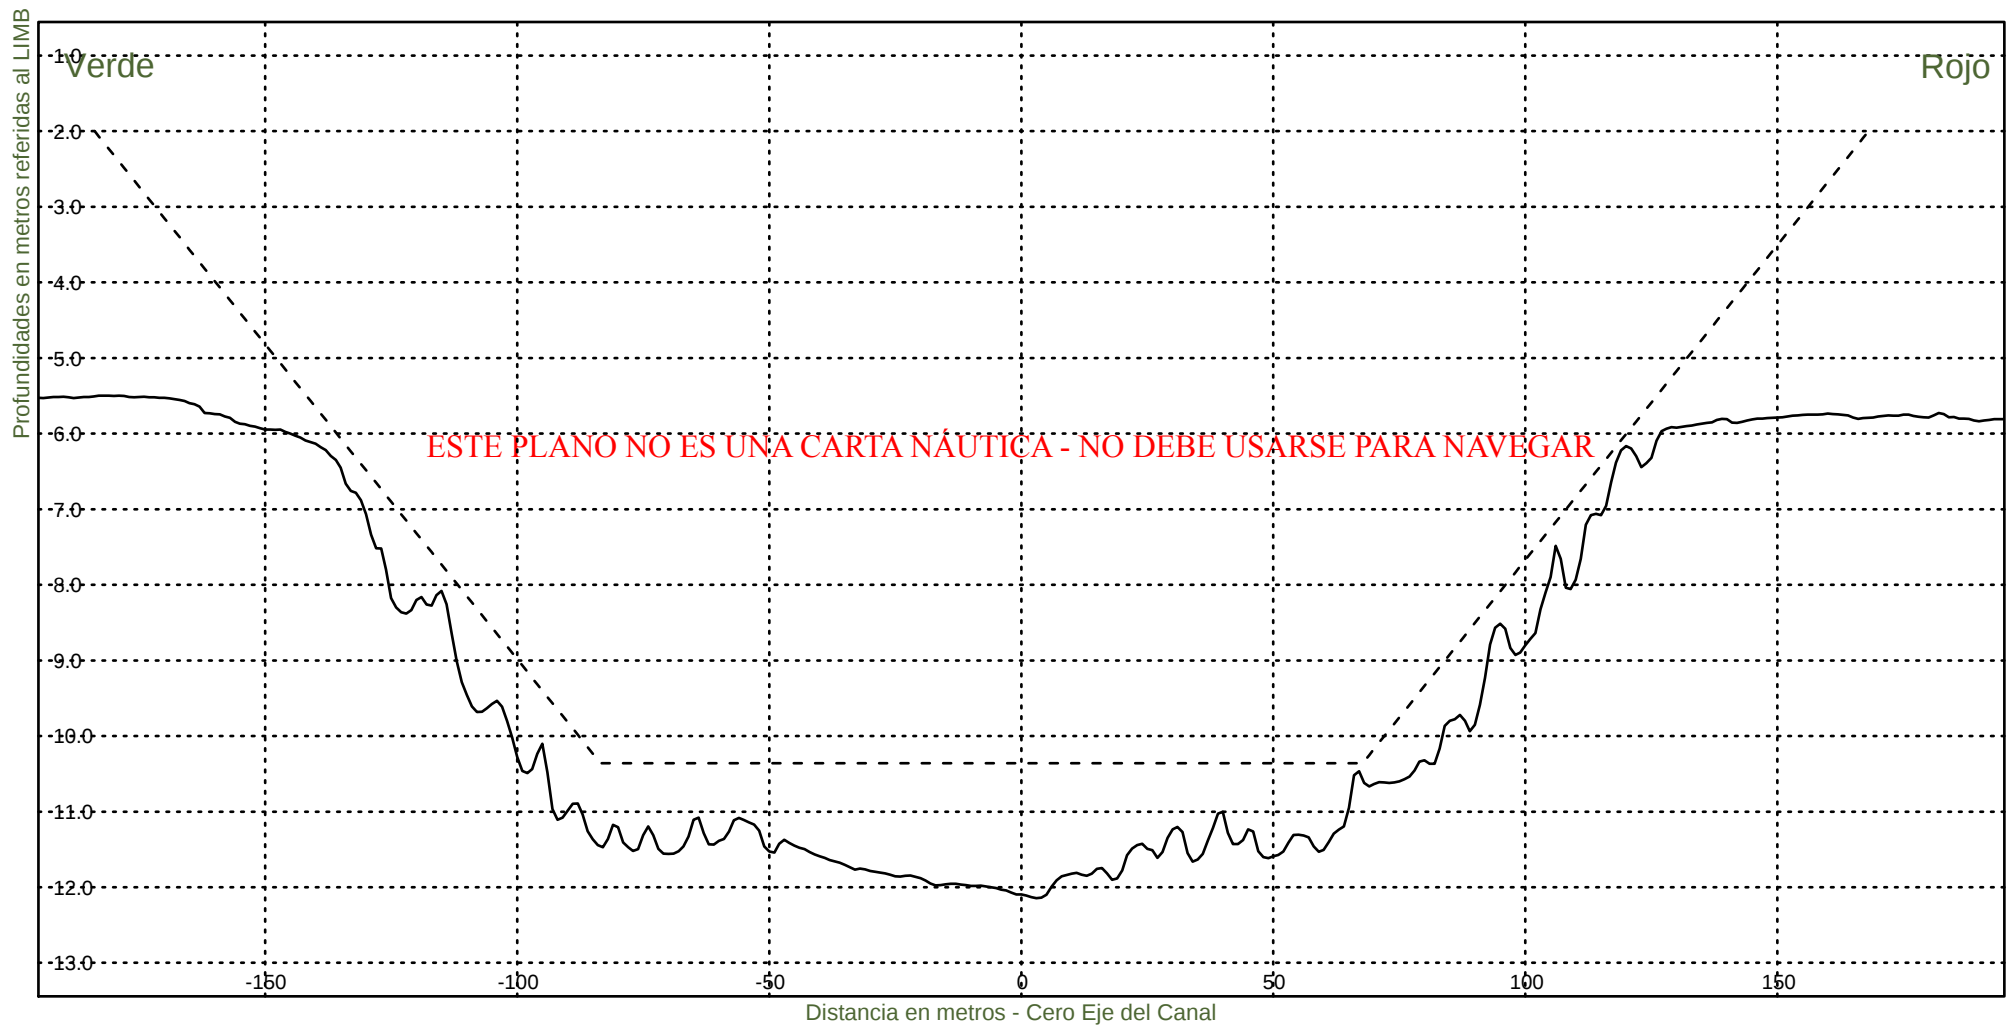KM 54600




Consorcio Boskalis - Dredging International


Ing. Alberto G. Palomar
REPRESENTANTE TECNICO

Comision Administradora del Rio de la Plata
Canal Martin Garcia

----- : Teorico 34 pies
————— : Batimetria Abril 2022

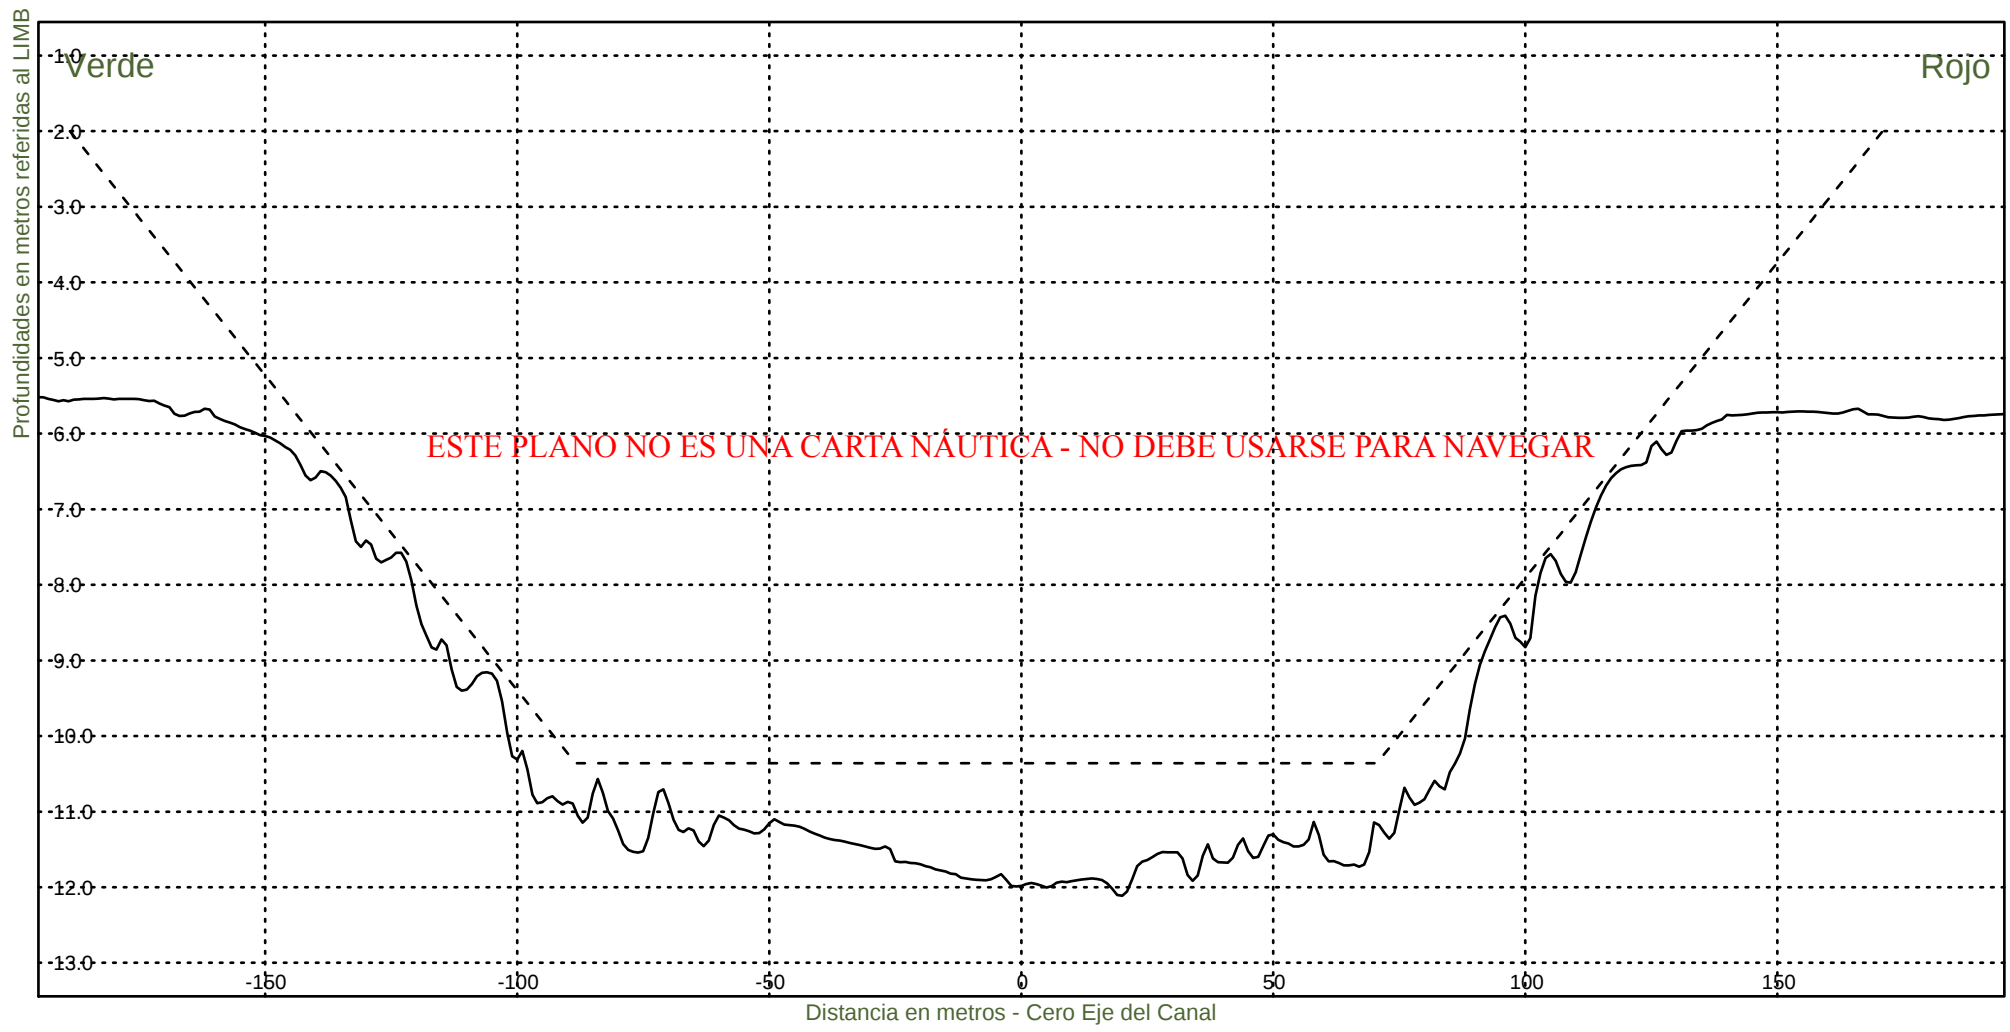Fecha Canal, KM 39.6-67.4
Hz 1: 1500
V 1: 100
KM 54800




Consorcio Boskalis - Dredging International


Ing. Alberto G. Palomar
REPRESENTANTE TECNICO

Comision Administradora del Rio de la Plata
Canal Martin Garcia

----- :Teorico 34 pies
——— :Batimetria Abril 2022

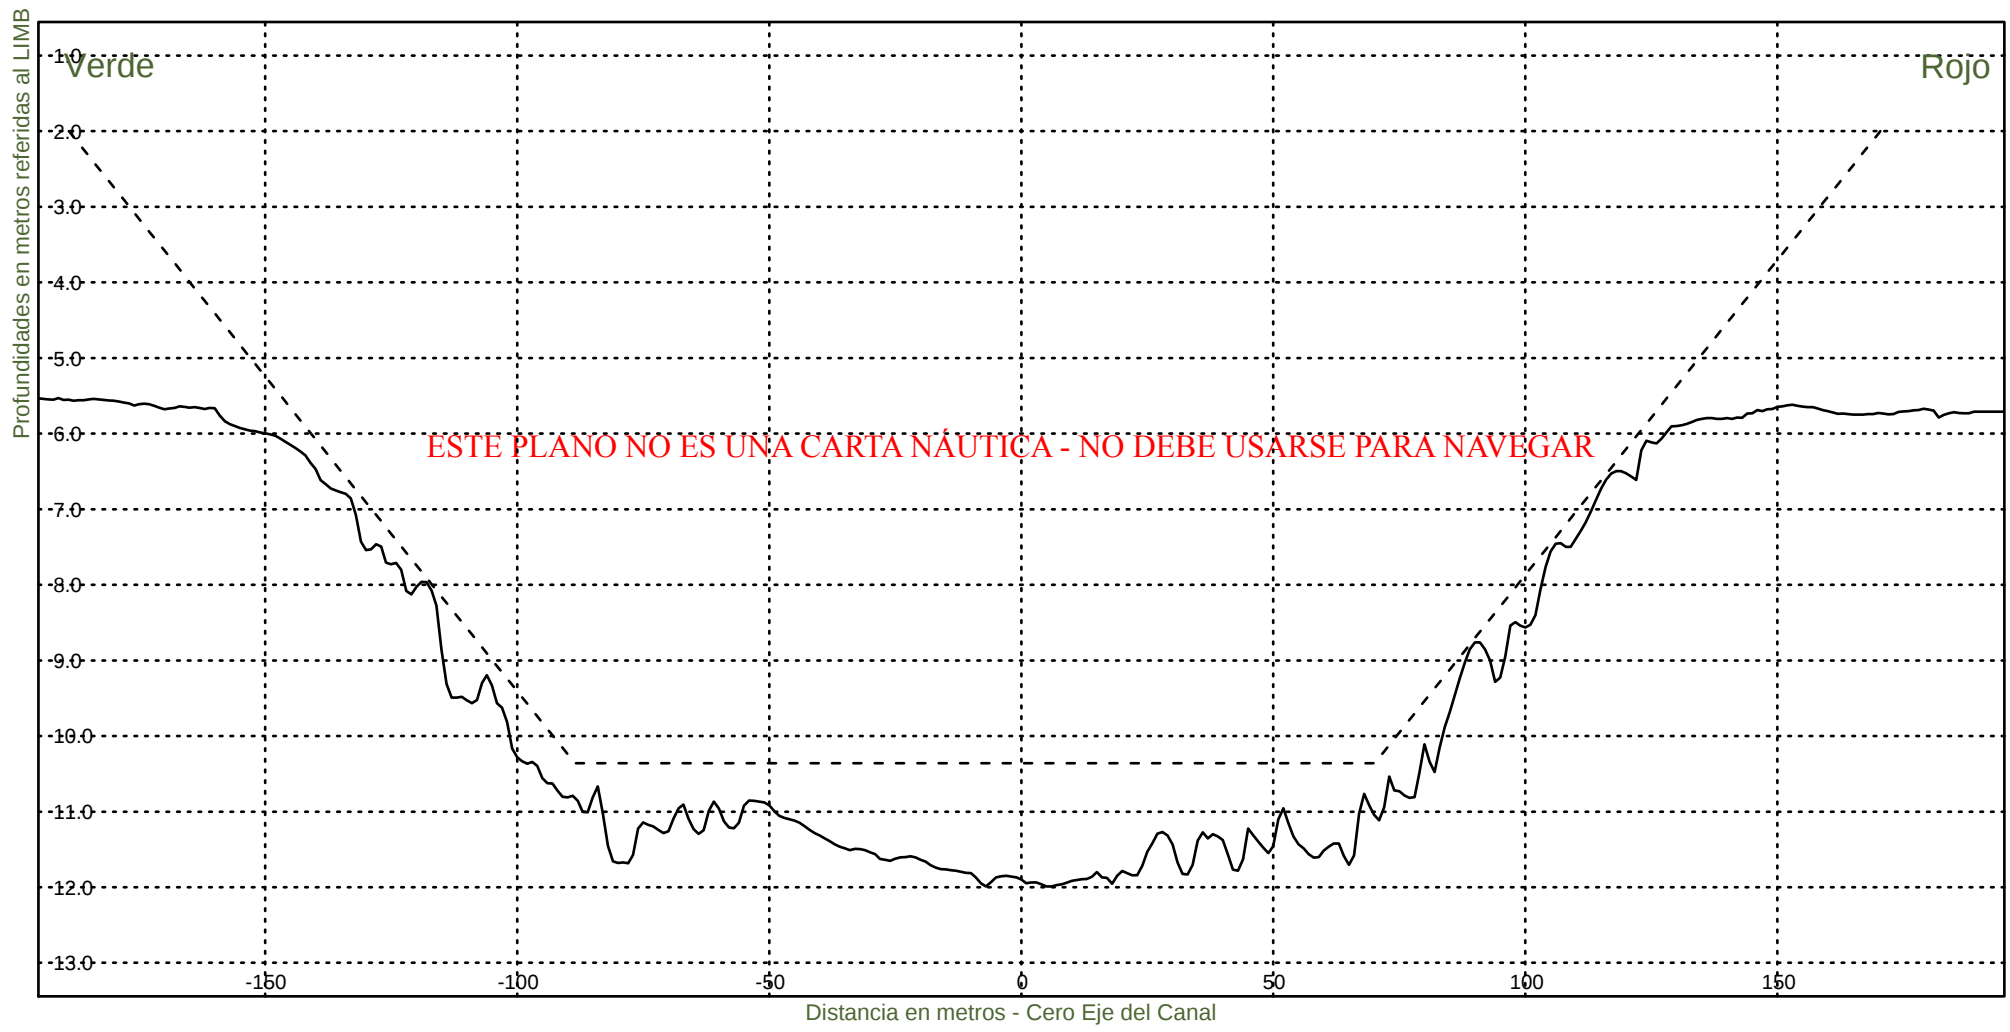Fecha Canal, KM 39.6-67.4
Hz 1: 1500
V 1: 100
KM 55000



Consorcio Boskalis - Dredging International


Ing. Alberto G. Palomar
REPRESENTANTE TECNICO

Comision Administradora del Rio de la Plata
Canal Martin Garcia

----- :Teorico 34 pies
——— :Batimetria Abril 2022

Fecha Canal, KM 39.6-67.4
Hz 1: 1500
V 1: 100

KM 55200



Consorcio Boskalis - Dredging International



Ing. Alberto G. Palomar
REPRESENTANTE TECNICO

Comision Administradora del Rio de la Plata
Canal Martin Garcia

----- :Teorico 34 pies
——— :Batimetria Abril 2022

Fecha Canal, KM 39.6-67.4
Hz 1: 1500
V 1: 100

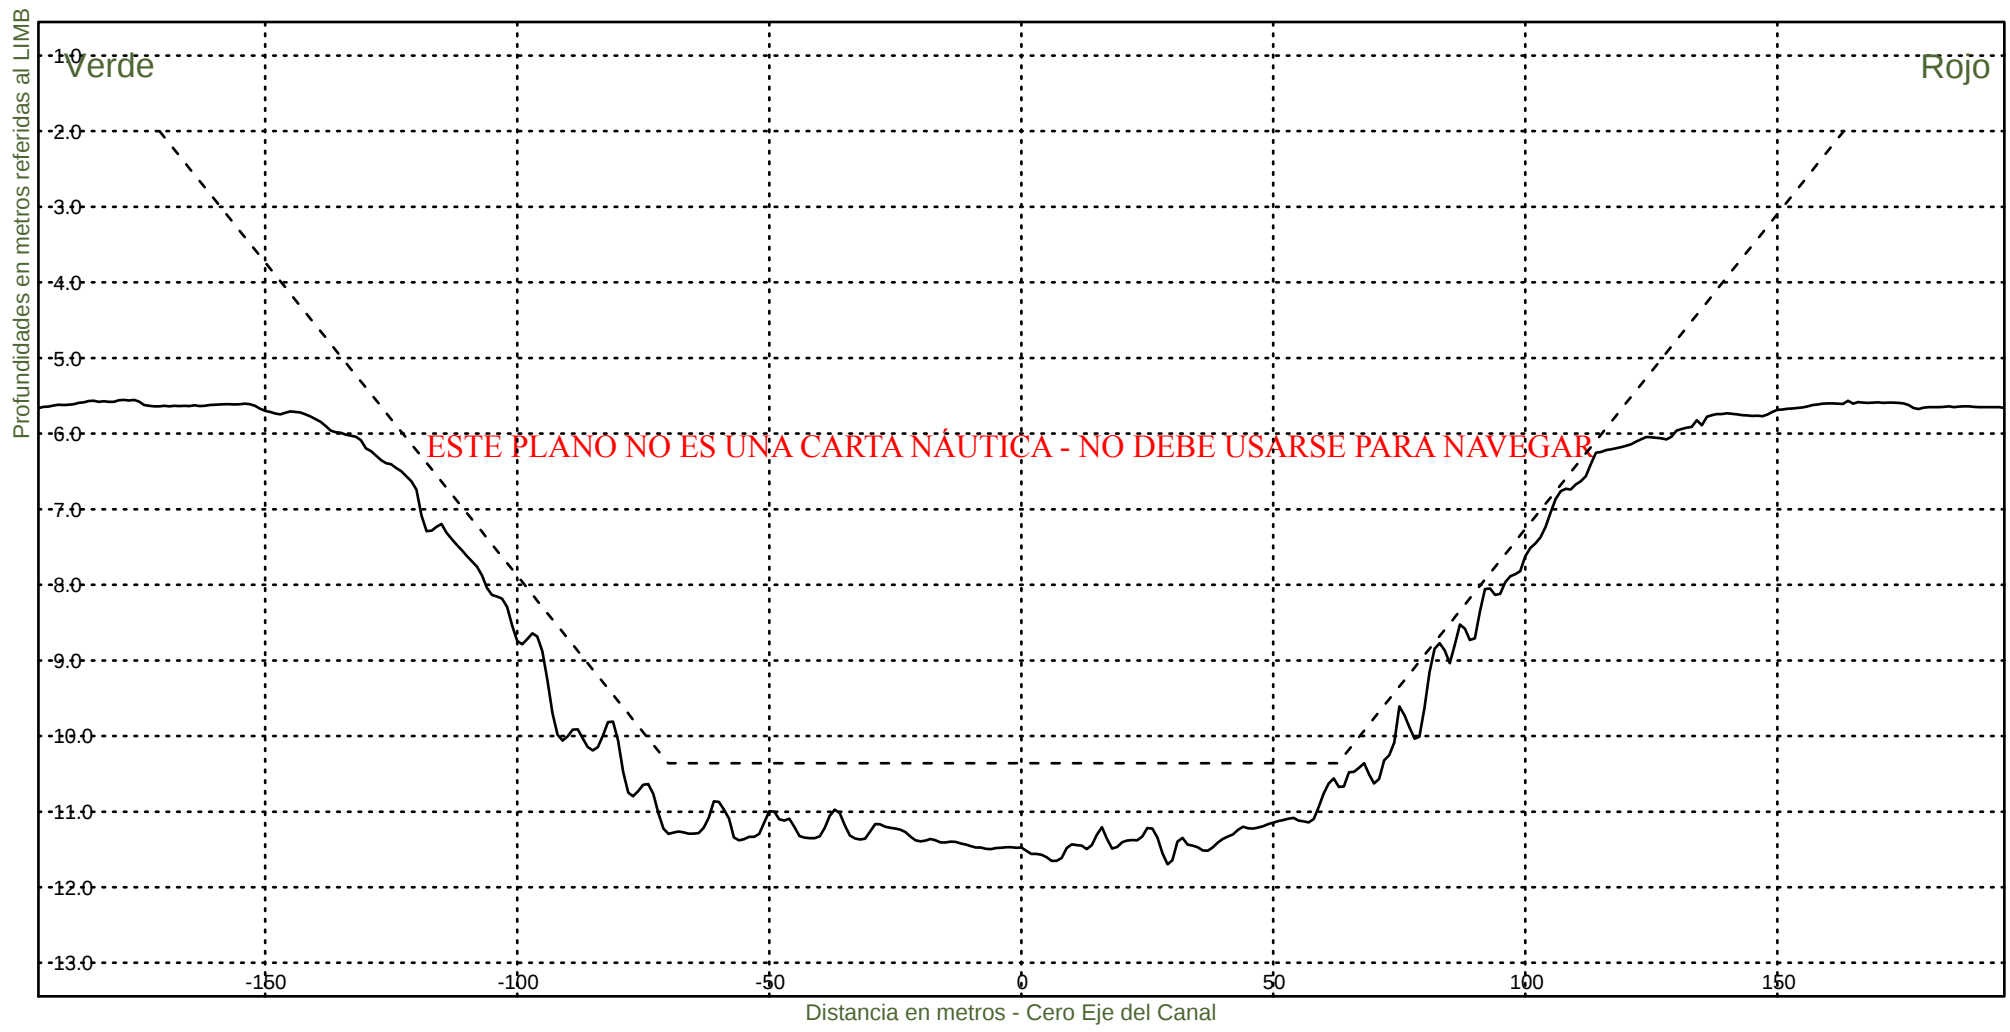KM 55400



Consorcio Boskalis - Dredging International



Ing. Alberto G. Palomar
REPRESENTANTE TECNICO

Comision Administradora del Rio de la Plata
Canal Martin Garcia

----- :Teorico 34 pies
——— :Batimetria Abril 2022

Fecha Canal, KM 39.6-67.4
Hz 1: 1500
V 1: 100

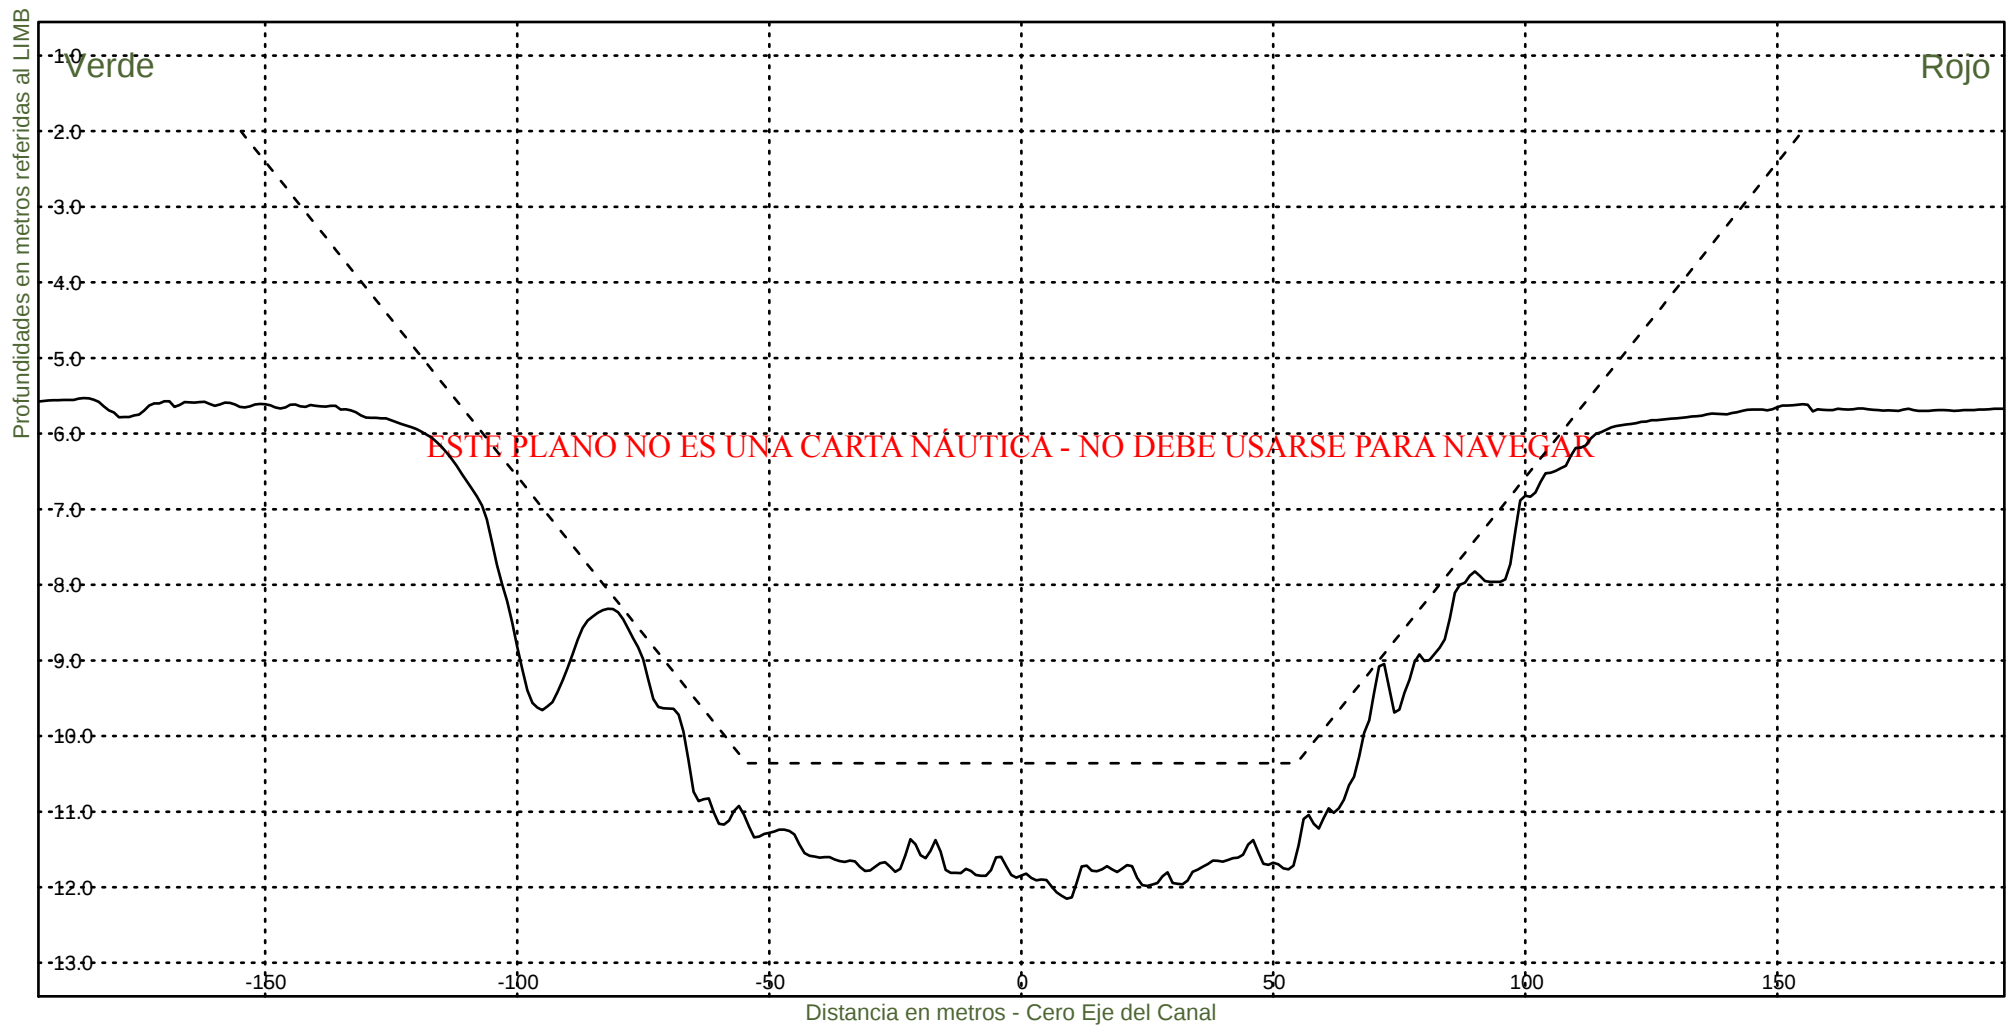KM 55600




Consorcio Boskalis - Dredging International


Ing. Alberto G. Palomar
REPRESENTANTE TECNICO

Comision Administradora del Rio de la Plata
Canal Martin Garcia

----- :Teorico 34 pies
——— :Batimetria Abril 2022

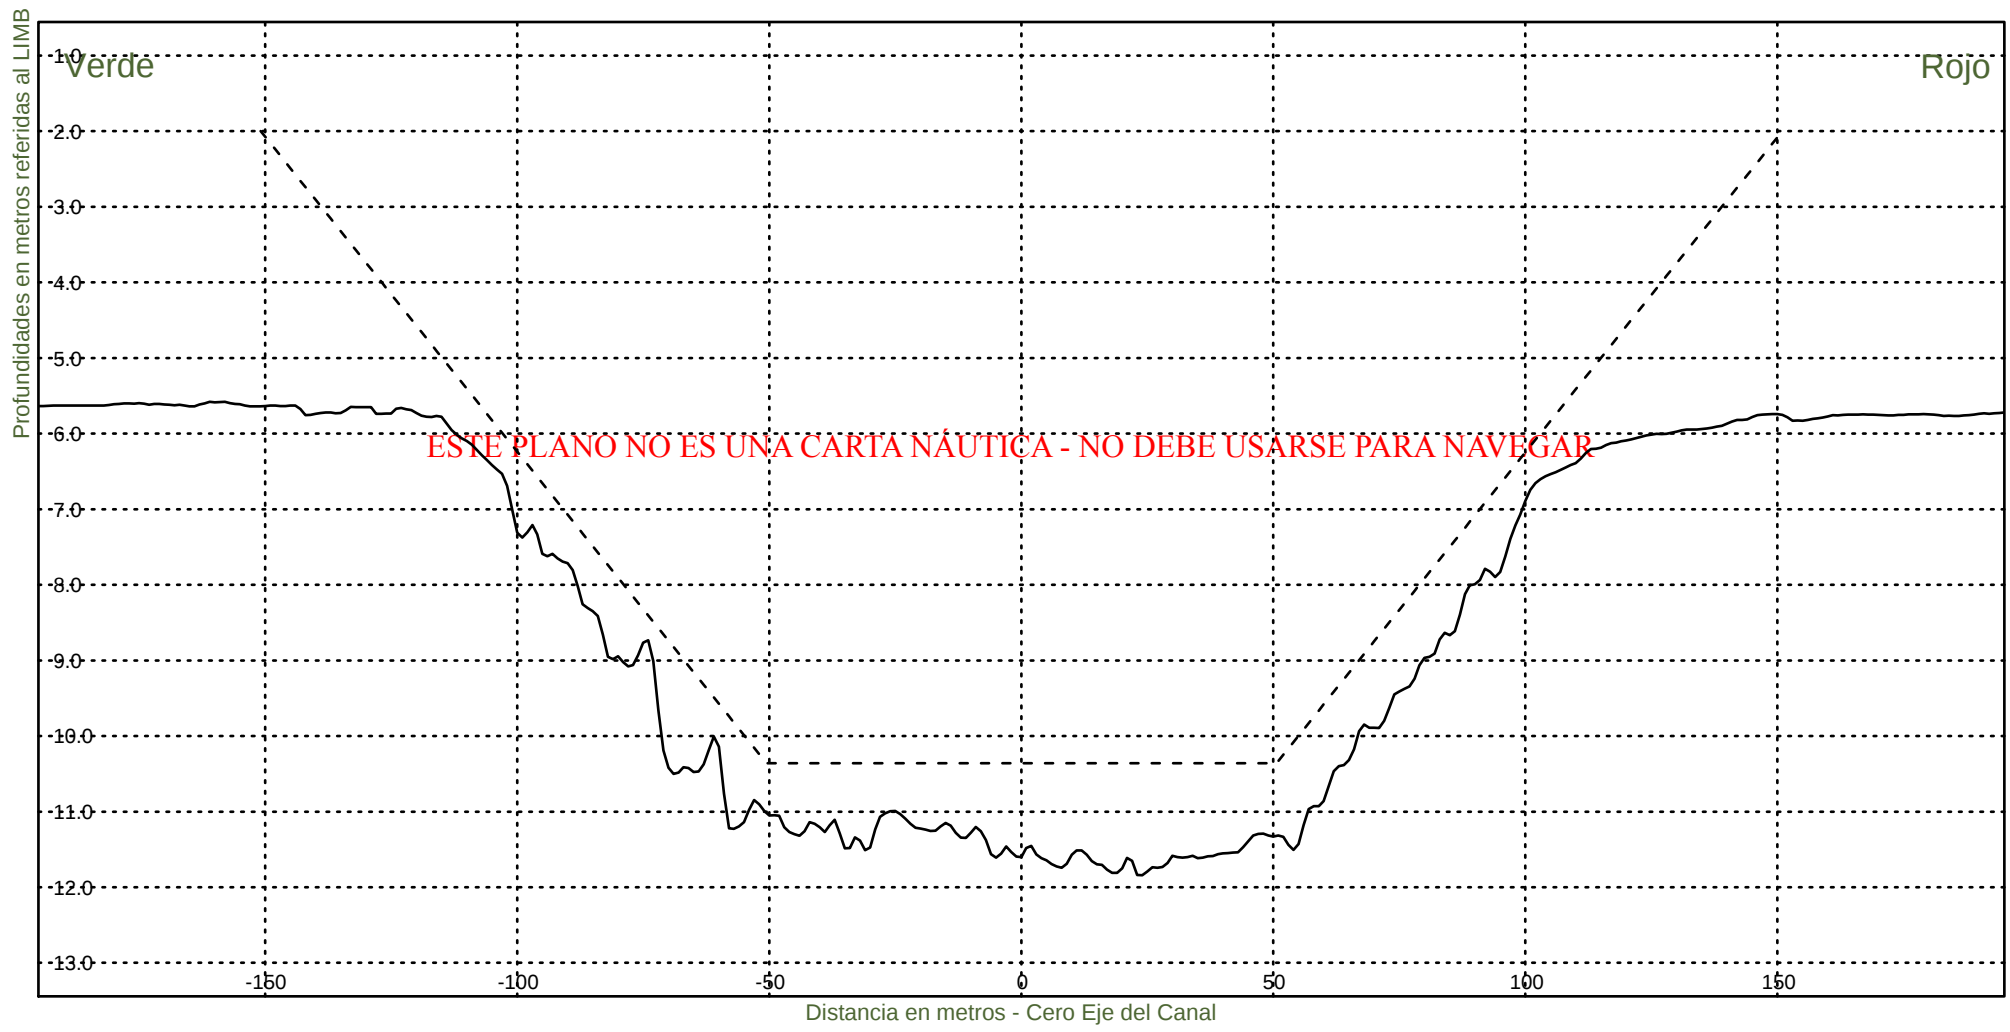Fecha Canal, KM 39.6-67.4
Hz 1: 1500
V 1: 100
KM 55800



Consorcio Boskalis - Dredging International



Ing. Alberto G. Palomar
REPRESENTANTE TECNICO

Comision Administradora del Rio de la Plata
Canal Martin Garcia

----- :Teorico 34 pies
——— :Batimetria Abril 2022

Fecha Canal, KM 39.6-67.4
Hz 1: 1500
V 1: 100

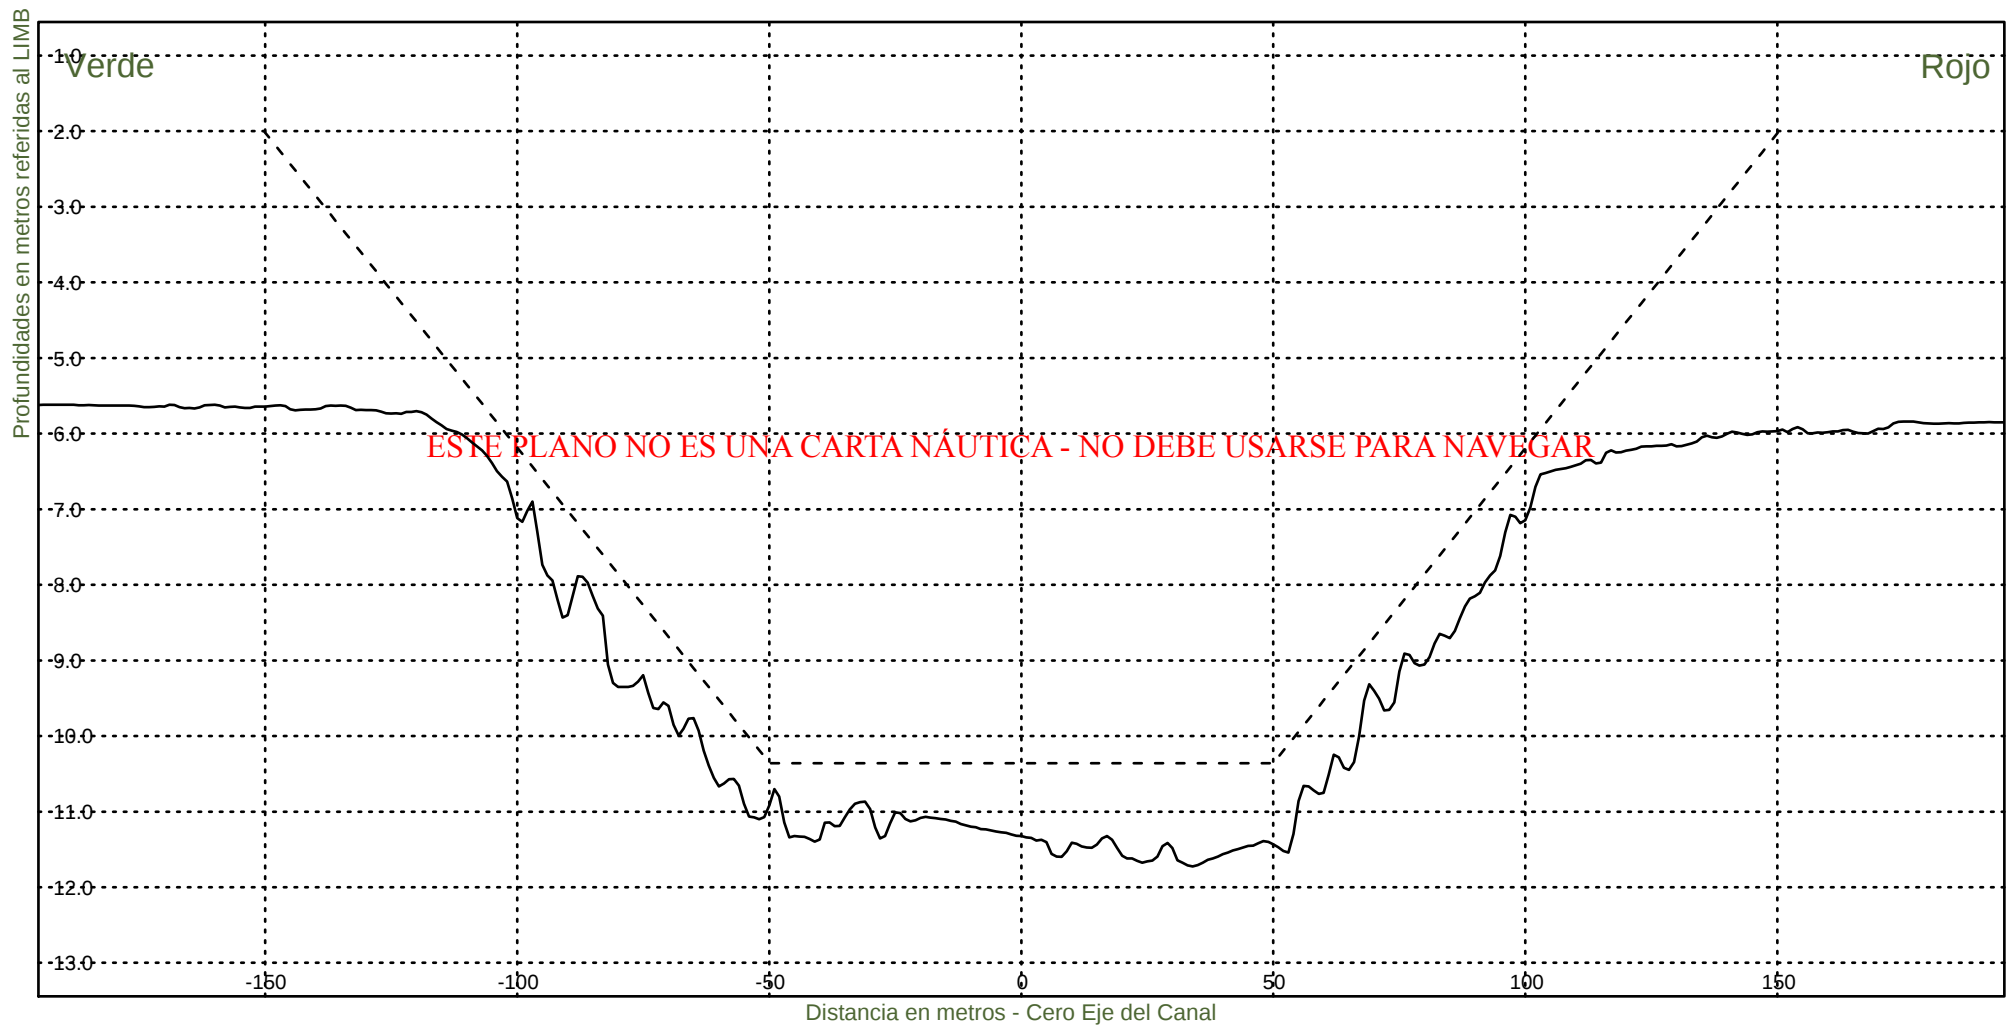KM 56000




Consorcio Boskalis - Dredging International


Ing. Alberto G. Palomar
REPRESENTANTE TECNICO

Comision Administradora del Rio de la Plata
Canal Martin Garcia

----- :Teorico 34 pies
——— :Batimetria Abril 2022

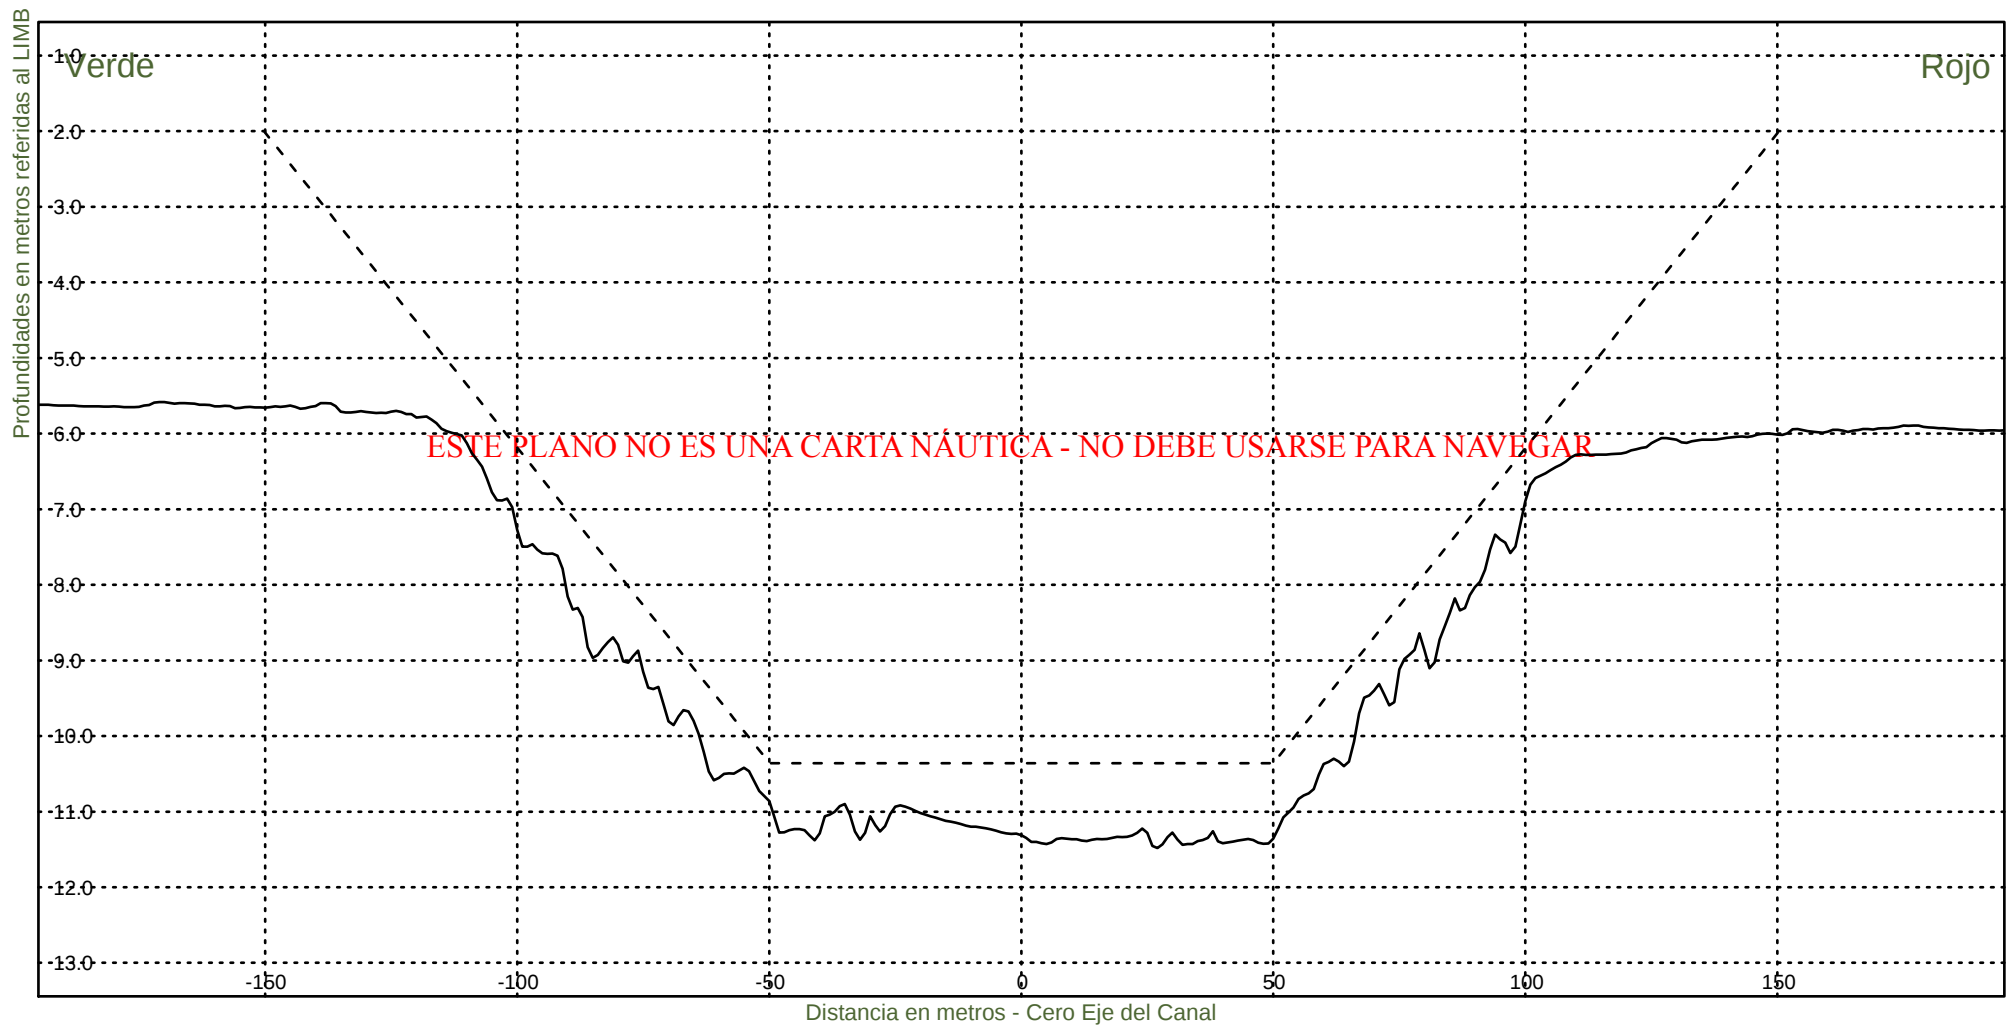Fecha Canal, KM 39.6-67.4
Hz 1: 1500
V 1: 100
KM 56200




Consorcio Boskalis - Dredging International


Ing. Alberto G. Palomar
REPRESENTANTE TECNICO

Comision Administradora del Rio de la Plata
Canal Martin Garcia

----- : Teorico 34 pies
————— : Batimetria Abril 2022

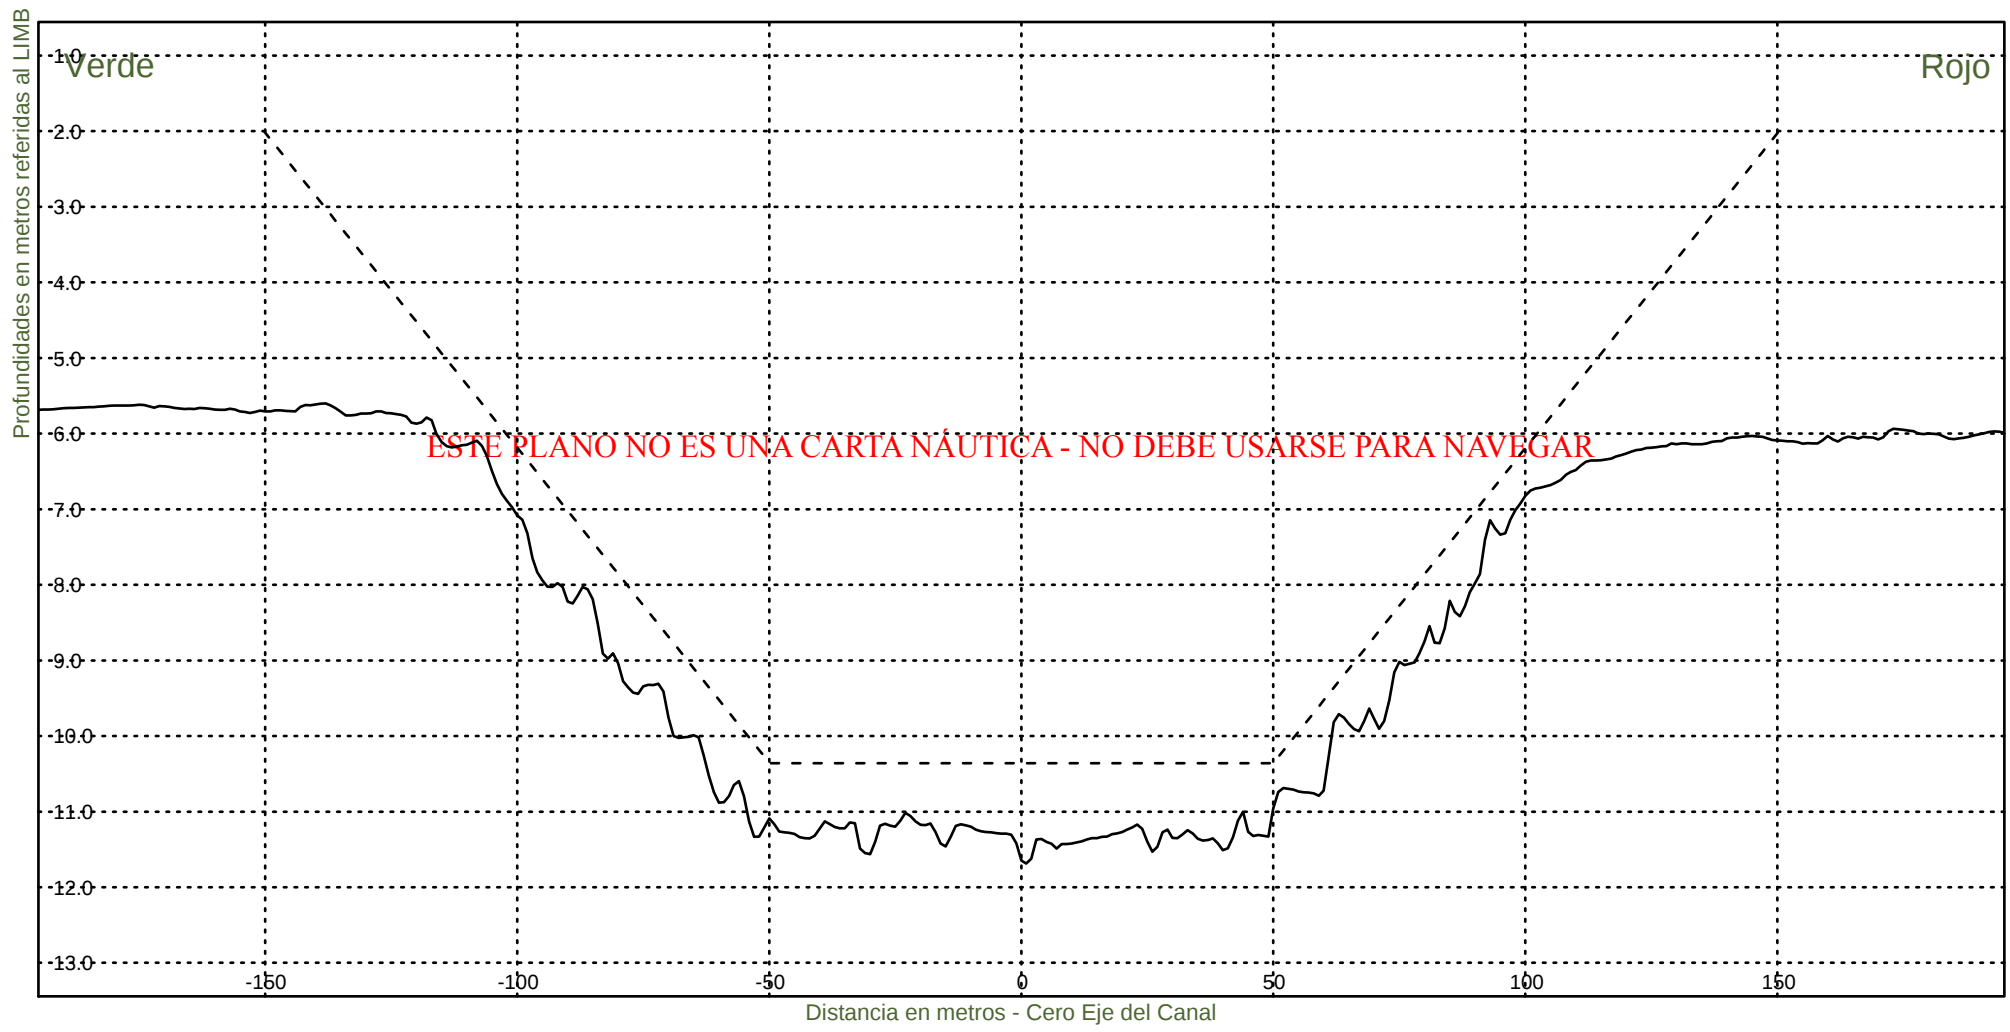Fecha Canal, KM 39.6-67.4
Hz 1: 1500
V 1: 100
KM 56400




Consorcio Boskalis - Dredging International


Ing. Alberto G. Palomar
REPRESENTANTE TECNICO

Comision Administradora del Rio de la Plata
Canal Martin Garcia

----- :Teorico 34 pies
——— :Batimetria Abril 2022

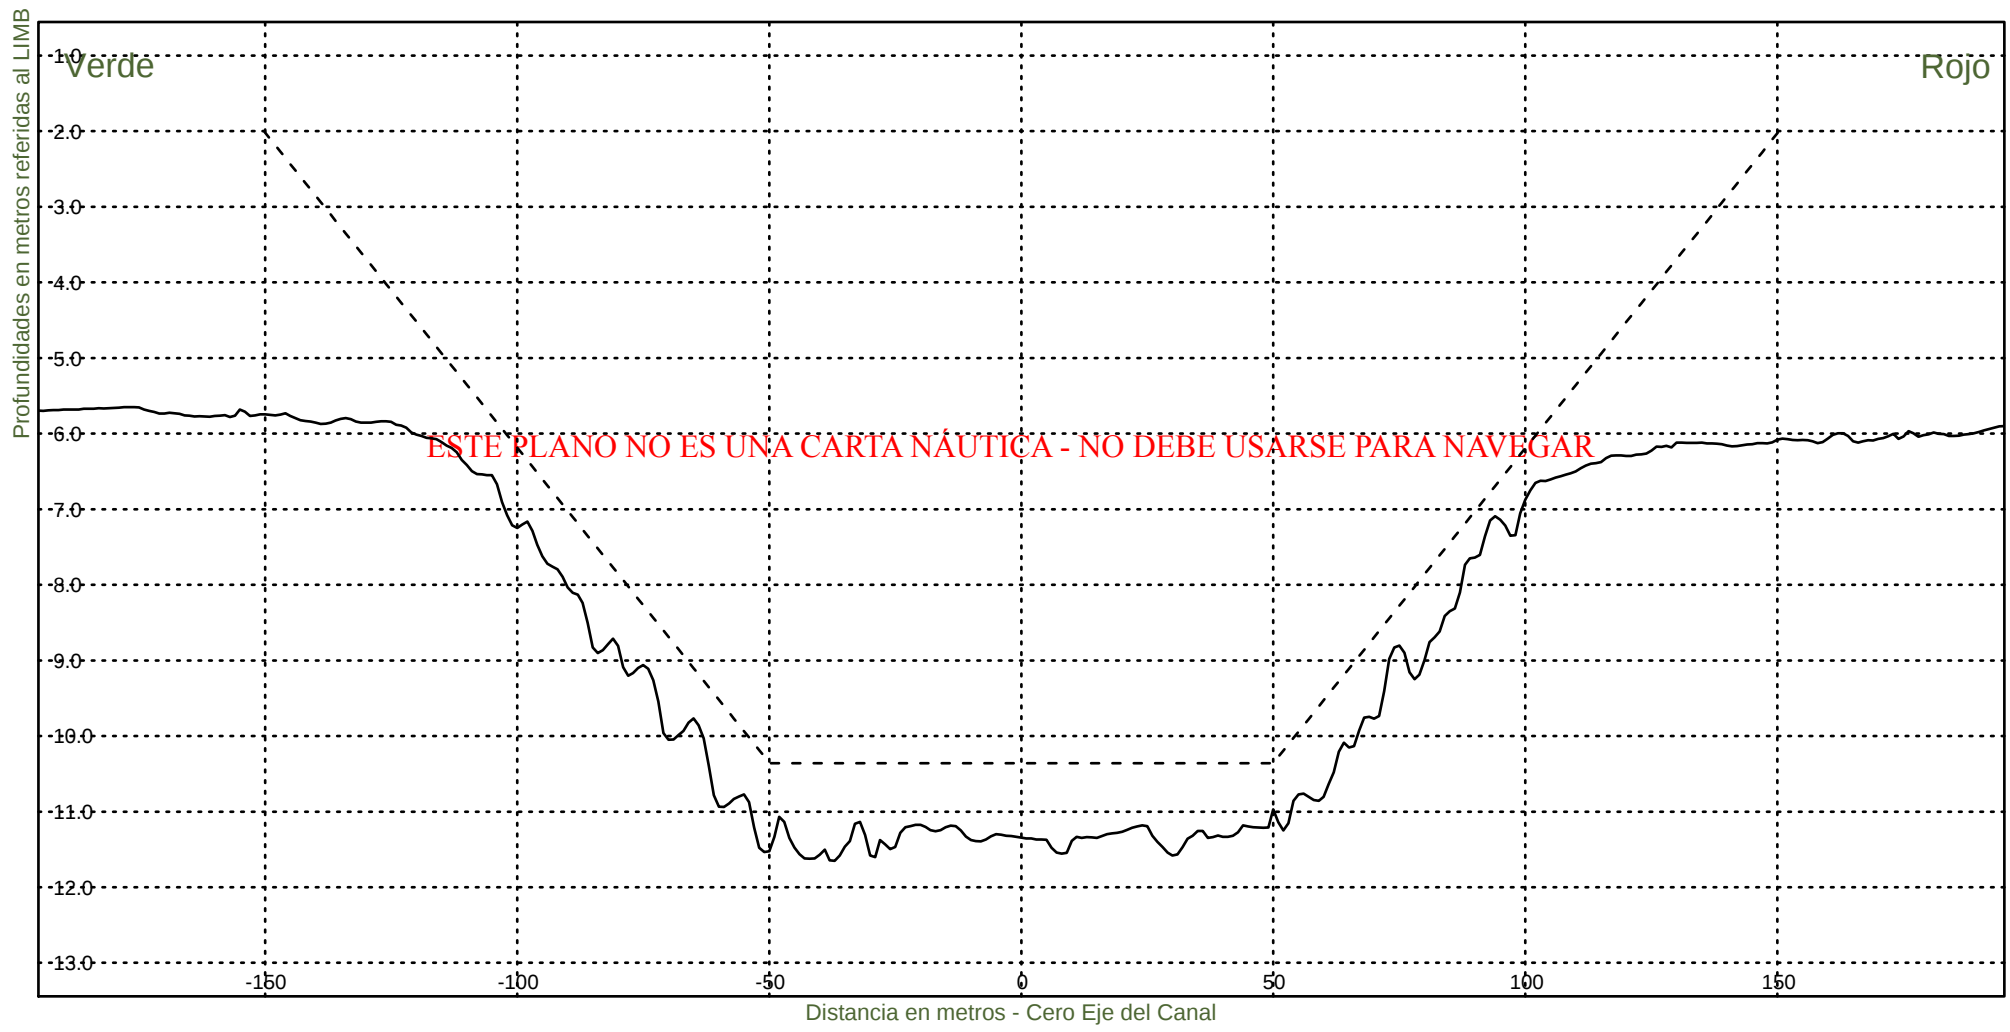Fecha Canal, KM 39.6-67.4
Hz 1: 1500
V 1: 100
KM 56600




Consorcio Boskalis - Dredging International


Ing. Alberto G. Palomar
REPRESENTANTE TECNICO

Comision Administradora del Rio de la Plata
Canal Martin Garcia

----- :Teorico 34 pies
————— :Batimetria Abril 2022

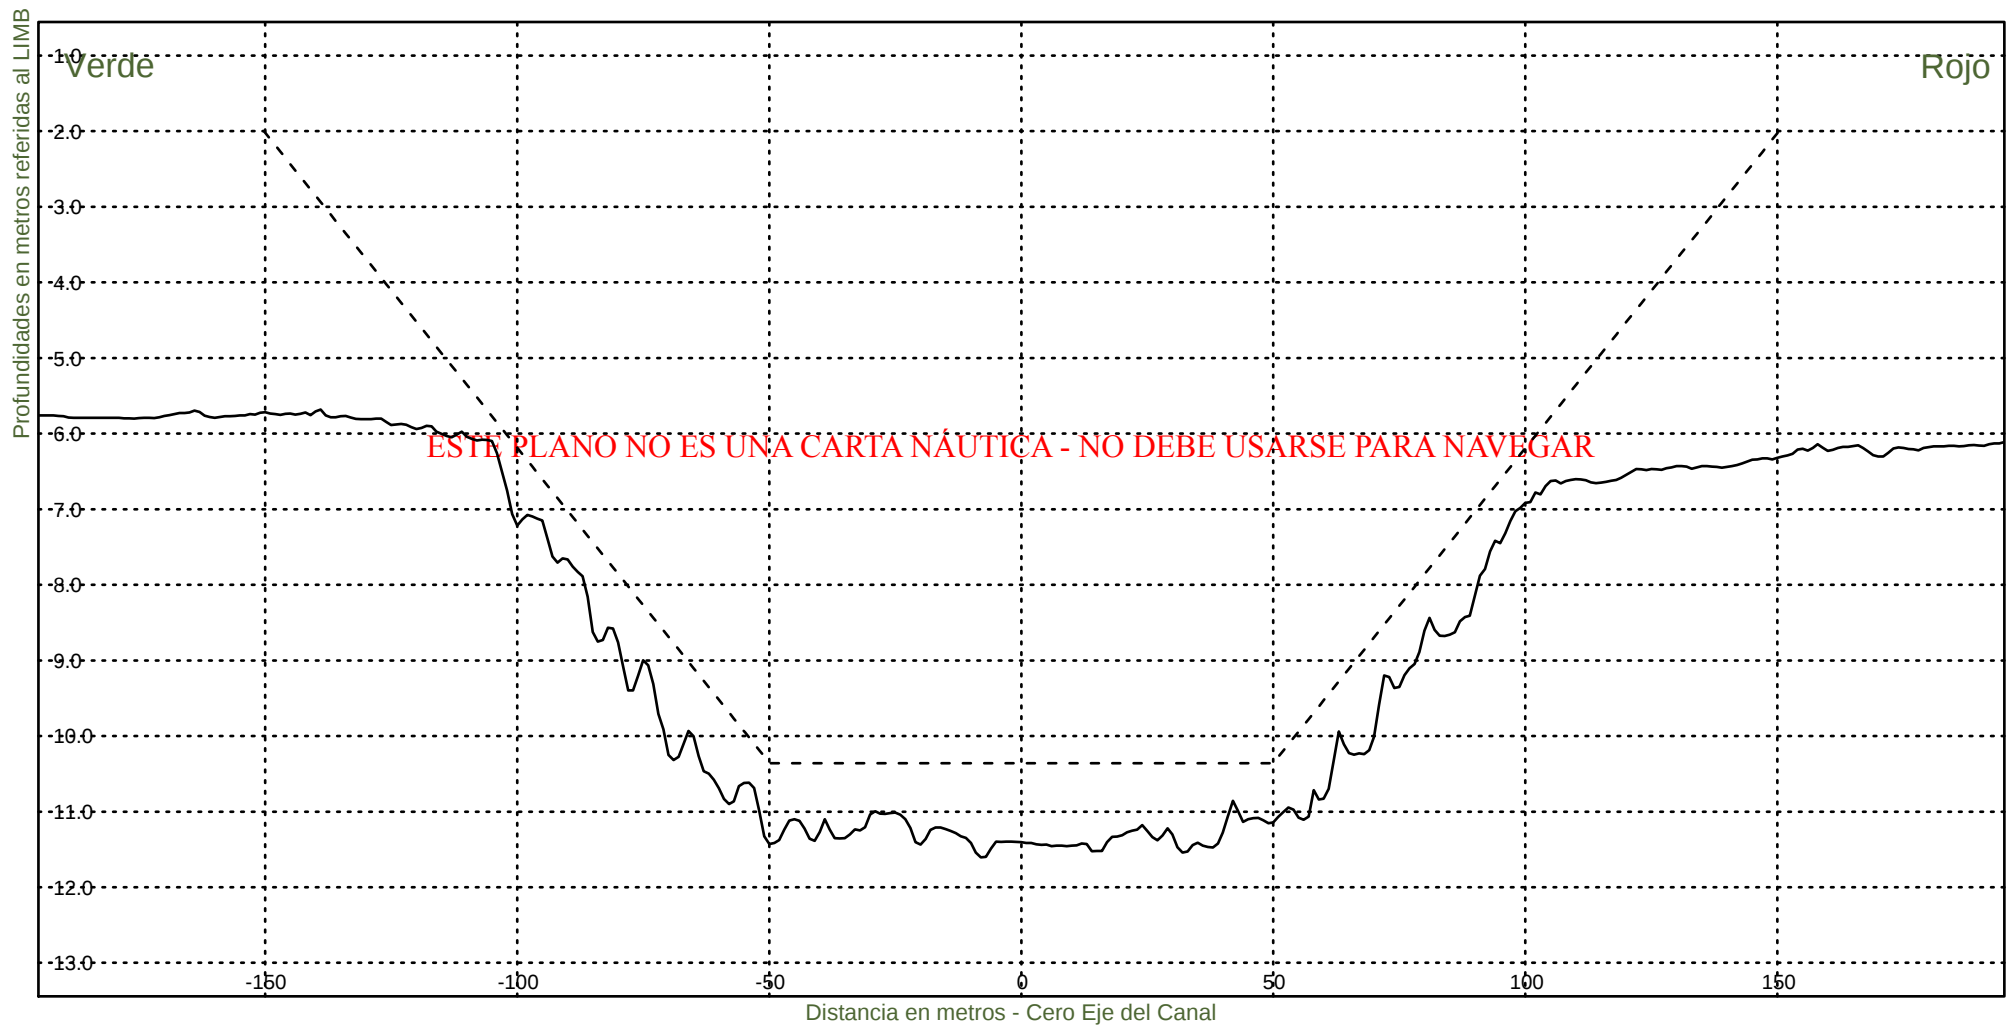Fecha Canal, KM 39.6-67.4
Hz 1: 1500
V 1: 100
KM 56800




Consorcio Boskalis - Dredging International


Ing. Alberto G. Palomar
REPRESENTANTE TECNICO

Comision Administradora del Rio de la Plata
Canal Martin Garcia

----- :Teorico 34 pies
——— :Batimetria Abril 2022

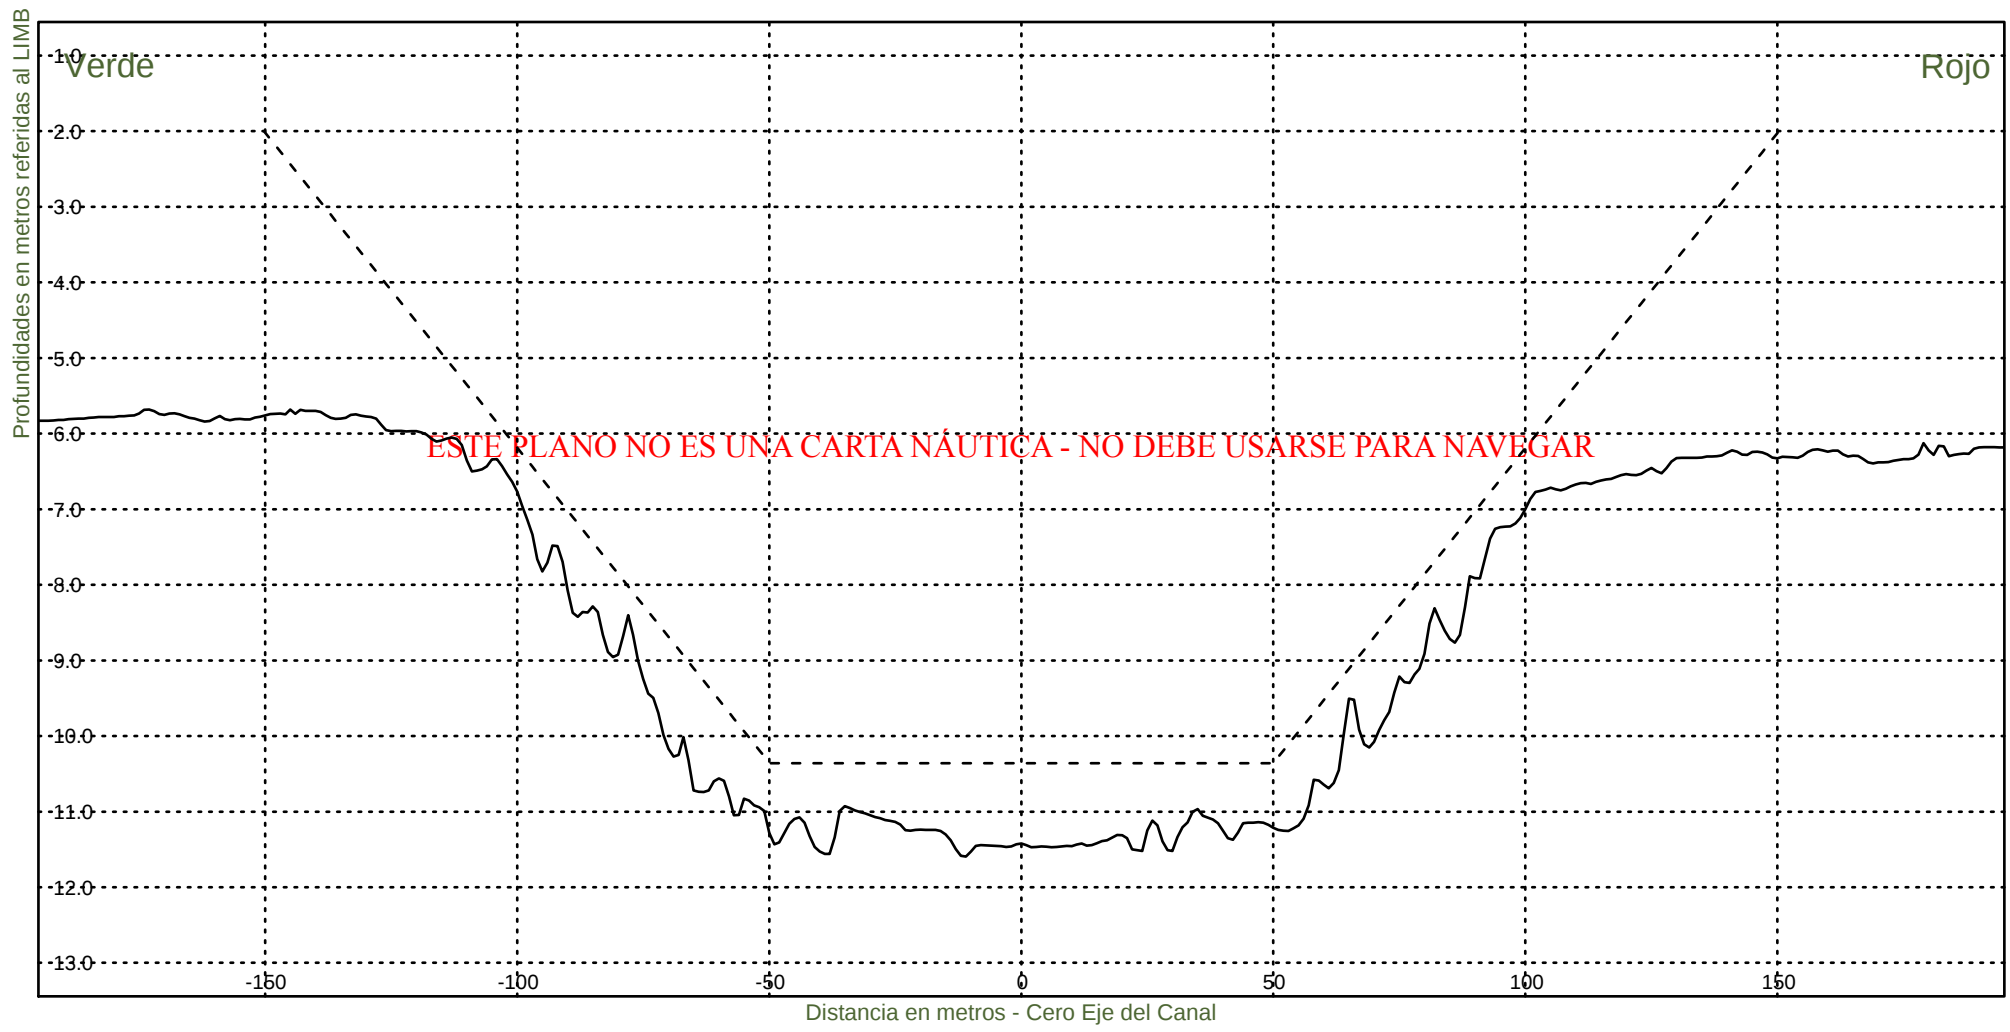Fecha Canal, KM 39.6-67.4
Hz 1: 1500
V 1: 100
KM 57000




Consorcio Boskalis - Dredging International


Ing. Alberto G. Palomar
REPRESENTANTE TECNICO

Comision Administradora del Rio de la Plata
Canal Martin Garcia

----- :Teorico 34 pies
————— :Batimetria Abril 2022

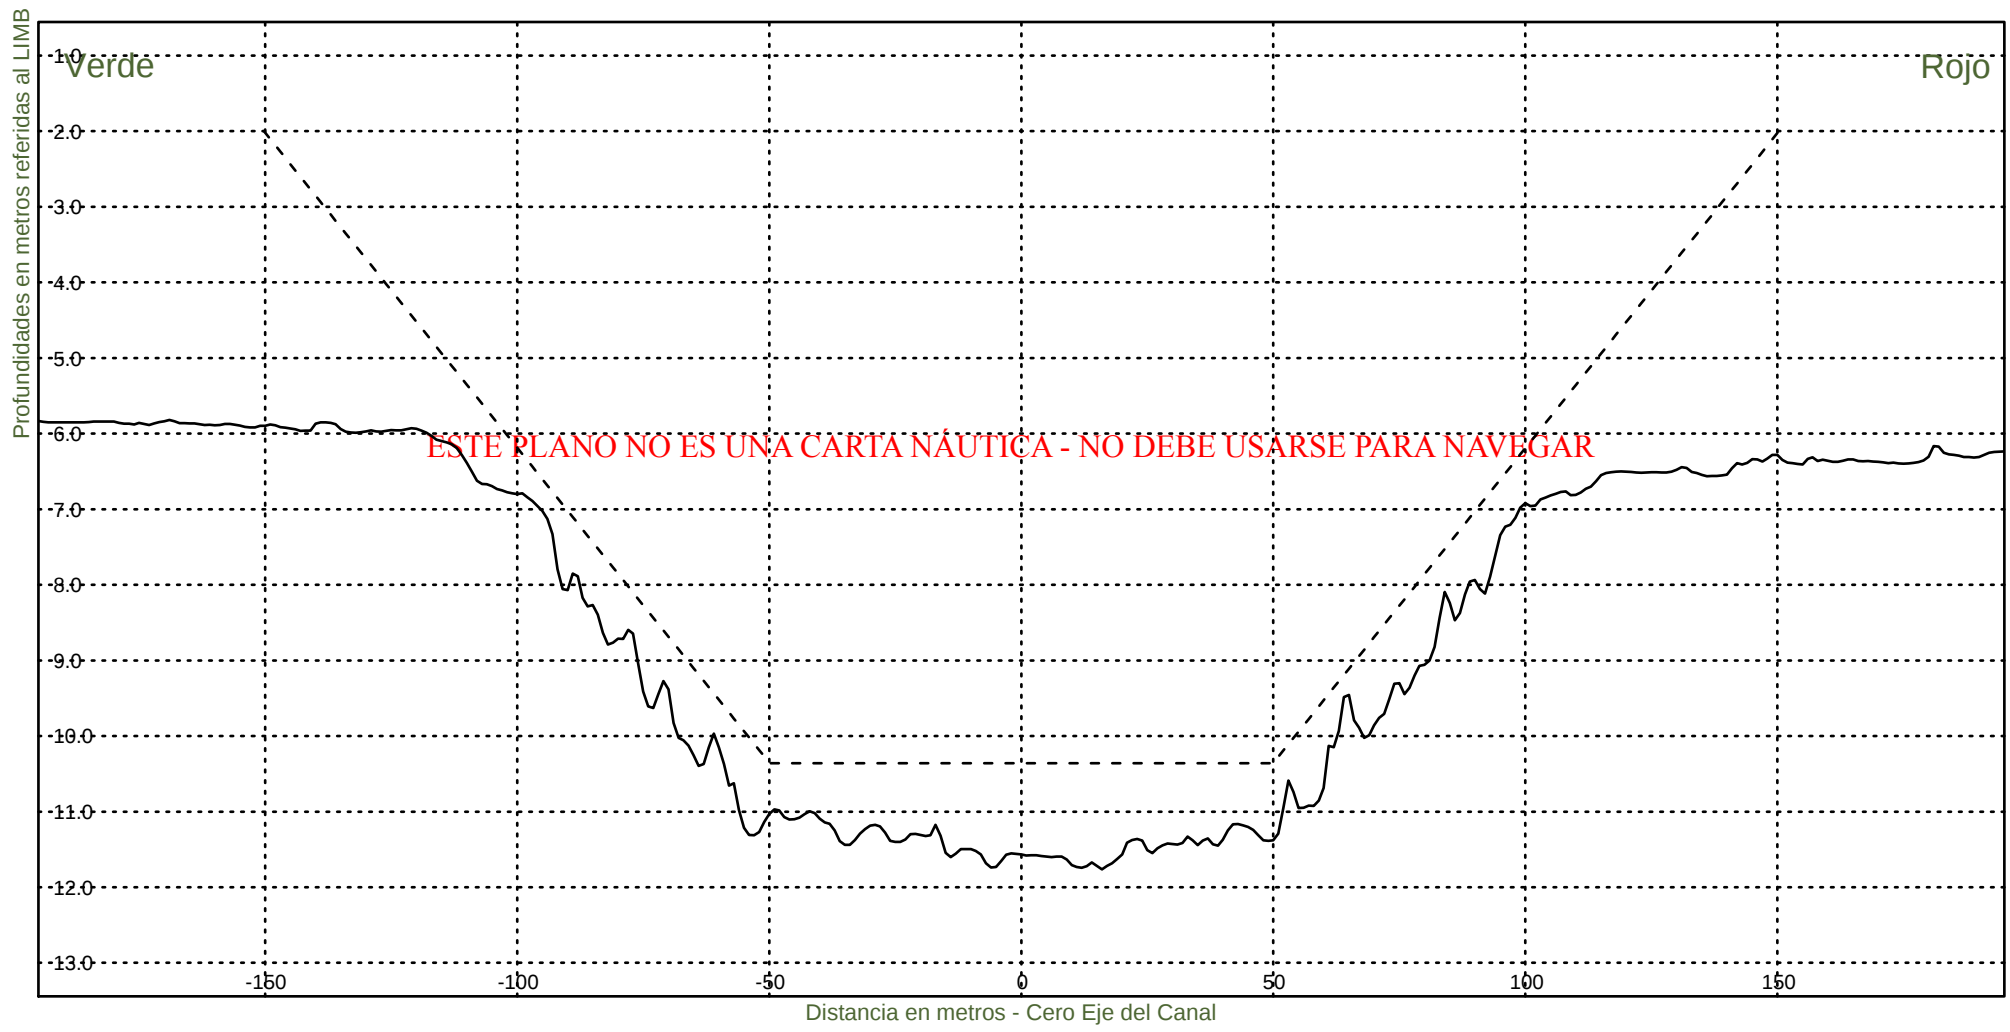Fecha Canal, KM 39.6-67.4
Hz 1: 1500
V 1: 100
KM 57200



Consorcio Boskalis - Dredging International



Ing. Alberto G. Palomar
REPRESENTANTE TECNICO

Comision Administradora del Rio de la Plata
Canal Martin Garcia

----- :Teorico 34 pies
——— :Batimetria Abril 2022

Fecha Canal, KM 39.6-67.4
Hz 1: 1500
V 1: 100

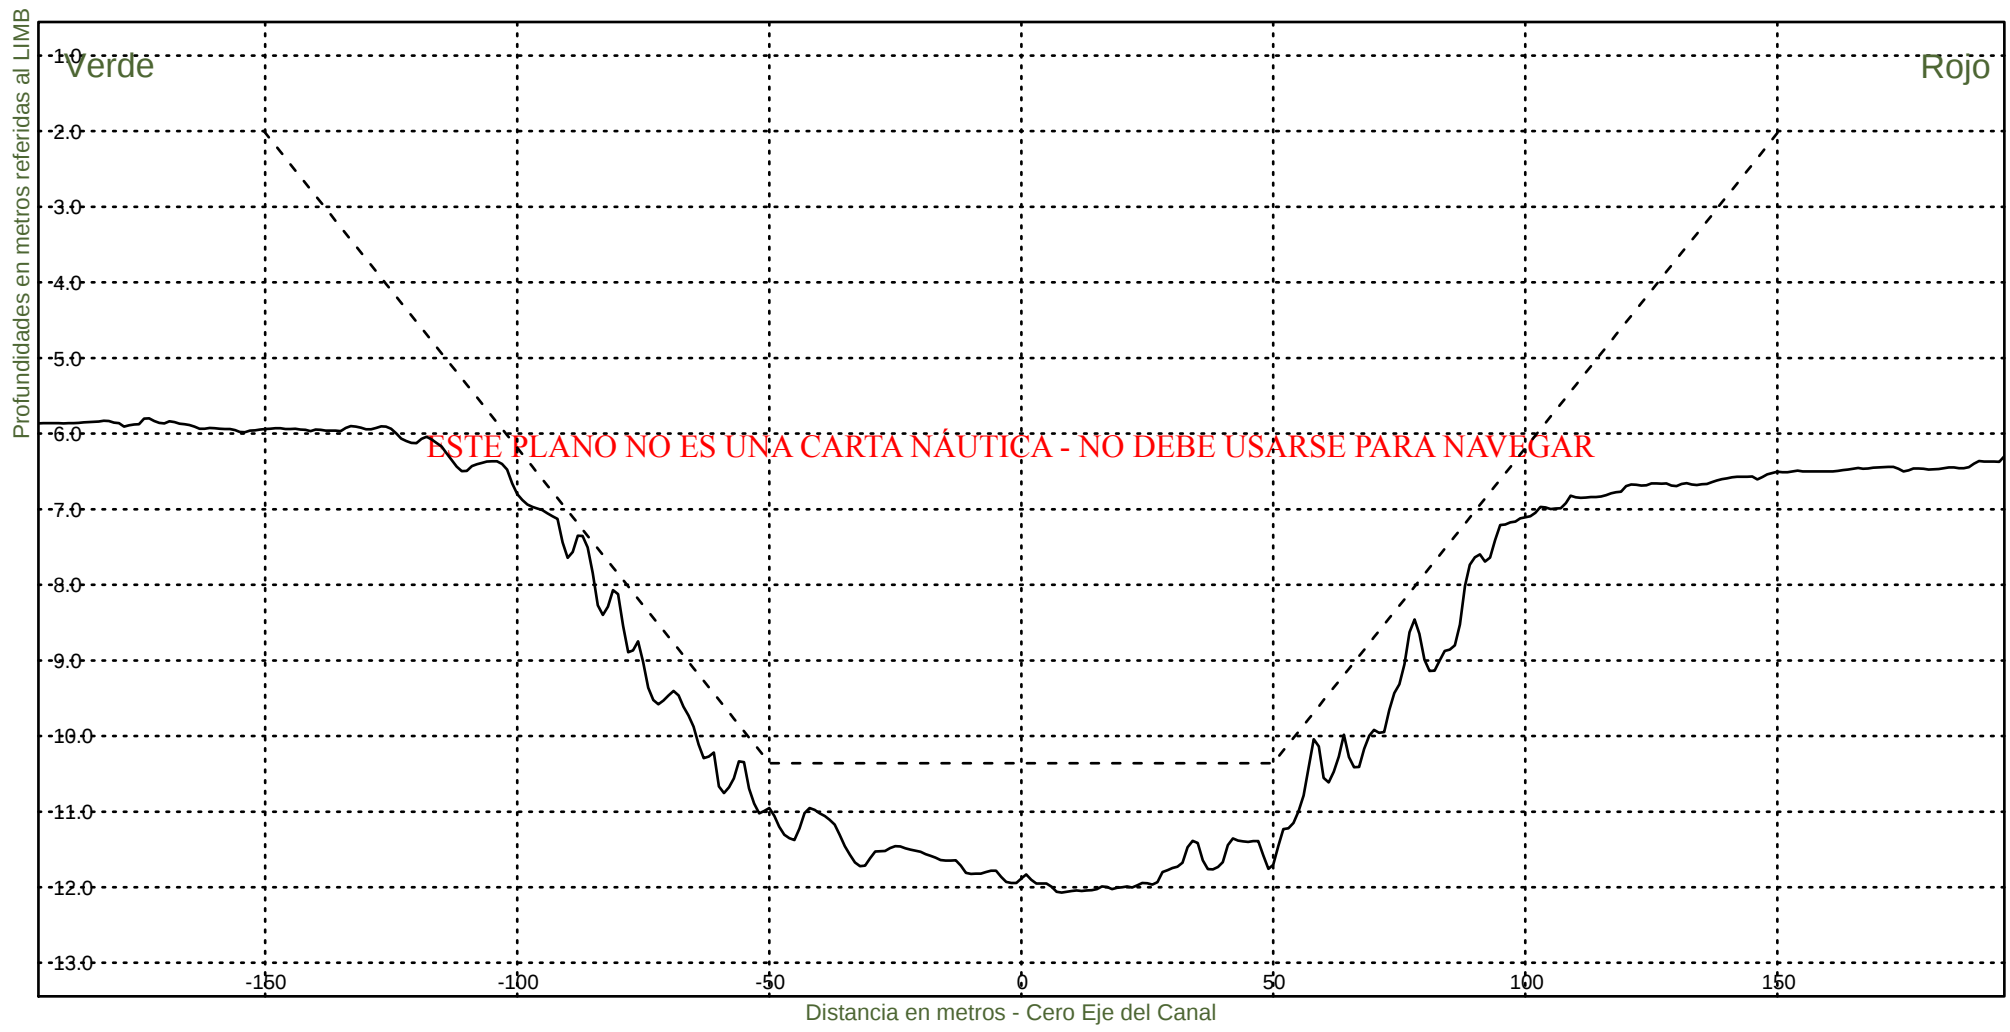KM 57400



Consorcio Boskalis - Dredging International


Ing. Alberto G. Palomar
REPRESENTANTE TECNICO

Comision Administradora del Rio de la Plata
Canal Martin Garcia

----- :Teorico 34 pies
————— :Batimetria Abril 2022

Fecha Canal, KM 39.6-67.4
Hz 1: 1500
V 1: 100

KM 57600



Consorcio Boskalis - Dredging International


Ing. Alberto G. Palomar
REPRESENTANTE TECNICO

Comision Administradora del Rio de la Plata
Canal Martin Garcia

----- :Teorico 34 pies
————— :Batimetria Abril 2022

Fecha Canal, KM 39.6-67.4
Hz 1: 1500
V 1: 100

KM 57800



Consorcio Boskalis - Dredging International


Ing. Alberto G. Palomar
REPRESENTANTE TECNICO

Comision Administradora del Rio de la Plata
Canal Martin Garcia

----- :Teorico 34 pies
——— :Batimetria Abril 2022

Fecha Canal, KM 39.6-67.4
Hz 1: 1500
V 1: 100
KM 58000



Consorcio Boskalis - Dredging International



Ing. Alberto G. Palomar
REPRESENTANTE TECNICO

Comision Administradora del Rio de la Plata
Canal Martin Garcia

----- :Teorico 34 pies
——— :Batimetria Abril 2022

Fecha Canal, KM 39.6-67.4
Hz 1: 1500
V 1: 100

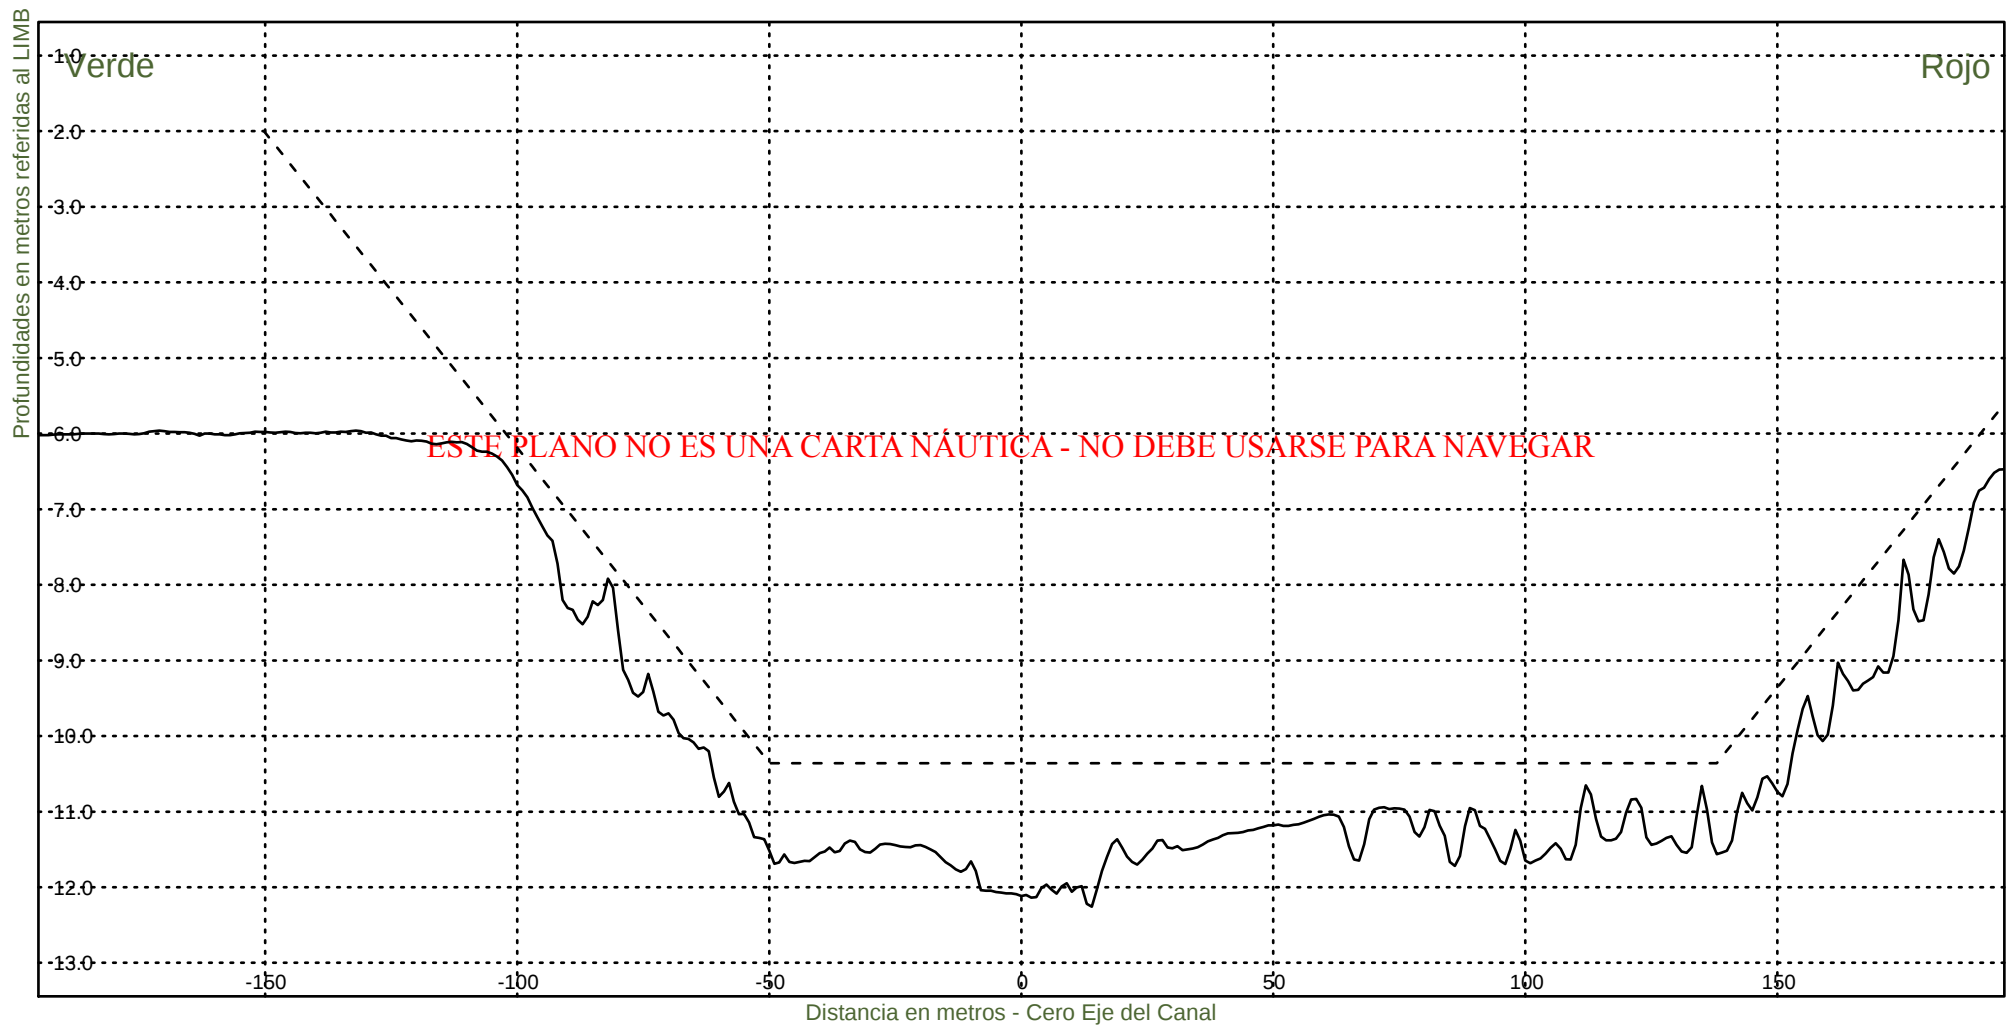KM 58200



Consorcio Boskalis - Dredging International


Ing. Alberto G. Palomar
REPRESENTANTE TÉCNICO

Comision Administradora del Rio de la Plata
Canal Martin Garcia

----- :Teorico 34 pies
——— :Batimetria Abril 2022

Fecha Canal, KM 39.6-67.4
Hz 1: 1500
V 1: 100

KM 58400



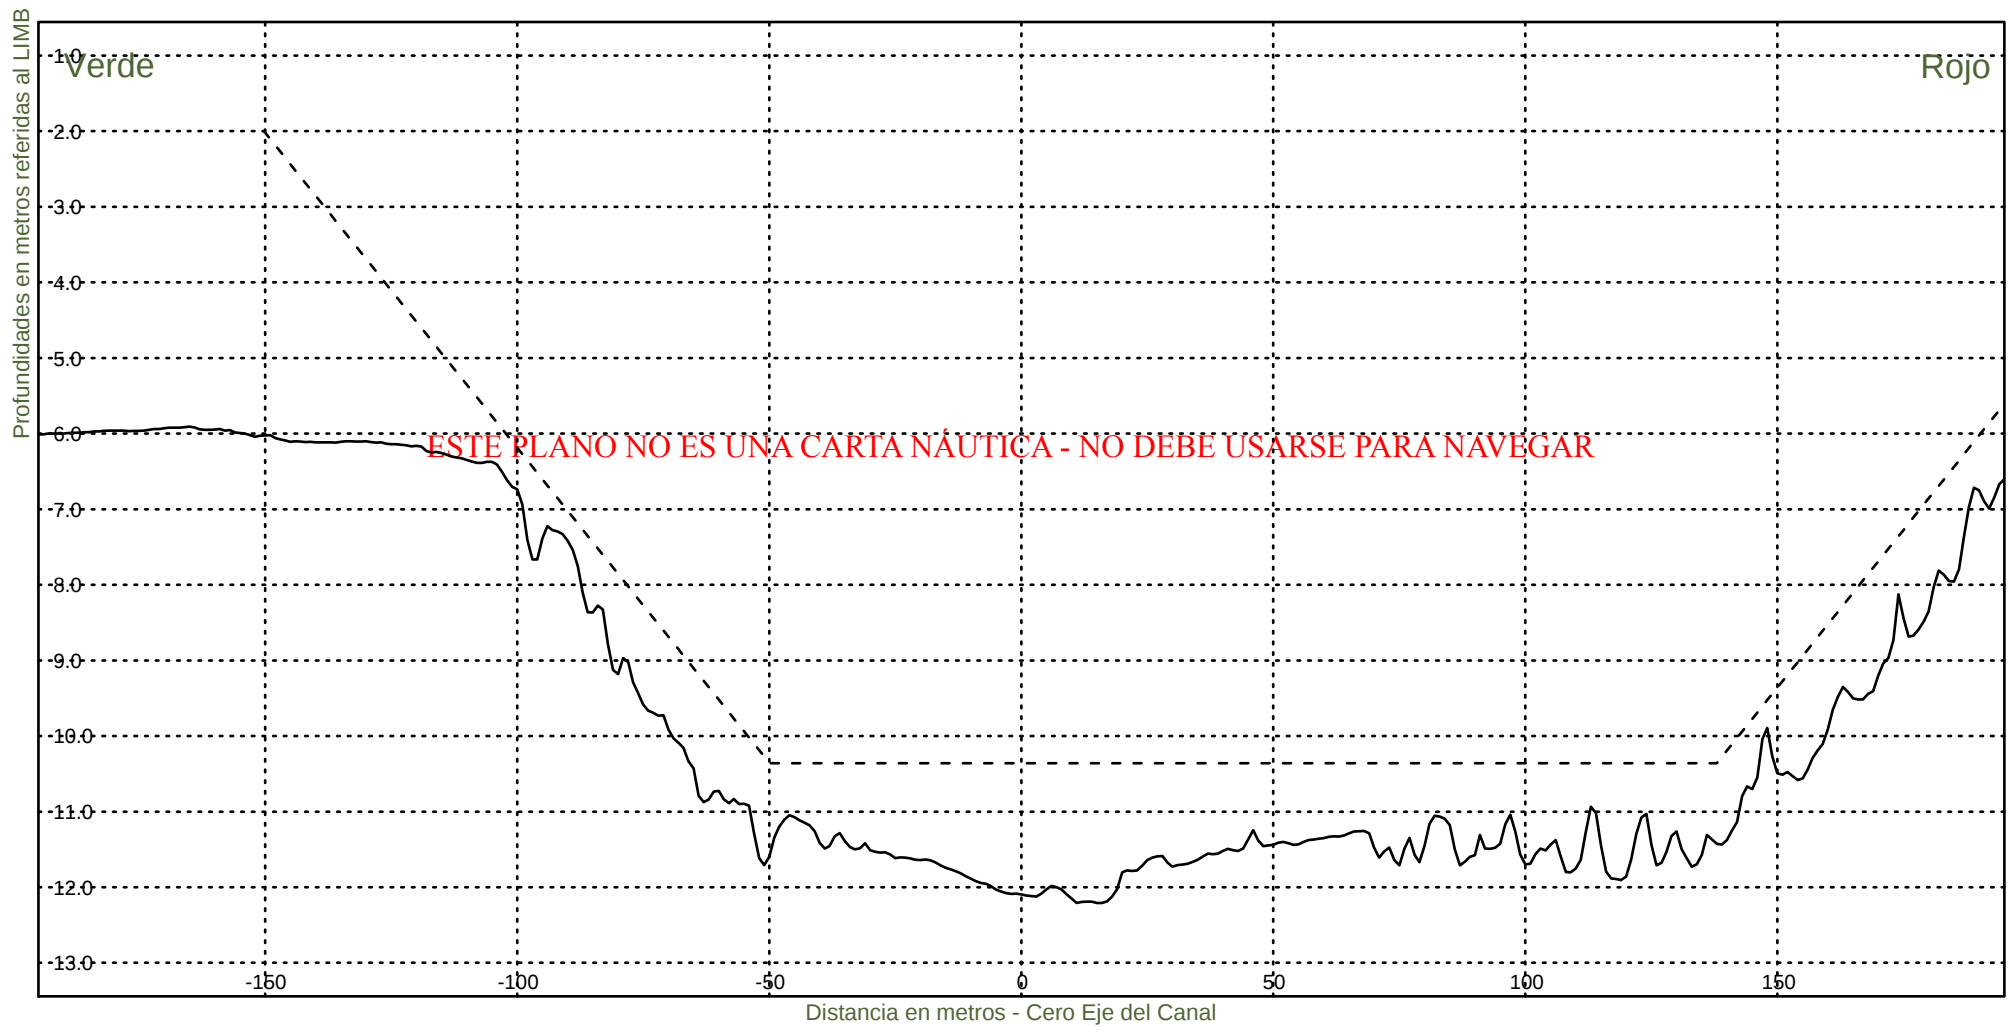
Consorcio Boskalis - Dredging International


Ing. Alberto G. Palomar
REPRESENTANTE TECNICO

Comision Administradora del Rio de la Plata
Canal Martin Garcia

----- :Teorico 34 pies
——— :Batimetria Abril 2022

Fecha Canal, KM 39.6-67.4
Hz 1: 1500
V 1: 100
KM 58600



Consorcio Boskalis - Dredging International


Ing. Alberto G. Palomar
REPRESENTANTE TECNICO

Comision Administradora del Rio de la Plata
Canal Martin Garcia

----- :Teorico 34 pies
——— :Batimetria Abril 2022

Fecha Canal, KM 39.6-67.4
Hz 1: 1500
V 1: 100

KM 58800



Consorcio Boskalis - Dredging International


Ing. Alberto G. Palomar
REPRESENTANTE TECNICO

Comision Administradora del Rio de la Plata
Canal Martin Garcia

----- :Teorico 34 pies
——— :Batimetria Abril 2022

Fecha Canal, KM 39.6-67.4
Hz 1: 1500
V 1: 100
KM 59000



Consorcio Boskalis - Dredging International


Ing. Alberto G. Palomar
REPRESENTANTE TECNICO

Comision Administradora del Rio de la Plata
Canal Martin Garcia

----- :Teorico 34 pies
——— :Batimetria Abril 2022

Fecha Canal, KM 39.6-67.4
Hz 1: 1500
V 1: 100
KM 59200



Consorcio Boskalis - Dredging International



Ing. Alberto G. Palomar
REPRESENTANTE TECNICO

Comision Administradora del Rio de la Plata
Canal Martin Garcia

----- :Teorico 34 pies
——— :Batimetria Abril 2022

Fecha Canal, KM 39.6-67.4
Hz 1: 1500
V 1: 100

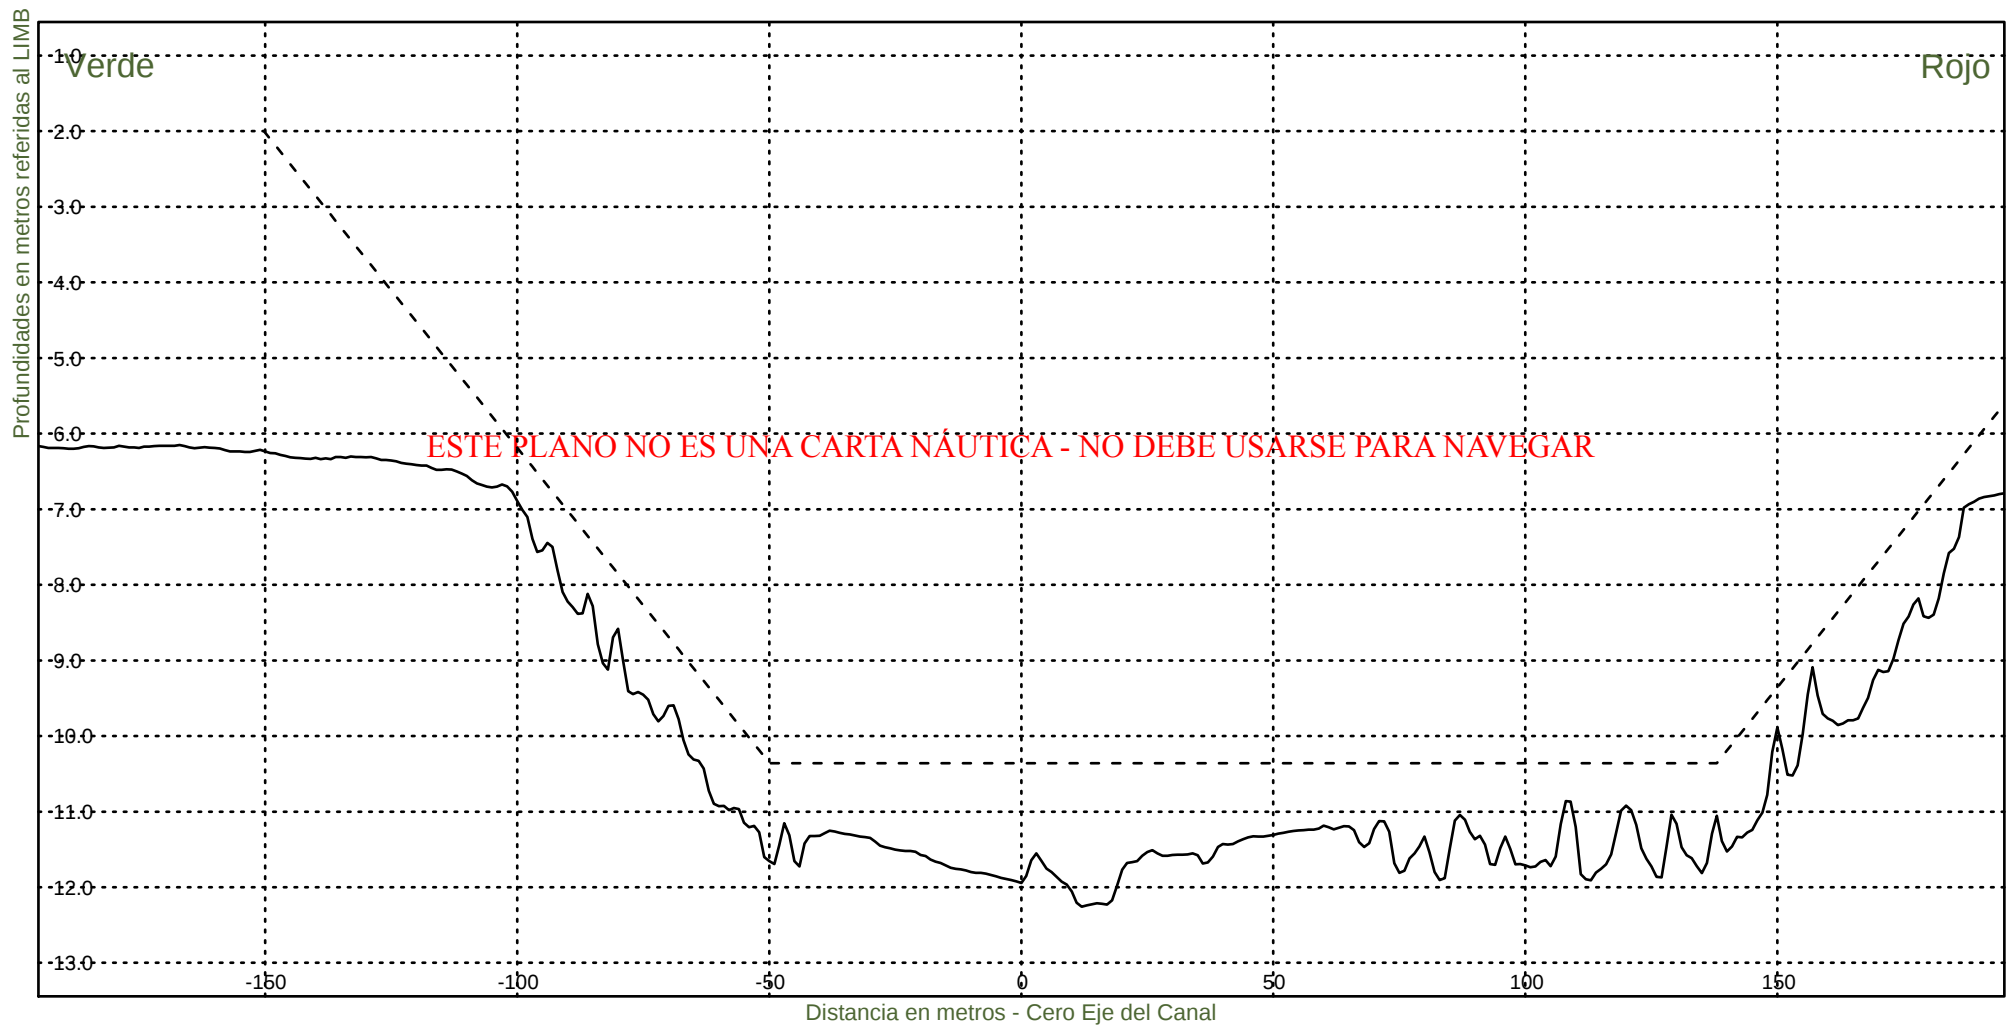KM 59400



Consorcio Boskalis - Dredging International


Ing. Alberto G. Palomar
REPRESENTANTE TECNICO

Comision Administradora del Rio de la Plata
Canal Martin Garcia

----- :Teorico 34 pies
————— :Batimetria Abril 2022

Fecha Canal, KM 39.6-67.4
Hz 1: 1500
V 1: 100

KM 59600



Consorcio Boskalis - Dredging International


Ing. Alberto G. Palomar
REPRESENTANTE TECNICO

Comision Administradora del Rio de la Plata
Canal Martin Garcia

----- :Teorico 34 pies
——— :Batimetria Abril 2022

Fecha Canal, KM 39.6-67.4
Hz 1: 1500
V 1: 100
KM 59800



Consorcio Boskalis - Dredging International


Ing. Alberto G. Palomar
REPRESENTANTE TECNICO

Comision Administradora del Rio de la Plata
Canal Martin Garcia

----- :Teorico 34 pies
————— :Batimetria Abril 2022

Fecha Canal, KM 39.6-67.4
Hz 1: 1500
V 1: 100
KM 60000



Consorcio Boskalis - Dredging International


Ing. Alberto G. Palomar
REPRESENTANTE TECNICO

Comision Administradora del Rio de la Plata
Canal Martin Garcia

----- :Teorico 34 pies
——— :Batimetria Abril 2022

Fecha Canal, KM 39.6-67.4
Hz 1: 1500
V 1: 100
KM 60200



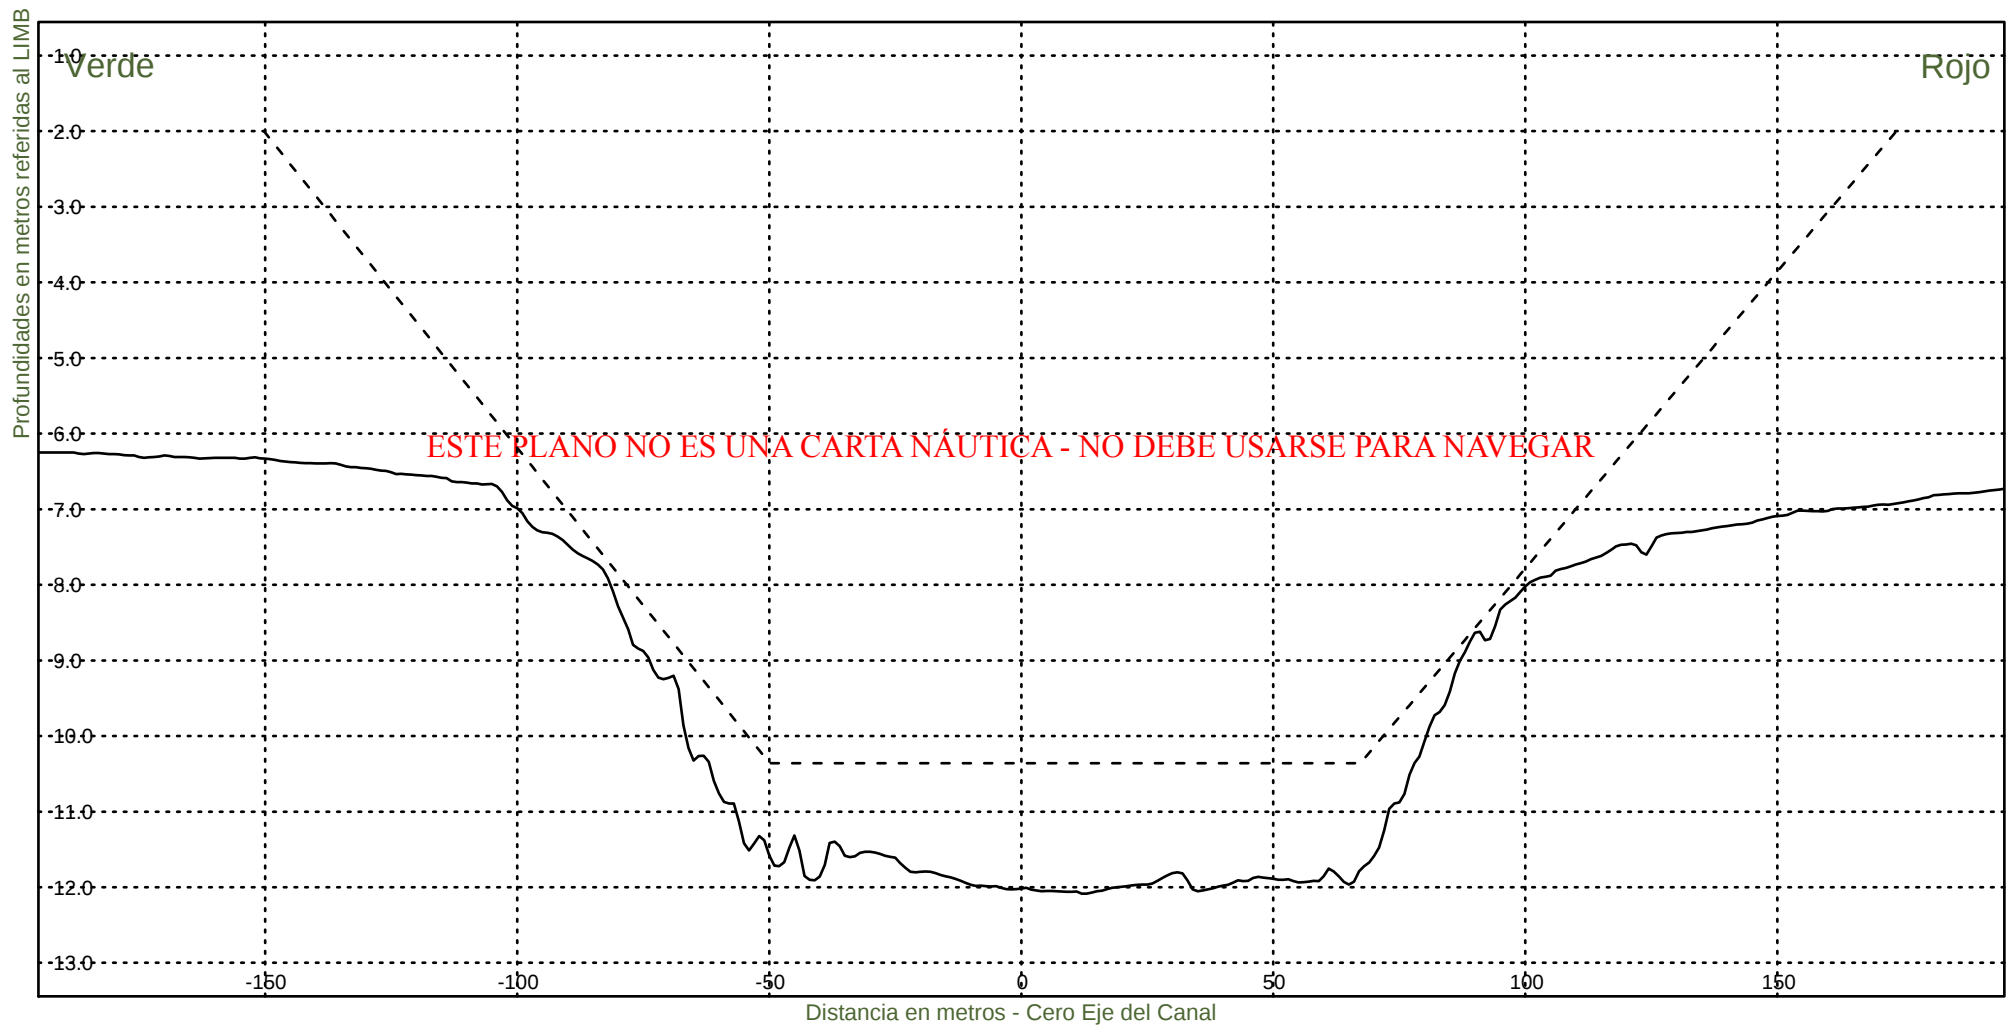
Consorcio Boskalis - Dredging International


Ing. Alberto G. Palomar
REPRESENTANTE TECNICO

Comision Administradora del Rio de la Plata
Canal Martin Garcia

----- :Teorico 34 pies
————— :Batimetria Abril 2022

Fecha Canal, KM 39.6-67.4
Hz 1: 1500
V 1: 100
KM 60400




Consorcio Boskalis - Dredging International


Ing. Alberto G. Palomar
REPRESENTANTE TECNICO

Comision Administradora del Rio de la Plata
Canal Martin Garcia

----- :Teorico 34 pies
——— :Batimetria Abril 2022

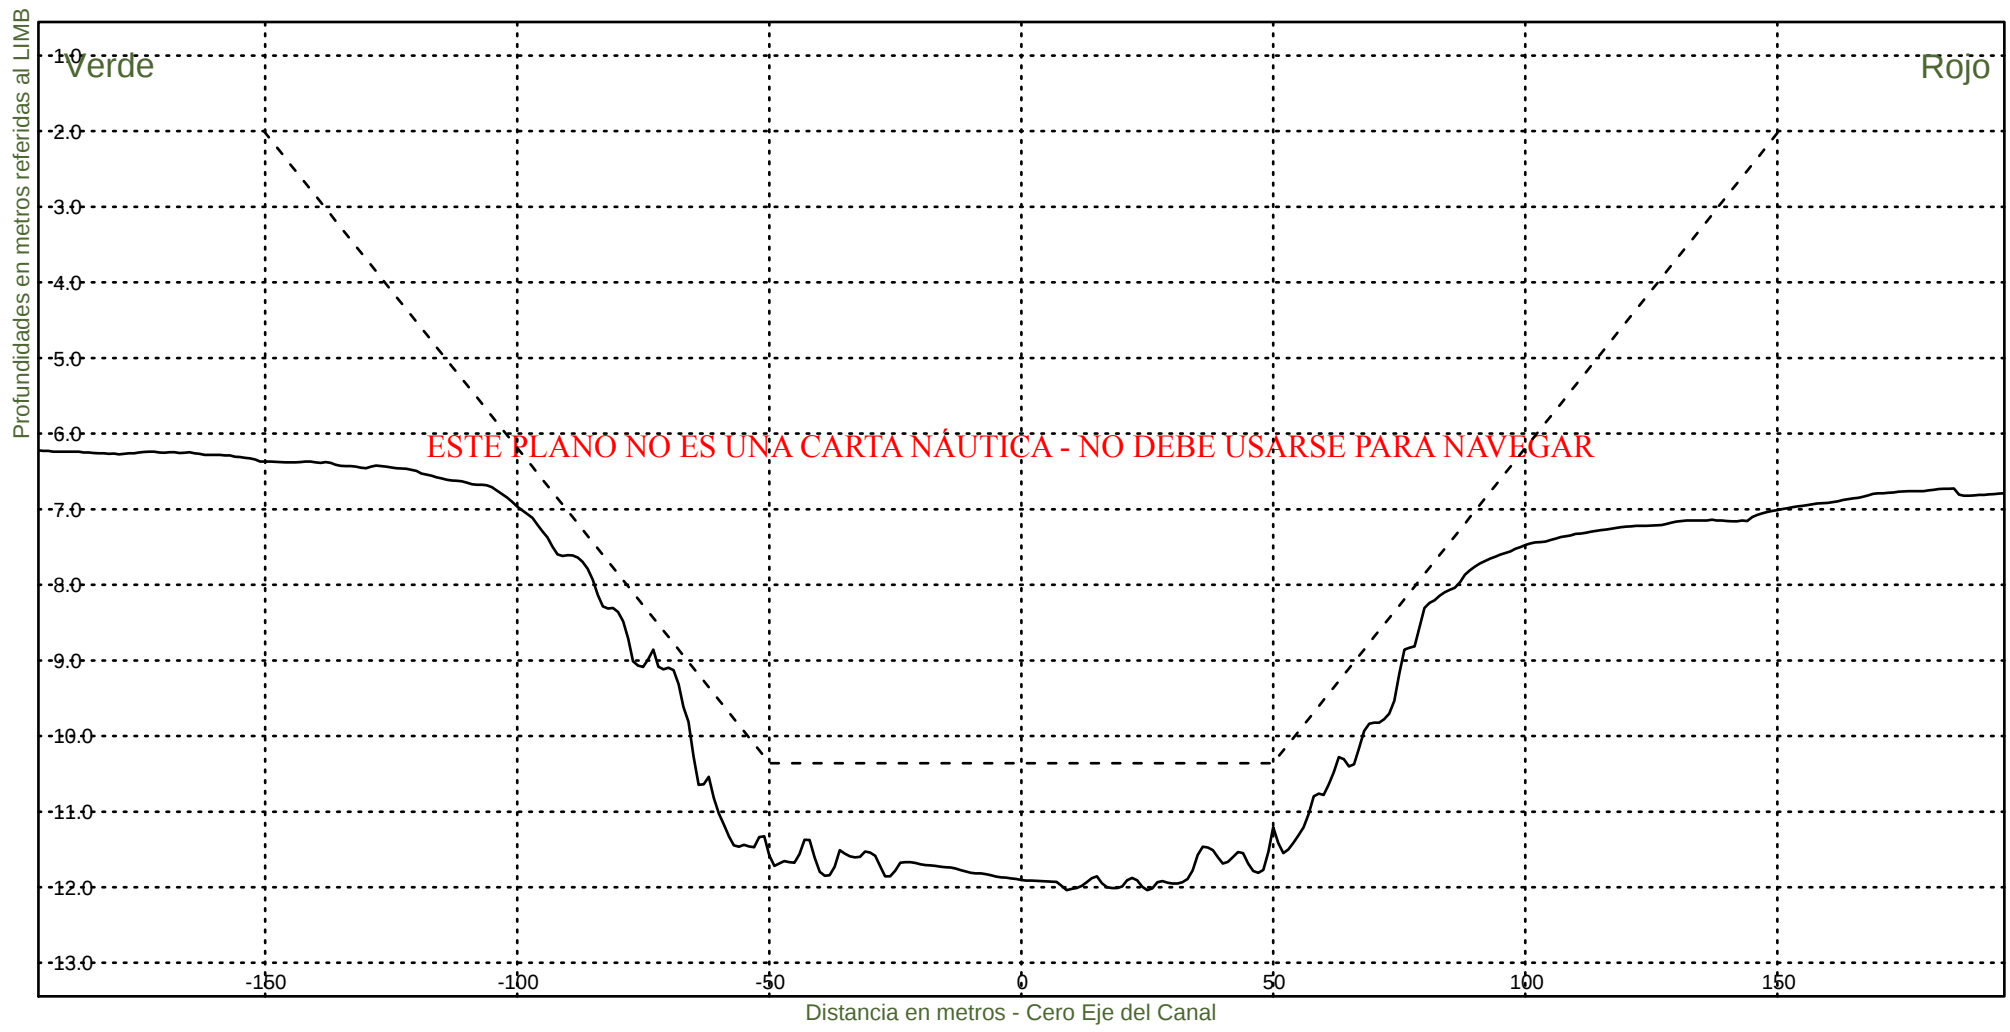Fecha Canal, KM 39.6-67.4
Hz 1: 1500
V 1: 100
KM 60600




Consorcio Boskalis - Dredging International


Ing. Alberto G. Palomar
REPRESENTANTE TECNICO

Comision Administradora del Rio de la Plata
Canal Martin Garcia

----- :Teorico 34 pies
————— :Batimetria Abril 2022

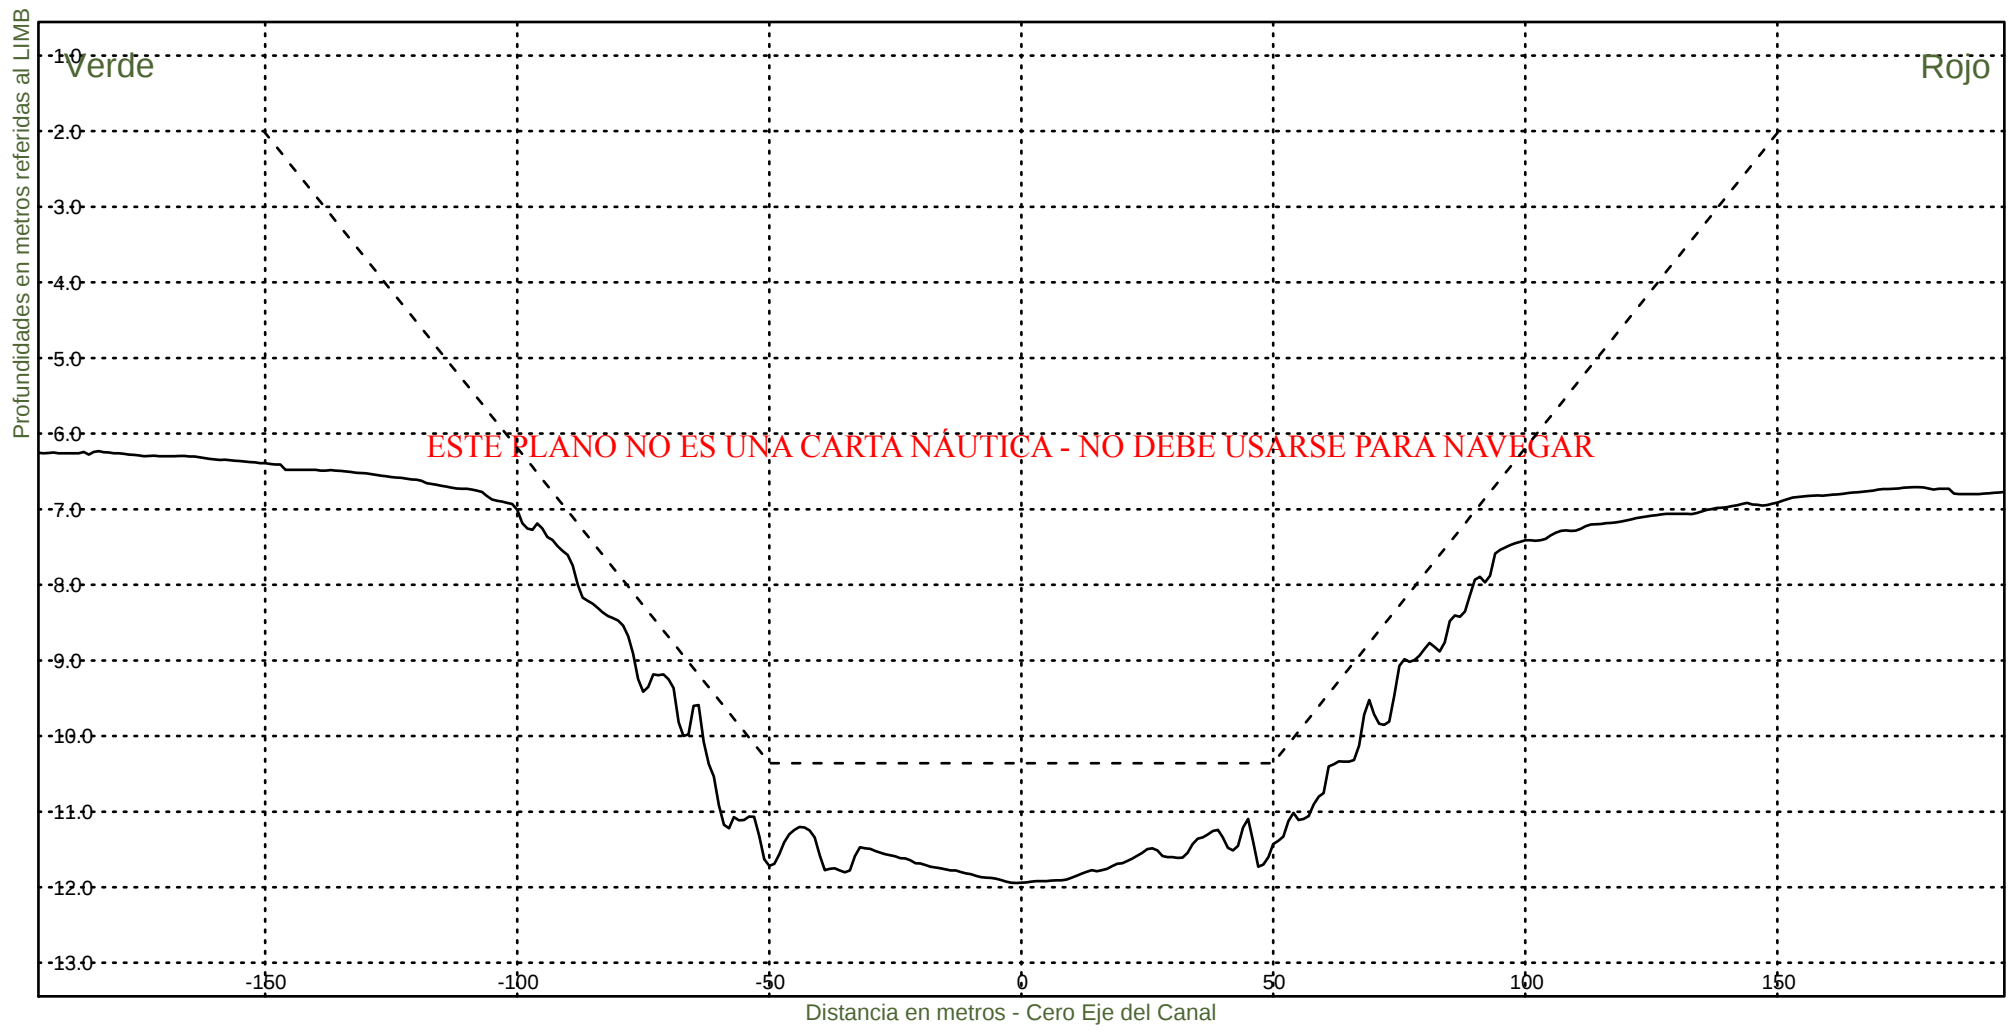Fecha Canal, KM 39.6-67.4
Hz 1: 1500
V 1: 100
KM 60800



Consorcio Boskalis - Dredging International



Ing. Alberto G. Palomar
REPRESENTANTE TECNICO

Comision Administradora del Rio de la Plata
Canal Martin Garcia

----- :Teorico 34 pies
——— :Batimetria Abril 2022

Fecha Canal, KM 39.6-67.4
Hz 1: 1500
V 1: 100

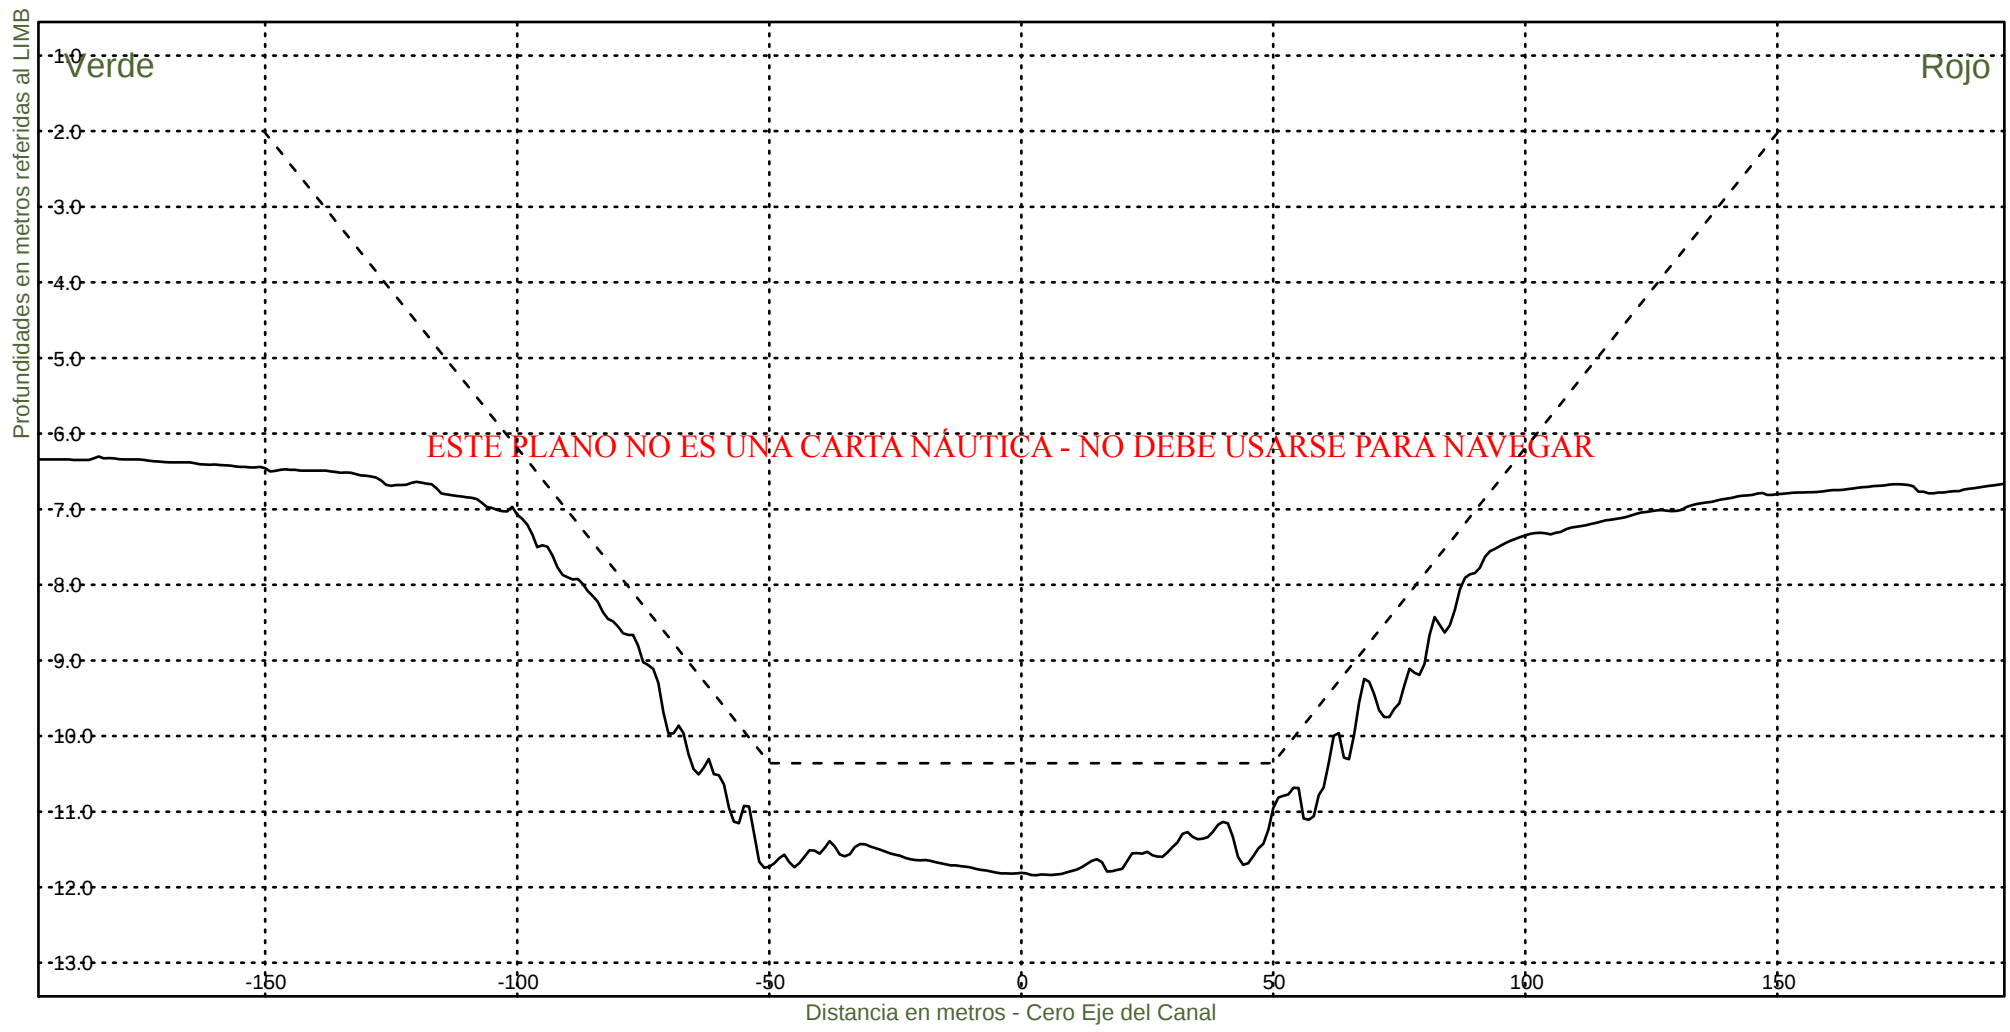KM 61000



Consorcio Boskalis - Dredging International



Ing. Alberto G. Palomar
REPRESENTANTE TECNICO

Comision Administradora del Rio de la Plata
Canal Martin Garcia

----- :Teorico 34 pies
————— :Batimetria Abril 2022

Fecha Canal, KM 39.6-67.4
Hz 1: 1500
V 1: 100

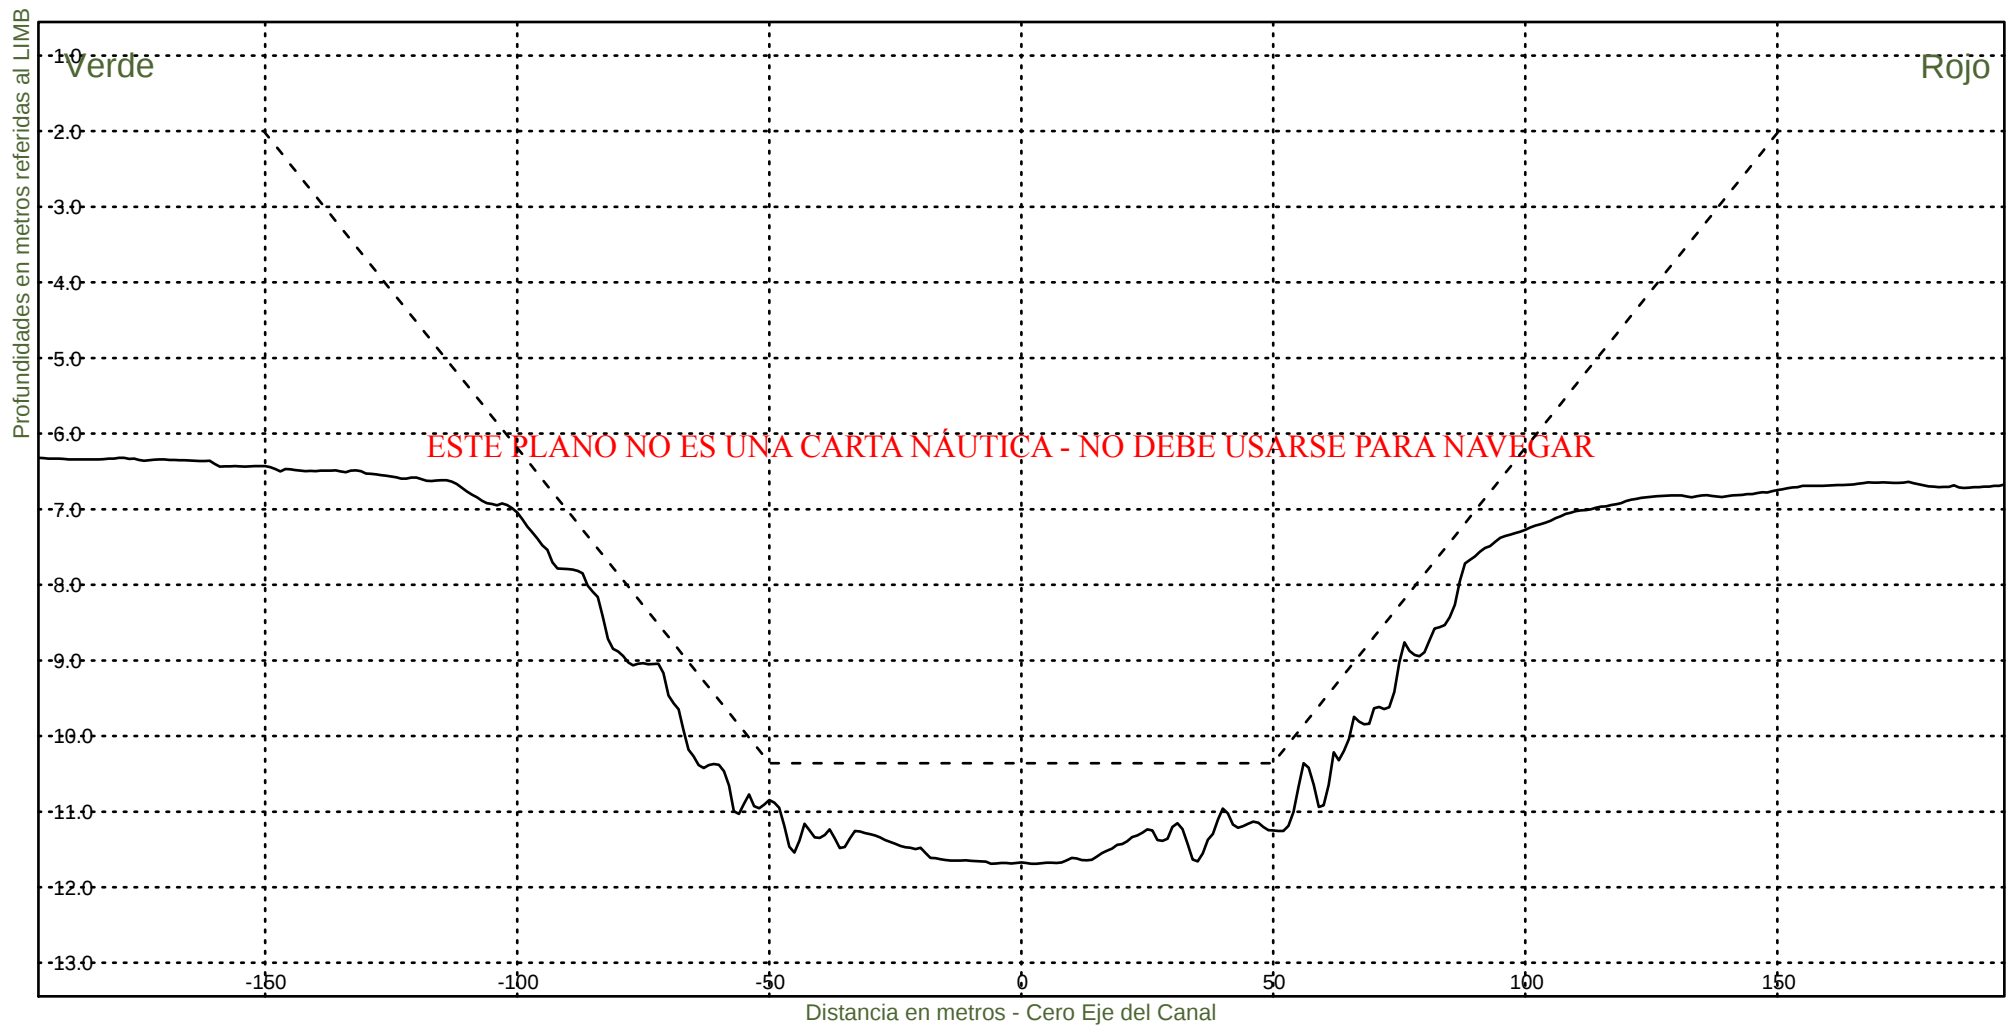KM 61200



Consorcio Boskalis - Dredging International



Ing. Alberto G. Palomar
REPRESENTANTE TECNICO

Comision Administradora del Rio de la Plata
Canal Martin Garcia

----- :Teorico 34 pies
————— :Batimetria Abril 2022

Fecha Canal, KM 39.6-67.4
Hz 1: 1500
V 1: 100

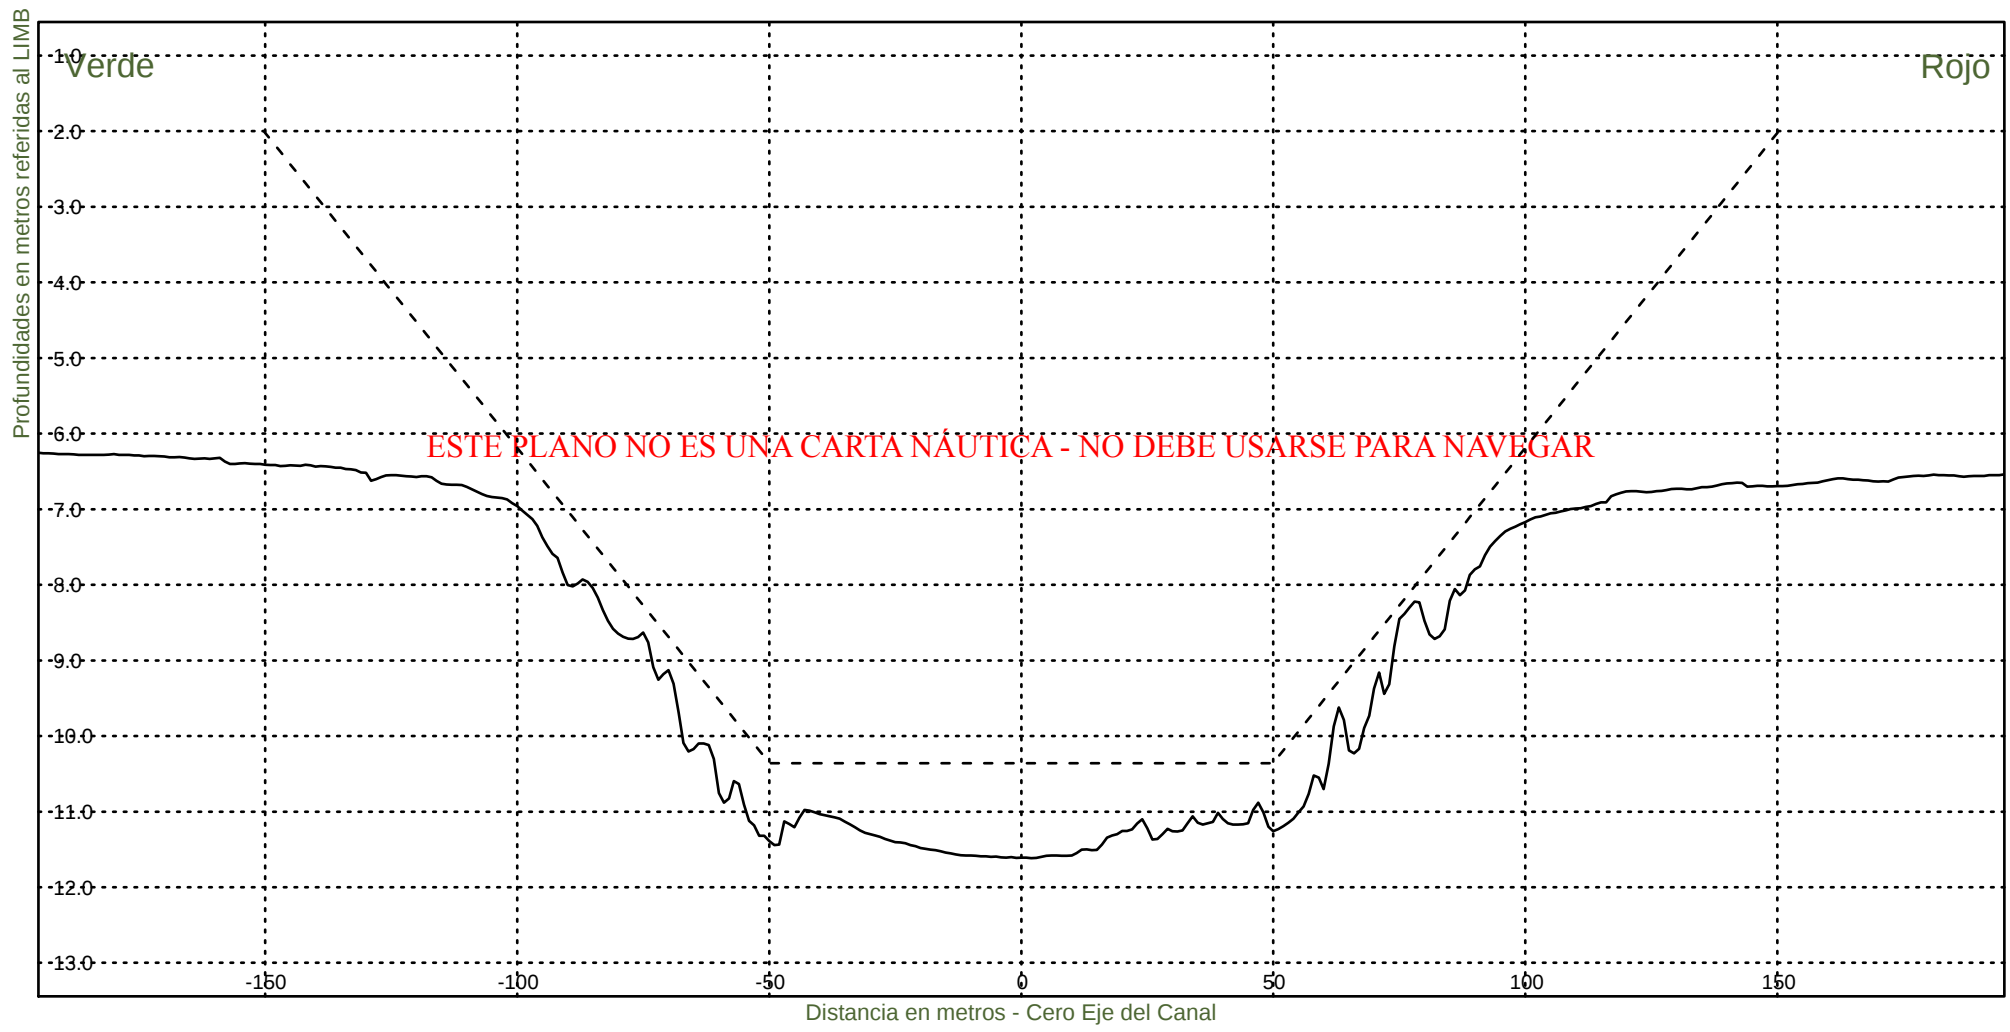KM 61400



Consorcio Boskalis - Dredging International



Ing. Alberto G. Palomar
REPRESENTANTE TECNICO

Comision Administradora del Rio de la Plata
Canal Martin Garcia

----- :Teorico 34 pies
———— :Batimetria Abril 2022

Fecha Canal, KM 39.6-67.4
Hz 1: 1500
V 1: 100

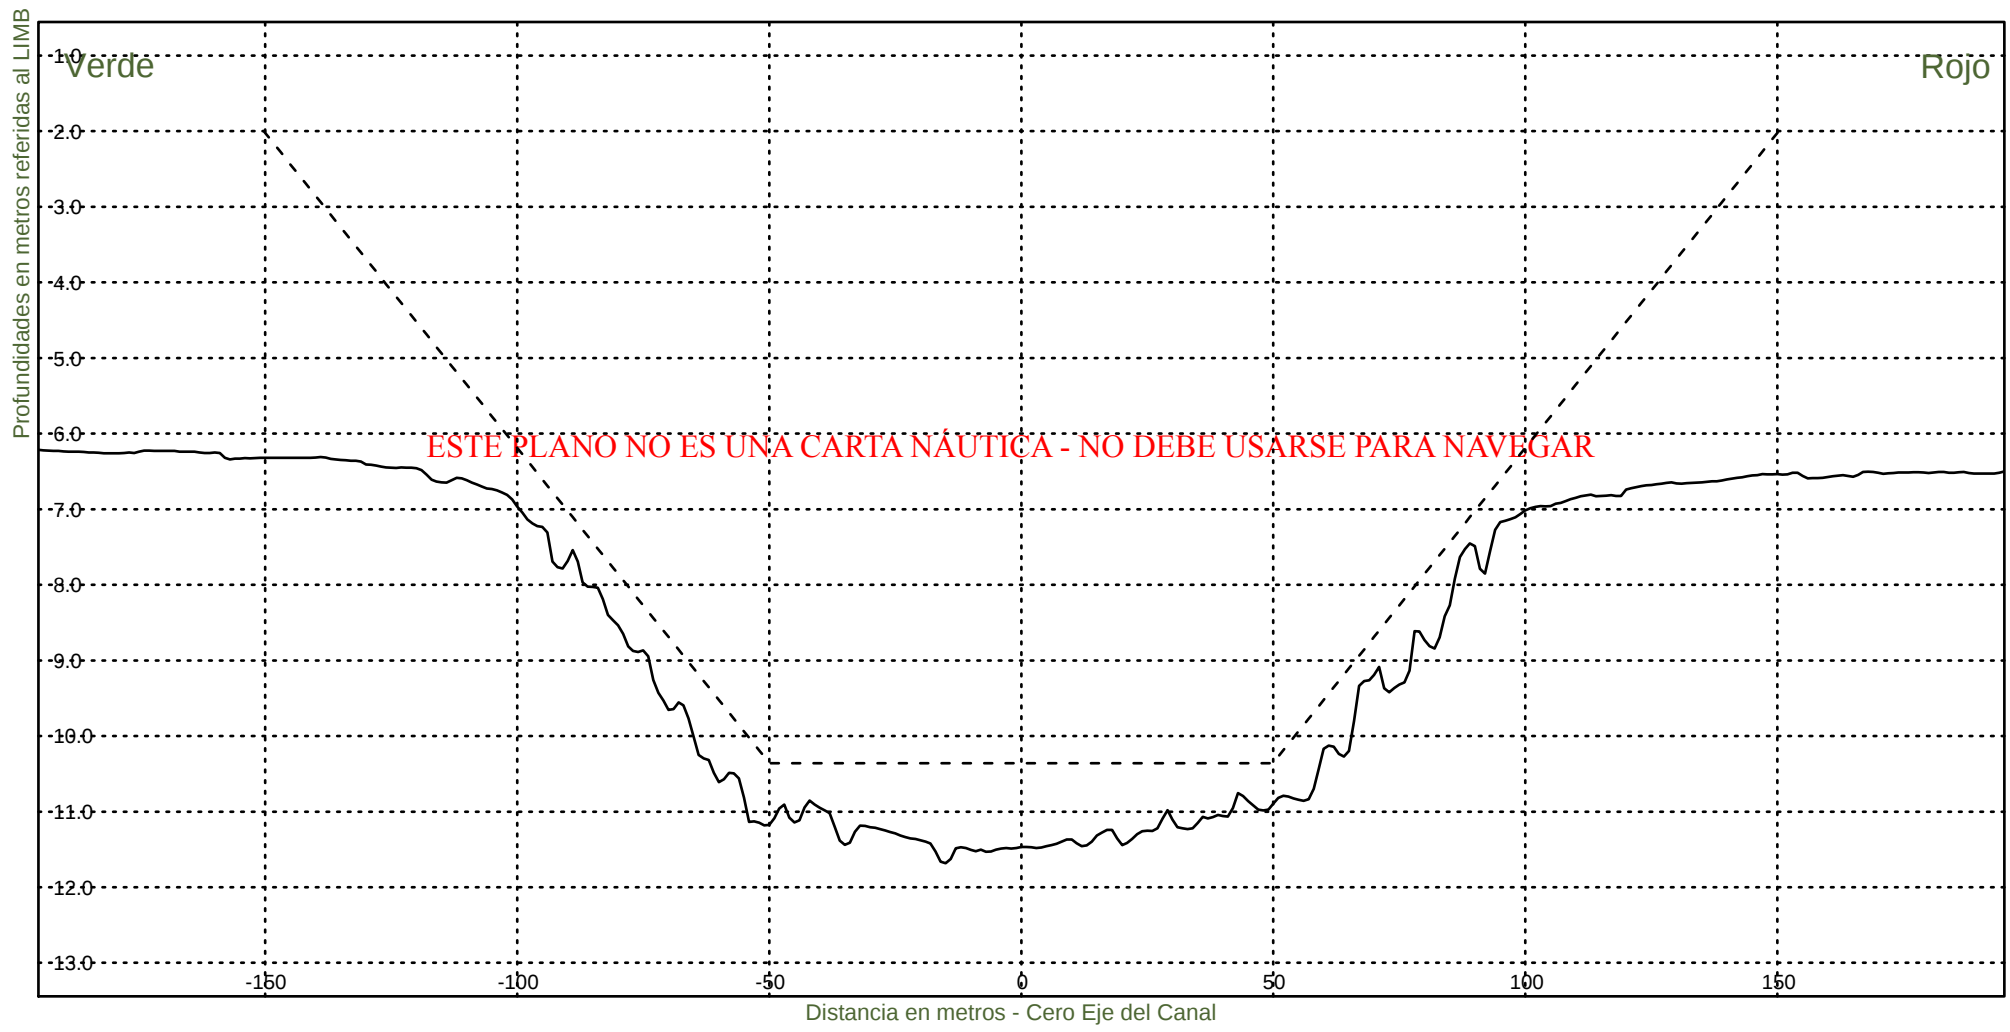KM 61600



Consorcio Boskalis - Dredging International



Ing. Alberto G. Palomar
REPRESENTANTE TECNICO

Comision Administradora del Rio de la Plata
Canal Martin Garcia

----- :Teorico 34 pies
————— :Batimetria Abril 2022

Fecha Canal, KM 39.6-67.4
Hz 1: 1500
V 1: 100

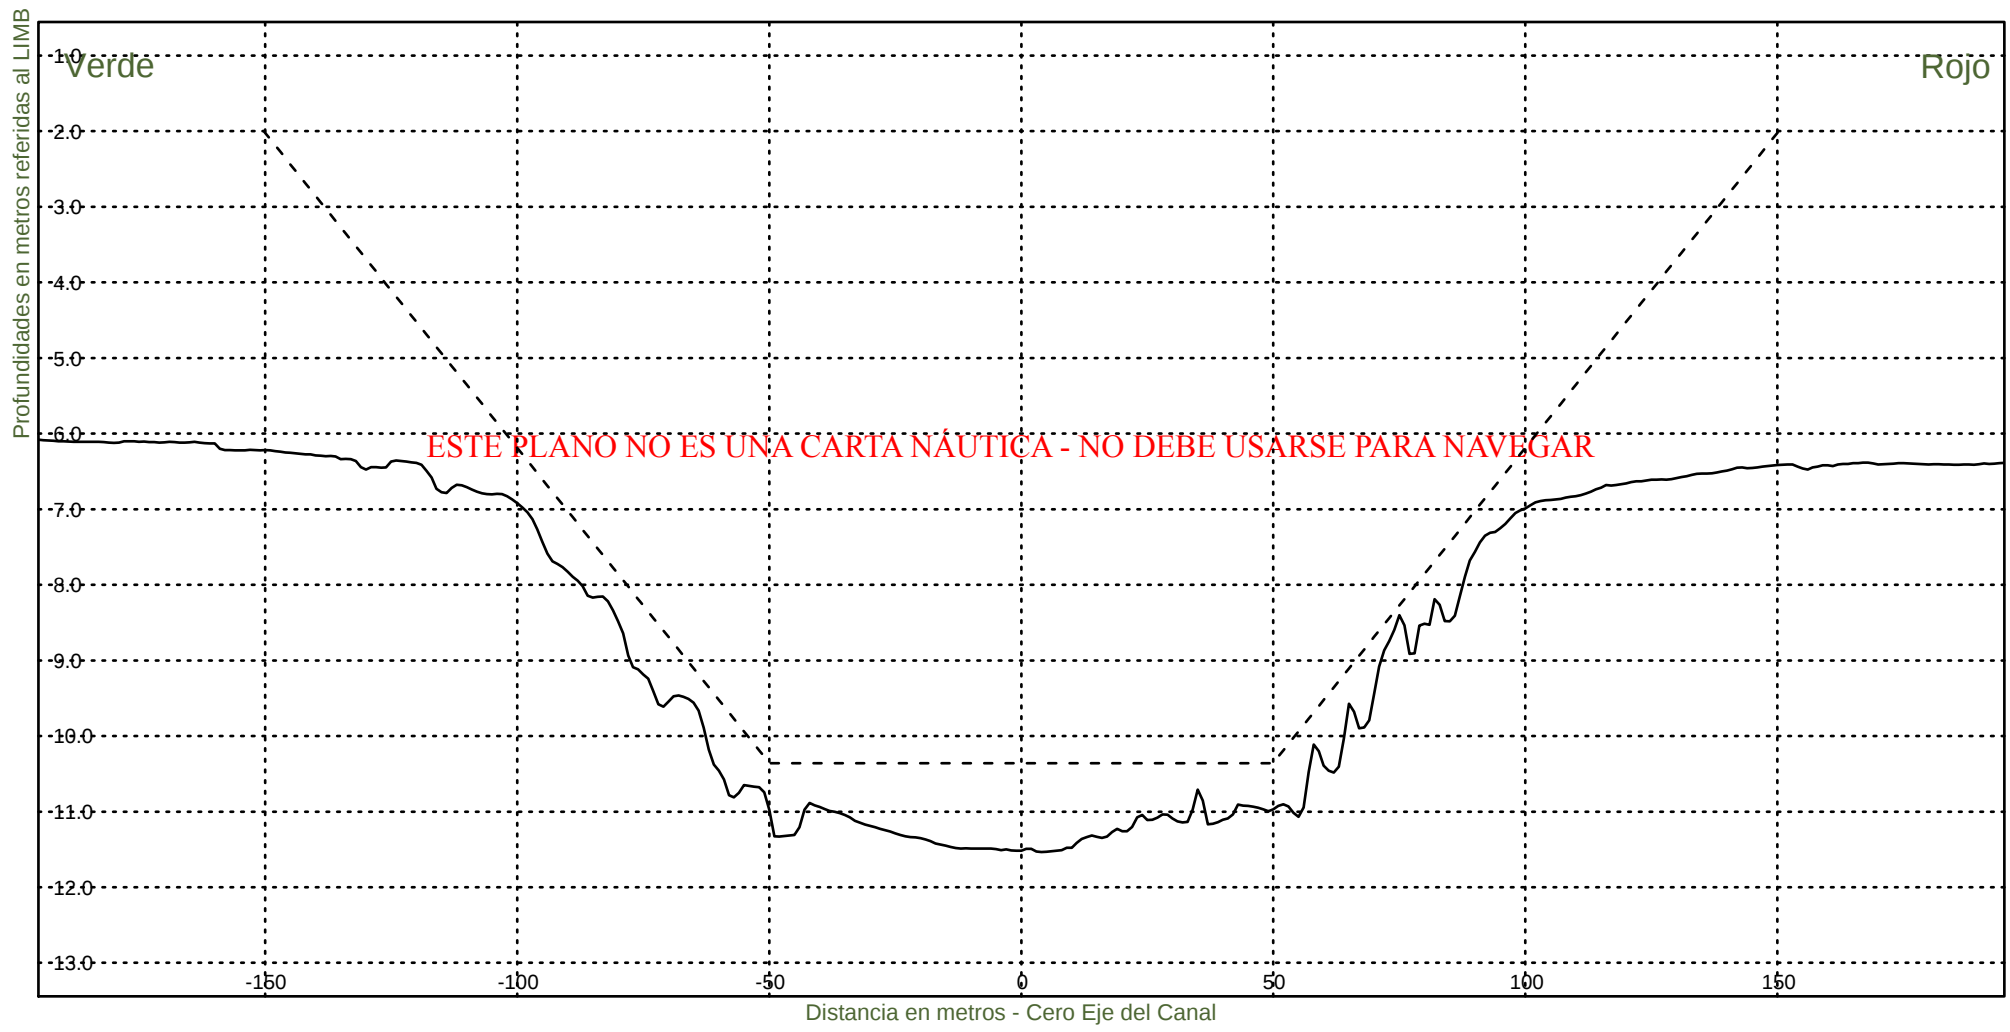KM 61800




Consorcio Boskalis - Dredging International


Ing. Alberto G. Palomar
REPRESENTANTE TECNICO

Comision Administradora del Rio de la Plata
Canal Martin Garcia

----- : Teorico 34 pies
——— : Batimetria Abril 2022

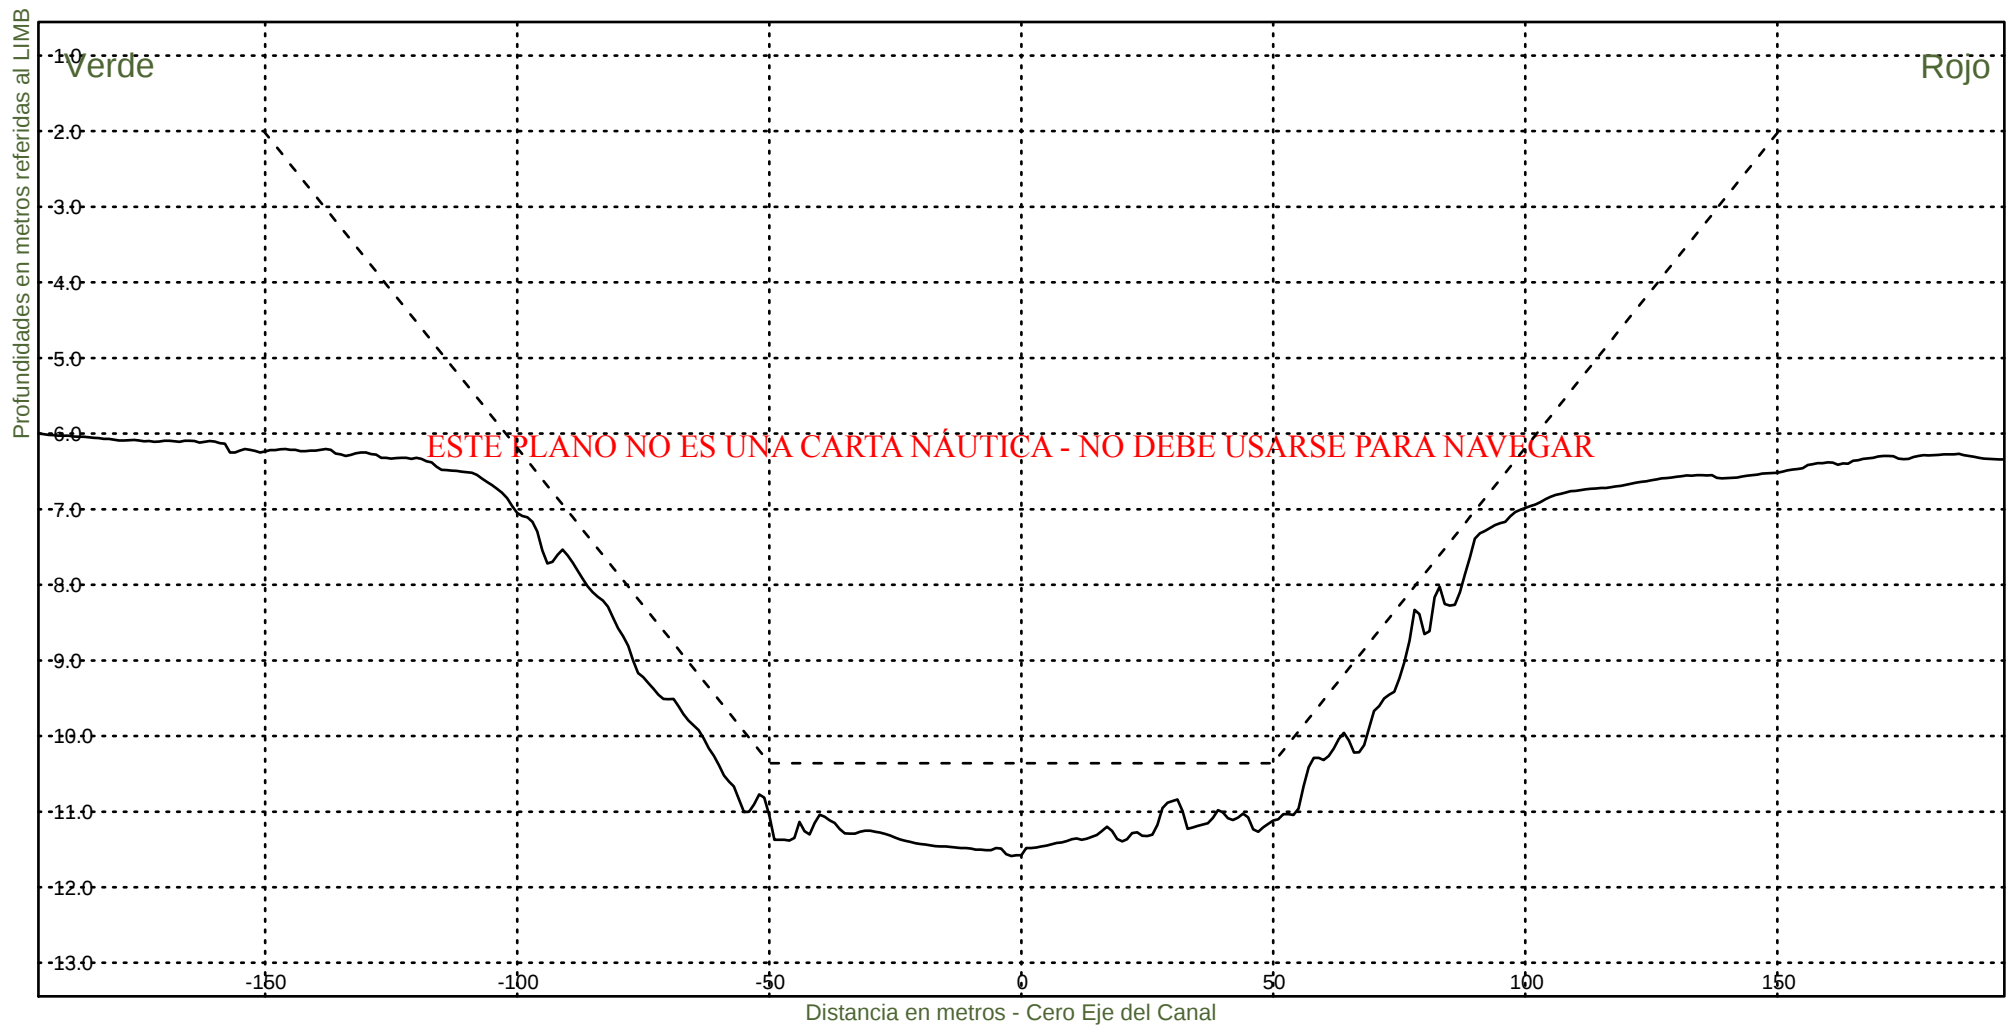Fecha Canal, KM 39.6-67.4
Hz 1: 1500
V 1: 100
KM 62000



Consorcio Boskalis - Dredging International



Ing. Alberto G. Palomar
REPRESENTANTE TECNICO

Comision Administradora del Rio de la Plata
Canal Martin Garcia

----- :Teorico 34 pies
————— :Batimetria Abril 2022

Fecha Canal, KM 39.6-67.4
Hz 1: 1500
V 1: 100

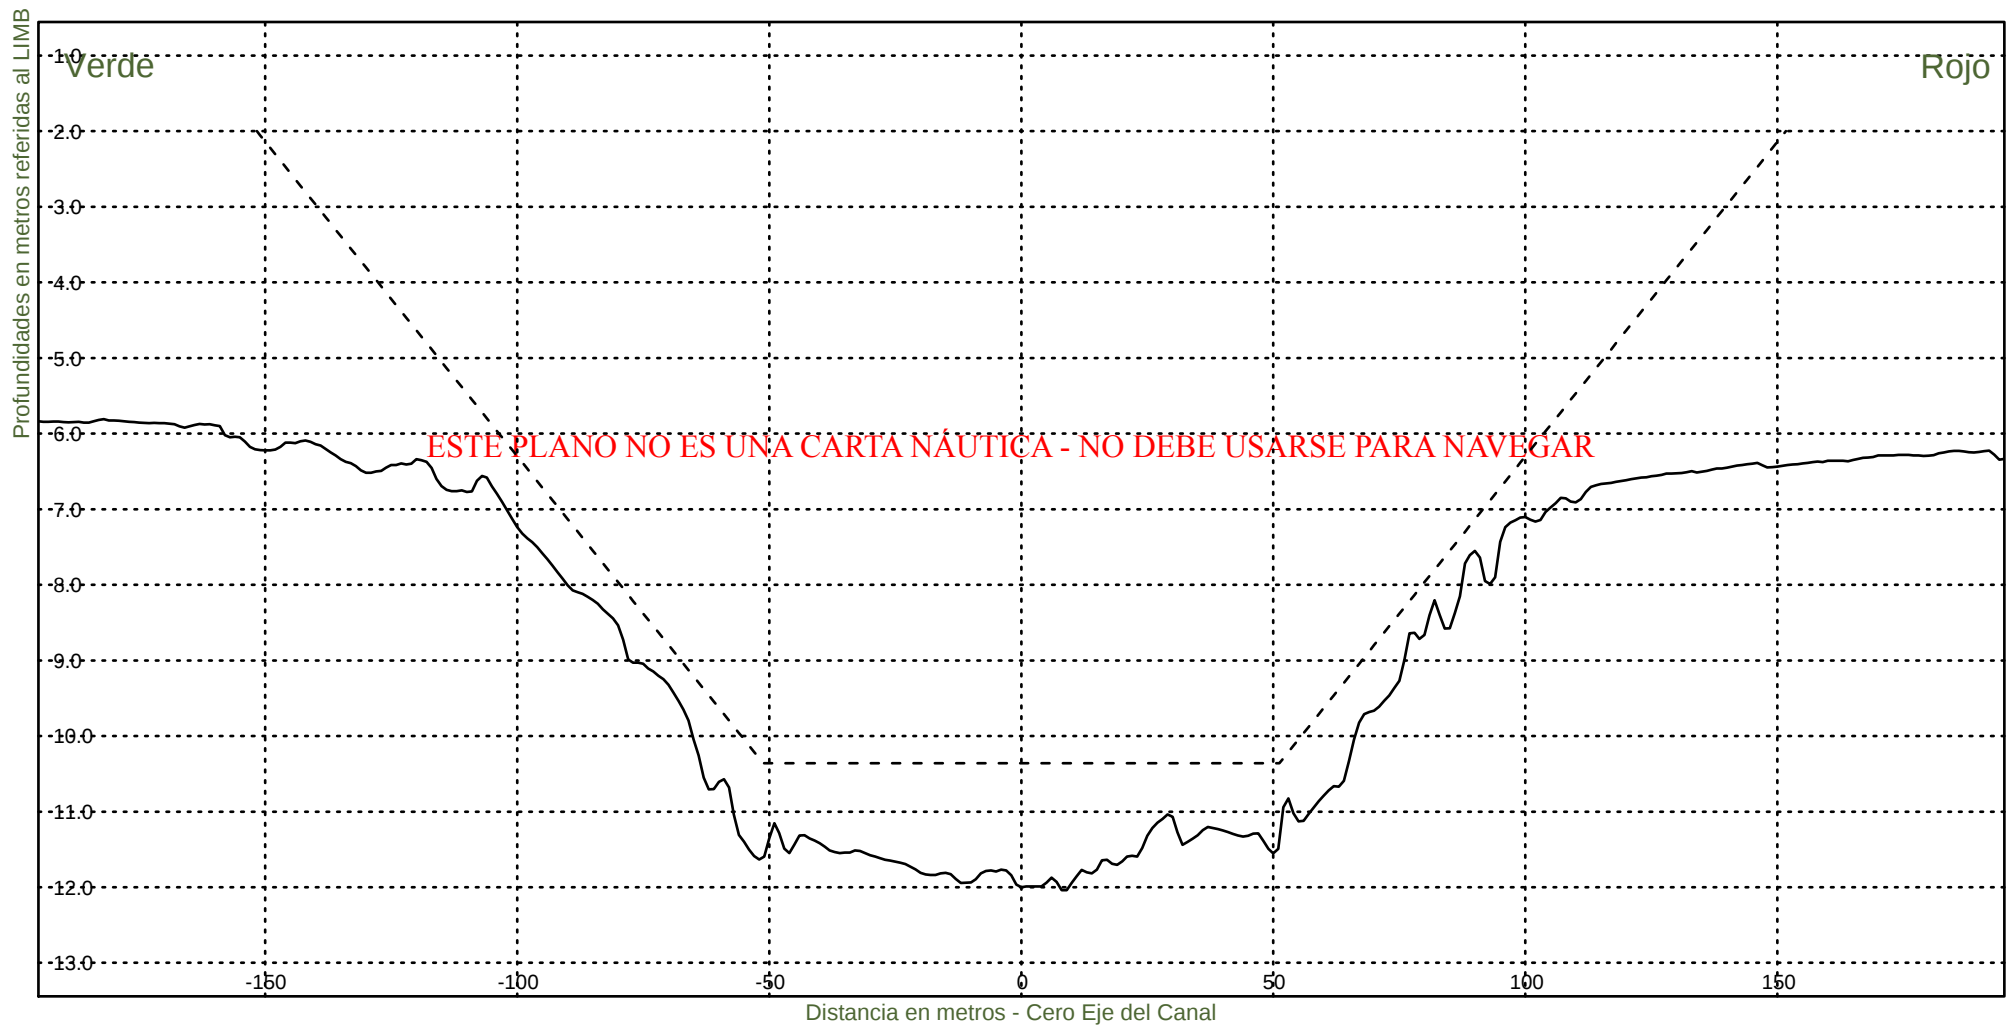KM 62200



Consorcio Boskalis - Dredging International



Ing. Alberto G. Palomar
REPRESENTANTE TECNICO

Comision Administradora del Rio de la Plata
Canal Martin Garcia

----- :Teorico 34 pies
————— :Batimetria Abril 2022

Fecha Canal, KM 39.6-67.4
Hz 1: 1500
V 1: 100

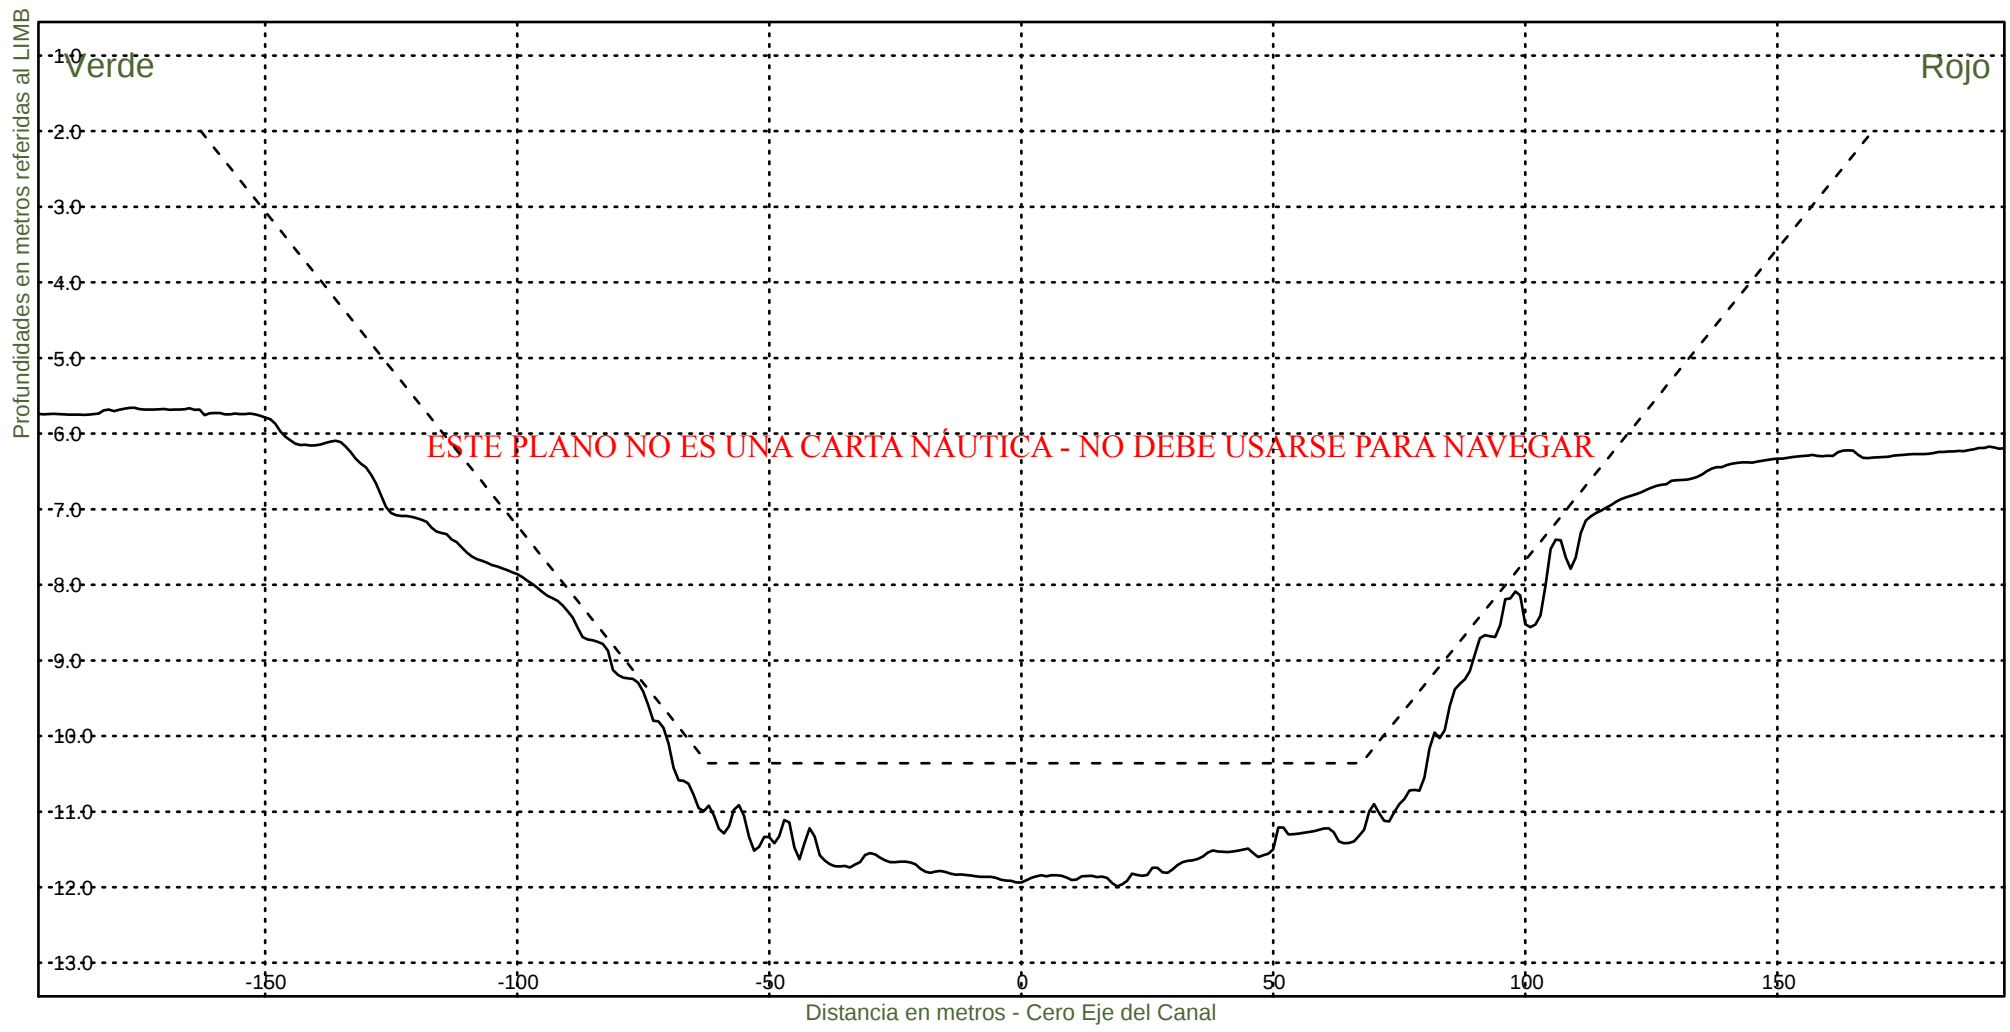KM 62400



Consorcio Boskalis - Dredging International



Ing. Alberto G. Palomar
REPRESENTANTE TECNICO

Comision Administradora del Rio de la Plata
Canal Martin Garcia

----- :Teorico 34 pies
————— :Batimetria Abril 2022

Fecha Canal, KM 39.6-67.4
Hz 1: 1500
V 1: 100

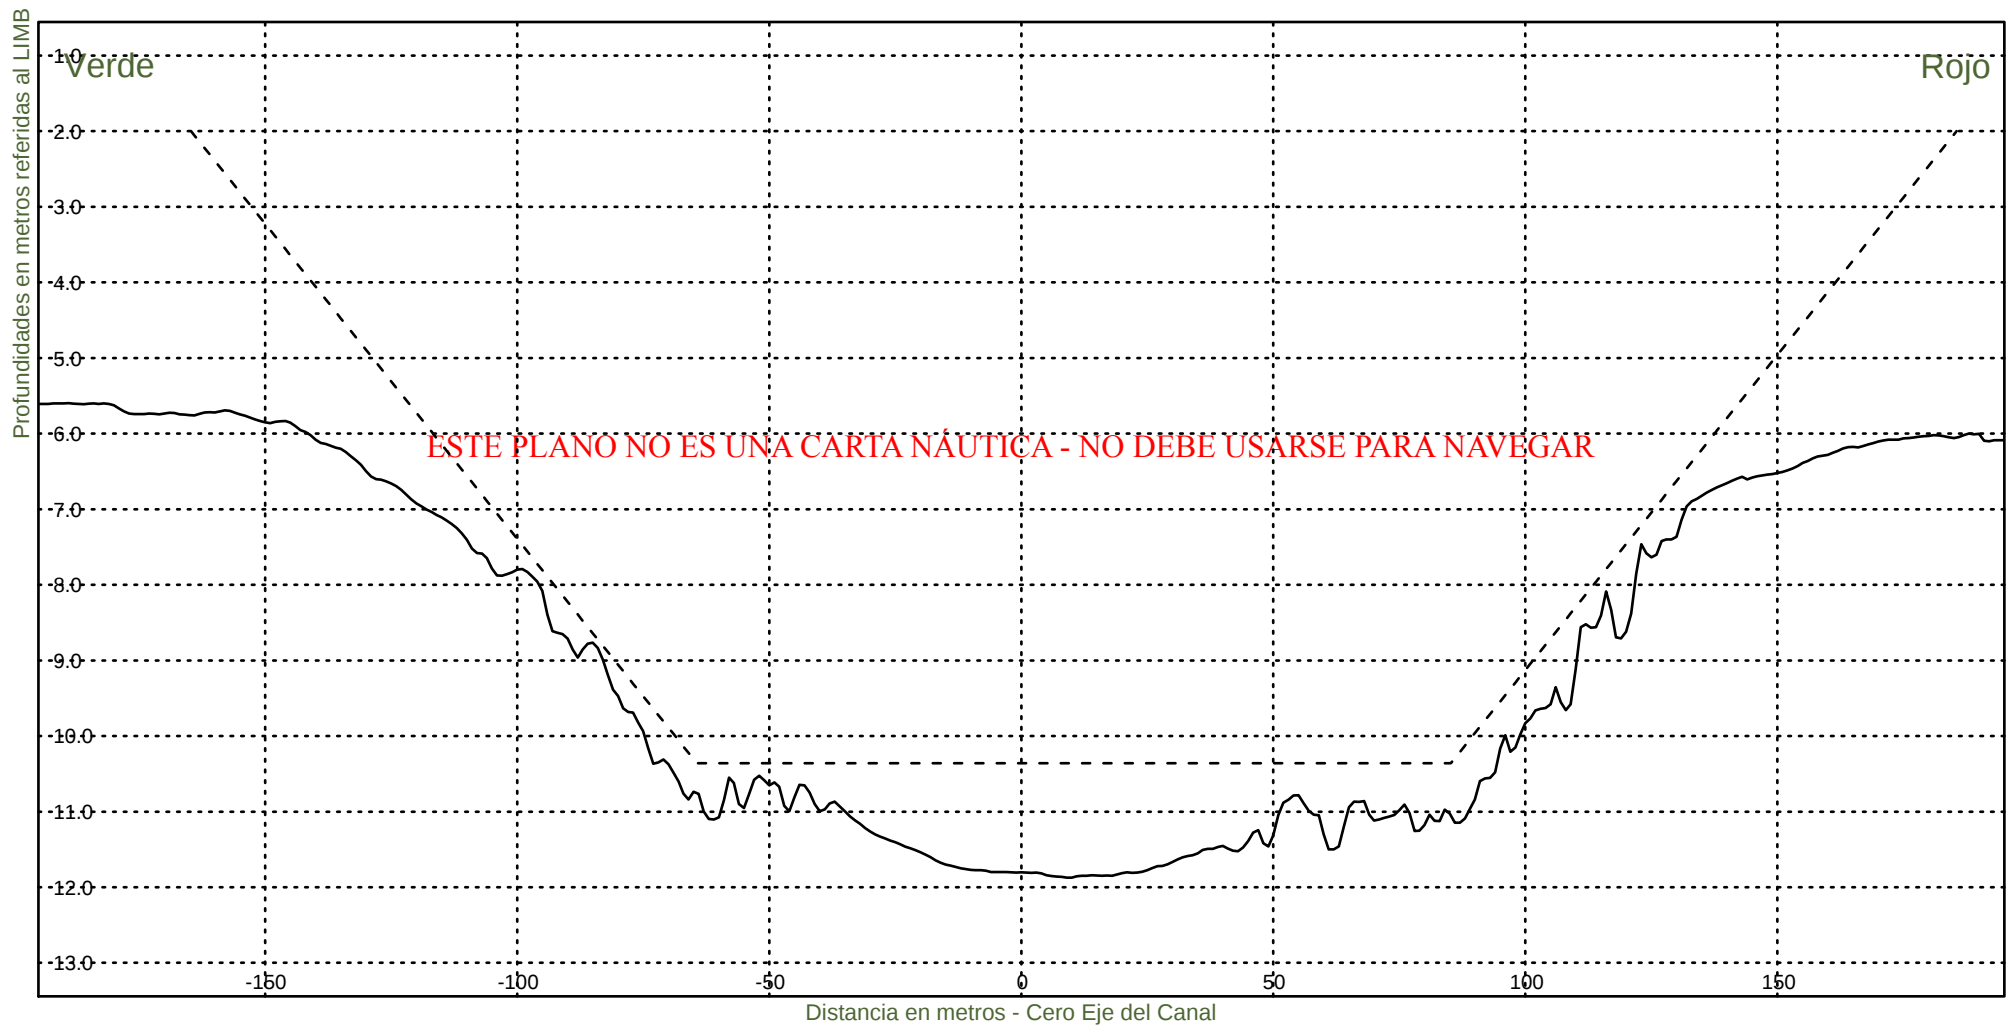KM 62600



Consorcio Boskalis - Dredging International



Ing. Alberto G. Palomar
REPRESENTANTE TECNICO

Comision Administradora del Rio de la Plata
Canal Martin Garcia

----- :Teorico 34 pies
————— :Batimetria Abril 2022

Fecha Canal, KM 39.6-67.4
Hz 1: 1500
V 1: 100

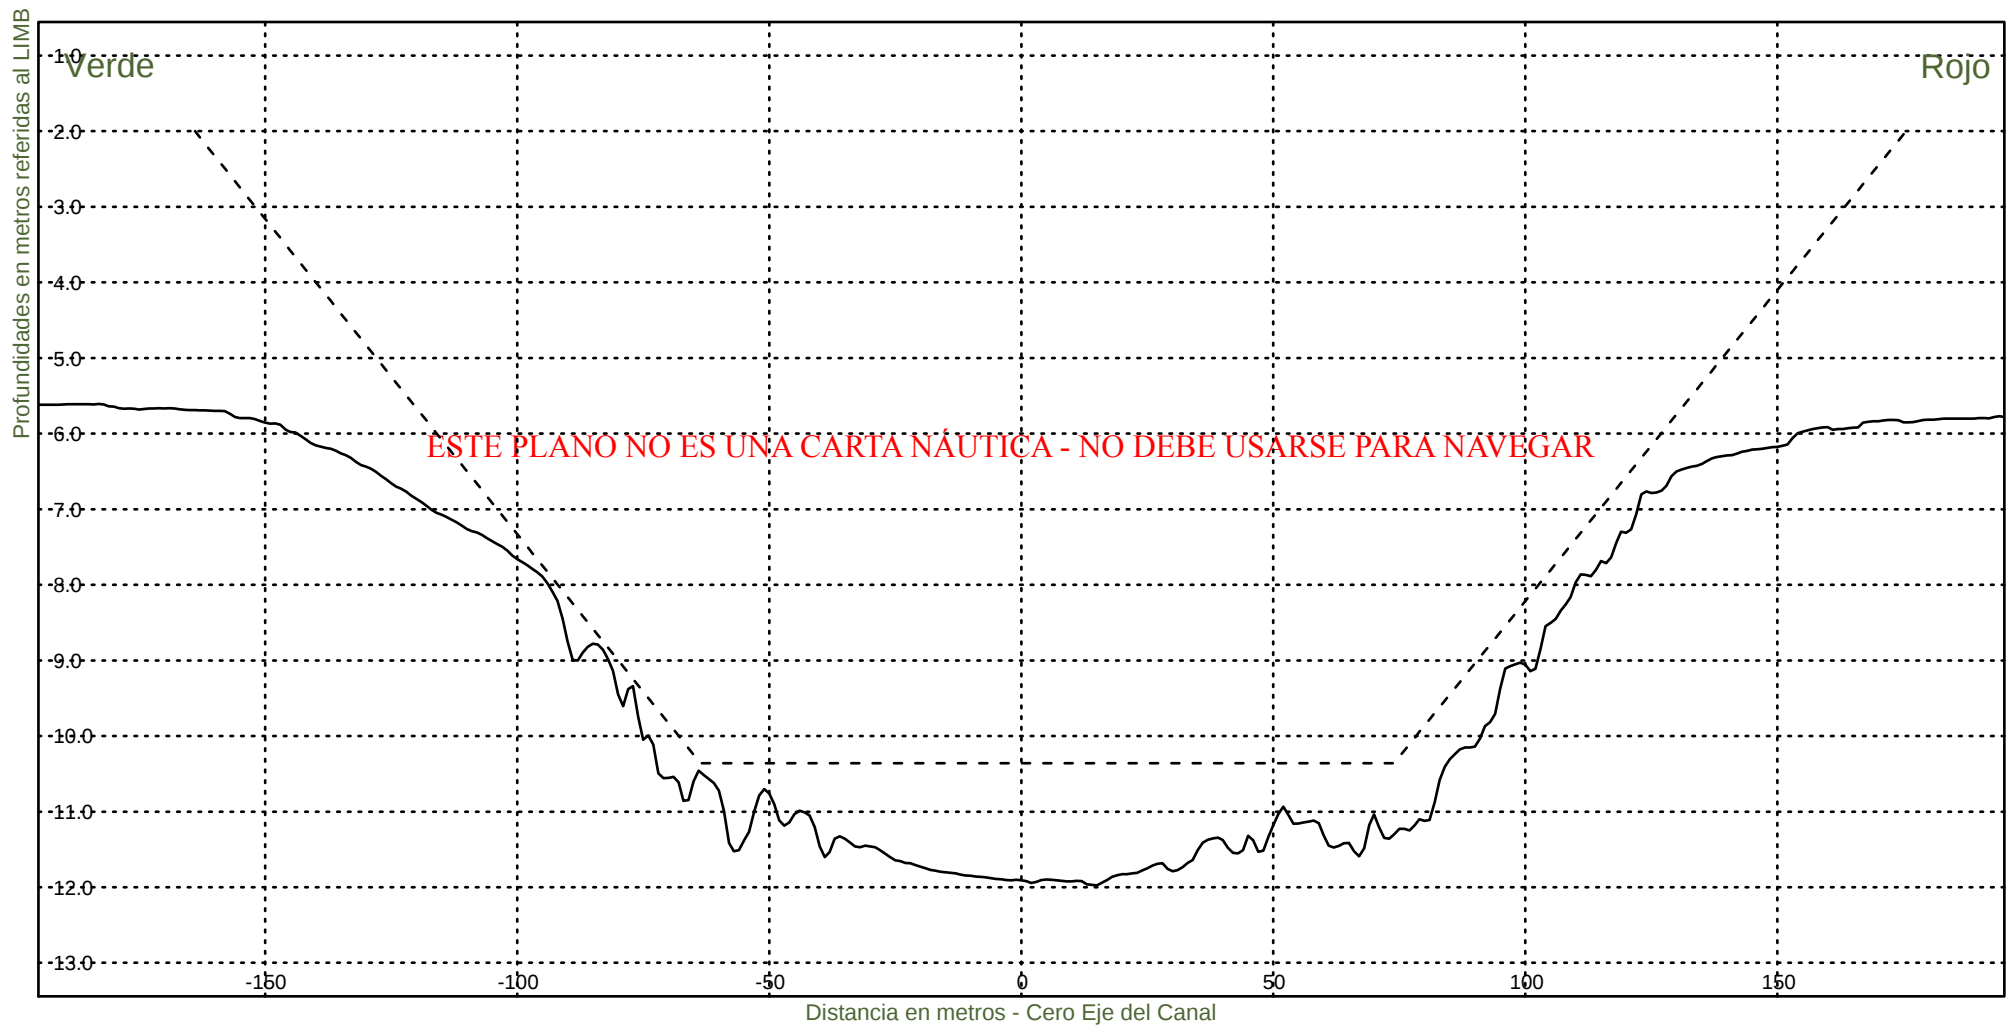KM 62800




Consorcio Boskalis - Dredging International


Ing. Alberto G. Palomar
REPRESENTANTE TECNICO

Comision Administradora del Rio de la Plata
Canal Martin Garcia

----- :Teorico 34 pies
——— :Batimetria Abril 2022

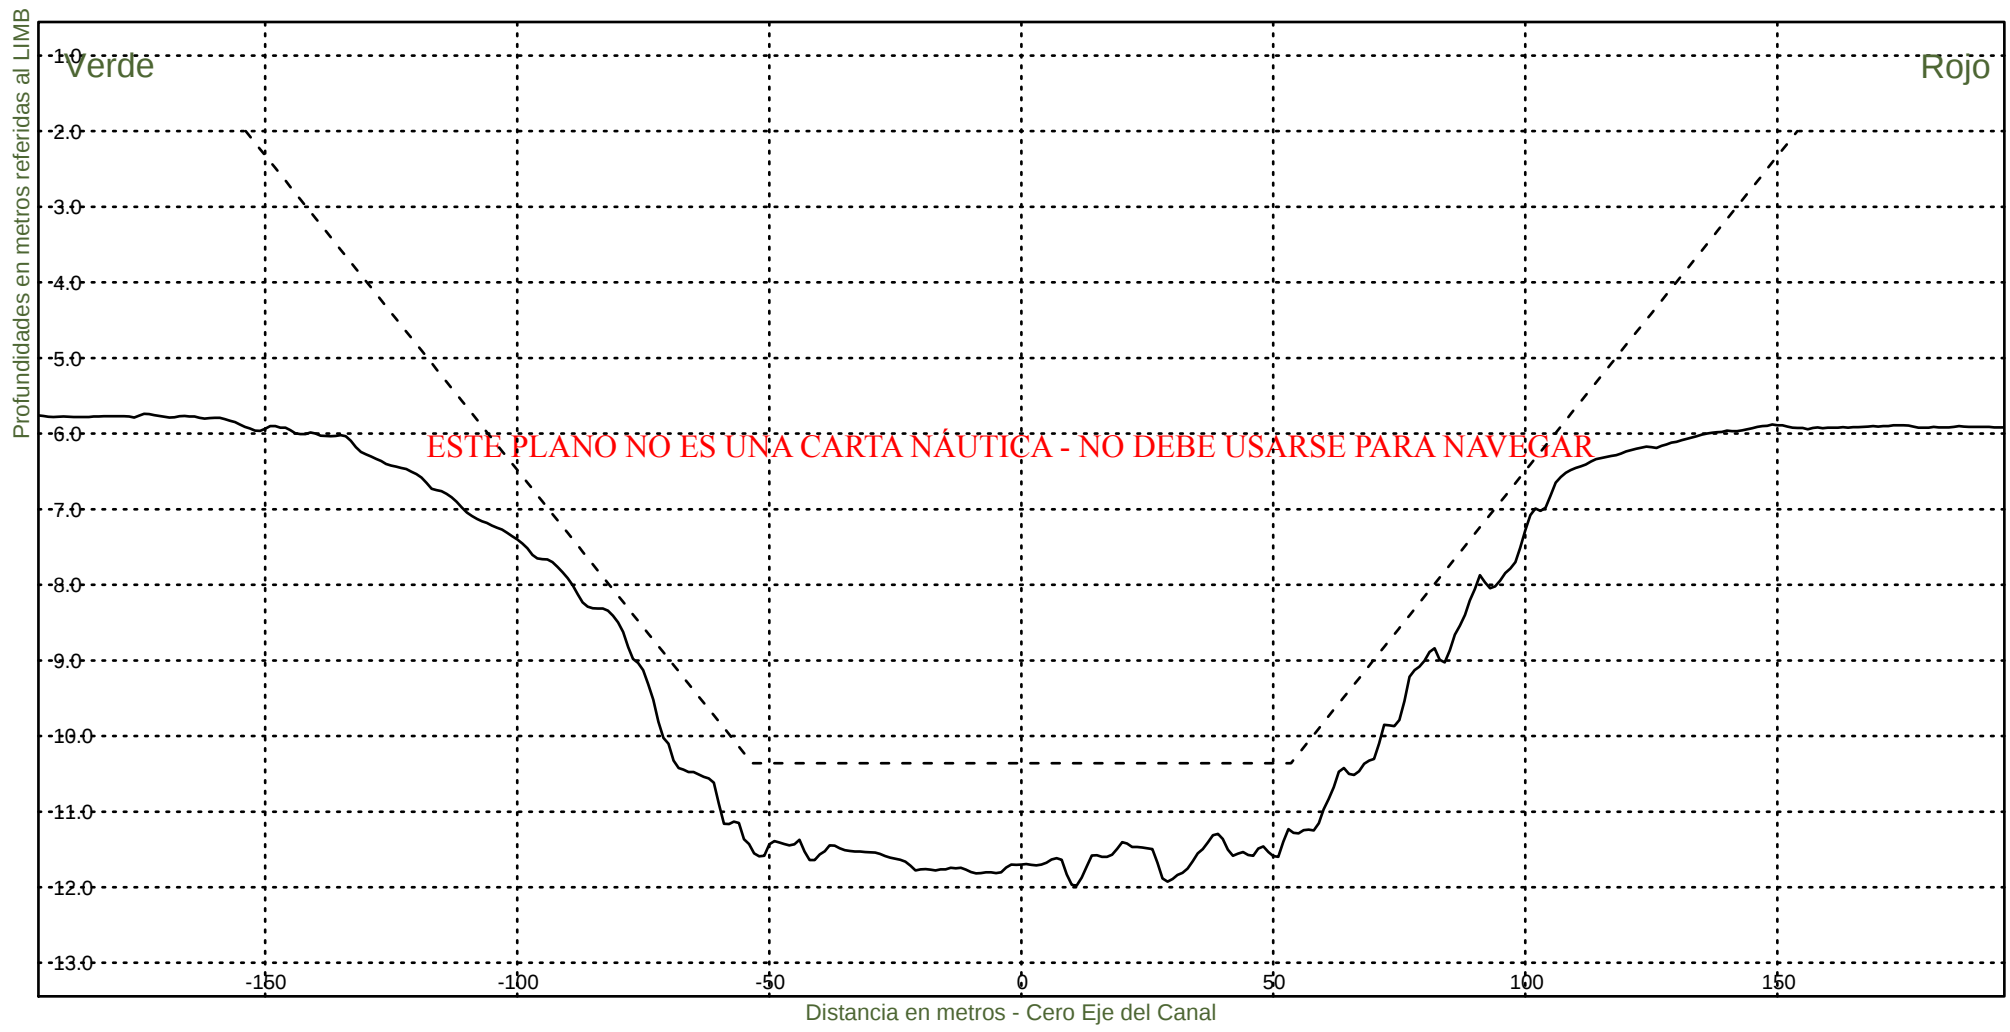Fecha Canal, KM 39.6-67.4
Hz 1: 1500
V 1: 100
KM 63000



Consorcio Boskalis - Dredging International



Ing. Alberto G. Palomar
REPRESENTANTE TECNICO

Comision Administradora del Rio de la Plata
Canal Martin Garcia

----- :Teorico 34 pies
————— :Batimetria Abril 2022

Fecha Canal, KM 39.6-67.4
Hz 1: 1500
V 1: 100

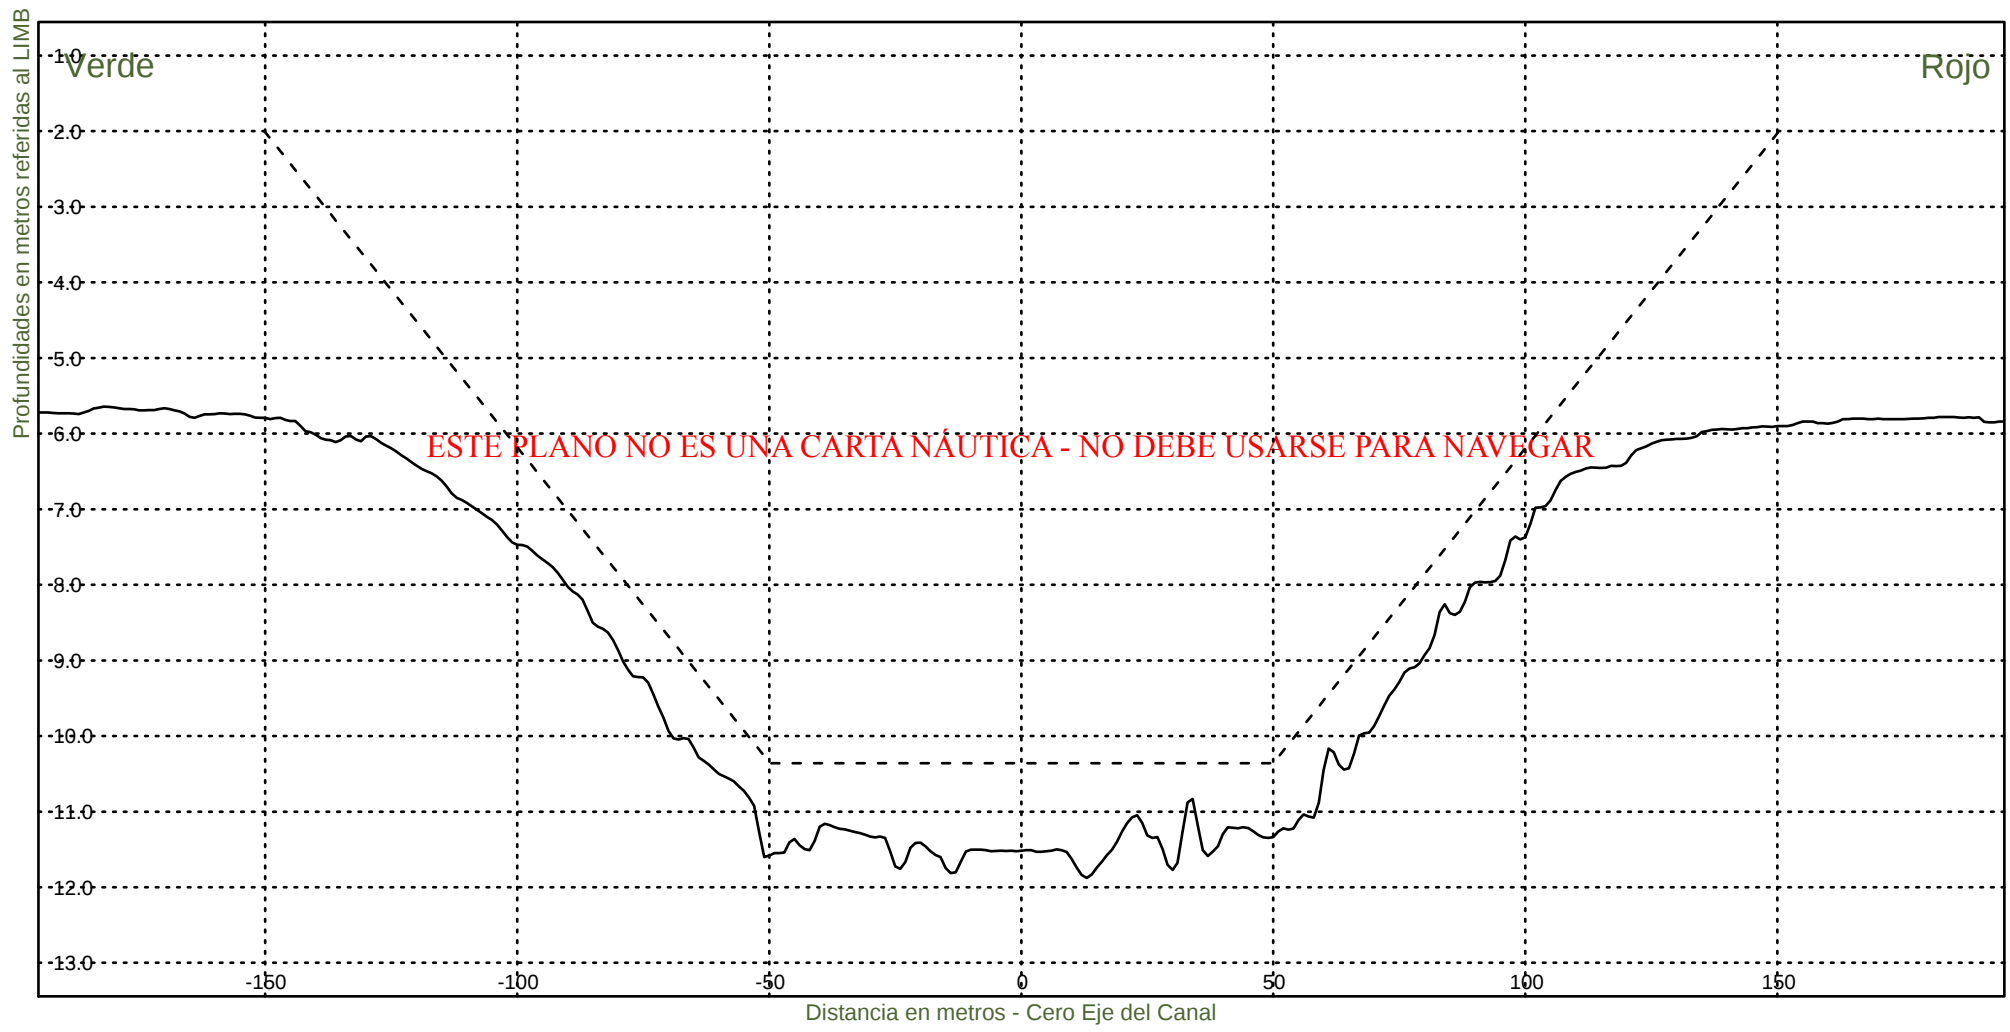KM 63200




Consorcio Boskalis - Dredging International


Ing. Alberto G. Palomar
REPRESENTANTE TECNICO

Comision Administradora del Rio de la Plata
Canal Martin Garcia

----- :Teorico 34 pies
————— :Batimetria Abril 2022

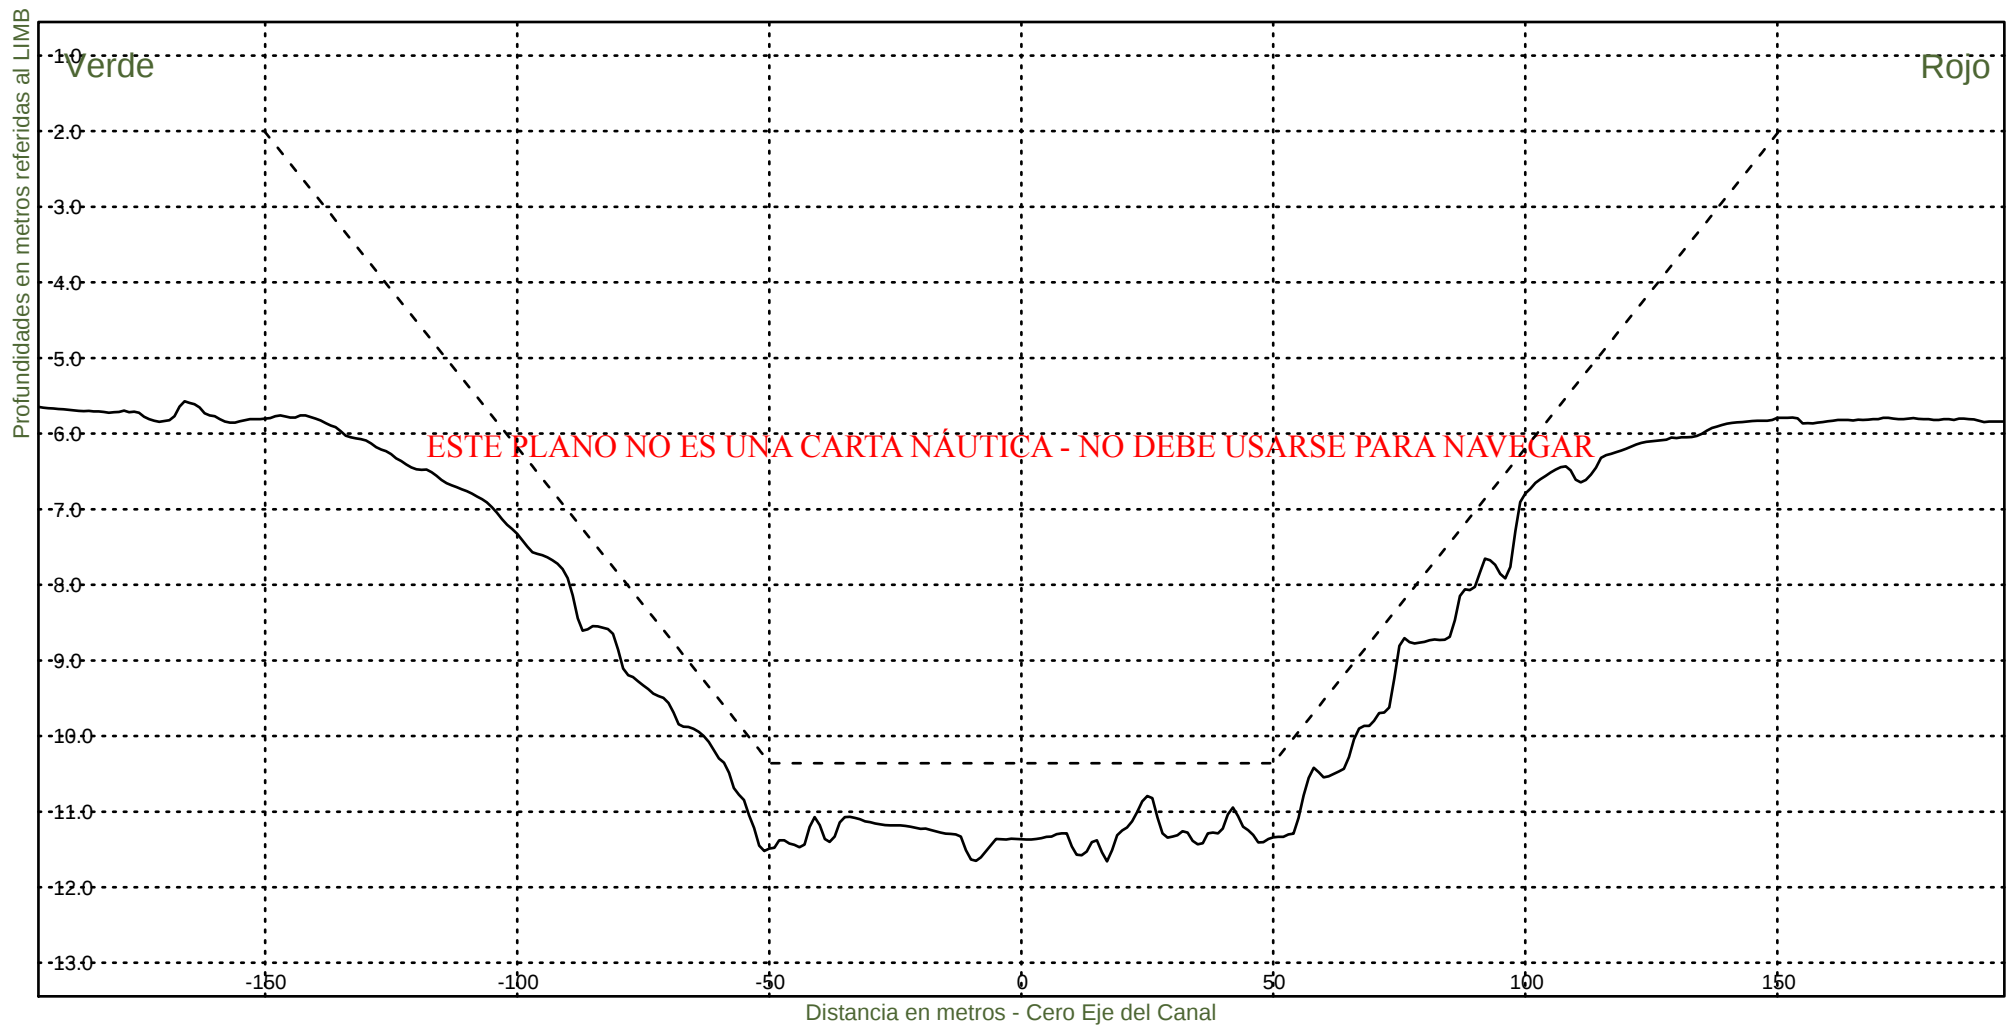Fecha Canal, KM 39.6-67.4
Hz 1: 1500
V 1: 100
KM 63400



Consorcio Boskalis - Dredging International



Ing. Alberto G. Palomar
REPRESENTANTE TECNICO

Comision Administradora del Rio de la Plata
Canal Martin Garcia

----- :Teorico 34 pies
——— :Batimetria Abril 2022

Fecha Canal, KM 39.6-67.4
Hz 1: 1500
V 1: 100

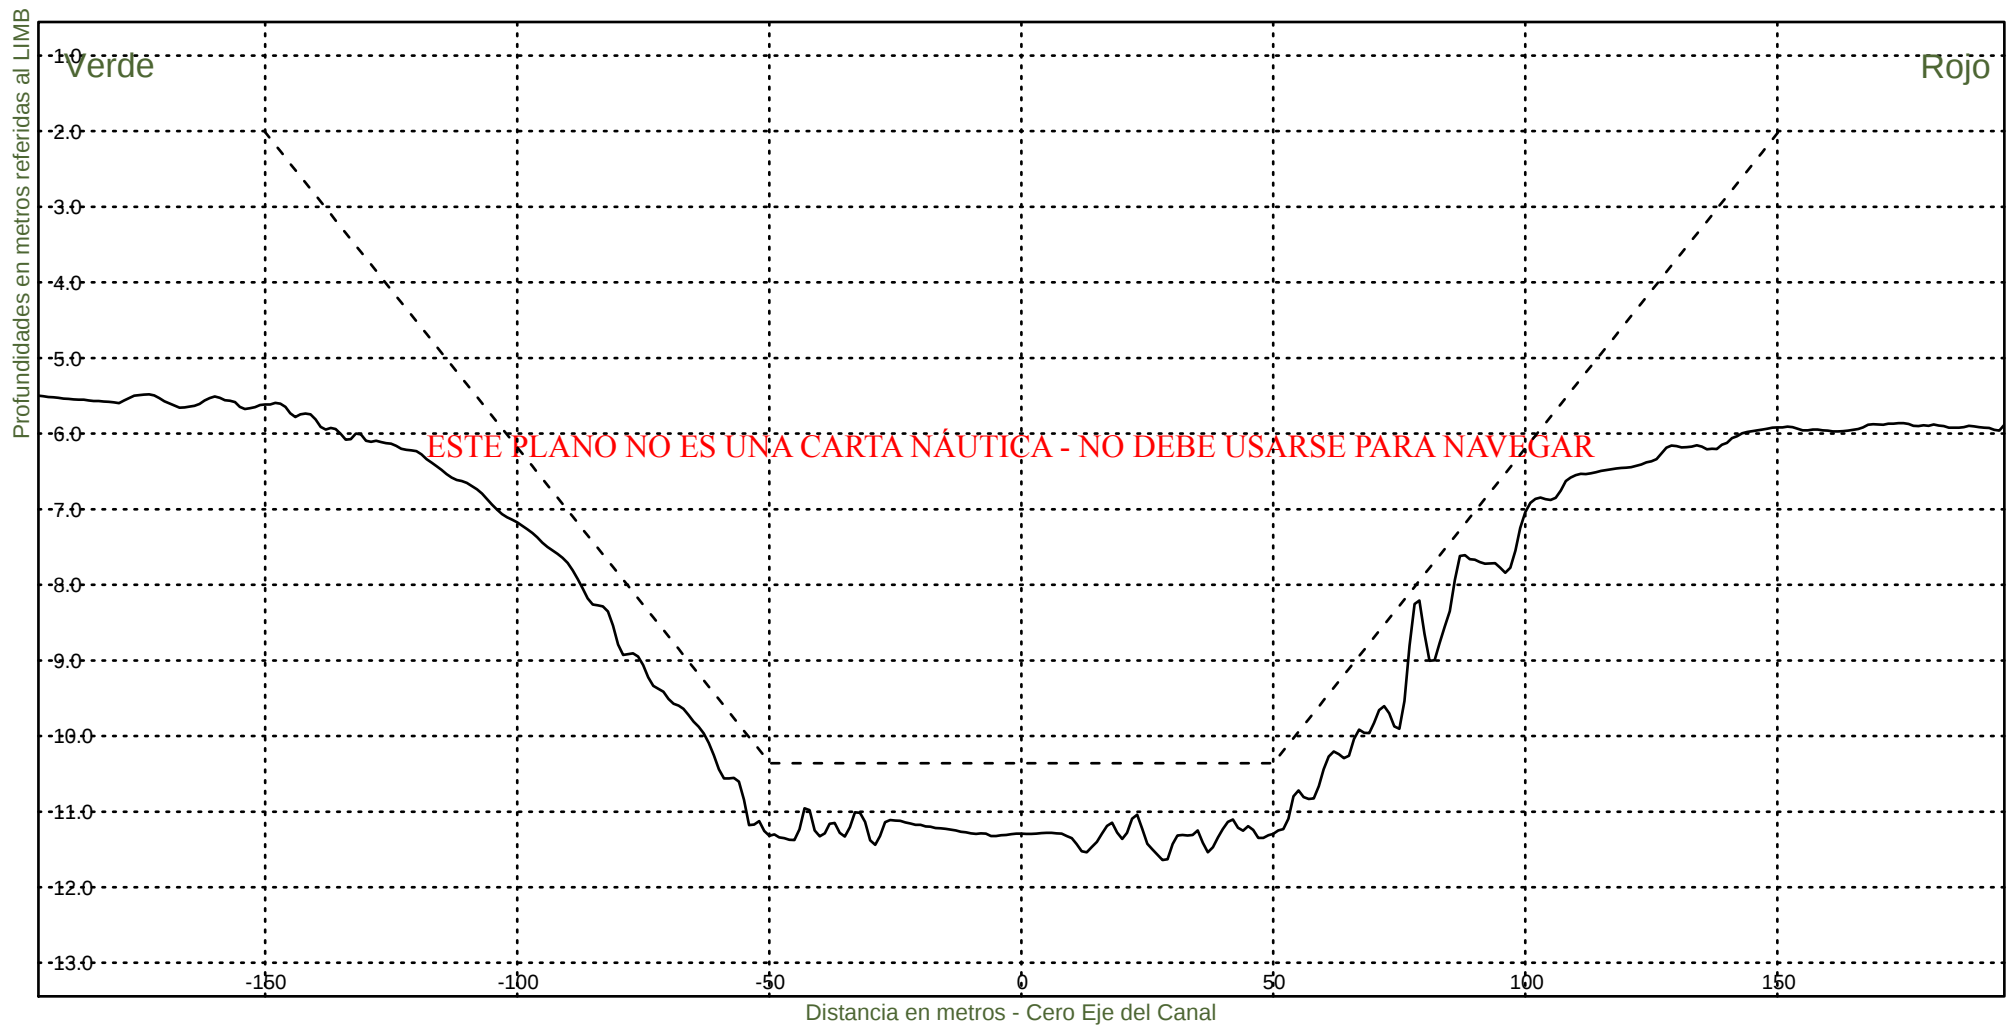KM 63600



Consorcio Boskalis - Dredging International



Ing. Alberto G. Palomar
REPRESENTANTE TECNICO

Comision Administradora del Rio de la Plata
Canal Martin Garcia

----- :Teorico 34 pies
————— :Batimetria Abril 2022

Fecha Canal, KM 39.6-67.4
Hz 1: 1500
V 1: 100

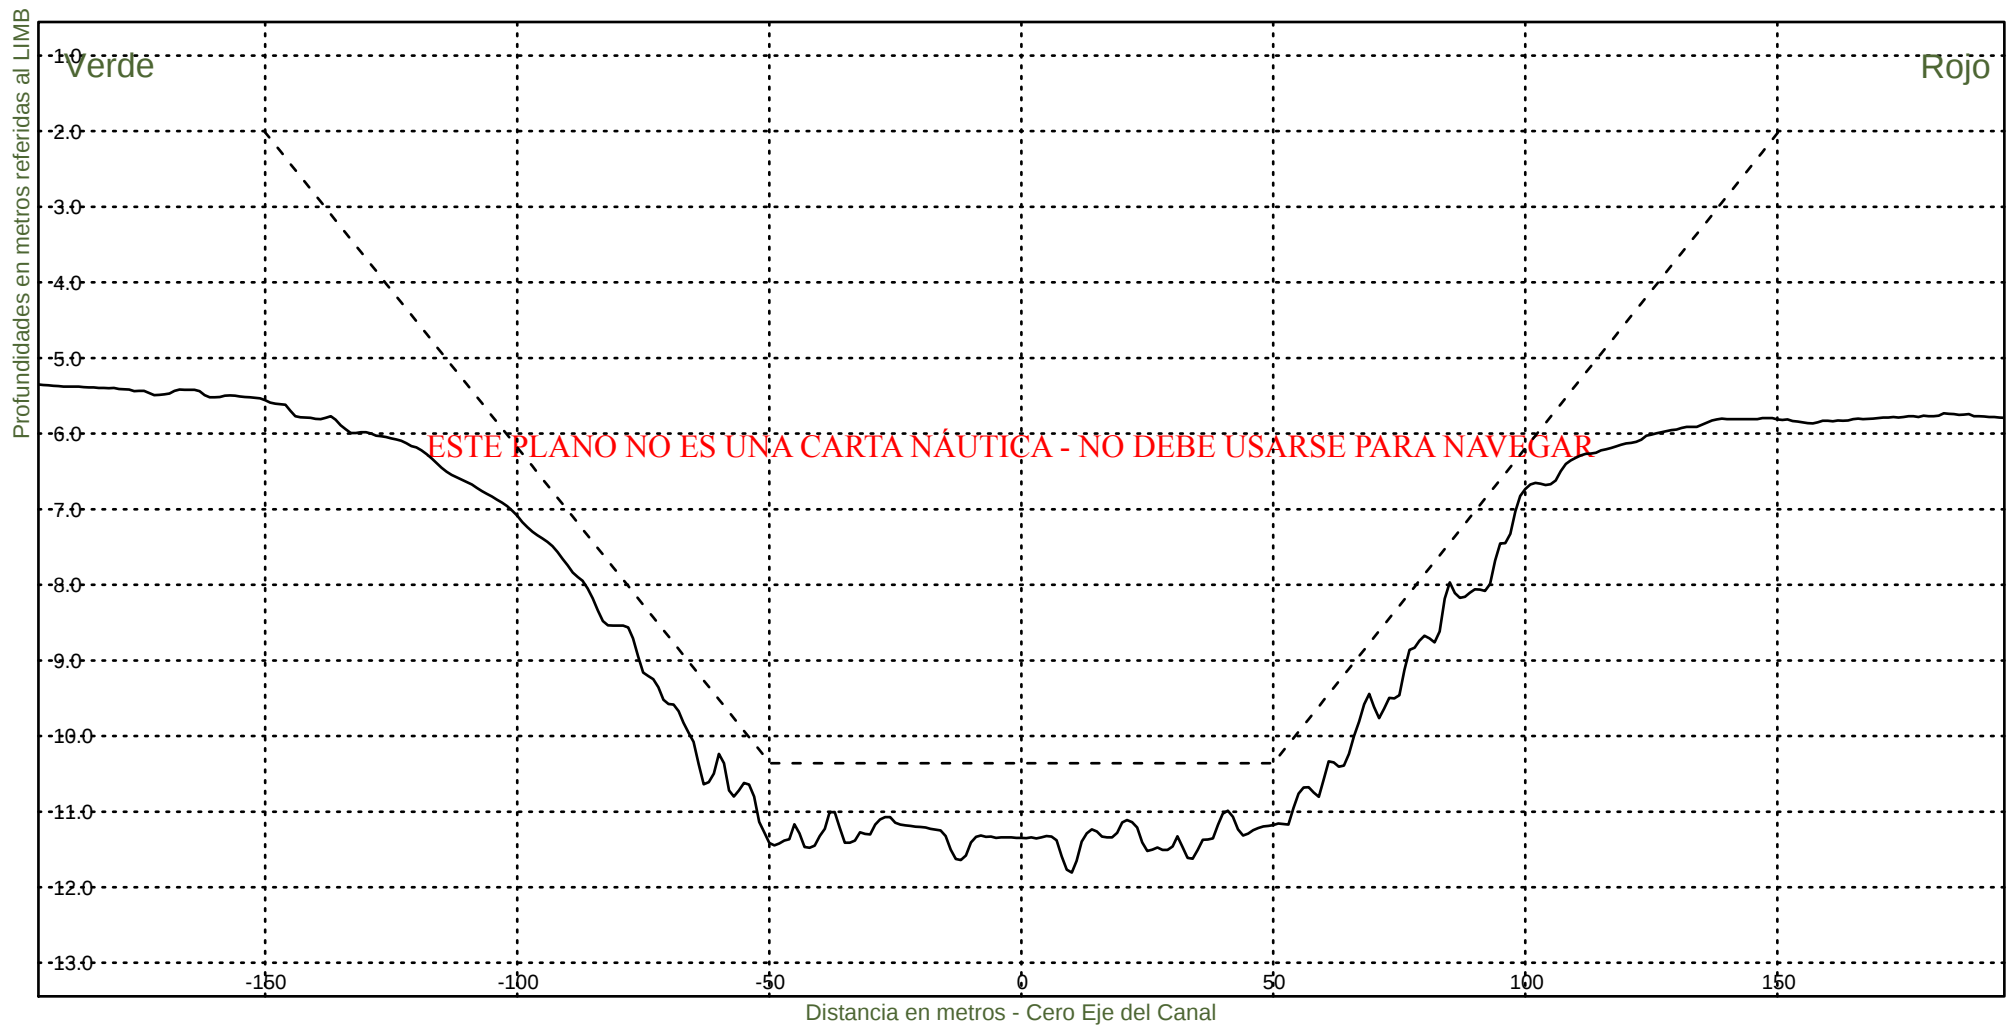KM 63800




Consorcio Boskalis - Dredging International


Ing. Alberto G. Palomar
REPRESENTANTE TECNICO

Comision Administradora del Rio de la Plata
Canal Martin Garcia

----- :Teorico 34 pies
——— :Batimetria Abril 2022

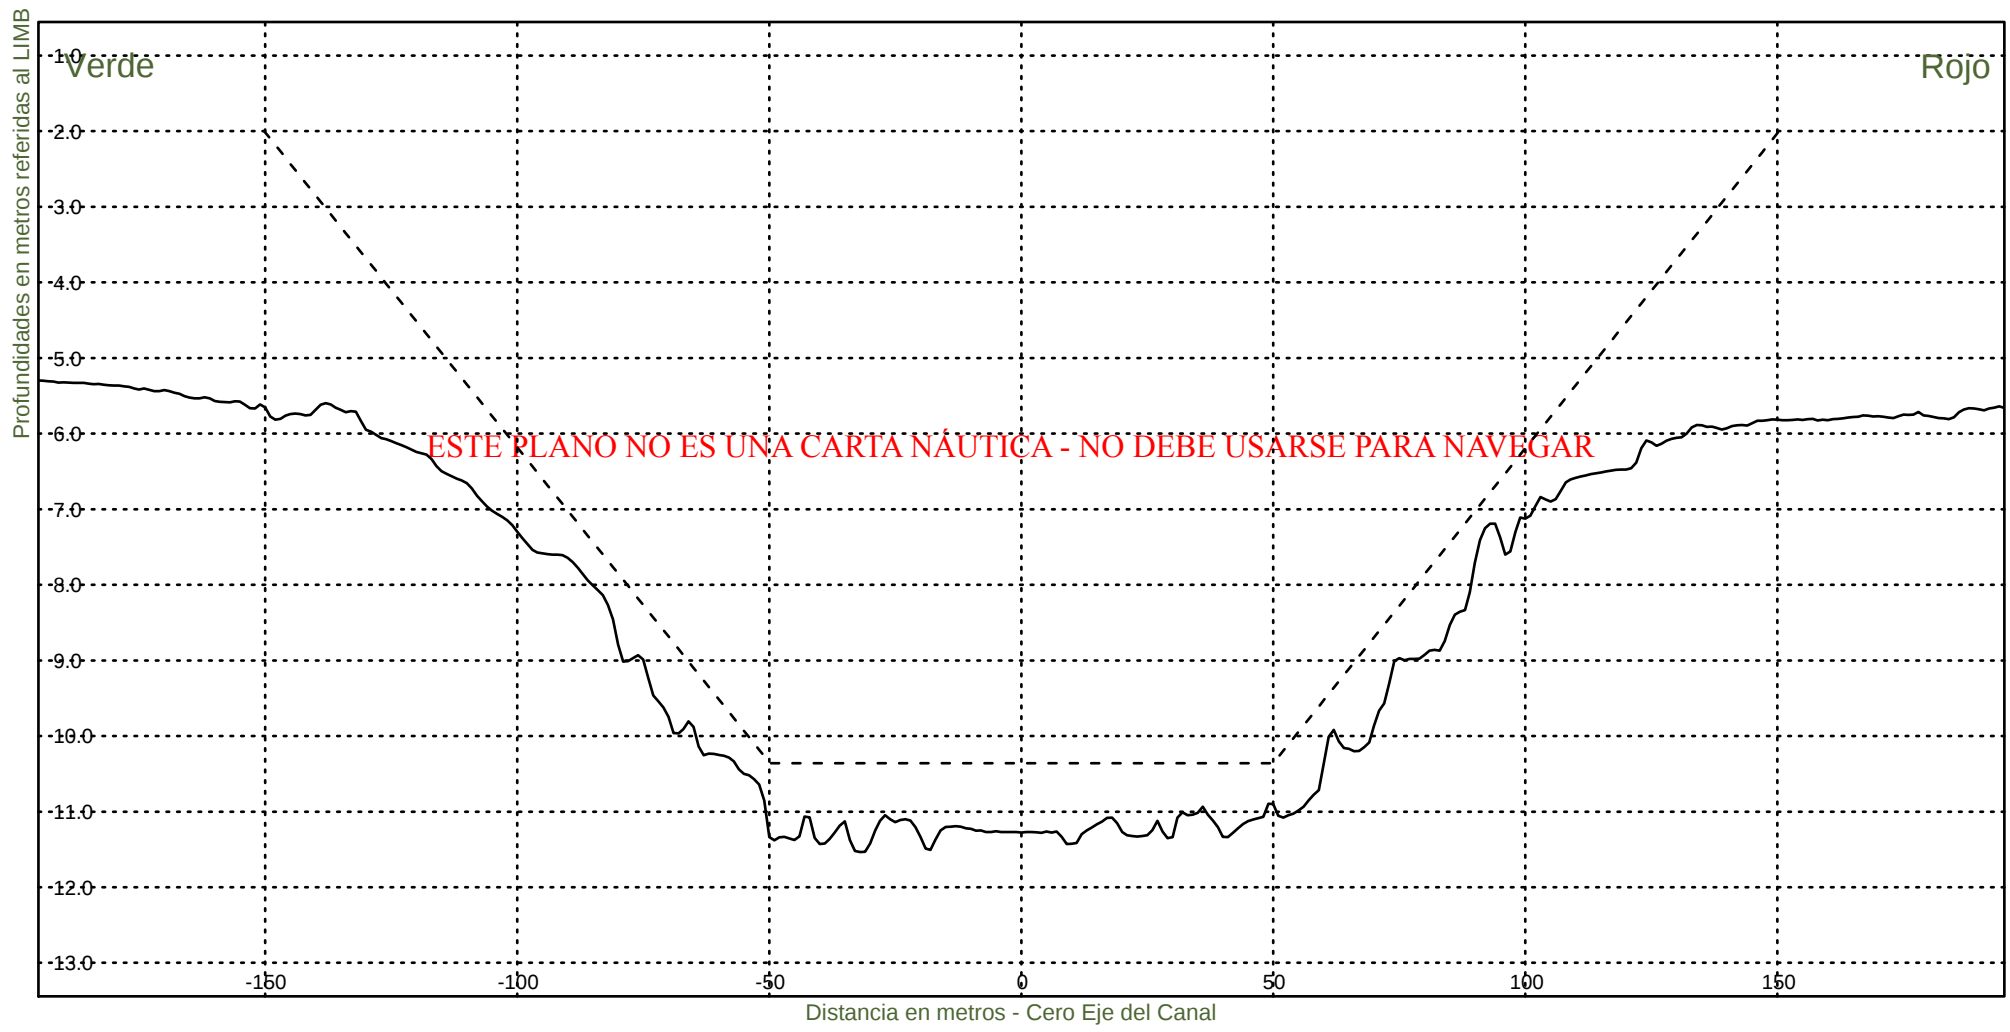Fecha Canal, KM 39.6-67.4
Hz 1: 1500
V 1: 100
KM 64000



Consorcio Boskalis - Dredging International



Ing. Alberto G. Palomar
REPRESENTANTE TECNICO

Comision Administradora del Rio de la Plata
Canal Martin Garcia

----- :Teorico 34 pies
——— :Batimetria Abril 2022

Fecha Canal, KM 39.6-67.4
Hz 1: 1500
V 1: 100

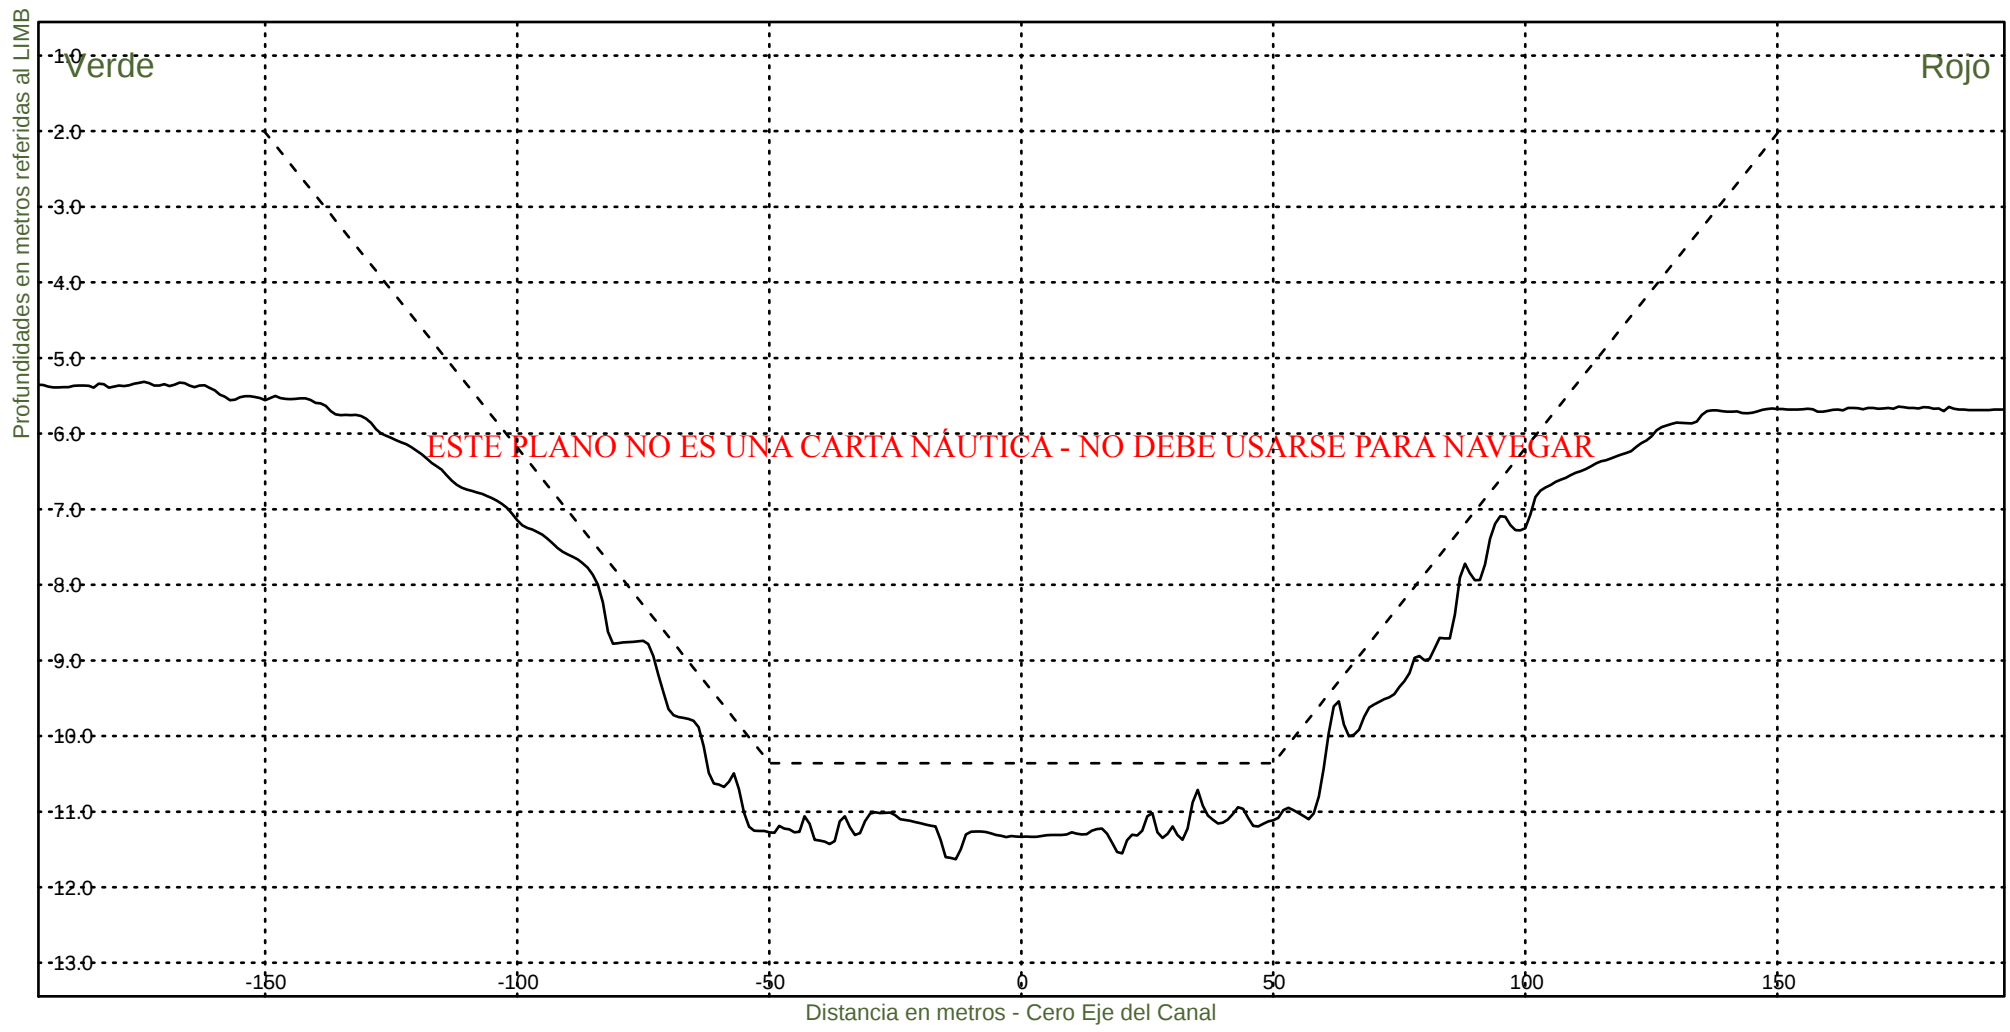KM 64200



Consorcio Boskalis - Dredging International



Ing. Alberto G. Palomar
REPRESENTANTE TECNICO

Comision Administradora del Rio de la Plata
Canal Martin Garcia

----- :Teorico 34 pies
————— :Batimetria Abril 2022

Fecha Canal, KM 39.6-67.4
Hz 1: 1500
V 1: 100

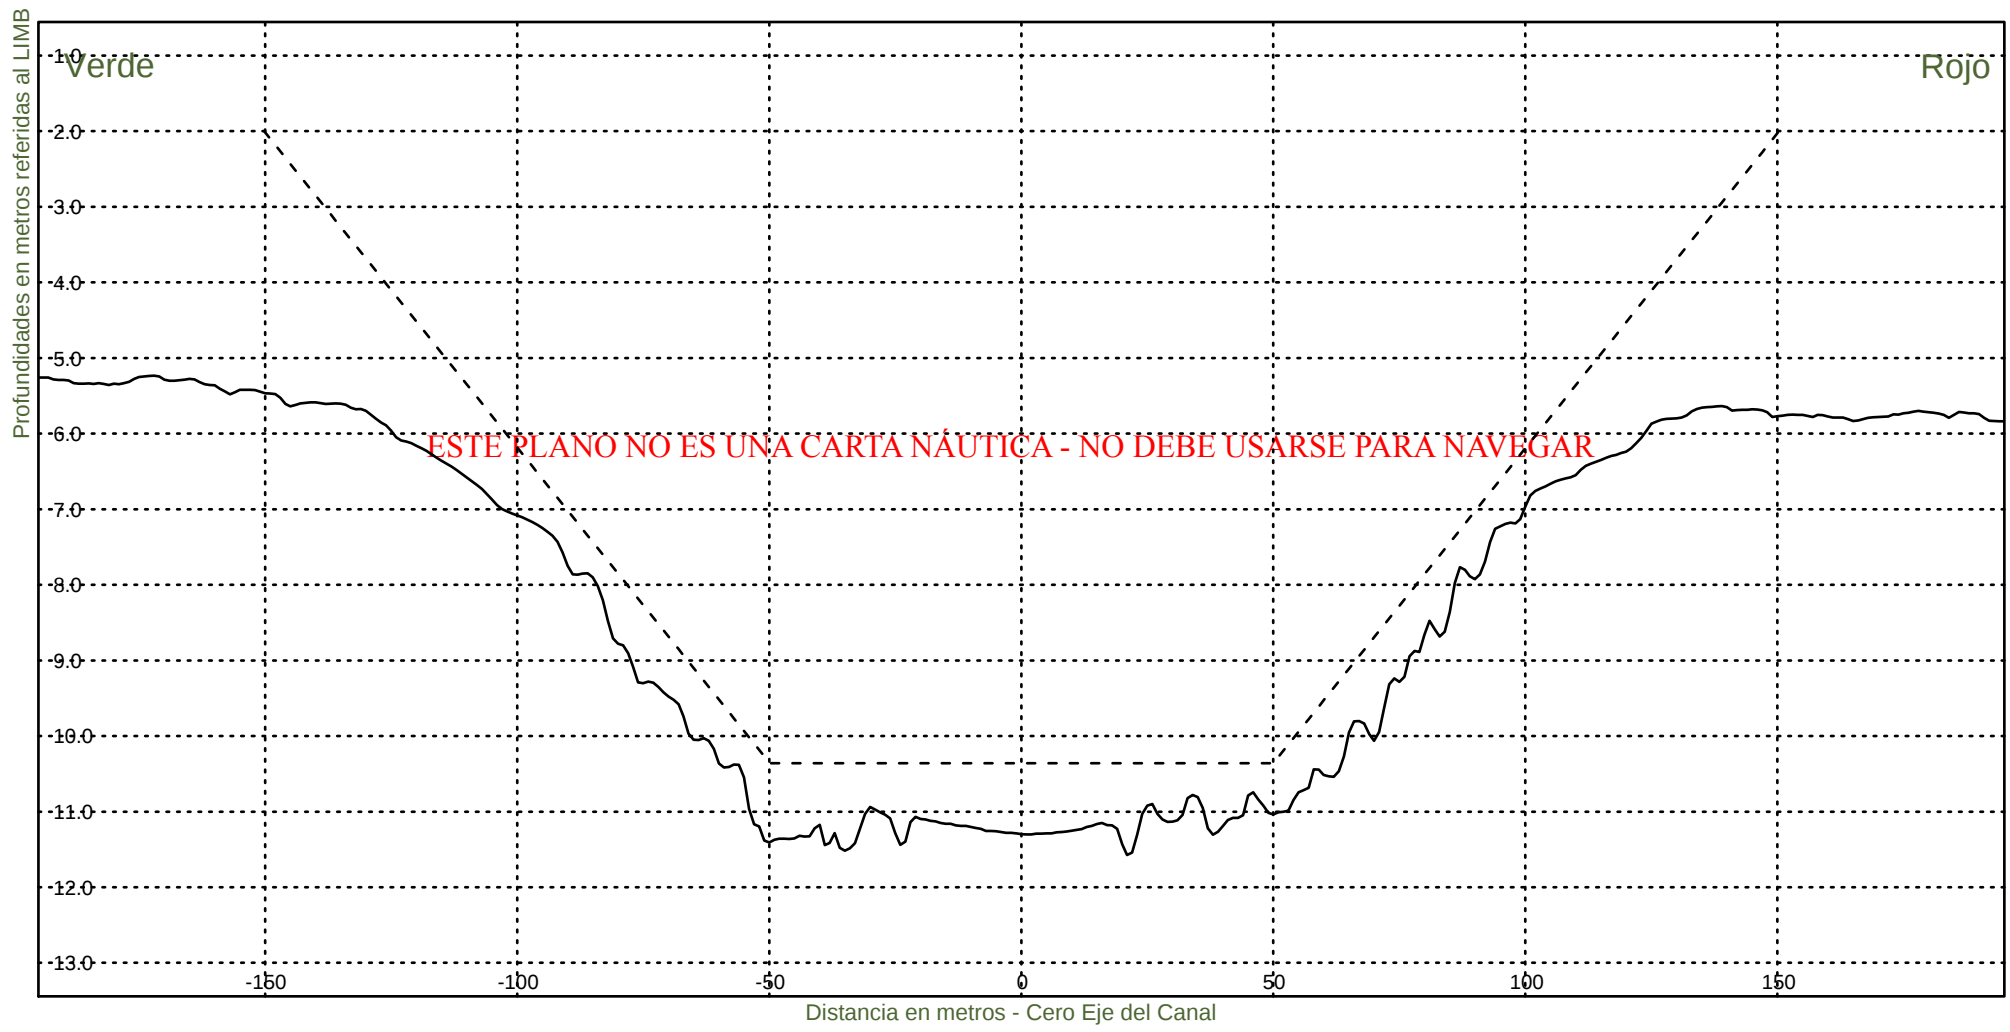KM 64400



Consorcio Boskalis - Dredging International



Ing. Alberto G. Palomar
REPRESENTANTE TECNICO

Comision Administradora del Rio de la Plata
Canal Martin Garcia

----- :Teorico 34 pies
——— :Batimetria Abril 2022

Fecha Canal, KM 39.6-67.4
Hz 1: 1500
V 1: 100

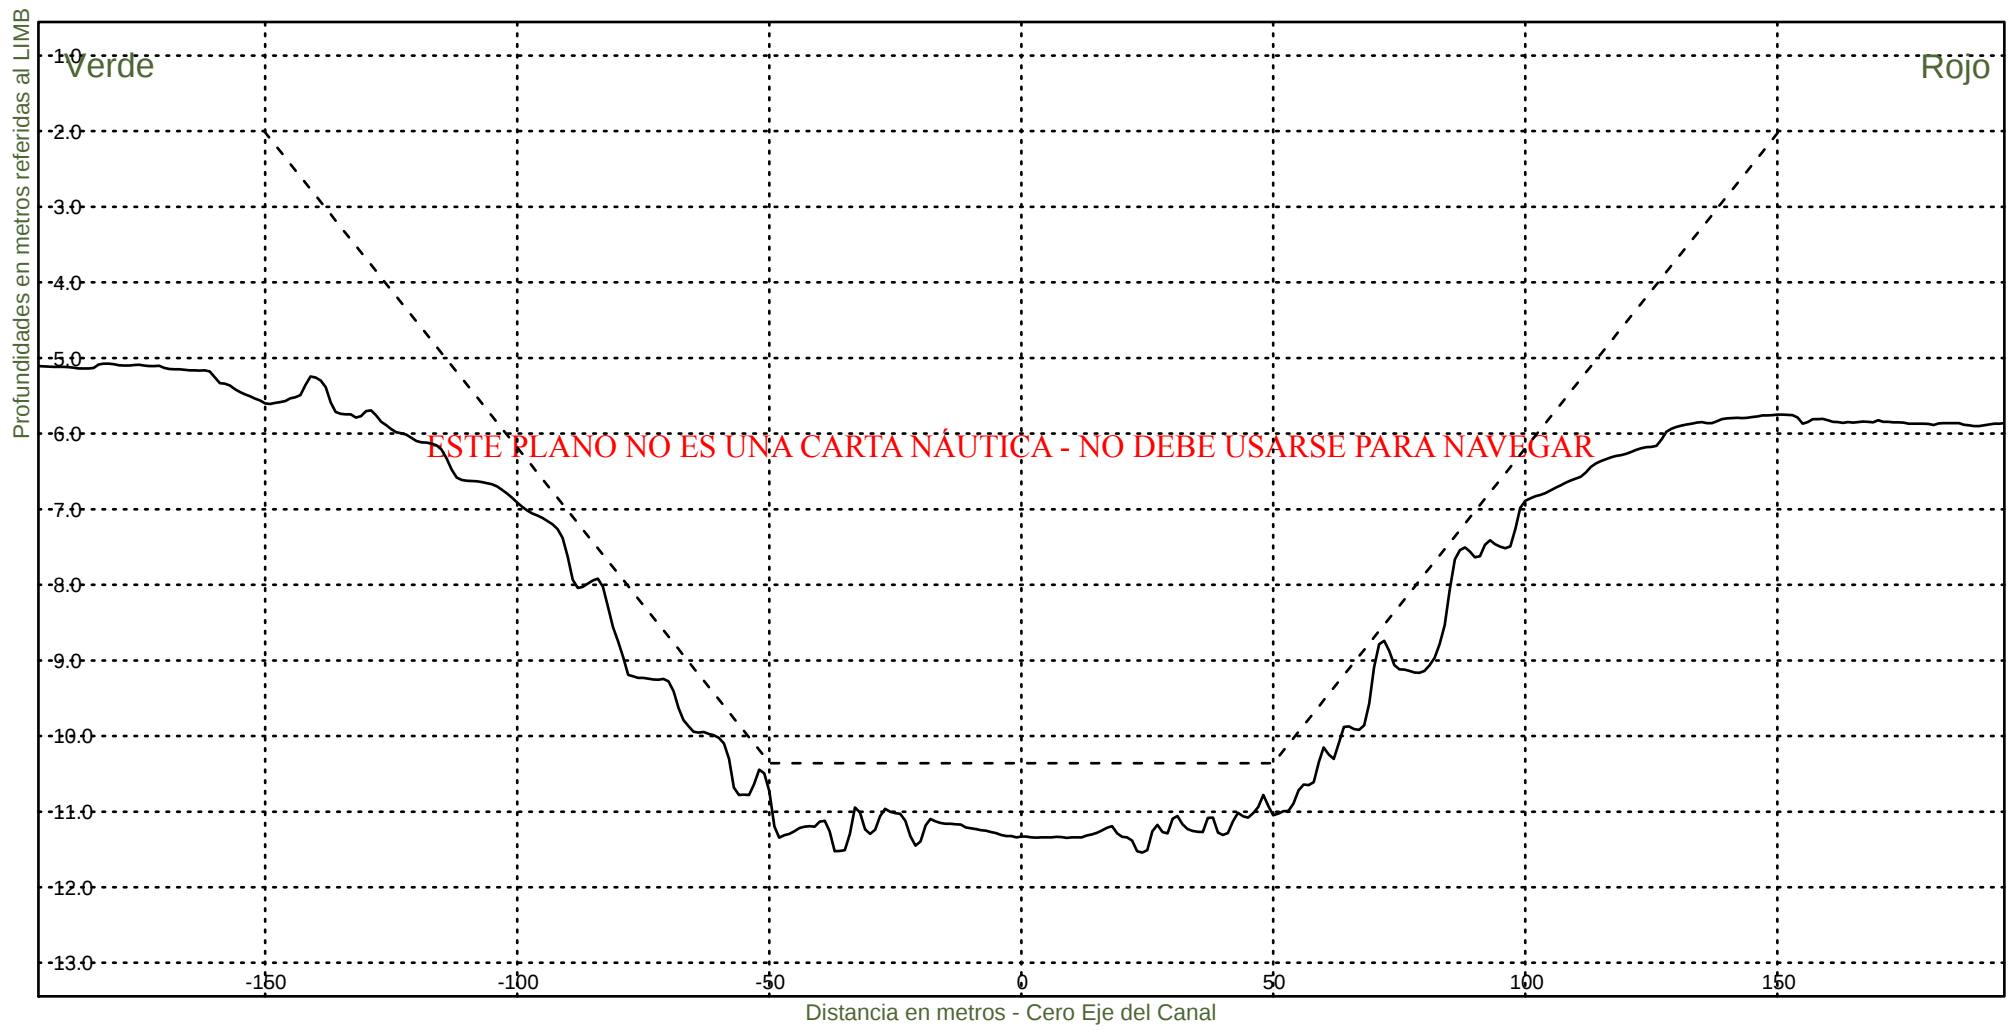KM 64600



Consorcio Boskalis - Dredging International



Ing. Alberto G. Palomar
REPRESENTANTE TECNICO

Comision Administradora del Rio de la Plata
Canal Martin Garcia

----- :Teorico 34 pies
————— :Batimetria Abril 2022

Fecha Canal, KM 39.6-67.4
Hz 1: 1500
V 1: 100

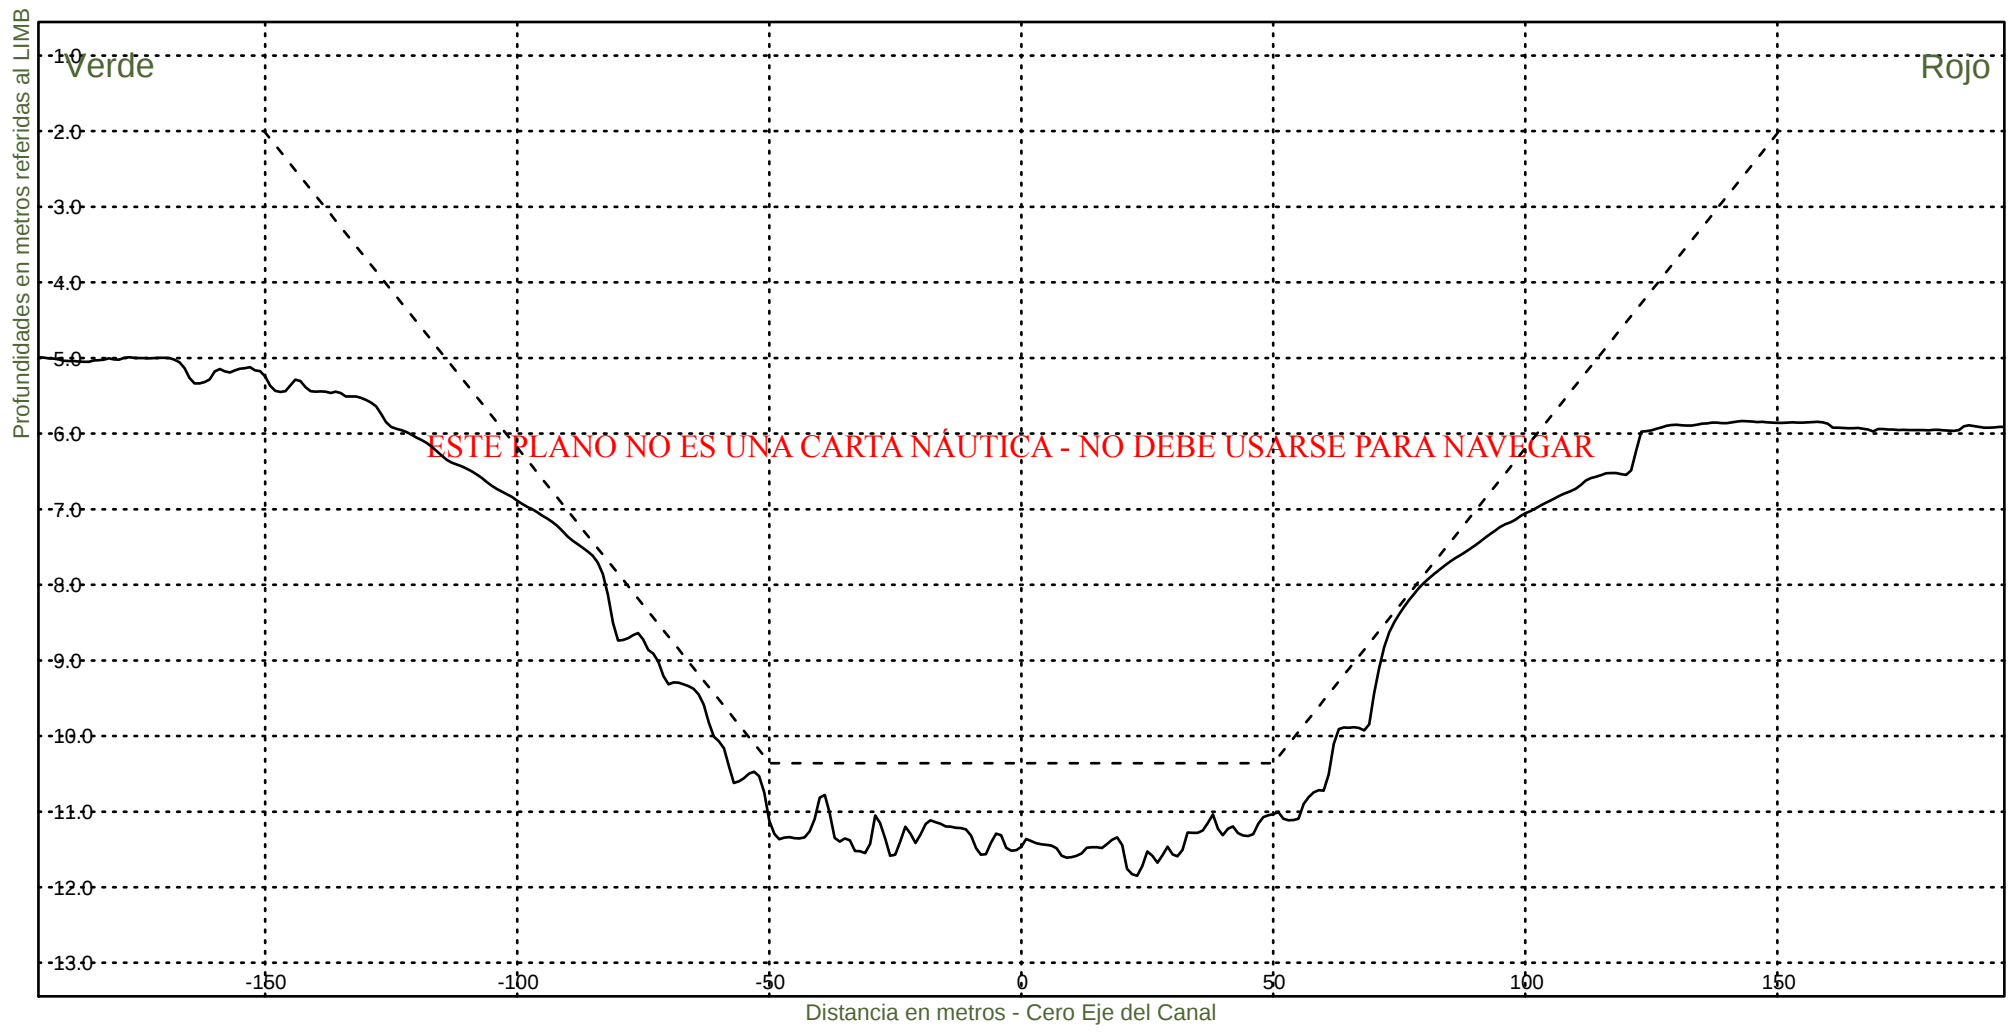KM 64800




Consorcio Boskalis - Dredging International


Ing. Alberto G. Palomar
REPRESENTANTE TECNICO

Comision Administradora del Rio de la Plata
Canal Martin Garcia

----- :Teorico 34 pies
——— :Batimetria Abril 2022

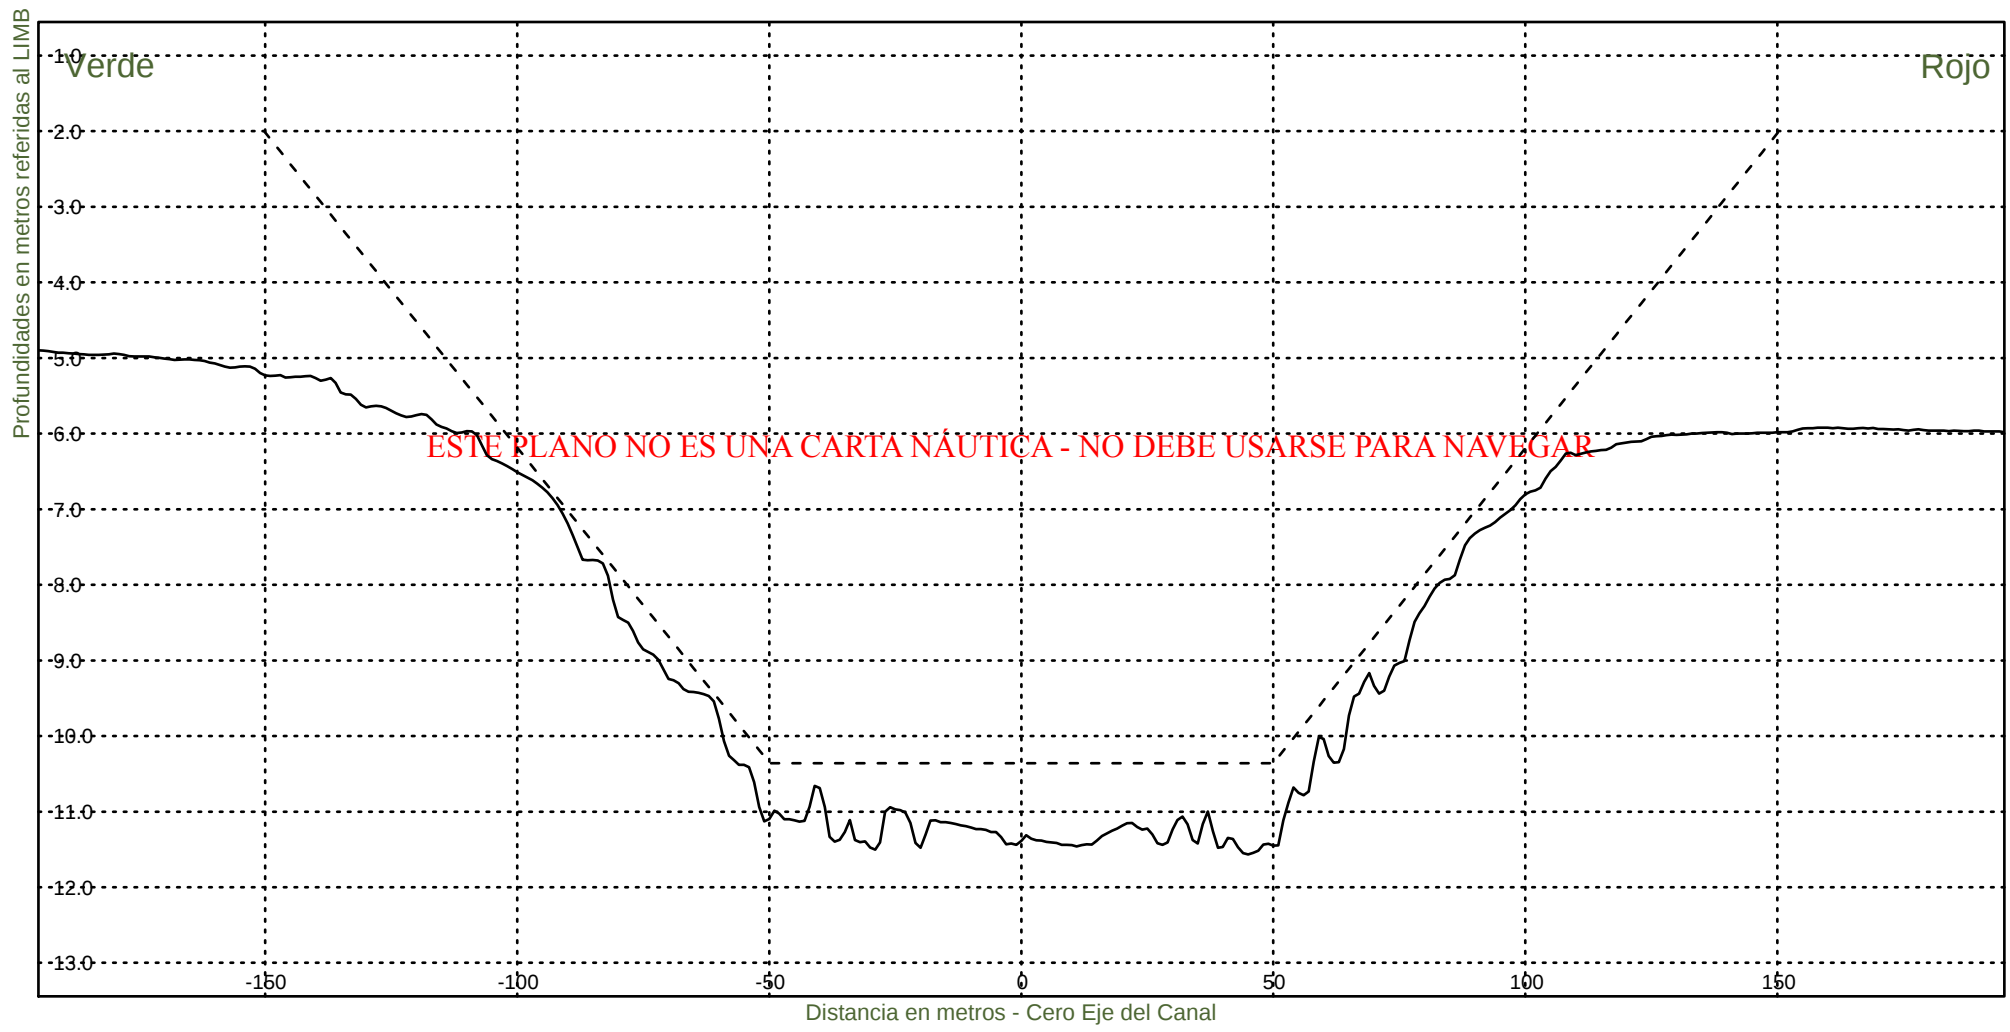Fecha Canal, KM 39.6-67.4
Hz 1: 1500
V 1: 100
KM 65000



Consorcio Boskalis - Dredging International



Ing. Alberto G. Palomar
REPRESENTANTE TECNICO

Comision Administradora del Rio de la Plata
Canal Martin Garcia

----- :Teorico 34 pies
——— :Batimetria Abril 2022

Fecha Canal, KM 39.6-67.4
Hz 1: 1500
V 1: 100

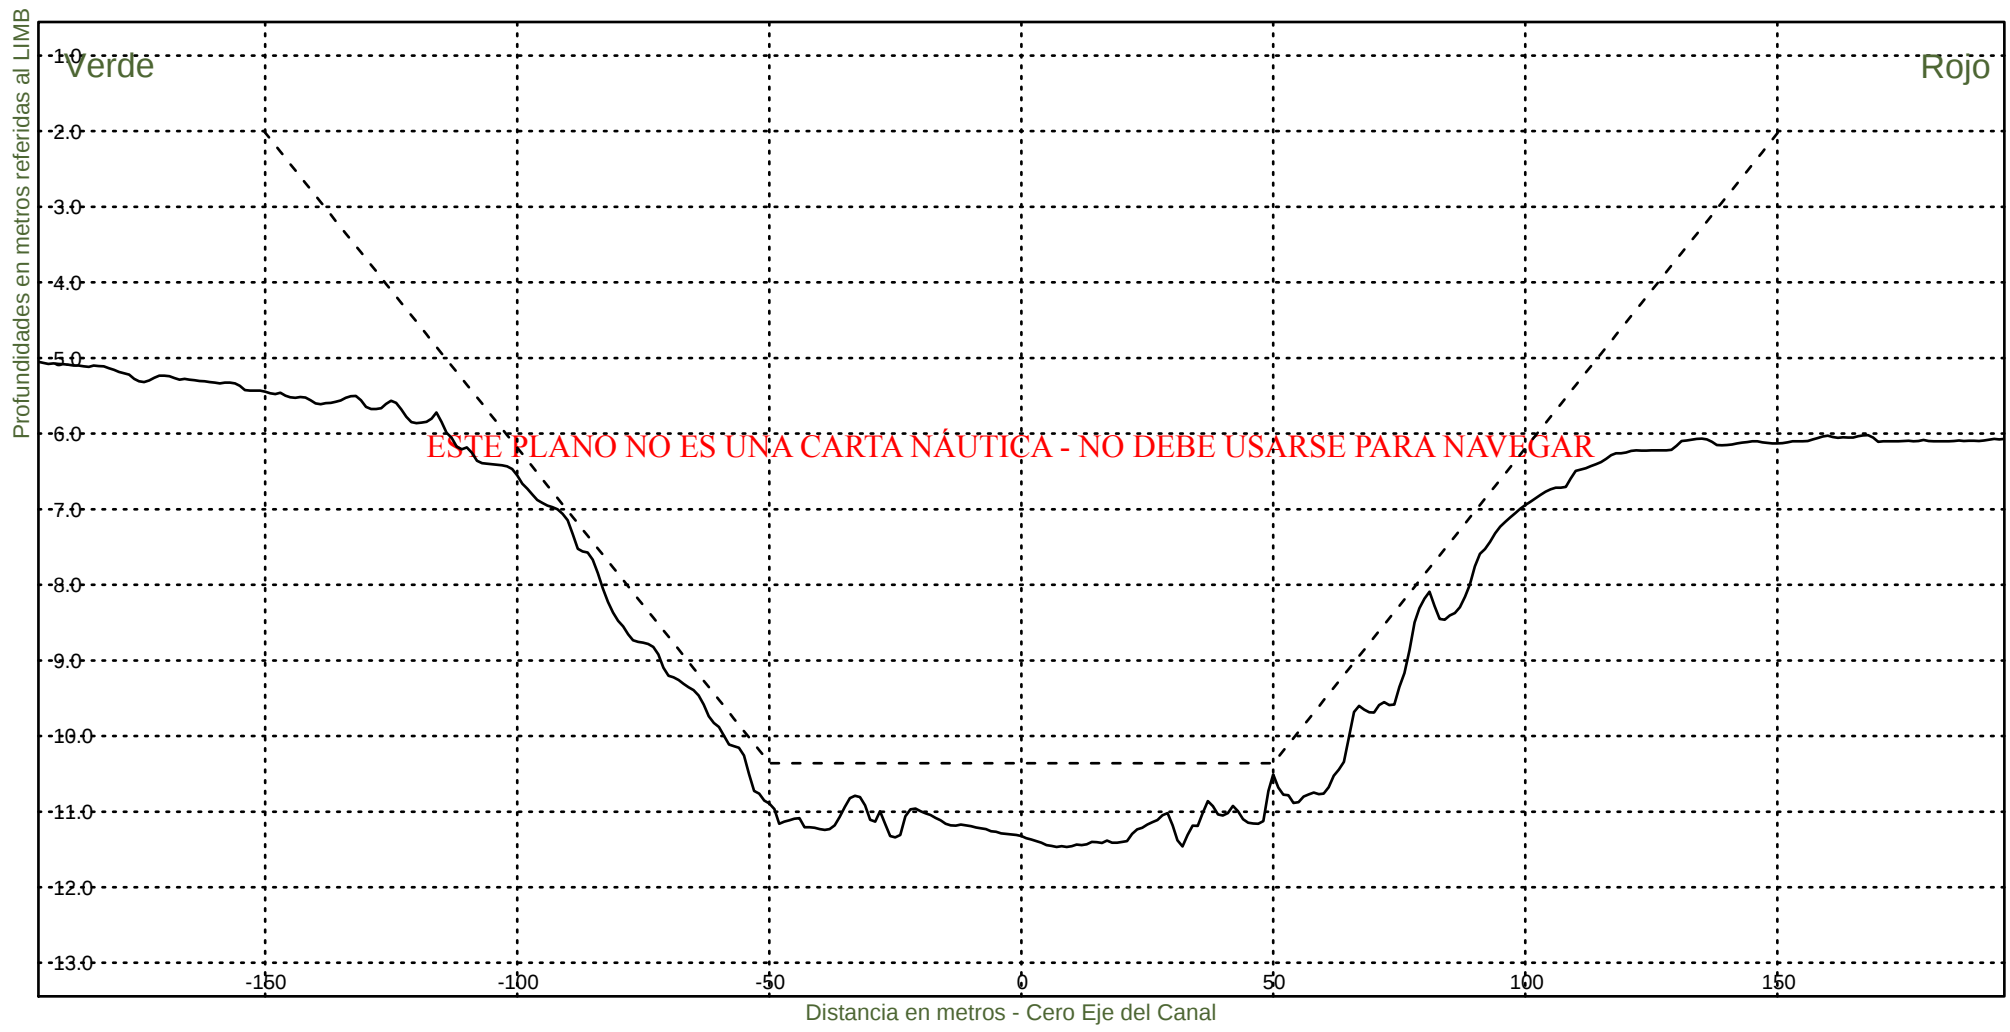KM 65200



Consorcio Boskalis - Dredging International



Ing. Alberto G. Palomar
REPRESENTANTE TECNICO

Comision Administradora del Rio de la Plata
Canal Martin Garcia

----- :Teorico 34 pies
——— :Batimetria Abril 2022

Fecha Canal, KM 39.6-67.4
Hz 1: 1500
V 1: 100

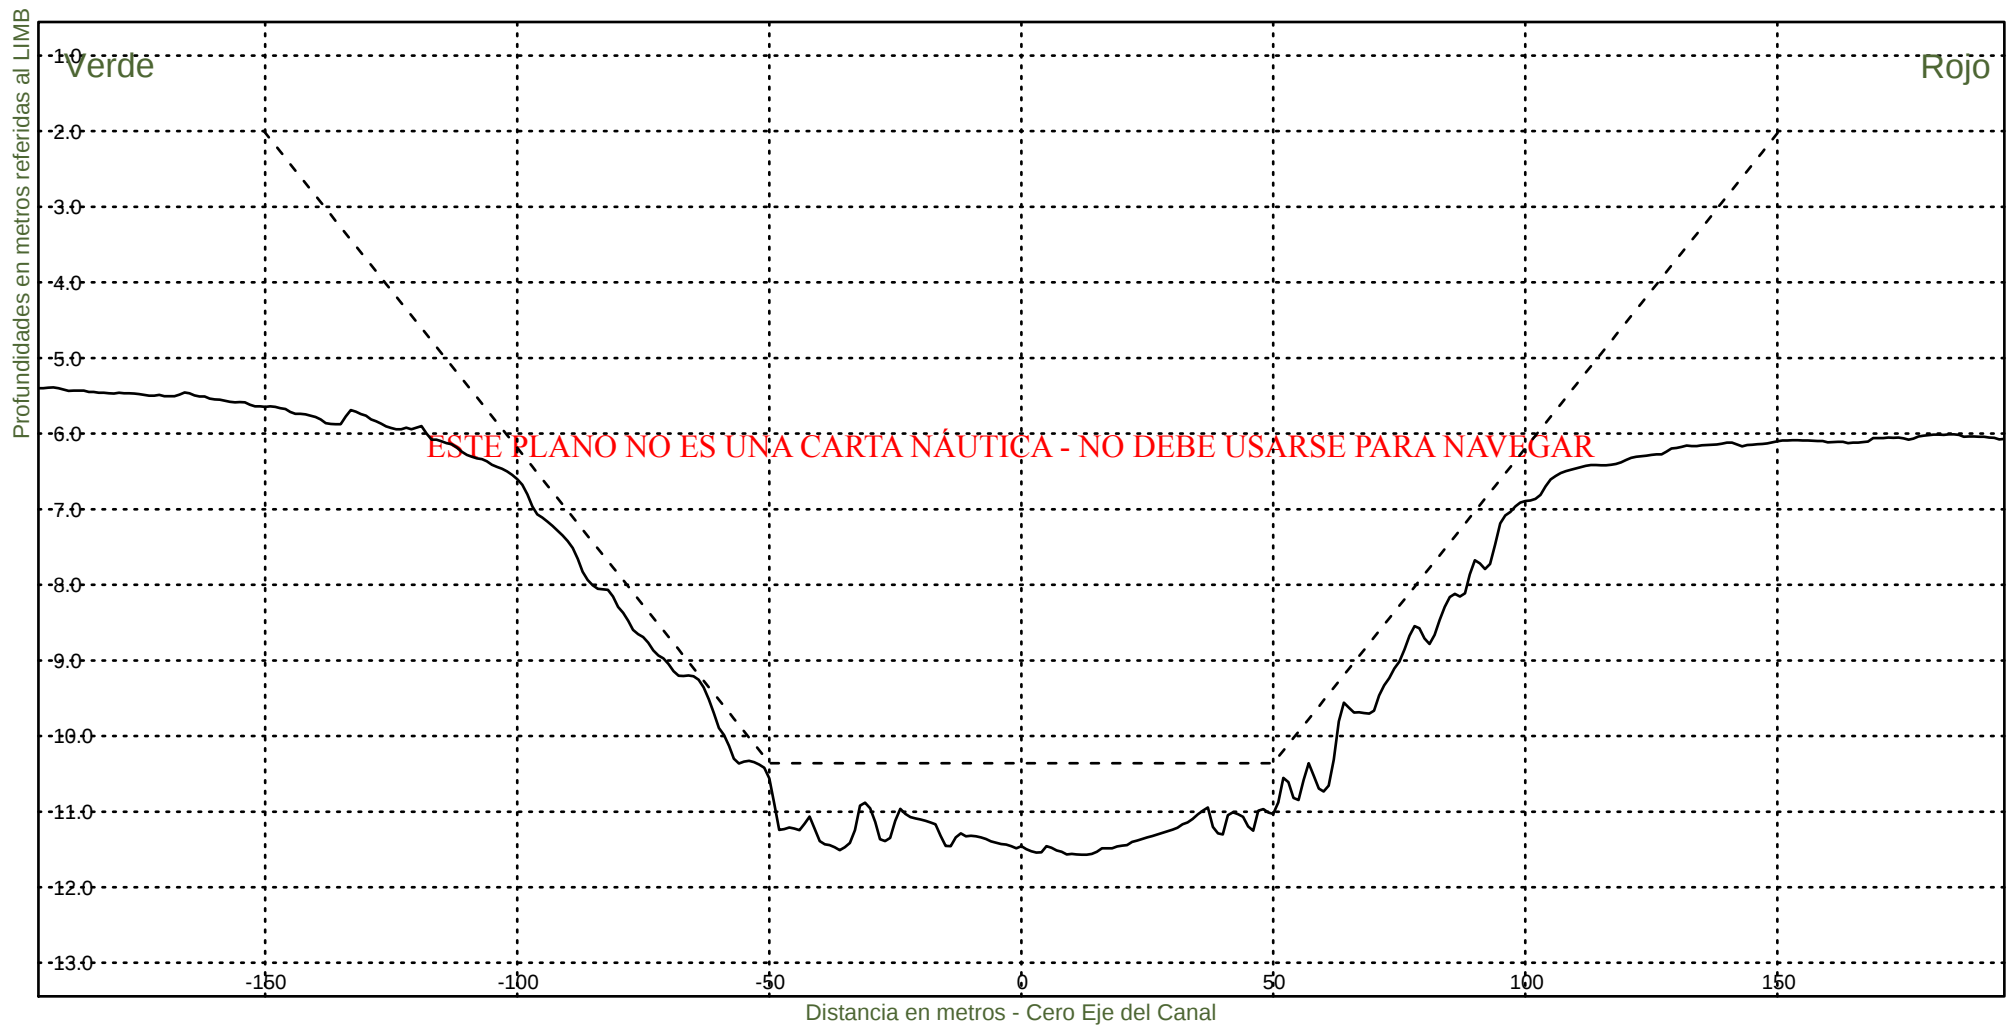KM 65400




Consorcio Boskalis - Dredging International


Ing. Alberto G. Palomar
REPRESENTANTE TECNICO

Comision Administradora del Rio de la Plata
Canal Martin Garcia

----- :Teorico 34 pies
————— :Batimetria Abril 2022

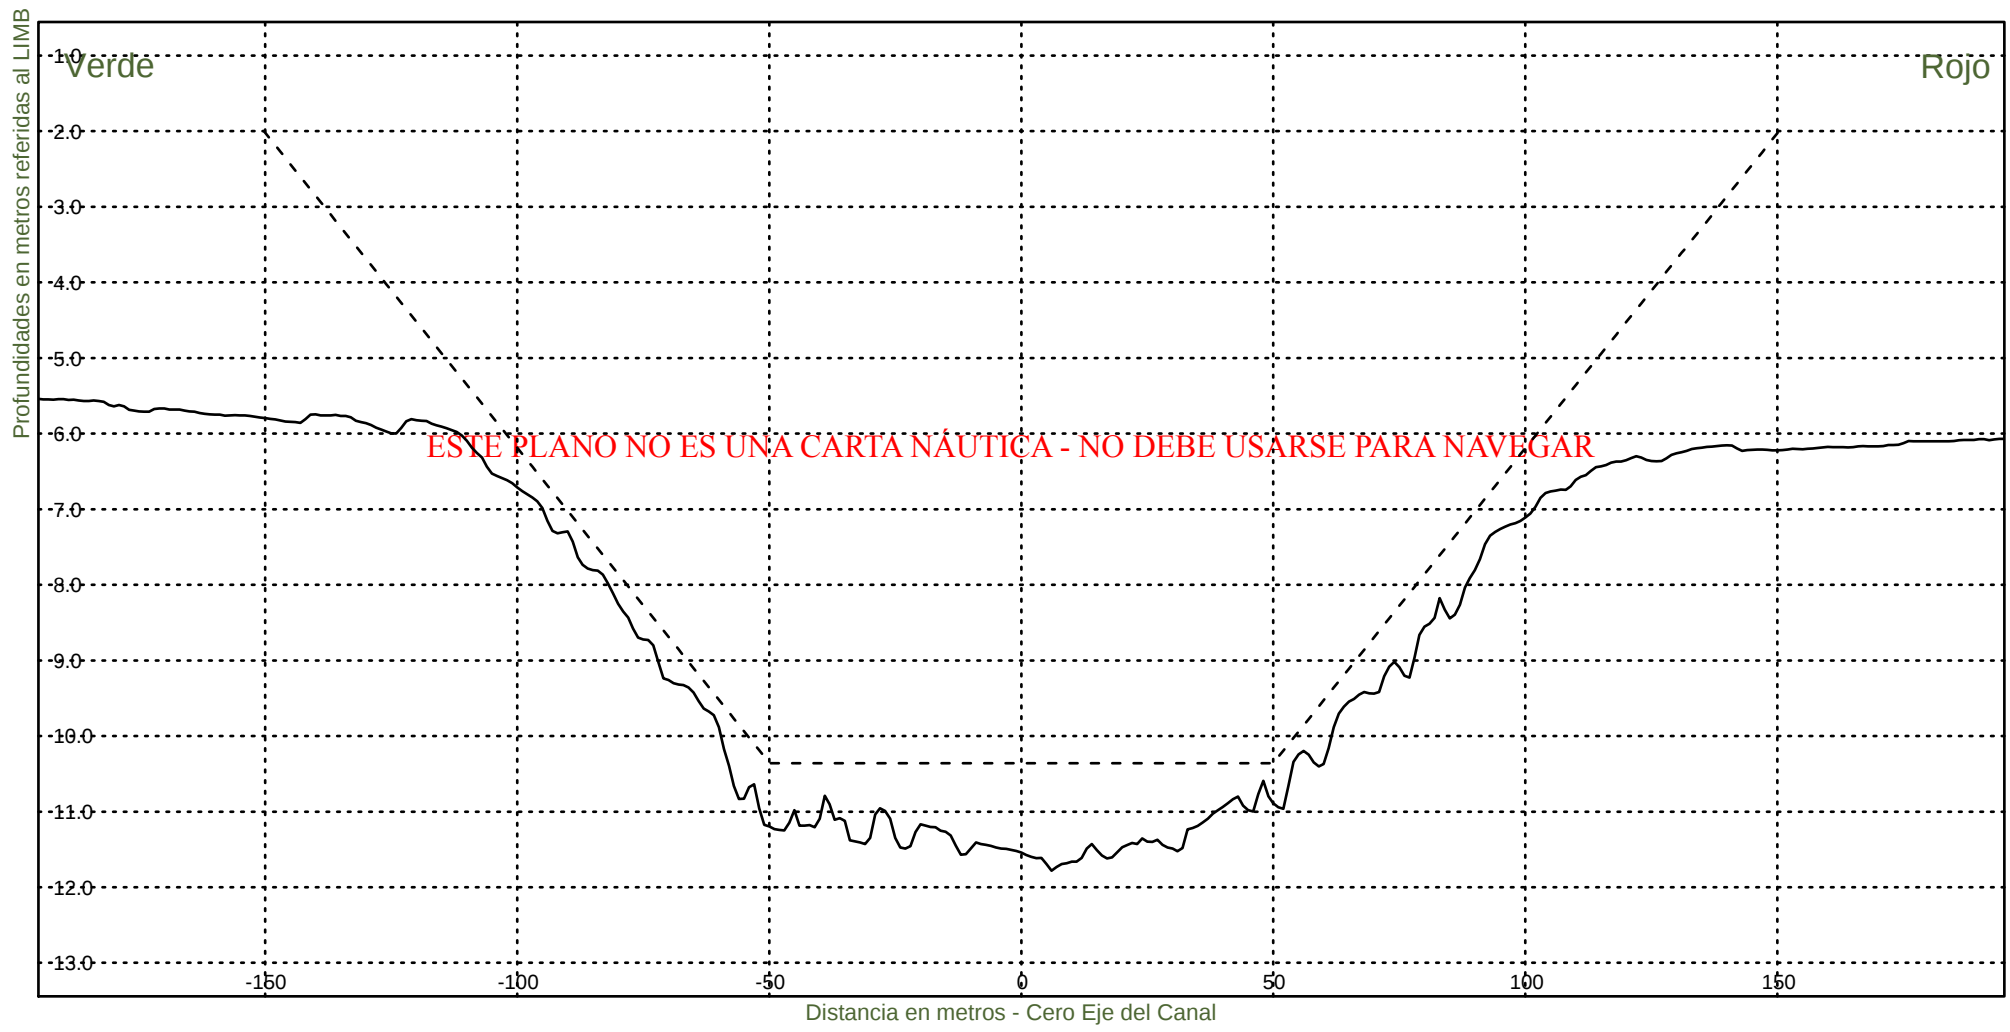Fecha Canal, KM 39.6-67.4
Hz 1: 1500
V 1: 100
KM 65600




Consorcio Boskalis - Dredging International


Ing. Alberto G. Palomar
REPRESENTANTE TECNICO

Comision Administradora del Rio de la Plata
Canal Martin Garcia

----- :Teorico 34 pies
————— :Batimetria Abril 2022

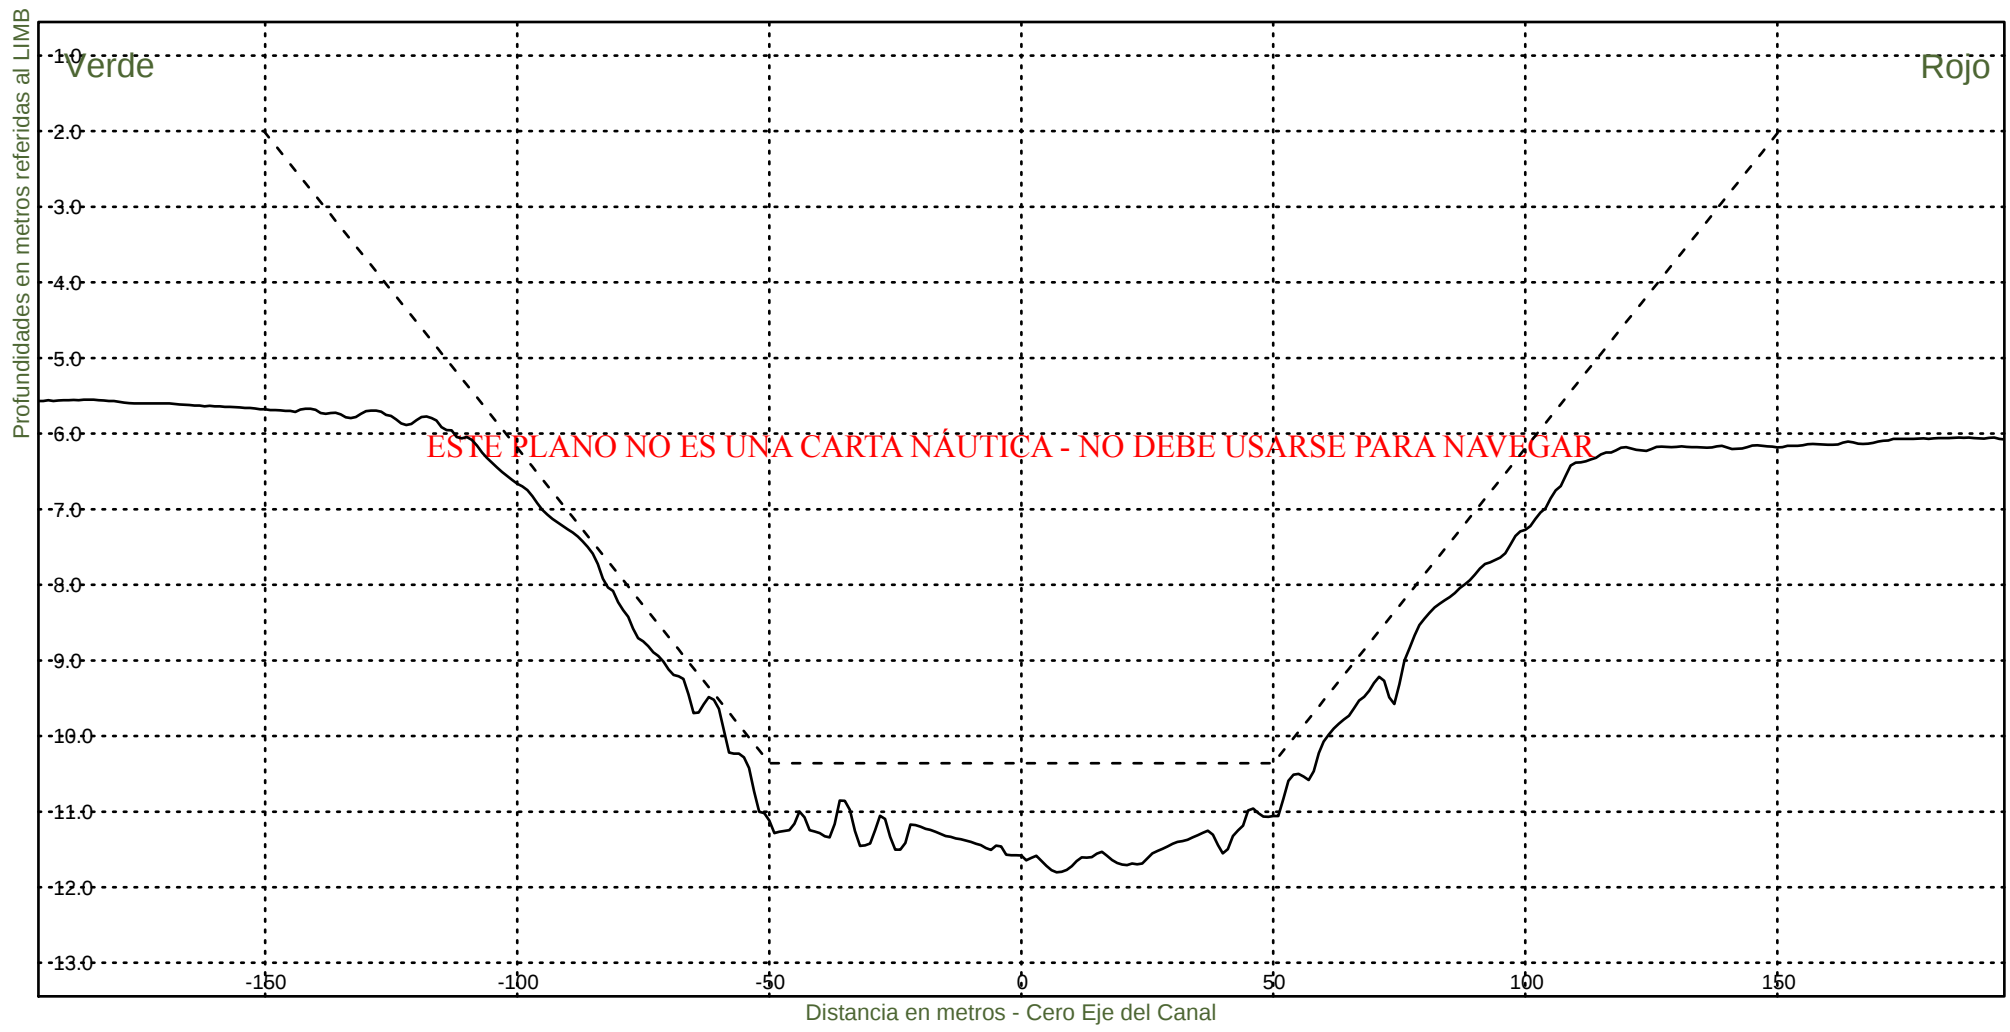Fecha Canal, KM 39.6-67.4
Hz 1: 1500
V 1: 100
KM 65800




Consorcio Boskalis - Dredging International


Ing. Alberto G. Palomar
REPRESENTANTE TECNICO

Comision Administradora del Rio de la Plata
Canal Martin Garcia

----- :Teorico 34 pies
————— :Batimetria Abril 2022

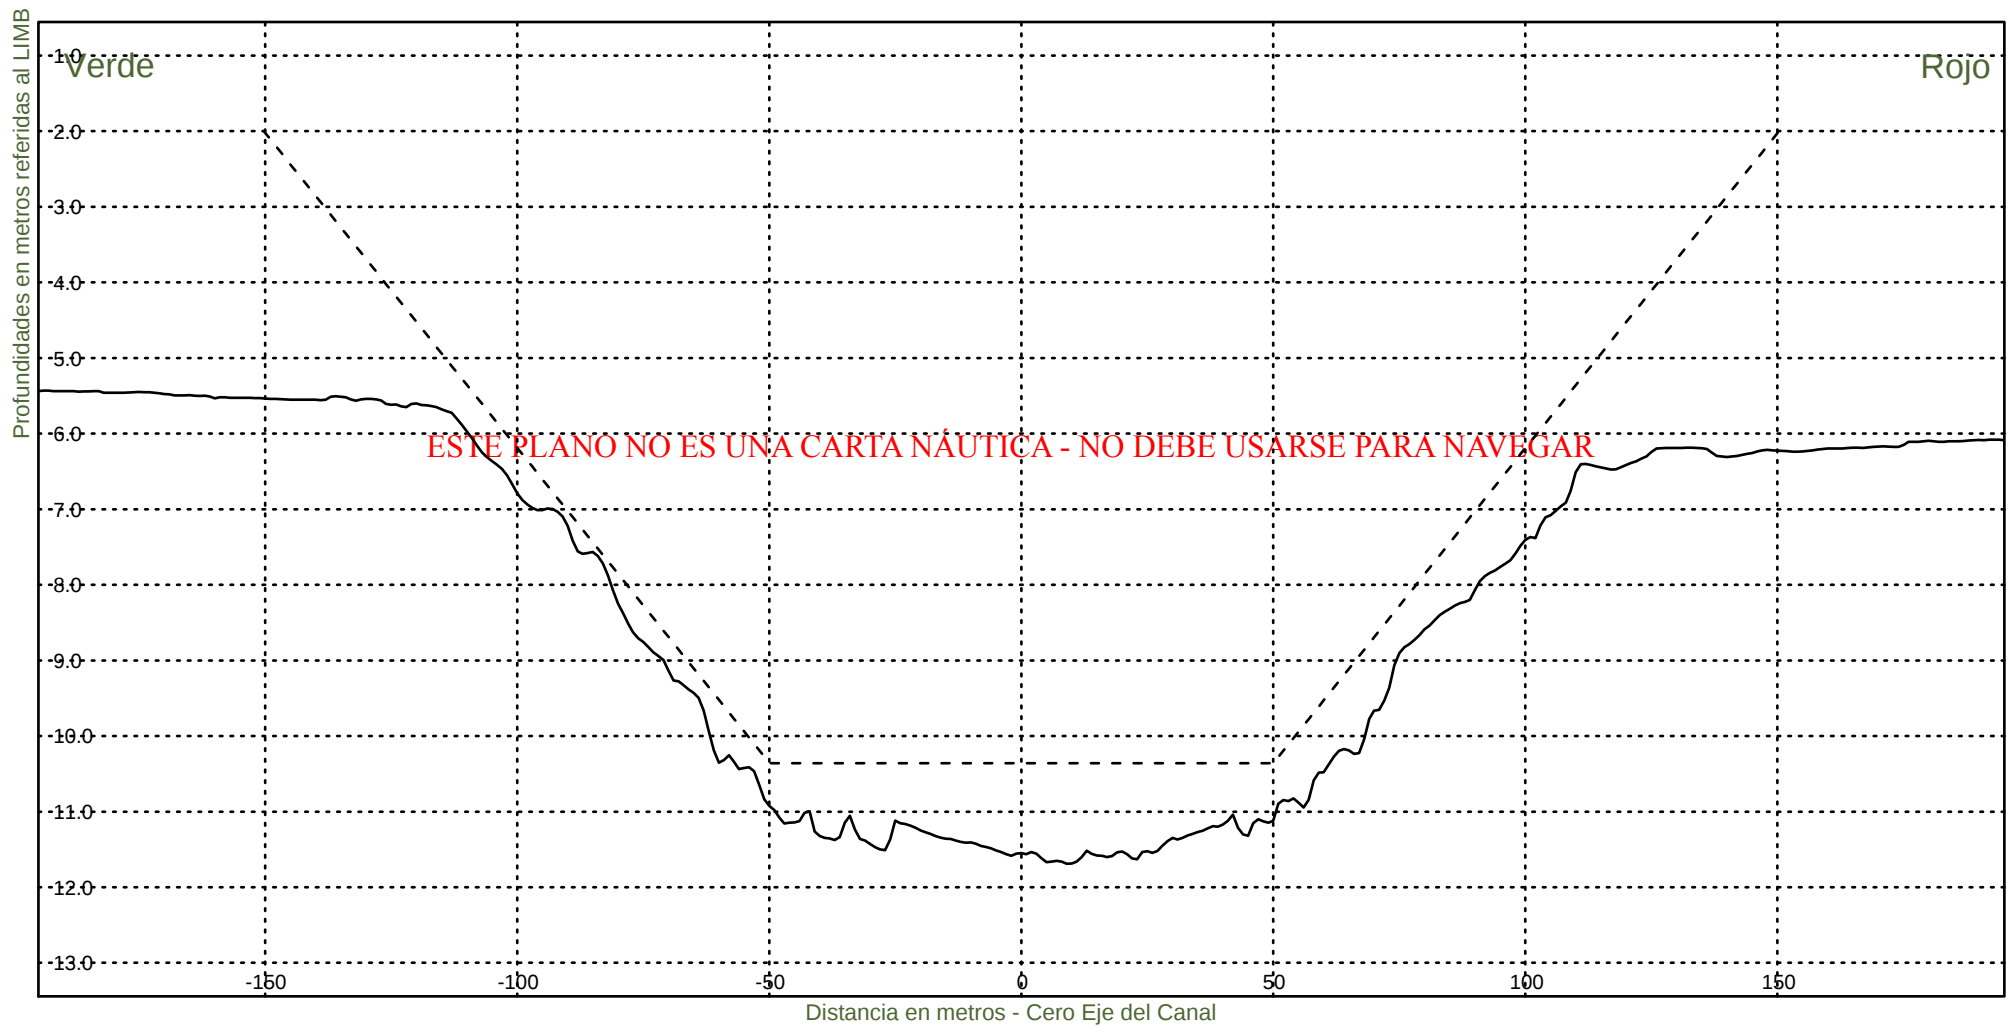Fecha Canal, KM 39.6-67.4
Hz 1: 1500
V 1: 100
KM 66000




Consorcio Boskalis - Dredging International


Ing. Alberto G. Palomar
REPRESENTANTE TECNICO

Comision Administradora del Rio de la Plata
Canal Martin Garcia

----- :Teorico 34 pies
————— :Batimetria Abril 2022

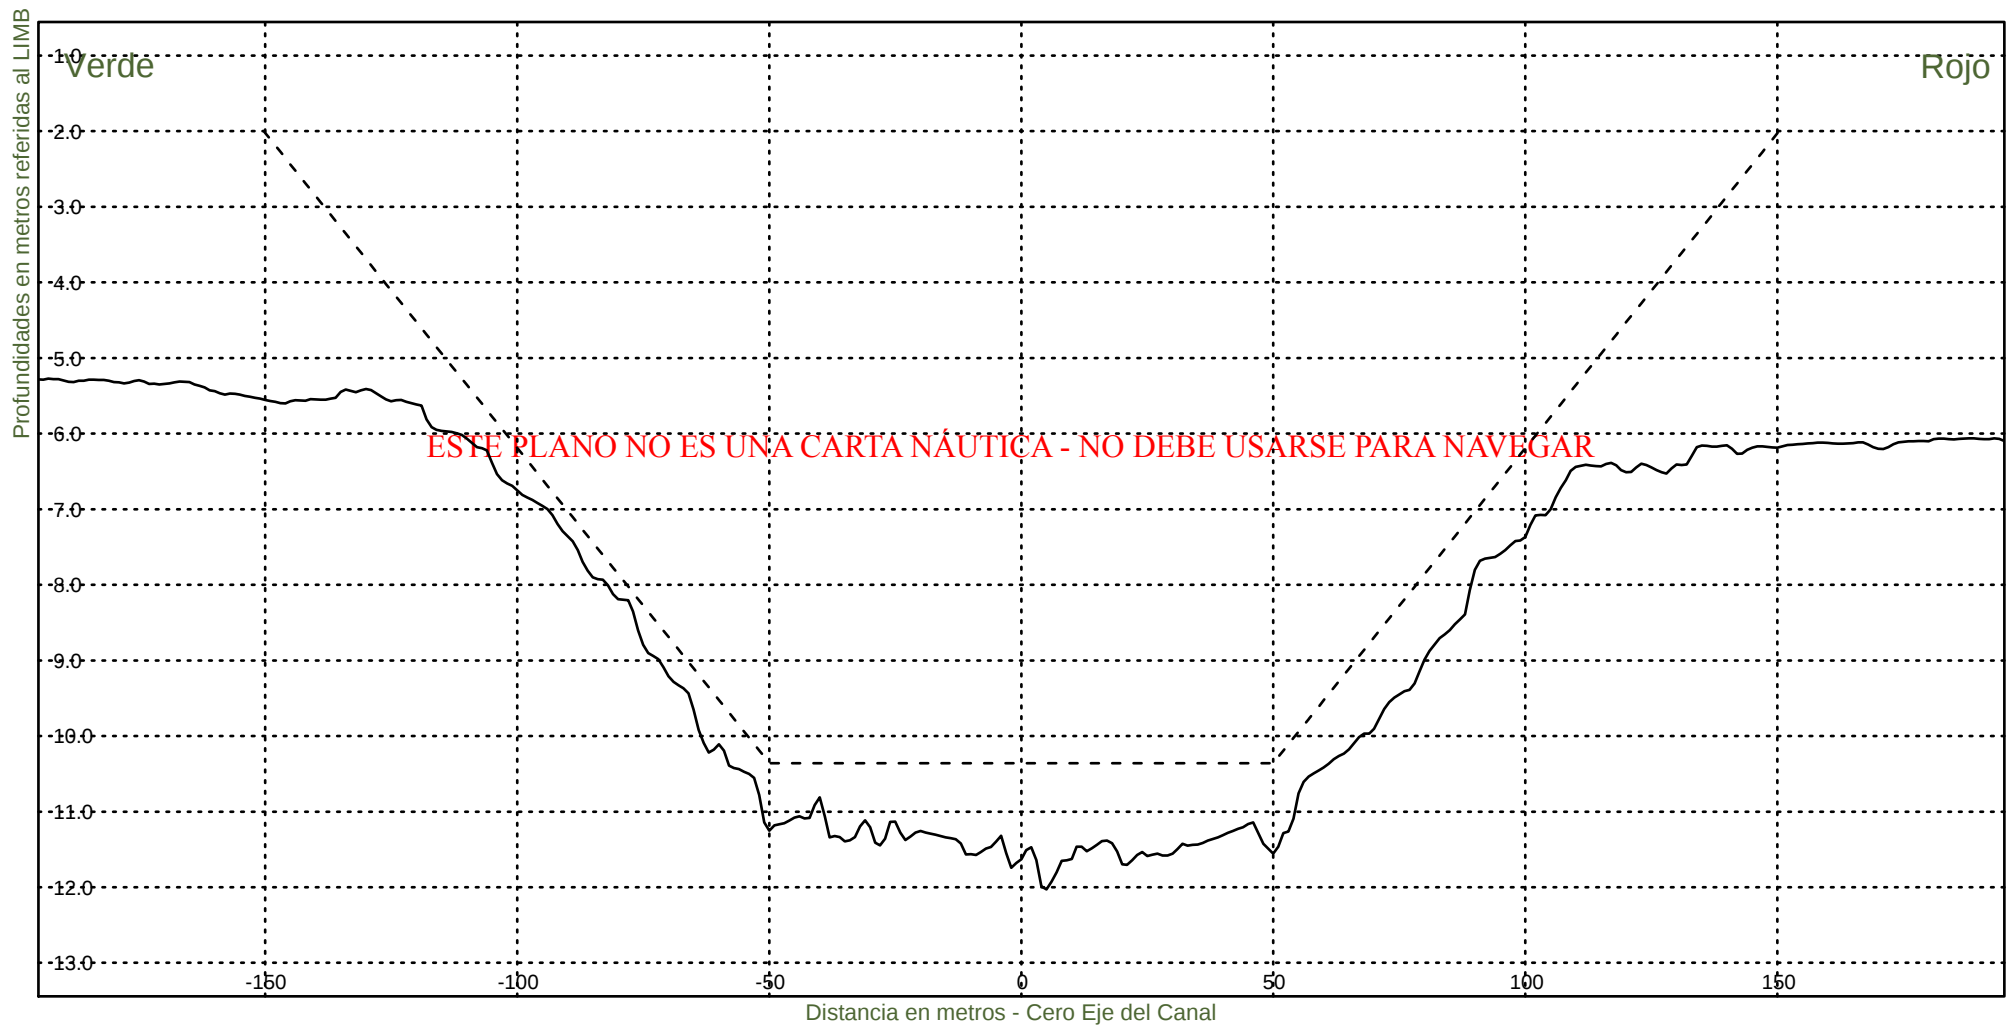Fecha Canal, KM 39.6-67.4
Hz 1: 1500
V 1: 100
KM 66200




Consorcio Boskalis - Dredging International


Ing. Alberto G. Palomar
REPRESENTANTE TECNICO

Comision Administradora del Rio de la Plata
Canal Martin Garcia

----- :Teorico 34 pies
——— :Batimetria Abril 2022

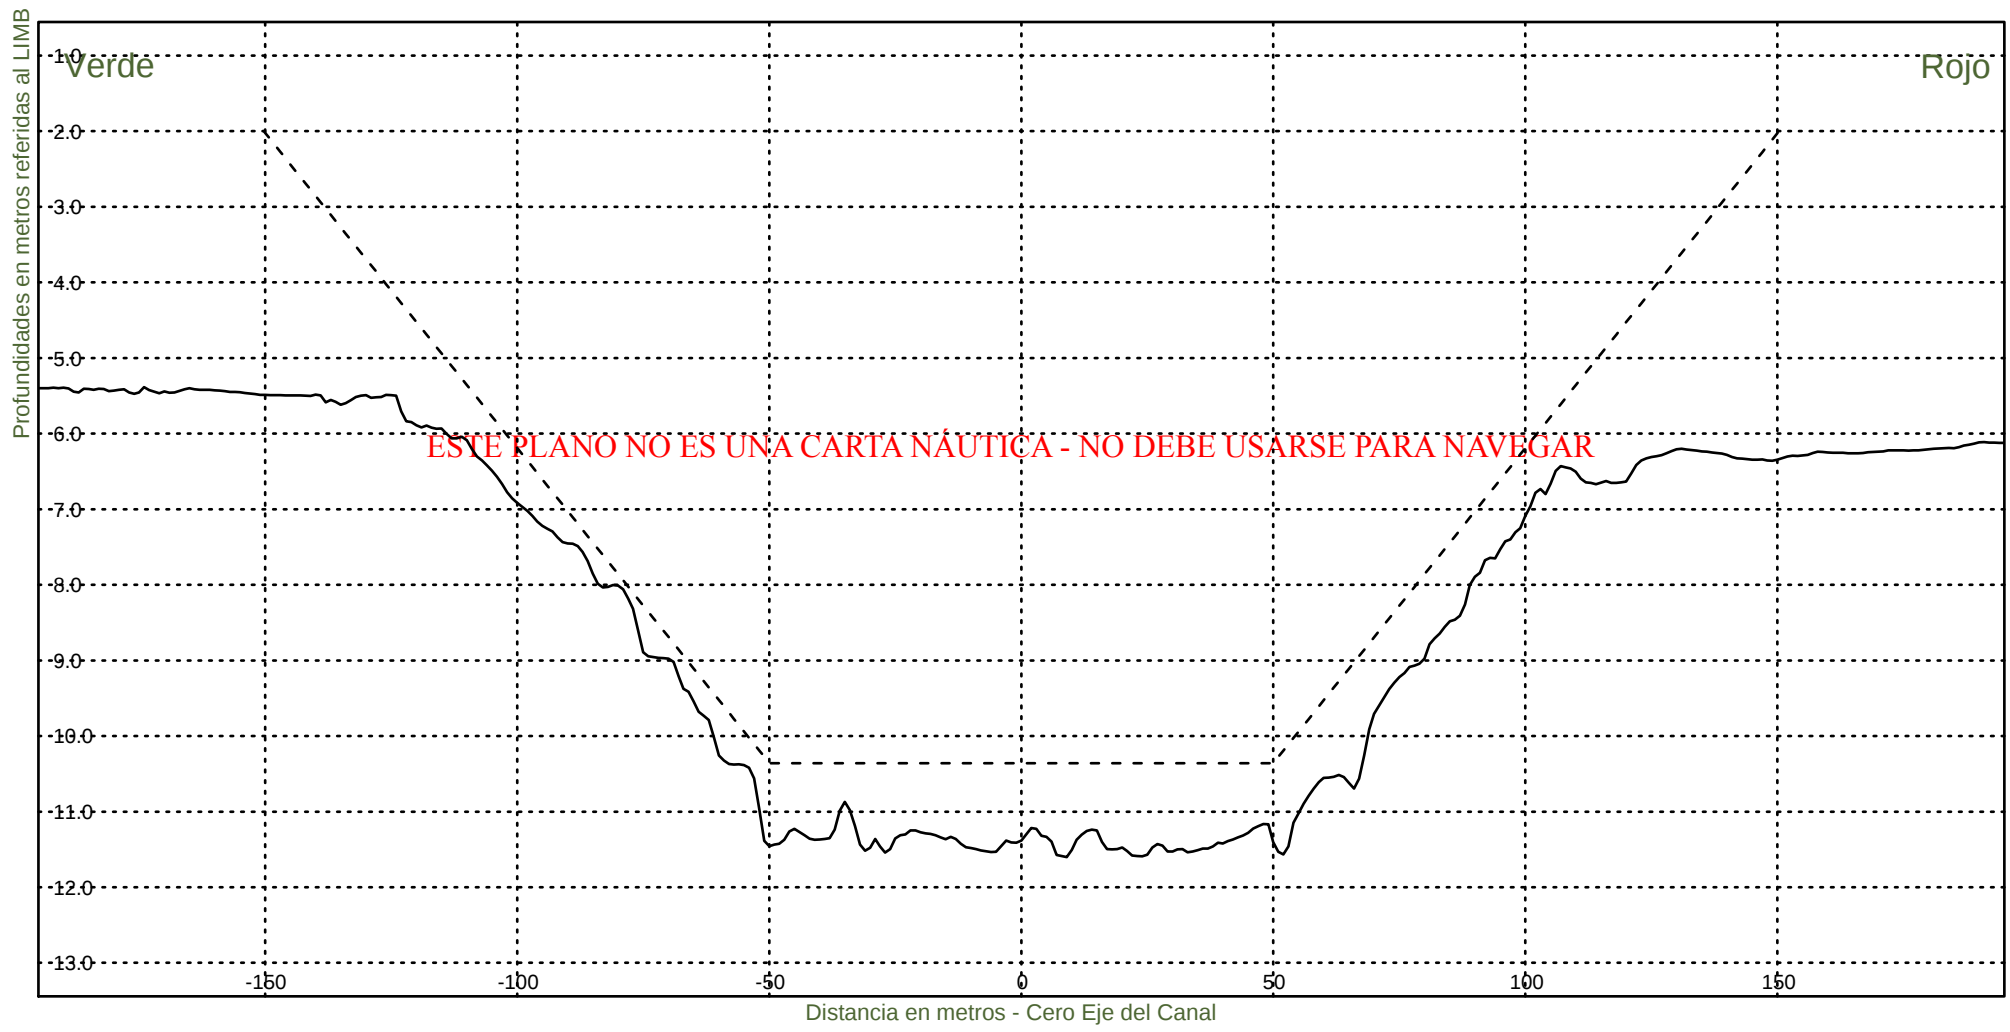Fecha Canal, KM 39.6-67.4
Hz 1: 1500
V 1: 100
KM 66400




Consorcio Boskalis - Dredging International


Ing. Alberto G. Palomar
REPRESENTANTE TECNICO

Comision Administradora del Rio de la Plata
Canal Martin Garcia

----- :Teorico 34 pies
——— :Batimetria Abril 2022

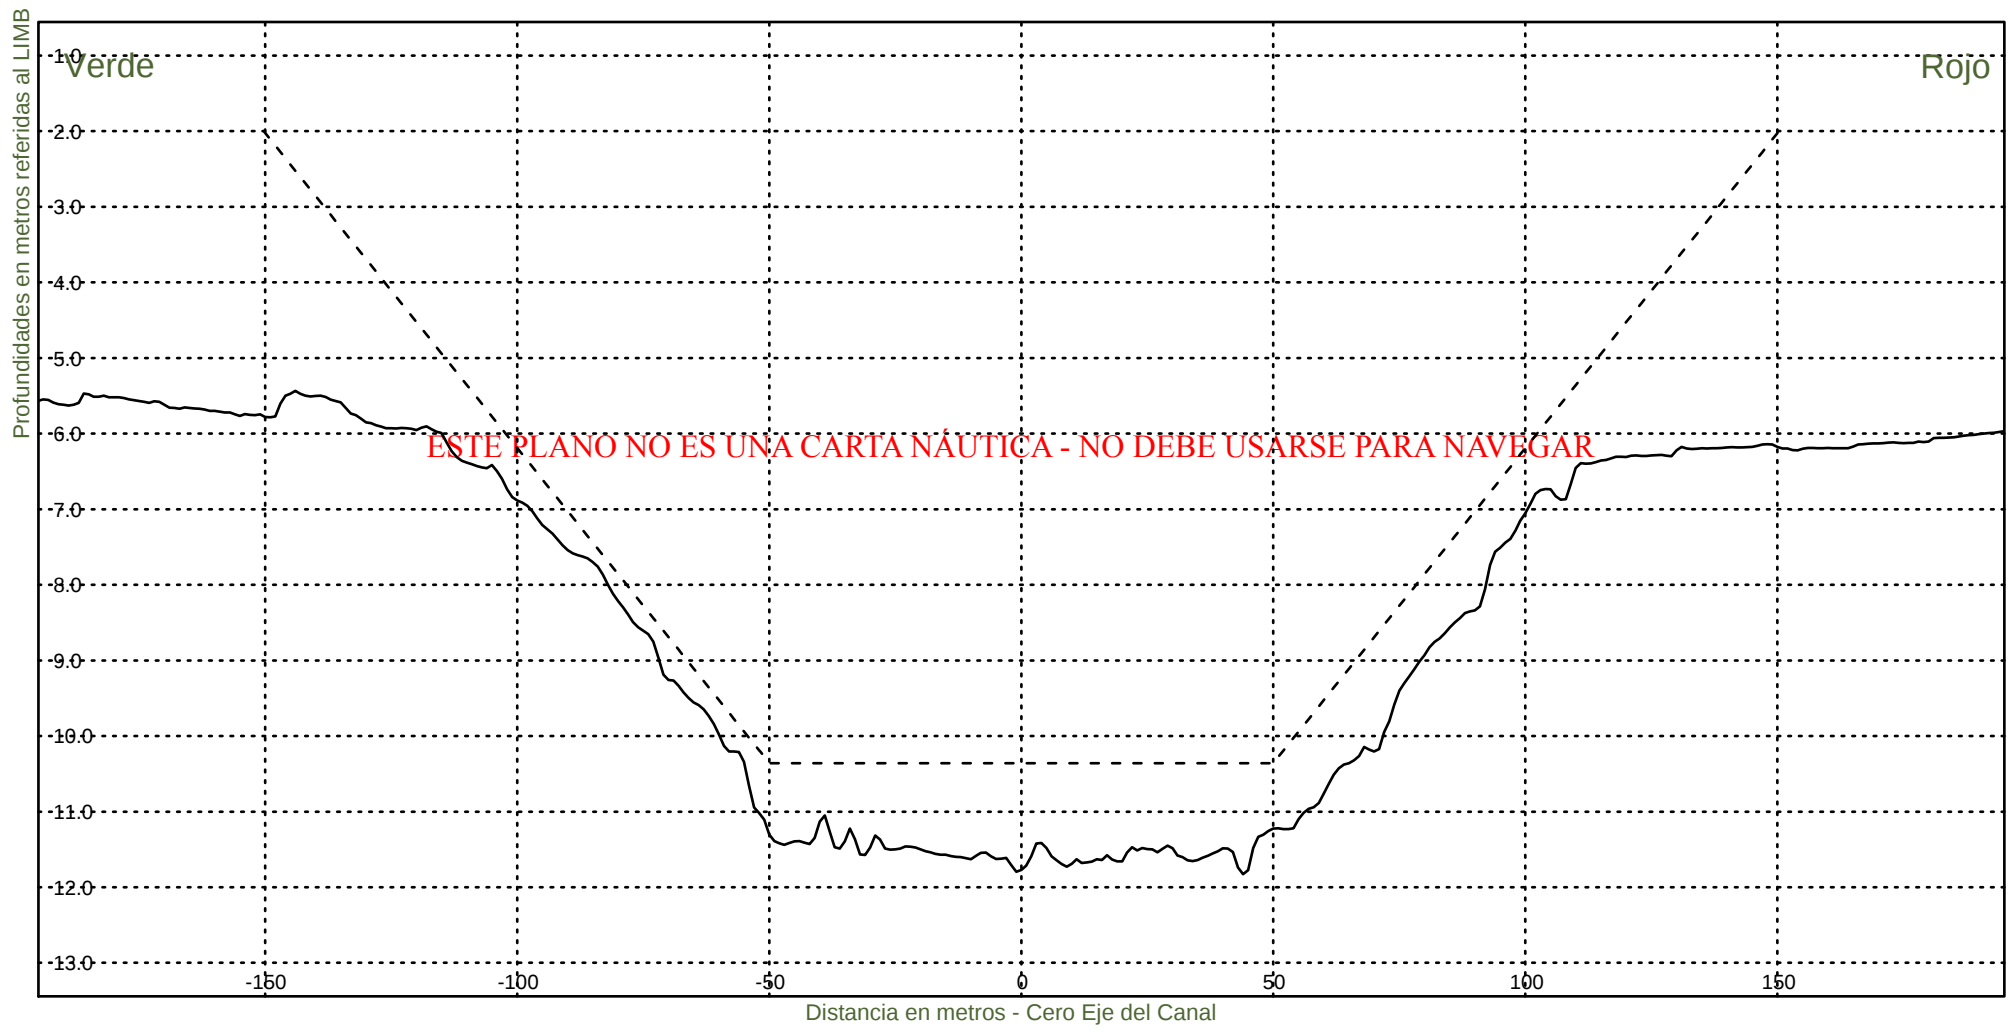Fecha Canal, KM 39.6-67.4
Hz 1: 1500
V 1: 100
KM 66600




Consorcio Boskalis - Dredging International


Ing. Alberto G. Palomar
REPRESENTANTE TECNICO

Comision Administradora del Rio de la Plata
Canal Martin Garcia

----- :Teorico 34 pies
——— :Batimetria Abril 2022

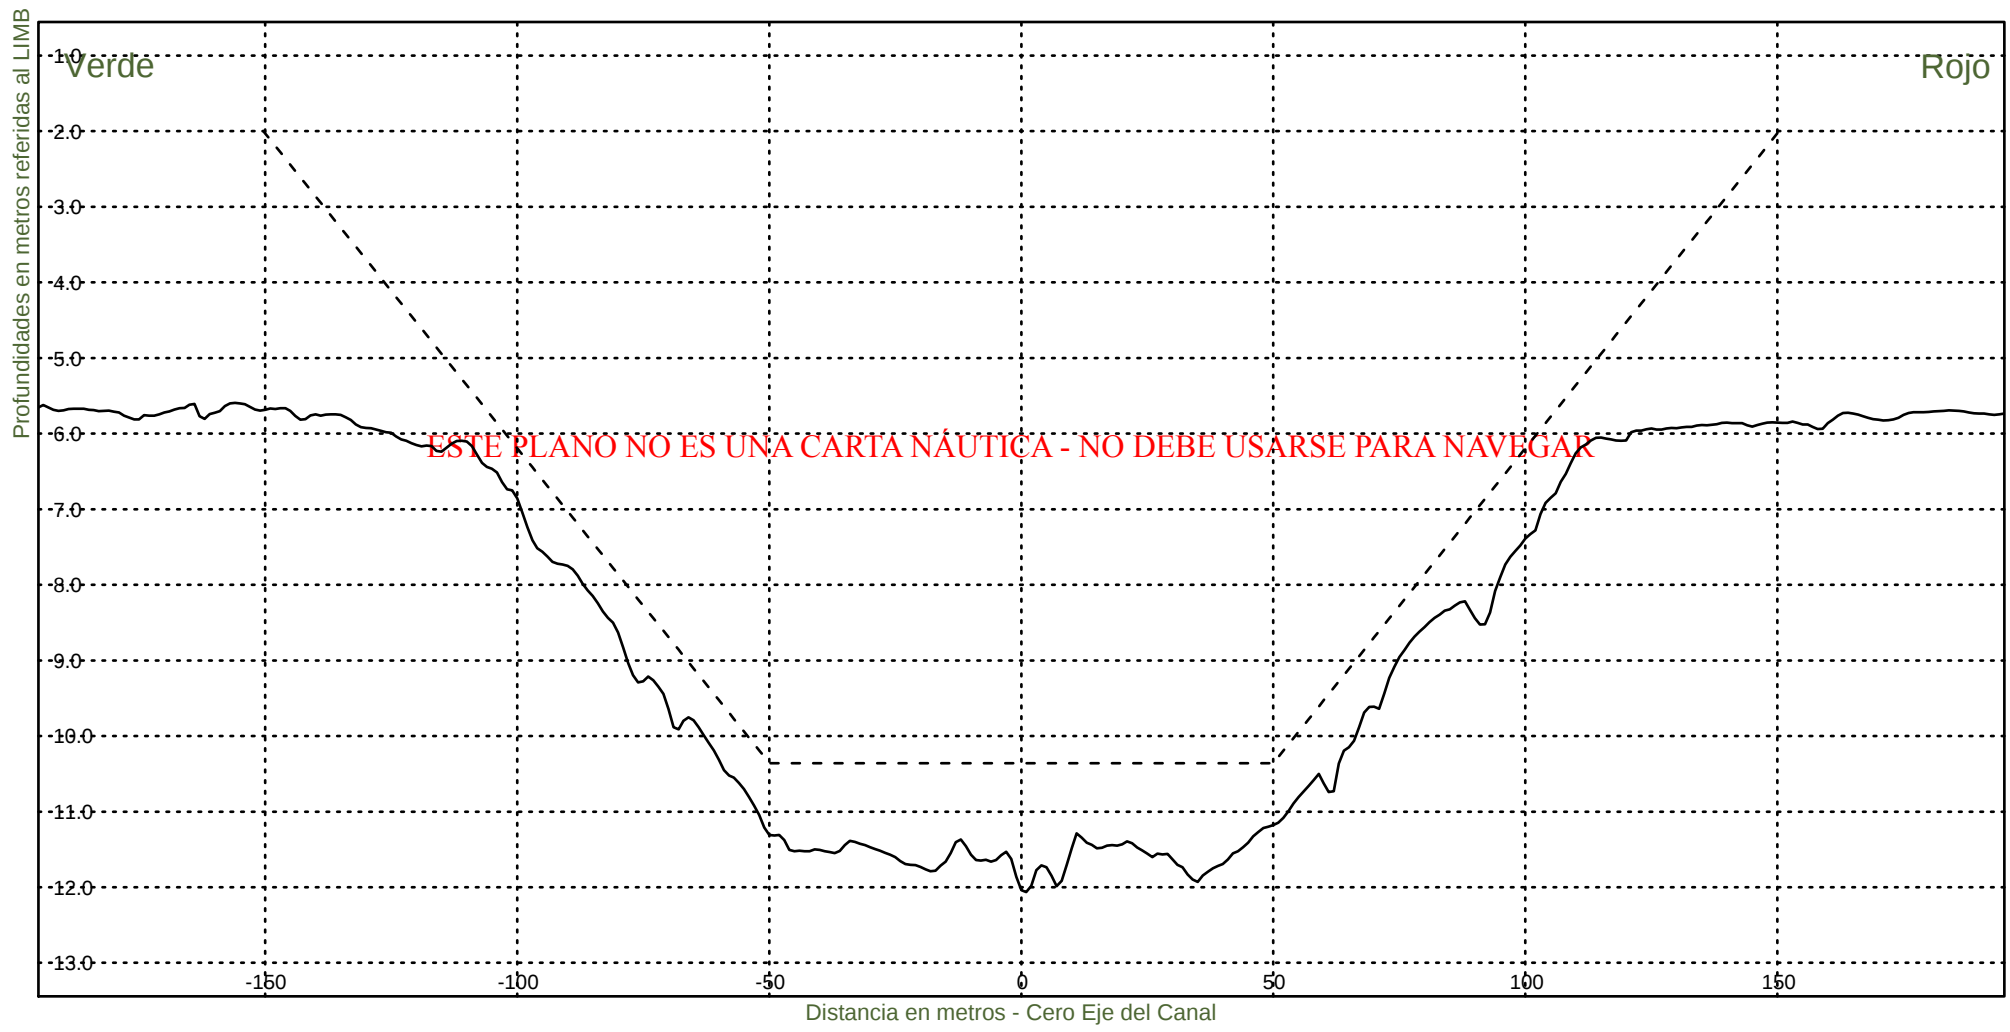Fecha Canal, KM 39.6-67.4
Hz 1: 1500
V 1: 100
KM 66800



Consorcio Boskalis - Dredging International



Ing. Alberto G. Palomar
REPRESENTANTE TECNICO

Comision Administradora del Rio de la Plata
Canal Martin Garcia

----- :Teorico 34 pies
——— :Batimetria Abril 2022

Fecha Canal, KM 39.6-67.4
Hz 1: 1500
V 1: 100

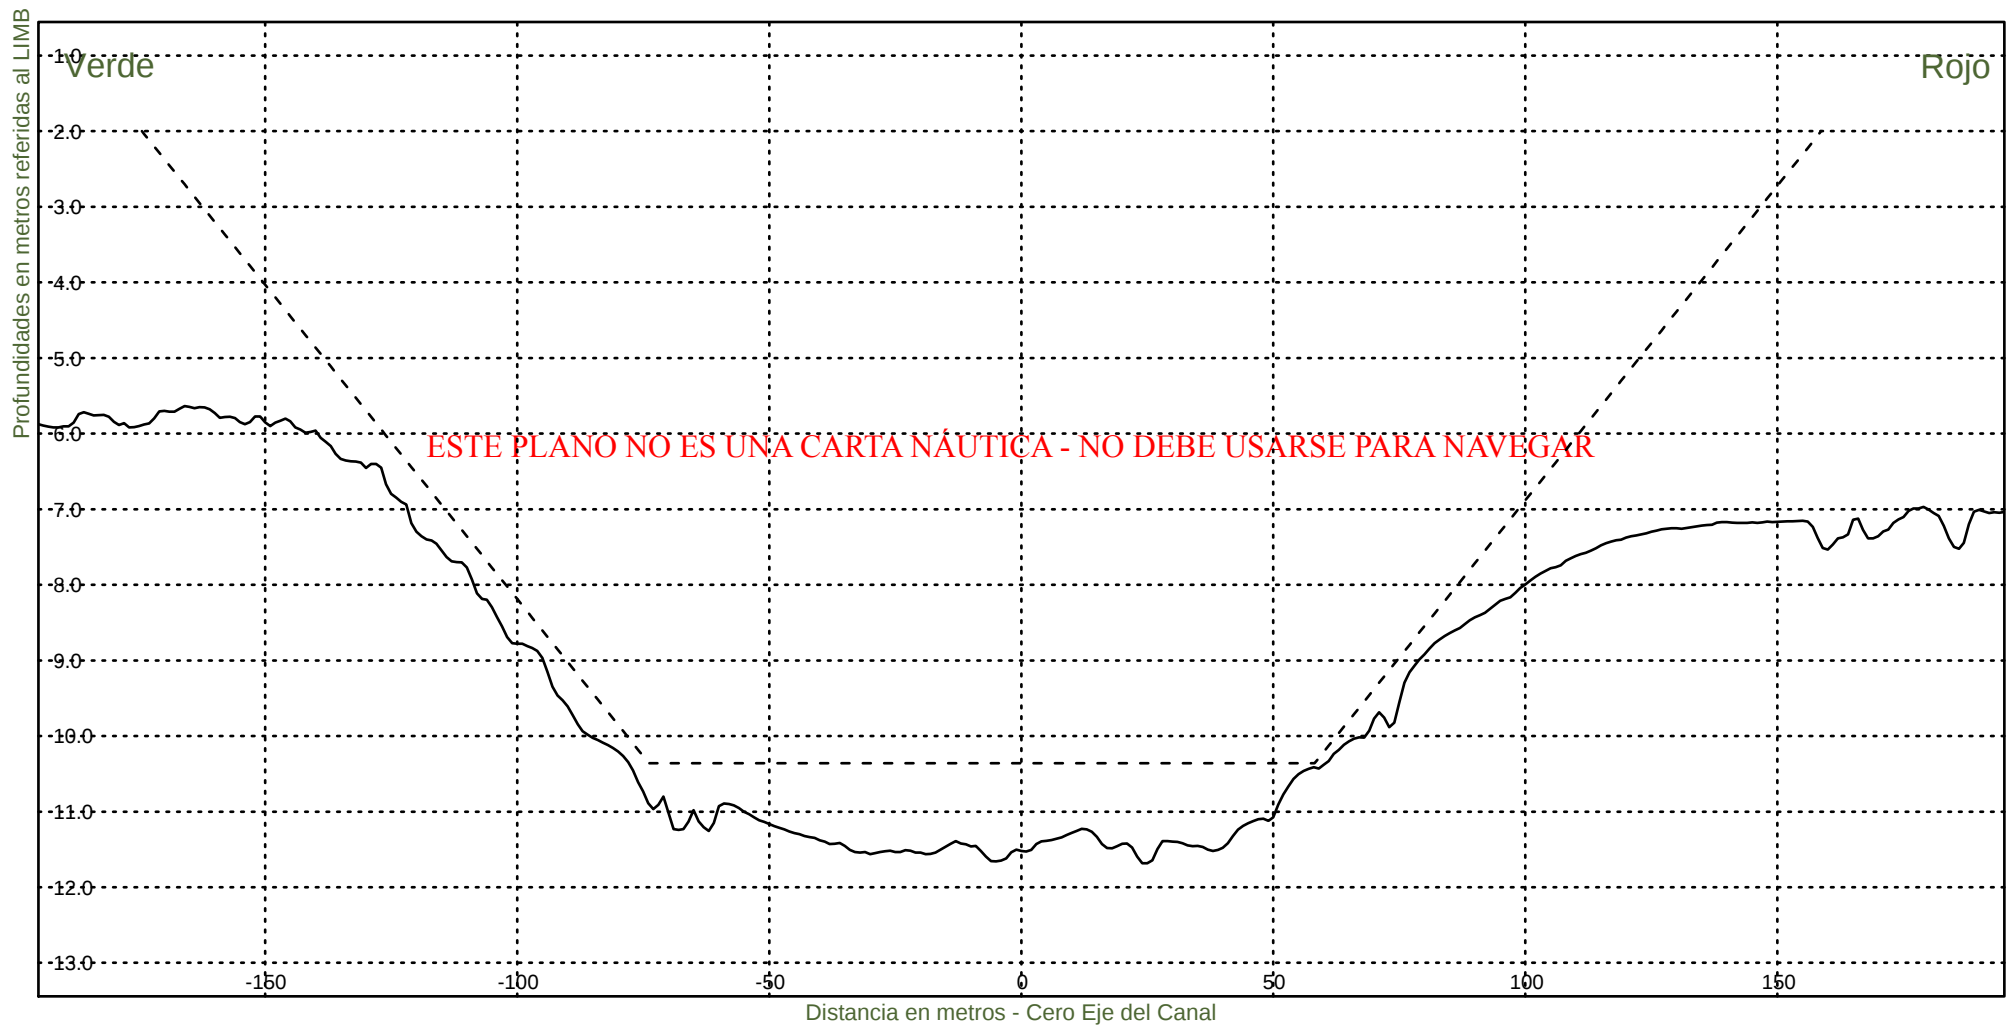KM 67000




Consorcio Boskalis - Dredging International


Ing. Alberto G. Palomar
REPRESENTANTE TECNICO

Comision Administradora del Rio de la Plata
Canal Martin Garcia

----- :Teorico 34 pies
——— :Batimetria Abril 2022

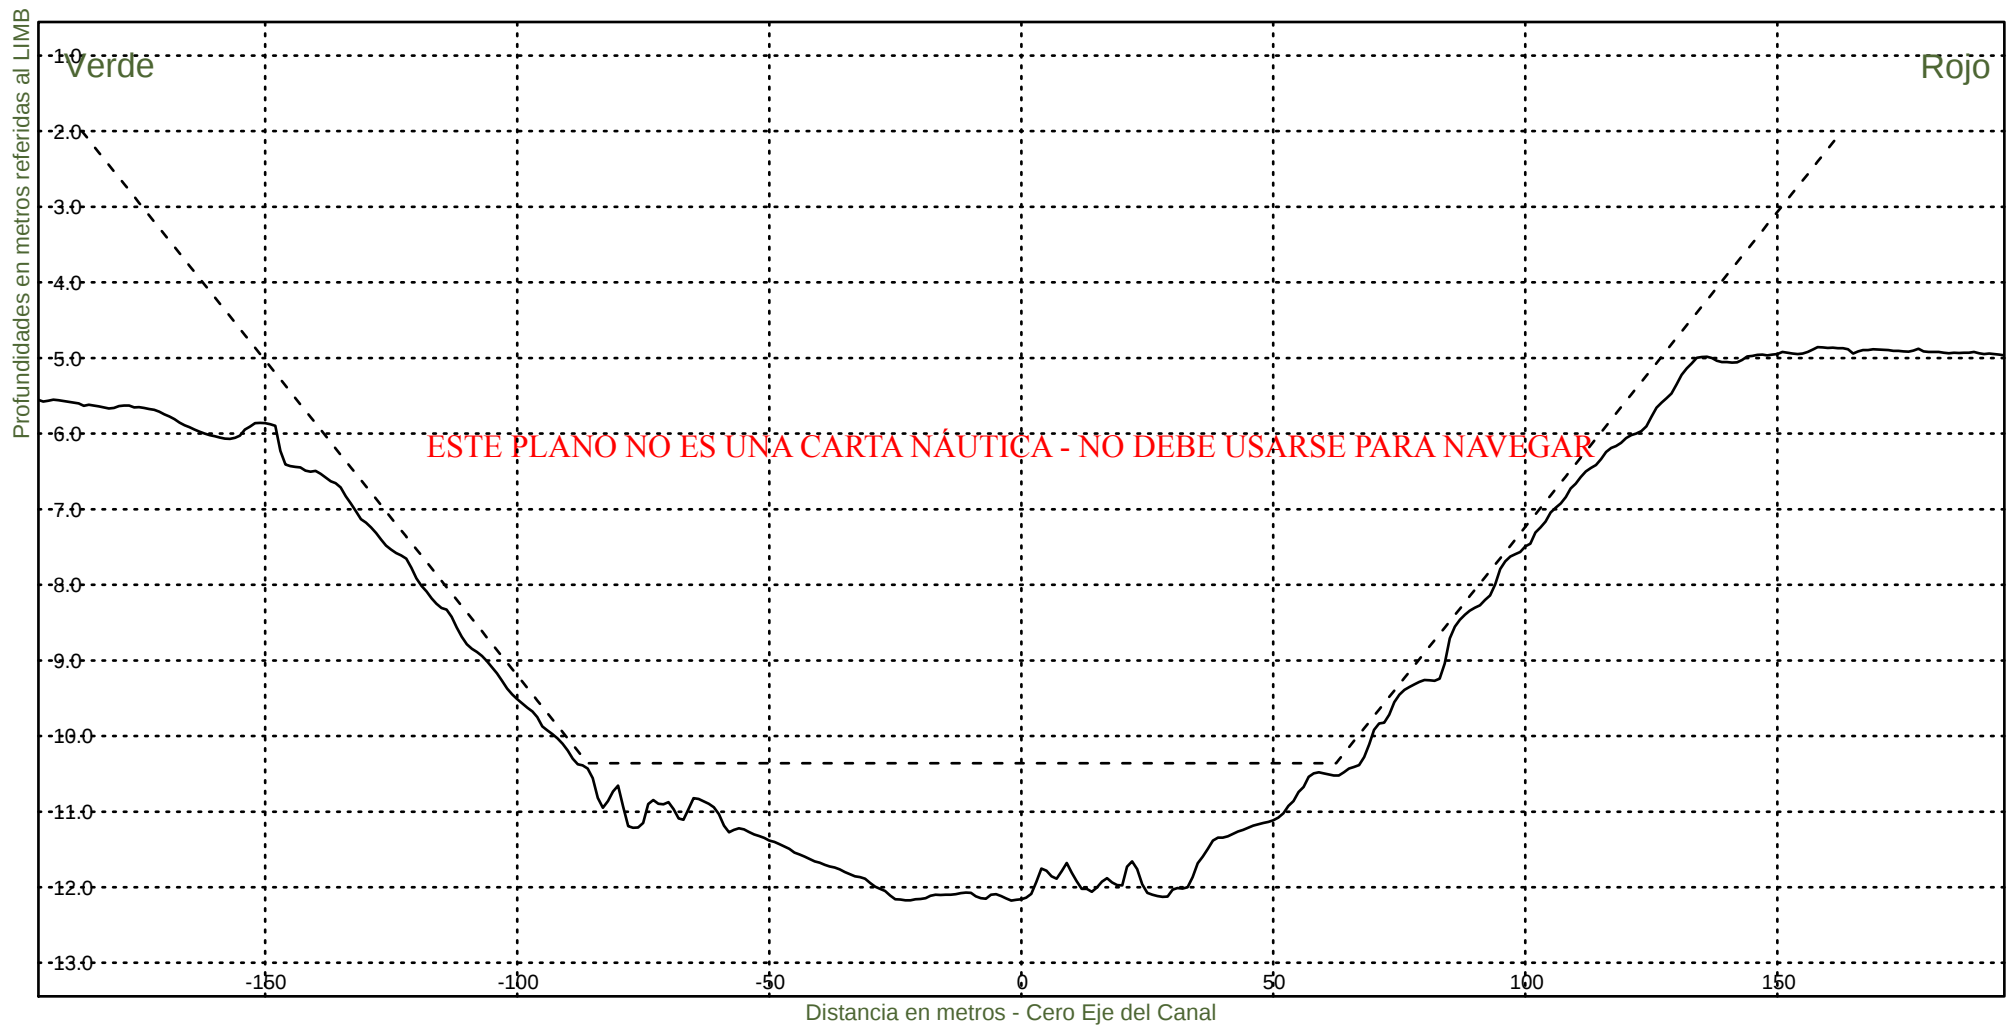Fecha Canal, KM 39.6-67.4
Hz 1: 1500
V 1: 100
KM 67200



Consorcio Boskalis - Dredging International



Ing. Alberto G. Palomar
REPRESENTANTE TECNICO

Comision Administradora del Rio de la Plata
Canal Martin Garcia

----- : Teorico 34 pies
——— : Batimetria Abril 2022

Fecha Canal, KM 39.6-67.4
Hz 1: 1500
V 1: 100

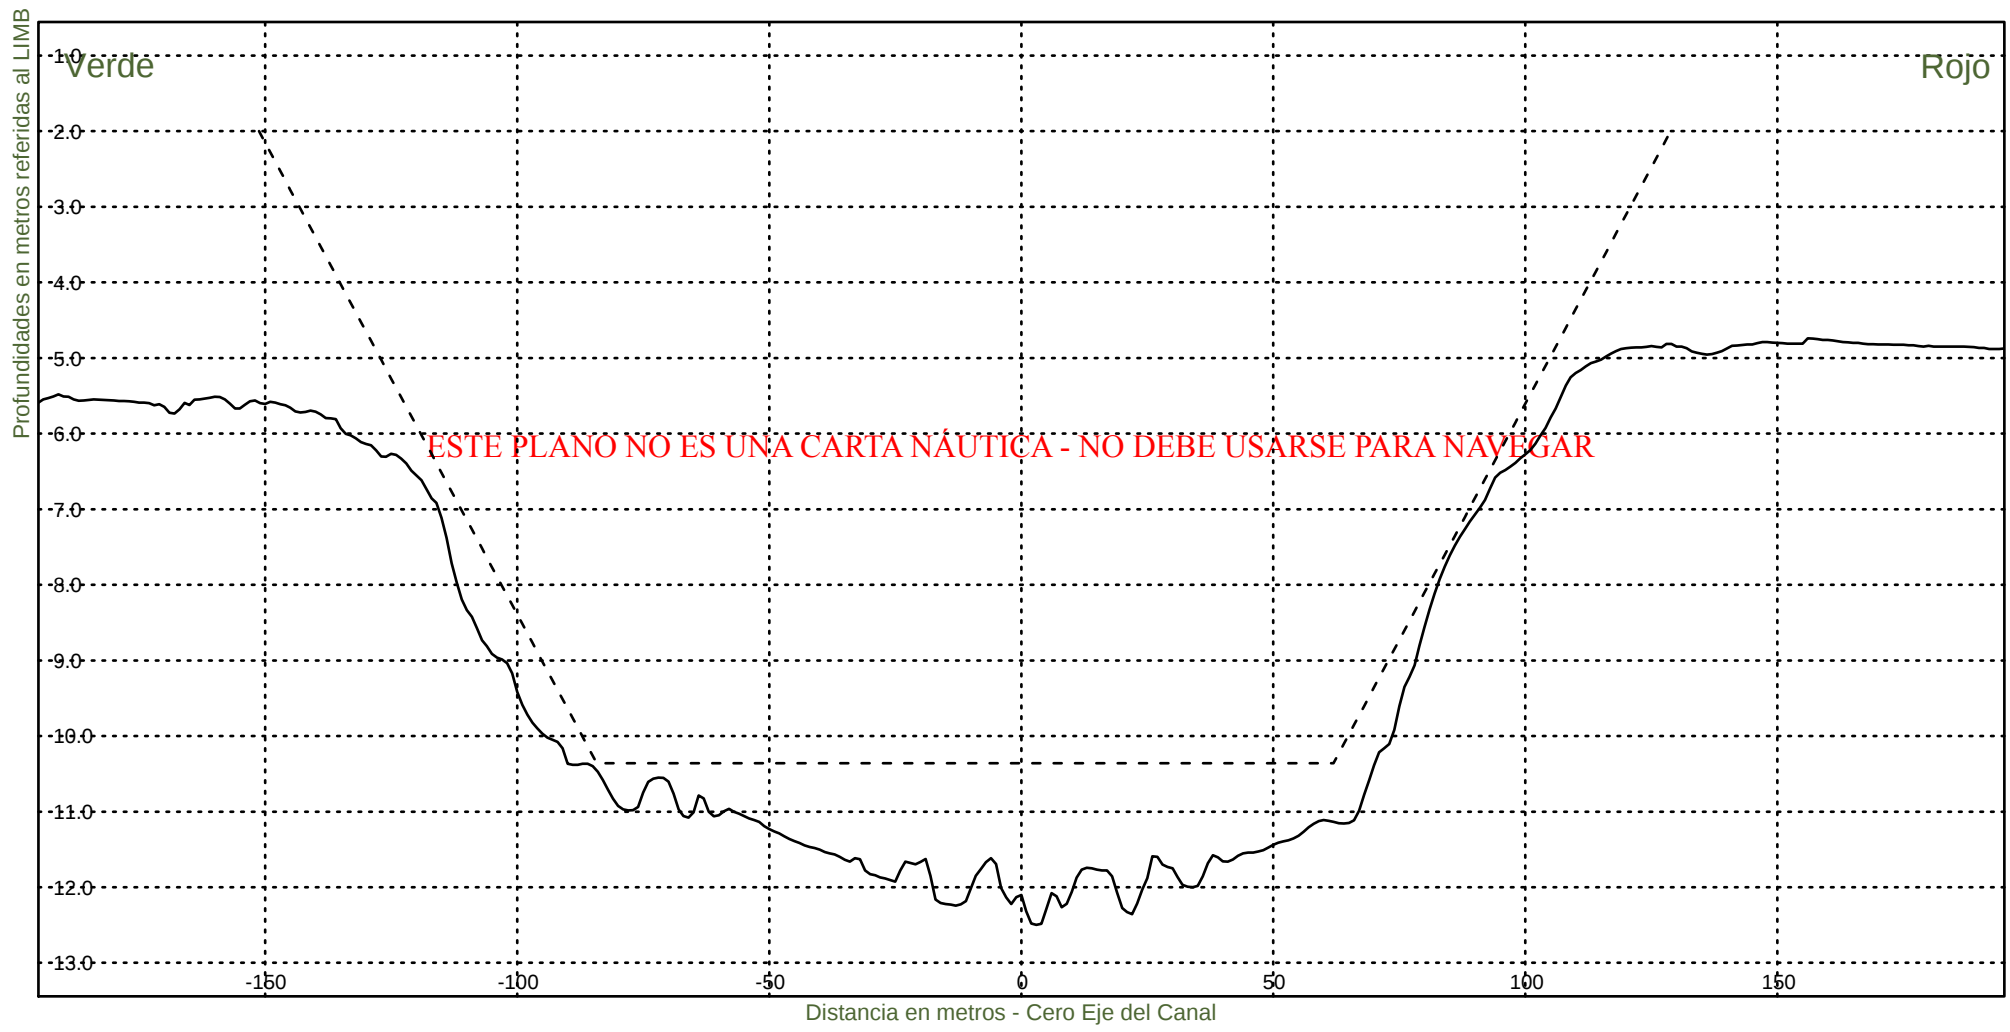KM 67400



Consorcio Boskalis - Dredging International


Ing. Alberto G. Palomar
REPRESENTANTE TECNICO

Comision Administradora del Rio de la Plata
Canal Martin Garcia