


----- :Teorico 34 pies
——— :Batimetria Abril 2023

Fecha Canal, KM 39.6-67.4
Hz 1: 1500
V 1: 100

KM 39600

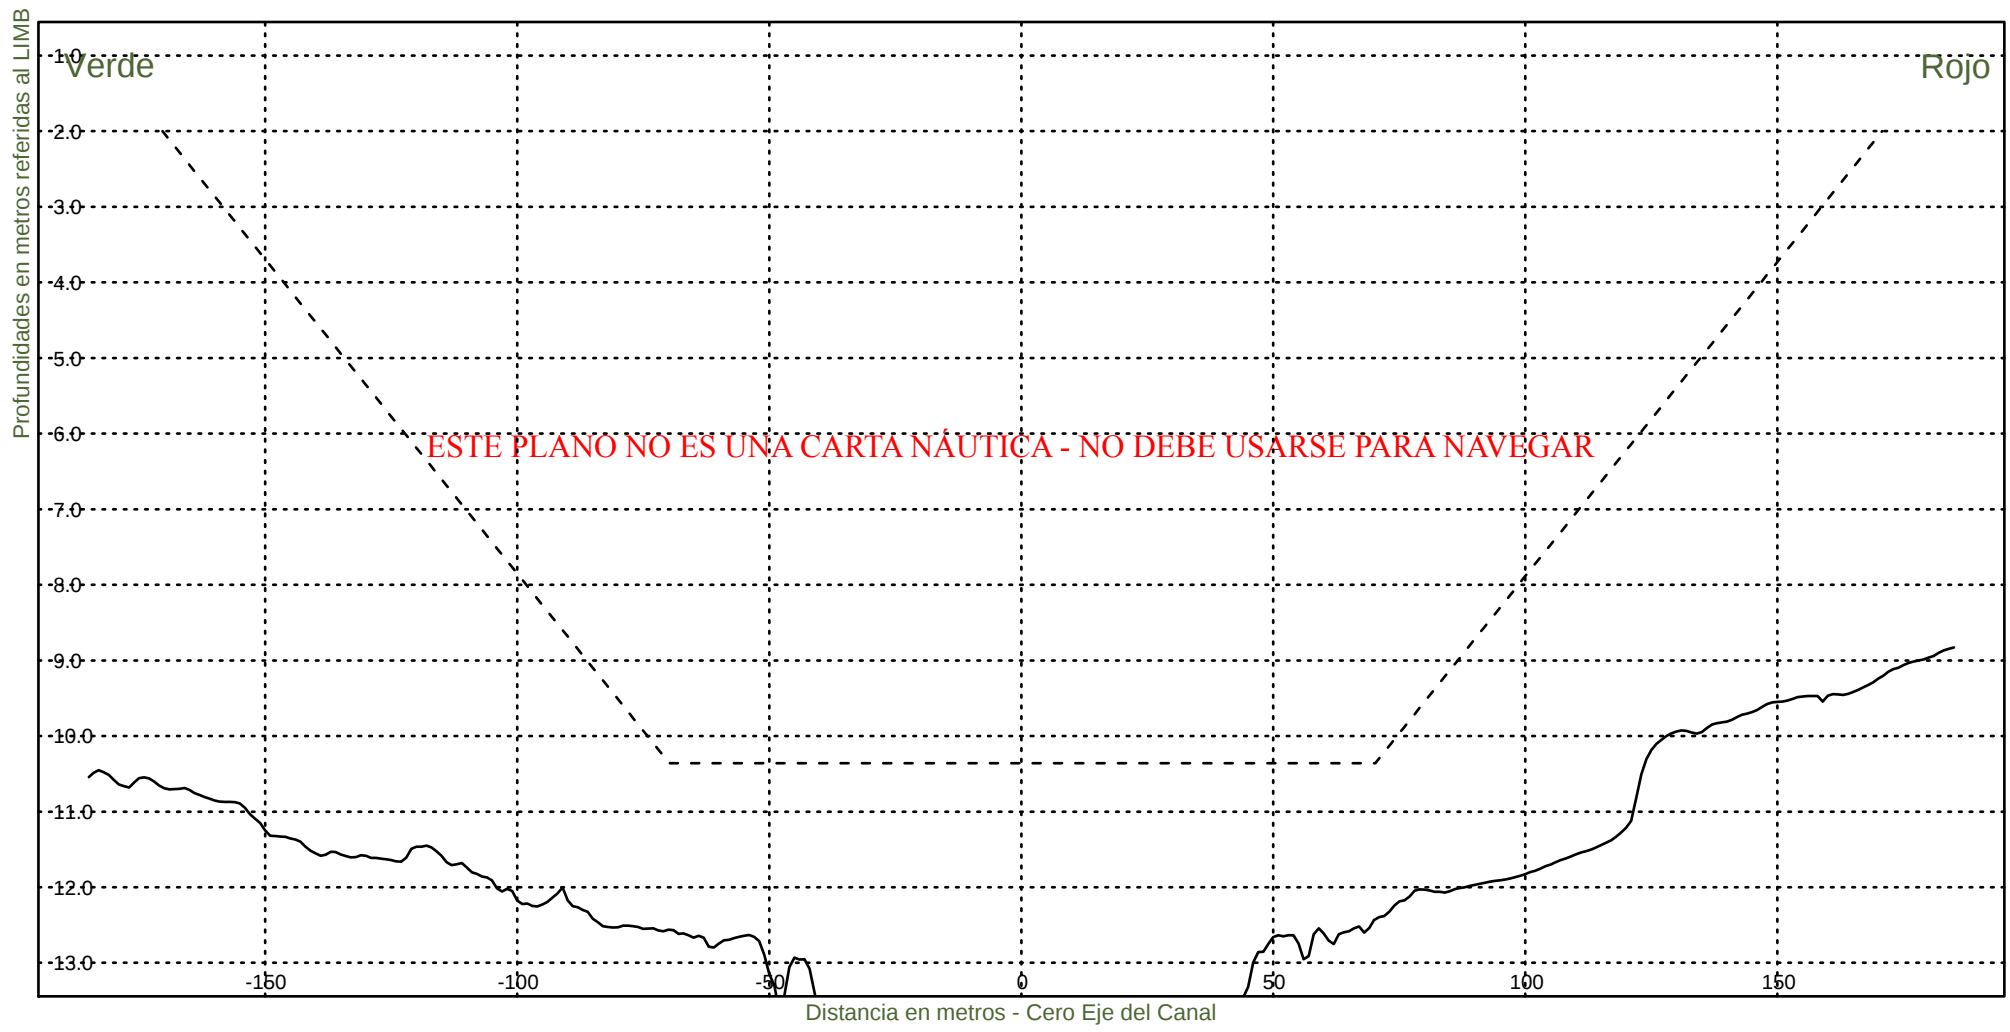


Consorcio Boskalis - Dredging International


Ing. Alberto G. Palomar
REPRESENTANTE TECNICO

Comision Administradora del Rio de la Plata
Canal Martin Garcia

----- :Teorico 34 pies
——— :Batimetria Abril 2023

Fecha Canal, KM 39.6-67.4
Hz 1: 1500
V 1: 100
KM 39800

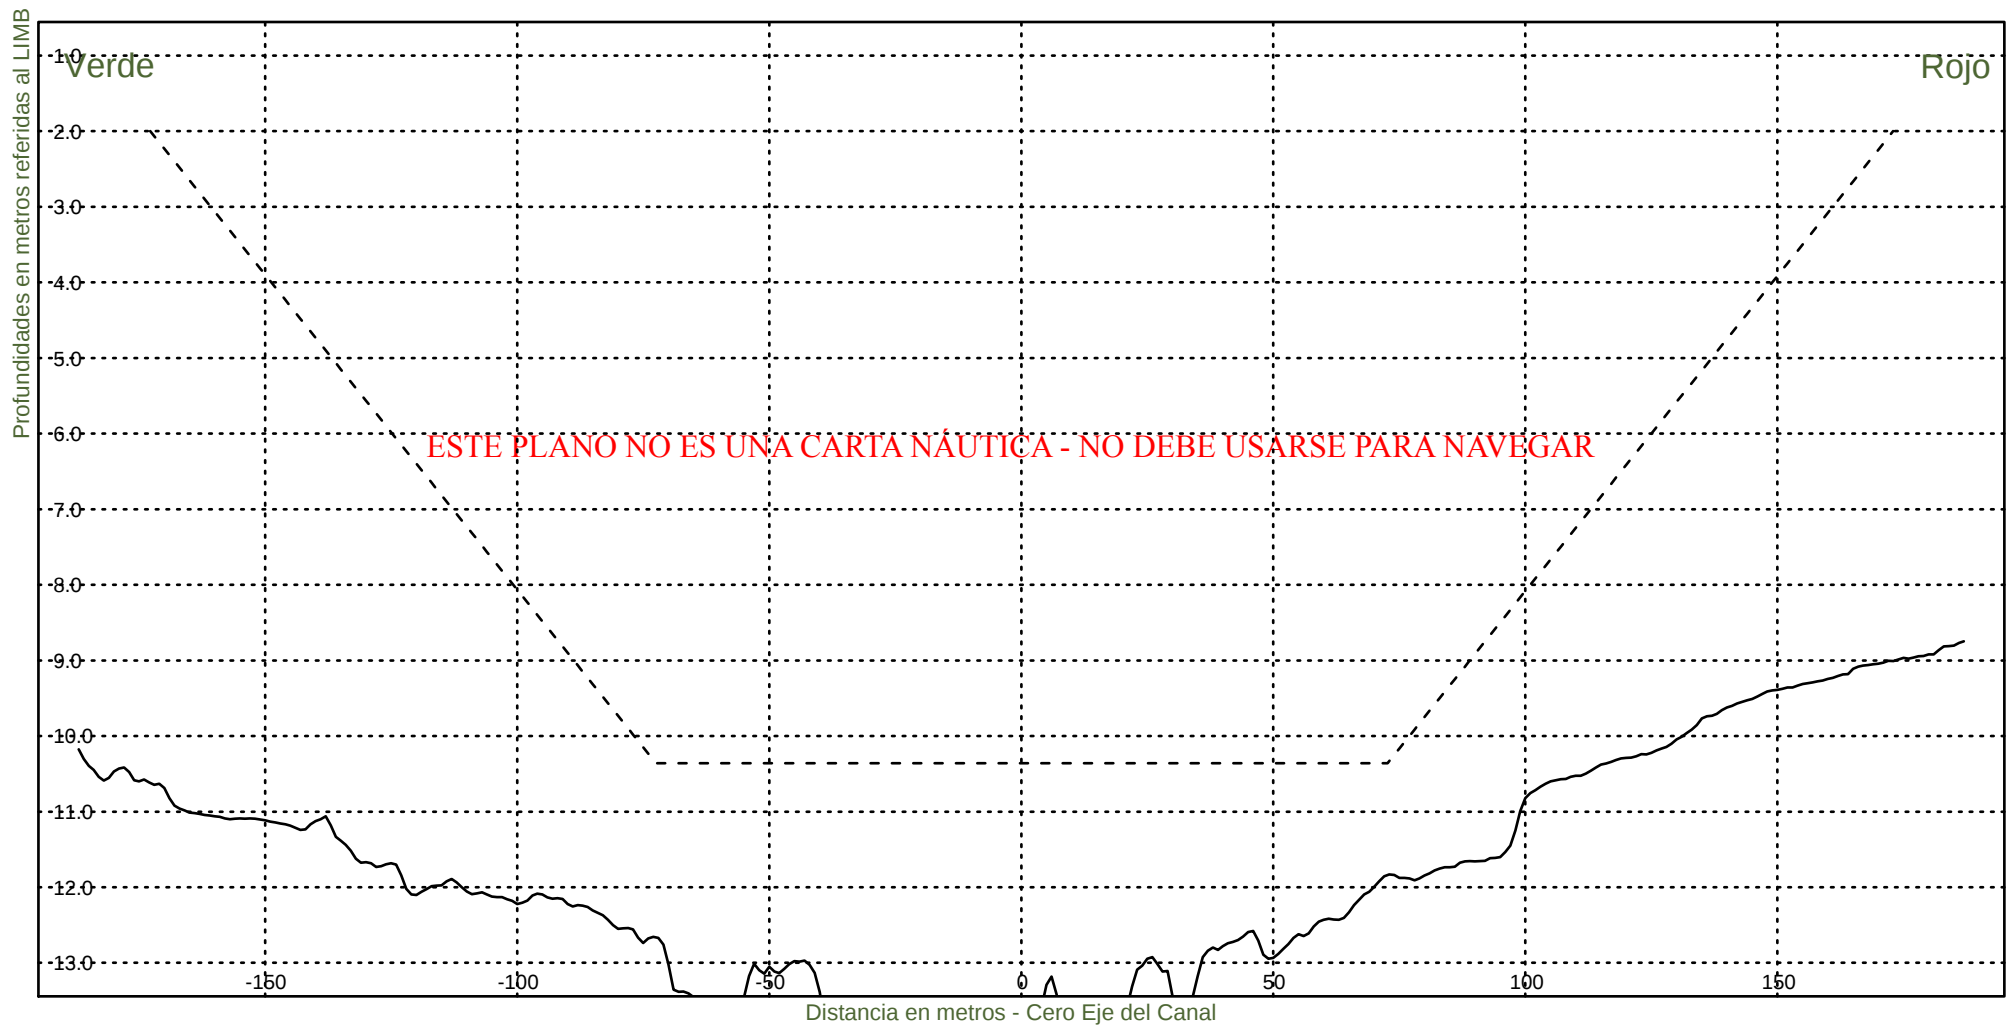


Consorcio Boskalis - Dredging International


Ing. Alberto G. Palomar
REPRESENTANTE TECNICO

Comision Administradora del Rio de la Plata
Canal Martin Garcia

----- :Teorico 34 pies
——— :Batimetria Abril 2023

Fecha Canal, KM 39.6-67.4
Hz 1: 1500
V 1: 100
KM 40000

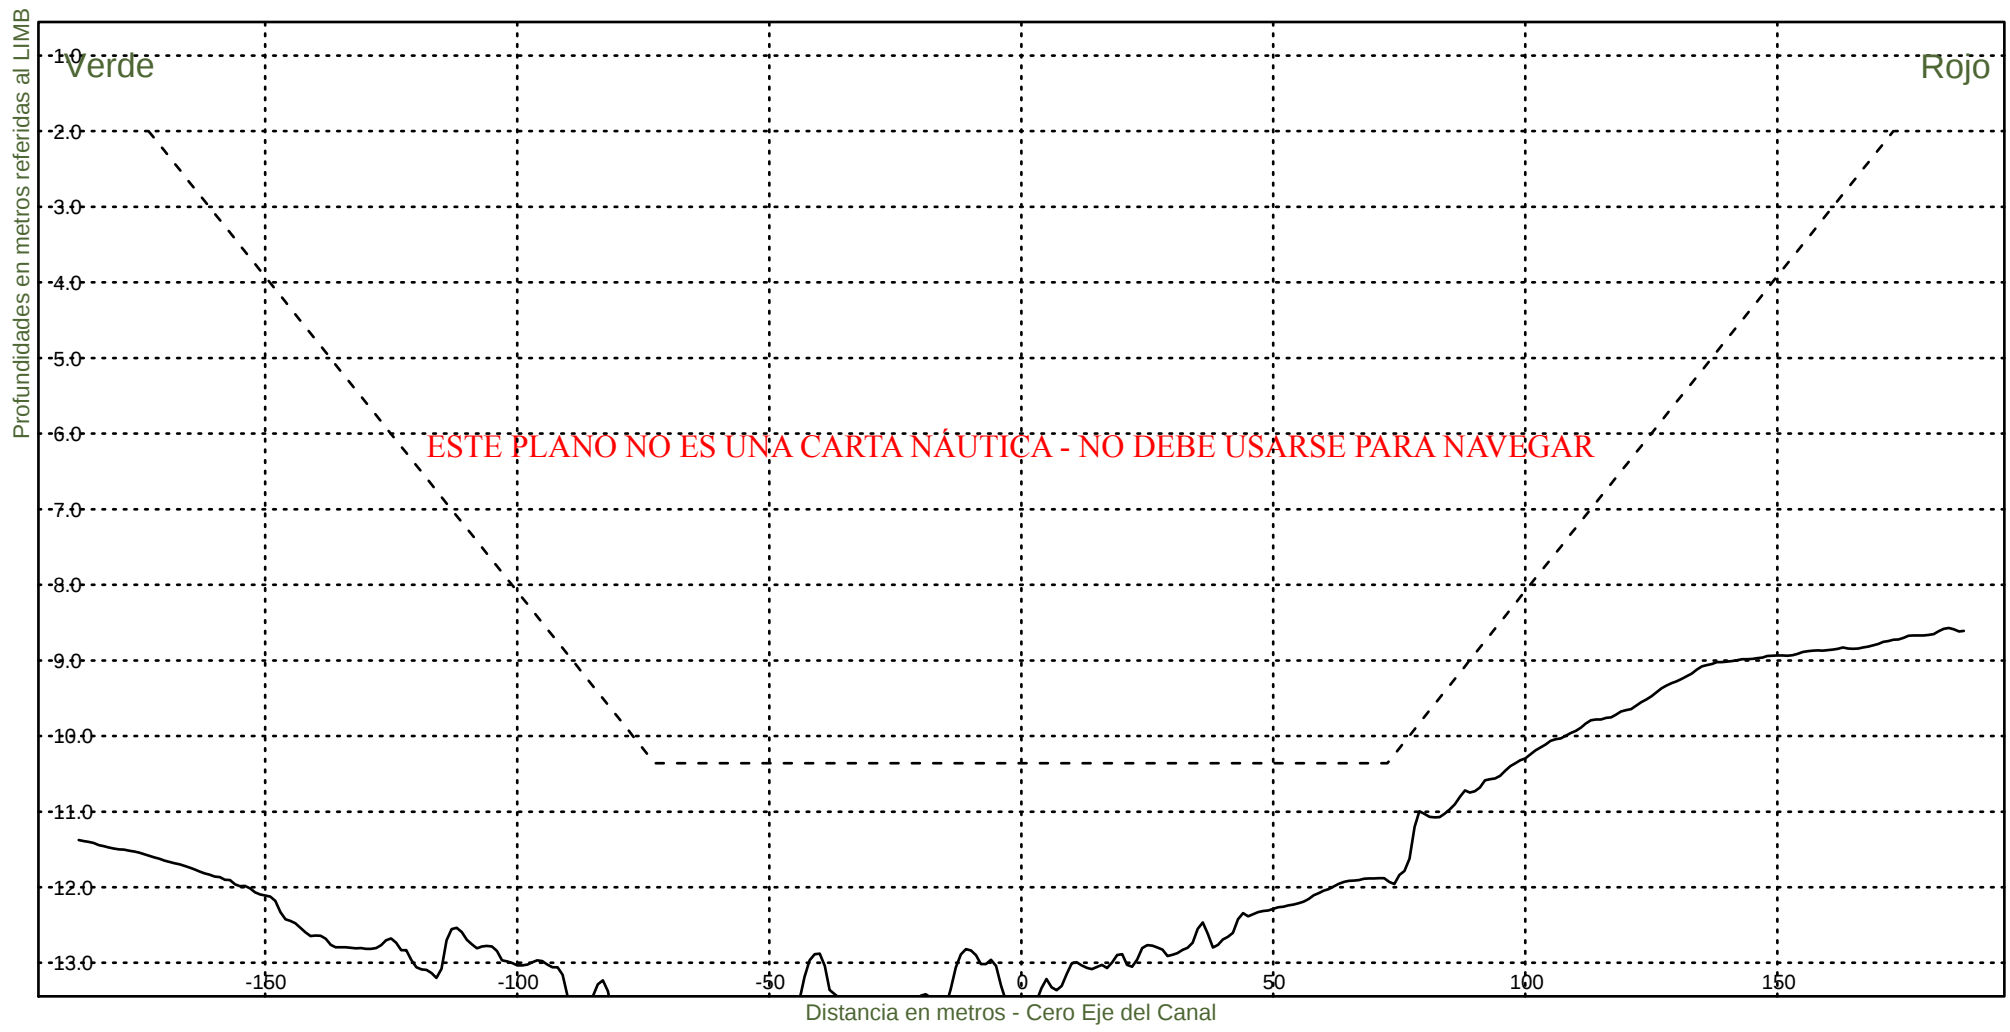


Consorcio Boskalis - Dredging International


Ing. Alberto G. Palomar
REPRESENTANTE TECNICO

Comision Administradora del Rio de la Plata
Canal Martin Garcia

----- : Teorico 34 pies
——— : Batimetria Abril 2023

Fecha Canal, KM 39.6-67.4
Hz 1: 1500
V 1: 100
KM 40200

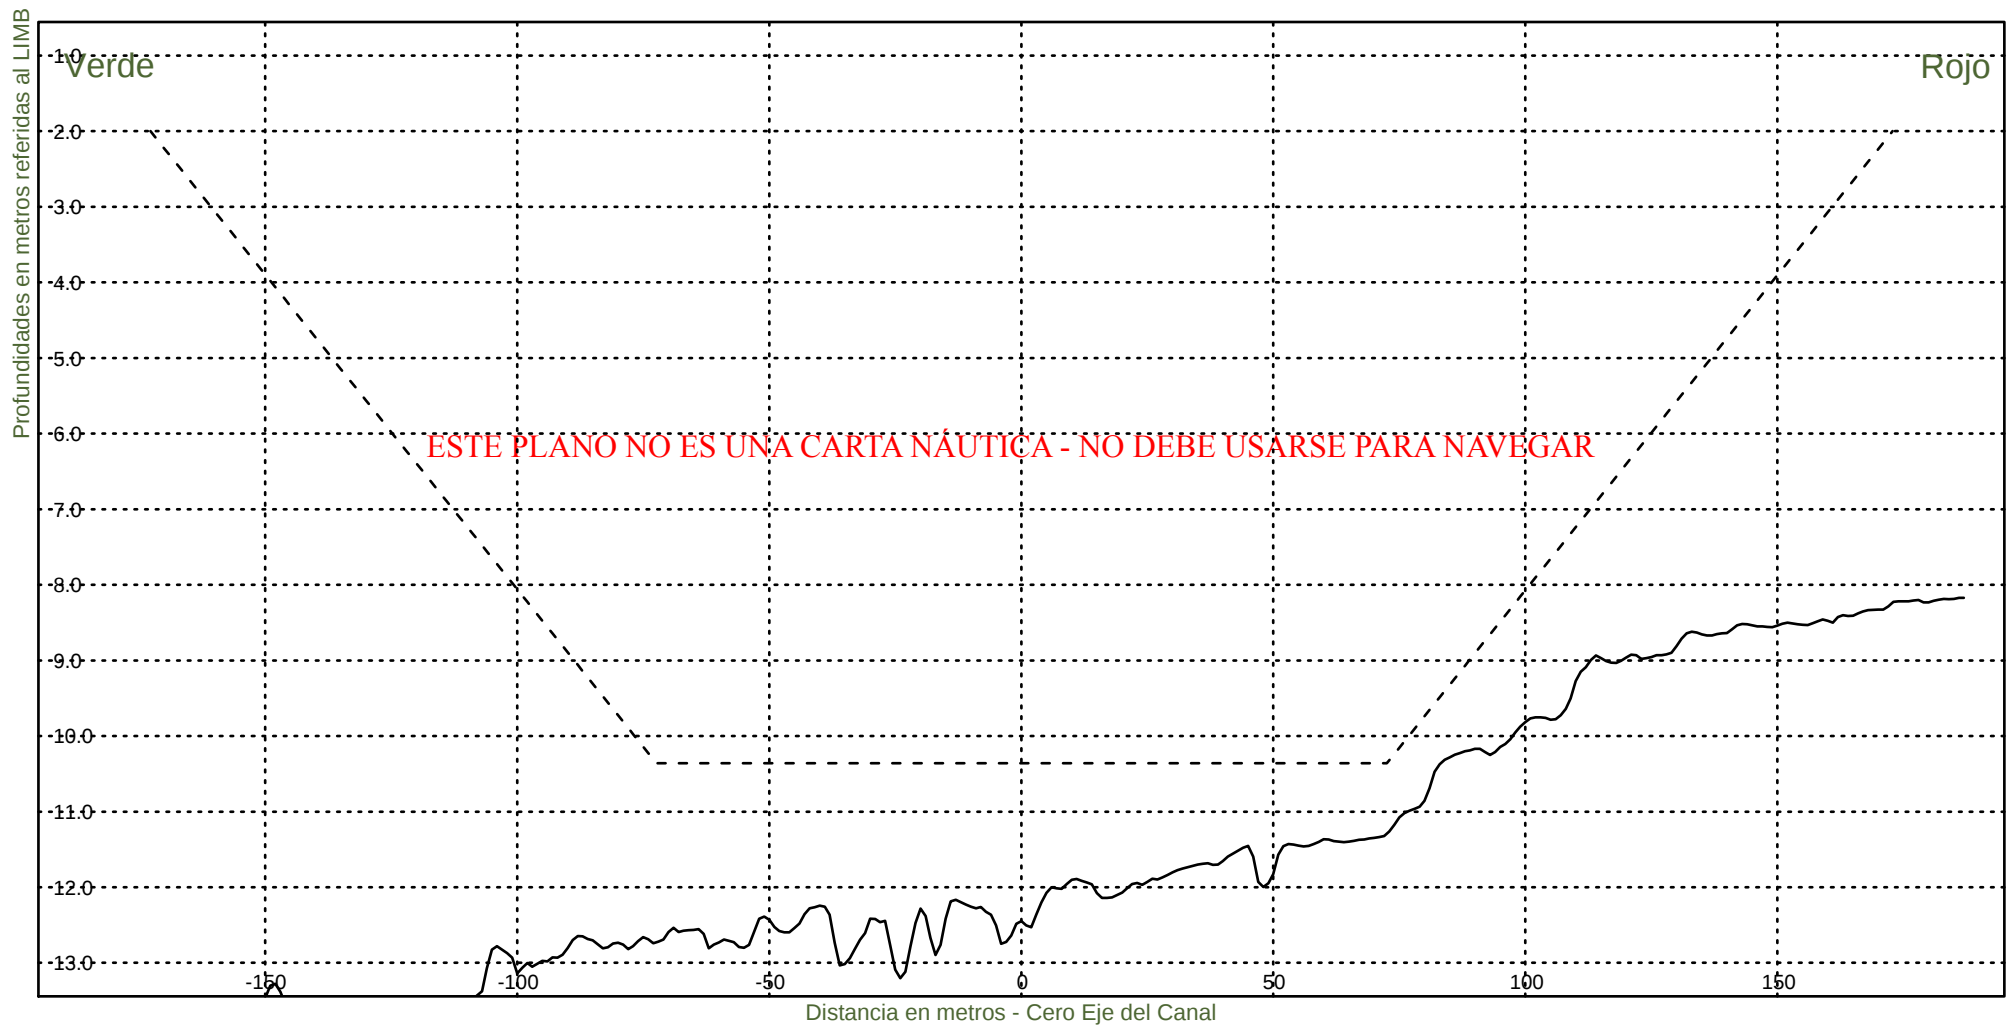

Consorcio Boskalis - Dredging International



Ing. Alberto G. Palomar
REPRESENTANTE TECNICO

Comision Administradora del Rio de la Plata
Canal Martin Garcia

----- :Teorico 34 pies
————— :Batimetria Abril 2023

Fecha Canal, KM 39.6-67.4
Hz 1: 1500
V 1: 100

KM 40400

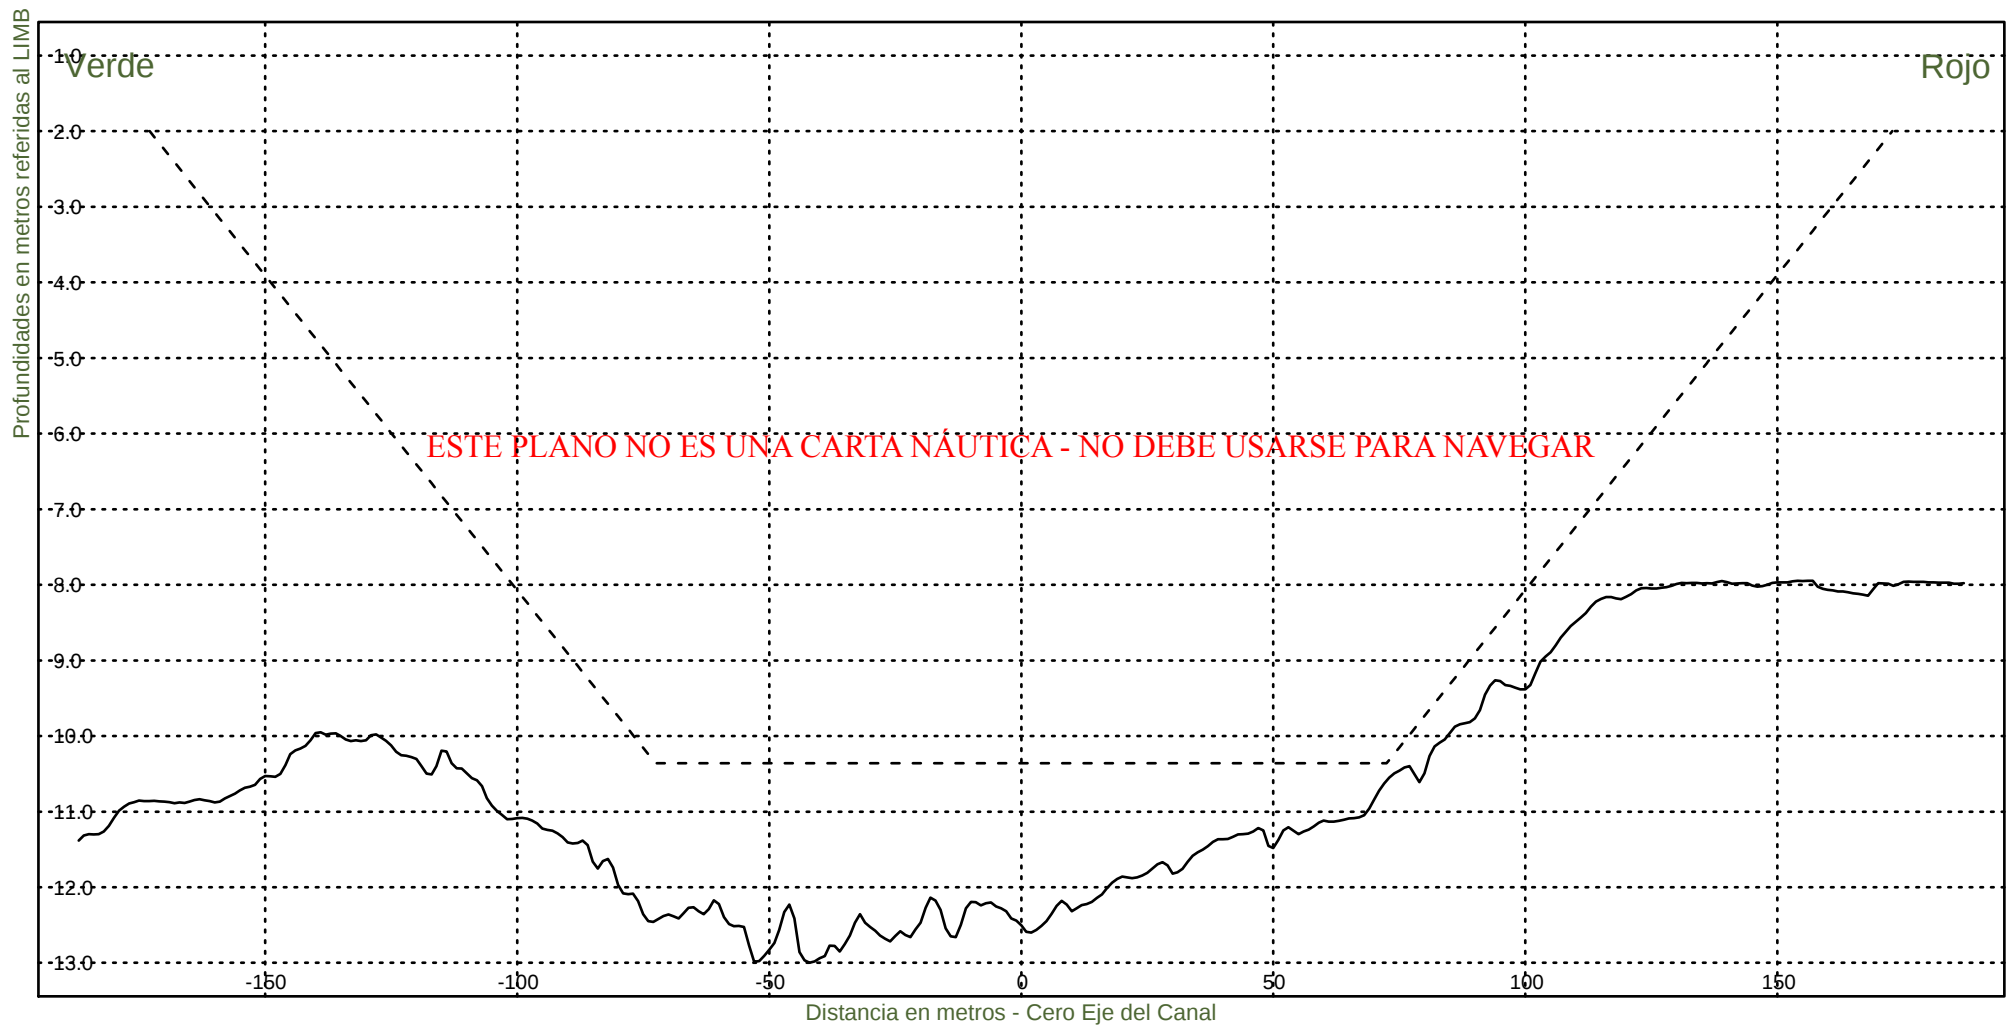


Consorcio Boskalis - Dredging International


Ing. Alberto G. Palomar
REPRESENTANTE TECNICO

Comision Administradora del Rio de la Plata
Canal Martin Garcia

----- :Teorico 34 pies
————— :Batimetria Abril 2023

Fecha Canal, KM 39.6-67.4
Hz 1: 1500
V 1: 100
KM 40600

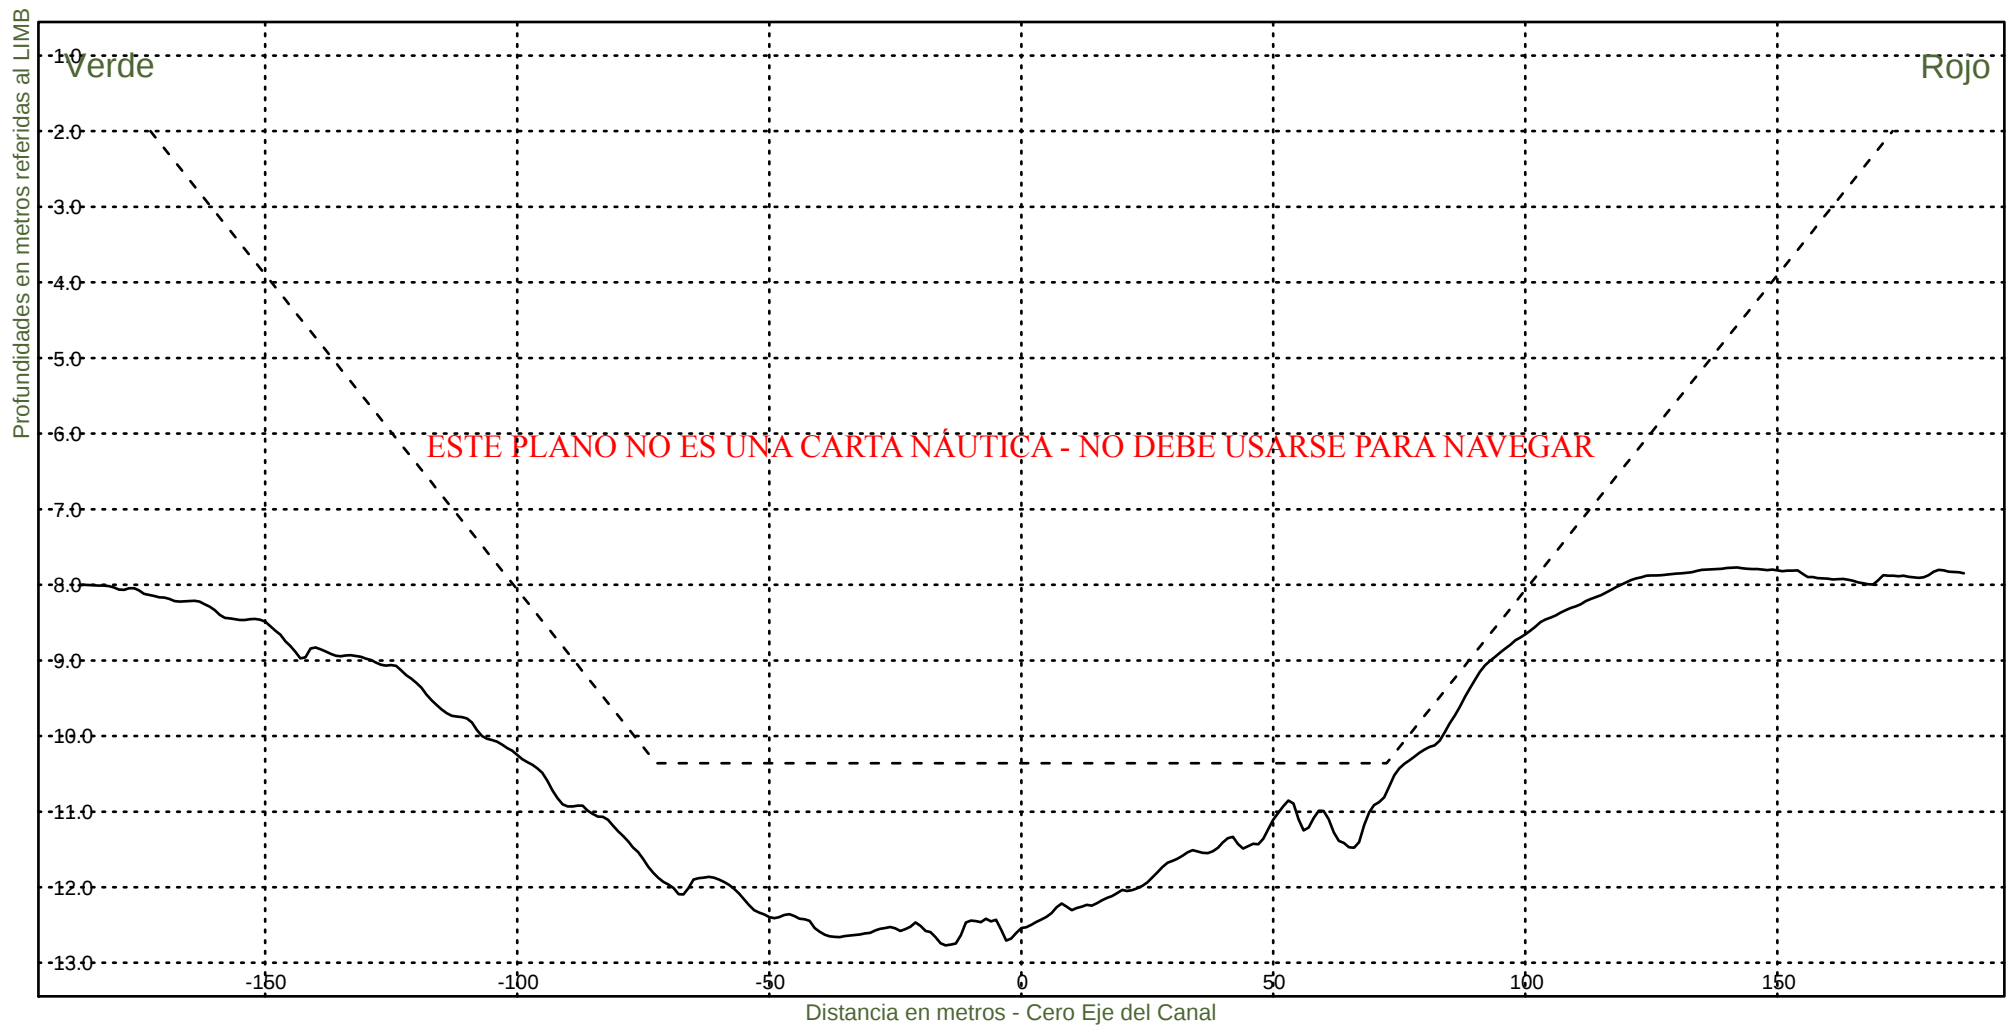

Consorcio Boskalis - Dredging International



Ing. Alberto G. Palomar
REPRESENTANTE TECNICO

Comision Administradora del Rio de la Plata
Canal Martin Garcia

----- : Teorico 34 pies
——— : Batimetria Abril 2023

Fecha Canal, KM 39.6-67.4
Hz 1: 1500
V 1: 100

KM 40800

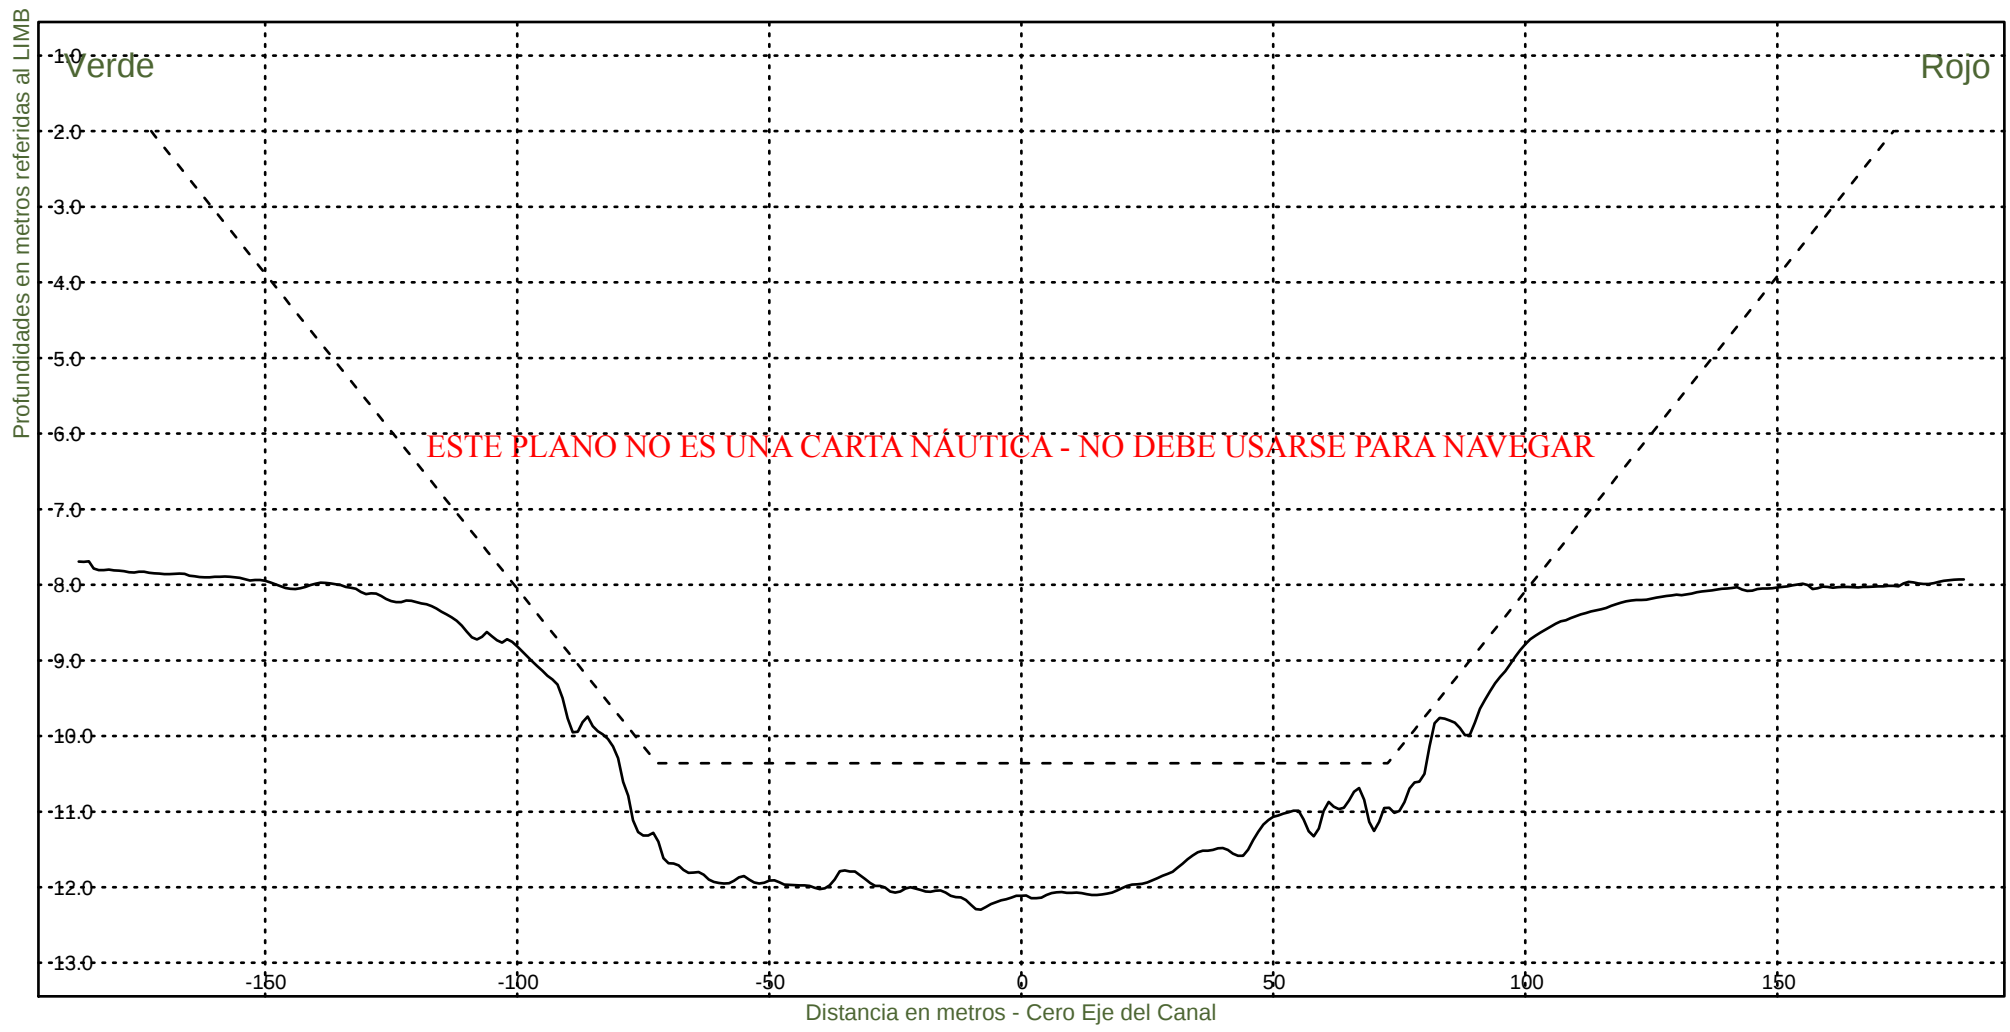

Consorcio Boskalis - Dredging International



Ing. Alberto G. Palomar
REPRESENTANTE TECNICO

Comision Administradora del Rio de la Plata
Canal Martin Garcia

----- :Teorico 34 pies
————— :Batimetria Abril 2023

Fecha Canal, KM 39.6-67.4
Hz 1: 1500
V 1: 100

KM 41000

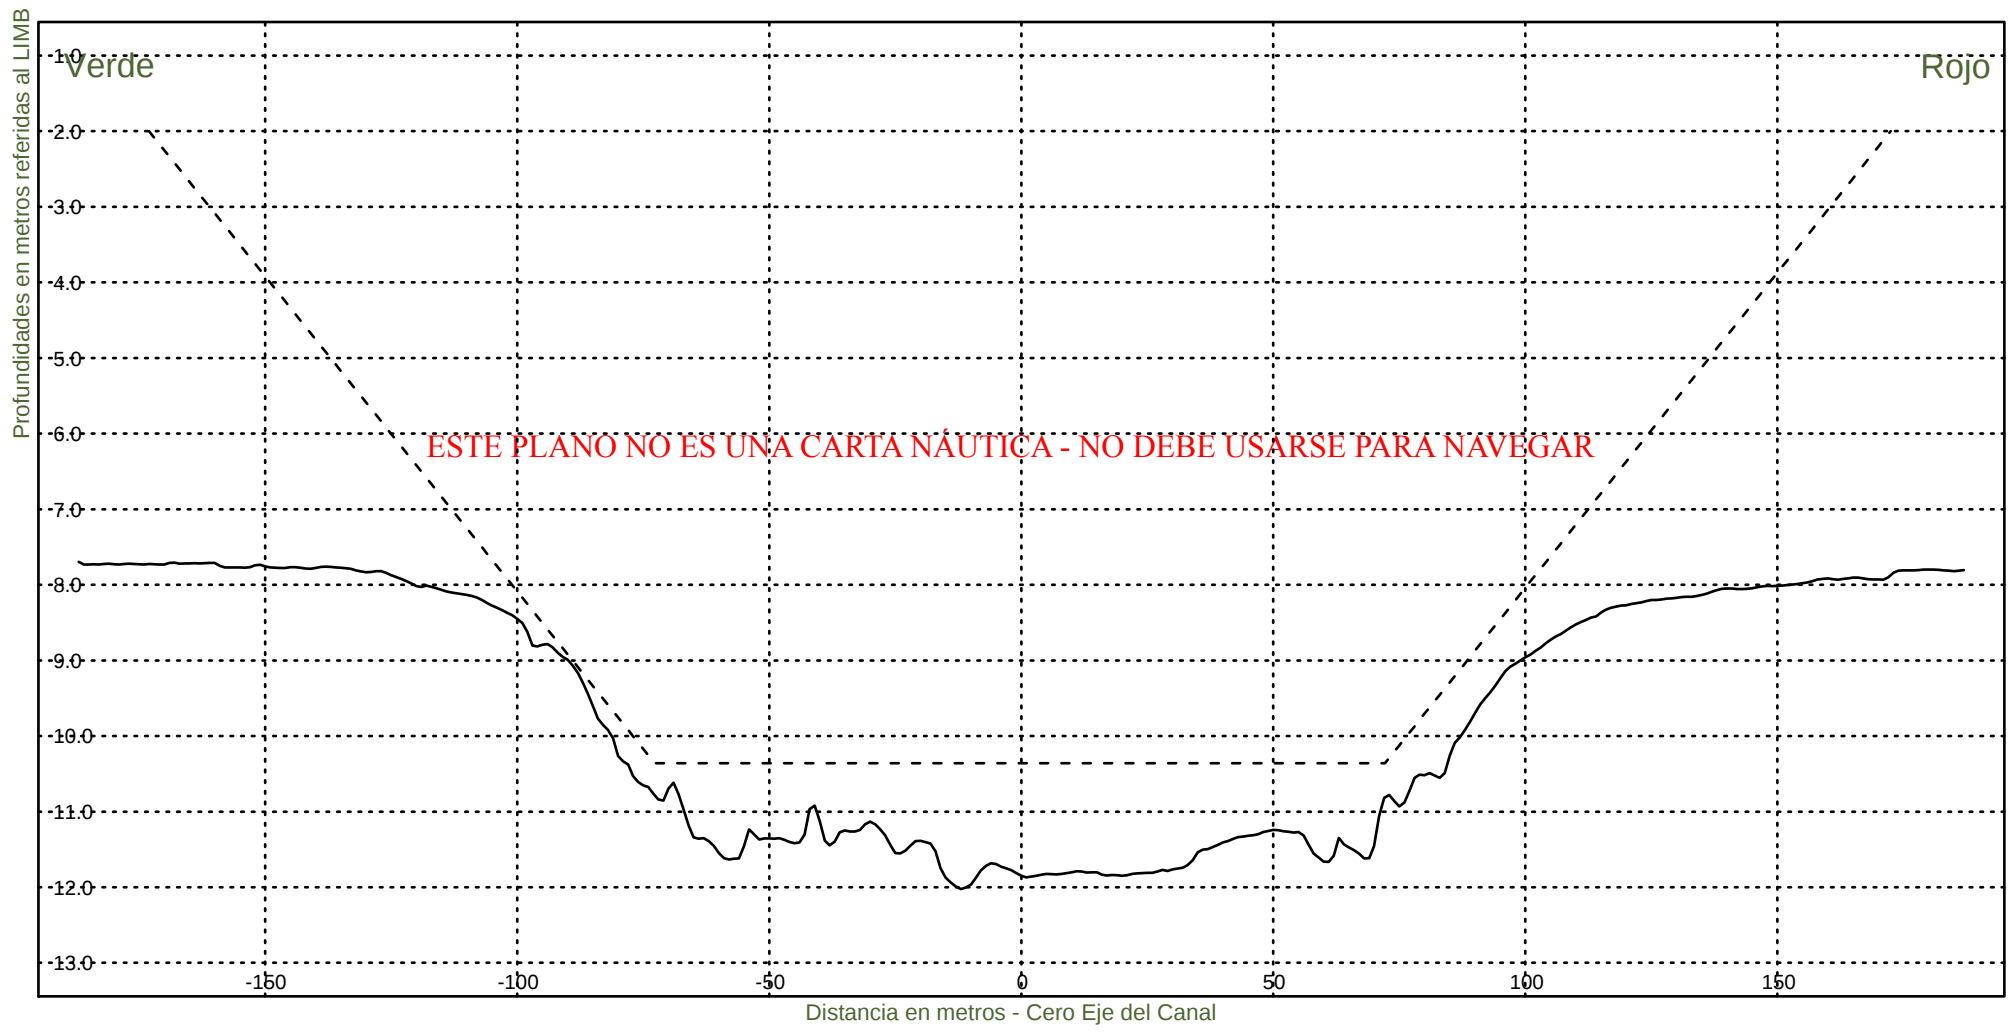

Consorcio Boskalis - Dredging International



Ing. Alberto G. Palomar
REPRESENTANTE TECNICO

Comision Administradora del Rio de la Plata
Canal Martin Garcia

----- :Teorico 34 pies
——— :Batimetria Abril 2023

Fecha Canal, KM 39.6-67.4
Hz 1: 1500
V 1: 100

KM 41200

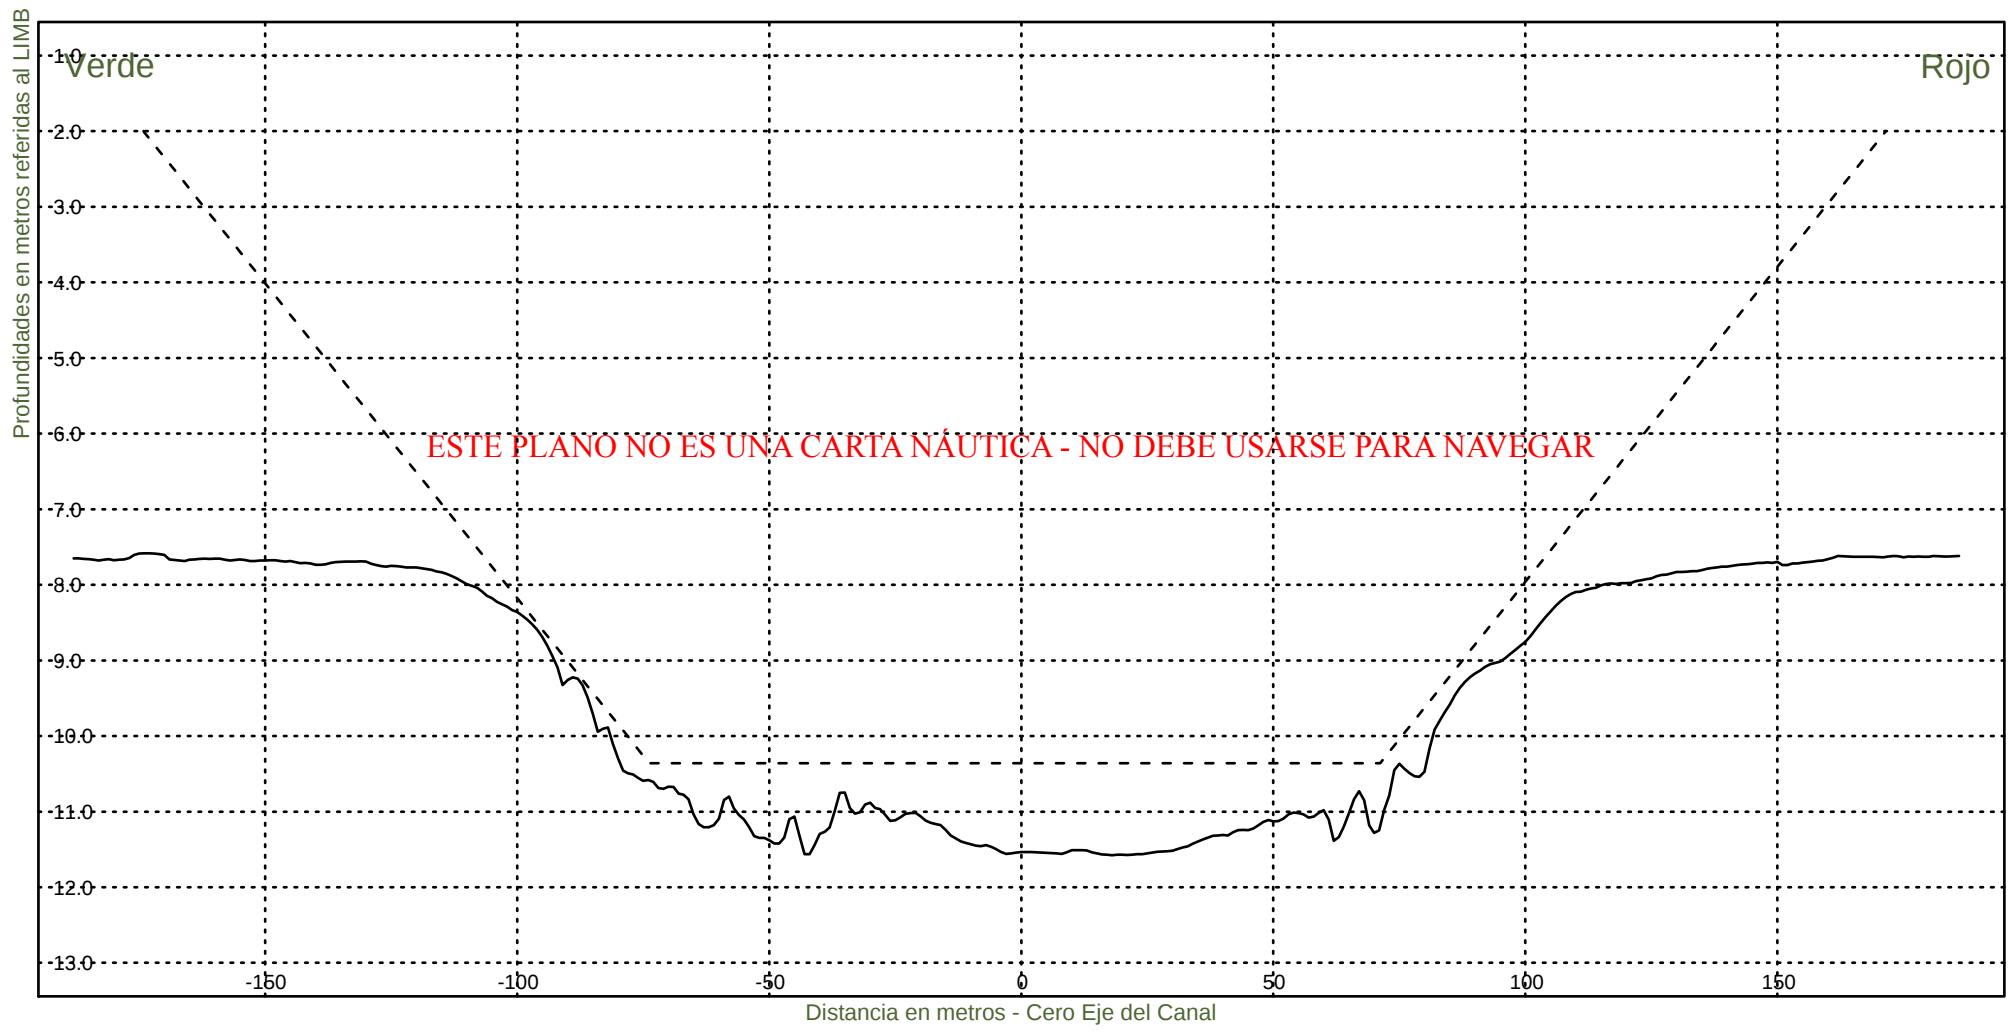

Consorcio Boskalis - Dredging International



Ing. Alberto G. Palomar
REPRESENTANTE TECNICO

Comision Administradora del Rio de la Plata
Canal Martin Garcia

----- :Teorico 34 pies
——— :Batimetria Abril 2023

Fecha Canal, KM 39.6-67.4
Hz 1: 1500
V 1: 100

KM 41400

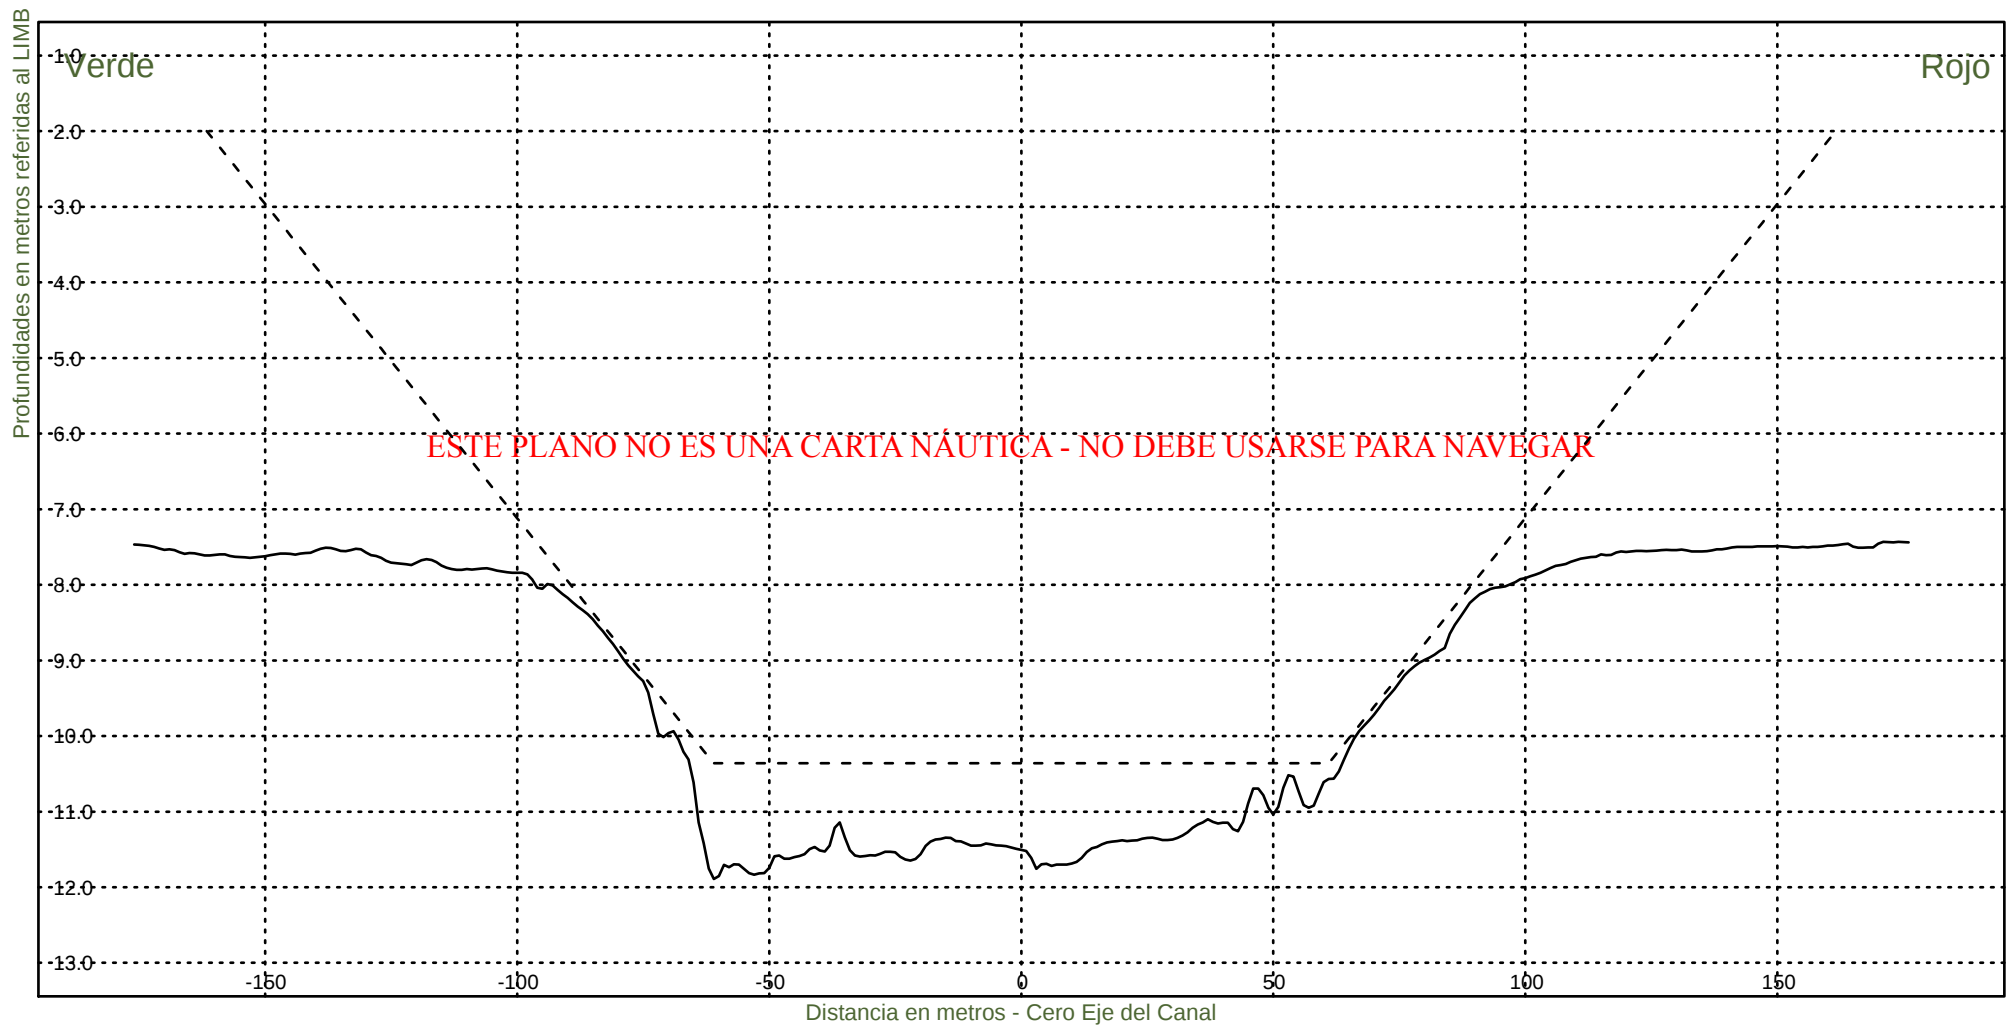

Consorcio Boskalis - Dredging International



Ing. Alberto G. Palomar
REPRESENTANTE TECNICO

Comision Administradora del Rio de la Plata
Canal Martin Garcia

----- :Teorico 34 pies
——— :Batimetria Abril 2023

Fecha Canal, KM 39.6-67.4
Hz 1: 1500
V 1: 100

KM 41600

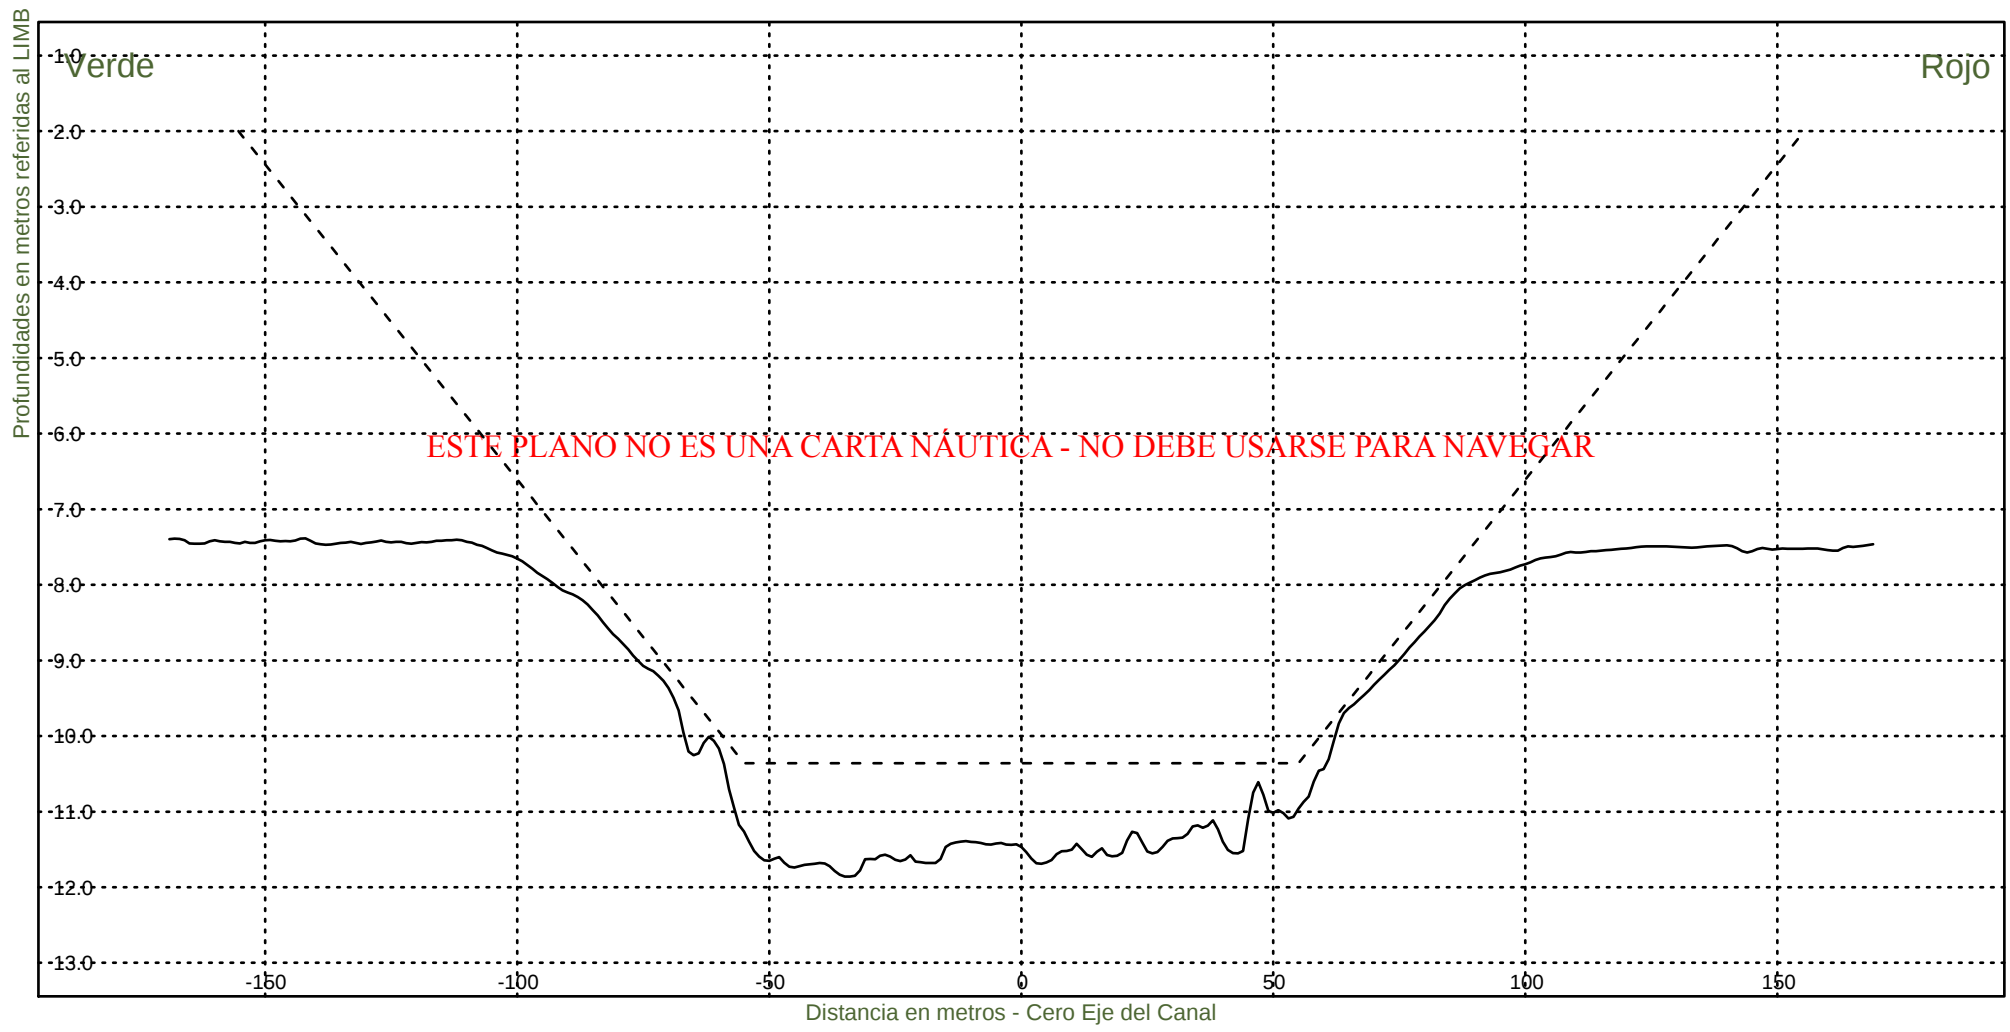

Consorcio Boskalis - Dredging International



Ing. Alberto G. Palomar
REPRESENTANTE TECNICO

Comision Administradora del Rio de la Plata
Canal Martin Garcia

----- :Teorico 34 pies
——— :Batimetria Abril 2023

Fecha Canal, KM 39.6-67.4
Hz 1: 1500
V 1: 100

KM 41800

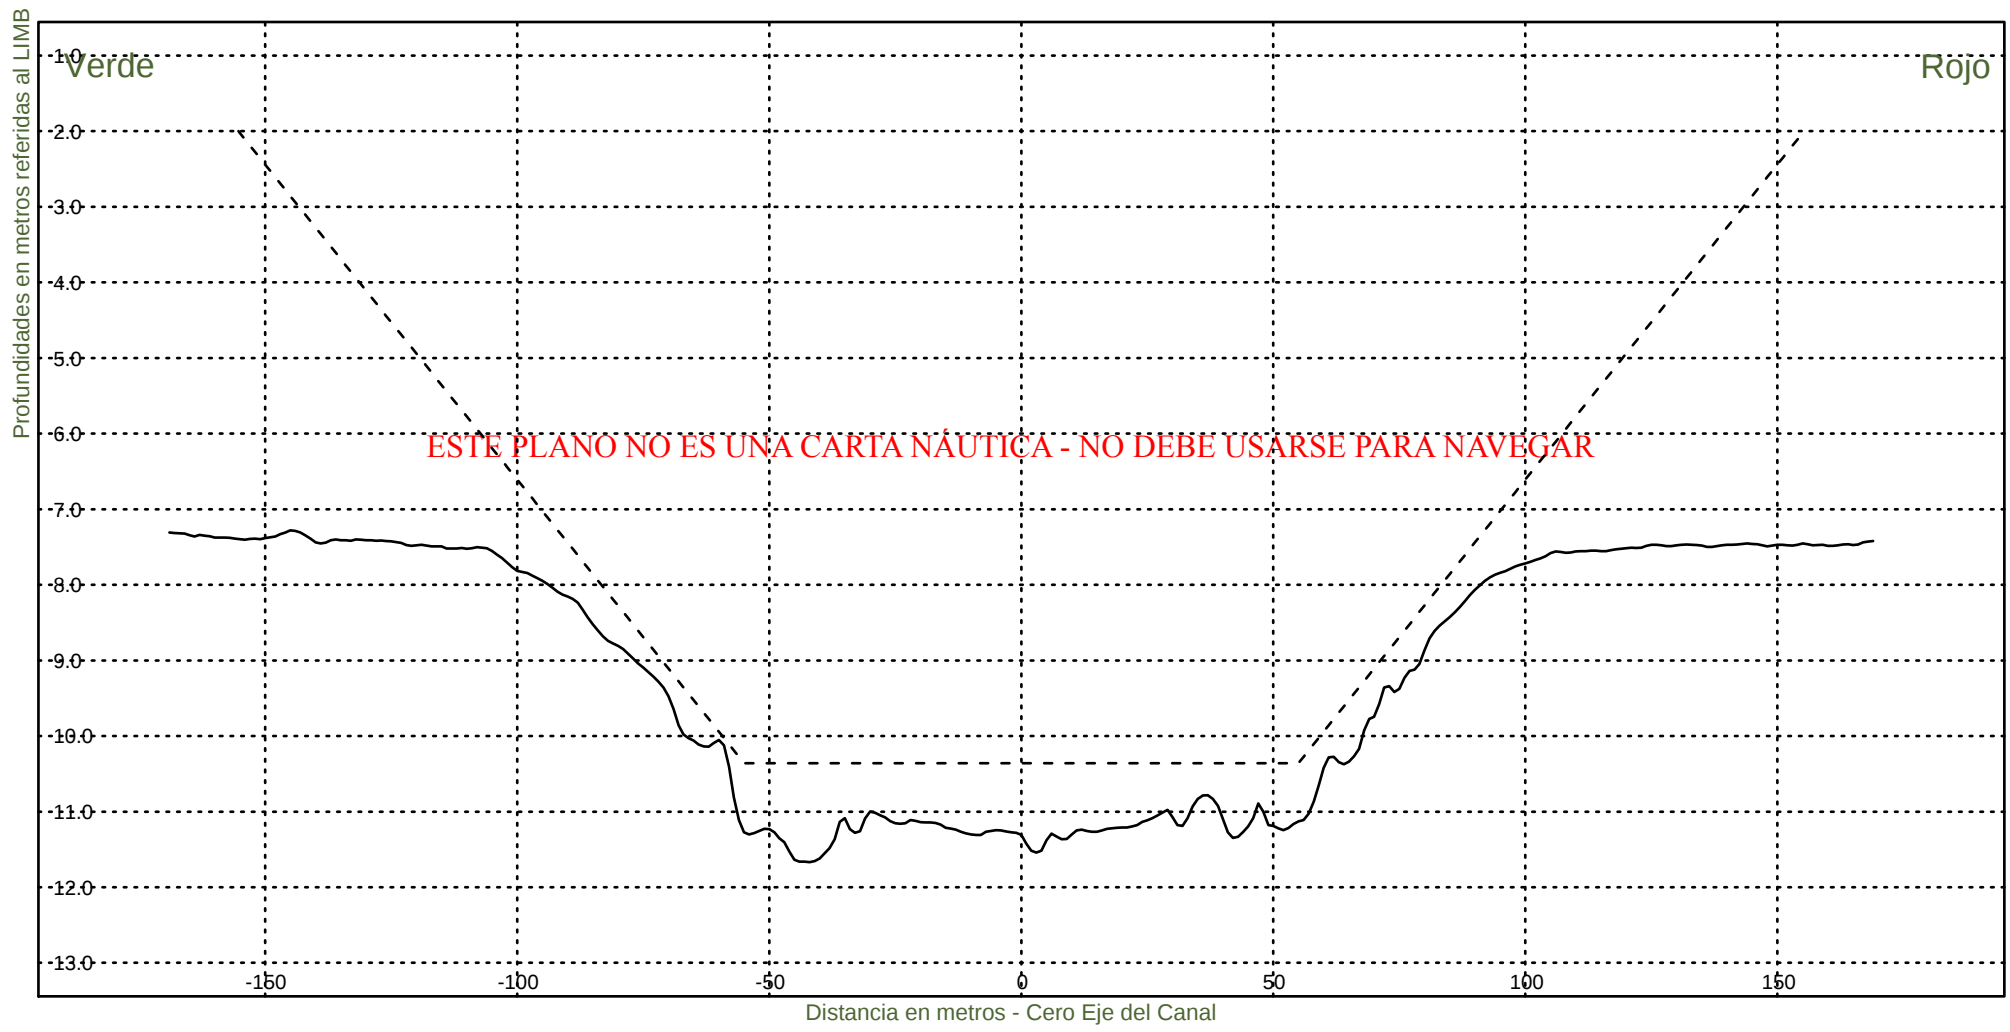

Consorcio Boskalis - Dredging International



Ing. Alberto G. Palomar
REPRESENTANTE TECNICO

Comision Administradora del Rio de la Plata
Canal Martin Garcia

----- :Teorico 34 pies
————— :Batimetria Abril 2023

Fecha Canal, KM 39.6-67.4
Hz 1: 1500
V 1: 100

KM 42000

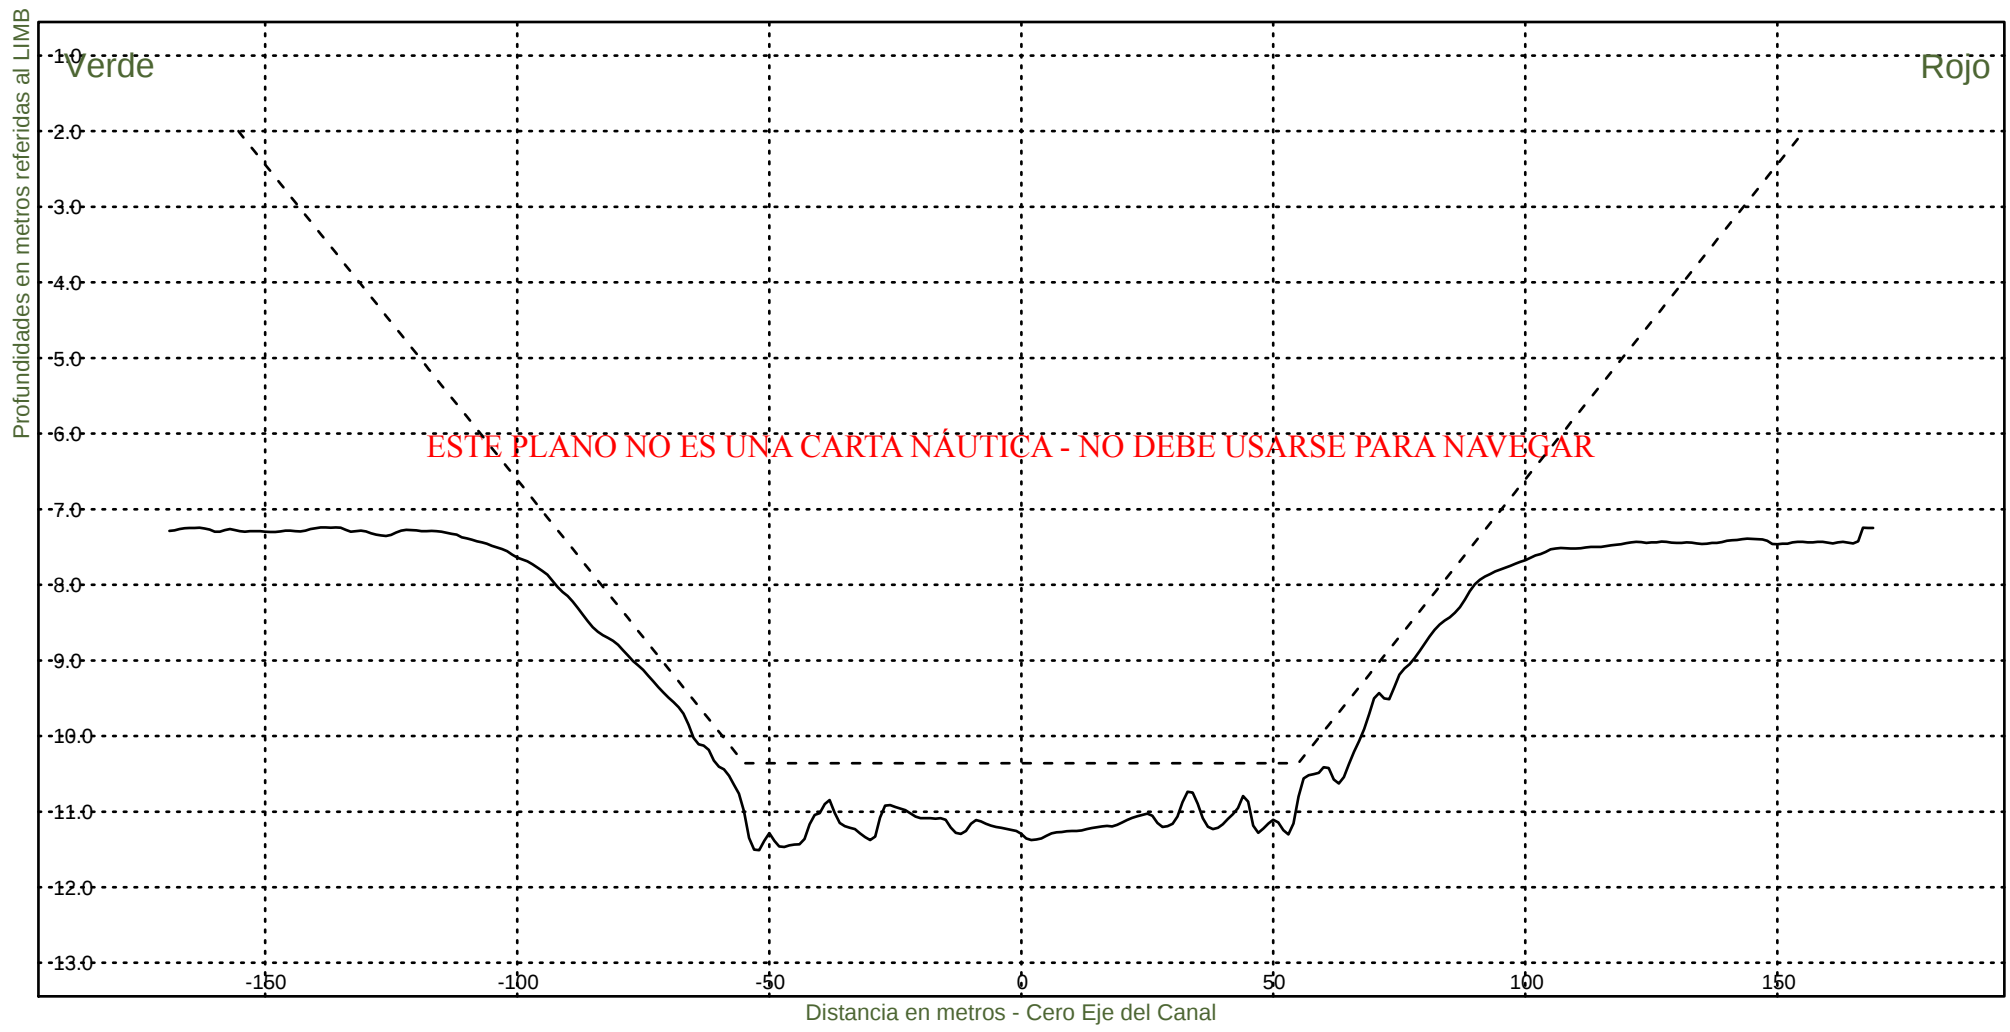

Consorcio Boskalis - Dredging International



Ing. Alberto G. Palomar
REPRESENTANTE TECNICO

Comision Administradora del Rio de la Plata
Canal Martin Garcia

----- :Teorico 34 pies
——— :Batimetria Abril 2023

Fecha Canal, KM 39.6-67.4
Hz 1: 1500
V 1: 100

KM 42200

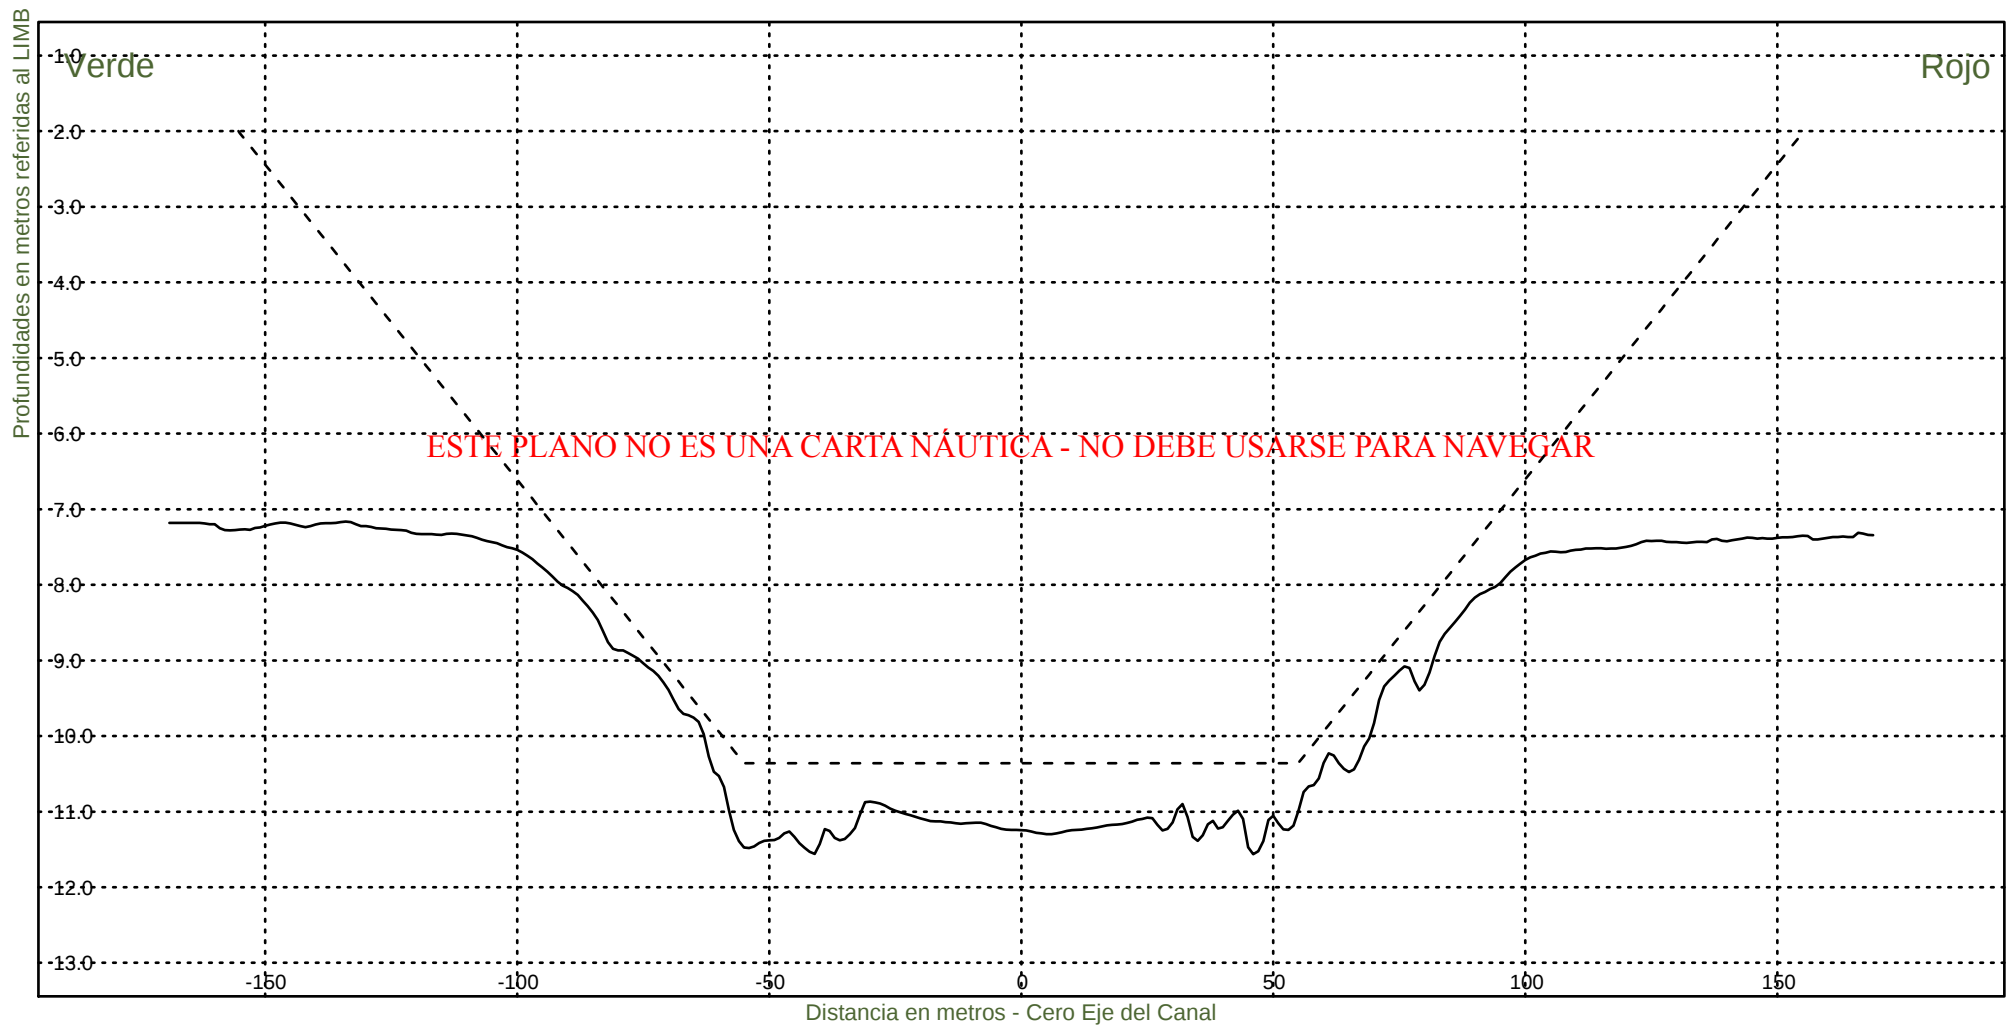


Consorcio Boskalis - Dredging International


Ing. Alberto G. Palomar
REPRESENTANTE TECNICO

Comision Administradora del Rio de la Plata
Canal Martin Garcia

----- :Teorico 34 pies
———— :Batimetria Abril 2023

Fecha Canal, KM 39.6-67.4
Hz 1: 1500
V 1: 100
KM 42400

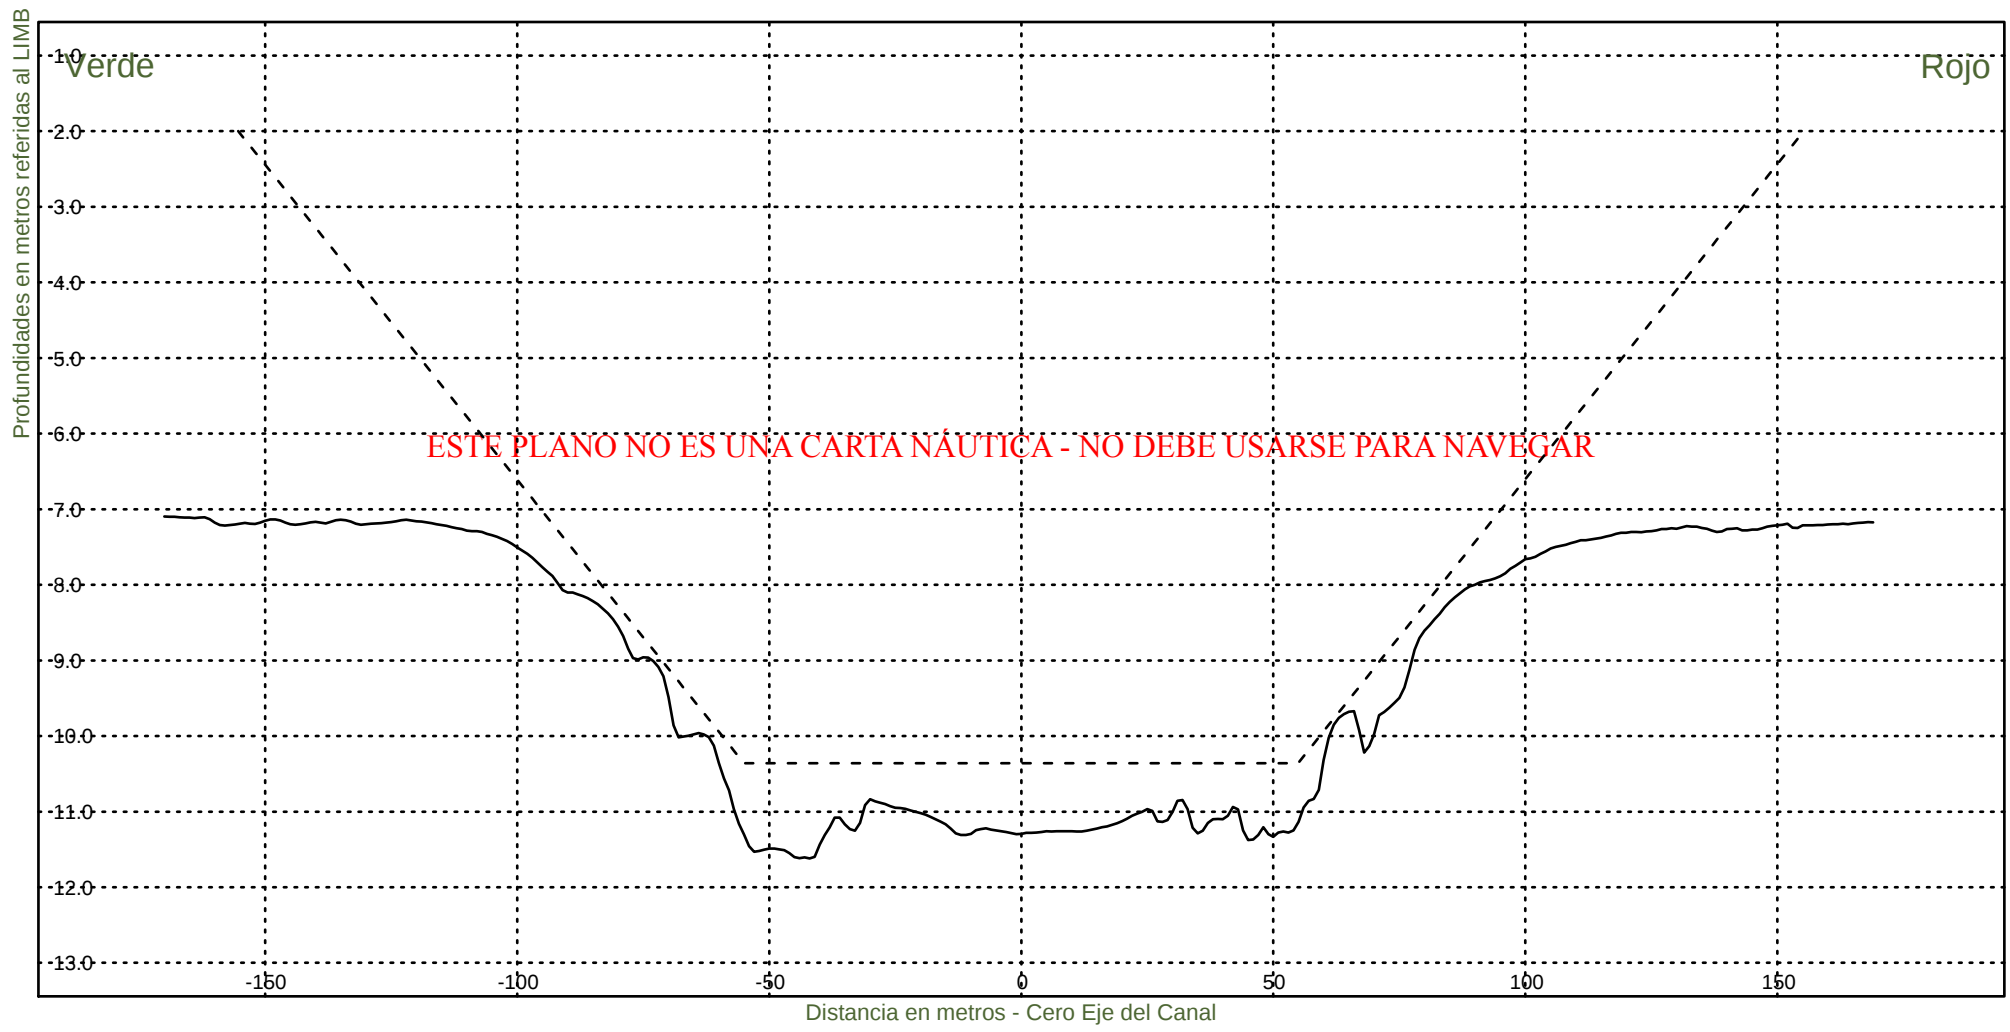


Consorcio Boskalis - Dredging International


Ing. Alberto G. Palomar
REPRESENTANTE TECNICO

Comision Administradora del Rio de la Plata
Canal Martin Garcia

----- :Teorico 34 pies
————— :Batimetria Abril 2023

Fecha Canal, KM 39.6-67.4
Hz 1: 1500
V 1: 100
KM 42600

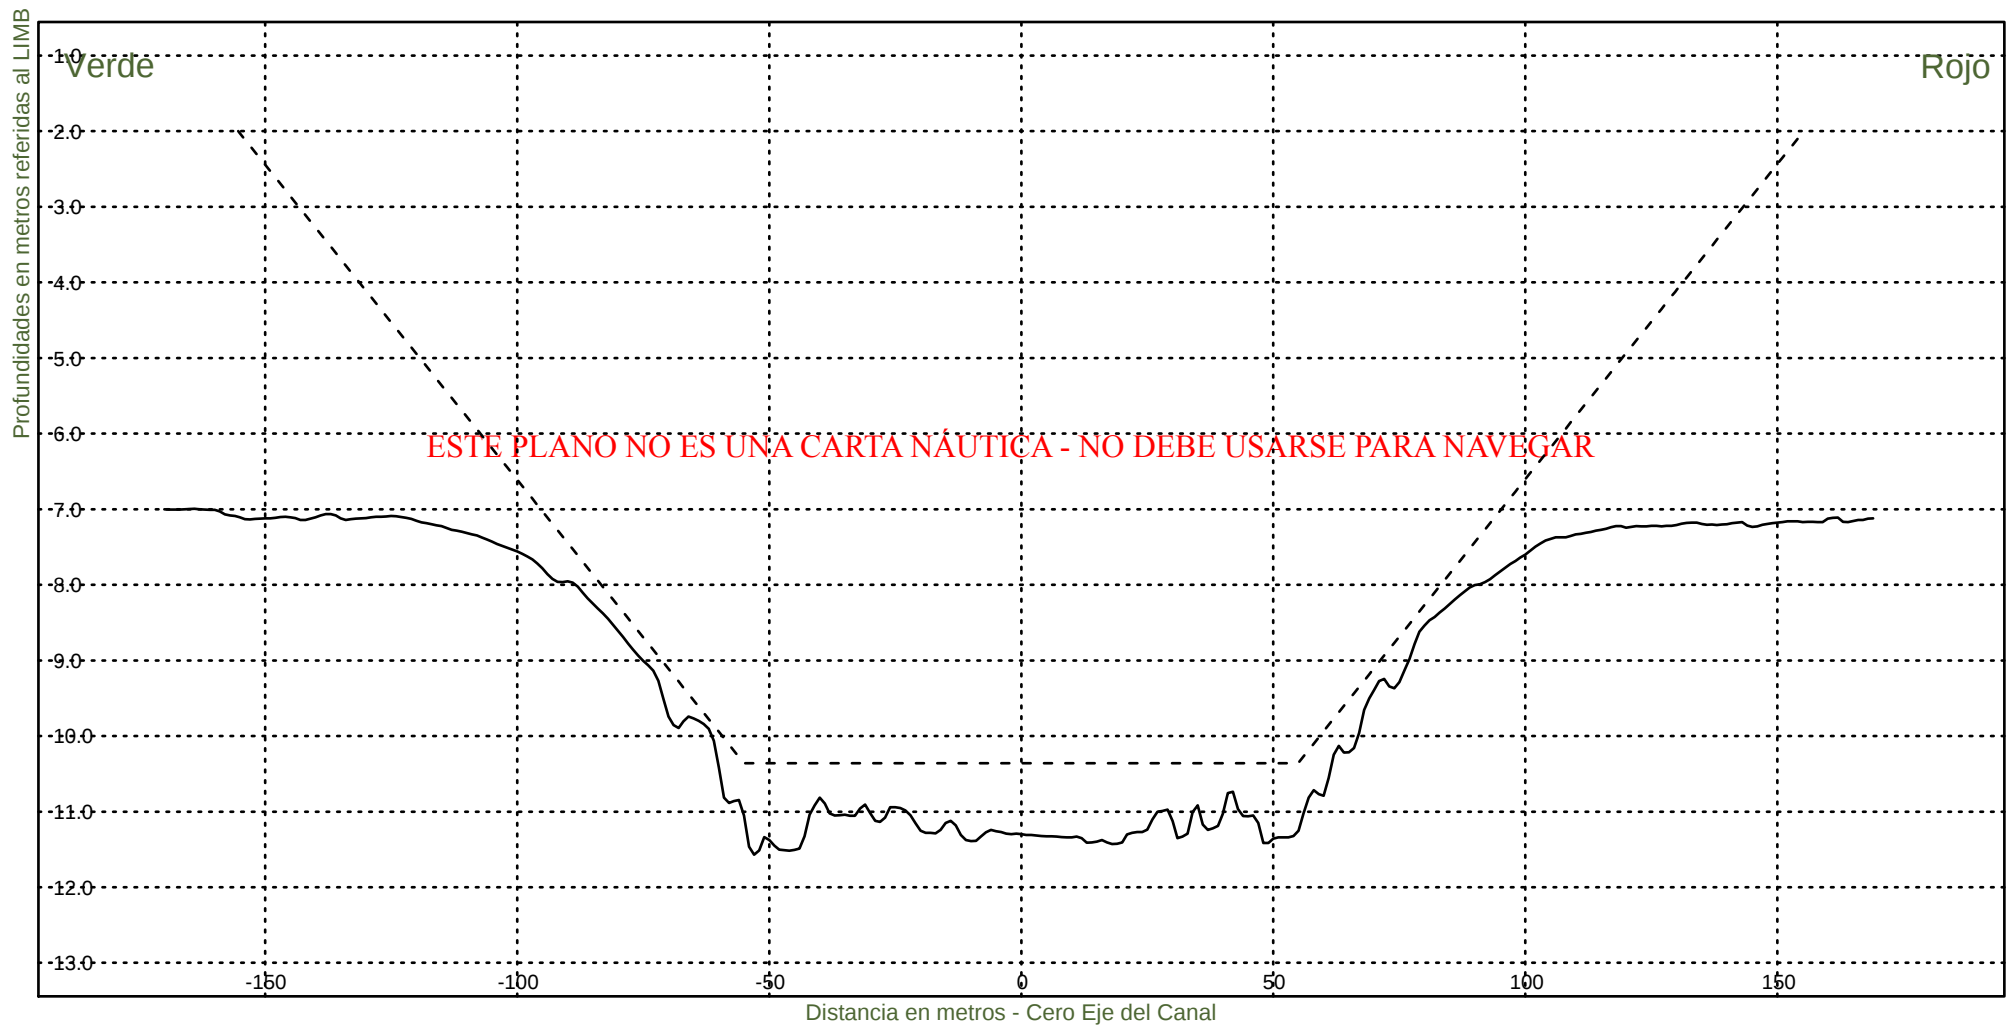

Consorcio Boskalis - Dredging International



Ing. Alberto G. Palomar
REPRESENTANTE TECNICO

Comision Administradora del Rio de la Plata
Canal Martin Garcia

----- :Teorico 34 pies
——— :Batimetria Abril 2023

Fecha Canal, KM 39.6-67.4
Hz 1: 1500
V 1: 100

KM 42800

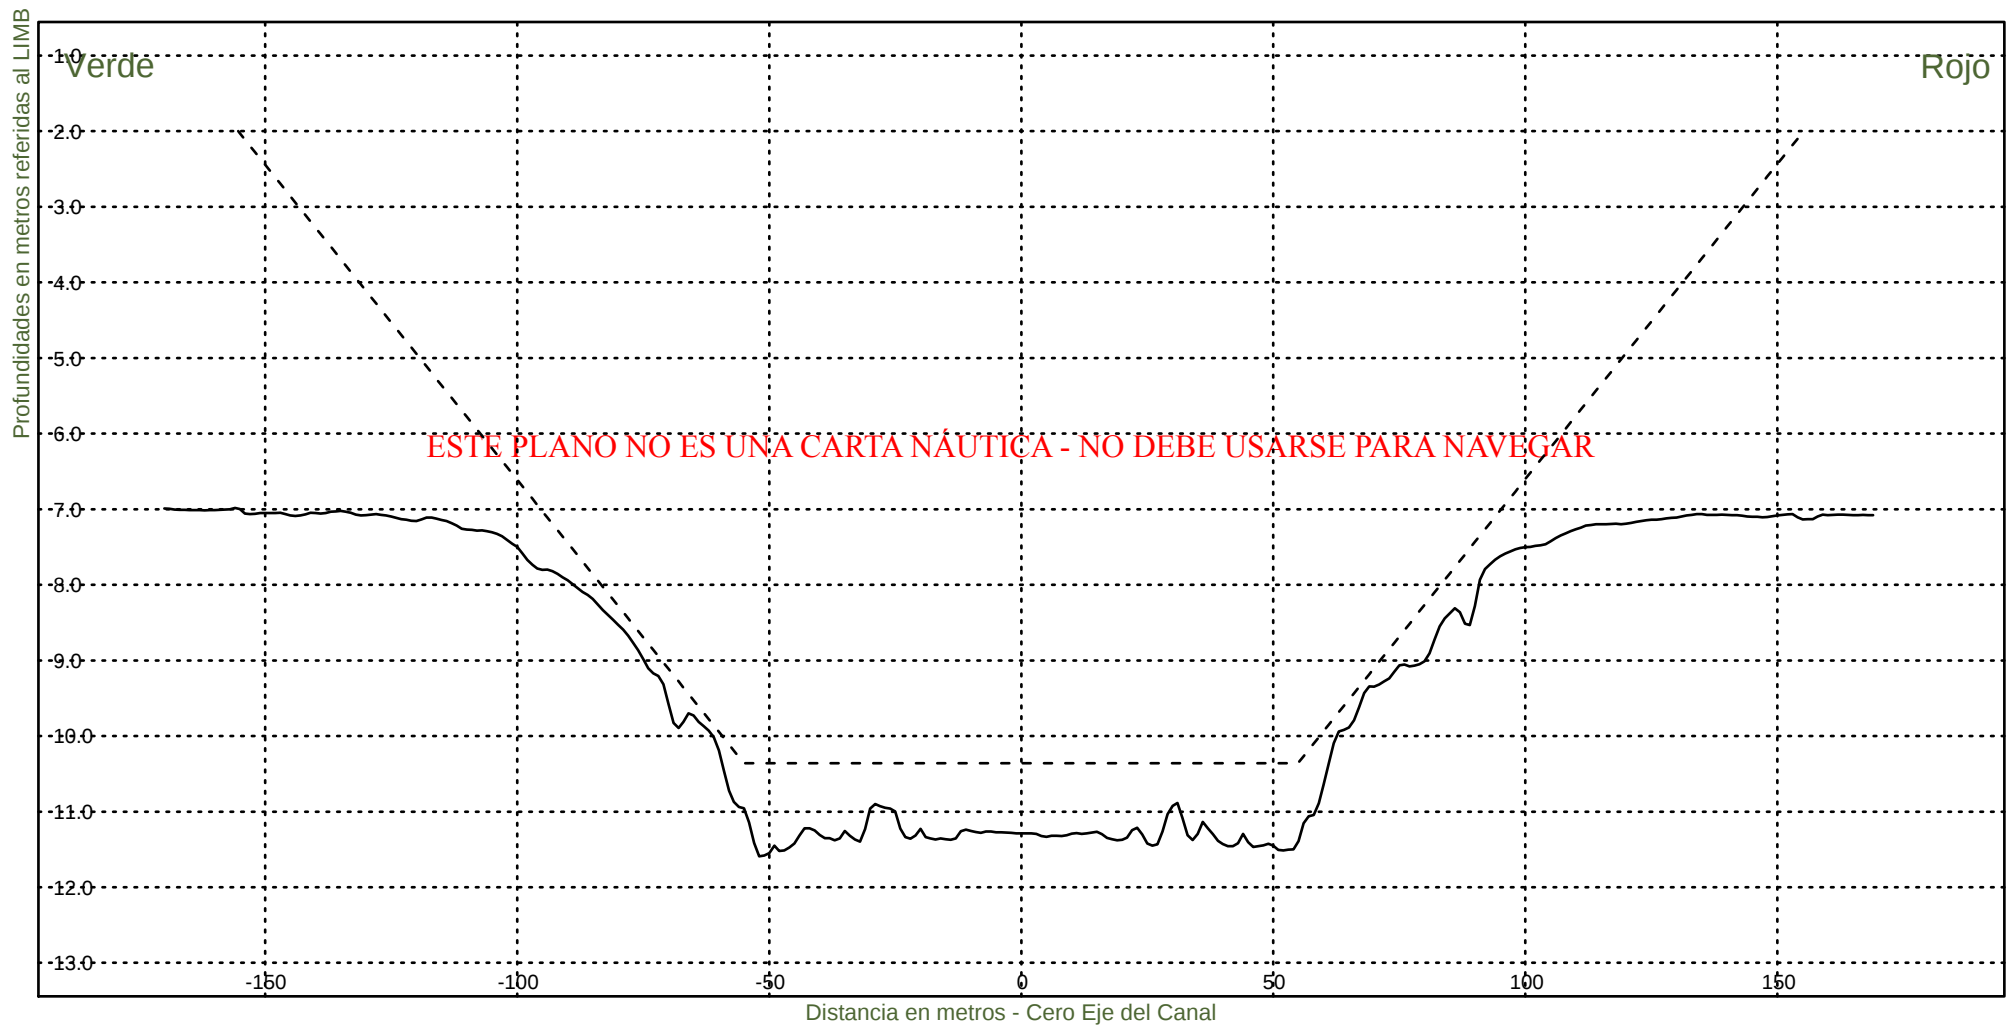


Consorcio Boskalis - Dredging International


Ing. Alberto G. Palomar
REPRESENTANTE TECNICO

Comision Administradora del Rio de la Plata
Canal Martin Garcia

----- :Teorico 34 pies
———— :Batimetria Abril 2023

Fecha Canal, KM 39.6-67.4
Hz 1: 1500
V 1: 100
KM 43000

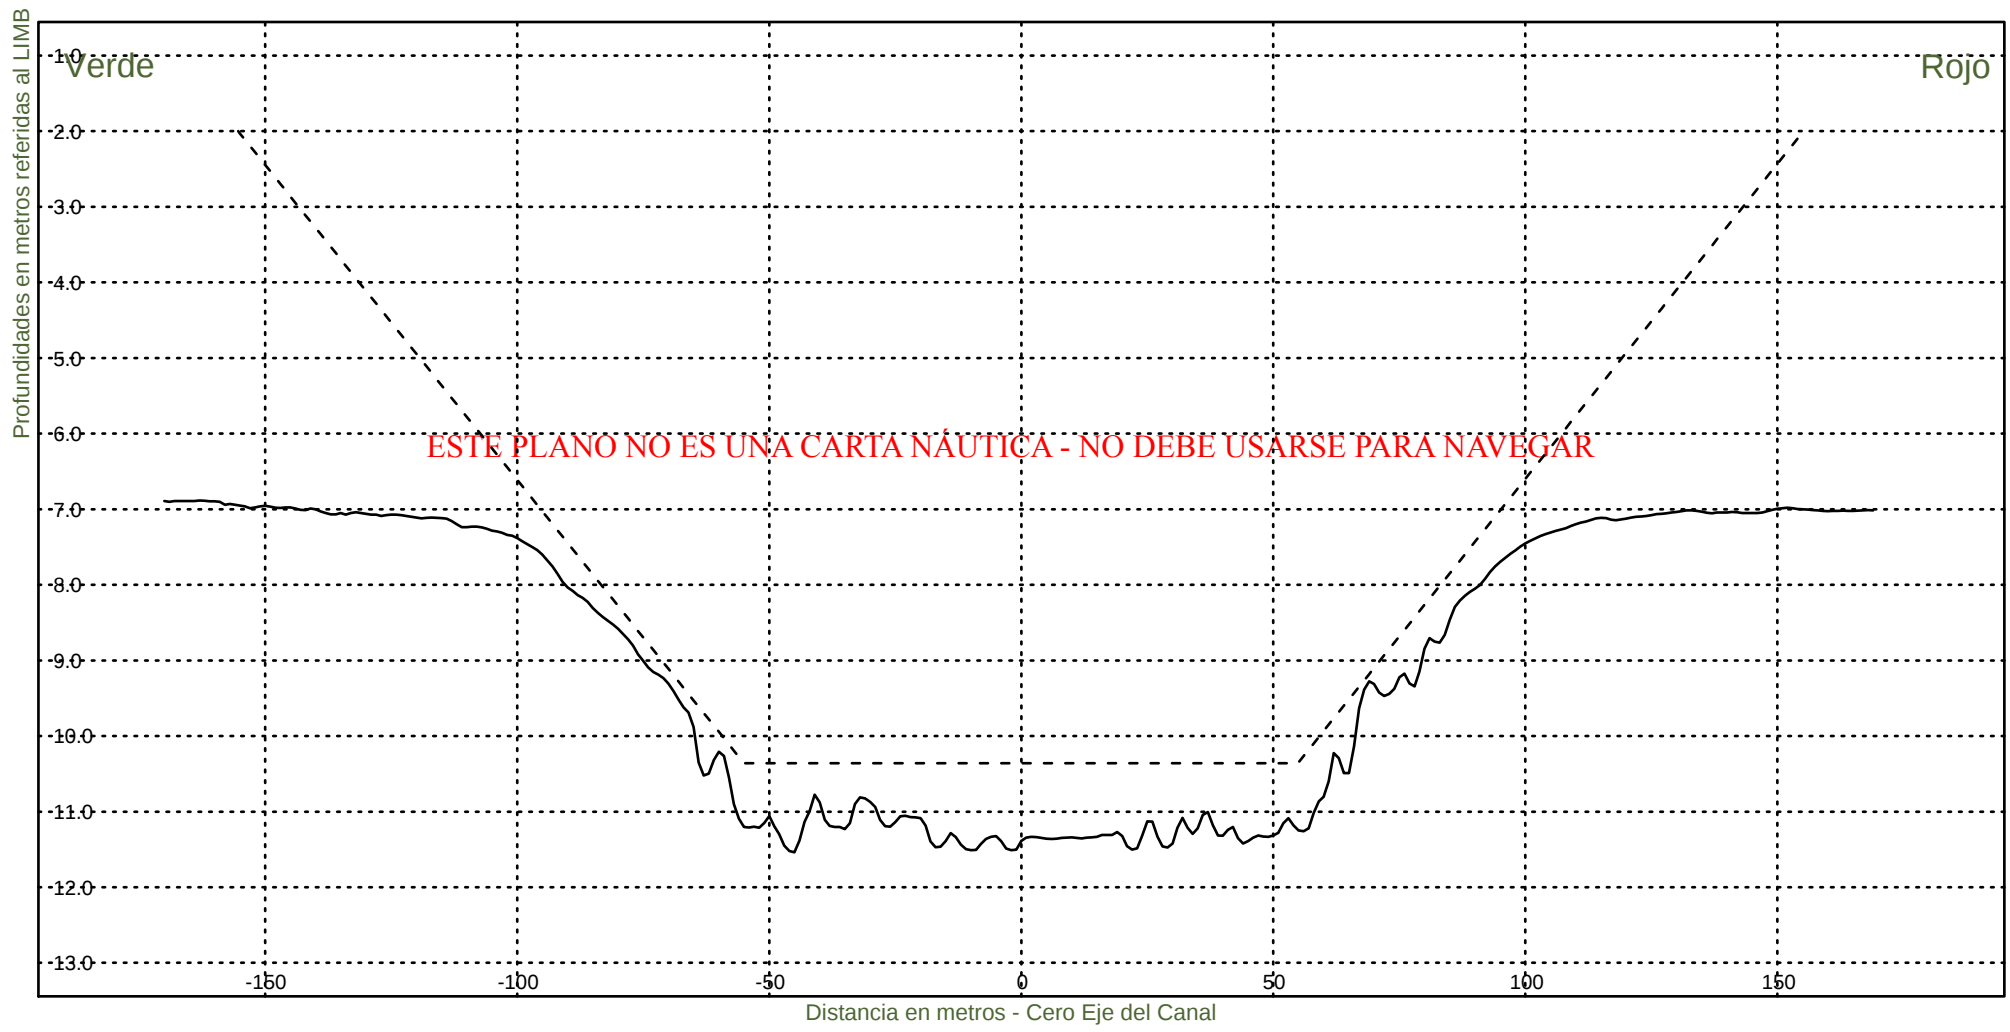

Consorcio Boskalis - Dredging International



Ing. Alberto G. Palomar
REPRESENTANTE TECNICO

Comision Administradora del Rio de la Plata
Canal Martin Garcia

----- :Teorico 34 pies
——— :Batimetria Abril 2023

Fecha Canal, KM 39.6-67.4
Hz 1: 1500
V 1: 100

KM 43200

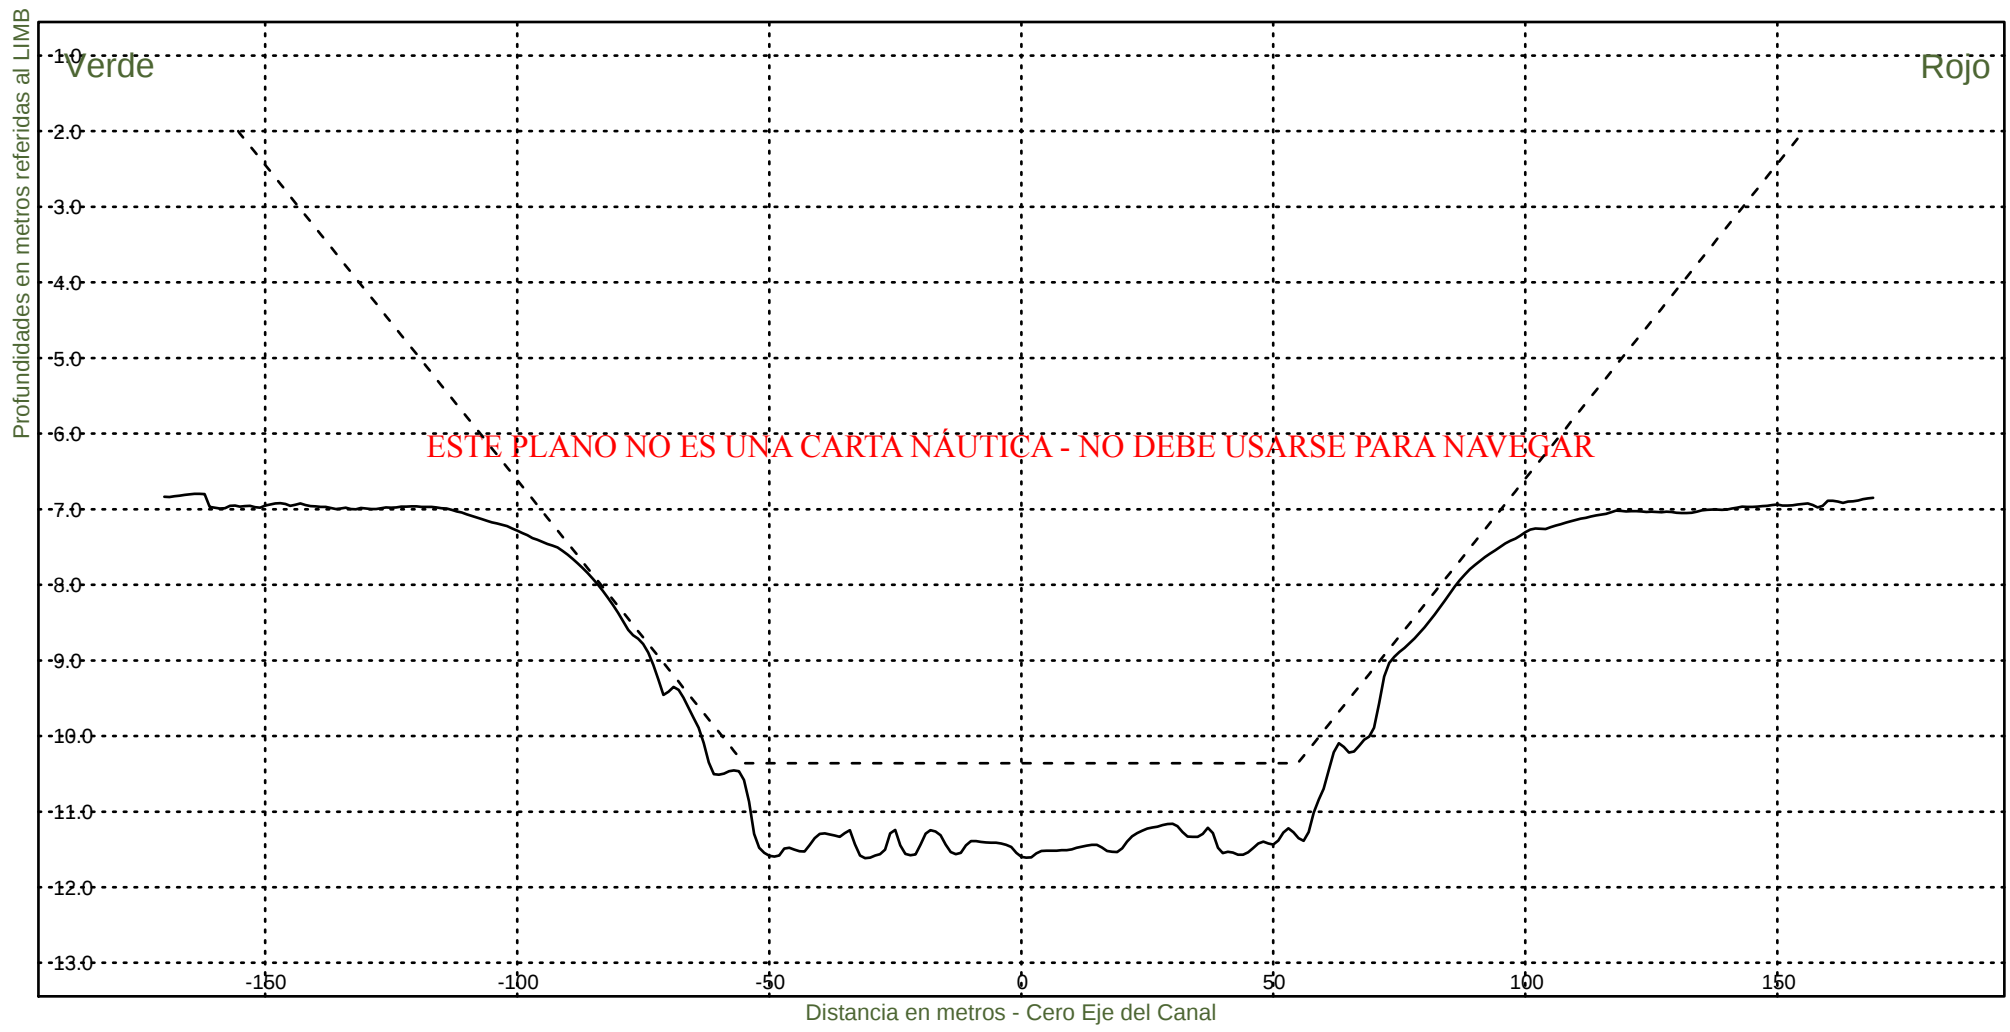

Consorcio Boskalis - Dredging International



Ing. Alberto G. Palomar
REPRESENTANTE TECNICO

Comision Administradora del Rio de la Plata
Canal Martin Garcia

----- :Teorico 34 pies
————— :Batimetria Abril 2023

Fecha Canal, KM 39.6-67.4
Hz 1: 1500
V 1: 100

KM 43400

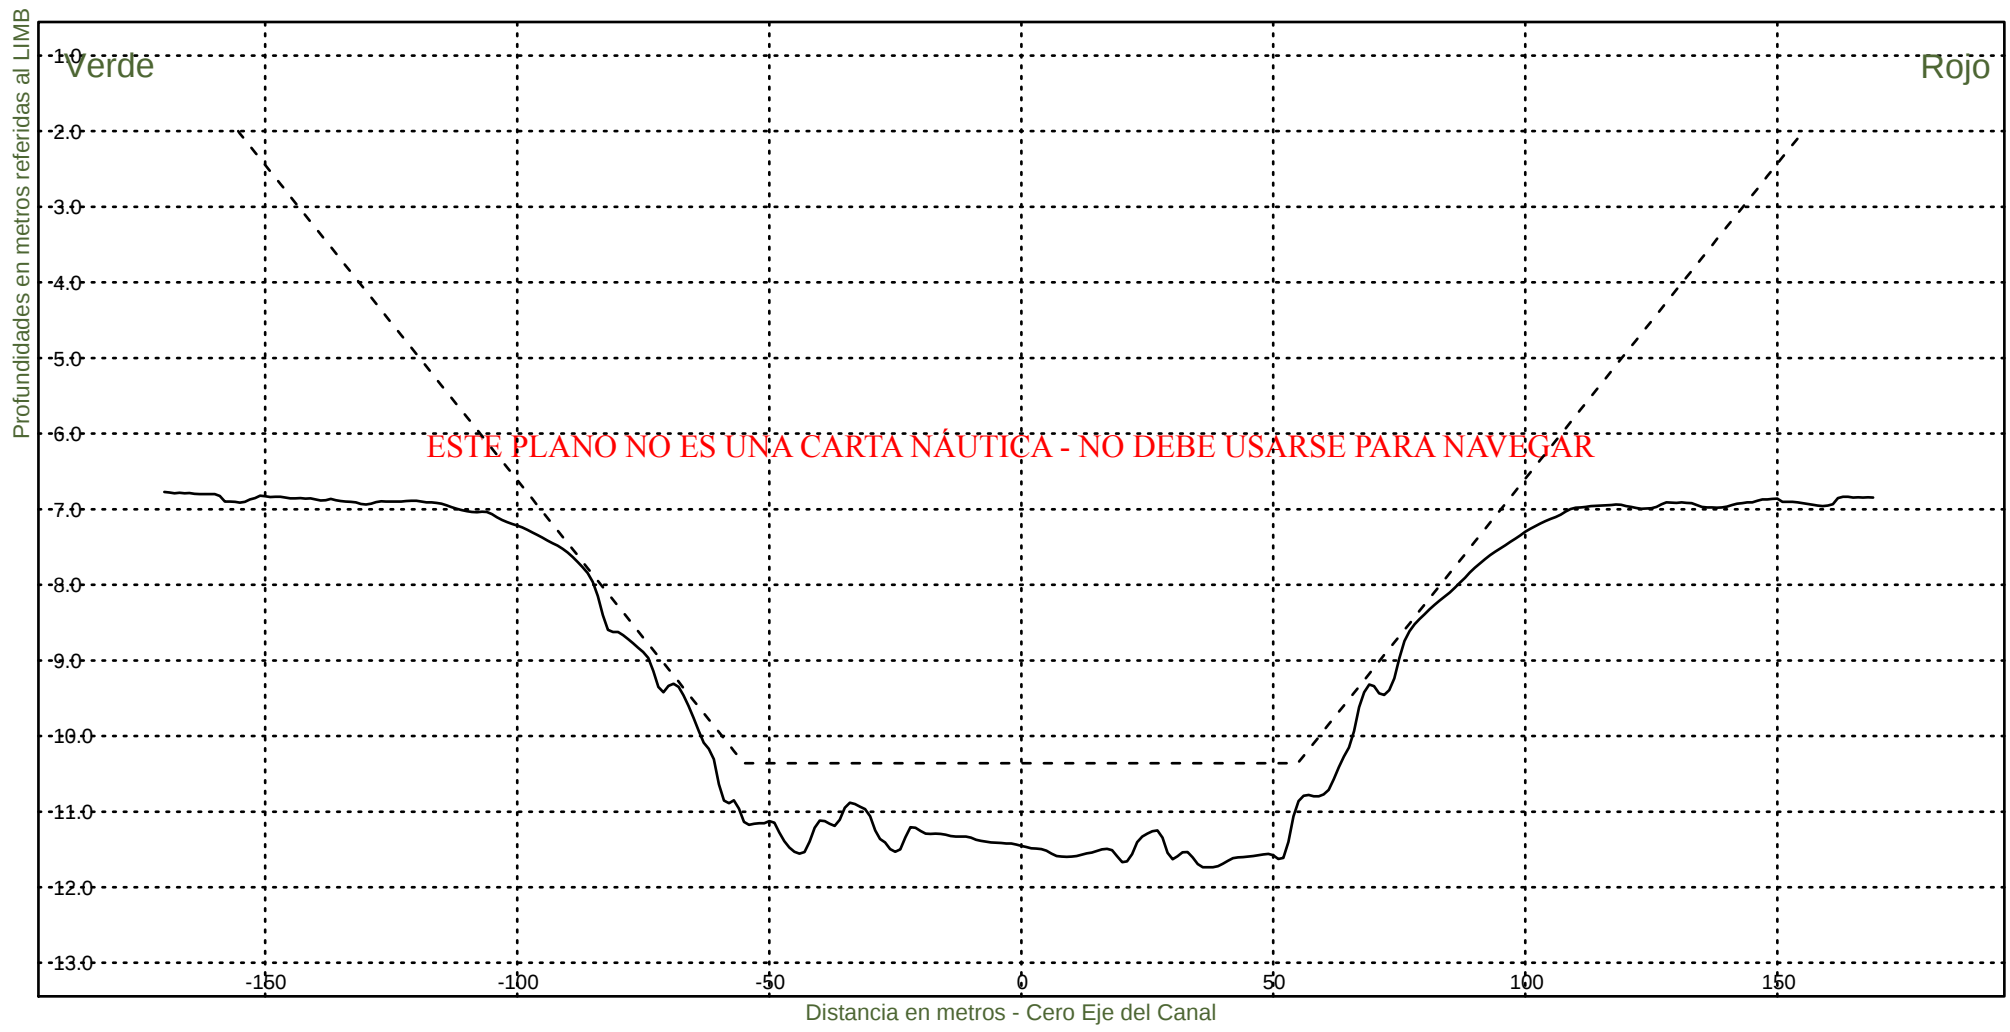


Consorcio Boskalis - Dredging International


Ing. Alberto G. Palomar
REPRESENTANTE TECNICO

Comision Administradora del Rio de la Plata
Canal Martin Garcia

----- :Teorico 34 pies
————— :Batimetria Abril 2023

Fecha Canal, KM 39.6-67.4
Hz 1: 1500
V 1: 100
KM 43600

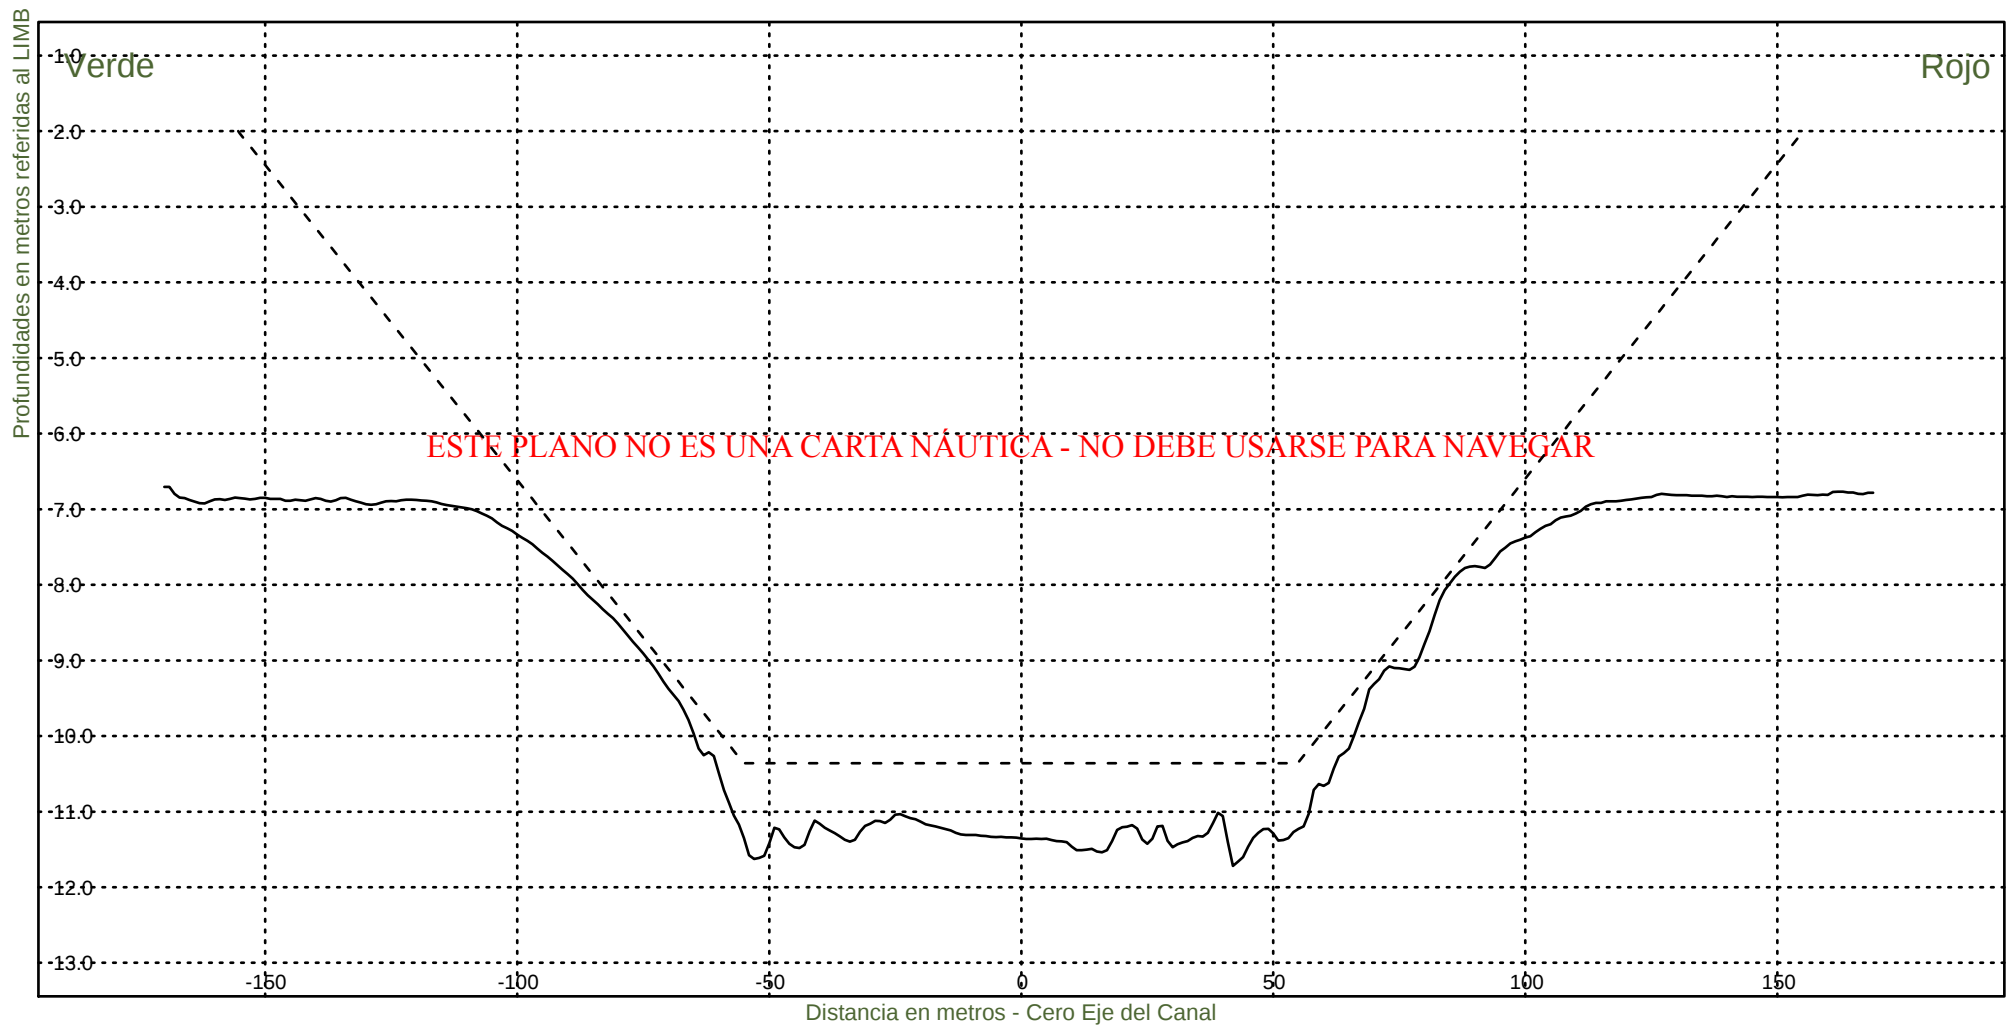

Consorcio Boskalis - Dredging International



Ing. Alberto G. Palomar
REPRESENTANTE TECNICO

Comision Administradora del Rio de la Plata
Canal Martin Garcia

----- :Teorico 34 pies
——— :Batimetria Abril 2023

Fecha Canal, KM 39.6-67.4
Hz 1: 1500
V 1: 100

KM 43800

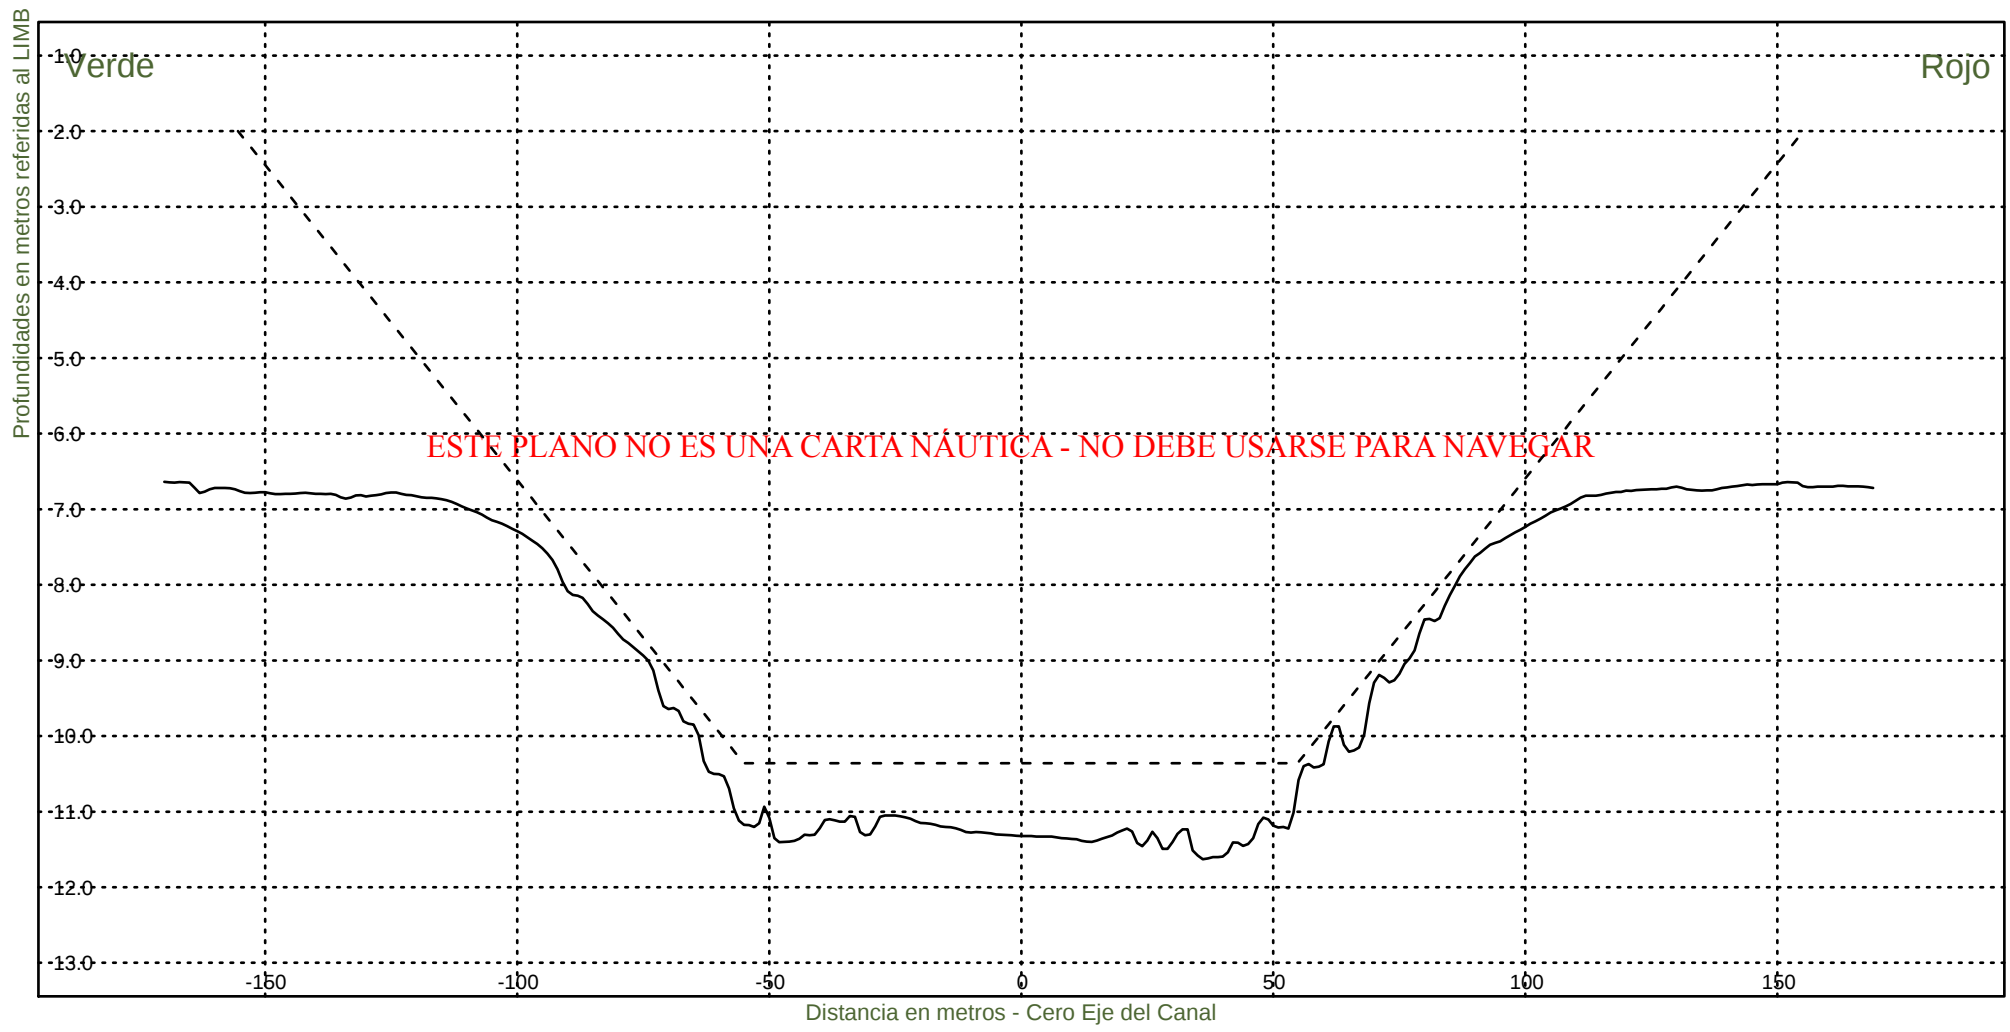


Consorcio Boskalis - Dredging International


Ing. Alberto G. Palomar
REPRESENTANTE TECNICO

Comision Administradora del Rio de la Plata
Canal Martin Garcia

----- :Teorico 34 pies
————— :Batimetria Abril 2023

Fecha Canal, KM 39.6-67.4
Hz 1: 1500
V 1: 100
KM 44000

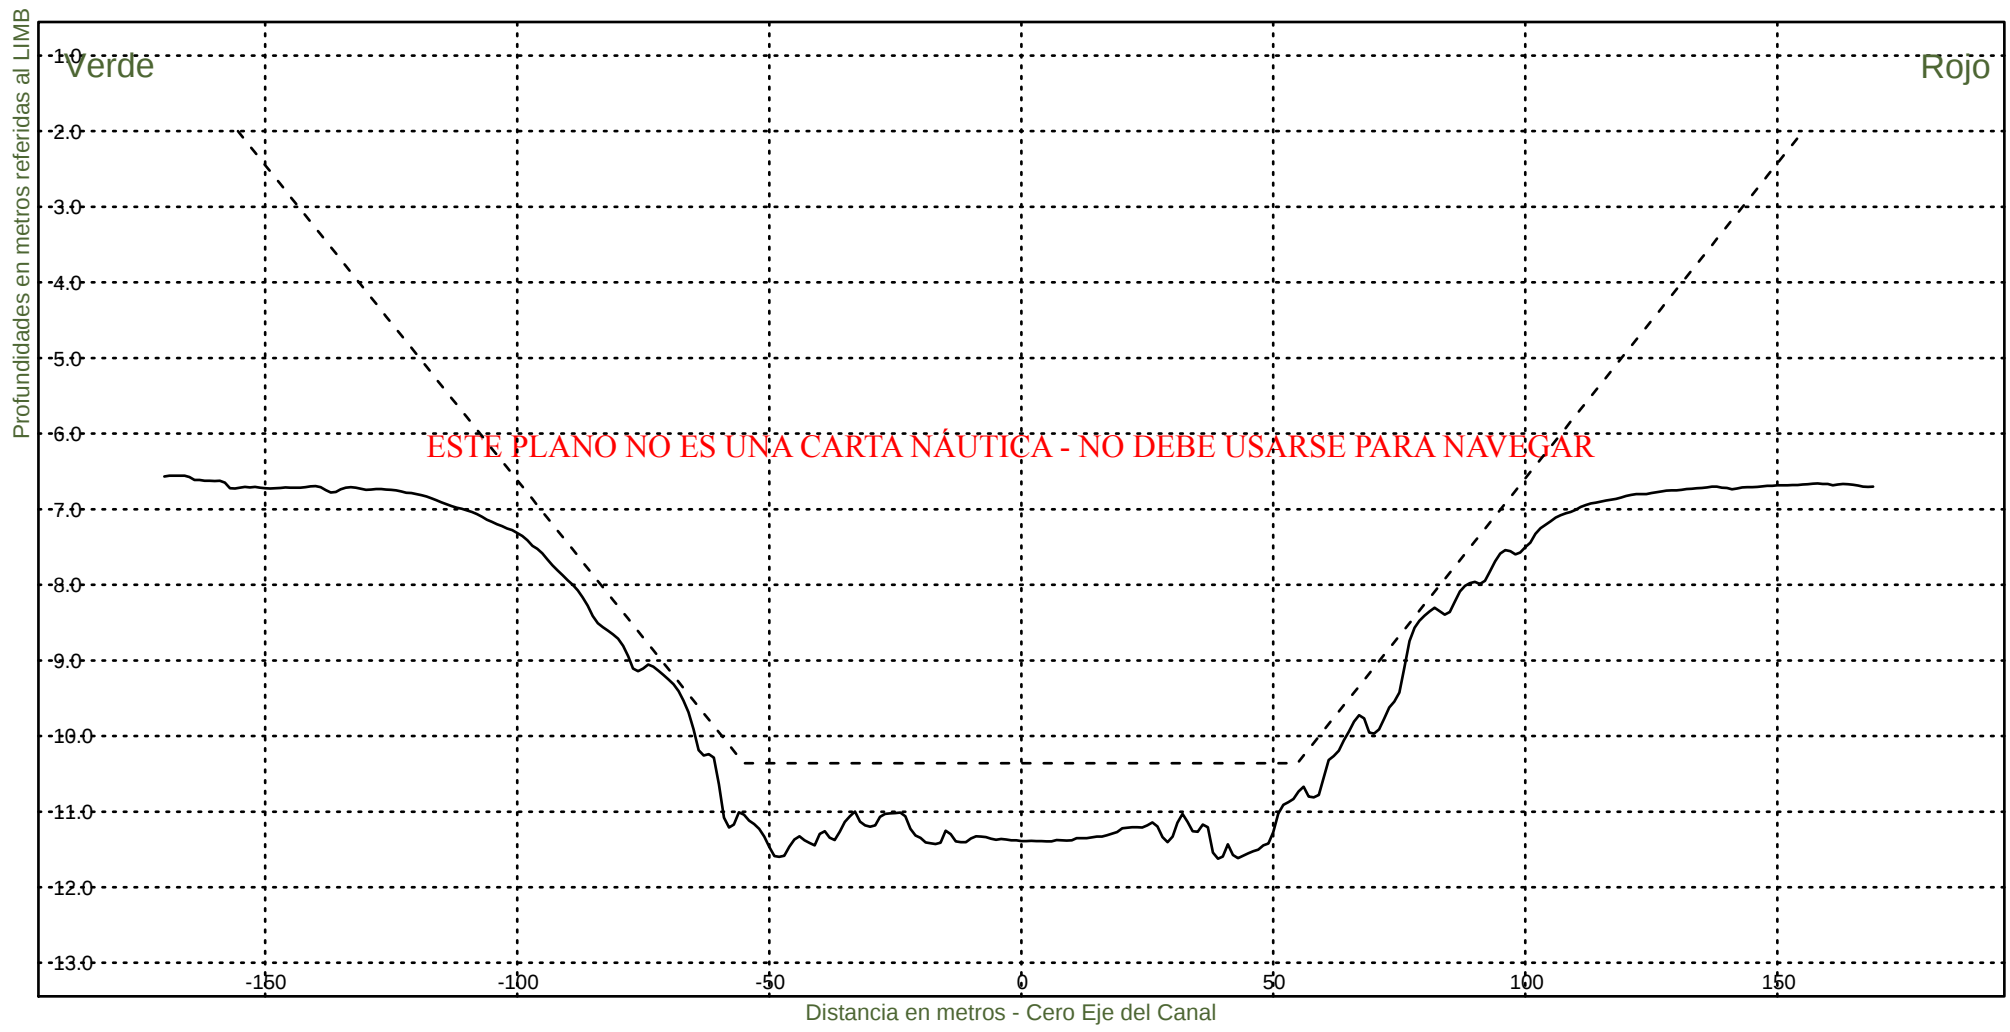


Consorcio Boskalis - Dredging International


Ing. Alberto G. Palomar
REPRESENTANTE TECNICO

Comision Administradora del Rio de la Plata
Canal Martin Garcia

----- :Teorico 34 pies
——— :Batimetria Abril 2023

Fecha Canal, KM 39.6-67.4
Hz 1: 1500
V 1: 100
KM 44200

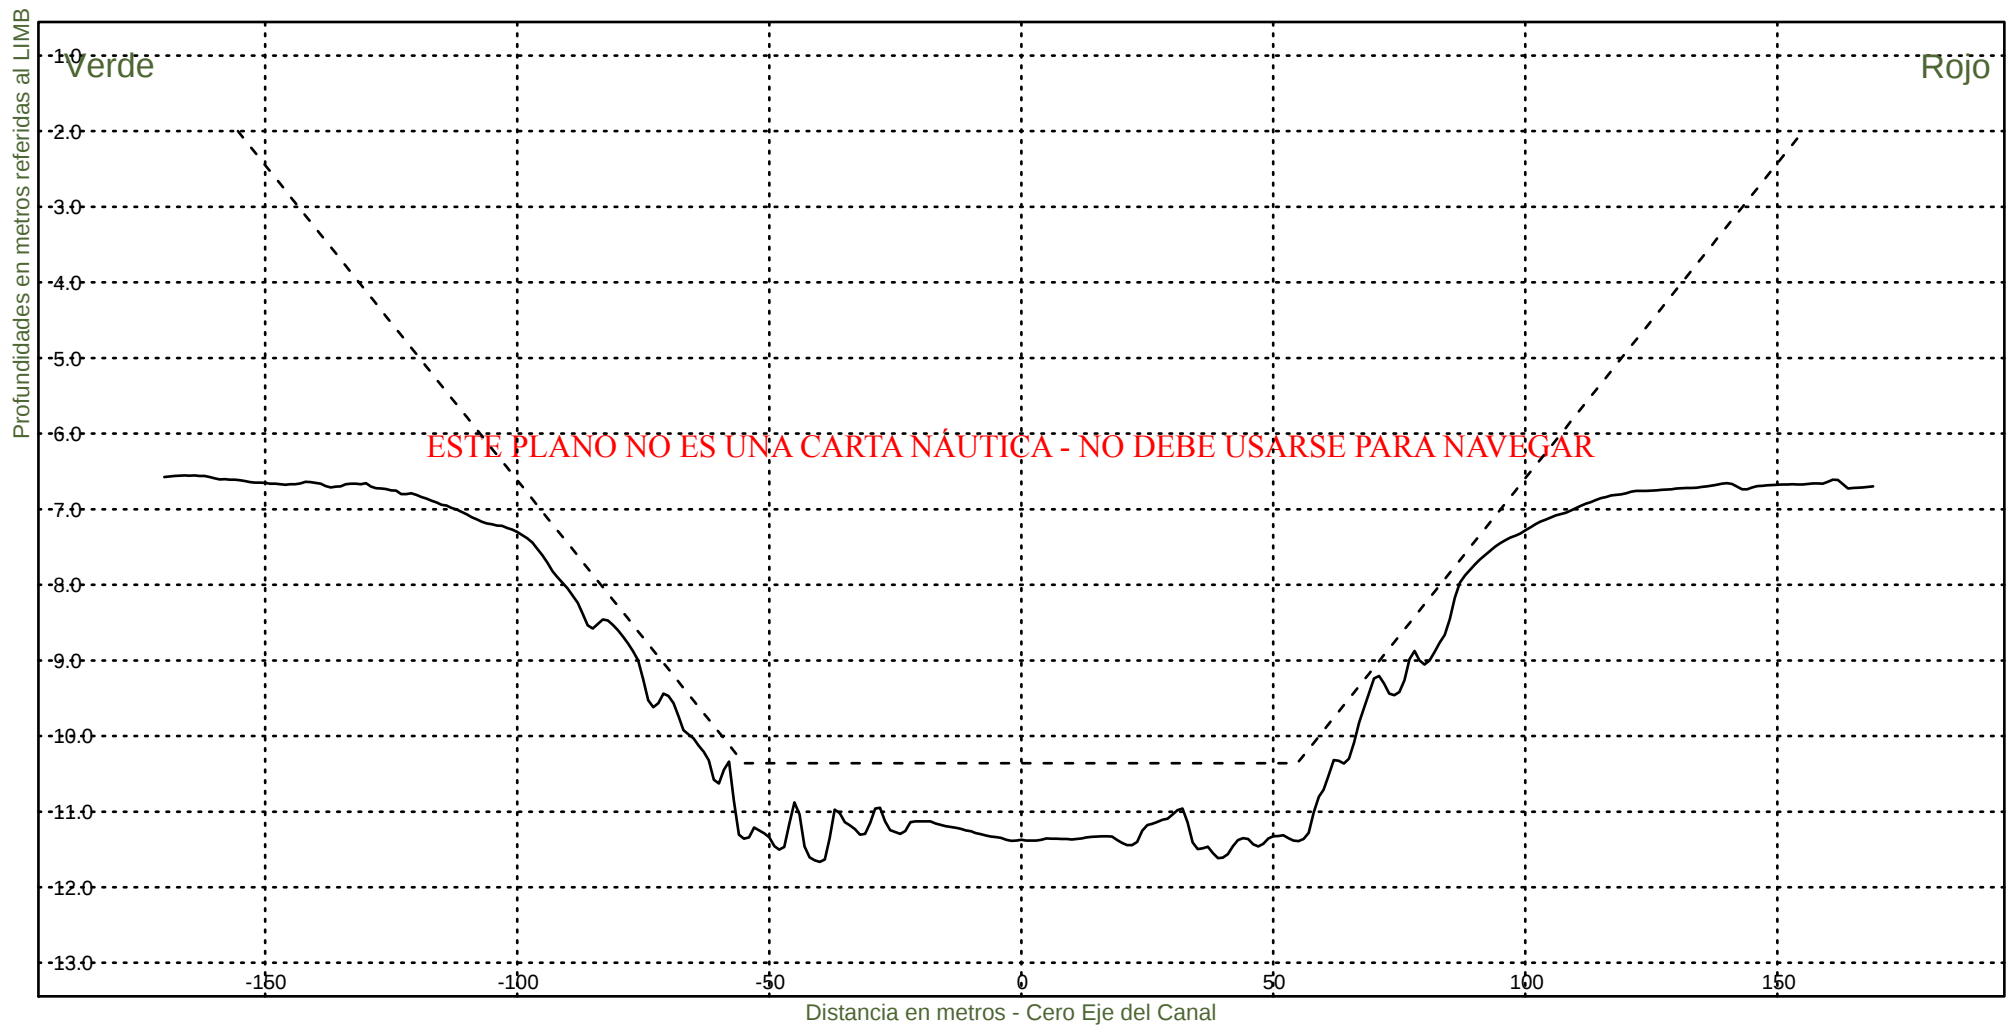

Consorcio Boskalis - Dredging International



Ing. Alberto G. Palomar
REPRESENTANTE TECNICO

Comision Administradora del Rio de la Plata
Canal Martin Garcia

----- :Teorico 34 pies
————— :Batimetria Abril 2023

Fecha Canal, KM 39.6-67.4
Hz 1: 1500
V 1: 100

KM 44400

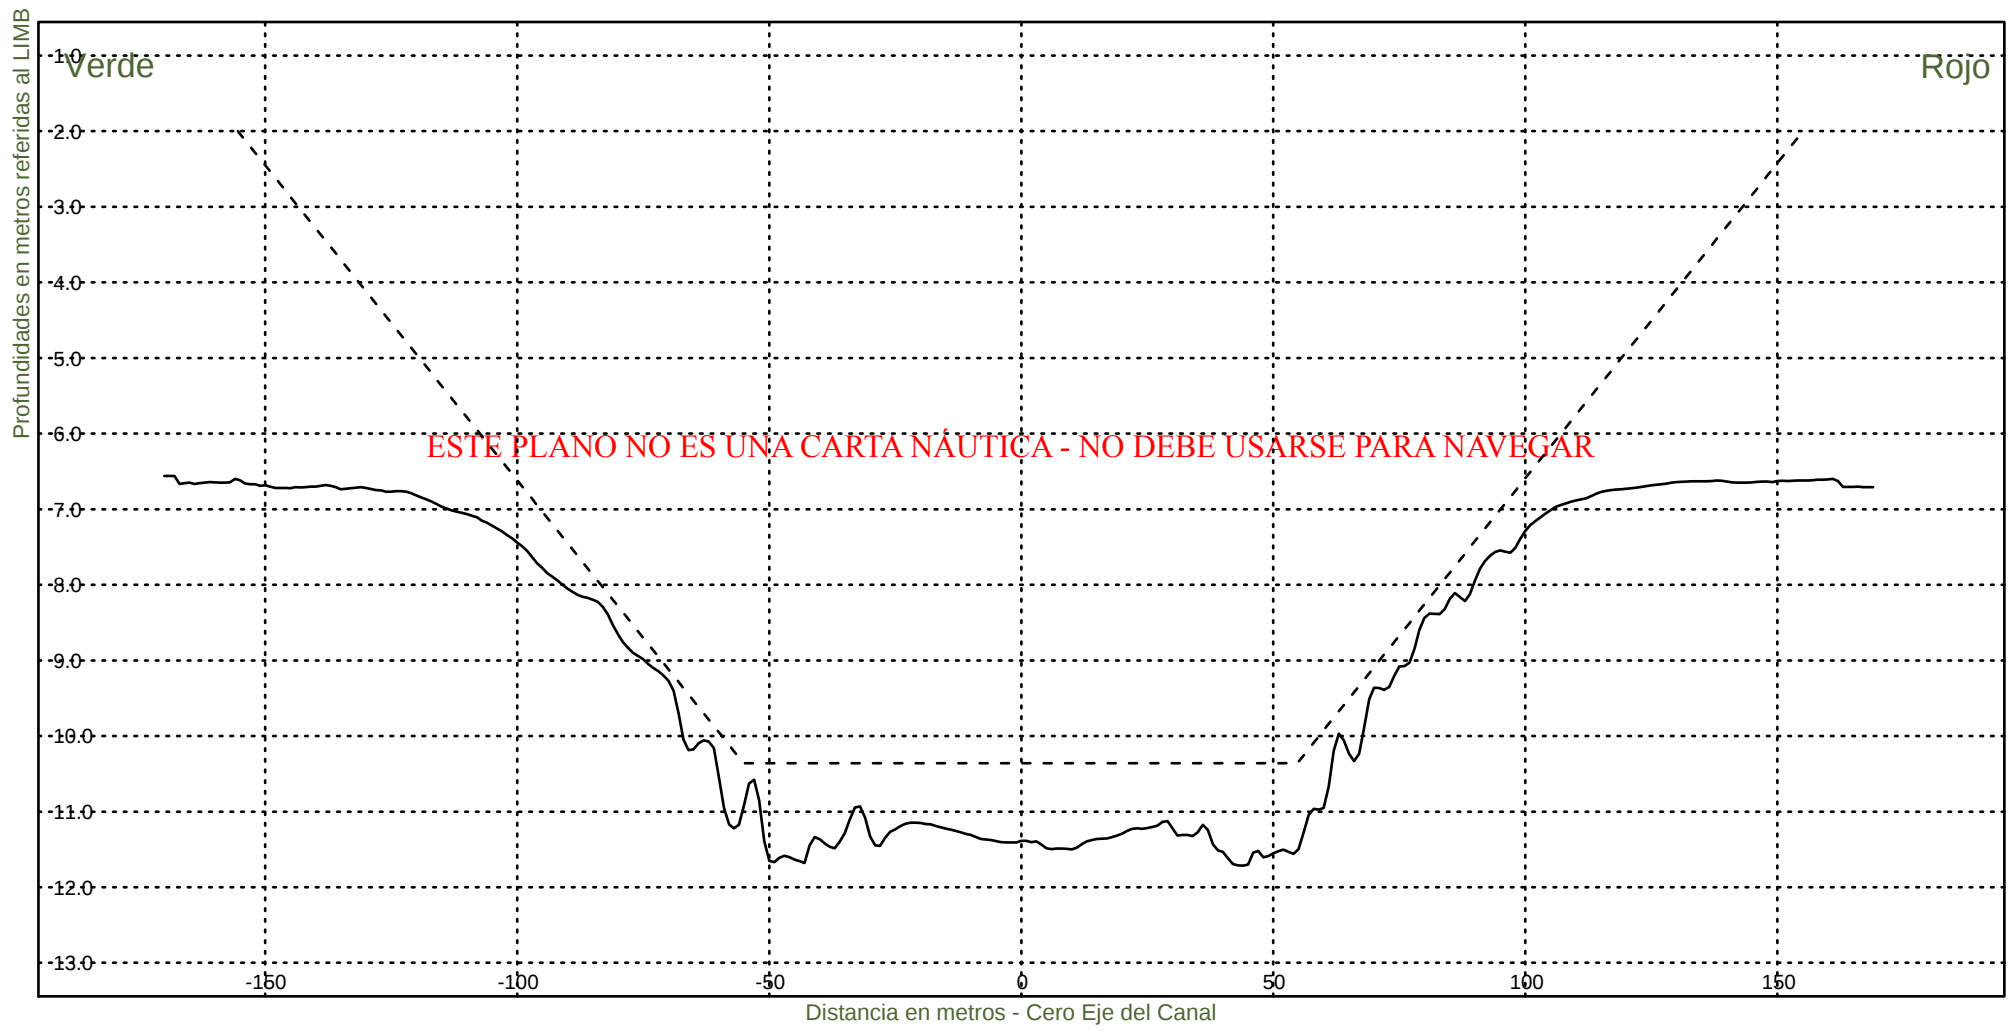


Consorcio Boskalis - Dredging International


Ing. Alberto G. Palomar
REPRESENTANTE TECNICO

Comision Administradora del Rio de la Plata
Canal Martin Garcia

----- :Teorico 34 pies
————— :Batimetria Abril 2023

Fecha Canal, KM 39.6-67.4
Hz 1: 1500
V 1: 100
KM 44600

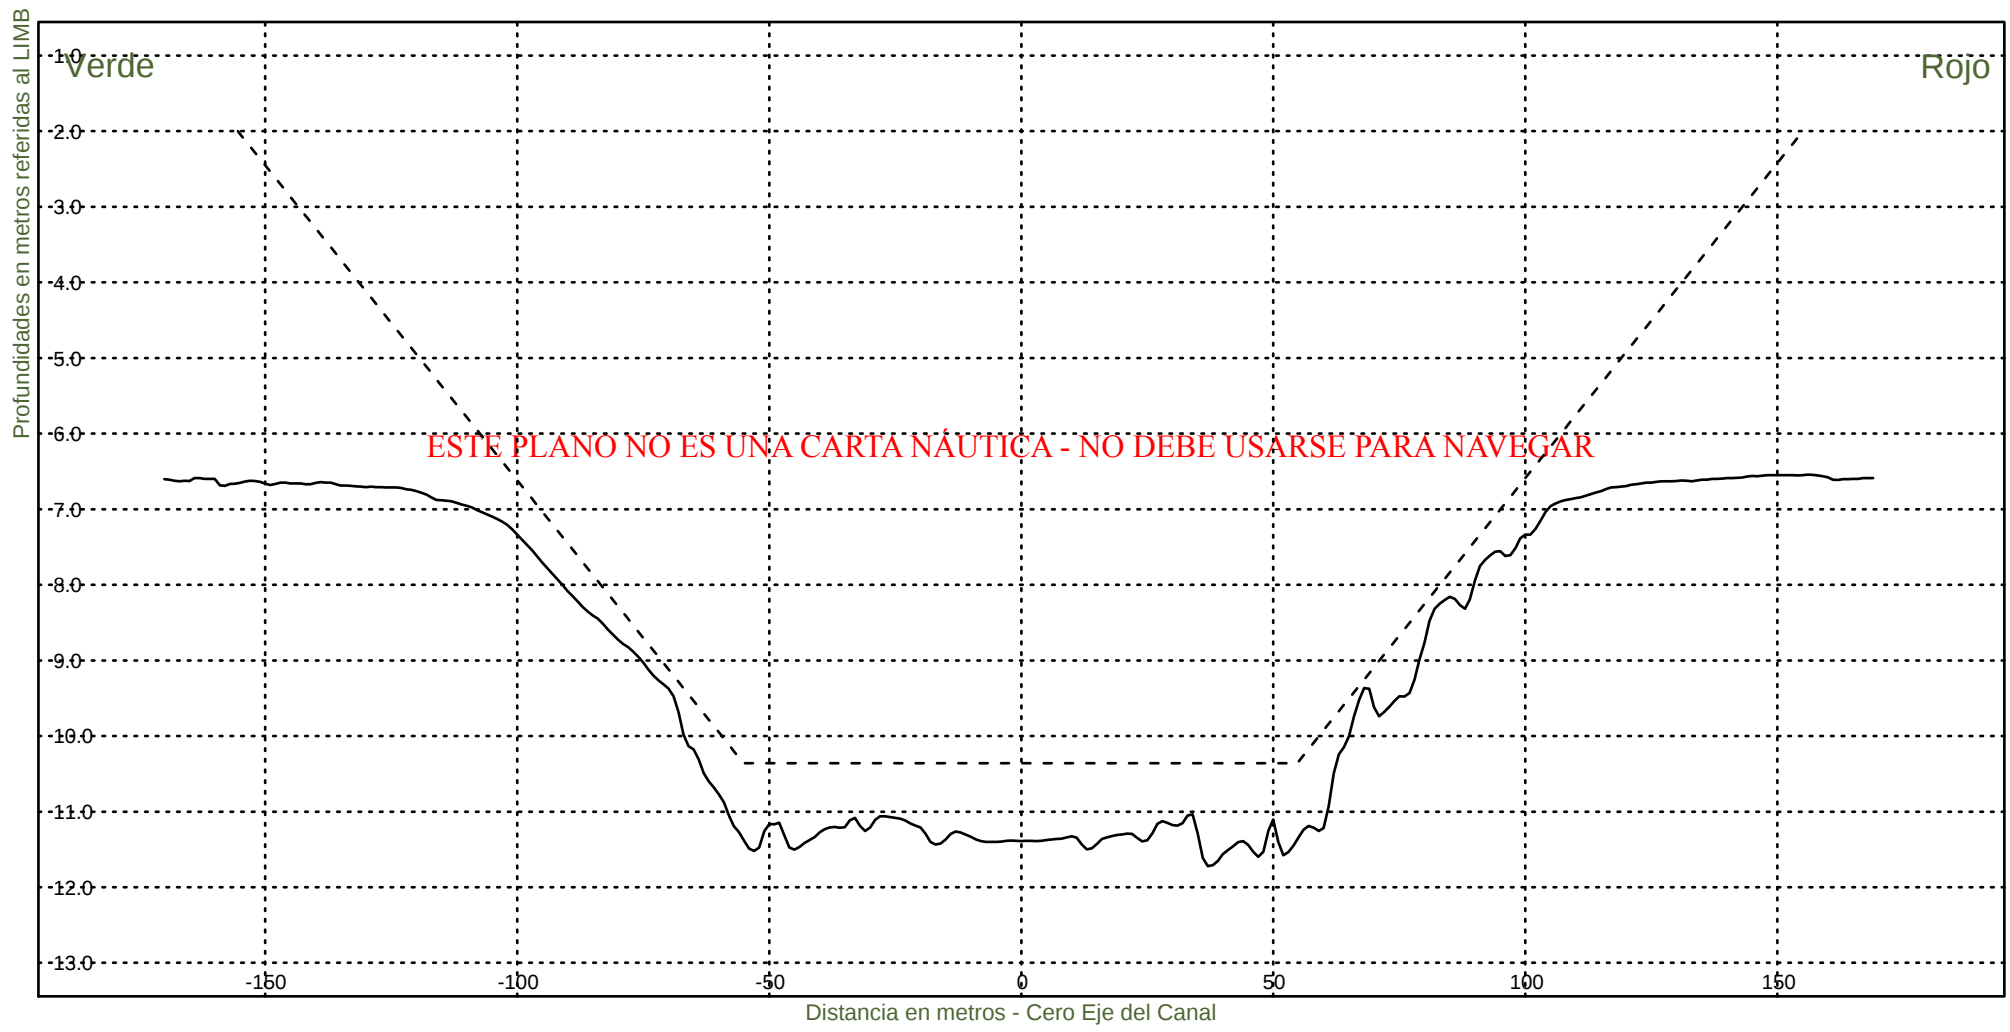


Consorcio Boskalis - Dredging International


Ing. Alberto G. Palomar
REPRESENTANTE TECNICO

Comision Administradora del Rio de la Plata
Canal Martin Garcia

----- :Teorico 34 pies
————— :Batimetria Abril 2023

Fecha Canal, KM 39.6-67.4
Hz 1: 1500
V 1: 100
KM 44800

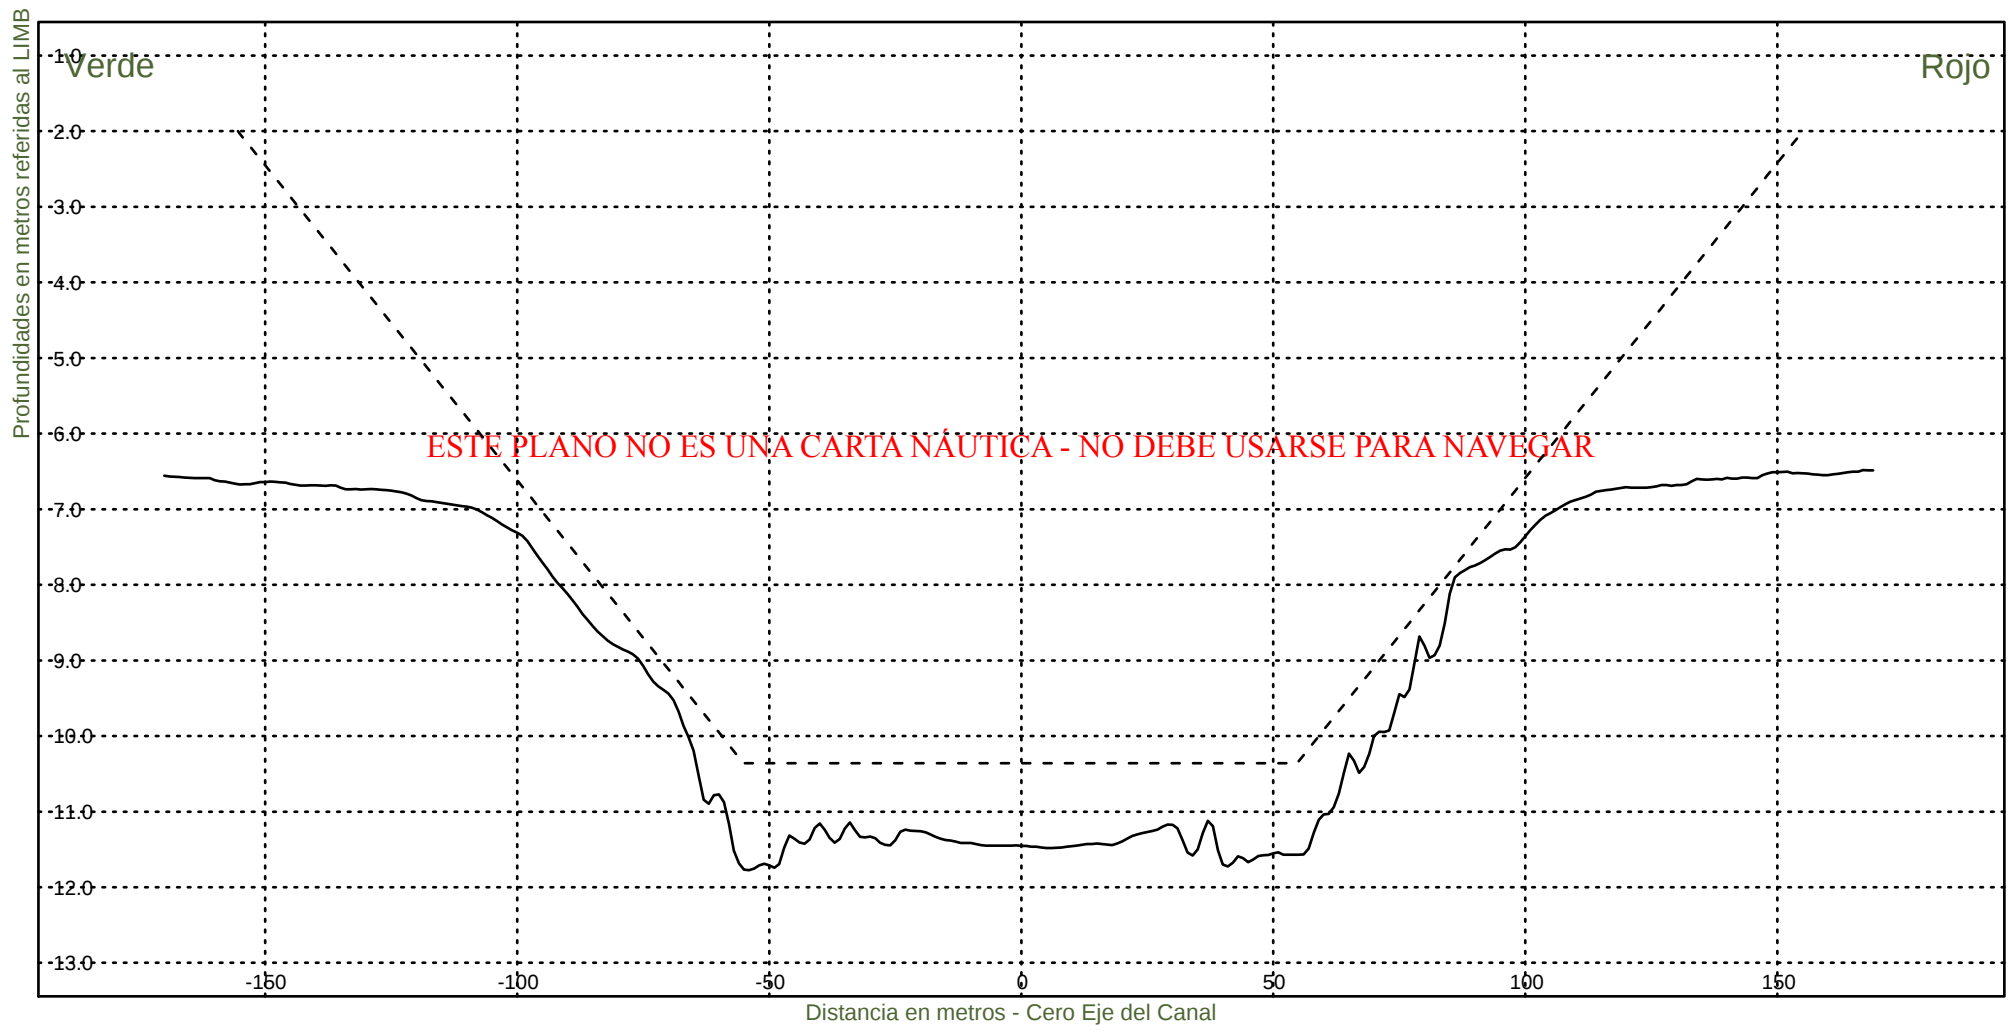

Consorcio Boskalis - Dredging International



Ing. Alberto G. Palomar
REPRESENTANTE TECNICO

Comision Administradora del Rio de la Plata
Canal Martin Garcia

----- :Teorico 34 pies
————— :Batimetria Abril 2023

Fecha Canal, KM 39.6-67.4
Hz 1: 1500
V 1: 100

KM 45000

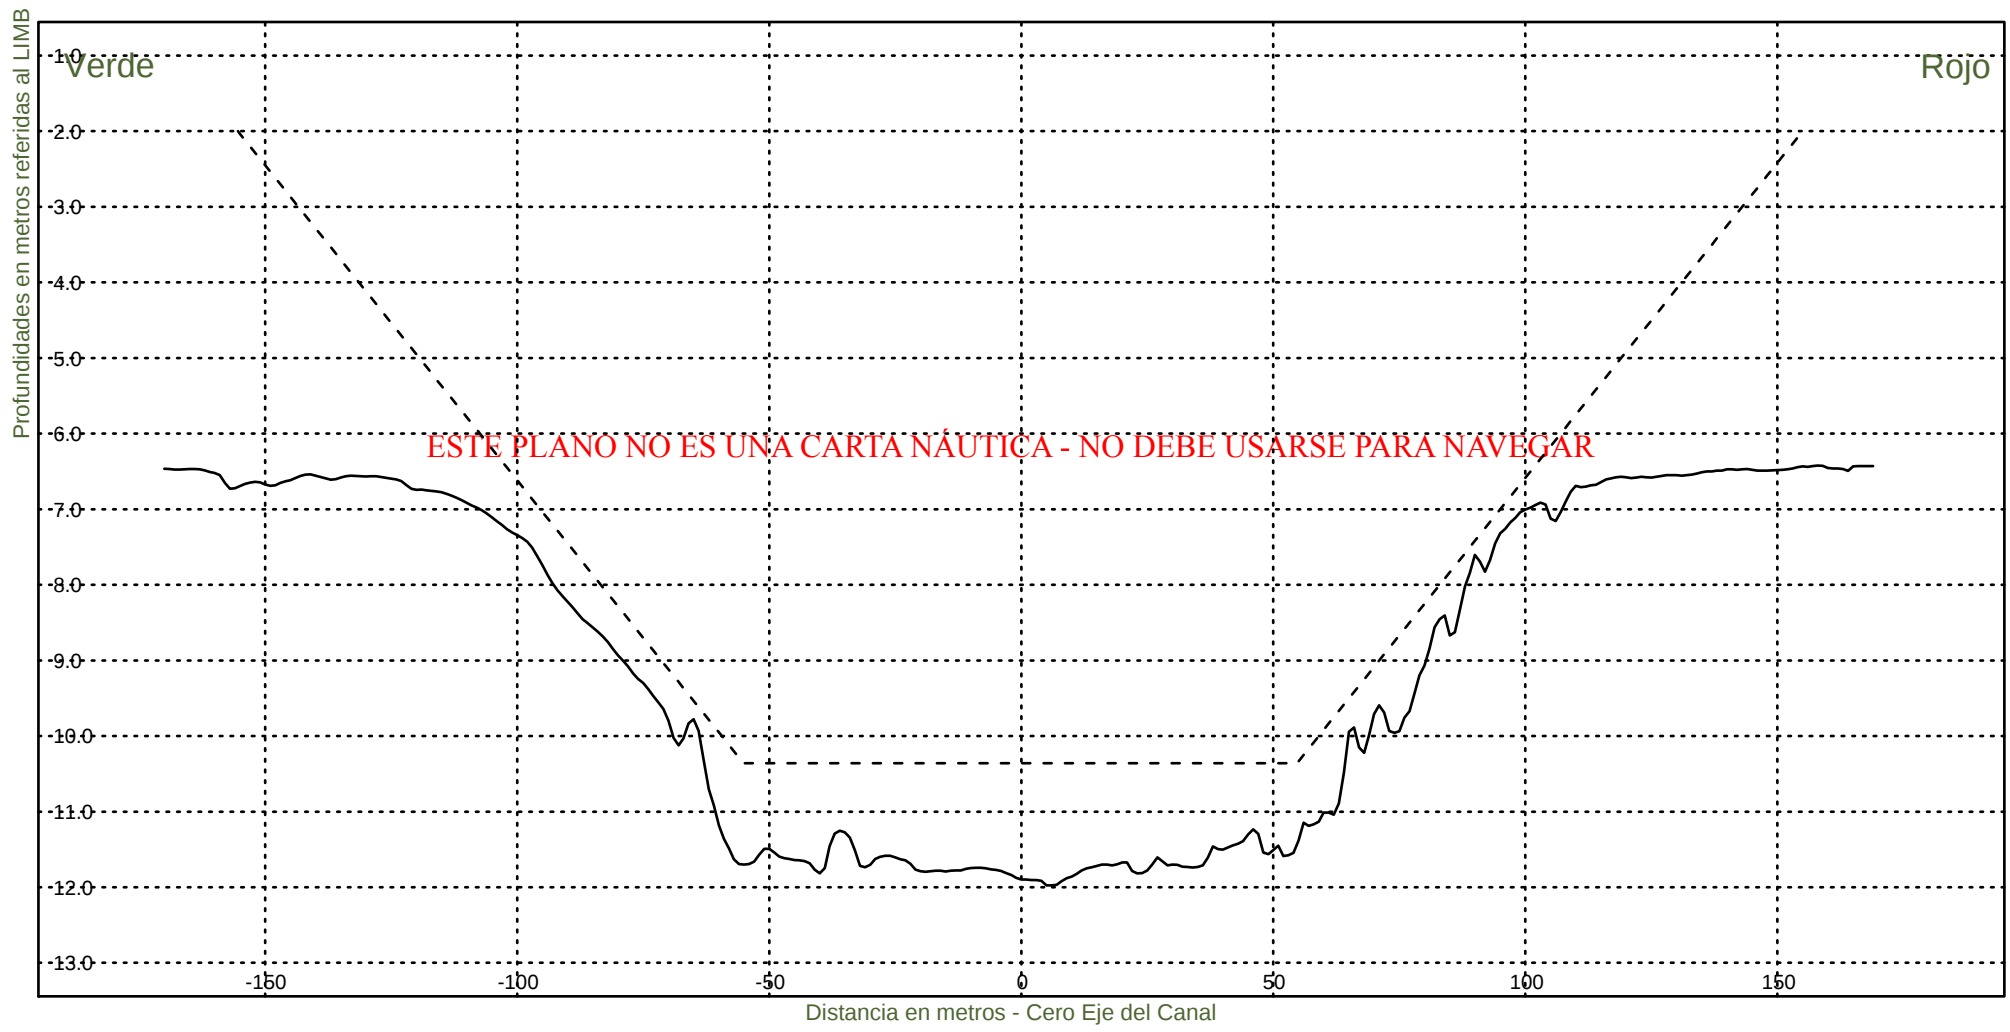


Consorcio Boskalis - Dredging International


Ing. Alberto G. Palomar
REPRESENTANTE TECNICO

Comision Administradora del Rio de la Plata
Canal Martin Garcia

----- :Teorico 34 pies
————— :Batimetria Abril 2023

Fecha Canal, KM 39.6-67.4
Hz 1: 1500
V 1: 100
KM 45200

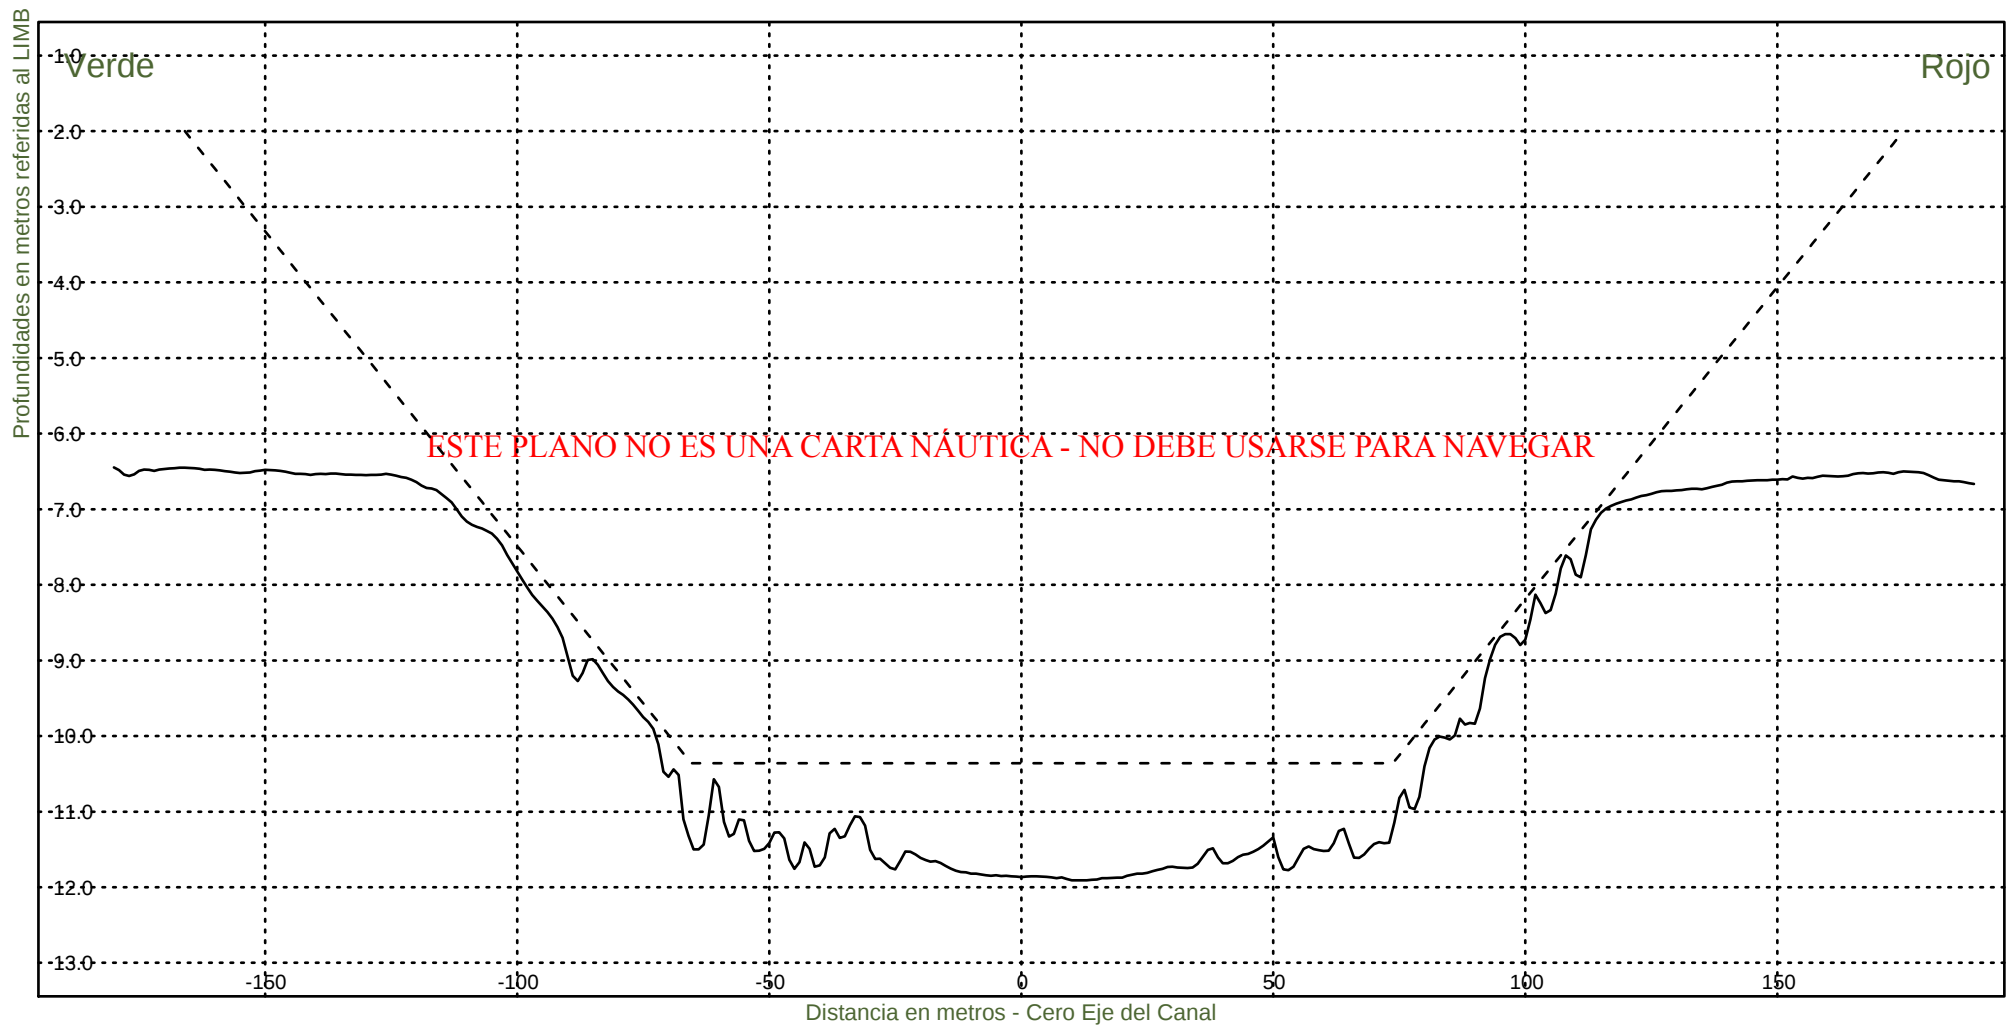

Consorcio Boskalis - Dredging International


Ing. Alberto G. Palomar
REPRESENTANTE TECNICO

Comision Administradora del Rio de la Plata
Canal Martin Garcia

----- :Teorico 34 pies
————— :Batimetria Abril 2023

Fecha Canal, KM 39.6-67.4
Hz 1: 1500
V 1: 100
KM 45400



Consorcio Boskalis - Dredging International



Ing. Alberto G. Palomar
REPRESENTANTE TECNICO

Comision Administradora del Rio de la Plata
Canal Martin Garcia

----- :Teorico 34 pies
————— :Batimetria Abril 2023

Fecha Canal, KM 39.6-67.4
Hz 1: 1500
V 1: 100

KM 45600

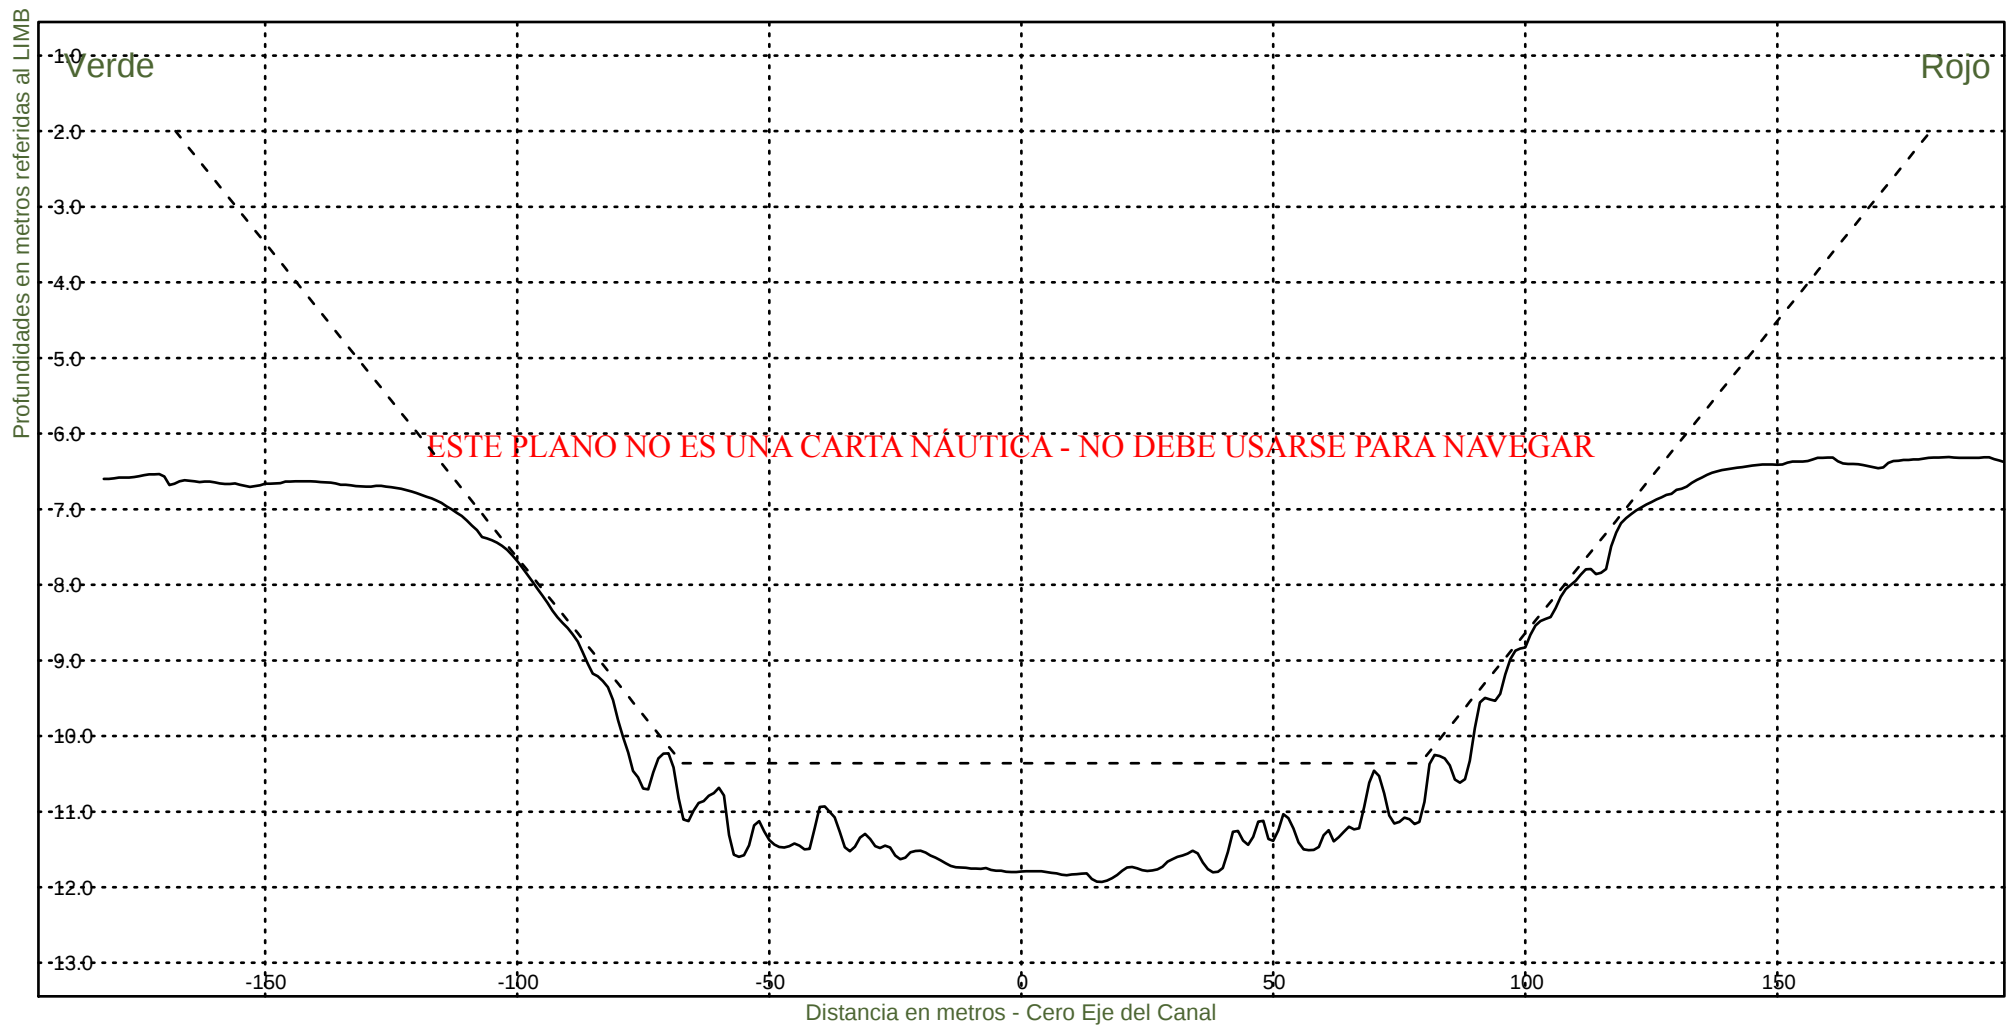

Consorcio Boskalis - Dredging International



Ing. Alberto G. Palomar
REPRESENTANTE TECNICO

Comision Administradora del Rio de la Plata
Canal Martin Garcia

----- :Teorico 34 pies
——— :Batimetria Abril 2023

Fecha Canal, KM 39.6-67.4
Hz 1: 1500
V 1: 100

KM 45800

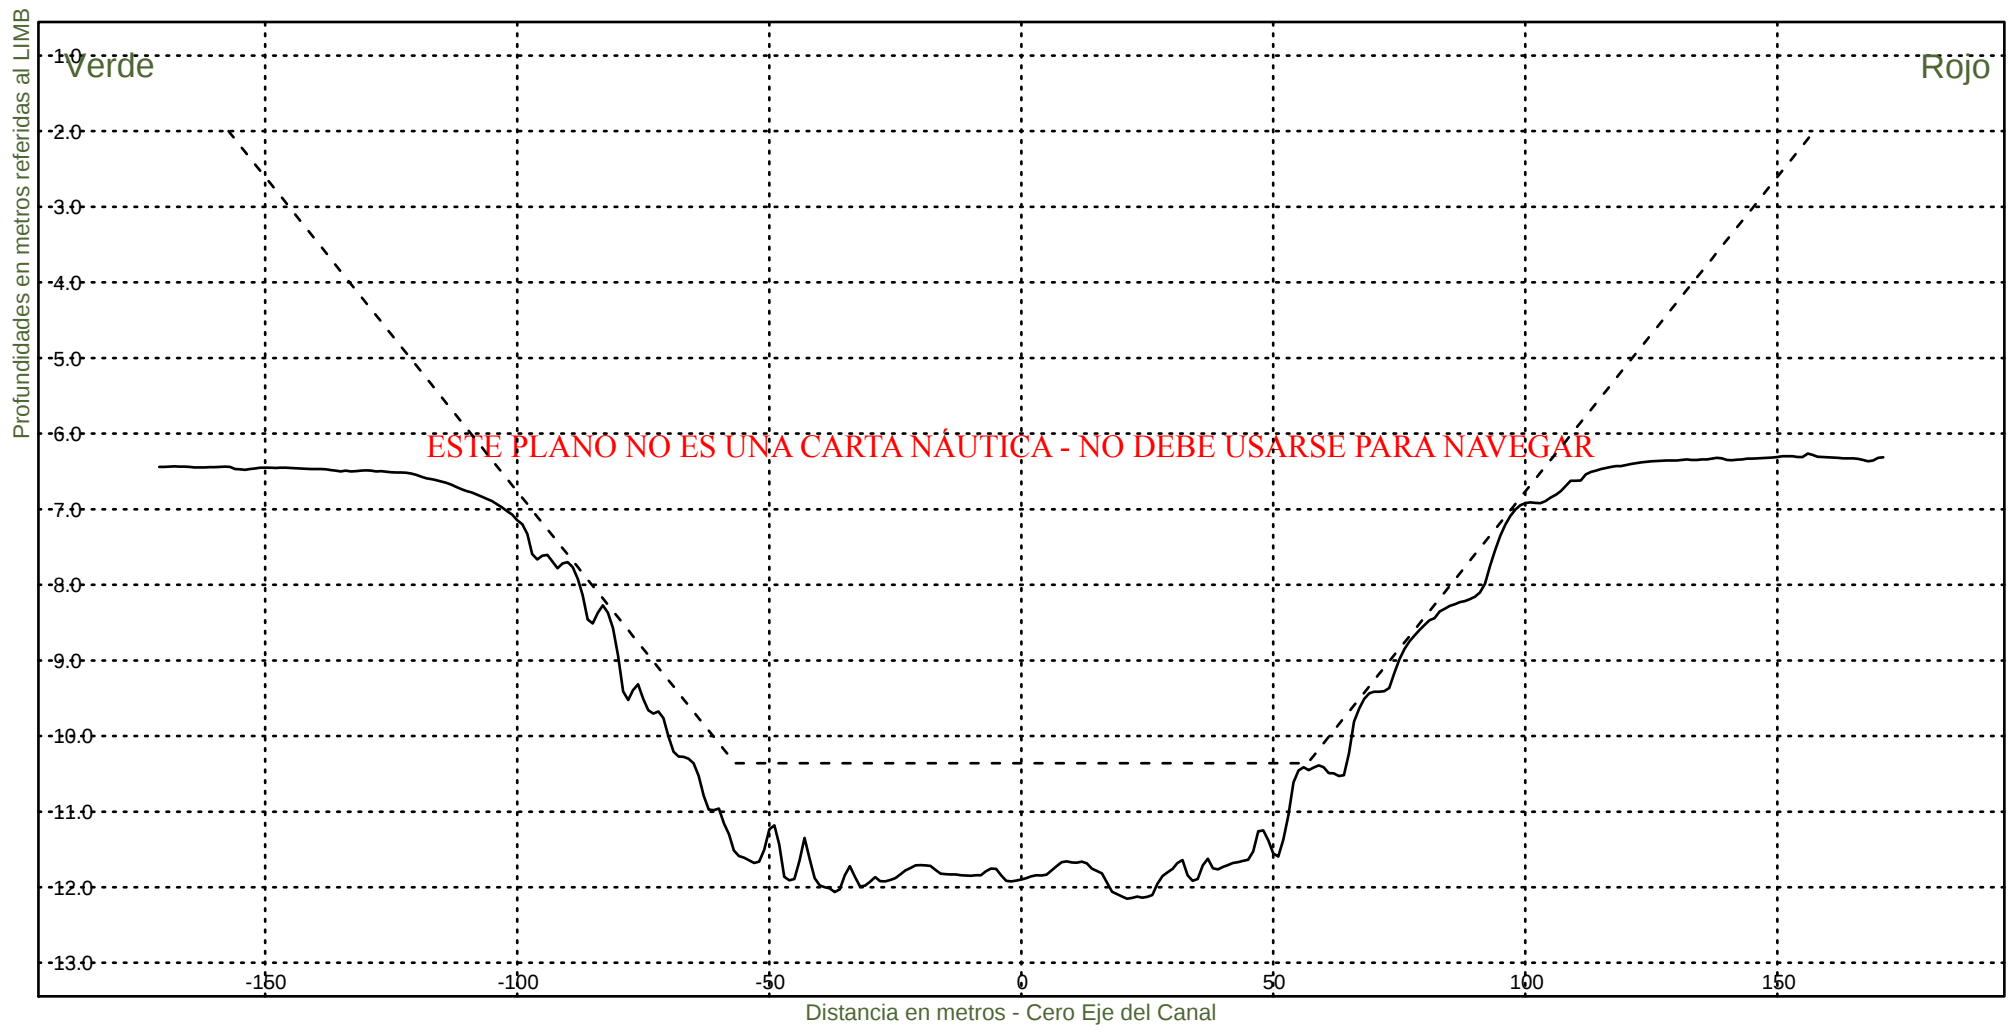


Consorcio Boskalis - Dredging International


Ing. Alberto G. Palomar
REPRESENTANTE TECNICO

Comision Administradora del Rio de la Plata
Canal Martin Garcia

----- :Teorico 34 pies
————— :Batimetria Abril 2023

Fecha Canal, KM 39.6-67.4
Hz 1: 1500
V 1: 100
KM 46000

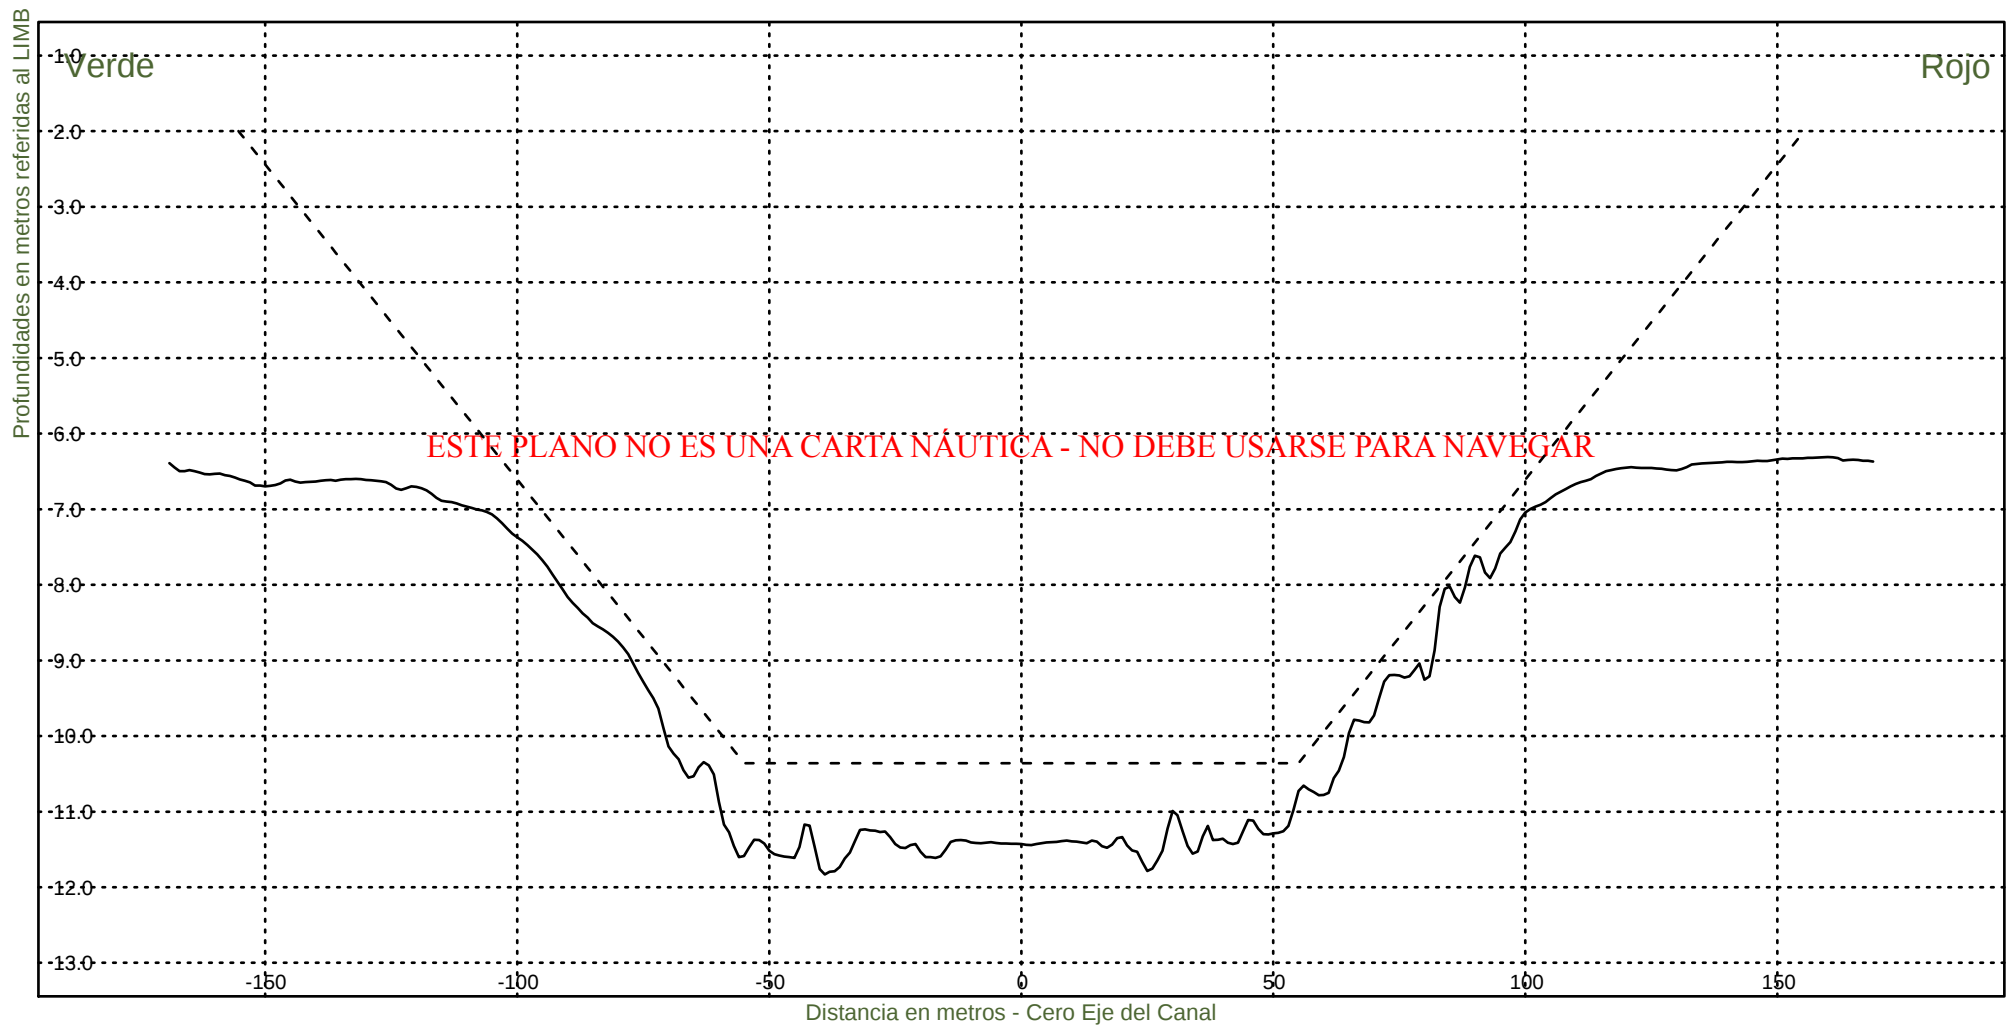

Consorcio Boskalis - Dredging International



Ing. Alberto G. Palomar
REPRESENTANTE TECNICO

Comision Administradora del Rio de la Plata
Canal Martin Garcia

----- :Teorico 34 pies
——— :Batimetria Abril 2023

Fecha Canal, KM 39.6-67.4
Hz 1: 1500
V 1: 100

KM 46200

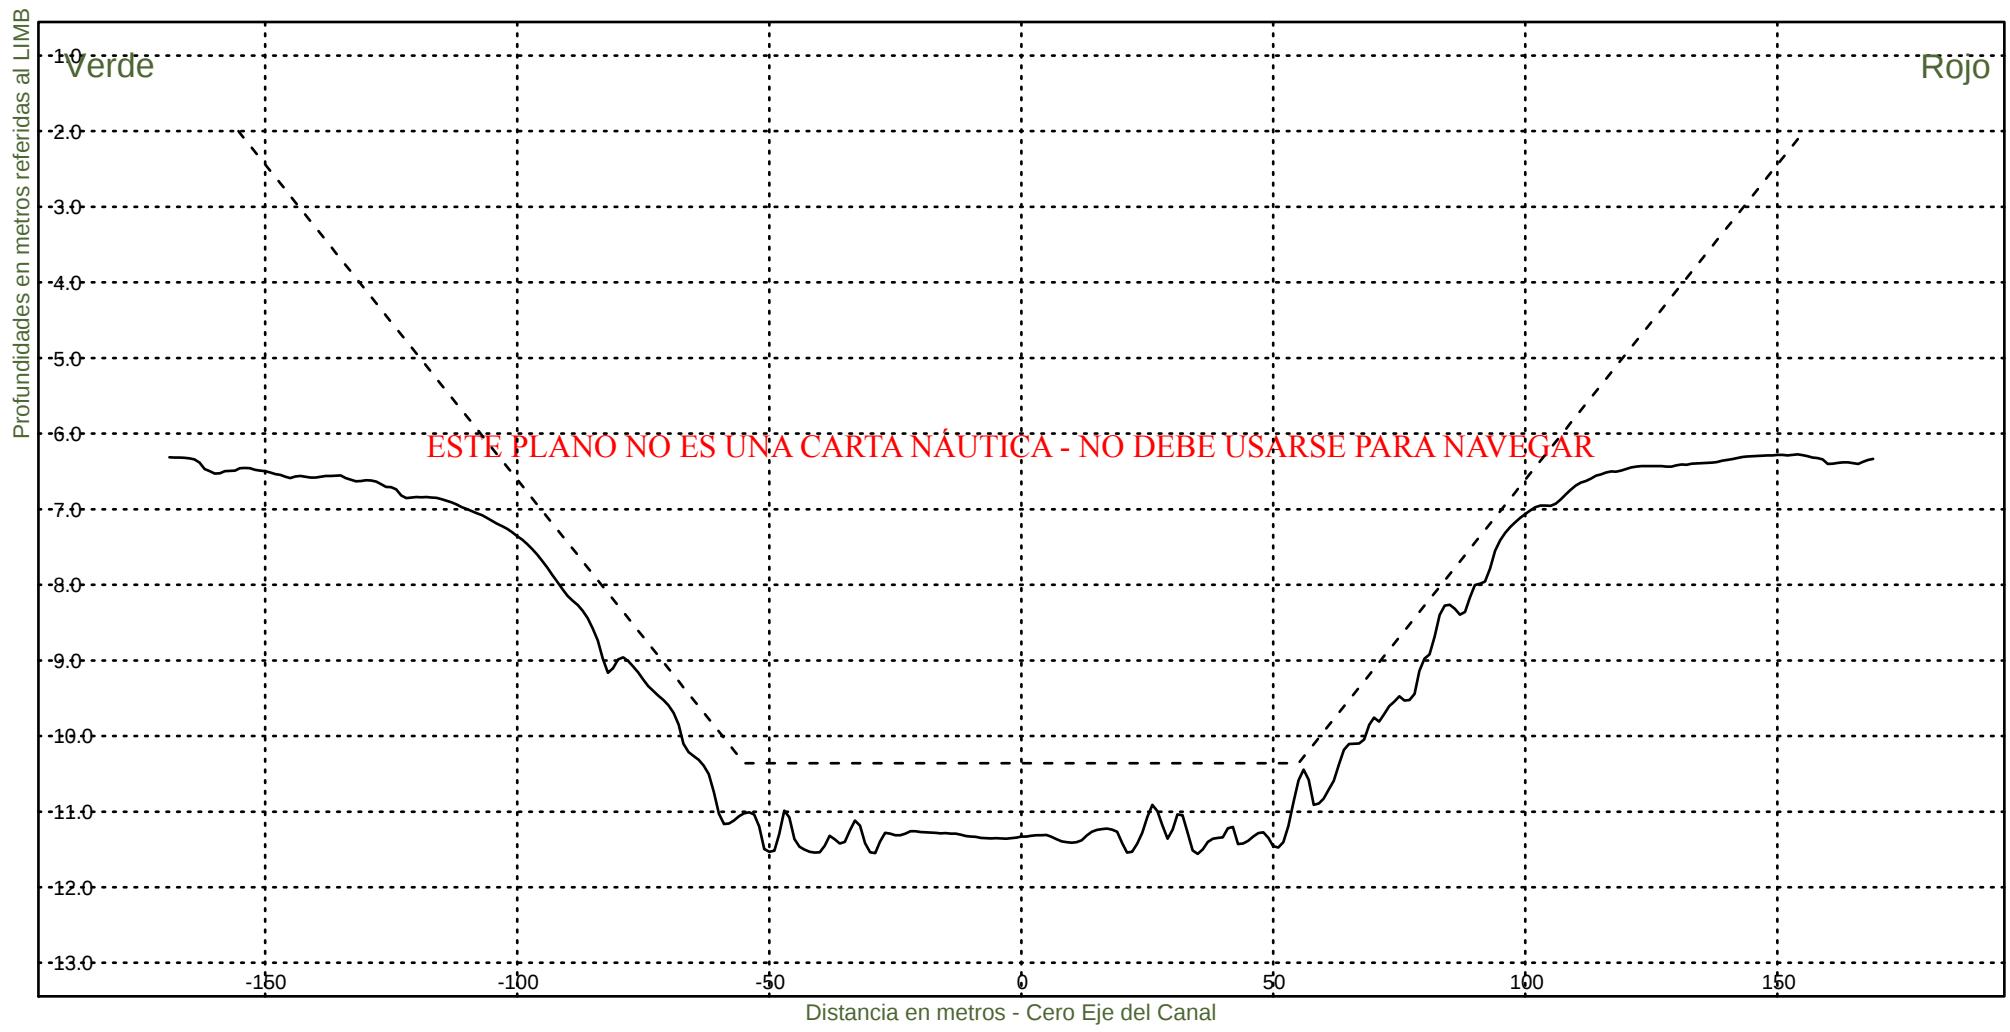

Consorcio Boskalis - Dredging International



Ing. Alberto G. Palomar
REPRESENTANTE TECNICO

Comision Administradora del Rio de la Plata
Canal Martin Garcia

----- :Teorico 34 pies
——— :Batimetria Abril 2023

Fecha Canal, KM 39.6-67.4
Hz 1: 1500
V 1: 100

KM 46400

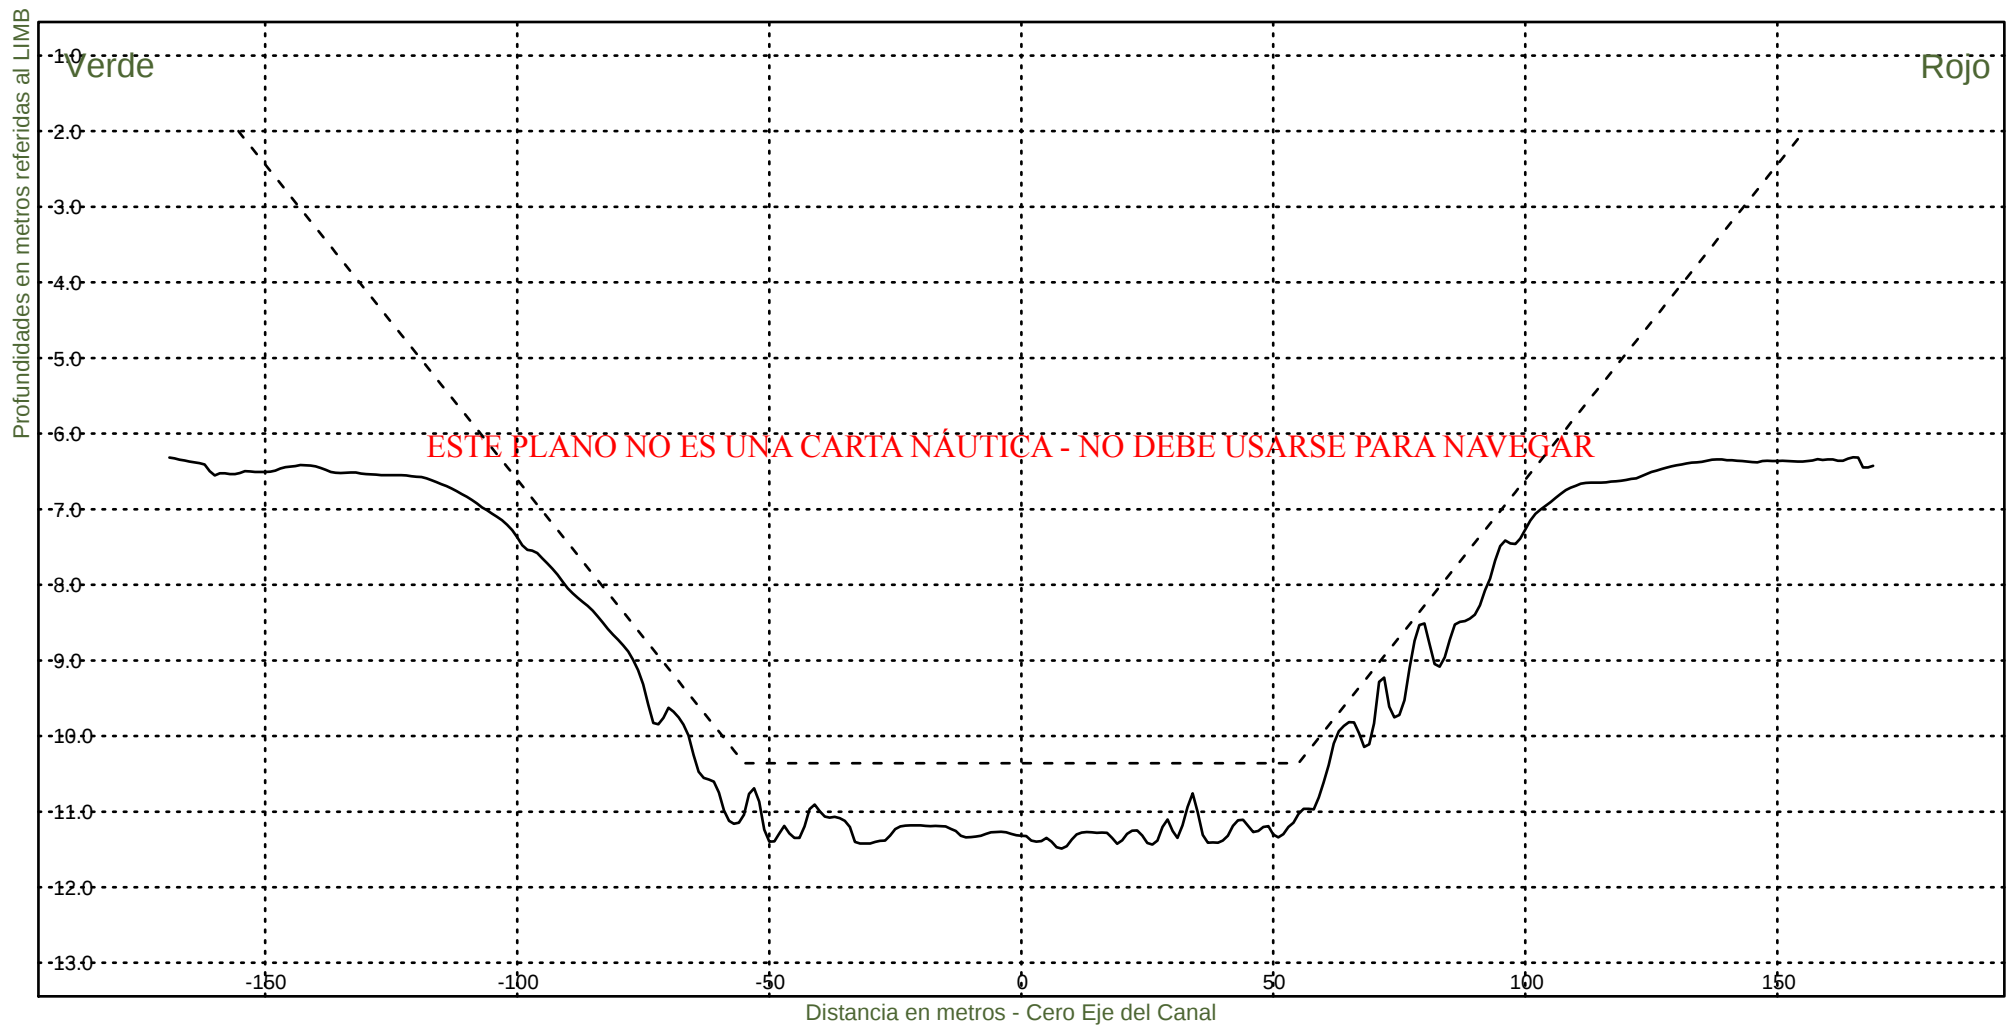

Consorcio Boskalis - Dredging International



Ing. Alberto G. Palomar
REPRESENTANTE TECNICO

Comision Administradora del Rio de la Plata
Canal Martin Garcia

----- :Teorico 34 pies
————— :Batimetria Abril 2023

Fecha Canal, KM 39.6-67.4
Hz 1: 1500
V 1: 100

KM 46600

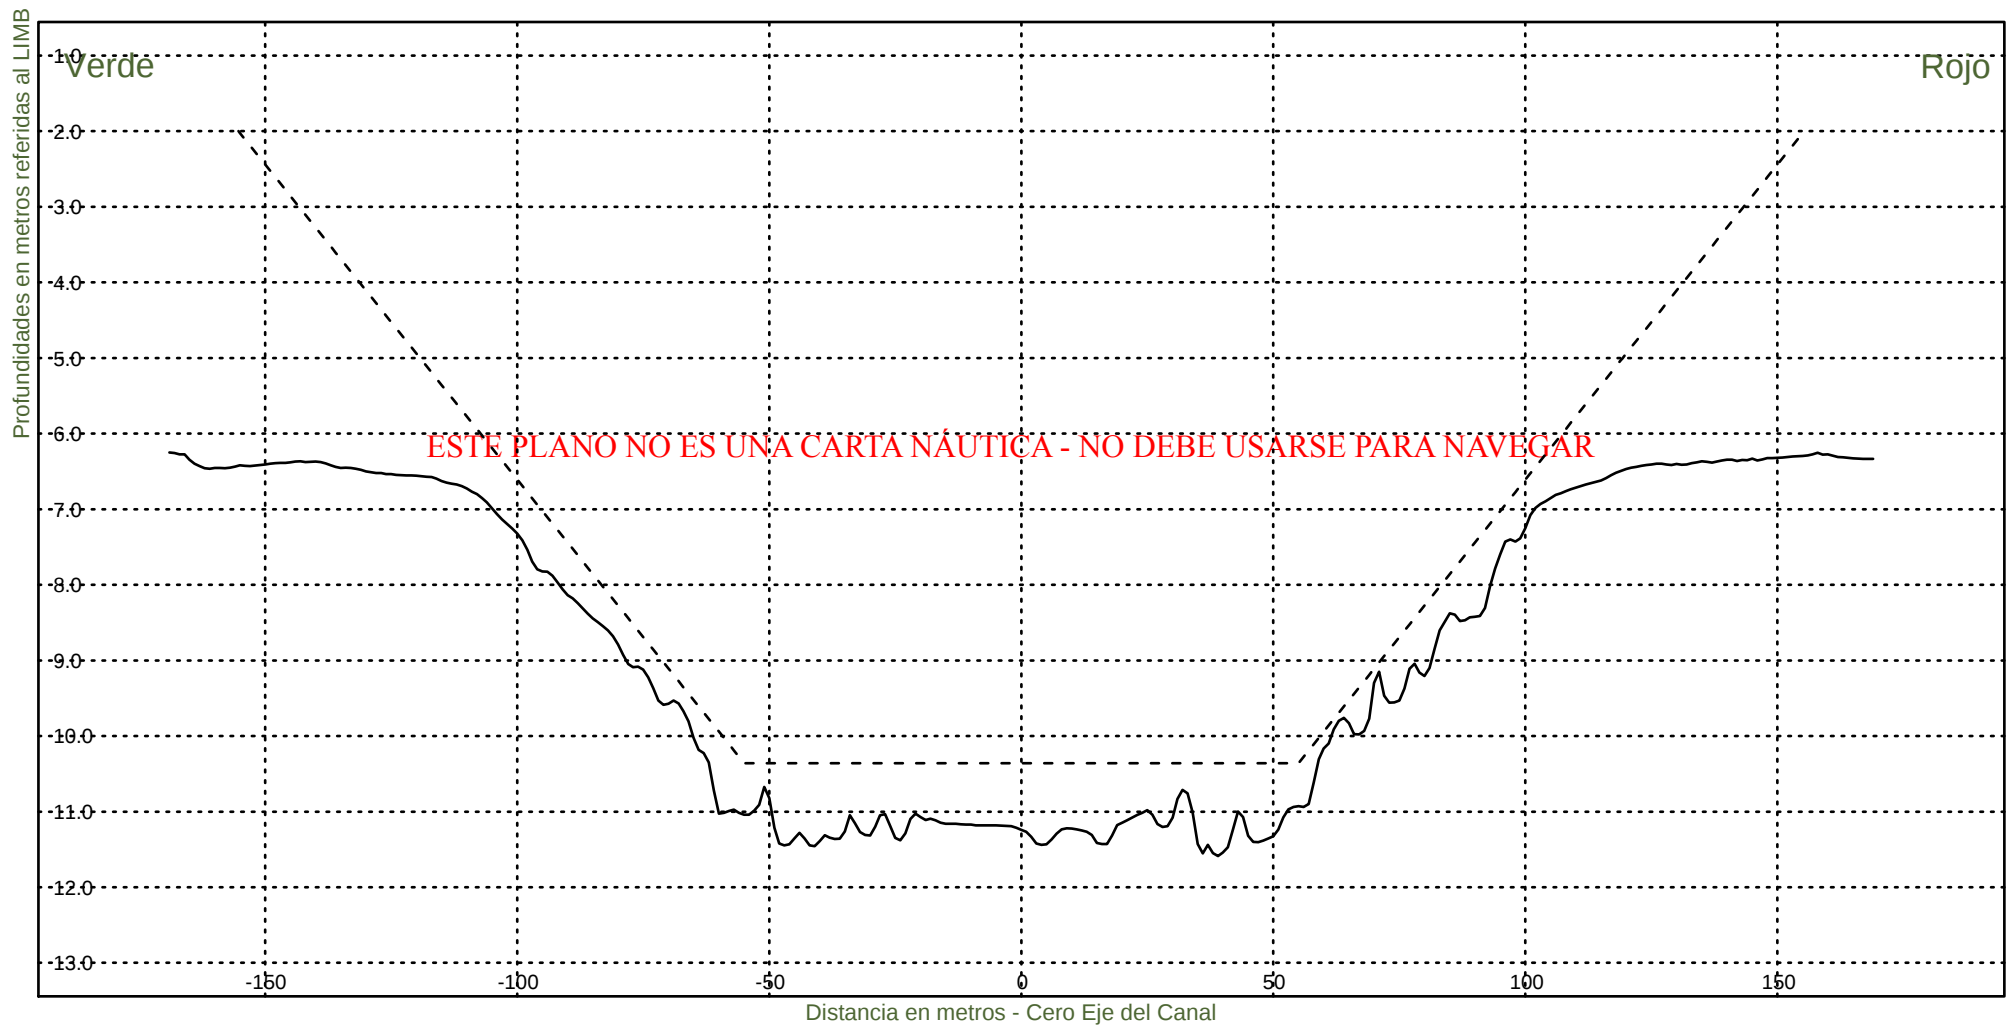


Consorcio Boskalis - Dredging International


Ing. Alberto G. Palomar
REPRESENTANTE TECNICO

Comision Administradora del Rio de la Plata
Canal Martin Garcia

----- :Teorico 34 pies
————— :Batimetria Abril 2023

Fecha Canal, KM 39.6-67.4
Hz 1: 1500
V 1: 100
KM 46800

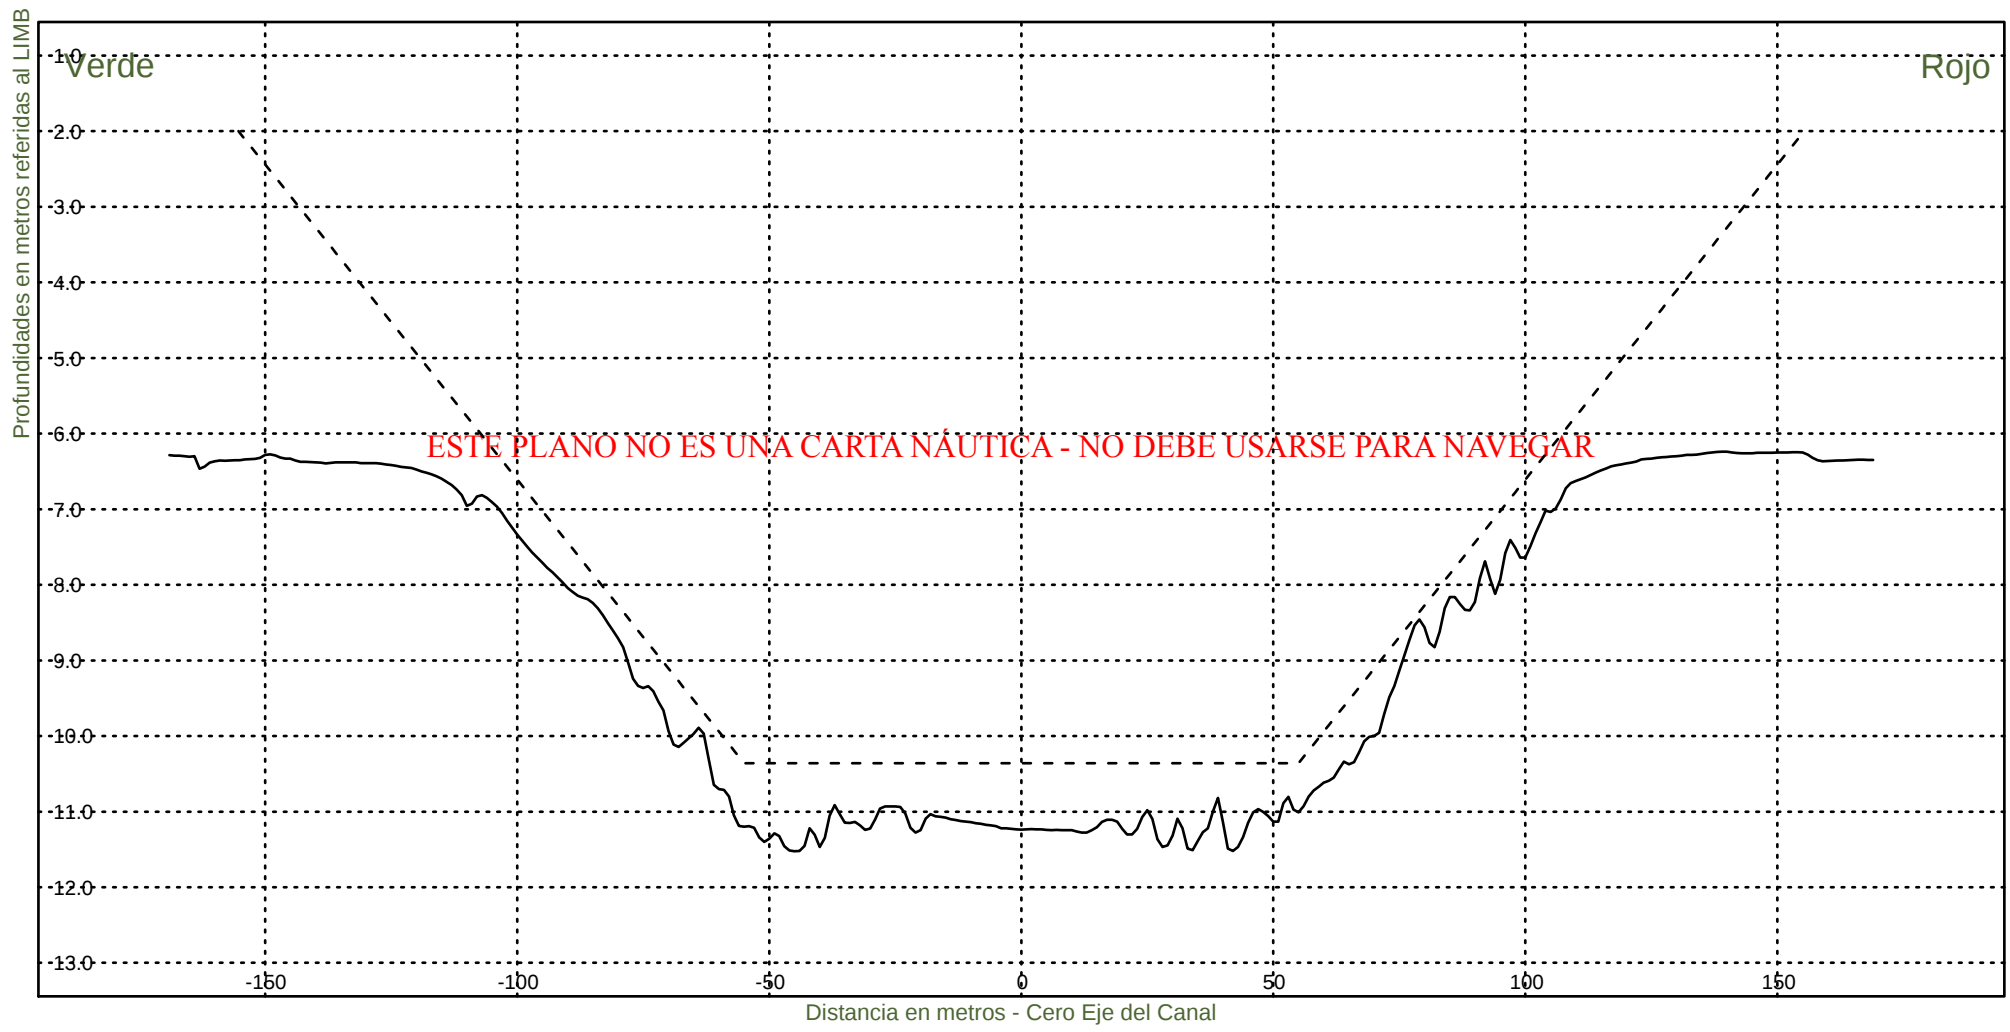


Consorcio Boskalis - Dredging International


Ing. Alberto G. Palomar
REPRESENTANTE TECNICO

Comision Administradora del Rio de la Plata
Canal Martin Garcia

----- :Teorico 34 pies
——— :Batimetria Abril 2023

Fecha Canal, KM 39.6-67.4
Hz 1: 1500
V 1: 100
KM 47000

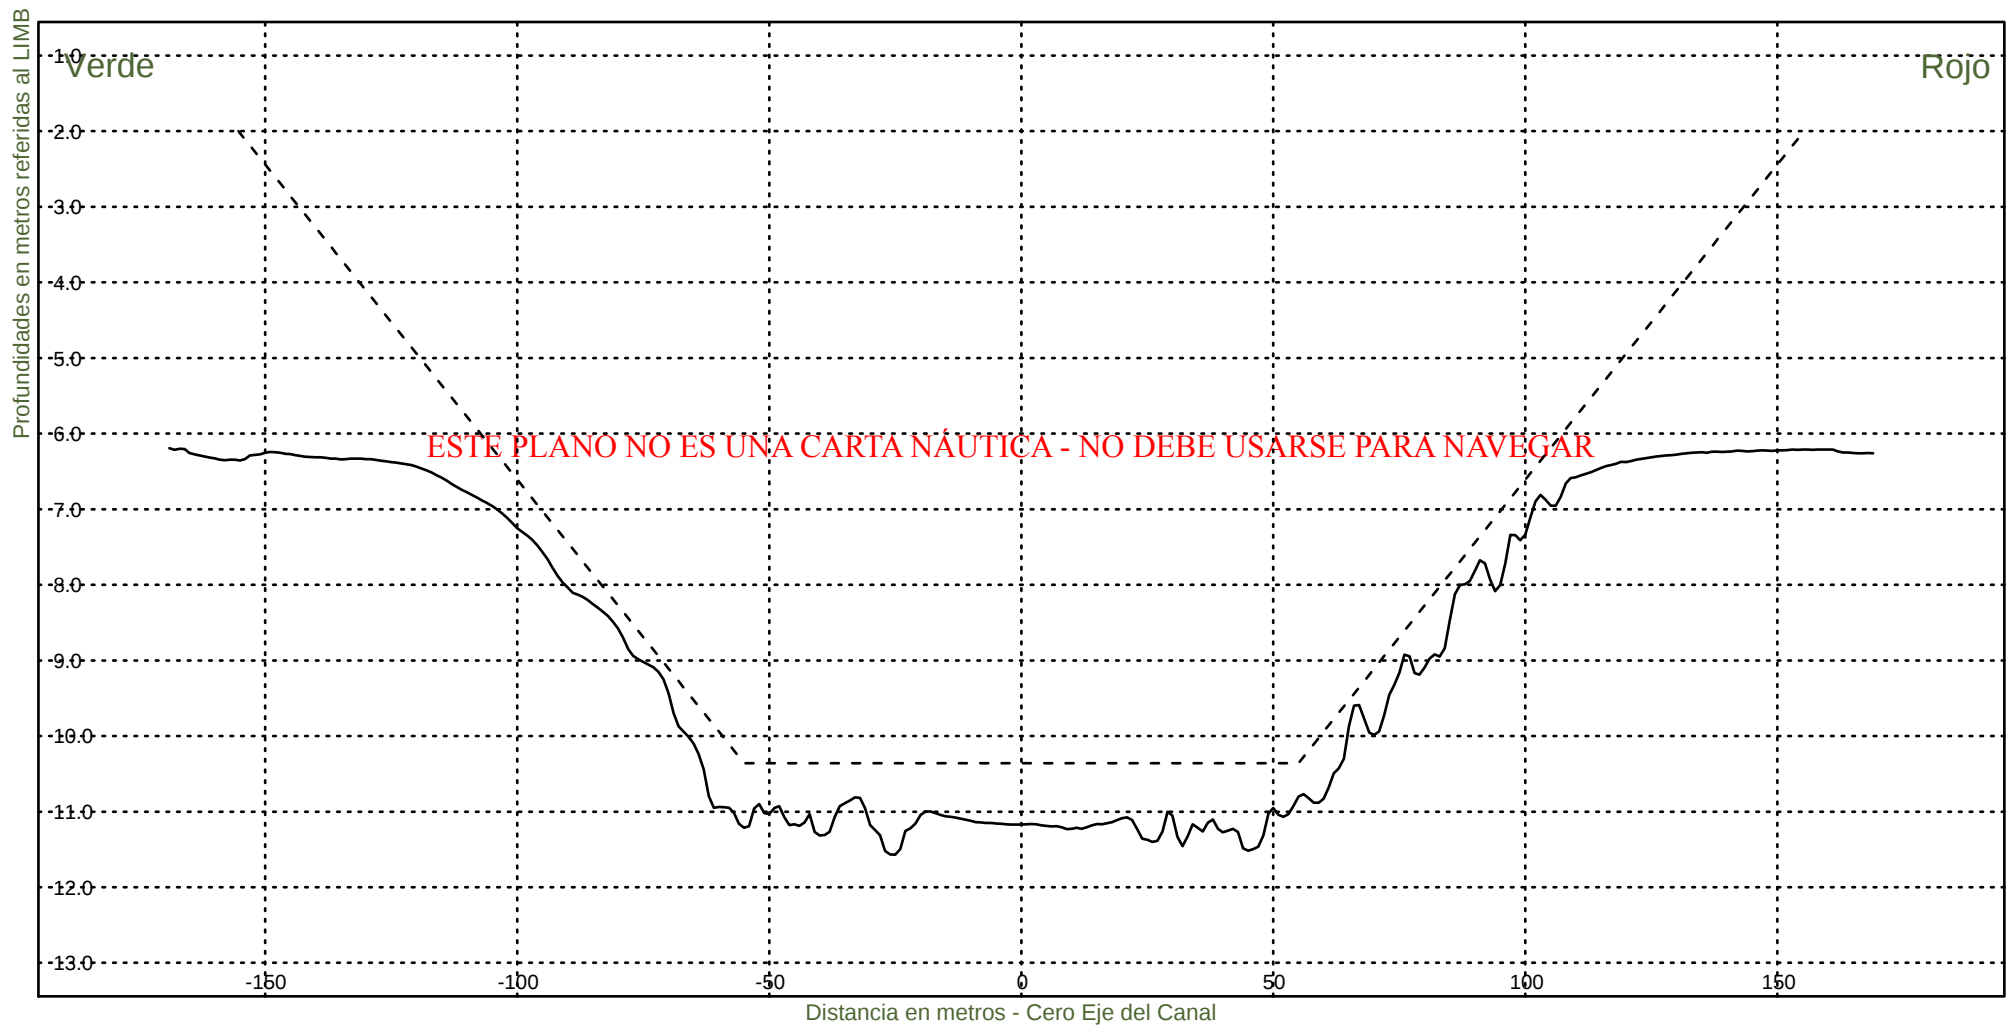


Consorcio Boskalis - Dredging International


Ing. Alberto G. Palomar
REPRESENTANTE TECNICO

Comision Administradora del Rio de la Plata
Canal Martin Garcia

----- :Teorico 34 pies
——— :Batimetria Abril 2023

Fecha Canal, KM 39.6-67.4
Hz 1: 1500
V 1: 100
KM 47200

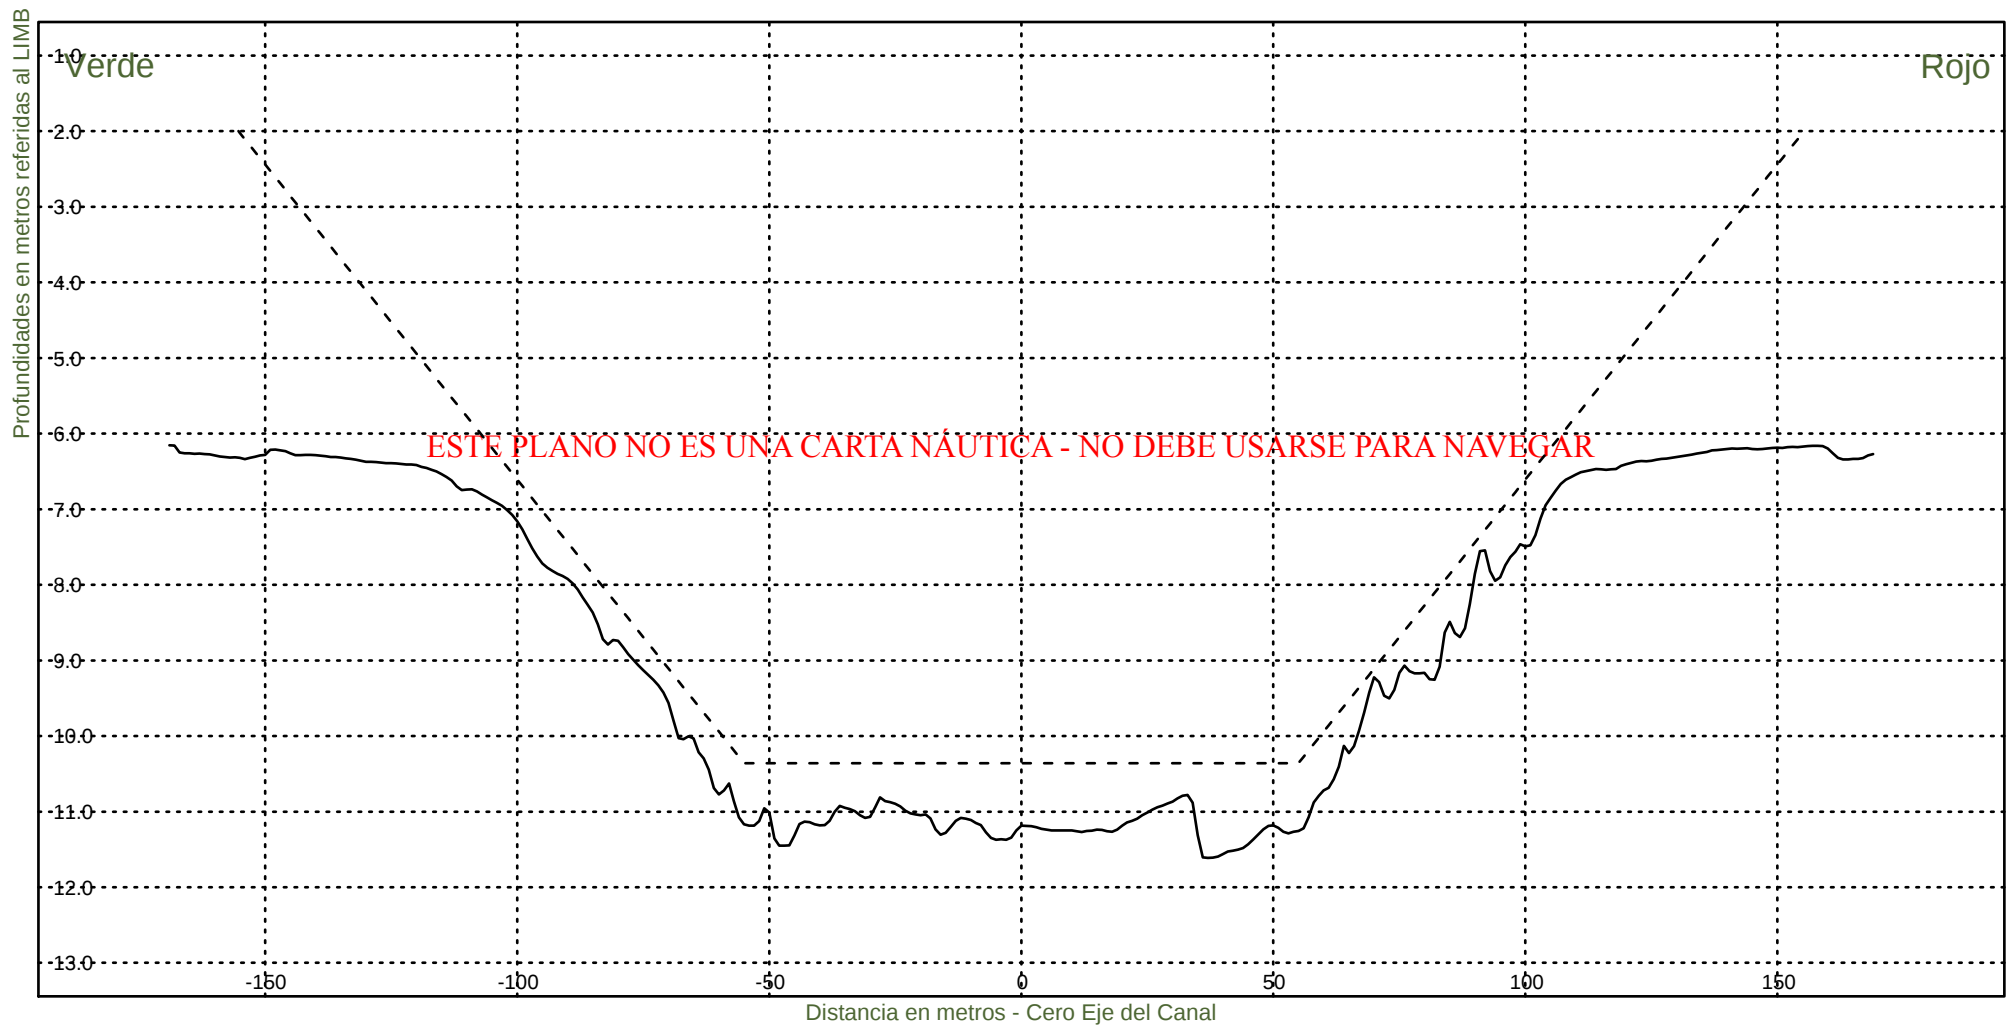

Consorcio Boskalis - Dredging International



Ing. Alberto G. Palomar
REPRESENTANTE TECNICO

Comision Administradora del Rio de la Plata
Canal Martin Garcia

----- :Teorico 34 pies
————— :Batimetria Abril 2023

Fecha Canal, KM 39.6-67.4
Hz 1: 1500
V 1: 100

KM 47400

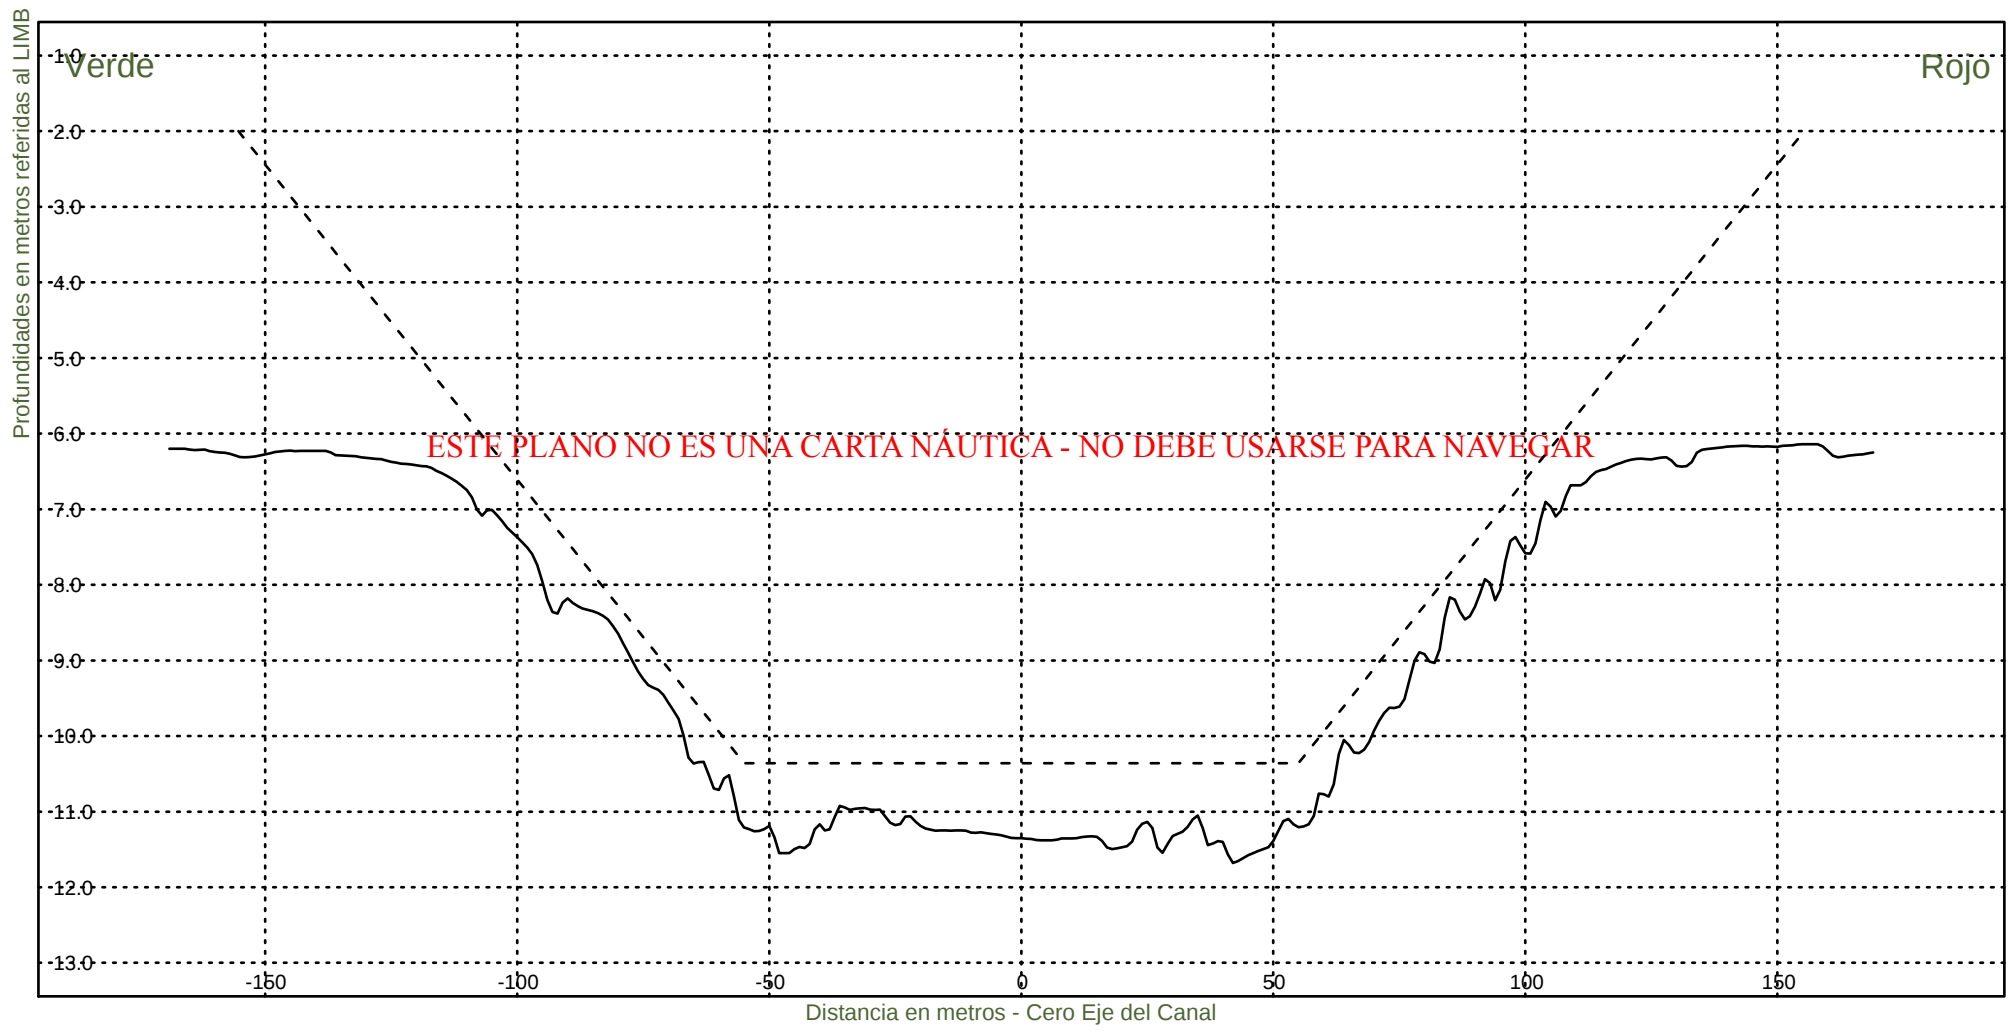


Consorcio Boskalis - Dredging International


Ing. Alberto G. Palomar
REPRESENTANTE TECNICO

Comision Administradora del Rio de la Plata
Canal Martin Garcia

----- :Teorico 34 pies
——— :Batimetria Abril 2023

Fecha Canal, KM 39.6-67.4
Hz 1: 1500
V 1: 100
KM 47600

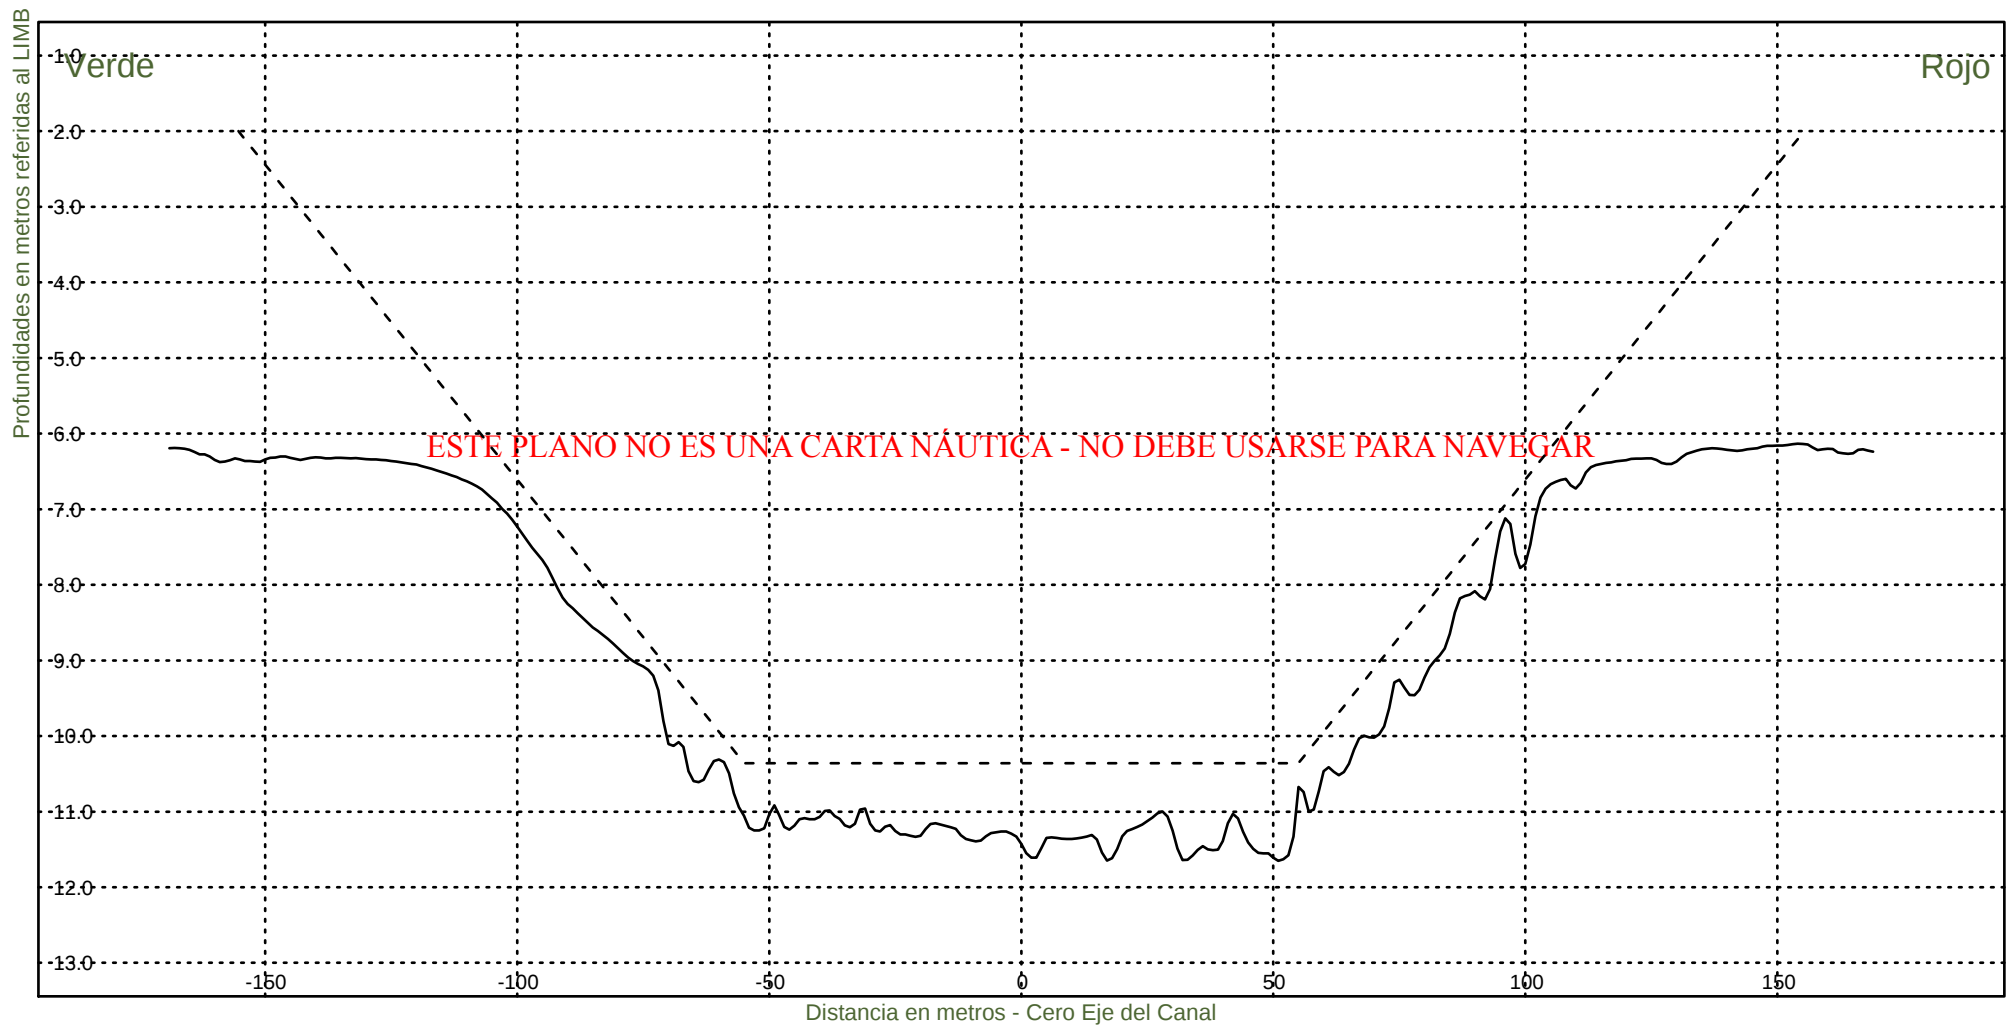

Consorcio Boskalis - Dredging International



Ing. Alberto G. Palomar
REPRESENTANTE TECNICO

Comision Administradora del Rio de la Plata
Canal Martin Garcia

----- :Teorico 34 pies
——— :Batimetria Abril 2023

Fecha Canal, KM 39.6-67.4
Hz 1: 1500
V 1: 100

KM 47800

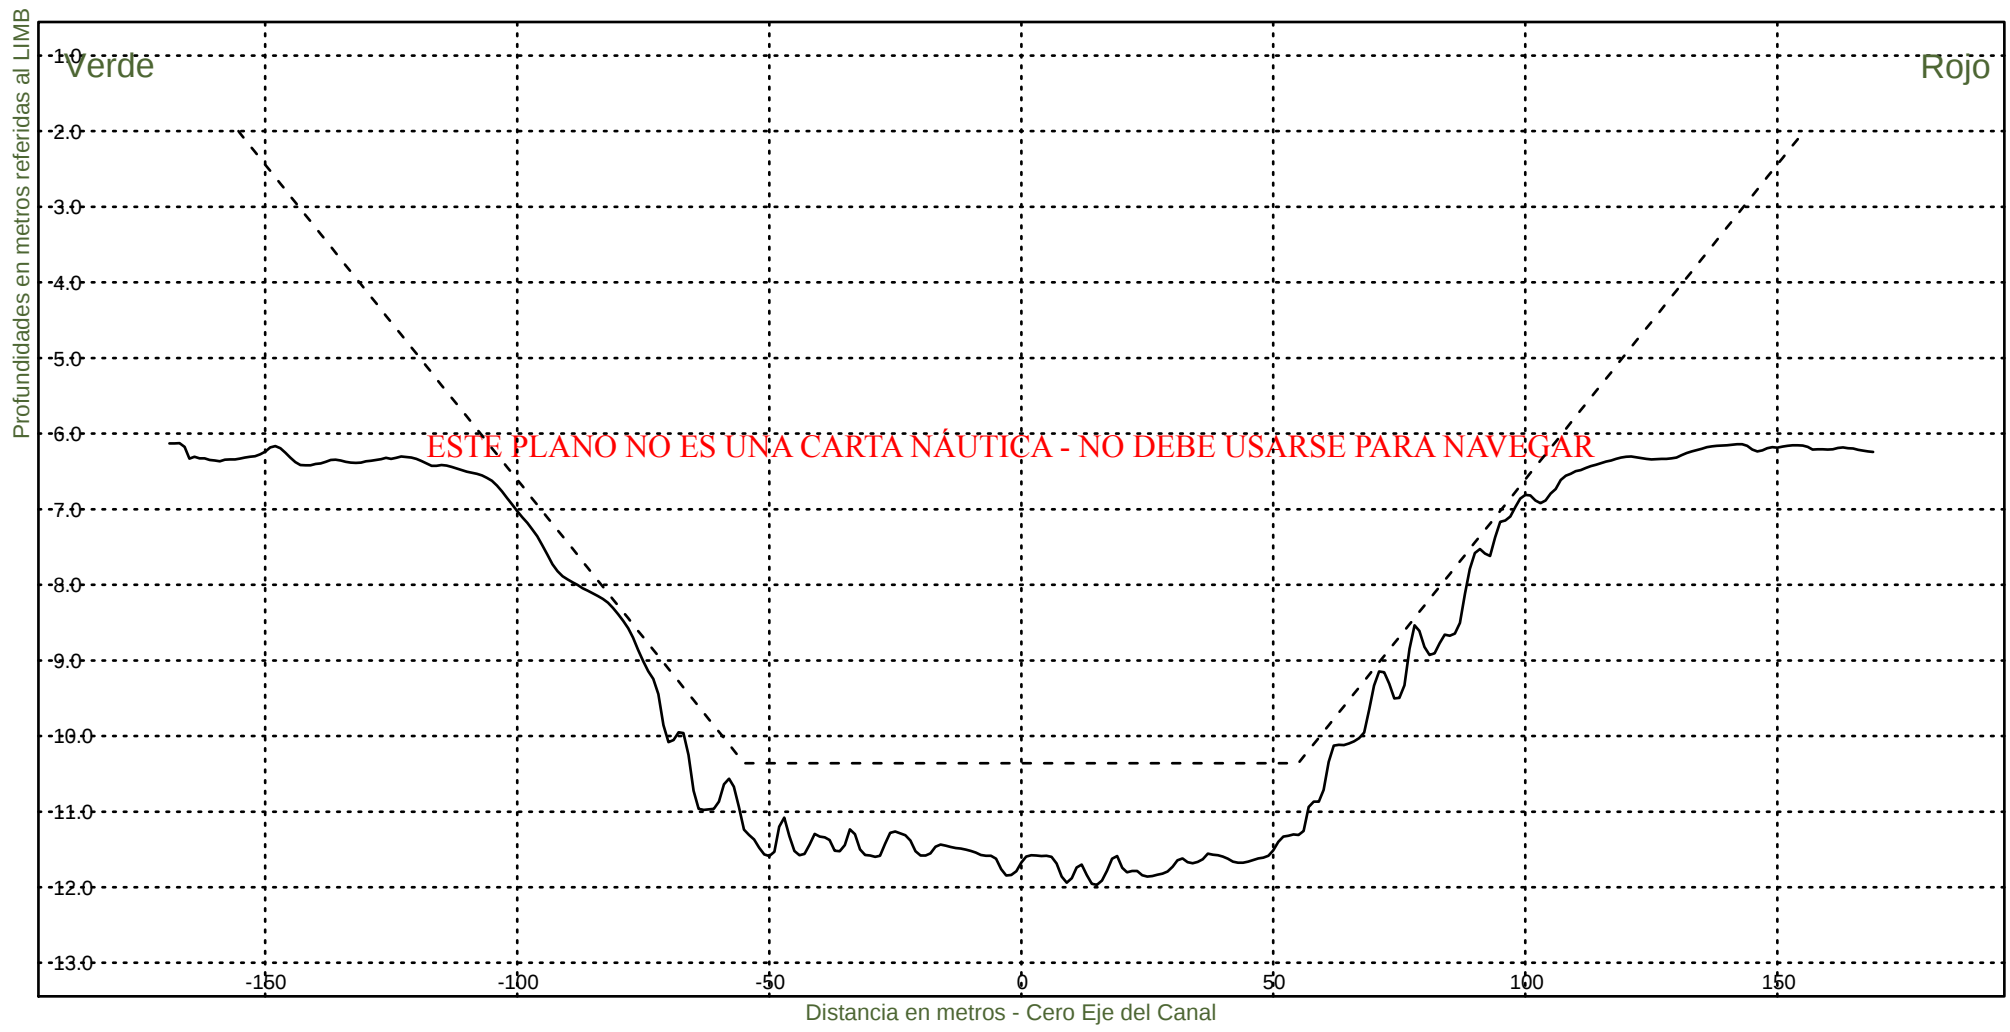


Consorcio Boskalis - Dredging International


Ing. Alberto G. Palomar
REPRESENTANTE TECNICO

Comision Administradora del Rio de la Plata
Canal Martin Garcia

----- :Teorico 34 pies
————— :Batimetria Abril 2023

Fecha Canal, KM 39.6-67.4
Hz 1: 1500
V 1: 100
KM 48000

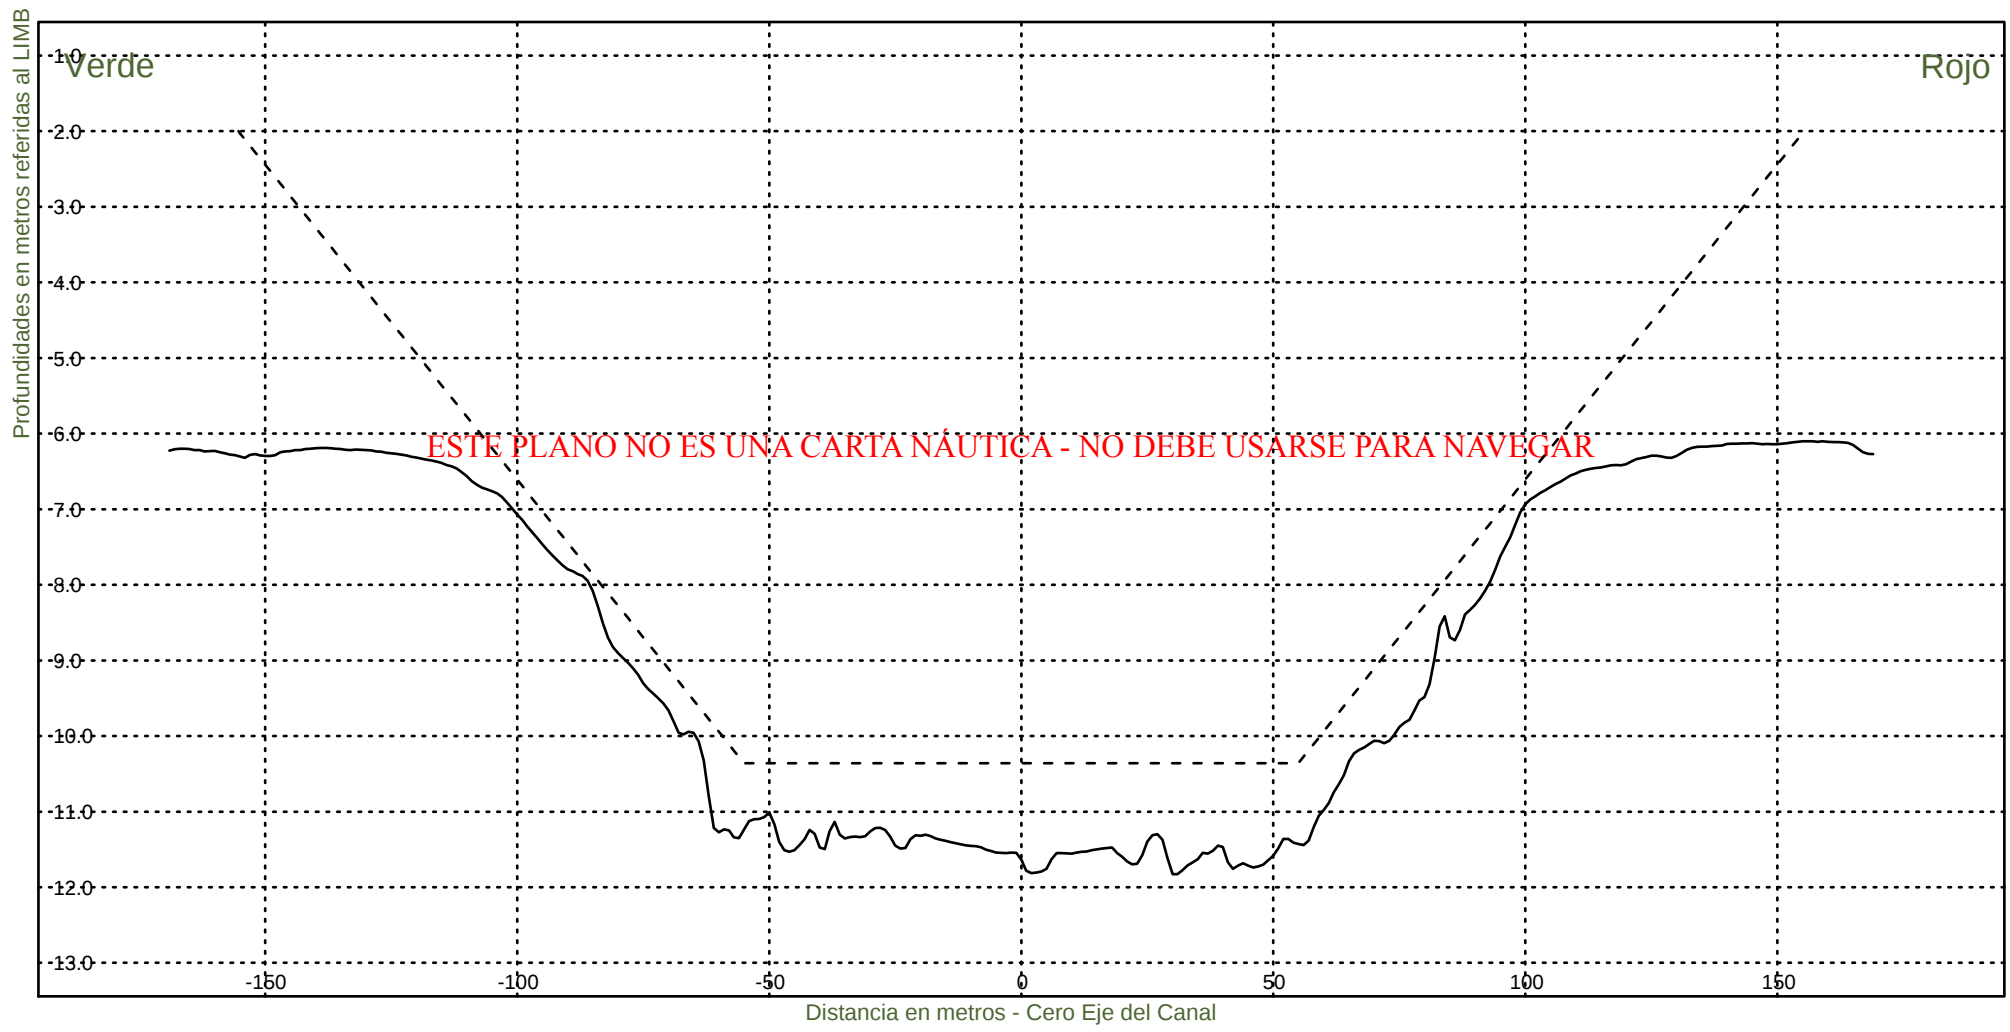

Consorcio Boskalis - Dredging International



Ing. Alberto G. Palomar
REPRESENTANTE TECNICO

Comision Administradora del Rio de la Plata
Canal Martin Garcia

----- :Teorico 34 pies
——— :Batimetria Abril 2023

Fecha Canal, KM 39.6-67.4
Hz 1: 1500
V 1: 100

KM 48200

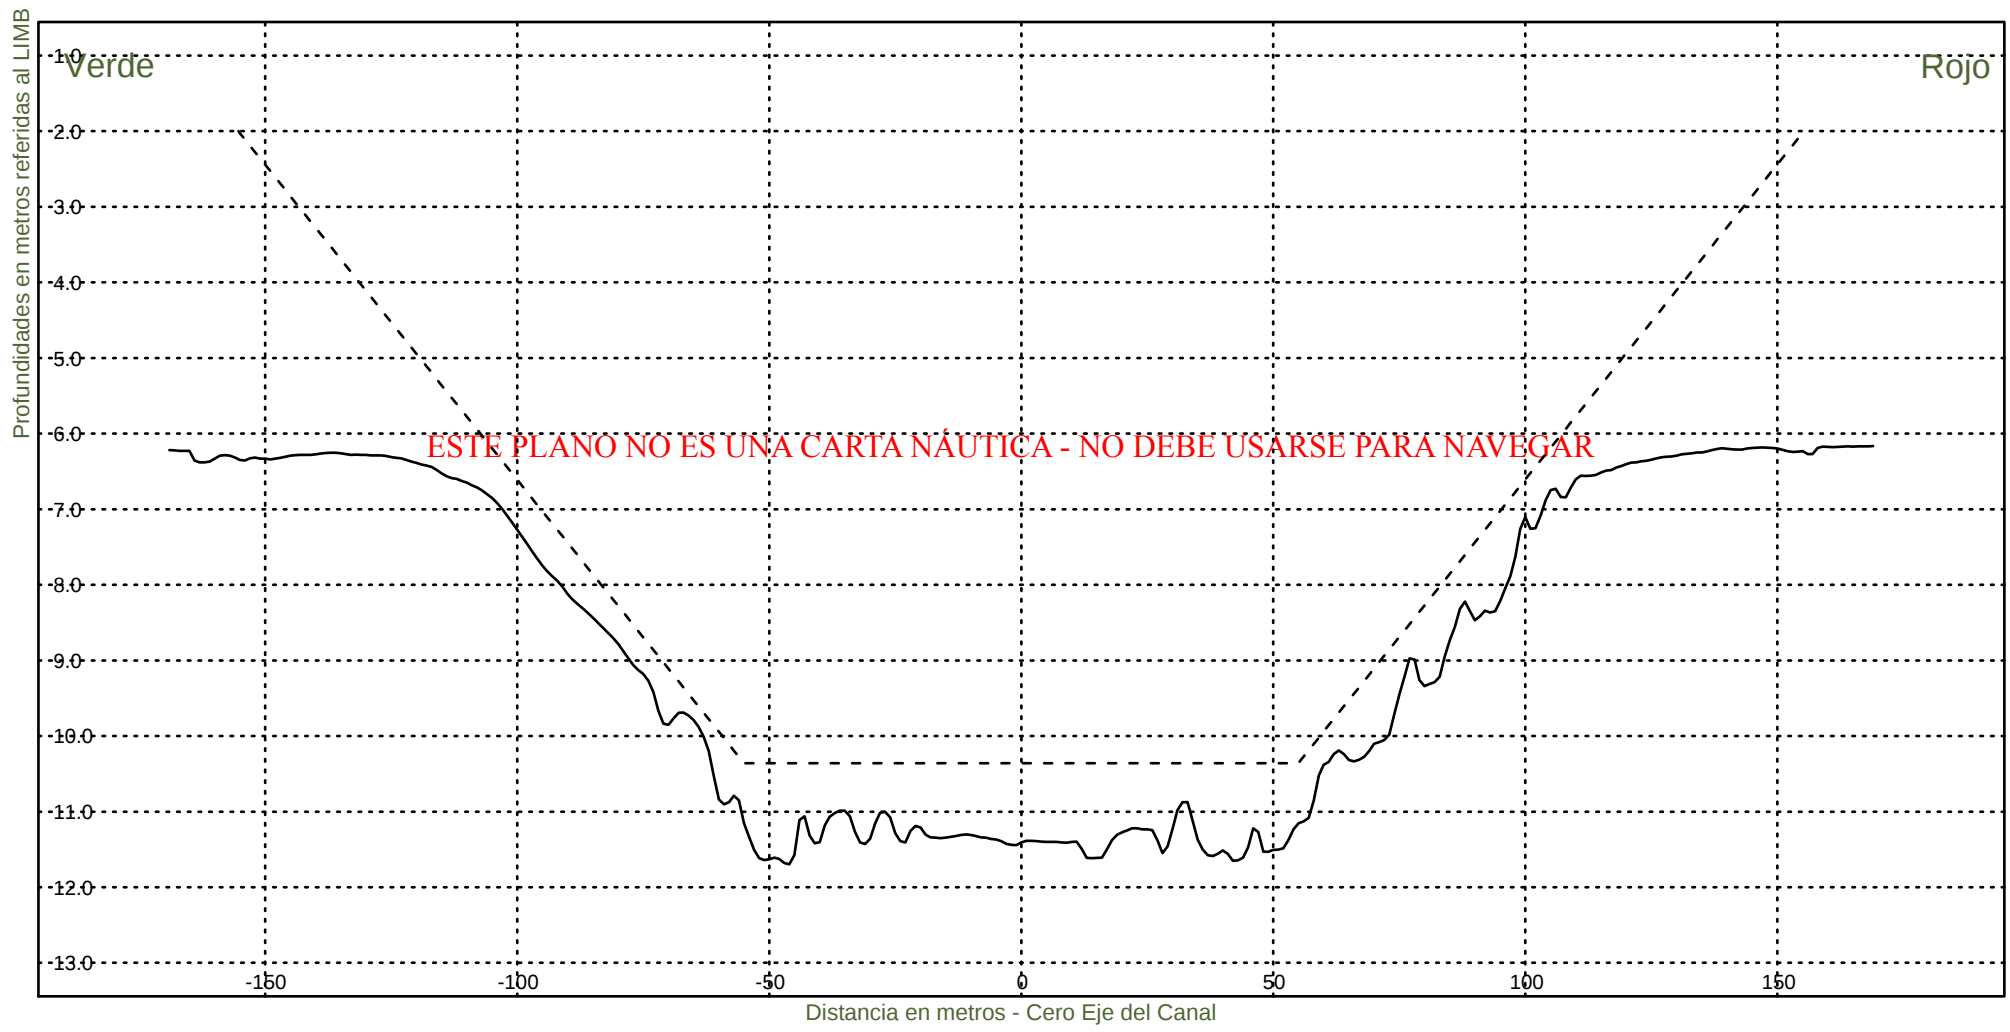


Consorcio Boskalis - Dredging International


Ing. Alberto G. Palomar
REPRESENTANTE TECNICO

Comision Administradora del Rio de la Plata
Canal Martin Garcia

----- :Teorico 34 pies
————— :Batimetria Abril 2023

Fecha Canal, KM 39.6-67.4
Hz 1: 1500
V 1: 100
KM 48400

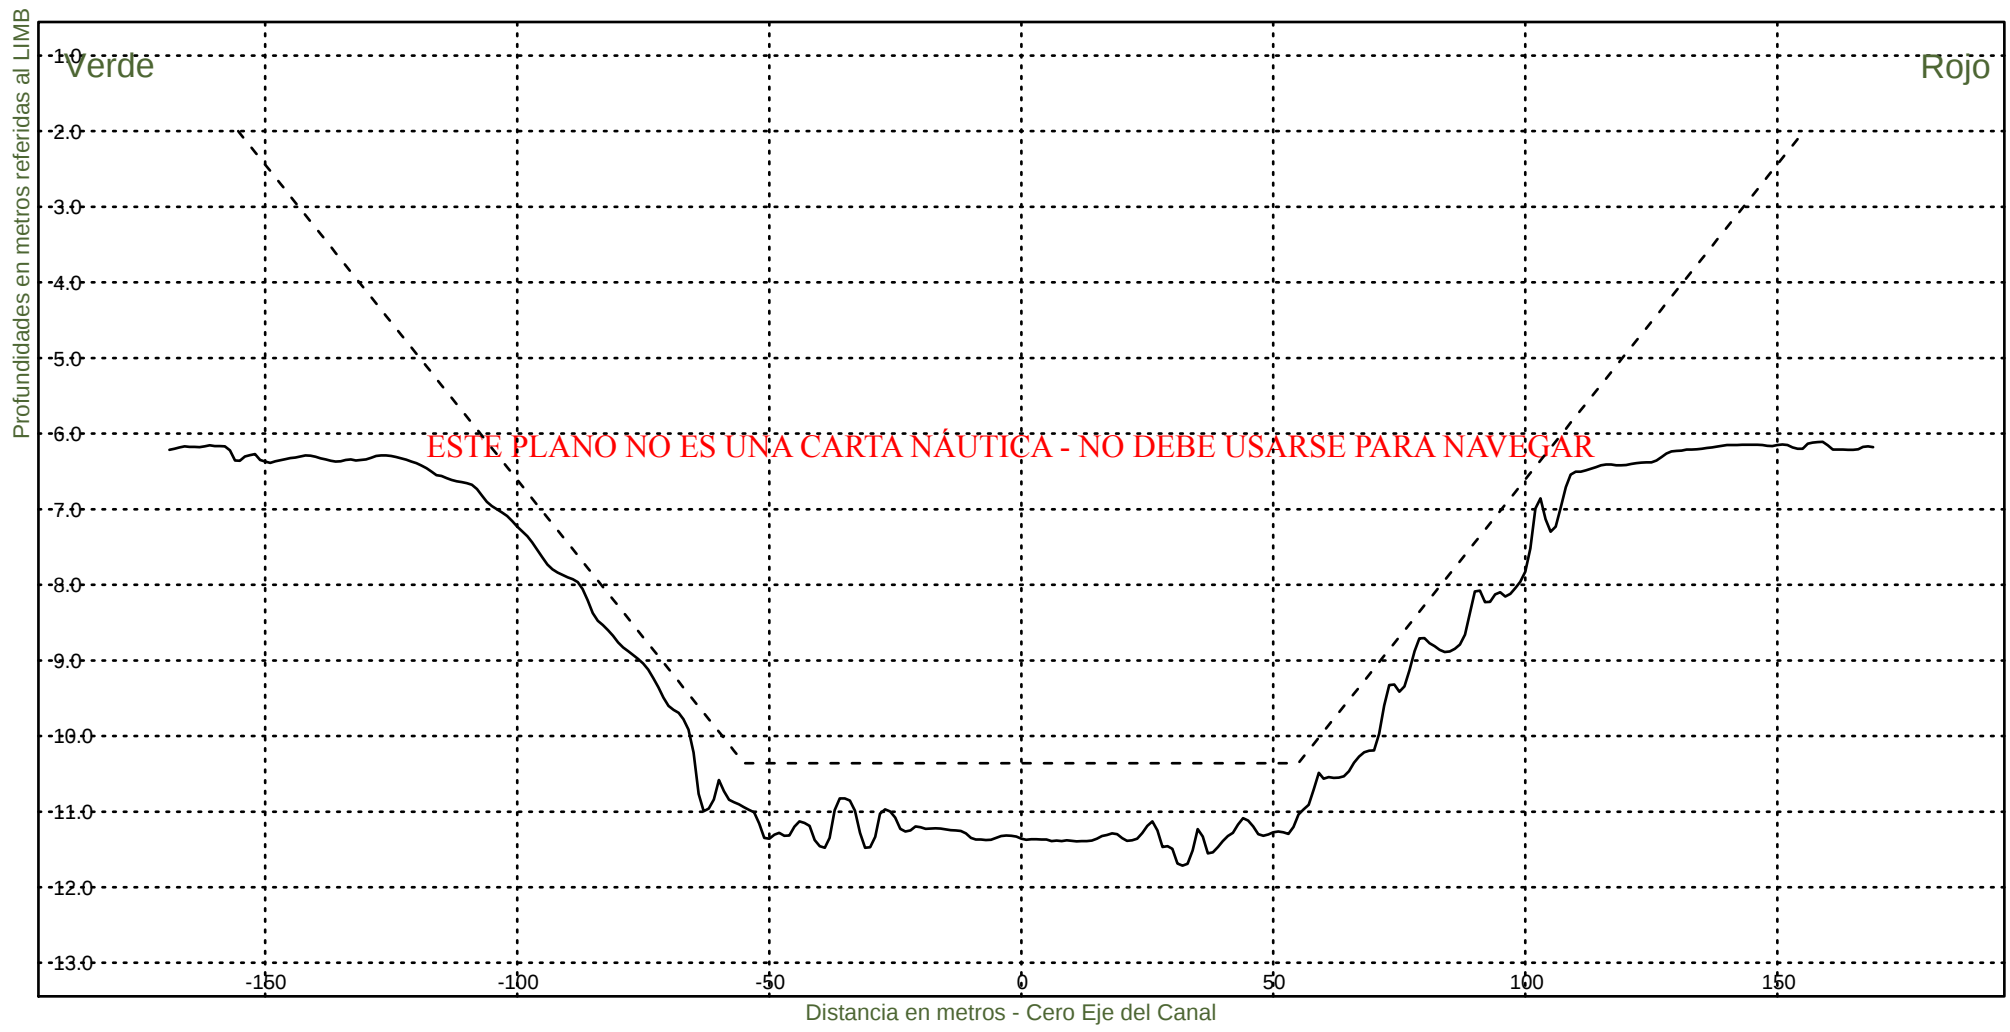

Consorcio Boskalis - Dredging International



Ing. Alberto G. Palomar
REPRESENTANTE TECNICO

Comision Administradora del Rio de la Plata
Canal Martin Garcia

----- :Teorico 34 pies
——— :Batimetria Abril 2023

Fecha Canal, KM 39.6-67.4
Hz 1: 1500
V 1: 100

KM 48600

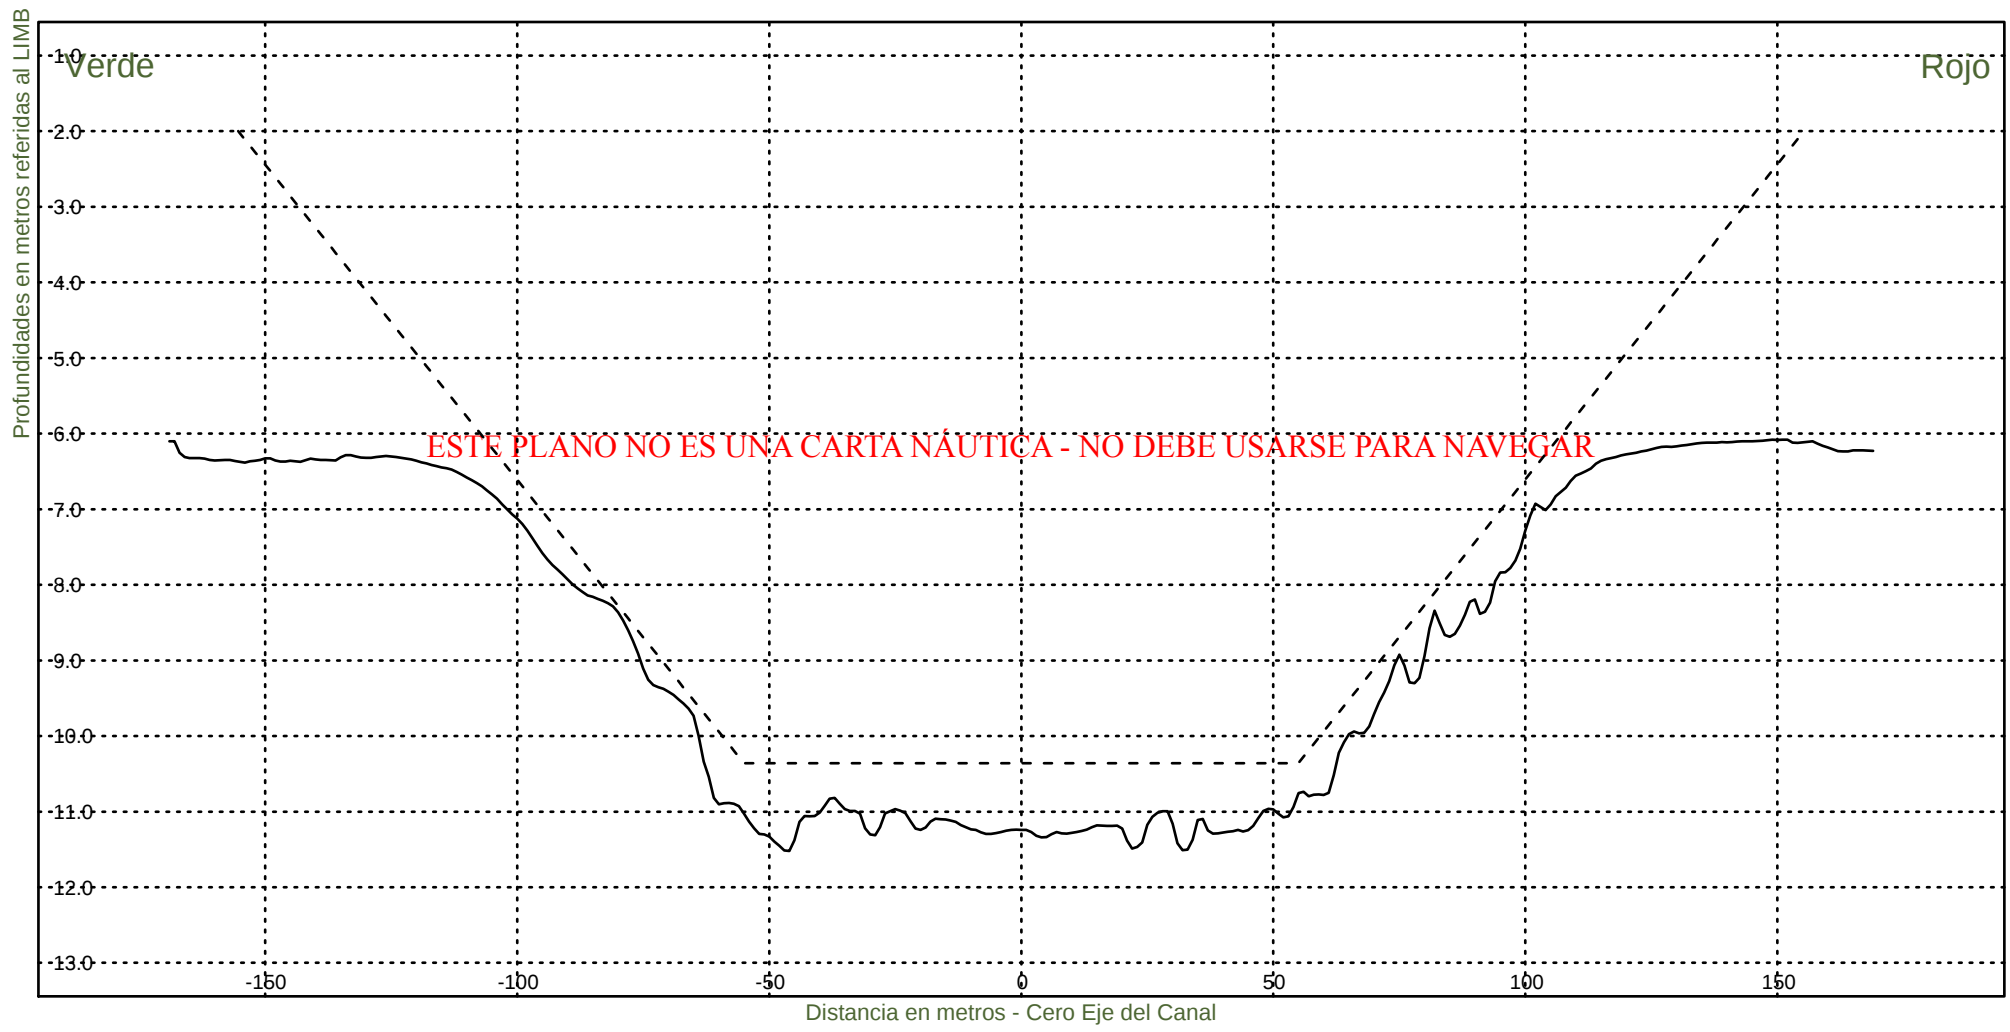


Consorcio Boskalis - Dredging International


Ing. Alberto G. Palomar
REPRESENTANTE TECNICO

Comision Administradora del Rio de la Plata
Canal Martin Garcia

----- :Teorico 34 pies
——— :Batimetria Abril 2023

Fecha Canal, KM 39.6-67.4
Hz 1: 1500
V 1: 100
KM 48800

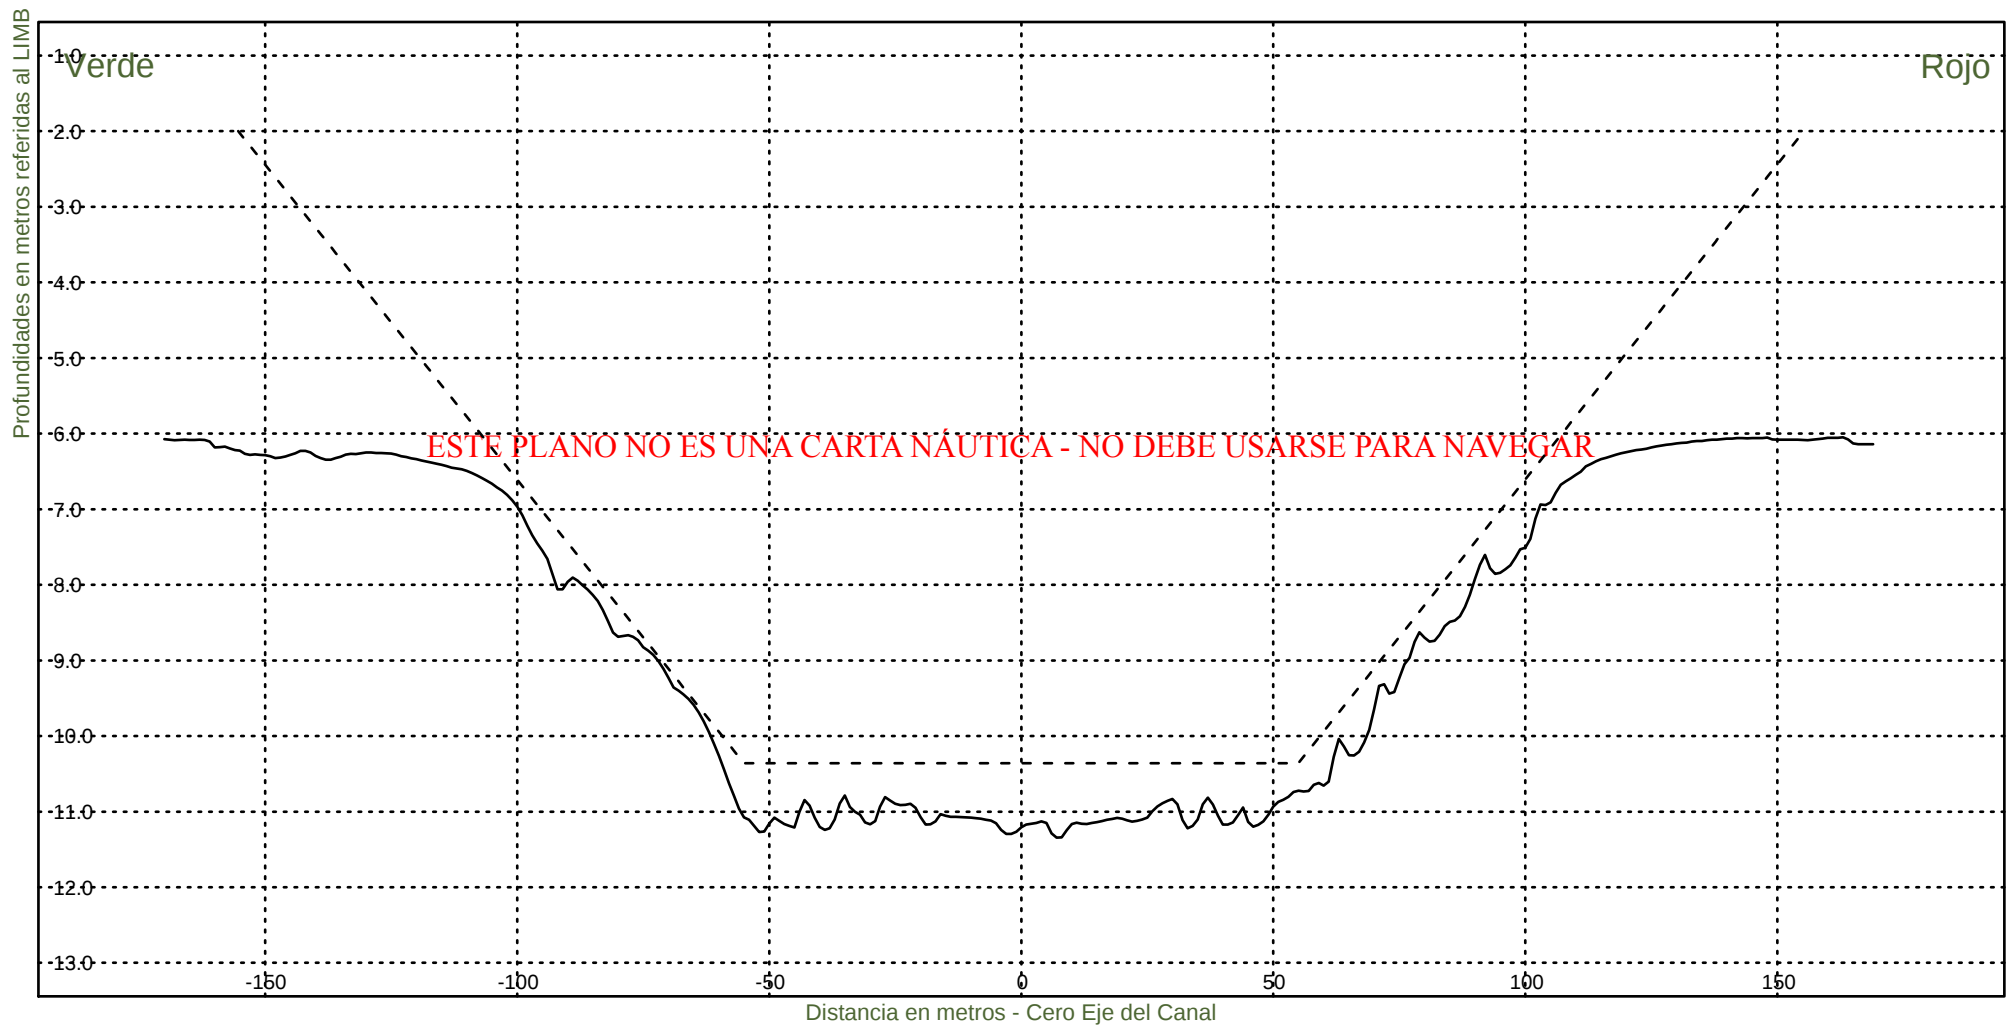


Consorcio Boskalis - Dredging International


Ing. Alberto G. Palomar
REPRESENTANTE TECNICO

Comision Administradora del Rio de la Plata
Canal Martin Garcia

----- :Teorico 34 pies
——— :Batimetria Abril 2023

Fecha Canal, KM 39.6-67.4
Hz 1: 1500
V 1: 100
KM 49000

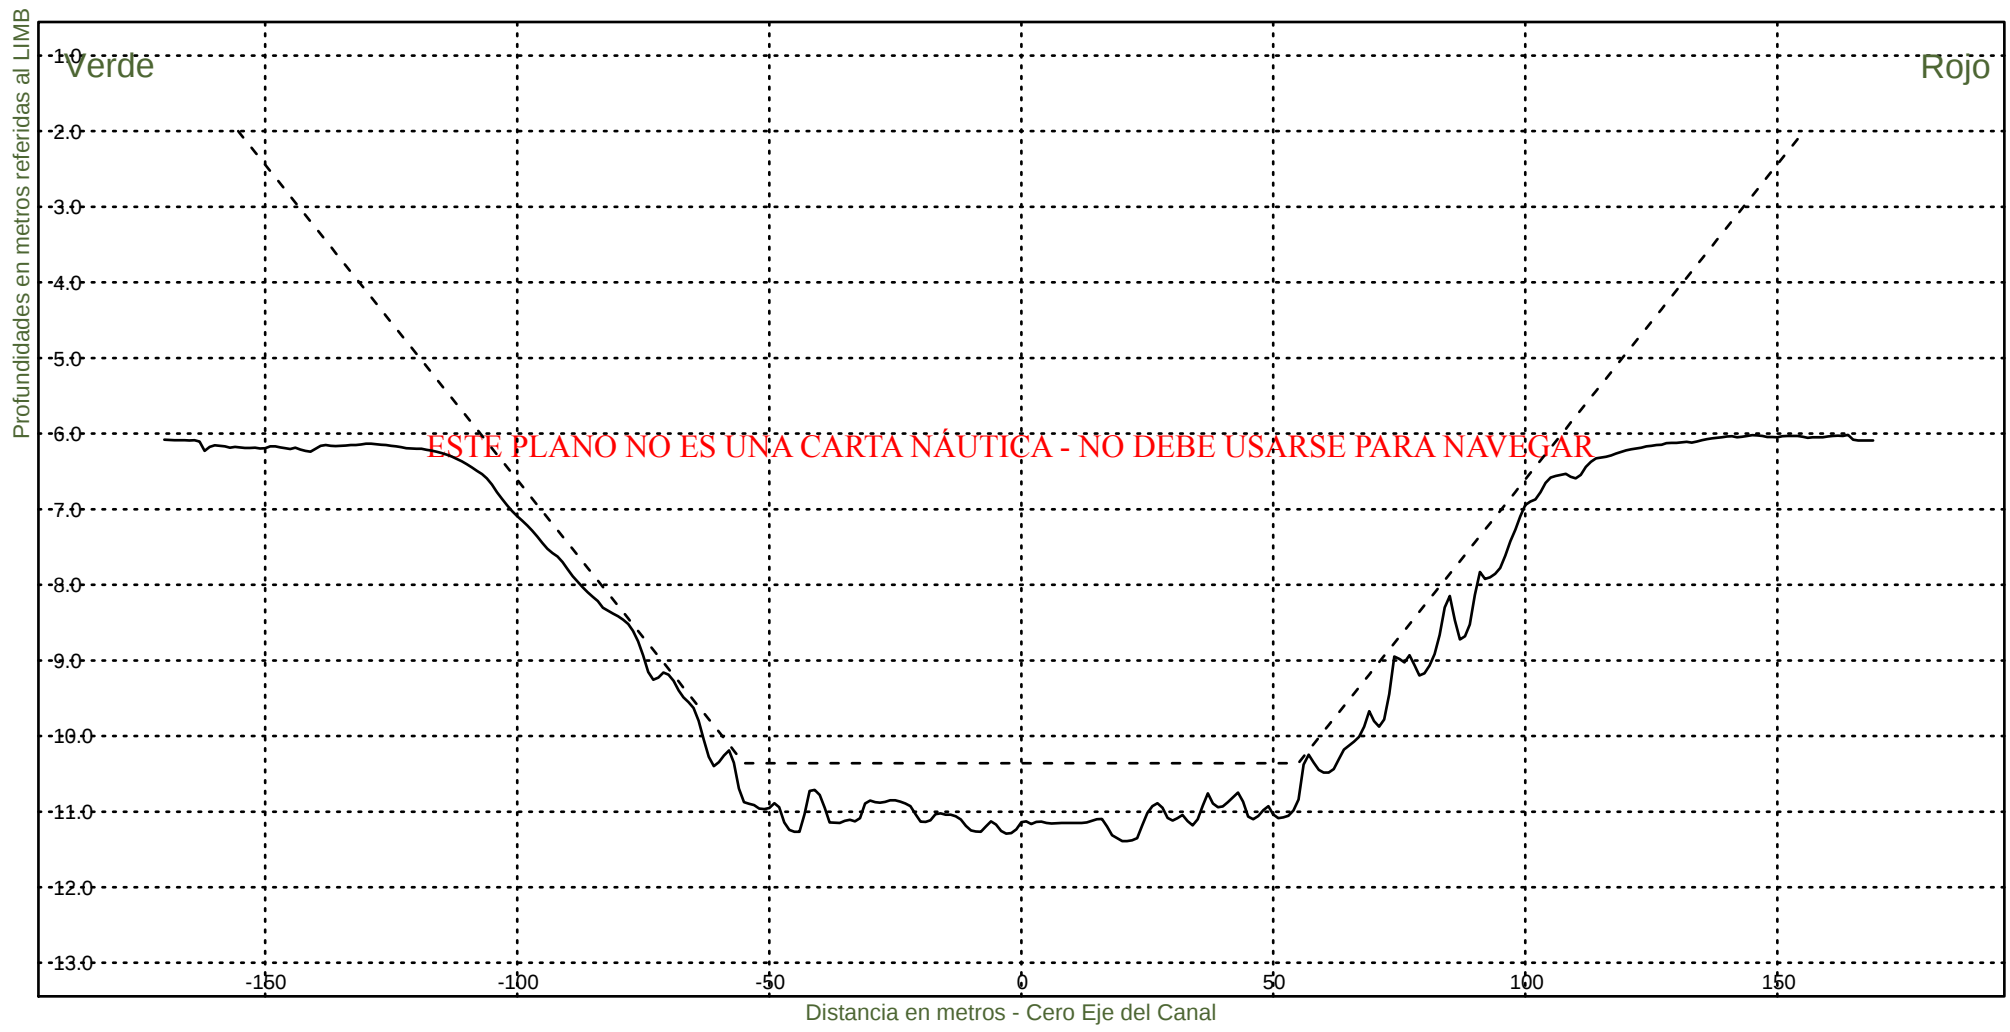

Consorcio Boskalis - Dredging International



Ing. Alberto G. Palomar
REPRESENTANTE TECNICO

Comision Administradora del Rio de la Plata
Canal Martin Garcia

----- :Teorico 34 pies
——— :Batimetria Abril 2023

Fecha Canal, KM 39.6-67.4
Hz 1: 1500
V 1: 100

KM 49200

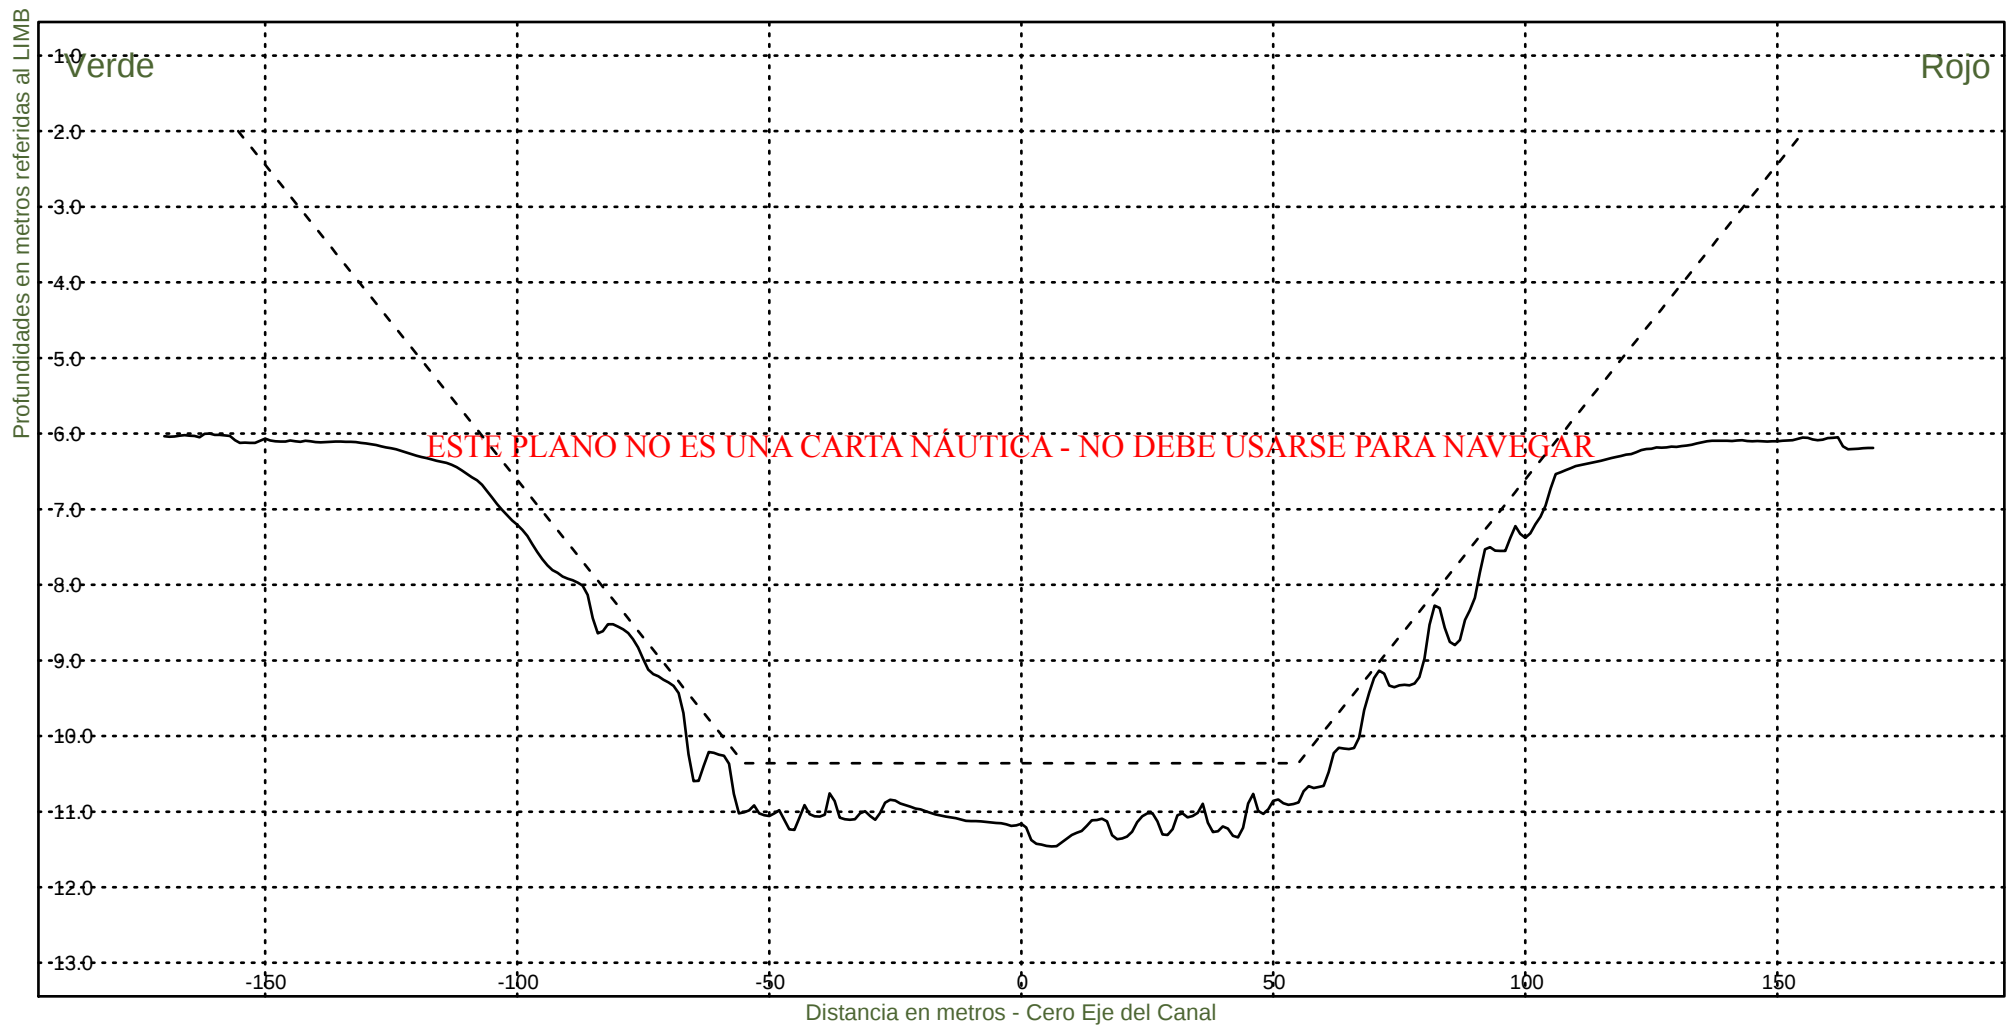


Consorcio Boskalis - Dredging International


Ing. Alberto G. Palomar
REPRESENTANTE TECNICO

Comision Administradora del Rio de la Plata
Canal Martin Garcia

----- :Teorico 34 pies
——— :Batimetria Abril 2023

Fecha Canal, KM 39.6-67.4
Hz 1: 1500
V 1: 100
KM 49400

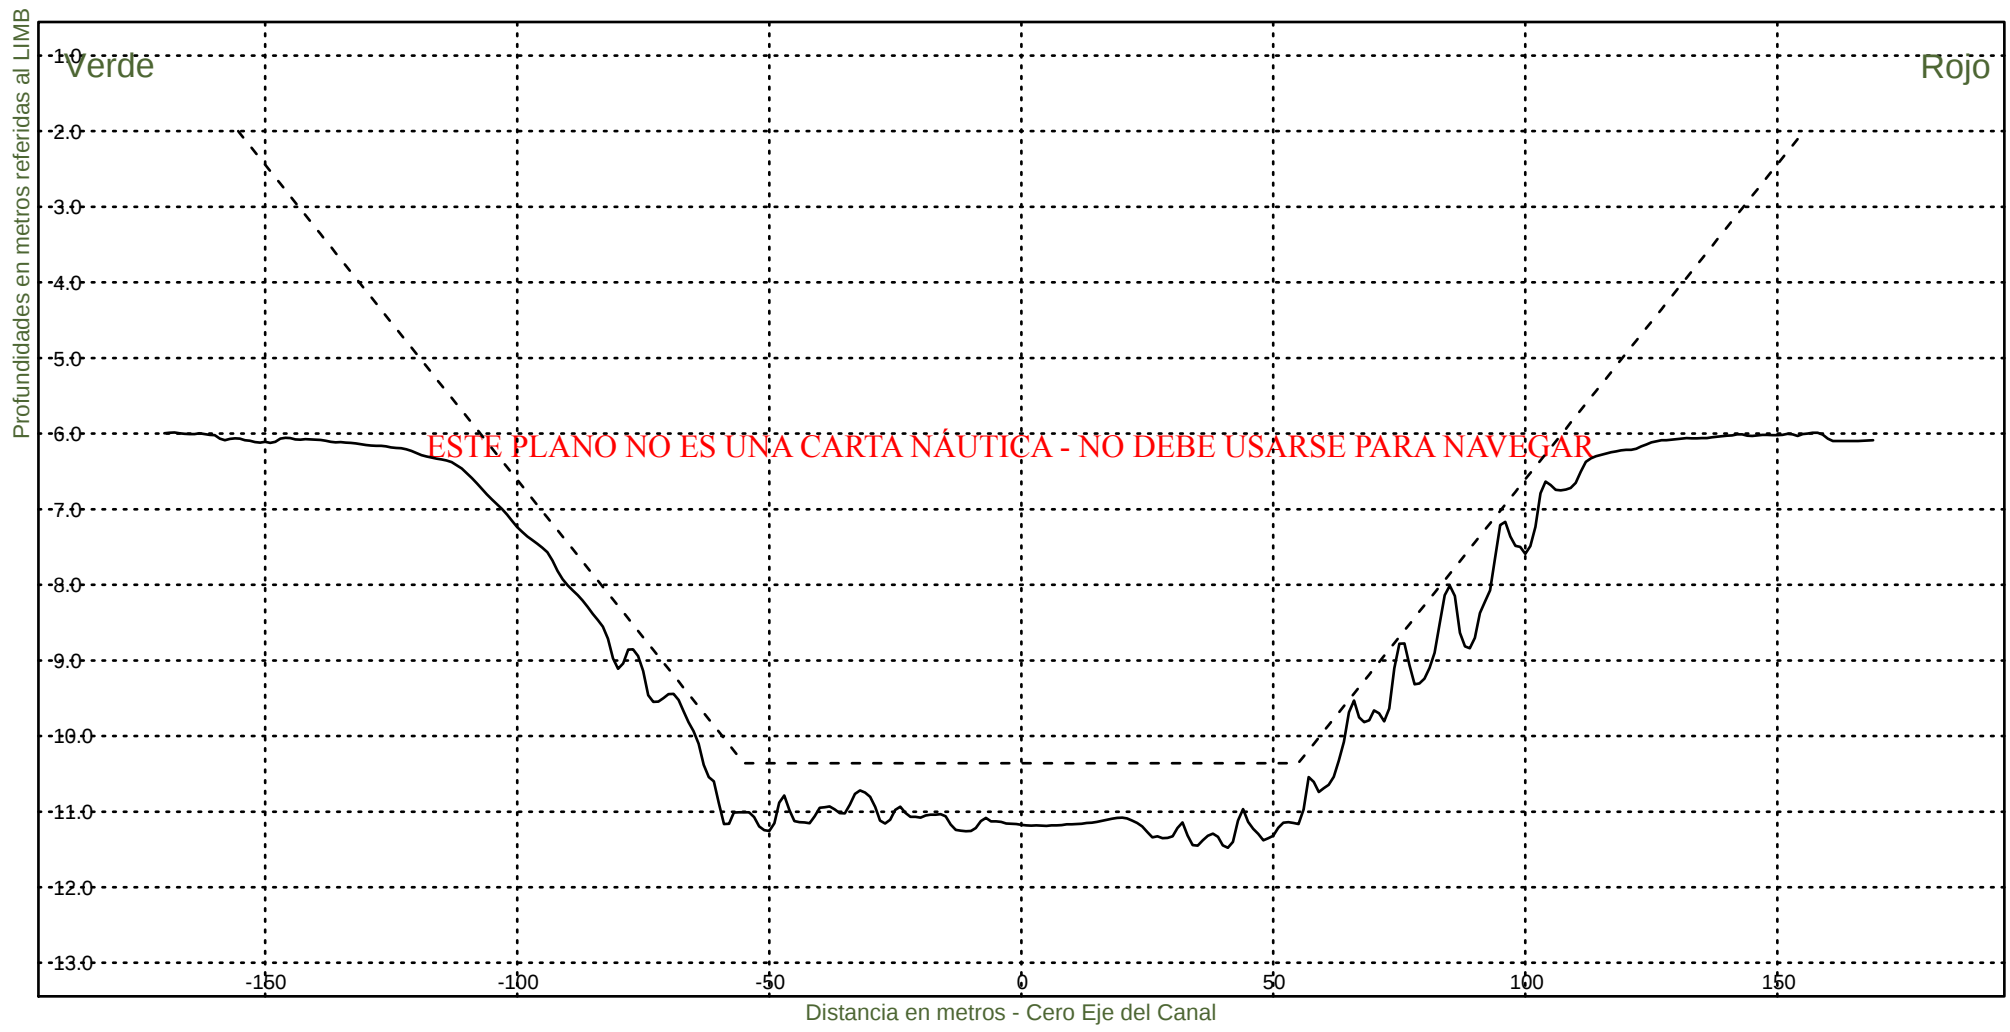

Consorcio Boskalis - Dredging International



Ing. Alberto G. Palomar
REPRESENTANTE TECNICO

Comision Administradora del Rio de la Plata
Canal Martin Garcia

----- :Teorico 34 pies
———— :Batimetria Abril 2023

Fecha Canal, KM 39.6-67.4
Hz 1: 1500
V 1: 100

KM 49600

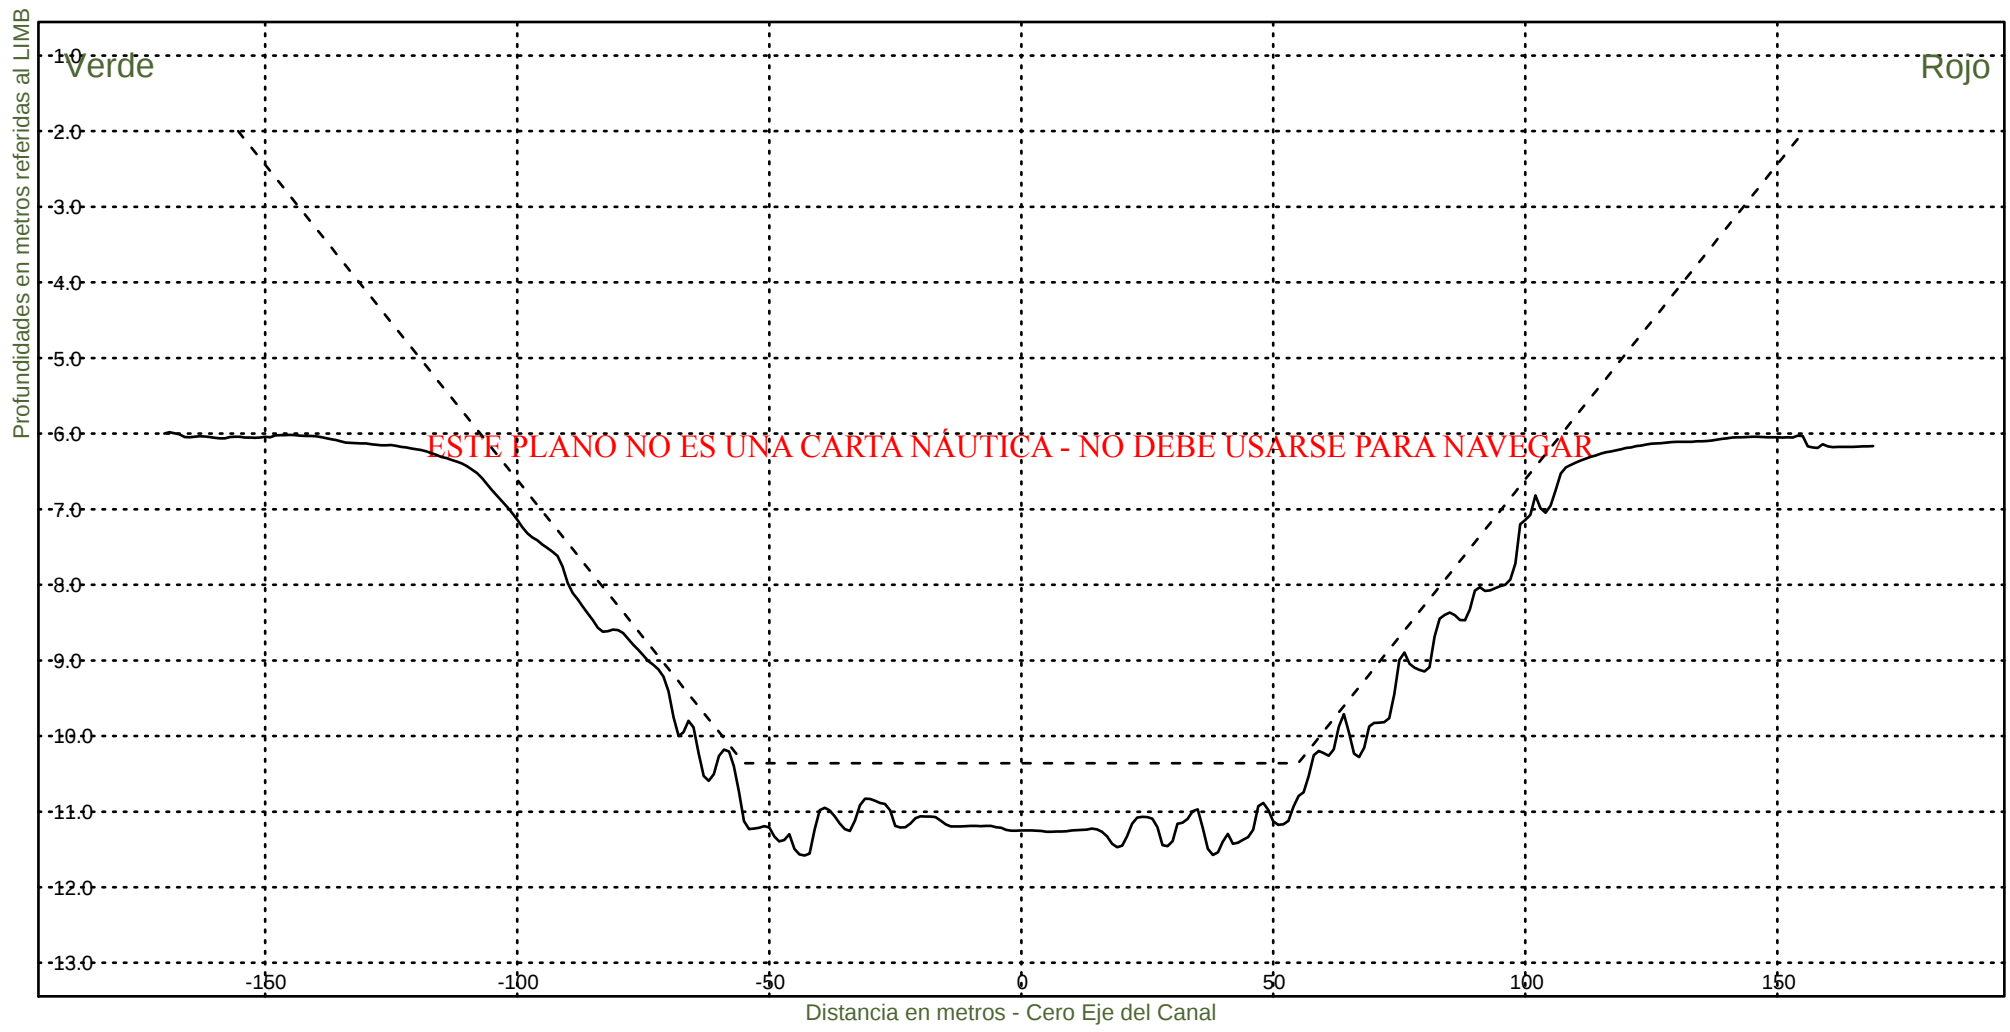


Consorcio Boskalis - Dredging International


Ing. Alberto G. Palomar
REPRESENTANTE TECNICO

Comision Administradora del Rio de la Plata
Canal Martin Garcia

----- :Teorico 34 pies
————— :Batimetria Abril 2023

Fecha Canal, KM 39.6-67.4
Hz 1: 1500
V 1: 100
KM 49800

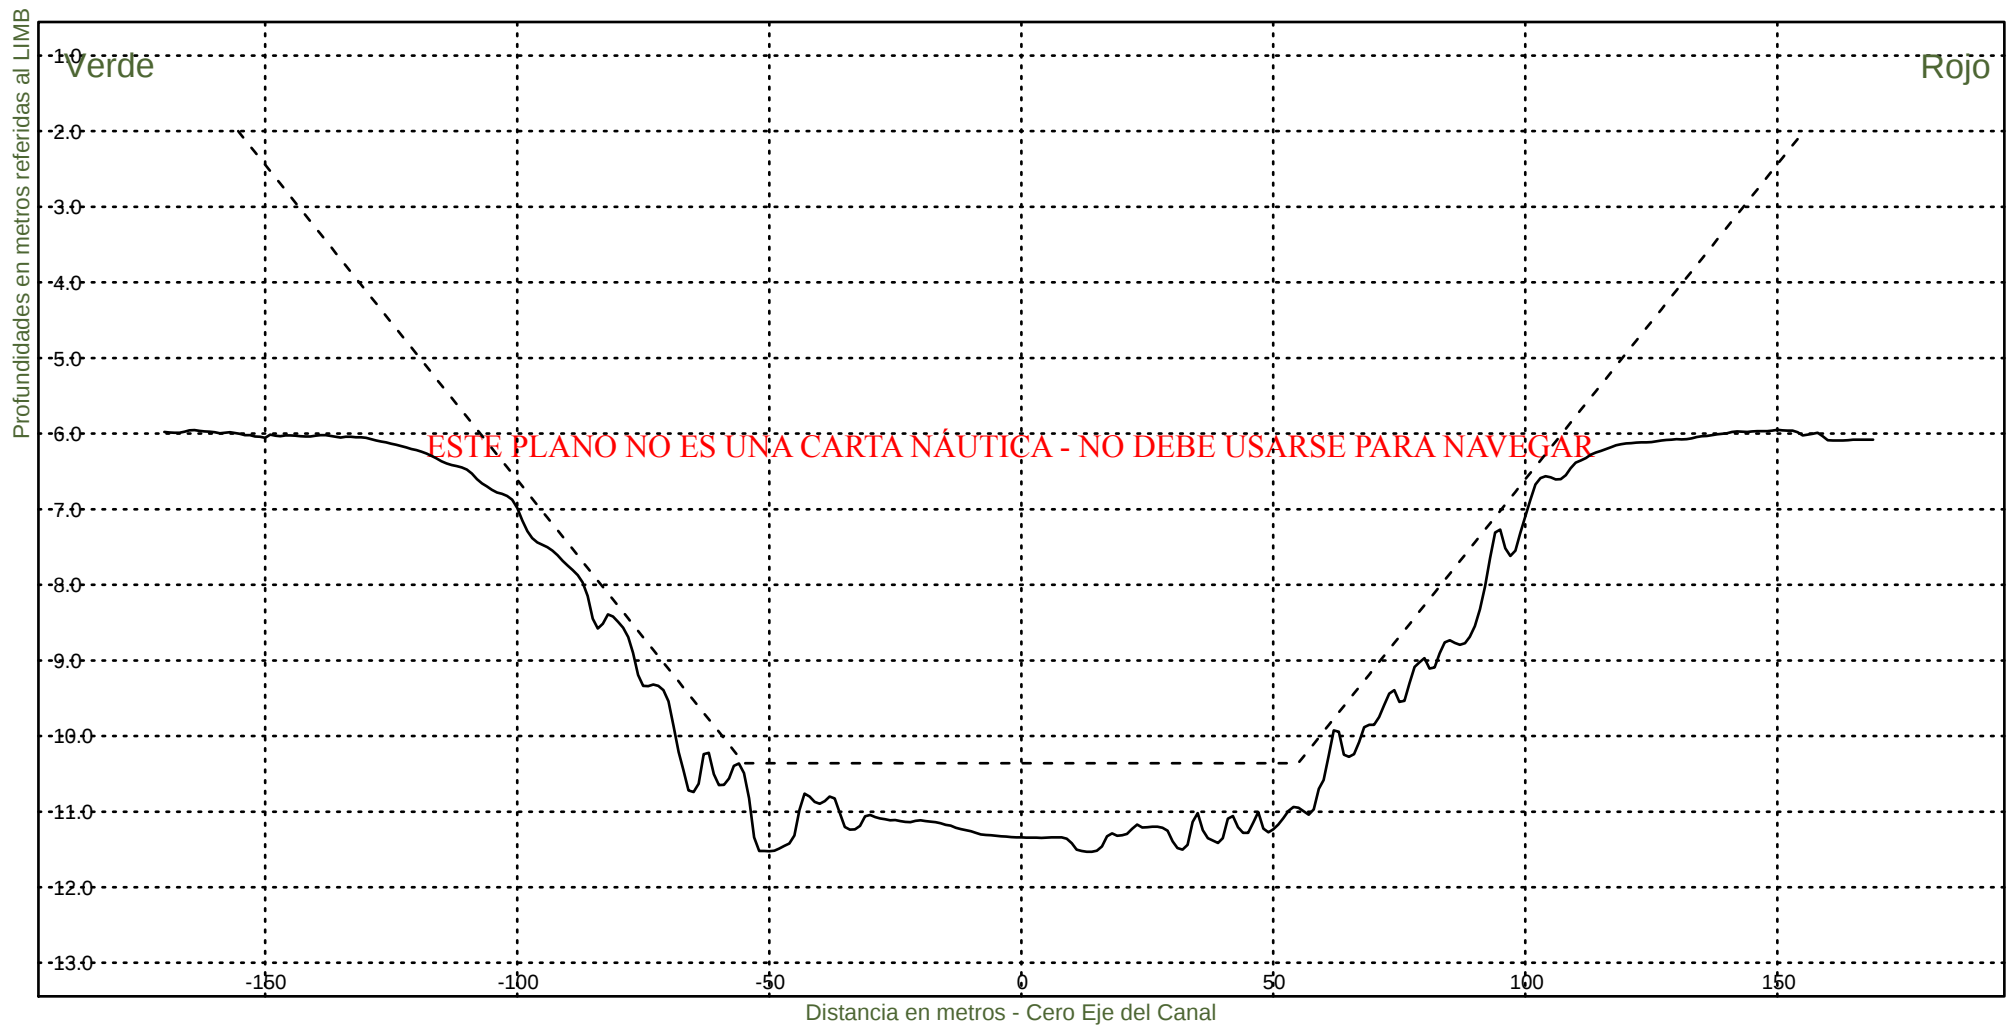


Consorcio Boskalis - Dredging International


Ing. Alberto G. Palomar
REPRESENTANTE TECNICO

Comision Administradora del Rio de la Plata
Canal Martin Garcia

----- :Teorico 34 pies
————— :Batimetria Abril 2023

Fecha Canal, KM 39.6-67.4
Hz 1: 1500
V 1: 100
KM 50000

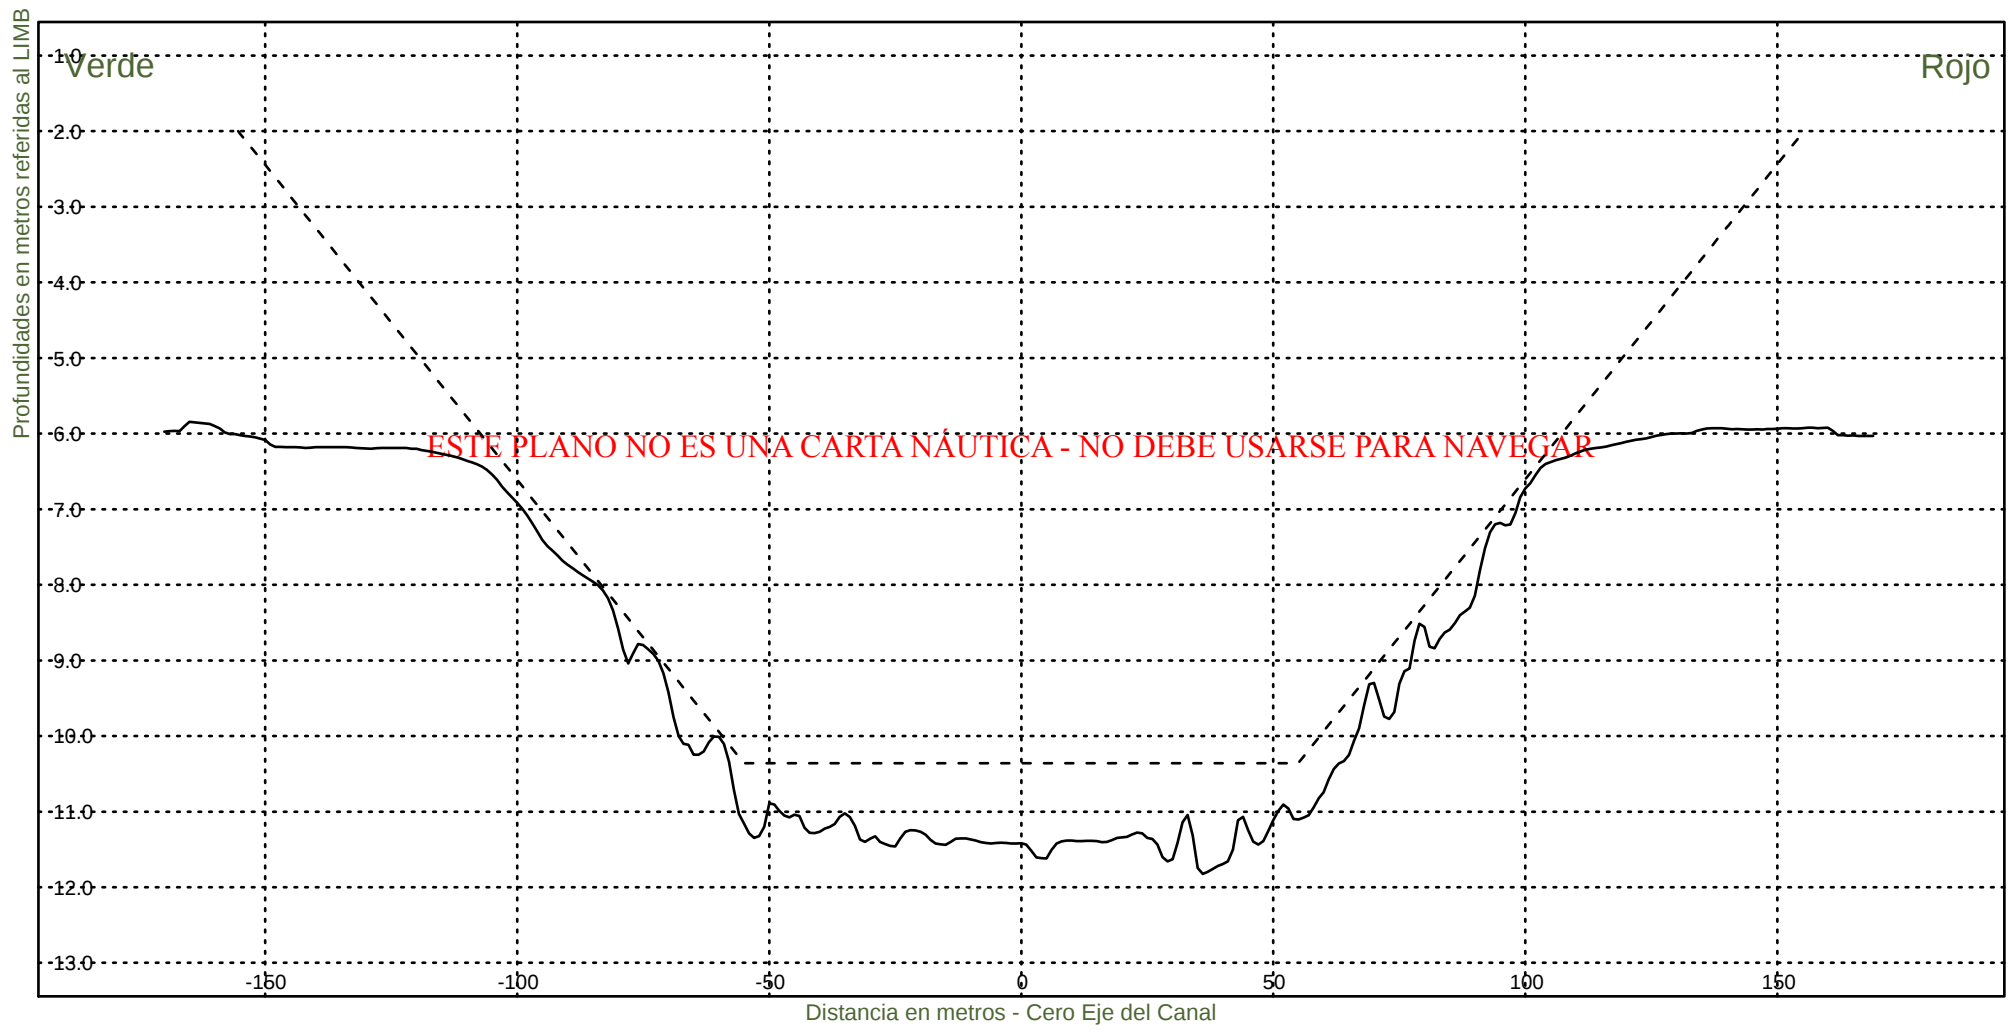

Consorcio Boskalis - Dredging International



Ing. Alberto G. Palomar
REPRESENTANTE TECNICO

Comision Administradora del Rio de la Plata
Canal Martin Garcia

----- :Teorico 34 pies
————— :Batimetria Abril 2023

Fecha Canal, KM 39.6-67.4
Hz 1: 1500
V 1: 100

KM 50200

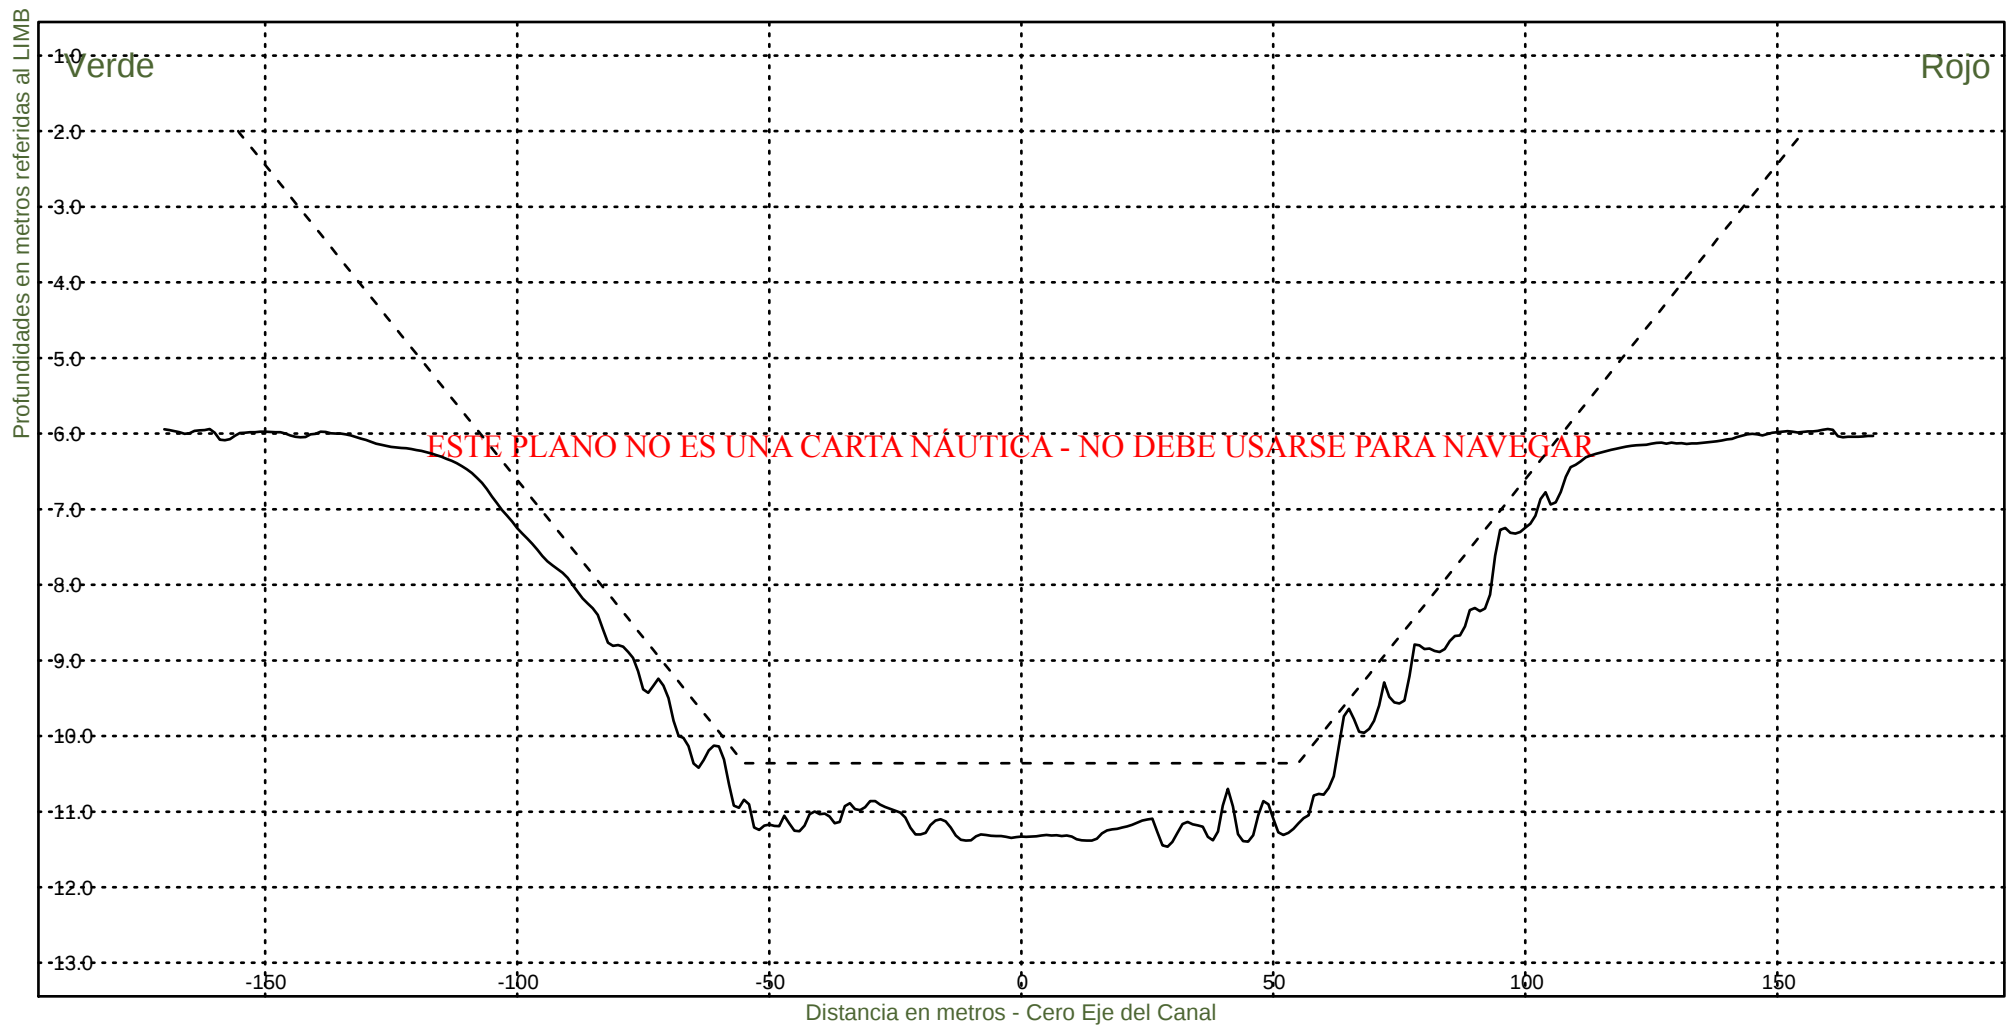


Consorcio Boskalis - Dredging International


Ing. Alberto G. Palomar
REPRESENTANTE TECNICO

Comision Administradora del Rio de la Plata
Canal Martin Garcia

----- :Teorico 34 pies
————— :Batimetria Abril 2023

Fecha Canal, KM 39.6-67.4
Hz 1: 1500
V 1: 100
KM 50400

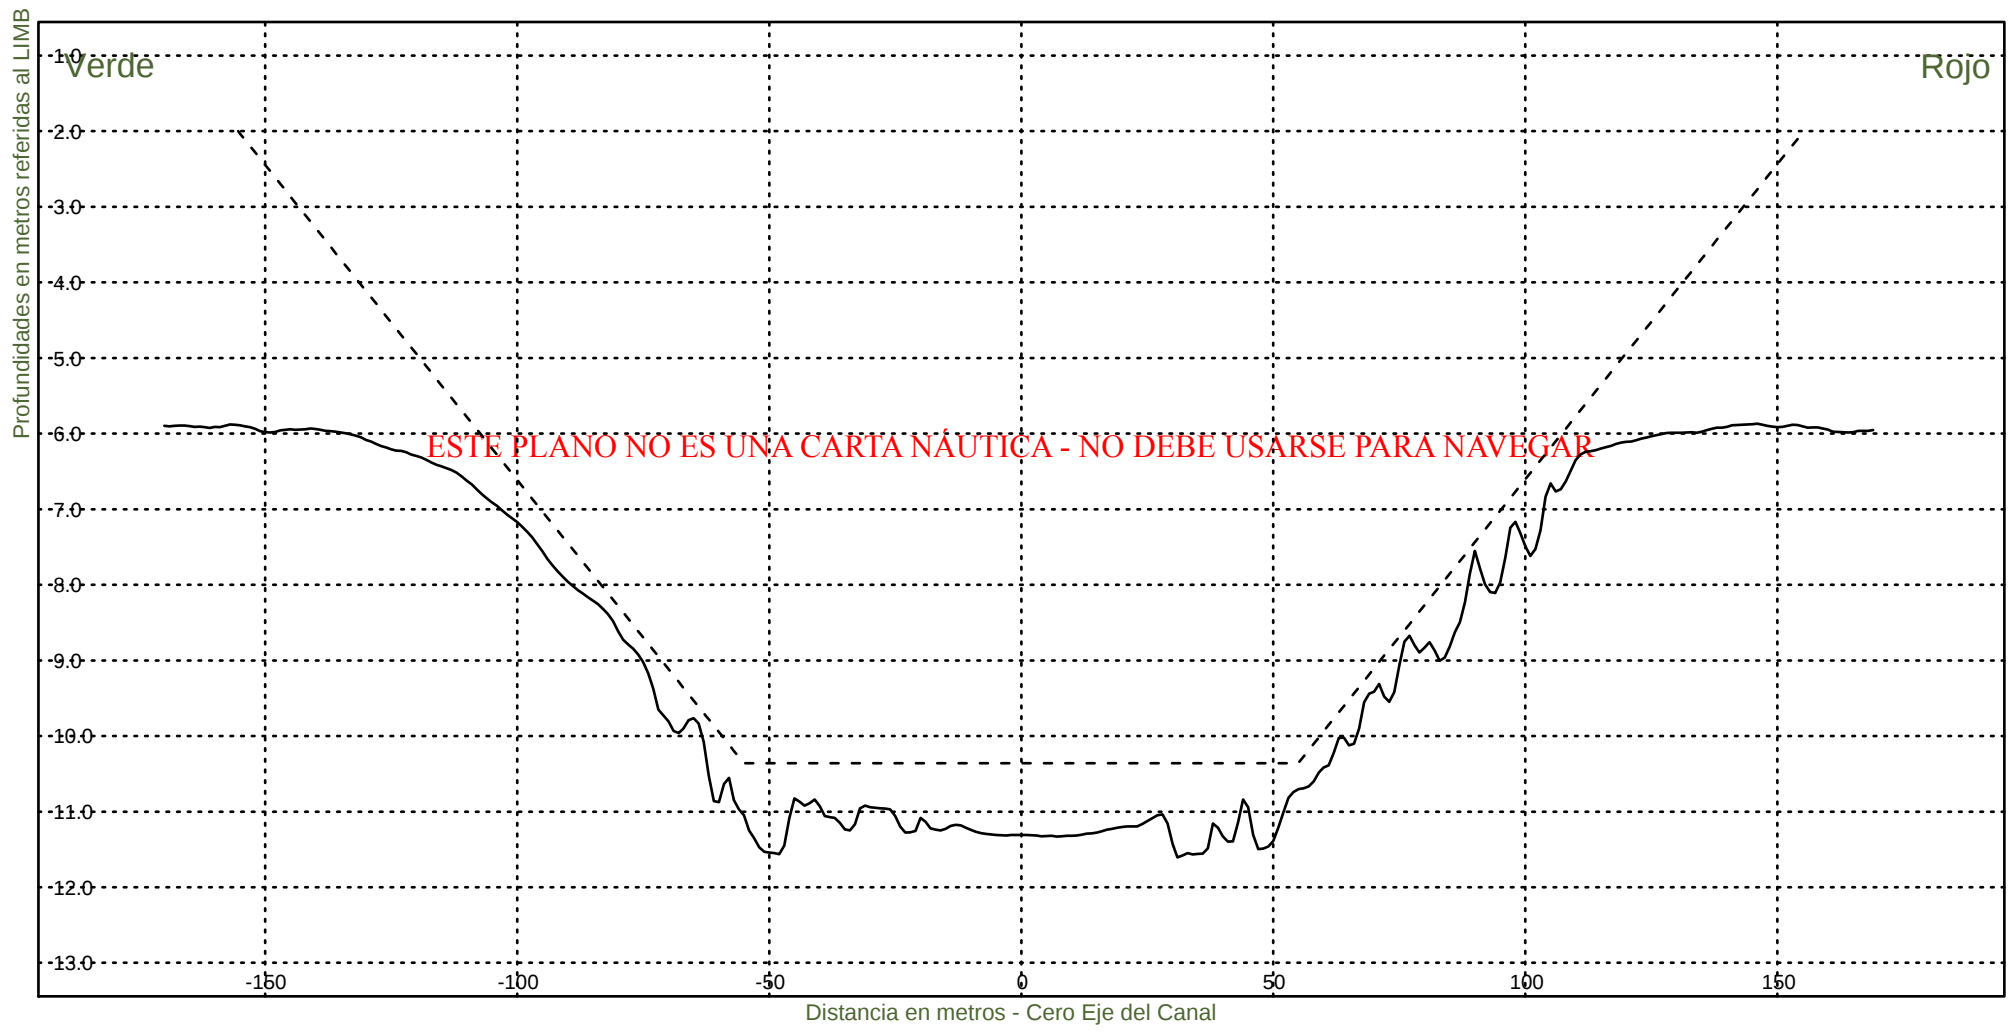

Consorcio Boskalis - Dredging International



Ing. Alberto G. Palomar
REPRESENTANTE TECNICO

Comision Administradora del Rio de la Plata
Canal Martin Garcia

----- :Teorico 34 pies
————— :Batimetria Abril 2023

Fecha Canal, KM 39.6-67.4
Hz 1: 1500
V 1: 100

KM 50600

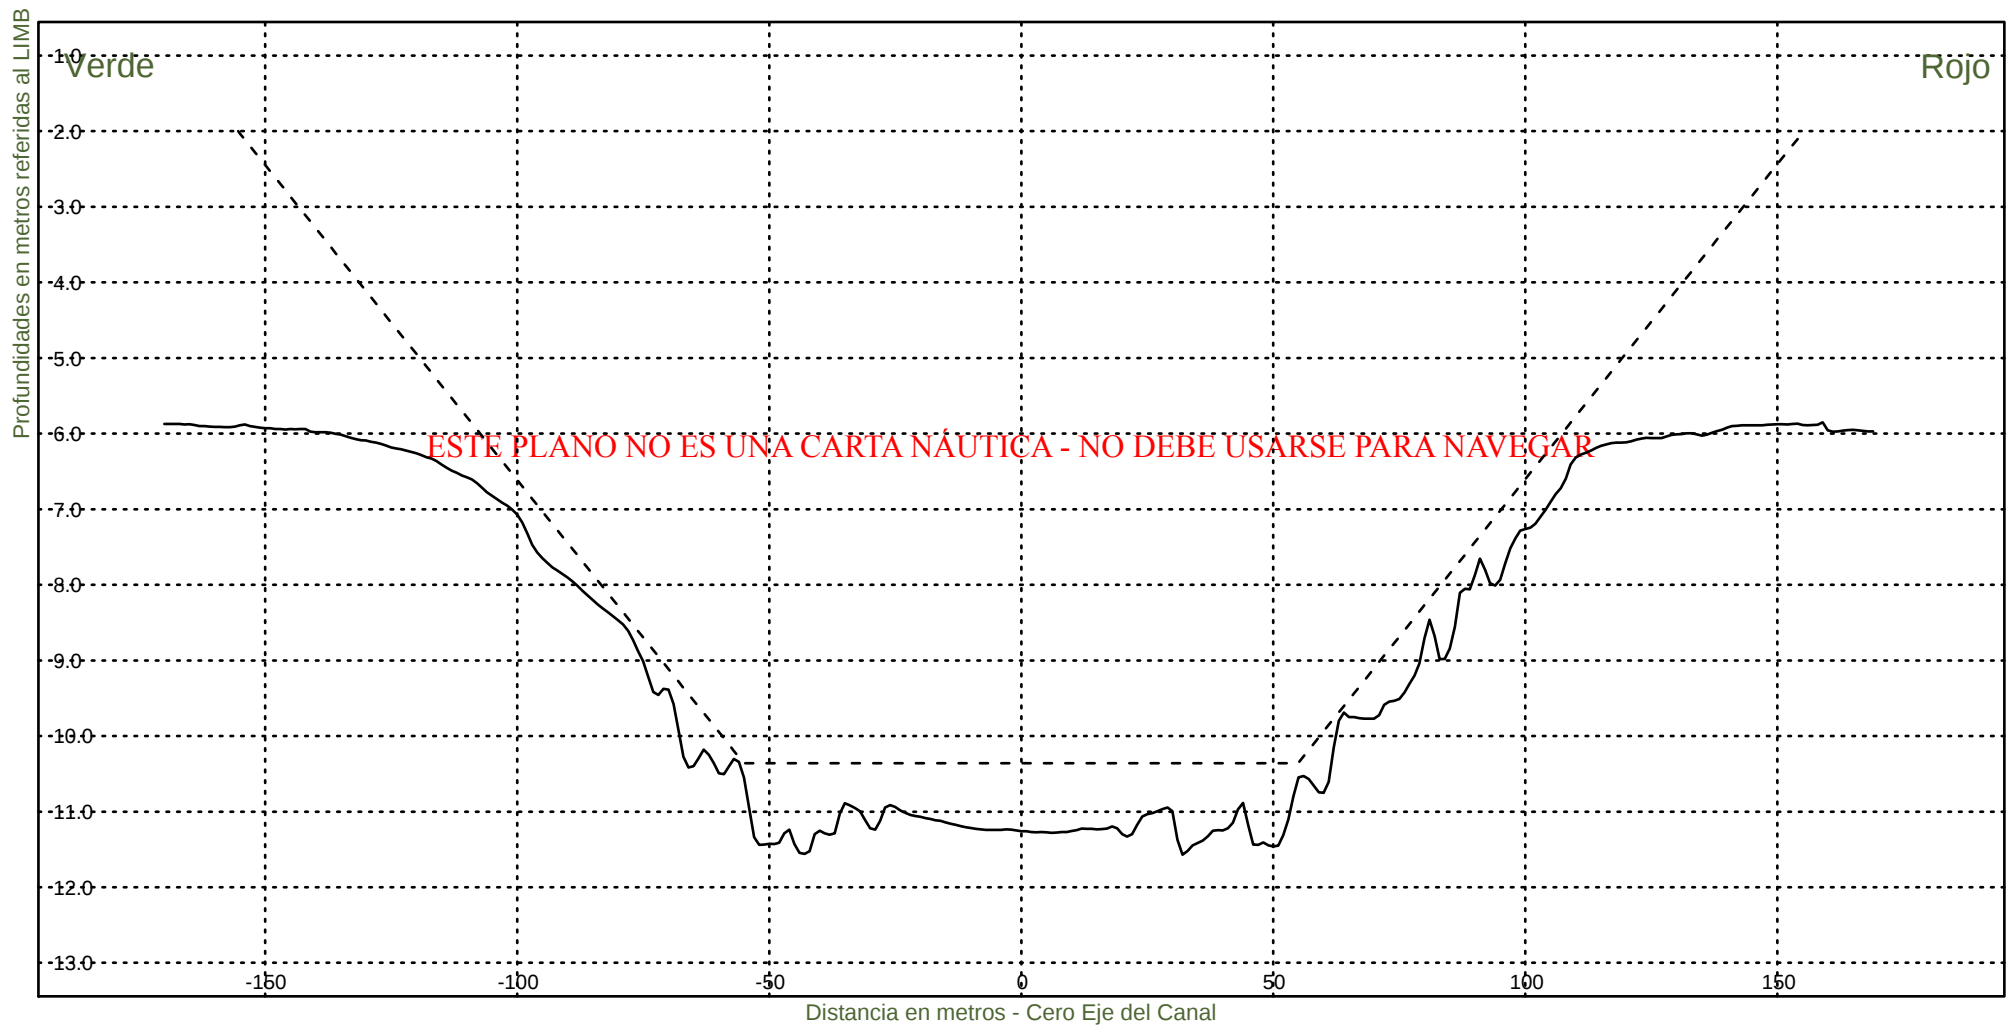


Consorcio Boskalis - Dredging International


Ing. Alberto G. Palomar
REPRESENTANTE TECNICO

Comision Administradora del Rio de la Plata
Canal Martin Garcia

----- :Teorico 34 pies
————— :Batimetria Abril 2023

Fecha Canal, KM 39.6-67.4
Hz 1: 1500
V 1: 100
KM 50800

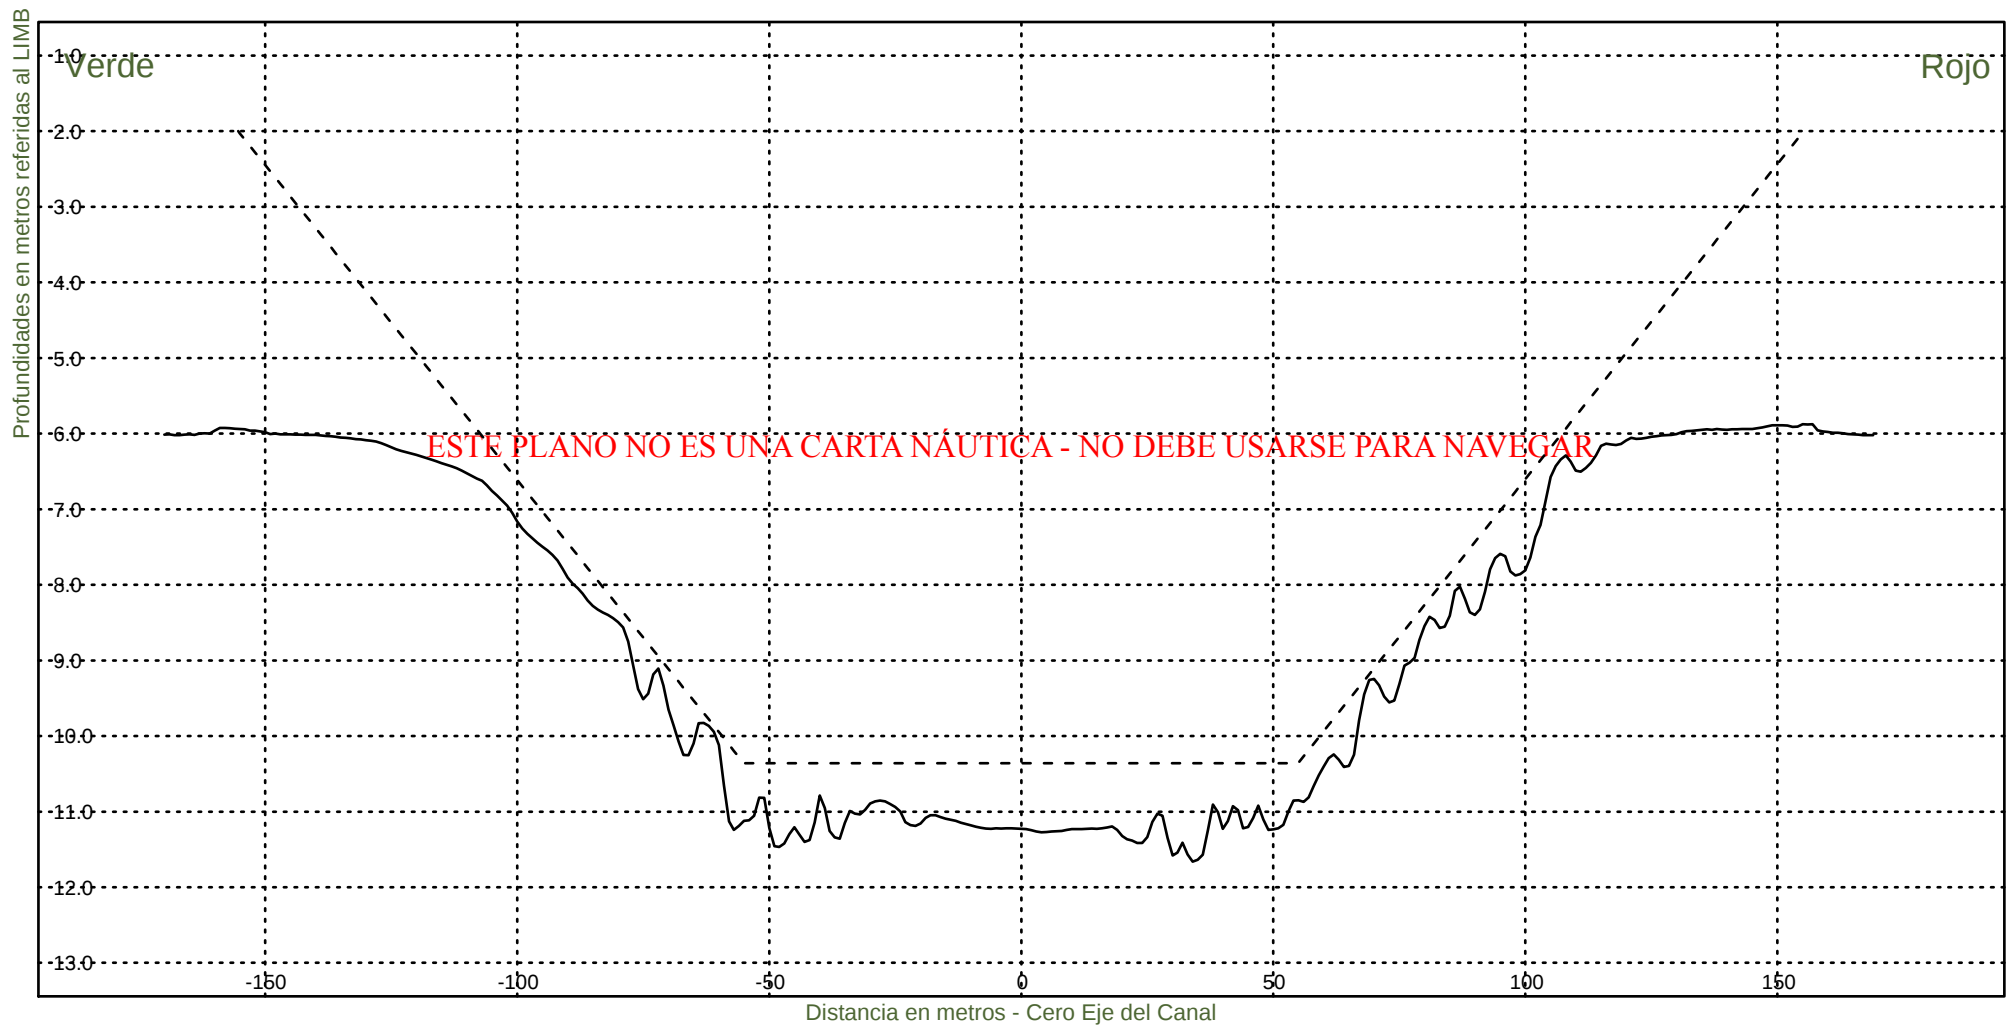


Consorcio Boskalis - Dredging International


Ing. Alberto G. Palomar
REPRESENTANTE TECNICO

Comision Administradora del Rio de la Plata
Canal Martin Garcia

----- :Teorico 34 pies
———— :Batimetria Abril 2023

Fecha Canal, KM 39.6-67.4
Hz 1: 1500
V 1: 100
KM 51000

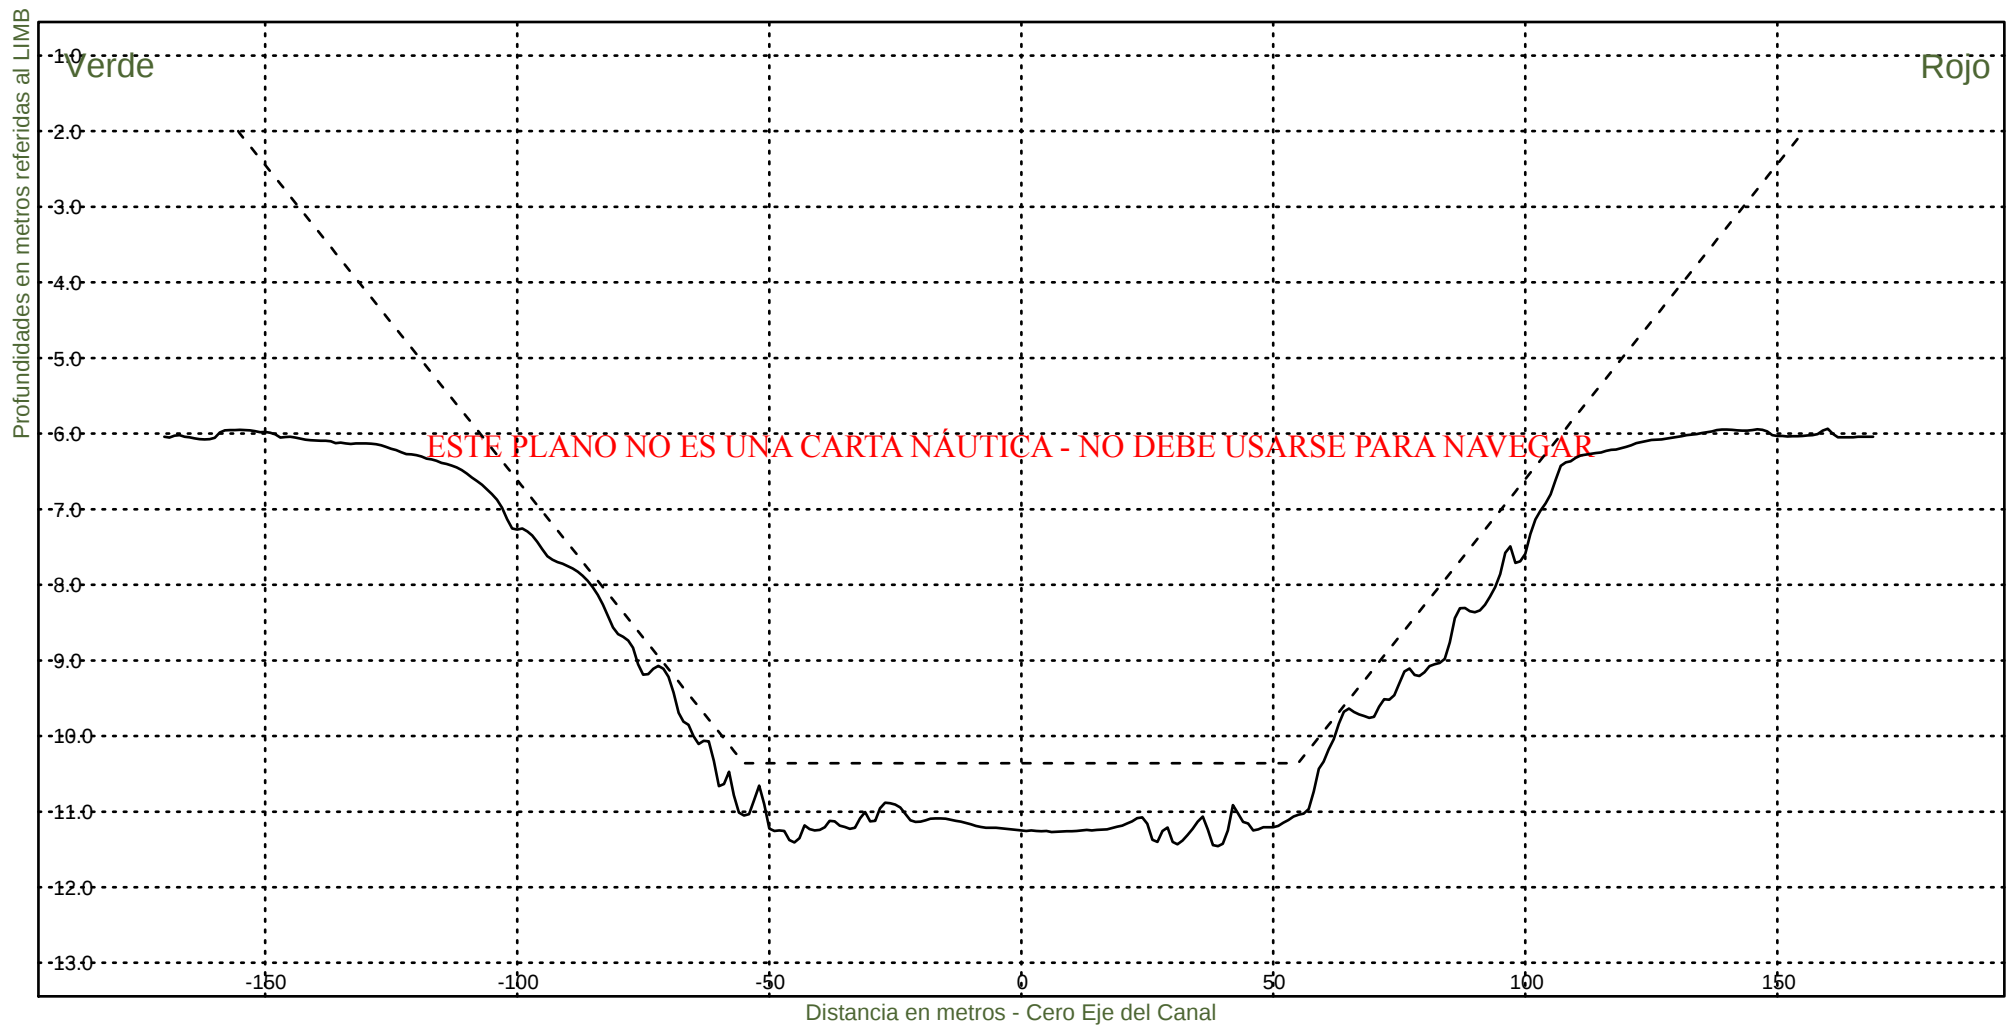

Consorcio Boskalis - Dredging International



Ing. Alberto G. Palomar
REPRESENTANTE TECNICO

Comision Administradora del Rio de la Plata
Canal Martin Garcia

----- :Teorico 34 pies
————— :Batimetria Abril 2023

Fecha Canal, KM 39.6-67.4
Hz 1: 1500
V 1: 100

KM 51200

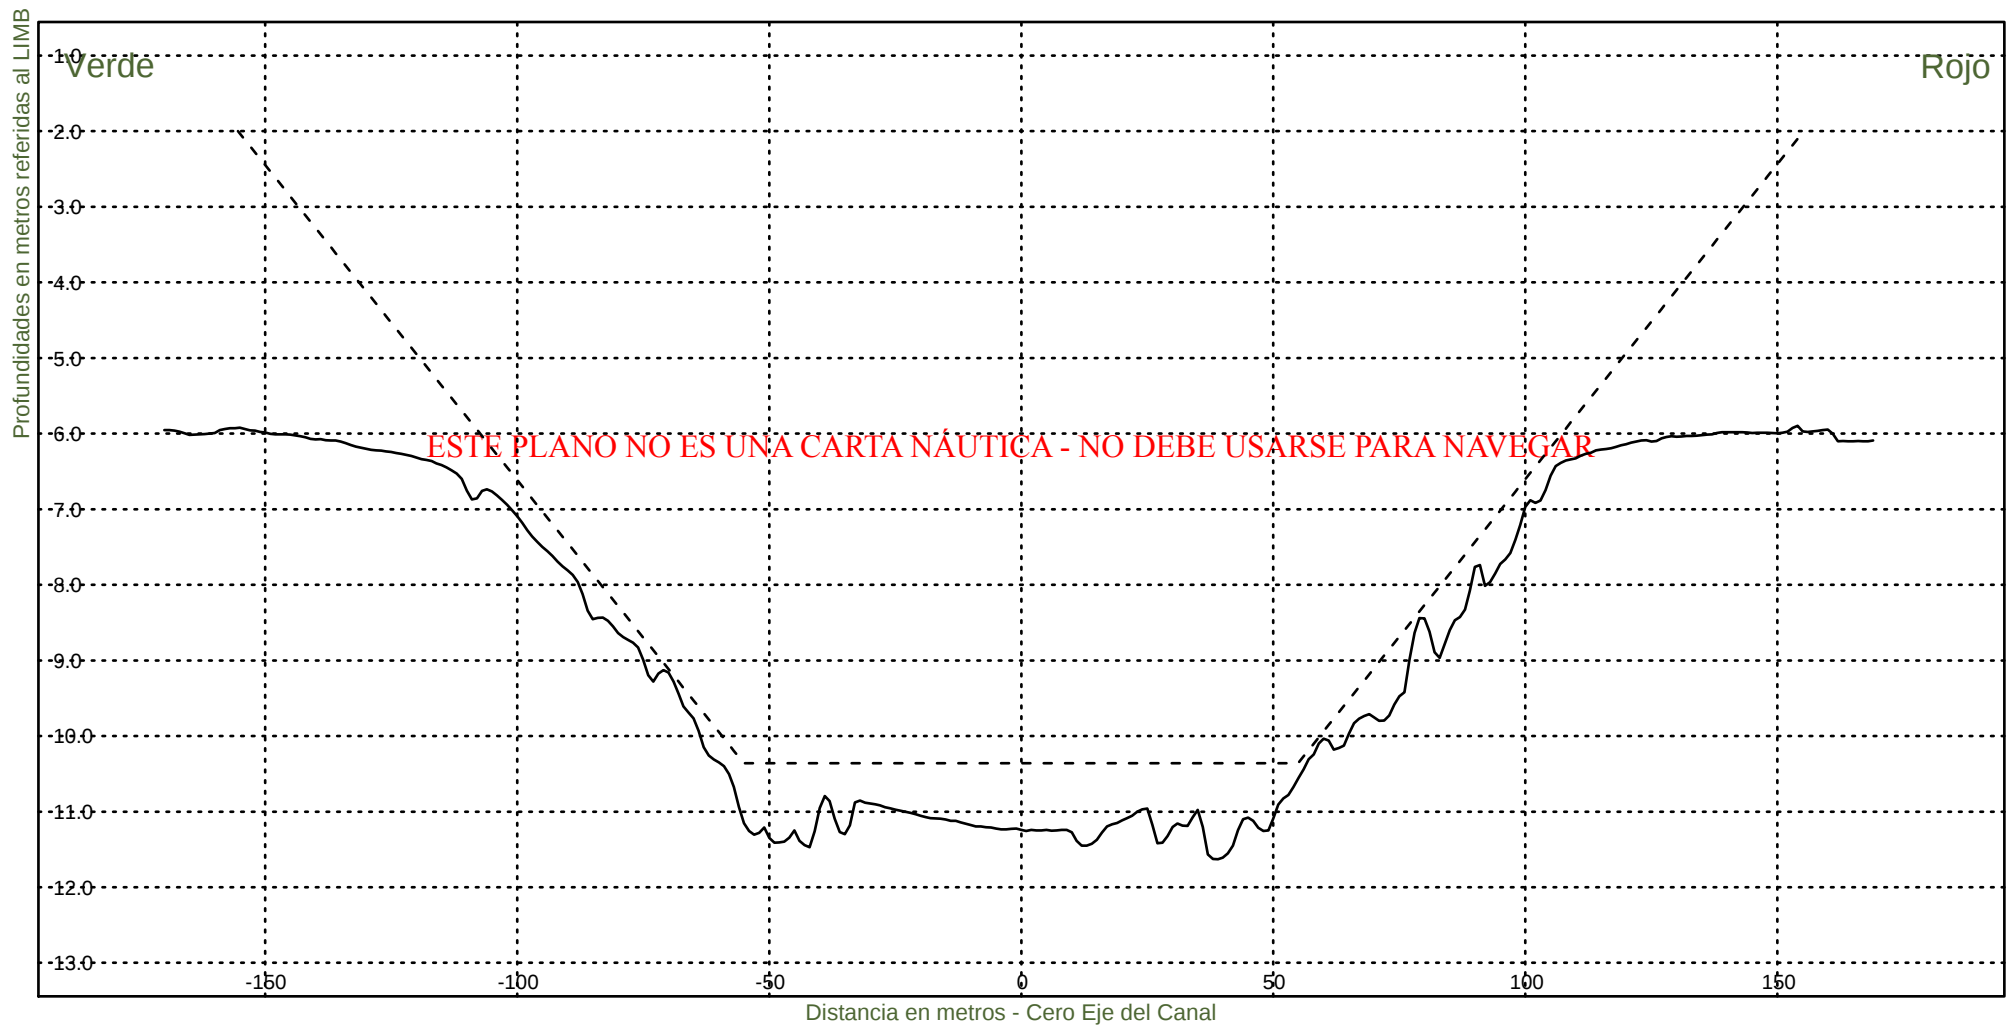

Consorcio Boskalis - Dredging International



Ing. Alberto G. Palomar
REPRESENTANTE TECNICO

Comision Administradora del Rio de la Plata
Canal Martin Garcia

----- :Teorico 34 pies
————— :Batimetria Abril 2023

Fecha Canal, KM 39.6-67.4
Hz 1: 1500
V 1: 100

KM 51400

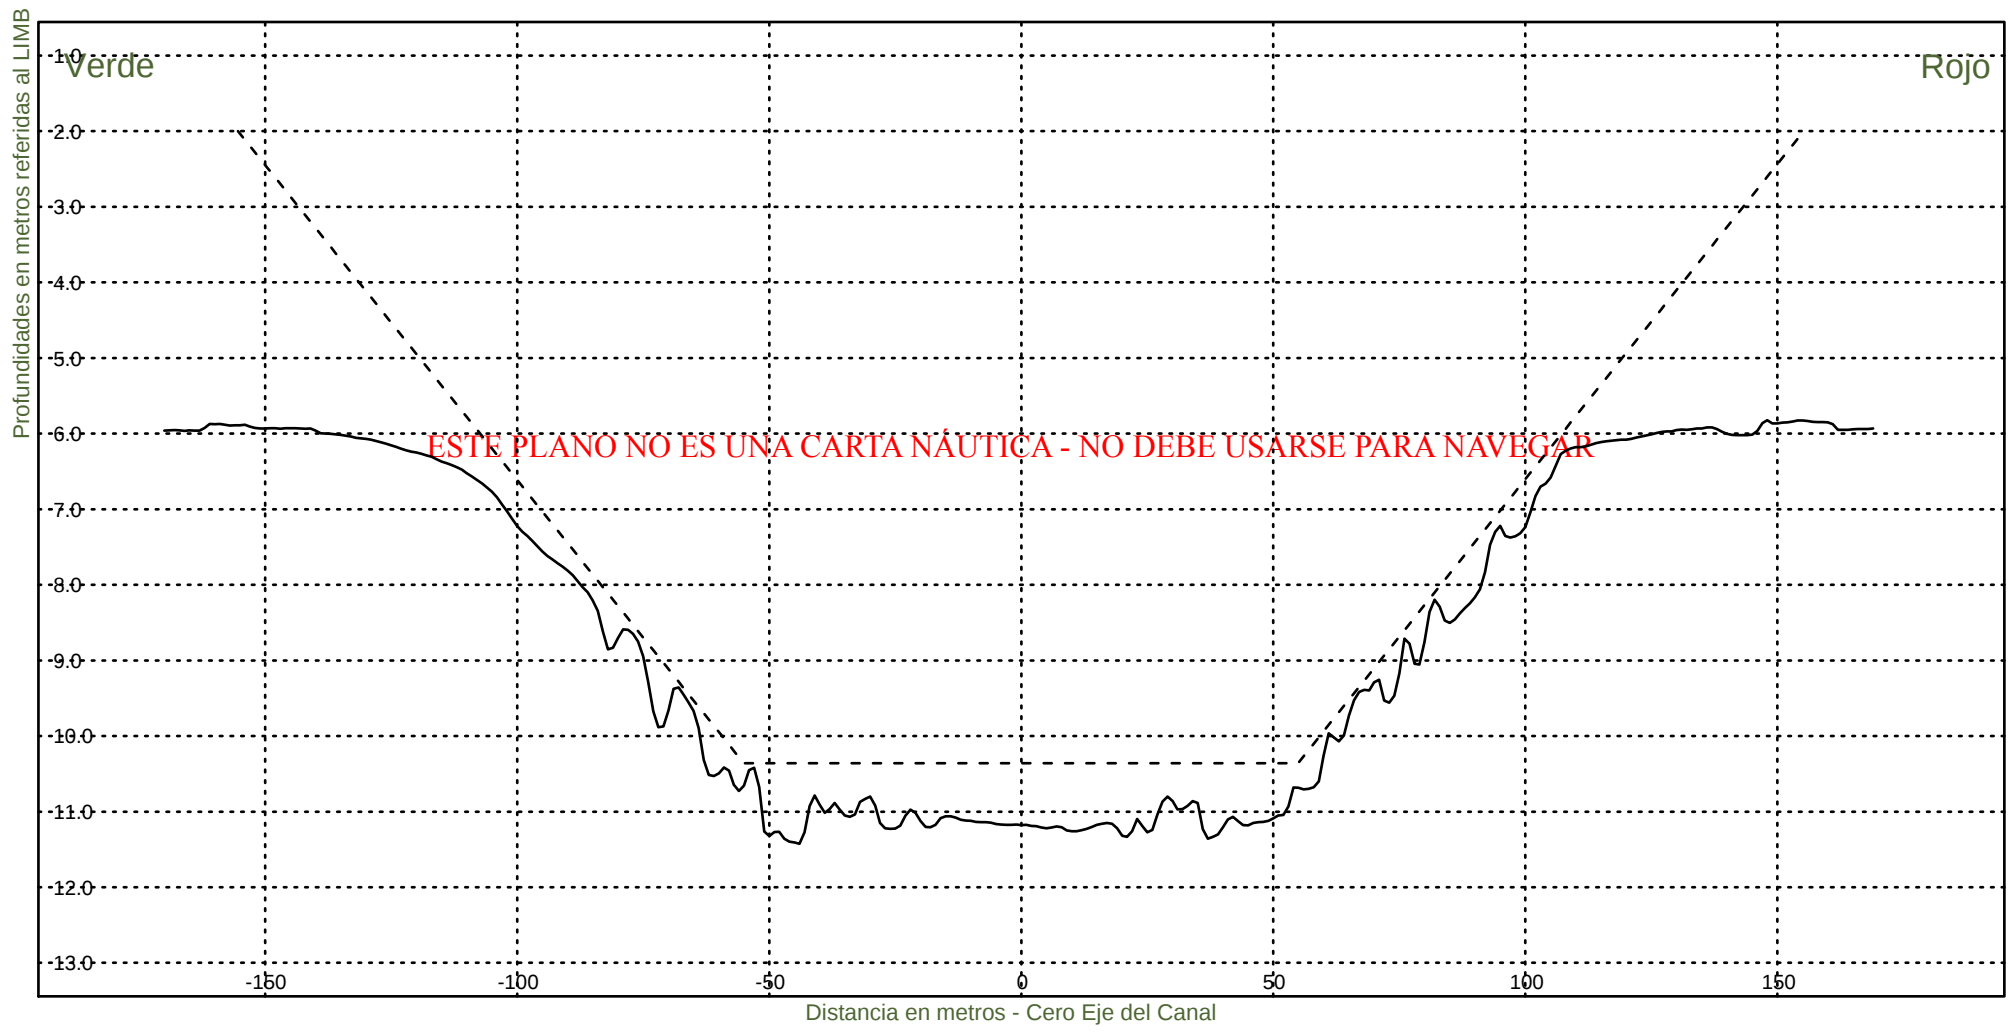

Consorcio Boskalis - Dredging International



Ing. Alberto G. Palomar
REPRESENTANTE TECNICO

Comision Administradora del Rio de la Plata
Canal Martin Garcia

----- :Teorico 34 pies
——— :Batimetria Abril 2023

Fecha Canal, KM 39.6-67.4
Hz 1: 1500
V 1: 100

KM 51600

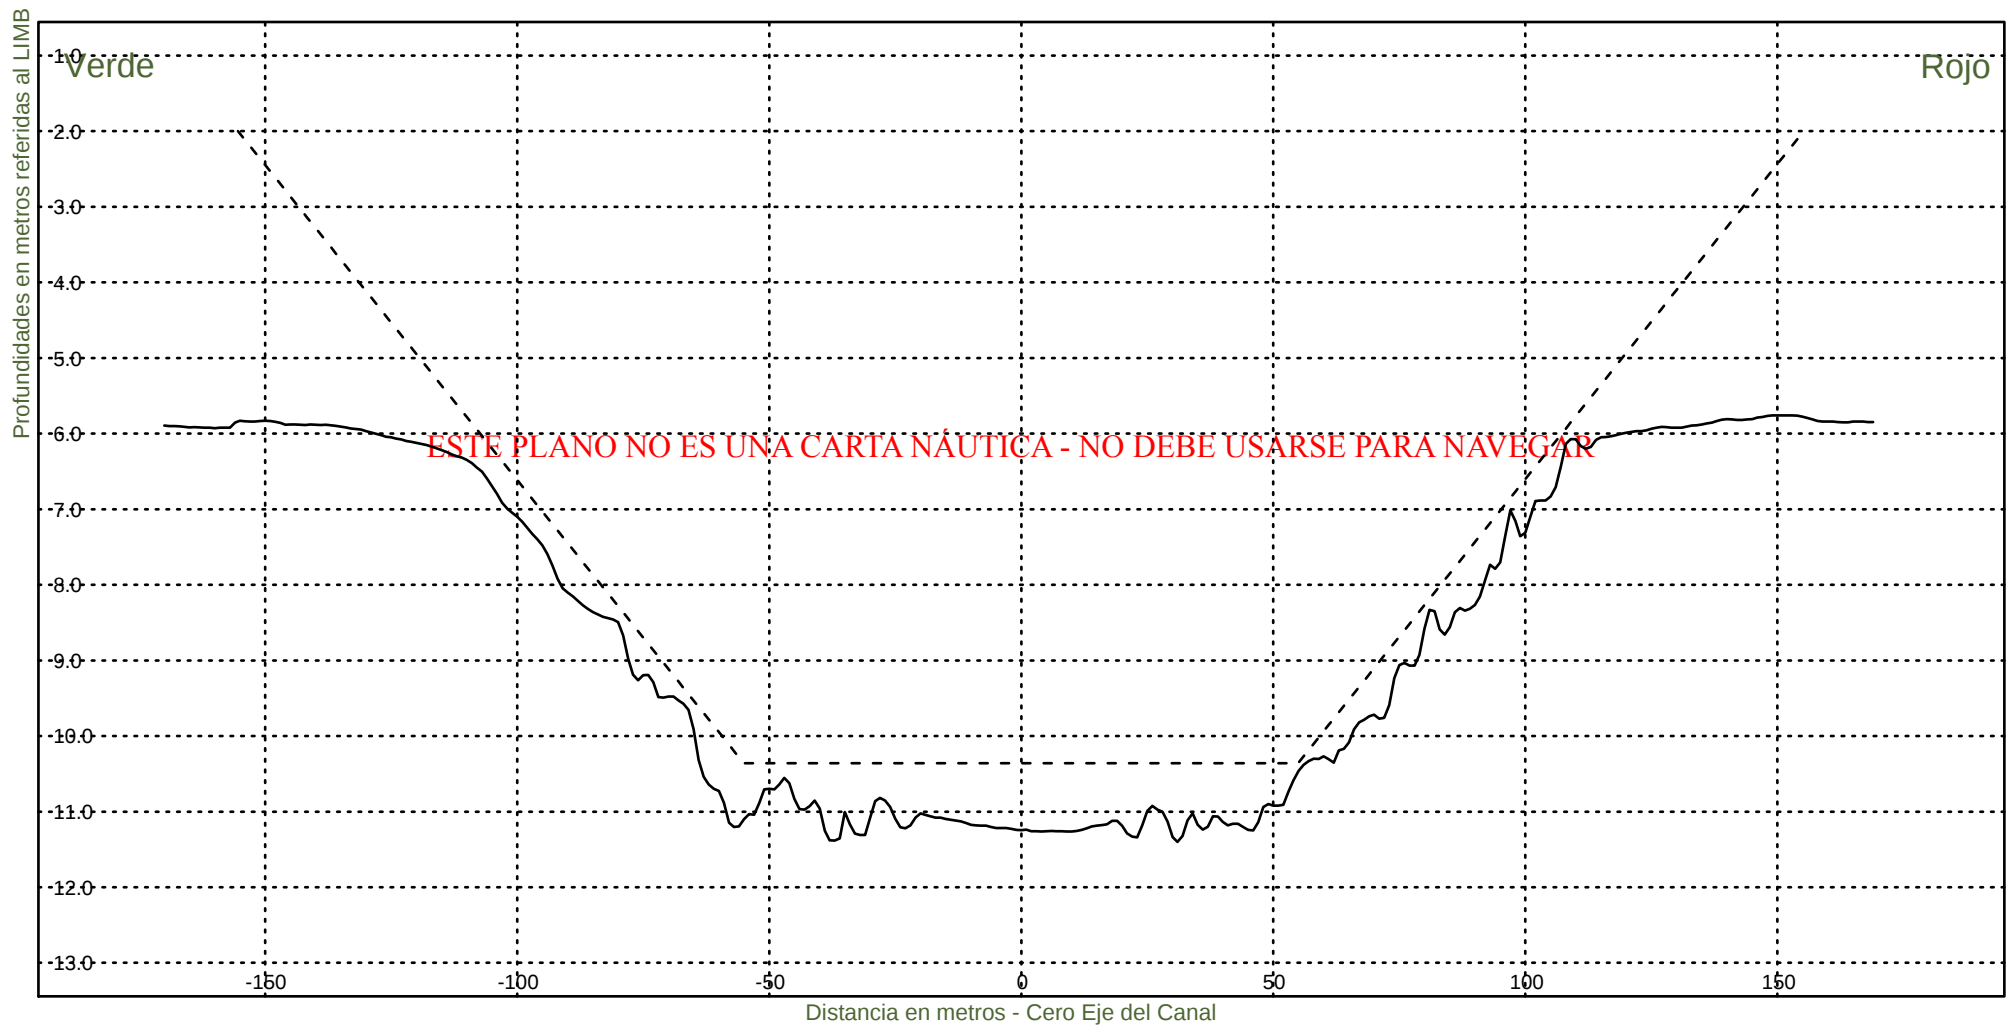

Consorcio Boskalis - Dredging International



Ing. Alberto G. Palomar
REPRESENTANTE TECNICO

Comision Administradora del Rio de la Plata
Canal Martin Garcia

----- :Teorico 34 pies
————— :Batimetria Abril 2023

Fecha Canal, KM 39.6-67.4
Hz 1: 1500
V 1: 100

KM 51800

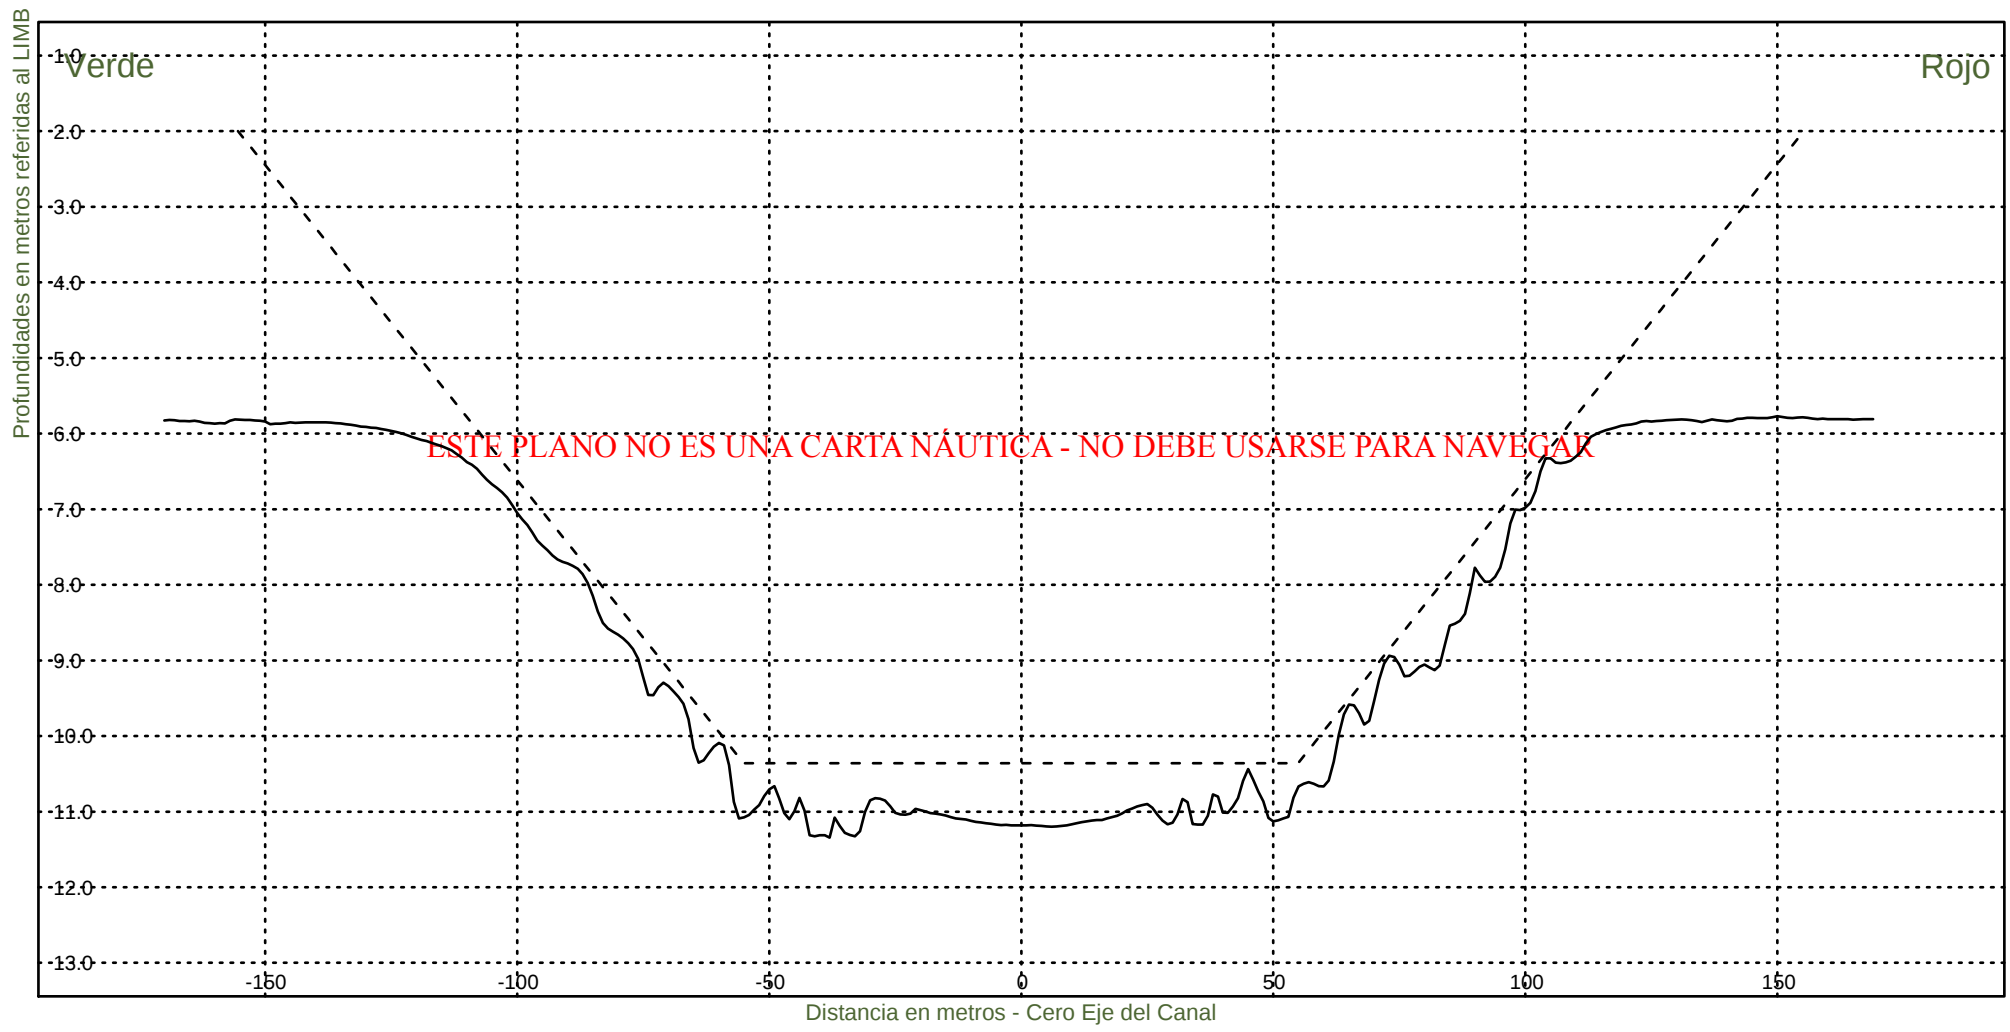


Consorcio Boskalis - Dredging International


Ing. Alberto G. Palomar
REPRESENTANTE TECNICO

Comision Administradora del Rio de la Plata
Canal Martin Garcia

----- :Teorico 34 pies
——— :Batimetria Abril 2023

Fecha Canal, KM 39.6-67.4
Hz 1: 1500
V 1: 100
KM 52000

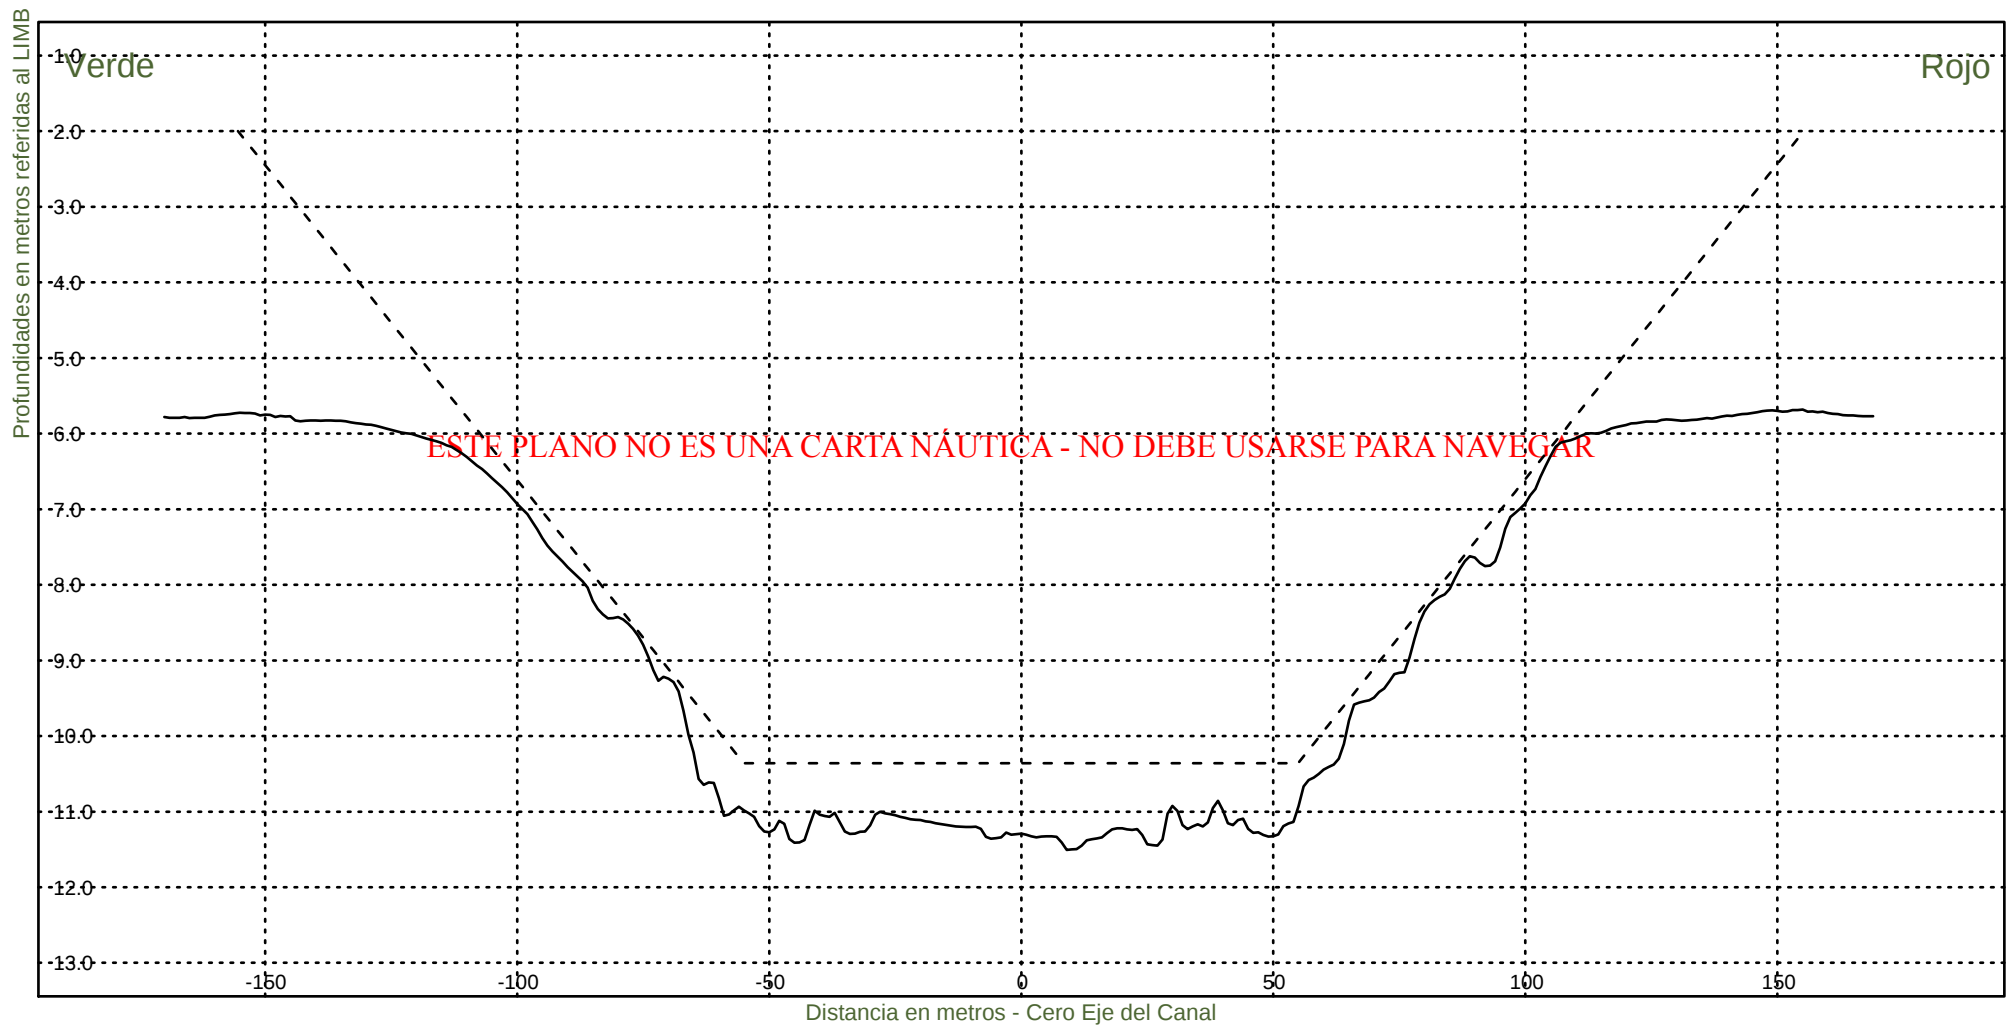

Consorcio Boskalis - Dredging International



Ing. Alberto G. Palomar
REPRESENTANTE TECNICO

Comision Administradora del Rio de la Plata
Canal Martin Garcia

----- :Teorico 34 pies
————— :Batimetria Abril 2023

Fecha Canal, KM 39.6-67.4
Hz 1: 1500
V 1: 100

KM 52200

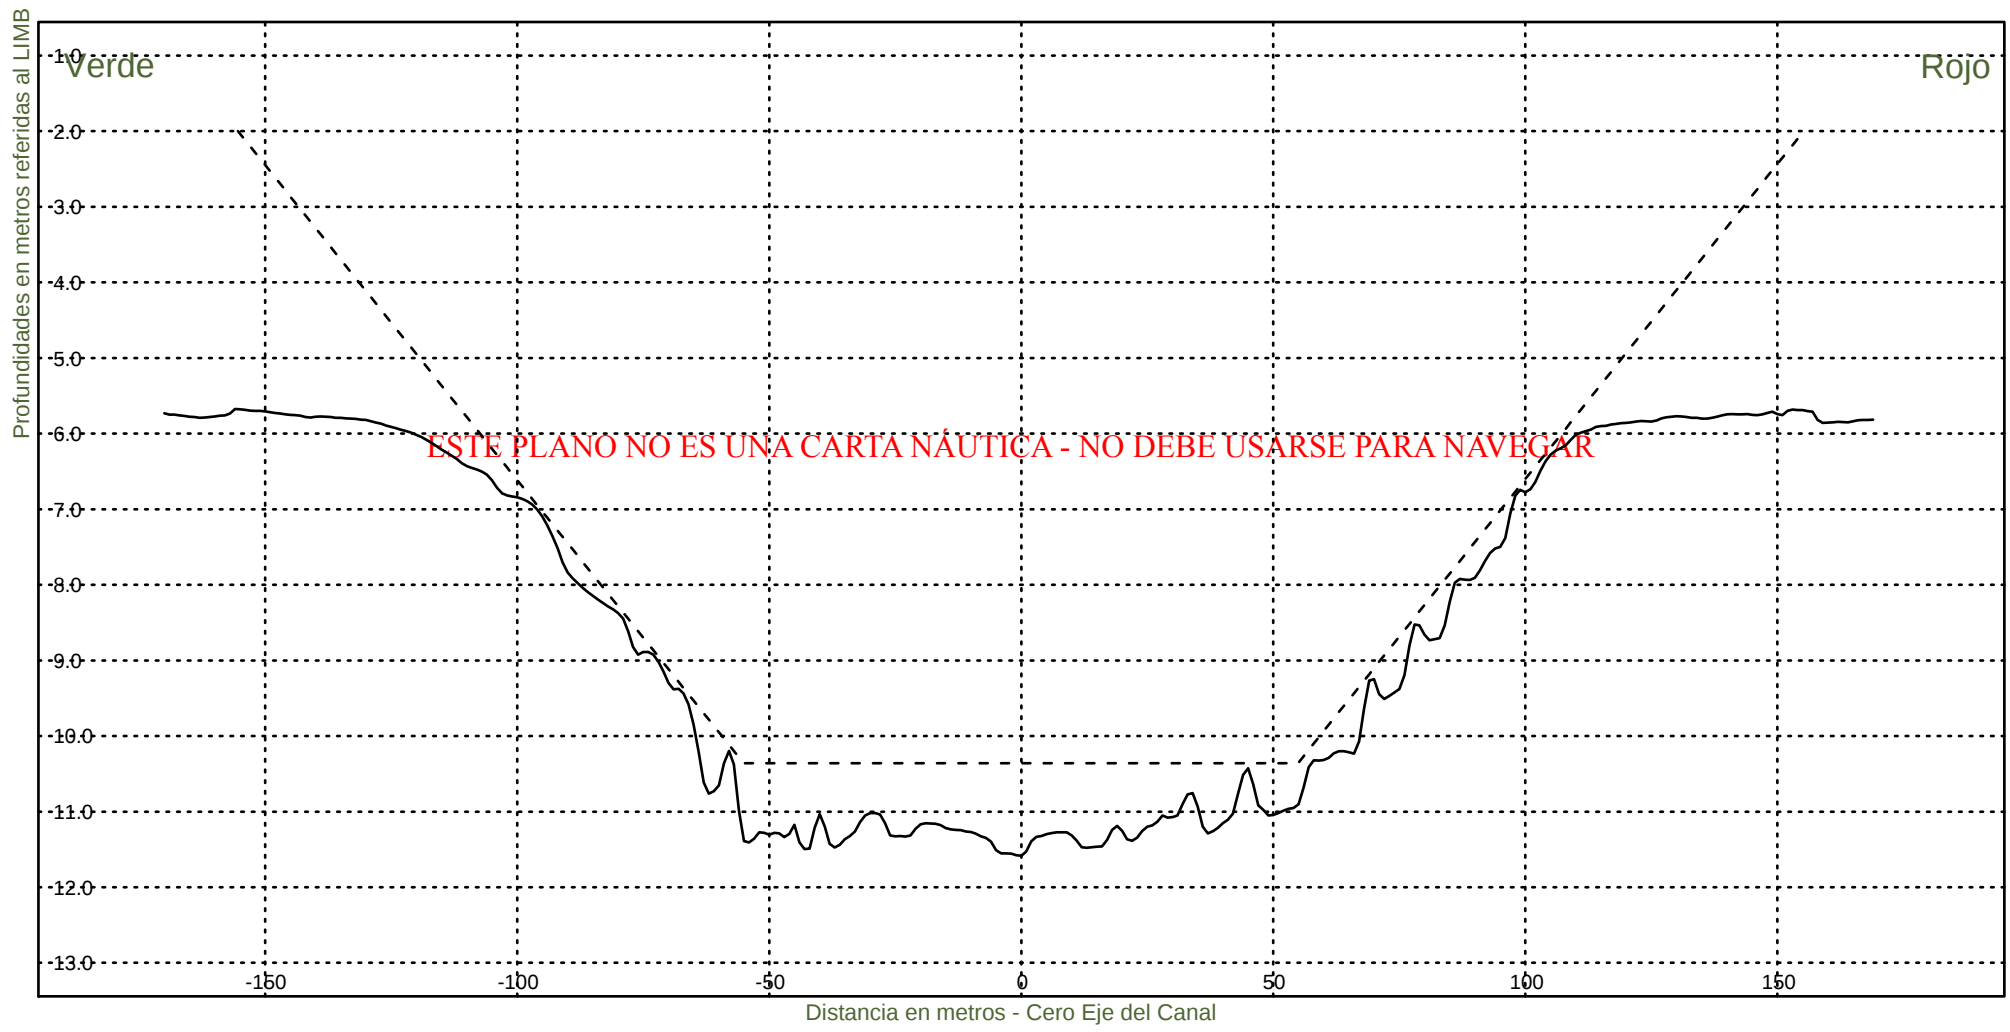

Consorcio Boskalis - Dredging International



Ing. Alberto G. Palomar
REPRESENTANTE TECNICO

Comision Administradora del Rio de la Plata
Canal Martin Garcia

----- :Teorico 34 pies
————— :Batimetria Abril 2023

Fecha Canal, KM 39.6-67.4
Hz 1: 1500
V 1: 100

KM 52400

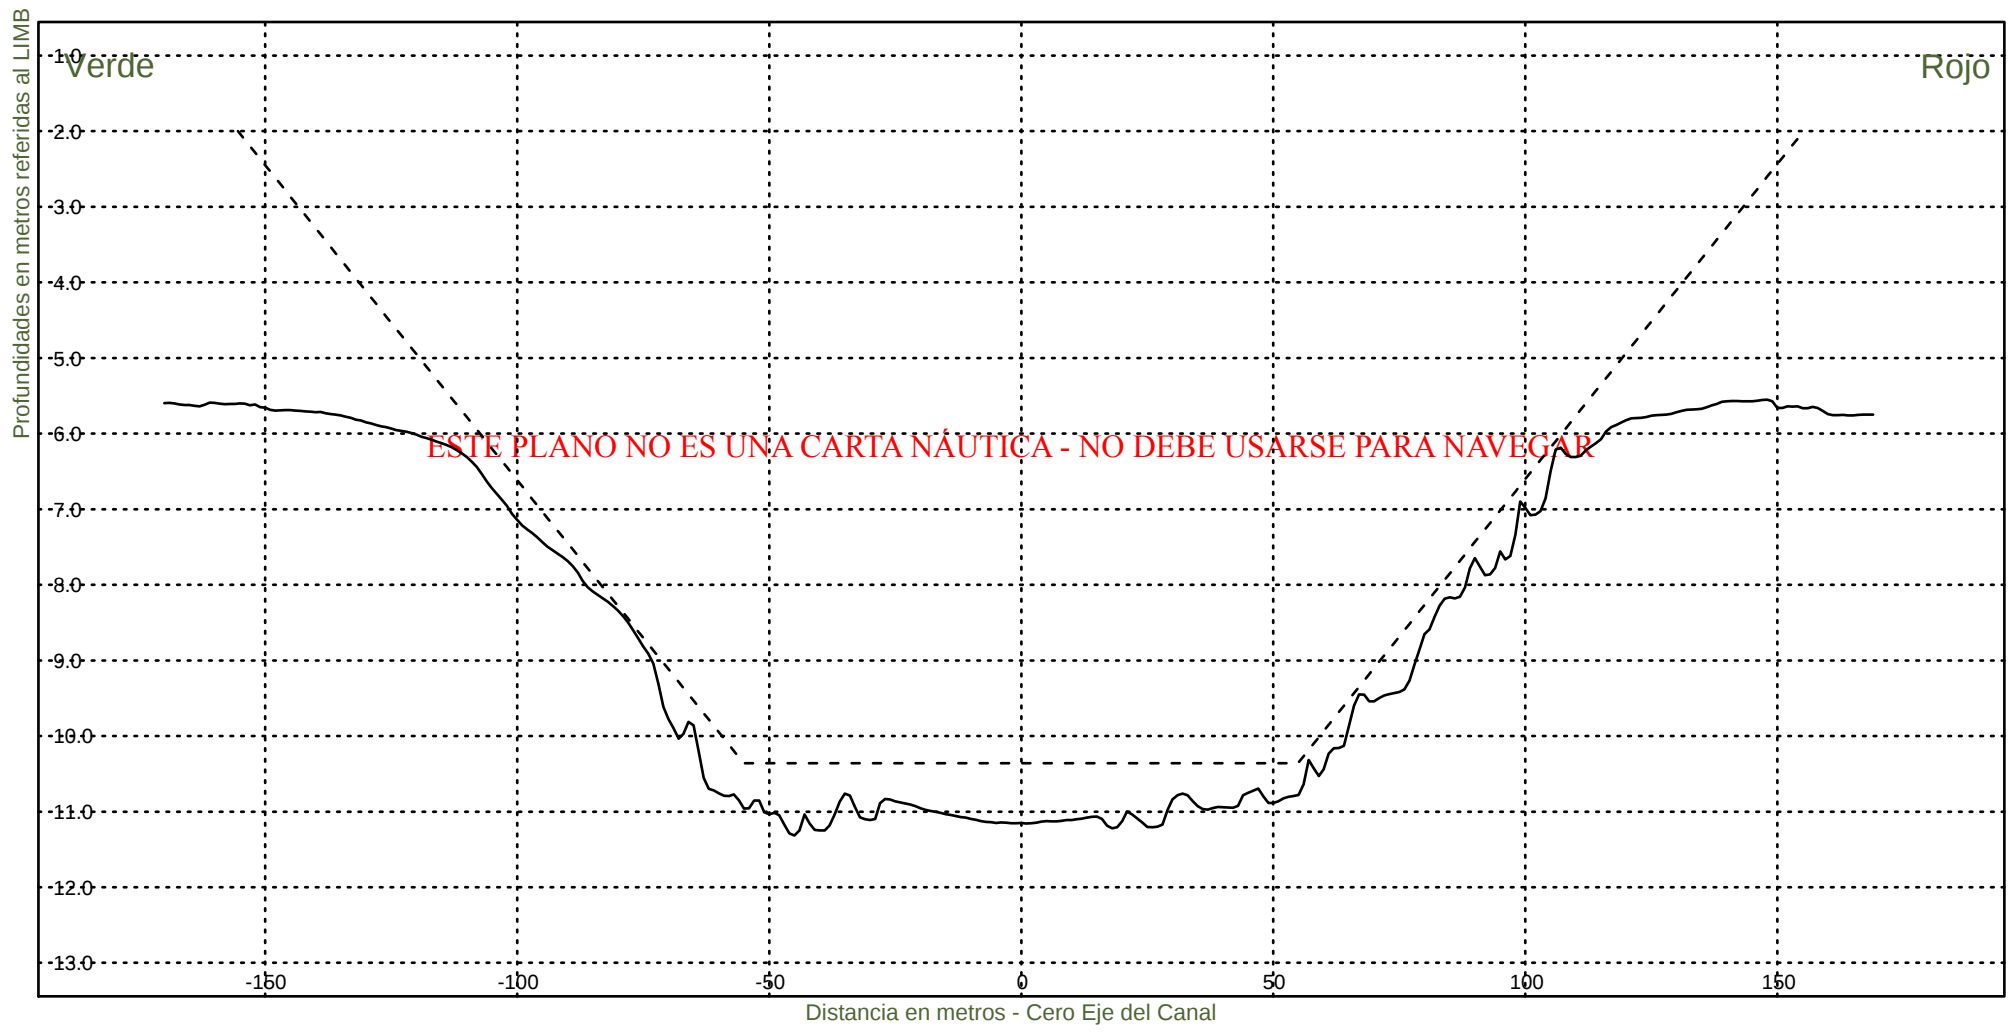

Consorcio Boskalis - Dredging International



Ing. Alberto G. Palomar
REPRESENTANTE TECNICO

Comision Administradora del Rio de la Plata
Canal Martin Garcia

----- :Teorico 34 pies
————— :Batimetria Abril 2023

Fecha Canal, KM 39.6-67.4
Hz 1: 1500
V 1: 100

KM 52600

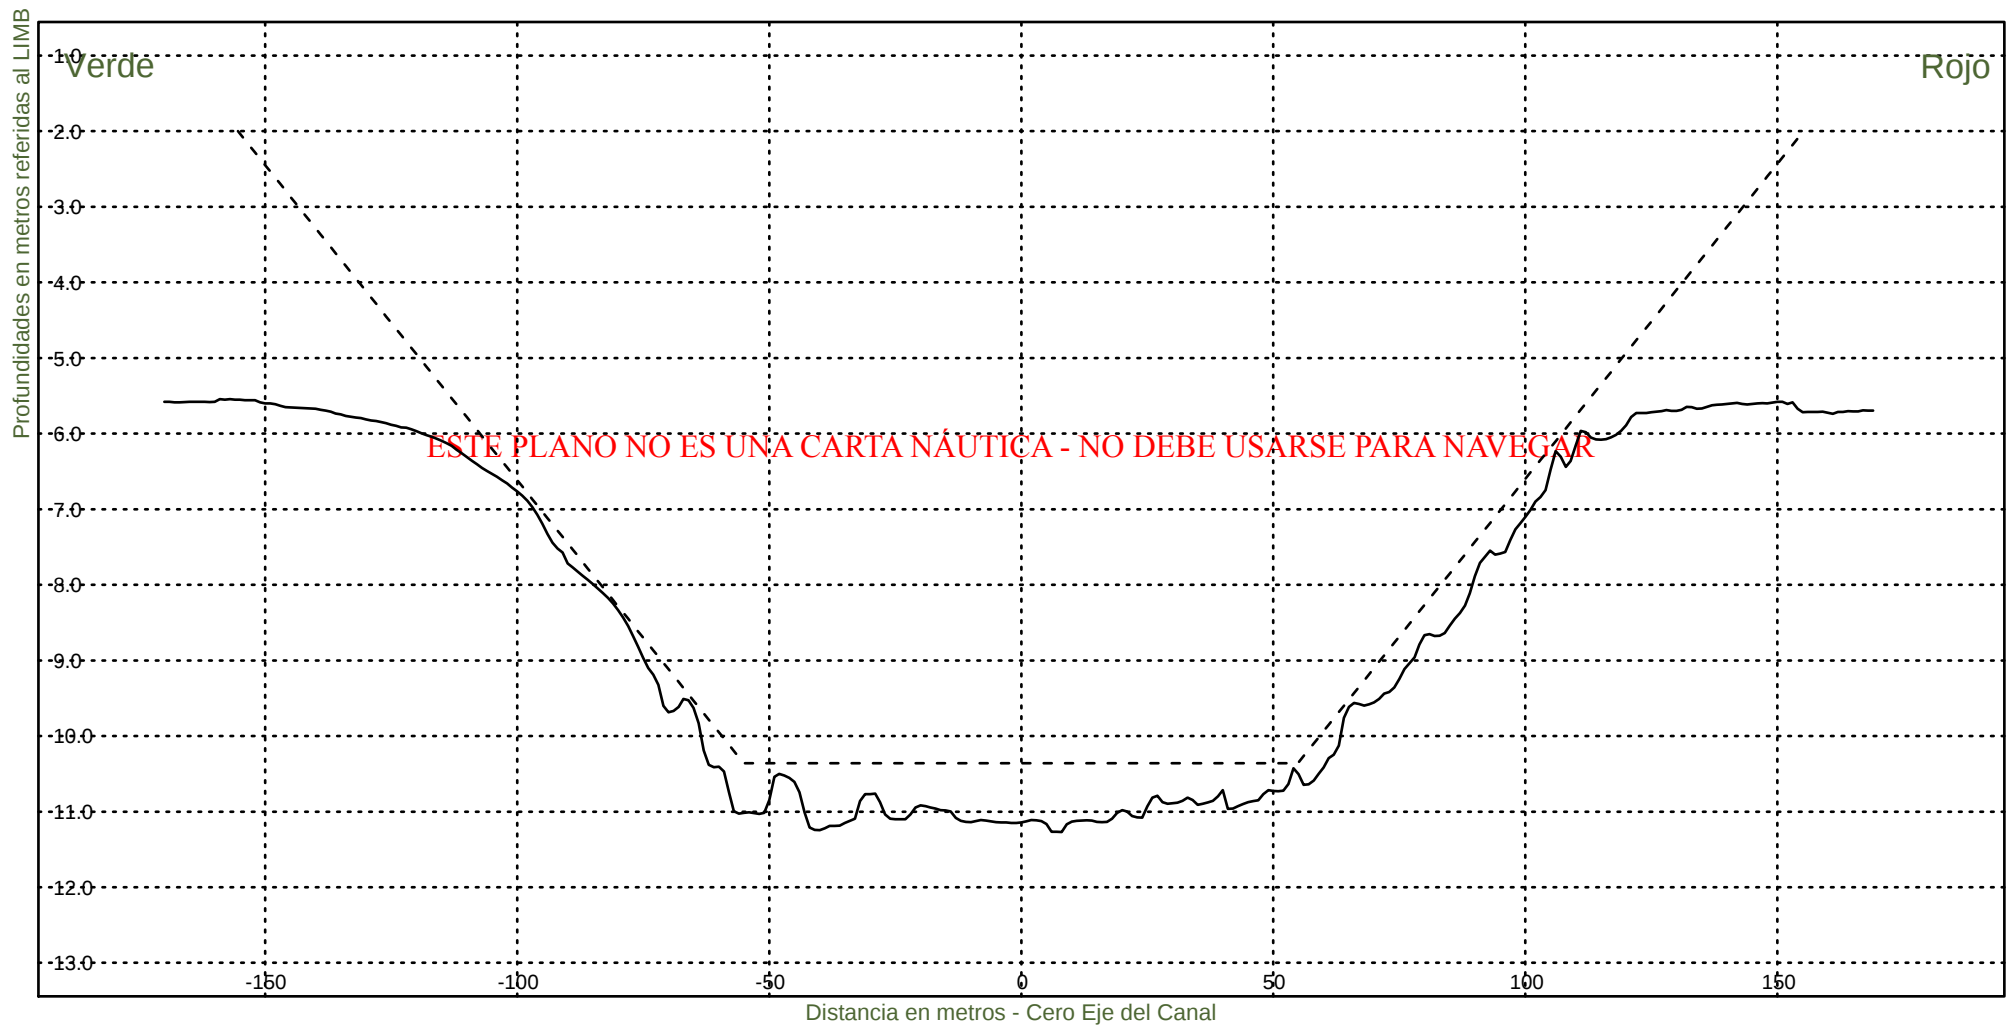

Consorcio Boskalis - Dredging International



Ing. Alberto G. Palomar
REPRESENTANTE TECNICO

Comision Administradora del Rio de la Plata
Canal Martin Garcia

----- :Teorico 34 pies
————— :Batimetria Abril 2023

Fecha Canal, KM 39.6-67.4
Hz 1: 1500
V 1: 100

KM 52800

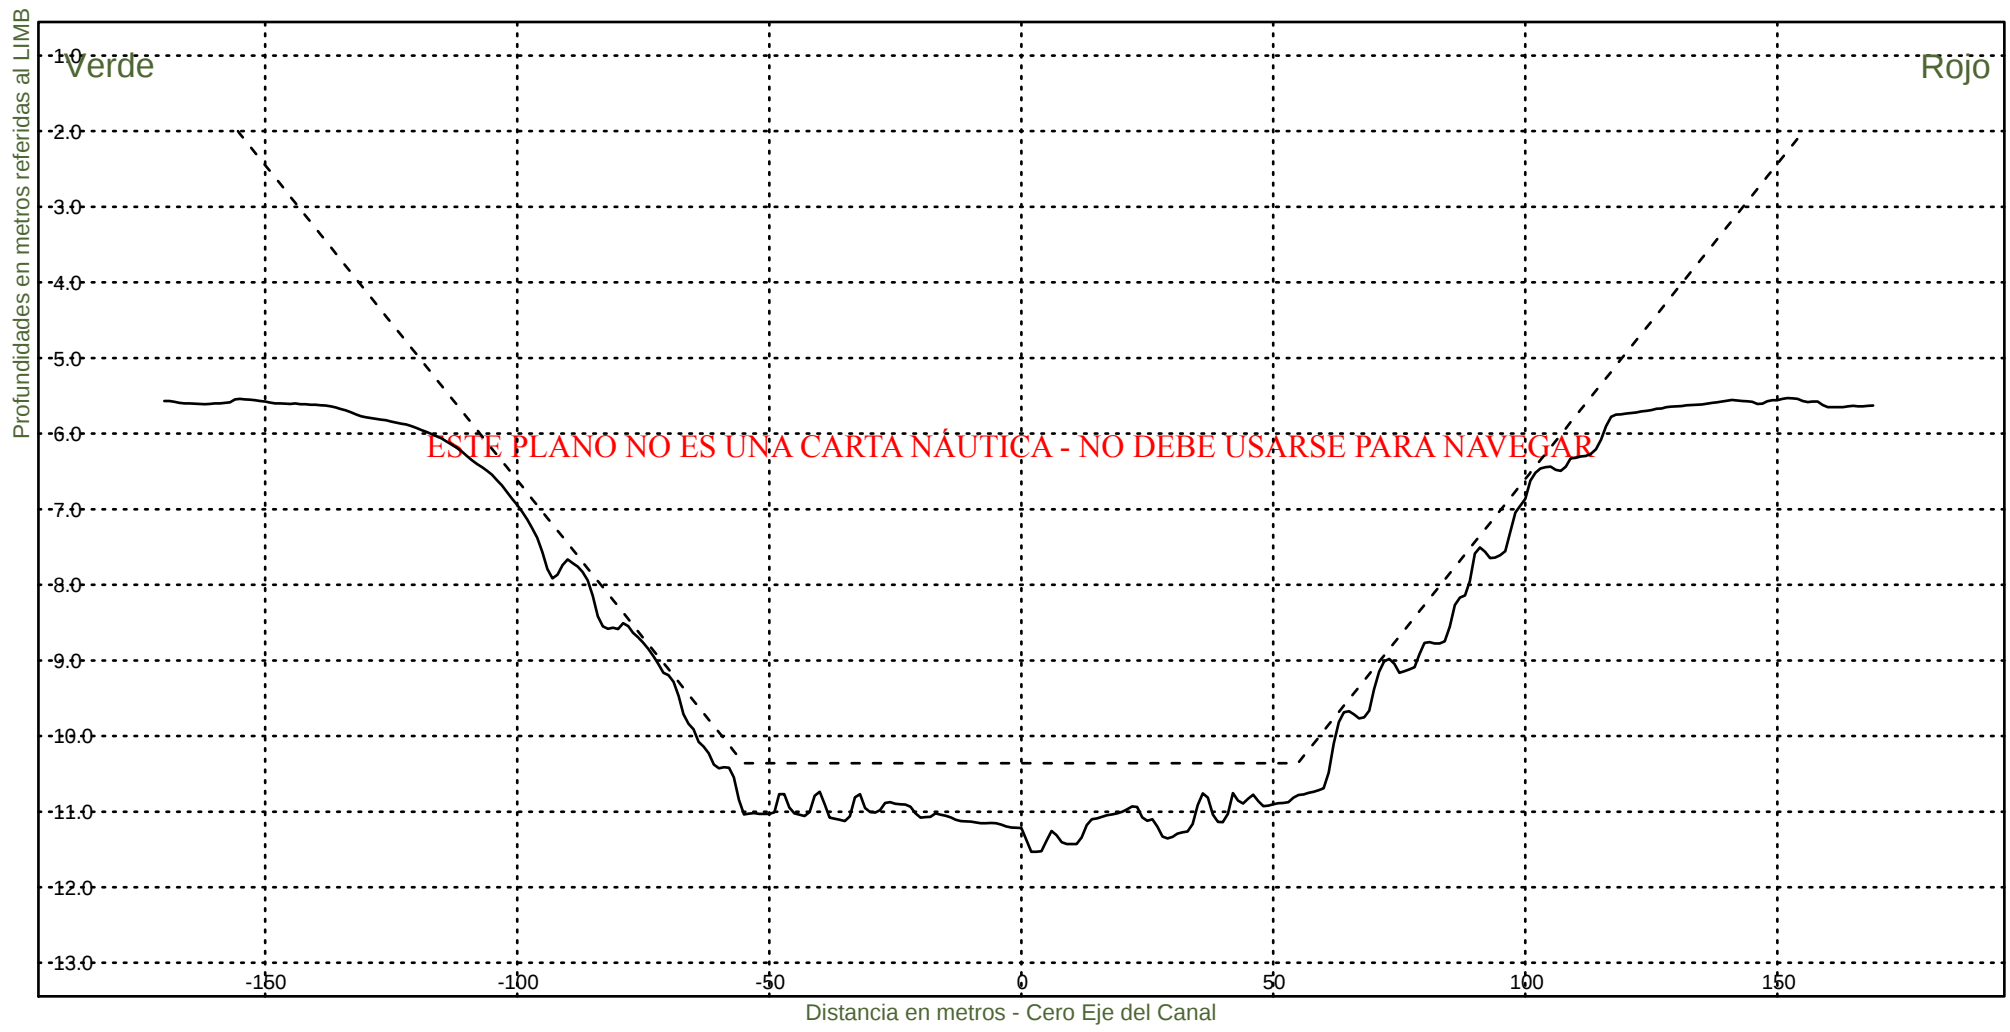

Consorcio Boskalis - Dredging International



Ing. Alberto G. Palomar
REPRESENTANTE TECNICO

Comision Administradora del Rio de la Plata
Canal Martin Garcia

----- :Teorico 34 pies
——— :Batimetria Abril 2023

Fecha Canal, KM 39.6-67.4
Hz 1: 1500
V 1: 100

KM 53000

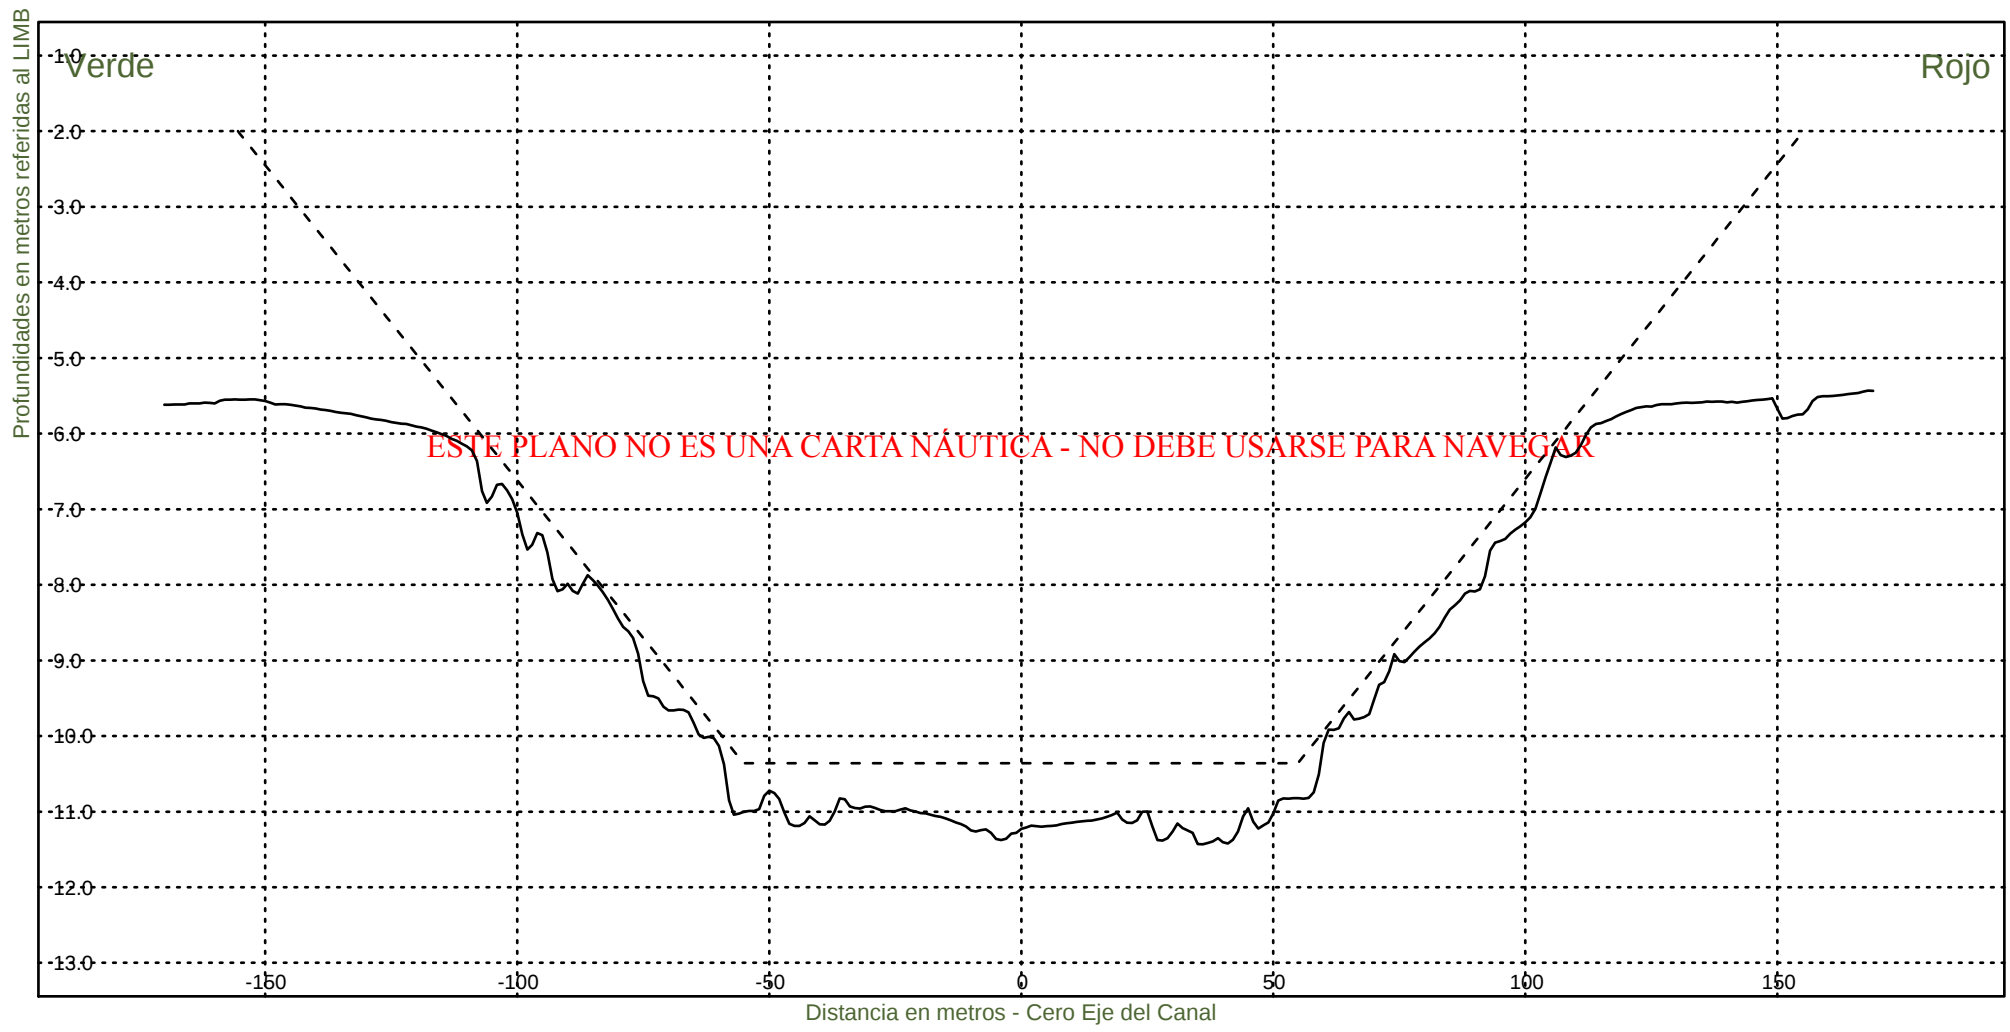

Consorcio Boskalis - Dredging International



Ing. Alberto G. Palomar
REPRESENTANTE TECNICO

Comision Administradora del Rio de la Plata
Canal Martin Garcia

----- :Teorico 34 pies
——— :Batimetria Abril 2023

Fecha Canal, KM 39.6-67.4
Hz 1: 1500
V 1: 100

KM 53200

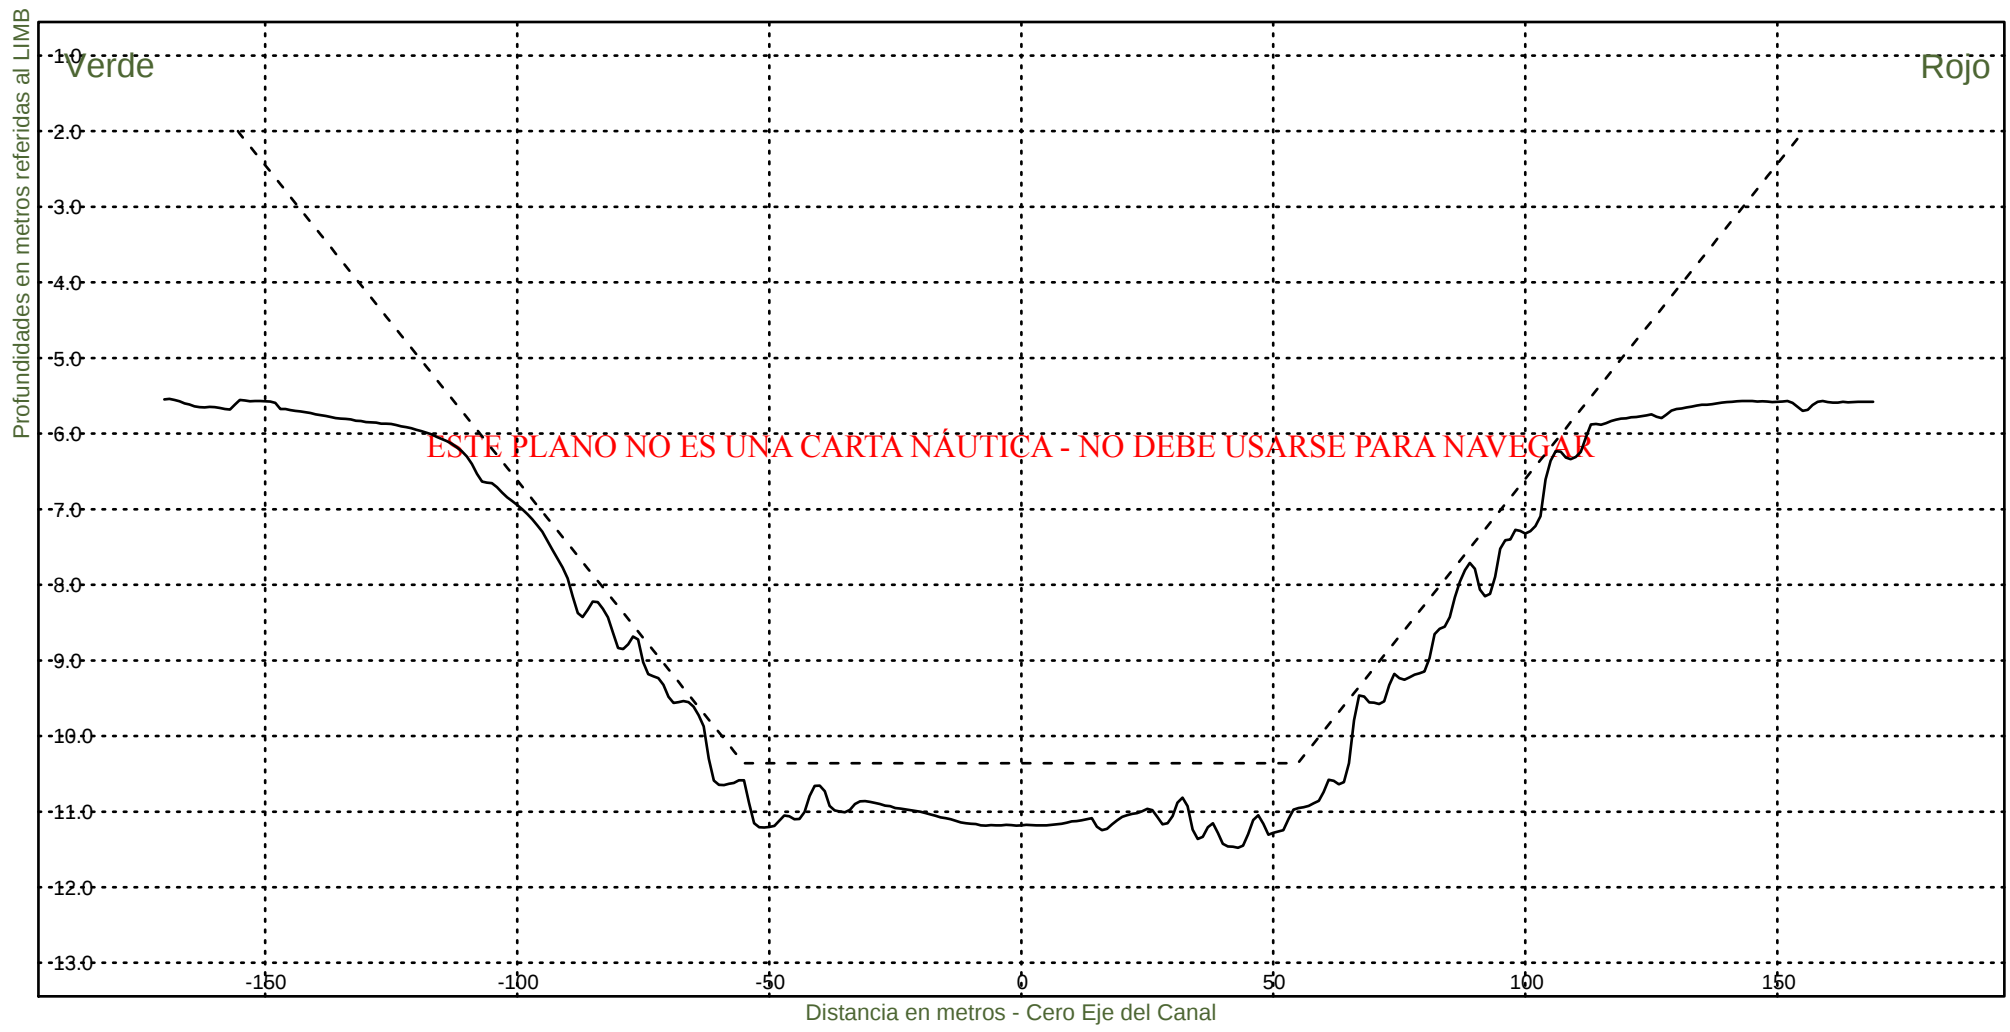

Consorcio Boskalis - Dredging International



Ing. Alberto G. Palomar
REPRESENTANTE TECNICO

Comision Administradora del Rio de la Plata
Canal Martin Garcia

----- :Teorico 34 pies
——— :Batimetria Abril 2023

Fecha Canal, KM 39.6-67.4
Hz 1: 1500
V 1: 100

KM 53400

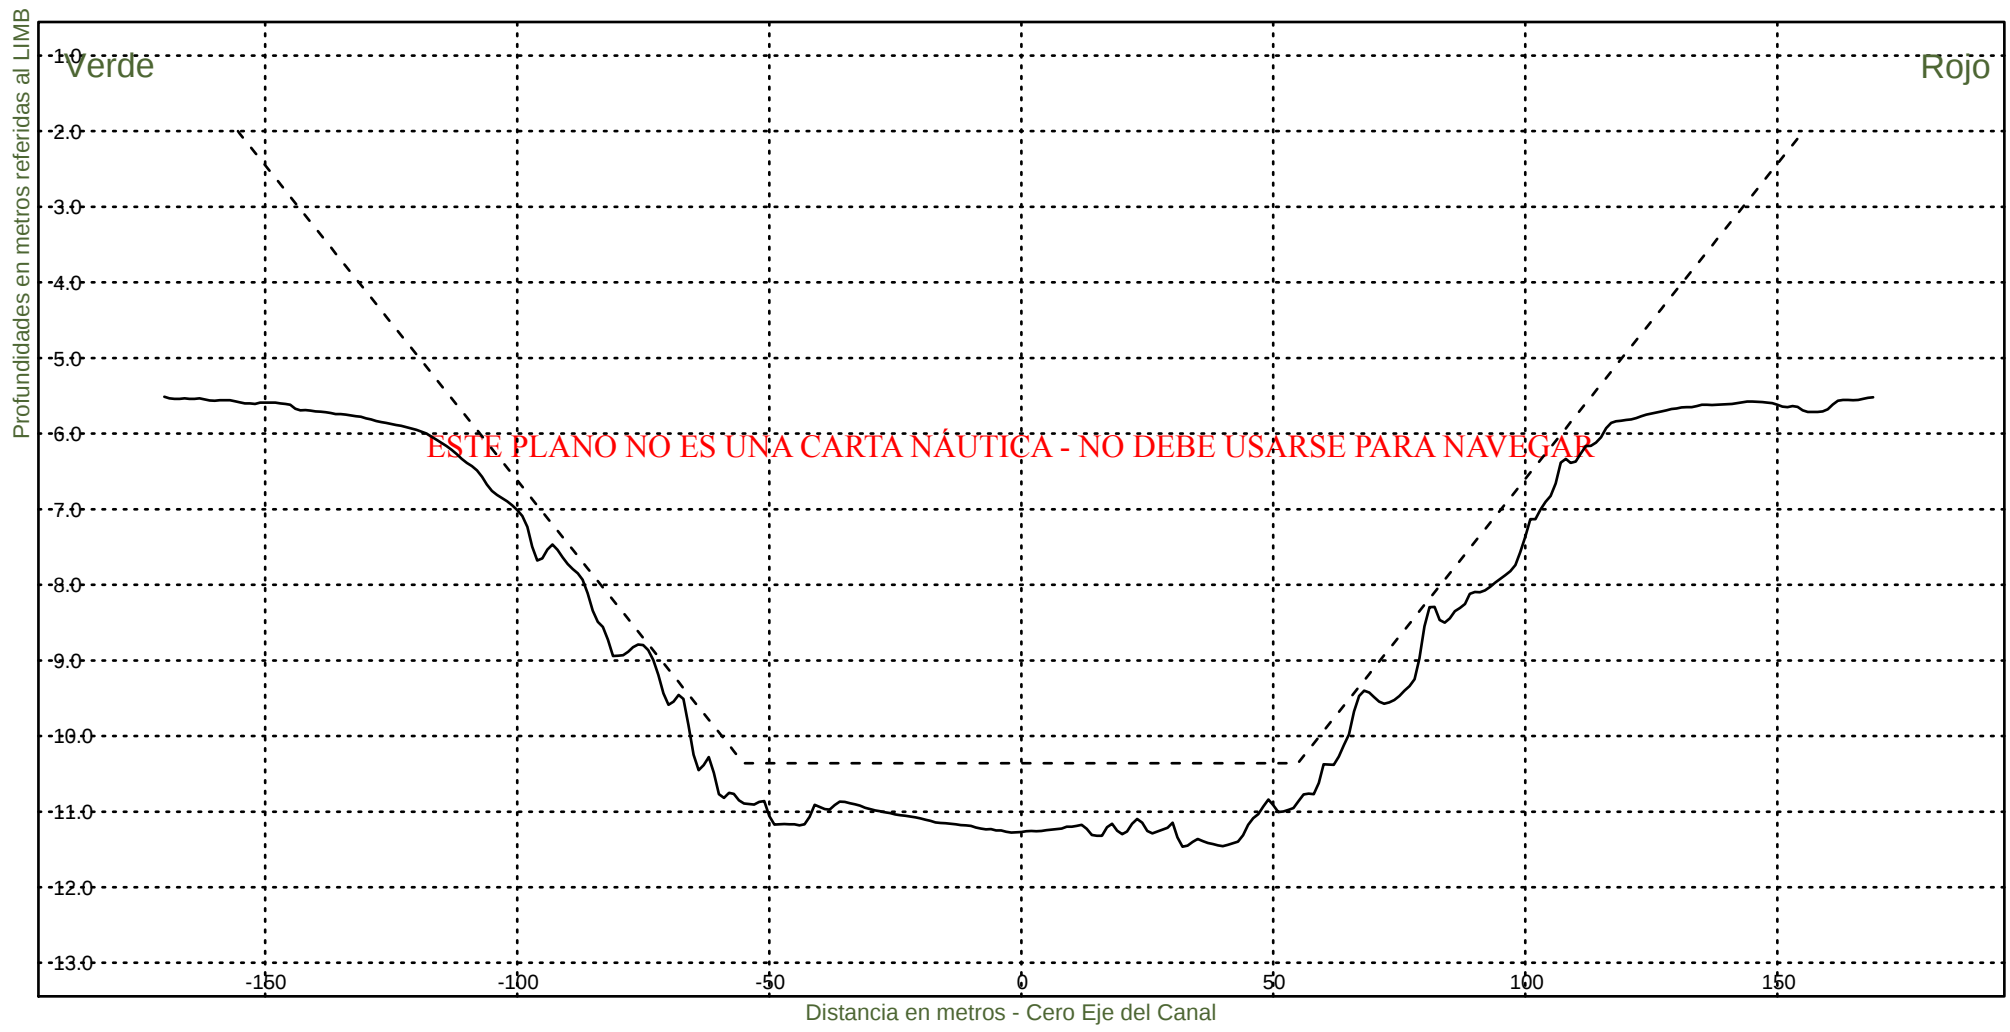

Consorcio Boskalis - Dredging International



Ing. Alberto G. Palomar
REPRESENTANTE TECNICO

Comision Administradora del Rio de la Plata
Canal Martin Garcia

----- :Teorico 34 pies
——— :Batimetria Abril 2023

Fecha Canal, KM 39.6-67.4
Hz 1: 1500
V 1: 100

KM 53600

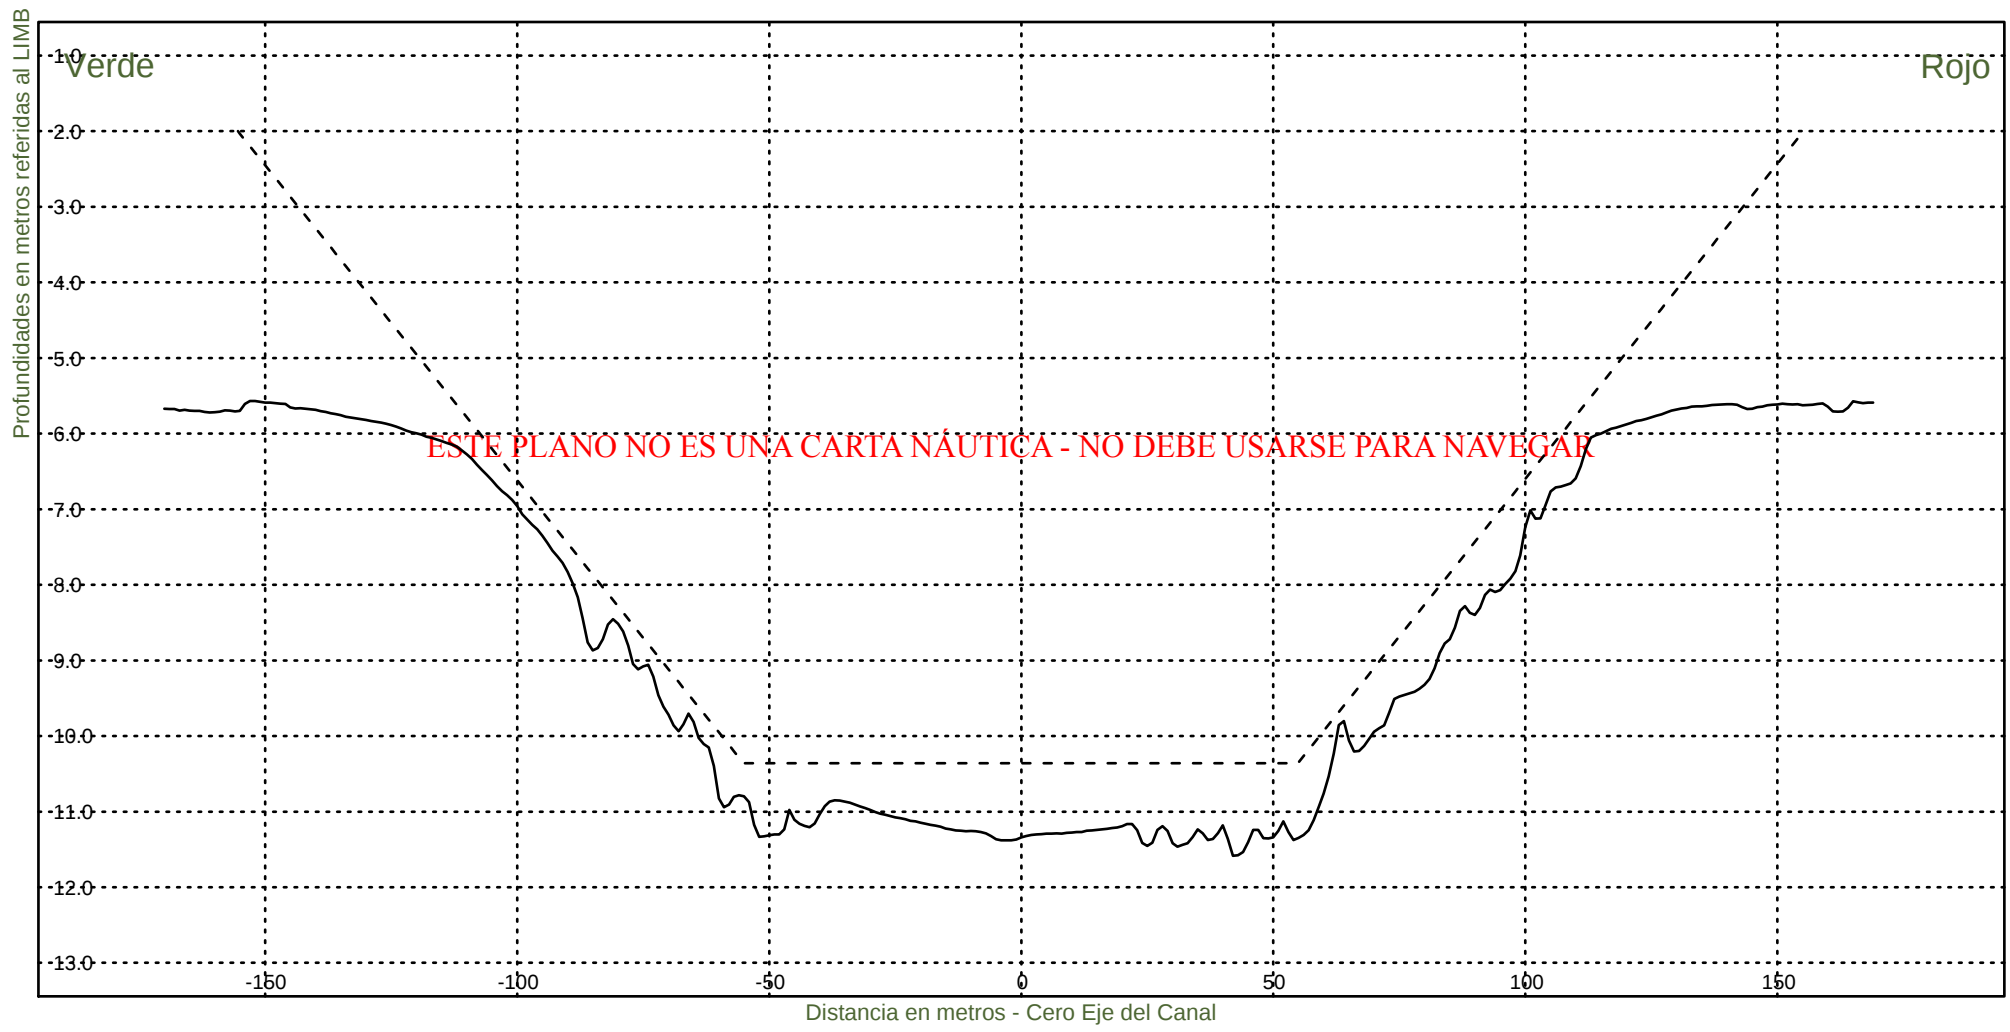

Consorcio Boskalis - Dredging International



Ing. Alberto G. Palomar
REPRESENTANTE TECNICO

Comision Administradora del Rio de la Plata
Canal Martin Garcia

----- :Teorico 34 pies
————— :Batimetria Abril 2023

Fecha Canal, KM 39.6-67.4
Hz 1: 1500
V 1: 100

KM 53800

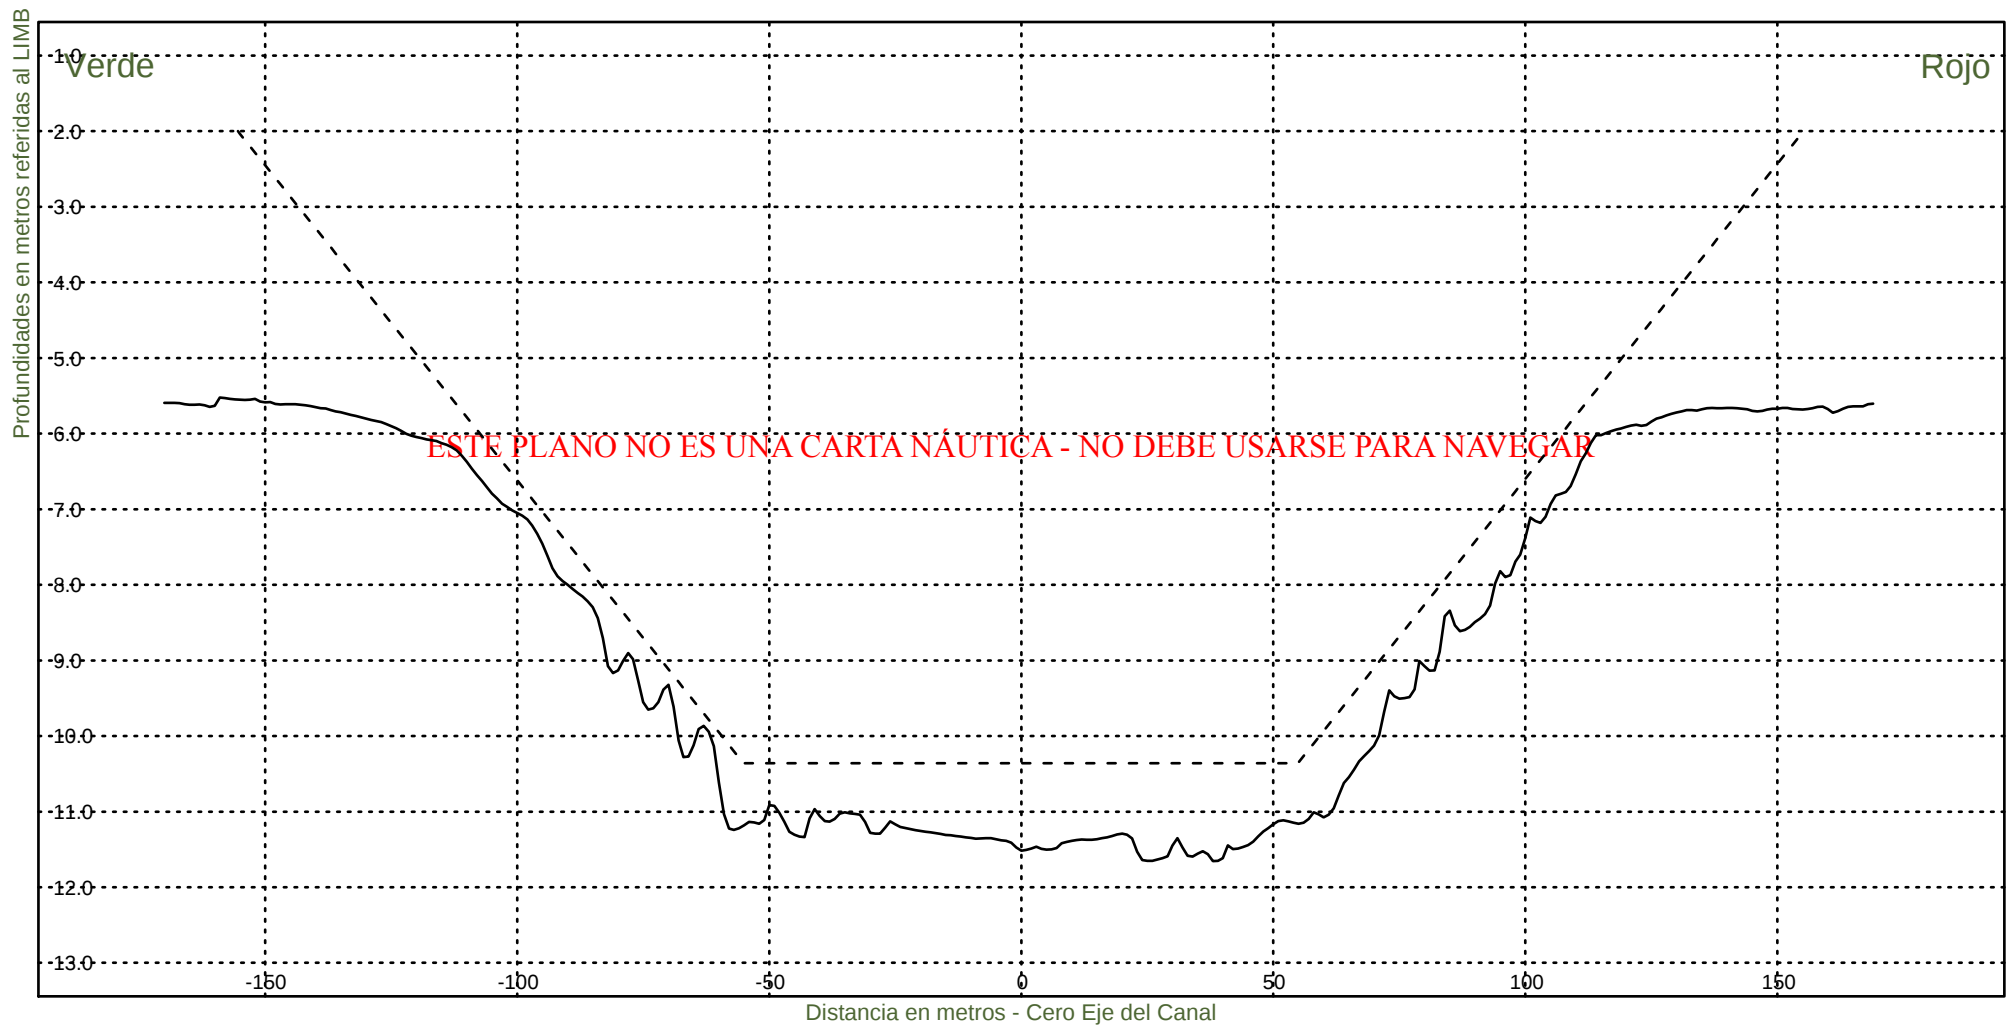


Consorcio Boskalis - Dredging International


Ing. Alberto G. Palomar
REPRESENTANTE TECNICO

Comision Administradora del Rio de la Plata
Canal Martin Garcia

----- :Teorico 34 pies
——— :Batimetria Abril 2023

Fecha Canal, KM 39.6-67.4
Hz 1: 1500
V 1: 100
KM 54000

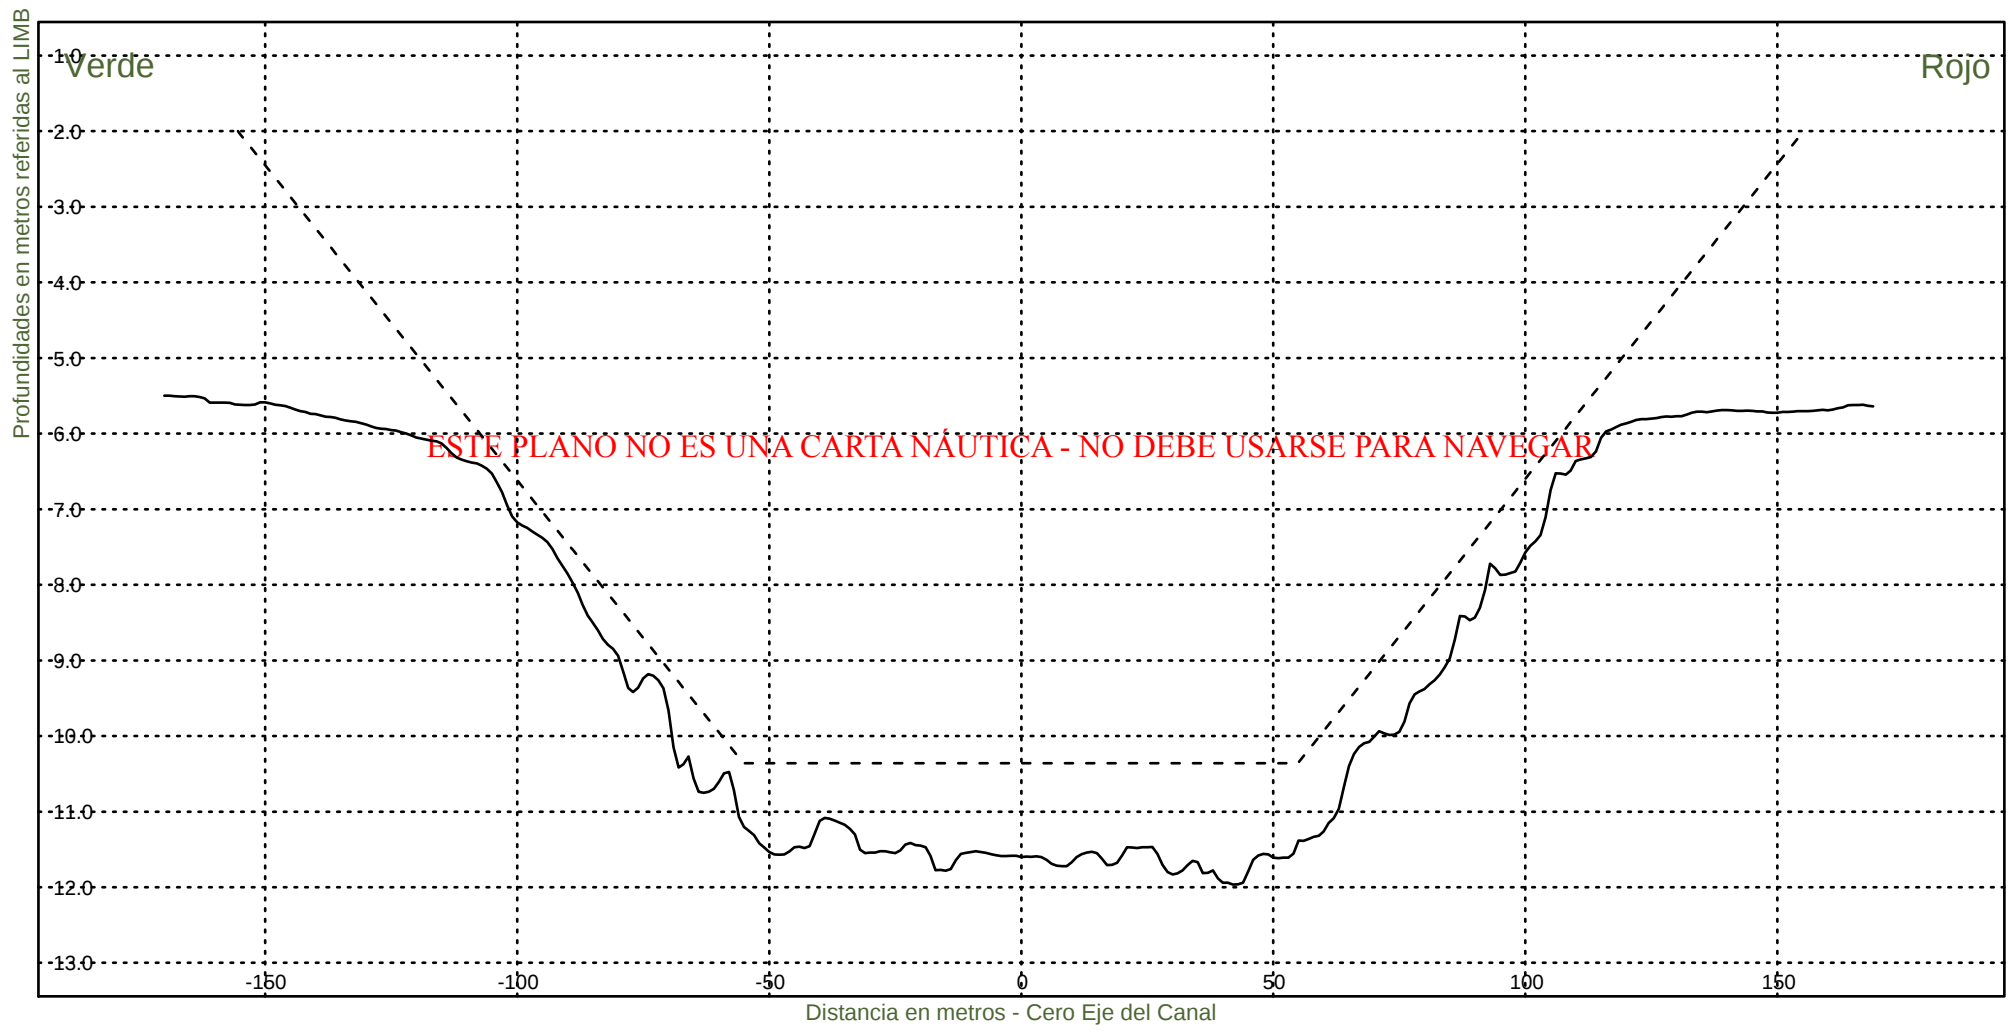

Consorcio Boskalis - Dredging International



Ing. Alberto G. Palomar
REPRESENTANTE TECNICO

Comision Administradora del Rio de la Plata
Canal Martin Garcia

----- :Teorico 34 pies
————— :Batimetria Abril 2023

Fecha Canal, KM 39.6-67.4
Hz 1: 1500
V 1: 100

KM 54200

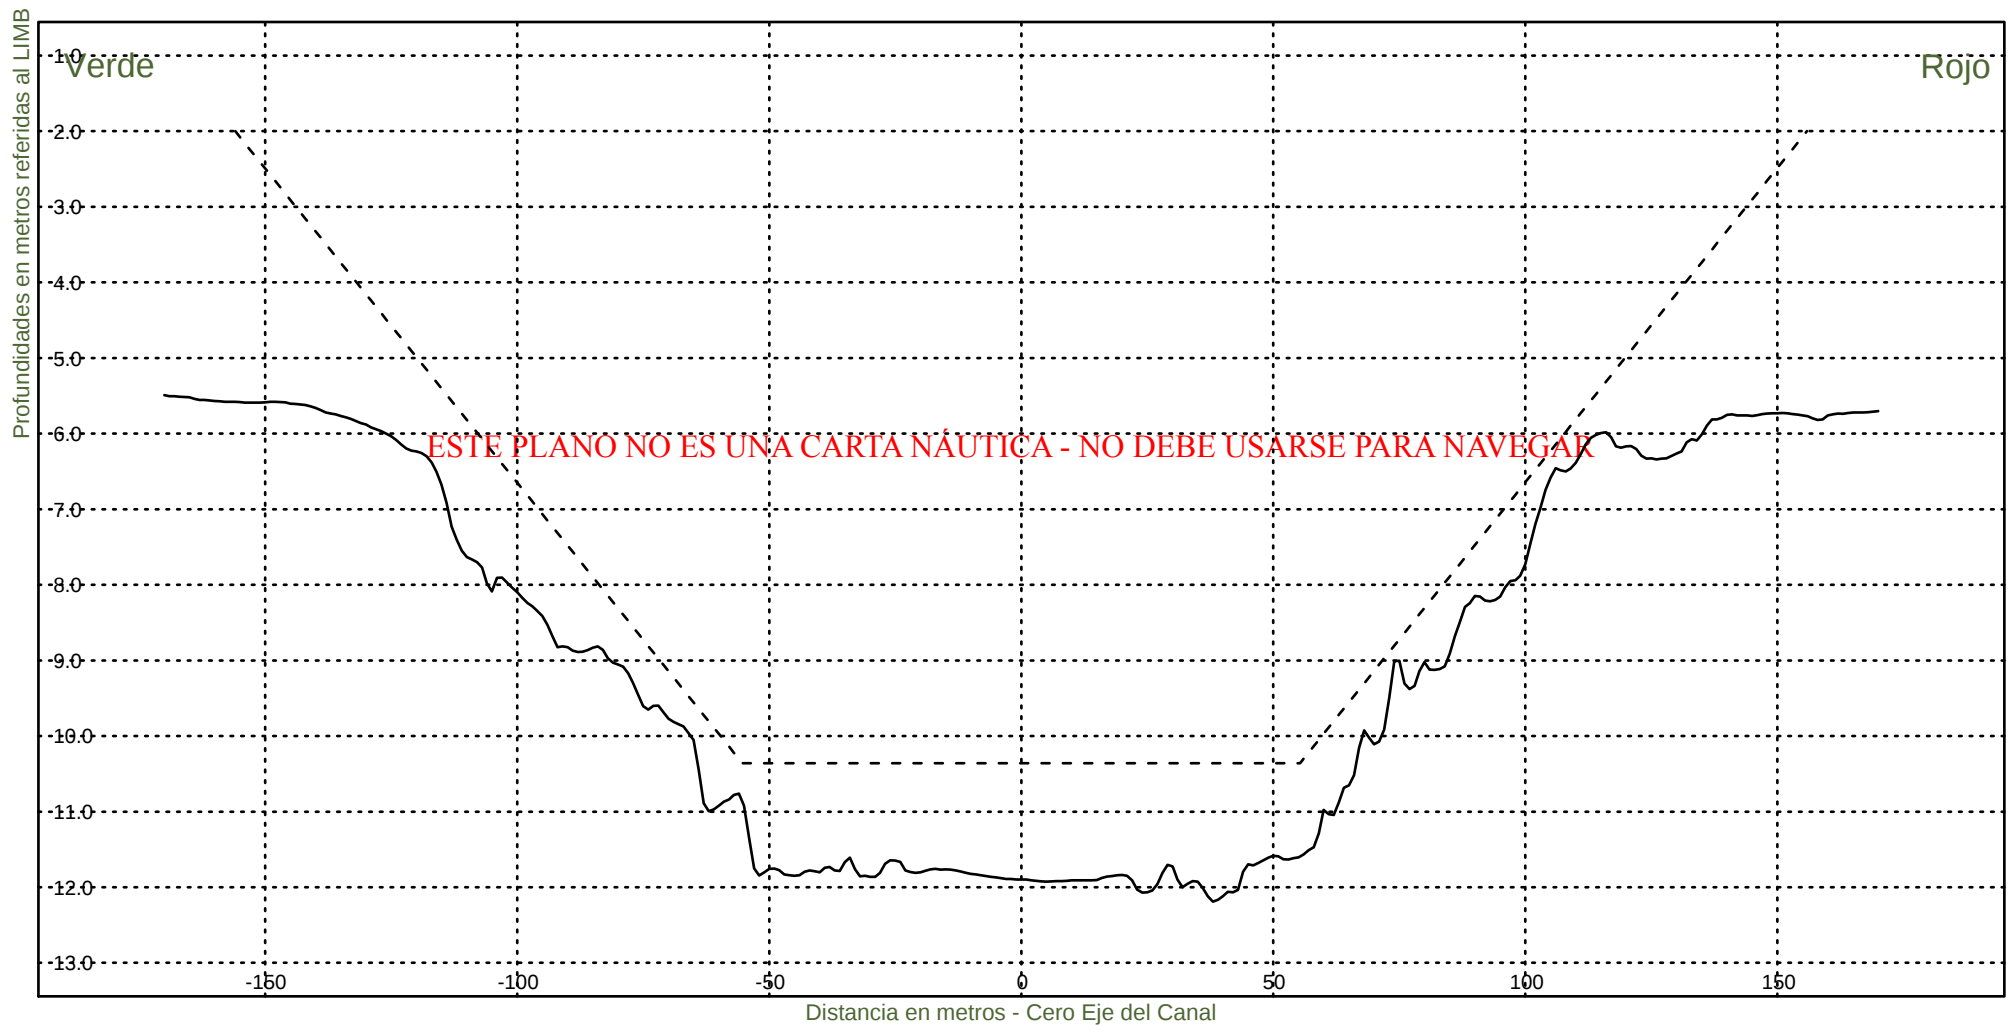


Consorcio Boskalis - Dredging International


Ing. Alberto G. Palomar
REPRESENTANTE TECNICO

Comision Administradora del Rio de la Plata
Canal Martin Garcia

----- :Teorico 34 pies
————— :Batimetria Abril 2023

Fecha Canal, KM 39.6-67.4
Hz 1: 1500
V 1: 100
KM 54400

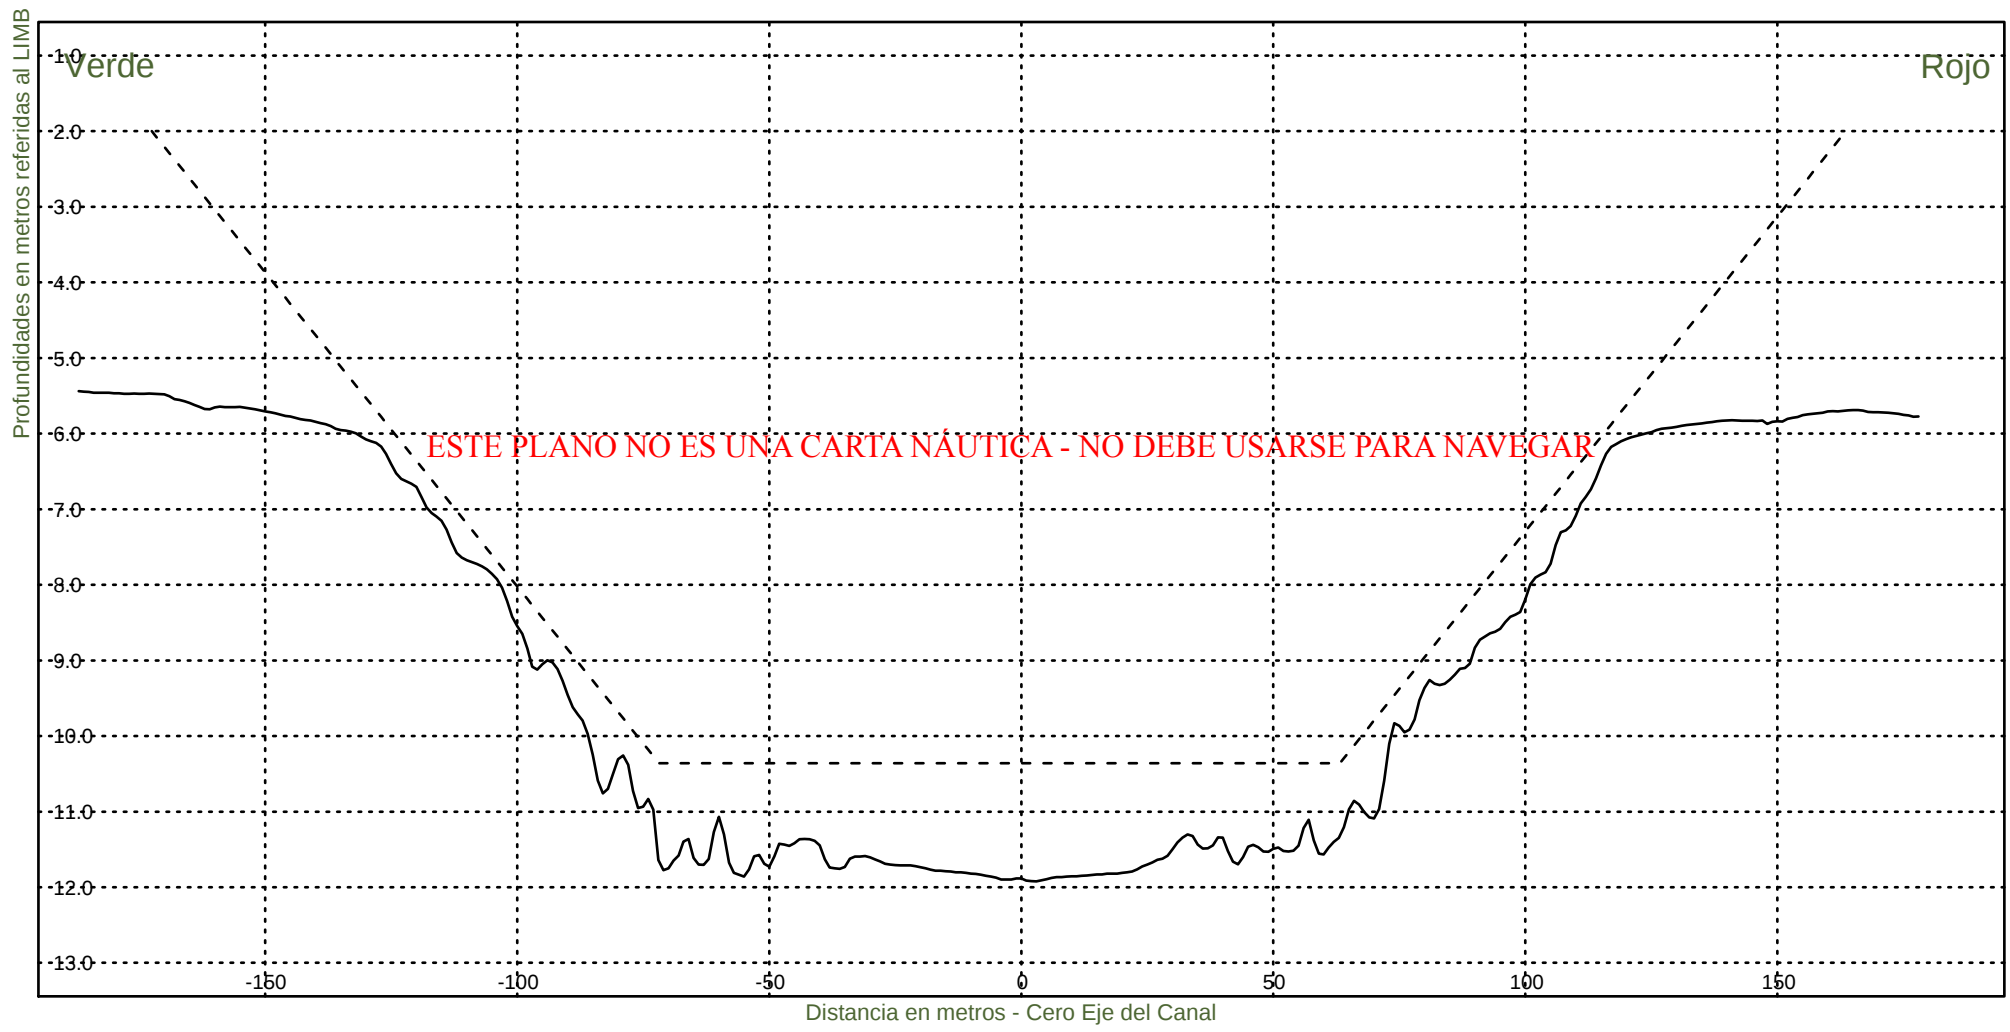


Consorcio Boskalis - Dredging International


Ing. Alberto G. Palomar
REPRESENTANTE TECNICO

Comision Administradora del Rio de la Plata
Canal Martin Garcia

----- :Teorico 34 pies
————— :Batimetria Abril 2023

Fecha Canal, KM 39.6-67.4
Hz 1: 1500
V 1: 100
KM 54600

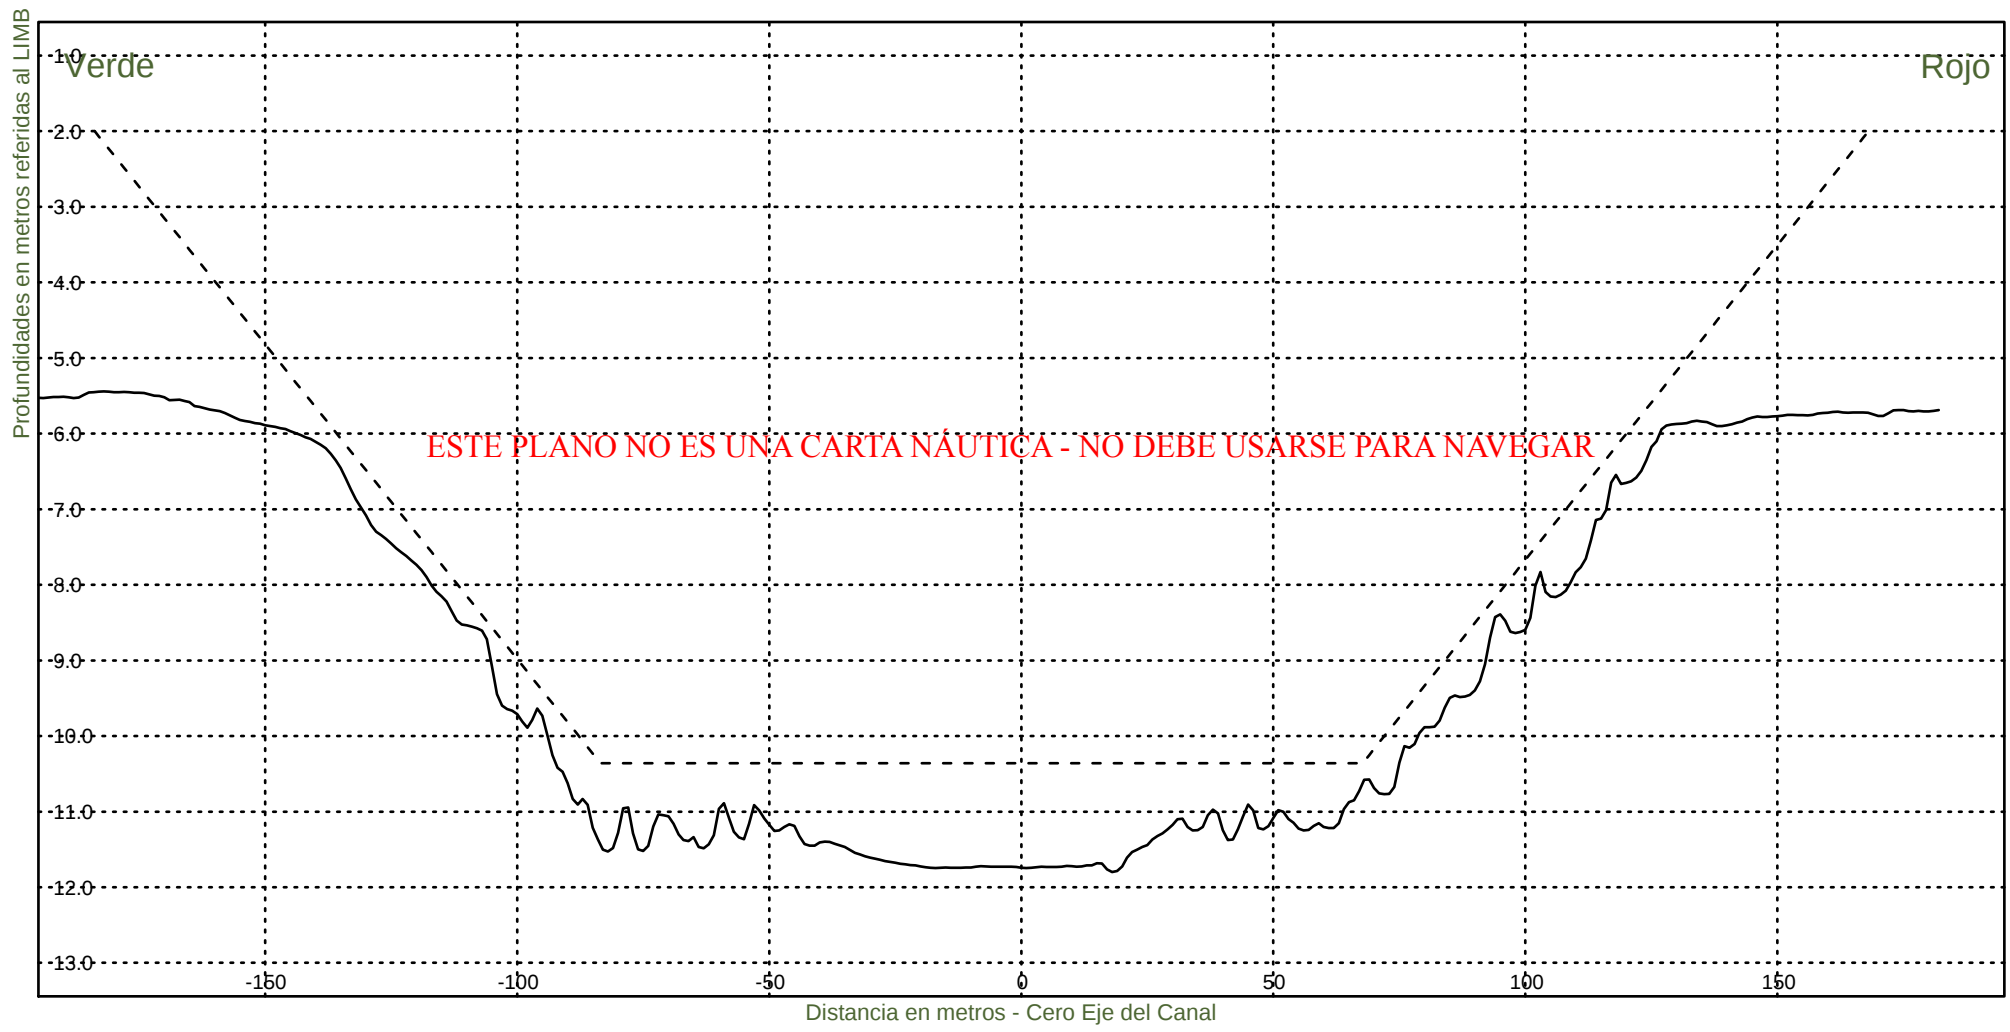


Consorcio Boskalis - Dredging International


Ing. Alberto G. Palomar
REPRESENTANTE TECNICO

Comision Administradora del Rio de la Plata
Canal Martin Garcia

----- :Teorico 34 pies
——— :Batimetria Abril 2023

Fecha Canal, KM 39.6-67.4
Hz 1: 1500
V 1: 100
KM 54800

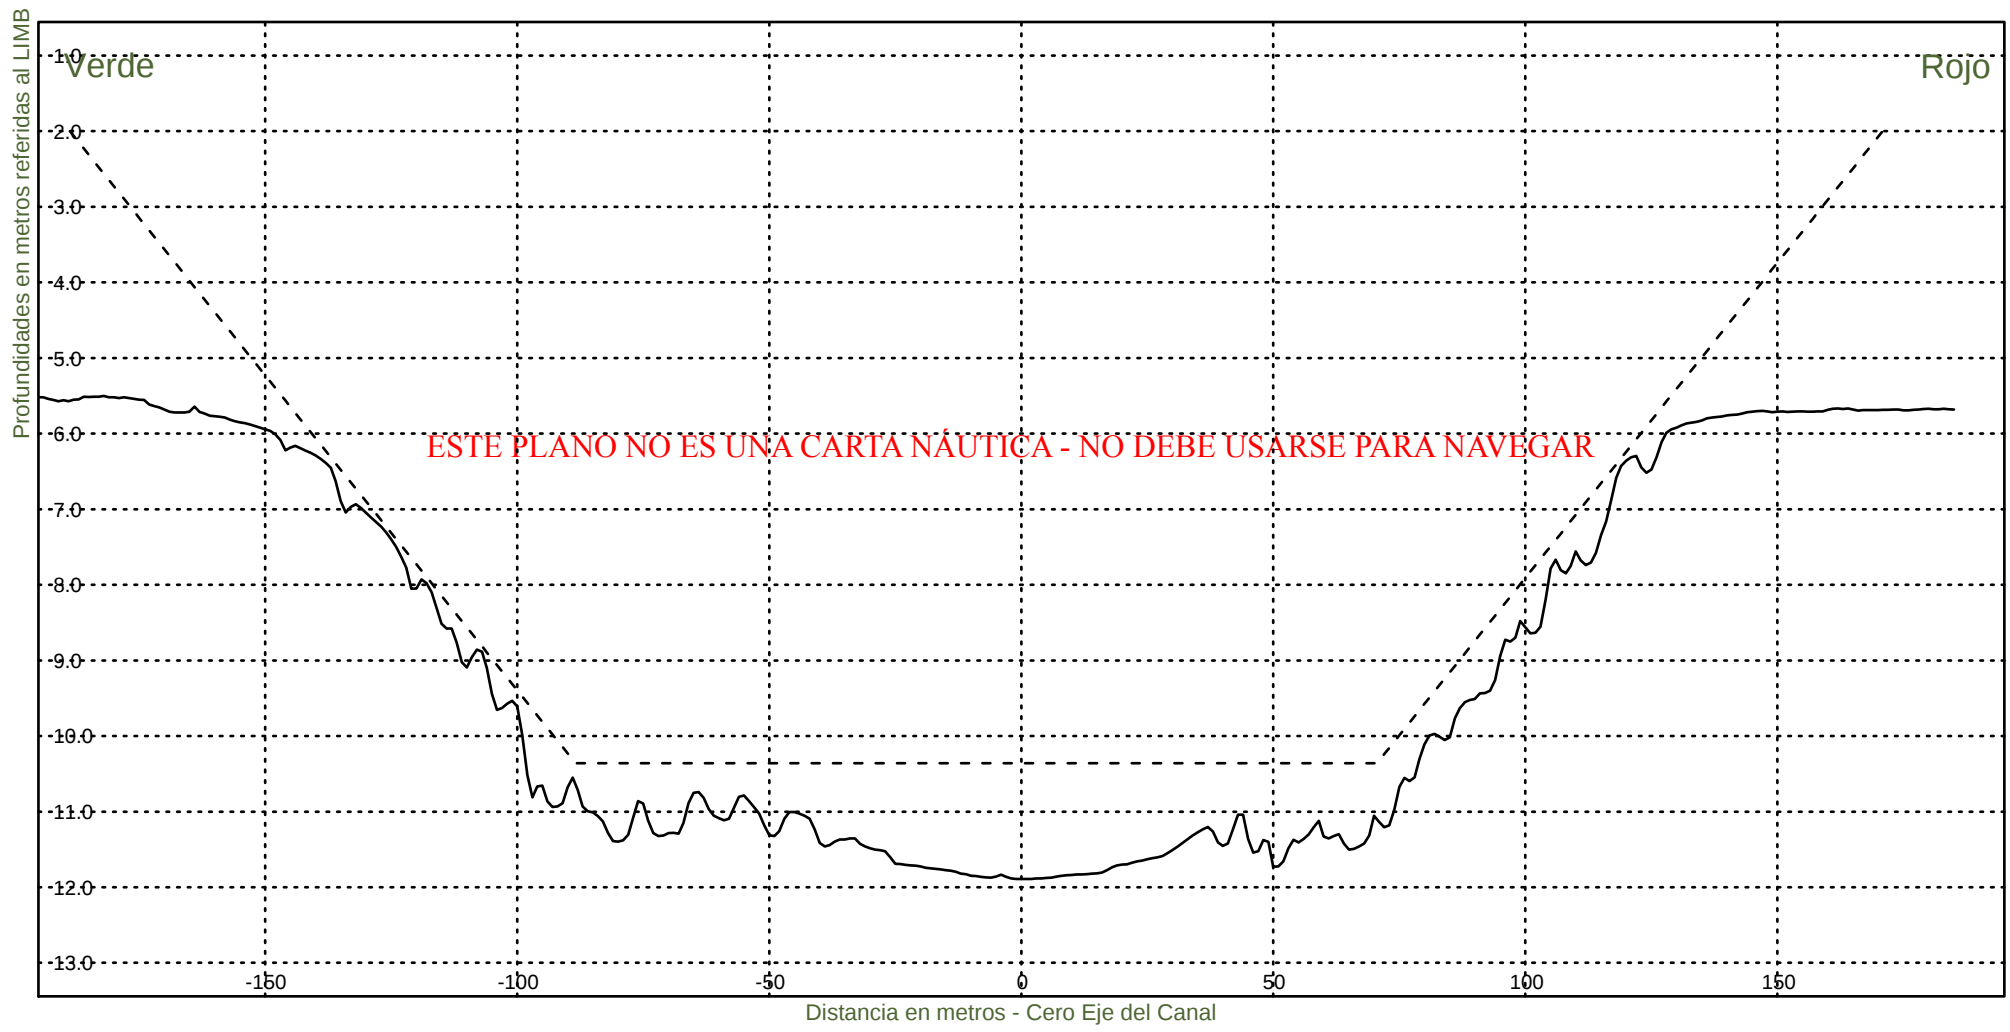


Consorcio Boskalis - Dredging International


Ing. Alberto G. Palomar
REPRESENTANTE TECNICO

Comision Administradora del Rio de la Plata
Canal Martin Garcia

----- :Teorico 34 pies
——— :Batimetria Abril 2023

Fecha Canal, KM 39.6-67.4
Hz 1: 1500
V 1: 100
KM 55000

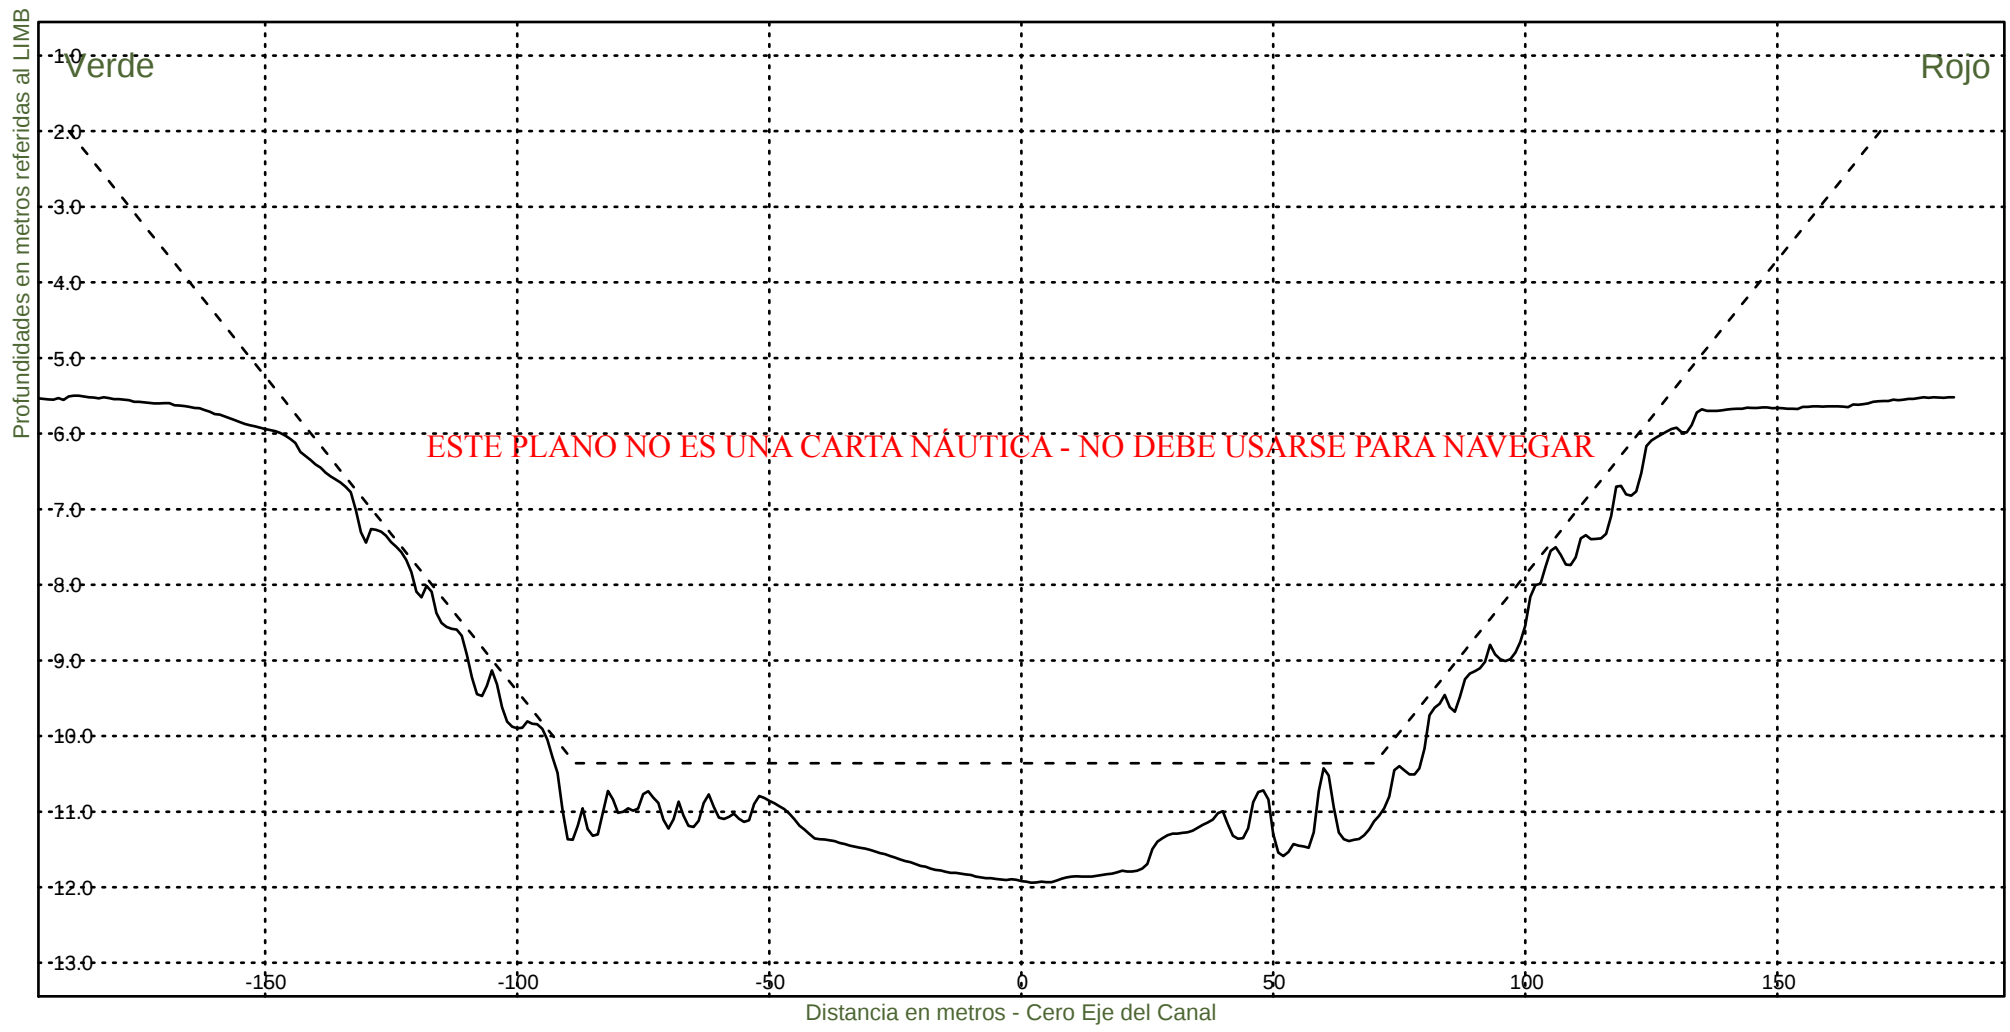

Consorcio Boskalis - Dredging International



Ing. Alberto G. Palomar
REPRESENTANTE TECNICO

Comision Administradora del Rio de la Plata
Canal Martin Garcia

----- :Teorico 34 pies
——— :Batimetria Abril 2023

Fecha Canal, KM 39.6-67.4
Hz 1: 1500
V 1: 100

KM 55200

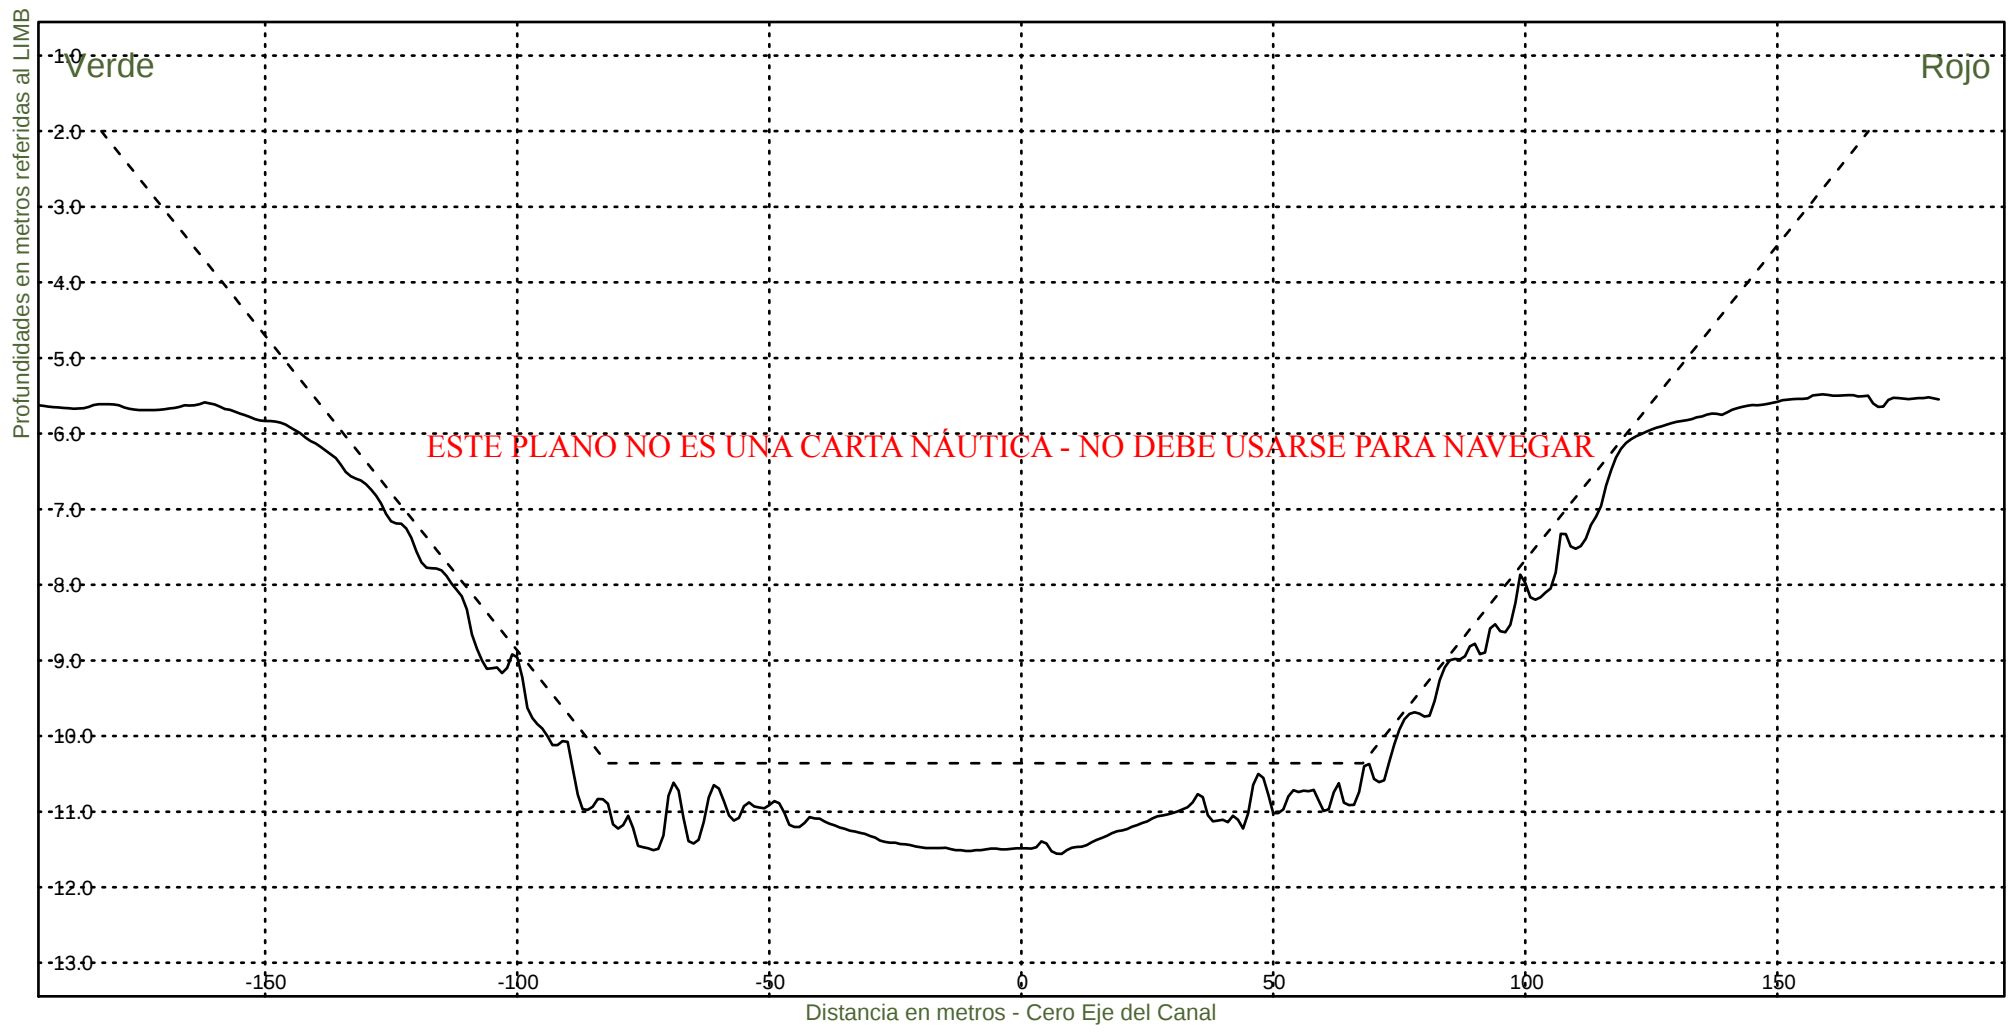


Consorcio Boskalis - Dredging International


Ing. Alberto G. Palomar
REPRESENTANTE TECNICO

Comision Administradora del Rio de la Plata
Canal Martin Garcia

----- :Teorico 34 pies
——— :Batimetria Abril 2023

Fecha Canal, KM 39.6-67.4
Hz 1: 1500
V 1: 100
KM 55400

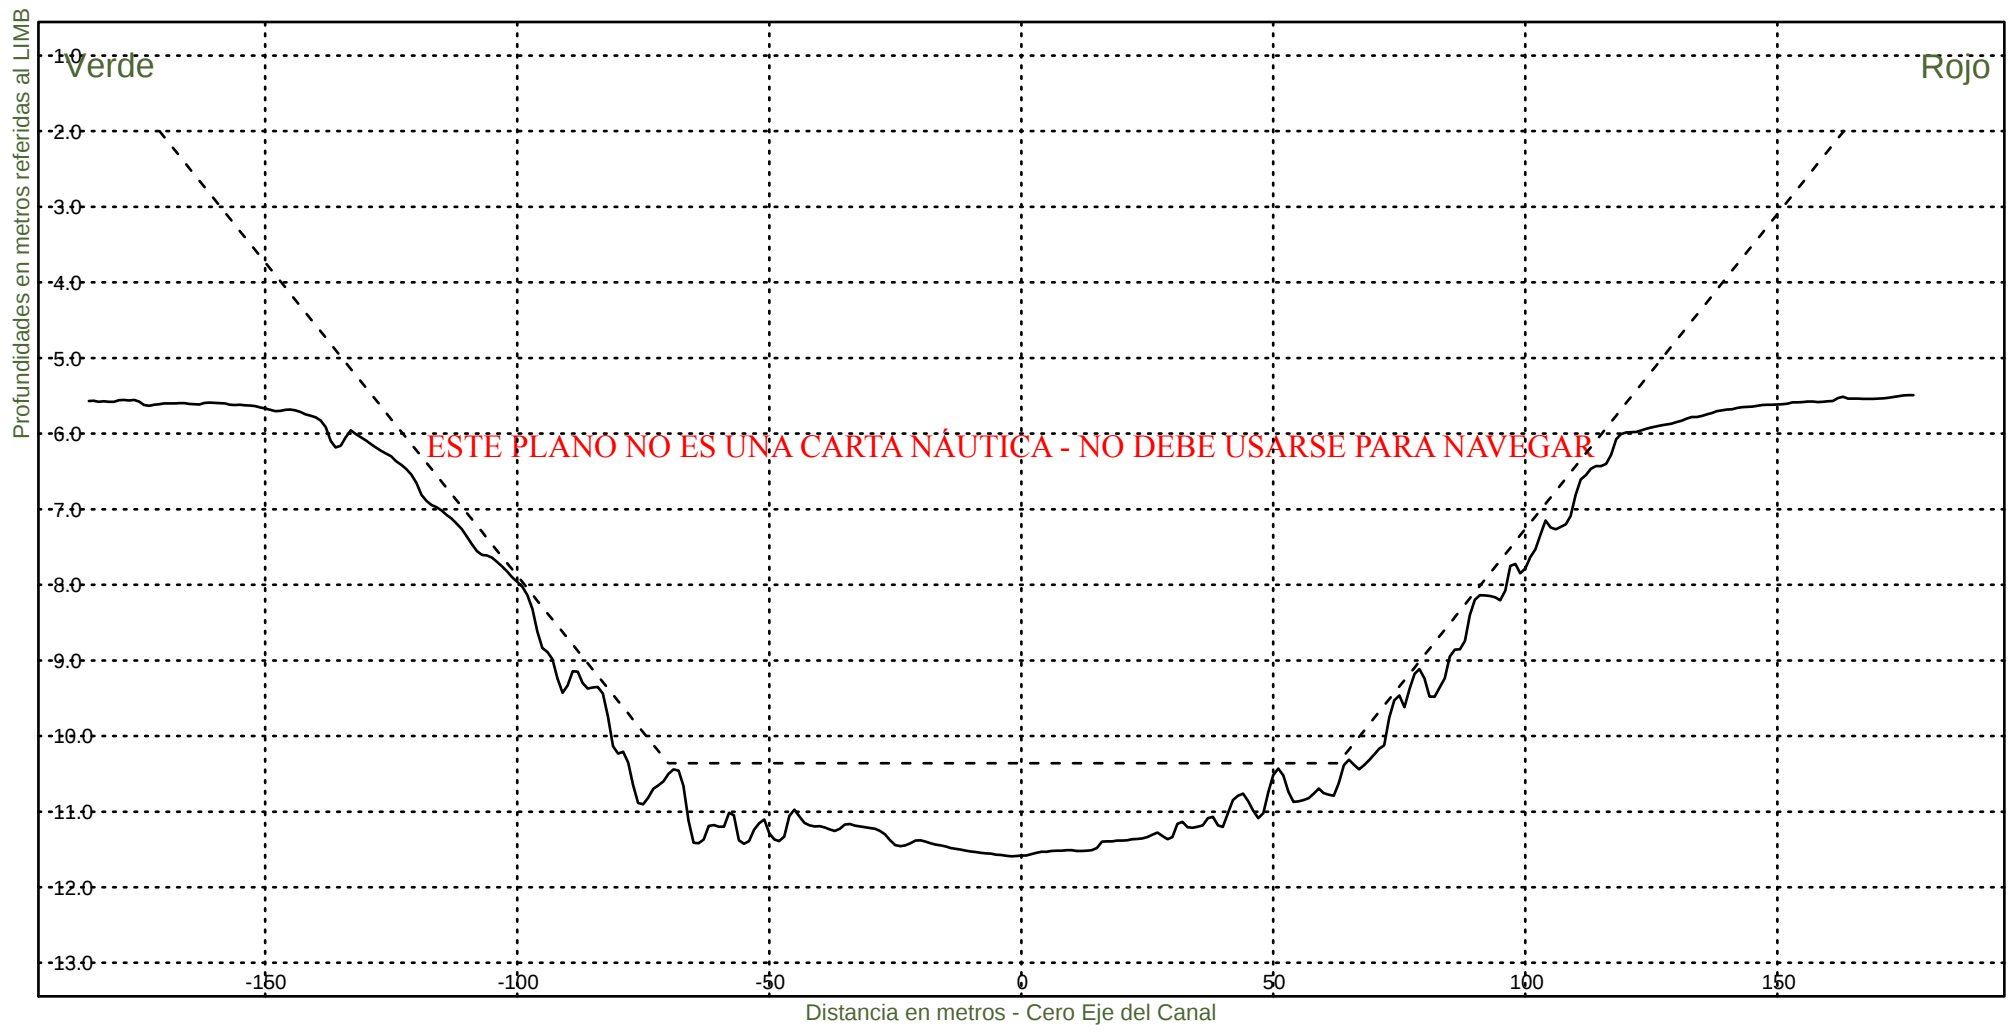


Consorcio Boskalis - Dredging International


Ing. Alberto G. Palomar
REPRESENTANTE TECNICO

Comision Administradora del Rio de la Plata
Canal Martin Garcia

----- :Teorico 34 pies
——— :Batimetria Abril 2023

Fecha Canal, KM 39.6-67.4
Hz 1: 1500
V 1: 100
KM 55600

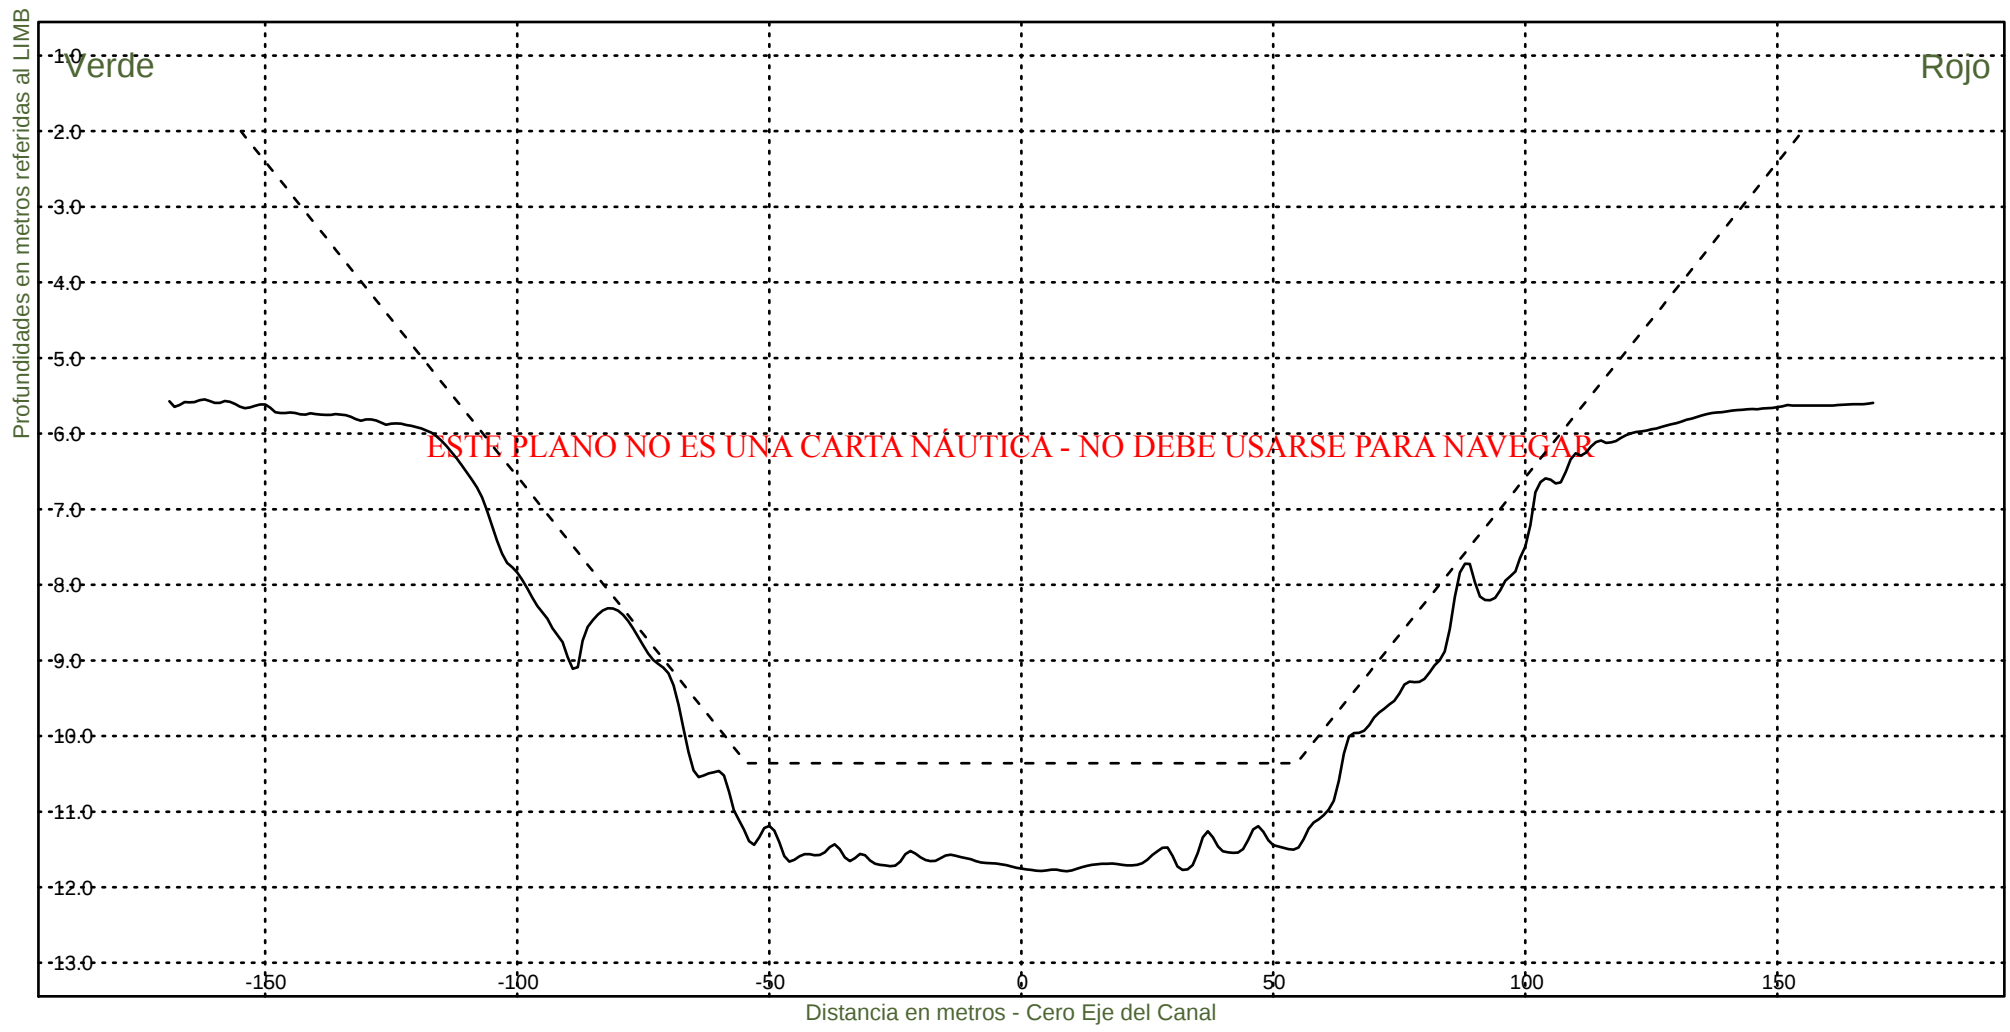


Consorcio Boskalis - Dredging International


Ing. Alberto G. Palomar
REPRESENTANTE TECNICO

Comision Administradora del Rio de la Plata
Canal Martin Garcia

----- :Teorico 34 pies
————— :Batimetria Abril 2023

Fecha Canal, KM 39.6-67.4
Hz 1: 1500
V 1: 100
KM 55800

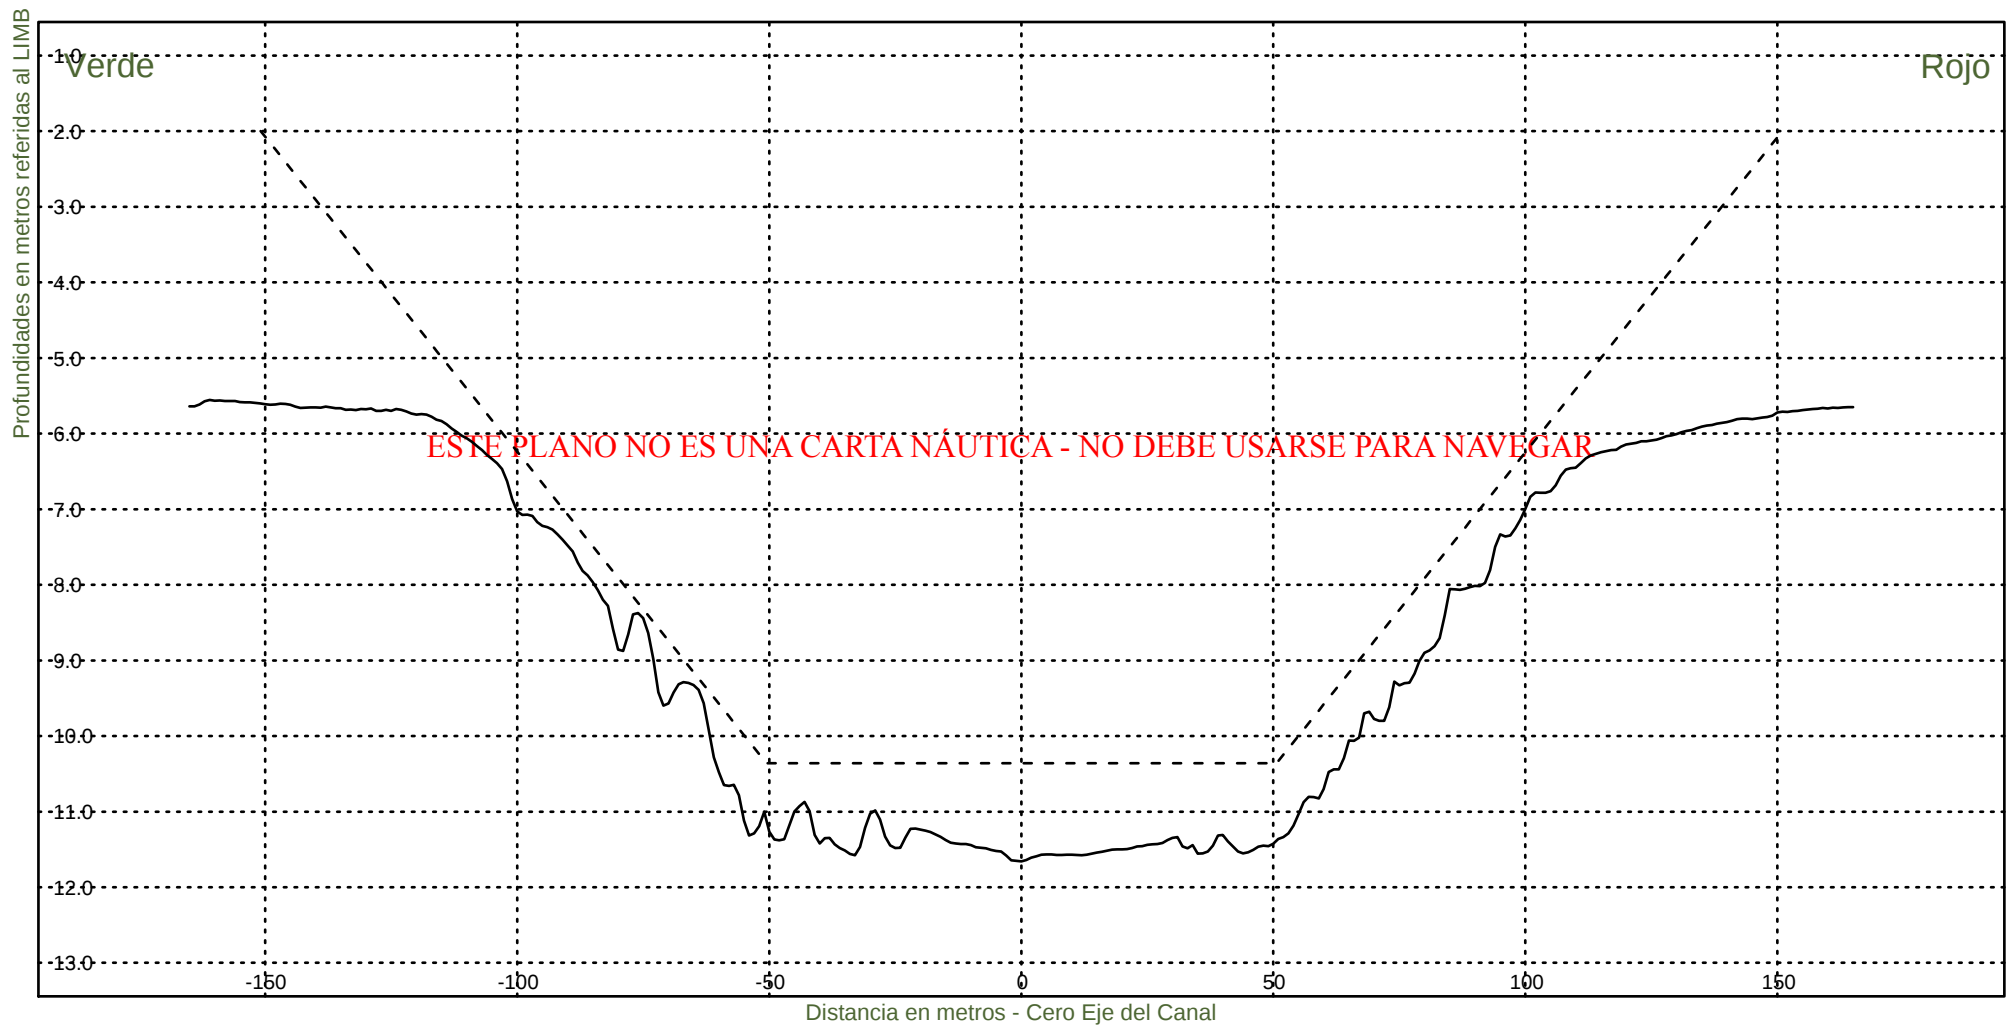


Consorcio Boskalis - Dredging International


Ing. Alberto G. Palomar
REPRESENTANTE TECNICO

Comision Administradora del Rio de la Plata
Canal Martin Garcia

----- :Teorico 34 pies
——— :Batimetria Abril 2023

Fecha Canal, KM 39.6-67.4
Hz 1: 1500
V 1: 100
KM 56000

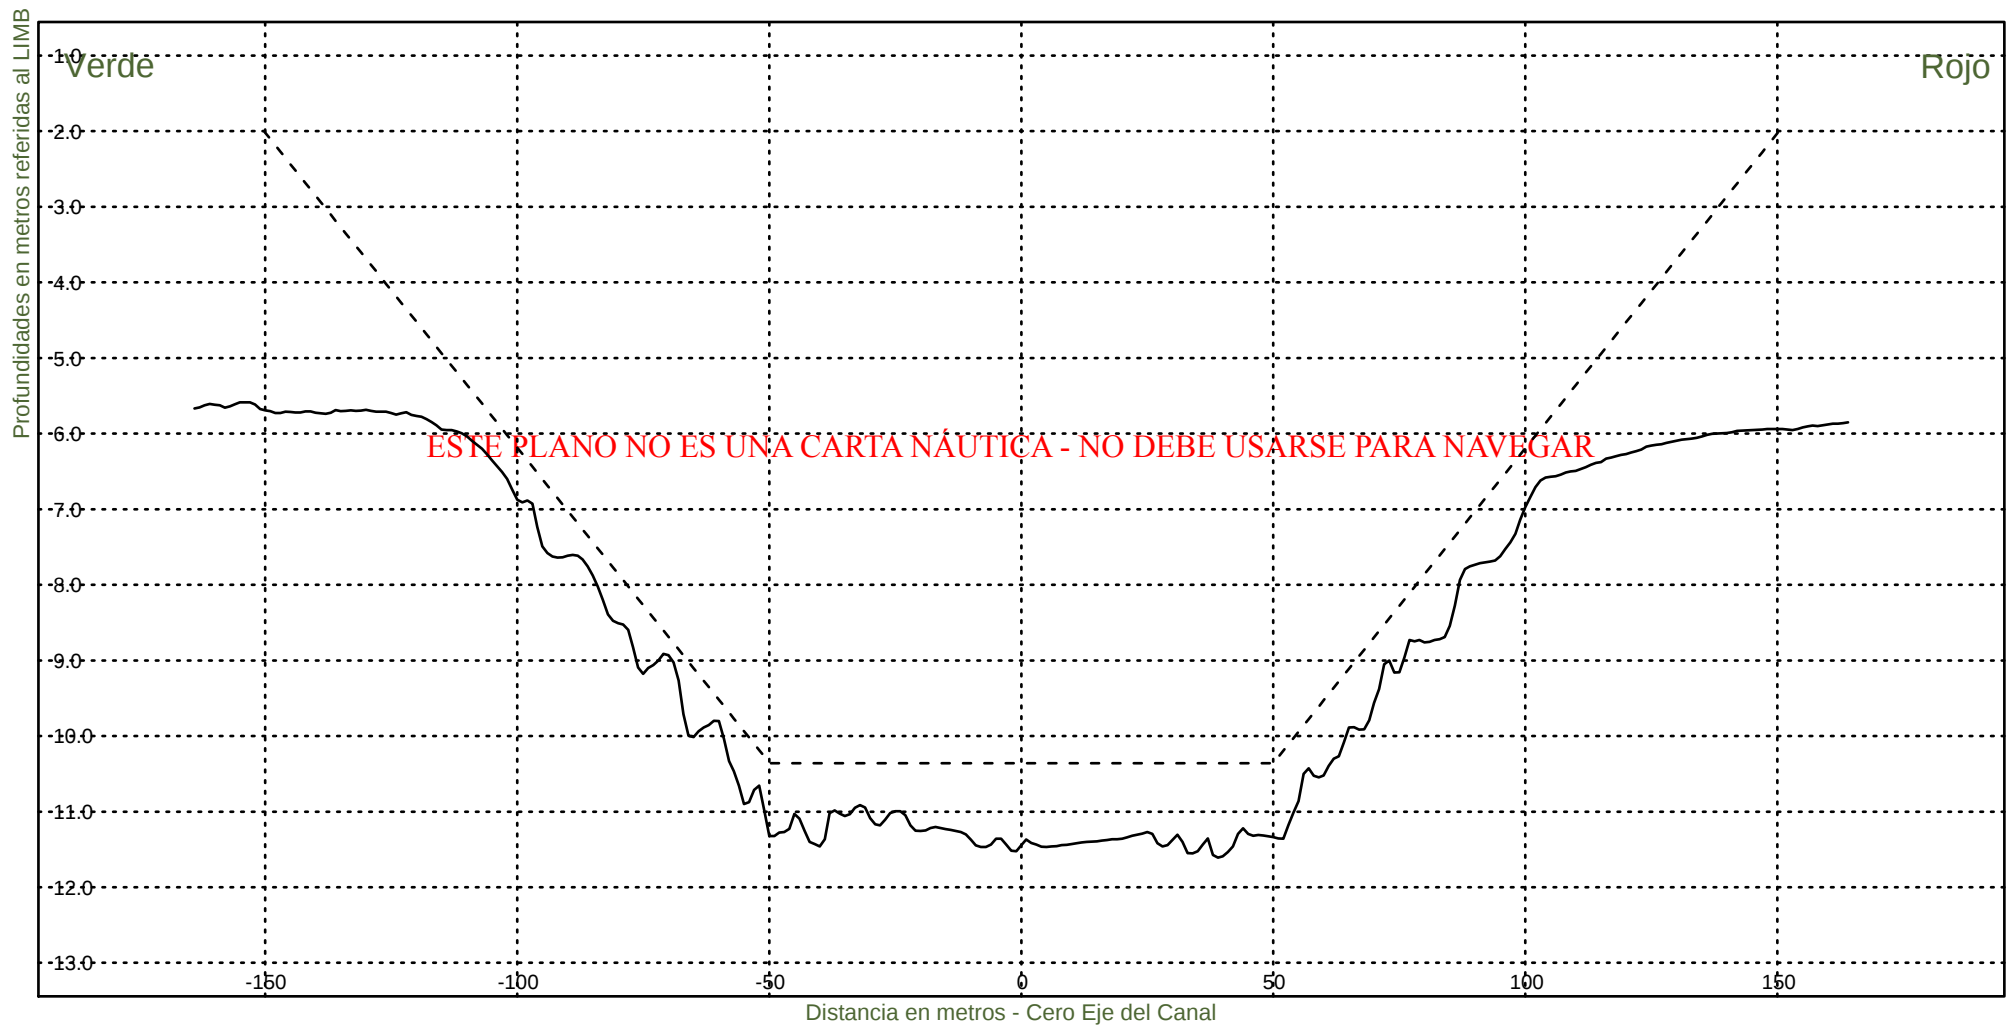


Consorcio Boskalis - Dredging International


Ing. Alberto G. Palomar
REPRESENTANTE TECNICO

Comision Administradora del Rio de la Plata
Canal Martin Garcia

----- :Teorico 34 pies
————— :Batimetria Abril 2023

Fecha Canal, KM 39.6-67.4
Hz 1: 1500
V 1: 100
KM 56200

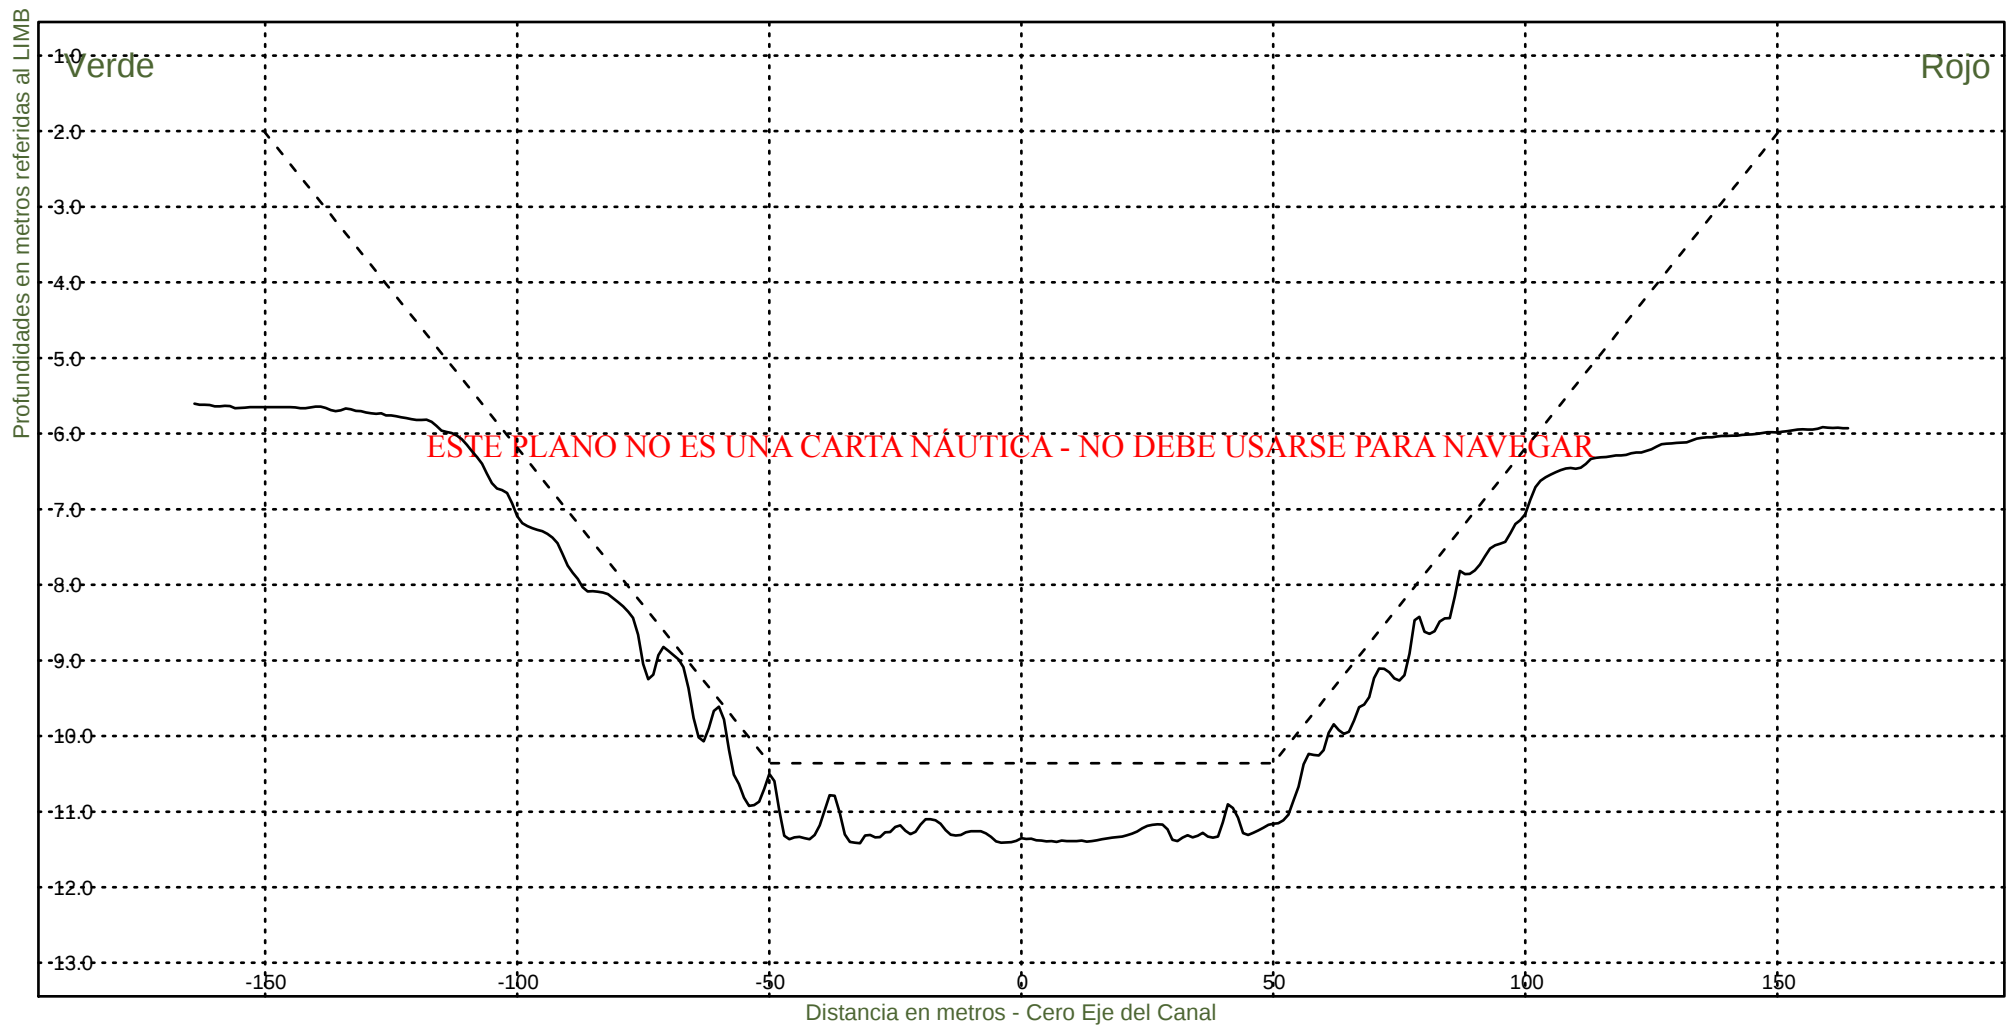


Consorcio Boskalis - Dredging International


Ing. Alberto G. Palomar
REPRESENTANTE TECNICO

Comision Administradora del Rio de la Plata
Canal Martin Garcia

----- :Teorico 34 pies
——— :Batimetria Abril 2023

Fecha Canal, KM 39.6-67.4
Hz 1: 1500
V 1: 100
KM 56400

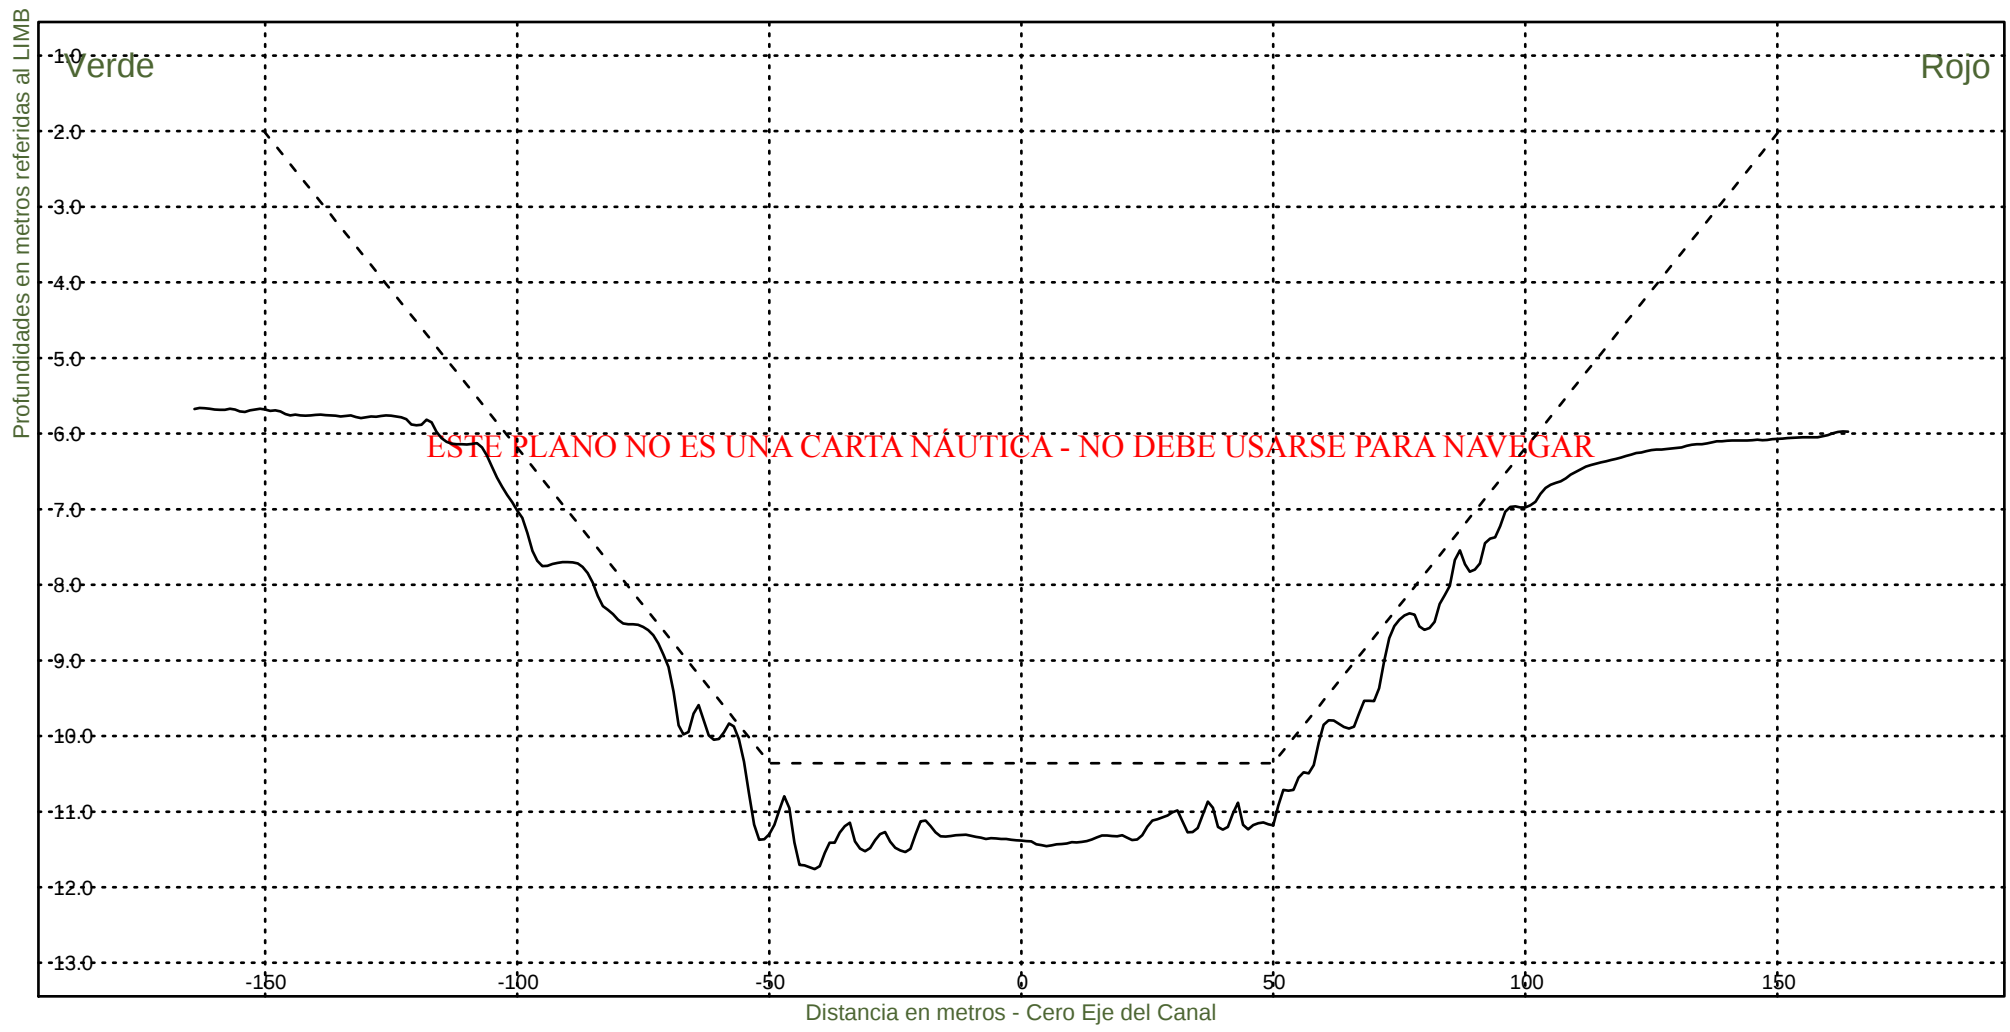

Consorcio Boskalis - Dredging International



Ing. Alberto G. Palomar
REPRESENTANTE TECNICO

Comision Administradora del Rio de la Plata
Canal Martin Garcia

----- :Teorico 34 pies
————— :Batimetria Abril 2023

Fecha Canal, KM 39.6-67.4
Hz 1: 1500
V 1: 100

KM 56600

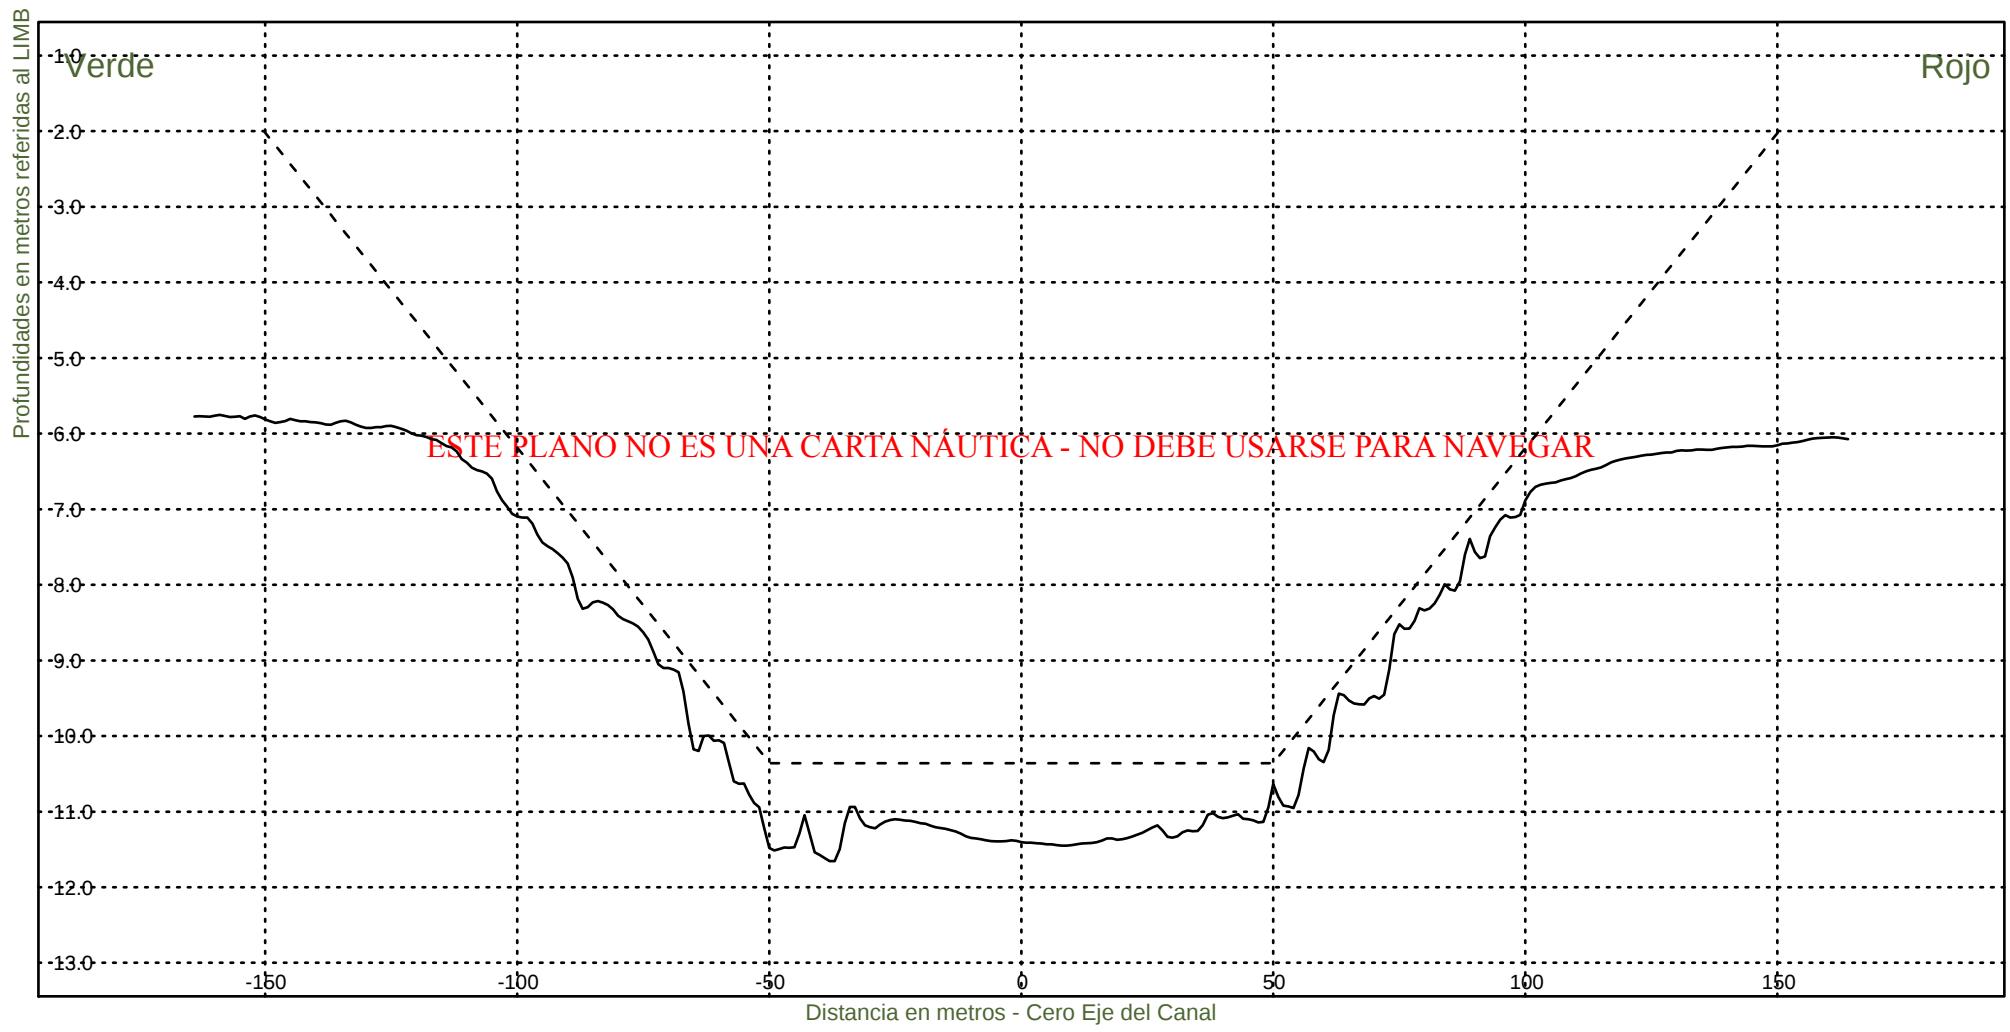

Consorcio Boskalis - Dredging International



Ing. Alberto G. Palomar
REPRESENTANTE TECNICO

Comision Administradora del Rio de la Plata
Canal Martin Garcia

----- :Teorico 34 pies
————— :Batimetria Abril 2023

Fecha Canal, KM 39.6-67.4
Hz 1: 1500
V 1: 100

KM 56800

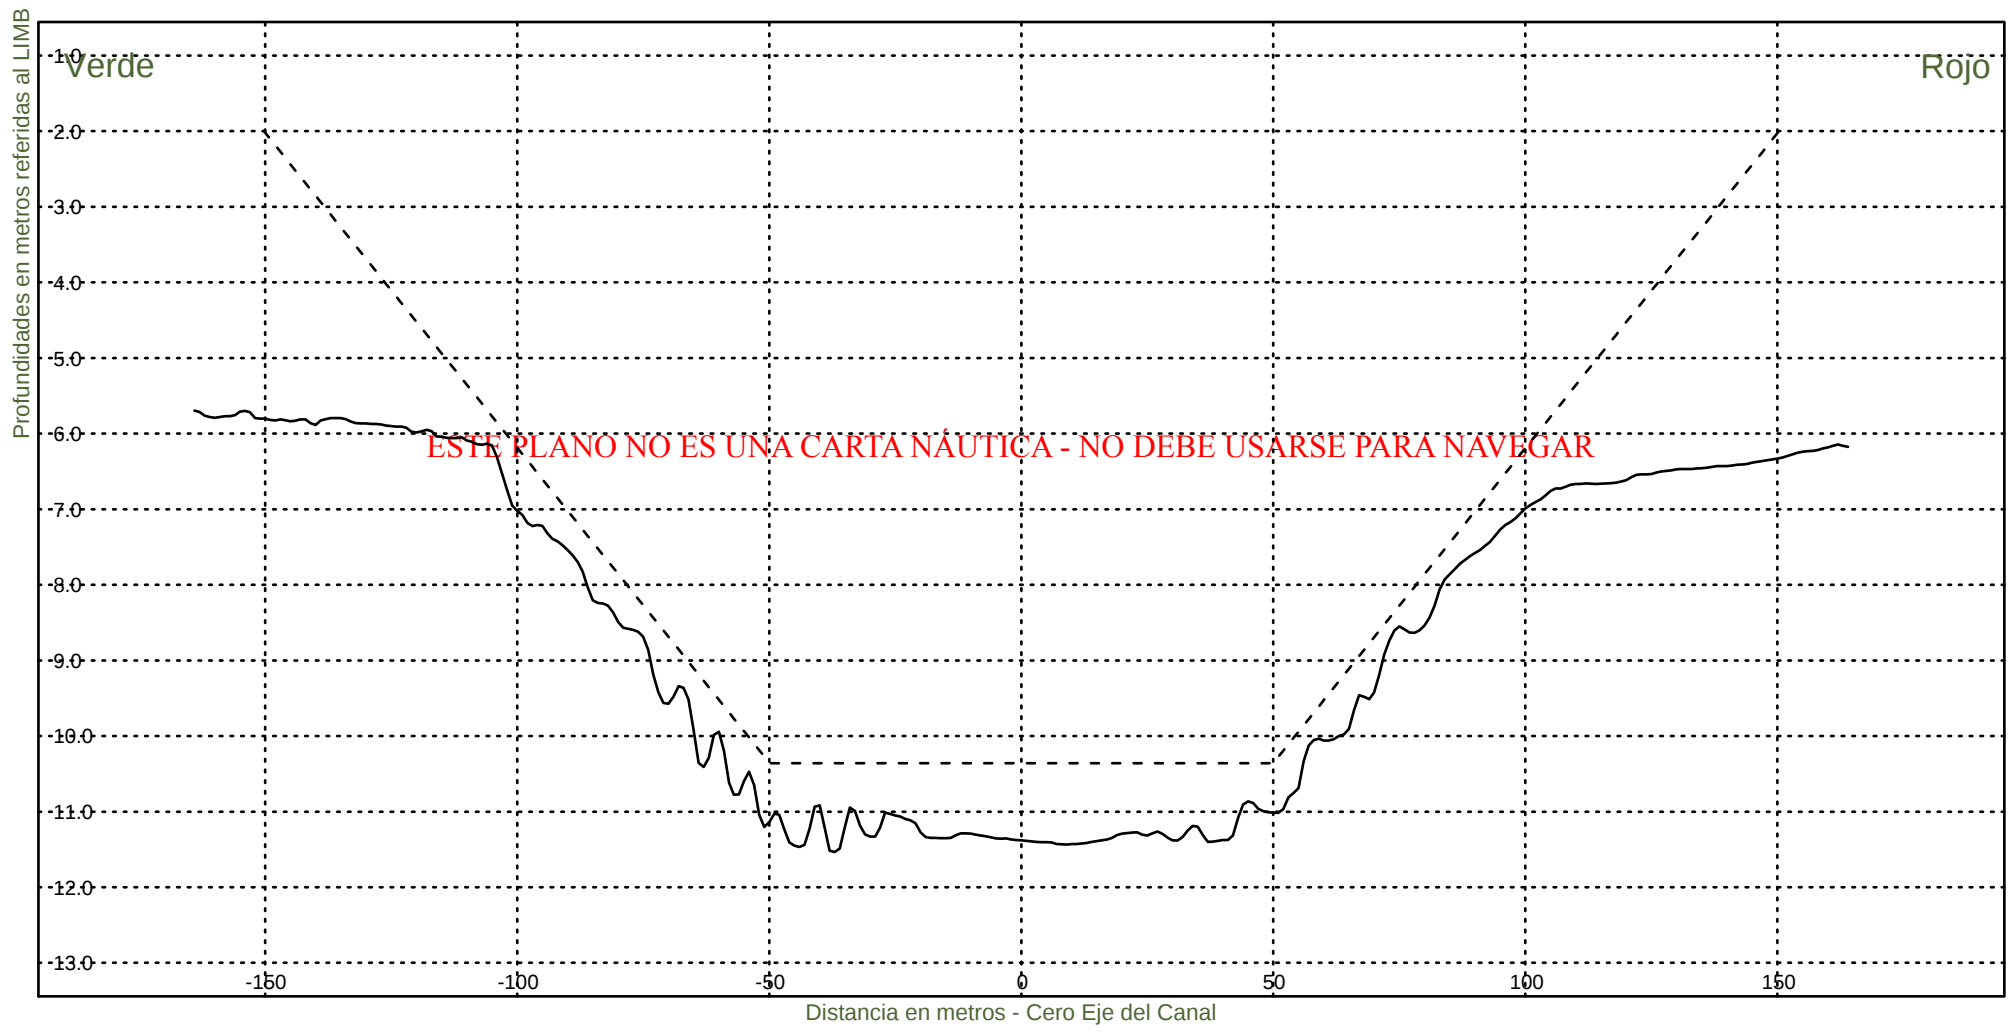

Consorcio Boskalis - Dredging International



Ing. Alberto G. Palomar
REPRESENTANTE TECNICO

Comision Administradora del Rio de la Plata
Canal Martin Garcia

----- :Teorico 34 pies
————— :Batimetria Abril 2023

Fecha Canal, KM 39.6-67.4
Hz 1: 1500
V 1: 100

KM 57000

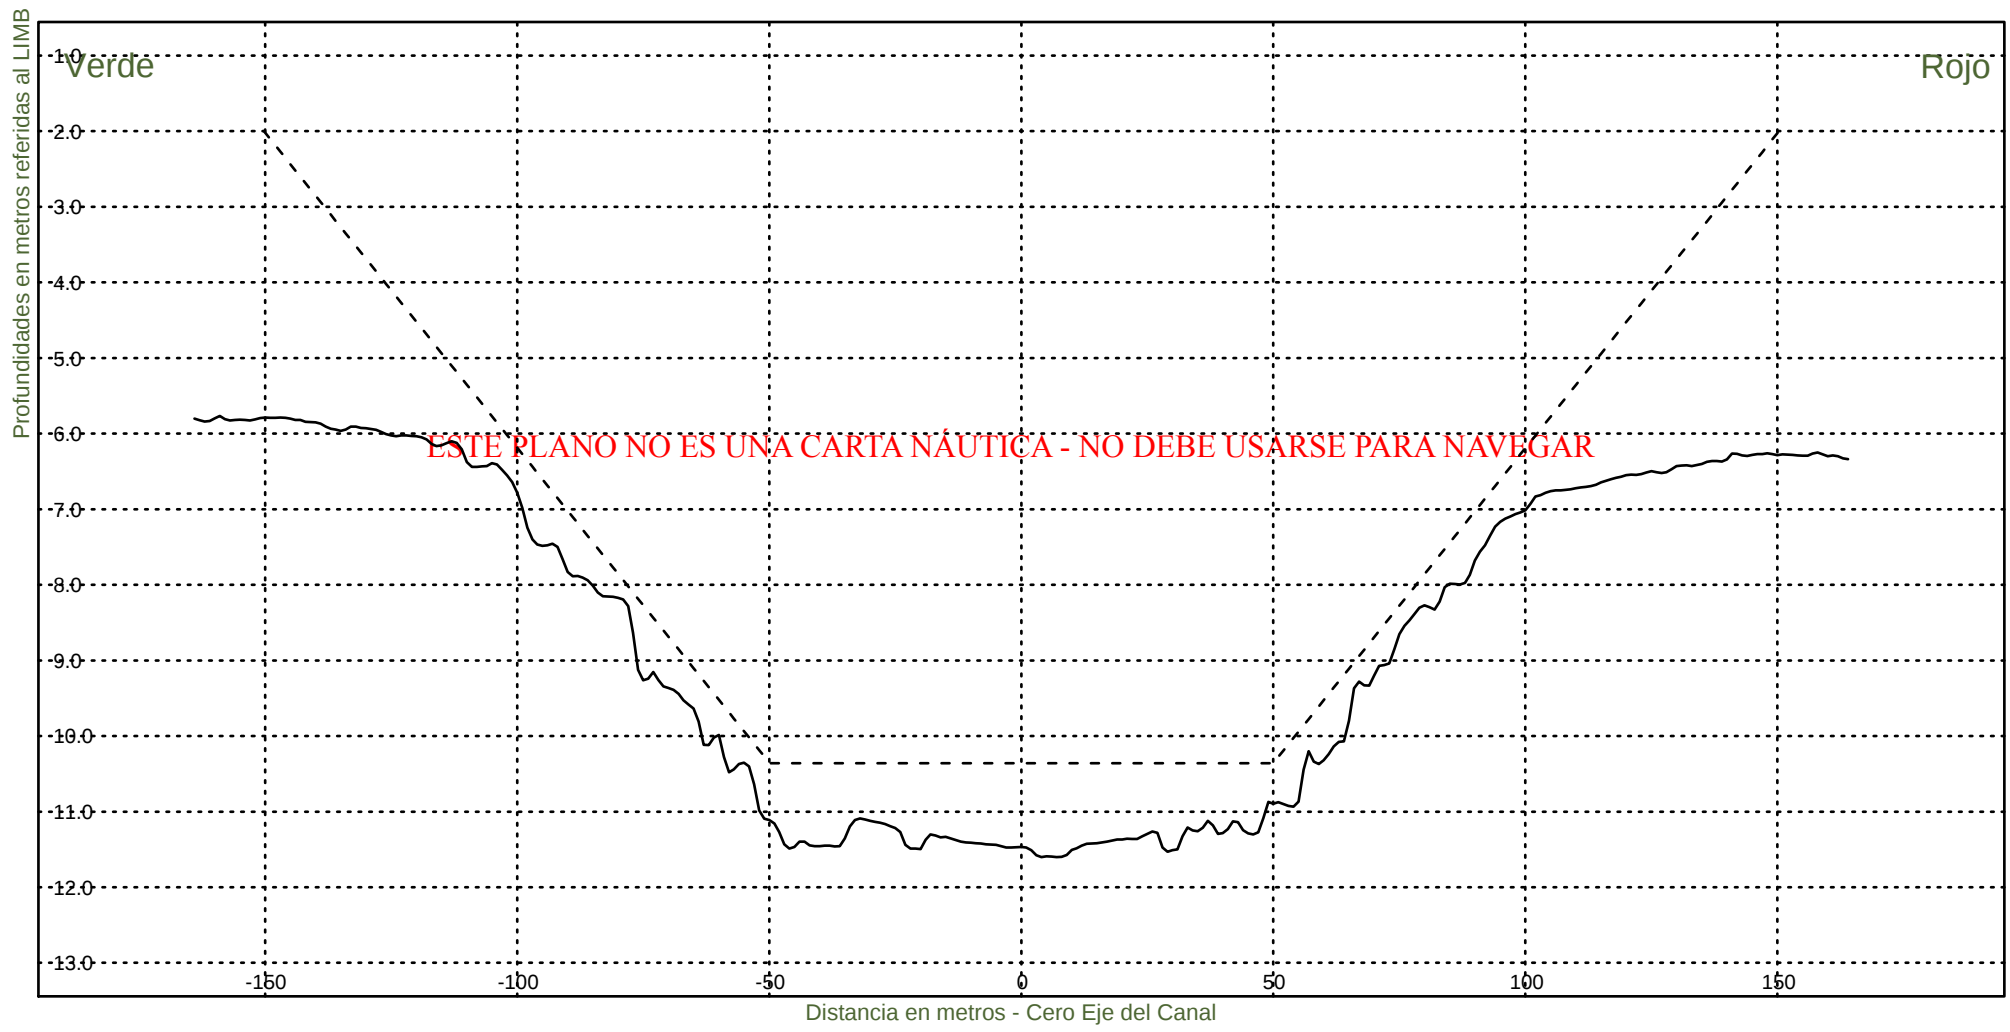


Consorcio Boskalis - Dredging International


Ing. Alberto G. Palomar
REPRESENTANTE TECNICO

Comision Administradora del Rio de la Plata
Canal Martin Garcia

----- :Teorico 34 pies
————— :Batimetria Abril 2023

Fecha Canal, KM 39.6-67.4
Hz 1: 1500
V 1: 100
KM 57200

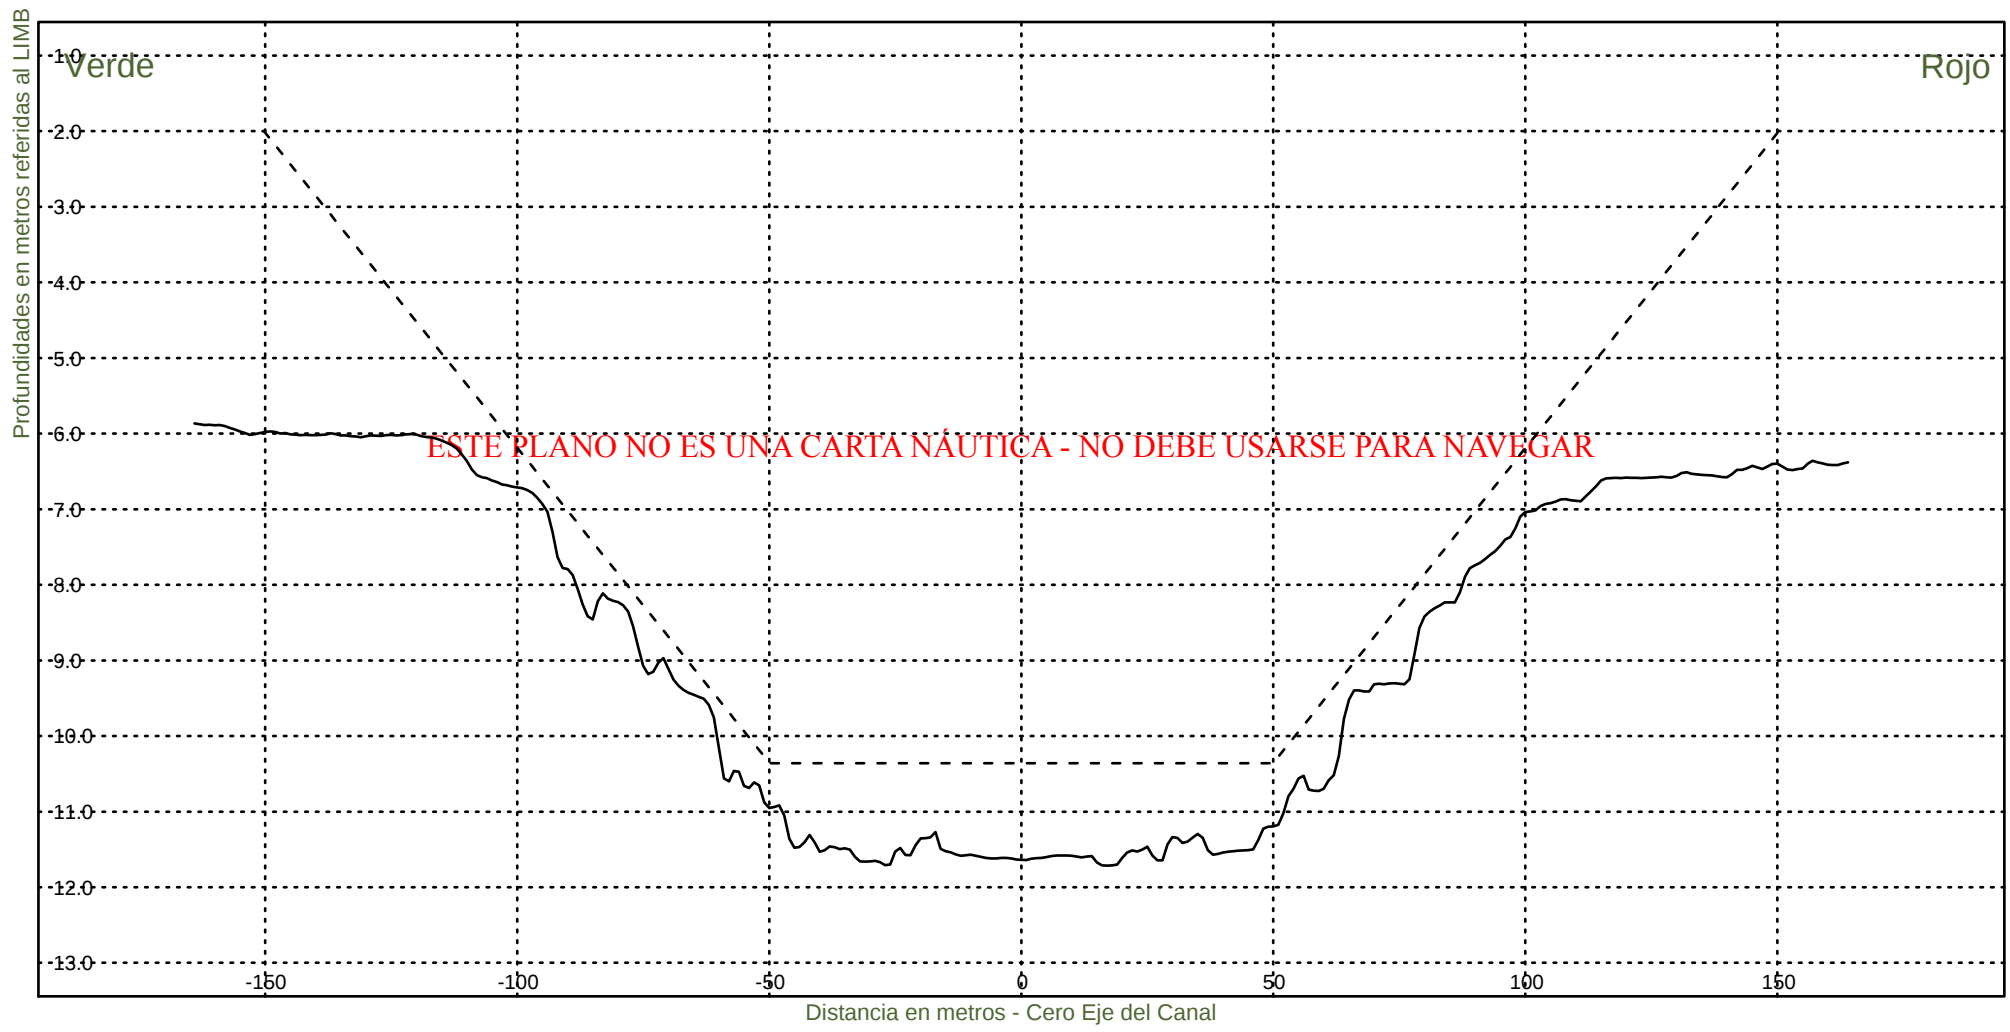


Consorcio Boskalis - Dredging International


Ing. Alberto G. Palomar
REPRESENTANTE TECNICO

Comision Administradora del Rio de la Plata
Canal Martin Garcia

----- :Teorico 34 pies
——— :Batimetria Abril 2023

Fecha Canal, KM 39.6-67.4
Hz 1: 1500
V 1: 100
KM 57400

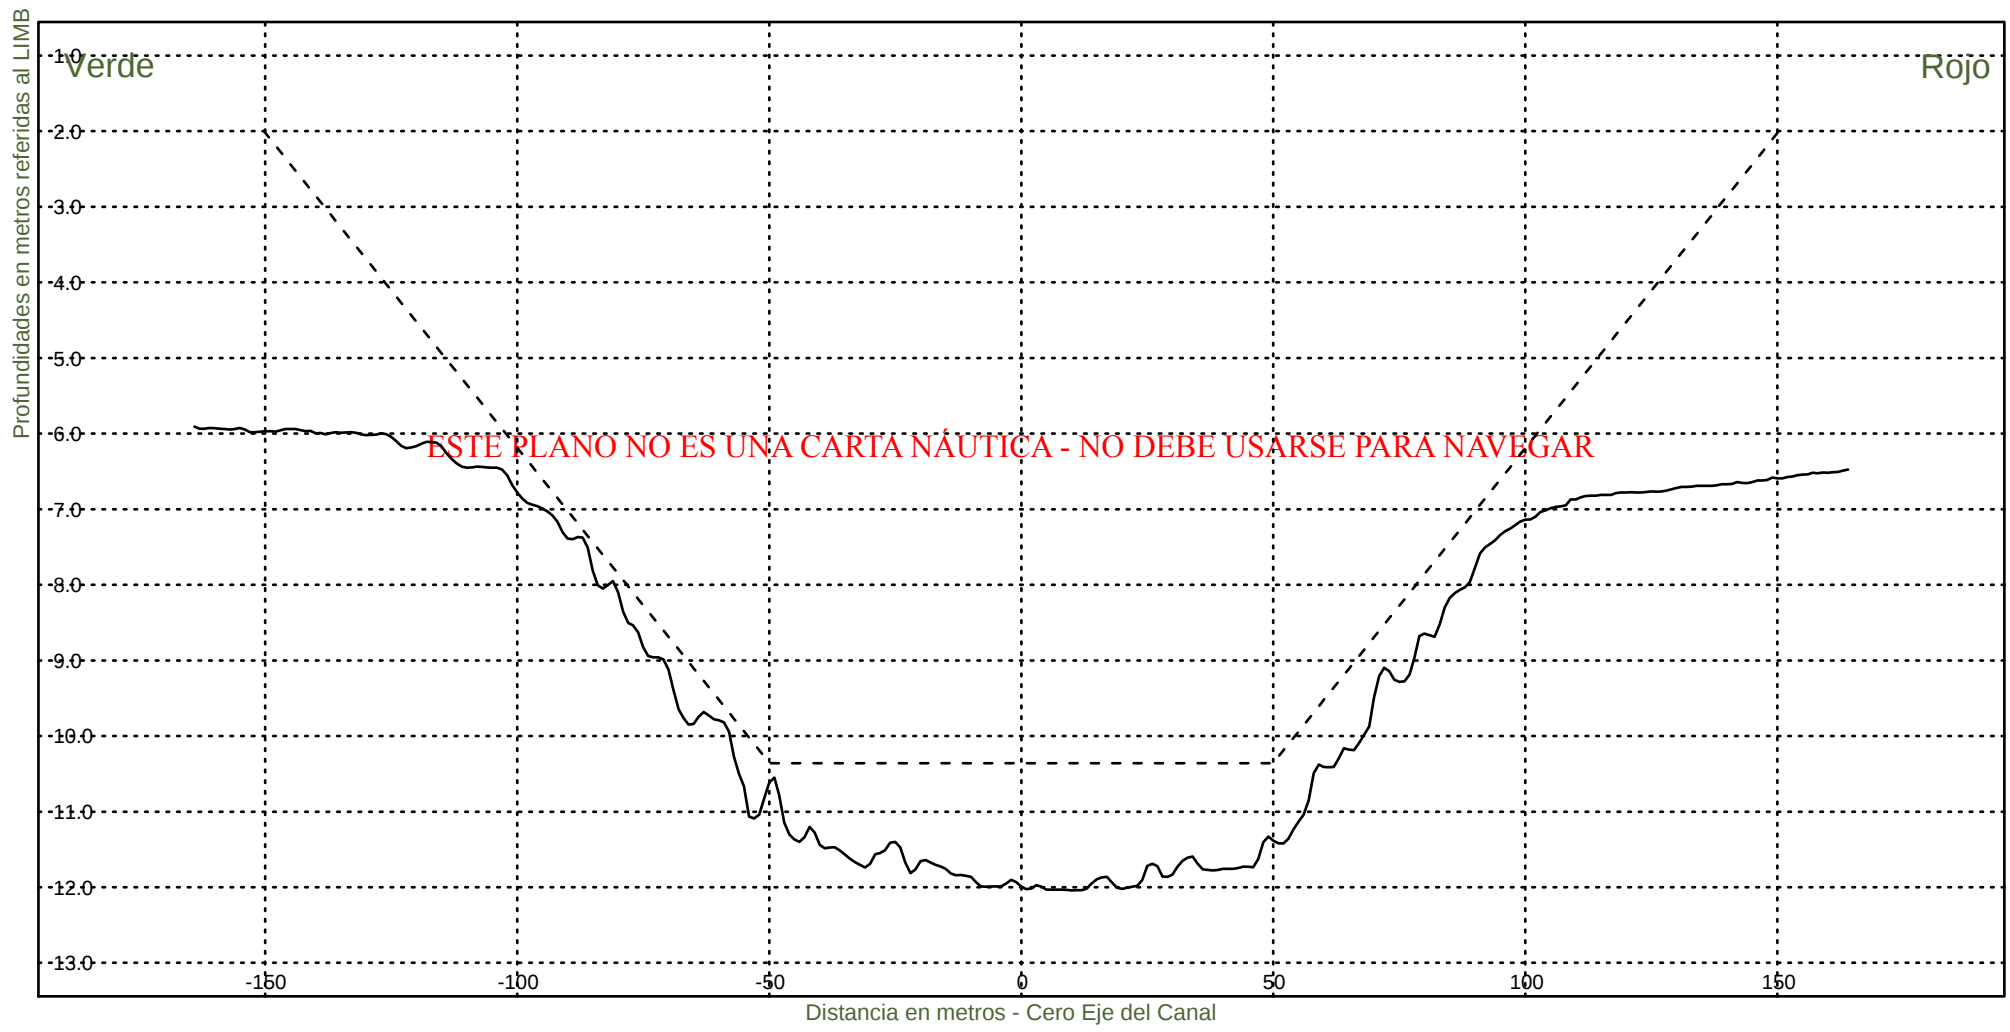

Consorcio Boskalis - Dredging International



Ing. Alberto G. Palomar
REPRESENTANTE TECNICO

Comision Administradora del Rio de la Plata
Canal Martin Garcia

----- :Teorico 34 pies
——— :Batimetria Abril 2023

Fecha Canal, KM 39.6-67.4
Hz 1: 1500
V 1: 100

KM 57600

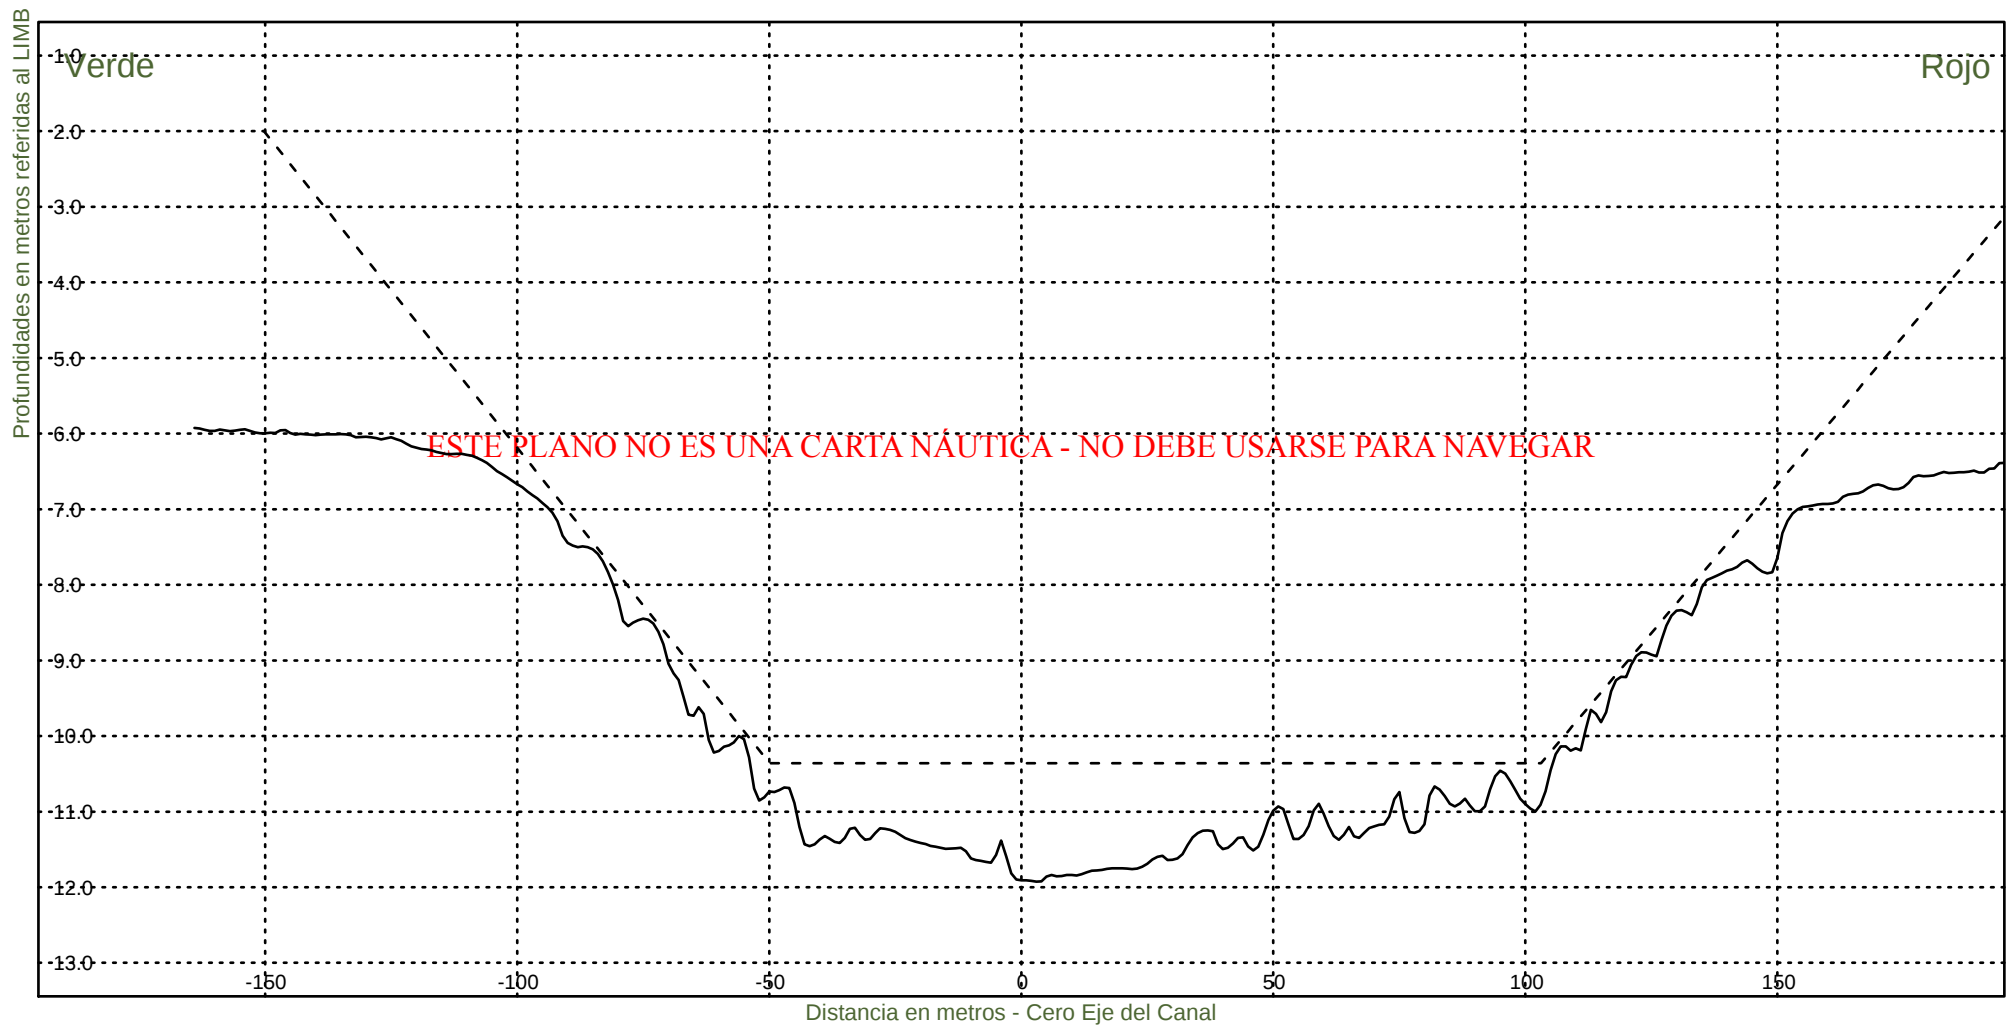

Consorcio Boskalis - Dredging International


Ing. Alberto G. Palomar
REPRESENTANTE TECNICO

Comision Administradora del Rio de la Plata
Canal Martin Garcia

----- :Teorico 34 pies
——— :Batimetria Abril 2023

Fecha Canal, KM 39.6-67.4
Hz 1: 1500
V 1: 100
KM 57800



Consorcio Boskalis - Dredging International


Ing. Alberto G. Palomar
REPRESENTANTE TECNICO

Comision Administradora del Rio de la Plata
Canal Martin Garcia

----- :Teorico 34 pies
——— :Batimetria Abril 2023

Fecha Canal, KM 39.6-67.4
Hz 1: 1500
V 1: 100
KM 58000



Consorcio Boskalis - Dredging International



Ing. Alberto G. Palomar
REPRESENTANTE TECNICO

Comision Administradora del Rio de la Plata
Canal Martin Garcia

----- :Teorico 34 pies
————— :Batimetria Abril 2023

Fecha Canal, KM 39.6-67.4
Hz 1: 1500
V 1: 100

KM 58200

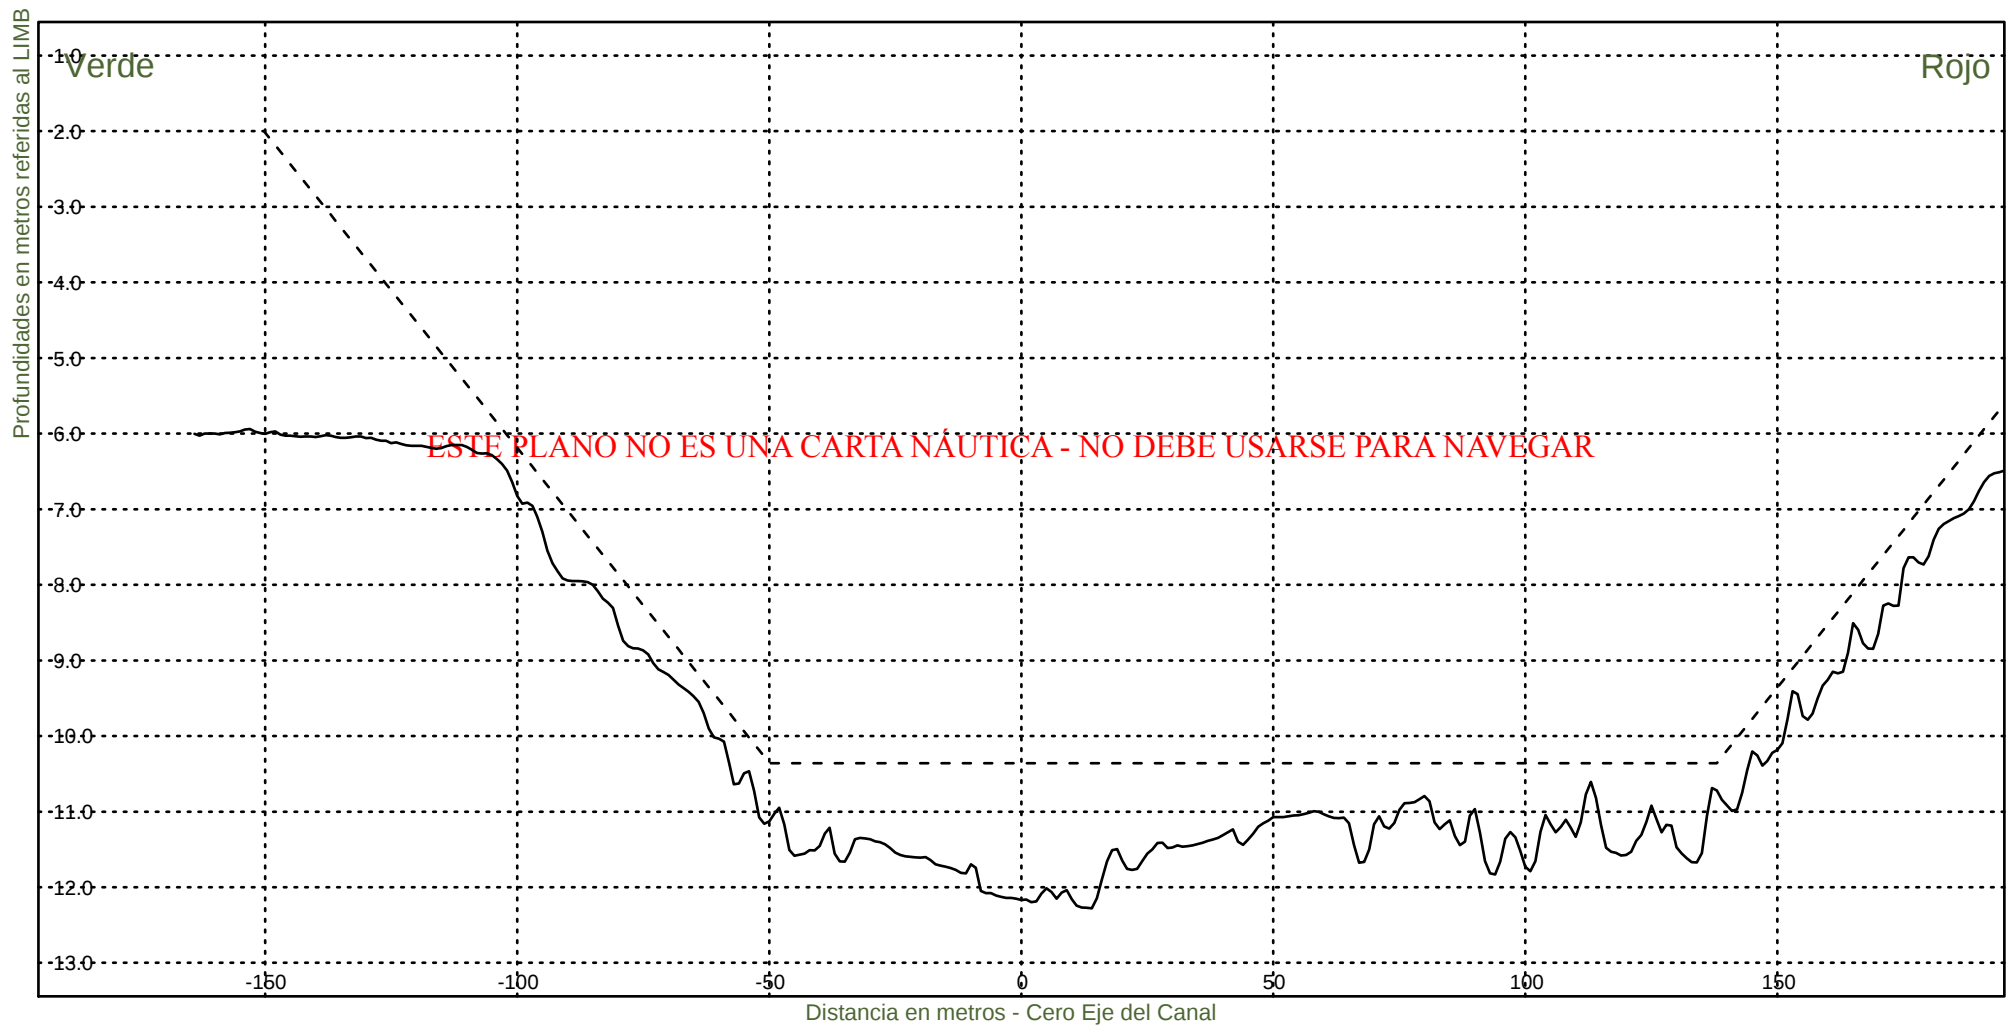

Consorcio Boskalis - Dredging International


Ing. Alberto G. Palomar
REPRESENTANTE TECNICO

Comision Administradora del Rio de la Plata
Canal Martin Garcia

----- :Teorico 34 pies
——— :Batimetria Abril 2023

Fecha Canal, KM 39.6-67.4
Hz 1: 1500
V 1: 100
KM 58400




Consorcio Boskalis - Dredging International


Ing. Alberto G. Palomar
REPRESENTANTE TECNICO

Comision Administradora del Rio de la Plata
Canal Martin Garcia

----- :Teorico 34 pies
————— :Batimetria Abril 2023

Fecha Canal, KM 39.6-67.4
Hz 1: 1500
V 1: 100
KM 58600

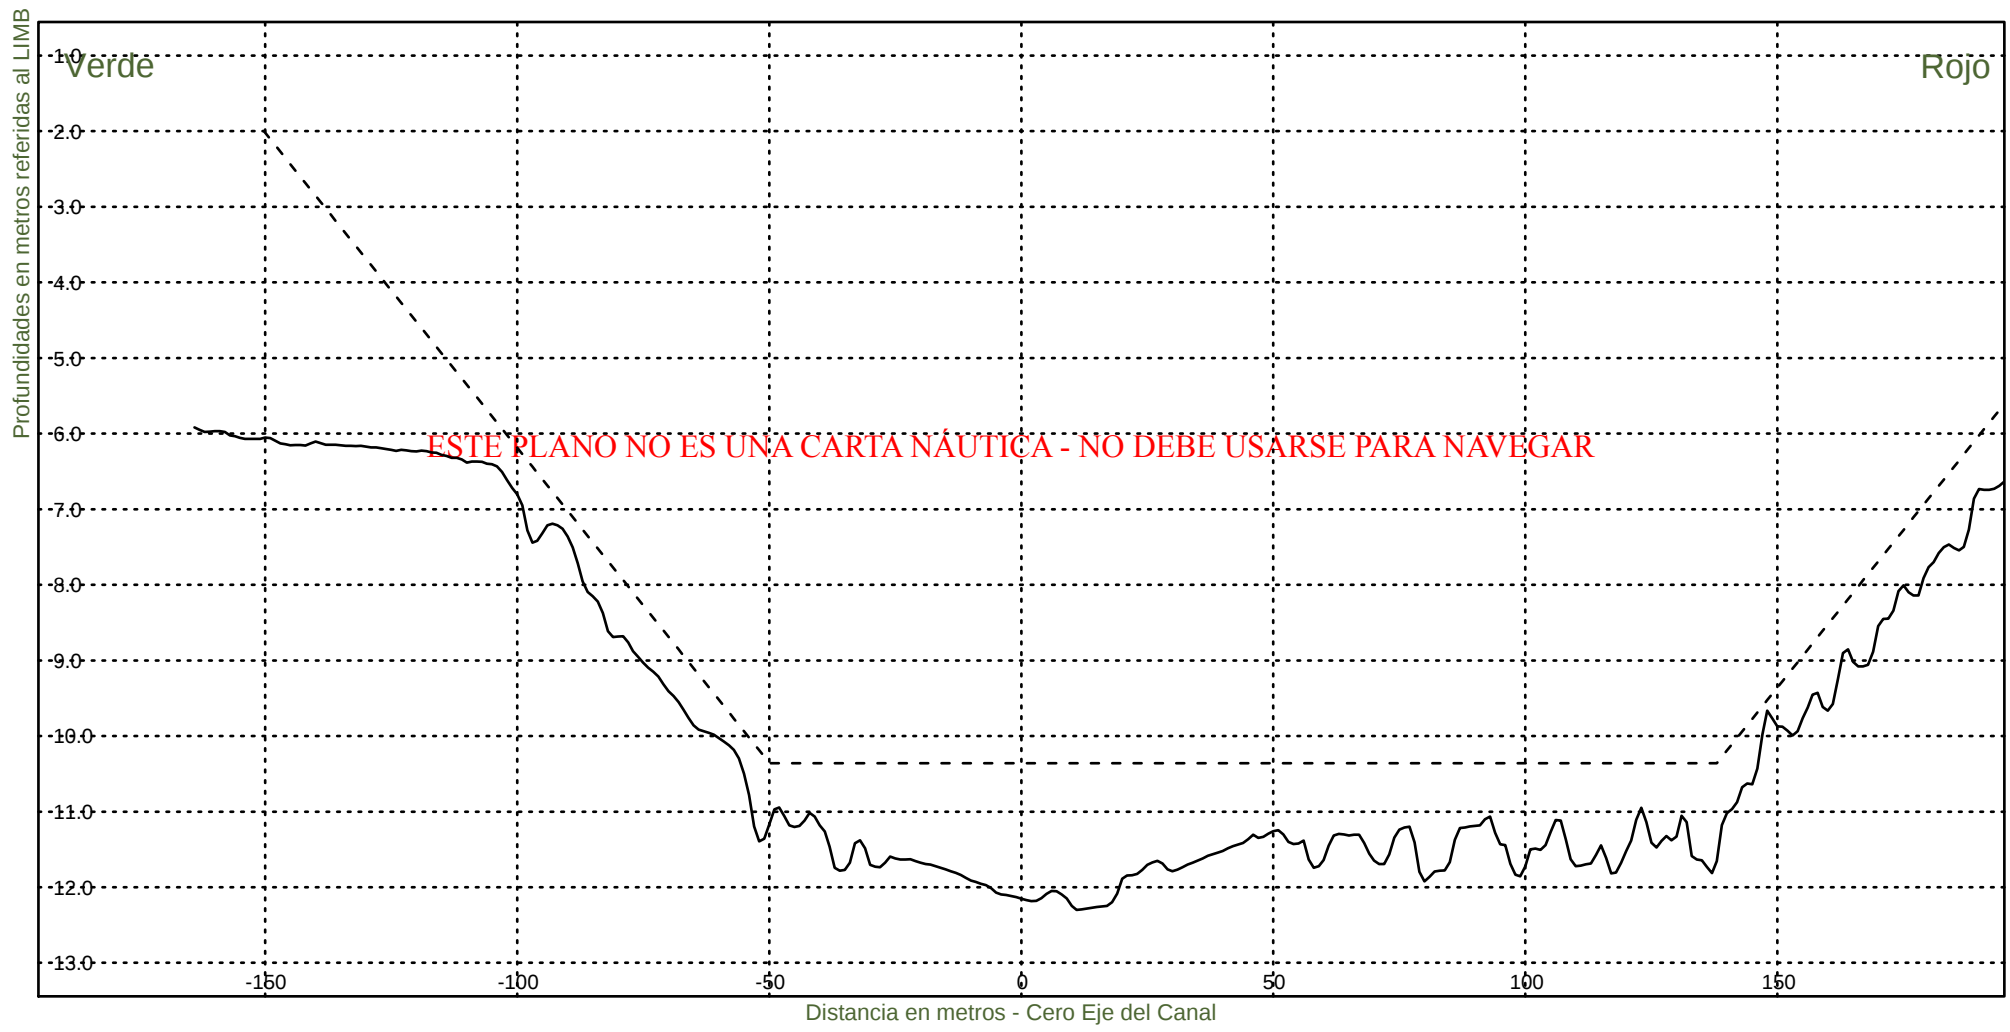

Consorcio Boskalis - Dredging International



Ing. Alberto G. Palomar
REPRESENTANTE TECNICO

Comision Administradora del Rio de la Plata
Canal Martin Garcia

----- :Teorico 34 pies
——— :Batimetria Abril 2023

Fecha Canal, KM 39.6-67.4
Hz 1: 1500
V 1: 100

KM 58800

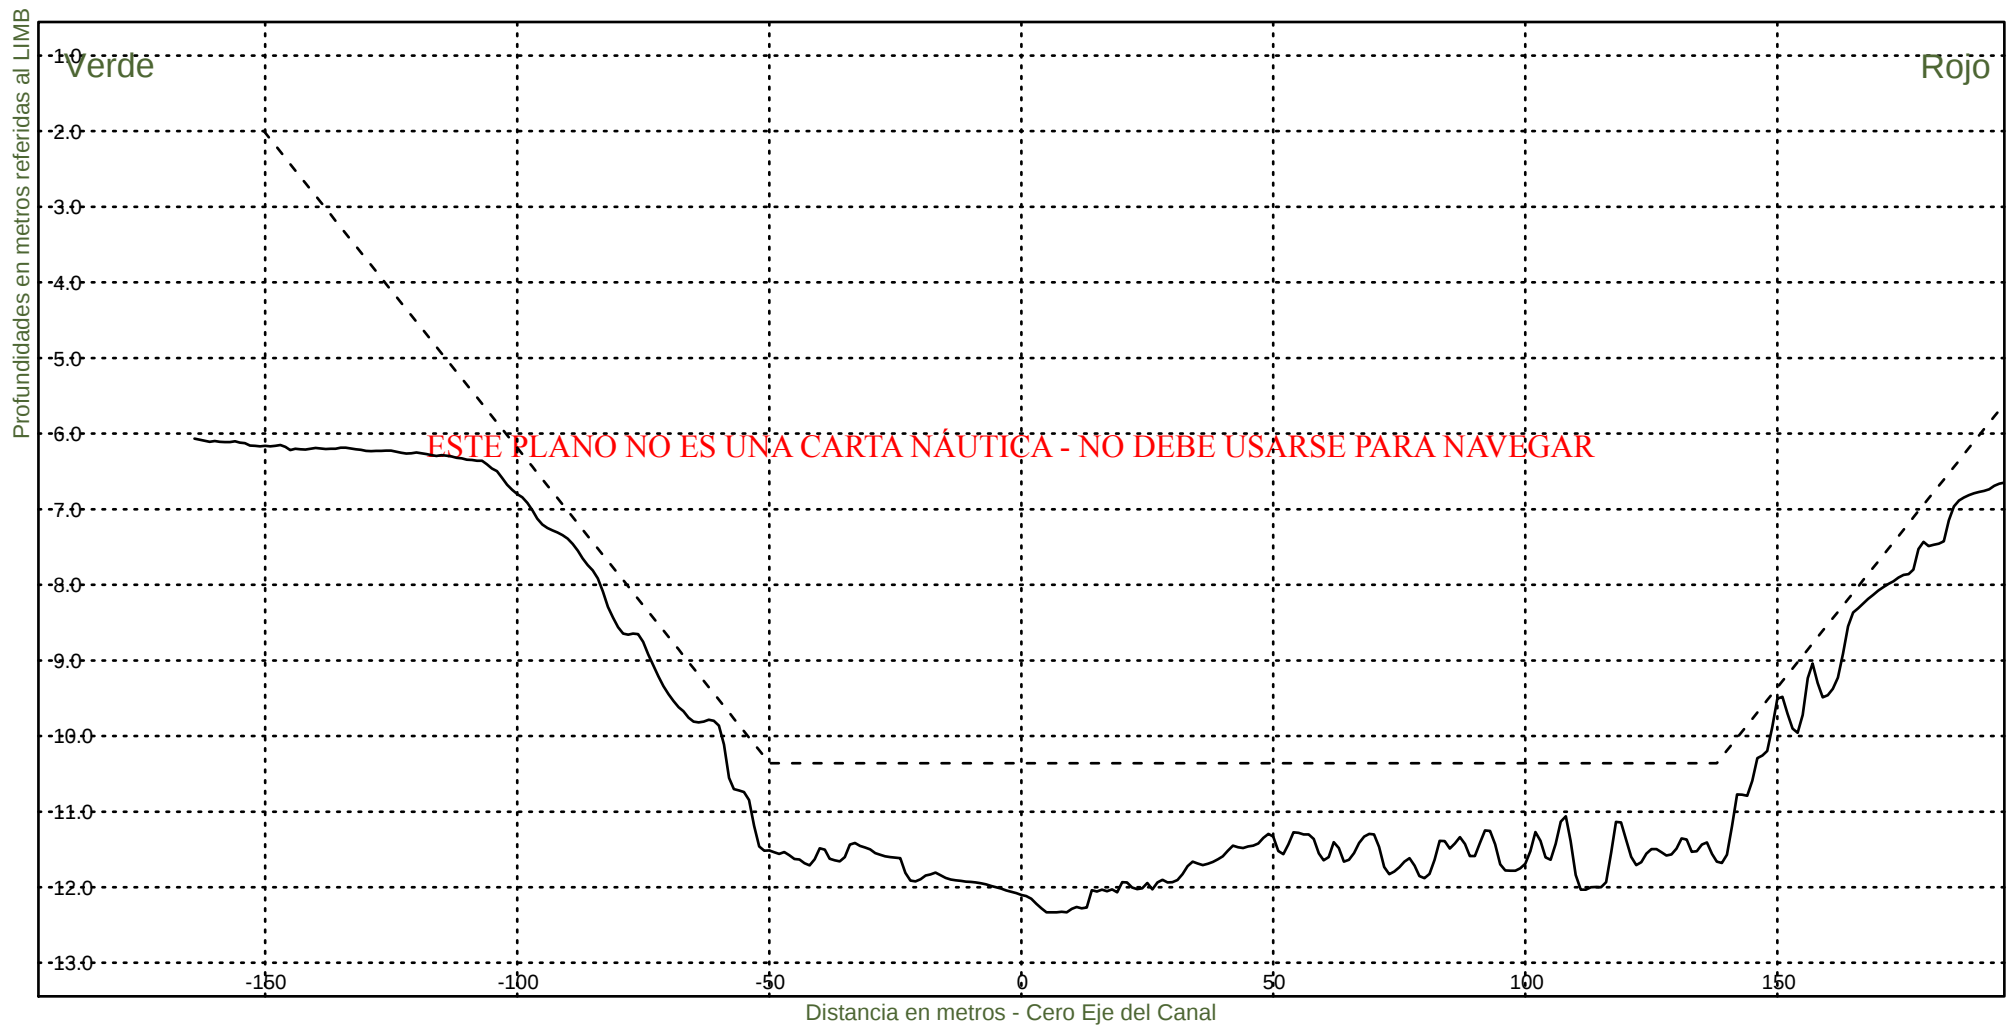

Consorcio Boskalis - Dredging International


Ing. Alberto G. Palomar
REPRESENTANTE TECNICO

Comision Administradora del Rio de la Plata
Canal Martin Garcia

----- :Teorico 34 pies
——— :Batimetria Abril 2023

Fecha Canal, KM 39.6-67.4
Hz 1: 1500
V 1: 100
KM 59000



Consorcio Boskalis - Dredging International



Ing. Alberto G. Palomar
REPRESENTANTE TECNICO

Comision Administradora del Rio de la Plata
Canal Martin Garcia

----- :Teorico 34 pies
——— :Batimetria Abril 2023

Fecha Canal, KM 39.6-67.4
Hz 1: 1500
V 1: 100

KM 59200

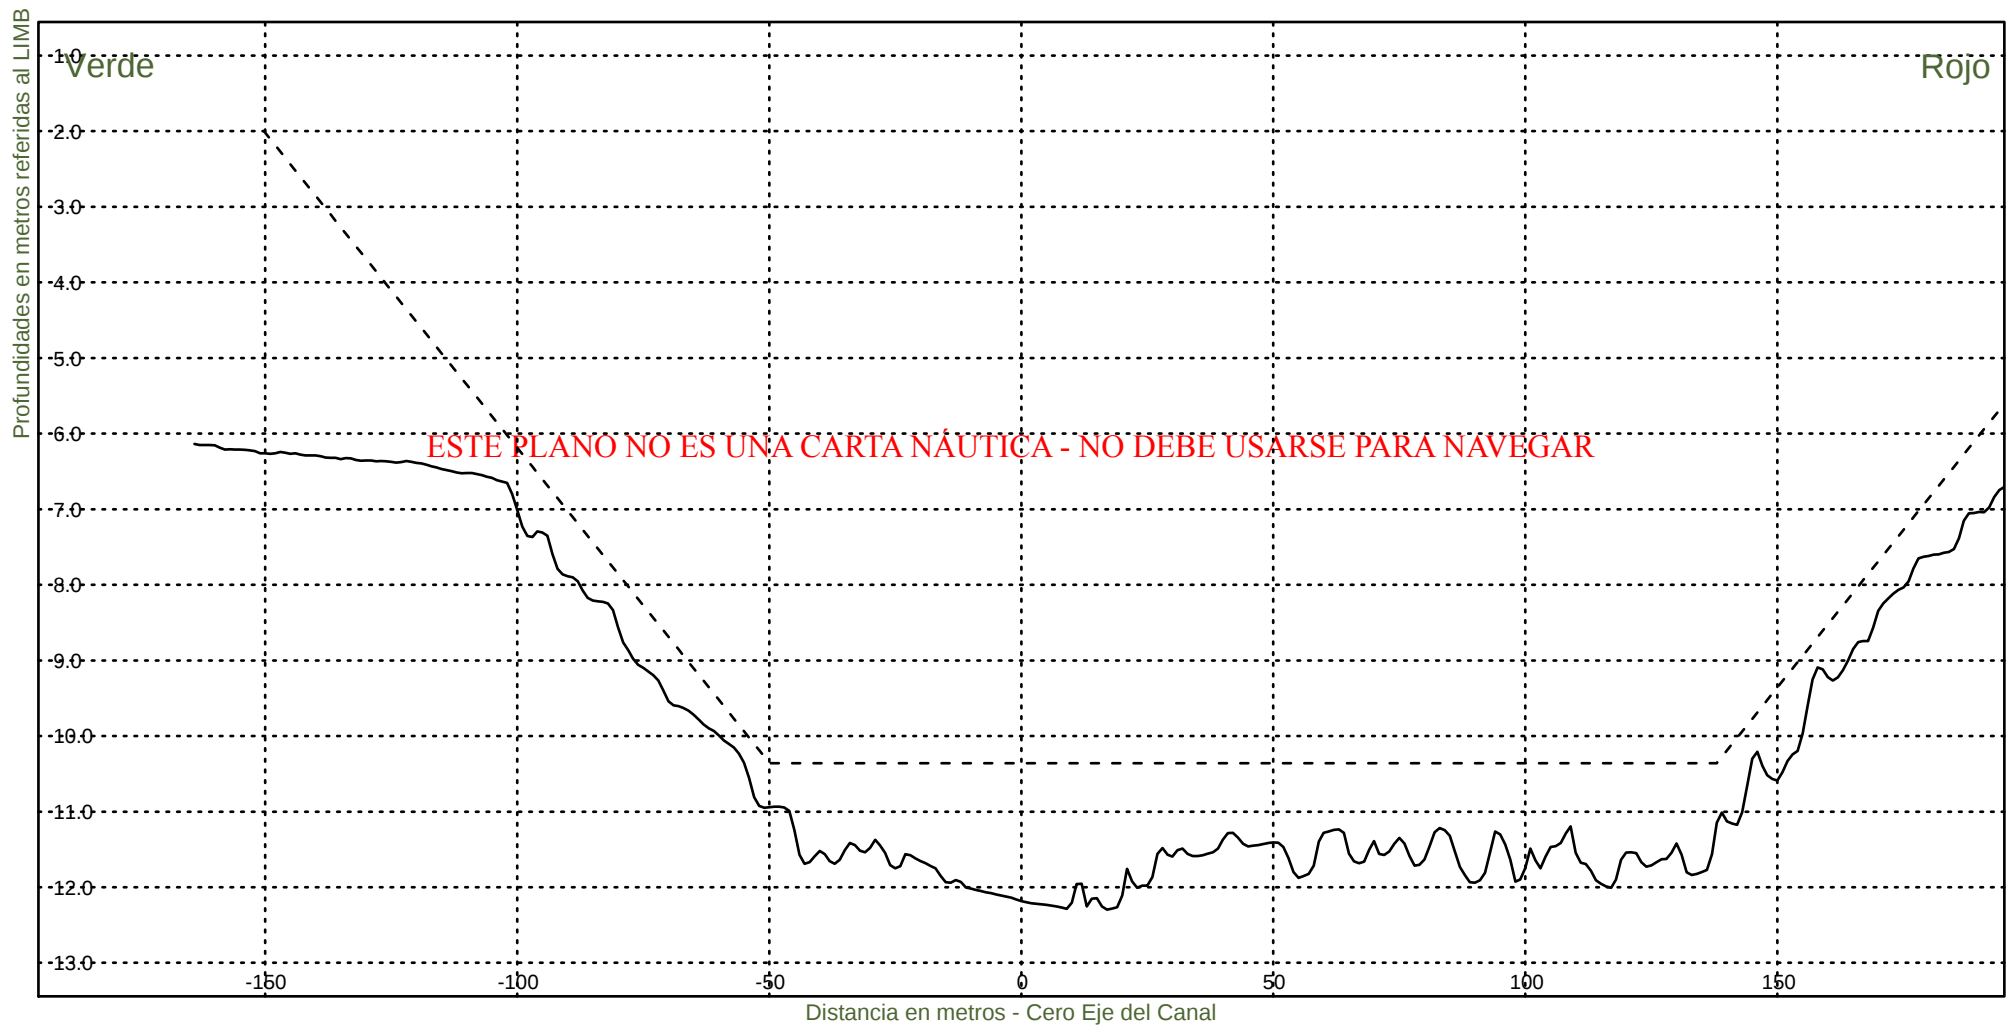

Consorcio Boskalis - Dredging International


Ing. Alberto G. Palomar
REPRESENTANTE TECNICO

Comision Administradora del Rio de la Plata
Canal Martin Garcia

----- :Teorico 34 pies
——— :Batimetria Abril 2023

Fecha Canal, KM 39.6-67.4
Hz 1: 1500
V 1: 100
KM 59400



Consorcio Boskalis - Dredging International


Ing. Alberto G. Palomar
REPRESENTANTE TECNICO

Comision Administradora del Rio de la Plata
Canal Martin Garcia

----- :Teorico 34 pies
——— :Batimetria Abril 2023

Fecha Canal, KM 39.6-67.4
Hz 1: 1500
V 1: 100
KM 59600



Consorcio Boskalis - Dredging International


Ing. Alberto G. Palomar
REPRESENTANTE TECNICO

Comision Administradora del Rio de la Plata
Canal Martin Garcia

----- :Teorico 34 pies
——— :Batimetria Abril 2023

Fecha Canal, KM 39.6-67.4
Hz 1: 1500
V 1: 100
KM 59800




Consorcio Boskalis - Dredging International


Ing. Alberto G. Palomar
REPRESENTANTE TECNICO

Comision Administradora del Rio de la Plata
Canal Martin Garcia

----- :Teorico 34 pies
——— :Batimetria Abril 2023

Fecha Canal, KM 39.6-67.4
Hz 1: 1500
V 1: 100
KM 60000

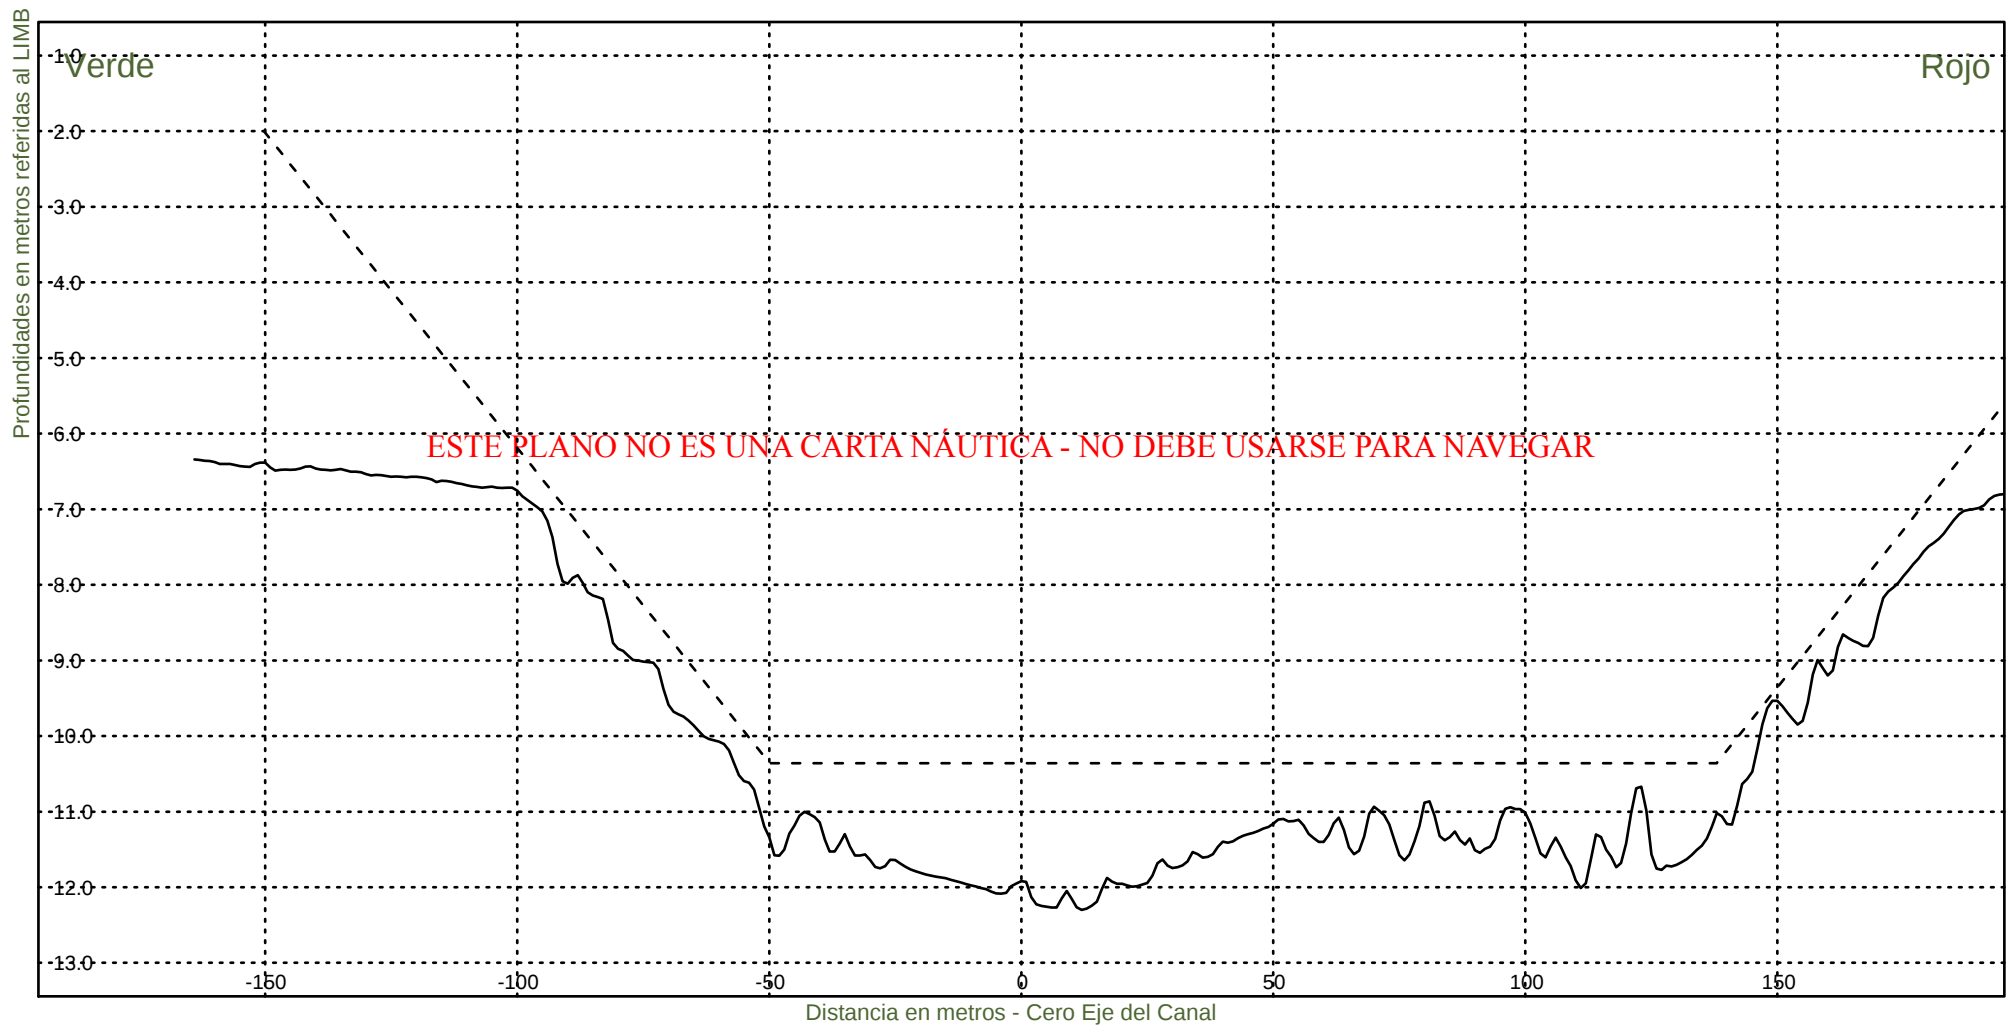


Consorcio Boskalis - Dredging International


Ing. Alberto G. Palomar
REPRESENTANTE TECNICO

Comision Administradora del Rio de la Plata
Canal Martin Garcia

----- :Teorico 34 pies
——— :Batimetria Abril 2023

Fecha Canal, KM 39.6-67.4
Hz 1: 1500
V 1: 100
KM 60200

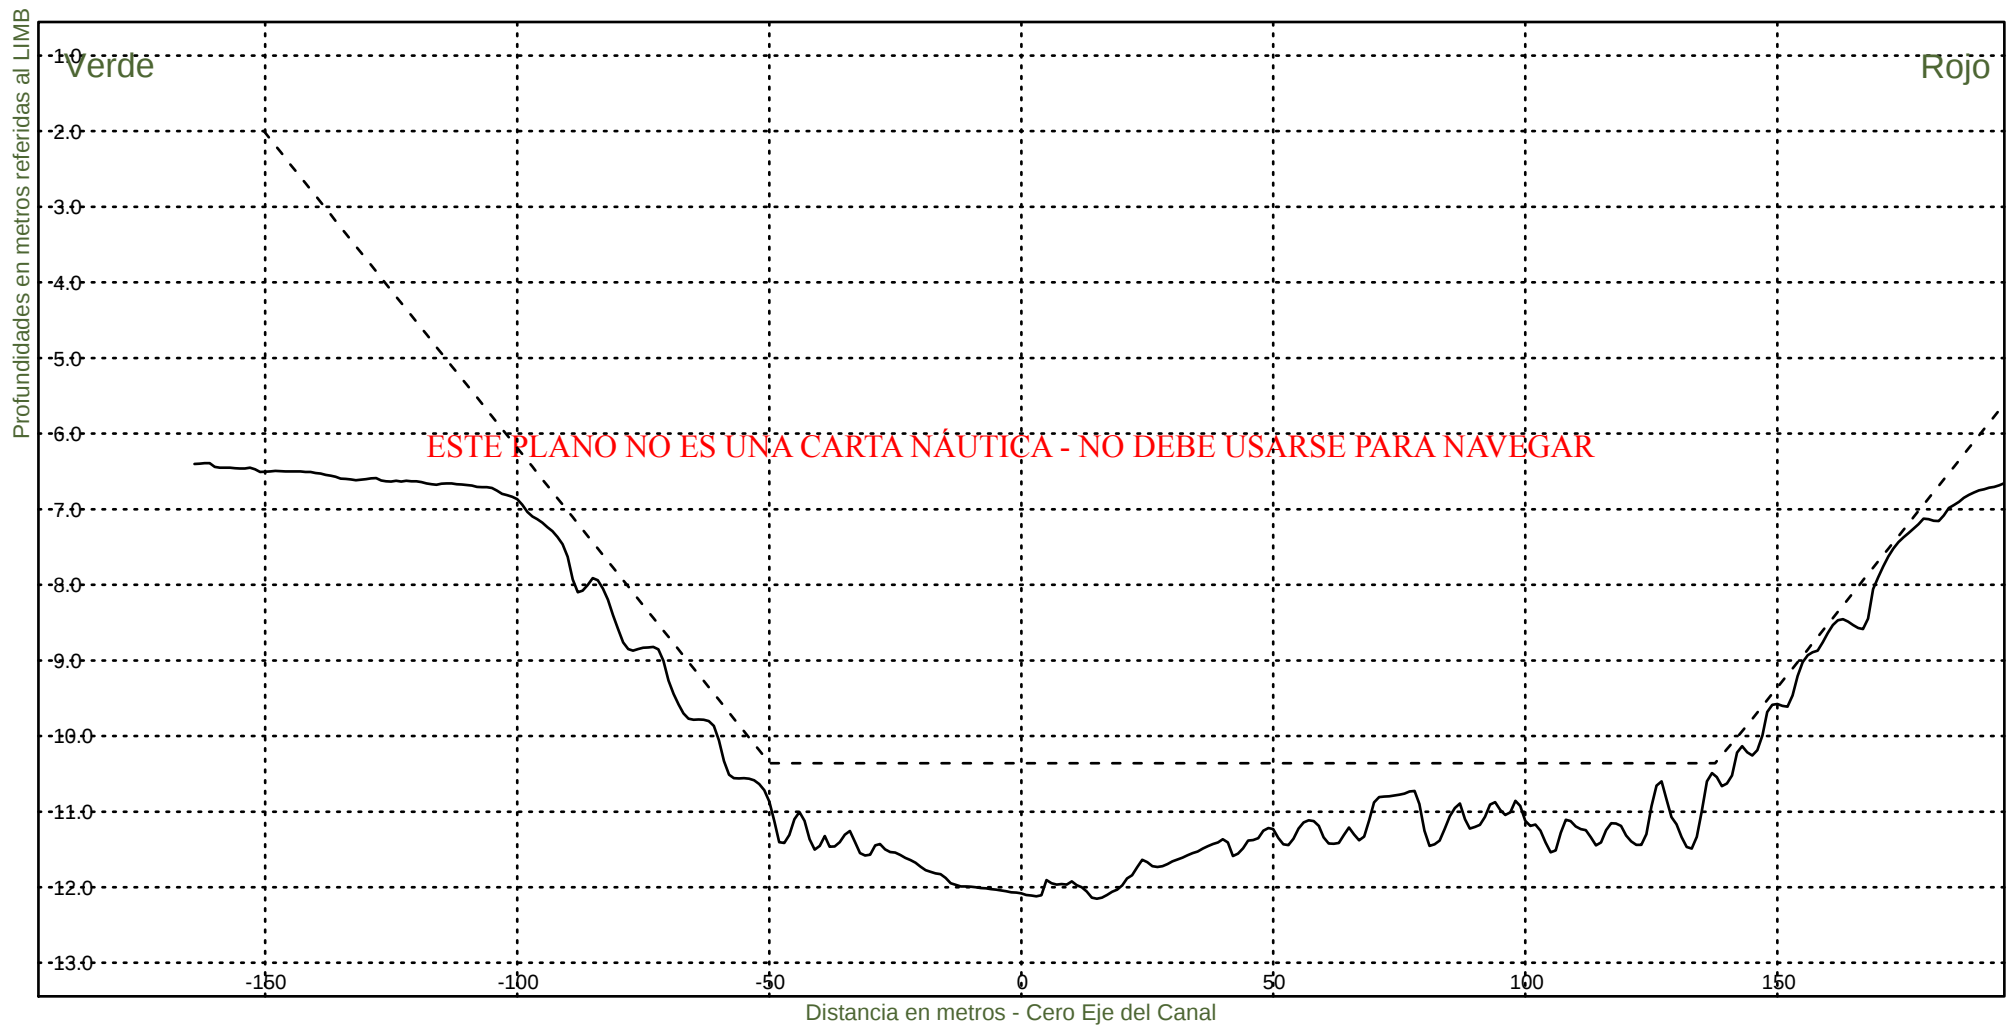


Consorcio Boskalis - Dredging International


Ing. Alberto G. Palomar
REPRESENTANTE TECNICO

Comision Administradora del Rio de la Plata
Canal Martin Garcia

----- :Teorico 34 pies
——— :Batimetria Abril 2023

Fecha Canal, KM 39.6-67.4
Hz 1: 1500
V 1: 100
KM 60400

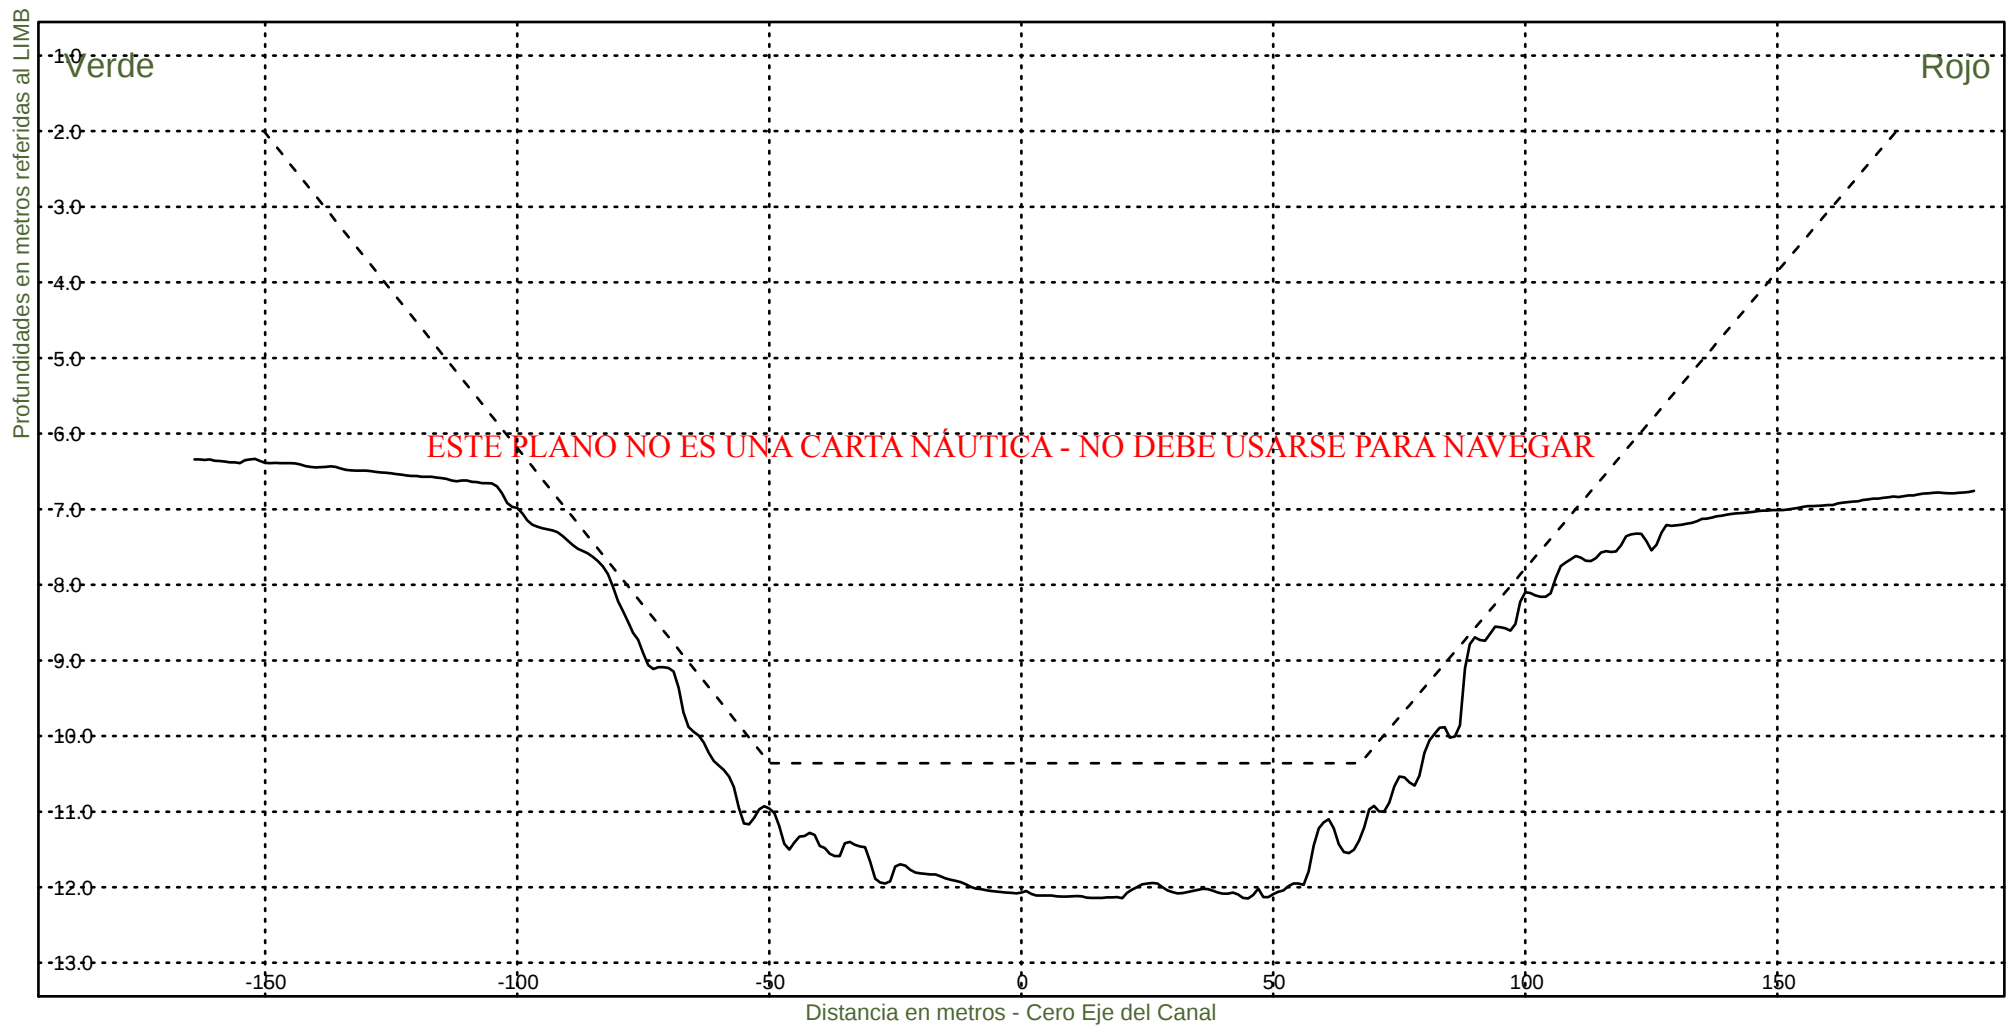


Consorcio Boskalis - Dredging International


Ing. Alberto G. Palomar
REPRESENTANTE TECNICO

Comision Administradora del Rio de la Plata
Canal Martin Garcia

----- :Teorico 34 pies
——— :Batimetria Abril 2023

Fecha Canal, KM 39.6-67.4
Hz 1: 1500
V 1: 100
KM 60600

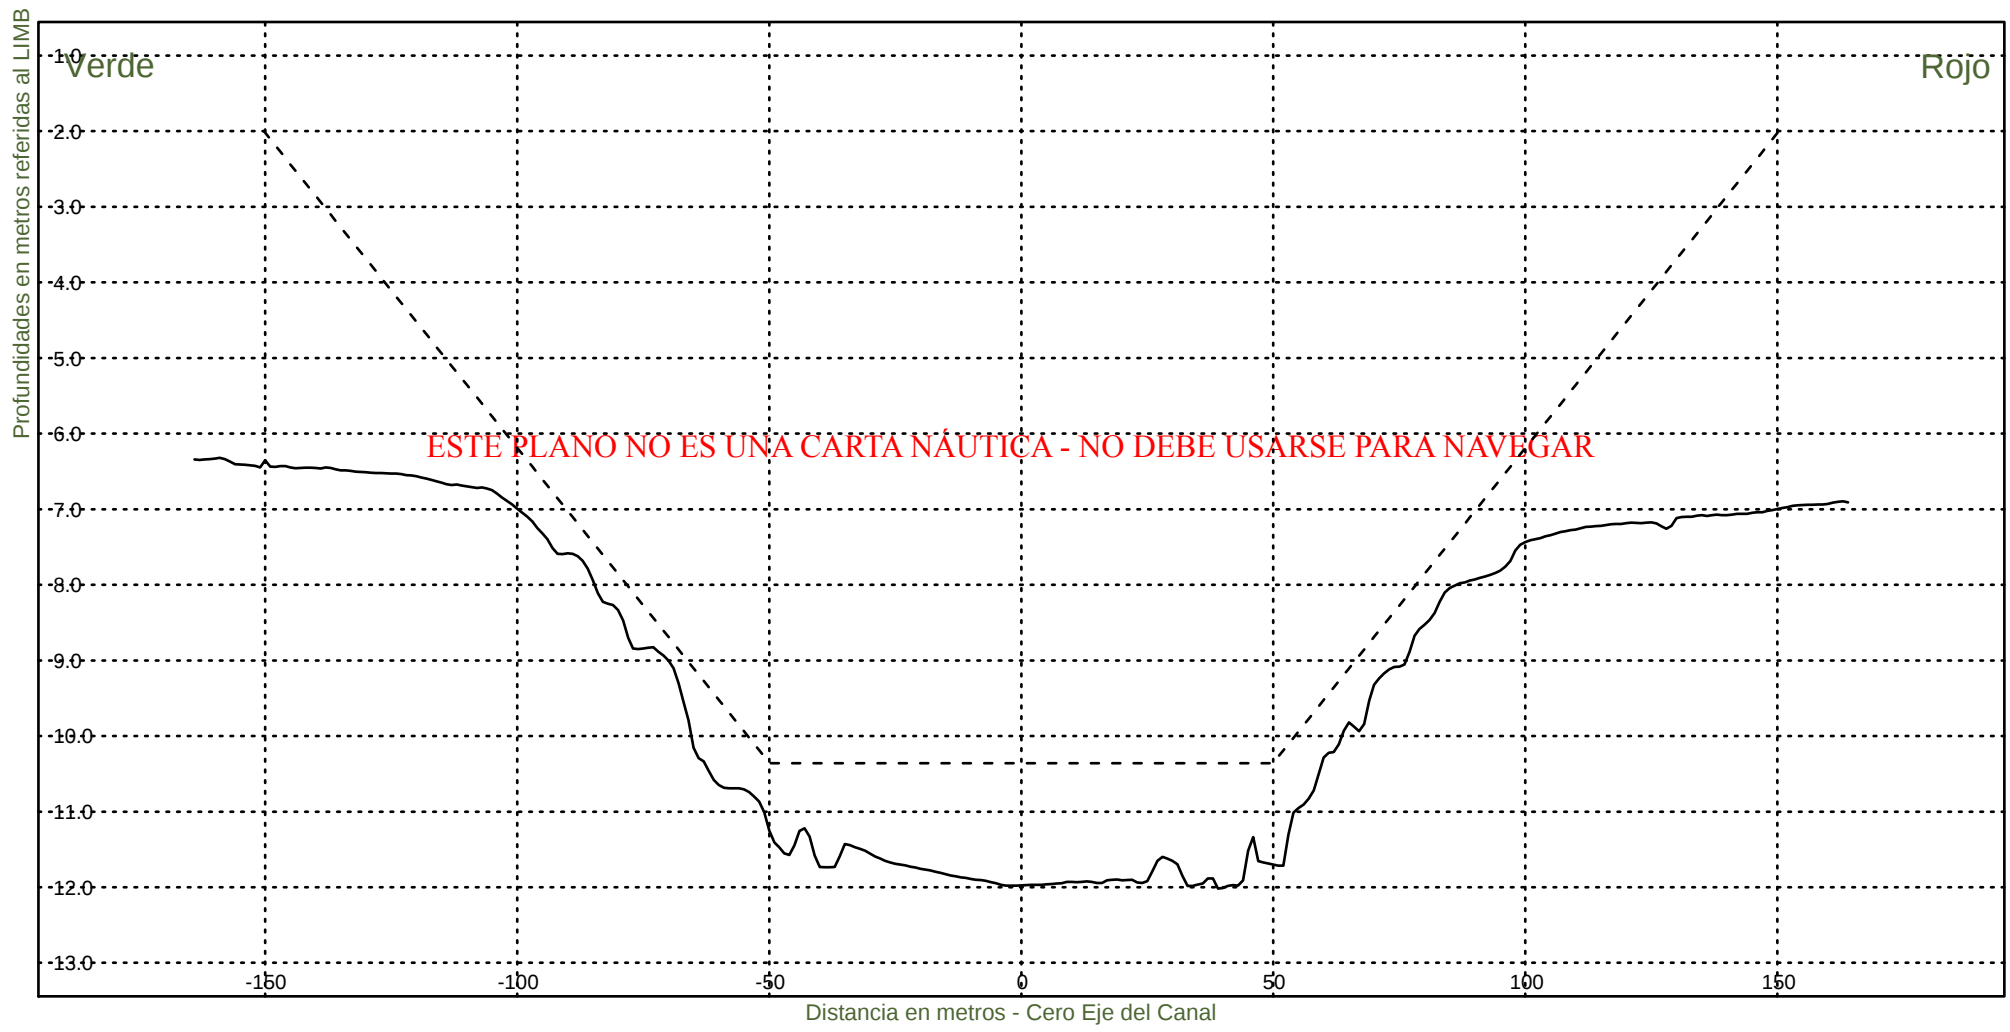


Consorcio Boskalis - Dredging International


Ing. Alberto G. Palomar
REPRESENTANTE TECNICO

Comision Administradora del Rio de la Plata
Canal Martin Garcia

----- :Teorico 34 pies
——— :Batimetria Abril 2023

Fecha Canal, KM 39.6-67.4
Hz 1: 1500
V 1: 100
KM 60800

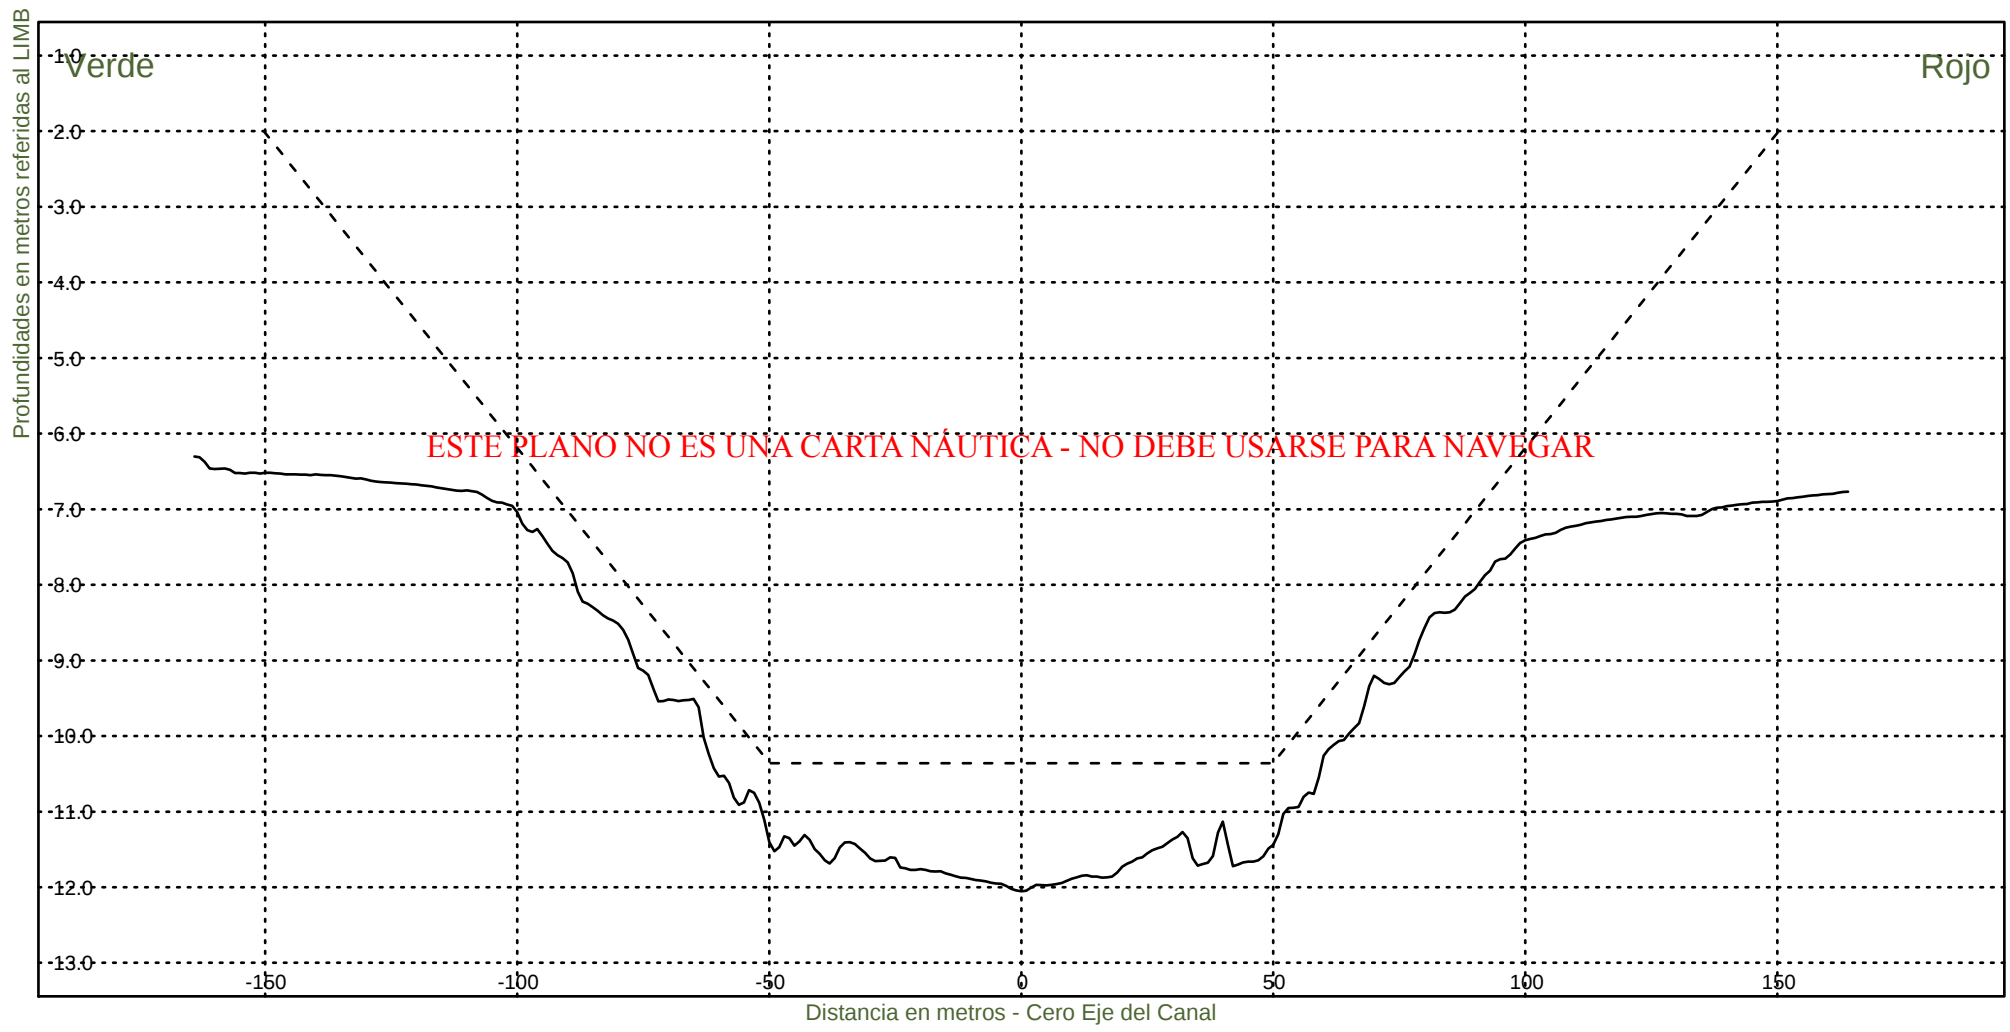


Consorcio Boskalis - Dredging International


Ing. Alberto G. Palomar
REPRESENTANTE TECNICO

Comision Administradora del Rio de la Plata
Canal Martin Garcia

----- :Teorico 34 pies
————— :Batimetria Abril 2023

Fecha Canal, KM 39.6-67.4
Hz 1: 1500
V 1: 100
KM 61000

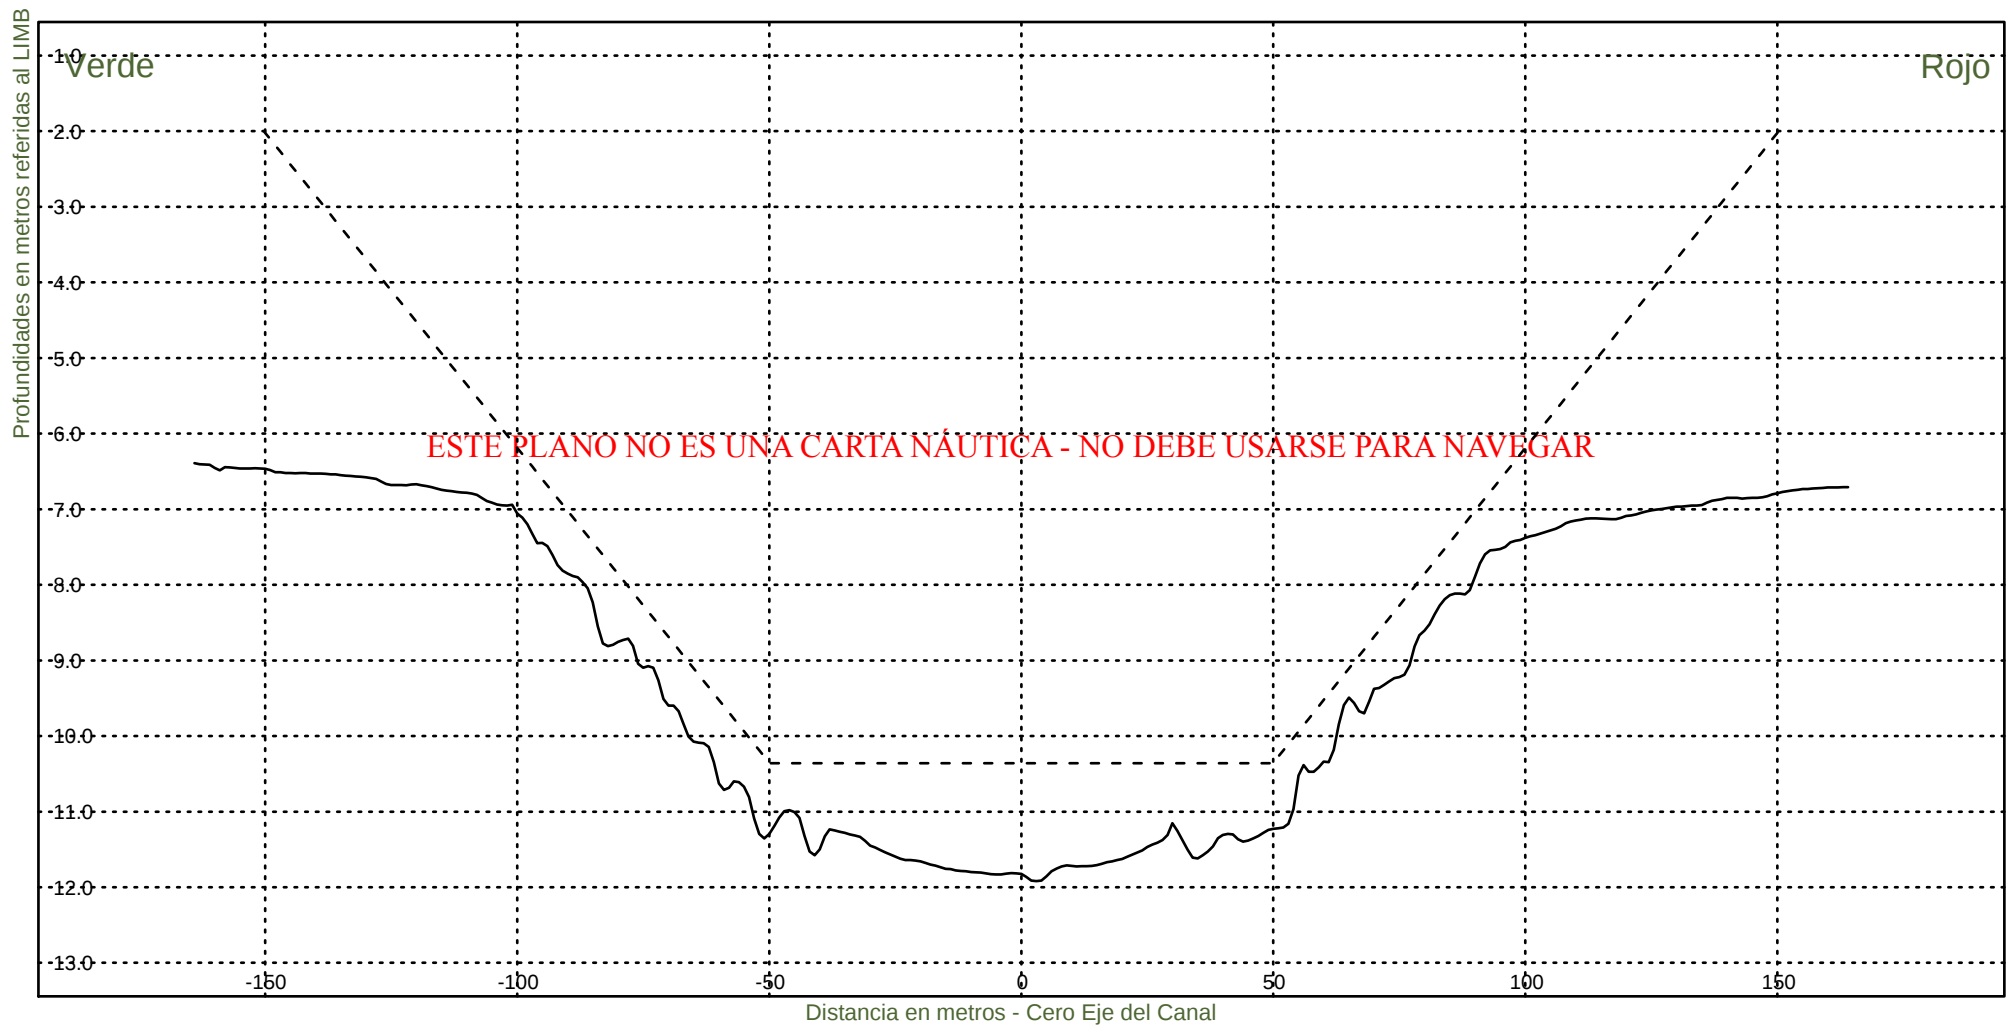

Consorcio Boskalis - Dredging International



Ing. Alberto G. Palomar
REPRESENTANTE TECNICO

Comision Administradora del Rio de la Plata
Canal Martin Garcia

----- :Teorico 34 pies
——— :Batimetria Abril 2023

Fecha Canal, KM 39.6-67.4
Hz 1: 1500
V 1: 100

KM 61200

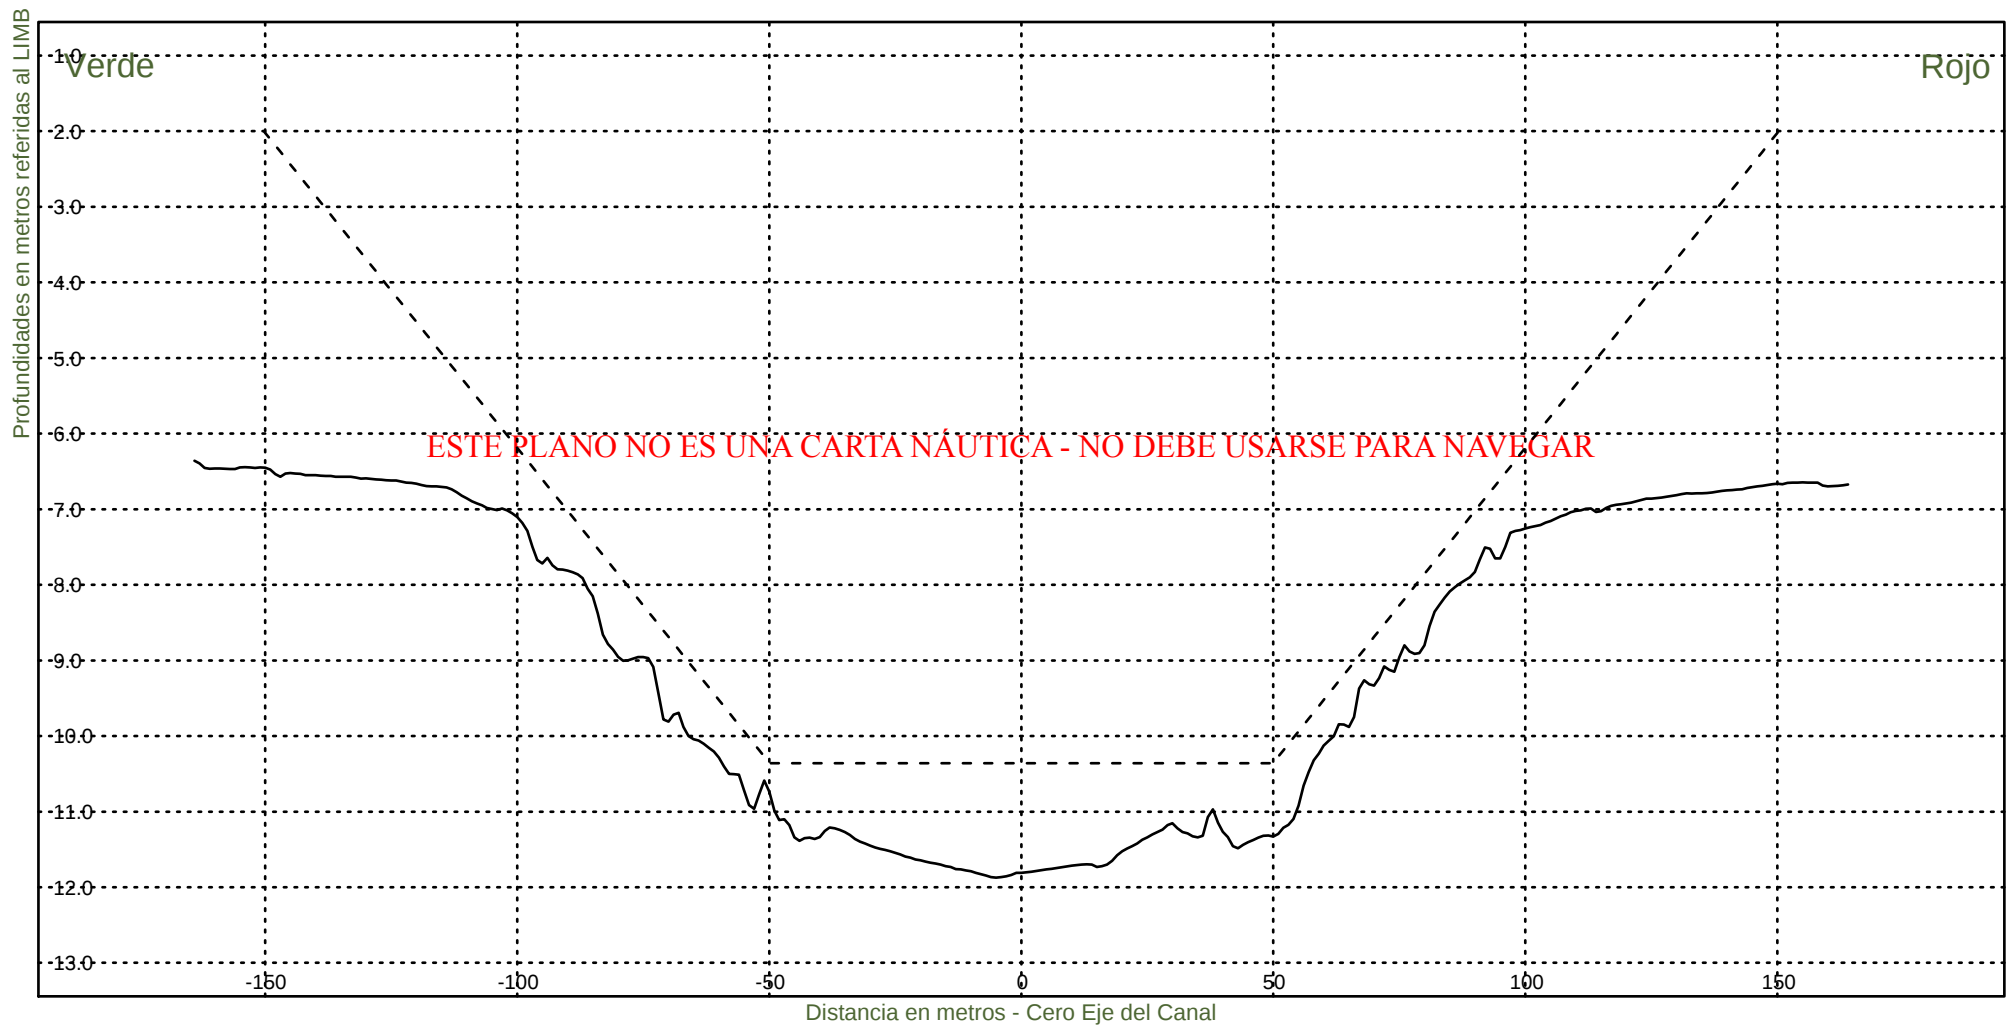

Consorcio Boskalis - Dredging International



Ing. Alberto G. Palomar
REPRESENTANTE TECNICO

Comision Administradora del Rio de la Plata
Canal Martin Garcia

----- :Teorico 34 pies
————— :Batimetria Abril 2023

Fecha Canal, KM 39.6-67.4
Hz 1: 1500
V 1: 100

KM 61400

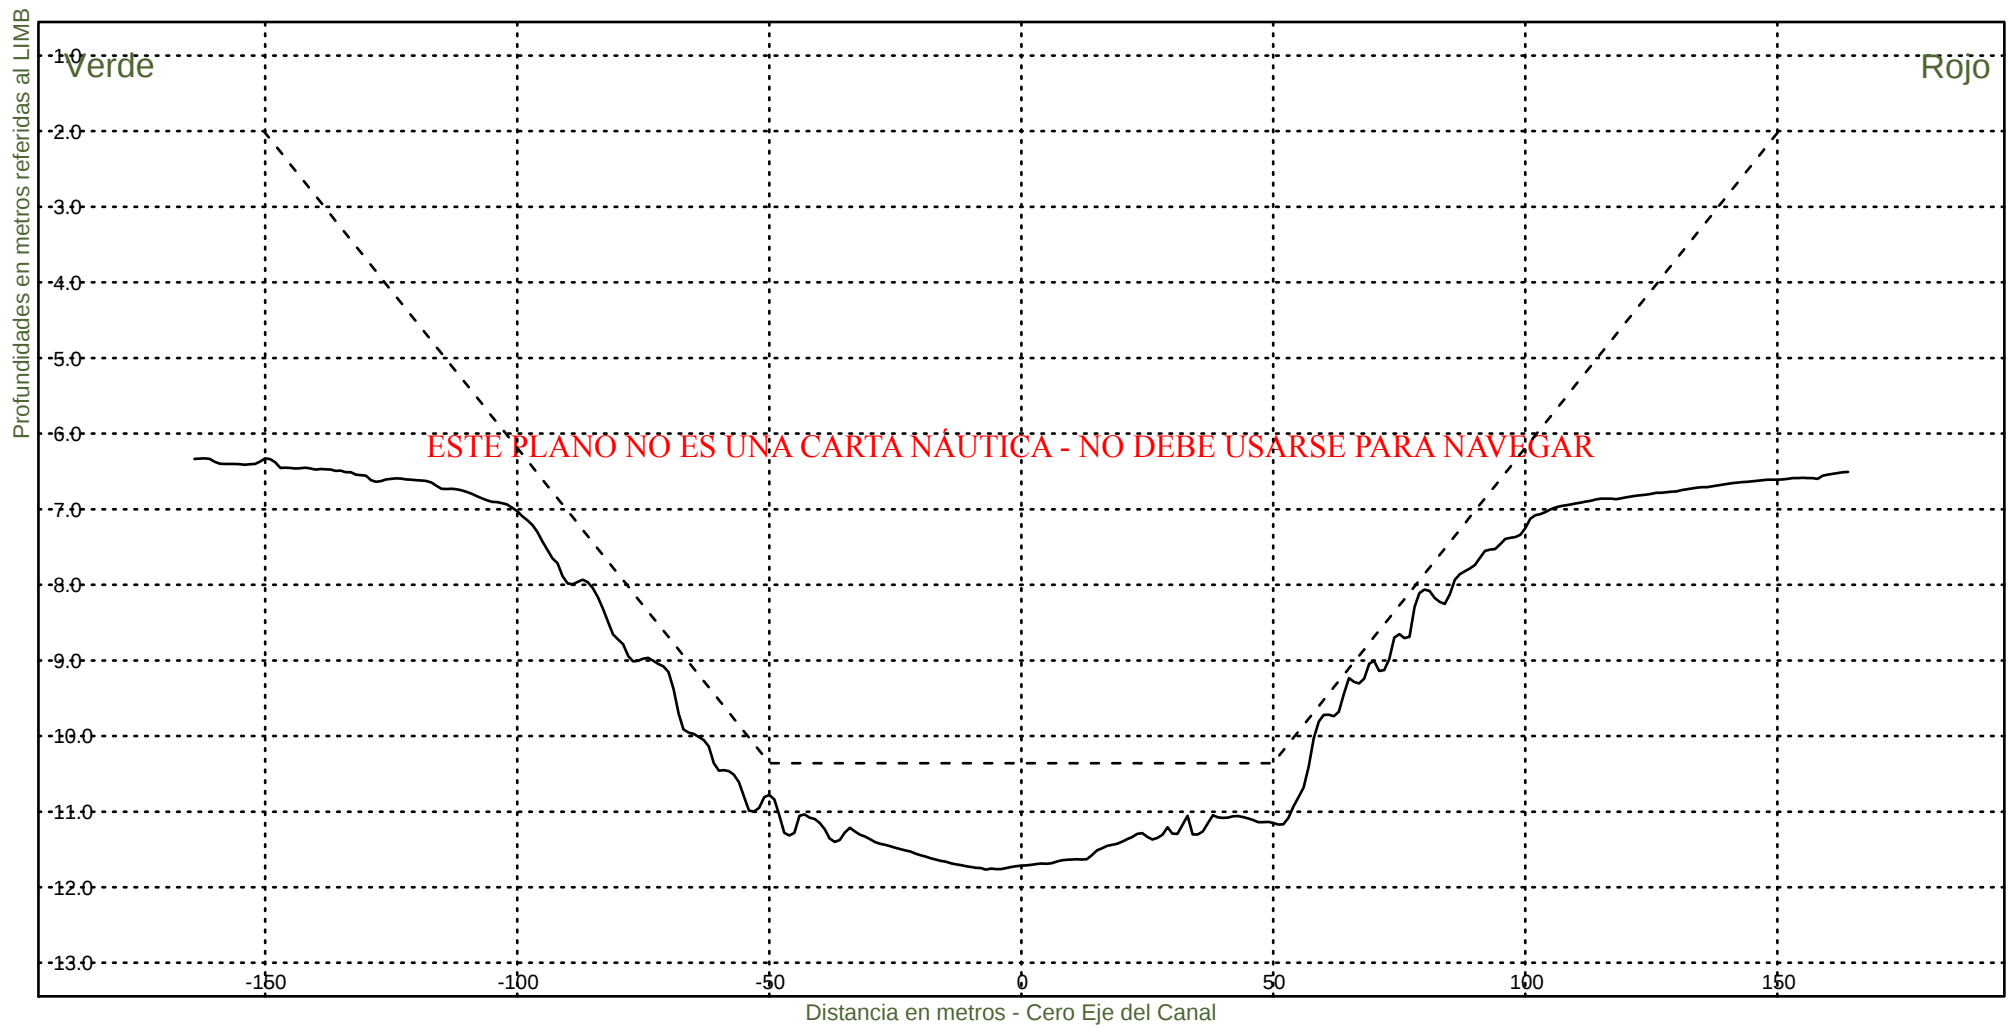

Consorcio Boskalis - Dredging International



Ing. Alberto G. Palomar
REPRESENTANTE TECNICO

Comision Administradora del Rio de la Plata
Canal Martin Garcia

----- :Teorico 34 pies
————— :Batimetria Abril 2023

Fecha Canal, KM 39.6-67.4
Hz 1: 1500
V 1: 100

KM 61600

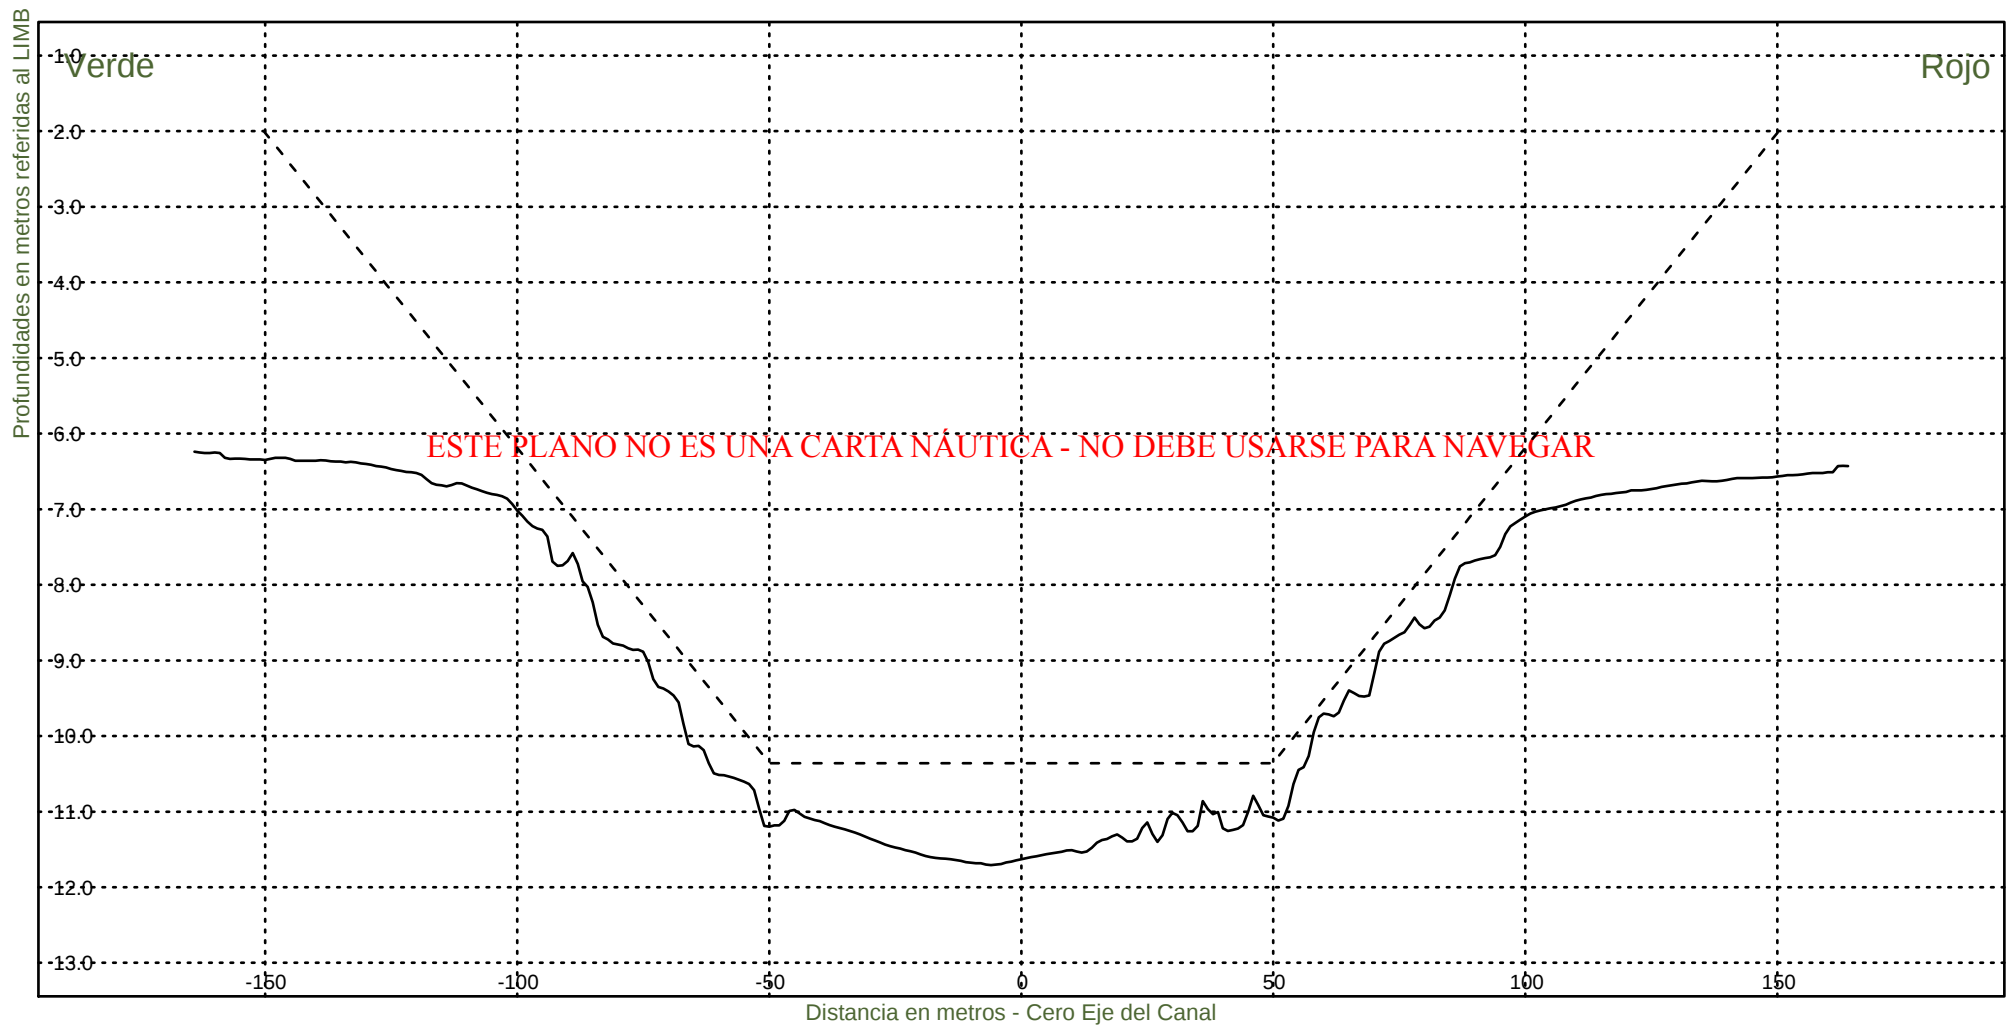


Consorcio Boskalis - Dredging International


Ing. Alberto G. Palomar
REPRESENTANTE TECNICO

Comision Administradora del Rio de la Plata
Canal Martin Garcia

----- :Teorico 34 pies
————— :Batimetria Abril 2023

Fecha Canal, KM 39.6-67.4
Hz 1: 1500
V 1: 100
KM 61800

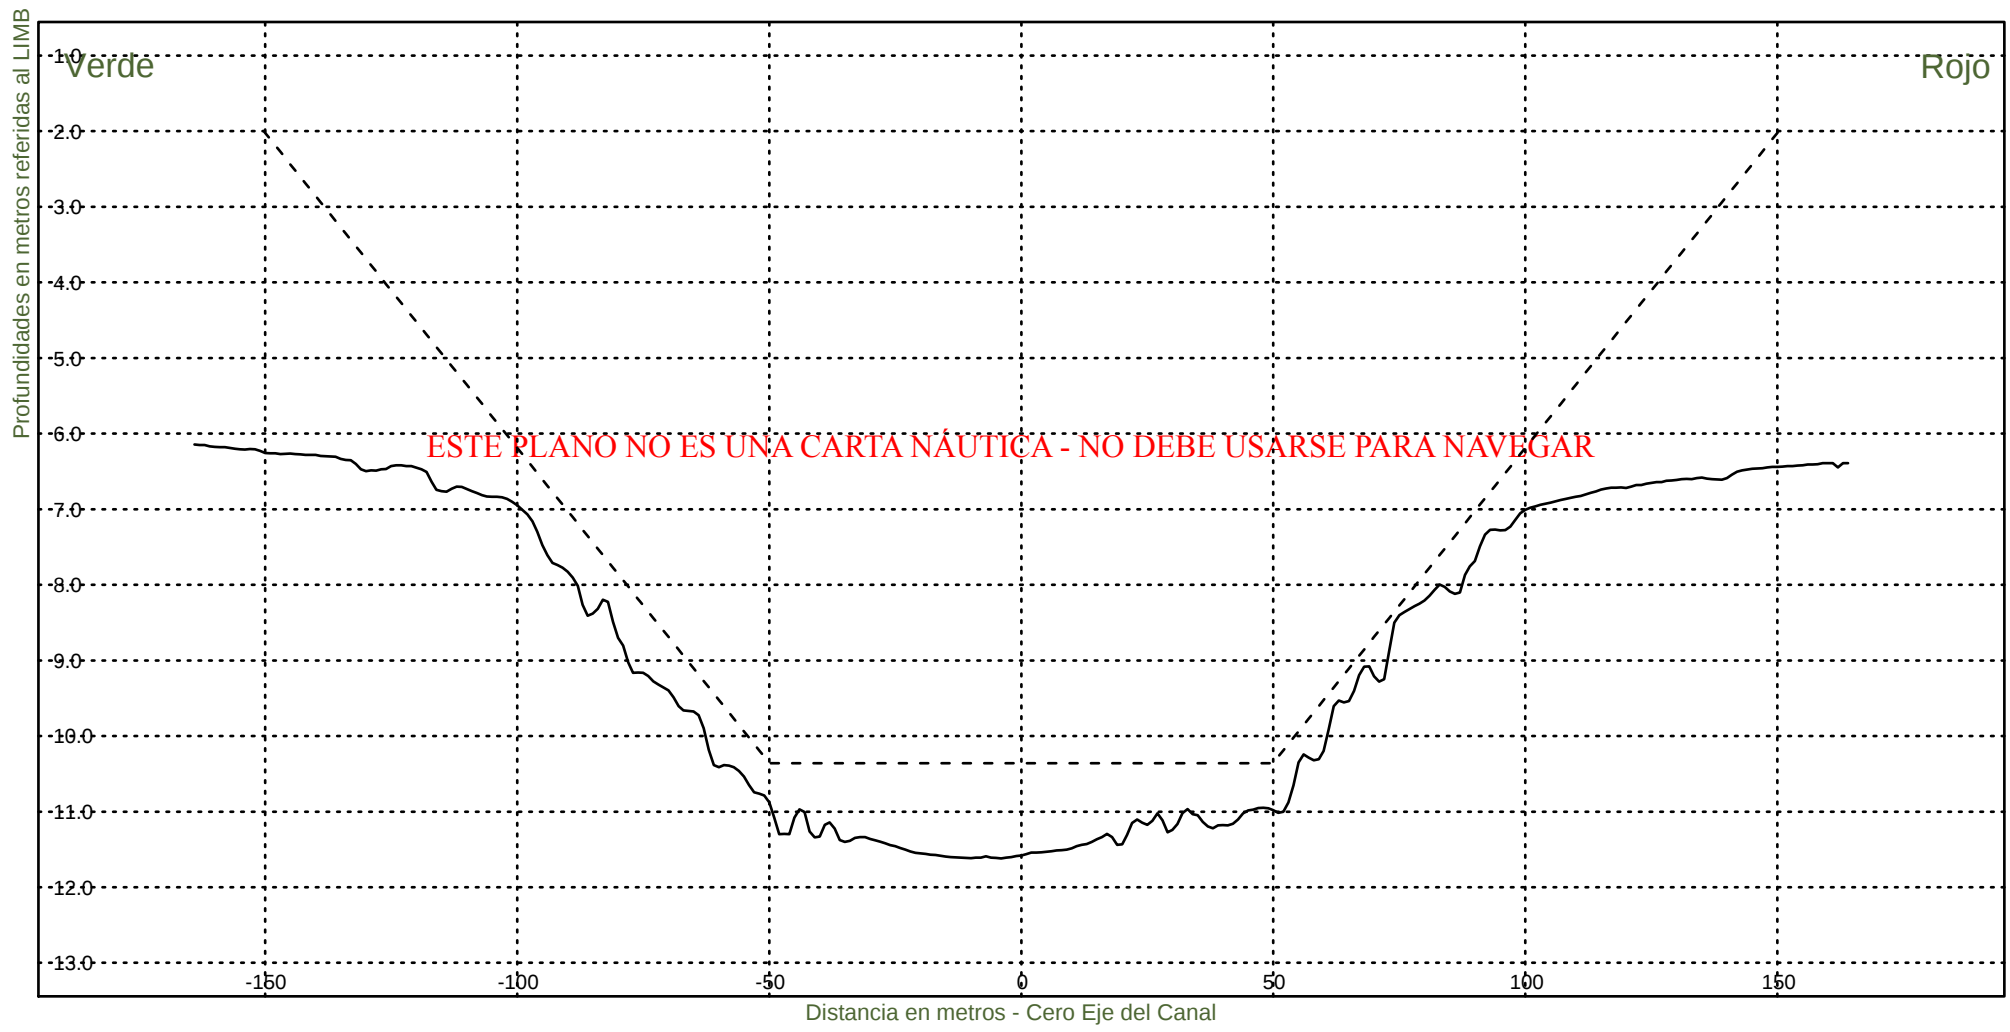


Consorcio Boskalis - Dredging International


Ing. Alberto G. Palomar
REPRESENTANTE TECNICO

Comision Administradora del Rio de la Plata
Canal Martin Garcia

----- :Teorico 34 pies
————— :Batimetria Abril 2023

Fecha Canal, KM 39.6-67.4
Hz 1: 1500
V 1: 100
KM 62000

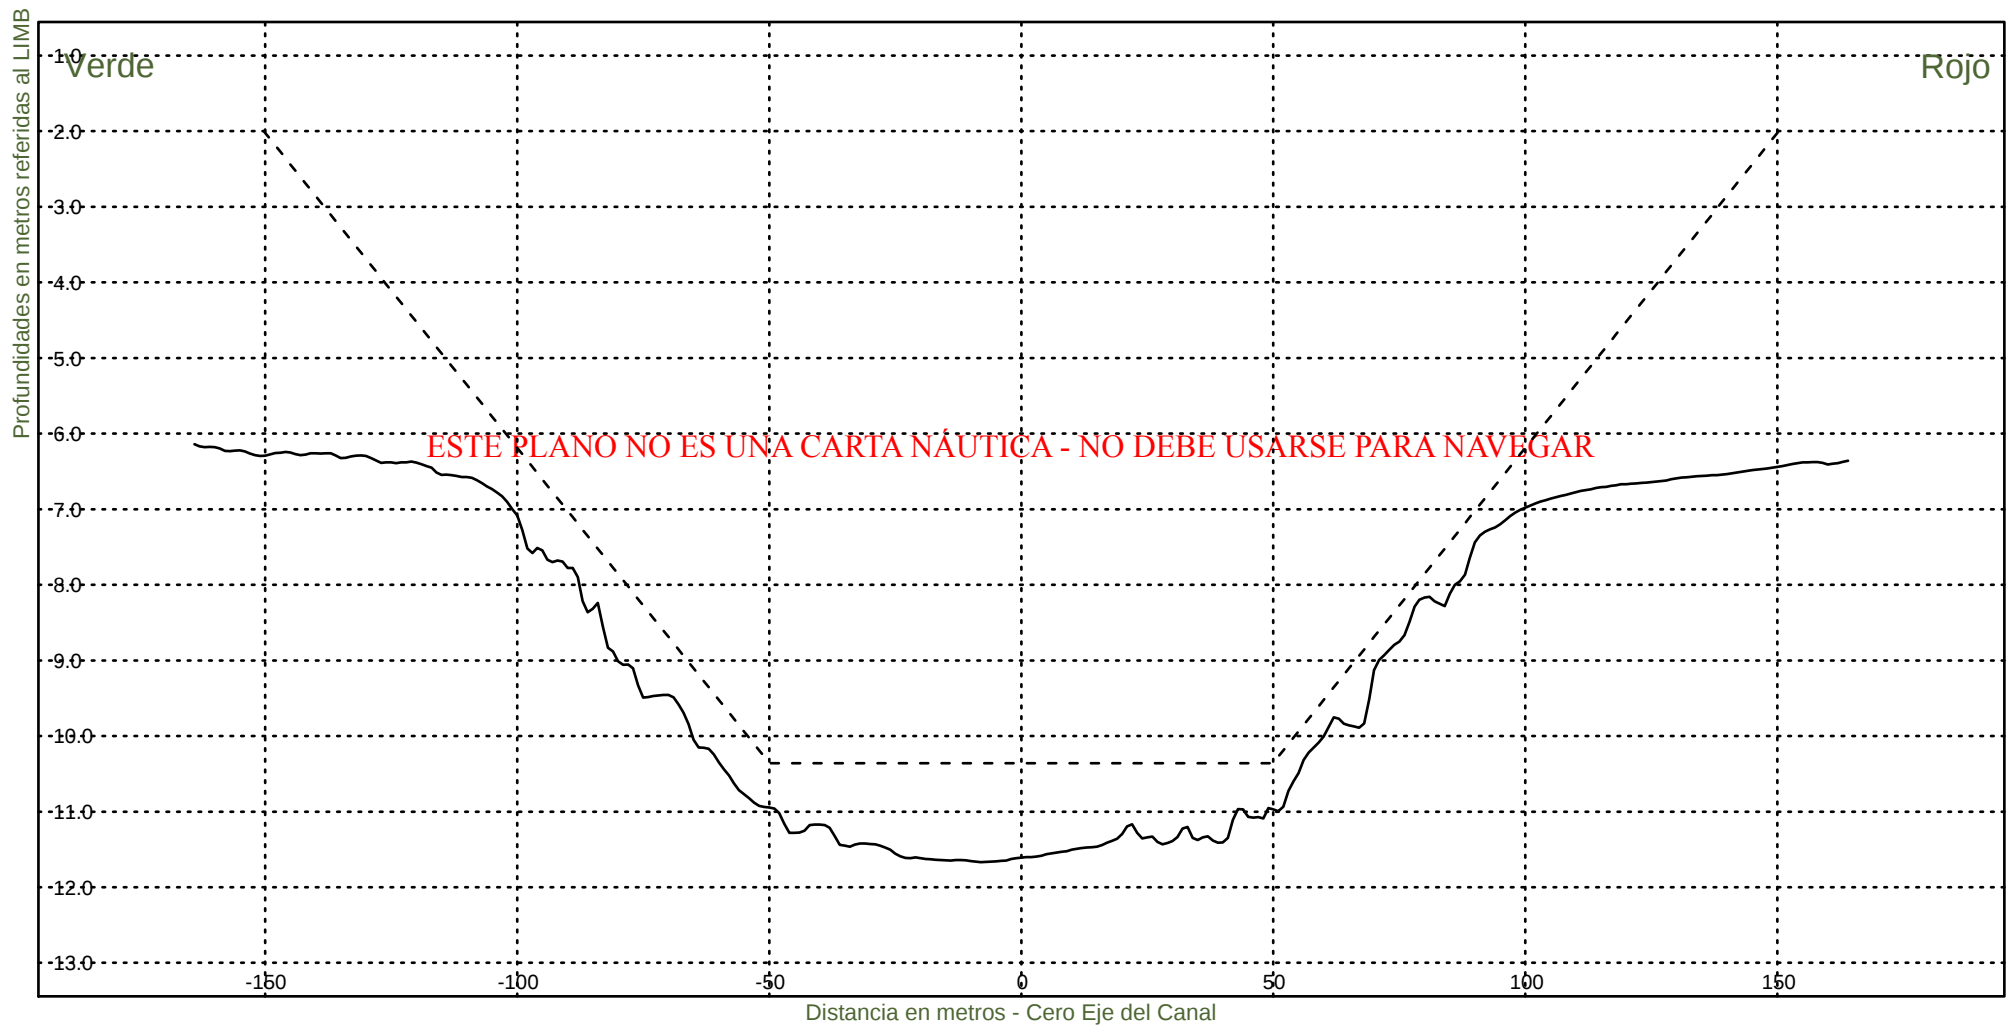

Consorcio Boskalis - Dredging International



Ing. Alberto G. Palomar
REPRESENTANTE TECNICO

Comision Administradora del Rio de la Plata
Canal Martin Garcia

----- :Teorico 34 pies
————— :Batimetria Abril 2023

Fecha Canal, KM 39.6-67.4
Hz 1: 1500
V 1: 100

KM 62200

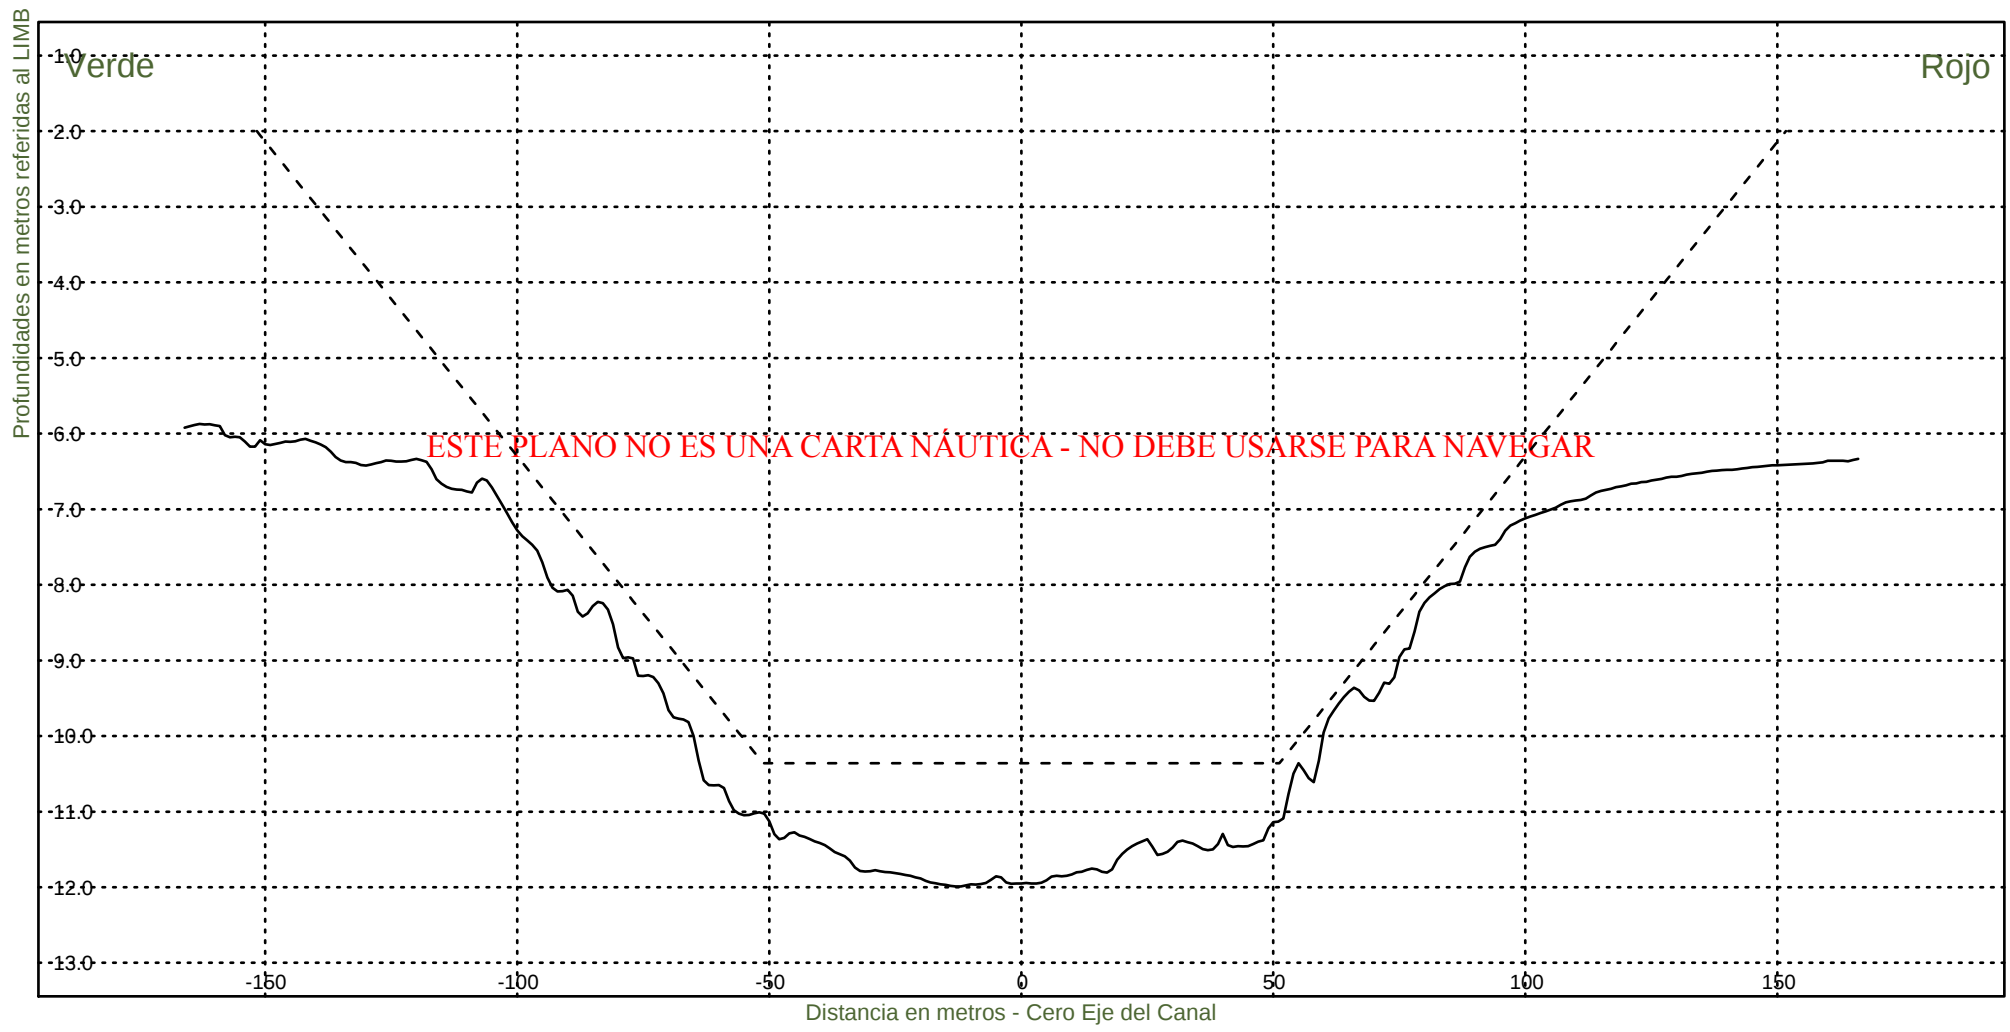

Consorcio Boskalis - Dredging International



Ing. Alberto G. Palomar
REPRESENTANTE TECNICO

Comision Administradora del Rio de la Plata
Canal Martin Garcia

----- :Teorico 34 pies
——— :Batimetria Abril 2023

Fecha Canal, KM 39.6-67.4
Hz 1: 1500
V 1: 100

KM 62400

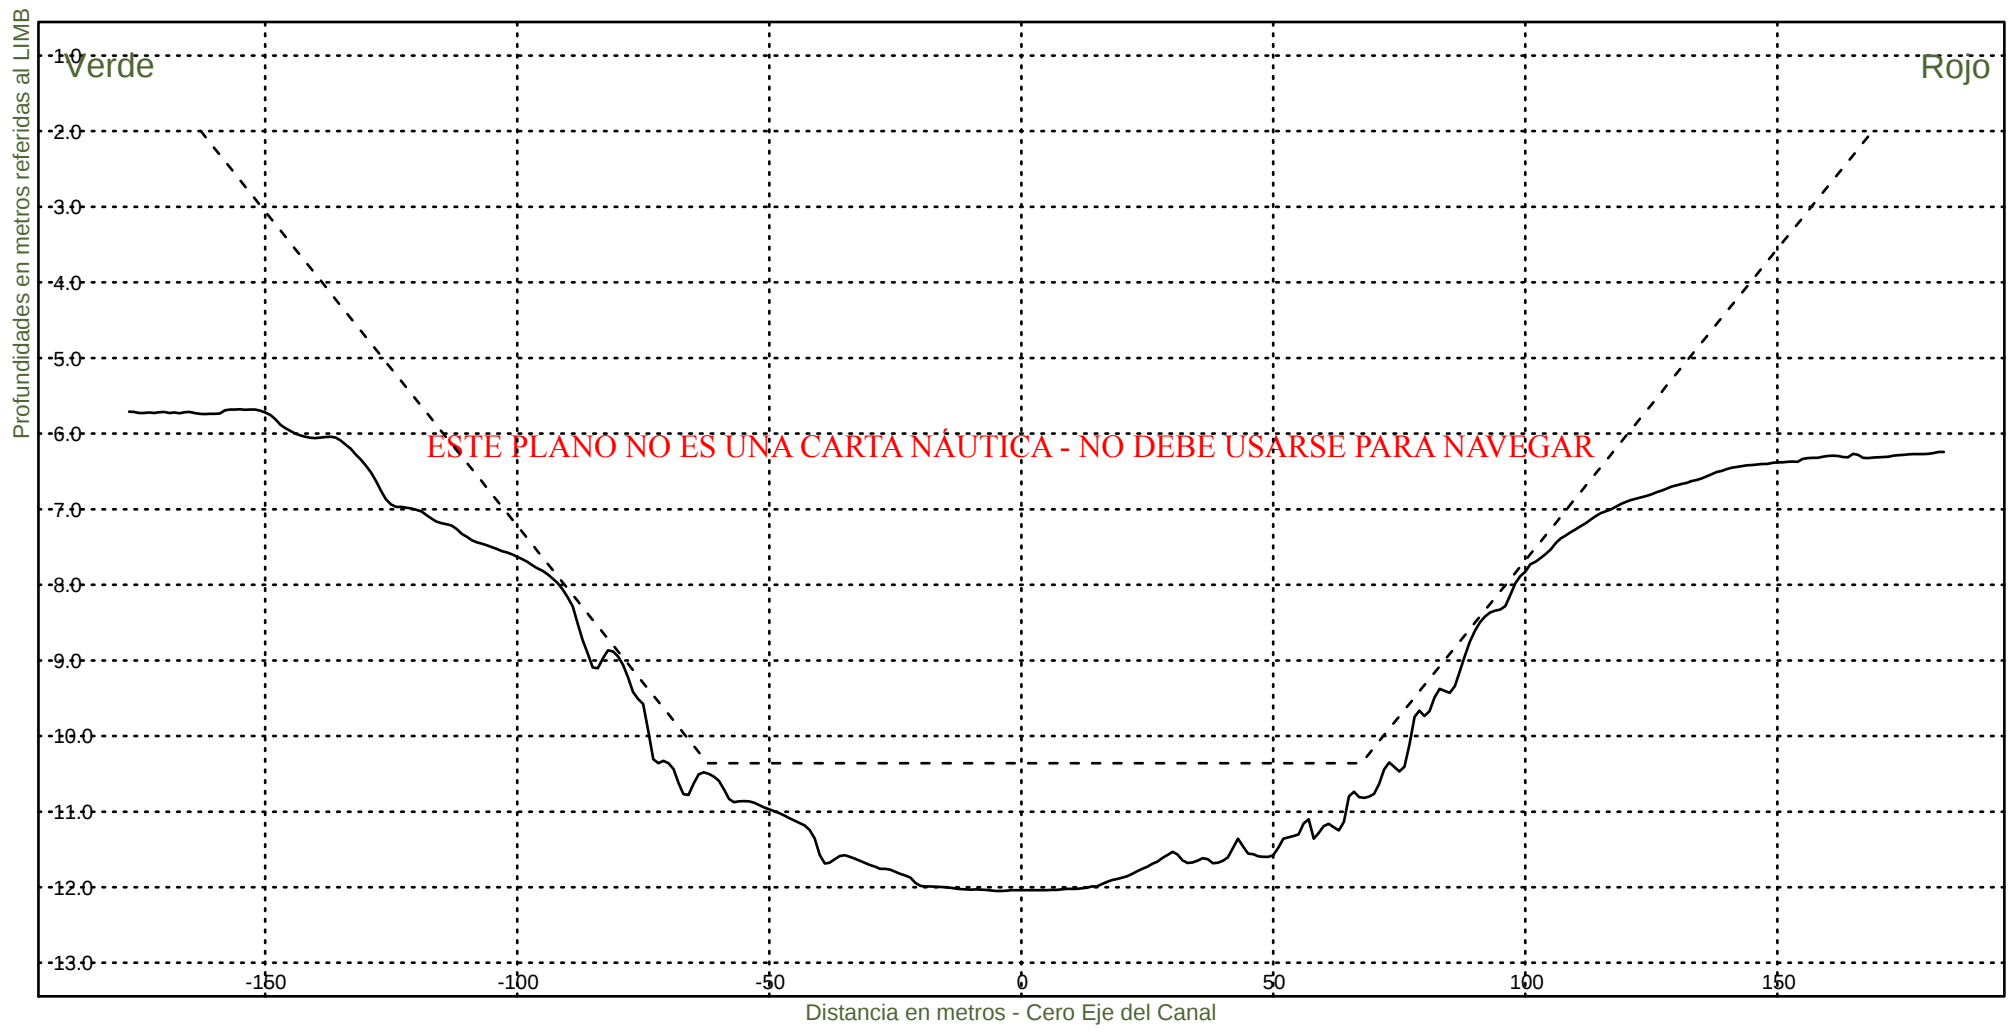


Consorcio Boskalis - Dredging International


Ing. Alberto G. Palomar
REPRESENTANTE TECNICO

Comision Administradora del Rio de la Plata
Canal Martin Garcia

----- :Teorico 34 pies
————— :Batimetria Abril 2023

Fecha Canal, KM 39.6-67.4
Hz 1: 1500
V 1: 100
KM 62600

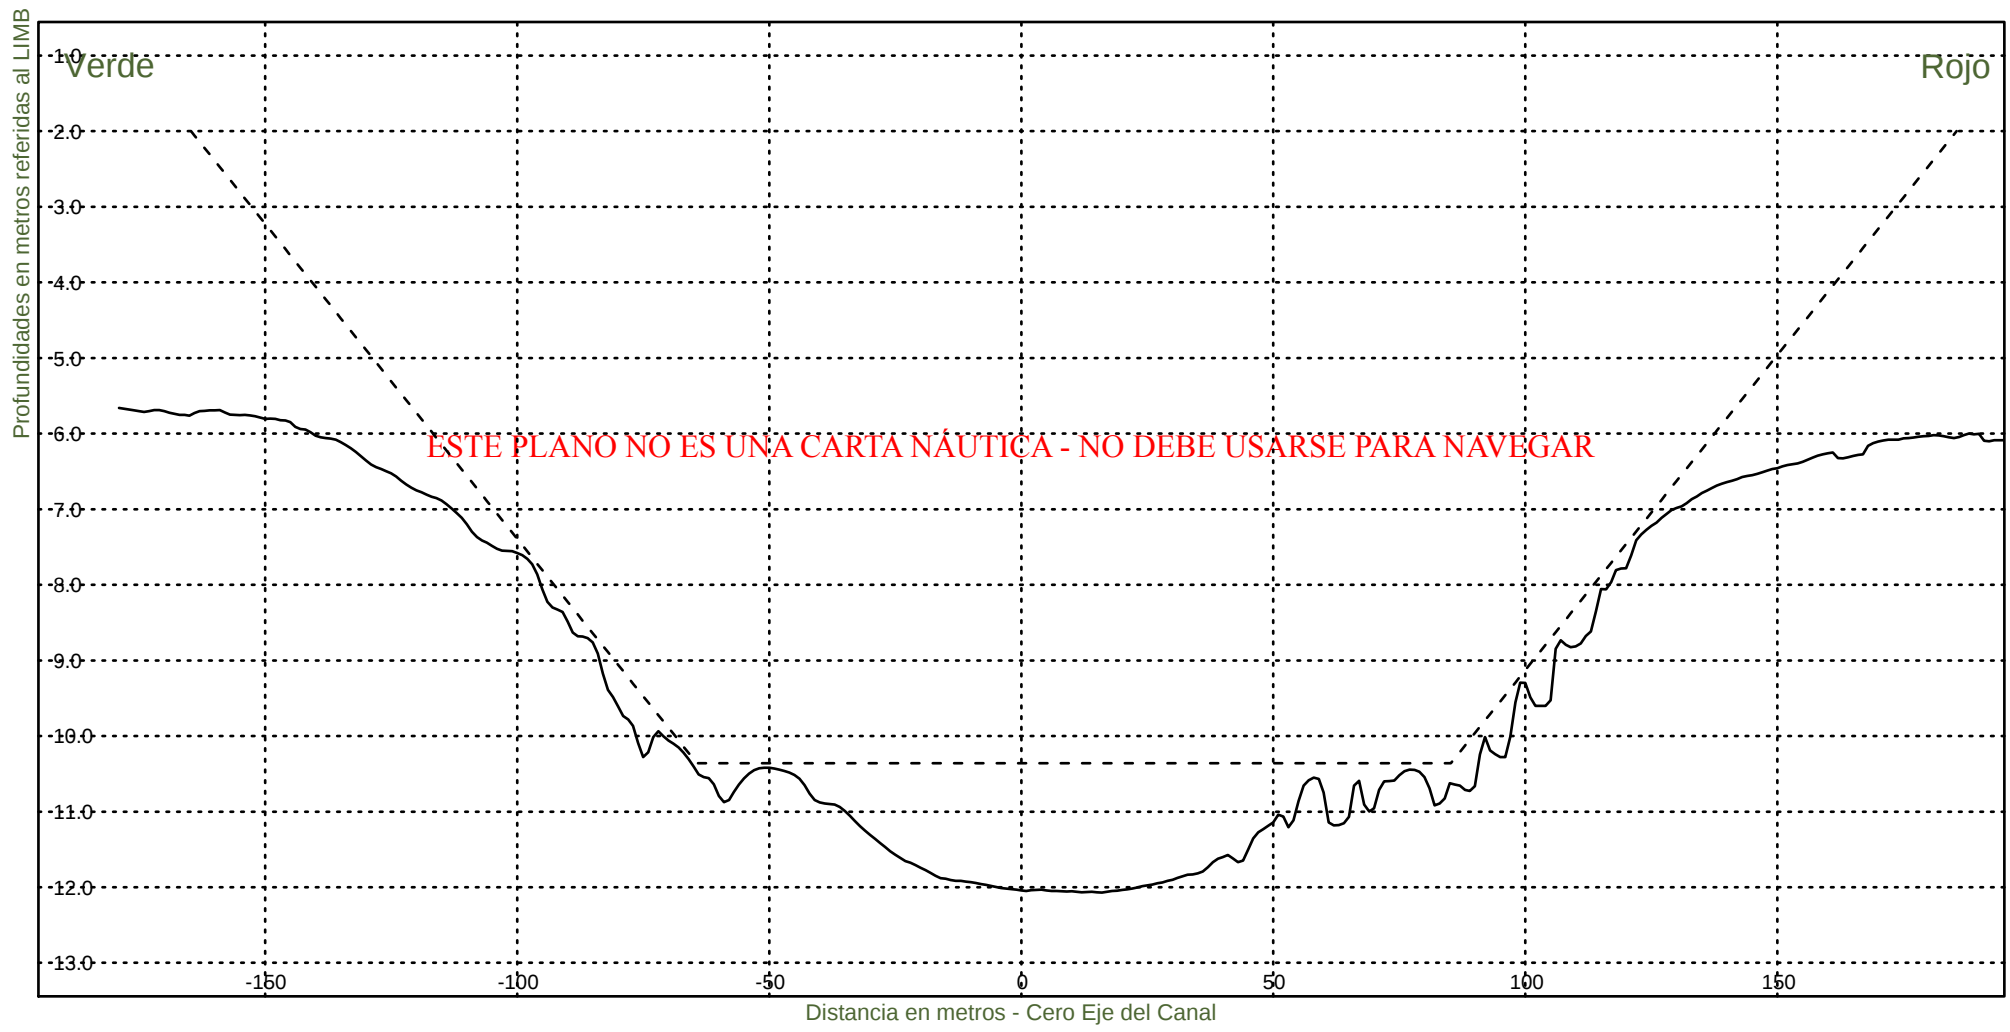


Consorcio Boskalis - Dredging International


Ing. Alberto G. Palomar
REPRESENTANTE TECNICO

Comision Administradora del Rio de la Plata
Canal Martin Garcia

----- :Teorico 34 pies
————— :Batimetria Abril 2023

Fecha Canal, KM 39.6-67.4
Hz 1: 1500
V 1: 100
KM 62800

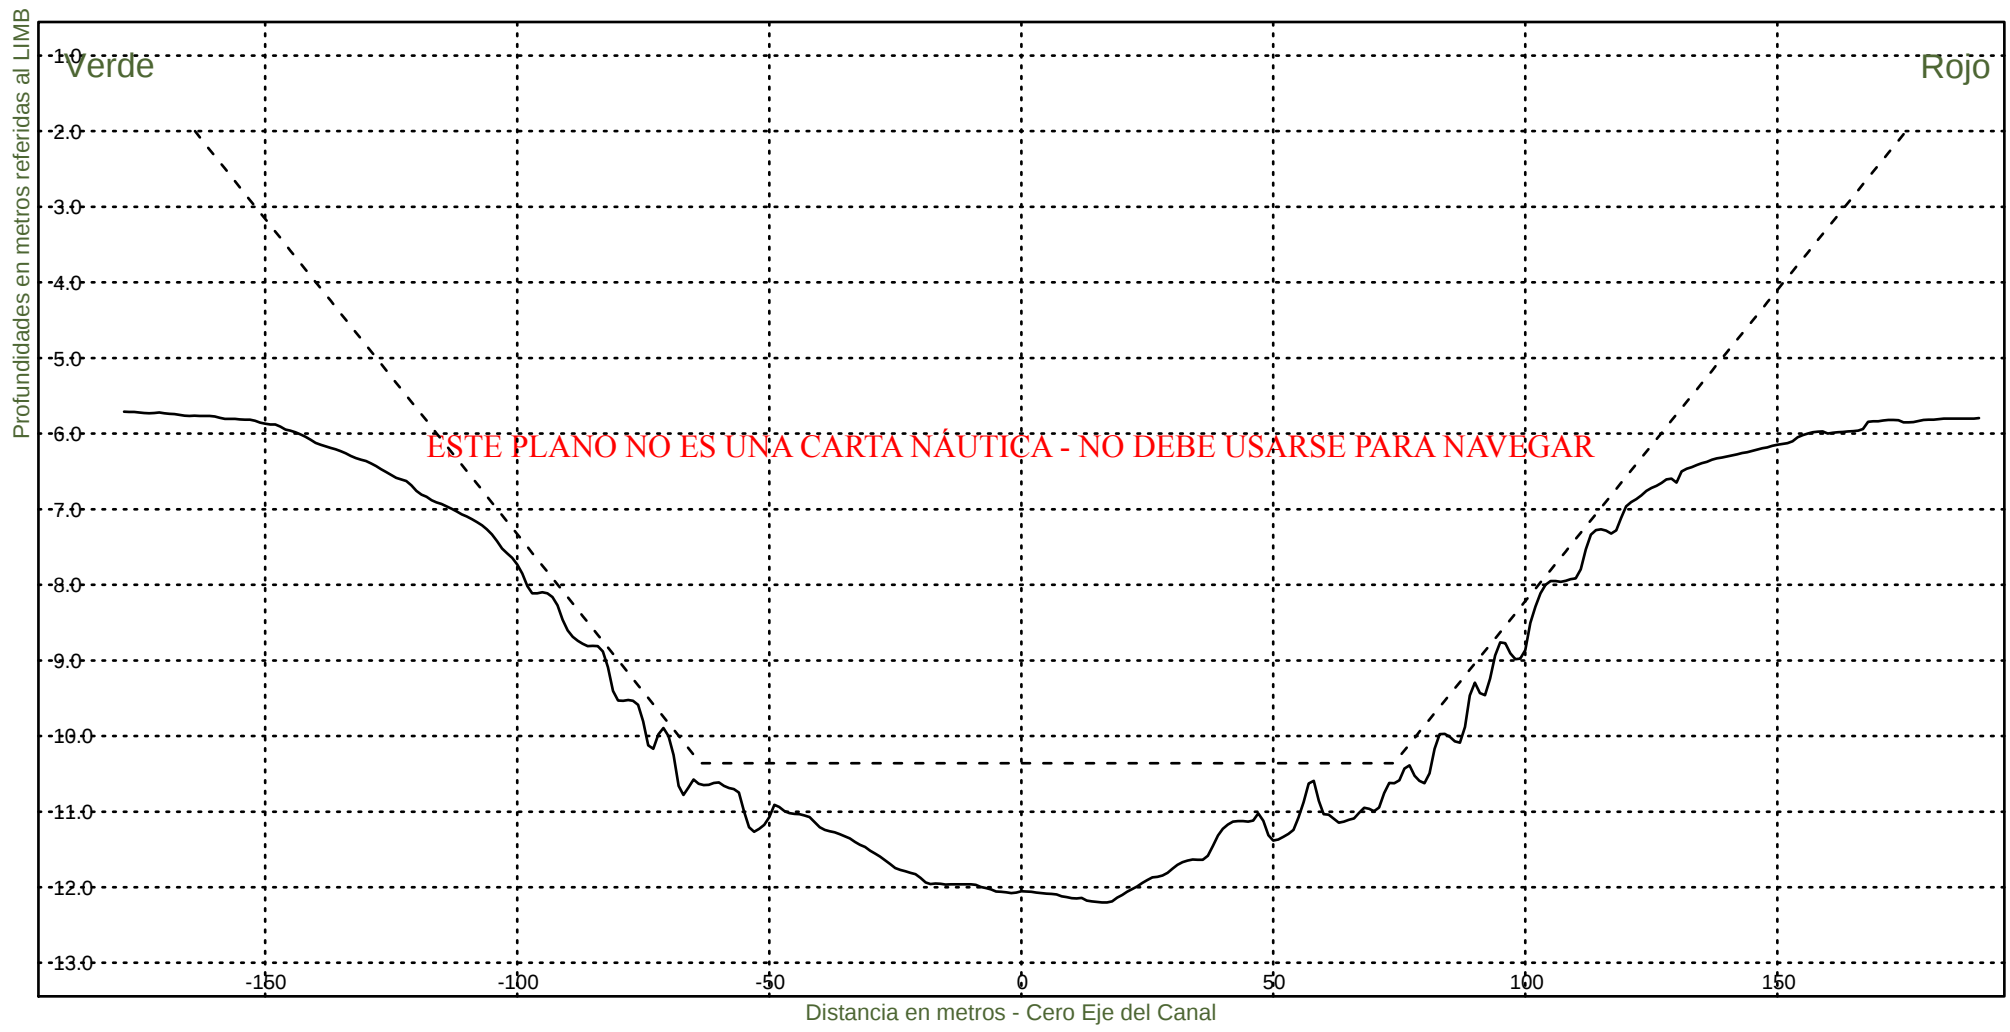


Consorcio Boskalis - Dredging International


Ing. Alberto G. Palomar
REPRESENTANTE TECNICO

Comision Administradora del Rio de la Plata
Canal Martin Garcia

----- :Teorico 34 pies
————— :Batimetria Abril 2023

Fecha Canal, KM 39.6-67.4
Hz 1: 1500
V 1: 100
KM 63000

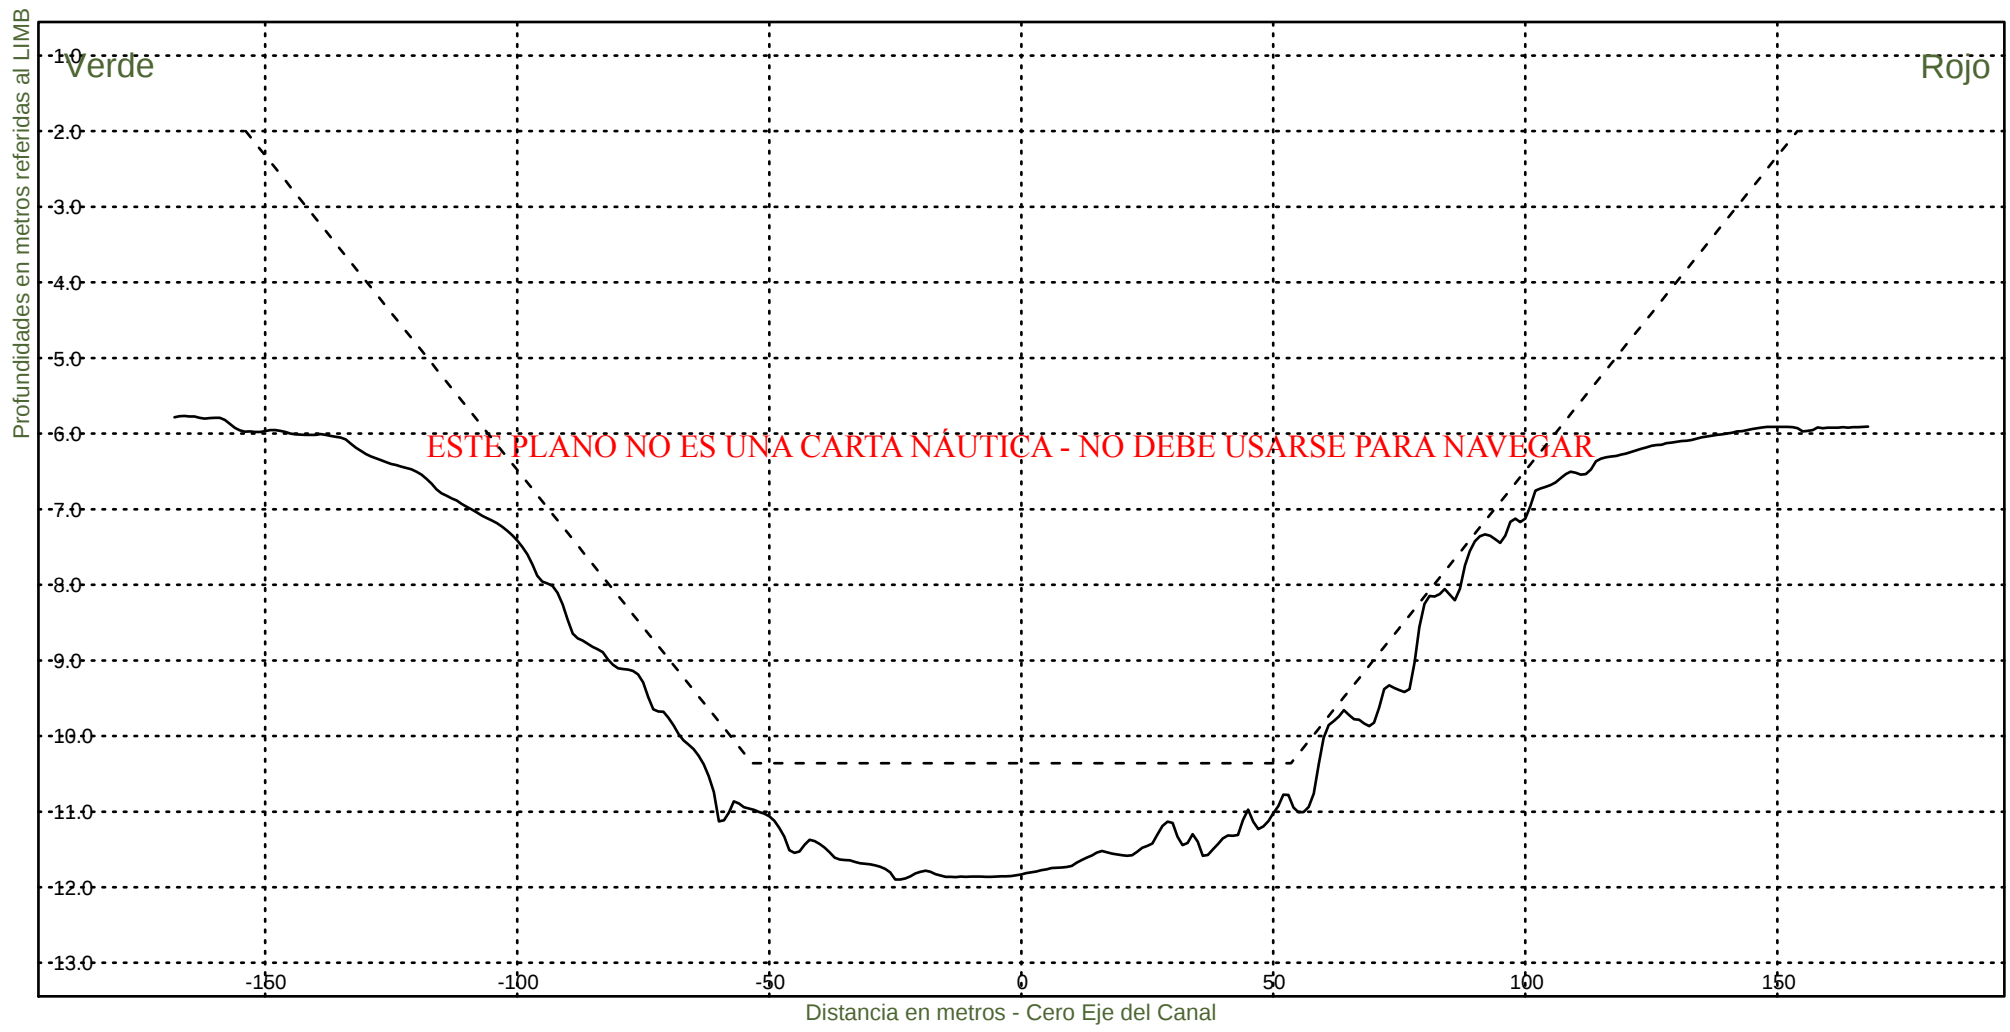


Consorcio Boskalis - Dredging International


Ing. Alberto G. Palomar
REPRESENTANTE TECNICO

Comision Administradora del Rio de la Plata
Canal Martin Garcia

----- :Teorico 34 pies
————— :Batimetria Abril 2023

Fecha Canal, KM 39.6-67.4
Hz 1: 1500
V 1: 100
KM 63200

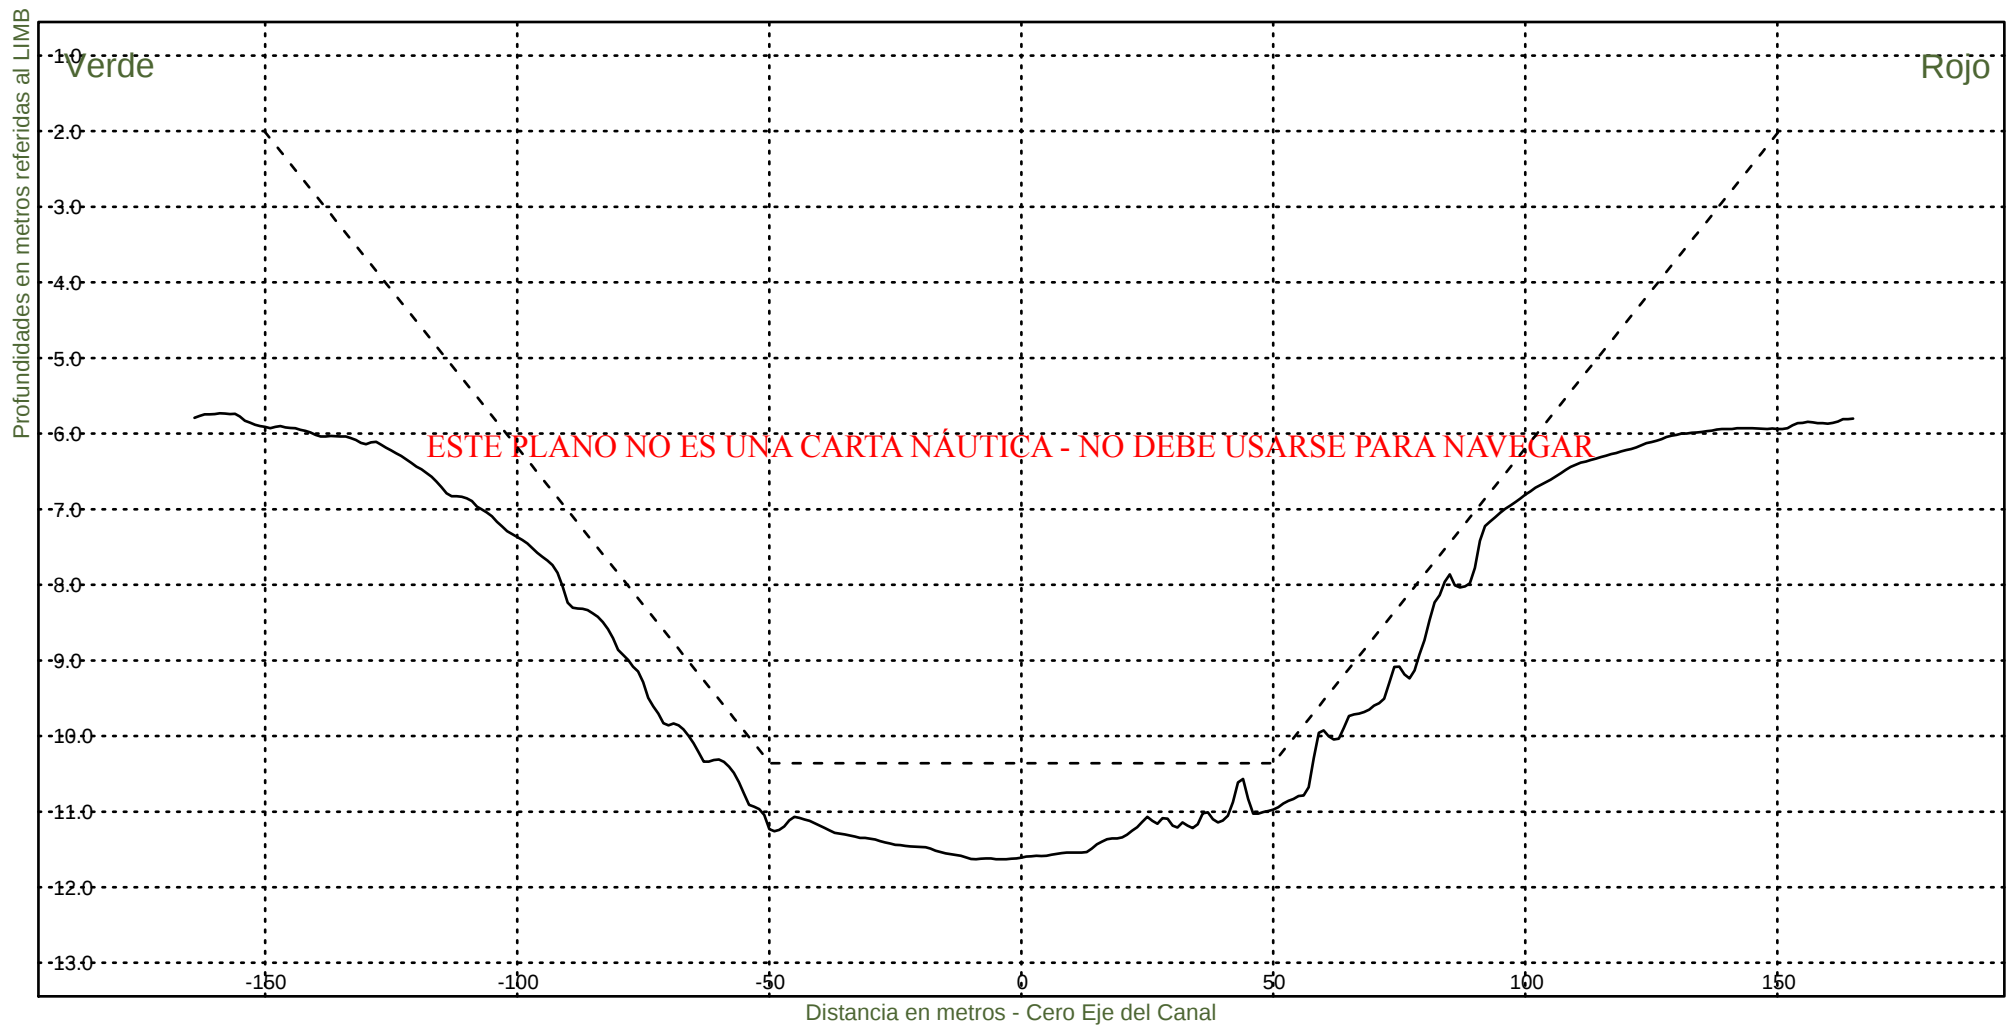


Consorcio Boskalis - Dredging International


Ing. Alberto G. Palomar
REPRESENTANTE TECNICO

Comision Administradora del Rio de la Plata
Canal Martin Garcia

----- :Teorico 34 pies
——— :Batimetria Abril 2023

Fecha Canal, KM 39.6-67.4
Hz 1: 1500
V 1: 100
KM 63400

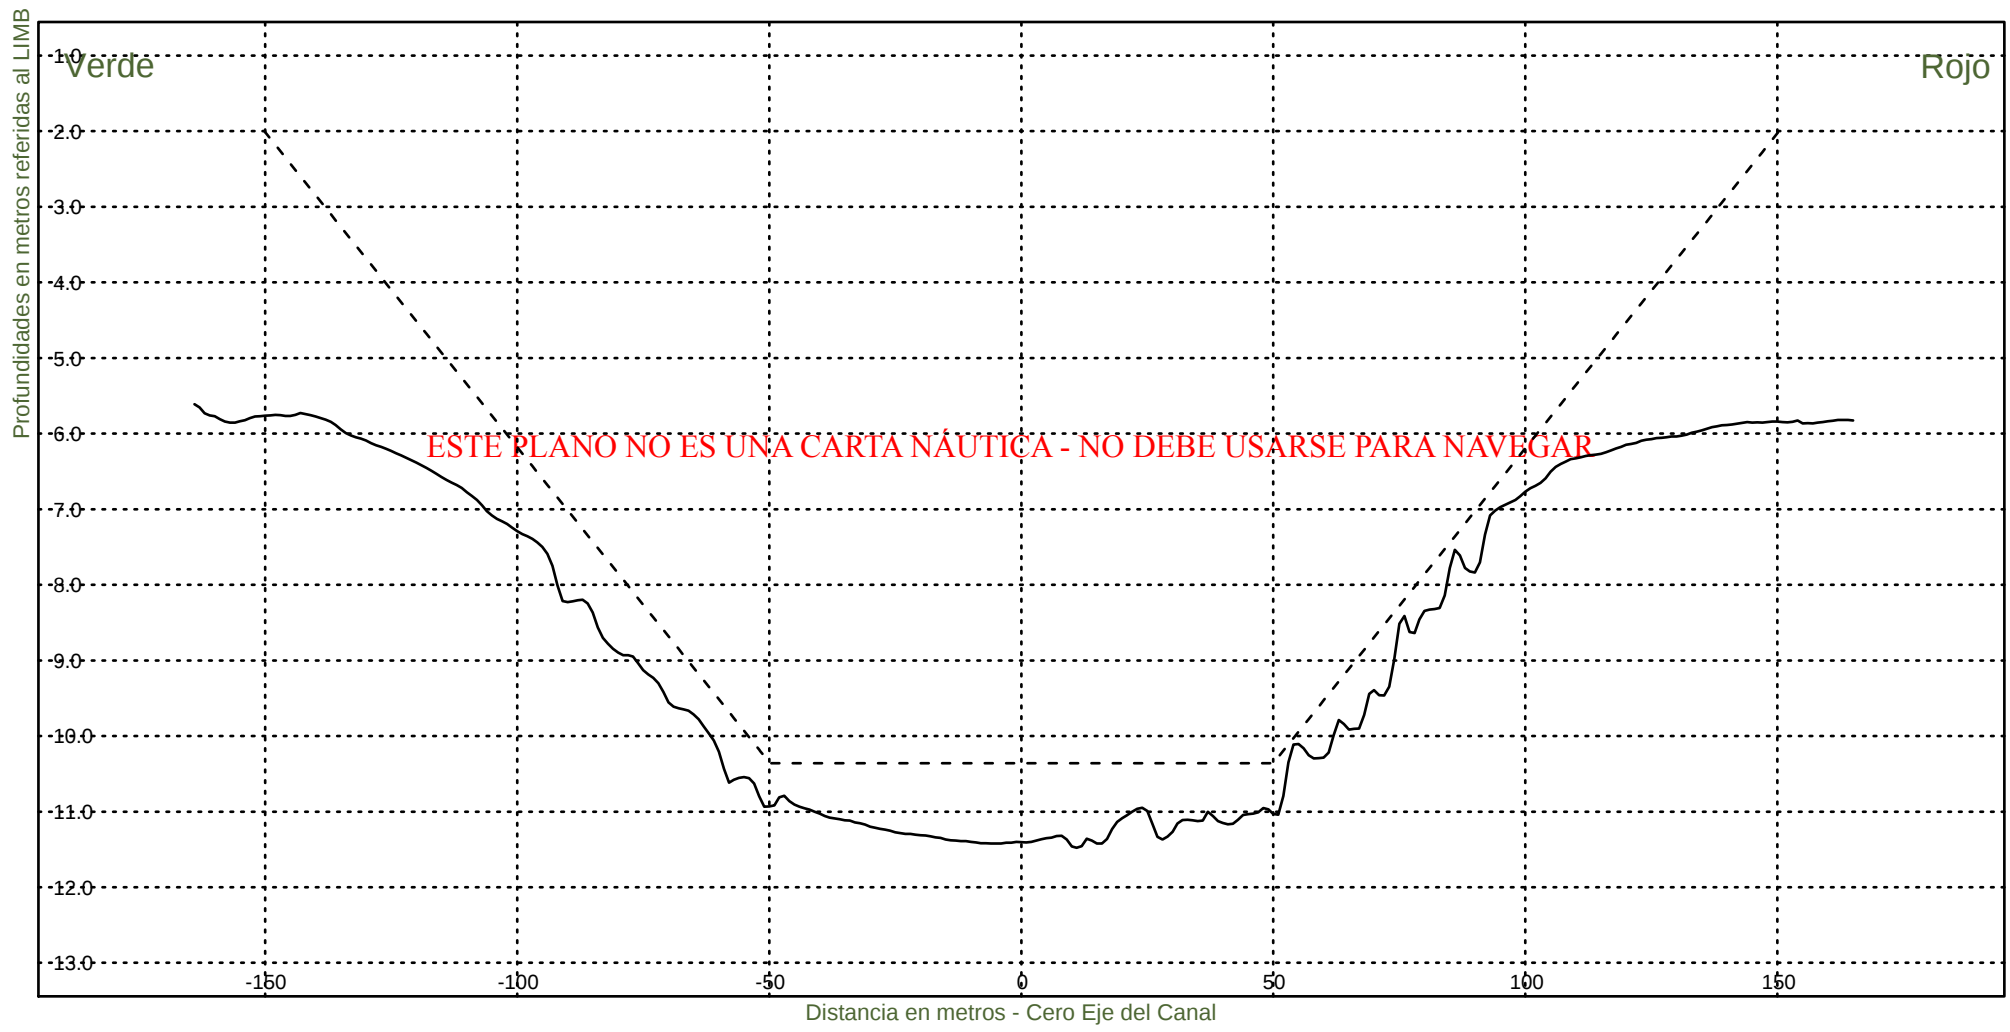


Consorcio Boskalis - Dredging International


Ing. Alberto G. Palomar
REPRESENTANTE TECNICO

Comision Administradora del Rio de la Plata
Canal Martin Garcia

----- :Teorico 34 pies
——— :Batimetria Abril 2023

Fecha Canal, KM 39.6-67.4
Hz 1: 1500
V 1: 100
KM 63600

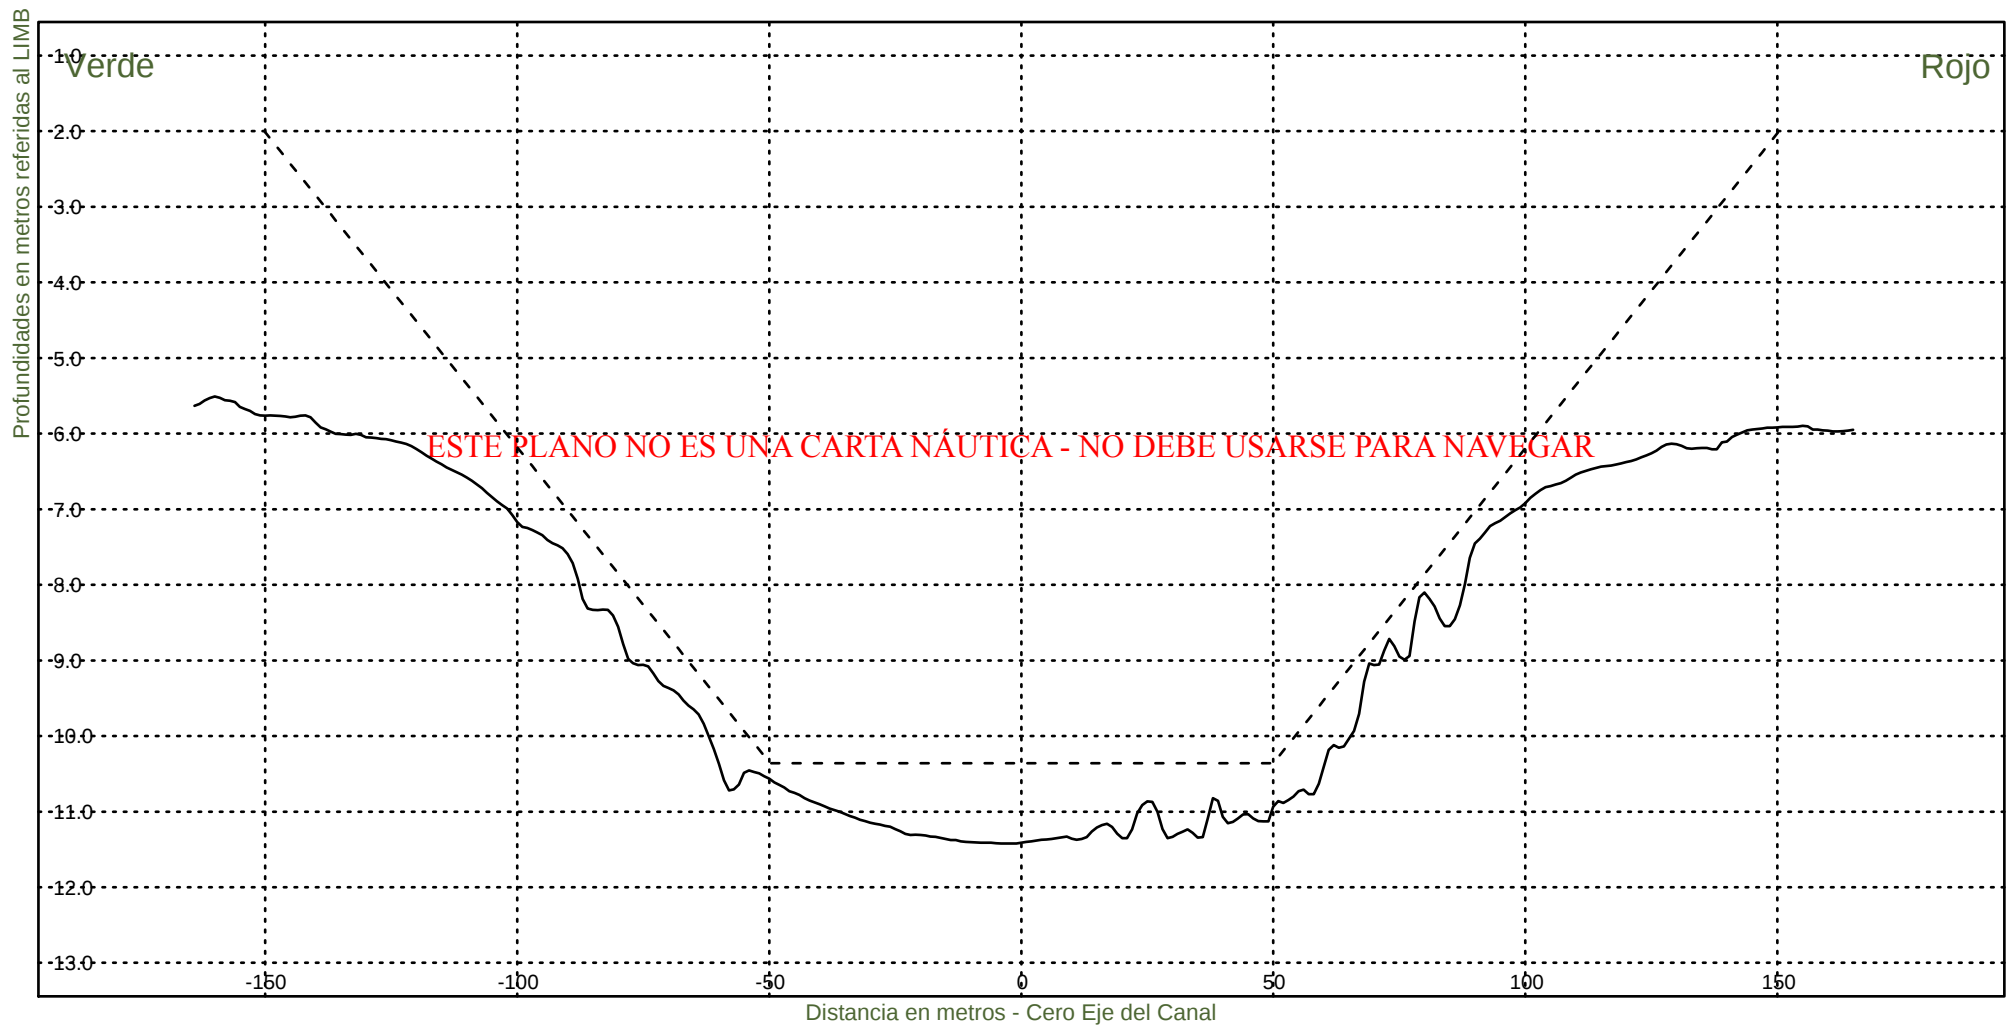


Consorcio Boskalis - Dredging International


Ing. Alberto G. Palomar
REPRESENTANTE TECNICO

Comision Administradora del Rio de la Plata
Canal Martin Garcia

----- :Teorico 34 pies
————— :Batimetria Abril 2023

Fecha Canal, KM 39.6-67.4
Hz 1: 1500
V 1: 100
KM 63800

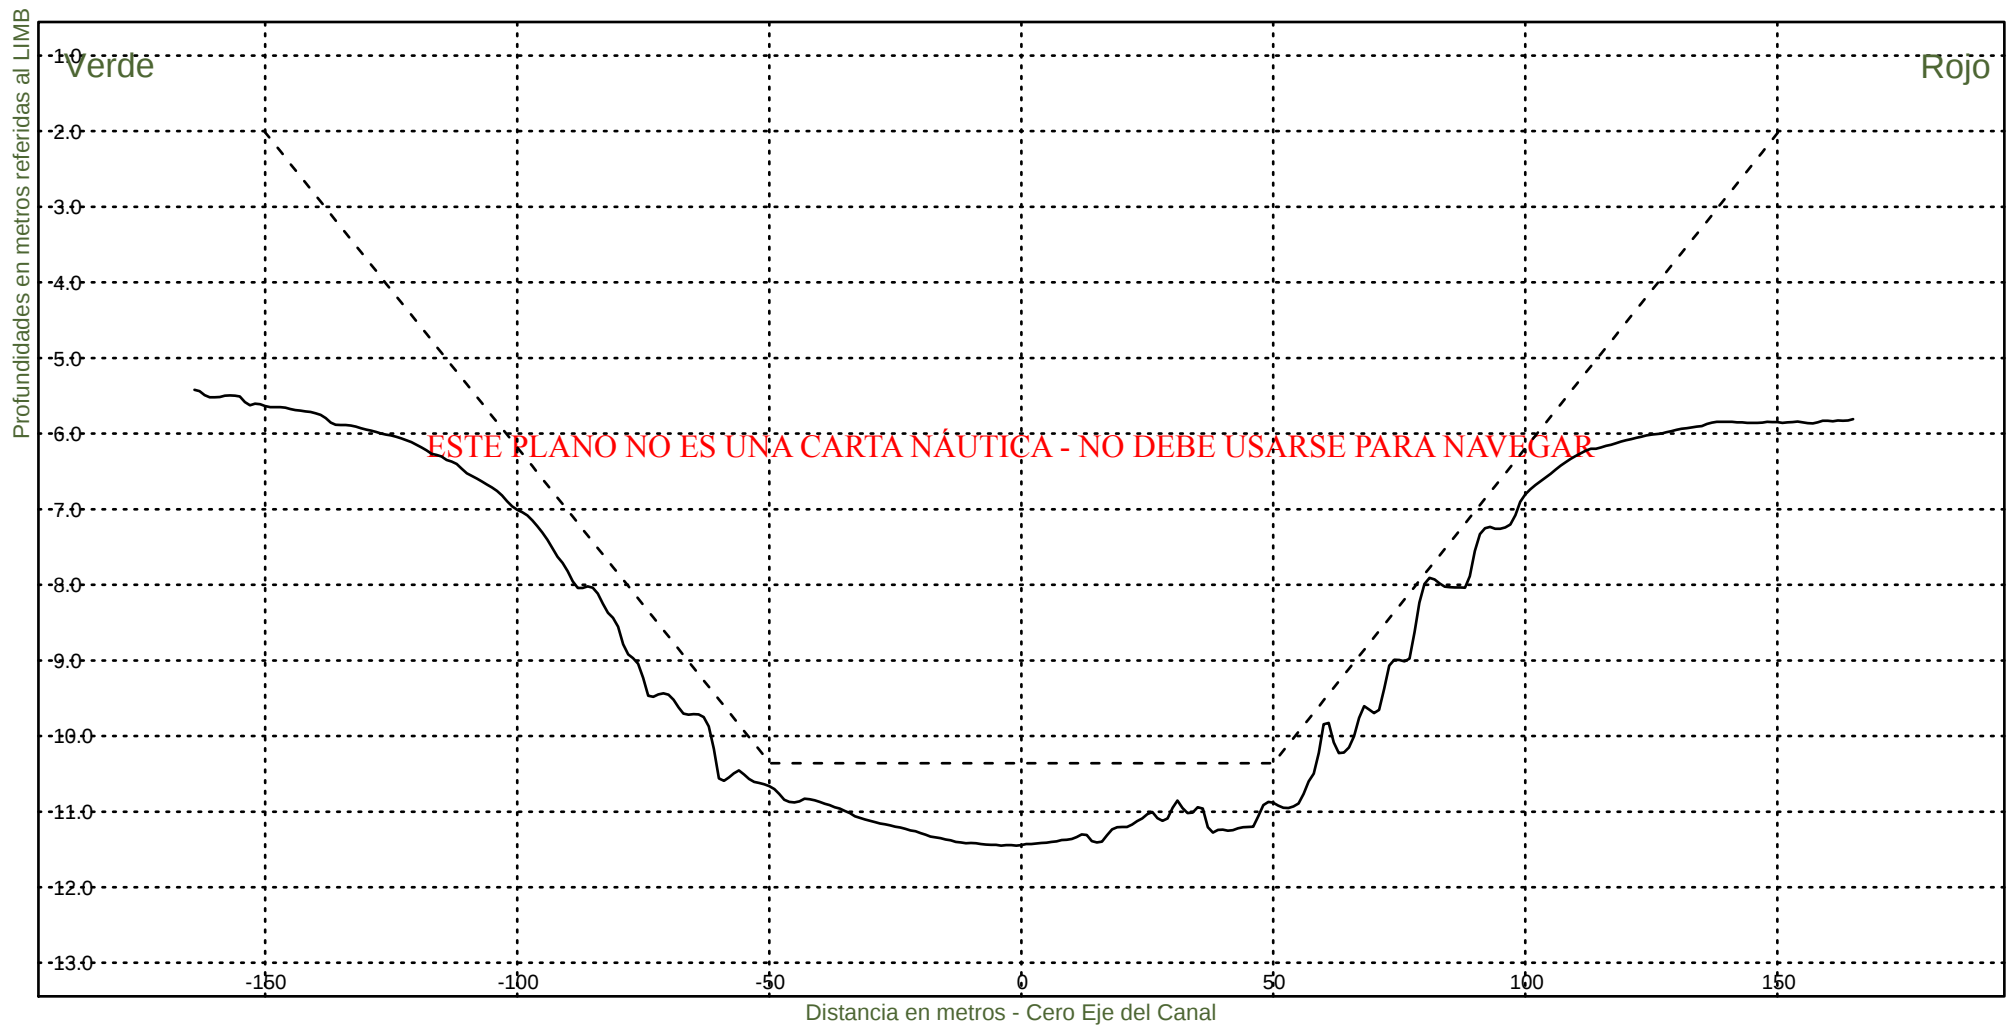


Consorcio Boskalis - Dredging International


Ing. Alberto G. Palomar
REPRESENTANTE TECNICO

Comision Administradora del Rio de la Plata
Canal Martin Garcia

----- :Teorico 34 pies
——— :Batimetria Abril 2023

Fecha Canal, KM 39.6-67.4
Hz 1: 1500
V 1: 100
KM 64000

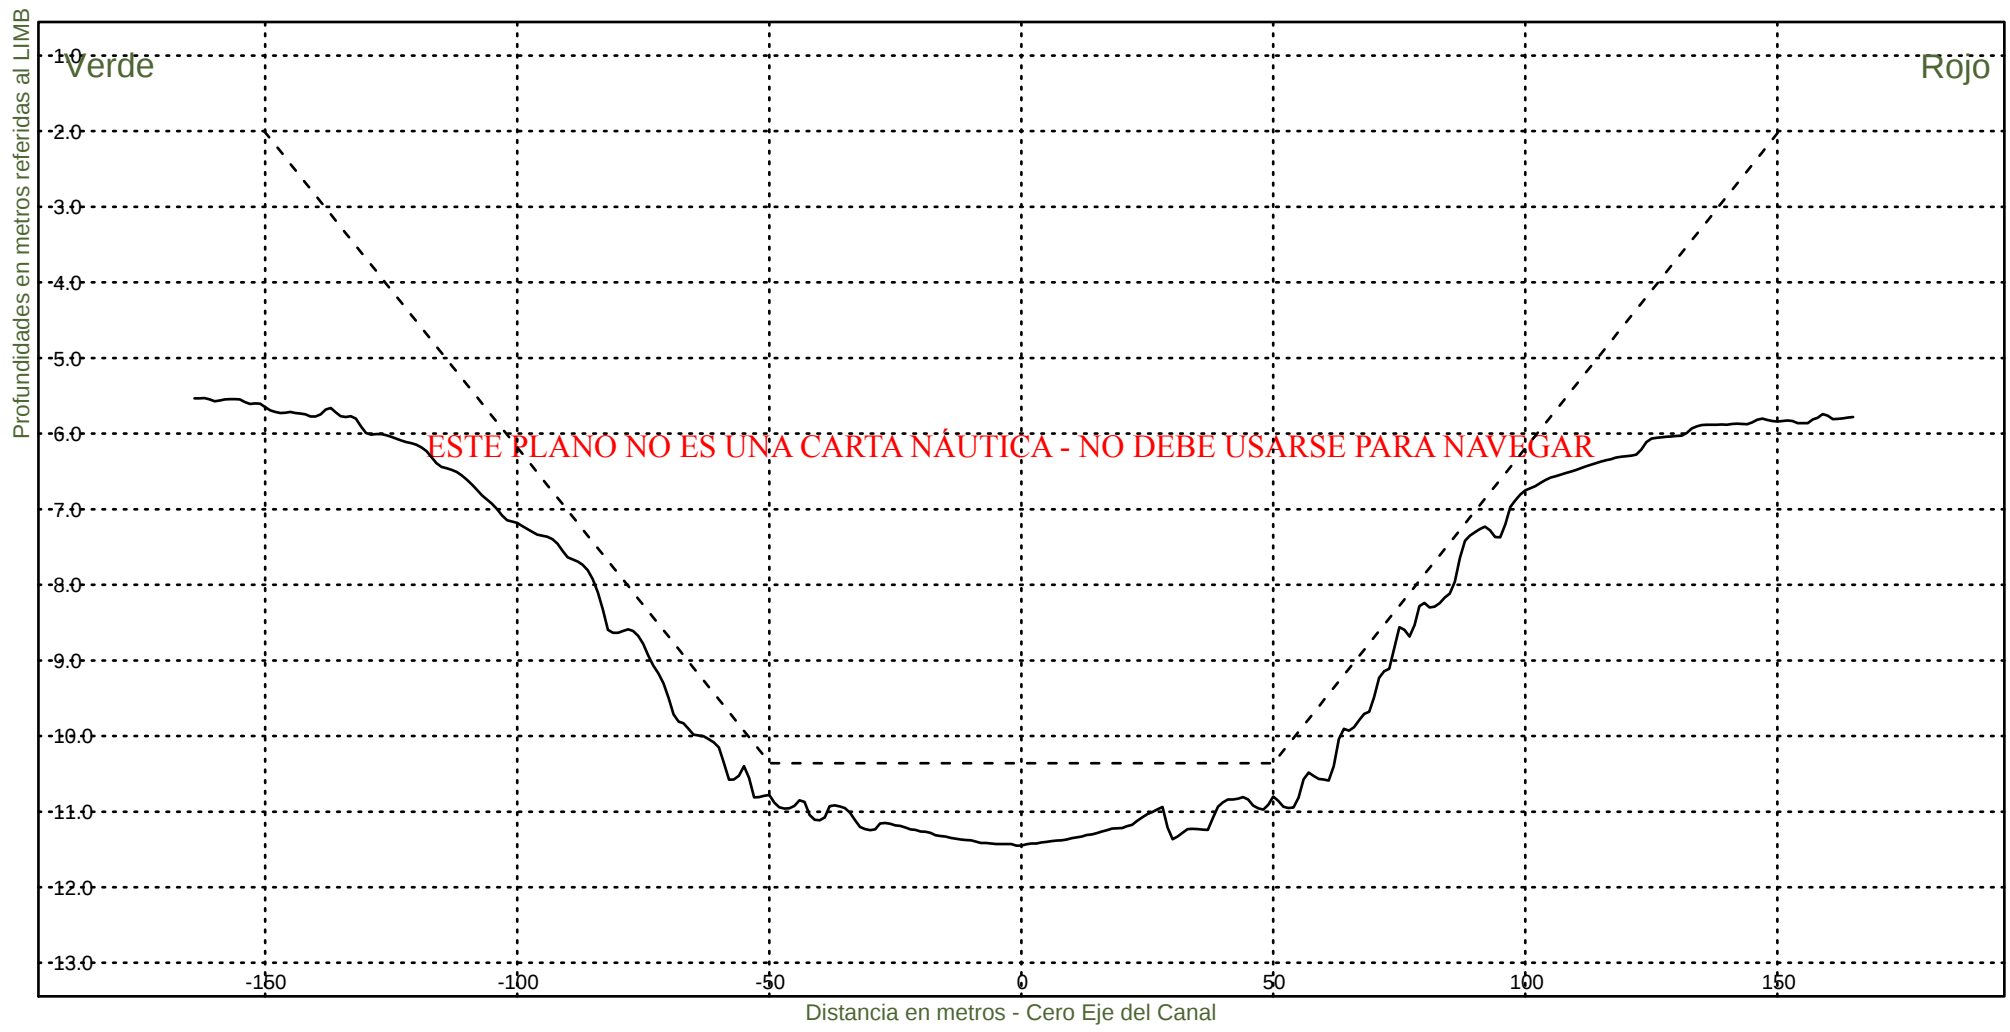

Consorcio Boskalis - Dredging International



Ing. Alberto G. Palomar
REPRESENTANTE TECNICO

Comision Administradora del Rio de la Plata
Canal Martin Garcia

----- :Teorico 34 pies
————— :Batimetria Abril 2023

Fecha Canal, KM 39.6-67.4
Hz 1: 1500
V 1: 100

KM 64200

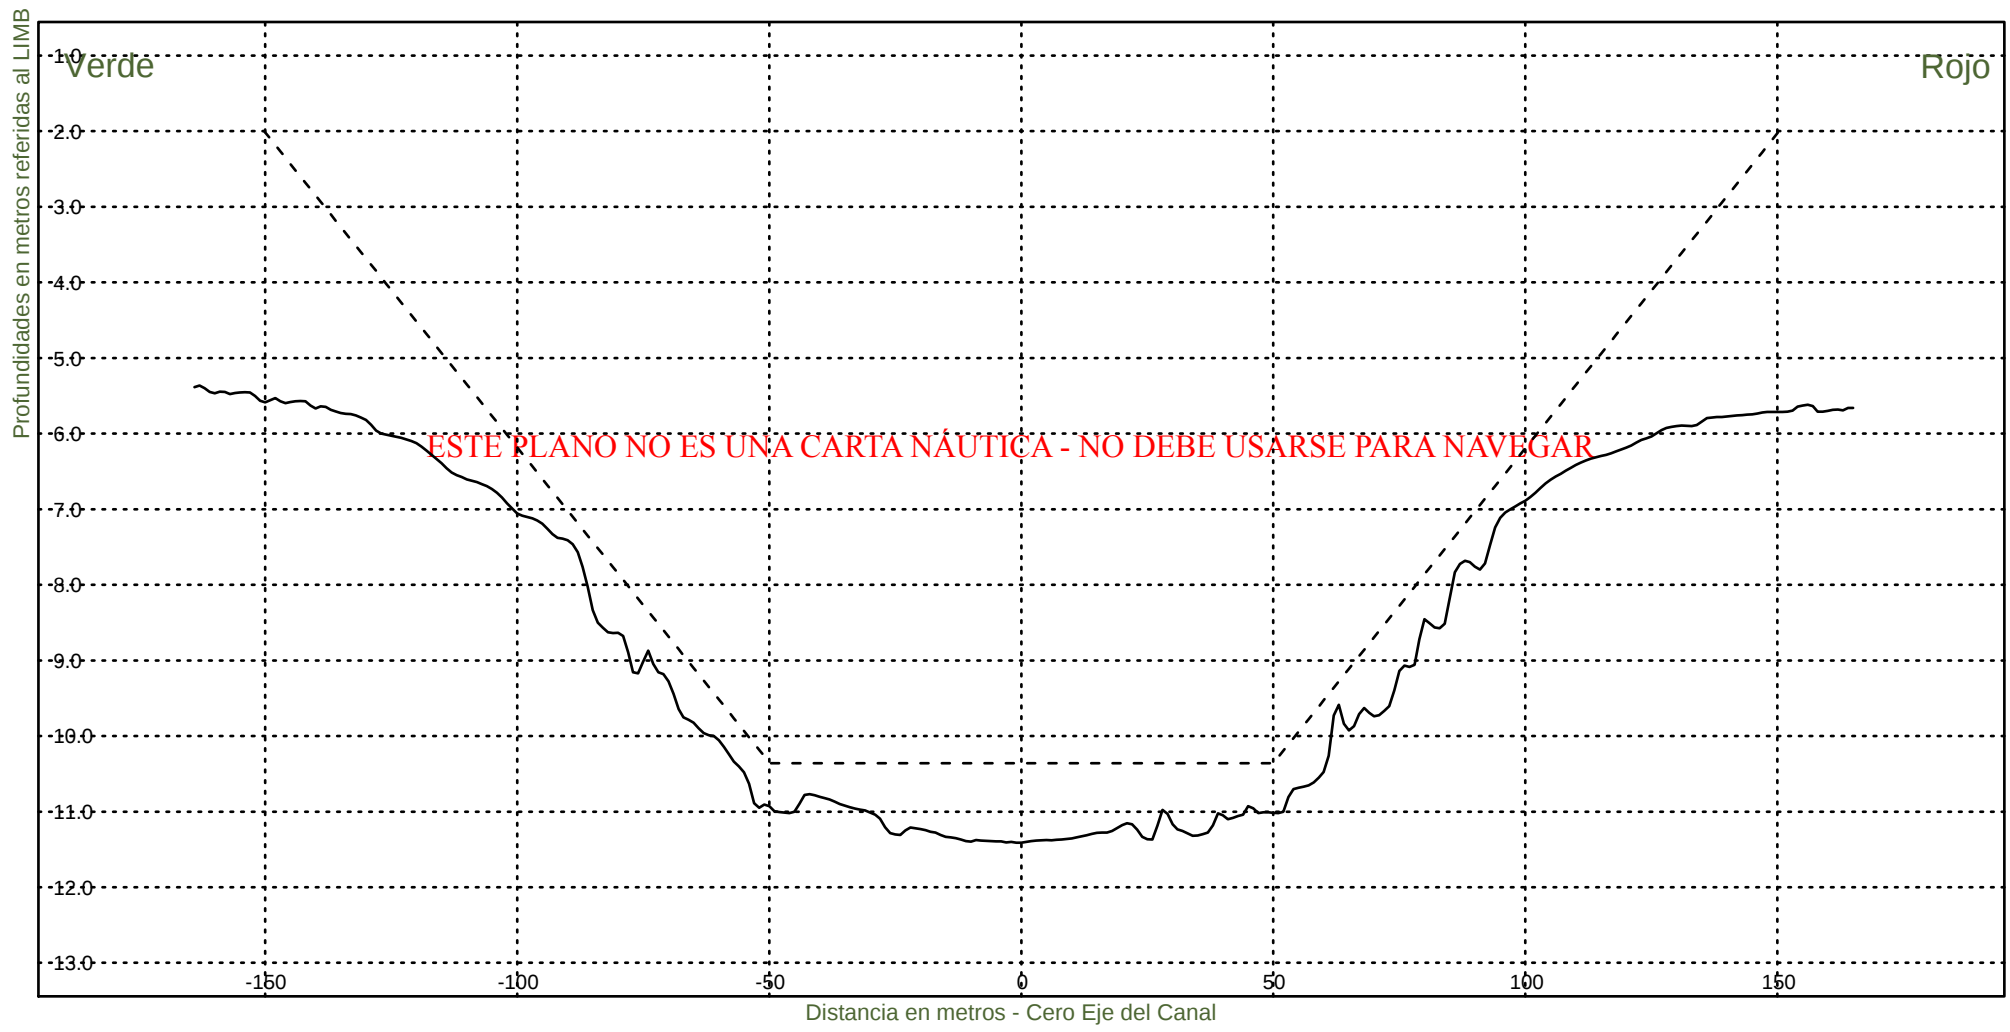

Consorcio Boskalis - Dredging International



Ing. Alberto G. Palomar
REPRESENTANTE TECNICO

Comision Administradora del Rio de la Plata
Canal Martin Garcia

----- :Teorico 34 pies
————— :Batimetria Abril 2023

Fecha Canal, KM 39.6-67.4
Hz 1: 1500
V 1: 100

KM 64400

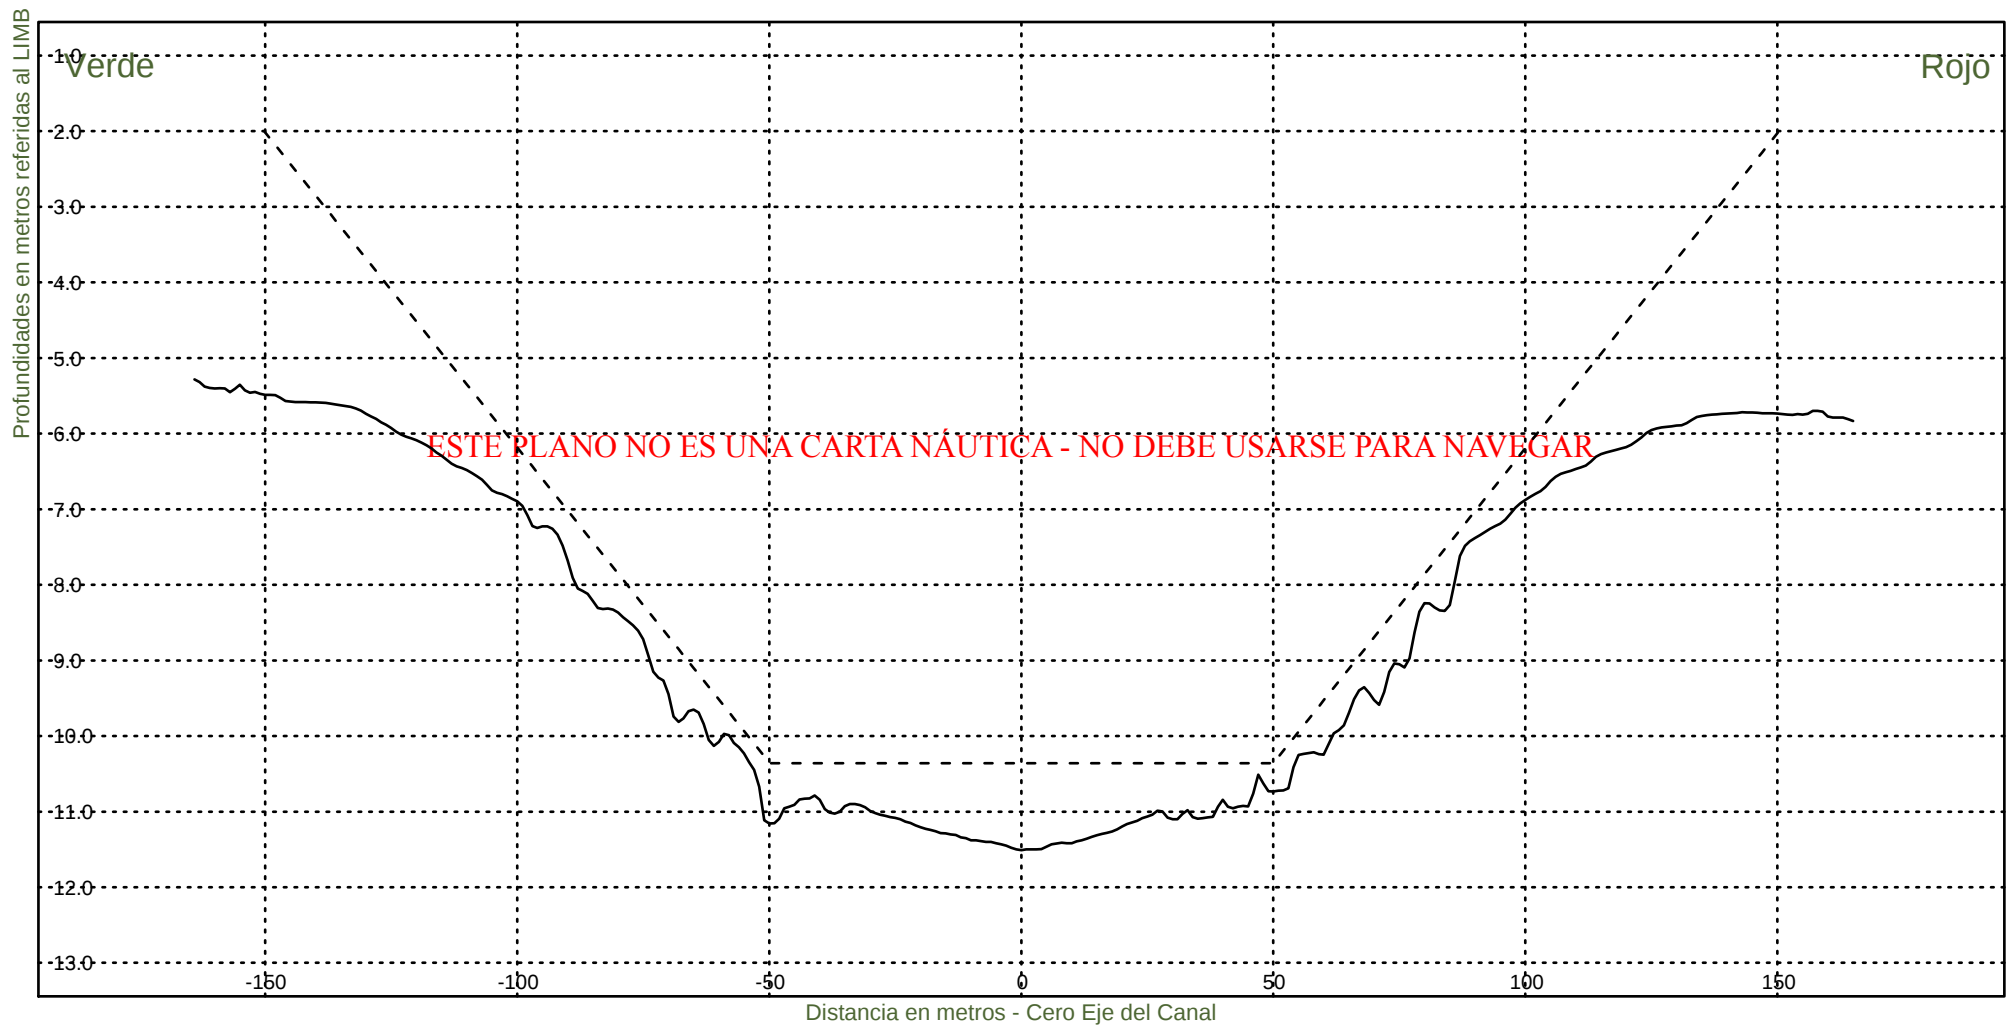

Consorcio Boskalis - Dredging International



Ing. Alberto G. Palomar
REPRESENTANTE TECNICO

Comision Administradora del Rio de la Plata
Canal Martin Garcia

----- :Teorico 34 pies
————— :Batimetria Abril 2023

Fecha Canal, KM 39.6-67.4
Hz 1: 1500
V 1: 100

KM 64600

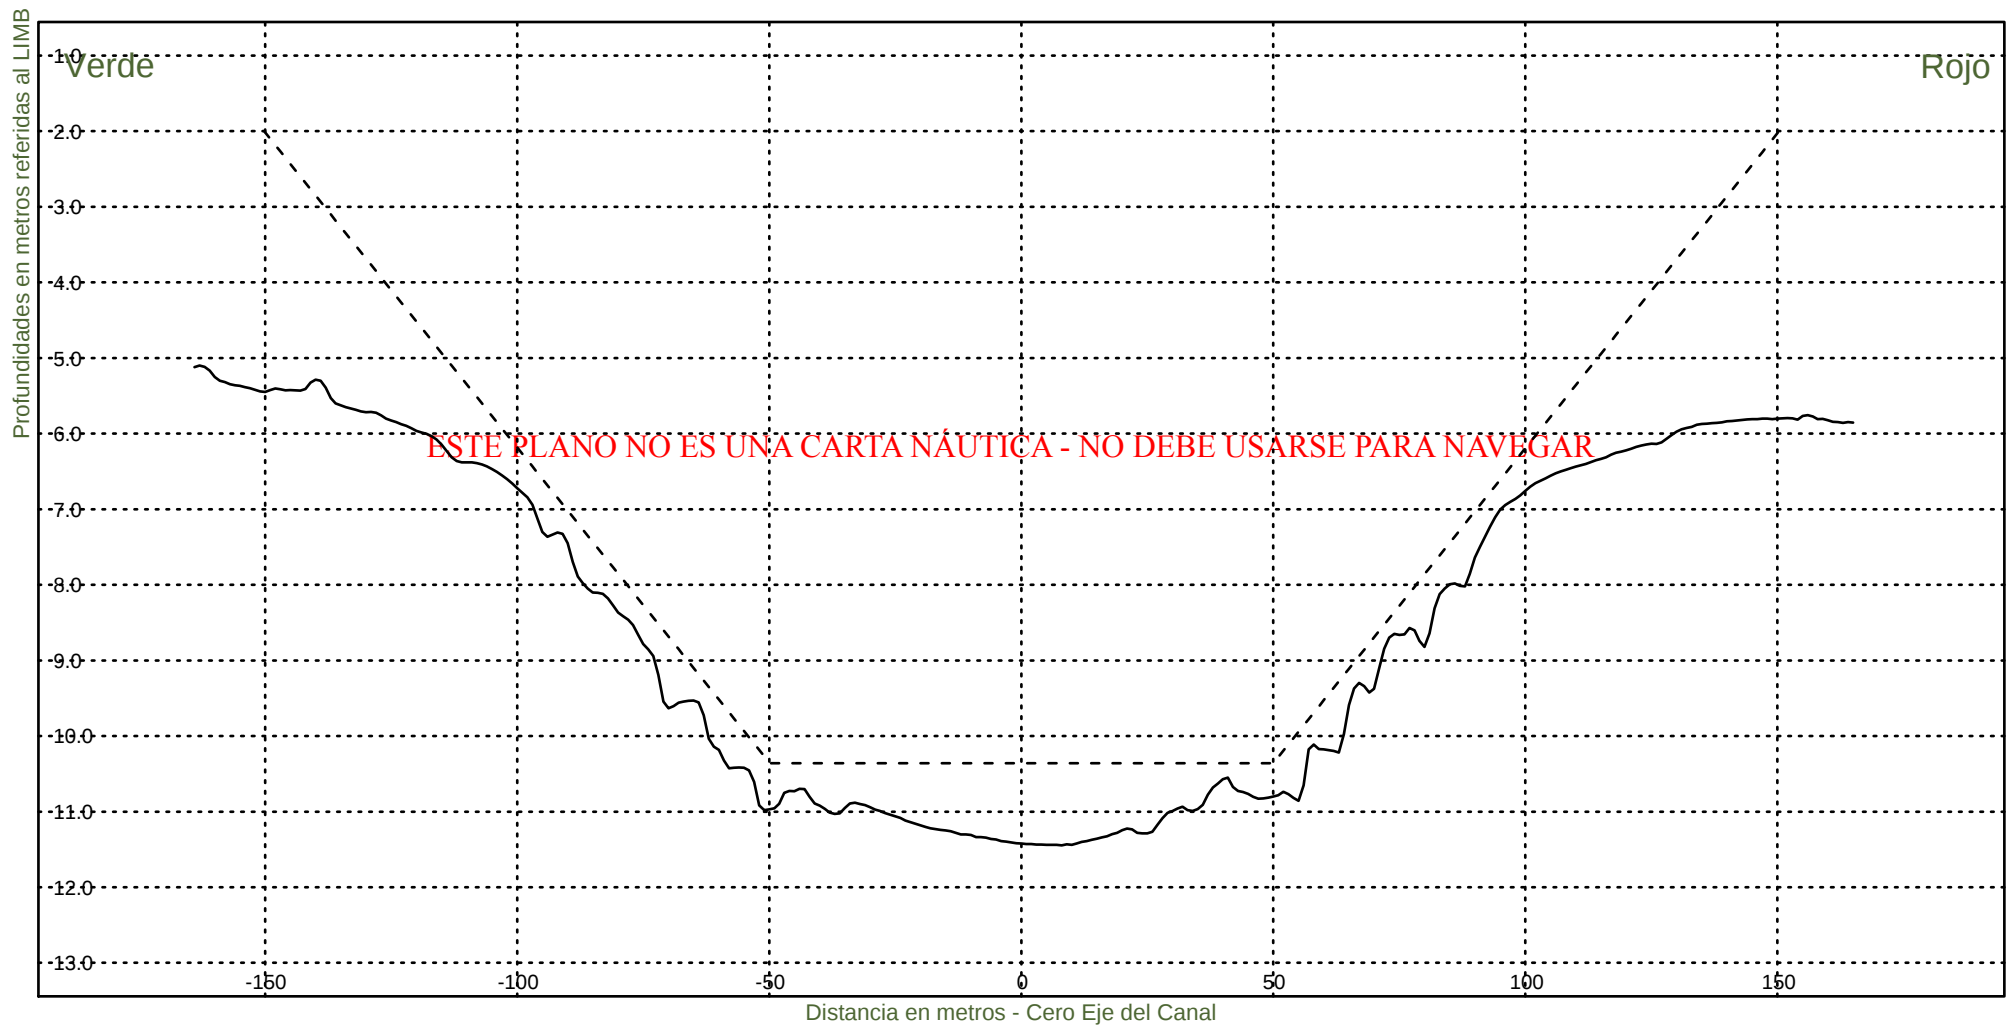


Consorcio Boskalis - Dredging International


Ing. Alberto G. Palomar
REPRESENTANTE TECNICO

Comision Administradora del Rio de la Plata
Canal Martin Garcia

----- :Teorico 34 pies
————— :Batimetria Abril 2023

Fecha Canal, KM 39.6-67.4
Hz 1: 1500
V 1: 100
KM 64800

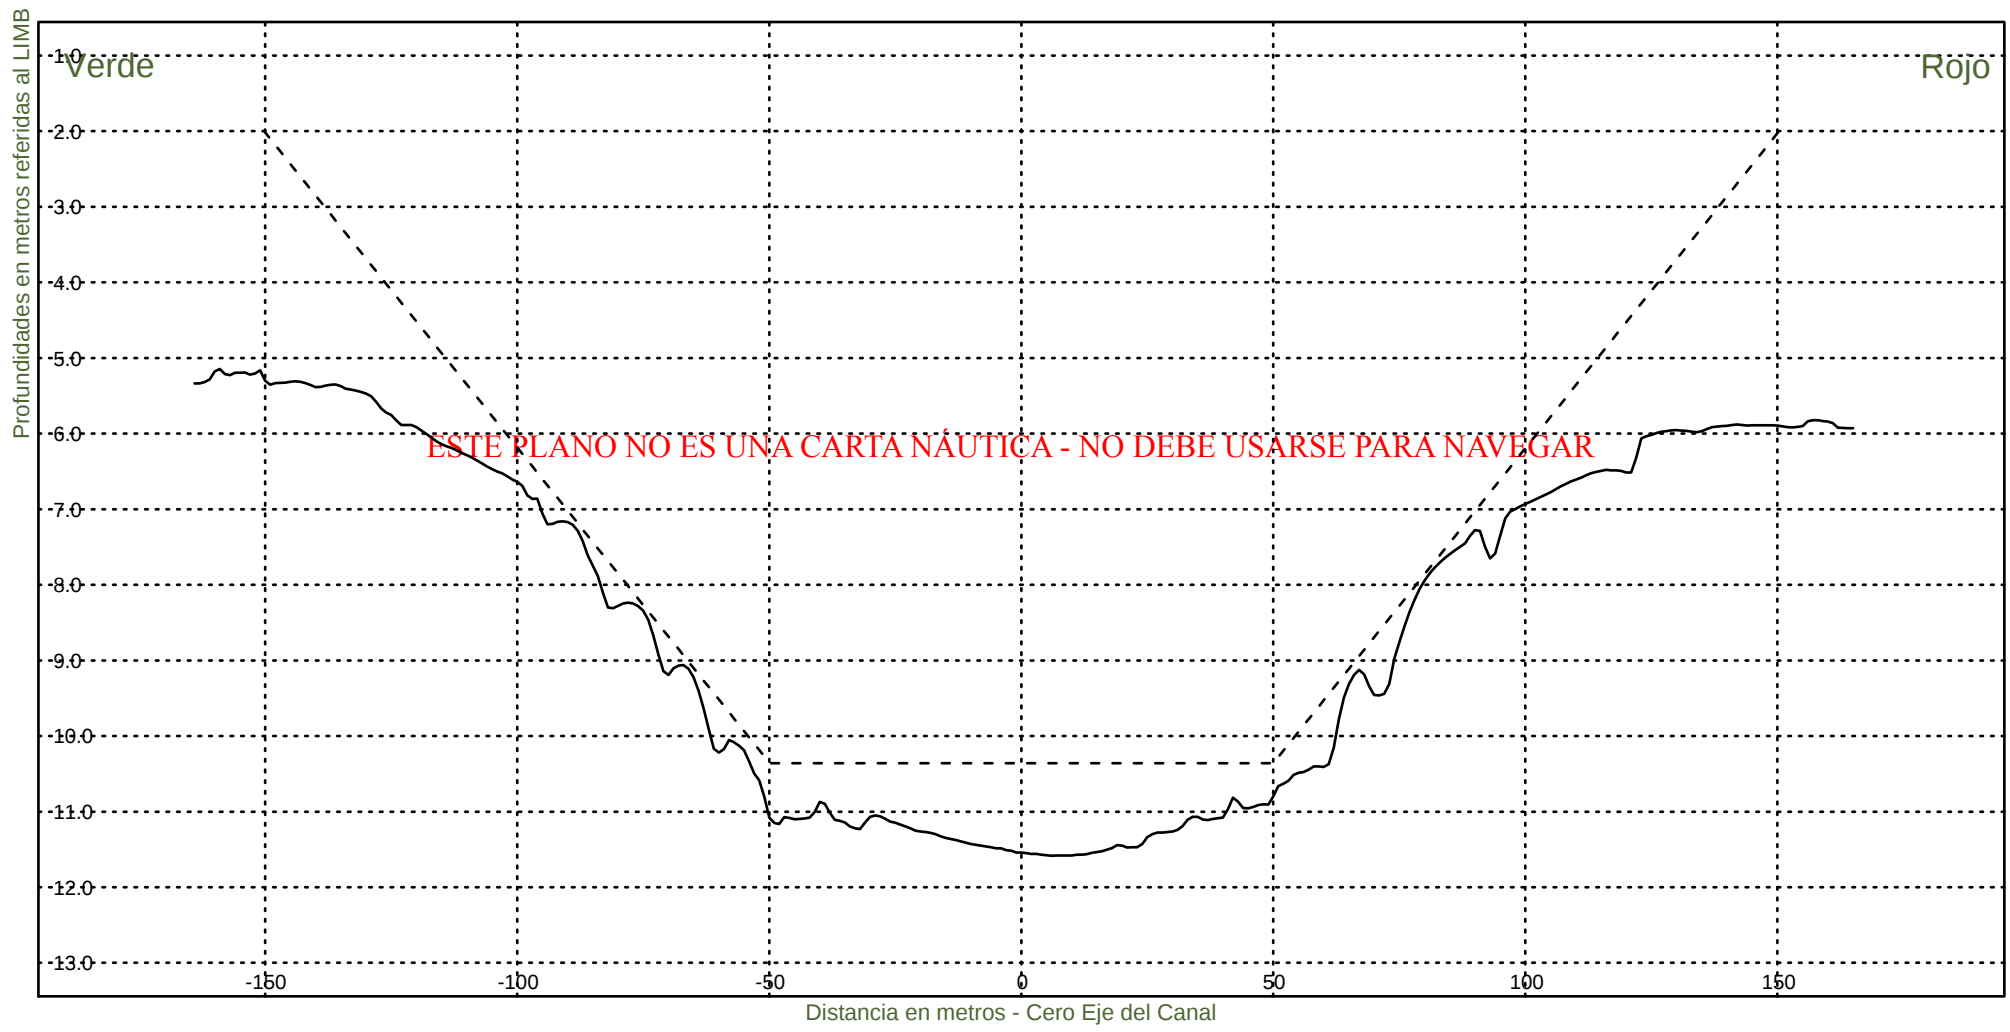


Consorcio Boskalis - Dredging International


Ing. Alberto G. Palomar
REPRESENTANTE TECNICO

Comision Administradora del Rio de la Plata
Canal Martin Garcia

----- :Teorico 34 pies
——— :Batimetria Abril 2023

Fecha Canal, KM 39.6-67.4
Hz 1: 1500
V 1: 100
KM 65000

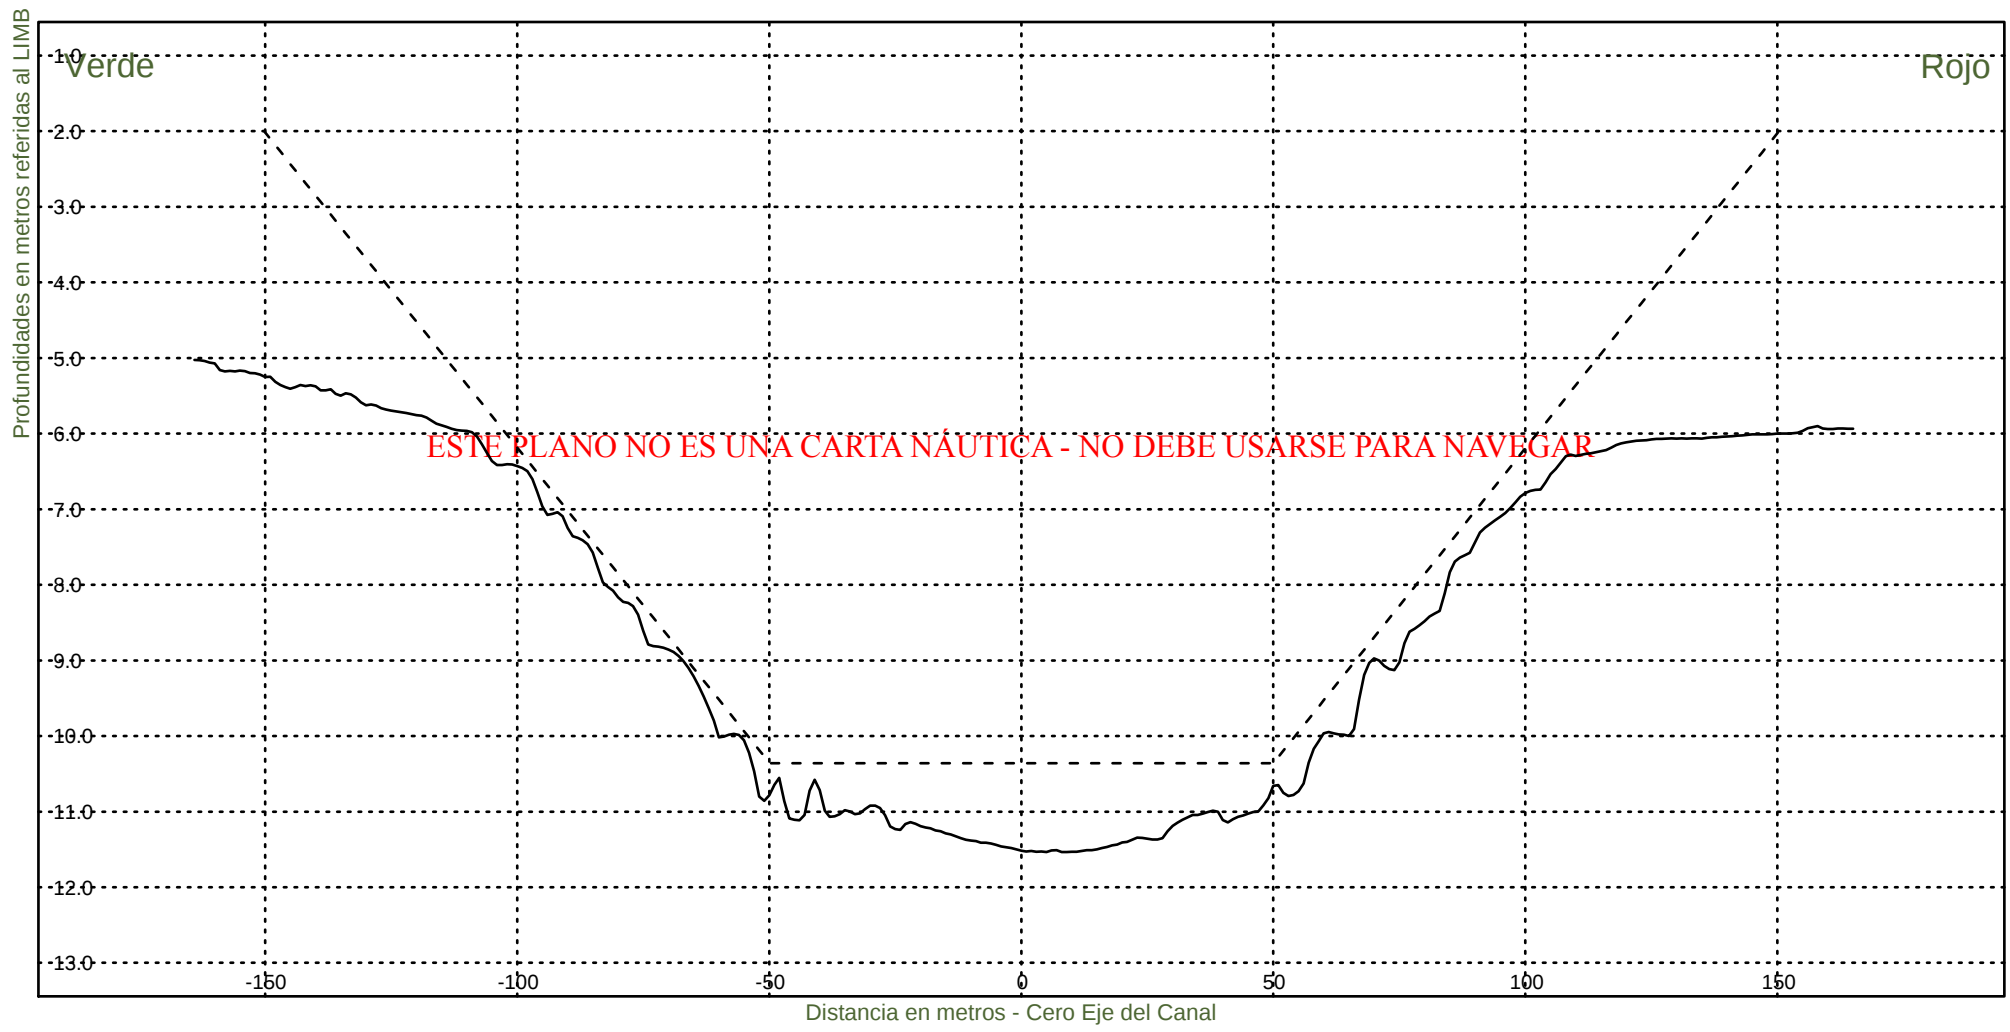

Consorcio Boskalis - Dredging International



Ing. Alberto G. Palomar
REPRESENTANTE TECNICO

Comision Administradora del Rio de la Plata
Canal Martin Garcia

----- :Teorico 34 pies
————— :Batimetria Abril 2023

Fecha Canal, KM 39.6-67.4
Hz 1: 1500
V 1: 100

KM 65200

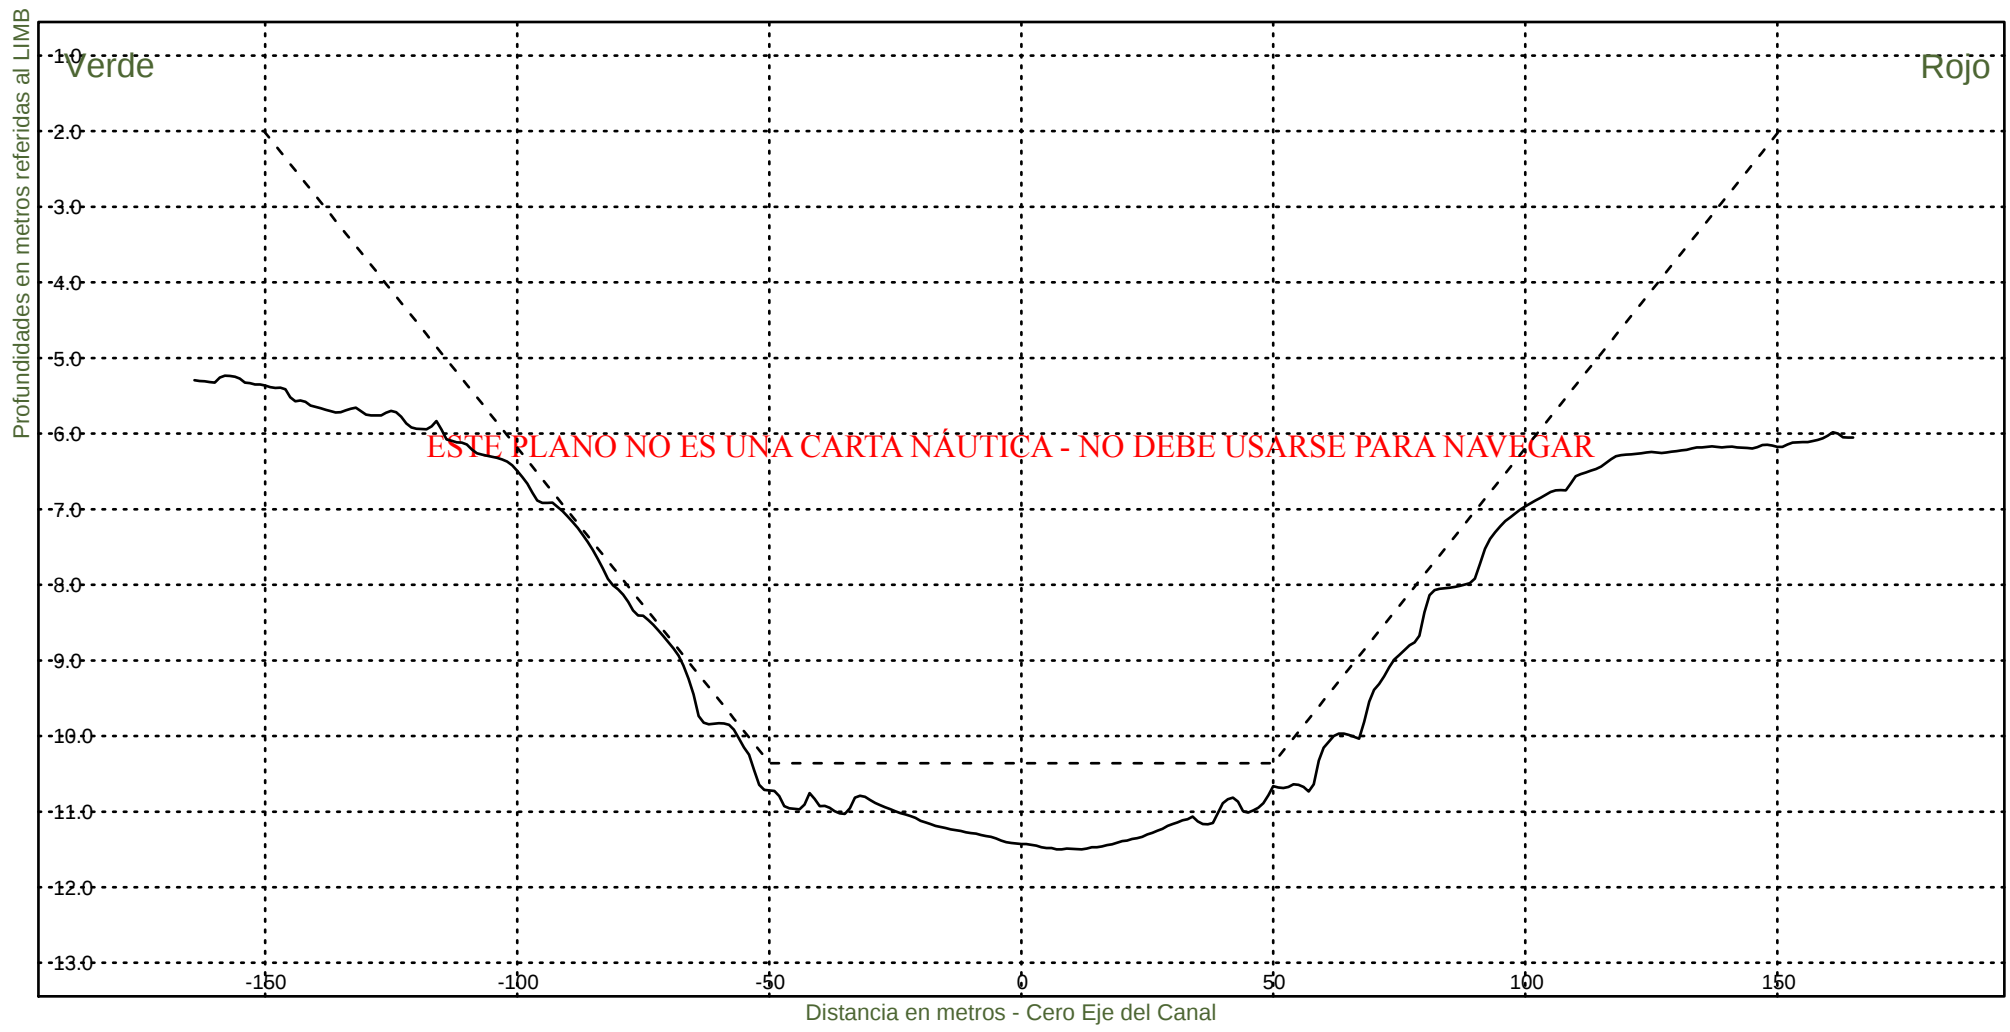


Consorcio Boskalis - Dredging International


Ing. Alberto G. Palomar
REPRESENTANTE TECNICO

Comision Administradora del Rio de la Plata
Canal Martin Garcia

----- :Teorico 34 pies
————— :Batimetria Abril 2023

Fecha Canal, KM 39.6-67.4
Hz 1: 1500
V 1: 100
KM 65400

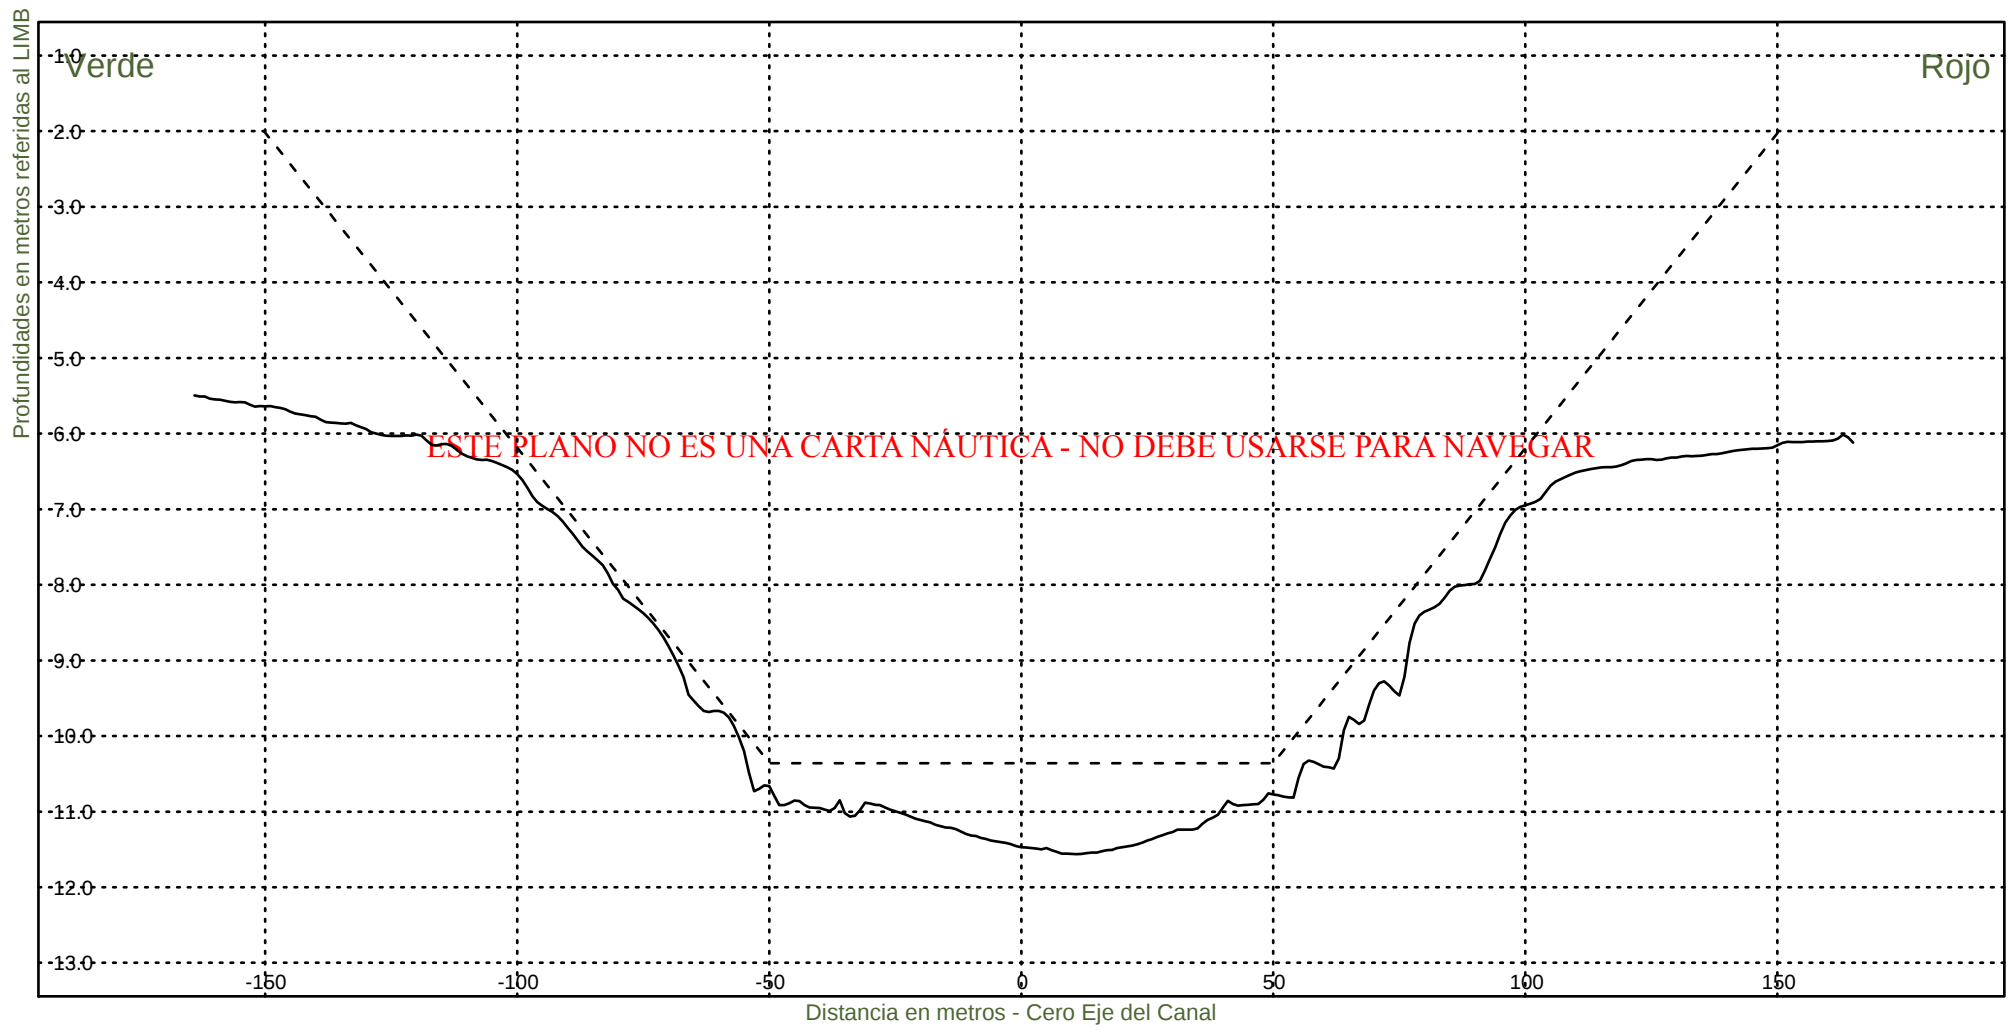


Consorcio Boskalis - Dredging International


Ing. Alberto G. Palomar
REPRESENTANTE TECNICO

Comision Administradora del Rio de la Plata
Canal Martin Garcia

----- :Teorico 34 pies
————— :Batimetria Abril 2023

Fecha Canal, KM 39.6-67.4
Hz 1: 1500
V 1: 100
KM 65600

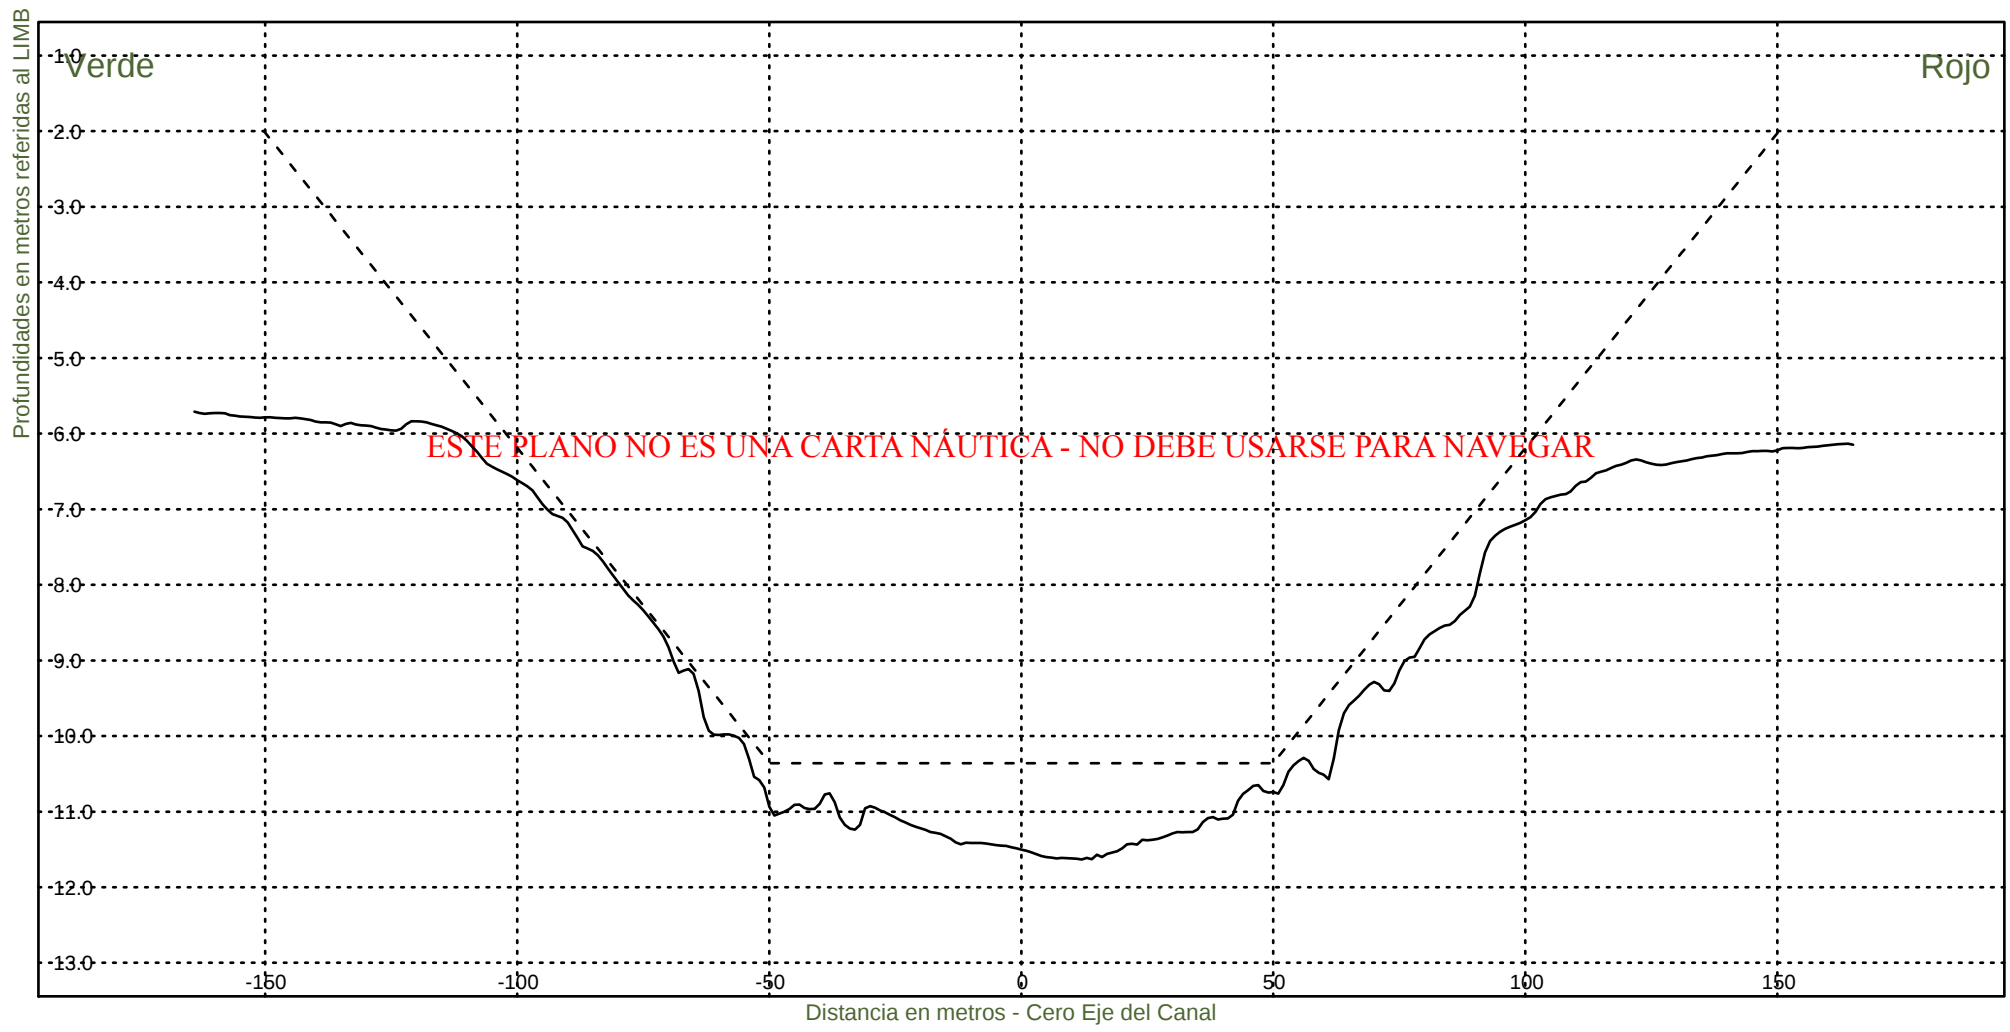

Consorcio Boskalis - Dredging International



Ing. Alberto G. Palomar
REPRESENTANTE TECNICO

Comision Administradora del Rio de la Plata
Canal Martin Garcia

----- :Teorico 34 pies
——— :Batimetria Abril 2023

Fecha Canal, KM 39.6-67.4
Hz 1: 1500
V 1: 100

KM 65800

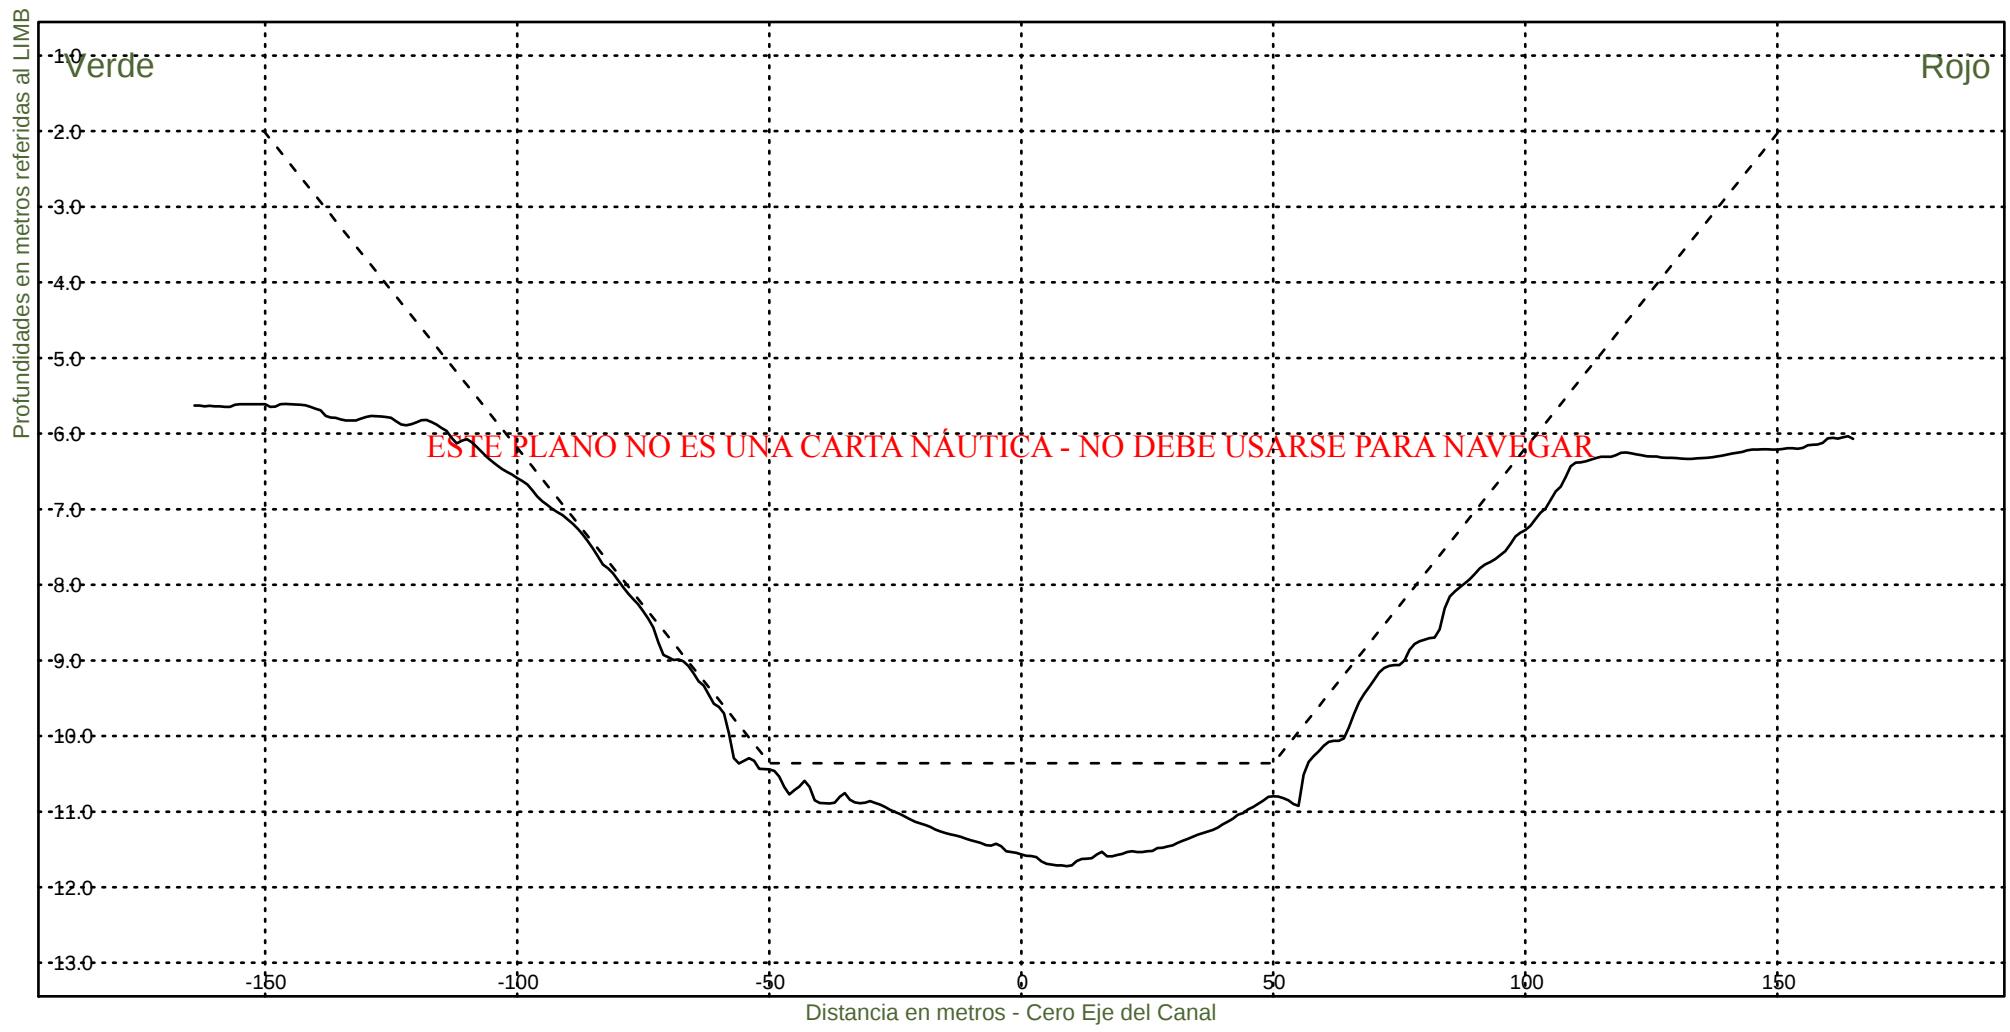


Consorcio Boskalis - Dredging International


Ing. Alberto G. Palomar
REPRESENTANTE TECNICO

Comision Administradora del Rio de la Plata
Canal Martin Garcia

----- :Teorico 34 pies
————— :Batimetria Abril 2023

Fecha Canal, KM 39.6-67.4
Hz 1: 1500
V 1: 100
KM 66000

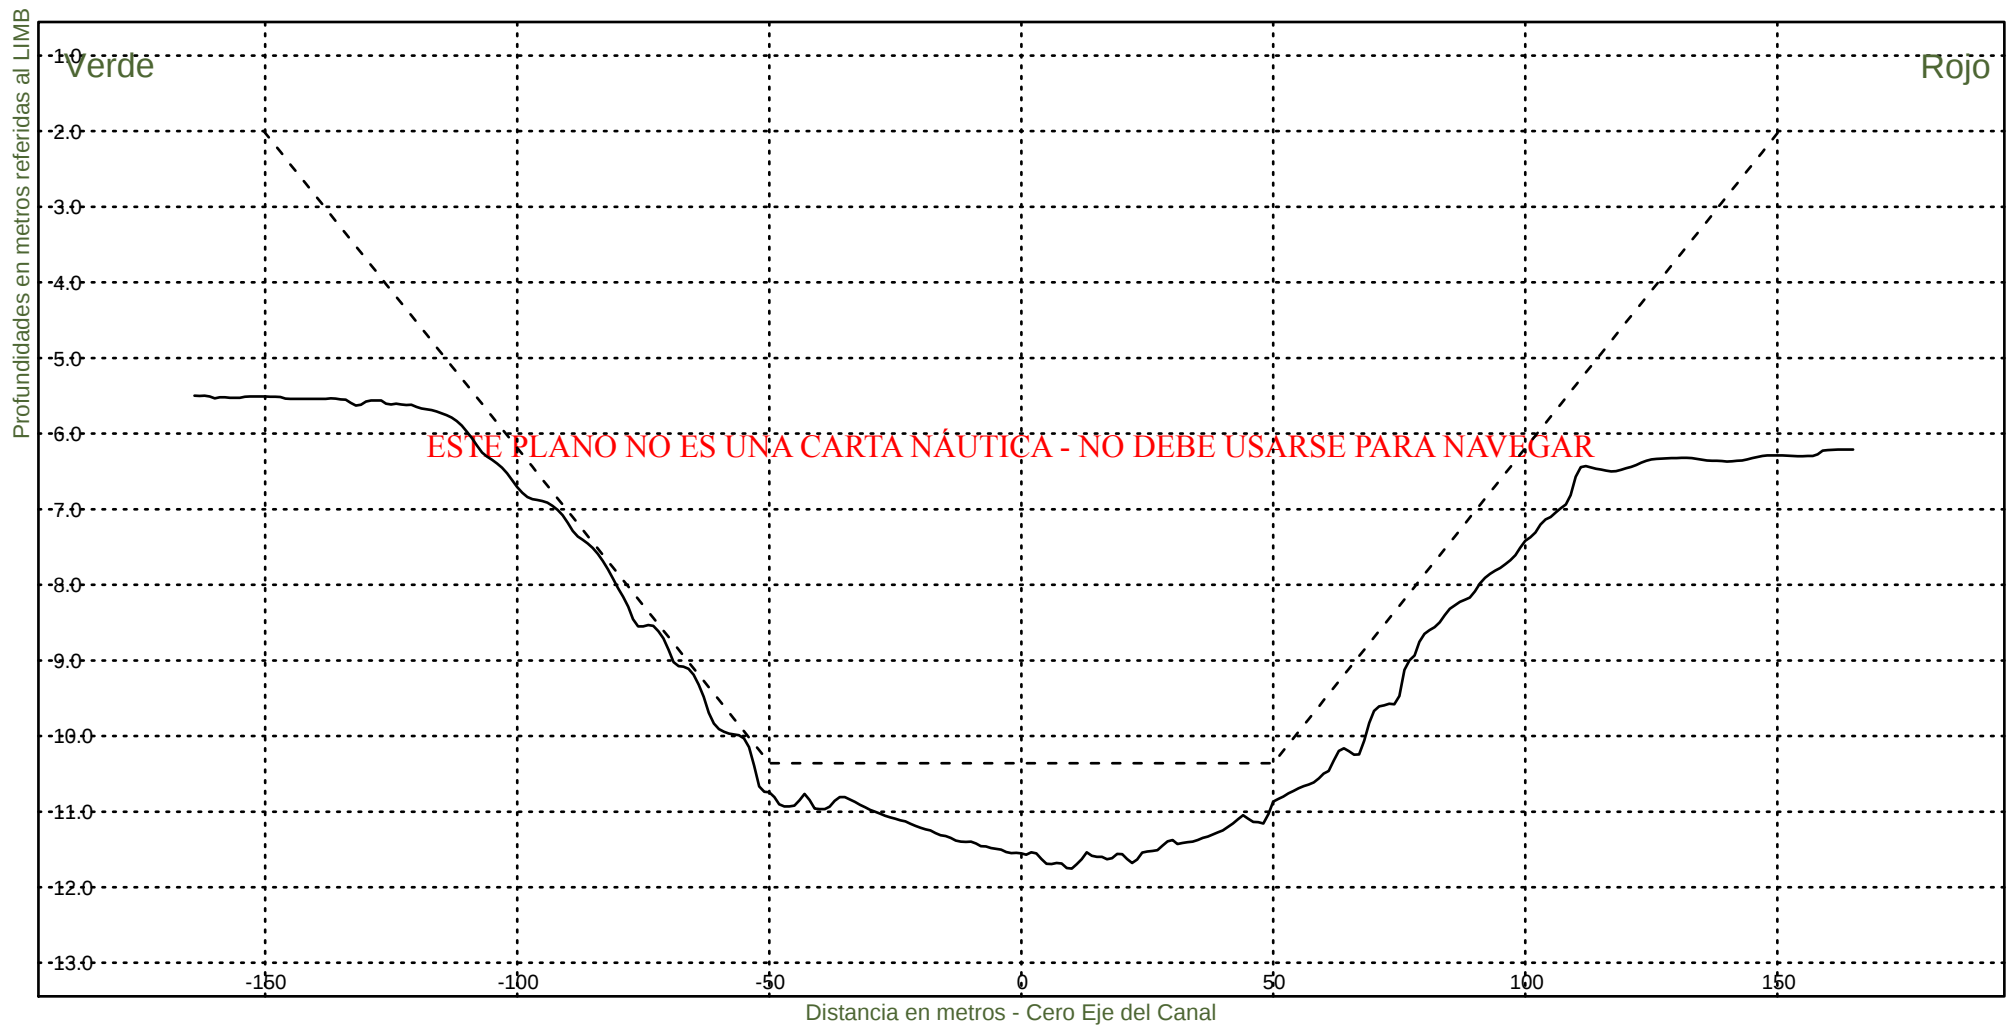

Consorcio Boskalis - Dredging International



Ing. Alberto G. Palomar
REPRESENTANTE TECNICO

Comision Administradora del Rio de la Plata
Canal Martin Garcia

----- :Teorico 34 pies
——— :Batimetria Abril 2023

Fecha Canal, KM 39.6-67.4
Hz 1: 1500
V 1: 100

KM 66200

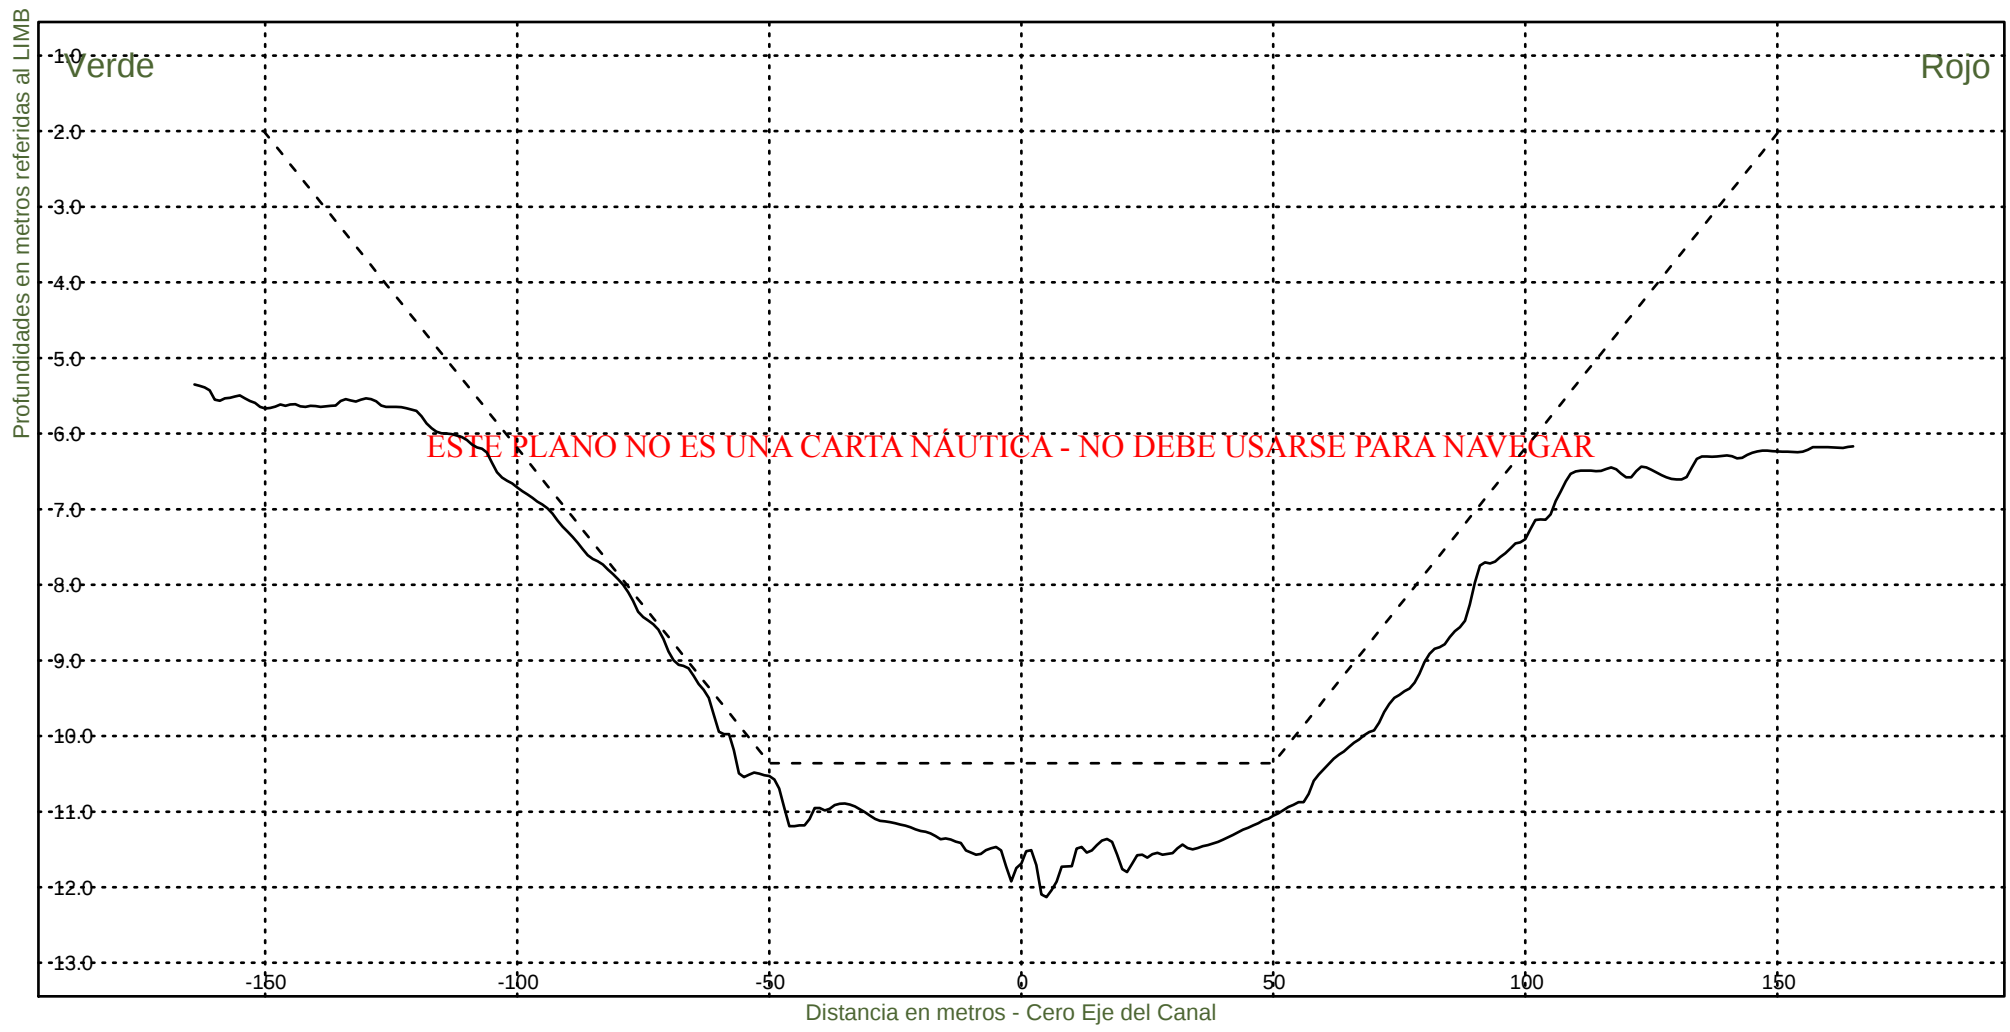


Consorcio Boskalis - Dredging International


Ing. Alberto G. Palomar
REPRESENTANTE TECNICO

Comision Administradora del Rio de la Plata
Canal Martin Garcia

----- :Teorico 34 pies
————— :Batimetria Abril 2023

Fecha Canal, KM 39.6-67.4
Hz 1: 1500
V 1: 100
KM 66400

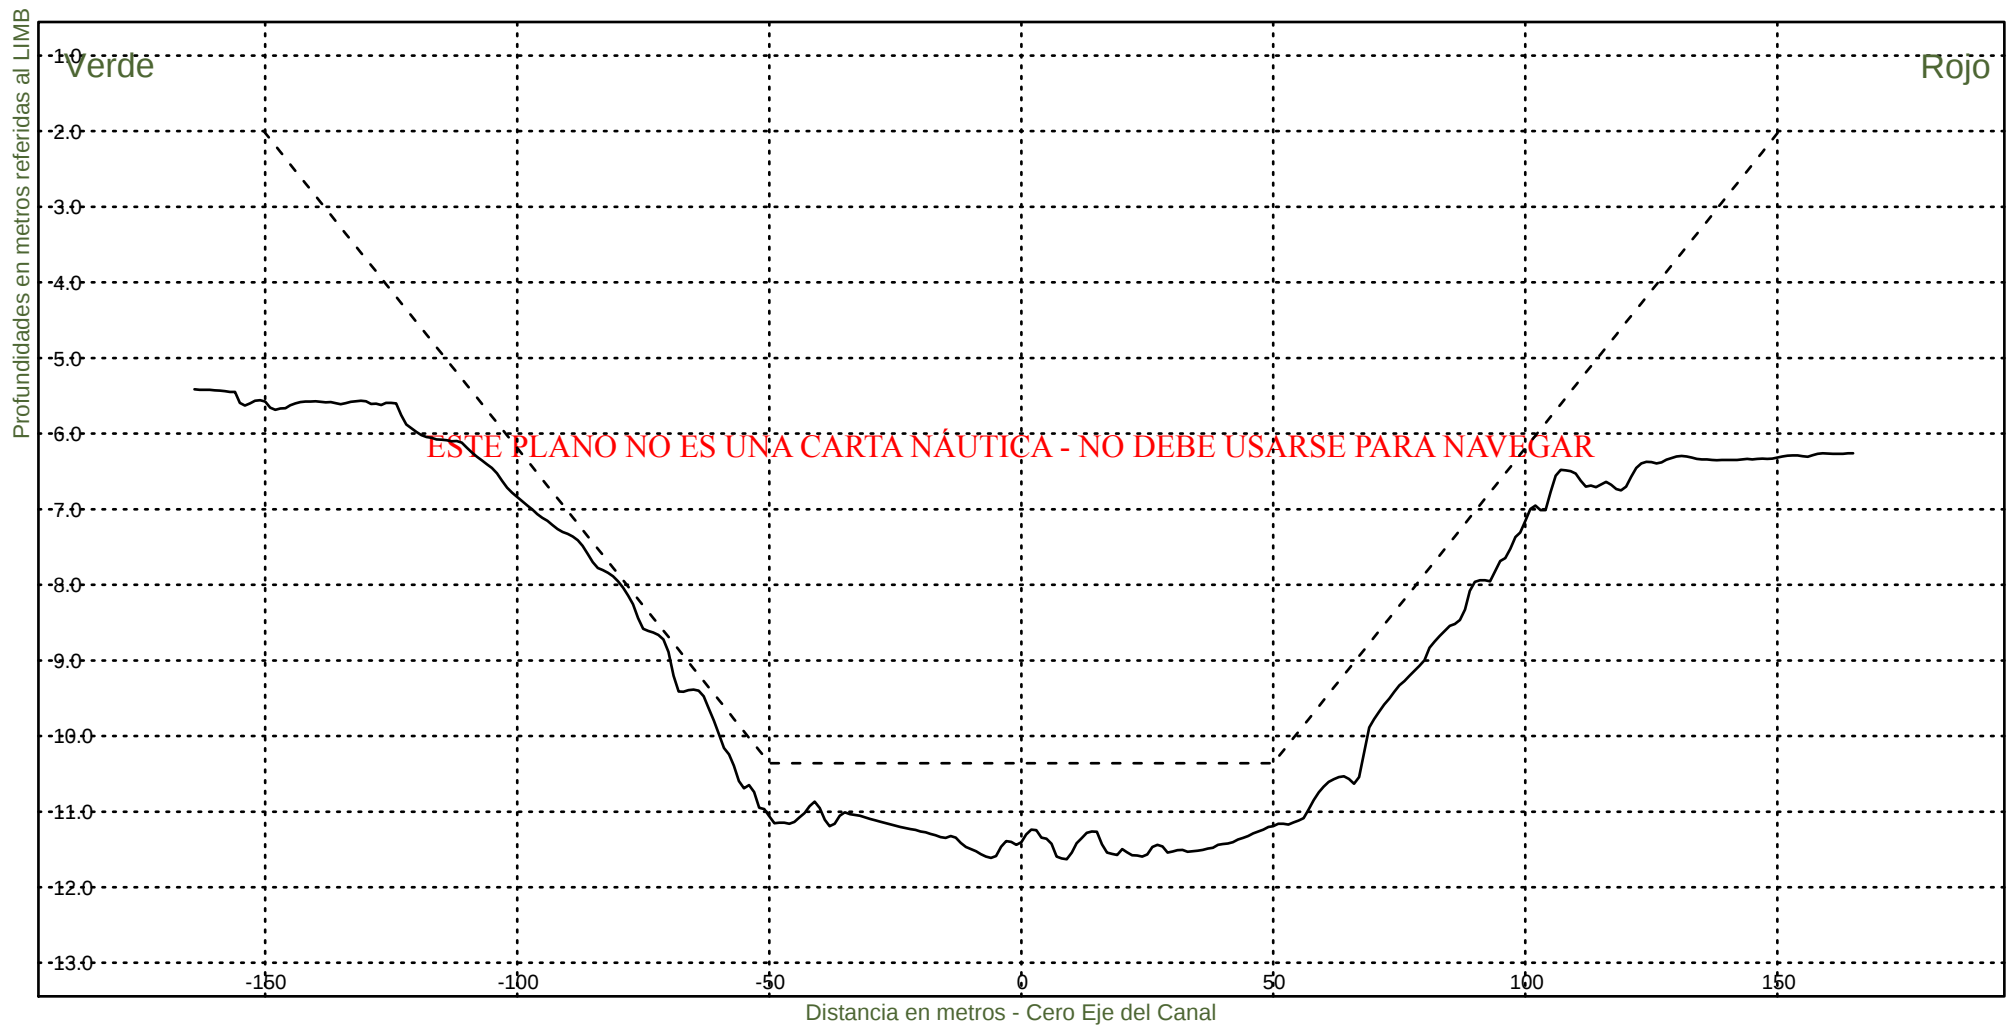

Consorcio Boskalis - Dredging International



Ing. Alberto G. Palomar
REPRESENTANTE TECNICO

Comision Administradora del Rio de la Plata
Canal Martin Garcia

----- :Teorico 34 pies
————— :Batimetria Abril 2023

Fecha Canal, KM 39.6-67.4
Hz 1: 1500
V 1: 100

KM 66600

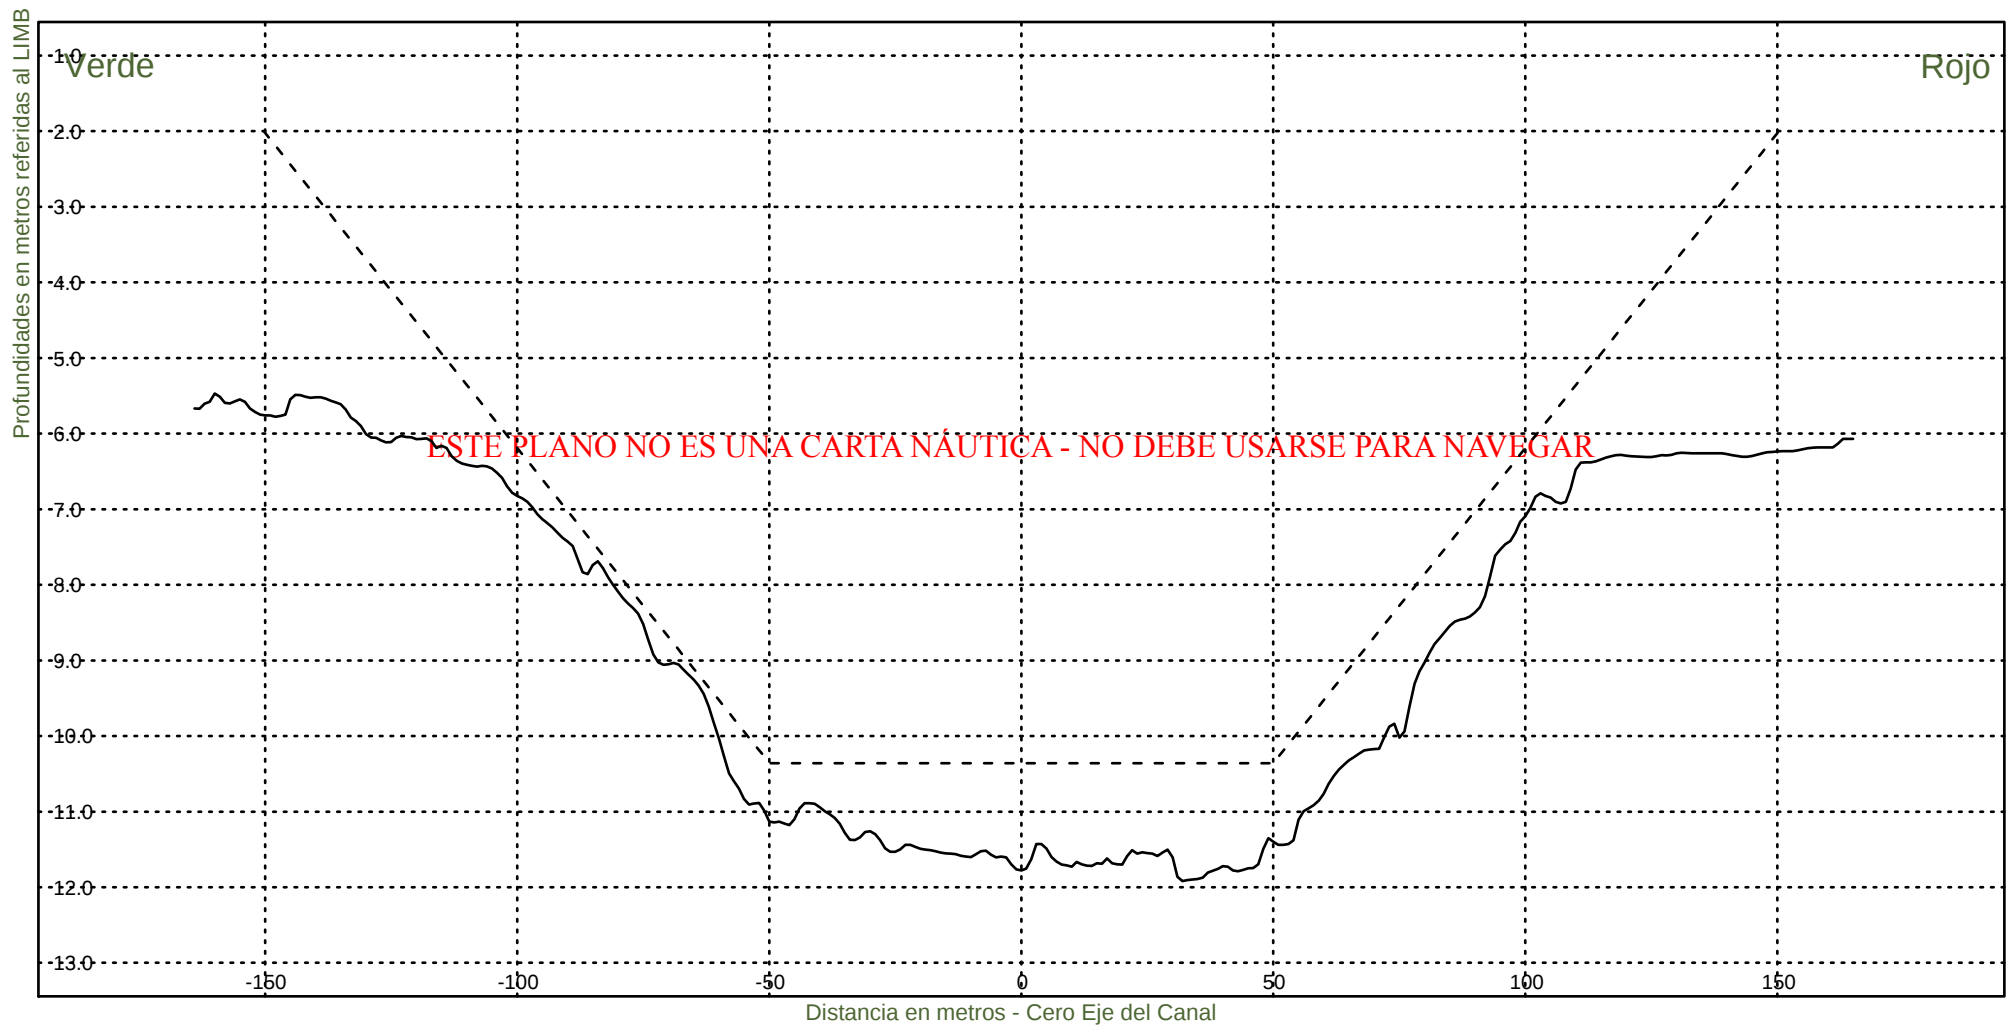

Consorcio Boskalis - Dredging International



Ing. Alberto G. Palomar
REPRESENTANTE TECNICO

Comision Administradora del Rio de la Plata
Canal Martin Garcia

----- :Teorico 34 pies
————— :Batimetria Abril 2023

Fecha Canal, KM 39.6-67.4
Hz 1: 1500
V 1: 100

KM 66800

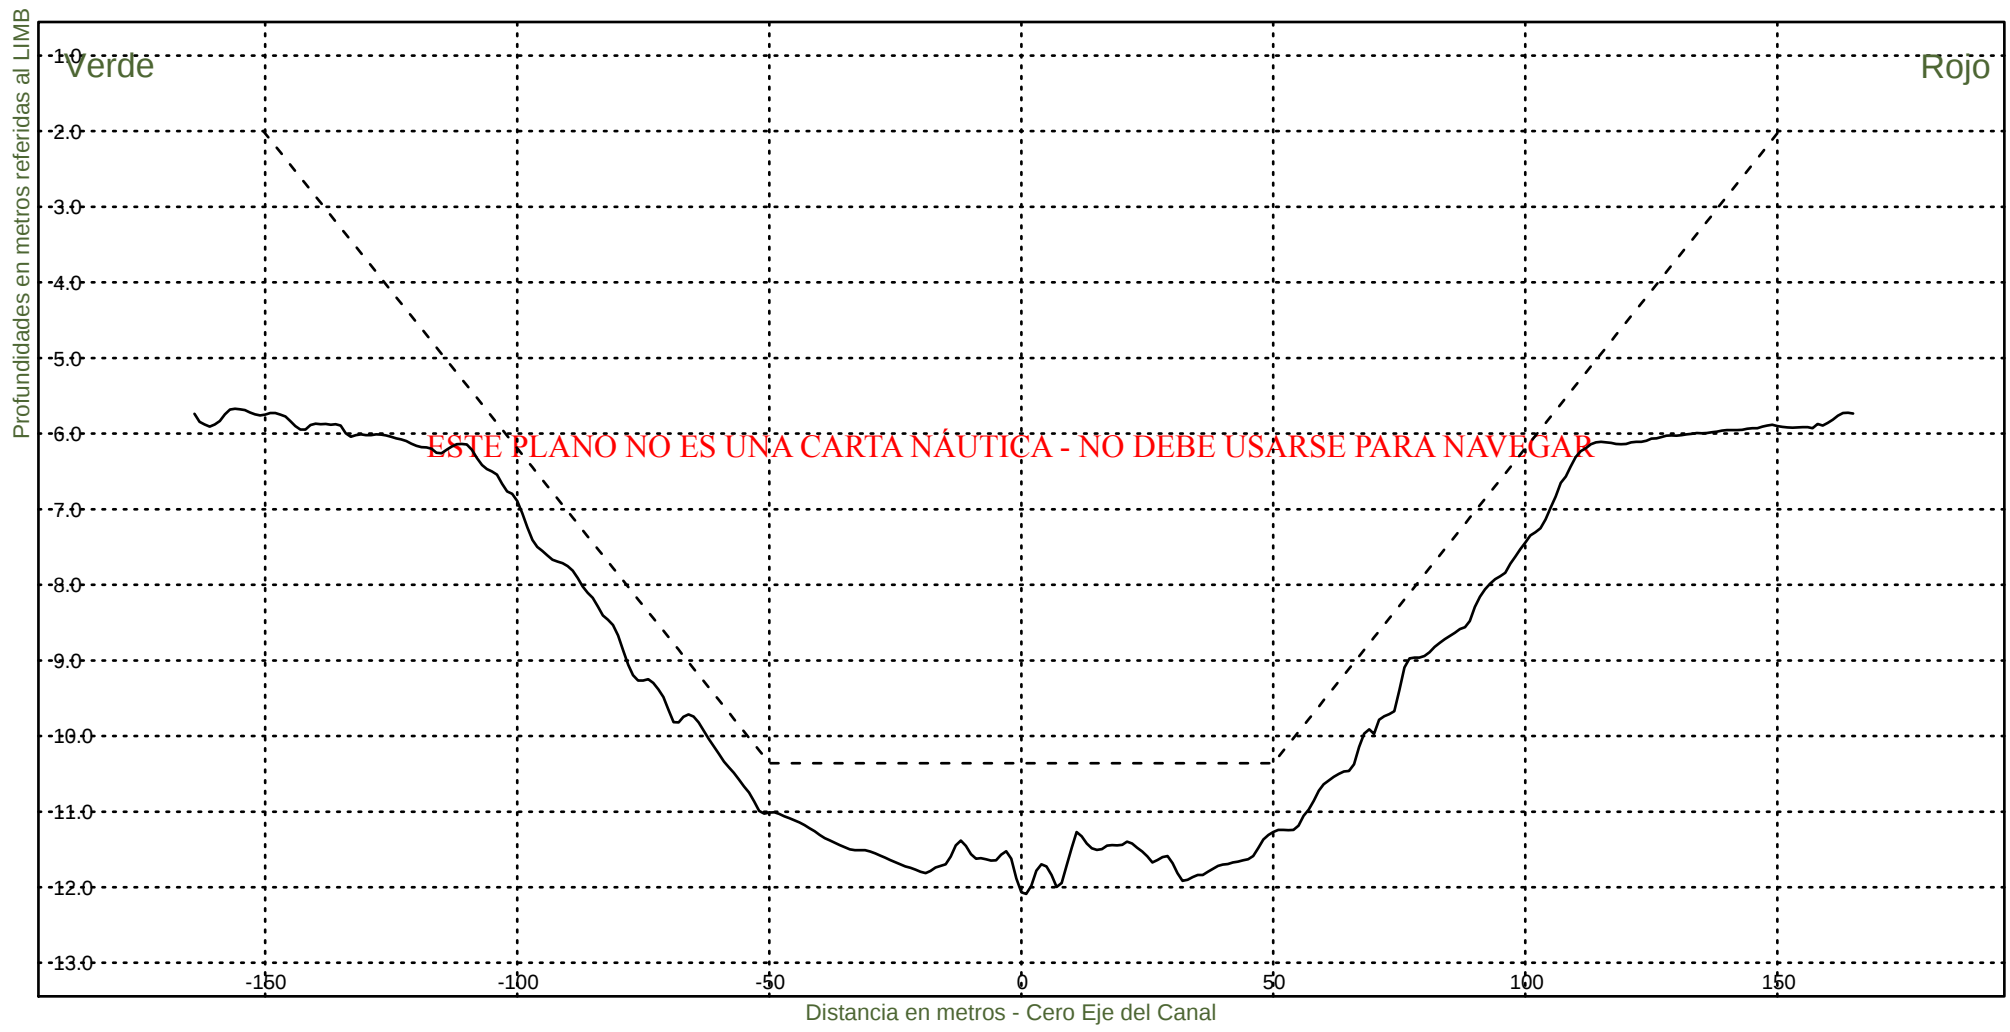

Consorcio Boskalis - Dredging International



Ing. Alberto G. Palomar
REPRESENTANTE TECNICO

Comision Administradora del Rio de la Plata
Canal Martin Garcia

----- :Teorico 34 pies
————— :Batimetria Abril 2023

Fecha Canal, KM 39.6-67.4
Hz 1: 1500
V 1: 100

KM 67000

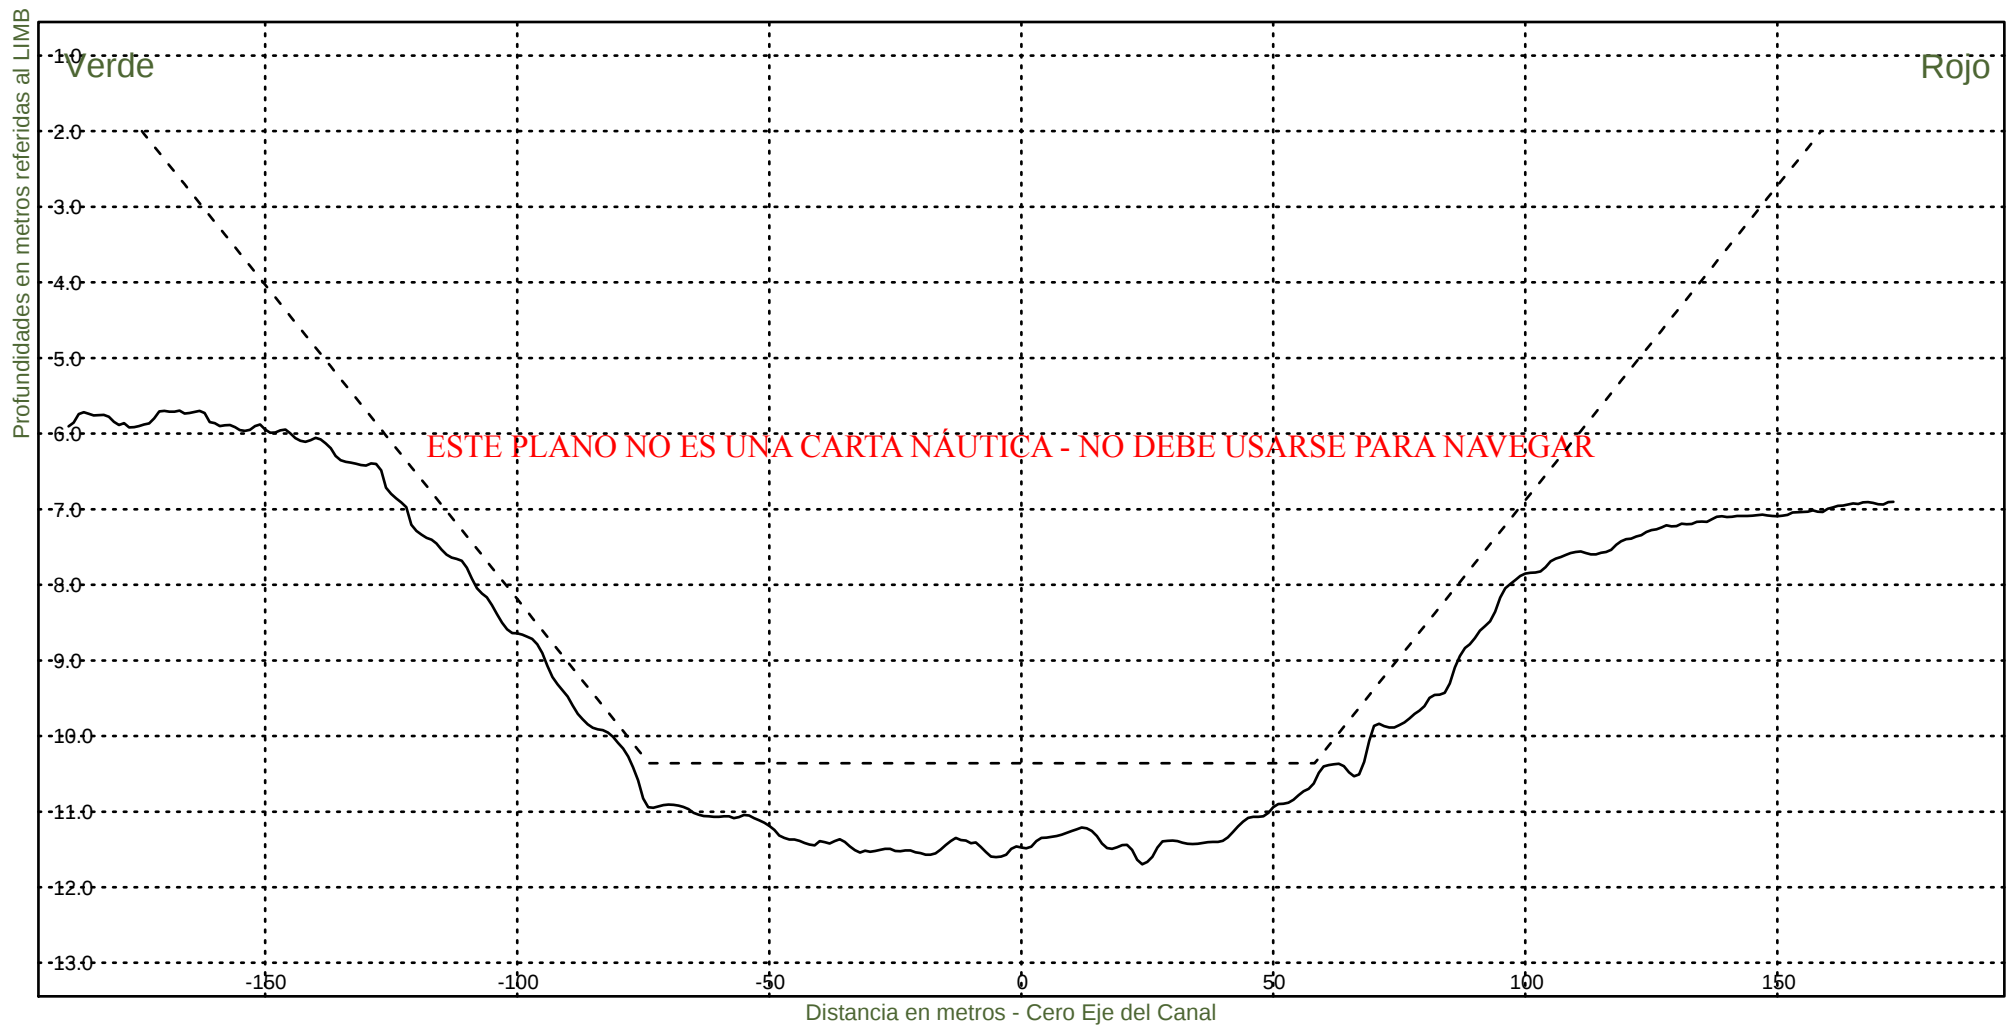


Consorcio Boskalis - Dredging International


Ing. Alberto G. Palomar
REPRESENTANTE TECNICO

Comision Administradora del Rio de la Plata
Canal Martin Garcia

----- :Teorico 34 pies
——— :Batimetria Abril 2023

Fecha Canal, KM 39.6-67.4
Hz 1: 1500
V 1: 100
KM 67200

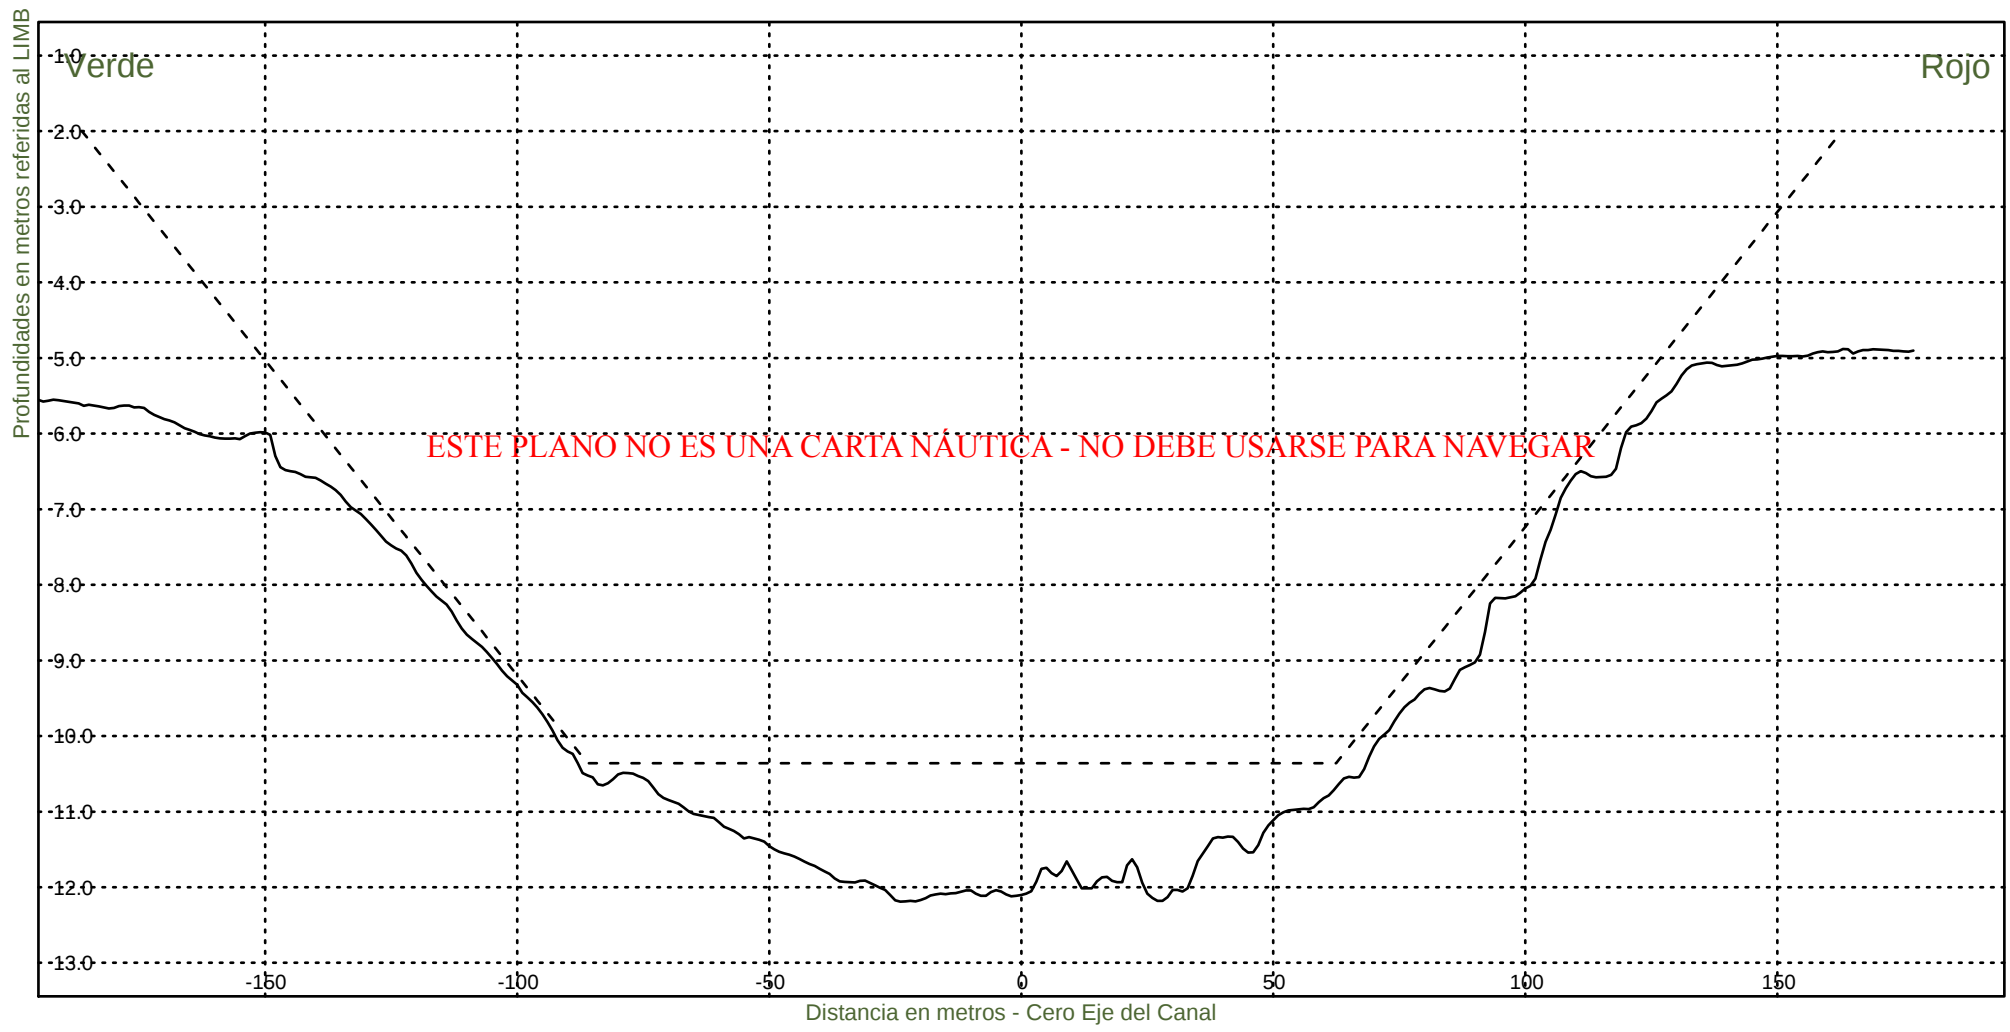

Consorcio Boskalis - Dredging International



Ing. Alberto G. Palomar
REPRESENTANTE TECNICO

Comision Administradora del Rio de la Plata
Canal Martin Garcia

----- :Teorico 34 pies
——— :Batimetria Abril 2023

Fecha Canal, KM 39.6-67.4
Hz 1: 1500
V 1: 100

KM 67400

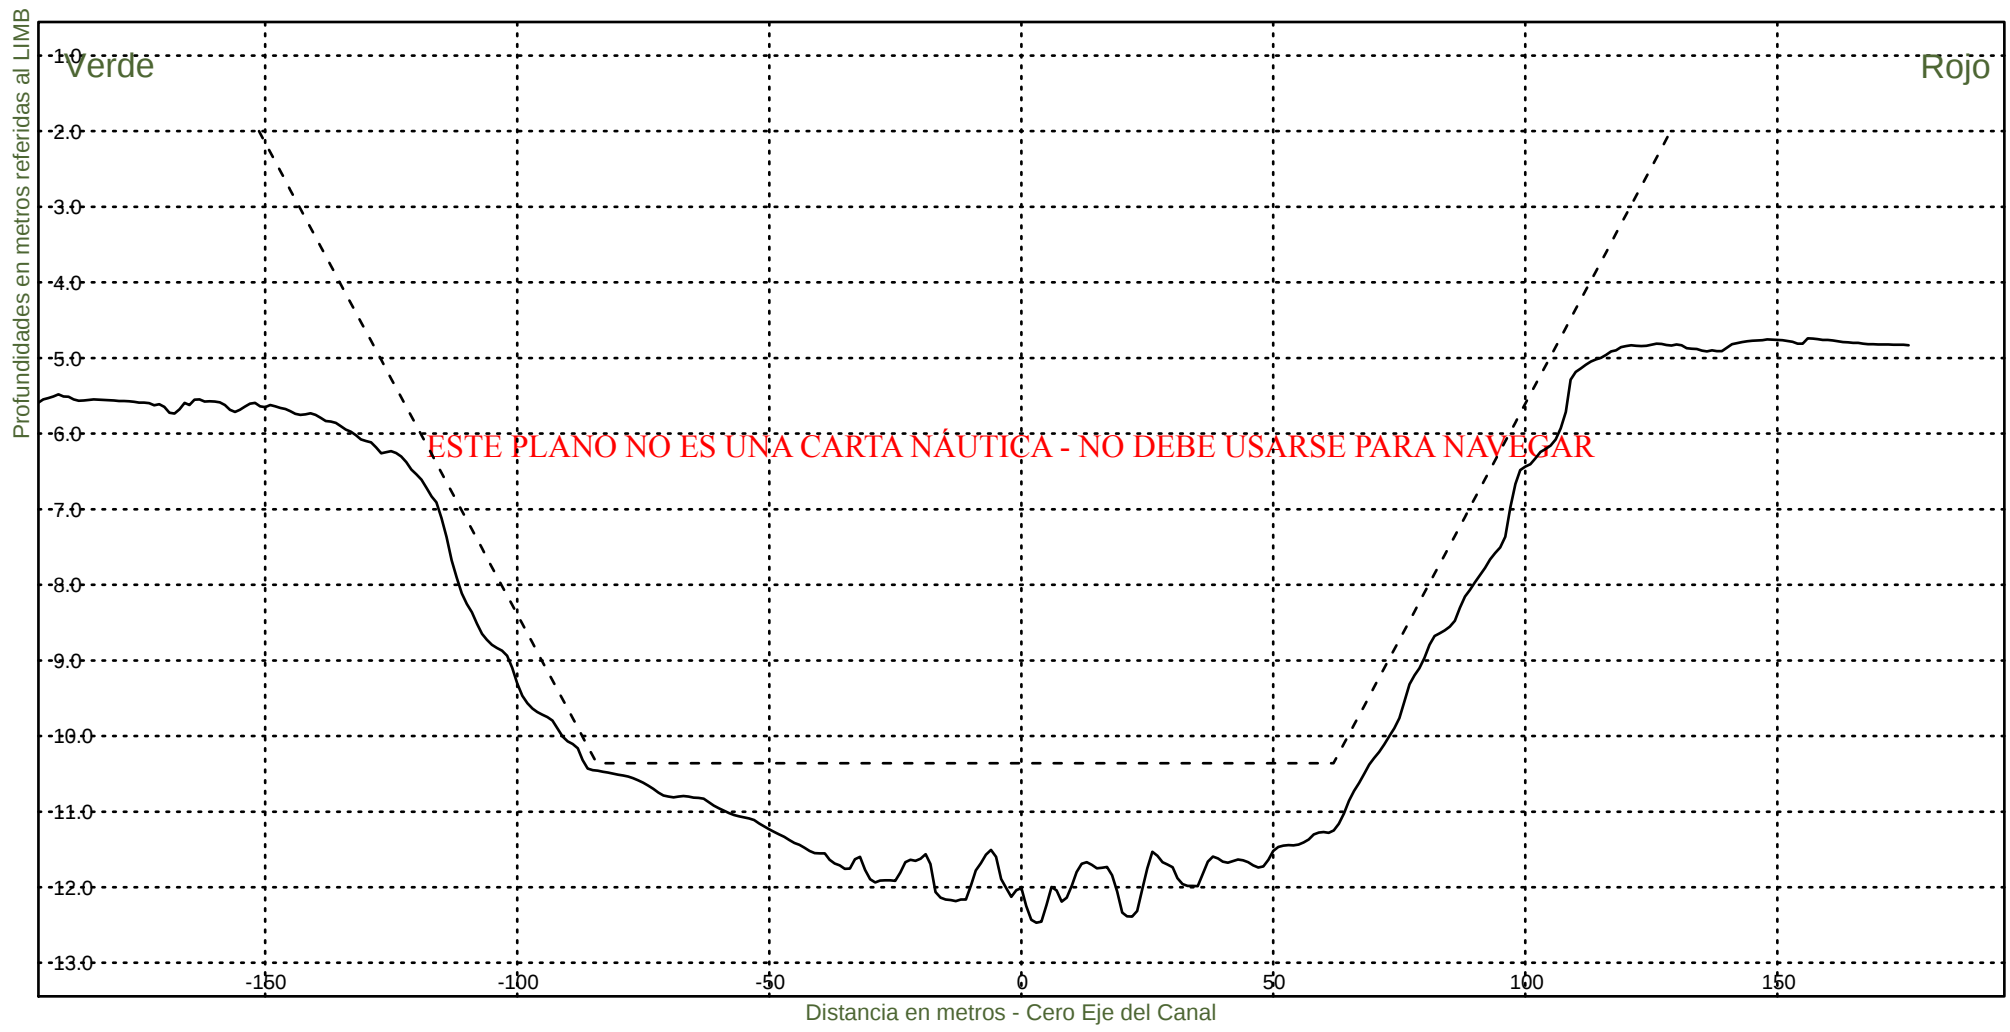

Consorcio Boskalis - Dredging International


Ing. Alberto G. Palomar
REPRESENTANTE TECNICO

Comision Administradora del Rio de la Plata
Canal Martin Garcia