


----- :Teorico 34 pies
——— :Batimetria Febrero 2024

Area Canal, KM 39.6-67.4

Hz 1: 1500

KM 39600

V 1: 100

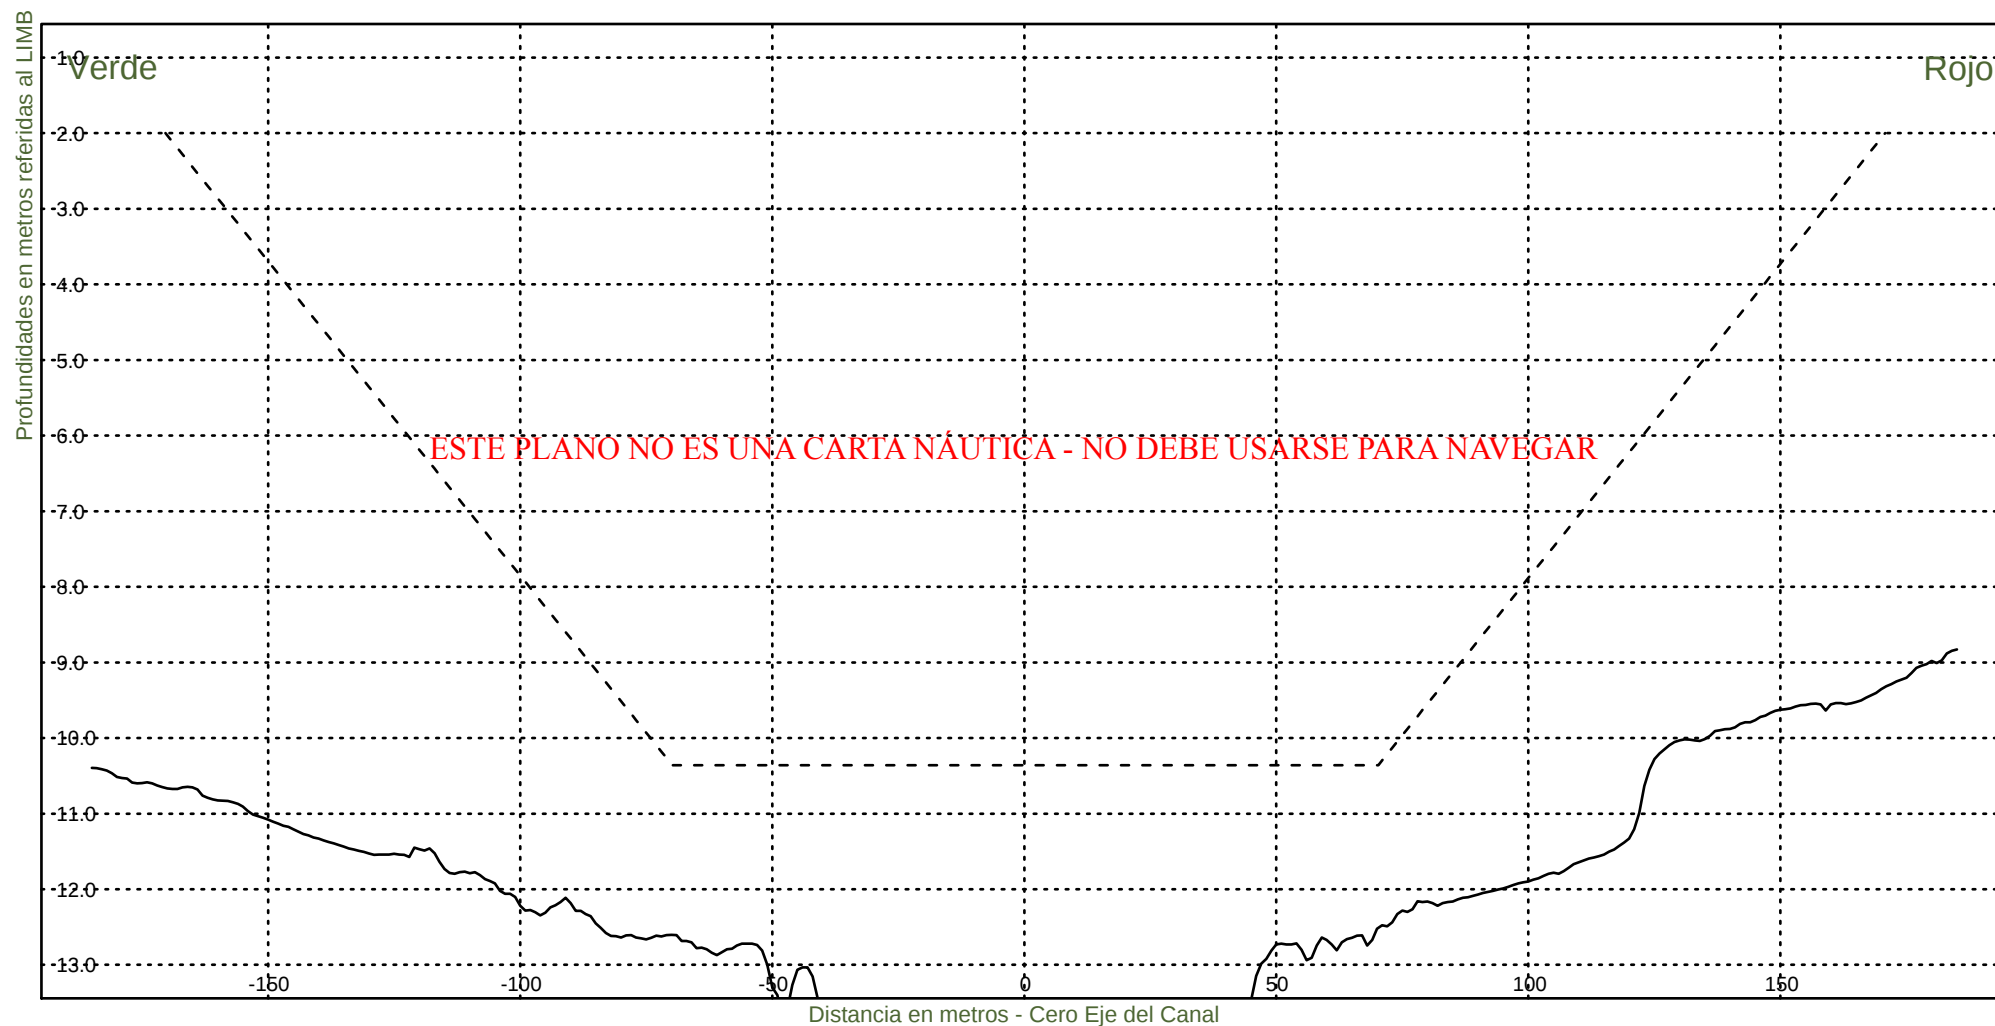

Consorcio Boskalis - Dredging International


Ing. Alberto G. Palomar
REPRESENTANTE TECNICO

Comision Administradora del Rio de la Plata
Canal Martin Garcia


----- : Teorico 34 pies
————— : Batimetria Febrero 2024

Area Canal, KM 39.6-67.4

Hz 1: 1500

KM 39800

V 1: 100

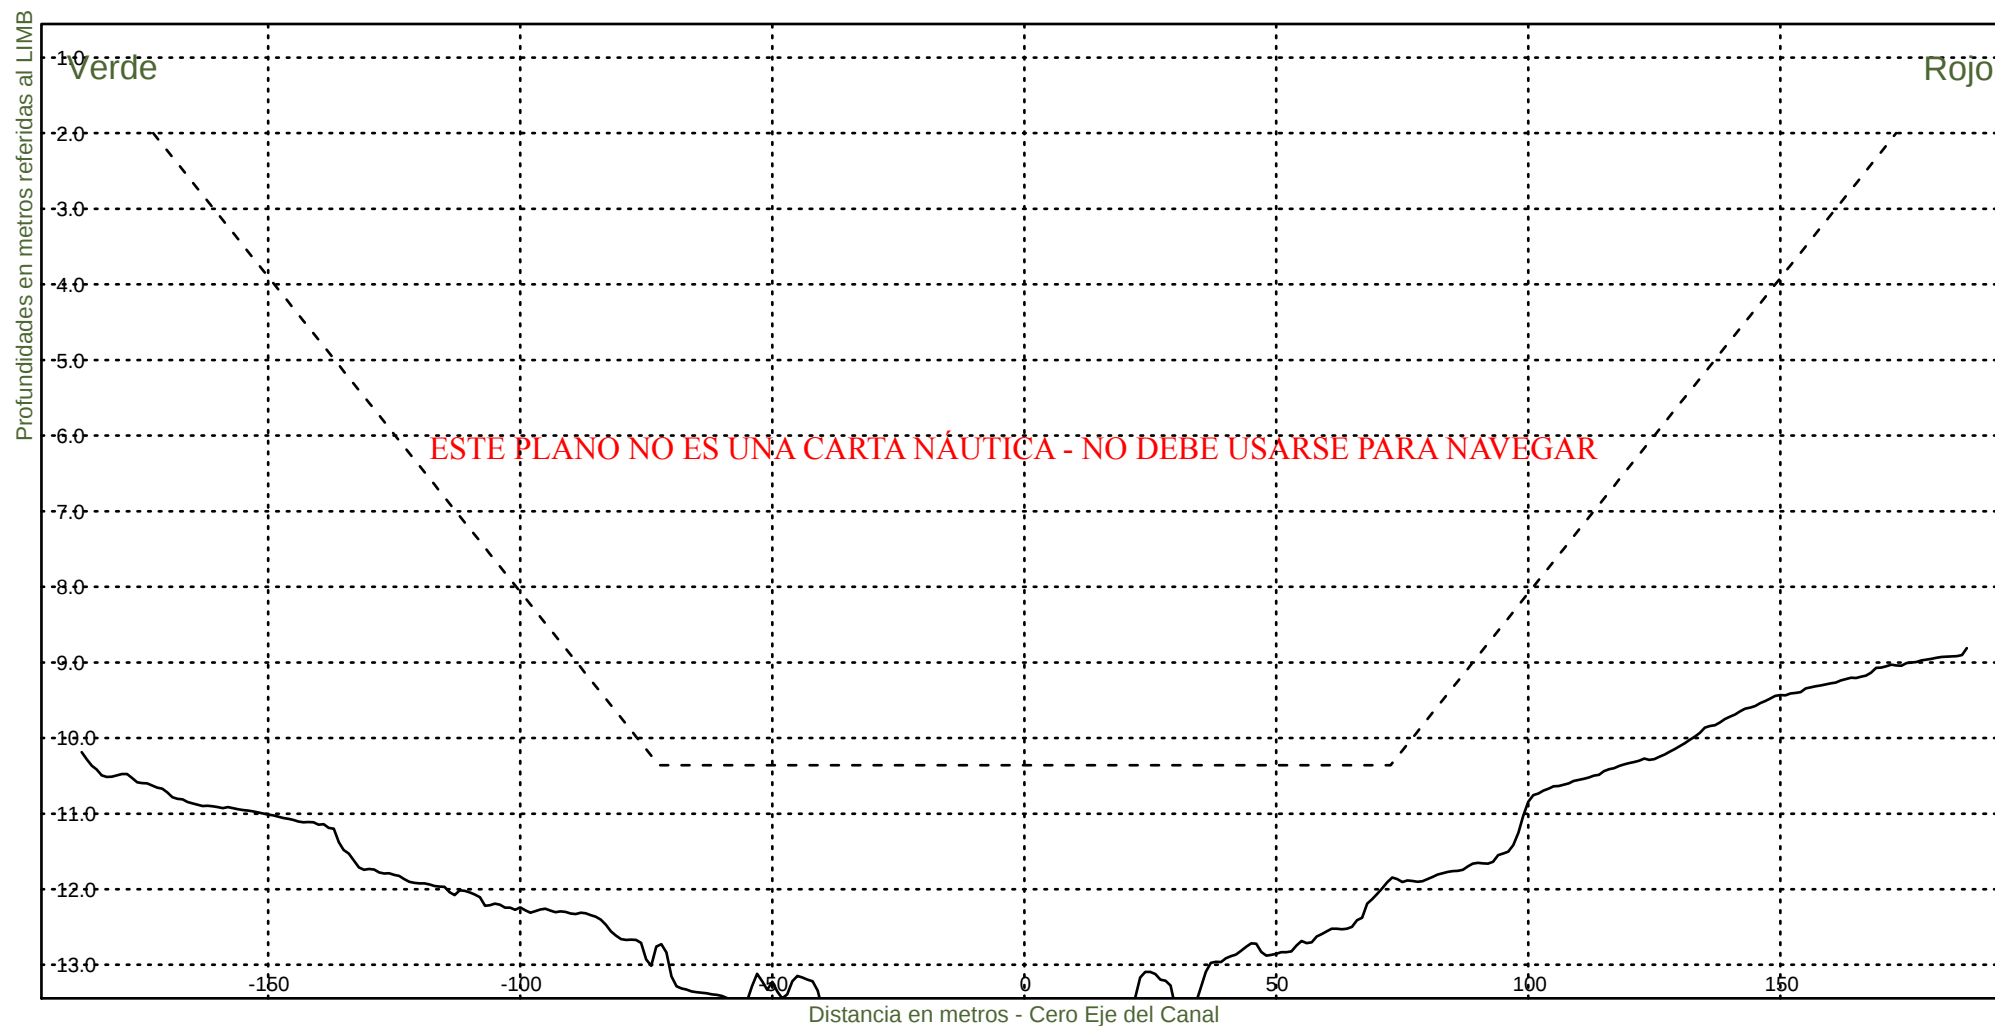

Consorcio Boskalis - Dredging International


Ing. Alberto G. Palomar
REPRESENTANTE TECNICO

Comision Administradora del Rio de la Plata
Canal Martin Garcia


----- :Teorico 34 pies
——— :Batimetria Febrero 2024

Area Canal, KM 39.6-67.4

Hz 1: 1500

KM 40000

V 1: 100

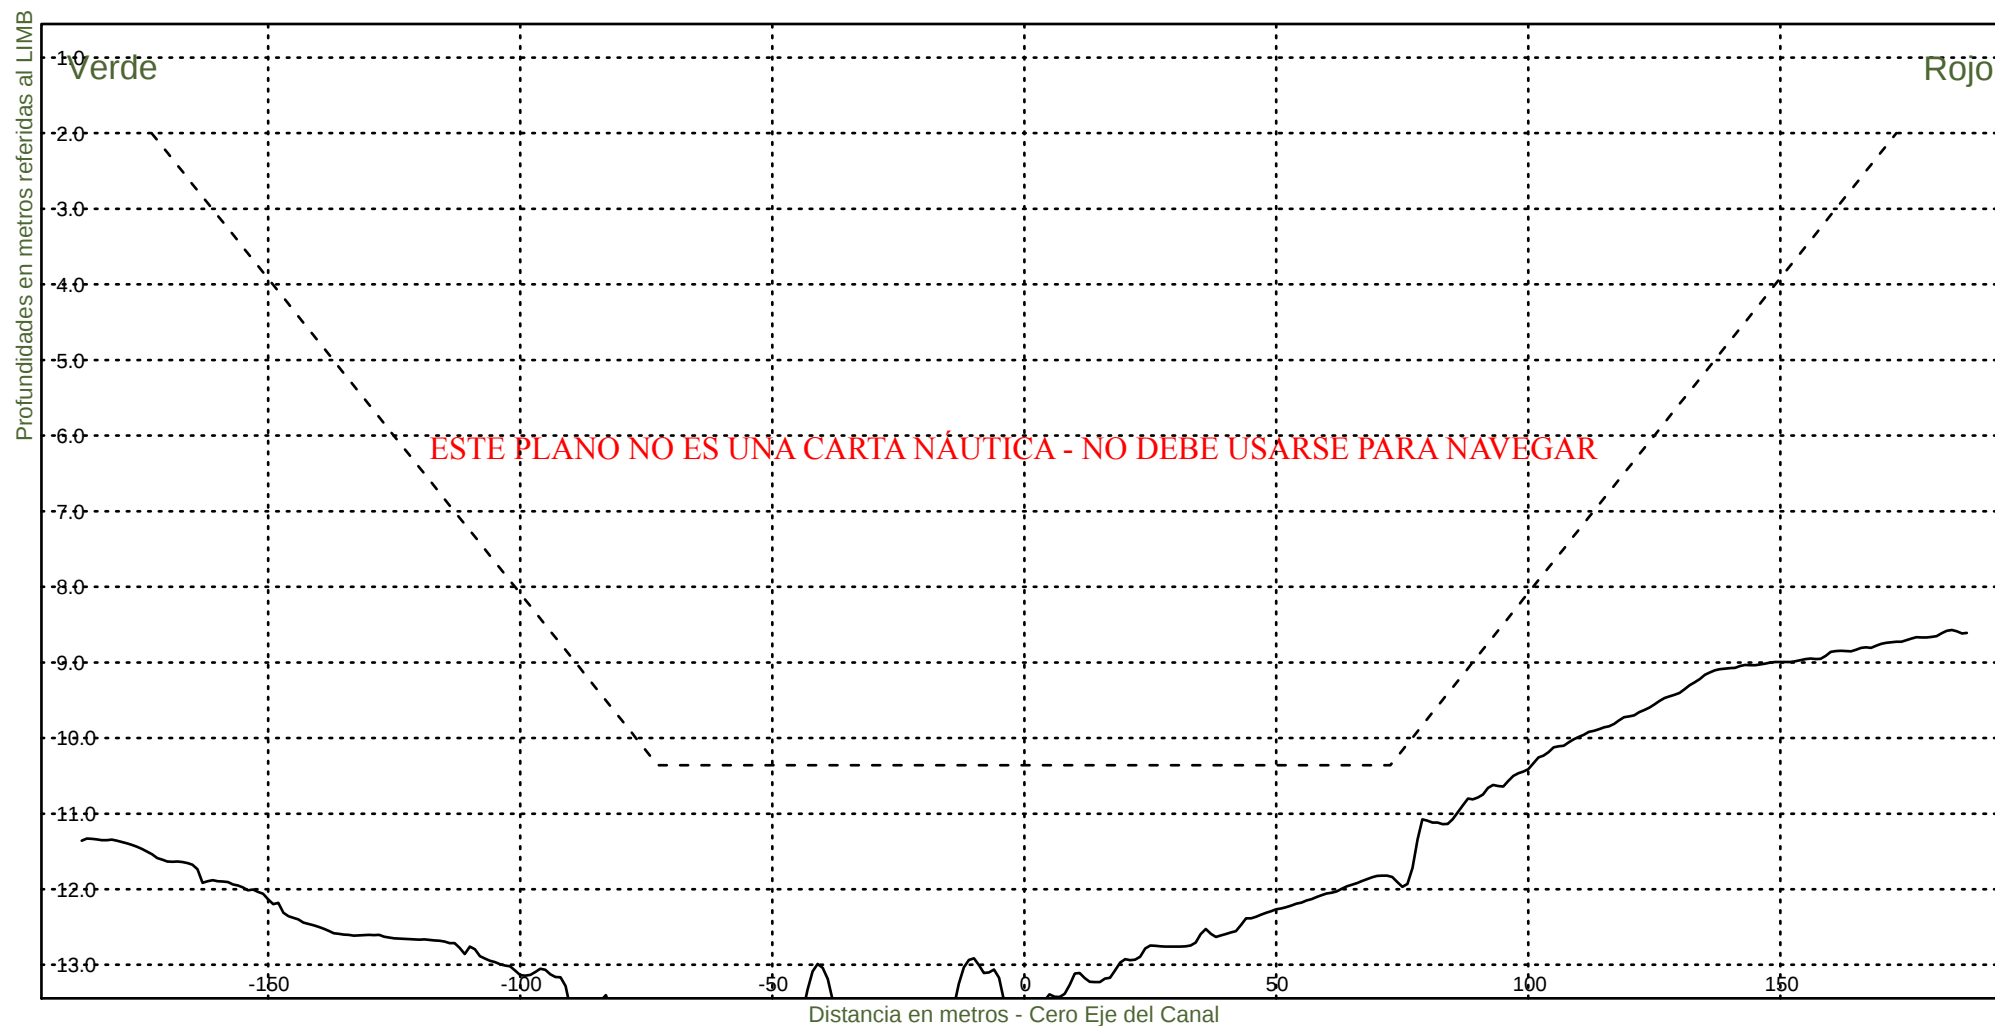

Consorcio Boskalis - Dredging International

Ing. Alberto G. Palomar
REPRESENTANTE TÉCNICO

Comision Administradora del Rio de la Plata
Canal Martin Garcia


----- : Teorico 34 pies
——— : Batimetria Febrero 2024

Area Canal, KM 39.6-67.4

Hz 1: 1500

KM 40200

V 1: 100

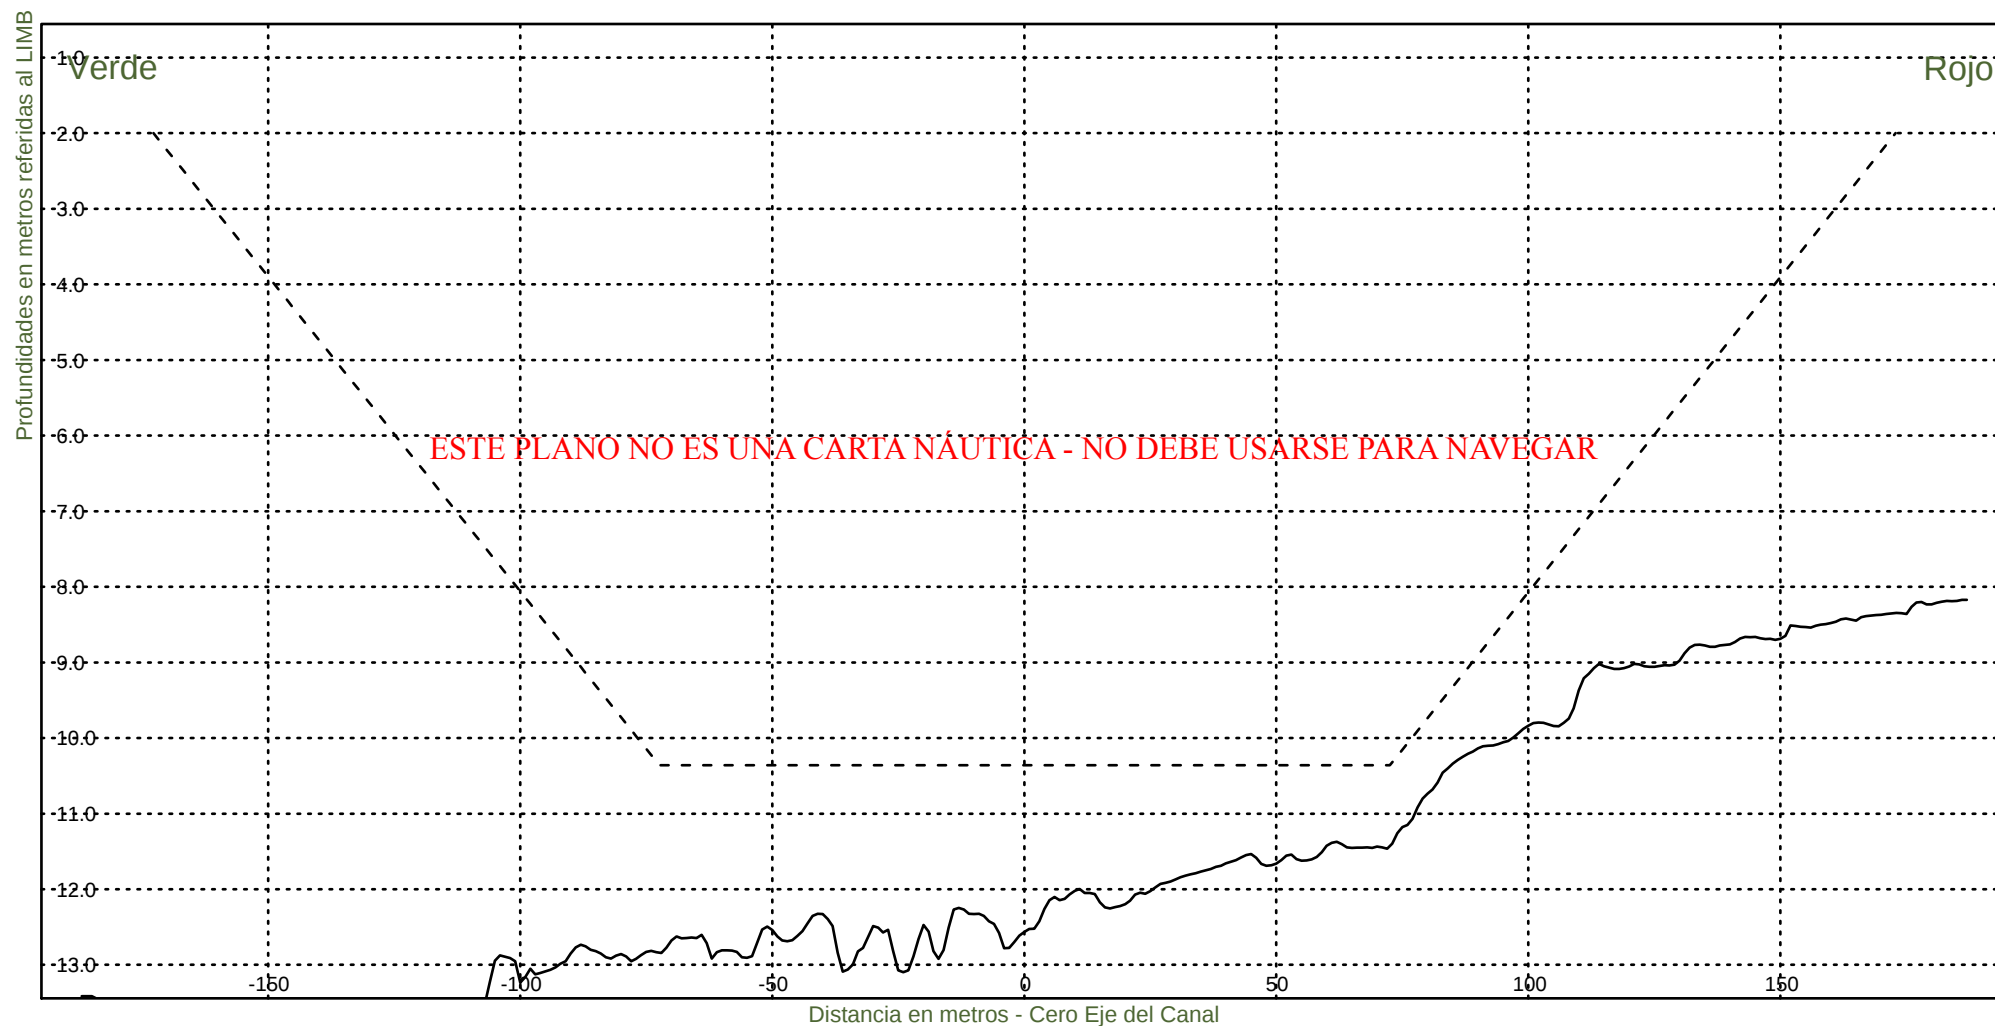

Consorcio Boskalis - Dredging International


Ing. Alberto G. Palomar
REPRESENTANTE TÉCNICO

Comision Administradora del Rio de la Plata
Canal Martin Garcia


----- :Teorico 34 pies
————— :Batimetria Febrero 2024

Area Canal, KM 39.6-67.4

Hz 1: 1500

KM 40400

V 1: 100

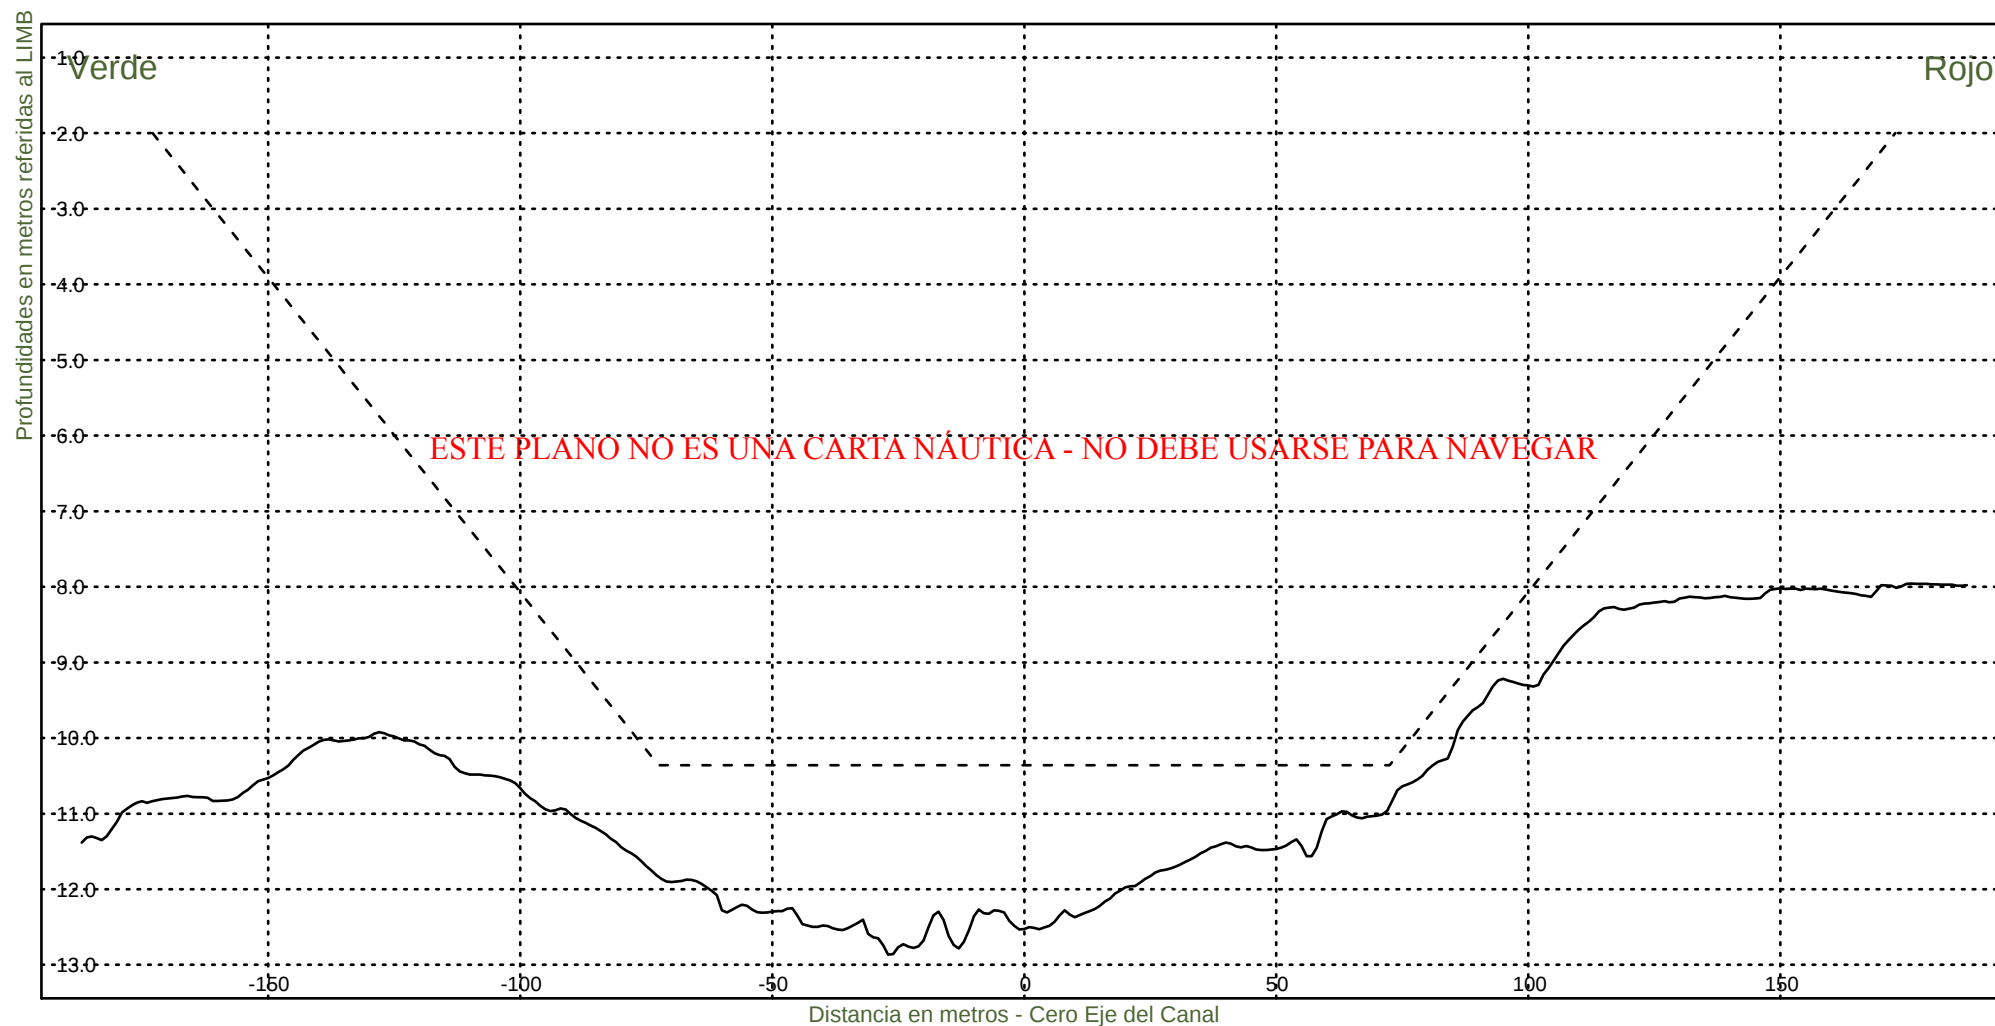

Consorcio Boskalis - Dredging International


Ing. Alberto G. Palomar
REPRESENTANTE TÉCNICO

Comision Administradora del Rio de la Plata

Canal Martin Garcia


----- :Teorico 34 pies
——— :Batimetria Febrero 2024

Area Canal, KM 39.6-67.4

Hz 1: 1500

KM 40600

V 1: 100

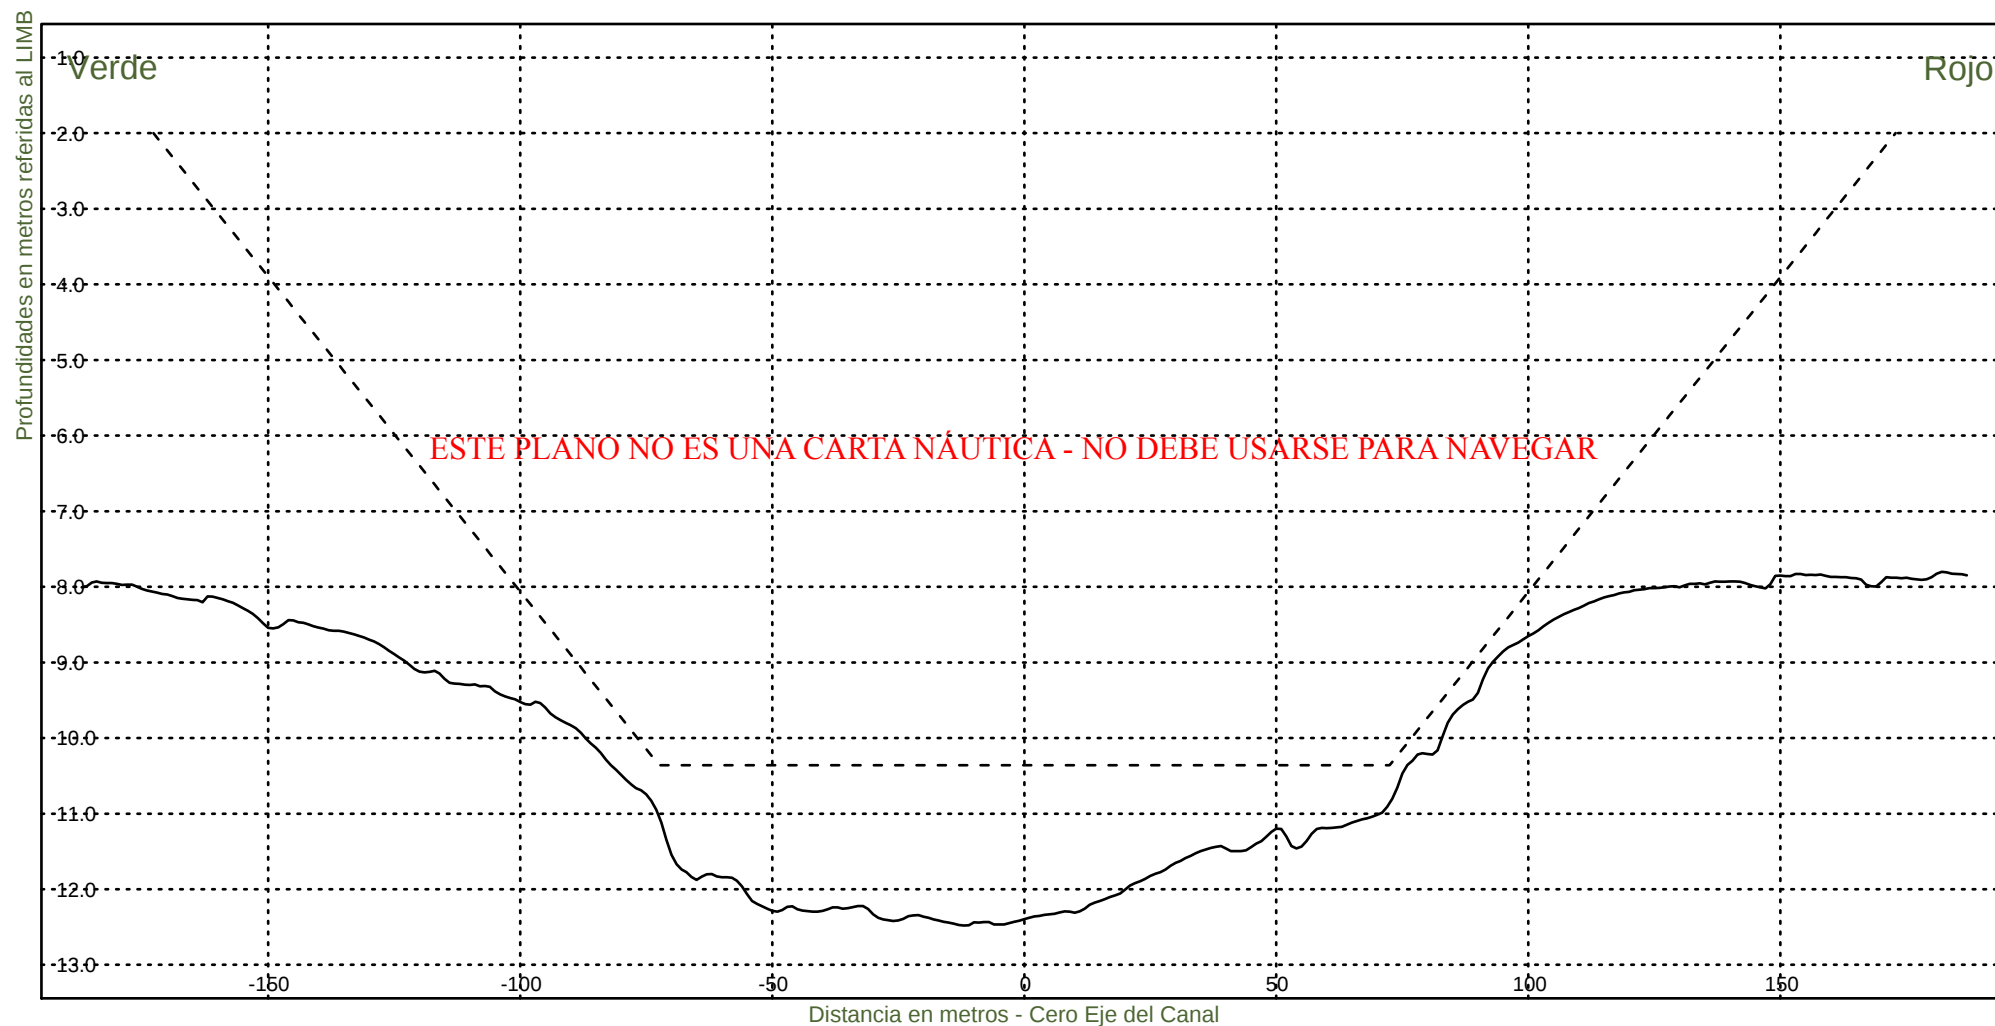

Consorcio Boskalis - Dredging International


Ing. Alberto G. Palomar
REPRESENTANTE TÉCNICO

Comision Administradora del Rio de la Plata
Canal Martin Garcia


----- :Teorico 34 pies
——— :Batimetria Febrero 2024

Area Canal, KM 39.6-67.4

Hz 1: 1500

KM 40800

V 1: 100

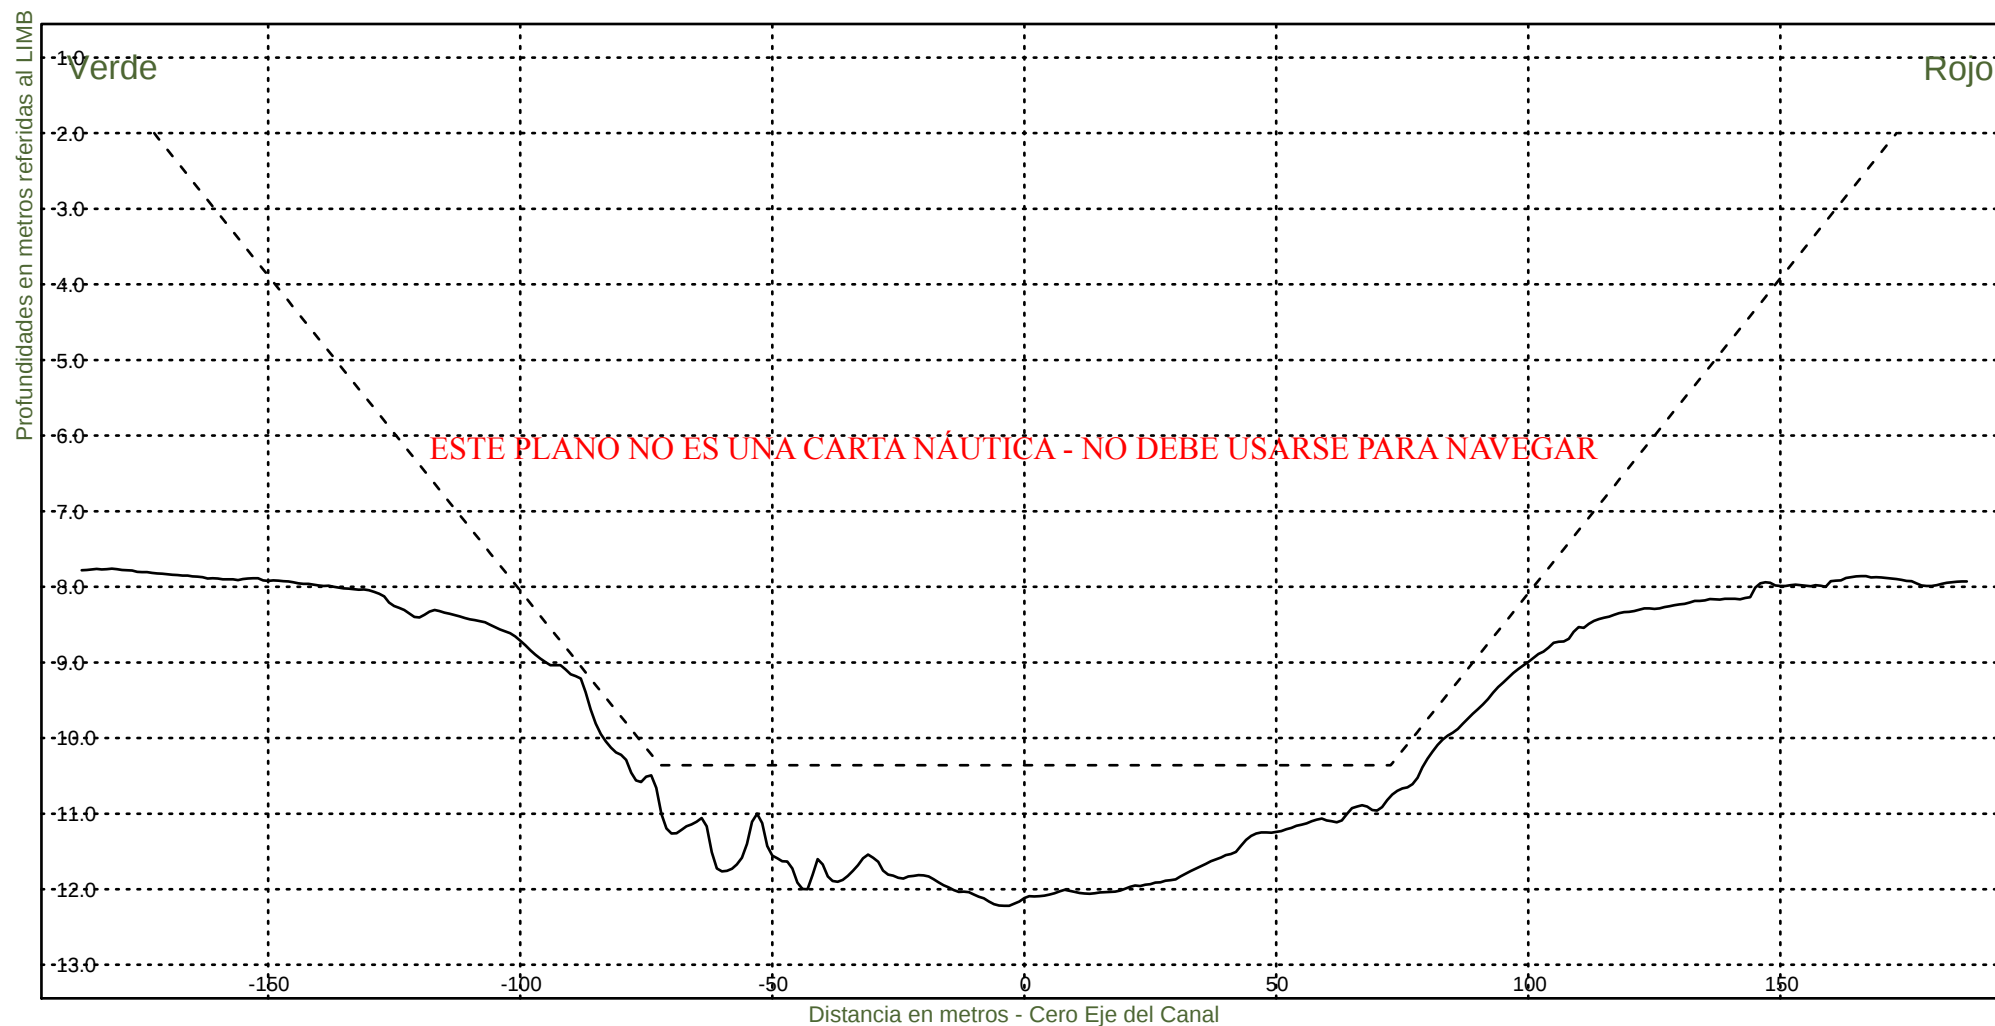

Consorcio Boskalis - Dredging International


Ing. Alberto G. Palomar
REPRESENTANTE TÉCNICO

Comision Administradora del Rio de la Plata

Canal Martin Garcia


----- :Teorico 34 pies
——— :Batimetria Febrero 2024

Area Canal, KM 39.6-67.4

Hz 1: 1500

KM 41000

V 1: 100

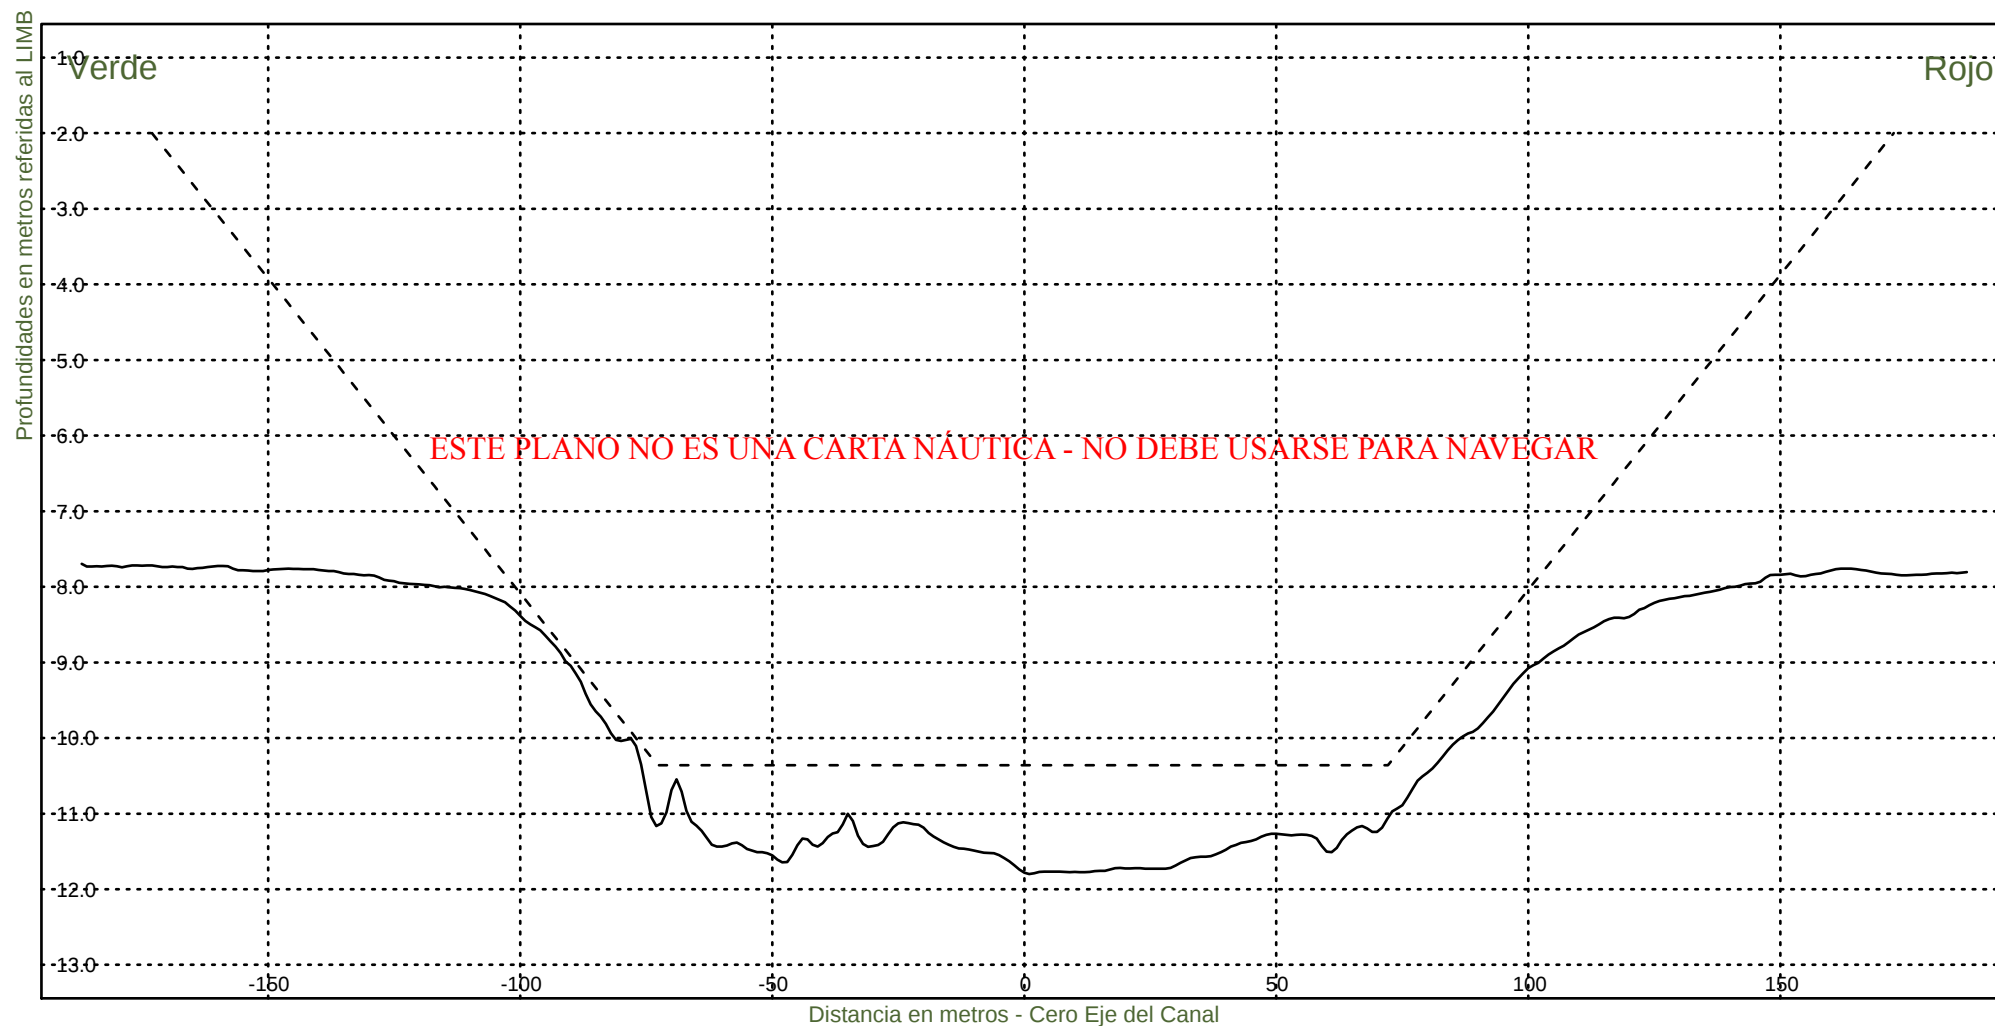

Consorcio Boskalis - Dredging International


Ing. Alberto G. Palomar
REPRESENTANTE TÉCNICO

Comision Administradora del Rio de la Plata

Canal Martin Garcia


----- :Teorico 34 pies
——— :Batimetria Febrero 2024

Area Canal, KM 39.6-67.4

Hz 1: 1500

KM 41200

V 1: 100

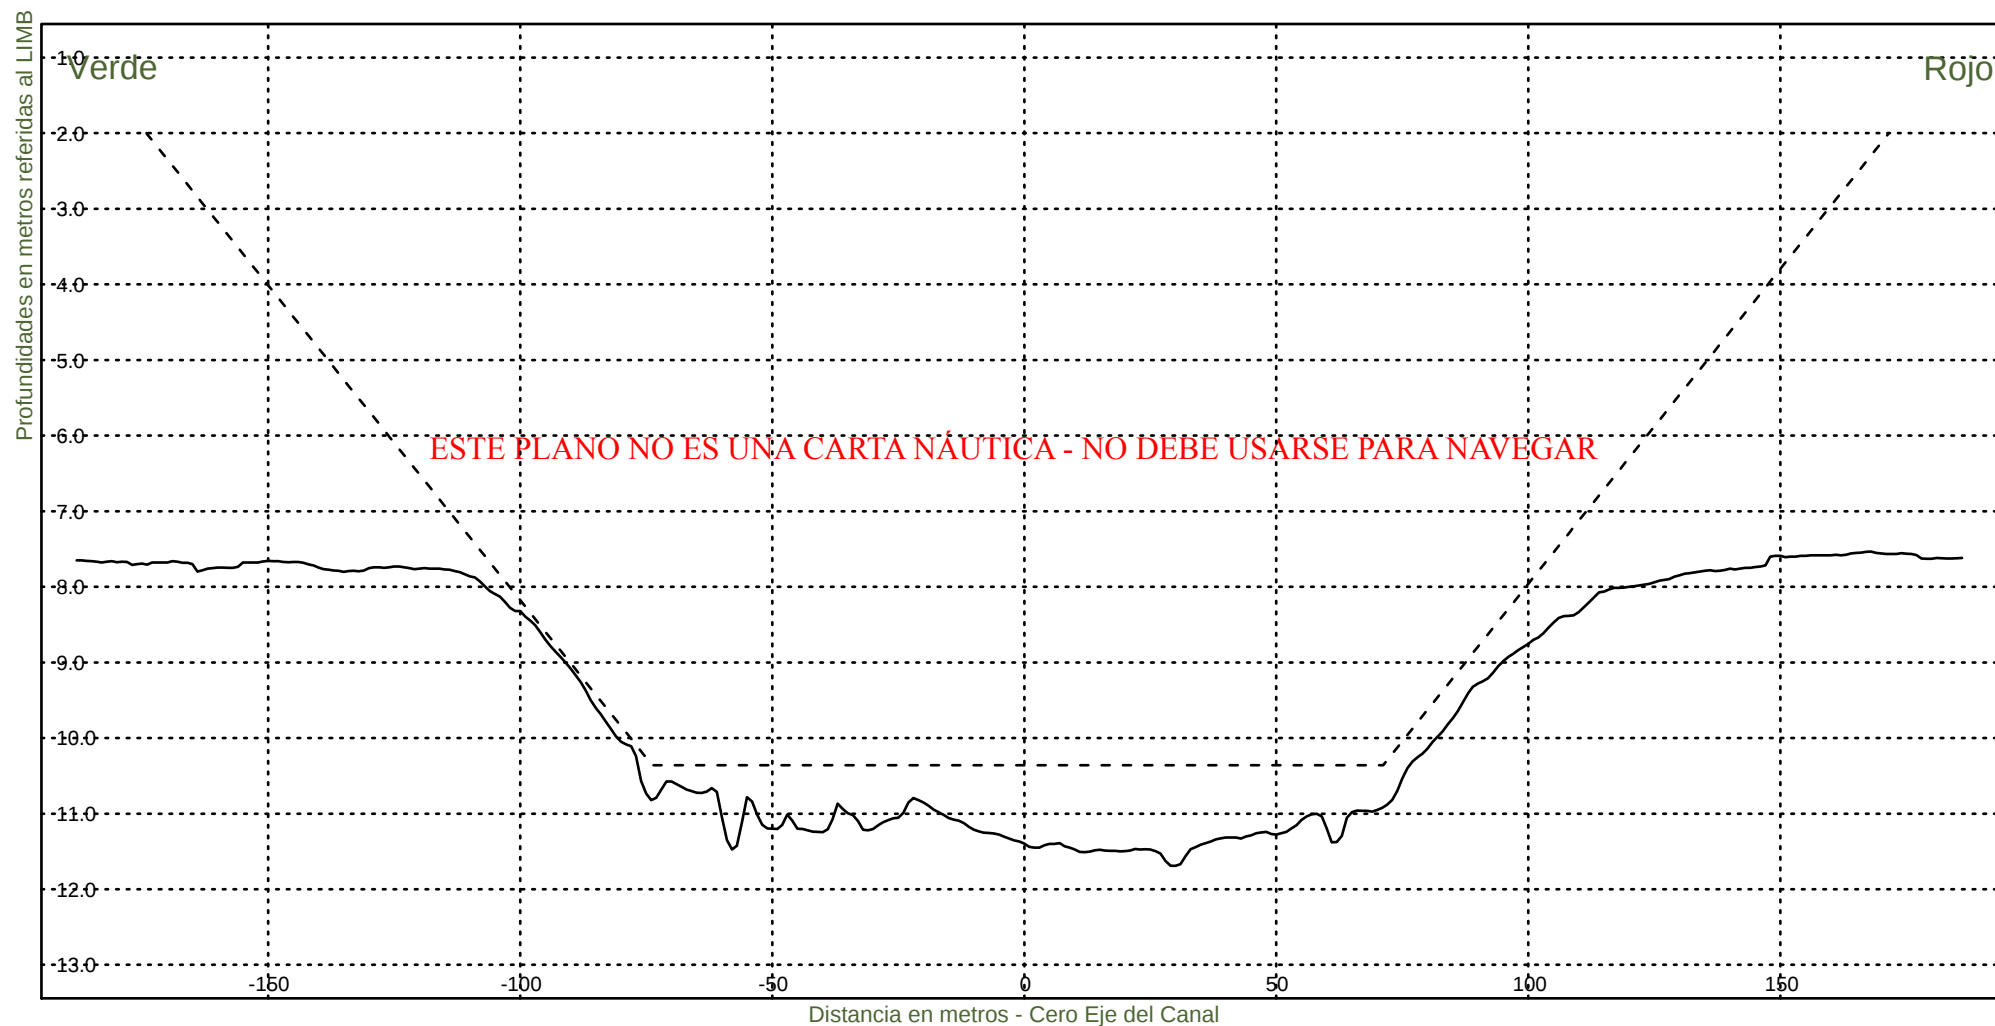

Consorcio Boskalis - Dredging International


Ing. Alberto G. Palomar
REPRESENTANTE TÉCNICO

Comision Administradora del Rio de la Plata
Canal Martin Garcia


----- :Teorico 34 pies
——— :Batimetria Febrero 2024

Area Canal, KM 39.6-67.4

Hz 1: 1500

KM 41400

V 1: 100

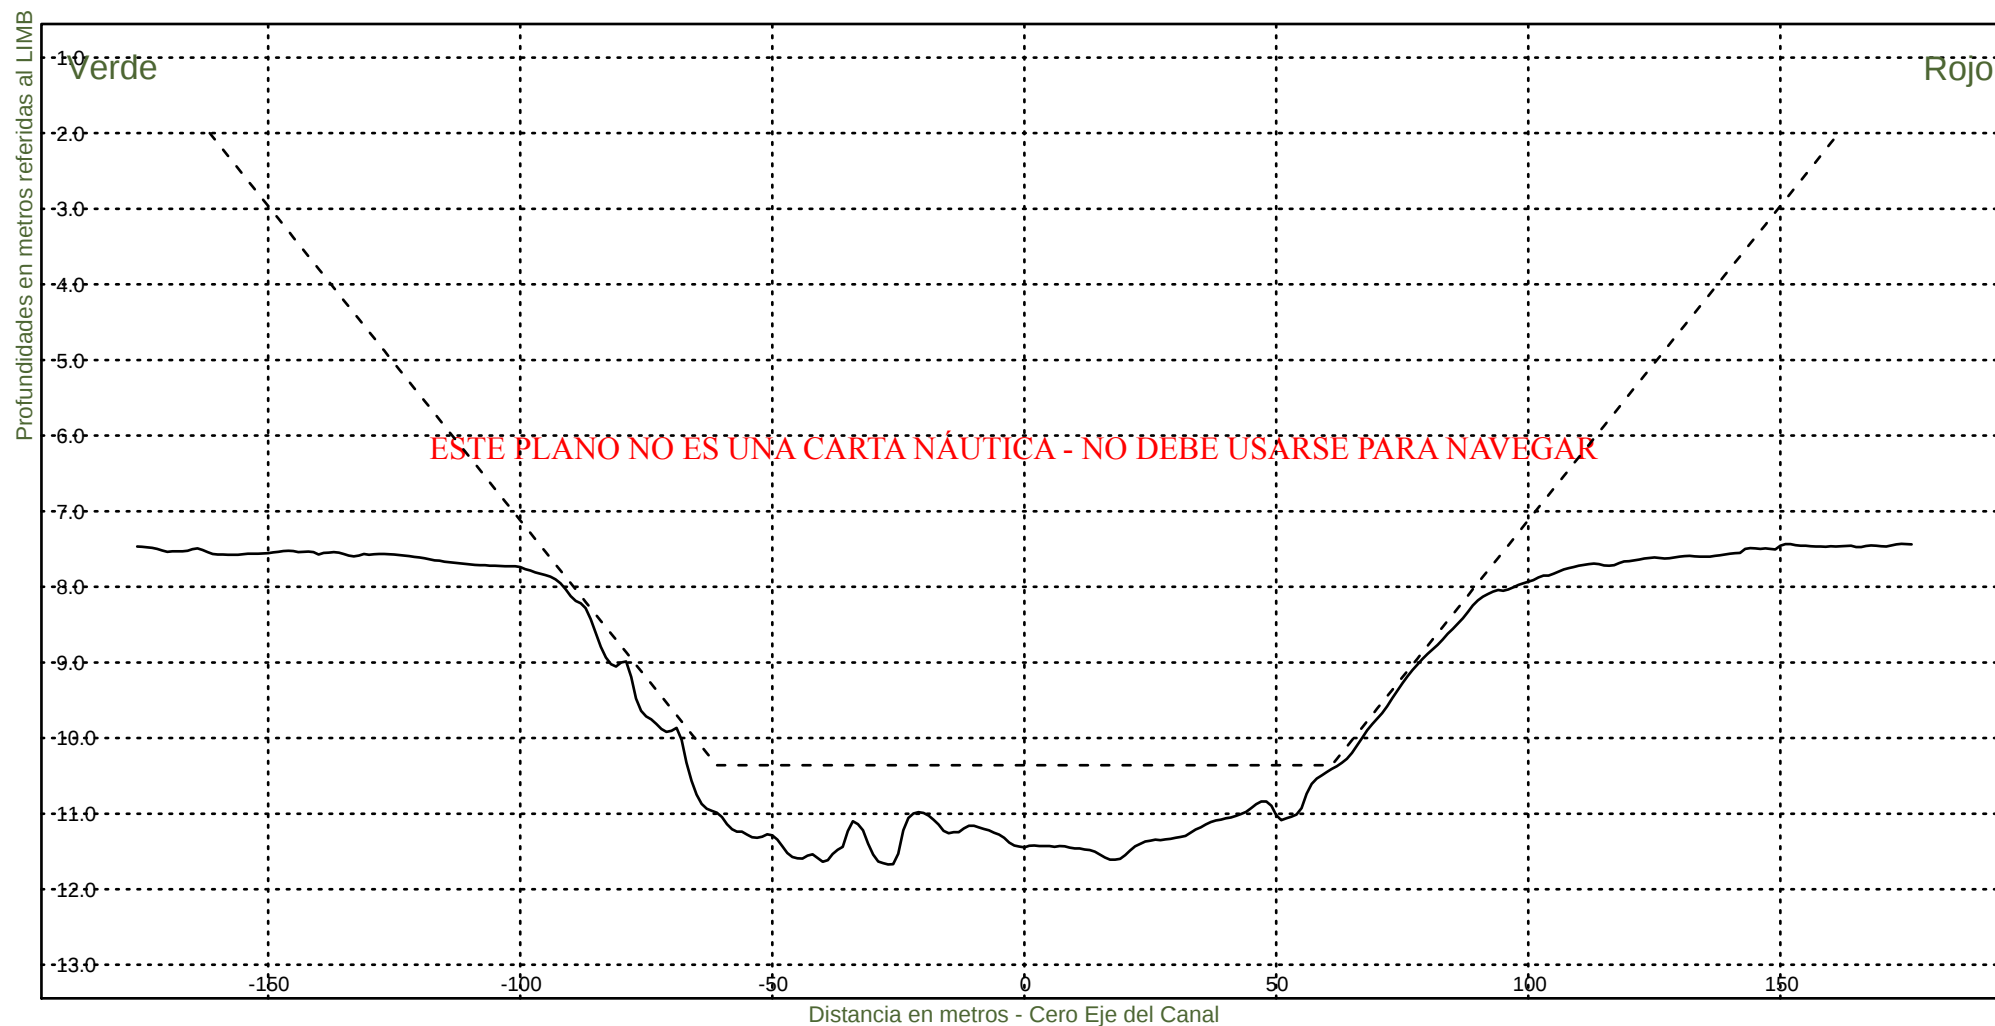

Consorcio Boskalis - Dredging International


Ing. Alberto G. Palomar
REPRESENTANTE TÉCNICO

Comision Administradora del Rio de la Plata

Canal Martin Garcia


----- :Teorico 34 pies
——— :Batimetria Febrero 2024

Area Canal, KM 39.6-67.4

Hz 1: 1500

KM 41600

V 1: 100

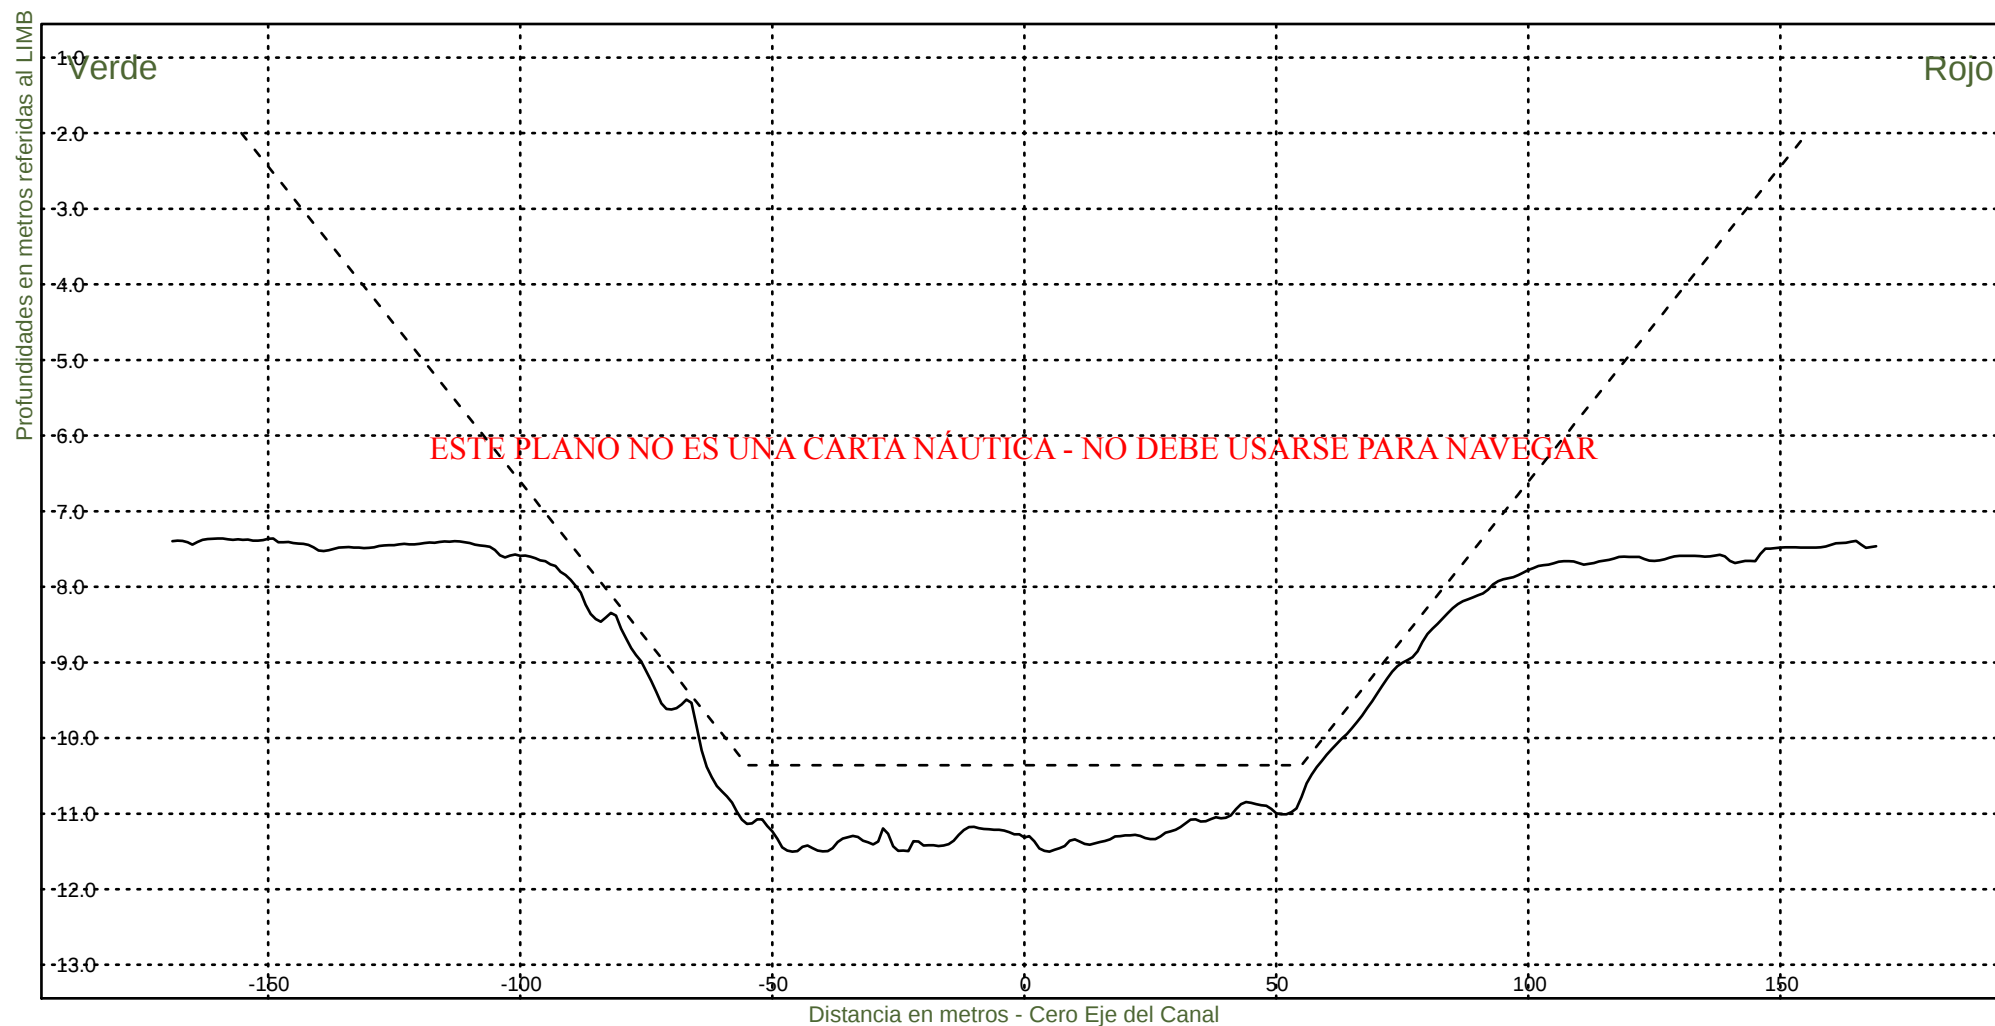

Consorcio Boskalis - Dredging International


Ing. Alberto G. Palomar
REPRESENTANTE TECNICO

Comision Administradora del Rio de la Plata
Canal Martin Garcia


----- : Teorico 34 pies
——— : Batimetria Febrero 2024

Area Canal, KM 39.6-67.4

Hz 1: 1500

KM 41800

V 1: 100

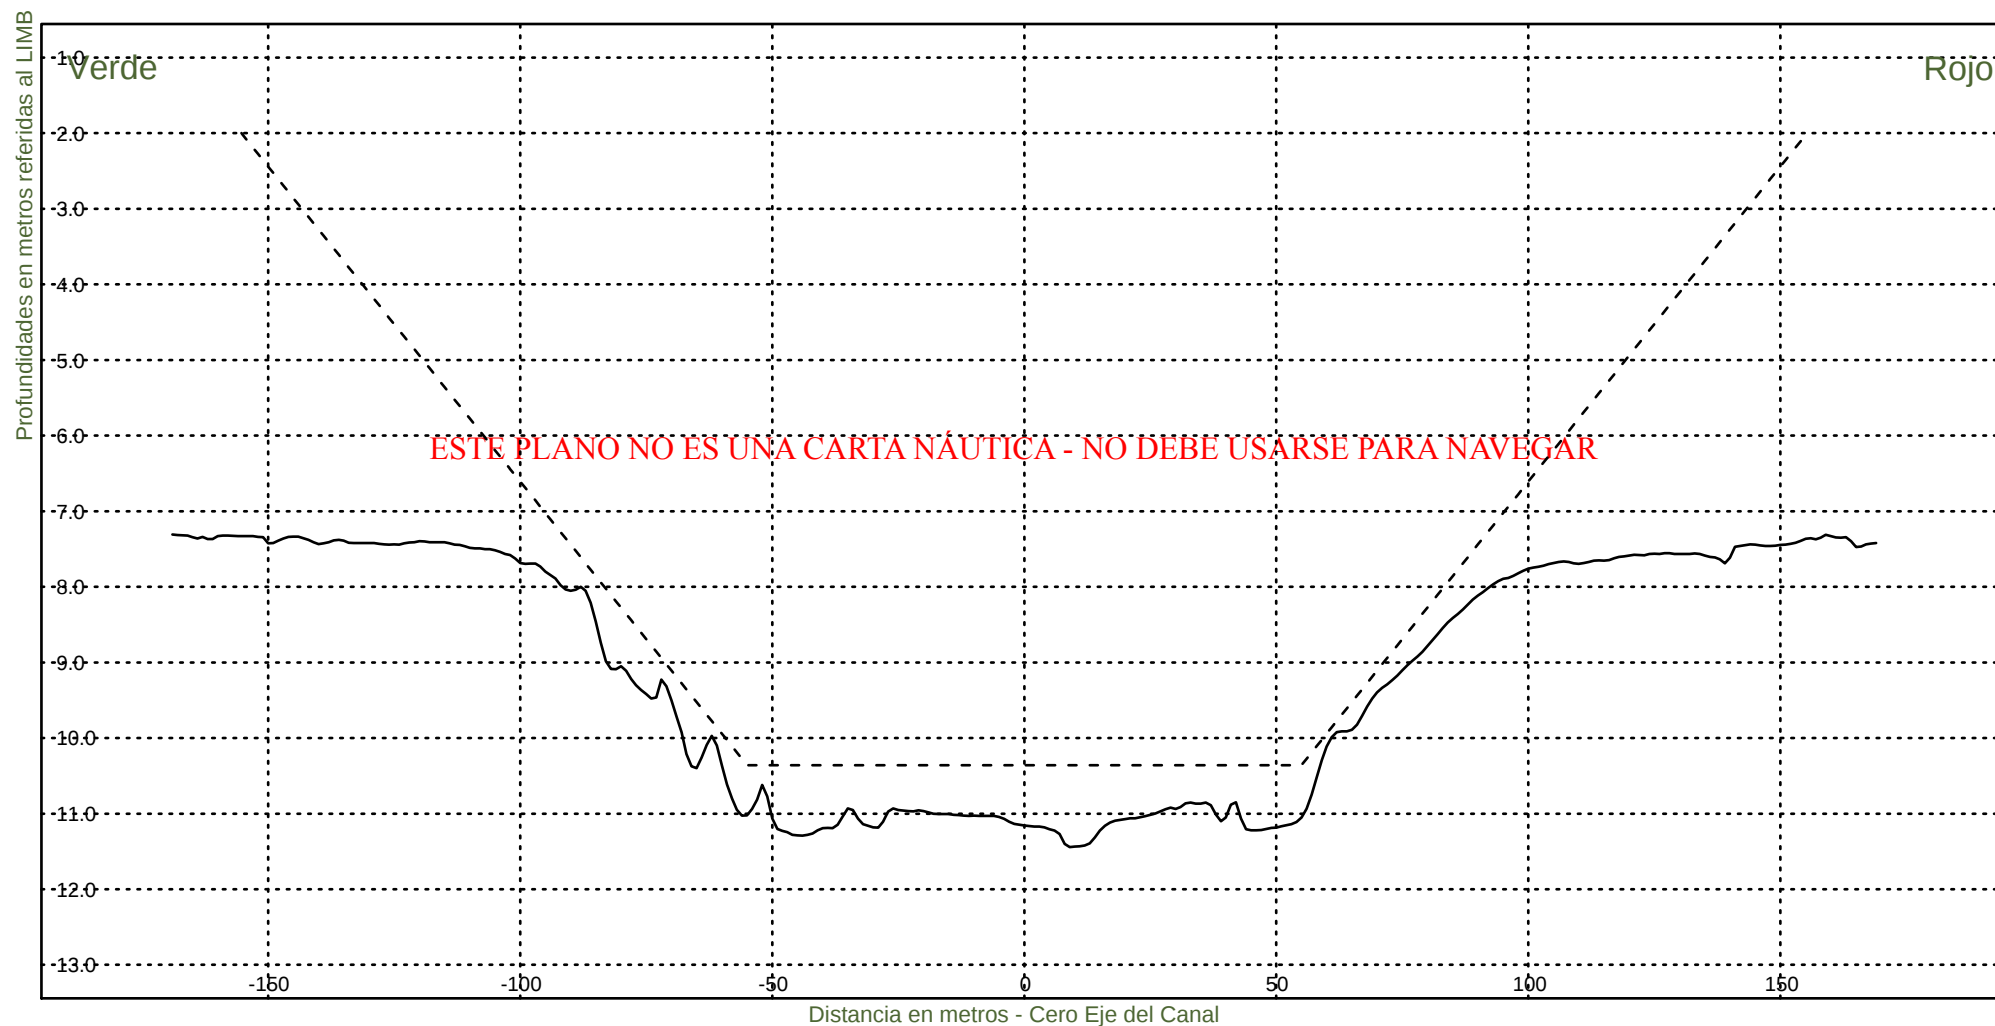

Consorcio Boskalis - Dredging International


Ing. Alberto G. Palomar
REPRESENTANTE TECNICO

Comision Administradora del Rio de la Plata
Canal Martin Garcia


----- :Teorico 34 pies
——— :Batimetria Febrero 2024

Area Canal, KM 39.6-67.4

Hz 1: 1500

KM 42000

V 1: 100

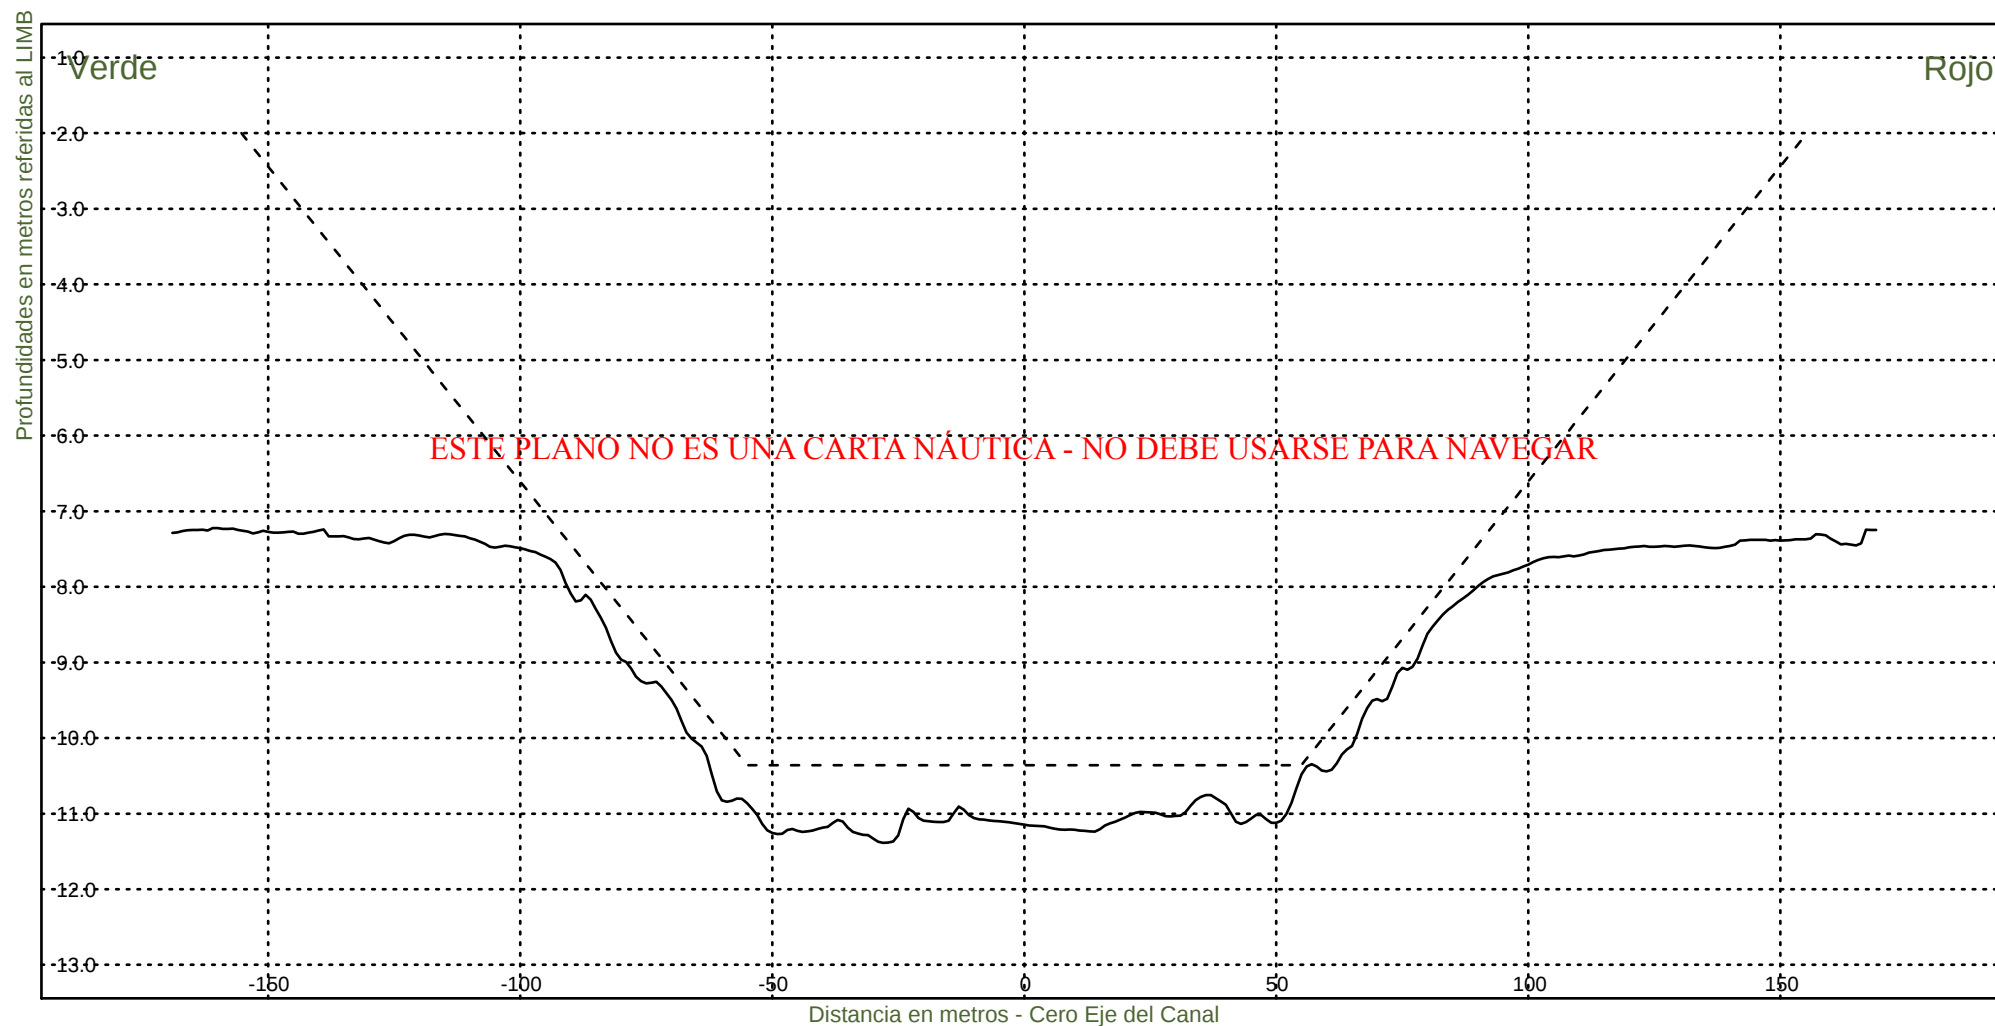

Consorcio Boskalis - Dredging International


Ing. Alberto G. Palomar
REPRESENTANTE TECNICO

Comision Administradora del Rio de la Plata

Canal Martin Garcia


----- :Teorico 34 pies
——— :Batimetria Febrero 2024

Area Canal, KM 39.6-67.4

Hz 1: 1500

KM 42200

V 1: 100

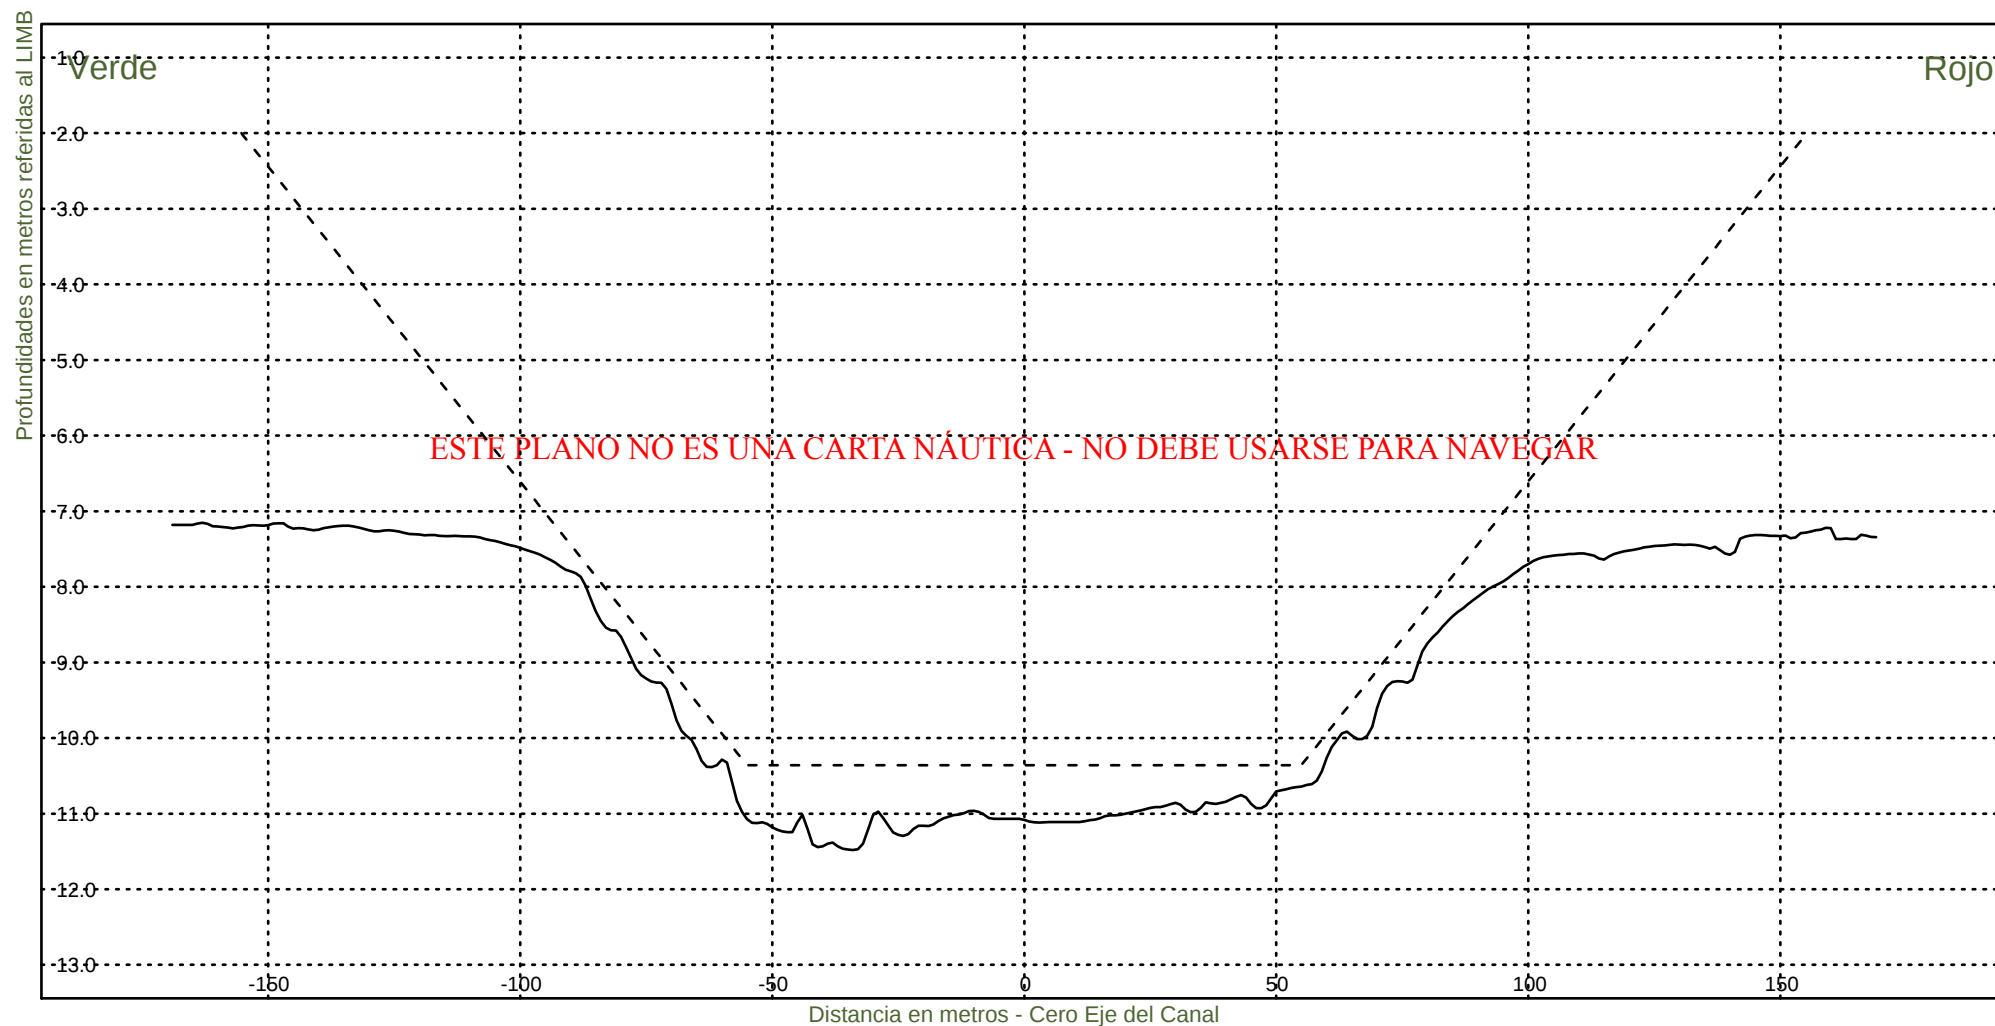

Consorcio Boskalis - Dredging International


Ing. Alberto G. Palomar
REPRESENTANTE TECNICO

Comision Administradora del Rio de la Plata
Canal Martin Garcia


----- :Teorico 34 pies
——— :Batimetria Febrero 2024

Area Canal, KM 39.6-67.4

Hz 1: 1500

KM 42400

V 1: 100

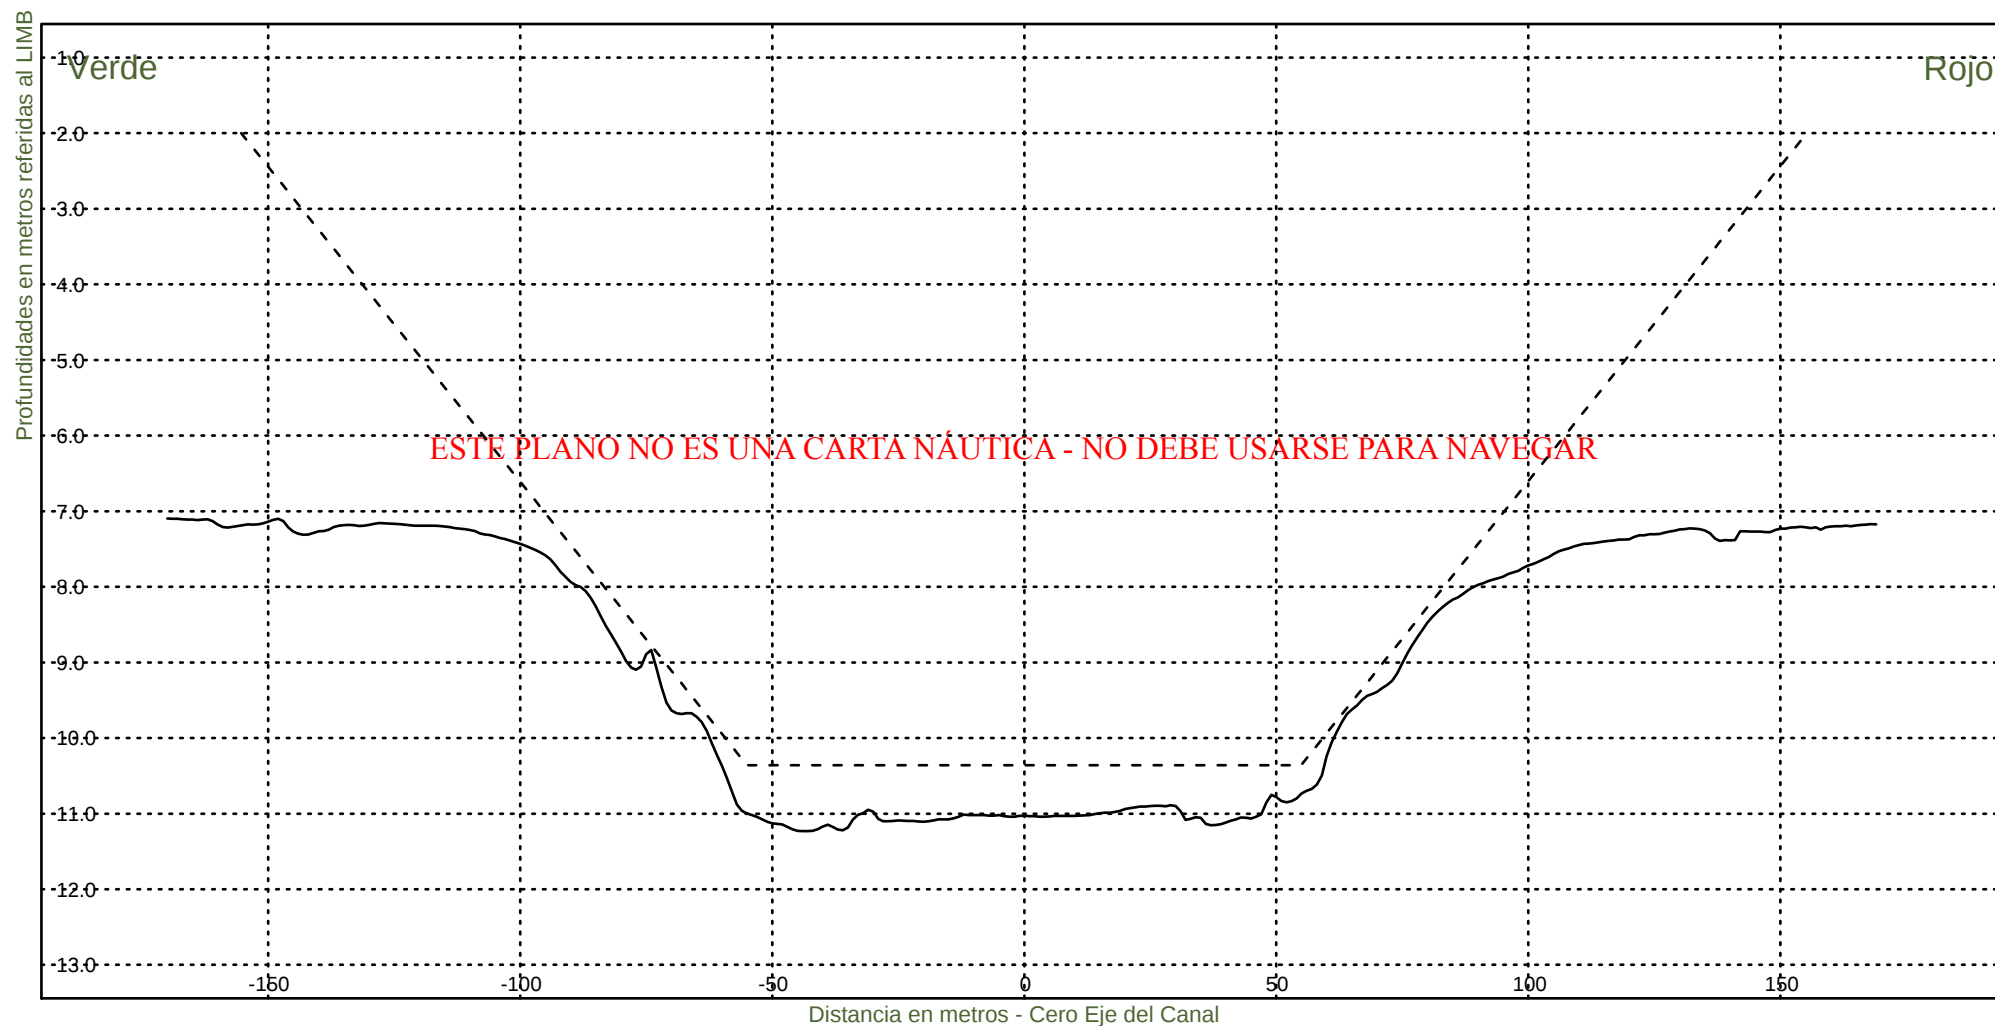

Consorcio Boskalis - Dredging International


Ing. Alberto G. Palomar
REPRESENTANTE TECNICO

Comision Administradora del Rio de la Plata

Canal Martin Garcia


----- :Teorico 34 pies
——— :Batimetria Febrero 2024

Area Canal, KM 39.6-67.4

Hz 1: 1500

KM 42600

V 1: 100

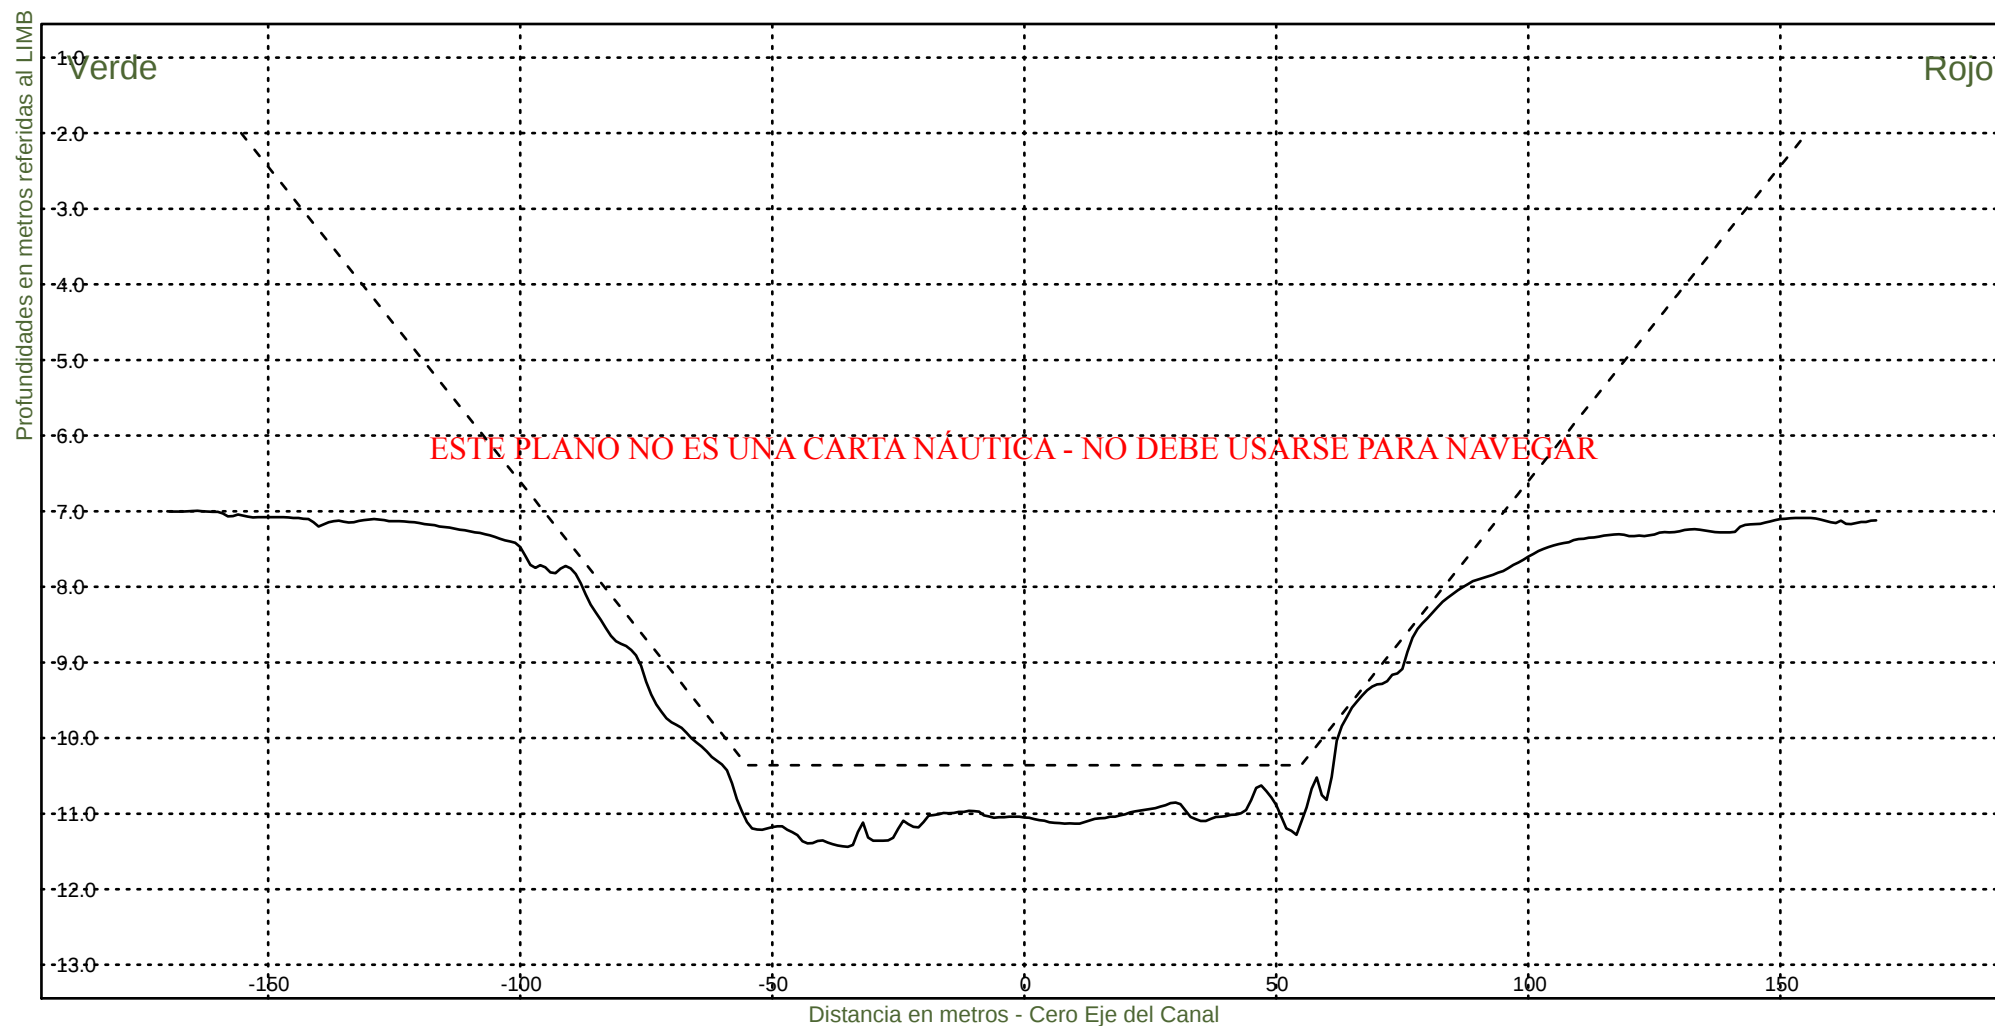

Consorcio Boskalis - Dredging International


Ing. Alberto G. Palomar
REPRESENTANTE TECNICO

Comision Administradora del Rio de la Plata

Canal Martin Garcia


----- :Teorico 34 pies
——— :Batimetria Febrero 2024

Area Canal, KM 39.6-67.4

Hz 1: 1500

KM 42800

V 1: 100

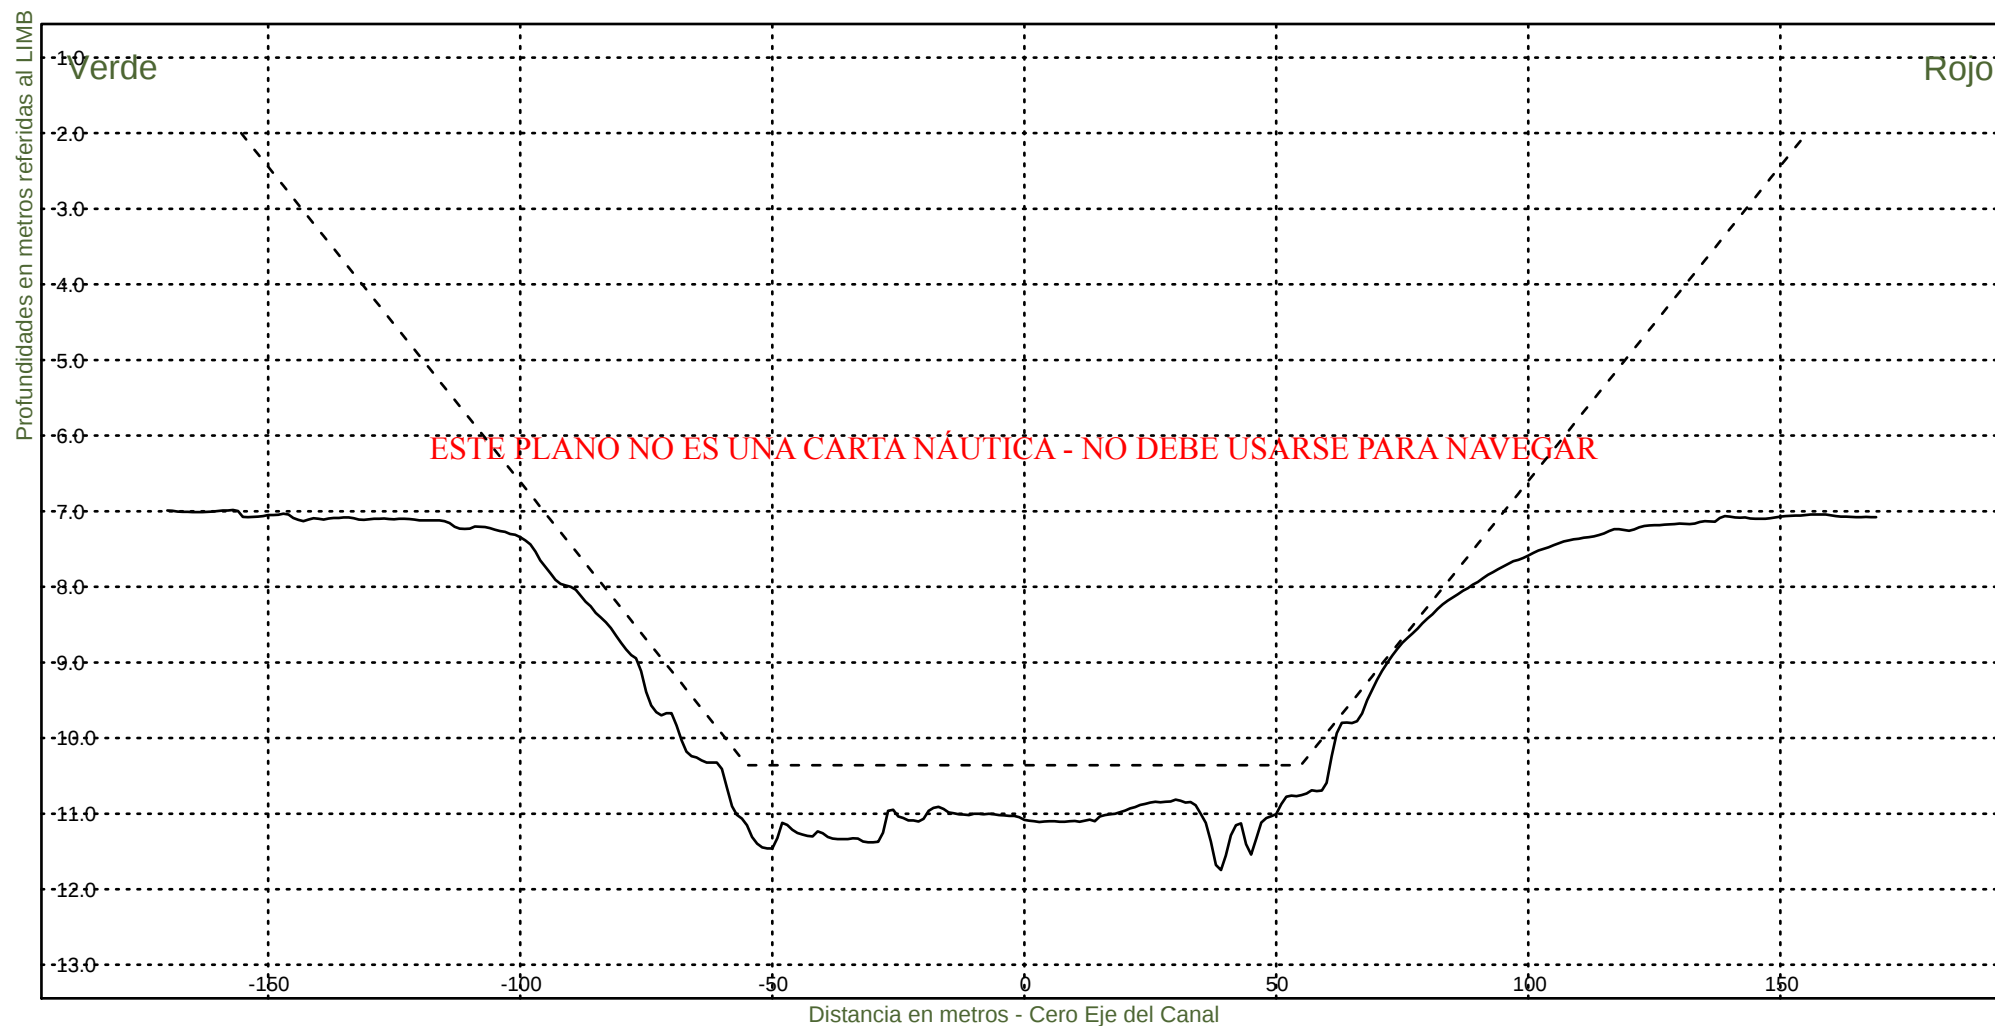

Consorcio Boskalis - Dredging International


Ing. Alberto G. Palomar
REPRESENTANTE TECNICO

Comision Administradora del Rio de la Plata
Canal Martin Garcia


----- :Teorico 34 pies
——— :Batimetria Febrero 2024

Area Canal, KM 39.6-67.4

Hz 1: 1500

KM 43000

V 1: 100

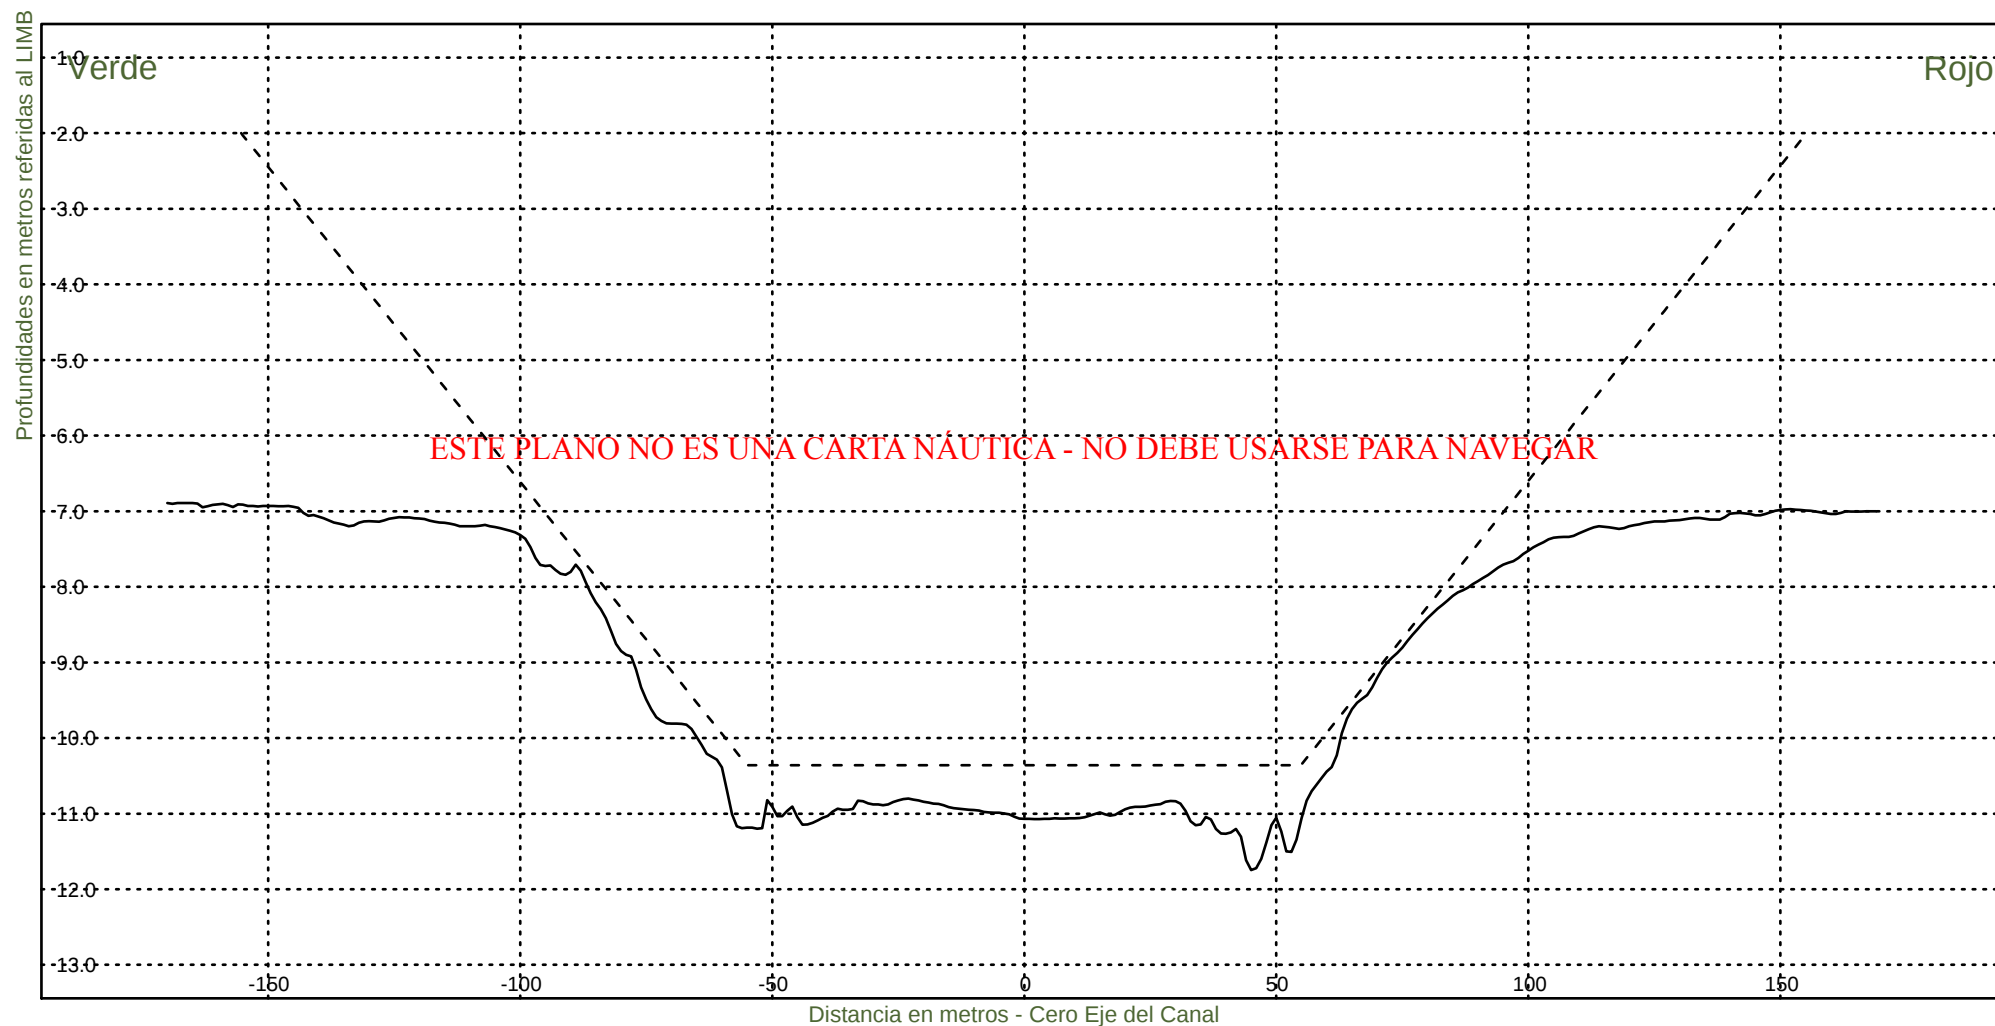

Consorcio Boskalis - Dredging International


Ing. Alberto G. Palomar
REPRESENTANTE TECNICO

Comision Administradora del Rio de la Plata

Canal Martin Garcia


----- :Teorico 34 pies
——— :Batimetria Febrero 2024

Area Canal, KM 39.6-67.4

Hz 1: 1500

KM 43200

V 1: 100

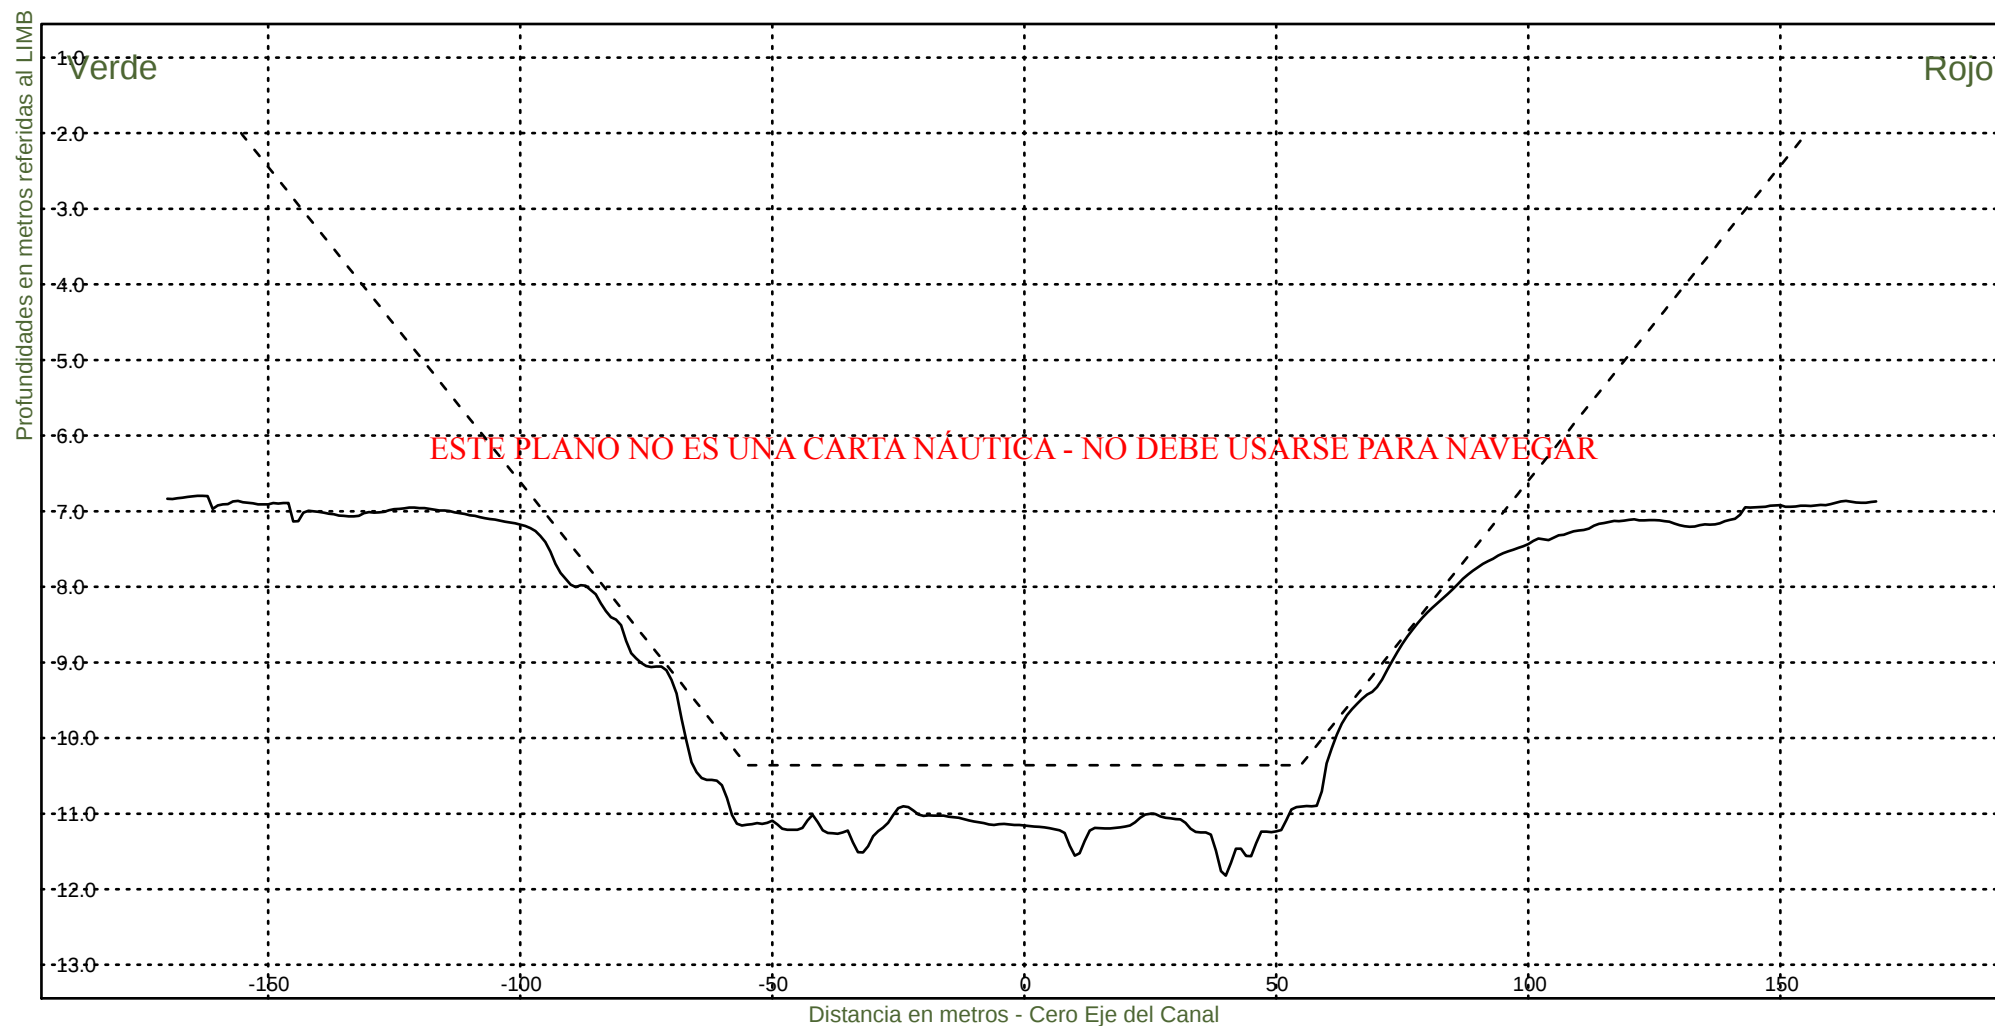

Consorcio Boskalis - Dredging International


Ing. Alberto G. Palomar
REPRESENTANTE TECNICO

Comision Administradora del Rio de la Plata
Canal Martin Garcia


----- :Teorico 34 pies
——— :Batimetria Febrero 2024

Area Canal, KM 39.6-67.4

Hz 1: 1500

KM 43400

V 1: 100

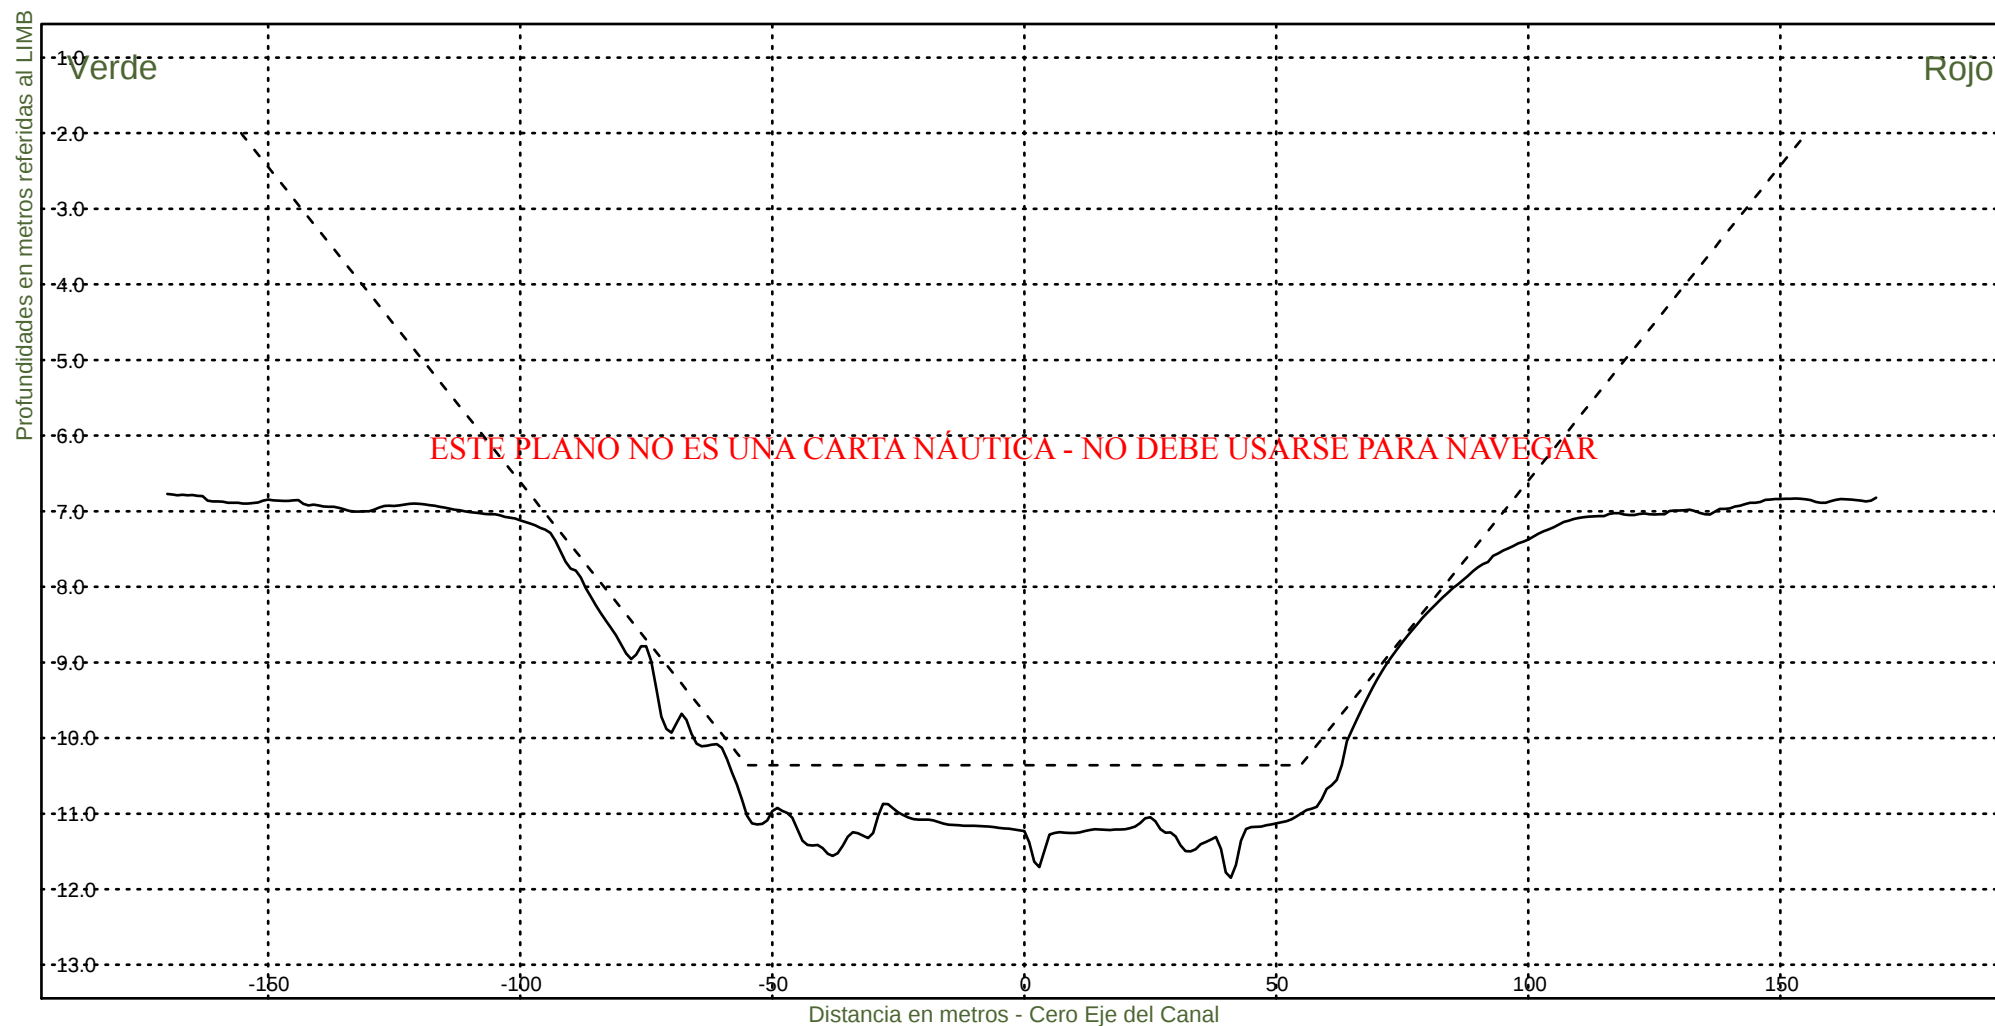

Consorcio Boskalis - Dredging International


Ing. Alberto G. Palomar
REPRESENTANTE TECNICO

Comision Administradora del Rio de la Plata
Canal Martin Garcia


----- :Teorico 34 pies
——— :Batimetria Febrero 2024

Area Canal, KM 39.6-67.4

Hz 1: 1500

KM 43600

V 1: 100

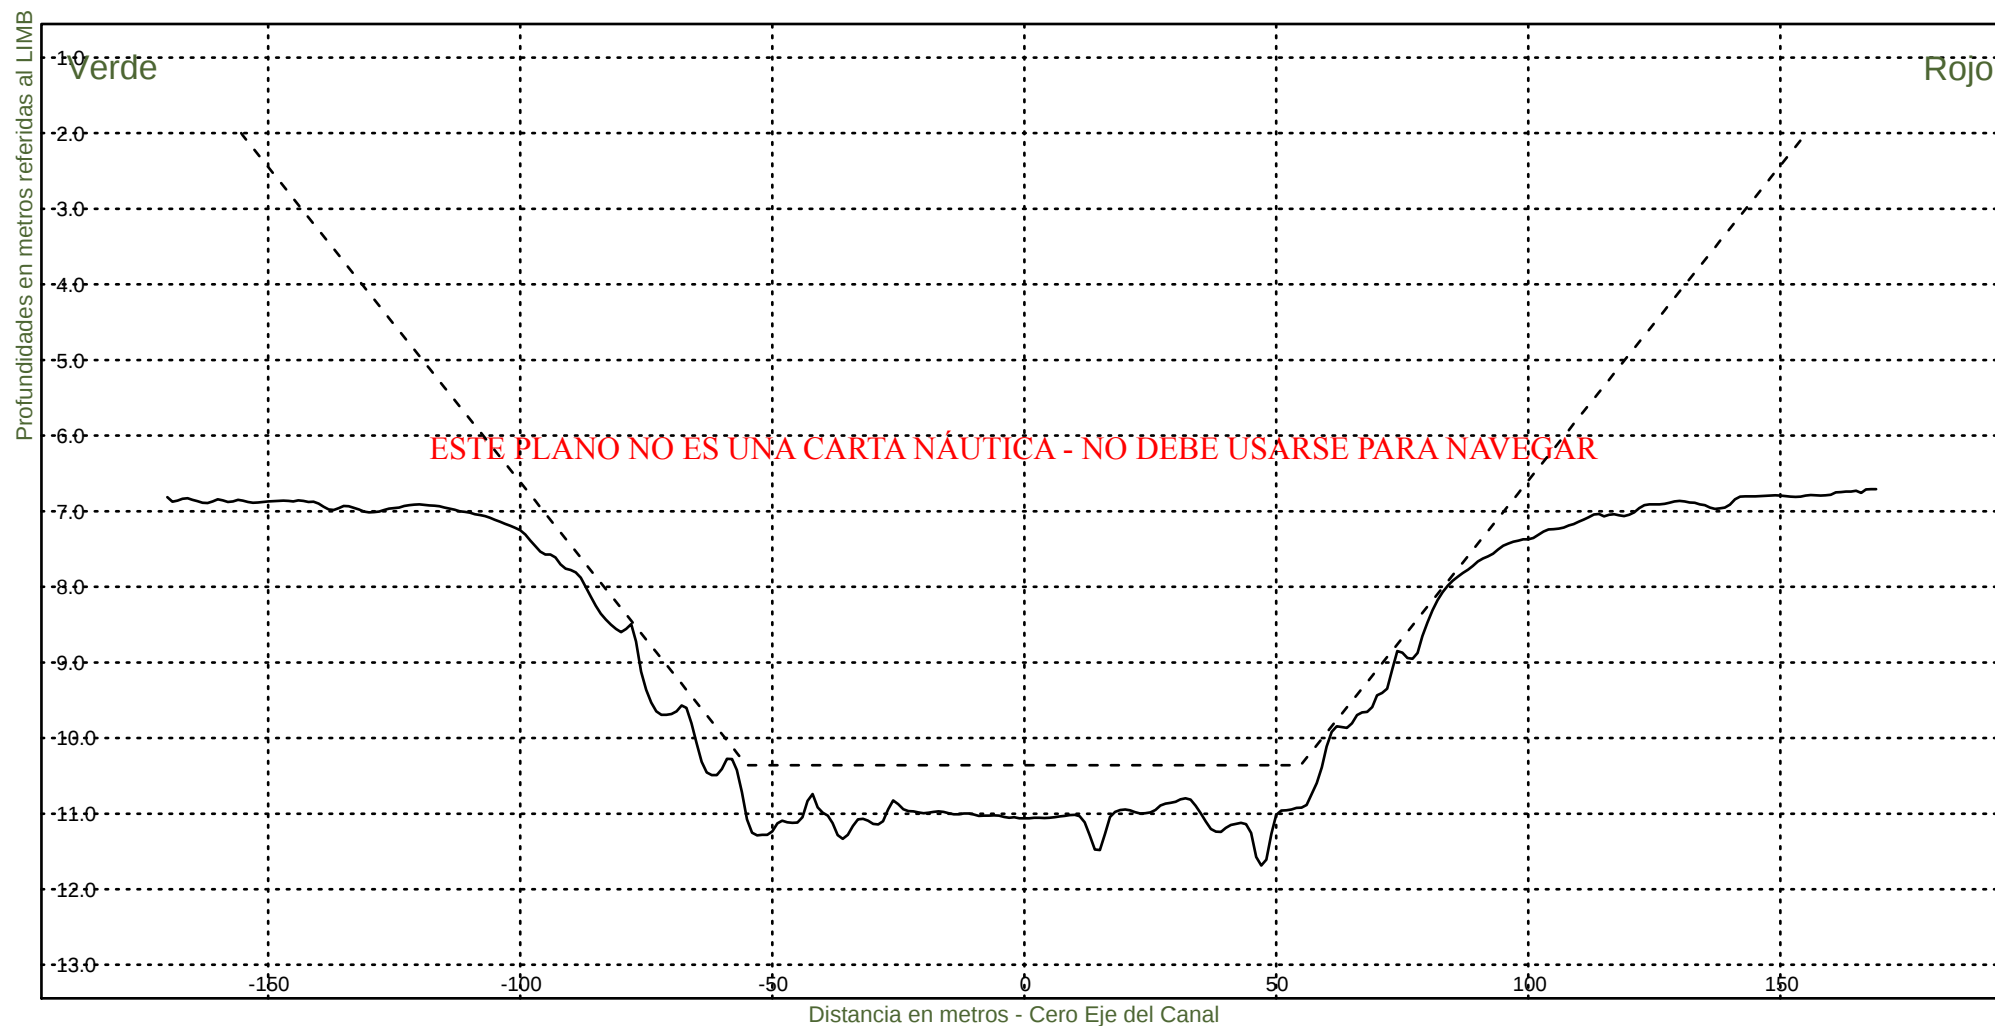

Consorcio Boskalis - Dredging International


Ing. Alberto G. Palomar
REPRESENTANTE TECNICO

Comision Administradora del Rio de la Plata

Canal Martin Garcia


----- :Teorico 34 pies
——— :Batimetria Febrero 2024

Area Canal, KM 39.6-67.4

Hz 1: 1500

KM 43800

V 1: 100

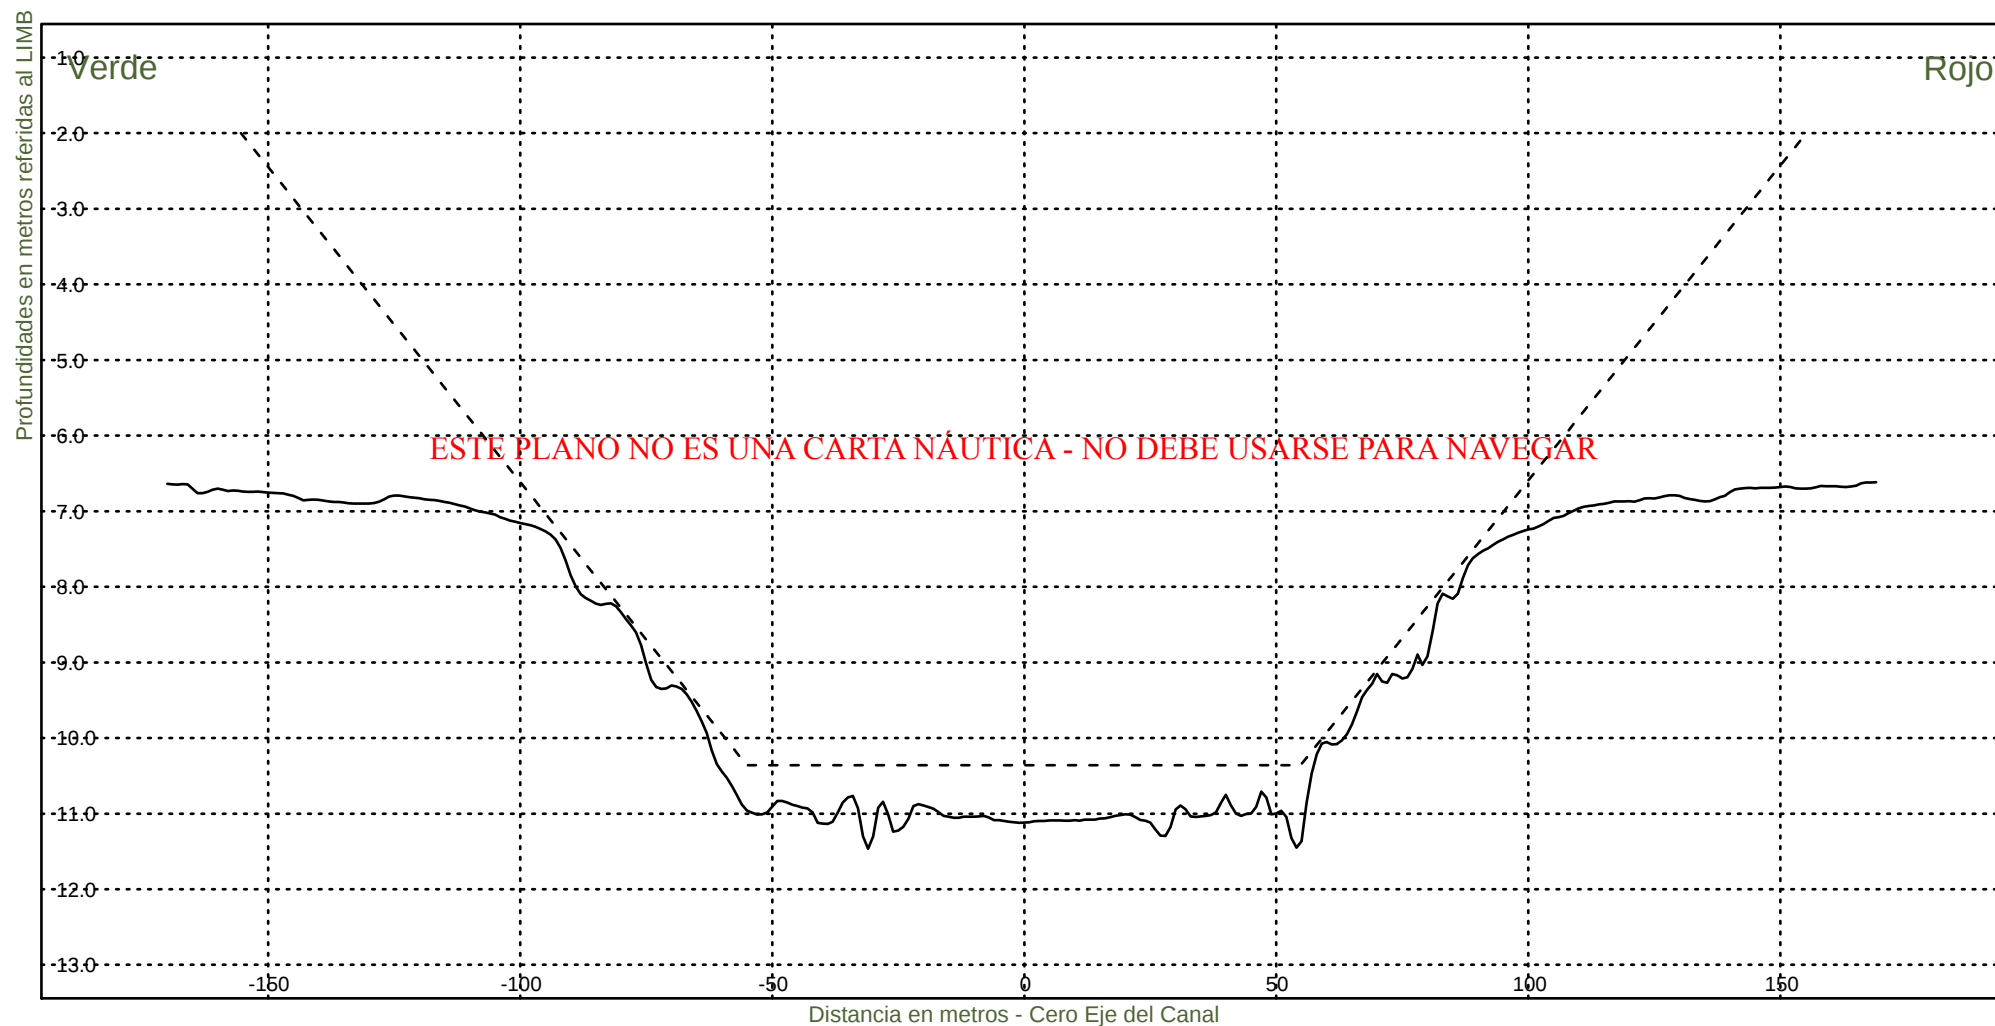

Consorcio Boskalis - Dredging International


Ing. Alberto G. Palomar
REPRESENTANTE TECNICO

Comision Administradora del Rio de la Plata

Canal Martin Garcia


----- :Teorico 34 pies
——— :Batimetria Febrero 2024

Area Canal, KM 39.6-67.4

Hz 1: 1500

KM 44000

V 1: 100

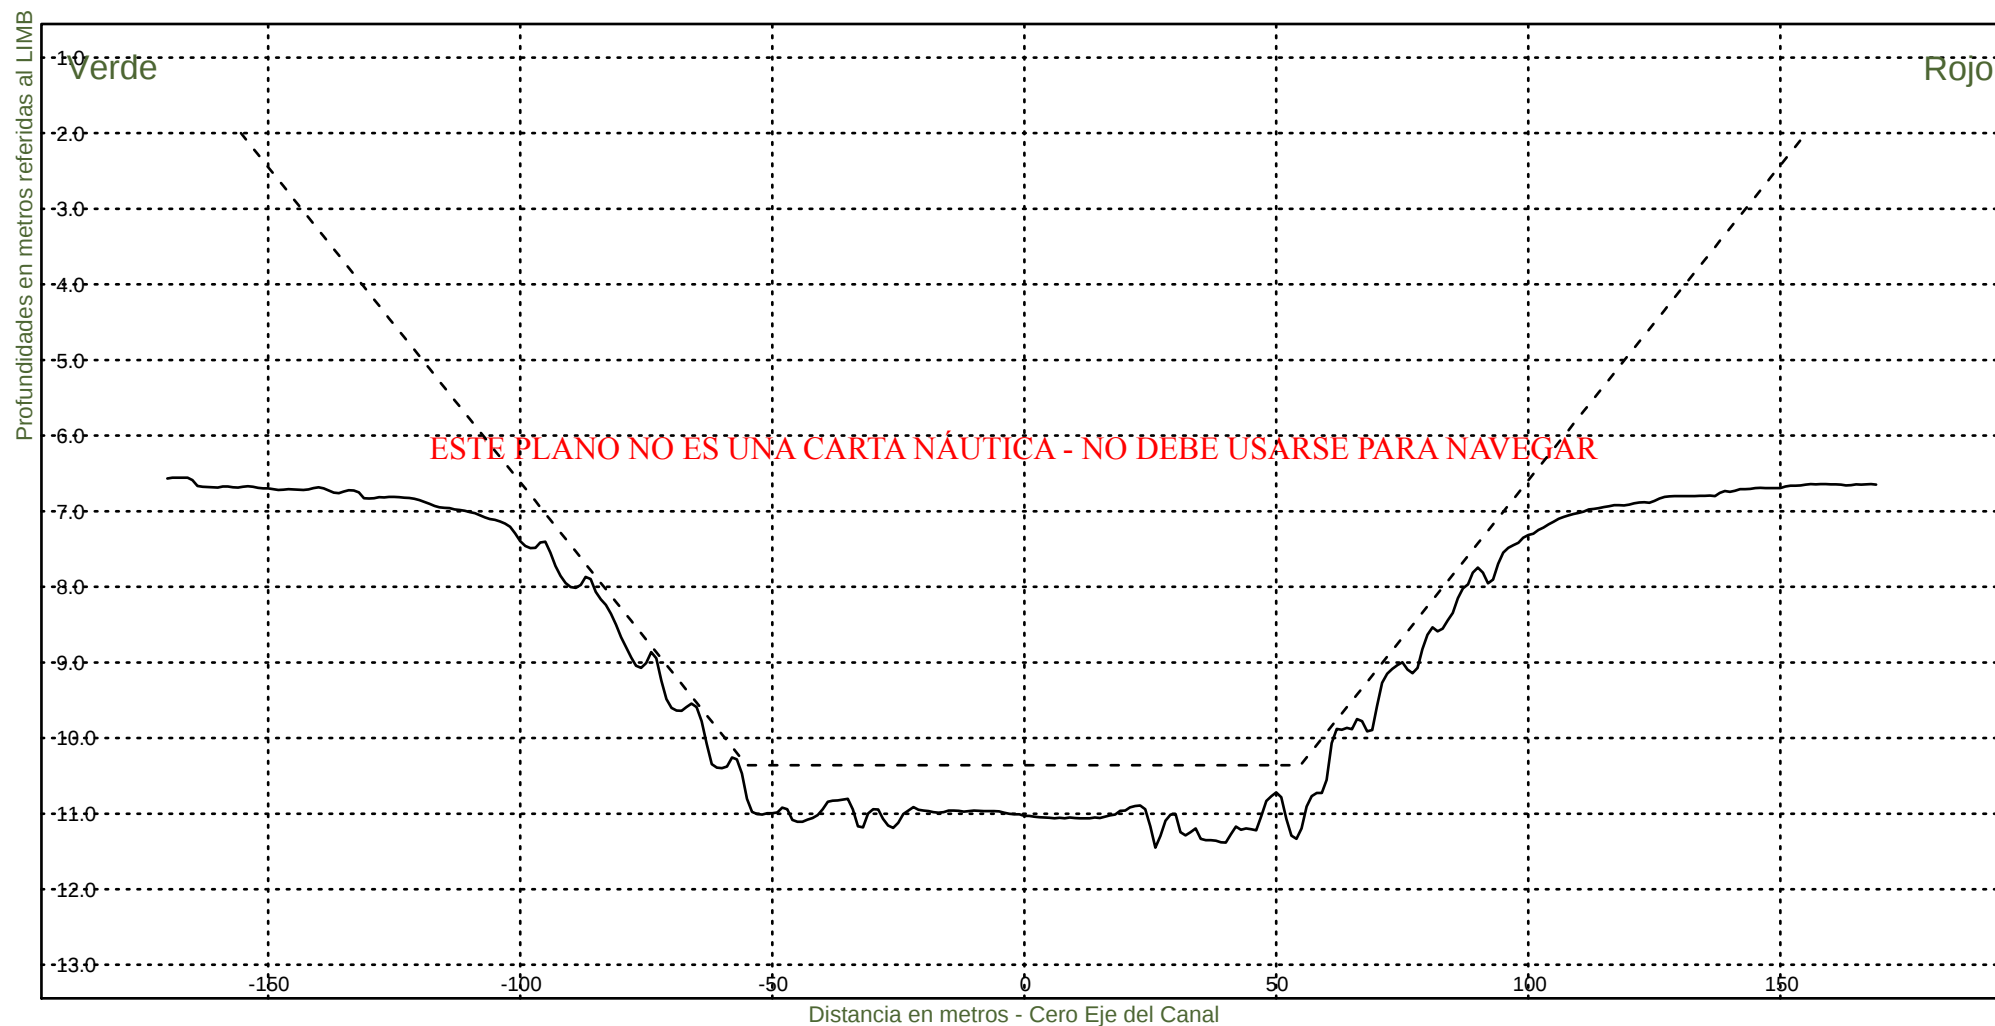

Consorcio Boskalis - Dredging International


Ing. Alberto G. Palomar
REPRESENTANTE TECNICO

Comision Administradora del Rio de la Plata

Canal Martin Garcia


----- :Teorico 34 pies
————— :Batimetria Febrero 2024

Area Canal, KM 39.6-67.4

Hz 1: 1500

KM 44200

V 1: 100

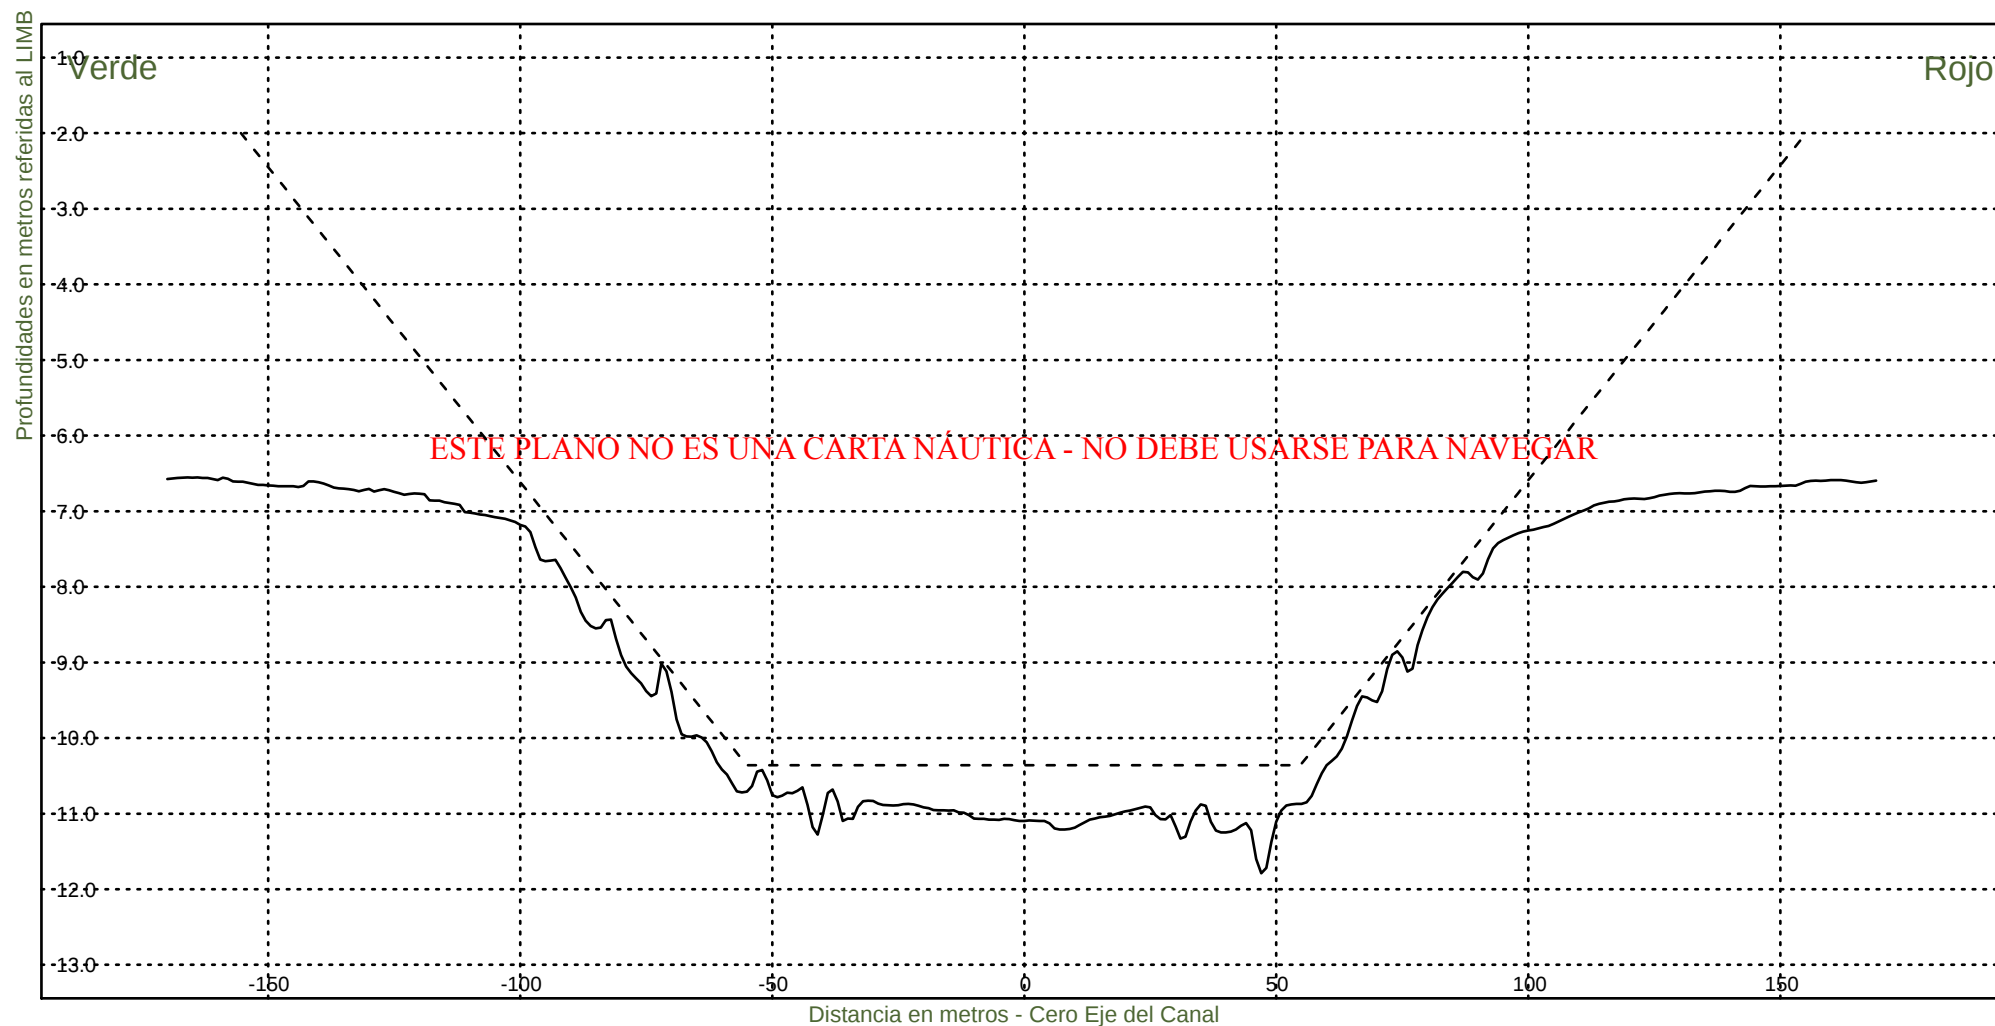

Consorcio Boskalis - Dredging International


Ing. Alberto G. Palomar
REPRESENTANTE TECNICO

Comision Administradora del Rio de la Plata

Canal Martin Garcia


----- :Teorico 34 pies
——— :Batimetria Febrero 2024

Area Canal, KM 39.6-67.4

Hz 1: 1500

KM 44400

V 1: 100

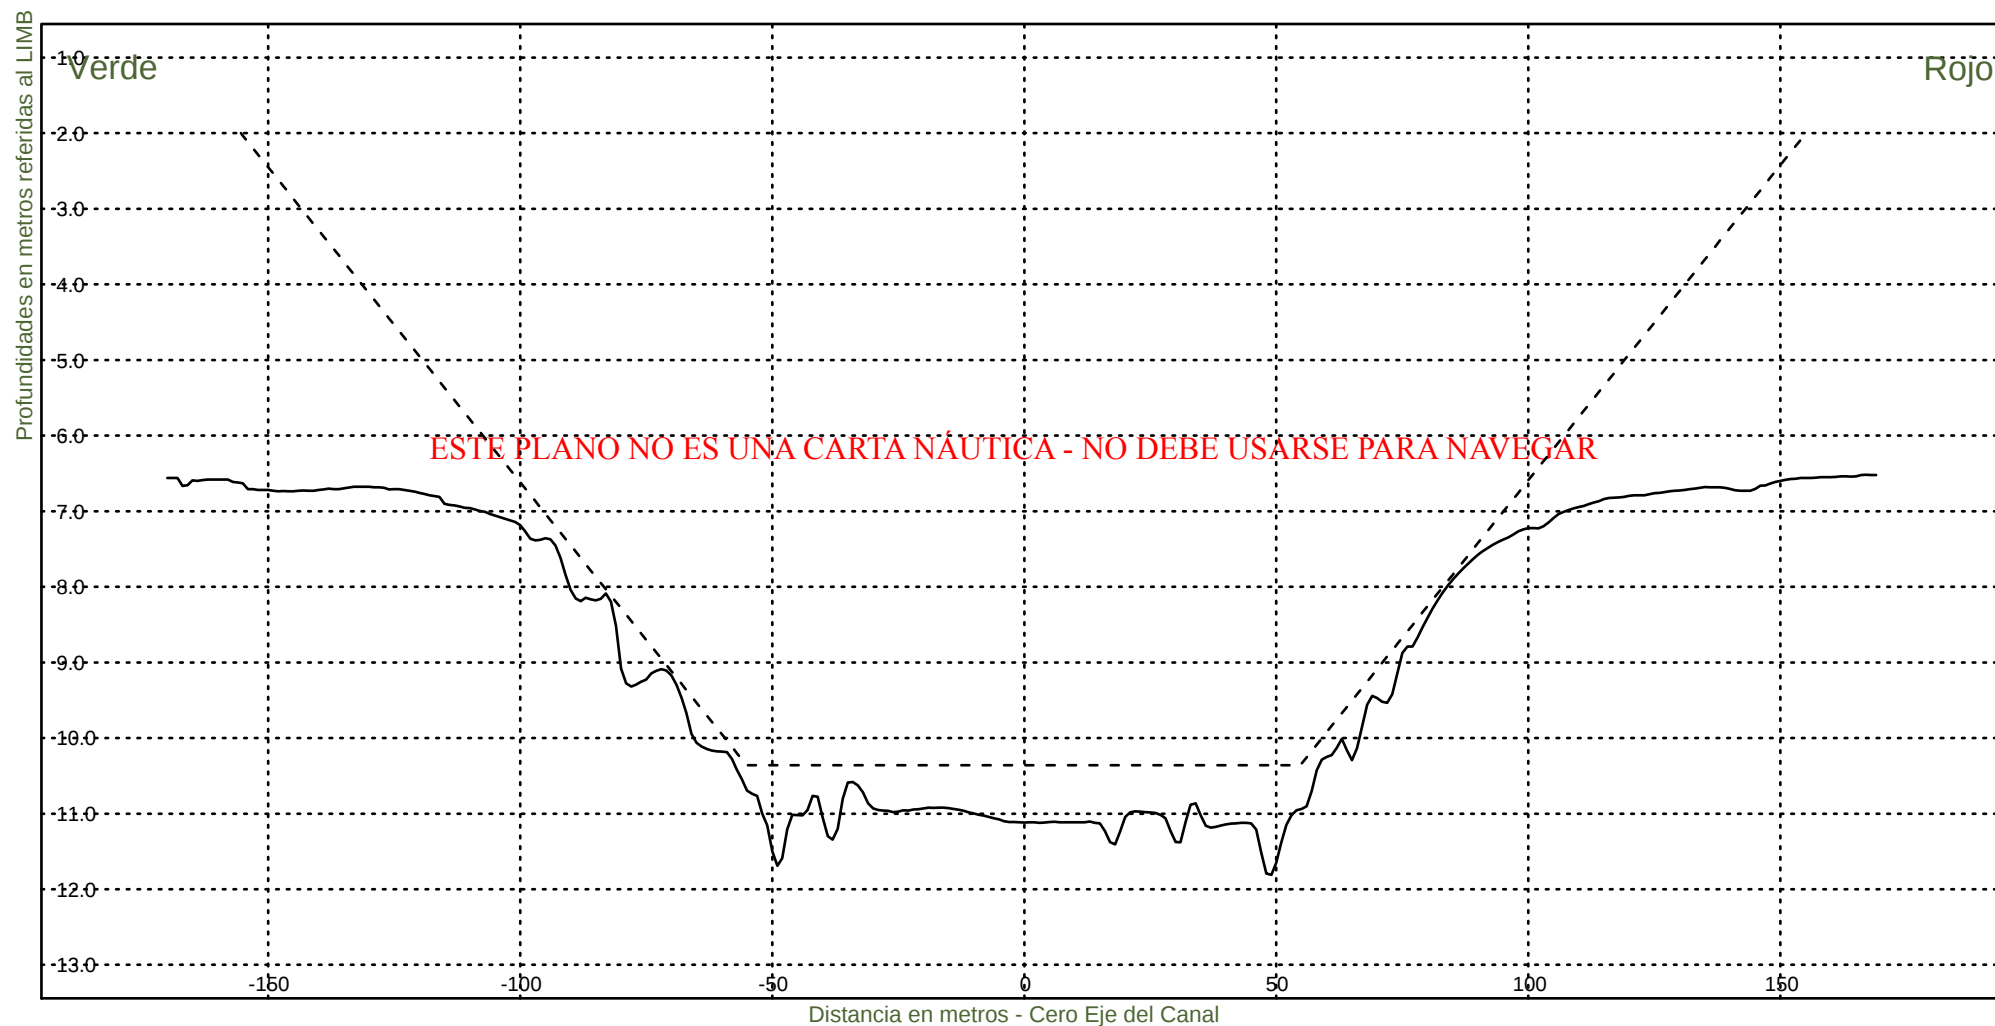

Consorcio Boskalis - Dredging International


Ing. Alberto G. Palomar
REPRESENTANTE TECNICO

Comision Administradora del Rio de la Plata

Canal Martin Garcia


----- :Teorico 34 pies
——— :Batimetria Febrero 2024

Area Canal, KM 39.6-67.4

Hz 1: 1500

KM 44600

V 1: 100

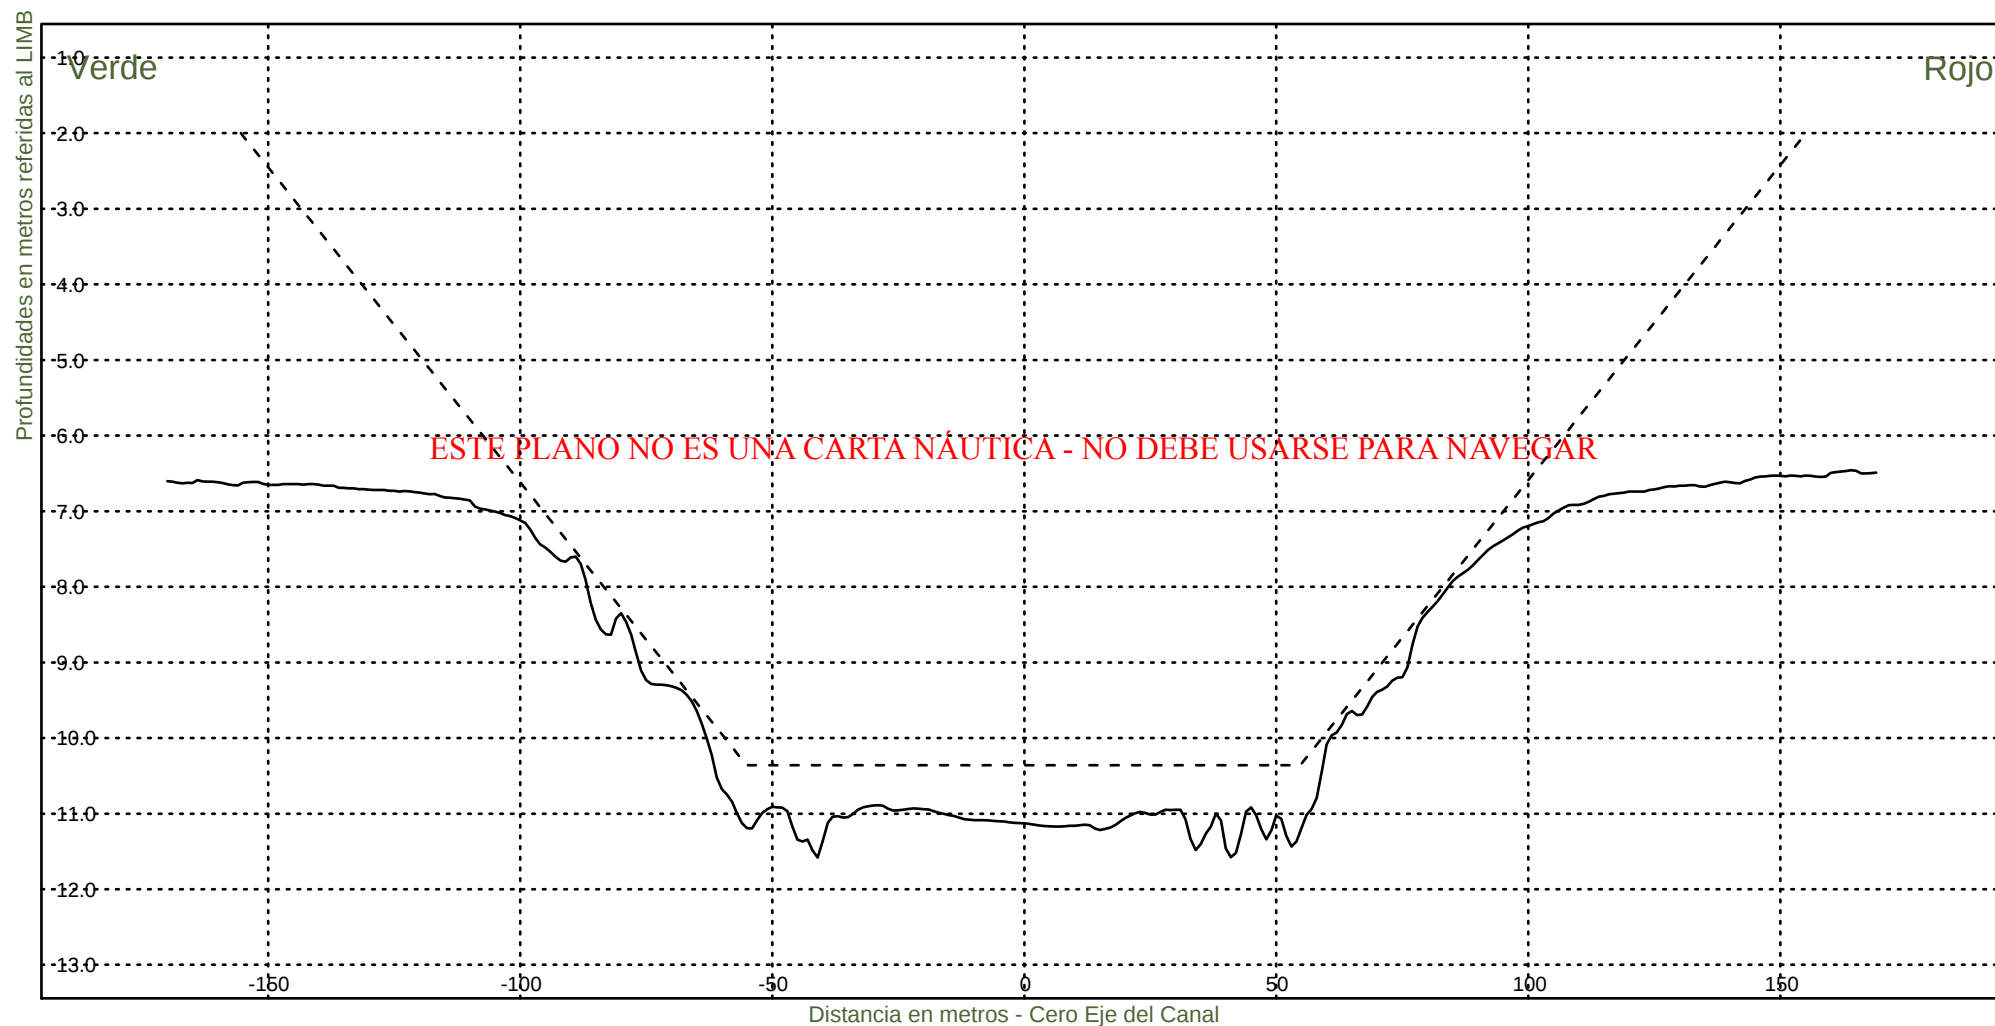

Consorcio Boskalis - Dredging International


Ing. Alberto G. Palomar
REPRESENTANTE TECNICO

Comision Administradora del Rio de la Plata

Canal Martin Garcia


----- :Teorico 34 pies
——— :Batimetria Febrero 2024

Area Canal, KM 39.6-67.4

Hz 1: 1500

KM 44800

V 1: 100

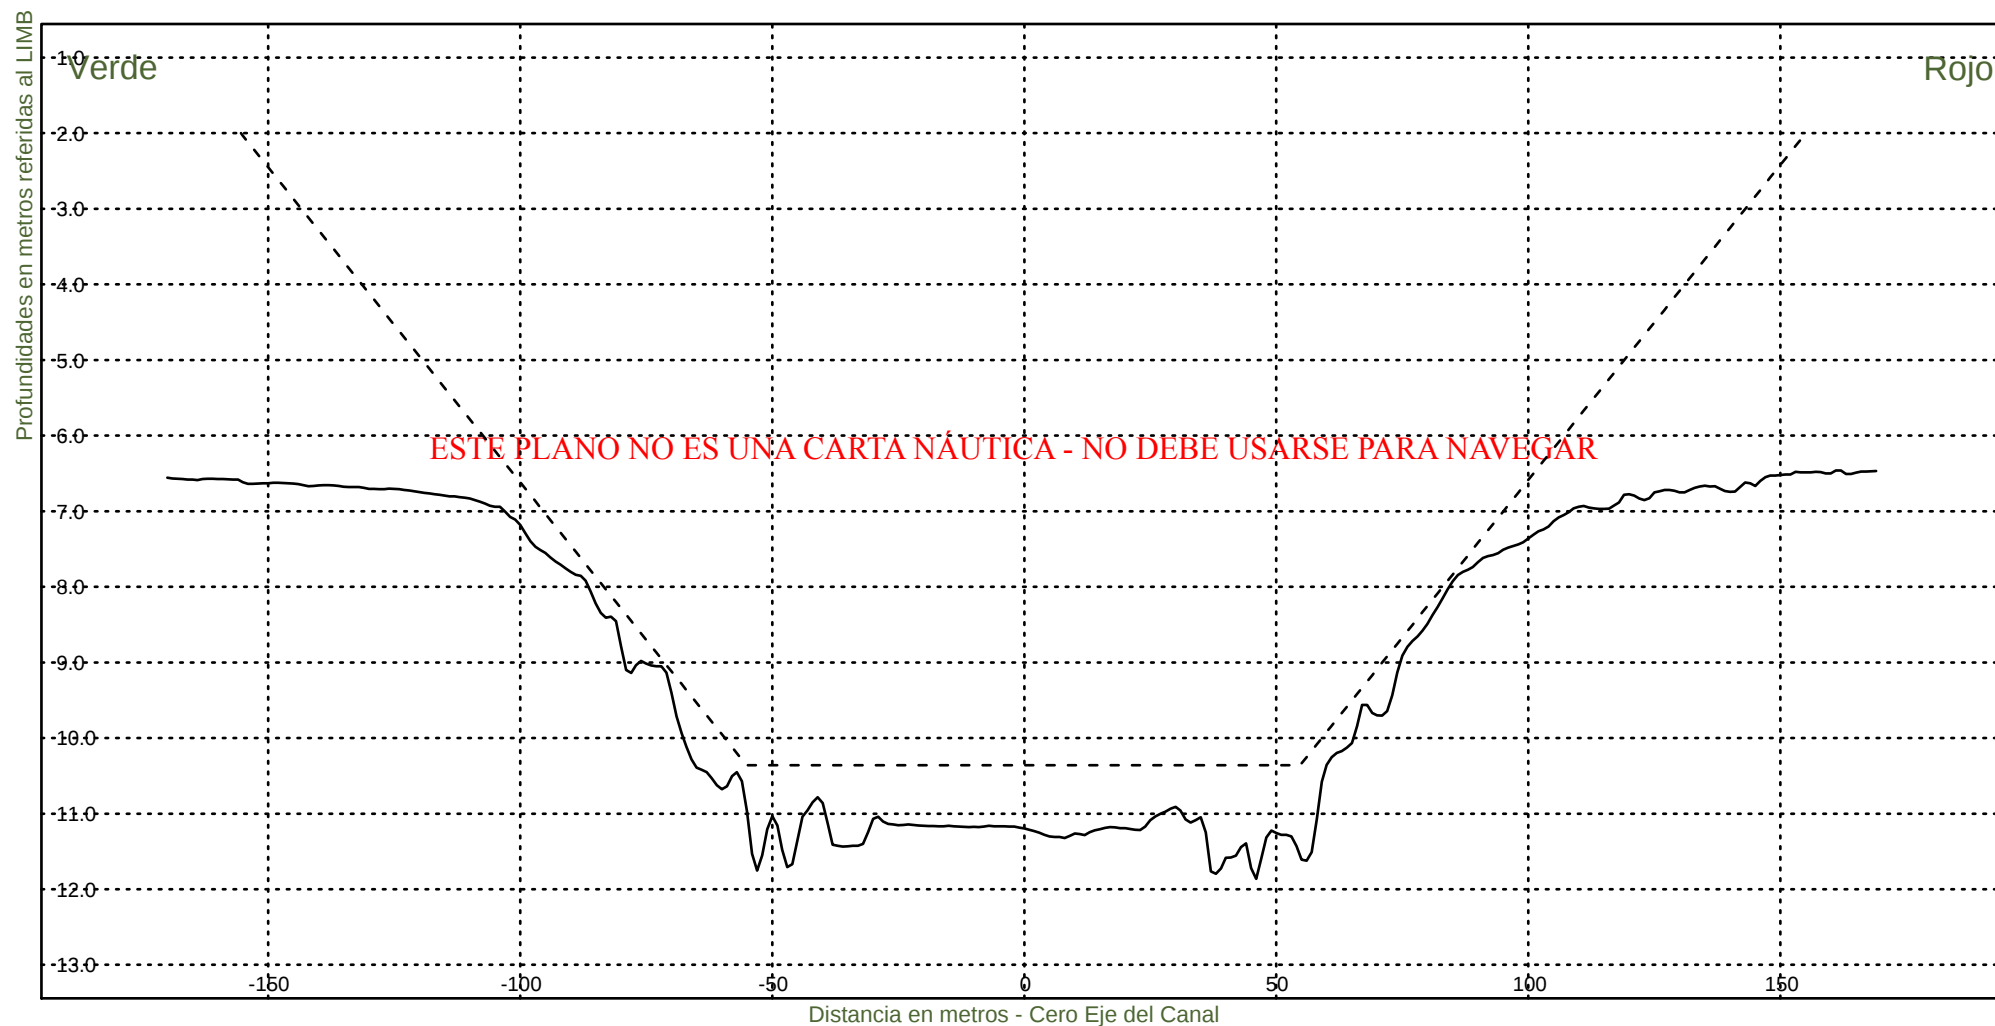

Consorcio Boskalis - Dredging International


Ing. Alberto G. Palomar
REPRESENTANTE TECNICO

Comision Administradora del Rio de la Plata

Canal Martin Garcia


----- :Teorico 34 pies
——— :Batimetria Febrero 2024

Area Canal, KM 39.6-67.4

Hz 1: 1500

KM 45000

V 1: 100

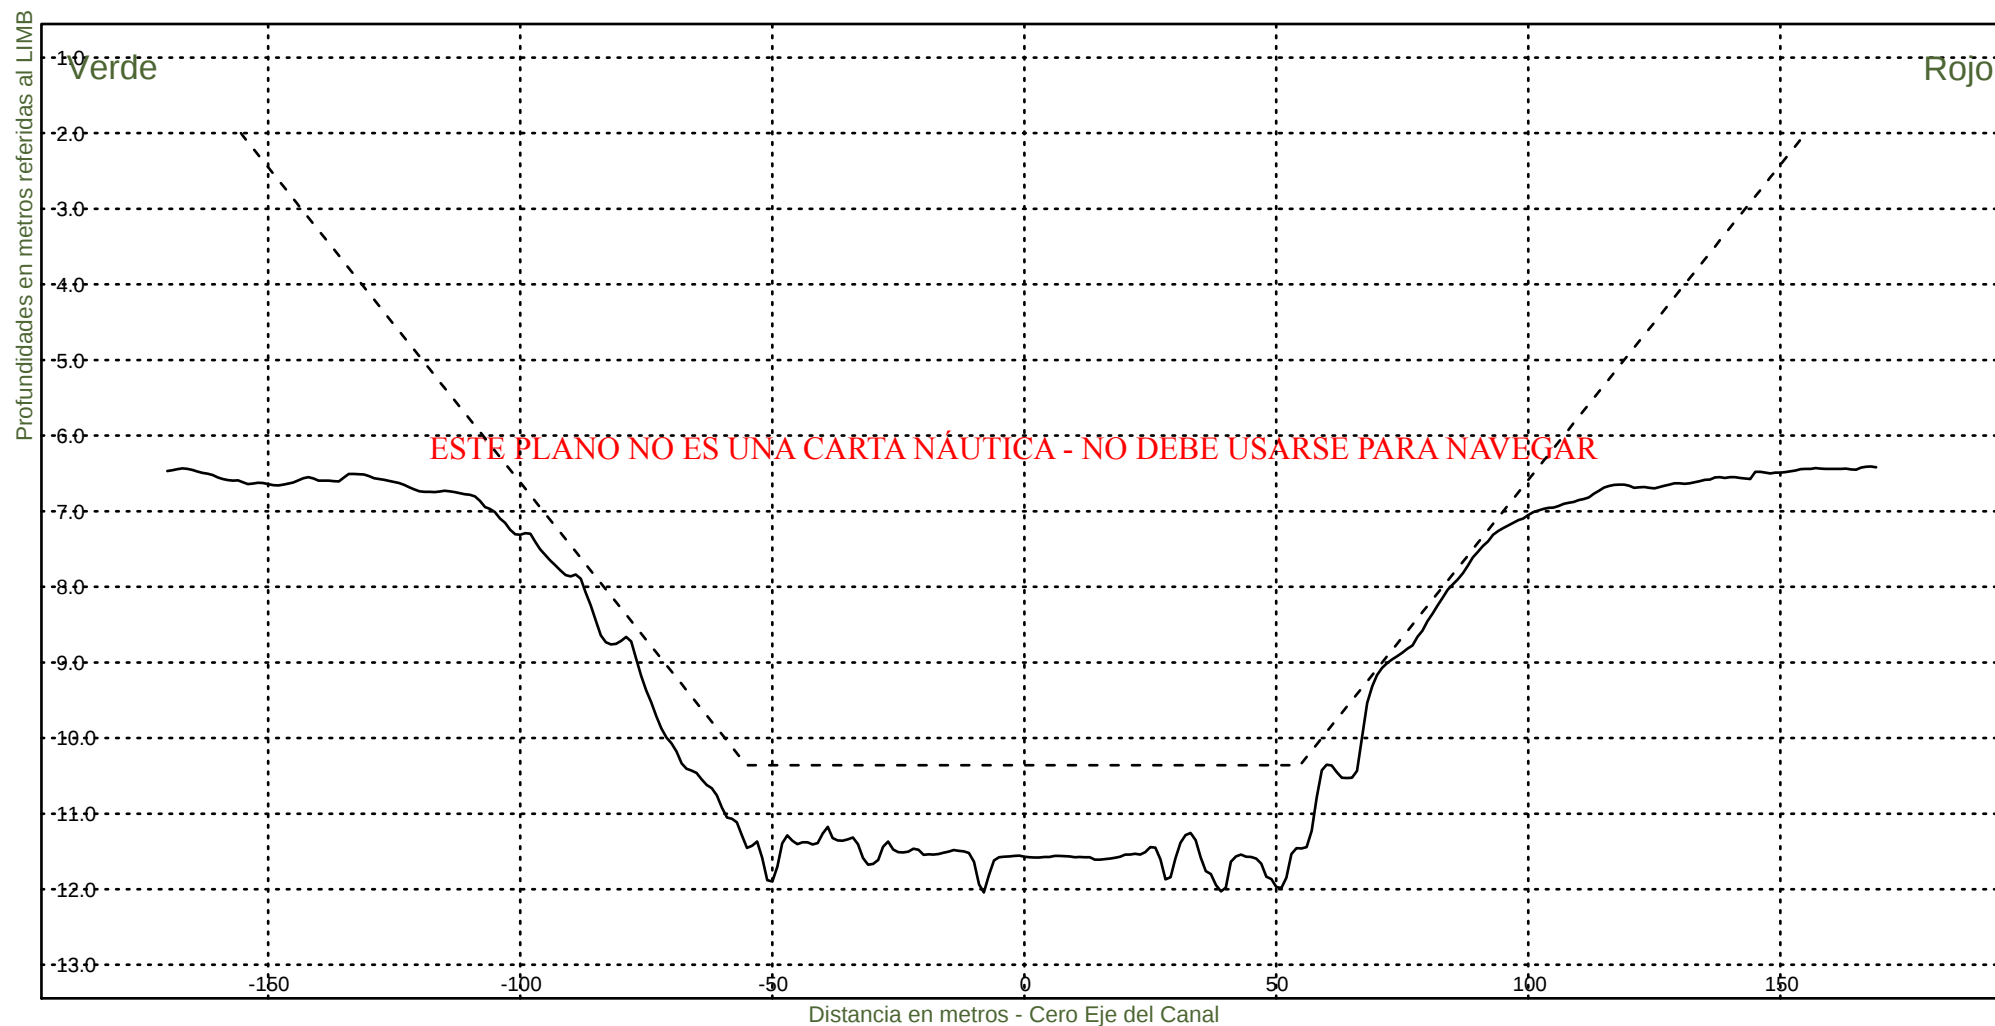

Consorcio Boskalis - Dredging International


Ing. Alberto G. Palomar
REPRESENTANTE TECNICO

Comision Administradora del Rio de la Plata

Canal Martin Garcia


----- :Teorico 34 pies
——— :Batimetria Febrero 2024

Area Canal, KM 39.6-67.4

Hz 1: 1500

KM 45200

V 1: 100

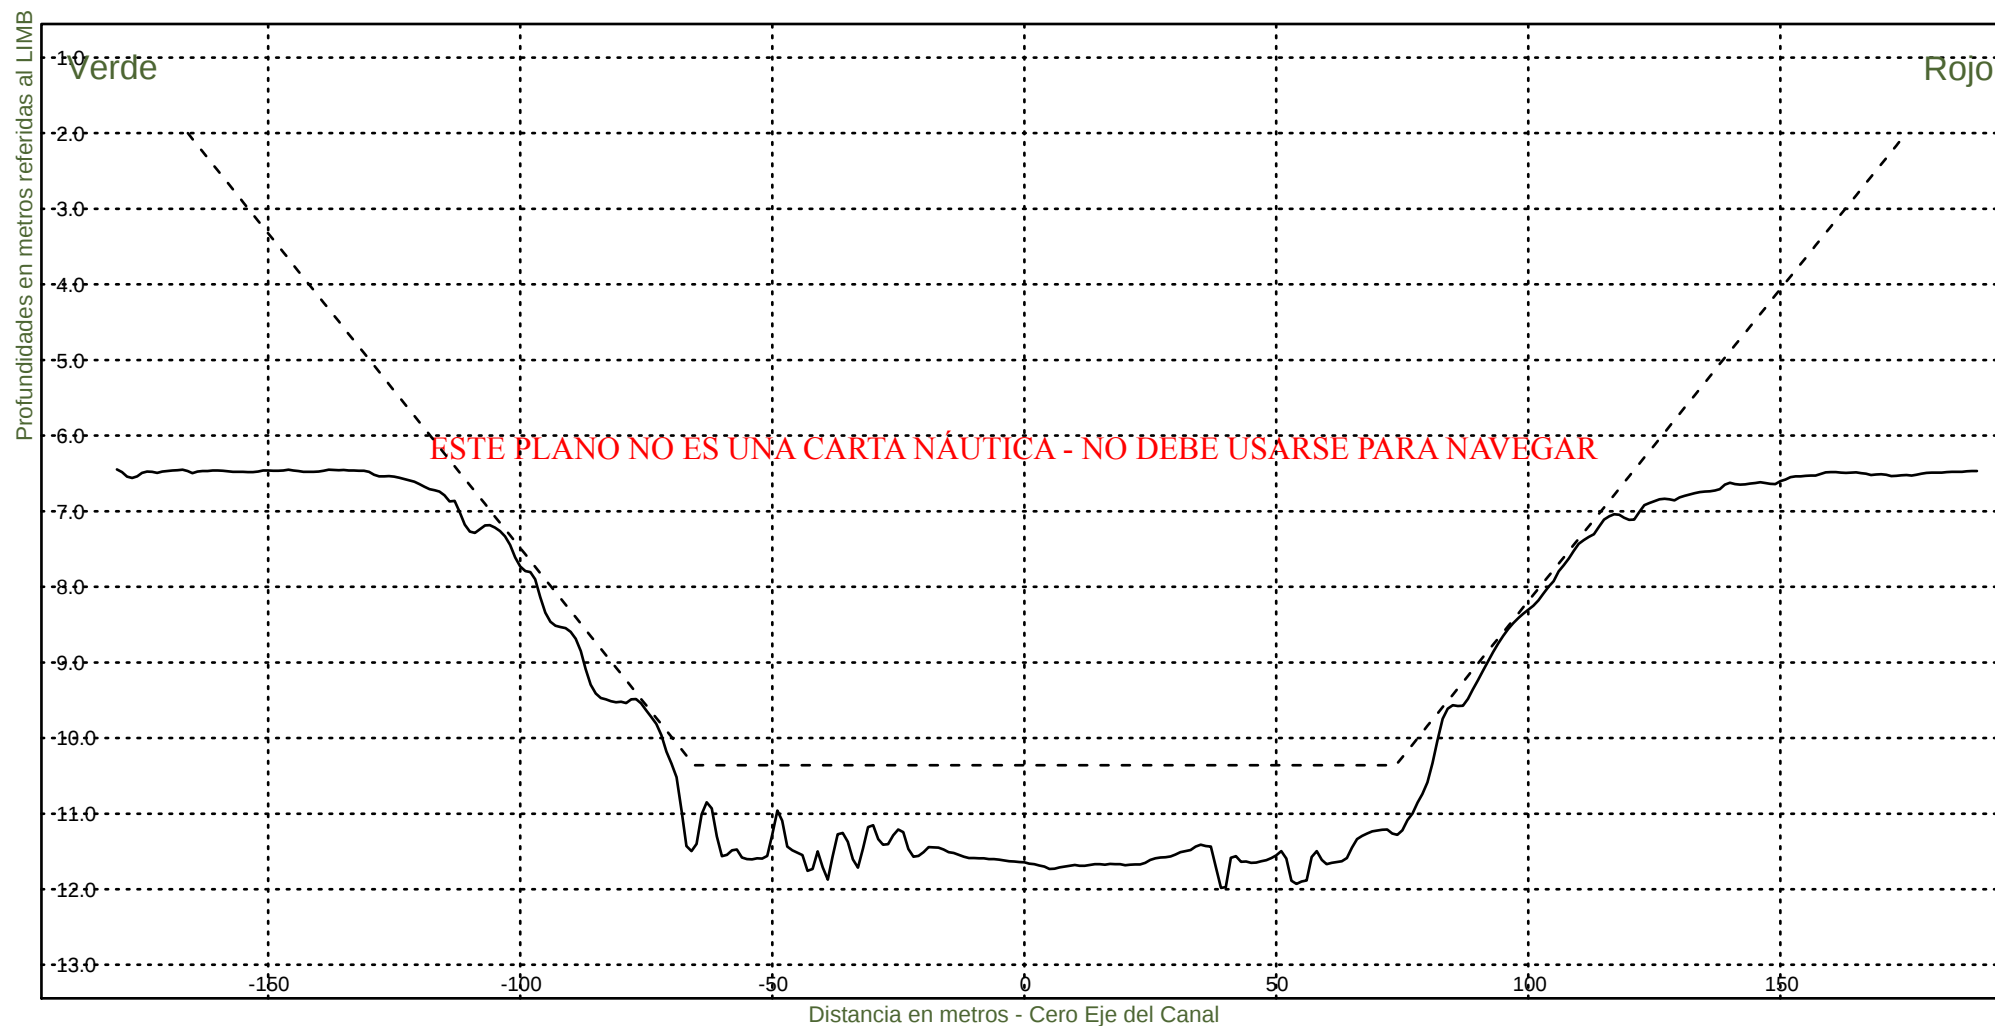

Consorcio Boskalis - Dredging International


Ing. Alberto G. Palomar
REPRESENTANTE TÉCNICO

Comision Administradora del Rio de la Plata
Canal Martin Garcia


----- :Teorico 34 pies
——— :Batimetria Febrero 2024

Area Canal, KM 39.6-67.4

Hz 1: 1500

KM 45400

V 1: 100

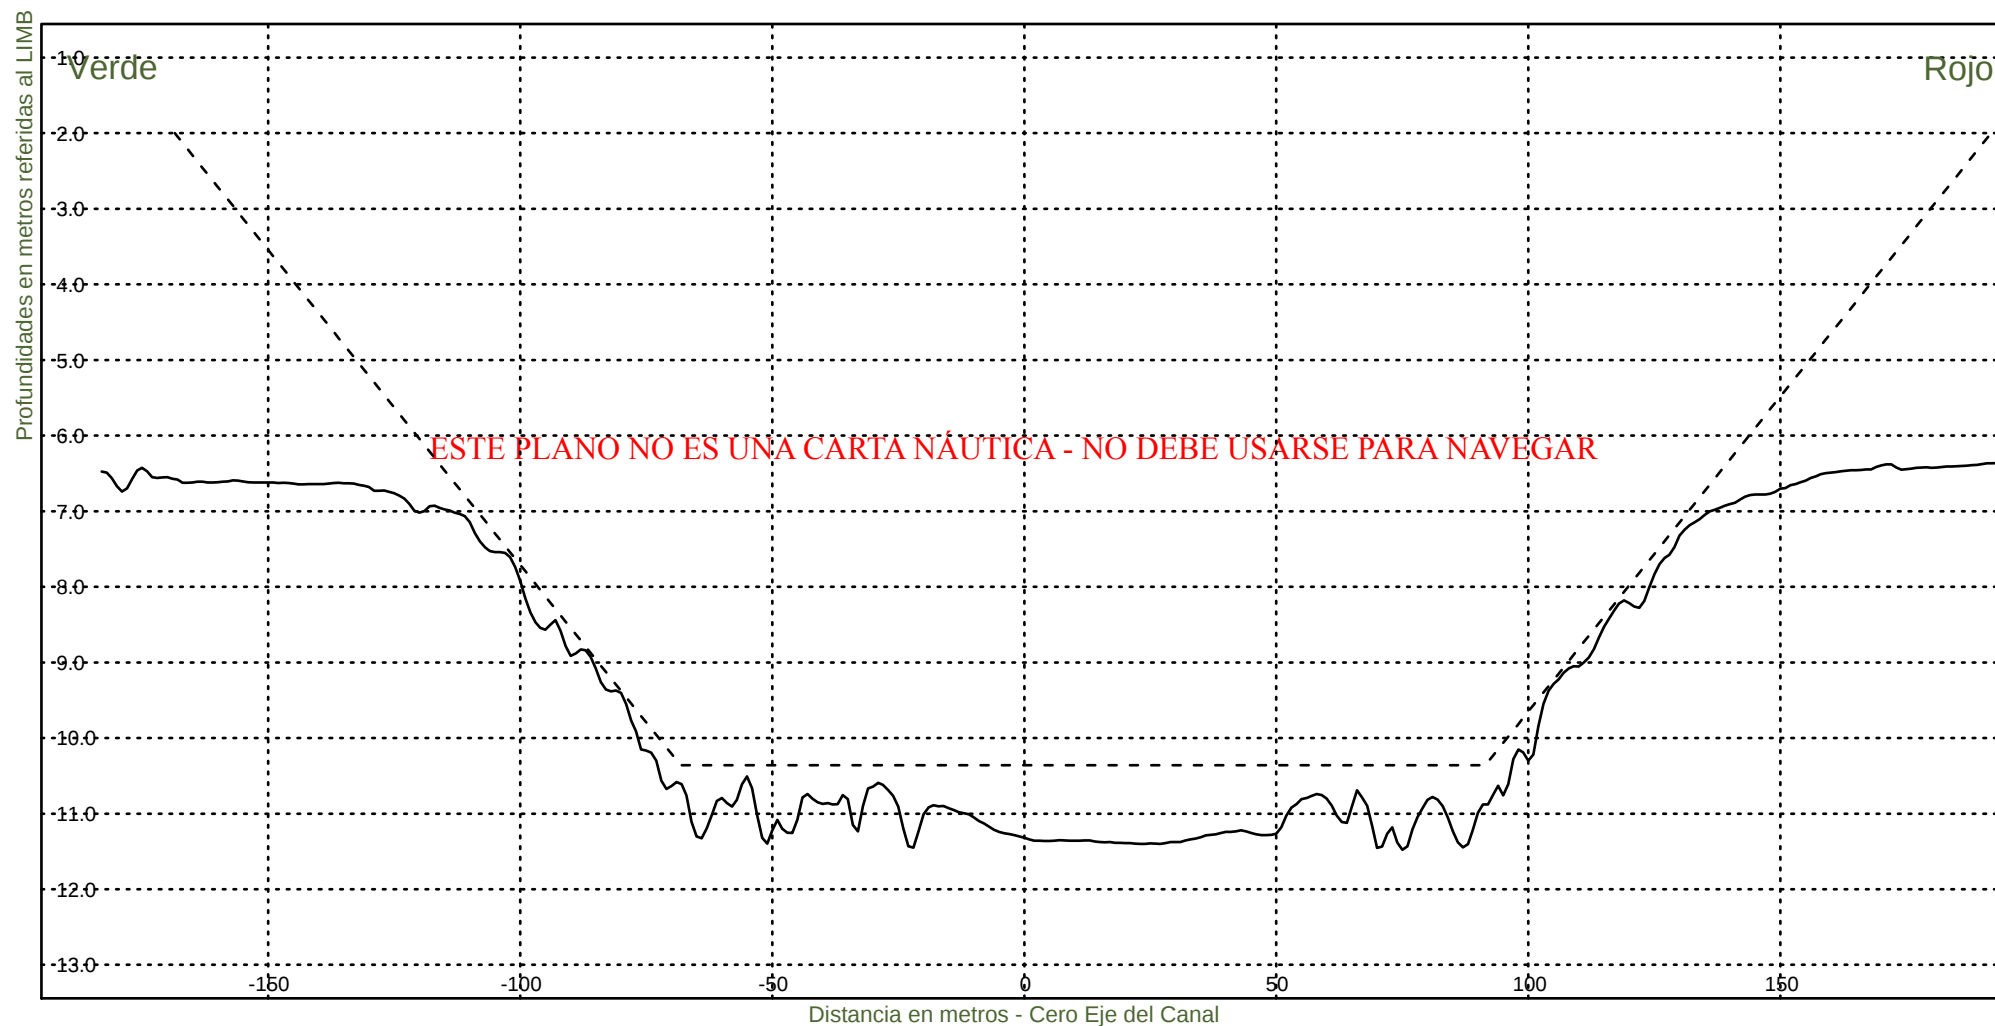

Consorcio Boskalis - Dredging International


Ing. Alberto G. Palomar
REPRESENTANTE TÉCNICO

Comision Administradora del Rio de la Plata

Canal Martin Garcia


----- :Teorico 34 pies
————— :Batimetria Febrero 2024

Area Canal, KM 39.6-67.4

Hz 1: 1500

KM 45600

V 1: 100

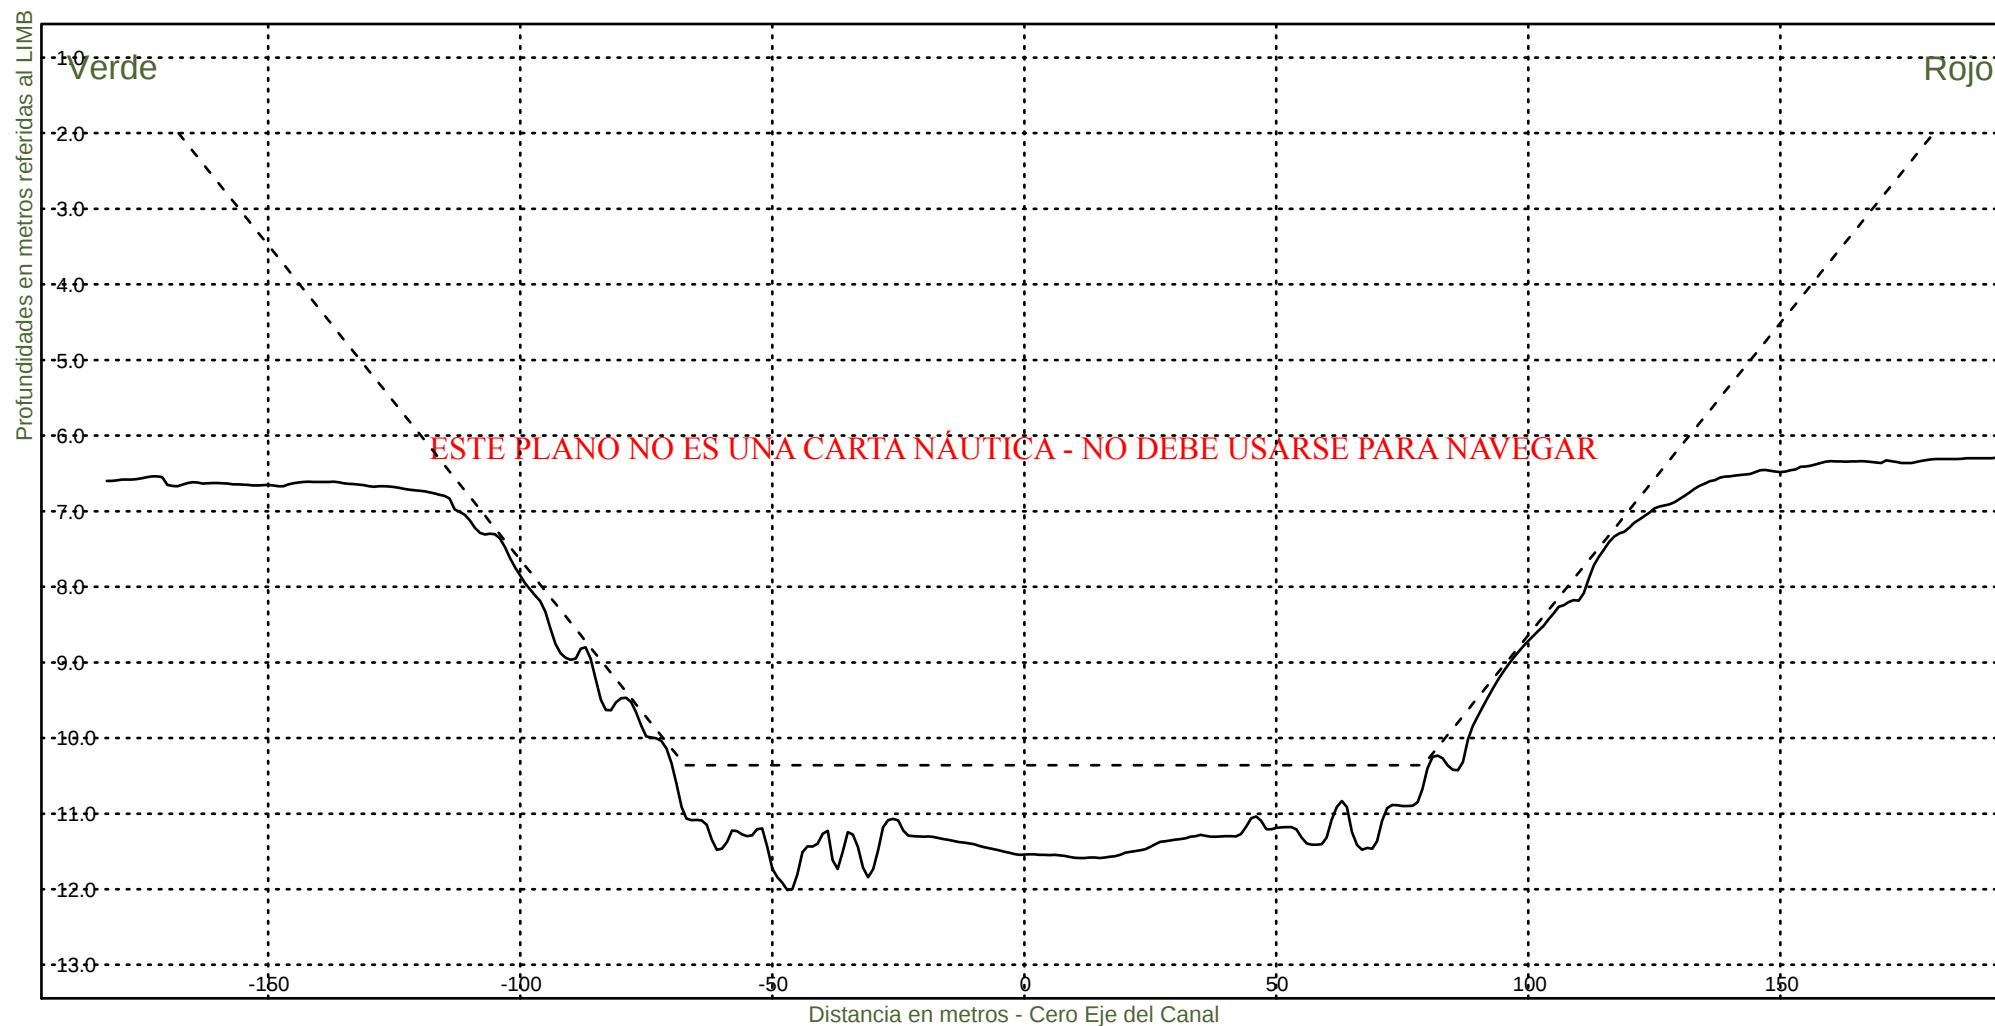

Consorcio Boskalis - Dredging International


Ing. Alberto G. Palomar
REPRESENTANTE TÉCNICO

Comision Administradora del Rio de la Plata

Canal Martin Garcia


----- :Teorico 34 pies
——— :Batimetria Febrero 2024

Area Canal, KM 39.6-67.4

Hz 1: 1500

KM 45800

V 1: 100

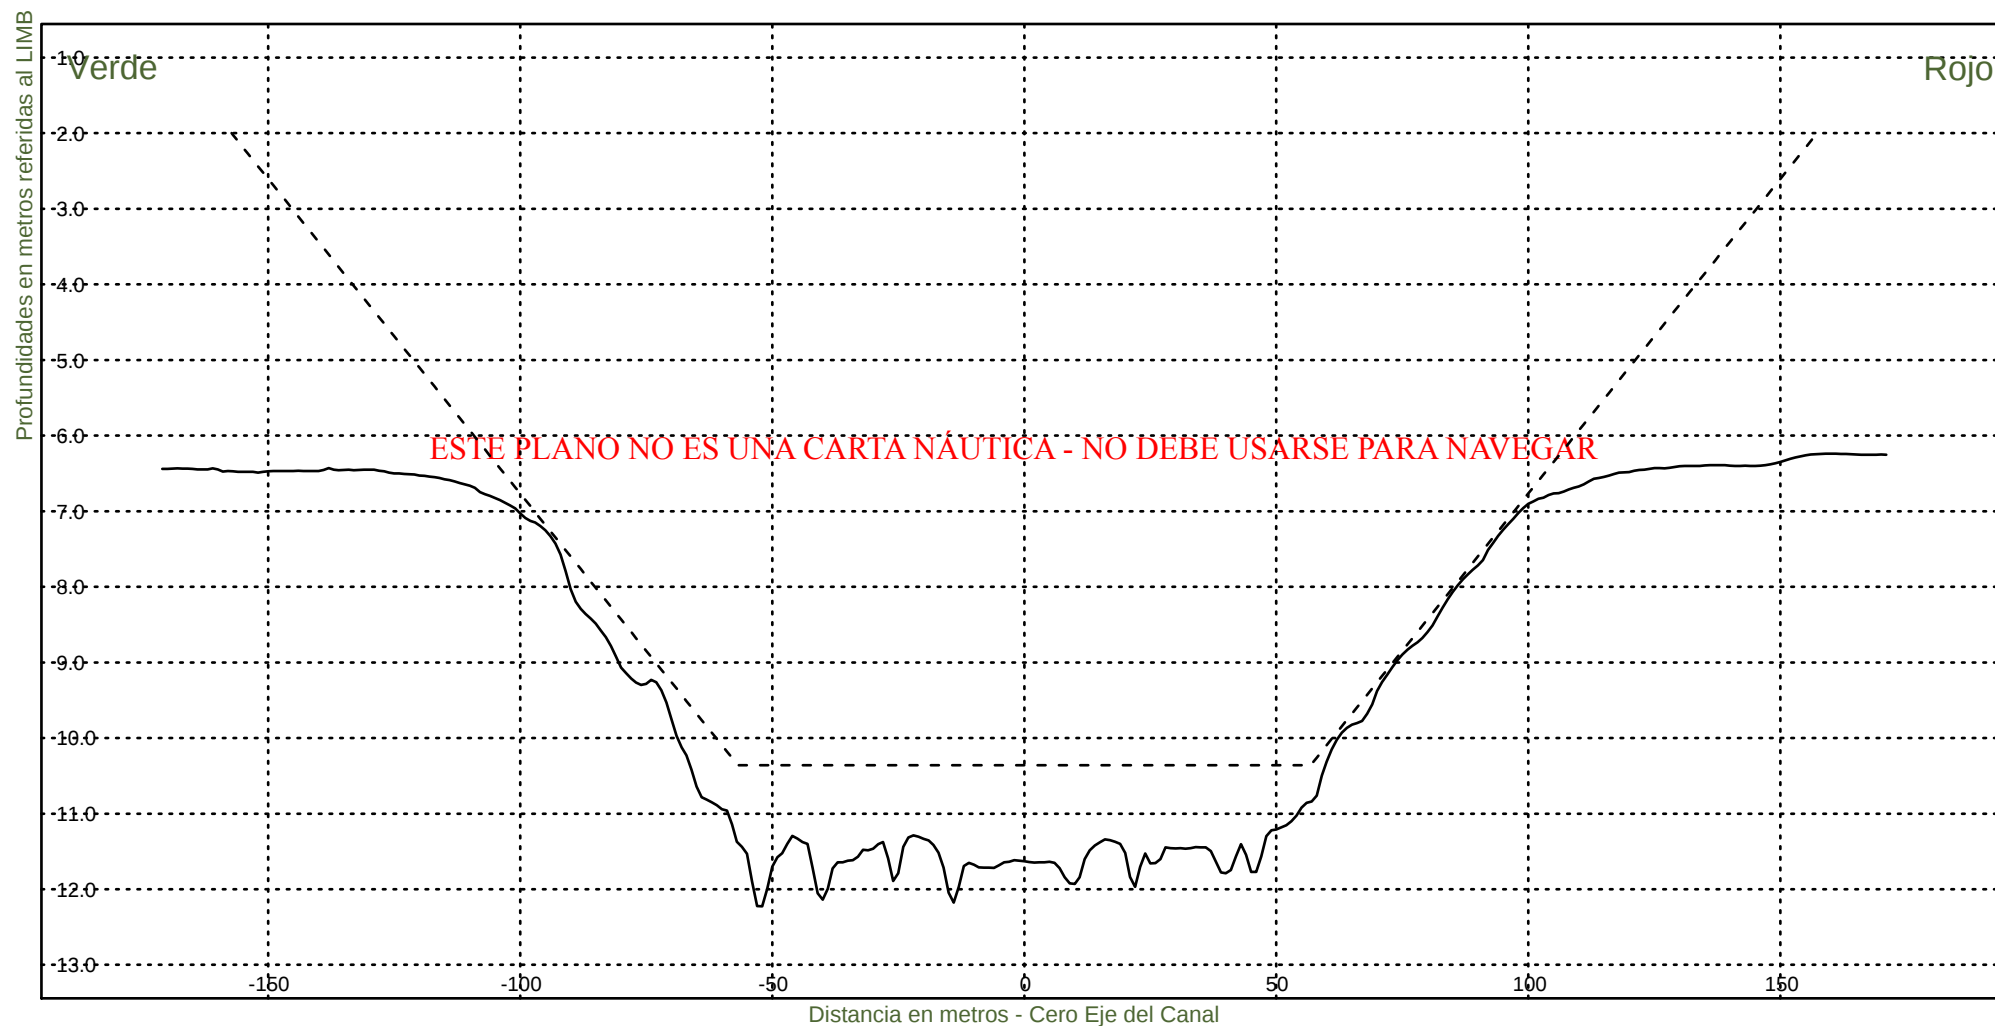

Consorcio Boskalis - Dredging International


Ing. Alberto G. Palomar
REPRESENTANTE TECNICO

Comision Administradora del Rio de la Plata

Canal Martin Garcia


----- :Teorico 34 pies
——— :Batimetria Febrero 2024

Area Canal, KM 39.6-67.4

Hz 1: 1500

KM 46000

V 1: 100

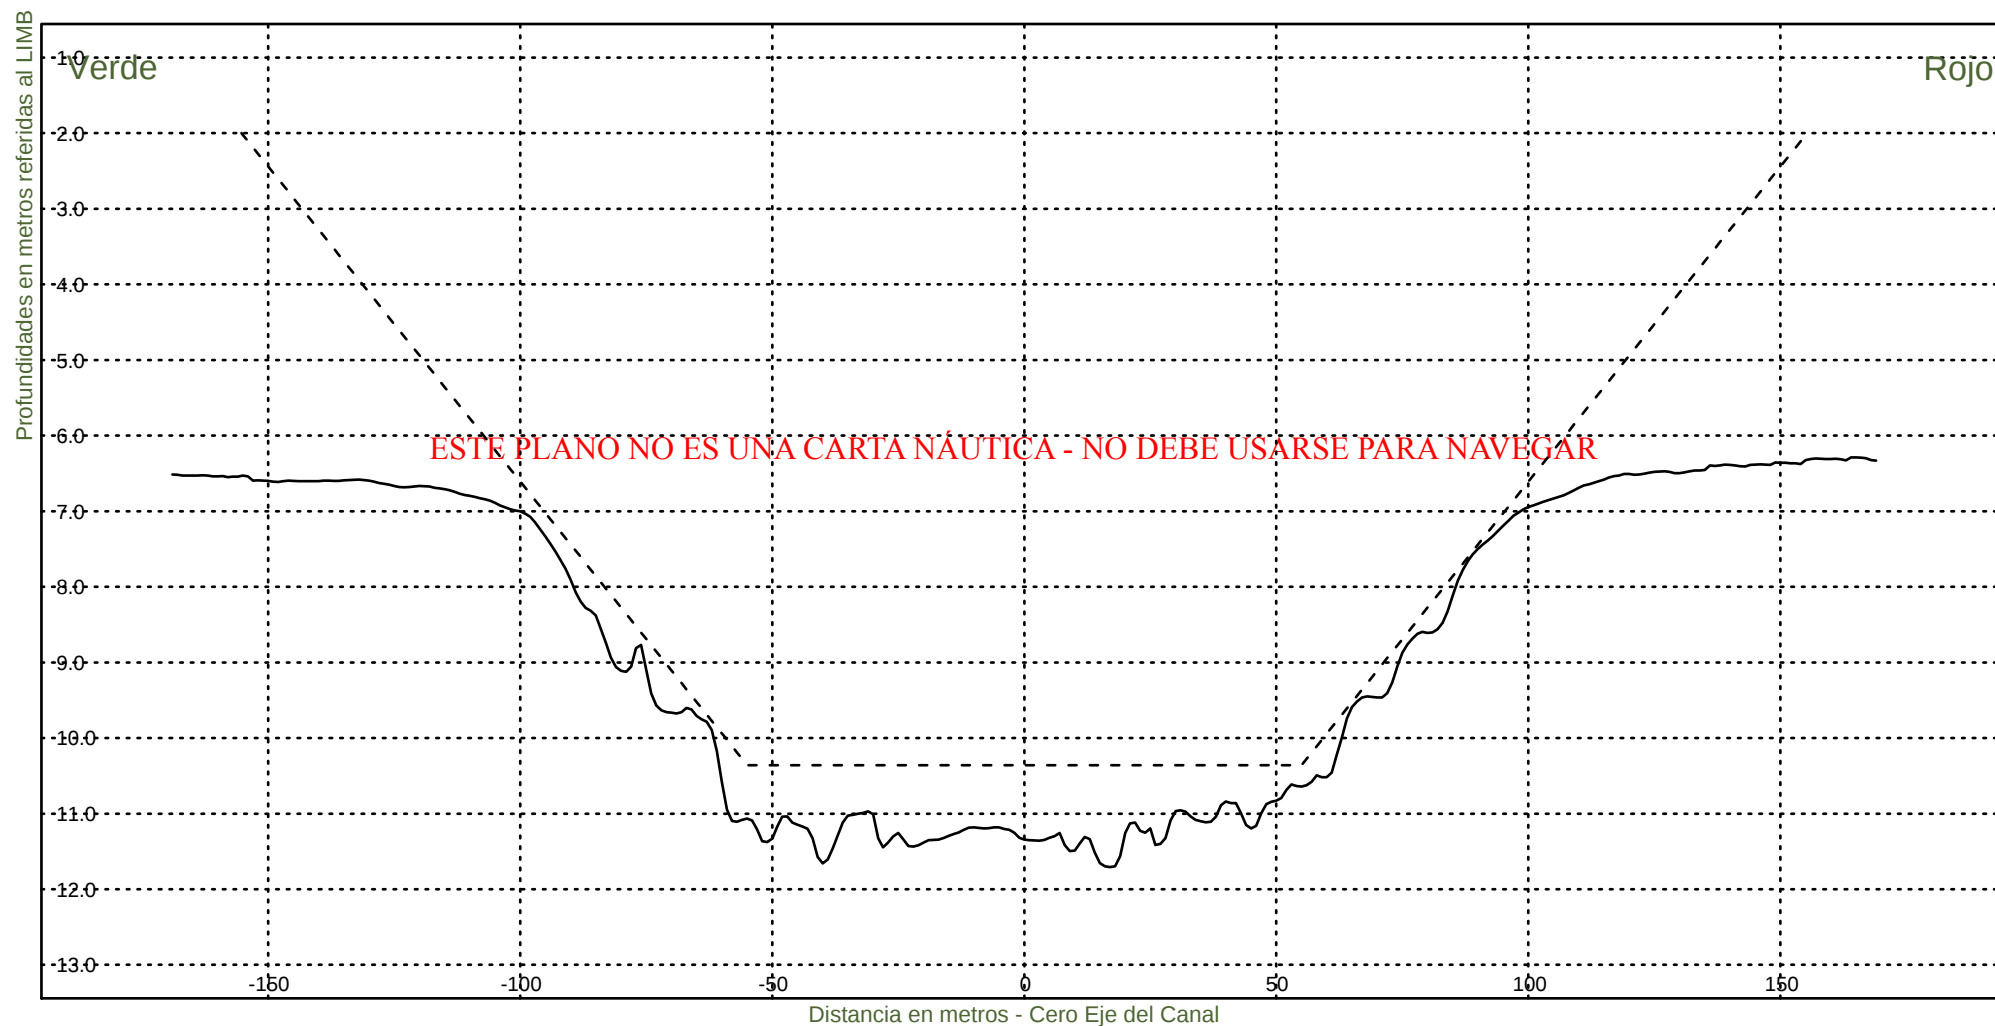

Consorcio Boskalis - Dredging International


Ing. Alberto G. Palomar
REPRESENTANTE TECNICO

Comision Administradora del Rio de la Plata

Canal Martin Garcia


----- :Teorico 34 pies
——— :Batimetria Febrero 2024

Area Canal, KM 39.6-67.4

Hz 1: 1500

KM 46200

V 1: 100

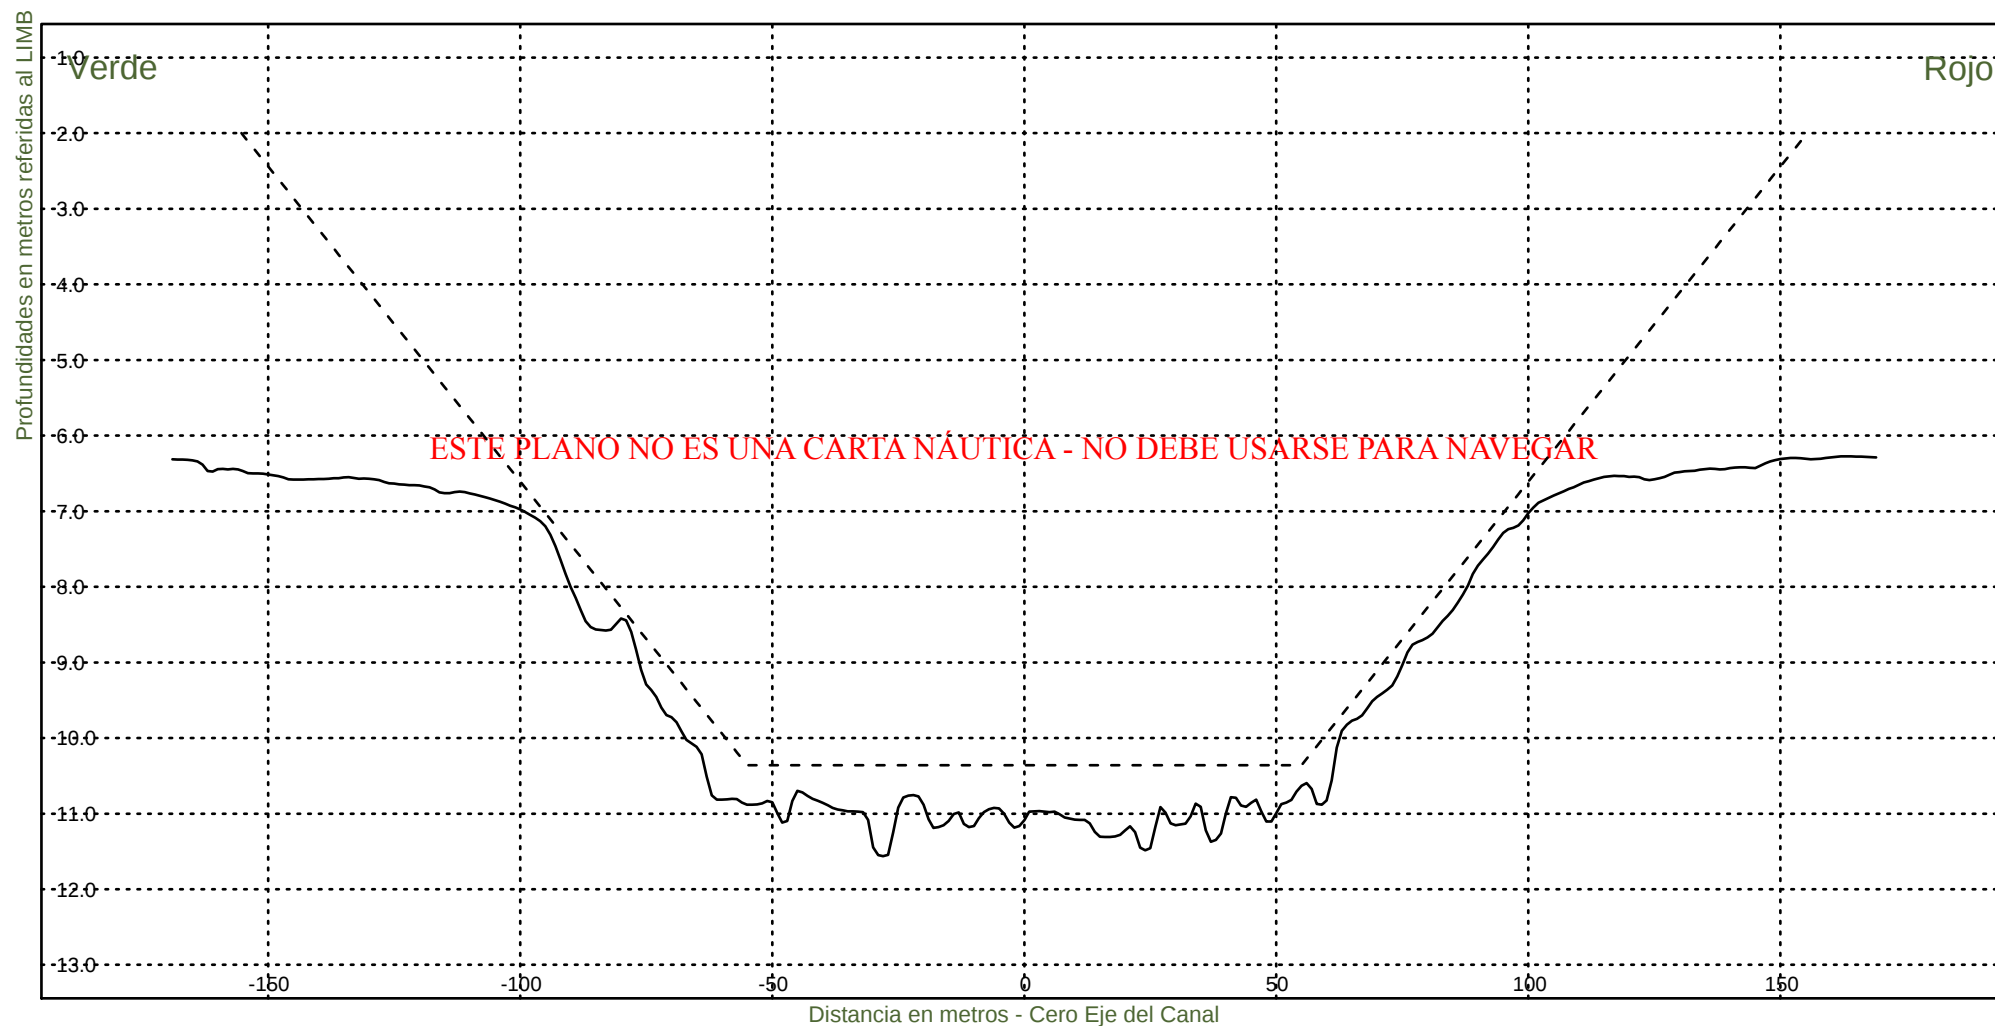

Consorcio Boskalis - Dredging International


Ing. Alberto G. Palomar
REPRESENTANTE TECNICO

Comision Administradora del Rio de la Plata

Canal Martin Garcia


----- :Teorico 34 pies
————— :Batimetria Febrero 2024

Area Canal, KM 39.6-67.4

Hz 1: 1500

KM 46400

V 1: 100

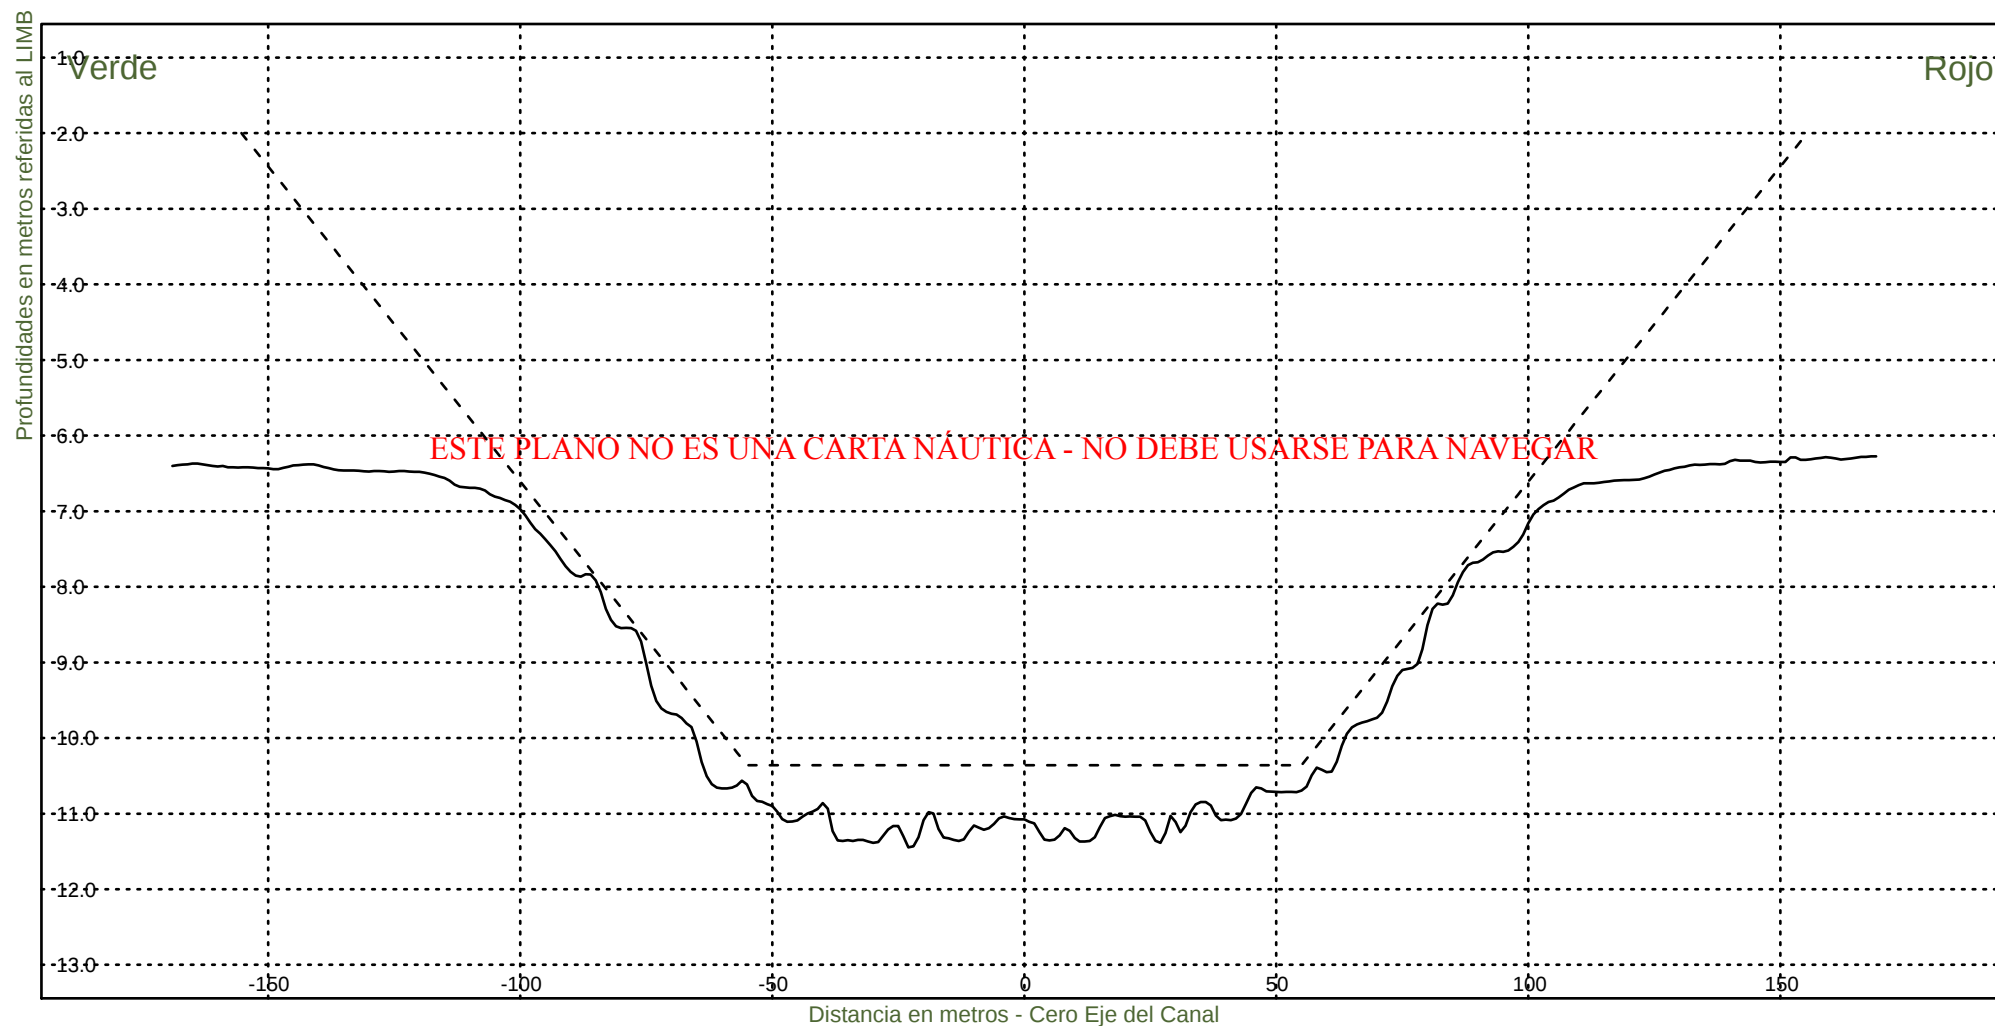

Consorcio Boskalis - Dredging International


Ing. Alberto G. Palomar
REPRESENTANTE TECNICO

Comision Administradora del Rio de la Plata

Canal Martin Garcia


----- :Teorico 34 pies
——— :Batimetria Febrero 2024

Area Canal, KM 39.6-67.4

Hz 1: 1500

KM 46600

V 1: 100

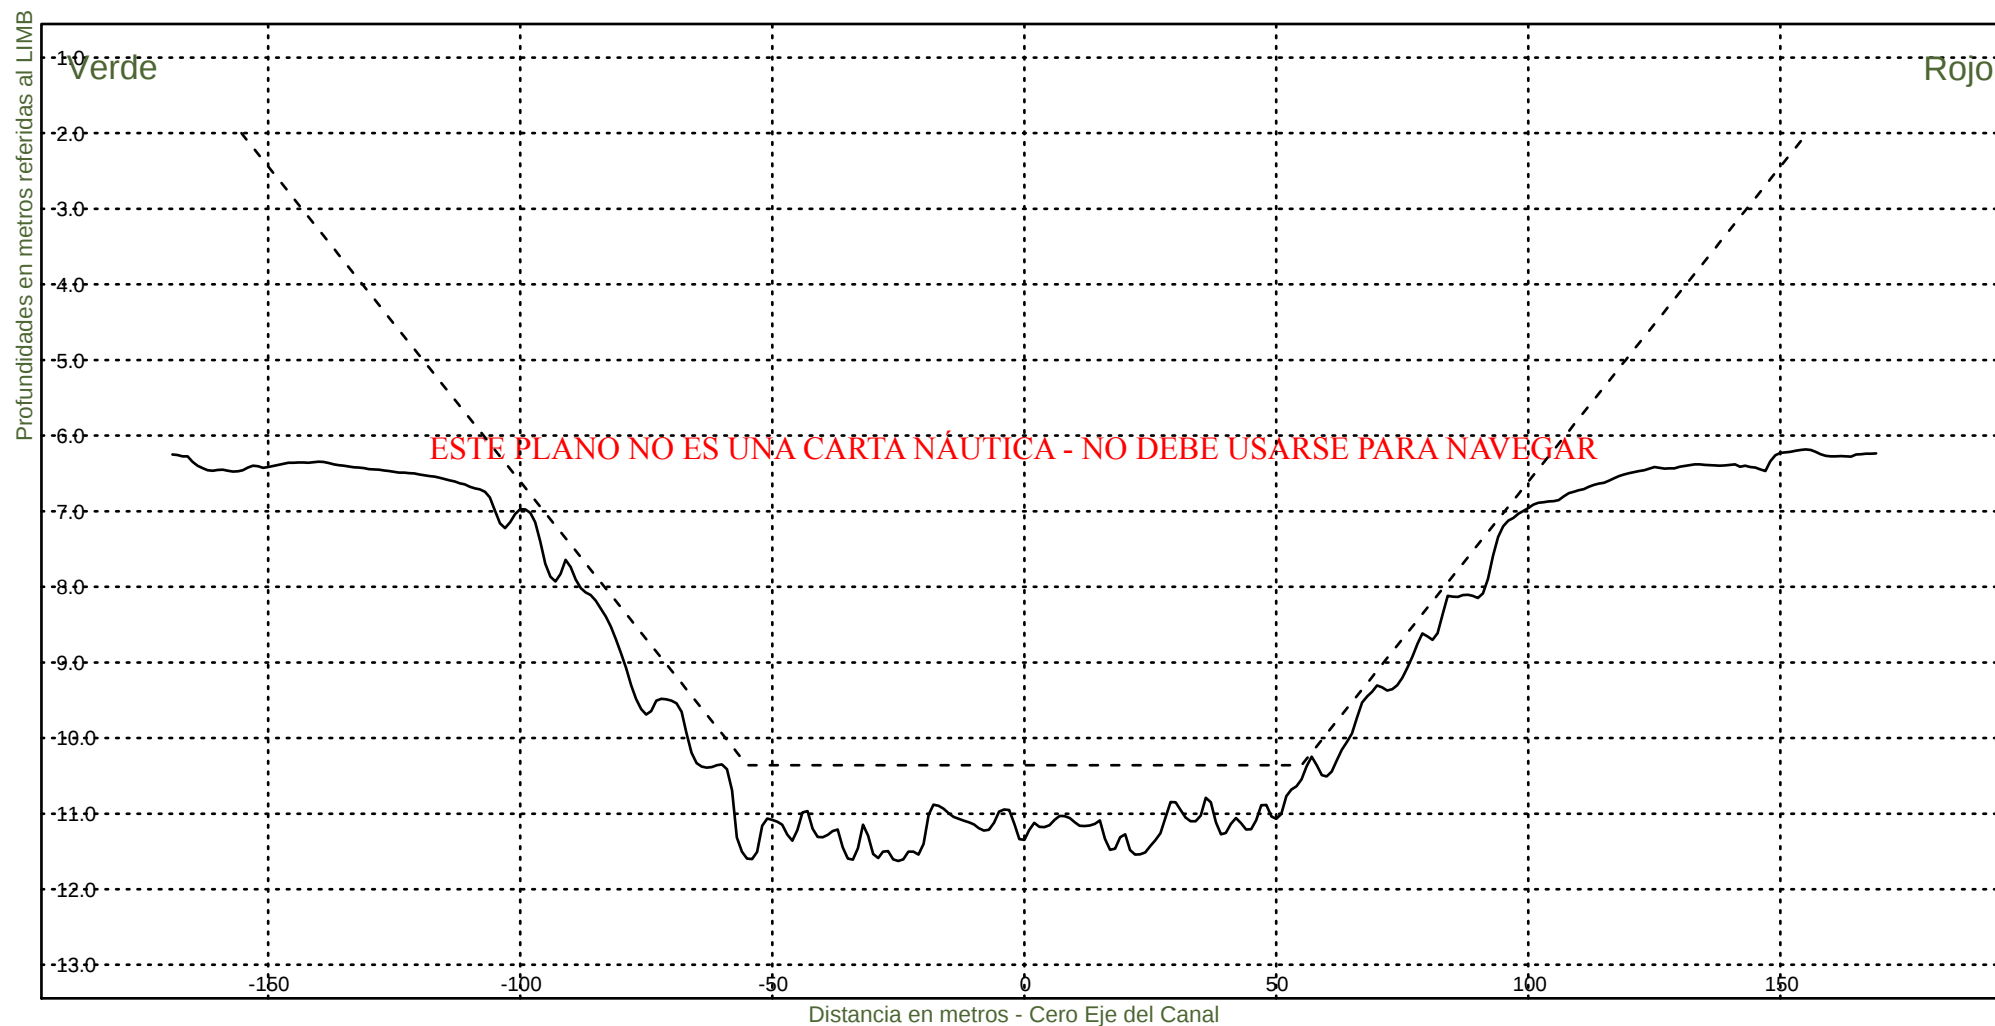

Consorcio Boskalis - Dredging International


Ing. Alberto G. Palomar
REPRESENTANTE TECNICO

Comision Administradora del Rio de la Plata

Canal Martin Garcia


----- :Teorico 34 pies
——— :Batimetria Febrero 2024

Area Canal, KM 39.6-67.4

Hz 1: 1500

KM 46800

V 1: 100

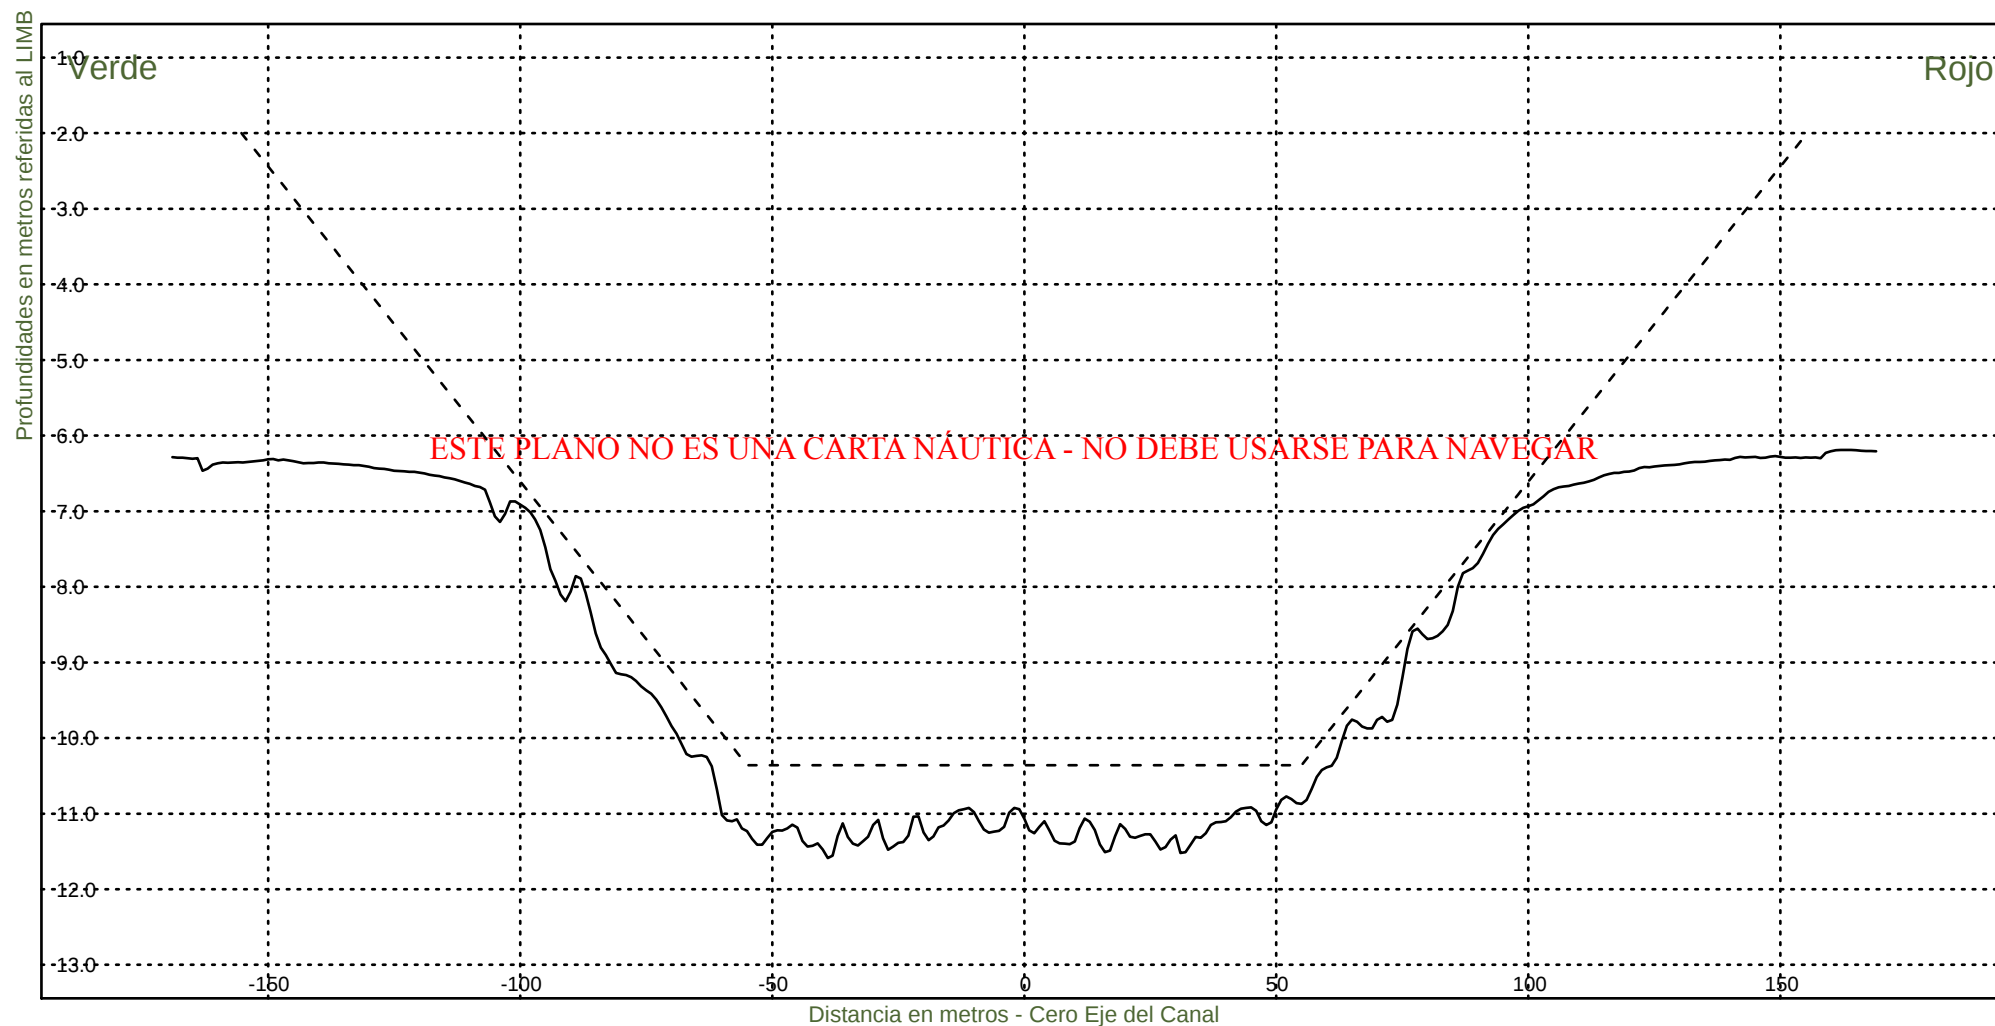

Consorcio Boskalis - Dredging International


Ing. Alberto G. Palomar
REPRESENTANTE TECNICO

Comision Administradora del Rio de la Plata
Canal Martin Garcia


----- :Teorico 34 pies
——— :Batimetria Febrero 2024

Area Canal, KM 39.6-67.4

Hz 1: 1500

KM 47000

V 1: 100

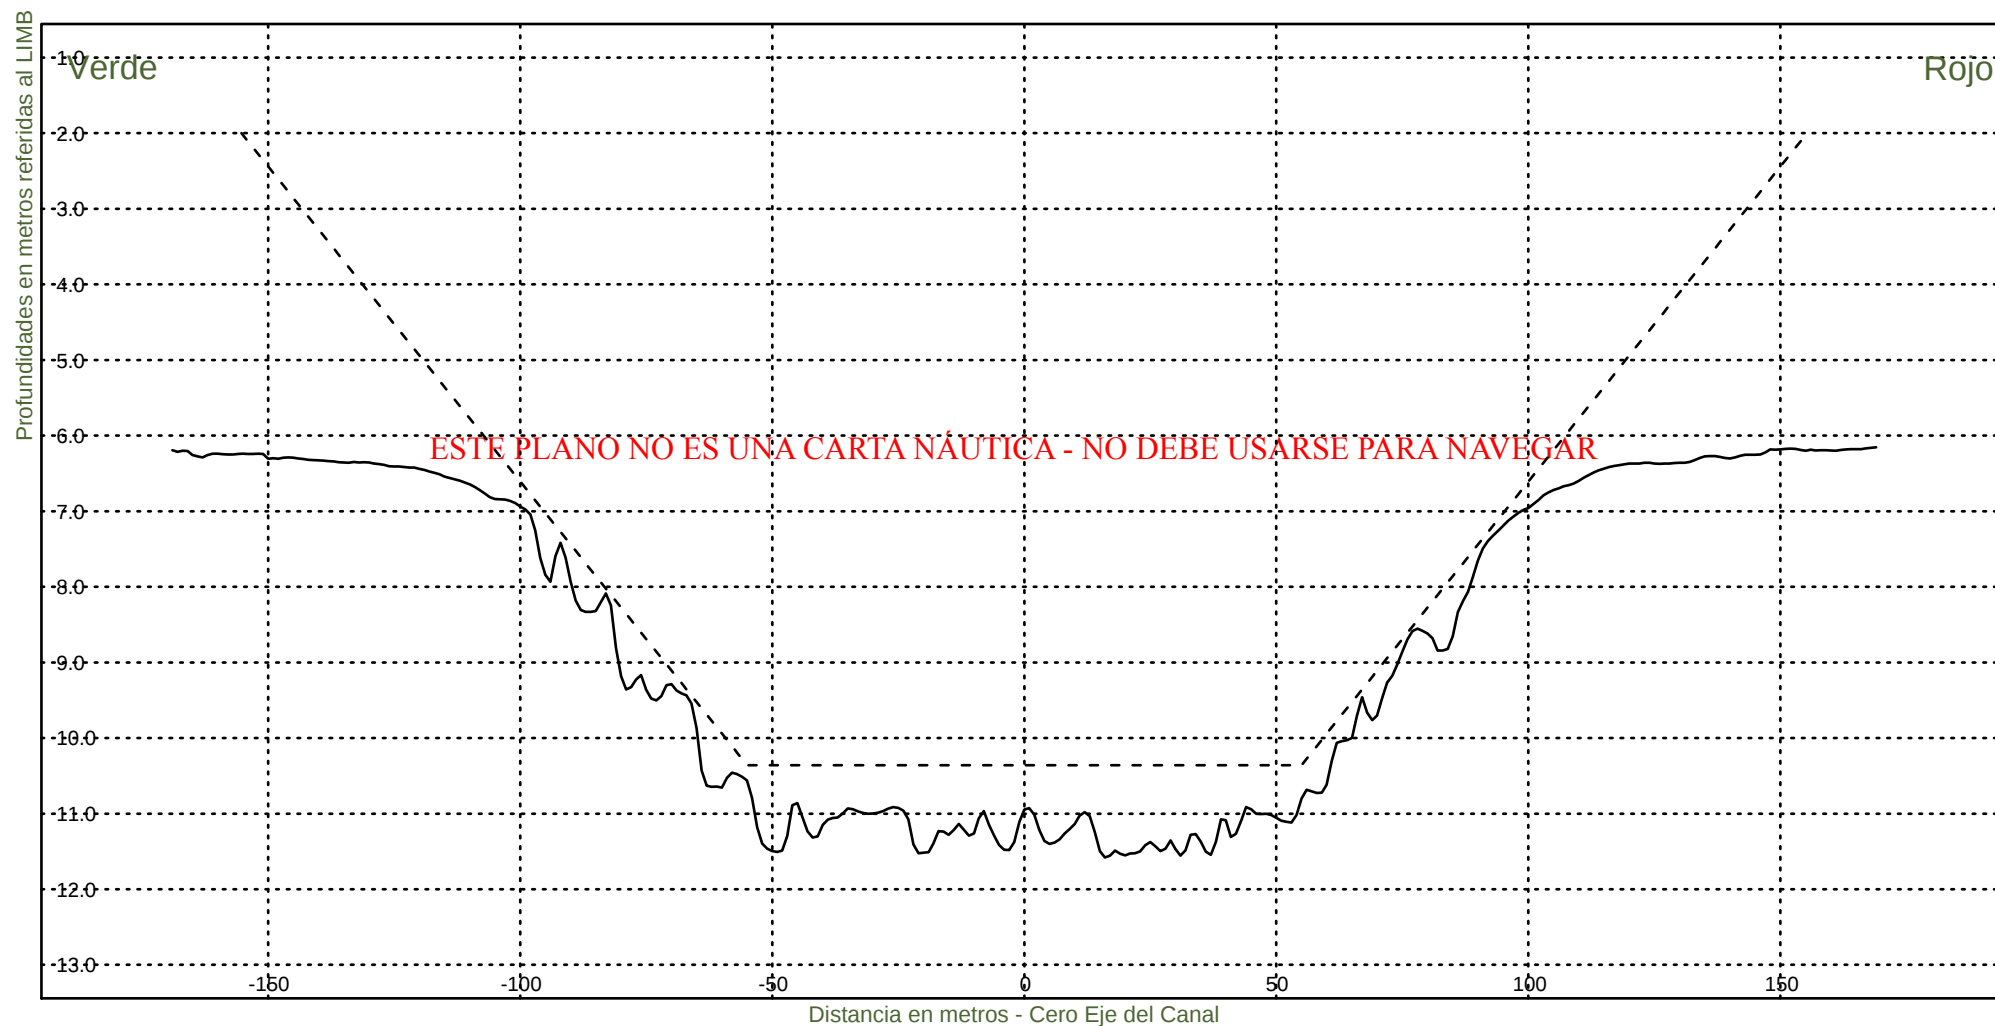

Consorcio Boskalis - Dredging International


Ing. Alberto G. Palomar
REPRESENTANTE TECNICO

Comision Administradora del Rio de la Plata
Canal Martin Garcia


----- :Teorico 34 pies
——— :Batimetria Febrero 2024

Area Canal, KM 39.6-67.4

Hz 1: 1500

KM 47200

V 1: 100

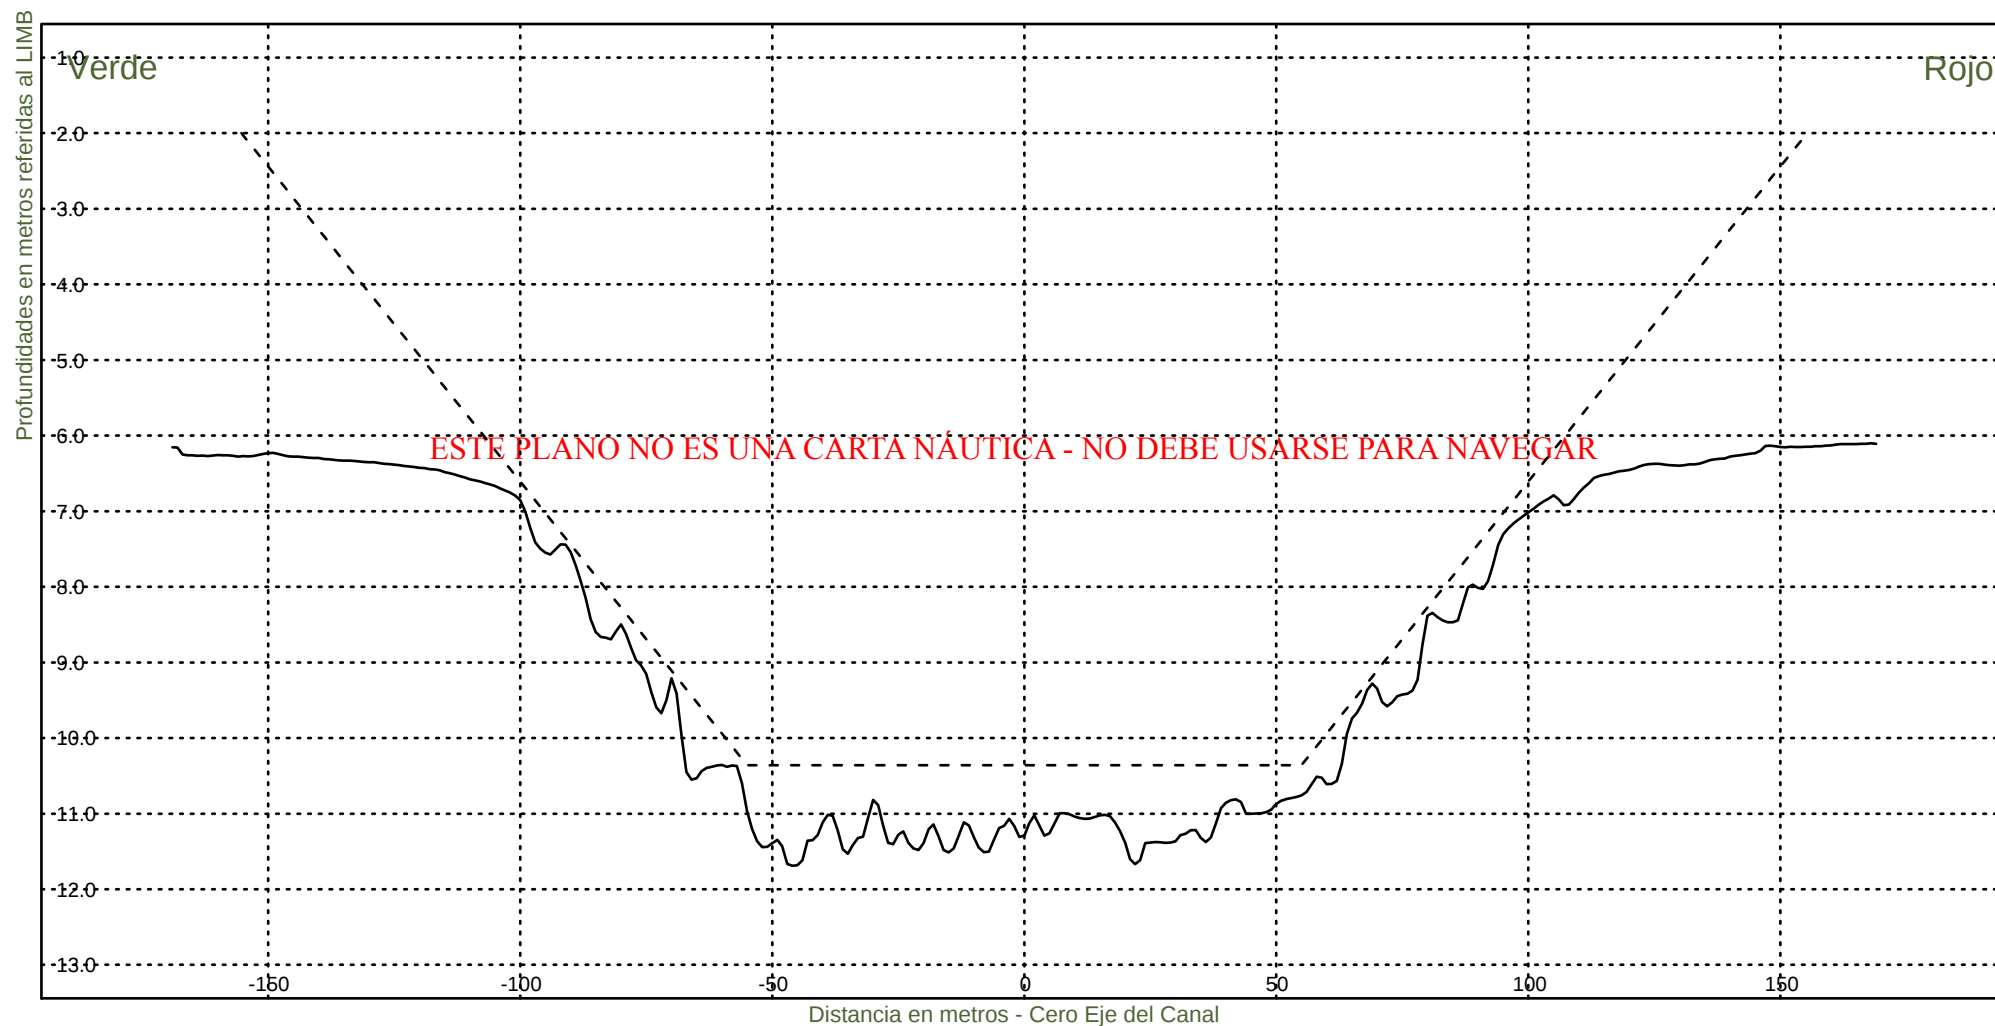

Consorcio Boskalis - Dredging International


Ing. Alberto G. Palomar
REPRESENTANTE TECNICO

Comision Administradora del Rio de la Plata

Canal Martin Garcia


----- :Teorico 34 pies
——— :Batimetria Febrero 2024

Area Canal, KM 39.6-67.4

Hz 1: 1500

KM 47400

V 1: 100

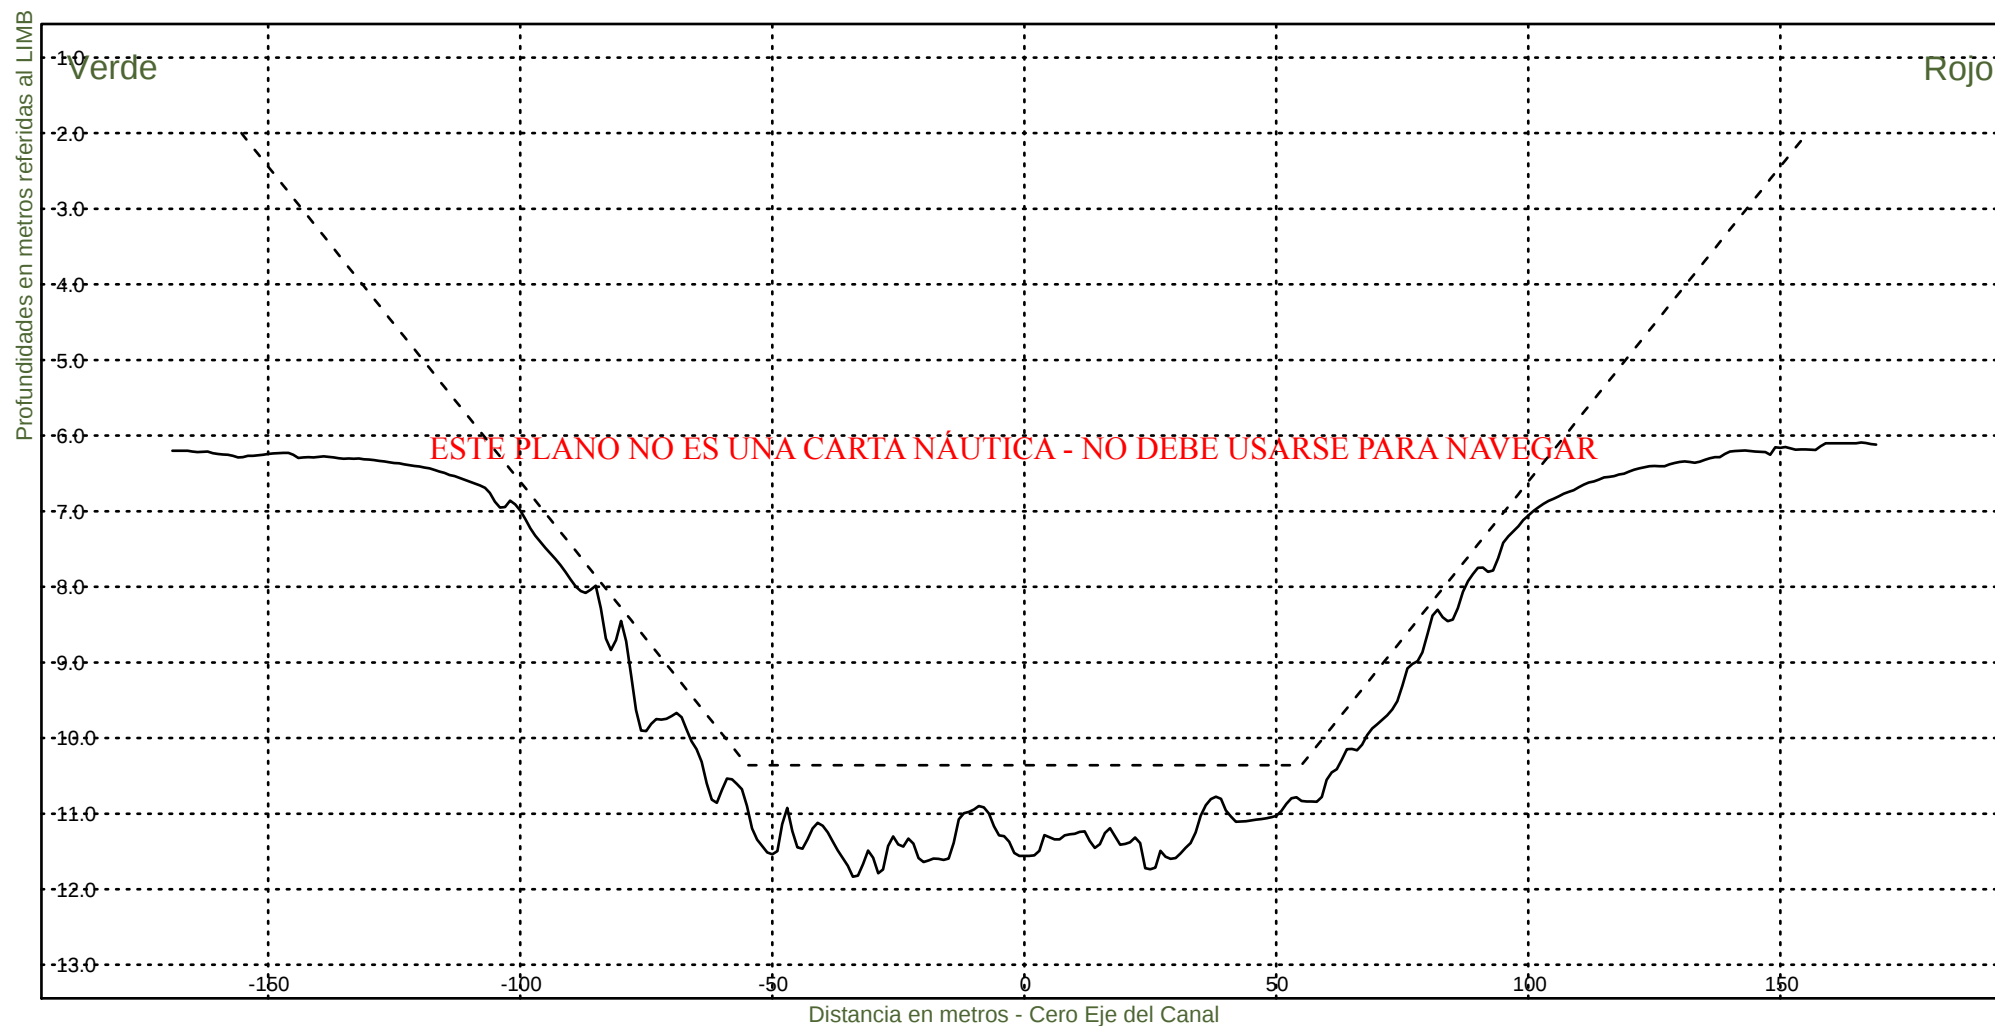

Consorcio Boskalis - Dredging International


Ing. Alberto G. Palomar
REPRESENTANTE TÉCNICO

Comision Administradora del Rio de la Plata

Canal Martin Garcia


----- :Teorico 34 pies
————— :Batimetria Febrero 2024

Area Canal, KM 39.6-67.4

Hz 1: 1500

KM 47600

V 1: 100

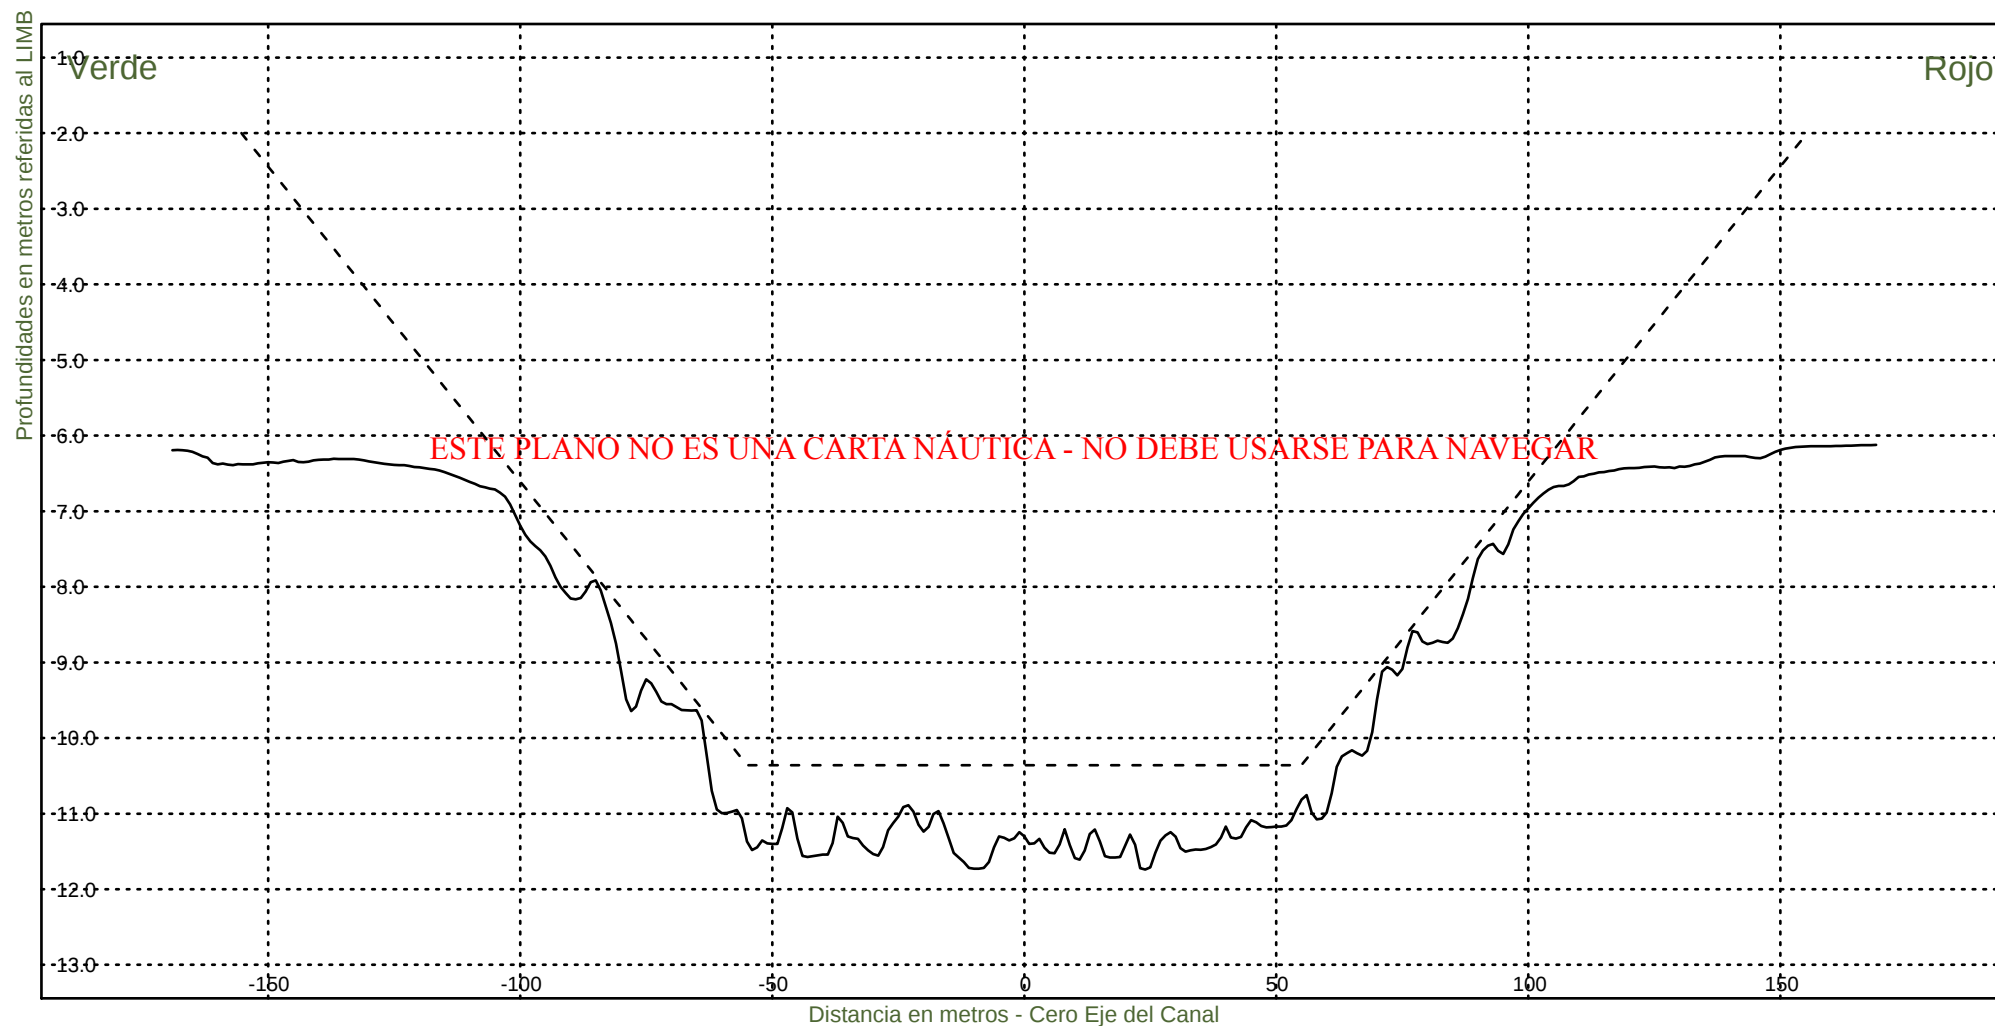

Consorcio Boskalis - Dredging International


Ing. Alberto G. Palomar
REPRESENTANTE TECNICO

Comision Administradora del Rio de la Plata

Canal Martin Garcia


----- :Teorico 34 pies
————— :Batimetria Febrero 2024

Area Canal, KM 39.6-67.4

Hz 1: 1500

KM 47800

V 1: 100

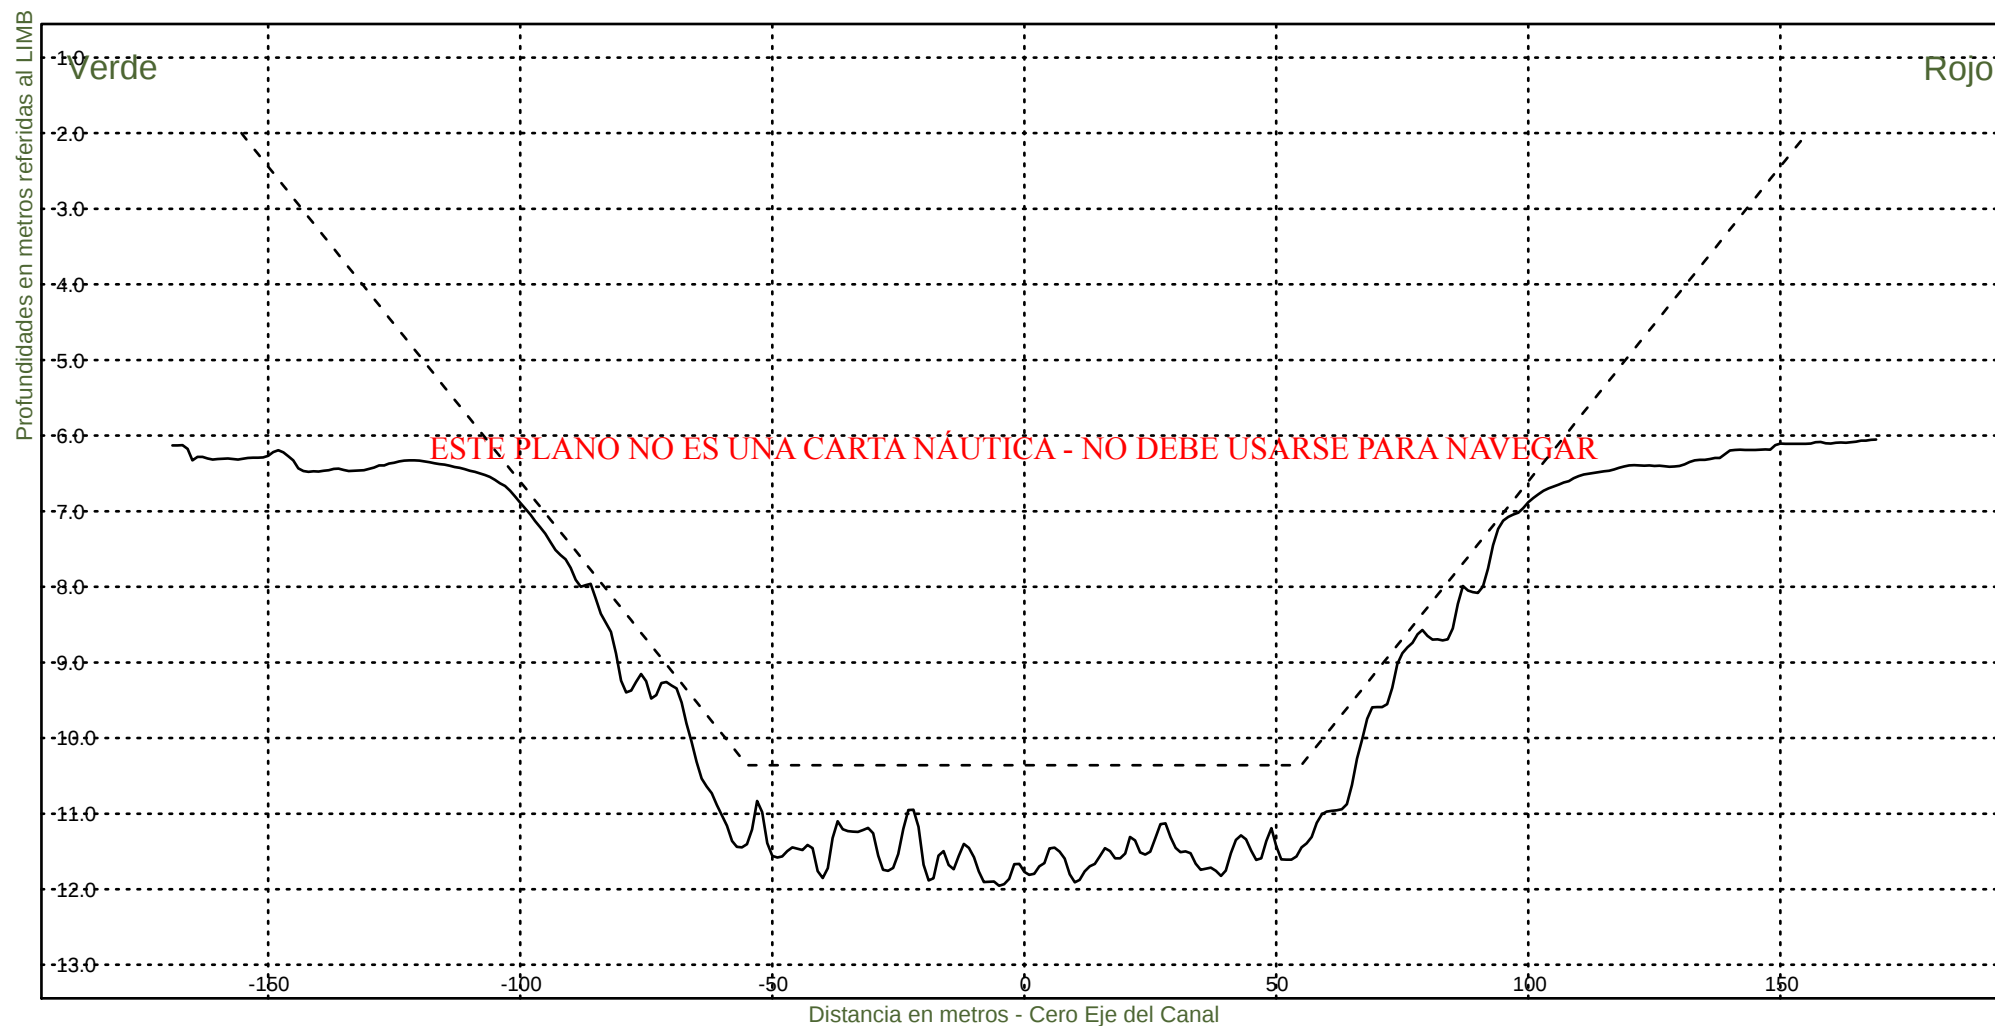

Consorcio Boskalis - Dredging International


Ing. Alberto G. Palomar
REPRESENTANTE TECNICO

Comision Administradora del Rio de la Plata

Canal Martin Garcia


----- :Teorico 34 pies
————— :Batimetria Febrero 2024

Area Canal, KM 39.6-67.4

Hz 1: 1500

KM 48000

V 1: 100

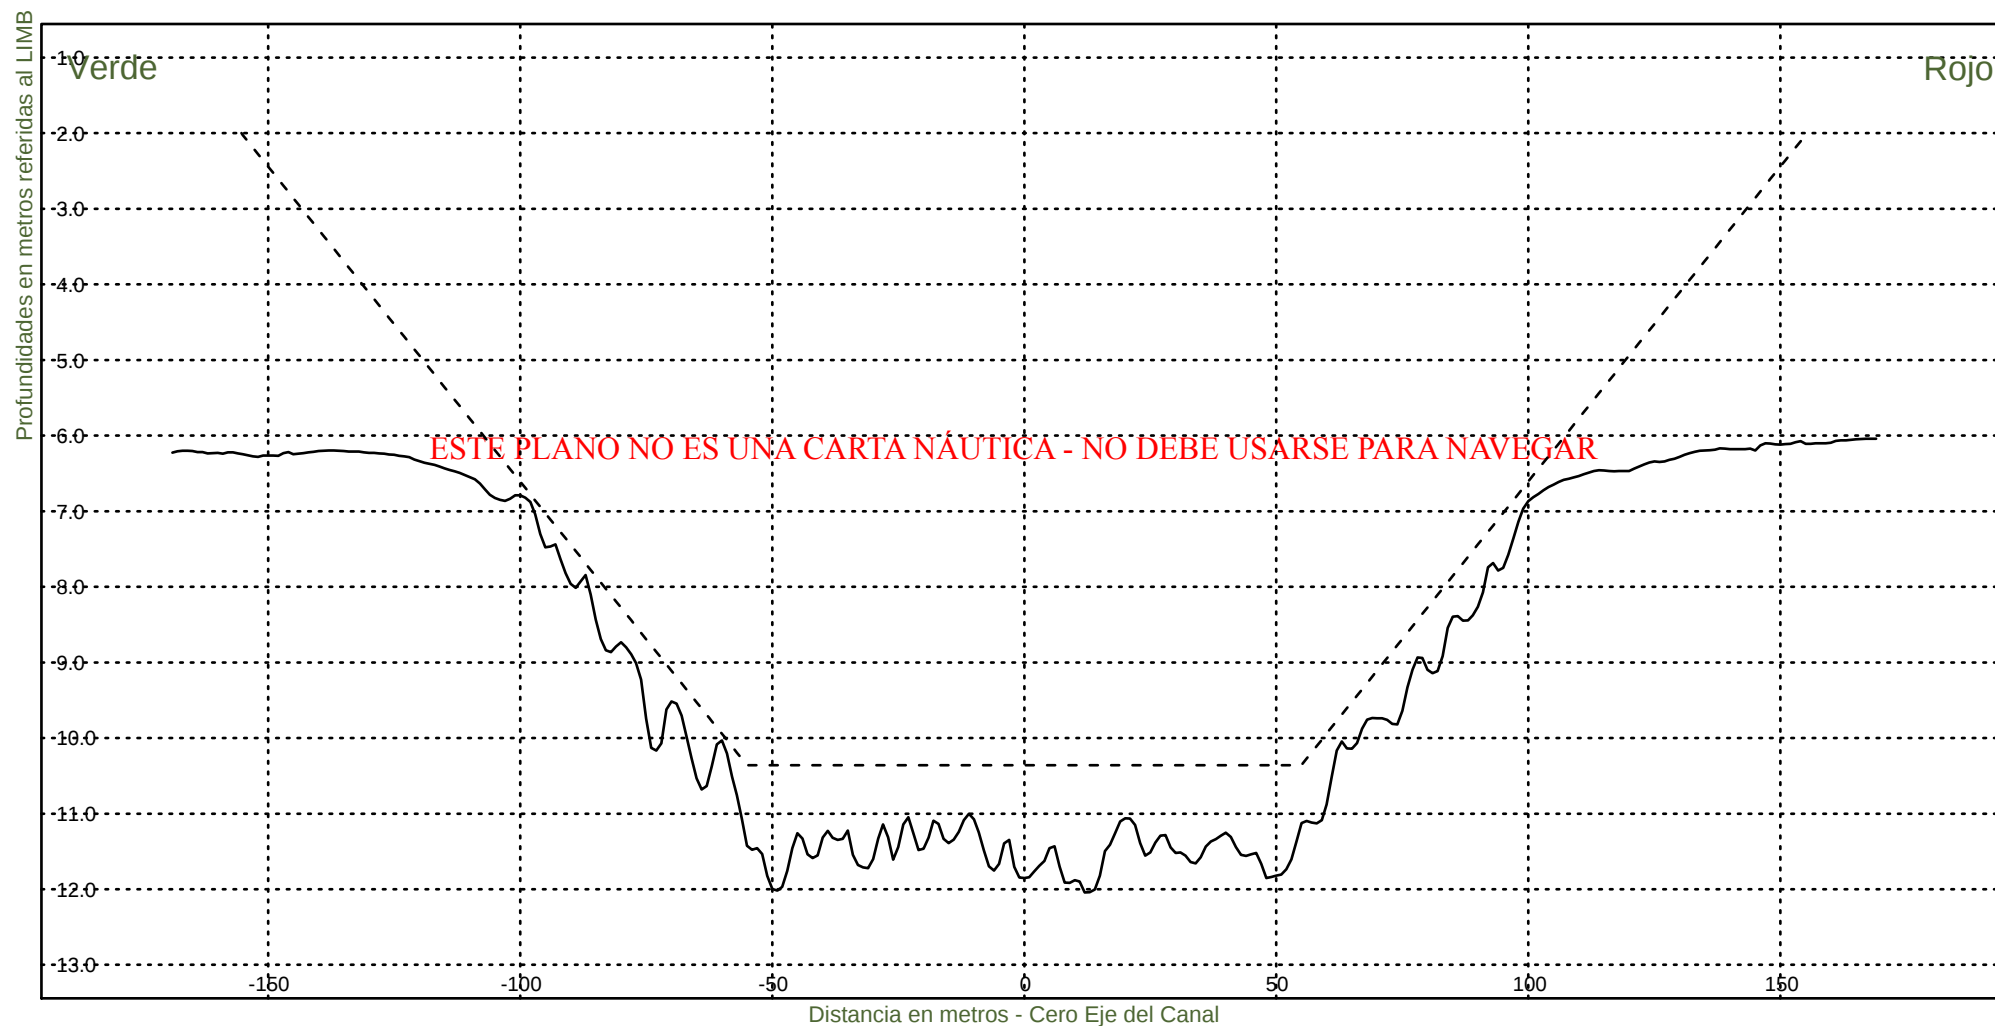

Consorcio Boskalis - Dredging International


Ing. Alberto G. Palomar
REPRESENTANTE TECNICO

Comision Administradora del Rio de la Plata

Canal Martin Garcia


----- :Teorico 34 pies
——— :Batimetria Febrero 2024

Area Canal, KM 39.6-67.4

Hz 1: 1500

KM 48200

V 1: 100

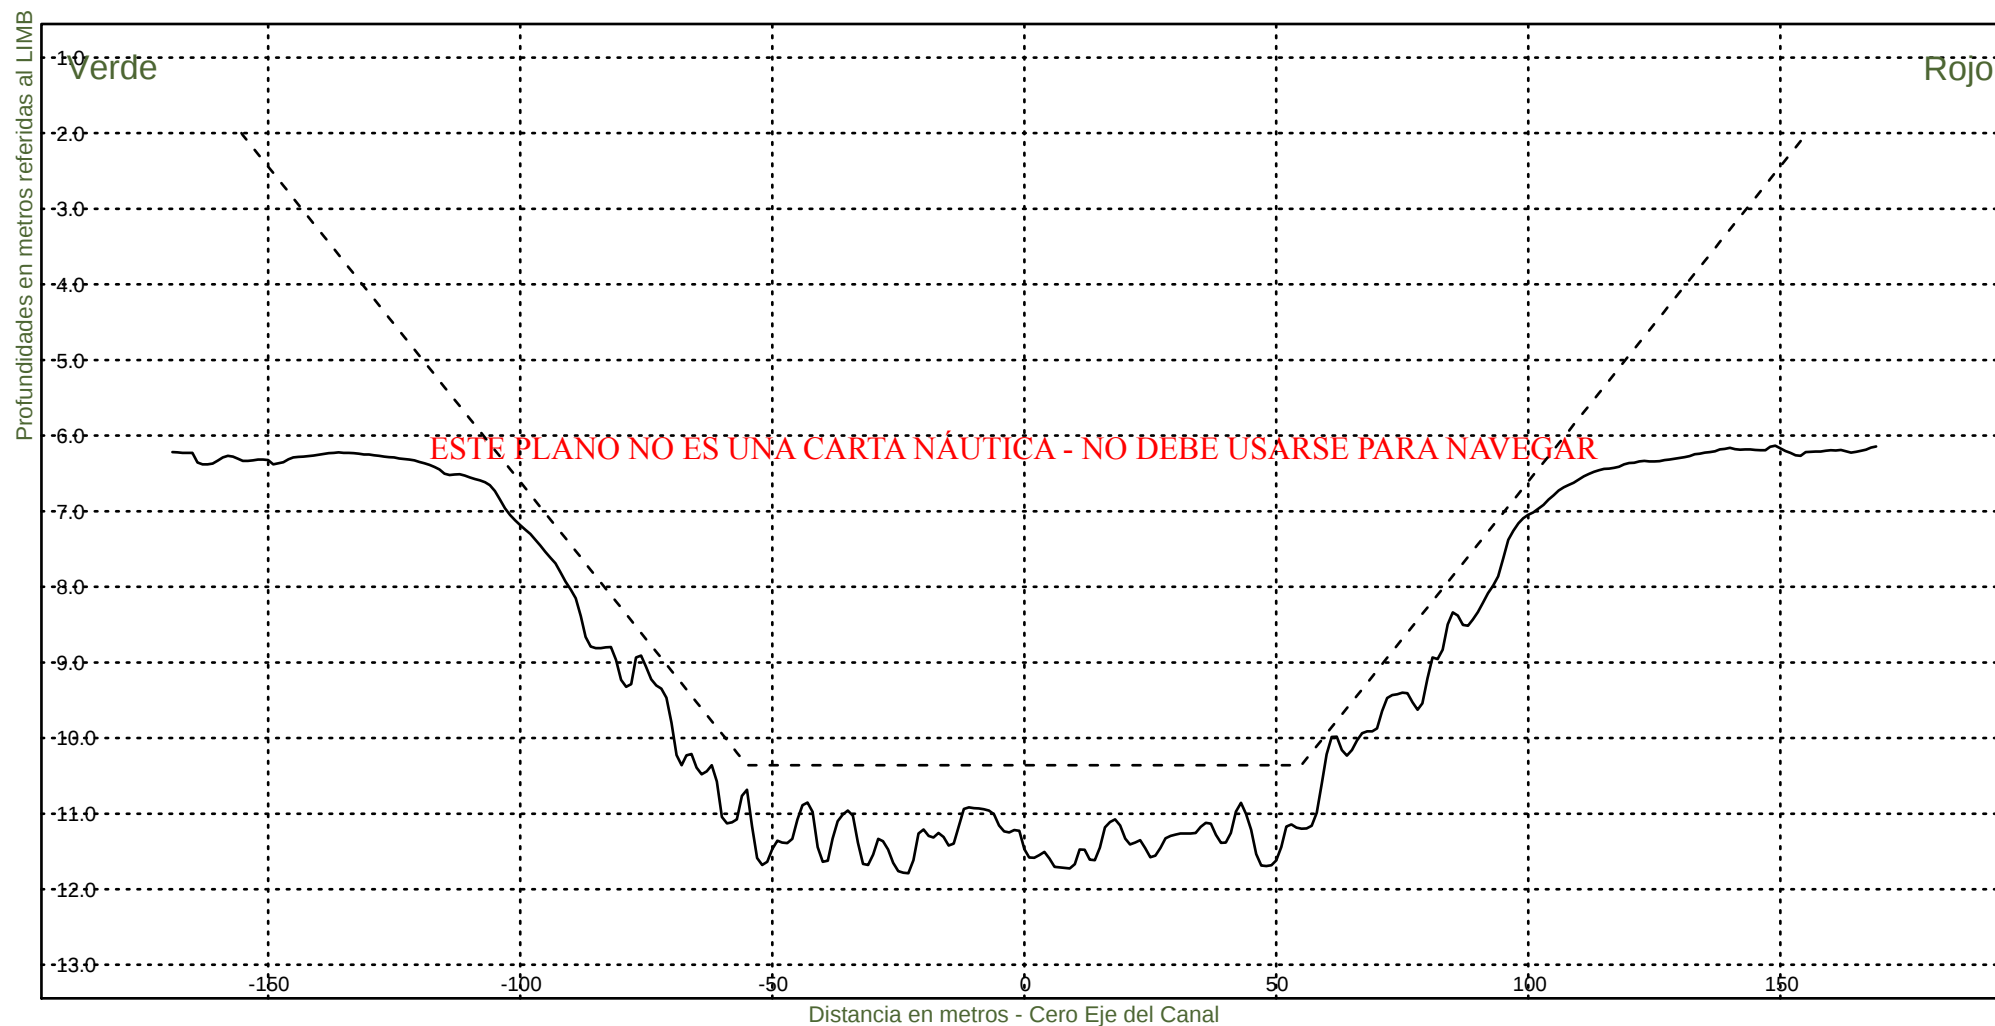

Consorcio Boskalis - Dredging International


Ing. Alberto G. Palomar
REPRESENTANTE TECNICO

Comision Administradora del Rio de la Plata

Canal Martin Garcia


----- :Teorico 34 pies
——— :Batimetria Febrero 2024

Area Canal, KM 39.6-67.4

Hz 1: 1500

KM 48400

V 1: 100

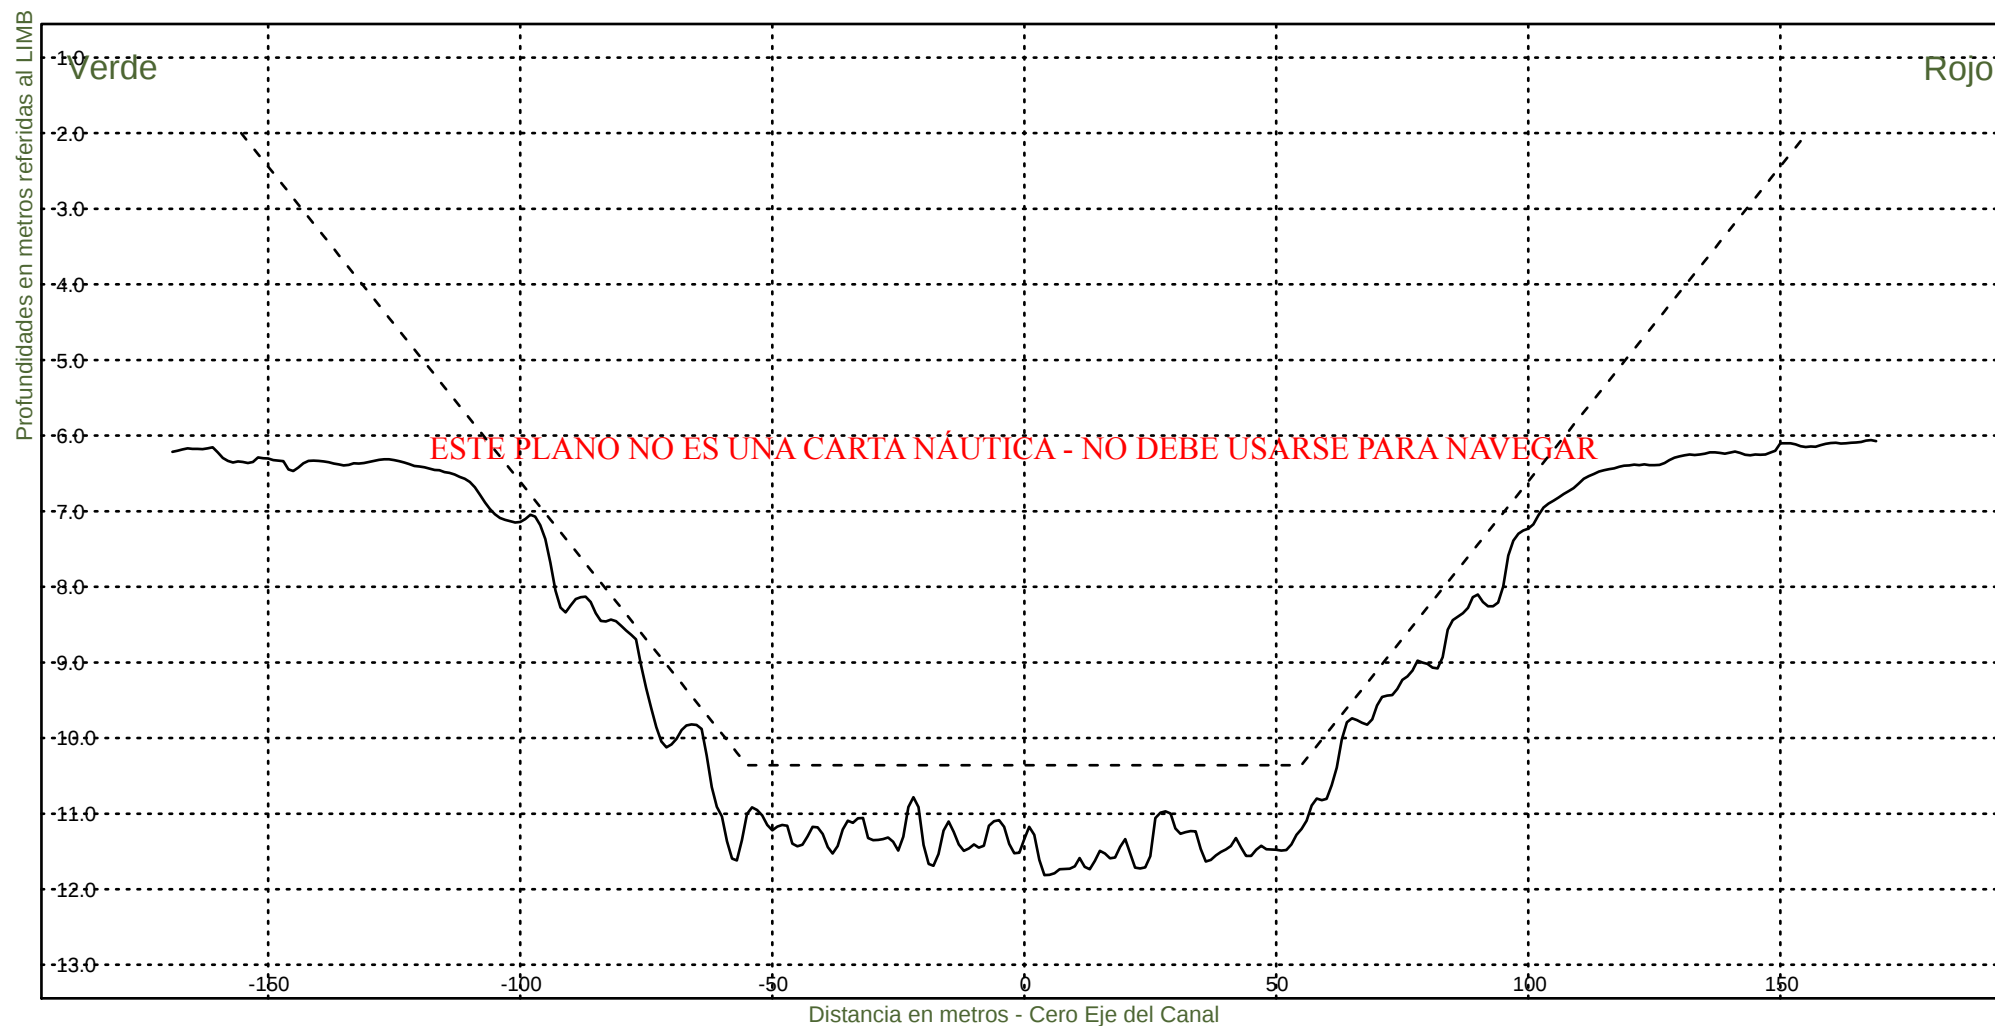

Consorcio Boskalis - Dredging International


Ing. Alberto G. Palomar
REPRESENTANTE TECNICO

Comision Administradora del Rio de la Plata

Canal Martin Garcia


----- :Teorico 34 pies
——— :Batimetria Febrero 2024

Area Canal, KM 39.6-67.4

Hz 1: 1500

KM 48600

V 1: 100

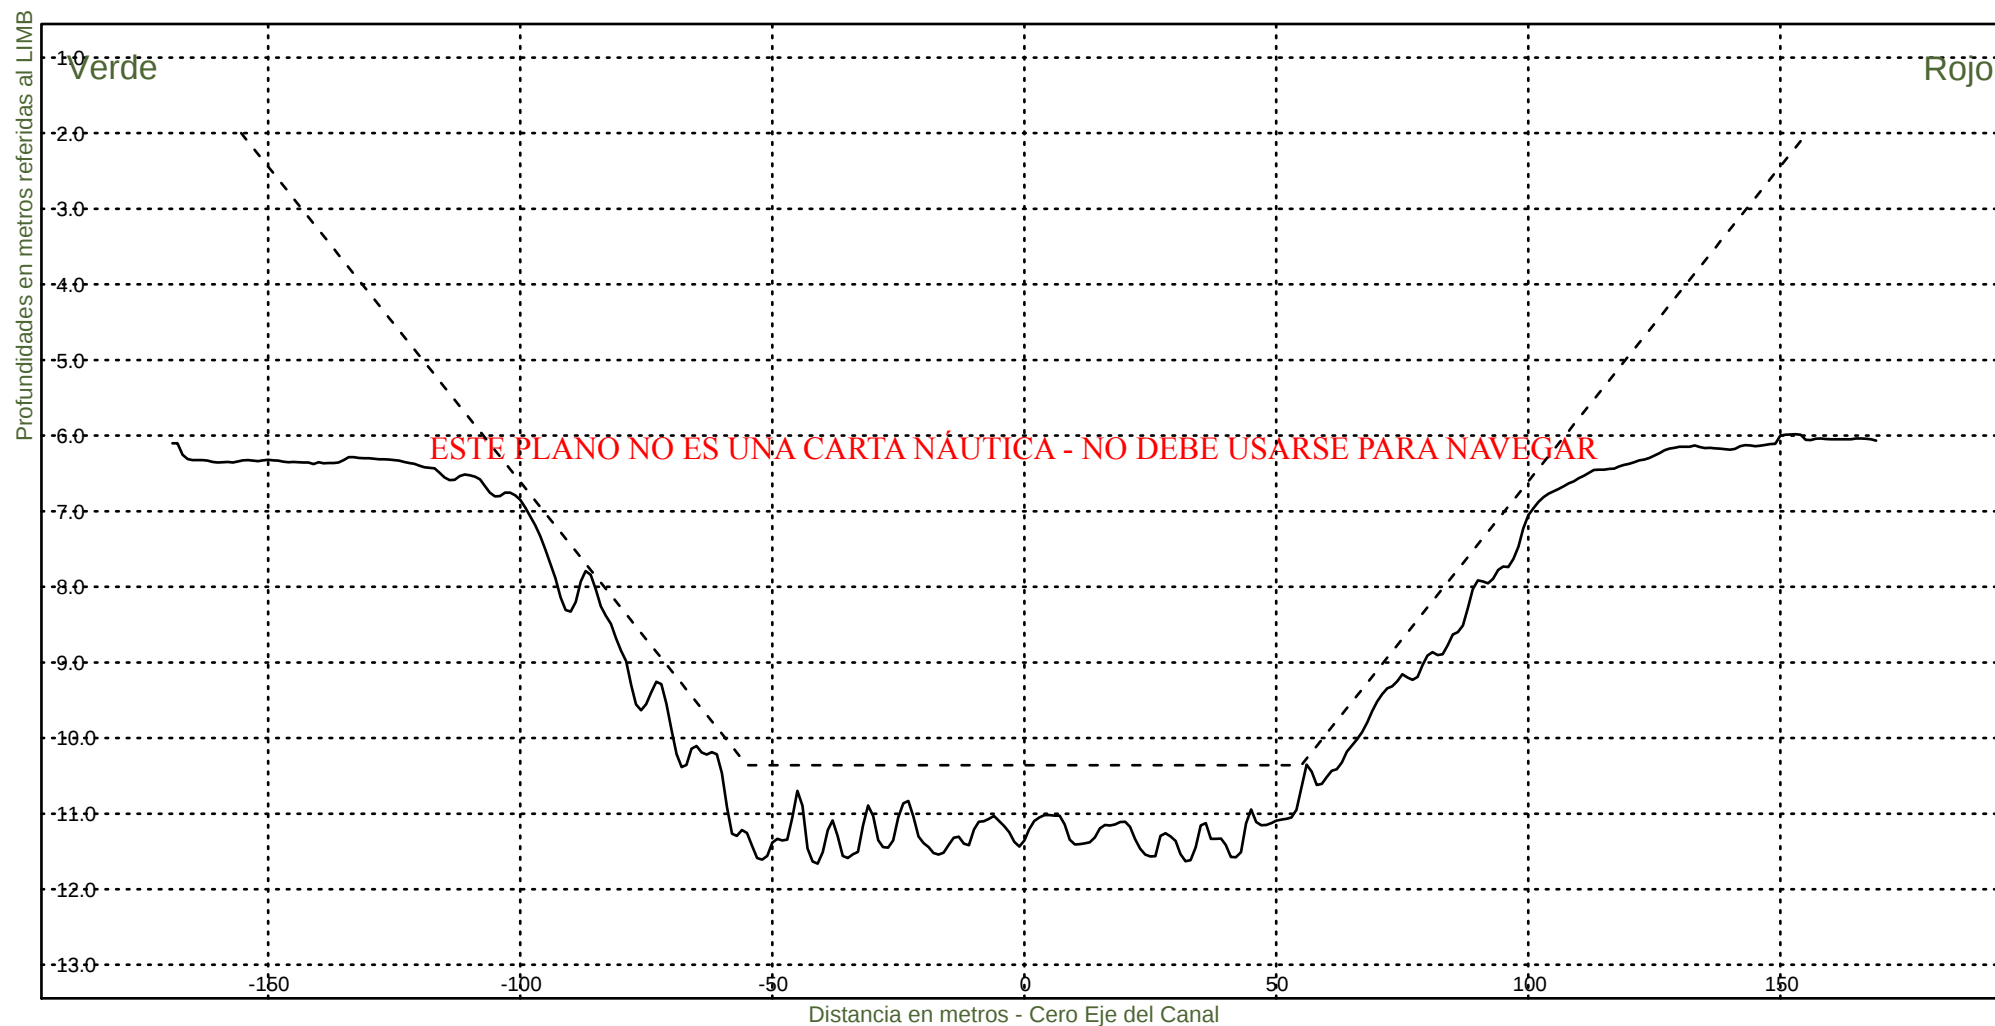

Consorcio Boskalis - Dredging International


Ing. Alberto G. Palomar
REPRESENTANTE TÉCNICO

Comision Administradora del Rio de la Plata

Canal Martin Garcia


----- :Teorico 34 pies
——— :Batimetria Febrero 2024

Area Canal, KM 39.6-67.4

Hz 1: 1500

KM 48800

V 1: 100

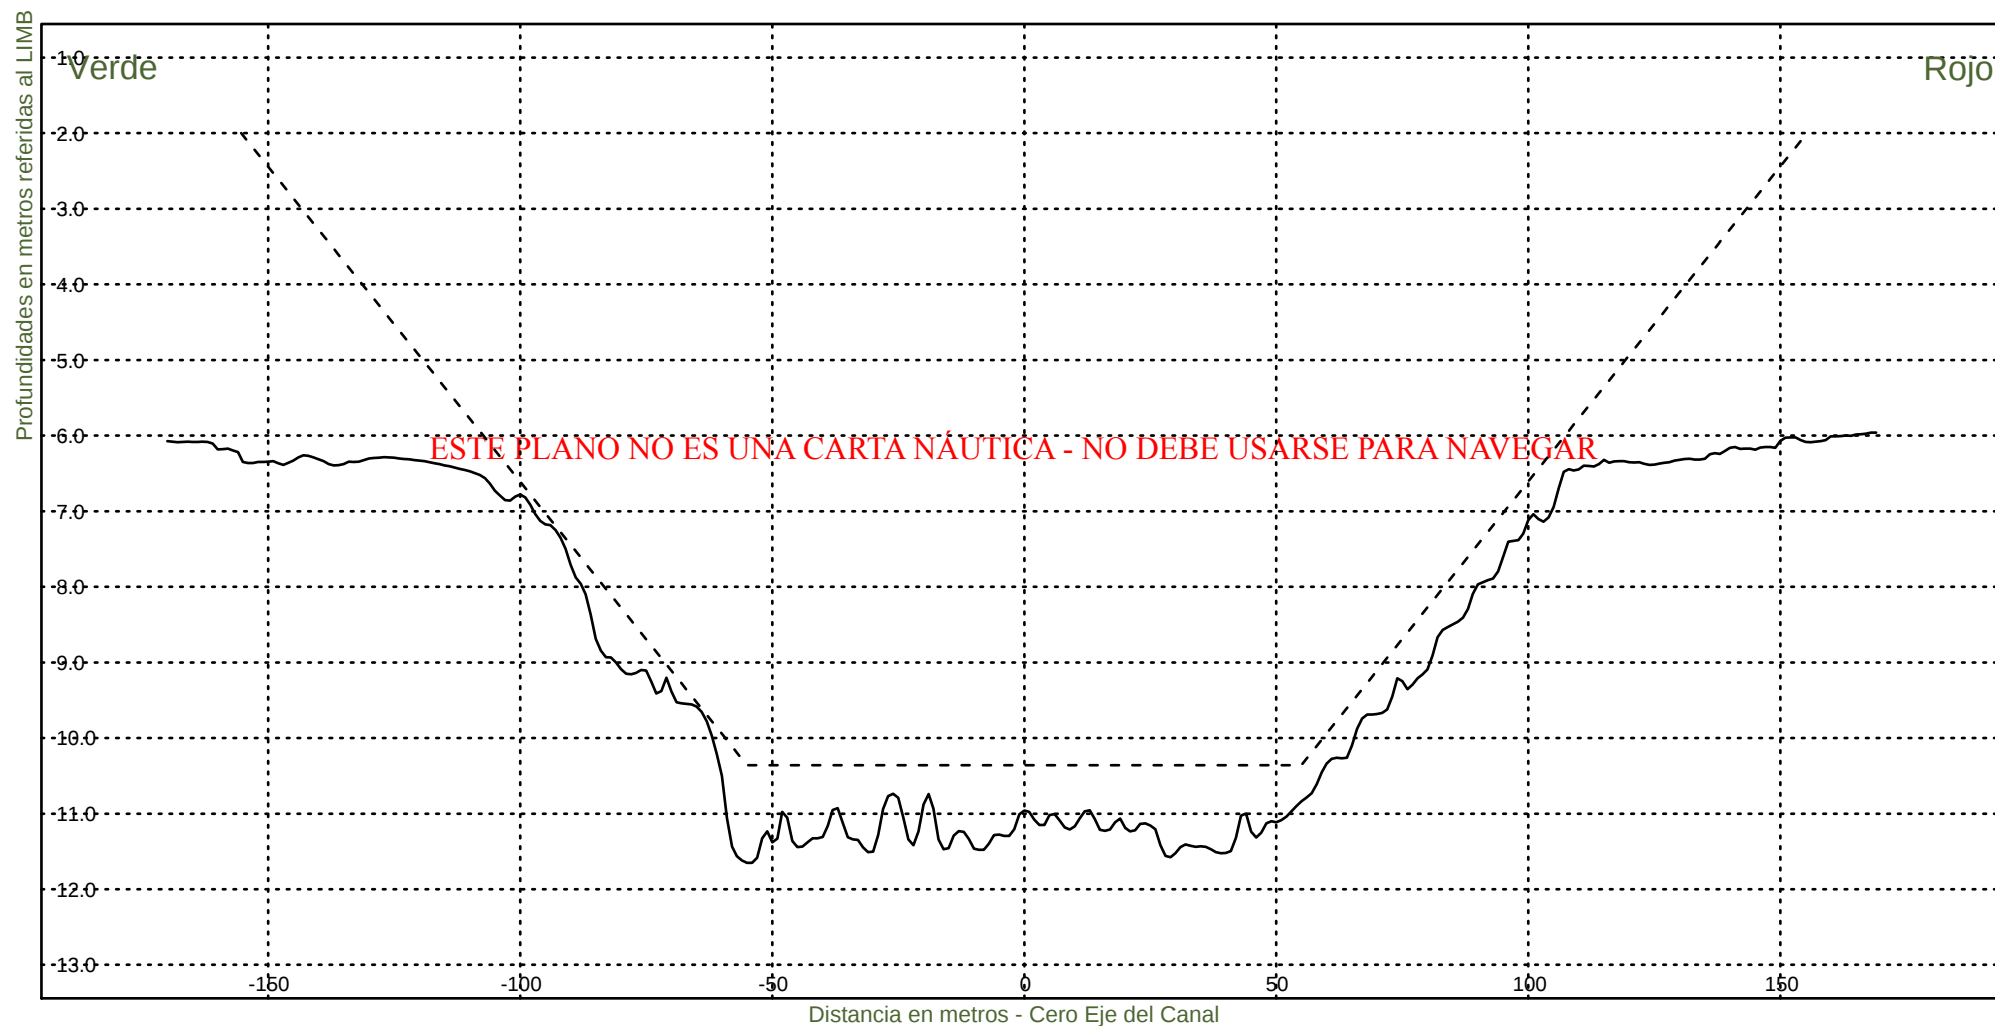

Consorcio Boskalis - Dredging International


Ing. Alberto G. Palomar
REPRESENTANTE TECNICO

Comision Administradora del Rio de la Plata

Canal Martin Garcia


----- :Teorico 34 pies
——— :Batimetria Febrero 2024

Area Canal, KM 39.6-67.4

Hz 1: 1500

KM 49000

V 1: 100

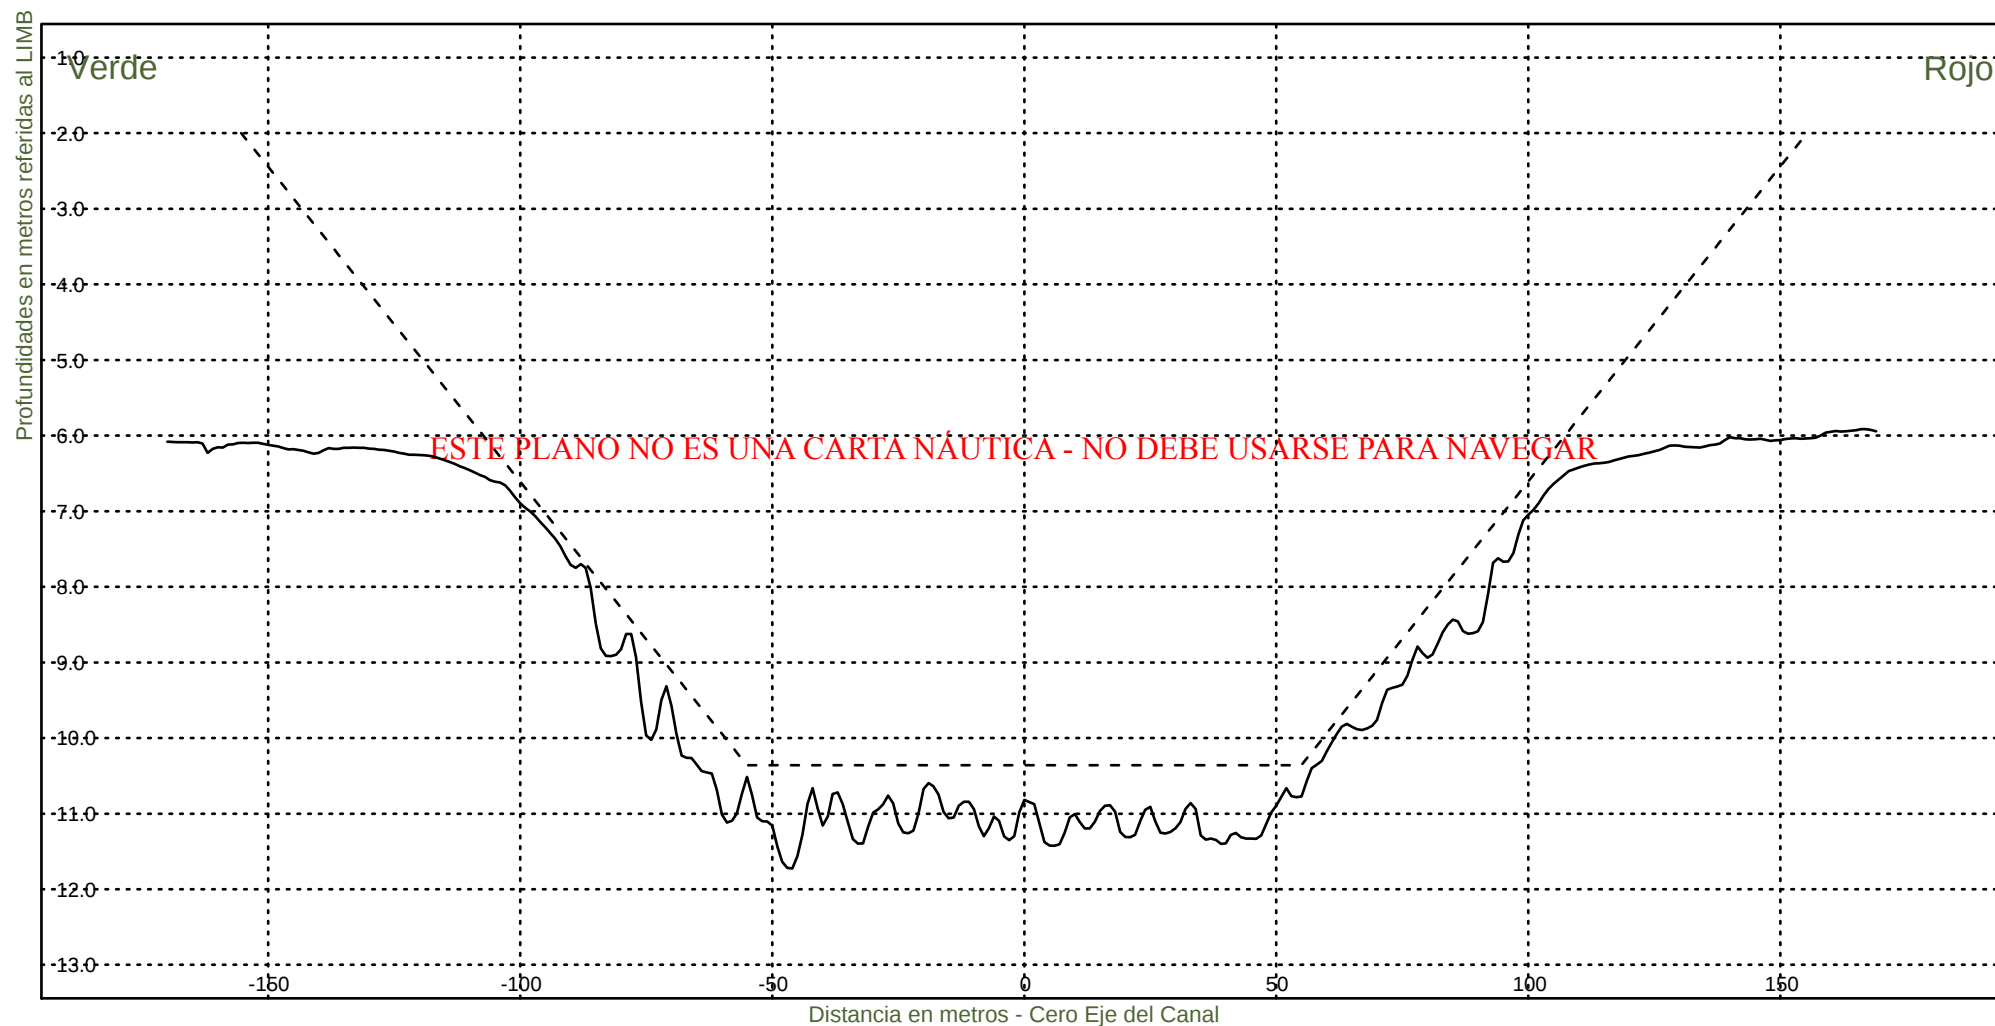

Consorcio Boskalis - Dredging International


Ing. Alberto G. Palomar
REPRESENTANTE TECNICO

Comision Administradora del Rio de la Plata

Canal Martin Garcia


----- :Teorico 34 pies
———— :Batimetria Febrero 2024

Area Canal, KM 39.6-67.4

Hz 1: 1500

KM 49200

V 1: 100

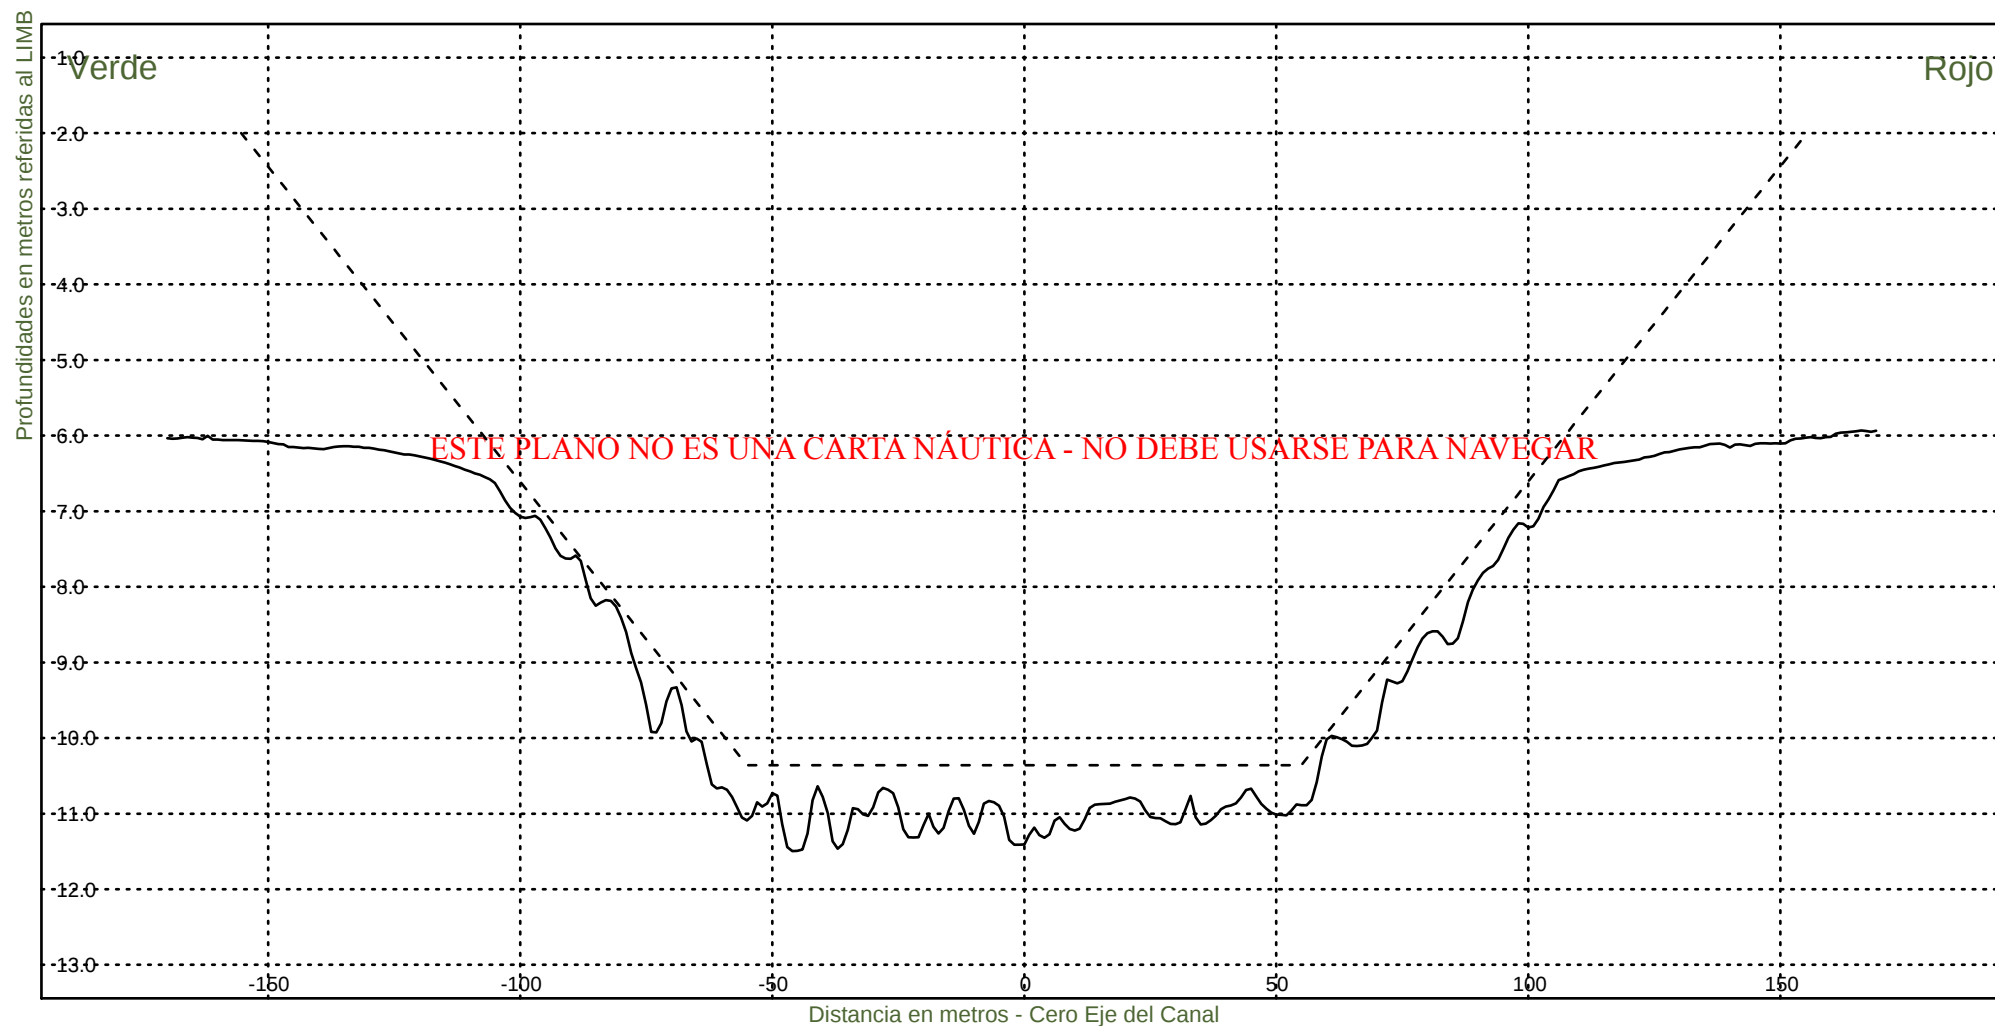

Consorcio Boskalis - Dredging International


Ing. Alberto G. Palomar
REPRESENTANTE TECNICO

Comision Administradora del Rio de la Plata
Canal Martin Garcia


----- :Teorico 34 pies
——— :Batimetria Febrero 2024

Area Canal, KM 39.6-67.4

Hz 1: 1500

KM 49400

V 1: 100

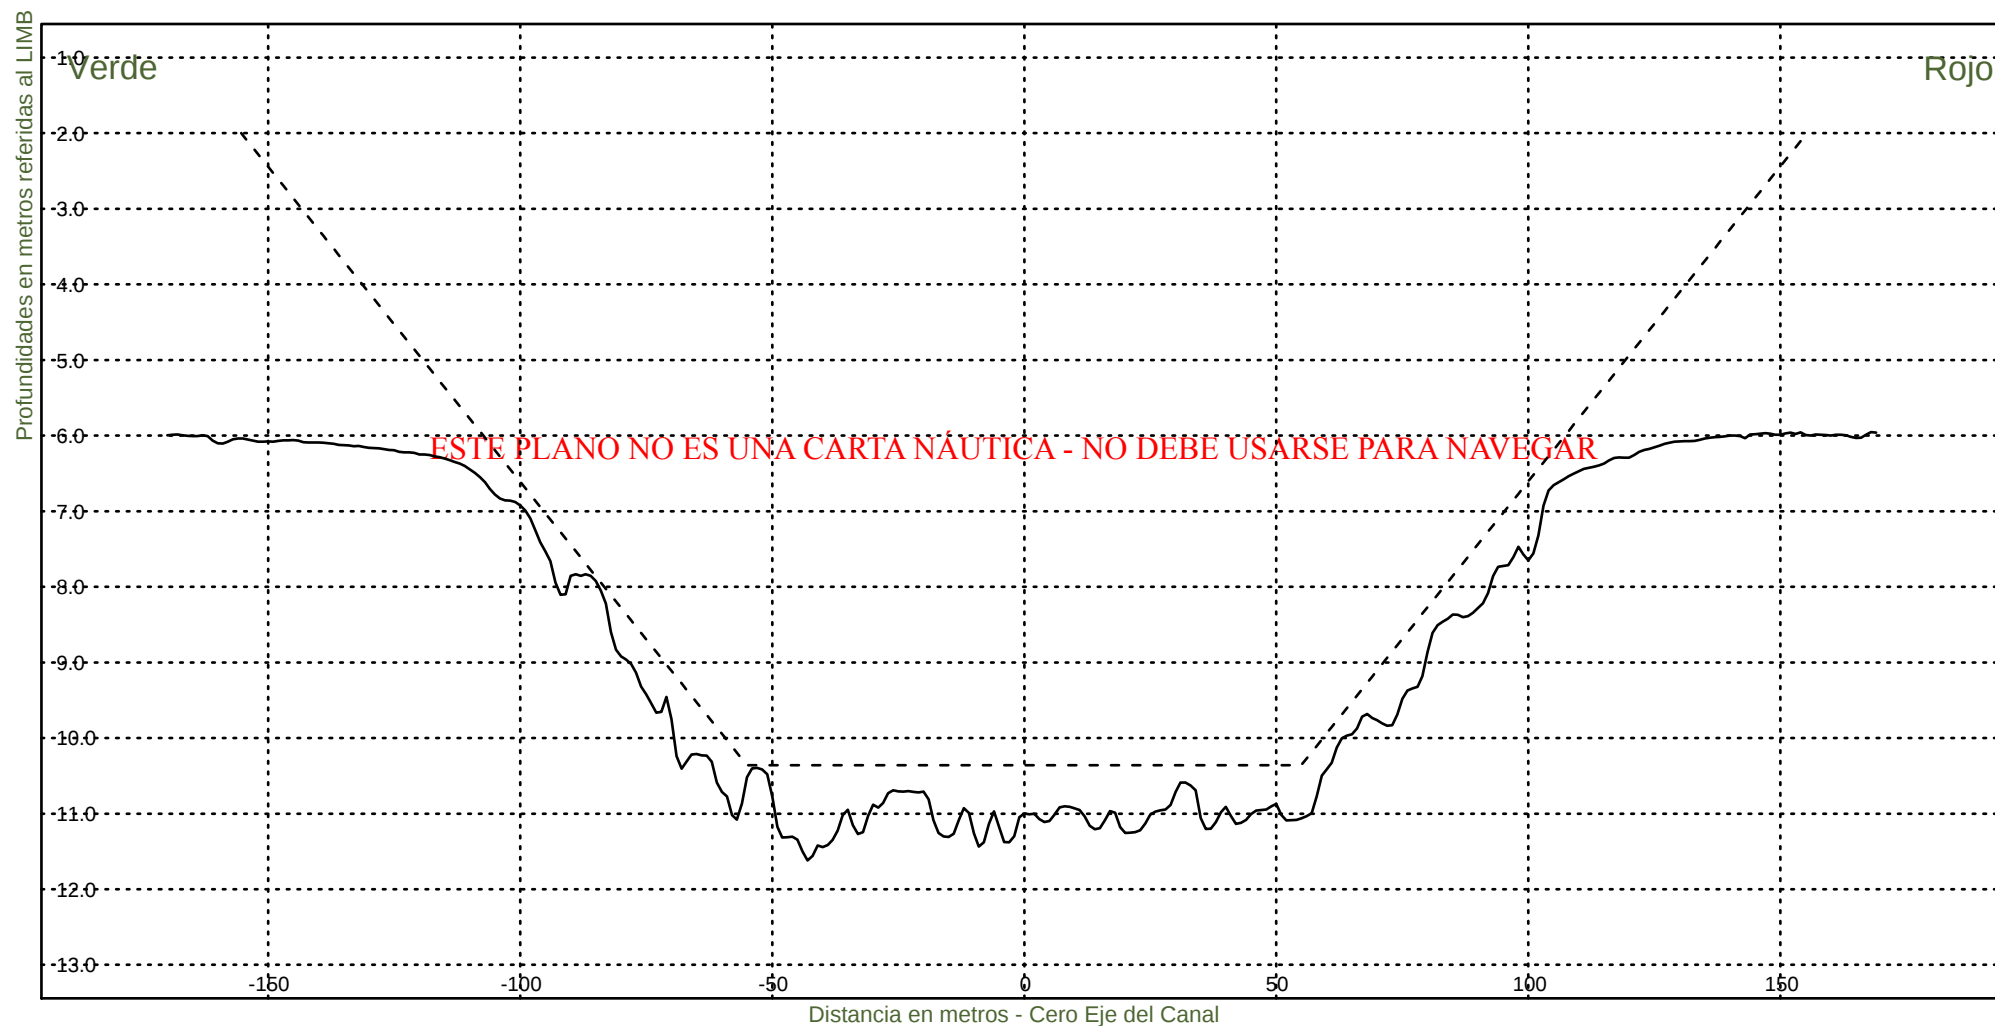

Consorcio Boskalis - Dredging International


Ing. Alberto G. Palomar
REPRESENTANTE TECNICO

Comision Administradora del Rio de la Plata

Canal Martin Garcia


----- :Teorico 34 pies
————— :Batimetria Febrero 2024

Area Canal, KM 39.6-67.4

Hz 1: 1500

KM 49600

V 1: 100

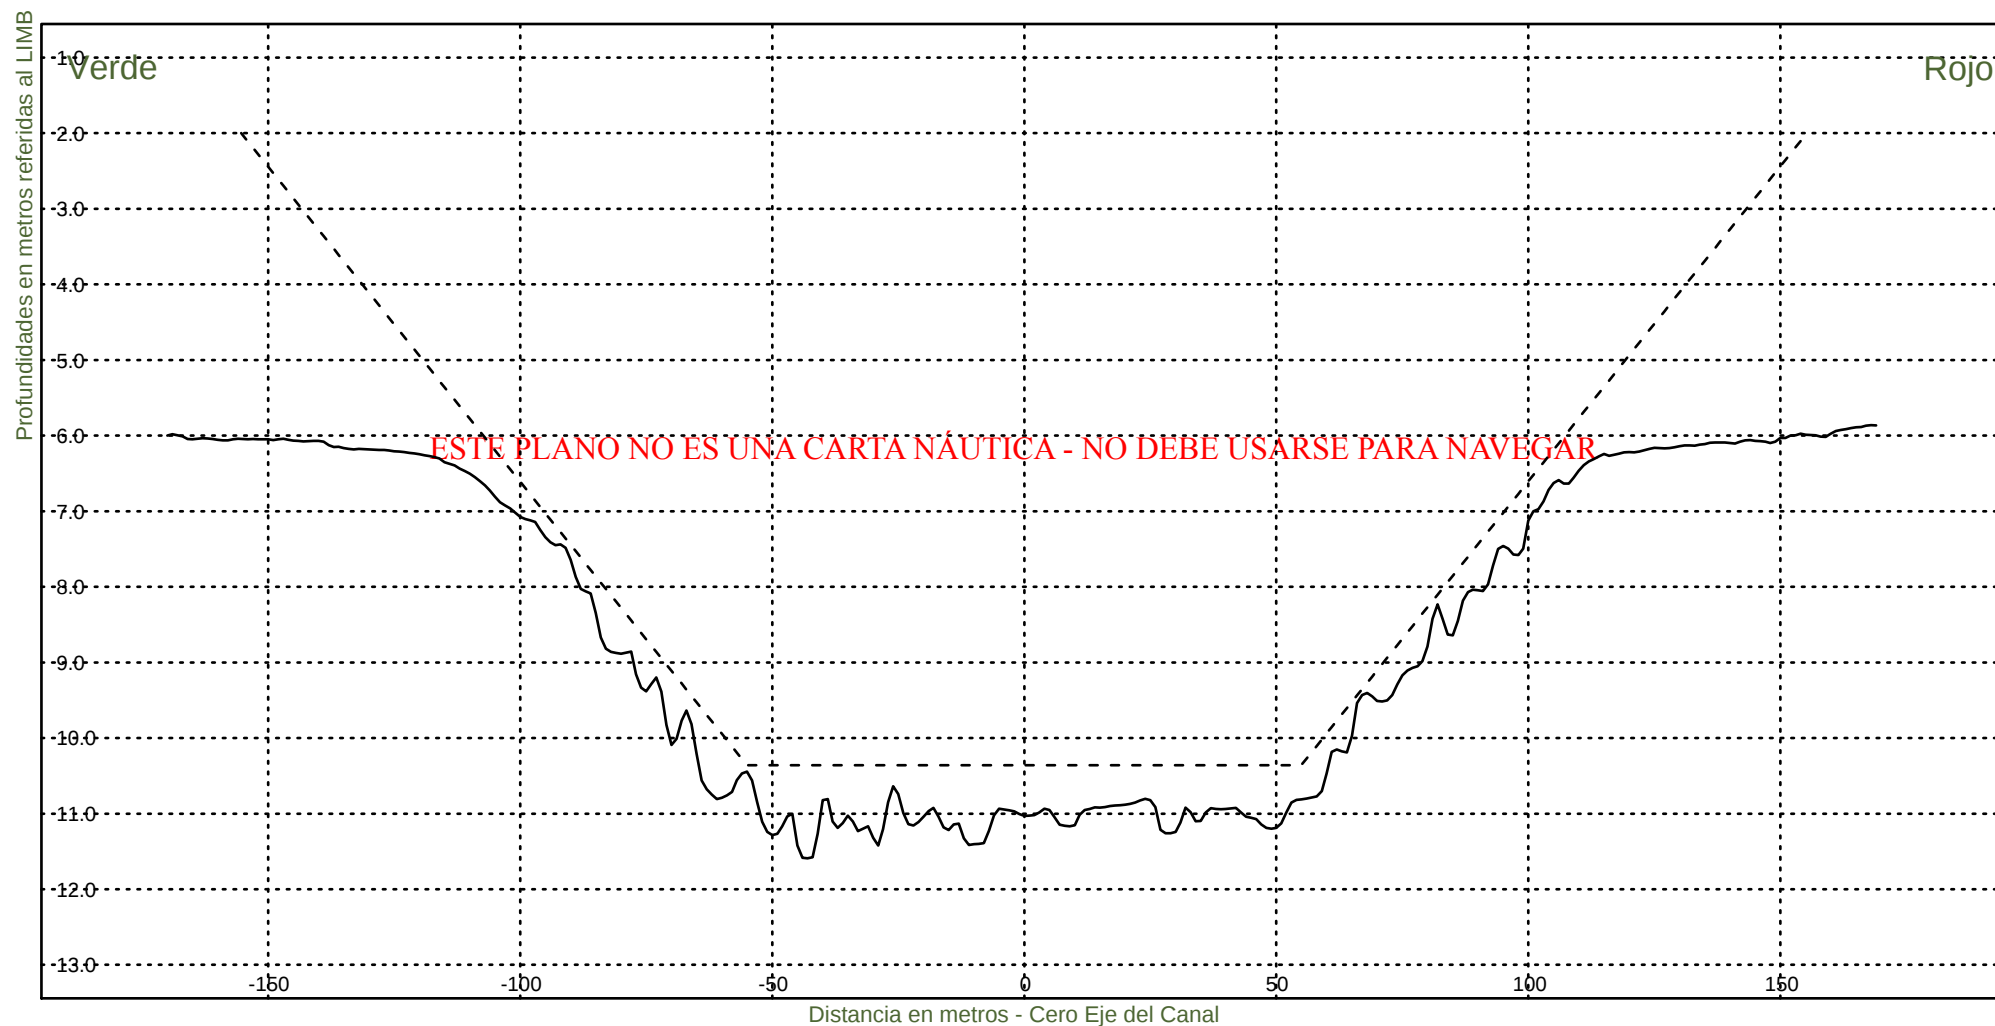

Consorcio Boskalis - Dredging International


Ing. Alberto G. Palomar
REPRESENTANTE TECNICO

Comision Administradora del Rio de la Plata

Canal Martin Garcia


----- :Teorico 34 pies
——— :Batimetria Febrero 2024

Area Canal, KM 39.6-67.4

Hz 1: 1500

KM 49800

V 1: 100

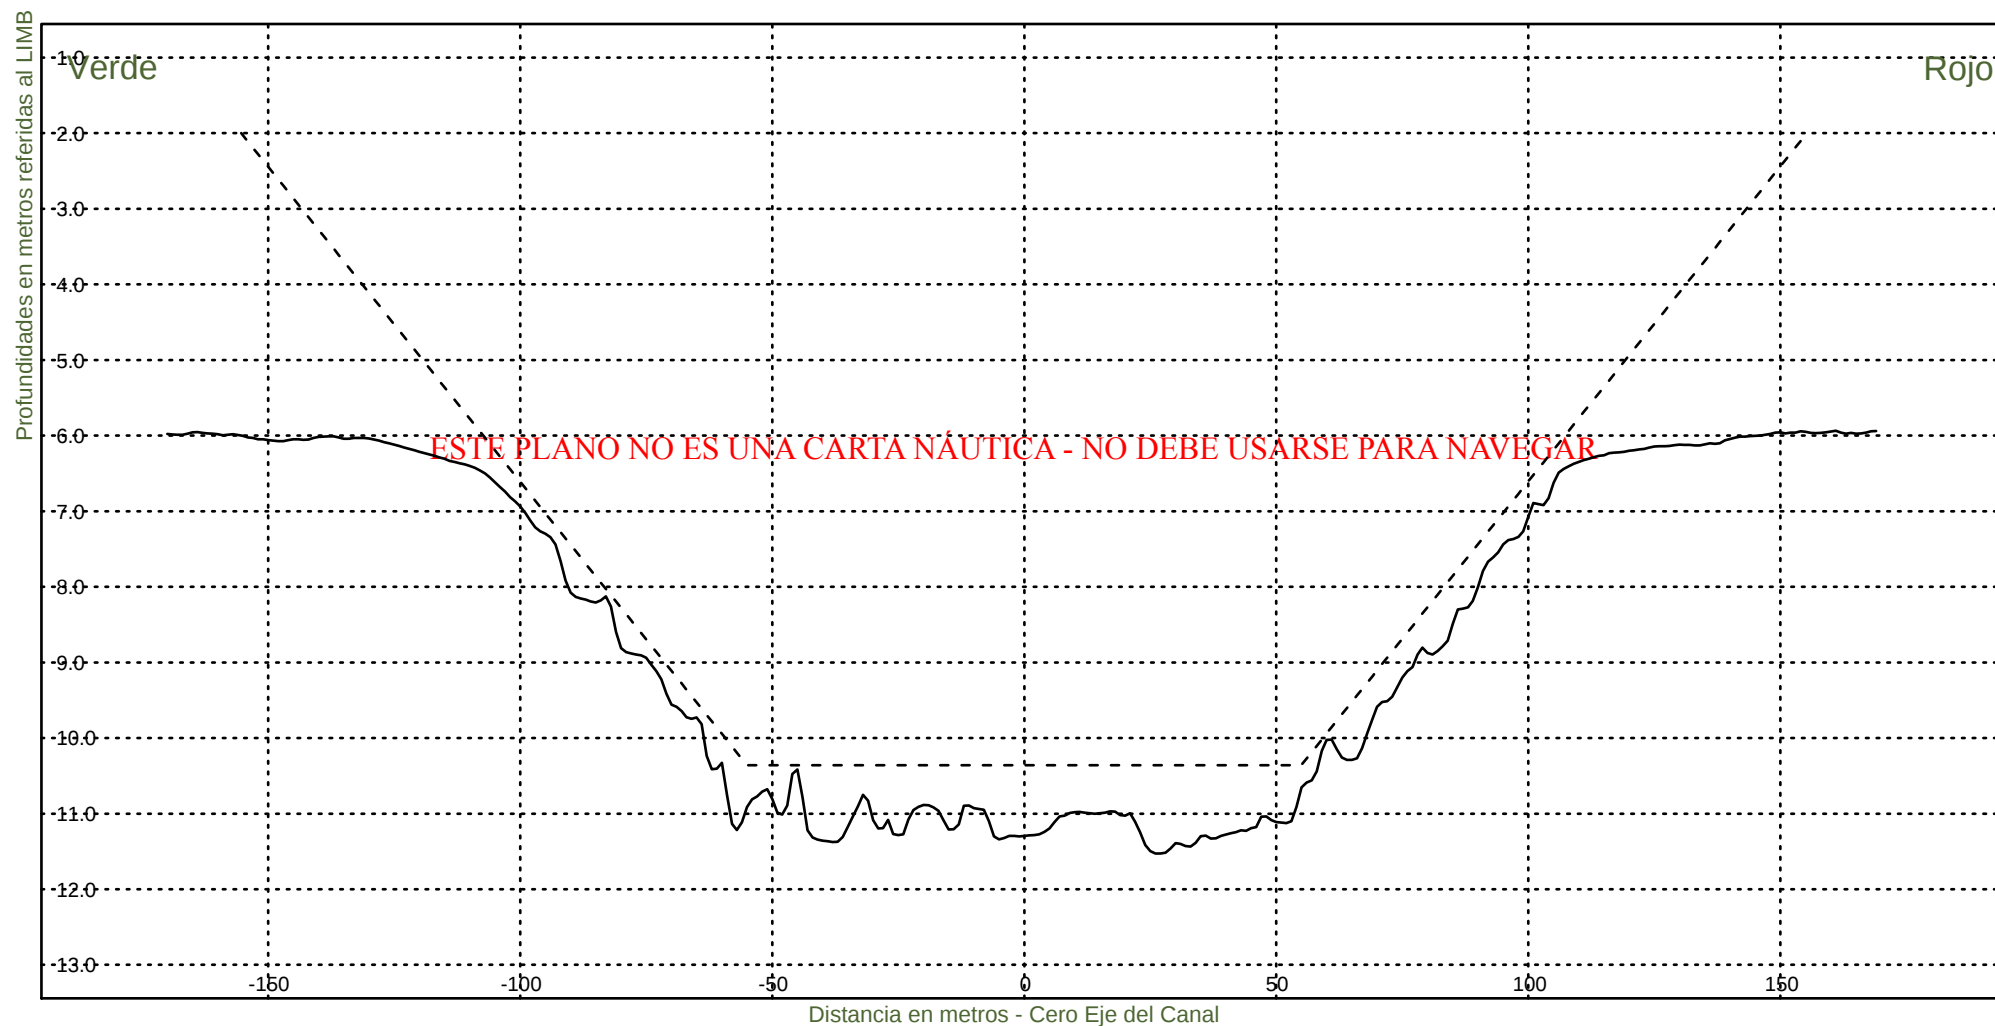

Consorcio Boskalis - Dredging International


Ing. Alberto G. Palomar
REPRESENTANTE TECNICO

Comision Administradora del Rio de la Plata

Canal Martin Garcia


----- :Teorico 34 pies
——— :Batimetria Febrero 2024

Area Canal, KM 39.6-67.4

Hz 1: 1500

KM 50000

V 1: 100

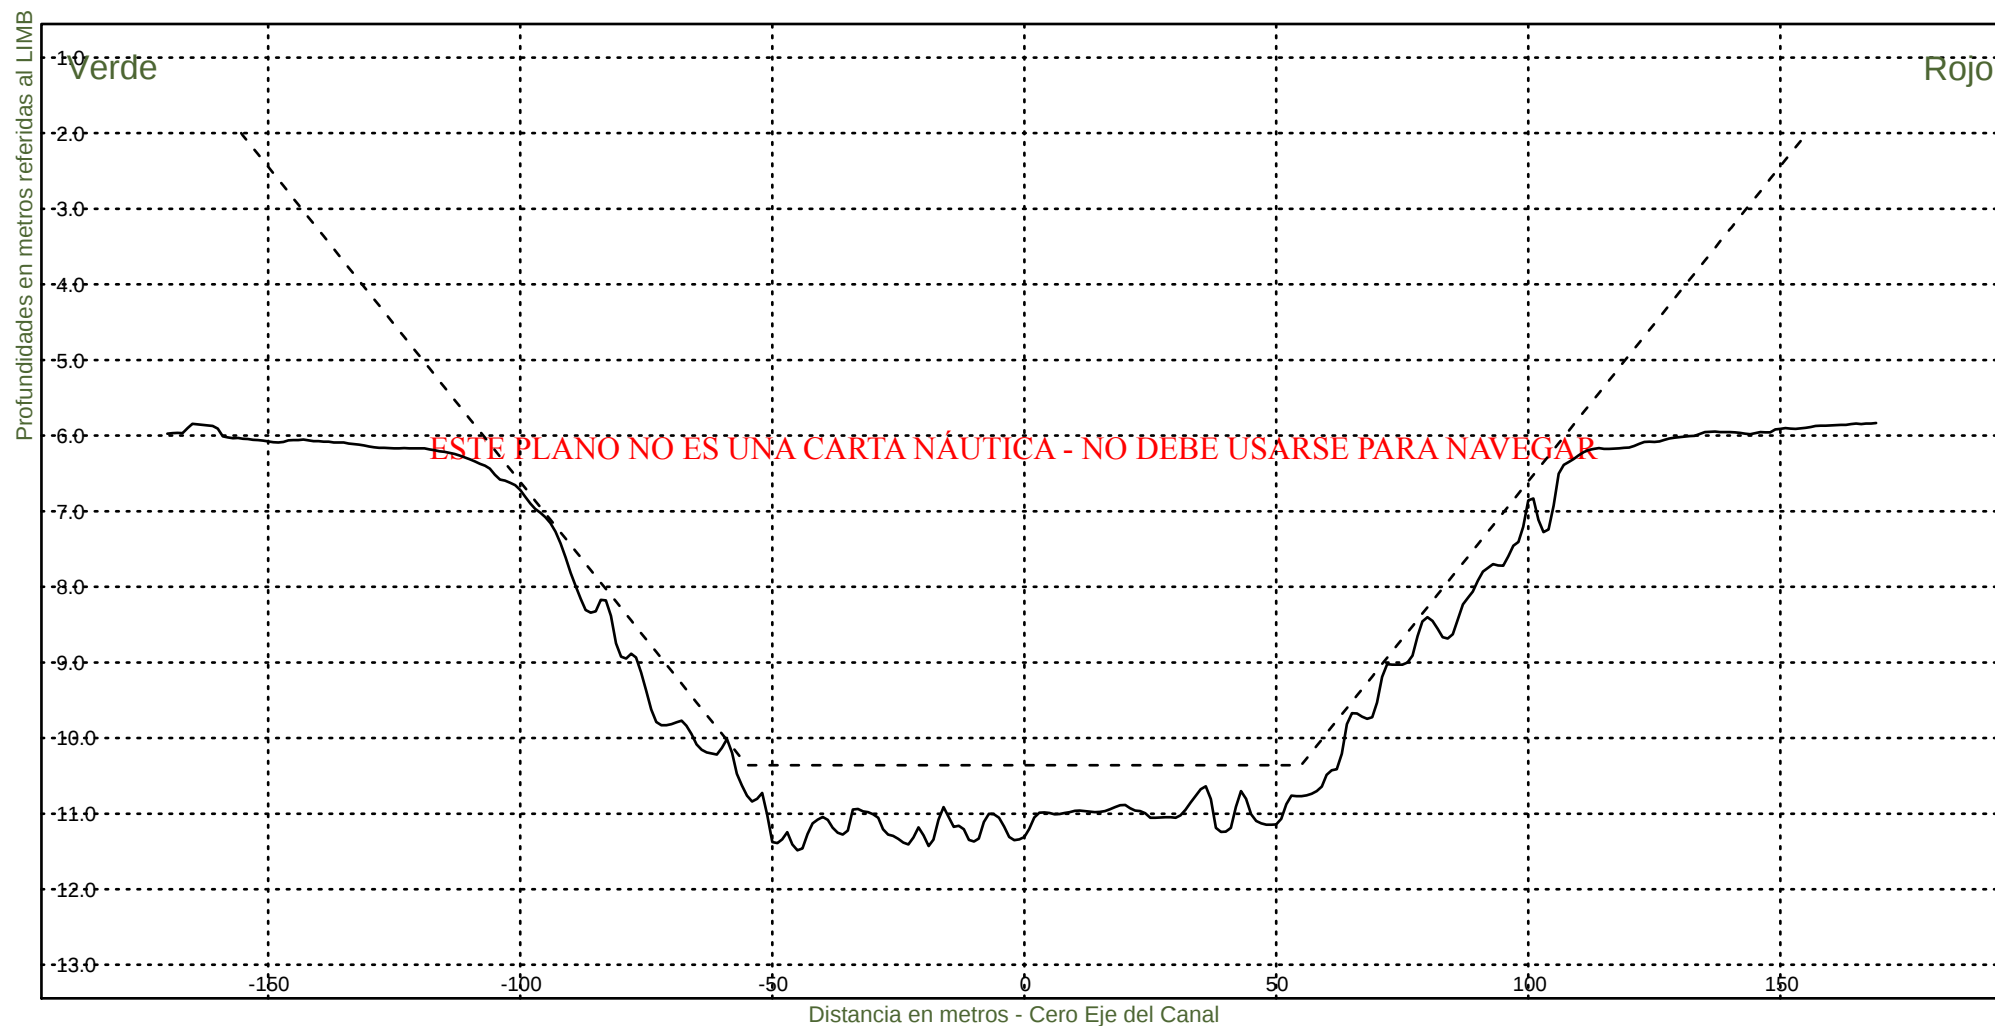

Consorcio Boskalis - Dredging International


Ing. Alberto G. Palomar
REPRESENTANTE TÉCNICO

Comision Administradora del Rio de la Plata

Canal Martin Garcia


----- :Teorico 34 pies
————— :Batimetria Febrero 2024

Area Canal, KM 39.6-67.4

Hz 1: 1500

KM 50200

V 1: 100

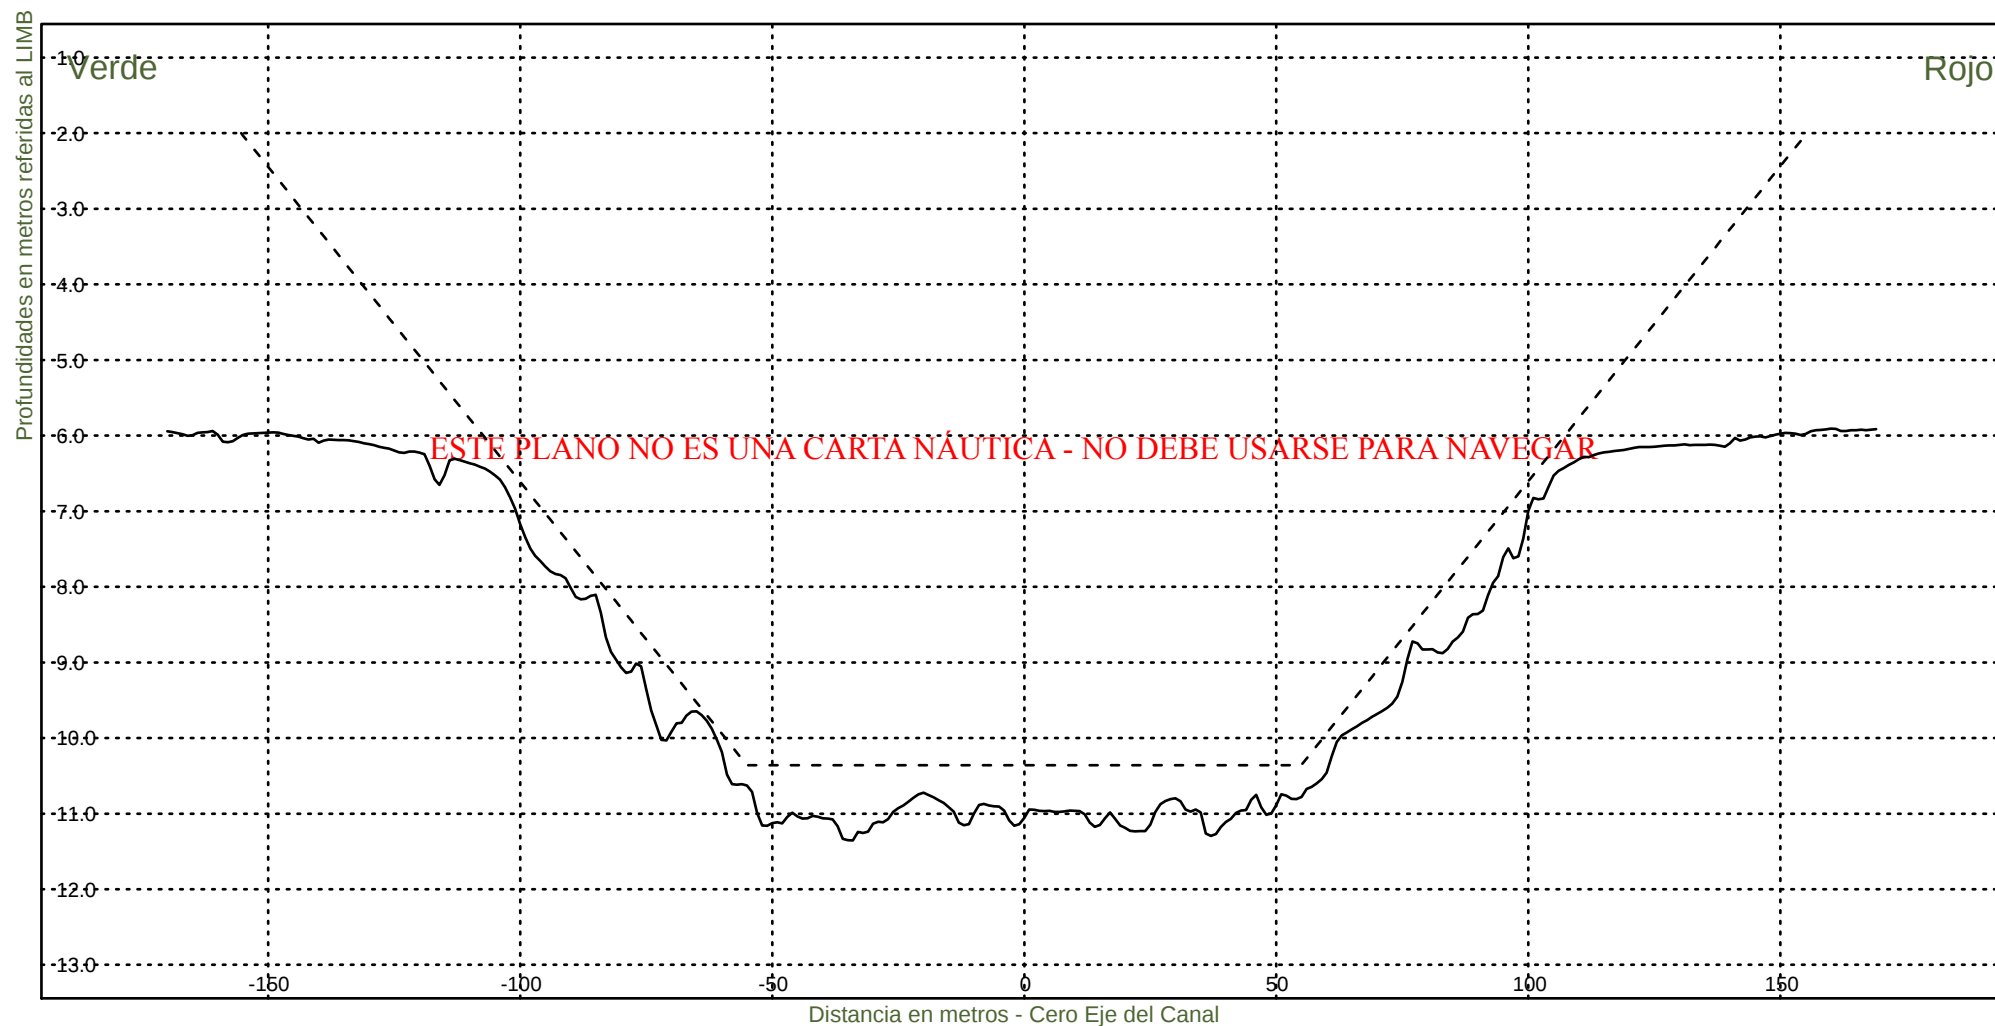

Consorcio Boskalis - Dredging International


Ing. Alberto G. Palomar
REPRESENTANTE TECNICO

Comision Administradora del Rio de la Plata

Canal Martin Garcia


----- :Teorico 34 pies
——— :Batimetria Febrero 2024

Area Canal, KM 39.6-67.4

Hz 1: 1500

KM 50400

V 1: 100

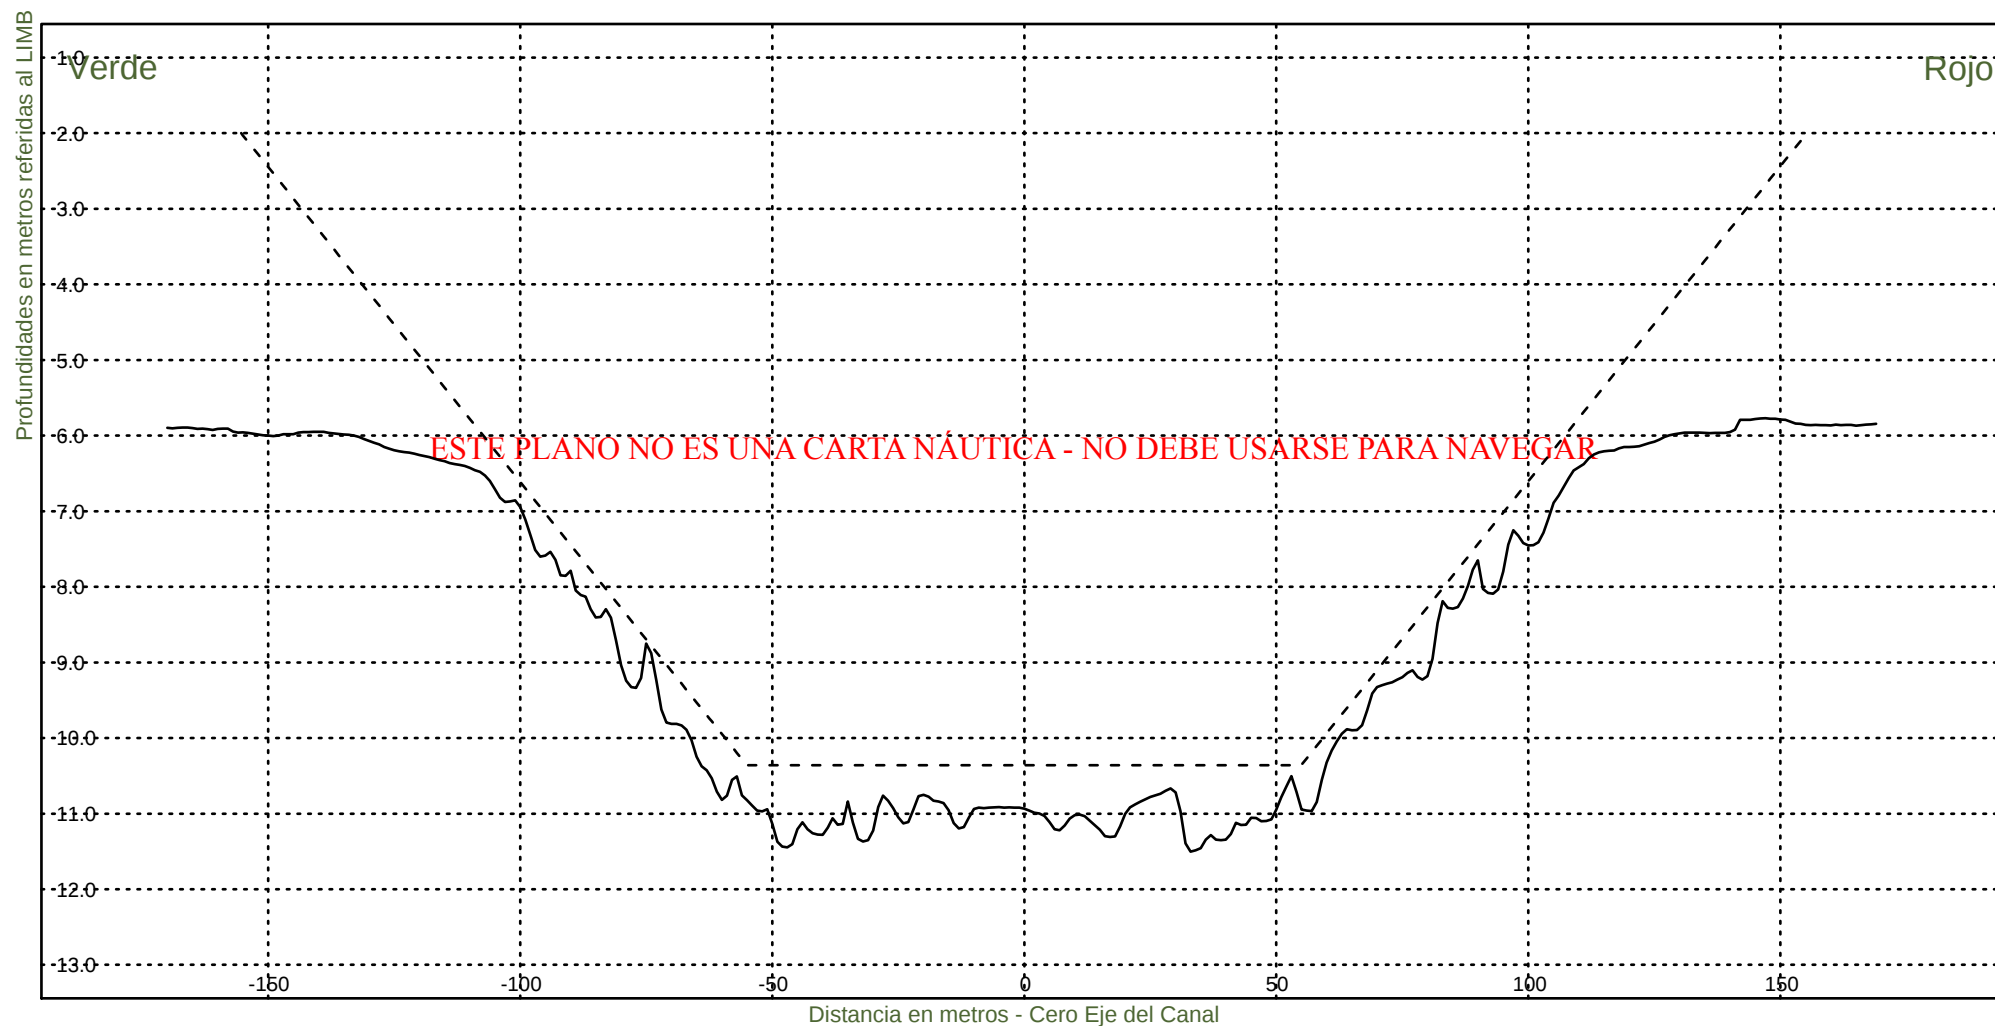

Consorcio Boskalis - Dredging International


Ing. Alberto G. Palomar
REPRESENTANTE TECNICO

Comision Administradora del Rio de la Plata

Canal Martin Garcia


----- :Teorico 34 pies
——— :Batimetria Febrero 2024

Area Canal, KM 39.6-67.4

Hz 1: 1500

KM 50600

V 1: 100

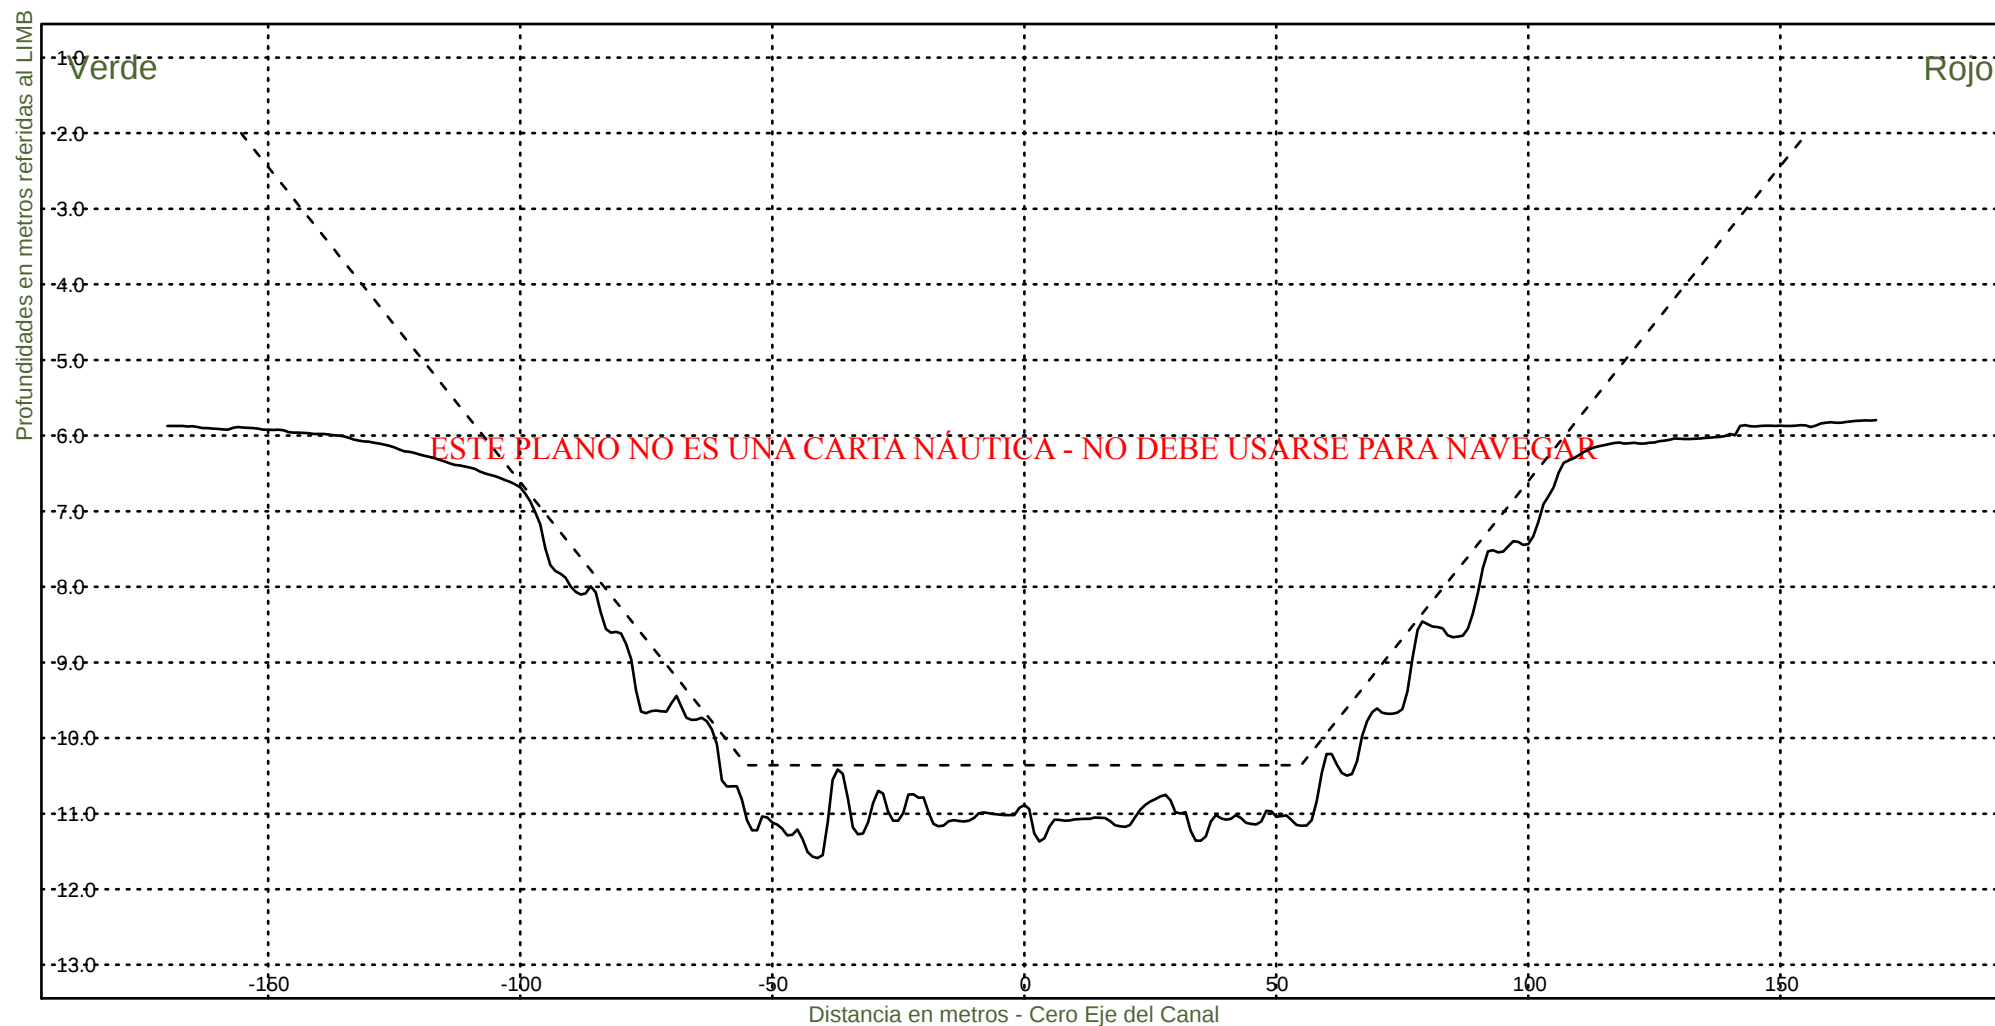

Consorcio Boskalis - Dredging International


Ing. Alberto G. Palomar
REPRESENTANTE TECNICO

Comision Administradora del Rio de la Plata

Canal Martin Garcia


----- :Teorico 34 pies
——— :Batimetria Febrero 2024

Area Canal, KM 39.6-67.4

Hz 1: 1500

KM 50800

V 1: 100

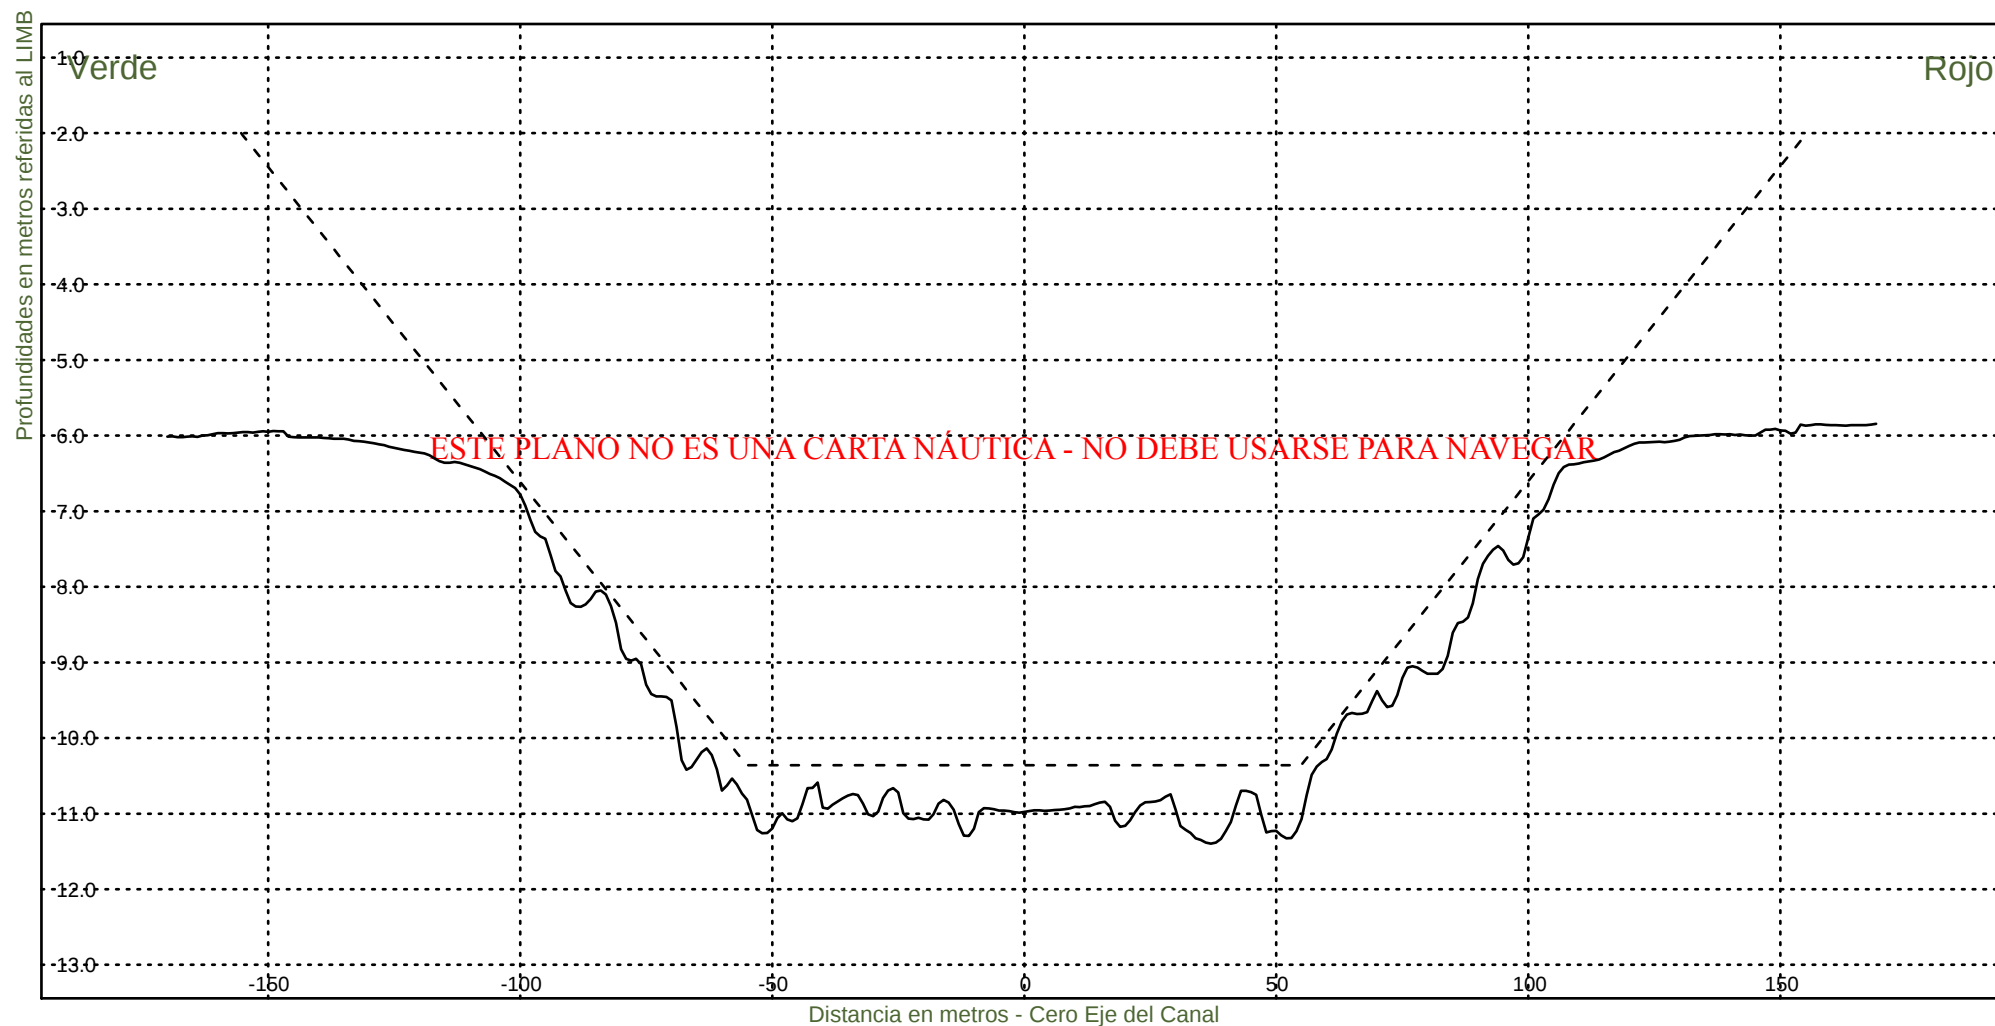

Consorcio Boskalis - Dredging International


Ing. Alberto G. Palomar
REPRESENTANTE TECNICO

Comision Administradora del Rio de la Plata

Canal Martin Garcia


----- :Teorico 34 pies
————— :Batimetria Febrero 2024

Area Canal, KM 39.6-67.4

Hz 1: 1500

KM 51000

V 1: 100

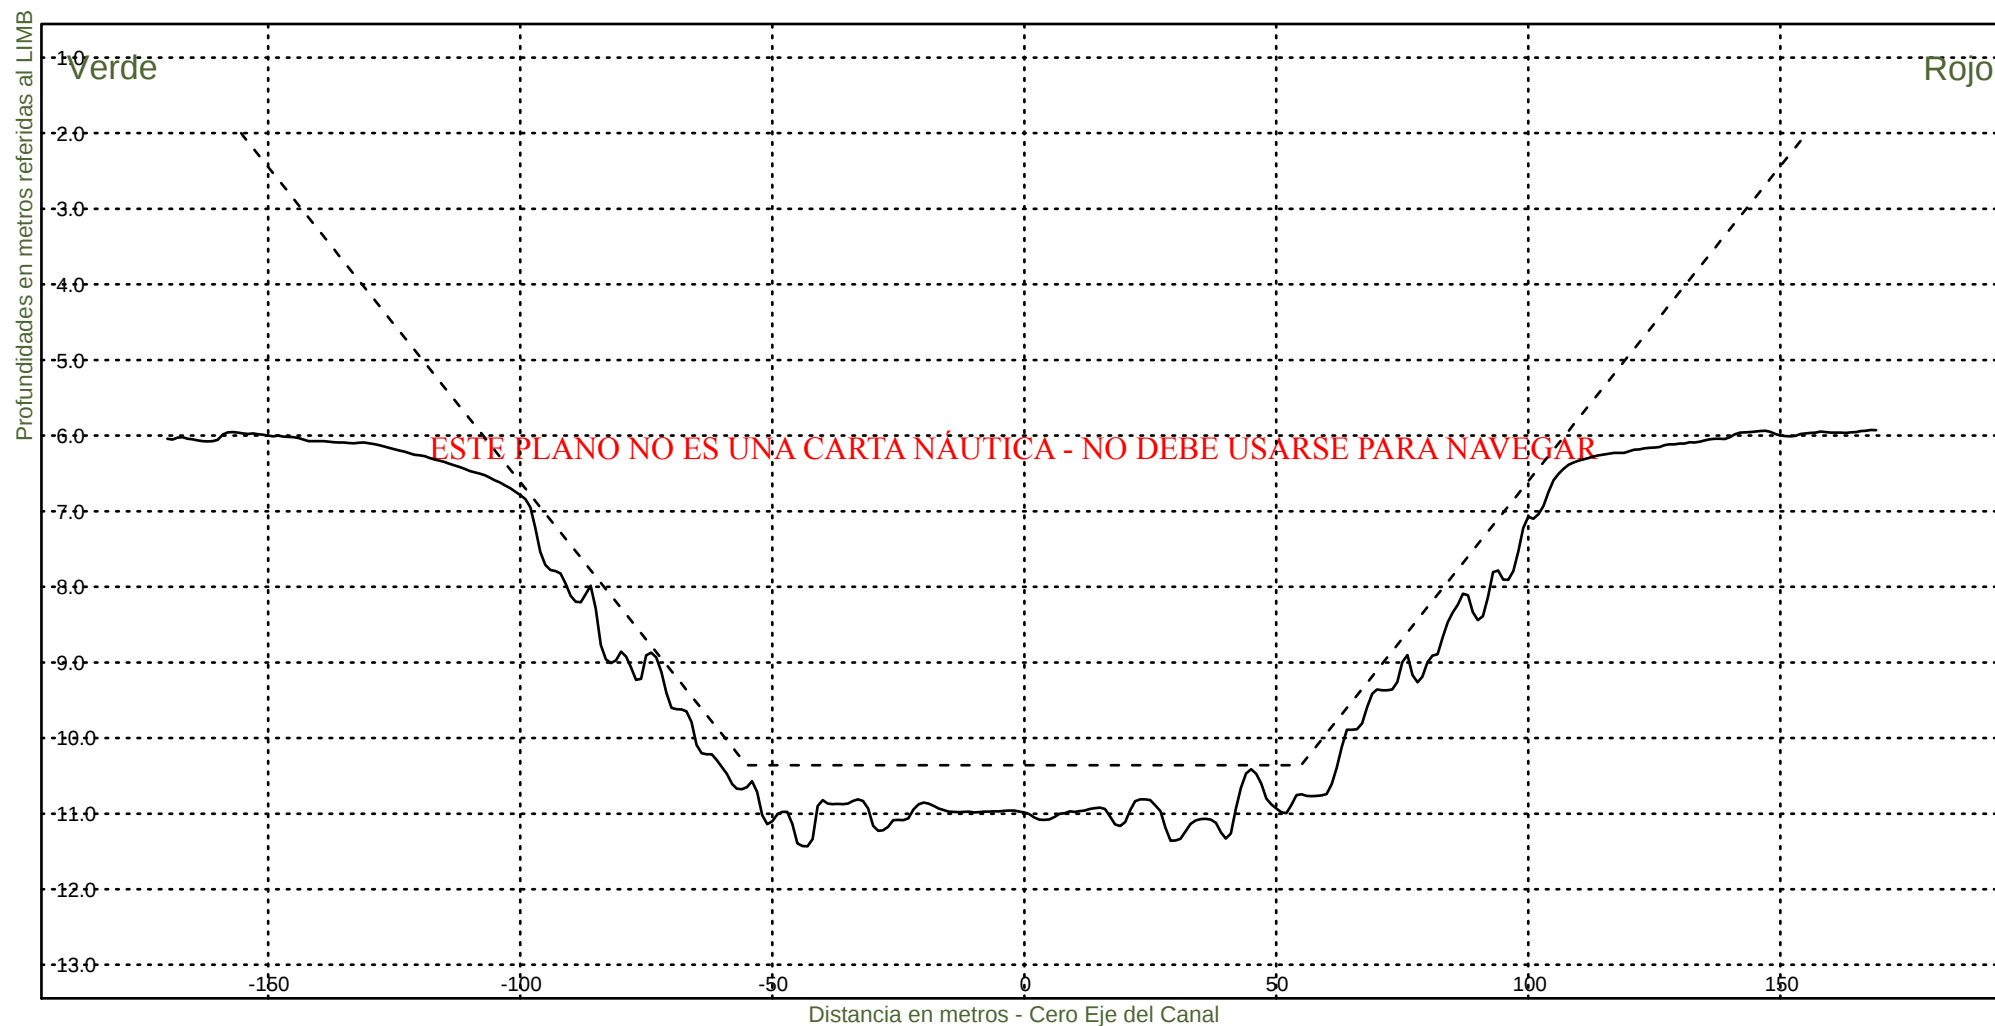

Consorcio Boskalis - Dredging International


Ing. Alberto G. Palomar
REPRESENTANTE TÉCNICO

Comision Administradora del Rio de la Plata

Canal Martin Garcia


----- :Teorico 34 pies
——— :Batimetria Febrero 2024

Area Canal, KM 39.6-67.4

Hz 1: 1500

KM 51200

V 1: 100

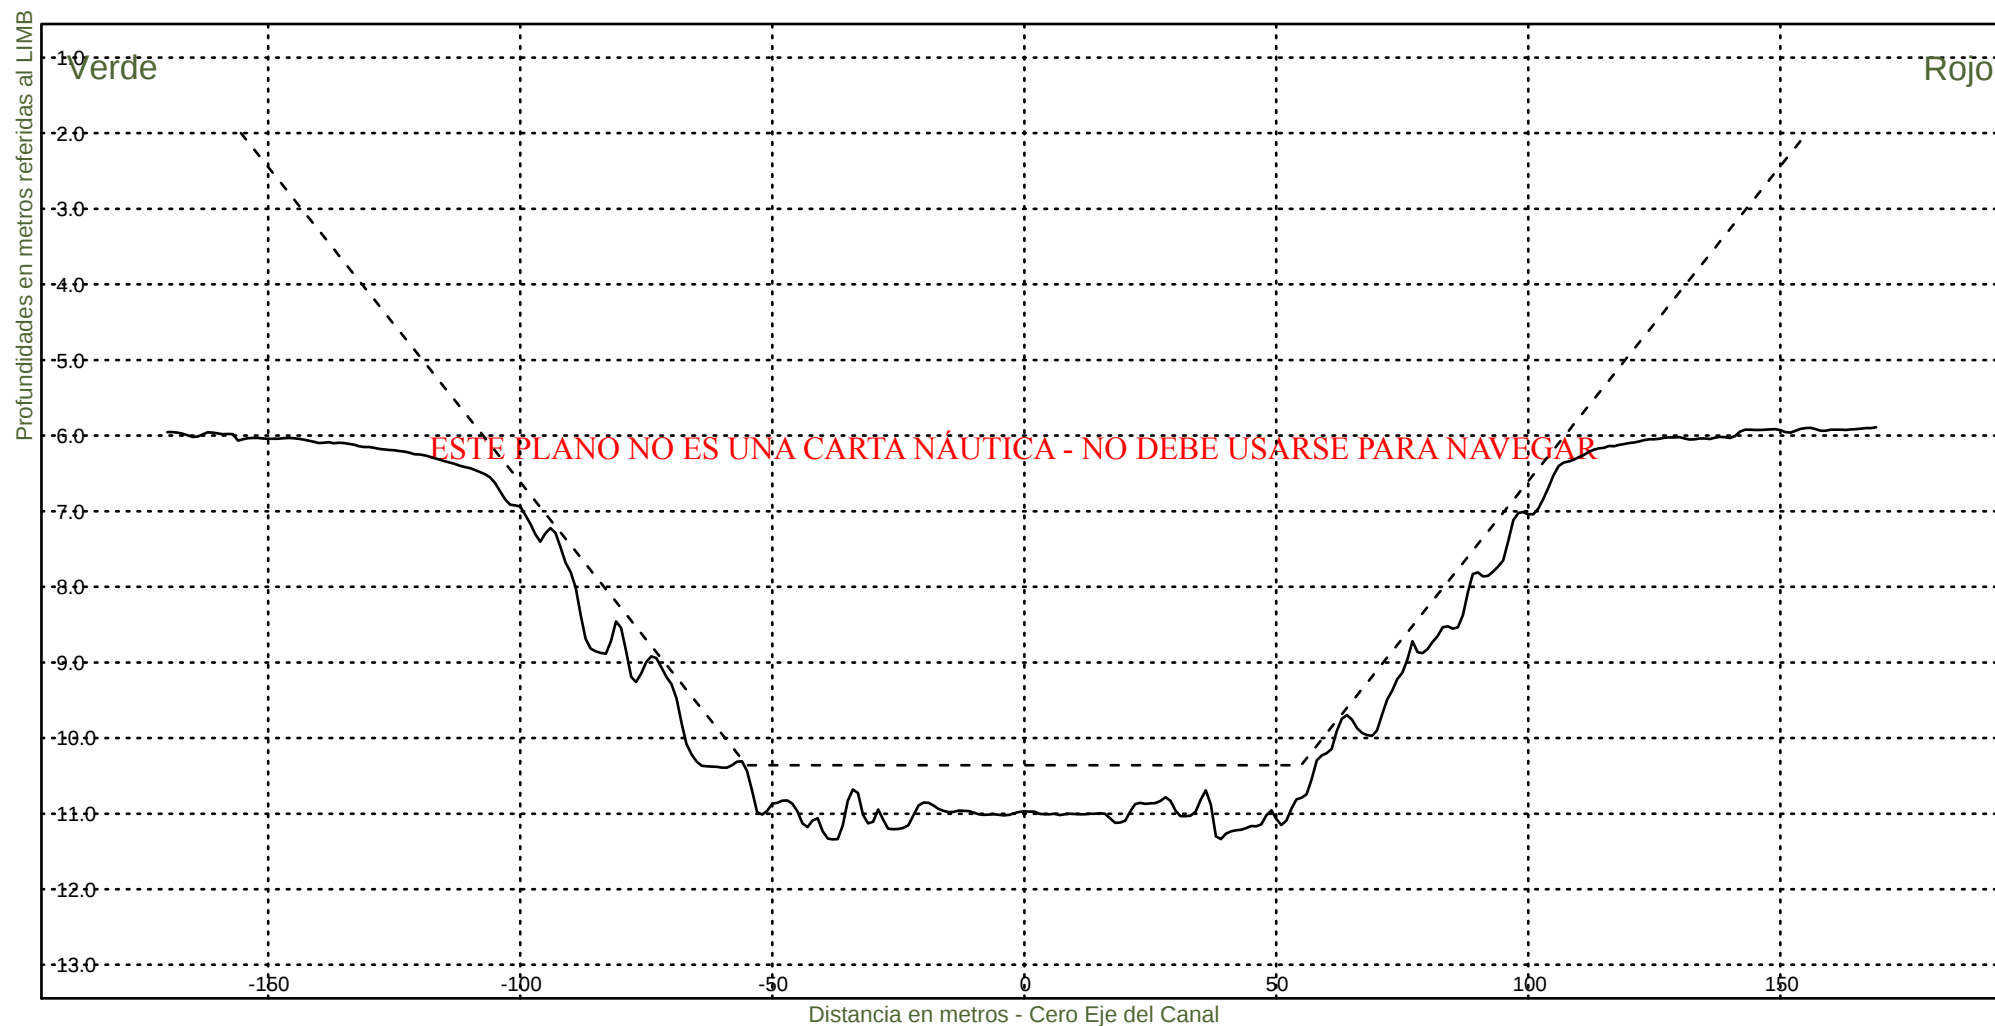

Consorcio Boskalis - Dredging International


Ing. Alberto G. Palomar
REPRESENTANTE TECNICO

Comision Administradora del Rio de la Plata

Canal Martin Garcia


----- :Teorico 34 pies
——— :Batimetria Febrero 2024

Area Canal, KM 39.6-67.4

Hz 1: 1500

KM 51400

V 1: 100

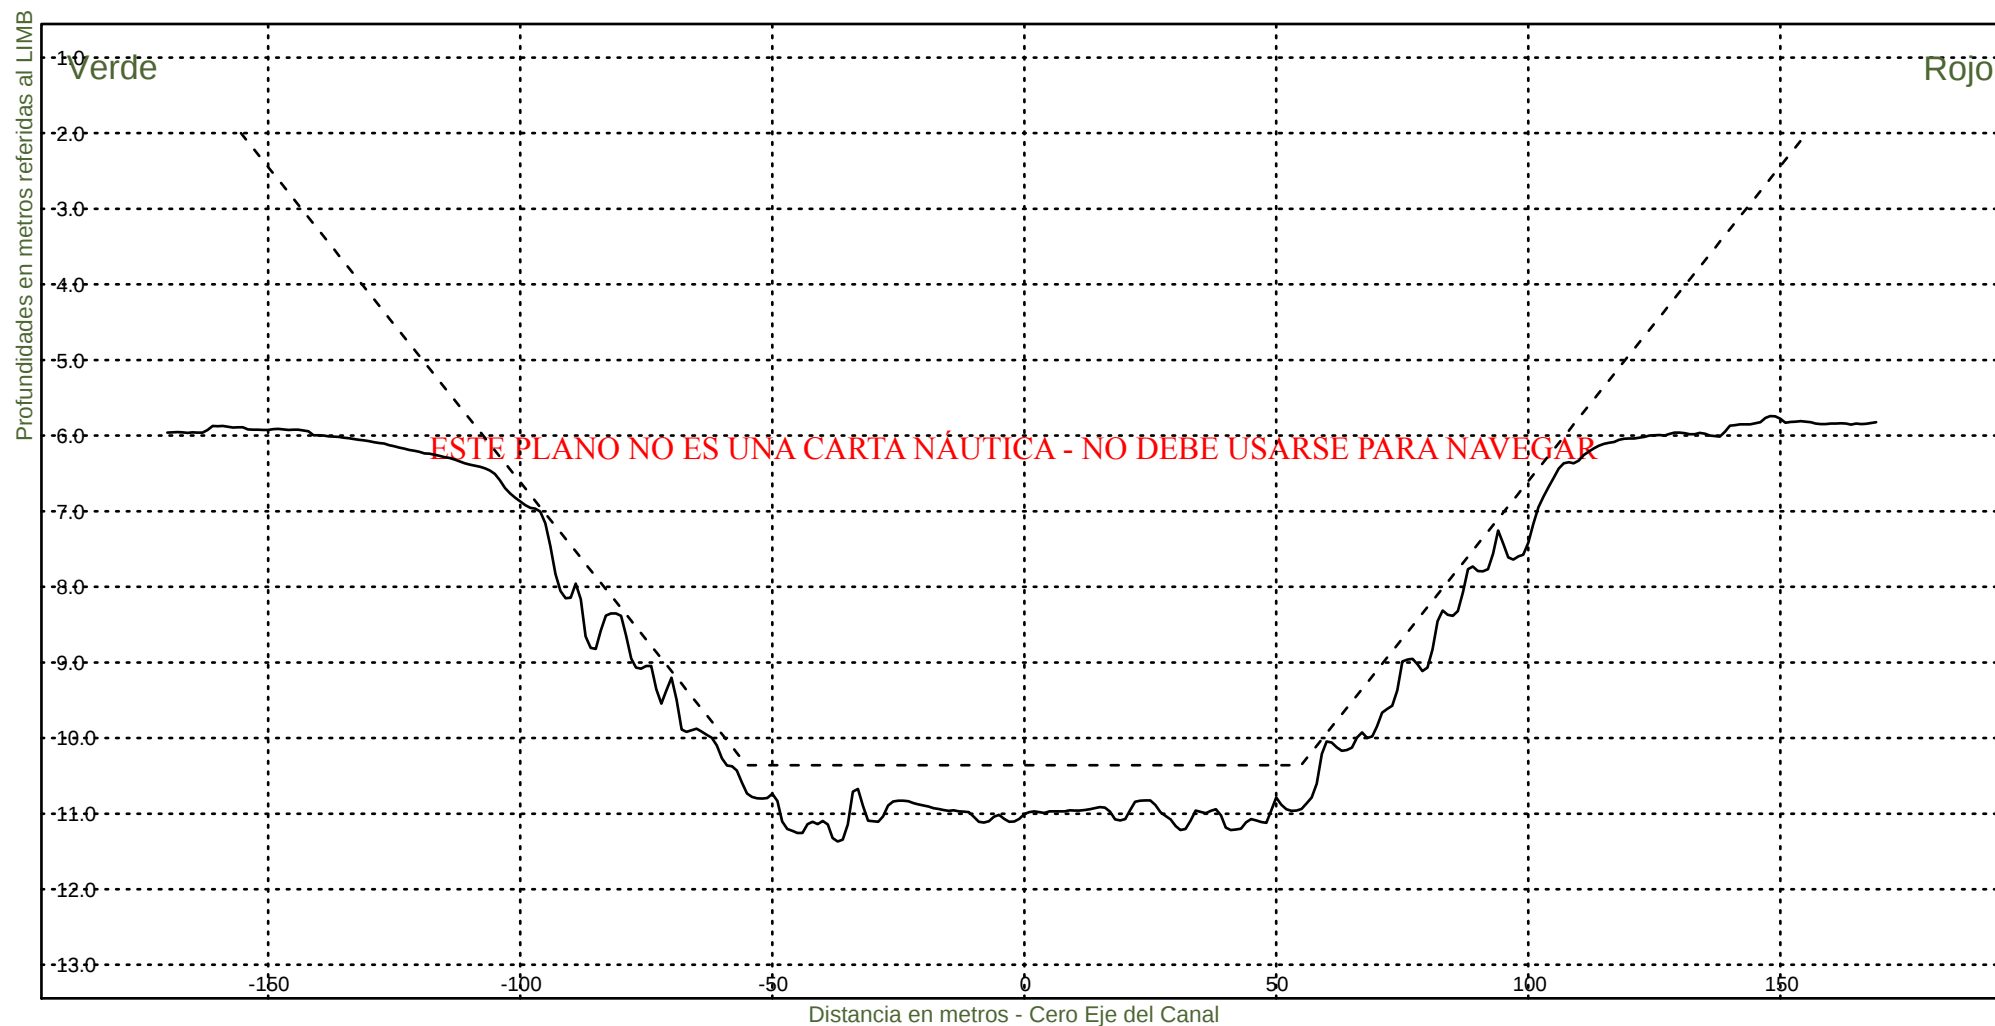

Consorcio Boskalis - Dredging International


Ing. Alberto G. Palomar
REPRESENTANTE TECNICO

Comision Administradora del Rio de la Plata

Canal Martin Garcia


----- :Teorico 34 pies
——— :Batimetria Febrero 2024

Area Canal, KM 39.6-67.4

Hz 1: 1500

KM 51600

V 1: 100

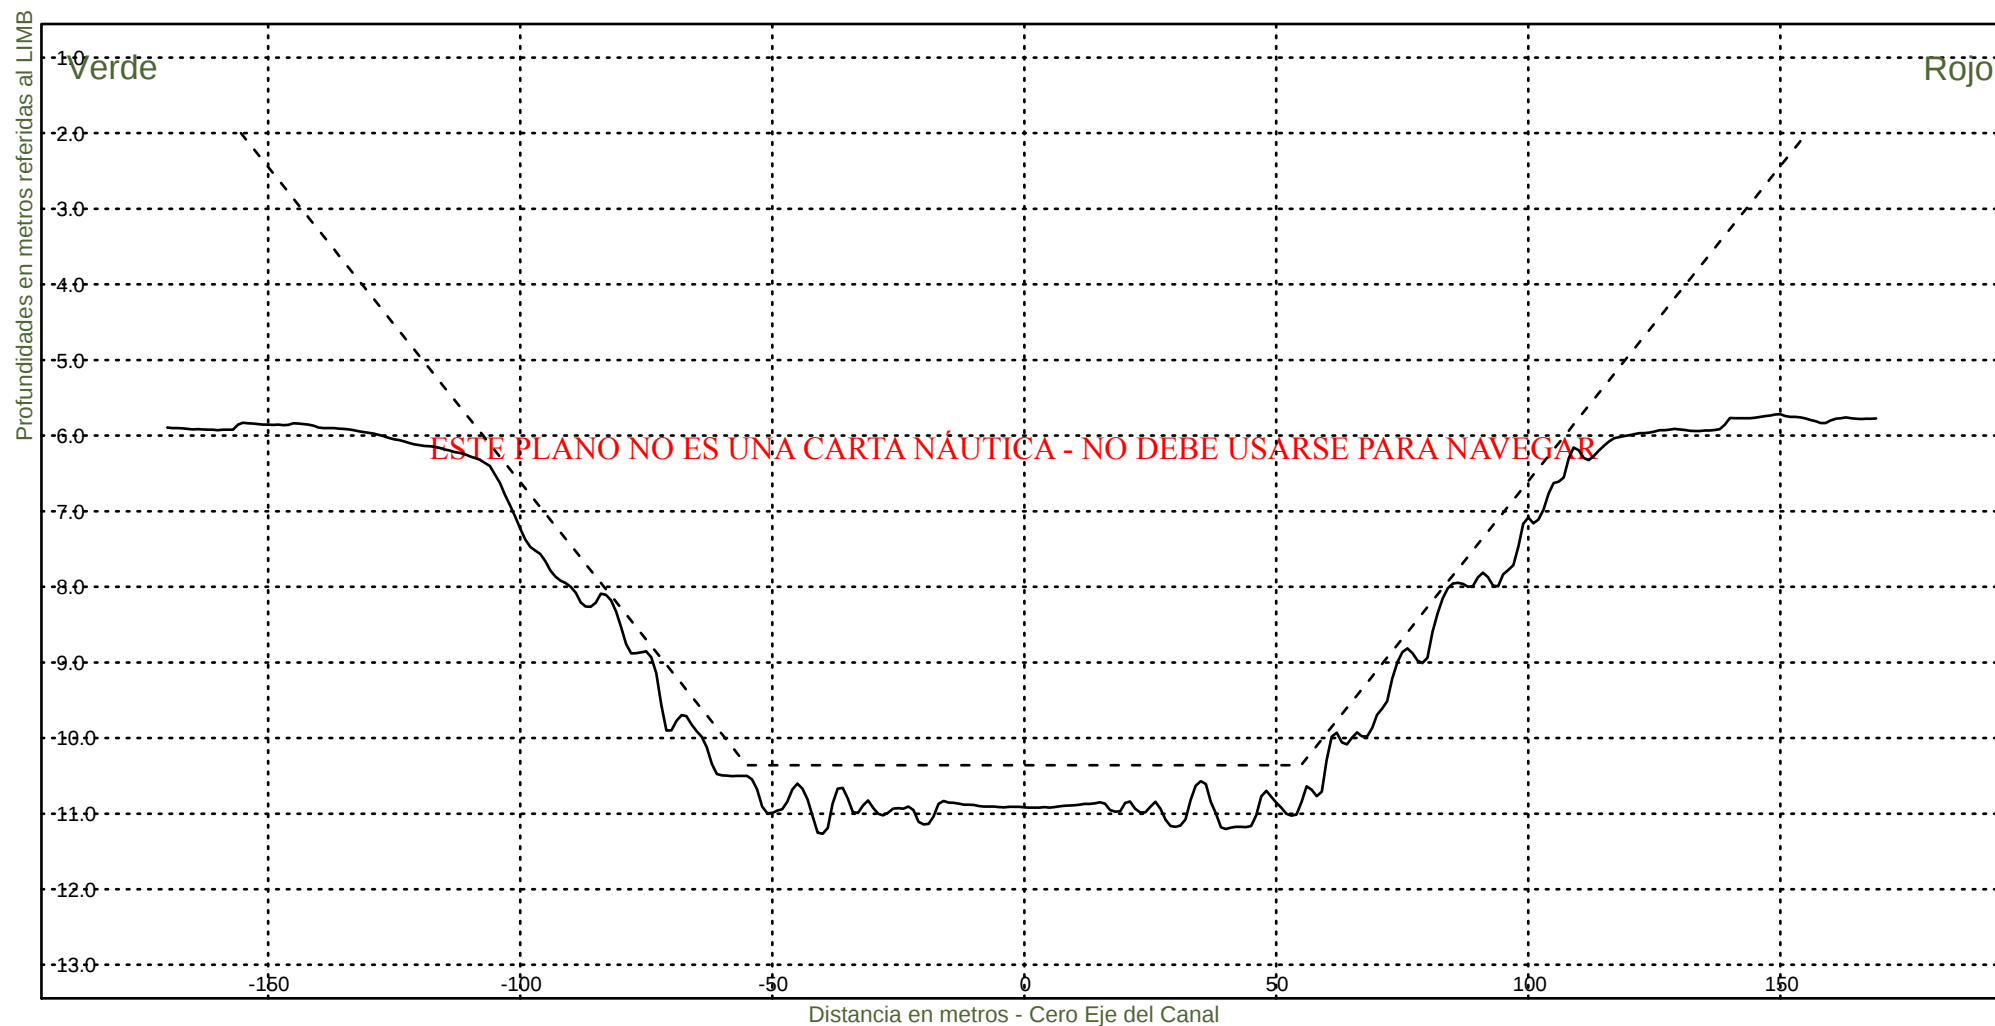

Consorcio Boskalis - Dredging International


Ing. Alberto G. Palomar
REPRESENTANTE TECNICO

Comision Administradora del Rio de la Plata

Canal Martin Garcia


----- :Teorico 34 pies
————— :Batimetria Febrero 2024

Area Canal, KM 39.6-67.4

Hz 1: 1500

KM 51800

V 1: 100

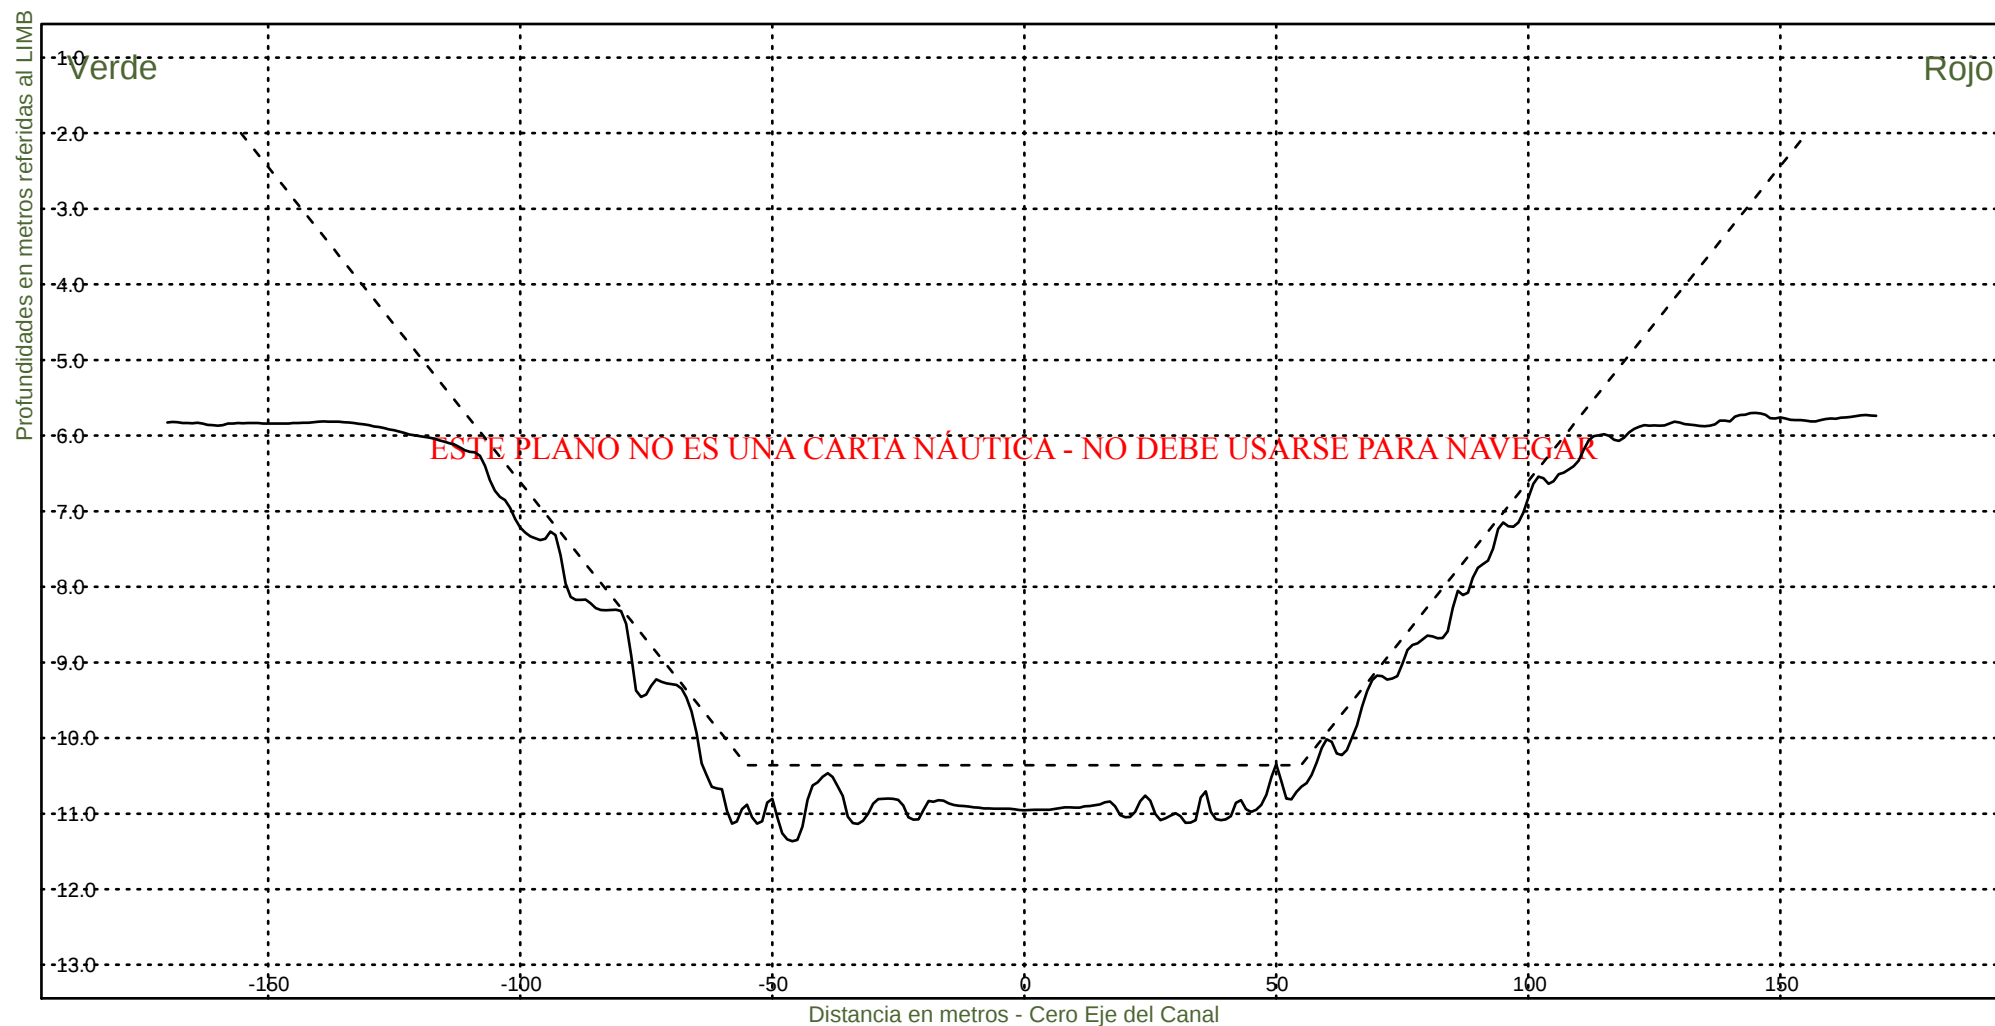

Consorcio Boskalis - Dredging International


Ing. Alberto G. Palomar
REPRESENTANTE TECNICO

Comision Administradora del Rio de la Plata

Canal Martin Garcia


----- :Teorico 34 pies
——— :Batimetria Febrero 2024

Area Canal, KM 39.6-67.4

Hz 1: 1500

KM 52000

V 1: 100

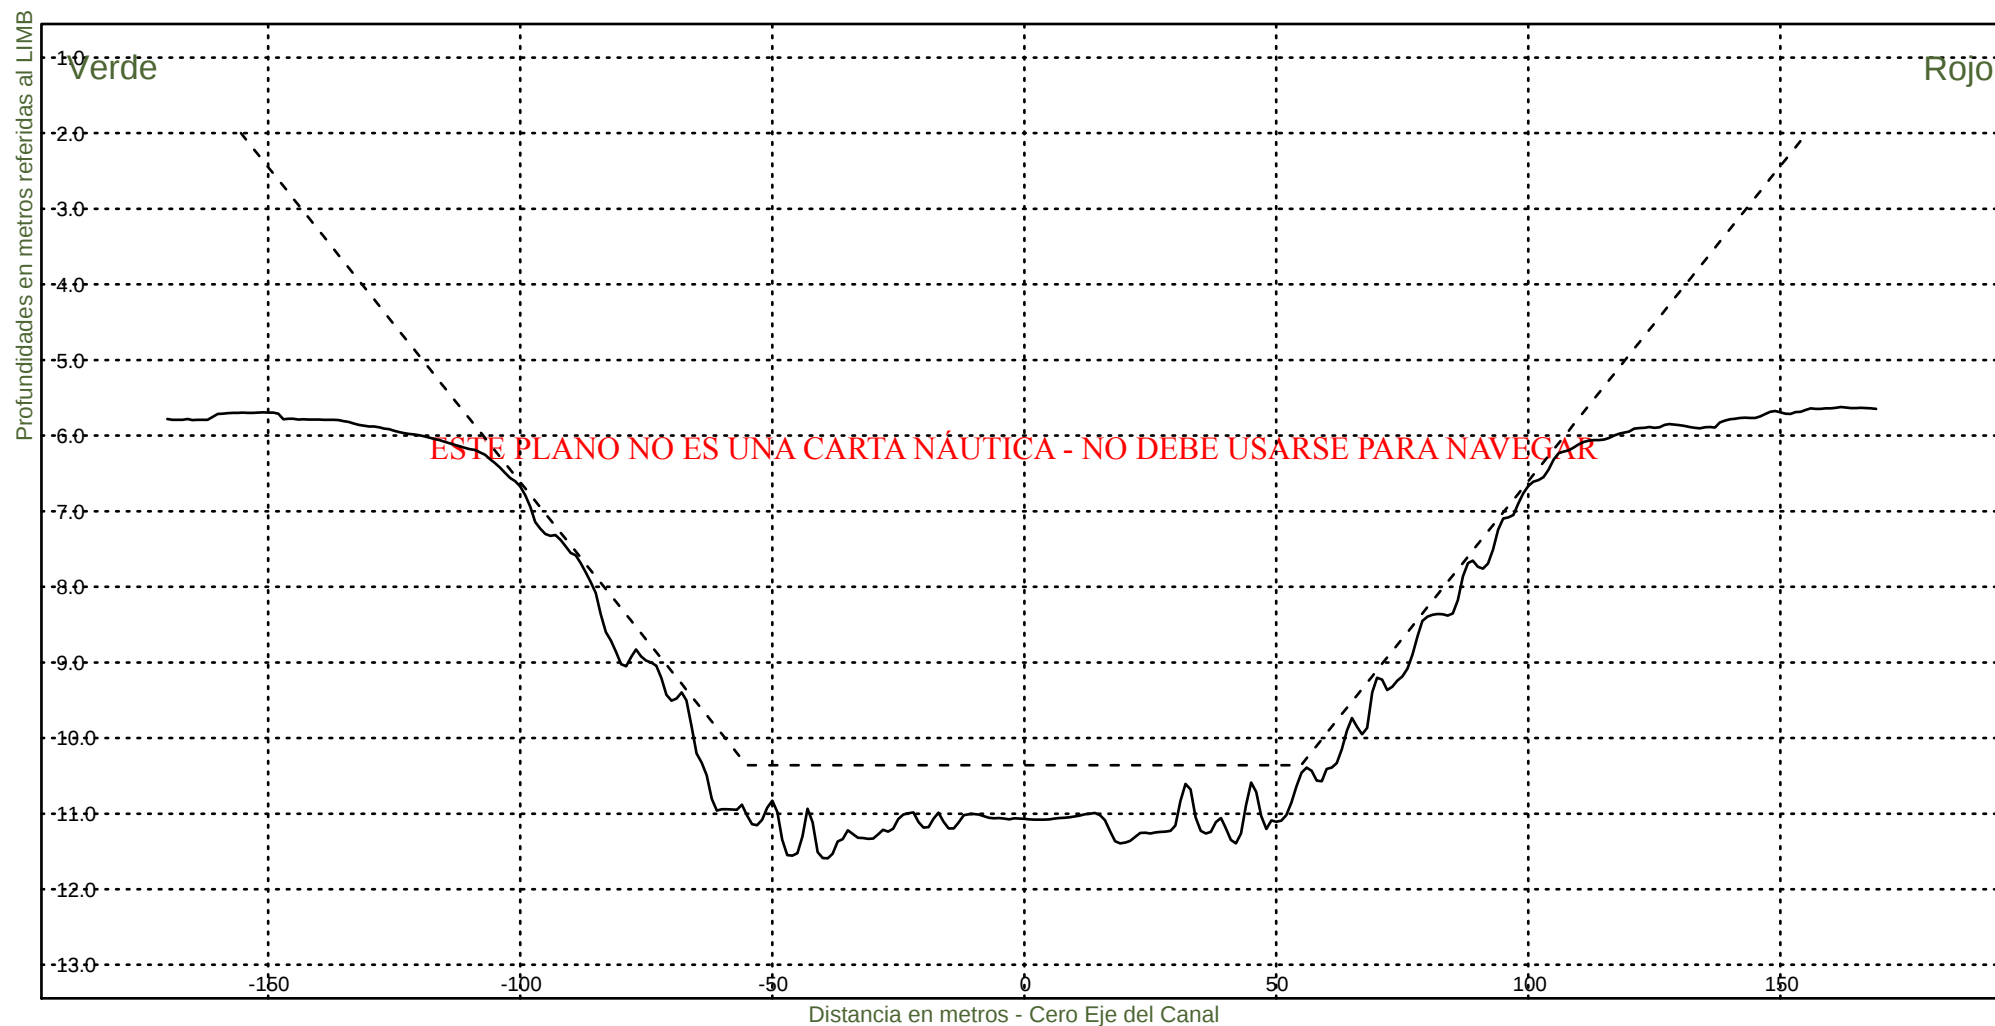

Consorcio Boskalis - Dredging International



Ing. Alberto G. Palomar
REPRESENTANTE TECNICO

Comision Administradora del Rio de la Plata

Canal Martin Garcia

----- :Teorico 34 pies
————— :Batimetria Febrero 2024

Area Canal, KM 39.6-67.4
Hz 1: 1500
V 1: 100
KM 52200

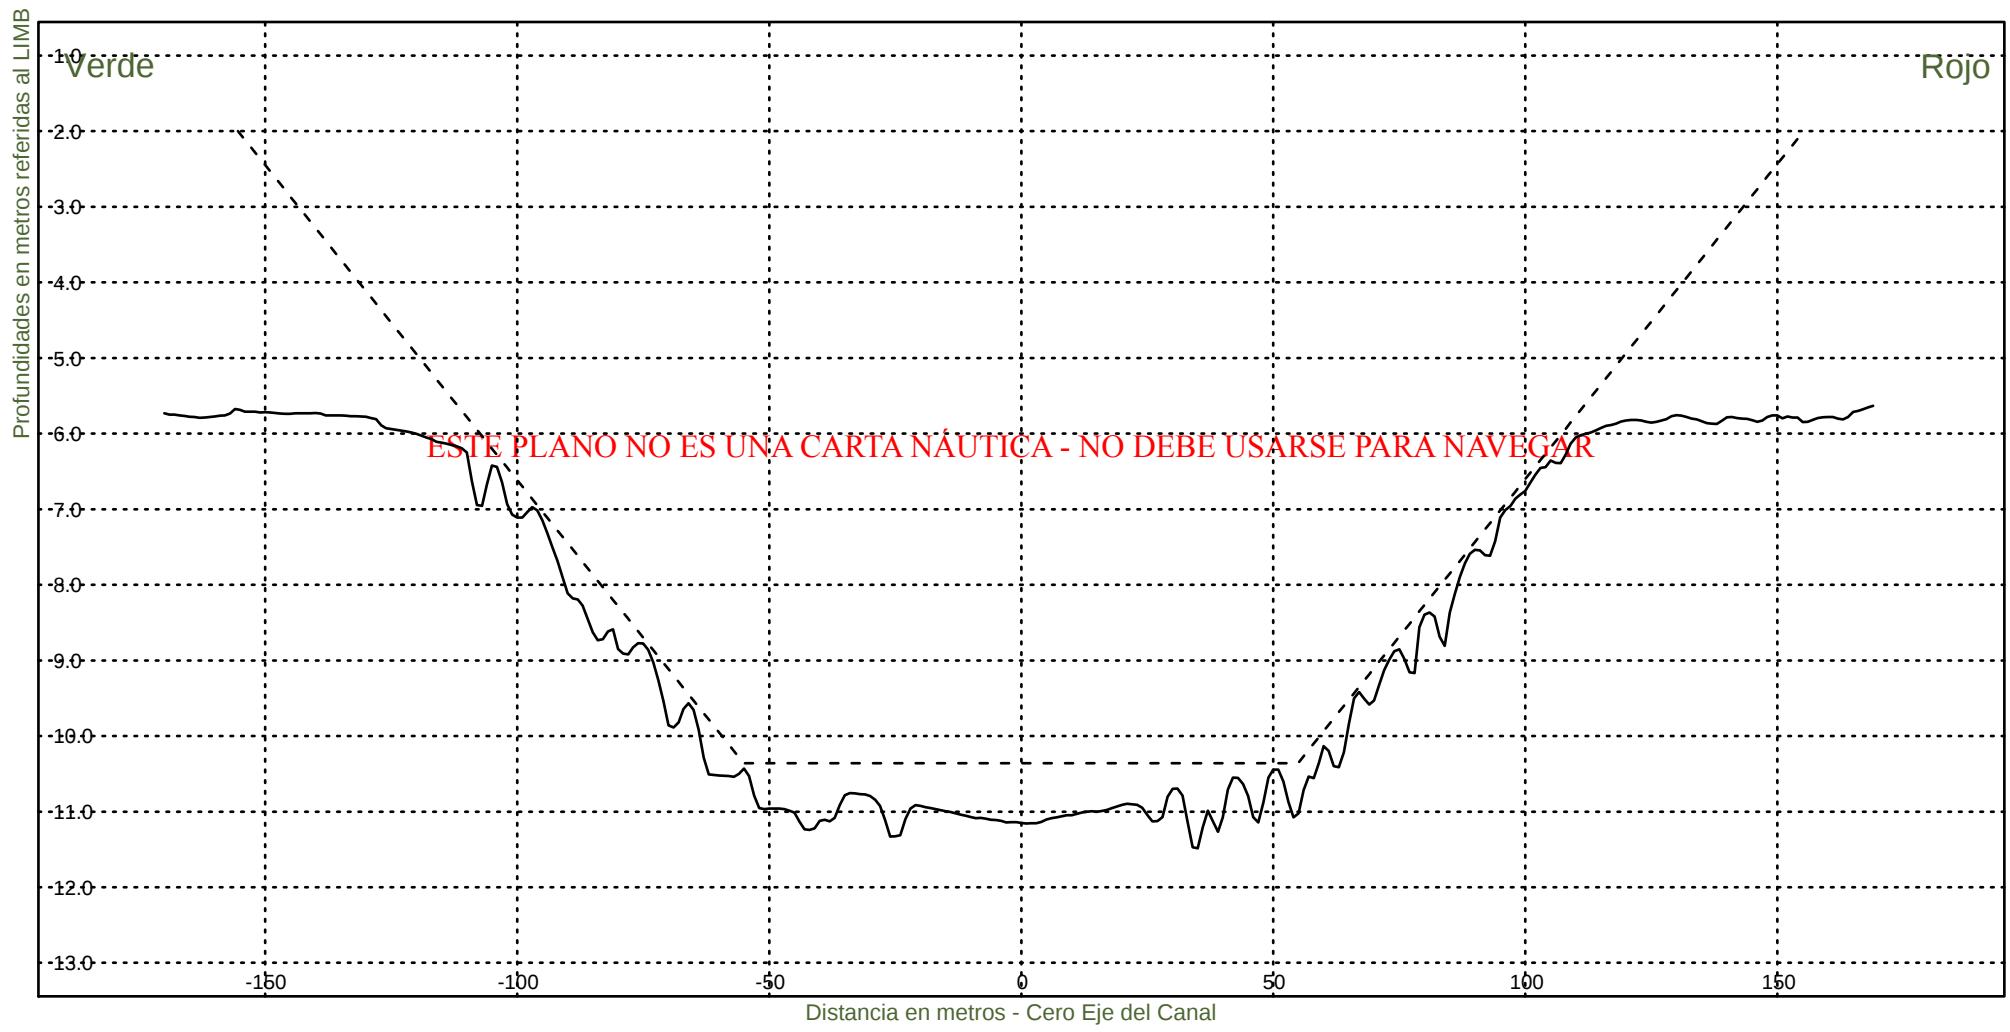

Consorcio Boskalis - Dredging International


Ing. Alberto G. Palomar
REPRESENTANTE TECNICO

Comision Administradora del Rio de la Plata
Canal Martin Garcia


----- : Teorico 34 pies
———— : Batimetria Febrero 2024

Area Canal, KM 39.6-67.4

Hz 1: 1500

KM 52400

V 1: 100

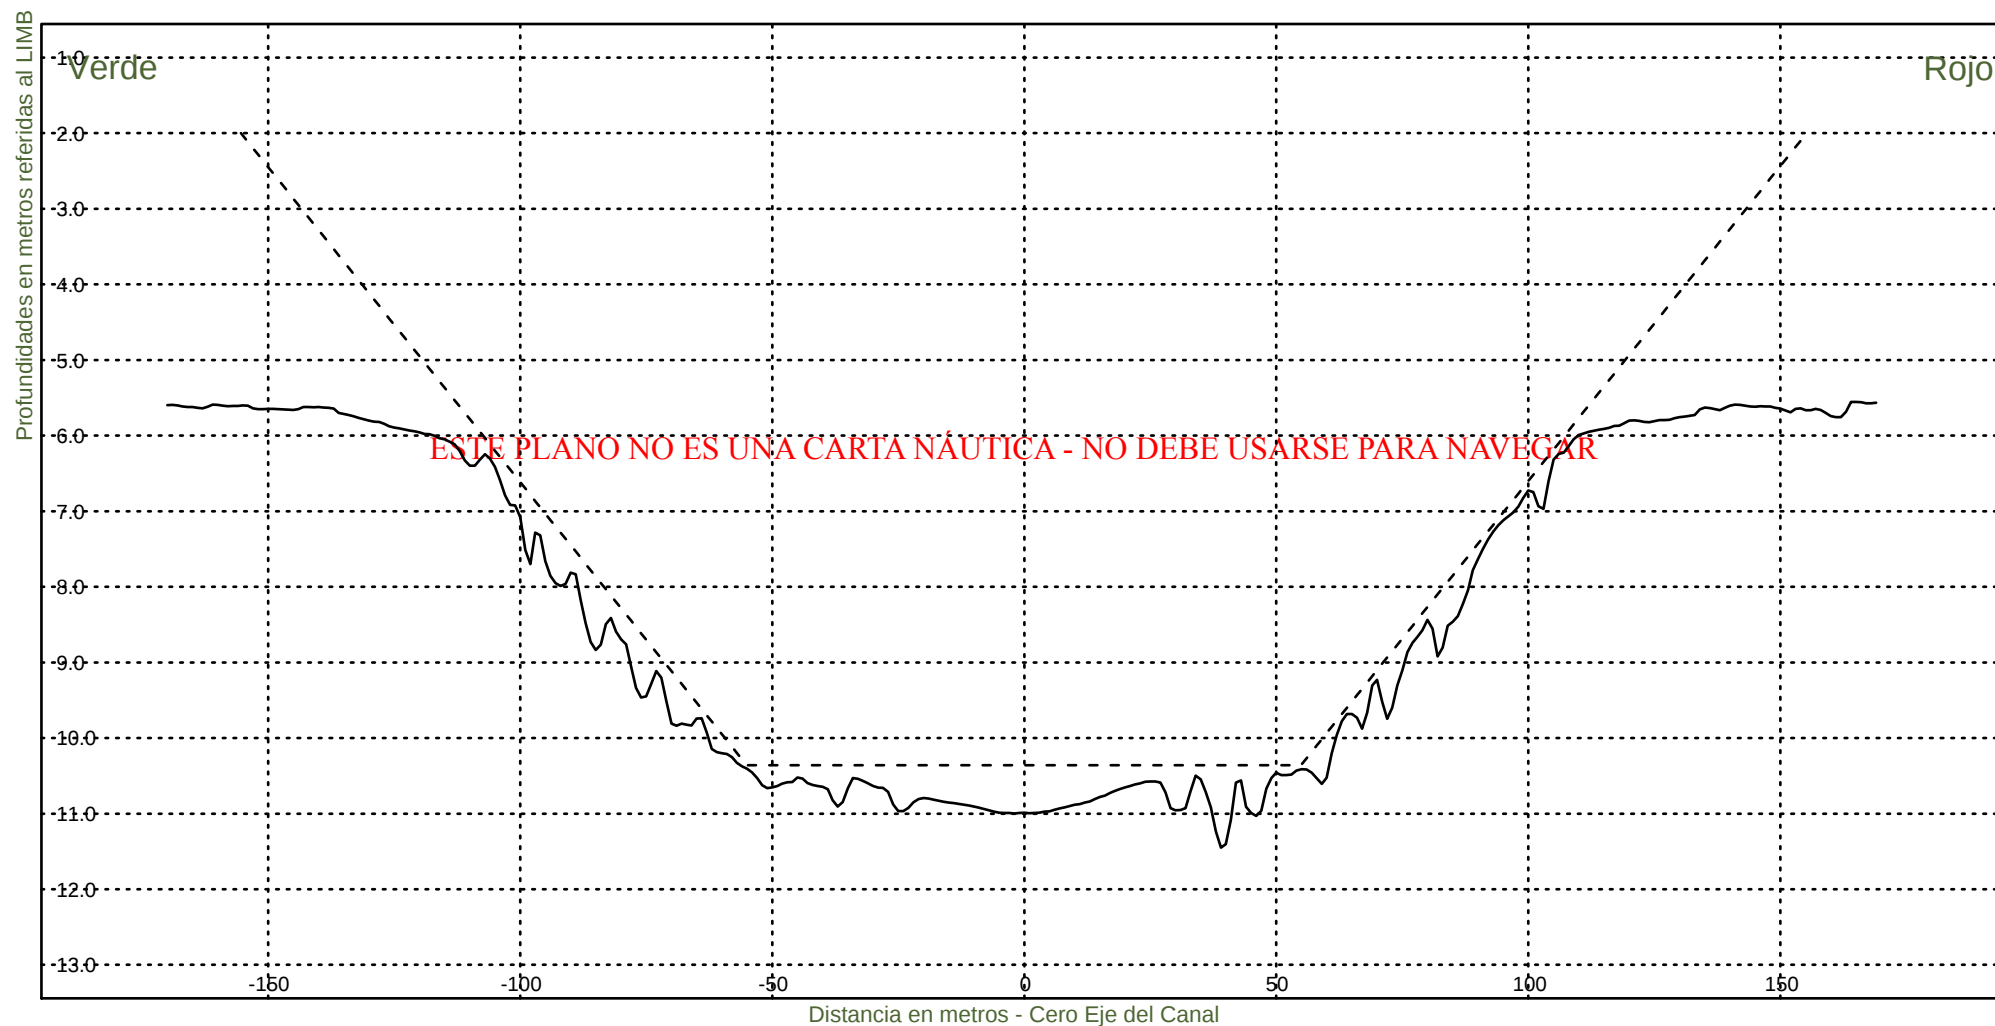

Consorcio Boskalis - Dredging International


Ing. Alberto G. Palomar
REPRESENTANTE TECNICO

Comision Administradora del Rio de la Plata

Canal Martin Garcia


----- :Teorico 34 pies
——— :Batimetria Febrero 2024

Area Canal, KM 39.6-67.4

Hz 1: 1500

KM 52600

V 1: 100

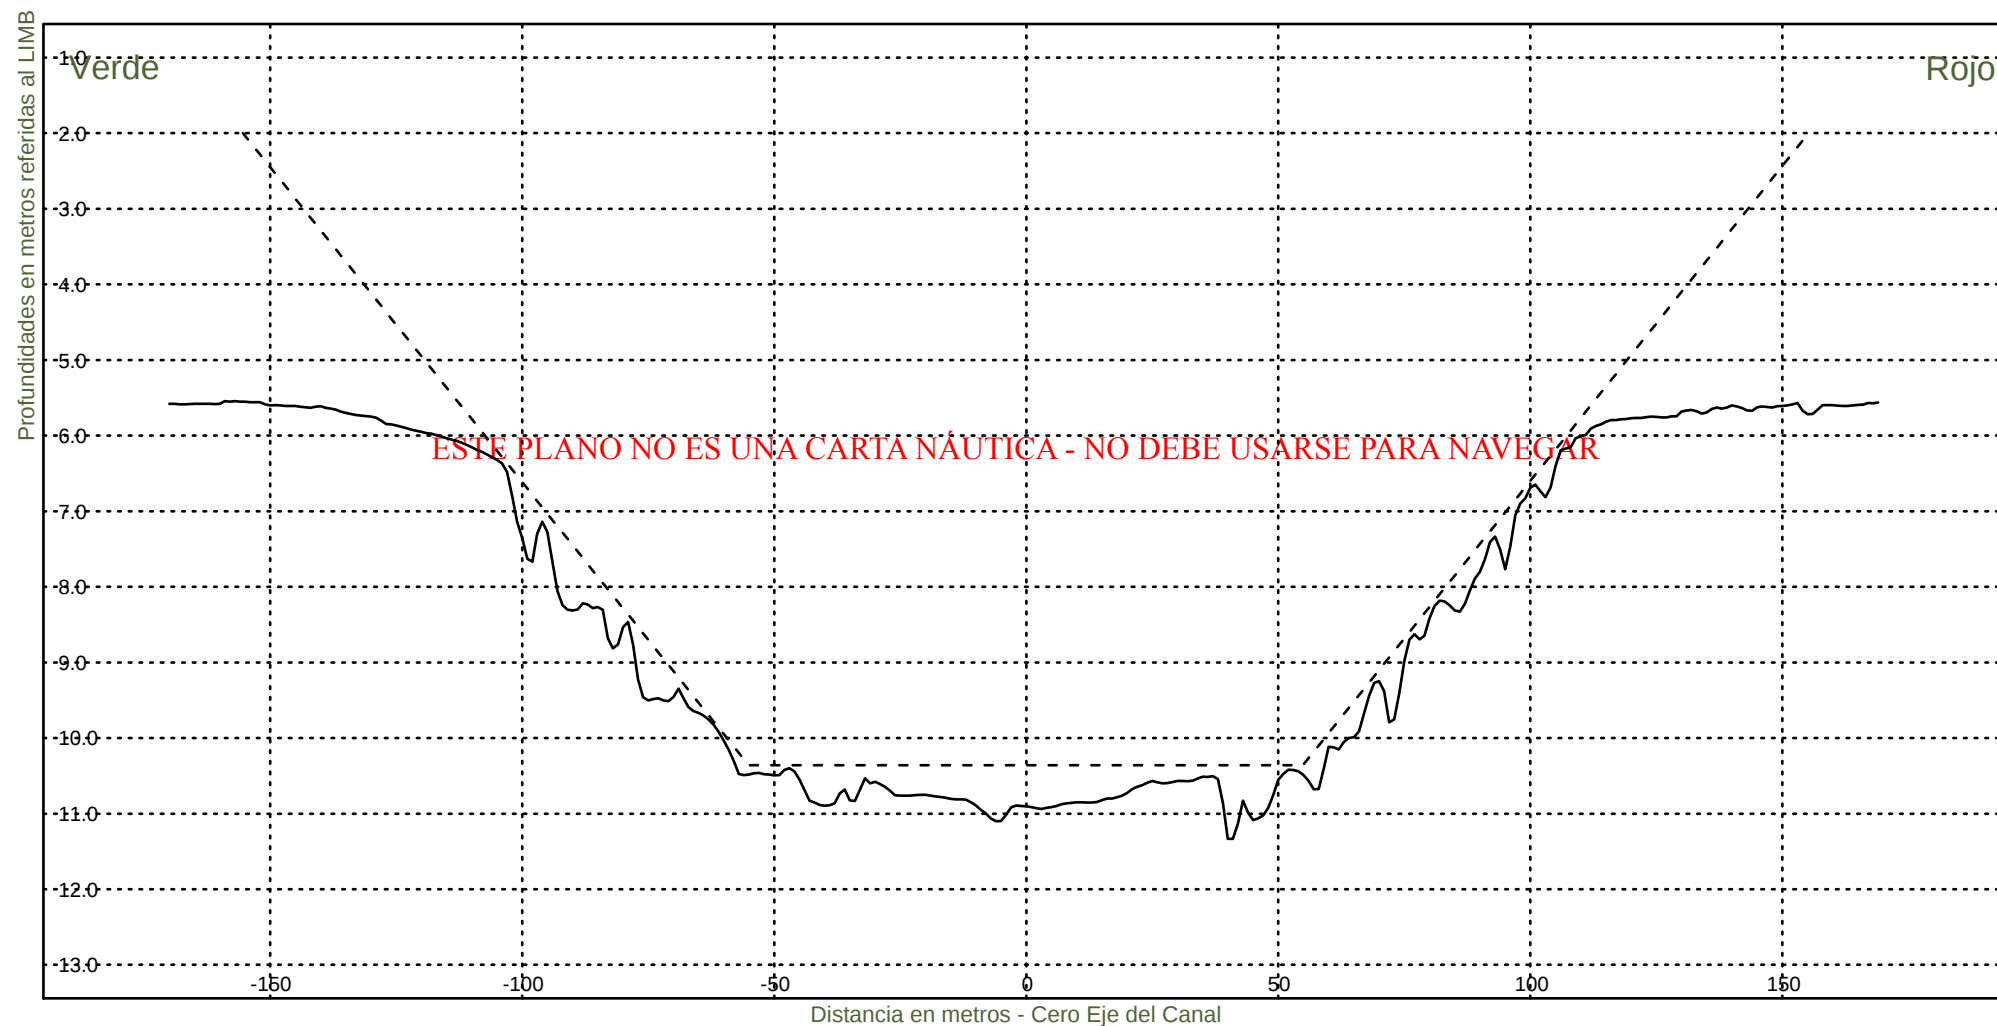

Consorcio Boskalis - Dredging International


Ing. Alberto G. Palomar
REPRESENTANTE TECNICO

Comision Administradora del Rio de la Plata

Canal Martin Garcia


----- : Teorico 34 pies
——— : Batimetria Febrero 2024

Area Canal, KM 39.6-67.4

Hz 1: 1500

KM 52800

V 1: 100

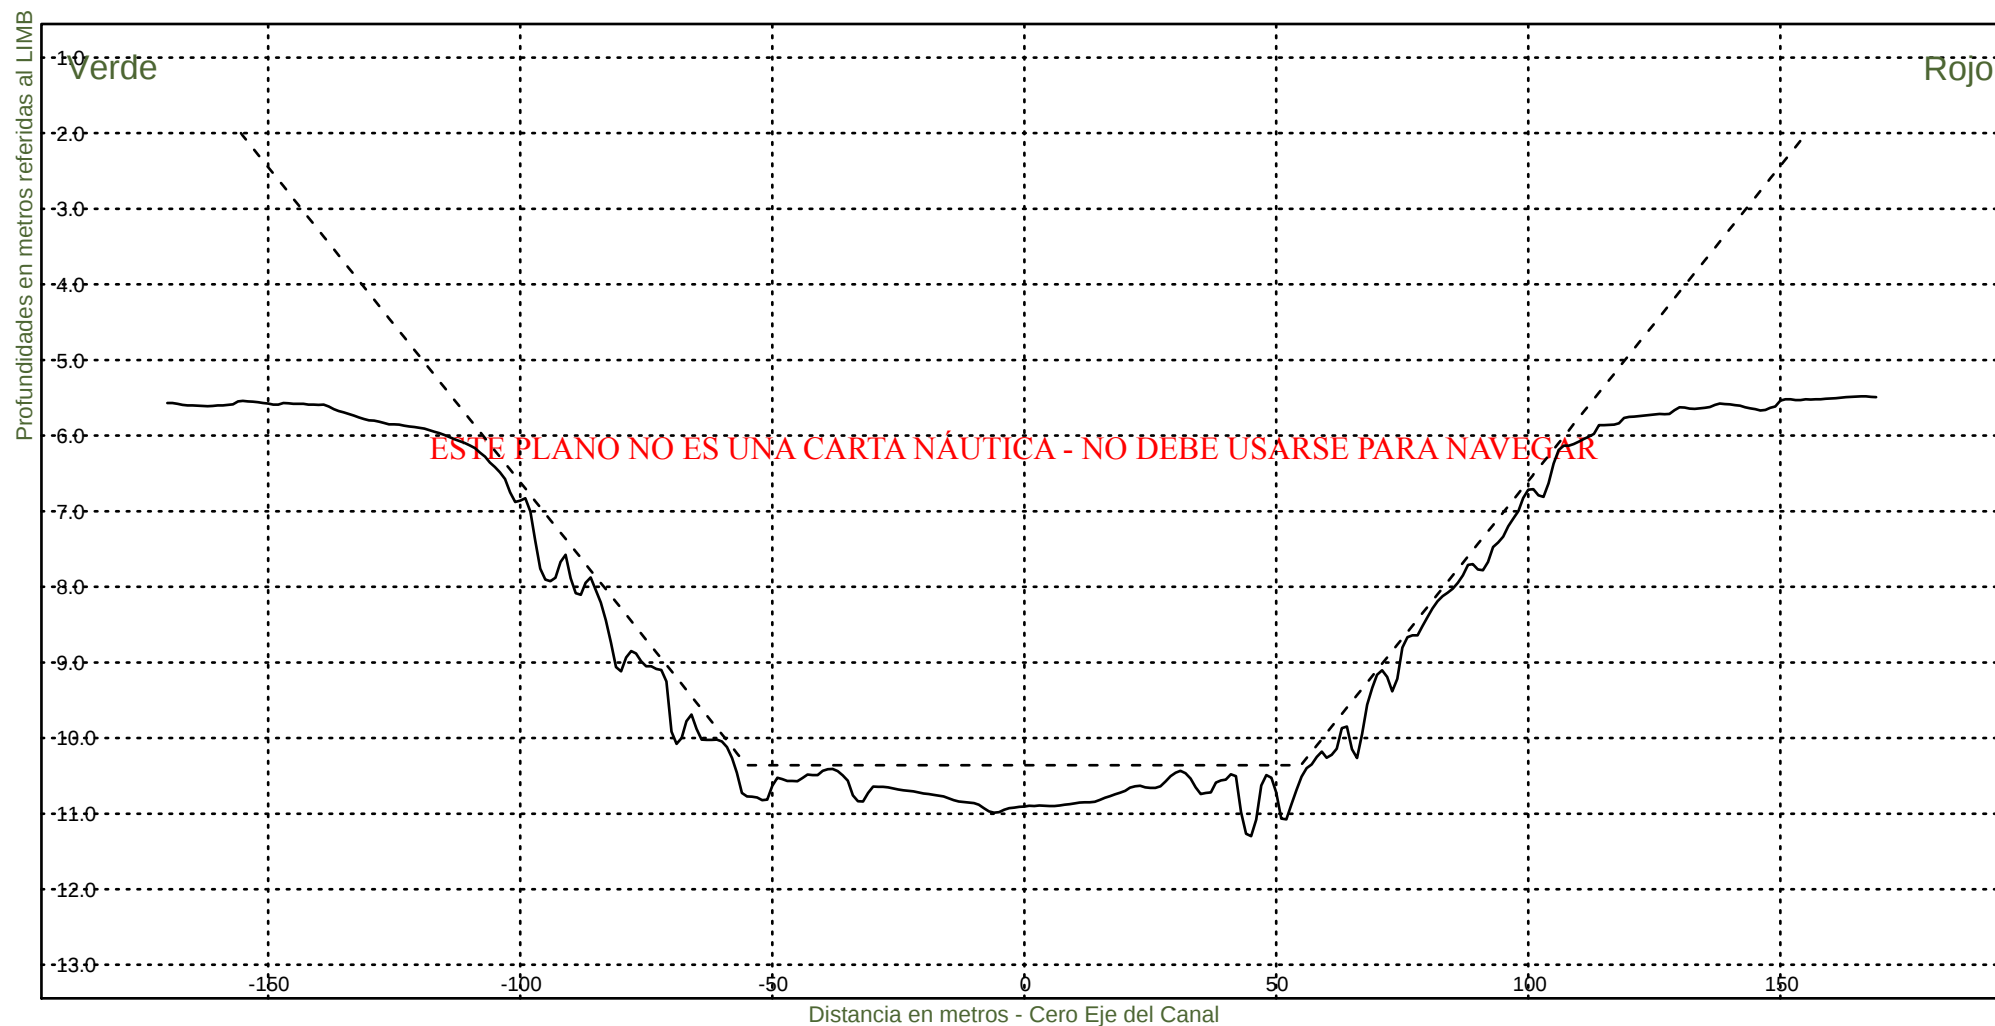

Consorcio Boskalis - Dredging International


Ing. Alberto G. Palomar
REPRESENTANTE TECNICO

Comision Administradora del Rio de la Plata

Canal Martin Garcia


----- :Teorico 34 pies
——— :Batimetria Febrero 2024

Area Canal, KM 39.6-67.4

Hz 1: 1500

KM 53000

V 1: 100

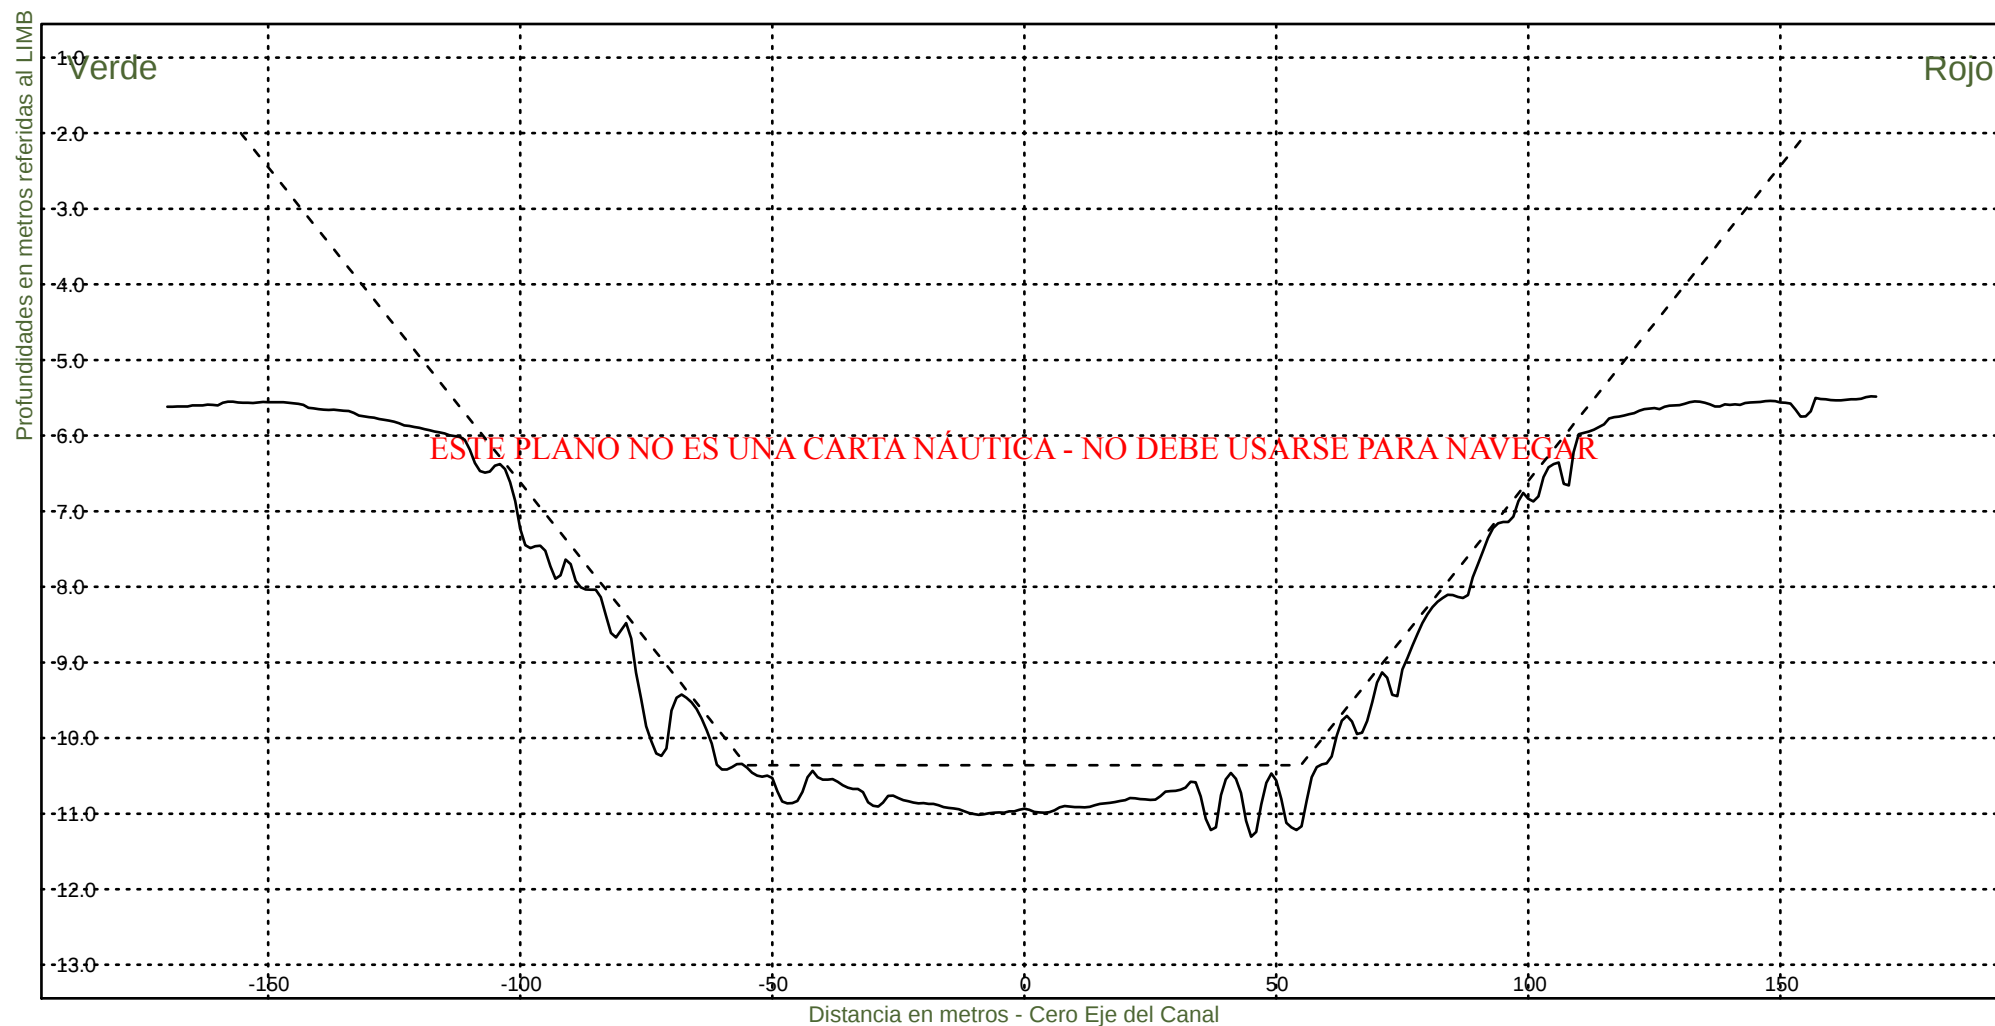

Consorcio Boskalis - Dredging International


Ing. Alberto G. Palomar
REPRESENTANTE TECNICO

Comision Administradora del Rio de la Plata

Canal Martin Garcia


----- :Teorico 34 pies
——— :Batimetria Febrero 2024

Area Canal, KM 39.6-67.4

Hz 1: 1500

KM 53200

V 1: 100

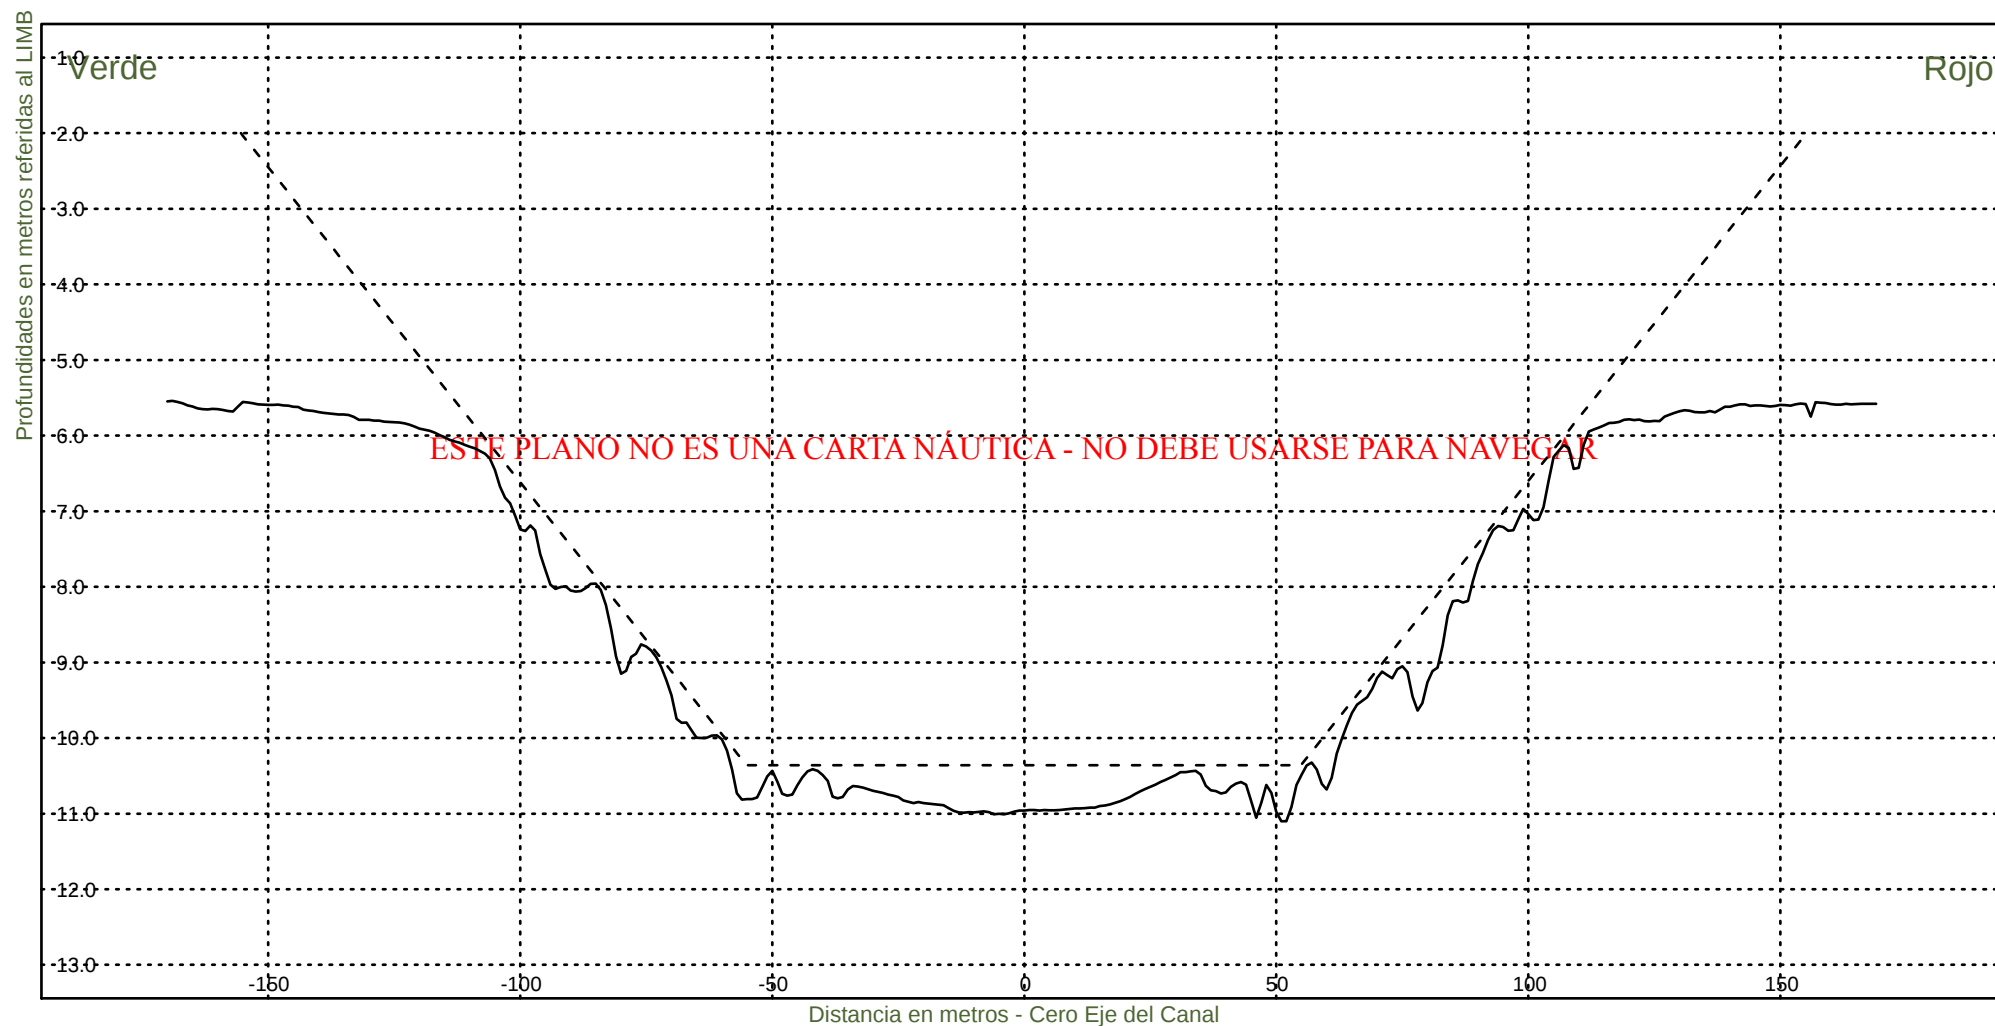

Consorcio Boskalis - Dredging International


Ing. Alberto G. Palomar
REPRESENTANTE TECNICO

Comision Administradora del Rio de la Plata

Canal Martin Garcia


----- :Teorico 34 pies
————— :Batimetria Febrero 2024

Area Canal, KM 39.6-67.4

Hz 1: 1500

KM 53400

V 1: 100

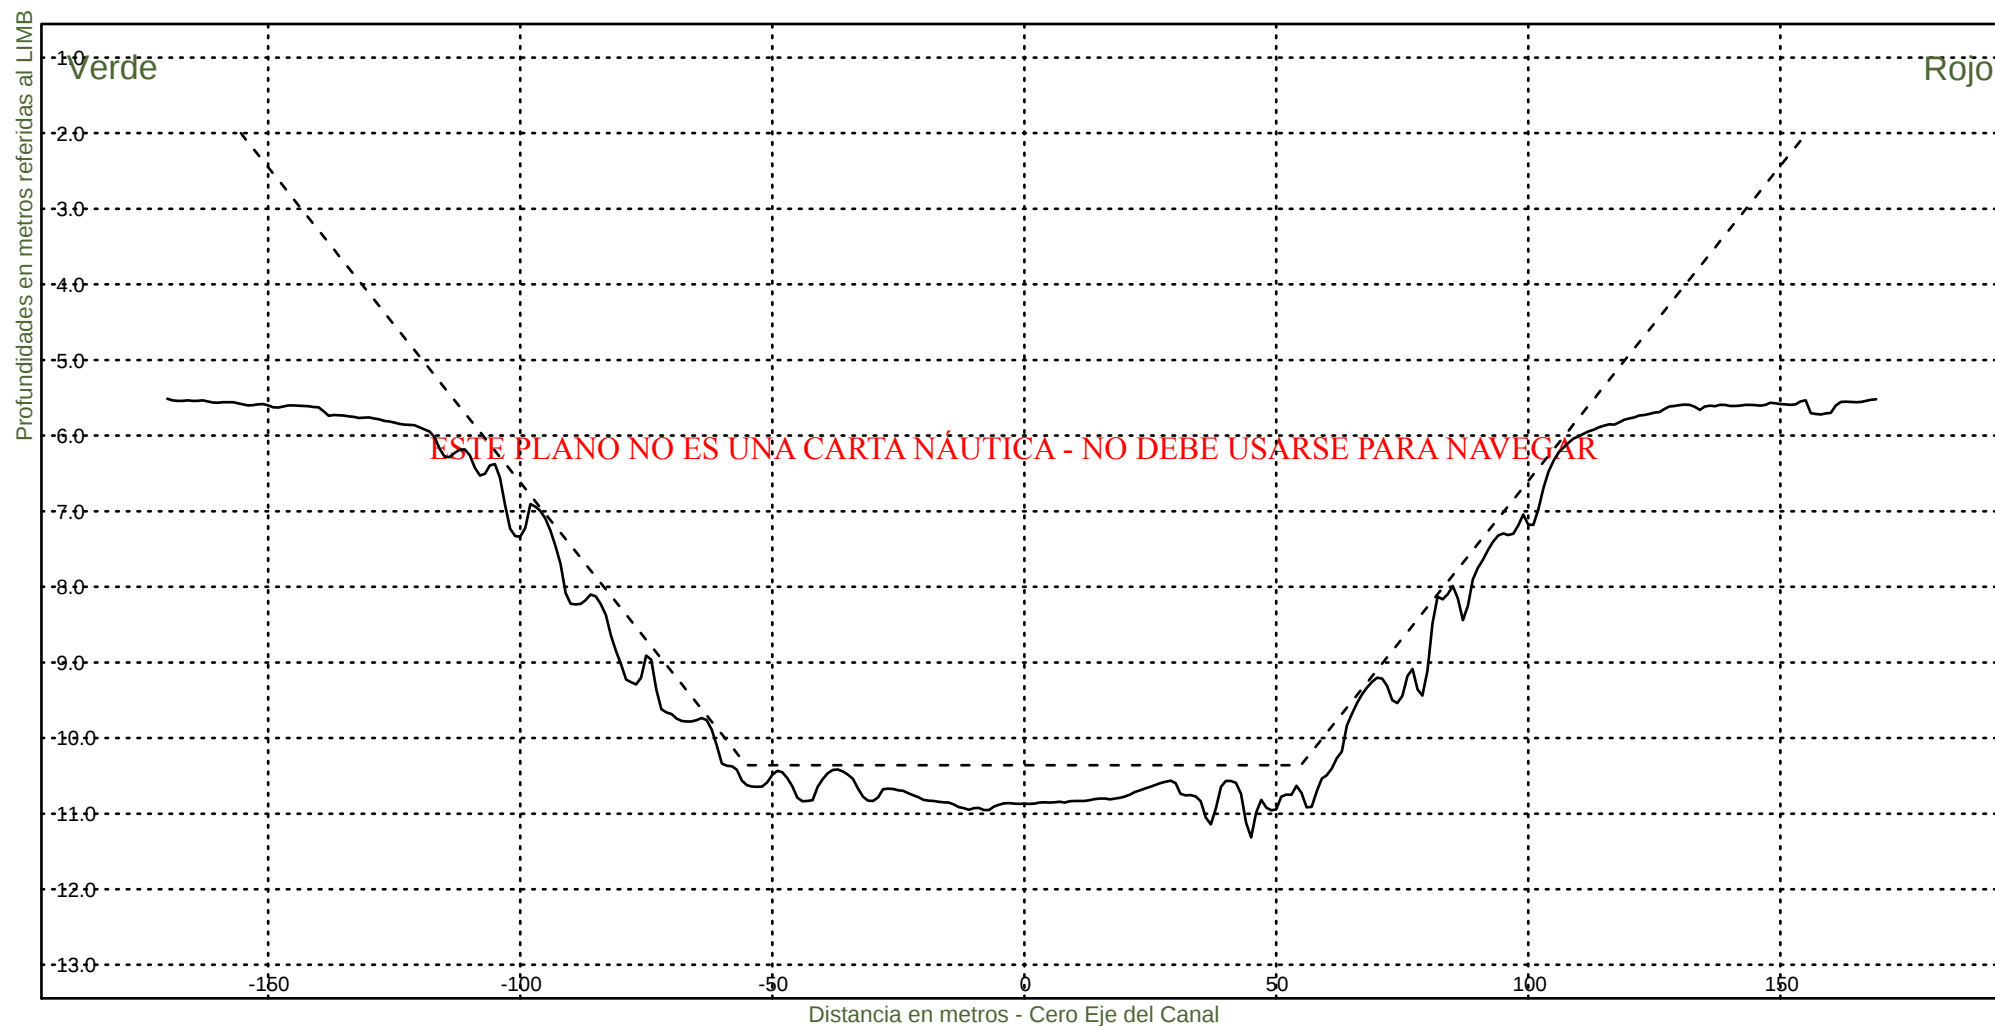

Consorcio Boskalis - Dredging International


Ing. Alberto G. Palomar
REPRESENTANTE TECNICO

Comision Administradora del Rio de la Plata

Canal Martin Garcia


----- :Teorico 34 pies
————— :Batimetria Febrero 2024

Area Canal, KM 39.6-67.4

Hz 1: 1500

KM 53600

V 1: 100

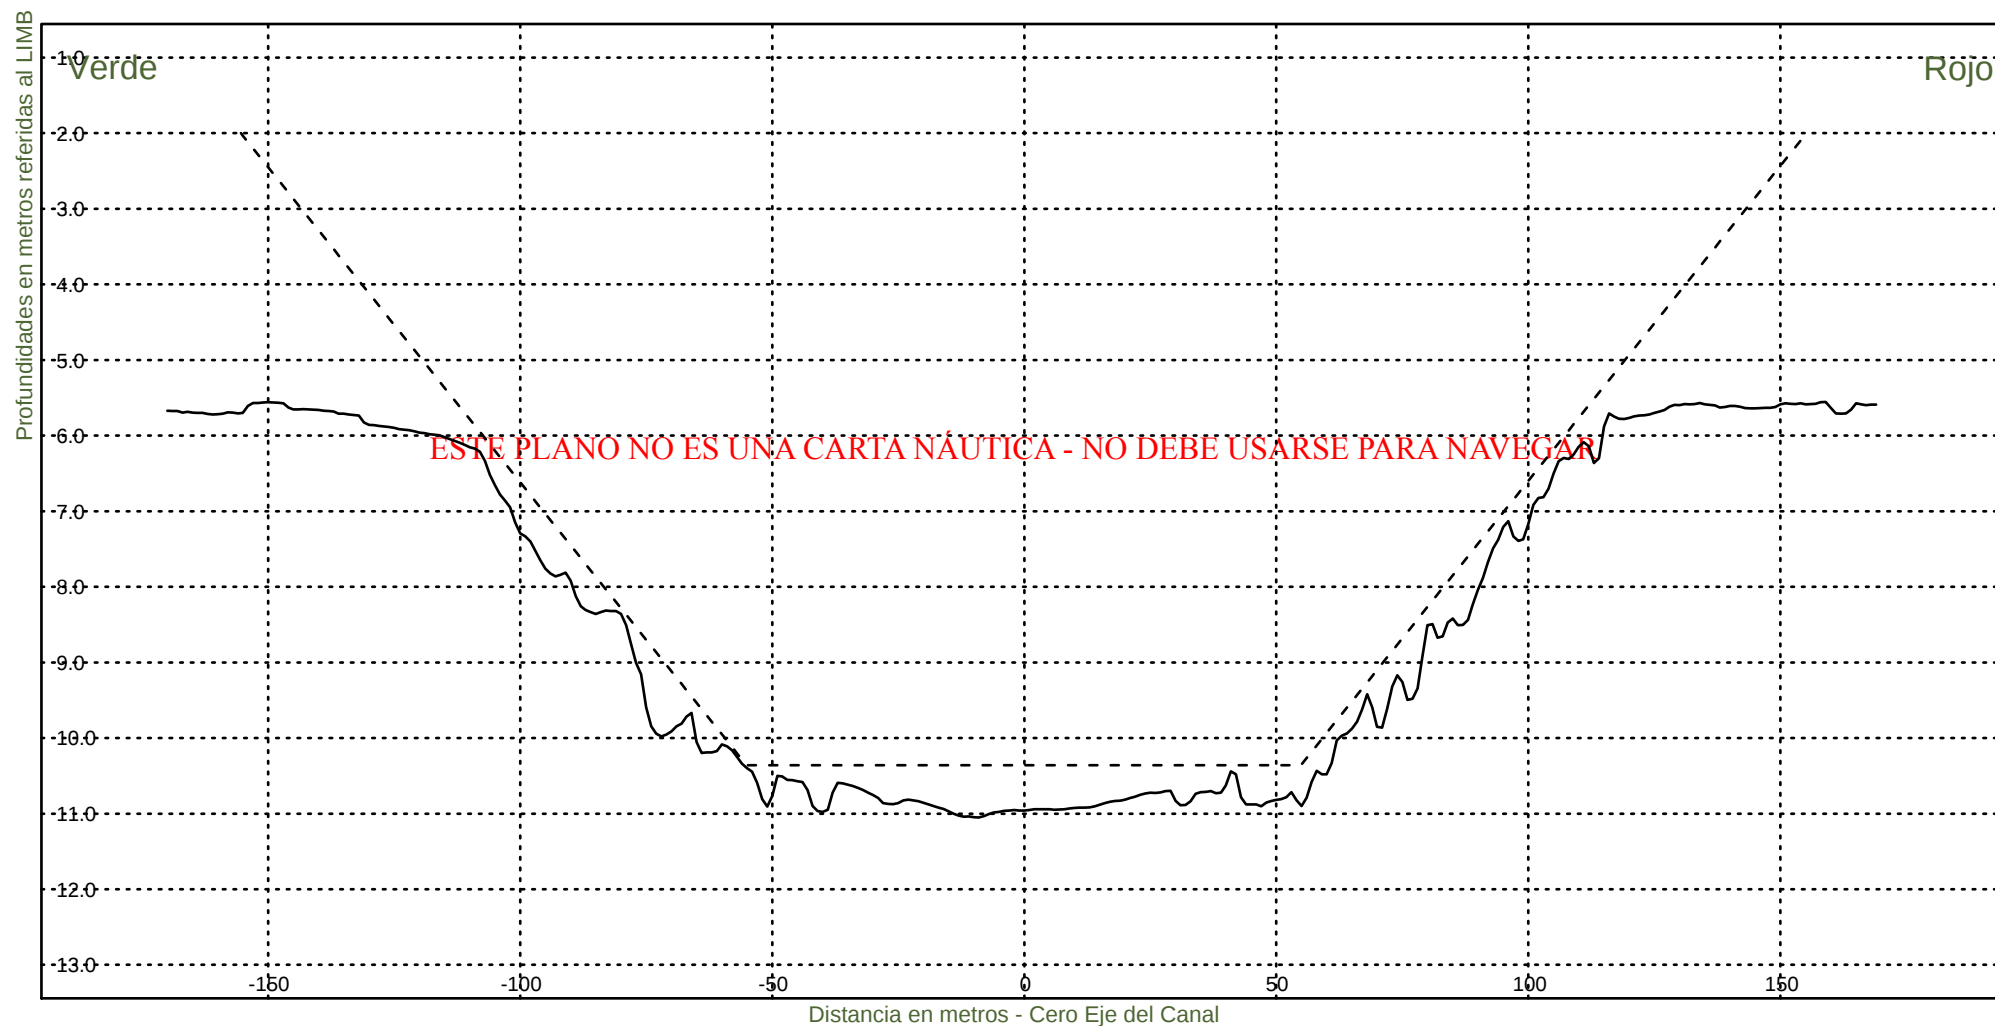

Consorcio Boskalis - Dredging International



Ing. Alberto G. Palomar
REPRESENTANTE TECNICO

Comision Administradora del Rio de la Plata

Canal Martin Garcia

----- :Teorico 34 pies
————— :Batimetria Febrero 2024

Area Canal, KM 39.6-67.4
Hz 1: 1500
V 1: 100
KM 53800

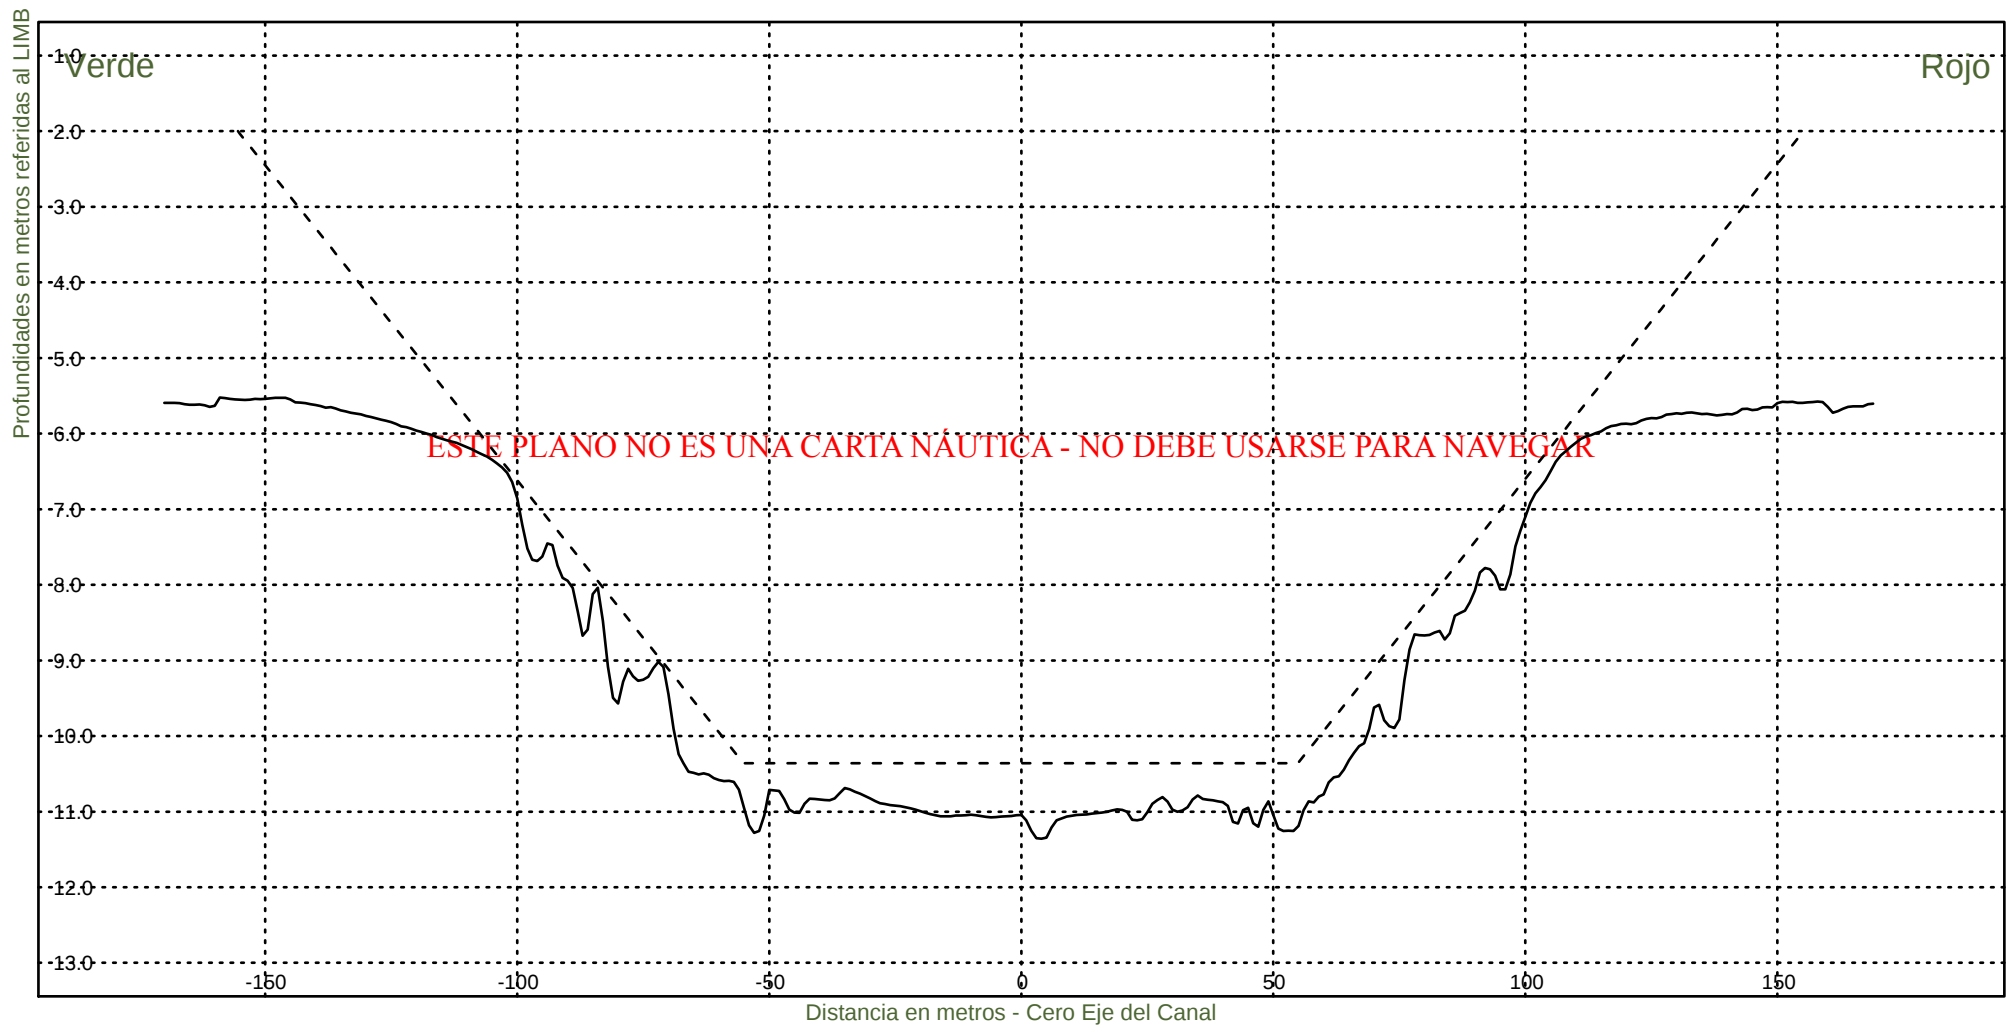

Consorcio Boskalis - Dredging International


Ing. Alberto G. Palomar
REPRESENTANTE TECNICO

Comision Administradora del Rio de la Plata
Canal Martin Garcia


----- :Teorico 34 pies
————— :Batimetria Febrero 2024

Area Canal, KM 39.6-67.4

Hz 1: 1500

KM 54000

V 1: 100

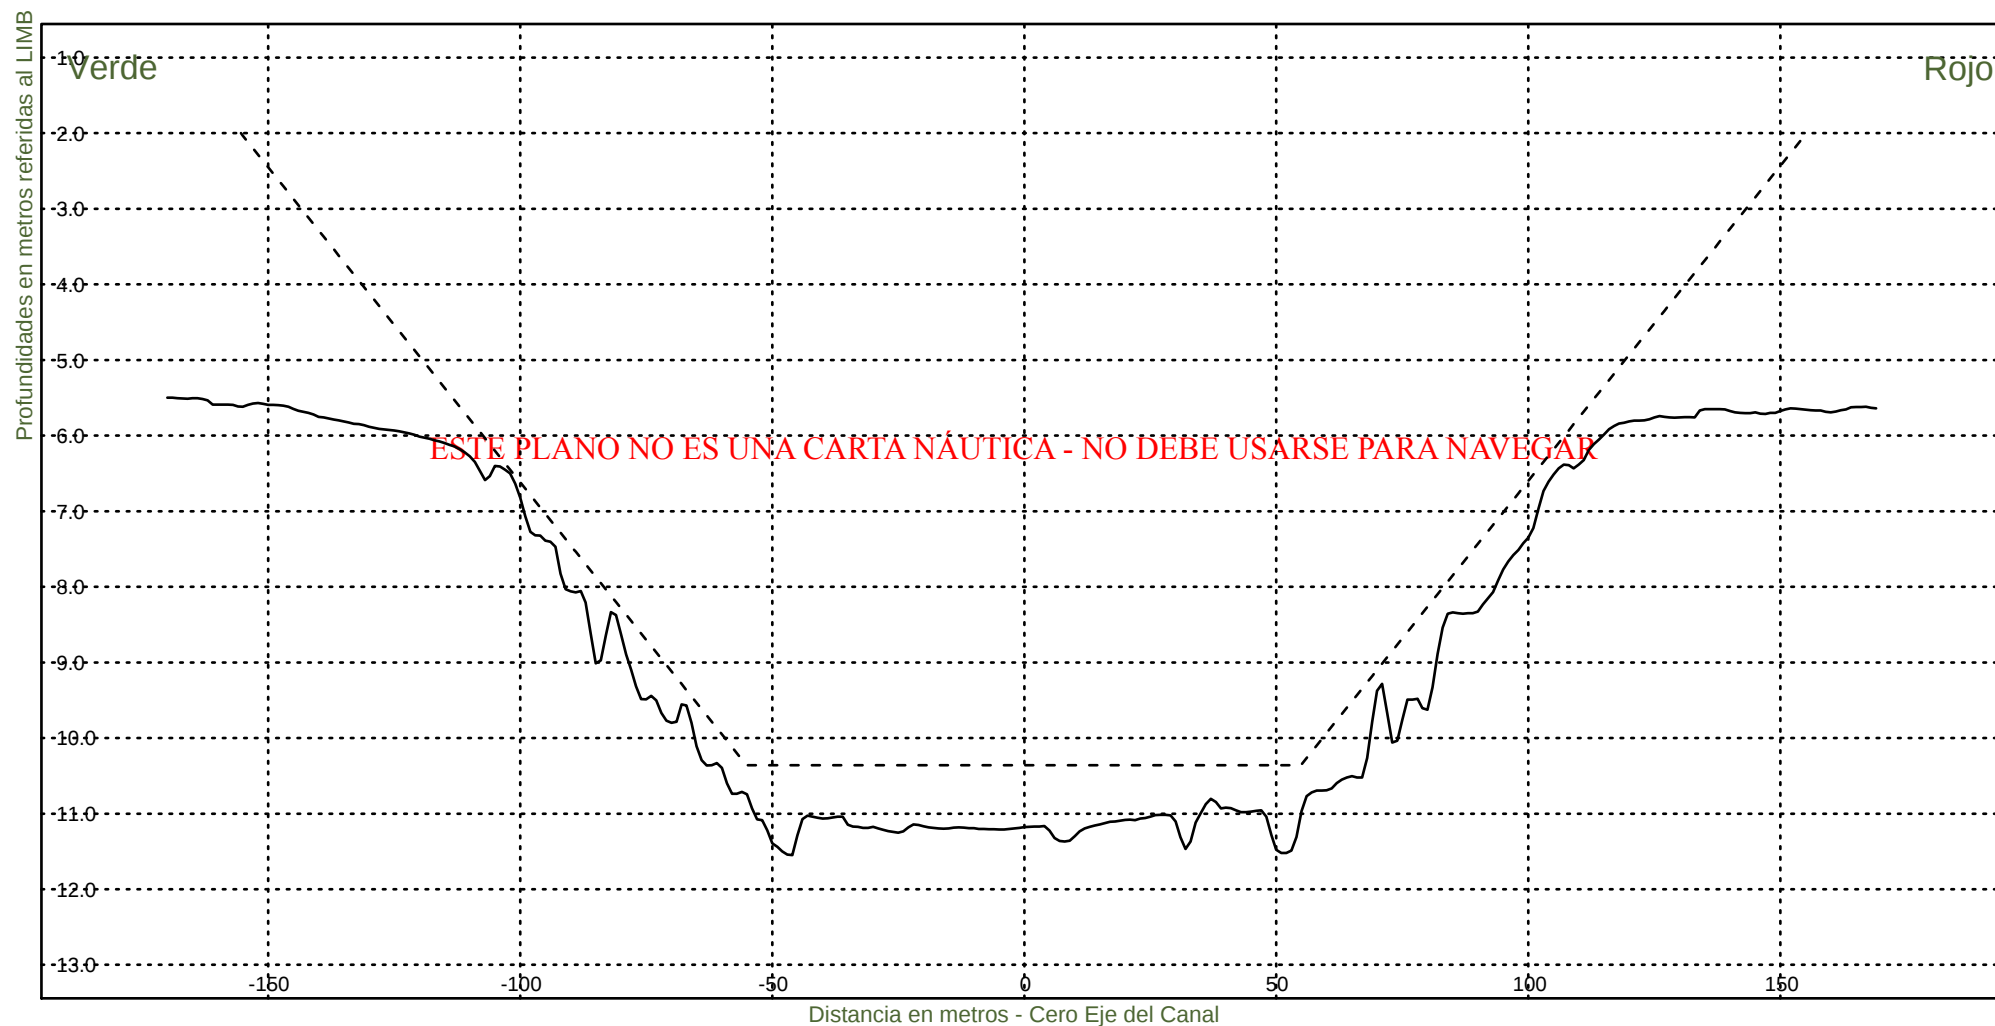

Consorcio Boskalis - Dredging International


Ing. Alberto G. Palomar
REPRESENTANTE TECNICO

Comision Administradora del Rio de la Plata

Canal Martin Garcia


----- : Teorico 34 pies
——— : Batimetria Febrero 2024

Area Canal, KM 39.6-67.4

Hz 1: 1500

KM 54200

V 1: 100

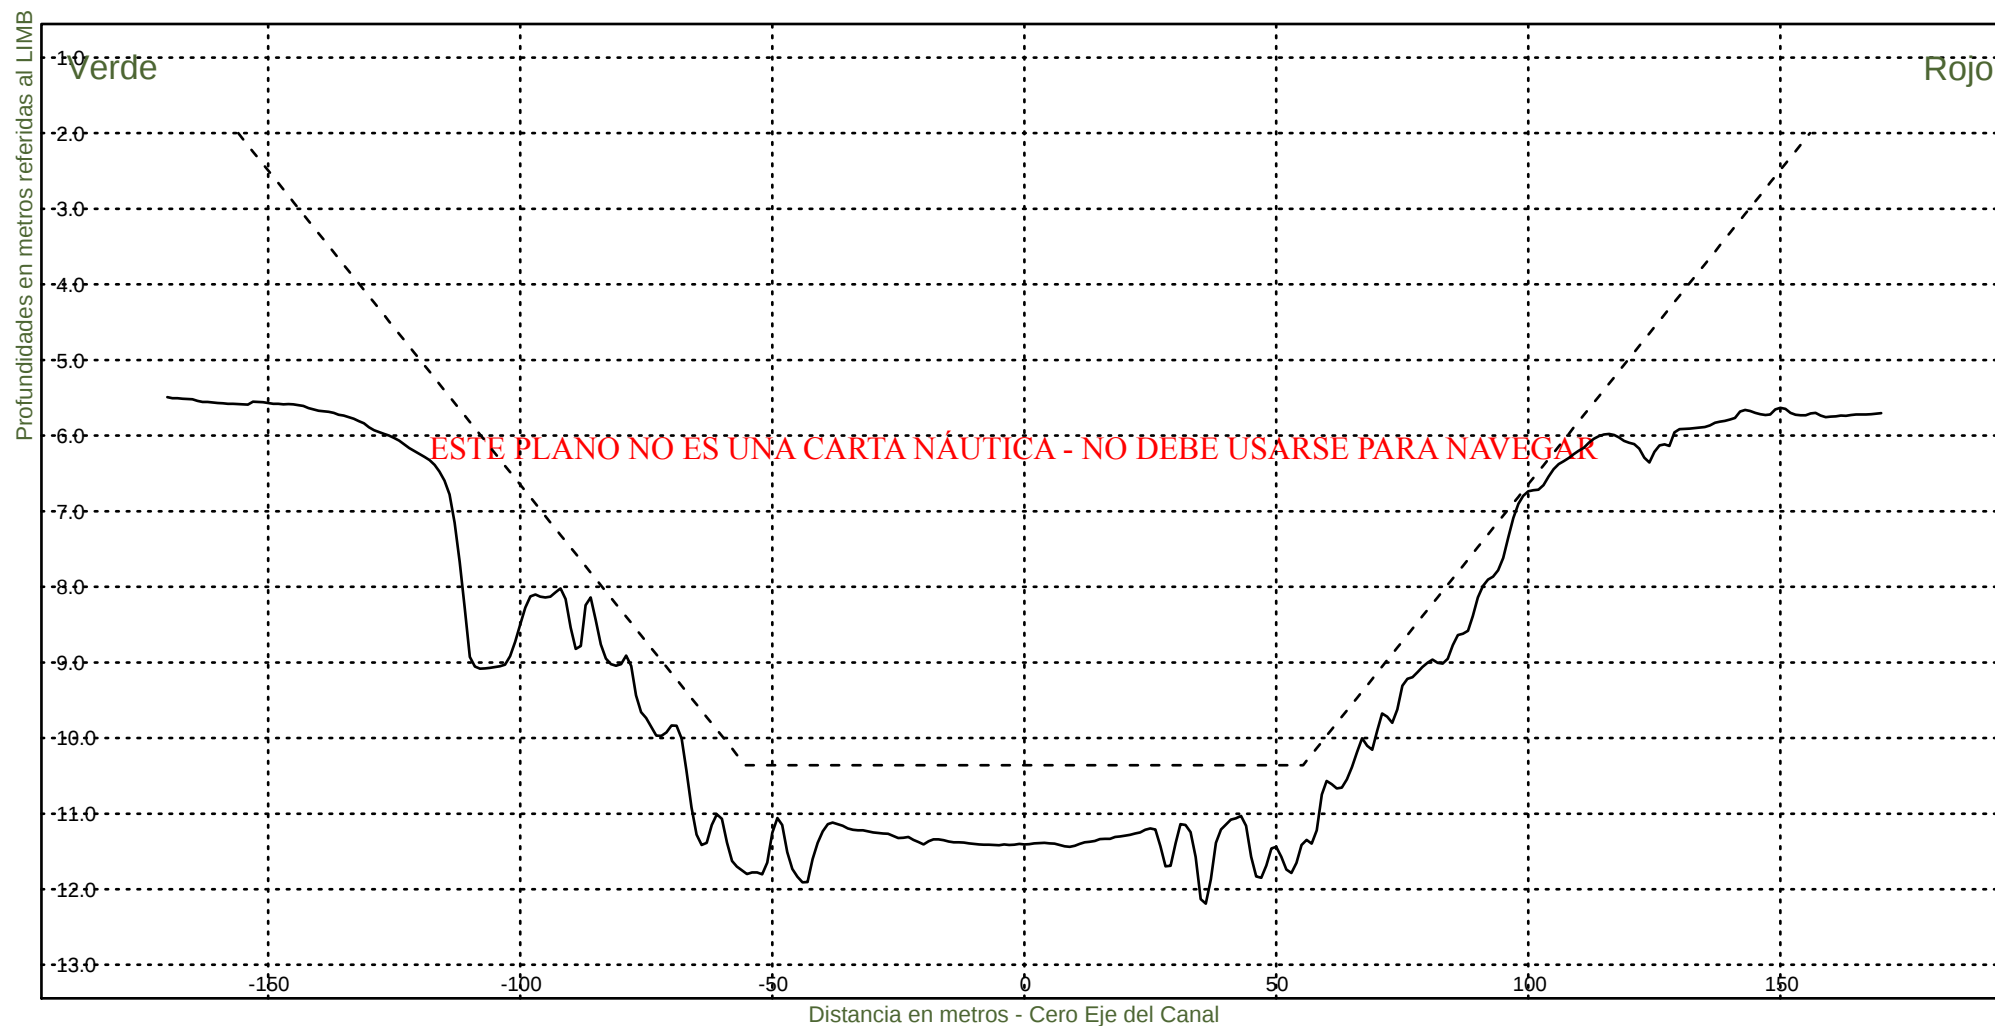

Consorcio Boskalis - Dredging International


Ing. Alberto G. Palomar
REPRESENTANTE TECNICO

Comision Administradora del Rio de la Plata

Canal Martin Garcia


----- :Teorico 34 pies
——— :Batimetria Febrero 2024

Area Canal, KM 39.6-67.4

Hz 1: 1500

KM 54400

V 1: 100

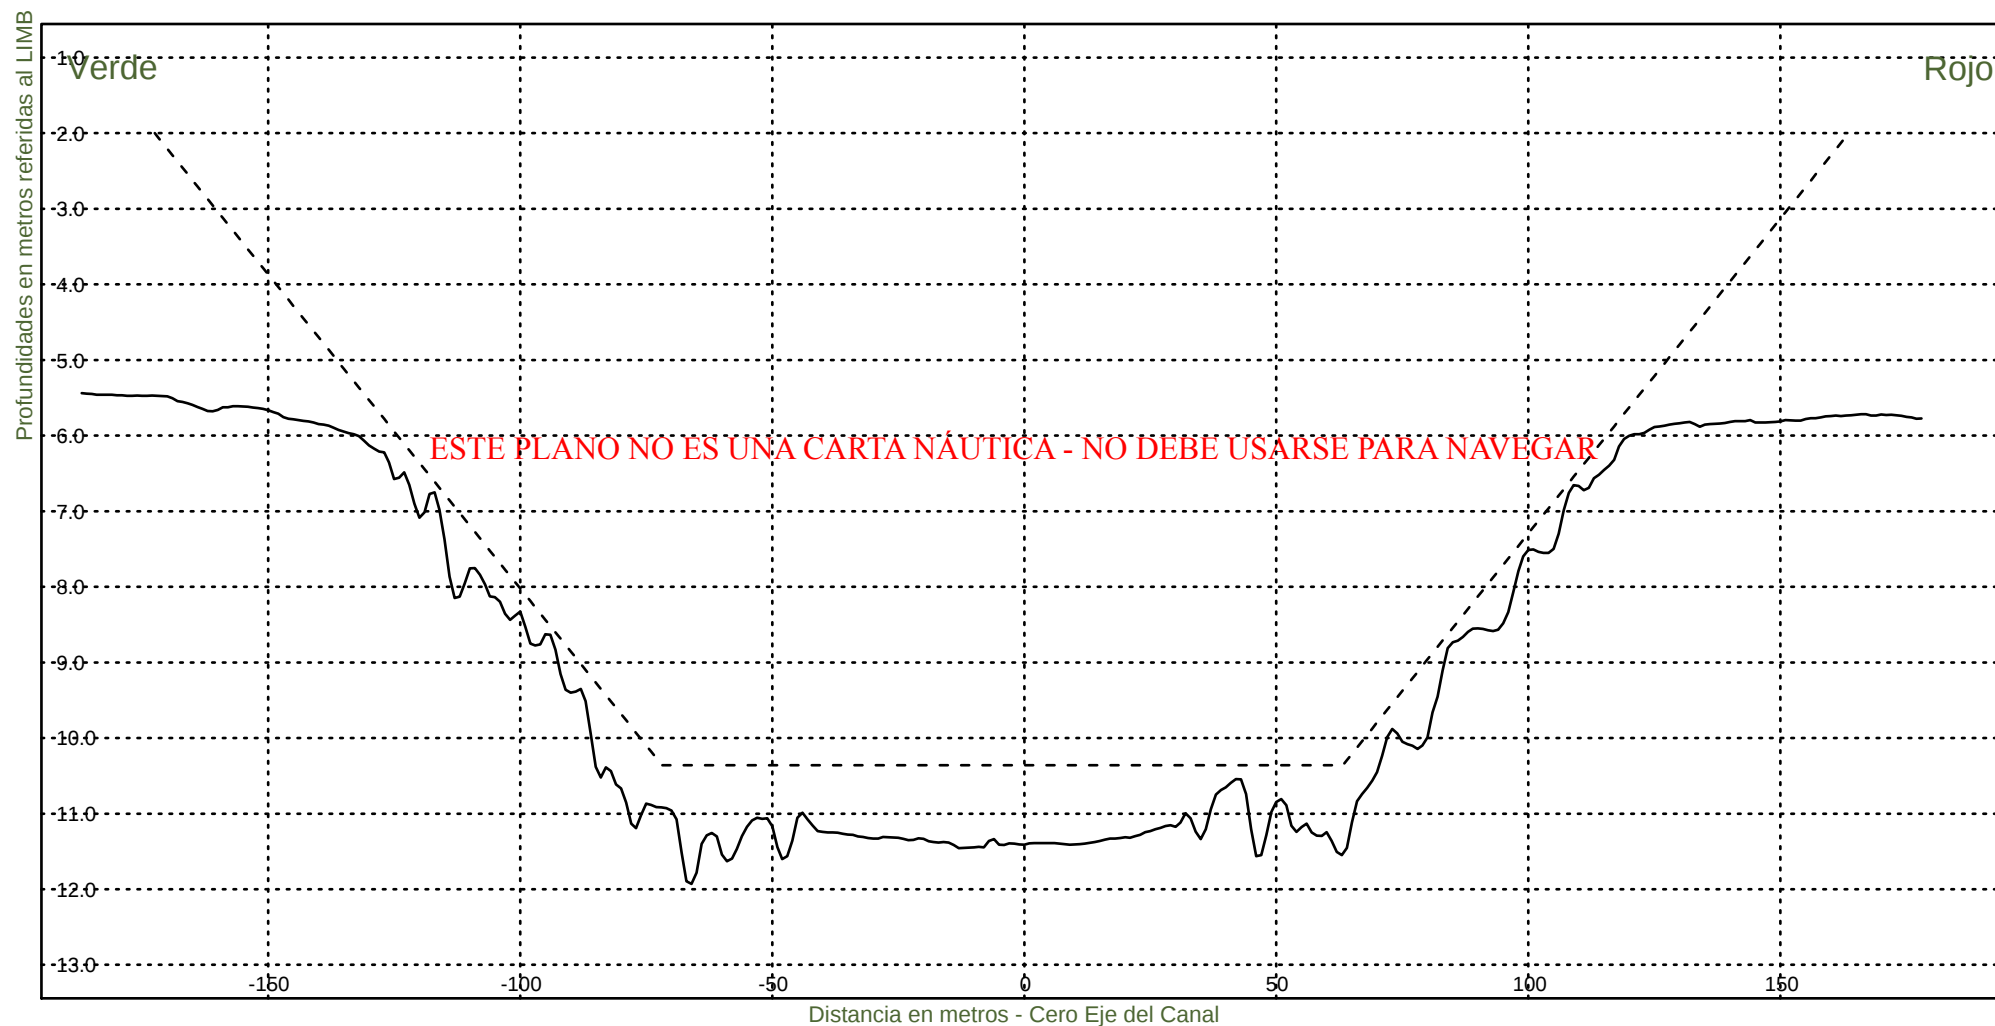

Consorcio Boskalis - Dredging International


Ing. Alberto G. Palomar
REPRESENTANTE TECNICO

Comision Administradora del Rio de la Plata

Canal Martin Garcia


----- :Teorico 34 pies
——— :Batimetria Febrero 2024

Area Canal, KM 39.6-67.4

Hz 1: 1500

KM 54600

V 1: 100

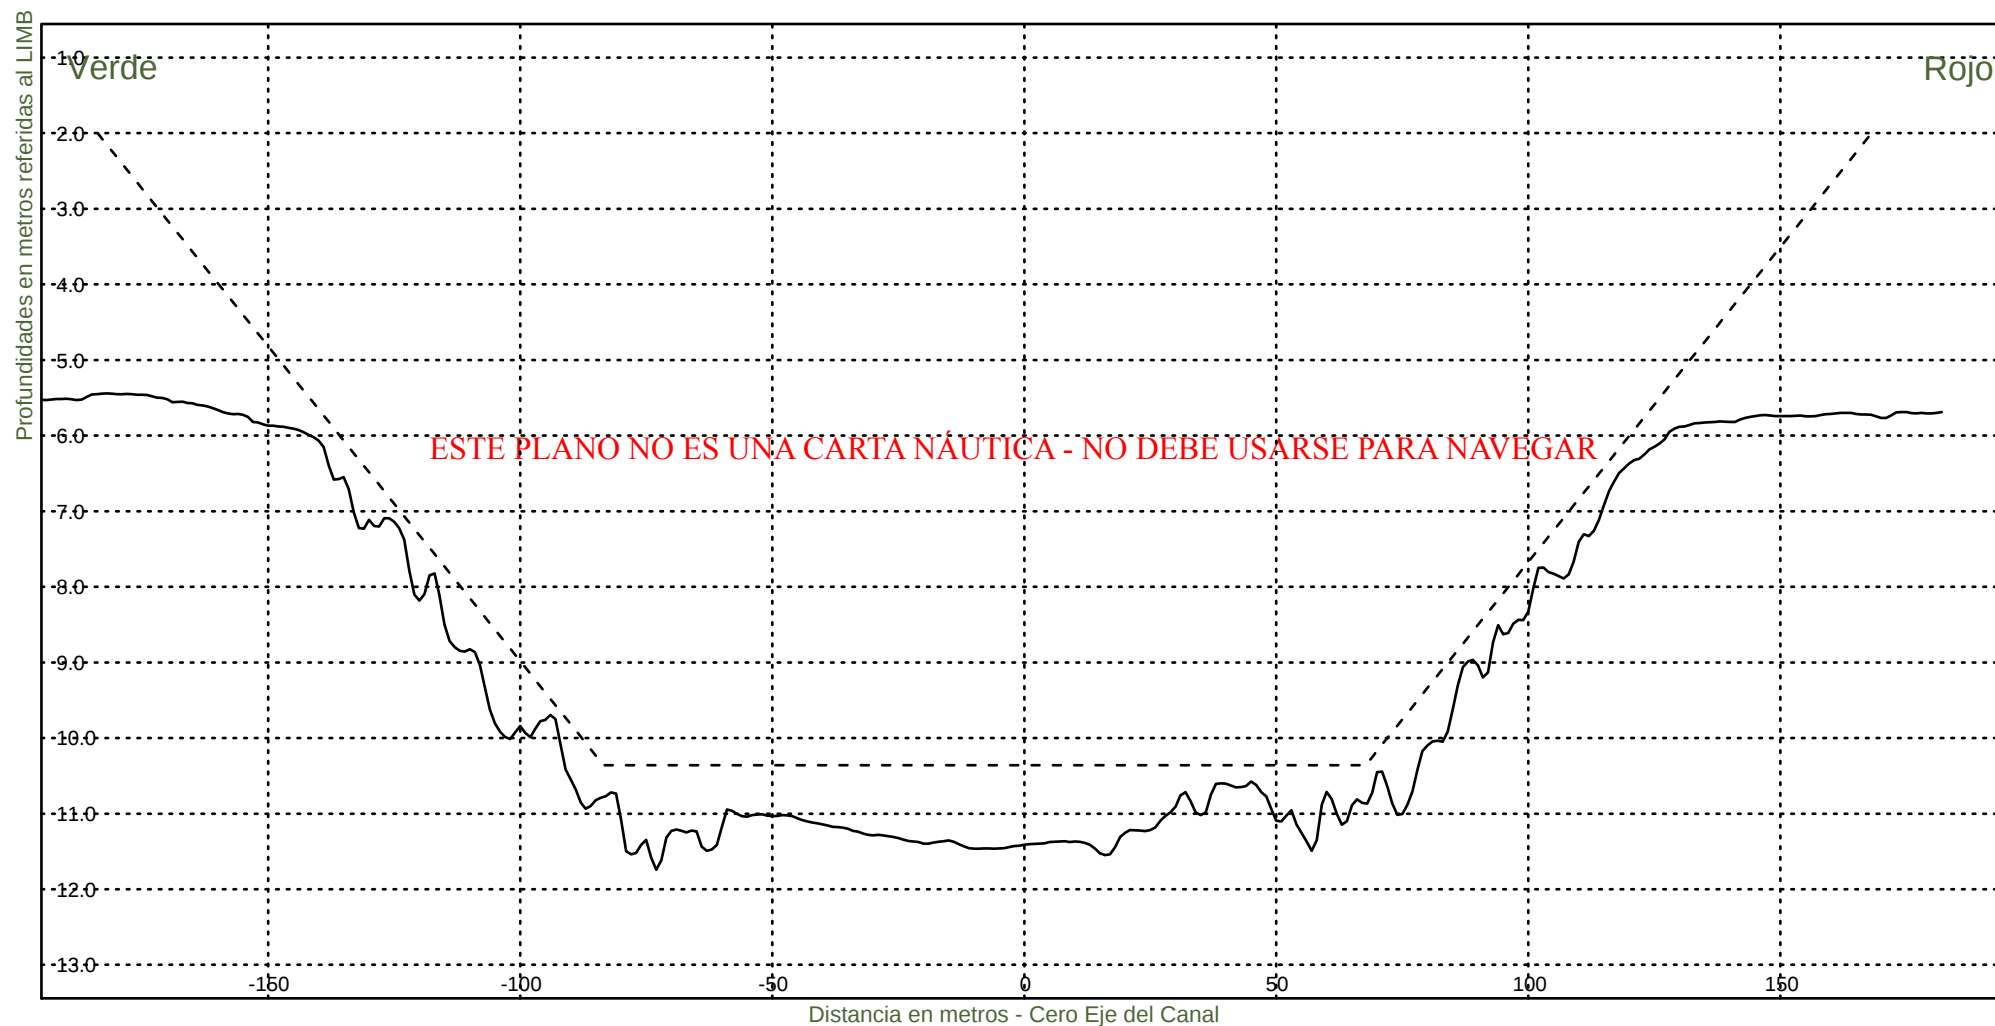

Consorcio Boskalis - Dredging International


Ing. Alberto G. Palomar
REPRESENTANTE TÉCNICO

Comision Administradora del Rio de la Plata

Canal Martin Garcia


----- : Teorico 34 pies
———— : Batimetria Febrero 2024

Area Canal, KM 39.6-67.4

Hz 1: 1500

KM 54800

V 1: 100

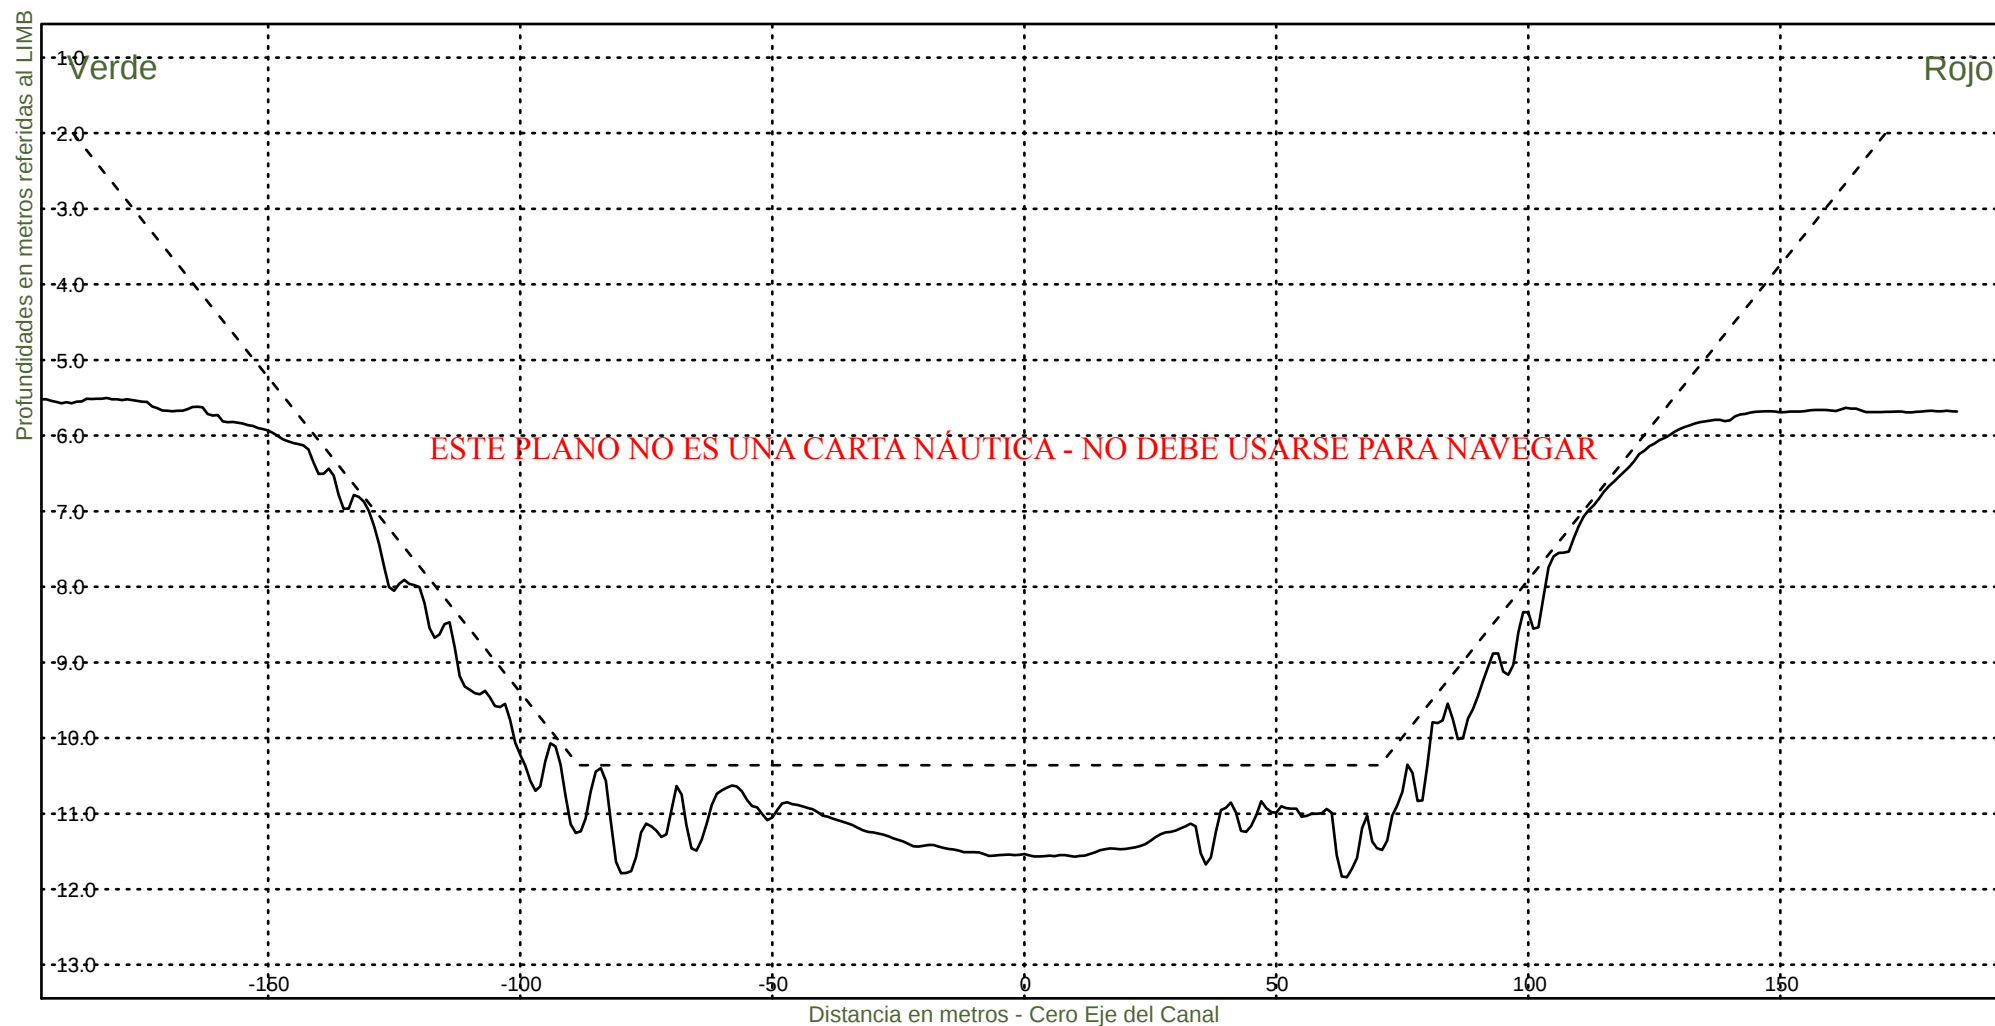

Consorcio Boskalis - Dredging International


Ing. Alberto G. Palomar
REPRESENTANTE TECNICO

Comision Administradora del Rio de la Plata

Canal Martin Garcia


----- :Teorico 34 pies
————— :Batimetria Febrero 2024

Area Canal, KM 39.6-67.4

Hz 1: 1500

KM 55000

V 1: 100

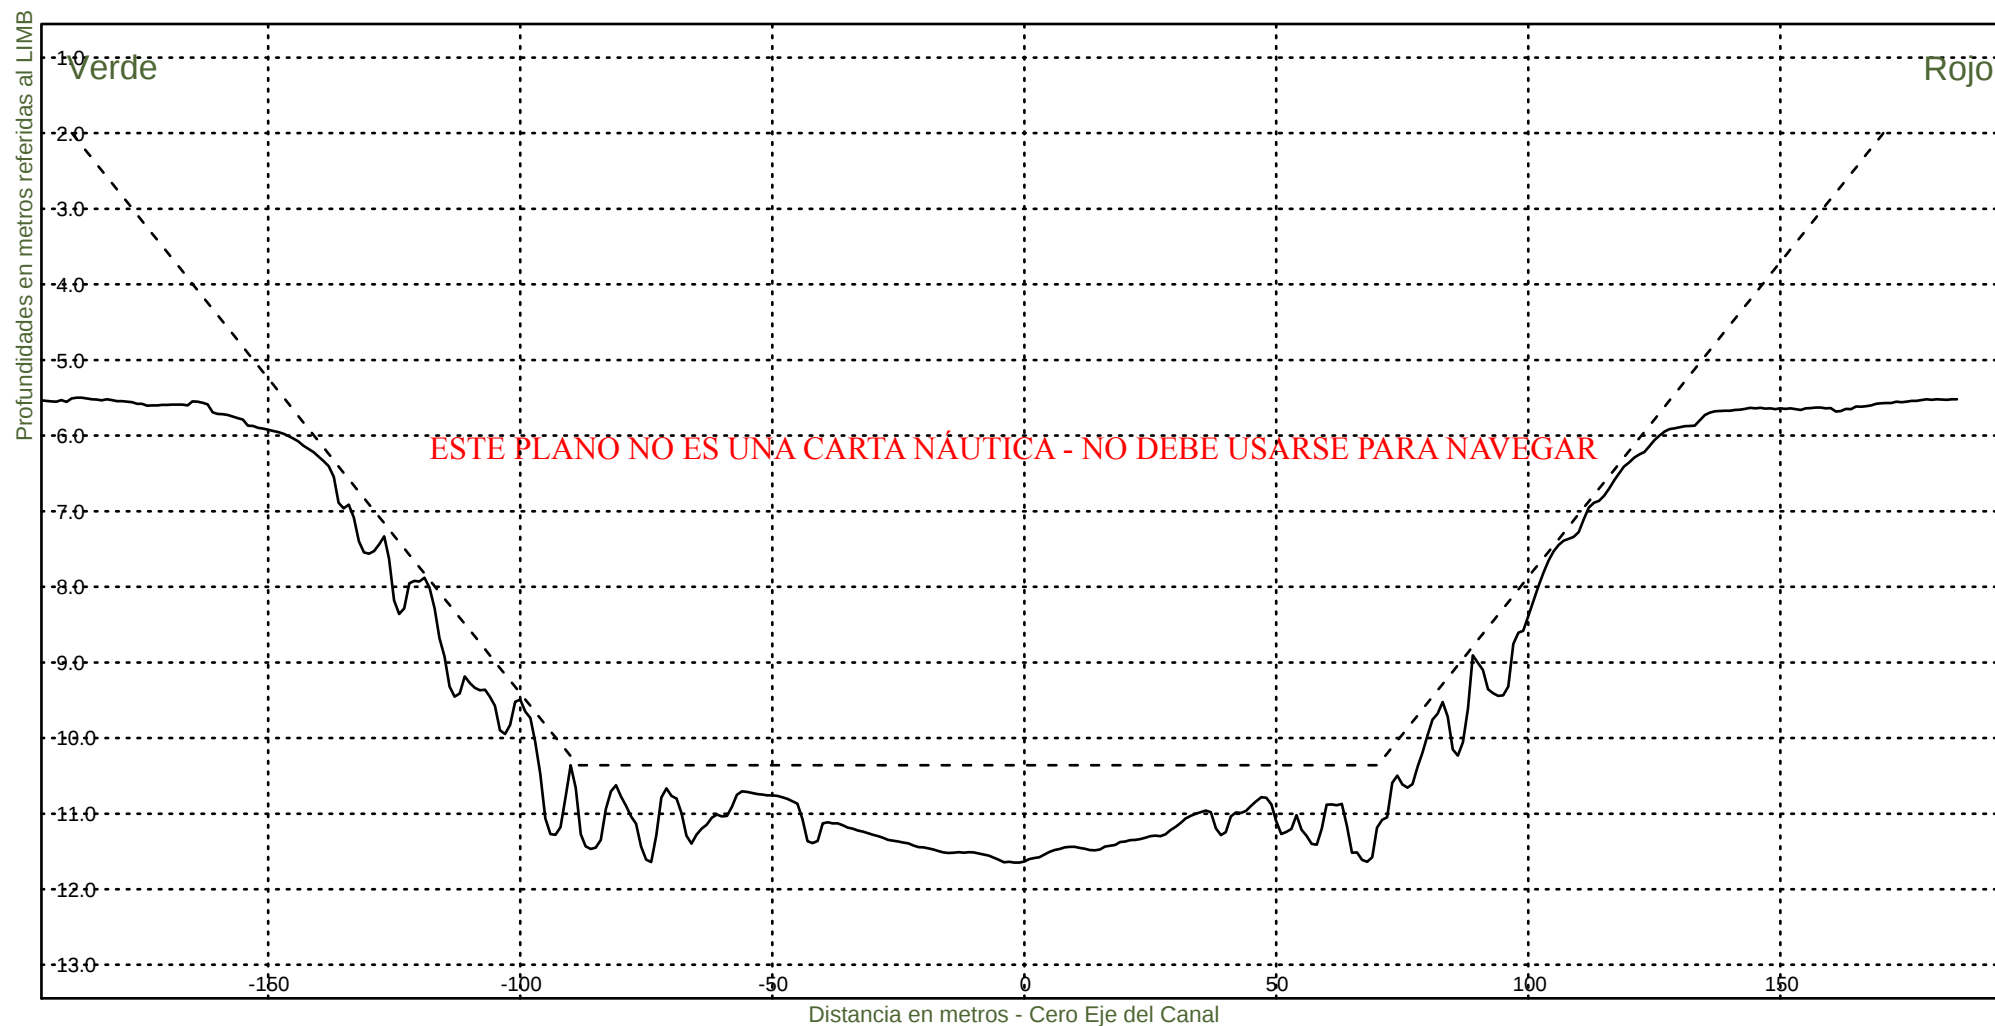

Consorcio Boskalis - Dredging International


Ing. Alberto G. Palomar
REPRESENTANTE TECNICO

Comision Administradora del Rio de la Plata

Canal Martin Garcia


----- :Teorico 34 pies
——— :Batimetria Febrero 2024

Area Canal, KM 39.6-67.4

Hz 1: 1500

KM 55200

V 1: 100

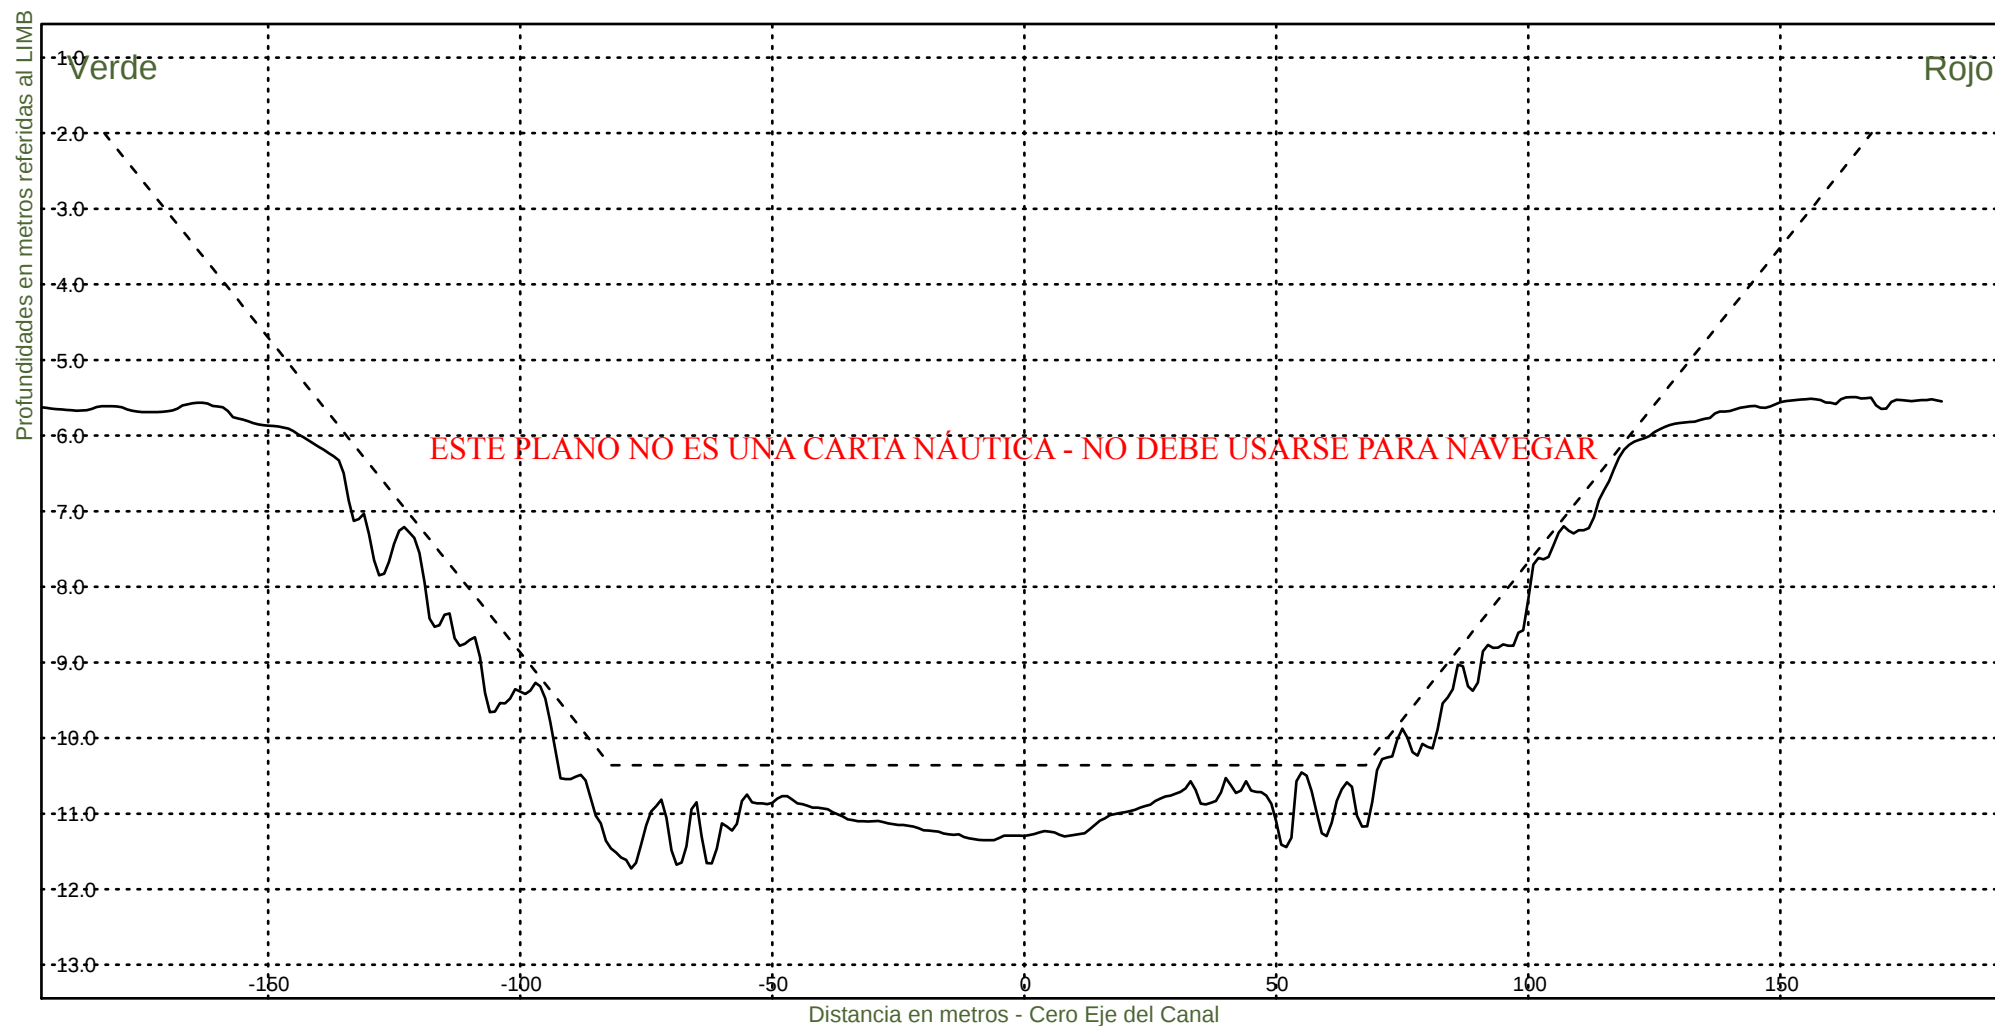

Consorcio Boskalis - Dredging International


Ing. Alberto G. Palomar
REPRESENTANTE TÉCNICO

Comision Administradora del Rio de la Plata

Canal Martin Garcia


----- : Teorico 34 pies
————— : Batimetria Febrero 2024

Area Canal, KM 39.6-67.4

Hz 1: 1500

KM 55400

V 1: 100

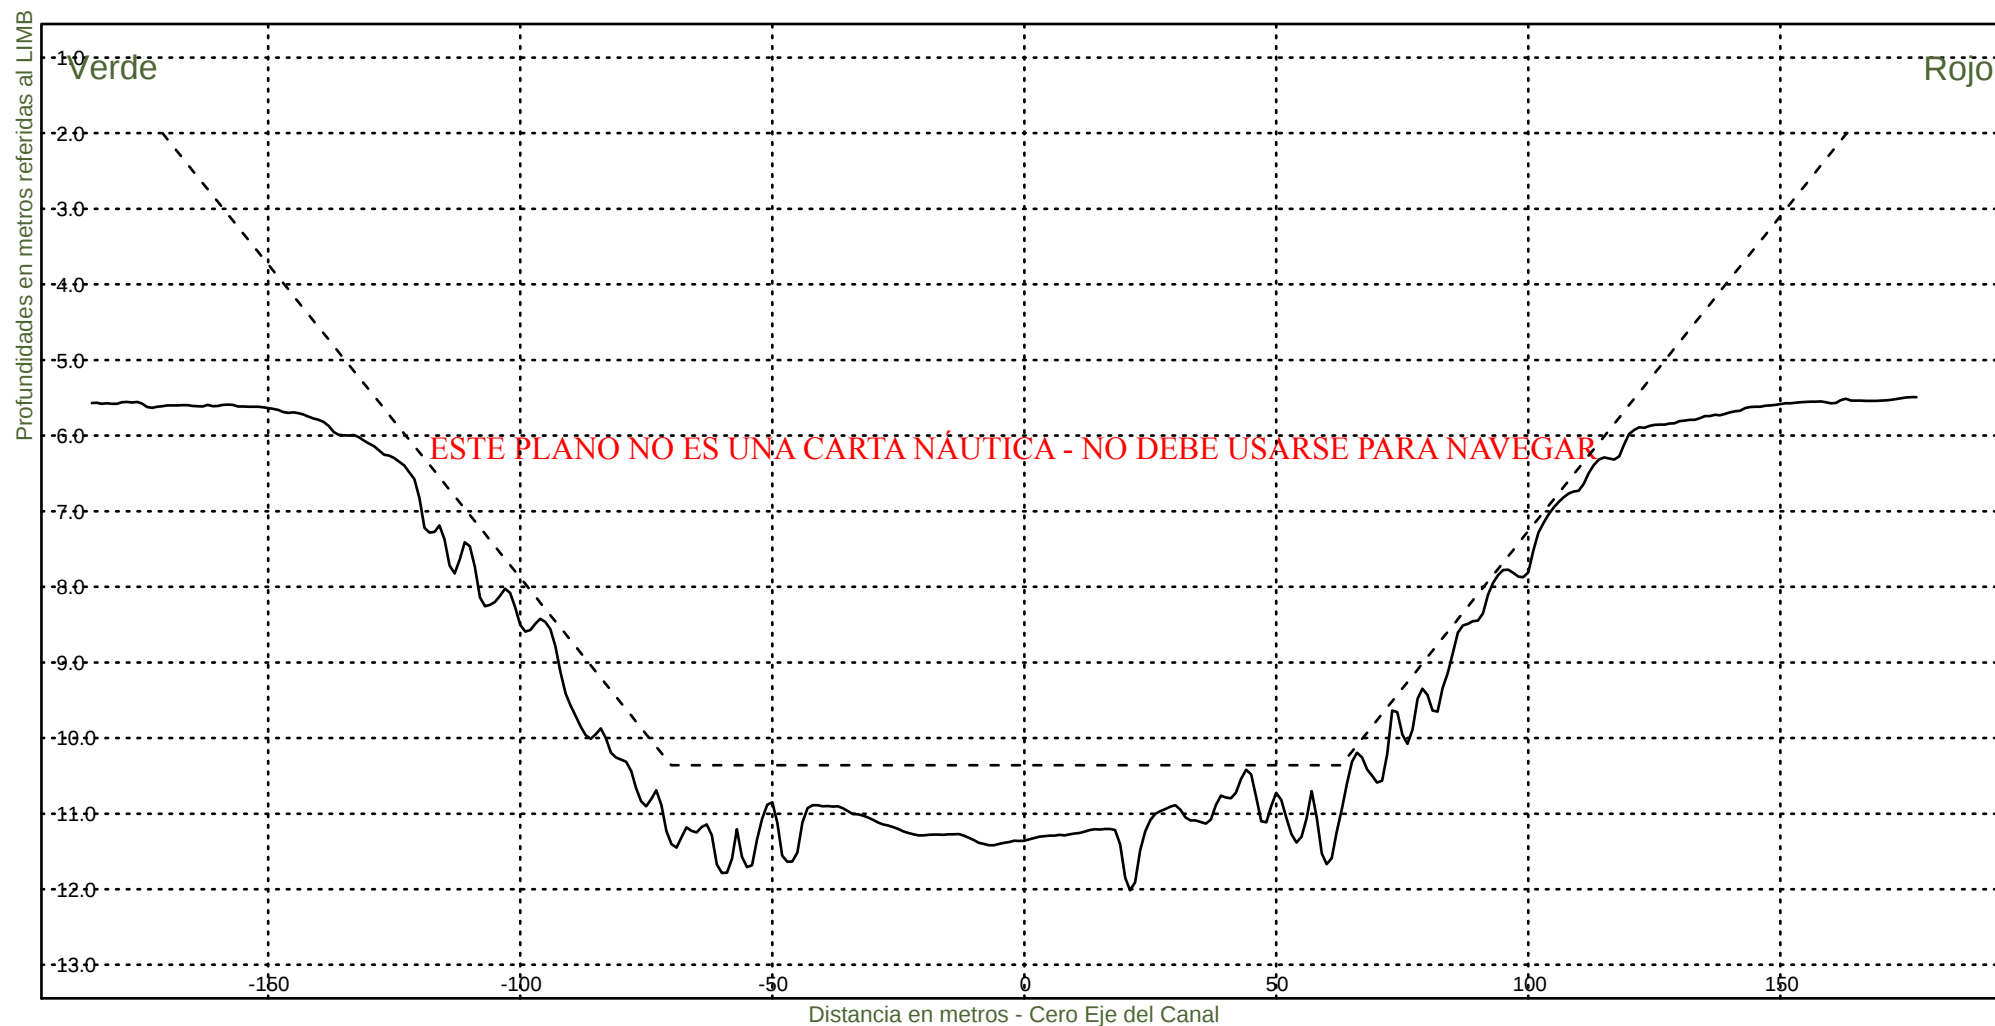

Consorcio Boskalis - Dredging International


Ing. Alberto G. Palomar
REPRESENTANTE TECNICO

Comision Administradora del Rio de la Plata

Canal Martin Garcia


----- :Teorico 34 pies
————— :Batimetria Febrero 2024

Area Canal, KM 39.6-67.4

Hz 1: 1500

KM 55600

V 1: 100

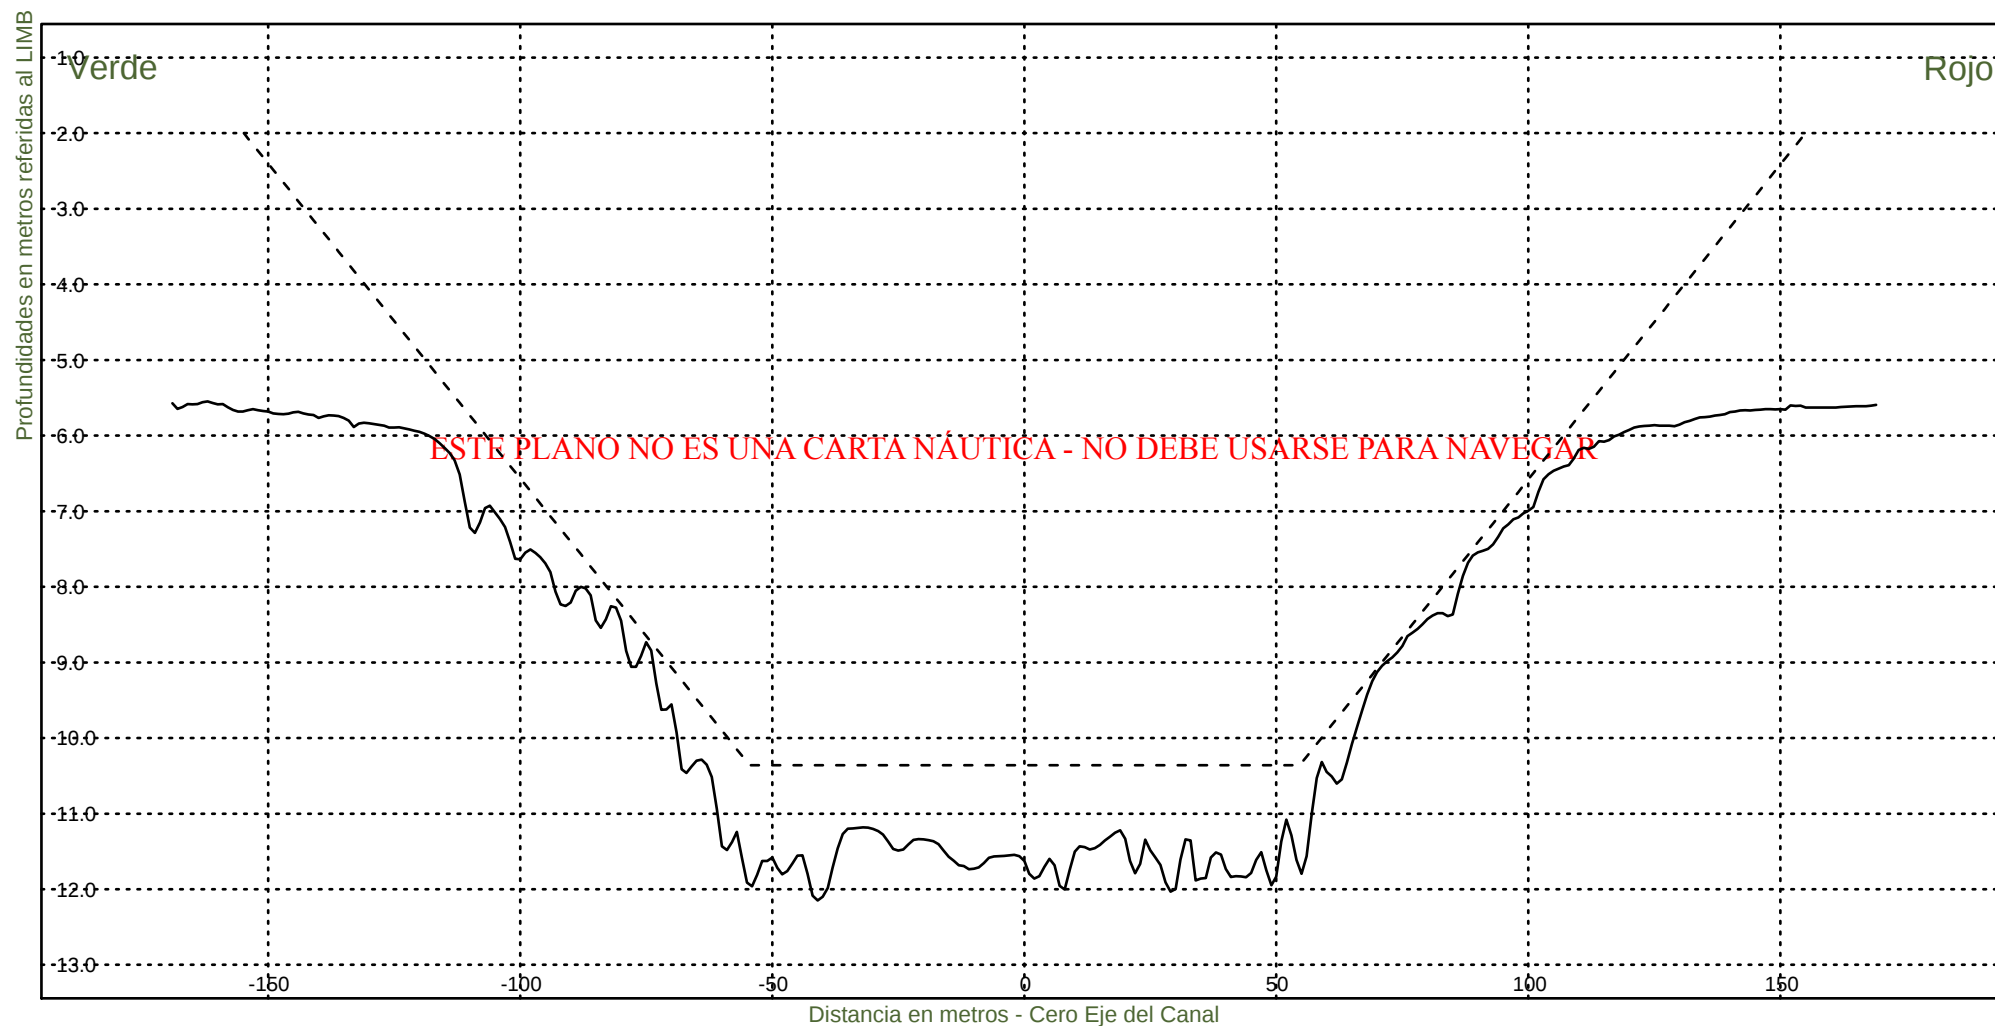

Consorcio Boskalis - Dredging International


Ing. Alberto G. Palomar
REPRESENTANTE TECNICO

Comision Administradora del Rio de la Plata

Canal Martin Garcia


----- :Teorico 34 pies
——— :Batimetria Febrero 2024

Area Canal, KM 39.6-67.4

Hz 1: 1500

KM 55800

V 1: 100

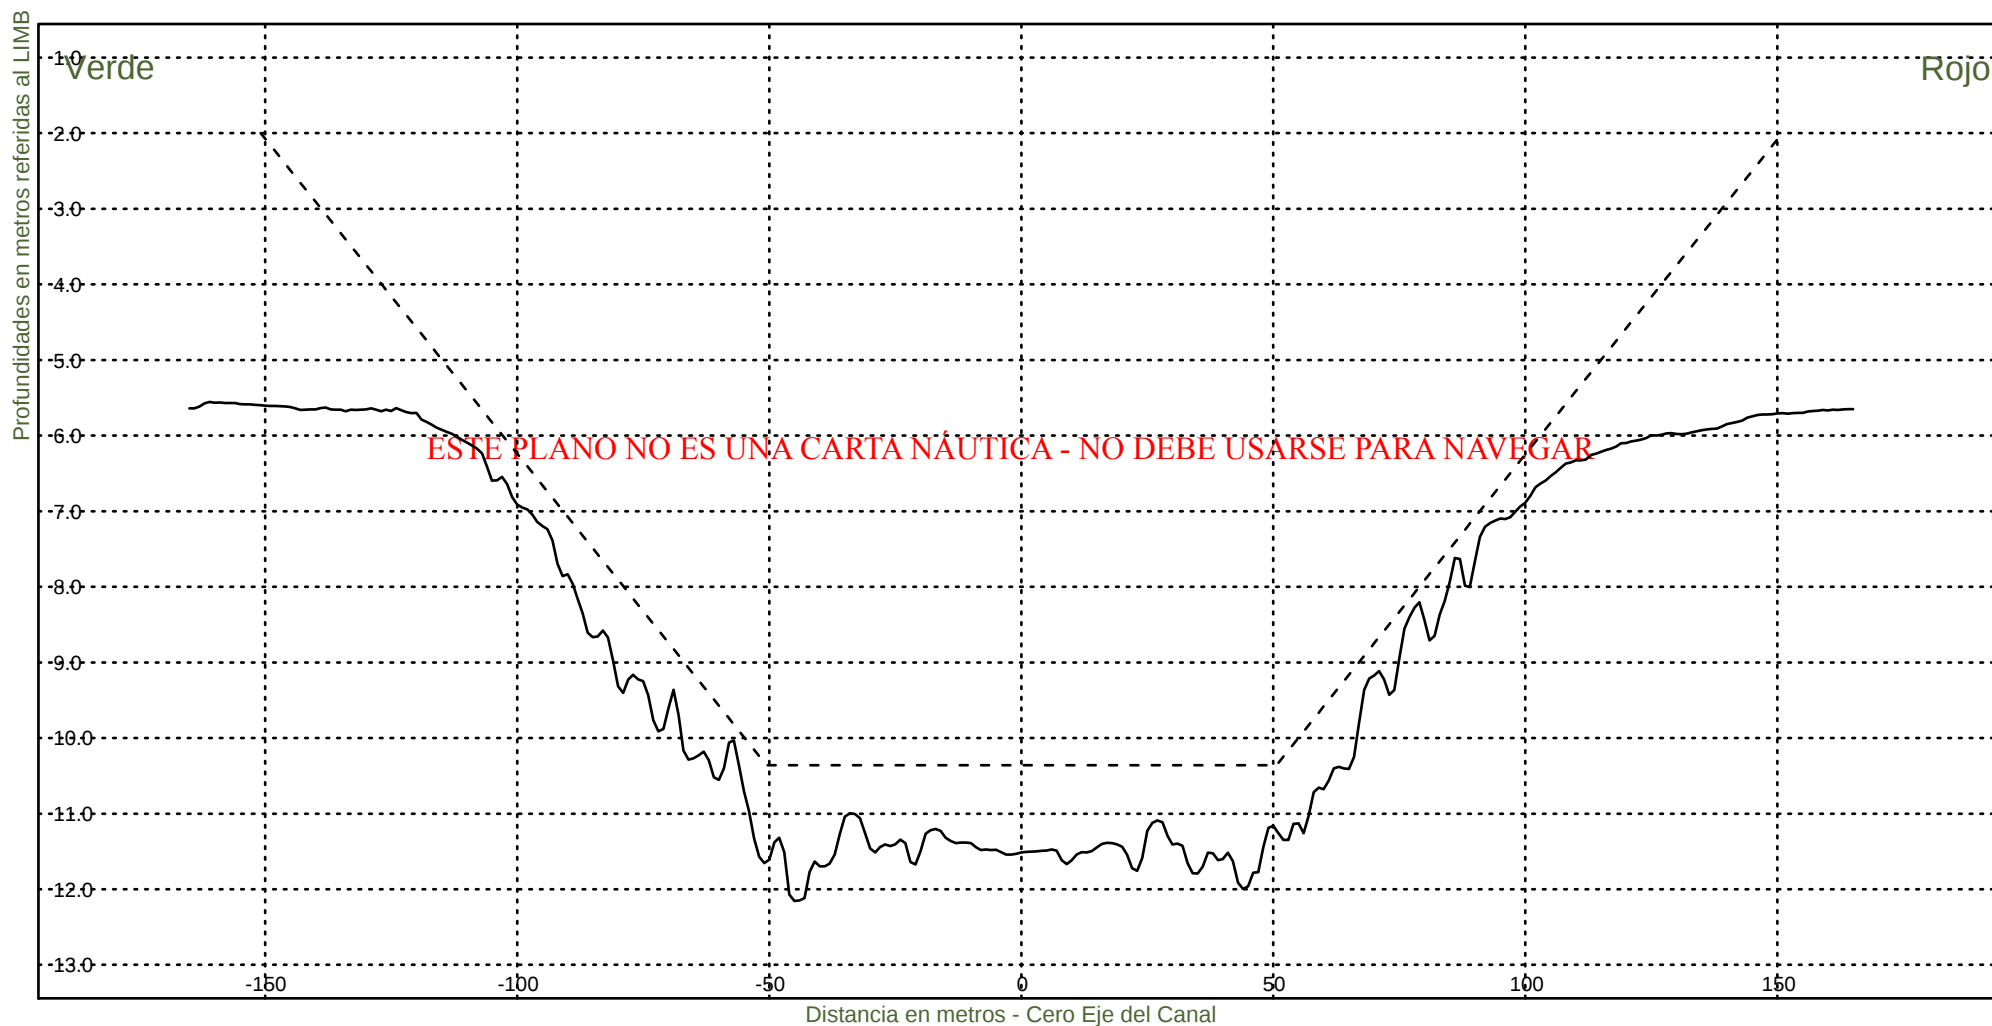

Consorcio Boskalis - Dredging International


Ing. Alberto G. Palomar
REPRESENTANTE TECNICO

Comision Administradora del Rio de la Plata

Canal Martin Garcia


----- :Teorico 34 pies
——— :Batimetria Febrero 2024

Area Canal, KM 39.6-67.4

Hz 1: 1500

KM 56000

V 1: 100

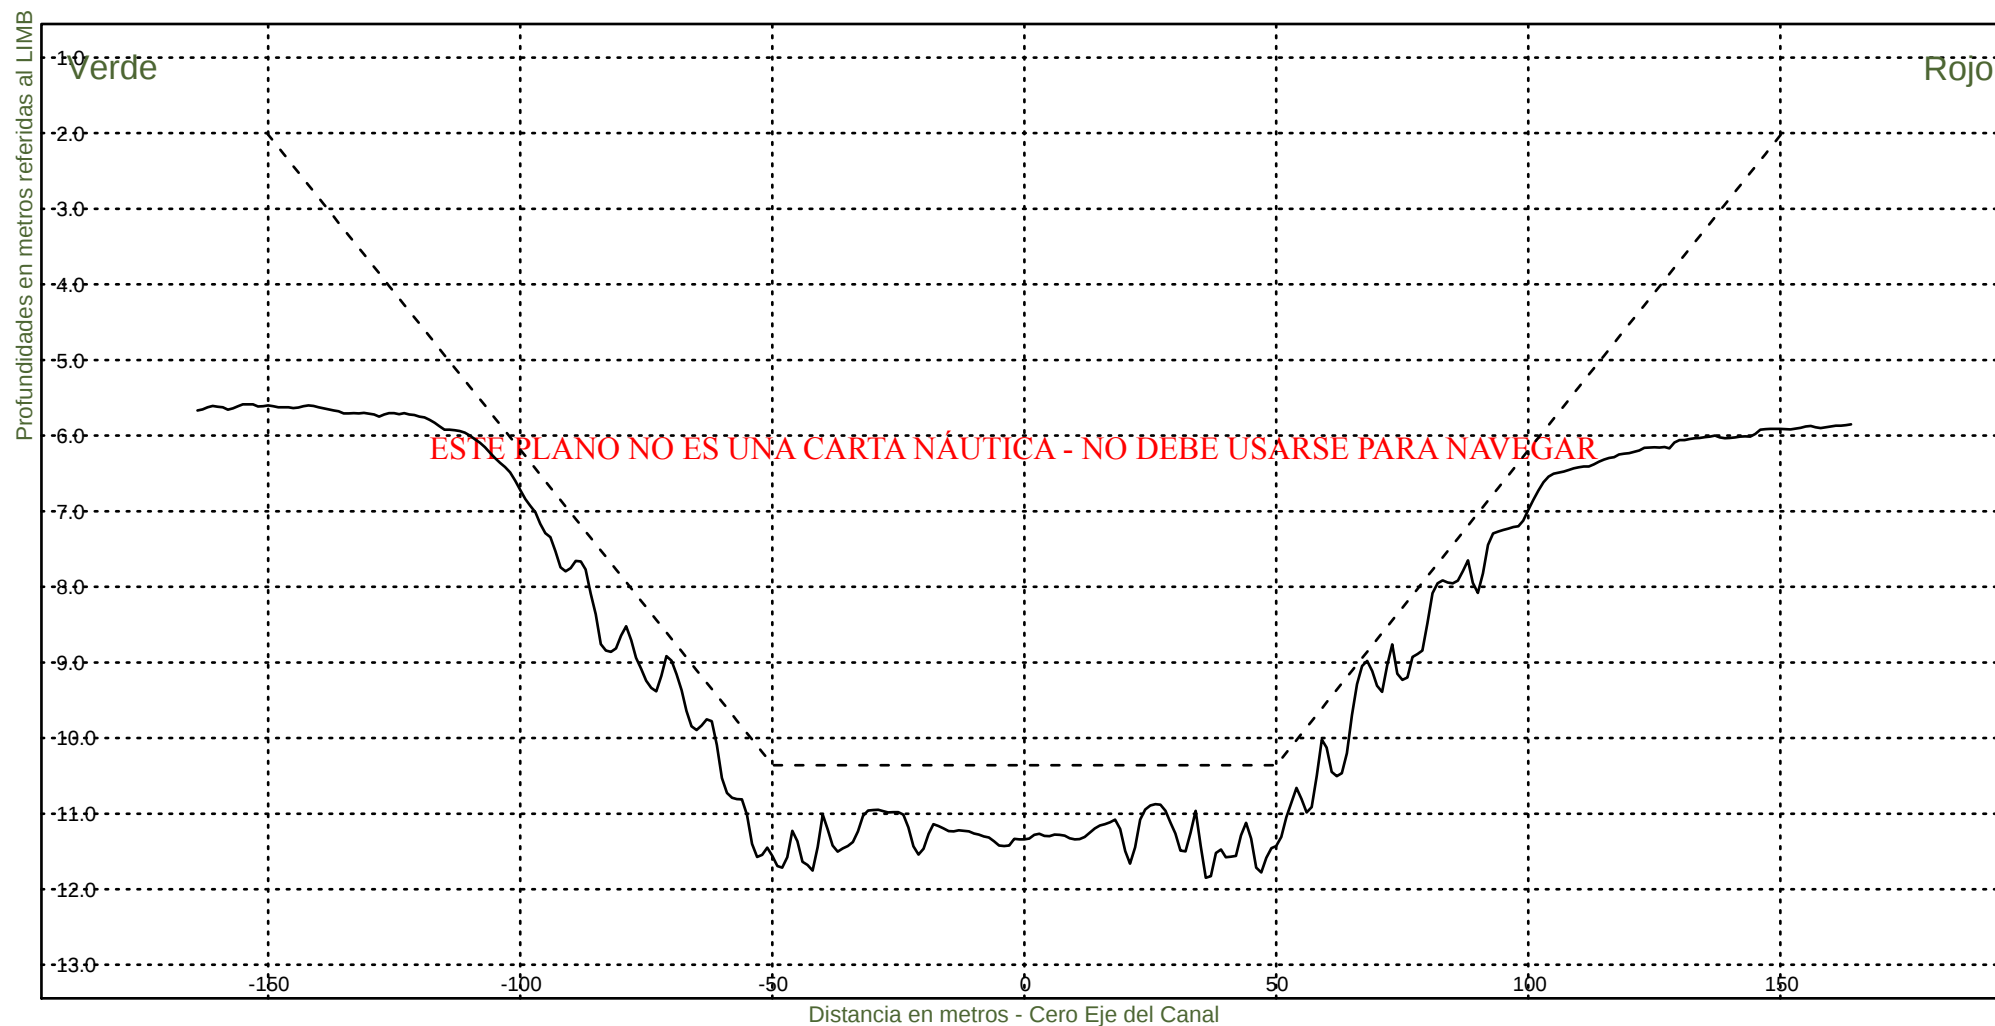

Consorcio Boskalis - Dredging International


Ing. Alberto G. Palomar
REPRESENTANTE TECNICO

Comision Administradora del Rio de la Plata

Canal Martin Garcia


----- :Teorico 34 pies
————— :Batimetria Febrero 2024

Area Canal, KM 39.6-67.4

Hz 1: 1500

KM 56200

V 1: 100

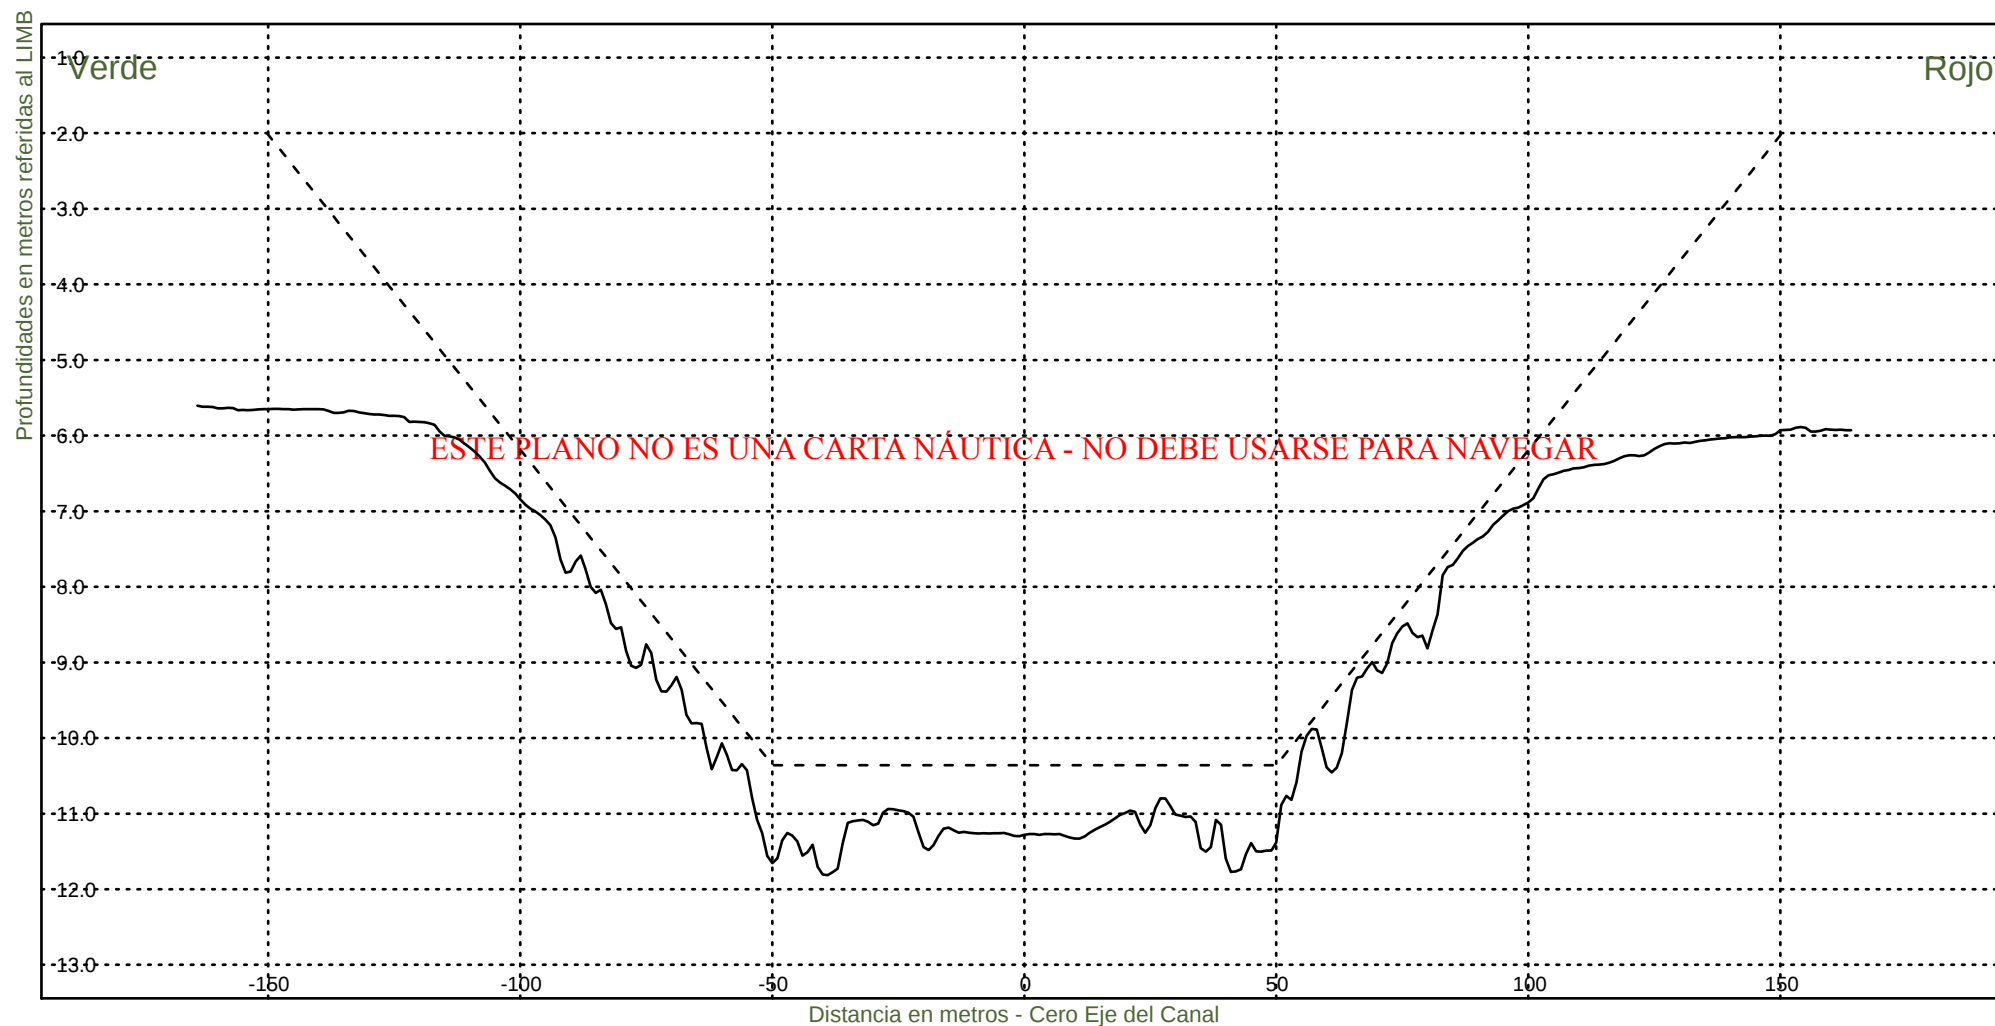

Consorcio Boskalis - Dredging International


Ing. Alberto G. Palomar
REPRESENTANTE TECNICO

Comision Administradora del Rio de la Plata

Canal Martin Garcia


----- :Teorico 34 pies
——— :Batimetria Febrero 2024

Area Canal, KM 39.6-67.4

Hz 1: 1500

KM 56400

V 1: 100

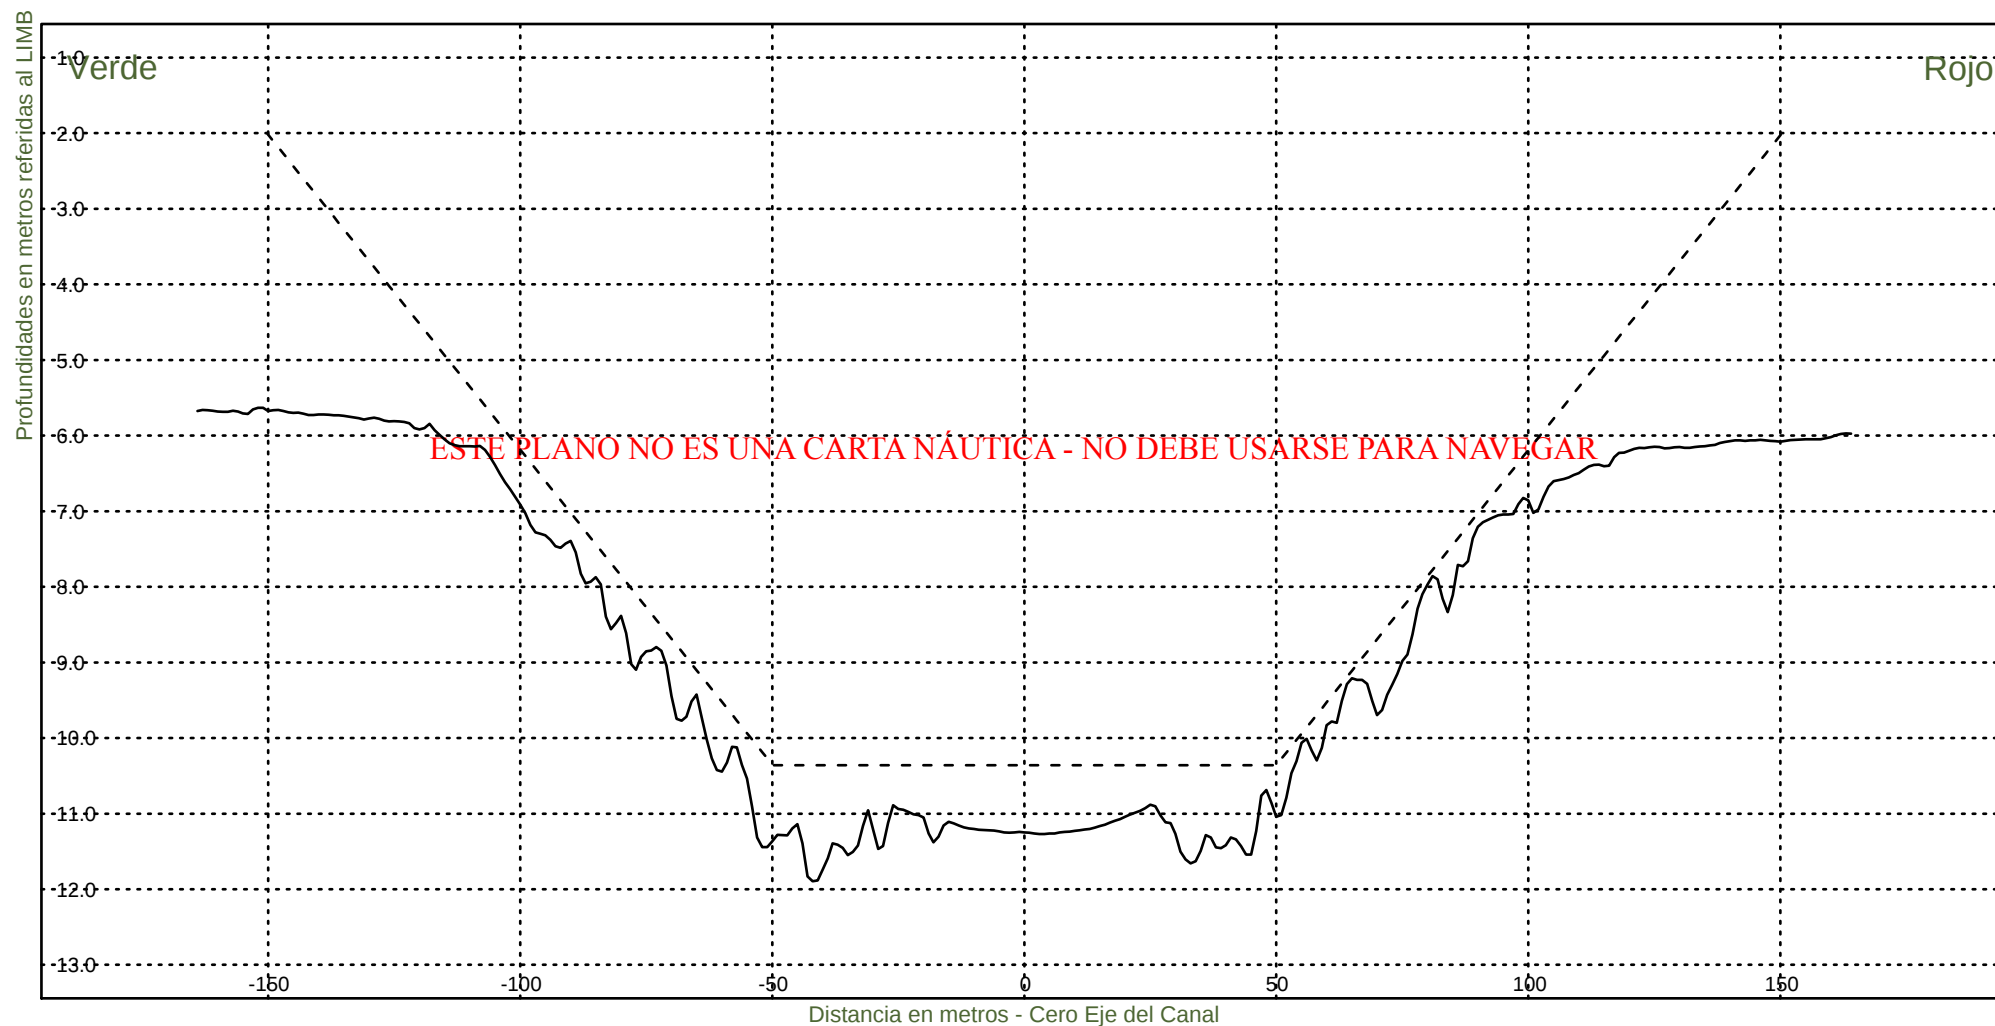

Consorcio Boskalis - Dredging International


Ing. Alberto G. Palomar
REPRESENTANTE TECNICO

Comision Administradora del Rio de la Plata

Canal Martin Garcia


----- :Teorico 34 pies
——— :Batimetria Febrero 2024

Area Canal, KM 39.6-67.4

Hz 1: 1500

KM 56600

V 1: 100

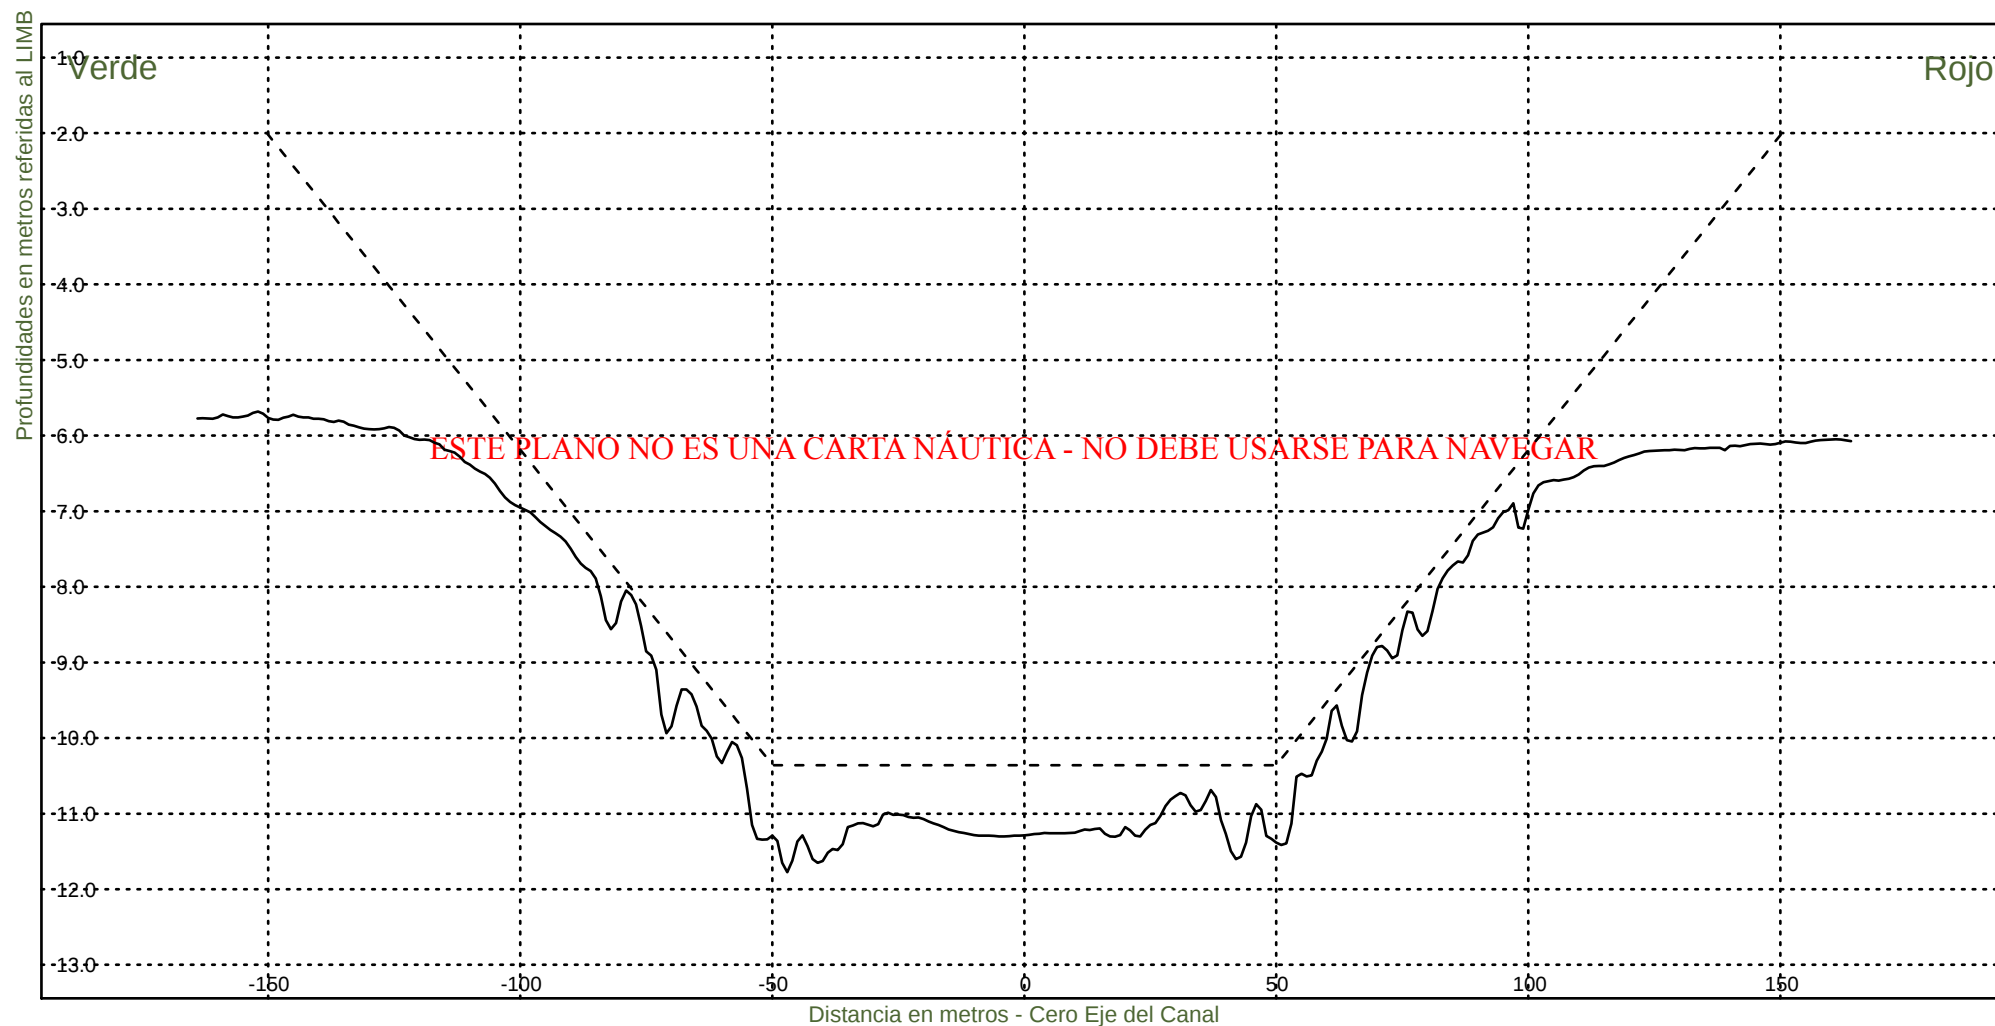

Consorcio Boskalis - Dredging International


Ing. Alberto G. Palomar
REPRESENTANTE TECNICO

Comision Administradora del Rio de la Plata

Canal Martin Garcia


----- :Teorico 34 pies
——— :Batimetria Febrero 2024

Area Canal, KM 39.6-67.4

Hz 1: 1500

KM 56800

V 1: 100

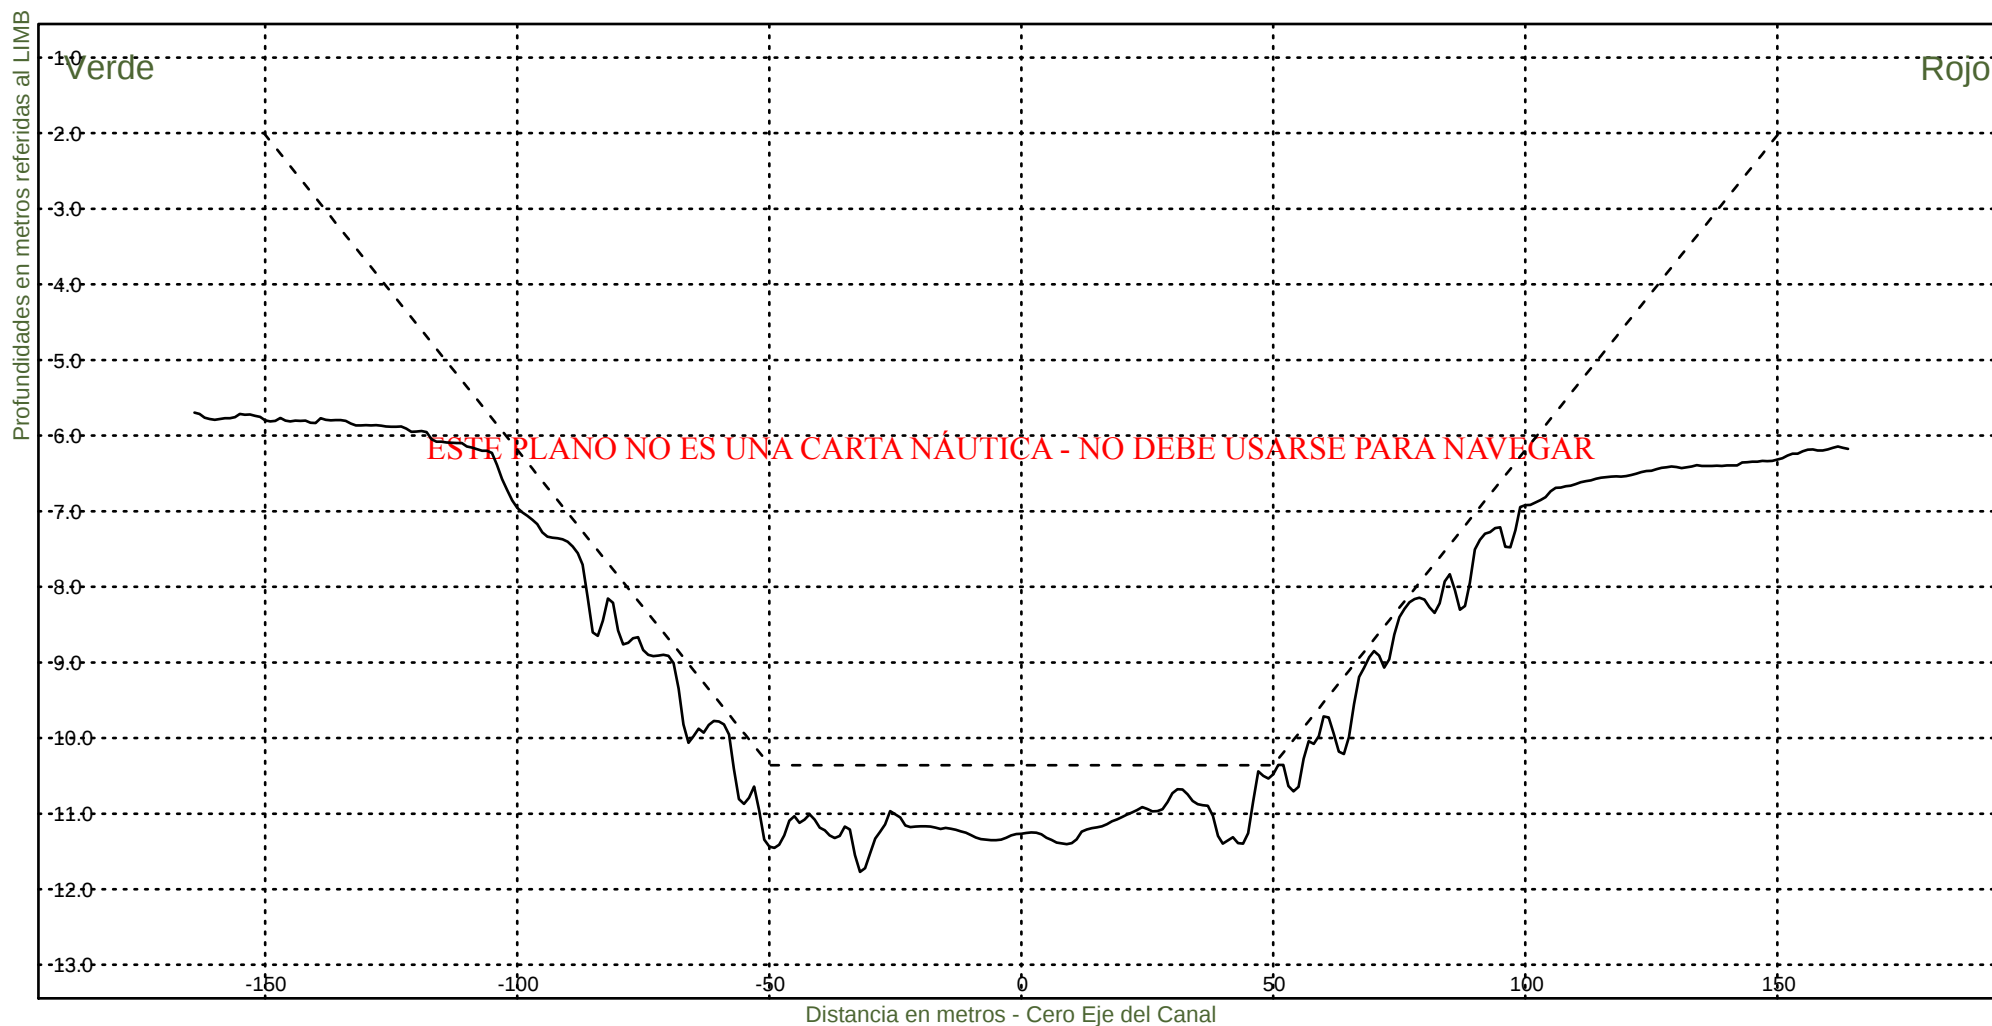

Consorcio Boskalis - Dredging International


Ing. Alberto G. Palomar
REPRESENTANTE TECNICO

Comision Administradora del Rio de la Plata

Canal Martin Garcia


----- :Teorico 34 pies
——— :Batimetria Febrero 2024

Area Canal, KM 39.6-67.4

Hz 1: 1500

KM 57000

V 1: 100

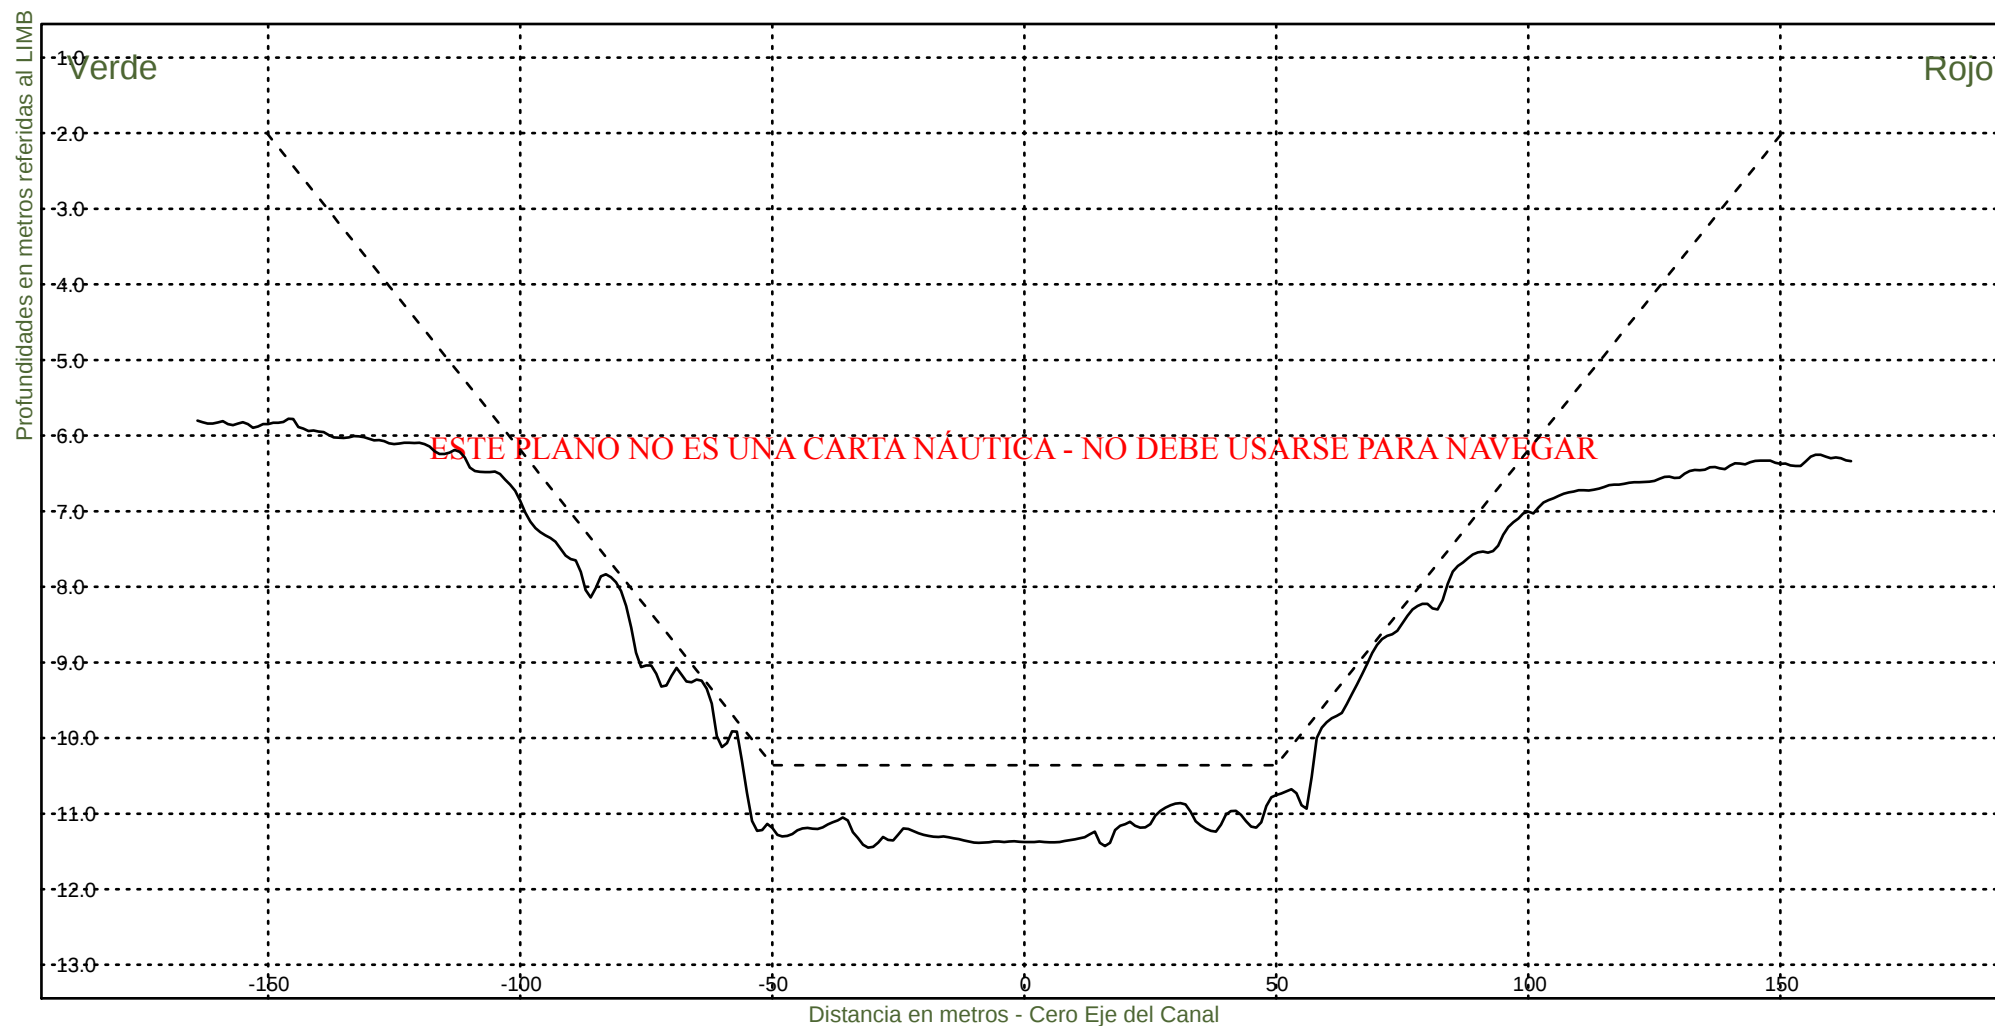

Consorcio Boskalis - Dredging International


Ing. Alberto G. Palomar
REPRESENTANTE TECNICO

Comision Administradora del Rio de la Plata

Canal Martin Garcia


----- :Teorico 34 pies
————— :Batimetria Febrero 2024

Area Canal, KM 39.6-67.4

Hz 1: 1500

KM 57200

V 1: 100

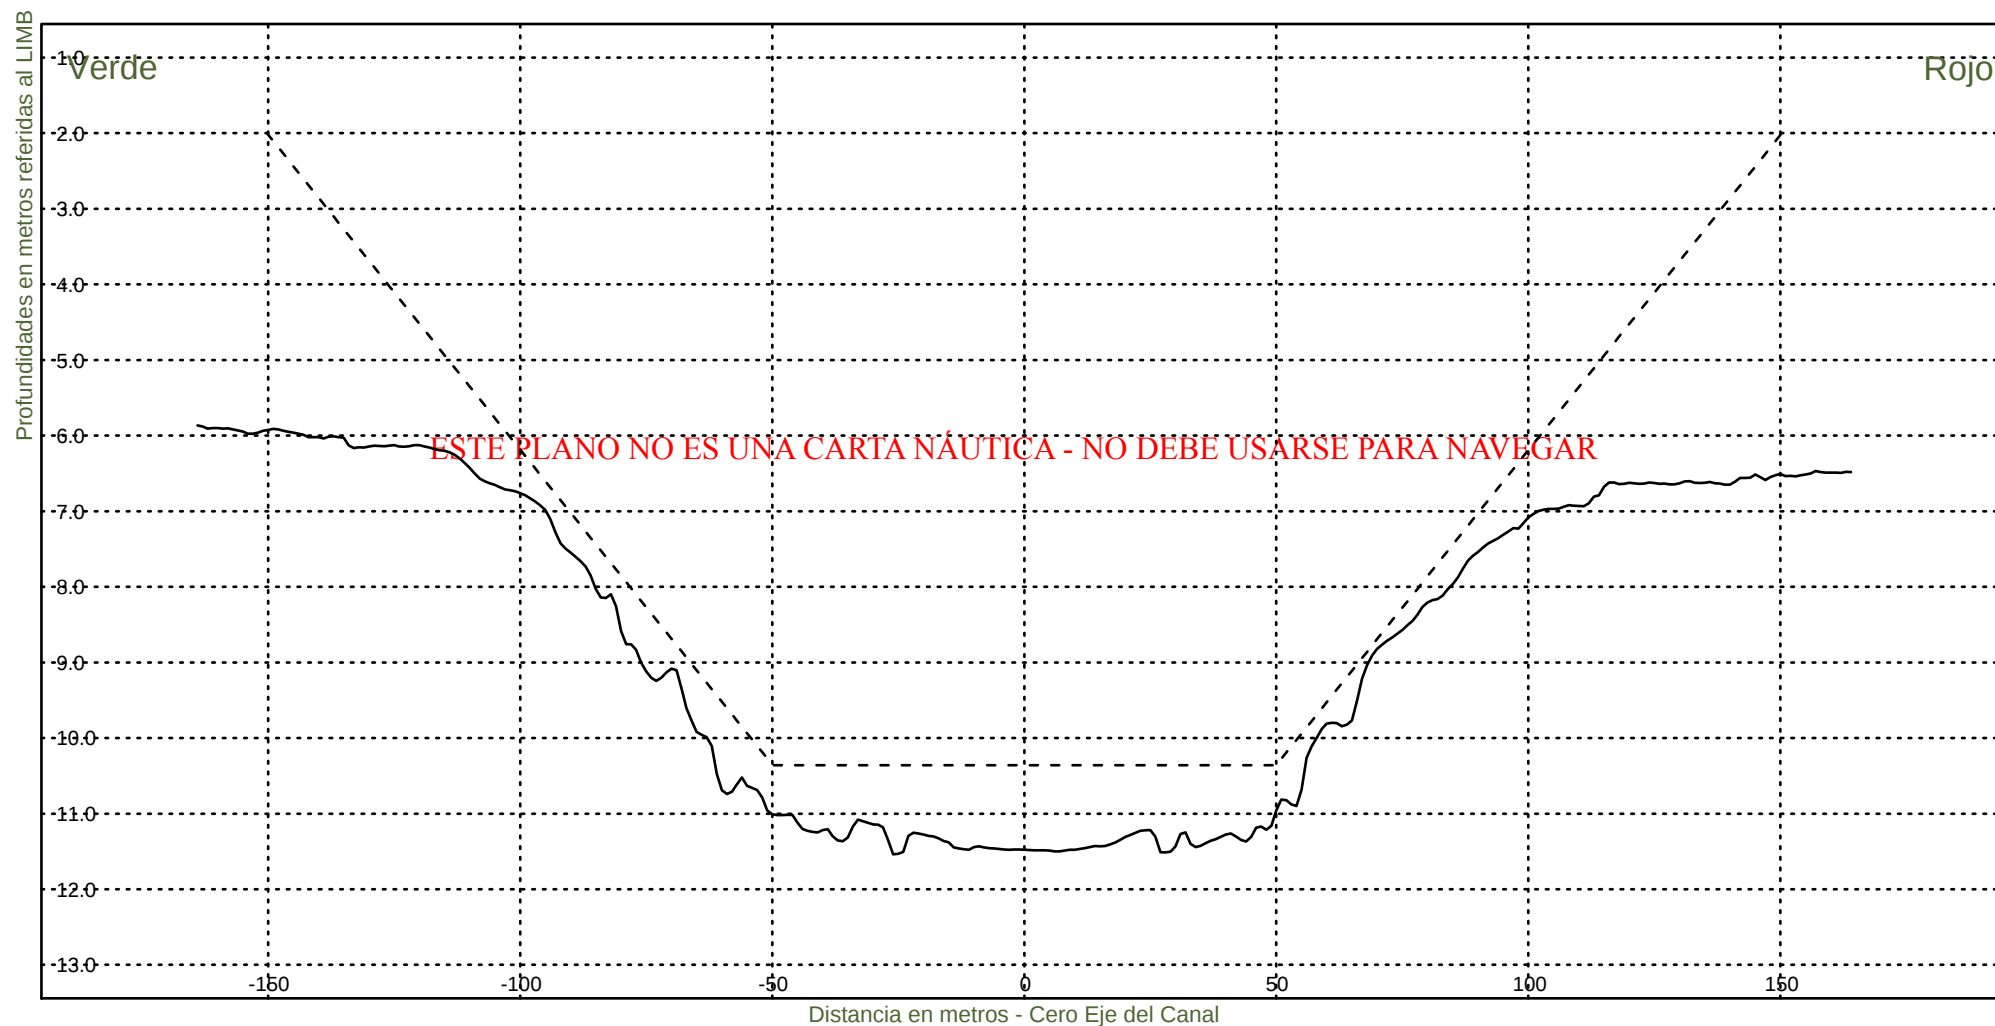

Consorcio Boskalis - Dredging International


Ing. Alberto G. Palomar
REPRESENTANTE TECNICO

Comision Administradora del Rio de la Plata
Canal Martin Garcia


----- :Teorico 34 pies
——— :Batimetria Febrero 2024

Area Canal, KM 39.6-67.4

Hz 1: 1500

KM 57400

V 1: 100

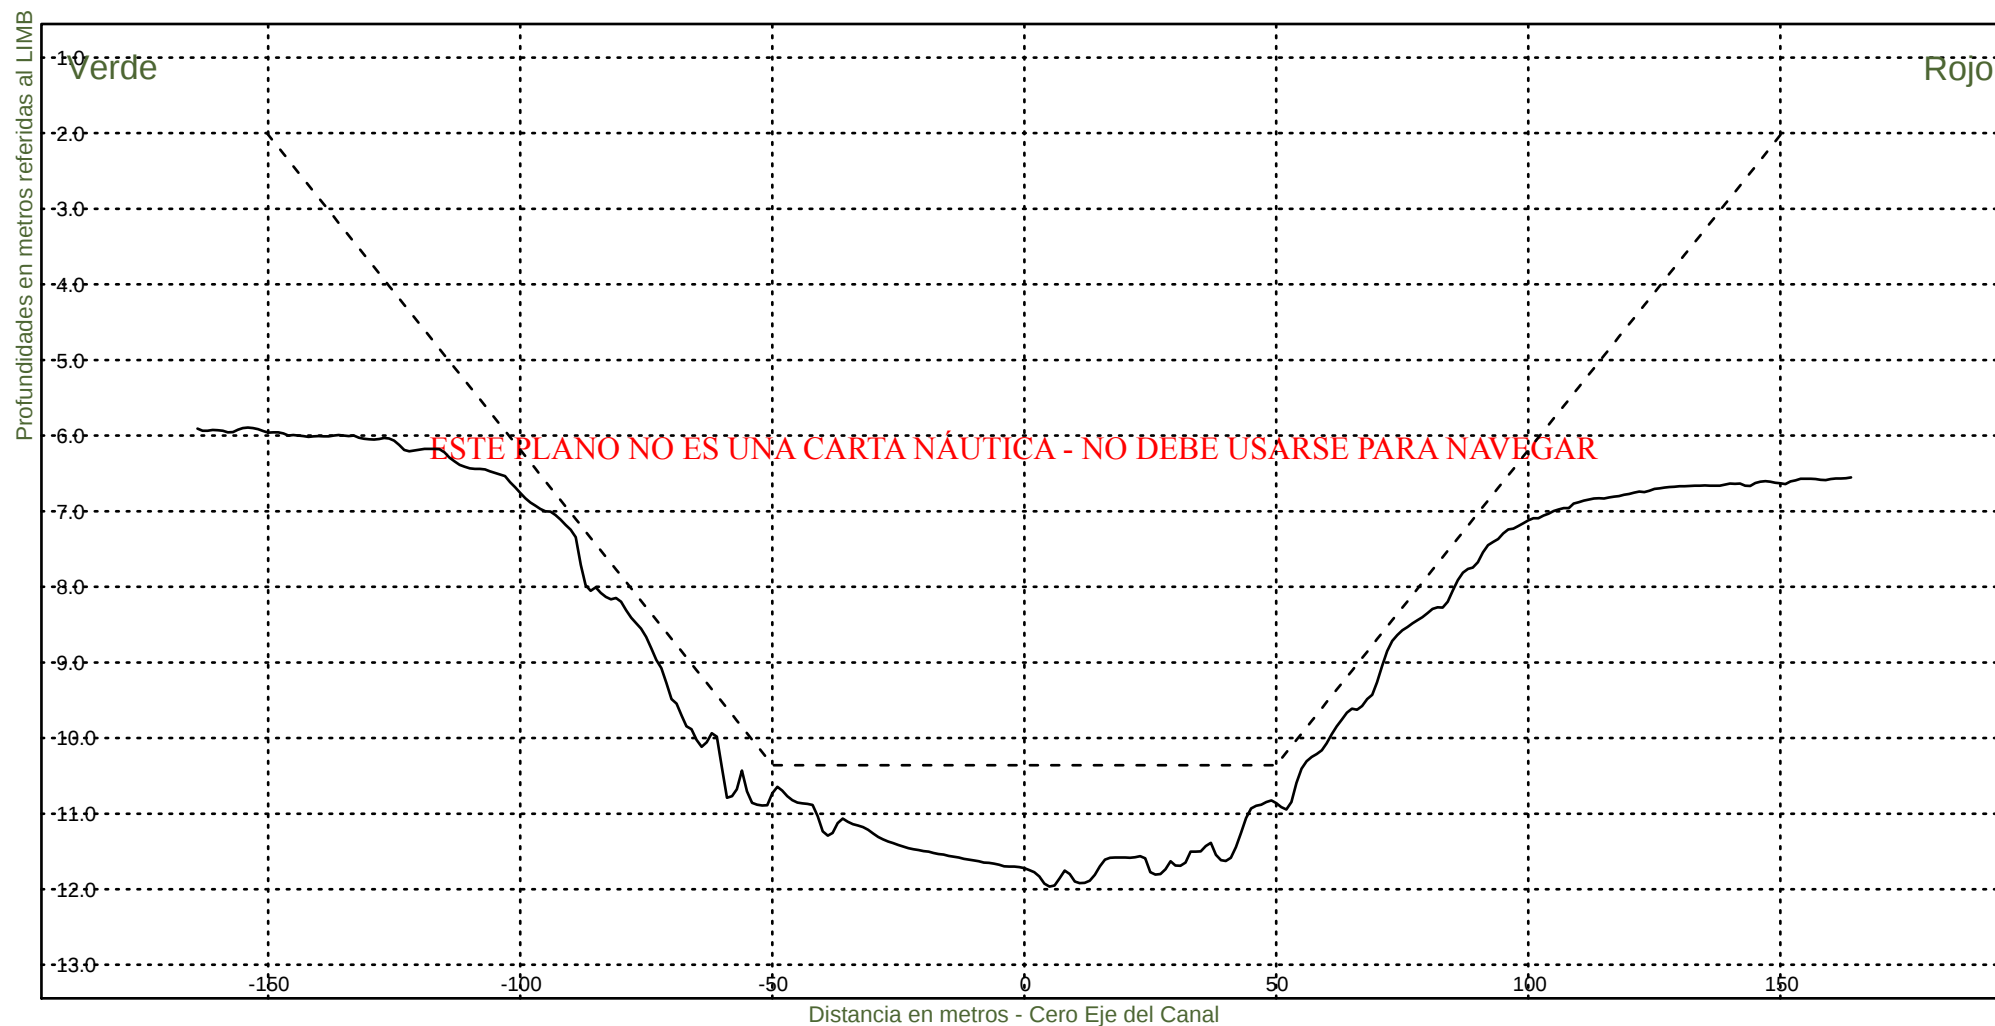

Consorcio Boskalis - Dredging International


Ing. Alberto G. Palomar
REPRESENTANTE TECNICO

Comision Administradora del Rio de la Plata
Canal Martin Garcia

----- :Teorico 34 pies
———— :Batimetria Febrero 2024

Area Canal, KM 39.6-67.4

Hz 1: 1500

KM 57600

V 1: 100



Consorcio Boskalis - Dredging International


Ing. Alberto G. Palomar
REPRESENTANTE TÉCNICO

Comision Administradora del Rio de la Plata

Canal Martin Garcia

----- :Teorico 34 pies
——— :Batimetria Febrero 2024

Area Canal, KM 39.6-67.4

Hz 1: 1500

KM 57800

V 1: 100



Consorcio Boskalis - Dredging International


Ing. Alberto G. Palomar
REPRESENTANTE TÉCNICO

Comision Administradora del Rio de la Plata

Canal Martin Garcia


----- :Teorico 34 pies
——— :Batimetria Febrero 2024

Area Canal, KM 39.6-67.4

Hz 1: 1500

KM 58000

V 1: 100

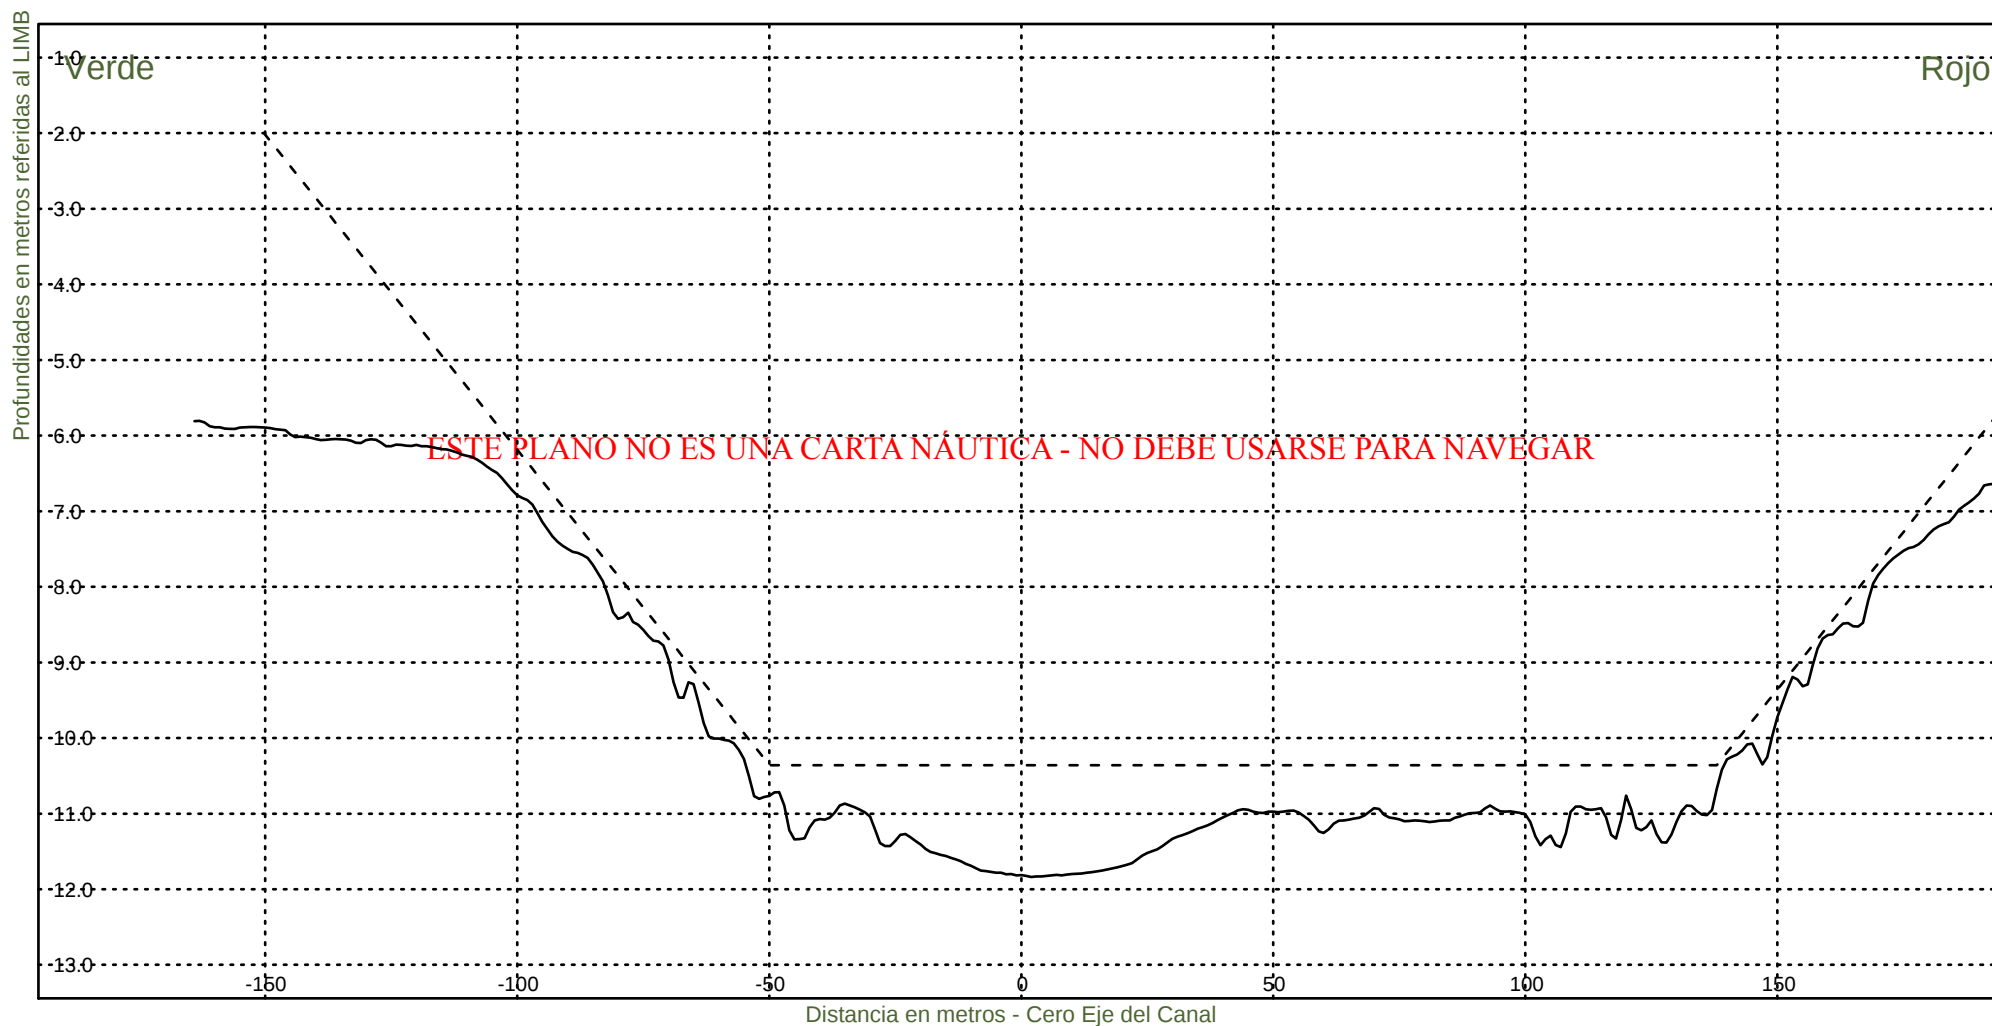

Consorcio Boskalis - Dredging International


Ing. Alberto G. Palomar
REPRESENTANTE TECNICO

Comision Administradora del Rio de la Plata

Canal Martin Garcia

----- :Teorico 34 pies
——— :Batimetria Febrero 2024

Area Canal, KM 39.6-67.4

Hz 1: 1500

KM 58200

V 1: 100



Consorcio Boskalis - Dredging International


Ing. Alberto G. Palomar
REPRESENTANTE TÉCNICO

Comision Administradora del Rio de la Plata

Canal Martin Garcia


----- :Teorico 34 pies
————— :Batimetria Febrero 2024

Area Canal, KM 39.6-67.4

Hz 1: 1500

KM 58400

V 1: 100

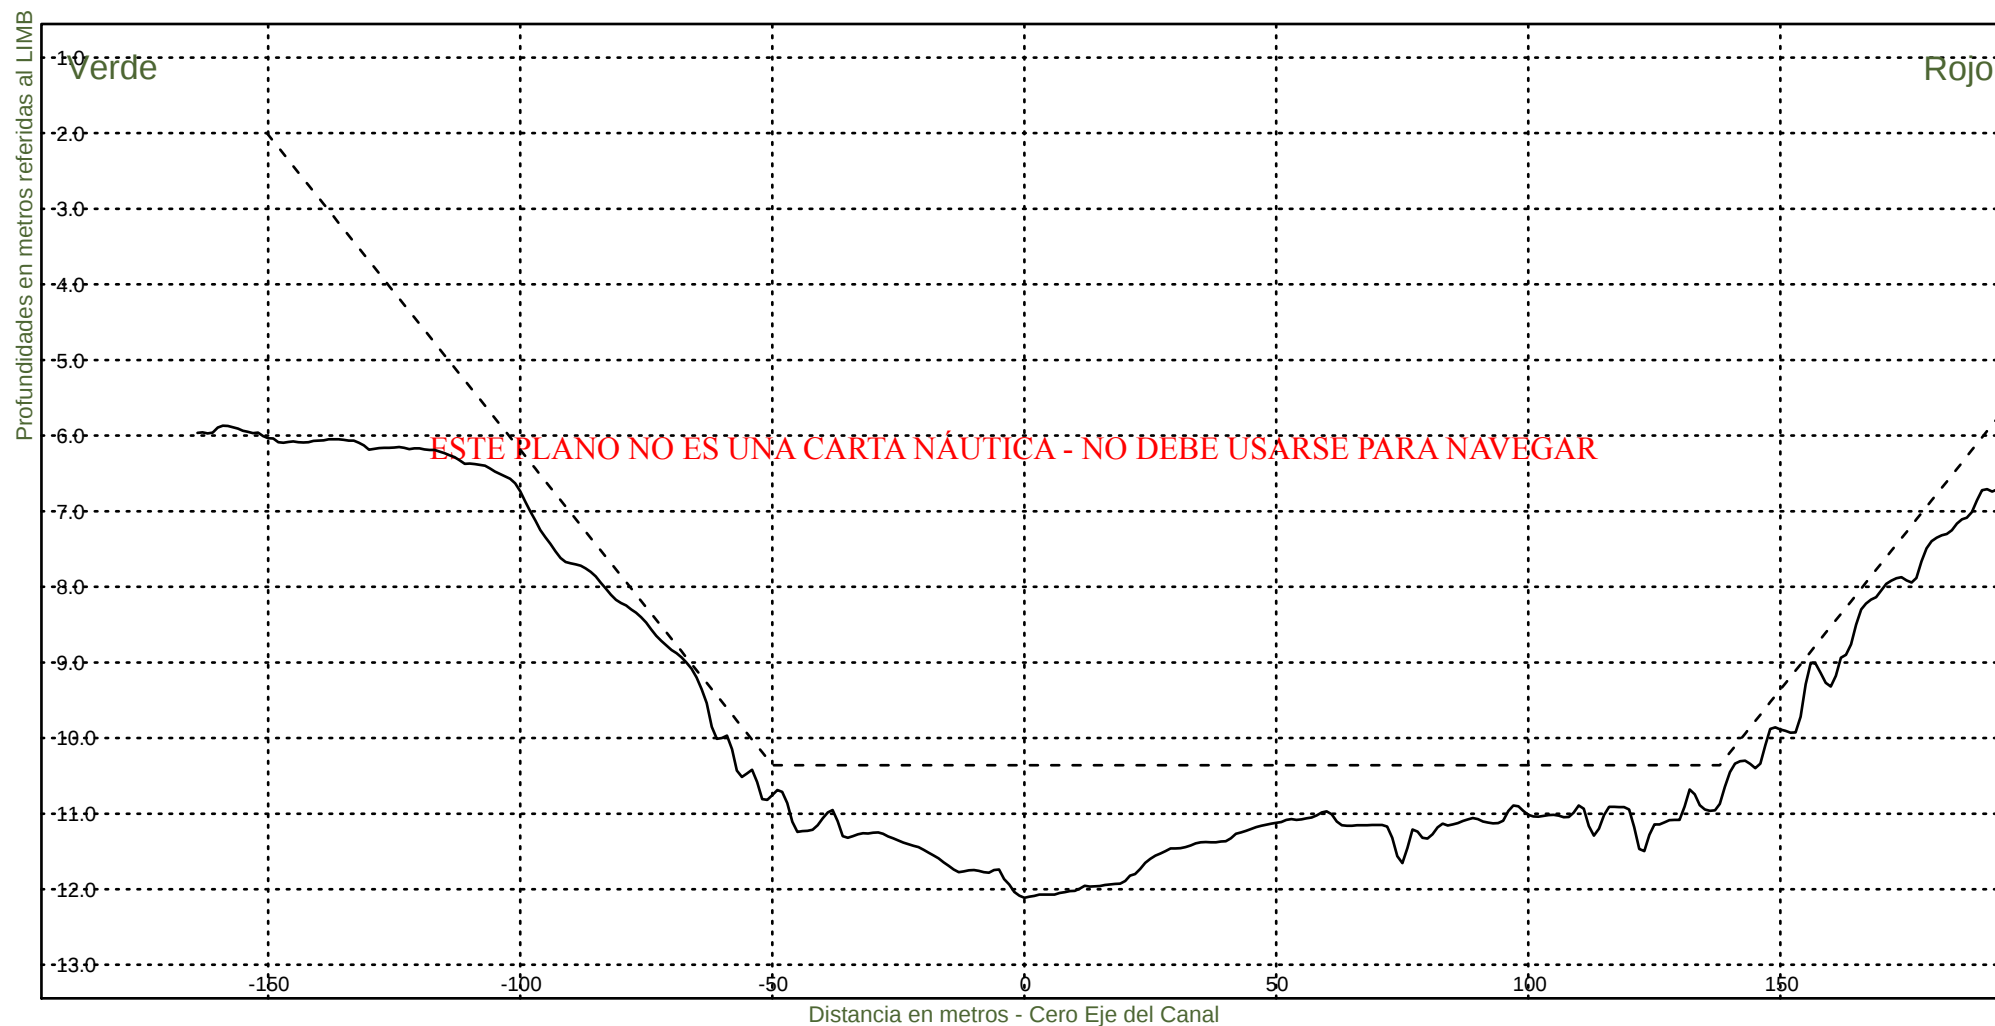

Consorcio Boskalis - Dredging International


Ing. Alberto G. Palomar
REPRESENTANTE TÉCNICO

Comision Administradora del Rio de la Plata

Canal Martin Garcia


----- :Teorico 34 pies
——— :Batimetria Febrero 2024

Area Canal, KM 39.6-67.4

Hz 1: 1500

KM 58600

V 1: 100

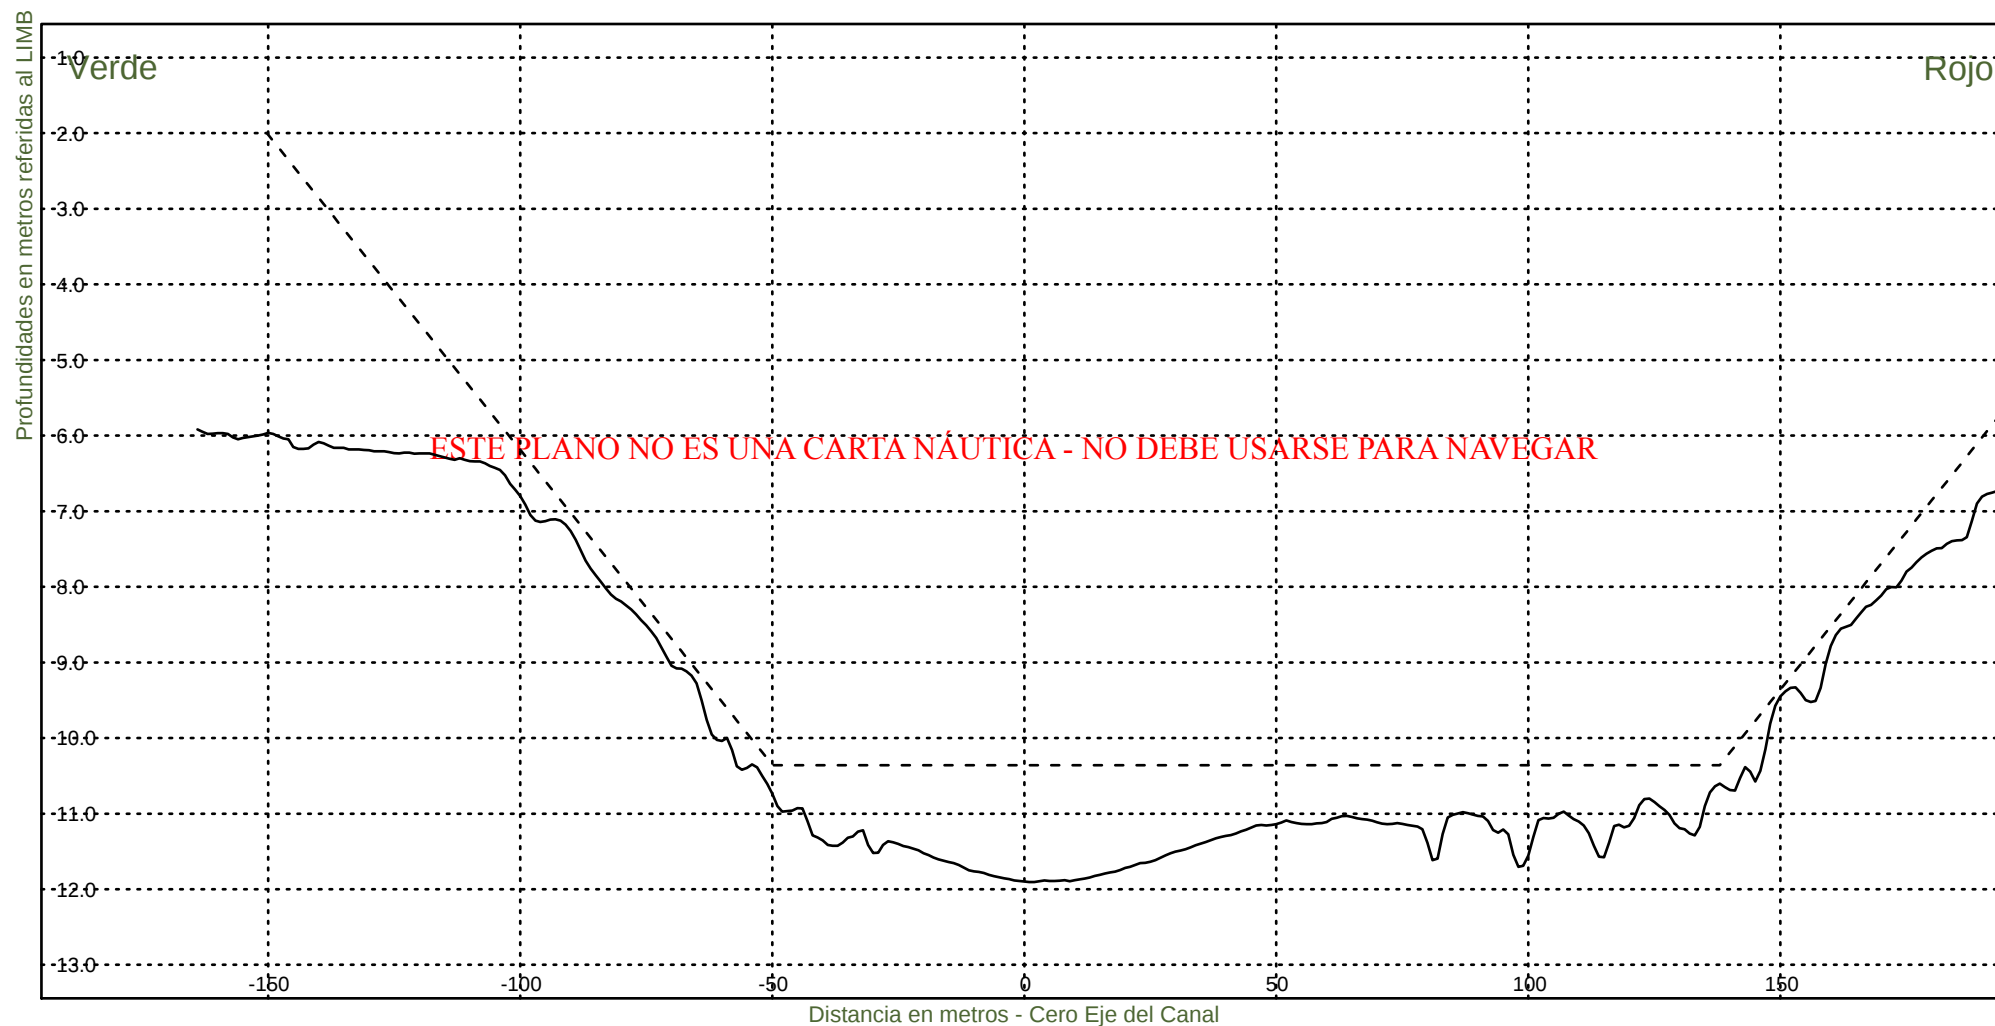

Consorcio Boskalis - Dredging International


Ing. Alberto G. Palomar
REPRESENTANTE TÉCNICO

Comision Administradora del Rio de la Plata

Canal Martin Garcia


----- :Teorico 34 pies
——— :Batimetria Febrero 2024

Area Canal, KM 39.6-67.4

Hz 1: 1500

KM 58800

V 1: 100

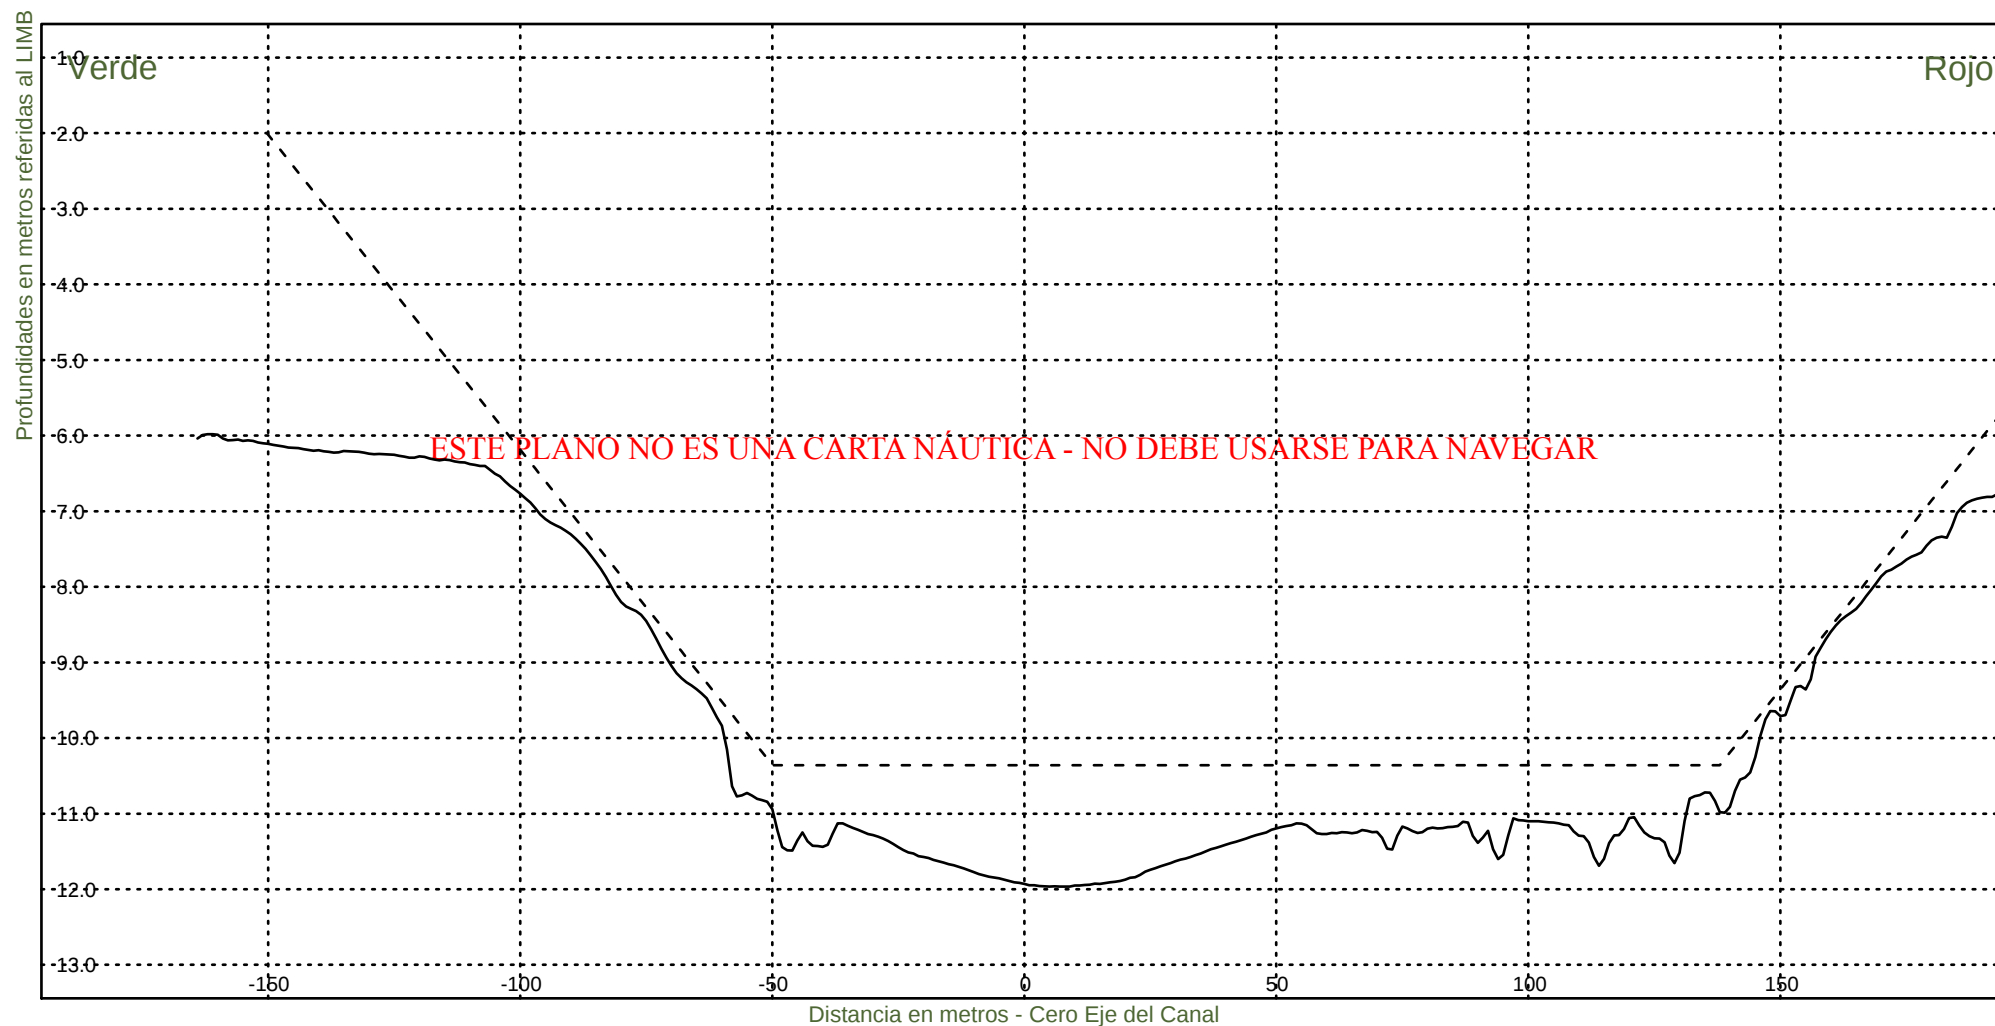

Consorcio Boskalis - Dredging International


Ing. Alberto G. Palomar
REPRESENTANTE TECNICO

Comision Administradora del Rio de la Plata

Canal Martin Garcia

----- :Teorico 34 pies
——— :Batimetria Febrero 2024

Area Canal, KM 39.6-67.4

Hz 1: 1500

KM 59000

V 1: 100



Consorcio Boskalis - Dredging International


Ing. Alberto G. Palomar
REPRESENTANTE TÉCNICO

Comision Administradora del Rio de la Plata

Canal Martin Garcia


----- :Teorico 34 pies
————— :Batimetria Febrero 2024

Area Canal, KM 39.6-67.4

Hz 1: 1500

KM 59200

V 1: 100

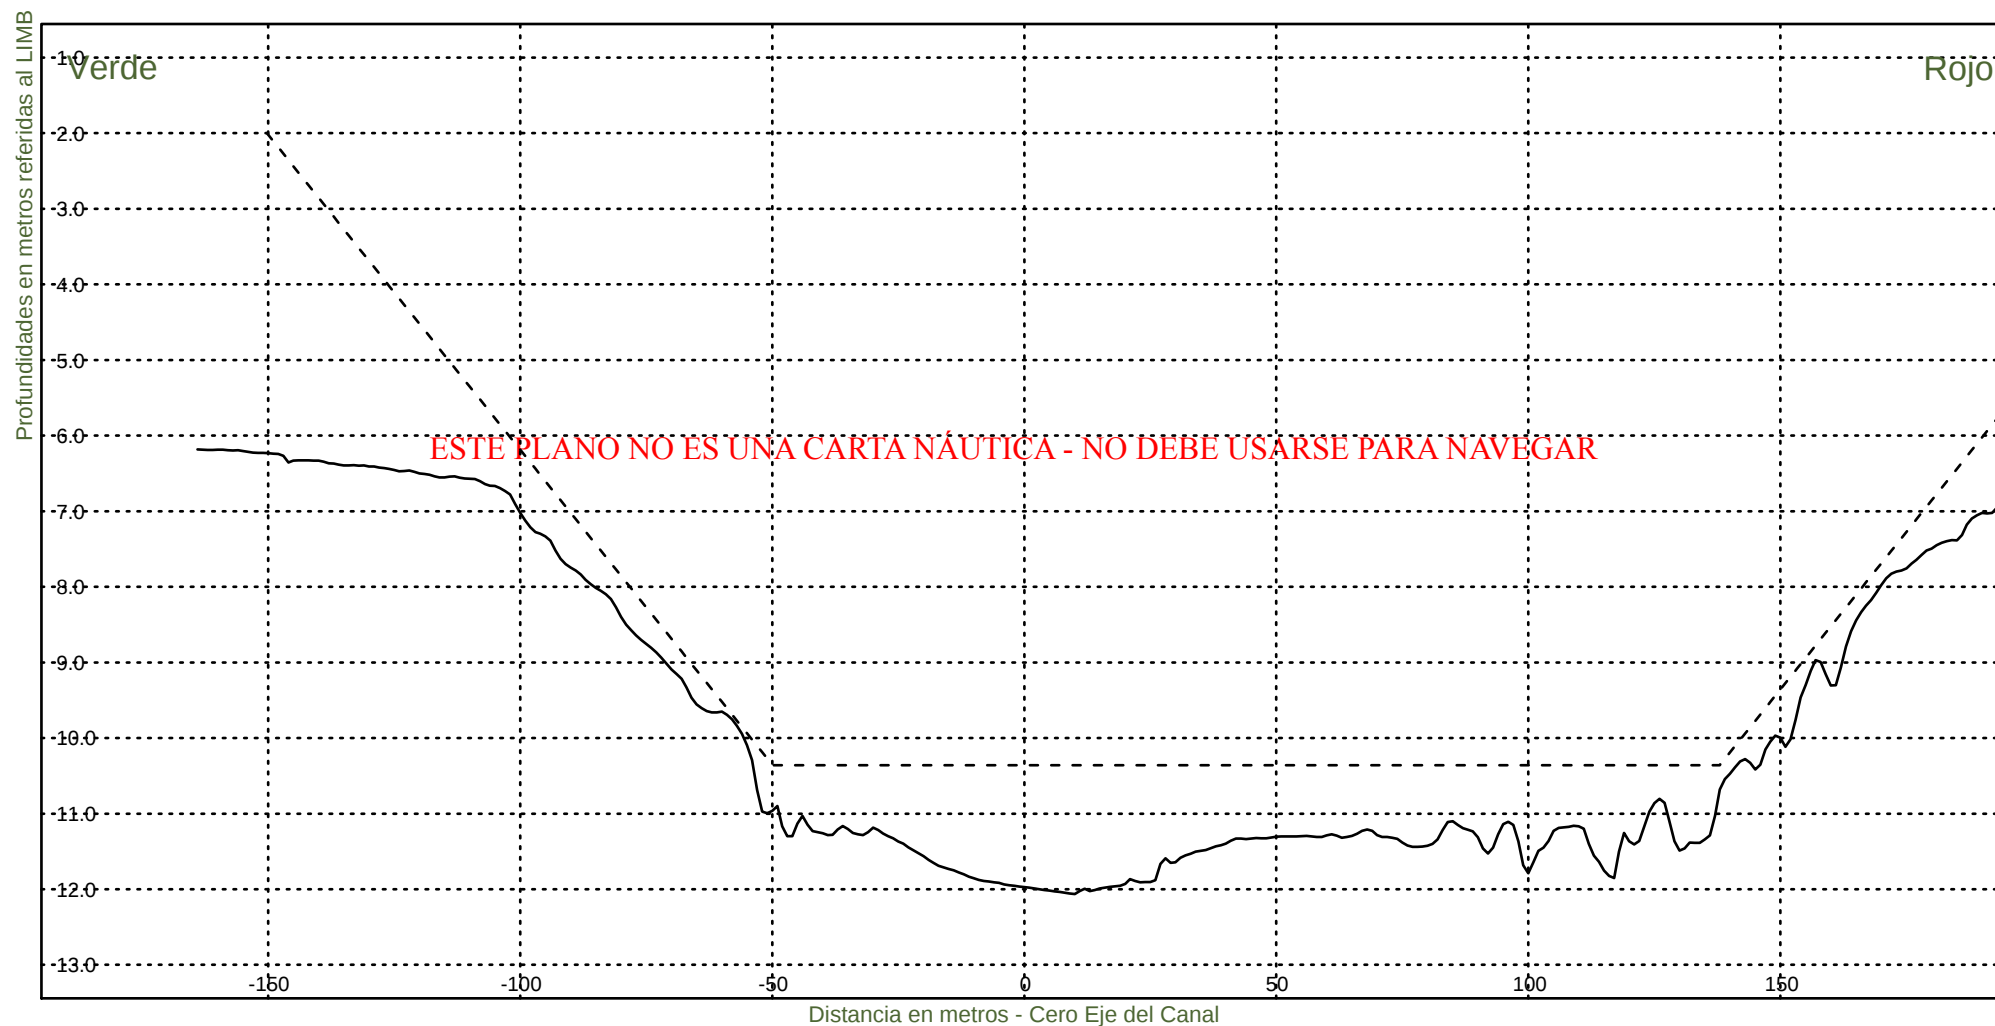

Consorcio Boskalis - Dredging International


Ing. Alberto G. Palomar
REPRESENTANTE TÉCNICO

Comision Administradora del Rio de la Plata

Canal Martin Garcia

----- :Teorico 34 pies
————— :Batimetria Febrero 2024

Area Canal, KM 39.6-67.4

Hz 1: 1500

KM 59400

V 1: 100



Consorcio Boskalis - Dredging International


Ing. Alberto G. Palomar
REPRESENTANTE TECNICO

Comision Administradora del Rio de la Plata

Canal Martin Garcia


----- :Teorico 34 pies
——— :Batimetria Febrero 2024

Area Canal, KM 39.6-67.4

Hz 1: 1500

KM 59600

V 1: 100

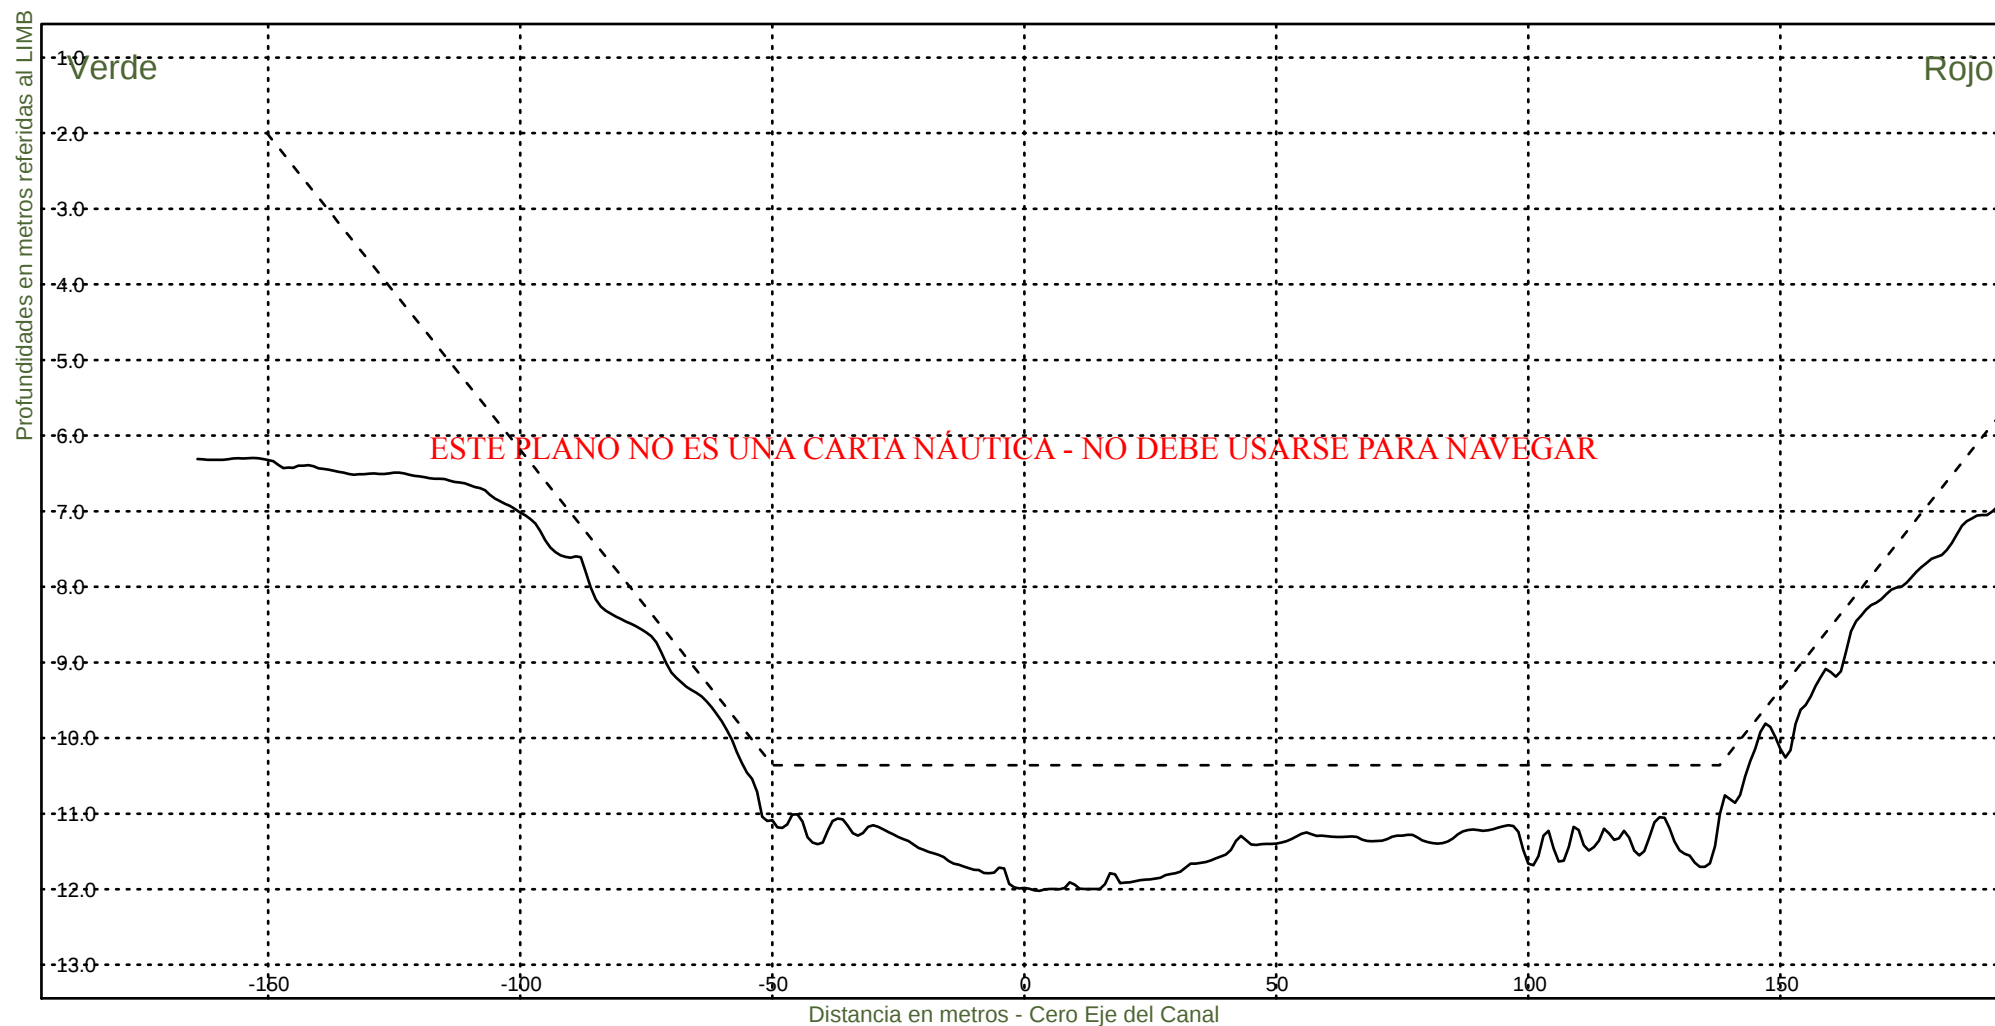

Consorcio Boskalis - Dredging International


Ing. Alberto G. Palomar
REPRESENTANTE TÉCNICO

Comision Administradora del Rio de la Plata

Canal Martin Garcia


----- :Teorico 34 pies
————— :Batimetria Febrero 2024

Area Canal, KM 39.6-67.4

Hz 1: 1500

KM 59800

V 1: 100

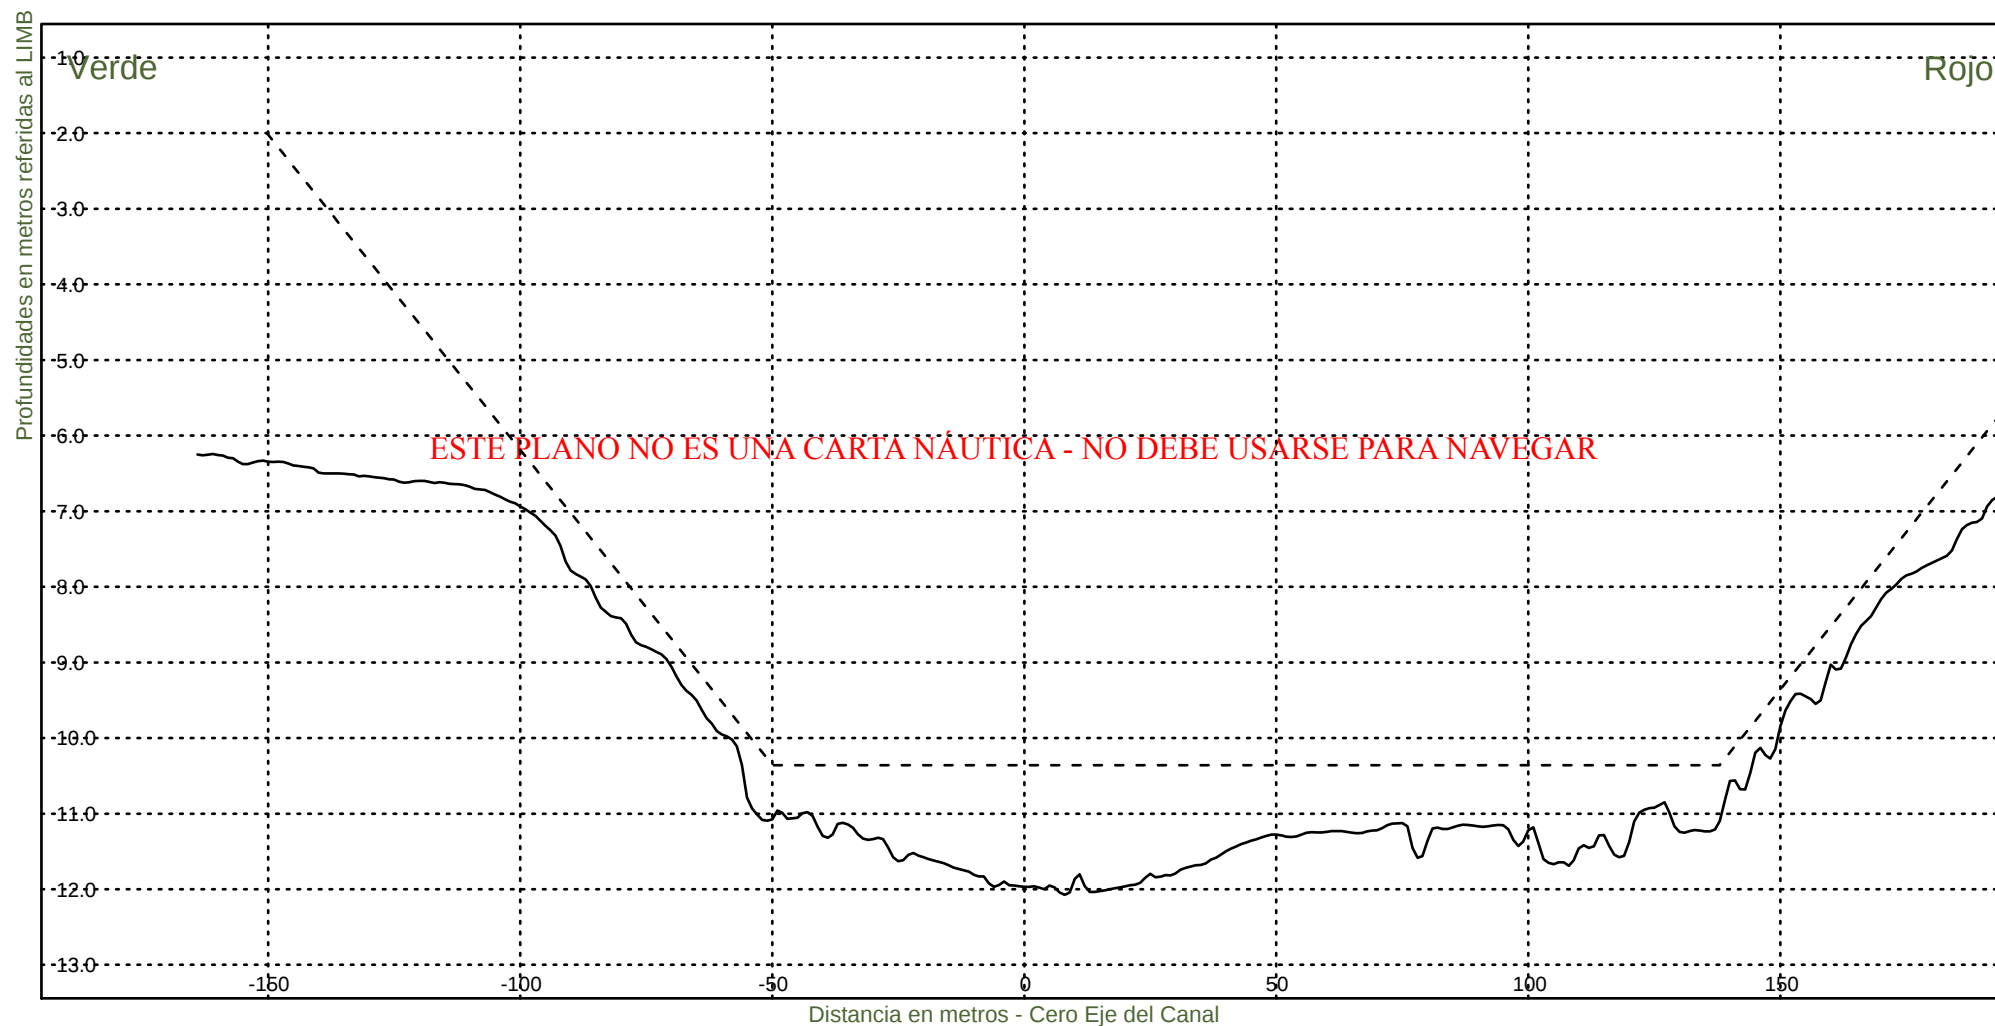

Consorcio Boskalis - Dredging International


Ing. Alberto G. Palomar
REPRESENTANTE TECNICO

Comision Administradora del Rio de la Plata

Canal Martin Garcia


----- :Teorico 34 pies
——— :Batimetria Febrero 2024

Area Canal, KM 39.6-67.4

Hz 1: 1500

KM 60000

V 1: 100

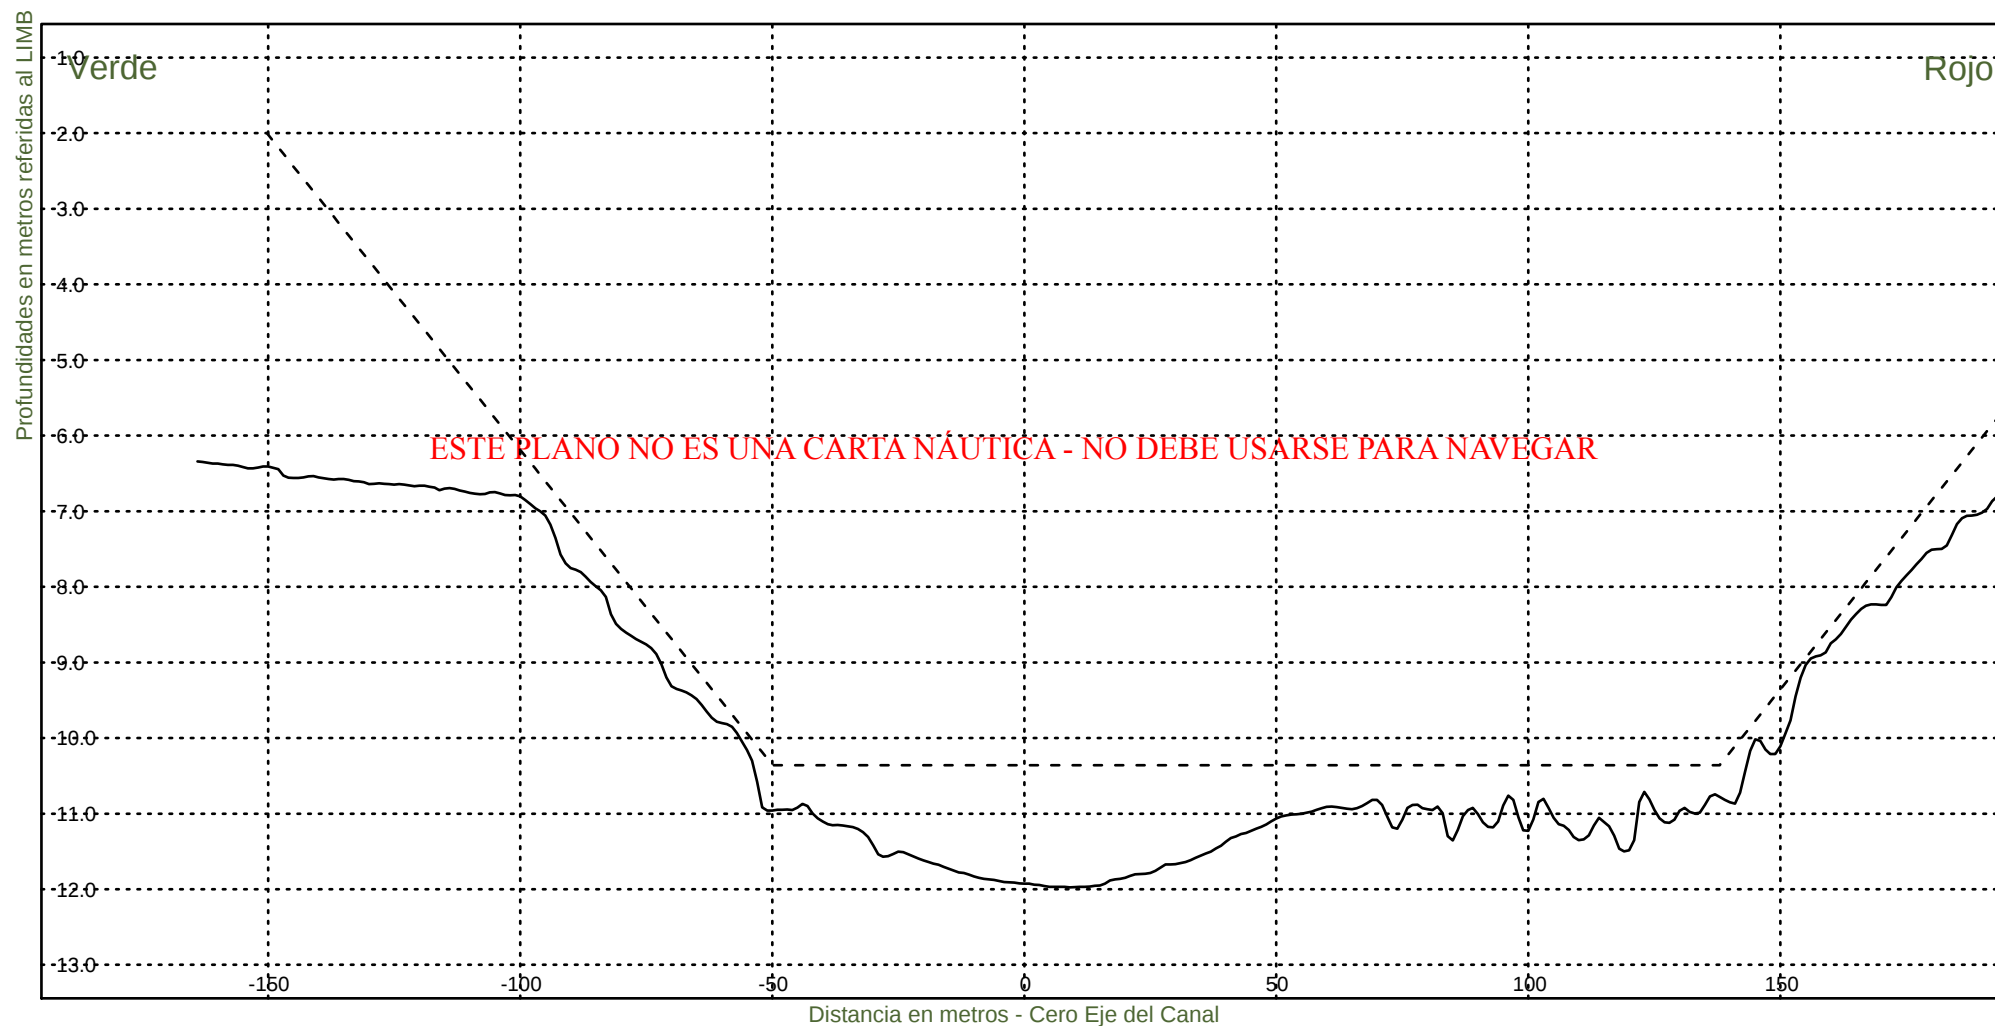

Consorcio Boskalis - Dredging International


Ing. Alberto G. Palomar
REPRESENTANTE TECNICO

Comision Administradora del Rio de la Plata
Canal Martin Garcia

----- :Teorico 34 pies
——— :Batimetria Febrero 2024

Area Canal, KM 39.6-67.4

Hz 1: 1500

KM 60200

V 1: 100



Consorcio Boskalis - Dredging International


Ing. Alberto G. Palomar
REPRESENTANTE TÉCNICO

Comision Administradora del Rio de la Plata

Canal Martin Garcia


----- : Teorico 34 pies
————— : Batimetria Febrero 2024

Area Canal, KM 39.6-67.4

Hz 1: 1500

KM 60400

V 1: 100

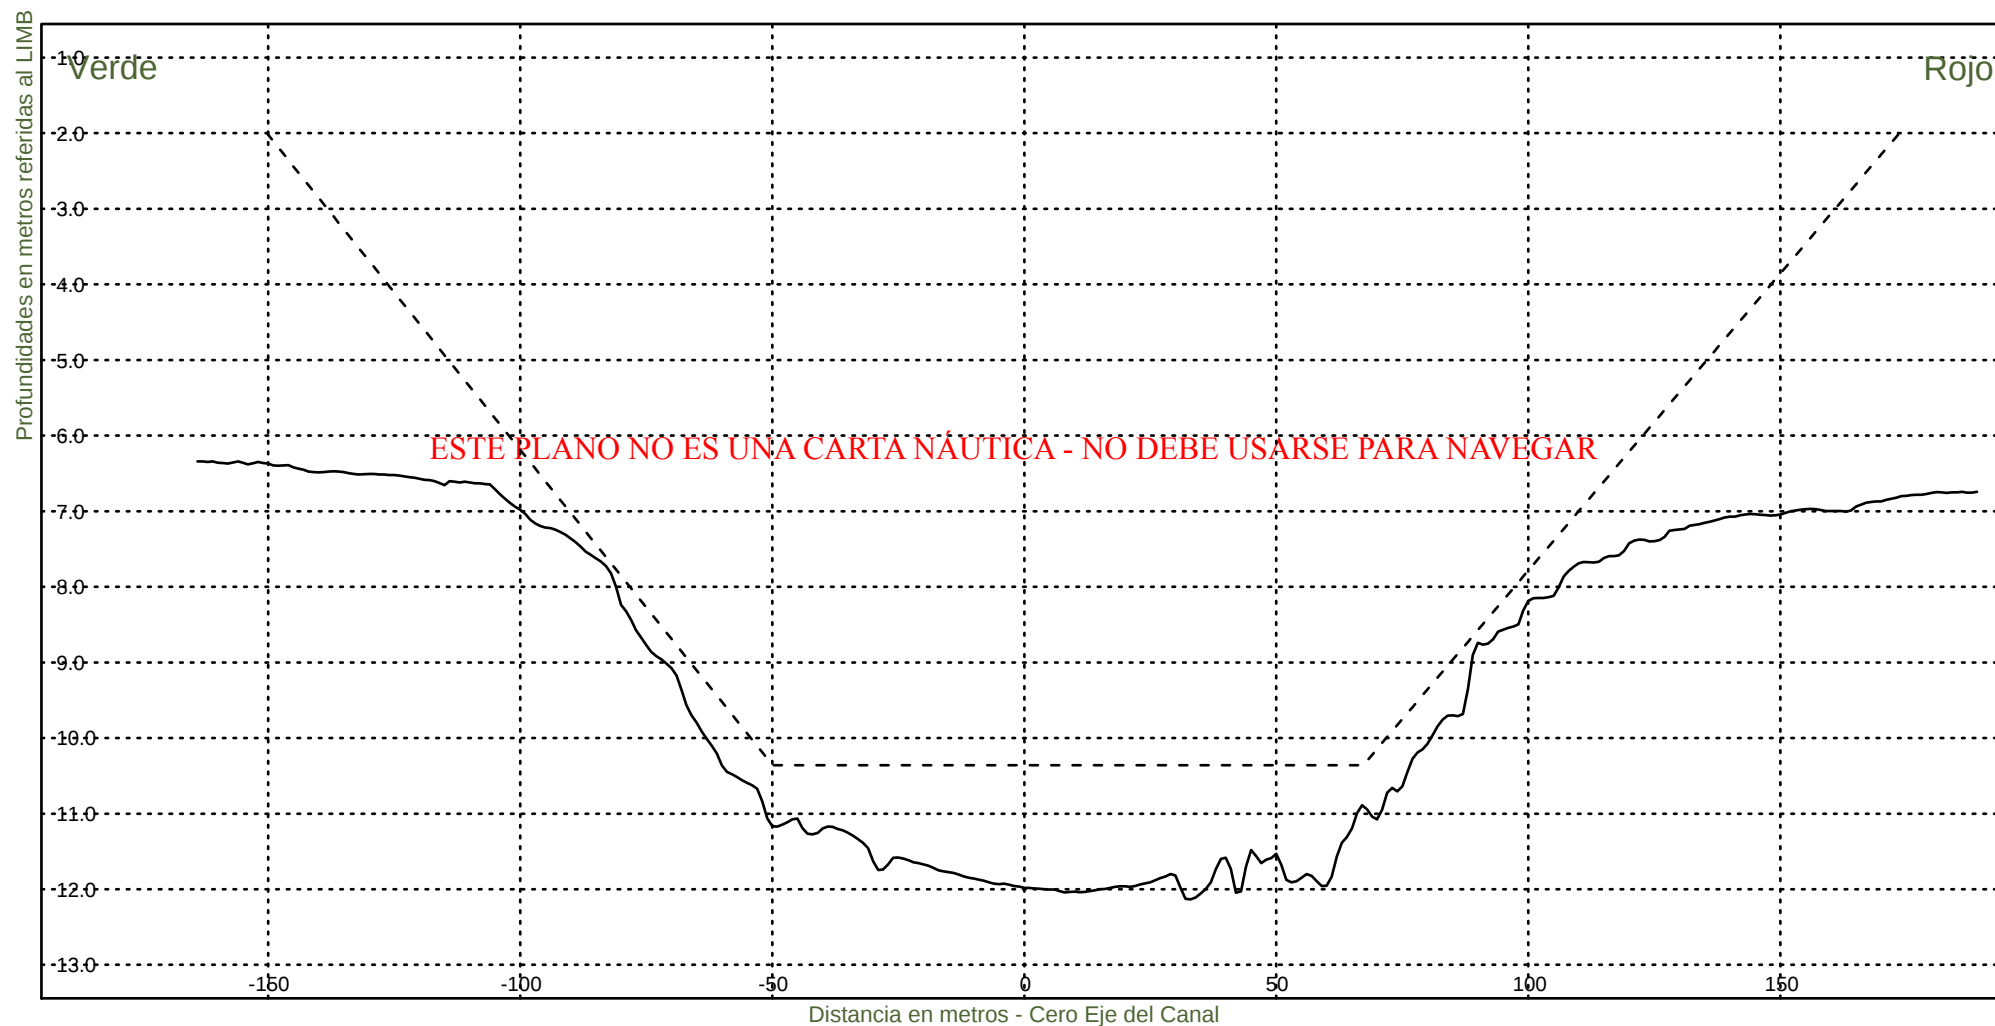

Consorcio Boskalis - Dredging International


Ing. Alberto G. Palomar
REPRESENTANTE TECNICO

Comision Administradora del Rio de la Plata

Canal Martin Garcia


----- :Teorico 34 pies
——— :Batimetria Febrero 2024

Area Canal, KM 39.6-67.4

Hz 1: 1500

KM 60600

V 1: 100

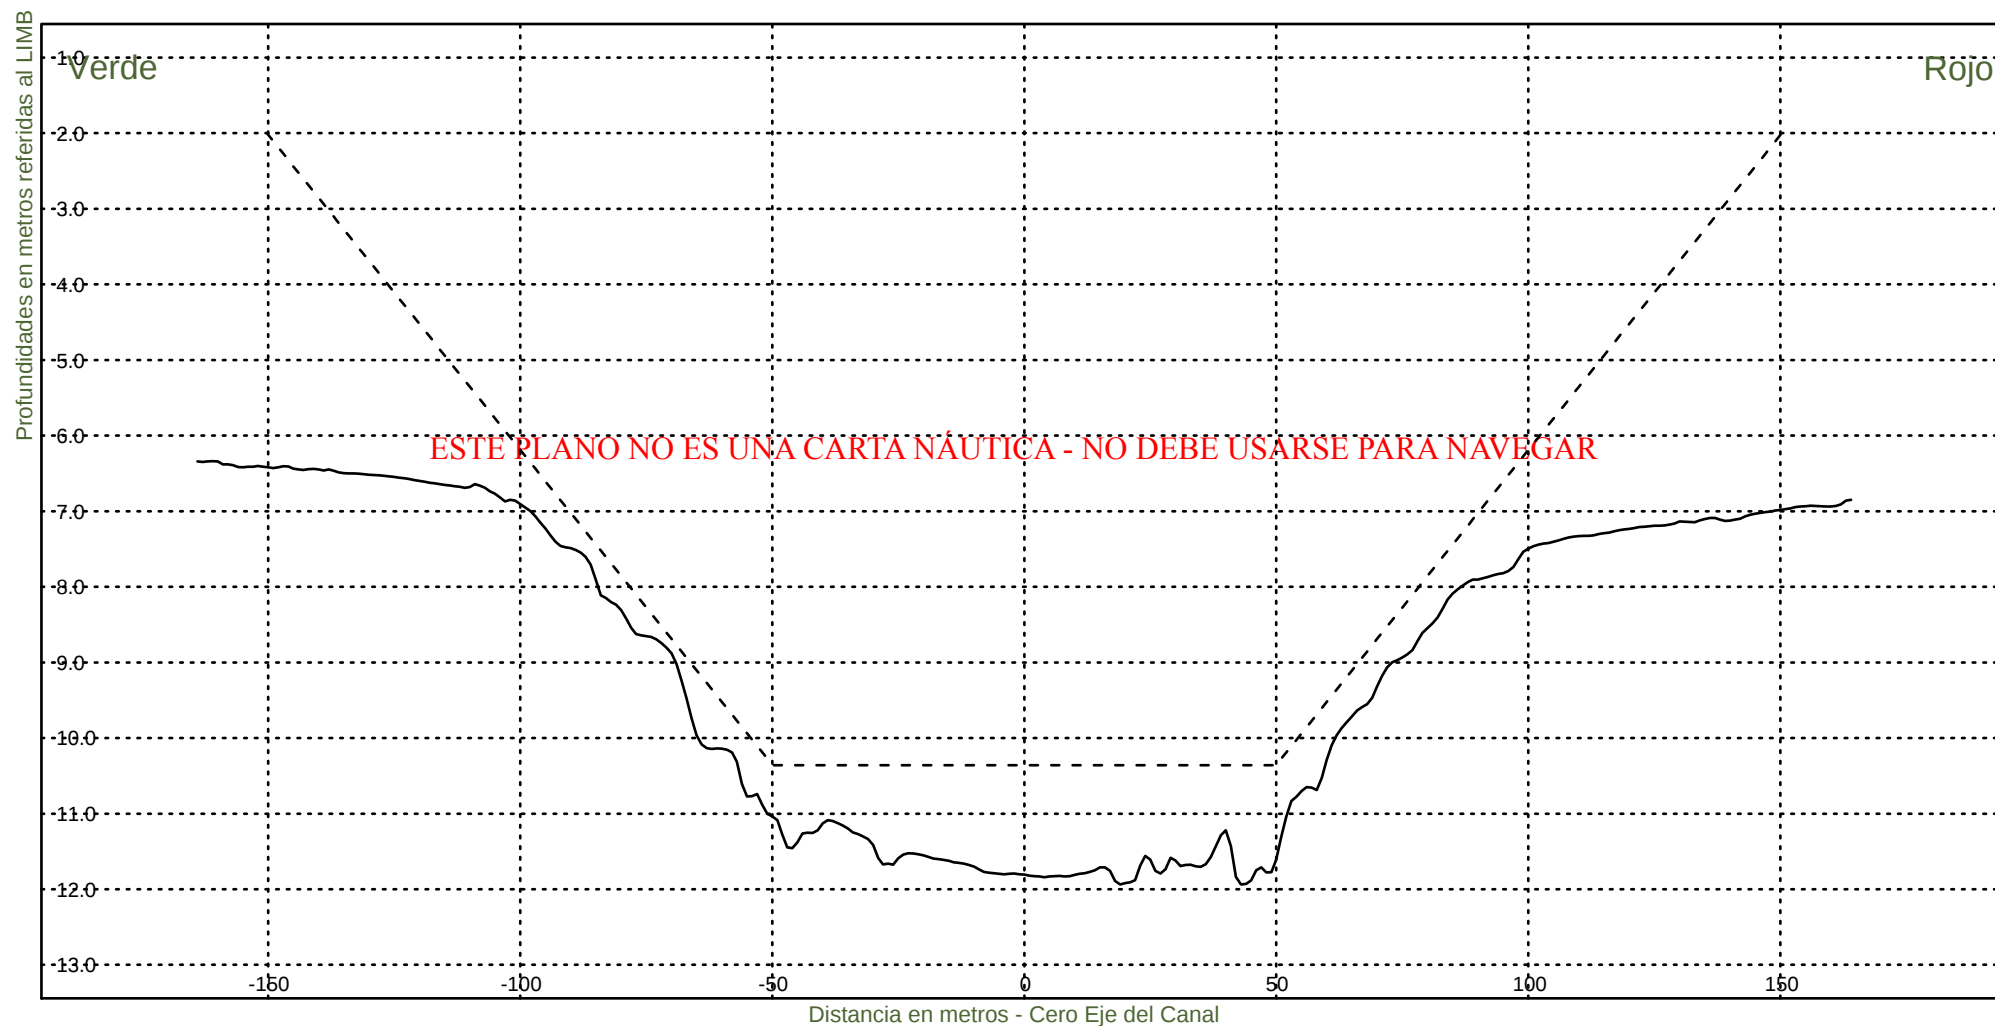

Consorcio Boskalis - Dredging International


Ing. Alberto G. Palomar
REPRESENTANTE TECNICO

Comision Administradora del Rio de la Plata
Canal Martin Garcia


----- :Teorico 34 pies
——— :Batimetria Febrero 2024

Area Canal, KM 39.6-67.4

Hz 1: 1500

KM 60800

V 1: 100

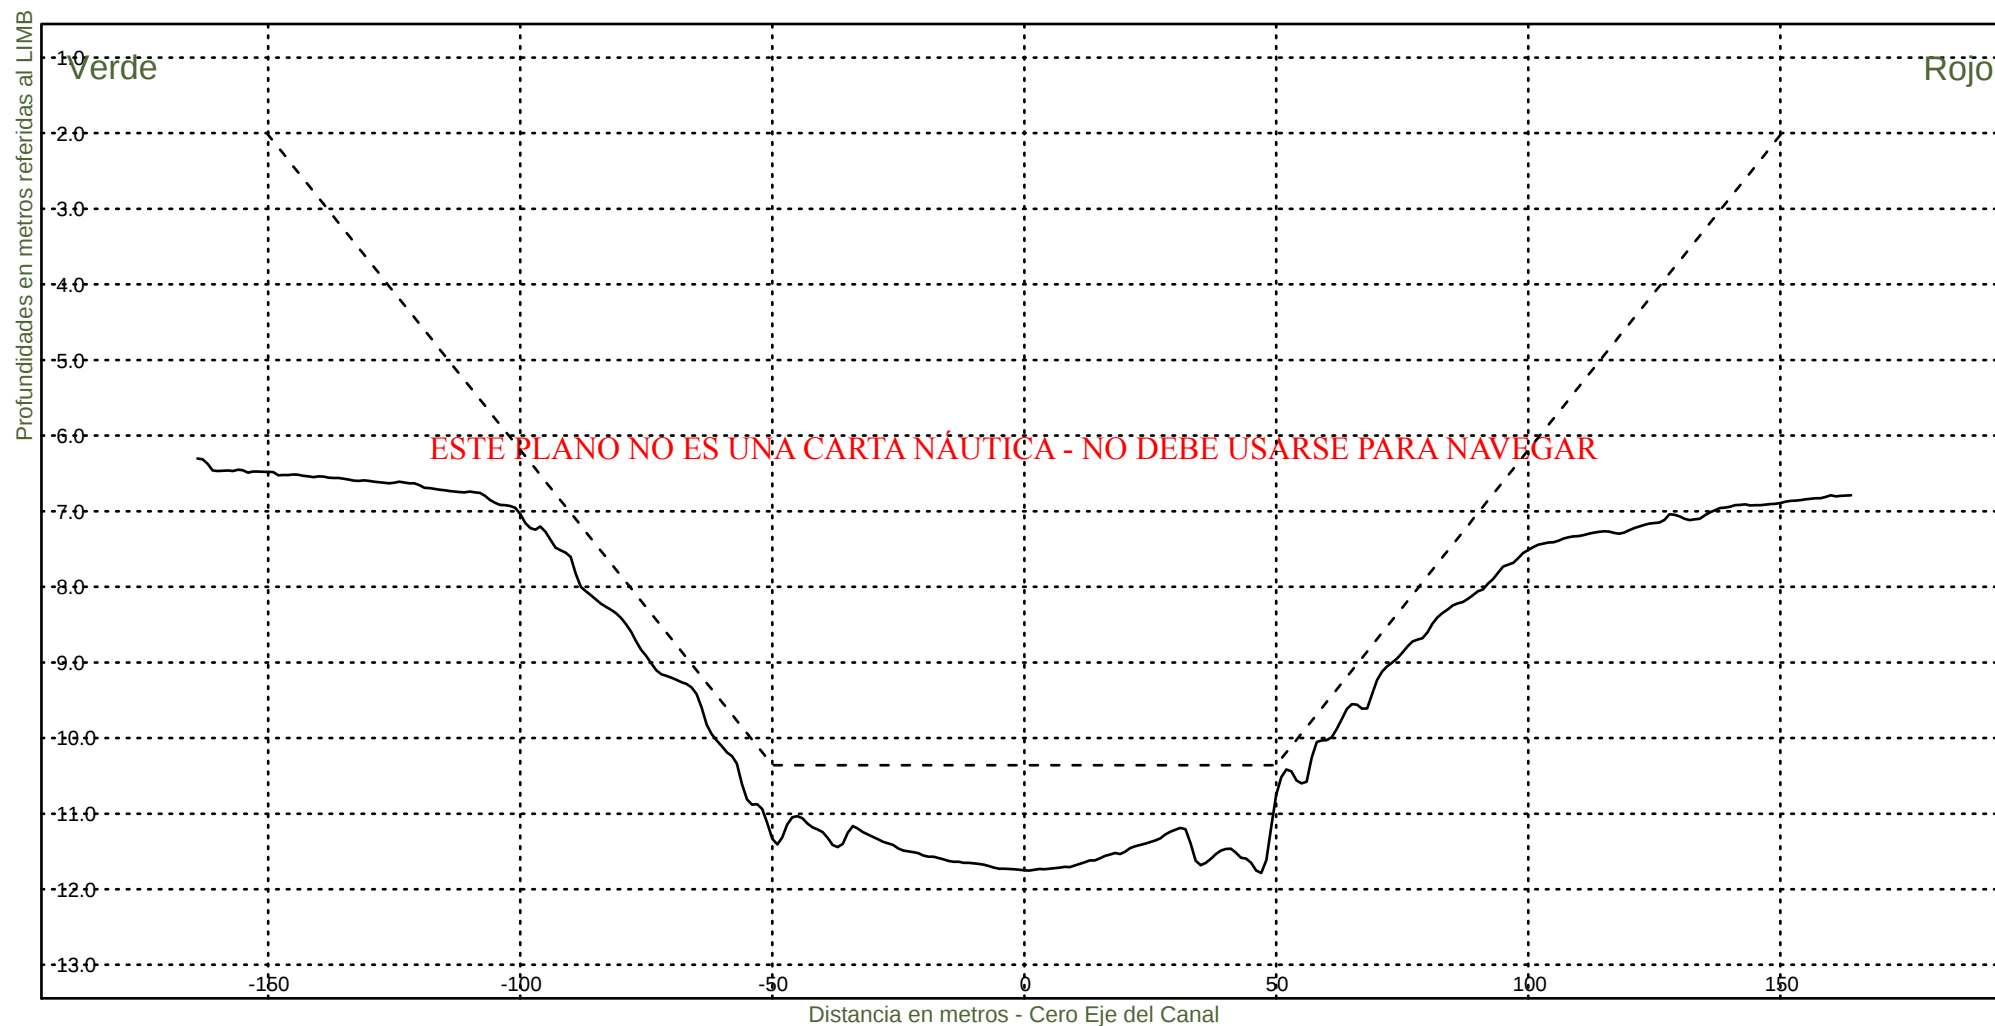

Consorcio Boskalis - Dredging International


Ing. Alberto G. Palomar
REPRESENTANTE TECNICO

Comision Administradora del Rio de la Plata

Canal Martin Garcia


----- :Teorico 34 pies
——— :Batimetria Febrero 2024

Area Canal, KM 39.6-67.4

Hz 1: 1500

KM 61000

V 1: 100

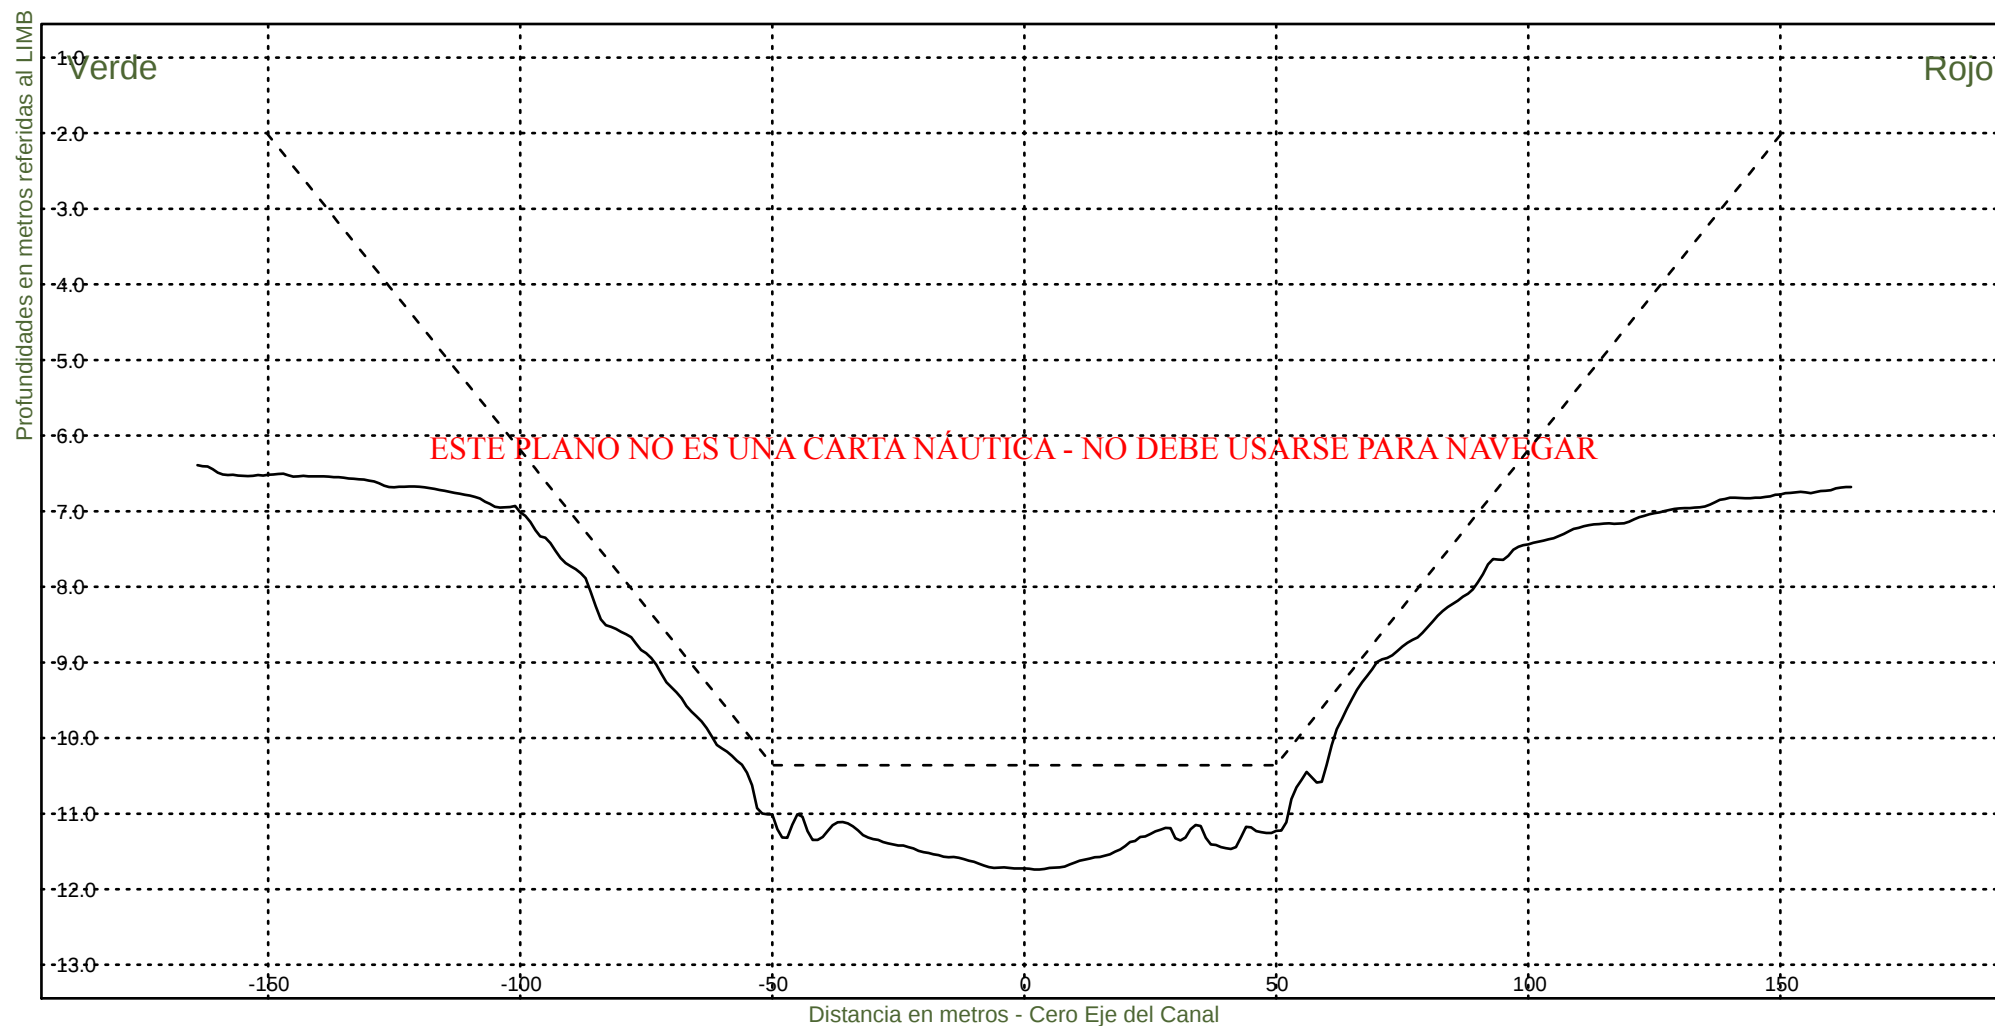

Consorcio Boskalis - Dredging International


Ing. Alberto G. Palomar
REPRESENTANTE TÉCNICO

Comision Administradora del Rio de la Plata

Canal Martin Garcia


----- :Teorico 34 pies
——— :Batimetria Febrero 2024

Area Canal, KM 39.6-67.4

Hz 1: 1500

KM 61200

V 1: 100

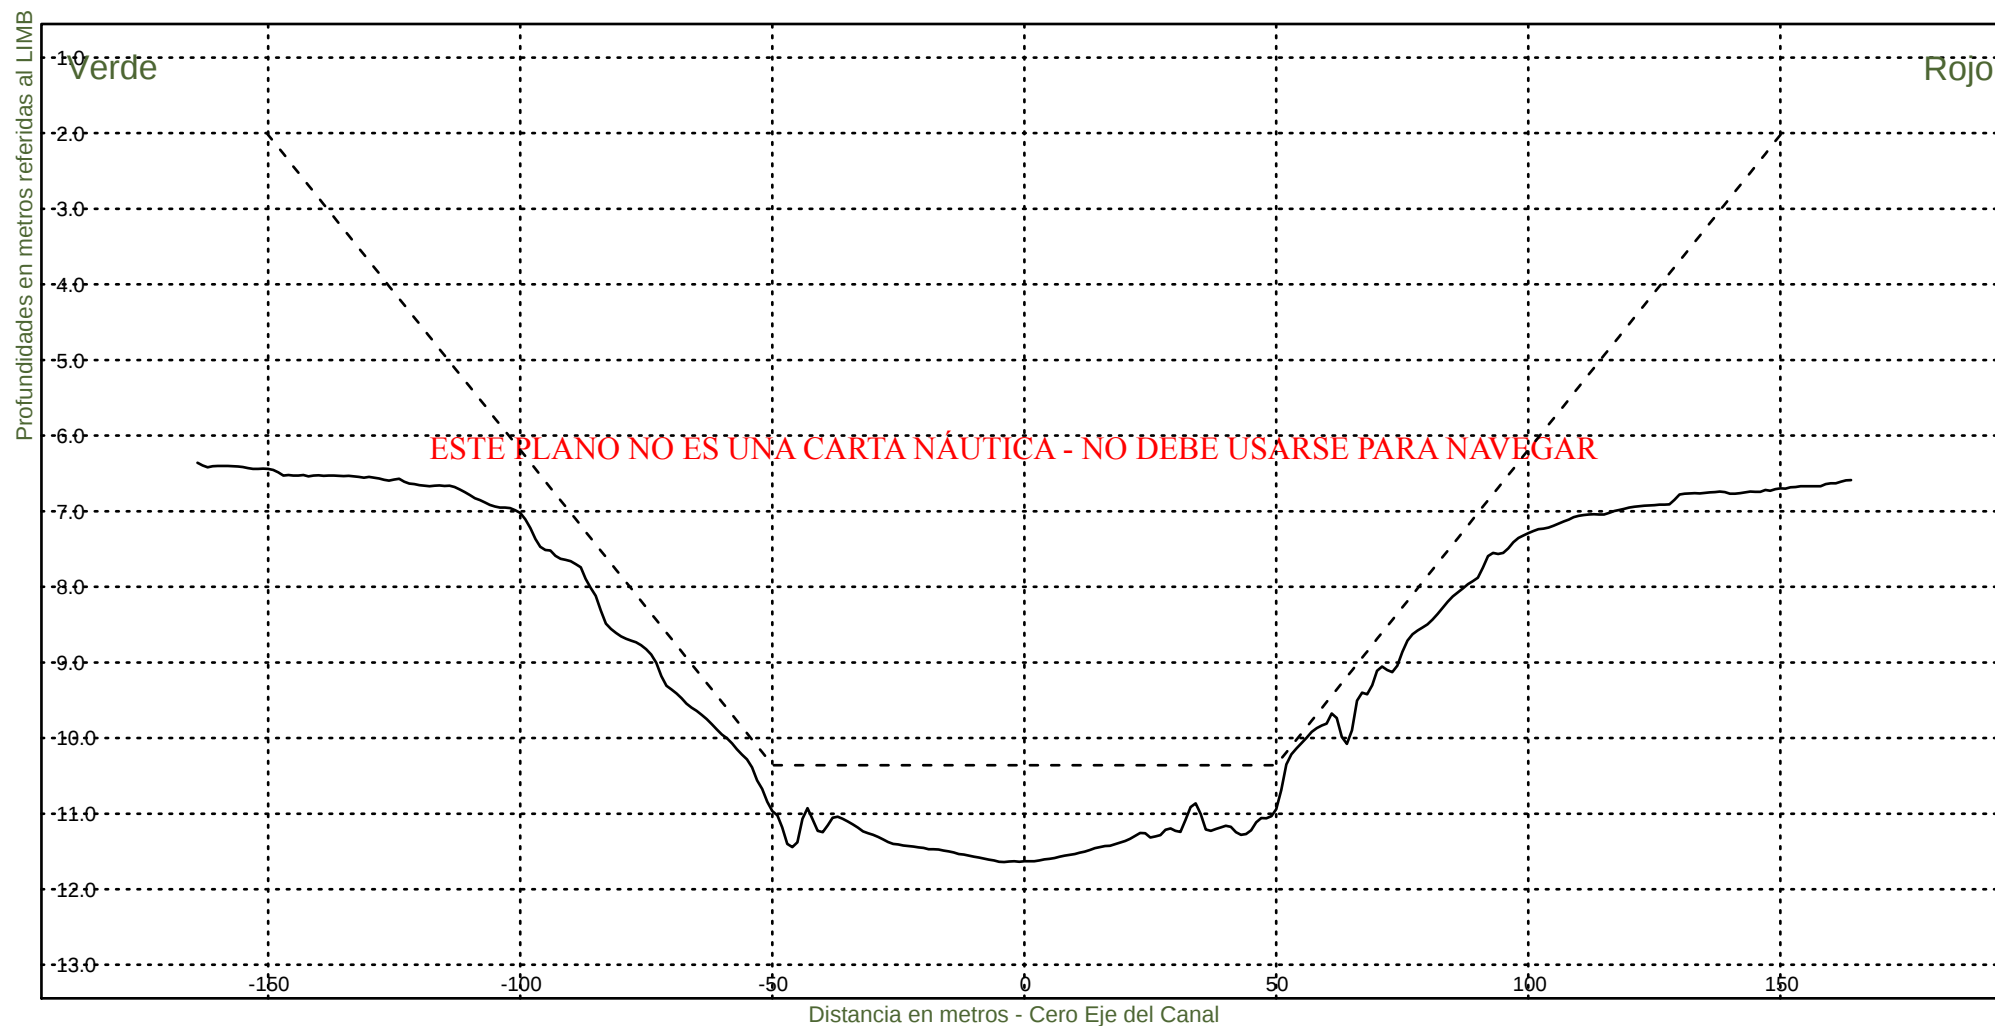

Consorcio Boskalis - Dredging International


Ing. Alberto G. Palomar
REPRESENTANTE TECNICO

Comision Administradora del Rio de la Plata
Canal Martin Garcia


----- :Teorico 34 pies
——— :Batimetria Febrero 2024

Area Canal, KM 39.6-67.4

Hz 1: 1500

KM 61400

V 1: 100

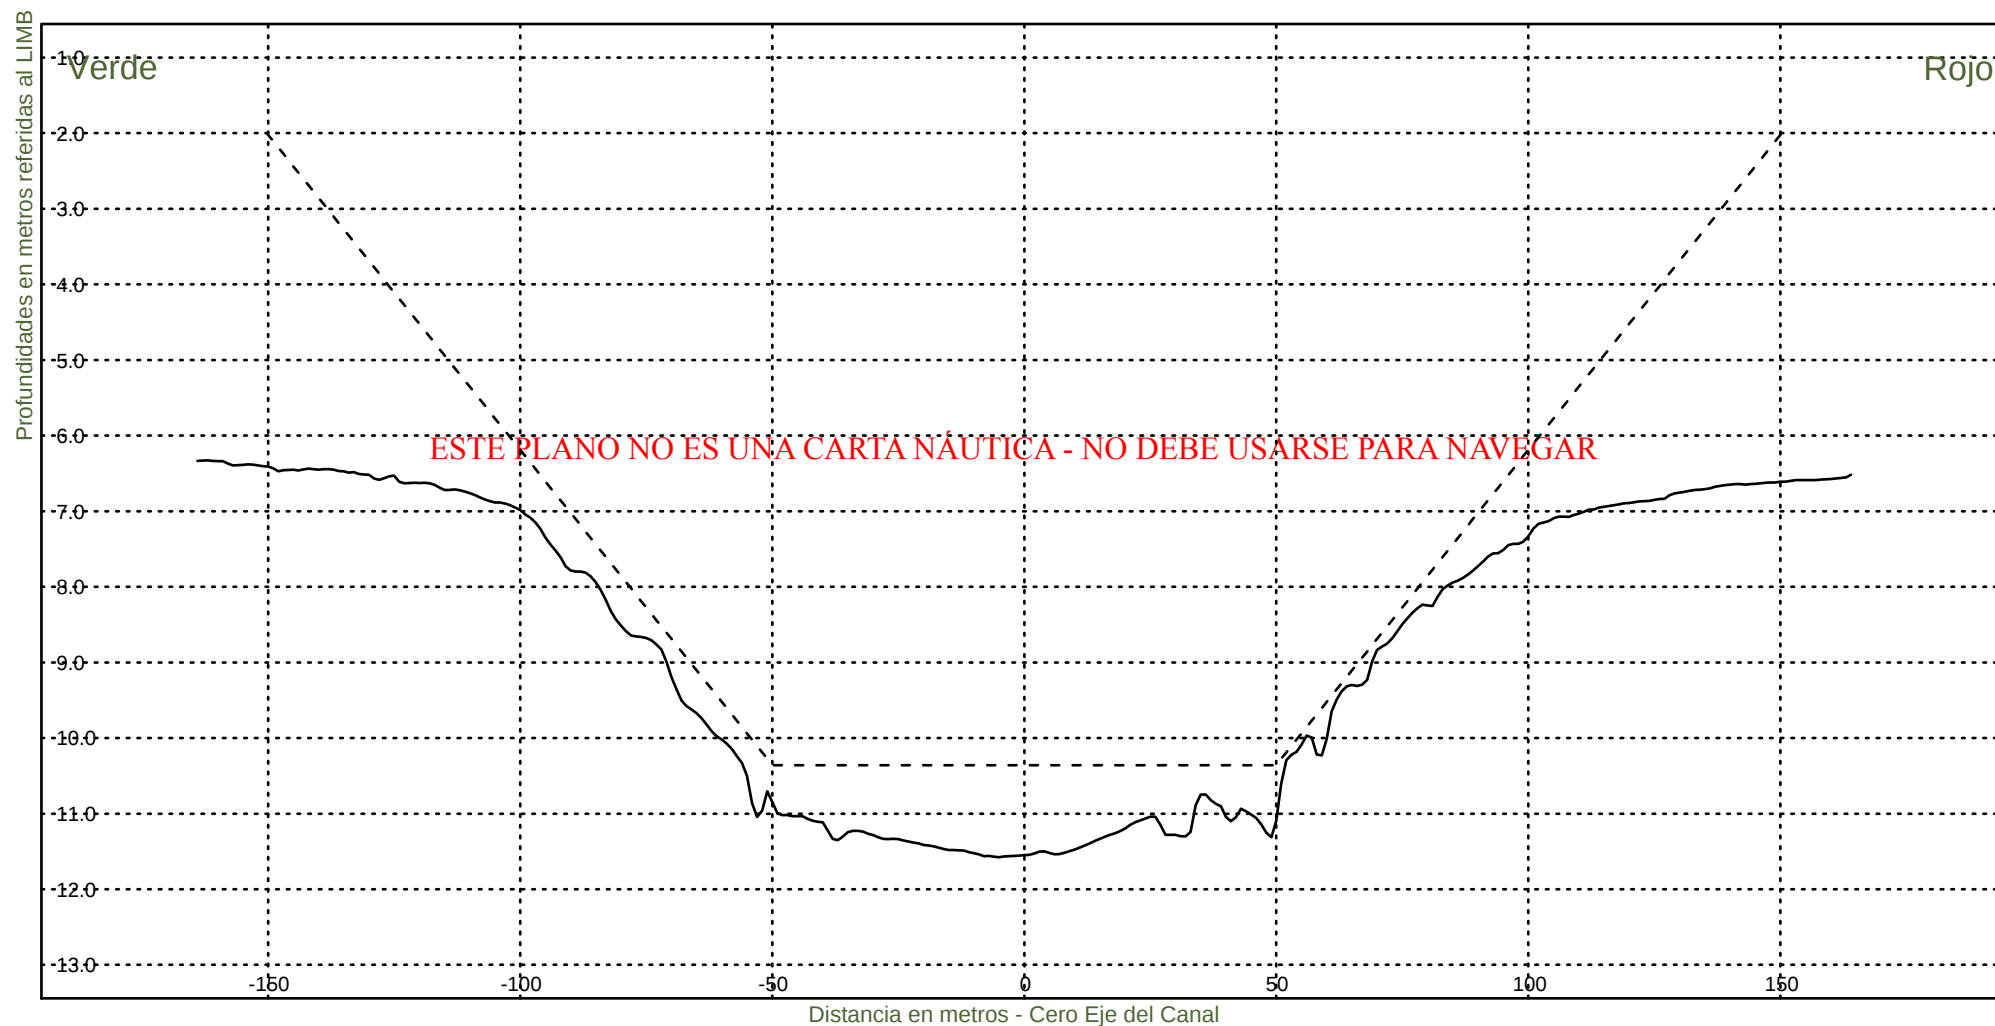

Consorcio Boskalis - Dredging International


Ing. Alberto G. Palomar
REPRESENTANTE TECNICO

Comision Administradora del Rio de la Plata

Canal Martin Garcia


----- :Teorico 34 pies
——— :Batimetria Febrero 2024

Area Canal, KM 39.6-67.4

Hz 1: 1500

KM 61600

V 1: 100

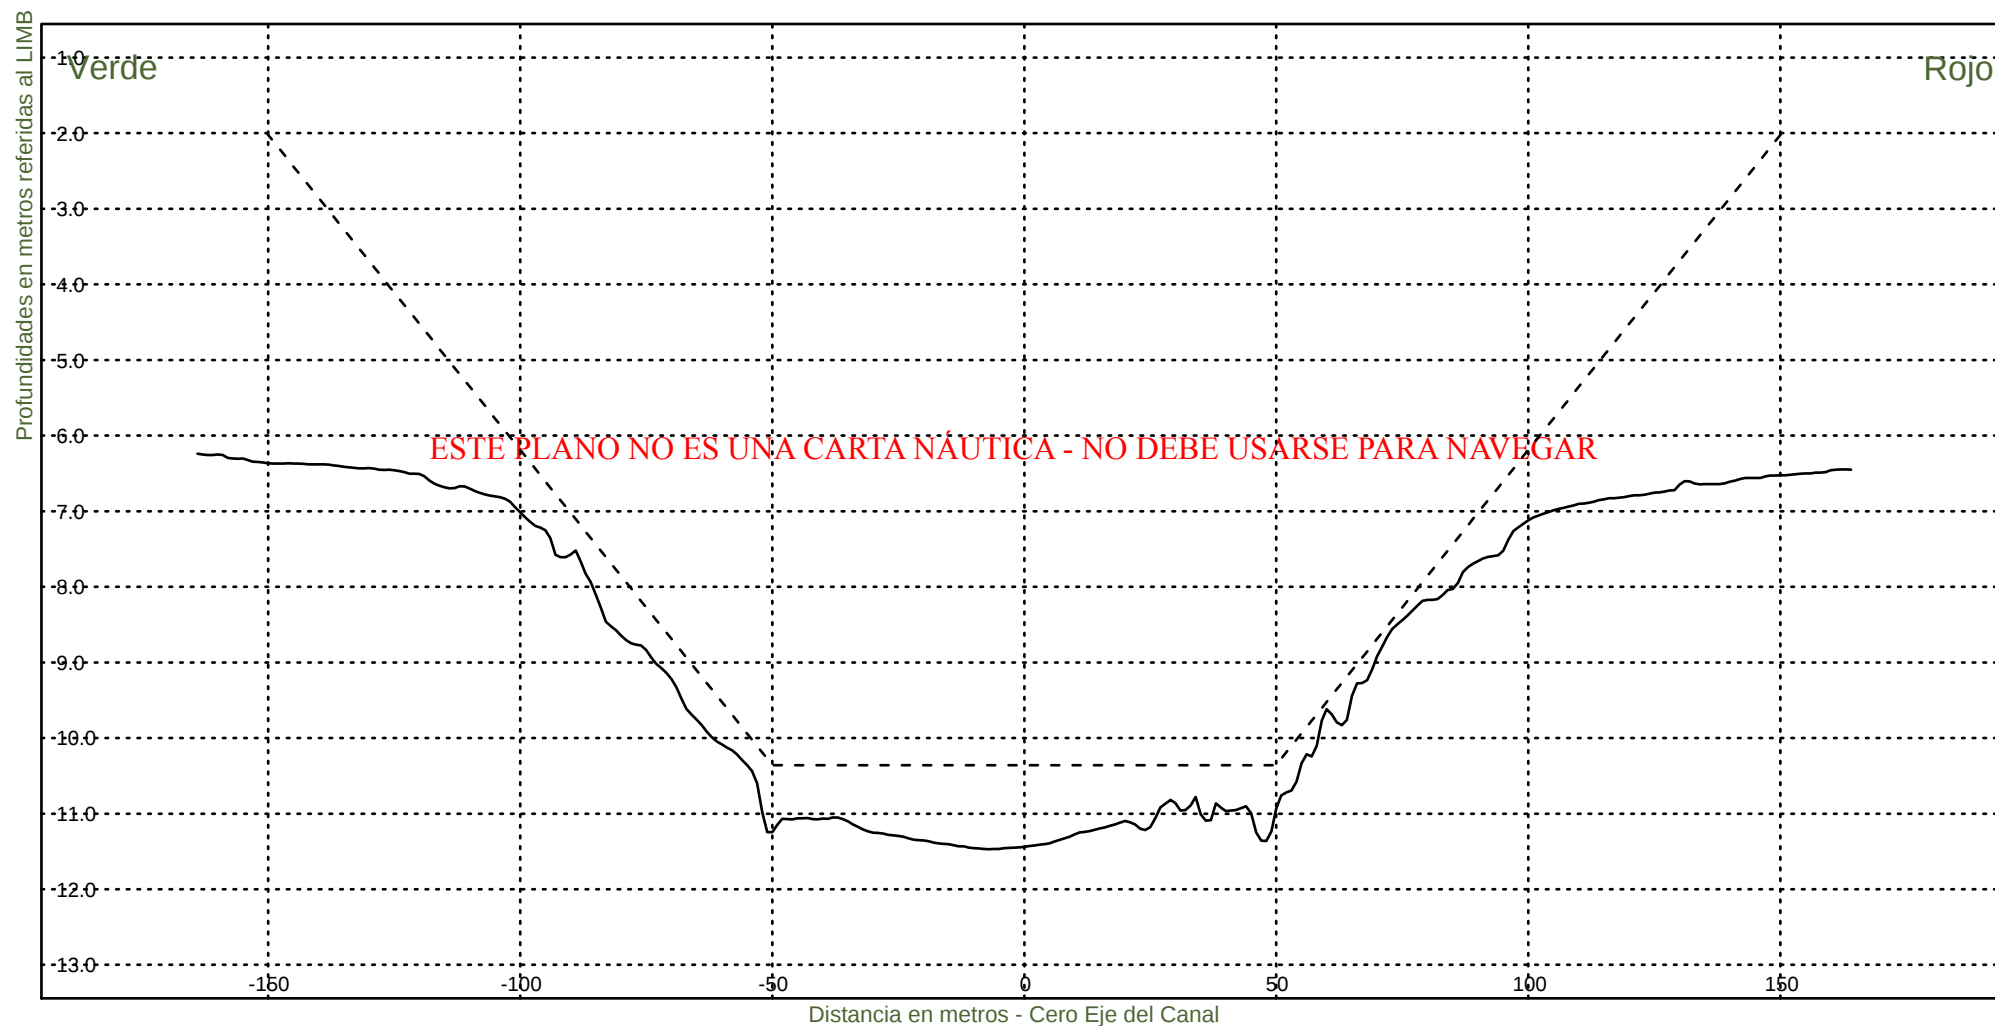

Consorcio Boskalis - Dredging International


Ing. Alberto G. Palomar
REPRESENTANTE TÉCNICO

Comision Administradora del Rio de la Plata
Canal Martin Garcia


----- :Teorico 34 pies
——— :Batimetria Febrero 2024

Area Canal, KM 39.6-67.4

Hz 1: 1500

KM 61800

V 1: 100

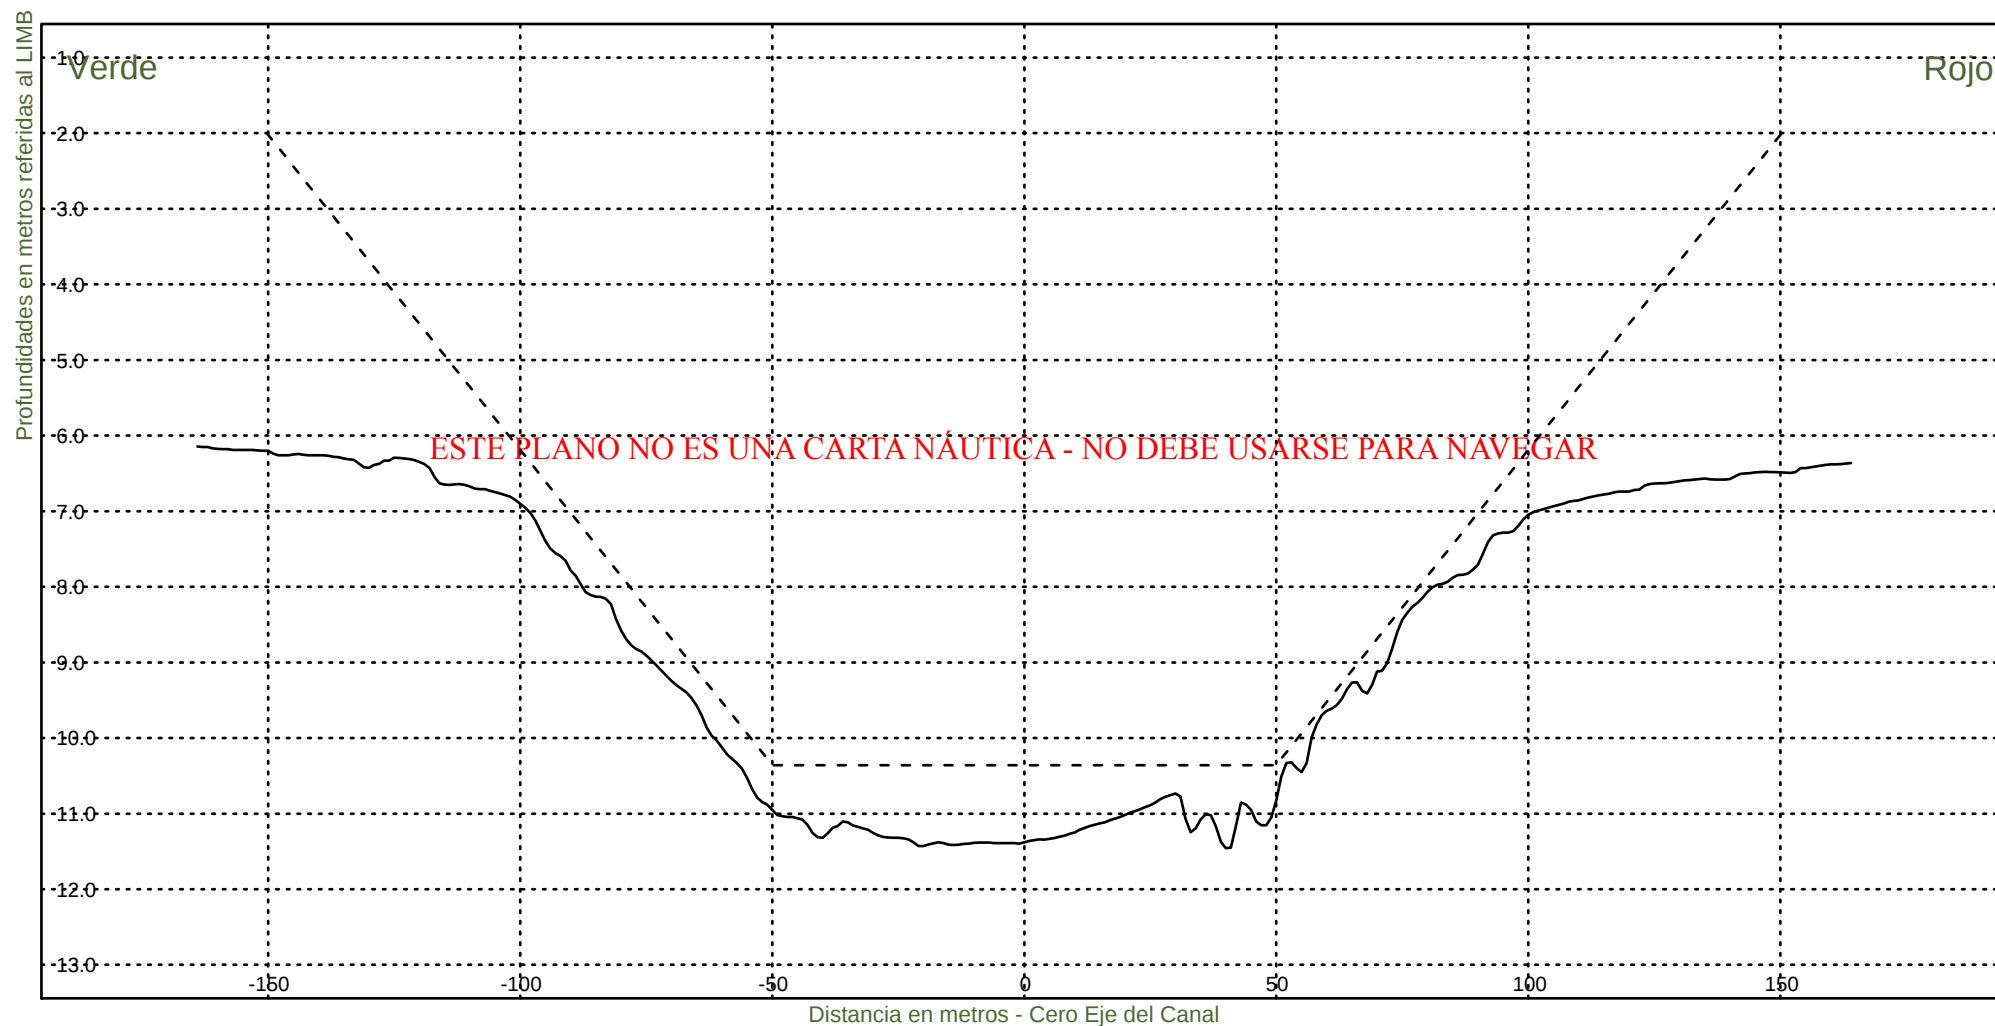

Consorcio Boskalis - Dredging International


Ing. Alberto G. Palomar
REPRESENTANTE TECNICO

Comision Administradora del Rio de la Plata

Canal Martin Garcia


----- :Teorico 34 pies
——— :Batimetria Febrero 2024

Area Canal, KM 39.6-67.4

Hz 1: 1500

KM 62000

V 1: 100

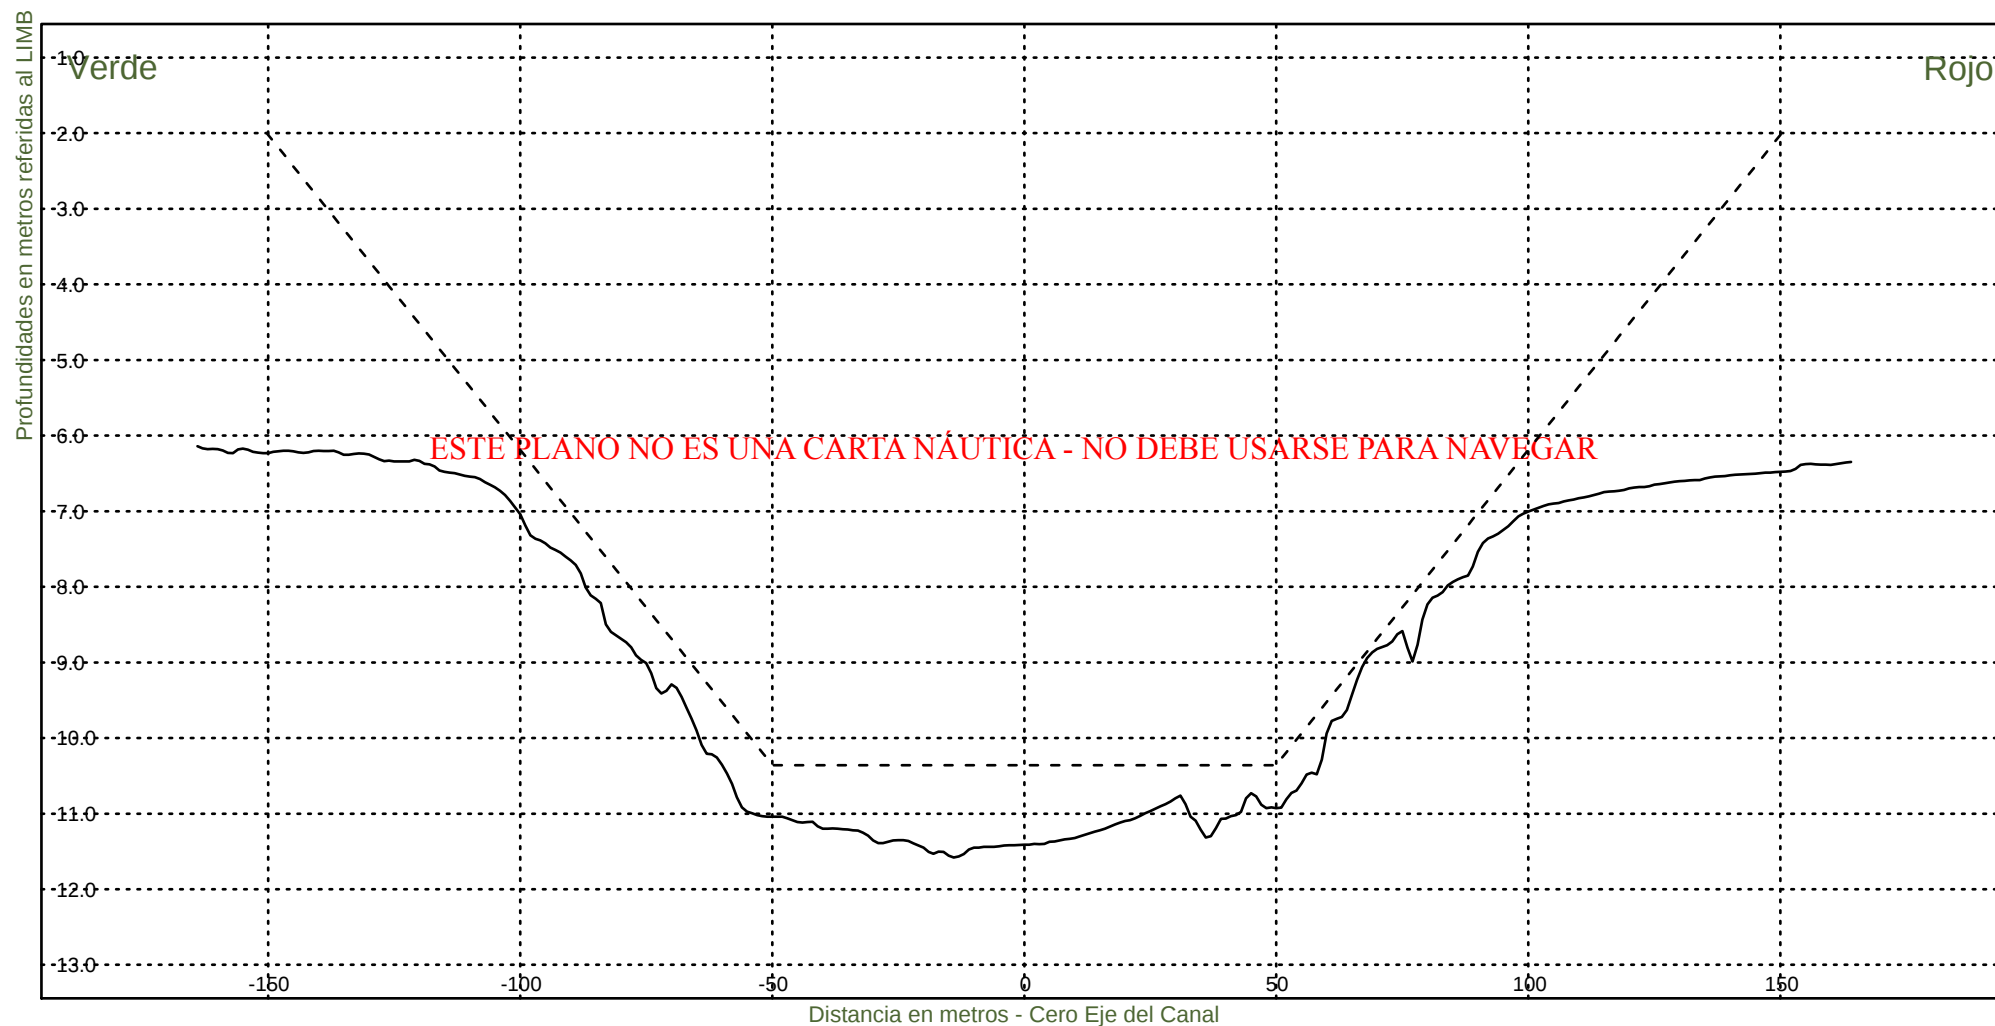

Consorcio Boskalis - Dredging International


Ing. Alberto G. Palomar
REPRESENTANTE TECNICO

Comision Administradora del Rio de la Plata

Canal Martin Garcia


----- :Teorico 34 pies
——— :Batimetria Febrero 2024

Area Canal, KM 39.6-67.4

Hz 1: 1500

KM 62200

V 1: 100

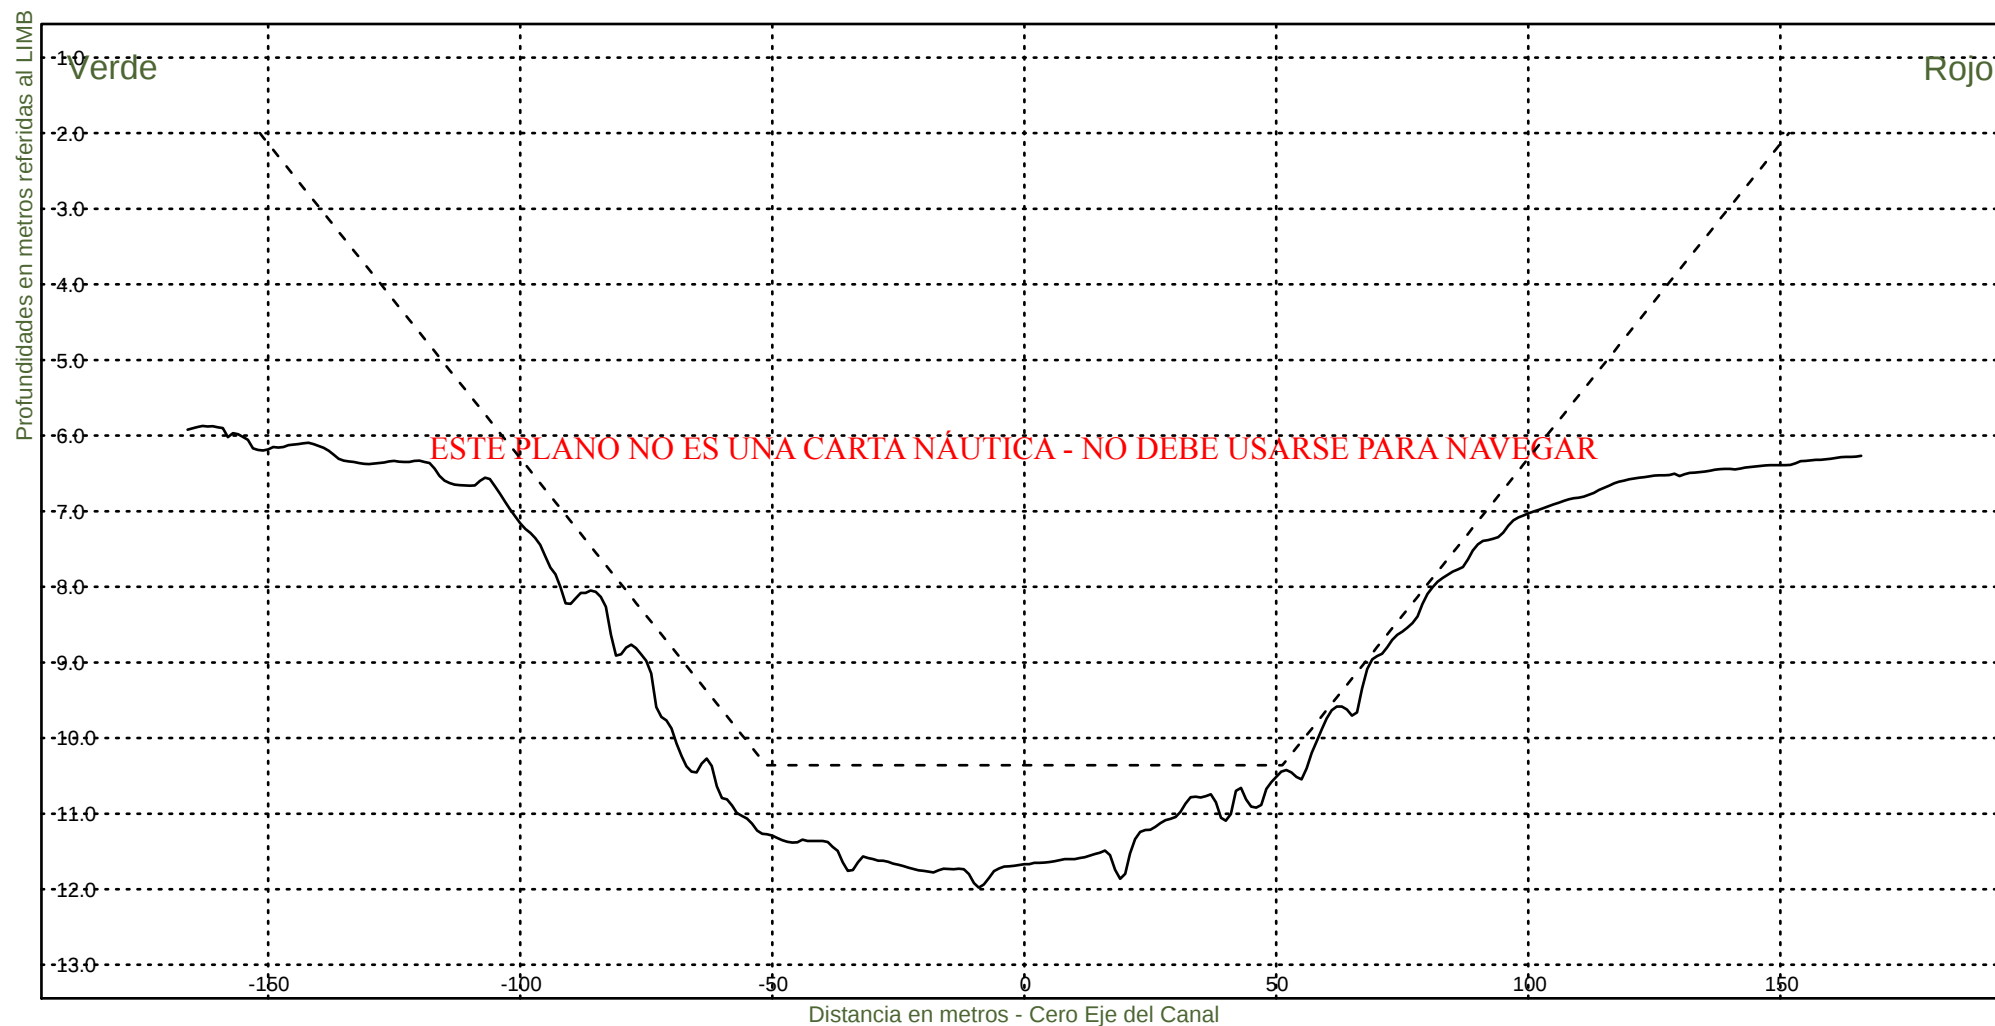

Consorcio Boskalis - Dredging International


Ing. Alberto G. Palomar
REPRESENTANTE TECNICO

Comision Administradora del Rio de la Plata

Canal Martin Garcia


----- :Teorico 34 pies
————— :Batimetria Febrero 2024

Area Canal, KM 39.6-67.4

Hz 1: 1500

KM 62400

V 1: 100

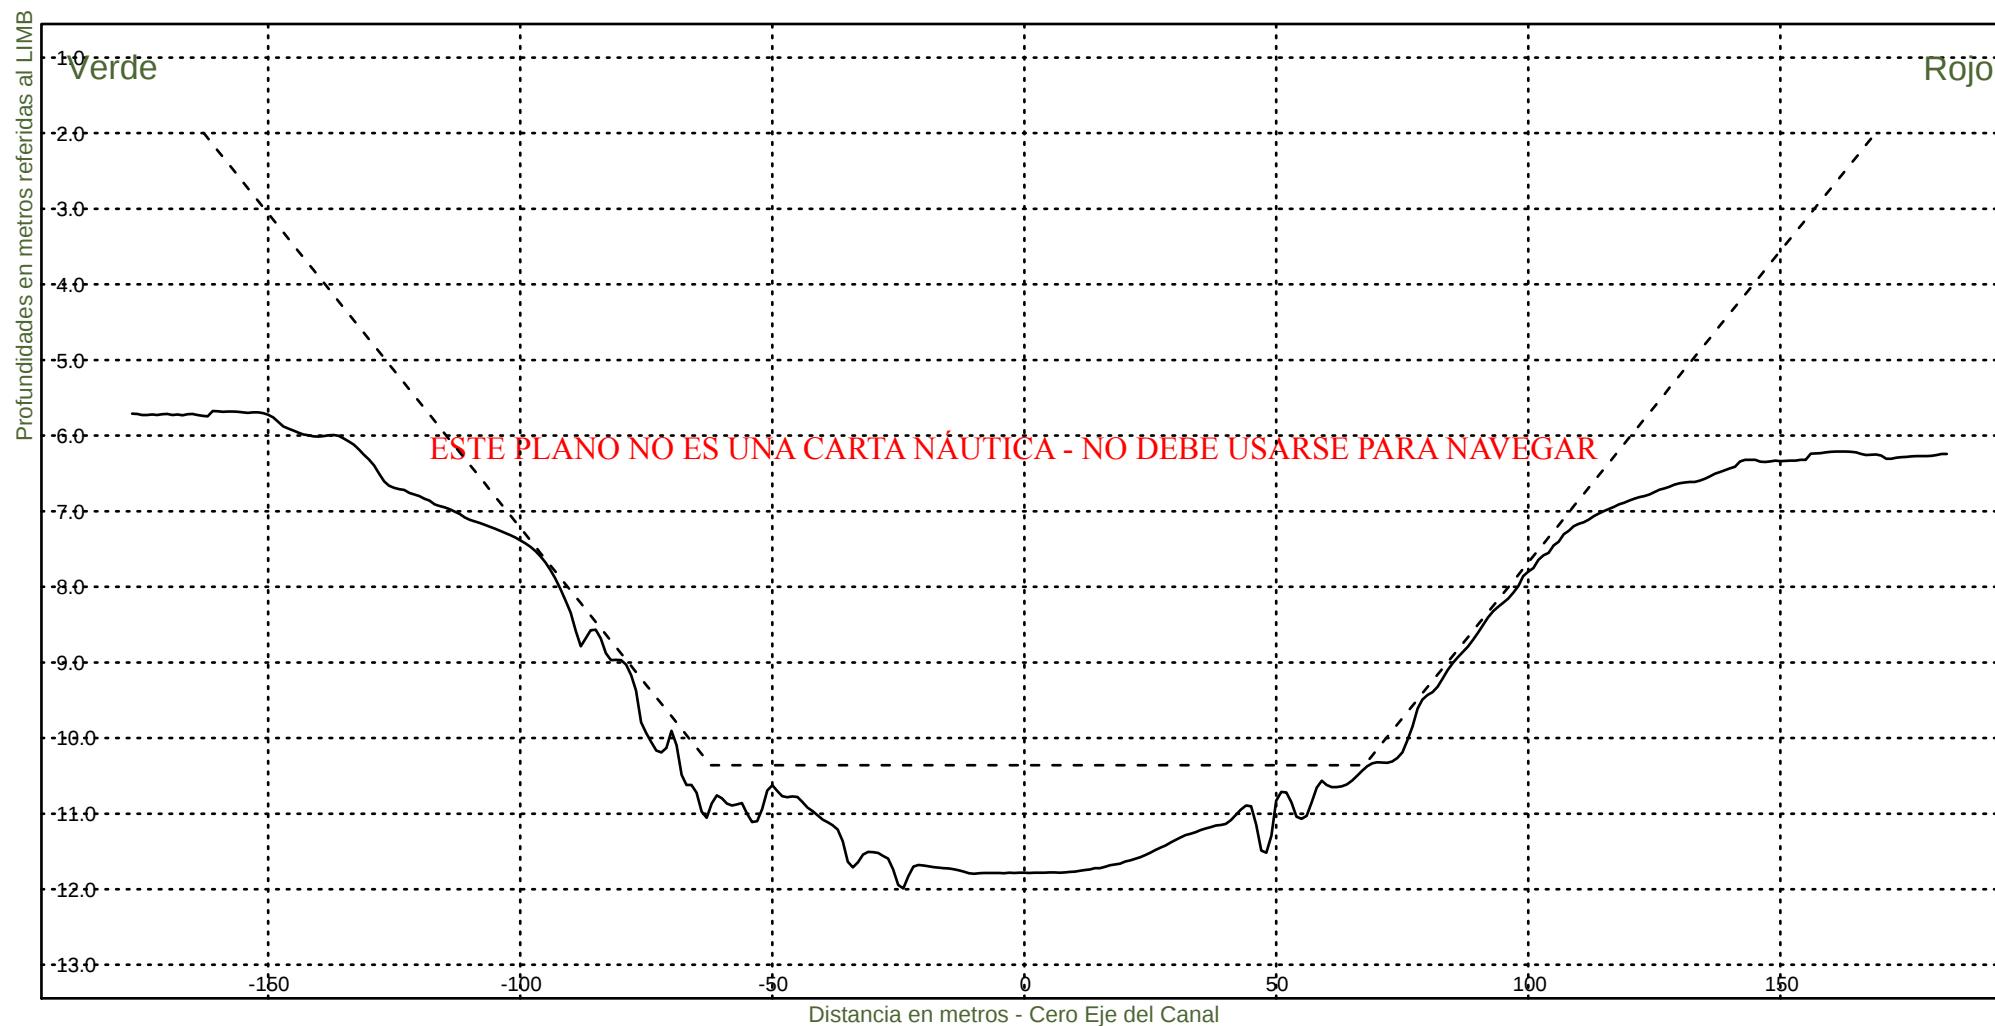

Consorcio Boskalis - Dredging International


Ing. Alberto G. Palomar
REPRESENTANTE TÉCNICO

Comision Administradora del Rio de la Plata
Canal Martin Garcia

----- :Teorico 34 pies
————— :Batimetria Febrero 2024

Area Canal, KM 39.6-67.4

Hz 1: 1500

KM 62600

V 1: 100



Consorcio Boskalis - Dredging International


Ing. Alberto G. Palomar
REPRESENTANTE TÉCNICO

Comision Administradora del Rio de la Plata

Canal Martin Garcia


----- :Teorico 34 pies
————— :Batimetria Febrero 2024

Area Canal, KM 39.6-67.4

Hz 1: 1500

KM 62800

V 1: 100

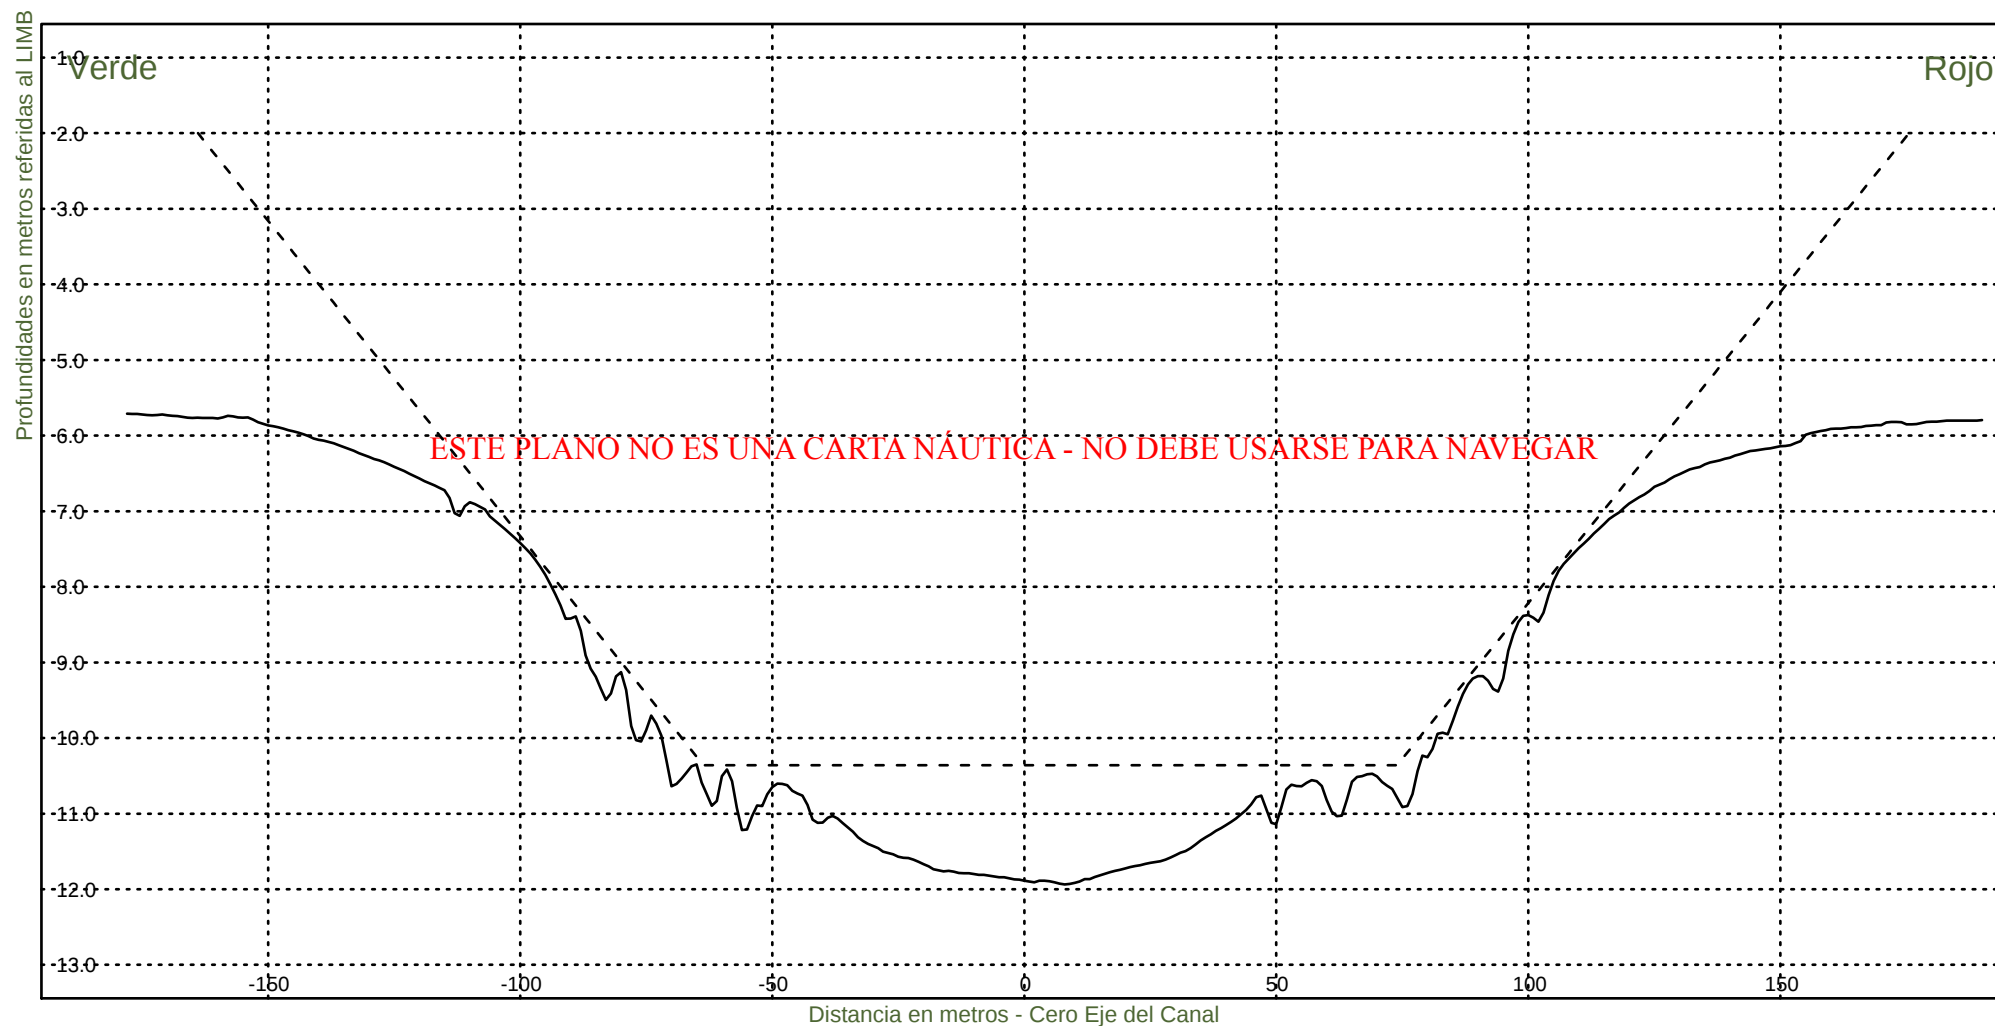

Consorcio Boskalis - Dredging International


Ing. Alberto G. Palomar
REPRESENTANTE TÉCNICO

Comision Administradora del Rio de la Plata

Canal Martin Garcia


----- :Teorico 34 pies
————— :Batimetria Febrero 2024

Area Canal, KM 39.6-67.4

Hz 1: 1500

KM 63000

V 1: 100

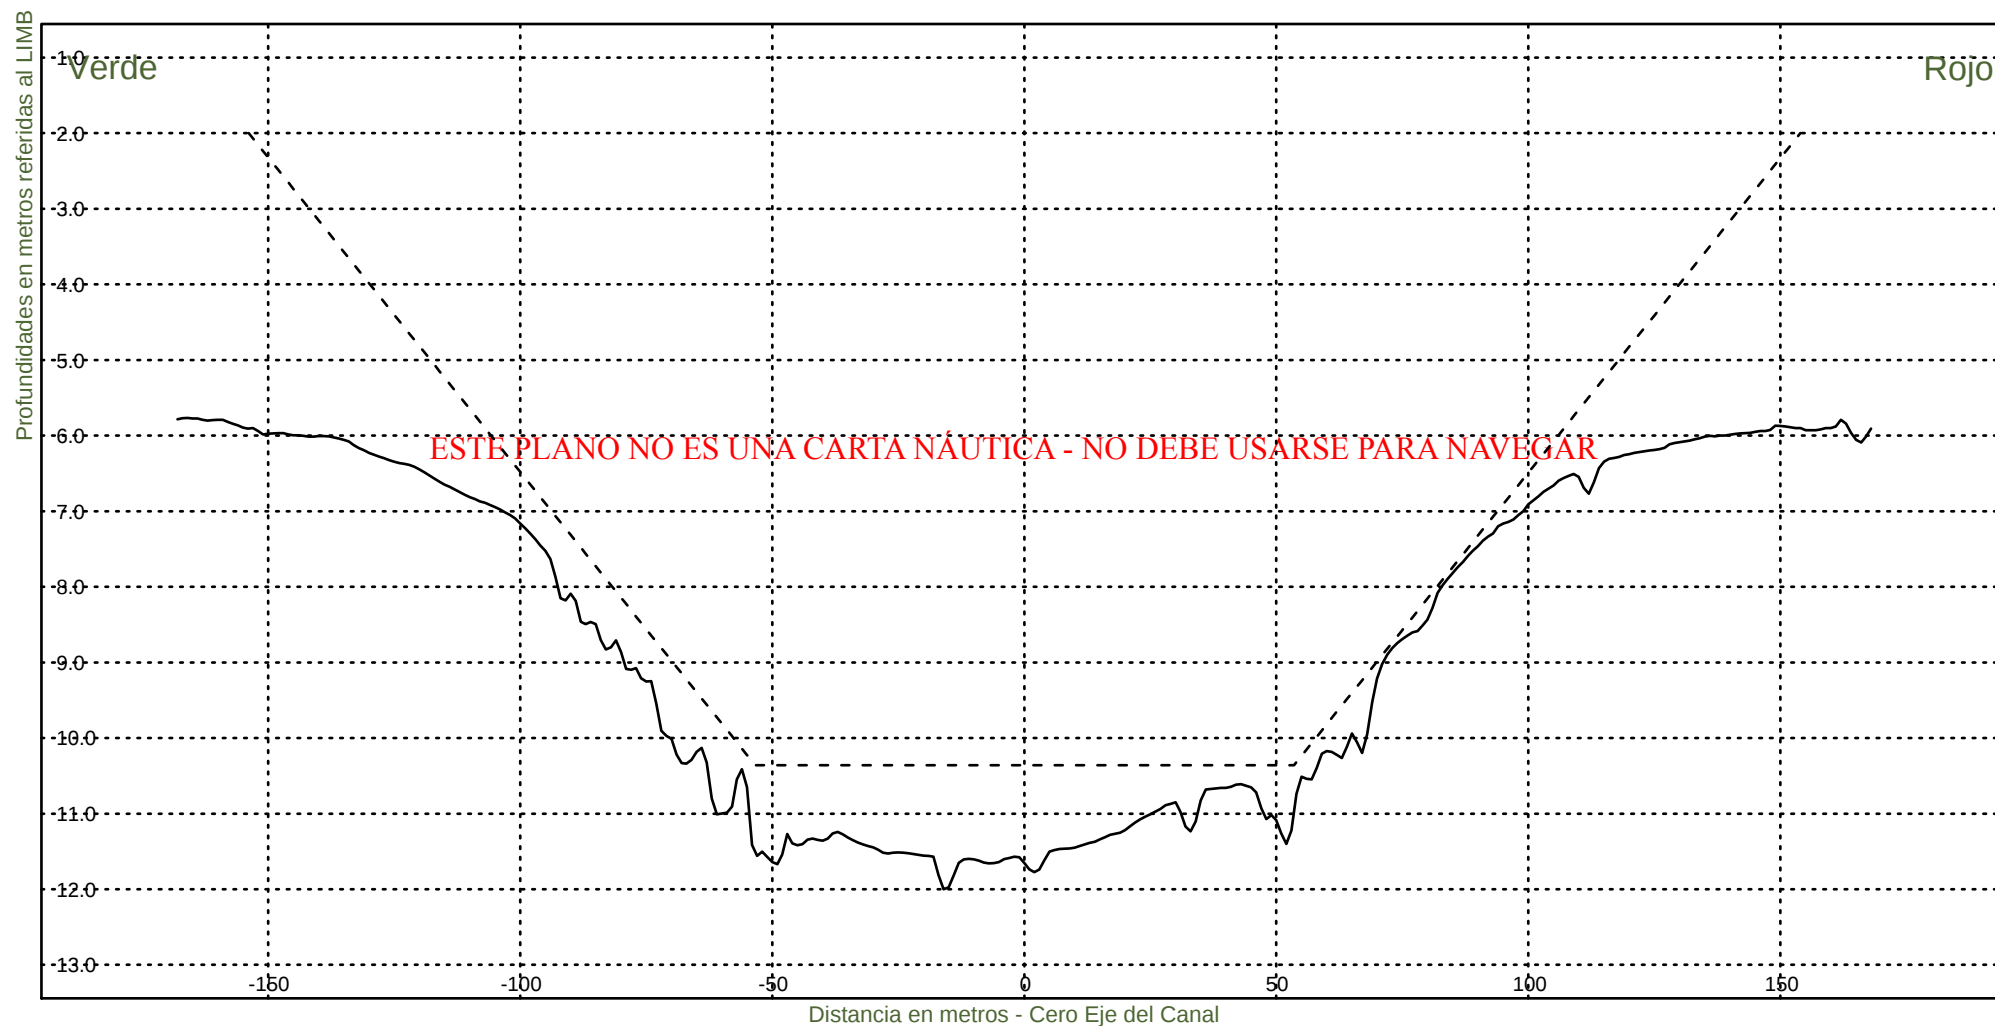

Consorcio Boskalis - Dredging International


Ing. Alberto G. Palomar
REPRESENTANTE TECNICO

Comision Administradora del Rio de la Plata

Canal Martin Garcia


----- :Teorico 34 pies
——— :Batimetria Febrero 2024

Area Canal, KM 39.6-67.4

Hz 1: 1500

KM 63200

V 1: 100

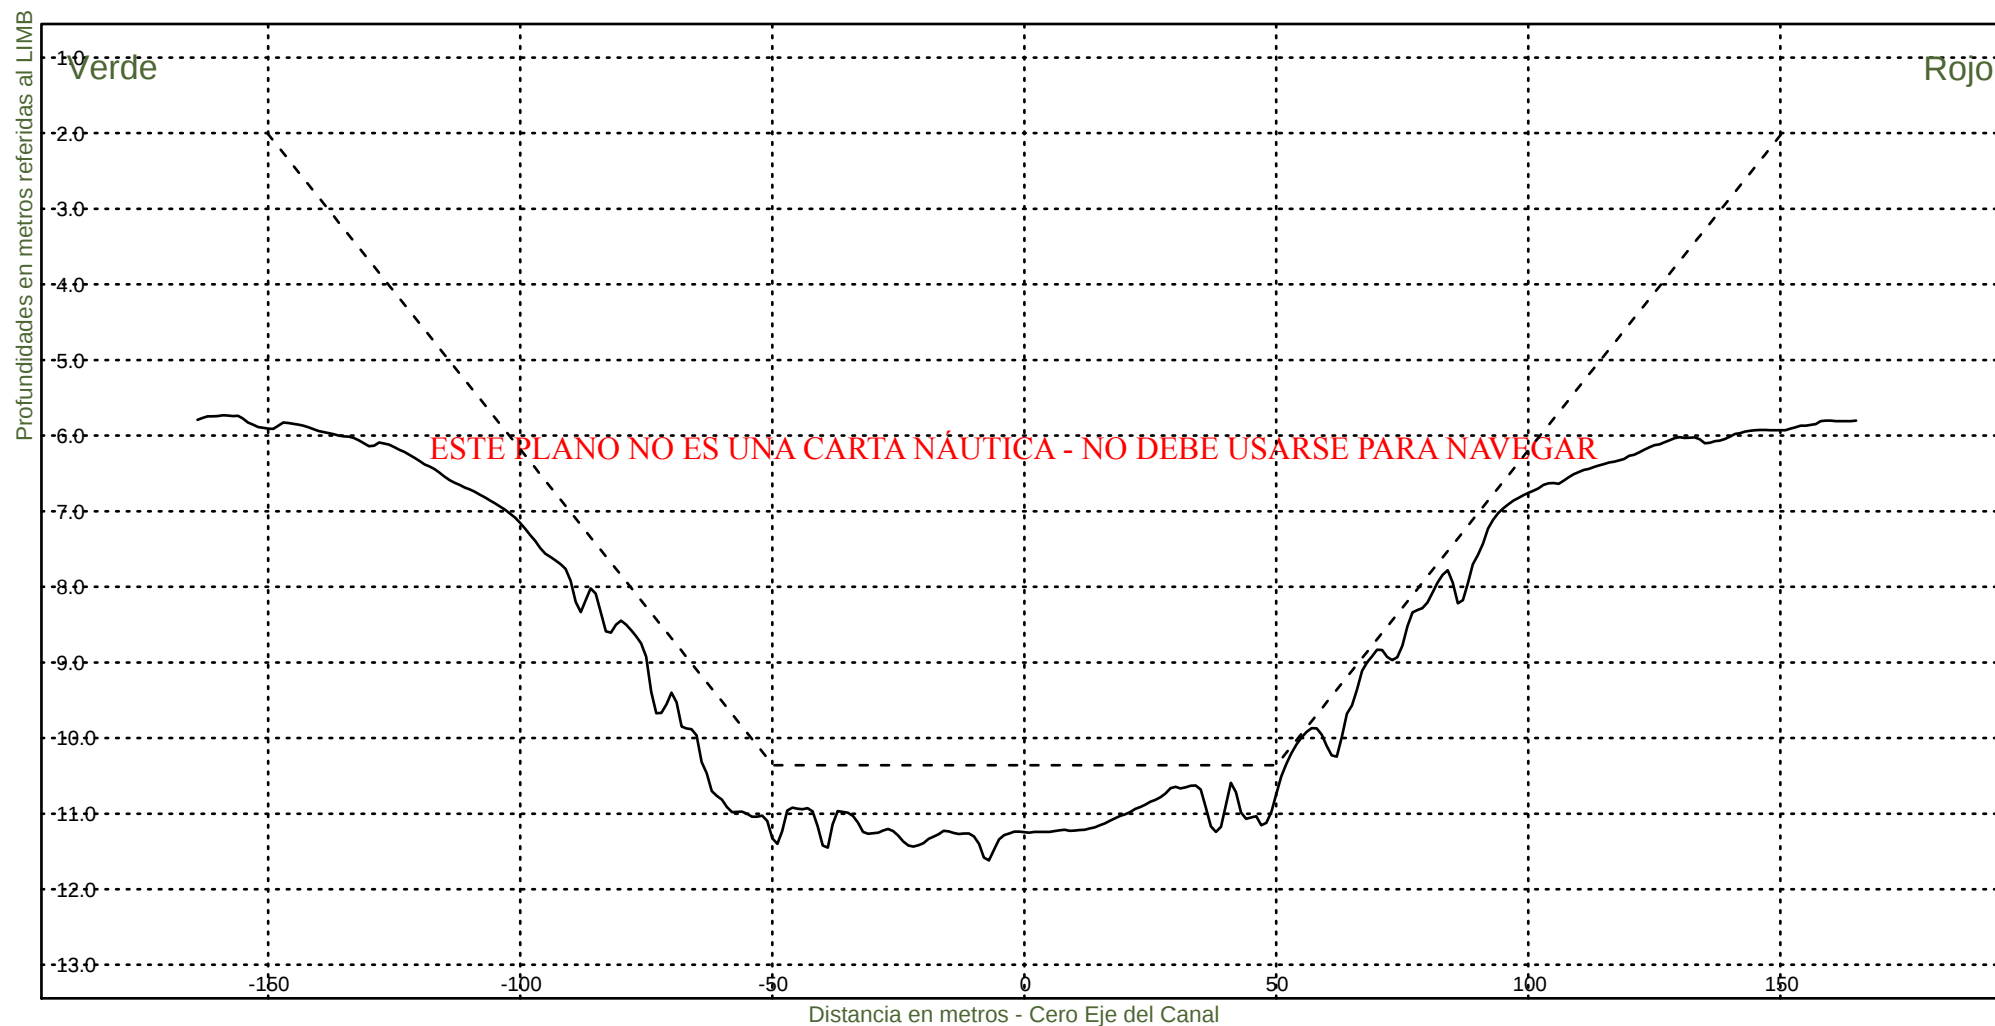

Consorcio Boskalis - Dredging International


Ing. Alberto G. Palomar
REPRESENTANTE TECNICO

Comision Administradora del Rio de la Plata

Canal Martin Garcia


----- :Teorico 34 pies
——— :Batimetria Febrero 2024

Area Canal, KM 39.6-67.4

Hz 1: 1500

KM 63400

V 1: 100

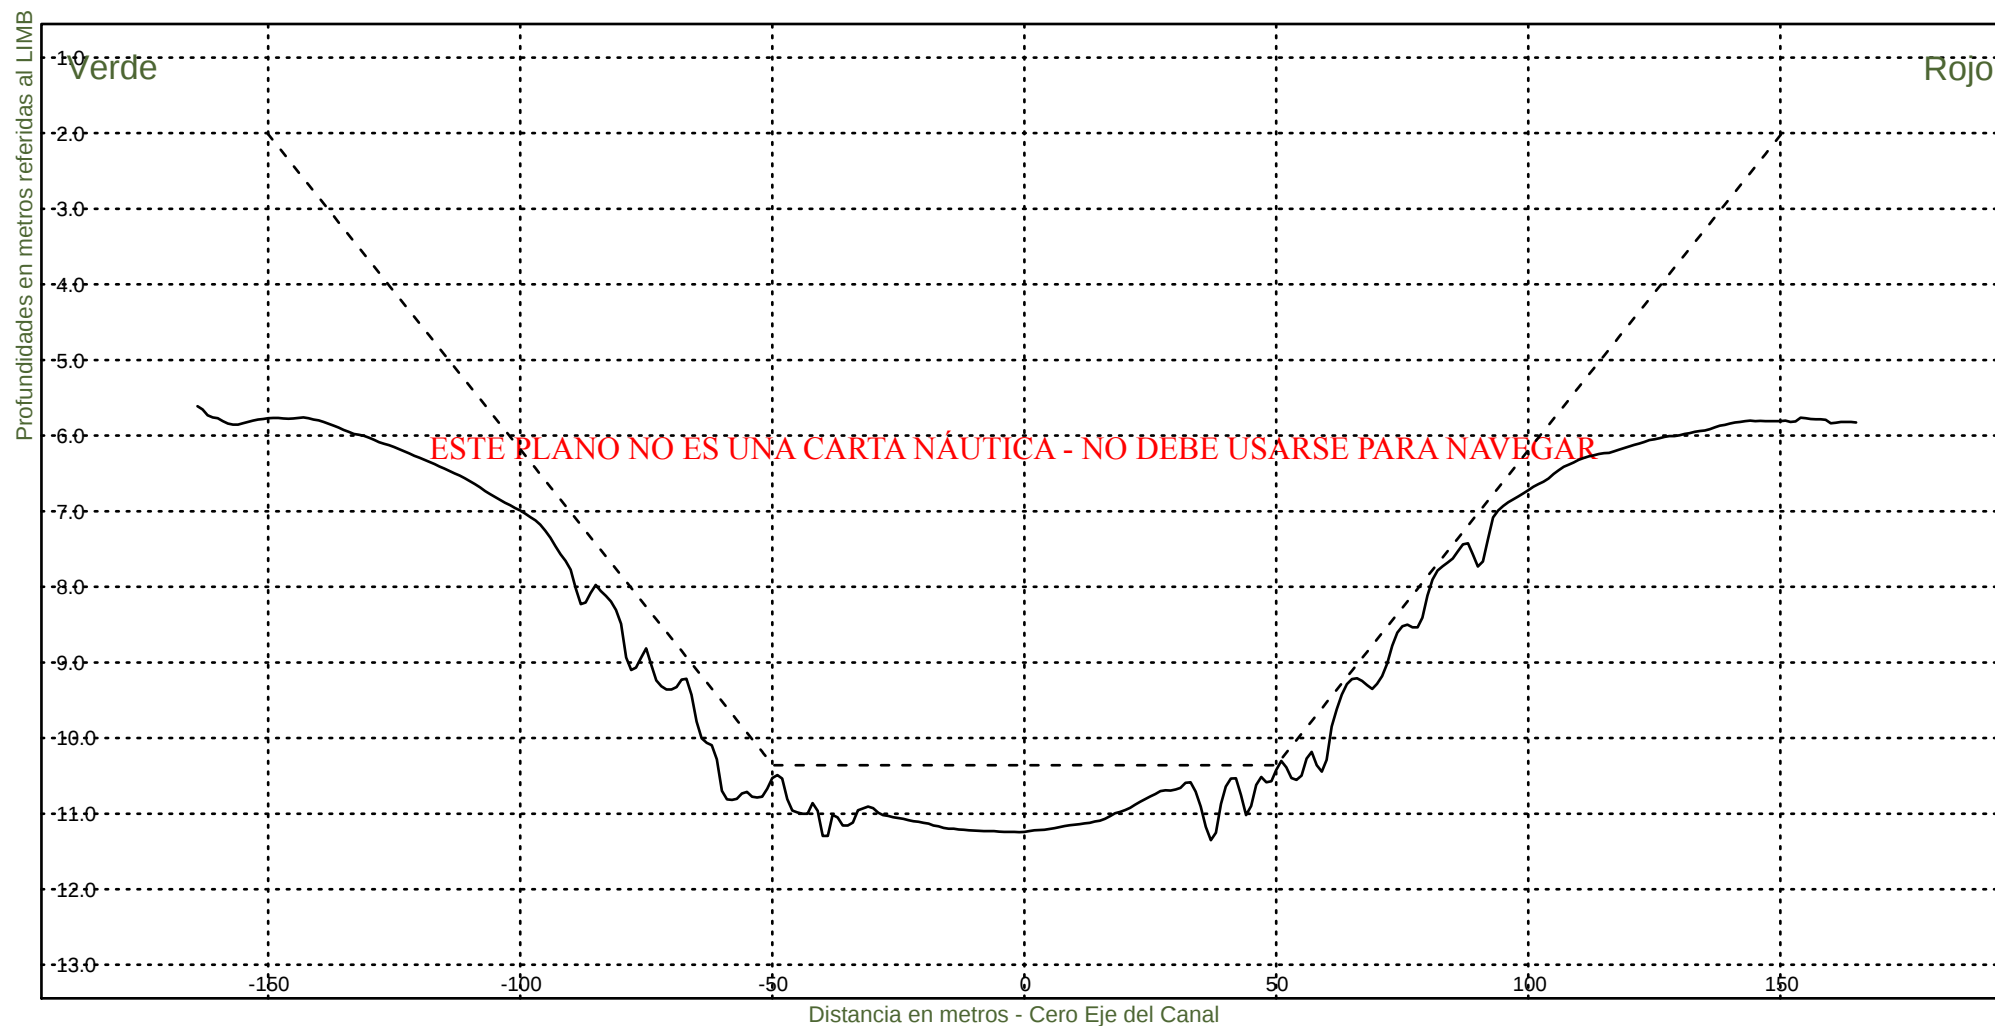

Consorcio Boskalis - Dredging International


Ing. Alberto G. Palomar
REPRESENTANTE TECNICO

Comision Administradora del Rio de la Plata

Canal Martin Garcia


----- :Teorico 34 pies
——— :Batimetria Febrero 2024

Area Canal, KM 39.6-67.4

Hz 1: 1500

KM 63600

V 1: 100

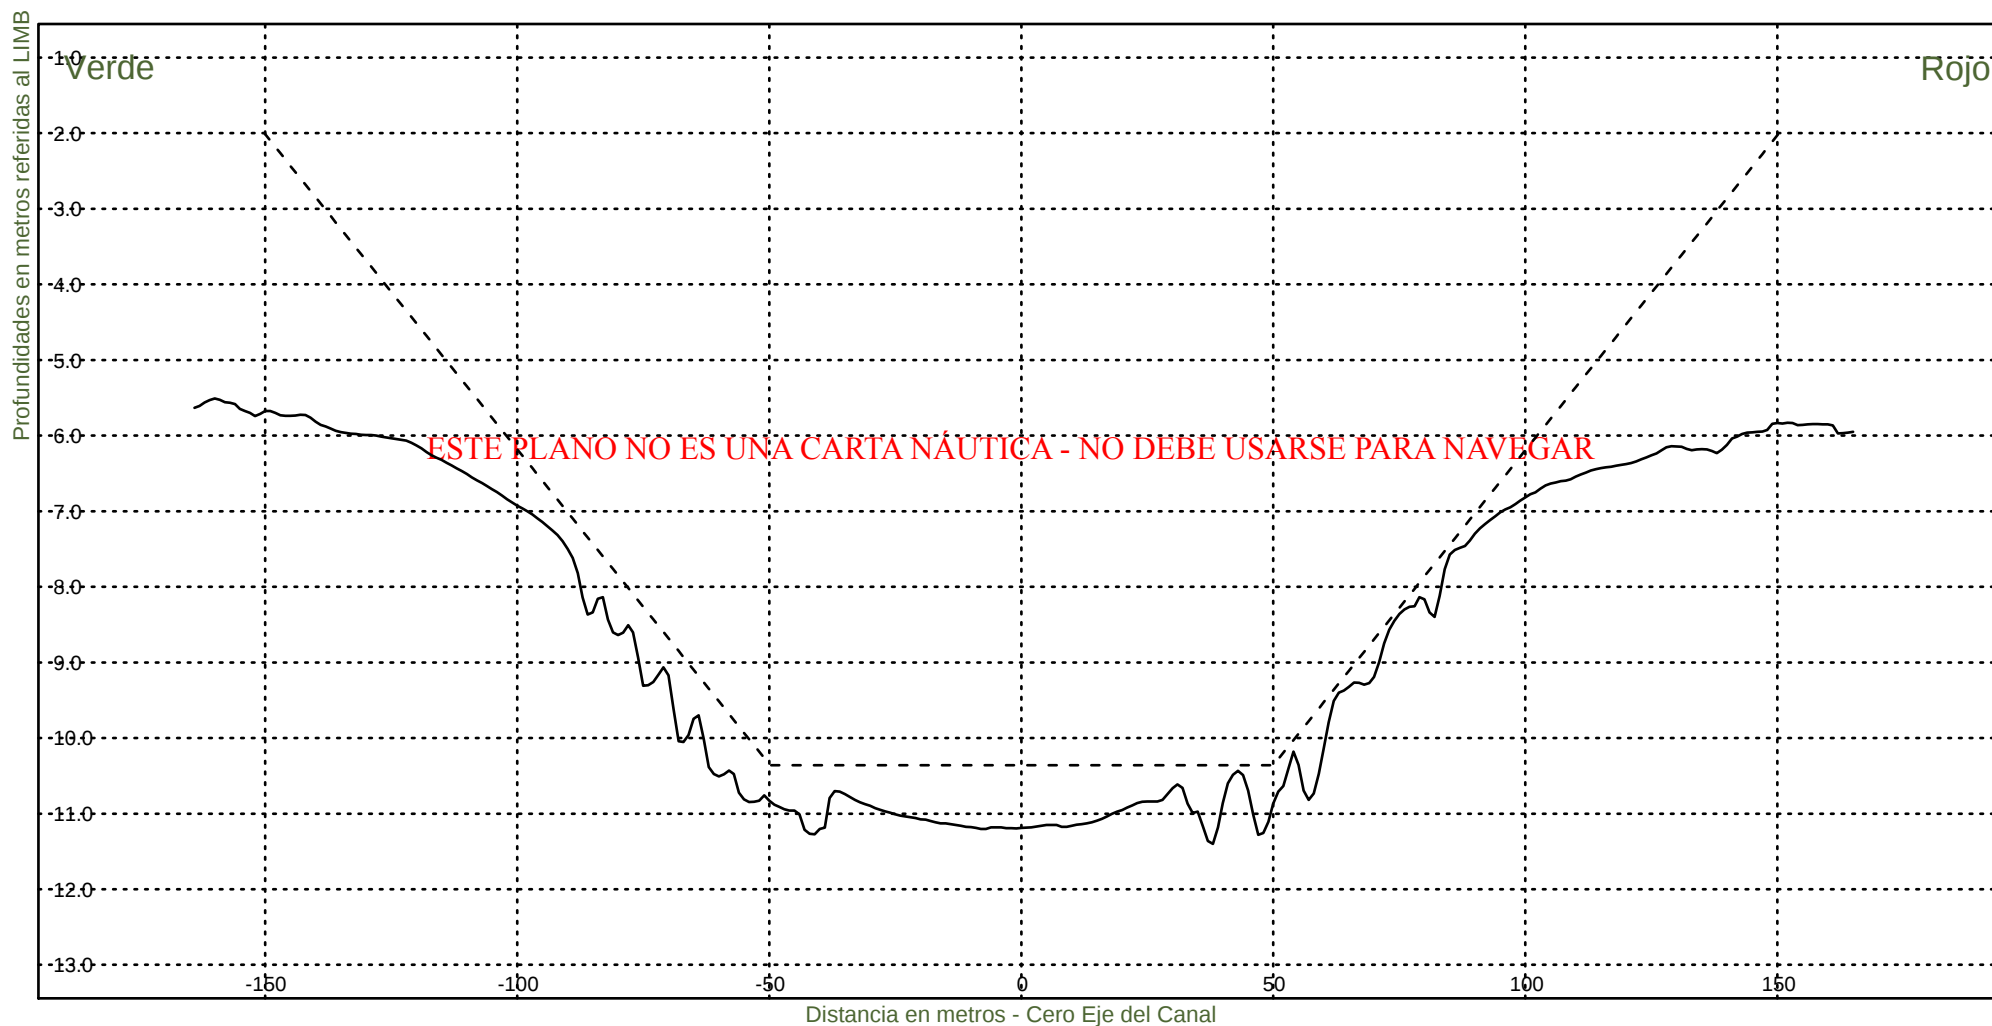

Consorcio Boskalis - Dredging International


Ing. Alberto G. Palomar
REPRESENTANTE TECNICO

Comision Administradora del Rio de la Plata

Canal Martin Garcia


----- :Teorico 34 pies
——— :Batimetria Febrero 2024

Area Canal, KM 39.6-67.4

Hz 1: 1500

KM 63800

V 1: 100

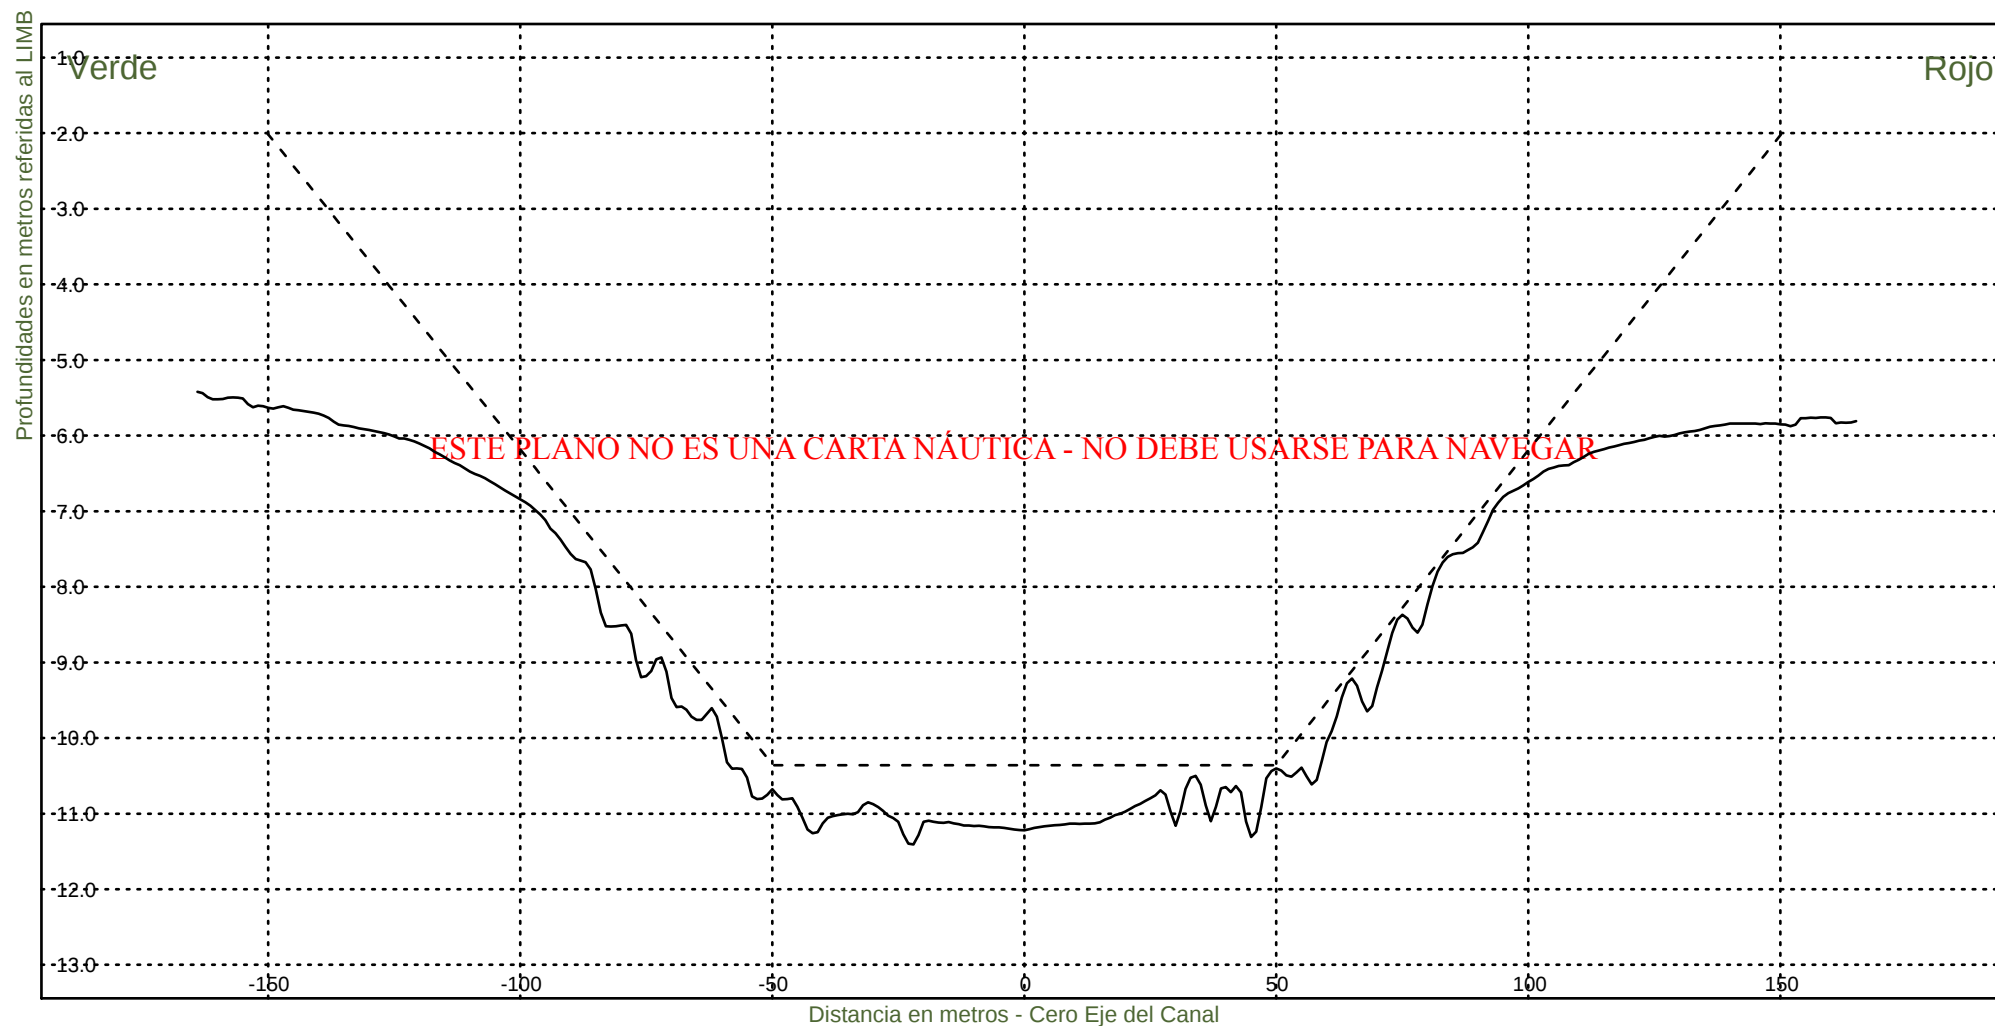

Consorcio Boskalis - Dredging International


Ing. Alberto G. Palomar
REPRESENTANTE TECNICO

Comision Administradora del Rio de la Plata

Canal Martin Garcia


----- :Teorico 34 pies
——— :Batimetria Febrero 2024

Area Canal, KM 39.6-67.4

Hz 1: 1500

KM 64000

V 1: 100

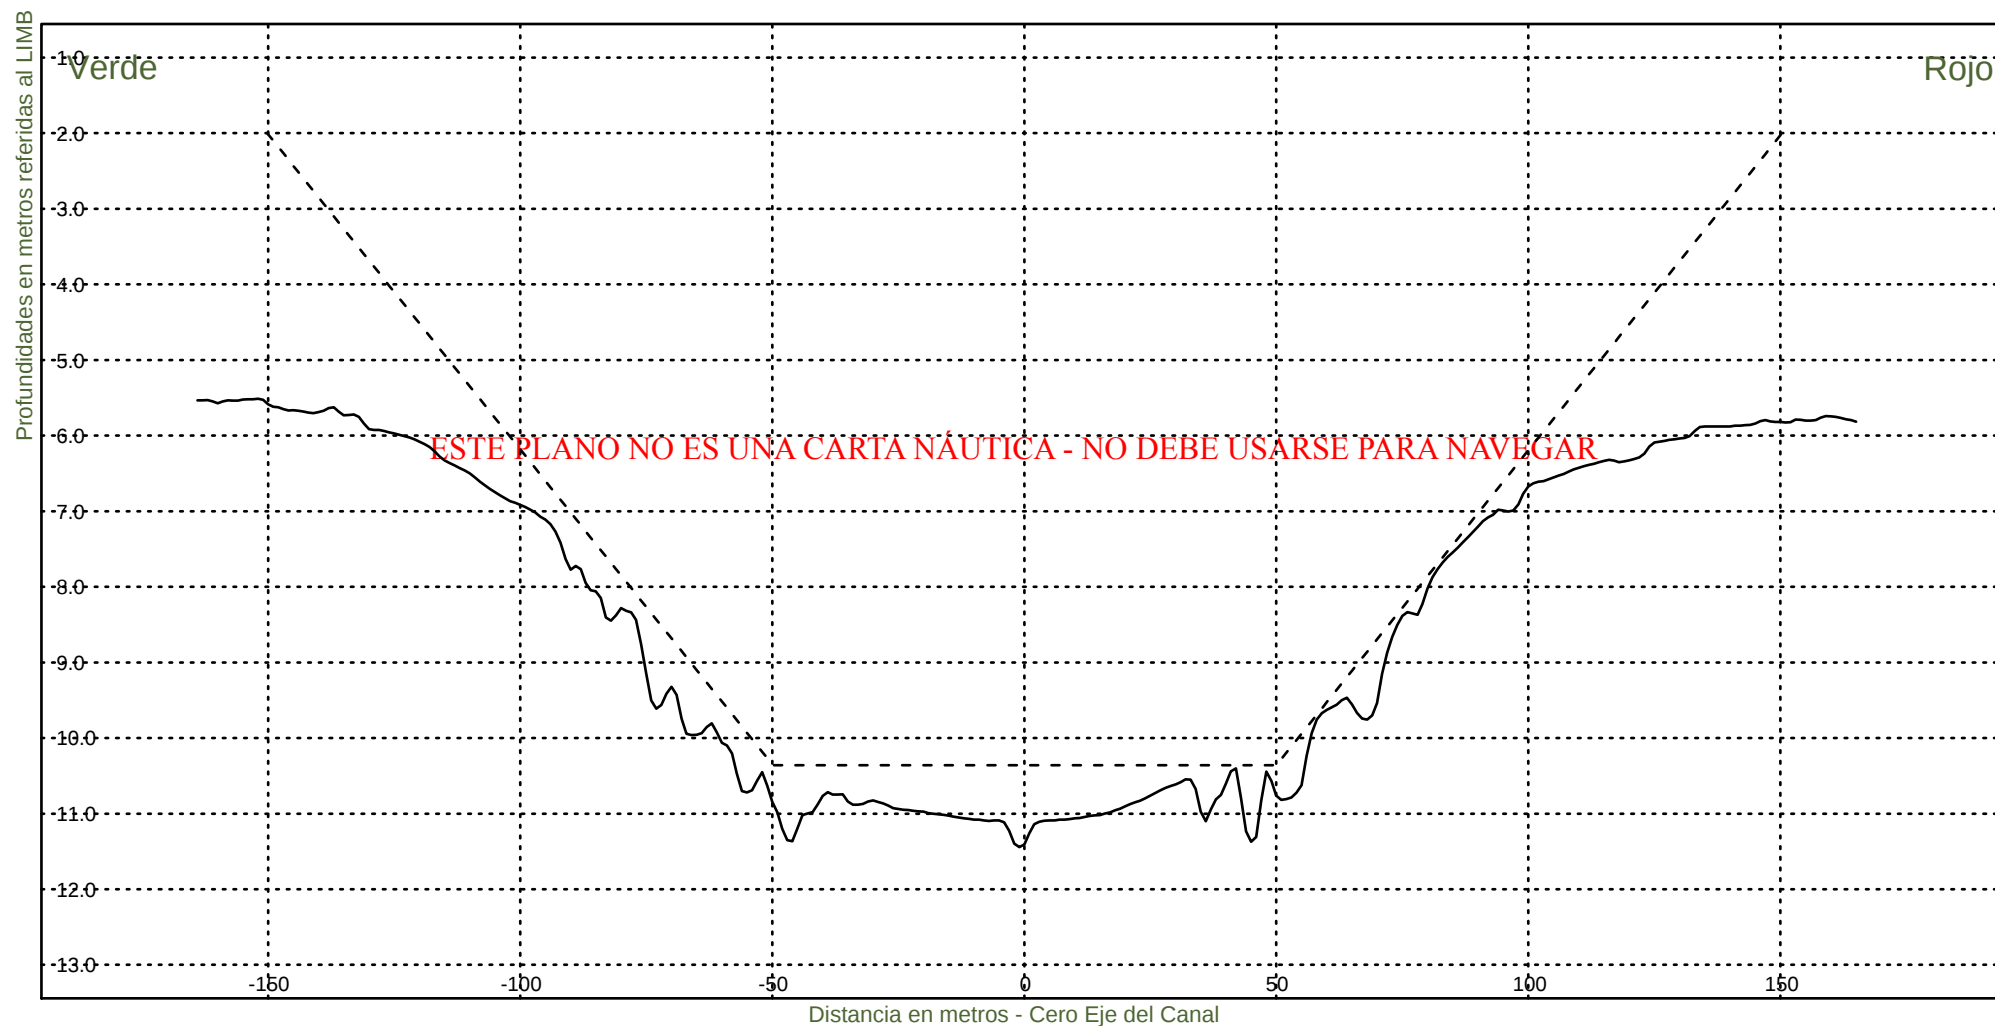

Consorcio Boskalis - Dredging International


Ing. Alberto G. Palomar
REPRESENTANTE TECNICO

Comision Administradora del Rio de la Plata

Canal Martin Garcia


----- :Teorico 34 pies
————— :Batimetria Febrero 2024

Area Canal, KM 39.6-67.4

Hz 1: 1500

KM 64200

V 1: 100

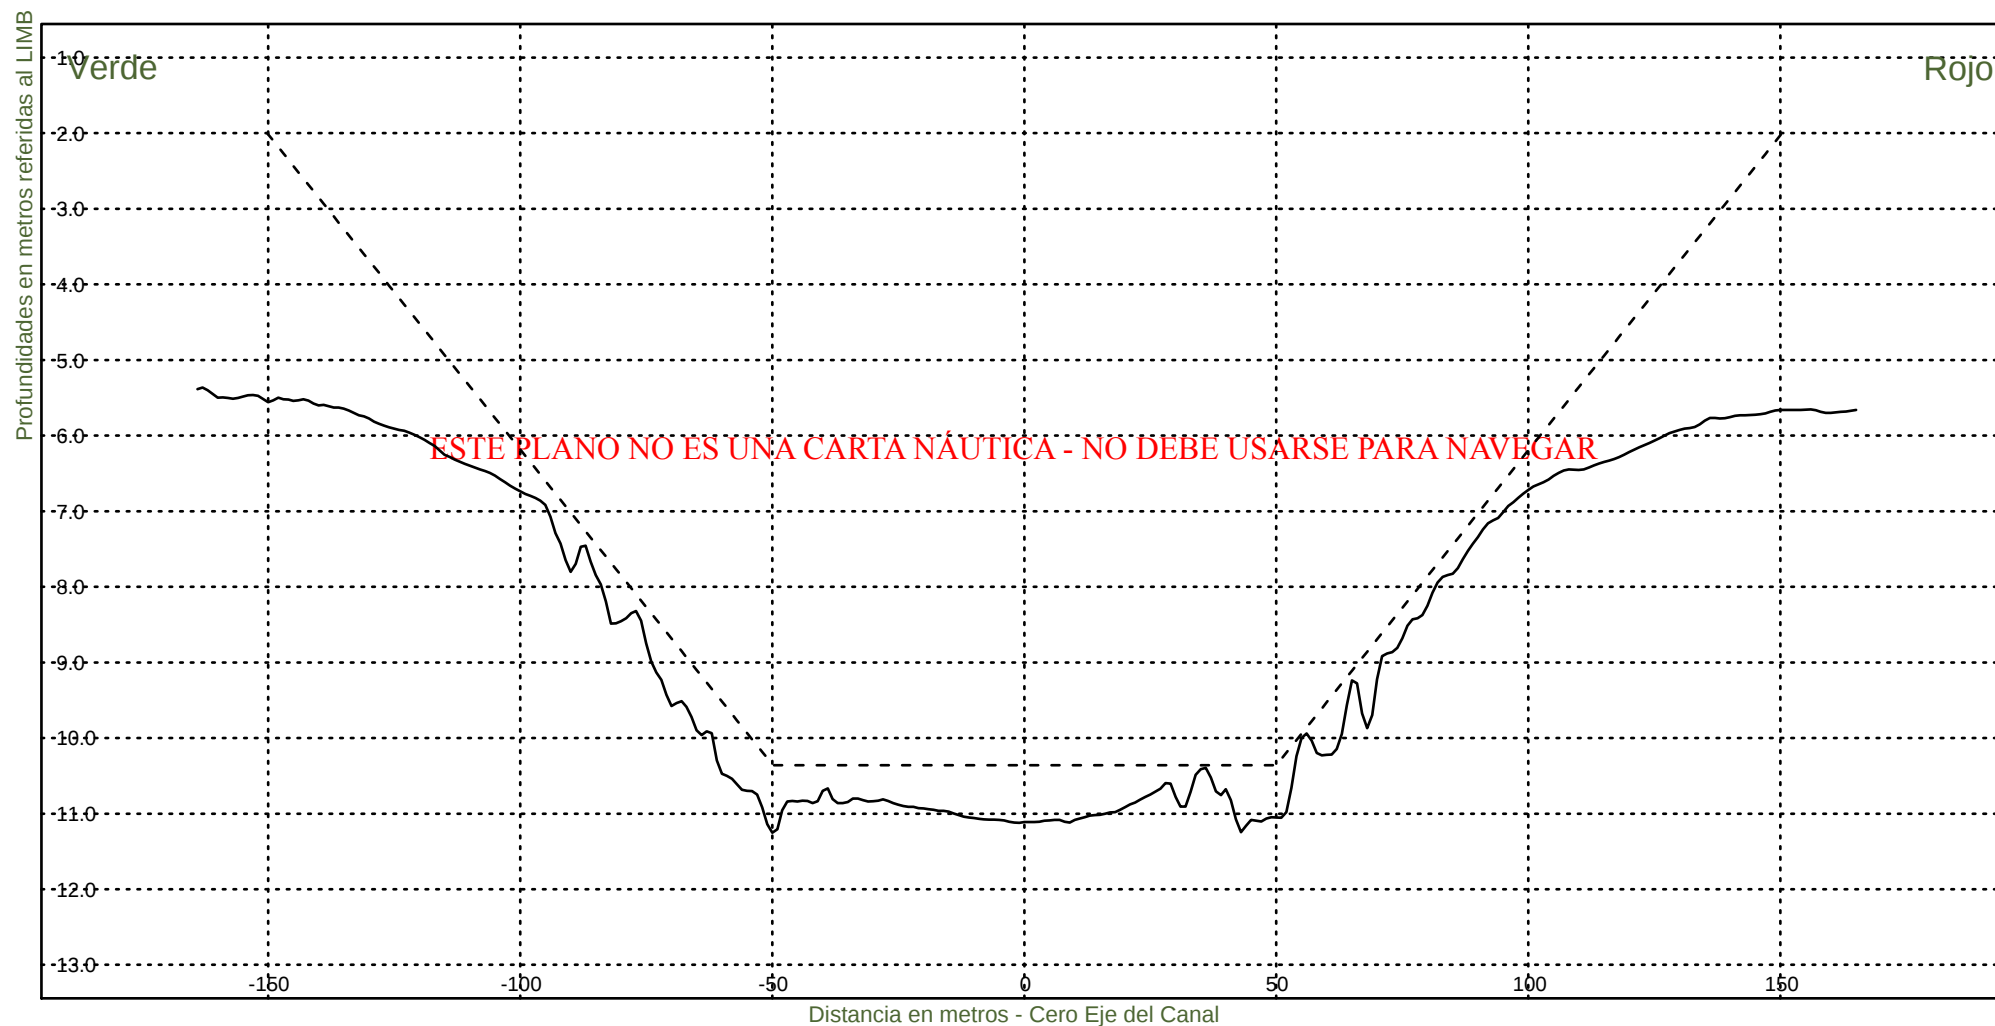

Consorcio Boskalis - Dredging International


Ing. Alberto G. Palomar
REPRESENTANTE TECNICO

Comision Administradora del Rio de la Plata

Canal Martin Garcia


----- :Teorico 34 pies
——— :Batimetria Febrero 2024

Area Canal, KM 39.6-67.4

Hz 1: 1500

KM 64400

V 1: 100

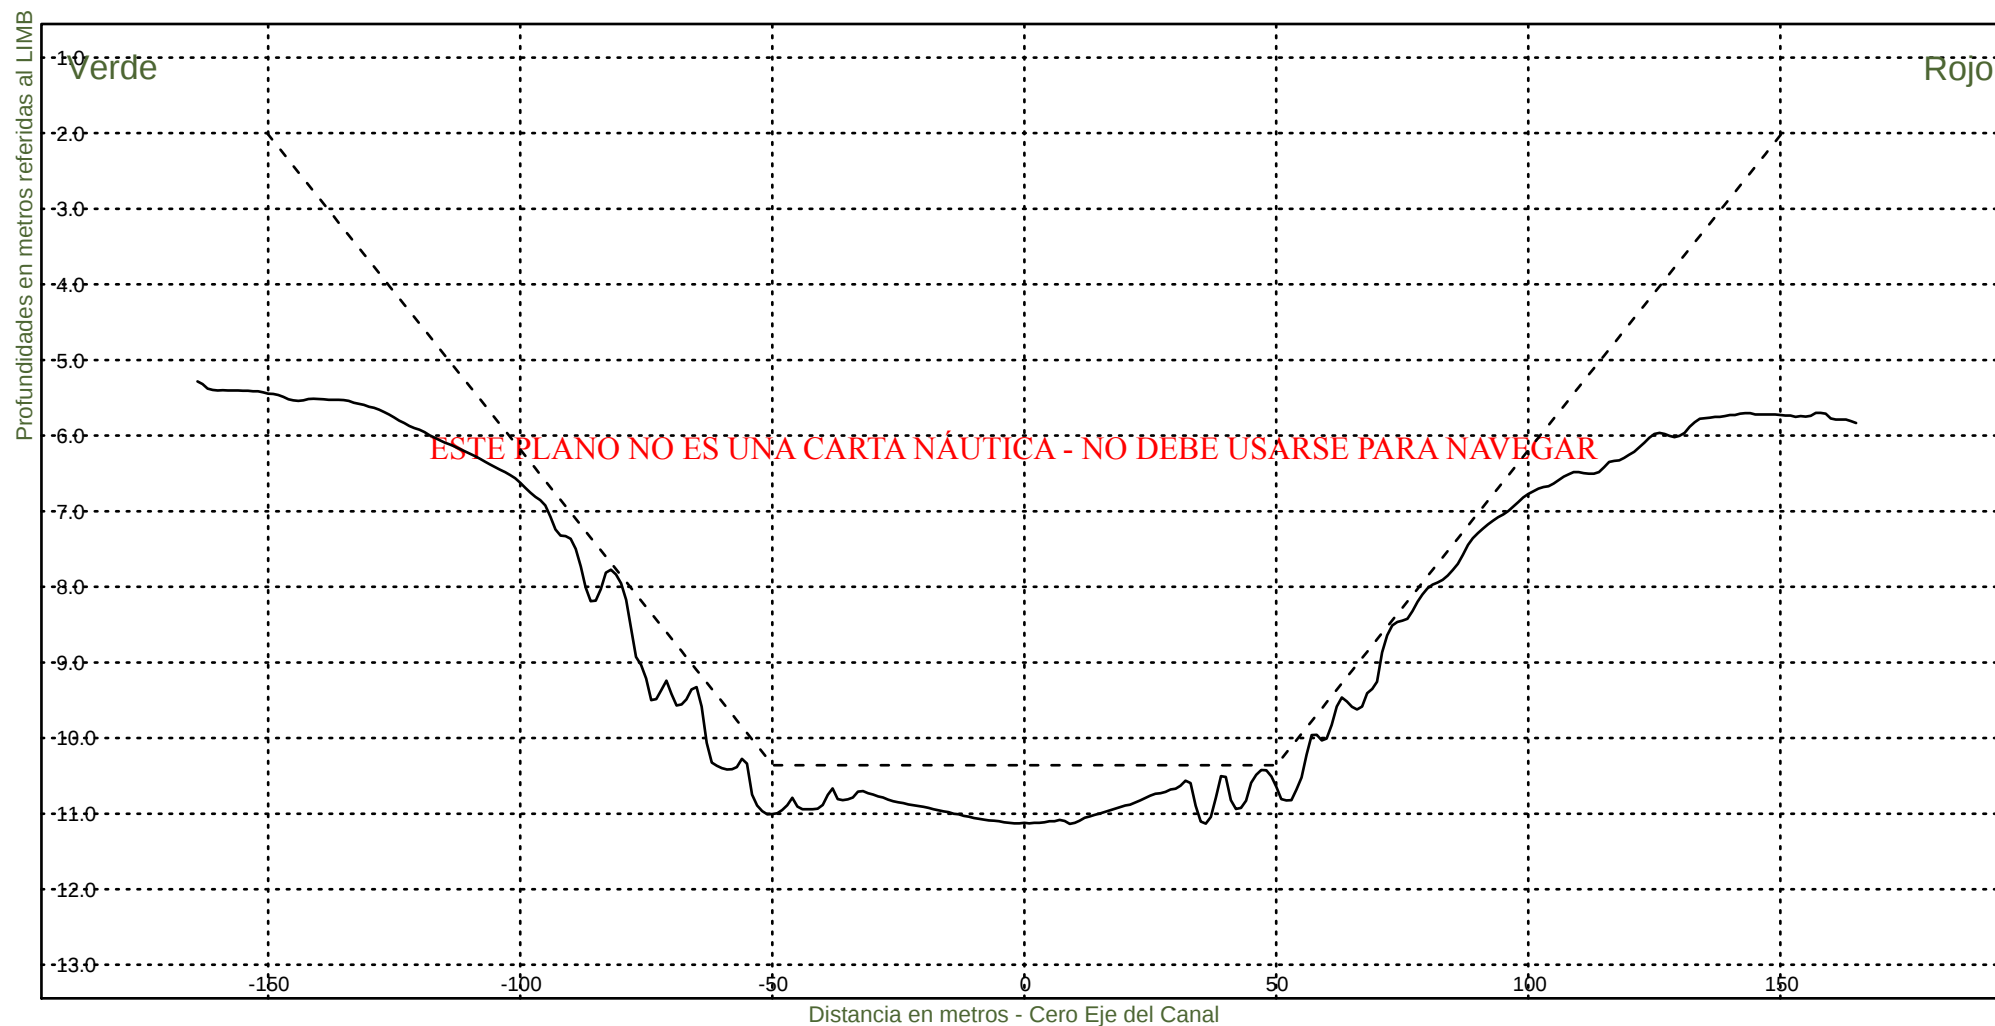

Consorcio Boskalis - Dredging International


Ing. Alberto G. Palomar
REPRESENTANTE TECNICO

Comision Administradora del Rio de la Plata

Canal Martin Garcia


----- :Teorico 34 pies
————— :Batimetria Febrero 2024

Area Canal, KM 39.6-67.4

Hz 1: 1500

KM 64600

V 1: 100

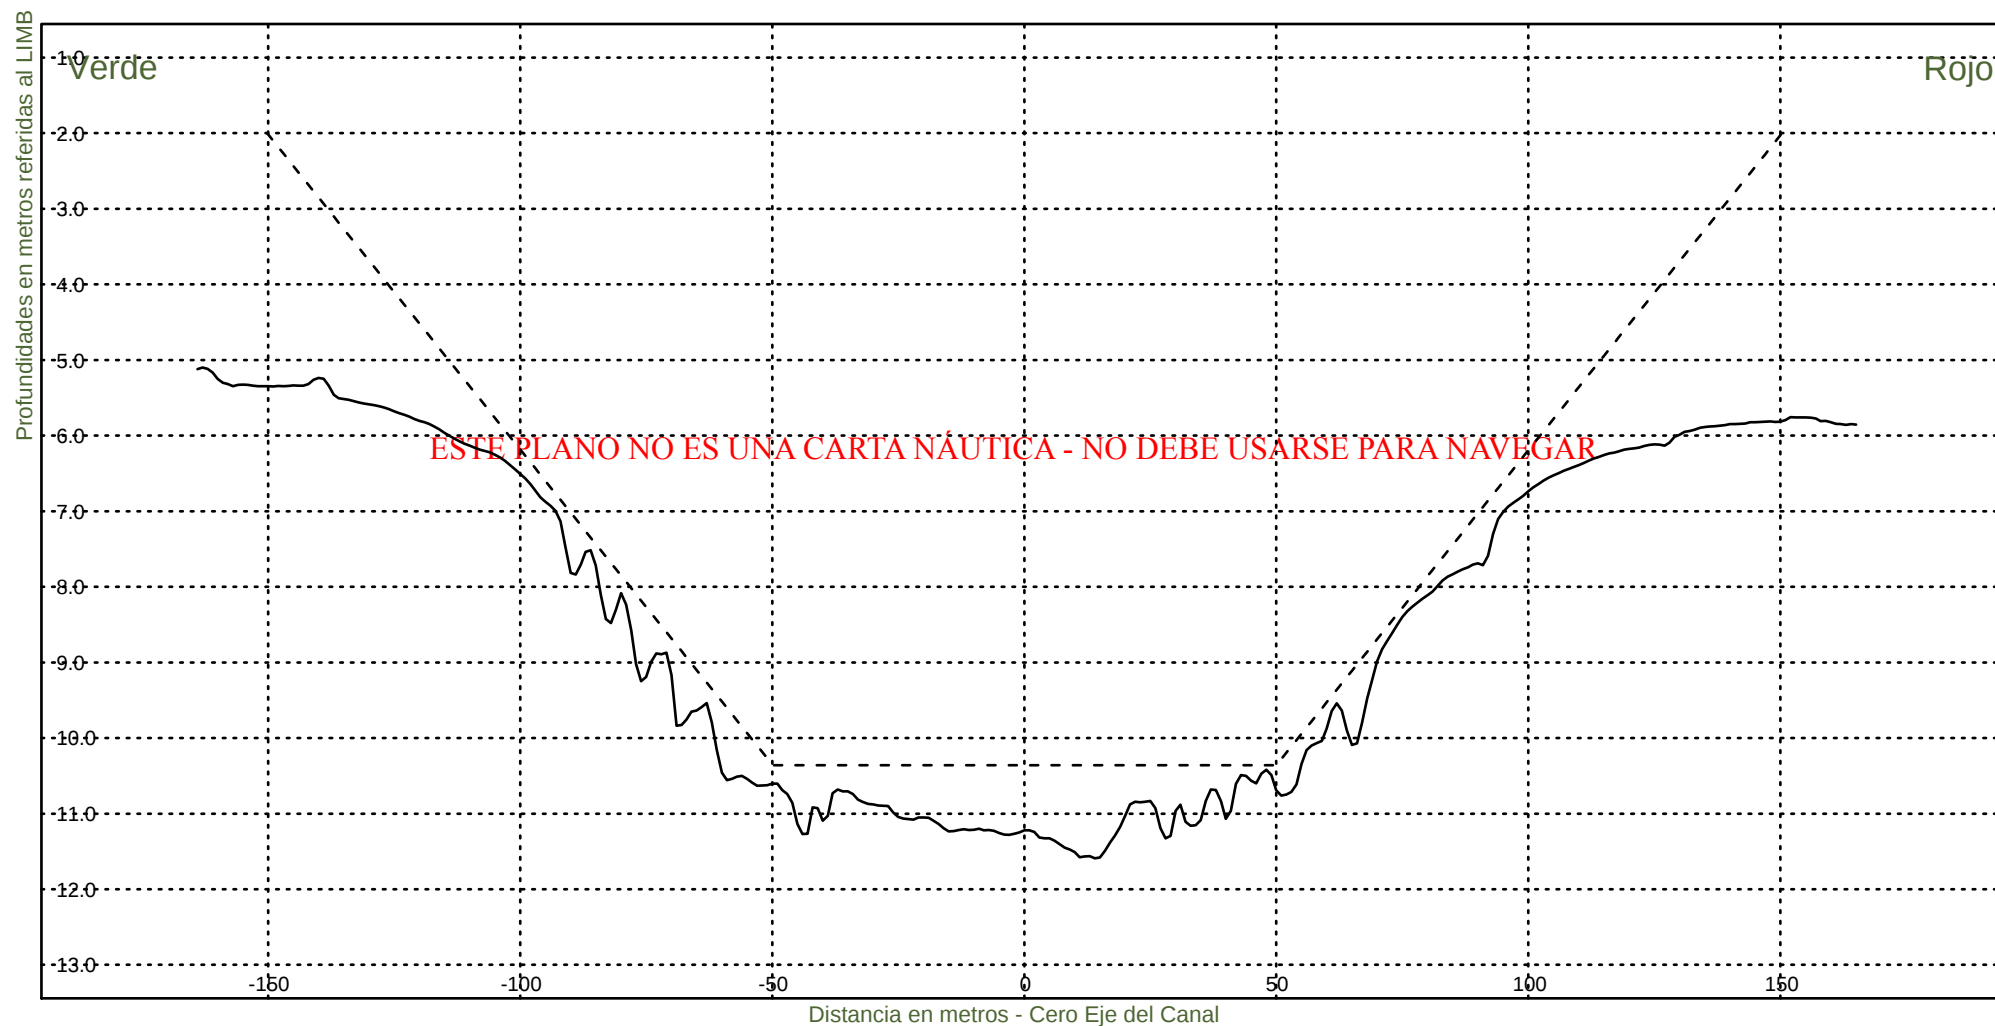

Consorcio Boskalis - Dredging International


Ing. Alberto G. Palomar
REPRESENTANTE TECNICO

Comision Administradora del Rio de la Plata

Canal Martin Garcia


----- :Teorico 34 pies
——— :Batimetria Febrero 2024

Area Canal, KM 39.6-67.4

Hz 1: 1500

KM 64800

V 1: 100

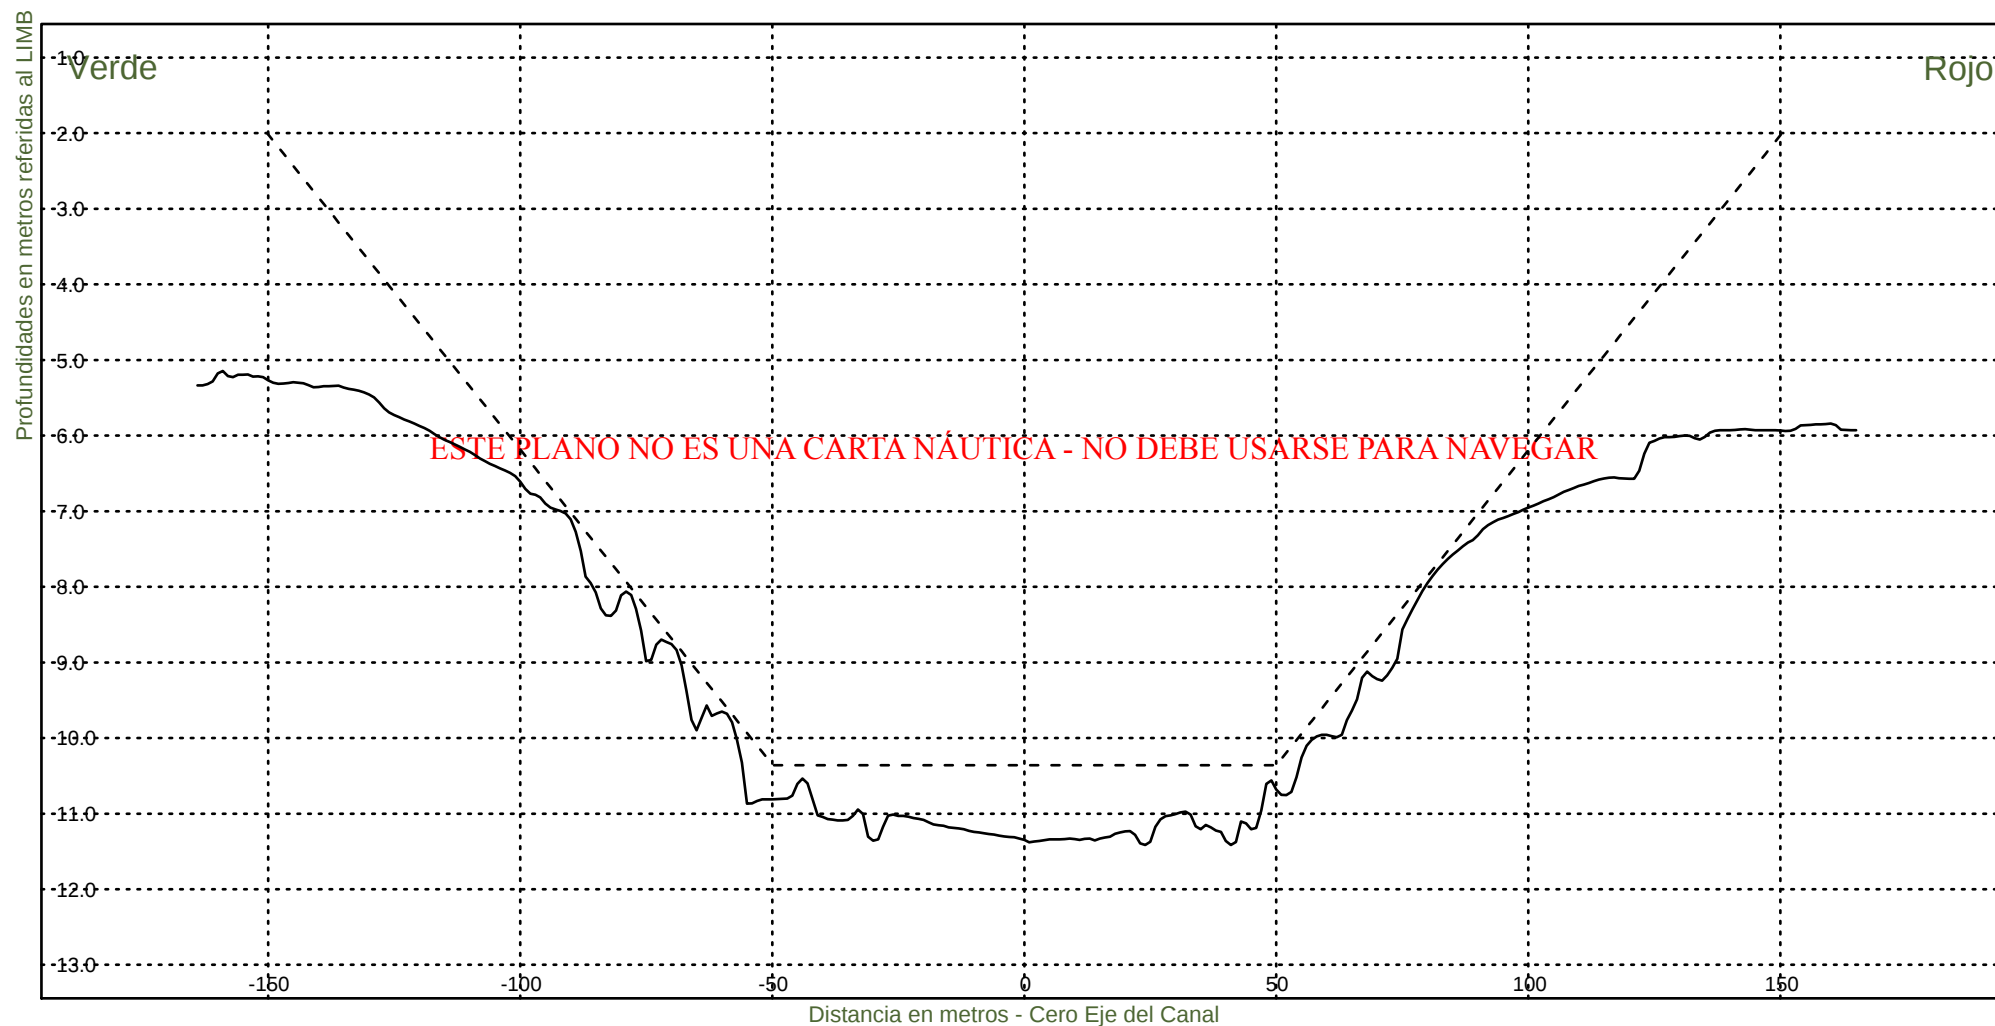

Consorcio Boskalis - Dredging International


Ing. Alberto G. Palomar
REPRESENTANTE TÉCNICO

Comision Administradora del Rio de la Plata

Canal Martin Garcia


----- :Teorico 34 pies
——— :Batimetria Febrero 2024

Area Canal, KM 39.6-67.4

Hz 1: 1500

KM 65000

V 1: 100

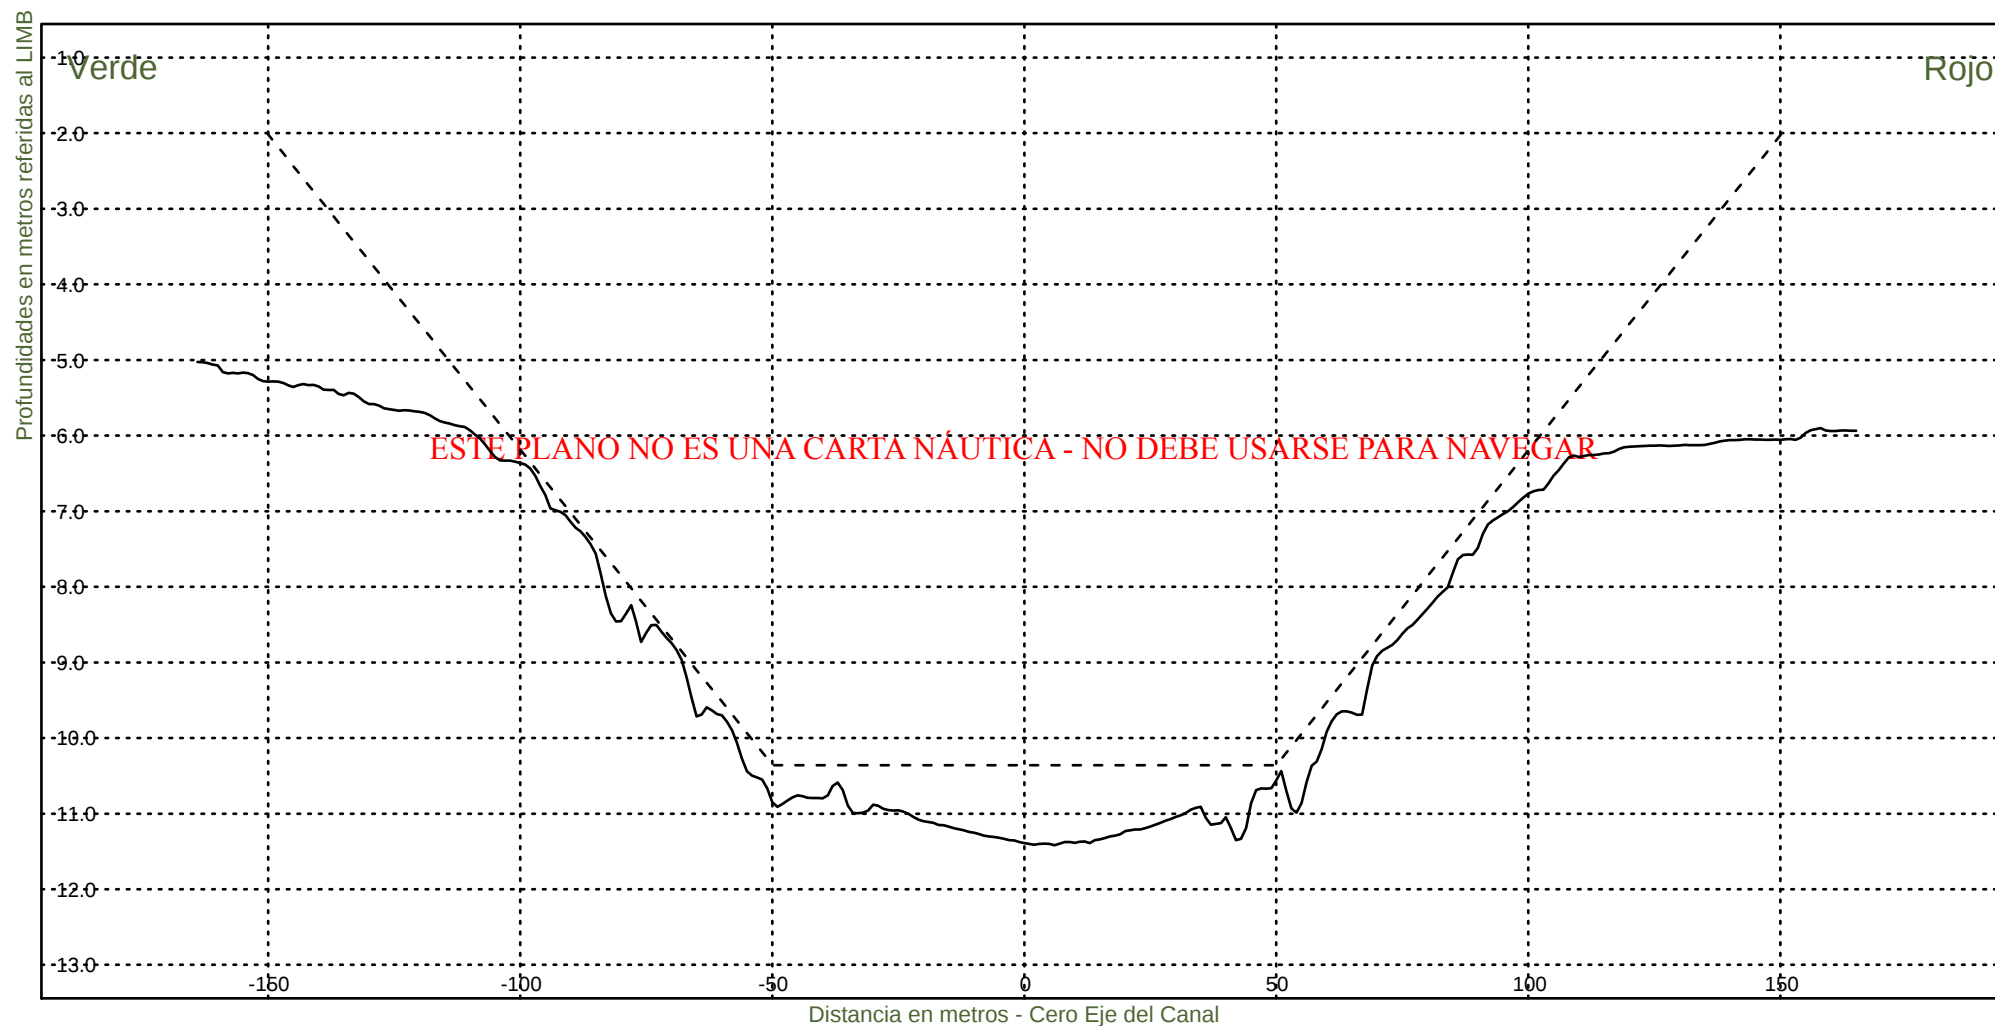

Consorcio Boskalis - Dredging International


Ing. Alberto G. Palomar
REPRESENTANTE TECNICO

Comision Administradora del Rio de la Plata
Canal Martin Garcia


----- :Teorico 34 pies
————— :Batimetria Febrero 2024

Area Canal, KM 39.6-67.4

Hz 1: 1500

KM 65200

V 1: 100

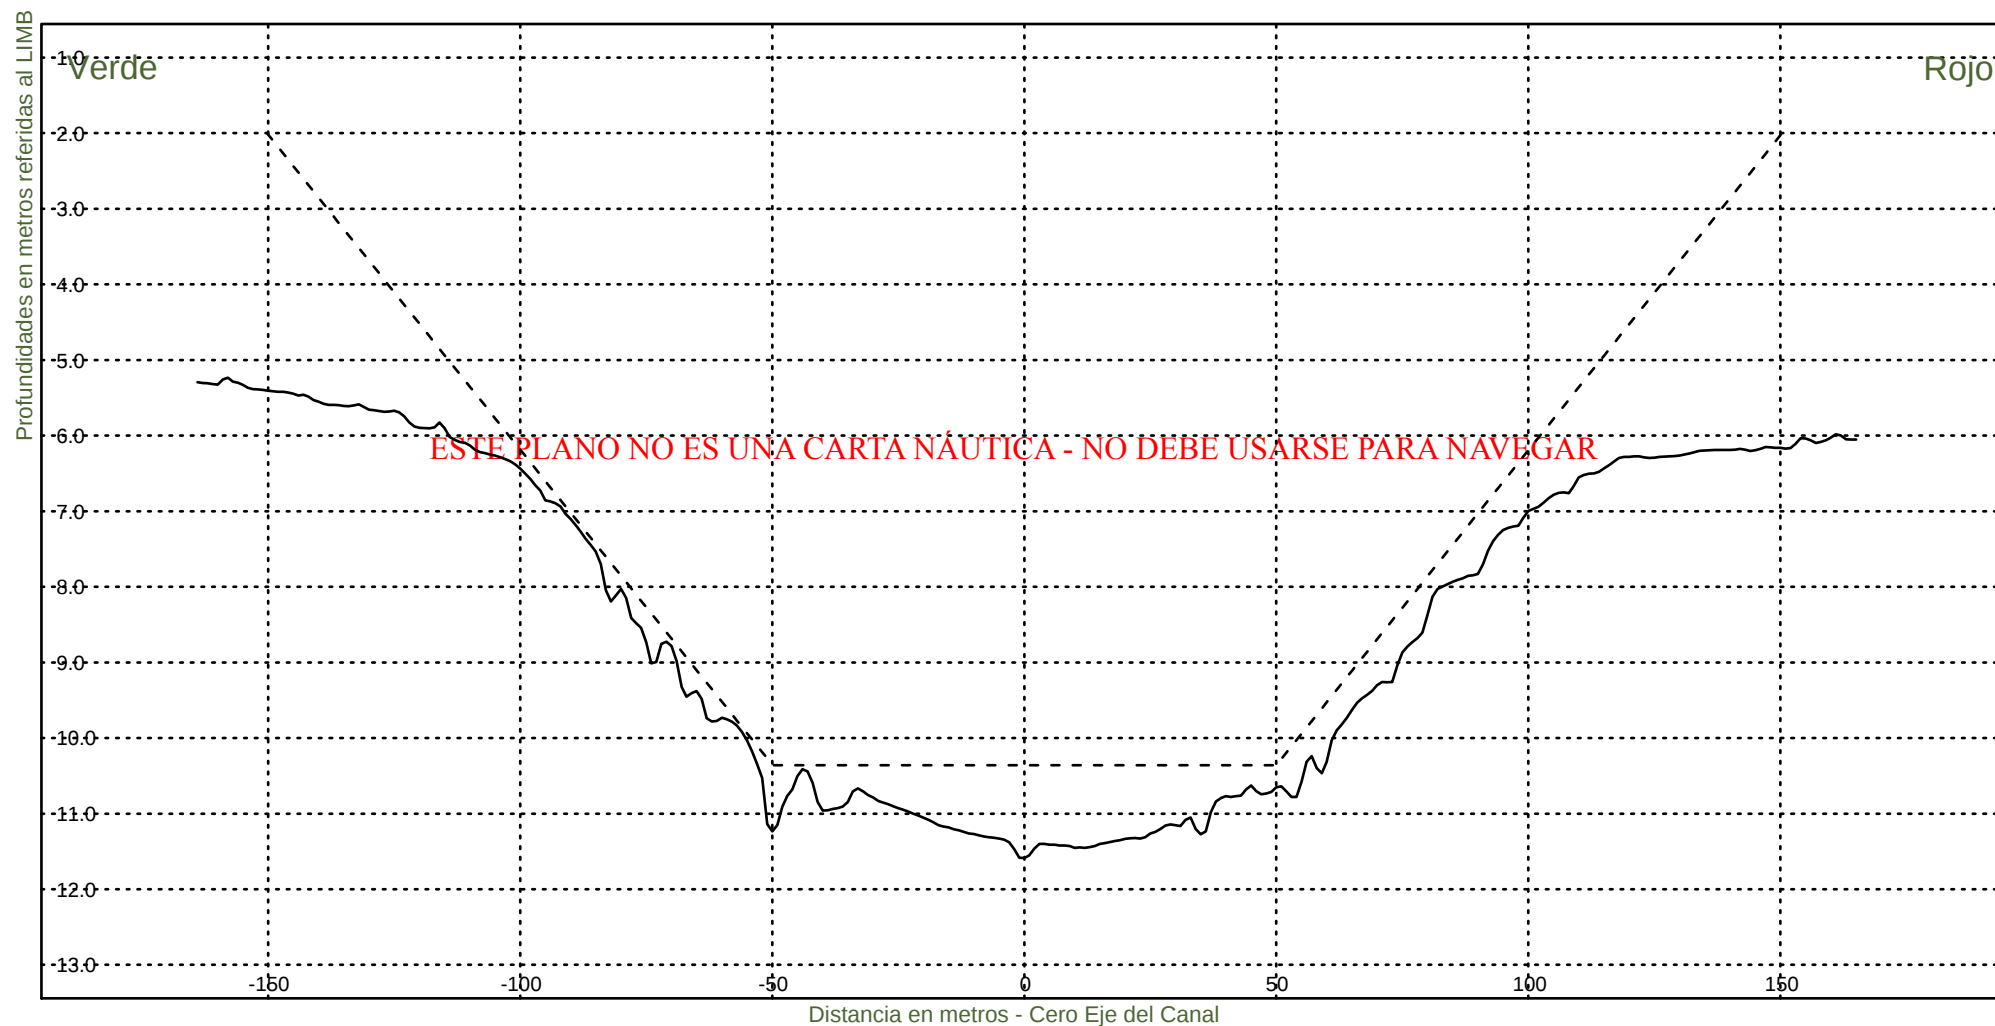

Consorcio Boskalis - Dredging International


Ing. Alberto G. Palomar
REPRESENTANTE TECNICO

Comision Administradora del Rio de la Plata

Canal Martin Garcia


----- :Teorico 34 pies
——— :Batimetria Febrero 2024

Area Canal, KM 39.6-67.4

Hz 1: 1500

KM 65400

V 1: 100

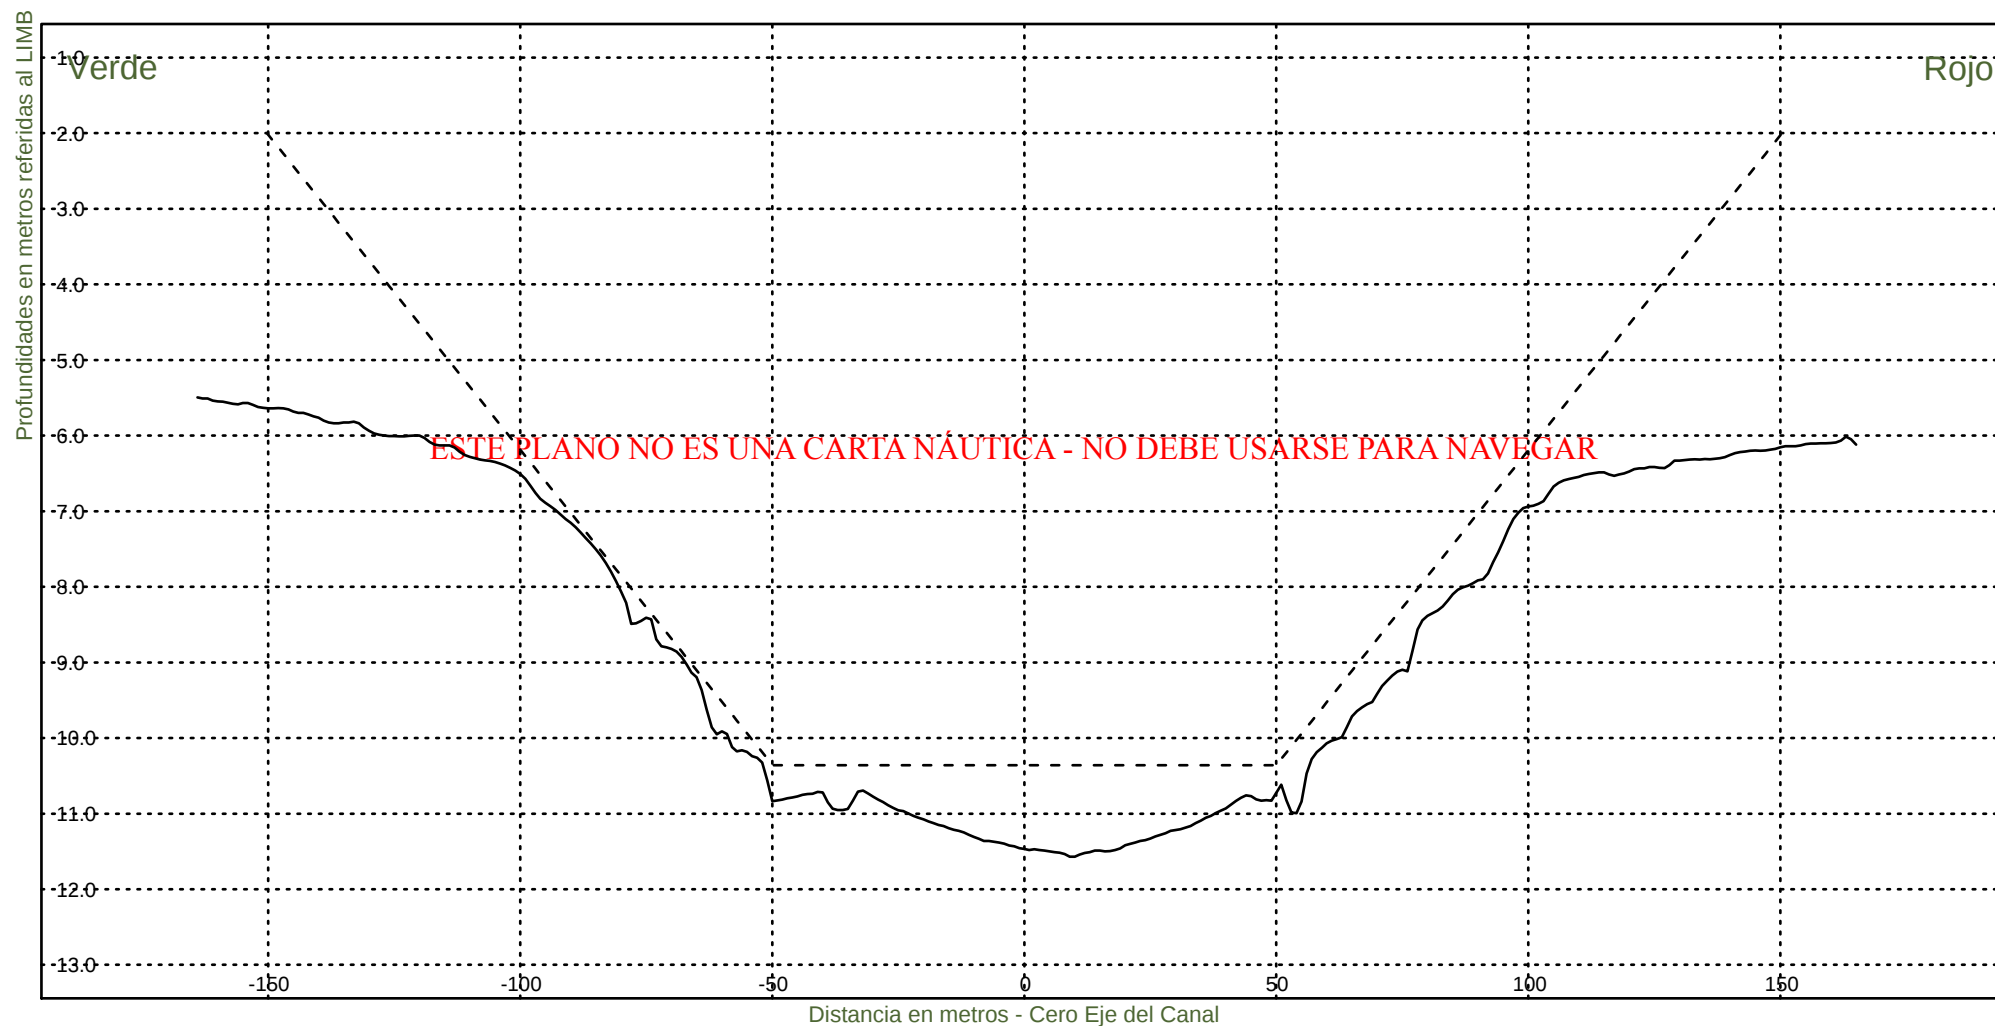

Consorcio Boskalis - Dredging International


Ing. Alberto G. Palomar
REPRESENTANTE TECNICO

Comision Administradora del Rio de la Plata
Canal Martin Garcia


----- :Teorico 34 pies
——— :Batimetria Febrero 2024

Area Canal, KM 39.6-67.4

Hz 1: 1500

KM 65600

V 1: 100

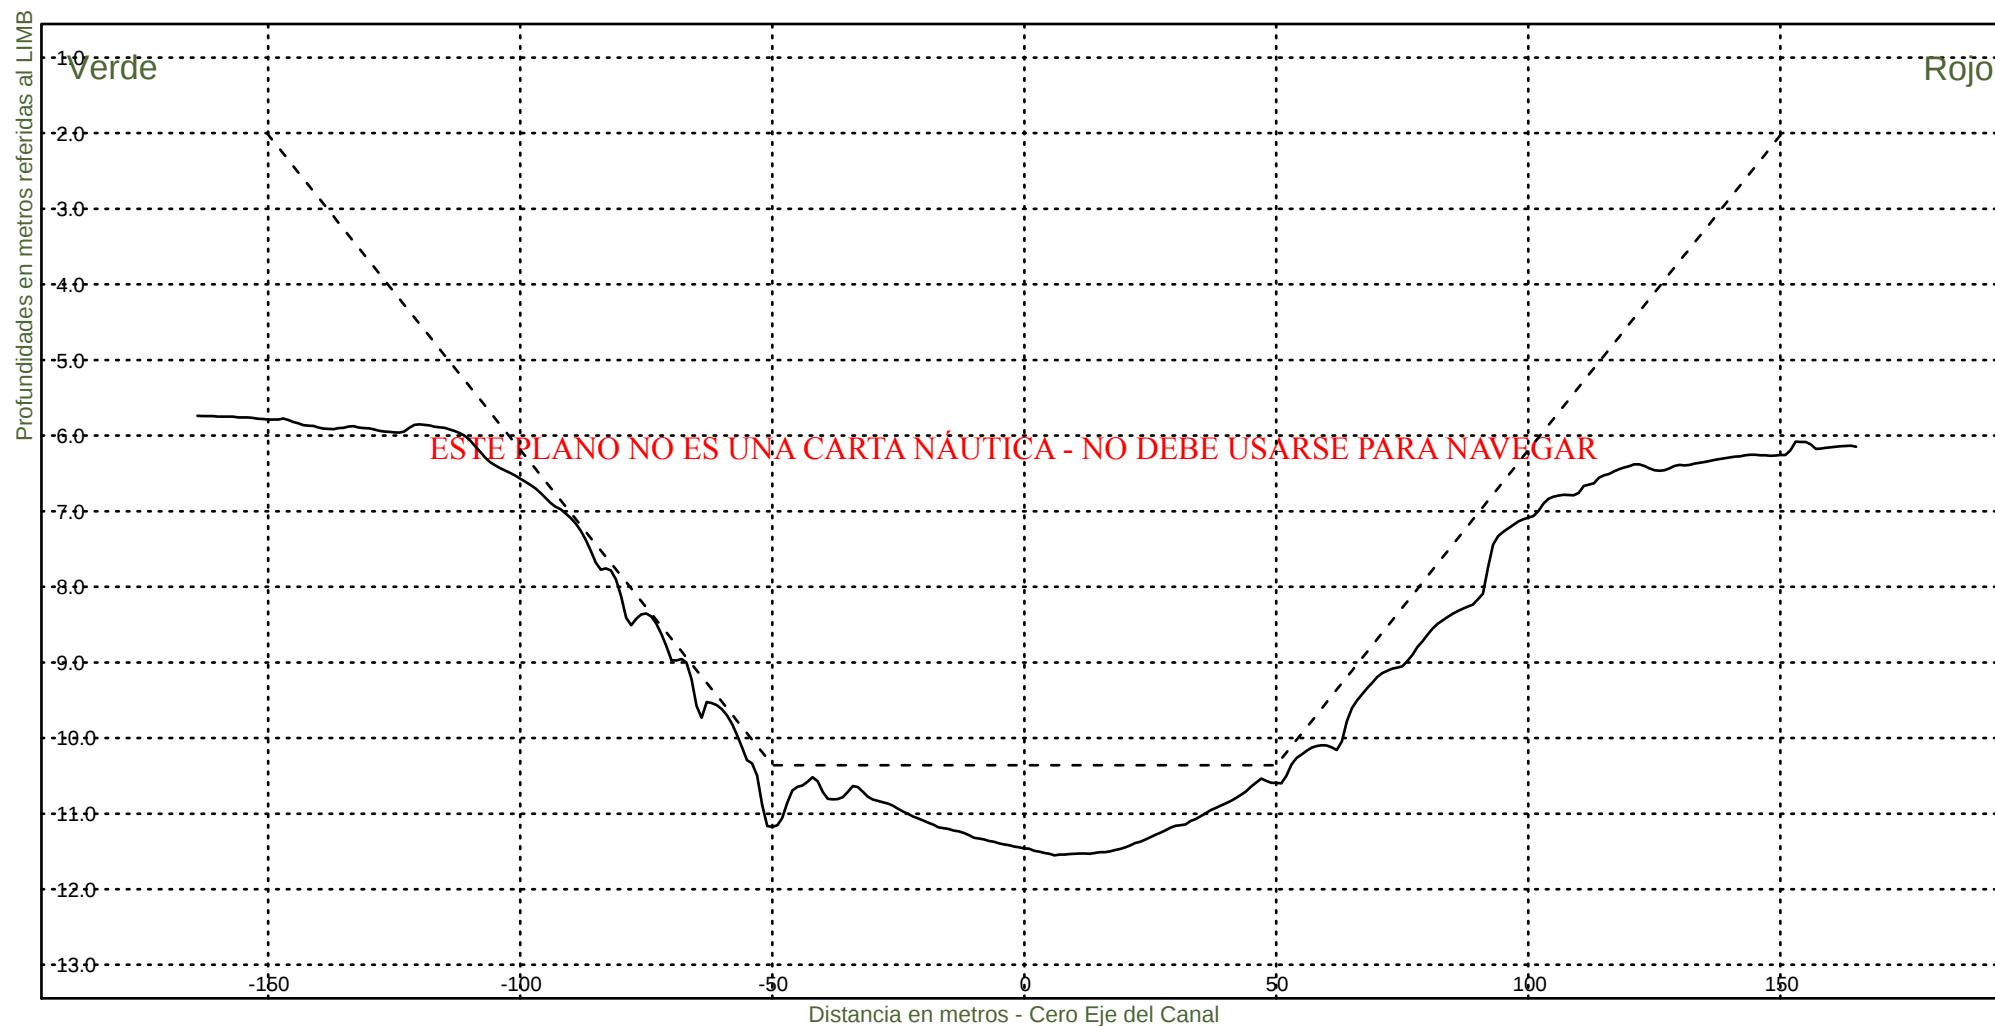

Consorcio Boskalis - Dredging International


Ing. Alberto G. Palomar
REPRESENTANTE TECNICO

Comision Administradora del Rio de la Plata
Canal Martin Garcia


----- :Teorico 34 pies
——— :Batimetria Febrero 2024

Area Canal, KM 39.6-67.4

Hz 1: 1500

KM 65800

V 1: 100

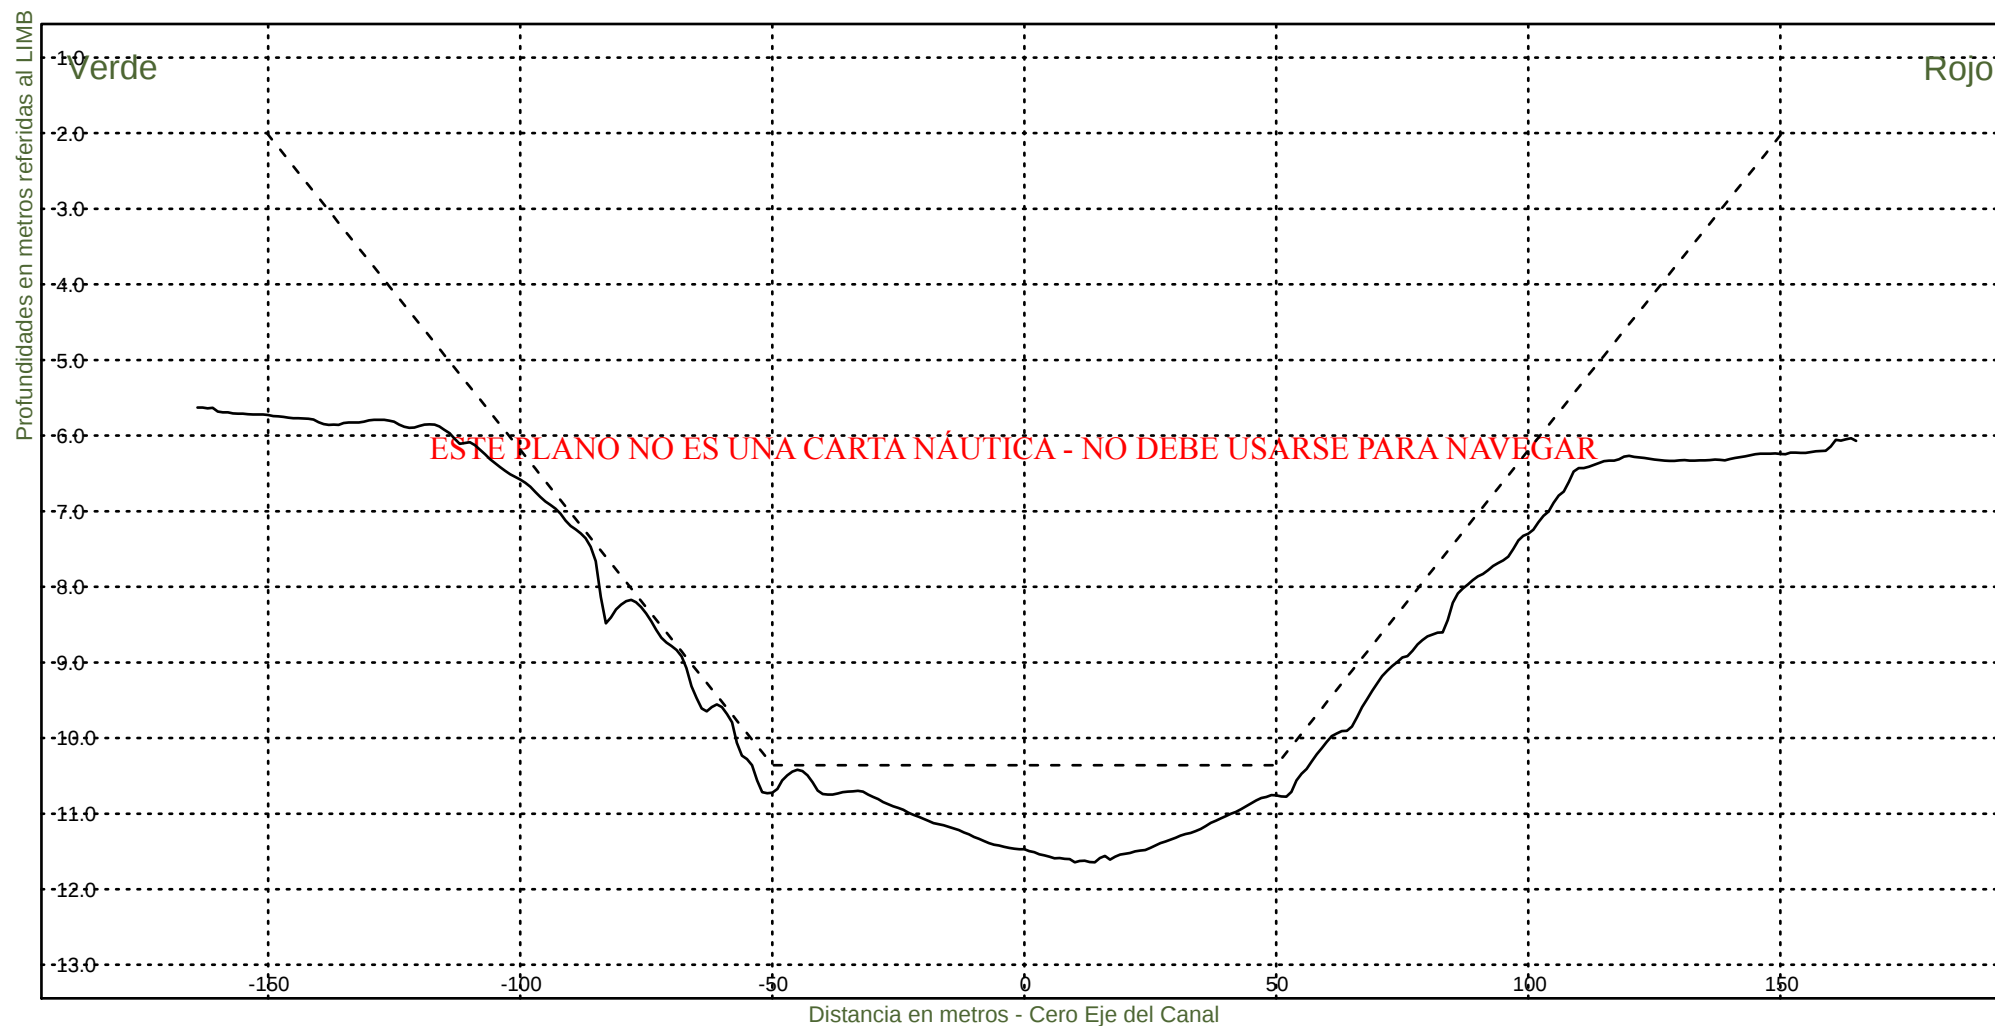

Consorcio Boskalis - Dredging International


Ing. Alberto G. Palomar
REPRESENTANTE TECNICO

Comision Administradora del Rio de la Plata

Canal Martin Garcia


----- :Teorico 34 pies
——— :Batimetria Febrero 2024

Area Canal, KM 39.6-67.4

Hz 1: 1500

KM 66000

V 1: 100

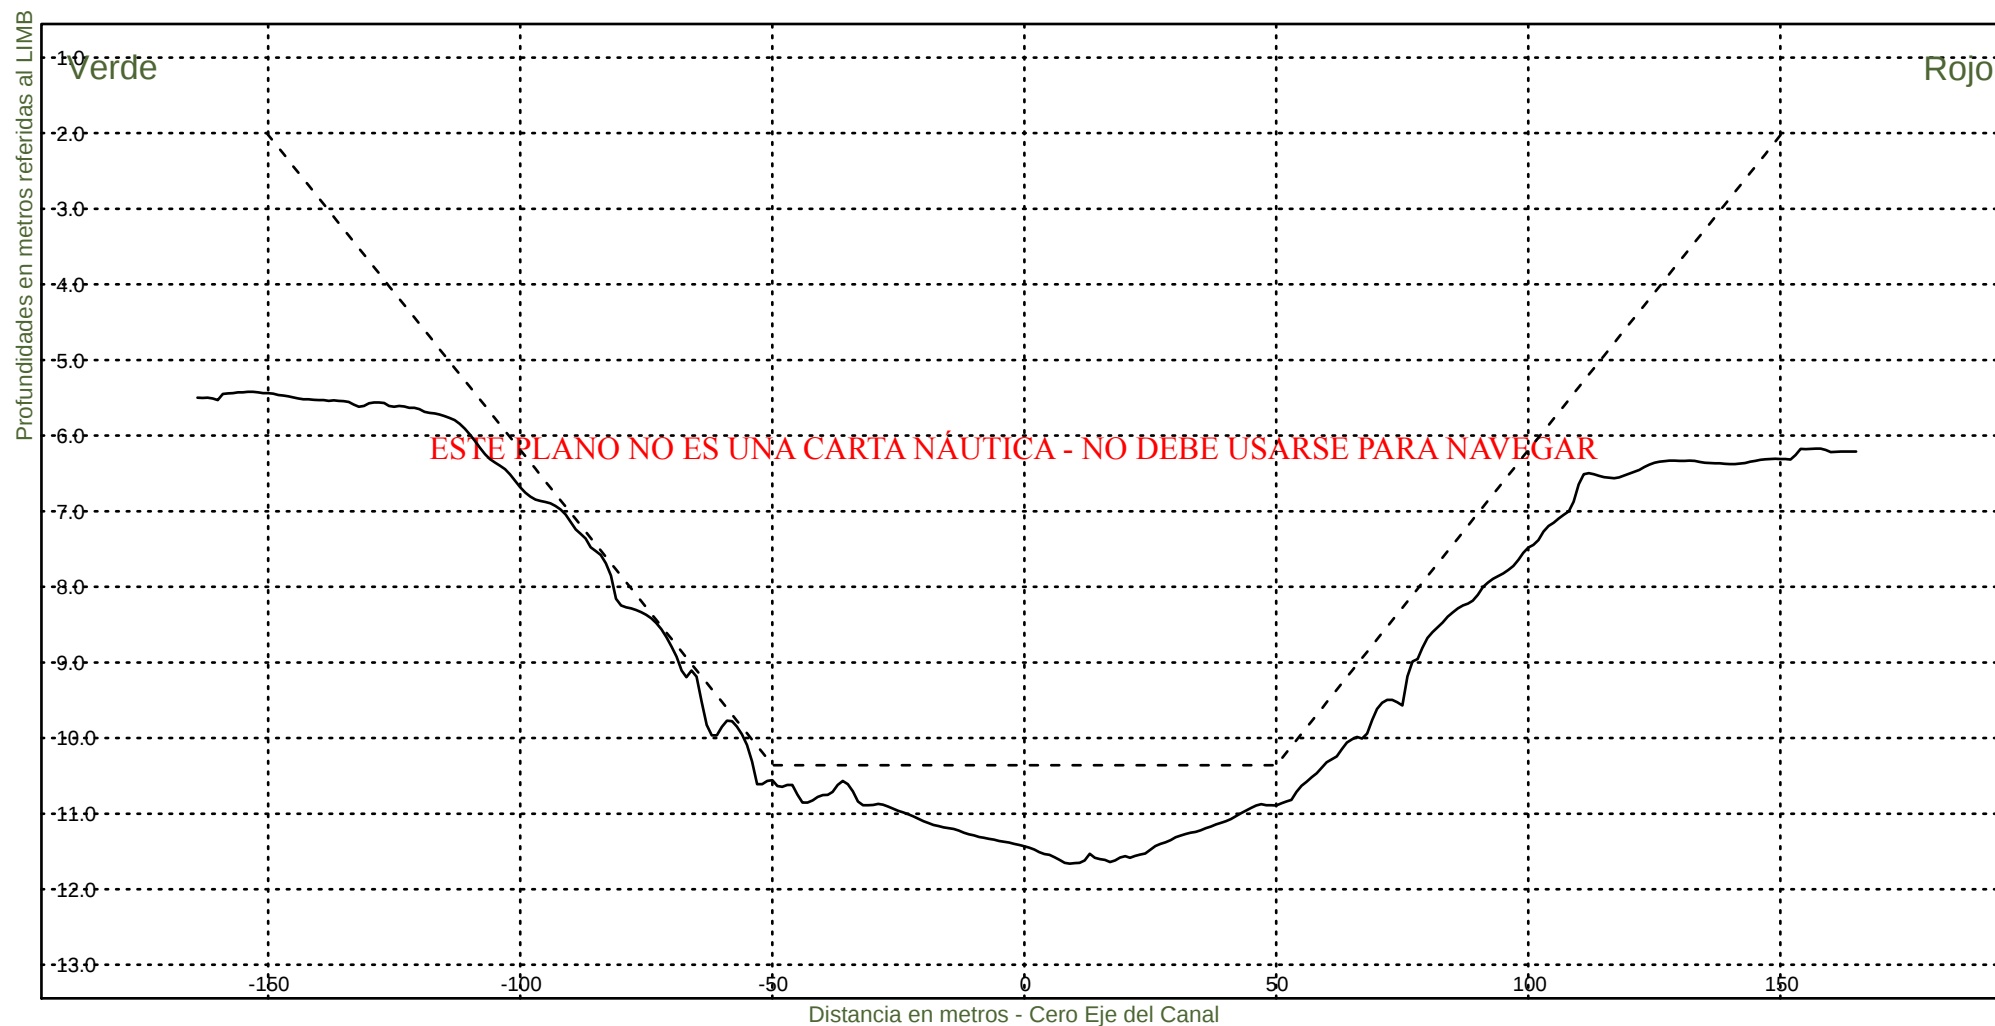

Consorcio Boskalis - Dredging International


Ing. Alberto G. Palomar
REPRESENTANTE TECNICO

Comision Administradora del Rio de la Plata

Canal Martin Garcia


----- :Teorico 34 pies
——— :Batimetria Febrero 2024

Area Canal, KM 39.6-67.4

Hz 1: 1500

KM 66200

V 1: 100

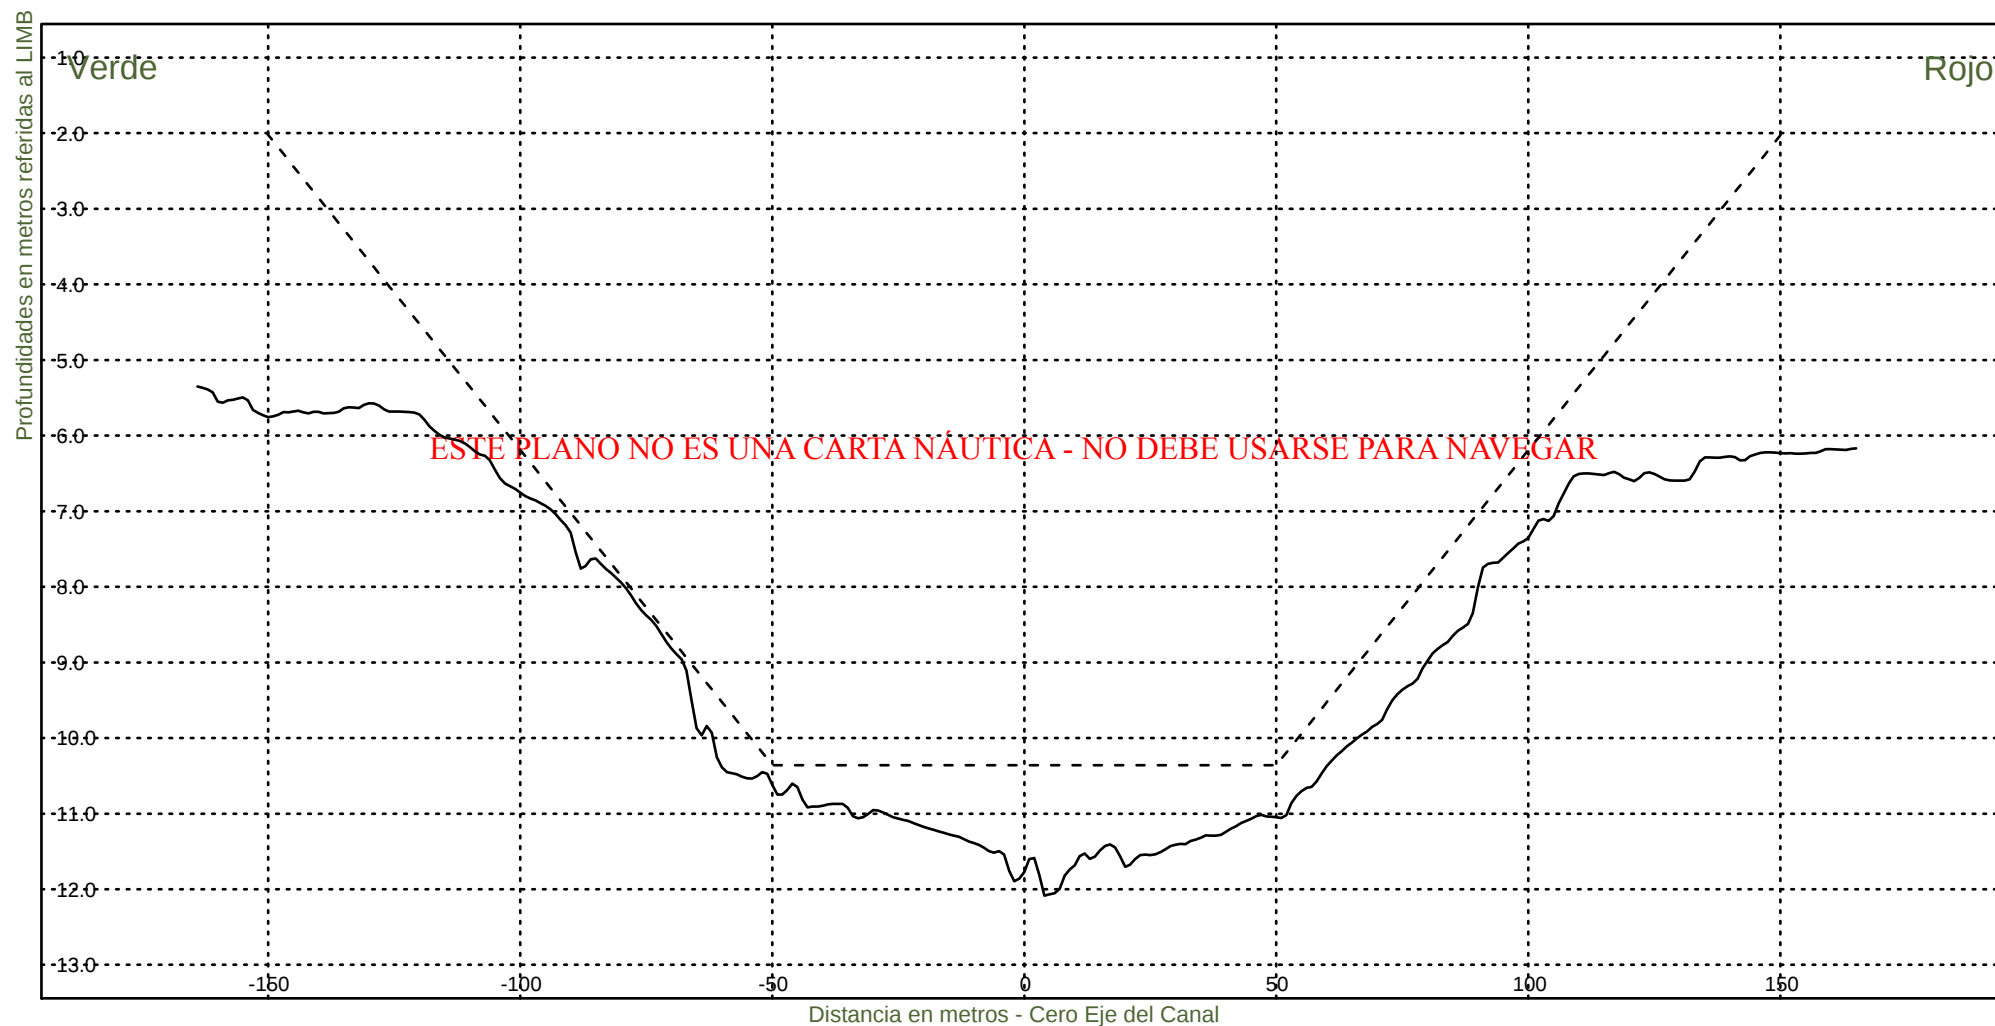

Consorcio Boskalis - Dredging International


Ing. Alberto G. Palomar
REPRESENTANTE TECNICO

Comision Administradora del Rio de la Plata

Canal Martin Garcia


----- :Teorico 34 pies
——— :Batimetria Febrero 2024

Area Canal, KM 39.6-67.4

Hz 1: 1500

KM 66400

V 1: 100

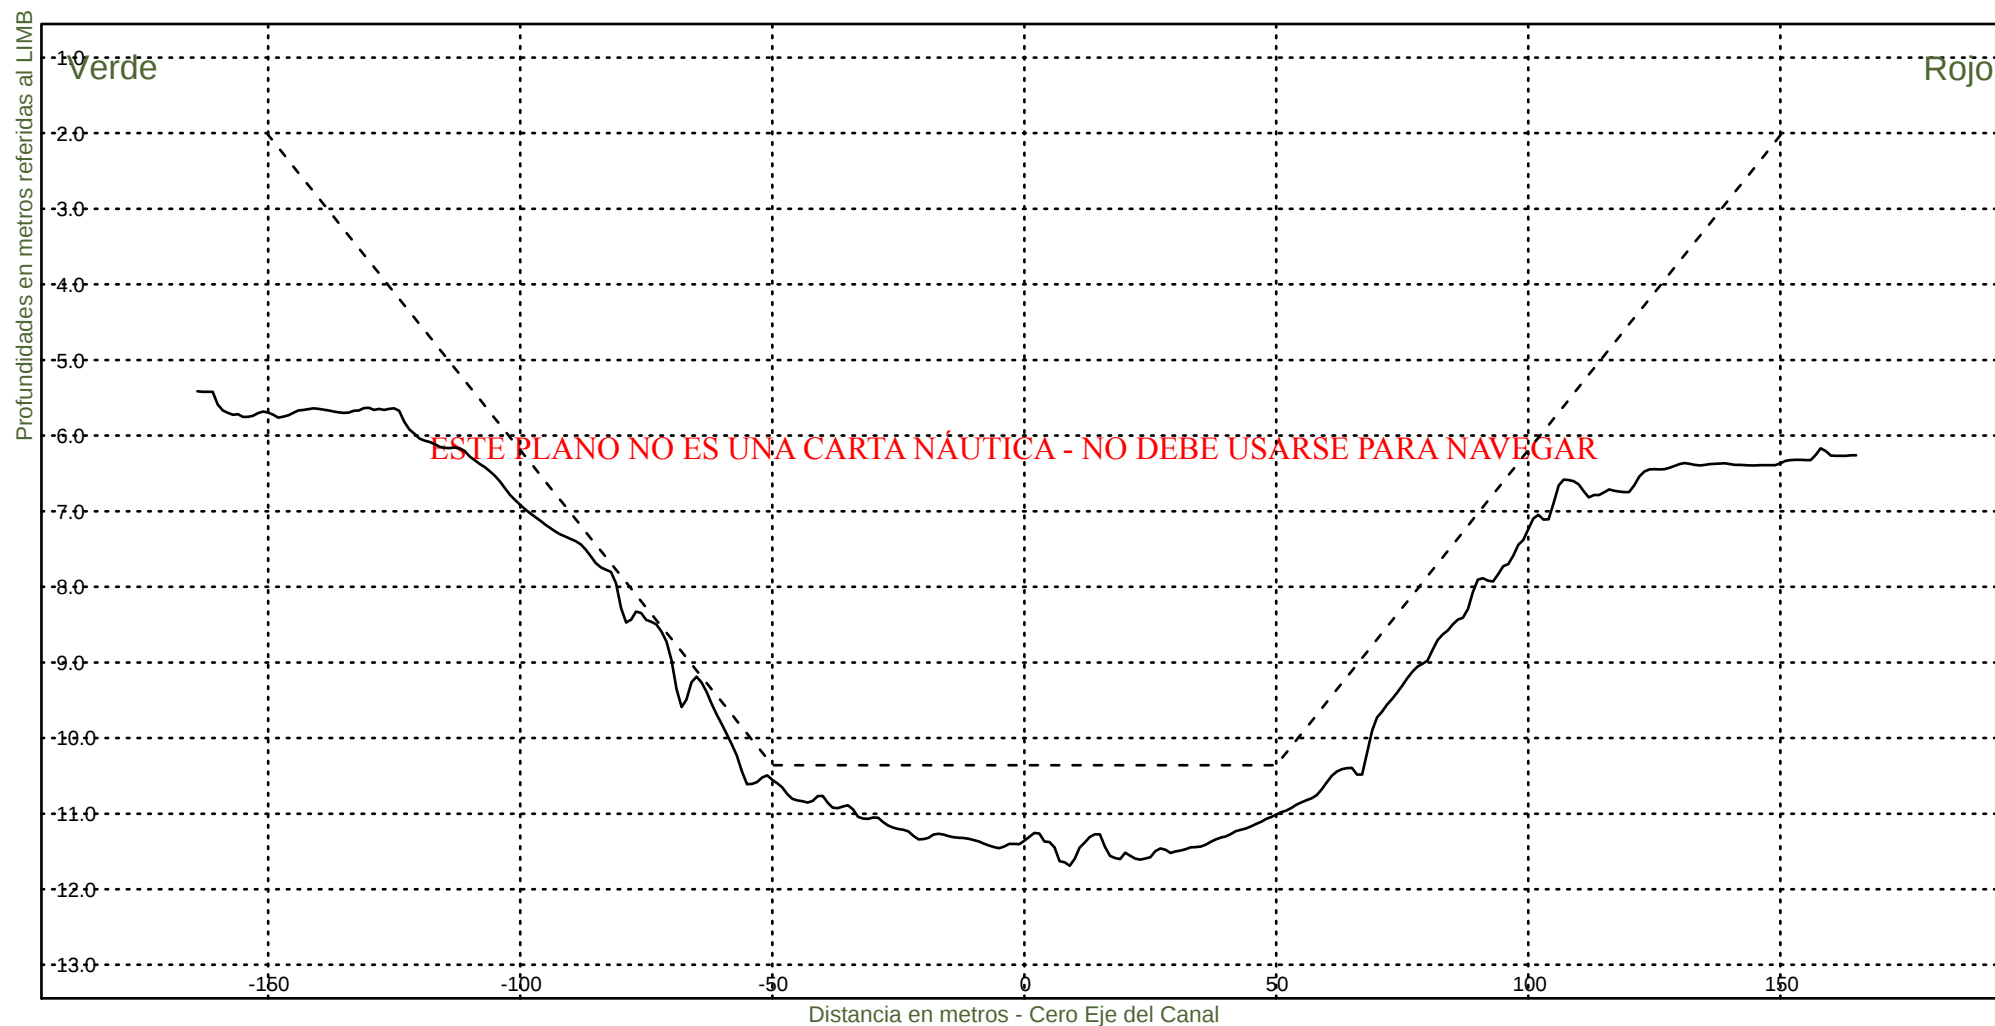

Consorcio Boskalis - Dredging International


Ing. Alberto G. Palomar
REPRESENTANTE TECNICO

Comision Administradora del Rio de la Plata

Canal Martin Garcia


----- :Teorico 34 pies
——— :Batimetria Febrero 2024

Area Canal, KM 39.6-67.4

Hz 1: 1500

KM 66600

V 1: 100

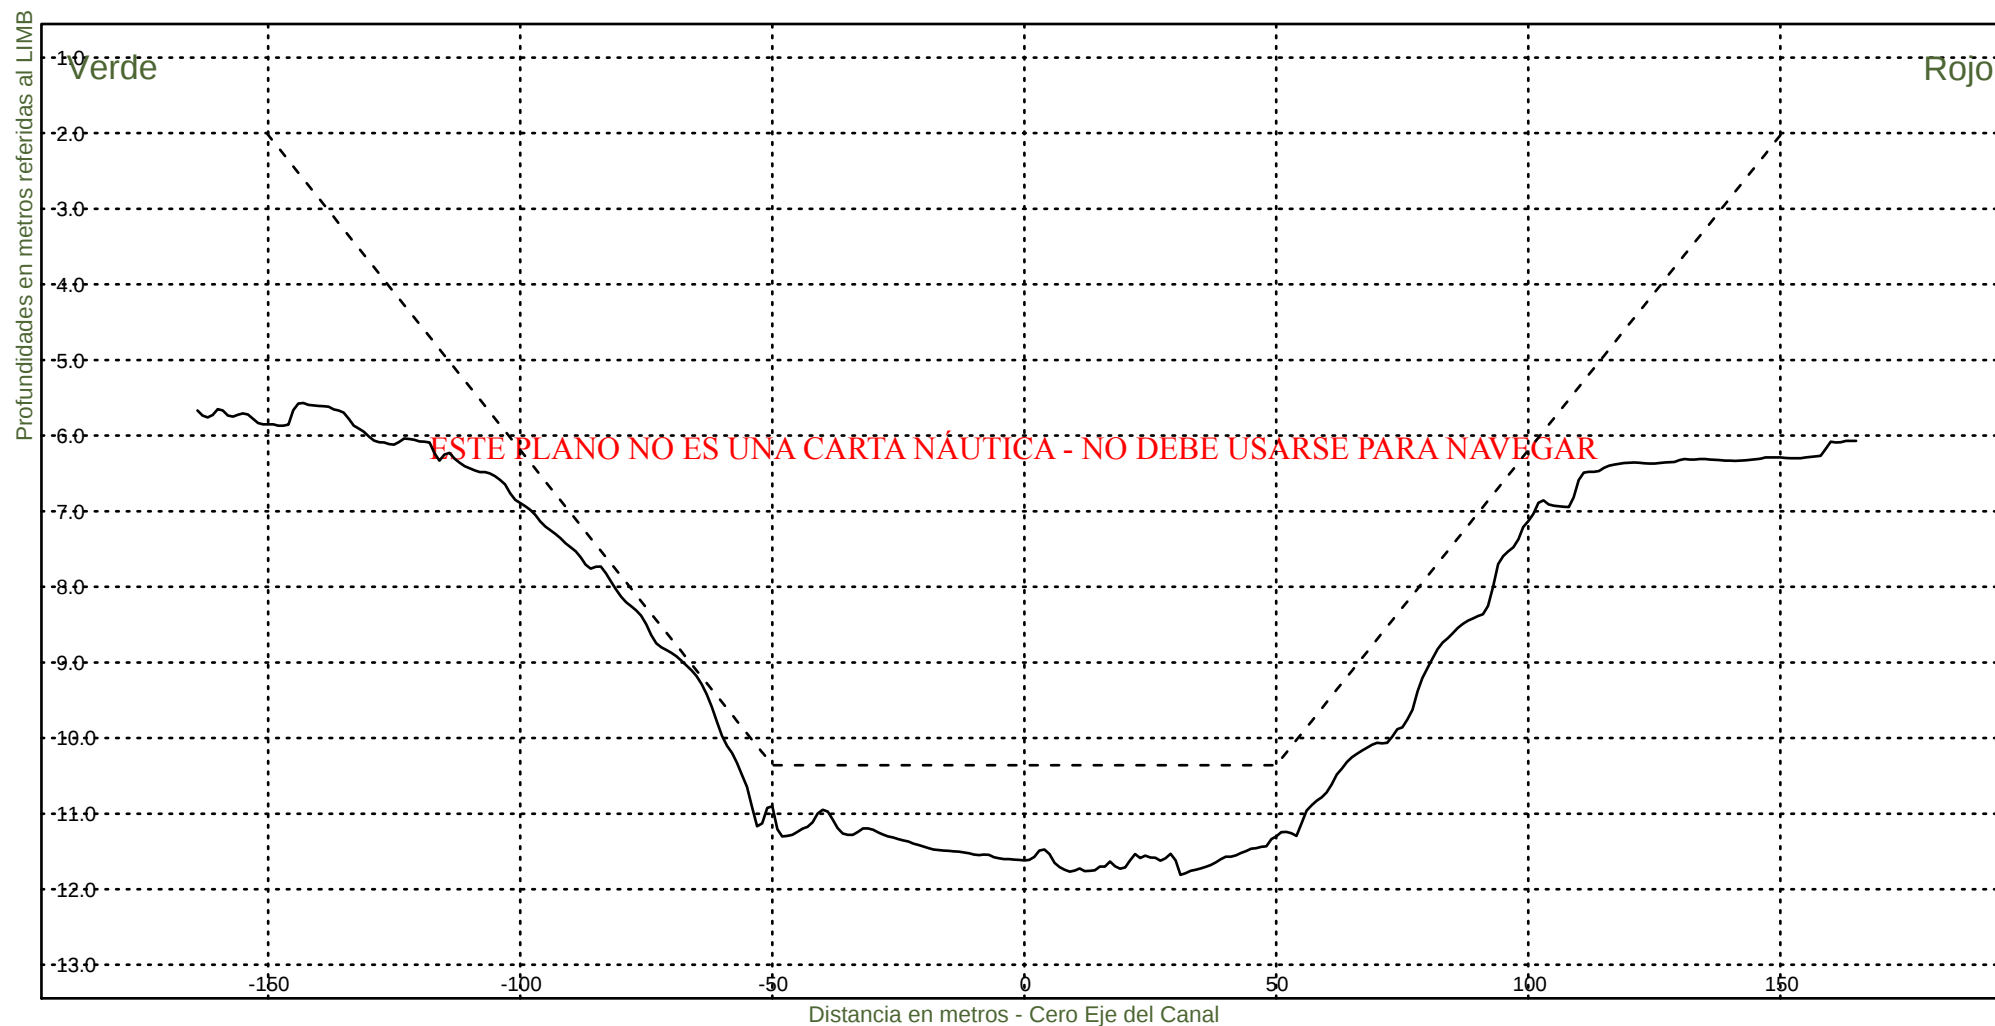

Consorcio Boskalis - Dredging International


Ing. Alberto G. Palomar
REPRESENTANTE TECNICO

Comision Administradora del Rio de la Plata

Canal Martin Garcia


----- :Teorico 34 pies
——— :Batimetria Febrero 2024

Area Canal, KM 39.6-67.4

Hz 1: 1500

KM 66800

V 1: 100

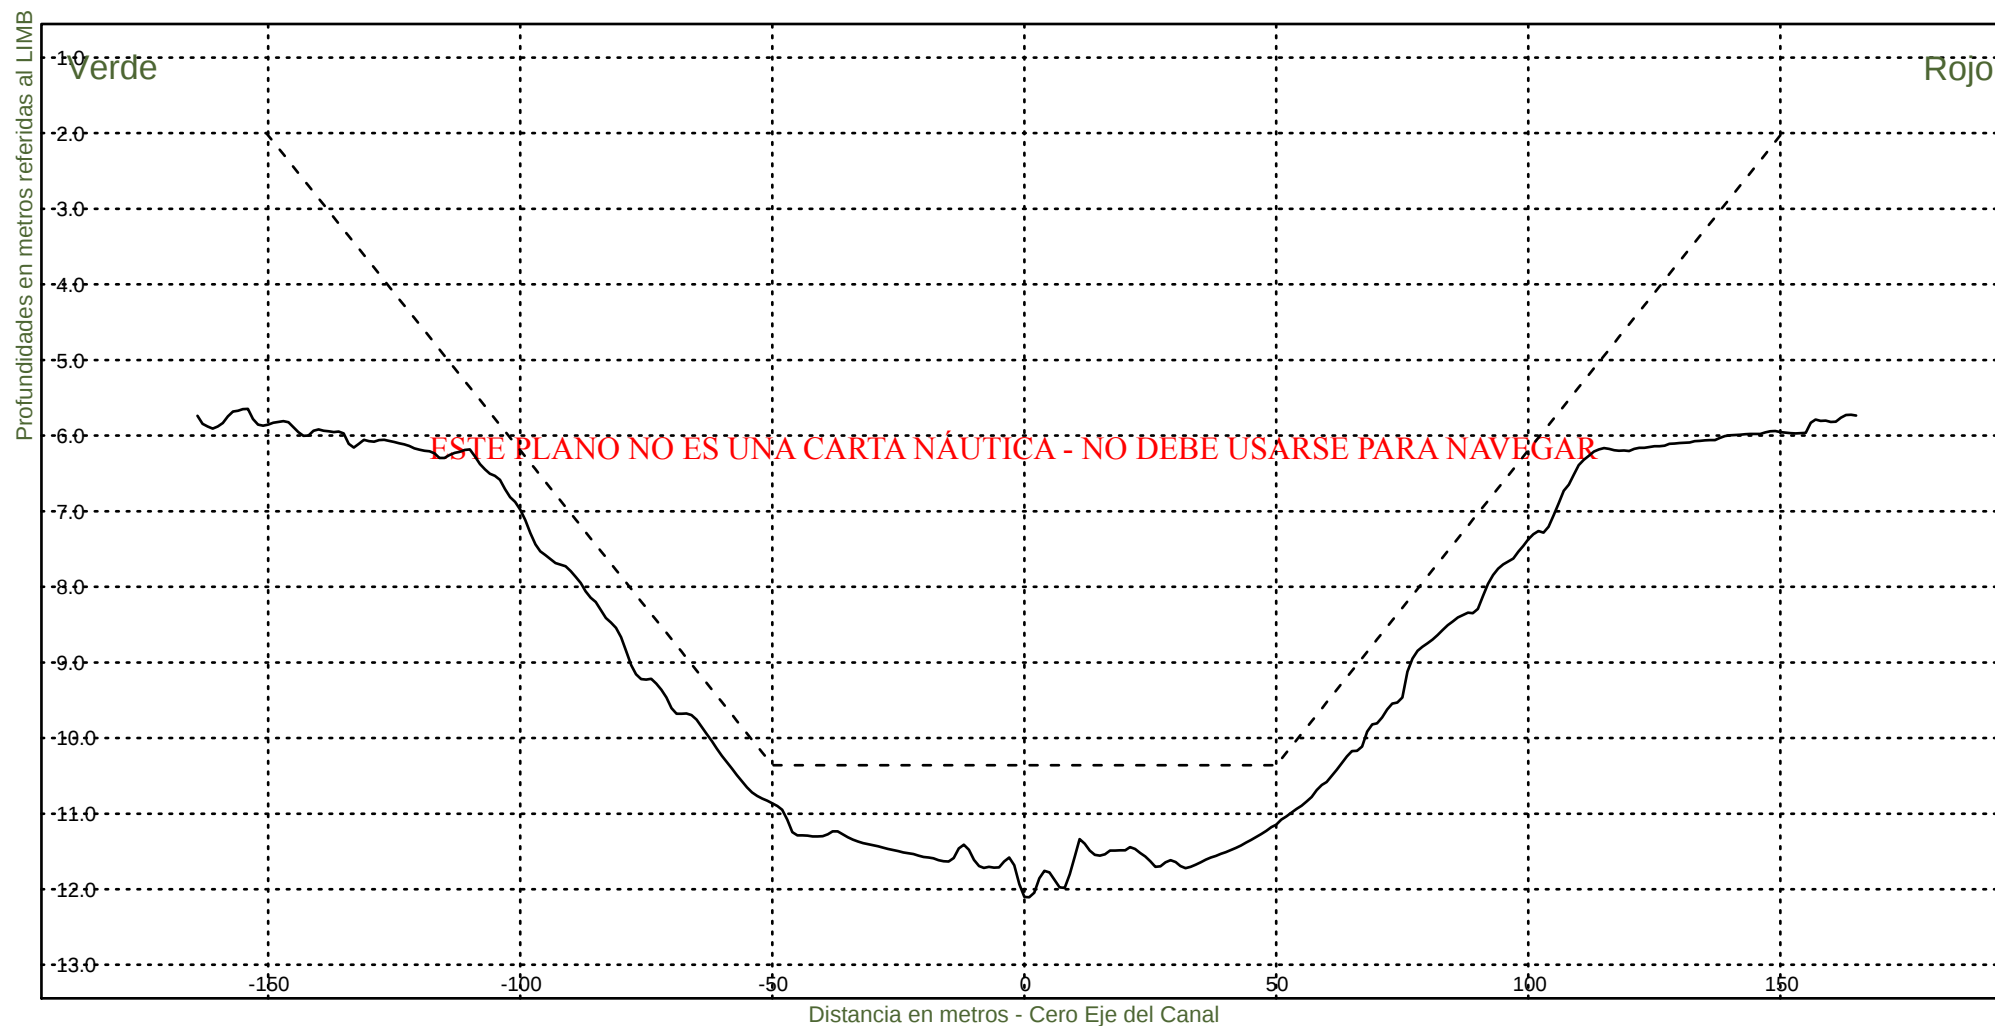

Consorcio Boskalis - Dredging International


Ing. Alberto G. Palomar
REPRESENTANTE TECNICO

Comision Administradora del Rio de la Plata

Canal Martin Garcia


----- :Teorico 34 pies
——— :Batimetria Febrero 2024

Area Canal, KM 39.6-67.4

Hz 1: 1500

KM 67000

V 1: 100

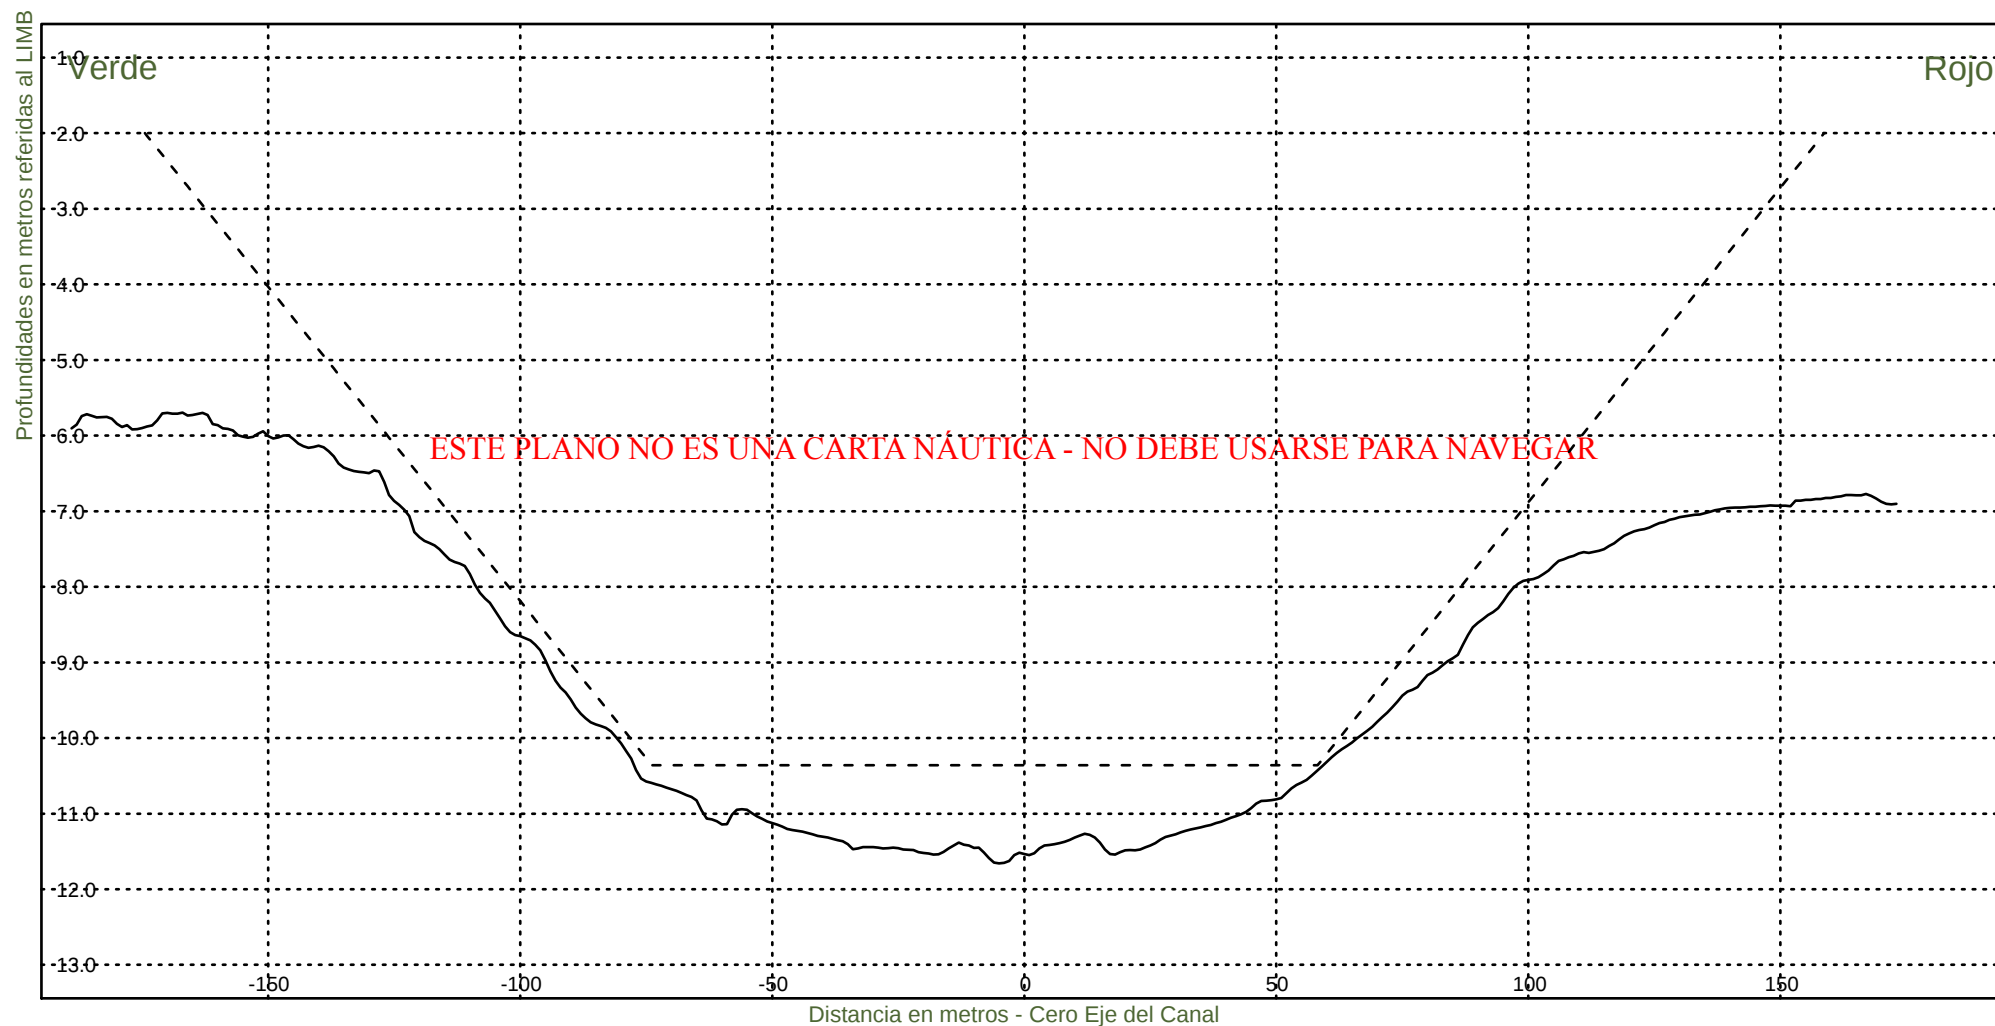

Consorcio Boskalis - Dredging International


Ing. Alberto G. Palomar
REPRESENTANTE TECNICO

Comision Administradora del Rio de la Plata
Canal Martin Garcia


----- :Teorico 34 pies
——— :Batimetria Febrero 2024

Area Canal, KM 39.6-67.4

Hz 1: 1500

KM 67200

V 1: 100

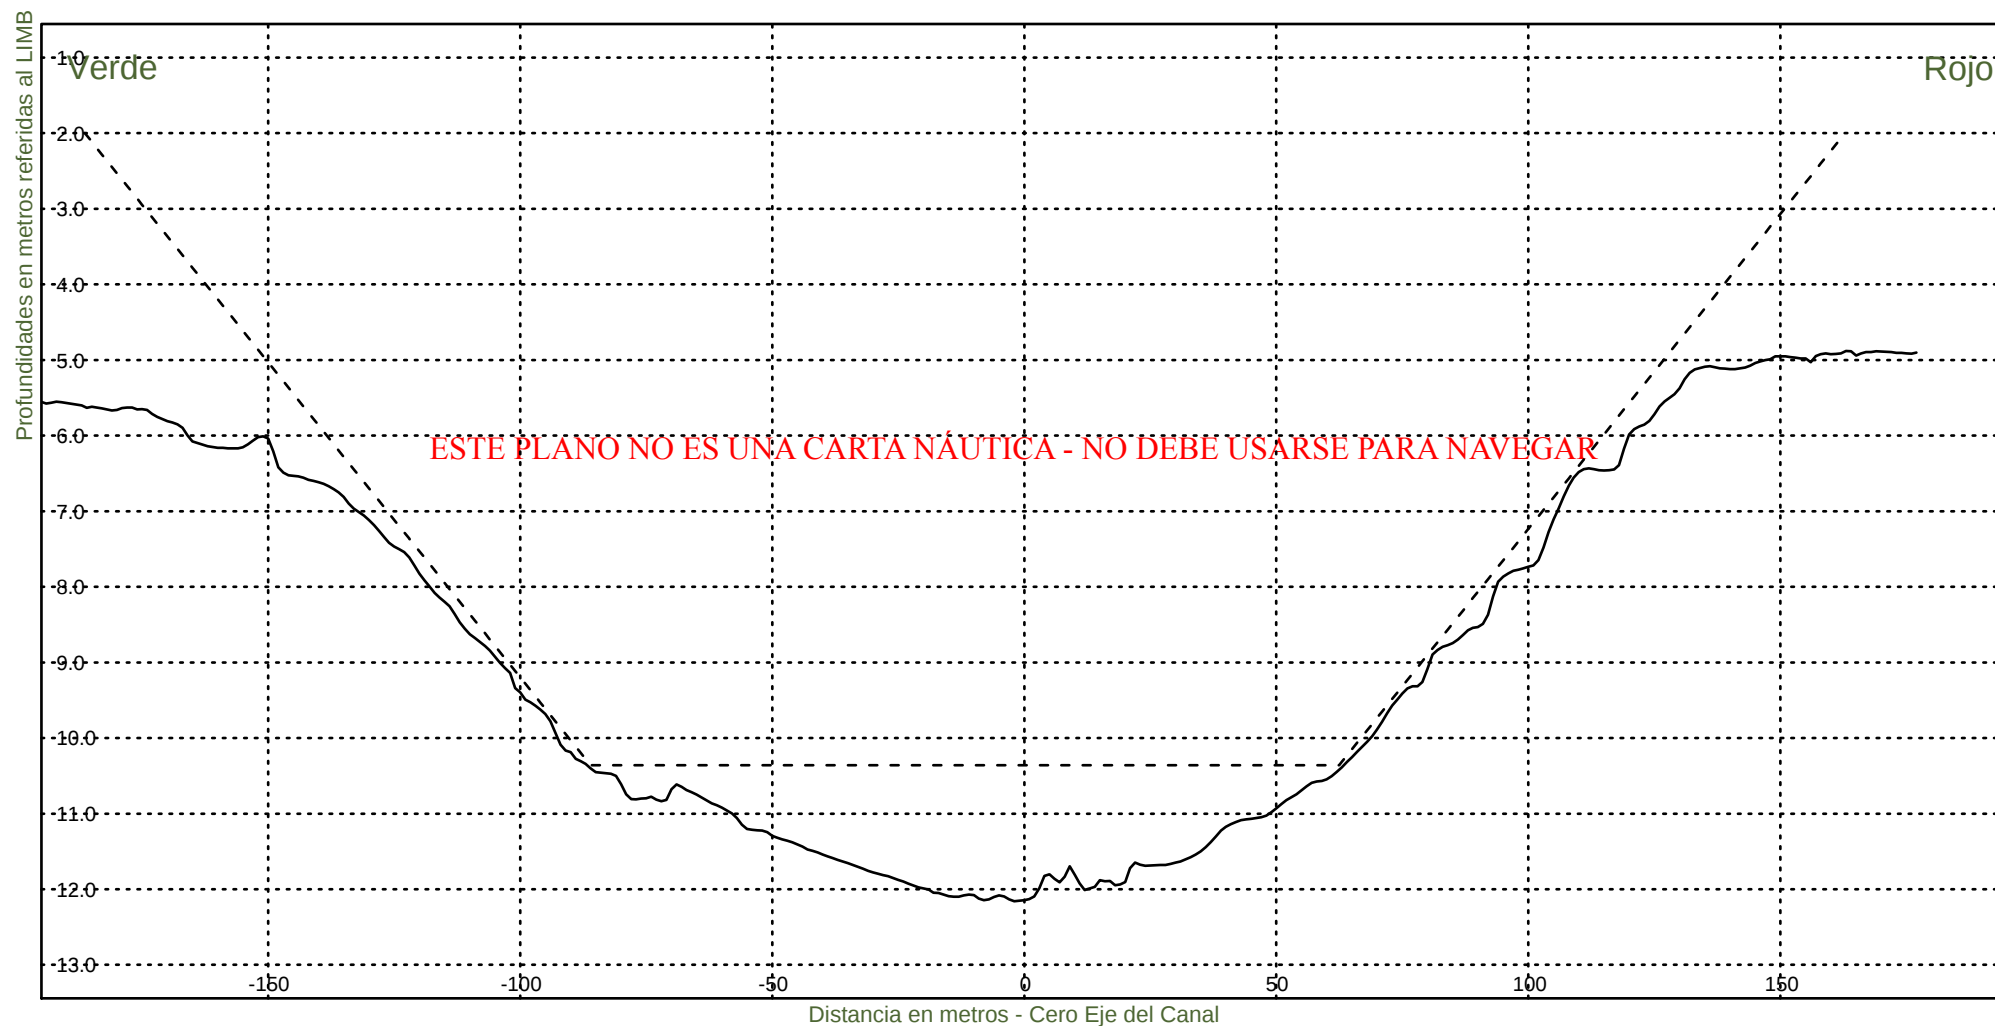

Consorcio Boskalis - Dredging International


Ing. Alberto G. Palomar
REPRESENTANTE TECNICO

Comision Administradora del Rio de la Plata

Canal Martin Garcia


----- : Teorico 34 pies
——— : Batimetria Febrero 2024

Area Canal, KM 39.6-67.4

Hz 1: 1500

KM 67400

V 1: 100

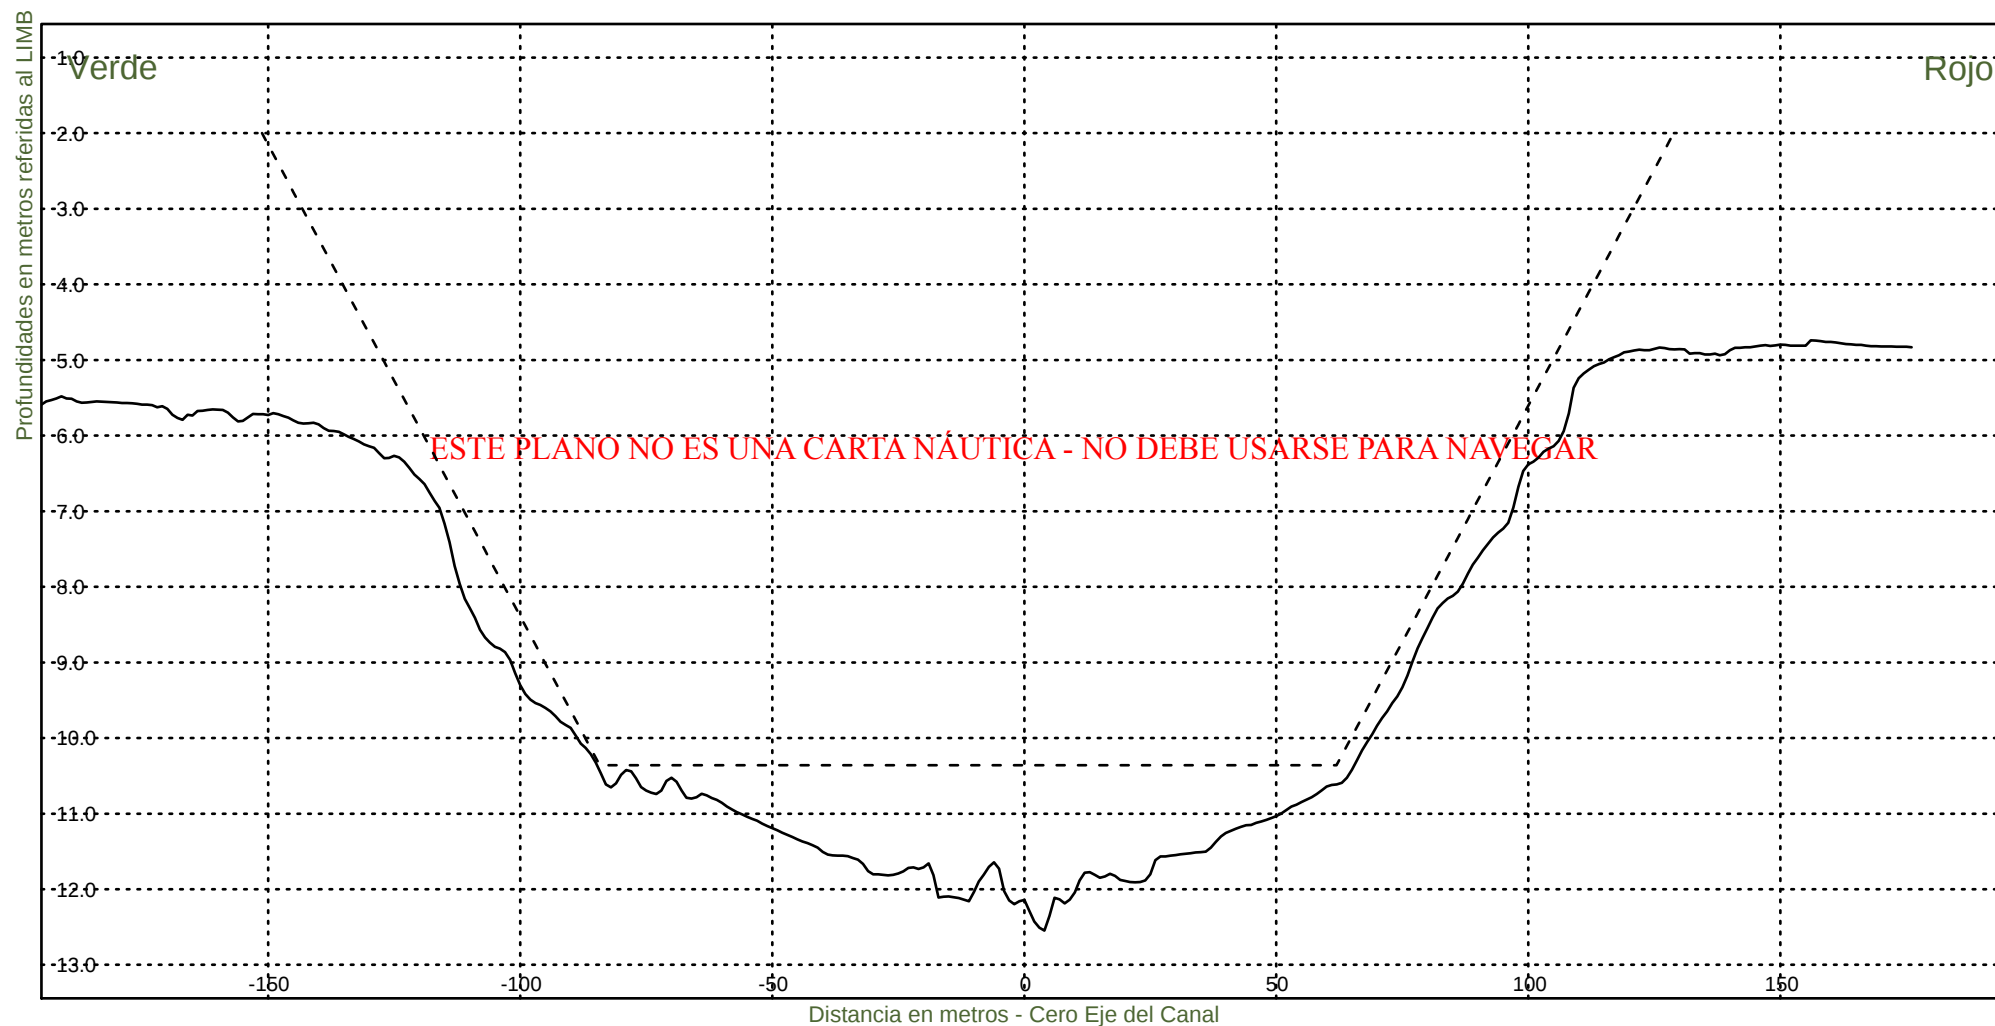

Consorcio Boskalis - Dredging International


Ing. Alberto G. Palomar
REPRESENTANTE TECNICO

Comision Administradora del Rio de la Plata

Canal Martin Garcia