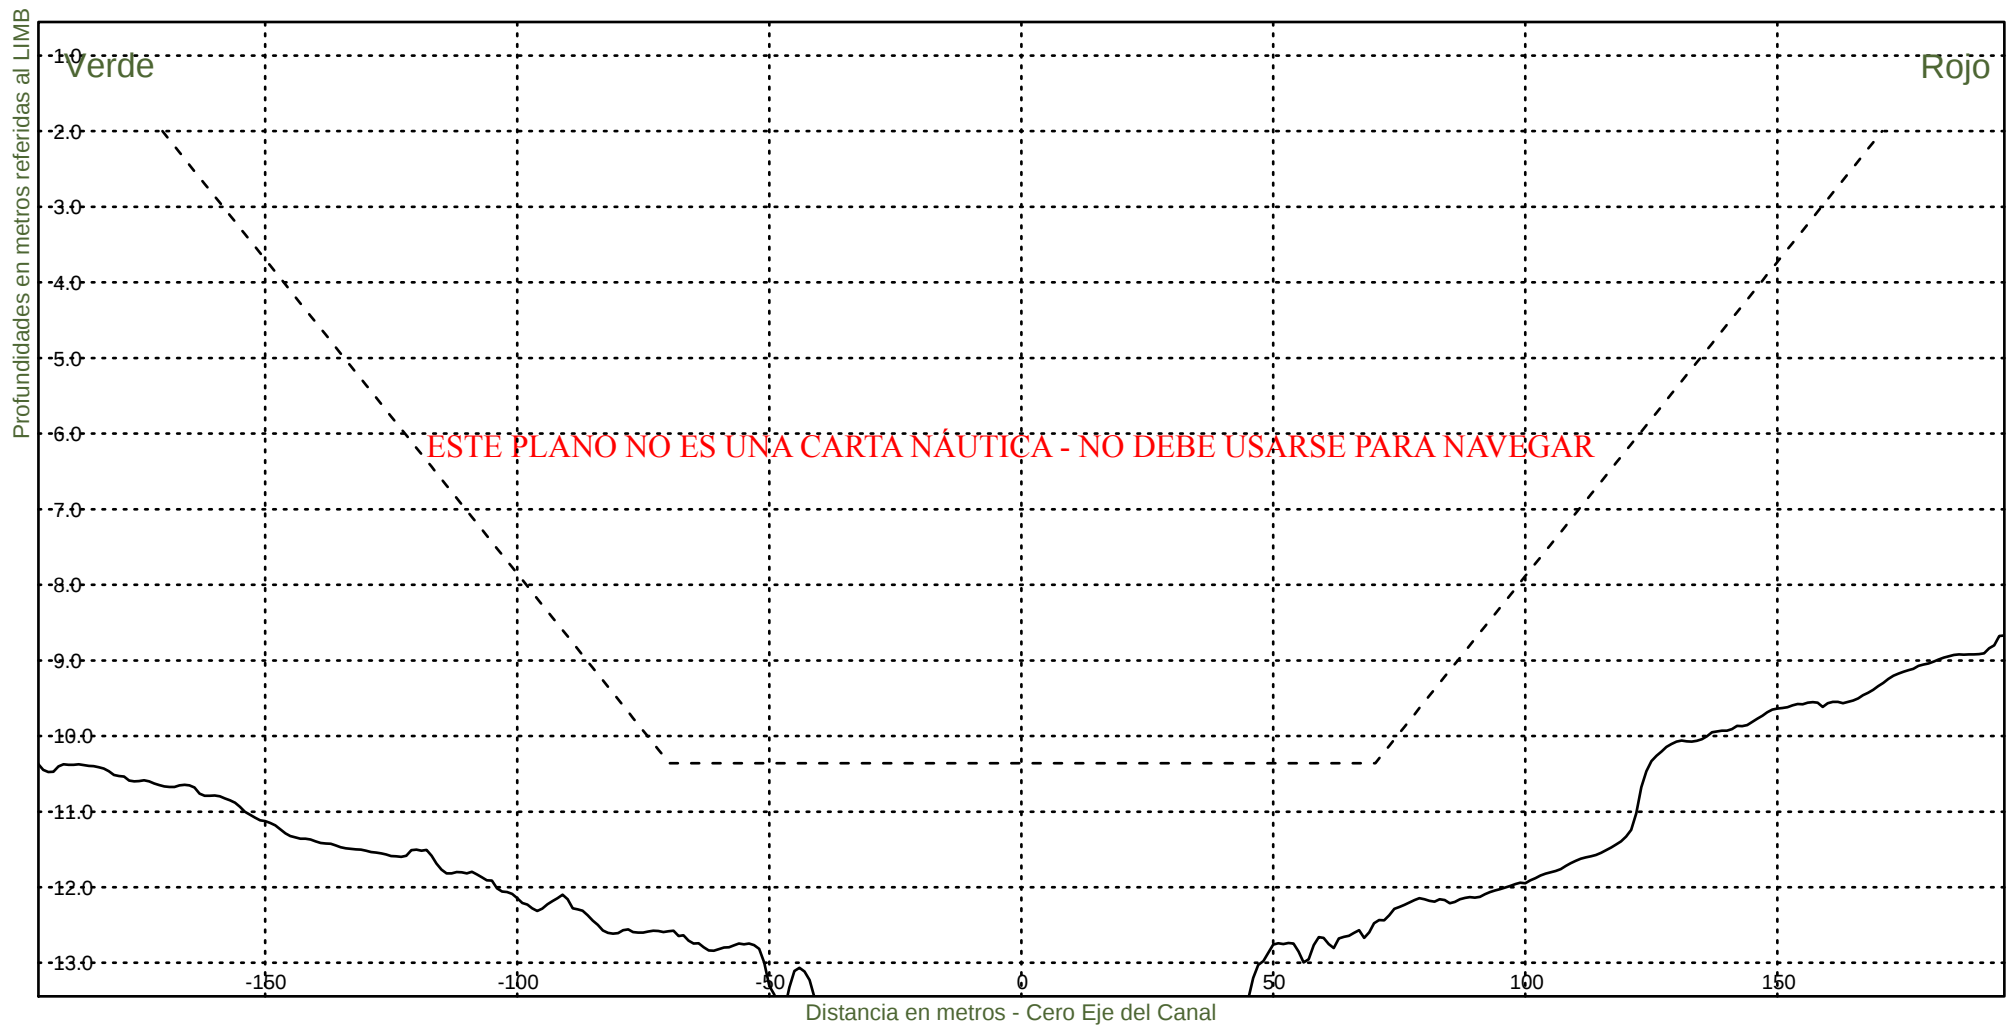


----- :Teorico 34 pies
——— :Batimetria Agosto 2024

Area Canal, KM 39.6-67.4
Hz 1: 1500
V 1: 100

KM 39600



Consorcio Boskalis - Dredging International



Ing. Alberto G. Palomar
REPRESENTANTE TECNICO

Comision Administradora del Rio de la Plata
Canal Martin Garcia

----- :Teorico 34 pies
———— :Batimetria Agosto 2024

Area Canal, KM 39.6-67.4
Hz 1: 1500
V 1: 100

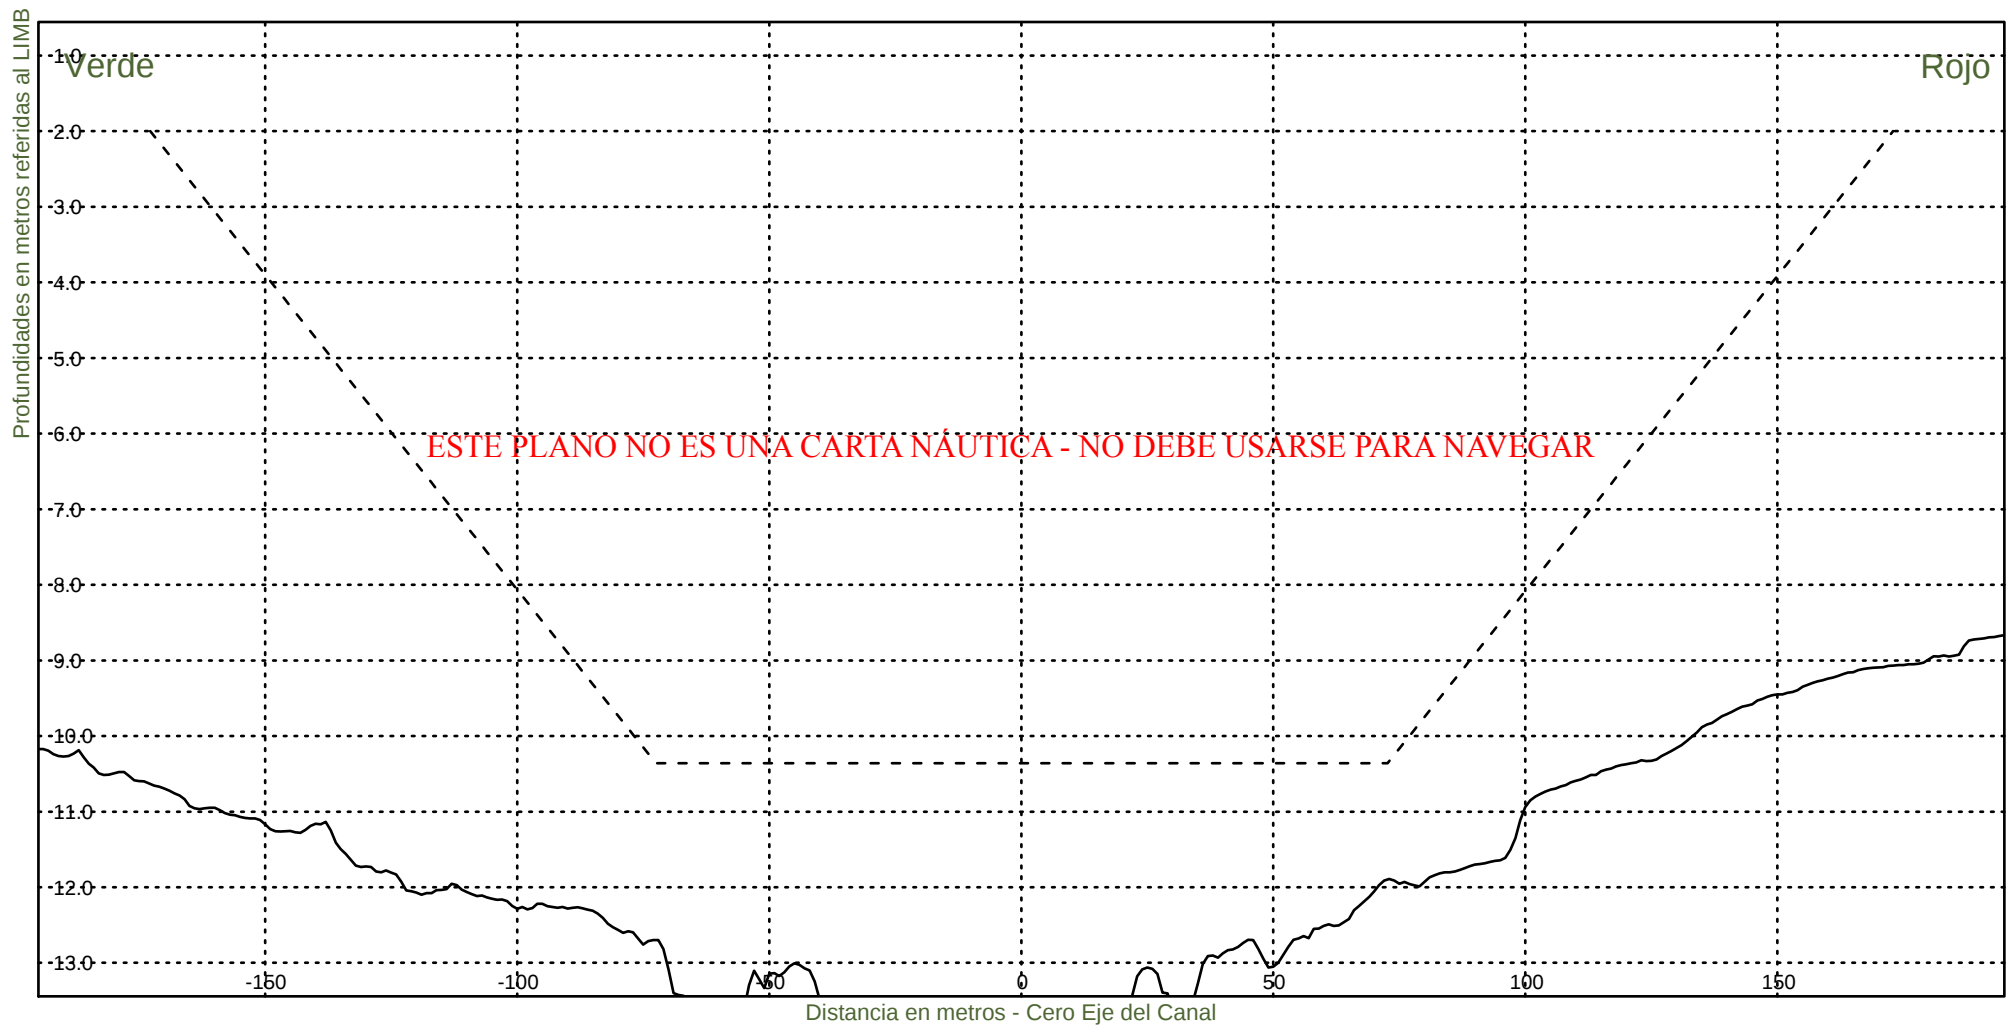KM 39800



Consorcio Boskalis - Dredging International



Ing. Alberto G. Palomar
REPRESENTANTE TECNICO

Comision Administradora del Rio de la Plata
Canal Martin Garcia

----- :Teorico 34 pies
————— :Batimetria Agosto 2024

Area Canal, KM 39.6-67.4
Hz 1: 1500
V 1: 100

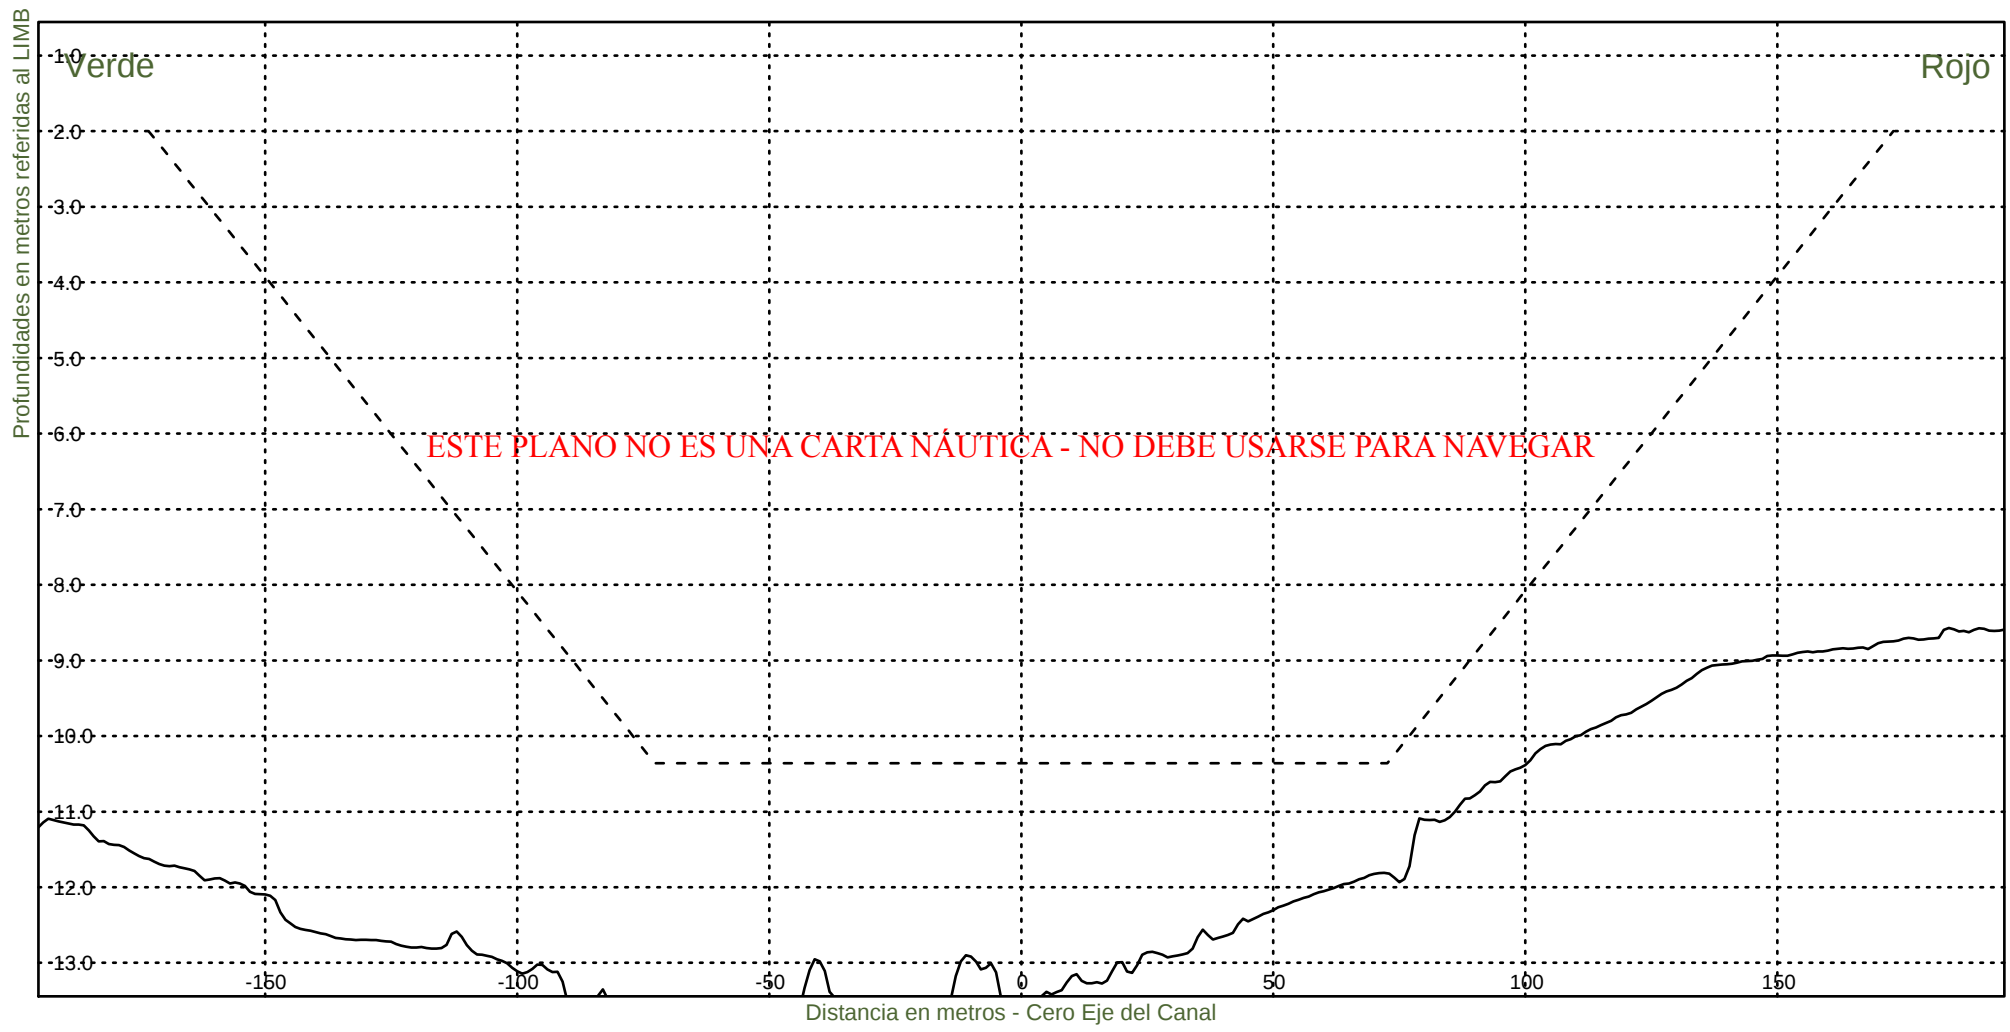KM 40000



Consorcio Boskalis - Dredging International


Ing. Alberto G. Palomar
REPRESENTANTE TECNICO

Comision Administradora del Rio de la Plata
Canal Martin Garcia

----- :Teorico 34 pies
——— :Batimetria Agosto 2024

Area Canal, KM 39.6-67.4
Hz 1: 1500
V 1: 100

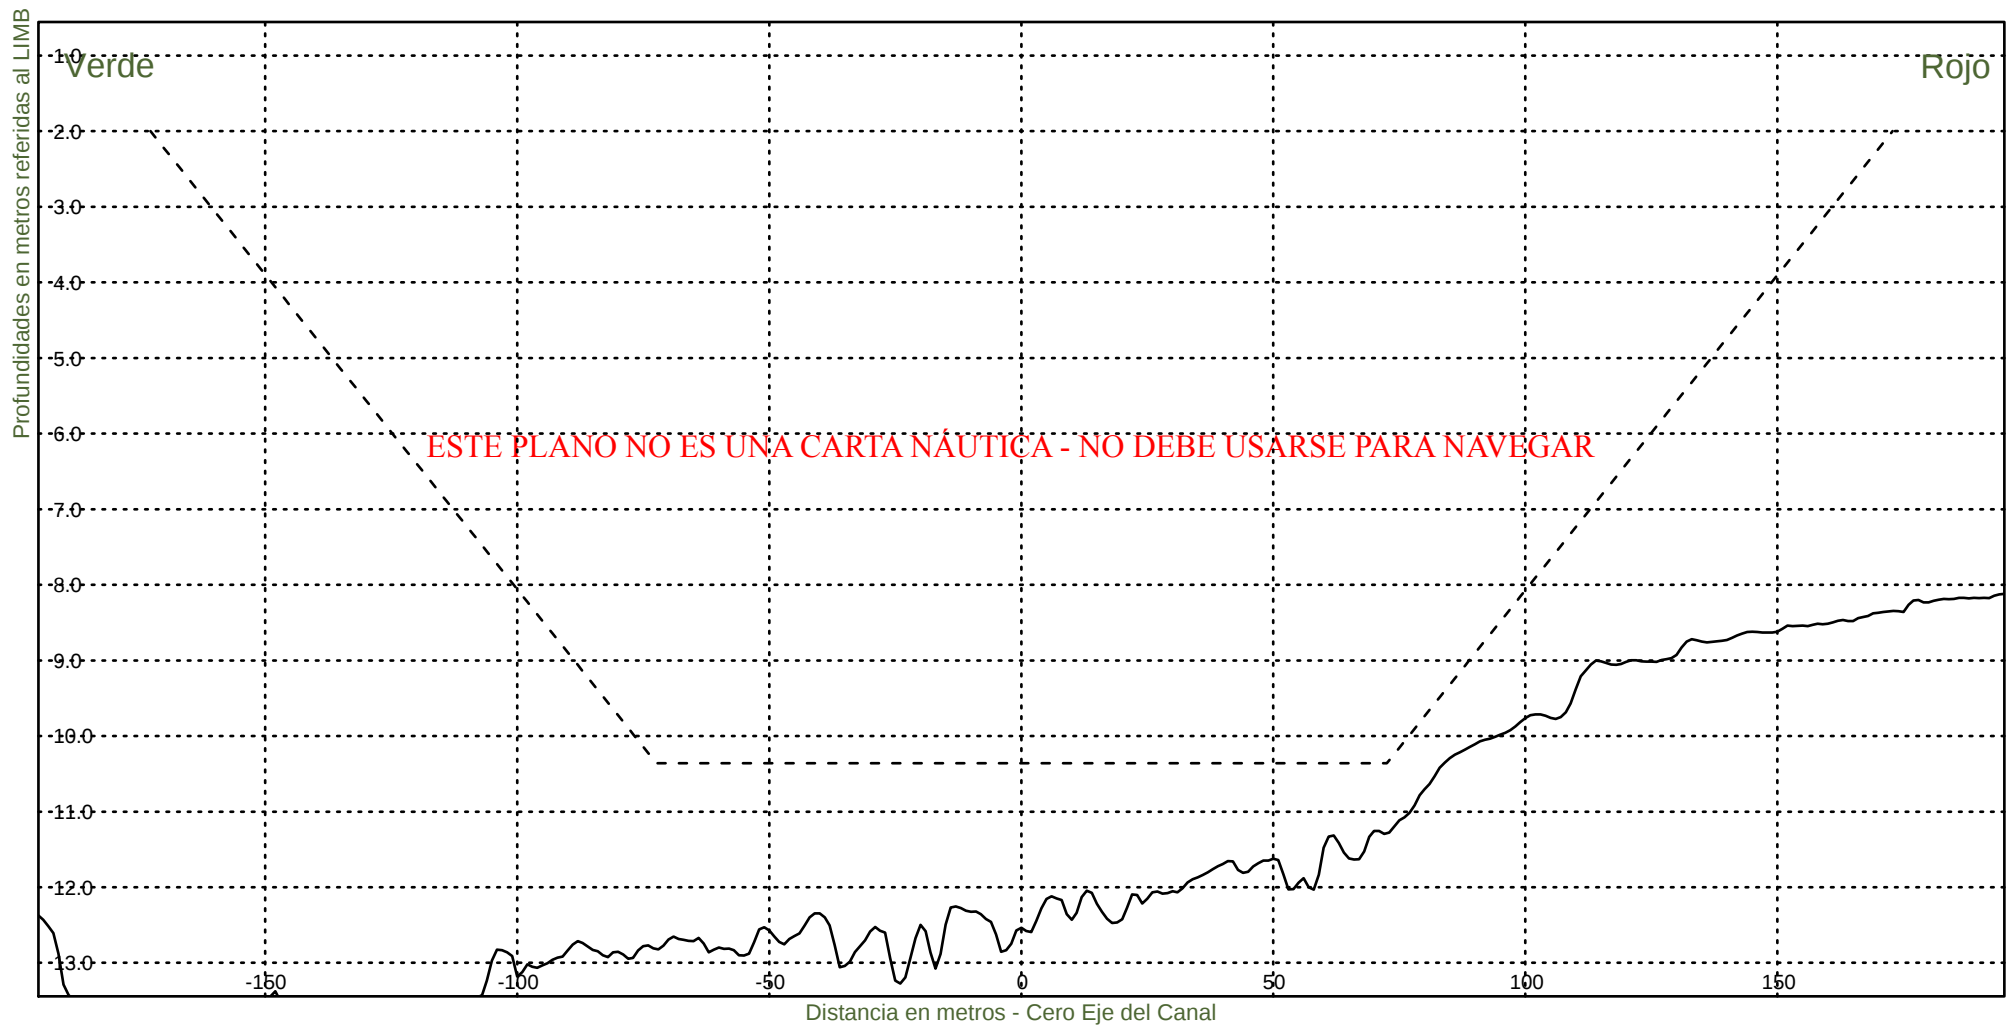KM 40200



Consorcio Boskalis - Dredging International



Ing. Alberto G. Palomar
REPRESENTANTE TECNICO

Comision Administradora del Rio de la Plata
Canal Martin Garcia

----- :Teorico 34 pies
————— :Batimetria Agosto 2024

Area Canal, KM 39.6-67.4
Hz 1: 1500
V 1: 100

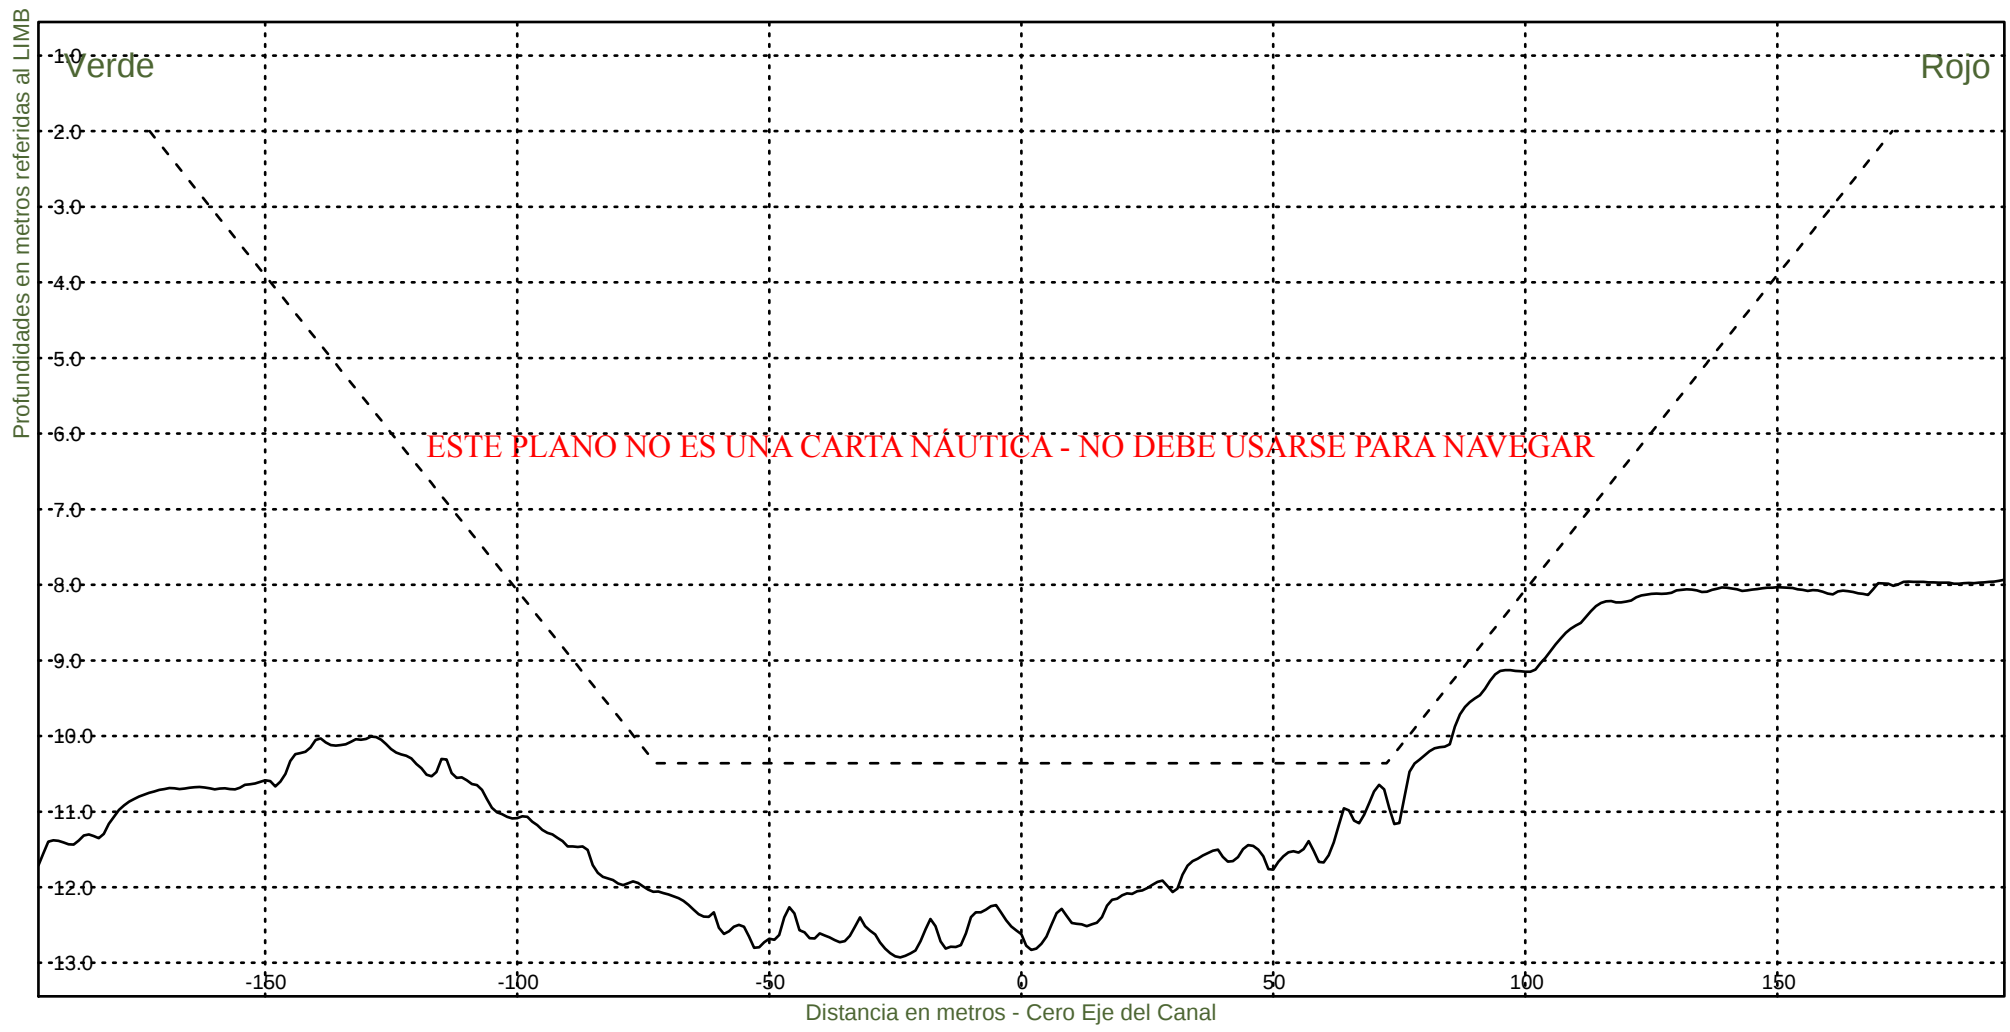KM 40400



Consorcio Boskalis - Dredging International



Ing. Alberto G. Palomar
REPRESENTANTE TECNICO

Comision Administradora del Rio de la Plata
Canal Martin Garcia

----- :Teorico 34 pies
——— :Batimetria Agosto 2024

Area Canal, KM 39.6-67.4
Hz 1: 1500
V 1: 100

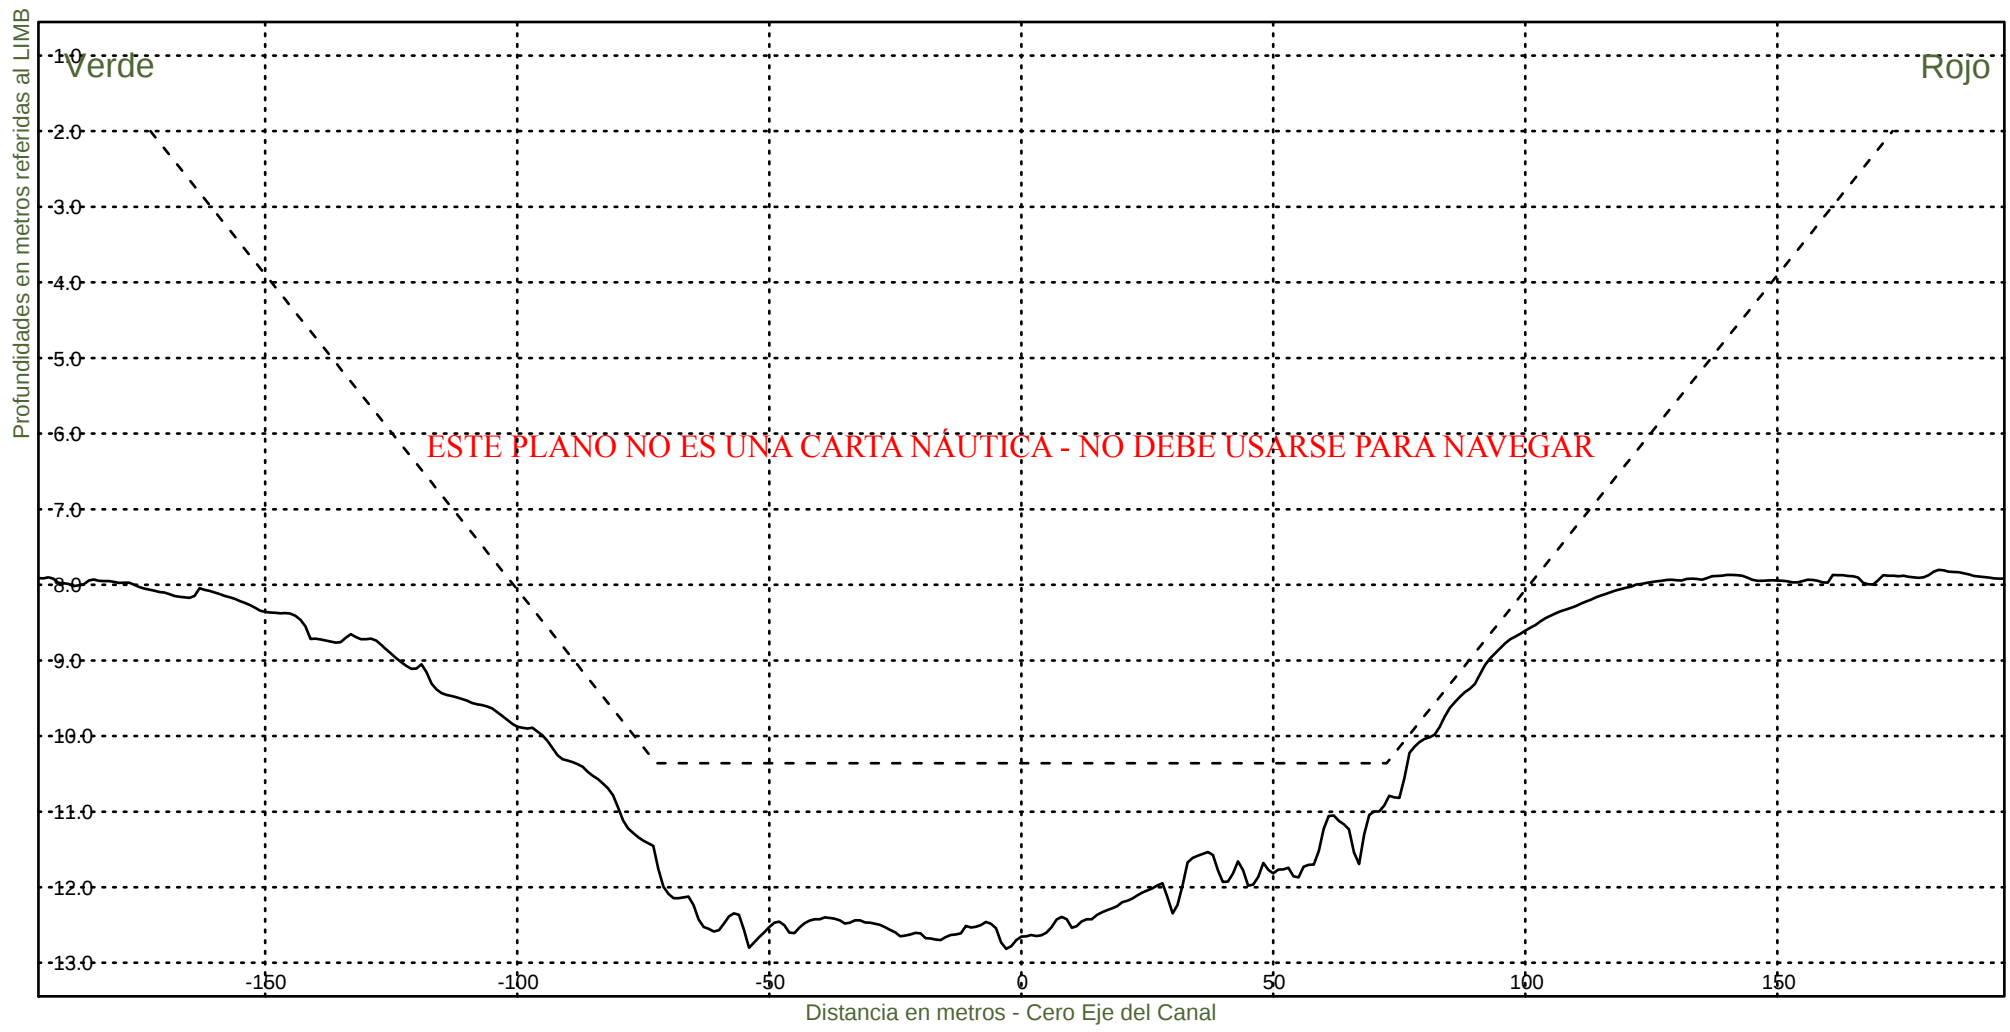KM 40600



Consorcio Boskalis - Dredging International



Ing. Alberto G. Palomar
REPRESENTANTE TECNICO

Comision Administradora del Rio de la Plata
Canal Martin Garcia

----- :Teorico 34 pies
————— :Batimetria Agosto 2024

Area Canal, KM 39.6-67.4
Hz 1: 1500
V 1: 100

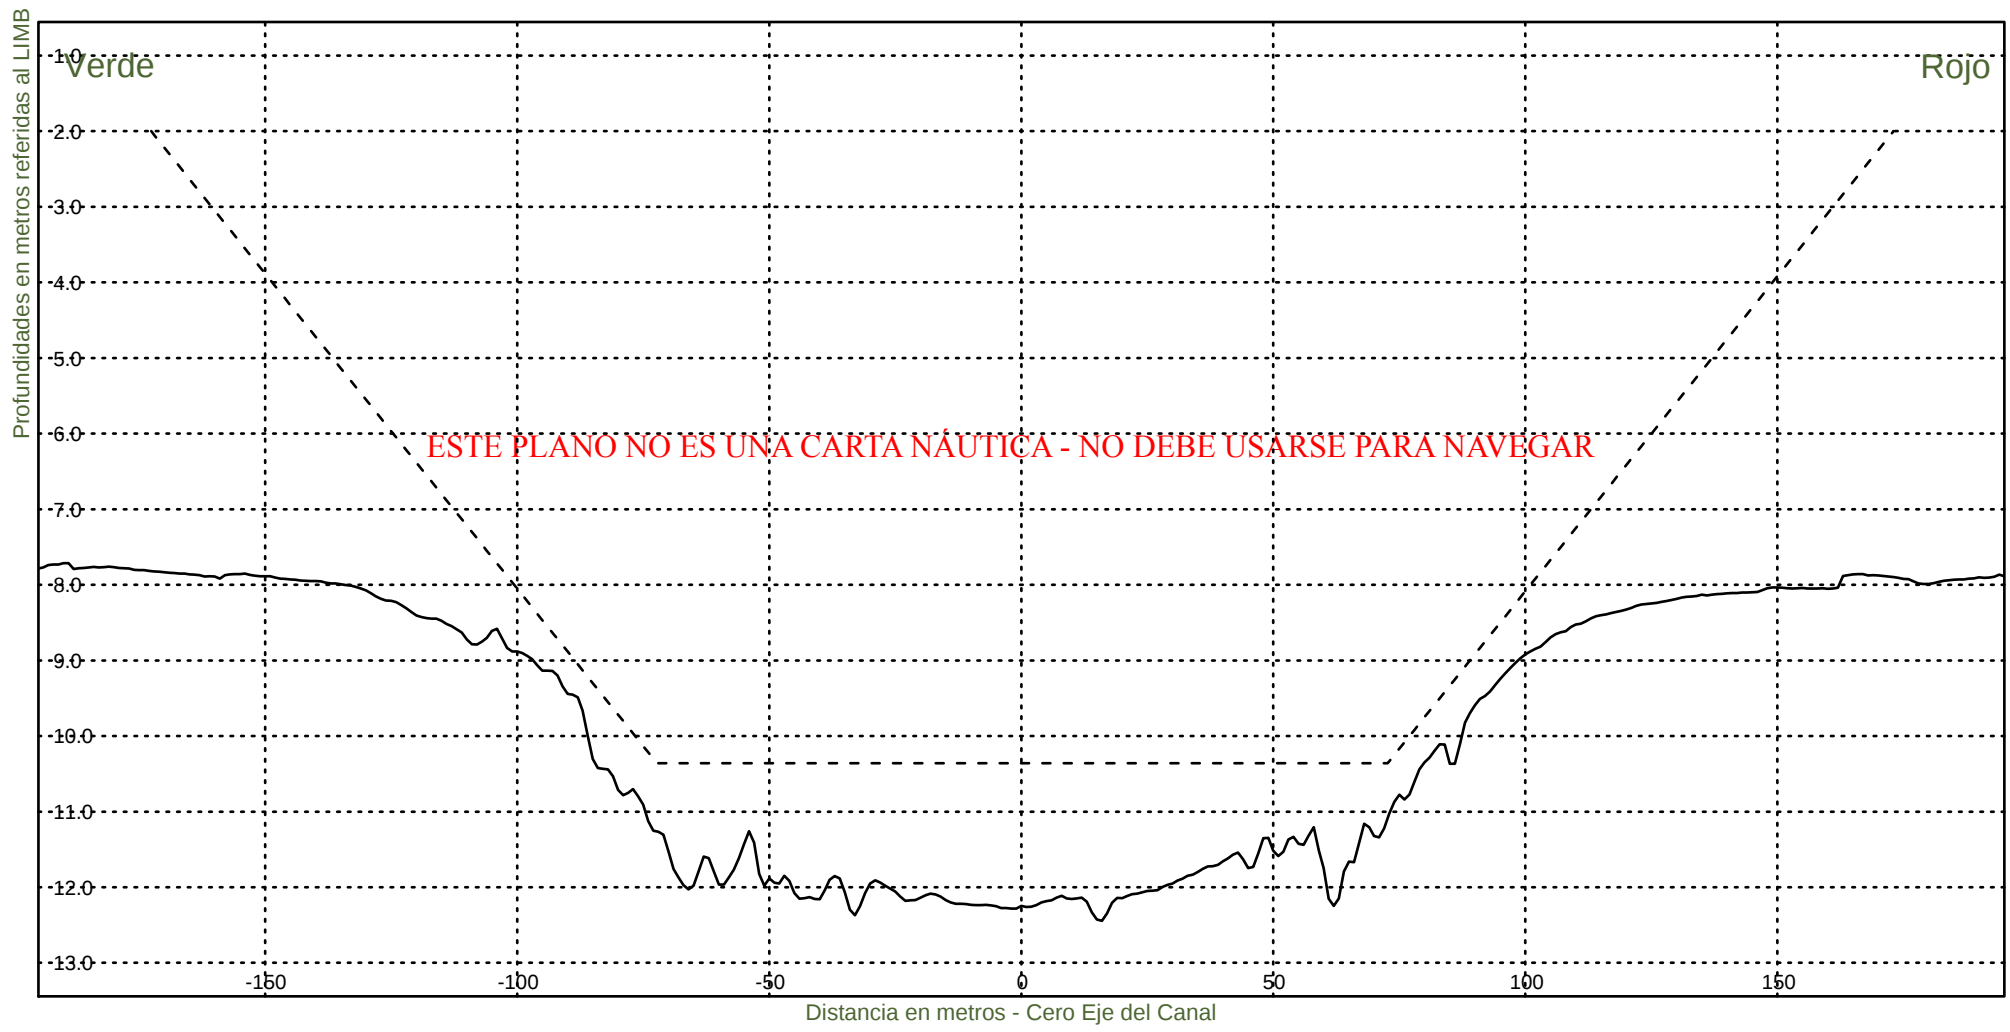KM 40800



Consorcio Boskalis - Dredging International


Ing. Alberto G. Palomar
REPRESENTANTE TECNICO

Comision Administradora del Rio de la Plata
Canal Martin Garcia

----- :Teorico 34 pies
——— :Batimetria Agosto 2024

Area Canal, KM 39.6-67.4
Hz 1: 1500
V 1: 100

KM 41000



Consorcio Boskalis - Dredging International



Ing. Alberto G. Palomar
REPRESENTANTE TECNICO

Comision Administradora del Rio de la Plata
Canal Martin Garcia

----- :Teorico 34 pies
——— :Batimetria Agosto 2024

Area Canal, KM 39.6-67.4
Hz 1: 1500
V 1: 100

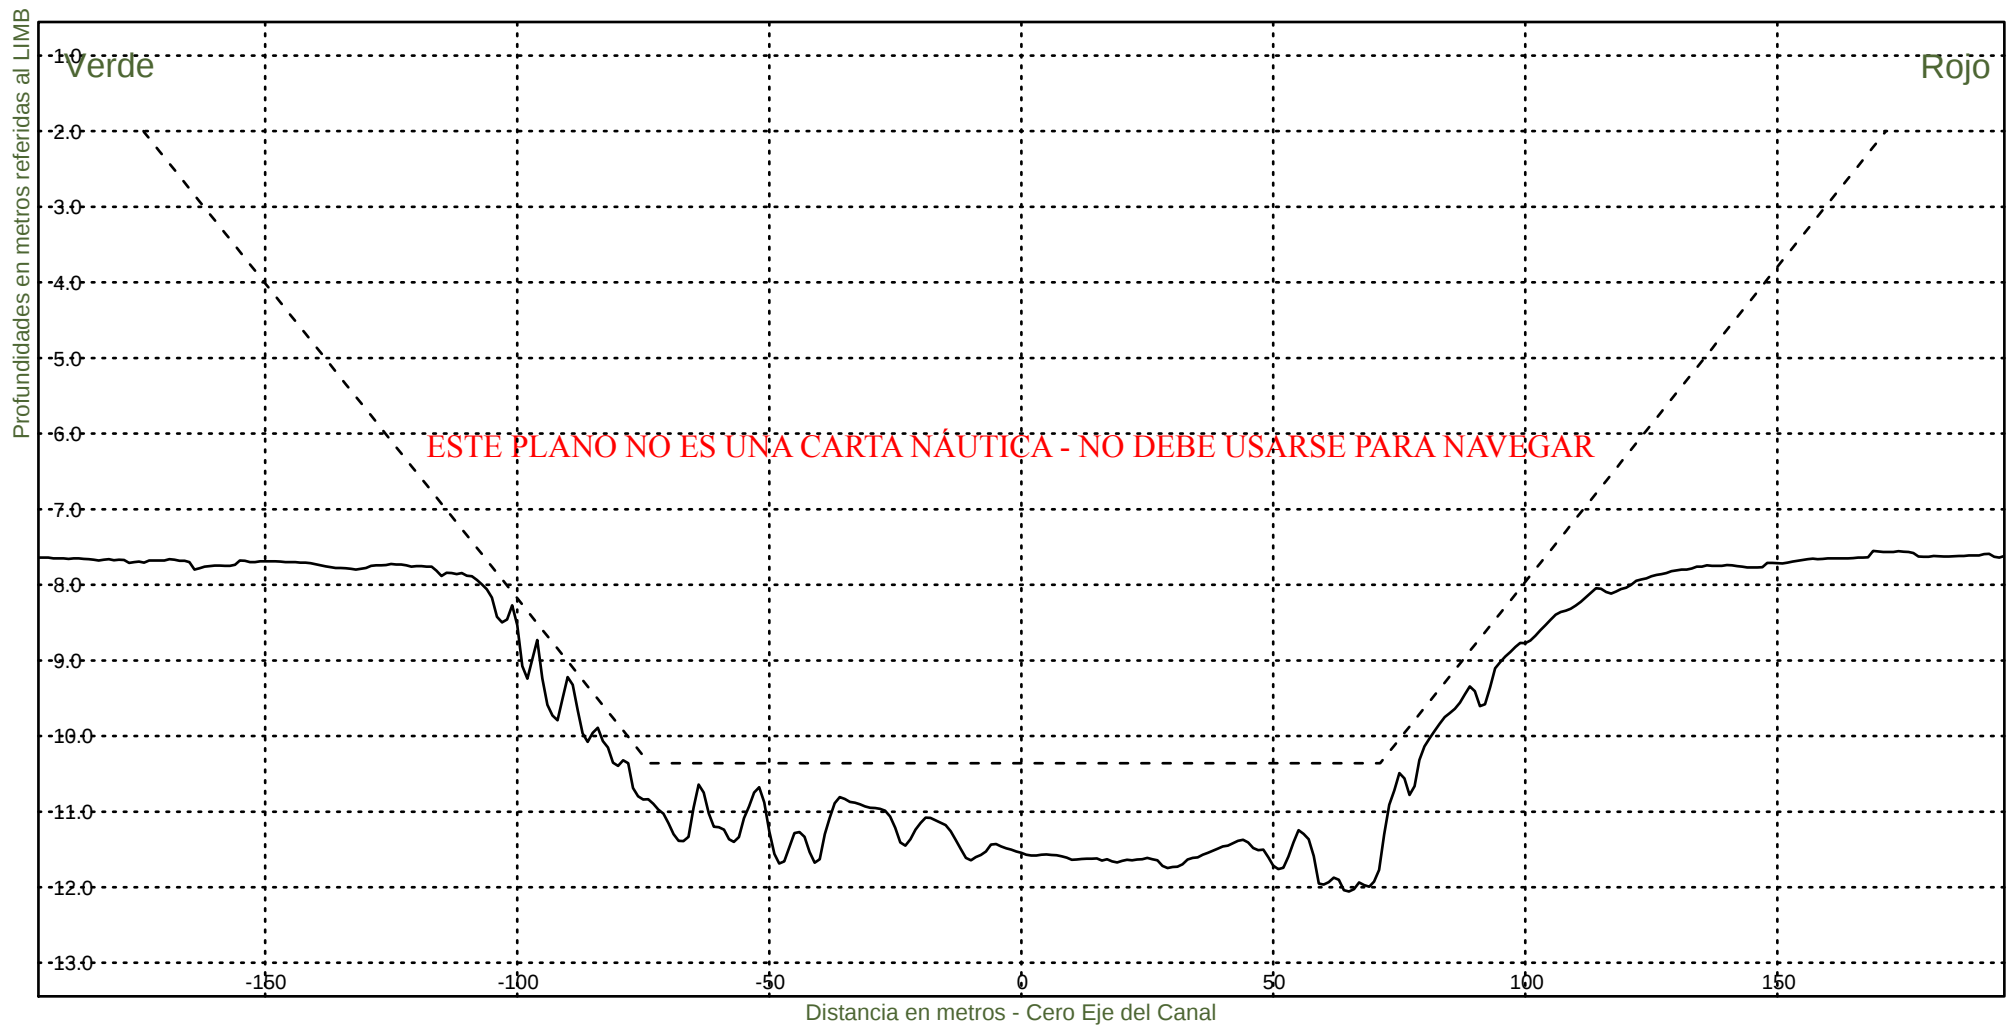KM 41200



Consorcio Boskalis - Dredging International



Ing. Alberto G. Palomar
REPRESENTANTE TECNICO

Comision Administradora del Rio de la Plata
Canal Martin Garcia

----- :Teorico 34 pies
——— :Batimetria Agosto 2024

Area Canal, KM 39.6-67.4
Hz 1: 1500
V 1: 100

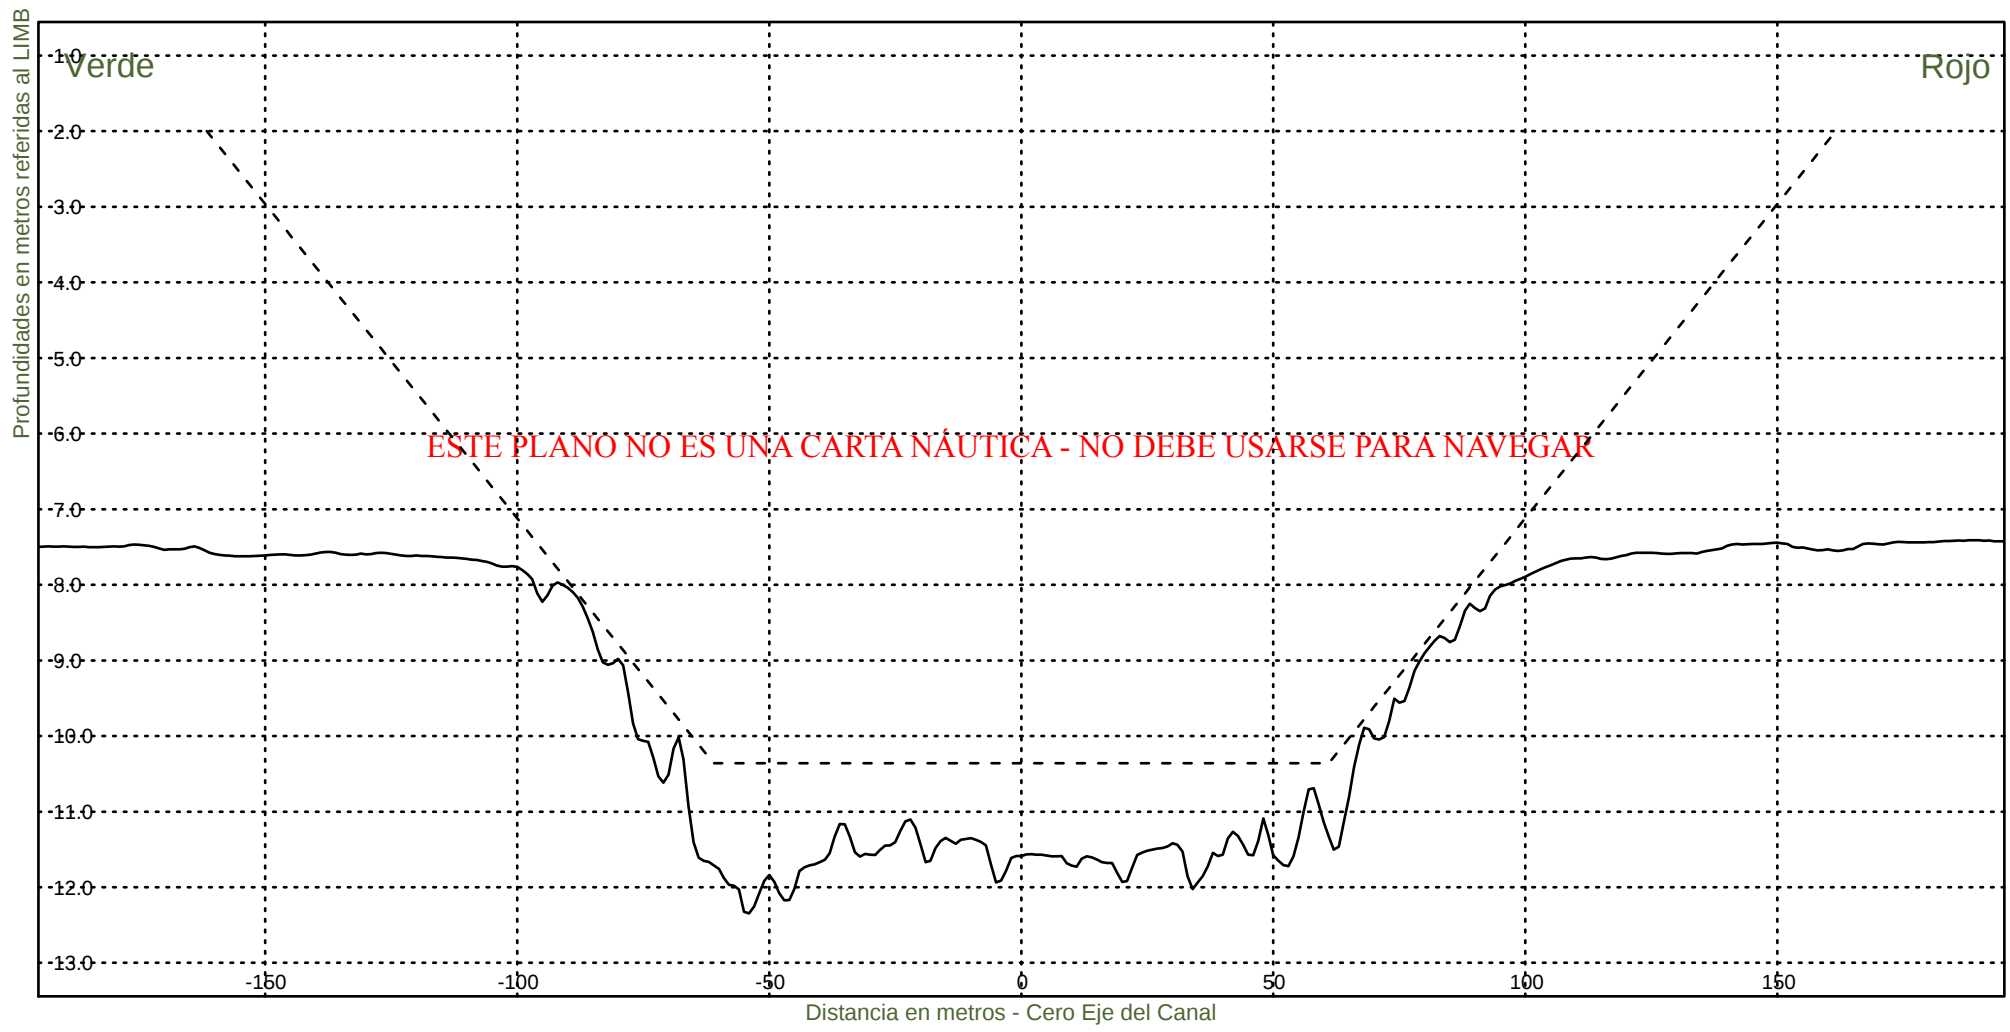KM 41400



Consorcio Boskalis - Dredging International



Ing. Alberto G. Palomar
REPRESENTANTE TECNICO

Comision Administradora del Rio de la Plata
Canal Martin Garcia

----- :Teorico 34 pies
——— :Batimetria Agosto 2024

Area Canal, KM 39.6-67.4
Hz 1: 1500
V 1: 100

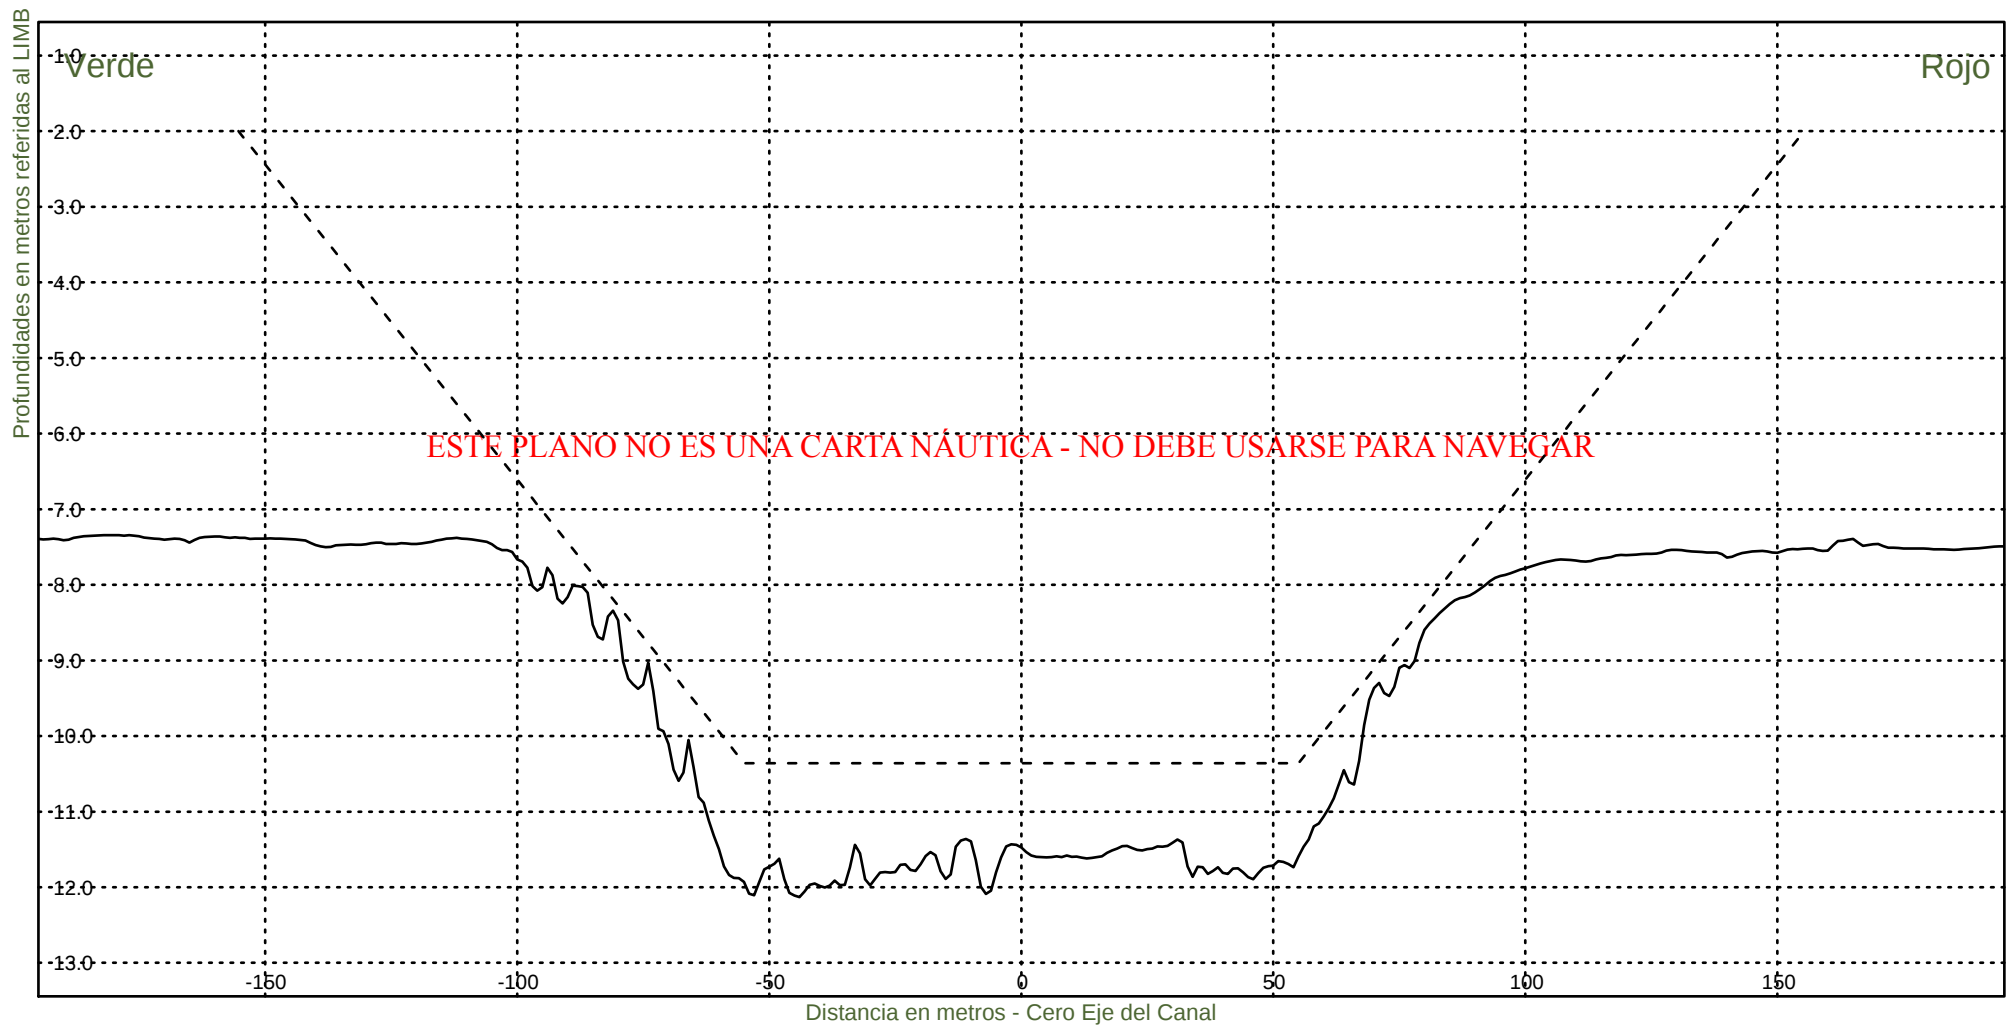KM 41600



Consorcio Boskalis - Dredging International



Ing. Alberto G. Palomar
REPRESENTANTE TECNICO

Comision Administradora del Rio de la Plata
Canal Martin Garcia

----- :Teorico 34 pies
————— :Batimetria Agosto 2024

Area Canal, KM 39.6-67.4
Hz 1: 1500
V 1: 100

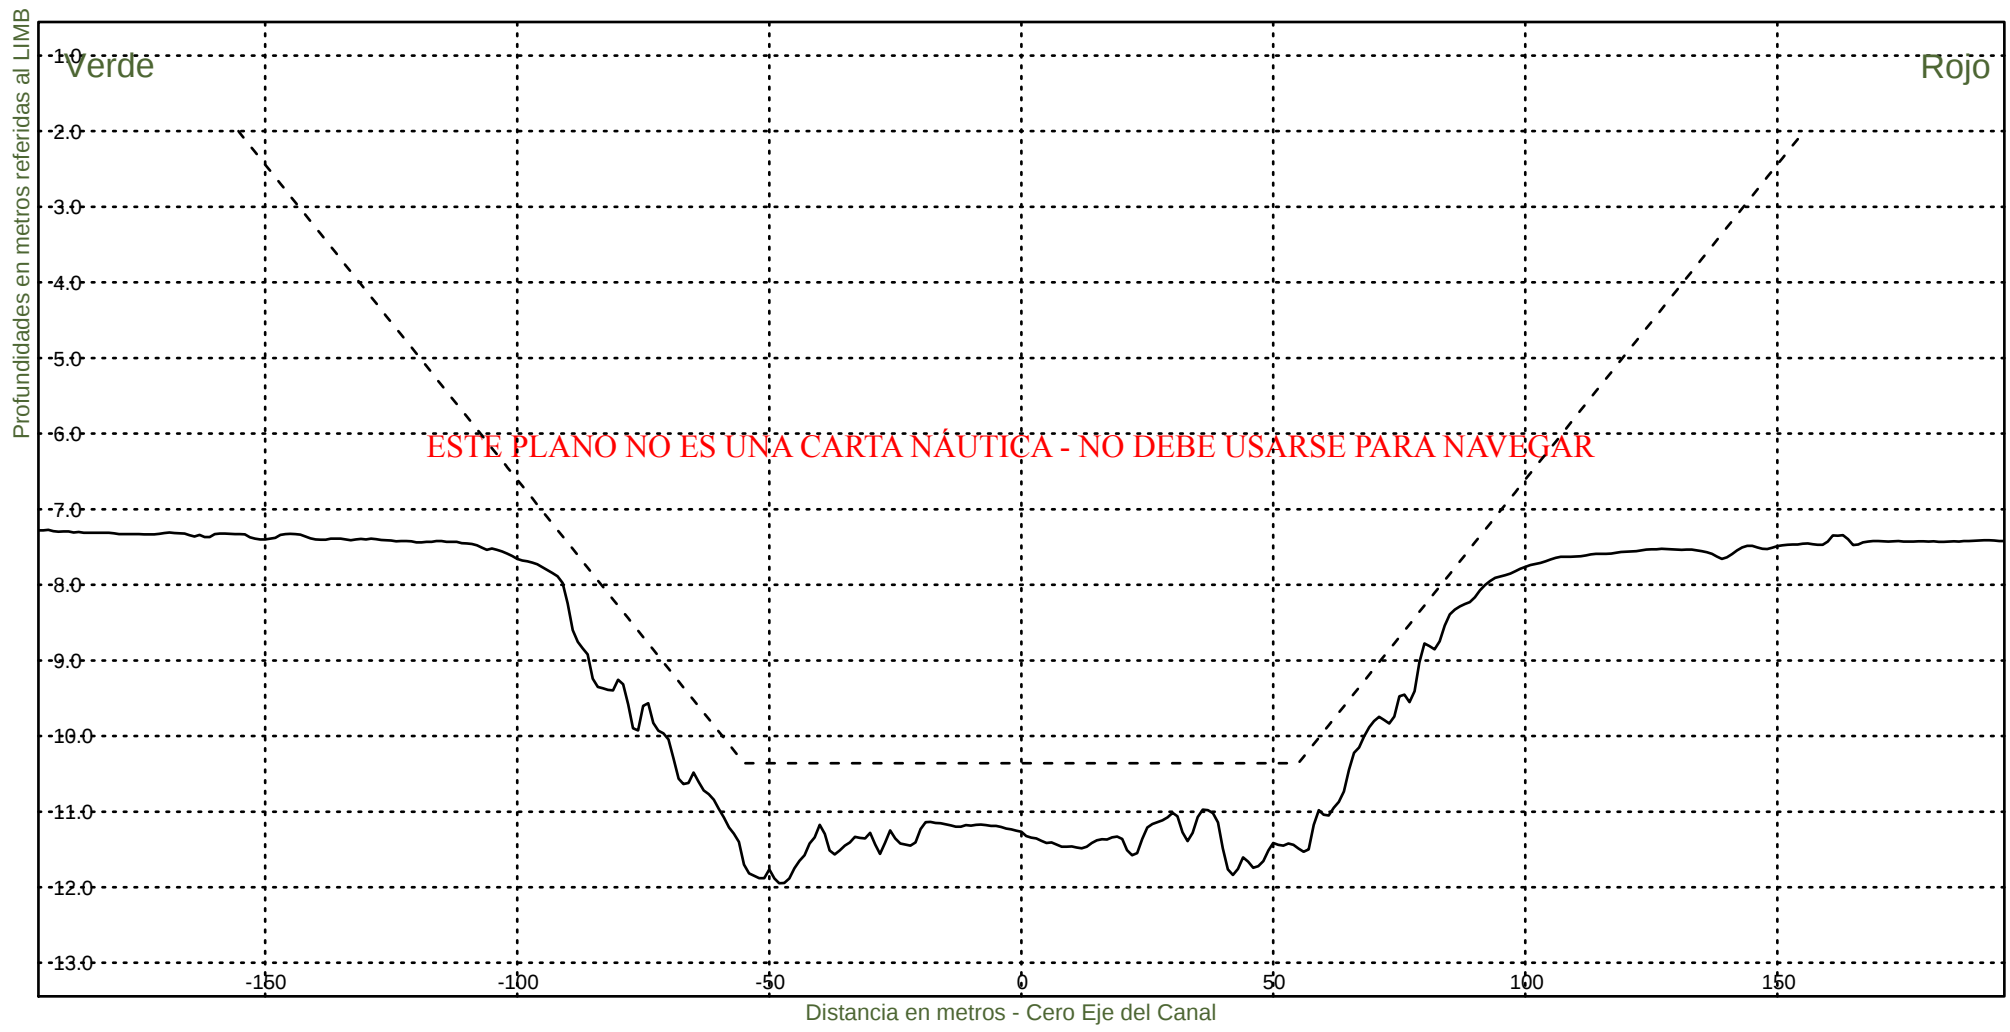KM 41800



Consorcio Boskalis - Dredging International



Ing. Alberto G. Palomar
REPRESENTANTE TECNICO

Comision Administradora del Rio de la Plata
Canal Martin Garcia

----- :Teorico 34 pies
————— :Batimetria Agosto 2024

Area Canal, KM 39.6-67.4
Hz 1: 1500
V 1: 100

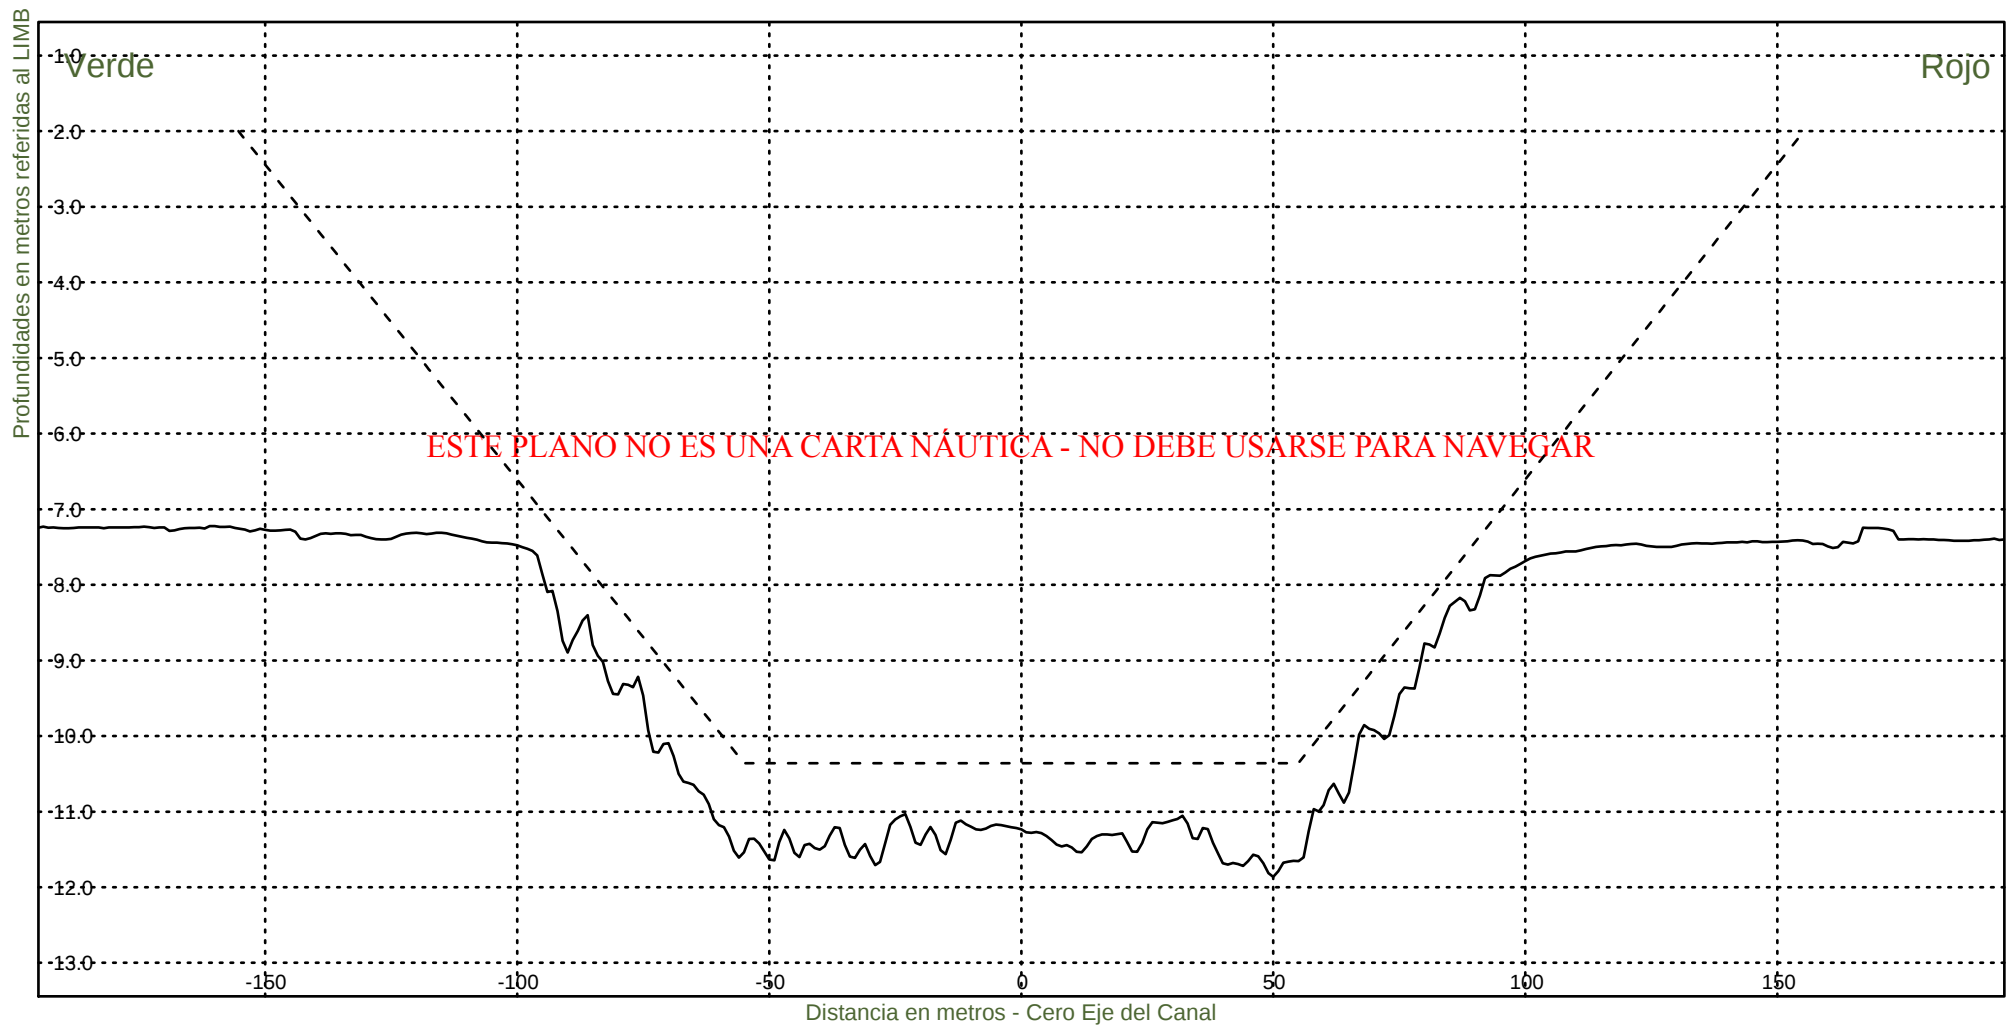KM 42000



Consorcio Boskalis - Dredging International



Ing. Alberto G. Palomar
REPRESENTANTE TECNICO

Comision Administradora del Rio de la Plata
Canal Martin Garcia

----- :Teorico 34 pies
——— :Batimetria Agosto 2024

Area Canal, KM 39.6-67.4
Hz 1: 1500
V 1: 100

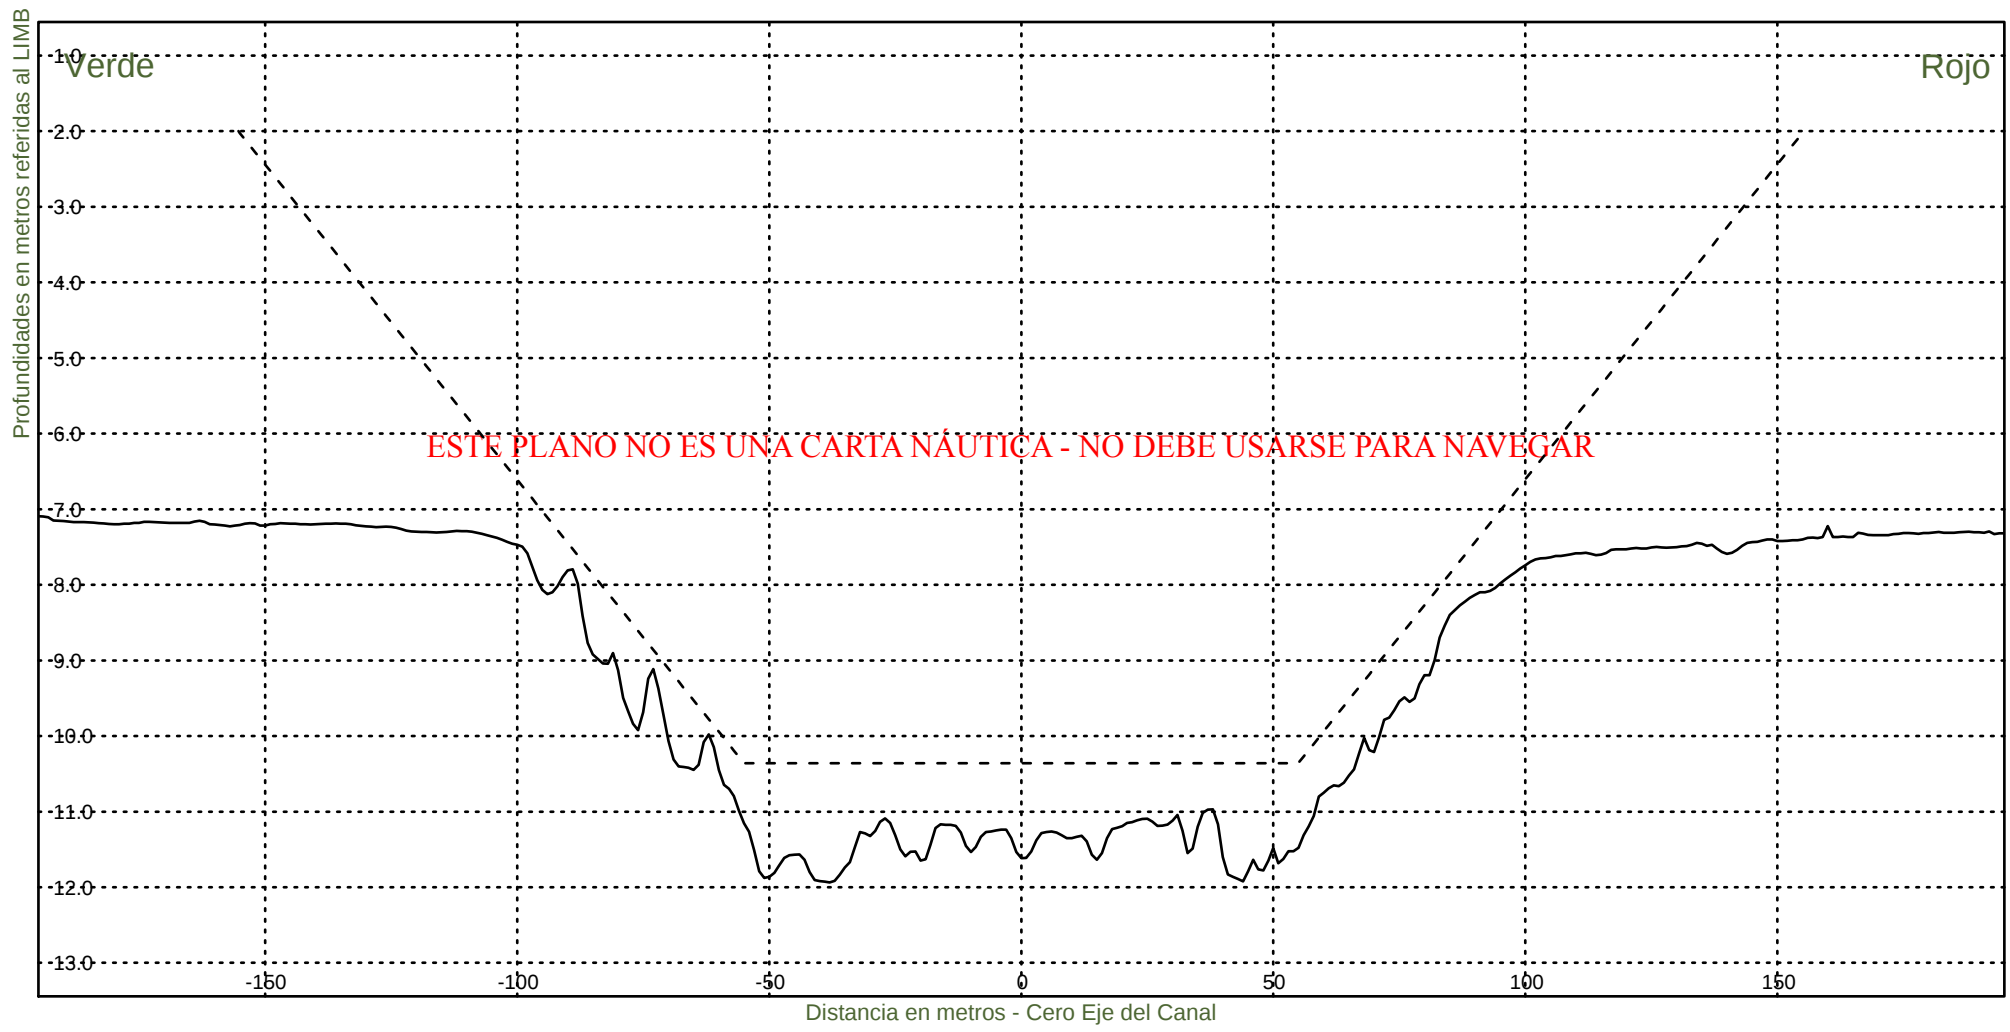KM 42200



Consorcio Boskalis - Dredging International



Ing. Alberto G. Palomar
REPRESENTANTE TECNICO

Comision Administradora del Rio de la Plata
Canal Martin Garcia

----- :Teorico 34 pies
————— :Batimetria Agosto 2024

Area Canal, KM 39.6-67.4
Hz 1: 1500
V 1: 100

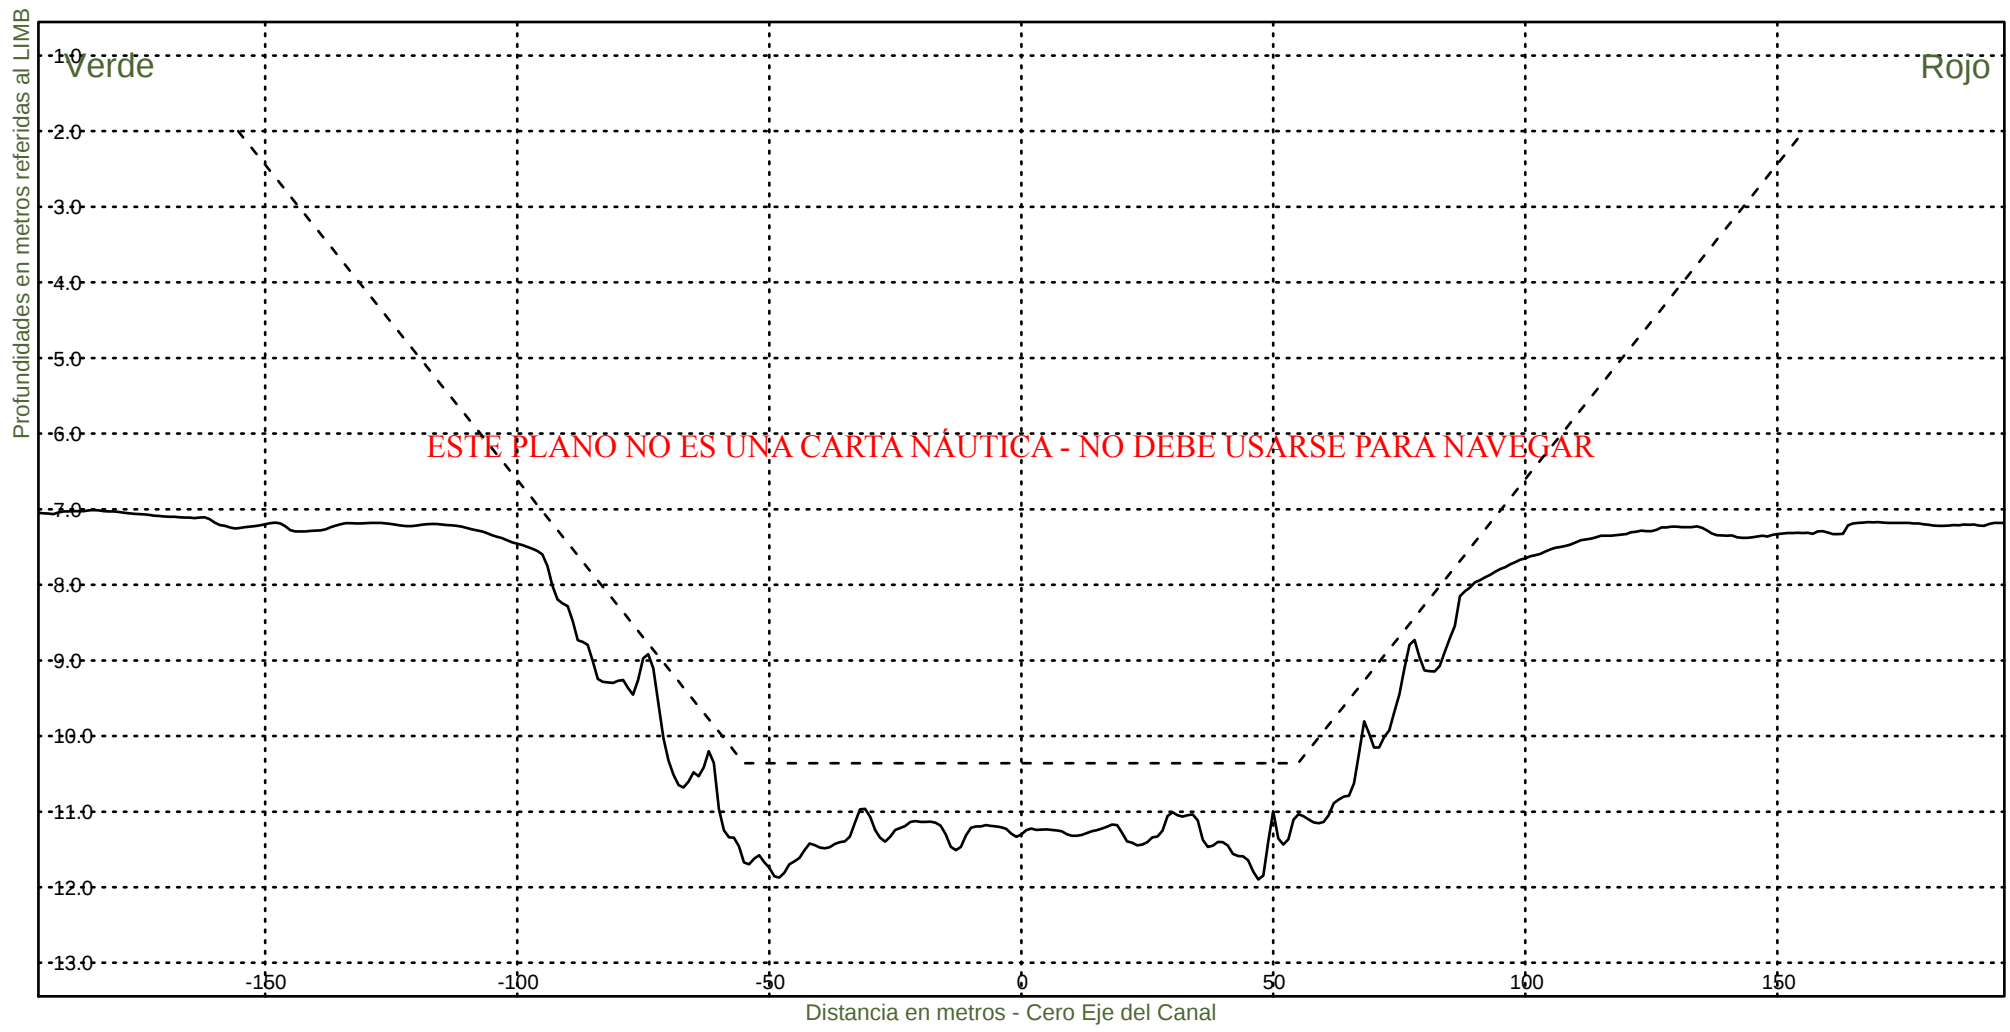KM 42400



Consorcio Boskalis - Dredging International



Ing. Alberto G. Palomar
REPRESENTANTE TECNICO

Comision Administradora del Rio de la Plata
Canal Martin Garcia

----- :Teorico 34 pies
——— :Batimetria Agosto 2024

Area Canal, KM 39.6-67.4
Hz 1: 1500
V 1: 100

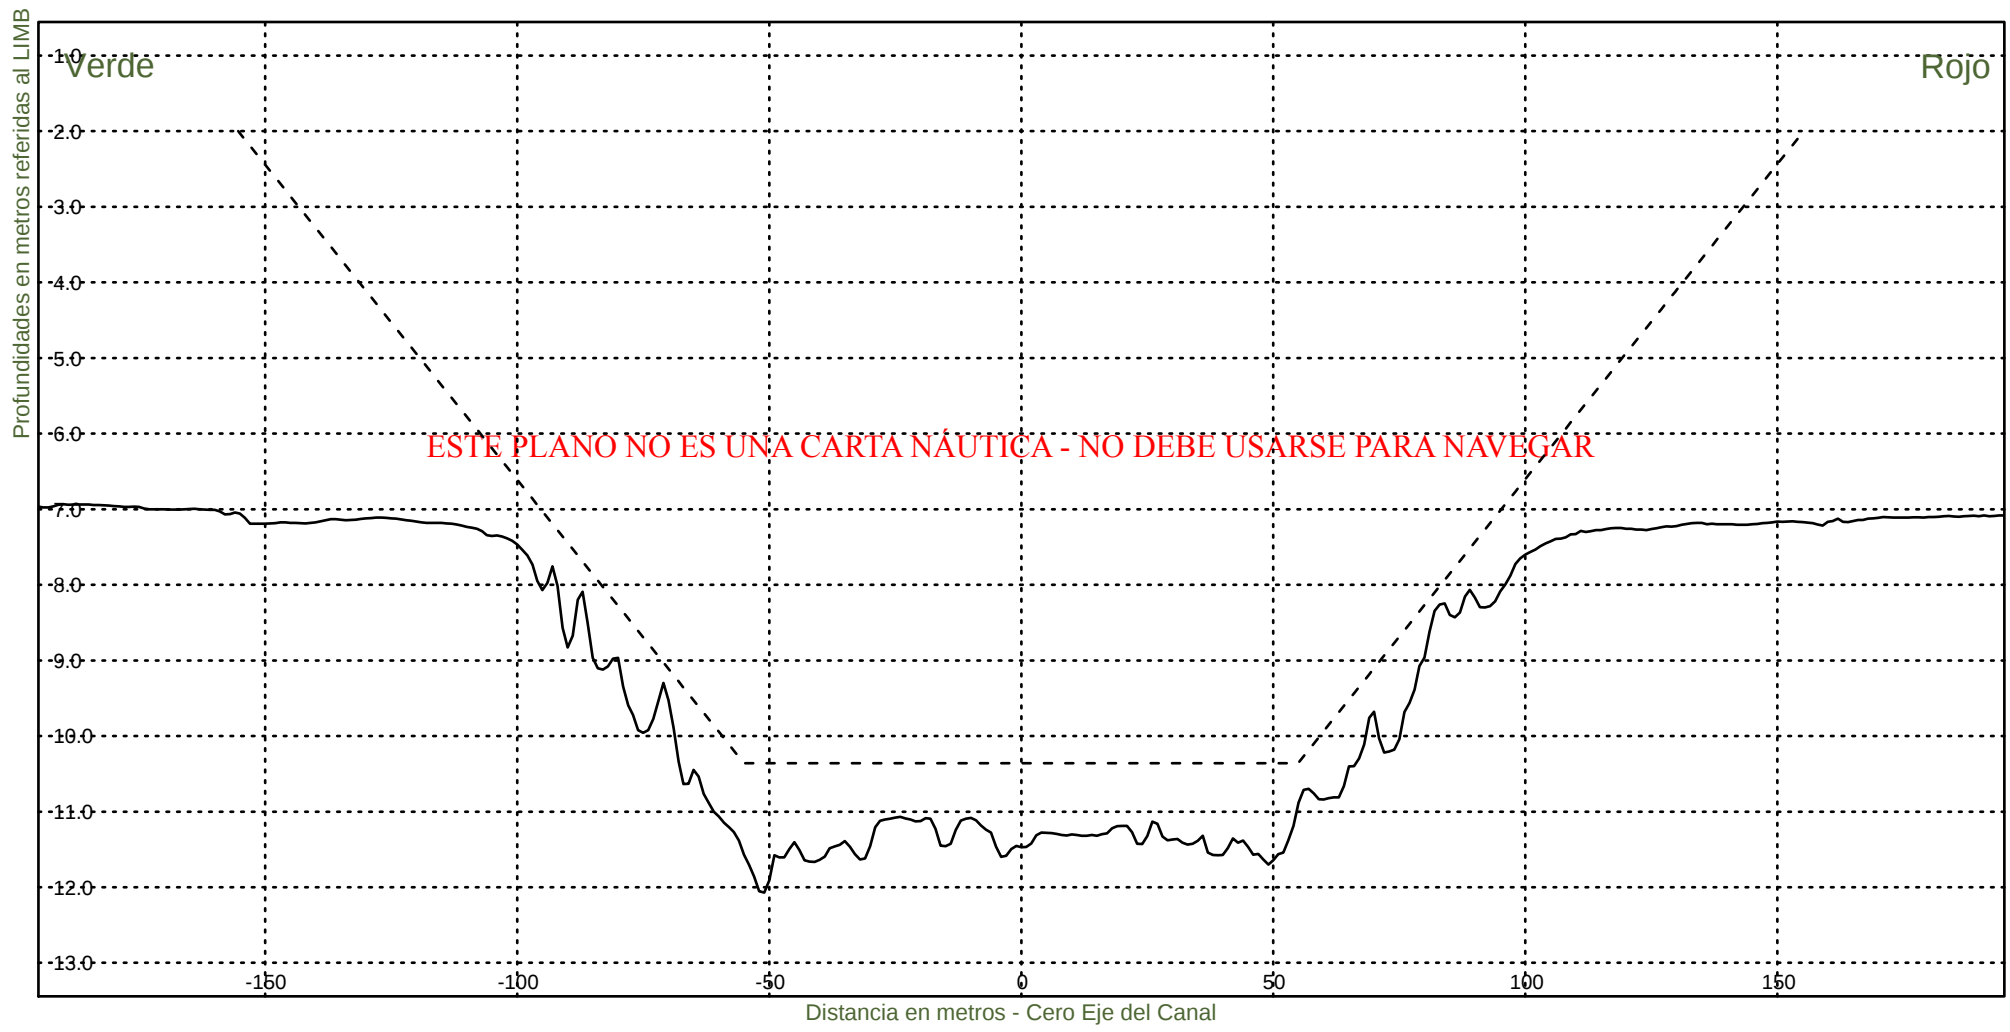KM 42600



Consorcio Boskalis - Dredging International



Ing. Alberto G. Palomar
REPRESENTANTE TECNICO

Comision Administradora del Rio de la Plata
Canal Martin Garcia

----- :Teorico 34 pies
———— :Batimetria Agosto 2024

Area Canal, KM 39.6-67.4
Hz 1: 1500
V 1: 100

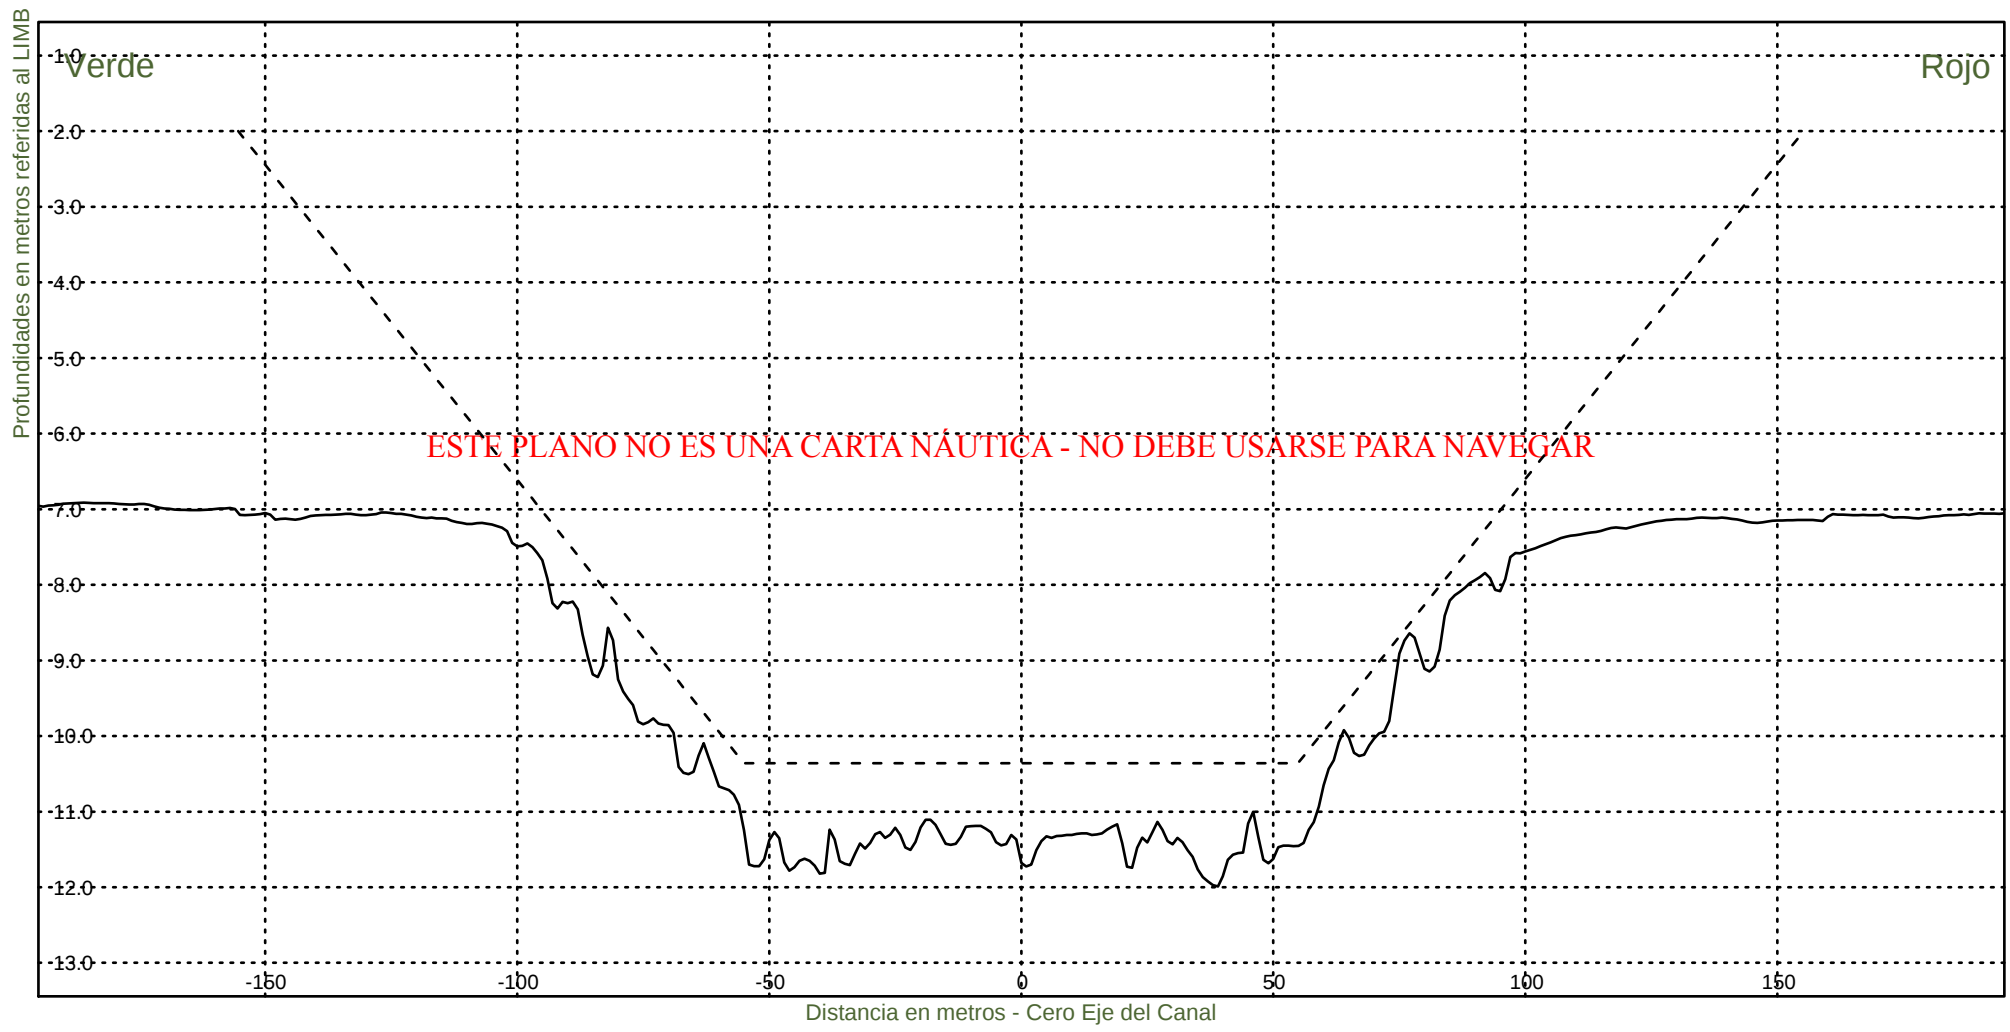KM 42800



Consorcio Boskalis - Dredging International



Ing. Alberto G. Palomar
REPRESENTANTE TECNICO

Comision Administradora del Rio de la Plata
Canal Martin Garcia

----- :Teorico 34 pies
————— :Batimetria Agosto 2024

Area Canal, KM 39.6-67.4
Hz 1: 1500
V 1: 100

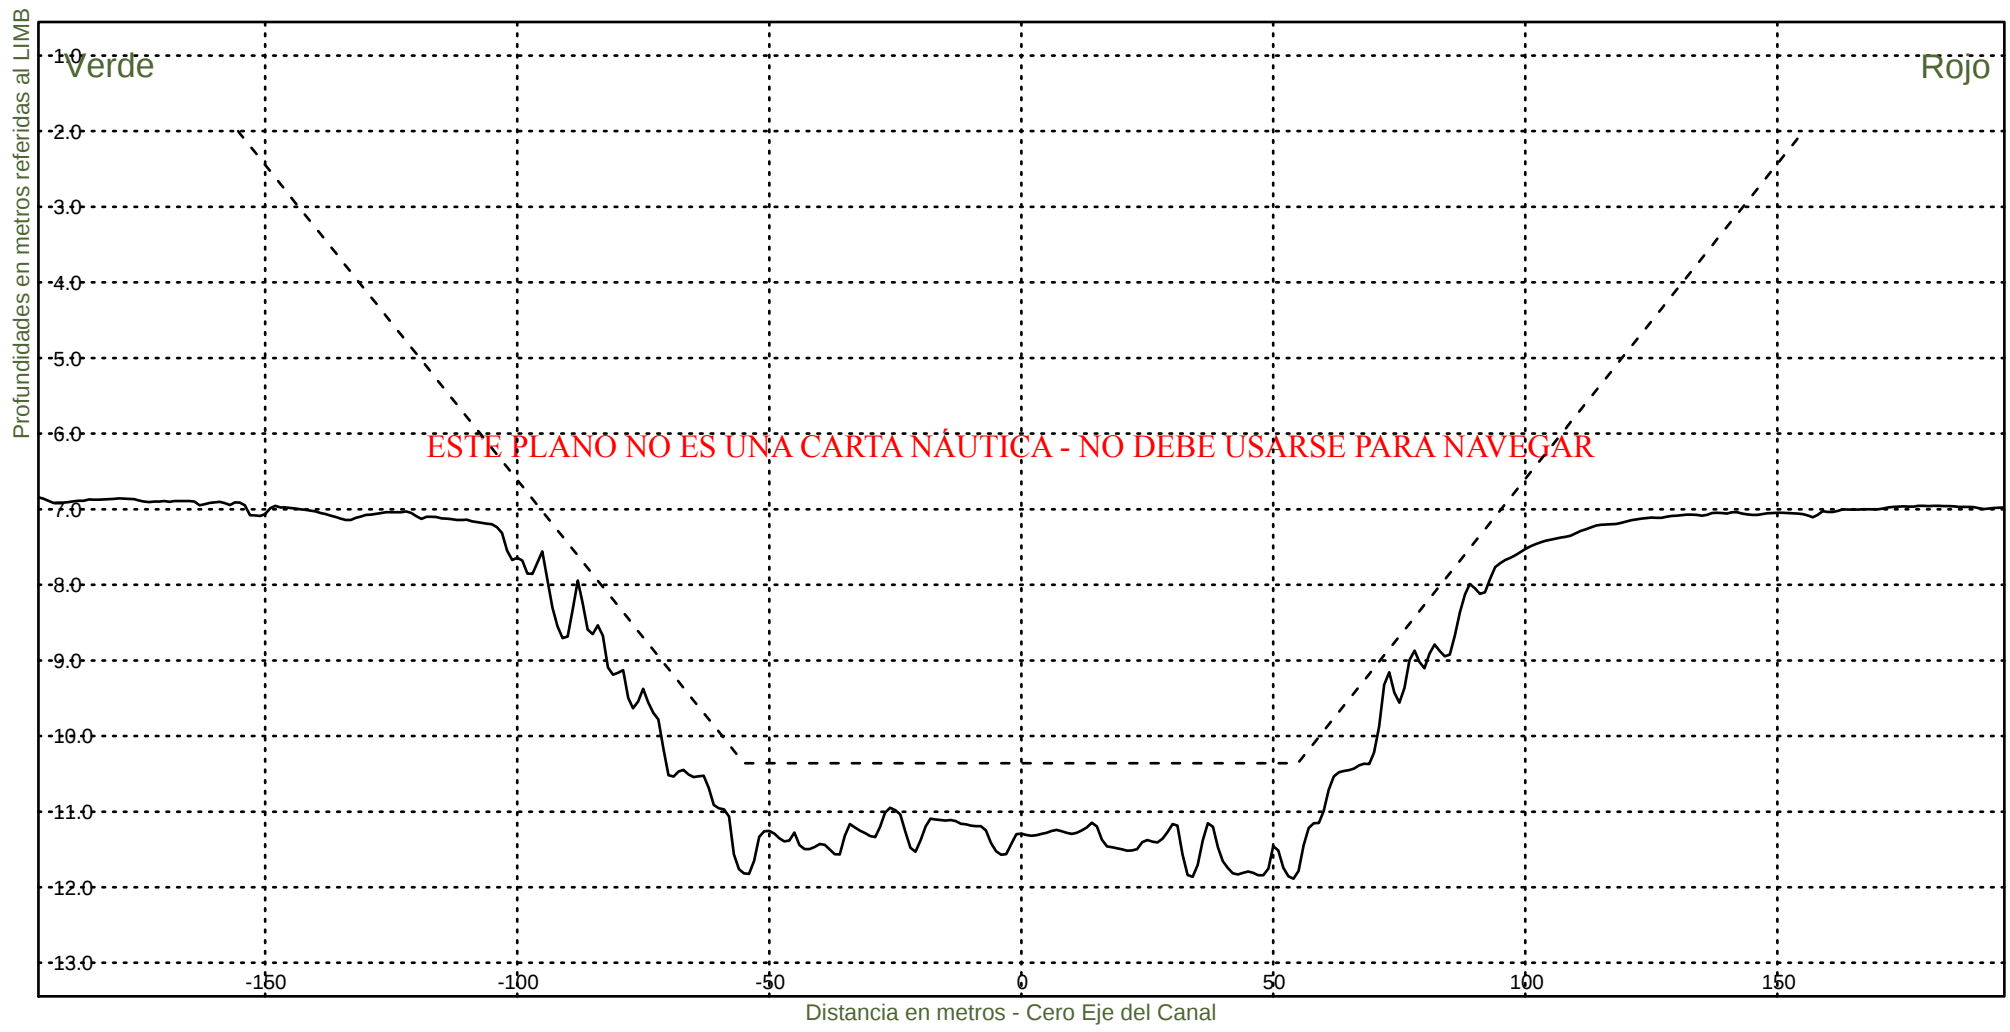KM 43000



Consorcio Boskalis - Dredging International



Ing. Alberto G. Palomar
REPRESENTANTE TECNICO

Comision Administradora del Rio de la Plata
Canal Martin Garcia

----- :Teorico 34 pies
——— :Batimetria Agosto 2024

Area Canal, KM 39.6-67.4
Hz 1: 1500
V 1: 100

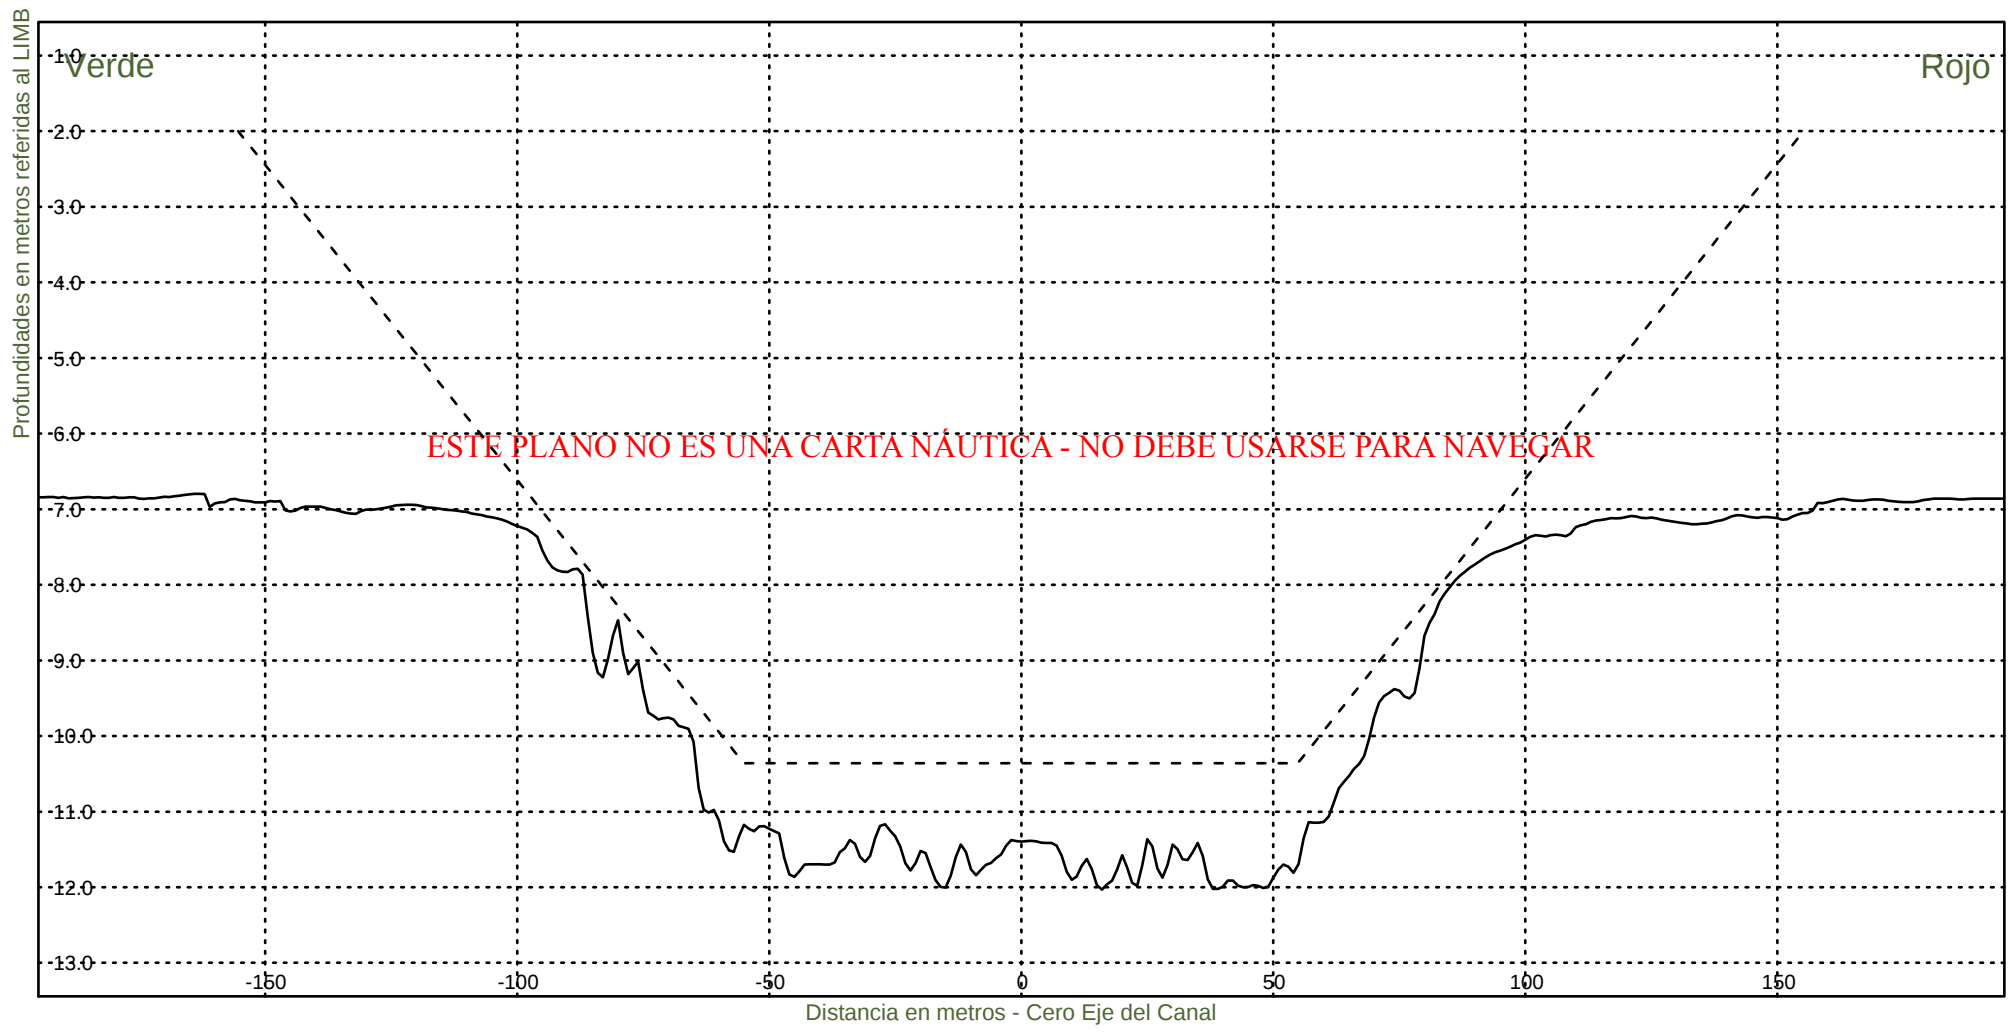KM 43200



Consorcio Boskalis - Dredging International



Ing. Alberto G. Palomar
REPRESENTANTE TECNICO

Comision Administradora del Rio de la Plata
Canal Martin Garcia

----- :Teorico 34 pies
——— :Batimetria Agosto 2024

Area Canal, KM 39.6-67.4
Hz 1: 1500
V 1: 100

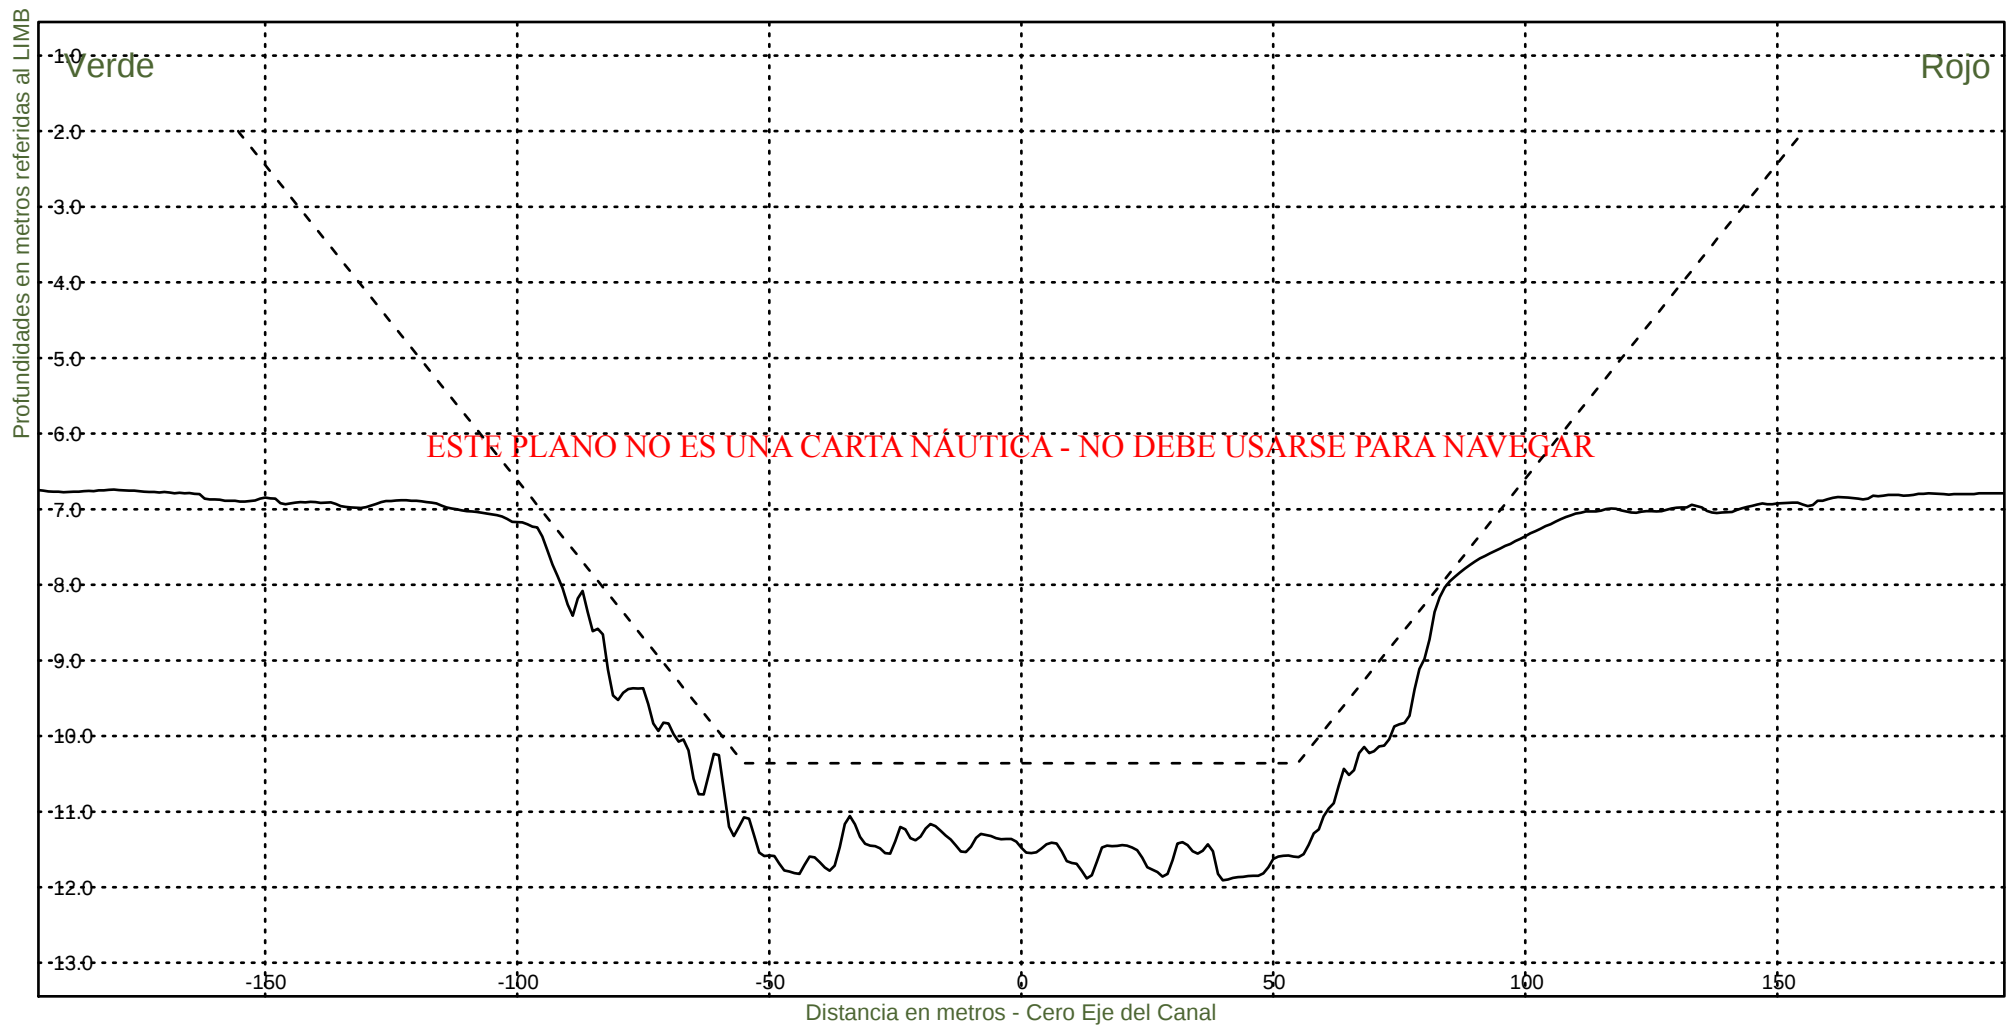KM 43400



Consorcio Boskalis - Dredging International



Ing. Alberto G. Palomar
REPRESENTANTE TECNICO

Comision Administradora del Rio de la Plata
Canal Martin Garcia

----- :Teorico 34 pies
——— :Batimetria Agosto 2024

Area Canal, KM 39.6-67.4
Hz 1: 1500
V 1: 100

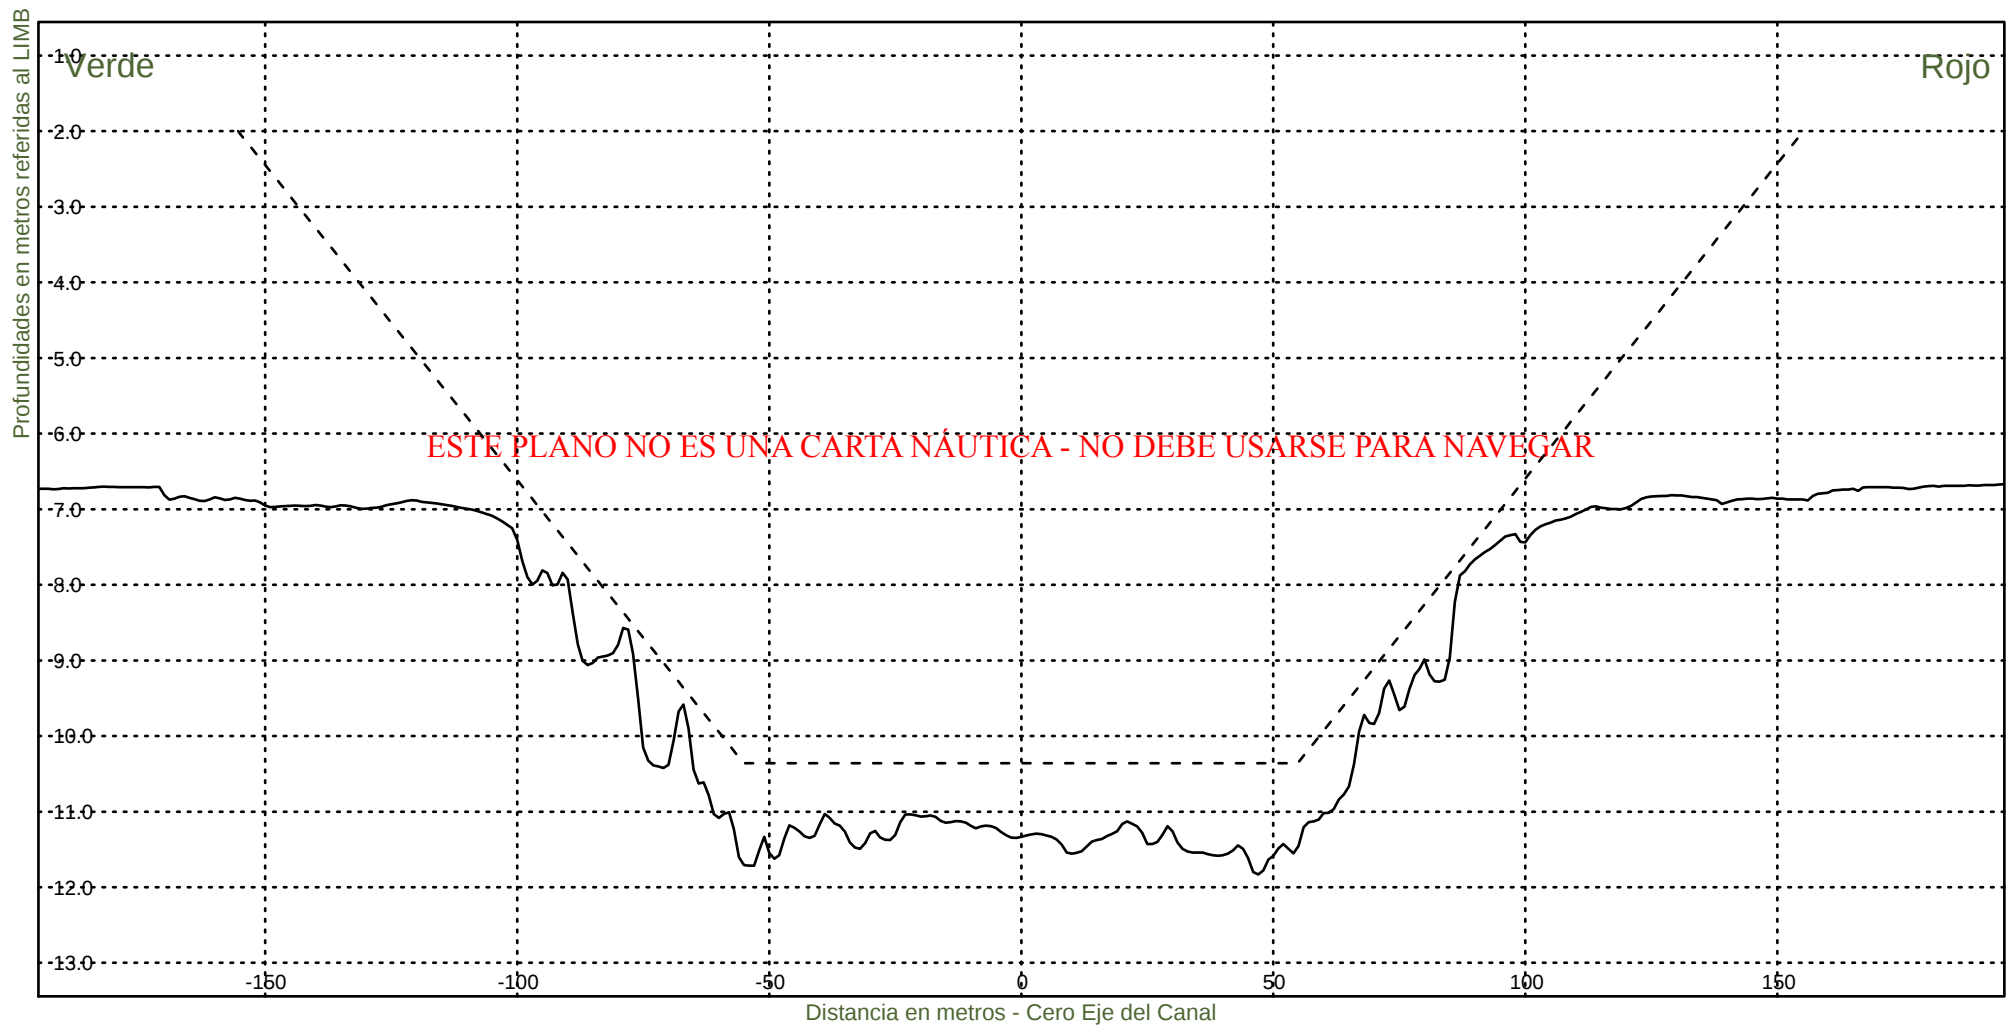KM 43600



Consorcio Boskalis - Dredging International



Ing. Alberto G. Palomar
REPRESENTANTE TECNICO

Comision Administradora del Rio de la Plata
Canal Martin Garcia

----- :Teorico 34 pies
————— :Batimetria Agosto 2024

Area Canal, KM 39.6-67.4
Hz 1: 1500
V 1: 100

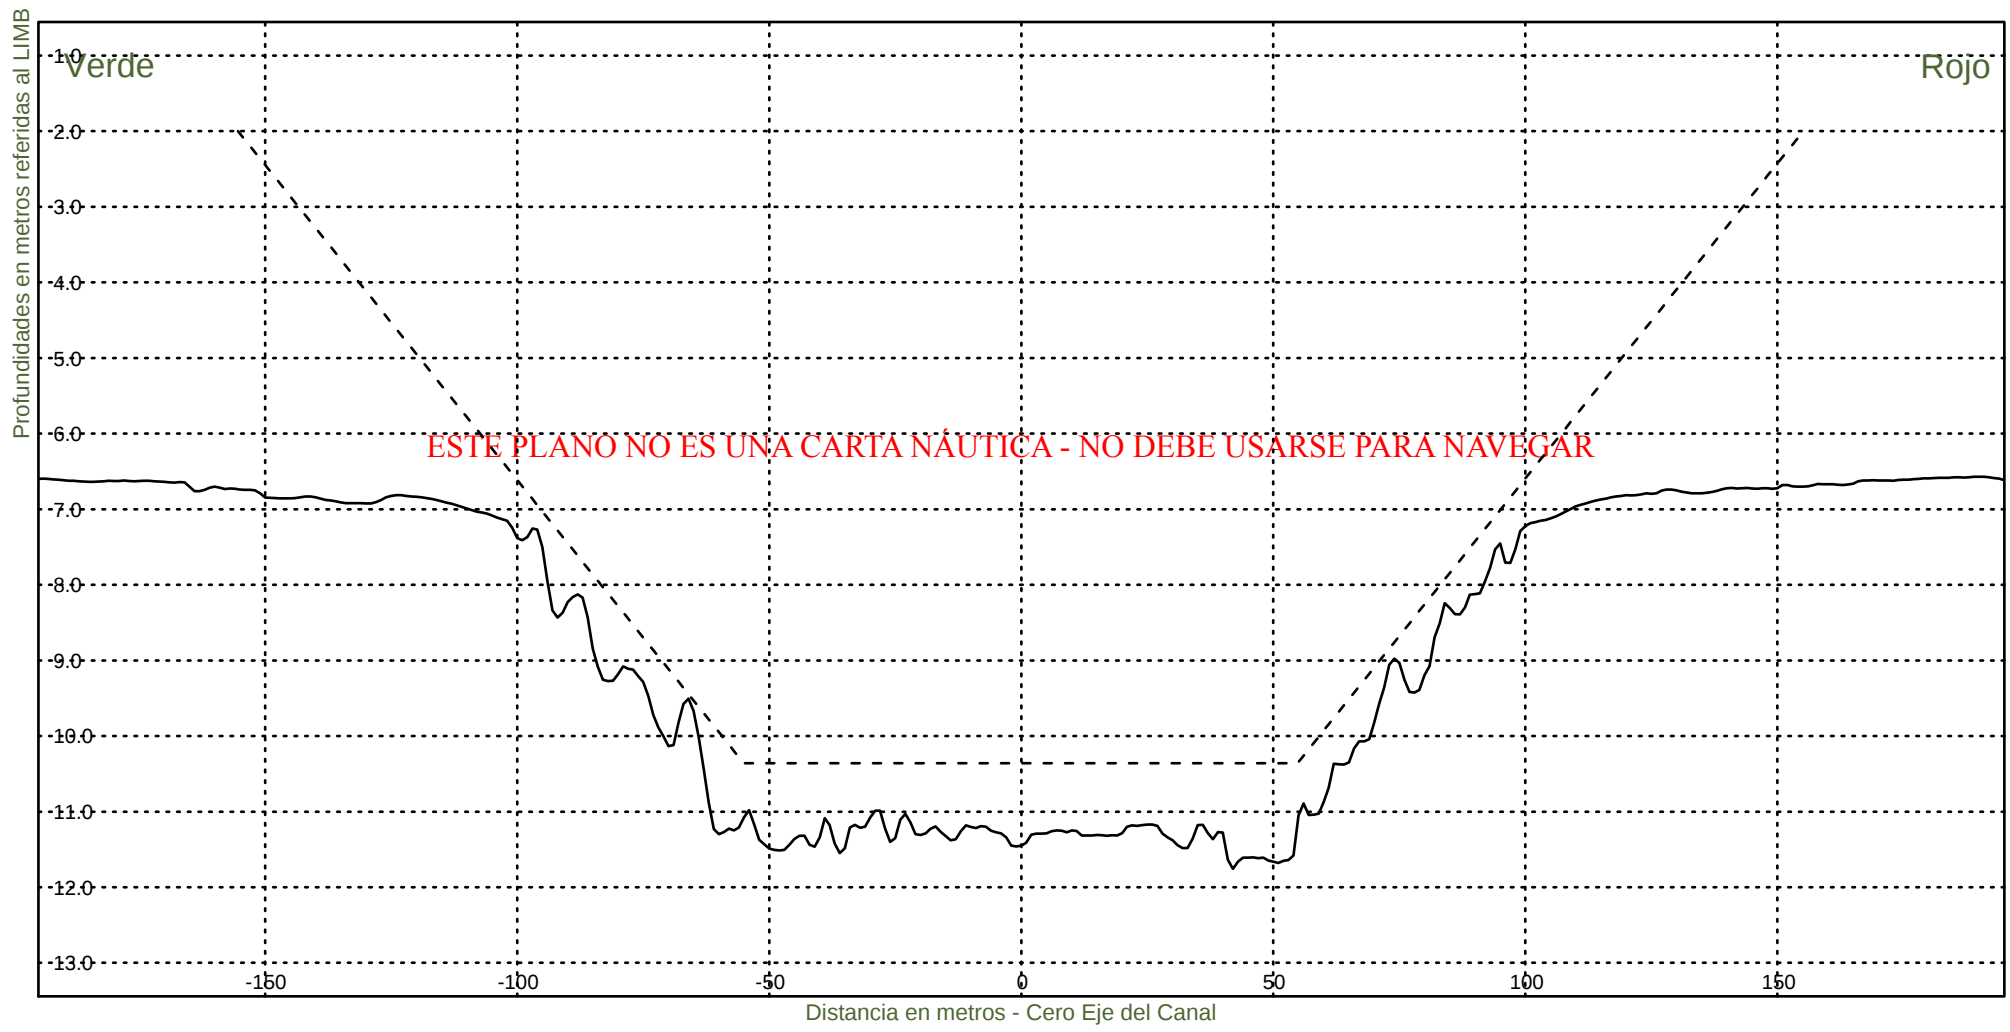KM 43800



Consorcio Boskalis - Dredging International



Ing. Alberto G. Palomar
REPRESENTANTE TECNICO

Comision Administradora del Rio de la Plata
Canal Martin Garcia

----- :Teorico 34 pies
——— :Batimetria Agosto 2024

Area Canal, KM 39.6-67.4
Hz 1: 1500
V 1: 100

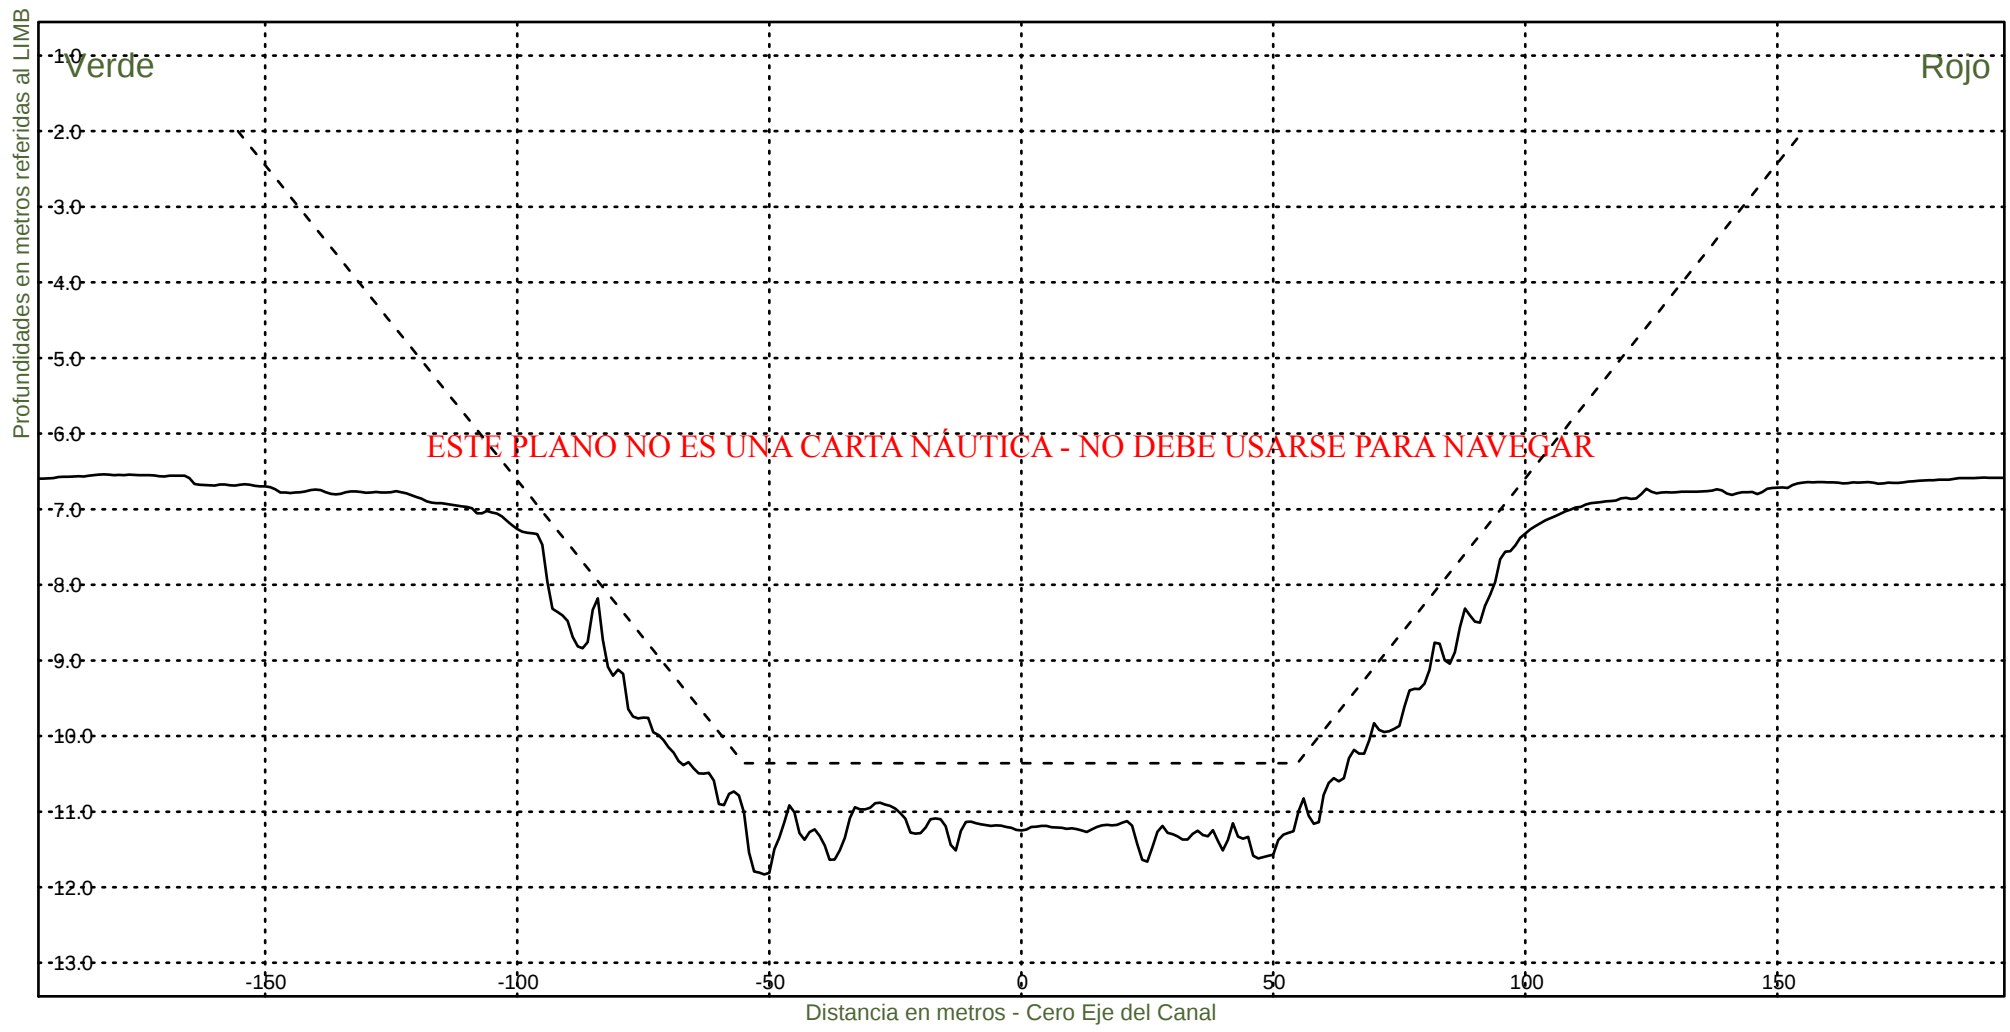KM 44000



Consorcio Boskalis - Dredging International



Ing. Alberto G. Palomar
REPRESENTANTE TECNICO

Comision Administradora del Rio de la Plata
Canal Martin Garcia

----- :Teorico 34 pies
——— :Batimetria Agosto 2024

Area Canal, KM 39.6-67.4
Hz 1: 1500
V 1: 100

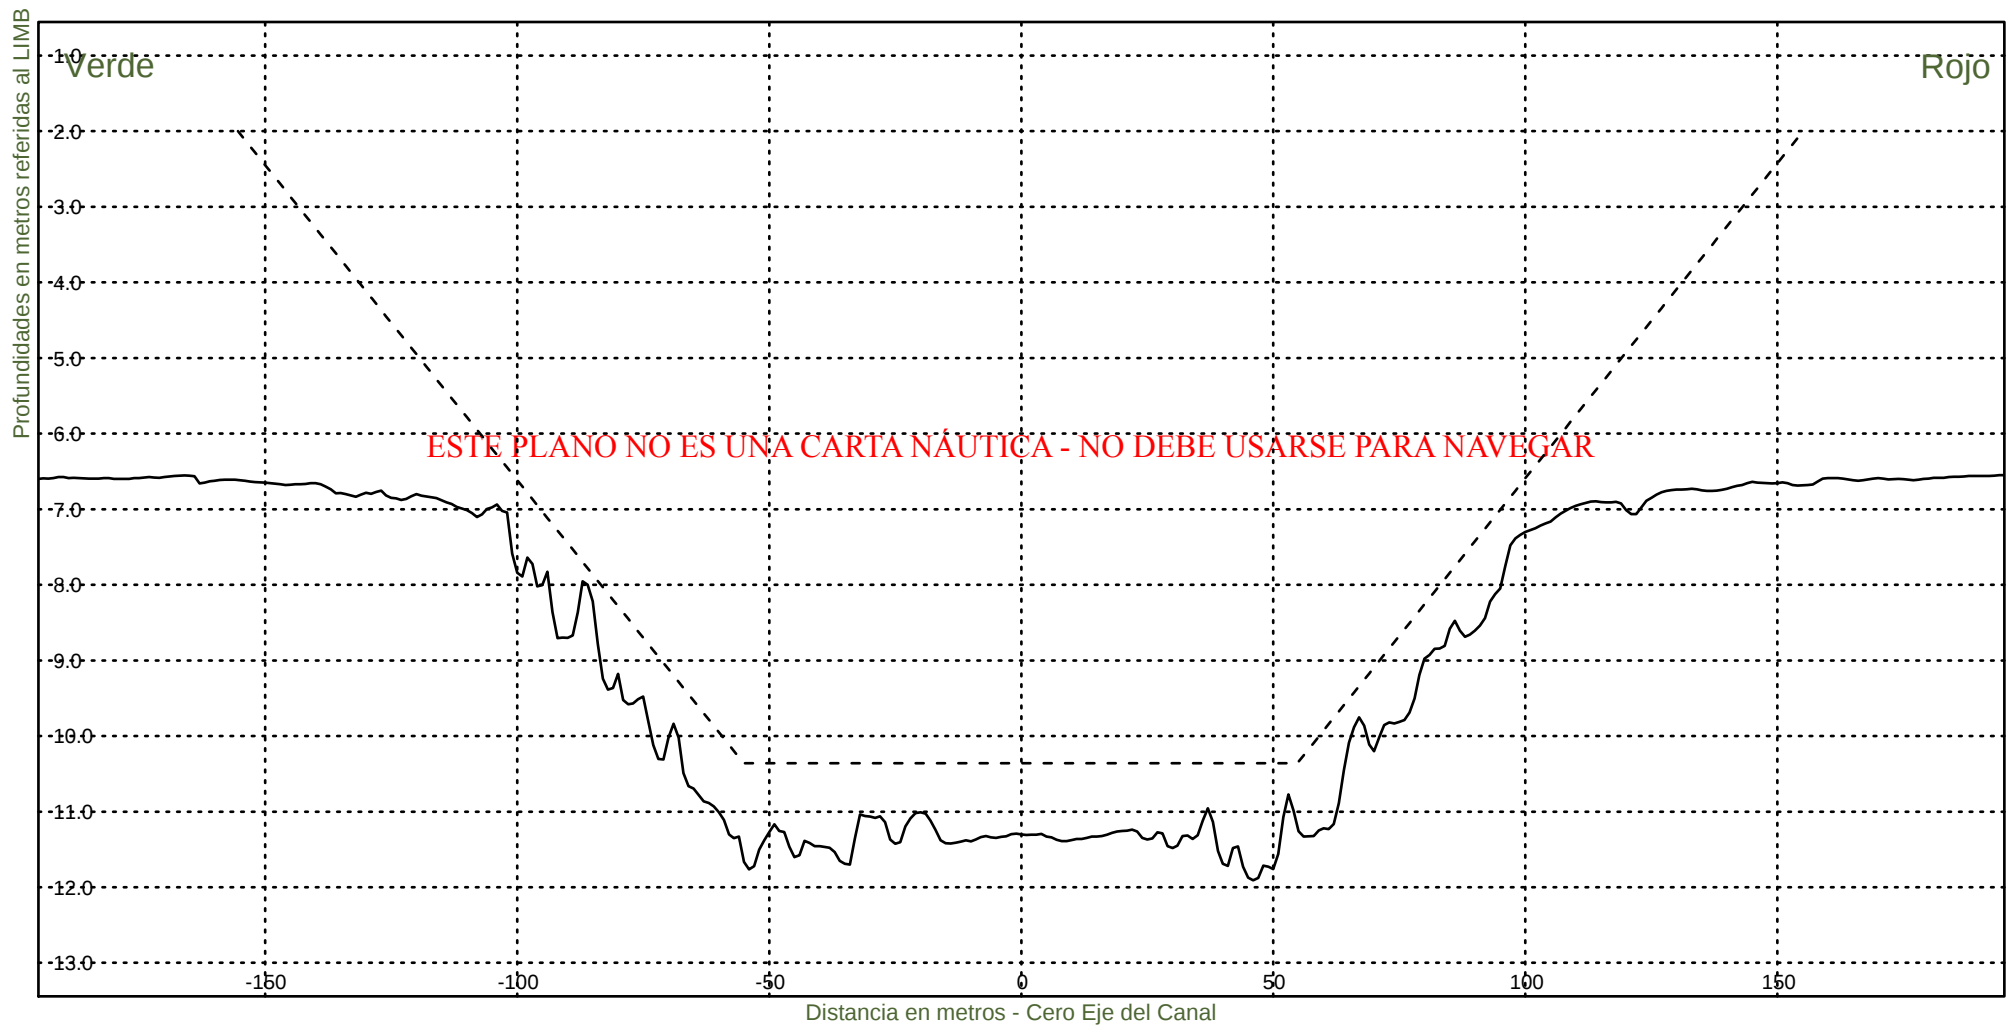KM 44200



Consorcio Boskalis - Dredging International



Ing. Alberto G. Palomar
REPRESENTANTE TECNICO

Comision Administradora del Rio de la Plata
Canal Martin Garcia

----- :Teorico 34 pies
————— :Batimetria Agosto 2024

Area Canal, KM 39.6-67.4
Hz 1: 1500
V 1: 100

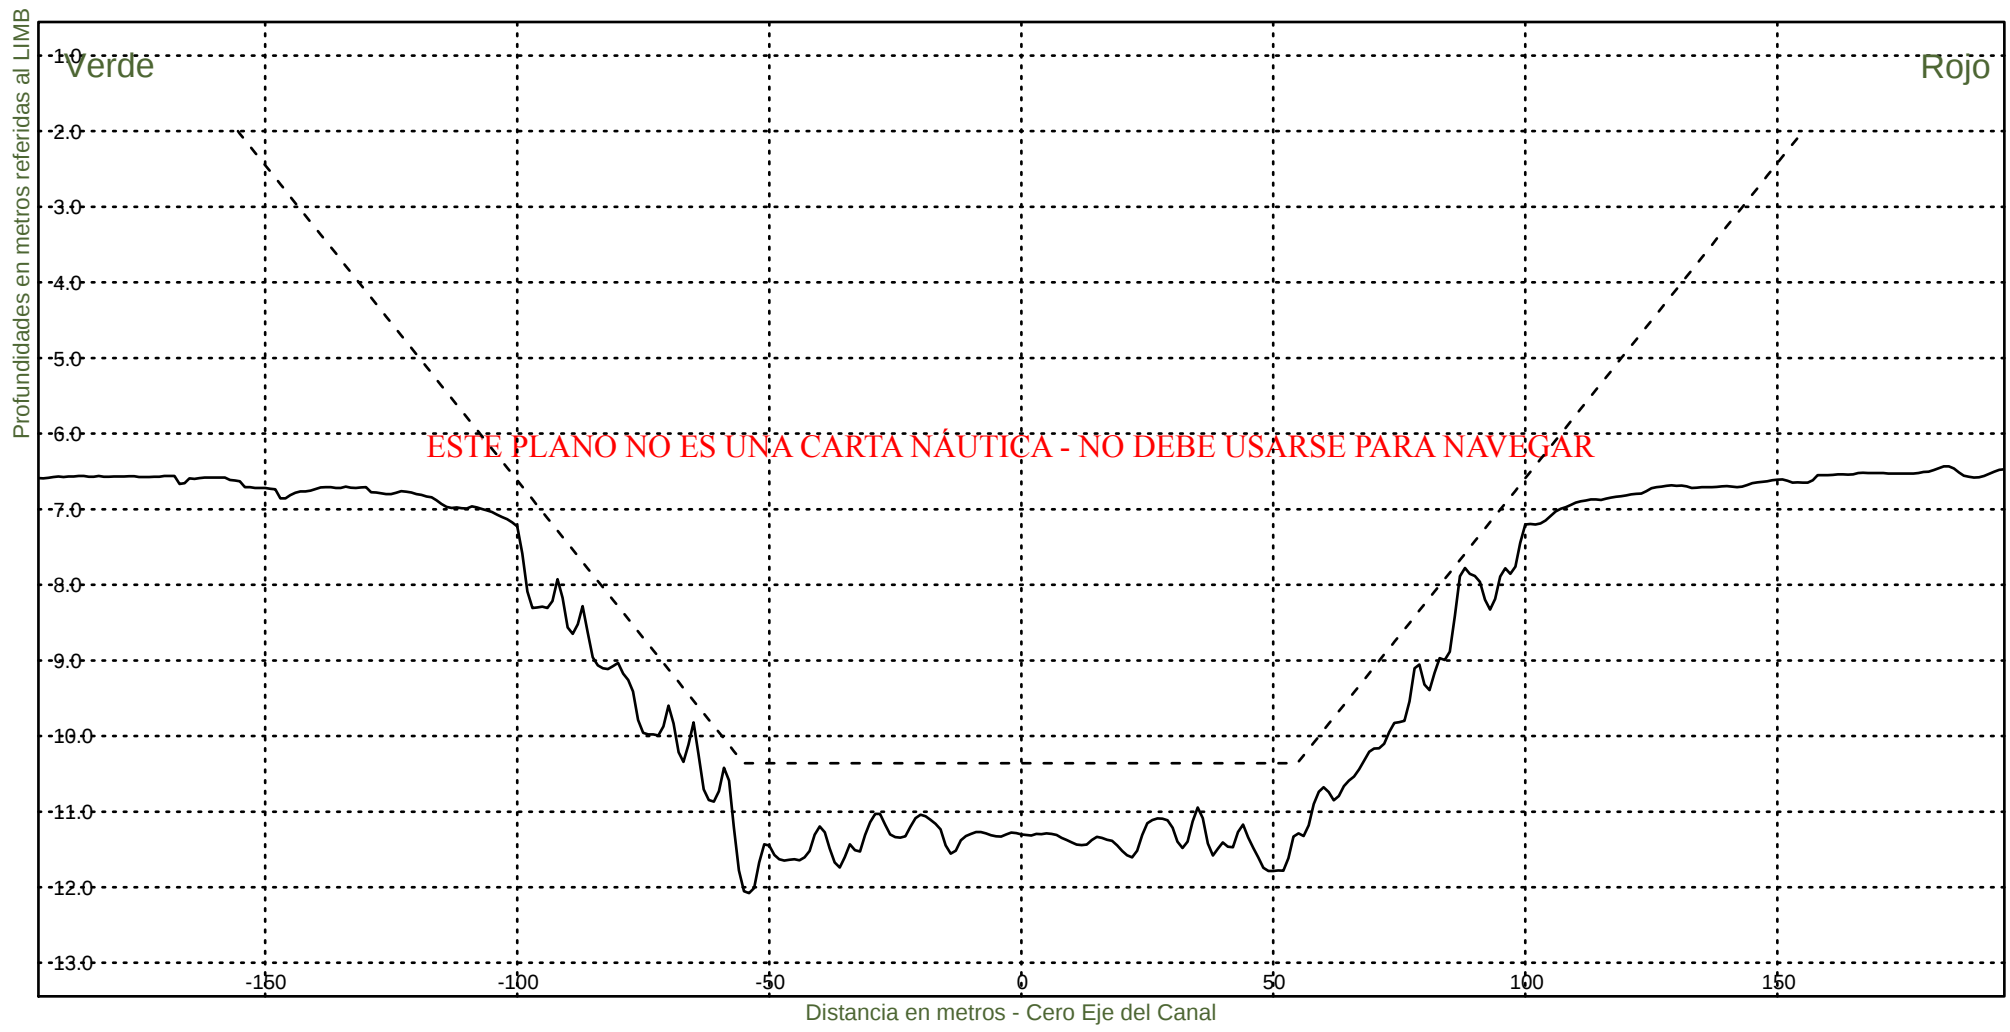KM 44400



Consorcio Boskalis - Dredging International



Ing. Alberto G. Palomar
REPRESENTANTE TECNICO

Comision Administradora del Rio de la Plata
Canal Martin Garcia

----- :Teorico 34 pies
——— :Batimetria Agosto 2024

Area Canal, KM 39.6-67.4
Hz 1: 1500
V 1: 100

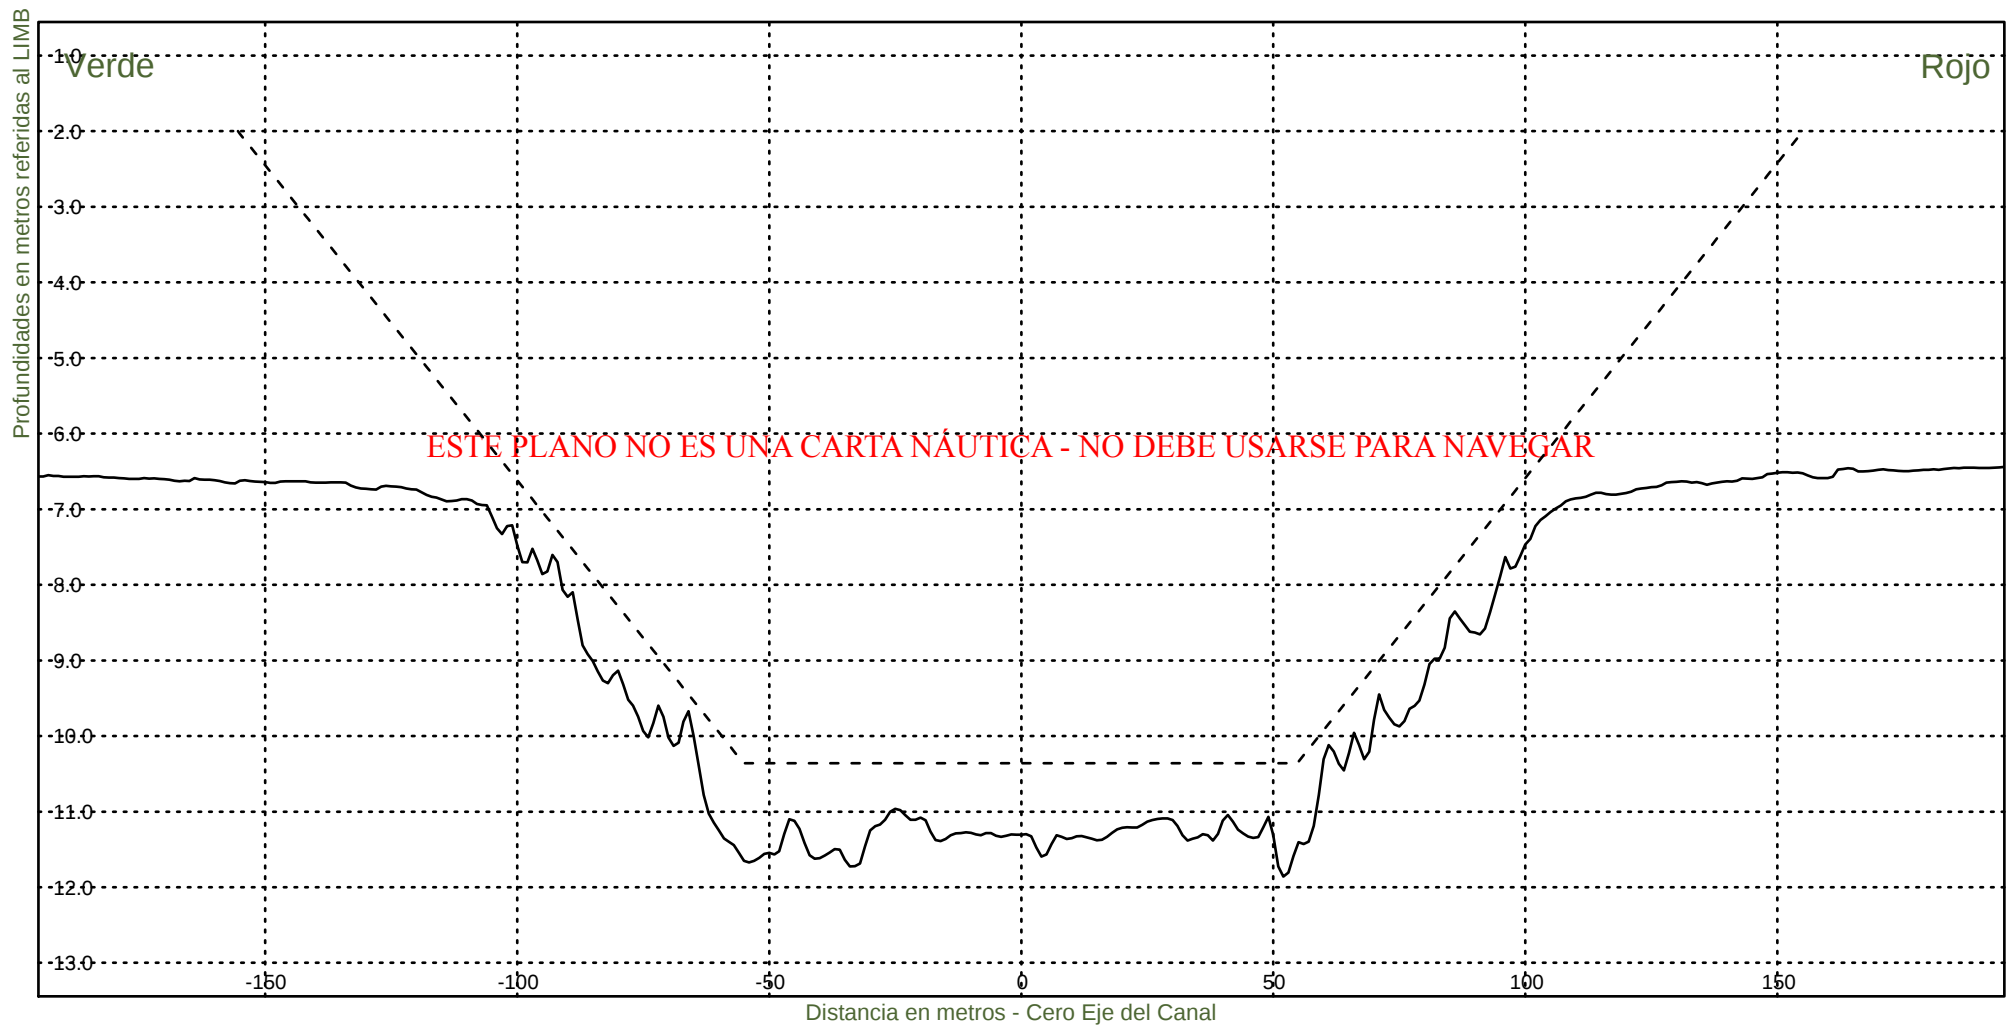KM 44600



Consorcio Boskalis - Dredging International



Ing. Alberto G. Palomar
REPRESENTANTE TECNICO

Comision Administradora del Rio de la Plata
Canal Martin Garcia

----- :Teorico 34 pies
——— :Batimetria Agosto 2024

Area Canal, KM 39.6-67.4
Hz 1: 1500
V 1: 100

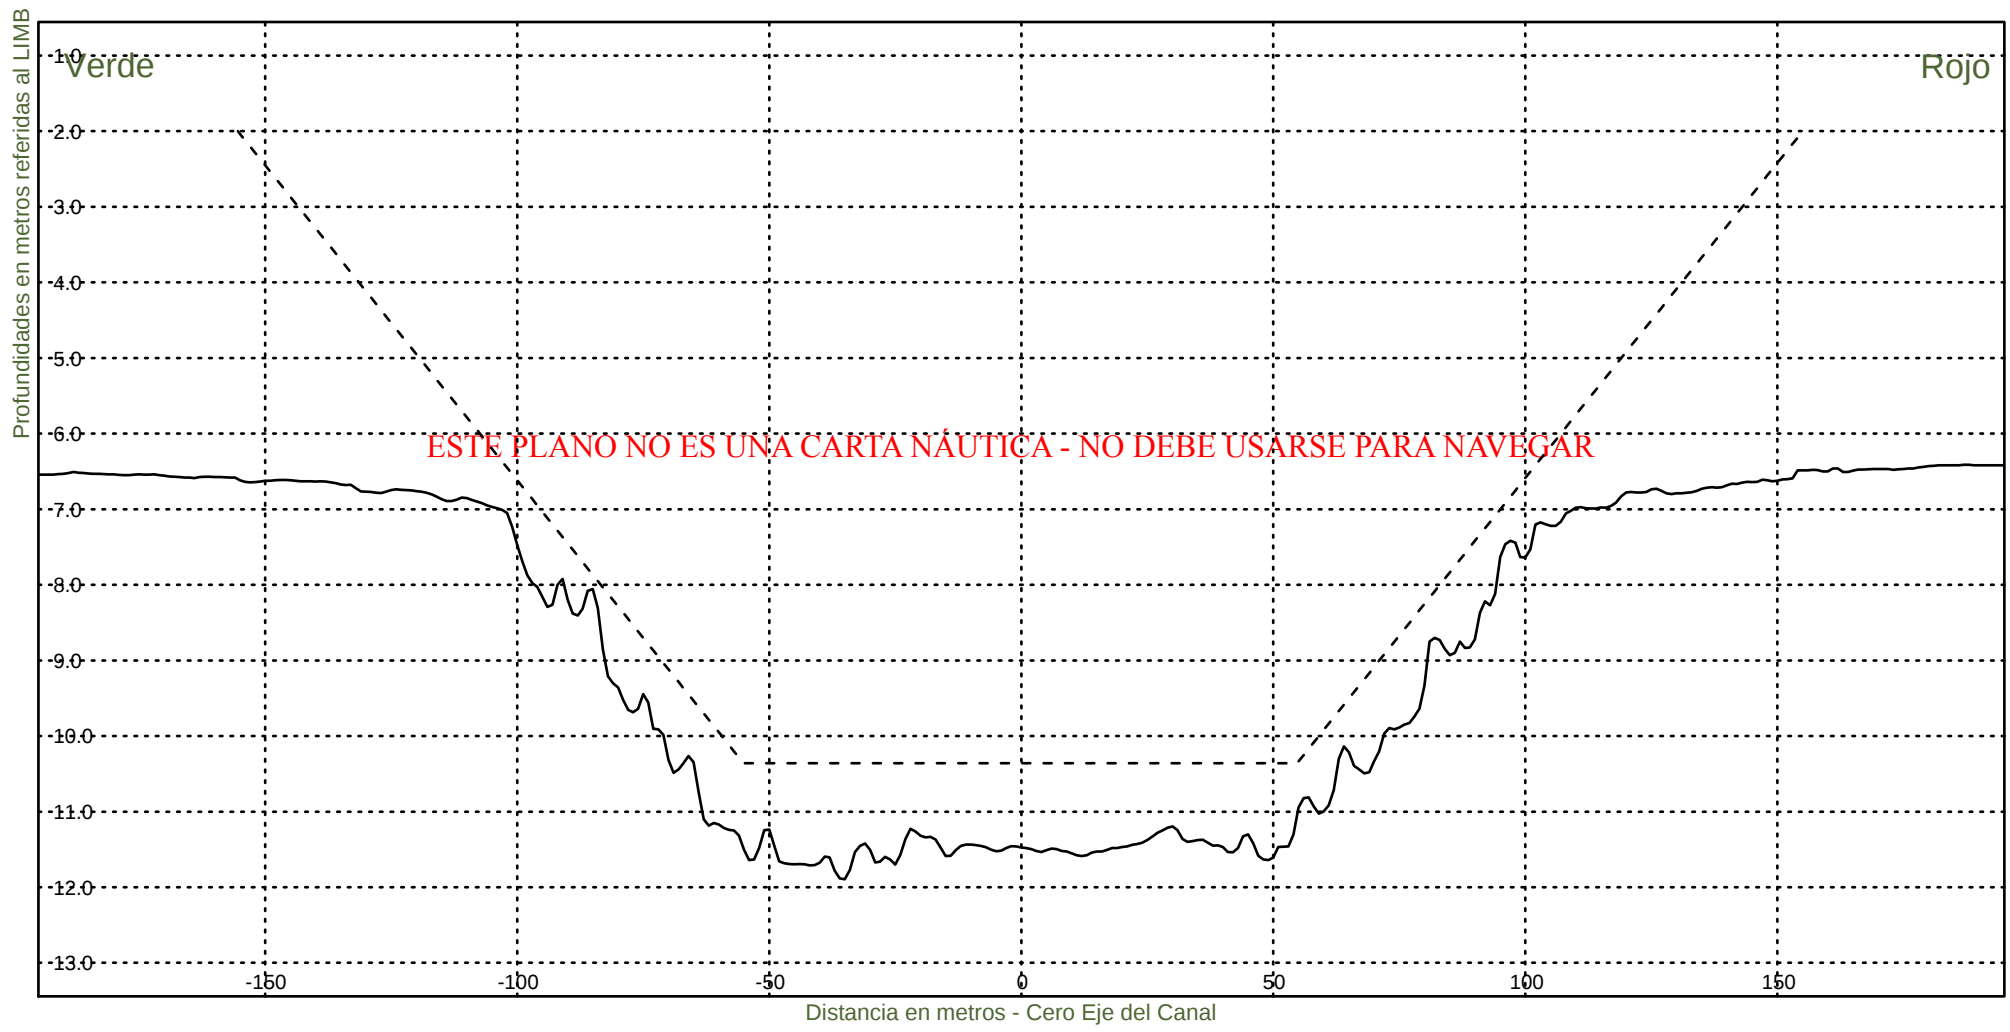KM 44800



Consorcio Boskalis - Dredging International



Ing. Alberto G. Palomar
REPRESENTANTE TECNICO

Comision Administradora del Rio de la Plata
Canal Martin Garcia

----- :Teorico 34 pies
——— :Batimetria Agosto 2024

Area Canal, KM 39.6-67.4
Hz 1: 1500
V 1: 100

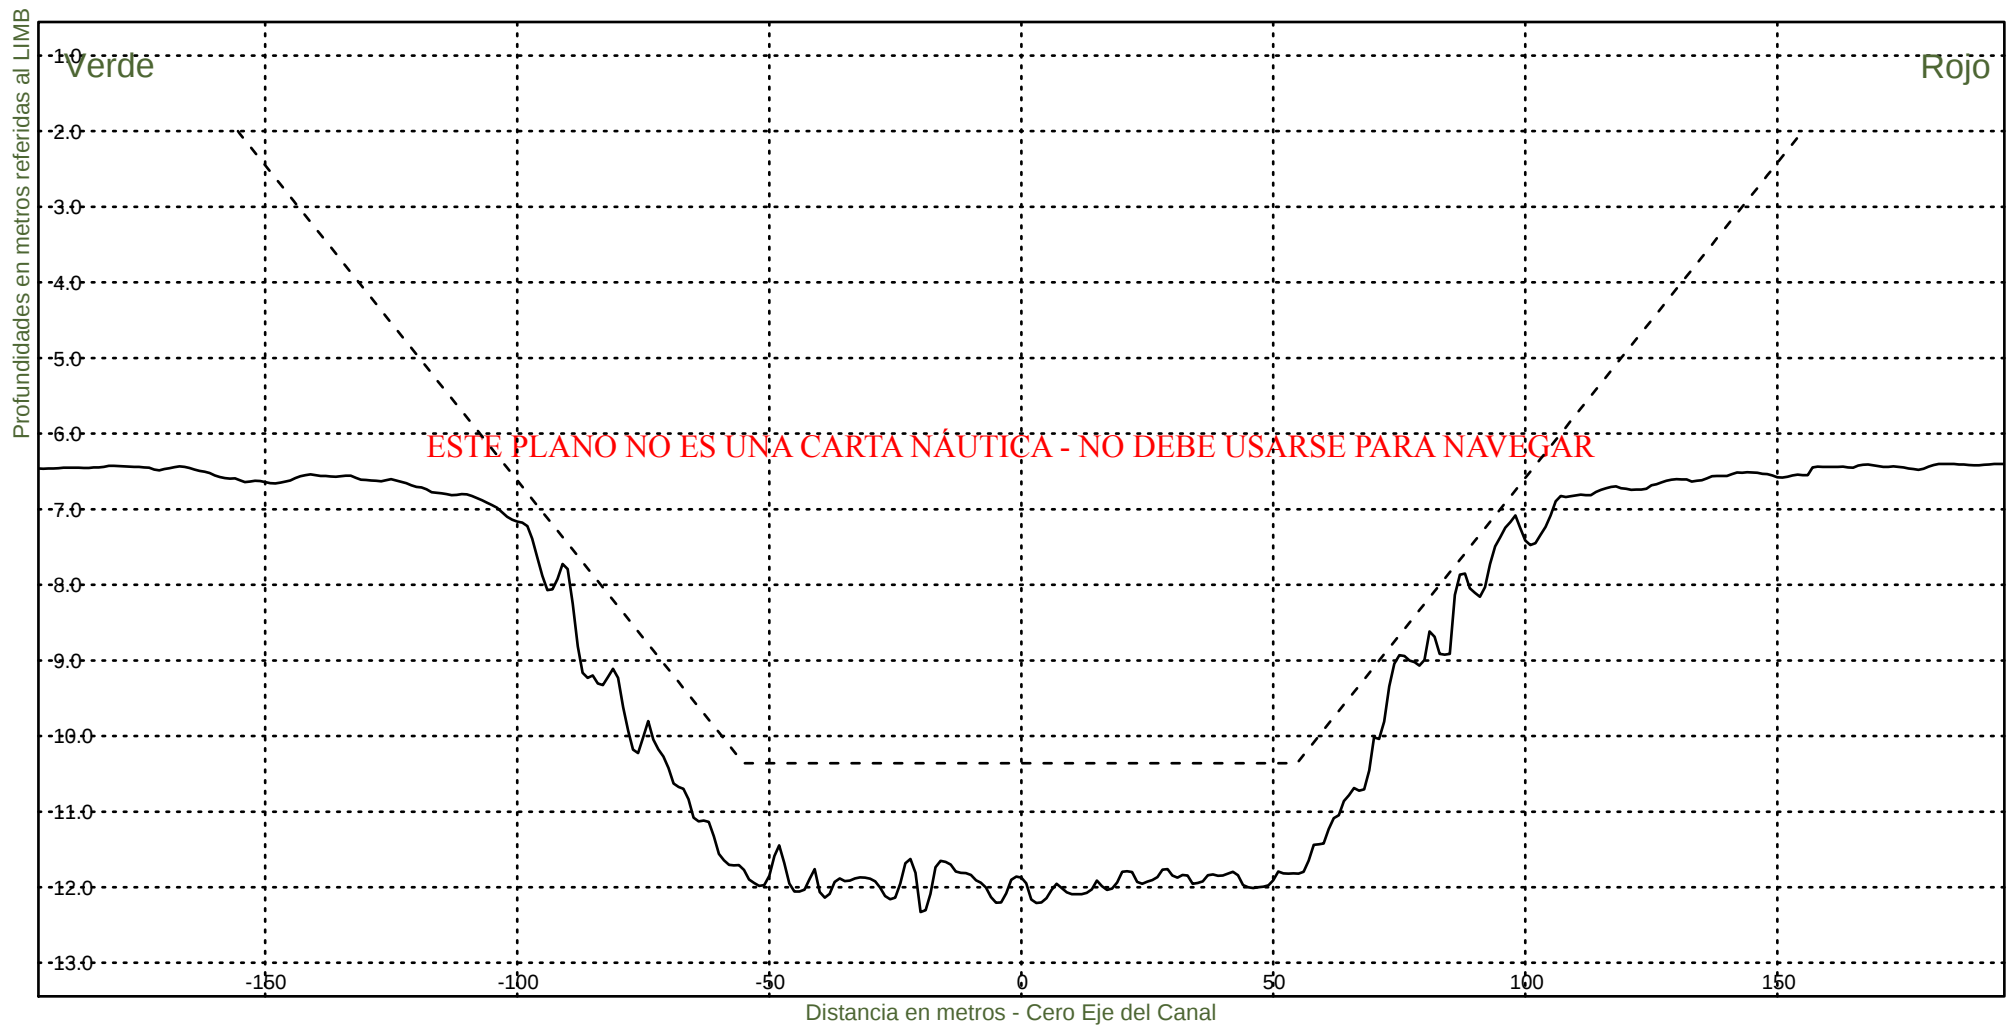KM 45000



Consorcio Boskalis - Dredging International



Ing. Alberto G. Palomar
REPRESENTANTE TECNICO

Comision Administradora del Rio de la Plata
Canal Martin Garcia

----- :Teorico 34 pies
——— :Batimetria Agosto 2024

Area Canal, KM 39.6-67.4
Hz 1: 1500
V 1: 100

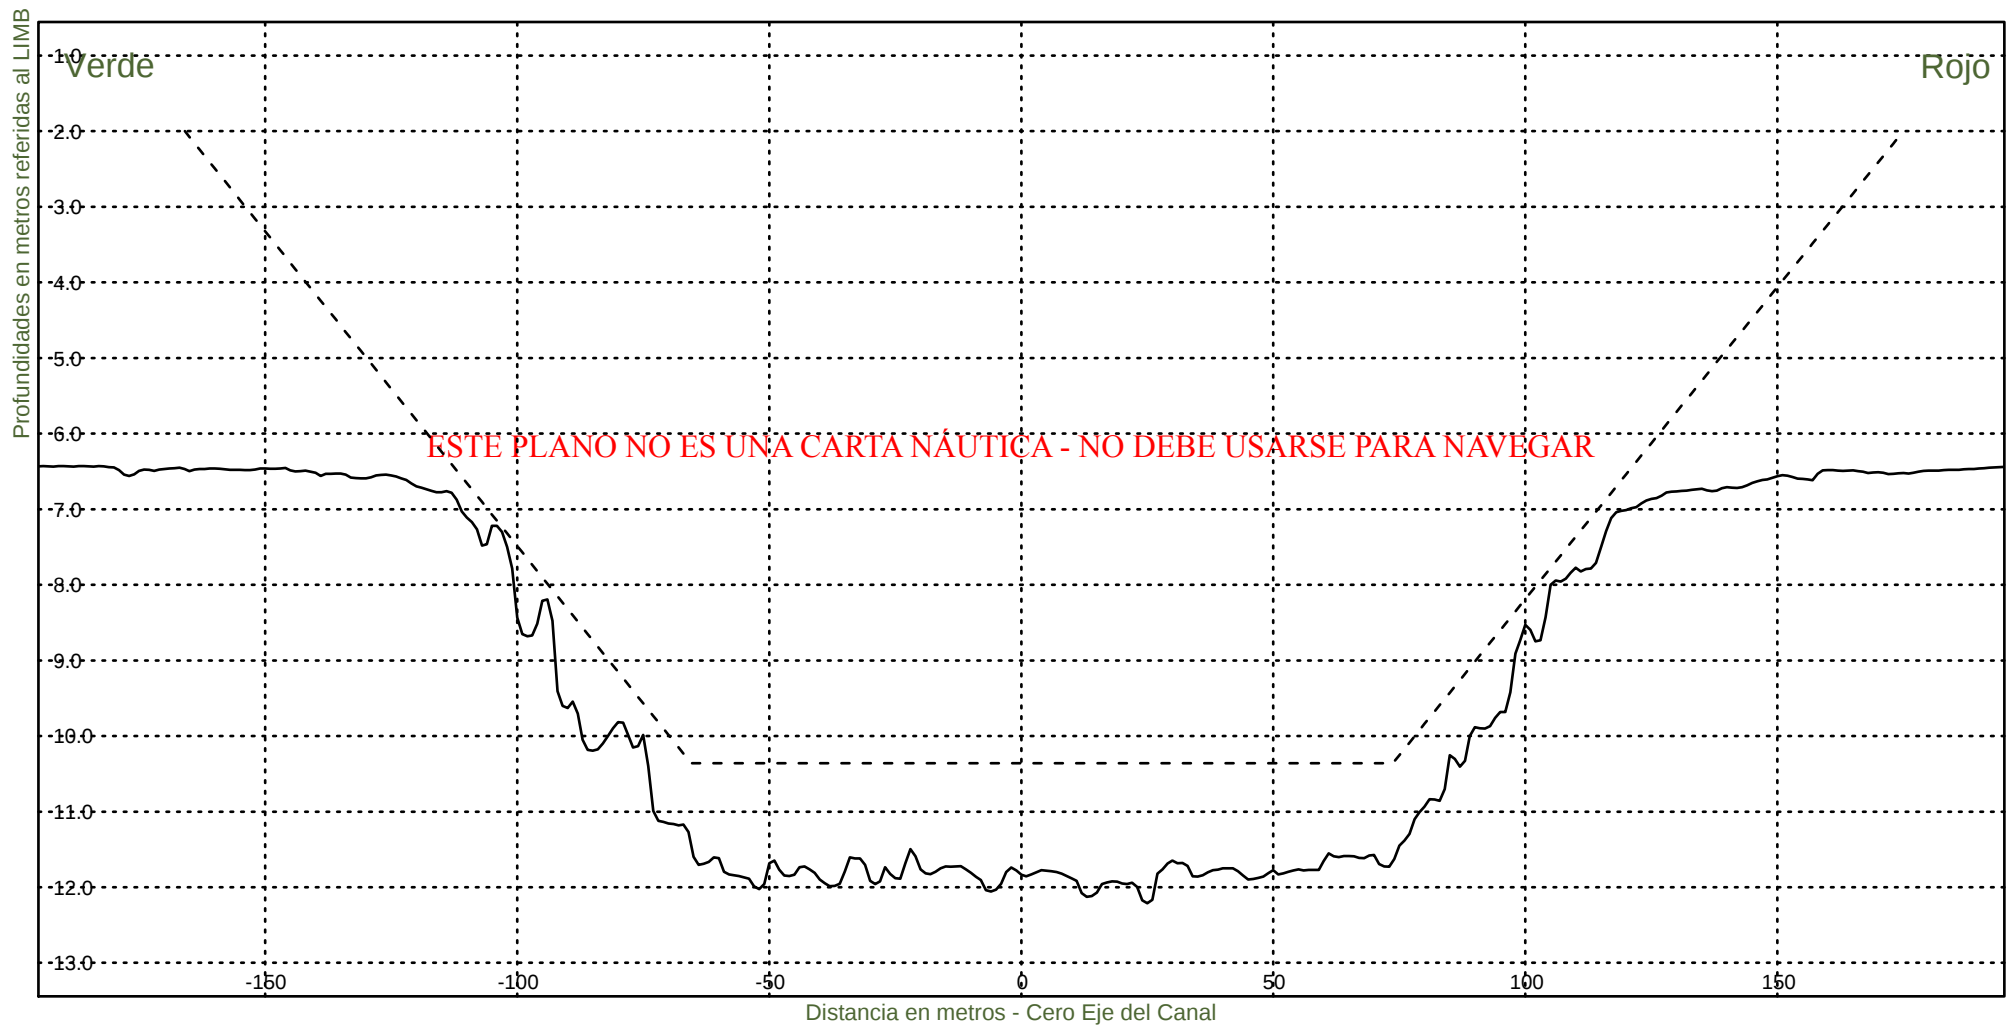KM 45200



Consorcio Boskalis - Dredging International


Ing. Alberto G. Palomar
REPRESENTANTE TECNICO

Comision Administradora del Rio de la Plata
Canal Martin Garcia

----- :Teorico 34 pies
——— :Batimetria Agosto 2024

Area Canal, KM 39.6-67.4
Hz 1: 1500
V 1: 100

KM 45400



Consorcio Boskalis - Dredging International



Ing. Alberto G. Palomar
REPRESENTANTE TECNICO

Comision Administradora del Rio de la Plata
Canal Martin Garcia

----- :Teorico 34 pies
————— :Batimetria Agosto 2024

Area Canal, KM 39.6-67.4
Hz 1: 1500
V 1: 100

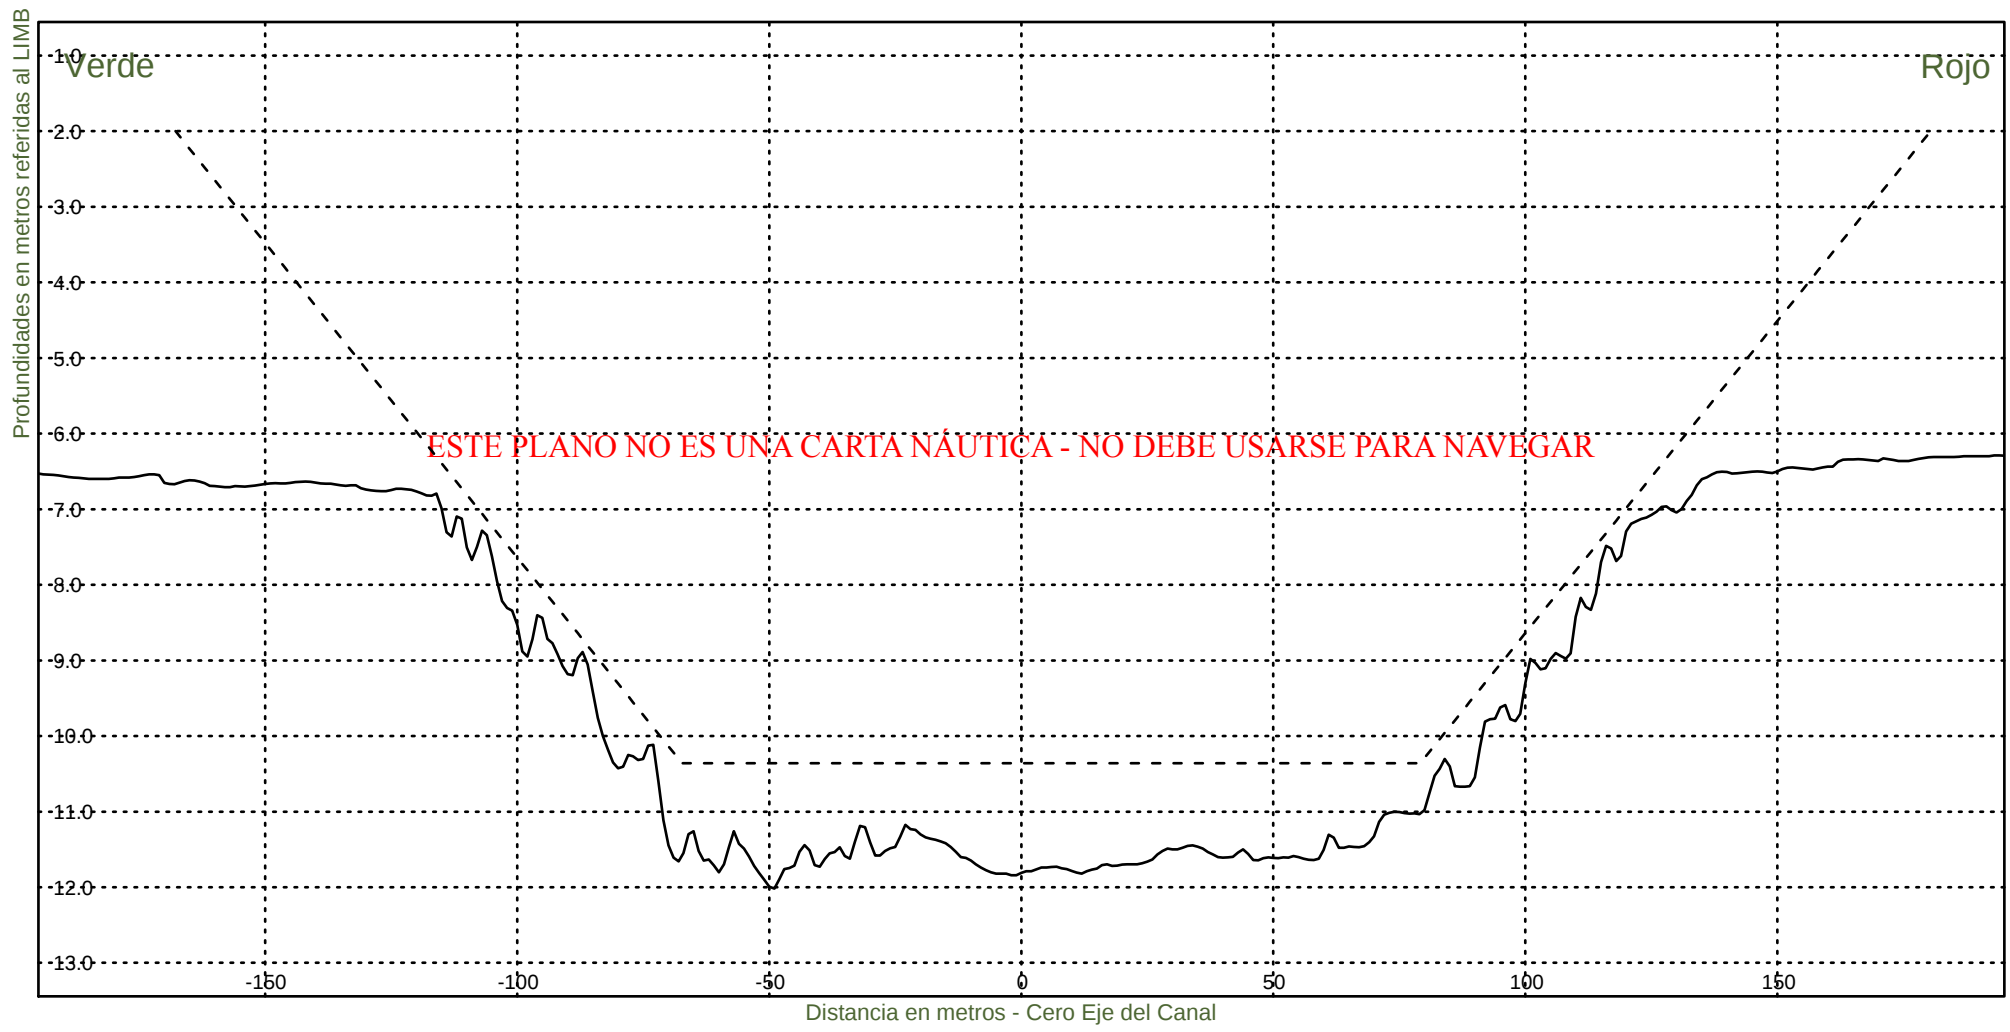KM 45600



Consorcio Boskalis - Dredging International



Ing. Alberto G. Palomar
REPRESENTANTE TECNICO

Comision Administradora del Rio de la Plata
Canal Martin Garcia

----- :Teorico 34 pies
———— :Batimetria Agosto 2024

Area Canal, KM 39.6-67.4
Hz 1: 1500
V 1: 100

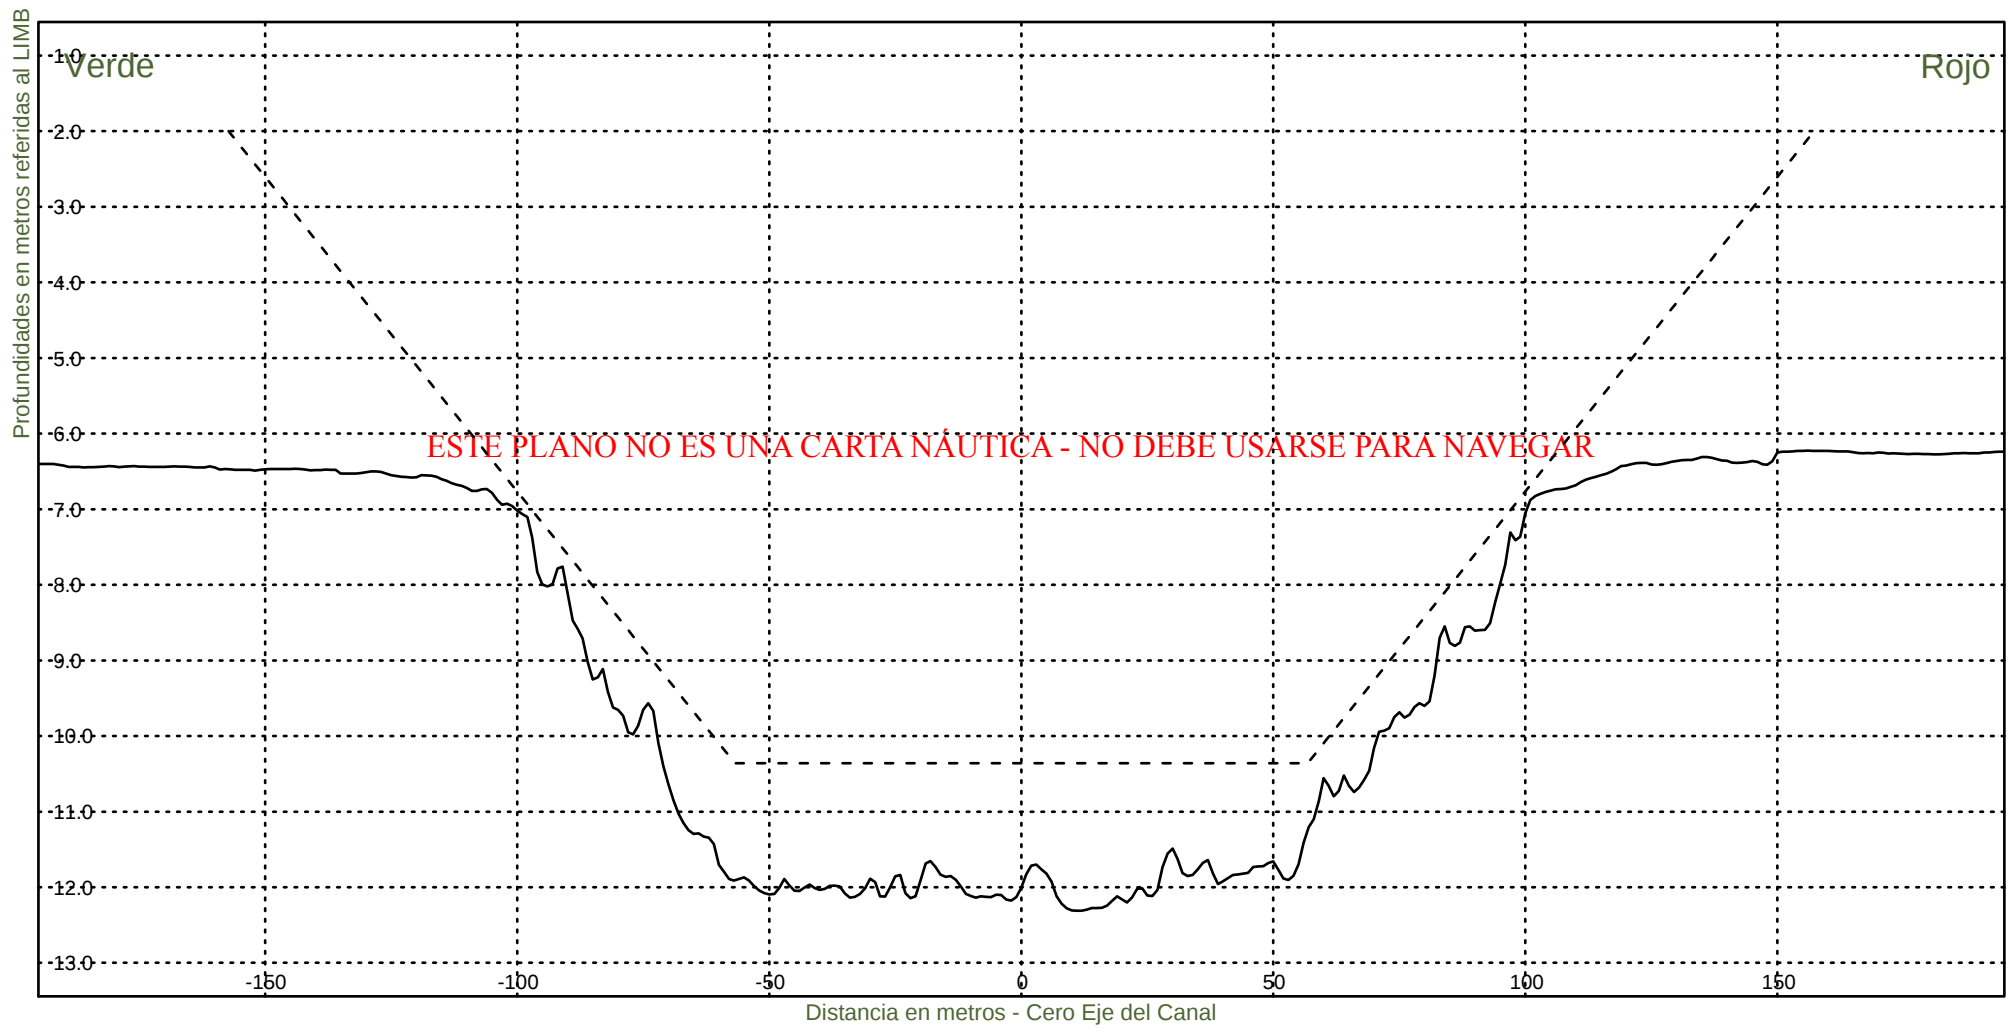KM 45800



Consorcio Boskalis - Dredging International



Ing. Alberto G. Palomar
REPRESENTANTE TECNICO

Comision Administradora del Rio de la Plata
Canal Martin Garcia

----- :Teorico 34 pies
————— :Batimetria Agosto 2024

Area Canal, KM 39.6-67.4
Hz 1: 1500
V 1: 100

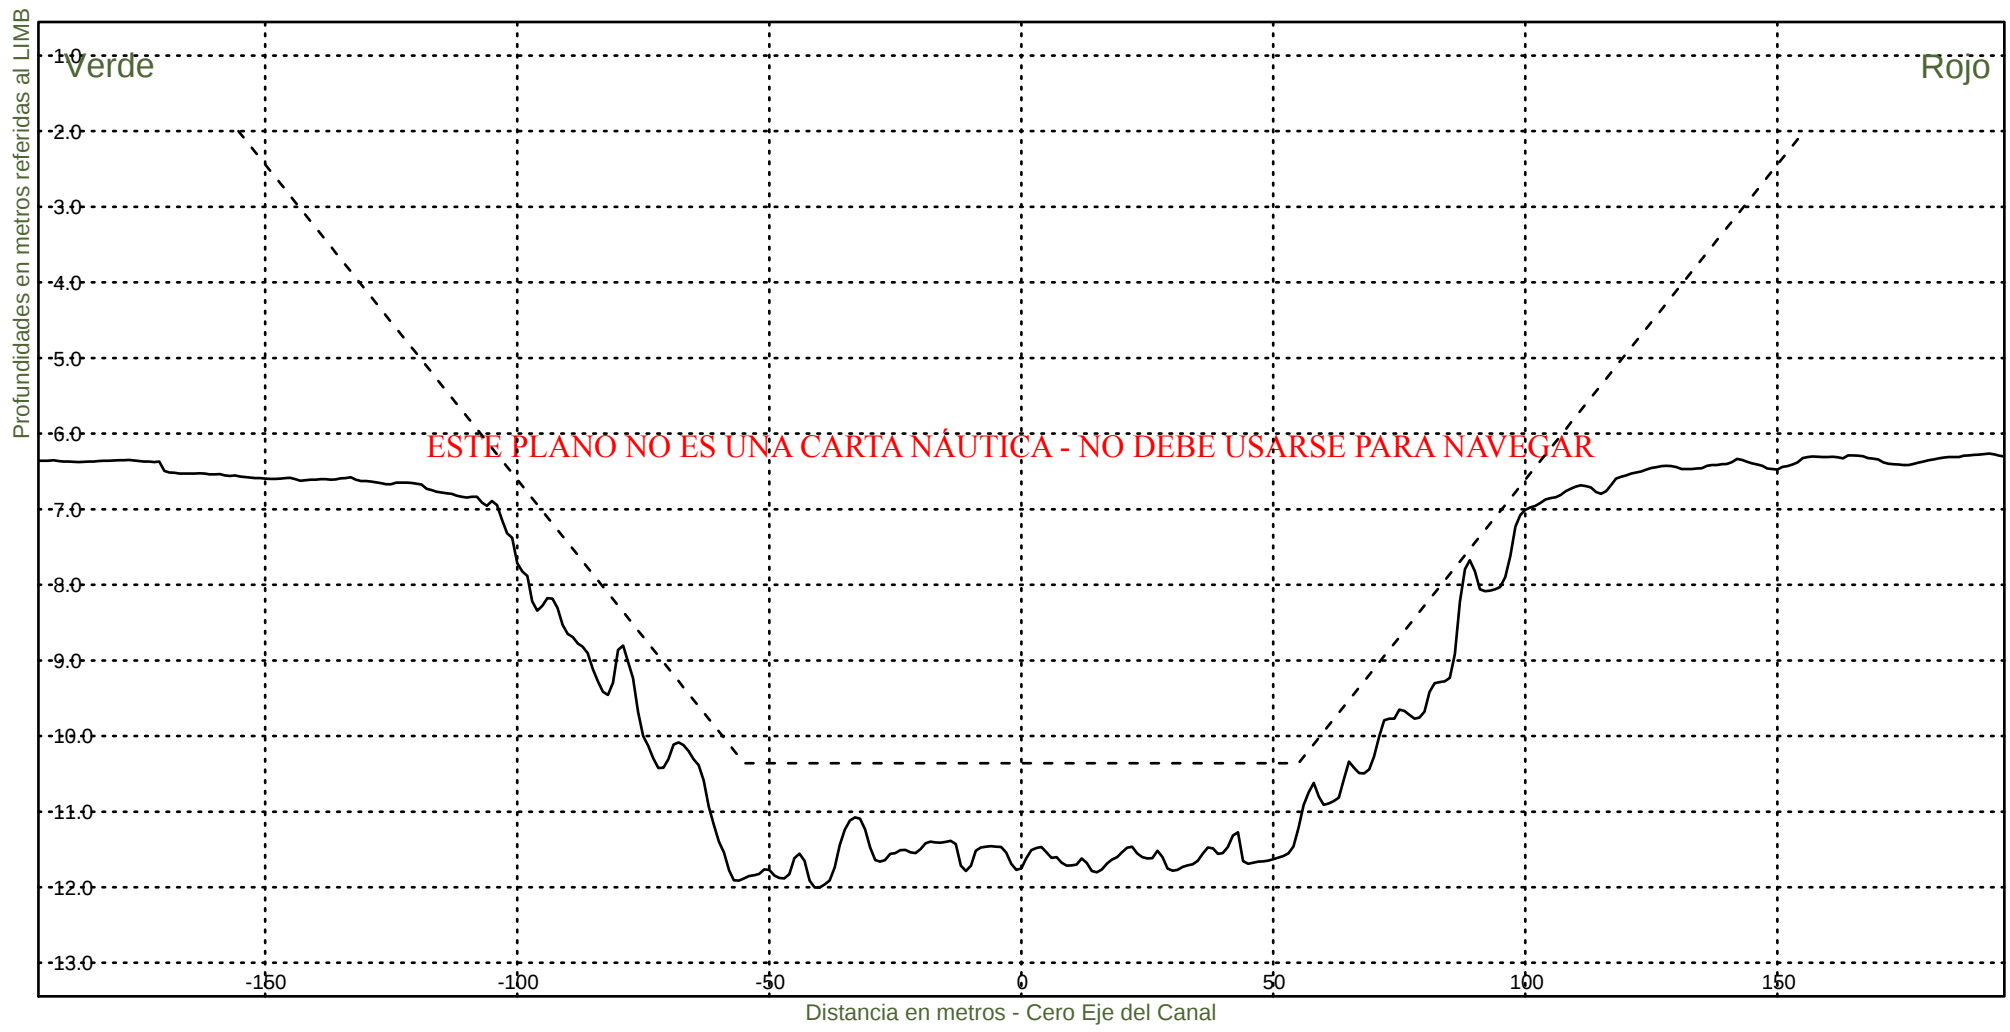KM 46000



Consorcio Boskalis - Dredging International



Ing. Alberto G. Palomar
REPRESENTANTE TECNICO

Comision Administradora del Rio de la Plata
Canal Martin Garcia

----- :Teorico 34 pies
——— :Batimetria Agosto 2024

Area Canal, KM 39.6-67.4
Hz 1: 1500
V 1: 100

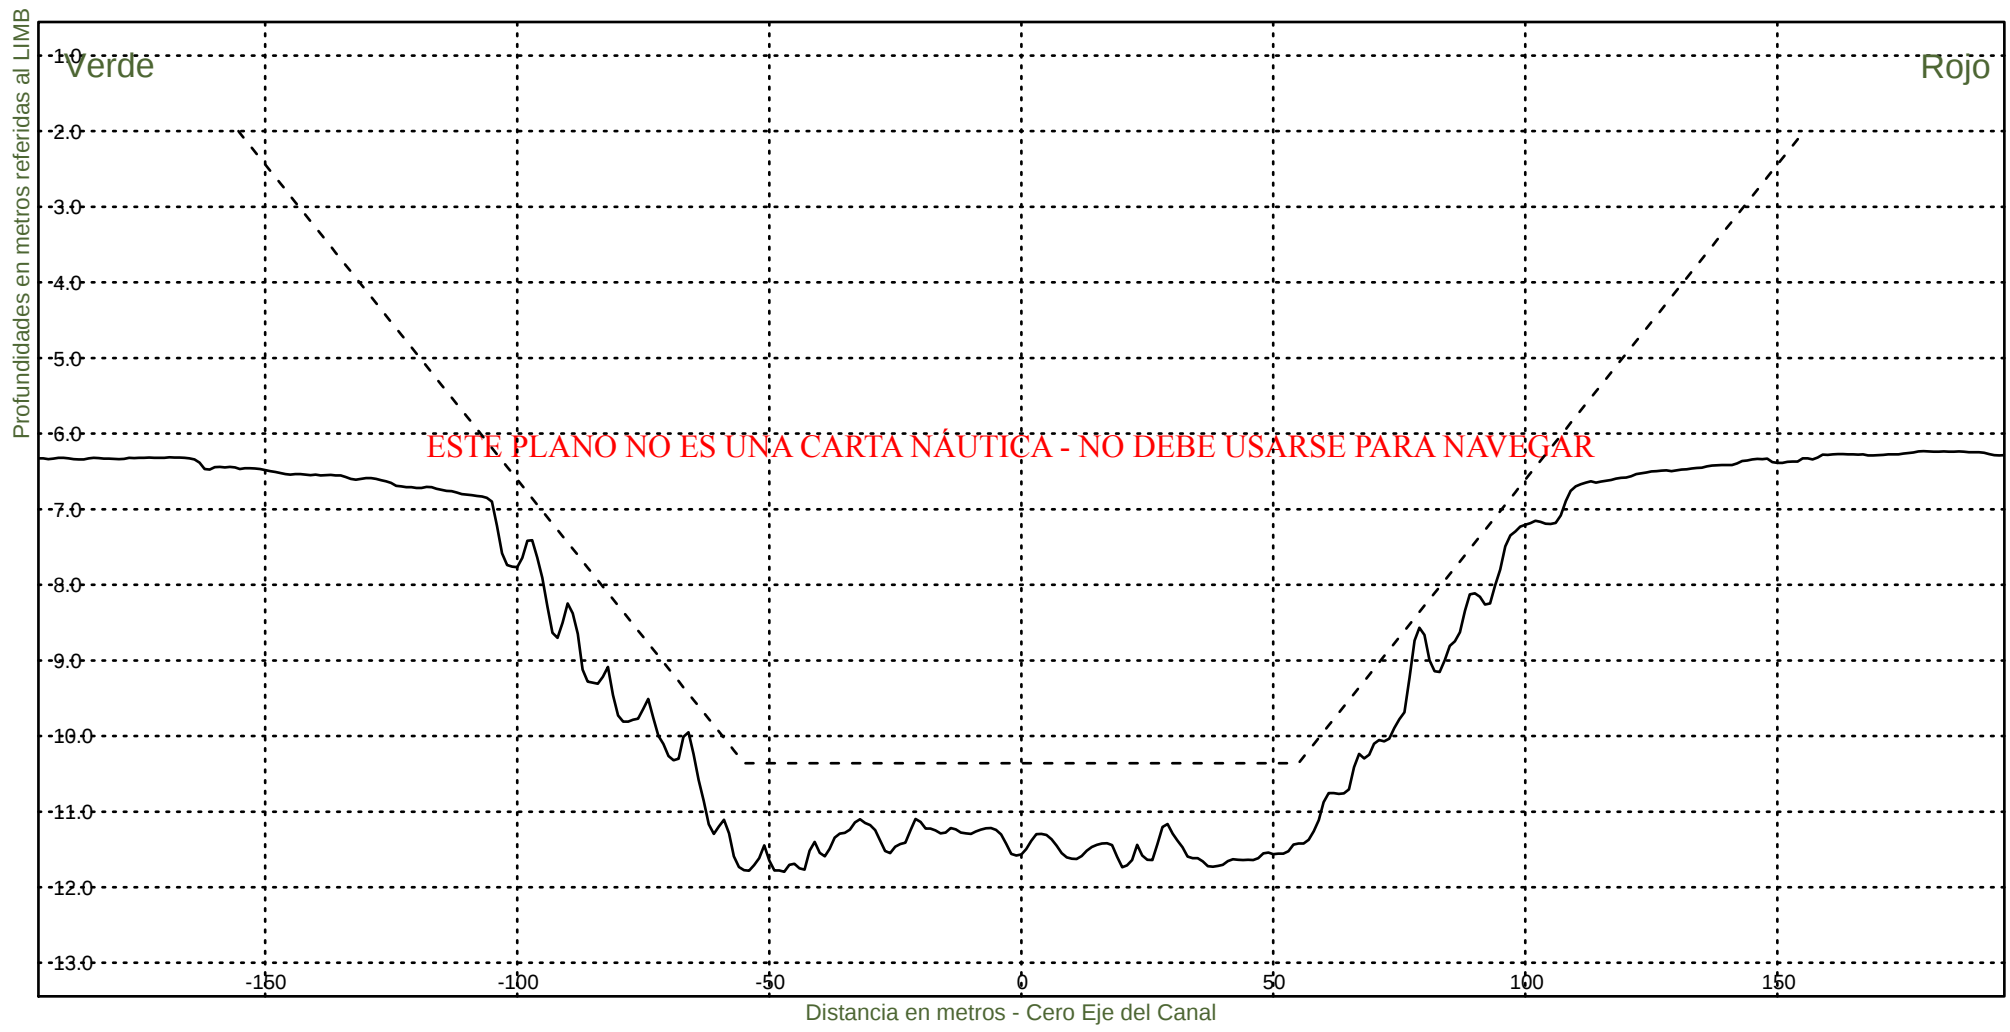KM 46200



Consorcio Boskalis - Dredging International



Ing. Alberto G. Palomar
REPRESENTANTE TECNICO

Comision Administradora del Rio de la Plata
Canal Martin Garcia

----- :Teorico 34 pies
——— :Batimetria Agosto 2024

Area Canal, KM 39.6-67.4
Hz 1: 1500
V 1: 100

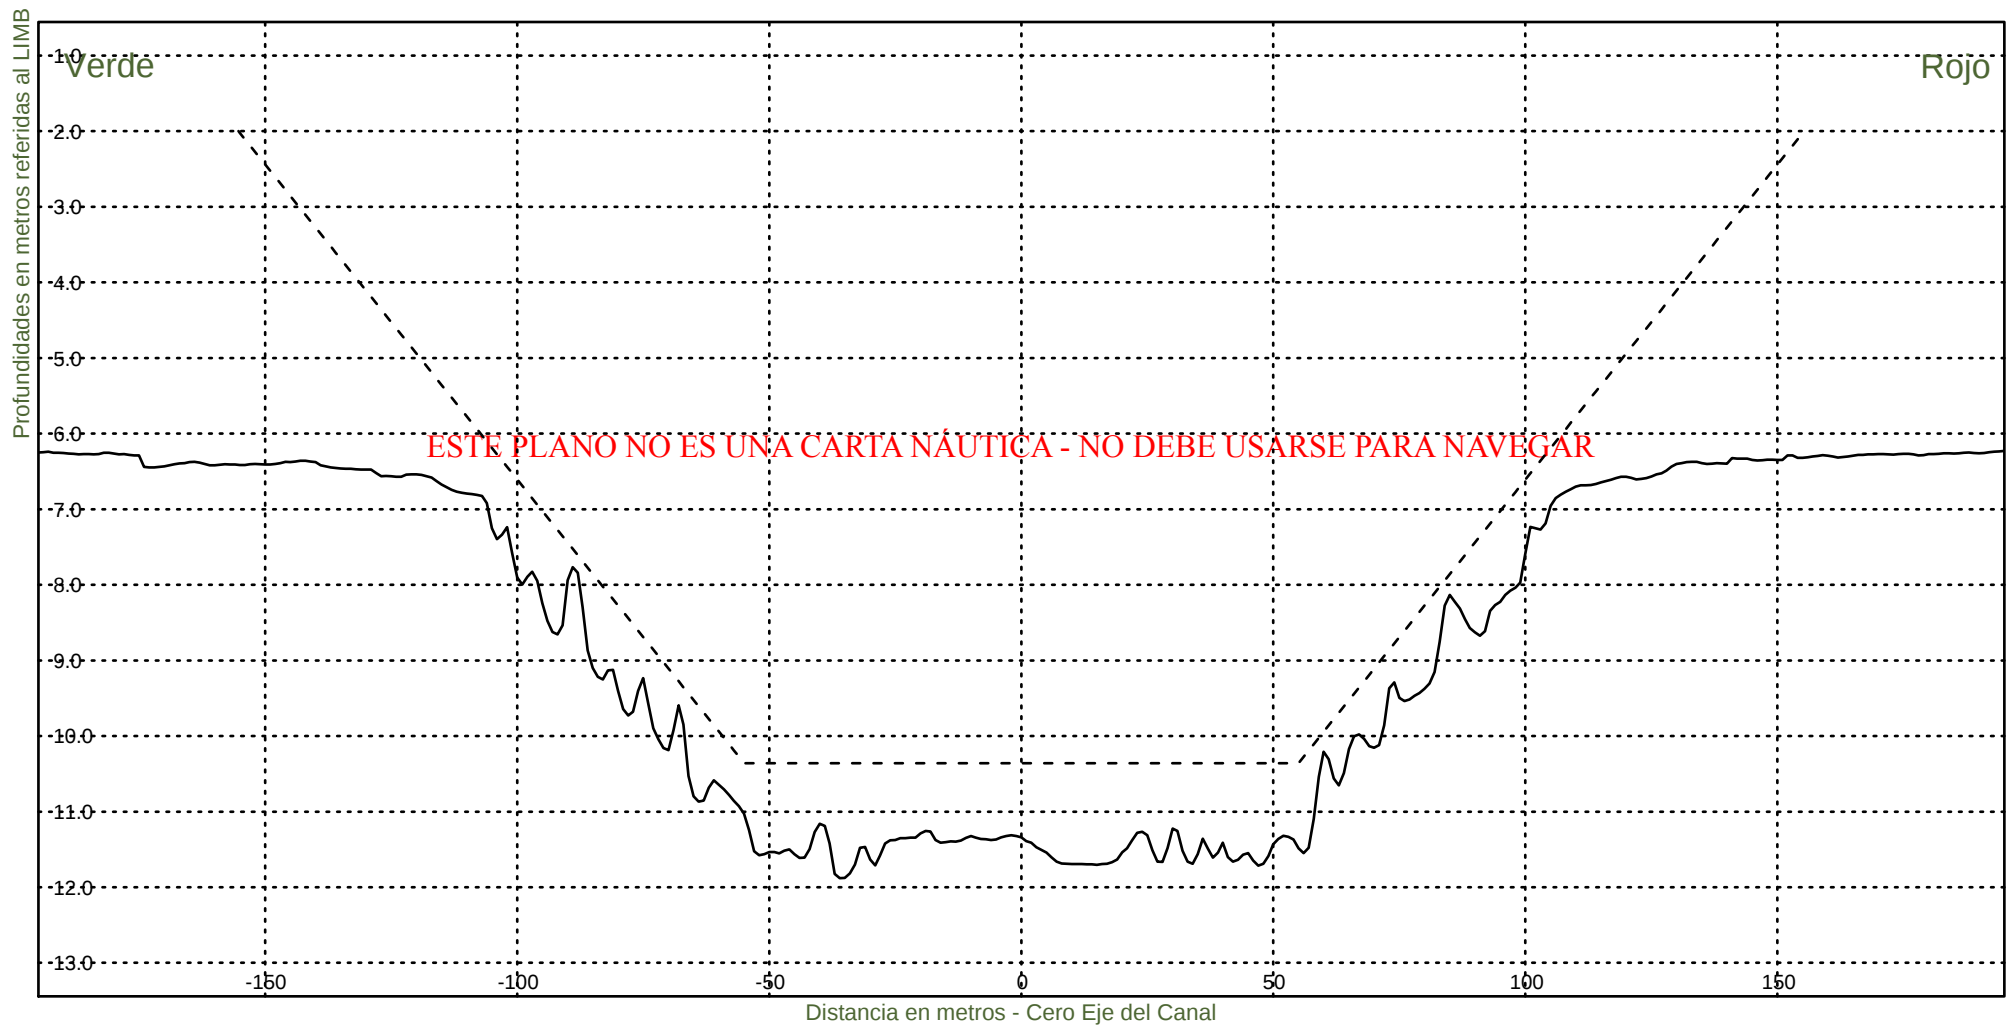KM 46400



Consorcio Boskalis - Dredging International



Ing. Alberto G. Palomar
REPRESENTANTE TECNICO

Comision Administradora del Rio de la Plata
Canal Martin Garcia

----- :Teorico 34 pies
——— :Batimetria Agosto 2024

Area Canal, KM 39.6-67.4
Hz 1: 1500
V 1: 100

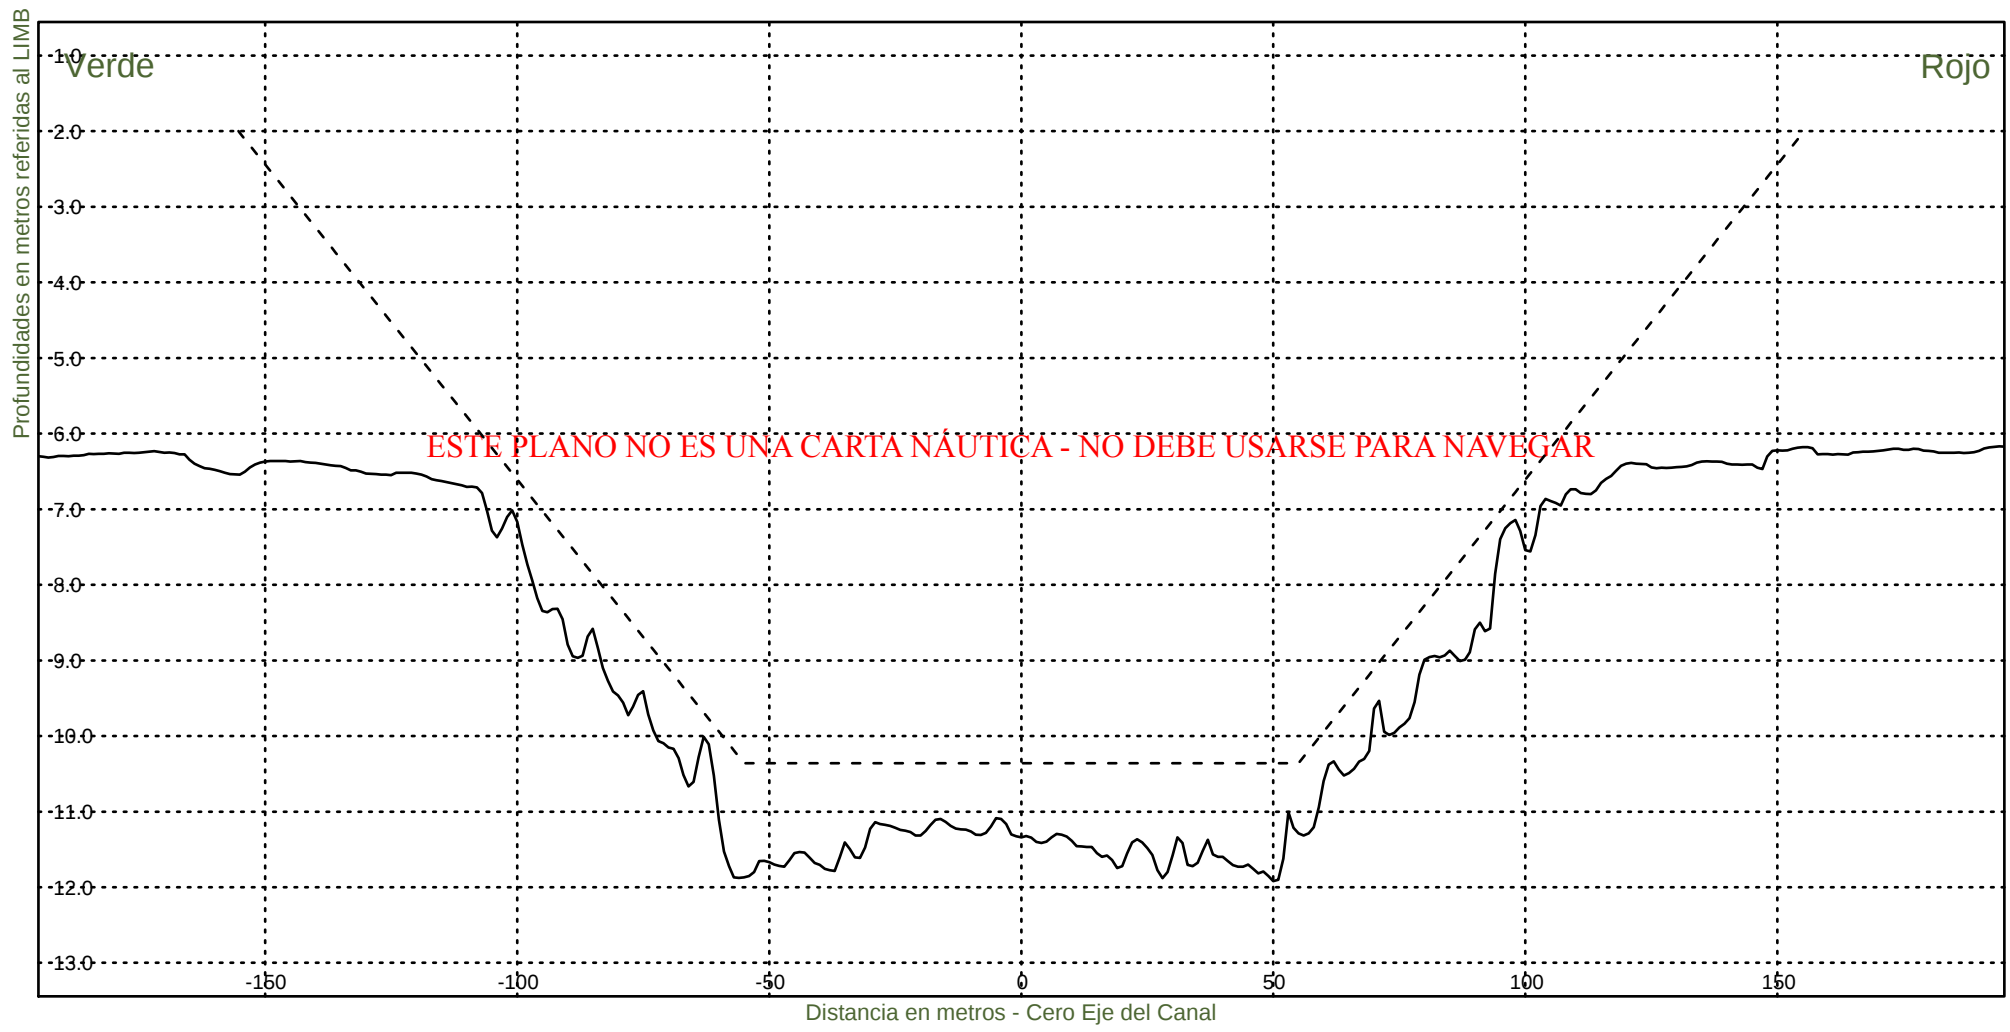KM 46600



Consorcio Boskalis - Dredging International



Ing. Alberto G. Palomar
REPRESENTANTE TECNICO

Comision Administradora del Rio de la Plata
Canal Martin Garcia

----- :Teorico 34 pies
——— :Batimetria Agosto 2024

Area Canal, KM 39.6-67.4
Hz 1: 1500
V 1: 100

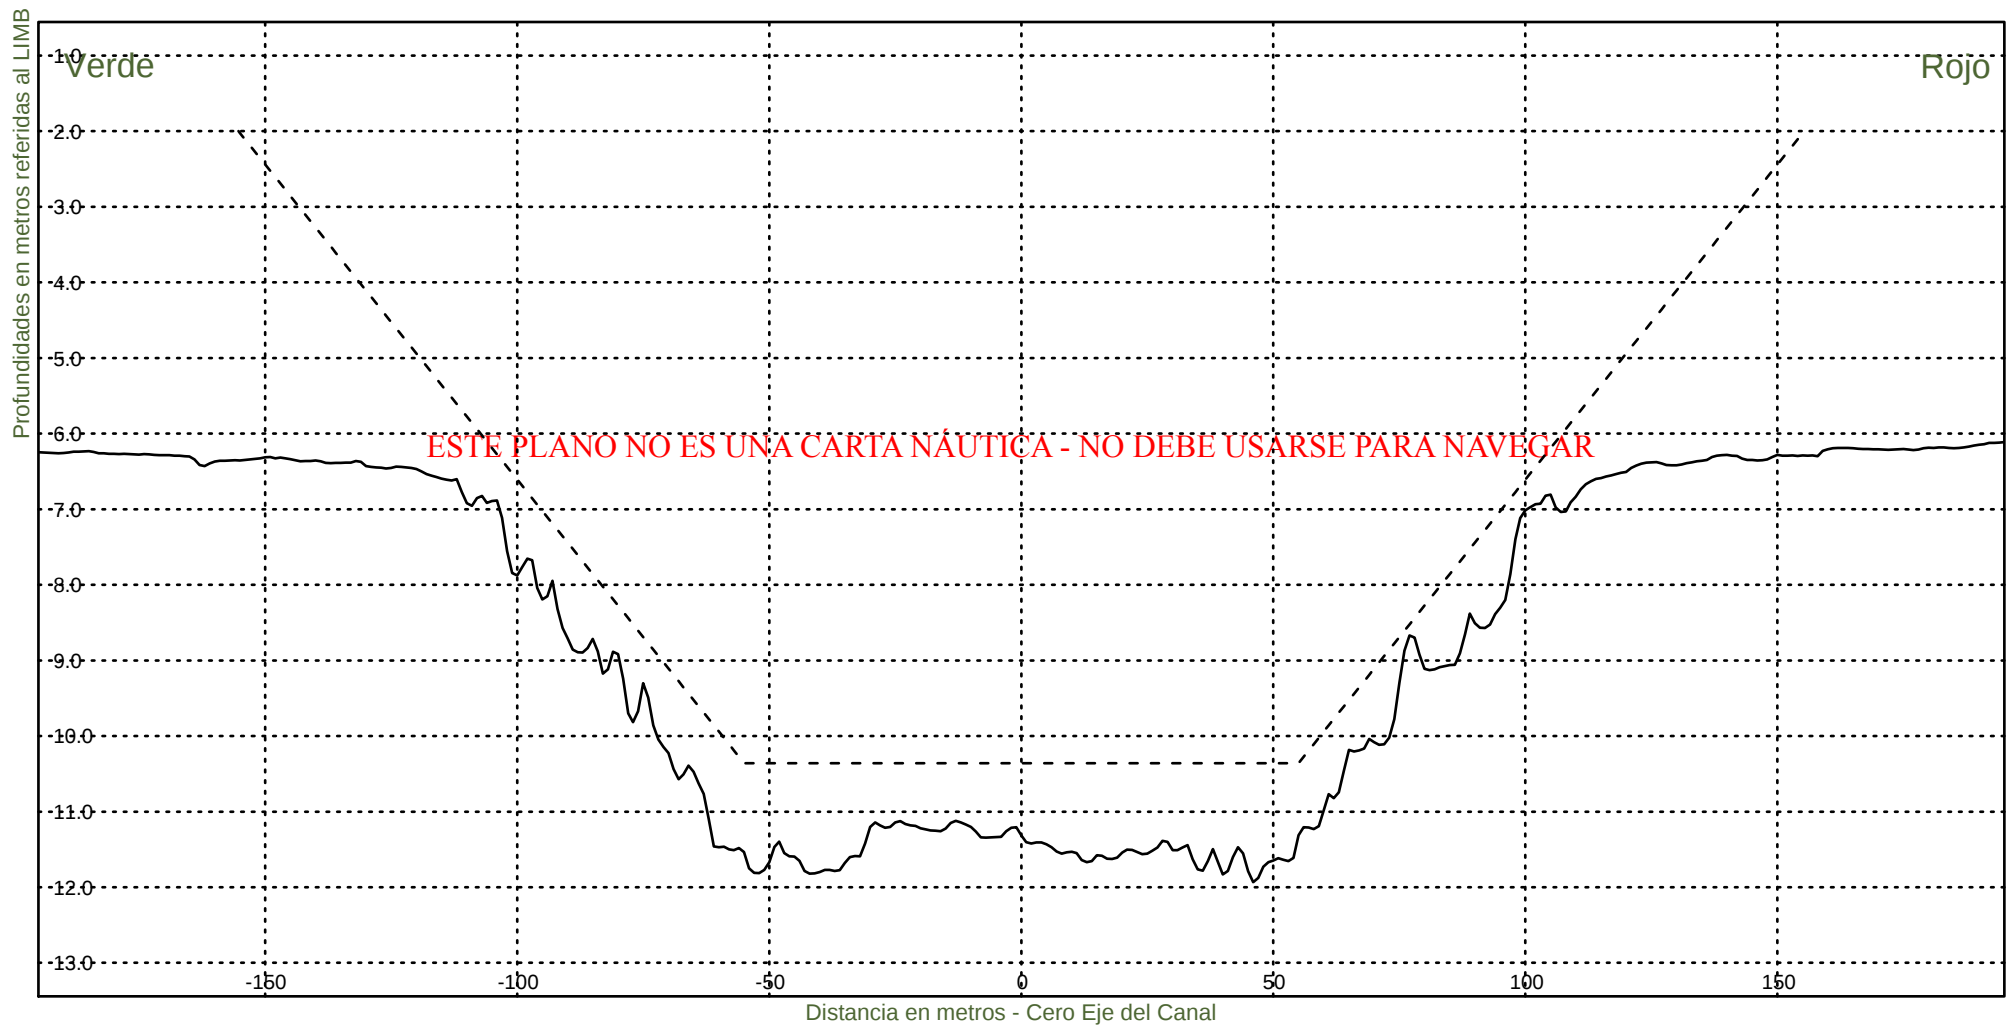KM 46800



Consorcio Boskalis - Dredging International



Ing. Alberto G. Palomar
REPRESENTANTE TECNICO

Comision Administradora del Rio de la Plata
Canal Martin Garcia

----- :Teorico 34 pies
——— :Batimetria Agosto 2024

Area Canal, KM 39.6-67.4
Hz 1: 1500
V 1: 100

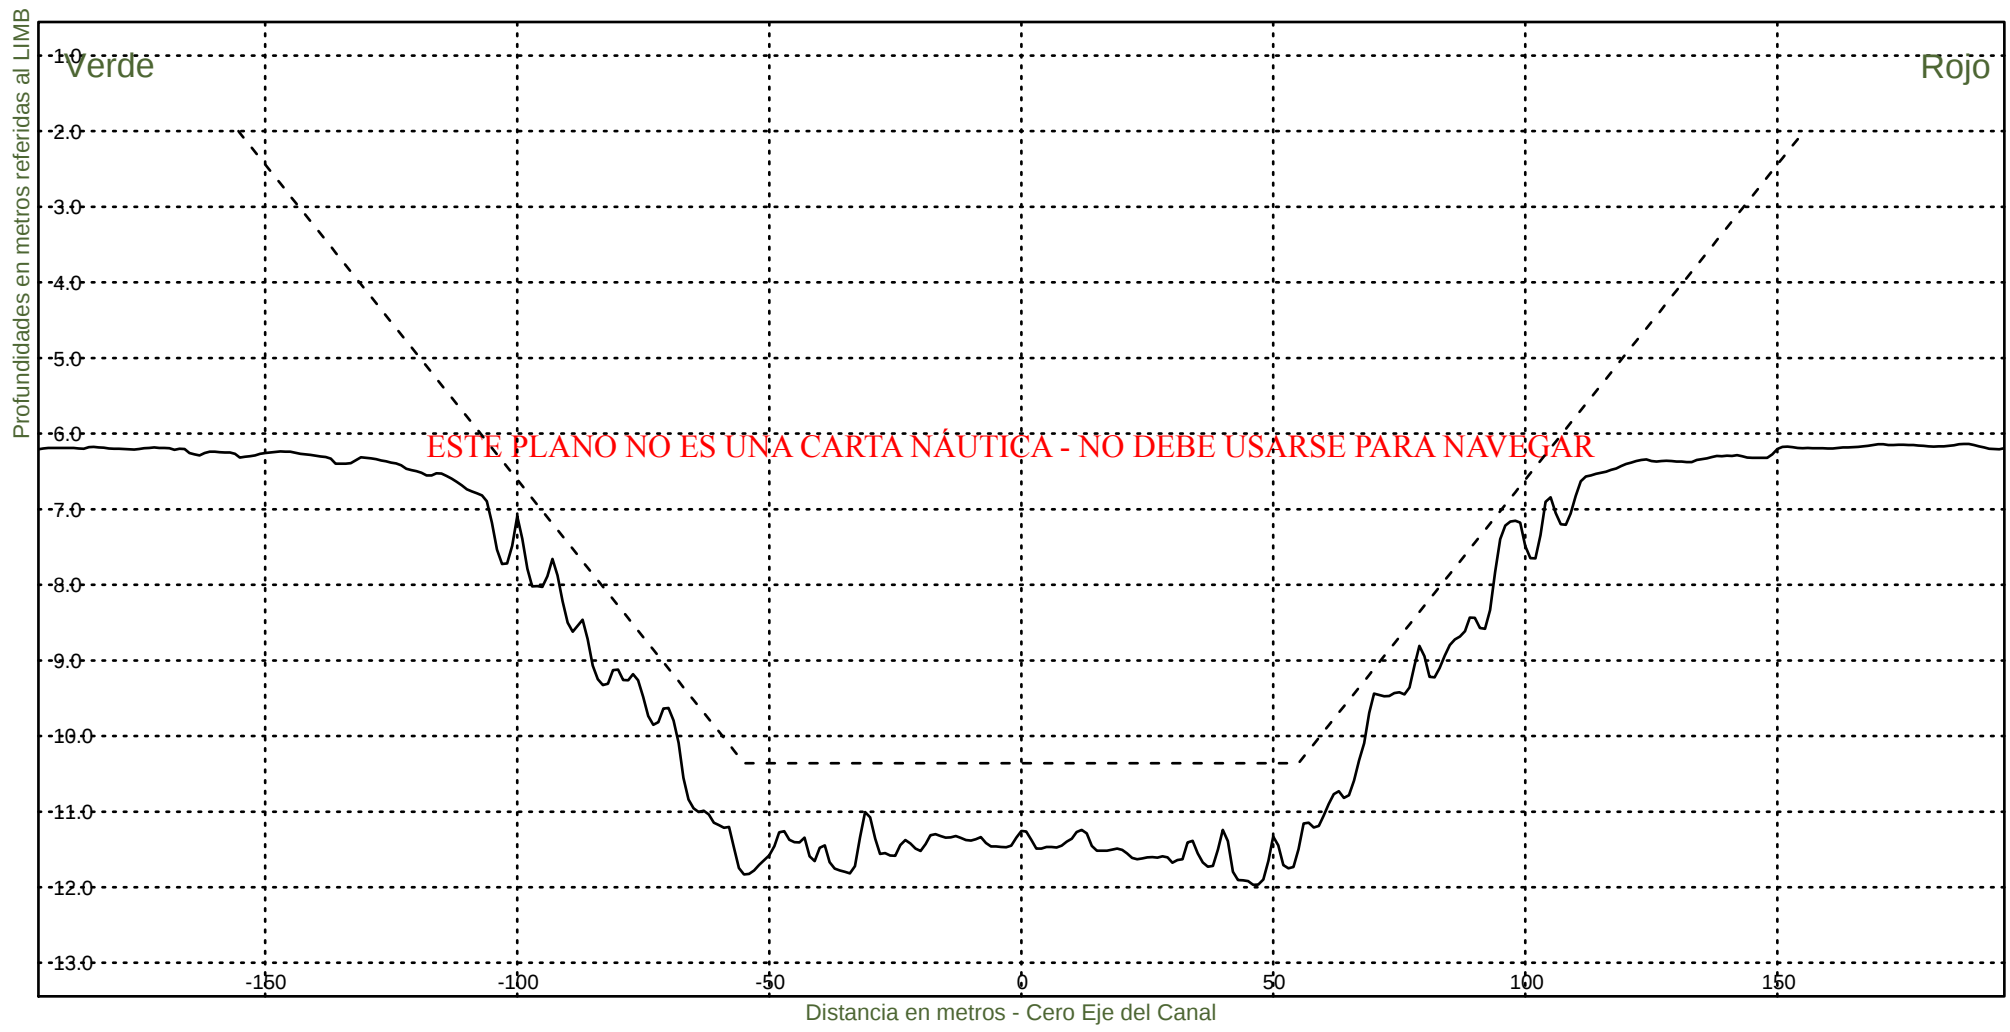KM 47000



Consorcio Boskalis - Dredging International



Ing. Alberto G. Palomar
REPRESENTANTE TECNICO

Comision Administradora del Rio de la Plata
Canal Martin Garcia

----- :Teorico 34 pies
——— :Batimetria Agosto 2024

Area Canal, KM 39.6-67.4
Hz 1: 1500
V 1: 100

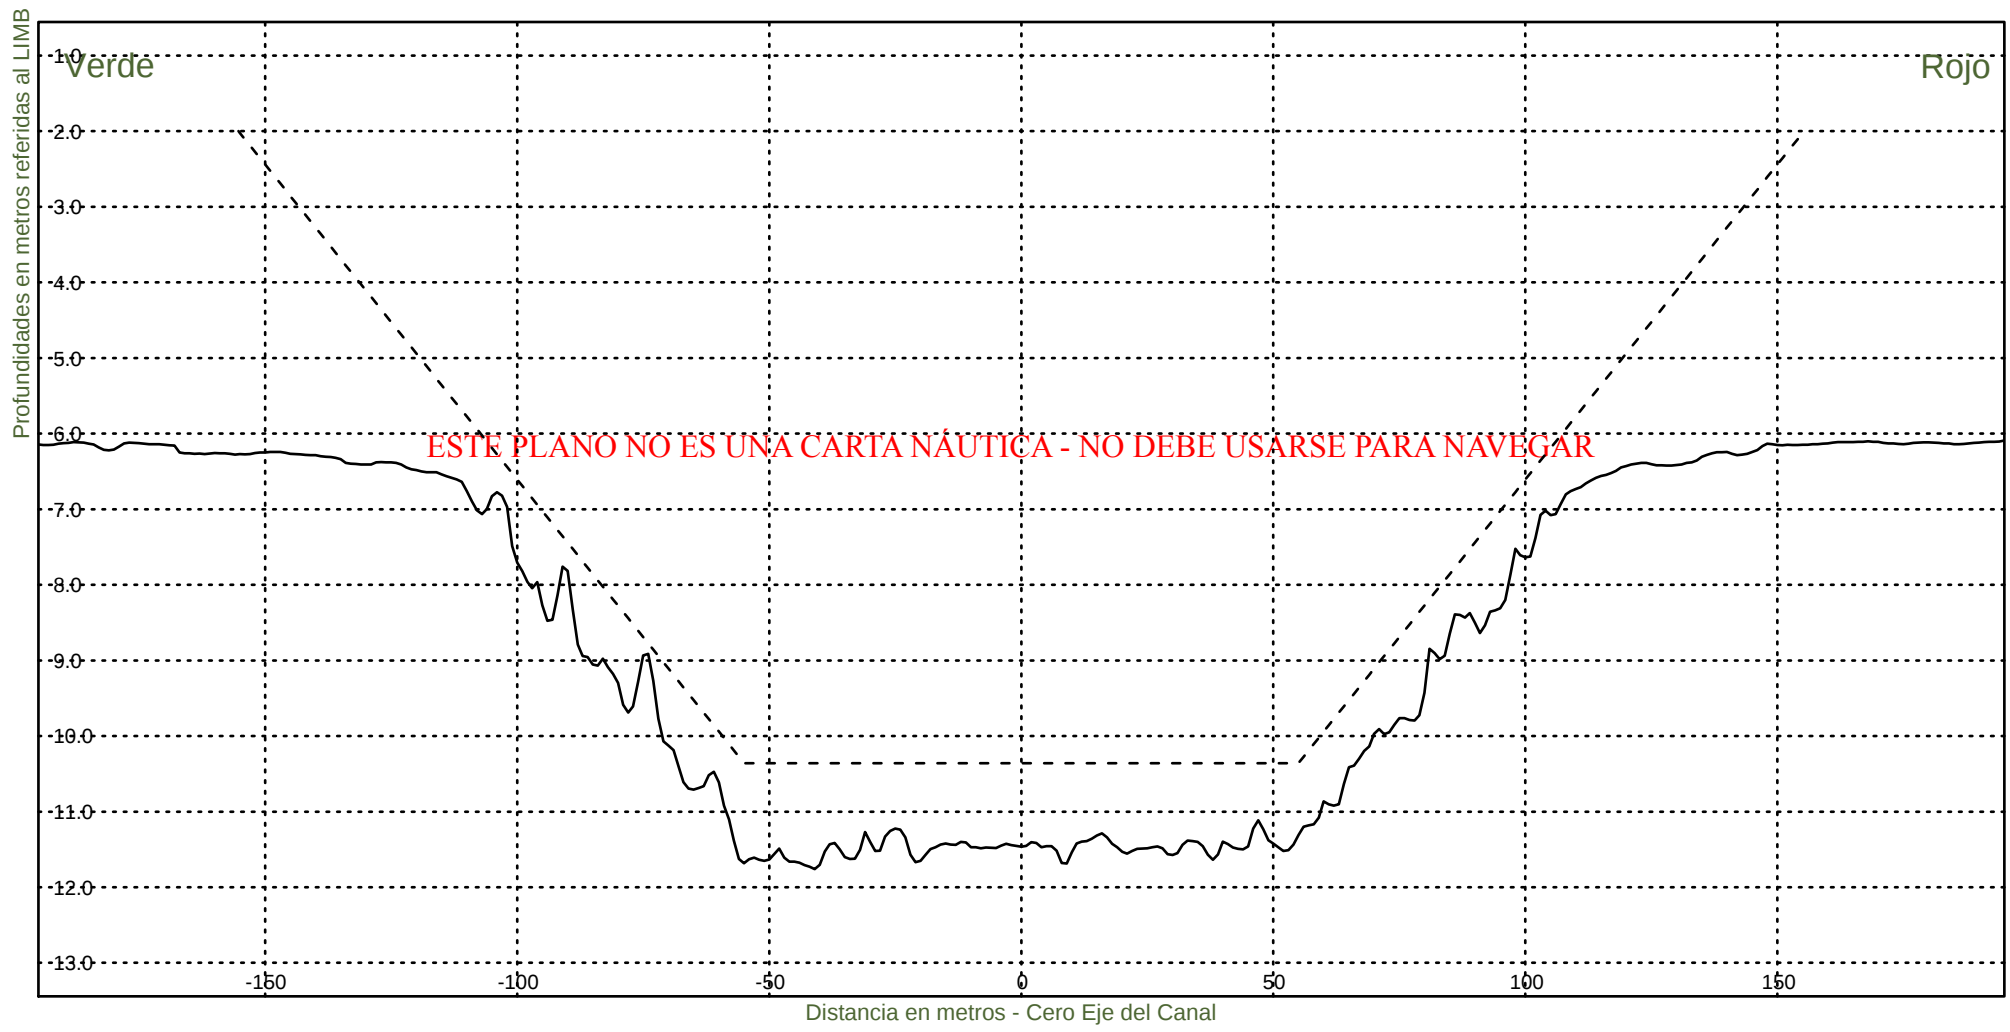KM 47200



Consorcio Boskalis - Dredging International



Ing. Alberto G. Palomar
REPRESENTANTE TECNICO

Comision Administradora del Rio de la Plata
Canal Martin Garcia

----- :Teorico 34 pies
————— :Batimetria Agosto 2024

Area Canal, KM 39.6-67.4
Hz 1: 1500
V 1: 100

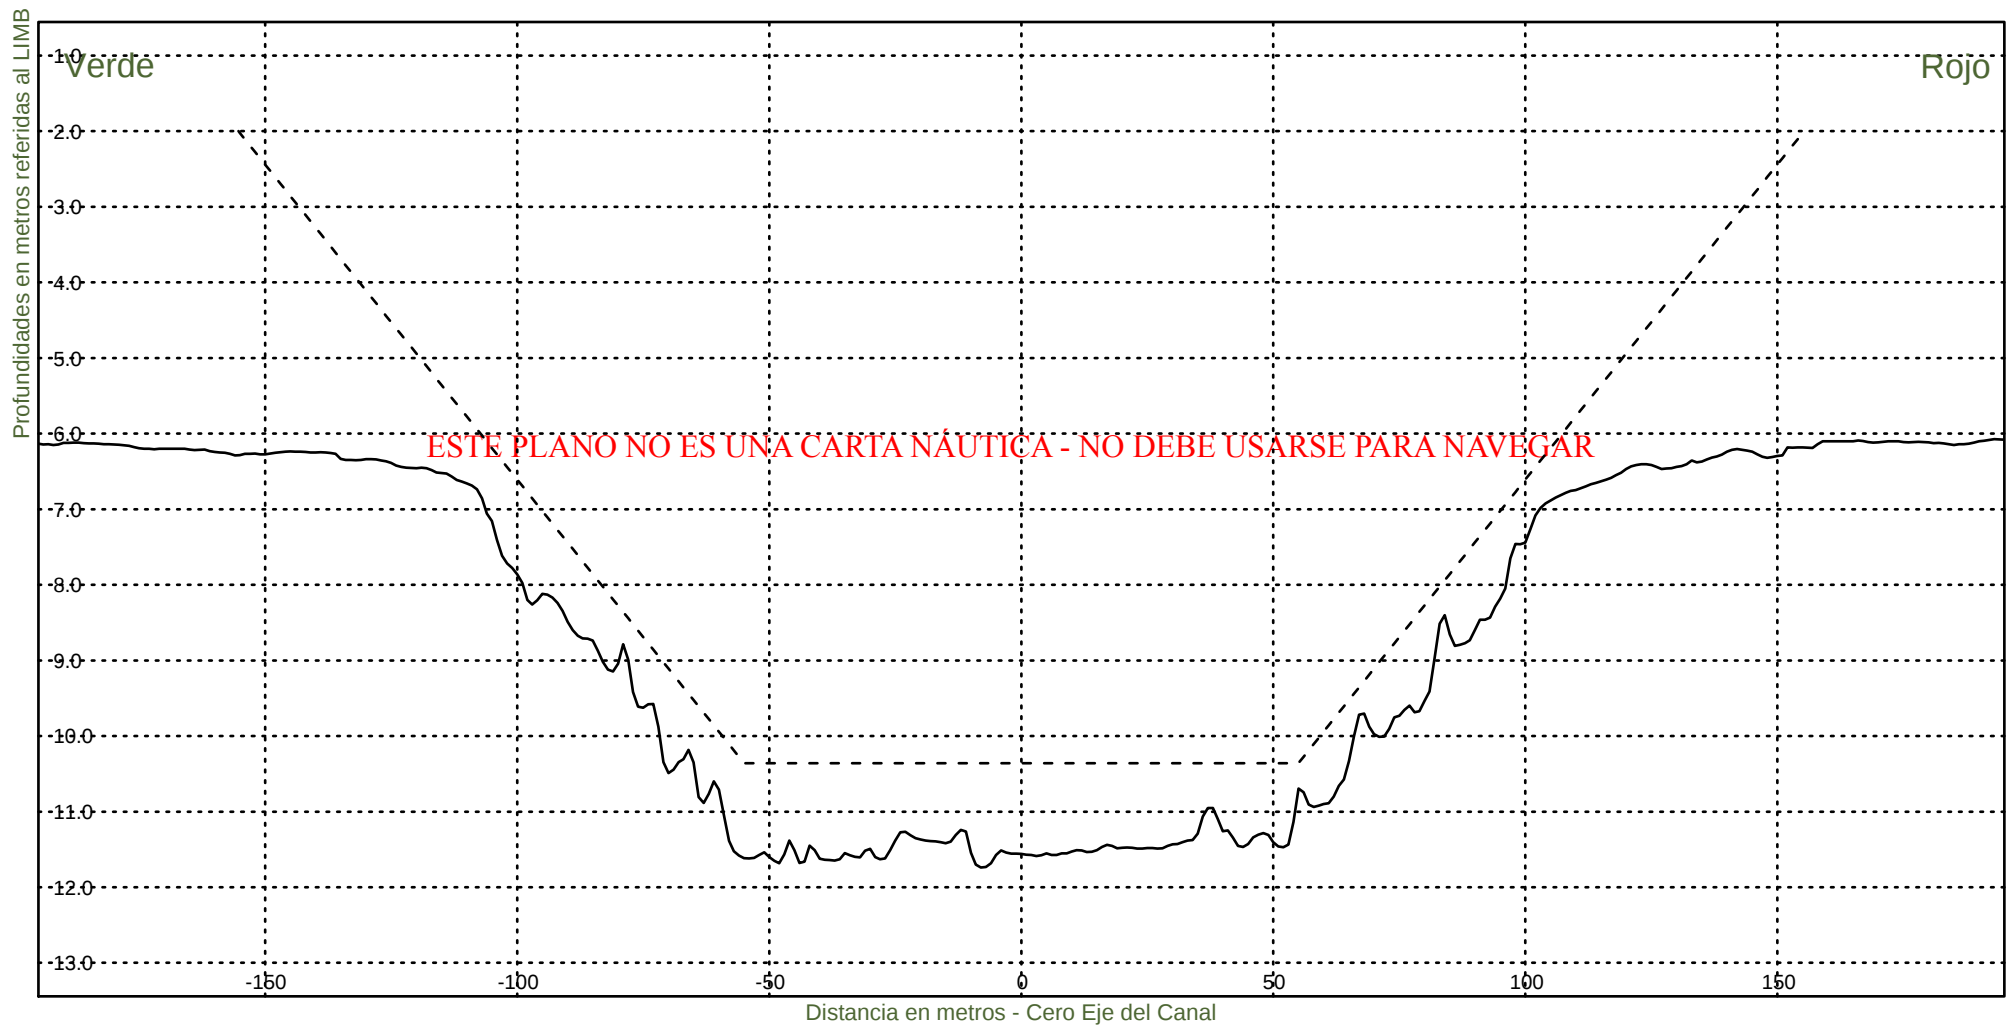KM 47400



Consorcio Boskalis - Dredging International



Ing. Alberto G. Palomar
REPRESENTANTE TECNICO

Comision Administradora del Rio de la Plata
Canal Martin Garcia

----- :Teorico 34 pies
——— :Batimetria Agosto 2024

Area Canal, KM 39.6-67.4
Hz 1: 1500
V 1: 100

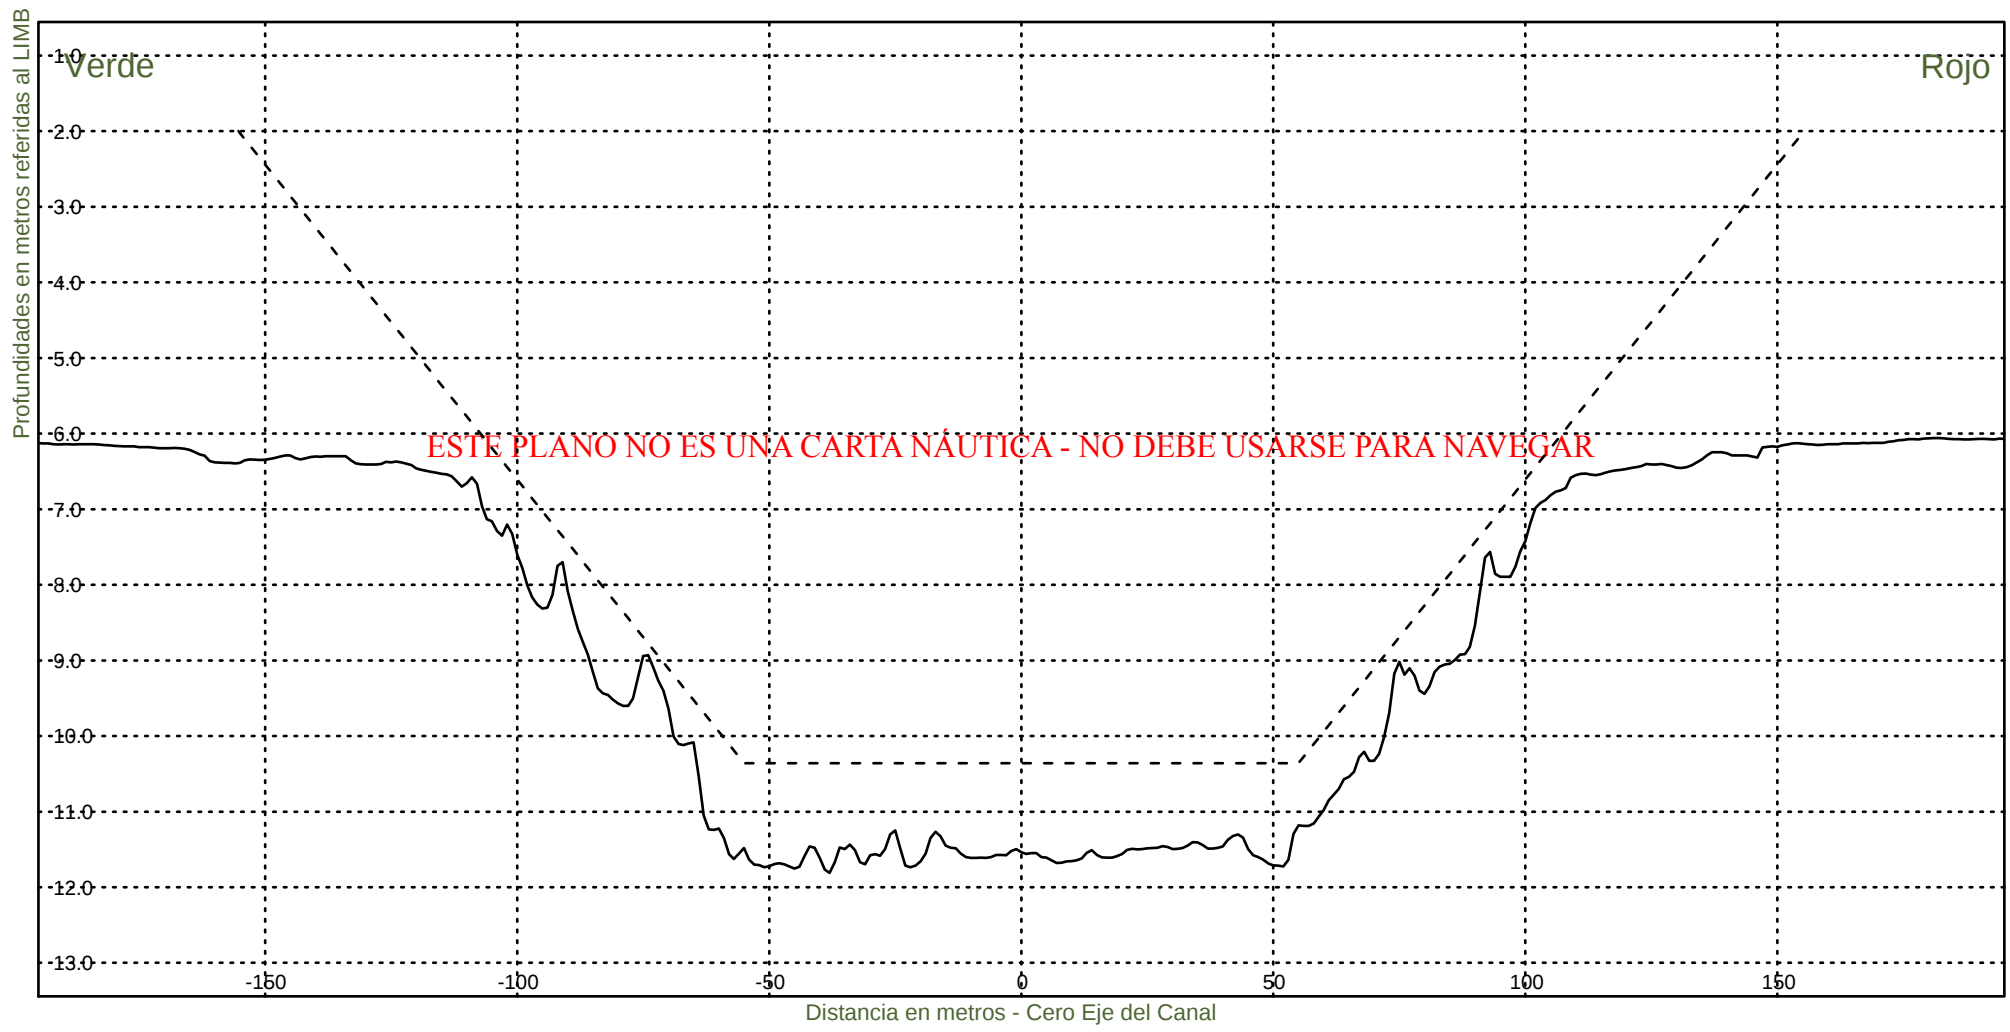KM 47600



Consorcio Boskalis - Dredging International



Ing. Alberto G. Palomar
REPRESENTANTE TECNICO

Comision Administradora del Rio de la Plata
Canal Martin Garcia

----- :Teorico 34 pies
——— :Batimetria Agosto 2024

Area Canal, KM 39.6-67.4
Hz 1: 1500
V 1: 100

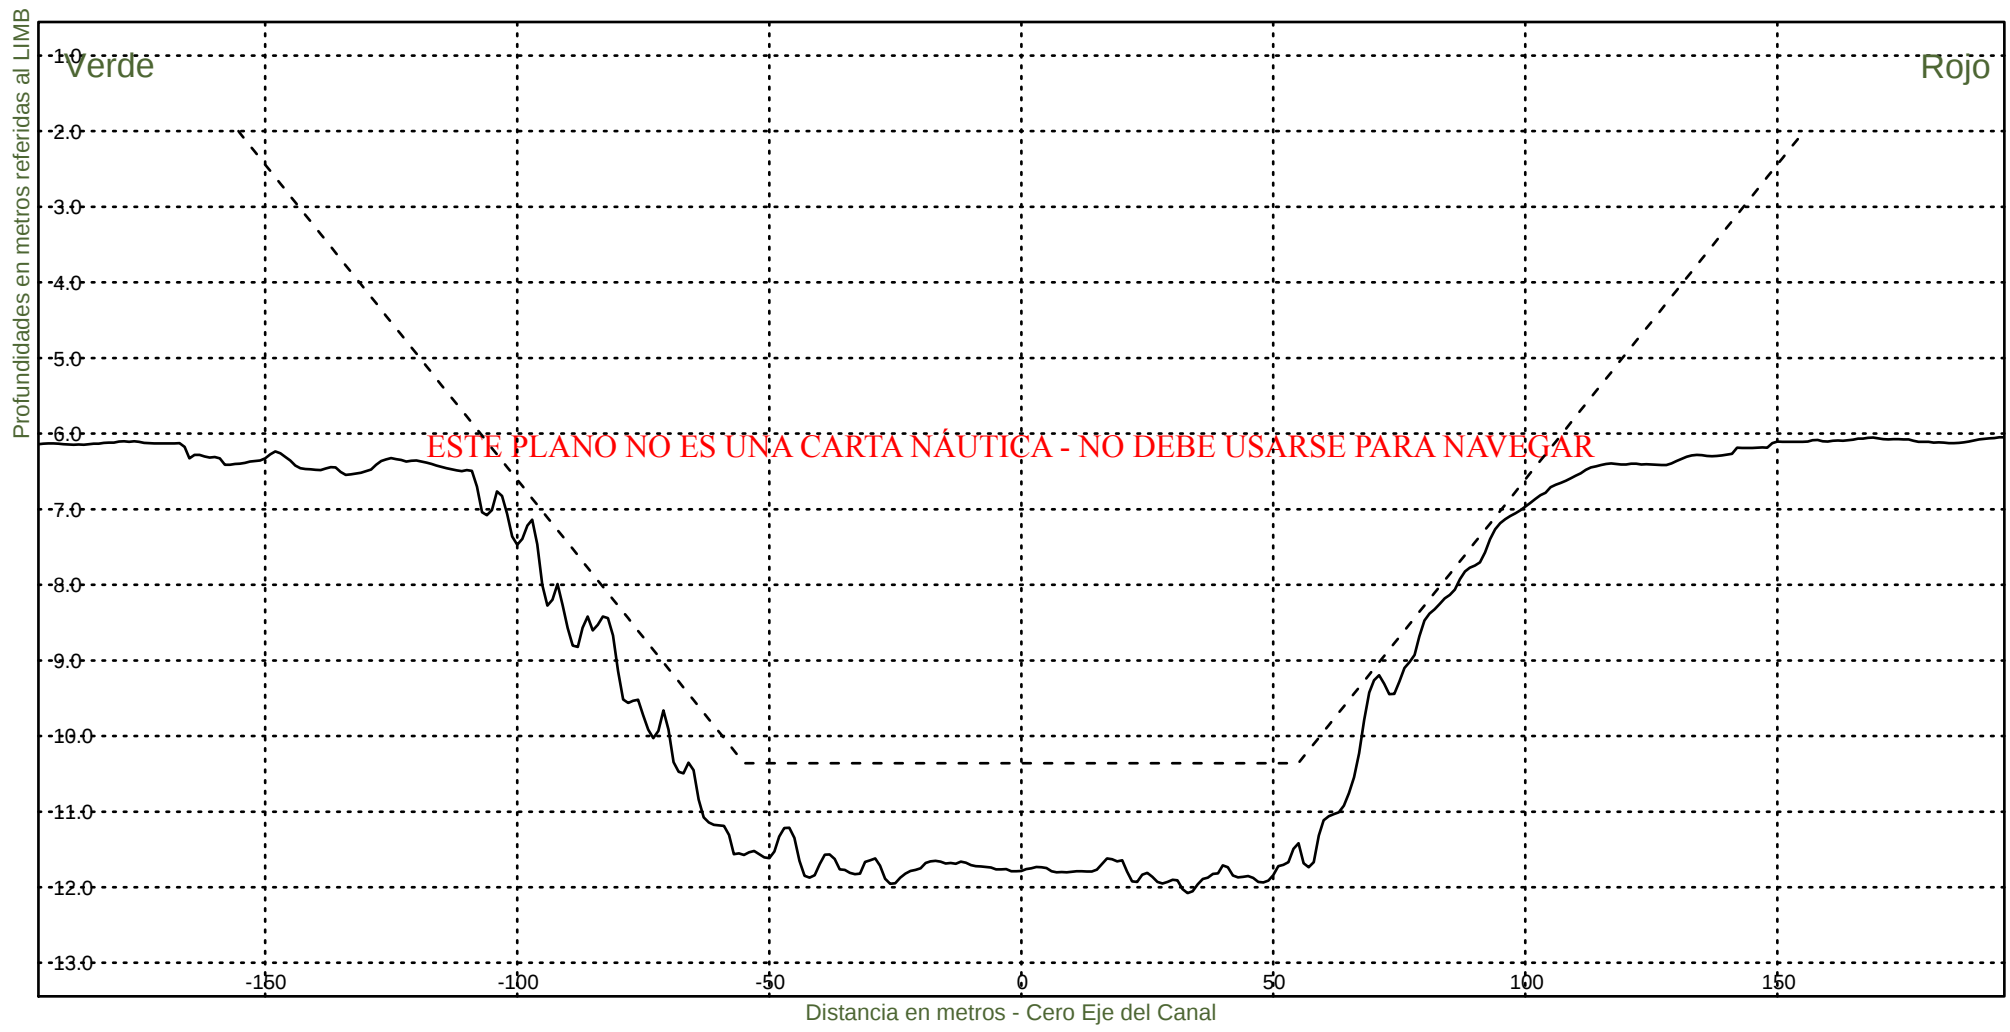KM 47800



Consorcio Boskalis - Dredging International



Ing. Alberto G. Palomar
REPRESENTANTE TECNICO

Comision Administradora del Rio de la Plata
Canal Martin Garcia

----- :Teorico 34 pies
————— :Batimetria Agosto 2024

Area Canal, KM 39.6-67.4
Hz 1: 1500
V 1: 100

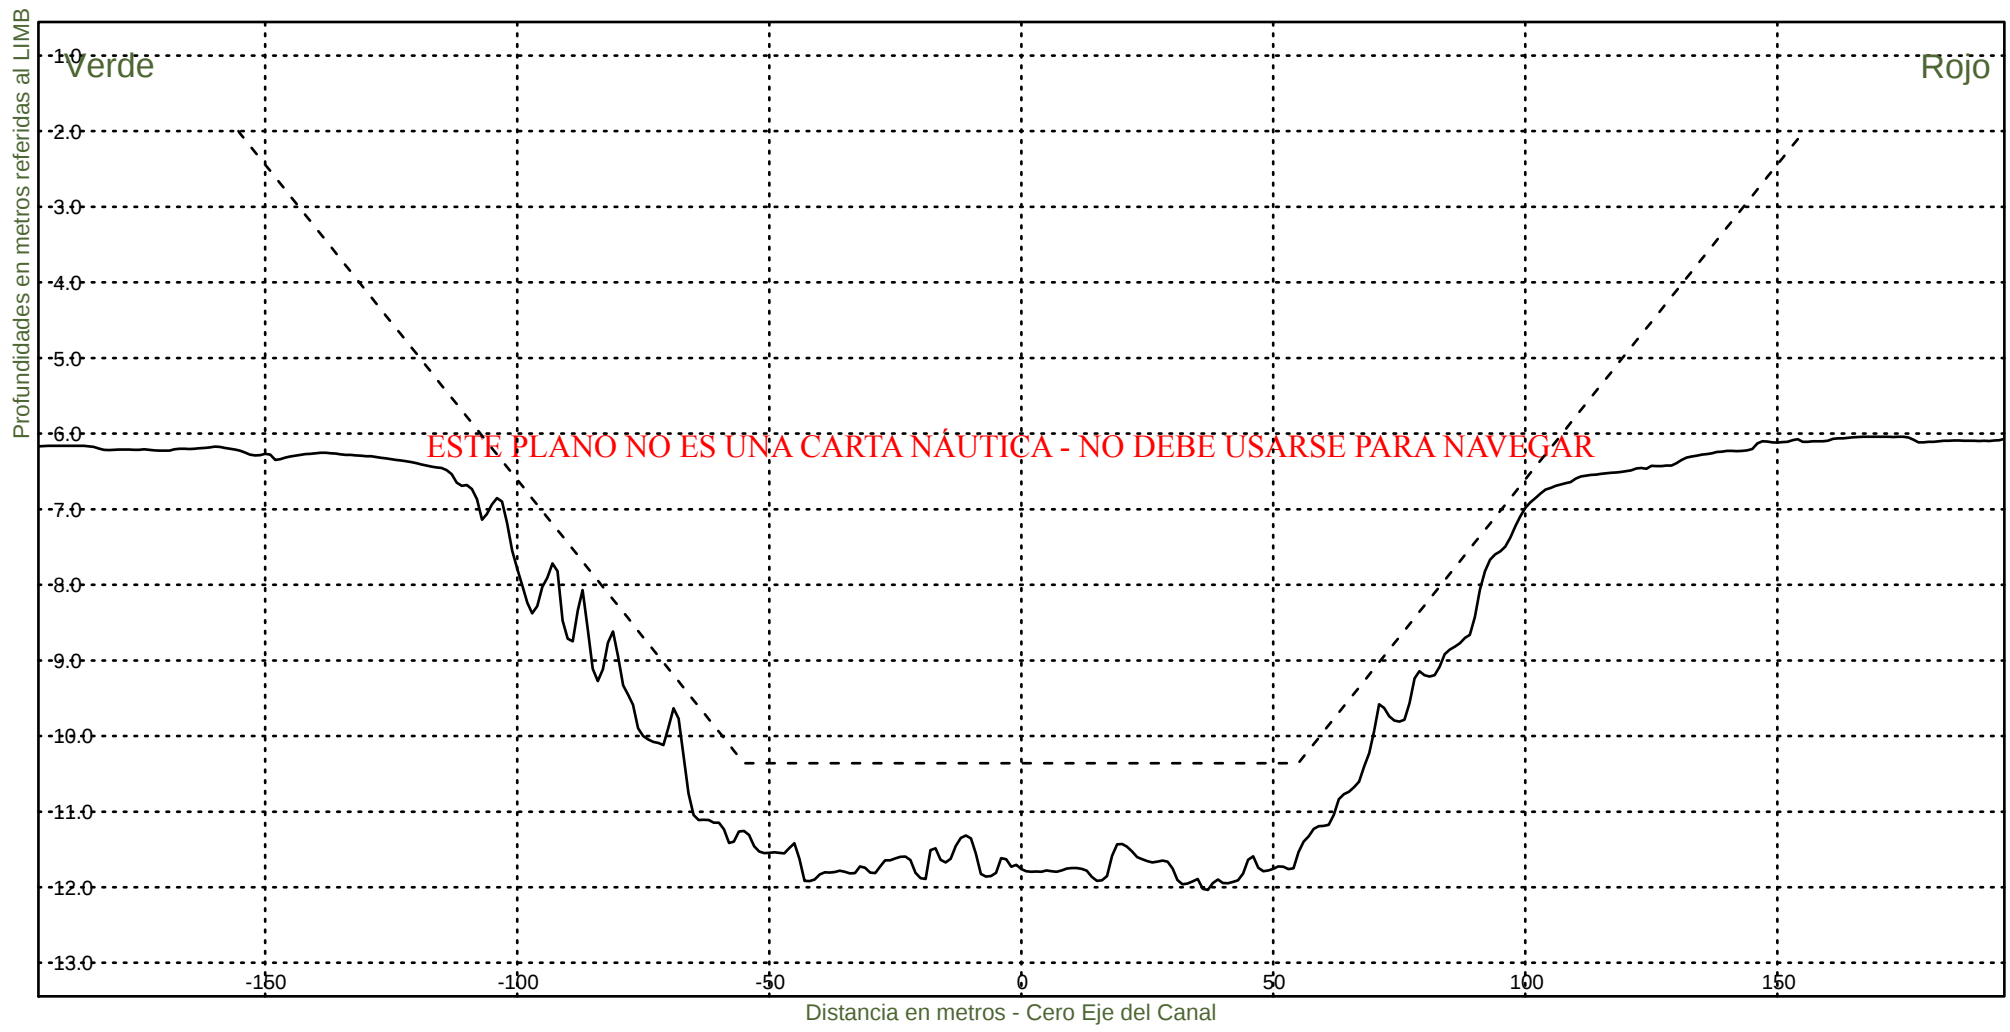KM 48000



Consorcio Boskalis - Dredging International



Ing. Alberto G. Palomar
REPRESENTANTE TECNICO

Comision Administradora del Rio de la Plata
Canal Martin Garcia

----- :Teorico 34 pies
——— :Batimetria Agosto 2024

Area Canal, KM 39.6-67.4
Hz 1: 1500
V 1: 100

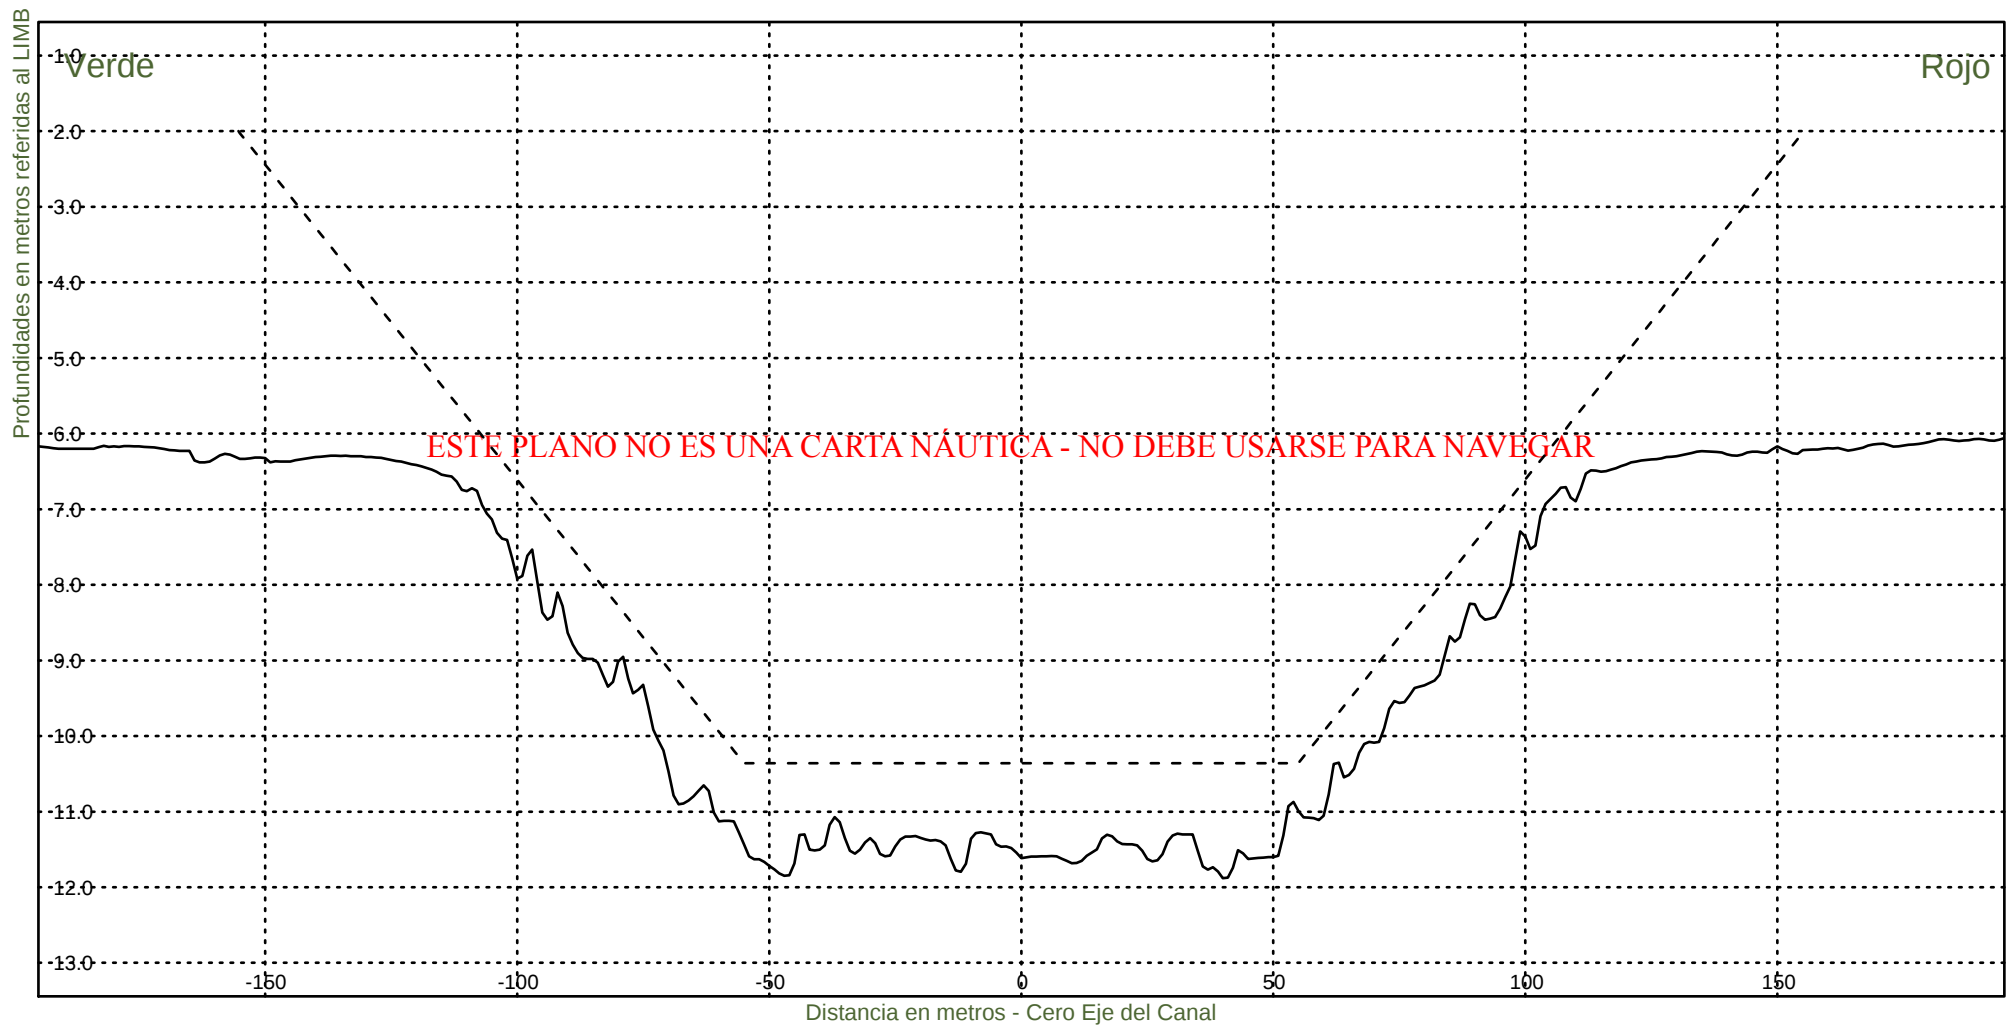KM 48200



Consorcio Boskalis - Dredging International



Ing. Alberto G. Palomar
REPRESENTANTE TECNICO

Comision Administradora del Rio de la Plata
Canal Martin Garcia

----- :Teorico 34 pies
——— :Batimetria Agosto 2024

Area Canal, KM 39.6-67.4
Hz 1: 1500
V 1: 100

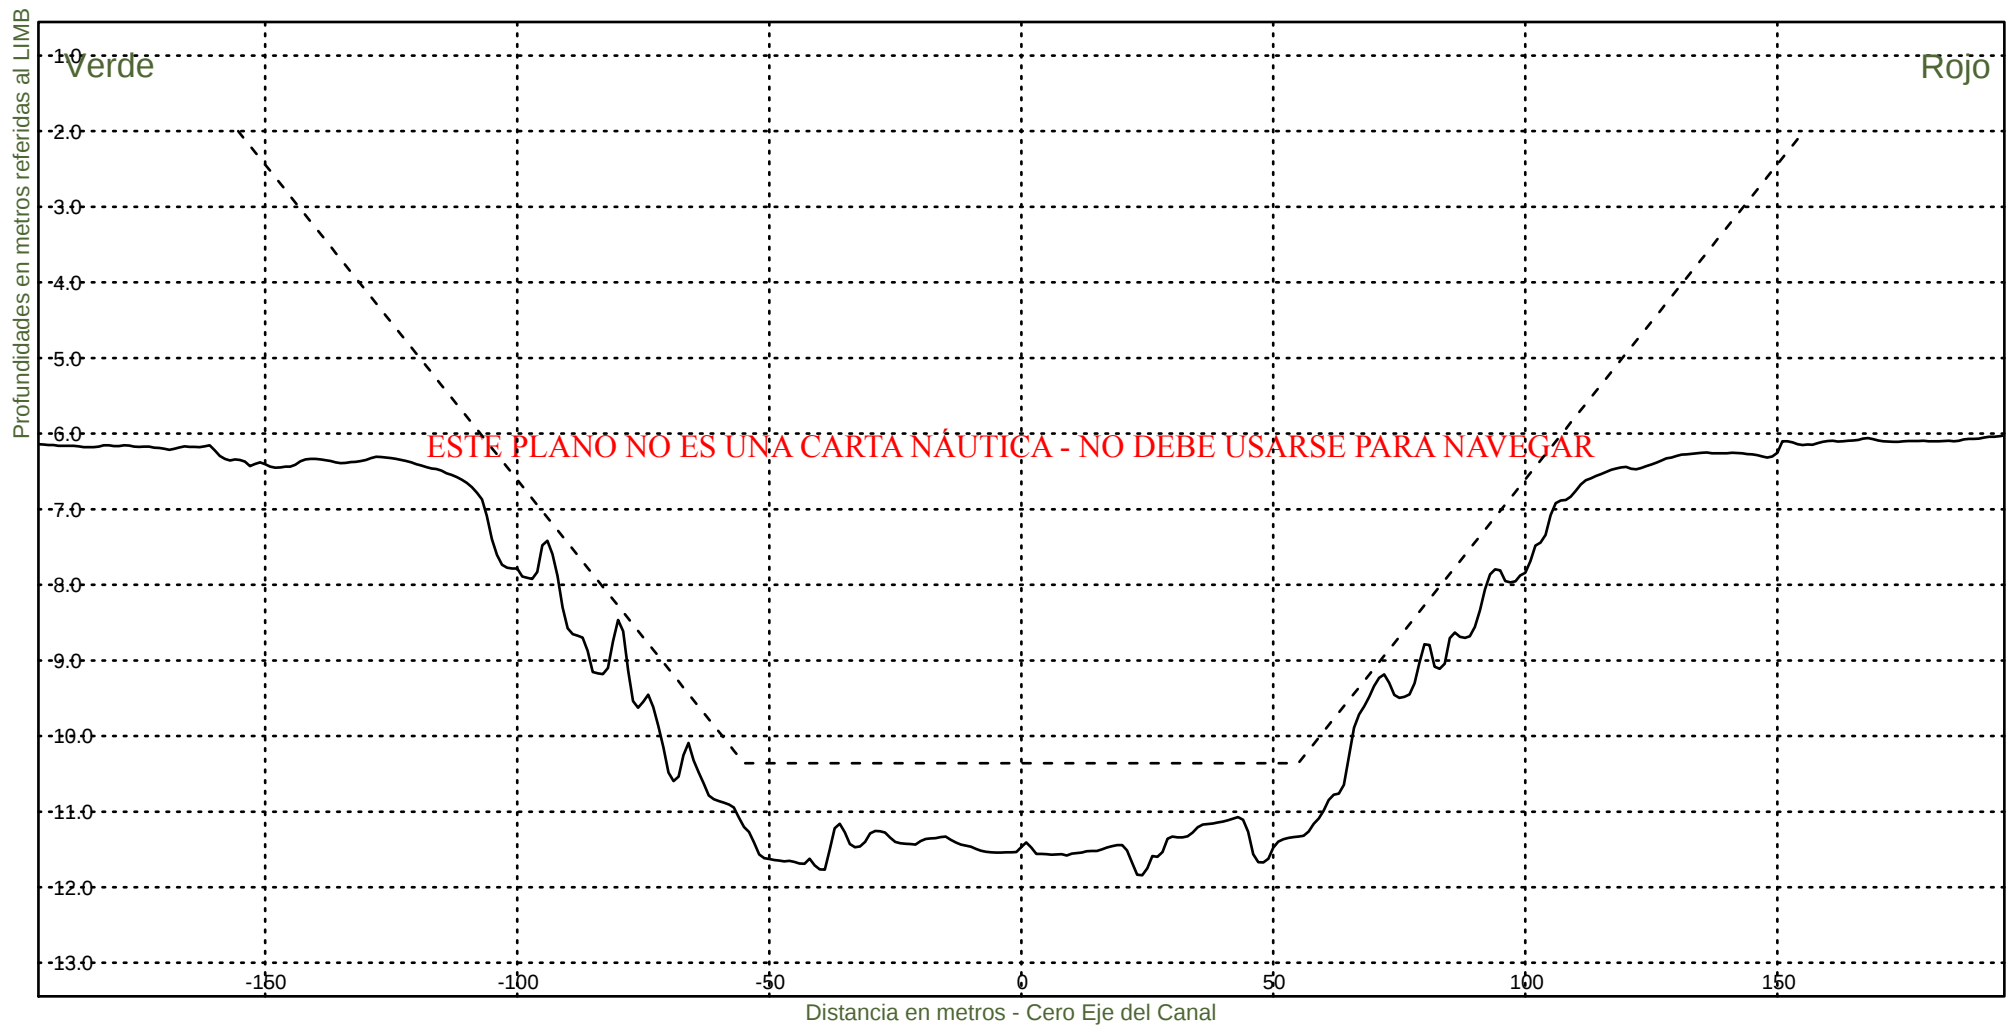KM 48400



Consorcio Boskalis - Dredging International



Ing. Alberto G. Palomar
REPRESENTANTE TECNICO

Comision Administradora del Rio de la Plata
Canal Martin Garcia

----- :Teorico 34 pies
——— :Batimetria Agosto 2024

Area Canal, KM 39.6-67.4
Hz 1: 1500
V 1: 100

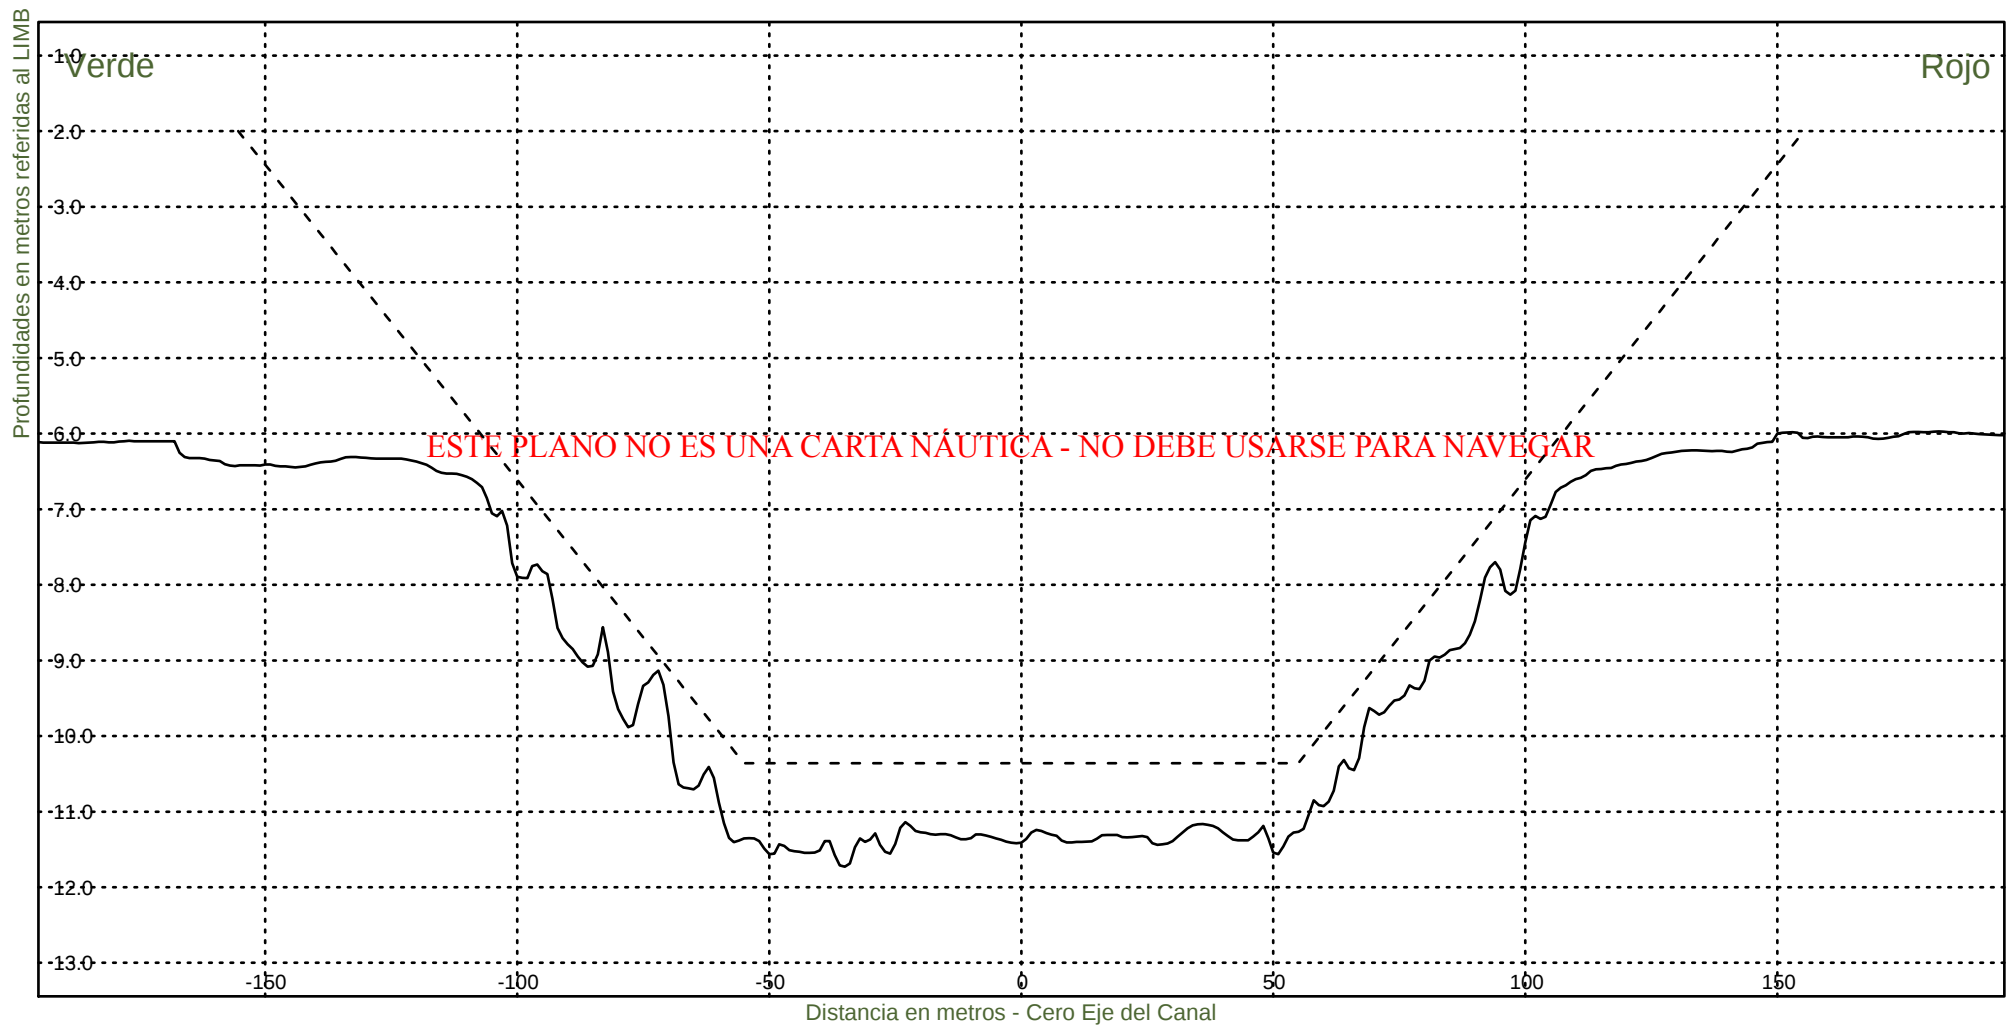KM 48600



Consorcio Boskalis - Dredging International



Ing. Alberto G. Palomar
REPRESENTANTE TECNICO

Comision Administradora del Rio de la Plata
Canal Martin Garcia

----- :Teorico 34 pies
——— :Batimetria Agosto 2024

Area Canal, KM 39.6-67.4
Hz 1: 1500
V 1: 100

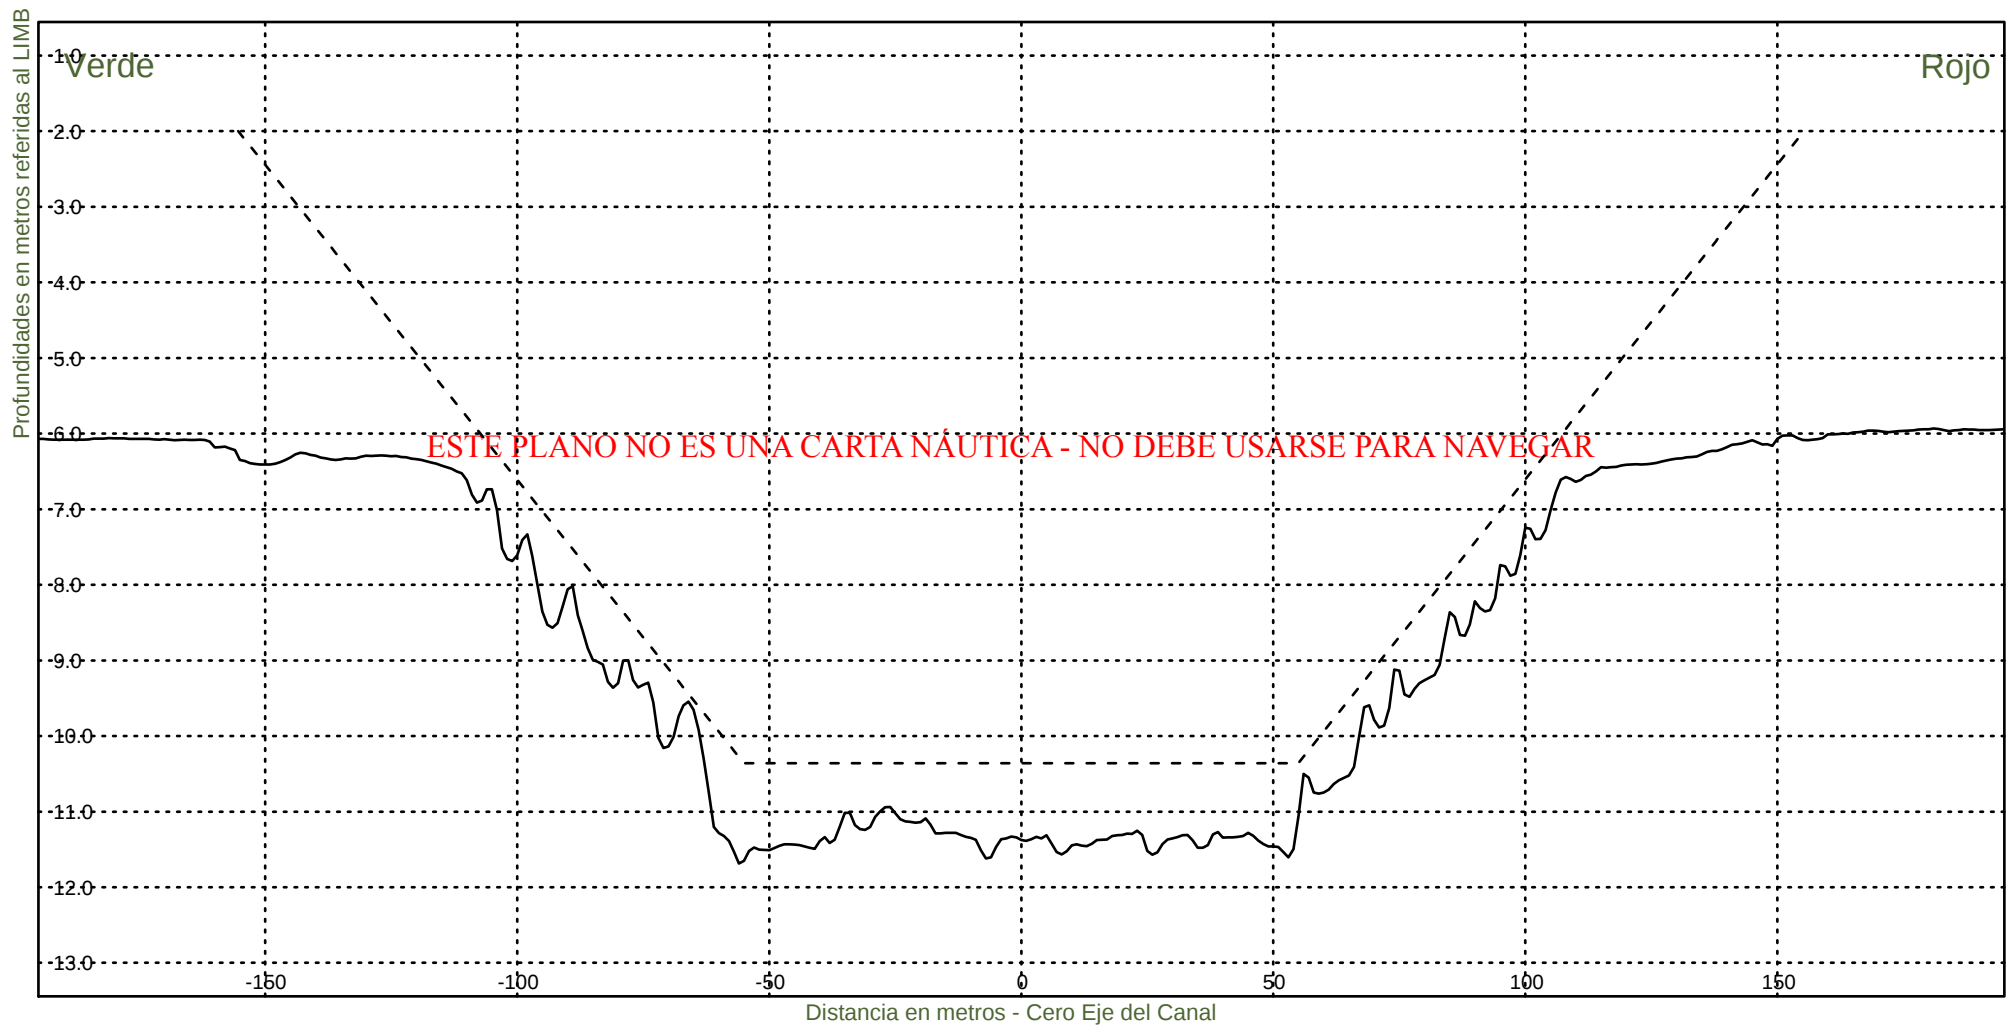KM 48800



Consorcio Boskalis - Dredging International


Ing. Alberto G. Palomar
REPRESENTANTE TECNICO

Comision Administradora del Rio de la Plata
Canal Martin Garcia

----- :Teorico 34 pies
————— :Batimetria Agosto 2024

Area Canal, KM 39.6-67.4
Hz 1: 1500
V 1: 100

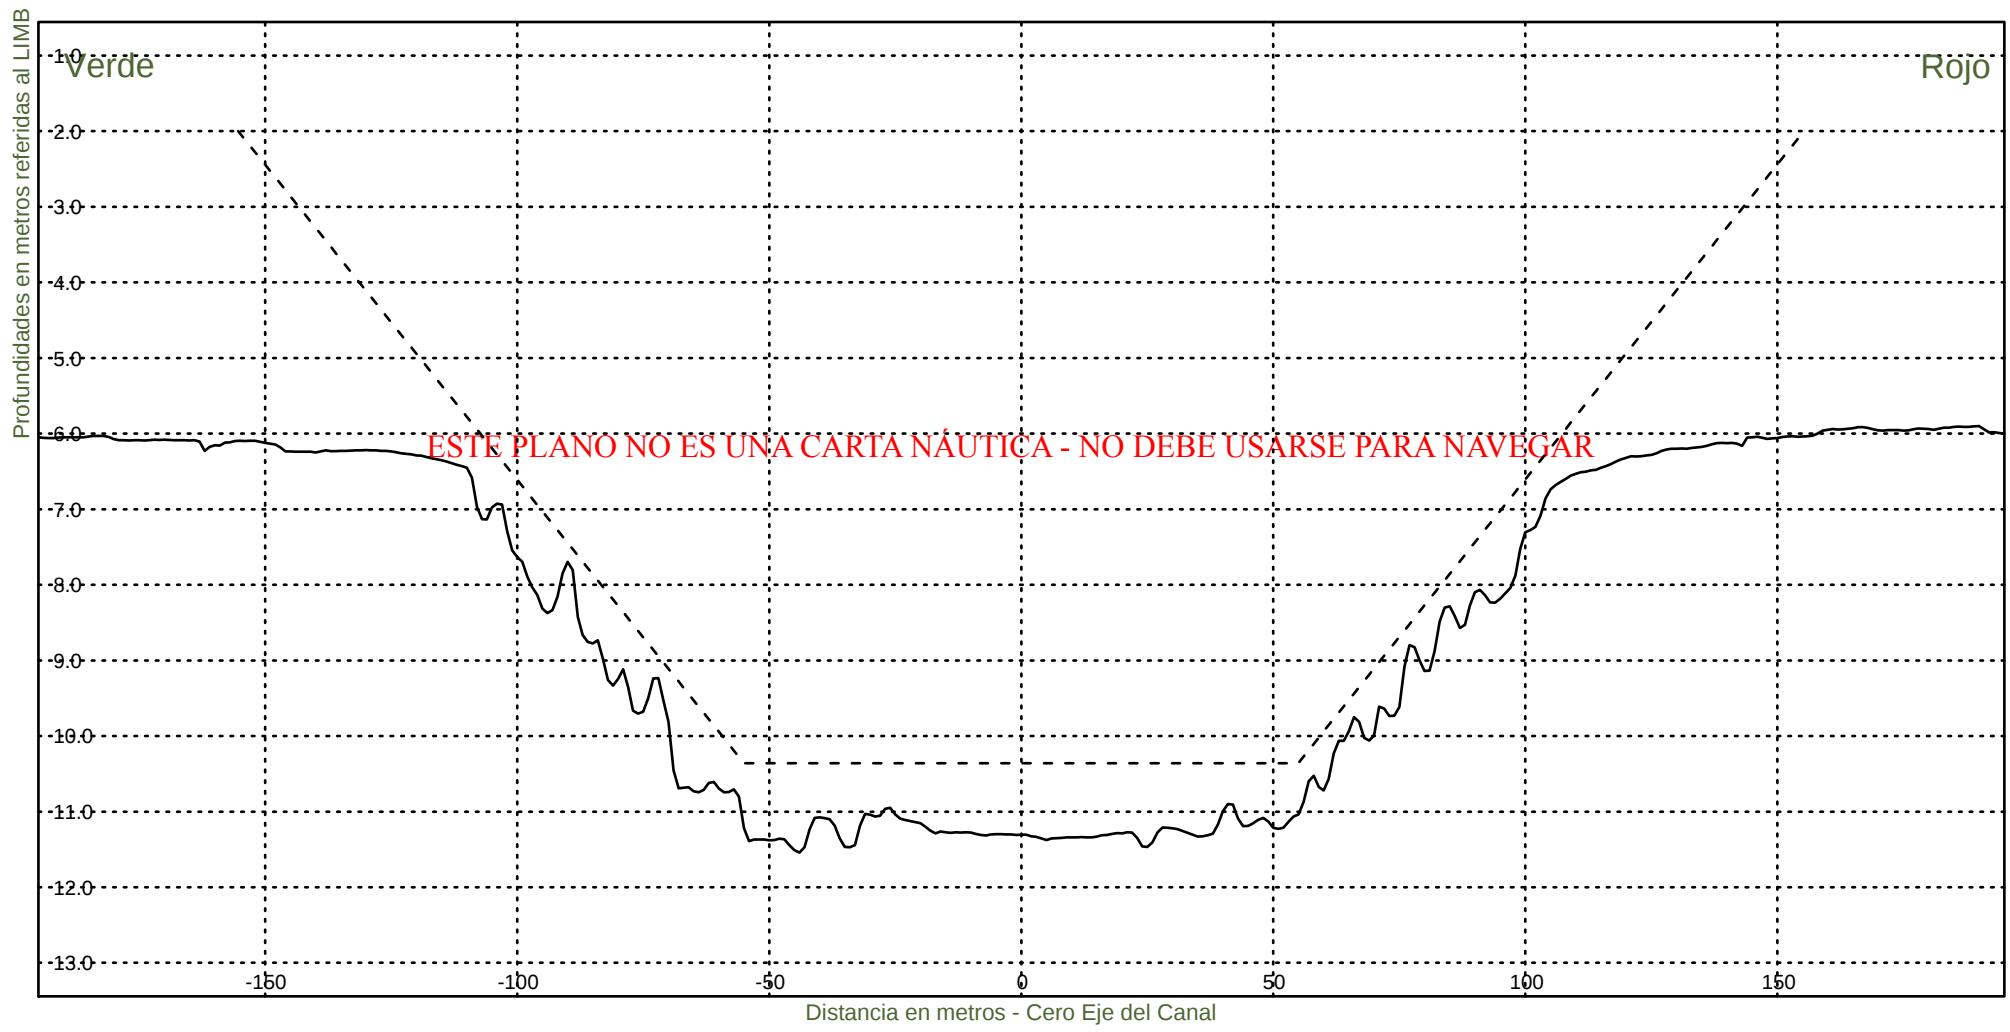KM 49000



Consorcio Boskalis - Dredging International



Ing. Alberto G. Palomar
REPRESENTANTE TECNICO

Comision Administradora del Rio de la Plata
Canal Martin Garcia

----- :Teorico 34 pies
——— :Batimetria Agosto 2024

Area Canal, KM 39.6-67.4
Hz 1: 1500
V 1: 100

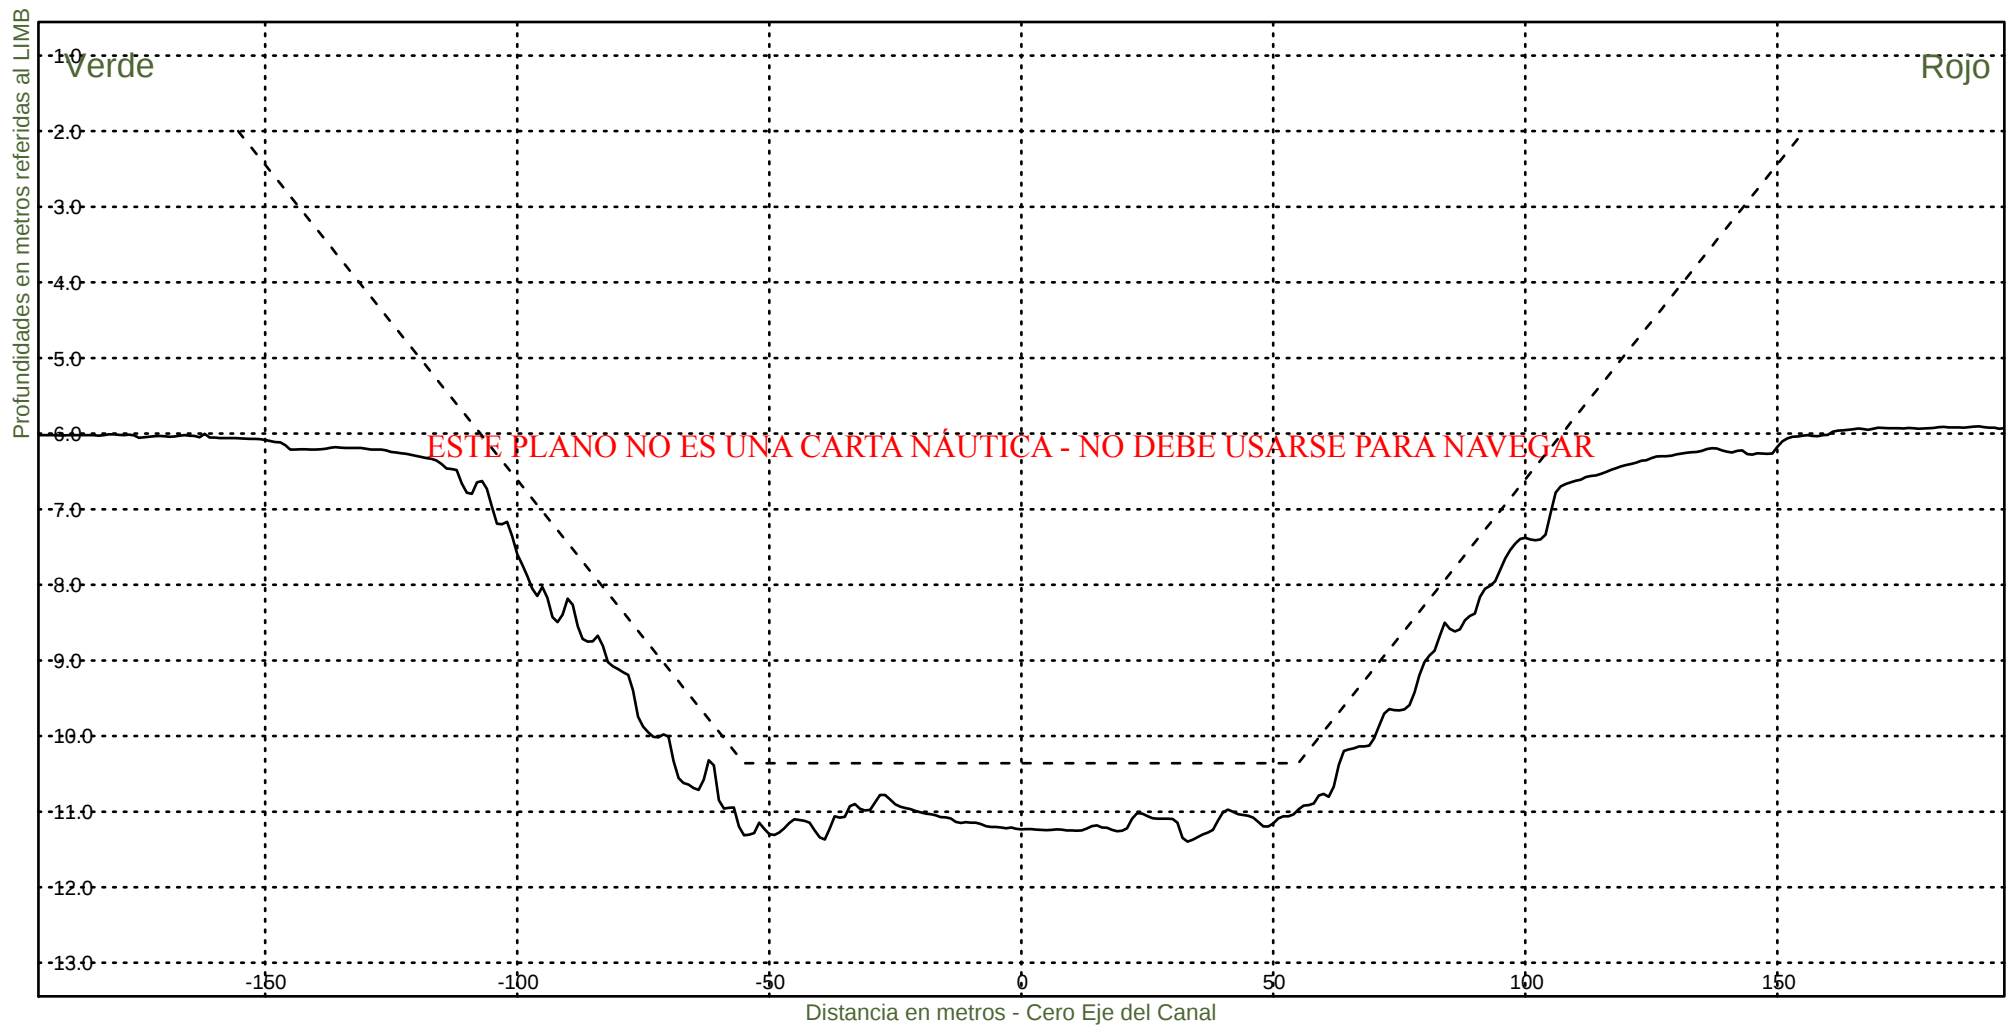KM 49200



Consorcio Boskalis - Dredging International



Ing. Alberto G. Palomar
REPRESENTANTE TECNICO

Comision Administradora del Rio de la Plata
Canal Martin Garcia

----- :Teorico 34 pies
——— :Batimetria Agosto 2024

Area Canal, KM 39.6-67.4
Hz 1: 1500
V 1: 100

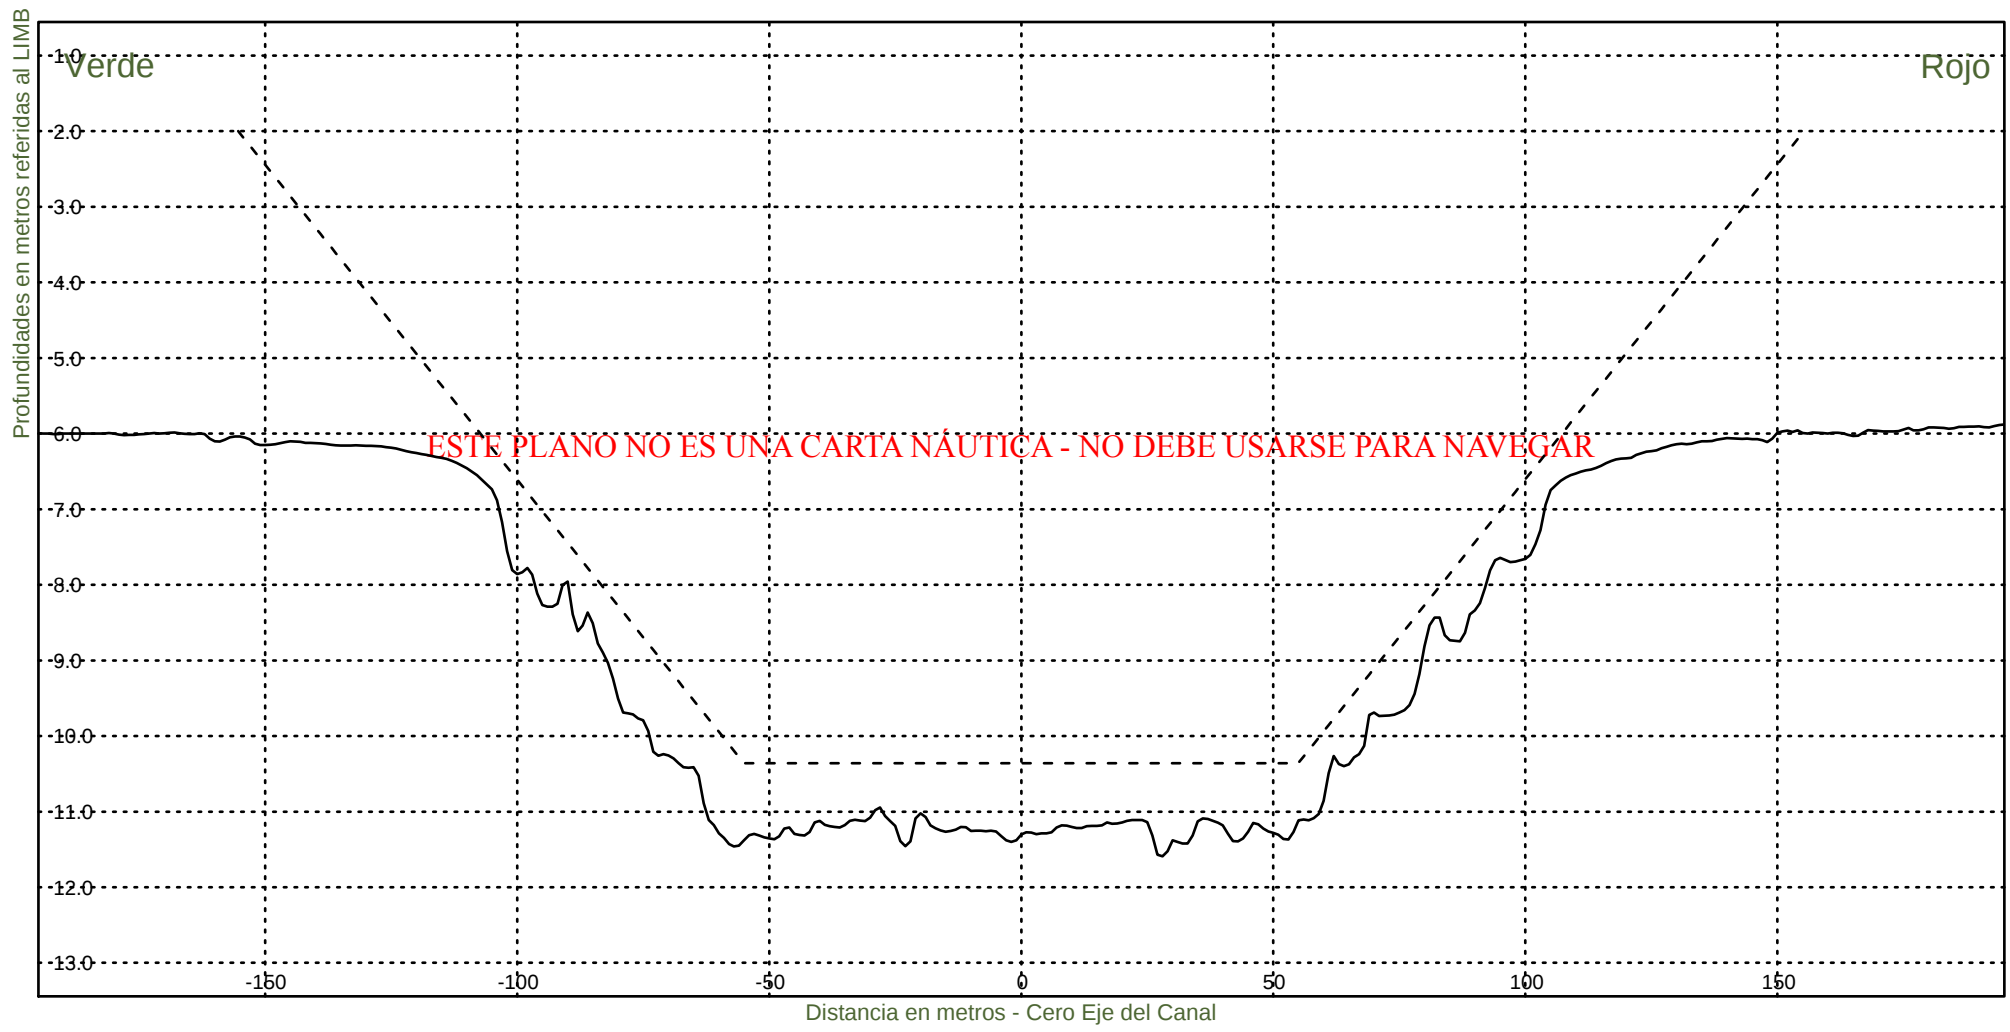KM 49400



Consorcio Boskalis - Dredging International



Ing. Alberto G. Palomar
REPRESENTANTE TECNICO

Comision Administradora del Rio de la Plata
Canal Martin Garcia

----- :Teorico 34 pies
————— :Batimetria Agosto 2024

Area Canal, KM 39.6-67.4
Hz 1: 1500
V 1: 100

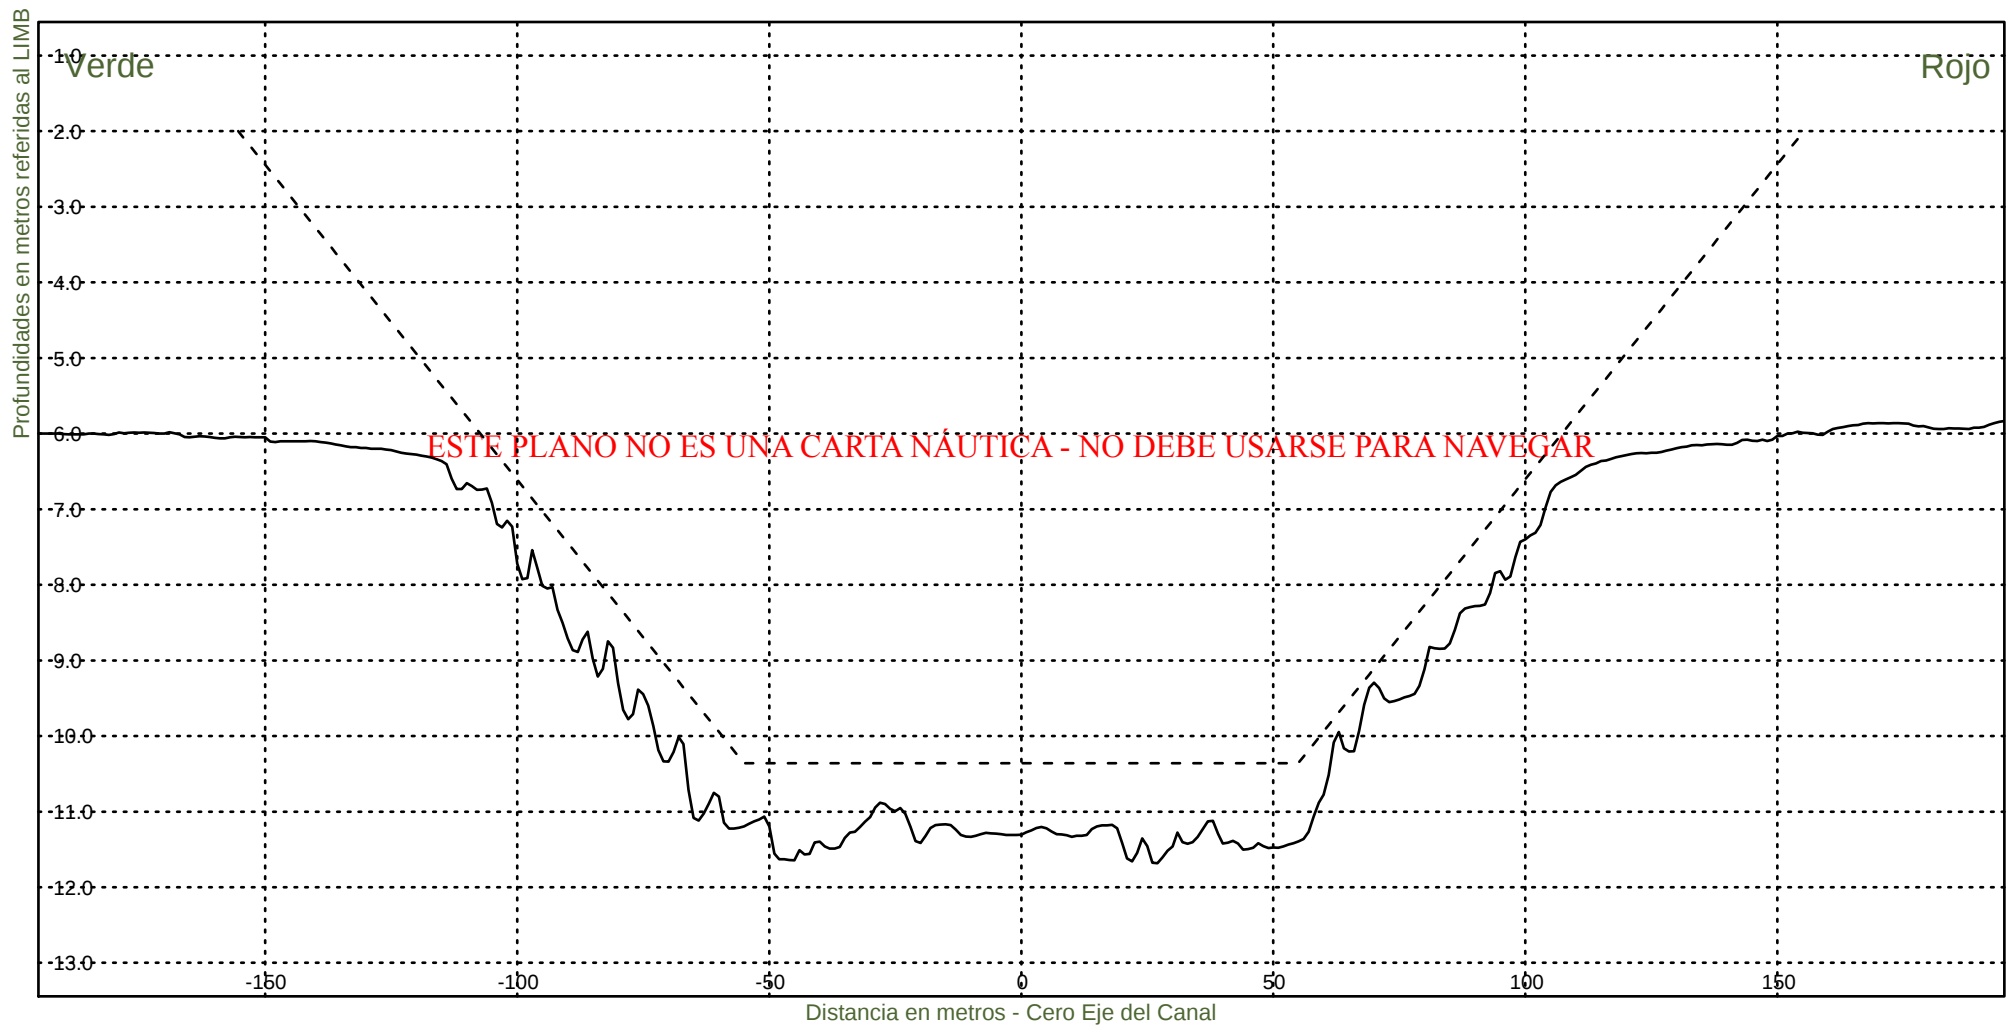KM 49600



Consorcio Boskalis - Dredging International



Ing. Alberto G. Palomar
REPRESENTANTE TECNICO

Comision Administradora del Rio de la Plata
Canal Martin Garcia

----- :Teorico 34 pies
————— :Batimetria Agosto 2024

Area Canal, KM 39.6-67.4
Hz 1: 1500
V 1: 100

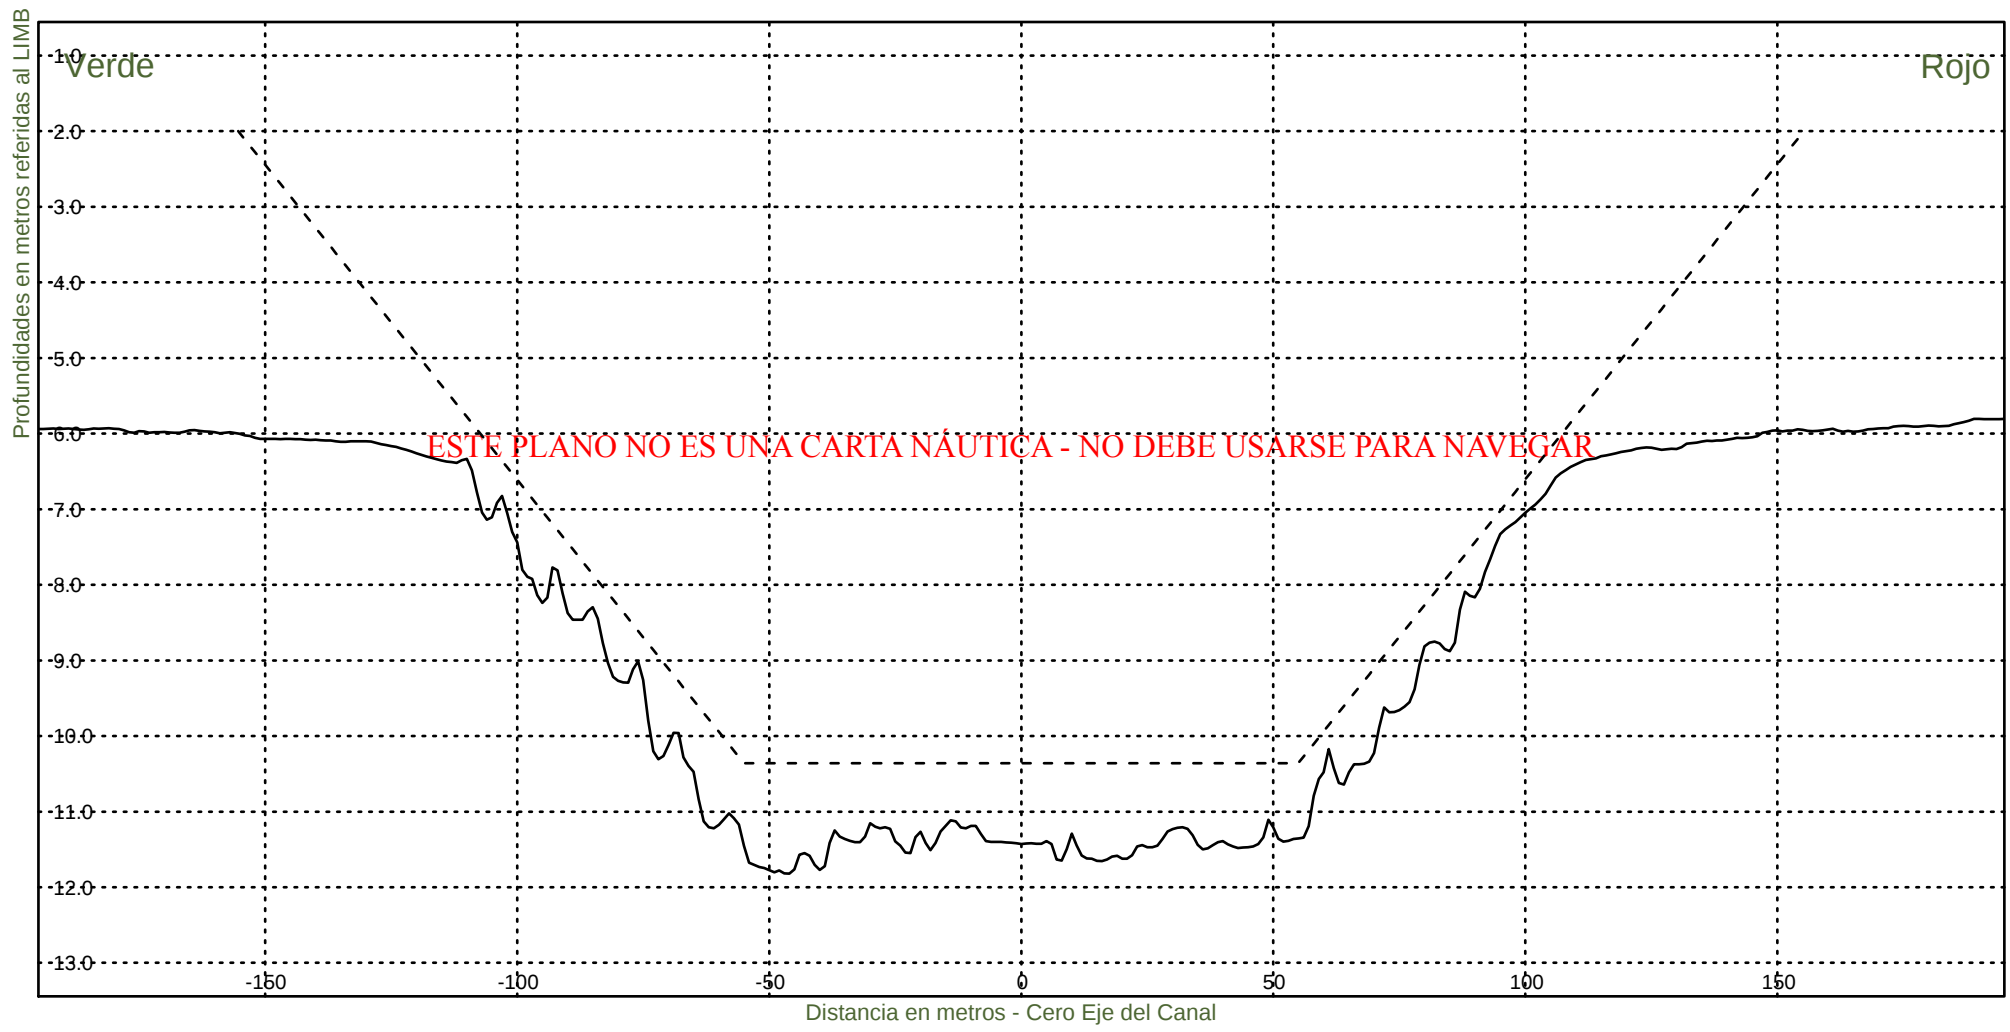KM 49800



Consorcio Boskalis - Dredging International



Ing. Alberto G. Palomar
REPRESENTANTE TECNICO

Comision Administradora del Rio de la Plata
Canal Martin Garcia

----- :Teorico 34 pies
——— :Batimetria Agosto 2024

Area Canal, KM 39.6-67.4
Hz 1: 1500
V 1: 100

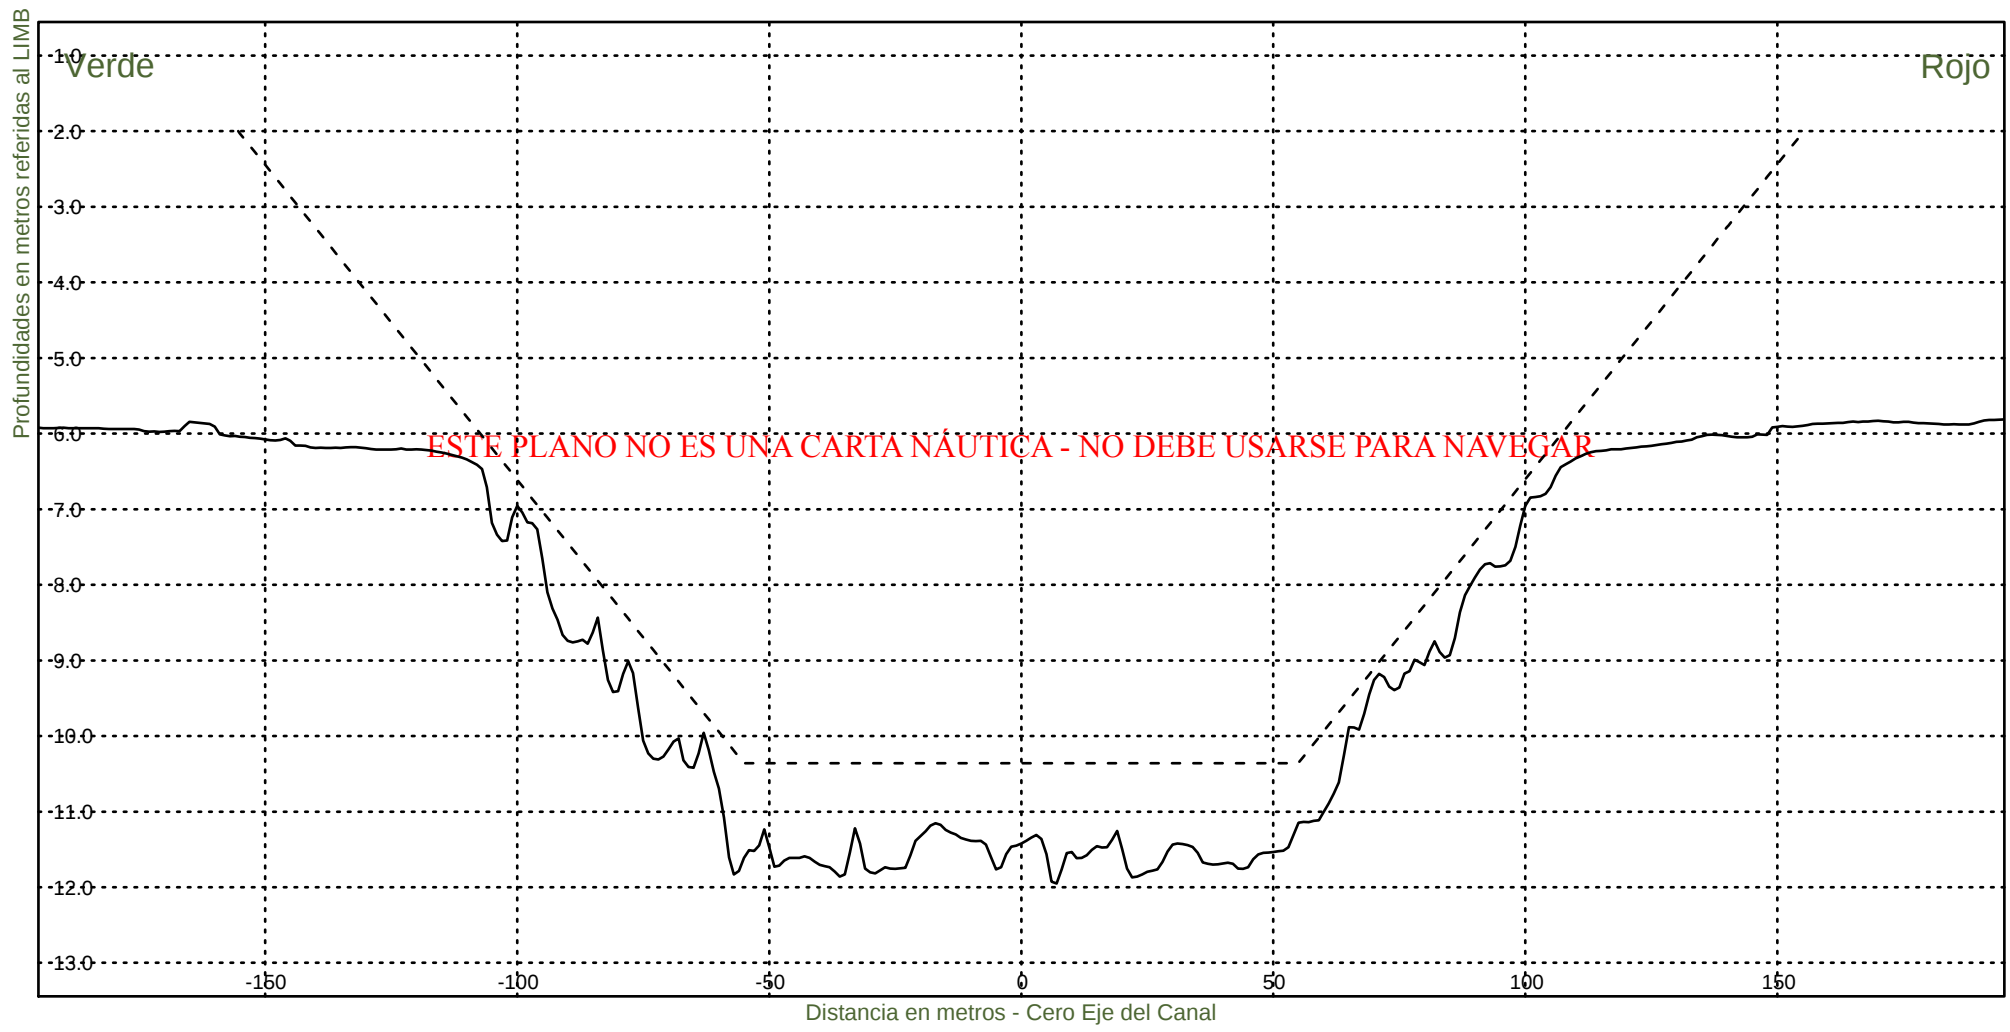KM 50000



Consorcio Boskalis - Dredging International



Ing. Alberto G. Palomar
REPRESENTANTE TECNICO

Comision Administradora del Rio de la Plata
Canal Martin Garcia

----- :Teorico 34 pies
——— :Batimetria Agosto 2024

Area Canal, KM 39.6-67.4
Hz 1: 1500
V 1: 100

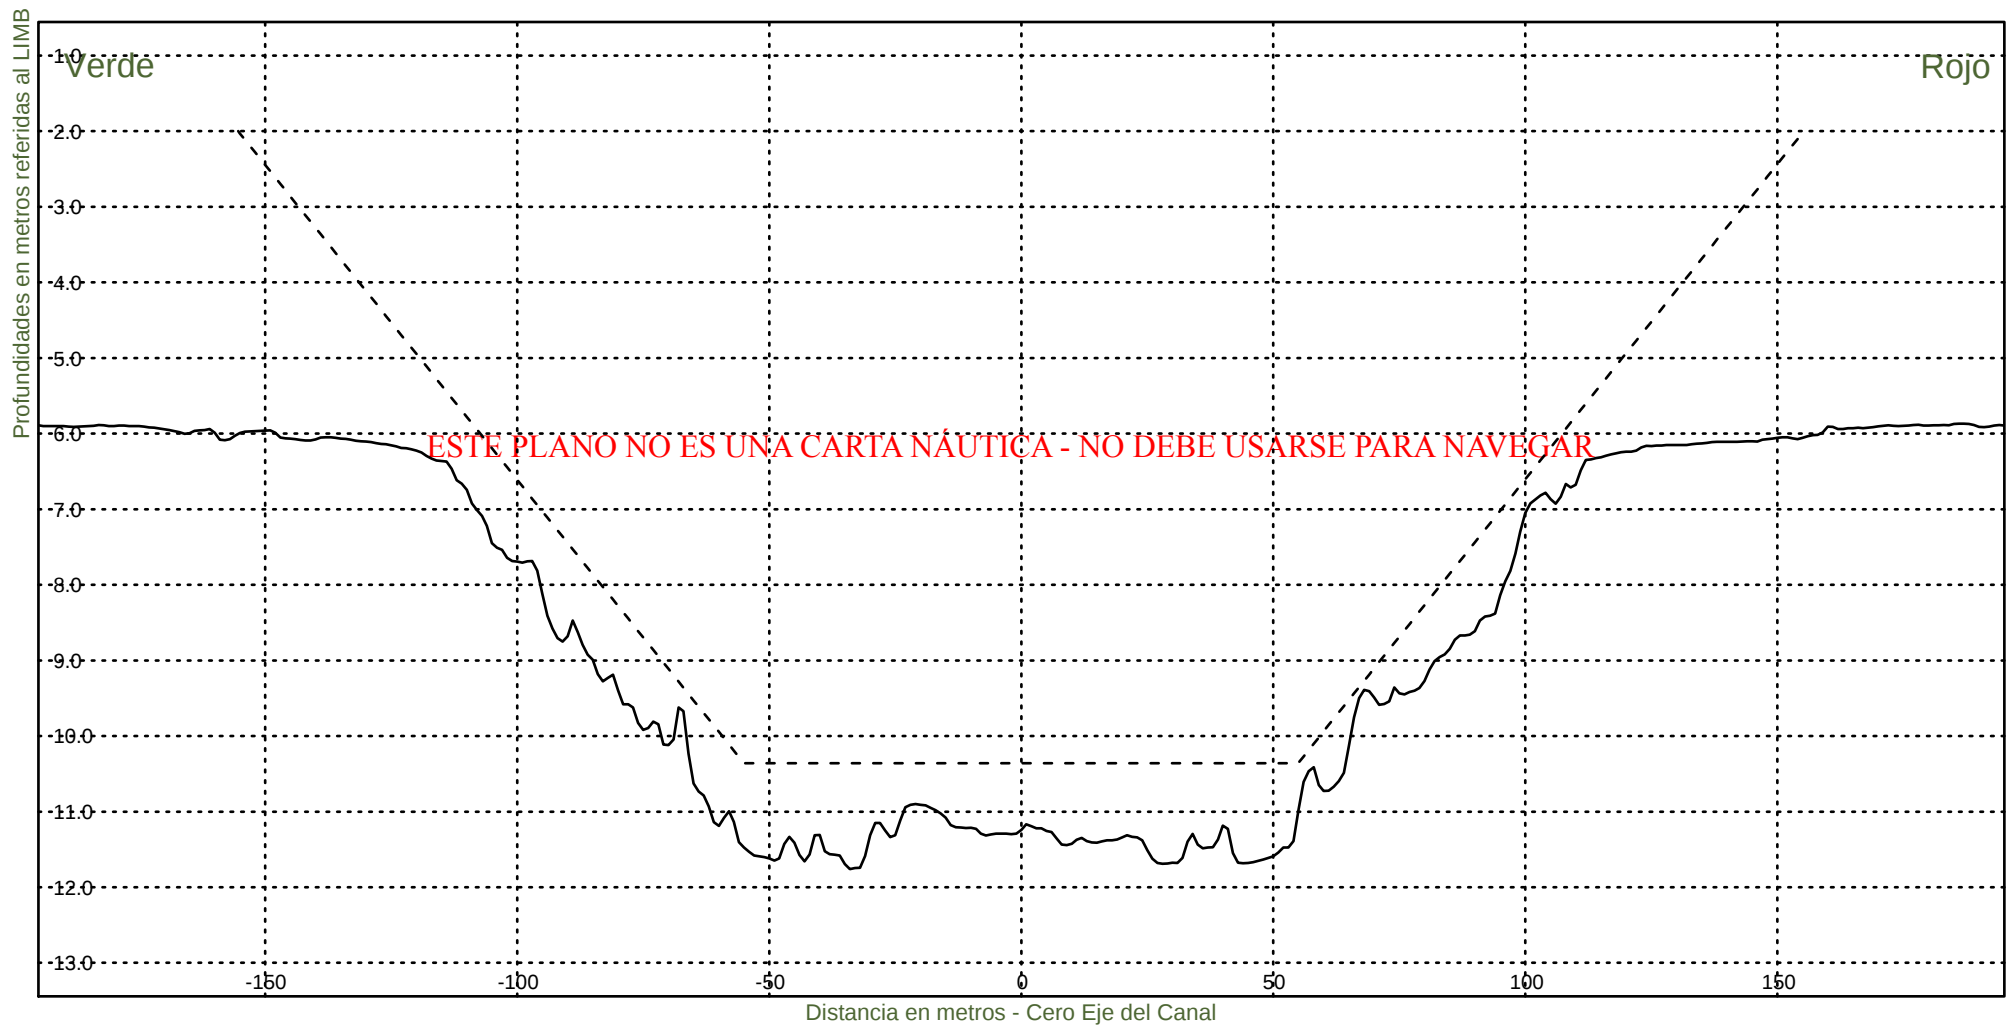KM 50200



Consorcio Boskalis - Dredging International



Ing. Alberto G. Palomar
REPRESENTANTE TECNICO

Comision Administradora del Rio de la Plata
Canal Martin Garcia

----- :Teorico 34 pies
——— :Batimetria Agosto 2024

Area Canal, KM 39.6-67.4
Hz 1: 1500
V 1: 100

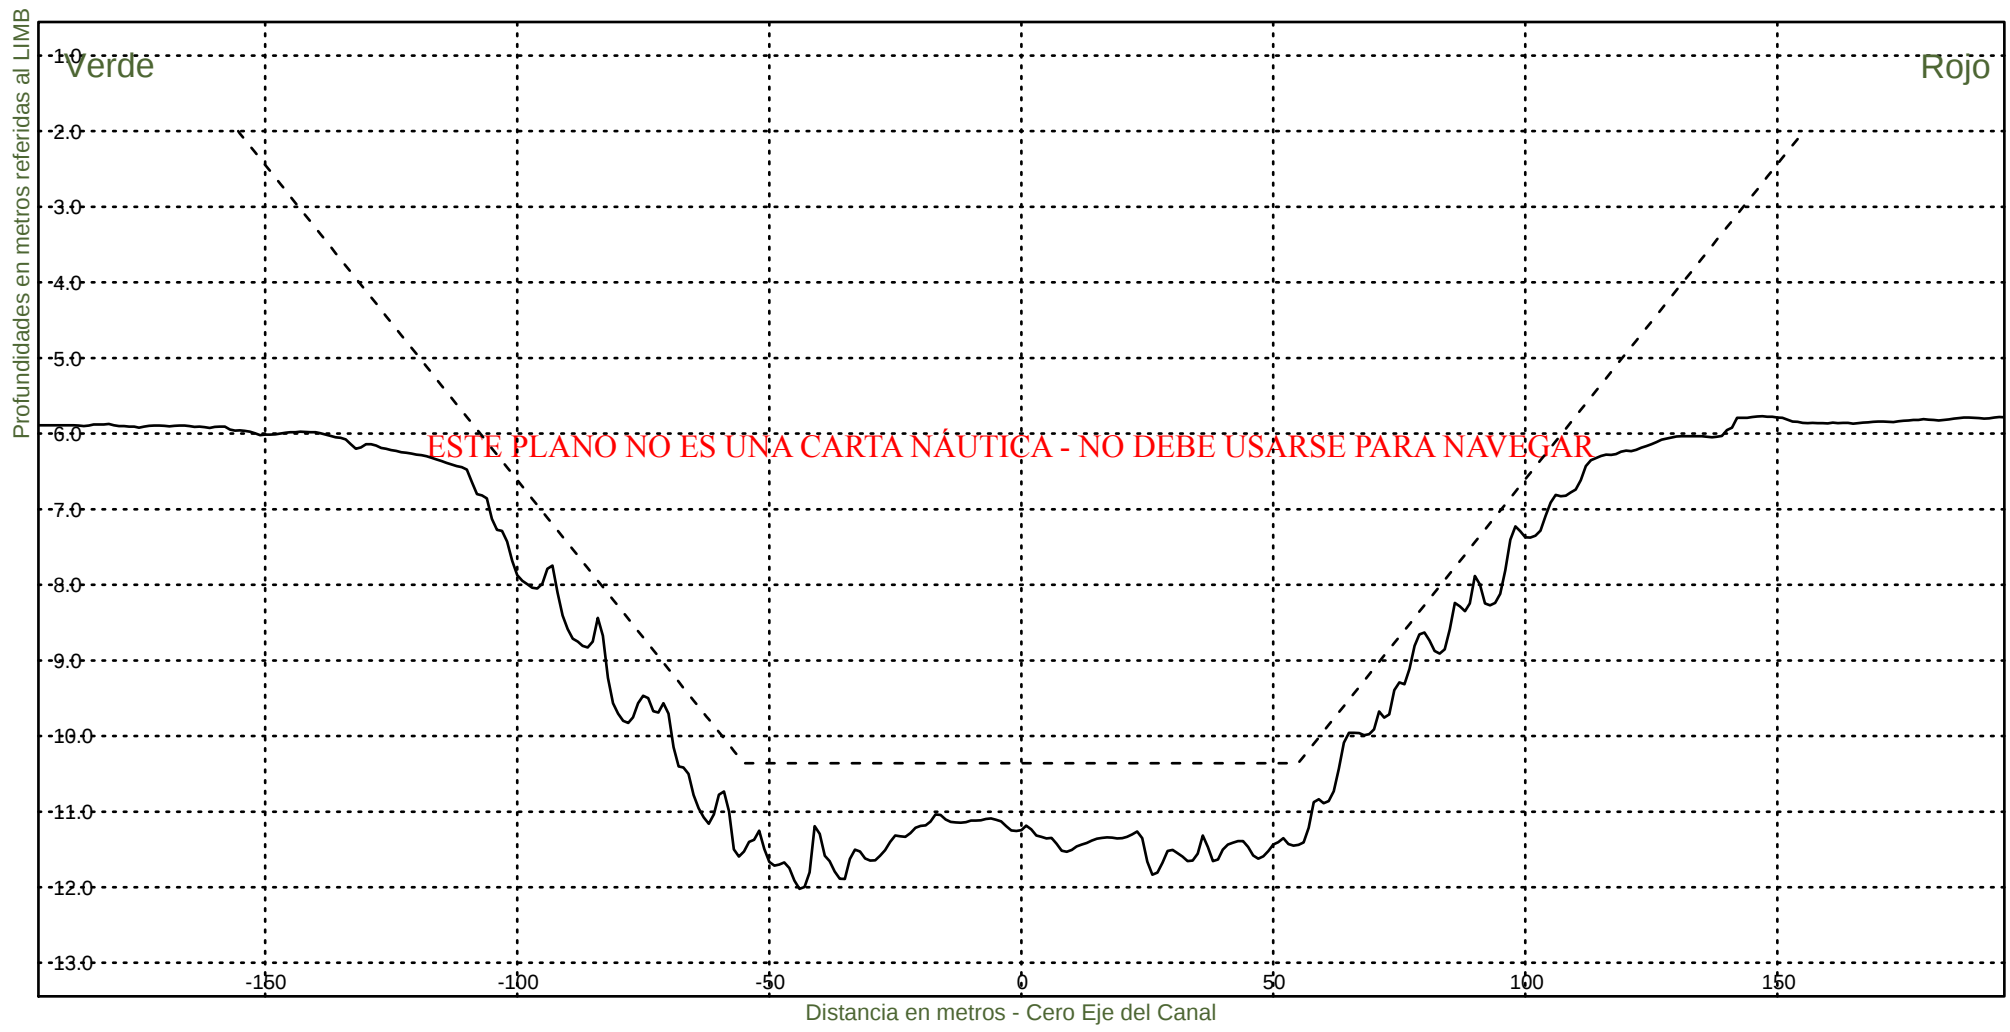KM 50400



Consorcio Boskalis - Dredging International



Ing. Alberto G. Palomar
REPRESENTANTE TECNICO

Comision Administradora del Rio de la Plata
Canal Martin Garcia

----- :Teorico 34 pies
——— :Batimetria Agosto 2024

Area Canal, KM 39.6-67.4
Hz 1: 1500
V 1: 100

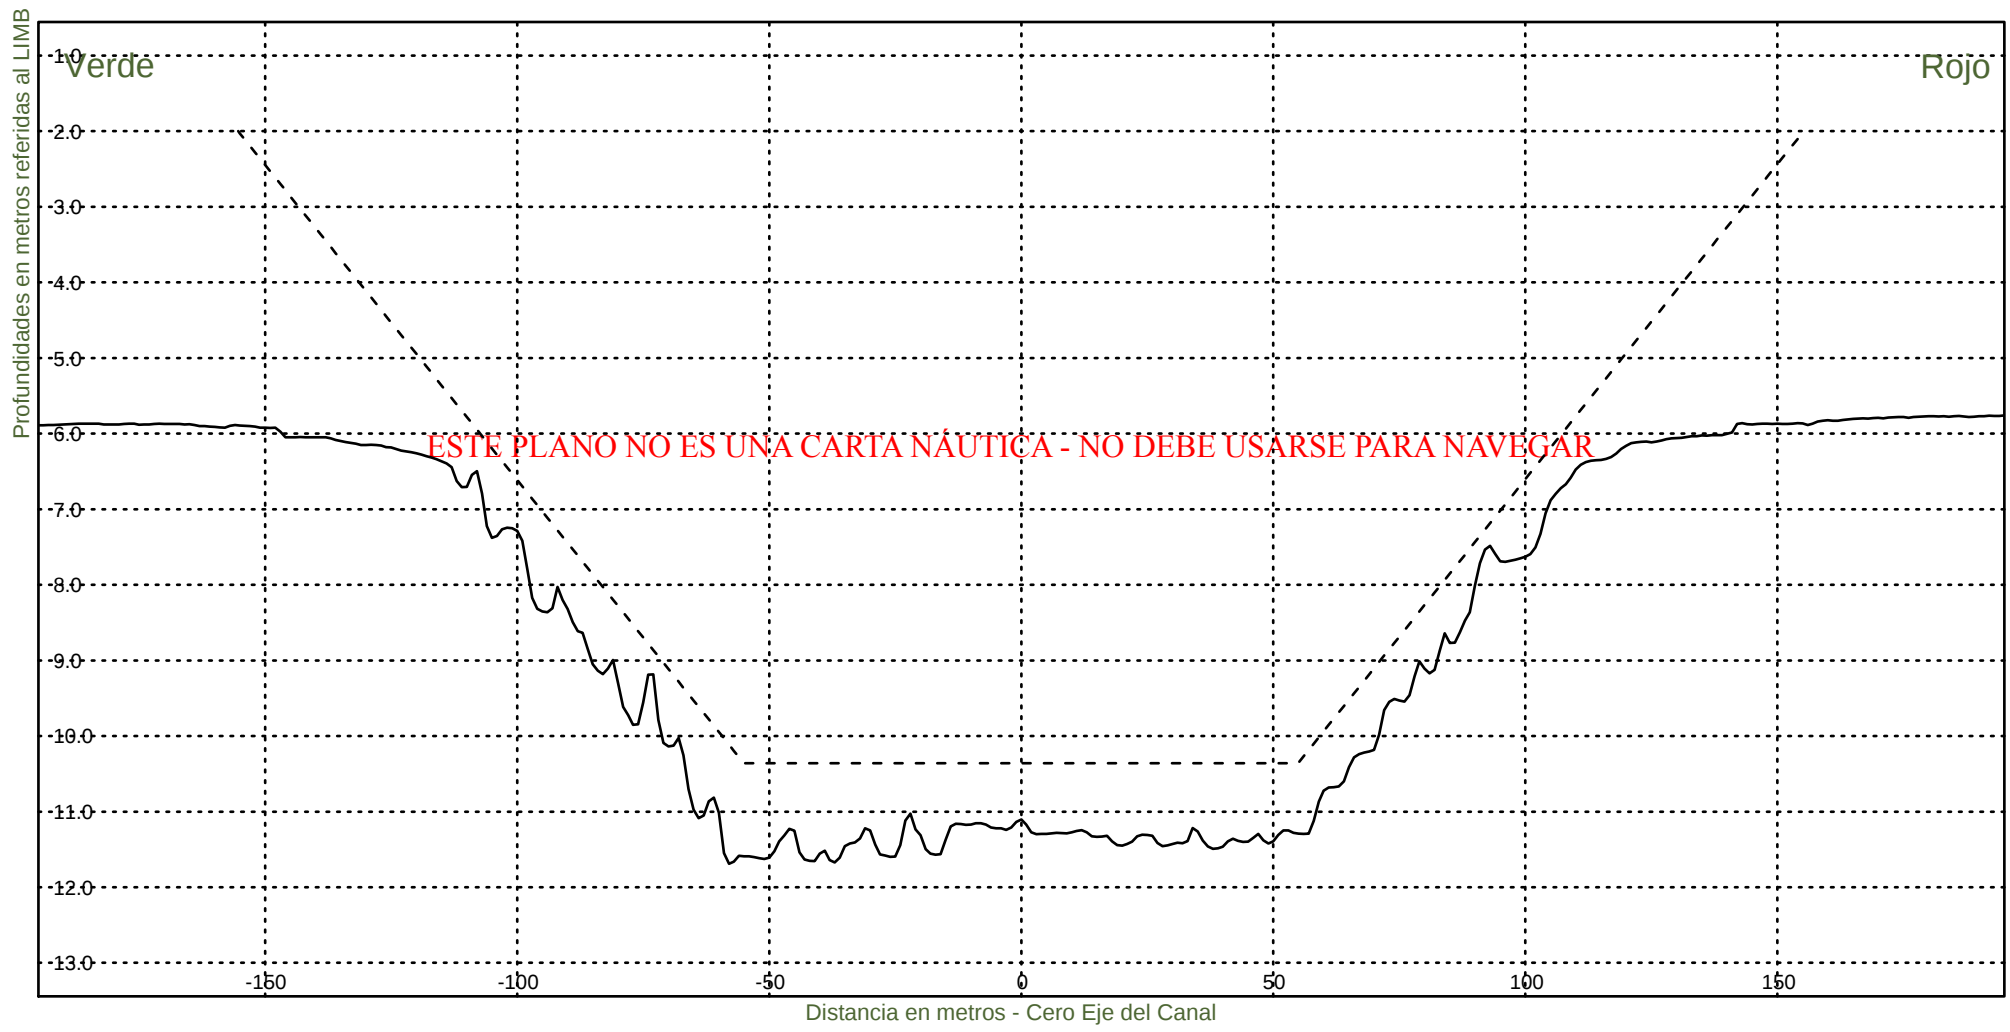KM 50600



Consorcio Boskalis - Dredging International



Ing. Alberto G. Palomar
REPRESENTANTE TECNICO

Comision Administradora del Rio de la Plata
Canal Martin Garcia

----- :Teorico 34 pies
——— :Batimetria Agosto 2024

Area Canal, KM 39.6-67.4
Hz 1: 1500
V 1: 100

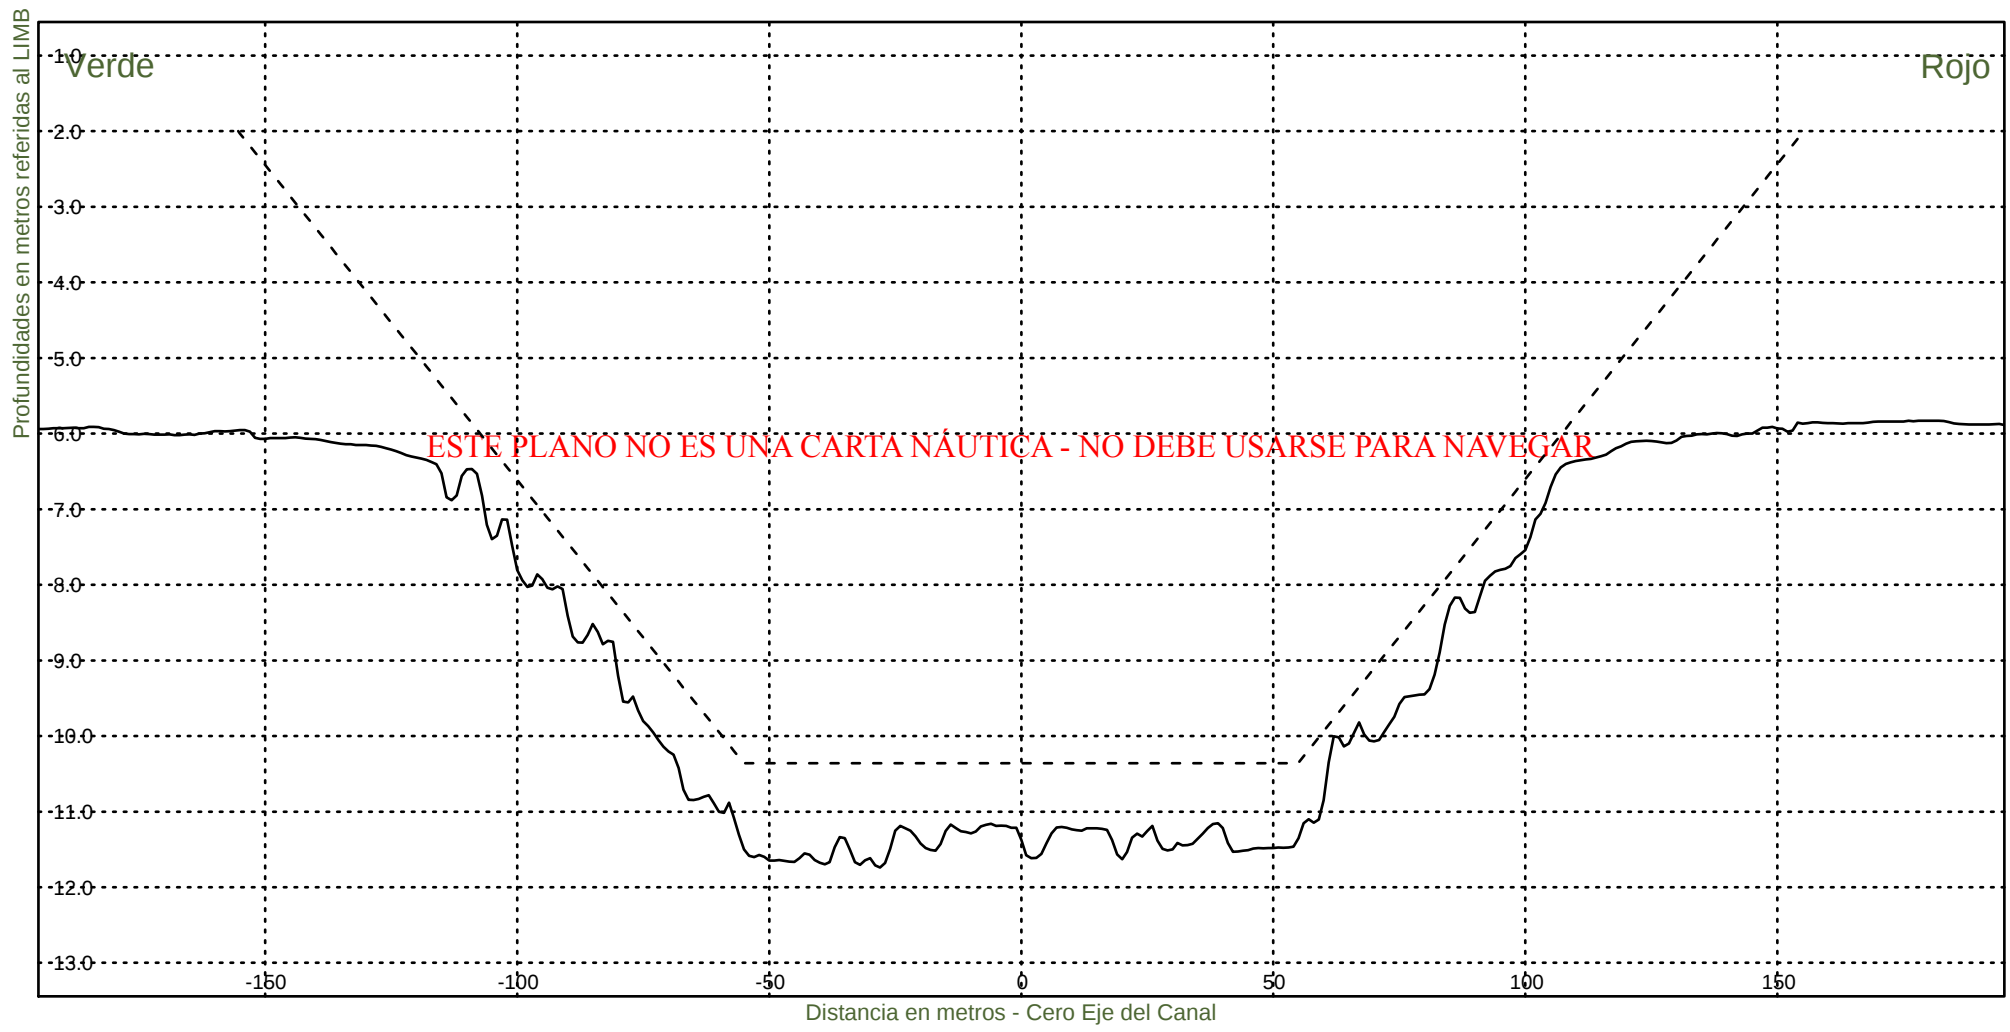KM 50800



Consorcio Boskalis - Dredging International



Ing. Alberto G. Palomar
REPRESENTANTE TECNICO

Comision Administradora del Rio de la Plata
Canal Martin Garcia

----- :Teorico 34 pies
——— :Batimetria Agosto 2024

Area Canal, KM 39.6-67.4
Hz 1: 1500
V 1: 100

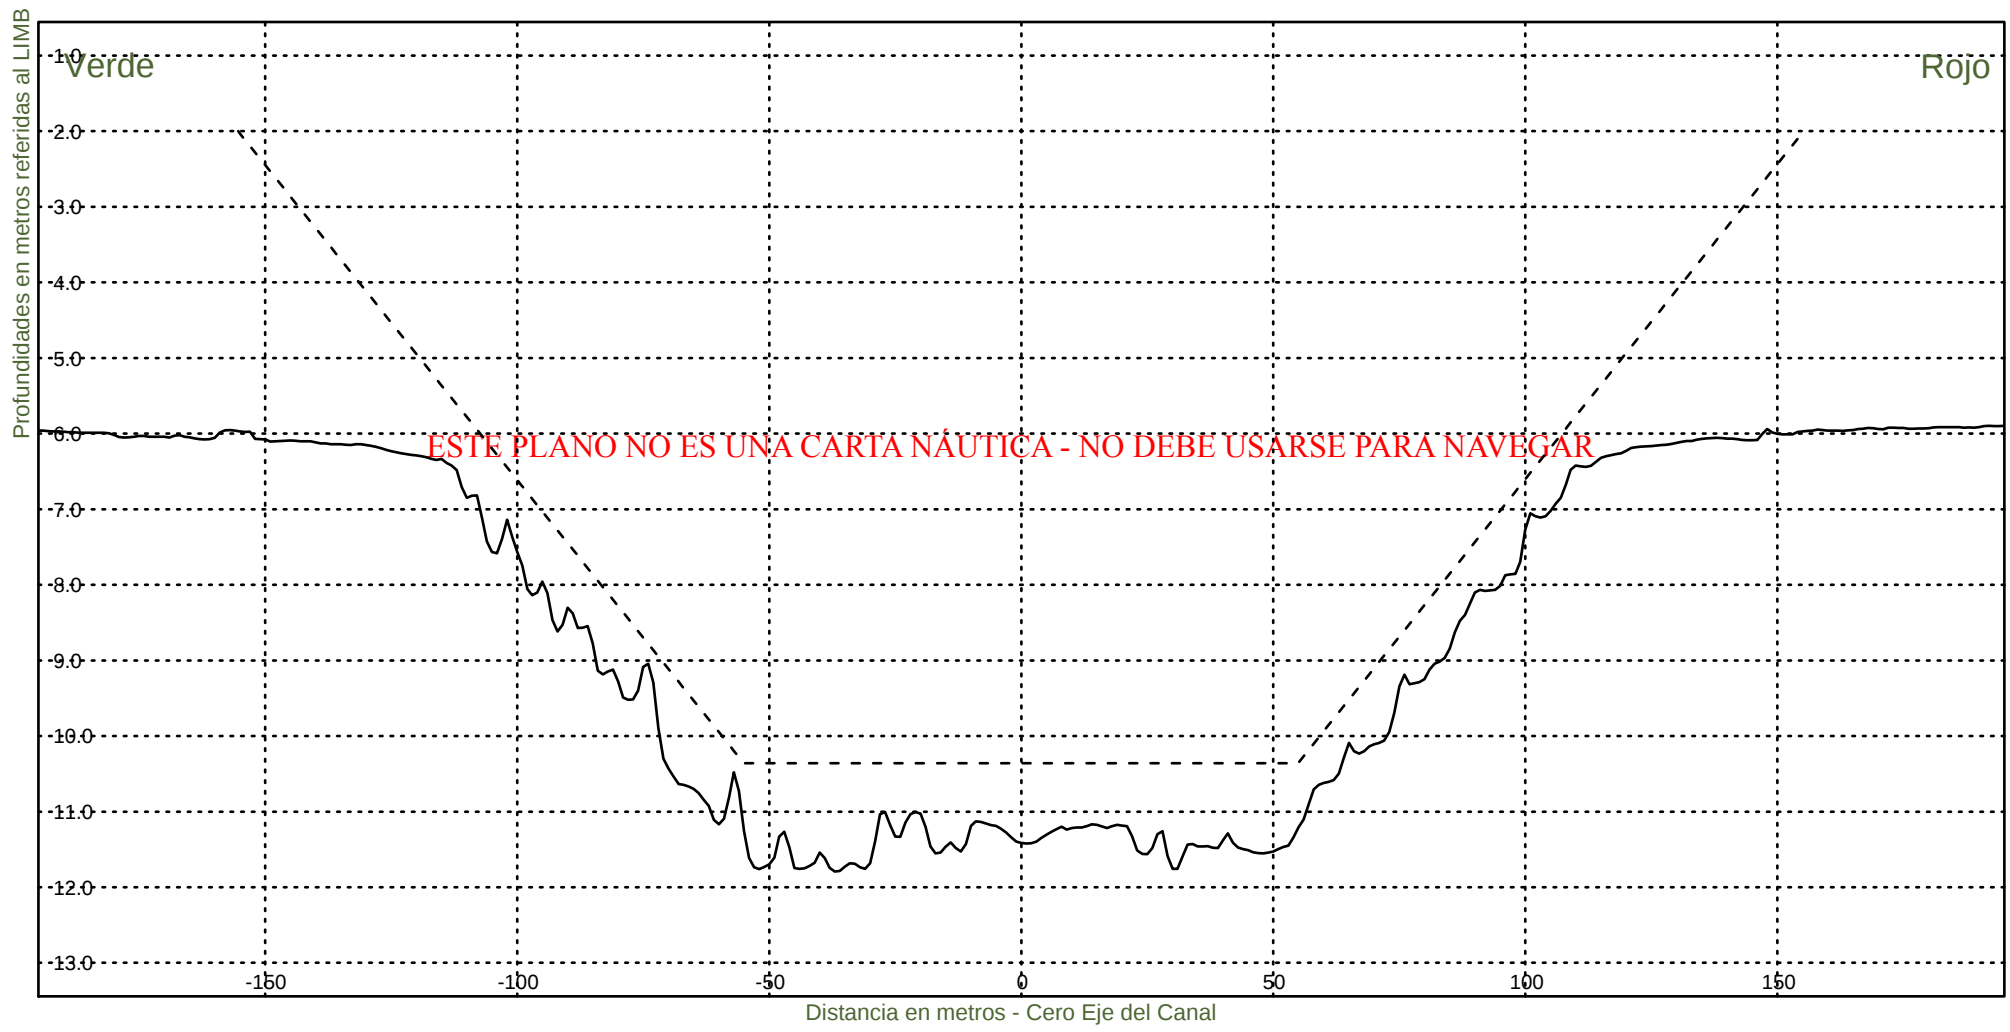KM 51000



Consorcio Boskalis - Dredging International



Ing. Alberto G. Palomar
REPRESENTANTE TECNICO

Comision Administradora del Rio de la Plata
Canal Martin Garcia

----- :Teorico 34 pies
——— :Batimetria Agosto 2024

Area Canal, KM 39.6-67.4
Hz 1: 1500
V 1: 100

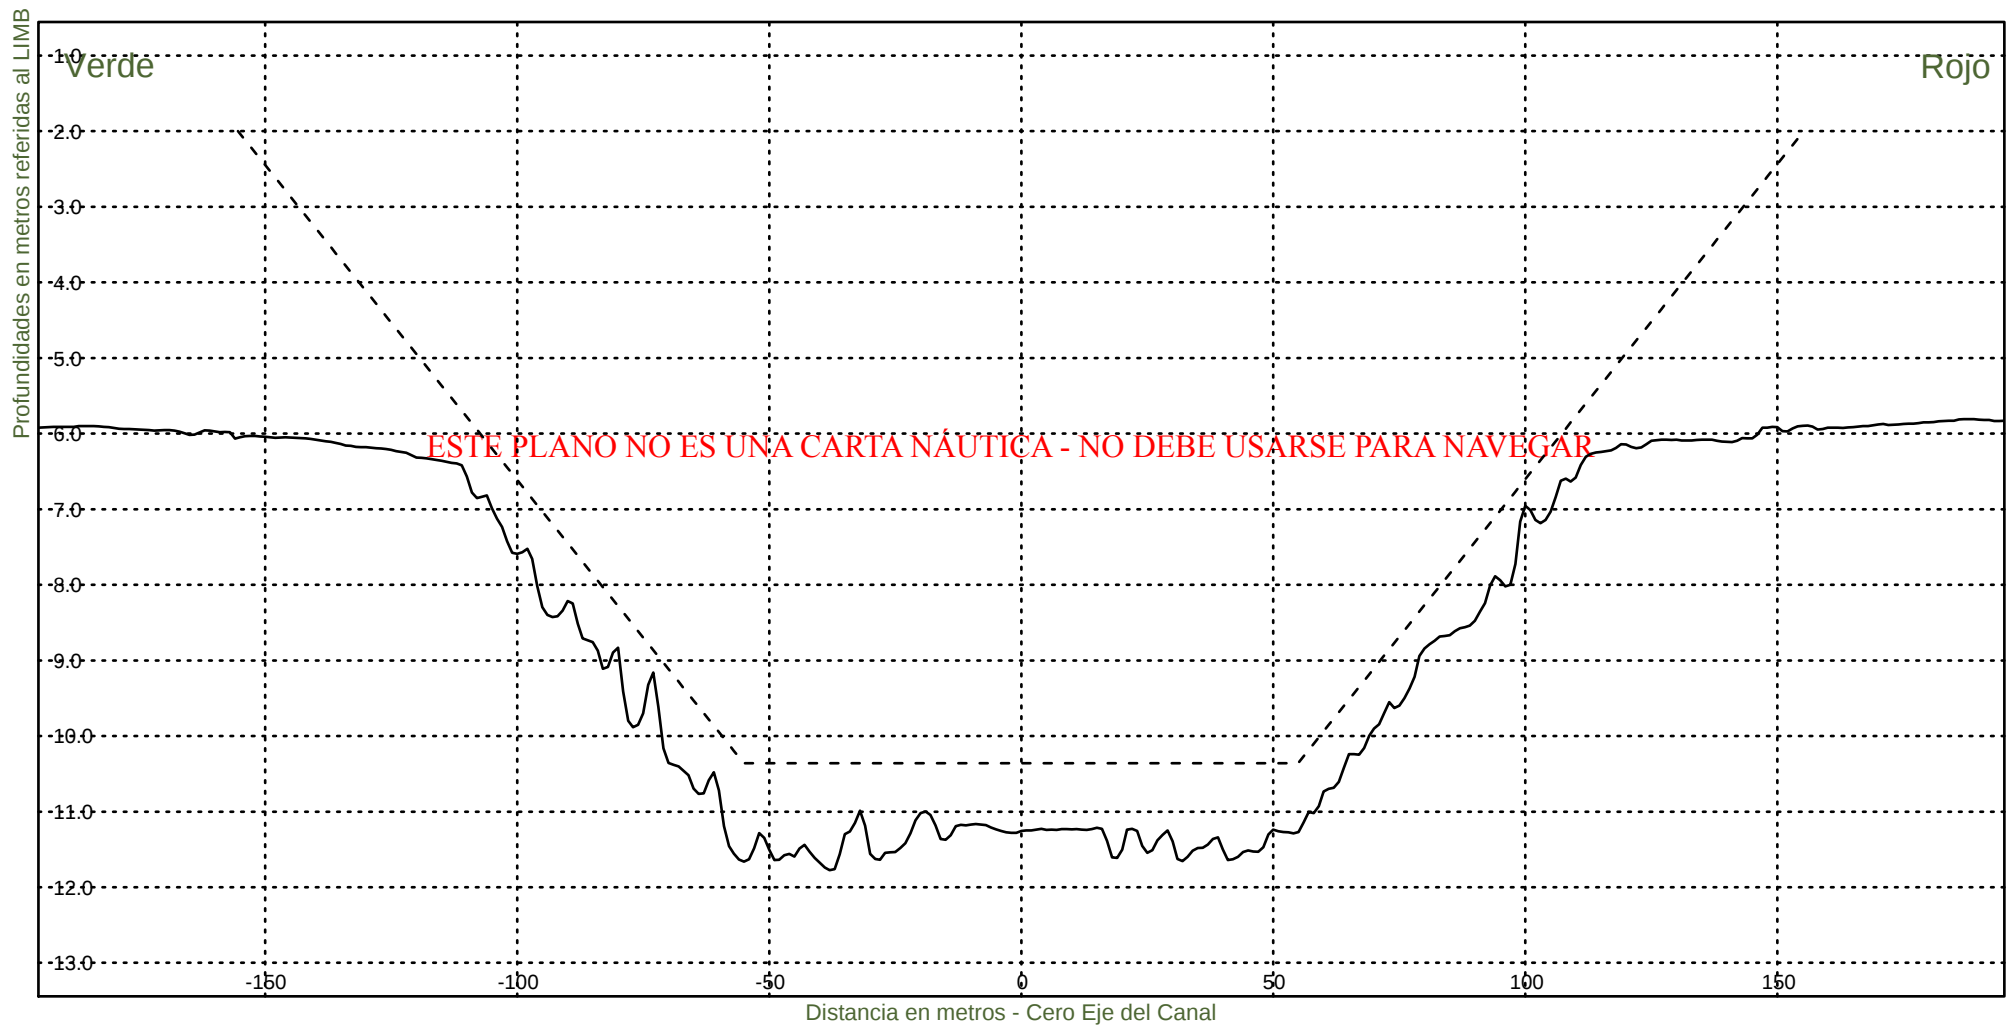KM 51200



Consorcio Boskalis - Dredging International



Ing. Alberto G. Palomar
REPRESENTANTE TECNICO

Comision Administradora del Rio de la Plata
Canal Martin Garcia

----- :Teorico 34 pies
——— :Batimetria Agosto 2024

Area Canal, KM 39.6-67.4
Hz 1: 1500
V 1: 100

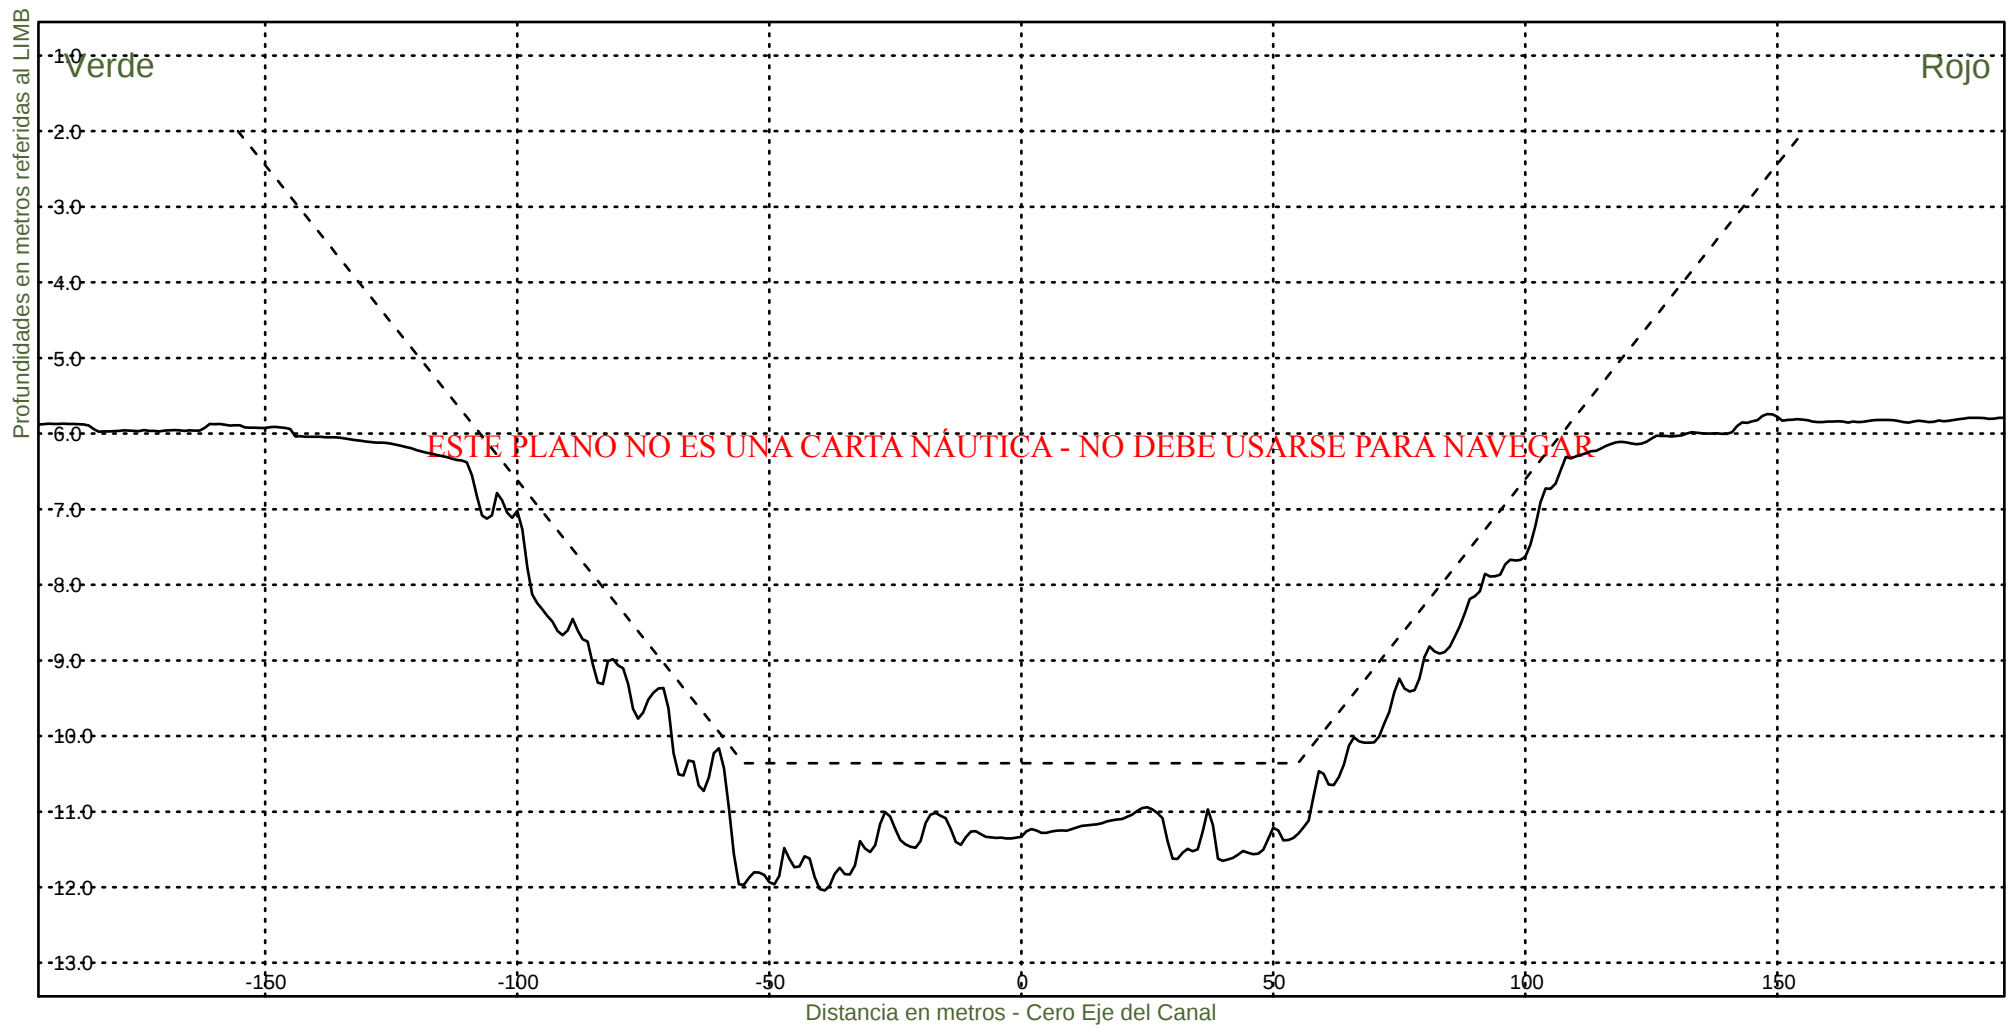KM 51400



Consorcio Boskalis - Dredging International



Ing. Alberto G. Palomar
REPRESENTANTE TECNICO

Comision Administradora del Rio de la Plata
Canal Martin Garcia

----- :Teorico 34 pies
——— :Batimetria Agosto 2024

Area Canal, KM 39.6-67.4
Hz 1: 1500
V 1: 100

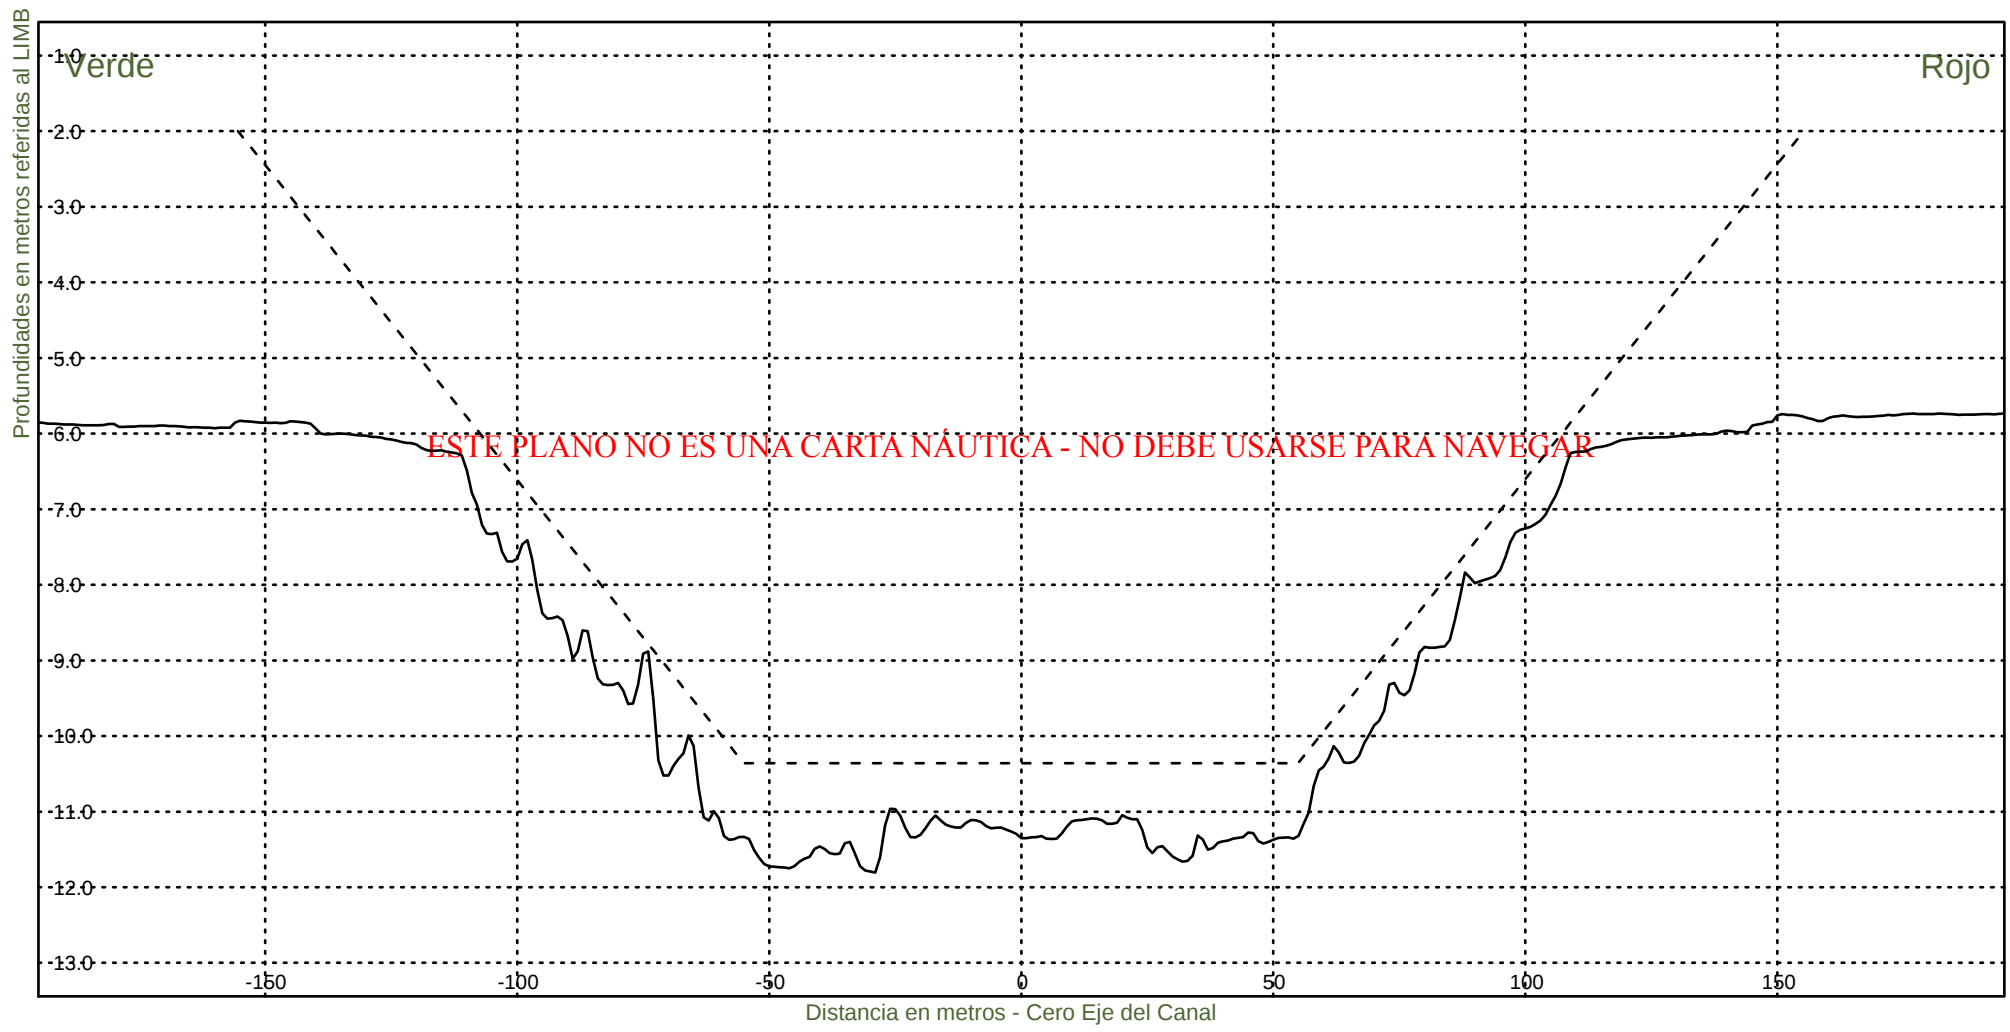KM 51600



Consorcio Boskalis - Dredging International



Ing. Alberto G. Palomar
REPRESENTANTE TECNICO

Comision Administradora del Rio de la Plata
Canal Martin Garcia

----- :Teorico 34 pies
——— :Batimetria Agosto 2024

Area Canal, KM 39.6-67.4
Hz 1: 1500
V 1: 100

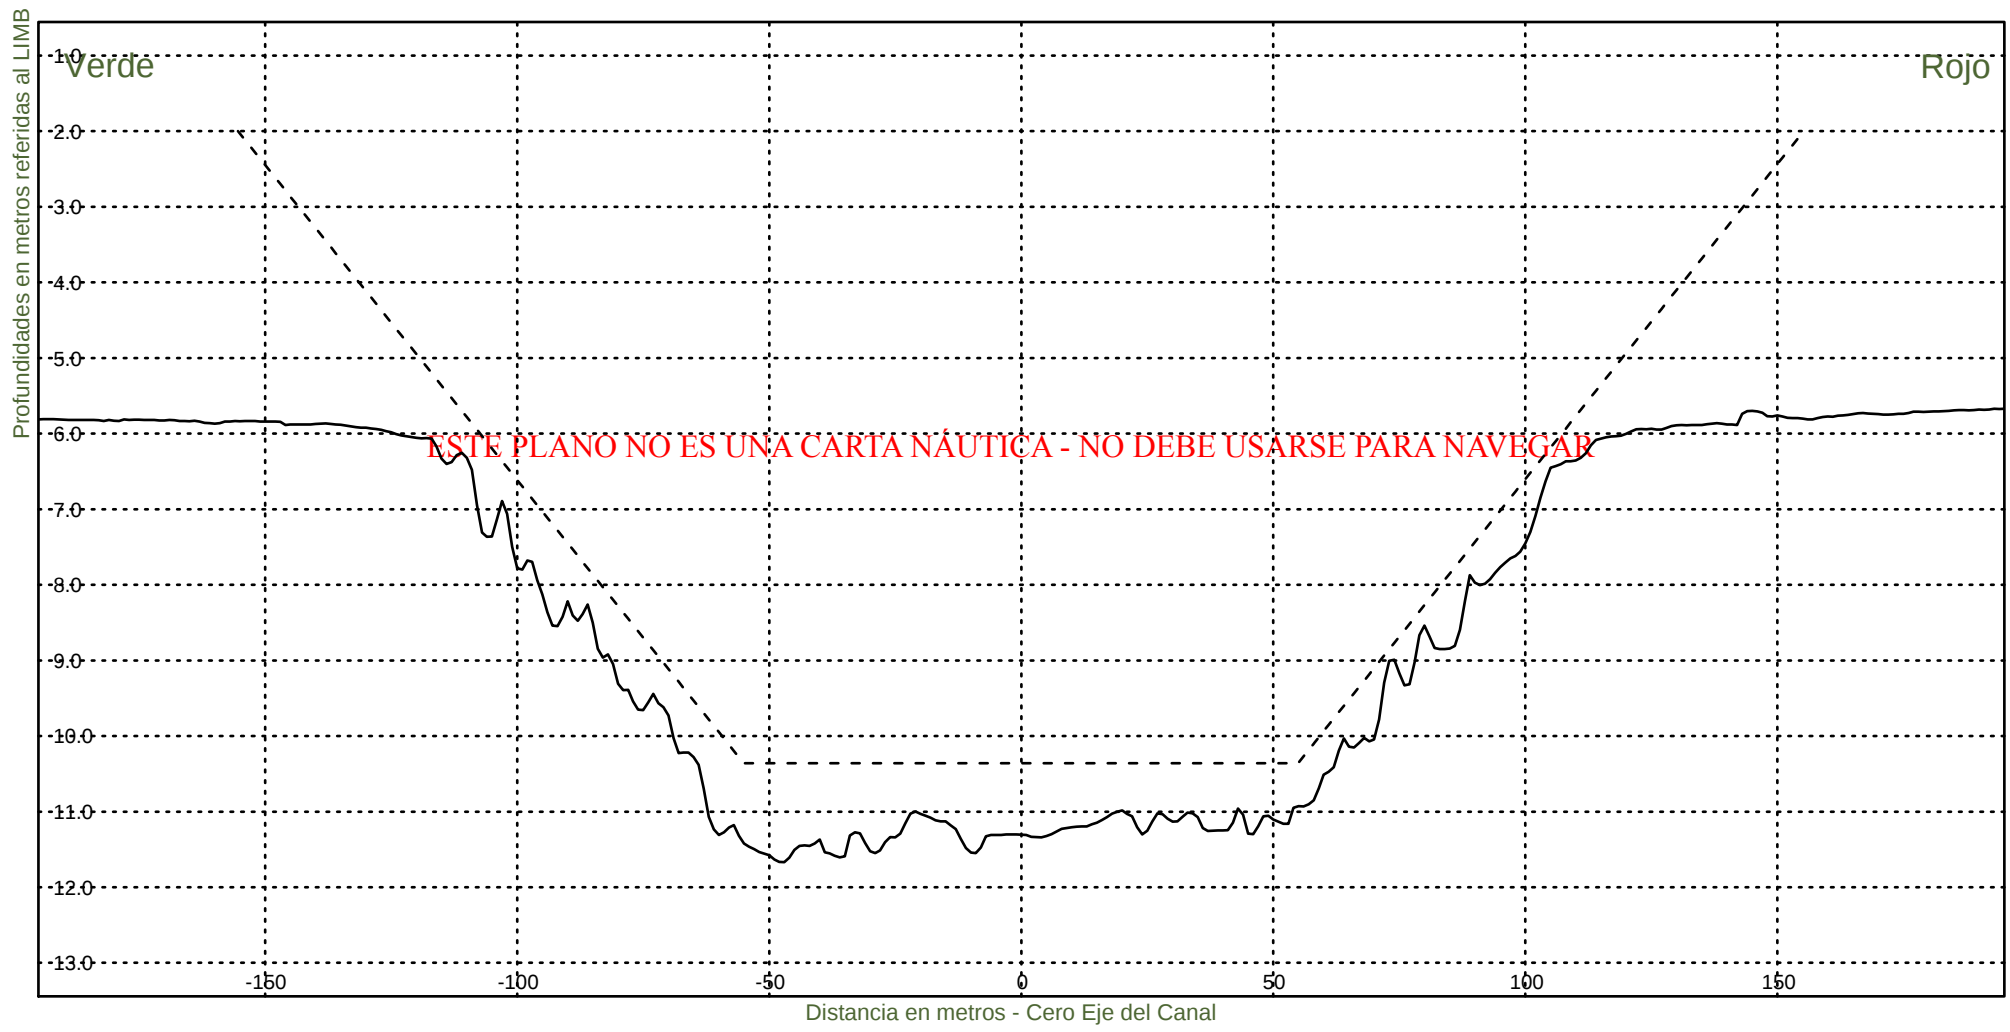KM 51800



Consorcio Boskalis - Dredging International



Ing. Alberto G. Palomar
REPRESENTANTE TECNICO

Comision Administradora del Rio de la Plata
Canal Martin Garcia

----- :Teorico 34 pies
——— :Batimetria Agosto 2024

Area Canal, KM 39.6-67.4
Hz 1: 1500
V 1: 100

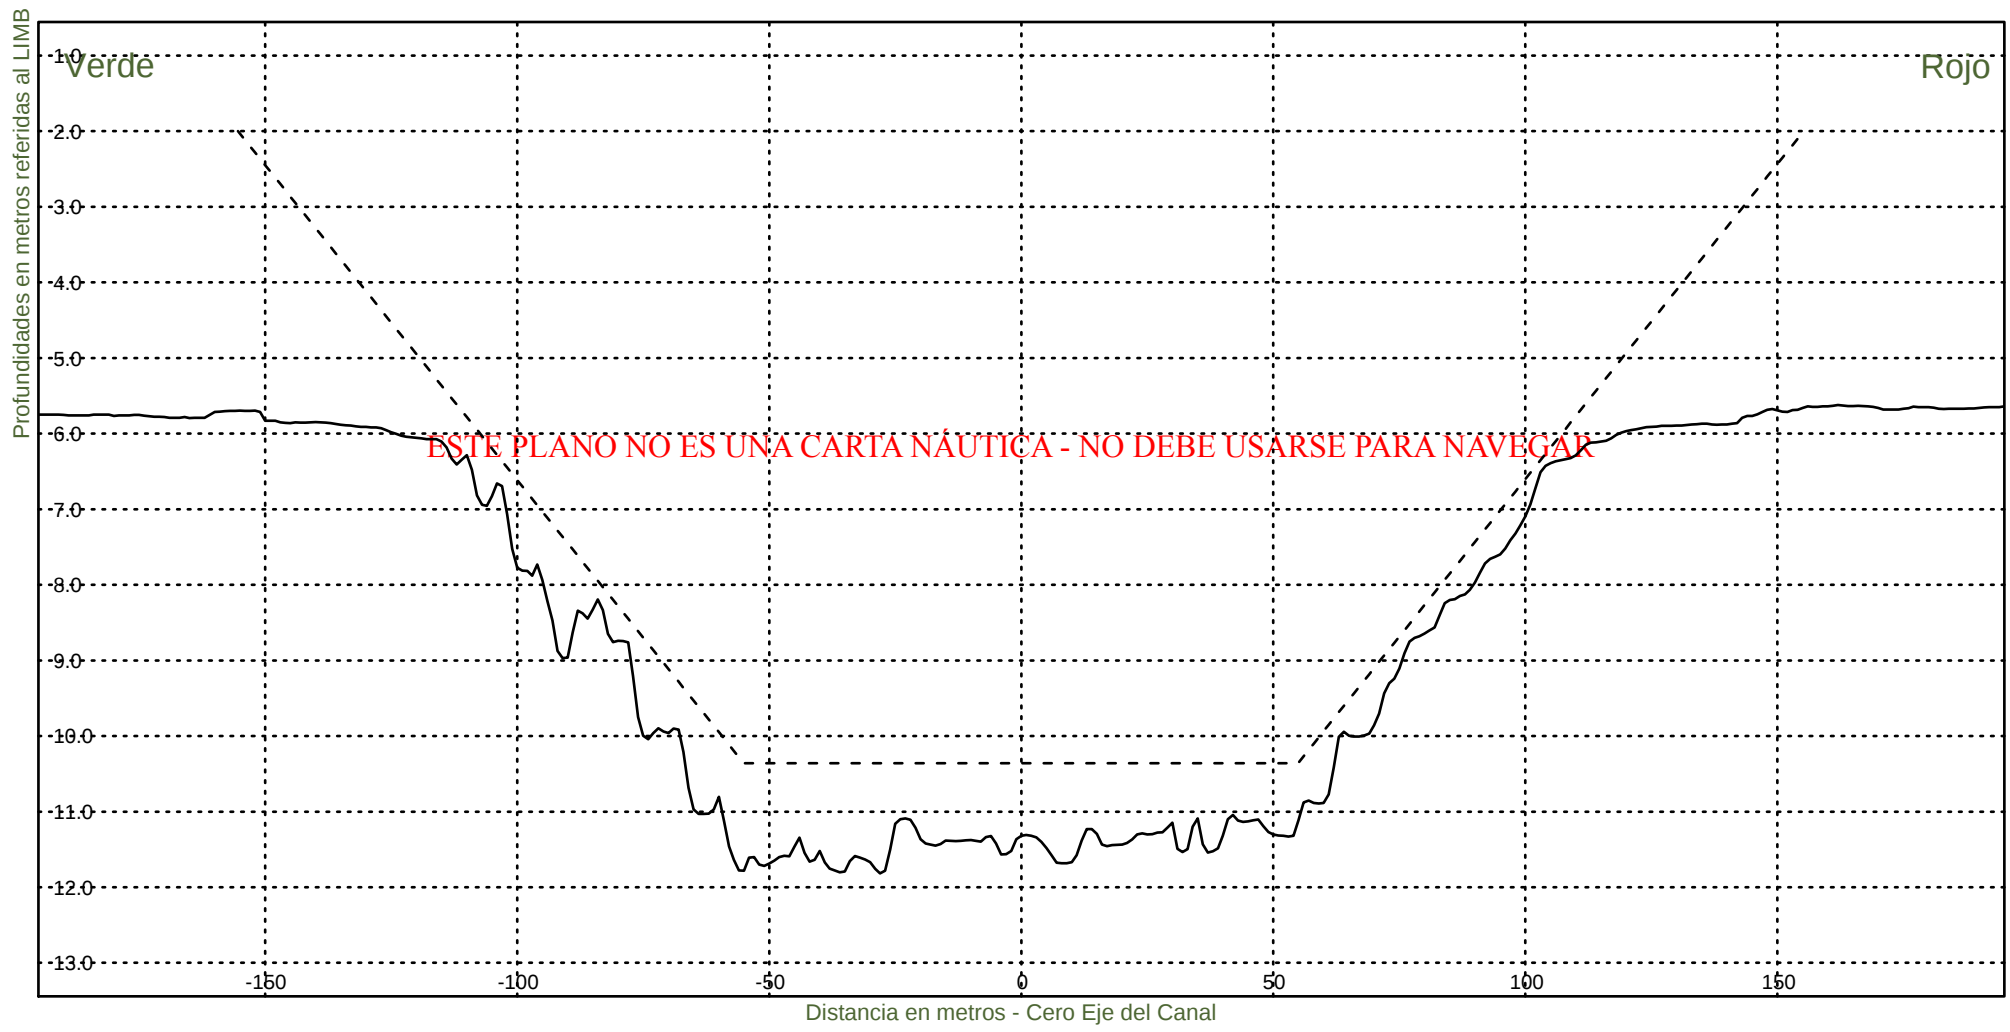KM 52000



Consorcio Boskalis - Dredging International



Ing. Alberto G. Palomar
REPRESENTANTE TECNICO

Comision Administradora del Rio de la Plata
Canal Martin Garcia

----- :Teorico 34 pies
——— :Batimetria Agosto 2024

Area Canal, KM 39.6-67.4
Hz 1: 1500
V 1: 100

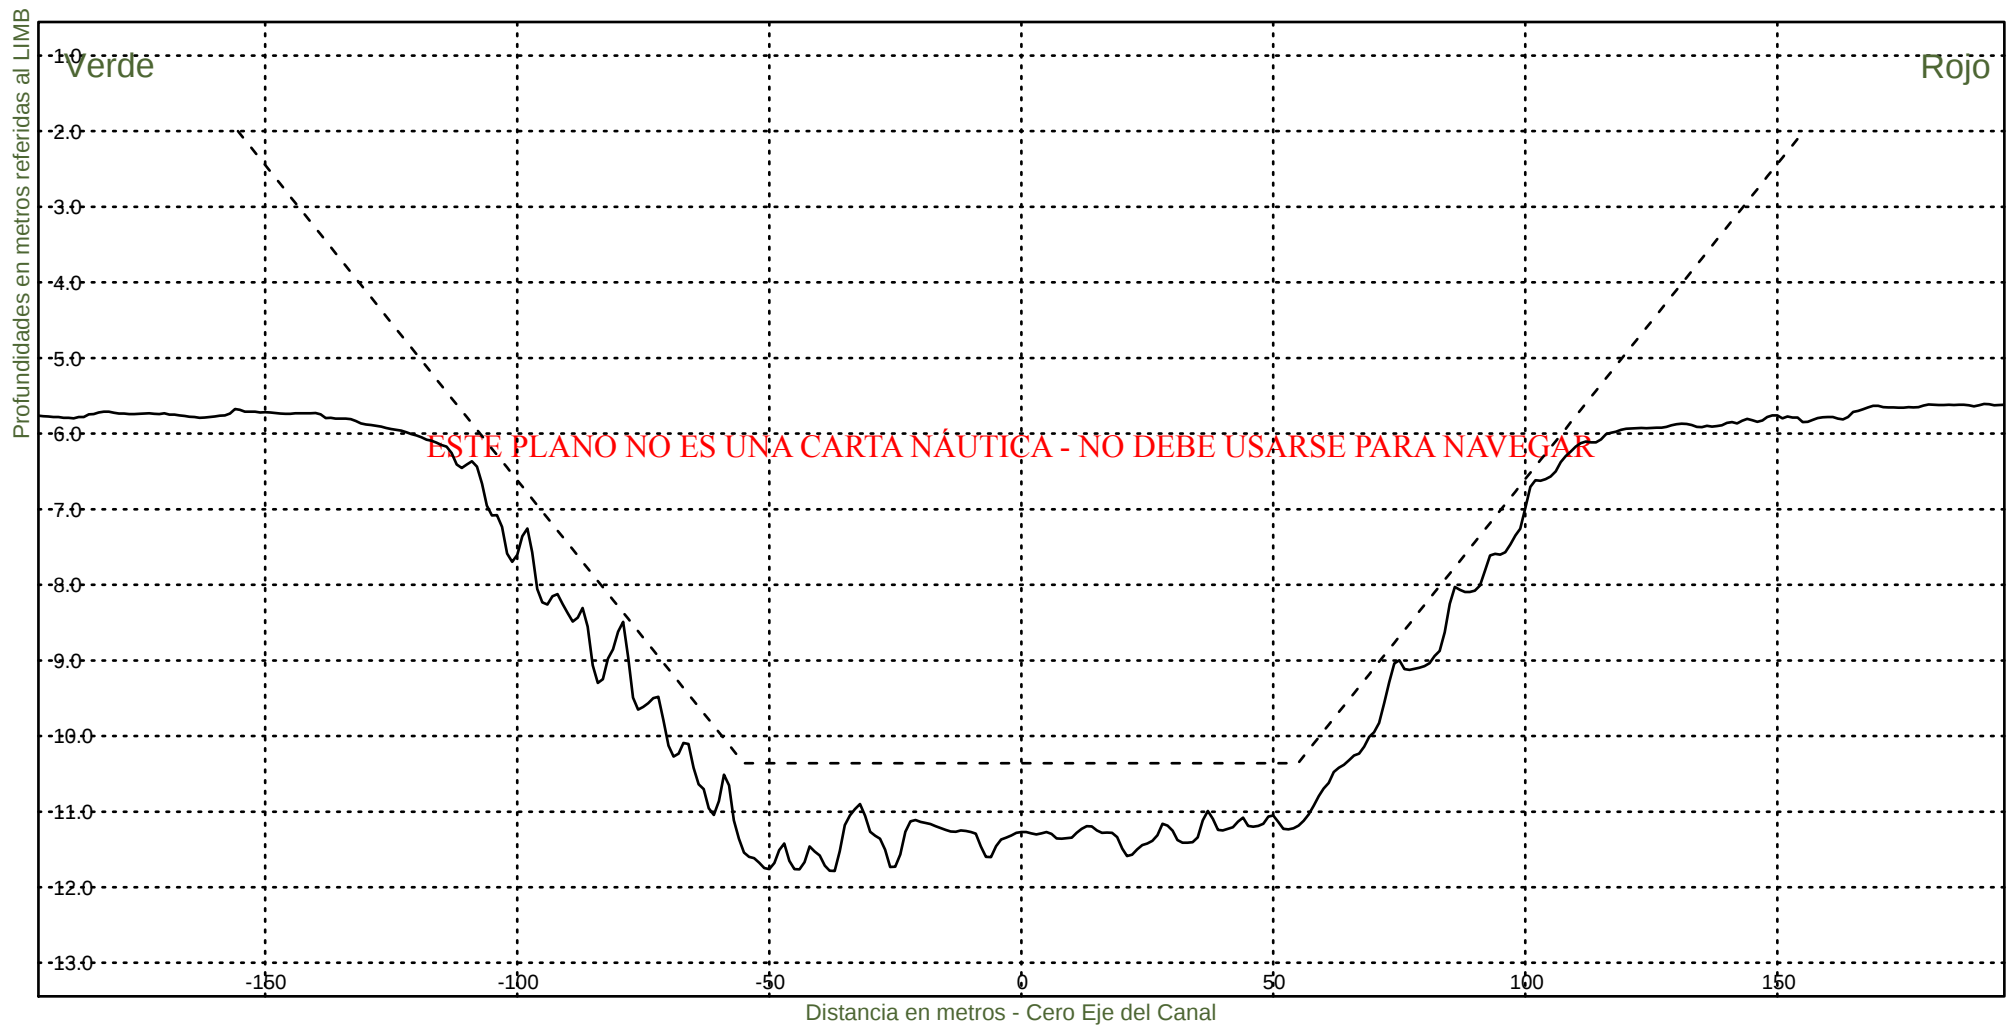KM 52200



Consorcio Boskalis - Dredging International



Ing. Alberto G. Palomar
REPRESENTANTE TECNICO

Comision Administradora del Rio de la Plata
Canal Martin Garcia

----- :Teorico 34 pies
——— :Batimetria Agosto 2024

Area Canal, KM 39.6-67.4
Hz 1: 1500
V 1: 100

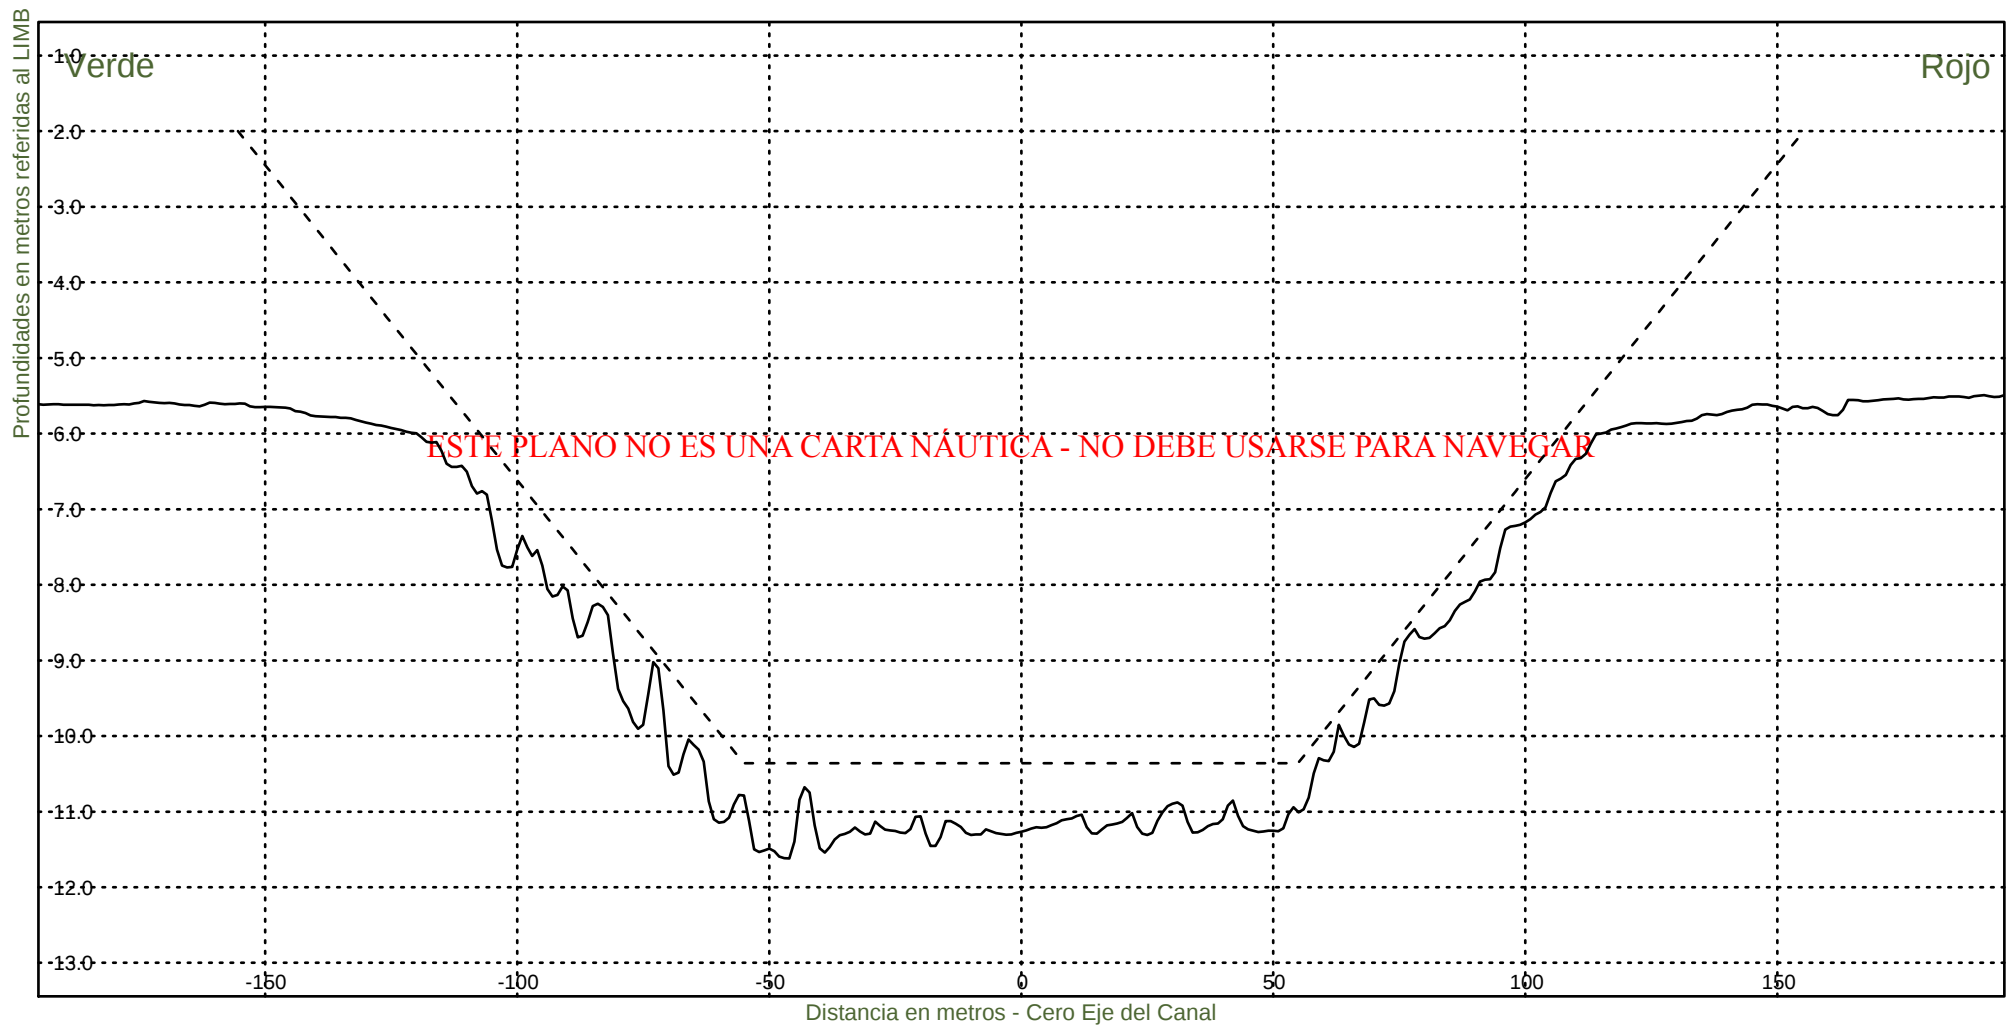KM 52400



Consorcio Boskalis - Dredging International



Ing. Alberto G. Palomar
REPRESENTANTE TECNICO

Comision Administradora del Rio de la Plata
Canal Martin Garcia

----- :Teorico 34 pies
——— :Batimetria Agosto 2024

Area Canal, KM 39.6-67.4
Hz 1: 1500
V 1: 100

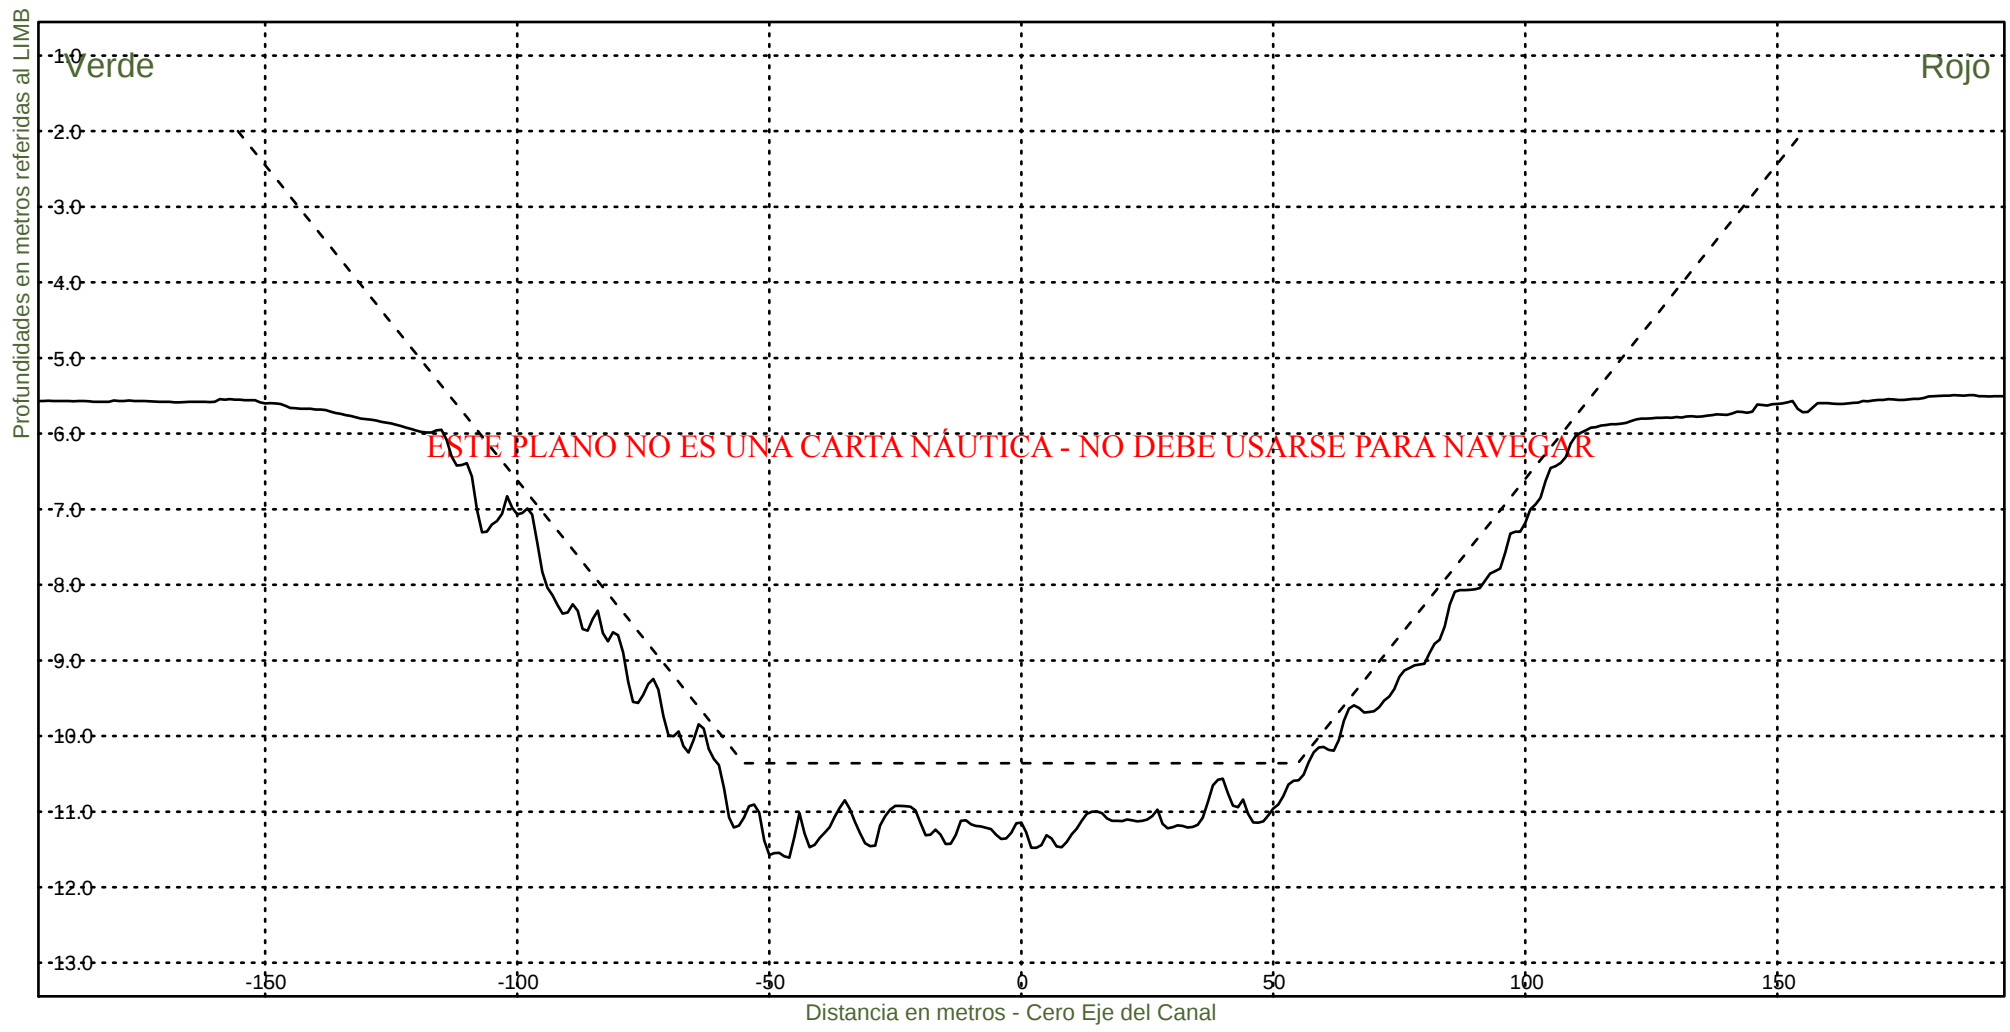KM 52600



Consorcio Boskalis - Dredging International



Ing. Alberto G. Palomar
REPRESENTANTE TECNICO

Comision Administradora del Rio de la Plata
Canal Martin Garcia

----- :Teorico 34 pies
————— :Batimetria Agosto 2024

Area Canal, KM 39.6-67.4
Hz 1: 1500
V 1: 100

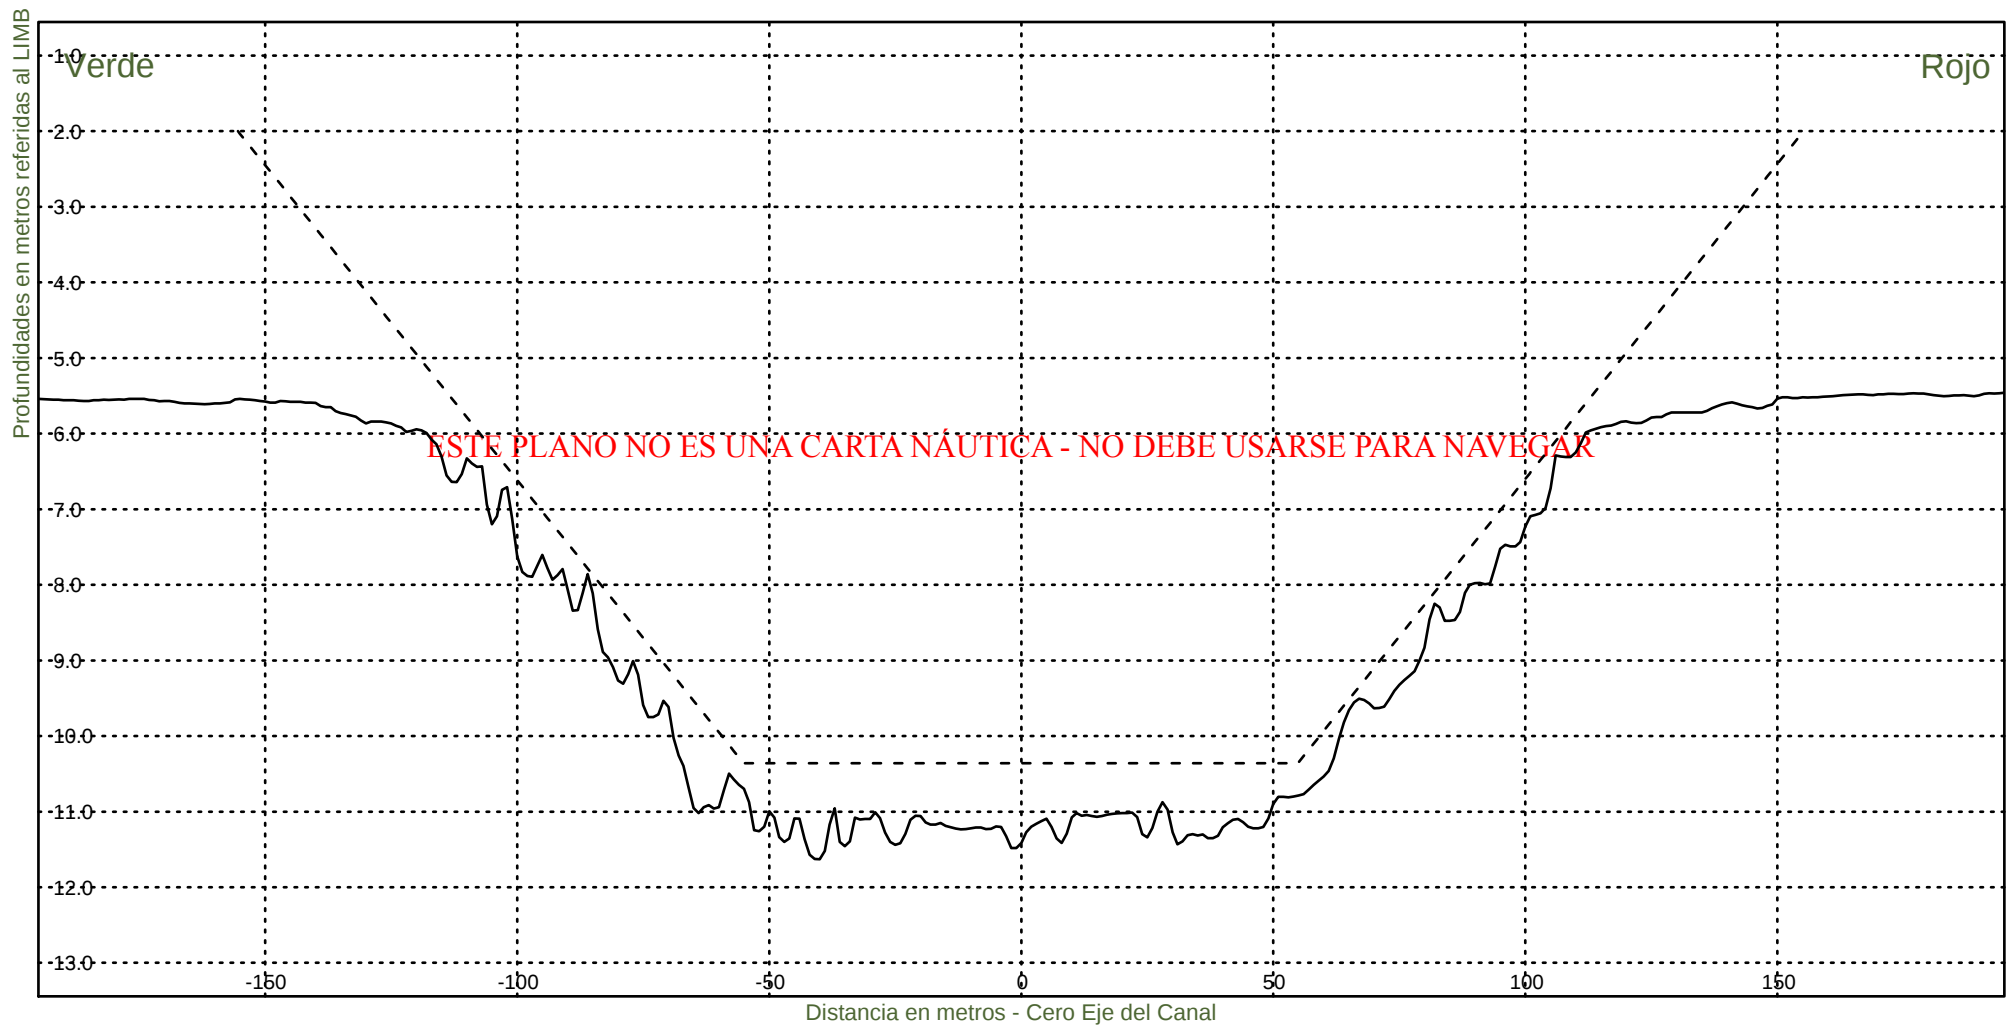KM 52800



Consorcio Boskalis - Dredging International



Ing. Alberto G. Palomar
REPRESENTANTE TECNICO

Comision Administradora del Rio de la Plata
Canal Martin Garcia

----- :Teorico 34 pies
——— :Batimetria Agosto 2024

Area Canal, KM 39.6-67.4
Hz 1: 1500
V 1: 100

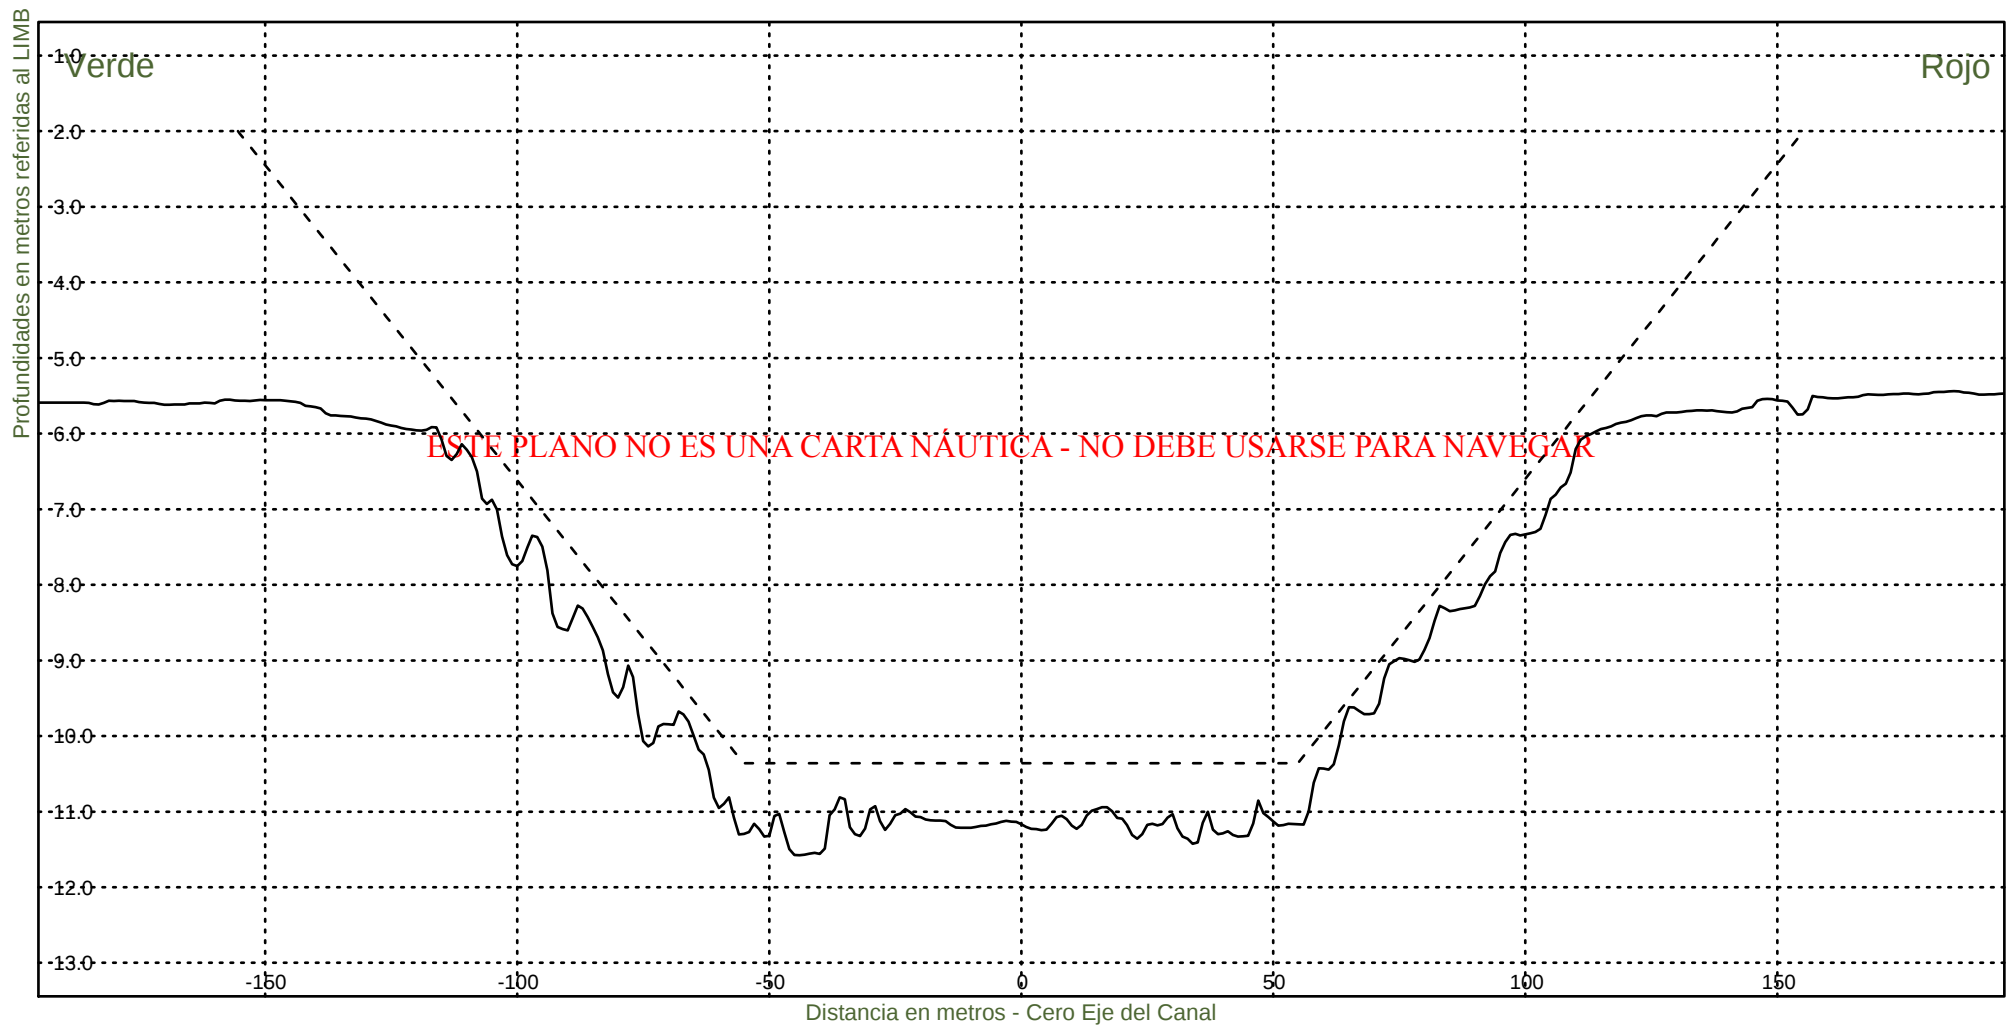KM 53000



Consorcio Boskalis - Dredging International



Ing. Alberto G. Palomar
REPRESENTANTE TECNICO

Comision Administradora del Rio de la Plata
Canal Martin Garcia

----- :Teorico 34 pies
——— :Batimetria Agosto 2024

Area Canal, KM 39.6-67.4
Hz 1: 1500
V 1: 100

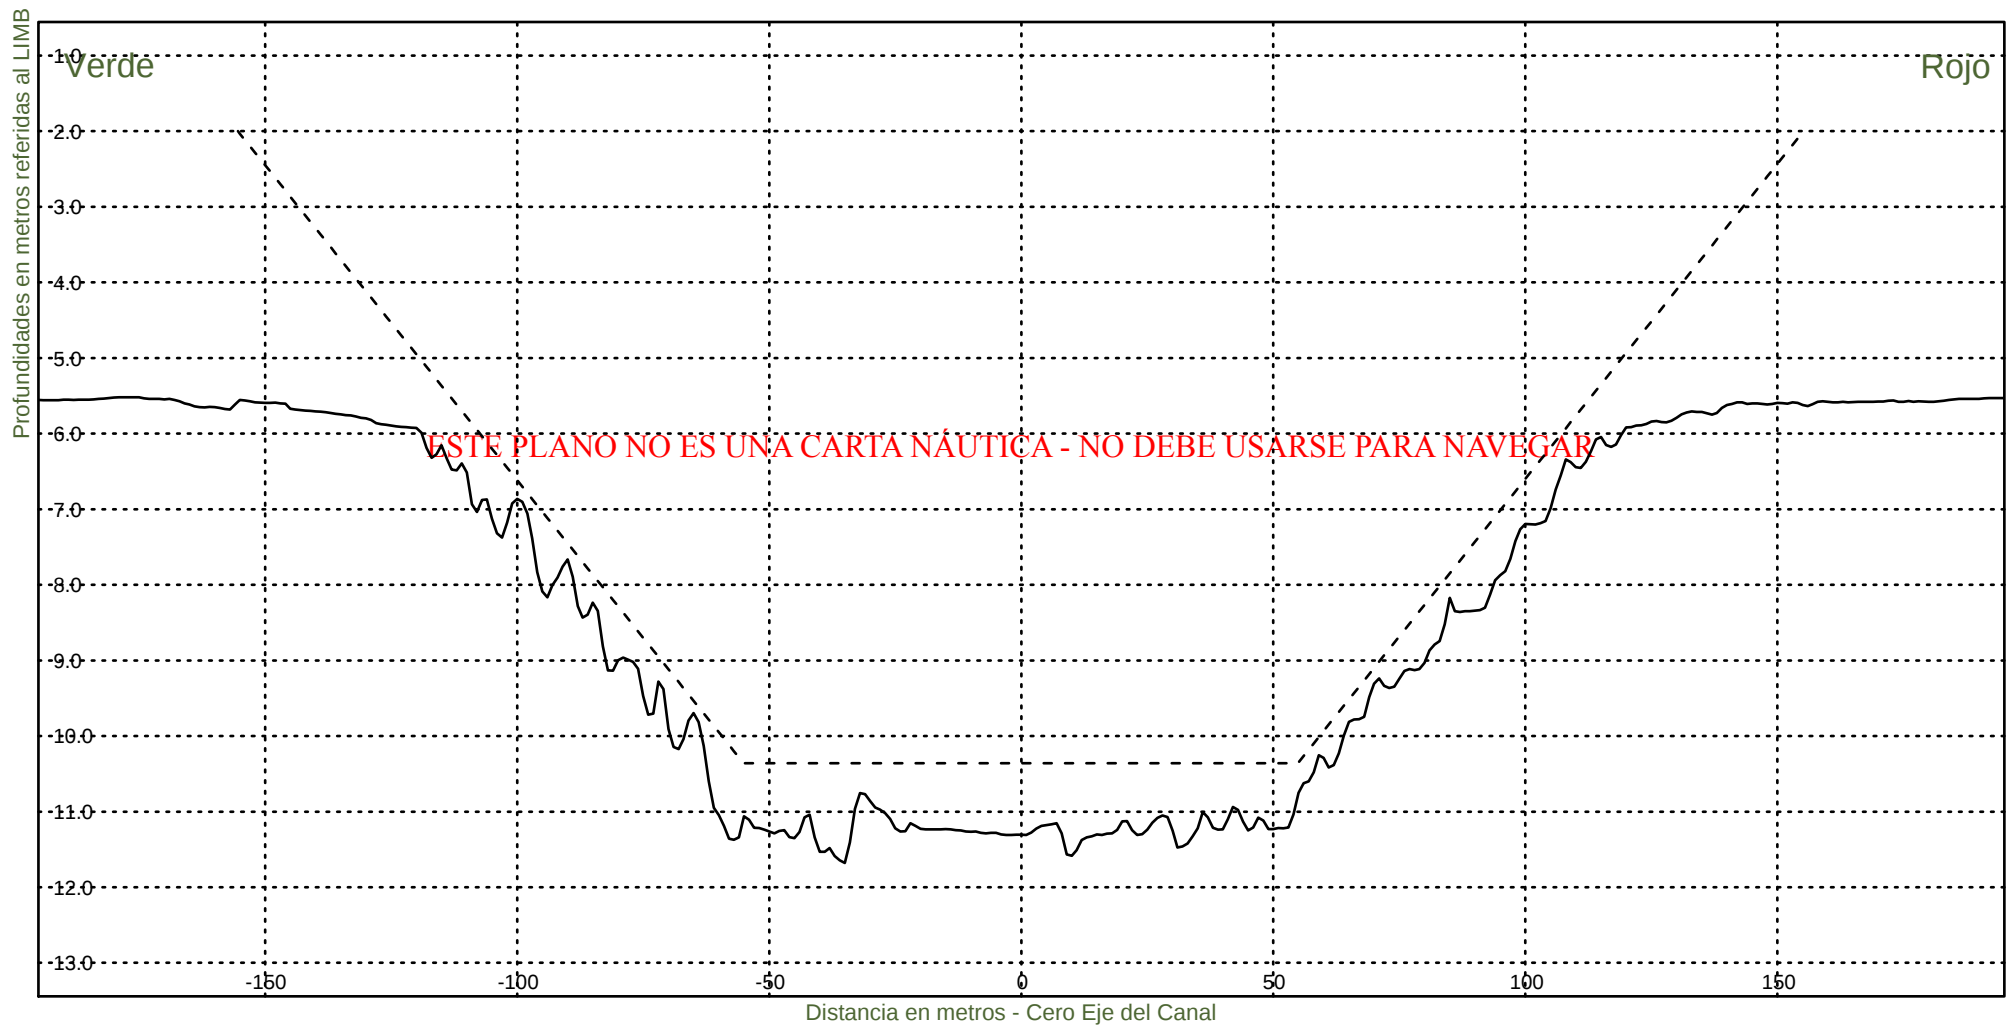KM 53200



Consorcio Boskalis - Dredging International



Ing. Alberto G. Palomar
REPRESENTANTE TECNICO

Comision Administradora del Rio de la Plata
Canal Martin Garcia

----- :Teorico 34 pies
——— :Batimetria Agosto 2024

Area Canal, KM 39.6-67.4
Hz 1: 1500
V 1: 100

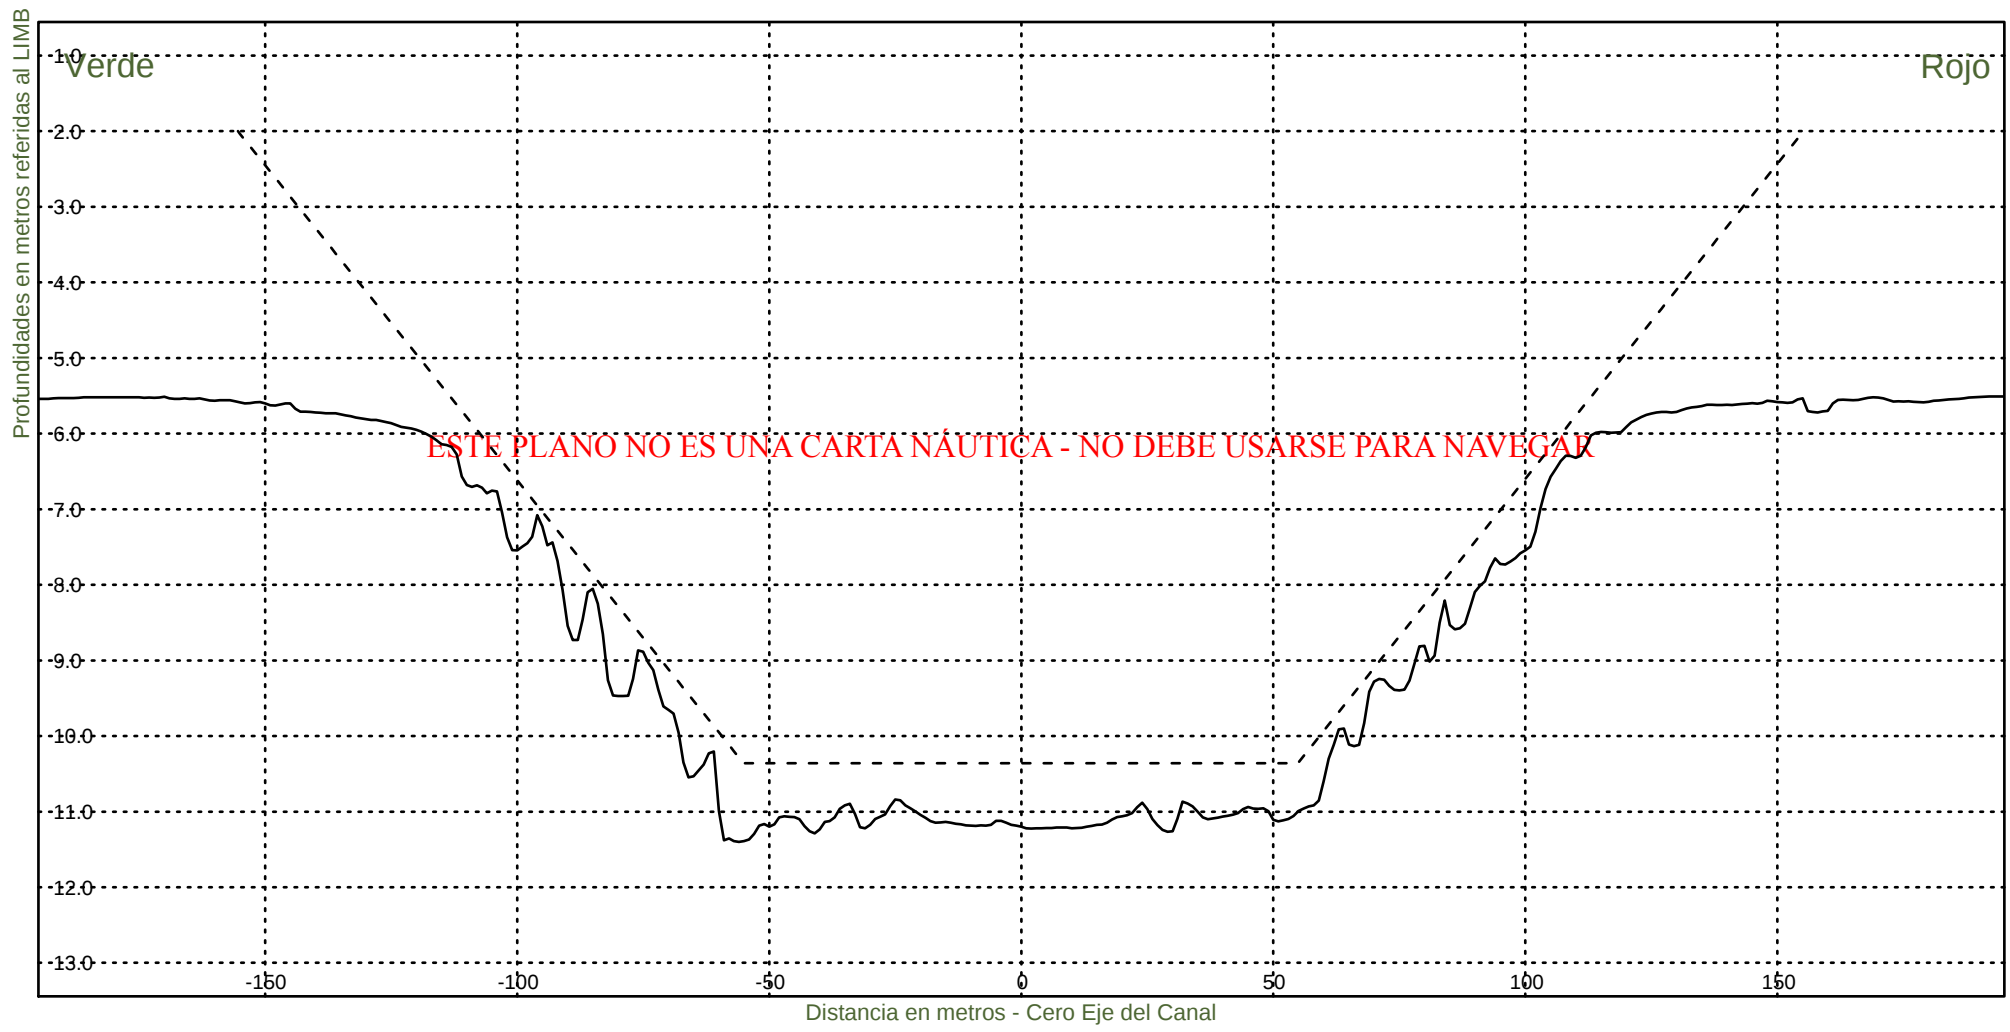KM 53400



Consorcio Boskalis - Dredging International



Ing. Alberto G. Palomar
REPRESENTANTE TECNICO

Comision Administradora del Rio de la Plata
Canal Martin Garcia

----- :Teorico 34 pies
————— :Batimetria Agosto 2024

Area Canal, KM 39.6-67.4
Hz 1: 1500
V 1: 100

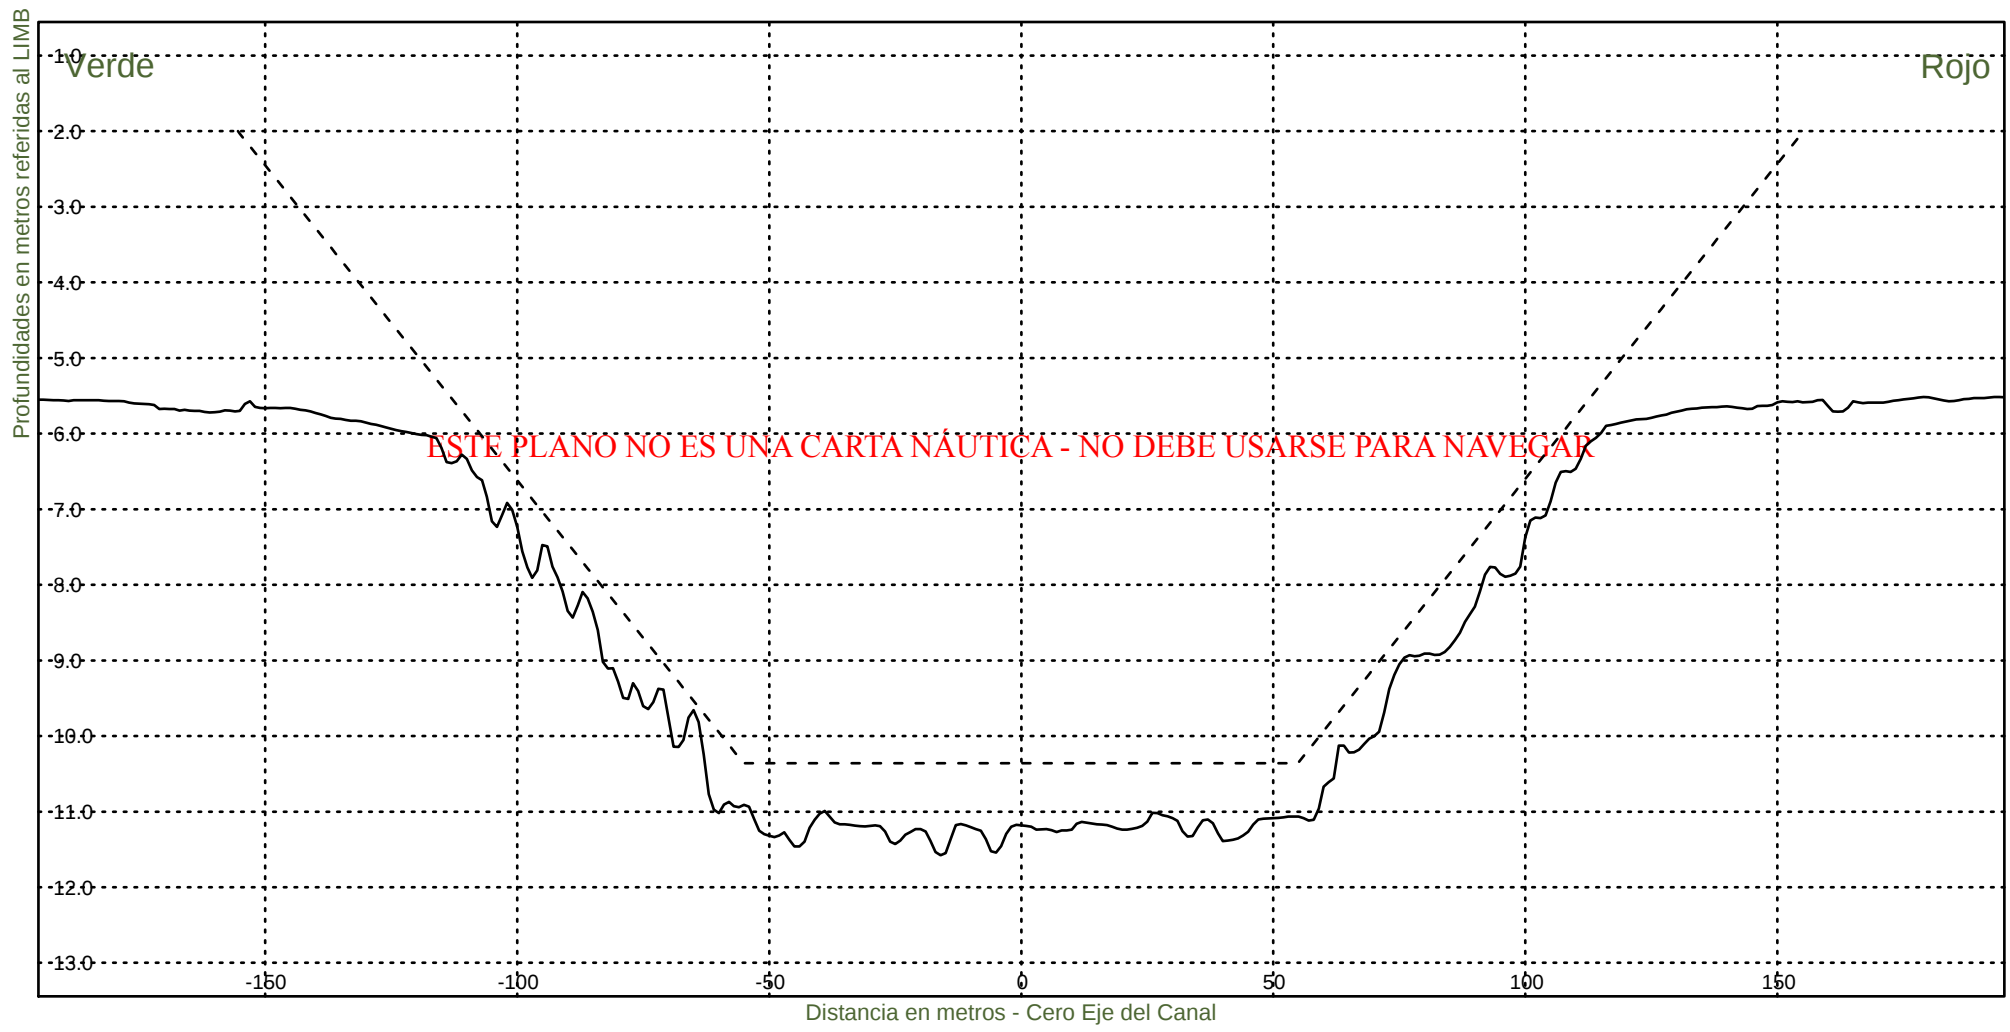KM 53600



Consorcio Boskalis - Dredging International



Ing. Alberto G. Palomar
REPRESENTANTE TECNICO

Comision Administradora del Rio de la Plata
Canal Martin Garcia

----- :Teorico 34 pies
——— :Batimetria Agosto 2024

Area Canal, KM 39.6-67.4
Hz 1: 1500
V 1: 100

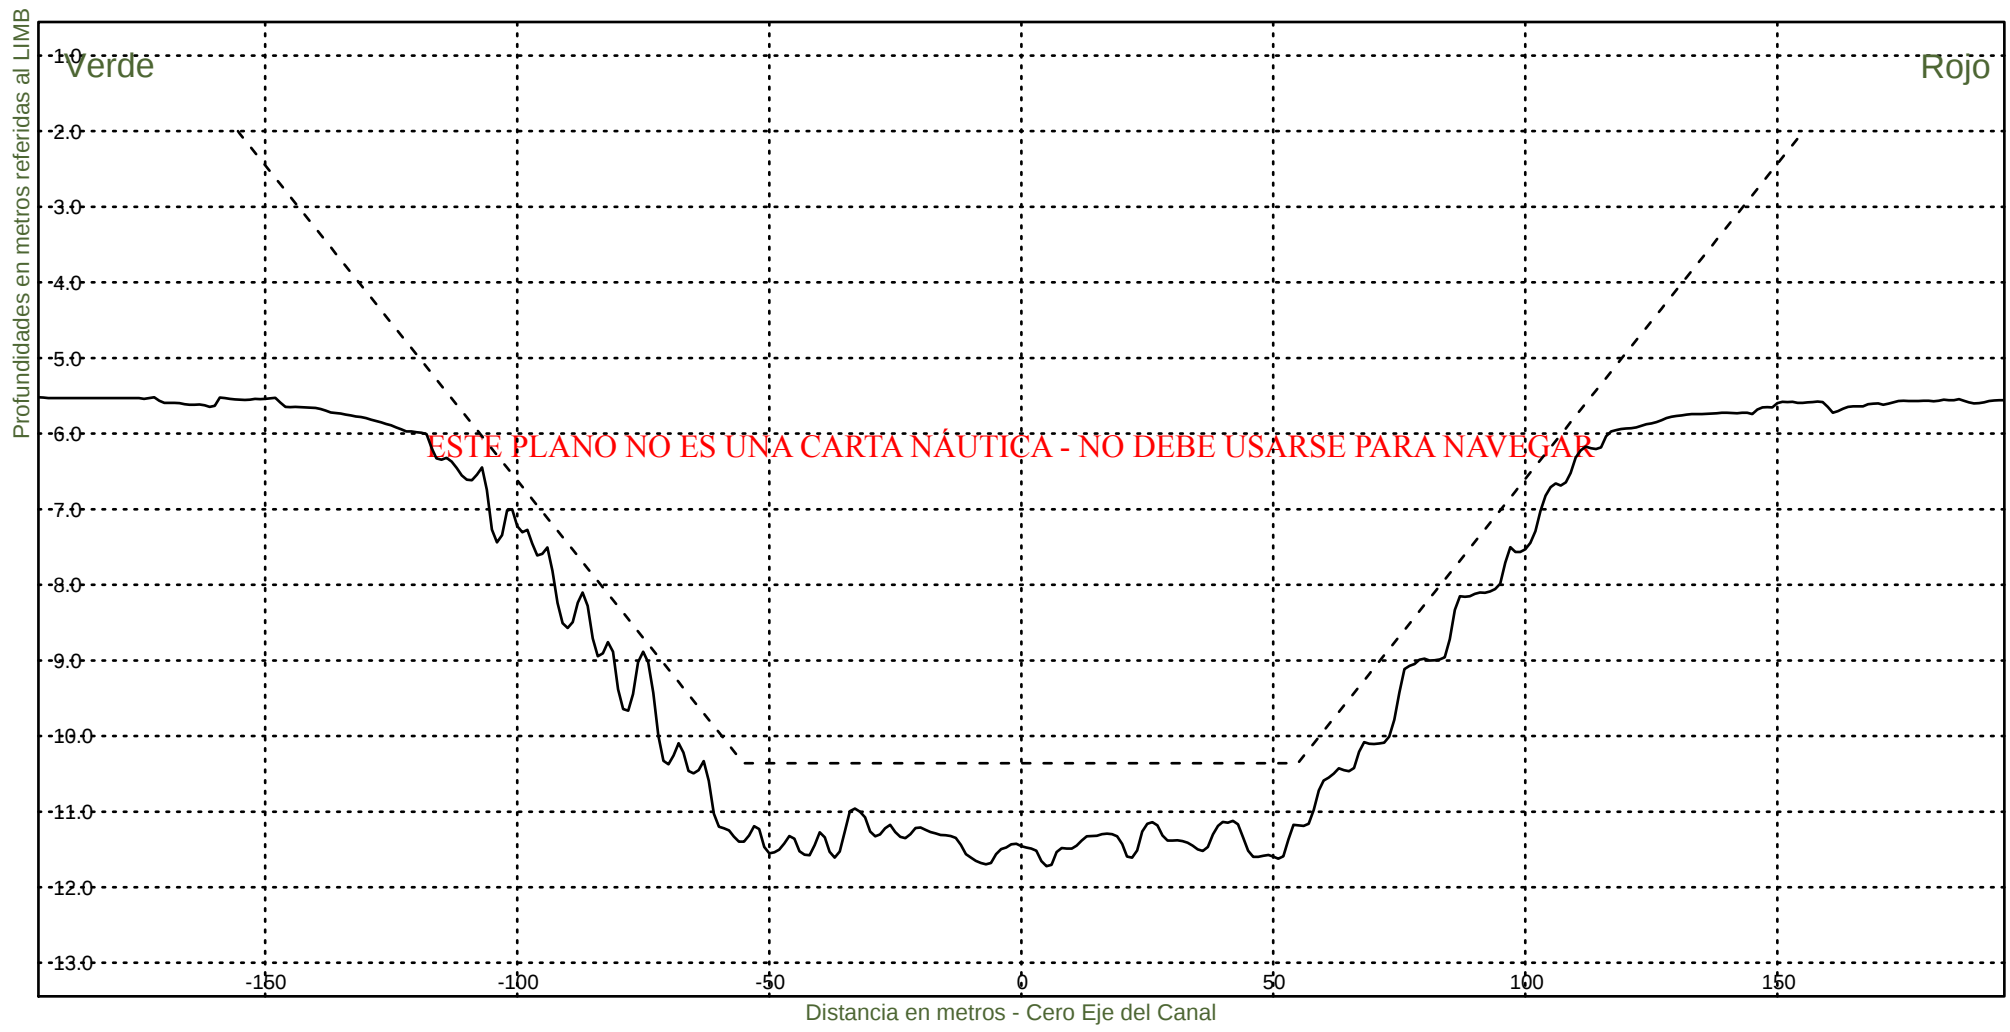KM 53800



Consorcio Boskalis - Dredging International



Ing. Alberto G. Palomar
REPRESENTANTE TECNICO

Comision Administradora del Rio de la Plata
Canal Martin Garcia

----- :Teorico 34 pies
————— :Batimetria Agosto 2024

Area Canal, KM 39.6-67.4
Hz 1: 1500
V 1: 100

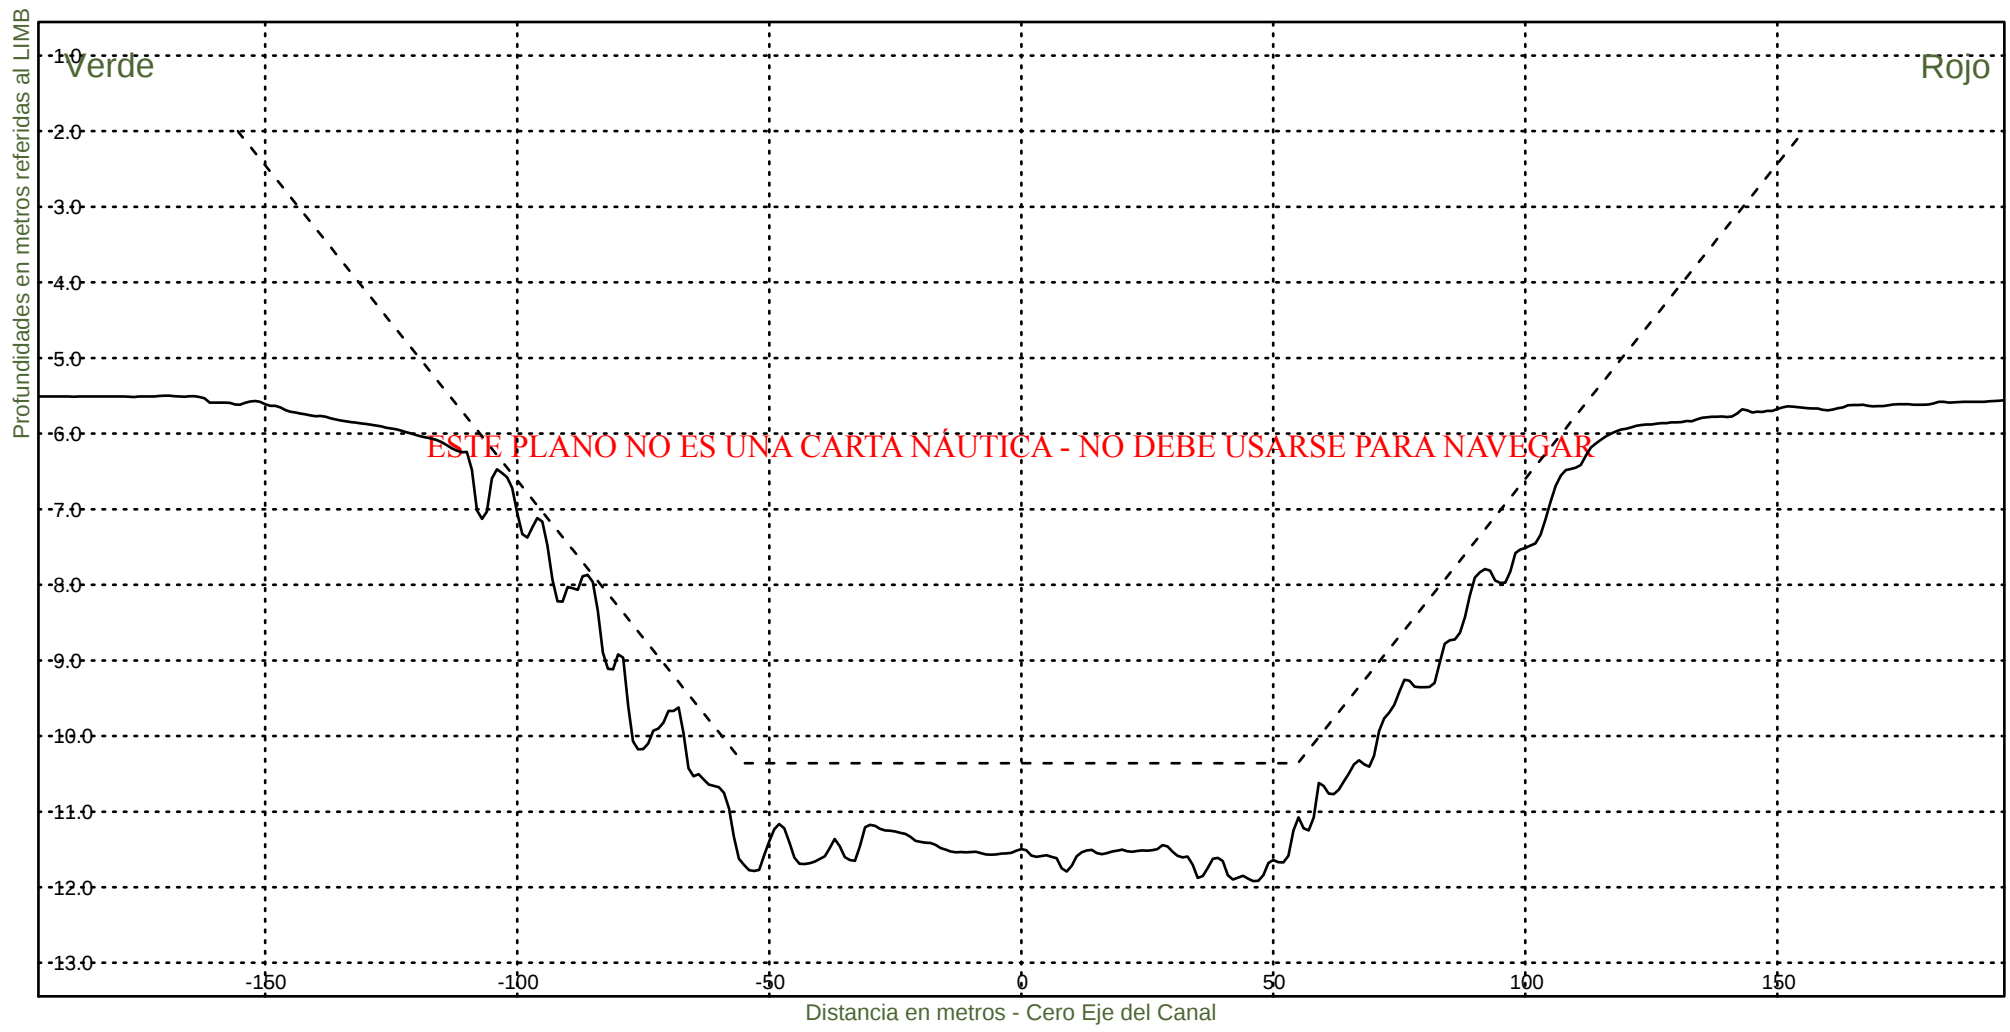KM 54000



Consorcio Boskalis - Dredging International



Ing. Alberto G. Palomar
REPRESENTANTE TECNICO

Comision Administradora del Rio de la Plata
Canal Martin Garcia

----- :Teorico 34 pies
——— :Batimetria Agosto 2024

Area Canal, KM 39.6-67.4
Hz 1: 1500
V 1: 100

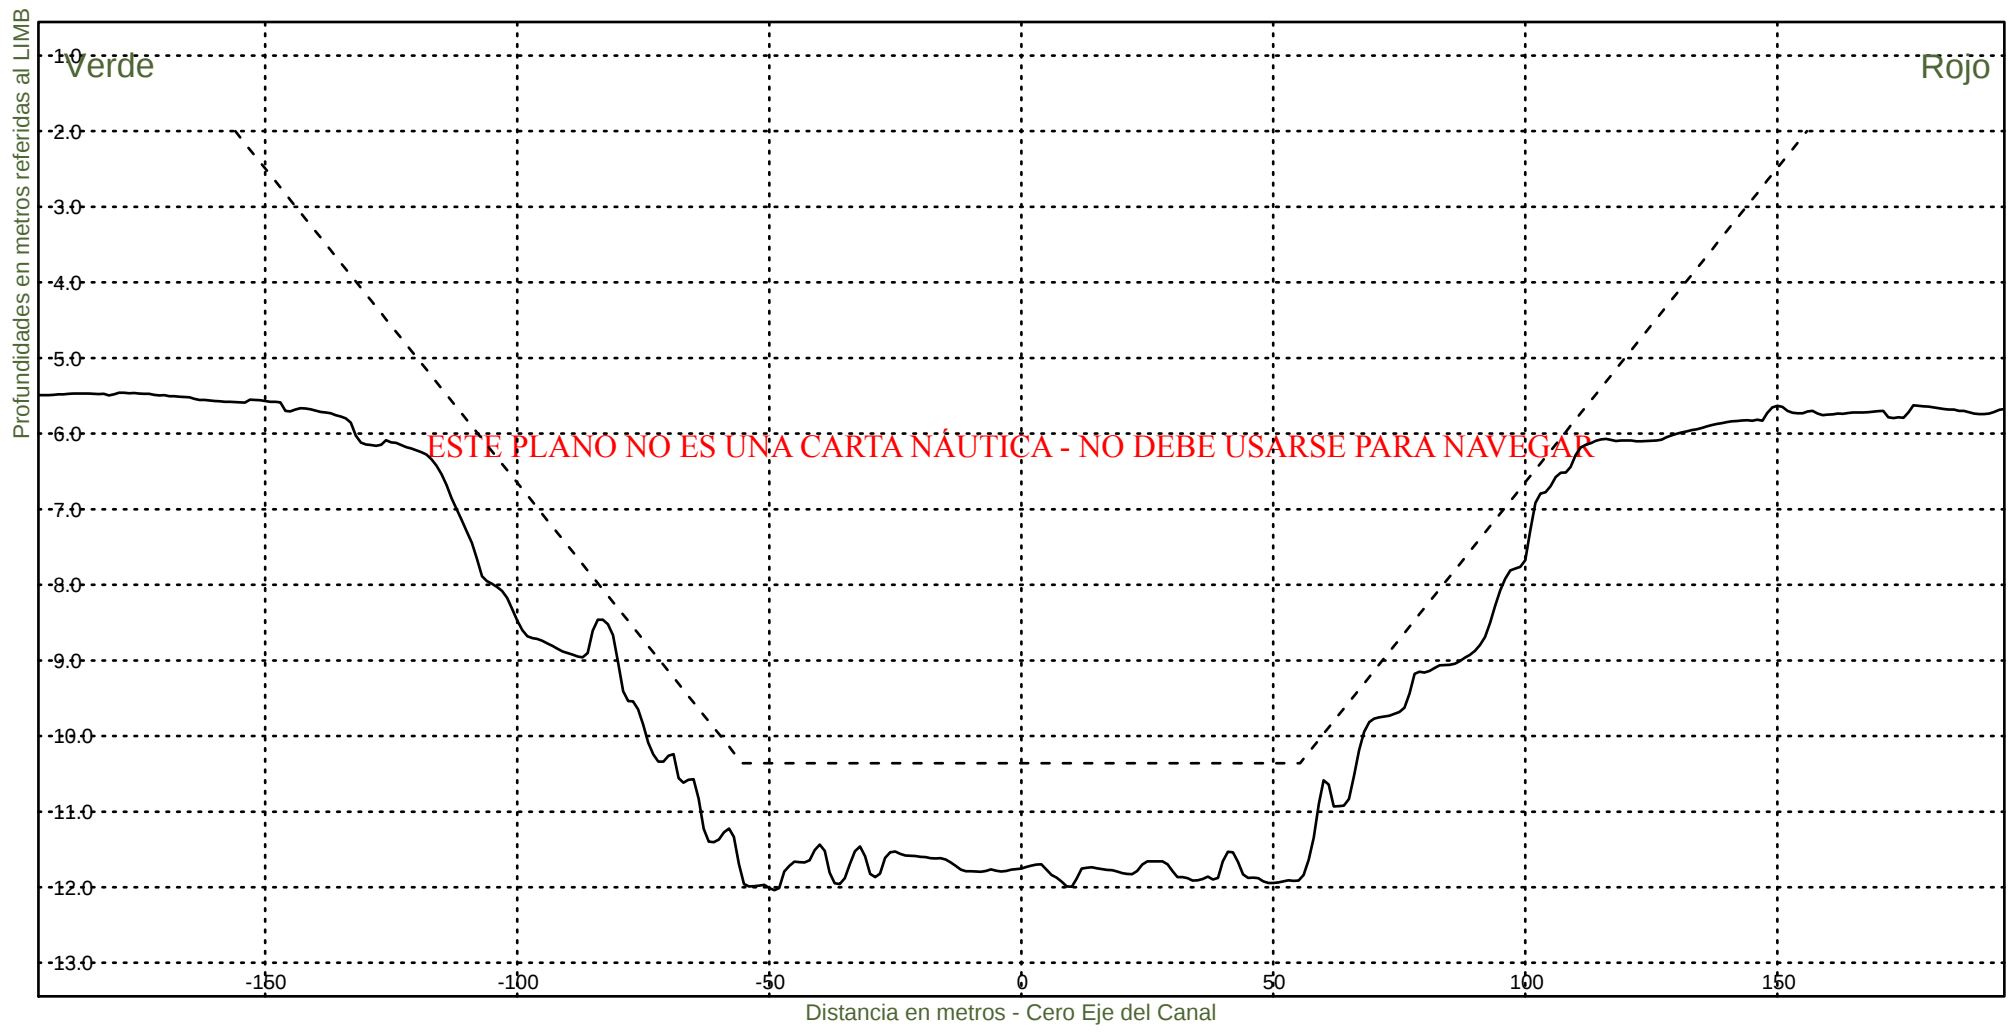KM 54200



Consorcio Boskalis - Dredging International



Ing. Alberto G. Palomar
REPRESENTANTE TECNICO

Comision Administradora del Rio de la Plata
Canal Martin Garcia

----- :Teorico 34 pies
——— :Batimetria Agosto 2024

Area Canal, KM 39.6-67.4
Hz 1: 1500
V 1: 100

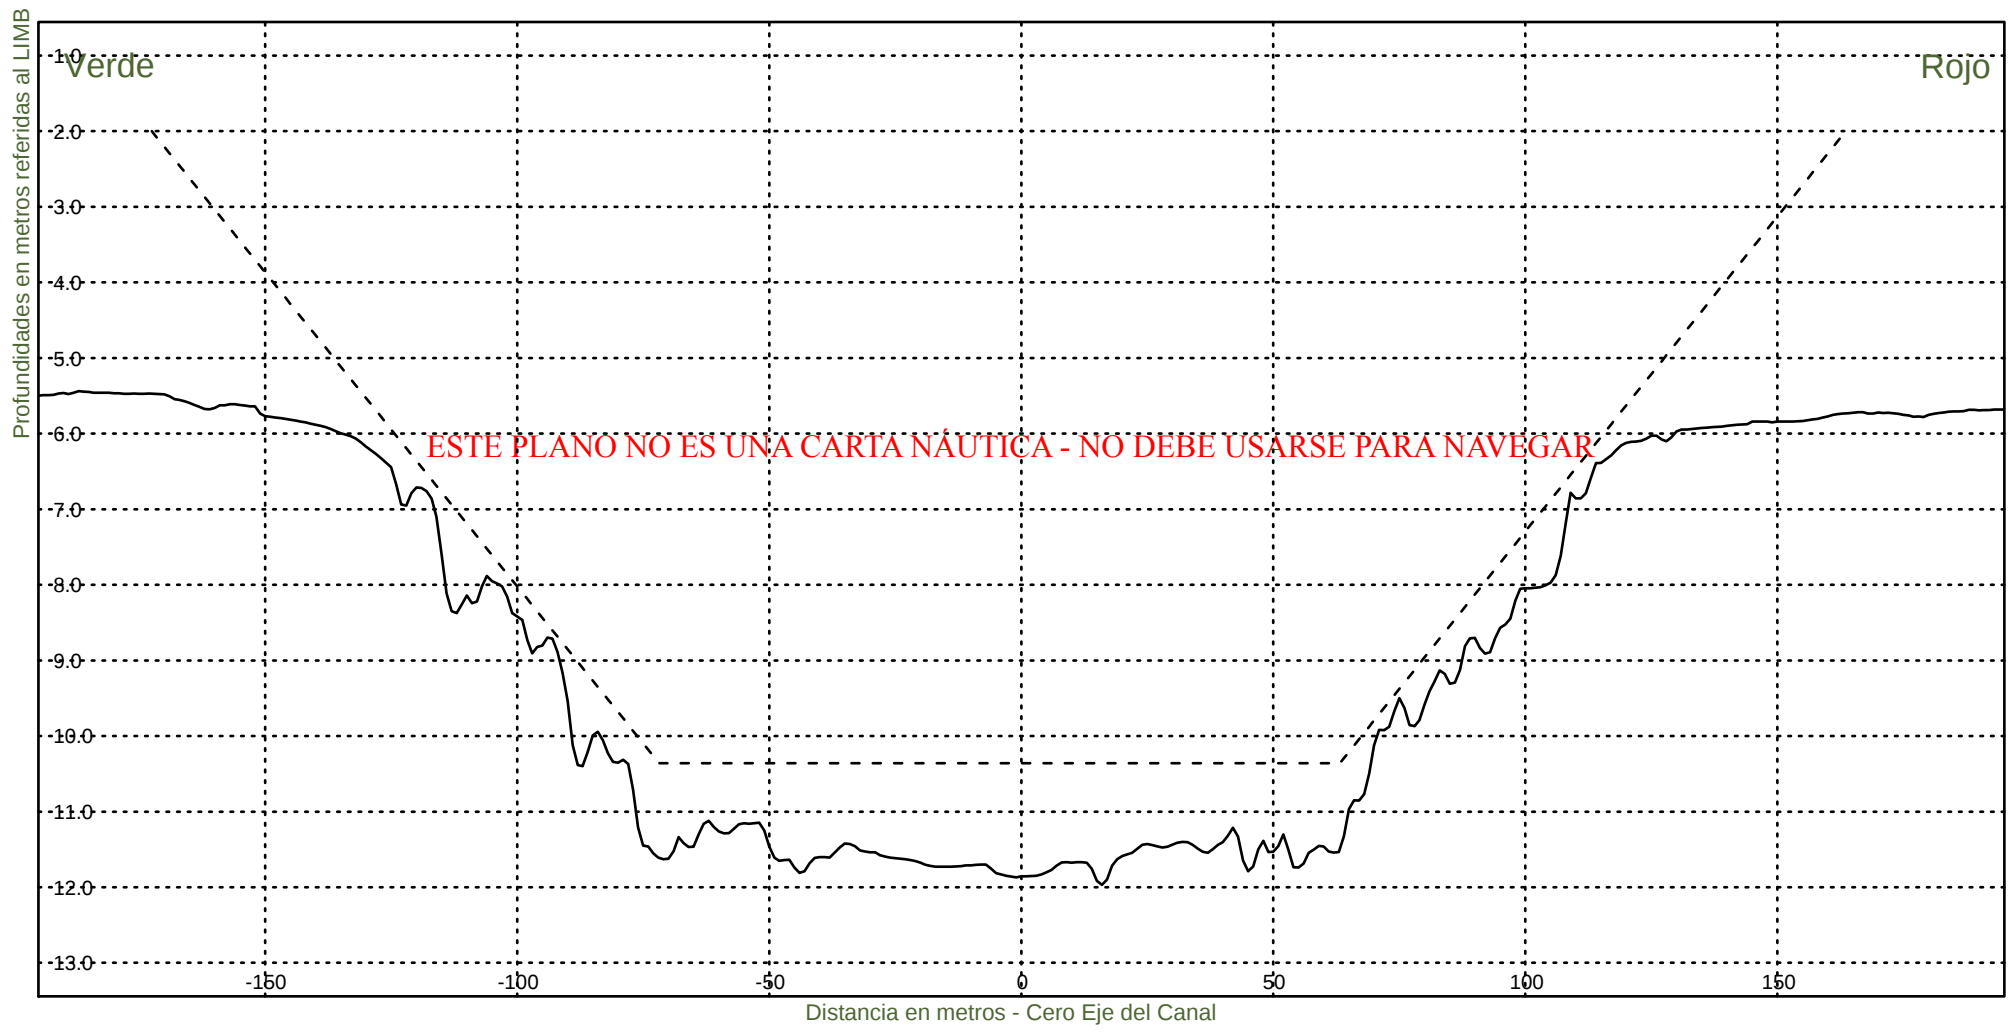KM 54400



Consorcio Boskalis - Dredging International



Ing. Alberto G. Palomar
REPRESENTANTE TECNICO

Comision Administradora del Rio de la Plata
Canal Martin Garcia

----- :Teorico 34 pies
———— :Batimetria Agosto 2024

Area Canal, KM 39.6-67.4
Hz 1: 1500
V 1: 100

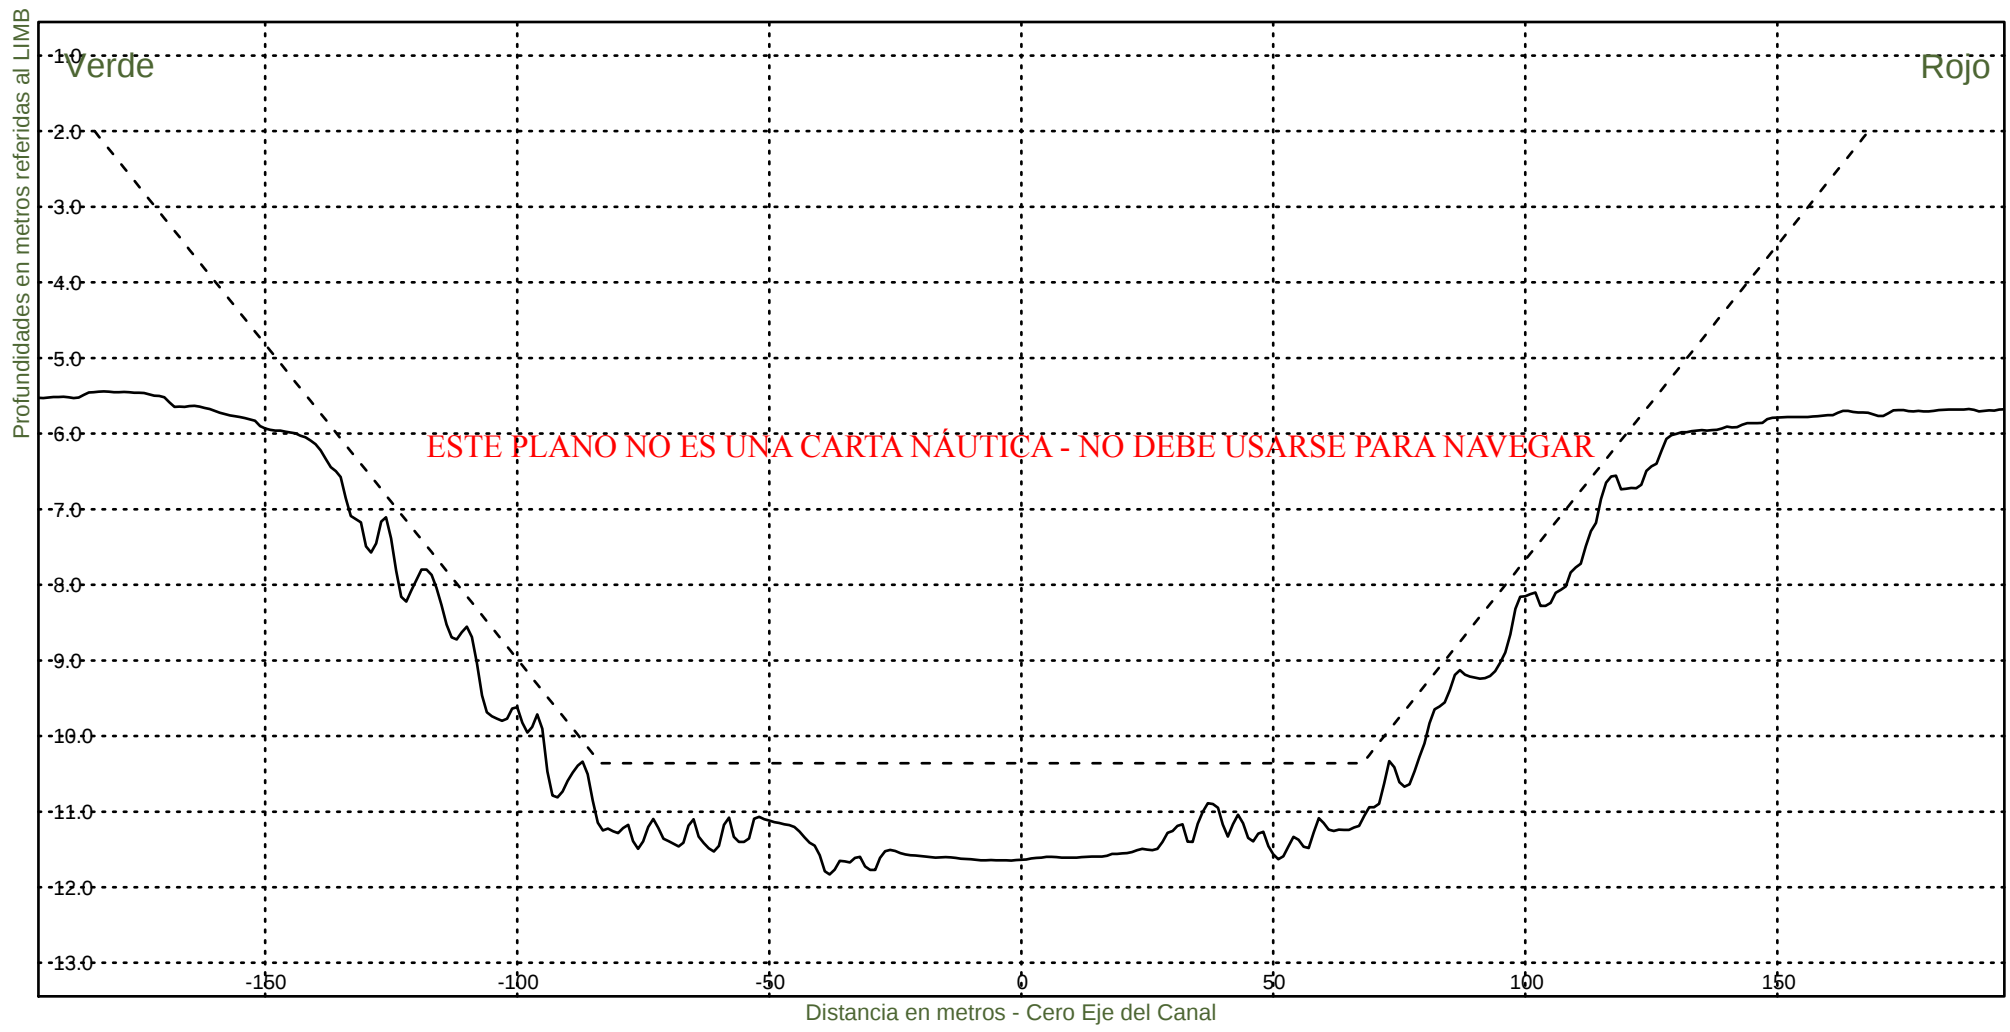KM 54600



Consorcio Boskalis - Dredging International



Ing. Alberto G. Palomar
REPRESENTANTE TECNICO

Comision Administradora del Rio de la Plata
Canal Martin Garcia

----- :Teorico 34 pies
——— :Batimetria Agosto 2024

Area Canal, KM 39.6-67.4
Hz 1: 1500
V 1: 100

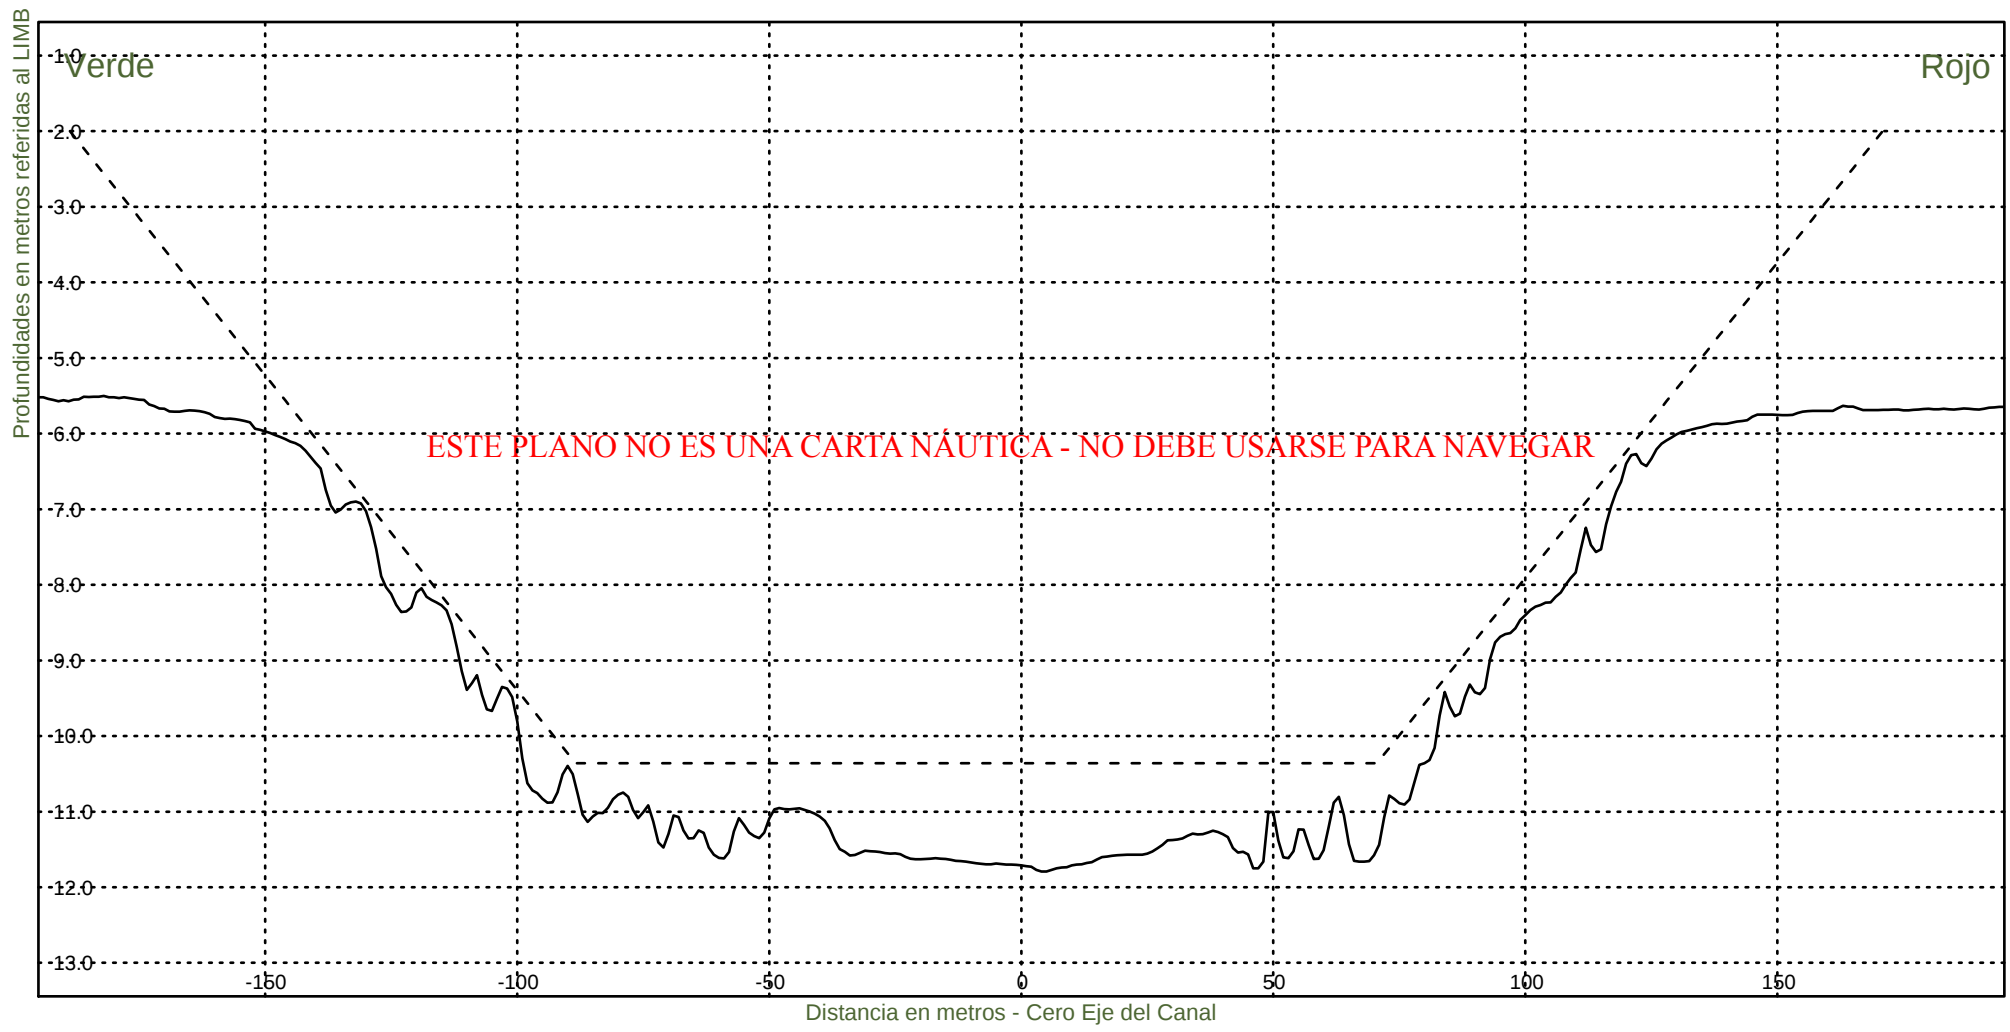KM 54800



Consorcio Boskalis - Dredging International



Ing. Alberto G. Palomar
REPRESENTANTE TECNICO

Comision Administradora del Rio de la Plata
Canal Martin Garcia

----- :Teorico 34 pies
——— :Batimetria Agosto 2024

Area Canal, KM 39.6-67.4
Hz 1: 1500
V 1: 100

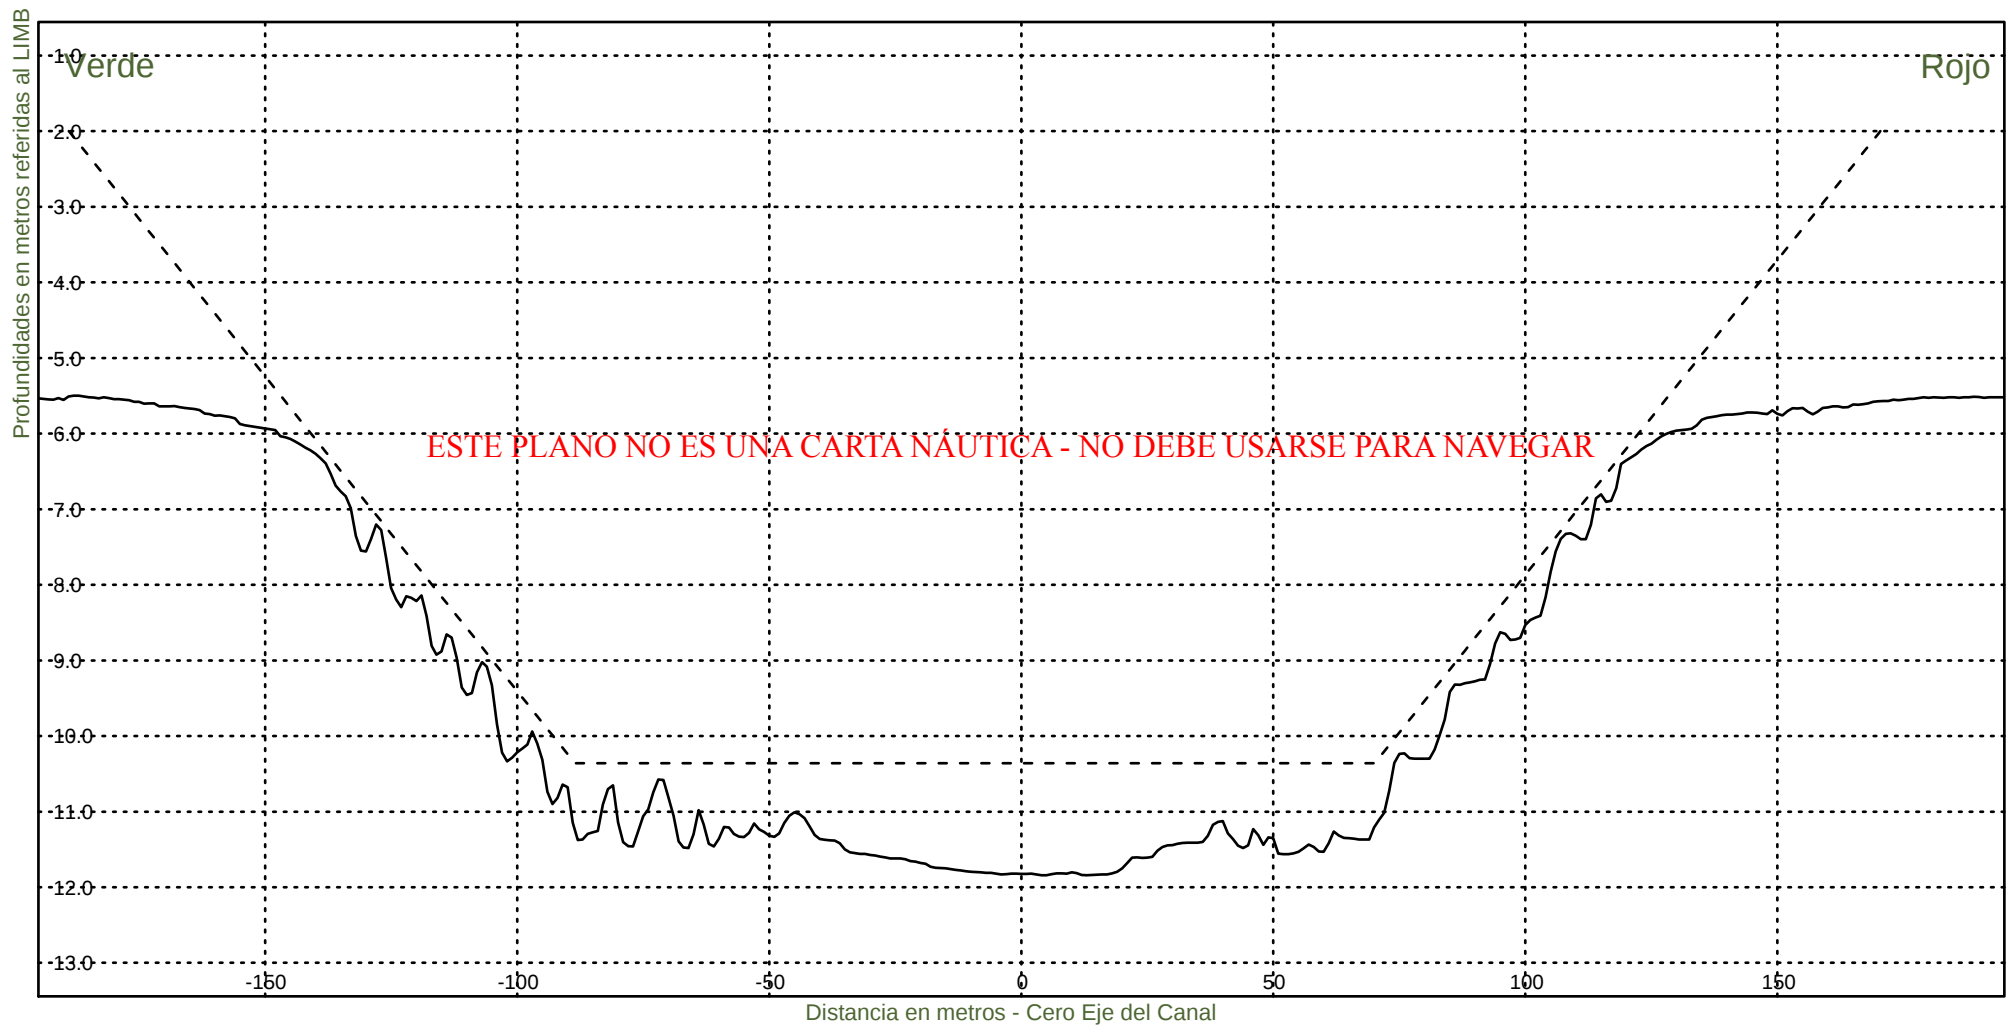KM 55000



Consorcio Boskalis - Dredging International



Ing. Alberto G. Palomar
REPRESENTANTE TECNICO

Comision Administradora del Rio de la Plata
Canal Martin Garcia

----- :Teorico 34 pies
————— :Batimetria Agosto 2024

Area Canal, KM 39.6-67.4
Hz 1: 1500
V 1: 100

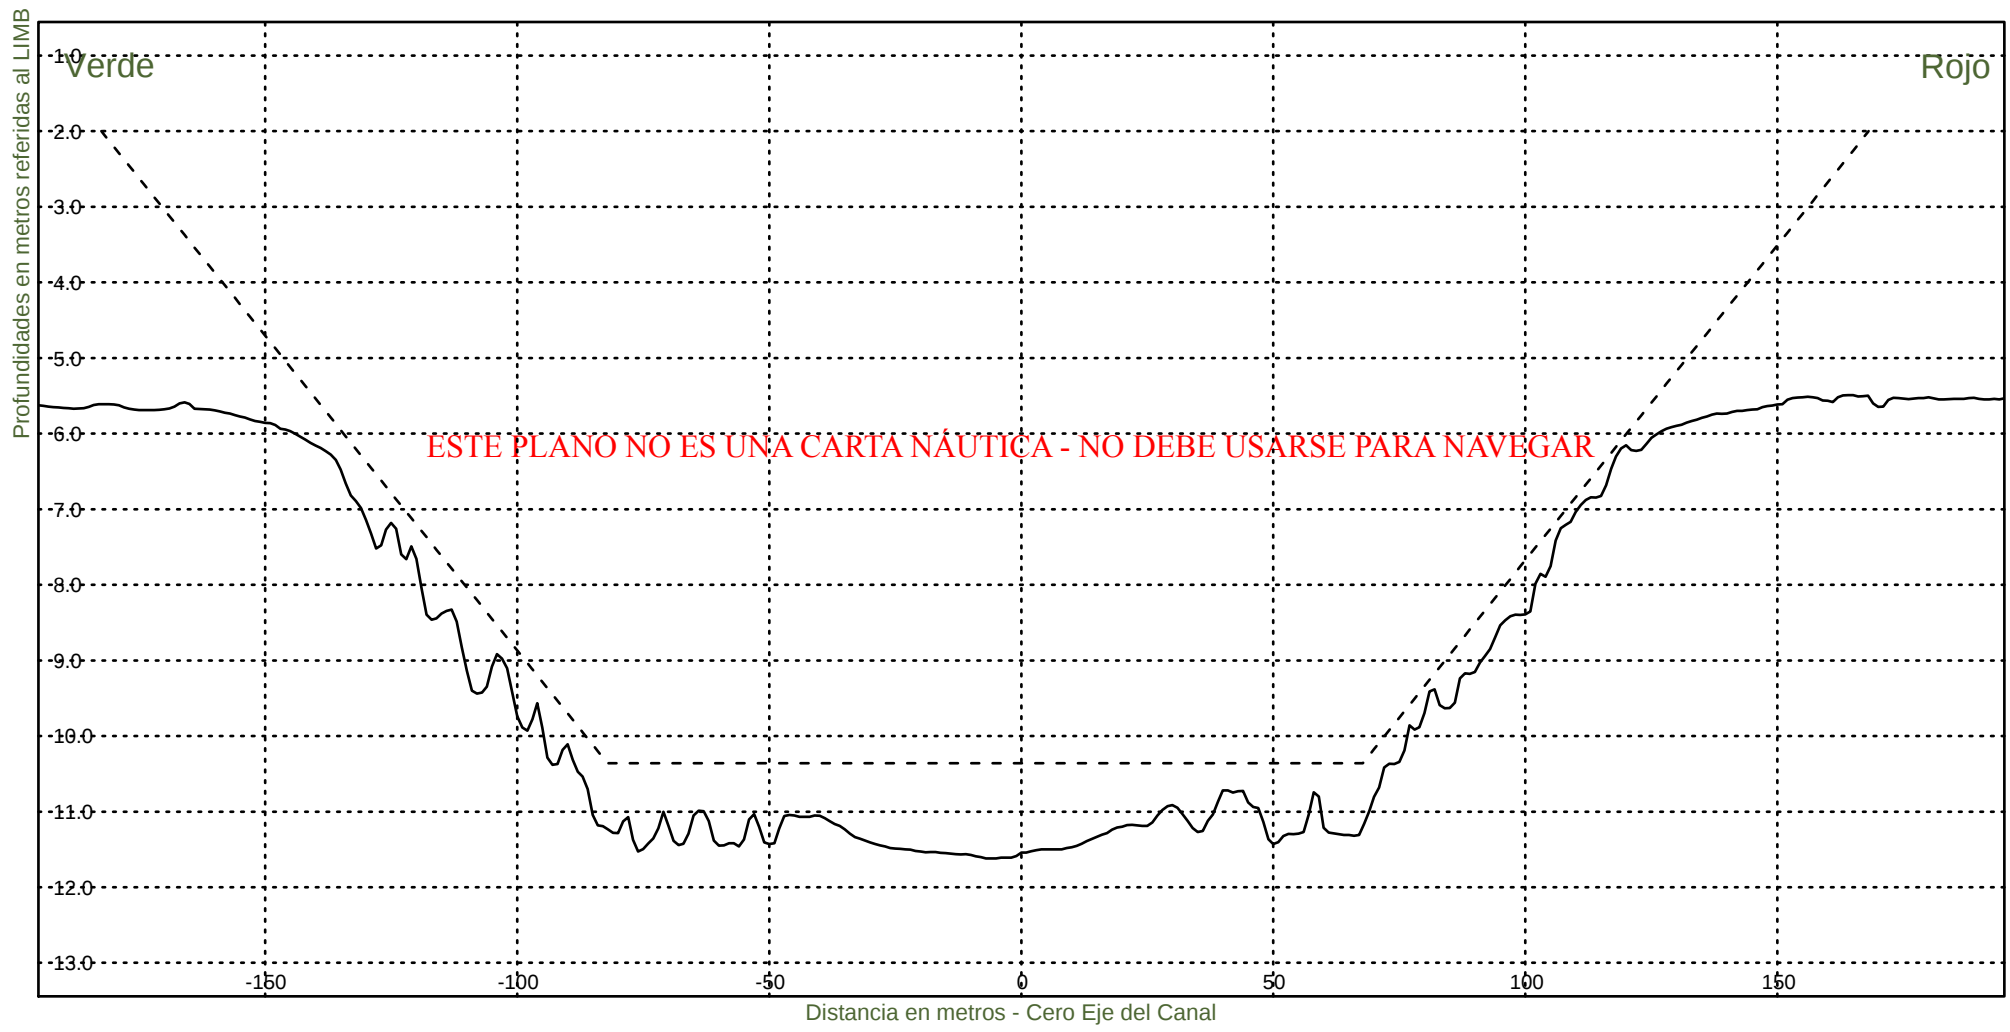KM 55200



Consorcio Boskalis - Dredging International



Ing. Alberto G. Palomar
REPRESENTANTE TECNICO

Comision Administradora del Rio de la Plata
Canal Martin Garcia

----- :Teorico 34 pies
————— :Batimetria Agosto 2024

Area Canal, KM 39.6-67.4
Hz 1: 1500
V 1: 100

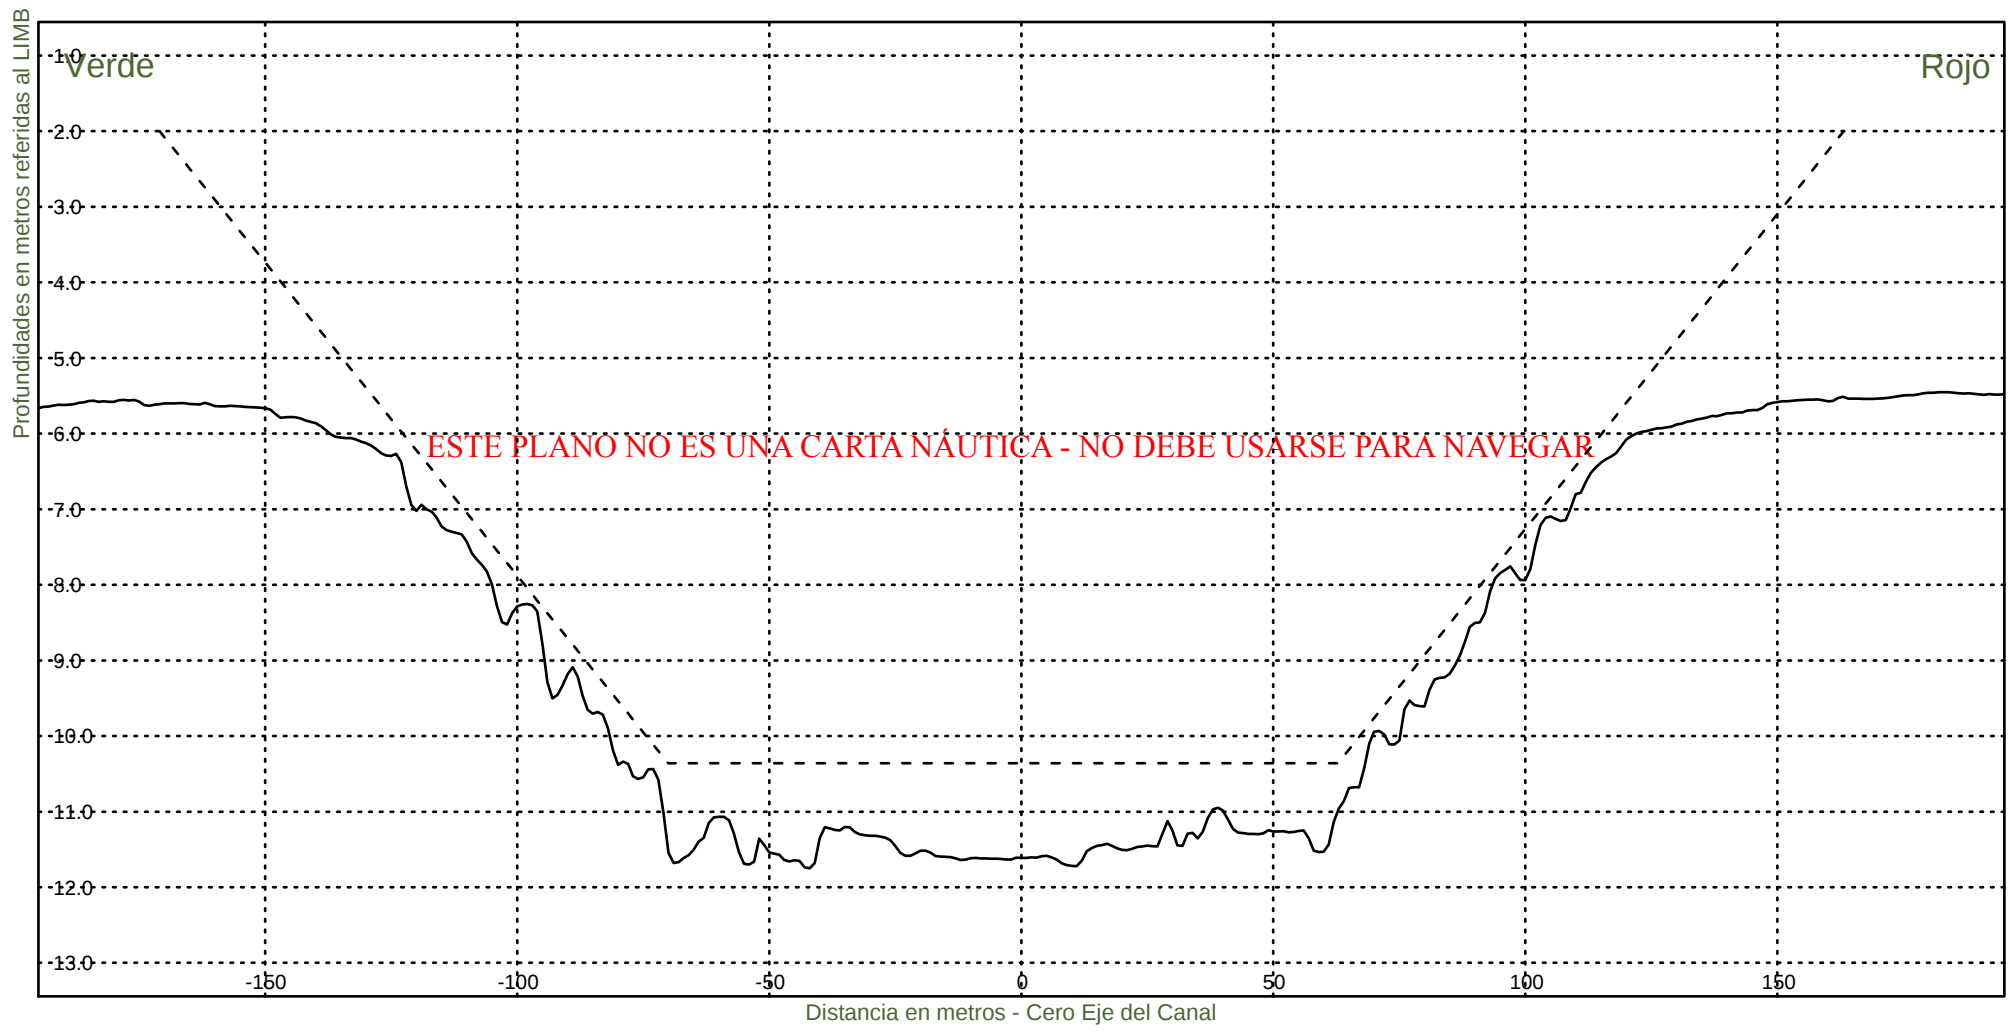KM 55400



Consorcio Boskalis - Dredging International



Ing. Alberto G. Palomar
REPRESENTANTE TECNICO

Comision Administradora del Rio de la Plata
Canal Martin Garcia

----- :Teorico 34 pies
——— :Batimetria Agosto 2024

Area Canal, KM 39.6-67.4
Hz 1: 1500
V 1: 100

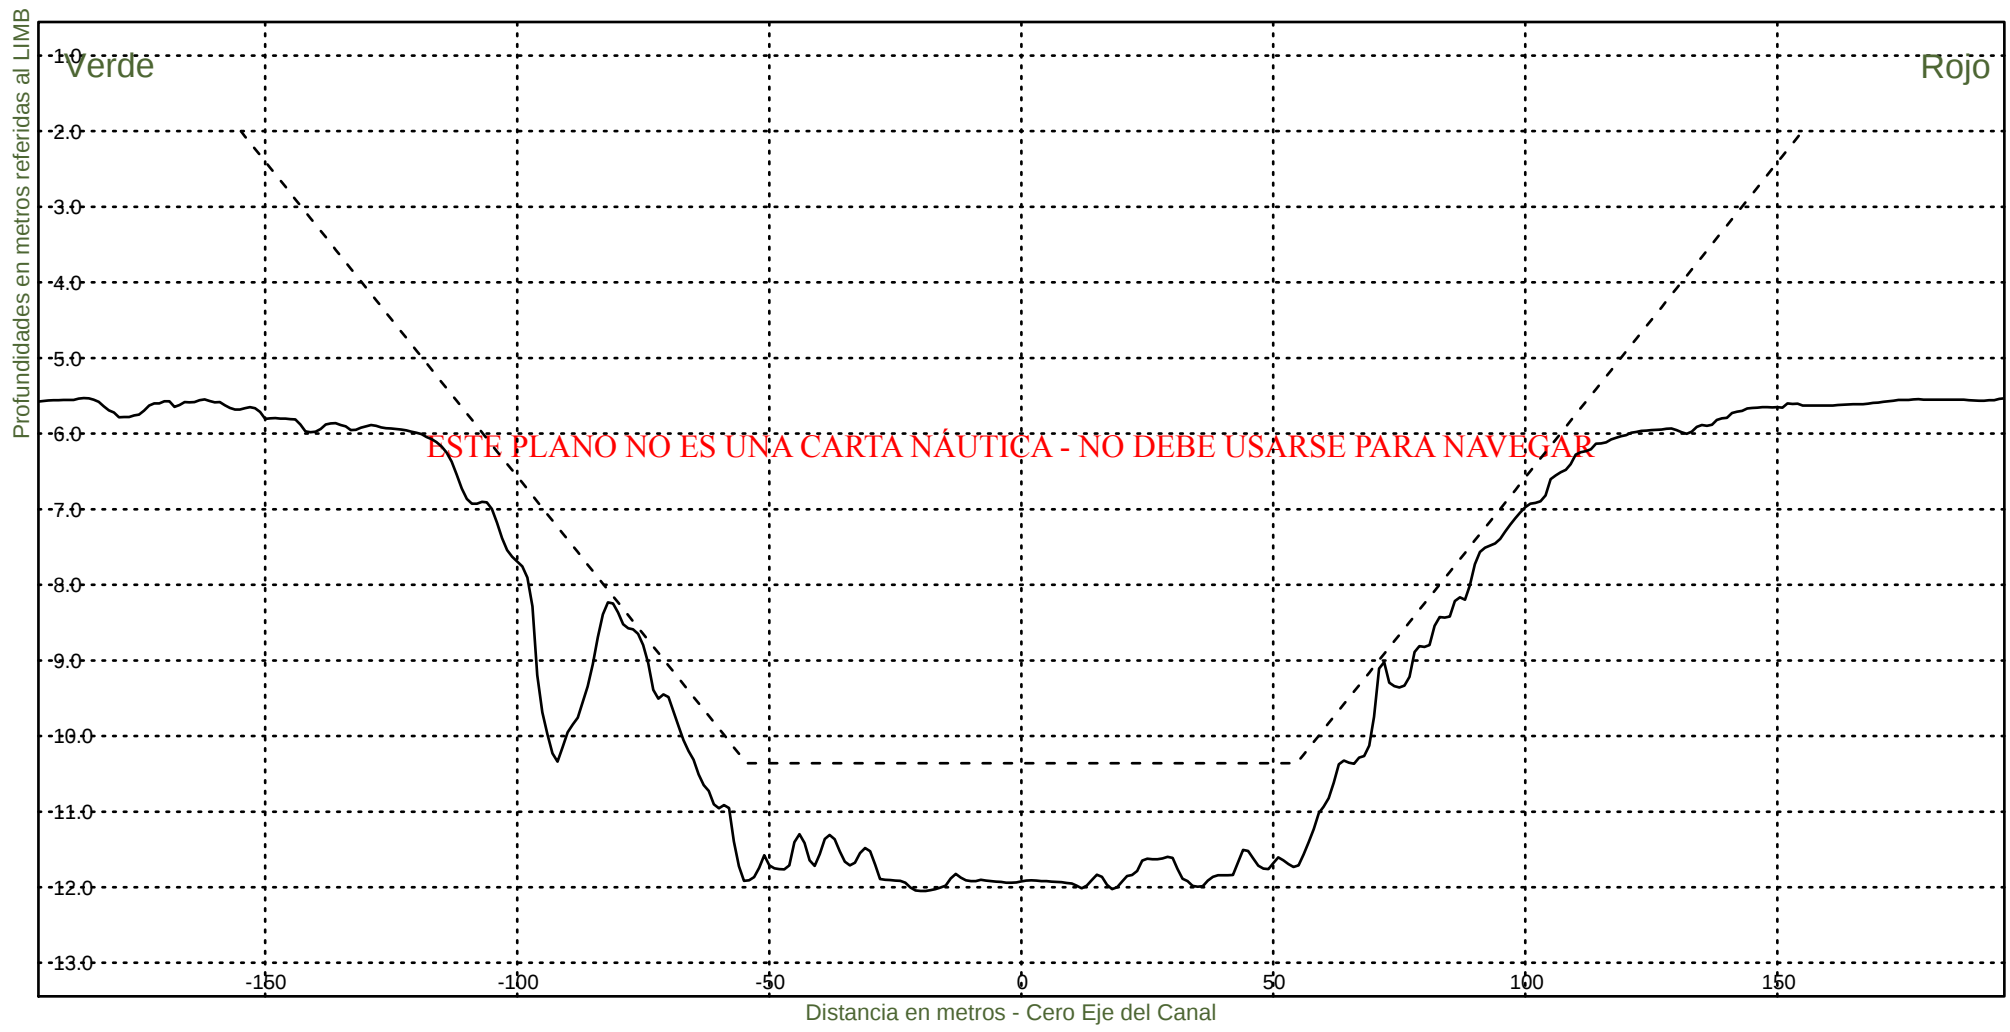KM 55600



Consorcio Boskalis - Dredging International



Ing. Alberto G. Palomar
REPRESENTANTE TECNICO

Comision Administradora del Rio de la Plata
Canal Martin Garcia

----- :Teorico 34 pies
——— :Batimetria Agosto 2024

Area Canal, KM 39.6-67.4
Hz 1: 1500
V 1: 100

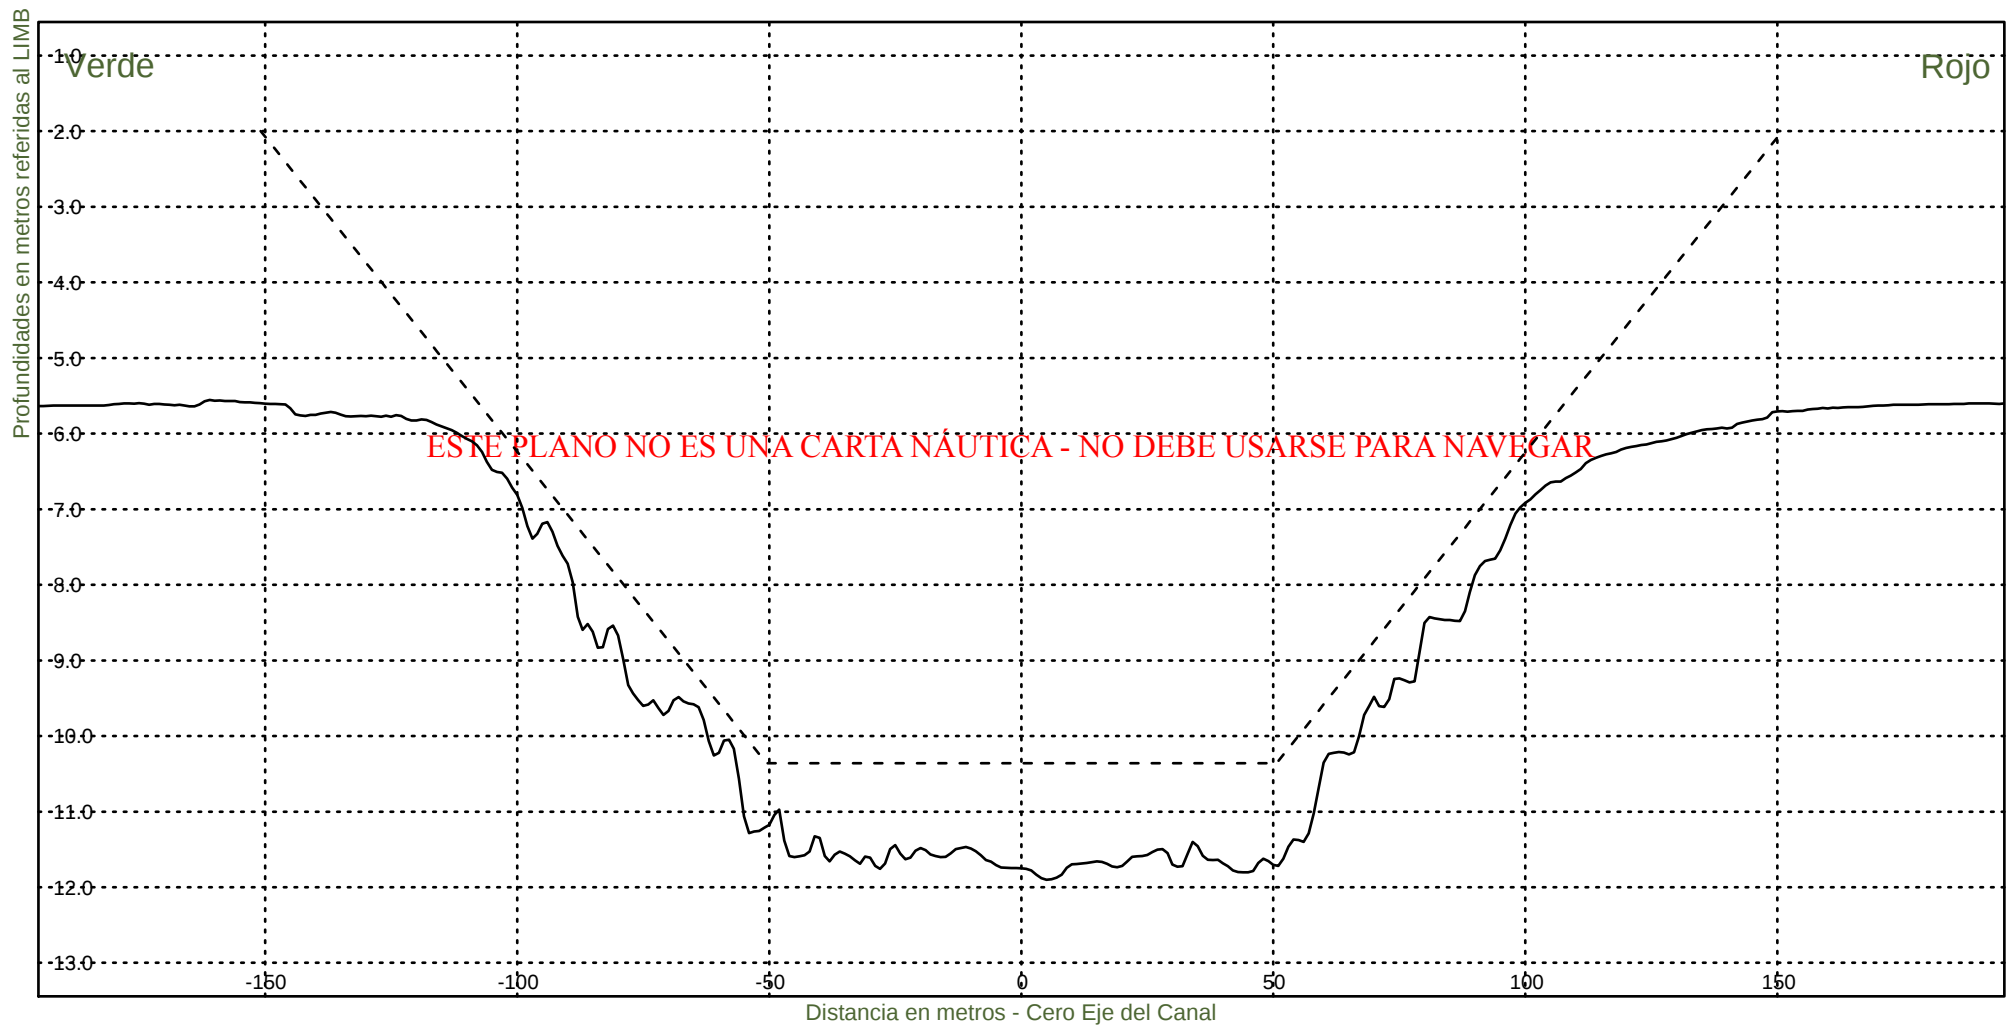KM 55800



Consorcio Boskalis - Dredging International



Ing. Alberto G. Palomar
REPRESENTANTE TECNICO

Comision Administradora del Rio de la Plata
Canal Martin Garcia

----- :Teorico 34 pies
————— :Batimetria Agosto 2024

Area Canal, KM 39.6-67.4
Hz 1: 1500
V 1: 100

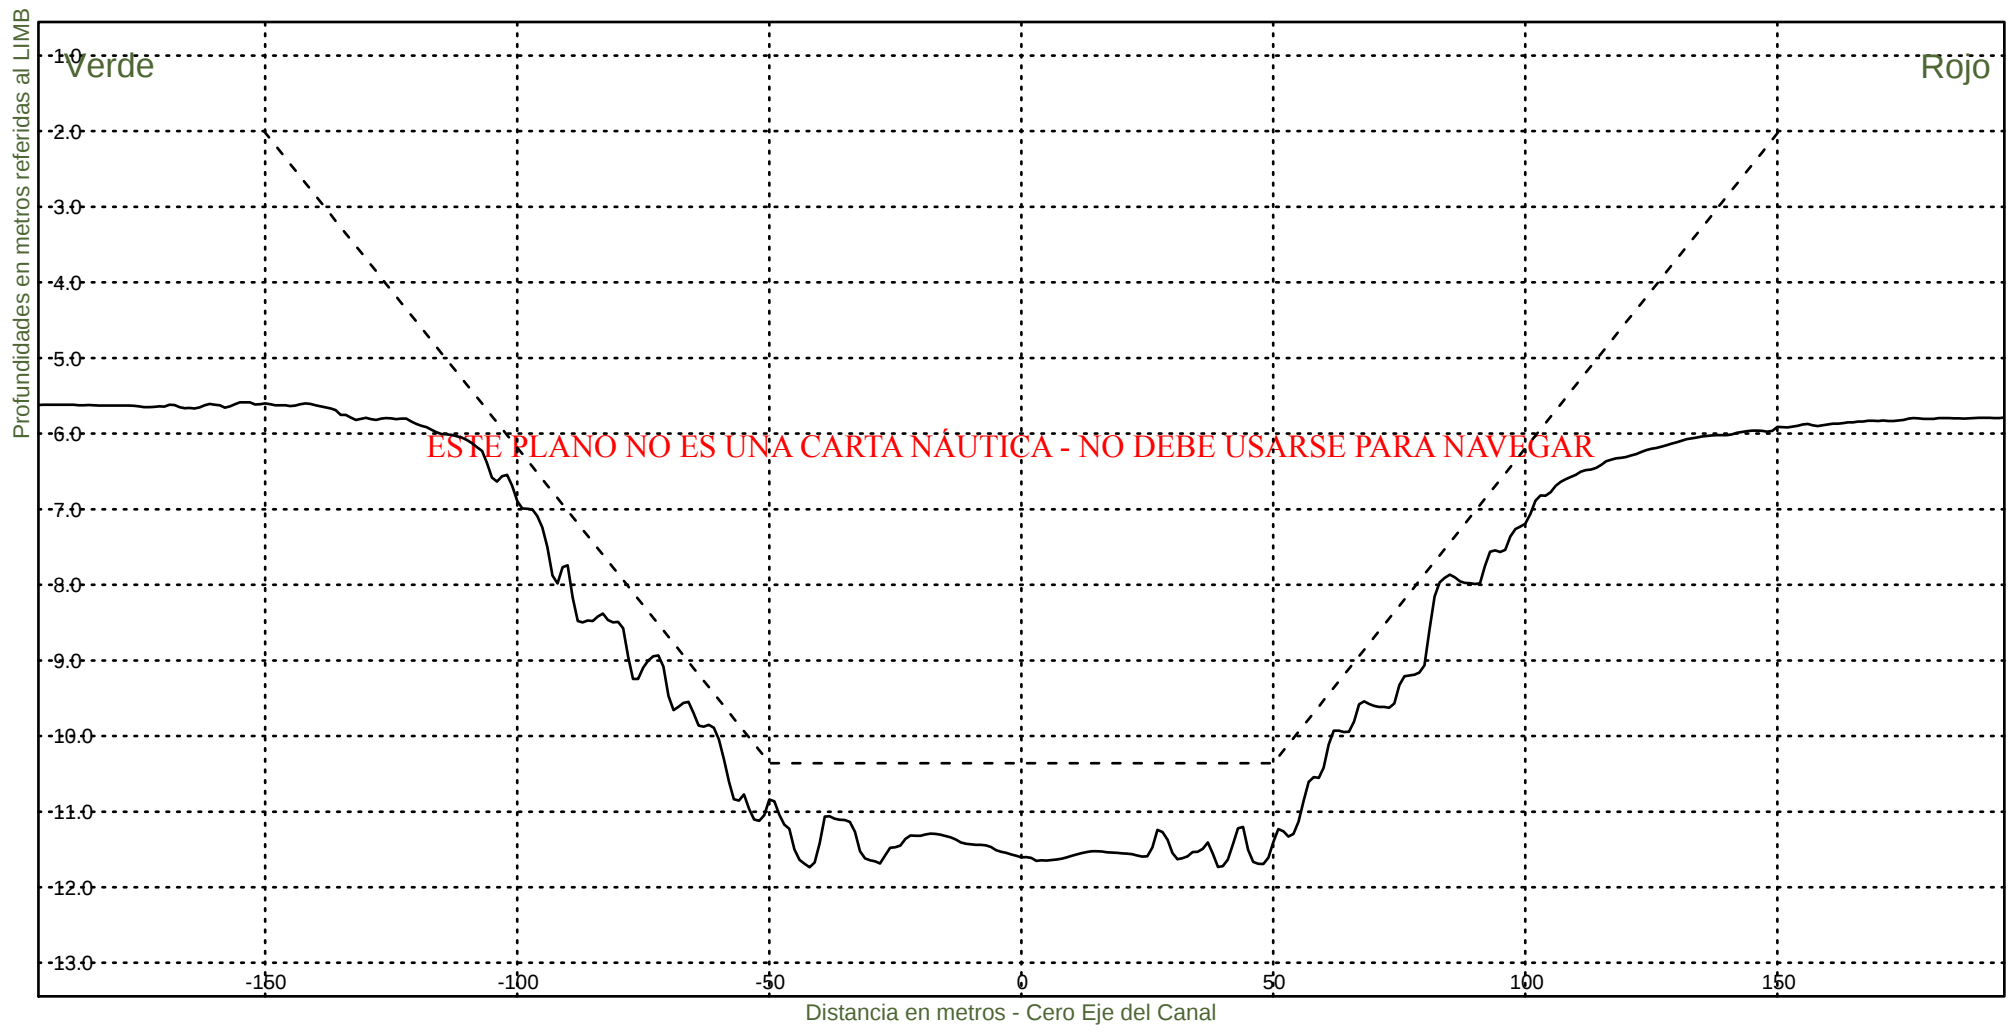KM 56000



Consorcio Boskalis - Dredging International



Ing. Alberto G. Palomar
REPRESENTANTE TECNICO

Comision Administradora del Rio de la Plata
Canal Martin Garcia

----- :Teorico 34 pies
————— :Batimetria Agosto 2024

Area Canal, KM 39.6-67.4
Hz 1: 1500
V 1: 100

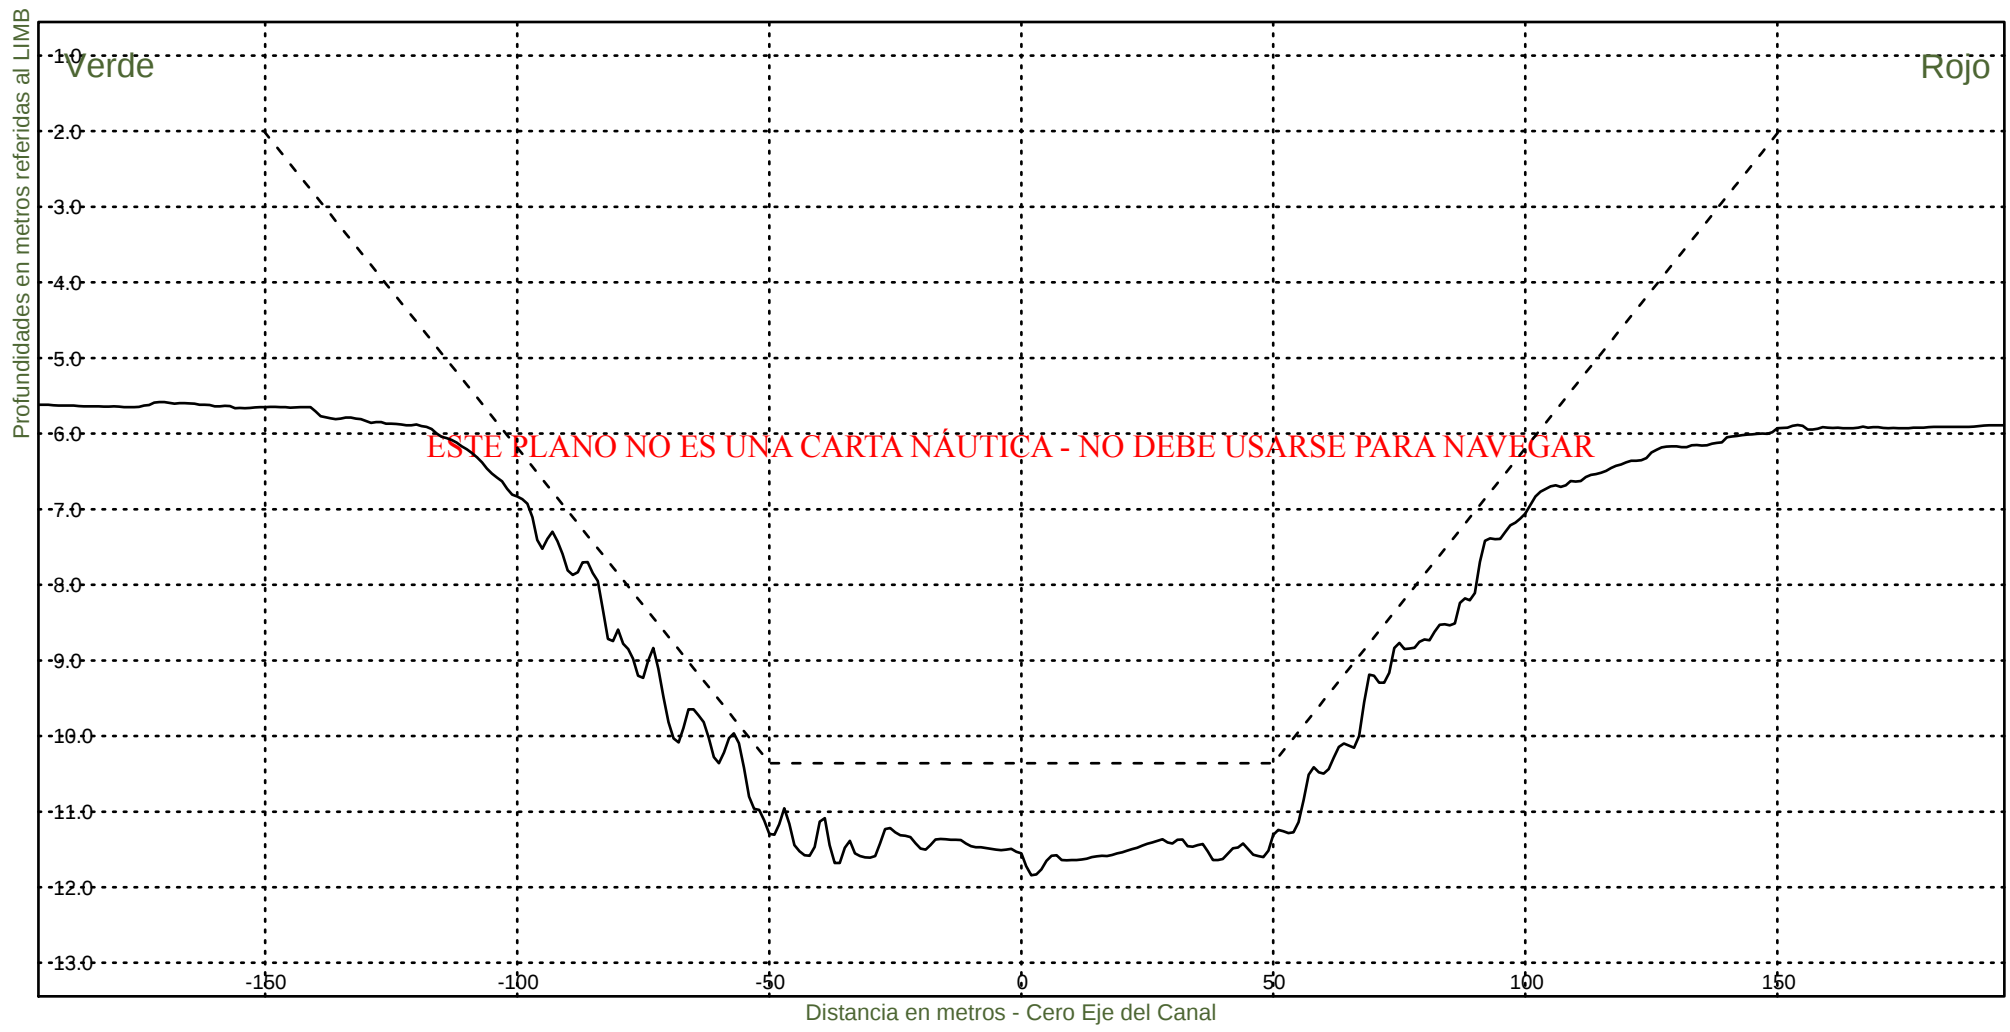KM 56200



Consorcio Boskalis - Dredging International



Ing. Alberto G. Palomar
REPRESENTANTE TECNICO

Comision Administradora del Rio de la Plata
Canal Martin Garcia

----- :Teorico 34 pies
——— :Batimetria Agosto 2024

Area Canal, KM 39.6-67.4
Hz 1: 1500
V 1: 100

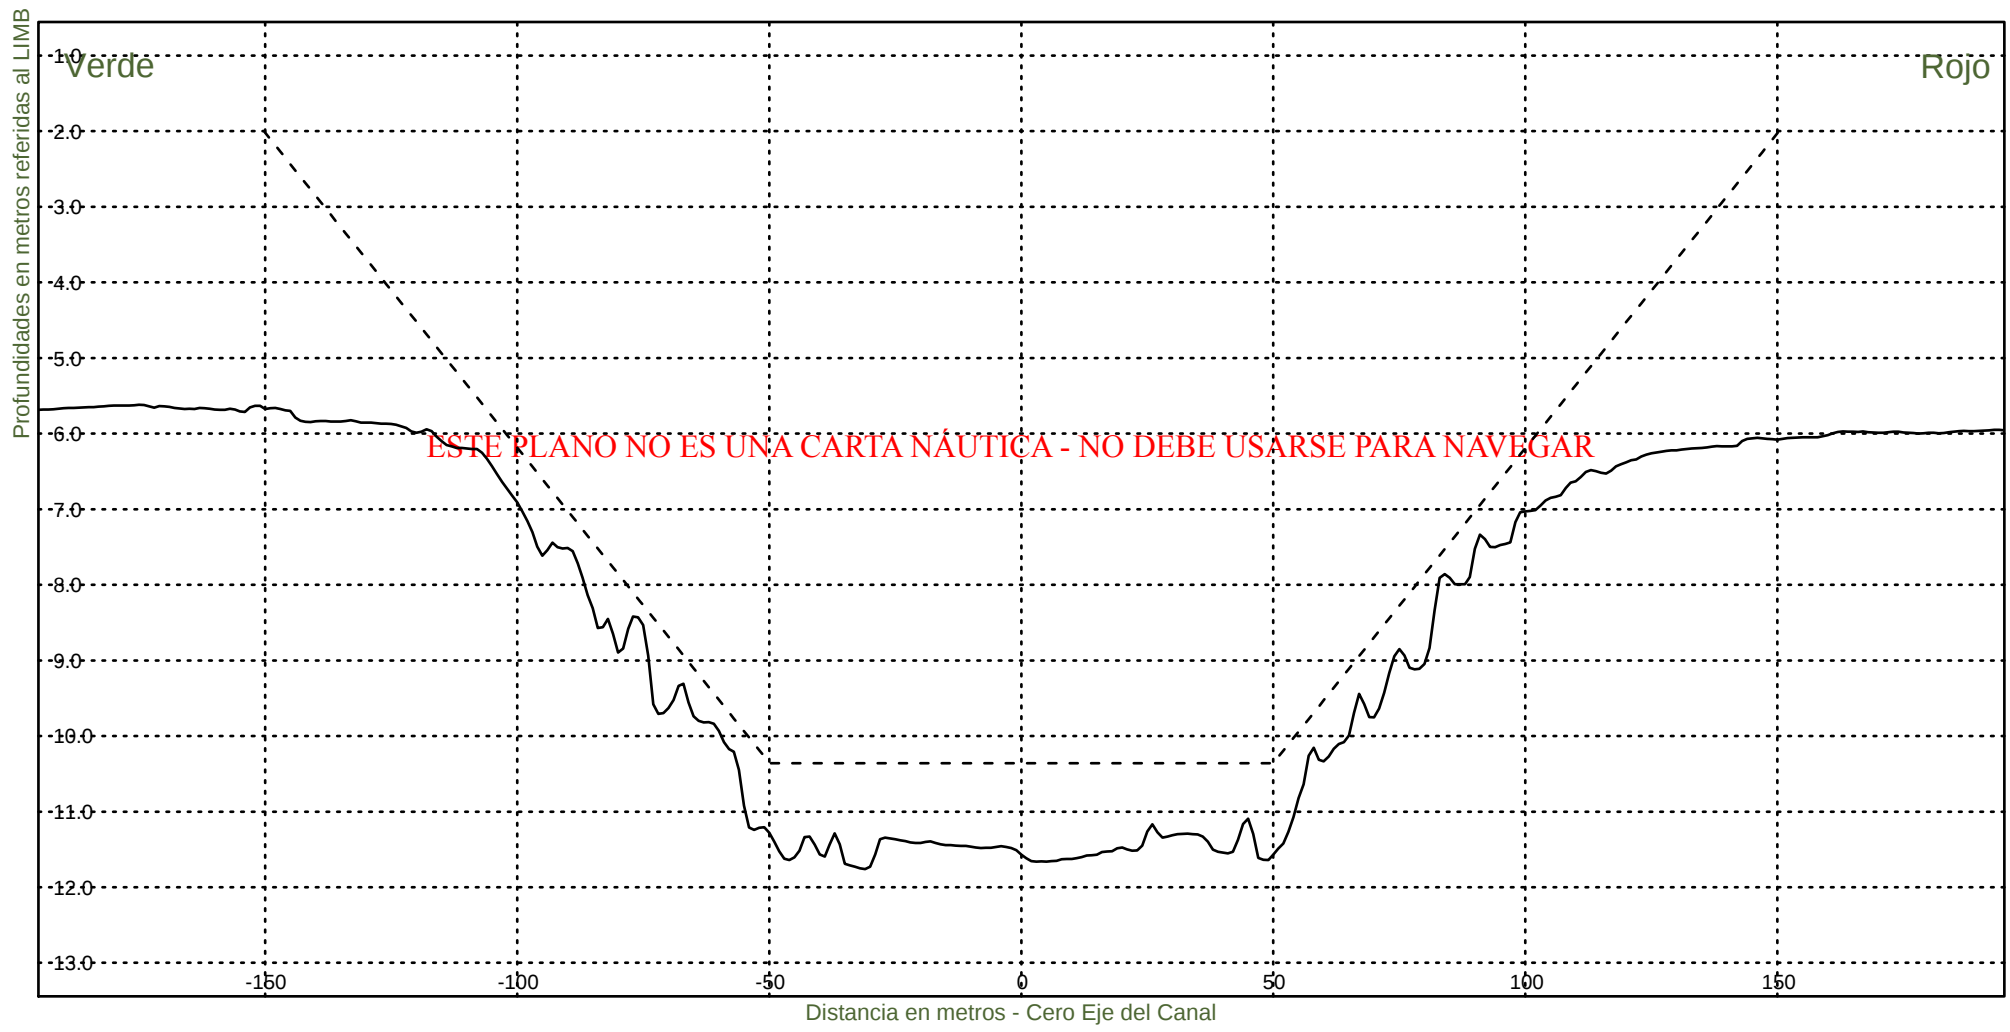KM 56400



Consorcio Boskalis - Dredging International



Ing. Alberto G. Palomar
REPRESENTANTE TECNICO

Comision Administradora del Rio de la Plata
Canal Martin Garcia

----- :Teorico 34 pies
——— :Batimetria Agosto 2024

Area Canal, KM 39.6-67.4
Hz 1: 1500
V 1: 100

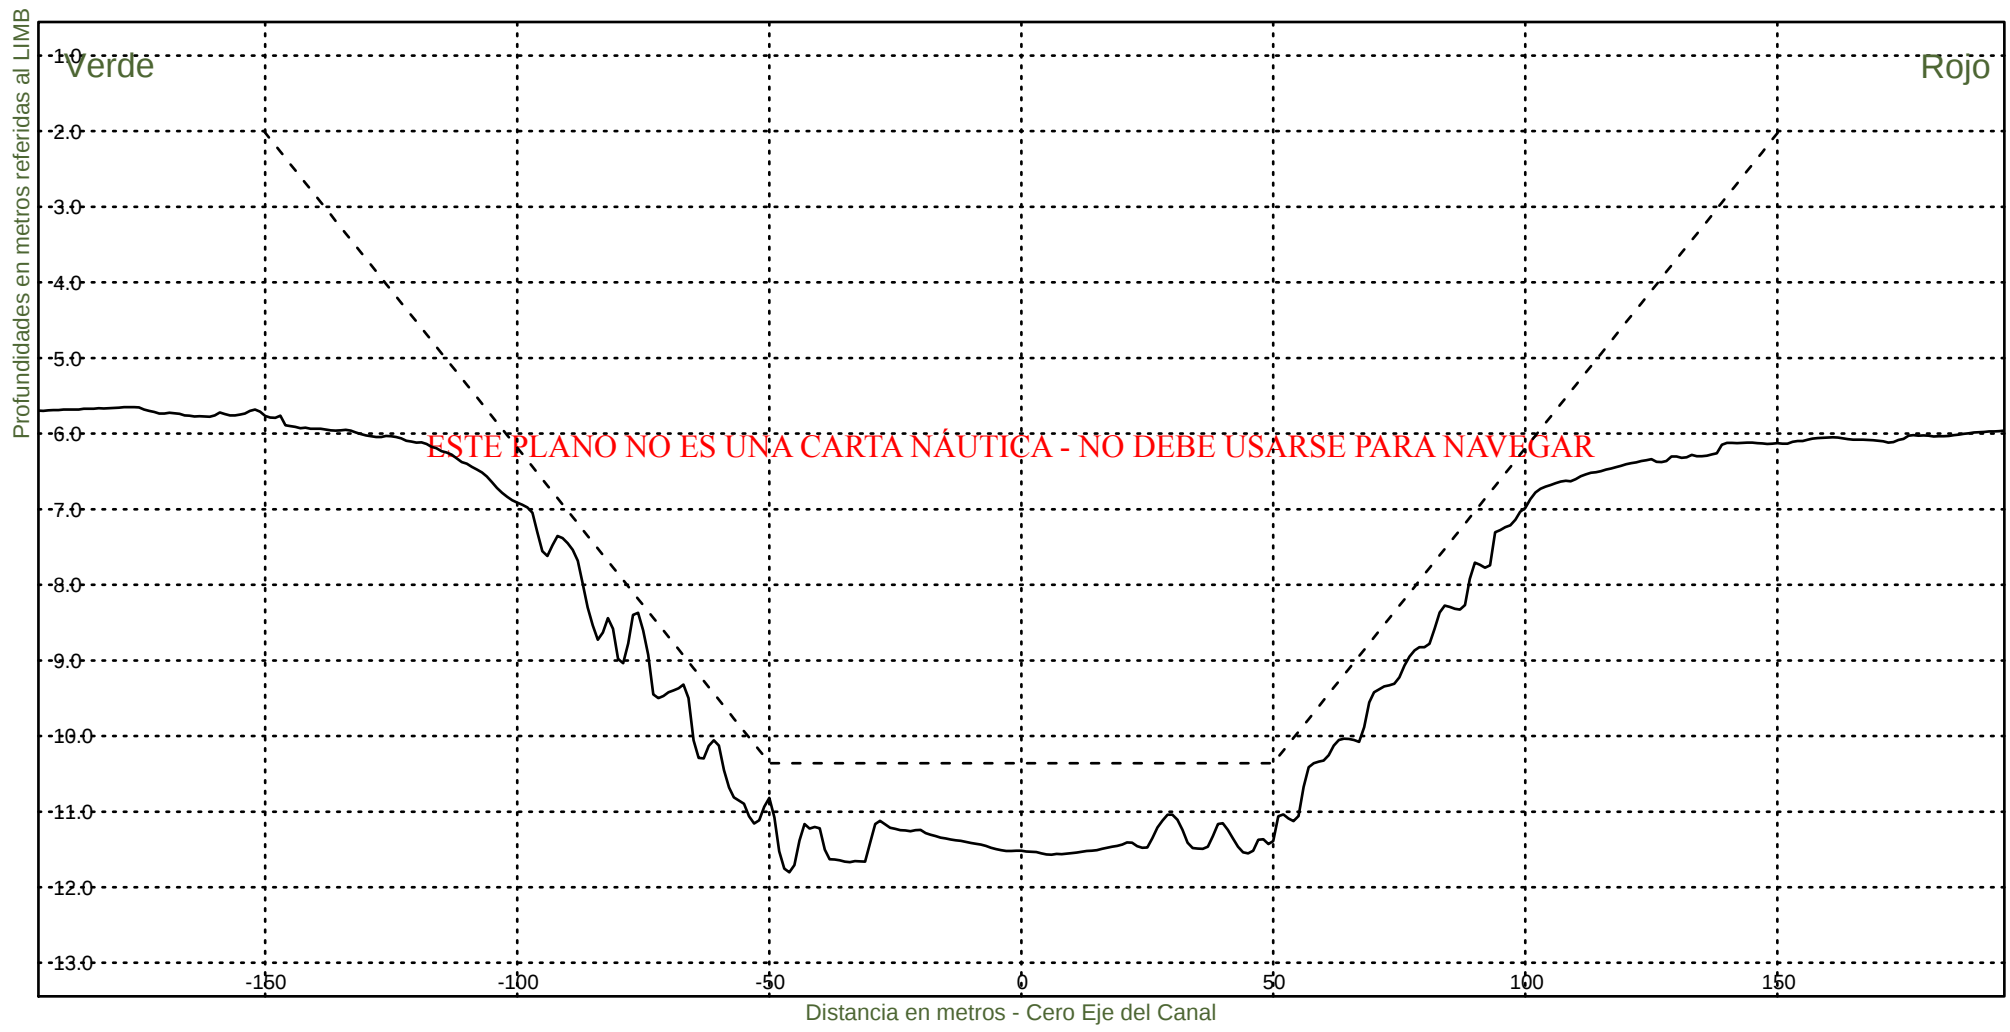KM 56600



Consorcio Boskalis - Dredging International



Ing. Alberto G. Palomar
REPRESENTANTE TECNICO

Comision Administradora del Rio de la Plata
Canal Martin Garcia

----- :Teorico 34 pies
——— :Batimetria Agosto 2024

Area Canal, KM 39.6-67.4
Hz 1: 1500
V 1: 100

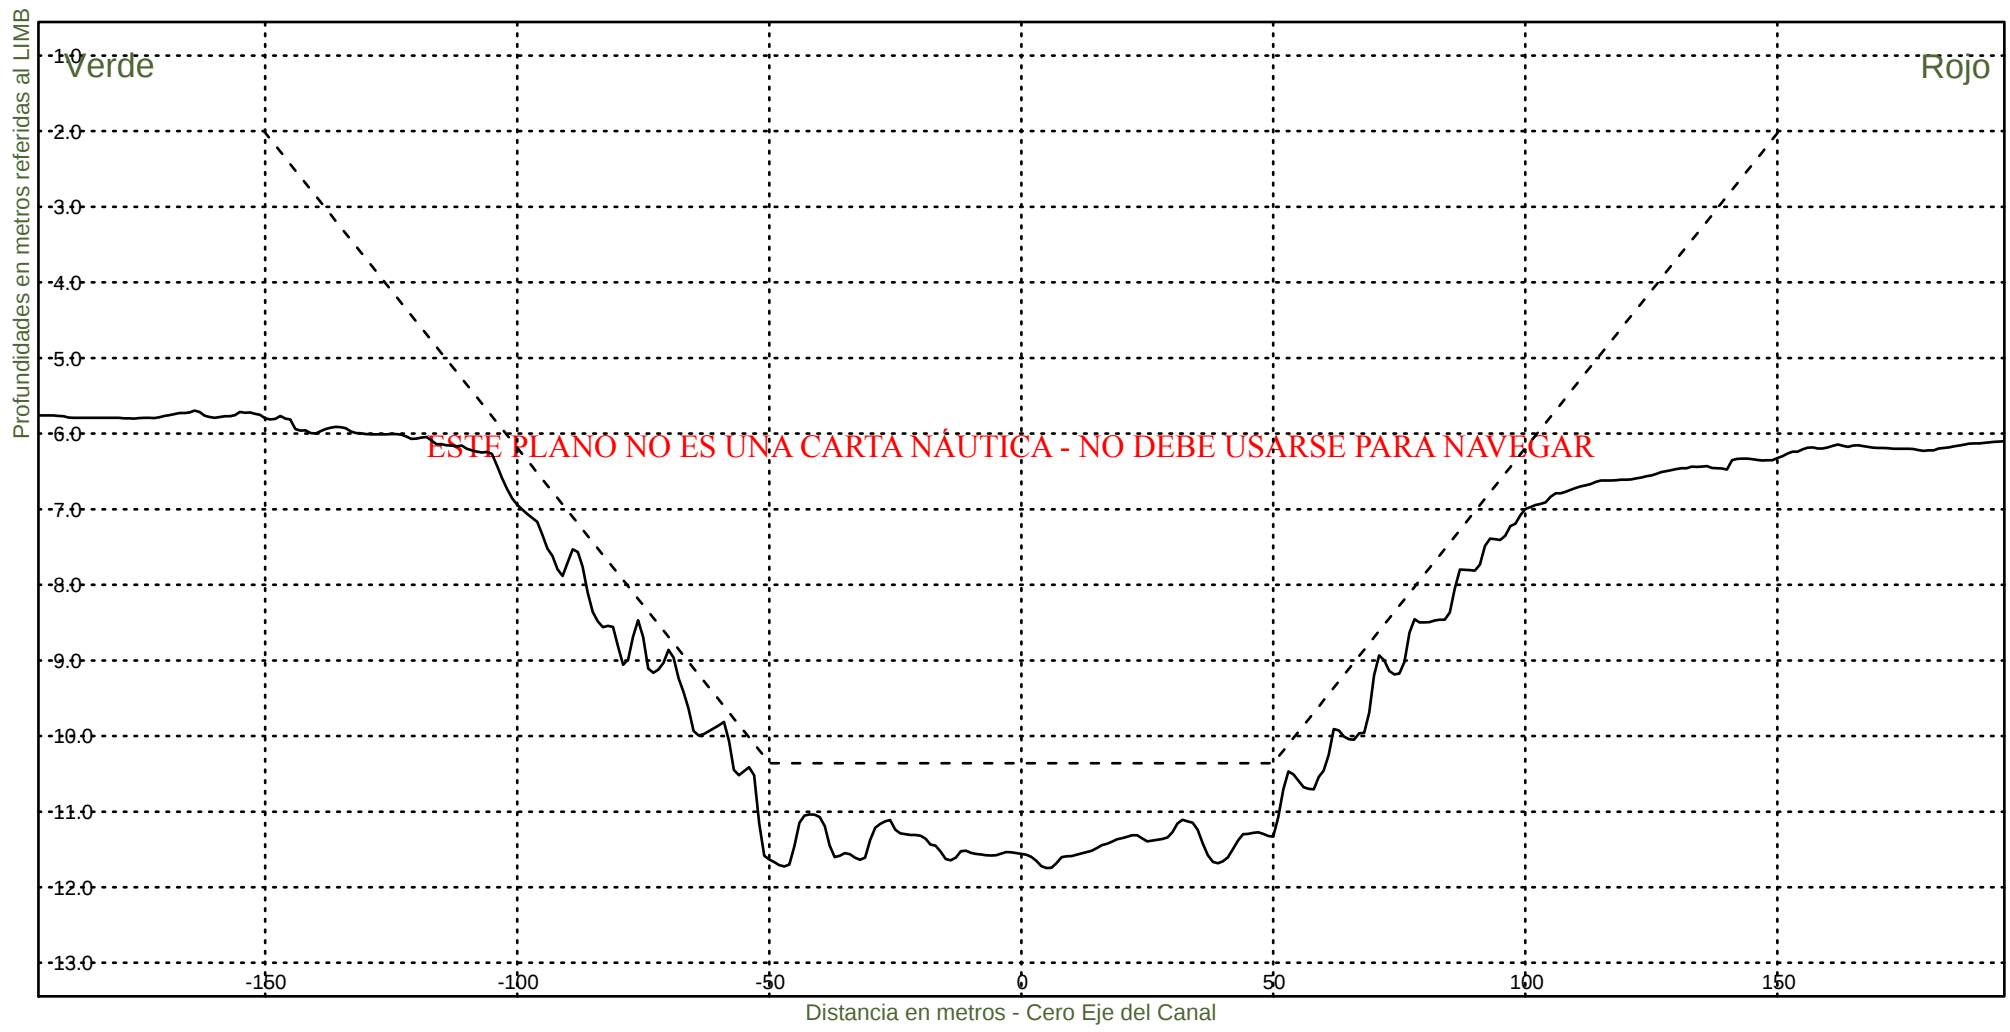KM 56800



Consorcio Boskalis - Dredging International



Ing. Alberto G. Palomar
REPRESENTANTE TECNICO

Comision Administradora del Rio de la Plata
Canal Martin Garcia

----- :Teorico 34 pies
——— :Batimetria Agosto 2024

Area Canal, KM 39.6-67.4
Hz 1: 1500
V 1: 100

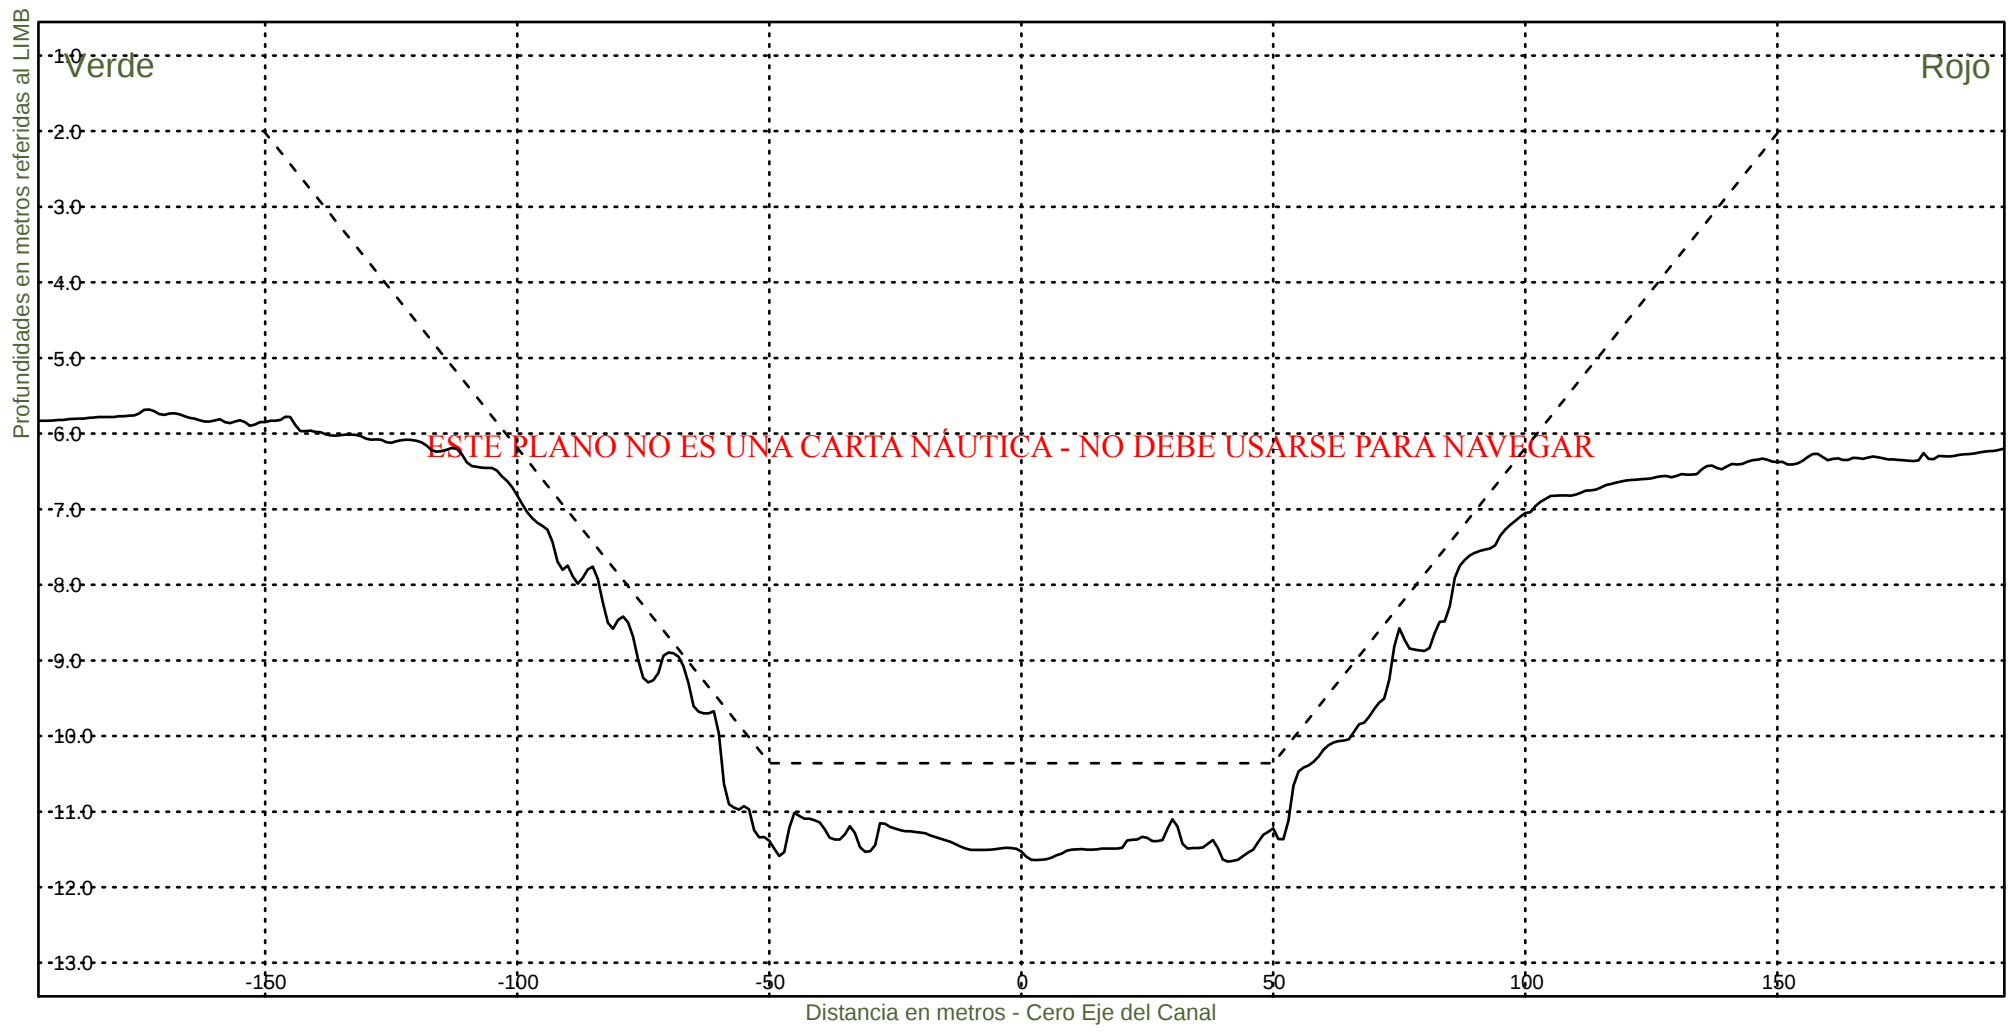KM 57000



Consorcio Boskalis - Dredging International



Ing. Alberto G. Palomar
REPRESENTANTE TECNICO

Comision Administradora del Rio de la Plata
Canal Martin Garcia

----- :Teorico 34 pies
——— :Batimetria Agosto 2024

Area Canal, KM 39.6-67.4
Hz 1: 1500
V 1: 100

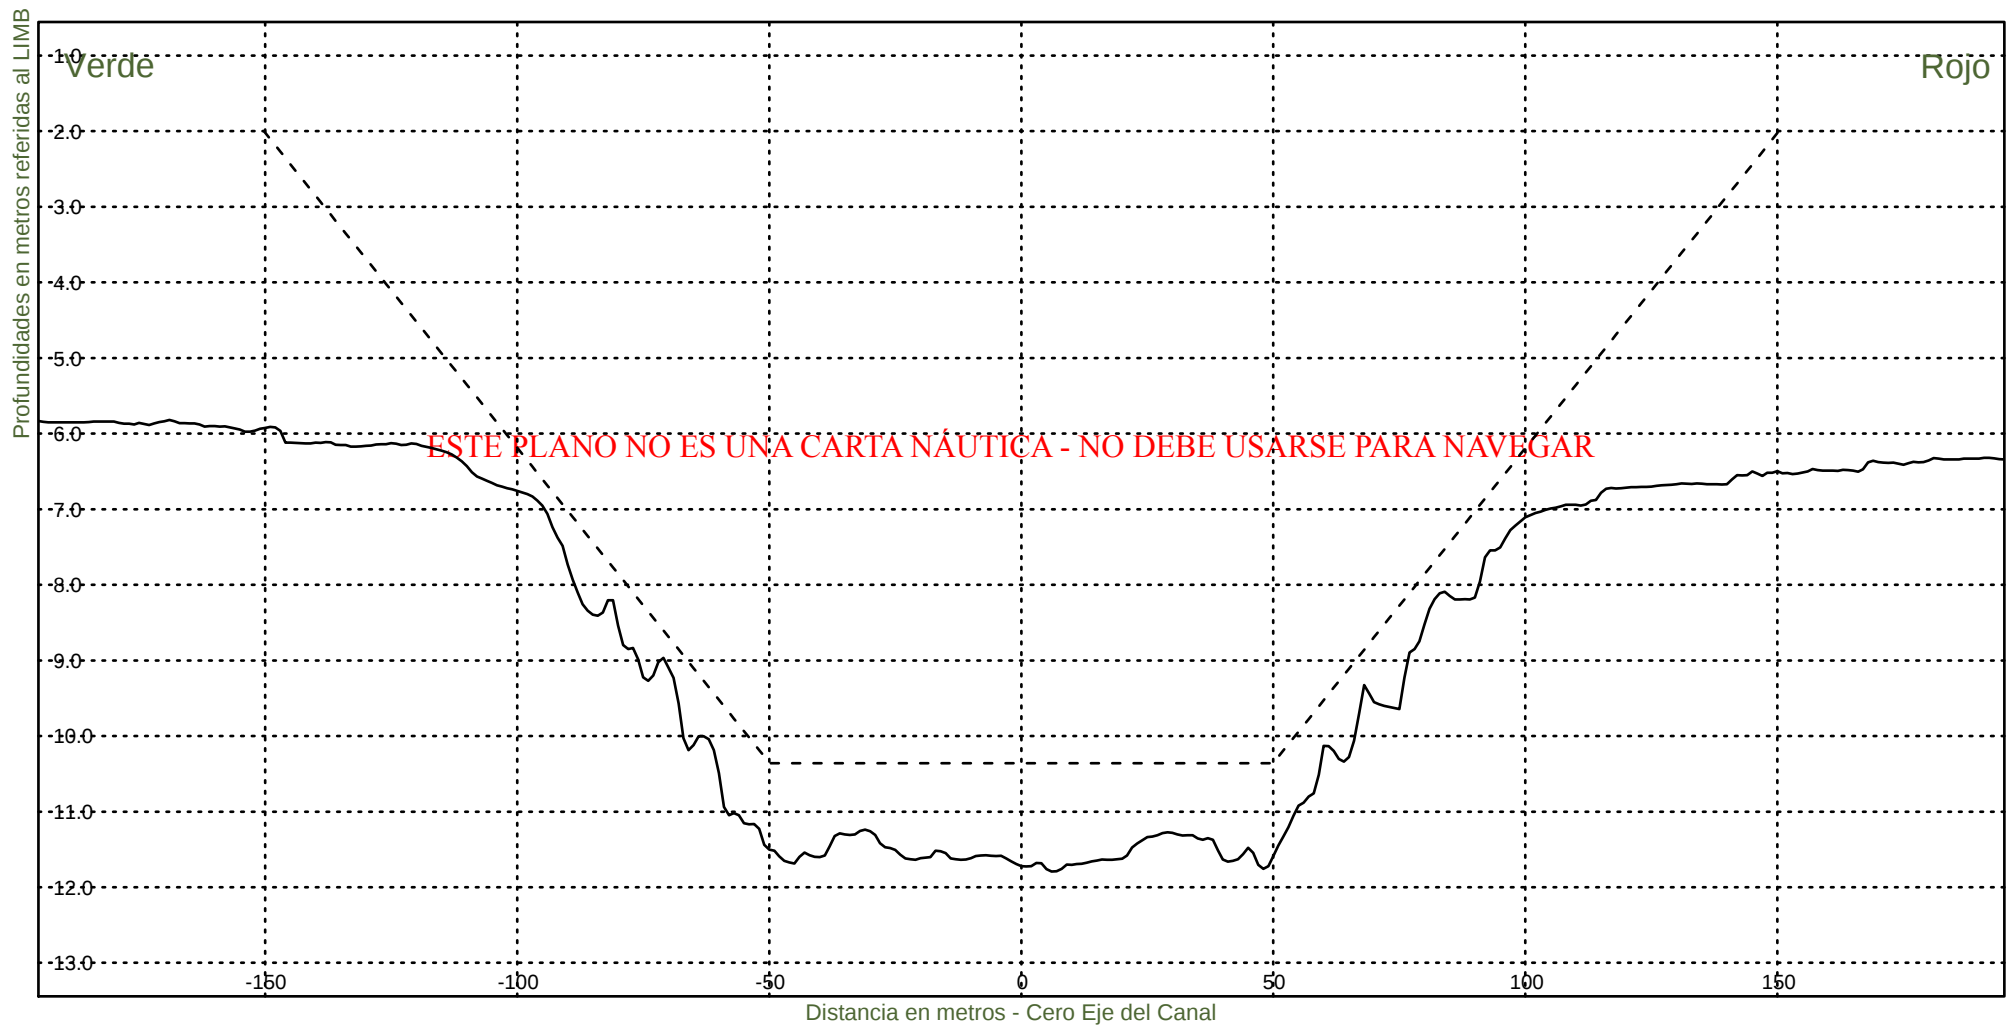KM 57200



Consorcio Boskalis - Dredging International



Ing. Alberto G. Palomar
REPRESENTANTE TECNICO

Comision Administradora del Rio de la Plata
Canal Martin Garcia

----- :Teorico 34 pies
——— :Batimetria Agosto 2024

Area Canal, KM 39.6-67.4
Hz 1: 1500
V 1: 100

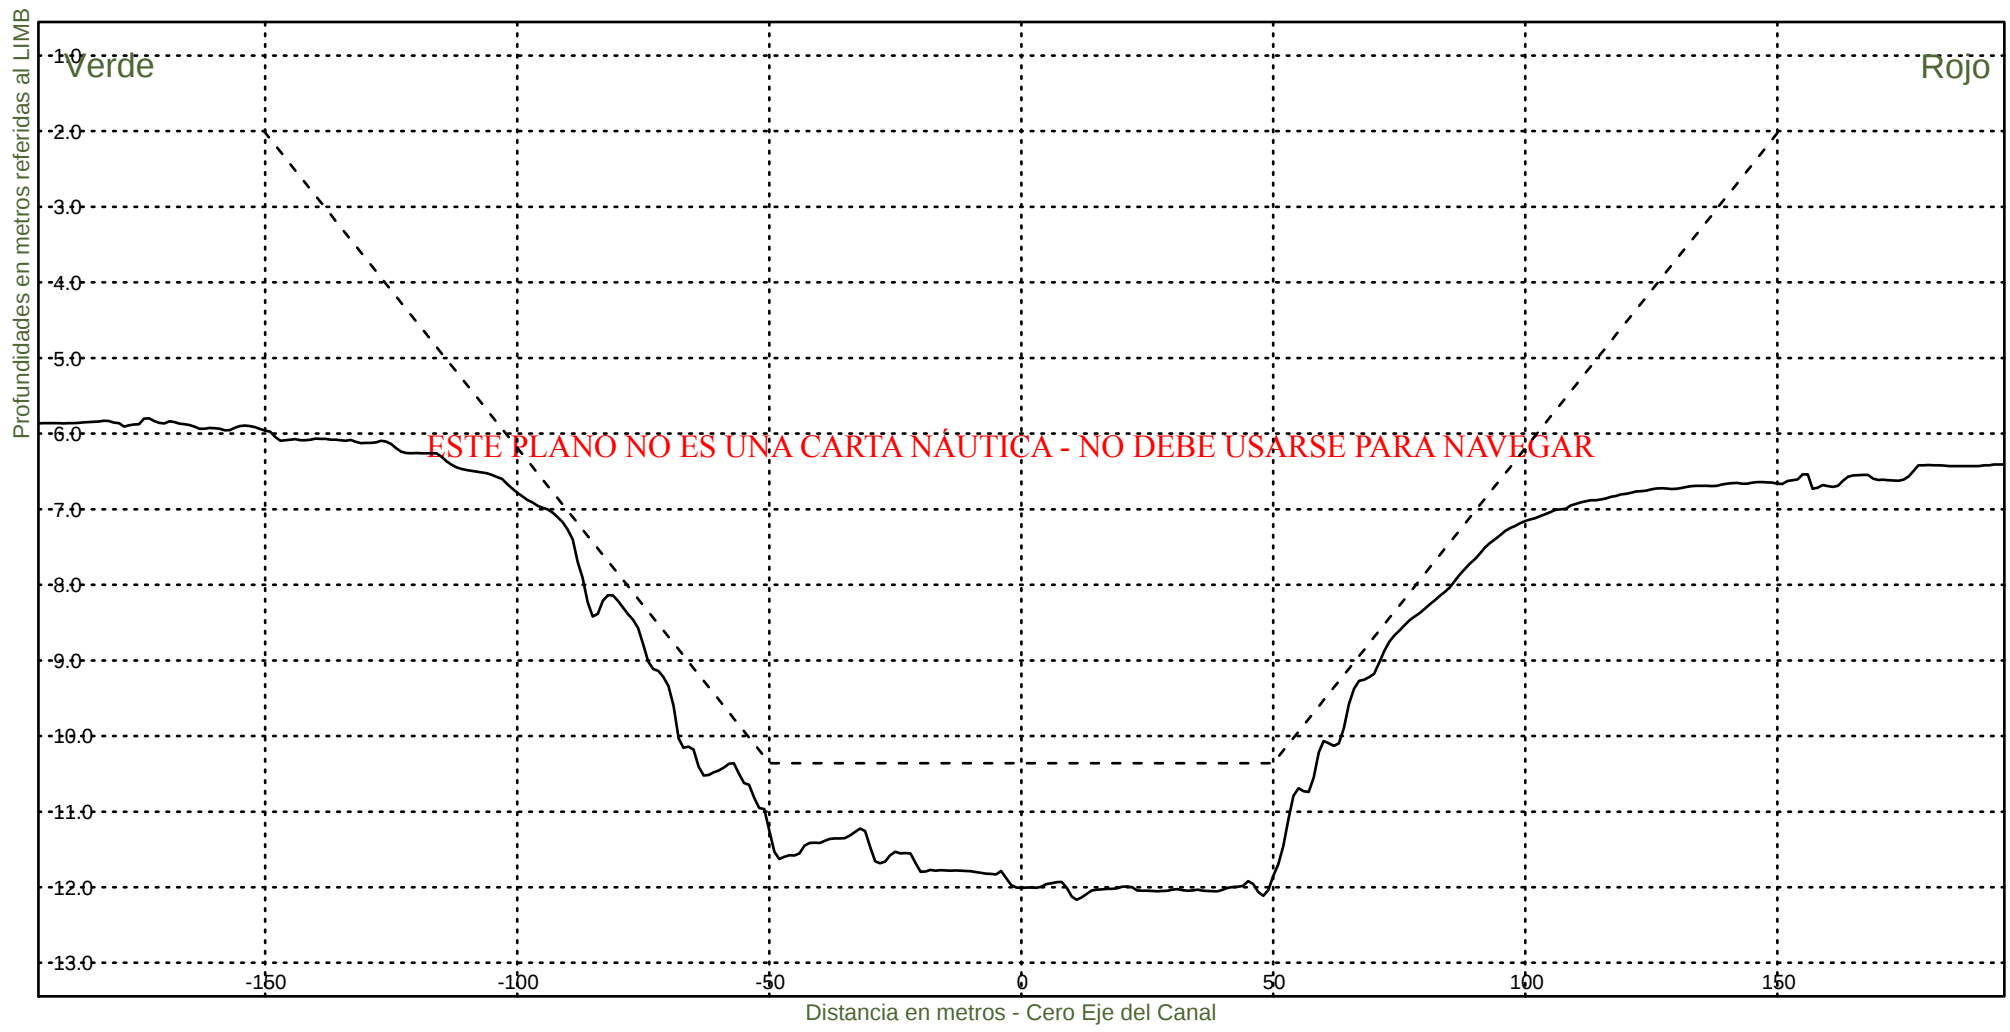KM 57400



Consorcio Boskalis - Dredging International


Ing. Alberto G. Palomar
REPRESENTANTE TECNICO

Comision Administradora del Rio de la Plata
Canal Martin Garcia

----- :Teorico 34 pies
——— :Batimetria Agosto 2024

Area Canal, KM 39.6-67.4
Hz 1: 1500
V 1: 100

KM 57600



Consorcio Boskalis - Dredging International



Ing. Alberto G. Palomar
REPRESENTANTE TECNICO

Comision Administradora del Rio de la Plata
Canal Martin Garcia

----- :Teorico 34 pies
——— :Batimetria Agosto 2024

Area Canal, KM 39.6-67.4
Hz 1: 1500
V 1: 100

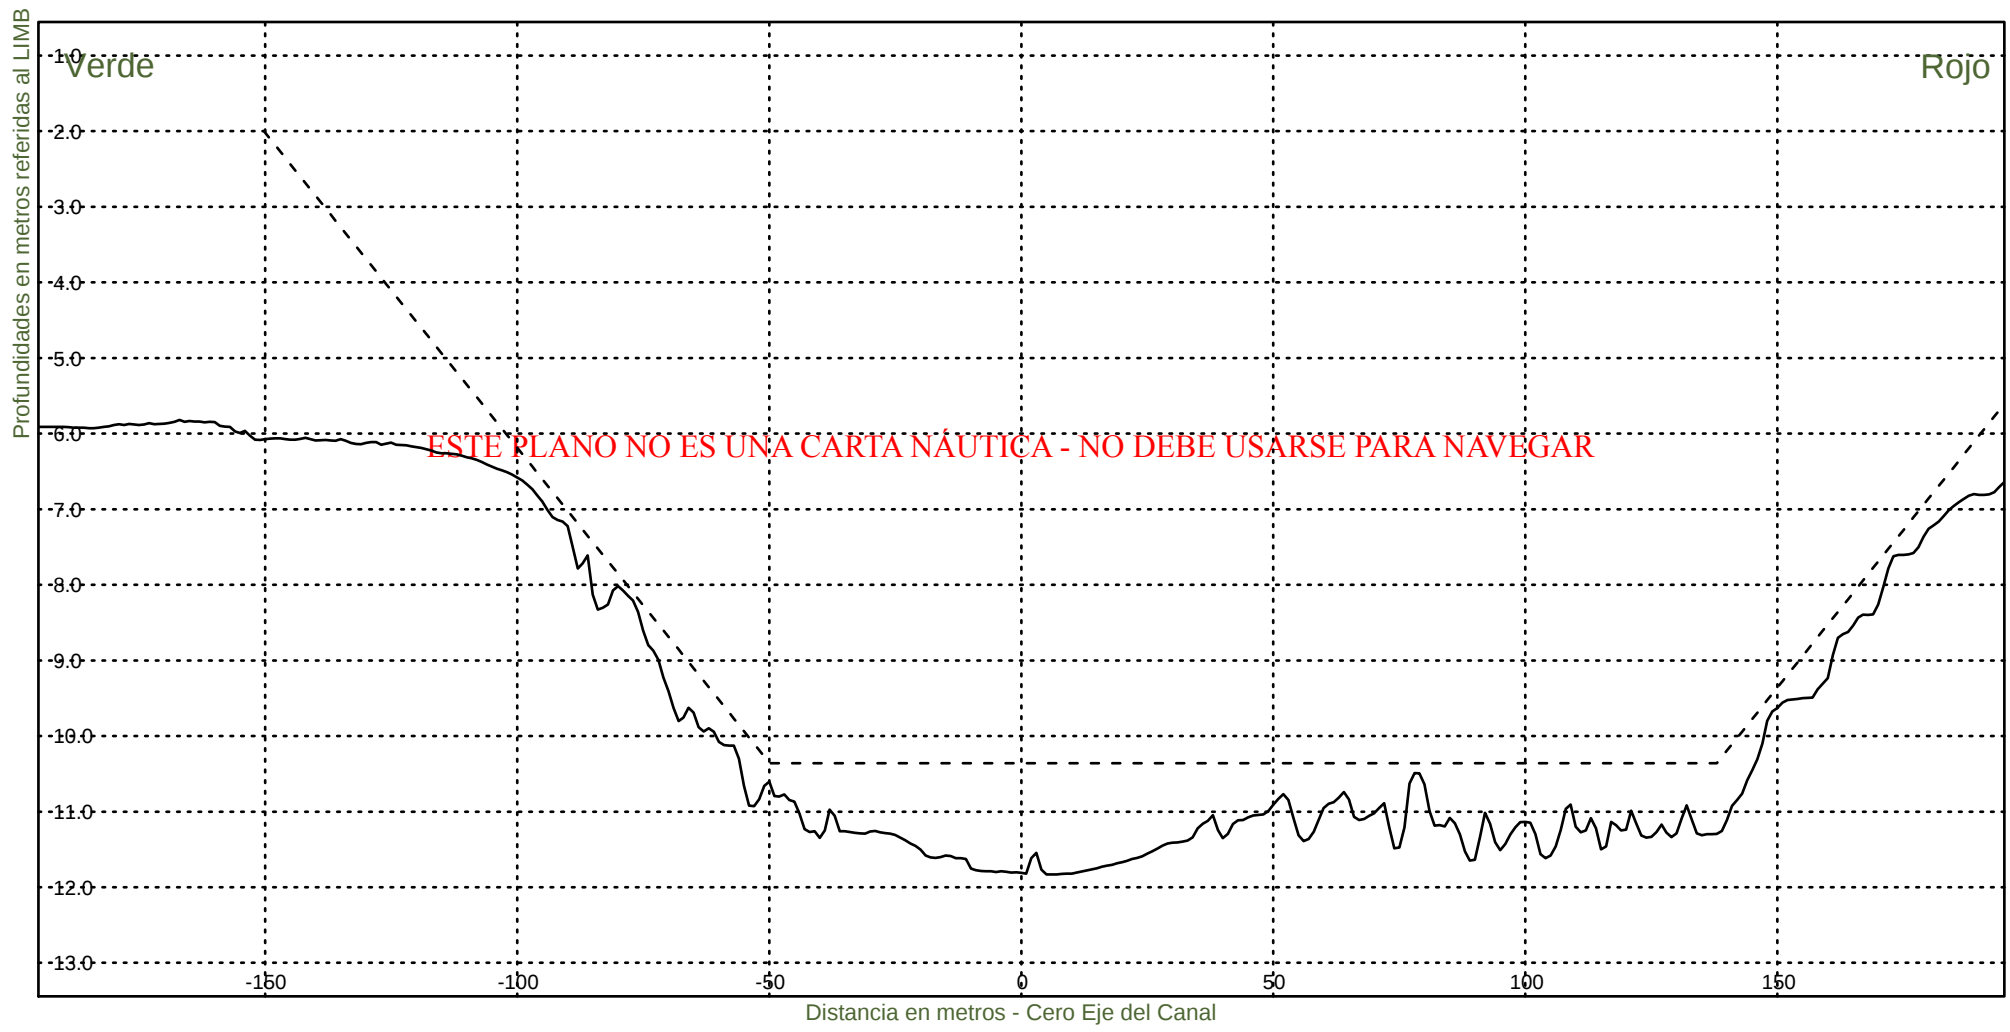KM 57800



Consorcio Boskalis - Dredging International


Ing. Alberto G. Palomar
REPRESENTANTE TECNICO

Comision Administradora del Rio de la Plata
Canal Martin Garcia

----- :Teorico 34 pies
——— :Batimetria Agosto 2024

Area Canal, KM 39.6-67.4
Hz 1: 1500
V 1: 100

KM 58000



Consorcio Boskalis - Dredging International


Ing. Alberto G. Palomar
REPRESENTANTE TECNICO

Comision Administradora del Rio de la Plata
Canal Martin Garcia

----- :Teorico 34 pies
——— :Batimetria Agosto 2024

Area Canal, KM 39.6-67.4
Hz 1: 1500
V 1: 100

KM 58200



Consorcio Boskalis - Dredging International


Ing. Alberto G. Palomar
REPRESENTANTE TECNICO

Comision Administradora del Rio de la Plata
Canal Martin Garcia

----- :Teorico 34 pies
——— :Batimetria Agosto 2024

Area Canal, KM 39.6-67.4
Hz 1: 1500
V 1: 100

KM 58400



Consorcio Boskalis - Dredging International


Ing. Alberto G. Palomar
REPRESENTANTE TECNICO

Comision Administradora del Rio de la Plata
Canal Martin Garcia

----- :Teorico 34 pies
——— :Batimetria Agosto 2024

Area Canal, KM 39.6-67.4
Hz 1: 1500
V 1: 100

KM 58600



Consorcio Boskalis - Dredging International


Ing. Alberto G. Palomar
REPRESENTANTE TECNICO

Comision Administradora del Rio de la Plata
Canal Martin Garcia

----- :Teorico 34 pies
——— :Batimetria Agosto 2024

Area Canal, KM 39.6-67.4
Hz 1: 1500
V 1: 100

KM 58800



Consorcio Boskalis - Dredging International



Ing. Alberto G. Palomar
REPRESENTANTE TECNICO

Comision Administradora del Rio de la Plata
Canal Martin Garcia

----- :Teorico 34 pies
——— :Batimetria Agosto 2024

Area Canal, KM 39.6-67.4
Hz 1: 1500
V 1: 100

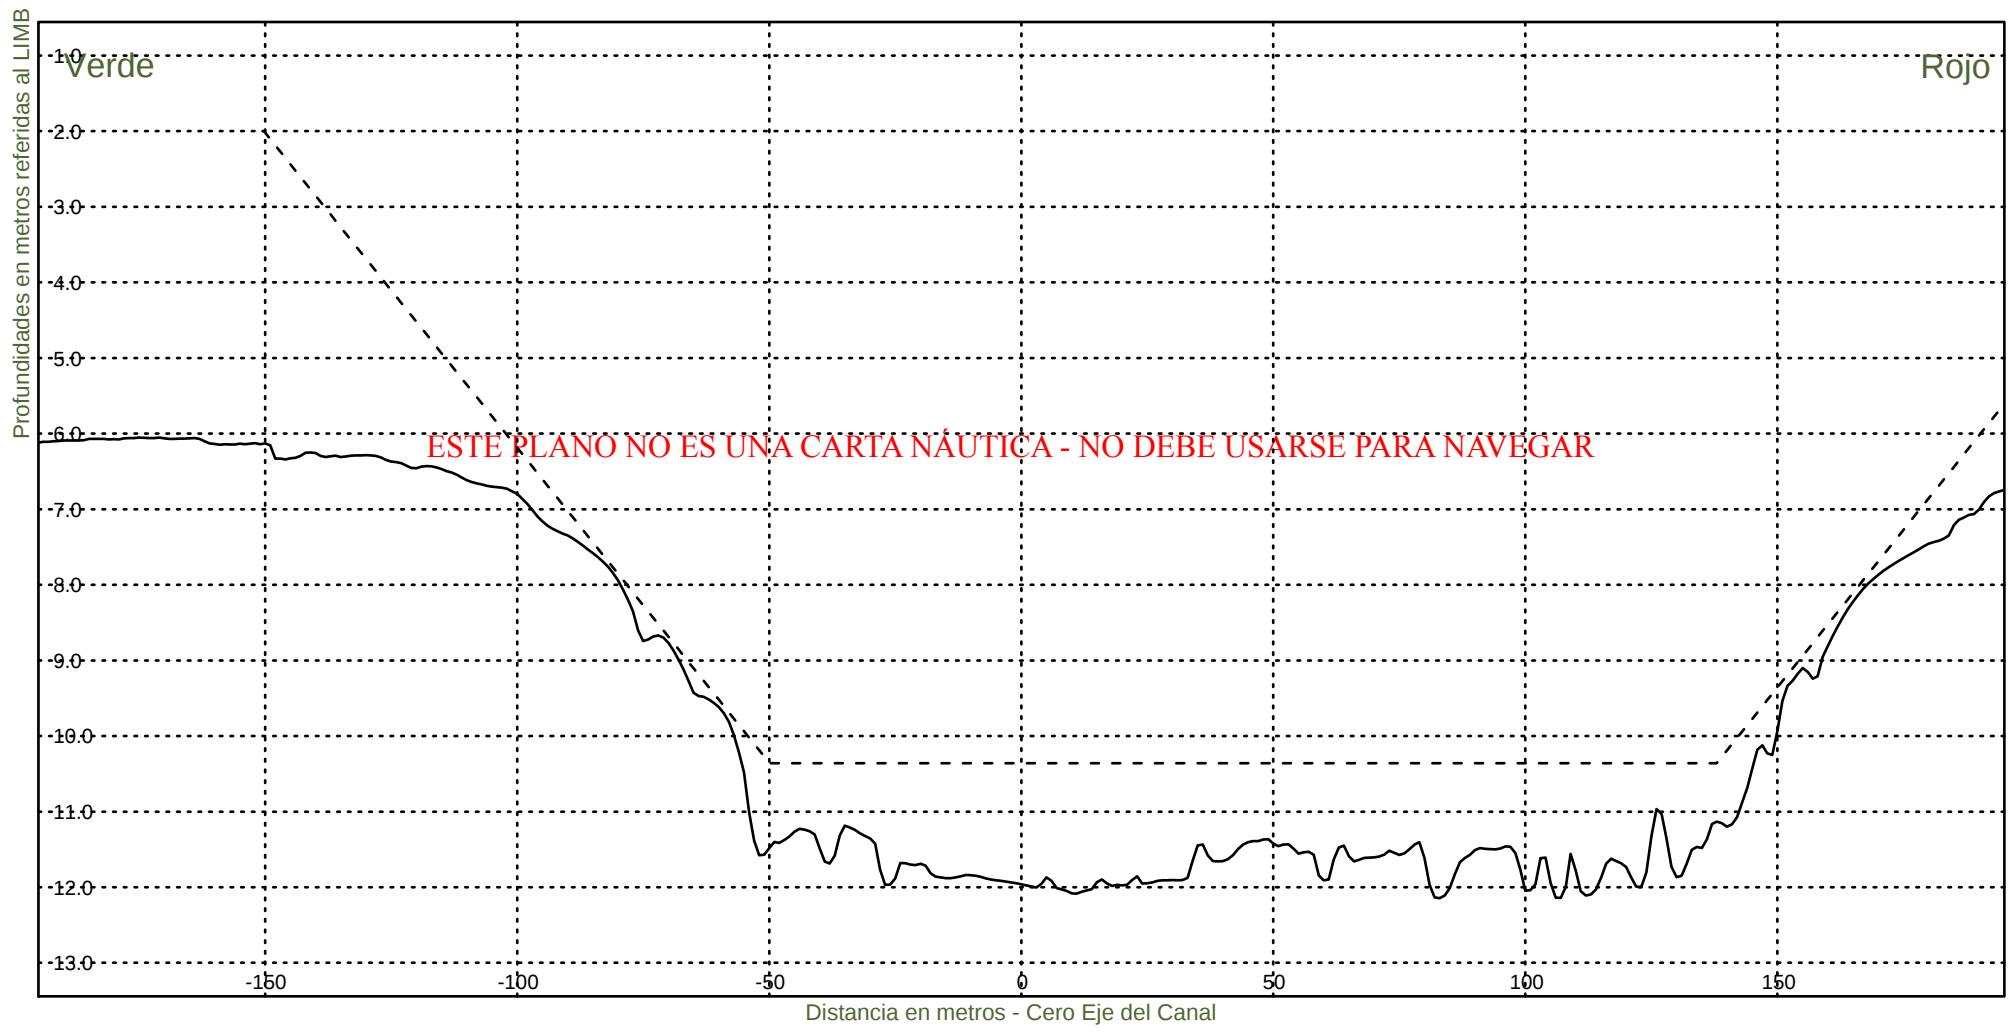KM 59000



Consorcio Boskalis - Dredging International


Ing. Alberto G. Palomar
REPRESENTANTE TECNICO

Comision Administradora del Rio de la Plata
Canal Martin Garcia

----- :Teorico 34 pies
——— :Batimetria Agosto 2024

Area Canal, KM 39.6-67.4
Hz 1: 1500
V 1: 100

KM 59200



Consorcio Boskalis - Dredging International


Ing. Alberto G. Palomar
REPRESENTANTE TECNICO

Comision Administradora del Rio de la Plata
Canal Martin Garcia

----- :Teorico 34 pies
——— :Batimetria Agosto 2024

Area Canal, KM 39.6-67.4
Hz 1: 1500
V 1: 100

KM 59400



Consorcio Boskalis - Dredging International



Ing. Alberto G. Palomar
REPRESENTANTE TECNICO

Comision Administradora del Rio de la Plata
Canal Martin Garcia

----- :Teorico 34 pies
——— :Batimetria Agosto 2024

Area Canal, KM 39.6-67.4
Hz 1: 1500
V 1: 100

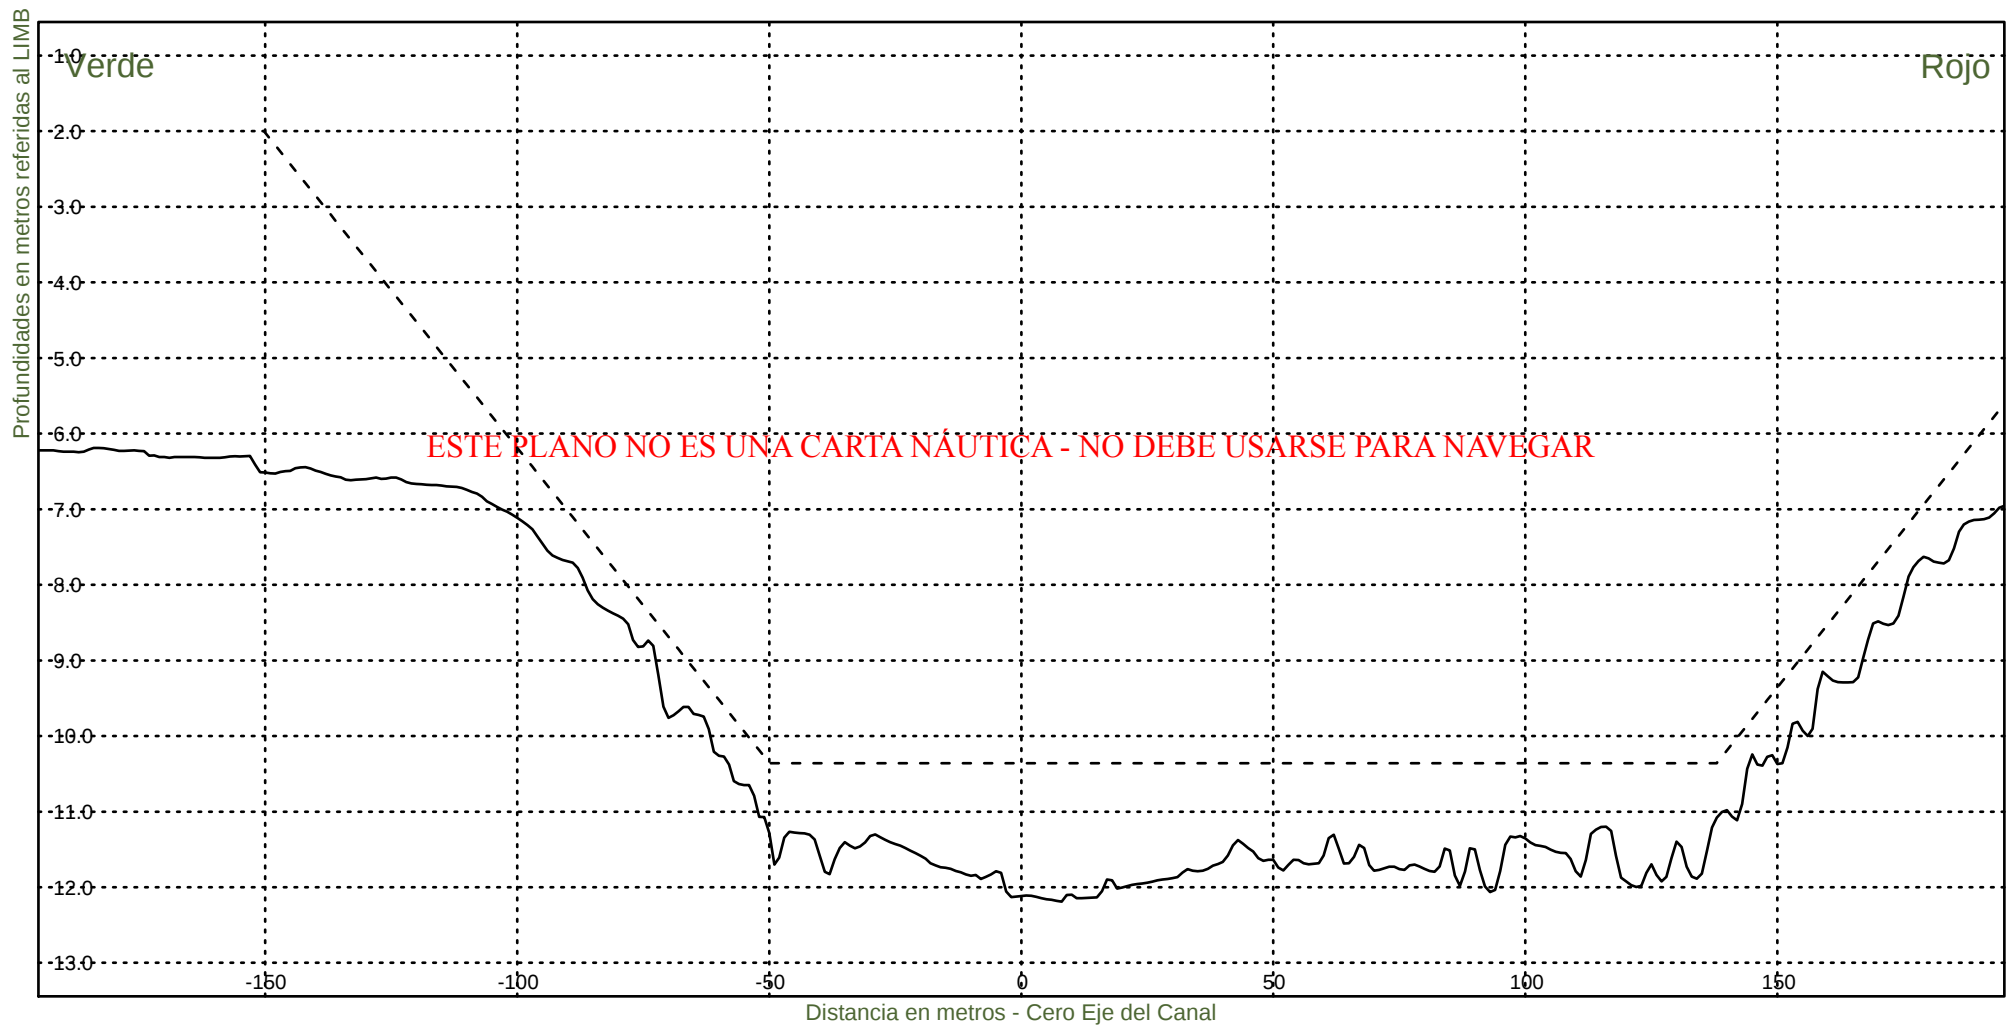KM 59600



Consorcio Boskalis - Dredging International



Ing. Alberto G. Palomar
REPRESENTANTE TECNICO

Comision Administradora del Rio de la Plata
Canal Martin Garcia

----- :Teorico 34 pies
——— :Batimetria Agosto 2024

Area Canal, KM 39.6-67.4
Hz 1: 1500
V 1: 100

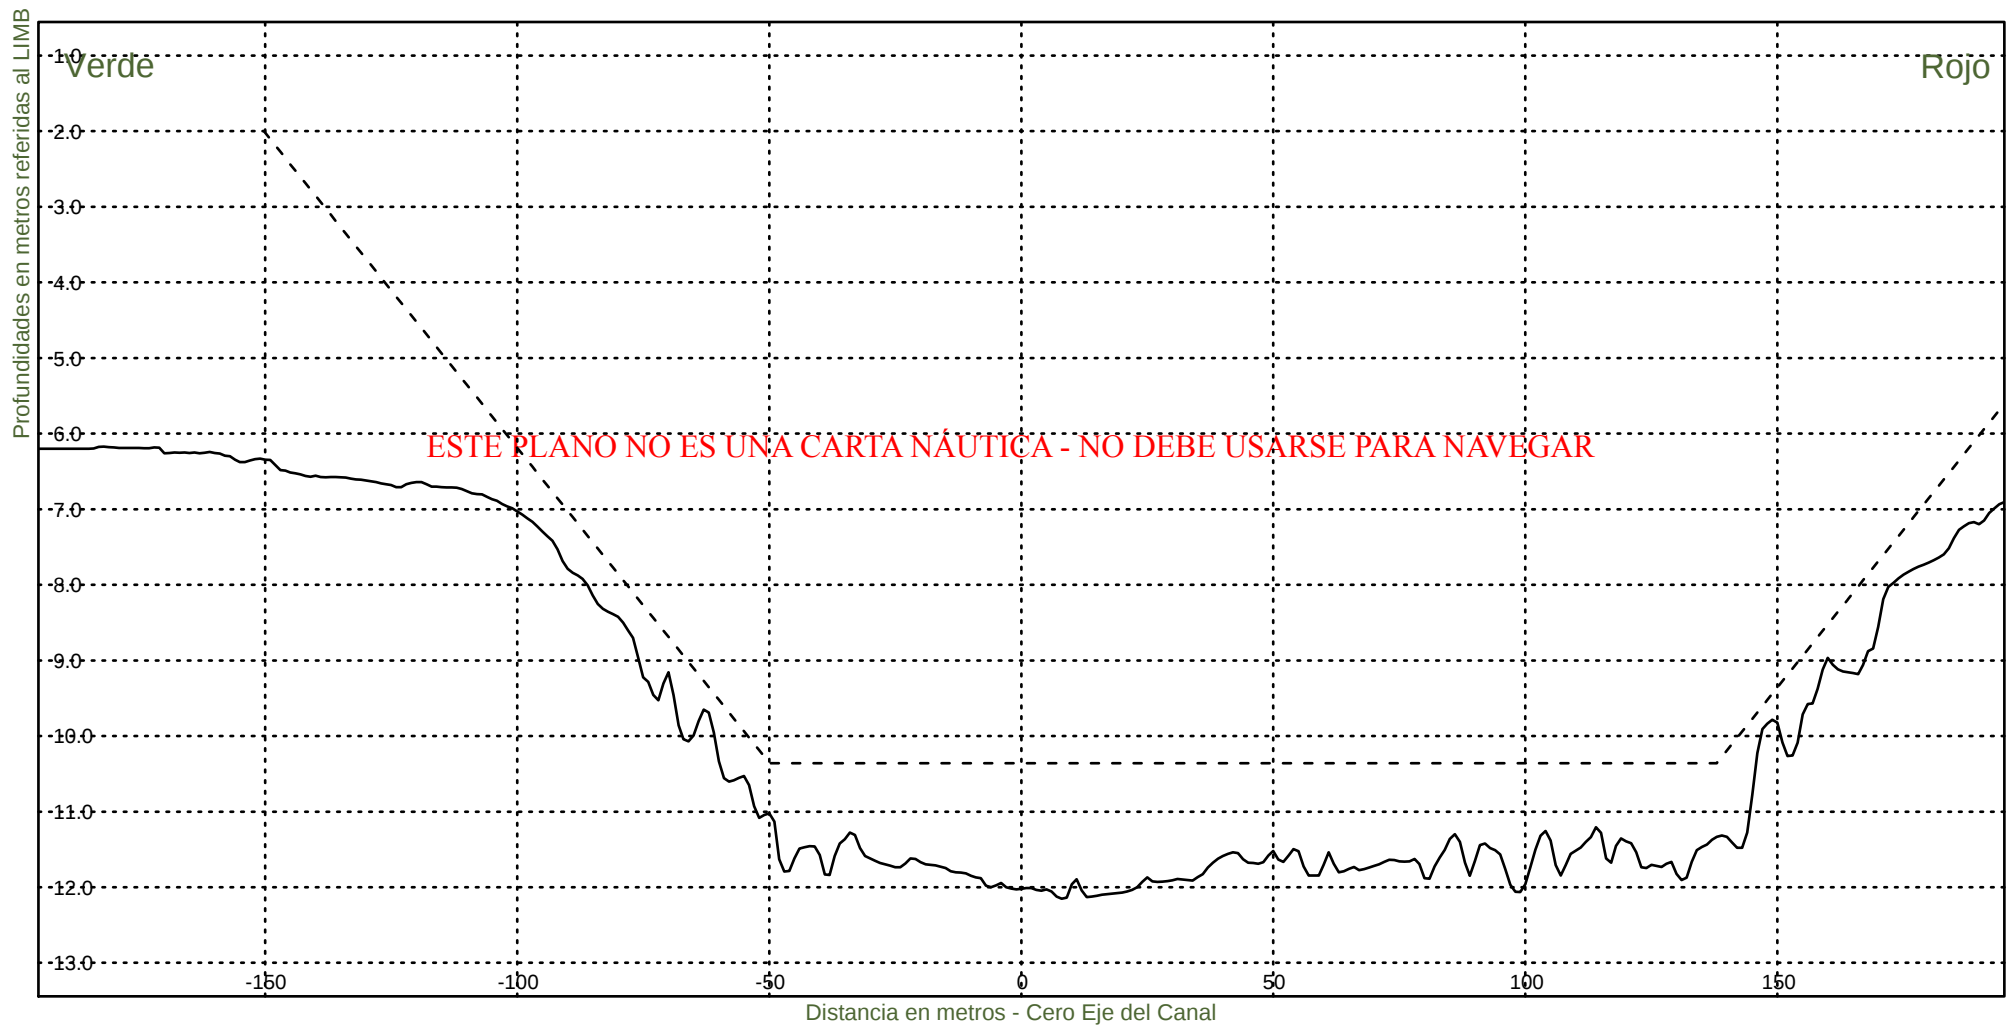KM 59800



Consorcio Boskalis - Dredging International


Ing. Alberto G. Palomar
REPRESENTANTE TECNICO

Comision Administradora del Rio de la Plata
Canal Martin Garcia

----- :Teorico 34 pies
——— :Batimetria Agosto 2024

Area Canal, KM 39.6-67.4
Hz 1: 1500
V 1: 100
KM 60000



Consorcio Boskalis - Dredging International


Ing. Alberto G. Palomar
REPRESENTANTE TECNICO

Comision Administradora del Rio de la Plata
Canal Martin Garcia

----- :Teorico 34 pies
——— :Batimetria Agosto 2024

Area Canal, KM 39.6-67.4
Hz 1: 1500
V 1: 100

KM 60200



Consorcio Boskalis - Dredging International



Ing. Alberto G. Palomar
REPRESENTANTE TECNICO

Comision Administradora del Rio de la Plata
Canal Martin Garcia

----- :Teorico 34 pies
——— :Batimetria Agosto 2024

Area Canal, KM 39.6-67.4
Hz 1: 1500
V 1: 100

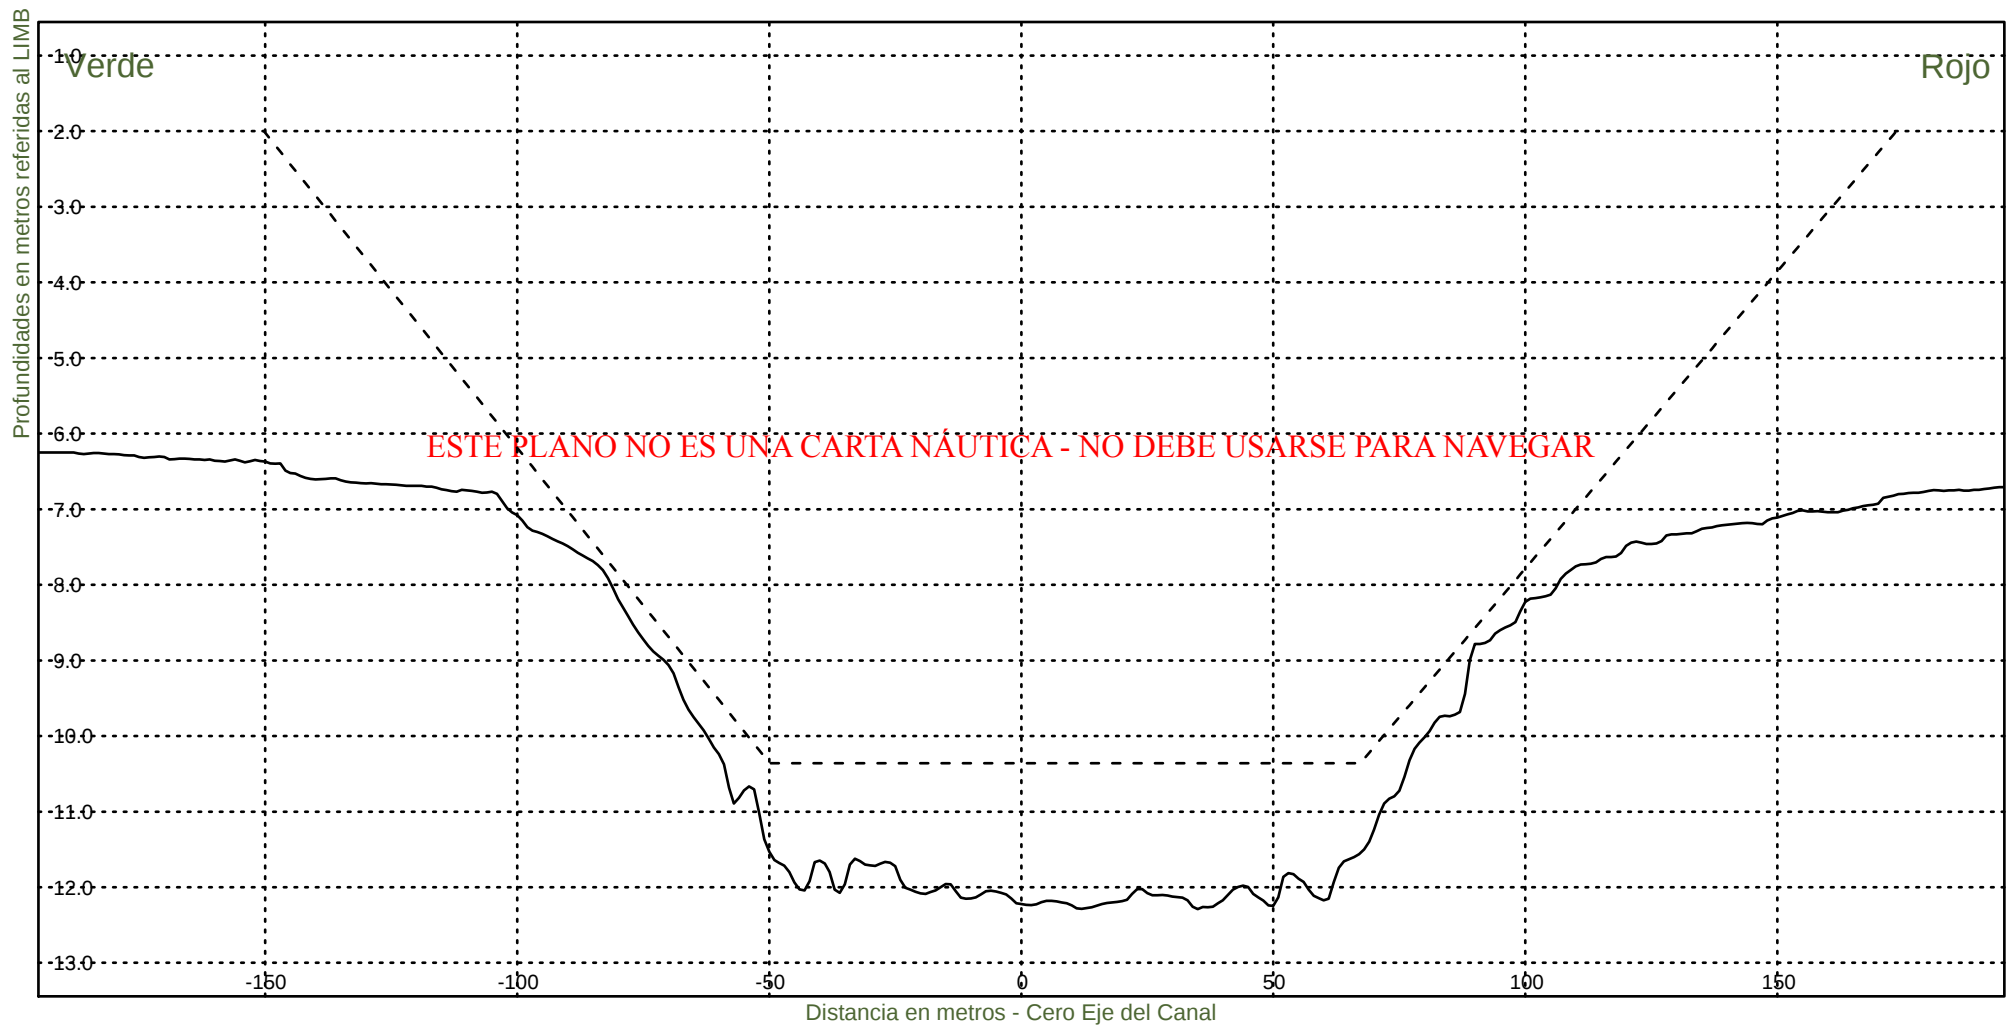KM 60400




Consorcio Boskalis - Dredging International


Ing. Alberto G. Palomar
REPRESENTANTE TECNICO

Comision Administradora del Rio de la Plata
Canal Martin Garcia

----- :Teorico 34 pies
————— :Batimetria Agosto 2024

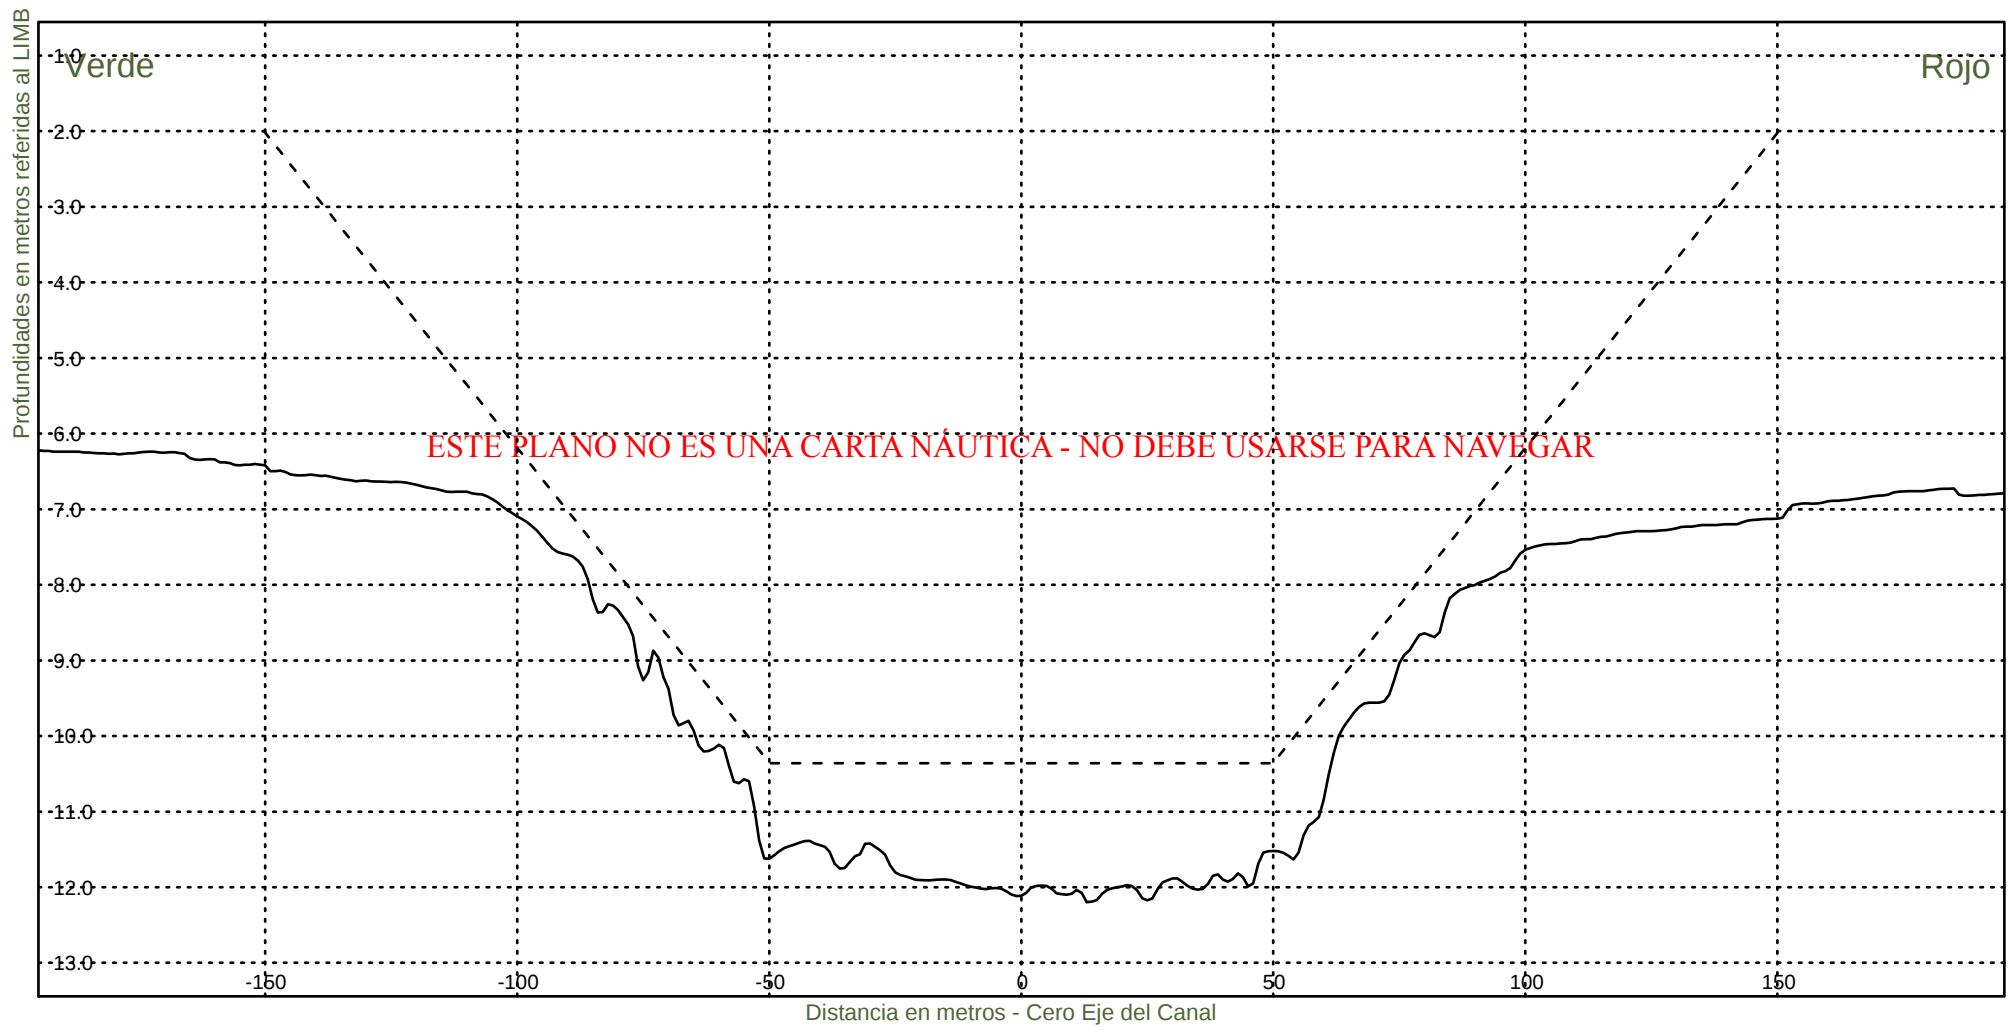Area Canal, KM 39.6-67.4
Hz 1: 1500
V 1: 100
KM 60600



Consorcio Boskalis - Dredging International



Ing. Alberto G. Palomar
REPRESENTANTE TECNICO

Comision Administradora del Rio de la Plata
Canal Martin Garcia

----- :Teorico 34 pies
————— :Batimetria Agosto 2024

Area Canal, KM 39.6-67.4
Hz 1: 1500
V 1: 100

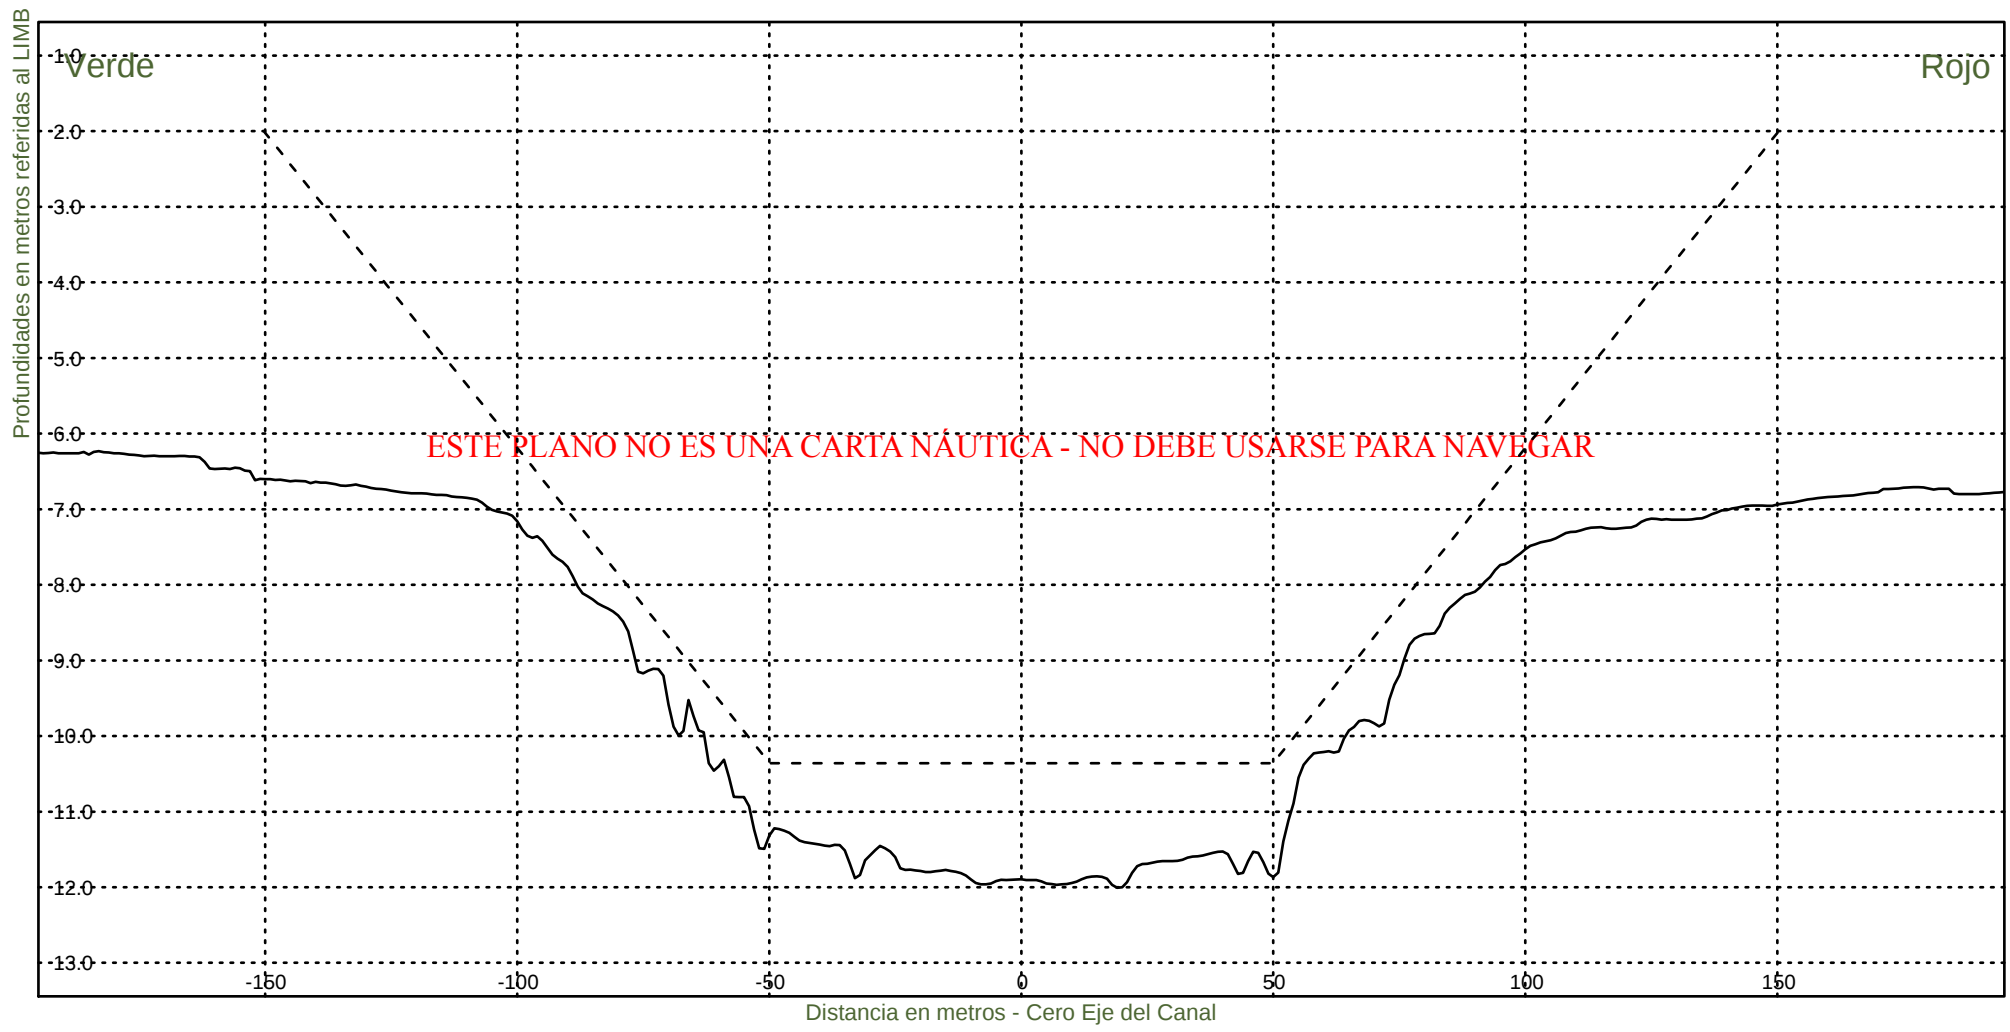KM 60800



Consorcio Boskalis - Dredging International



Ing. Alberto G. Palomar
REPRESENTANTE TECNICO

Comision Administradora del Rio de la Plata
Canal Martin Garcia

----- :Teorico 34 pies
————— :Batimetria Agosto 2024

Area Canal, KM 39.6-67.4
Hz 1: 1500
V 1: 100

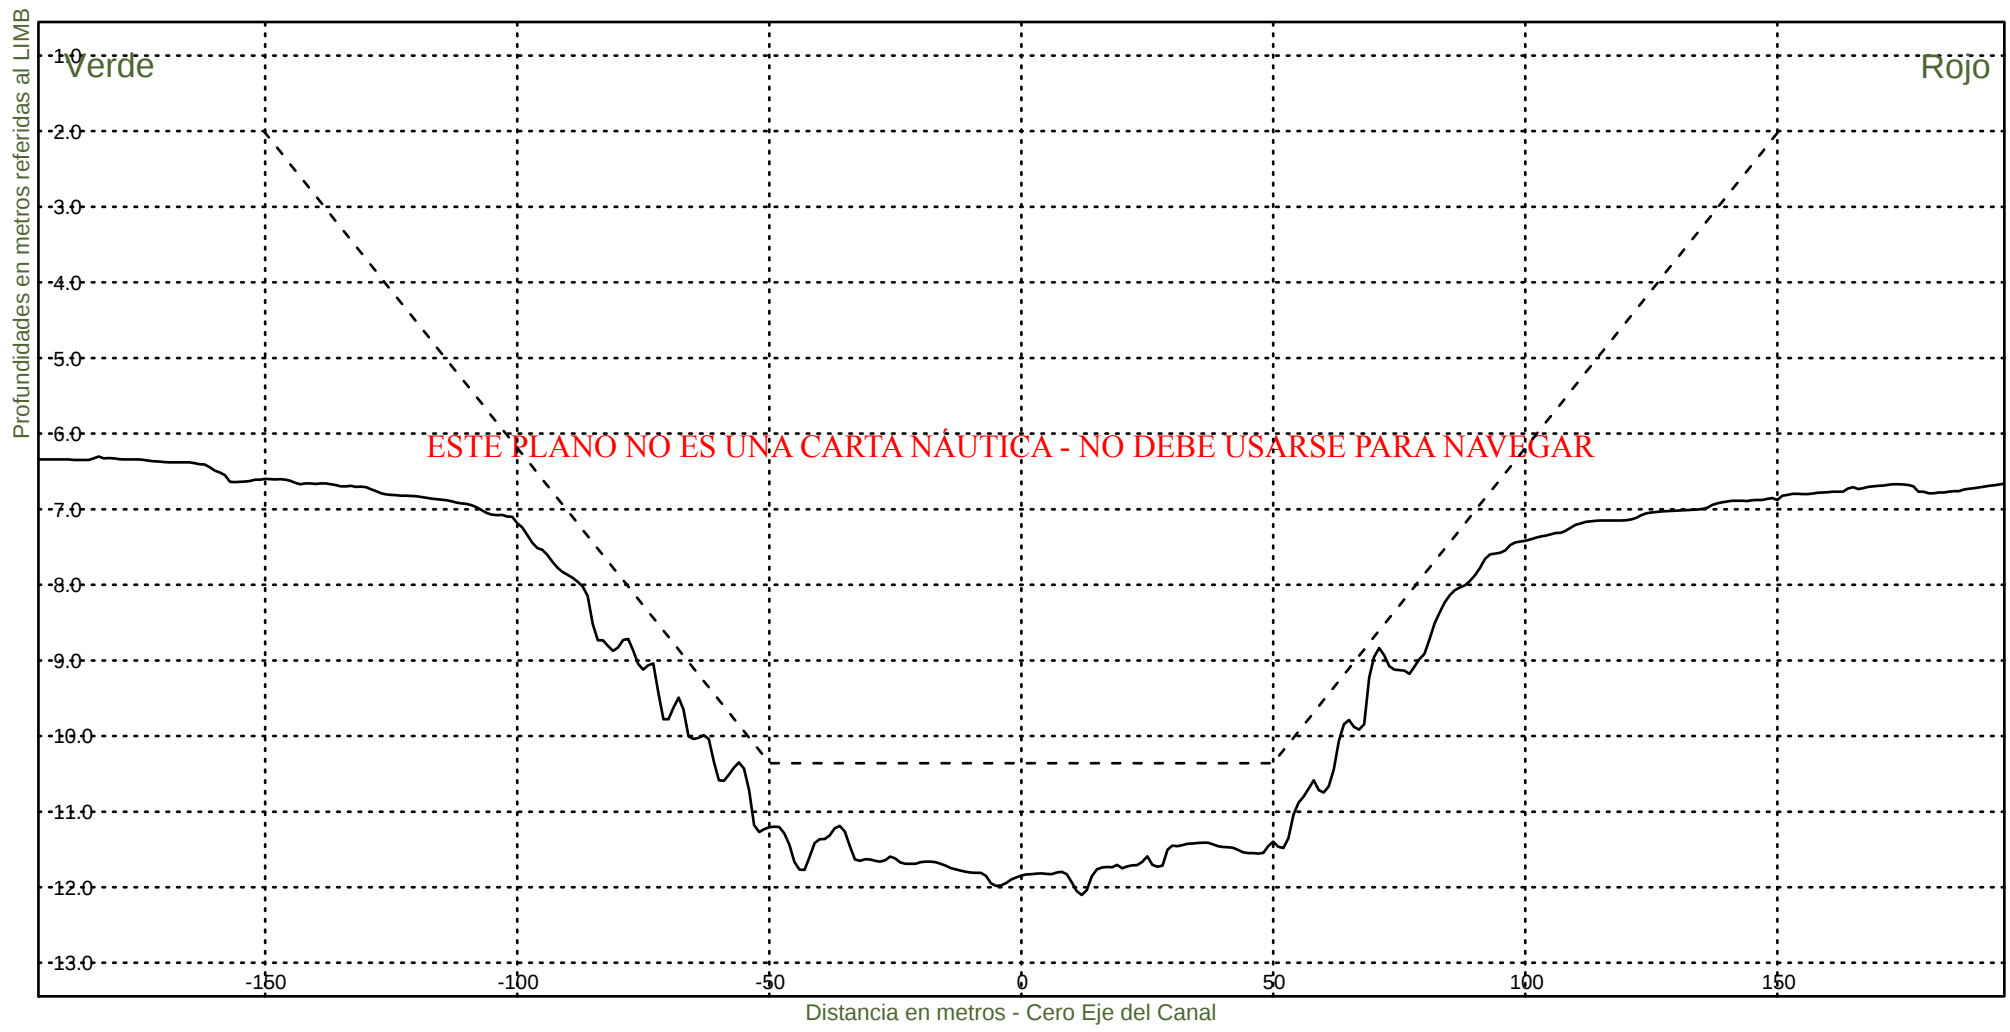KM 61000



Consorcio Boskalis - Dredging International



Ing. Alberto G. Palomar
REPRESENTANTE TECNICO

Comision Administradora del Rio de la Plata
Canal Martin Garcia

----- :Teorico 34 pies
————— :Batimetria Agosto 2024

Area Canal, KM 39.6-67.4
Hz 1: 1500
V 1: 100

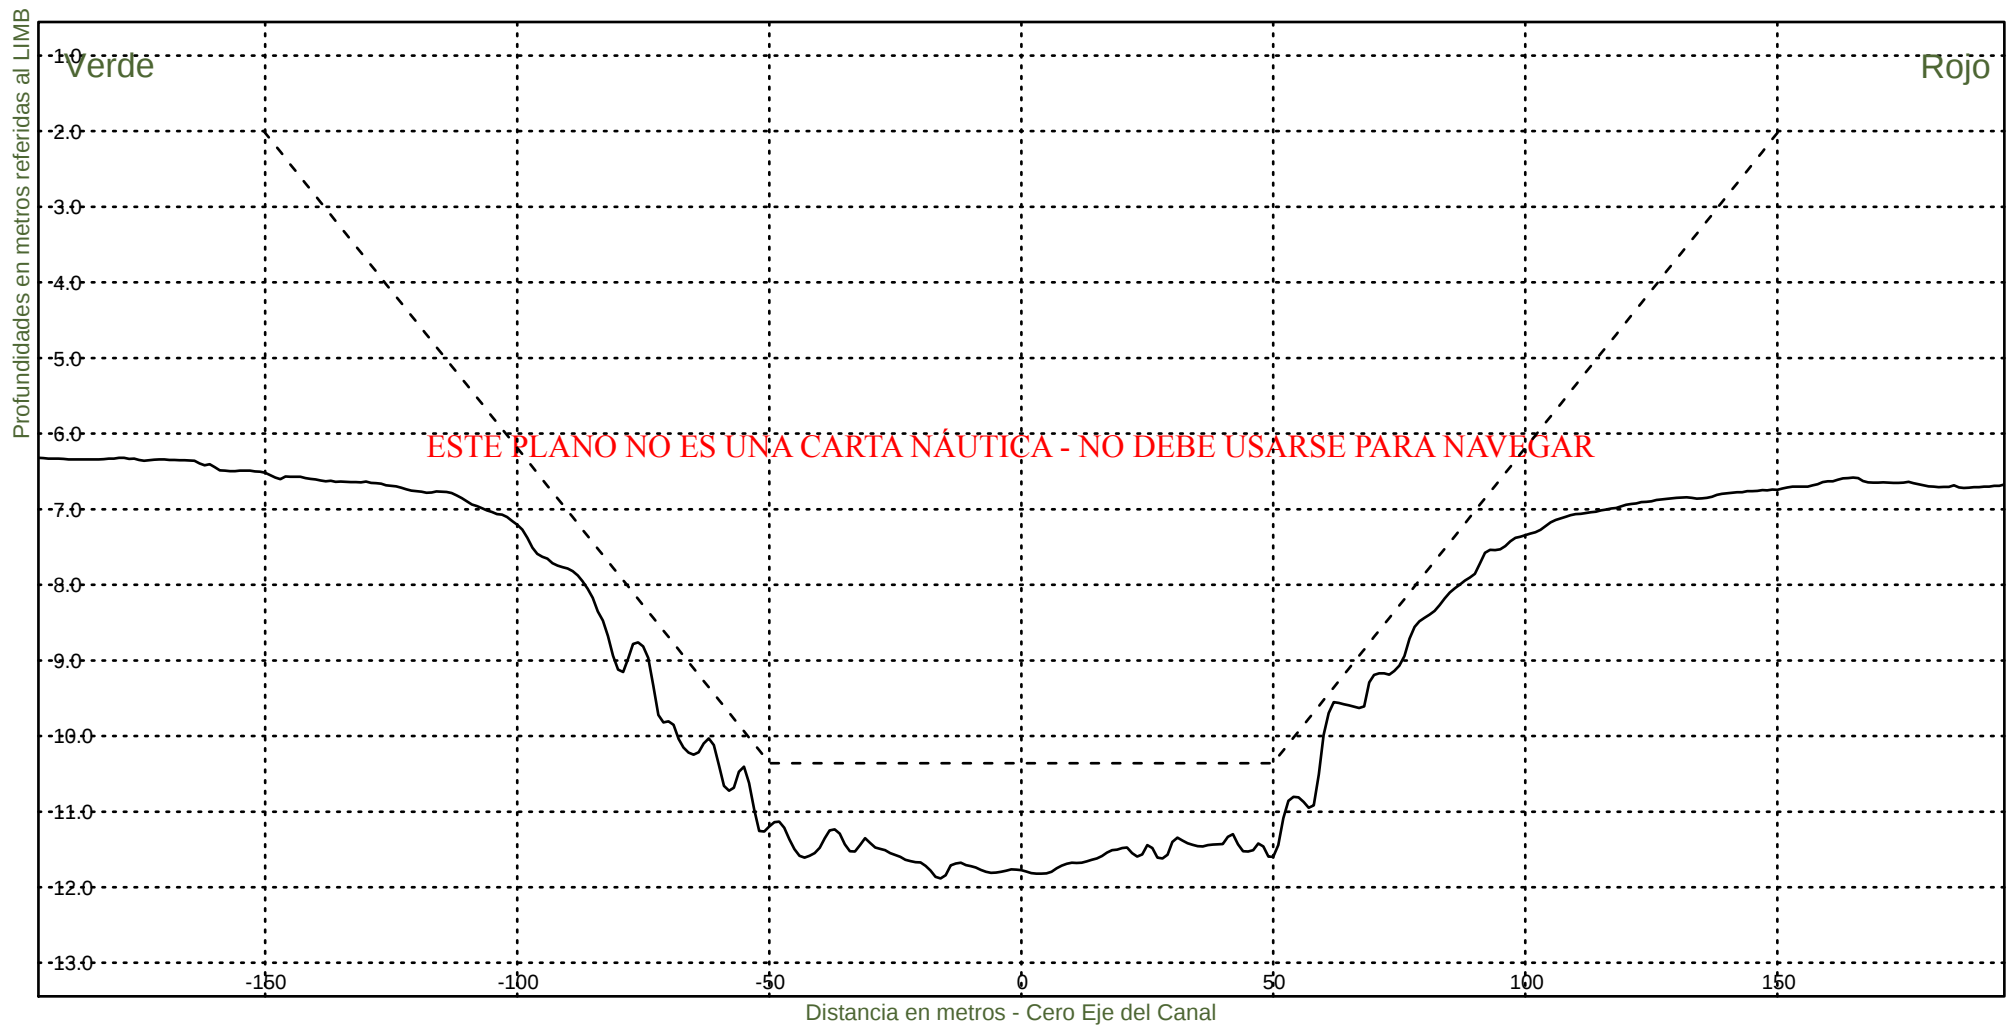KM 61200



Consorcio Boskalis - Dredging International



Ing. Alberto G. Palomar
REPRESENTANTE TECNICO

Comision Administradora del Rio de la Plata
Canal Martin Garcia

----- :Teorico 34 pies
————— :Batimetria Agosto 2024

Area Canal, KM 39.6-67.4
Hz 1: 1500
V 1: 100

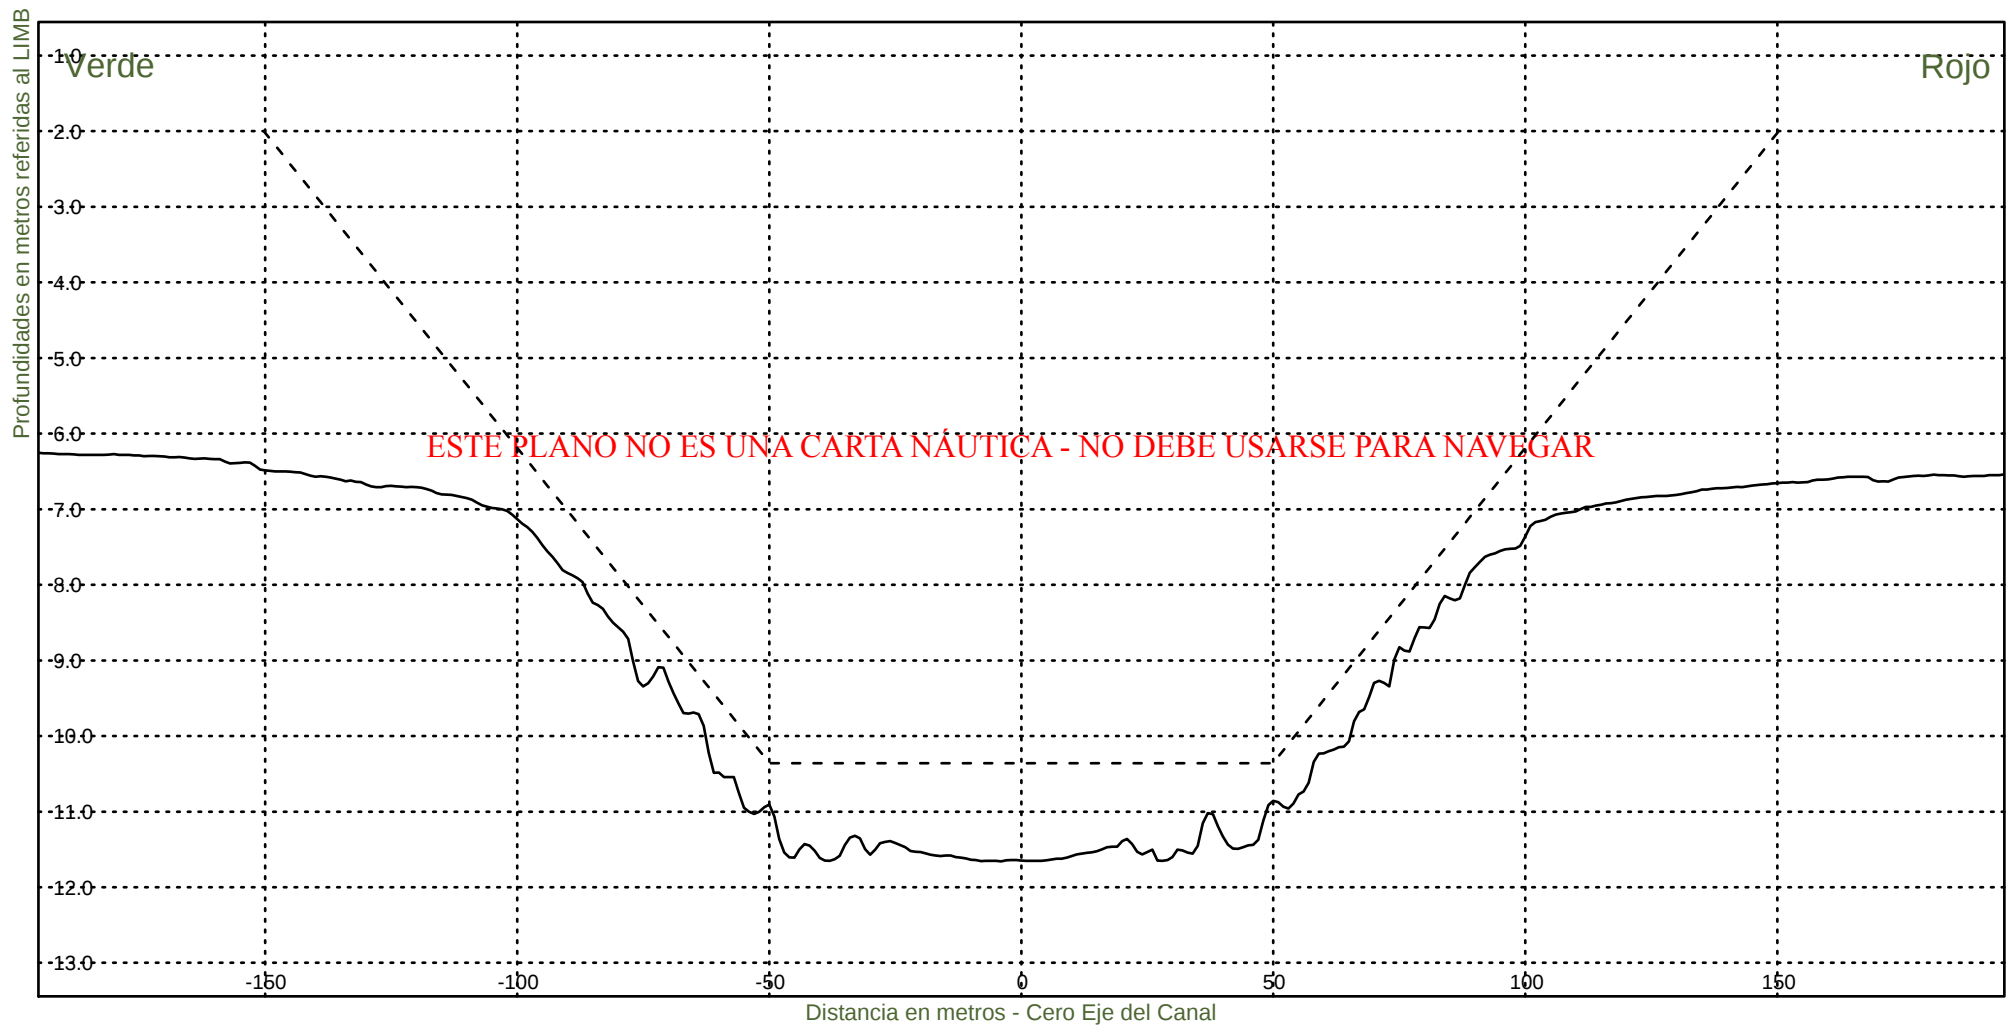KM 61400



Consorcio Boskalis - Dredging International



Ing. Alberto G. Palomar
REPRESENTANTE TECNICO

Comision Administradora del Rio de la Plata
Canal Martin Garcia

----- :Teorico 34 pies
——— :Batimetria Agosto 2024

Area Canal, KM 39.6-67.4
Hz 1: 1500
V 1: 100

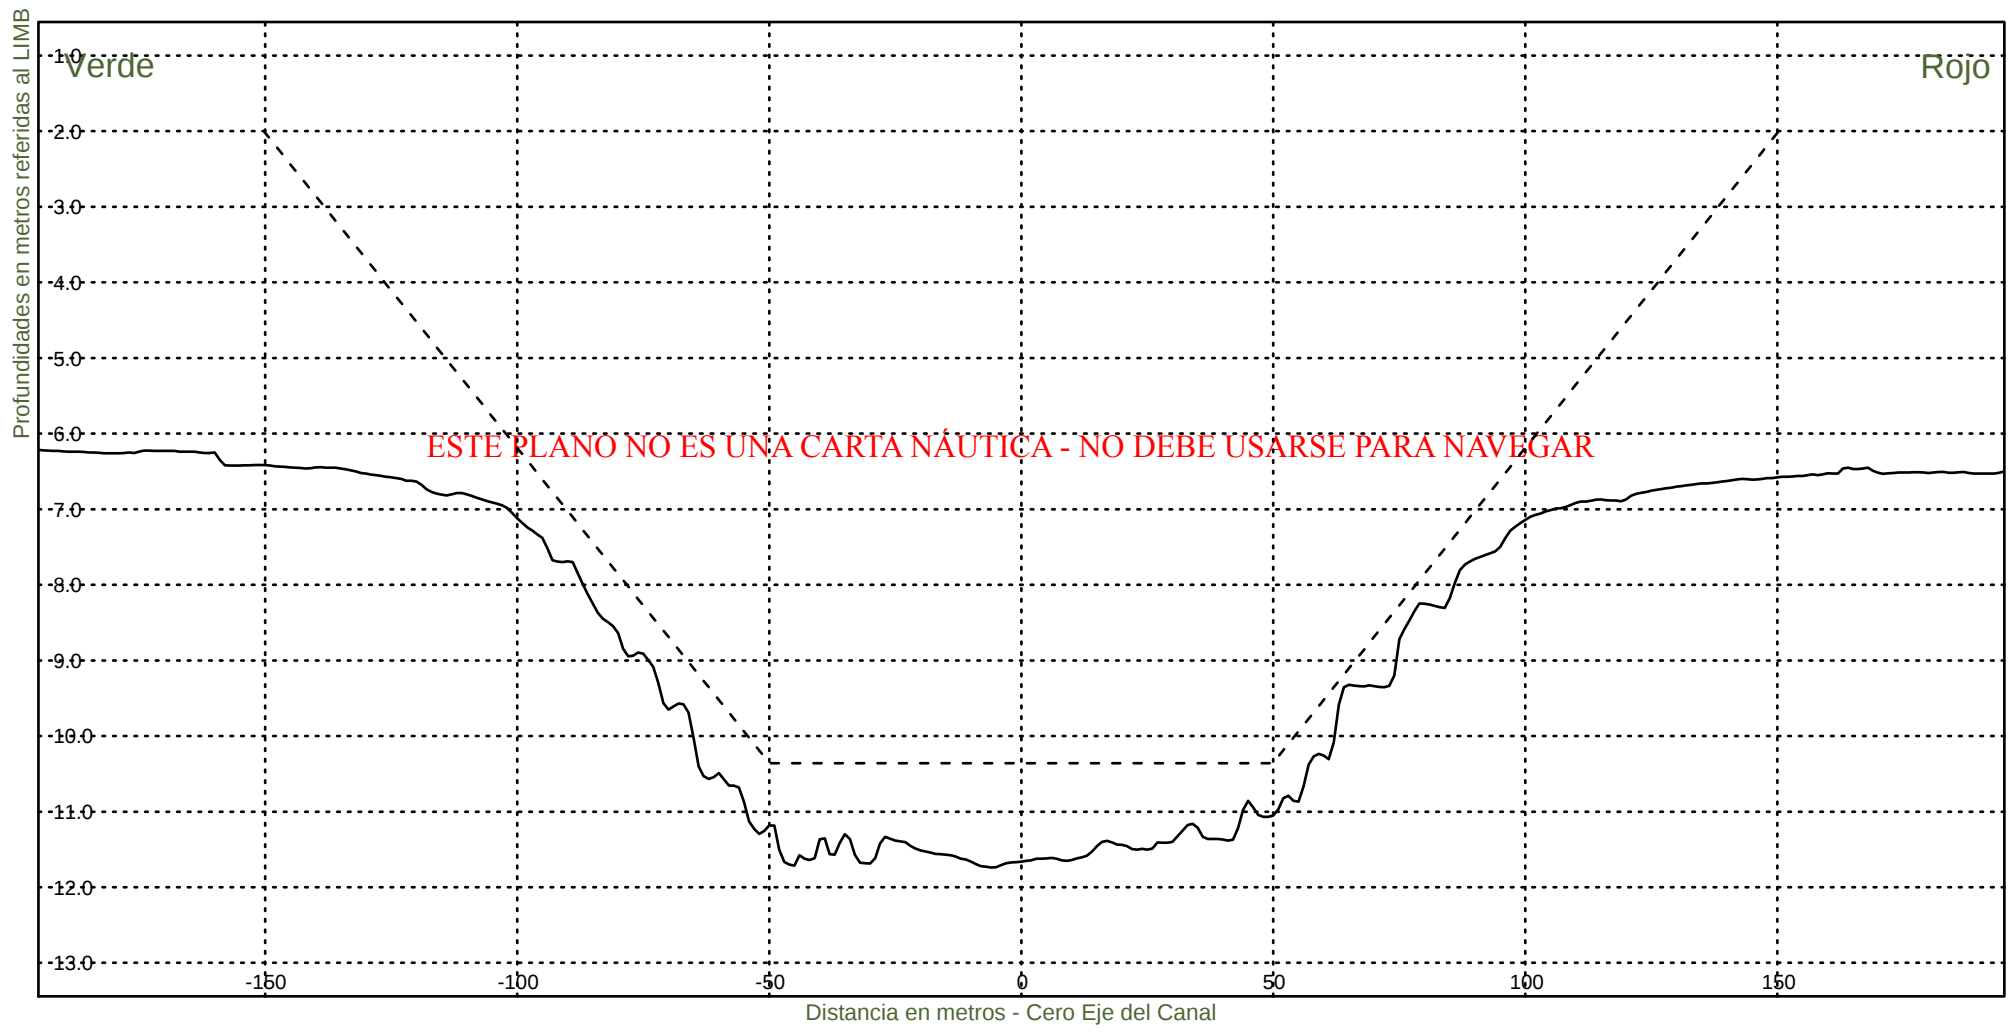KM 61600



Consorcio Boskalis - Dredging International



Ing. Alberto G. Palomar
REPRESENTANTE TECNICO

Comision Administradora del Rio de la Plata
Canal Martin Garcia

----- :Teorico 34 pies
————— :Batimetria Agosto 2024

Area Canal, KM 39.6-67.4
Hz 1: 1500
V 1: 100

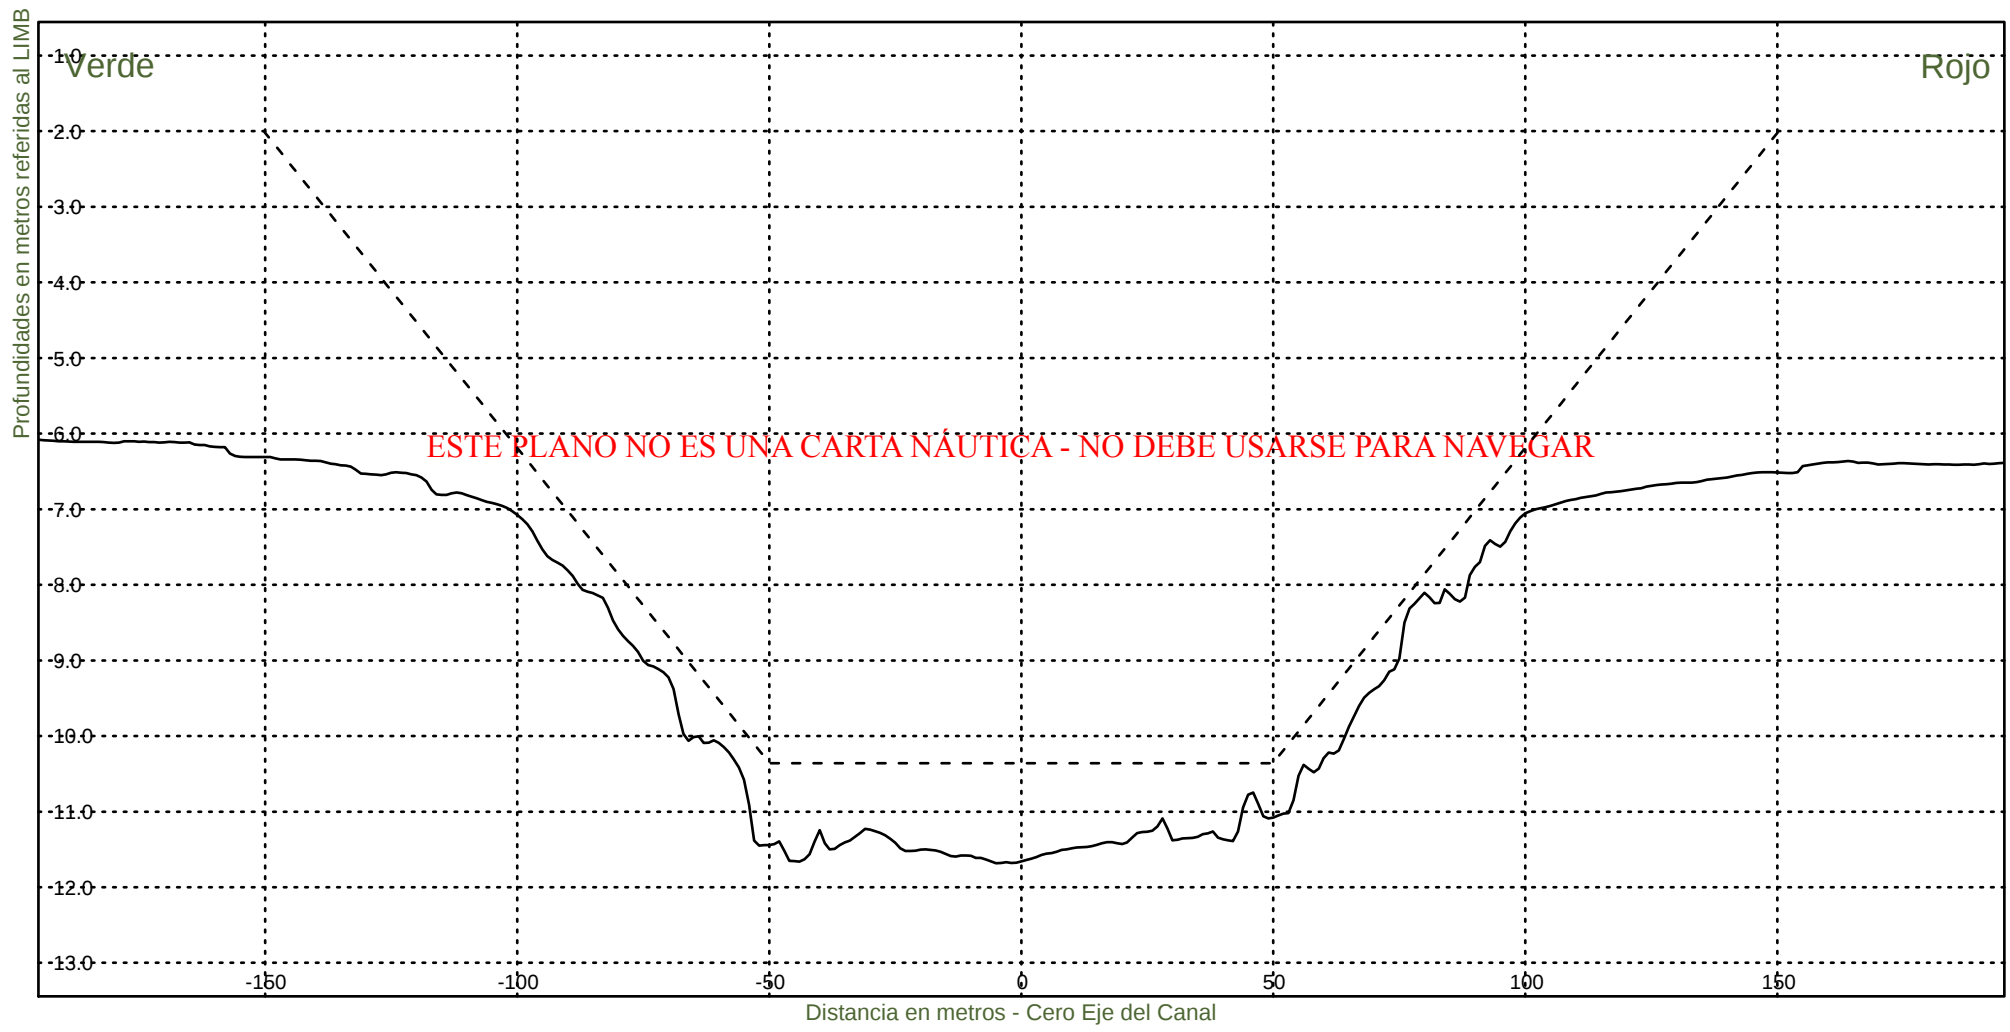KM 61800



Consorcio Boskalis - Dredging International



Ing. Alberto G. Palomar
REPRESENTANTE TECNICO

Comision Administradora del Rio de la Plata
Canal Martin Garcia

----- :Teorico 34 pies
——— :Batimetria Agosto 2024

Area Canal, KM 39.6-67.4
Hz 1: 1500
V 1: 100

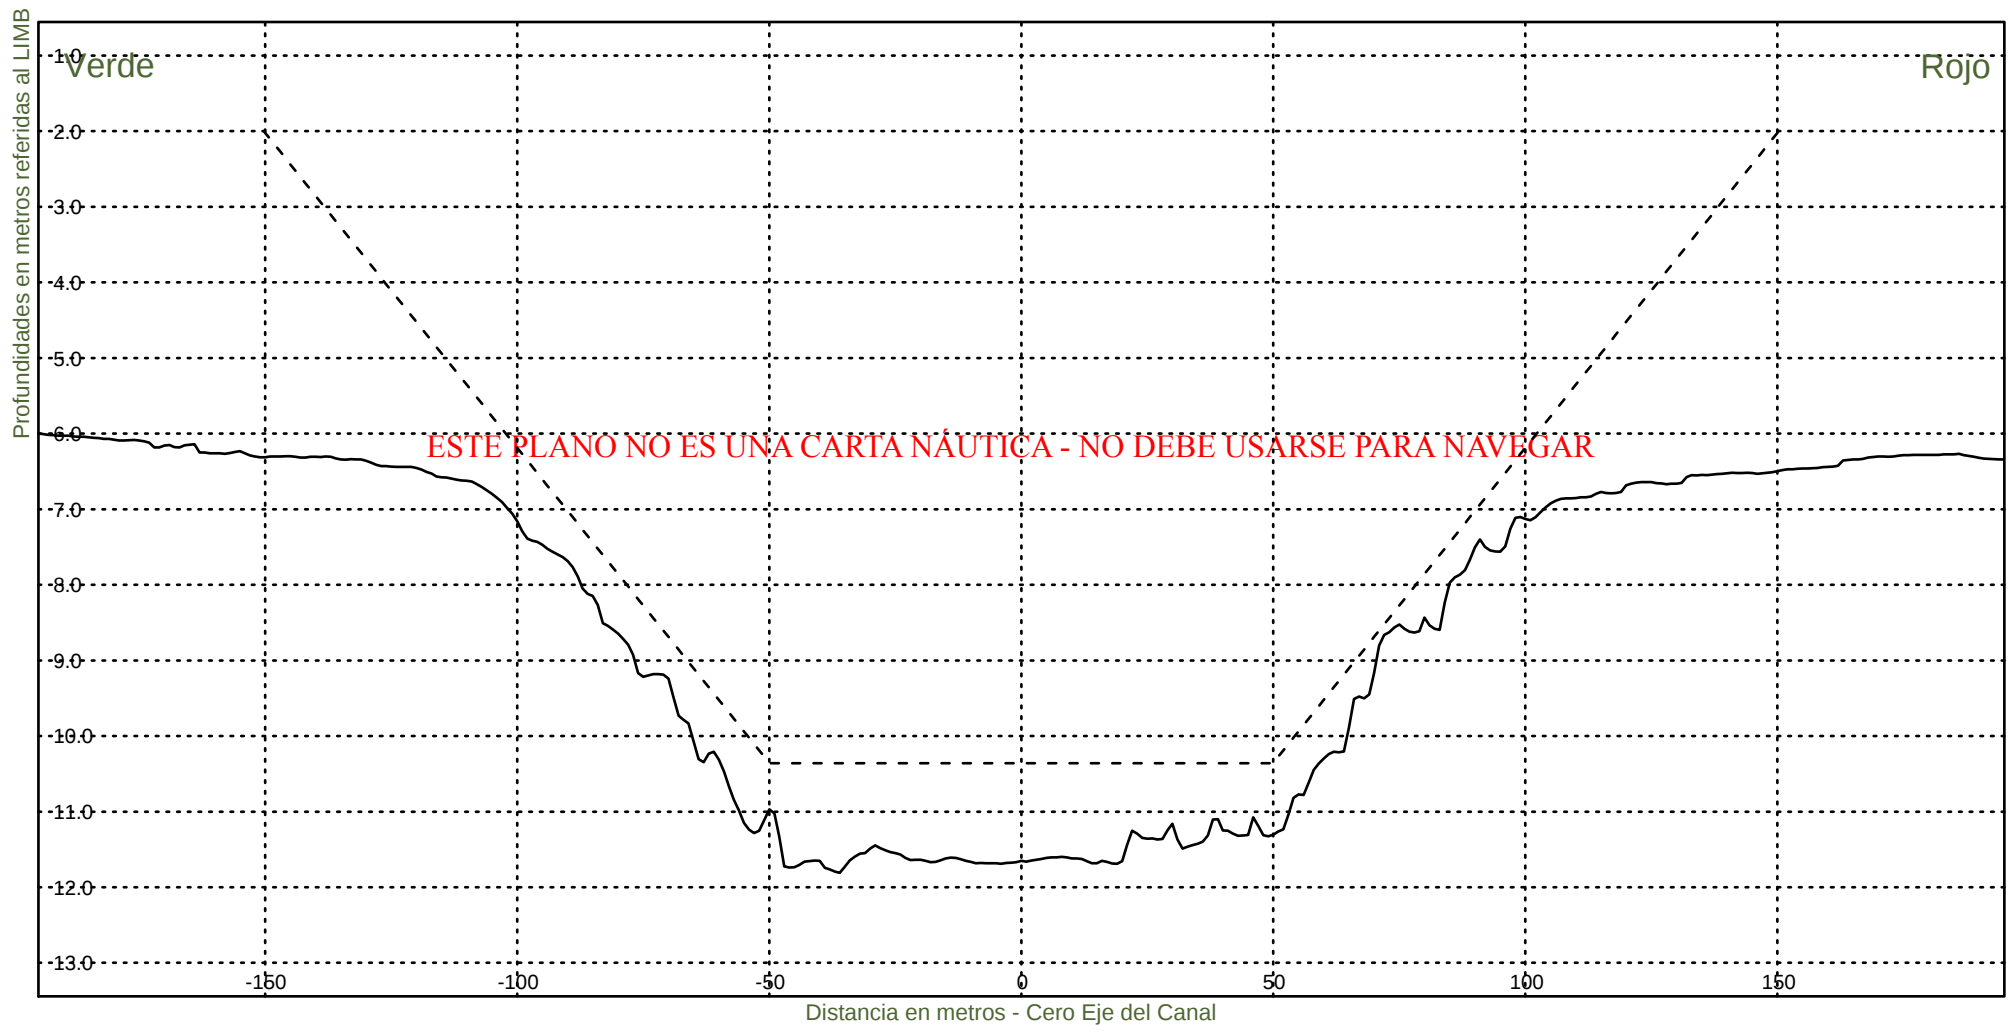KM 62000



Consorcio Boskalis - Dredging International



Ing. Alberto G. Palomar
REPRESENTANTE TECNICO

Comision Administradora del Rio de la Plata
Canal Martin Garcia

----- :Teorico 34 pies
————— :Batimetria Agosto 2024

Area Canal, KM 39.6-67.4
Hz 1: 1500
V 1: 100

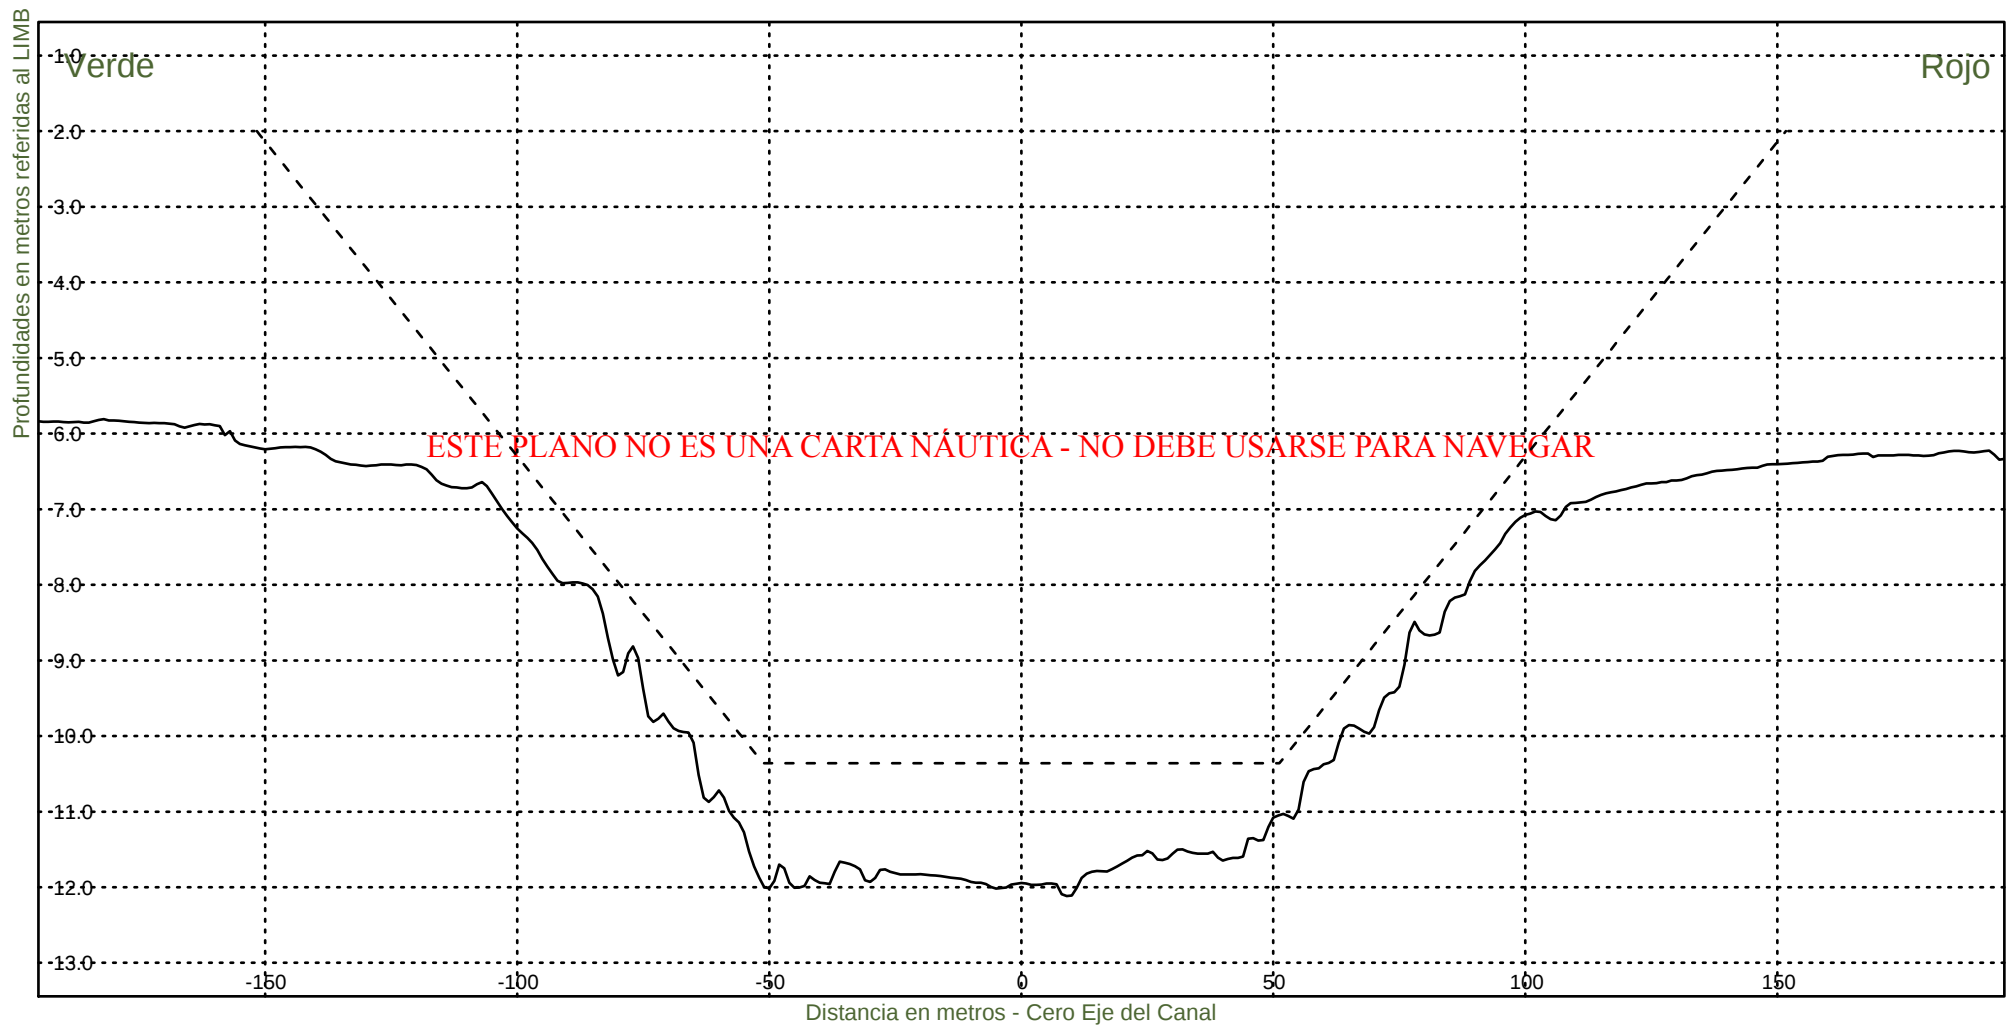KM 62200



Consorcio Boskalis - Dredging International



Ing. Alberto G. Palomar
REPRESENTANTE TECNICO

Comision Administradora del Rio de la Plata
Canal Martin Garcia

----- :Teorico 34 pies
——— :Batimetria Agosto 2024

Area Canal, KM 39.6-67.4
Hz 1: 1500
V 1: 100

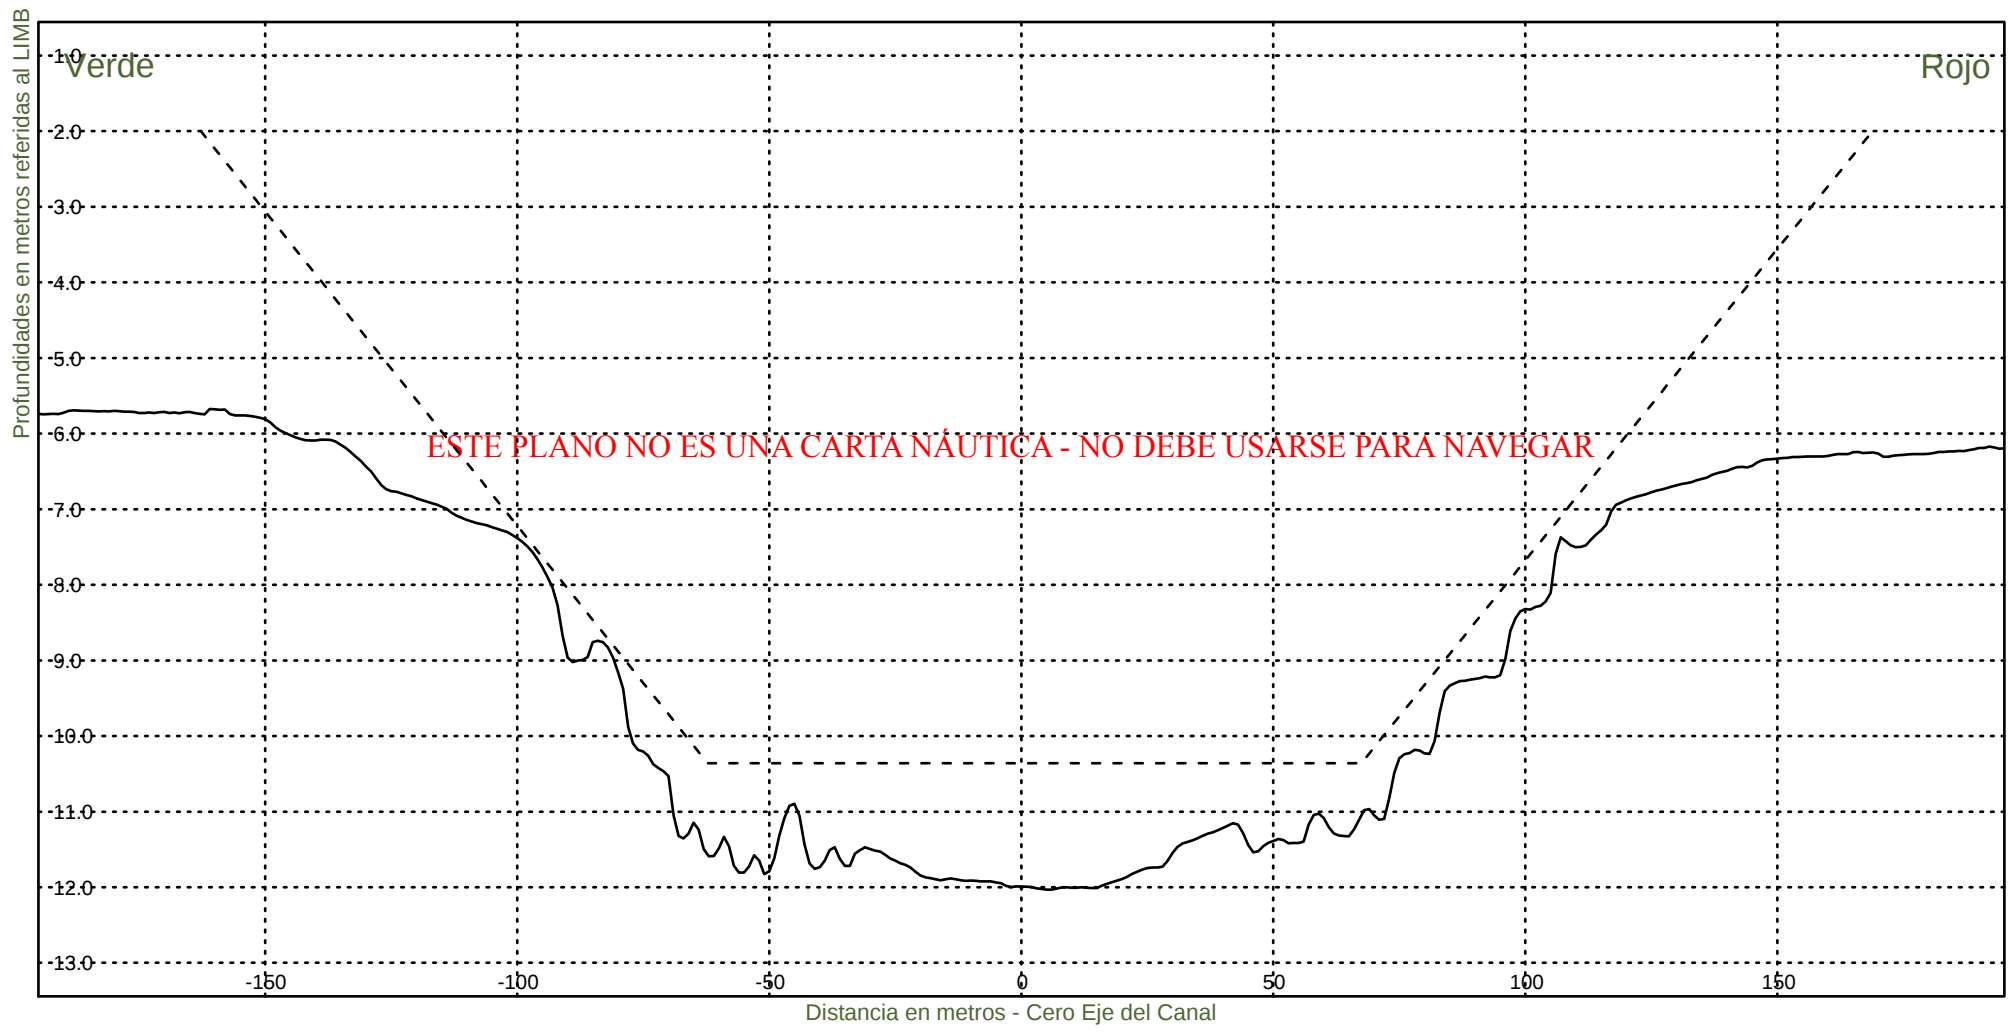KM 62400



Consorcio Boskalis - Dredging International



Ing. Alberto G. Palomar
REPRESENTANTE TECNICO

Comision Administradora del Rio de la Plata
Canal Martin Garcia

----- :Teorico 34 pies
——— :Batimetria Agosto 2024

Area Canal, KM 39.6-67.4
Hz 1: 1500
V 1: 100

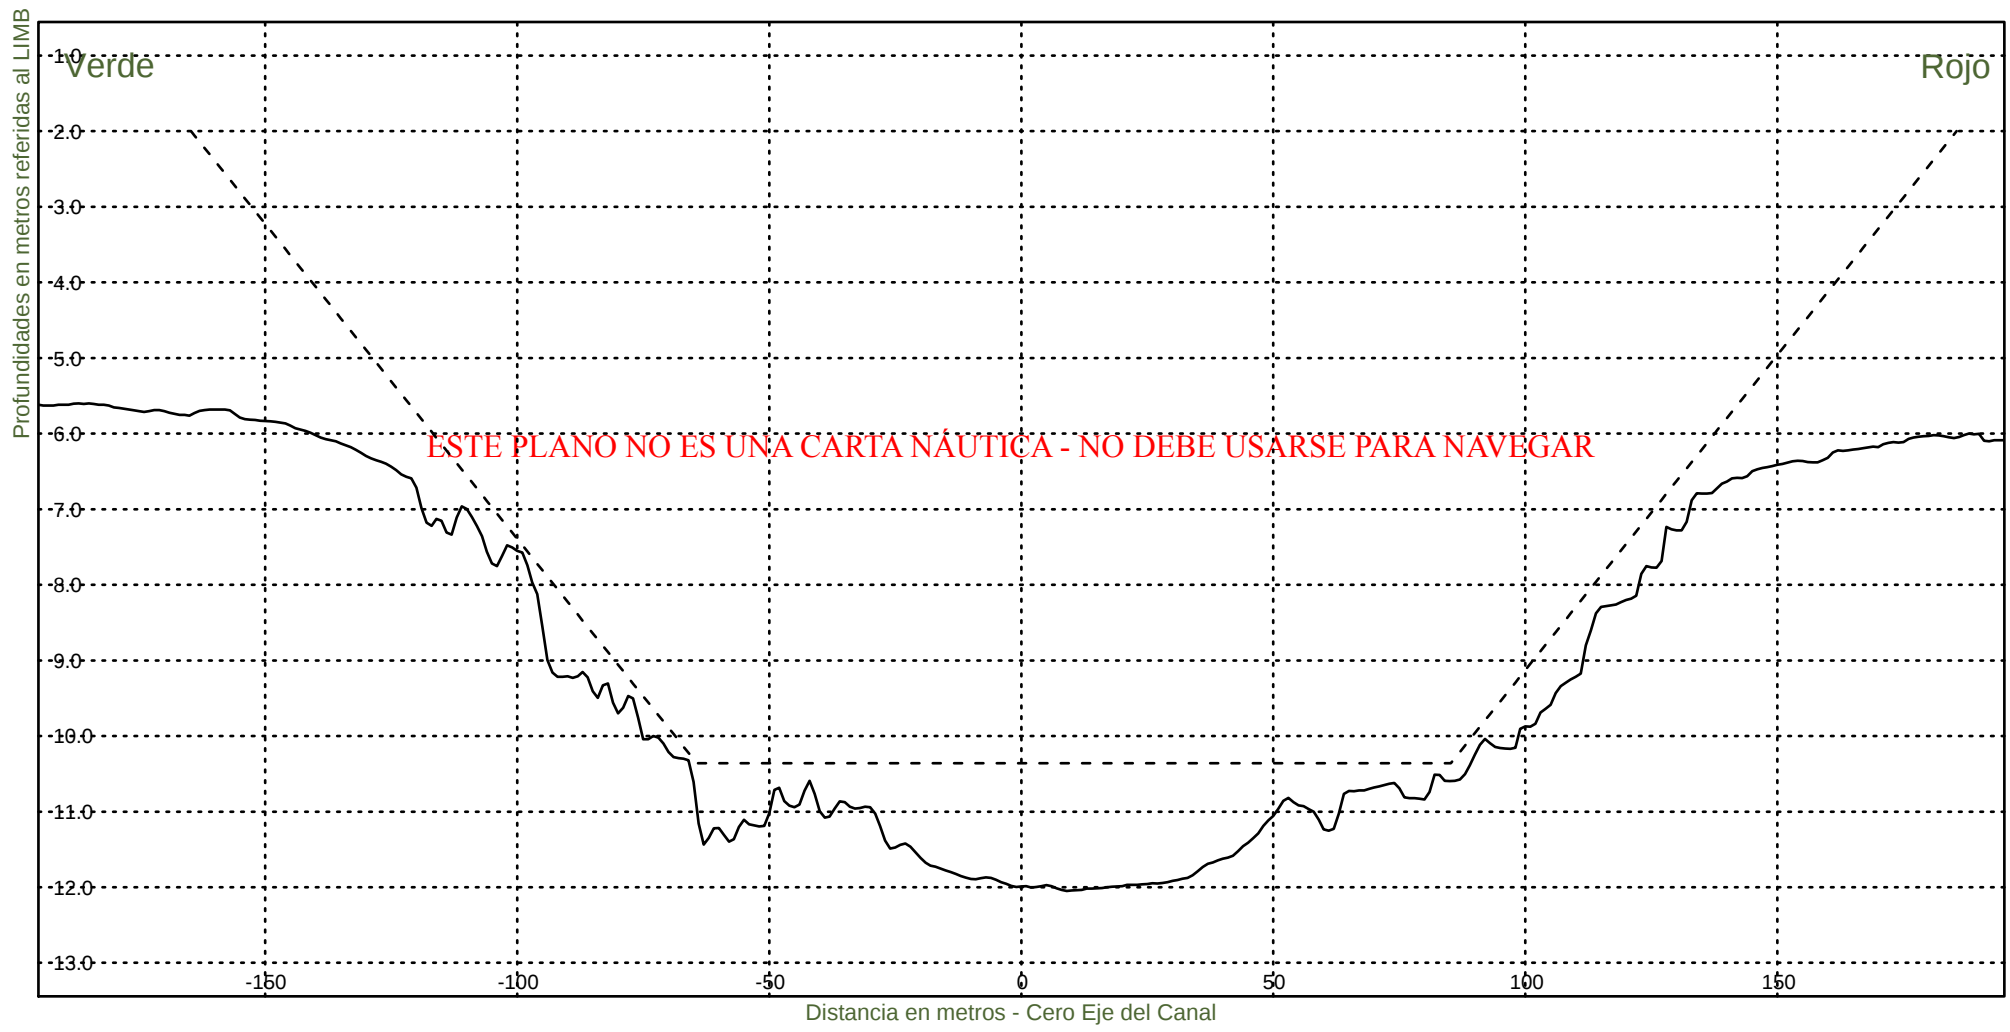KM 62600



Consorcio Boskalis - Dredging International



Ing. Alberto G. Palomar
REPRESENTANTE TECNICO

Comision Administradora del Rio de la Plata
Canal Martin Garcia

----- :Teorico 34 pies
———— :Batimetria Agosto 2024

Area Canal, KM 39.6-67.4
Hz 1: 1500
V 1: 100

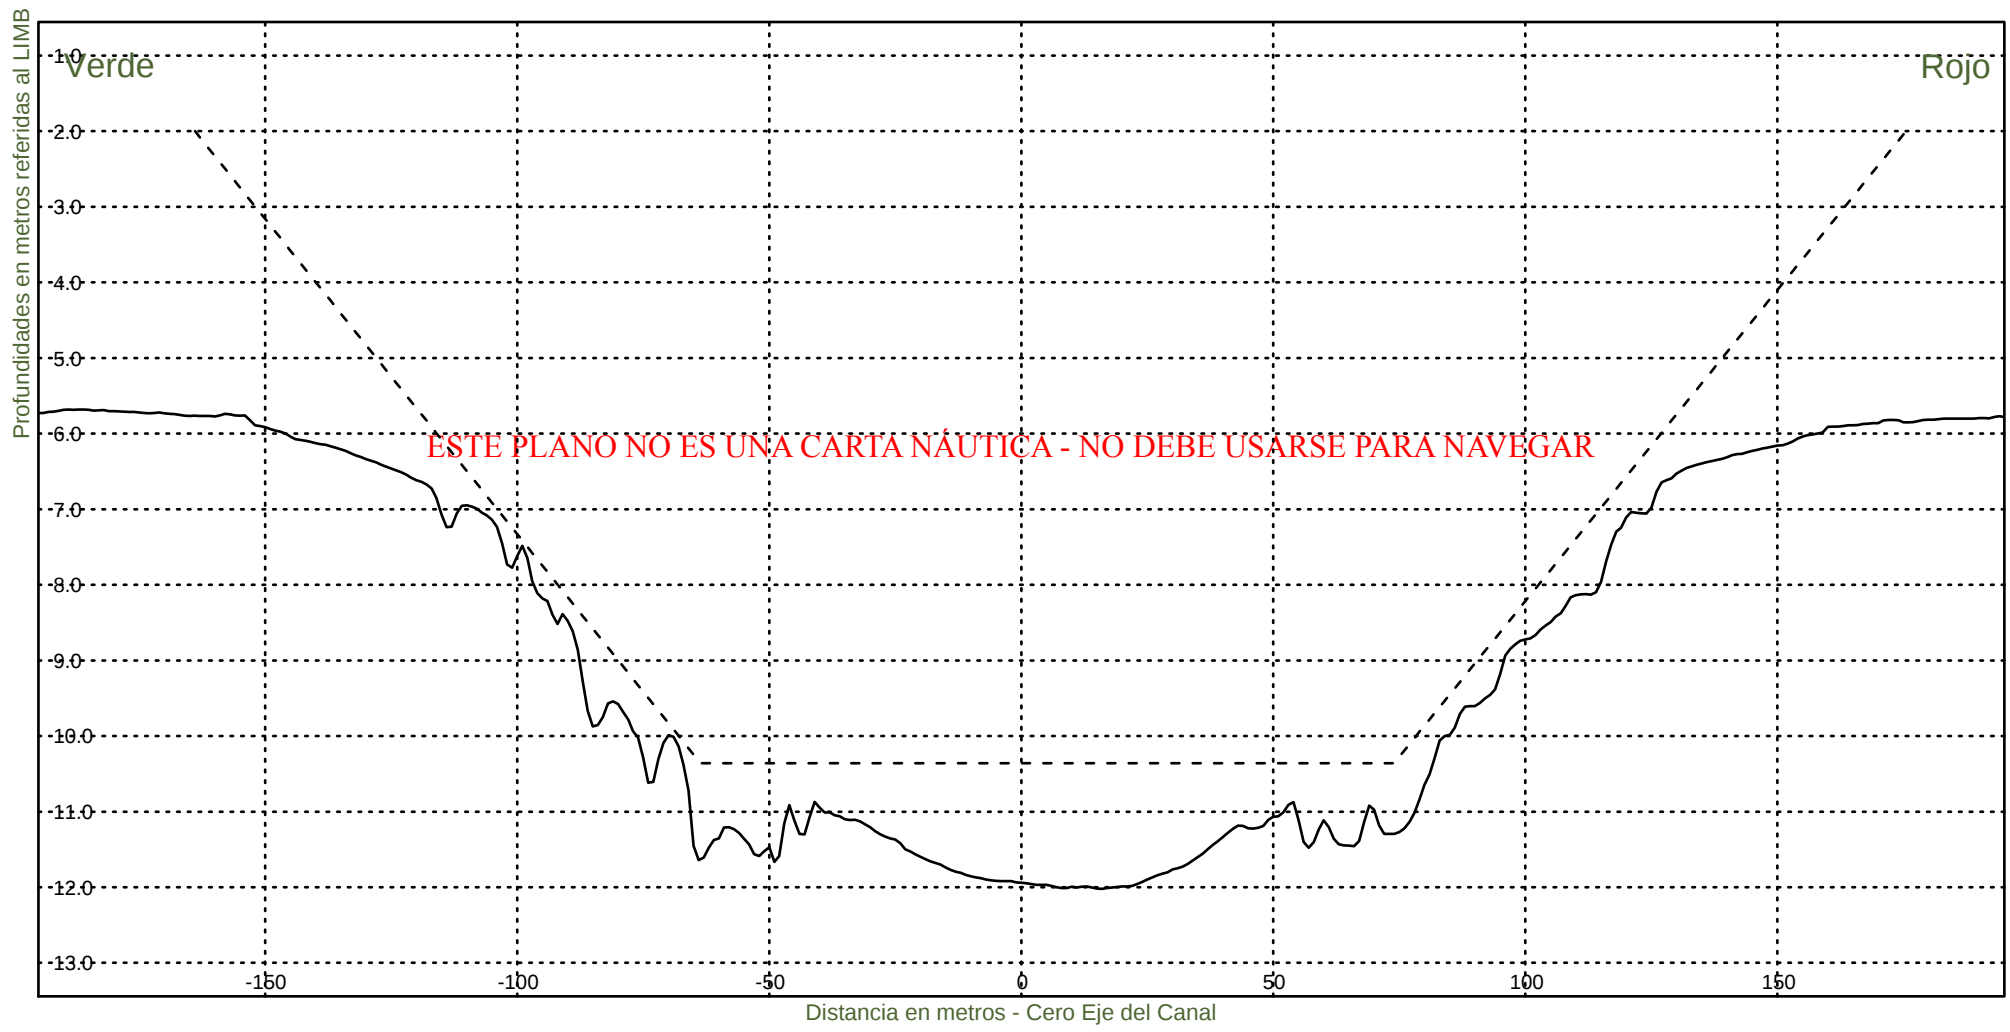KM 62800



Consorcio Boskalis - Dredging International



Ing. Alberto G. Palomar
REPRESENTANTE TÉCNICO

Comision Administradora del Rio de la Plata
Canal Martin Garcia

----- :Teorico 34 pies
——— :Batimetria Agosto 2024

Area Canal, KM 39.6-67.4
Hz 1: 1500
V 1: 100

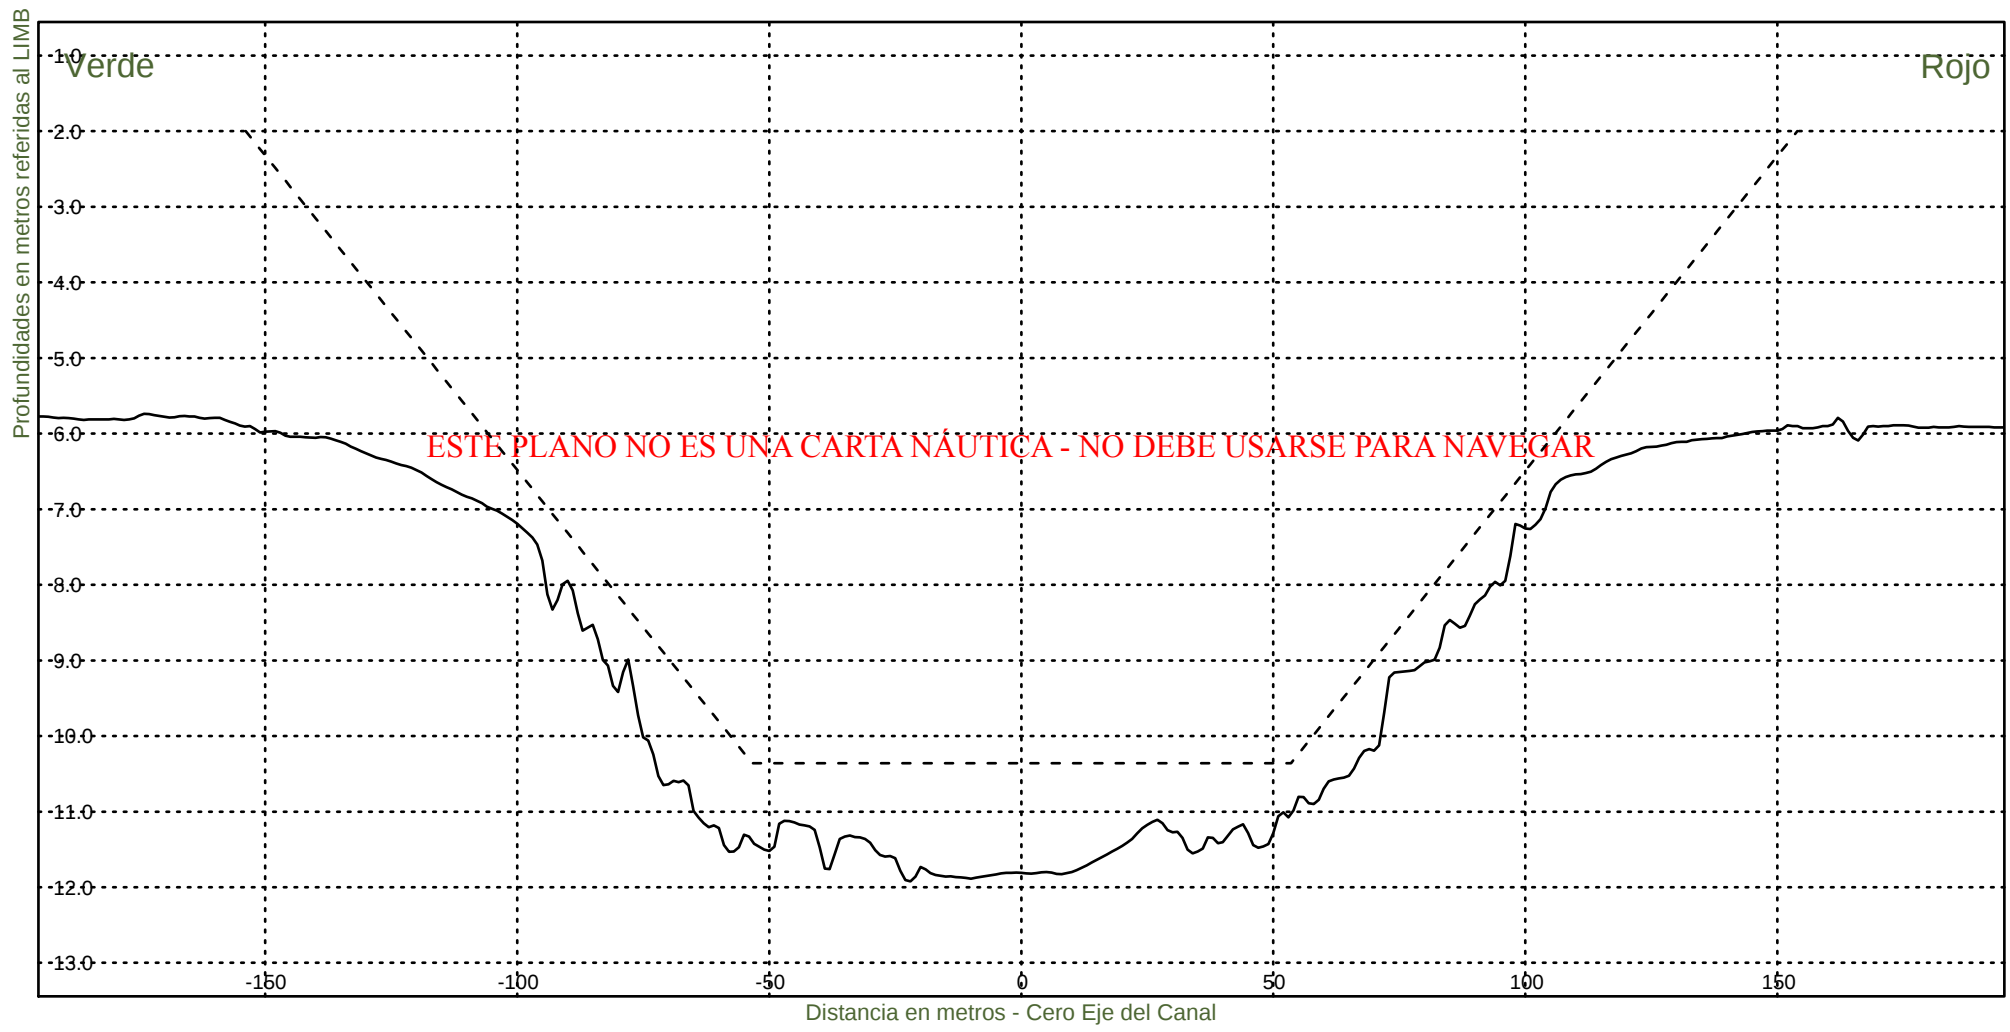KM 63000



Consorcio Boskalis - Dredging International



Ing. Alberto G. Palomar
REPRESENTANTE TECNICO

Comision Administradora del Rio de la Plata
Canal Martin Garcia

----- :Teorico 34 pies
——— :Batimetria Agosto 2024

Area Canal, KM 39.6-67.4
Hz 1: 1500
V 1: 100

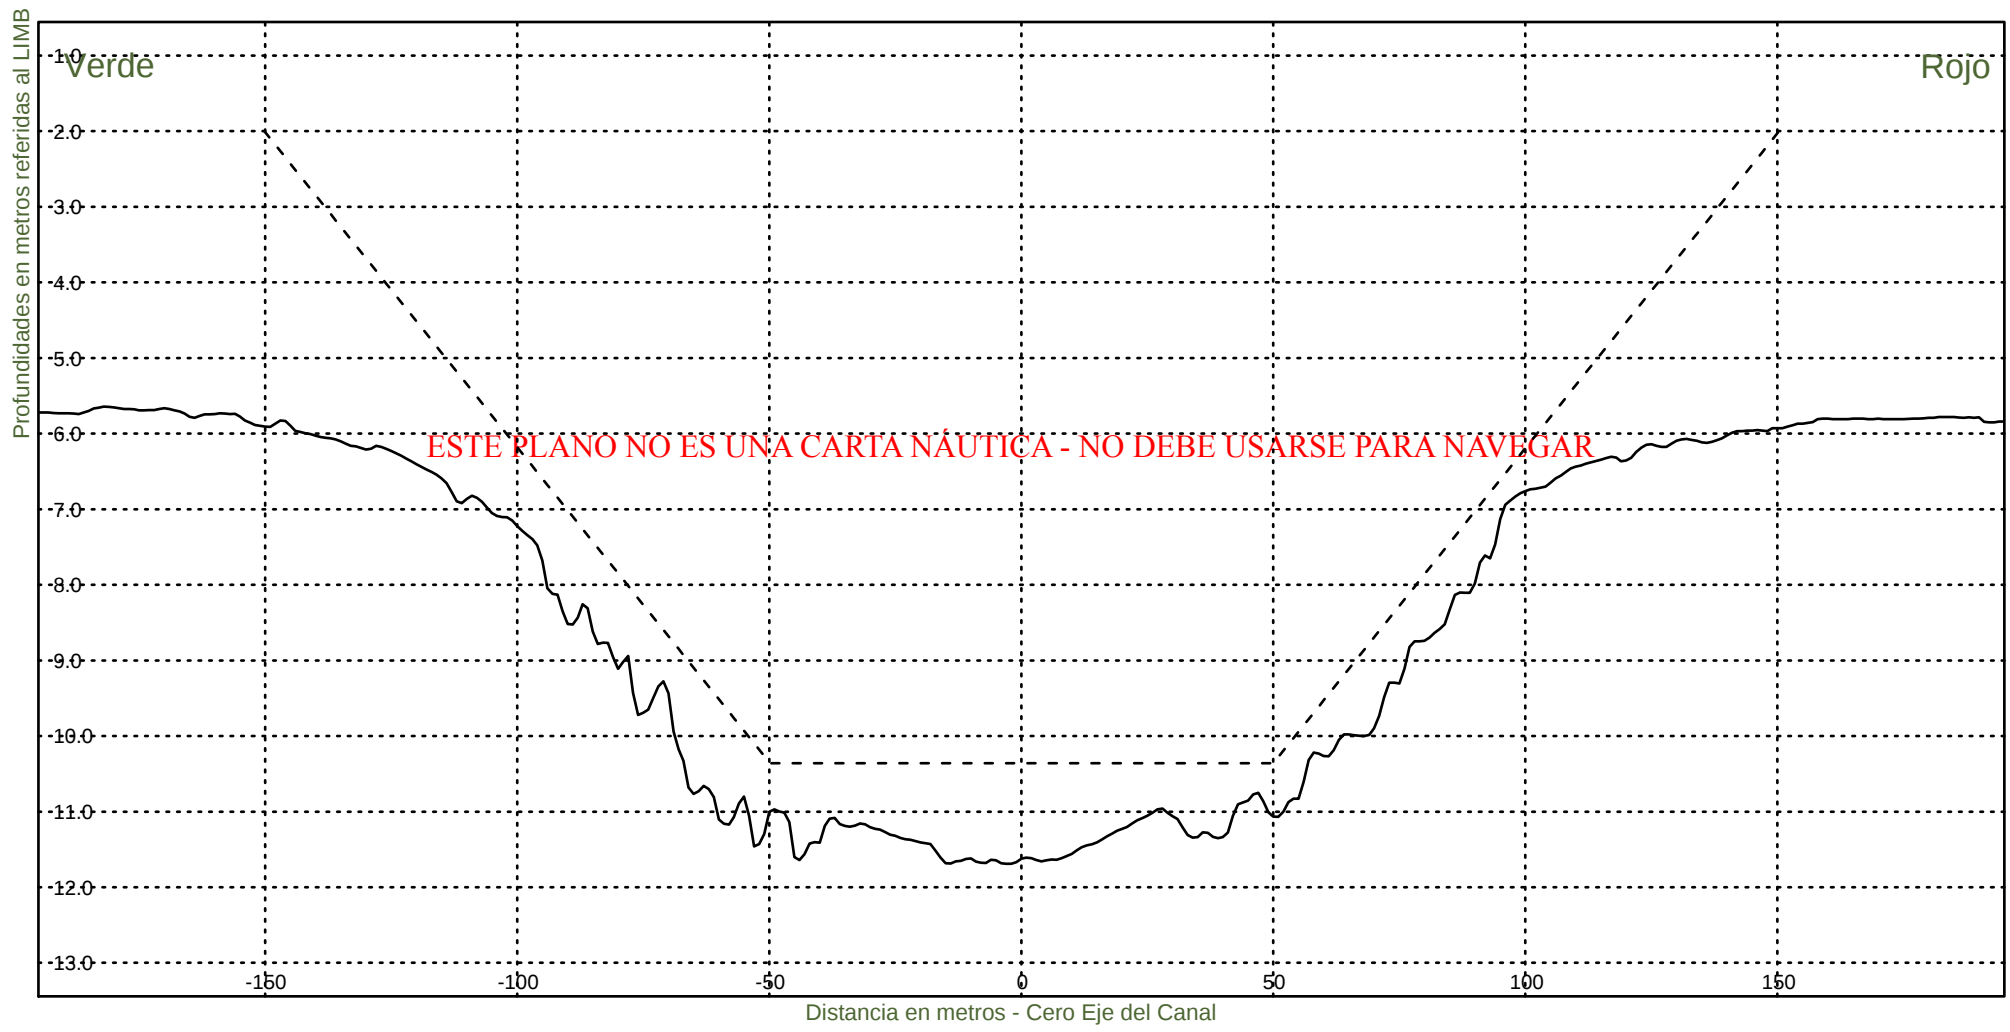KM 63200



Consorcio Boskalis - Dredging International



Ing. Alberto G. Palomar
REPRESENTANTE TECNICO

Comision Administradora del Rio de la Plata
Canal Martin Garcia

----- :Teorico 34 pies
————— :Batimetria Agosto 2024

Area Canal, KM 39.6-67.4
Hz 1: 1500
V 1: 100

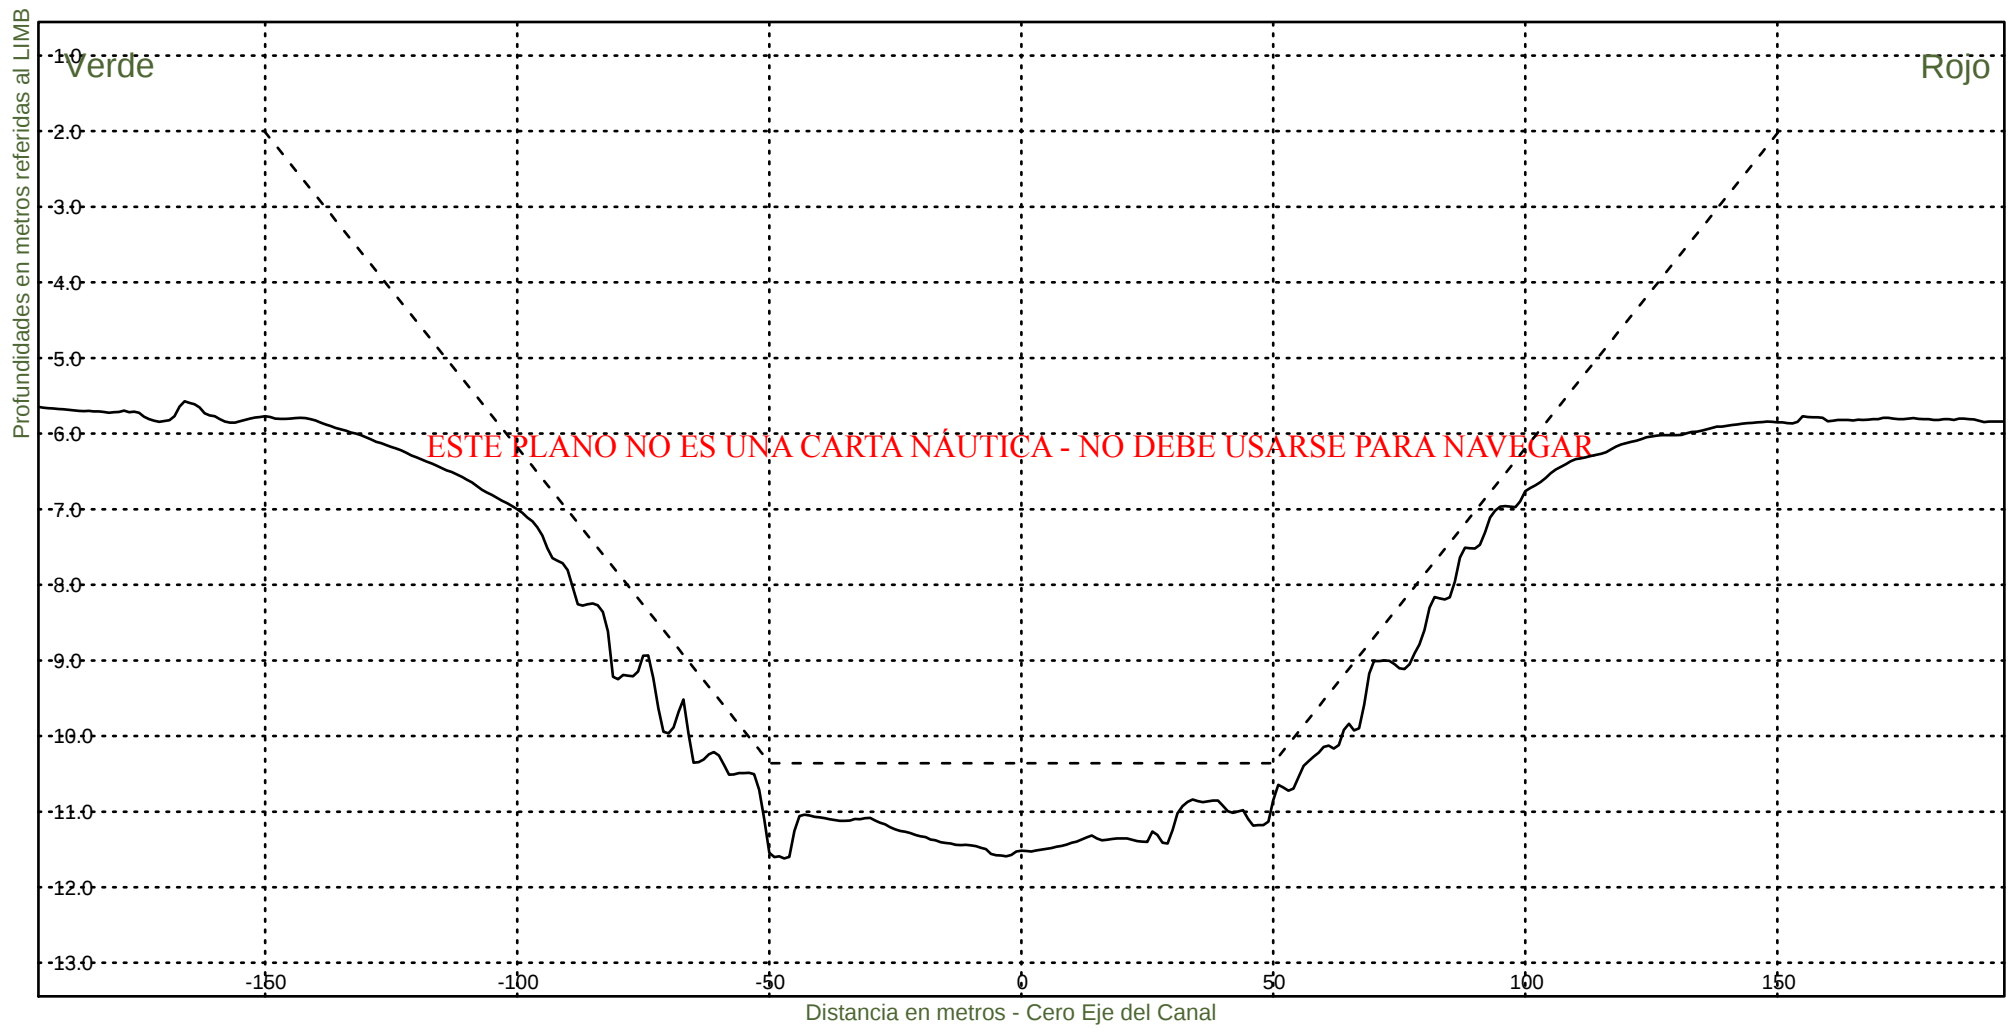KM 63400



Consorcio Boskalis - Dredging International



Ing. Alberto G. Palomar
REPRESENTANTE TECNICO

Comision Administradora del Rio de la Plata
Canal Martin Garcia

----- :Teorico 34 pies
——— :Batimetria Agosto 2024

Area Canal, KM 39.6-67.4
Hz 1: 1500
V 1: 100

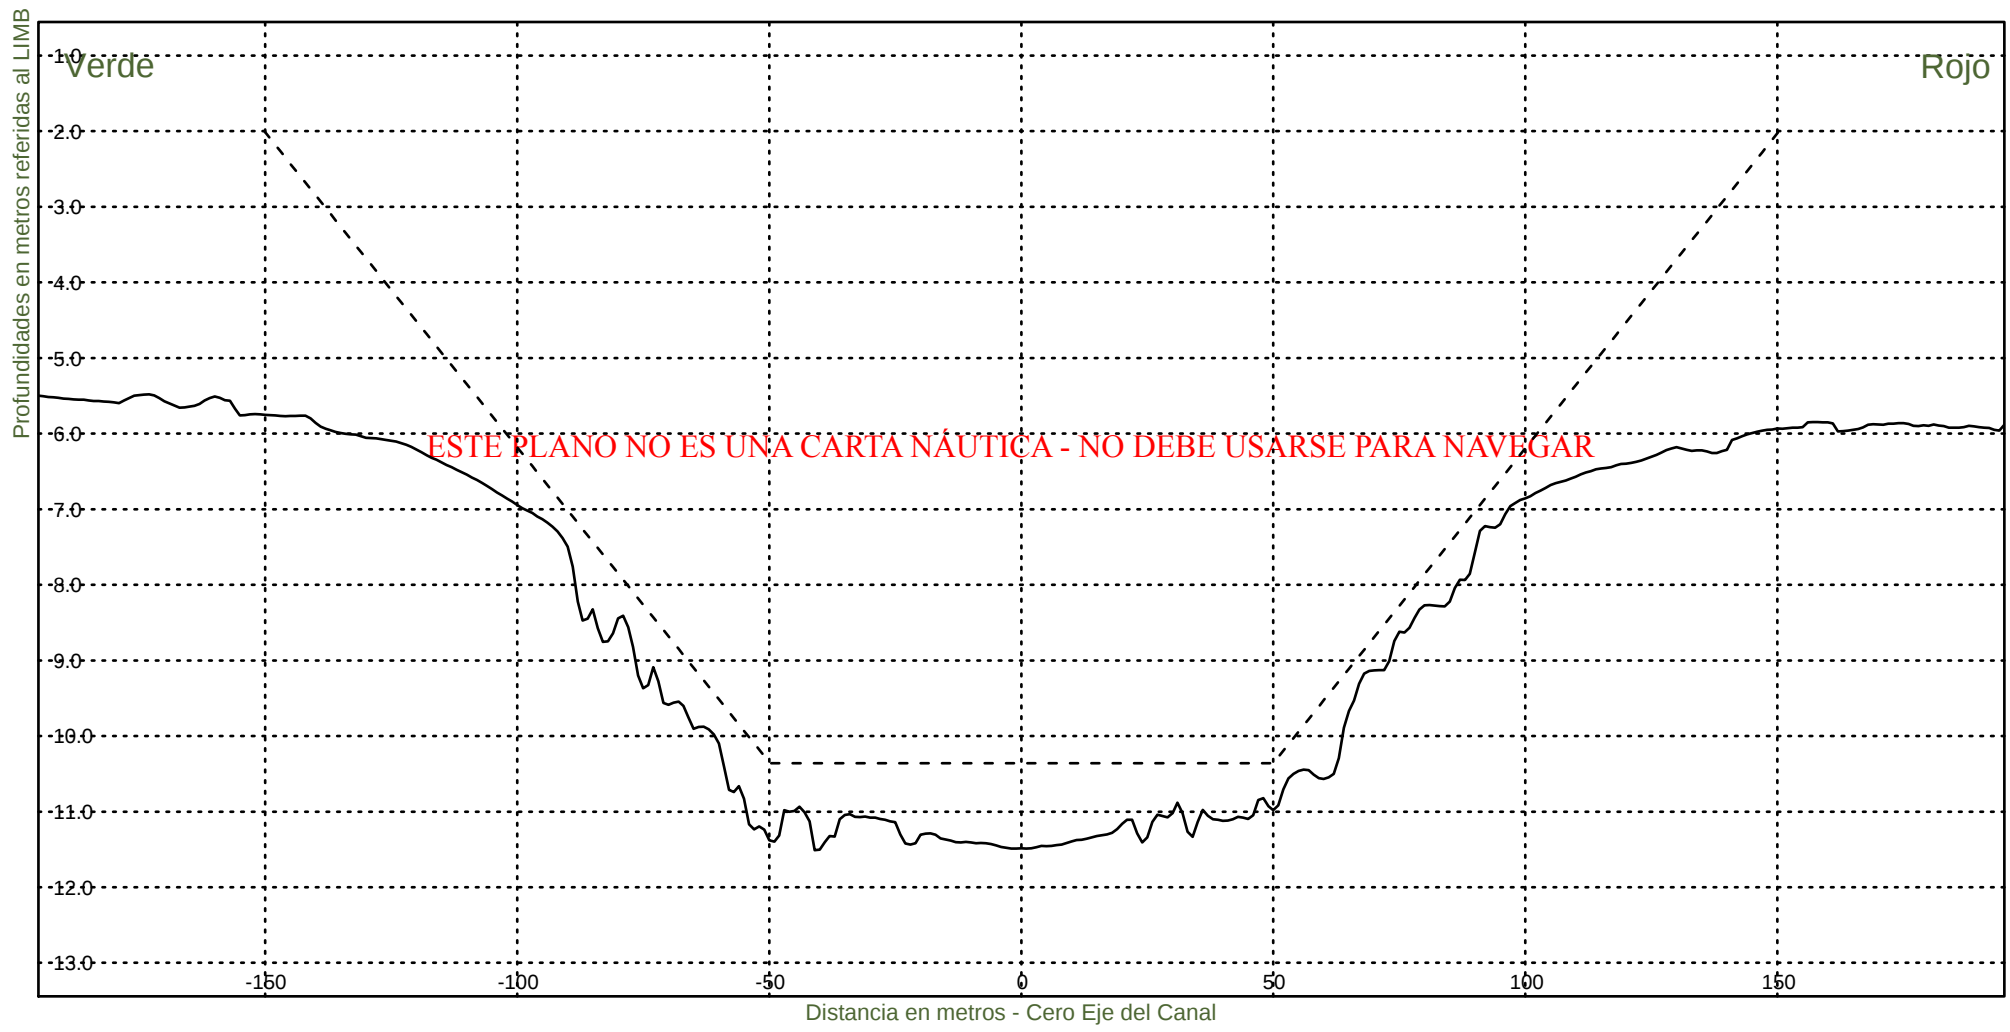KM 63600




Consorcio Boskalis - Dredging International


Ing. Alberto G. Palomar
REPRESENTANTE TECNICO

Comision Administradora del Rio de la Plata
Canal Martin Garcia

----- :Teorico 34 pies
———— :Batimetria Agosto 2024

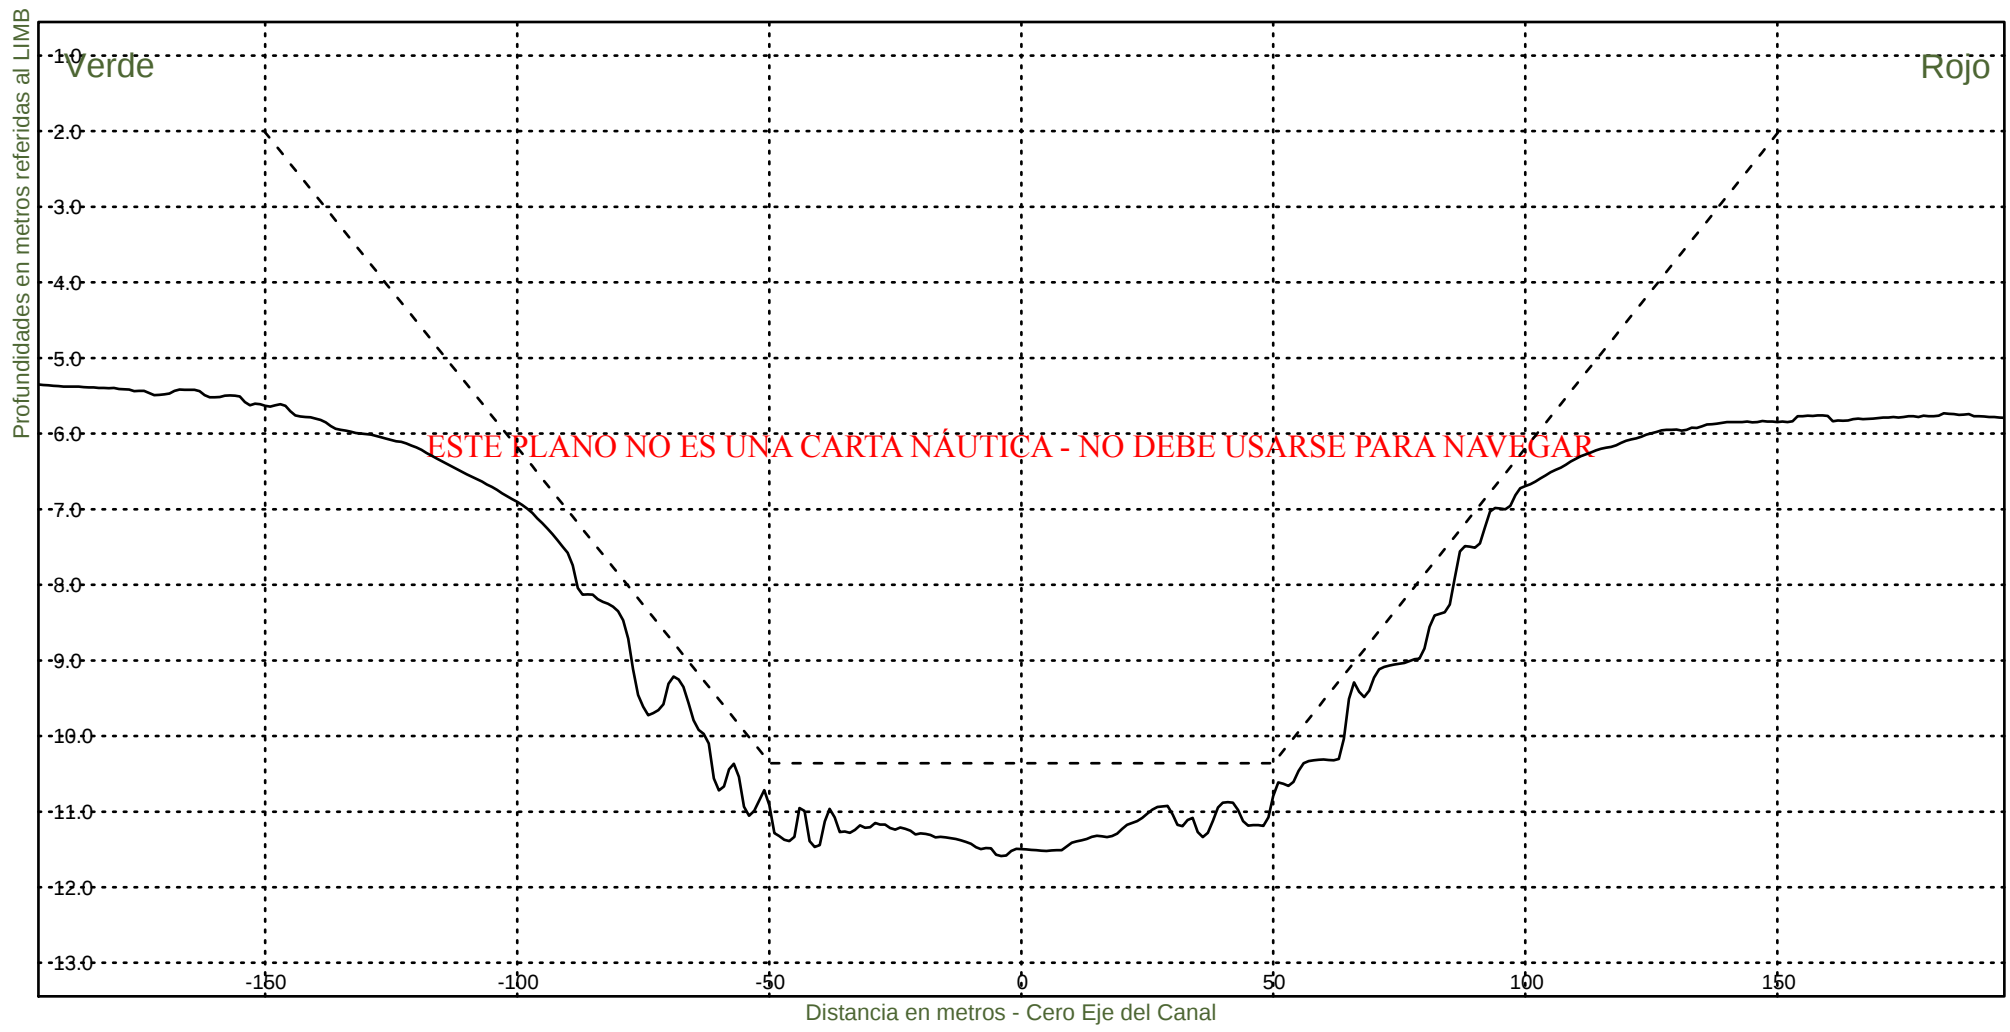Area Canal, KM 39.6-67.4
Hz 1: 1500
V 1: 100
KM 63800



Consorcio Boskalis - Dredging International



Ing. Alberto G. Palomar
REPRESENTANTE TECNICO

Comision Administradora del Rio de la Plata
Canal Martin Garcia

----- :Teorico 34 pies
——— :Batimetria Agosto 2024

Area Canal, KM 39.6-67.4
Hz 1: 1500
V 1: 100

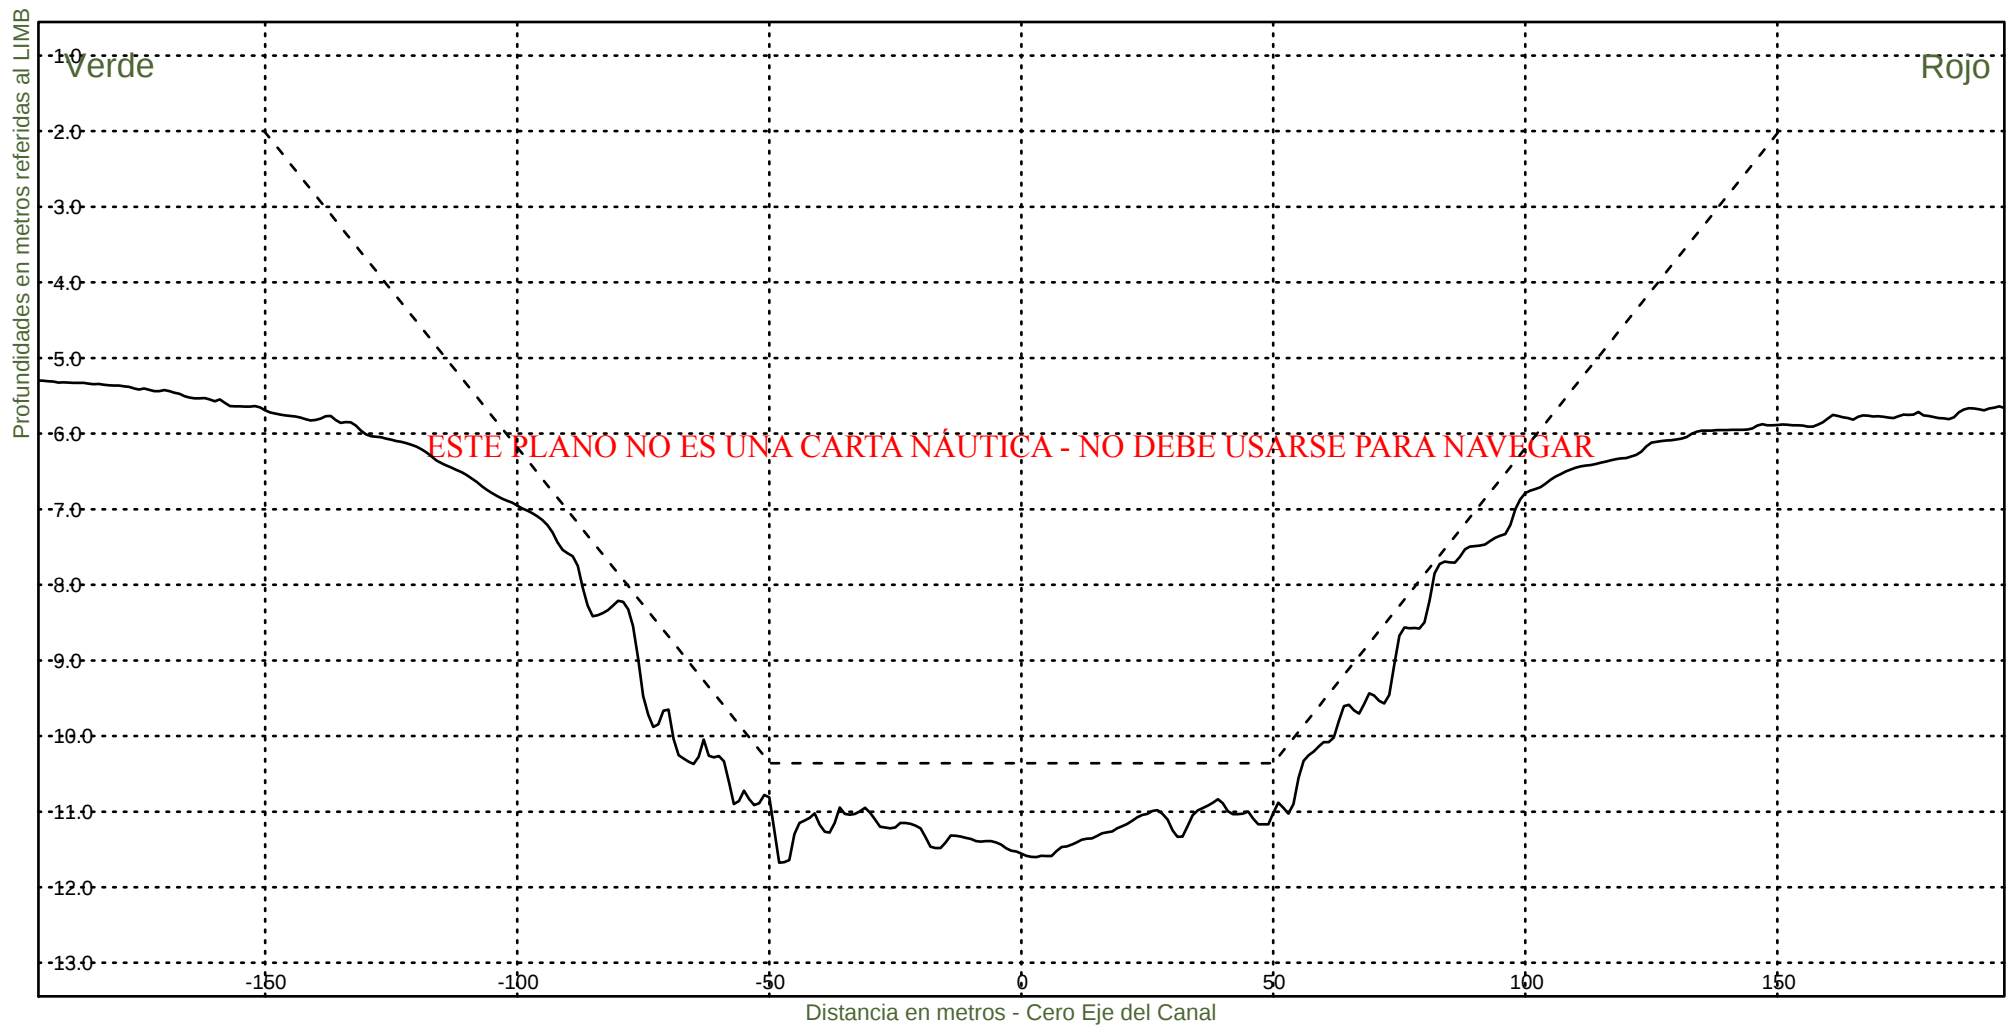KM 64000



Consorcio Boskalis - Dredging International



Ing. Alberto G. Palomar
REPRESENTANTE TECNICO

Comision Administradora del Rio de la Plata
Canal Martin Garcia

----- :Teorico 34 pies
————— :Batimetria Agosto 2024

Area Canal, KM 39.6-67.4
Hz 1: 1500
V 1: 100

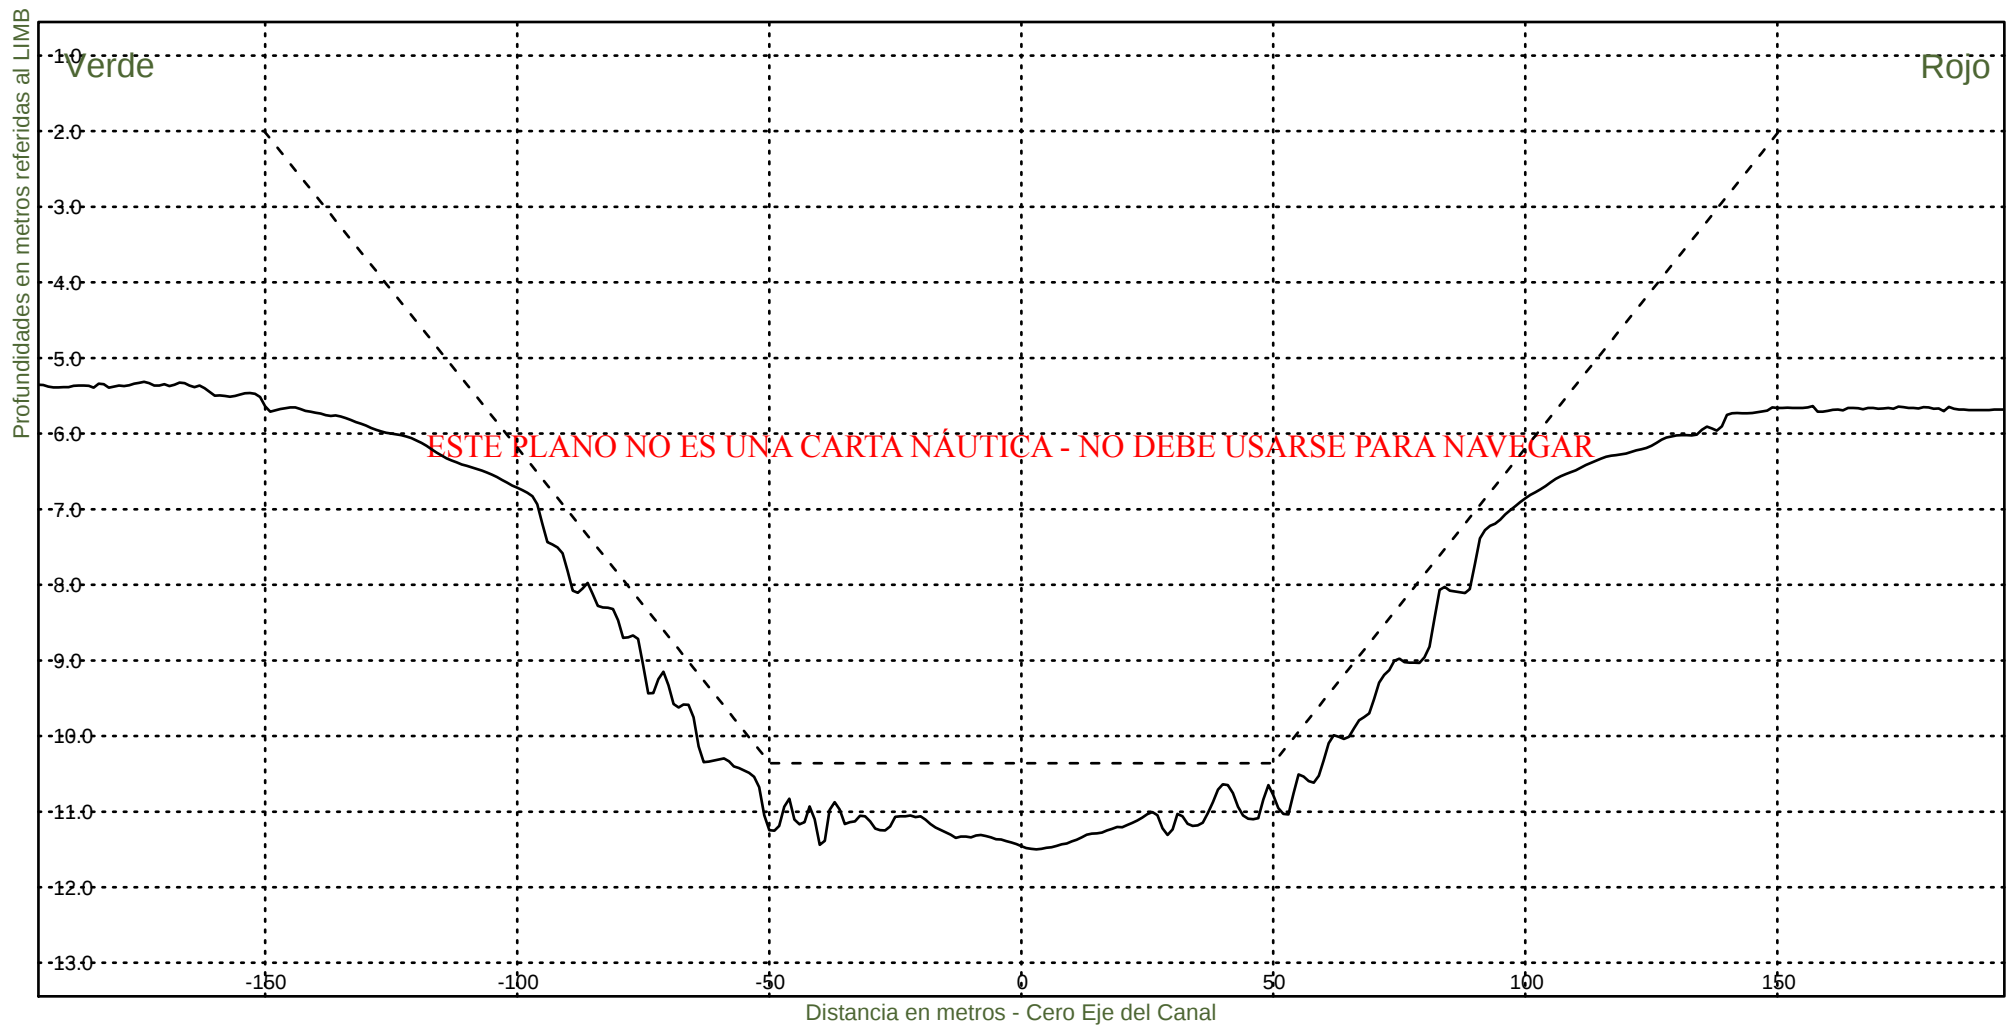KM 64200



Consorcio Boskalis - Dredging International



Ing. Alberto G. Palomar
REPRESENTANTE TECNICO

Comision Administradora del Rio de la Plata
Canal Martin Garcia

----- :Teorico 34 pies
——— :Batimetria Agosto 2024

Area Canal, KM 39.6-67.4
Hz 1: 1500
V 1: 100

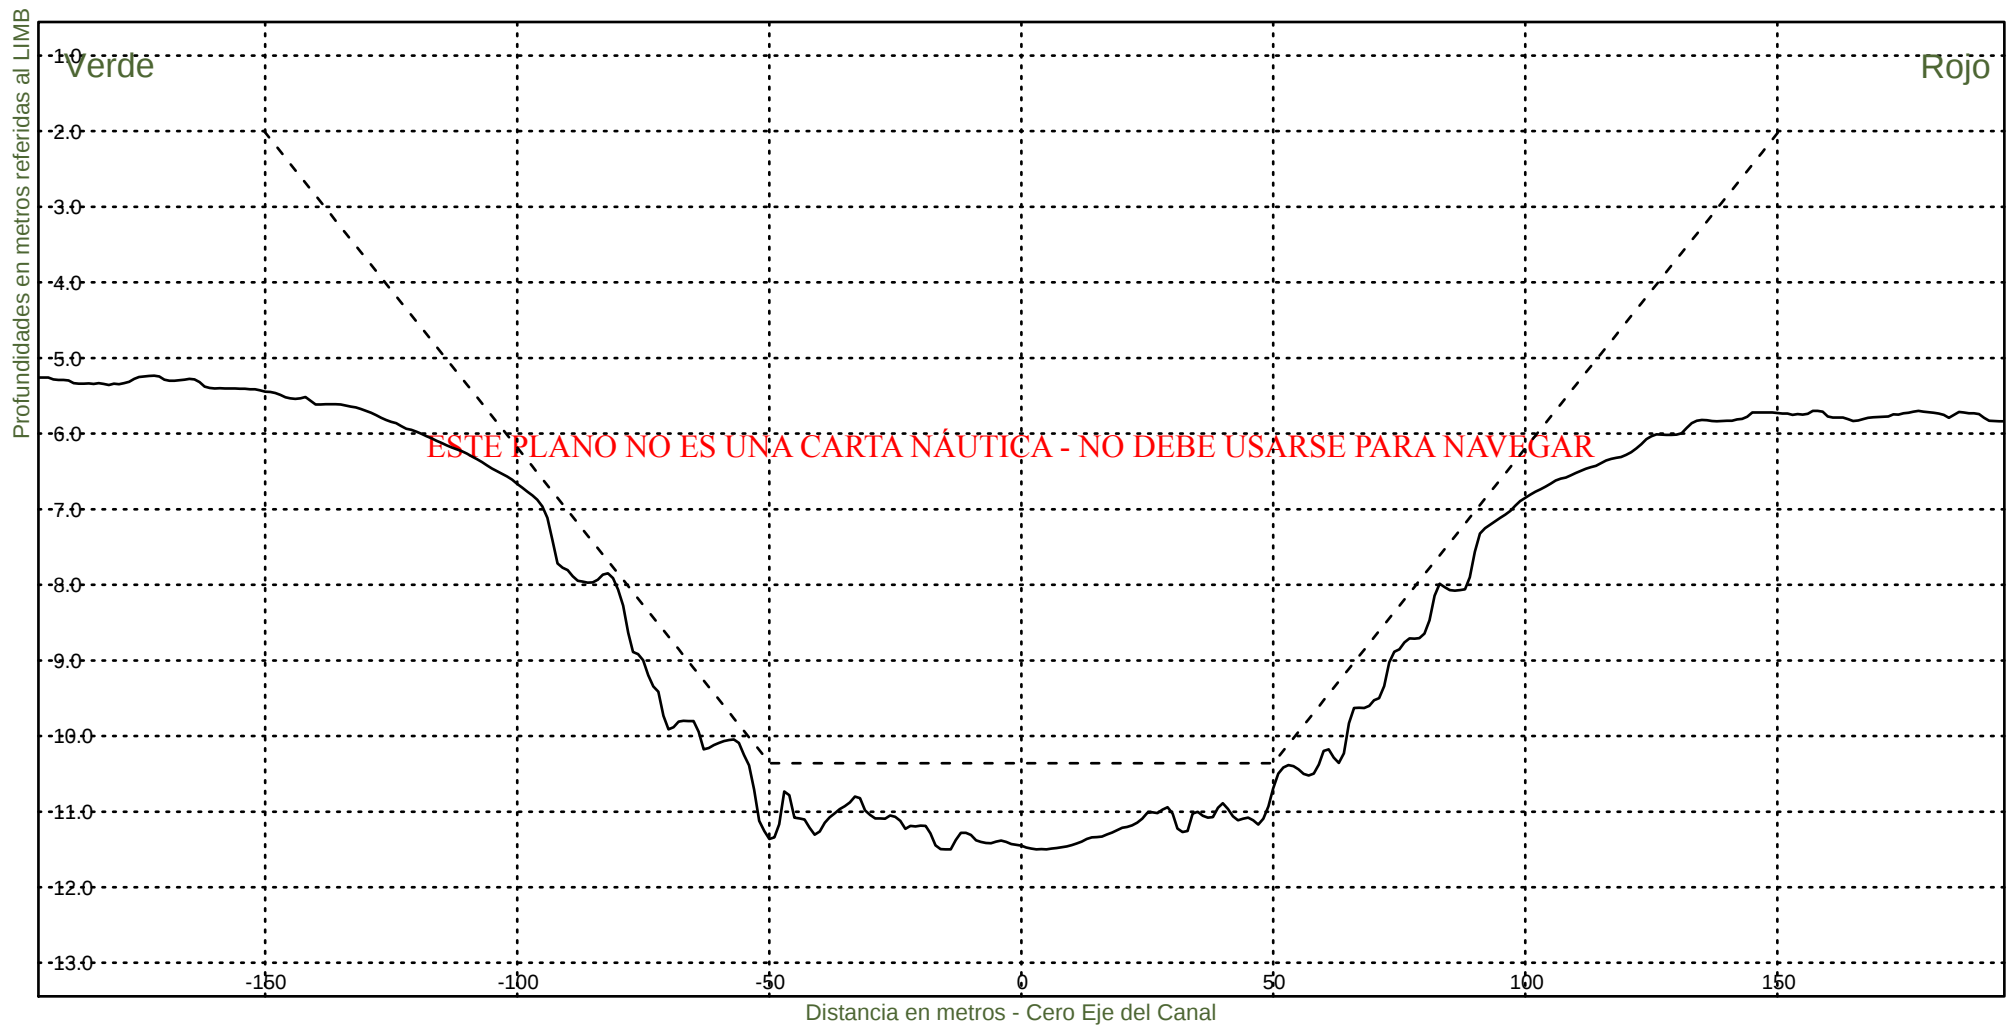KM 64400



Consorcio Boskalis - Dredging International



Ing. Alberto G. Palomar
REPRESENTANTE TECNICO

Comision Administradora del Rio de la Plata
Canal Martin Garcia

----- :Teorico 34 pies
————— :Batimetria Agosto 2024

Area Canal, KM 39.6-67.4
Hz 1: 1500
V 1: 100

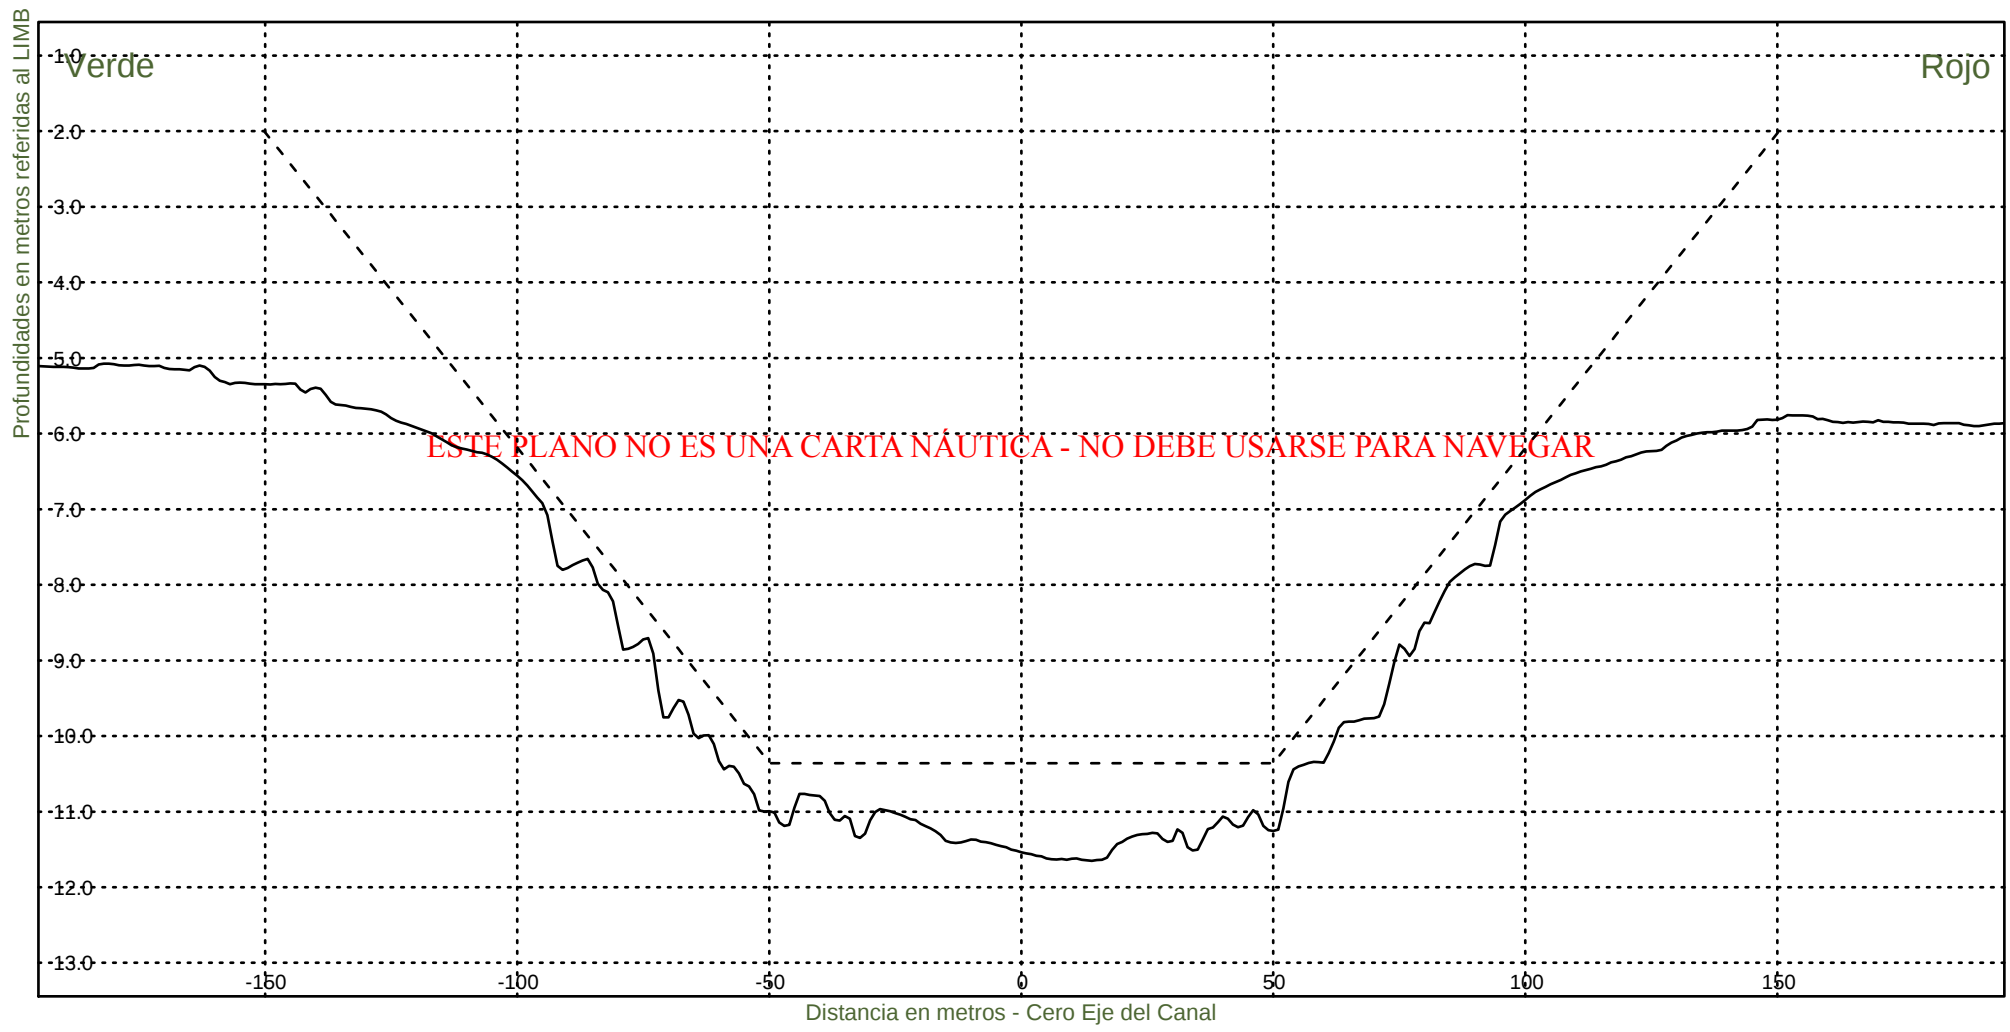KM 64600



Consorcio Boskalis - Dredging International



Ing. Alberto G. Palomar
REPRESENTANTE TECNICO

Comision Administradora del Rio de la Plata
Canal Martin Garcia

----- :Teorico 34 pies
——— :Batimetria Agosto 2024

Area Canal, KM 39.6-67.4
Hz 1: 1500
V 1: 100

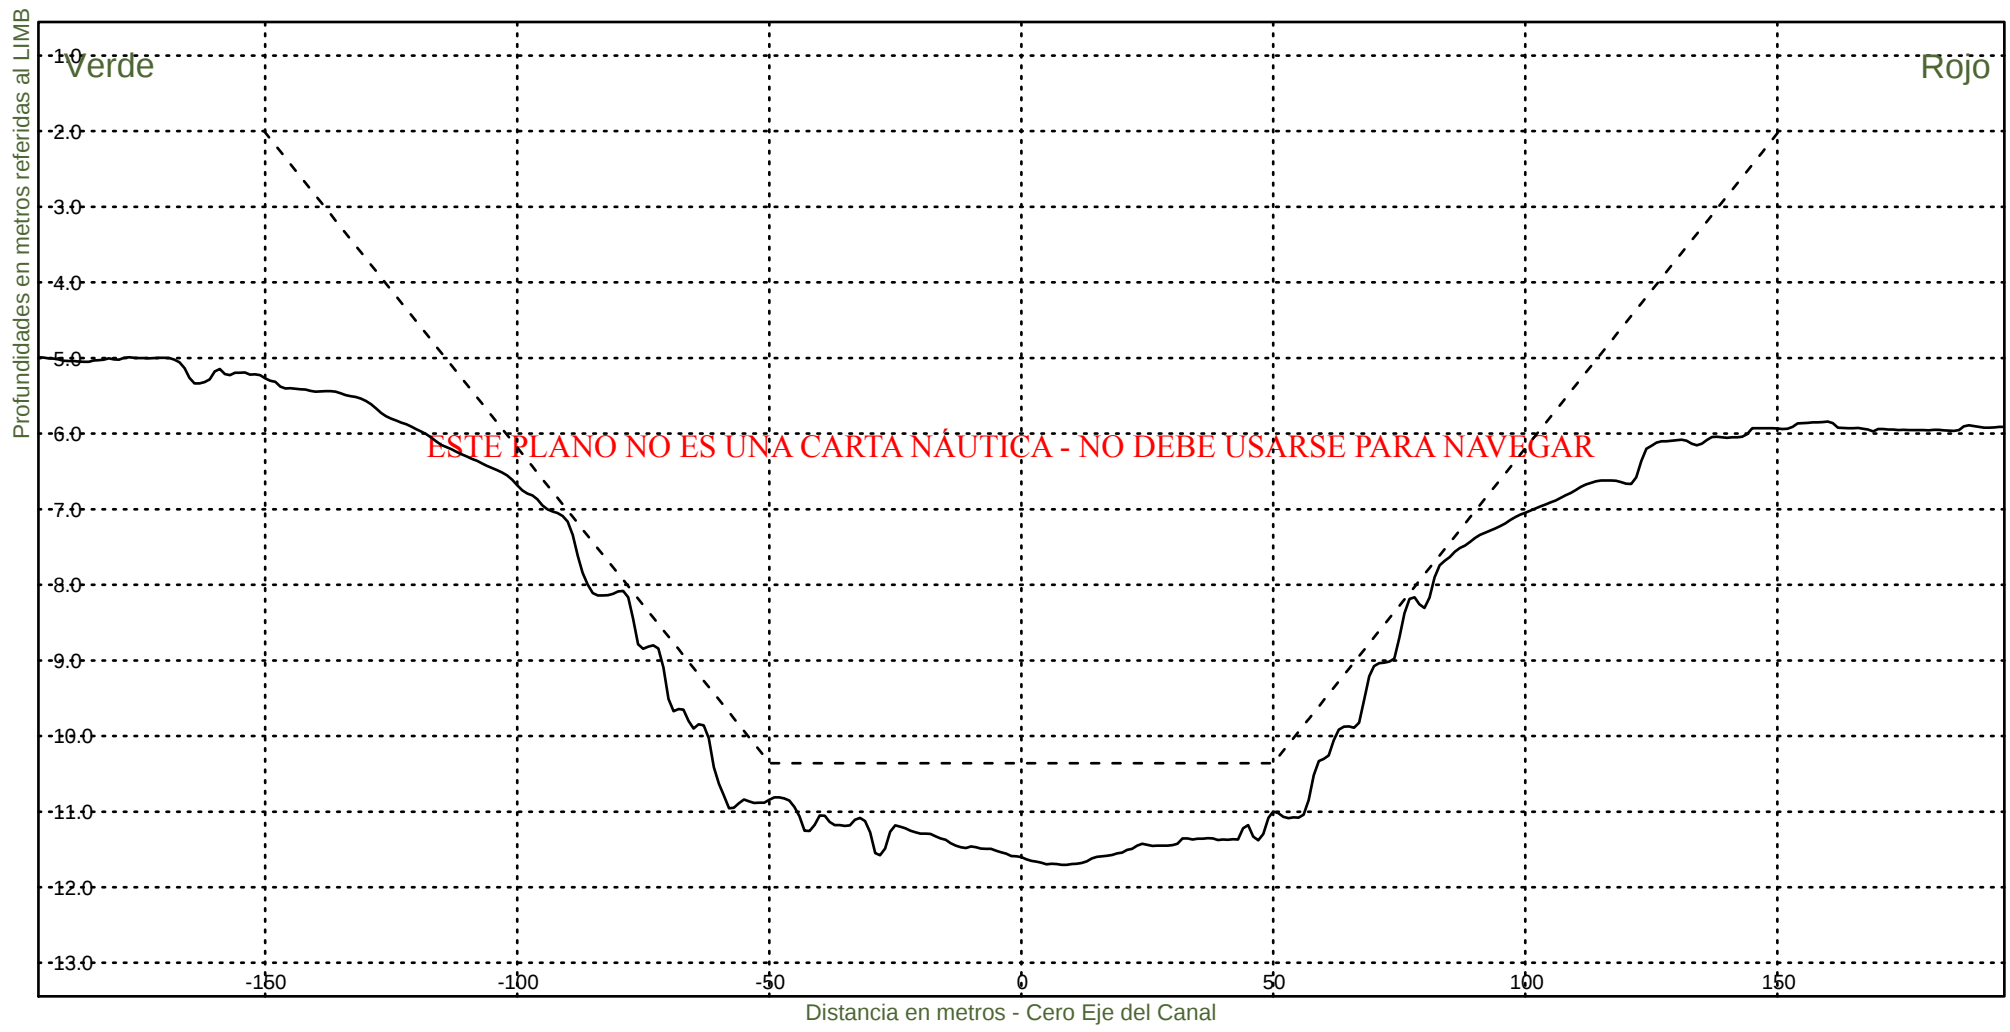KM 64800



Consorcio Boskalis - Dredging International



Ing. Alberto G. Palomar
REPRESENTANTE TECNICO

Comision Administradora del Rio de la Plata
Canal Martin Garcia

----- :Teorico 34 pies
————— :Batimetria Agosto 2024

Area Canal, KM 39.6-67.4
Hz 1: 1500
V 1: 100

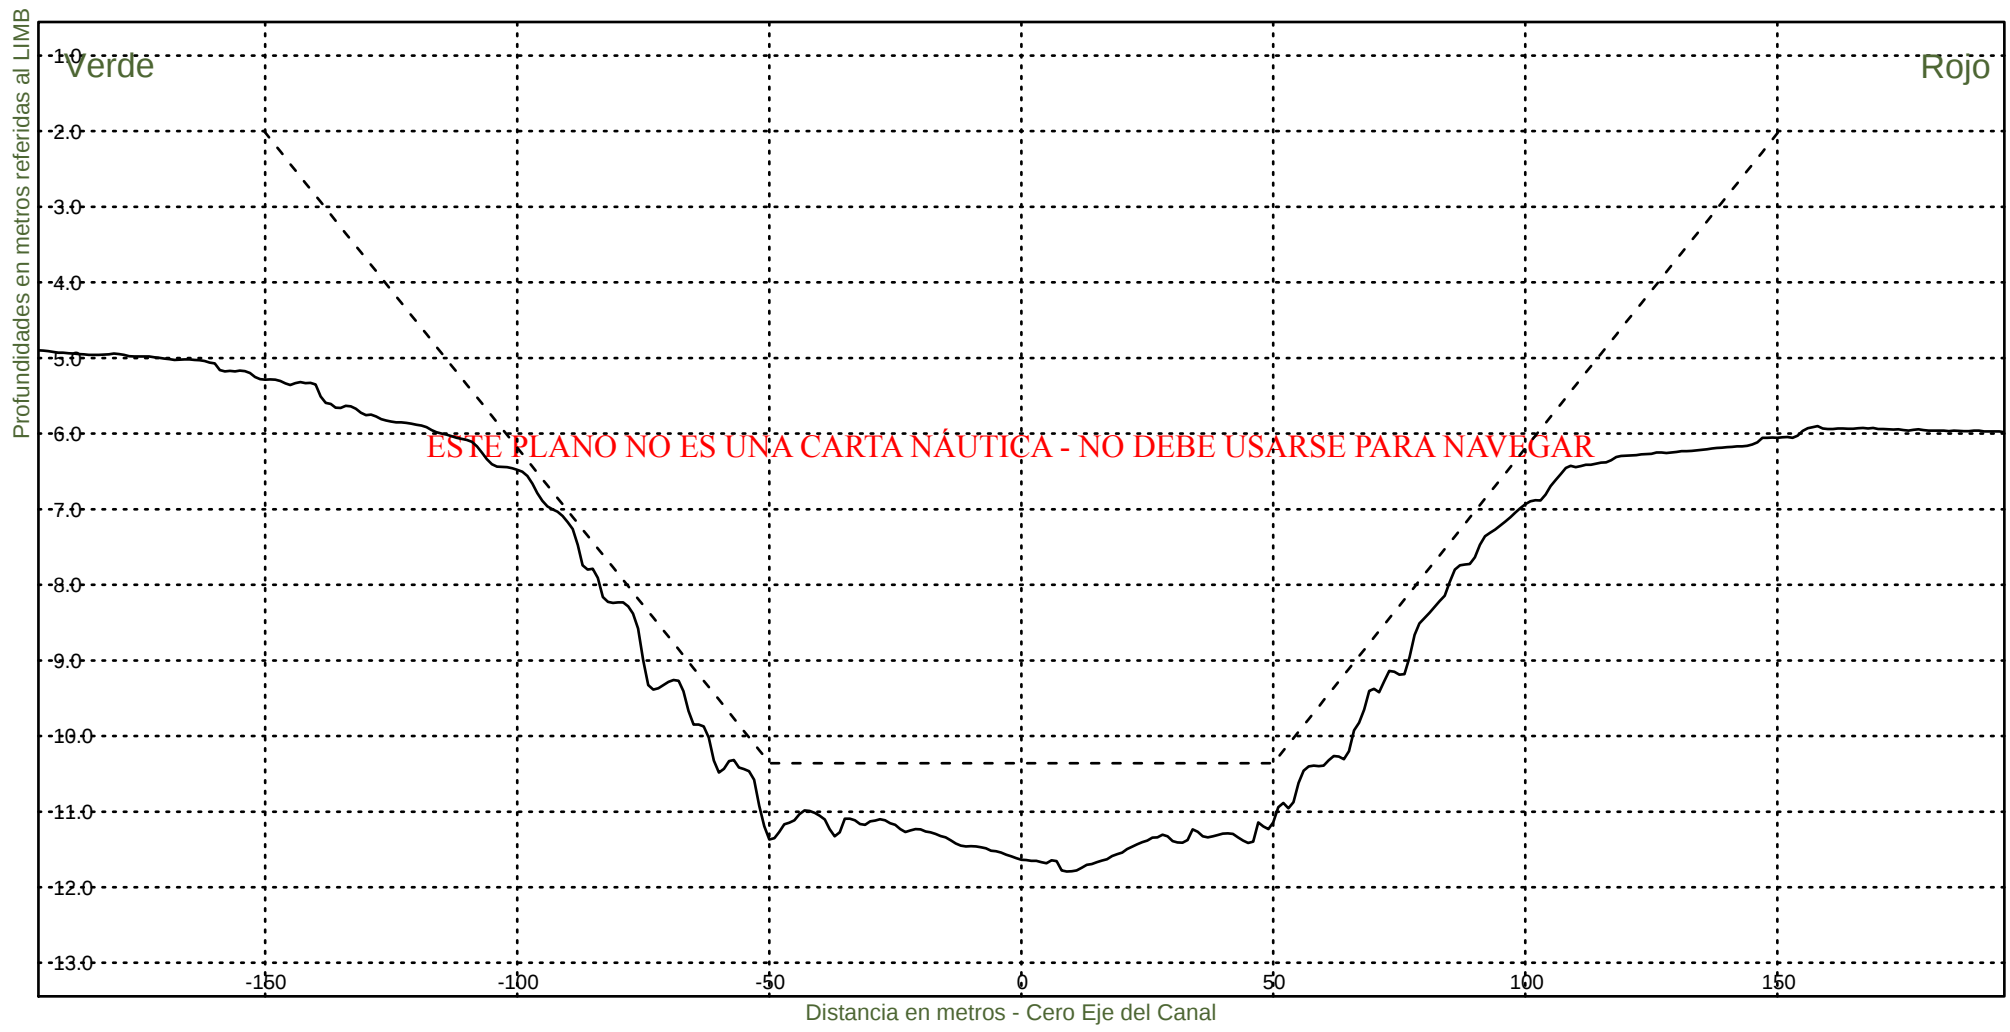KM 65000



Consorcio Boskalis - Dredging International



Ing. Alberto G. Palomar
REPRESENTANTE TECNICO

Comision Administradora del Rio de la Plata
Canal Martin Garcia

----- :Teorico 34 pies
————— :Batimetria Agosto 2024

Area Canal, KM 39.6-67.4
Hz 1: 1500
V 1: 100

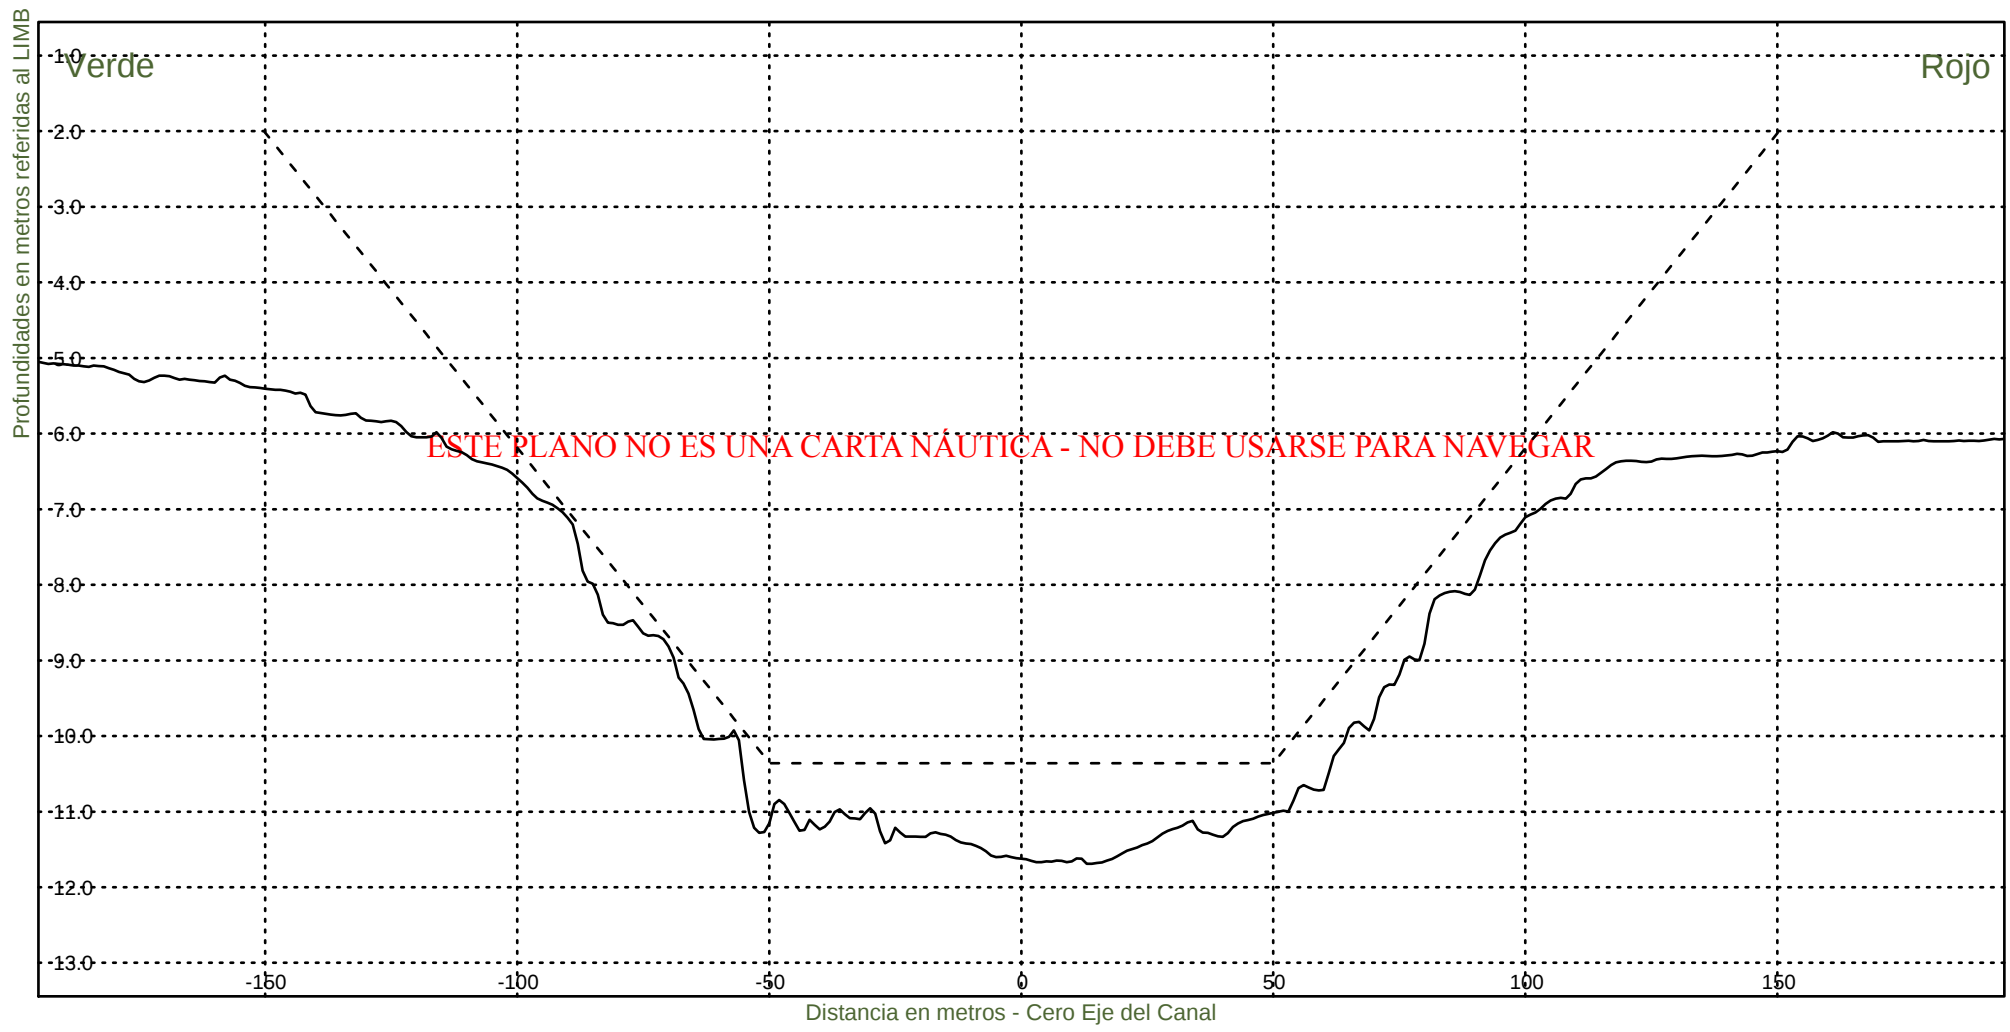KM 65200



Consorcio Boskalis - Dredging International



Ing. Alberto G. Palomar
REPRESENTANTE TECNICO

Comision Administradora del Rio de la Plata
Canal Martin Garcia

----- :Teorico 34 pies
——— :Batimetria Agosto 2024

Area Canal, KM 39.6-67.4
Hz 1: 1500
V 1: 100

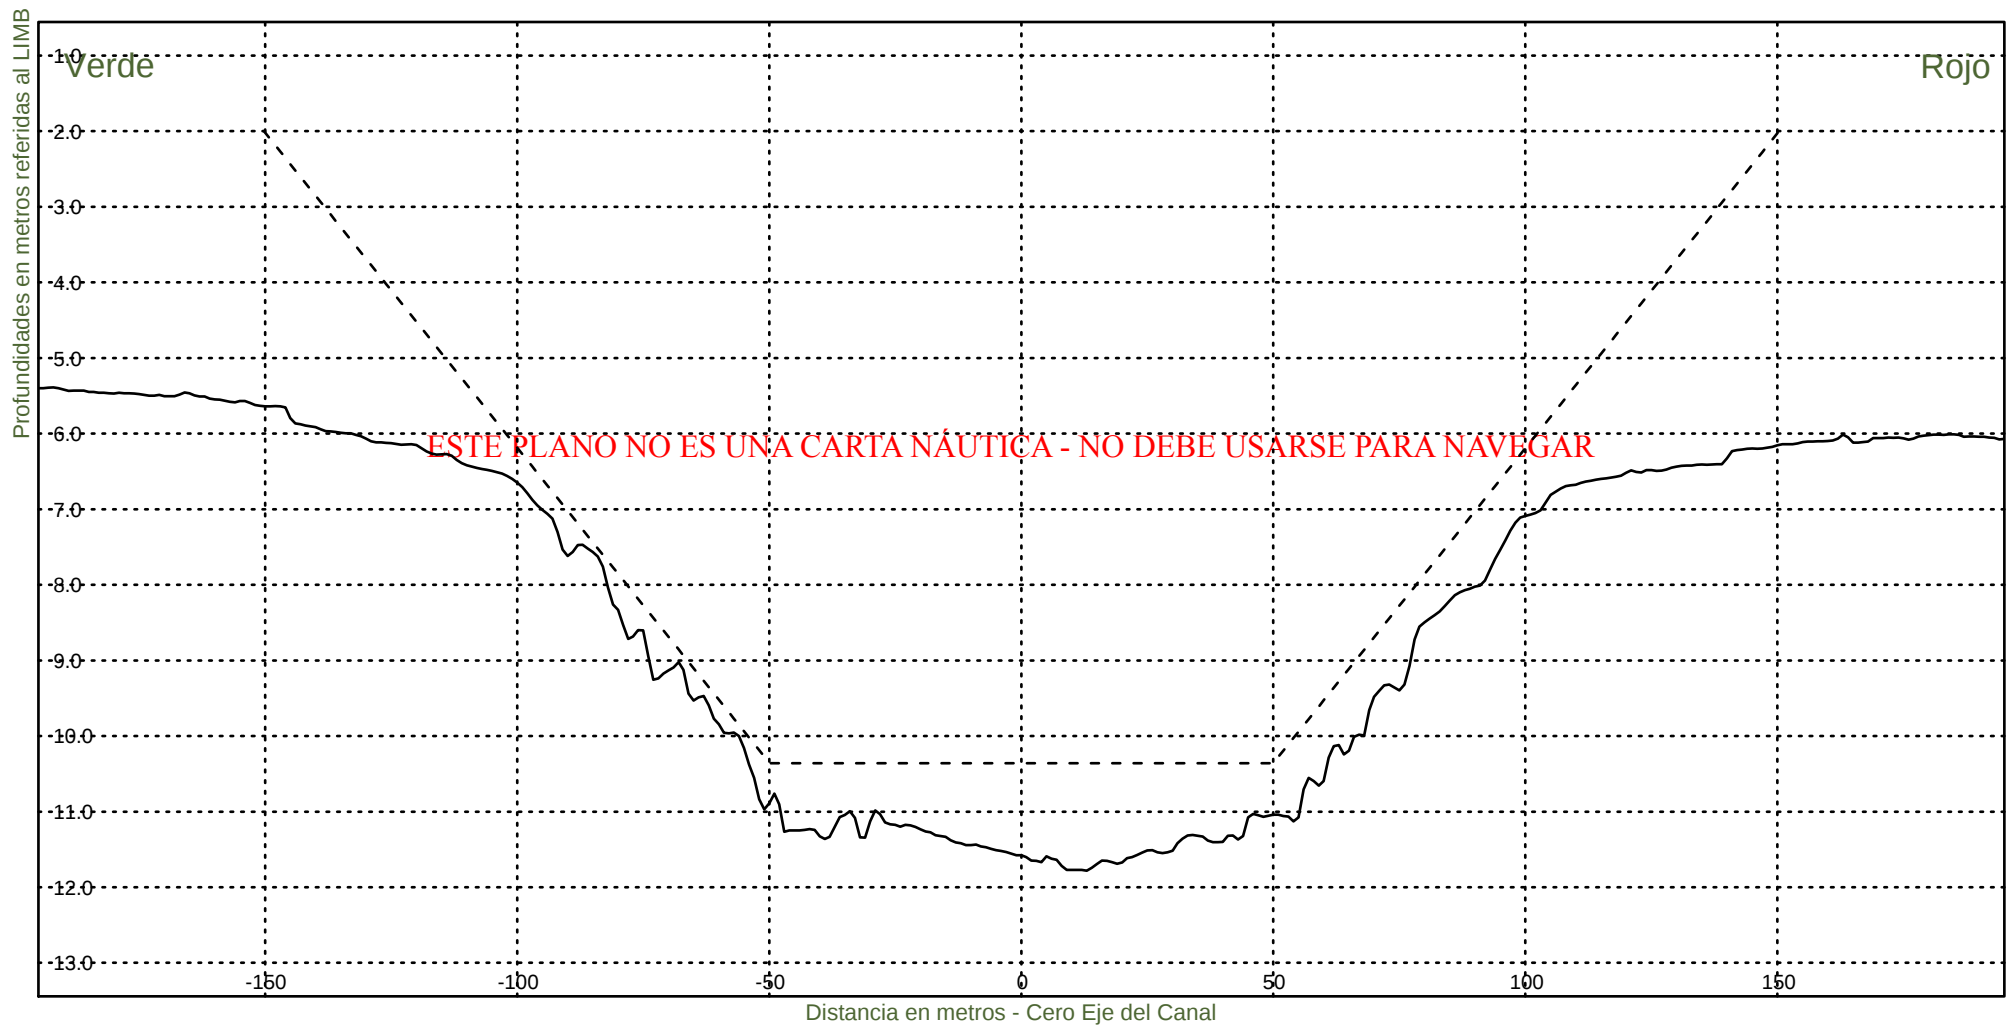KM 65400



Consorcio Boskalis - Dredging International



Ing. Alberto G. Palomar
REPRESENTANTE TECNICO

Comision Administradora del Rio de la Plata
Canal Martin Garcia

----- :Teorico 34 pies
————— :Batimetria Agosto 2024

Area Canal, KM 39.6-67.4
Hz 1: 1500
V 1: 100

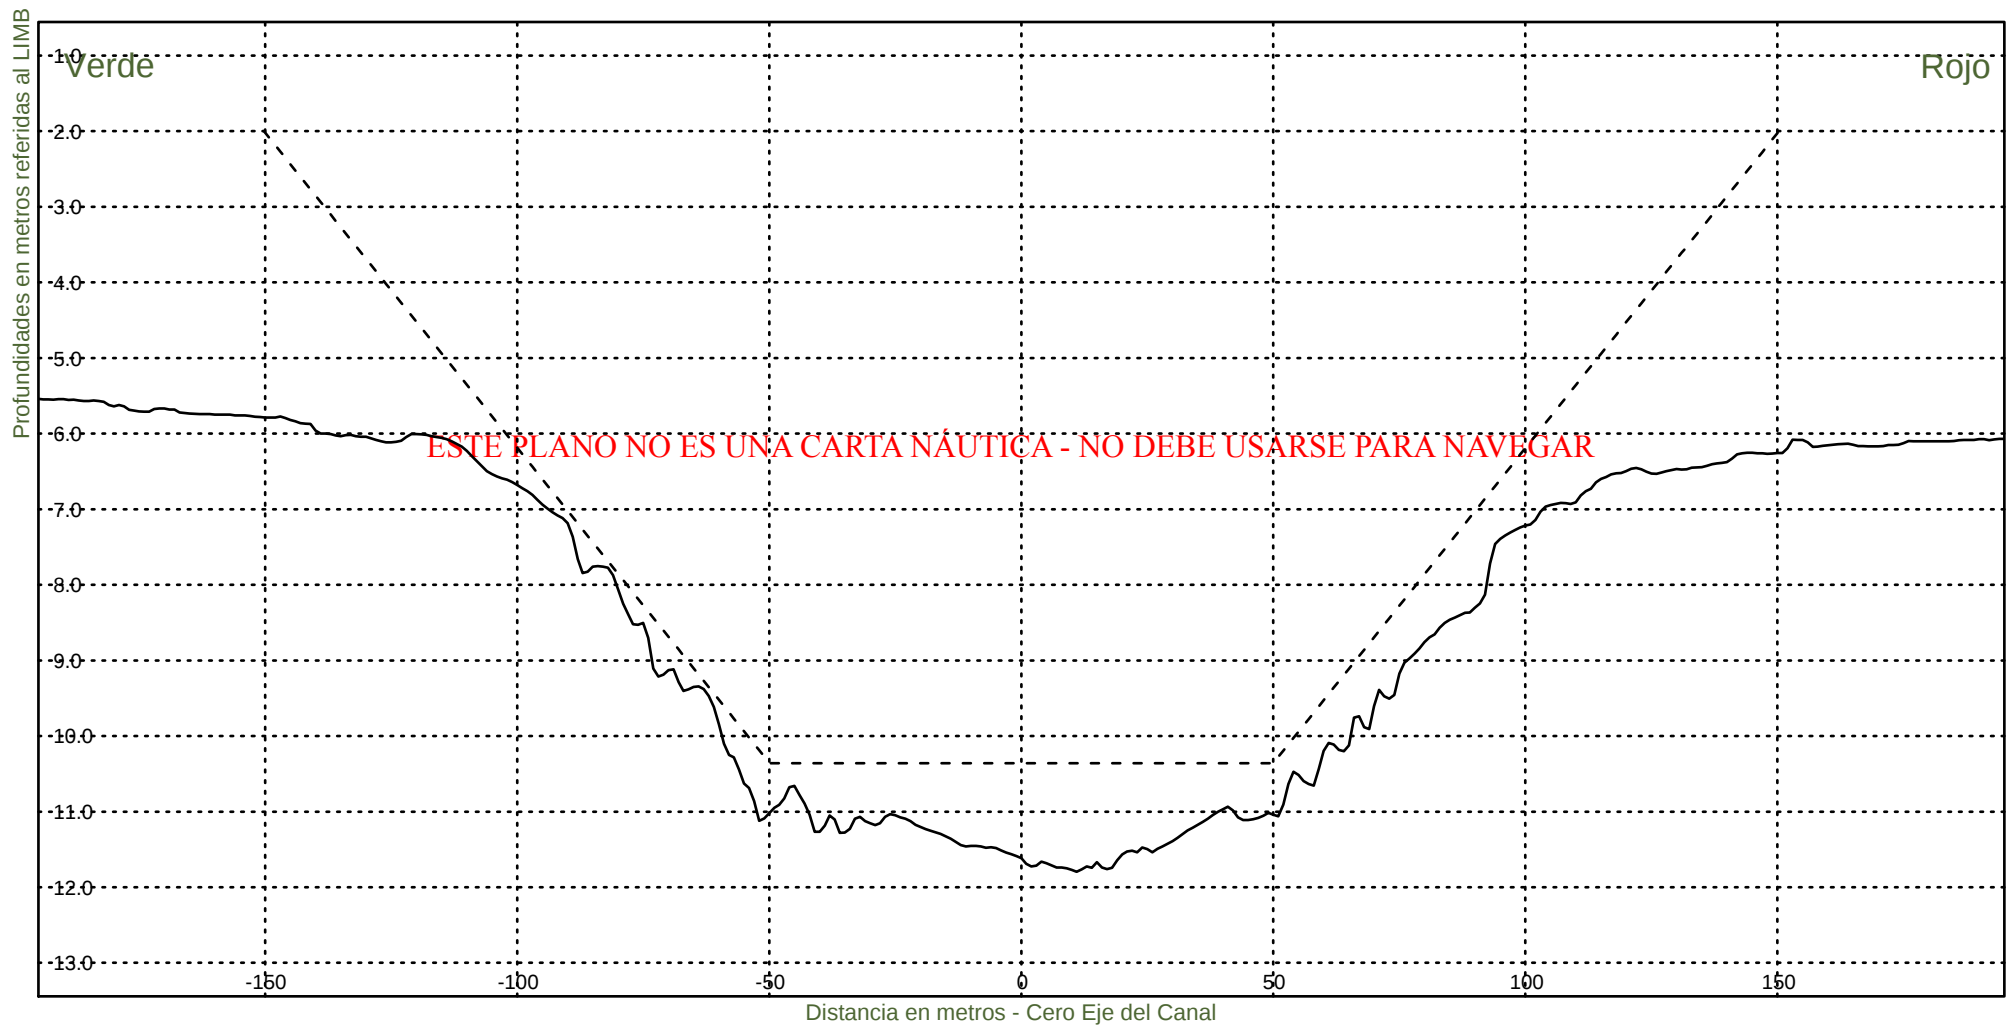KM 65600




Consorcio Boskalis - Dredging International


Ing. Alberto G. Palomar
REPRESENTANTE TECNICO

Comision Administradora del Rio de la Plata
Canal Martin Garcia

----- :Teorico 34 pies
————— :Batimetria Agosto 2024

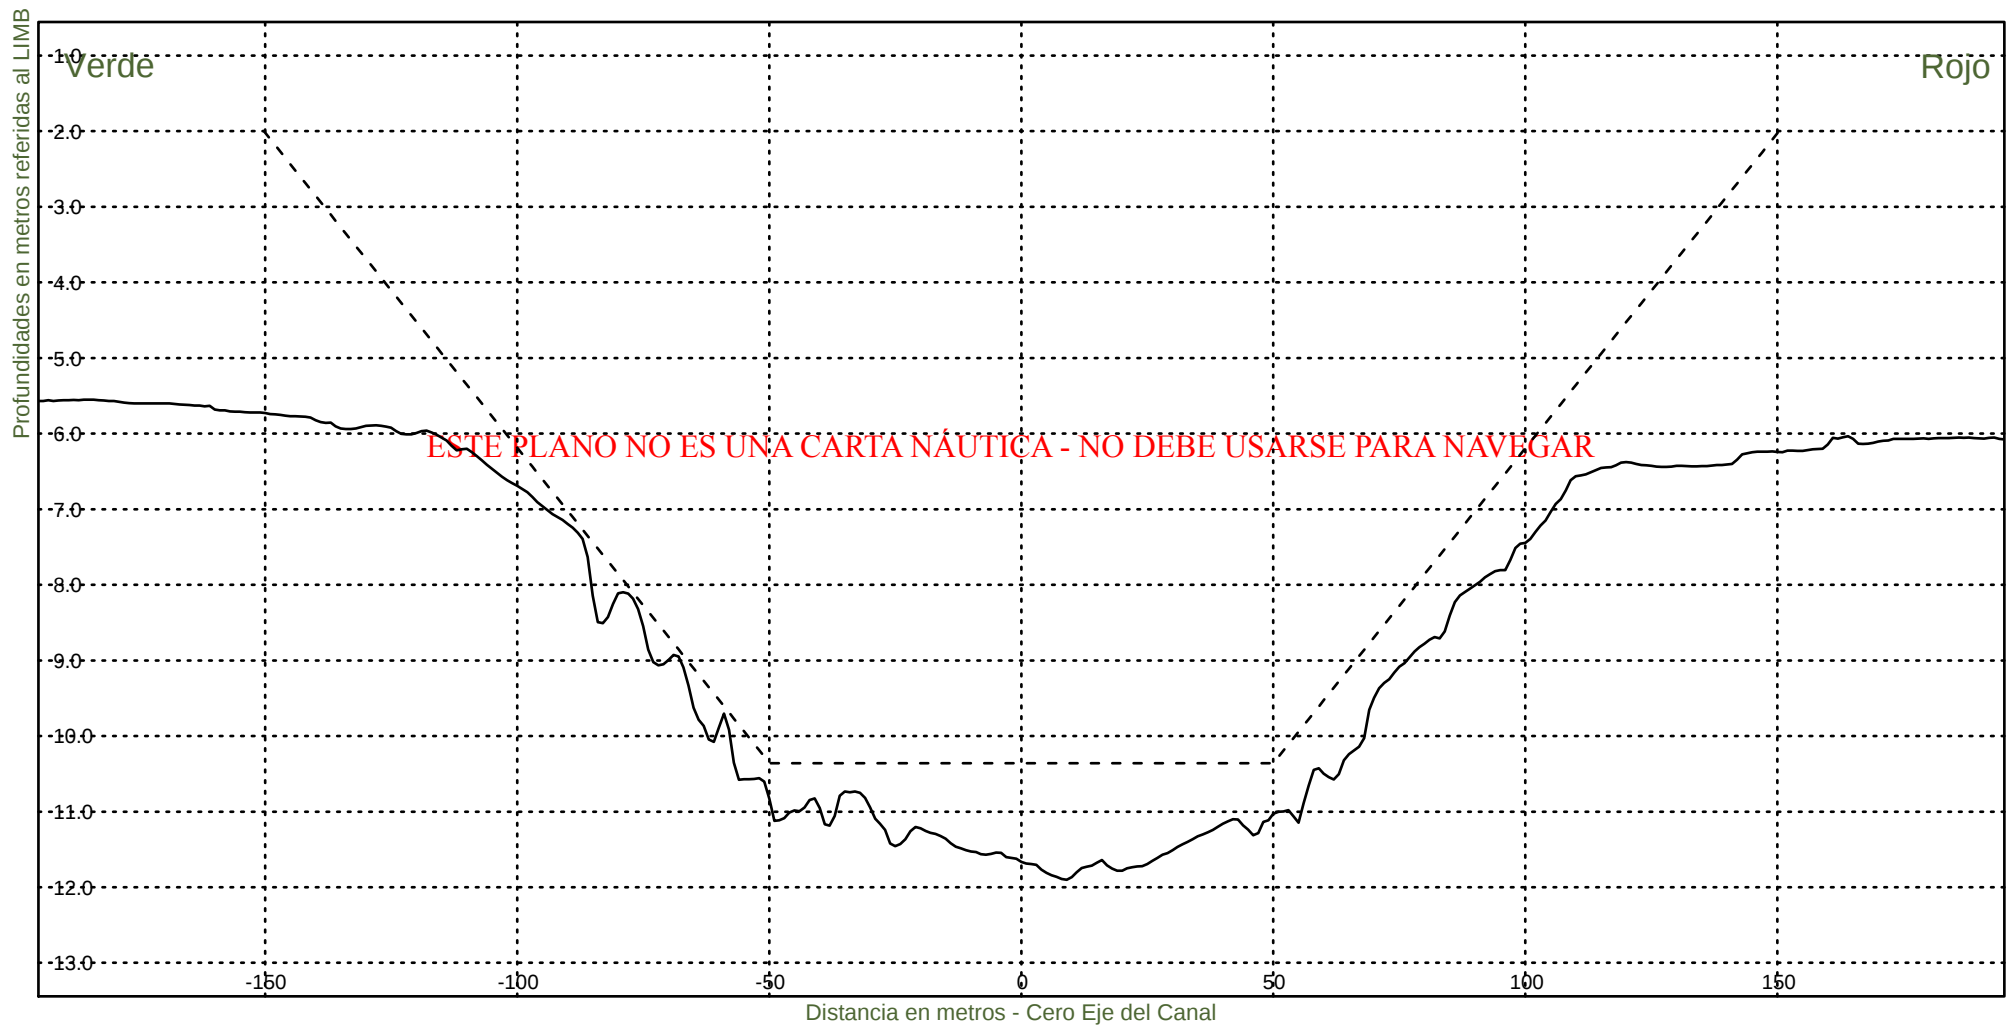Area Canal, KM 39.6-67.4
Hz 1: 1500
V 1: 100
KM 65800



Consorcio Boskalis - Dredging International



Ing. Alberto G. Palomar
REPRESENTANTE TECNICO

Comision Administradora del Rio de la Plata
Canal Martin Garcia

----- :Teorico 34 pies
————— :Batimetria Agosto 2024

Area Canal, KM 39.6-67.4
Hz 1: 1500
V 1: 100

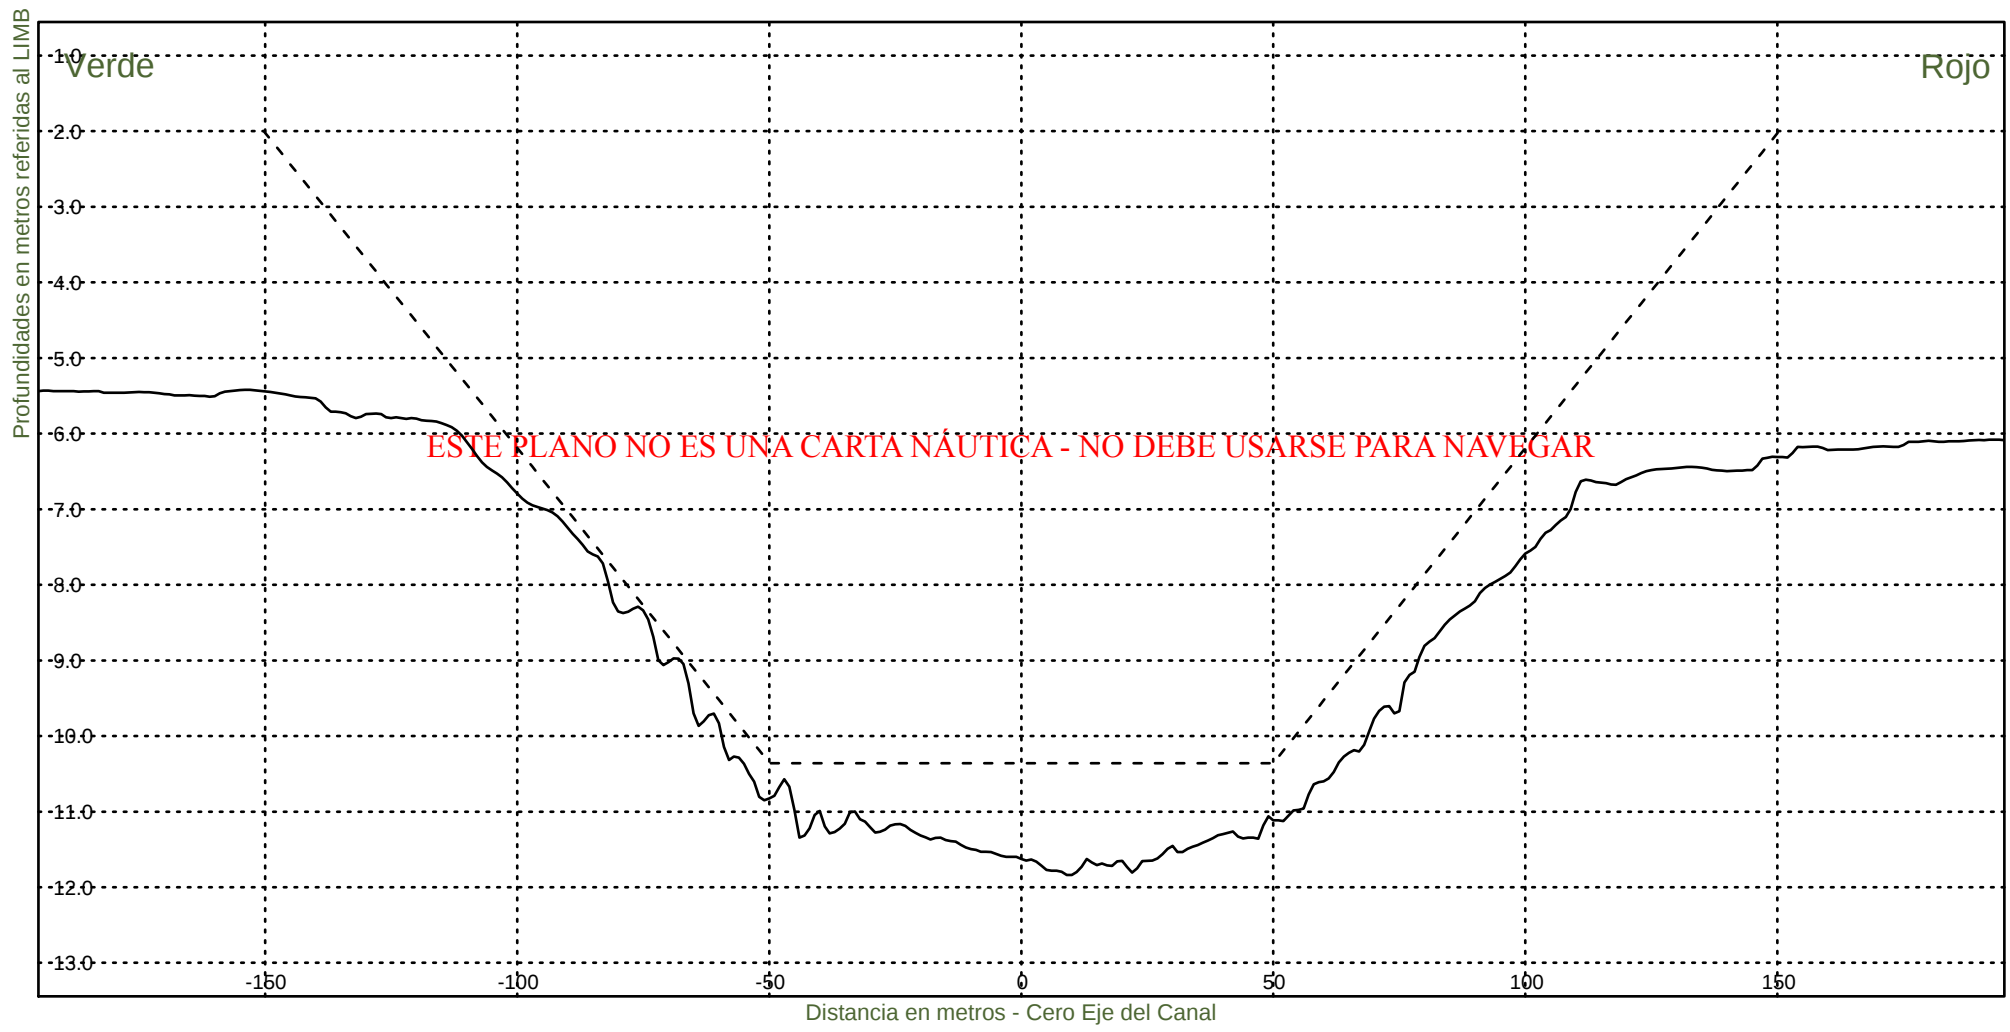KM 66000



Consorcio Boskalis - Dredging International



Ing. Alberto G. Palomar
REPRESENTANTE TECNICO

Comision Administradora del Rio de la Plata
Canal Martin Garcia

----- :Teorico 34 pies
————— :Batimetria Agosto 2024

Area Canal, KM 39.6-67.4
Hz 1: 1500
V 1: 100

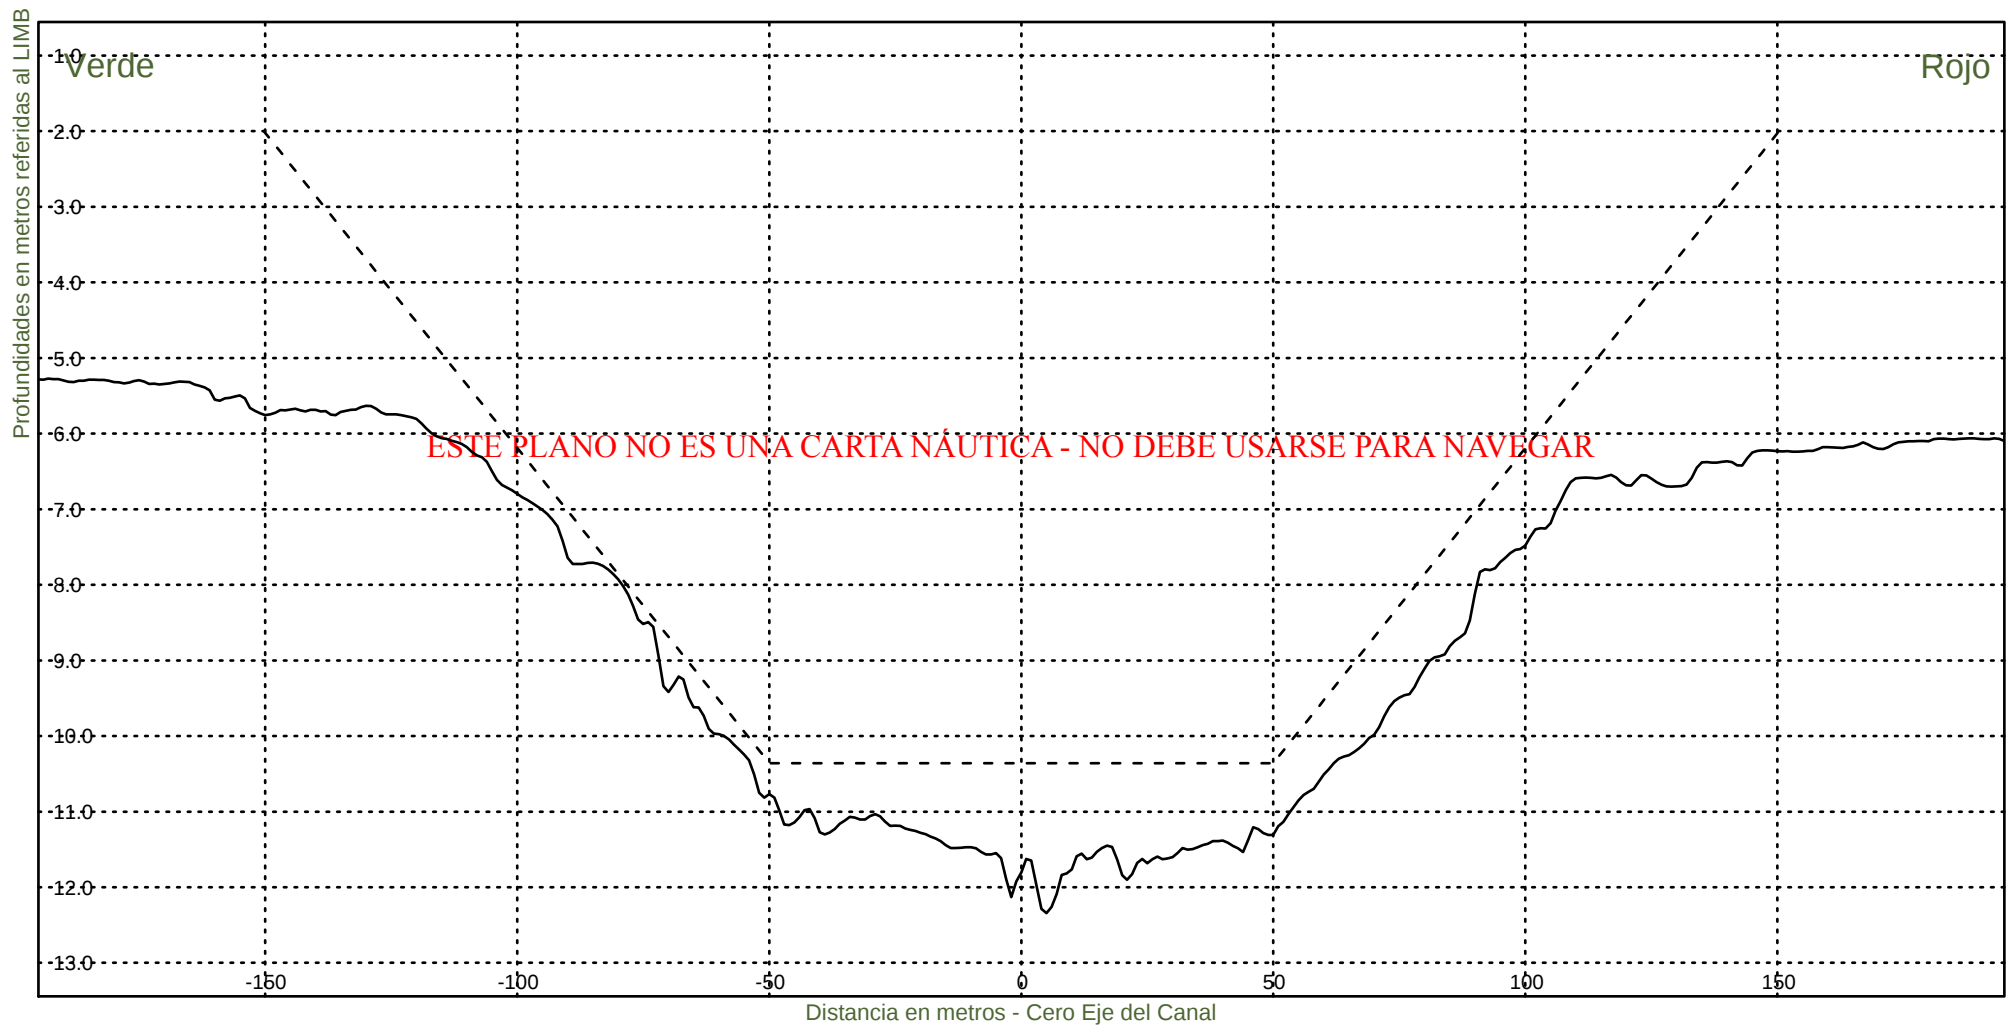KM 66200



Consorcio Boskalis - Dredging International



Ing. Alberto G. Palomar
REPRESENTANTE TECNICO

Comision Administradora del Rio de la Plata
Canal Martin Garcia

----- :Teorico 34 pies
————— :Batimetria Agosto 2024

Area Canal, KM 39.6-67.4
Hz 1: 1500
V 1: 100

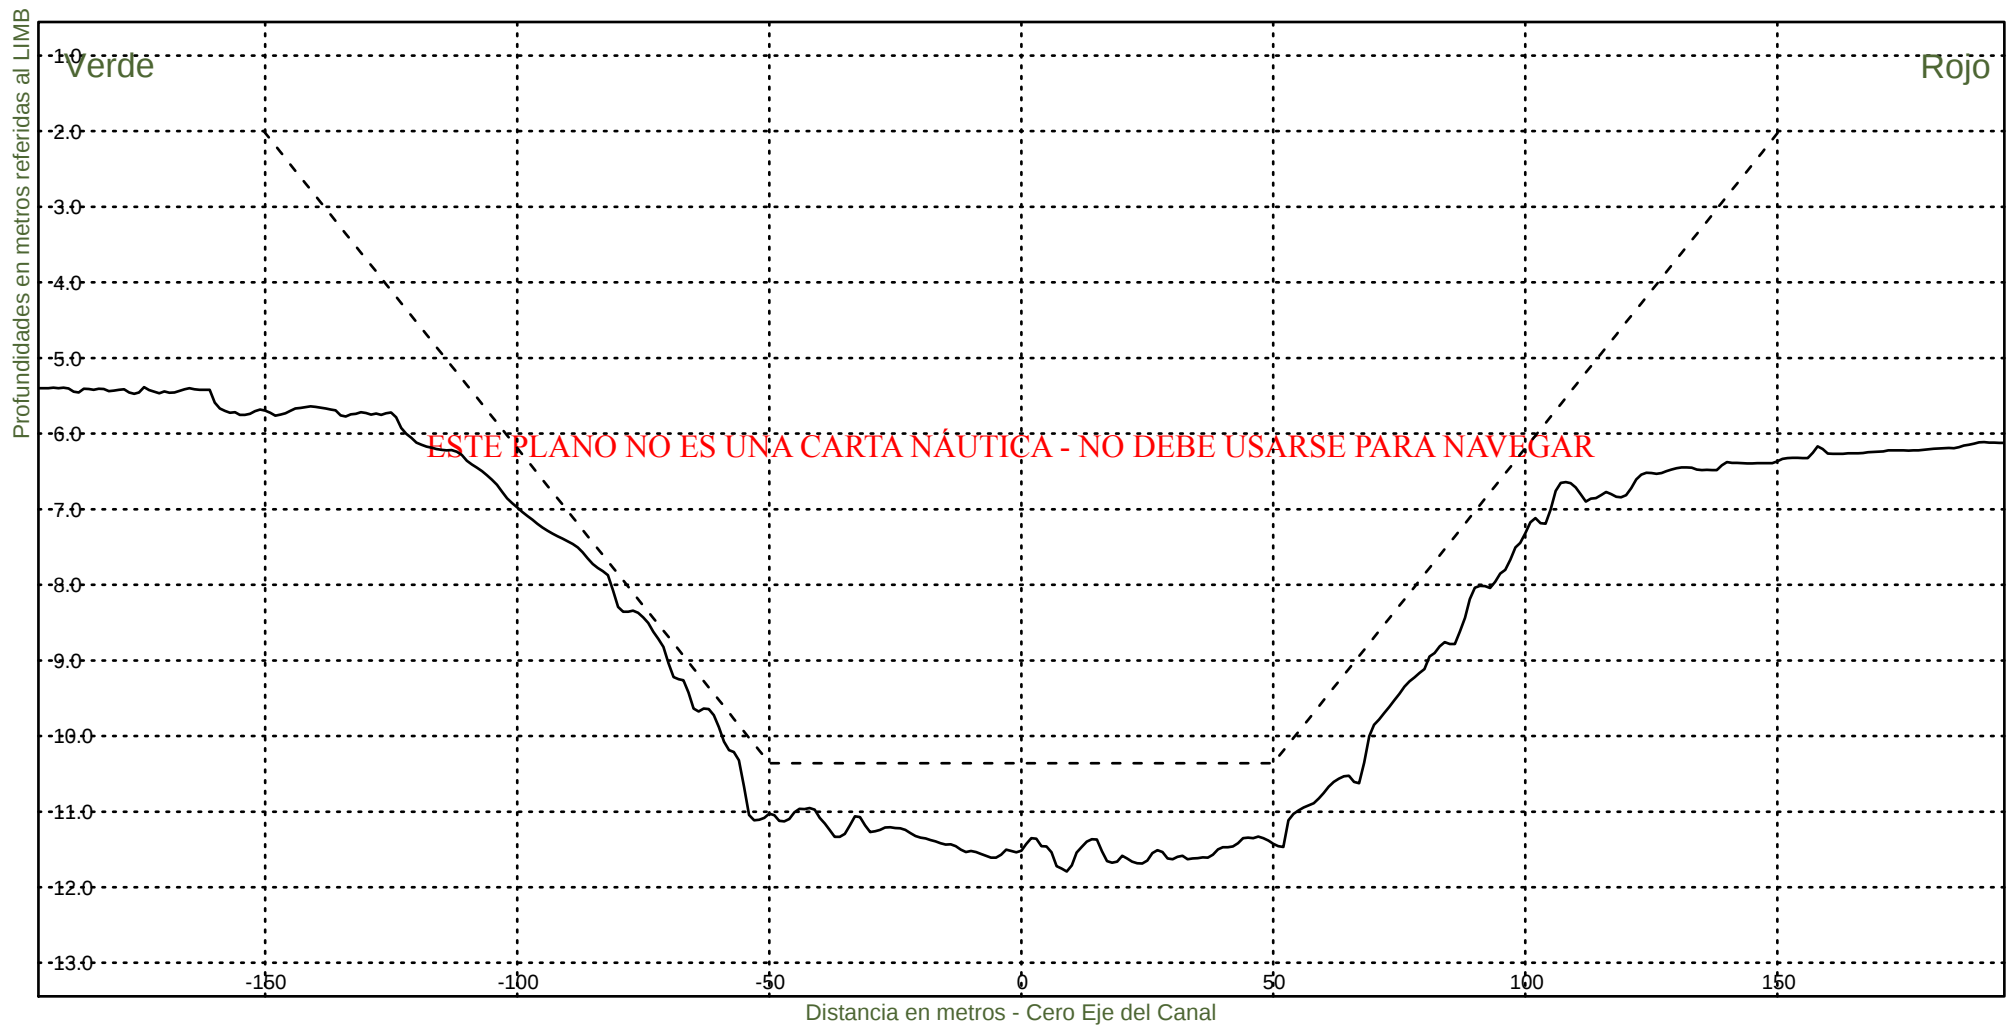KM 66400



Consorcio Boskalis - Dredging International



Ing. Alberto G. Palomar
REPRESENTANTE TECNICO

Comision Administradora del Rio de la Plata
Canal Martin Garcia

----- :Teorico 34 pies
——— :Batimetria Agosto 2024

Area Canal, KM 39.6-67.4
Hz 1: 1500
V 1: 100

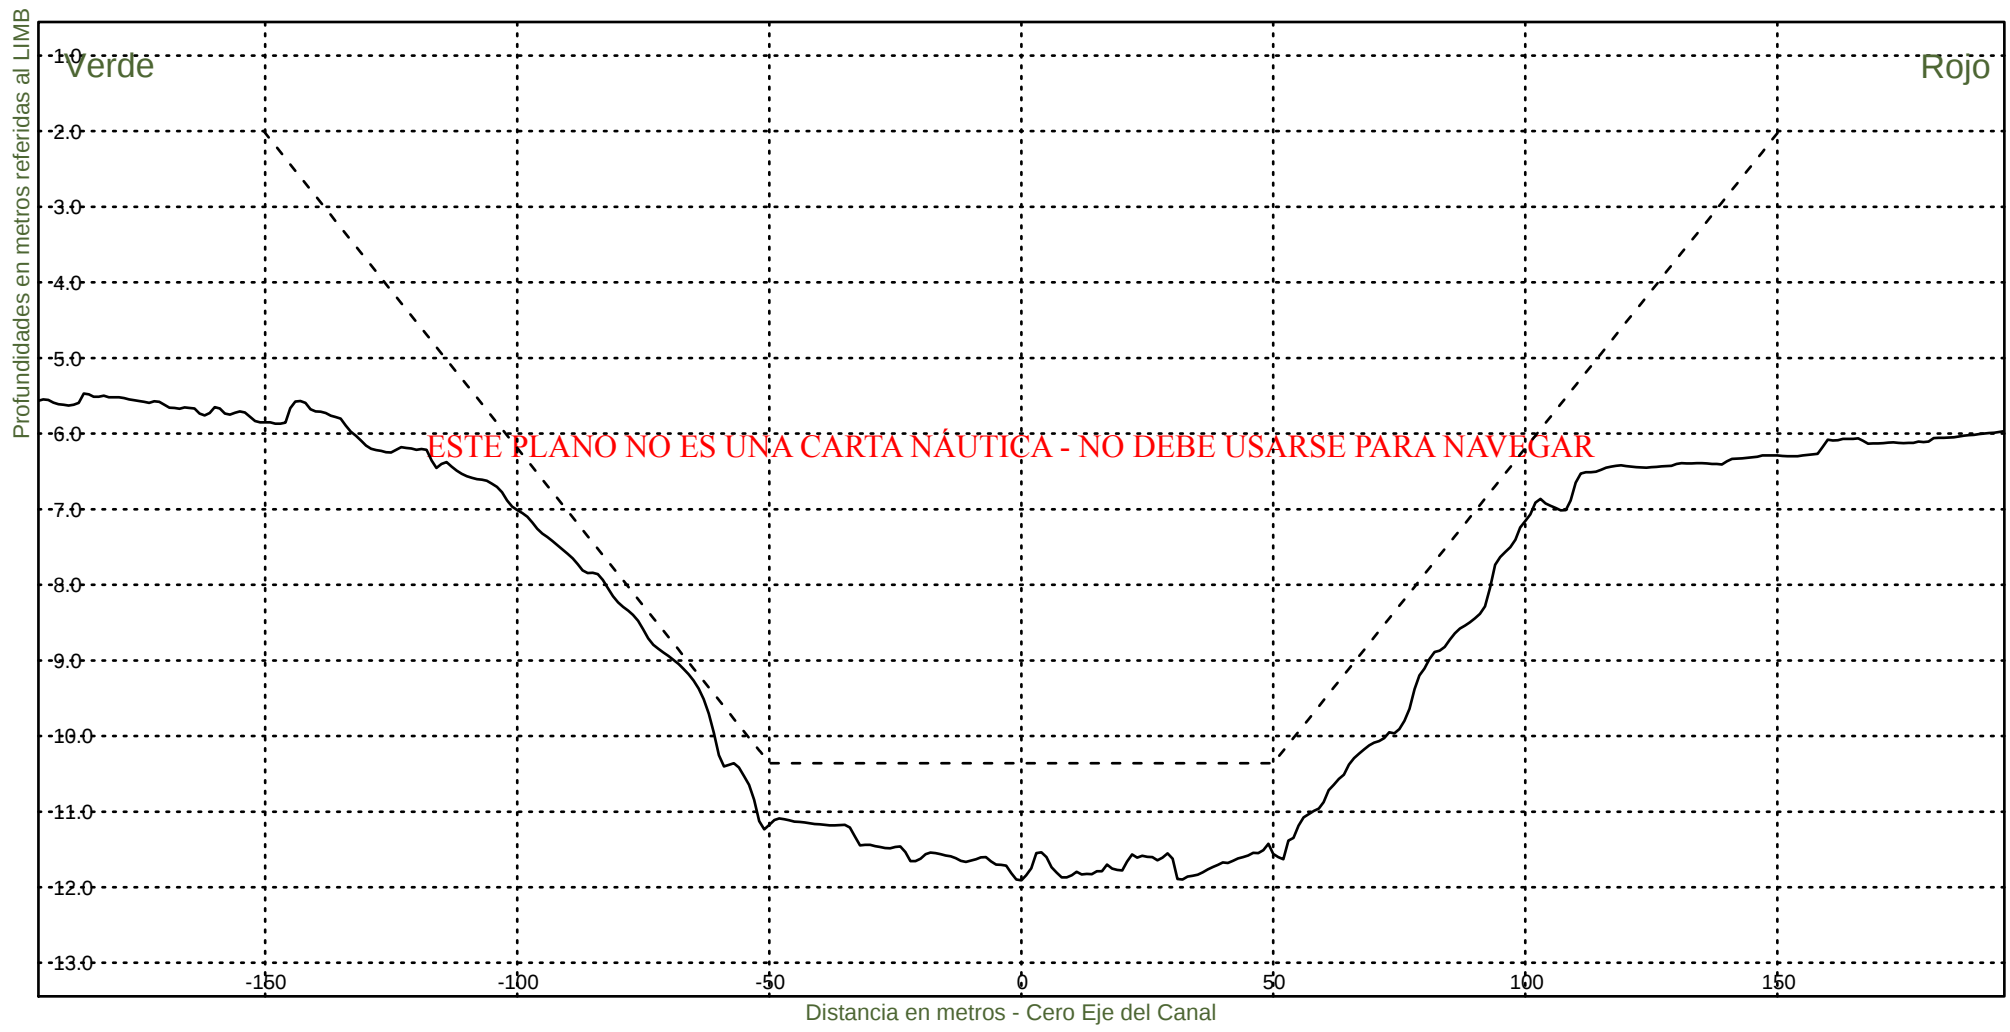KM 66600



Consorcio Boskalis - Dredging International



Ing. Alberto G. Palomar
REPRESENTANTE TECNICO

Comision Administradora del Rio de la Plata
Canal Martin Garcia

----- :Teorico 34 pies
——— :Batimetria Agosto 2024

Area Canal, KM 39.6-67.4
Hz 1: 1500
V 1: 100

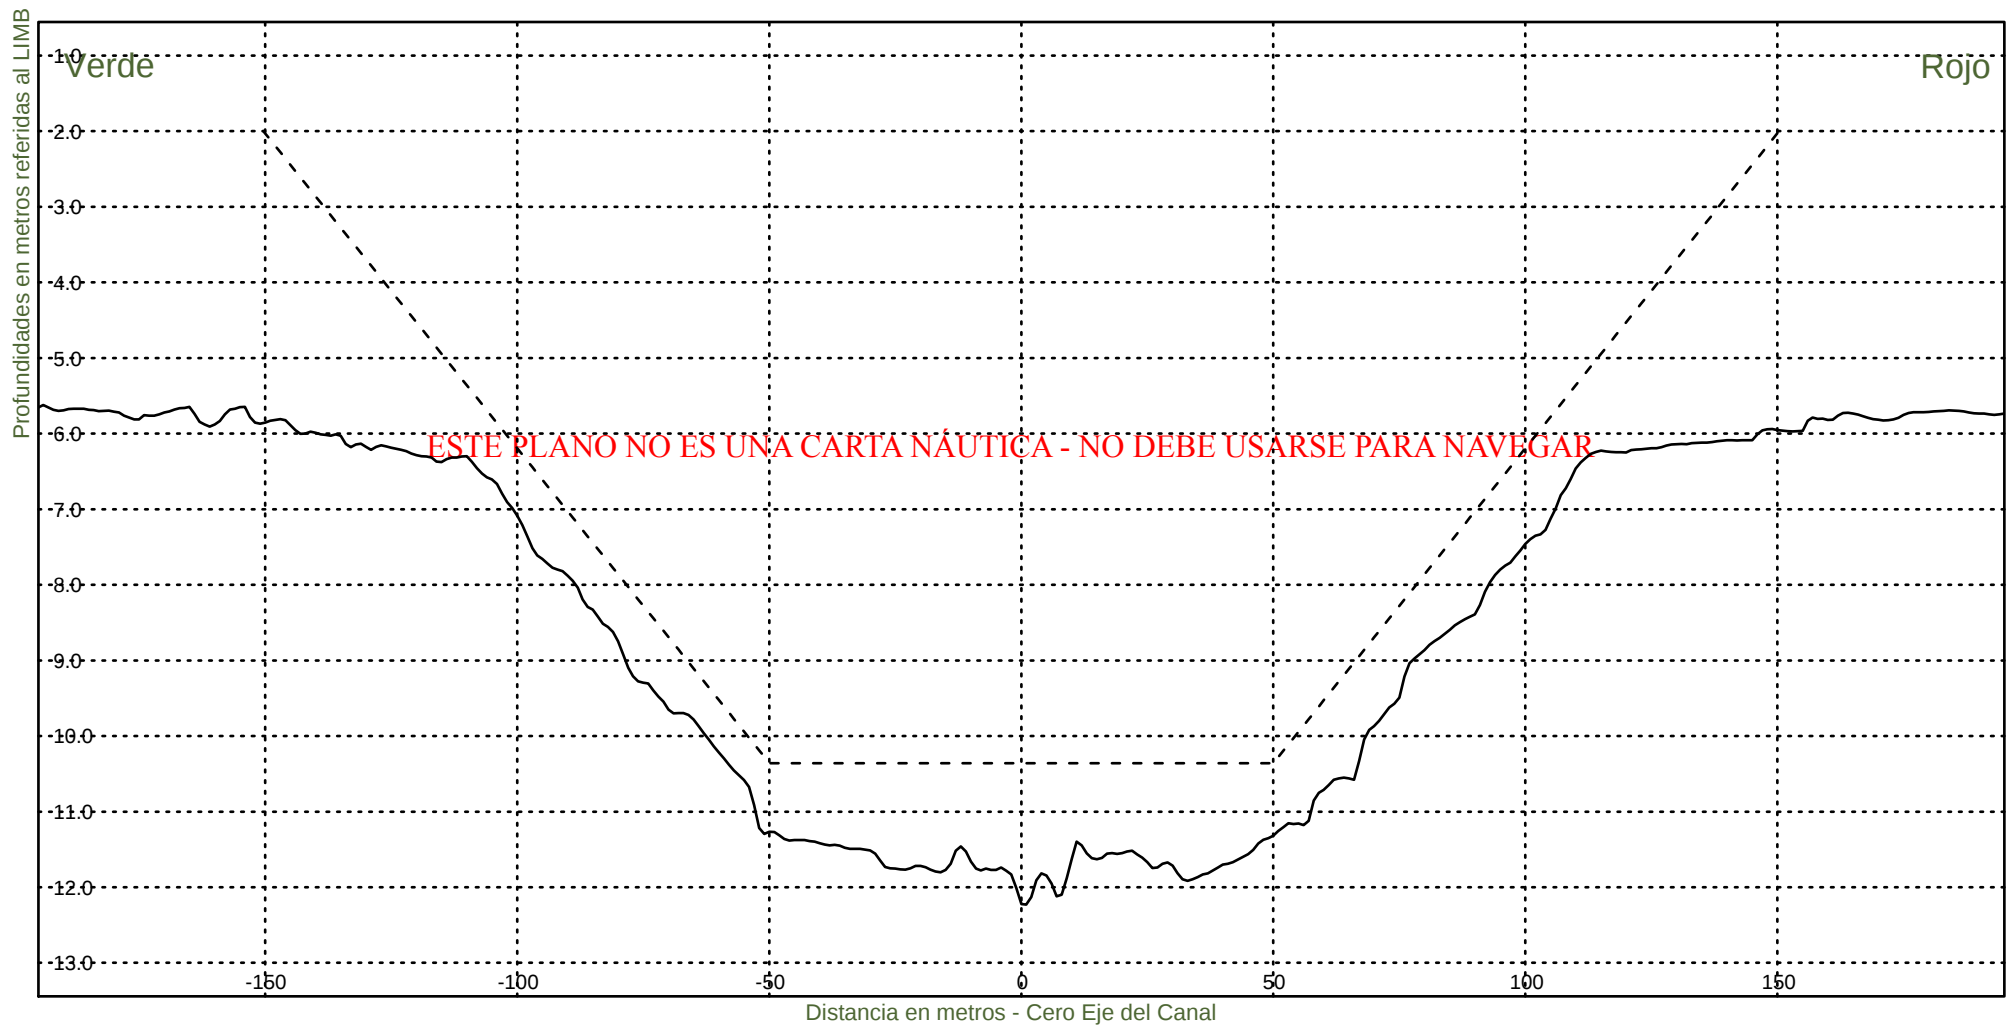KM 66800



Consorcio Boskalis - Dredging International



Ing. Alberto G. Palomar
REPRESENTANTE TECNICO

Comision Administradora del Rio de la Plata
Canal Martin Garcia

----- :Teorico 34 pies
——— :Batimetria Agosto 2024

Area Canal, KM 39.6-67.4
Hz 1: 1500
V 1: 100

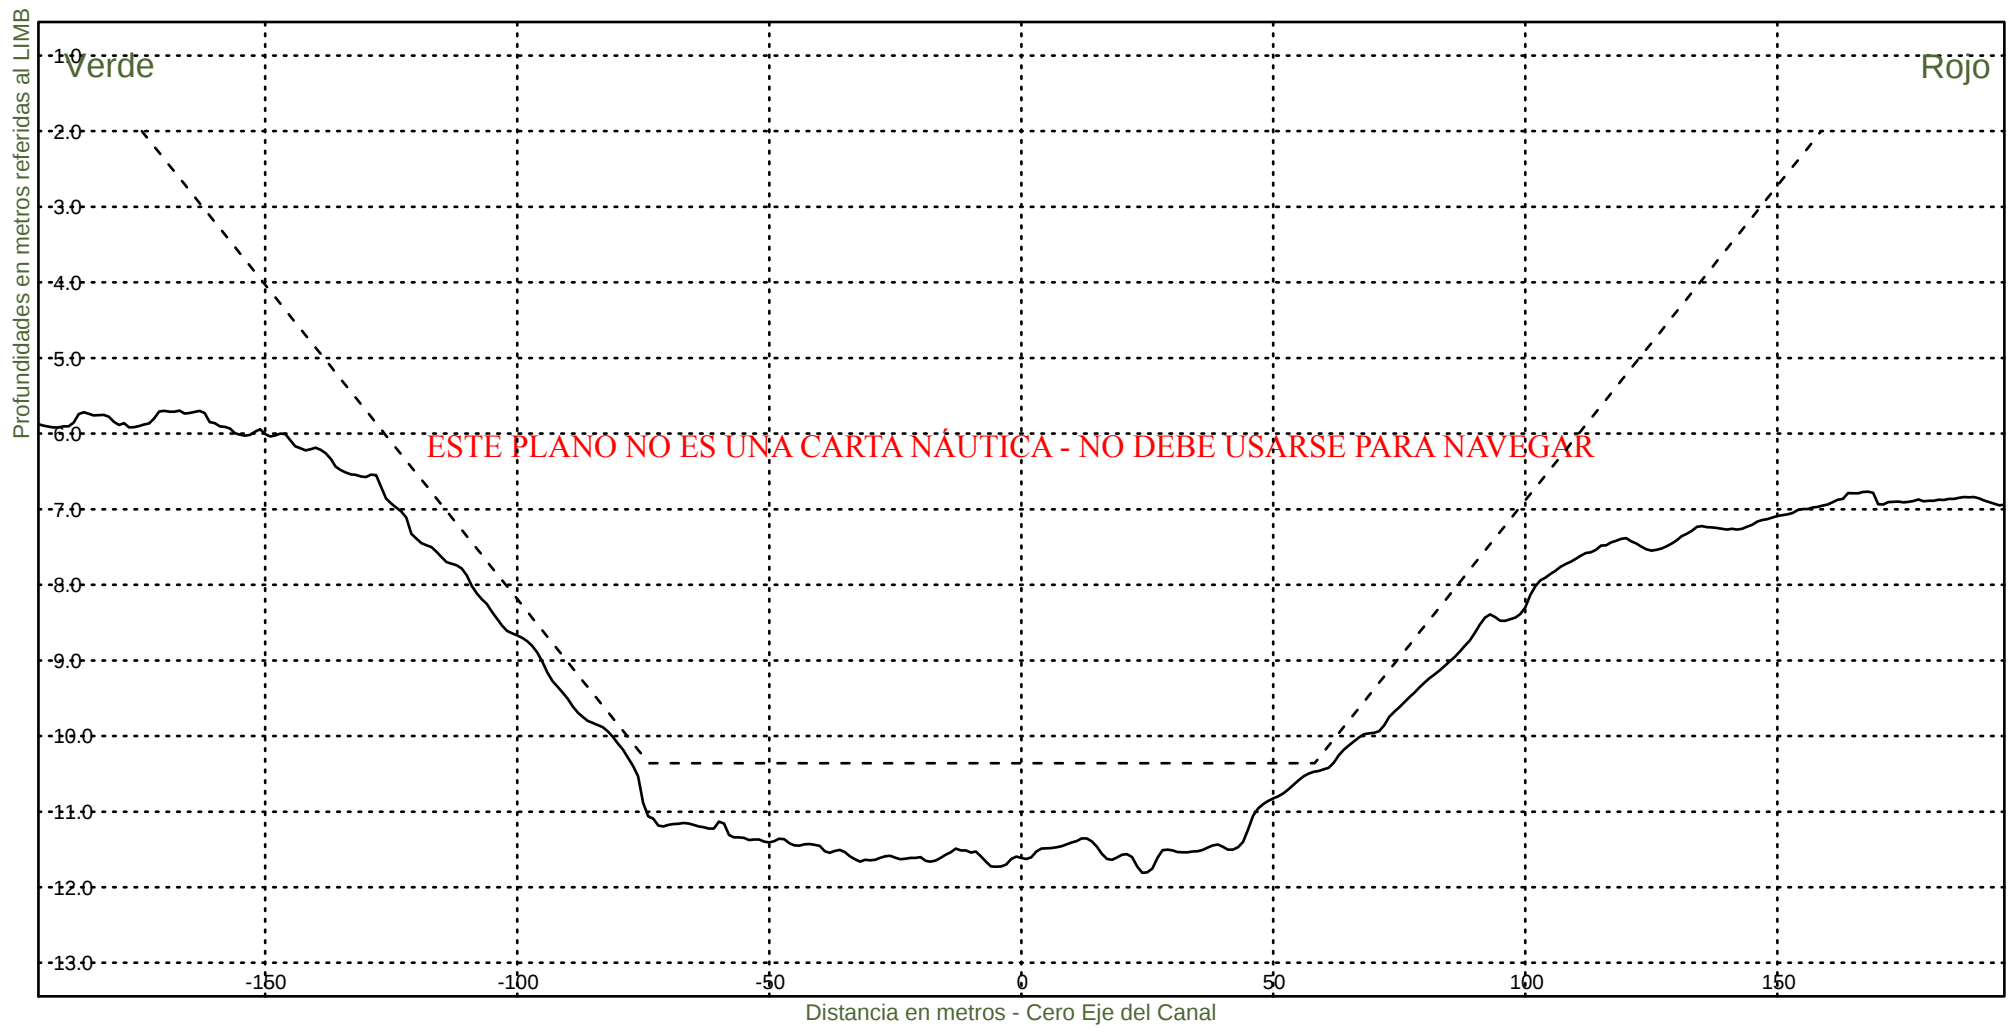KM 67000



Consorcio Boskalis - Dredging International



Ing. Alberto G. Palomar
REPRESENTANTE TECNICO

Comision Administradora del Rio de la Plata
Canal Martin Garcia

----- :Teorico 34 pies
————— :Batimetria Agosto 2024

Area Canal, KM 39.6-67.4
Hz 1: 1500
V 1: 100

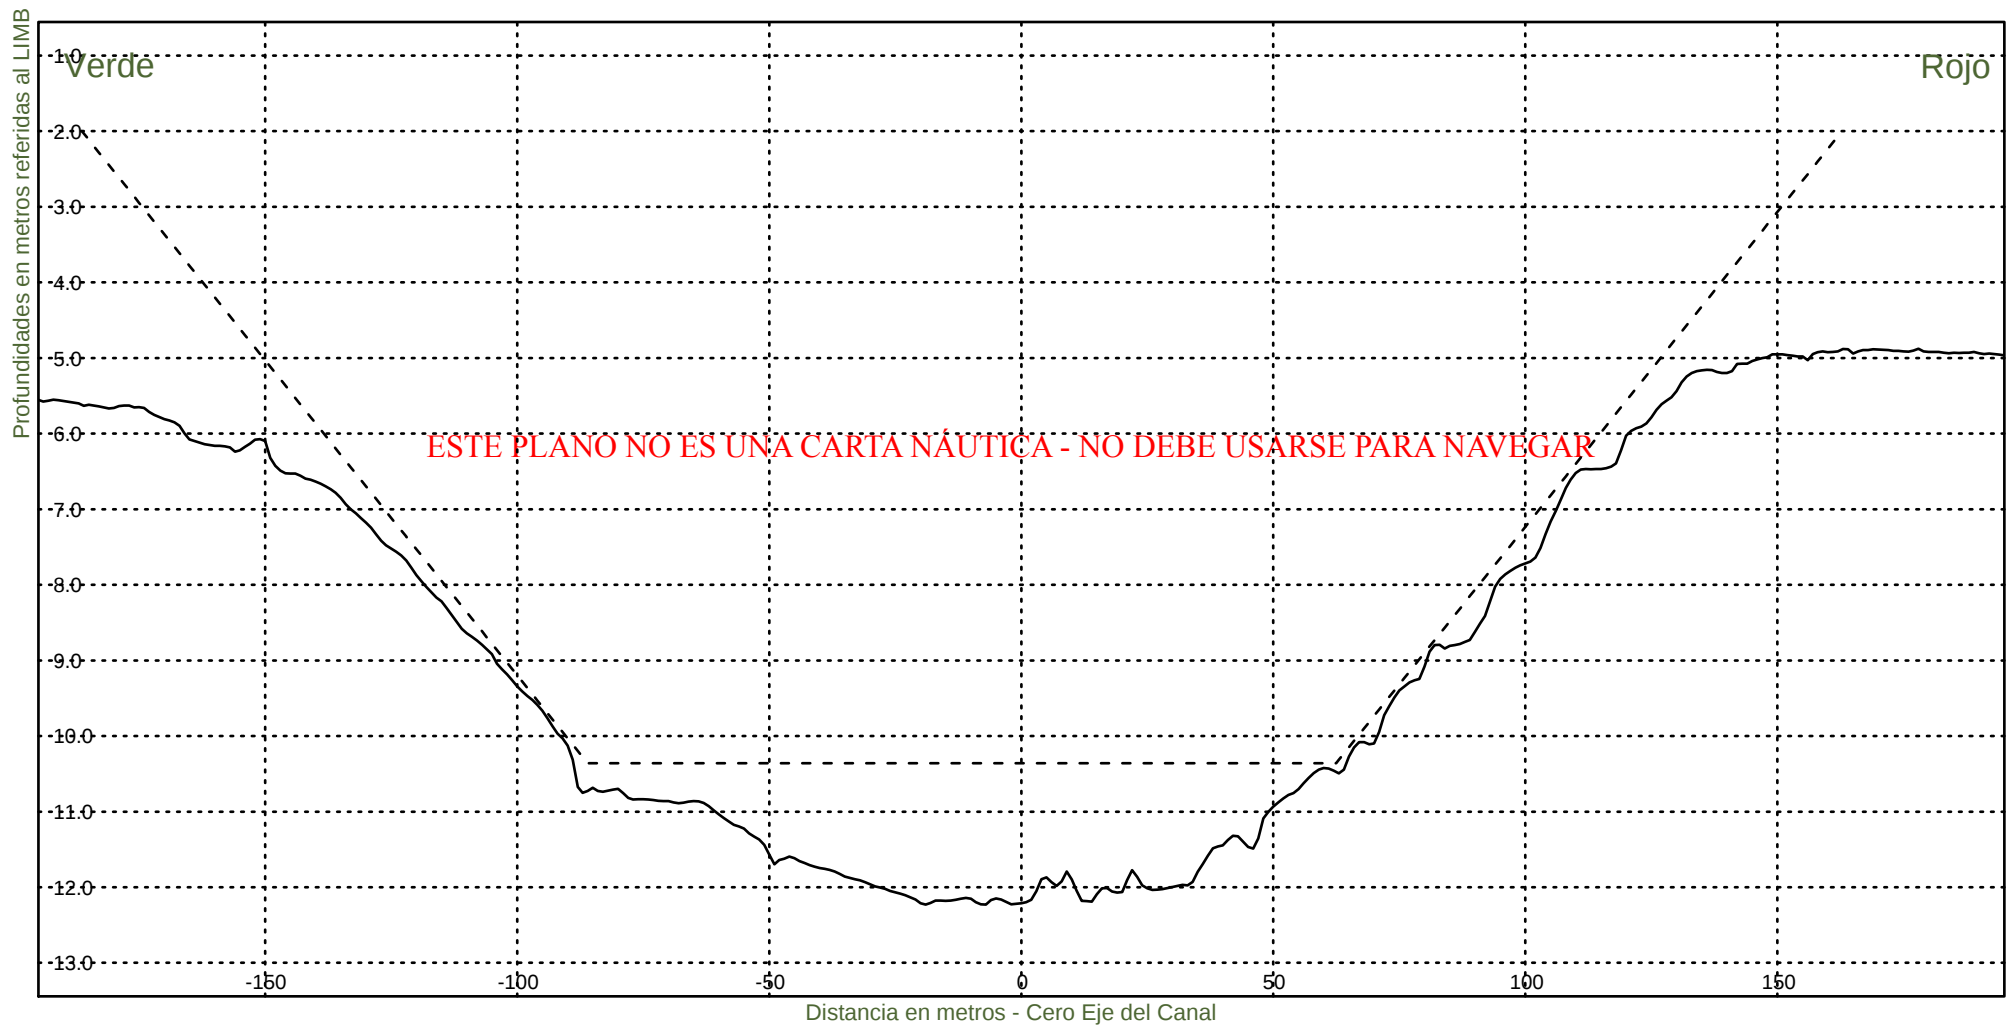KM 67200



Consorcio Boskalis - Dredging International



Ing. Alberto G. Palomar
REPRESENTANTE TECNICO

Comision Administradora del Rio de la Plata
Canal Martin Garcia

----- :Teorico 34 pies
————— :Batimetria Agosto 2024

Area Canal, KM 39.6-67.4
Hz 1: 1500
V 1: 100

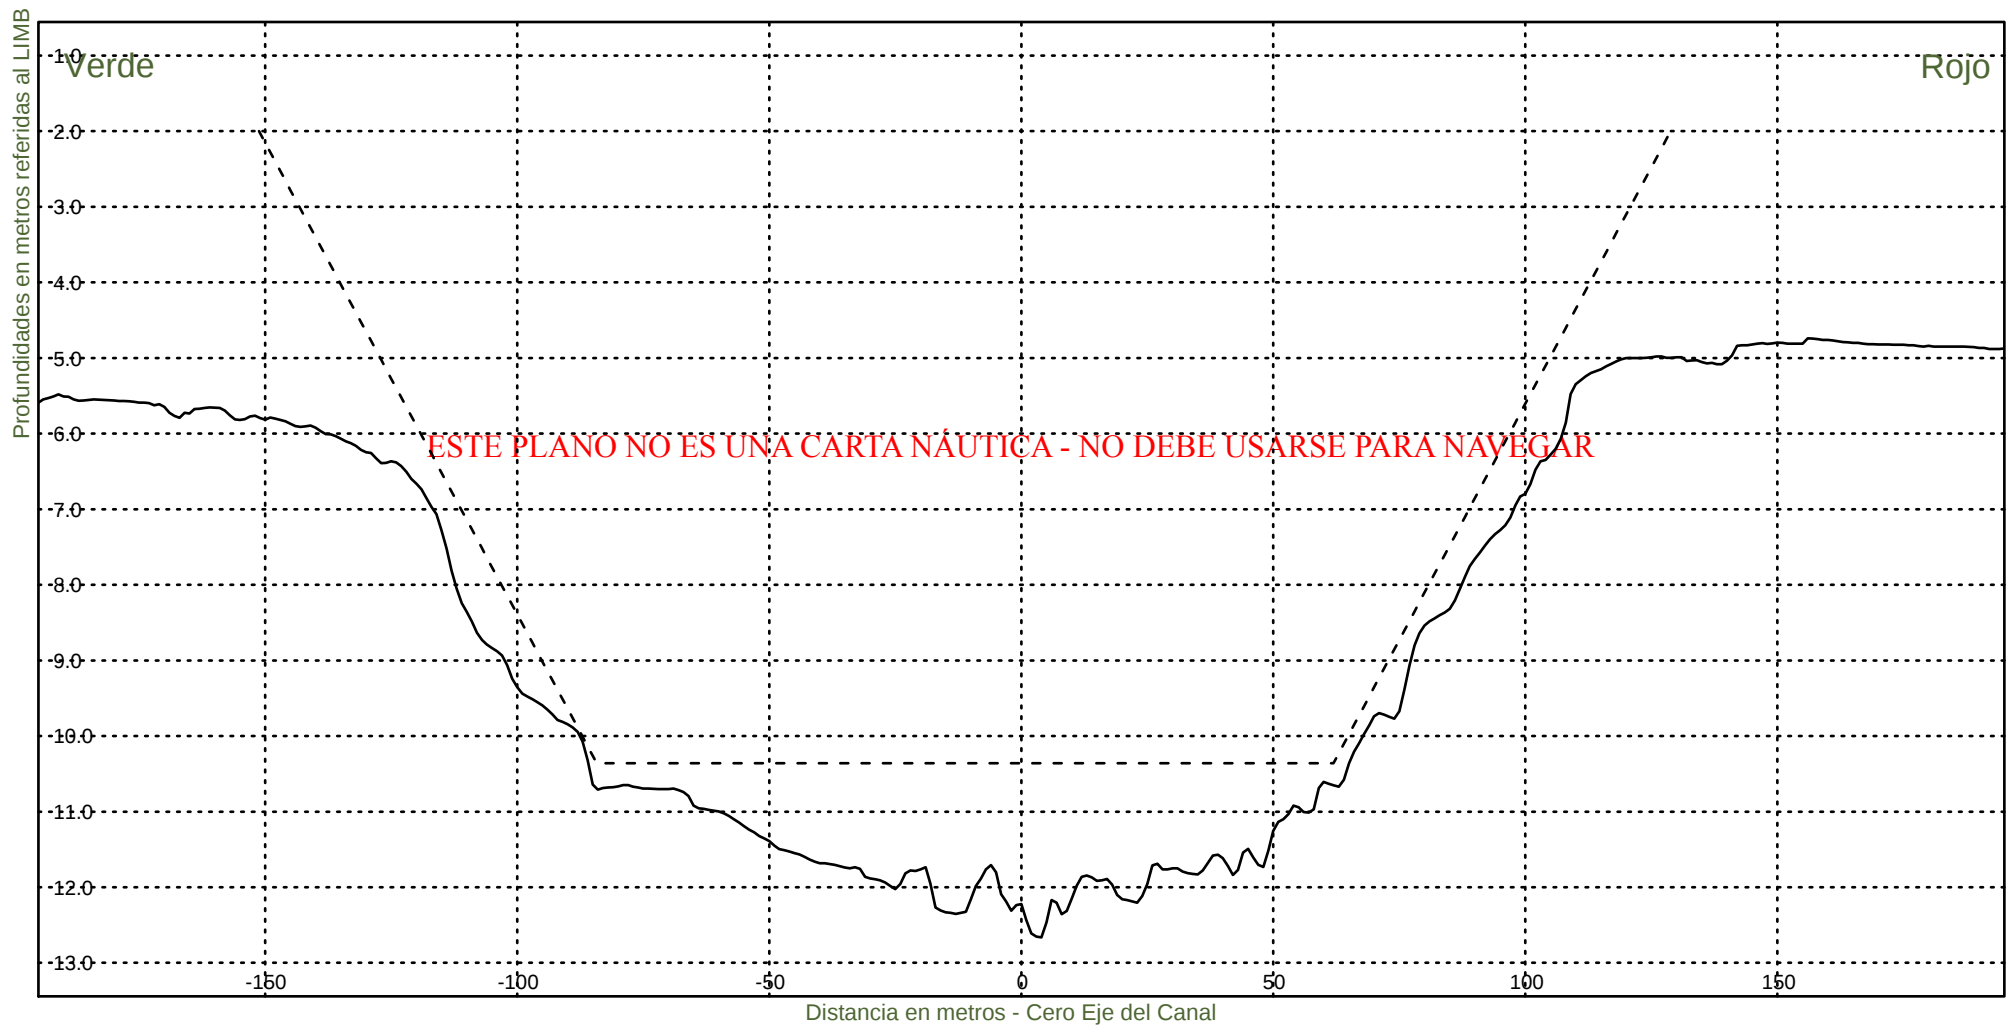KM 67400



Consorcio Boskalis - Dredging International


Ing. Alberto G. Palomar
REPRESENTANTE TECNICO

Comision Administradora del Rio de la Plata
Canal Martin Garcia