


----- :Teorico 34 pies
————— :Batimetria Noviembre 2024

Area Canal, KM 39.6-86.2
Hz 1: 1500
V 1: 100
KM 39600

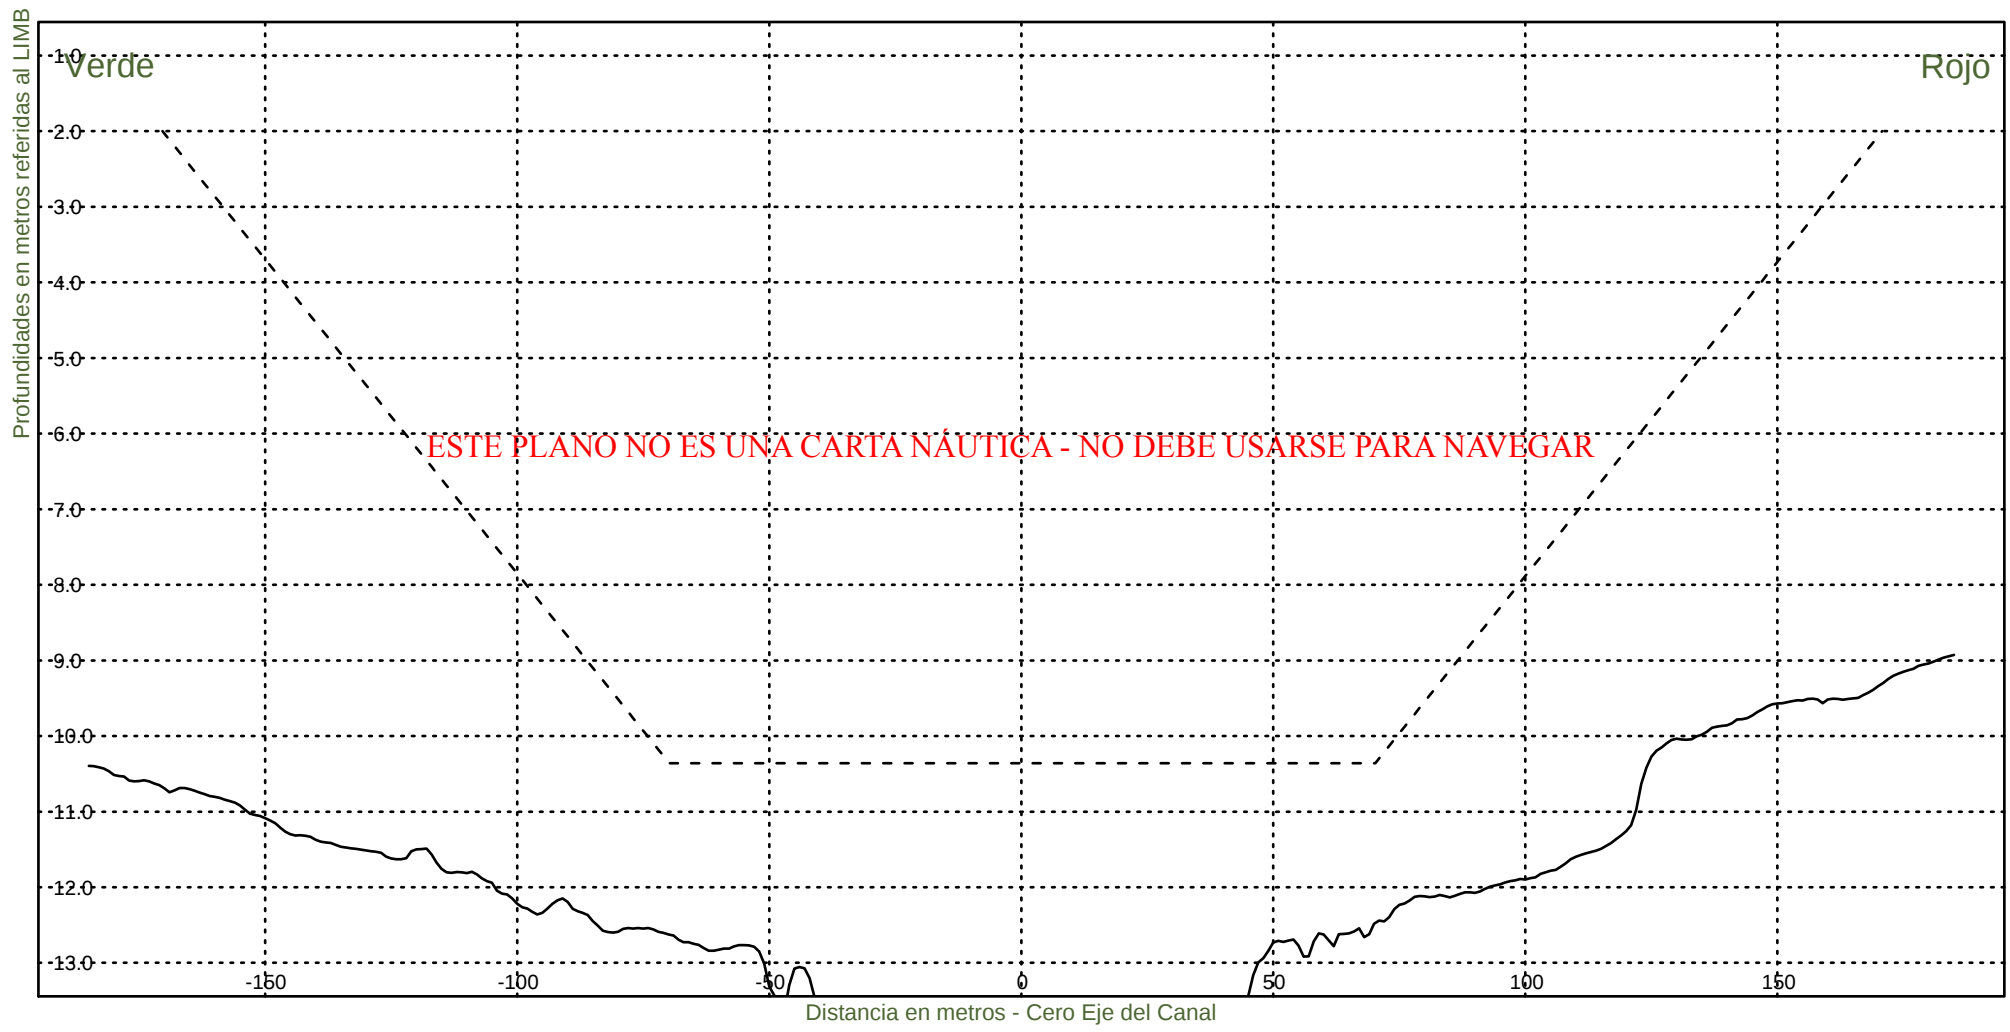


Consorcio Boskalis - Dredging International


Ing. Alberto G. Palomar
REPRESENTANTE TECNICO

Comision Administradora del Rio de la Plata
Canal Martin Garcia

----- :Teorico 34 pies
——— :Batimetria Noviembre 2024

Area Canal, KM 39.6-86.2
Hz 1: 1500
V 1: 100
KM 39800

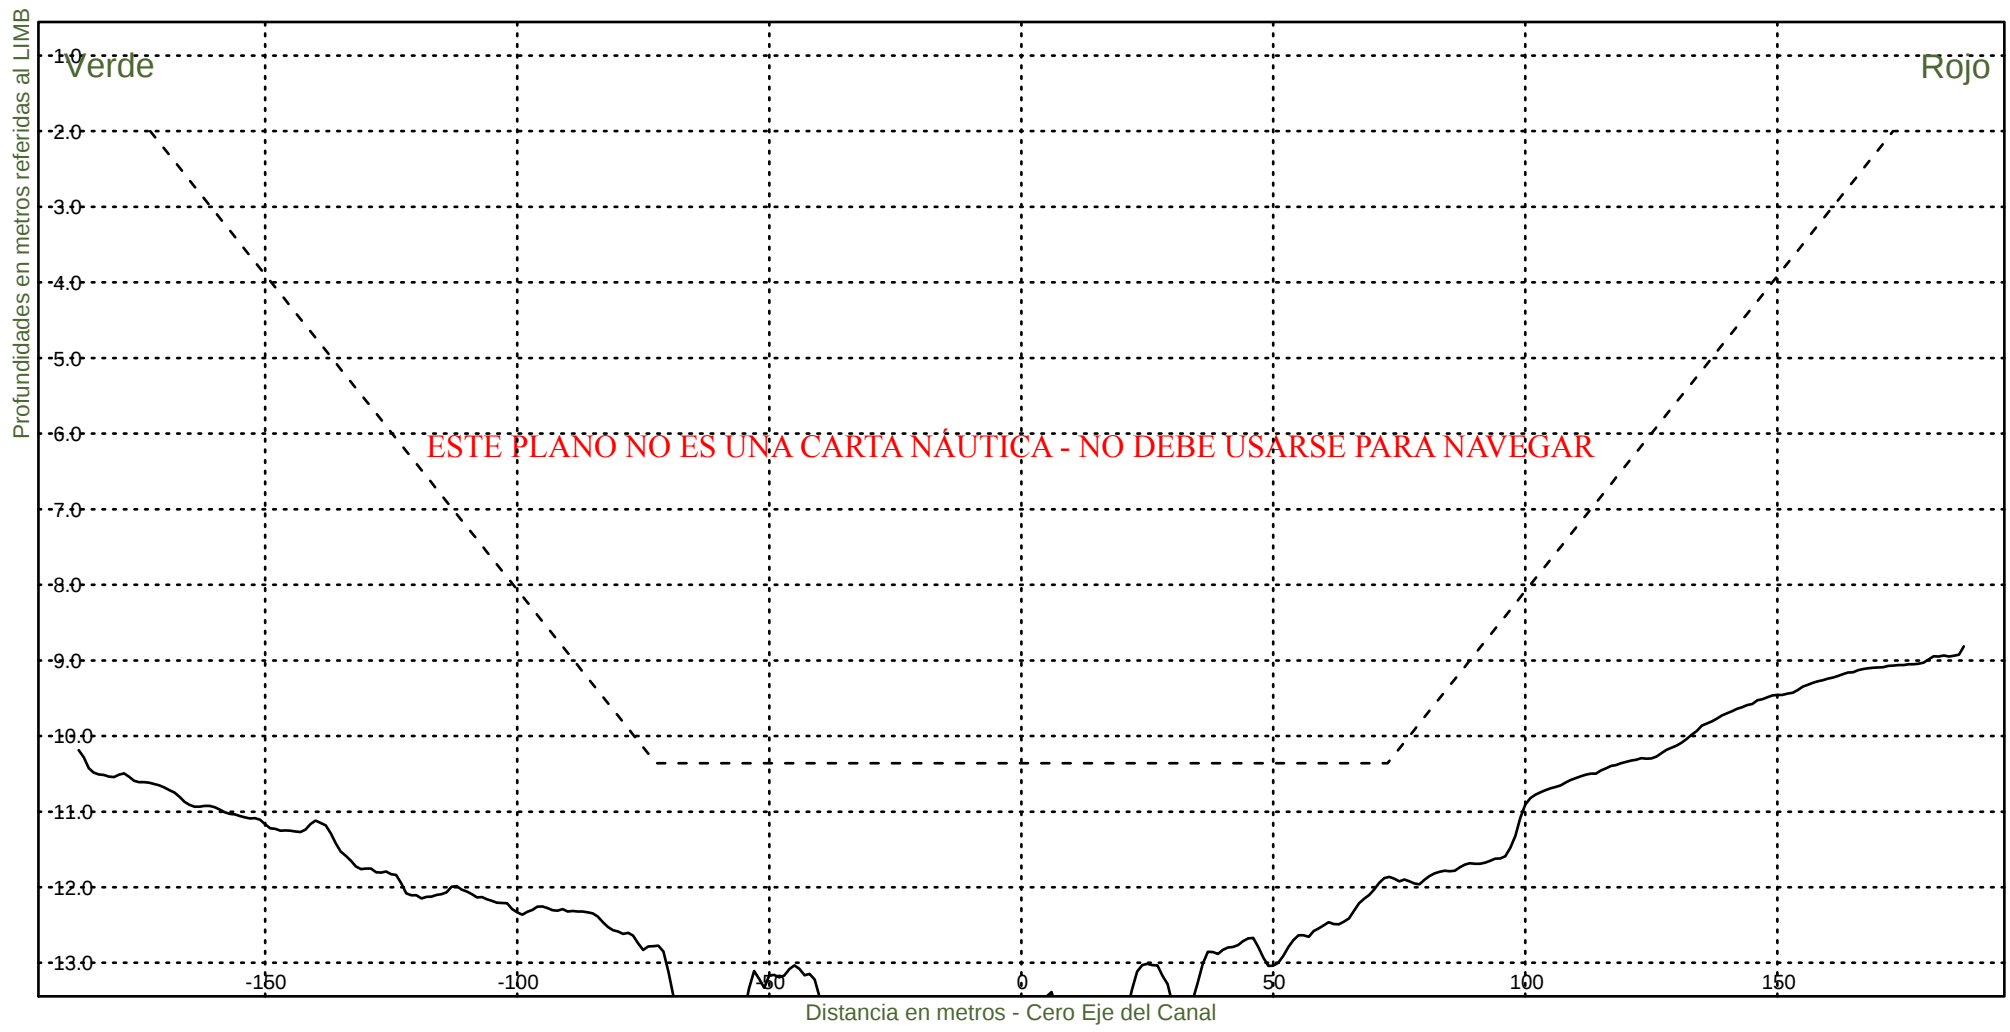

Consorcio Boskalis - Dredging International


Ing. Alberto G. Palomar
REPRESENTANTE TECNICO

Comision Administradora del Rio de la Plata
Canal Martin Garcia

----- :Teorico 34 pies
———— :Batimetria Noviembre 2024

Area Canal, KM 39.6-86.2
Hz 1: 1500
V 1: 100

KM 40000

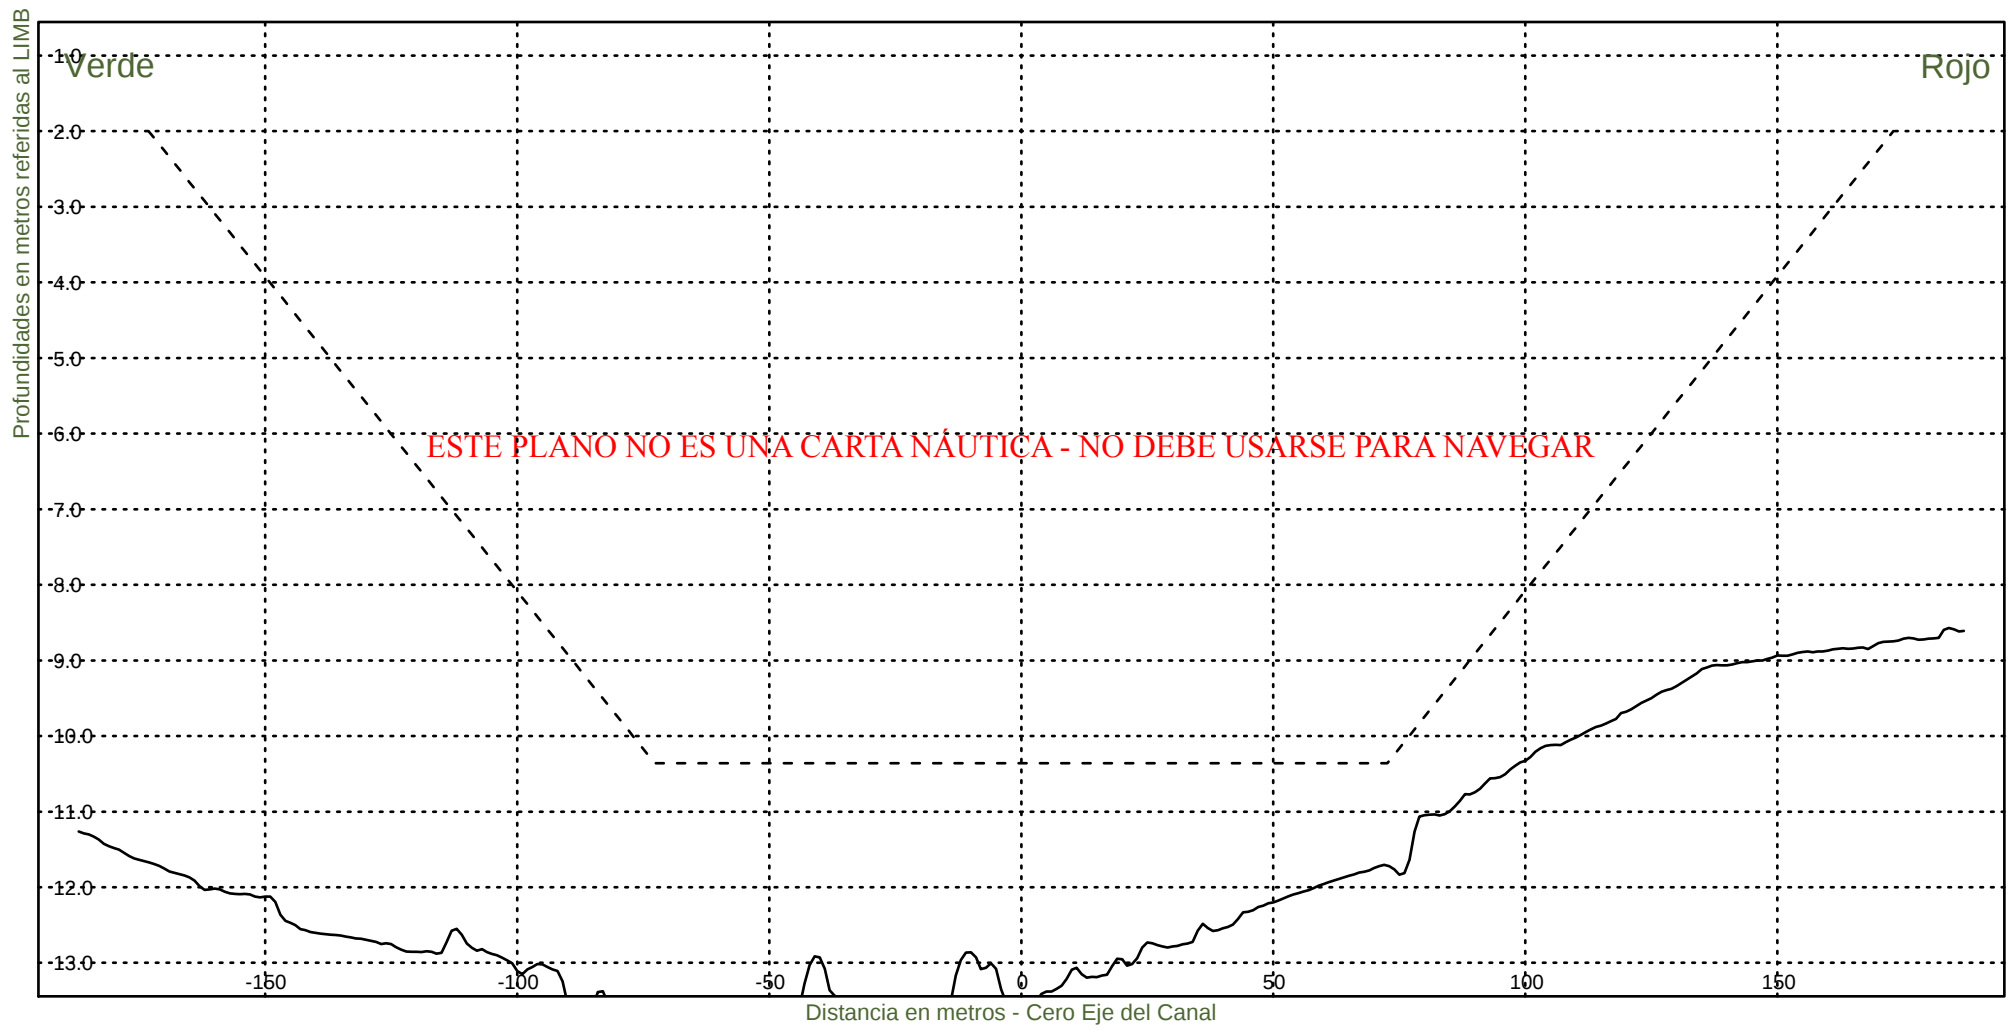

Consorcio Boskalis - Dredging International


Ing. Alberto G. Palomar
REPRESENTANTE TECNICO

Comision Administradora del Rio de la Plata
Canal Martin Garcia

----- :Teorico 34 pies
————— :Batimetria Noviembre 2024

Area Canal, KM 39.6-86.2
Hz 1: 1500
V 1: 100

KM 40200

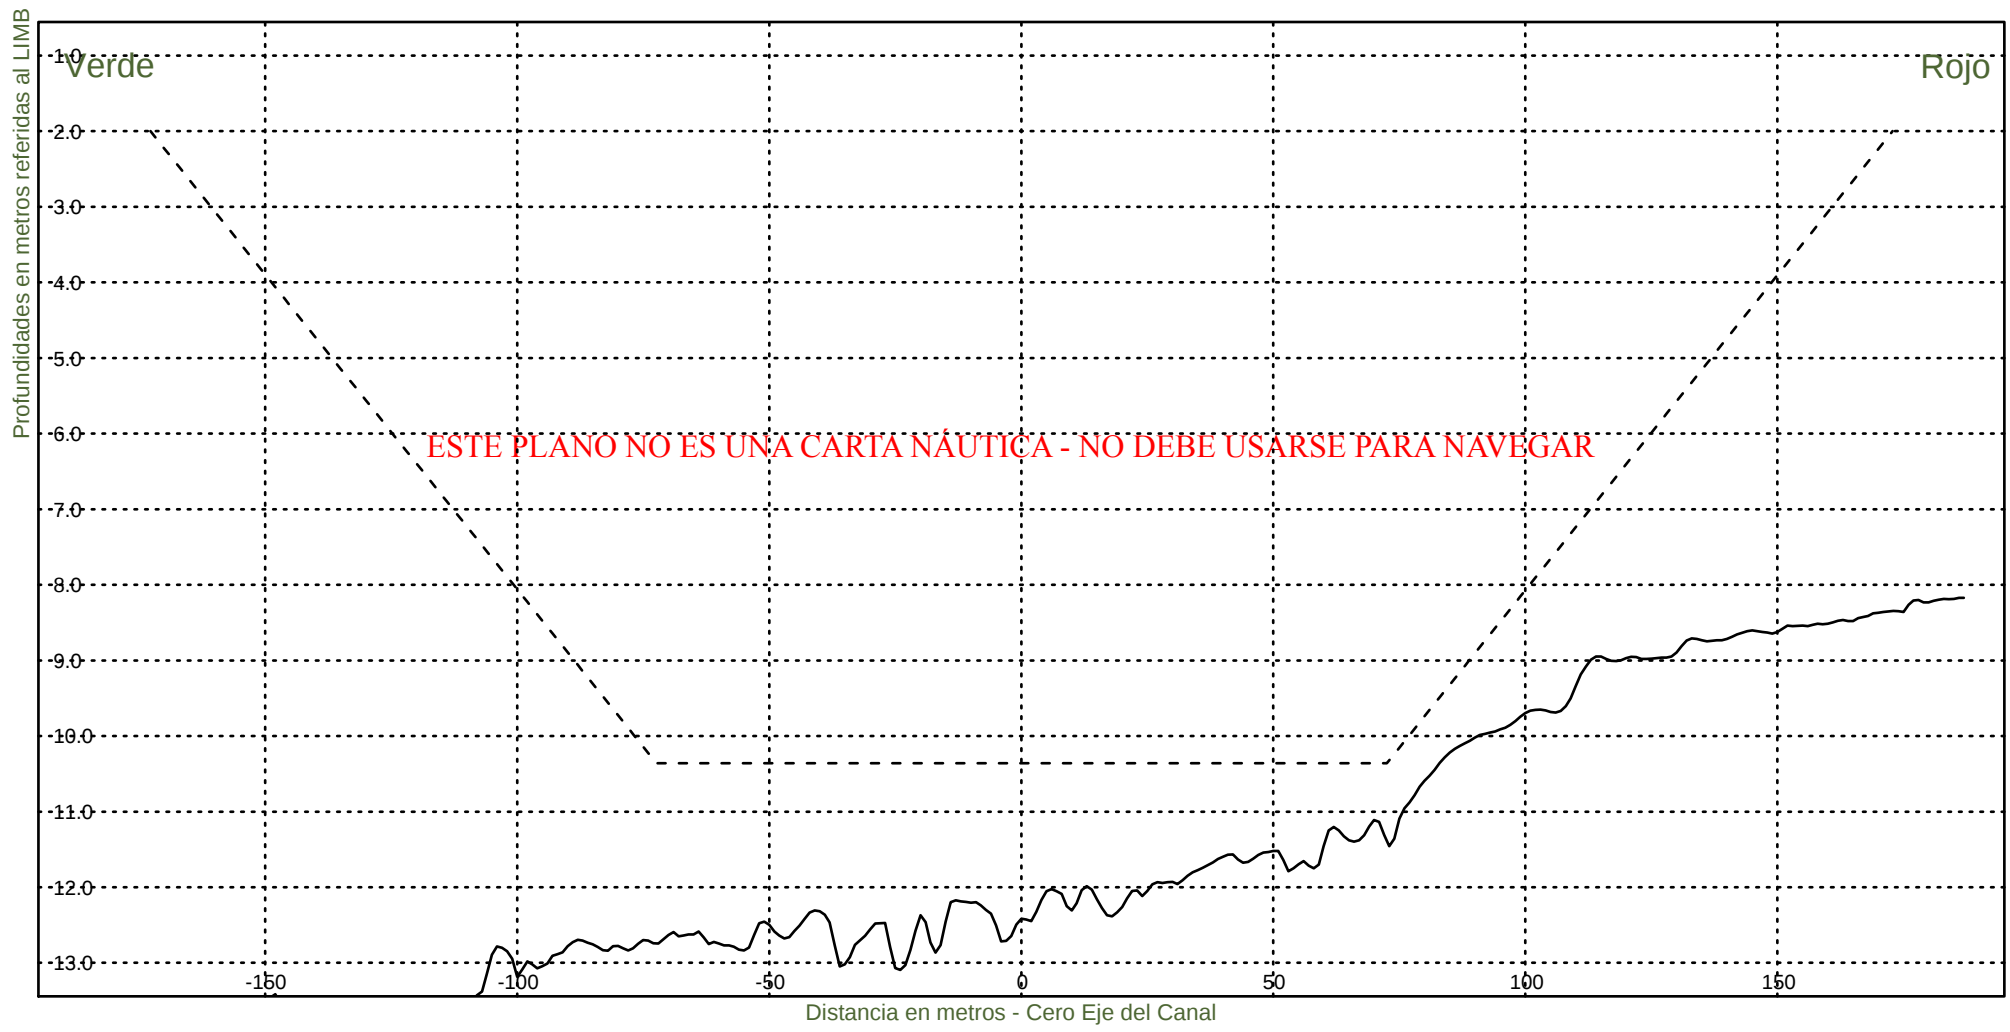

Consorcio Boskalis - Dredging International



Ing. Alberto G. Palomar
REPRESENTANTE TECNICO

Comision Administradora del Rio de la Plata
Canal Martin Garcia

----- :Teorico 34 pies
————— :Batimetria Noviembre 2024

Area Canal, KM 39.6-86.2
Hz 1: 1500
V 1: 100

KM 40400

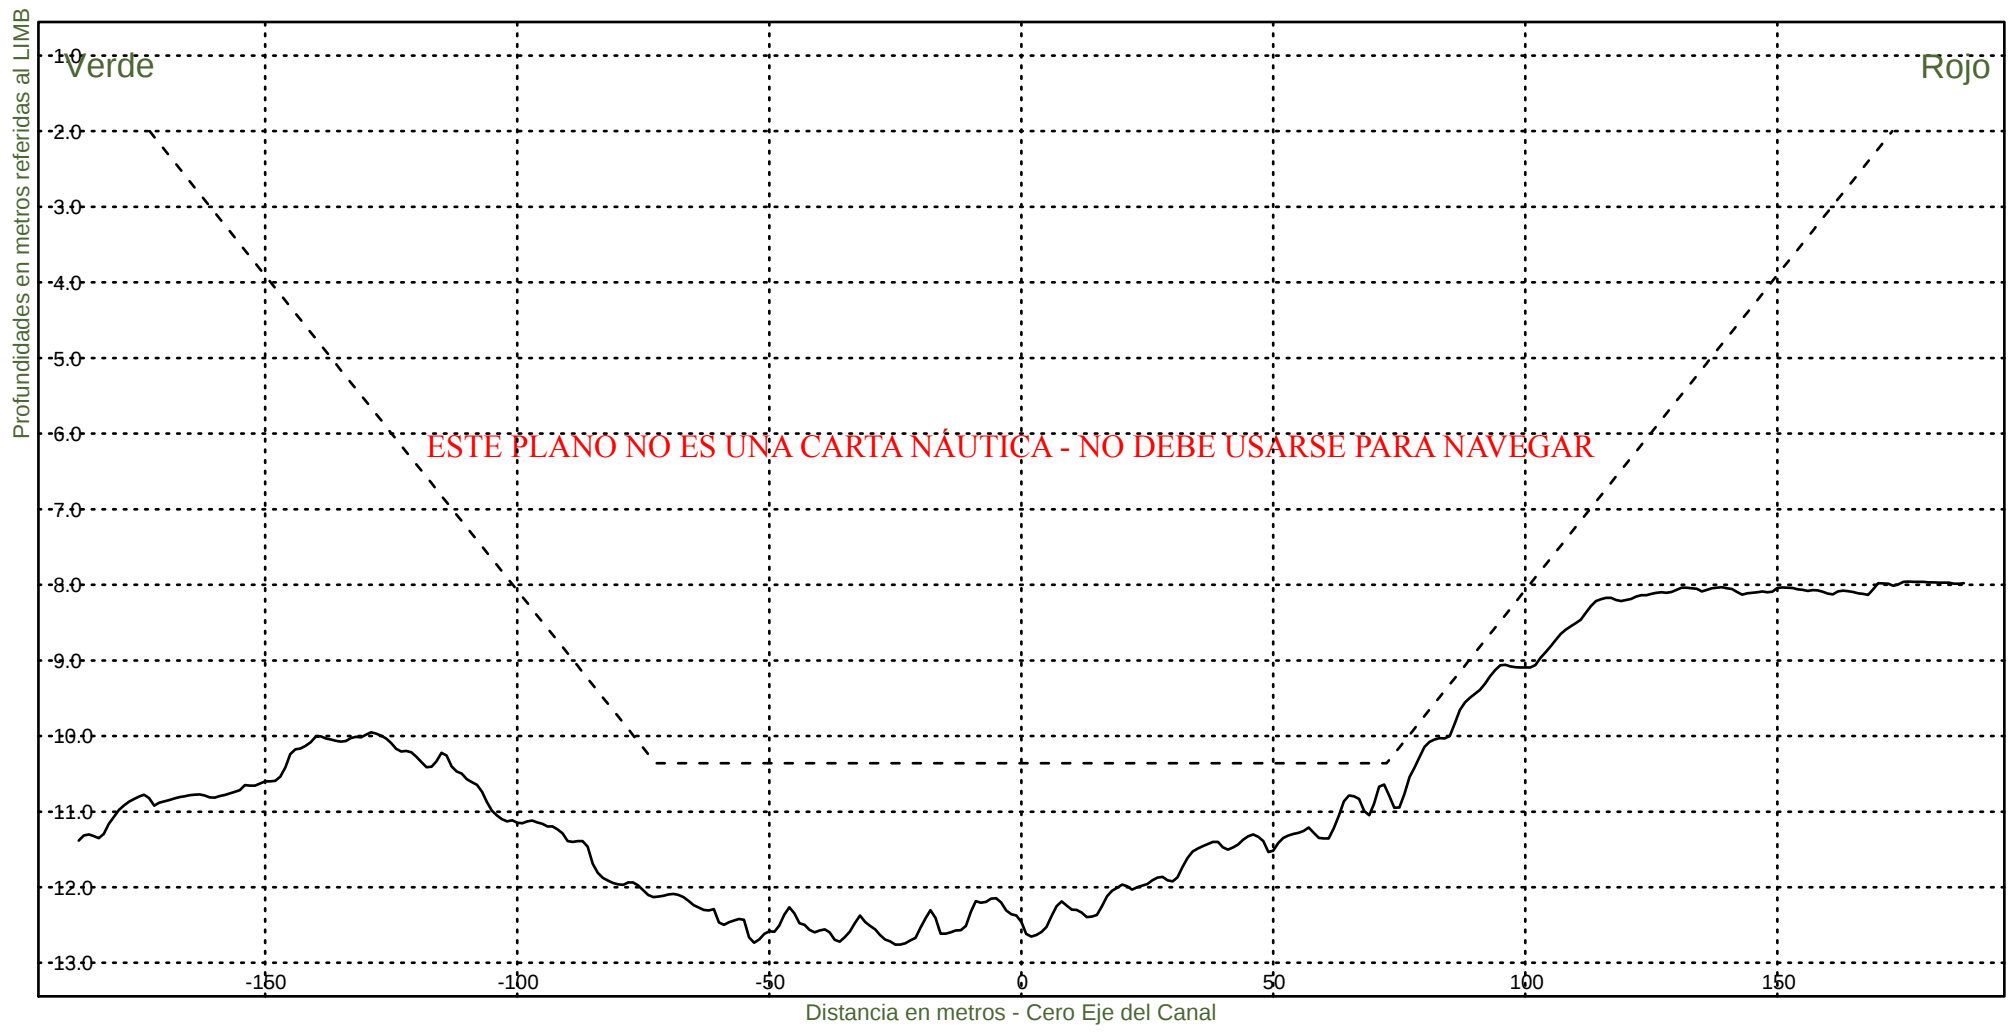

Consorcio Boskalis - Dredging International



Ing. Alberto G. Palomar
REPRESENTANTE TECNICO

Comision Administradora del Rio de la Plata
Canal Martin Garcia

----- :Teorico 34 pies
————— :Batimetria Noviembre 2024

Area Canal, KM 39.6-86.2
Hz 1: 1500
V 1: 100

KM 40600

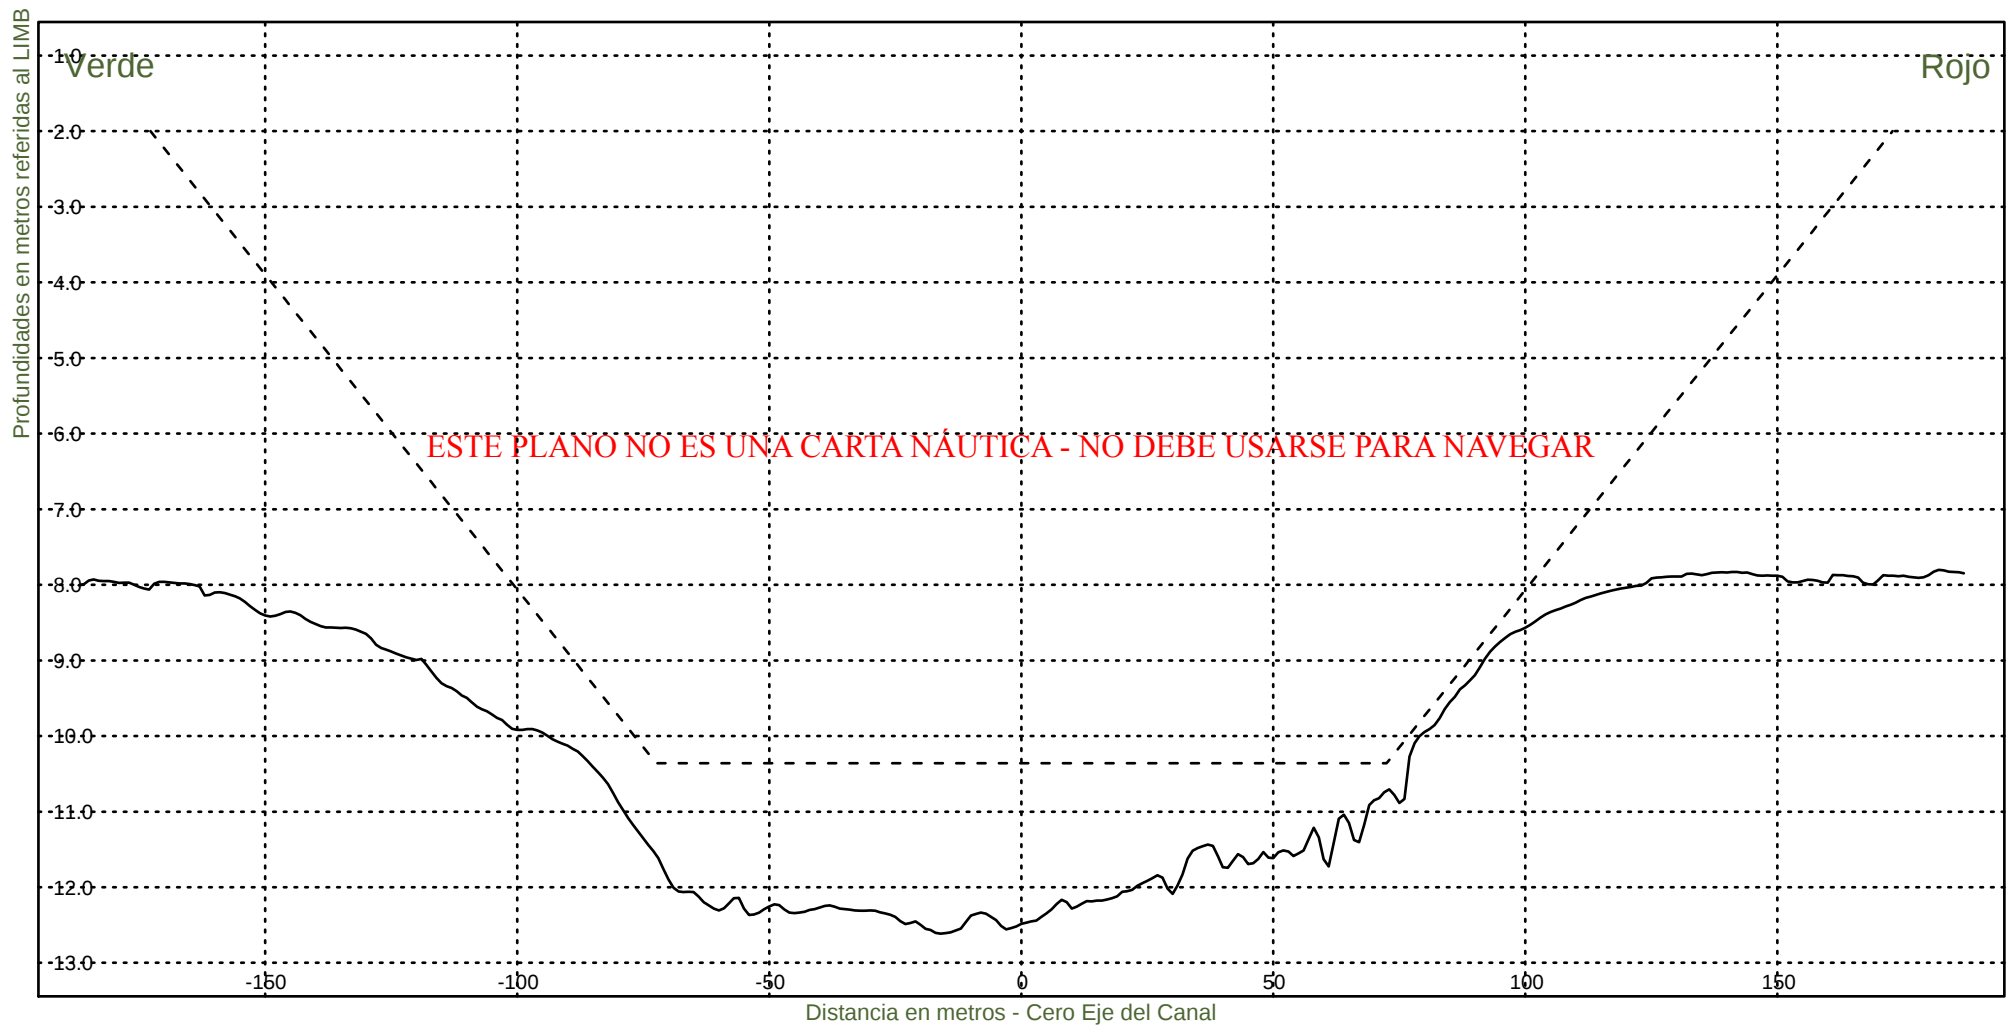

Consorcio Boskalis - Dredging International



Ing. Alberto G. Palomar
REPRESENTANTE TECNICO

Comision Administradora del Rio de la Plata
Canal Martin Garcia

----- :Teorico 34 pies
————— :Batimetria Noviembre 2024

Area Canal, KM 39.6-86.2
Hz 1: 1500
V 1: 100

KM 40800

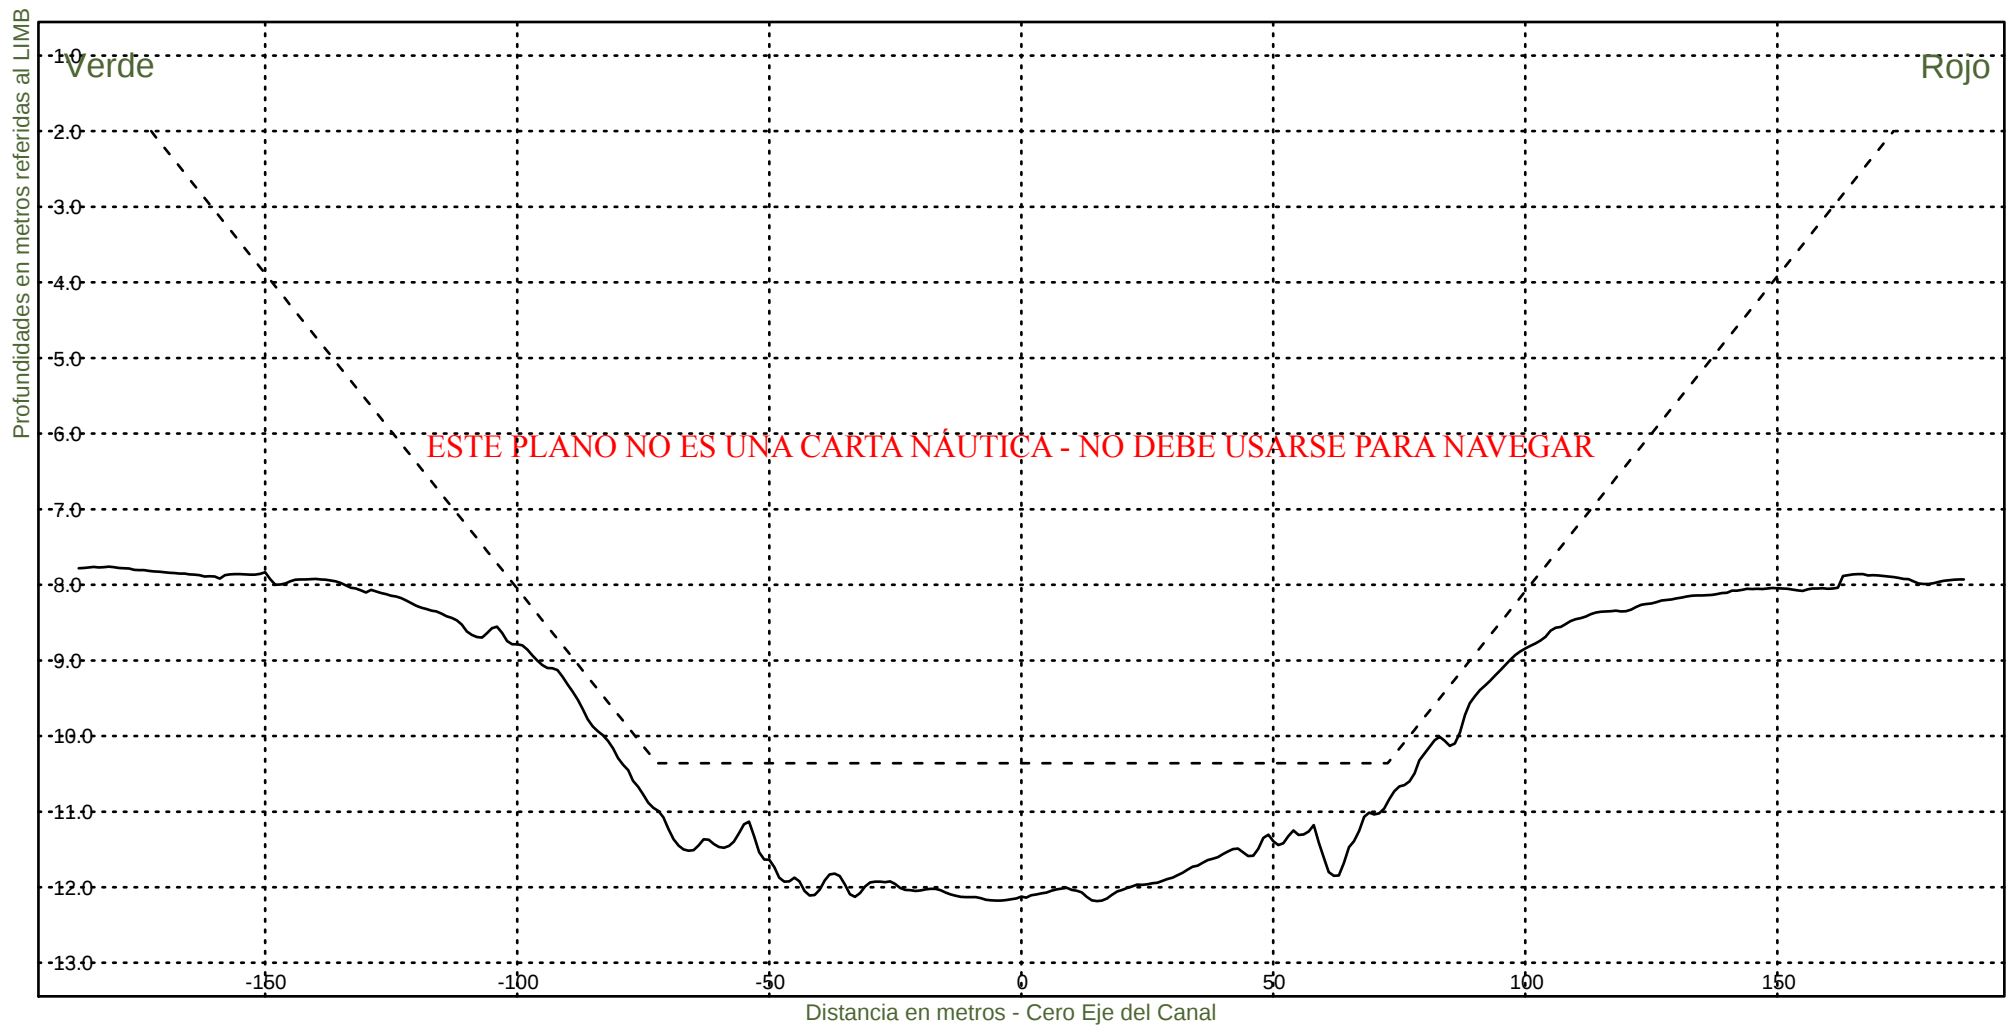

Consorcio Boskalis - Dredging International



Ing. Alberto G. Palomar
REPRESENTANTE TECNICO

Comision Administradora del Rio de la Plata
Canal Martin Garcia

----- :Teorico 34 pies
——— :Batimetria Noviembre 2024

Area Canal, KM 39.6-86.2
Hz 1: 1500
V 1: 100

KM 41000

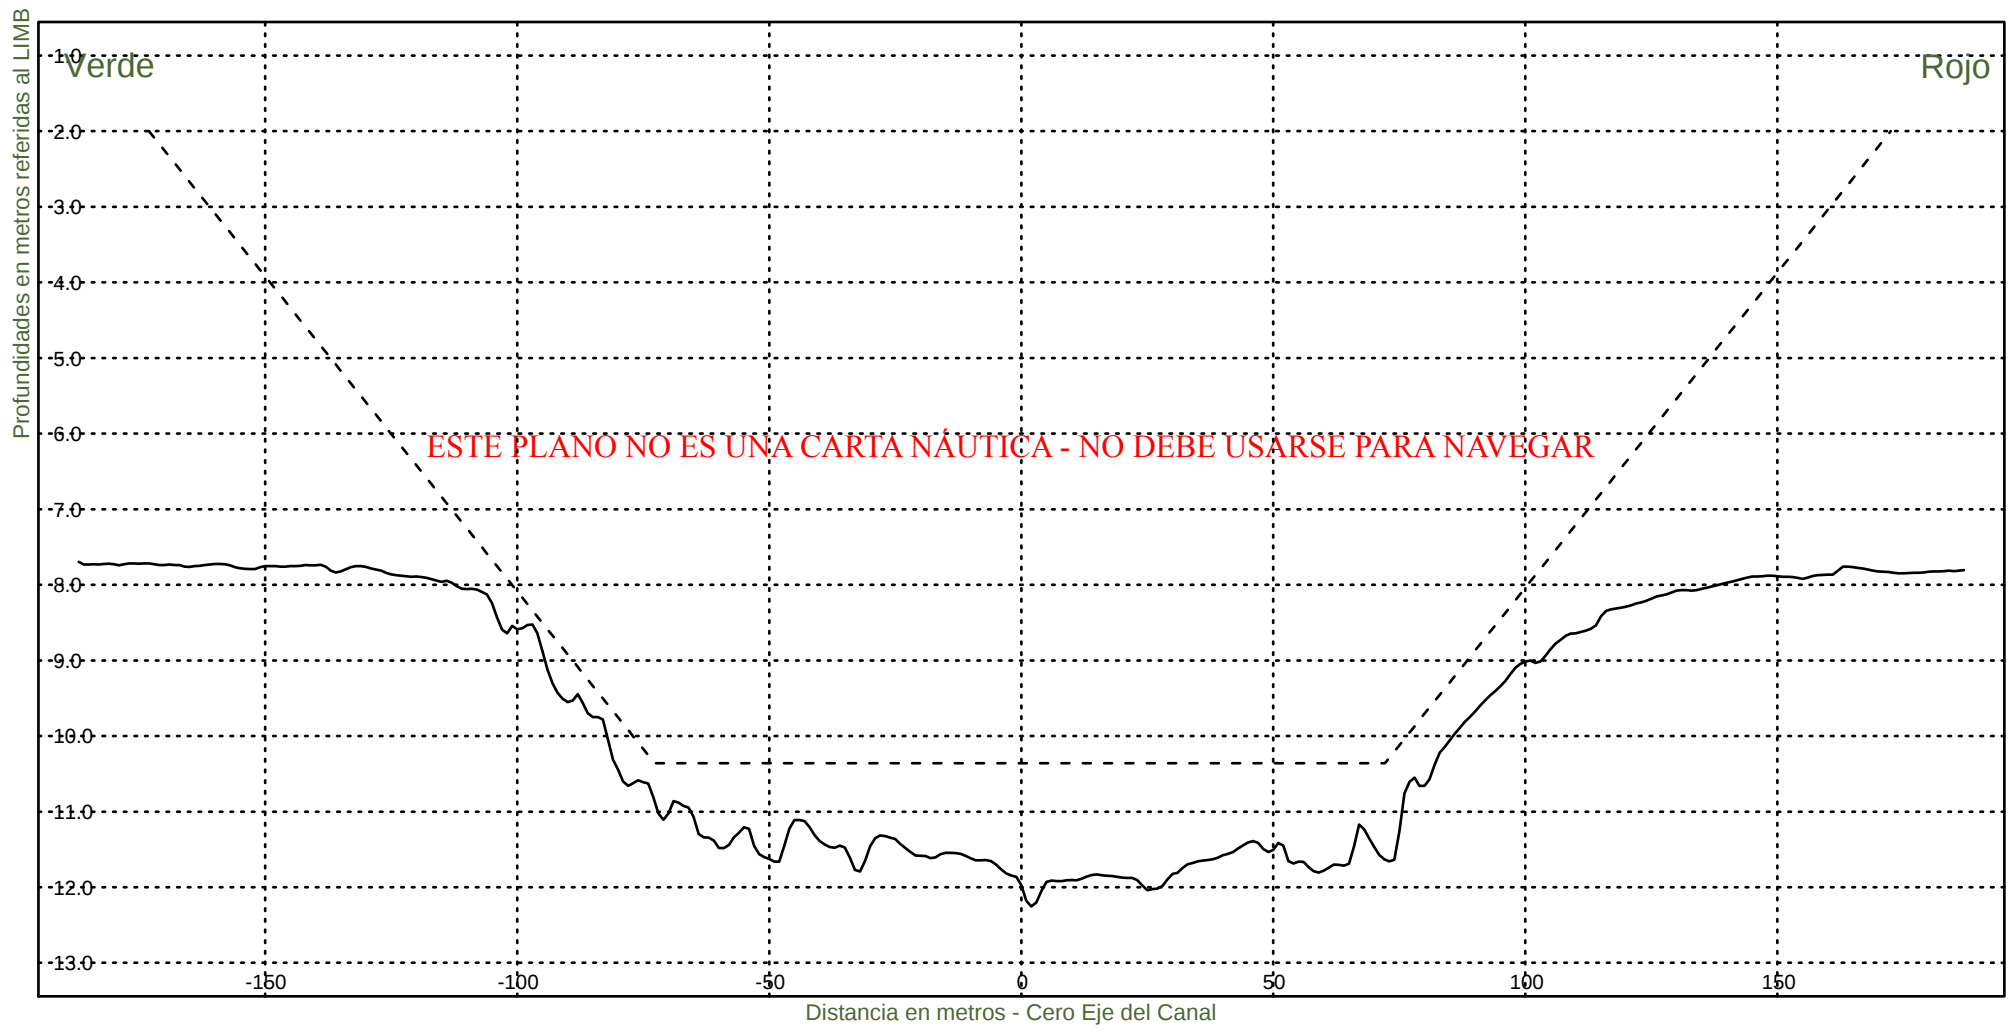


Consorcio Boskalis - Dredging International


Ing. Alberto G. Palomar
REPRESENTANTE TECNICO

Comision Administradora del Rio de la Plata
Canal Martin Garcia

----- :Teorico 34 pies
——— :Batimetria Noviembre 2024

Area Canal, KM 39.6-86.2
Hz 1: 1500
V 1: 100
KM 41200

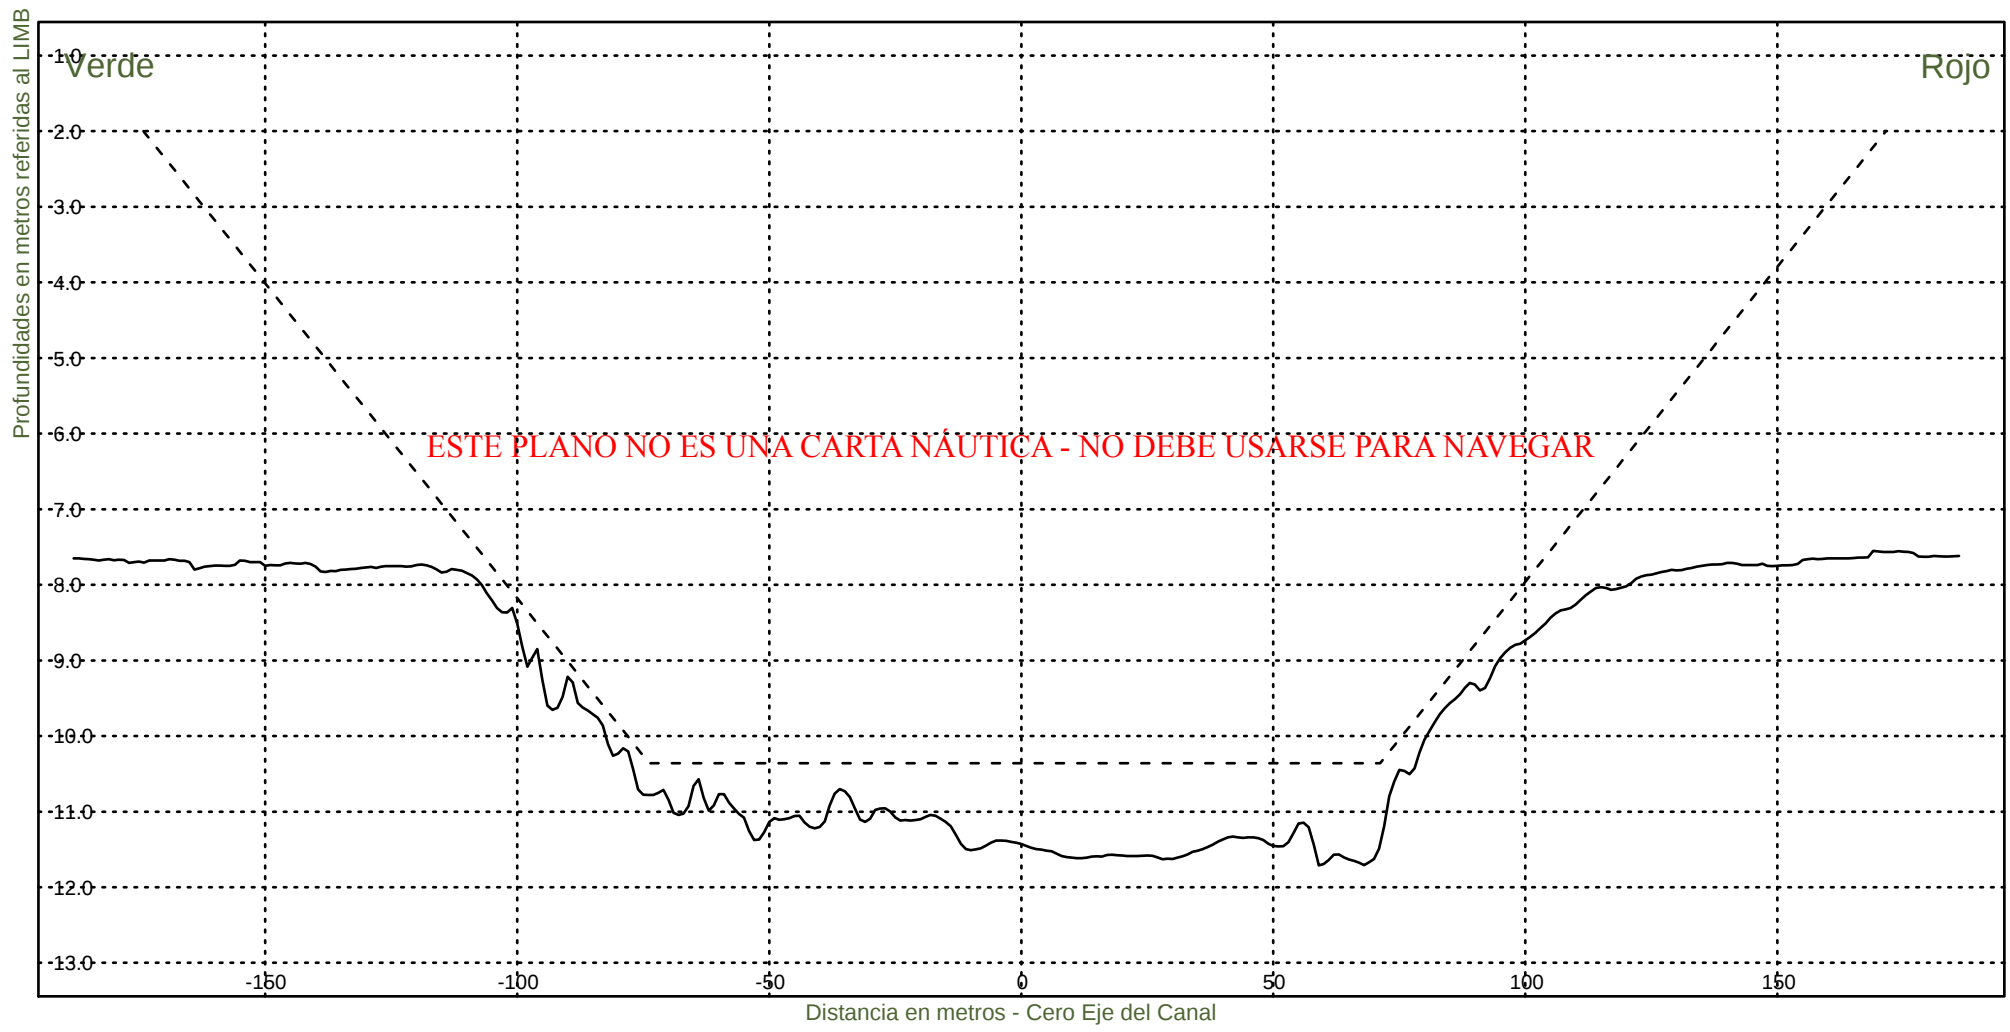

Consorcio Boskalis - Dredging International



Ing. Alberto G. Palomar
REPRESENTANTE TECNICO

Comision Administradora del Rio de la Plata
Canal Martin Garcia

----- :Teorico 34 pies
——— :Batimetria Noviembre 2024

Area Canal, KM 39.6-86.2
Hz 1: 1500
V 1: 100

KM 41400

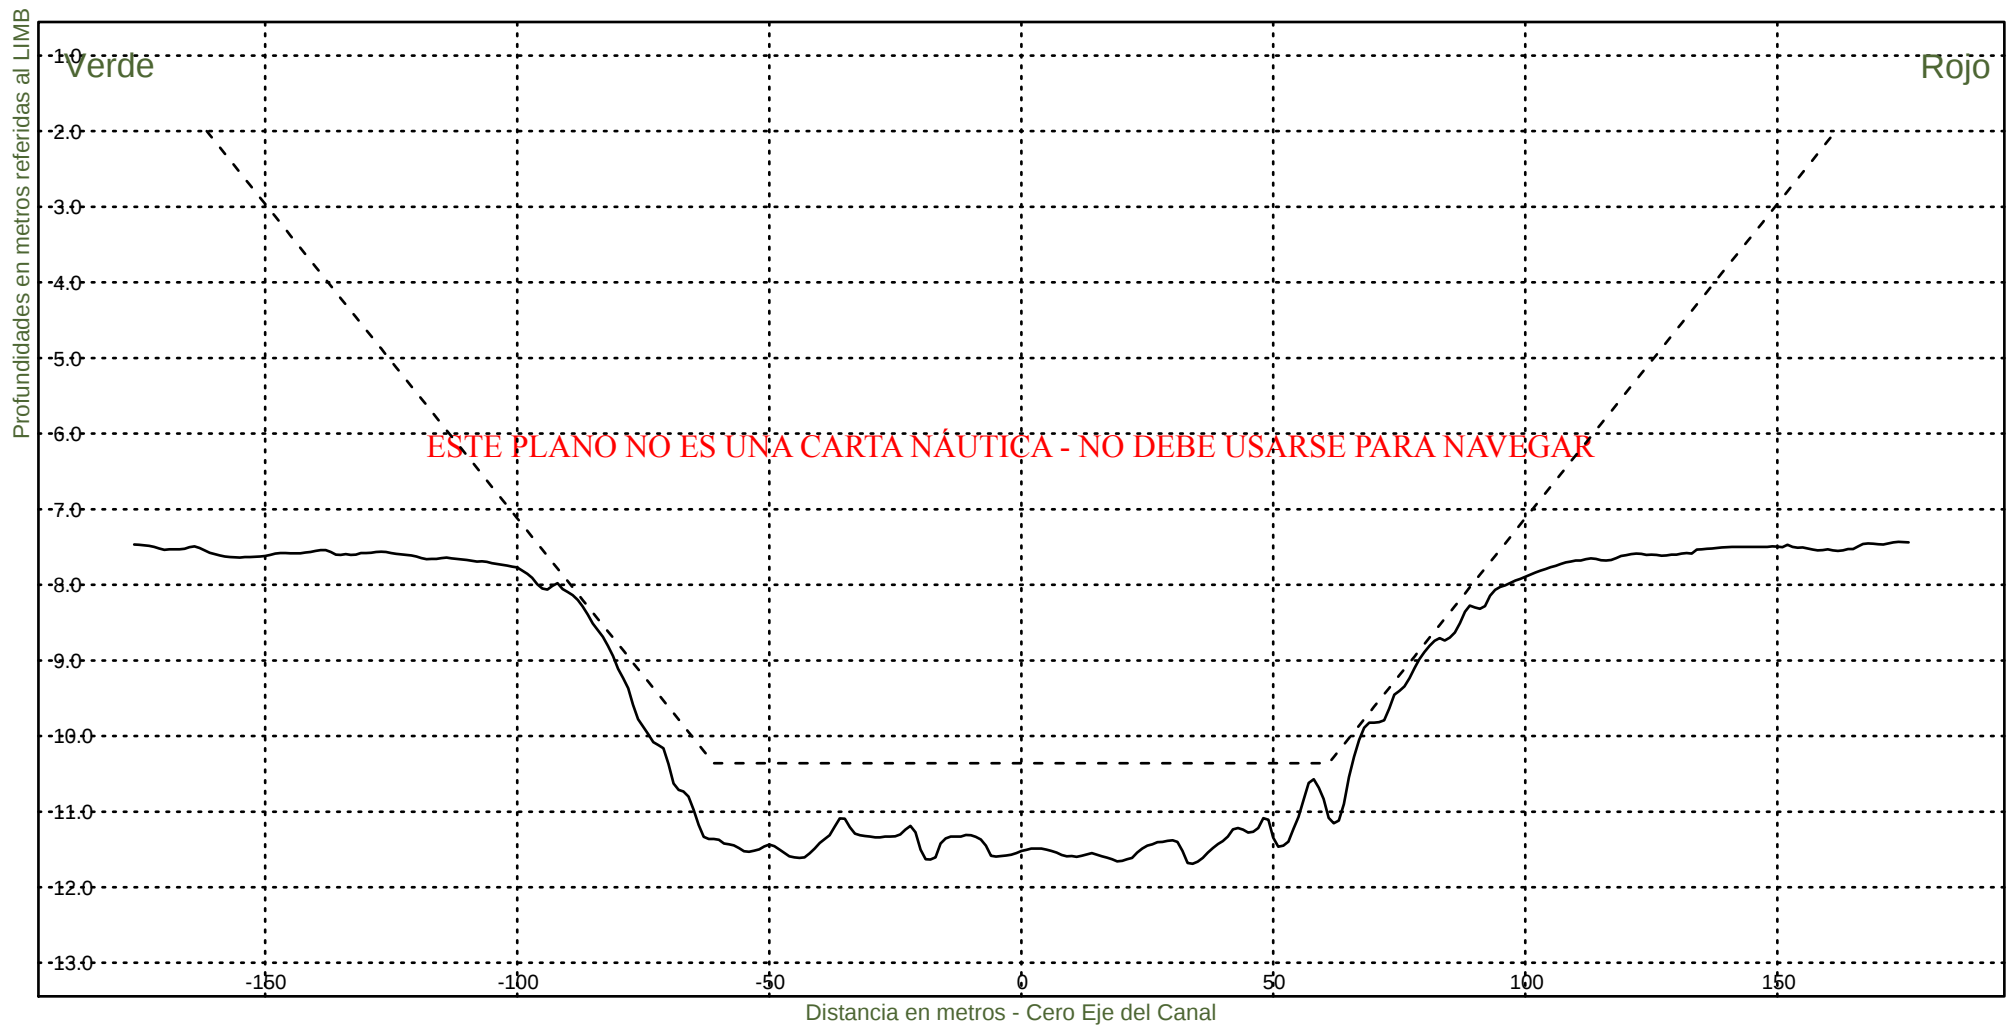

Consorcio Boskalis - Dredging International



Ing. Alberto G. Palomar
REPRESENTANTE TECNICO

Comision Administradora del Rio de la Plata
Canal Martin Garcia

----- :Teorico 34 pies
——— :Batimetria Noviembre 2024

Area Canal, KM 39.6-86.2
Hz 1: 1500
V 1: 100

KM 41600

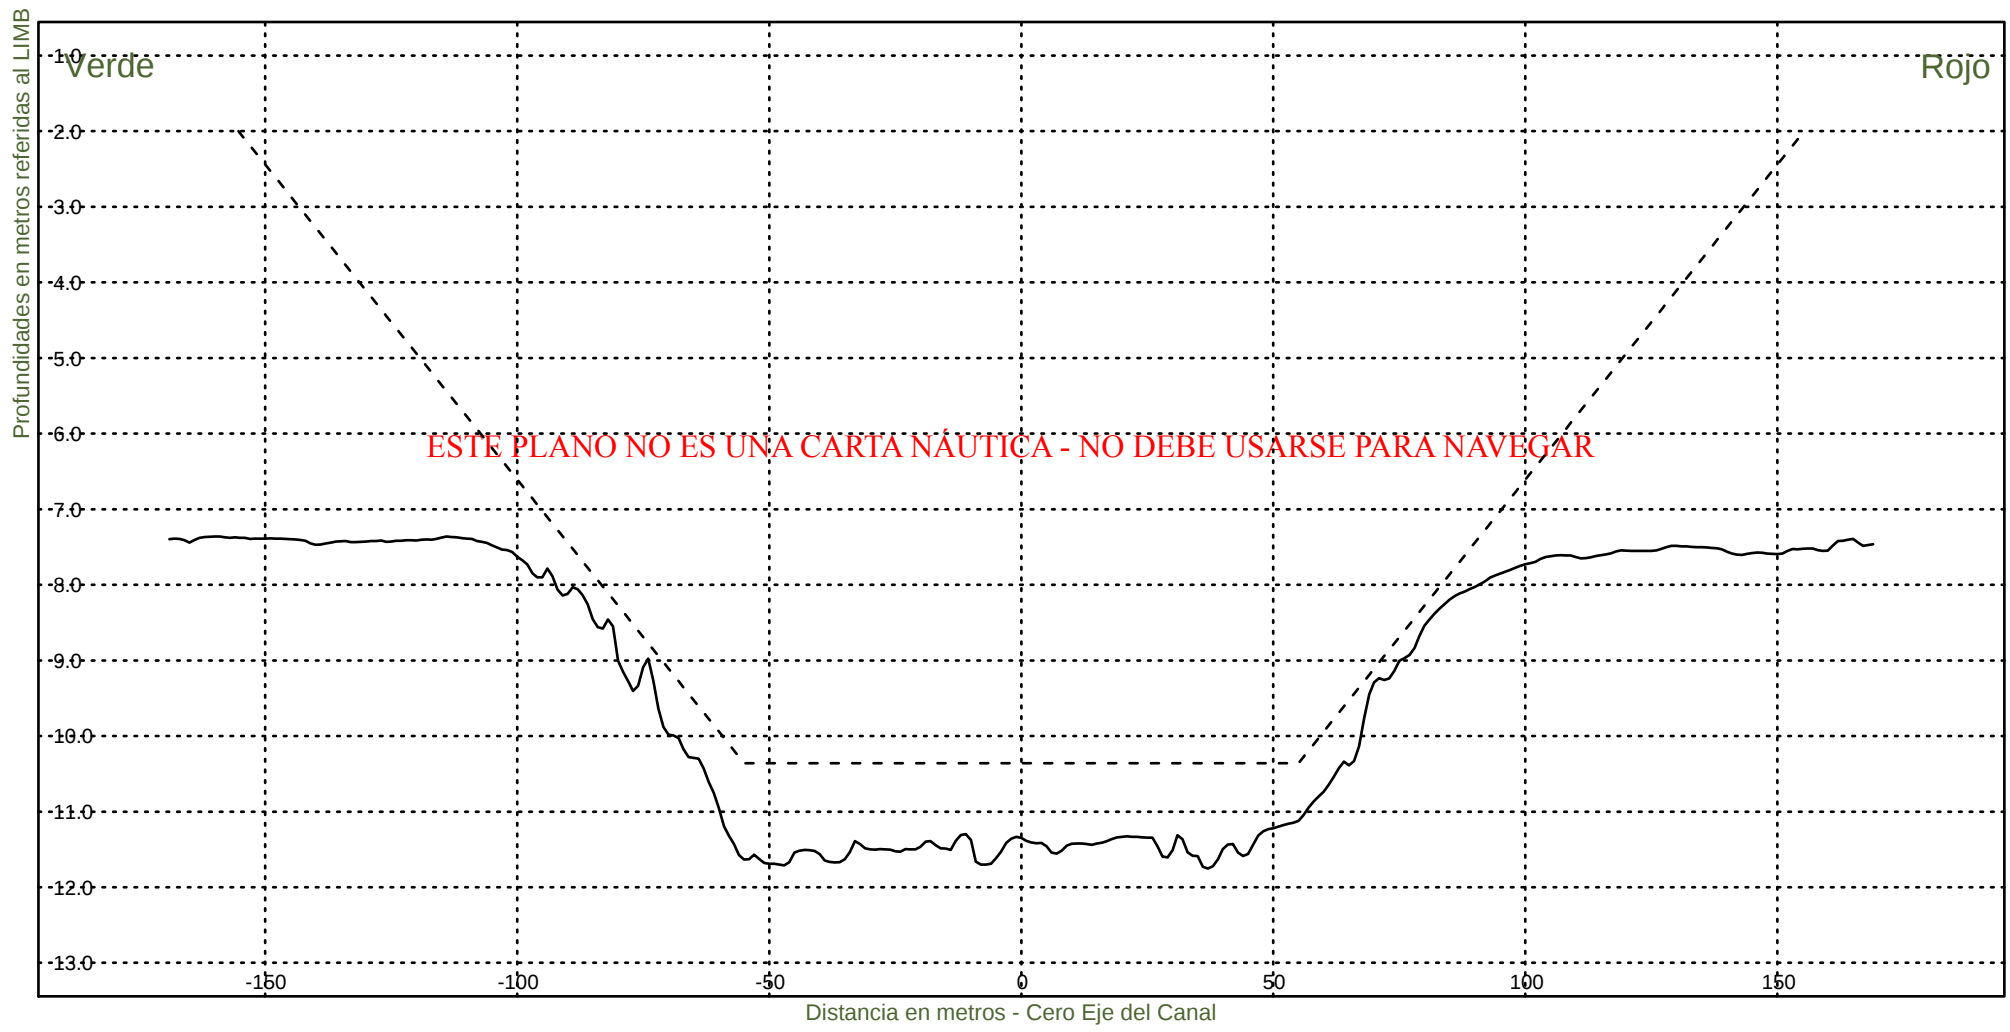


Consorcio Boskalis - Dredging International


Ing. Alberto G. Palomar
REPRESENTANTE TECNICO

Comision Administradora del Rio de la Plata
Canal Martin Garcia

----- :Teorico 34 pies
——— :Batimetria Noviembre 2024

Area Canal, KM 39.6-86.2
Hz 1: 1500
V 1: 100
KM 41800

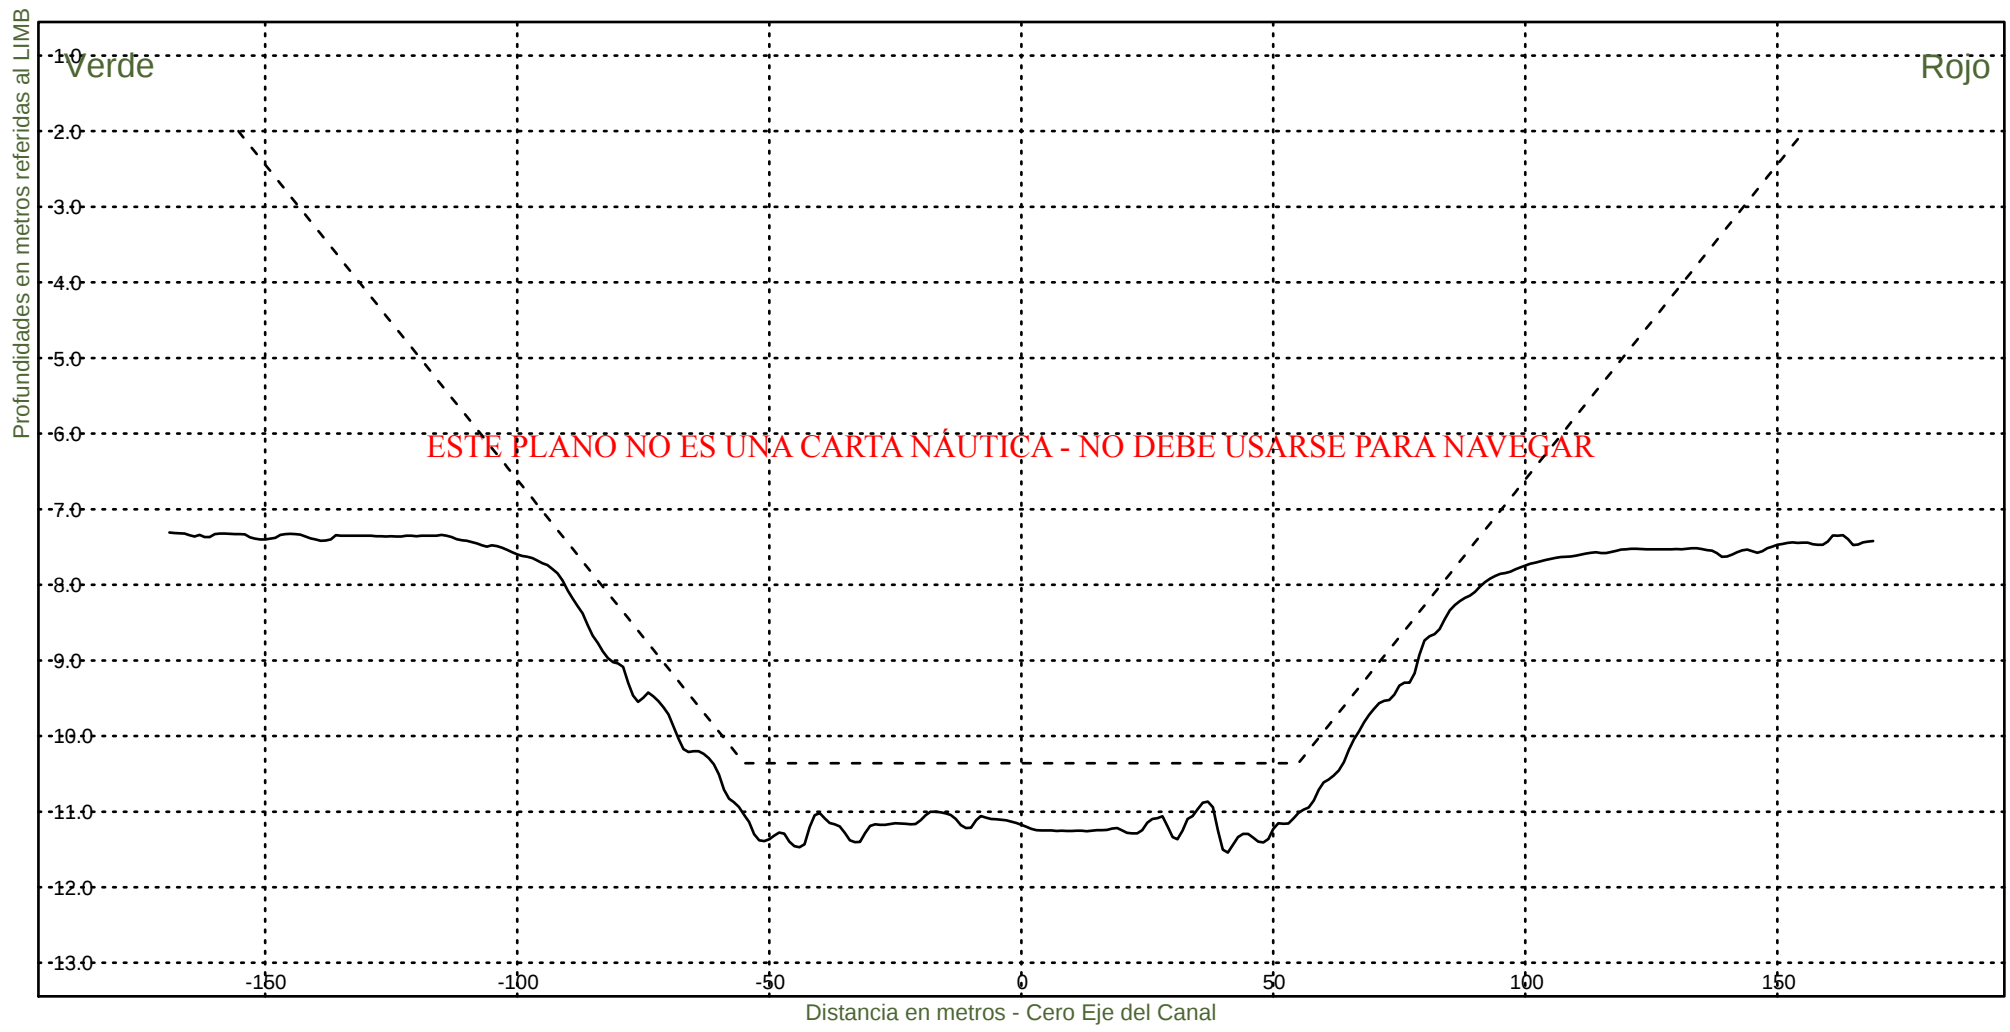

Consorcio Boskalis - Dredging International



Ing. Alberto G. Palomar
REPRESENTANTE TÉCNICO

Comision Administradora del Rio de la Plata
Canal Martin Garcia

----- :Teorico 34 pies
————— :Batimetria Noviembre 2024

Area Canal, KM 39.6-86.2
Hz 1: 1500
V 1: 100

KM 42000

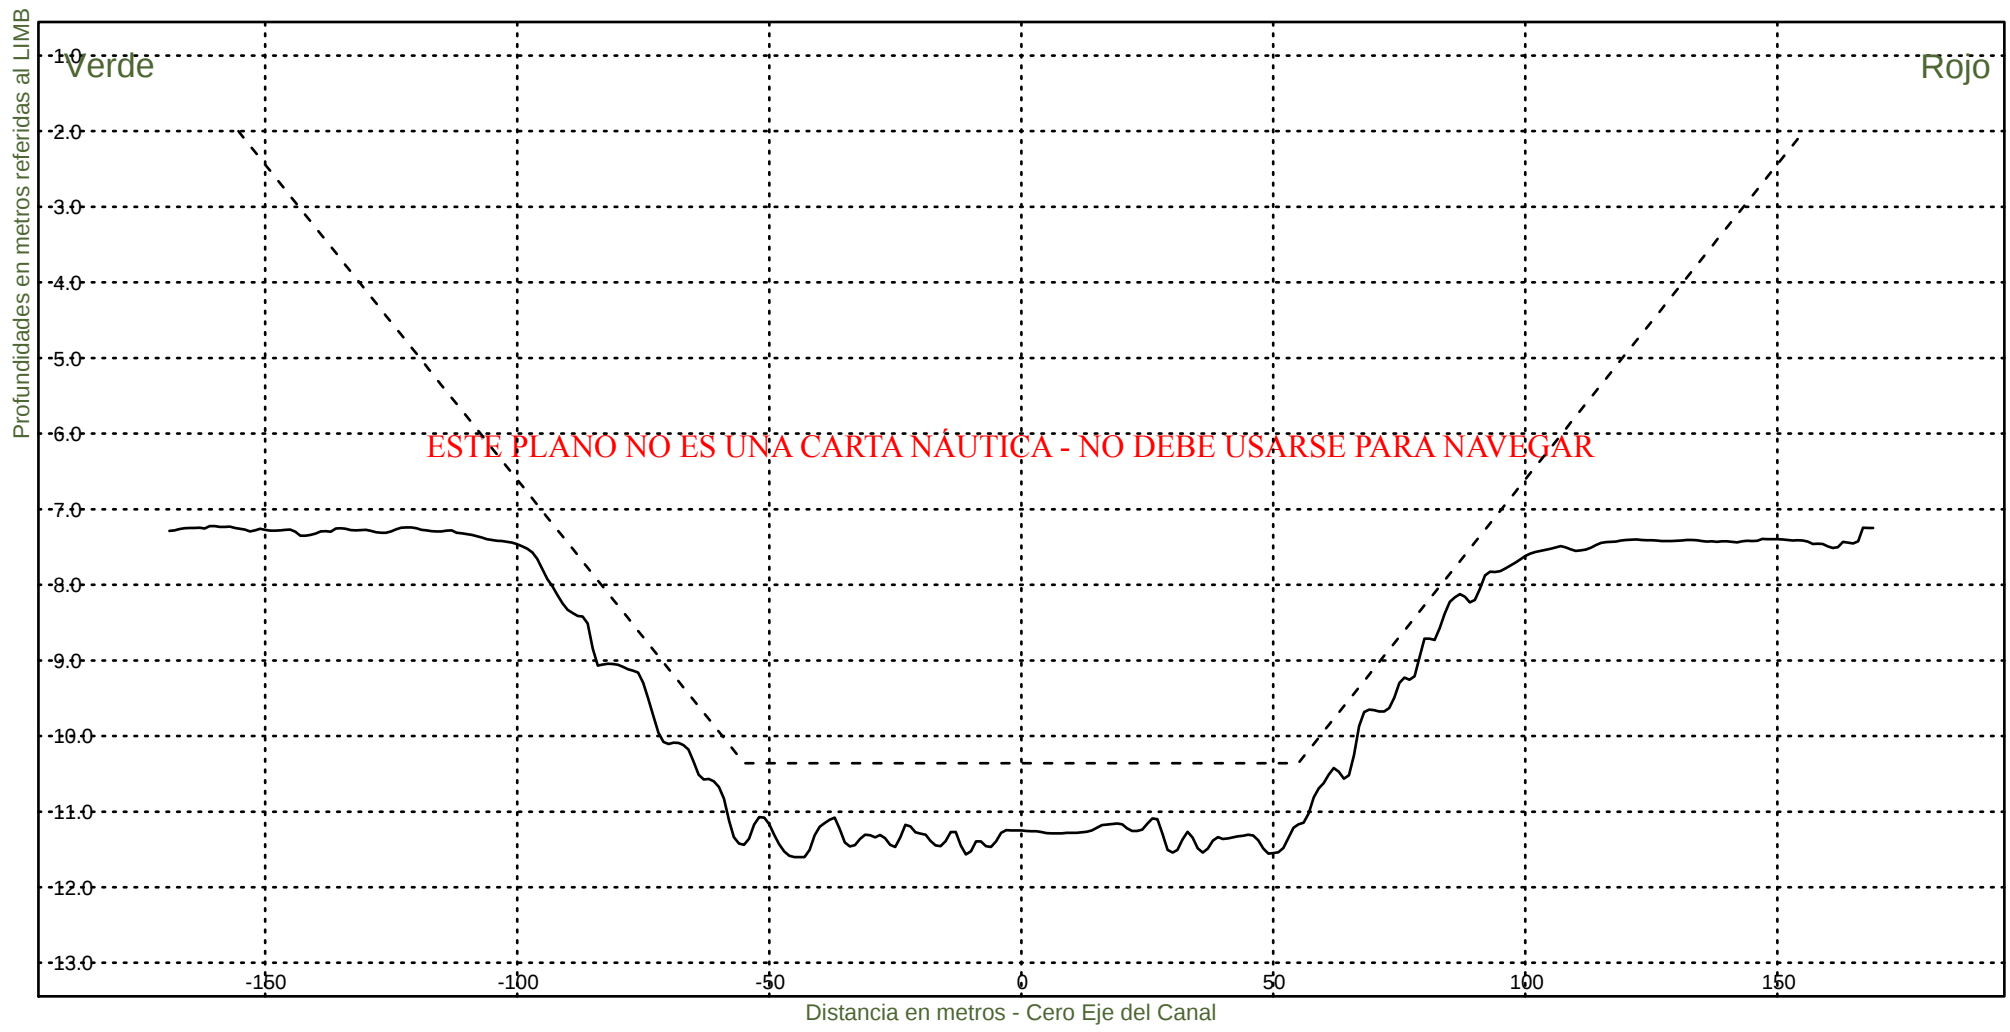

Consorcio Boskalis - Dredging International



Ing. Alberto G. Palomar
REPRESENTANTE TECNICO

Comision Administradora del Rio de la Plata
Canal Martin Garcia

----- :Teorico 34 pies
——— :Batimetria Noviembre 2024

Area Canal, KM 39.6-86.2
Hz 1: 1500
V 1: 100

KM 42200

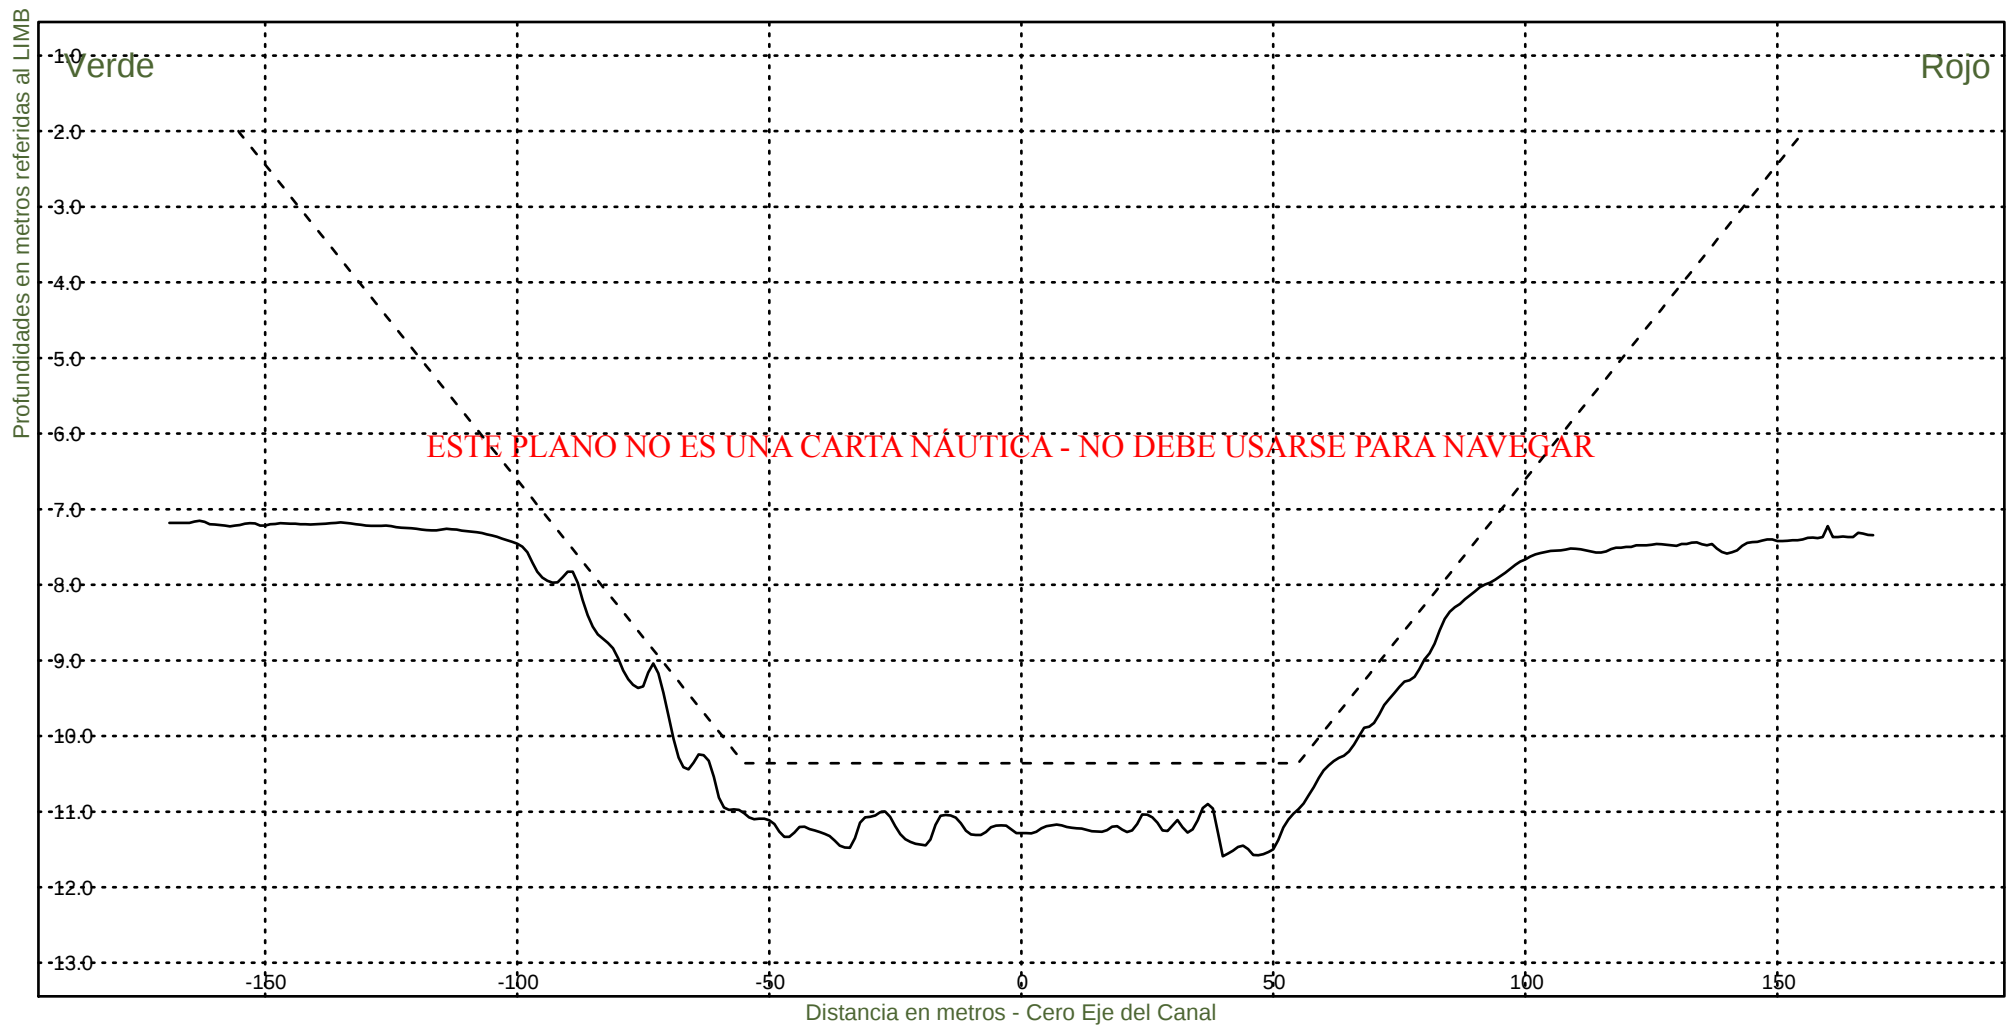

Consorcio Boskalis - Dredging International



Ing. Alberto G. Palomar
REPRESENTANTE TECNICO

Comision Administradora del Rio de la Plata
Canal Martin Garcia

----- :Teorico 34 pies
——— :Batimetria Noviembre 2024

Area Canal, KM 39.6-86.2
Hz 1: 1500
V 1: 100

KM 42400

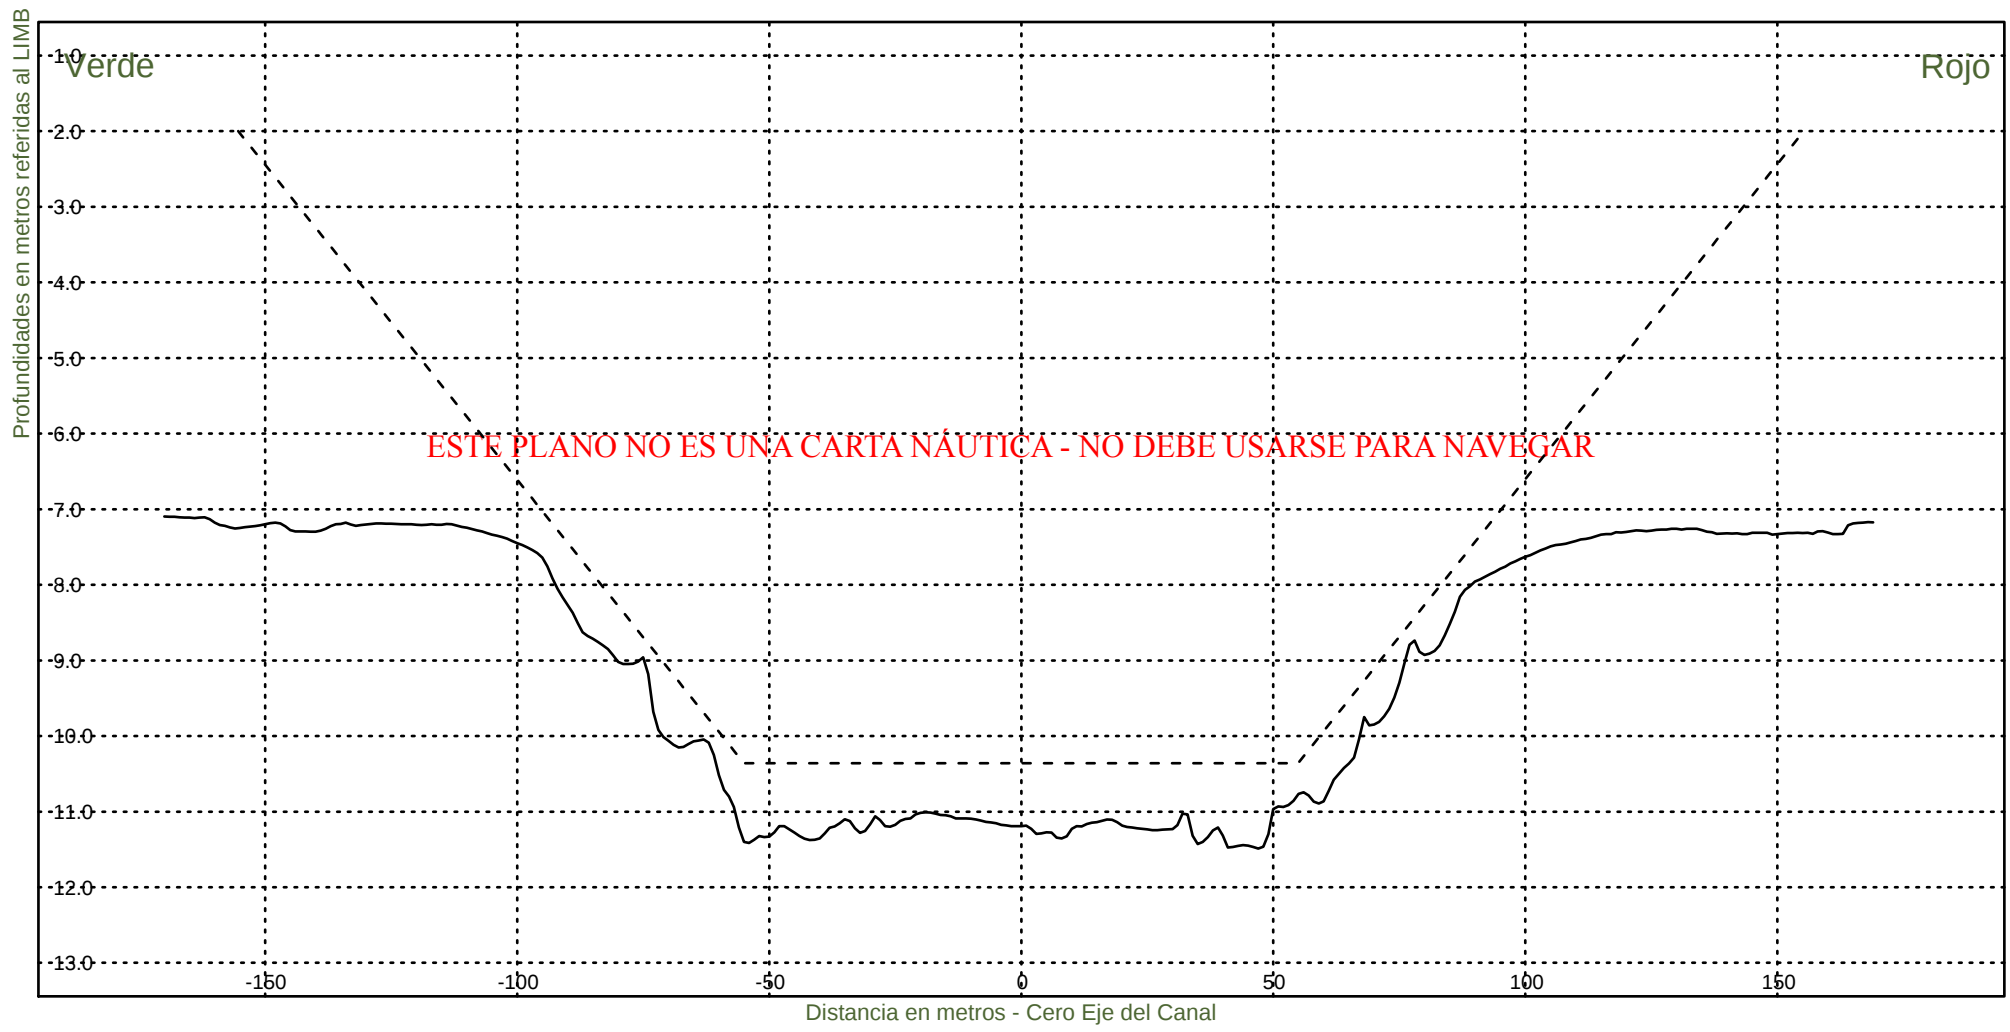


Consorcio Boskalis - Dredging International


Ing. Alberto G. Palomar
REPRESENTANTE TÉCNICO

Comision Administradora del Rio de la Plata
Canal Martin Garcia

----- :Teorico 34 pies
——— :Batimetria Noviembre 2024

Area Canal, KM 39.6-86.2
Hz 1: 1500
V 1: 100
KM 42600

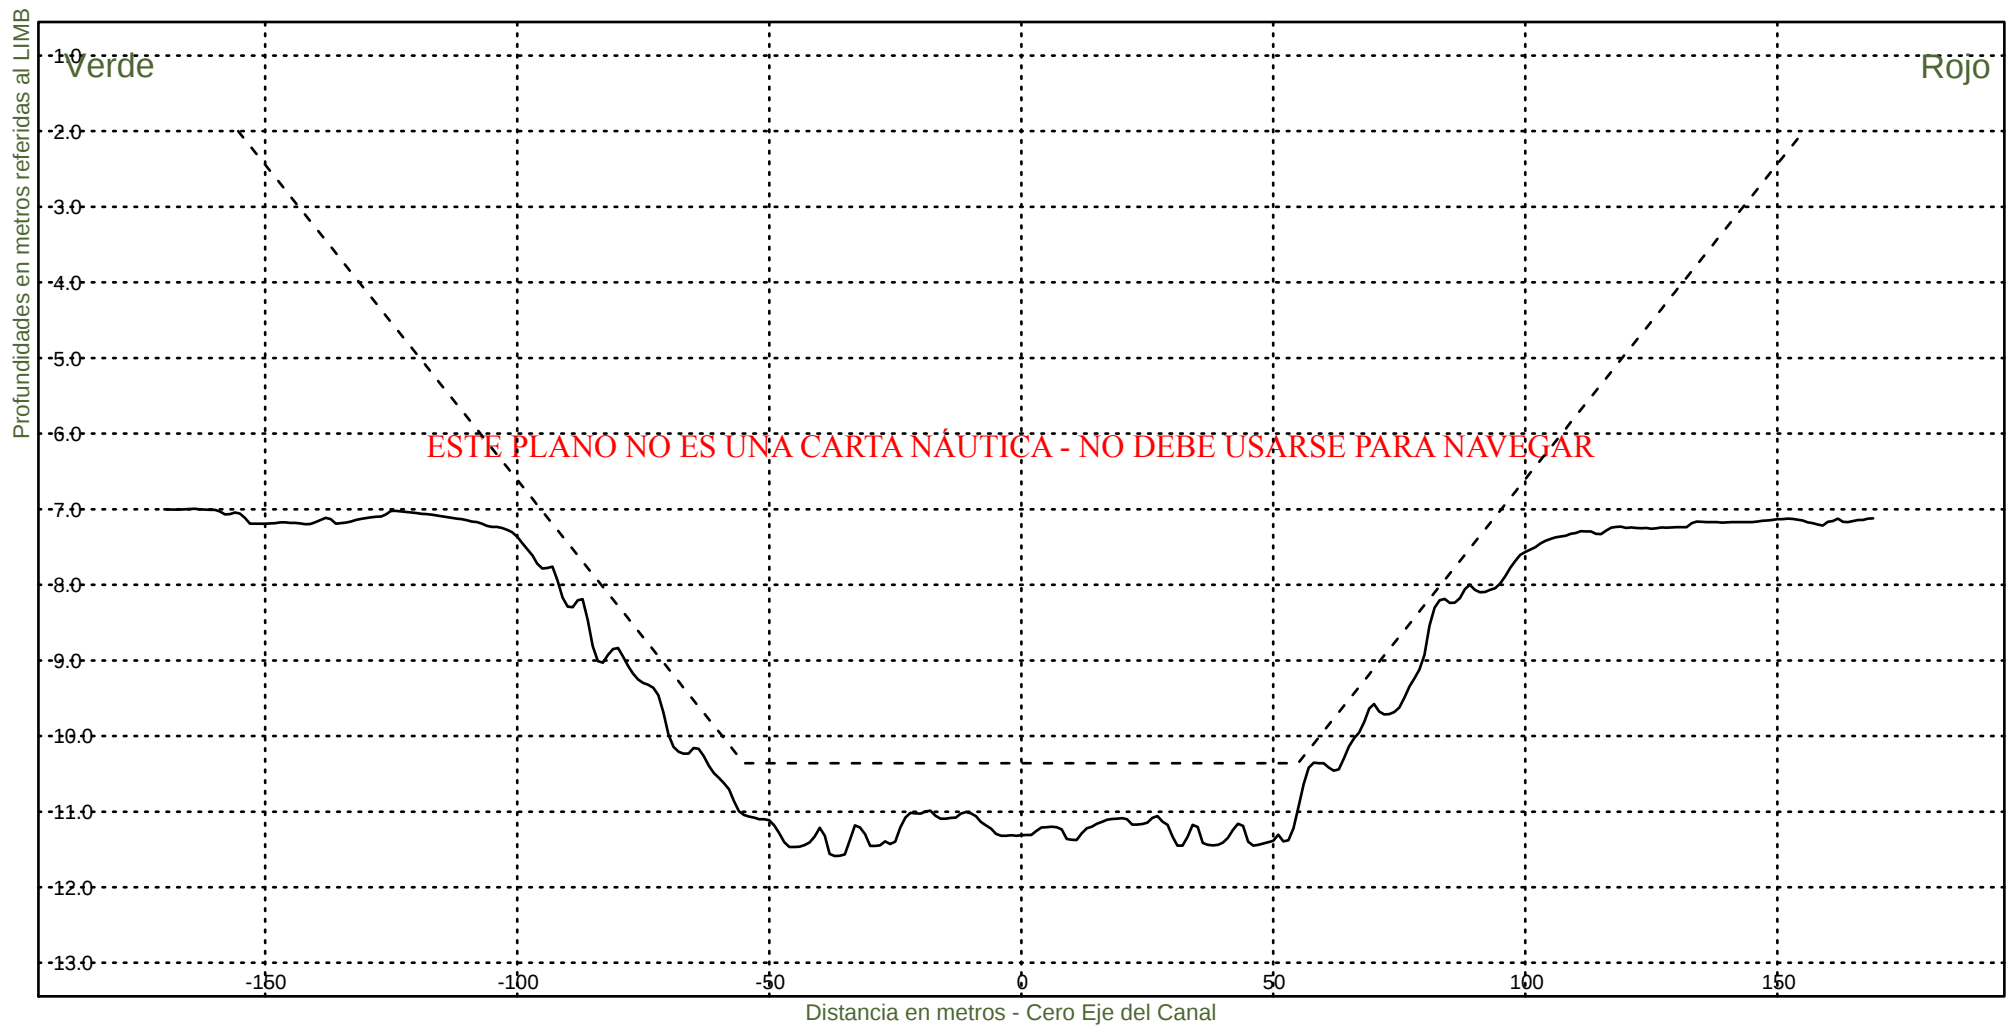


Consorcio Boskalis - Dredging International


Ing. Alberto G. Palomar
REPRESENTANTE TECNICO

Comision Administradora del Rio de la Plata
Canal Martin Garcia

----- :Teorico 34 pies
————— :Batimetria Noviembre 2024

Area Canal, KM 39.6-86.2
Hz 1: 1500
V 1: 100
KM 42800

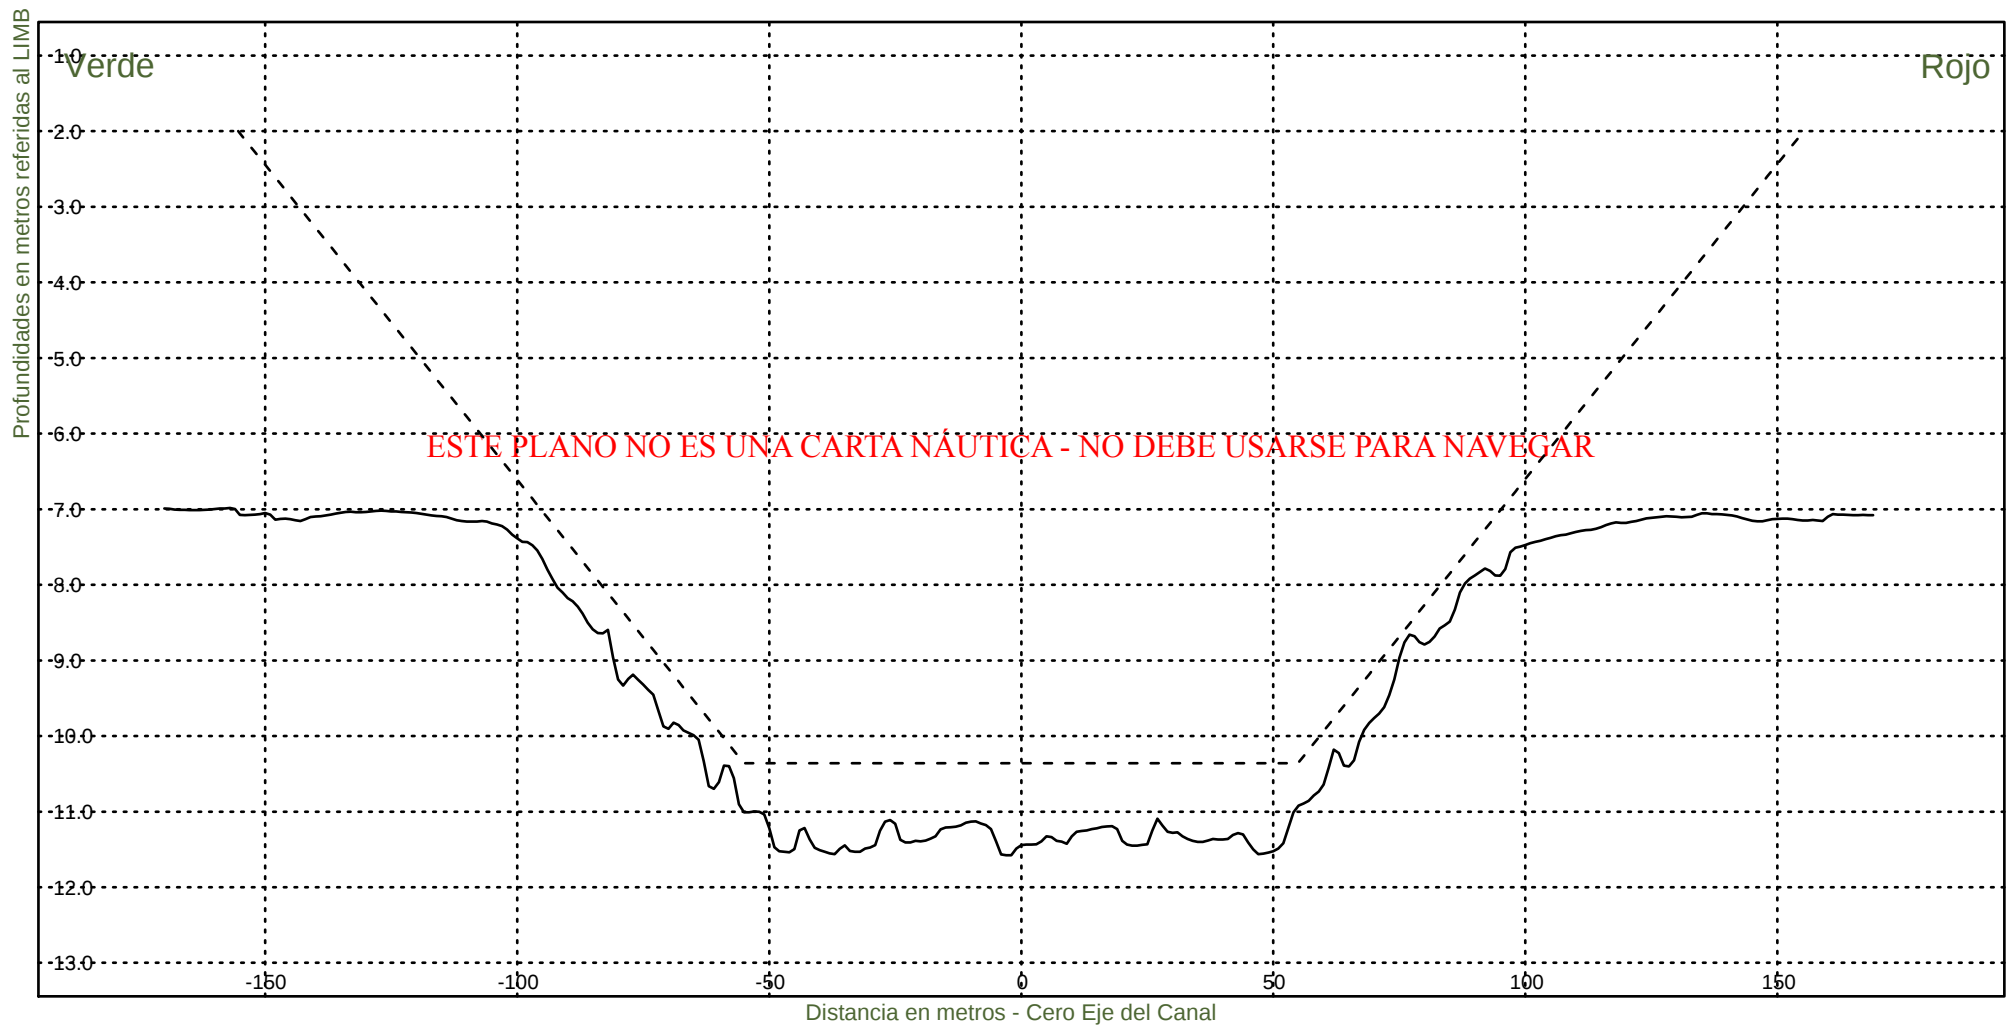


Consorcio Boskalis - Dredging International


Ing. Alberto G. Palomar
REPRESENTANTE TECNICO

Comision Administradora del Rio de la Plata
Canal Martin Garcia

----- :Teorico 34 pies
——— :Batimetria Noviembre 2024

Area Canal, KM 39.6-86.2
Hz 1: 1500
V 1: 100
KM 43000

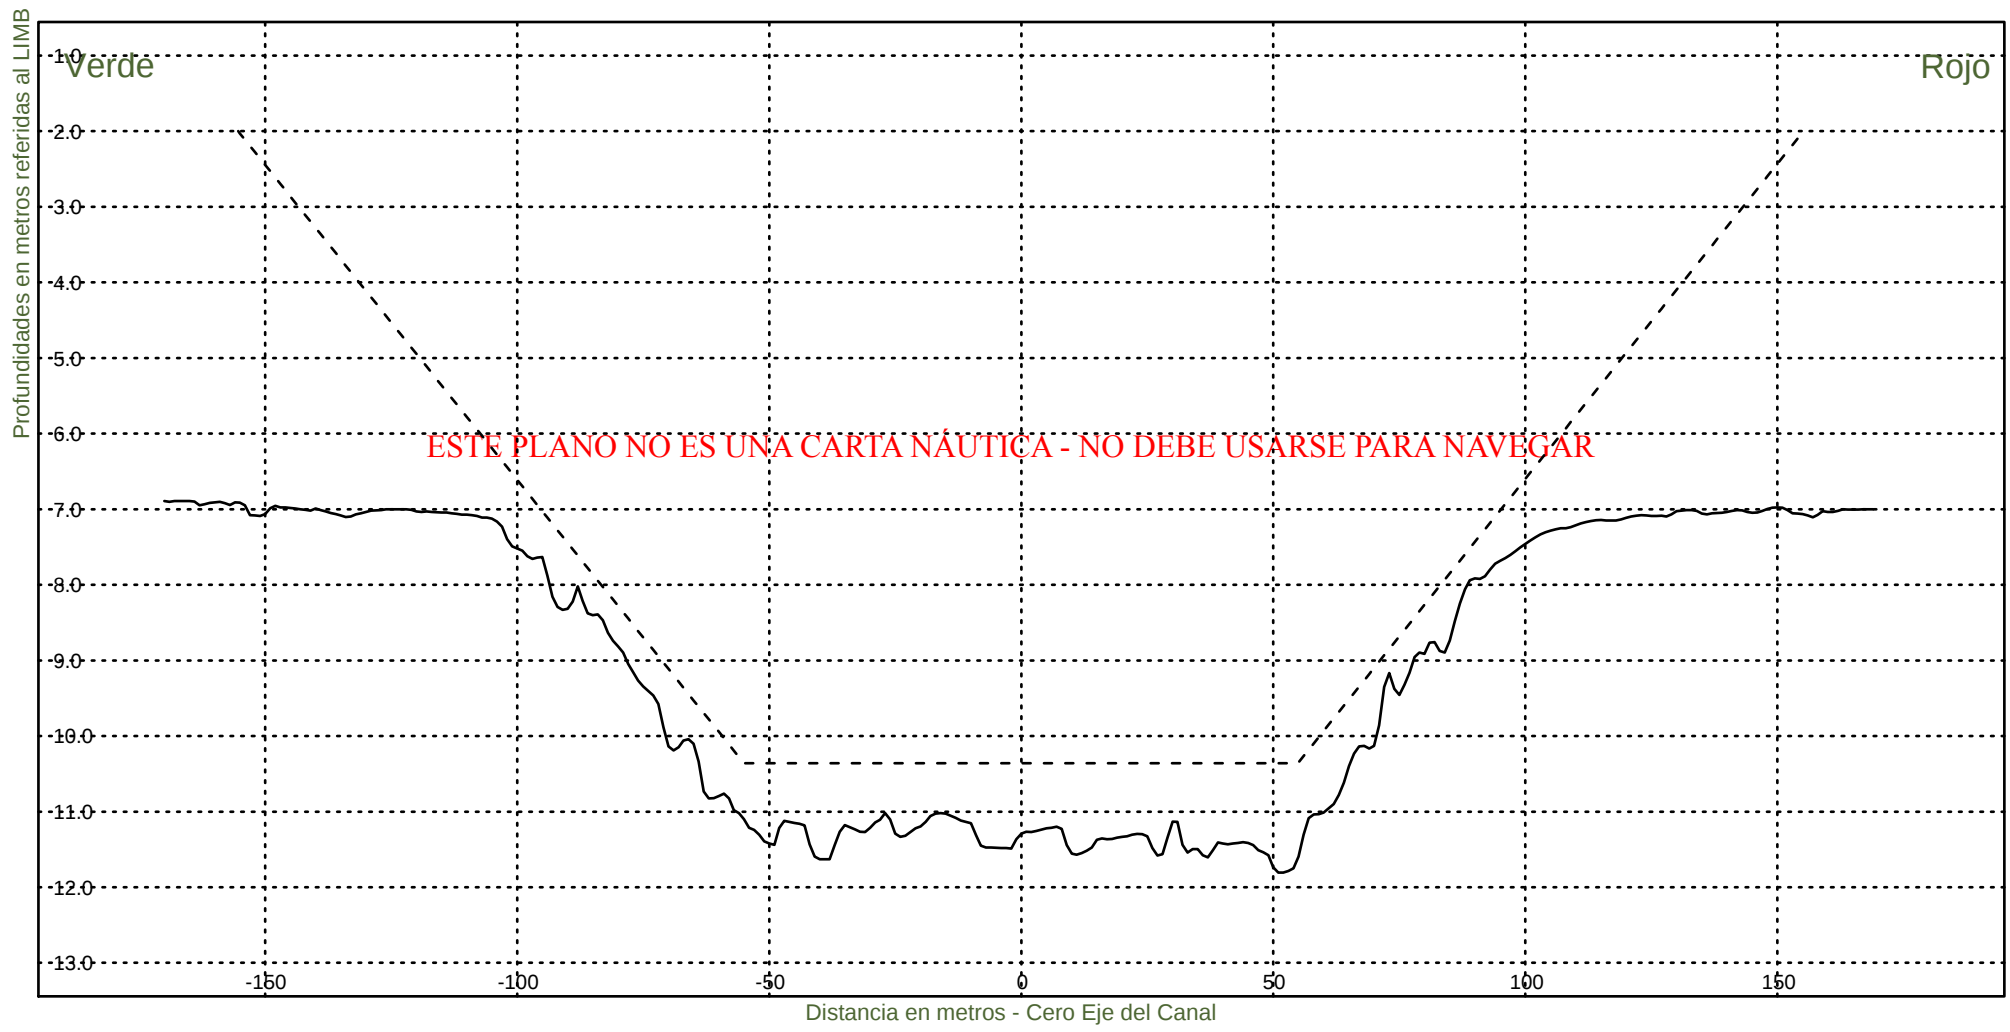


Consorcio Boskalis - Dredging International


Ing. Alberto G. Palomar
REPRESENTANTE TECNICO

Comision Administradora del Rio de la Plata
Canal Martin Garcia

----- :Teorico 34 pies
————— :Batimetria Noviembre 2024

Area Canal, KM 39.6-86.2
Hz 1: 1500
V 1: 100
KM 43200

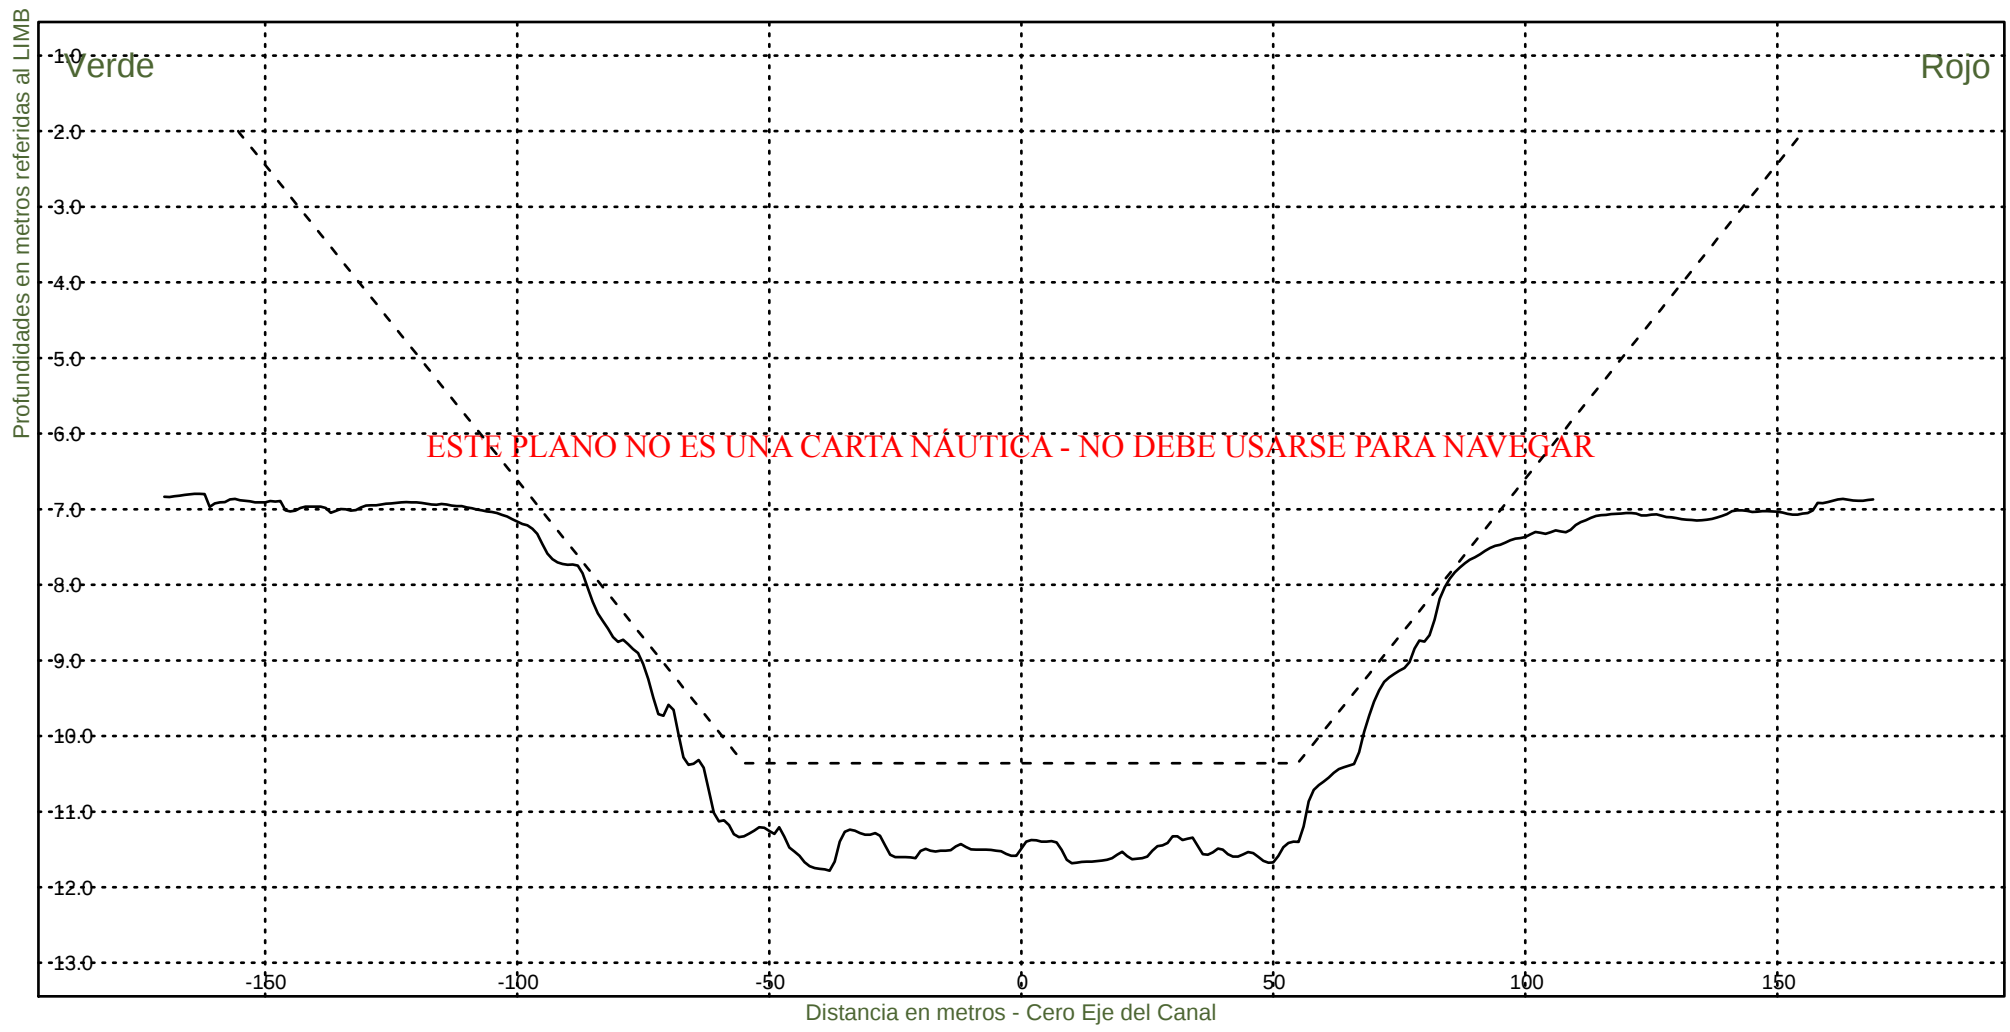


Consorcio Boskalis - Dredging International


Ing. Alberto G. Palomar
REPRESENTANTE TECNICO

Comision Administradora del Rio de la Plata
Canal Martin Garcia

----- :Teorico 34 pies
——— :Batimetria Noviembre 2024

Area Canal, KM 39.6-86.2
Hz 1: 1500
V 1: 100
KM 43400

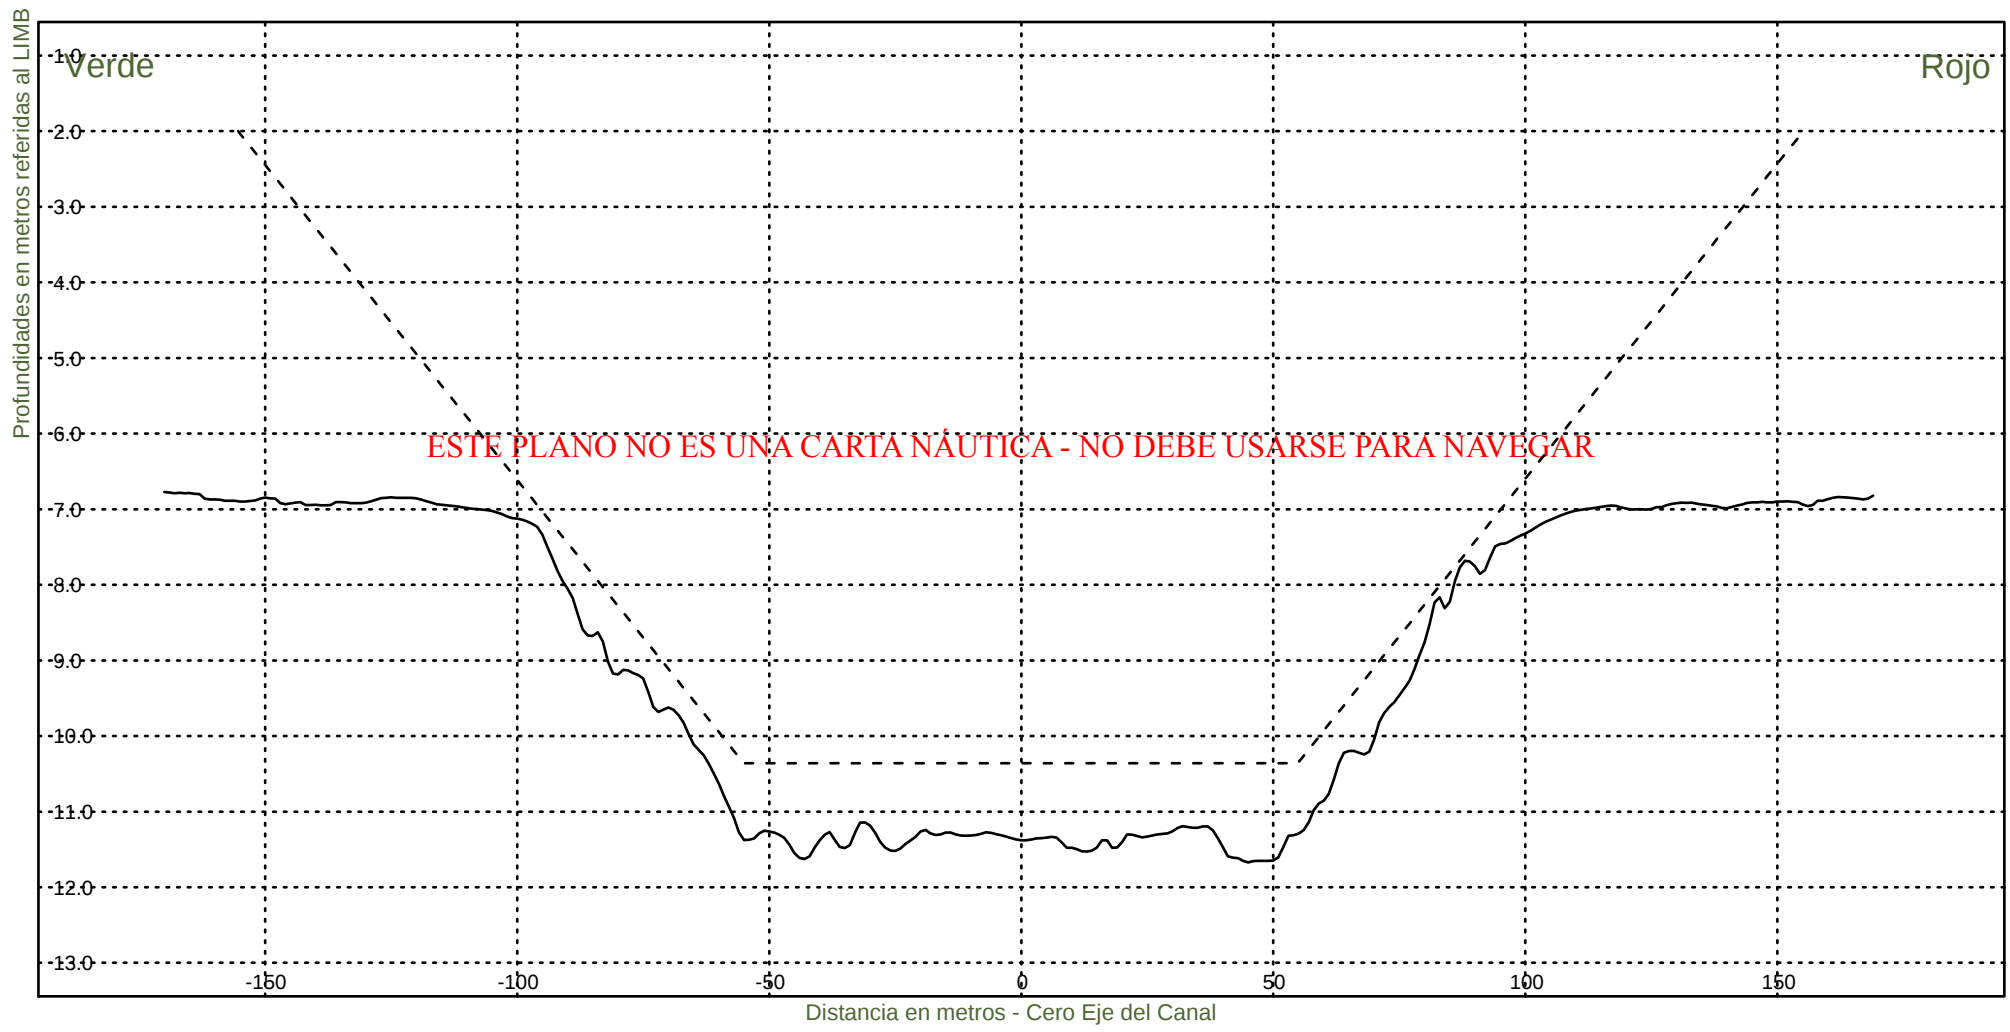


Consorcio Boskalis - Dredging International


Ing. Alberto G. Palomar
REPRESENTANTE TECNICO

Comision Administradora del Rio de la Plata
Canal Martin Garcia

----- :Teorico 34 pies
——— :Batimetria Noviembre 2024

Area Canal, KM 39.6-86.2
Hz 1: 1500
V 1: 100
KM 43600

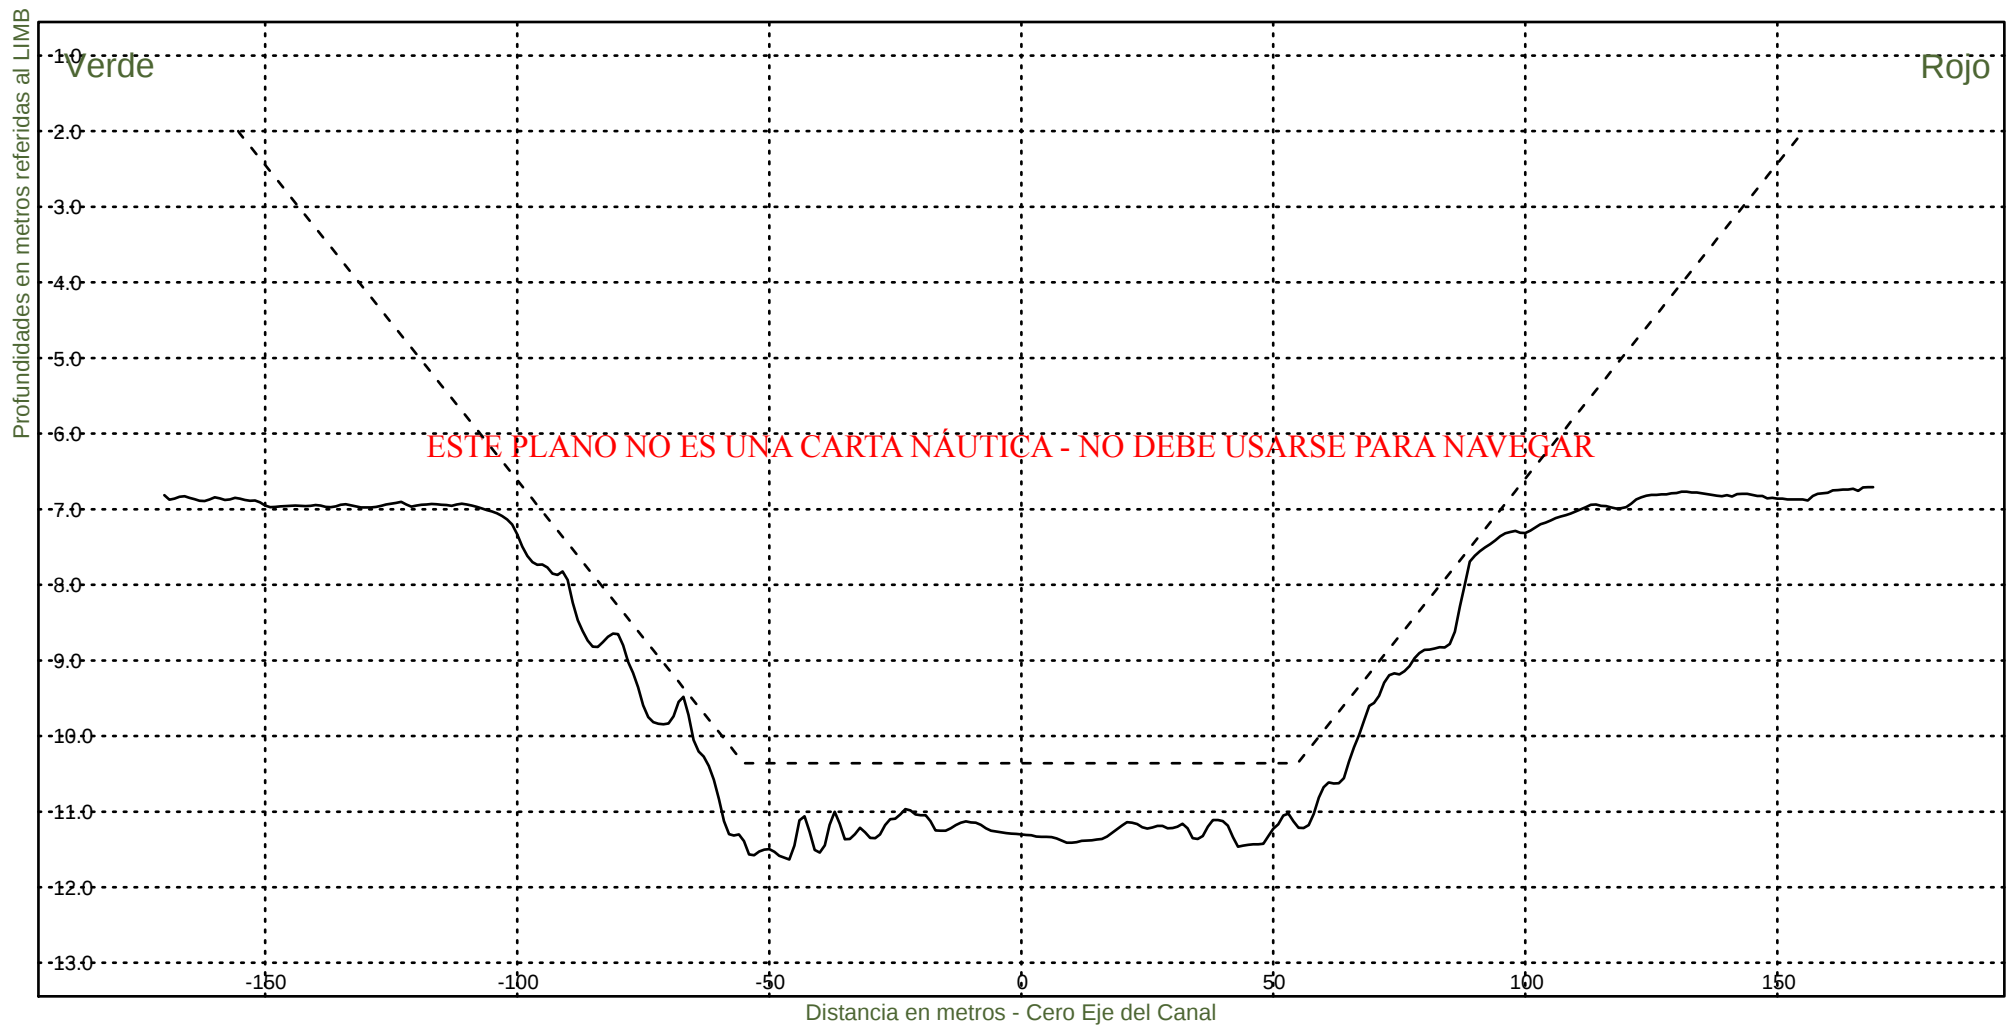


Consorcio Boskalis - Dredging International


Ing. Alberto G. Palomar
REPRESENTANTE TECNICO

Comision Administradora del Rio de la Plata
Canal Martin Garcia

----- :Teorico 34 pies
——— :Batimetria Noviembre 2024

Area Canal, KM 39.6-86.2
Hz 1: 1500
V 1: 100
KM 43800

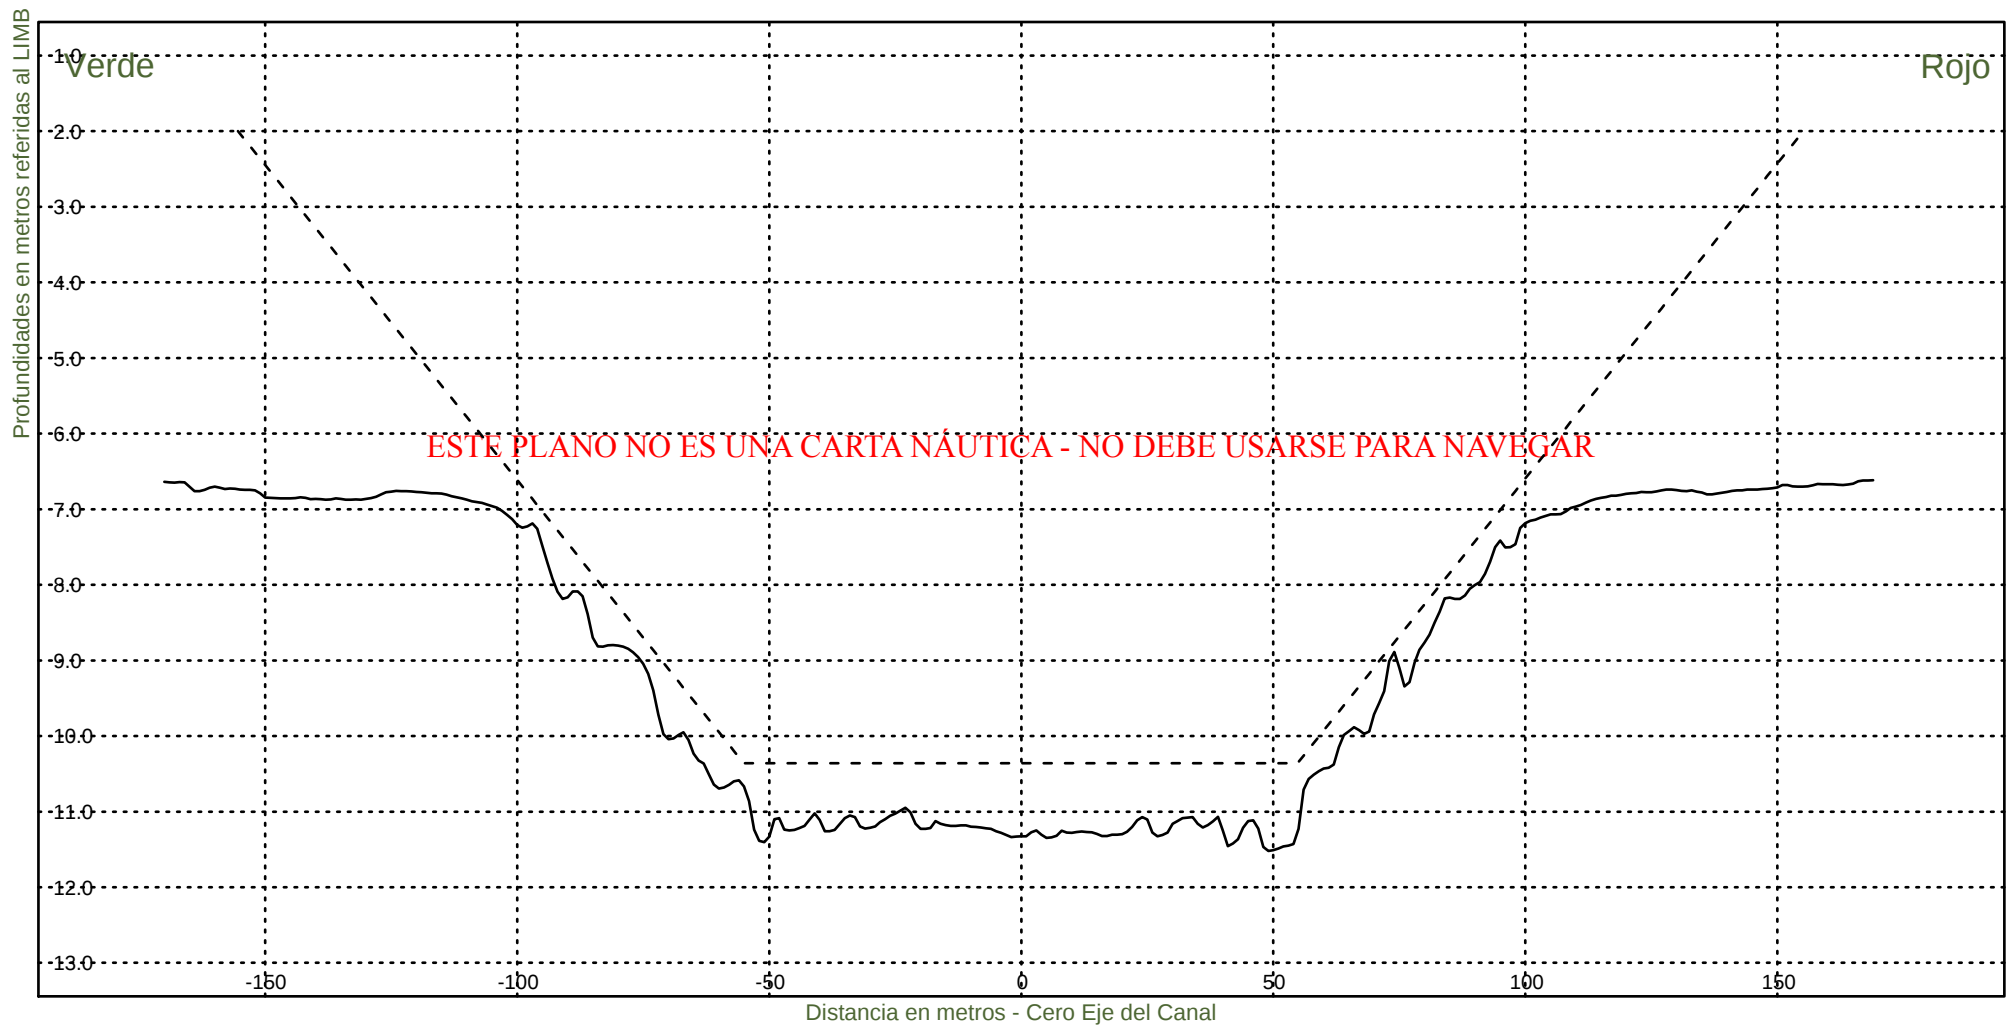


Consorcio Boskalis - Dredging International


Ing. Alberto G. Palomar
REPRESENTANTE TÉCNICO

Comision Administradora del Rio de la Plata
Canal Martin Garcia

----- :Teorico 34 pies
——— :Batimetria Noviembre 2024

Area Canal, KM 39.6-86.2
Hz 1: 1500
V 1: 100
KM 44000

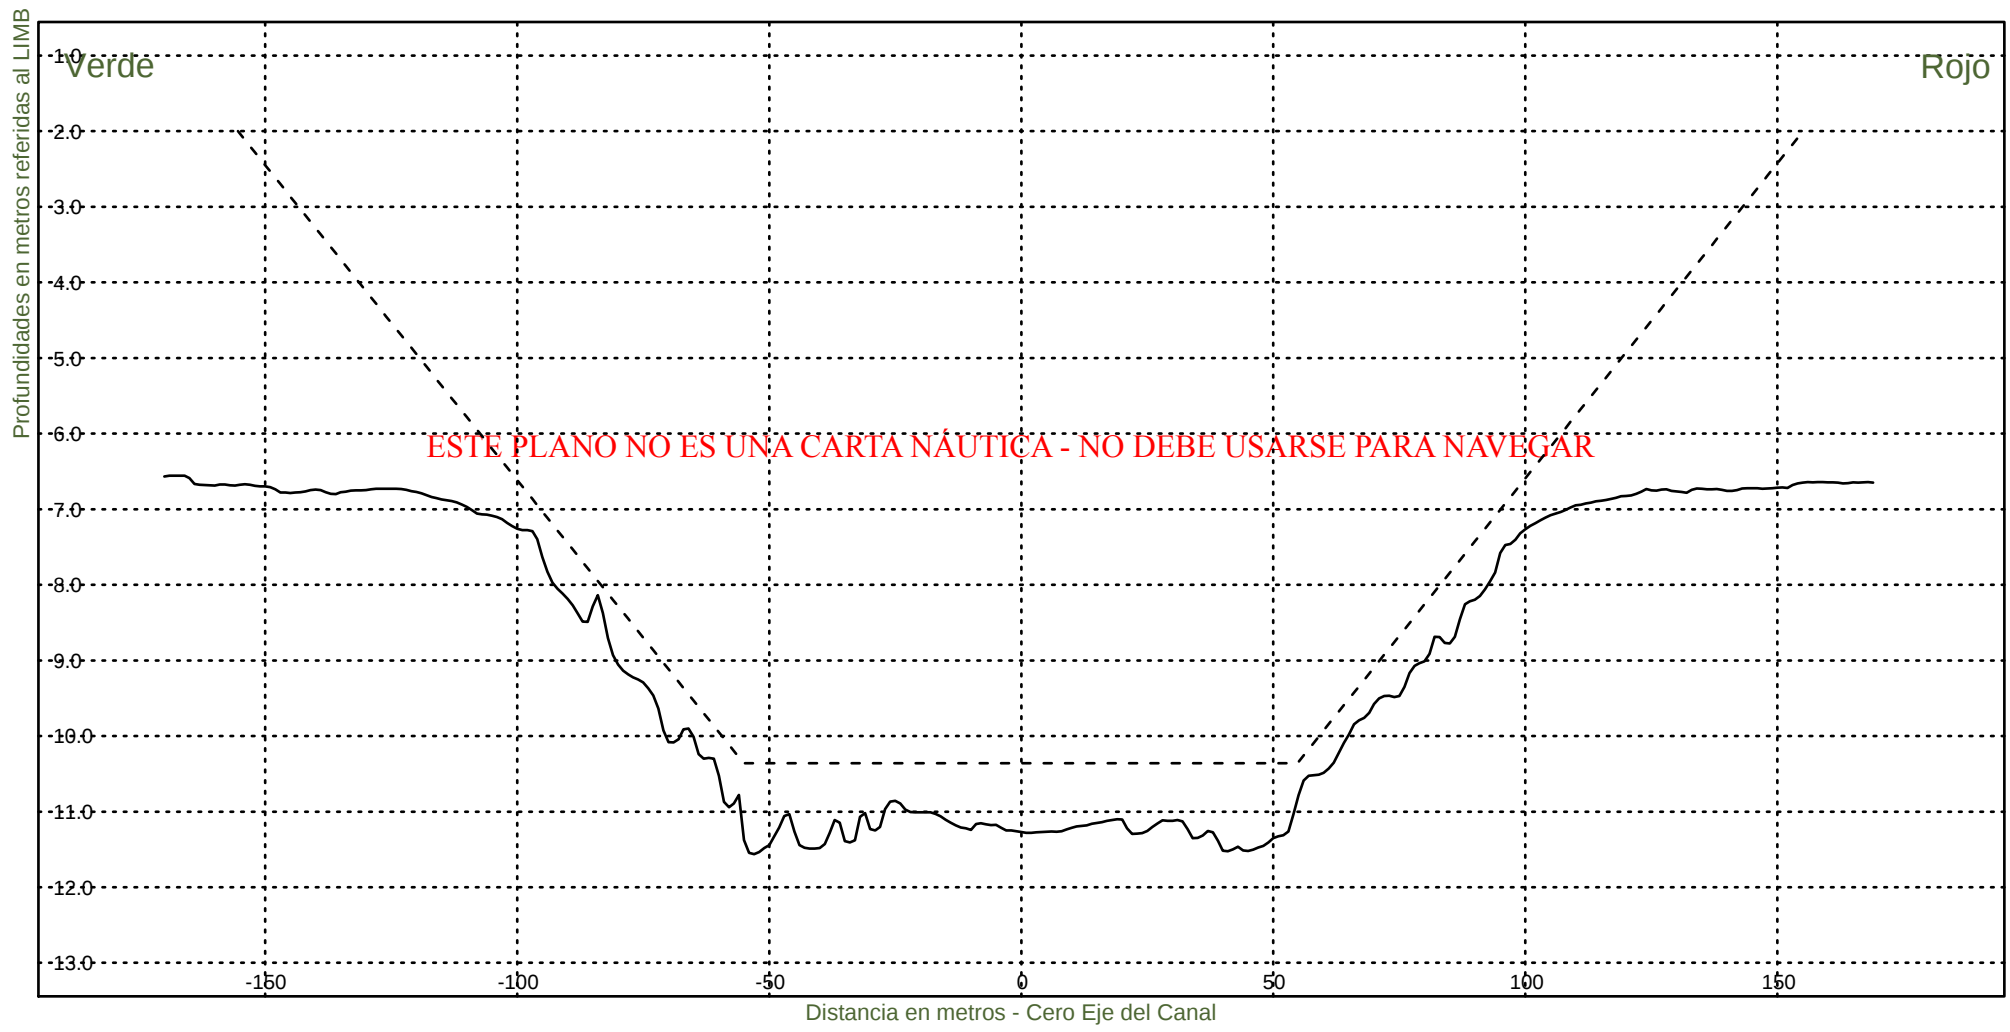


Consorcio Boskalis - Dredging International


Ing. Alberto G. Palomar
REPRESENTANTE TECNICO

Comision Administradora del Rio de la Plata
Canal Martin Garcia

----- :Teorico 34 pies
————— :Batimetria Noviembre 2024

Area Canal, KM 39.6-86.2
Hz 1: 1500
V 1: 100
KM 44200

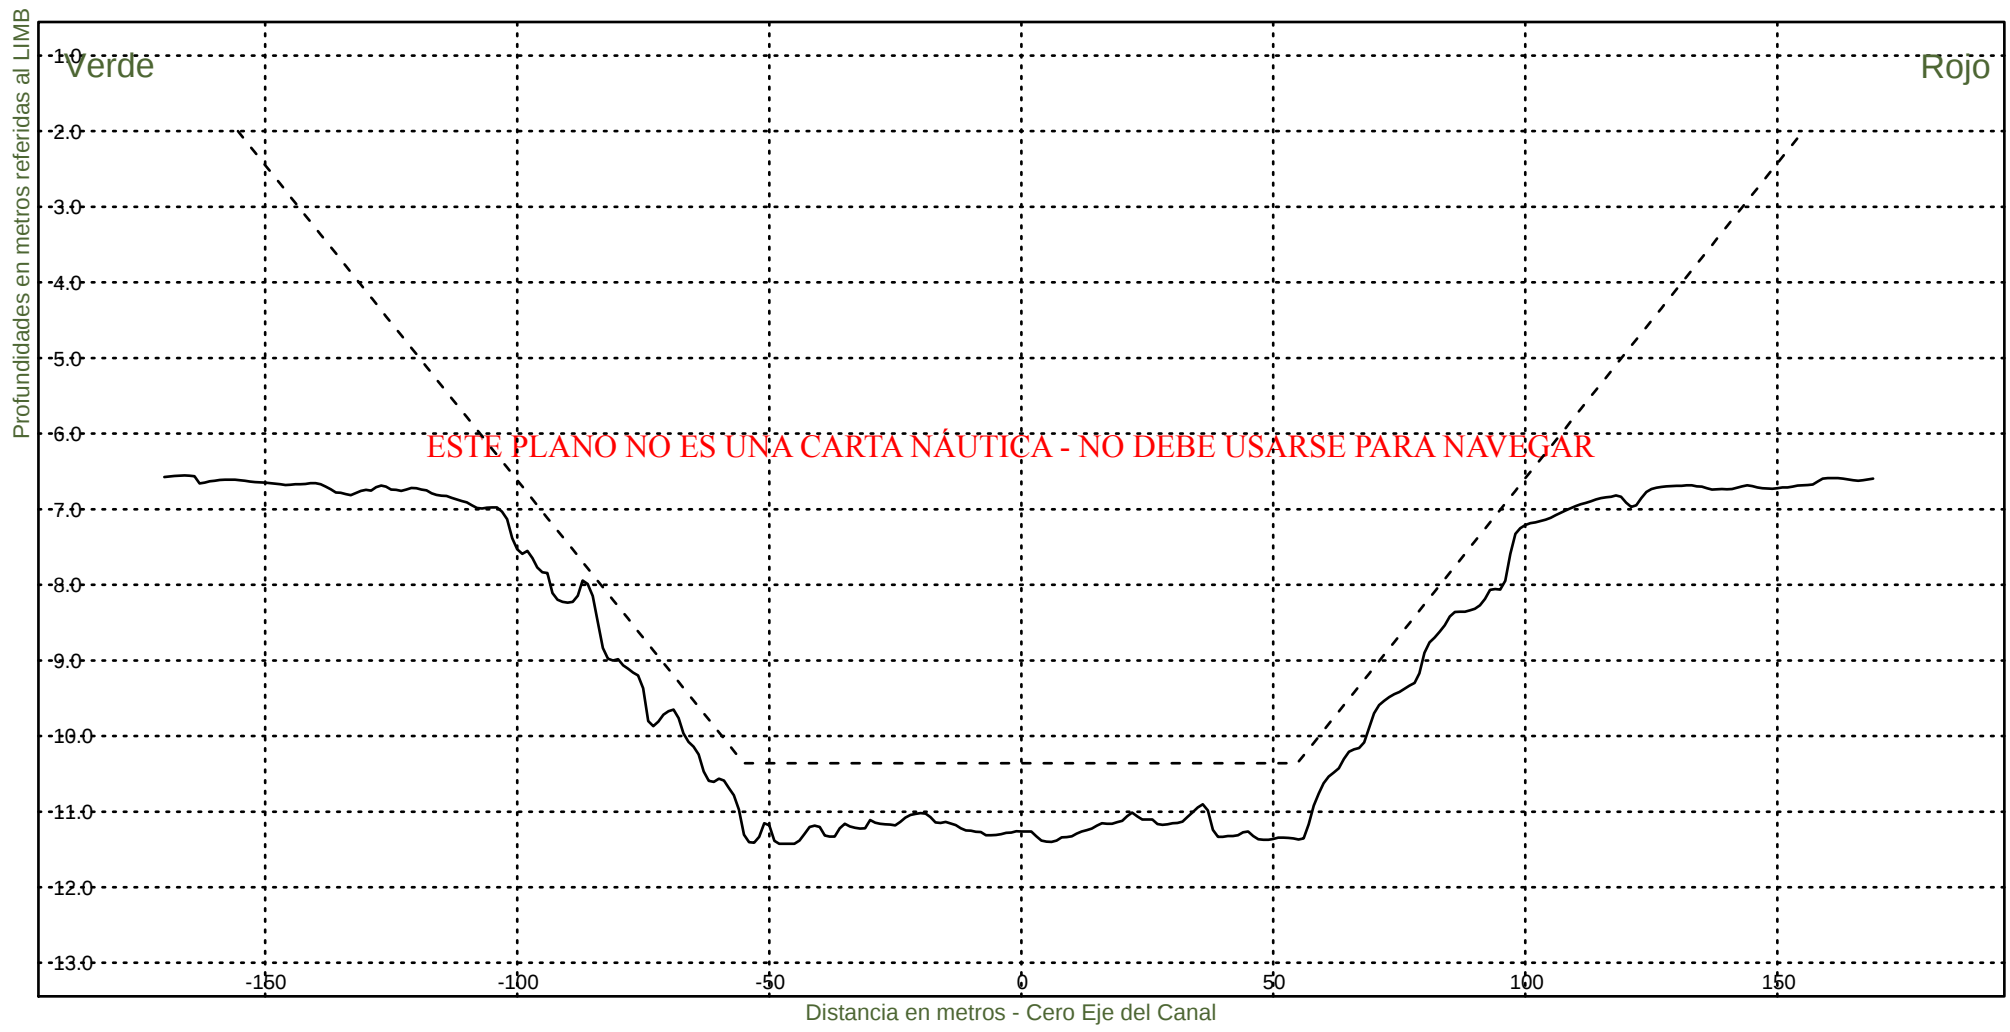


Consorcio Boskalis - Dredging International


Ing. Alberto G. Palomar
REPRESENTANTE TECNICO

Comision Administradora del Rio de la Plata
Canal Martin Garcia

----- :Teorico 34 pies
——— :Batimetria Noviembre 2024

Area Canal, KM 39.6-86.2
Hz 1: 1500
V 1: 100
KM 44400

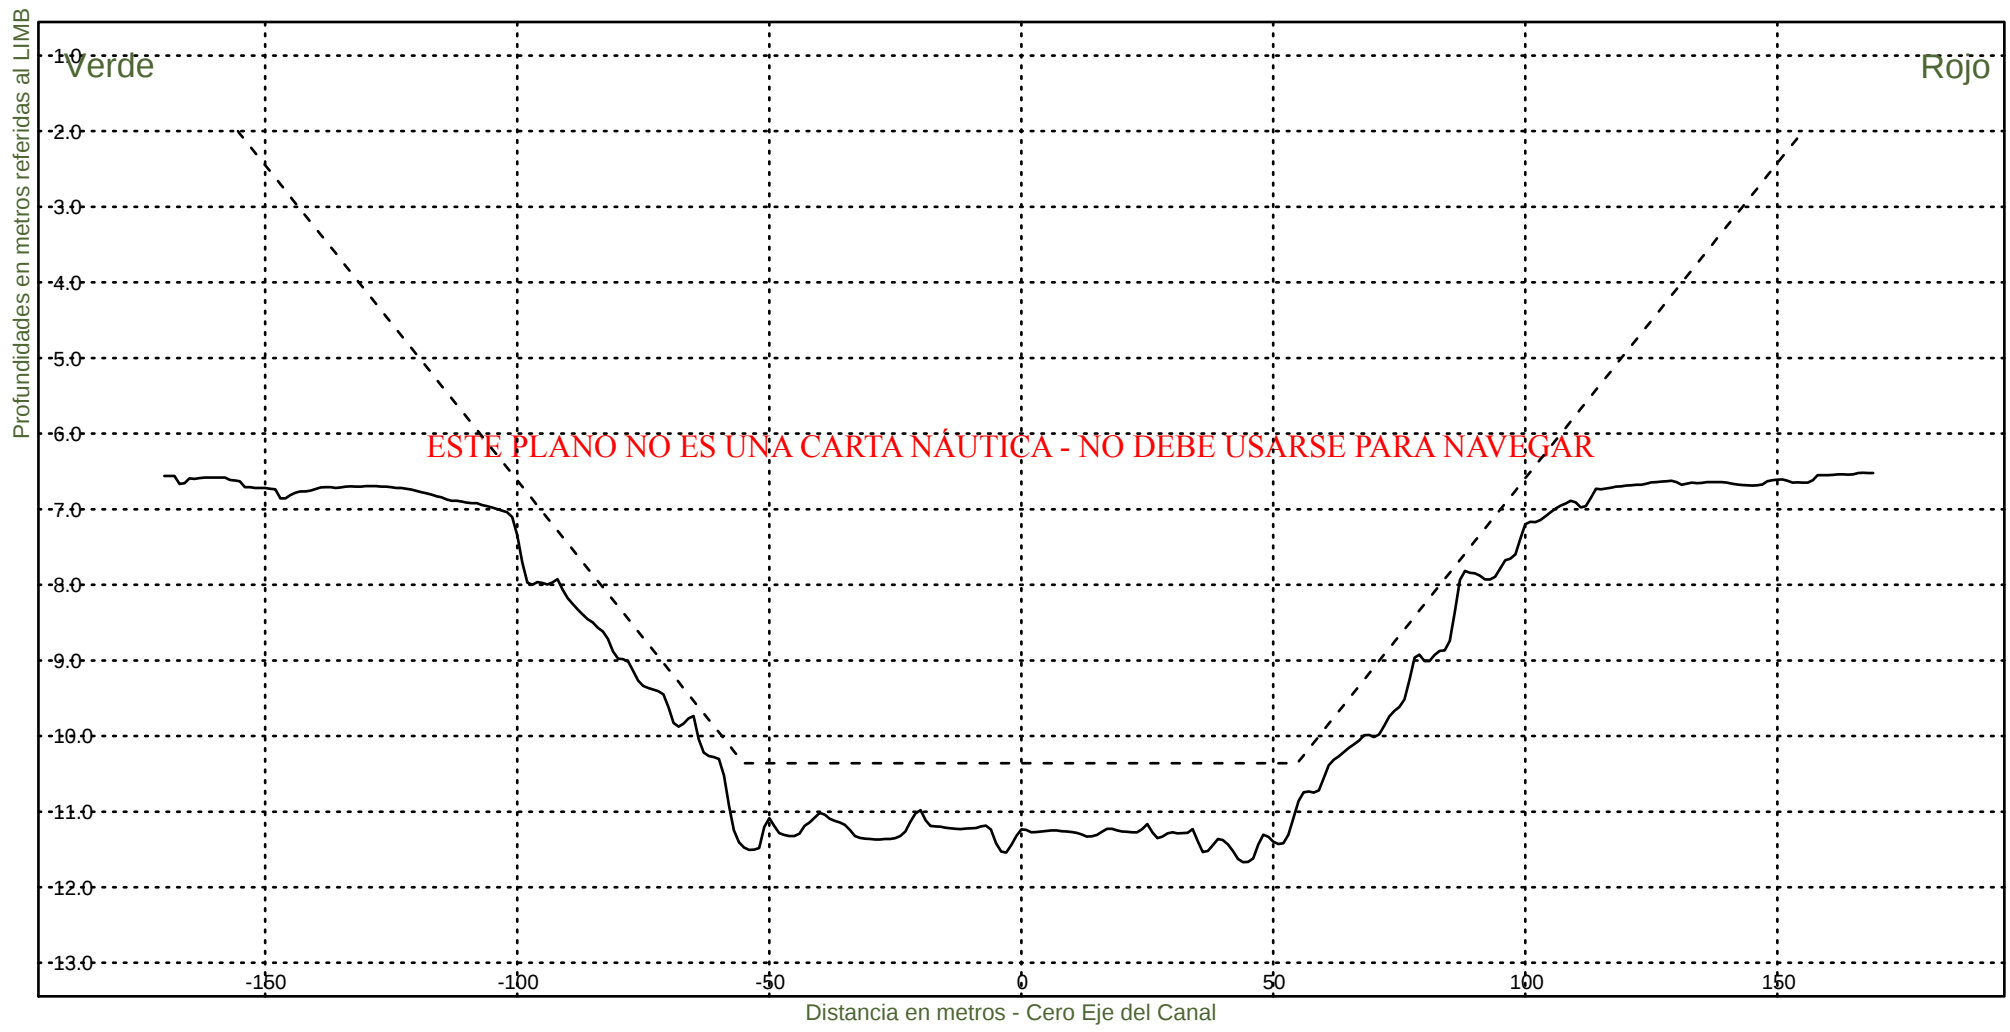


Consorcio Boskalis - Dredging International


Ing. Alberto G. Palomar
REPRESENTANTE TÉCNICO

Comision Administradora del Rio de la Plata
Canal Martin Garcia

----- :Teorico 34 pies
——— :Batimetria Noviembre 2024

Area Canal, KM 39.6-86.2
Hz 1: 1500
V 1: 100
KM 44600

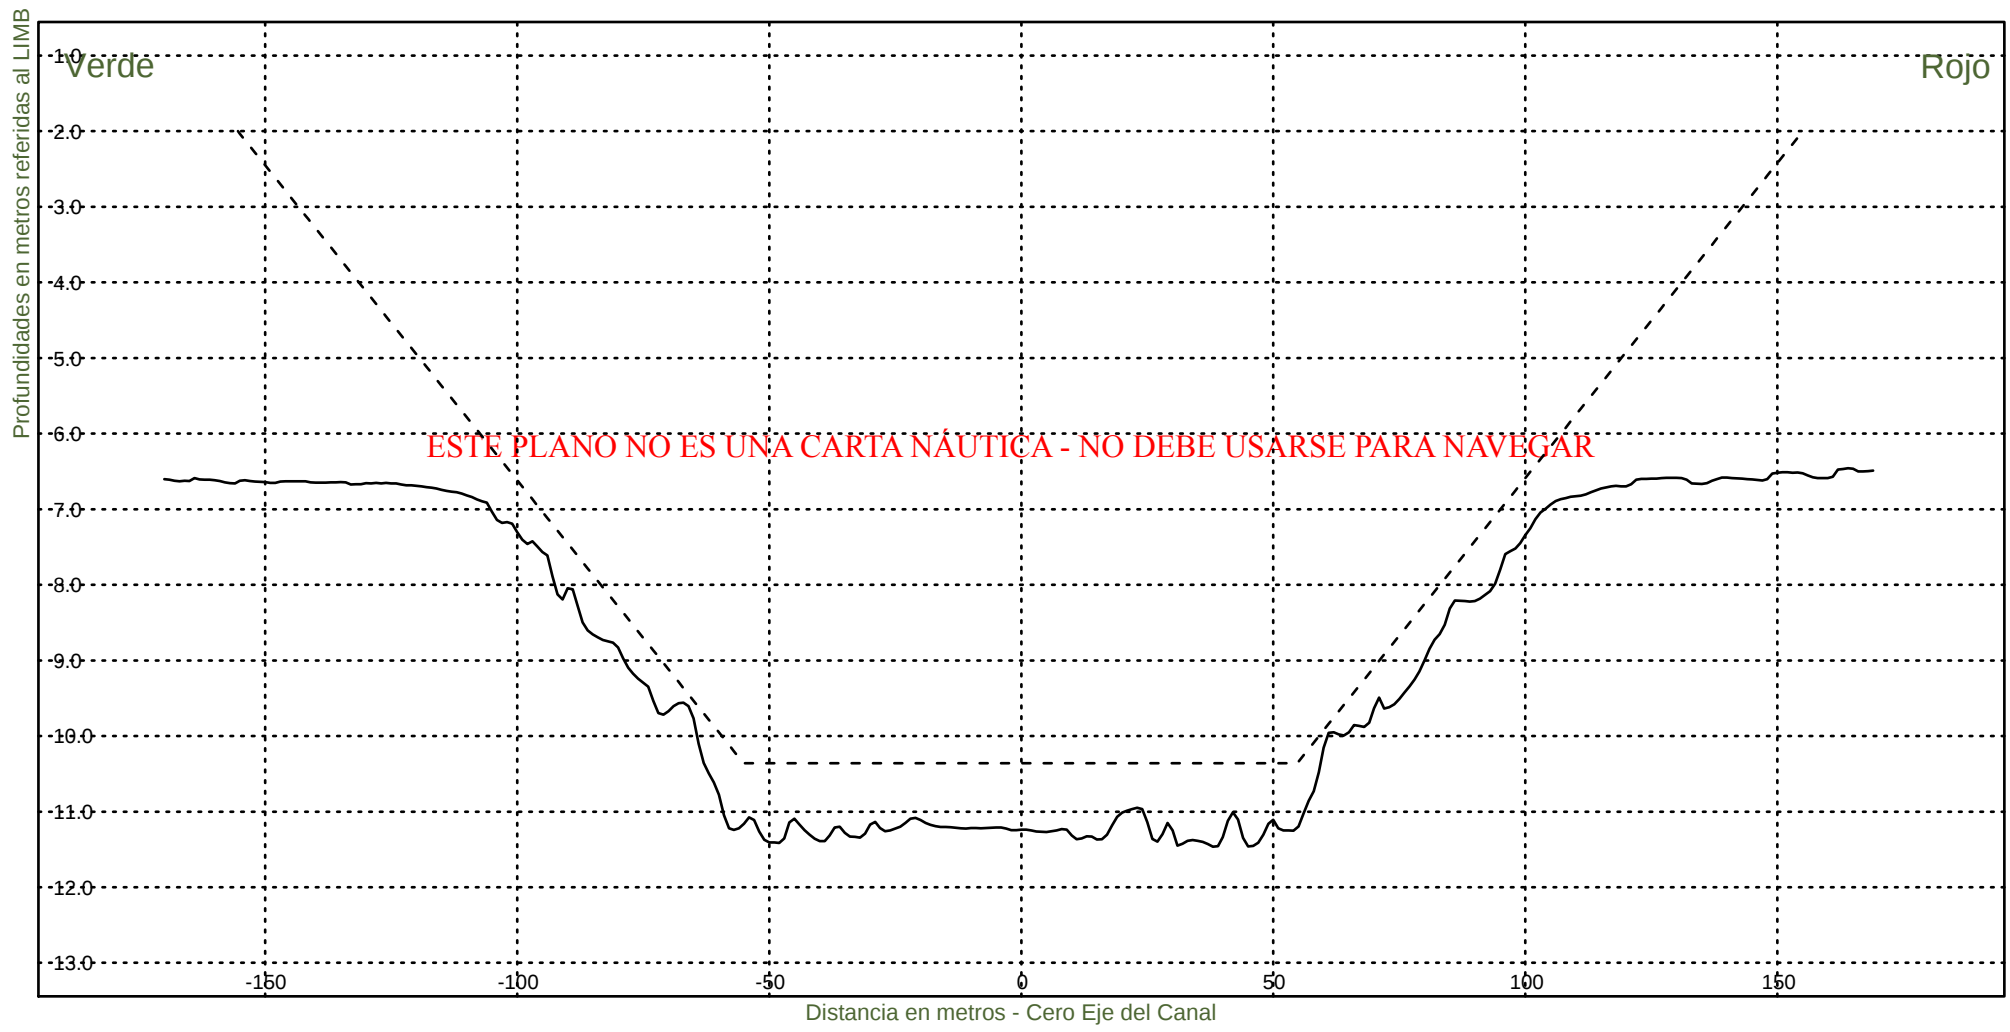


Consorcio Boskalis - Dredging International


Ing. Alberto G. Palomar
REPRESENTANTE TECNICO

Comision Administradora del Rio de la Plata
Canal Martin Garcia

----- :Teorico 34 pies
——— :Batimetria Noviembre 2024

Area Canal, KM 39.6-86.2
Hz 1: 1500
V 1: 100
KM 44800

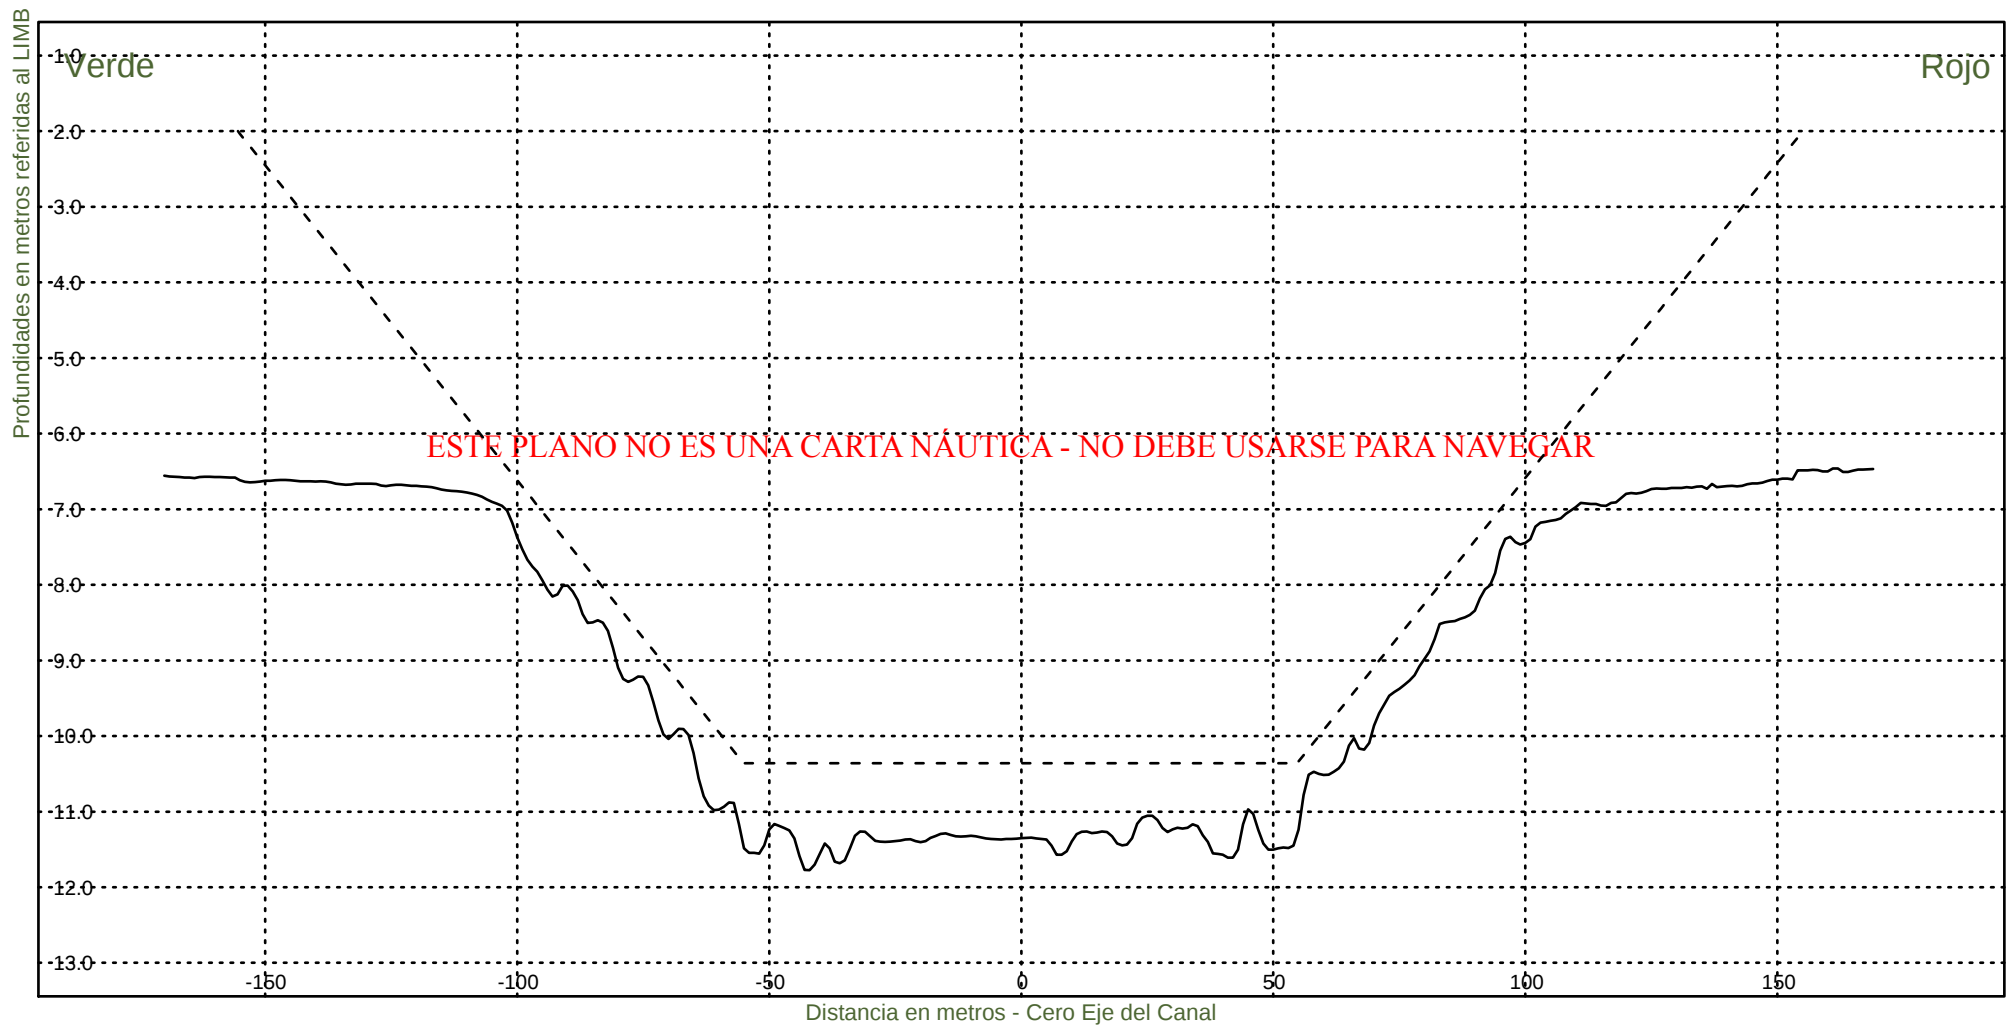


Consorcio Boskalis - Dredging International


Ing. Alberto G. Palomar
REPRESENTANTE TECNICO

Comision Administradora del Rio de la Plata
Canal Martin Garcia

----- :Teorico 34 pies
——— :Batimetria Noviembre 2024

Area Canal, KM 39.6-86.2
Hz 1: 1500
V 1: 100
KM 45000

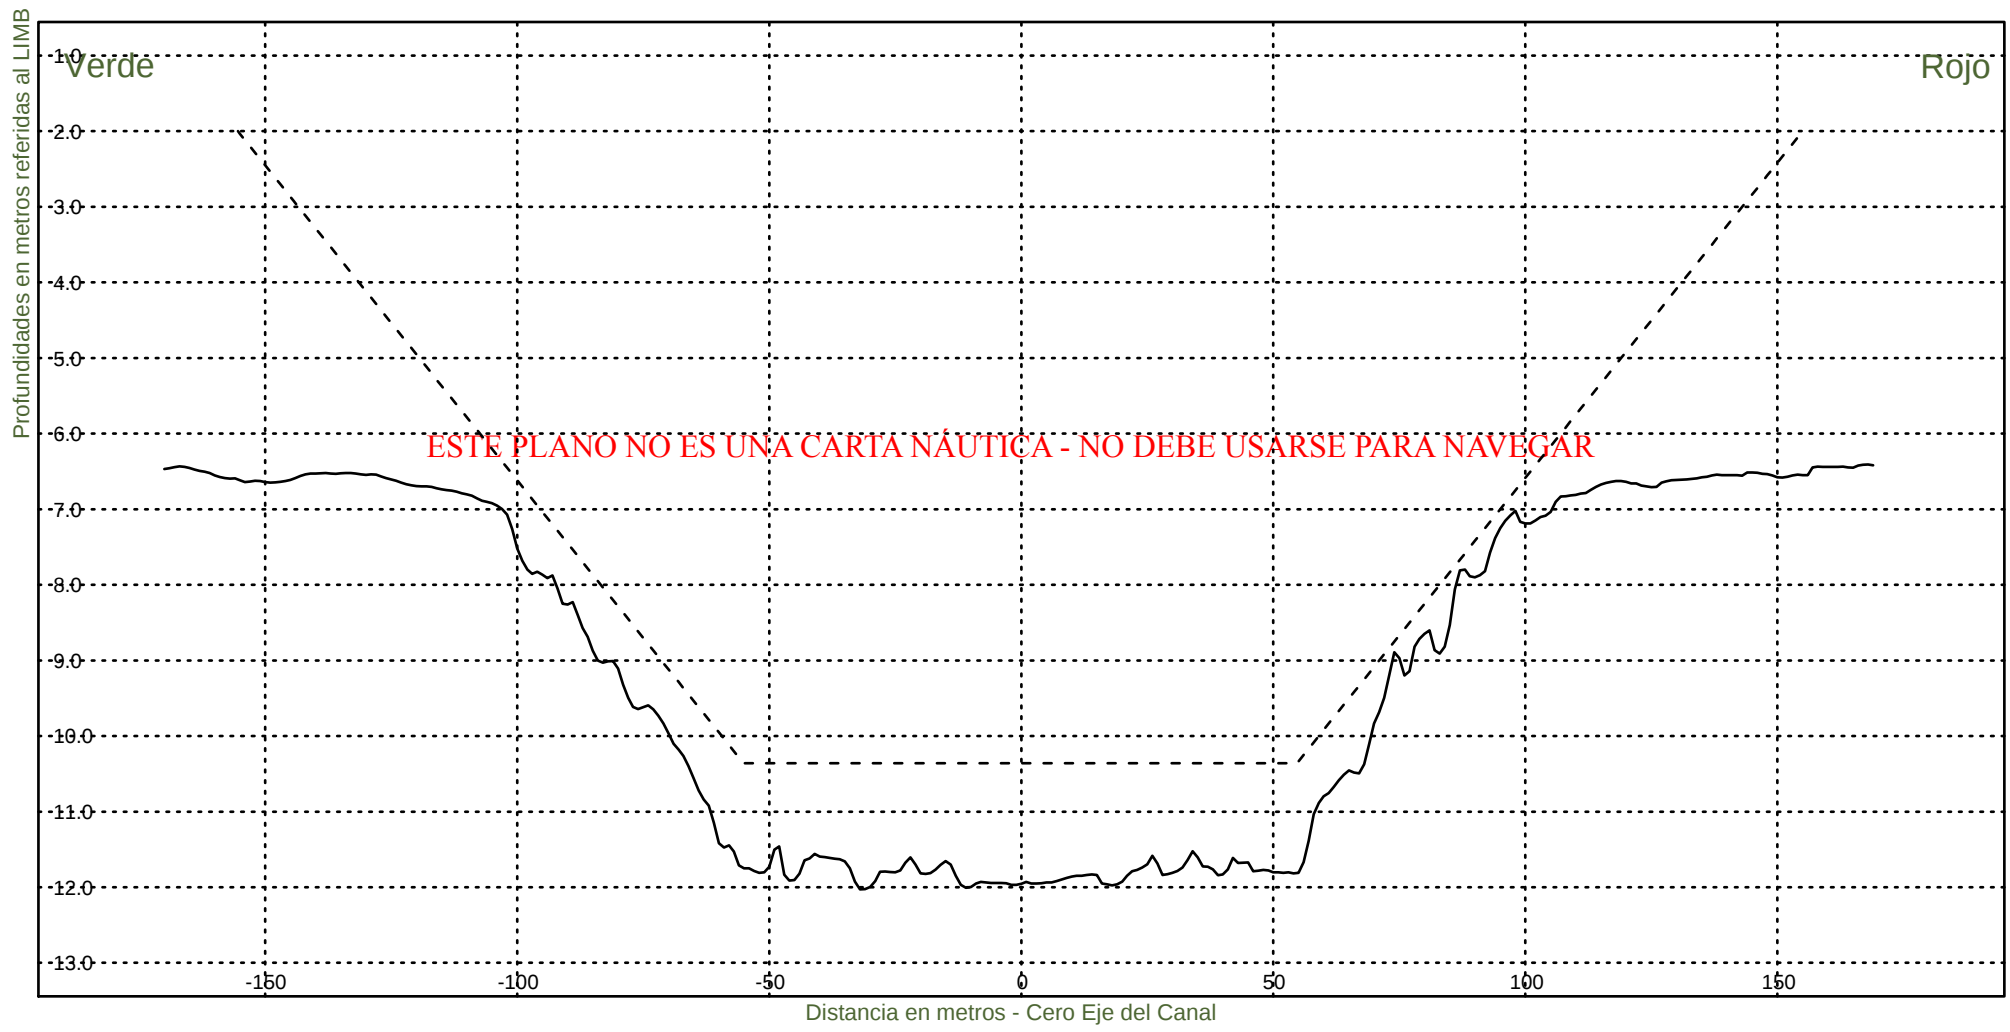

Consorcio Boskalis - Dredging International



Ing. Alberto G. Palomar
REPRESENTANTE TECNICO

Comision Administradora del Rio de la Plata
Canal Martin Garcia

----- :Teorico 34 pies
——— :Batimetria Noviembre 2024

Area Canal, KM 39.6-86.2
Hz 1: 1500
V 1: 100

KM 45200

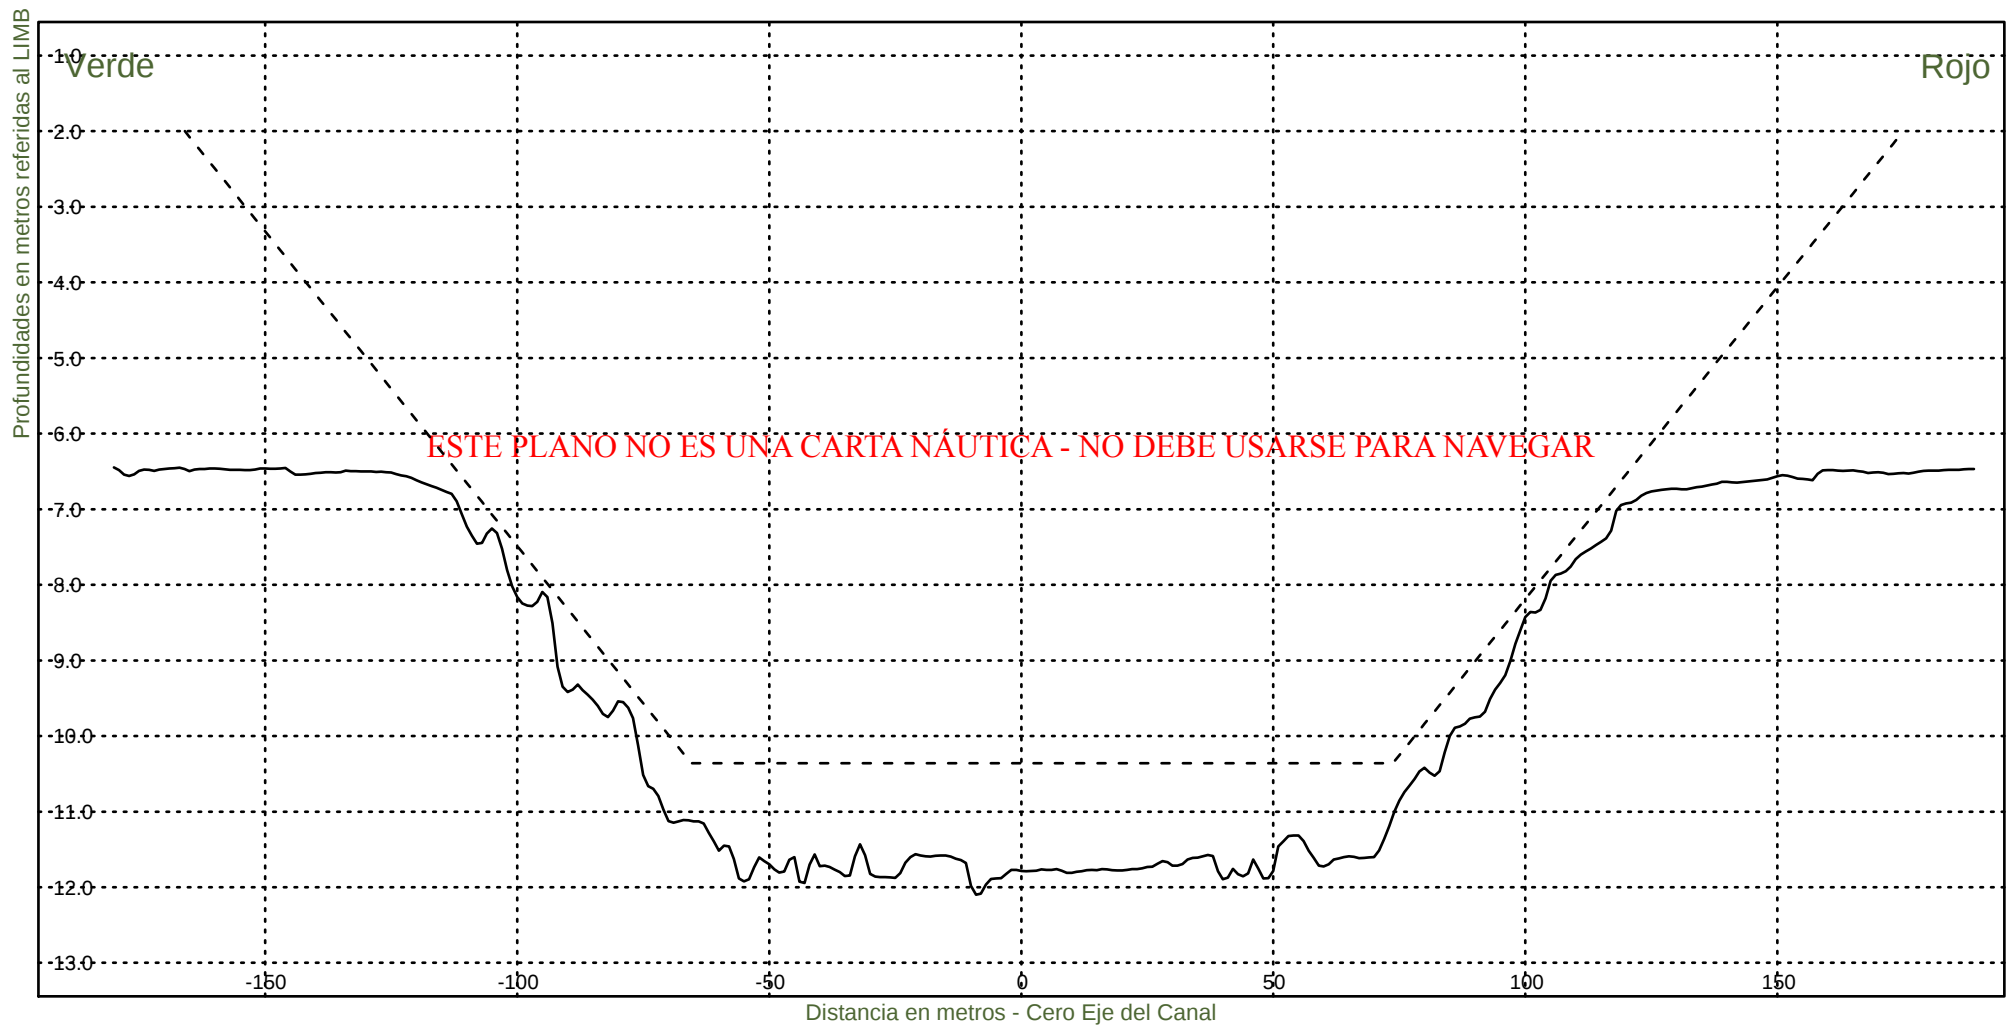


Consorcio Boskalis - Dredging International


Ing. Alberto G. Palomar
REPRESENTANTE TECNICO

Comision Administradora del Rio de la Plata
Canal Martin Garcia

----- :Teorico 34 pies
————— :Batimetria Noviembre 2024

Area Canal, KM 39.6-86.2
Hz 1: 1500
V 1: 100
KM 45400

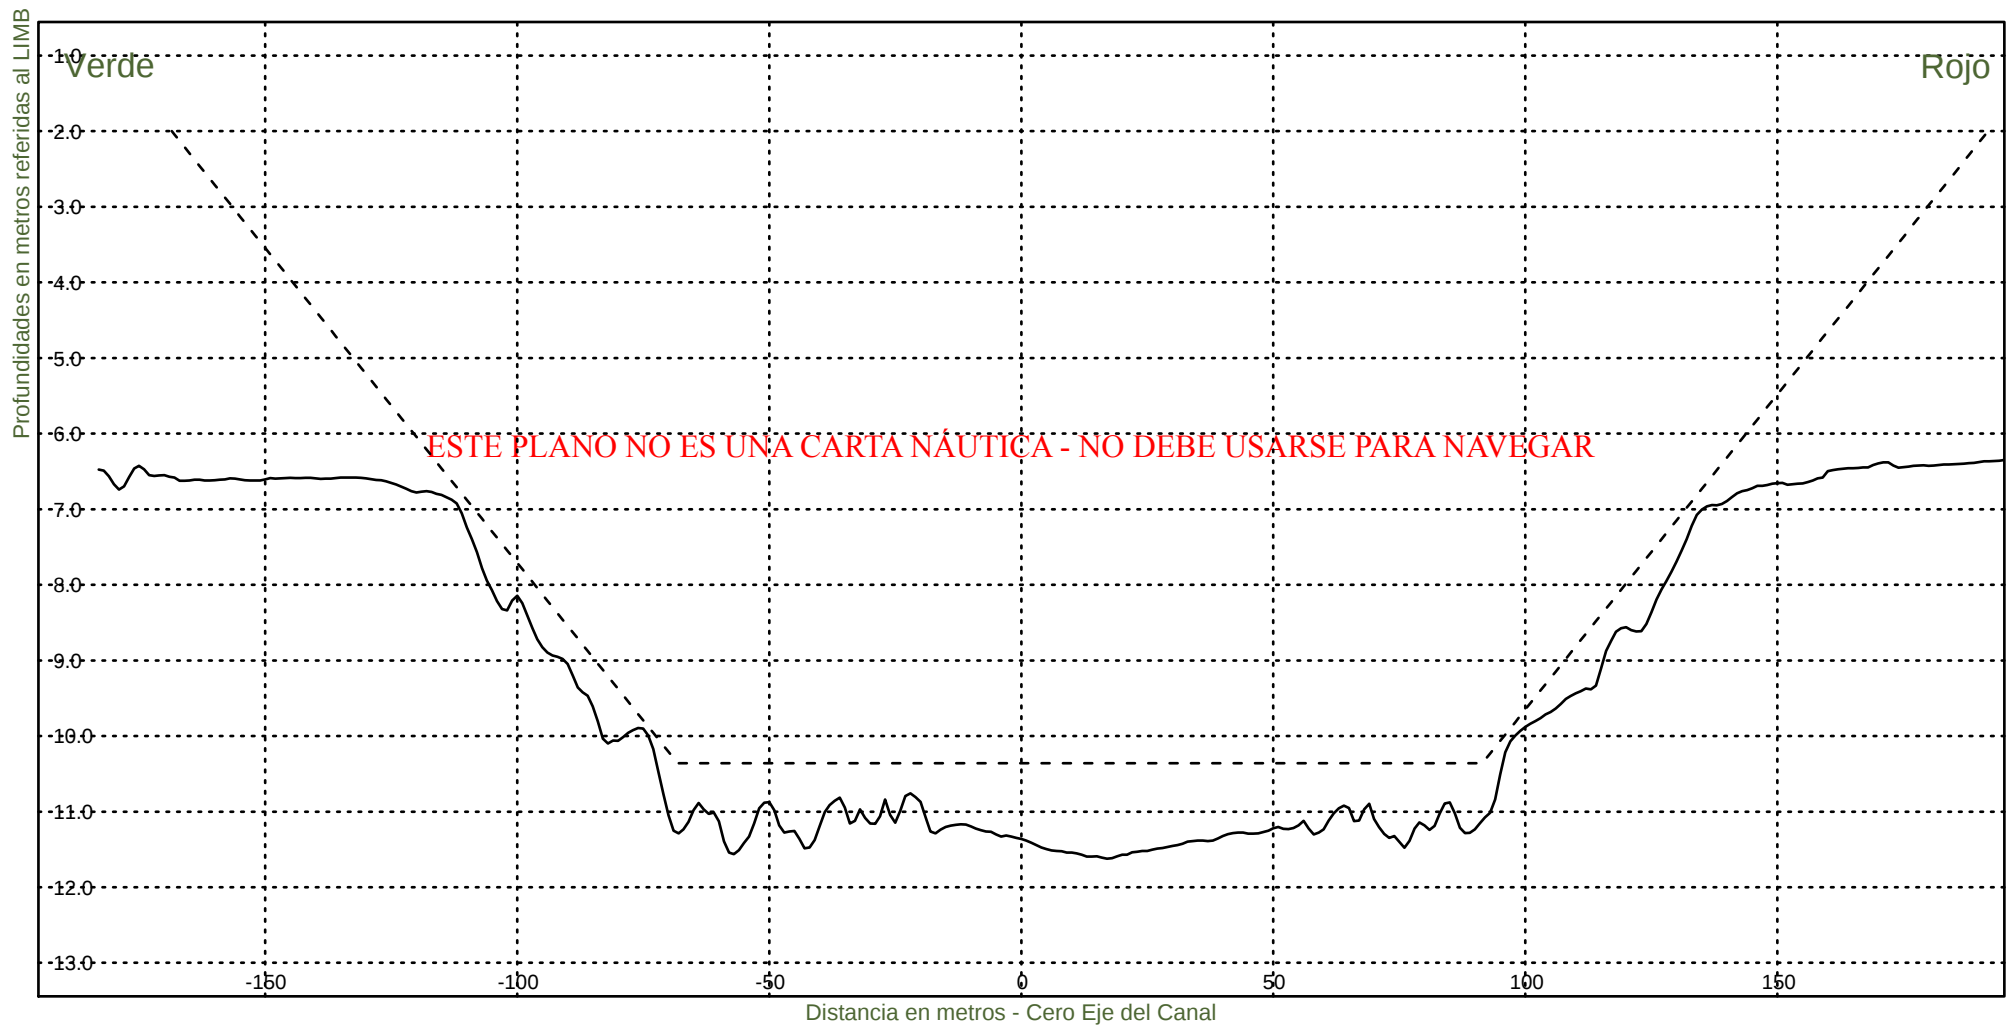


Consorcio Boskalis - Dredging International


Ing. Alberto G. Palomar
REPRESENTANTE TECNICO

Comision Administradora del Rio de la Plata
Canal Martin Garcia

----- :Teorico 34 pies
————— :Batimetria Noviembre 2024

Area Canal, KM 39.6-86.2
Hz 1: 1500
V 1: 100
KM 45600

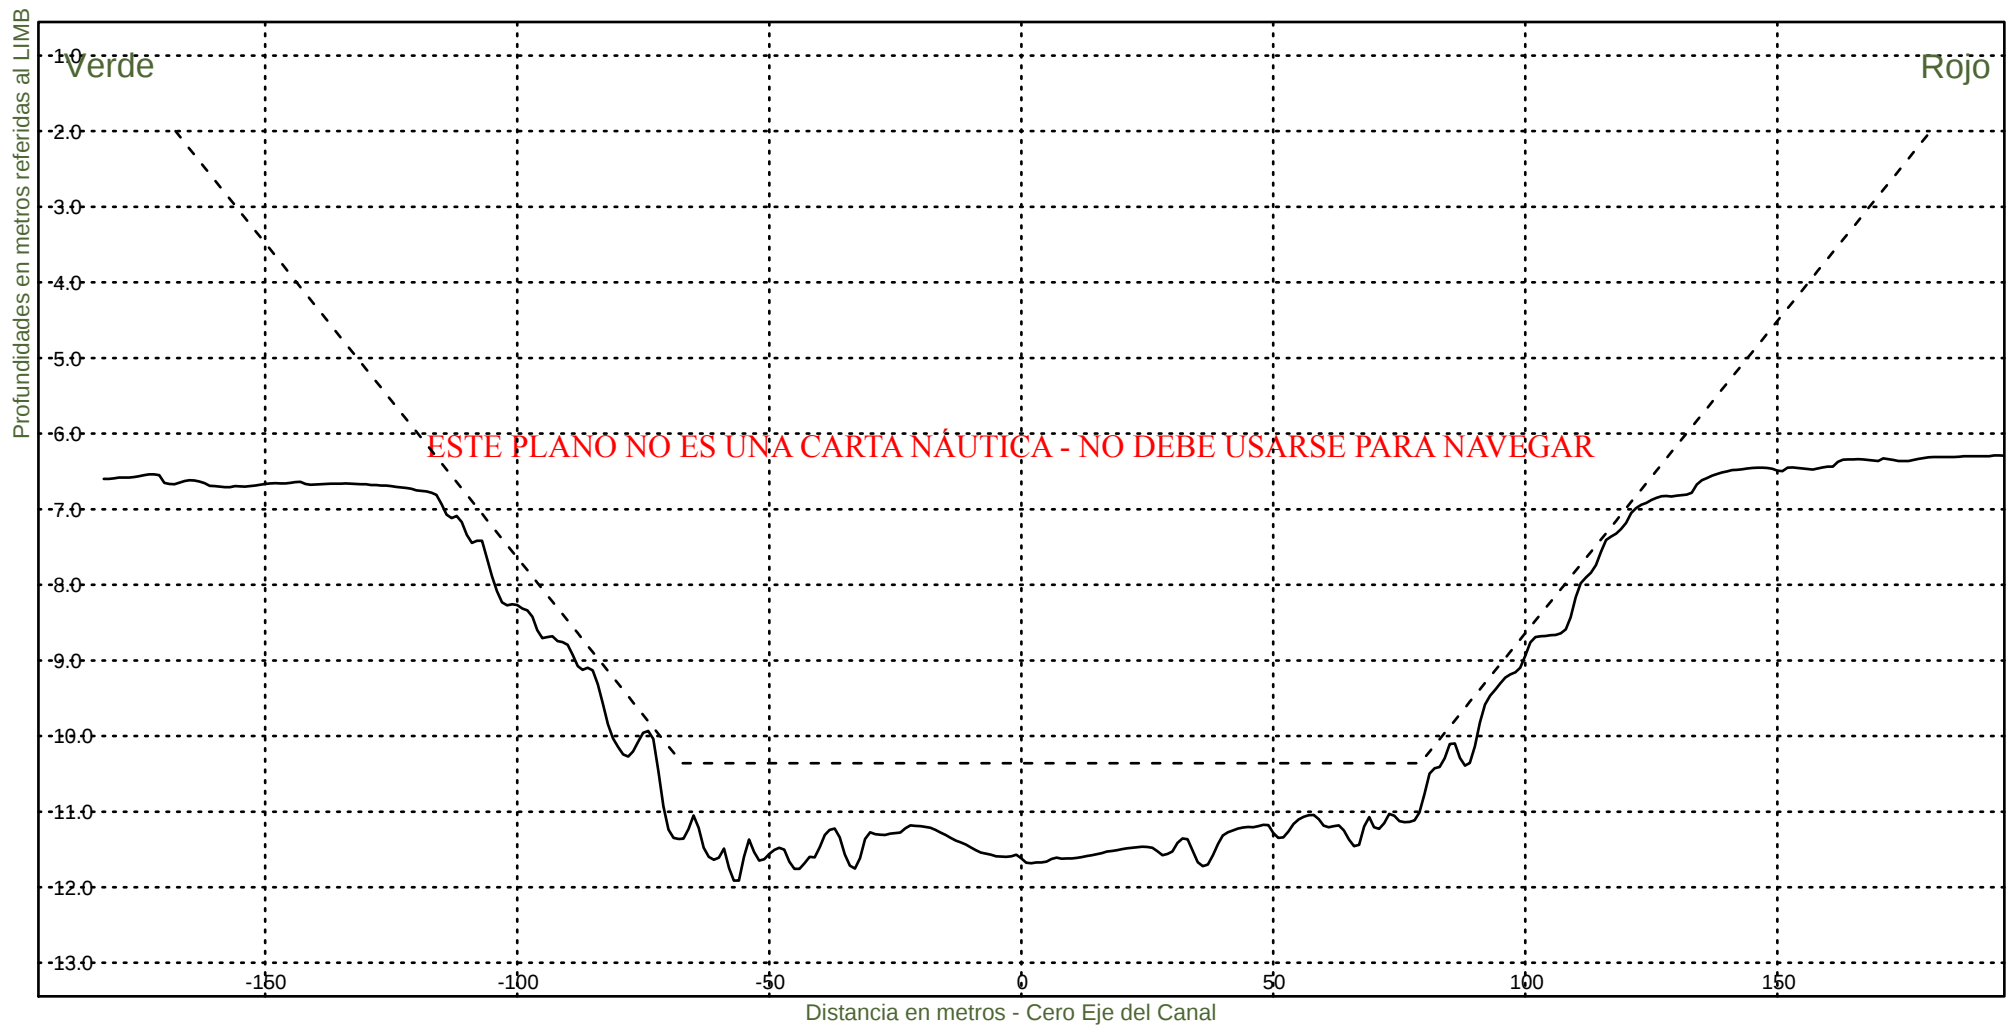

Consorcio Boskalis - Dredging International



Ing. Alberto G. Palomar
REPRESENTANTE TECNICO

Comision Administradora del Rio de la Plata
Canal Martin Garcia

----- :Teorico 34 pies
——— :Batimetria Noviembre 2024

Area Canal, KM 39.6-86.2
Hz 1: 1500
V 1: 100

KM 45800

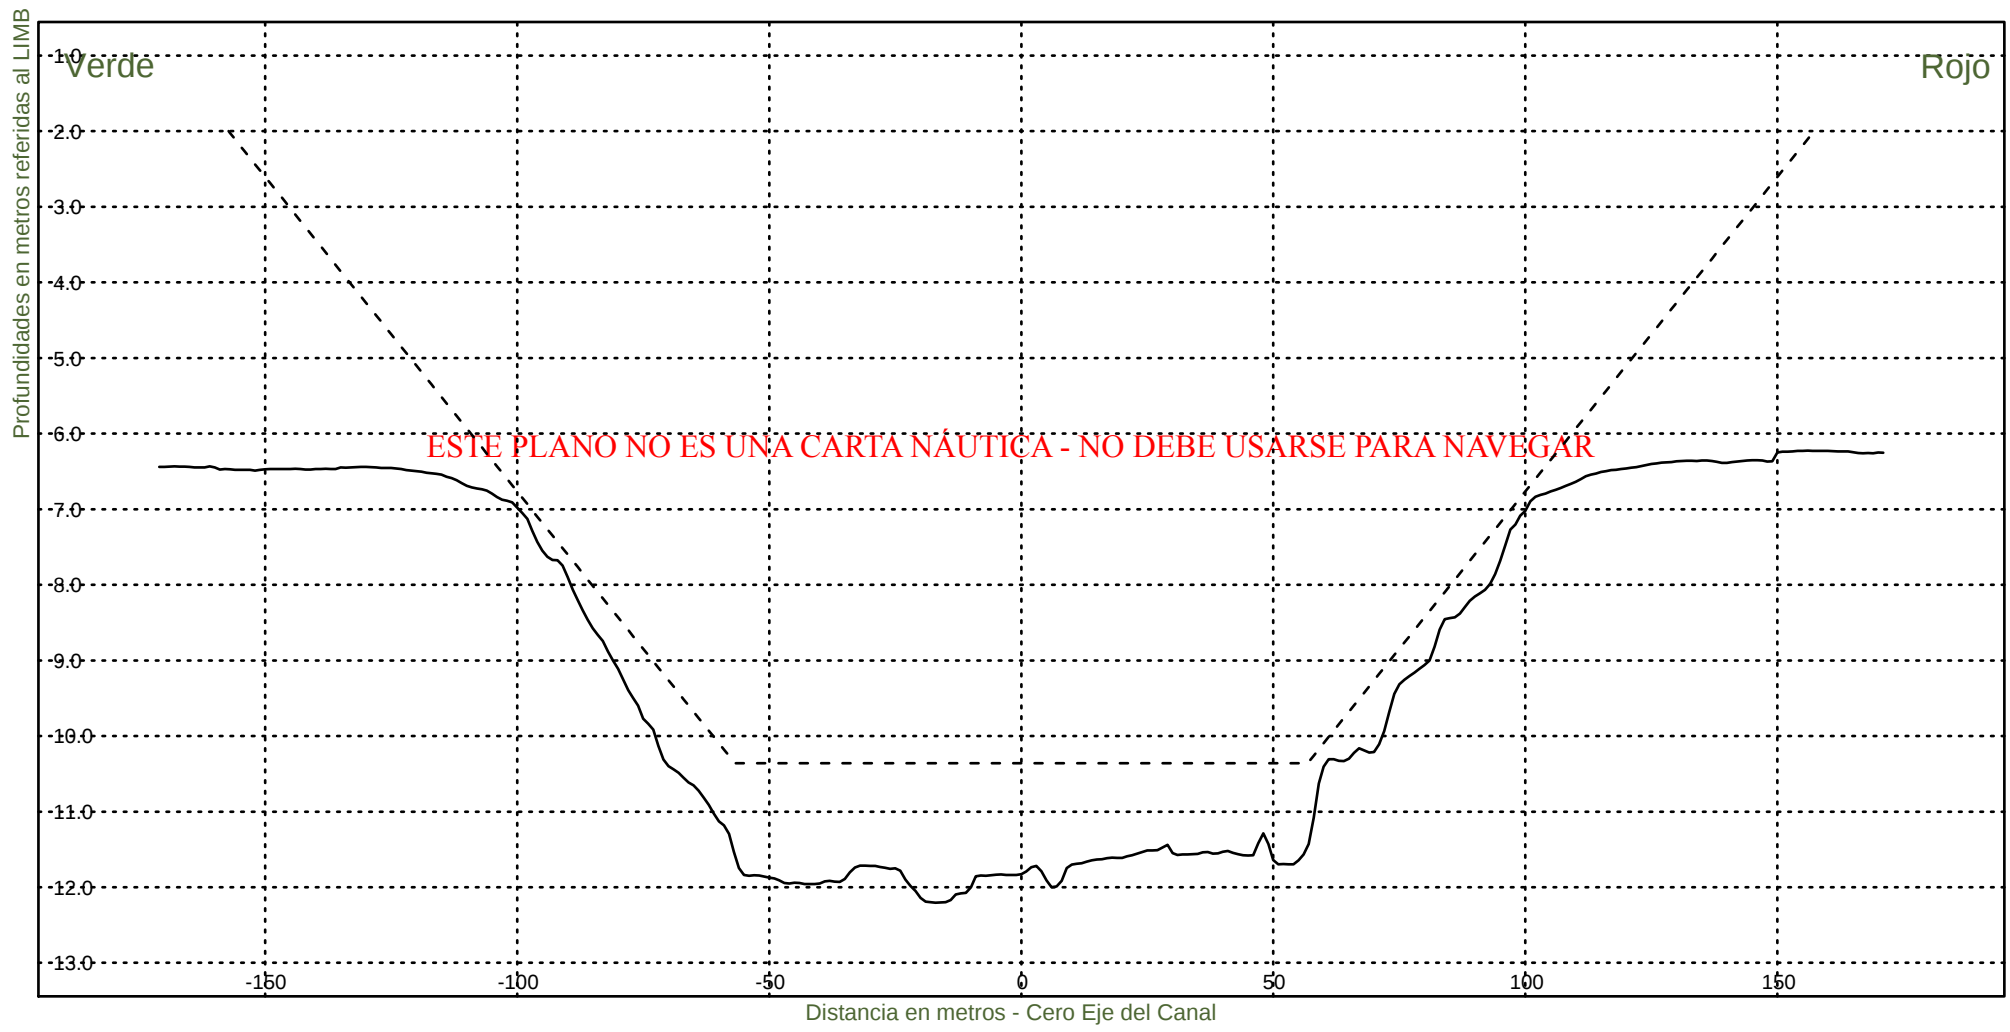


Consorcio Boskalis - Dredging International


Ing. Alberto G. Palomar
REPRESENTANTE TECNICO

Comision Administradora del Rio de la Plata
Canal Martin Garcia

----- :Teorico 34 pies
——— :Batimetria Noviembre 2024

Area Canal, KM 39.6-86.2
Hz 1: 1500
V 1: 100
KM 46000

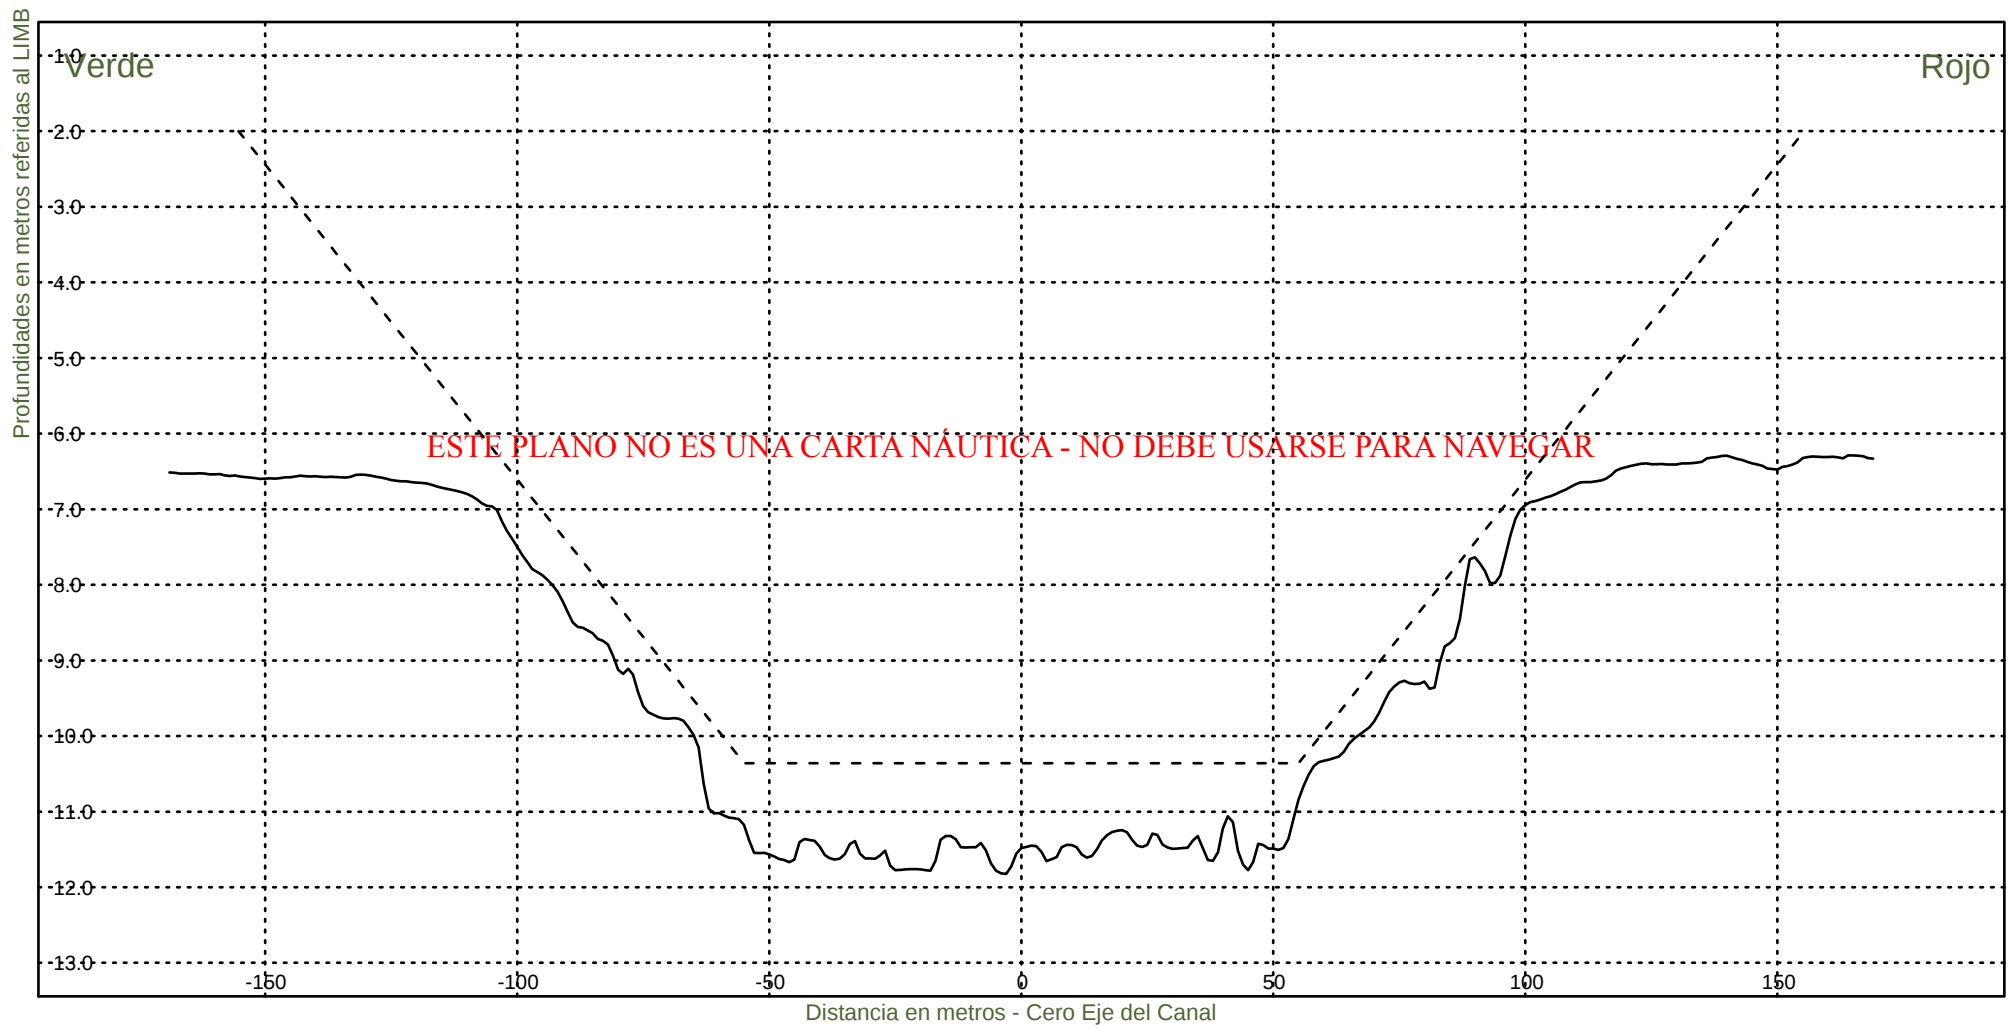


Consorcio Boskalis - Dredging International


Ing. Alberto G. Palomar
REPRESENTANTE TECNICO

Comision Administradora del Rio de la Plata
Canal Martin Garcia

----- :Teorico 34 pies
————— :Batimetria Noviembre 2024

Area Canal, KM 39.6-86.2
Hz 1: 1500
V 1: 100
KM 46200

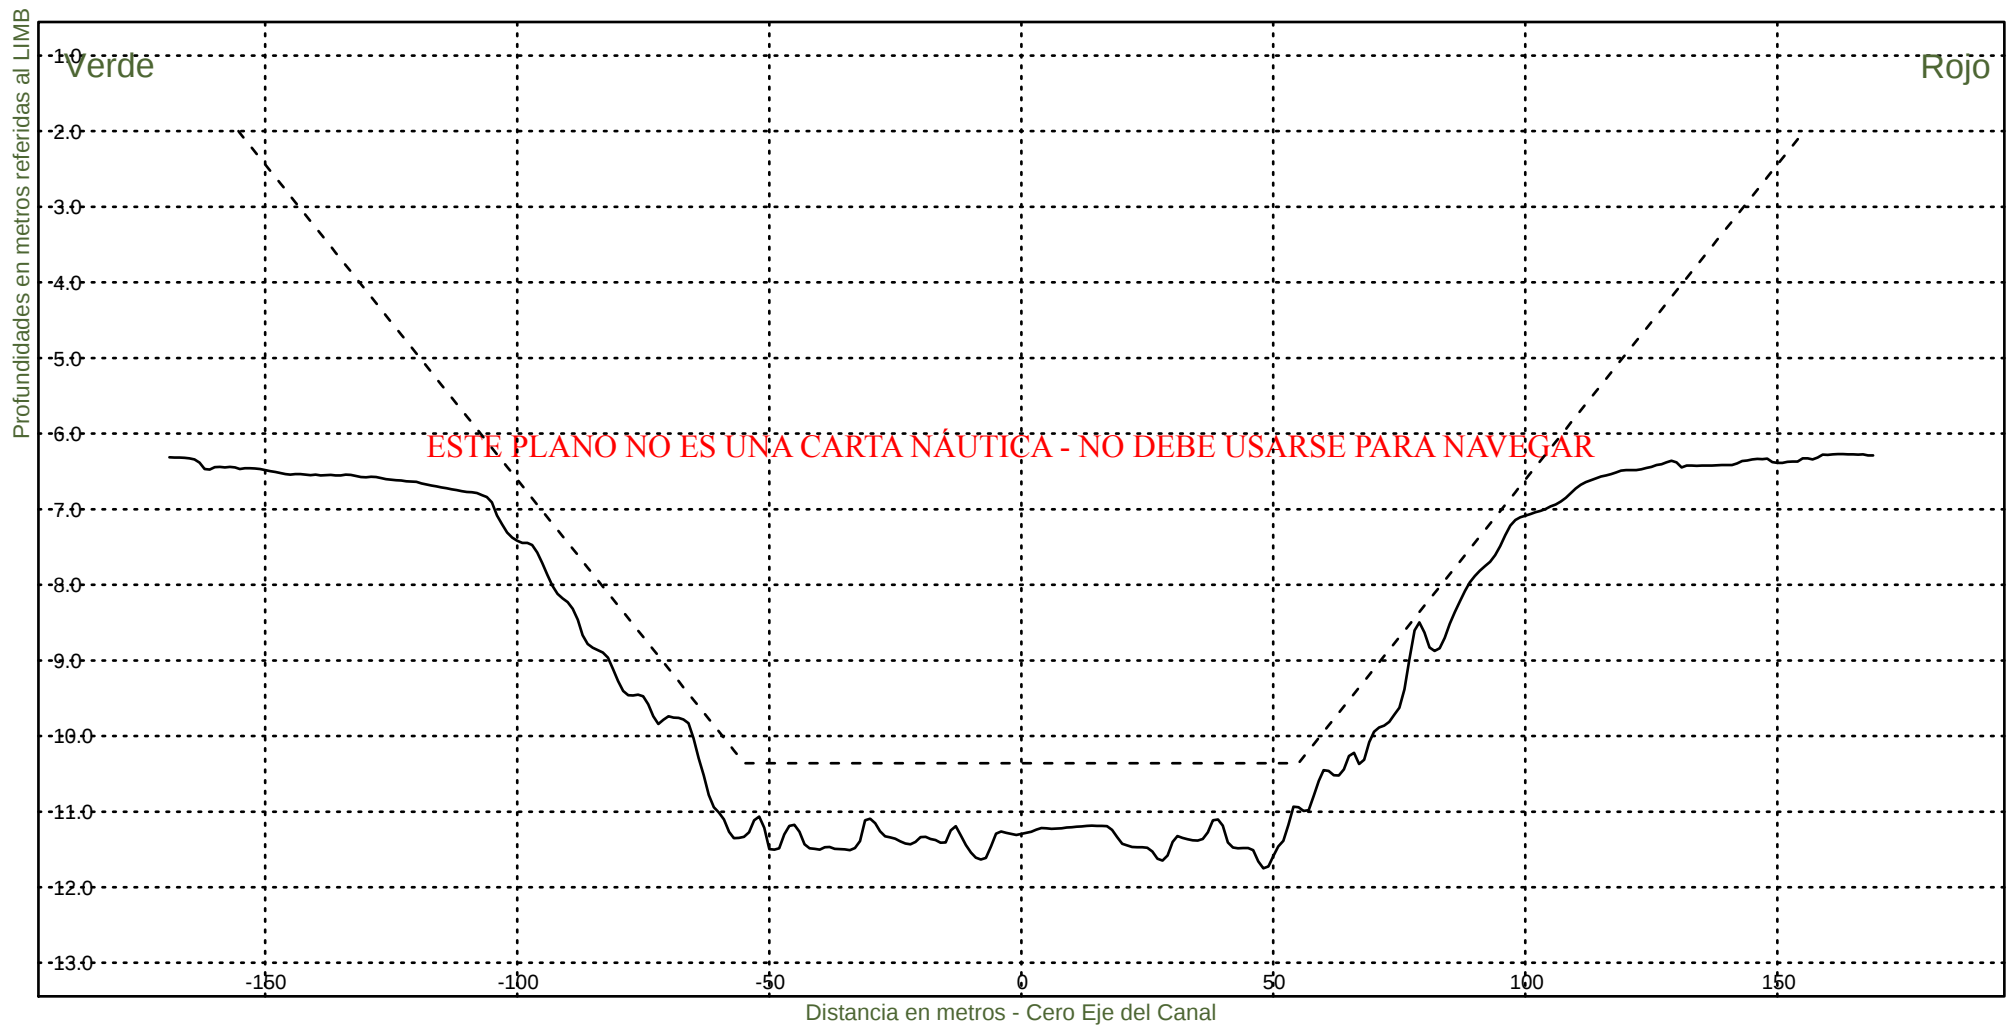


Consorcio Boskalis - Dredging International


Ing. Alberto G. Palomar
REPRESENTANTE TECNICO

Comision Administradora del Rio de la Plata
Canal Martin Garcia

----- :Teorico 34 pies
————— :Batimetria Noviembre 2024

Area Canal, KM 39.6-86.2
Hz 1: 1500
V 1: 100
KM 46400

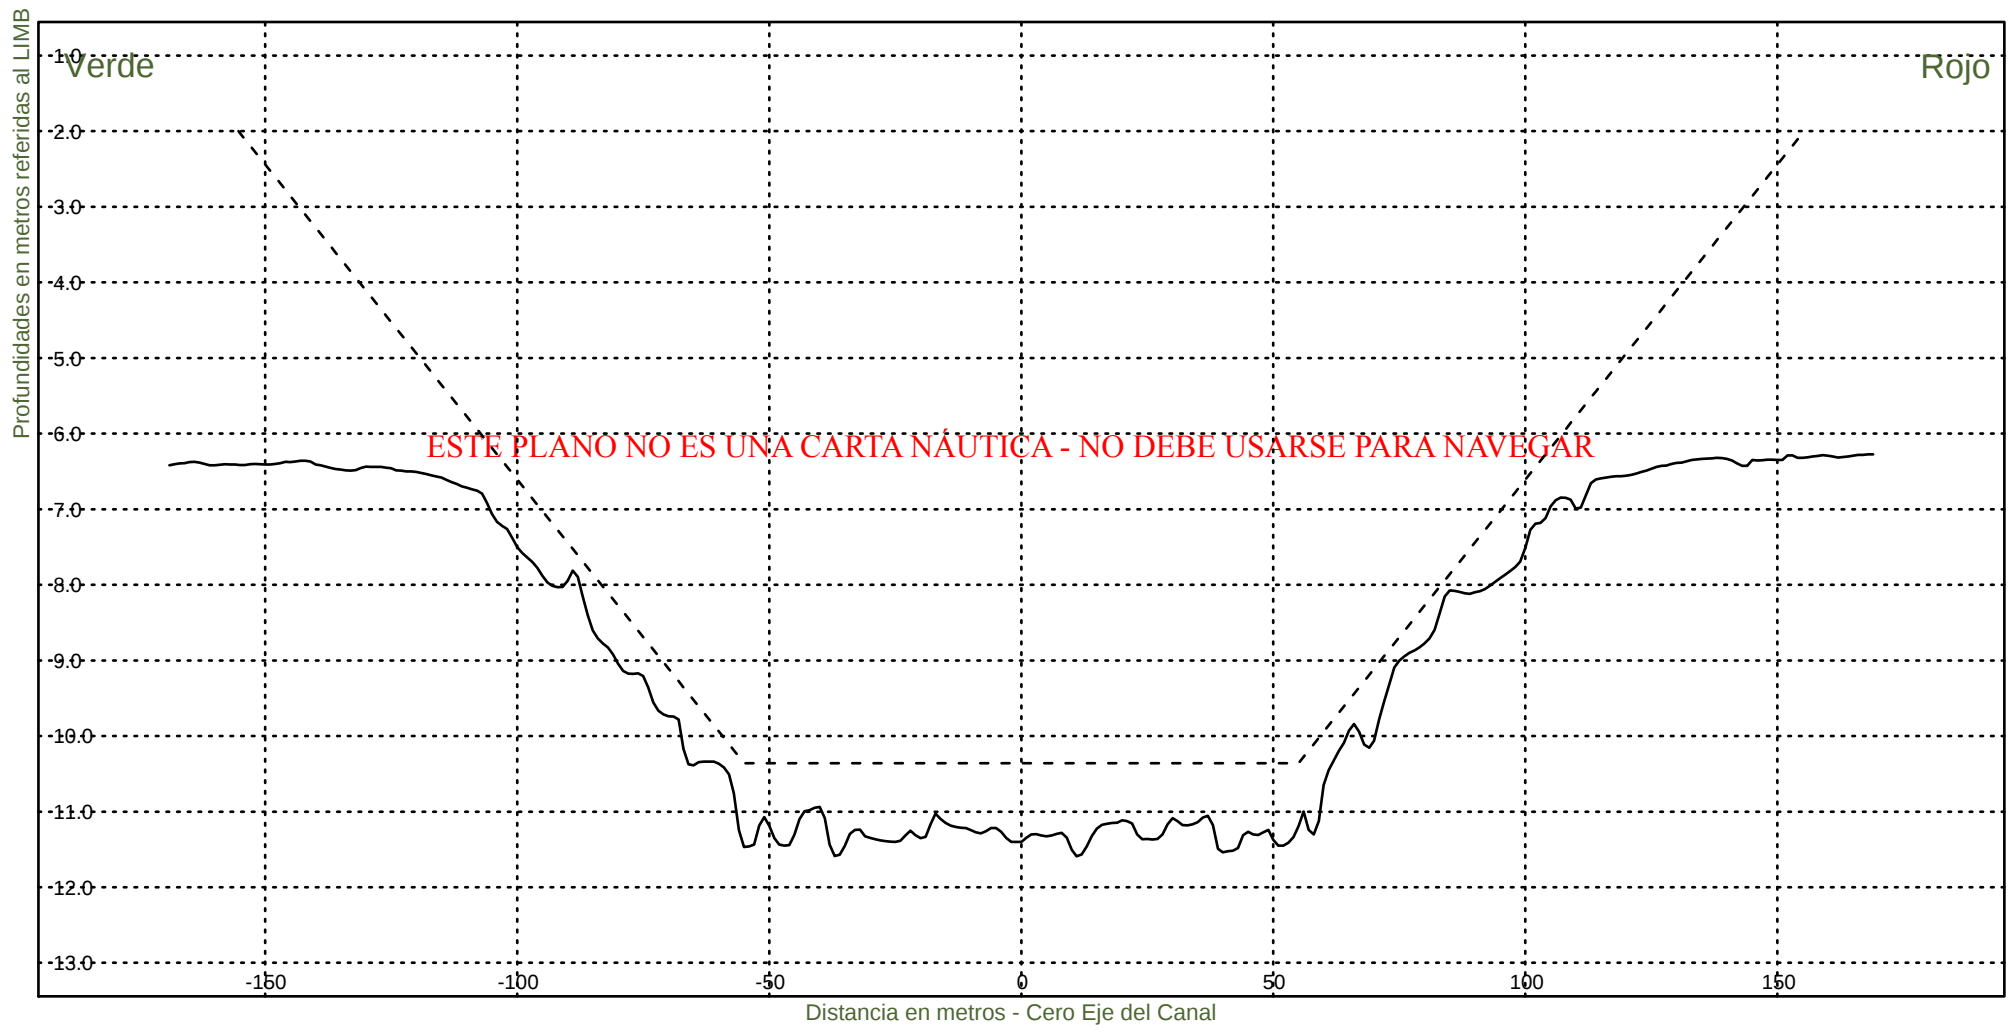


Consorcio Boskalis - Dredging International


Ing. Alberto G. Palomar
REPRESENTANTE TECNICO

Comision Administradora del Rio de la Plata
Canal Martin Garcia

----- :Teorico 34 pies
——— :Batimetria Noviembre 2024

Area Canal, KM 39.6-86.2
Hz 1: 1500
V 1: 100
KM 46600

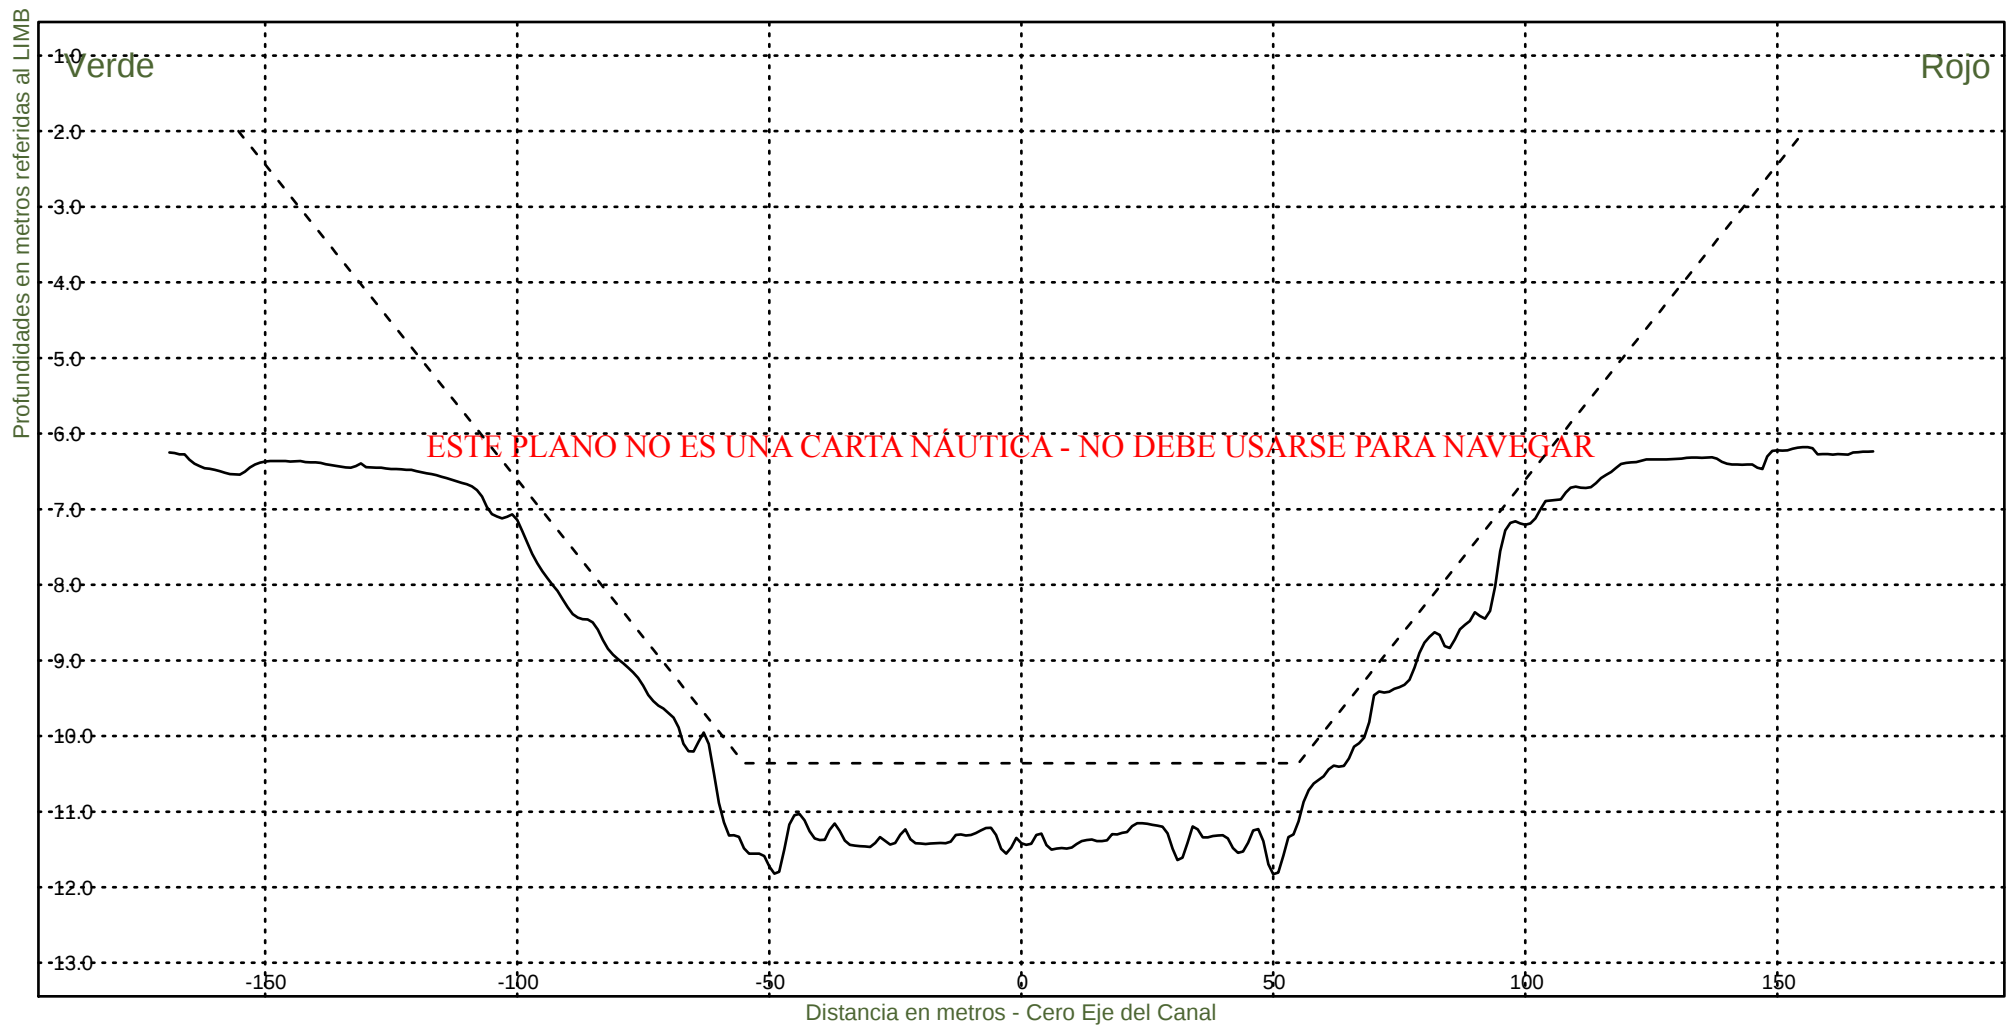


Consorcio Boskalis - Dredging International


Ing. Alberto G. Palomar
REPRESENTANTE TECNICO

Comision Administradora del Rio de la Plata
Canal Martin Garcia

----- :Teorico 34 pies
——— :Batimetria Noviembre 2024

Area Canal, KM 39.6-86.2
Hz 1: 1500
V 1: 100
KM 46800

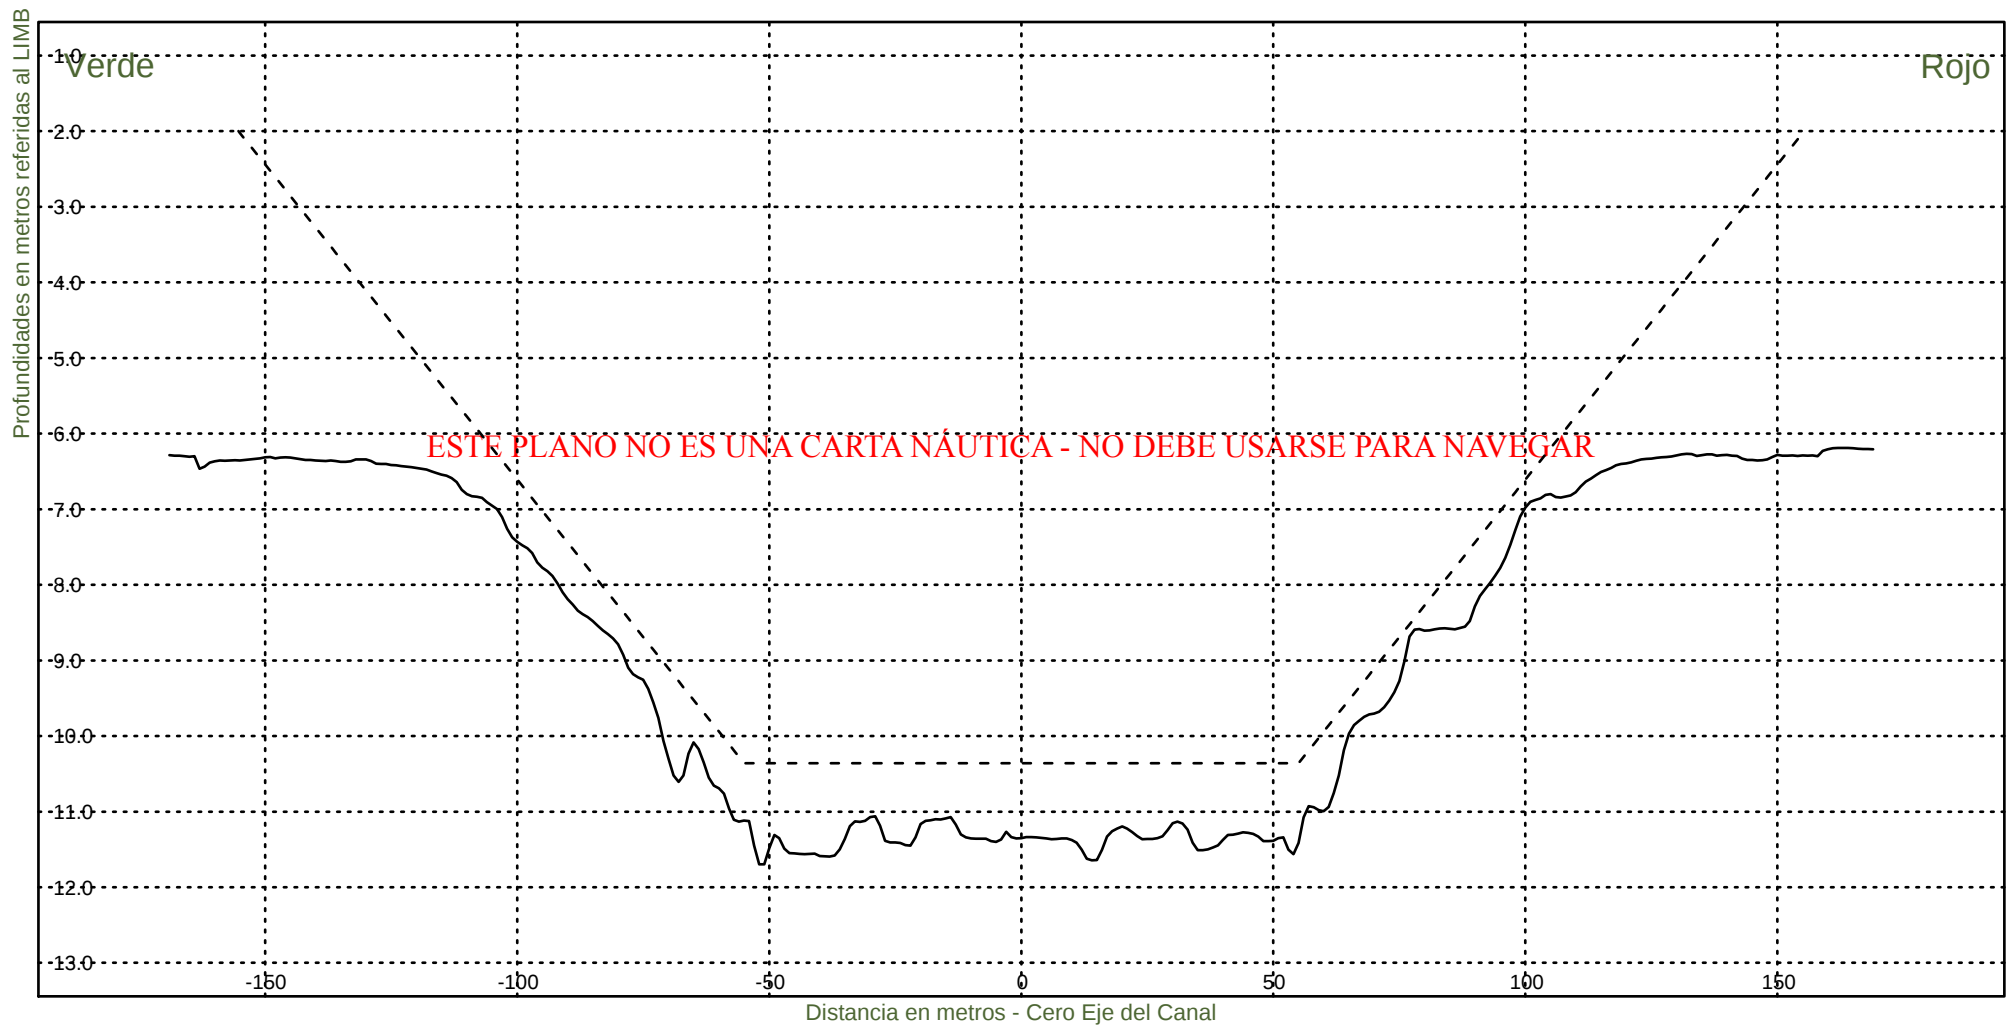


Consorcio Boskalis - Dredging International


Ing. Alberto G. Palomar
REPRESENTANTE TECNICO

Comision Administradora del Rio de la Plata
Canal Martin Garcia

----- :Teorico 34 pies
——— :Batimetria Noviembre 2024

Area Canal, KM 39.6-86.2
Hz 1: 1500
V 1: 100
KM 47000

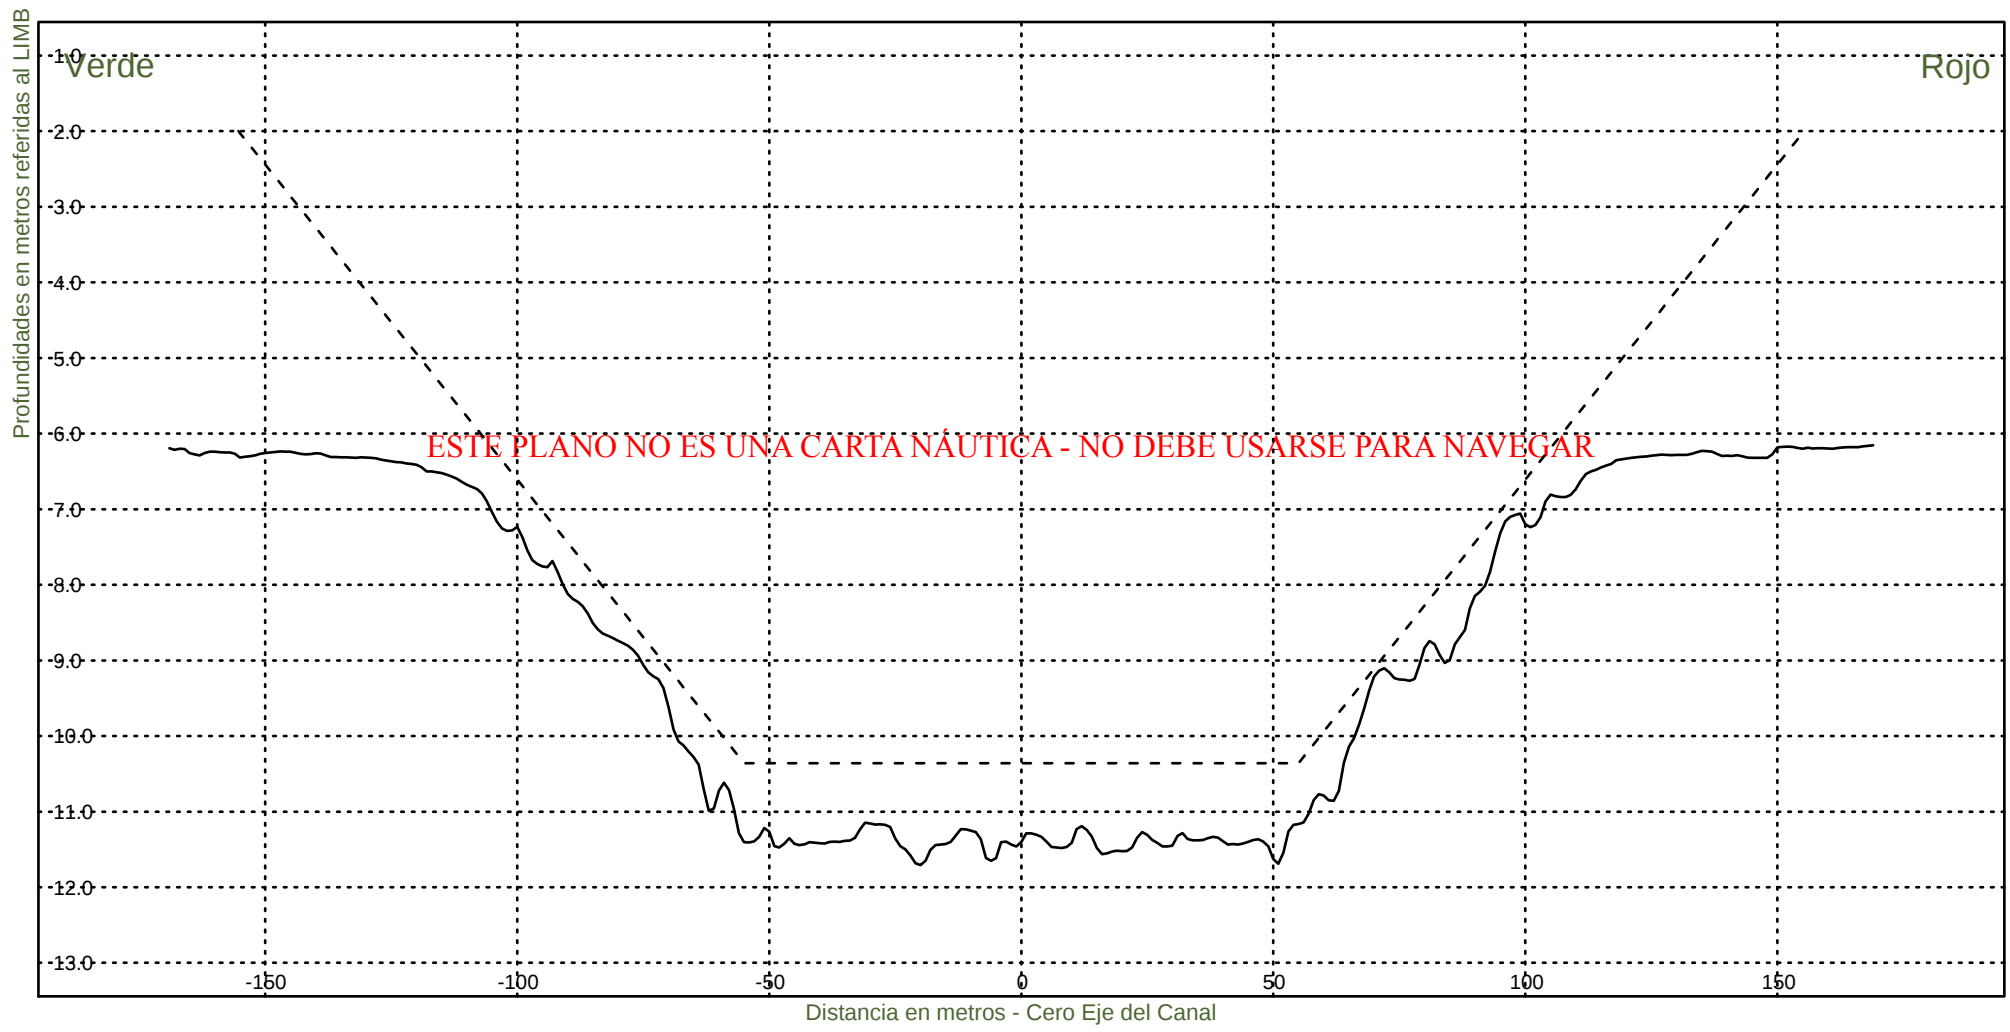


Consorcio Boskalis - Dredging International


Ing. Alberto G. Palomar
REPRESENTANTE TECNICO

Comision Administradora del Rio de la Plata
Canal Martin Garcia

----- :Teorico 34 pies
——— :Batimetria Noviembre 2024

Area Canal, KM 39.6-86.2
Hz 1: 1500
V 1: 100
KM 47200

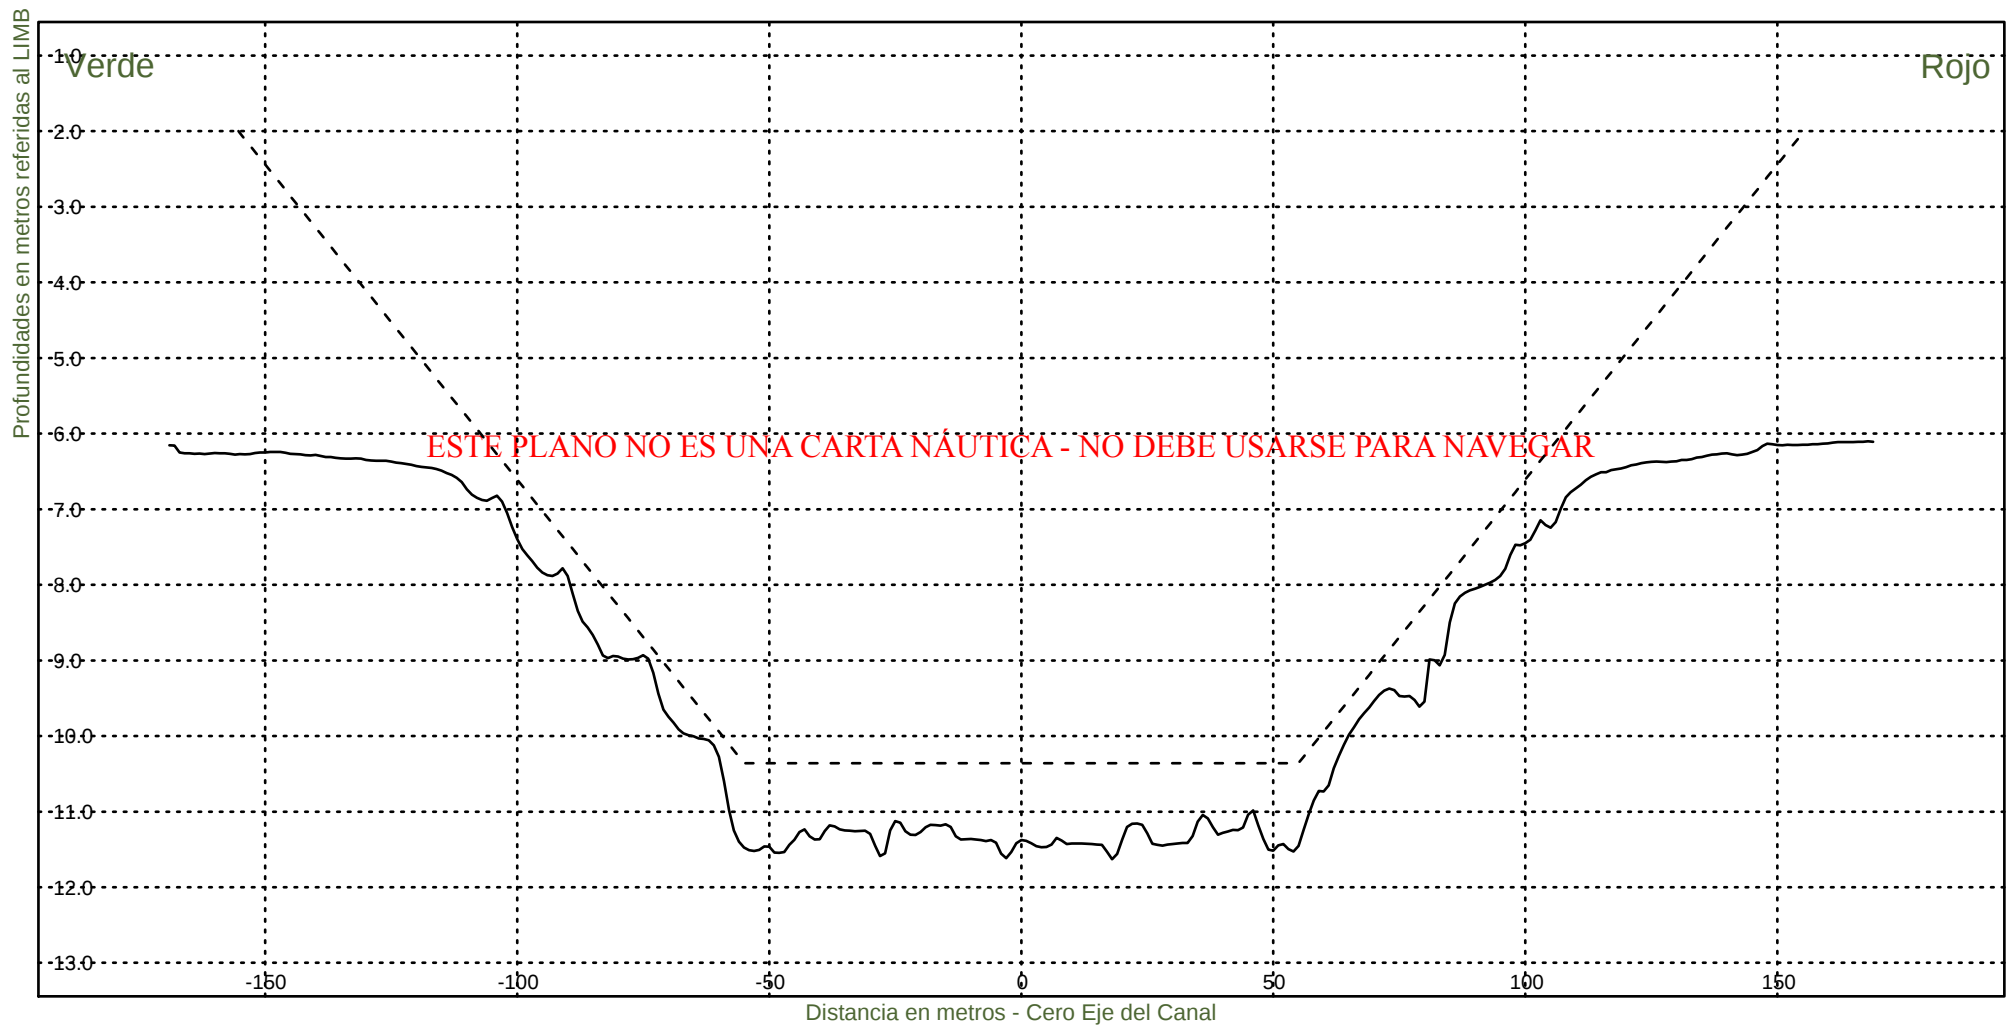


Consorcio Boskalis - Dredging International


Ing. Alberto G. Palomar
REPRESENTANTE TECNICO

Comision Administradora del Rio de la Plata
Canal Martin Garcia

----- :Teorico 34 pies
——— :Batimetria Noviembre 2024

Area Canal, KM 39.6-86.2
Hz 1: 1500
V 1: 100
KM 47400

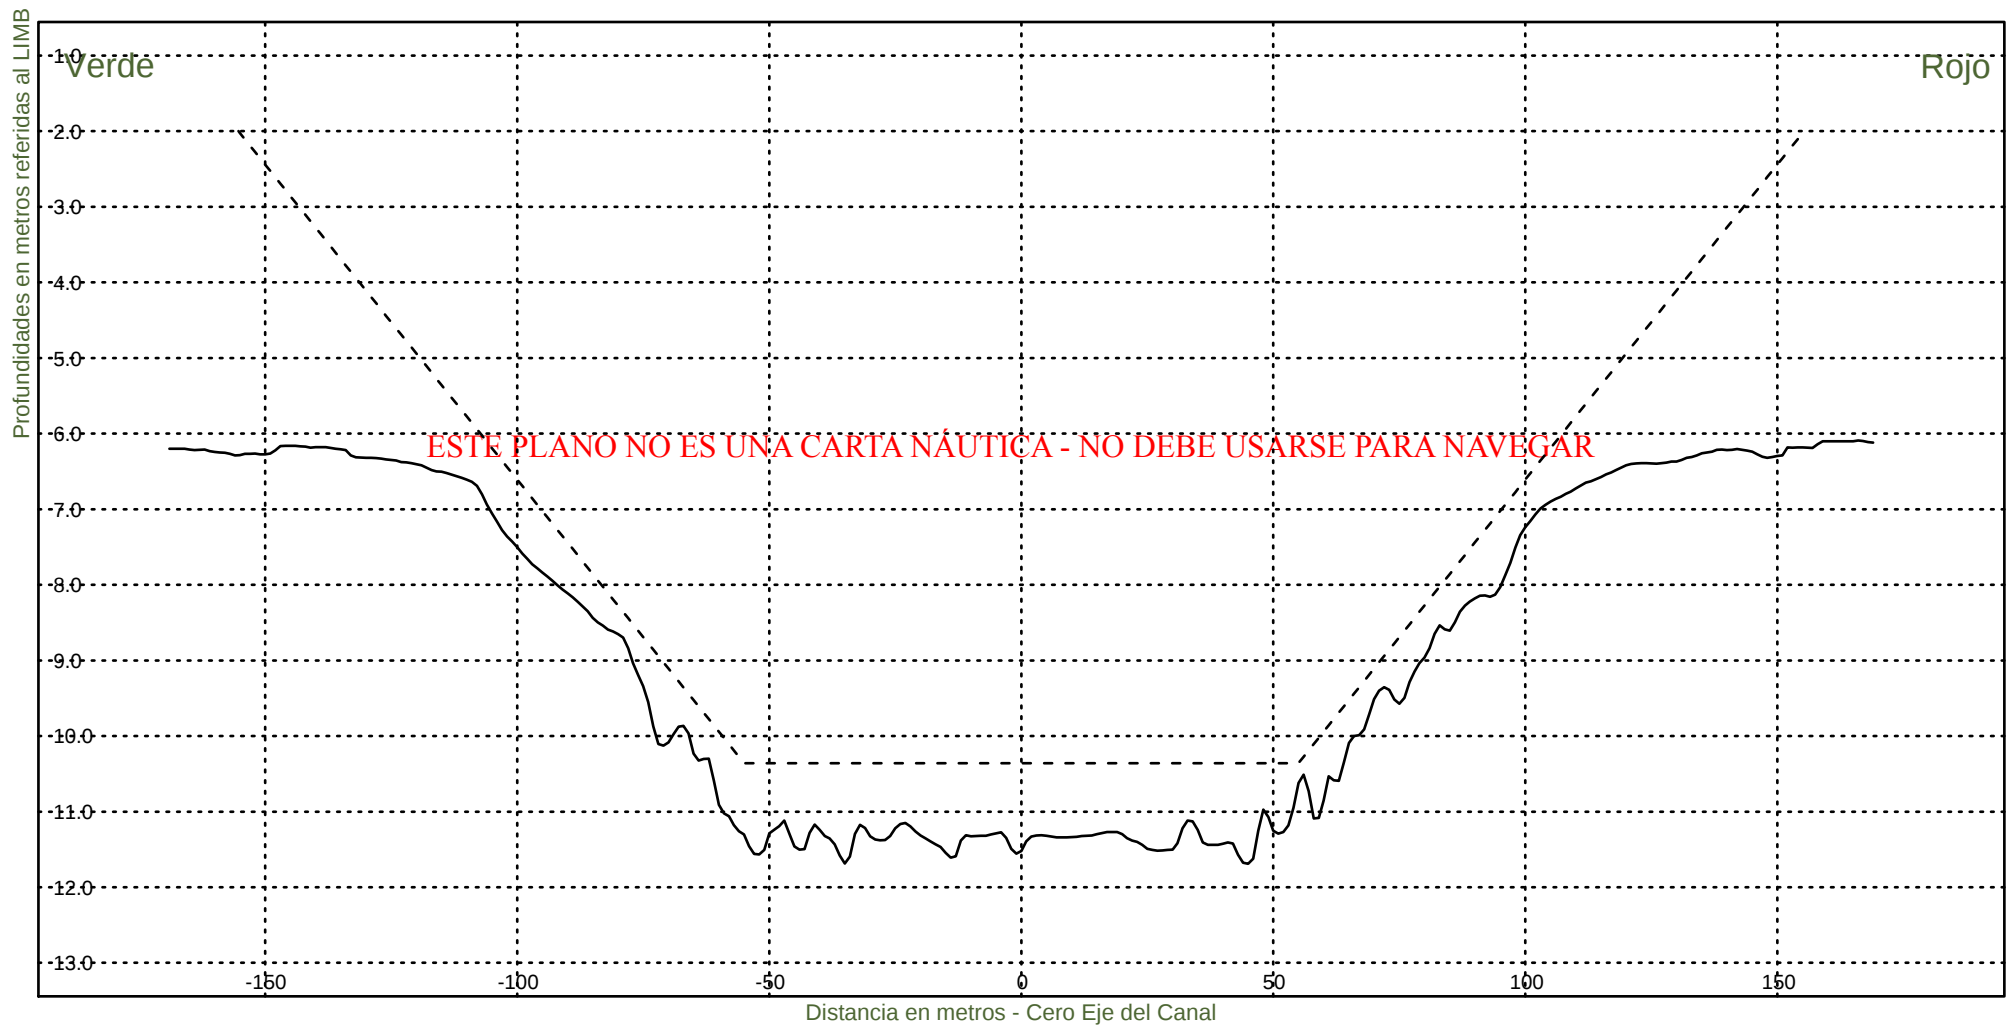


Consorcio Boskalis - Dredging International


Ing. Alberto G. Palomar
REPRESENTANTE TECNICO

Comision Administradora del Rio de la Plata
Canal Martin Garcia

----- :Teorico 34 pies
——— :Batimetria Noviembre 2024

Area Canal, KM 39.6-86.2
Hz 1: 1500
V 1: 100
KM 47600

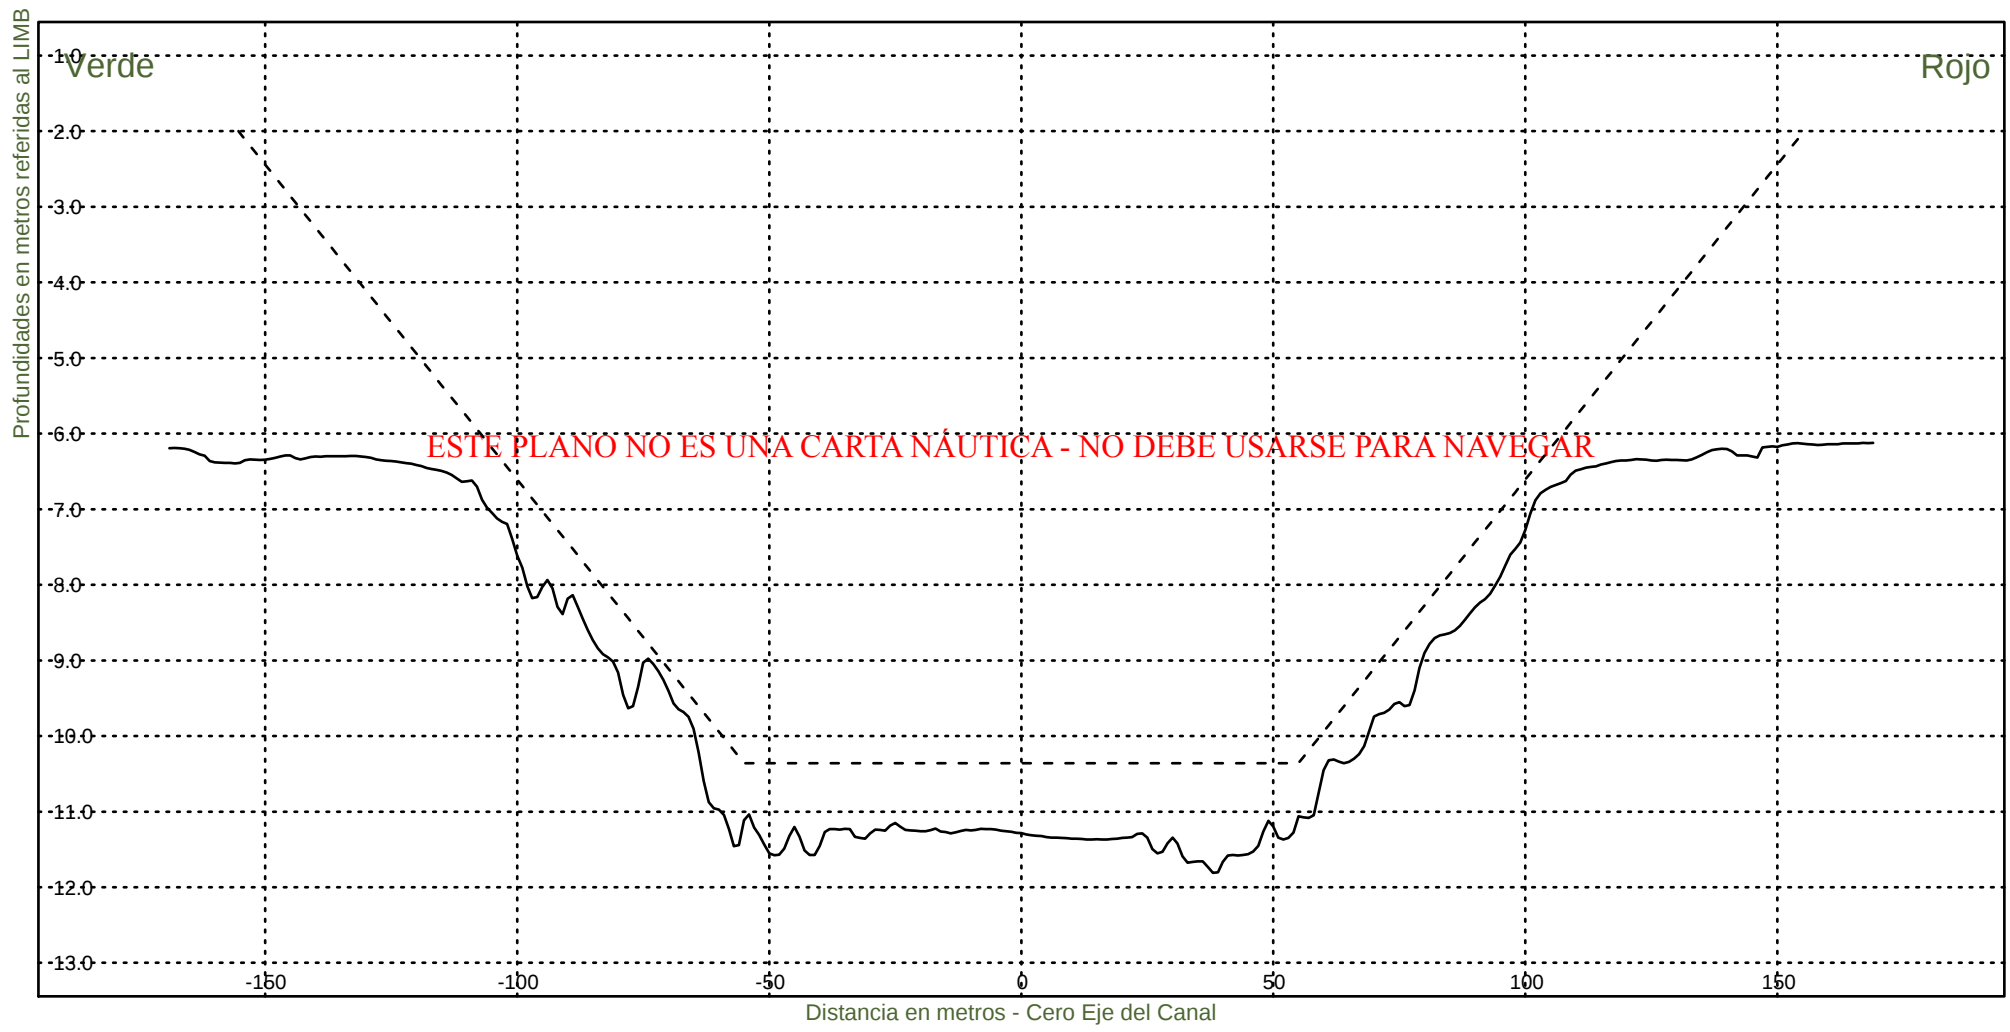


Consorcio Boskalis - Dredging International


Ing. Alberto G. Palomar
REPRESENTANTE TECNICO

Comision Administradora del Rio de la Plata
Canal Martin Garcia

----- :Teorico 34 pies
————— :Batimetria Noviembre 2024

Area Canal, KM 39.6-86.2
Hz 1: 1500
V 1: 100
KM 47800

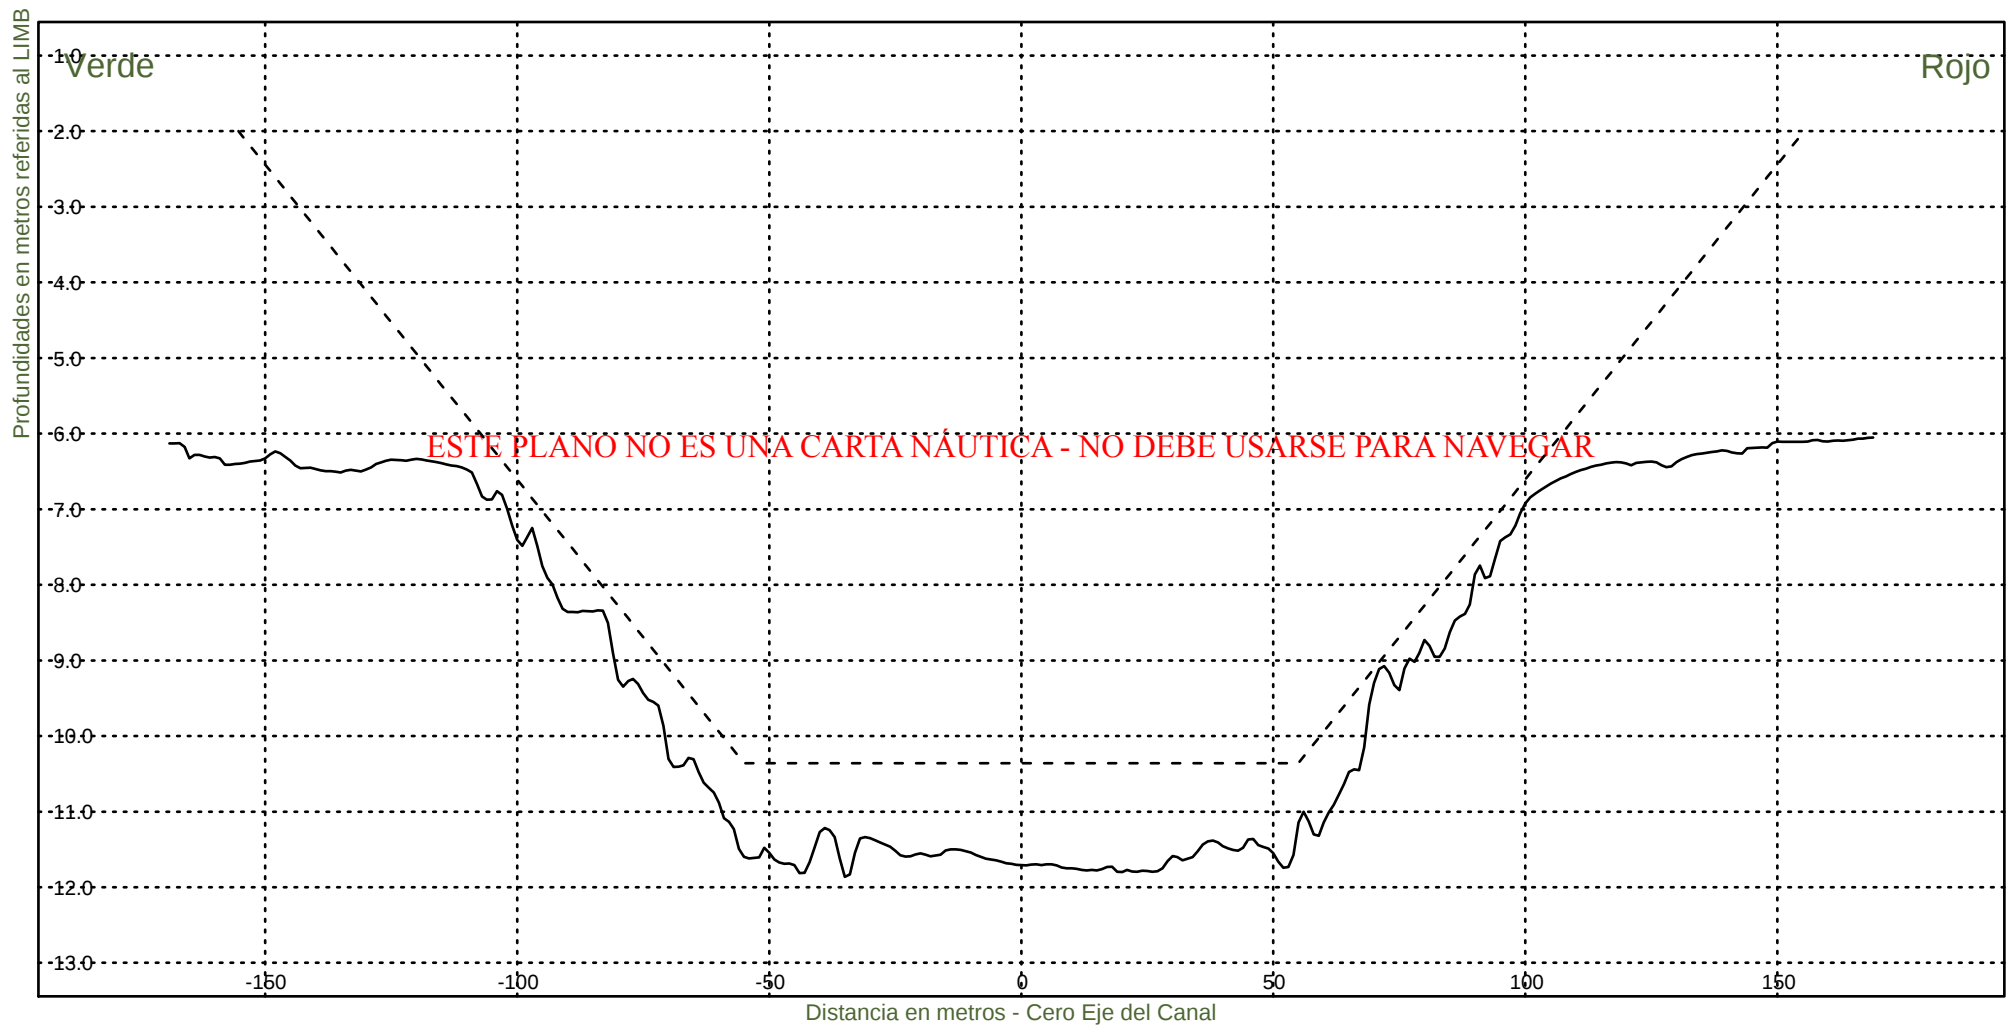


Consorcio Boskalis - Dredging International


Ing. Alberto G. Palomar
REPRESENTANTE TECNICO

Comision Administradora del Rio de la Plata
Canal Martin Garcia

----- :Teorico 34 pies
——— :Batimetria Noviembre 2024

Area Canal, KM 39.6-86.2
Hz 1: 1500
V 1: 100
KM 48000

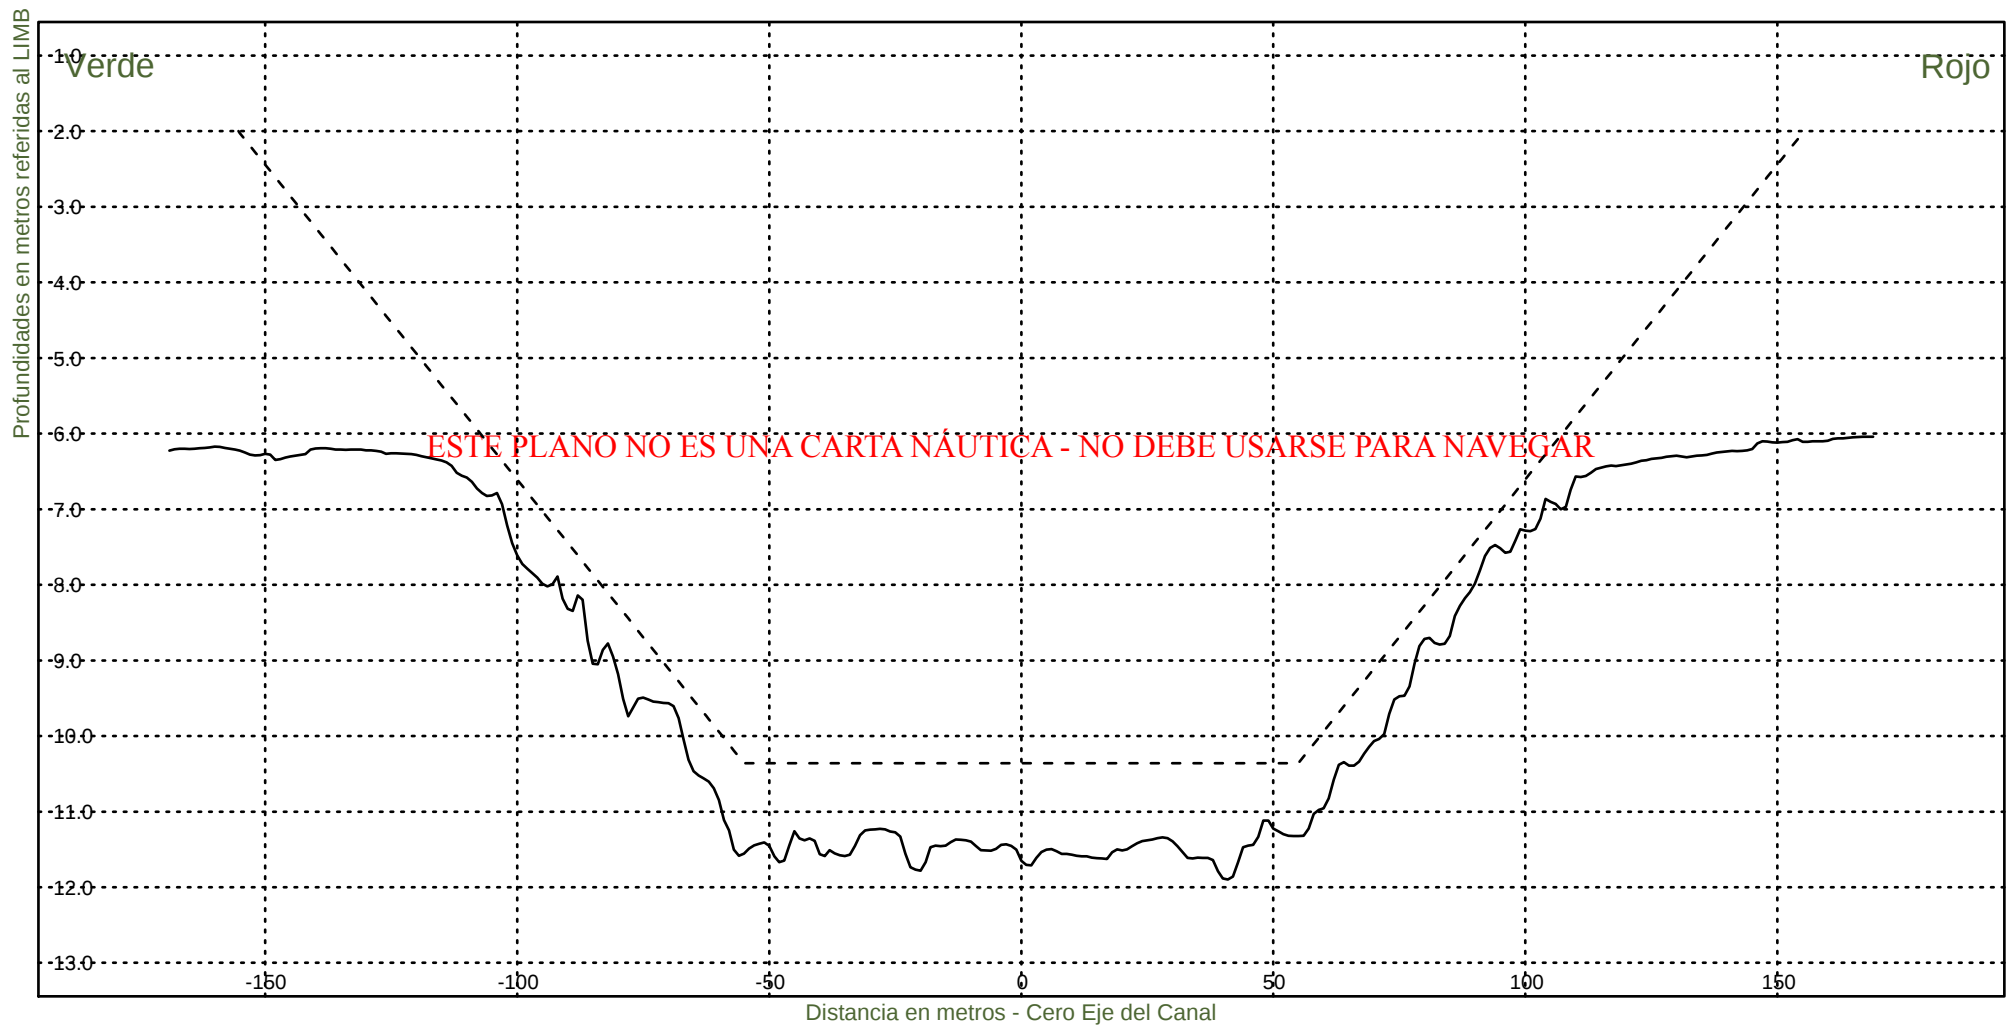


Consorcio Boskalis - Dredging International


Ing. Alberto G. Palomar
REPRESENTANTE TECNICO

Comision Administradora del Rio de la Plata
Canal Martin Garcia

----- :Teorico 34 pies
————— :Batimetria Noviembre 2024

Area Canal, KM 39.6-86.2
Hz 1: 1500
V 1: 100
KM 48200

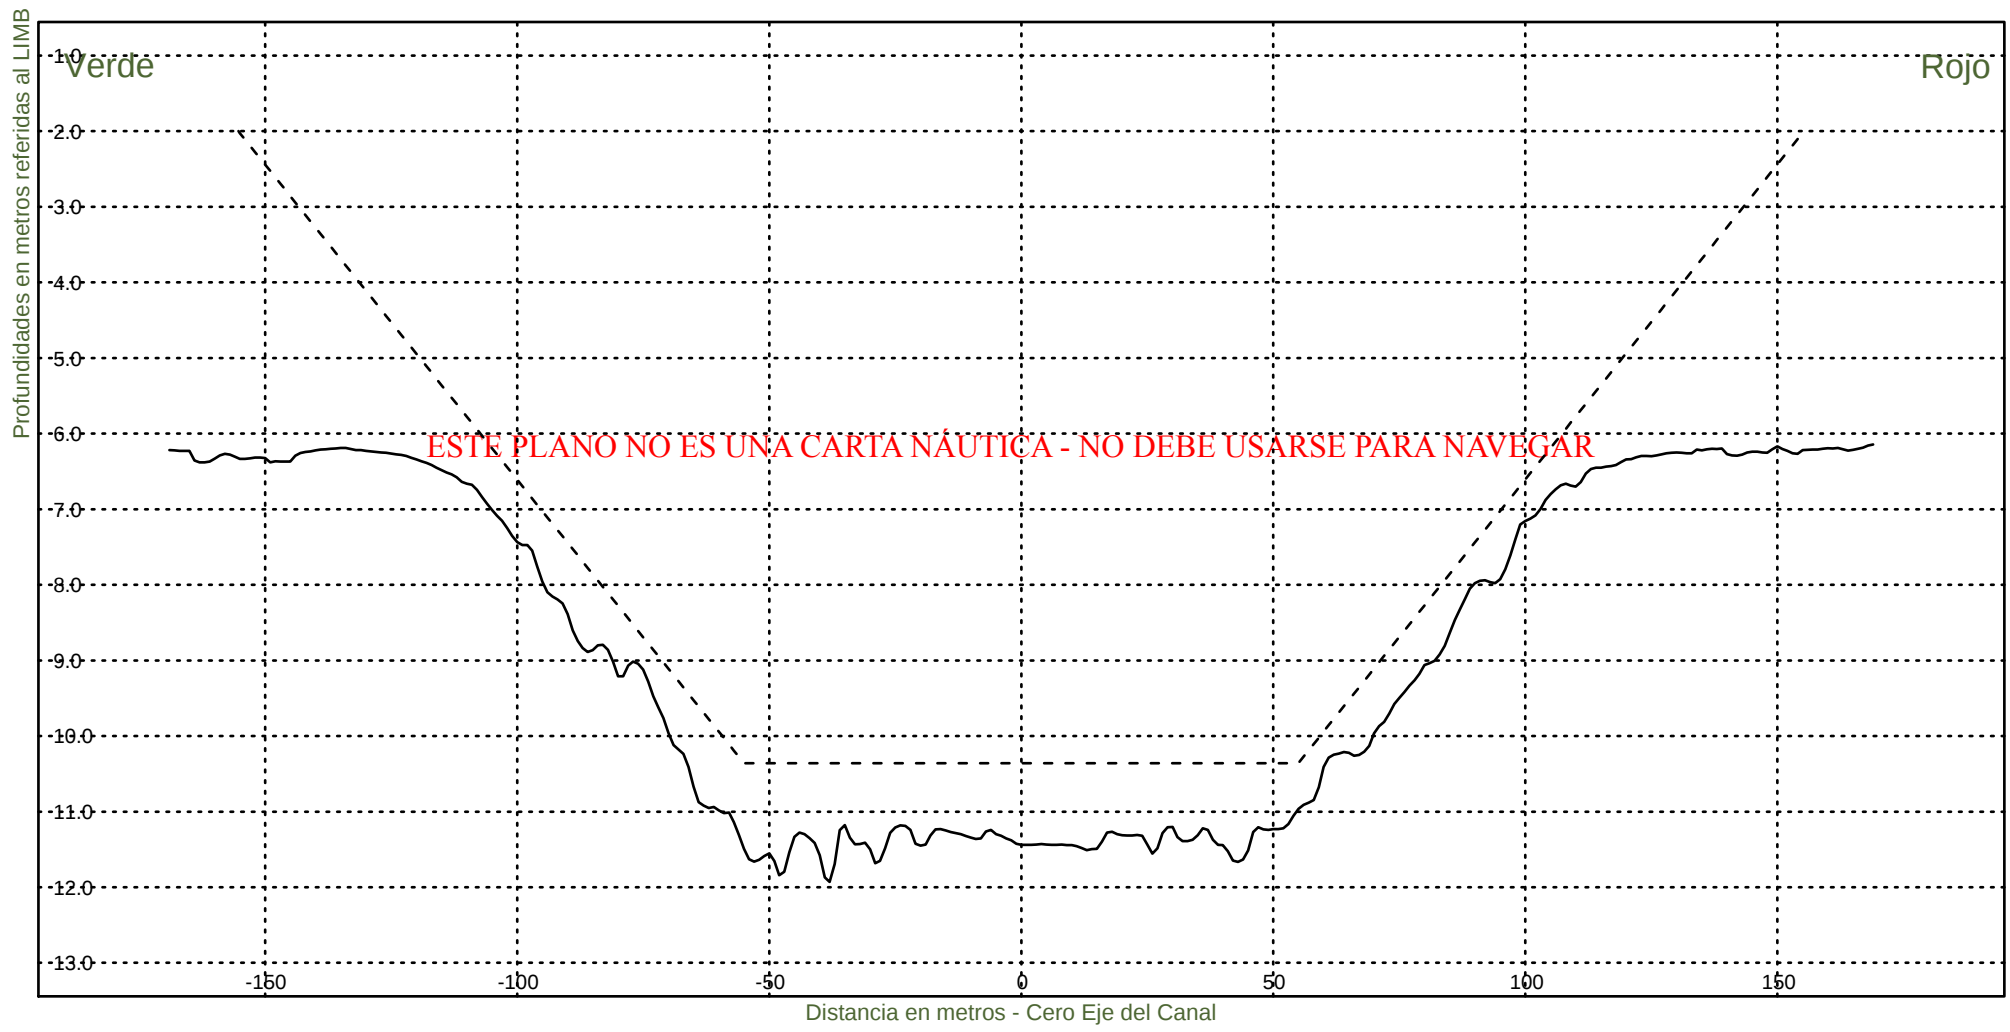


Consorcio Boskalis - Dredging International


Ing. Alberto G. Palomar
REPRESENTANTE TECNICO

Comision Administradora del Rio de la Plata
Canal Martin Garcia

----- :Teorico 34 pies
————— :Batimetria Noviembre 2024

Area Canal, KM 39.6-86.2
Hz 1: 1500
V 1: 100
KM 48400

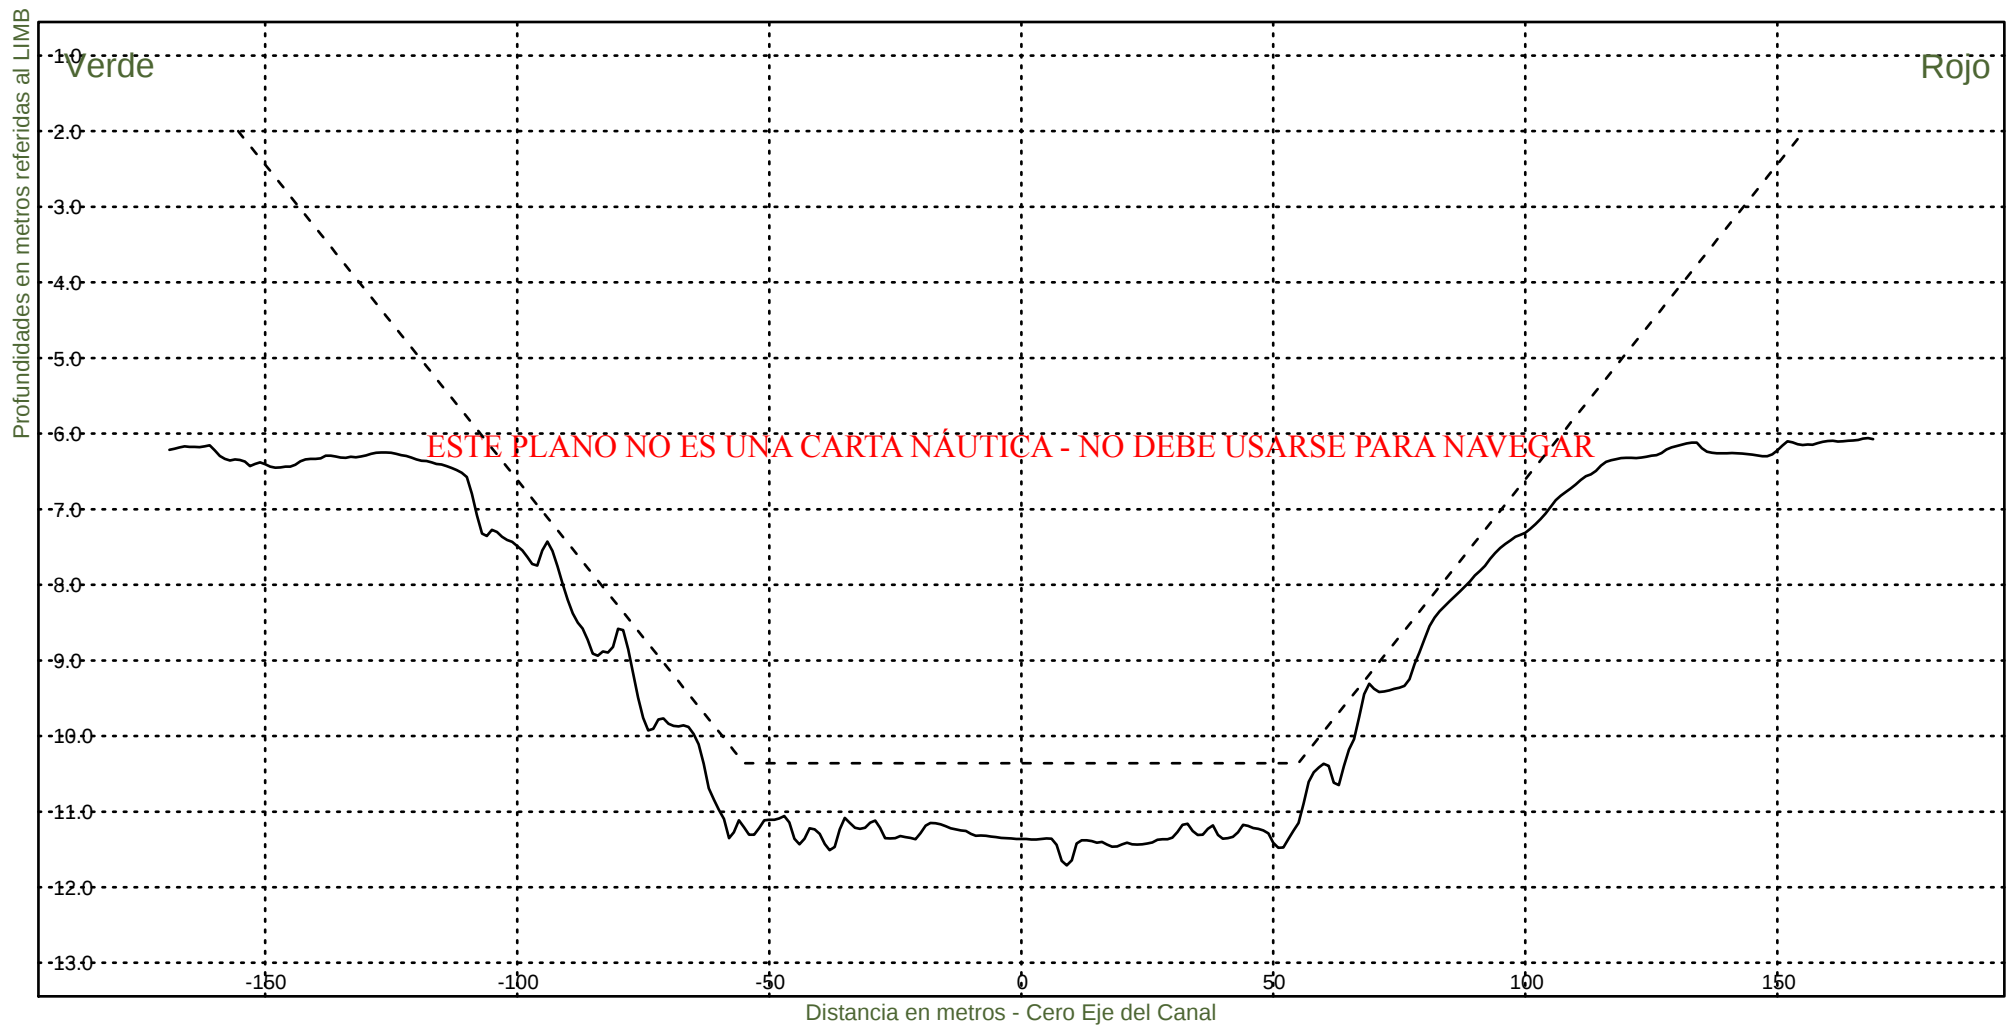


Consorcio Boskalis - Dredging International


Ing. Alberto G. Palomar
REPRESENTANTE TECNICO

Comision Administradora del Rio de la Plata
Canal Martin Garcia

----- :Teorico 34 pies
——— :Batimetria Noviembre 2024

Area Canal, KM 39.6-86.2
Hz 1: 1500
V 1: 100
KM 48600

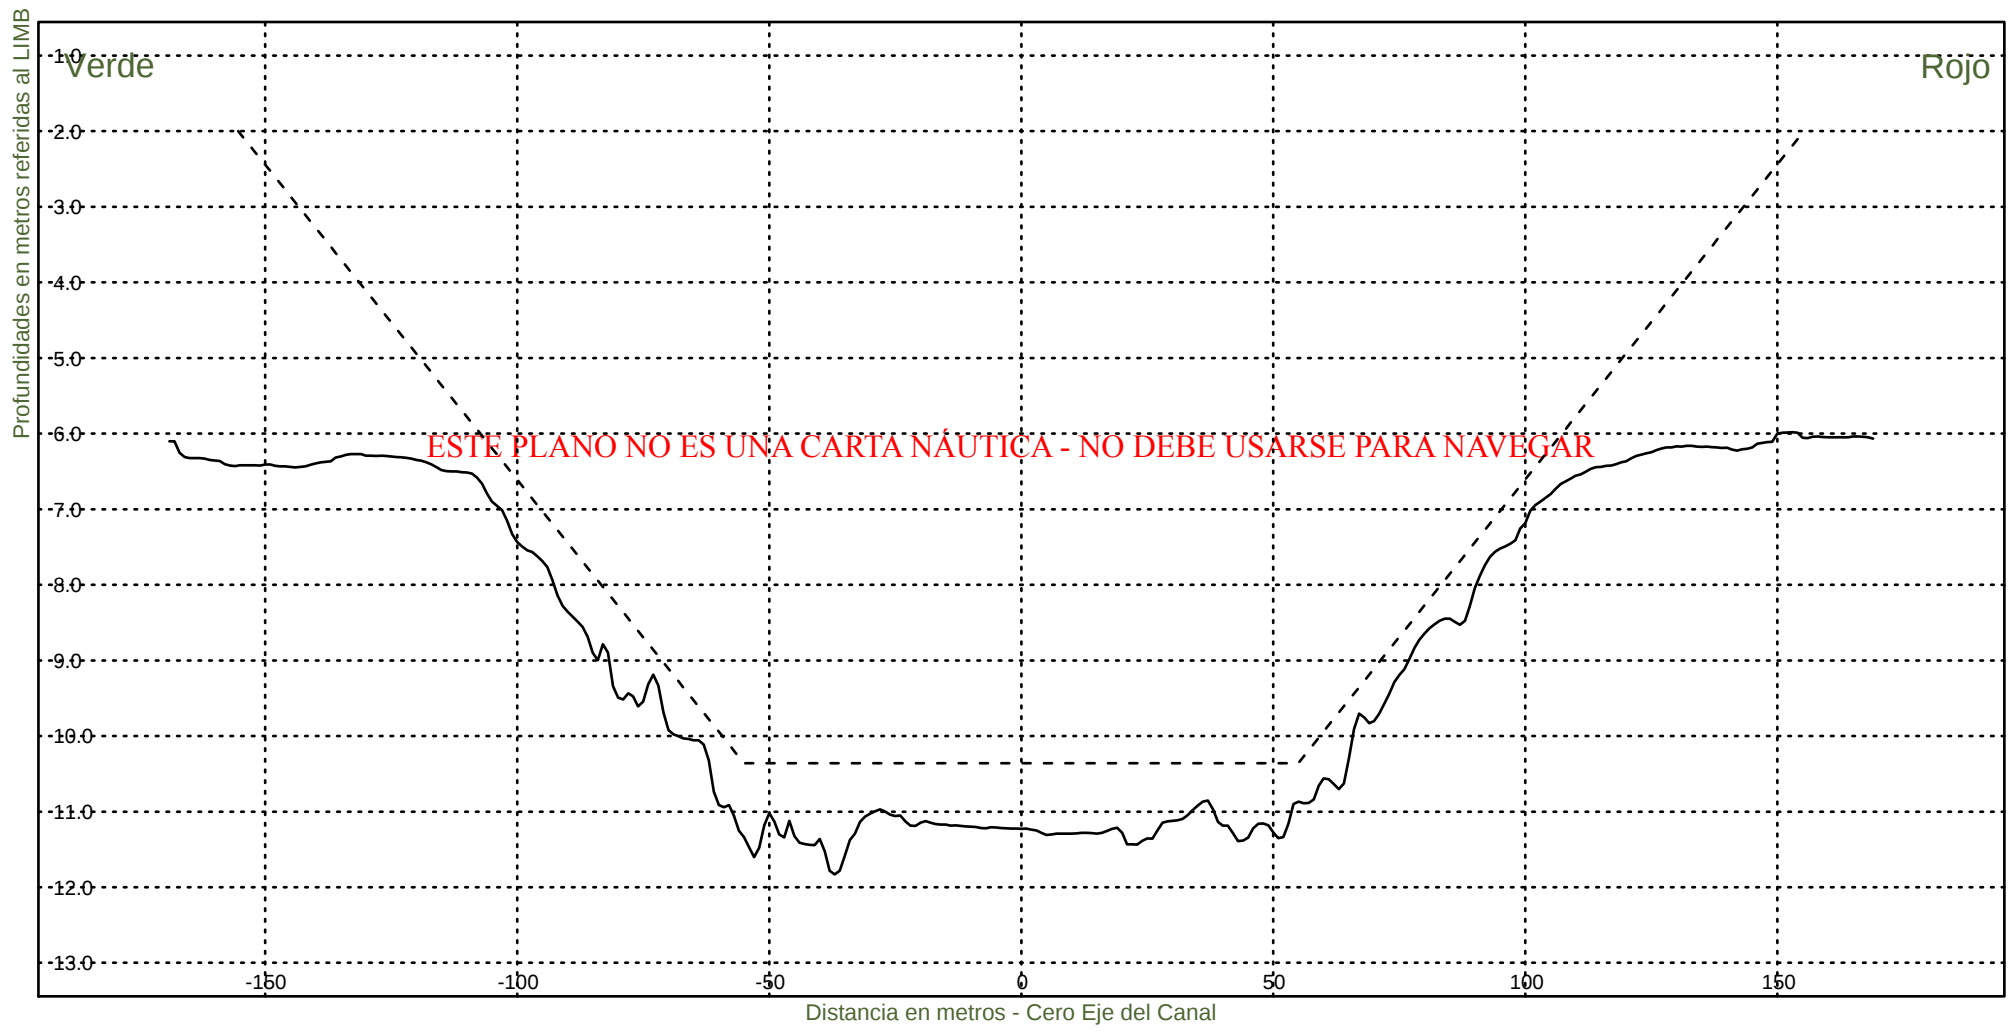


Consorcio Boskalis - Dredging International


Ing. Alberto G. Palomar
REPRESENTANTE TECNICO

Comision Administradora del Rio de la Plata
Canal Martin Garcia

----- :Teorico 34 pies
——— :Batimetria Noviembre 2024

Area Canal, KM 39.6-86.2
Hz 1: 1500
V 1: 100
KM 48800

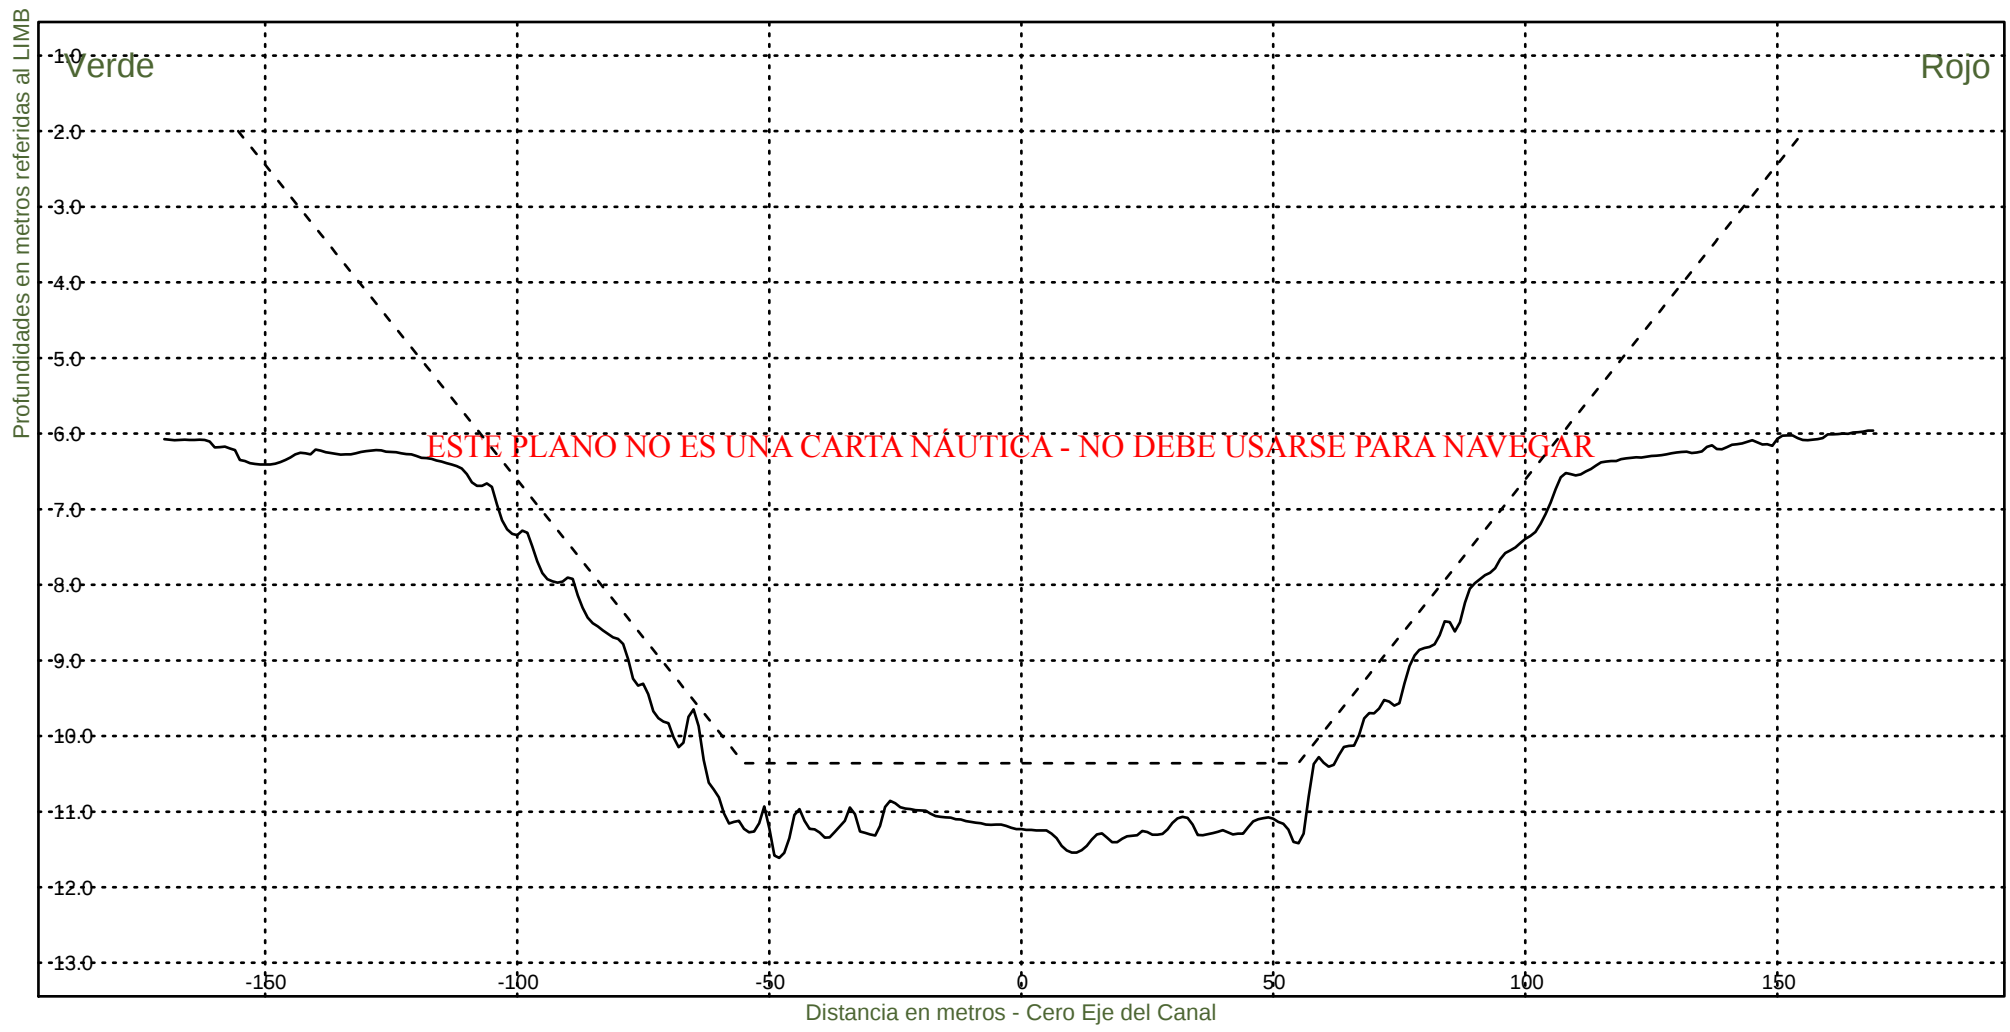


Consorcio Boskalis - Dredging International


Ing. Alberto G. Palomar
REPRESENTANTE TECNICO

Comision Administradora del Rio de la Plata
Canal Martin Garcia

----- :Teorico 34 pies
——— :Batimetria Noviembre 2024

Area Canal, KM 39.6-86.2
Hz 1: 1500
V 1: 100
KM 49000

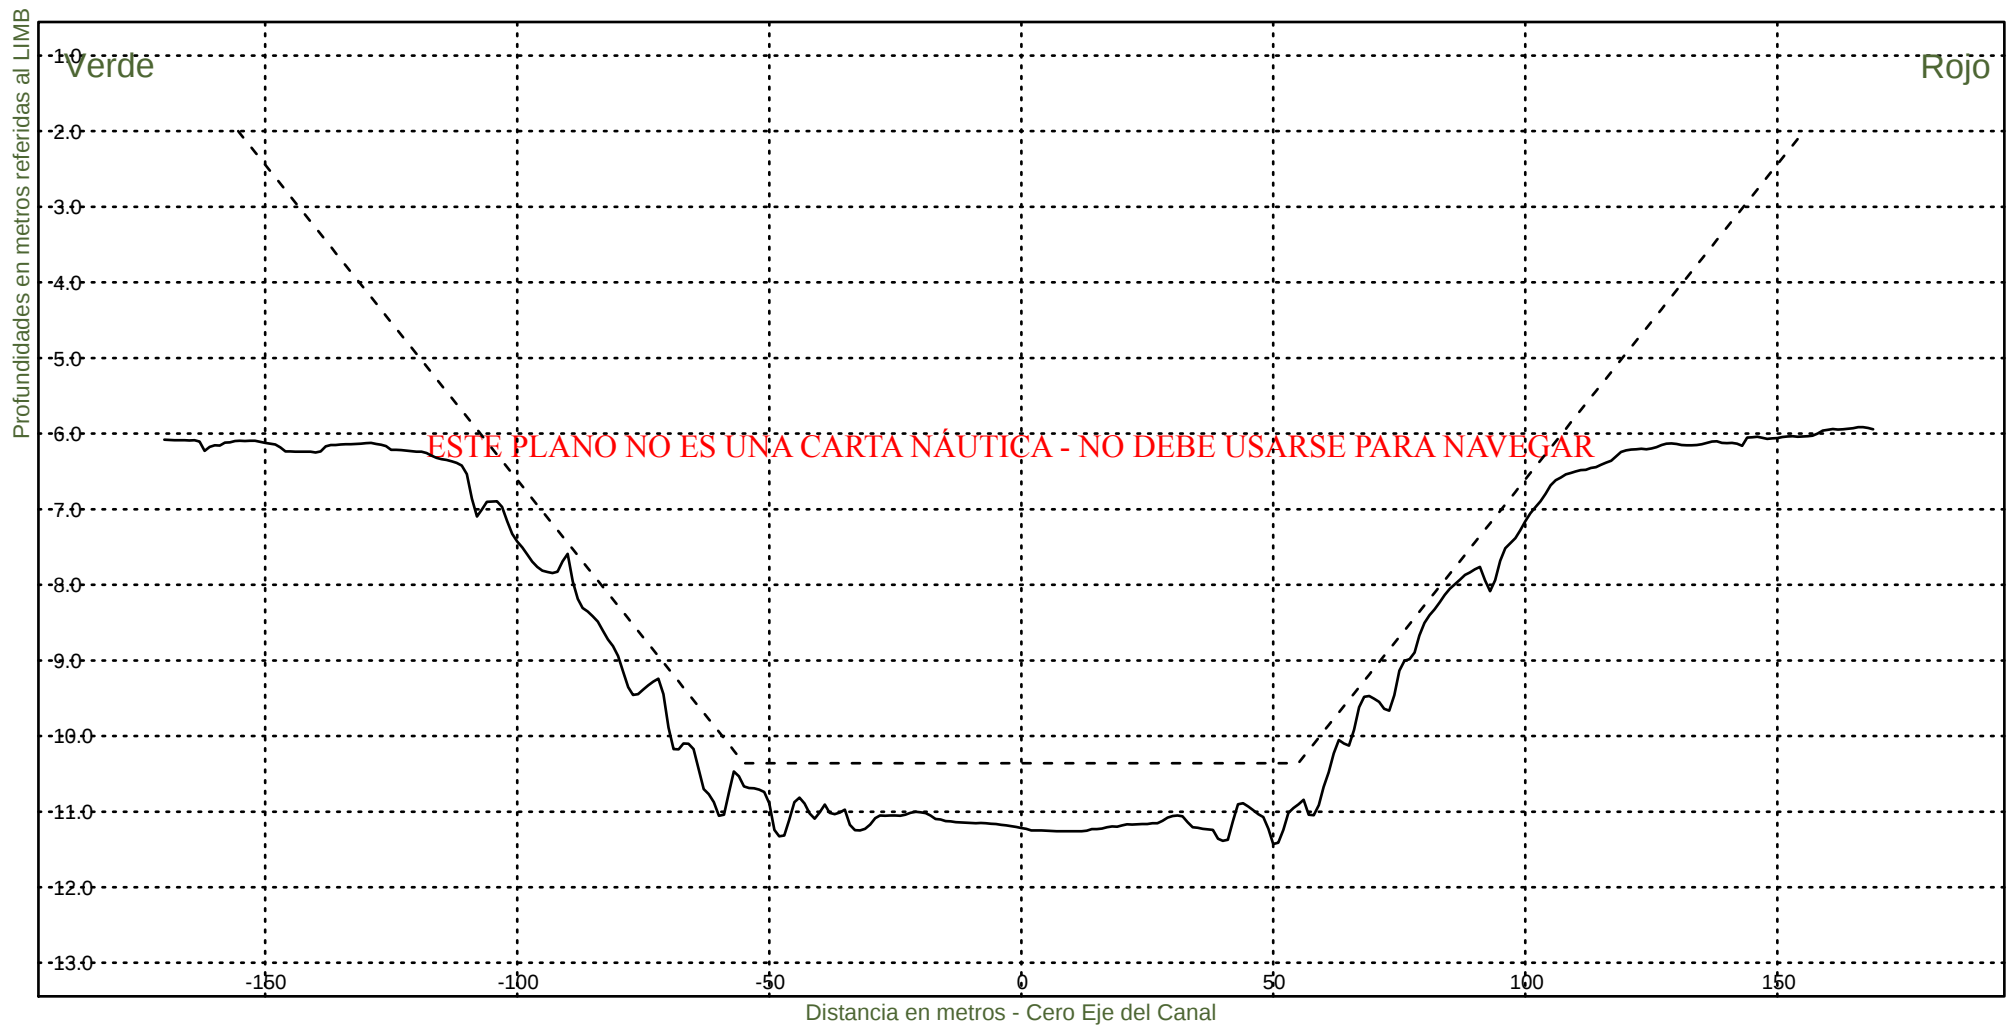


Consorcio Boskalis - Dredging International


Ing. Alberto G. Palomar
REPRESENTANTE TECNICO

Comision Administradora del Rio de la Plata
Canal Martin Garcia

----- :Teorico 34 pies
——— :Batimetria Noviembre 2024

Area Canal, KM 39.6-86.2
Hz 1: 1500
V 1: 100
KM 49200

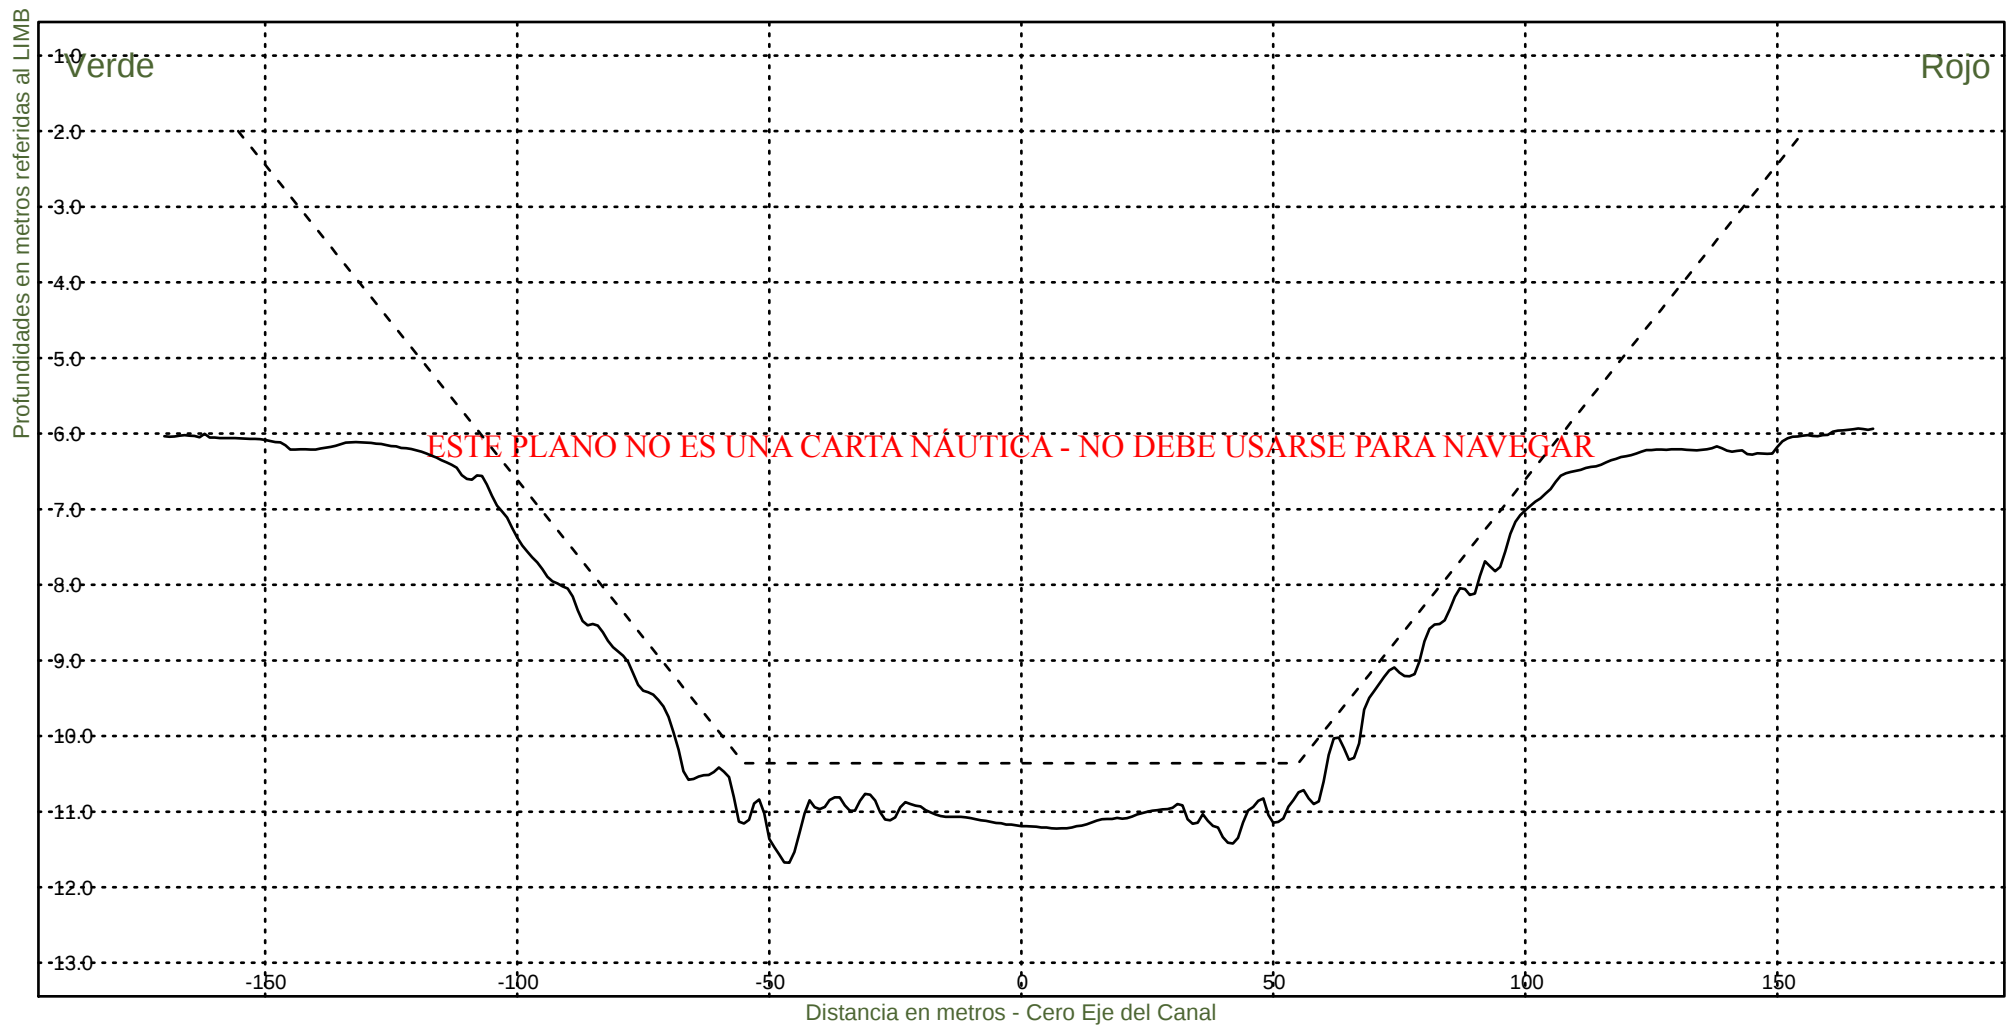


Consorcio Boskalis - Dredging International


Ing. Alberto G. Palomar
REPRESENTANTE TECNICO

Comision Administradora del Rio de la Plata
Canal Martin Garcia

----- :Teorico 34 pies
——— :Batimetria Noviembre 2024

Area Canal, KM 39.6-86.2
Hz 1: 1500
V 1: 100
KM 49400

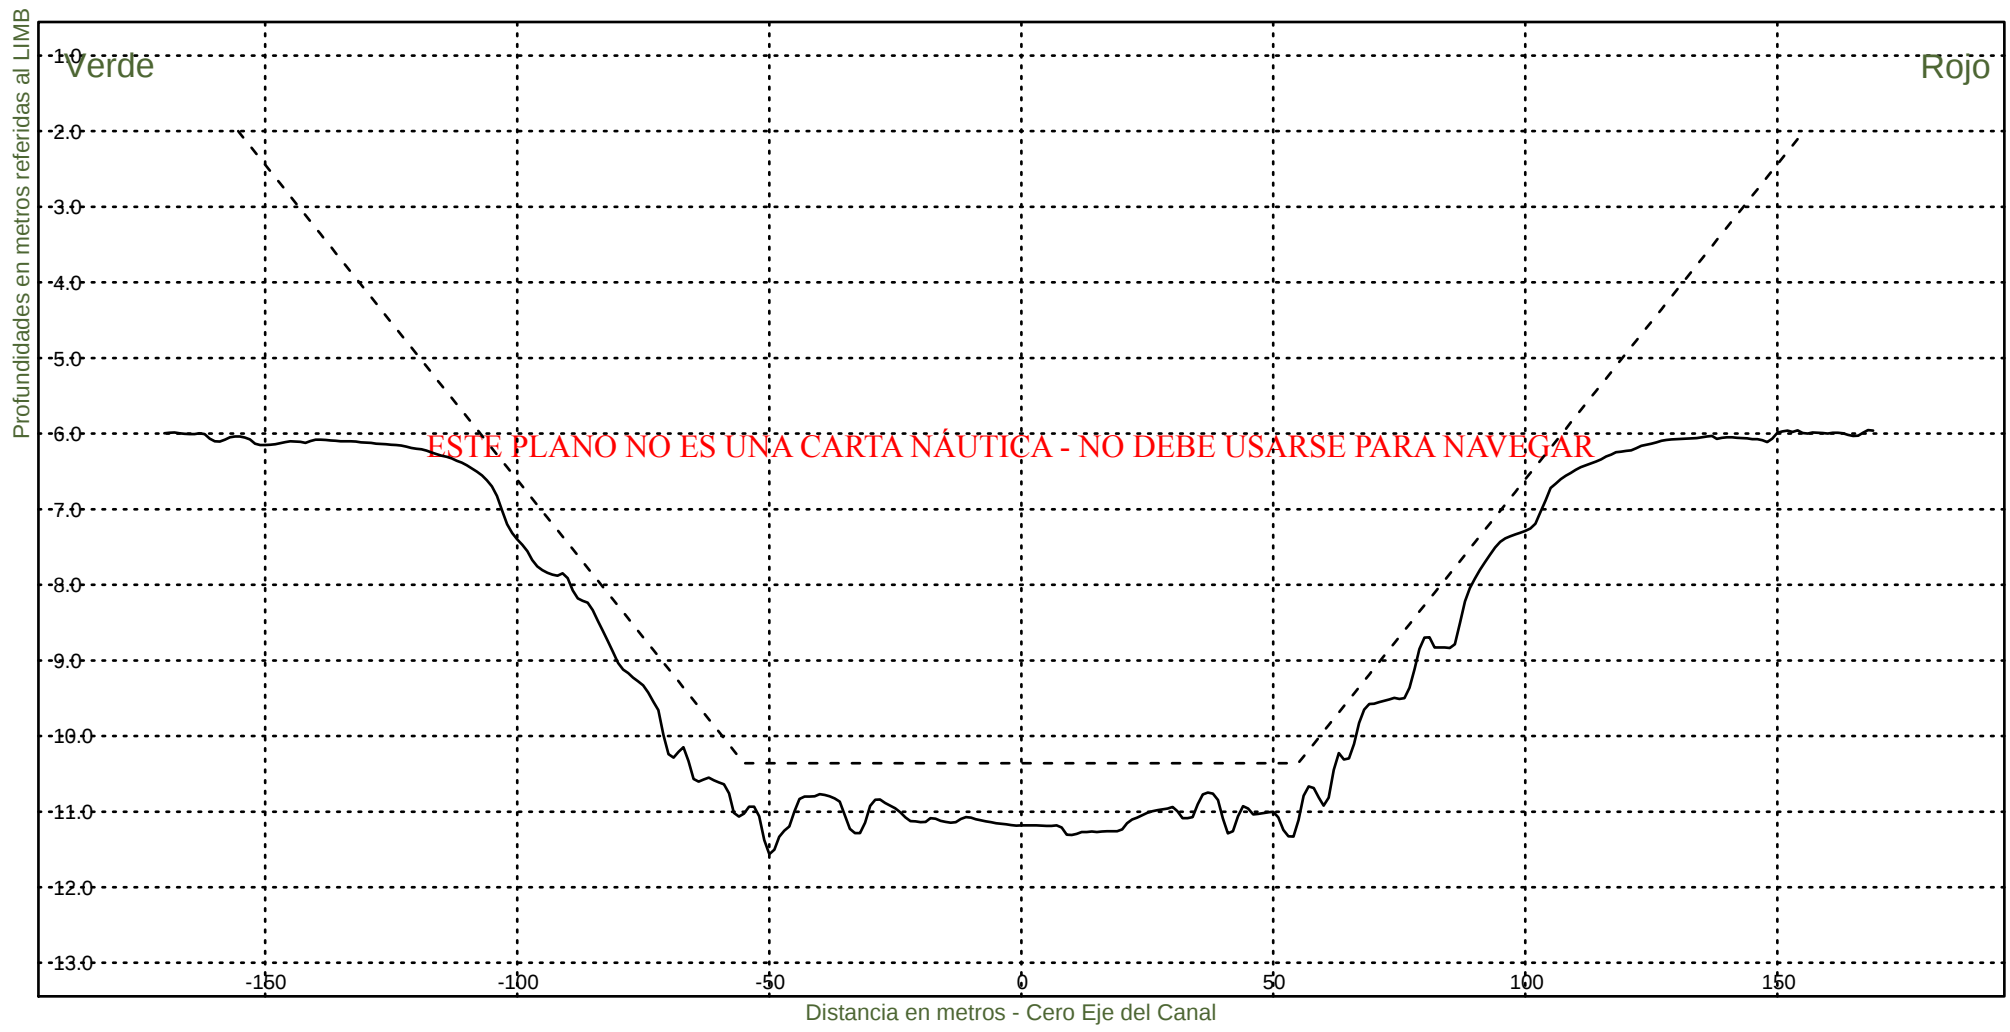


Consorcio Boskalis - Dredging International


Ing. Alberto G. Palomar
REPRESENTANTE TECNICO

Comision Administradora del Rio de la Plata
Canal Martin Garcia

----- :Teorico 34 pies
——— :Batimetria Noviembre 2024

Area Canal, KM 39.6-86.2
Hz 1: 1500
V 1: 100
KM 49600

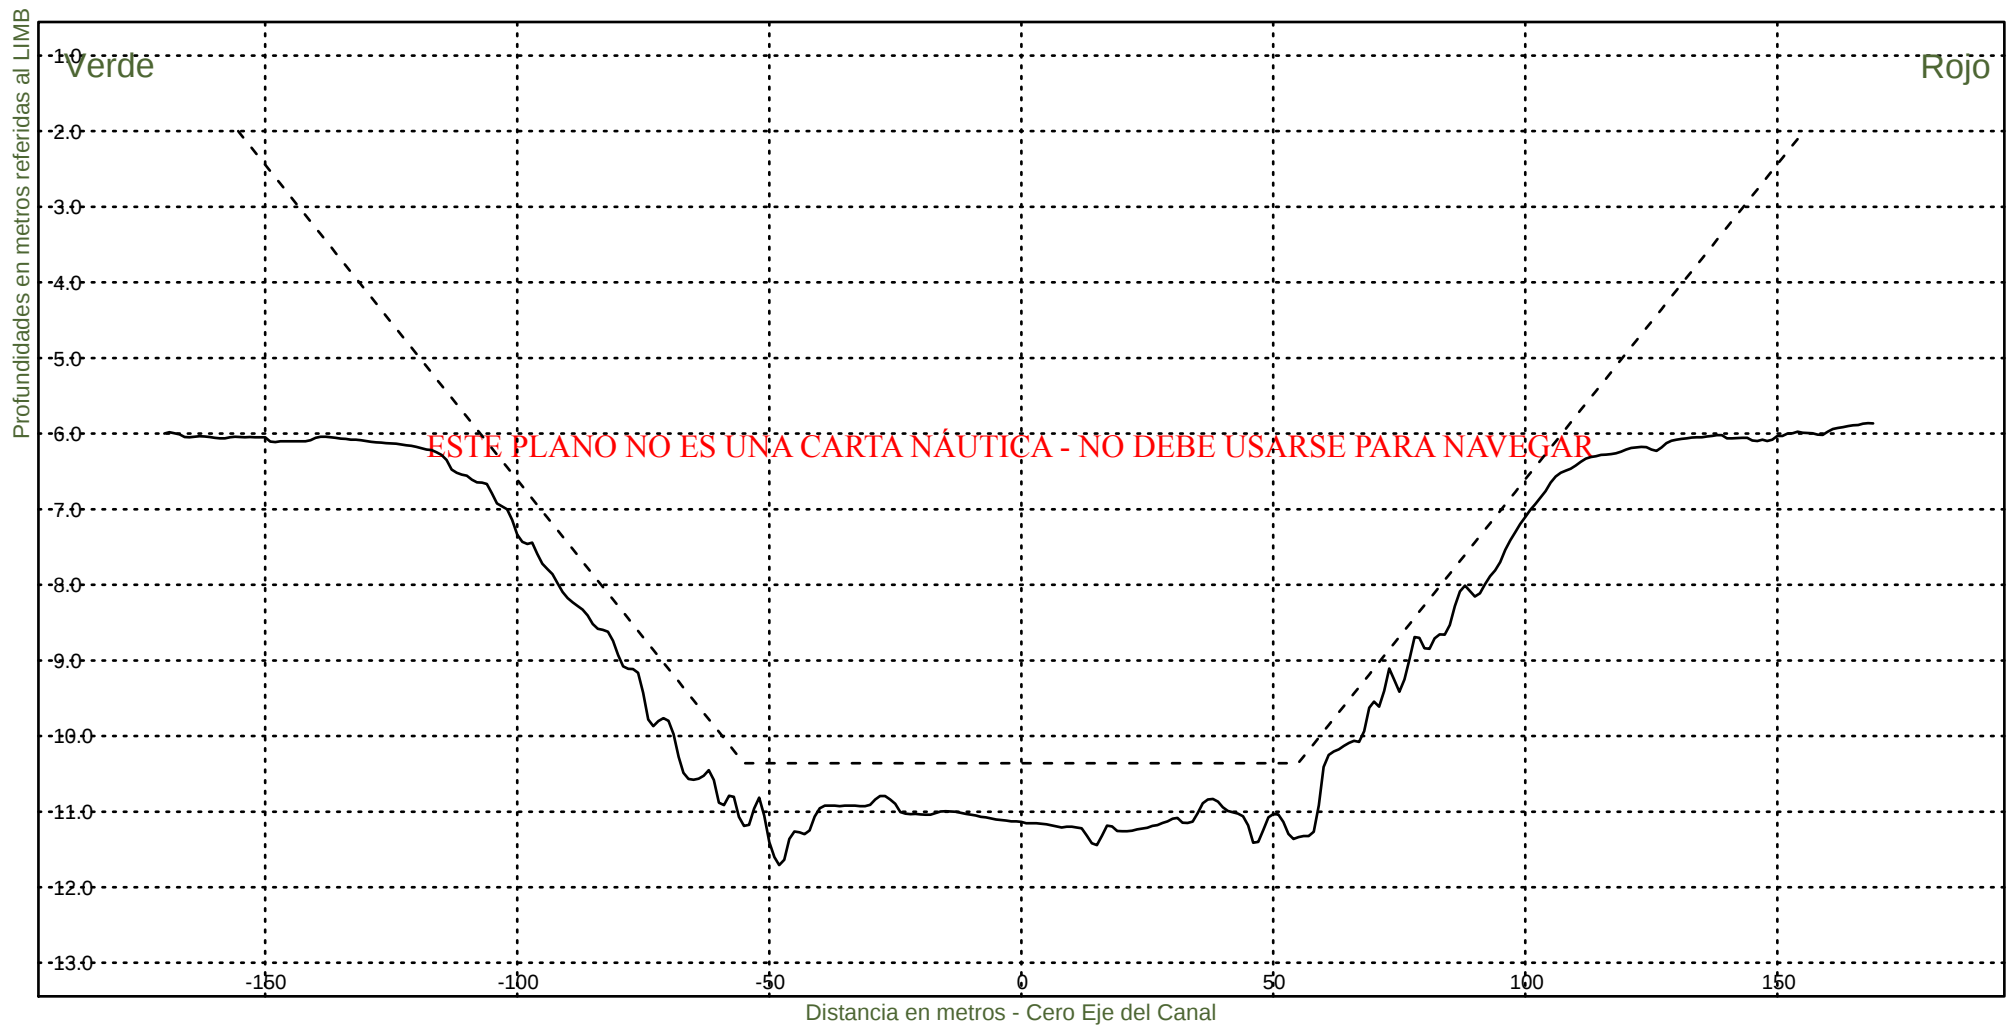


Consorcio Boskalis - Dredging International


Ing. Alberto G. Palomar
REPRESENTANTE TECNICO

Comision Administradora del Rio de la Plata
Canal Martin Garcia

----- :Teorico 34 pies
————— :Batimetria Noviembre 2024

Area Canal, KM 39.6-86.2
Hz 1: 1500
V 1: 100
KM 49800

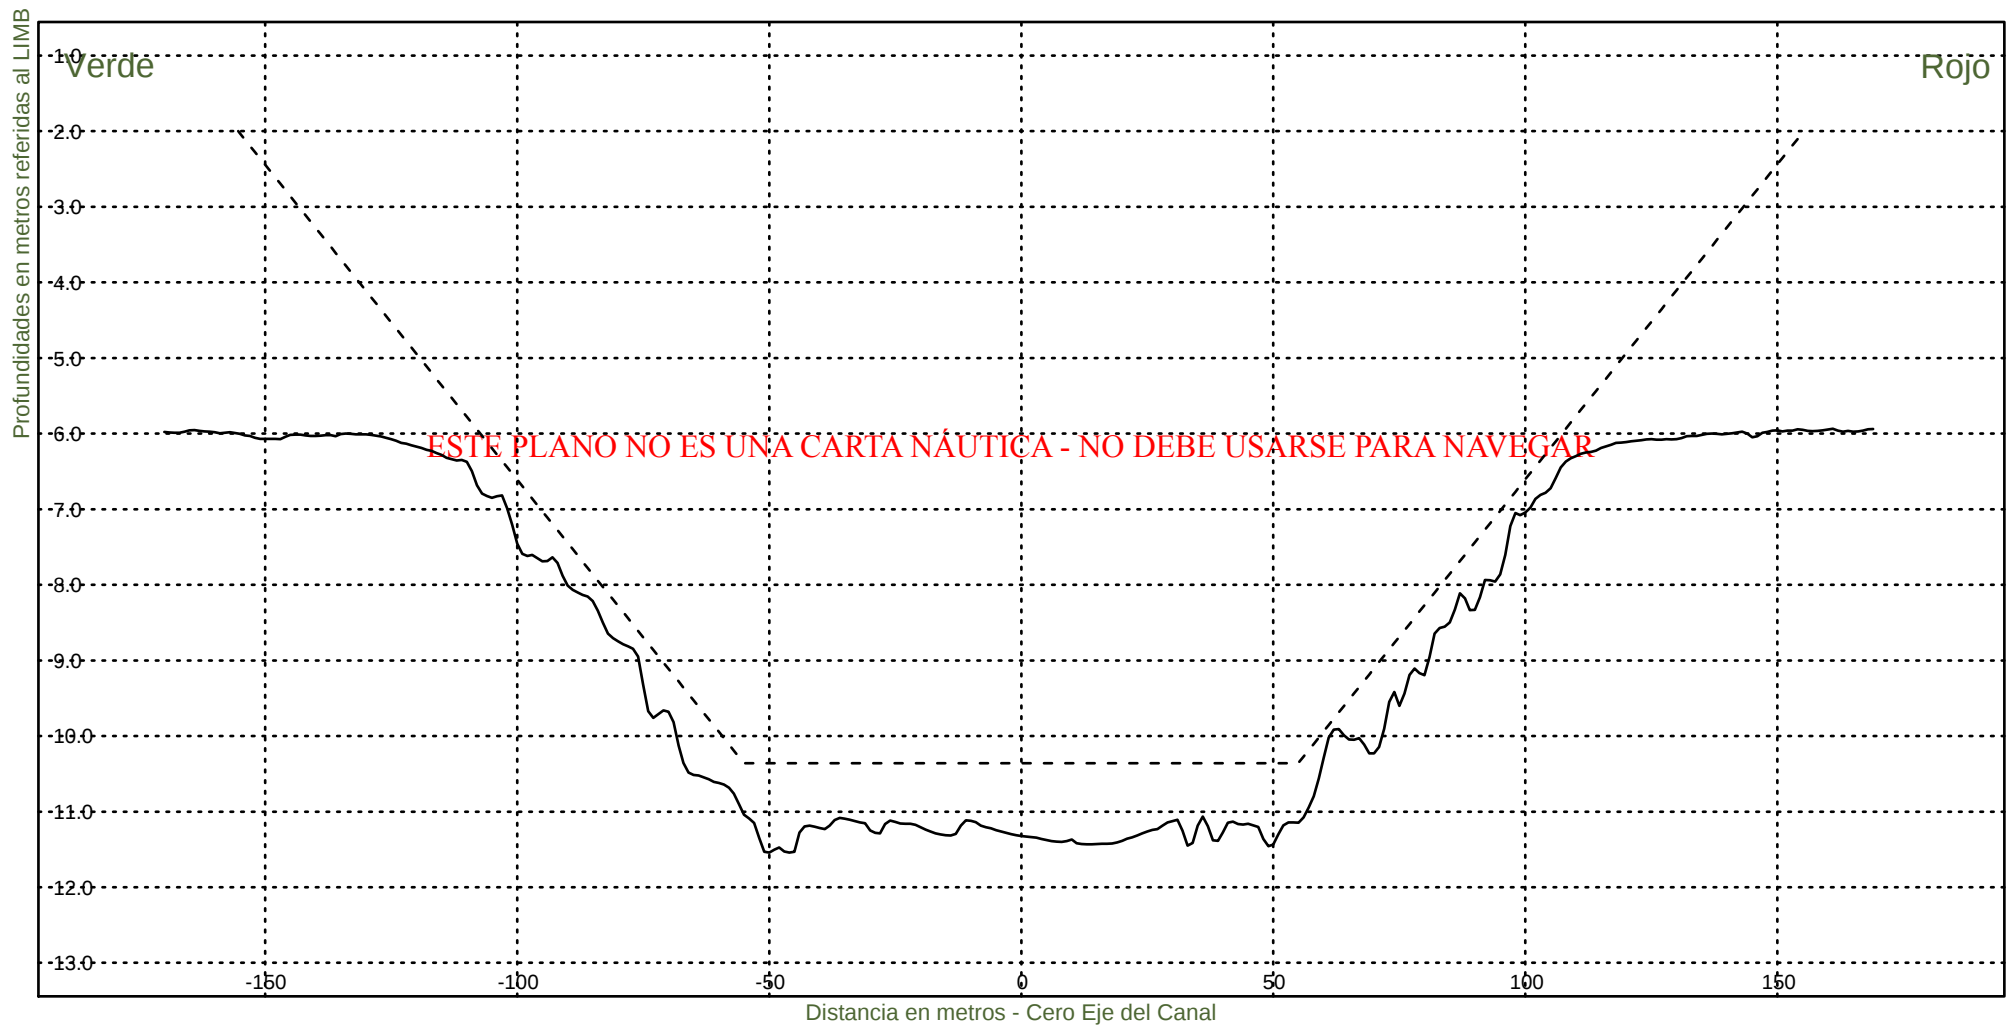


Consorcio Boskalis - Dredging International


Ing. Alberto G. Palomar
REPRESENTANTE TECNICO

Comision Administradora del Rio de la Plata
Canal Martin Garcia

----- :Teorico 34 pies
————— :Batimetria Noviembre 2024

Area Canal, KM 39.6-86.2
Hz 1: 1500
V 1: 100
KM 50000

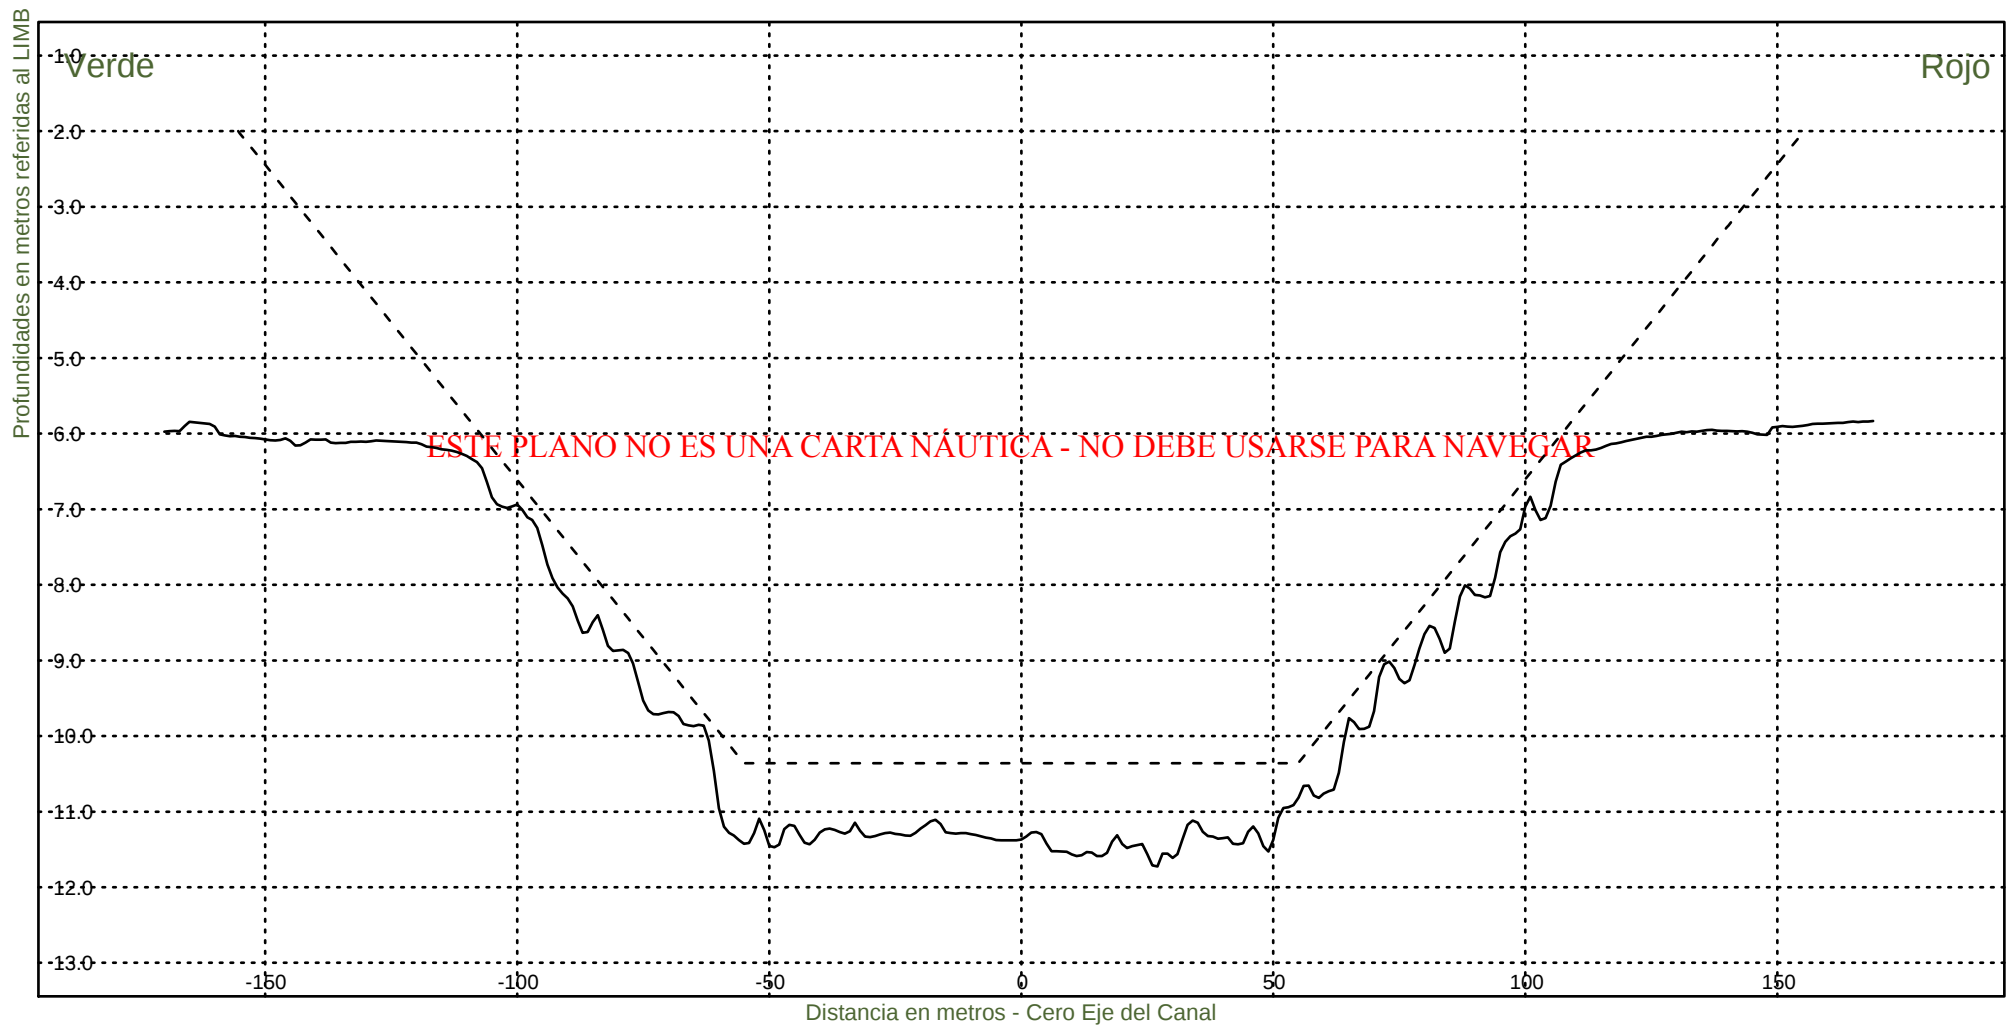


Consorcio Boskalis - Dredging International


Ing. Alberto G. Palomar
REPRESENTANTE TECNICO

Comision Administradora del Rio de la Plata
Canal Martin Garcia

----- :Teorico 34 pies
——— :Batimetria Noviembre 2024

Area Canal, KM 39.6-86.2
Hz 1: 1500
V 1: 100
KM 50200

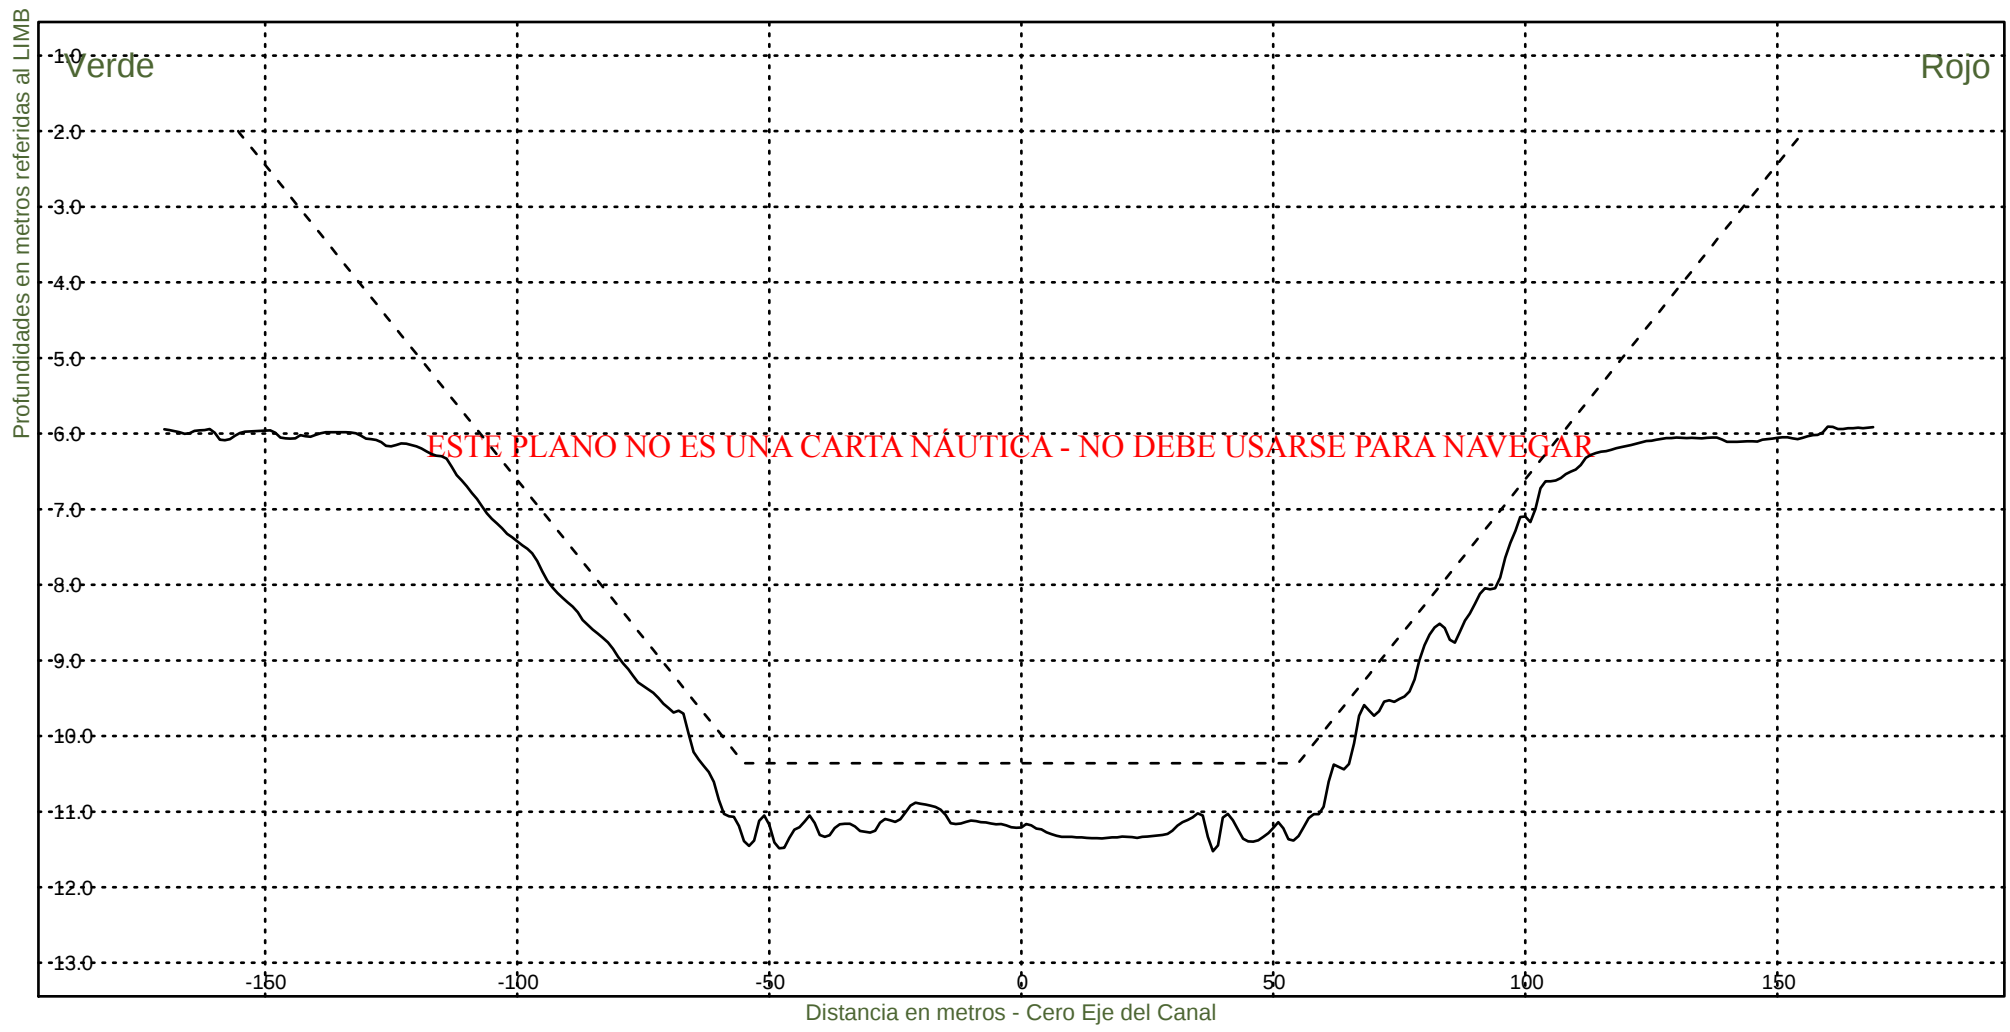


Consorcio Boskalis - Dredging International


Ing. Alberto G. Palomar
REPRESENTANTE TECNICO

Comision Administradora del Rio de la Plata
Canal Martin Garcia

----- :Teorico 34 pies
————— :Batimetria Noviembre 2024

Area Canal, KM 39.6-86.2
Hz 1: 1500
V 1: 100
KM 50400

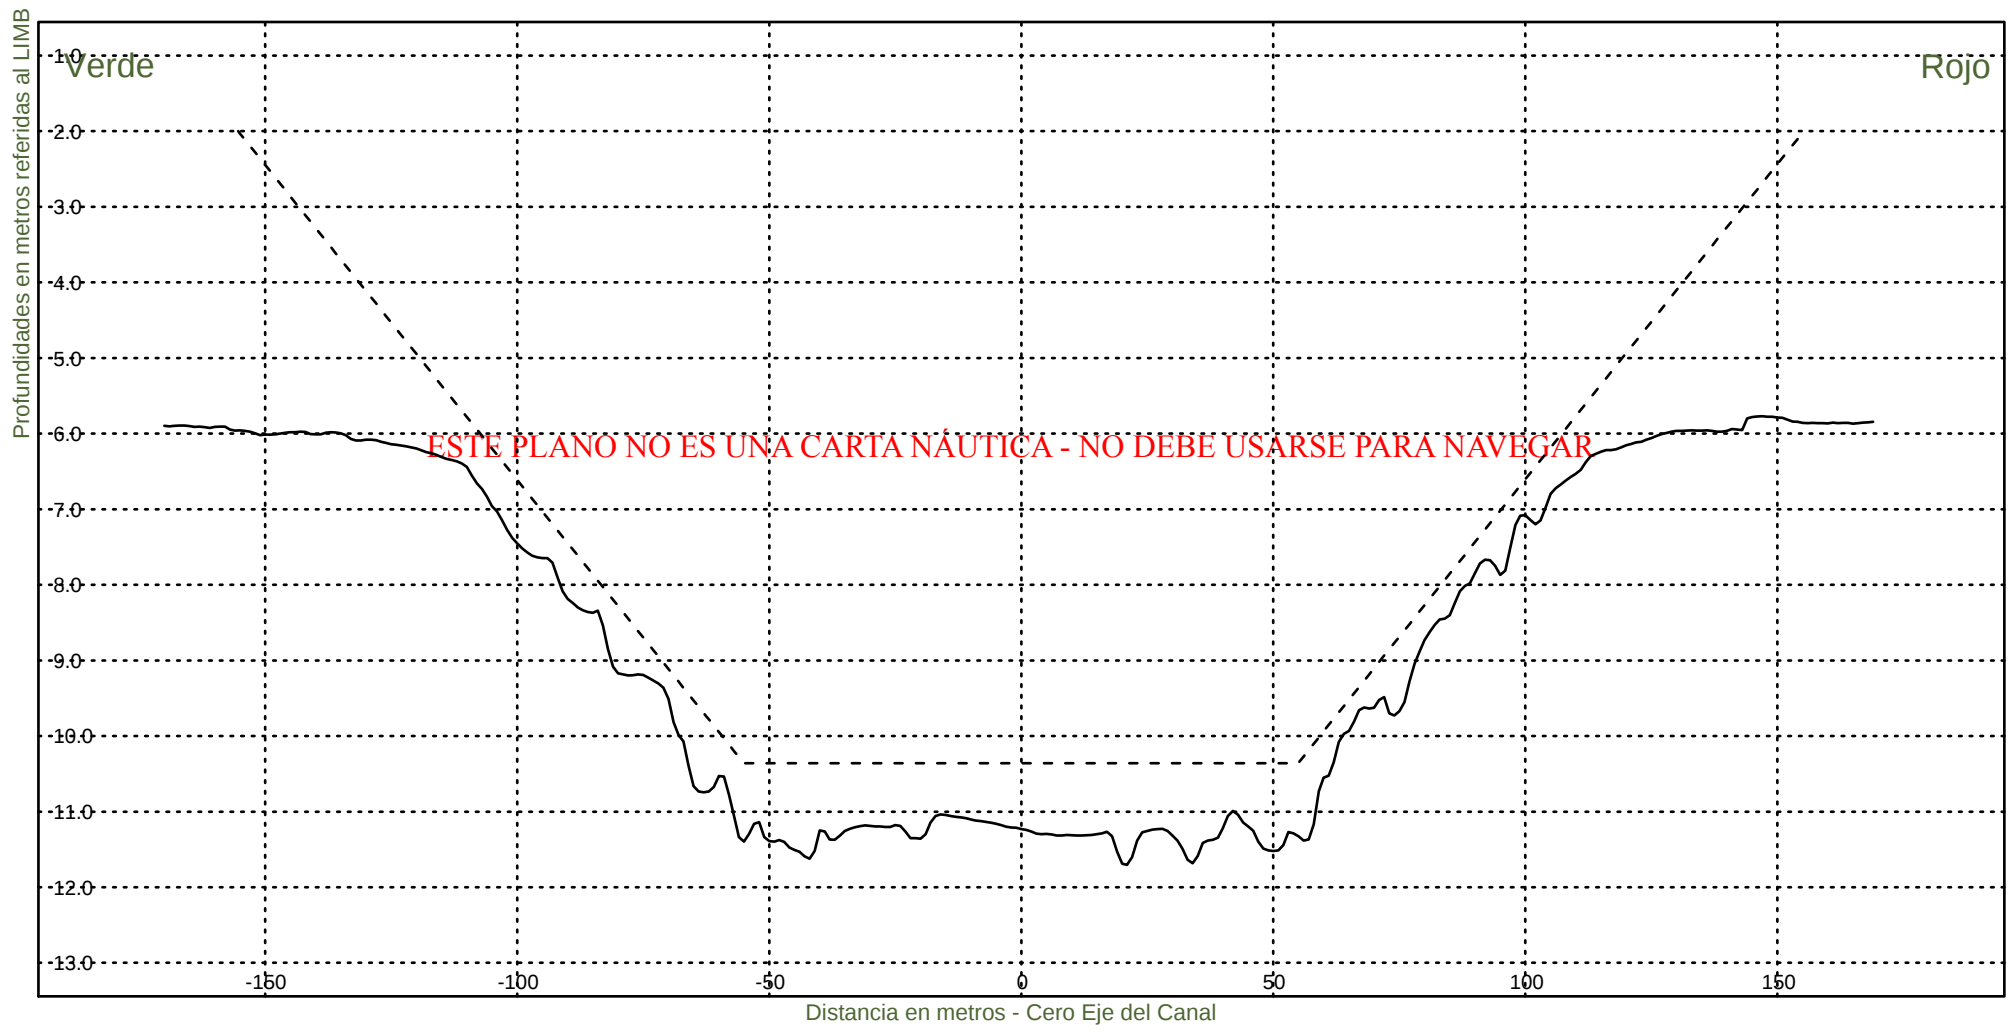


Consorcio Boskalis - Dredging International


Ing. Alberto G. Palomar
REPRESENTANTE TECNICO

Comision Administradora del Rio de la Plata
Canal Martin Garcia

----- :Teorico 34 pies
——— :Batimetria Noviembre 2024

Area Canal, KM 39.6-86.2
Hz 1: 1500
V 1: 100
KM 50600

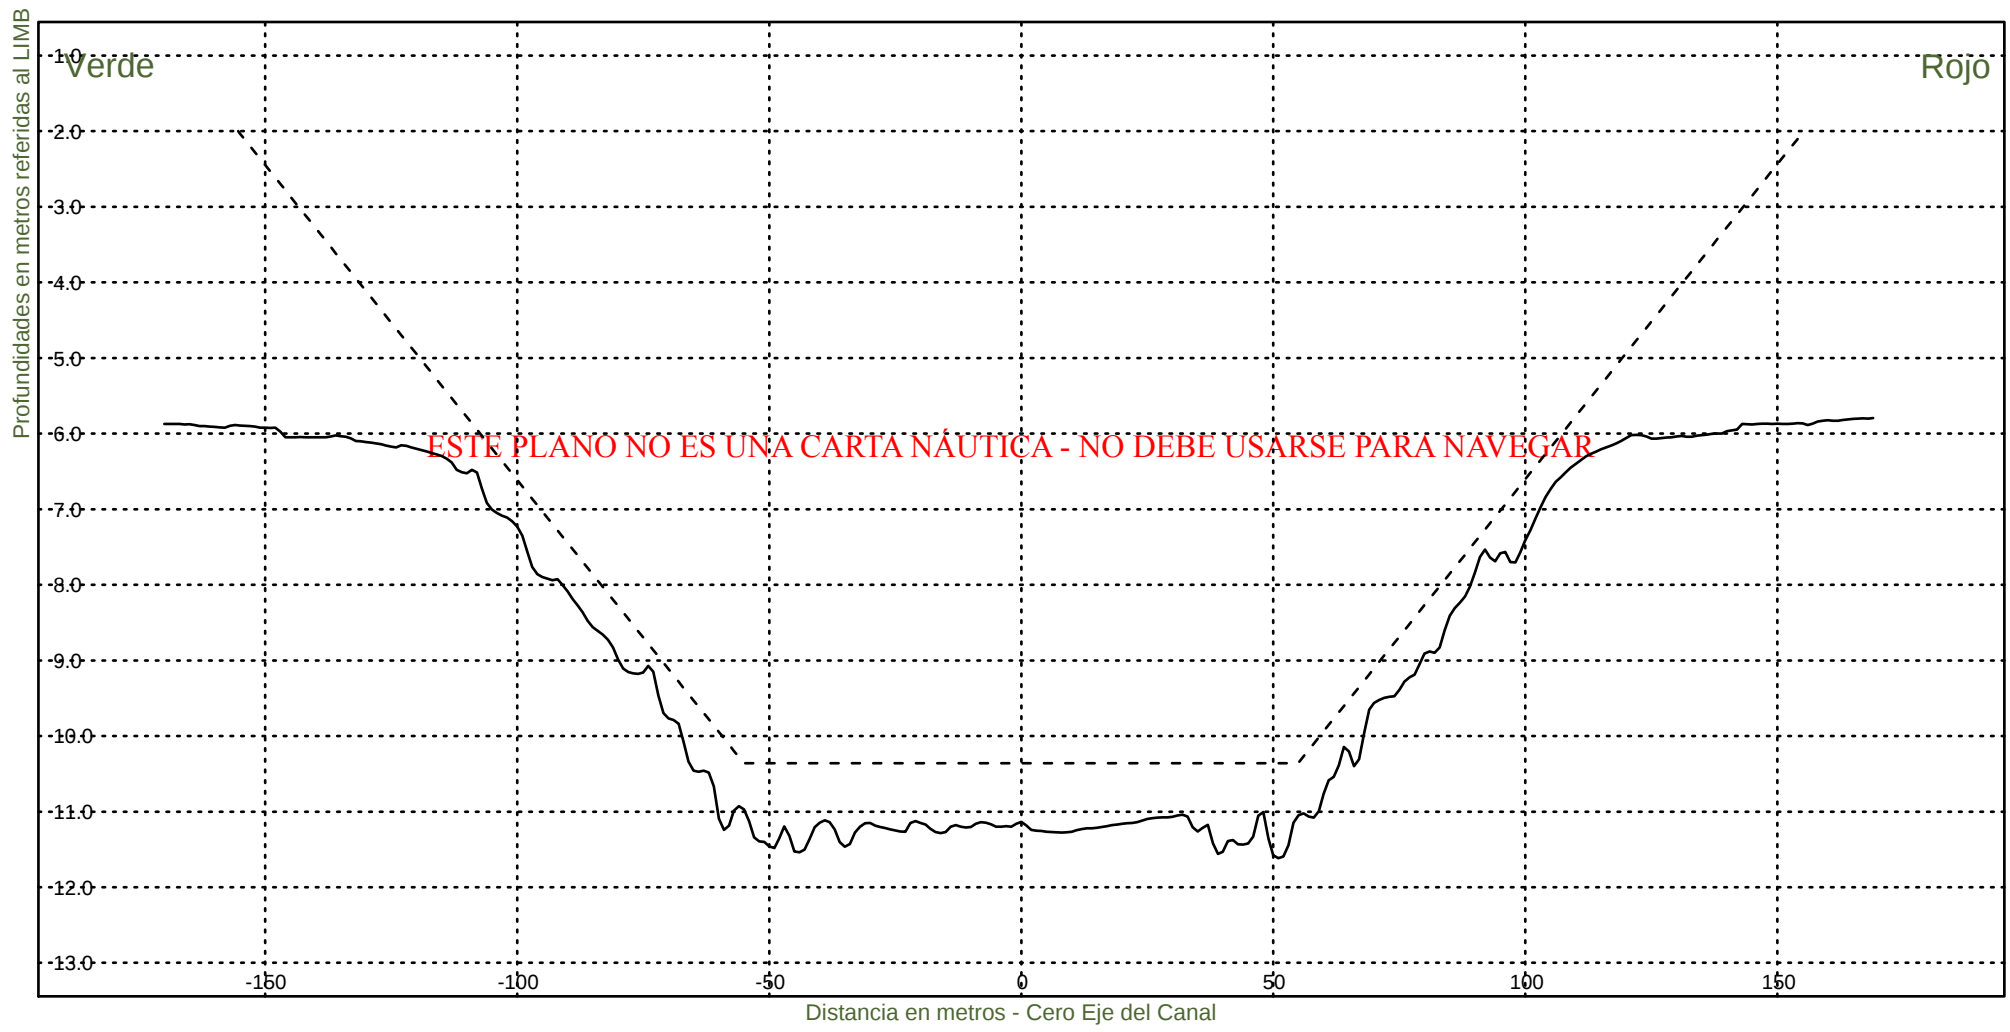


Consorcio Boskalis - Dredging International


Ing. Alberto G. Palomar
REPRESENTANTE TECNICO

Comision Administradora del Rio de la Plata
Canal Martin Garcia

----- :Teorico 34 pies
——— :Batimetria Noviembre 2024

Area Canal, KM 39.6-86.2
Hz 1: 1500
V 1: 100
KM 50800

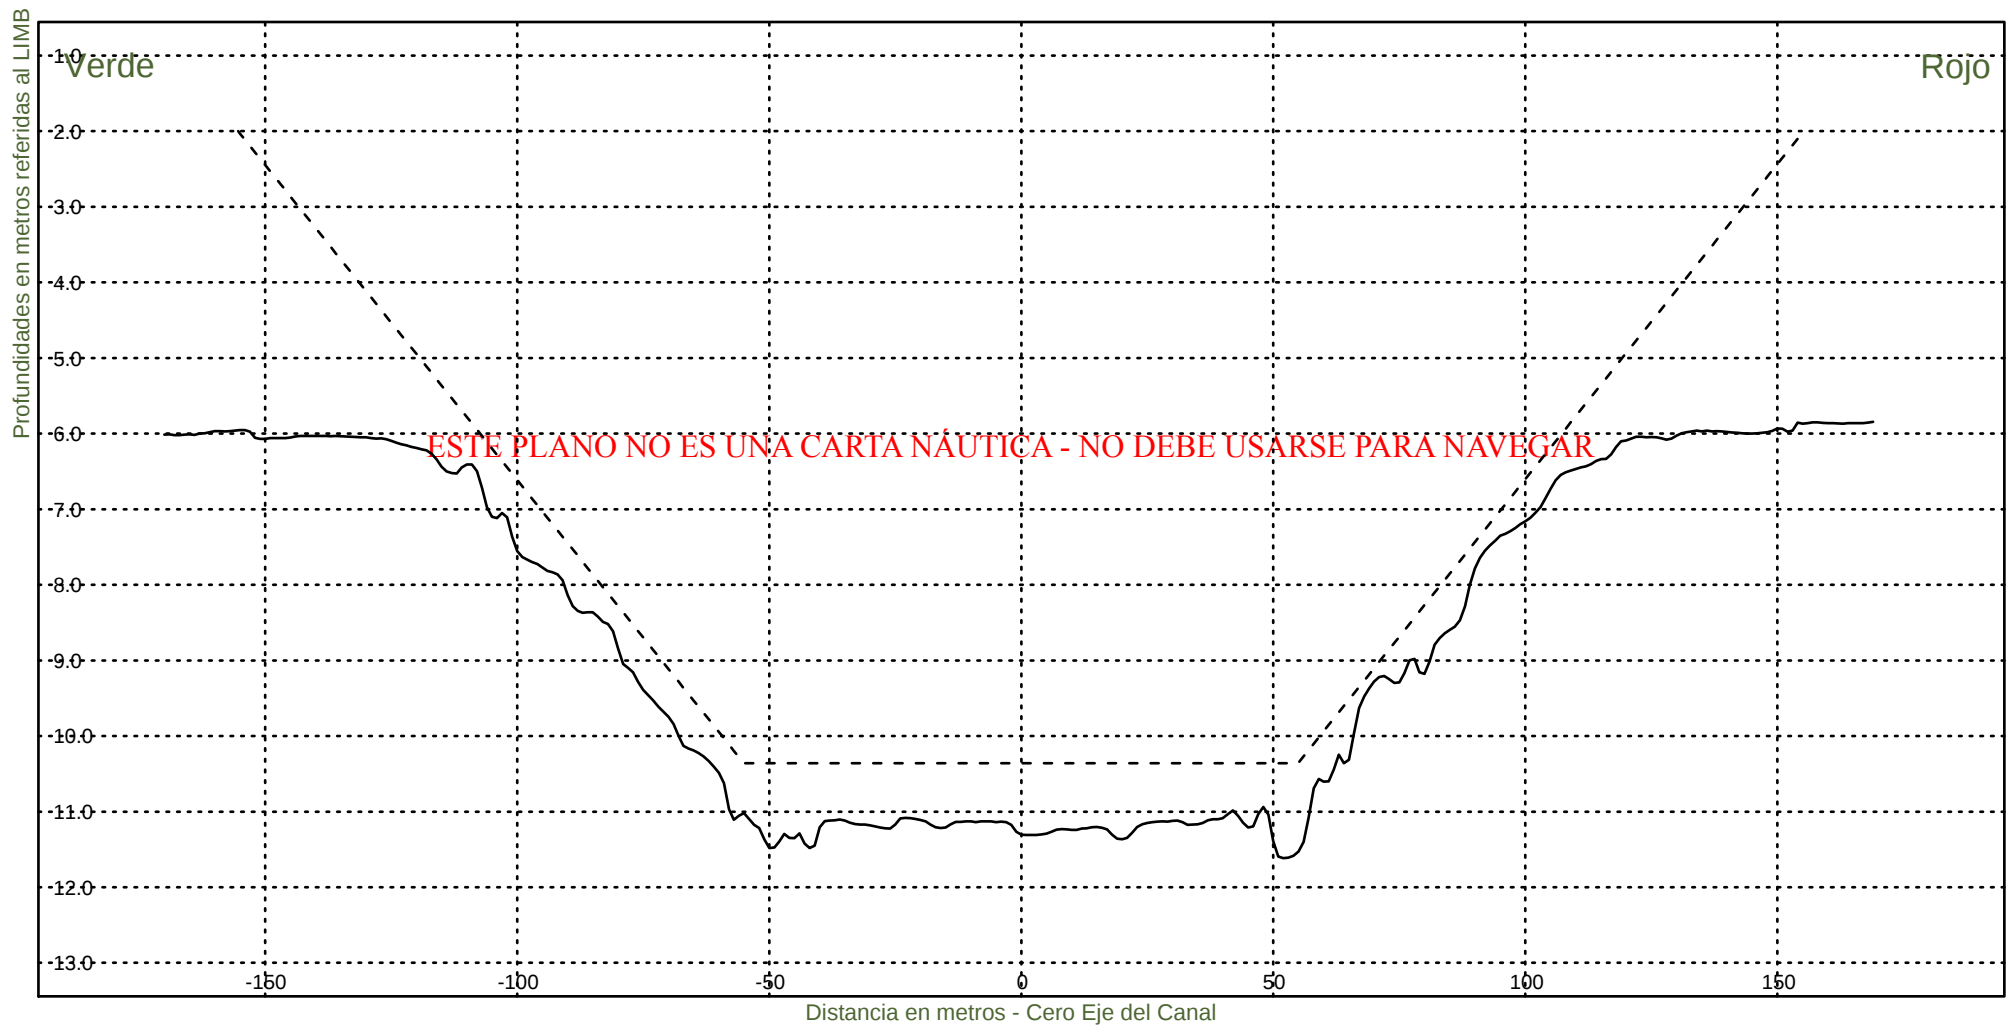


Consorcio Boskalis - Dredging International


Ing. Alberto G. Palomar
REPRESENTANTE TECNICO

Comision Administradora del Rio de la Plata
Canal Martin Garcia

----- :Teorico 34 pies
——— :Batimetria Noviembre 2024

Area Canal, KM 39.6-86.2
Hz 1: 1500
V 1: 100
KM 51000

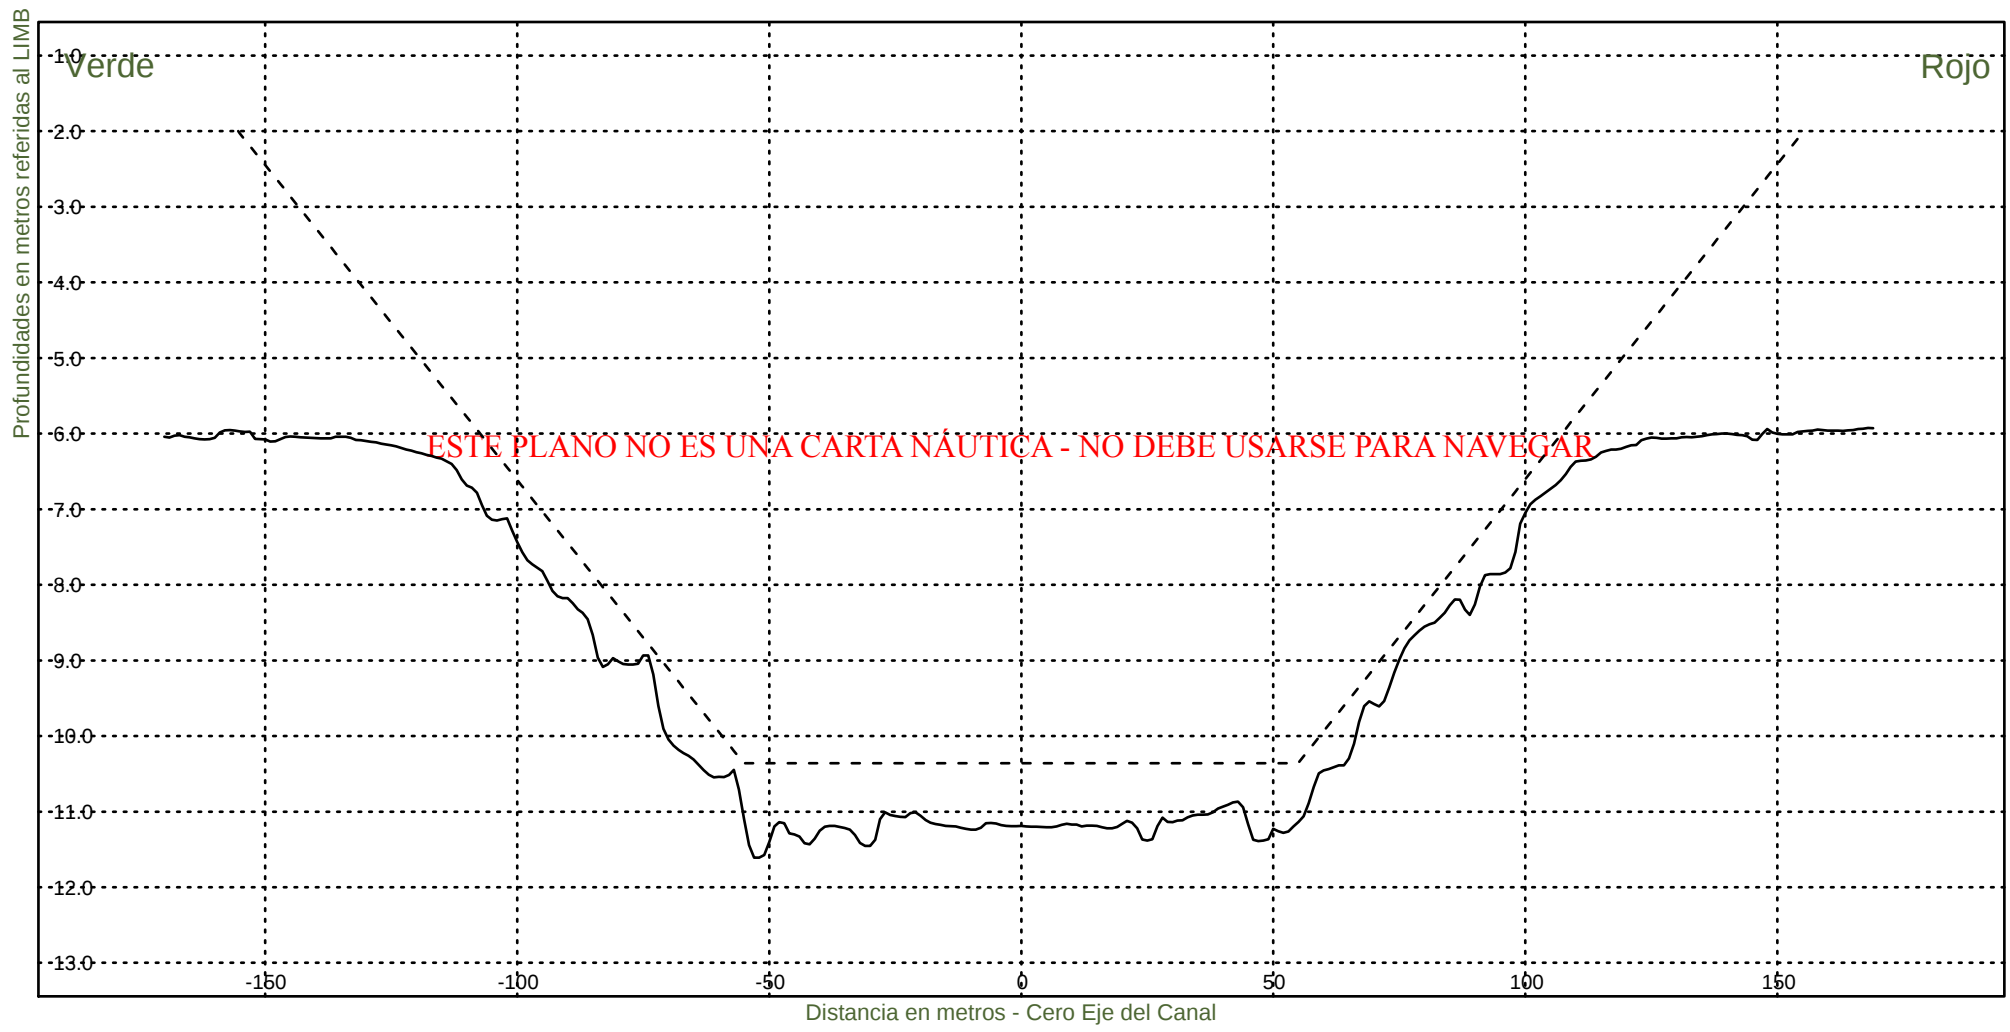


Consorcio Boskalis - Dredging International


Ing. Alberto G. Palomar
REPRESENTANTE TECNICO

Comision Administradora del Rio de la Plata
Canal Martin Garcia

----- :Teorico 34 pies
————— :Batimetria Noviembre 2024

Area Canal, KM 39.6-86.2
Hz 1: 1500
V 1: 100
KM 51200

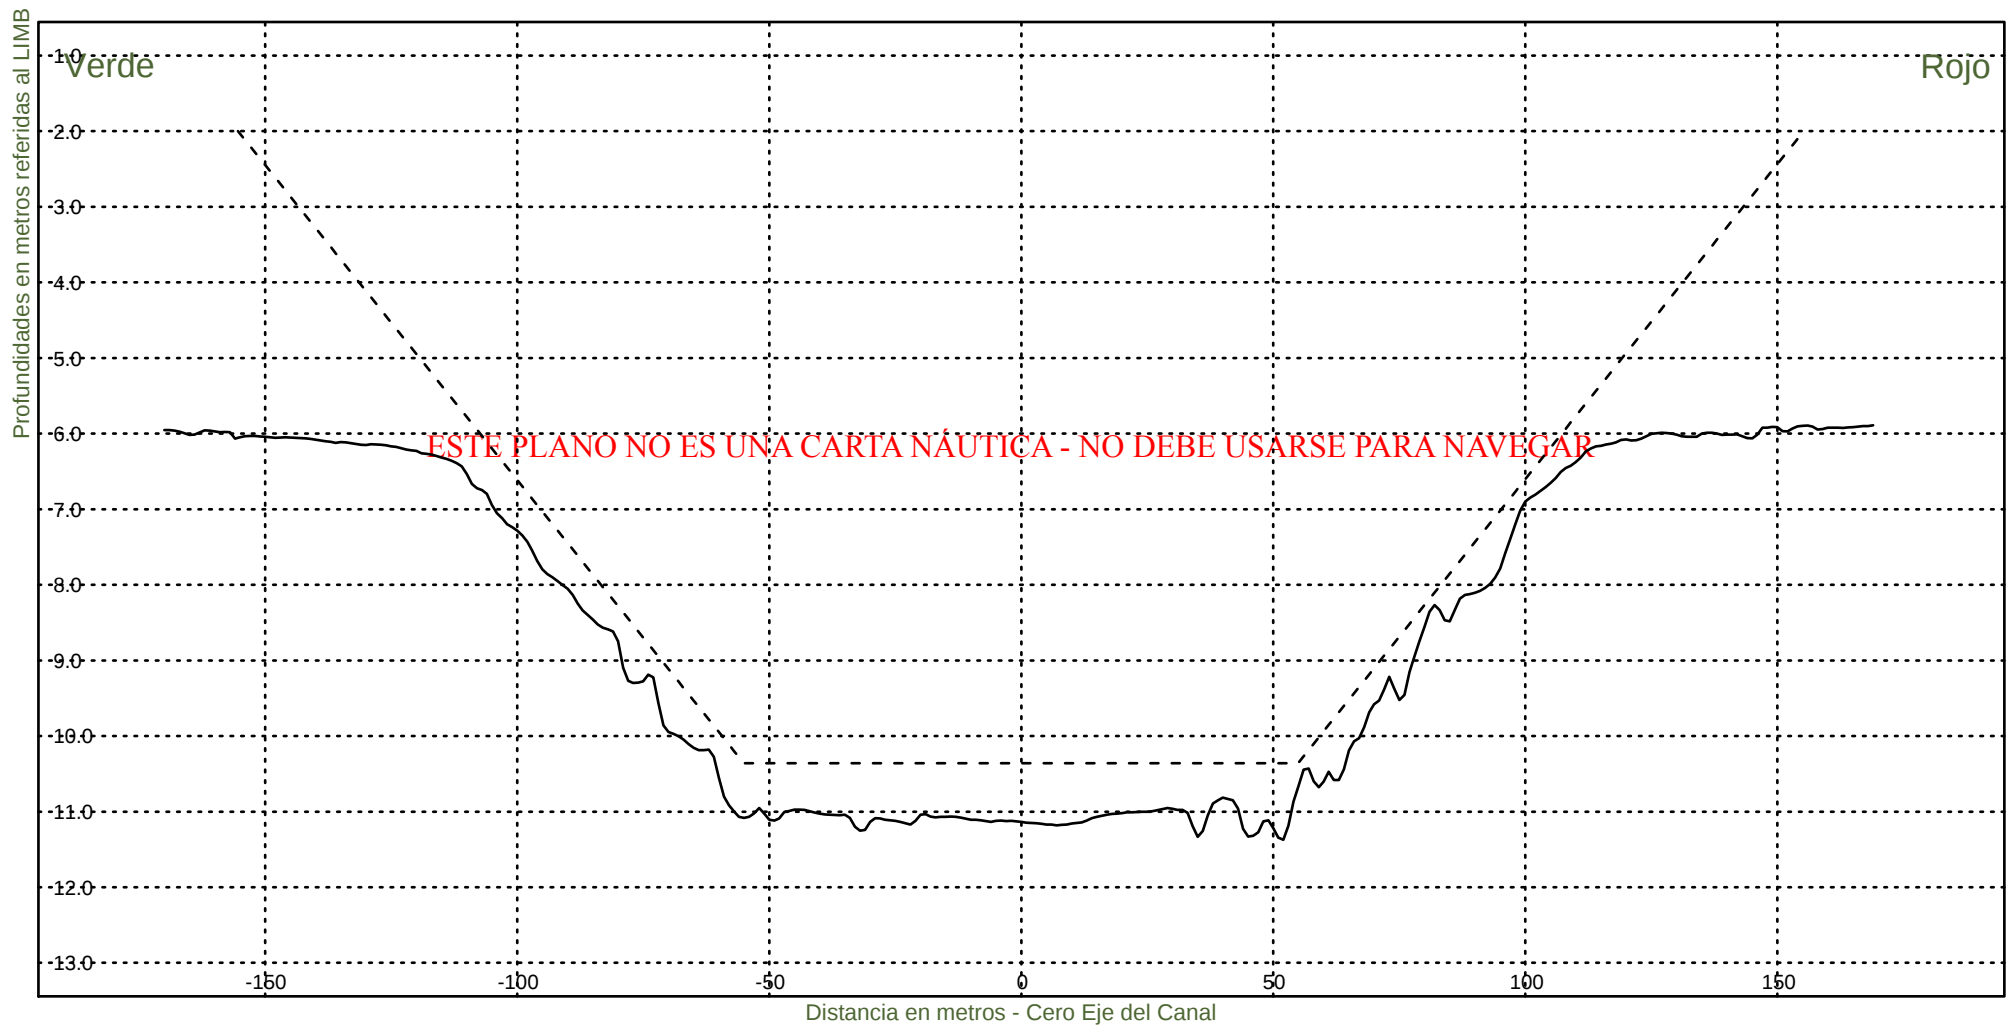


Consorcio Boskalis - Dredging International


Ing. Alberto G. Palomar
REPRESENTANTE TECNICO

Comision Administradora del Rio de la Plata
Canal Martin Garcia

----- :Teorico 34 pies
——— :Batimetria Noviembre 2024

Area Canal, KM 39.6-86.2
Hz 1: 1500
V 1: 100
KM 51400

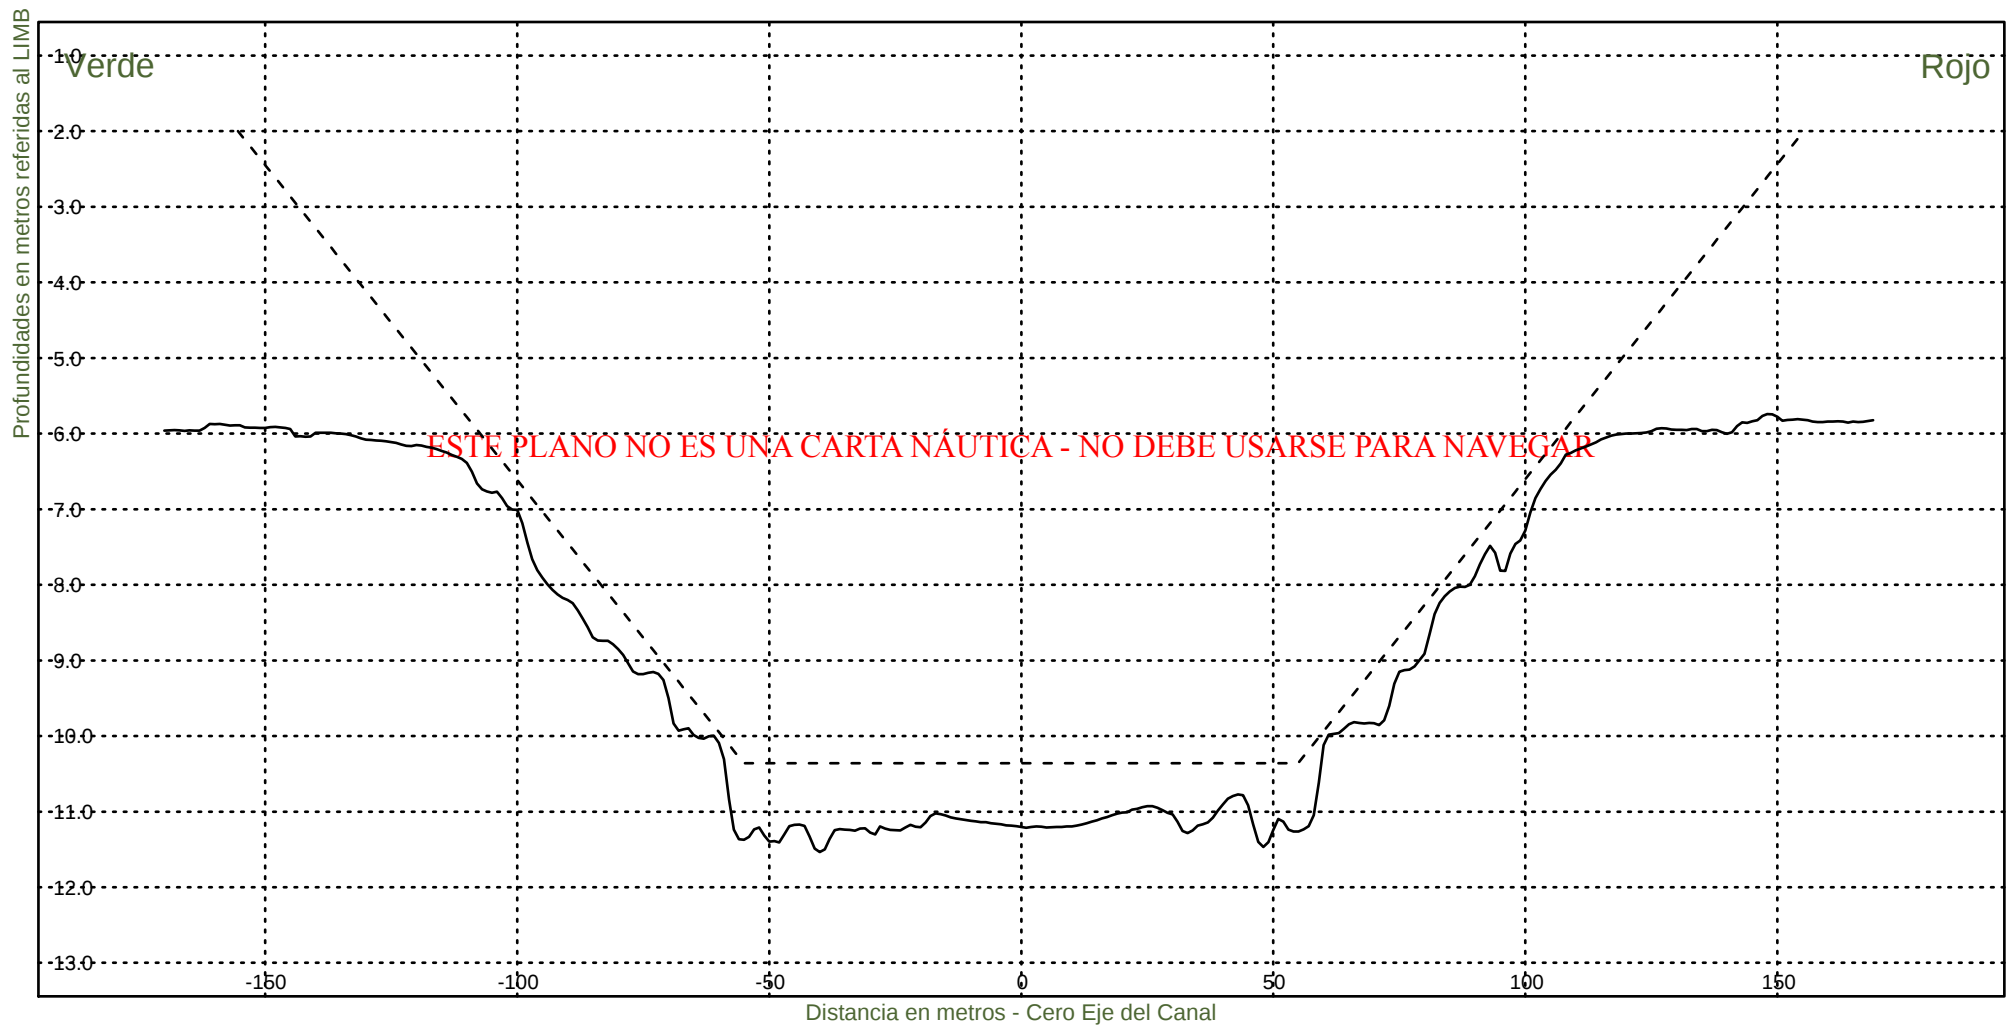


Consorcio Boskalis - Dredging International


Ing. Alberto G. Palomar
REPRESENTANTE TECNICO

Comision Administradora del Rio de la Plata
Canal Martin Garcia

----- :Teorico 34 pies
————— :Batimetria Noviembre 2024

Area Canal, KM 39.6-86.2
Hz 1: 1500
V 1: 100
KM 51600

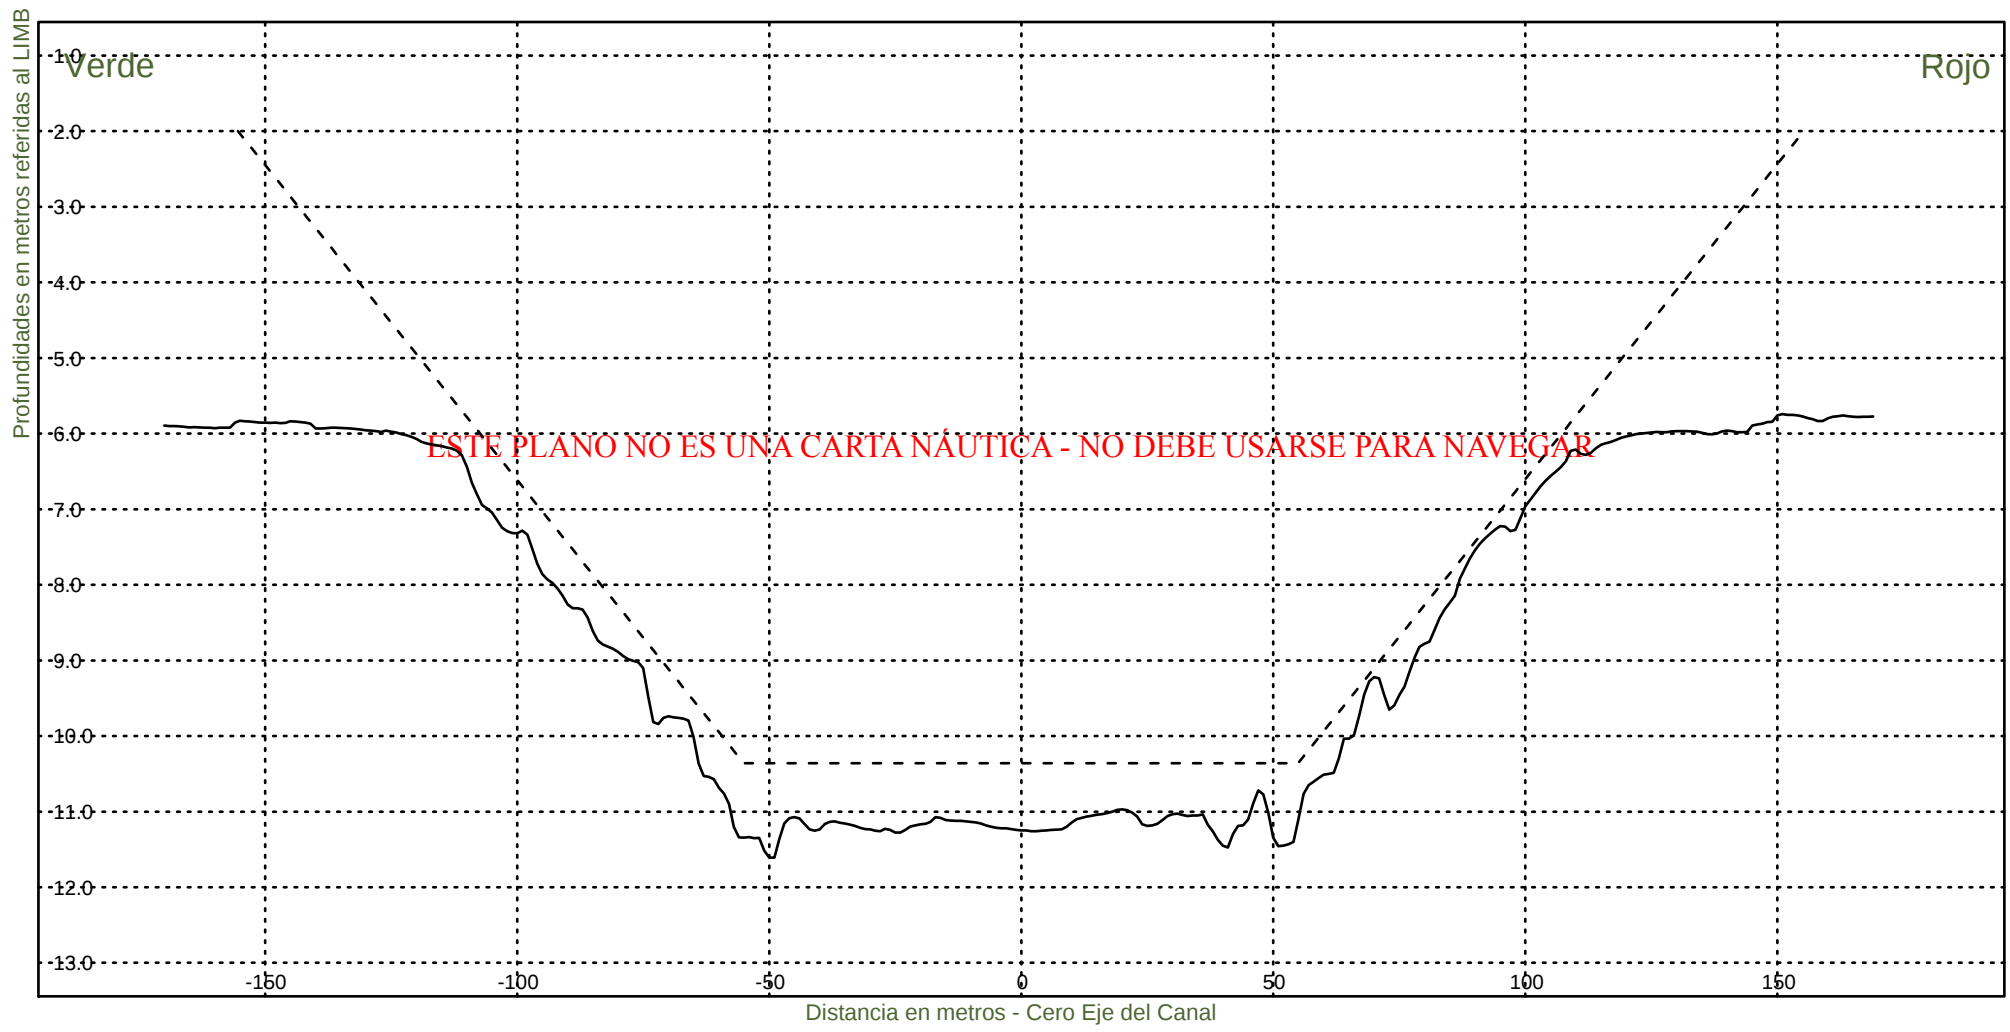


Consorcio Boskalis - Dredging International


Ing. Alberto G. Palomar
REPRESENTANTE TECNICO

Comision Administradora del Rio de la Plata
Canal Martin Garcia

----- :Teorico 34 pies
————— :Batimetria Noviembre 2024

Area Canal, KM 39.6-86.2
Hz 1: 1500
V 1: 100
KM 51800

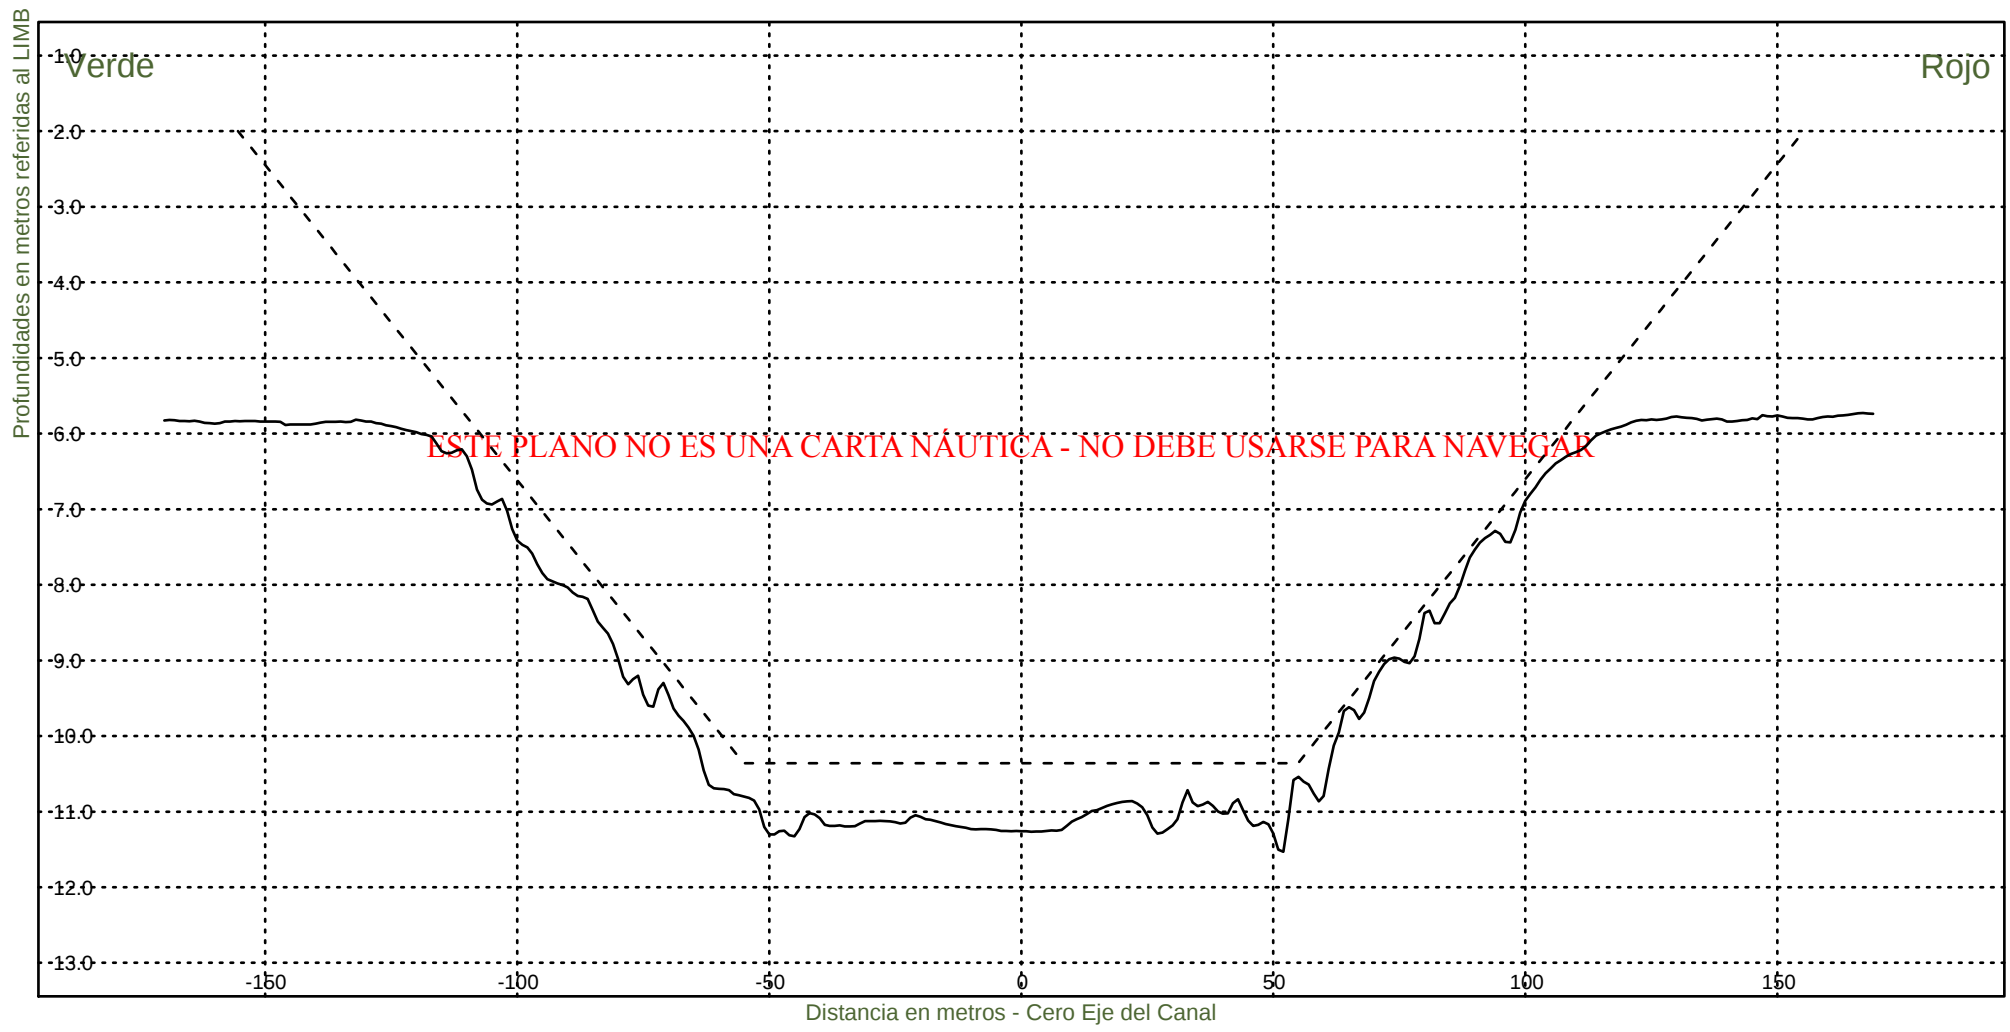


Consorcio Boskalis - Dredging International


Ing. Alberto G. Palomar
REPRESENTANTE TECNICO

Comision Administradora del Rio de la Plata
Canal Martin Garcia

----- :Teorico 34 pies
————— :Batimetria Noviembre 2024

Area Canal, KM 39.6-86.2
Hz 1: 1500
V 1: 100
KM 52000

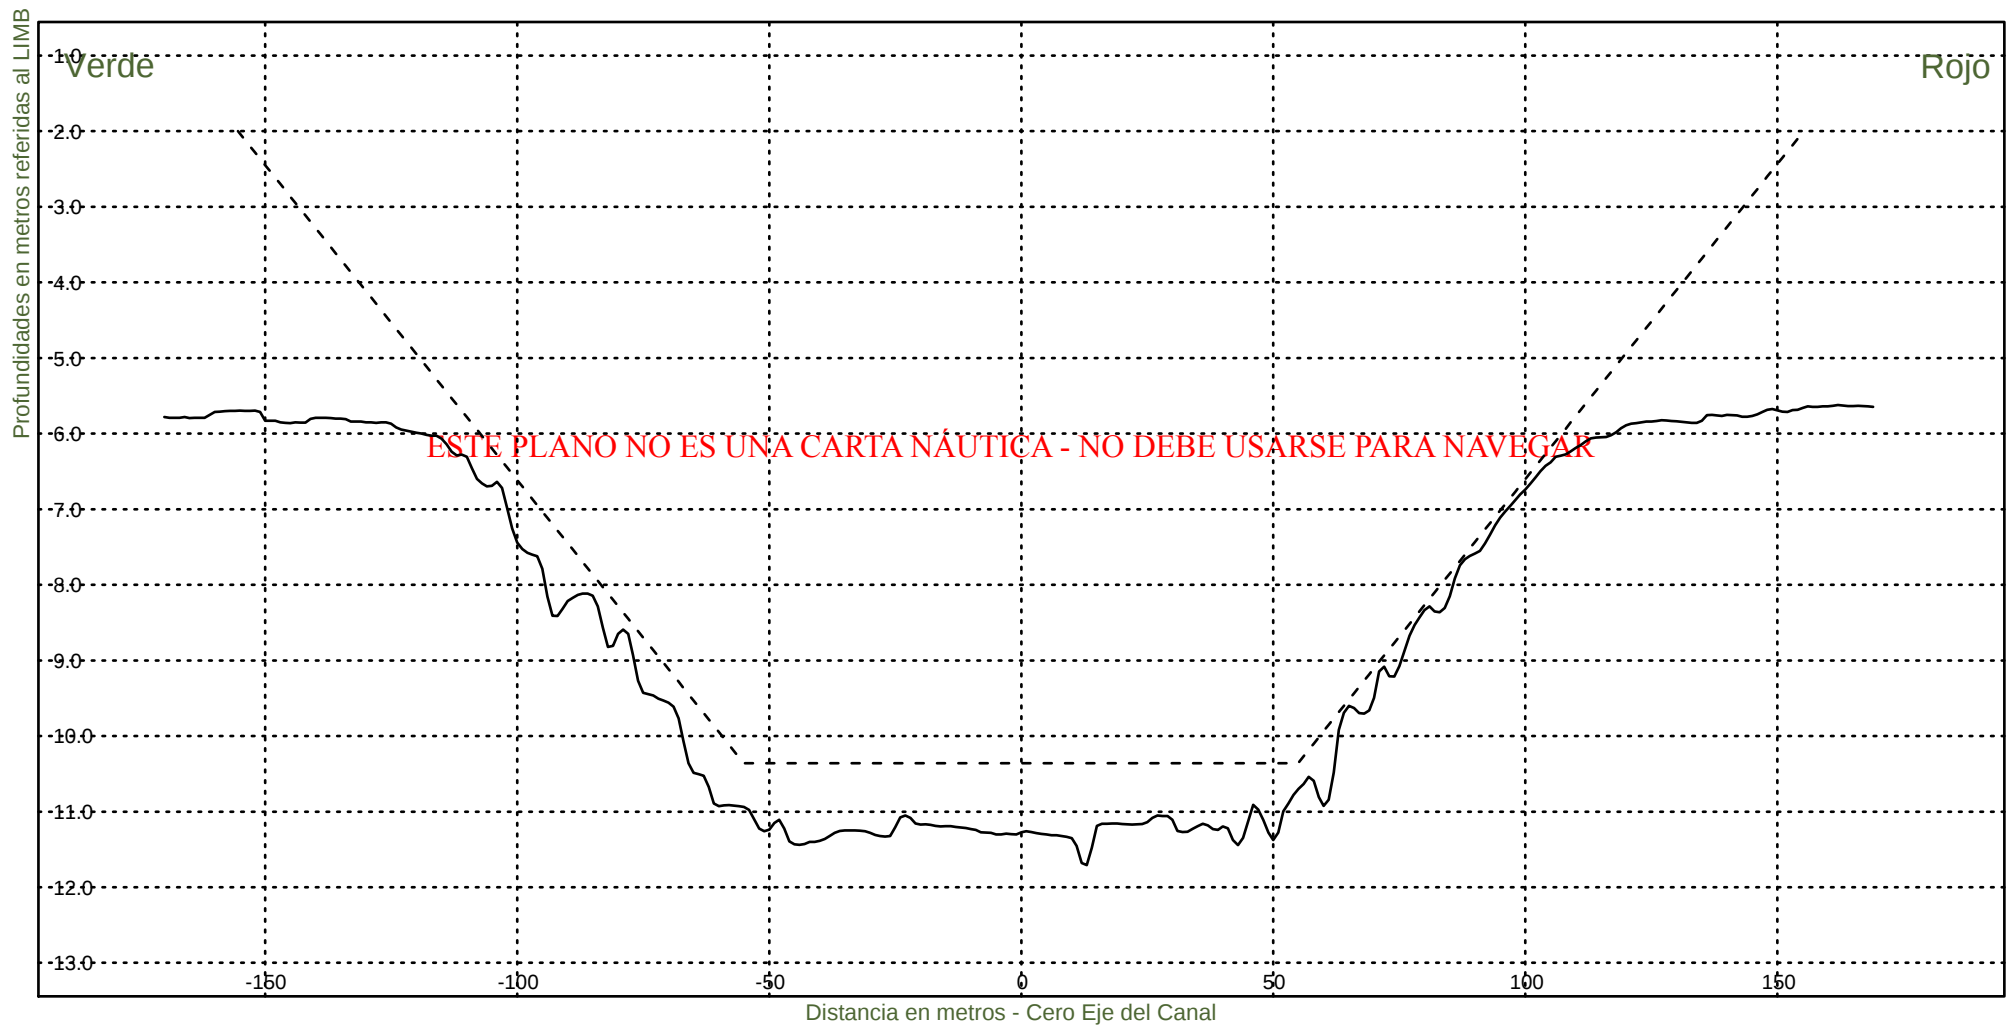

Consorcio Boskalis - Dredging International



Ing. Alberto G. Palomar
REPRESENTANTE TECNICO

Comision Administradora del Rio de la Plata
Canal Martin Garcia

----- :Teorico 34 pies
————— :Batimetria Noviembre 2024

Area Canal, KM 39.6-86.2
Hz 1: 1500
V 1: 100

KM 52200

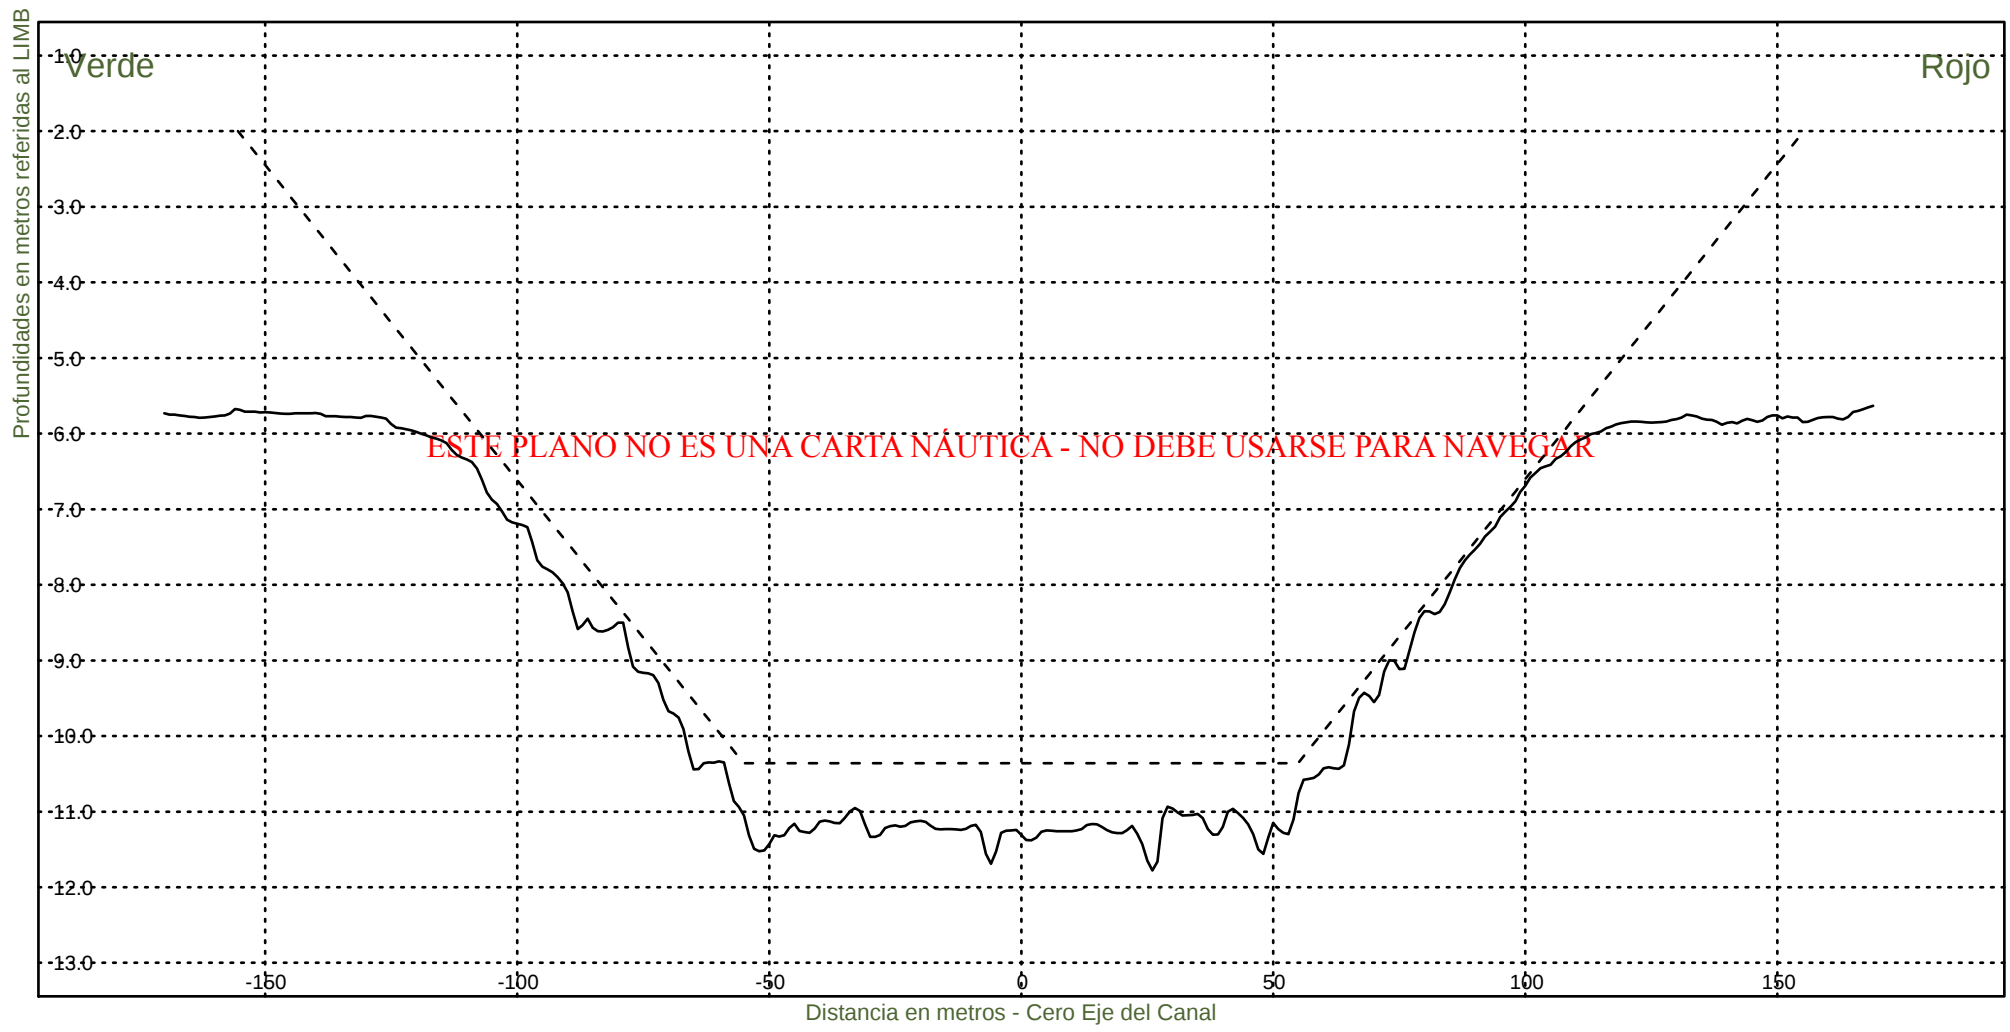


Consorcio Boskalis - Dredging International


Ing. Alberto G. Palomar
REPRESENTANTE TECNICO

Comision Administradora del Rio de la Plata
Canal Martin Garcia

----- :Teorico 34 pies
——— :Batimetria Noviembre 2024

Area Canal, KM 39.6-86.2
Hz 1: 1500
V 1: 100
KM 52400

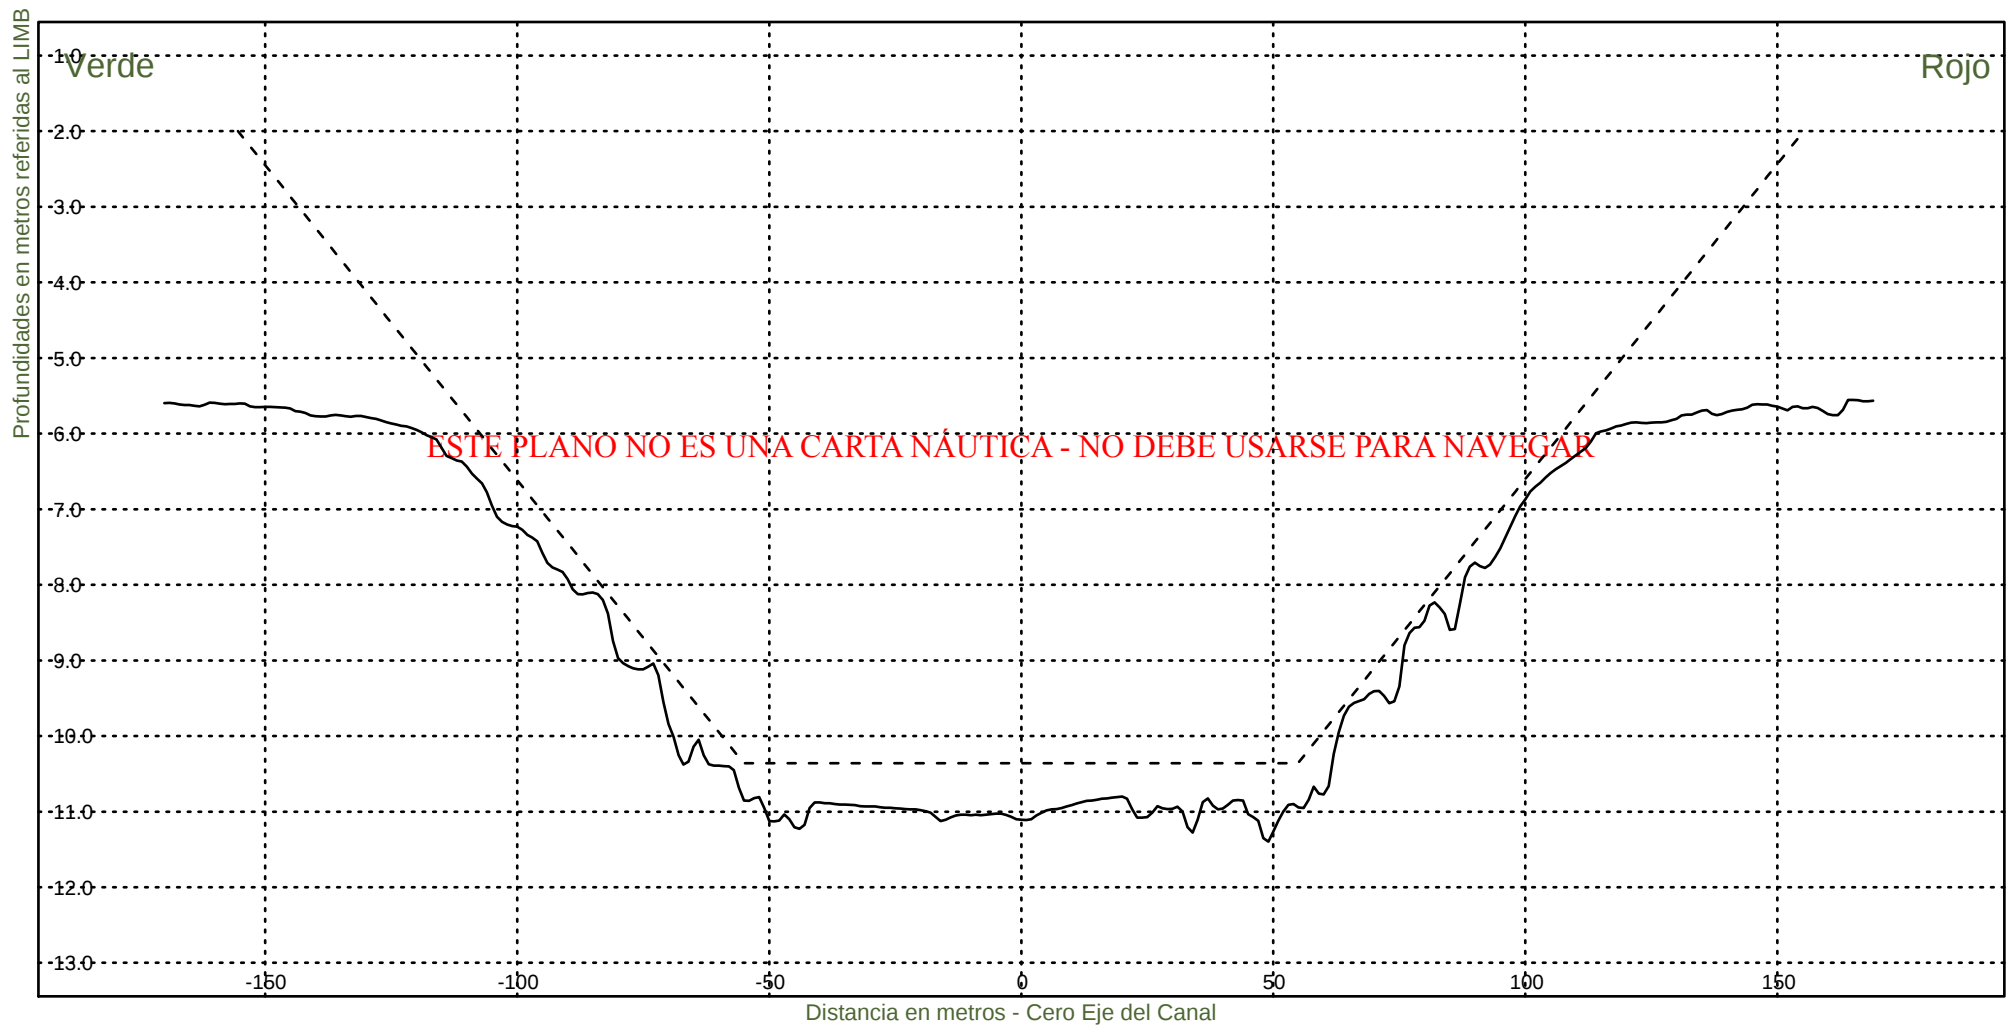


Consorcio Boskalis - Dredging International


Ing. Alberto G. Palomar
REPRESENTANTE TECNICO

Comision Administradora del Rio de la Plata
Canal Martin Garcia

----- :Teorico 34 pies
————— :Batimetria Noviembre 2024

Area Canal, KM 39.6-86.2
Hz 1: 1500
V 1: 100
KM 52600

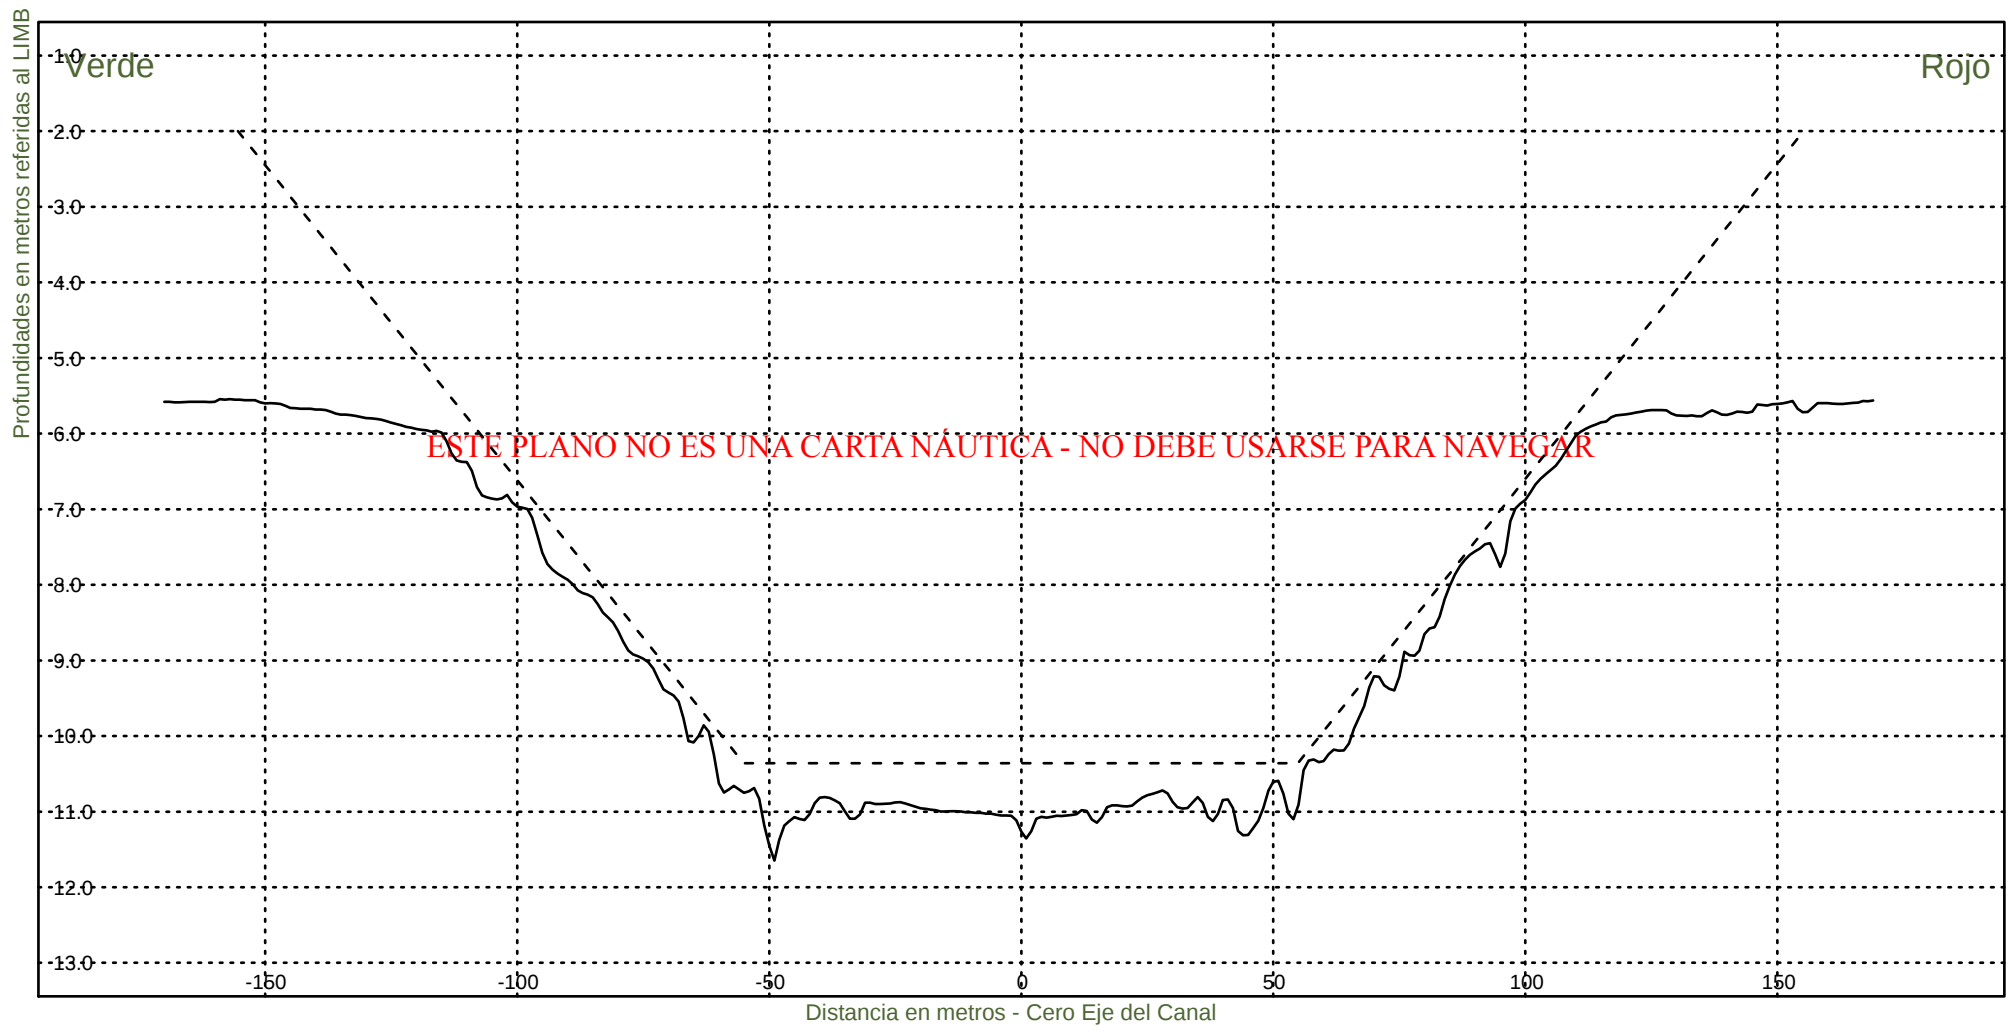


Consorcio Boskalis - Dredging International


Ing. Alberto G. Palomar
REPRESENTANTE TECNICO

Comision Administradora del Rio de la Plata
Canal Martin Garcia

----- :Teorico 34 pies
————— :Batimetria Noviembre 2024

Area Canal, KM 39.6-86.2
Hz 1: 1500
V 1: 100
KM 52800

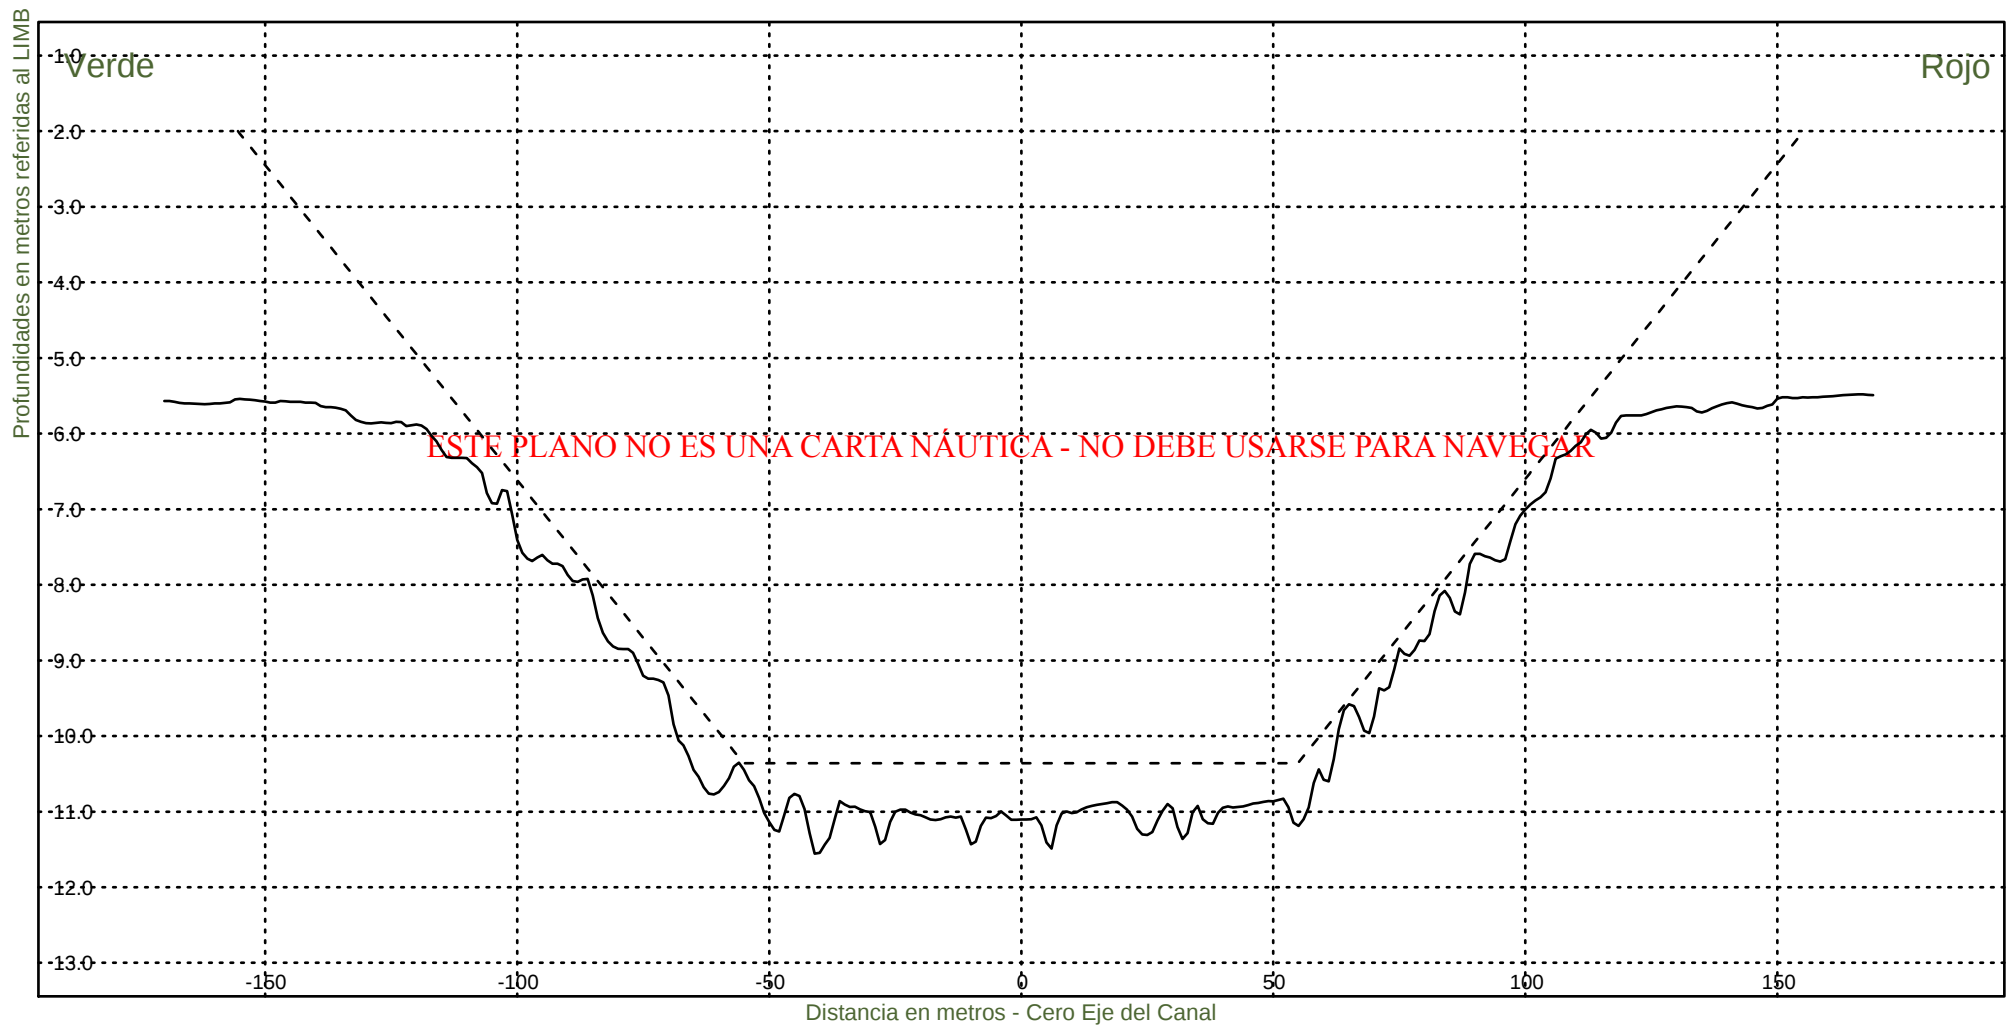


Consorcio Boskalis - Dredging International


Ing. Alberto G. Palomar
REPRESENTANTE TECNICO

Comision Administradora del Rio de la Plata
Canal Martin Garcia

----- :Teorico 34 pies
——— :Batimetria Noviembre 2024

Area Canal, KM 39.6-86.2
Hz 1: 1500
V 1: 100
KM 53000

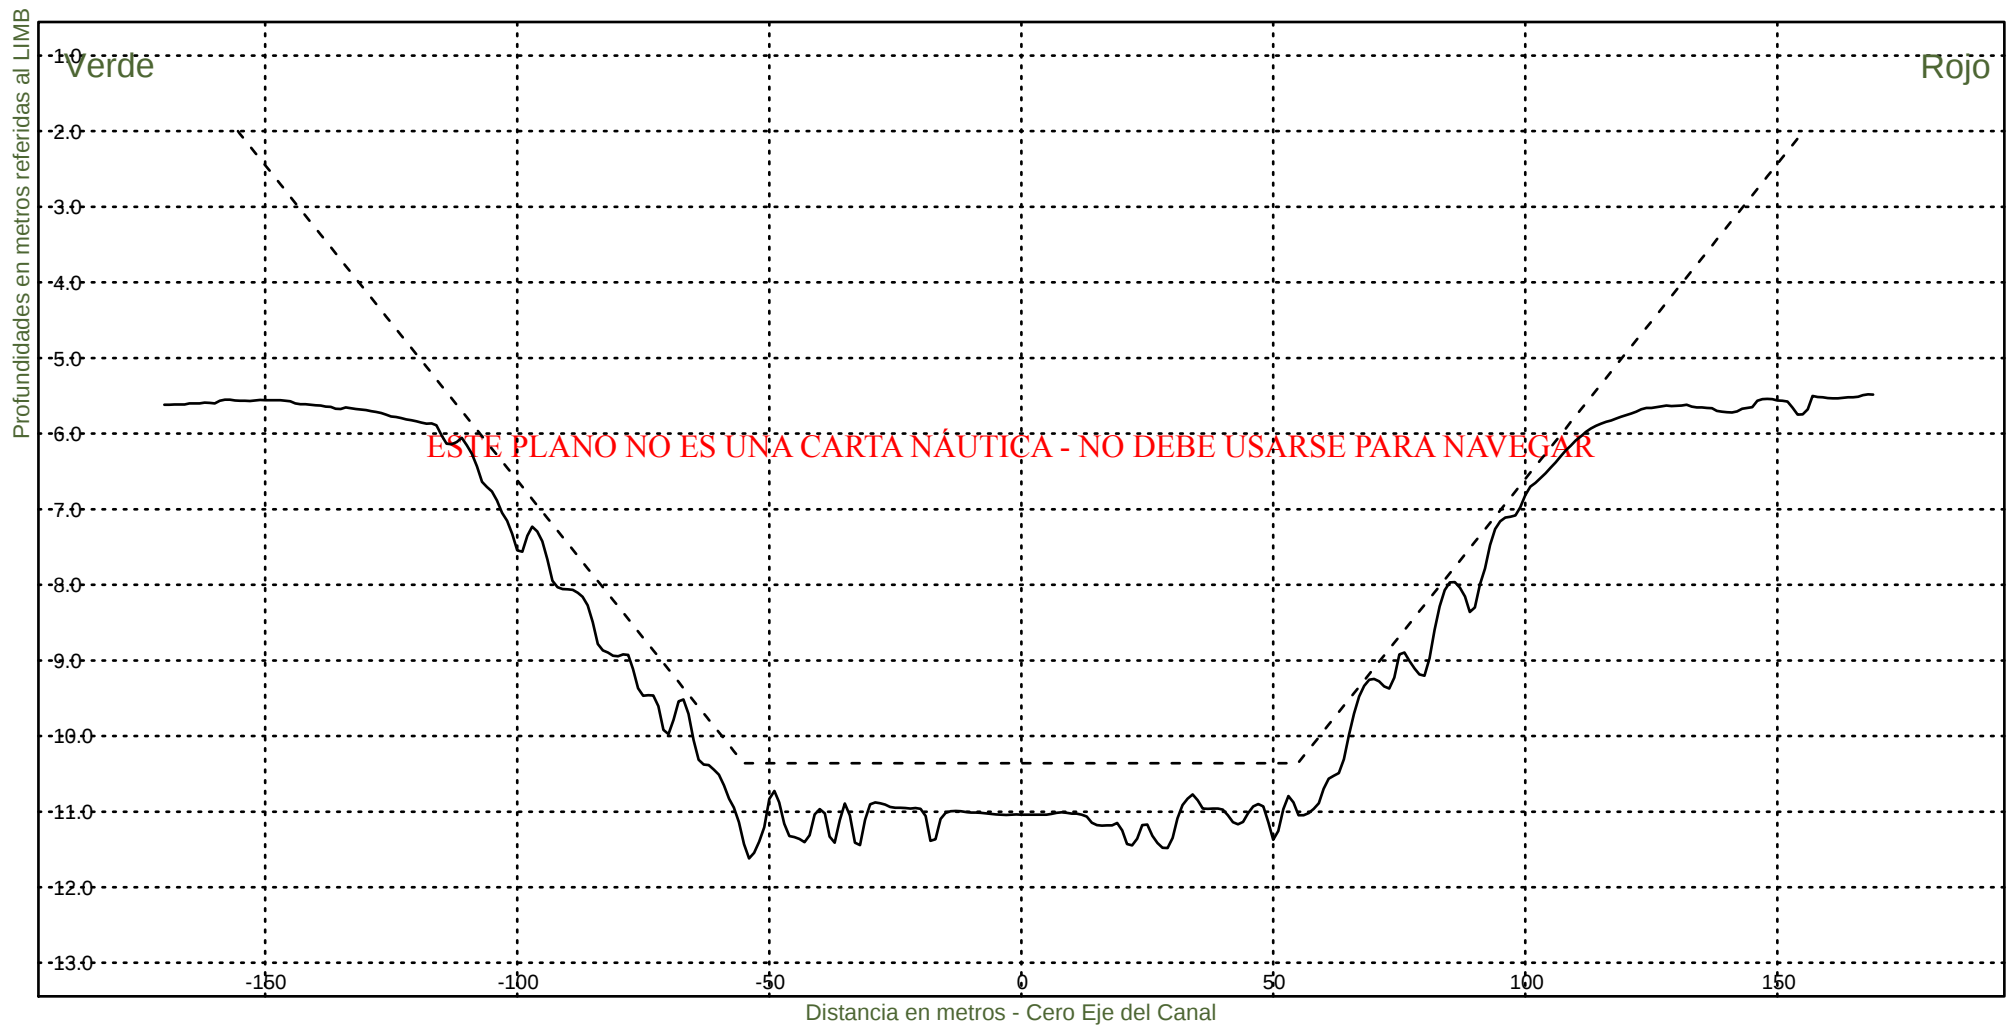


Consorcio Boskalis - Dredging International


Ing. Alberto G. Palomar
REPRESENTANTE TECNICO

Comision Administradora del Rio de la Plata
Canal Martin Garcia

----- :Teorico 34 pies
——— :Batimetria Noviembre 2024

Area Canal, KM 39.6-86.2
Hz 1: 1500
V 1: 100
KM 53200

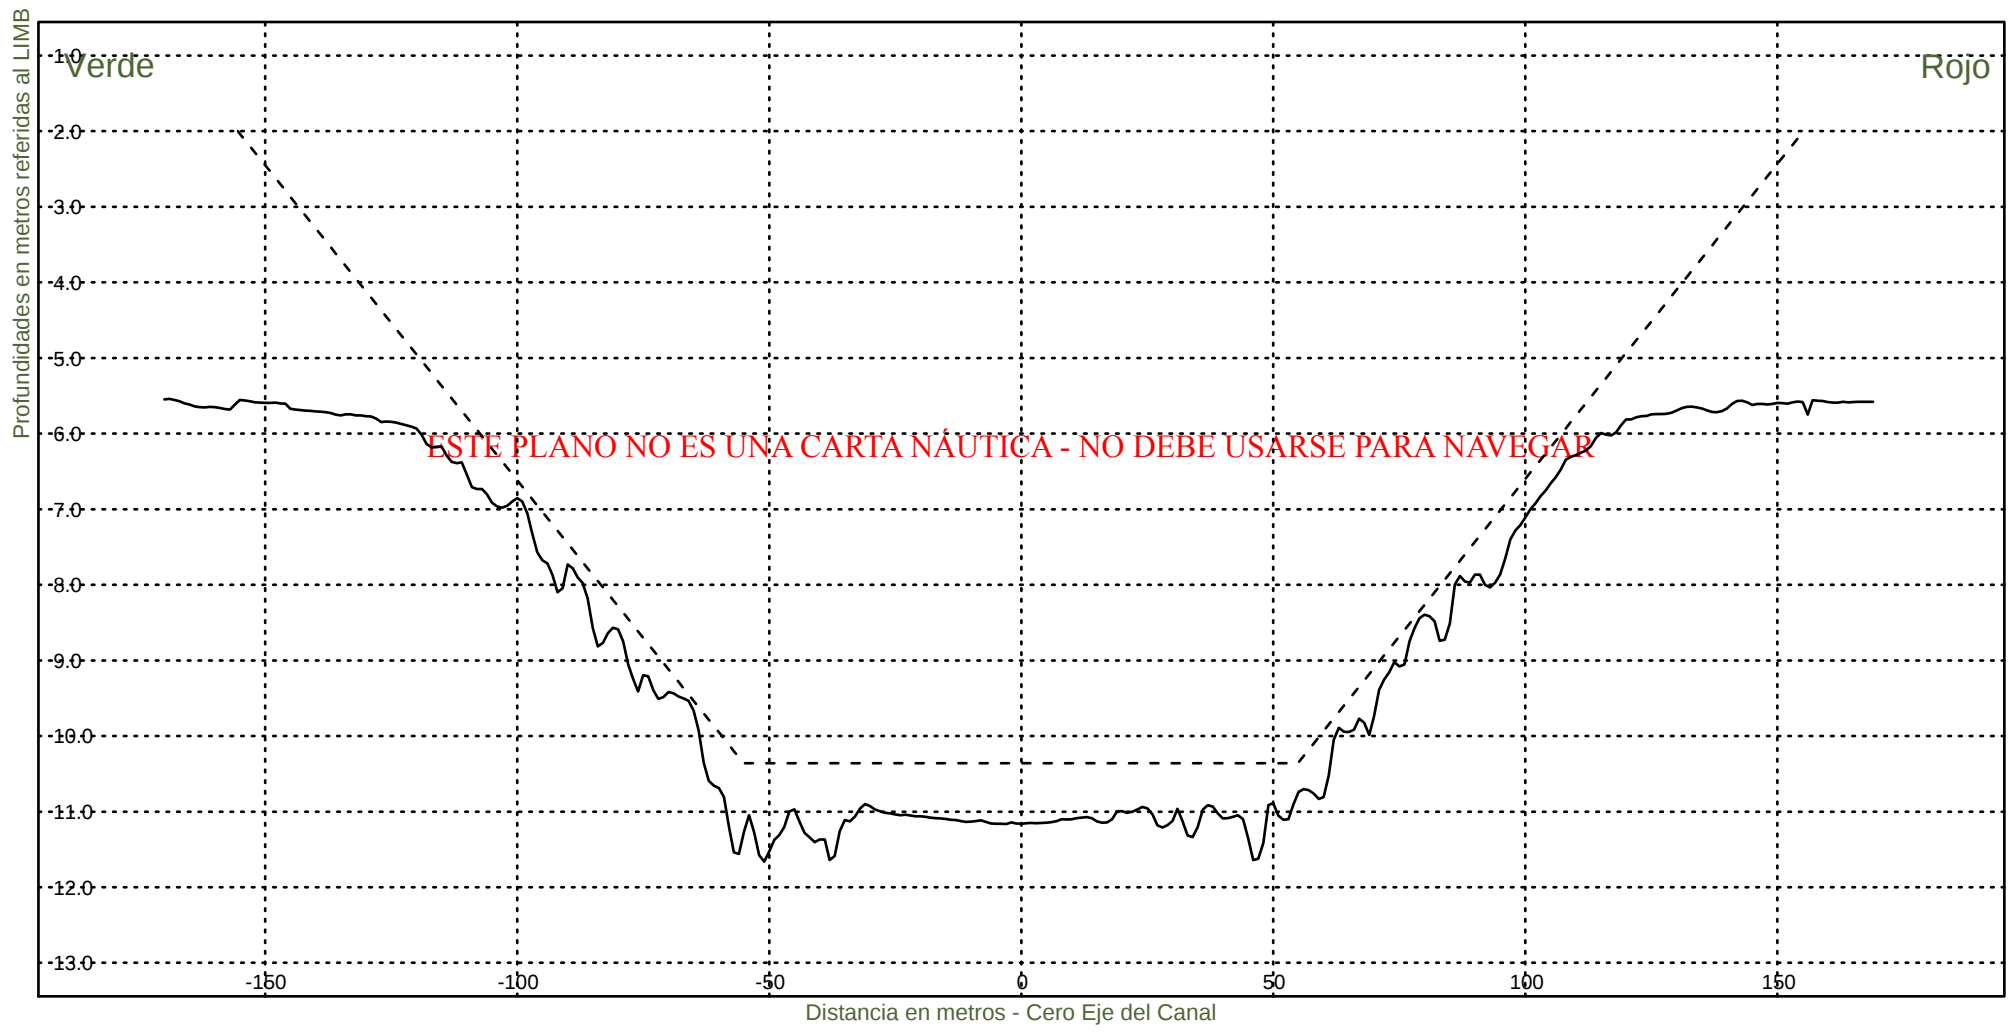


Consorcio Boskalis - Dredging International


Ing. Alberto G. Palomar
REPRESENTANTE TECNICO

Comision Administradora del Rio de la Plata
Canal Martin Garcia

----- :Teorico 34 pies
————— :Batimetria Noviembre 2024

Area Canal, KM 39.6-86.2
Hz 1: 1500
V 1: 100
KM 53400

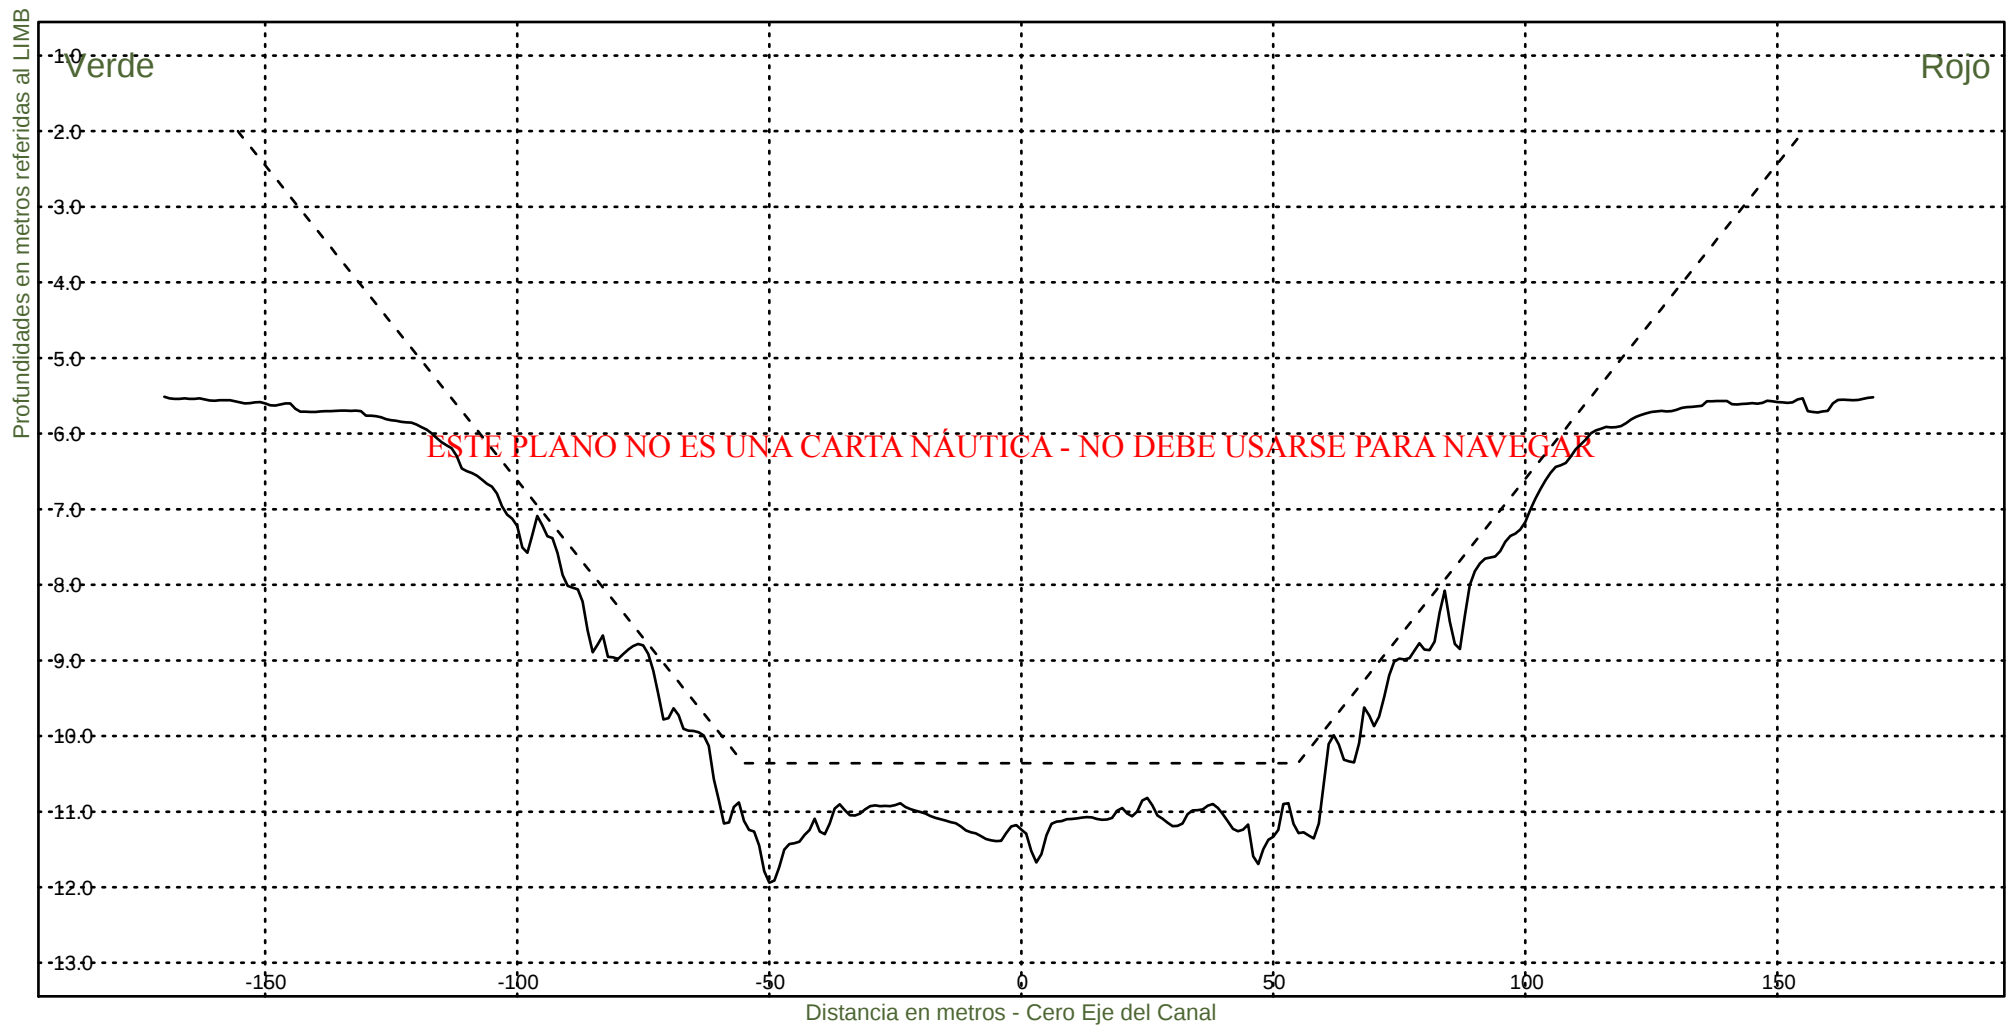


Consorcio Boskalis - Dredging International


Ing. Alberto G. Palomar
REPRESENTANTE TECNICO

Comision Administradora del Rio de la Plata
Canal Martin Garcia

----- :Teorico 34 pies
————— :Batimetria Noviembre 2024

Area Canal, KM 39.6-86.2
Hz 1: 1500
V 1: 100
KM 53600

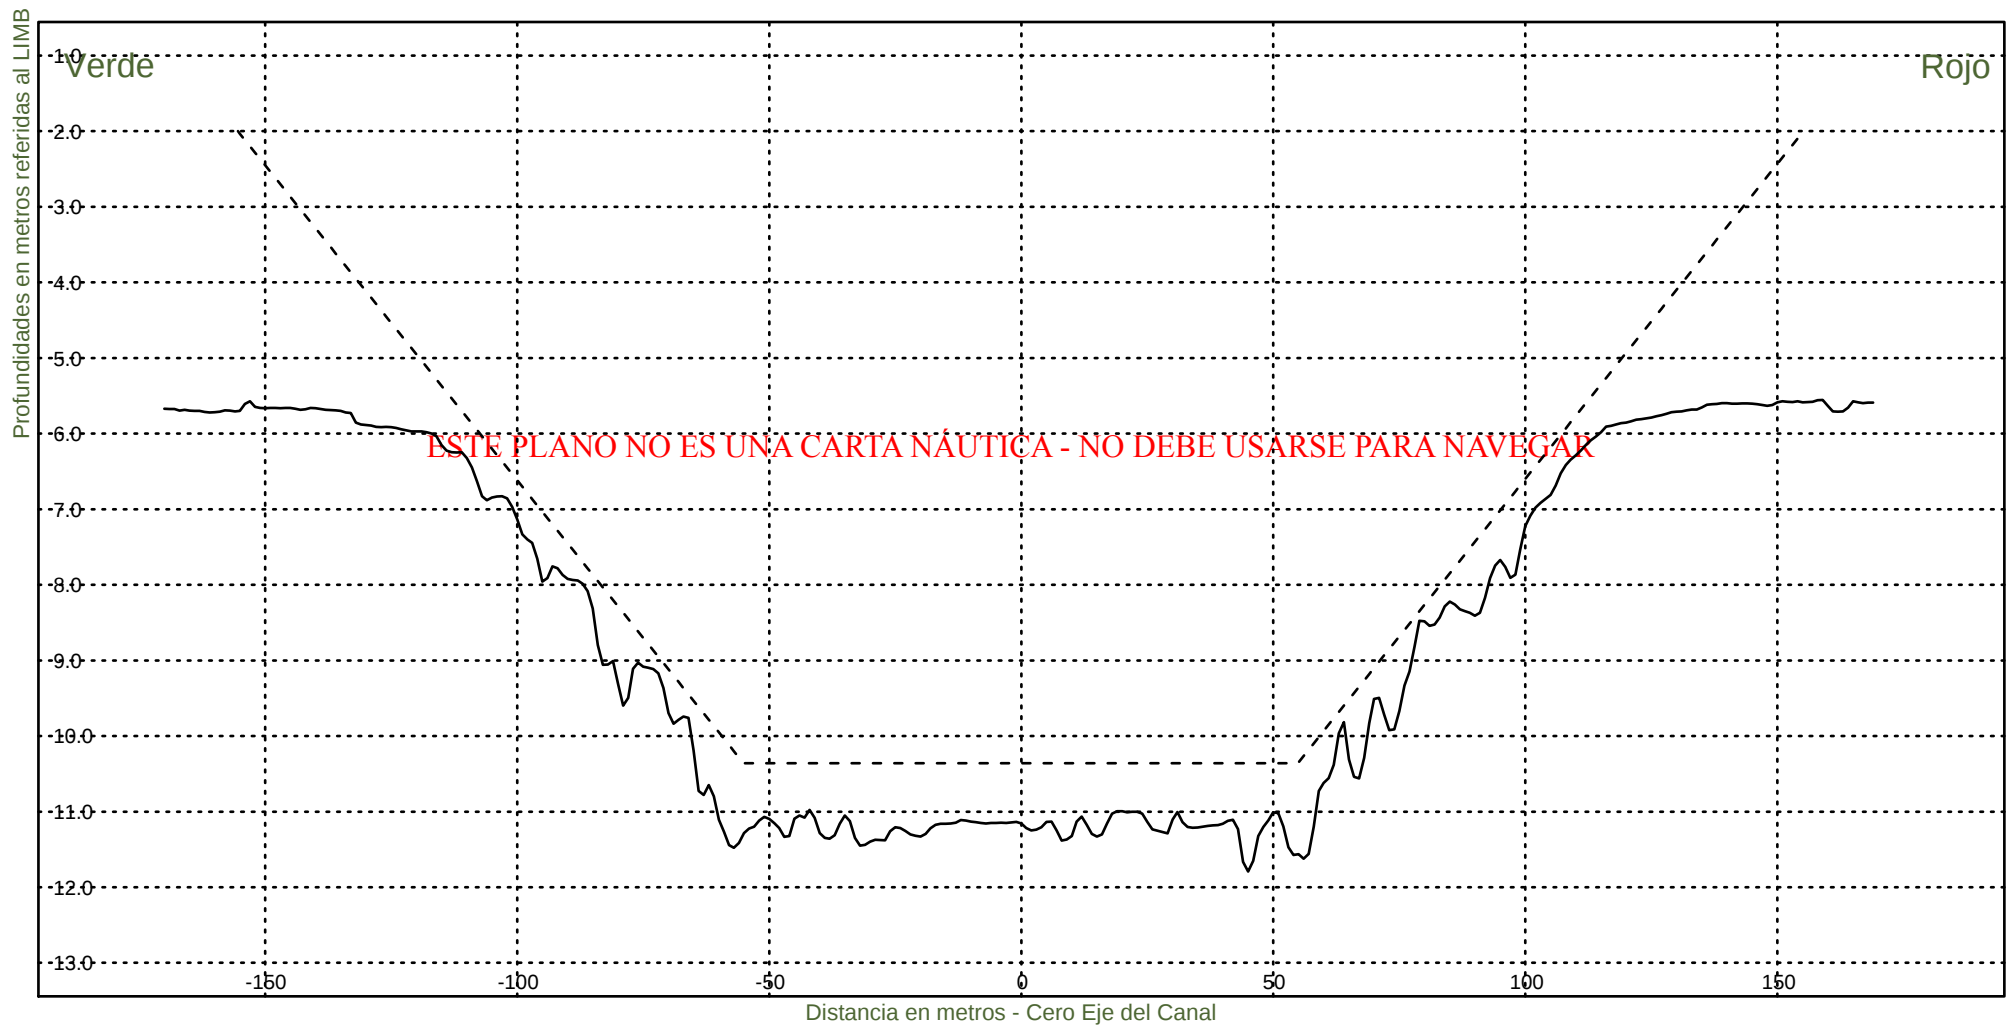


Consorcio Boskalis - Dredging International


Ing. Alberto G. Palomar
REPRESENTANTE TECNICO

Comision Administradora del Rio de la Plata
Canal Martin Garcia

----- :Teorico 34 pies
——— :Batimetria Noviembre 2024

Area Canal, KM 39.6-86.2
Hz 1: 1500
V 1: 100
KM 53800

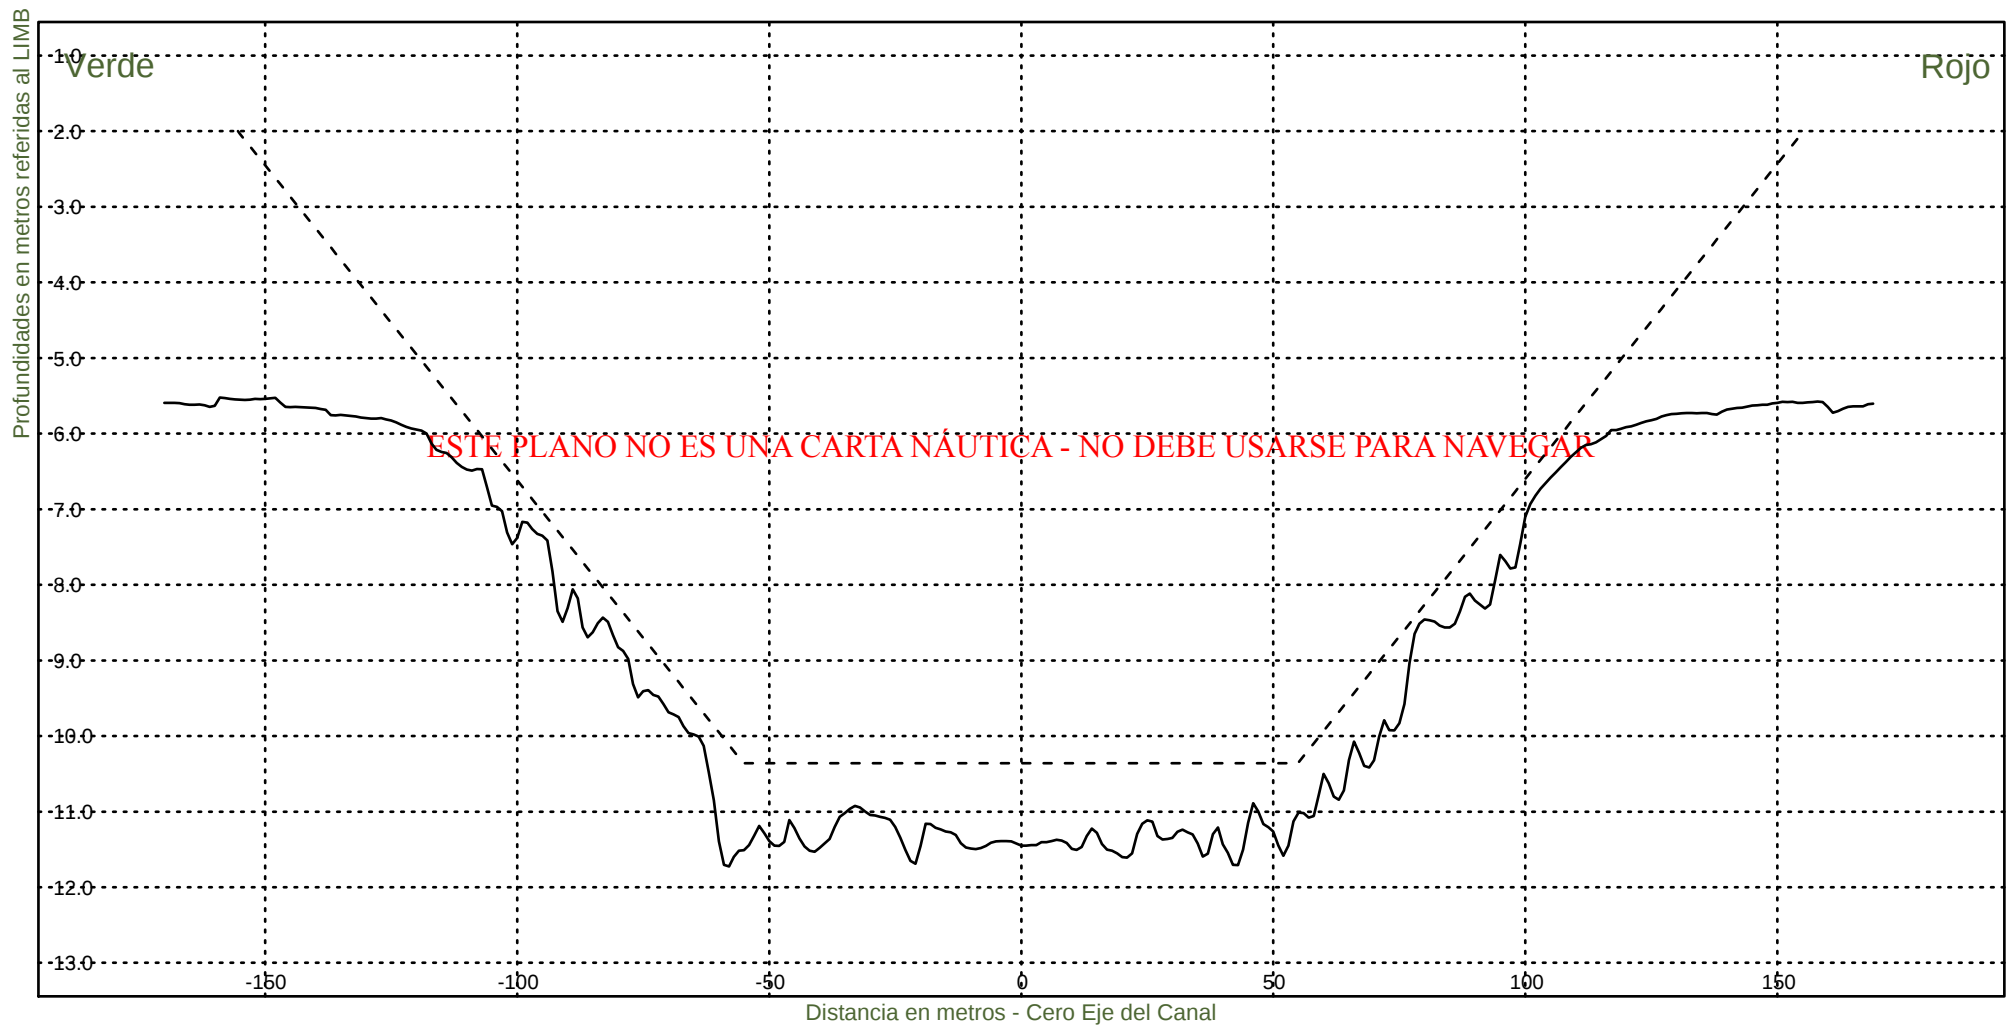


Consorcio Boskalis - Dredging International


Ing. Alberto G. Palomar
REPRESENTANTE TECNICO

Comision Administradora del Rio de la Plata
Canal Martin Garcia

----- :Teorico 34 pies
————— :Batimetria Noviembre 2024

Area Canal, KM 39.6-86.2
Hz 1: 1500
V 1: 100
KM 54000

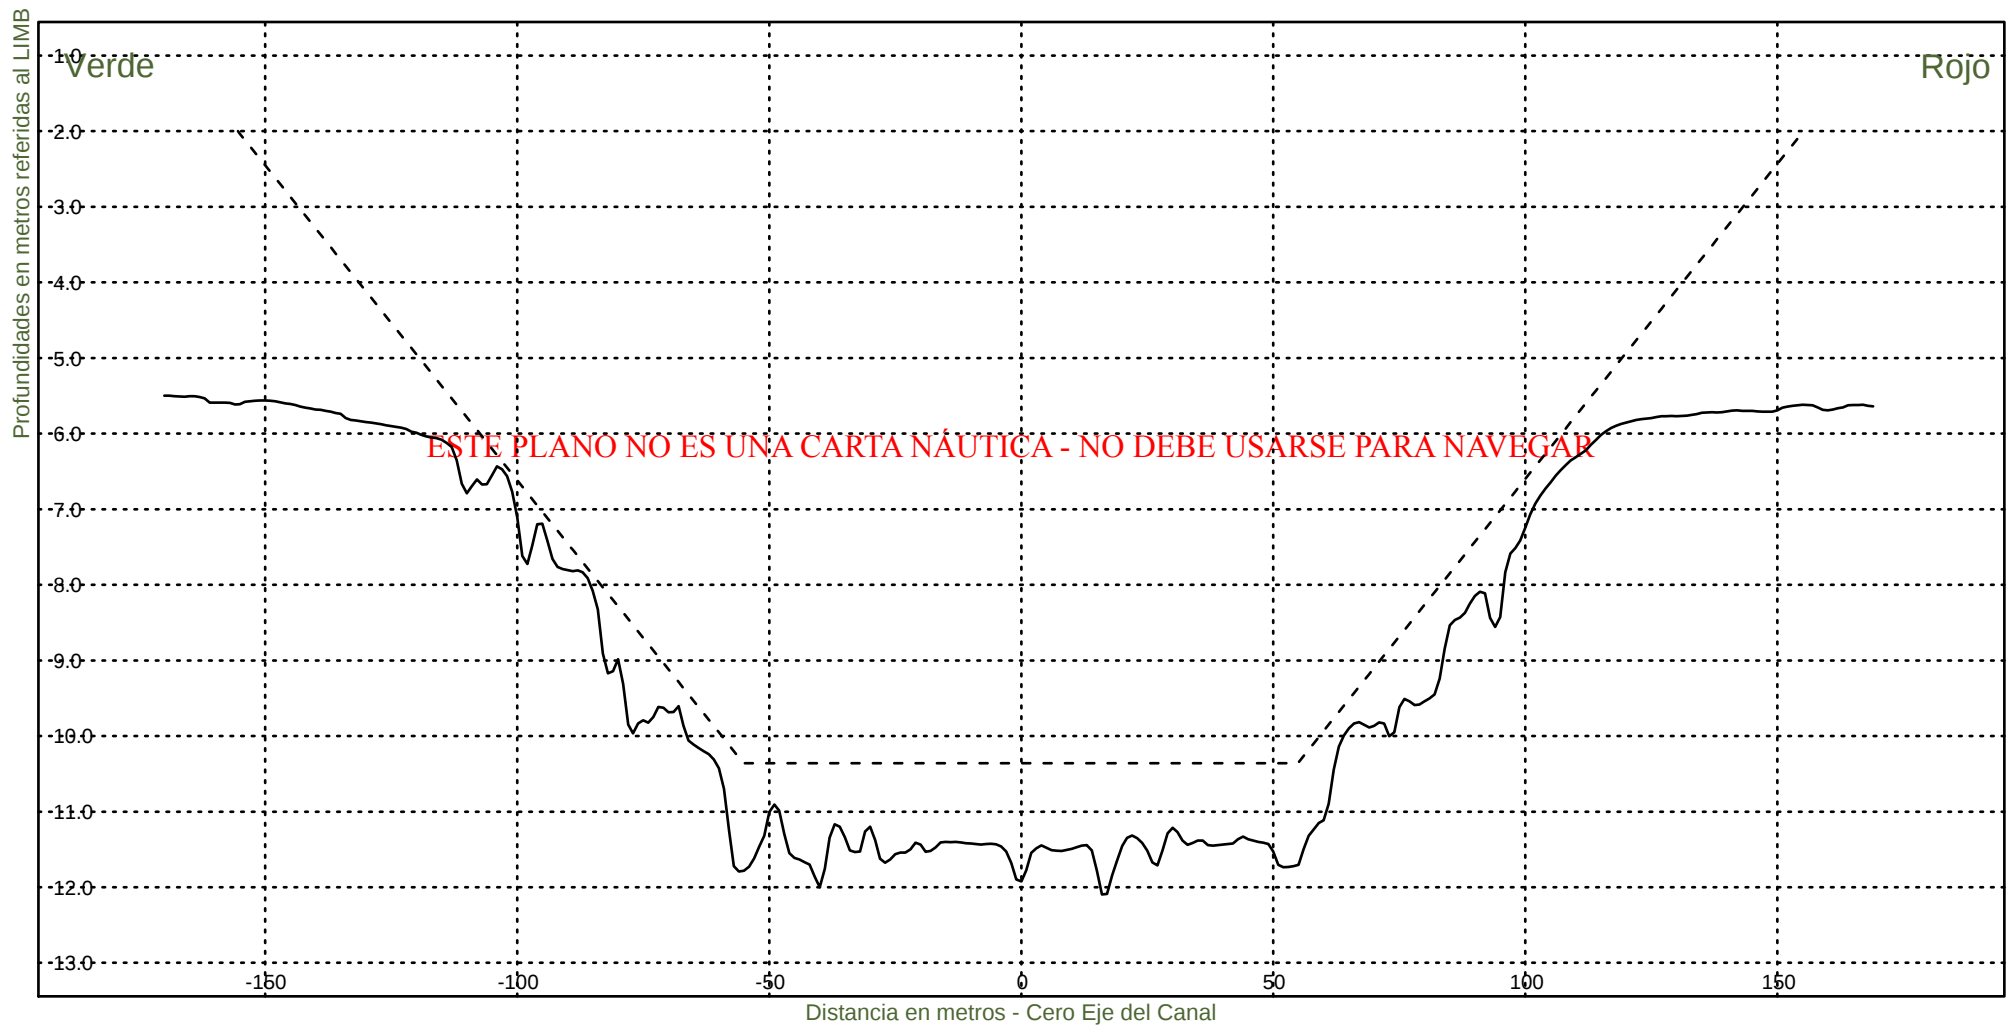


Consorcio Boskalis - Dredging International


Ing. Alberto G. Palomar
REPRESENTANTE TECNICO

Comision Administradora del Rio de la Plata
Canal Martin Garcia

----- :Teorico 34 pies
——— :Batimetria Noviembre 2024

Area Canal, KM 39.6-86.2
Hz 1: 1500
V 1: 100
KM 54200

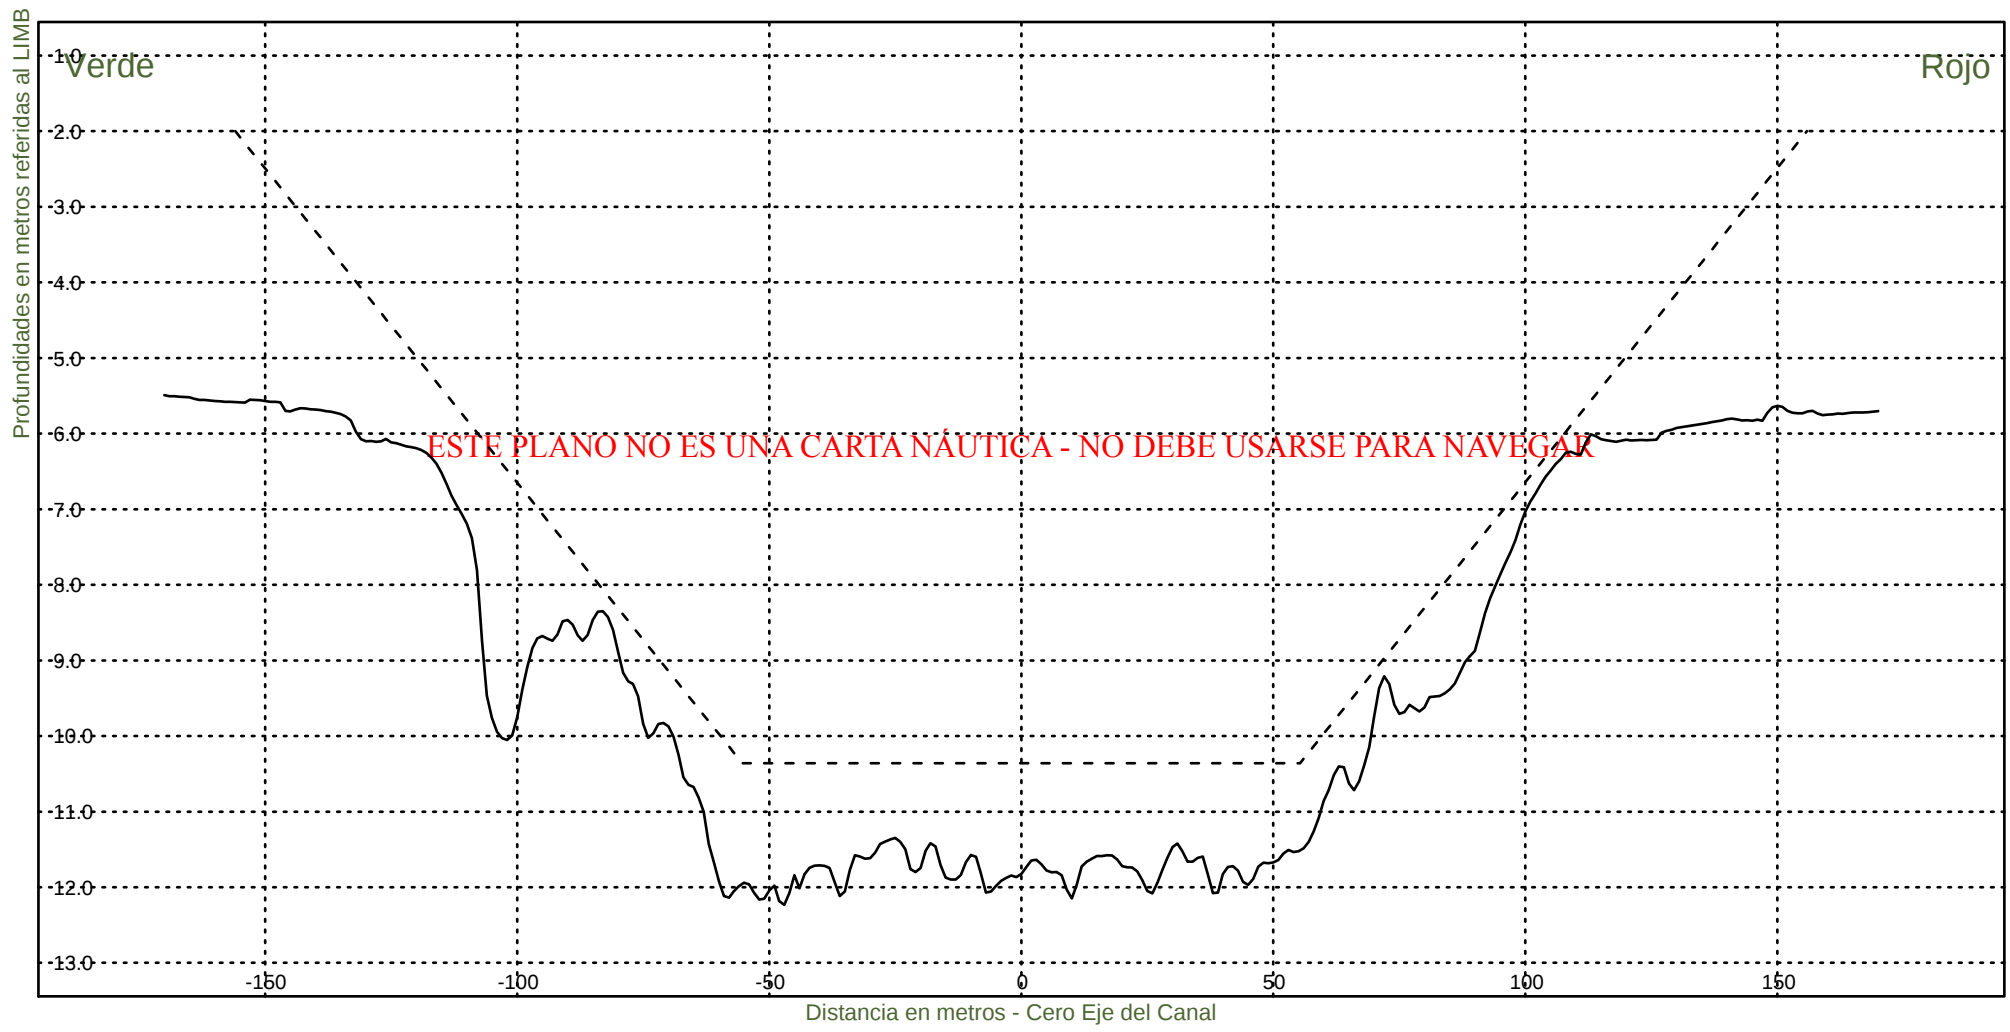

Consorcio Boskalis - Dredging International



Ing. Alberto G. Palomar
REPRESENTANTE TECNICO

Comision Administradora del Rio de la Plata
Canal Martin Garcia

----- :Teorico 34 pies
——— :Batimetria Noviembre 2024

Area Canal, KM 39.6-86.2
Hz 1: 1500
V 1: 100

KM 54400

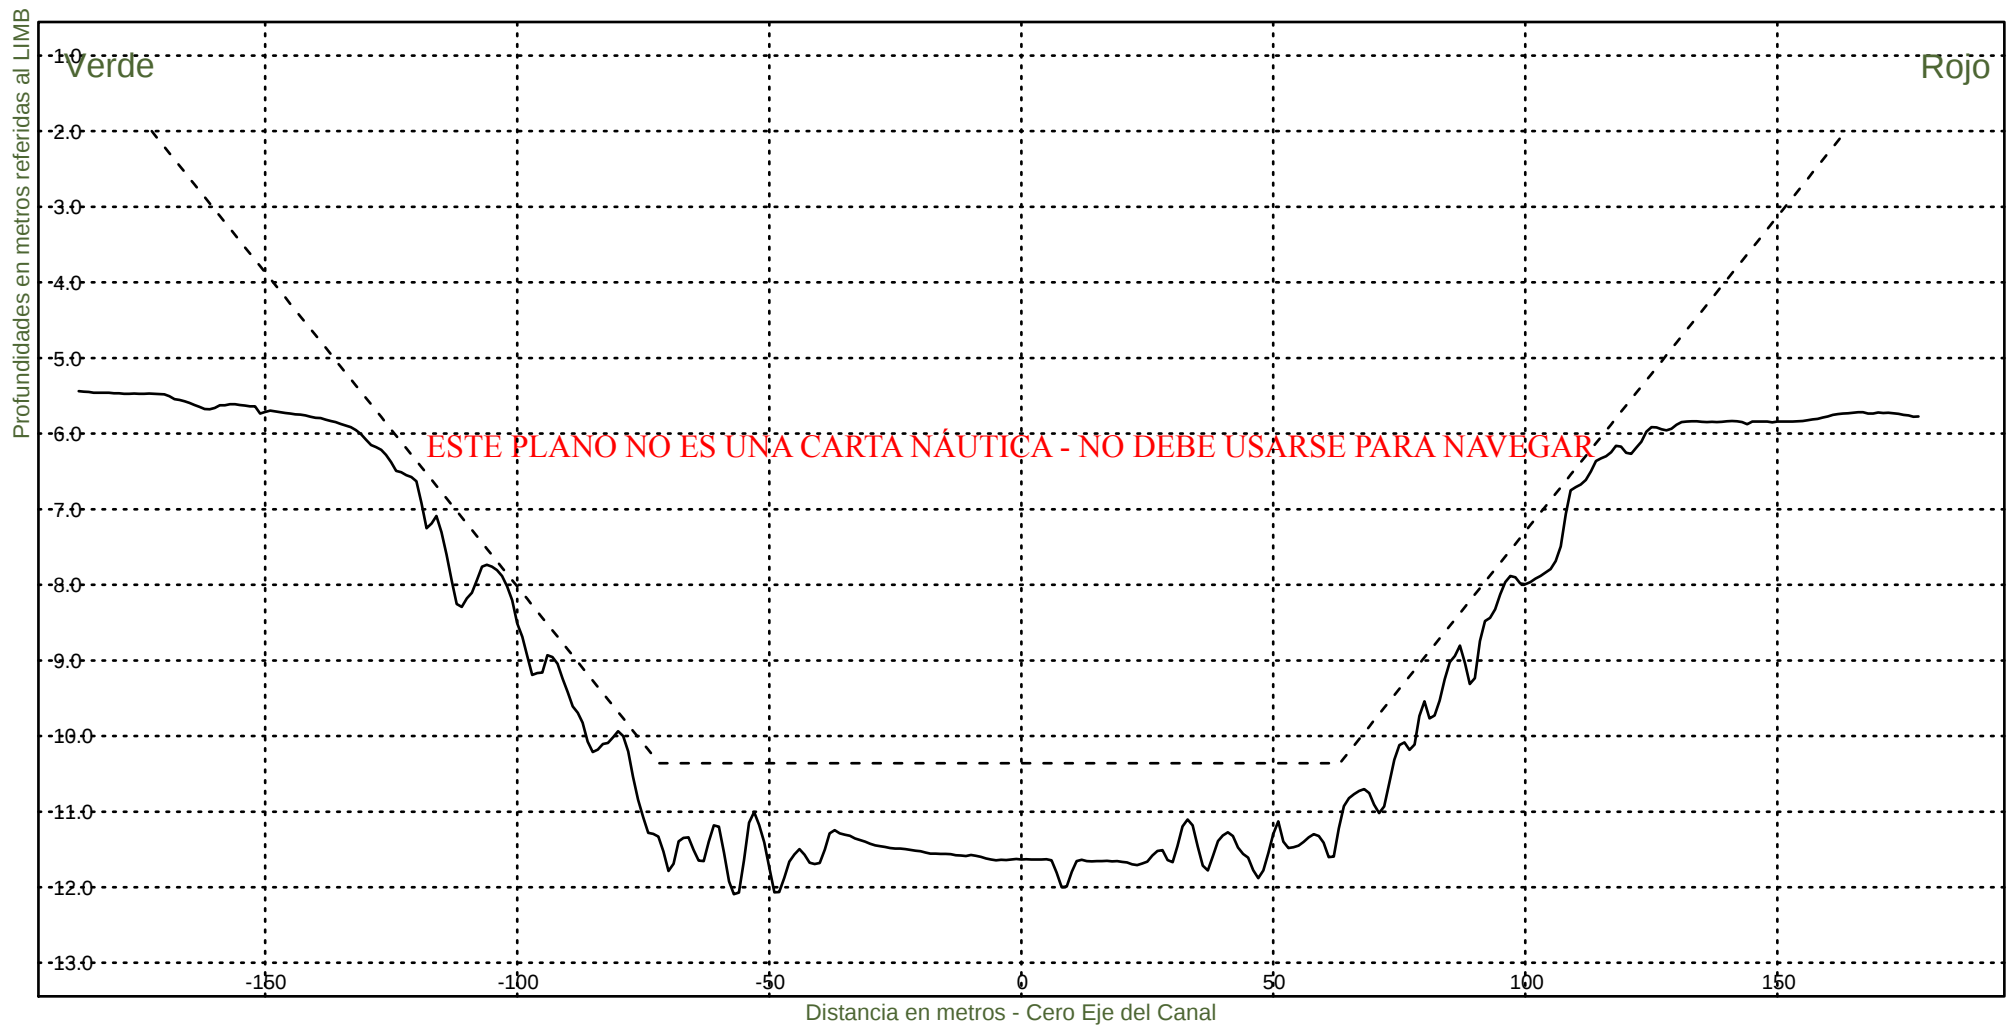


Consorcio Boskalis - Dredging International


Ing. Alberto G. Palomar
REPRESENTANTE TECNICO

Comision Administradora del Rio de la Plata
Canal Martin Garcia

----- :Teorico 34 pies
——— :Batimetria Noviembre 2024

Area Canal, KM 39.6-86.2
Hz 1: 1500
V 1: 100
KM 54600

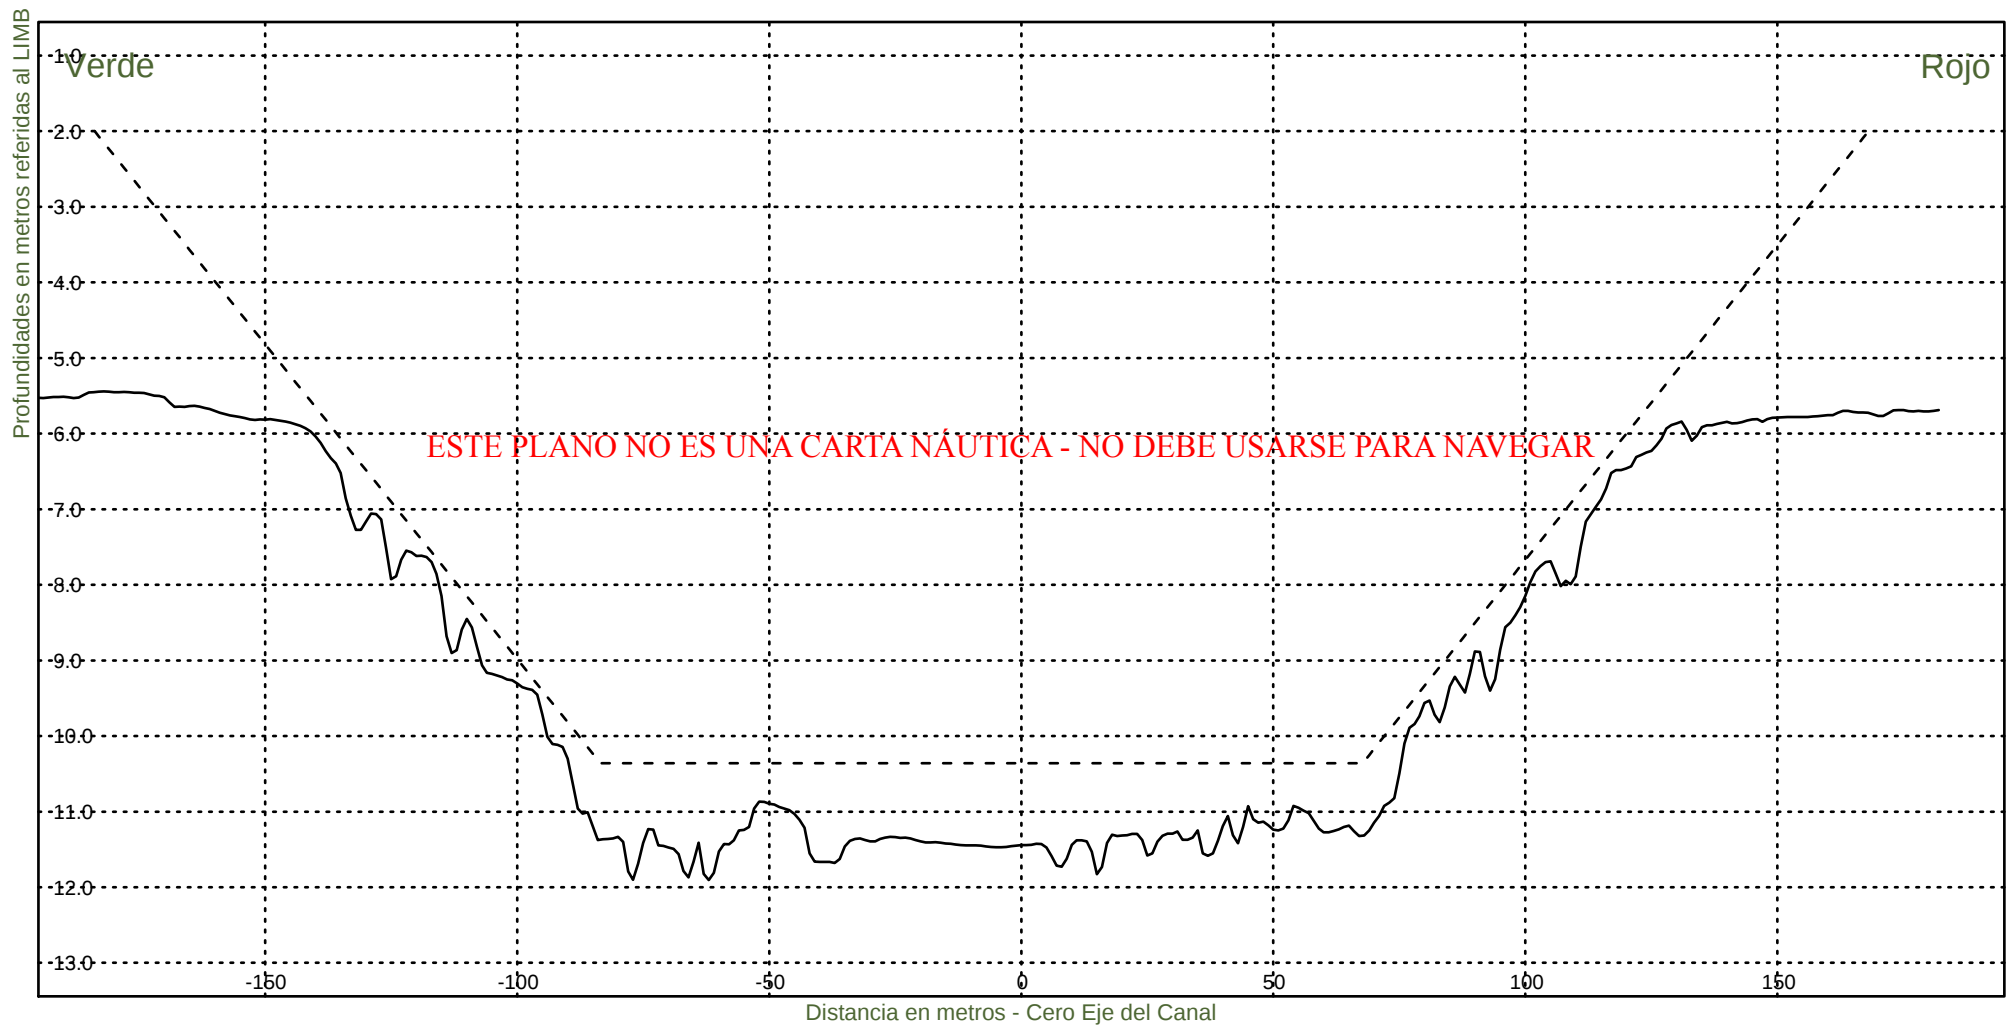


Consorcio Boskalis - Dredging International


Ing. Alberto G. Palomar
REPRESENTANTE TECNICO

Comision Administradora del Rio de la Plata
Canal Martin Garcia

----- :Teorico 34 pies
————— :Batimetria Noviembre 2024

Area Canal, KM 39.6-86.2
Hz 1: 1500
V 1: 100
KM 54800

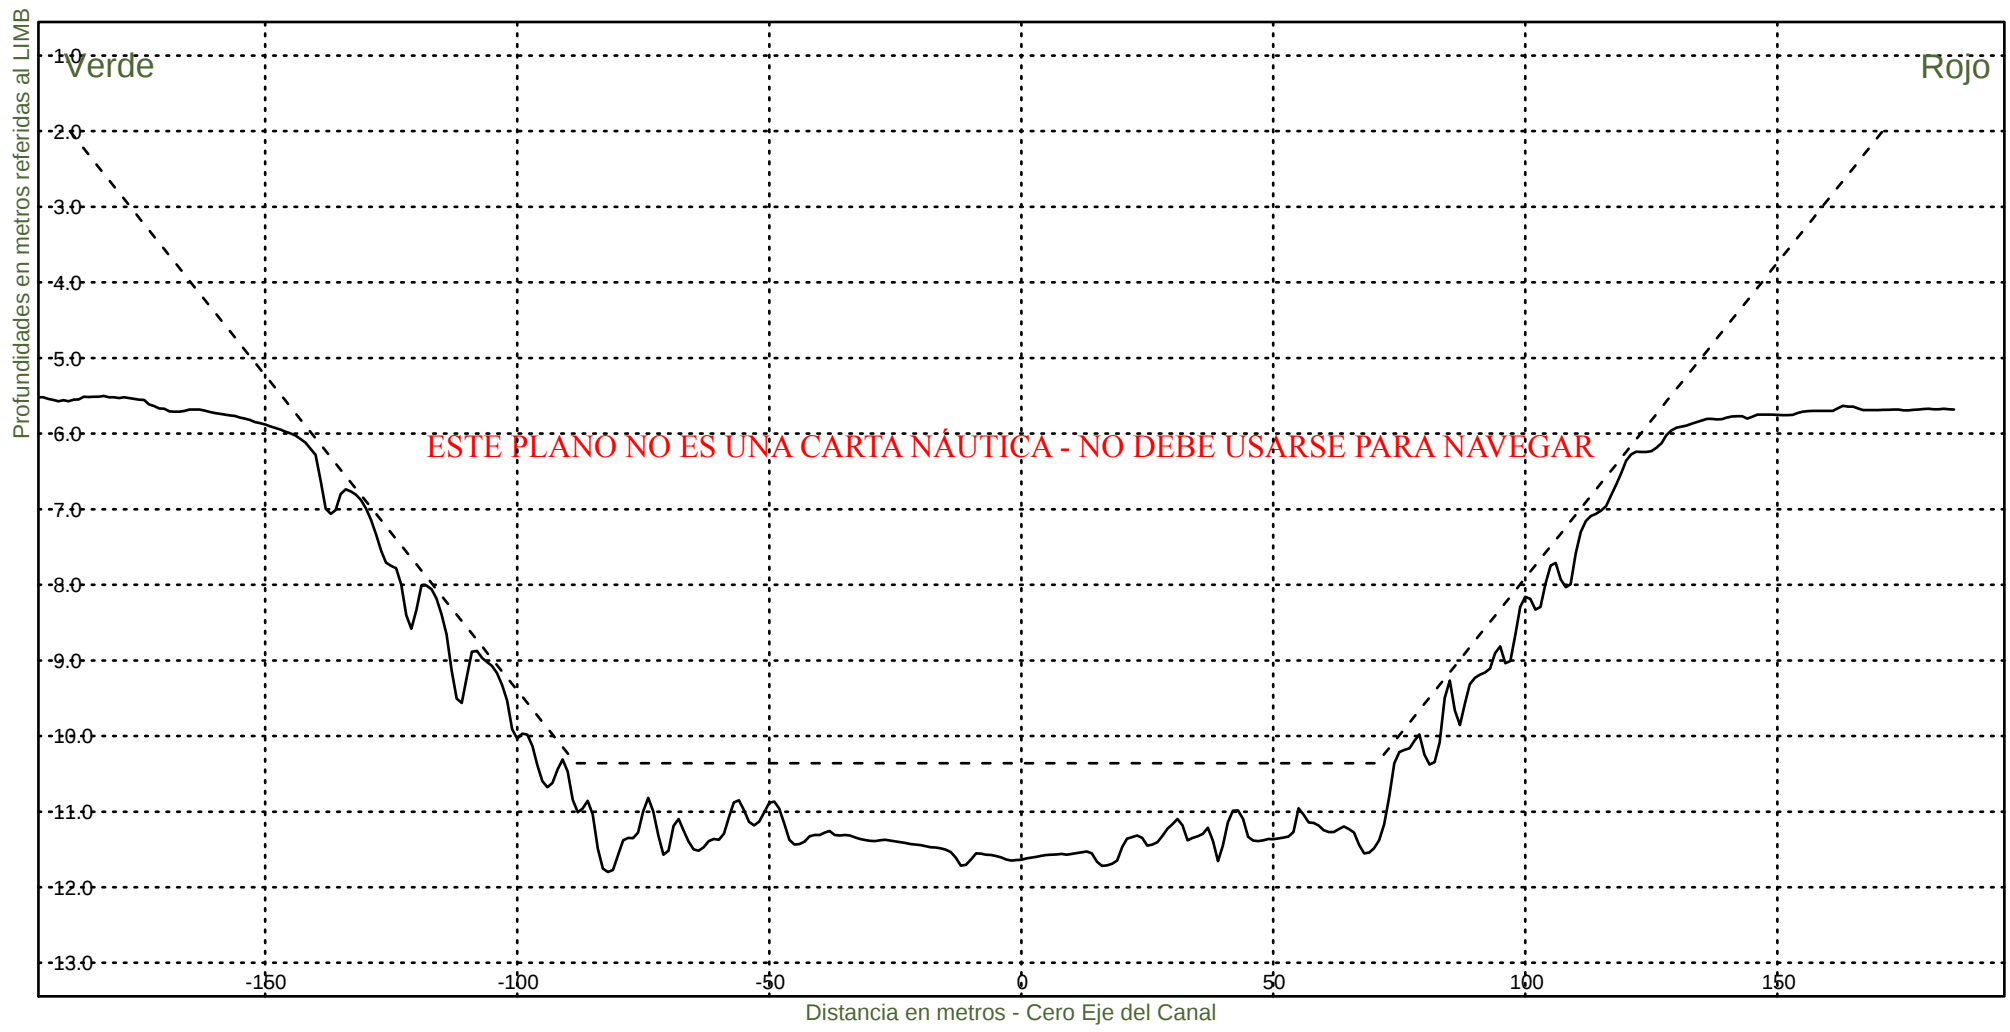


Consorcio Boskalis - Dredging International


Ing. Alberto G. Palomar
REPRESENTANTE TECNICO

Comision Administradora del Rio de la Plata
Canal Martin Garcia

----- :Teorico 34 pies
————— :Batimetria Noviembre 2024

Area Canal, KM 39.6-86.2
Hz 1: 1500
V 1: 100
KM 55000

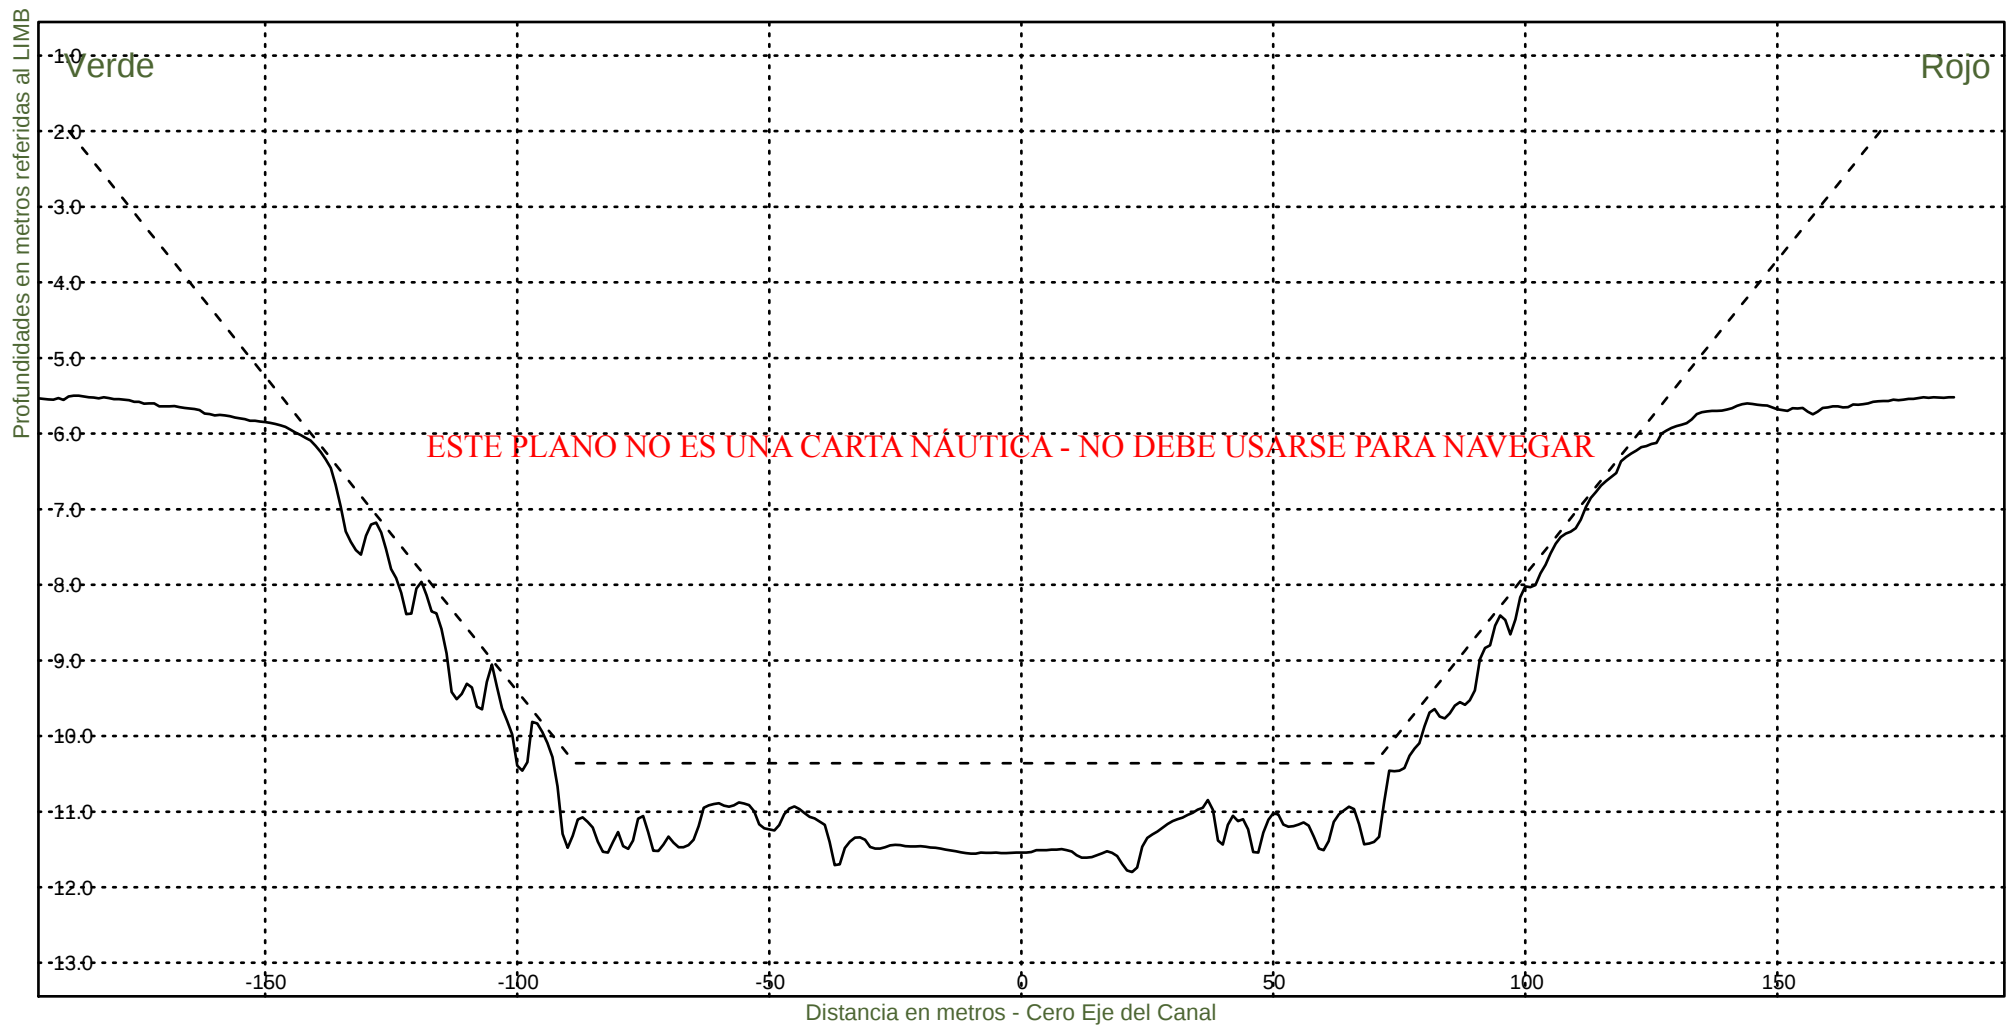


Consorcio Boskalis - Dredging International

Ing. Alberto G. Palomar
REPRESENTANTE TECNICO

Comision Administradora del Rio de la Plata
Canal Martin Garcia

----- :Teorico 34 pies
——— :Batimetria Noviembre 2024

Area Canal, KM 39.6-86.2
Hz 1: 1500
V 1: 100
KM 55200

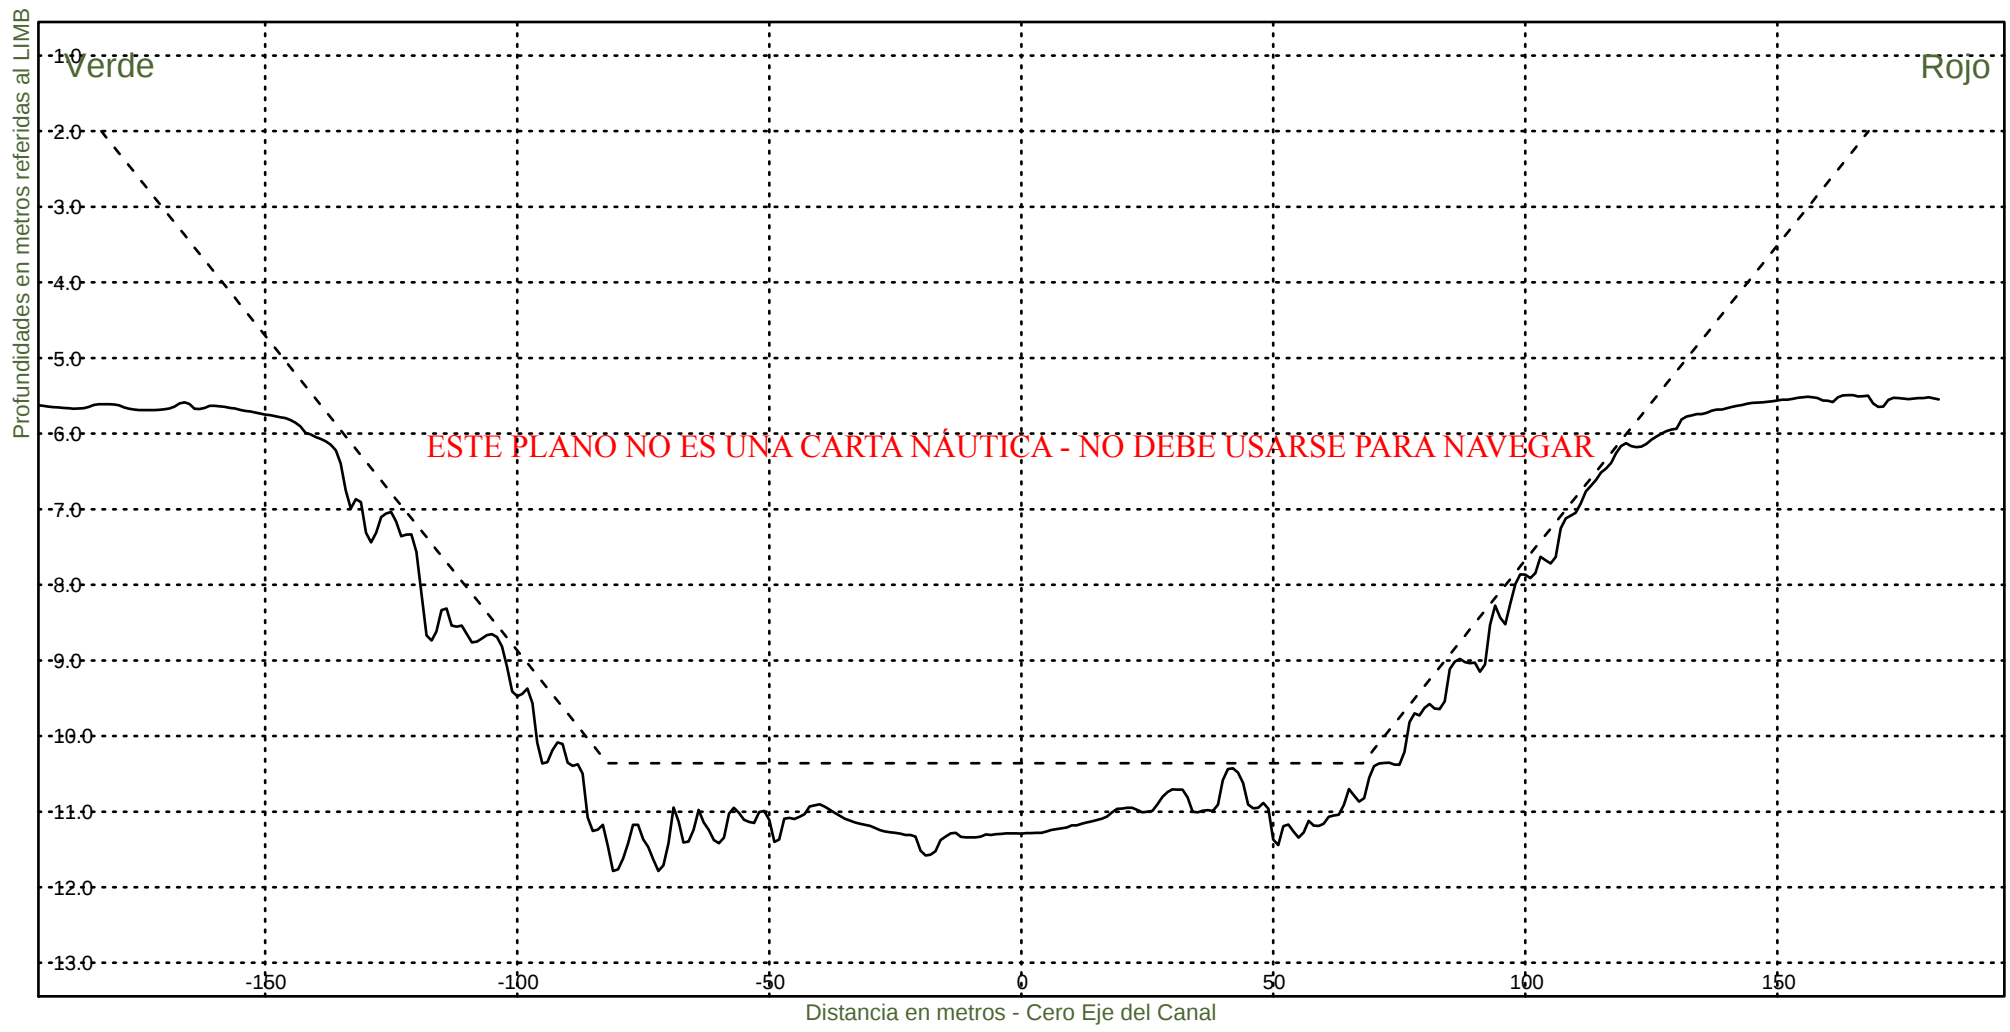


Consorcio Boskalis - Dredging International


Ing. Alberto G. Palomar
REPRESENTANTE TECNICO

Comision Administradora del Rio de la Plata
Canal Martin Garcia

----- :Teorico 34 pies
——— :Batimetria Noviembre 2024

Area Canal, KM 39.6-86.2
Hz 1: 1500
V 1: 100
KM 55400

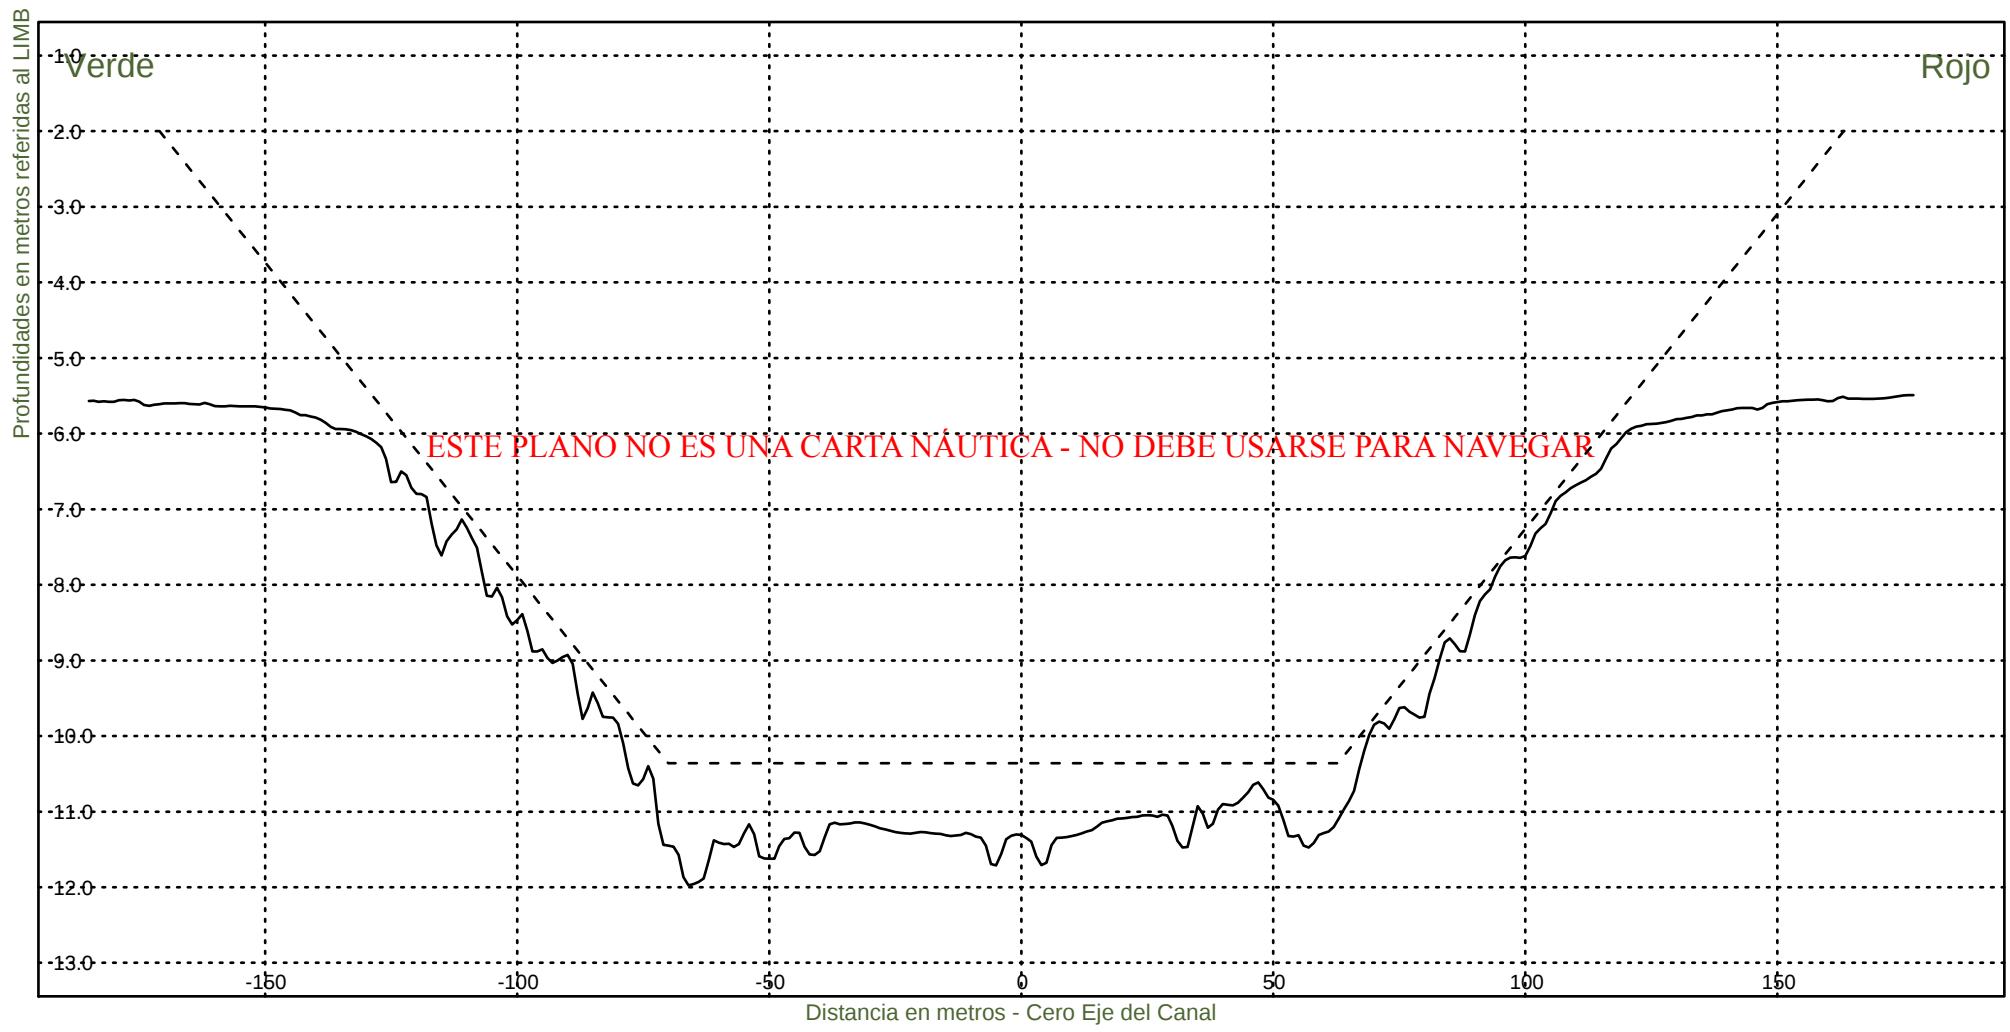


Consorcio Boskalis - Dredging International


Ing. Alberto G. Palomar
REPRESENTANTE TECNICO

Comision Administradora del Rio de la Plata
Canal Martin Garcia

----- :Teorico 34 pies
——— :Batimetria Noviembre 2024

Area Canal, KM 39.6-86.2
Hz 1: 1500
V 1: 100
KM 55600

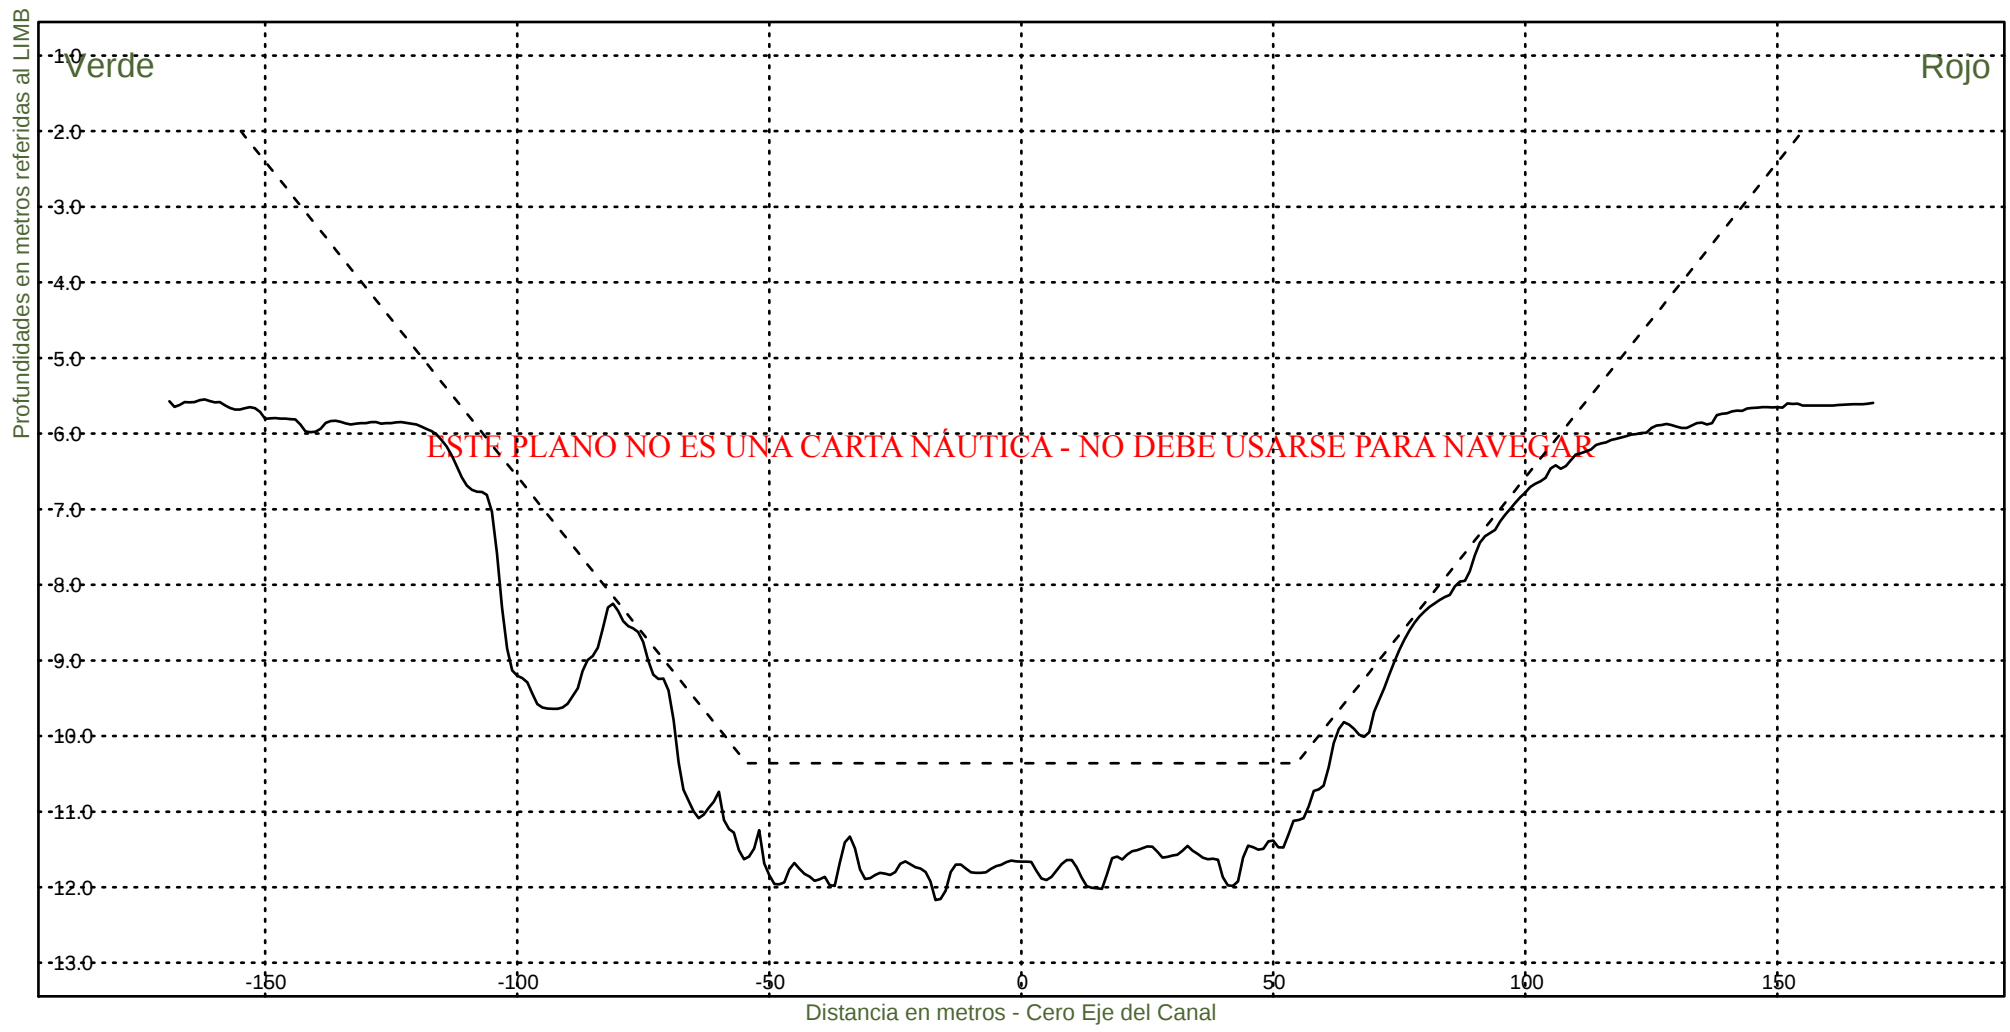


Consorcio Boskalis - Dredging International


Ing. Alberto G. Palomar
REPRESENTANTE TECNICO

Comision Administradora del Rio de la Plata
Canal Martin Garcia

----- :Teorico 34 pies
——— :Batimetria Noviembre 2024

Area Canal, KM 39.6-86.2
Hz 1: 1500
V 1: 100
KM 55800

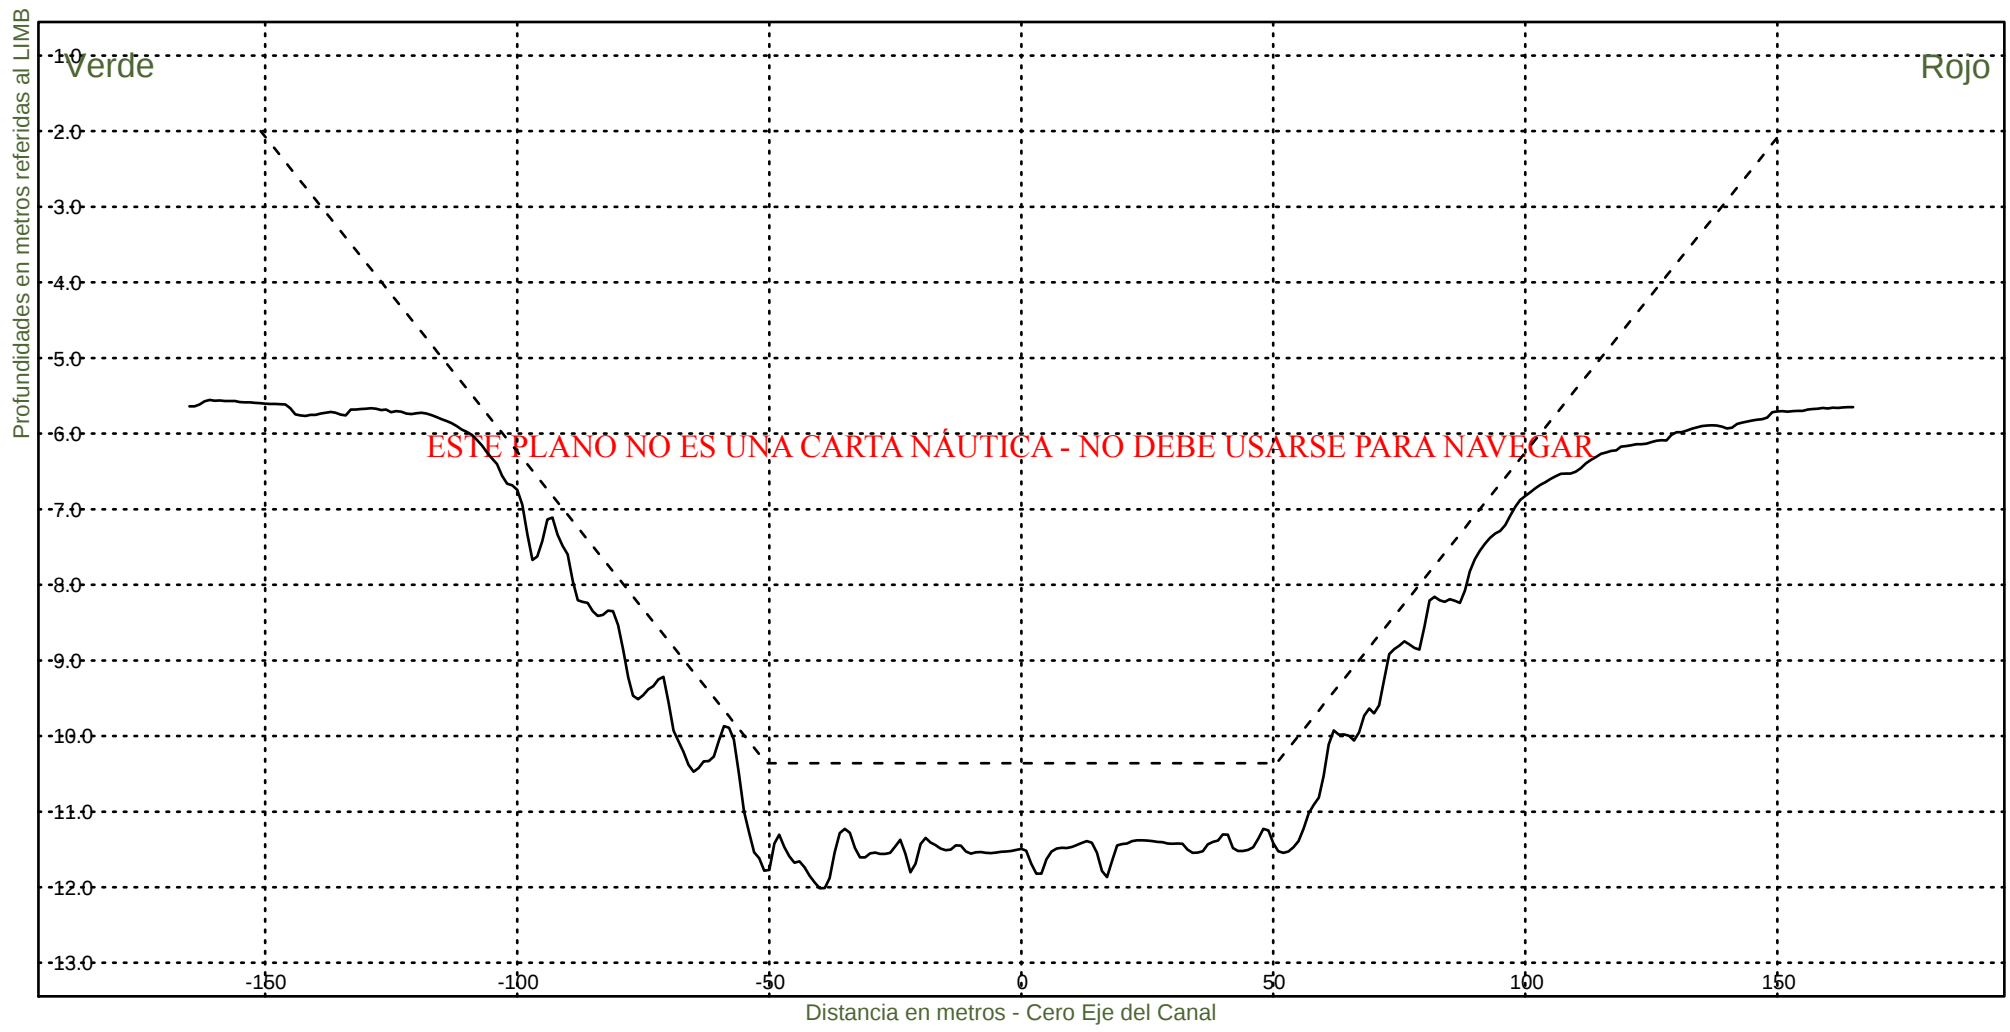


Consorcio Boskalis - Dredging International


Ing. Alberto G. Palomar
REPRESENTANTE TÉCNICO

Comision Administradora del Rio de la Plata
Canal Martin Garcia

----- :Teorico 34 pies
——— :Batimetria Noviembre 2024

Area Canal, KM 39.6-86.2
Hz 1: 1500
V 1: 100
KM 56000

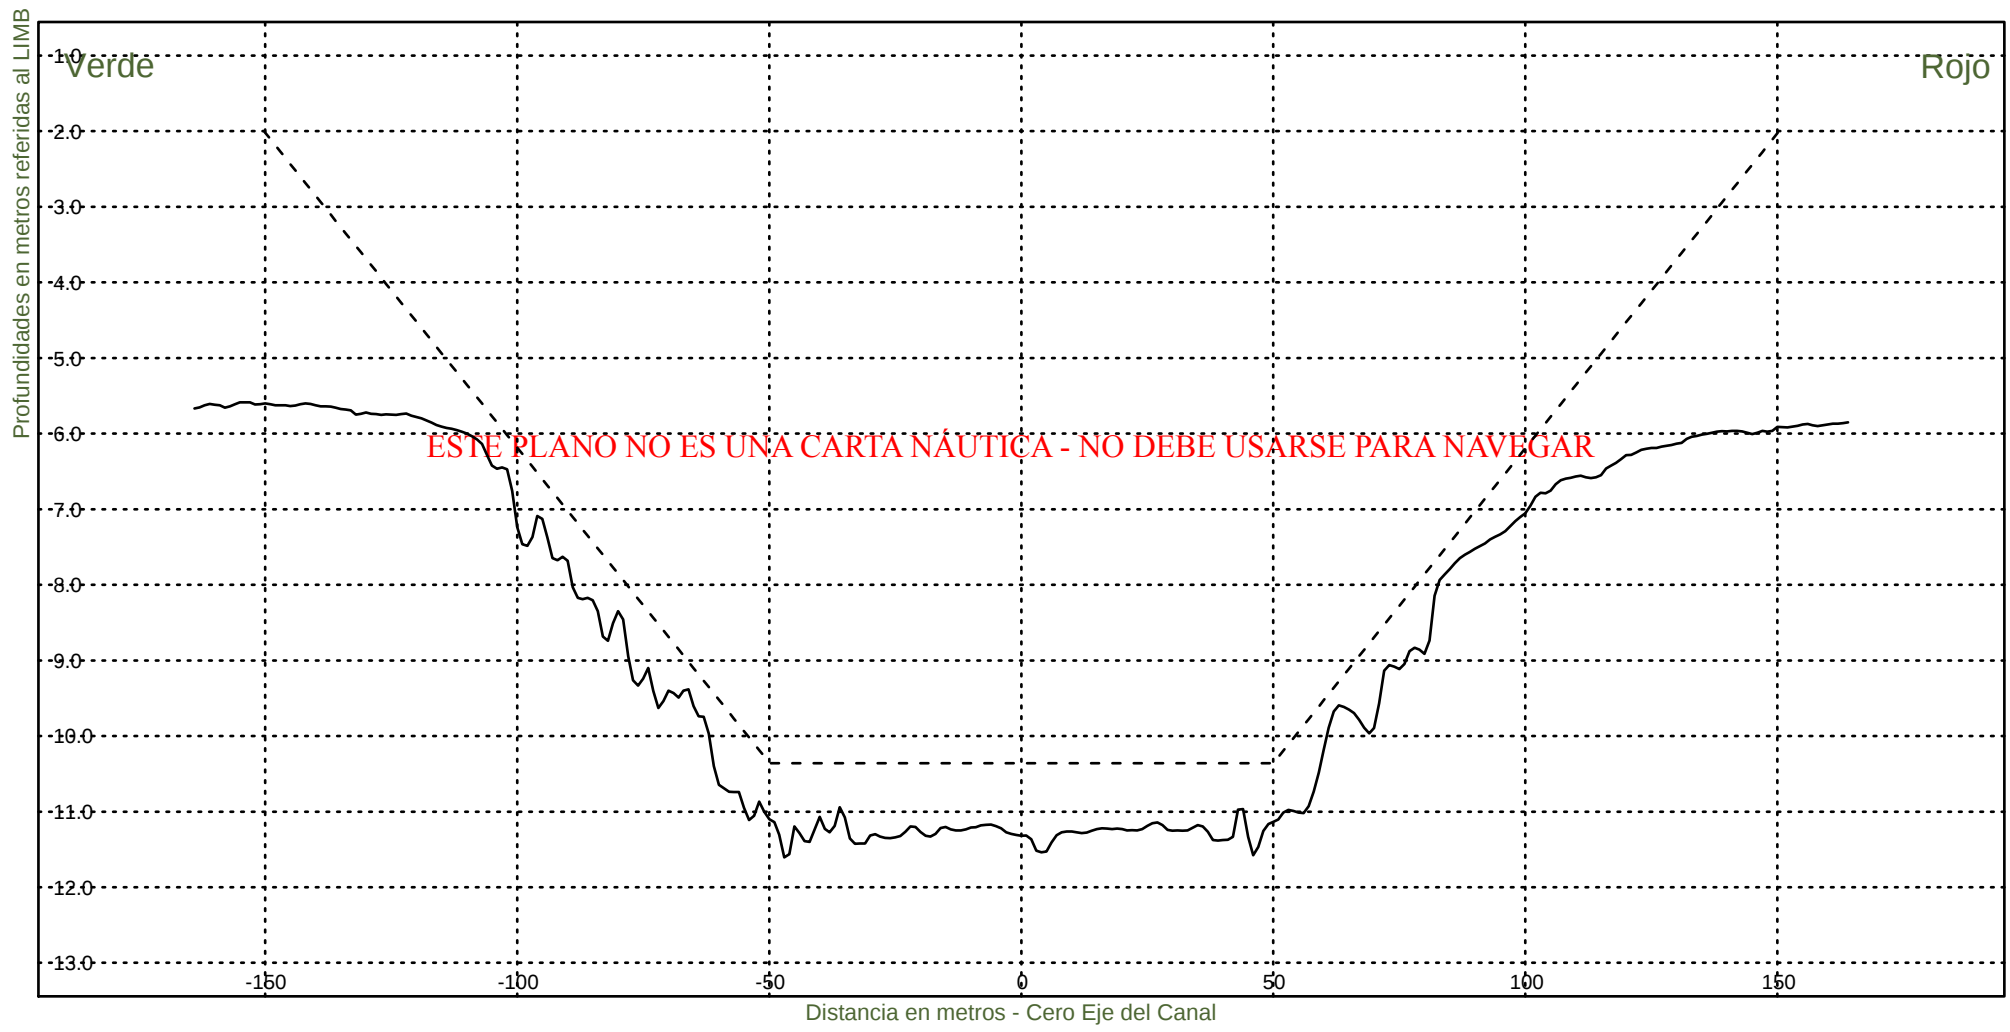

Consorcio Boskalis - Dredging International



Ing. Alberto G. Palomar
REPRESENTANTE TECNICO

Comision Administradora del Rio de la Plata
Canal Martin Garcia

----- :Teorico 34 pies
——— :Batimetria Noviembre 2024

Area Canal, KM 39.6-86.2
Hz 1: 1500
V 1: 100

KM 56200

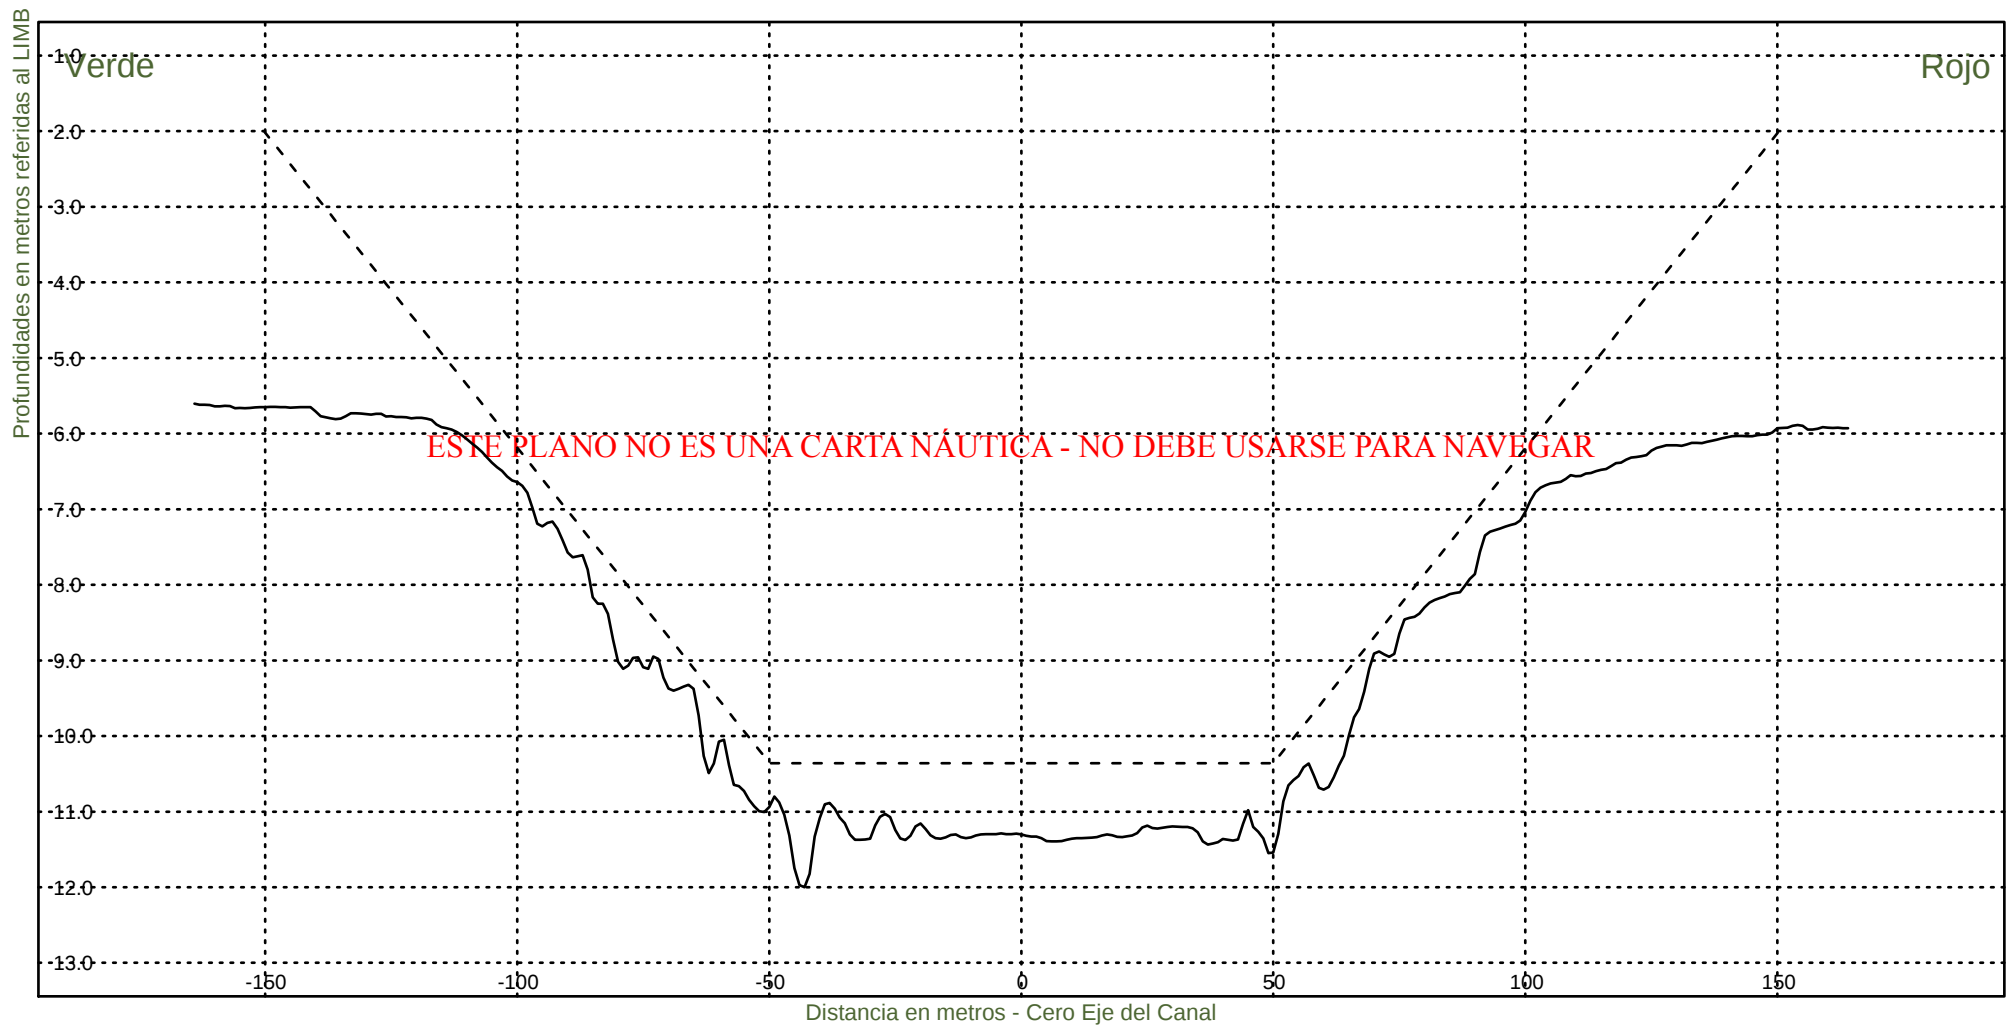


Consorcio Boskalis - Dredging International


Ing. Alberto G. Palomar
REPRESENTANTE TECNICO

Comision Administradora del Rio de la Plata
Canal Martin Garcia

----- :Teorico 34 pies
————— :Batimetria Noviembre 2024

Area Canal, KM 39.6-86.2
Hz 1: 1500
V 1: 100
KM 56400

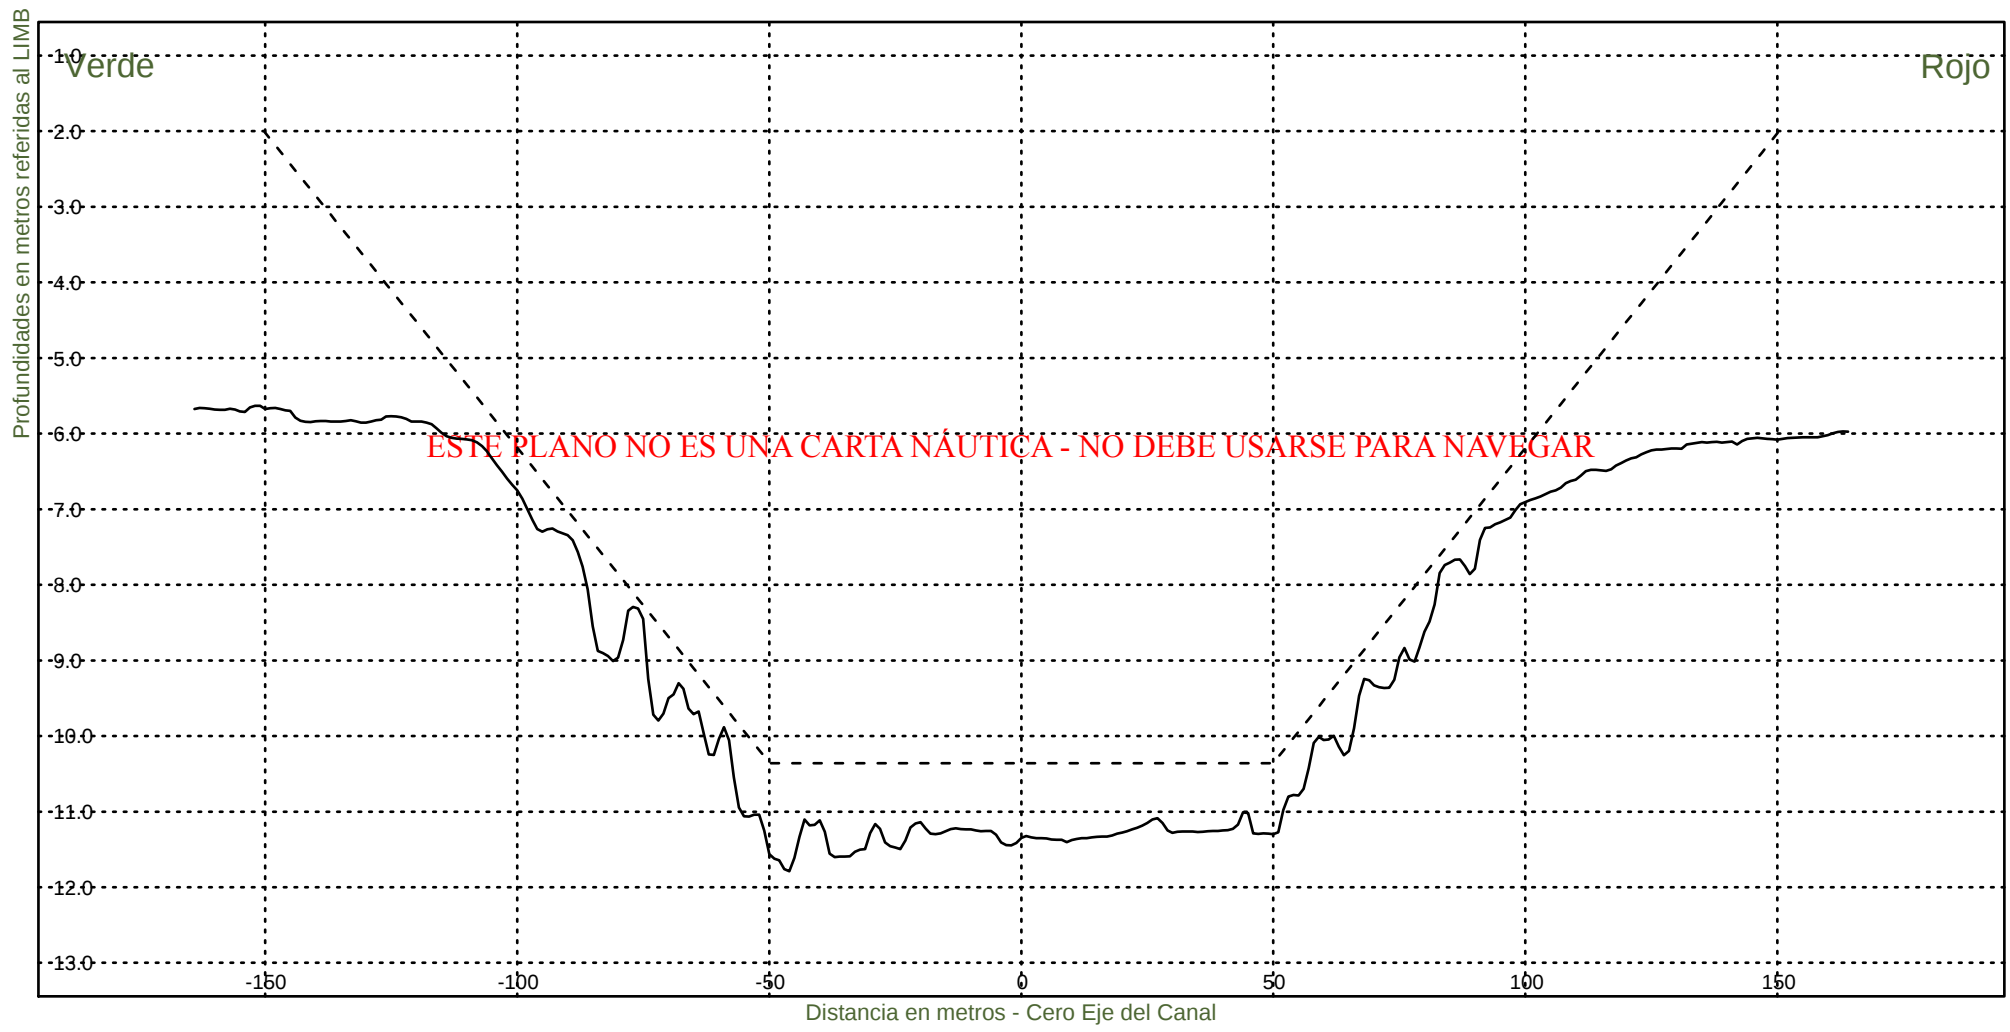


Consorcio Boskalis - Dredging International


Ing. Alberto G. Palomar
REPRESENTANTE TECNICO

Comision Administradora del Rio de la Plata
Canal Martin Garcia

----- :Teorico 34 pies
——— :Batimetria Noviembre 2024

Area Canal, KM 39.6-86.2
Hz 1: 1500
V 1: 100
KM 56600

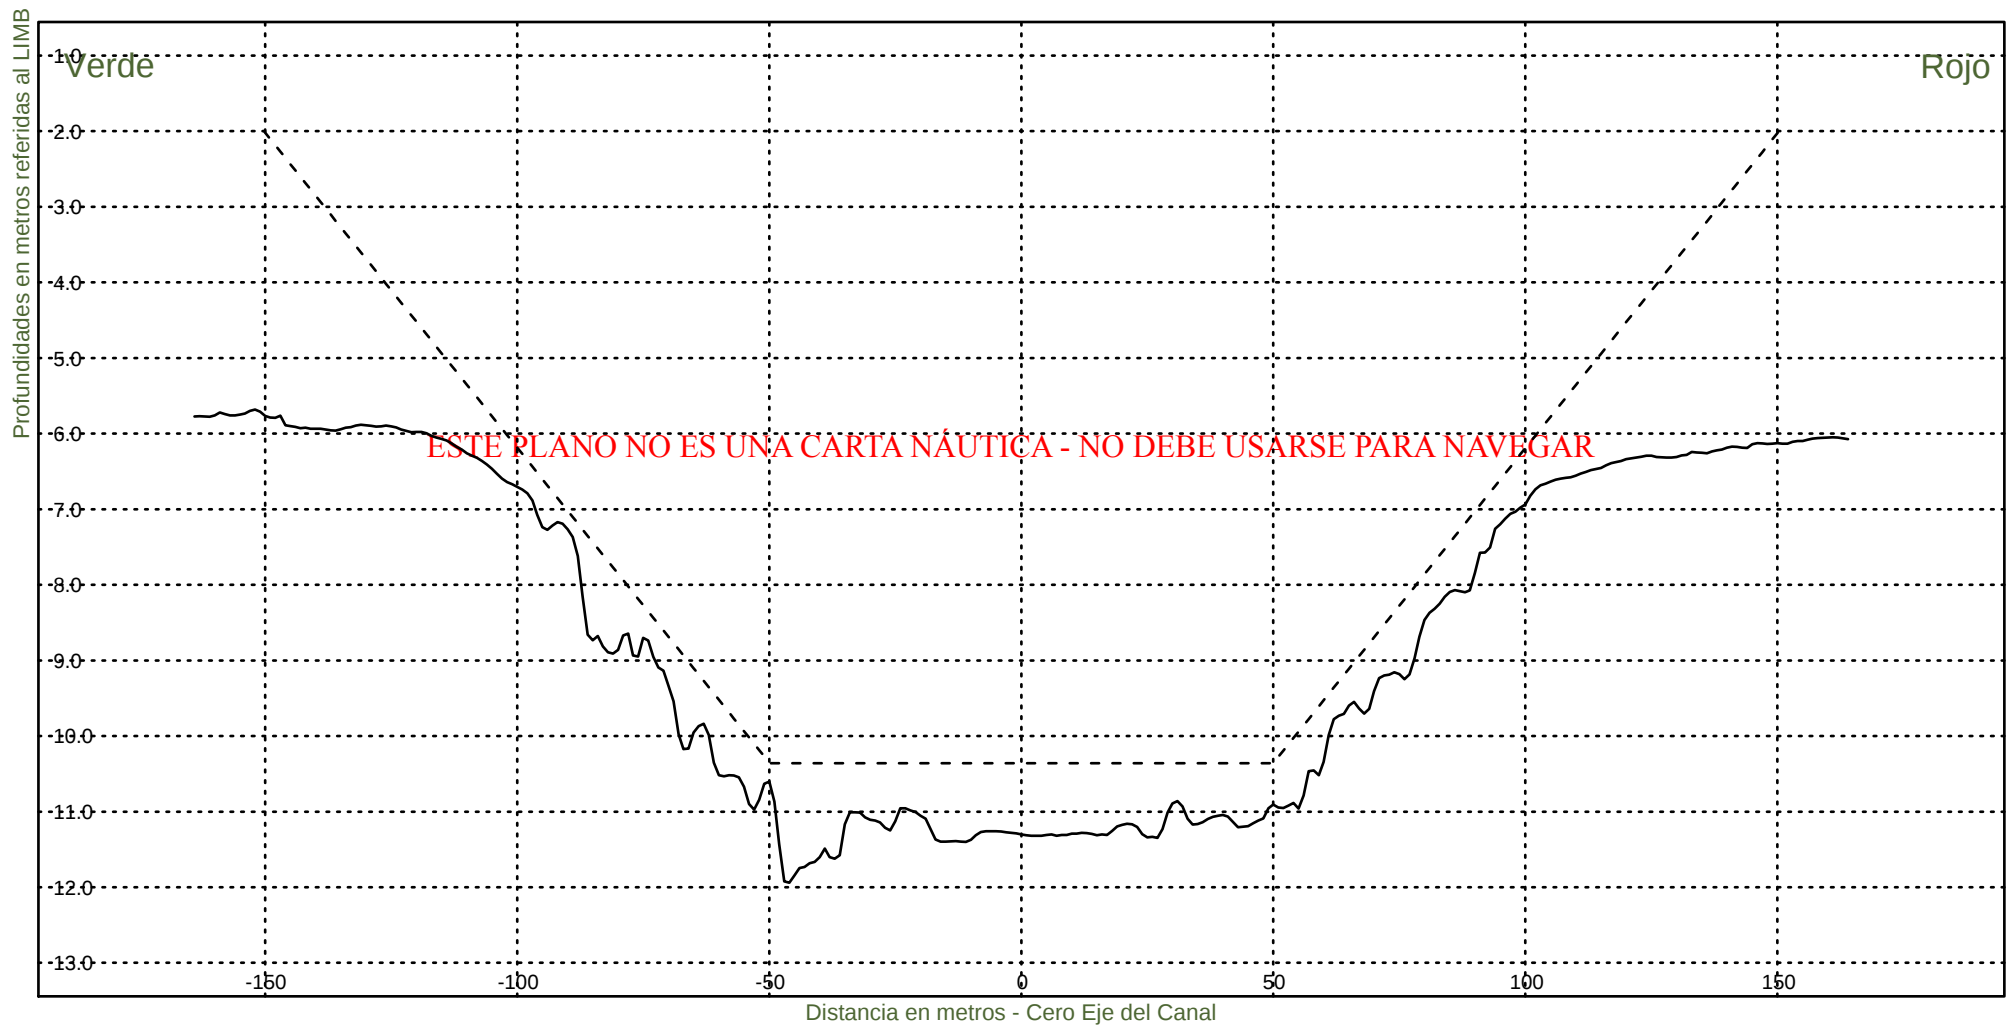


Consorcio Boskalis - Dredging International


Ing. Alberto G. Palomar
REPRESENTANTE TECNICO

Comision Administradora del Rio de la Plata
Canal Martin Garcia

----- :Teorico 34 pies
————— :Batimetria Noviembre 2024

Area Canal, KM 39.6-86.2
Hz 1: 1500
V 1: 100
KM 56800

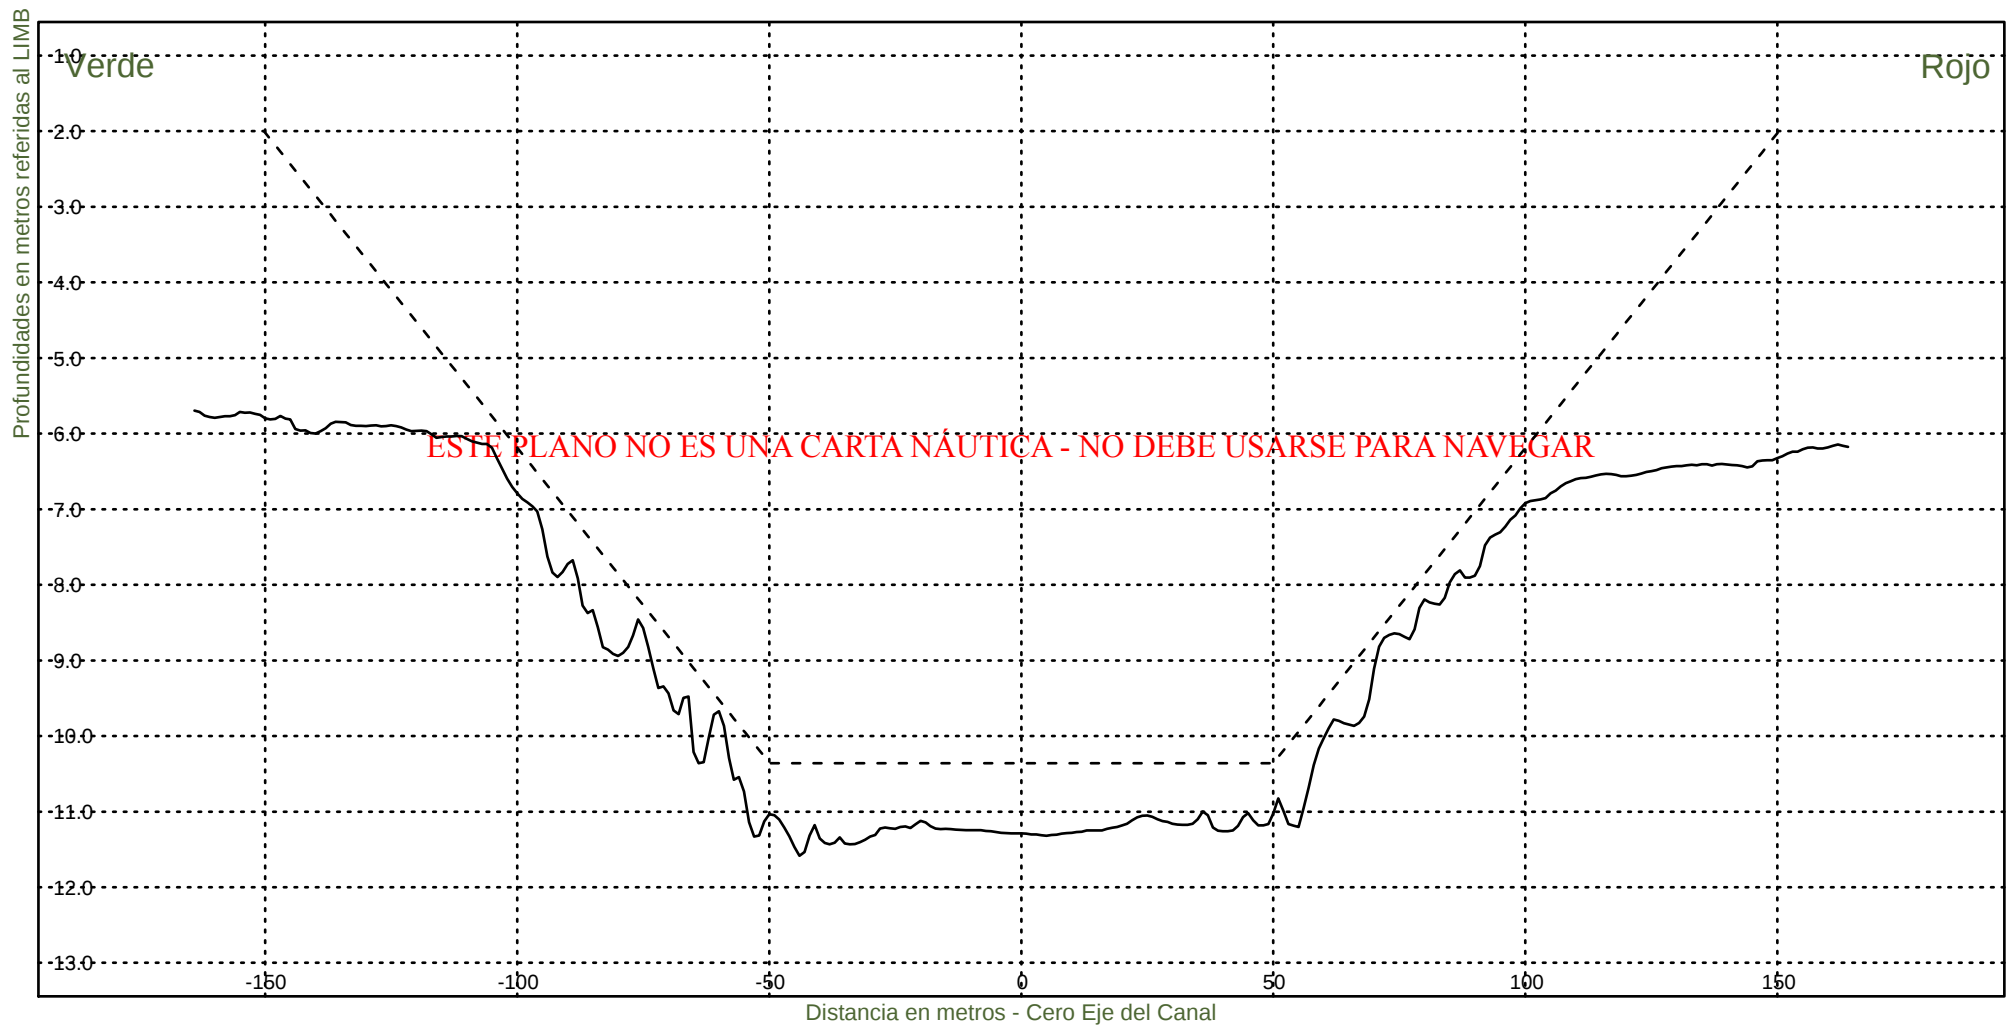

Consorcio Boskalis - Dredging International



Ing. Alberto G. Palomar
REPRESENTANTE TECNICO

Comision Administradora del Rio de la Plata
Canal Martin Garcia

----- :Teorico 34 pies
——— :Batimetria Noviembre 2024

Area Canal, KM 39.6-86.2
Hz 1: 1500
V 1: 100

KM 57000

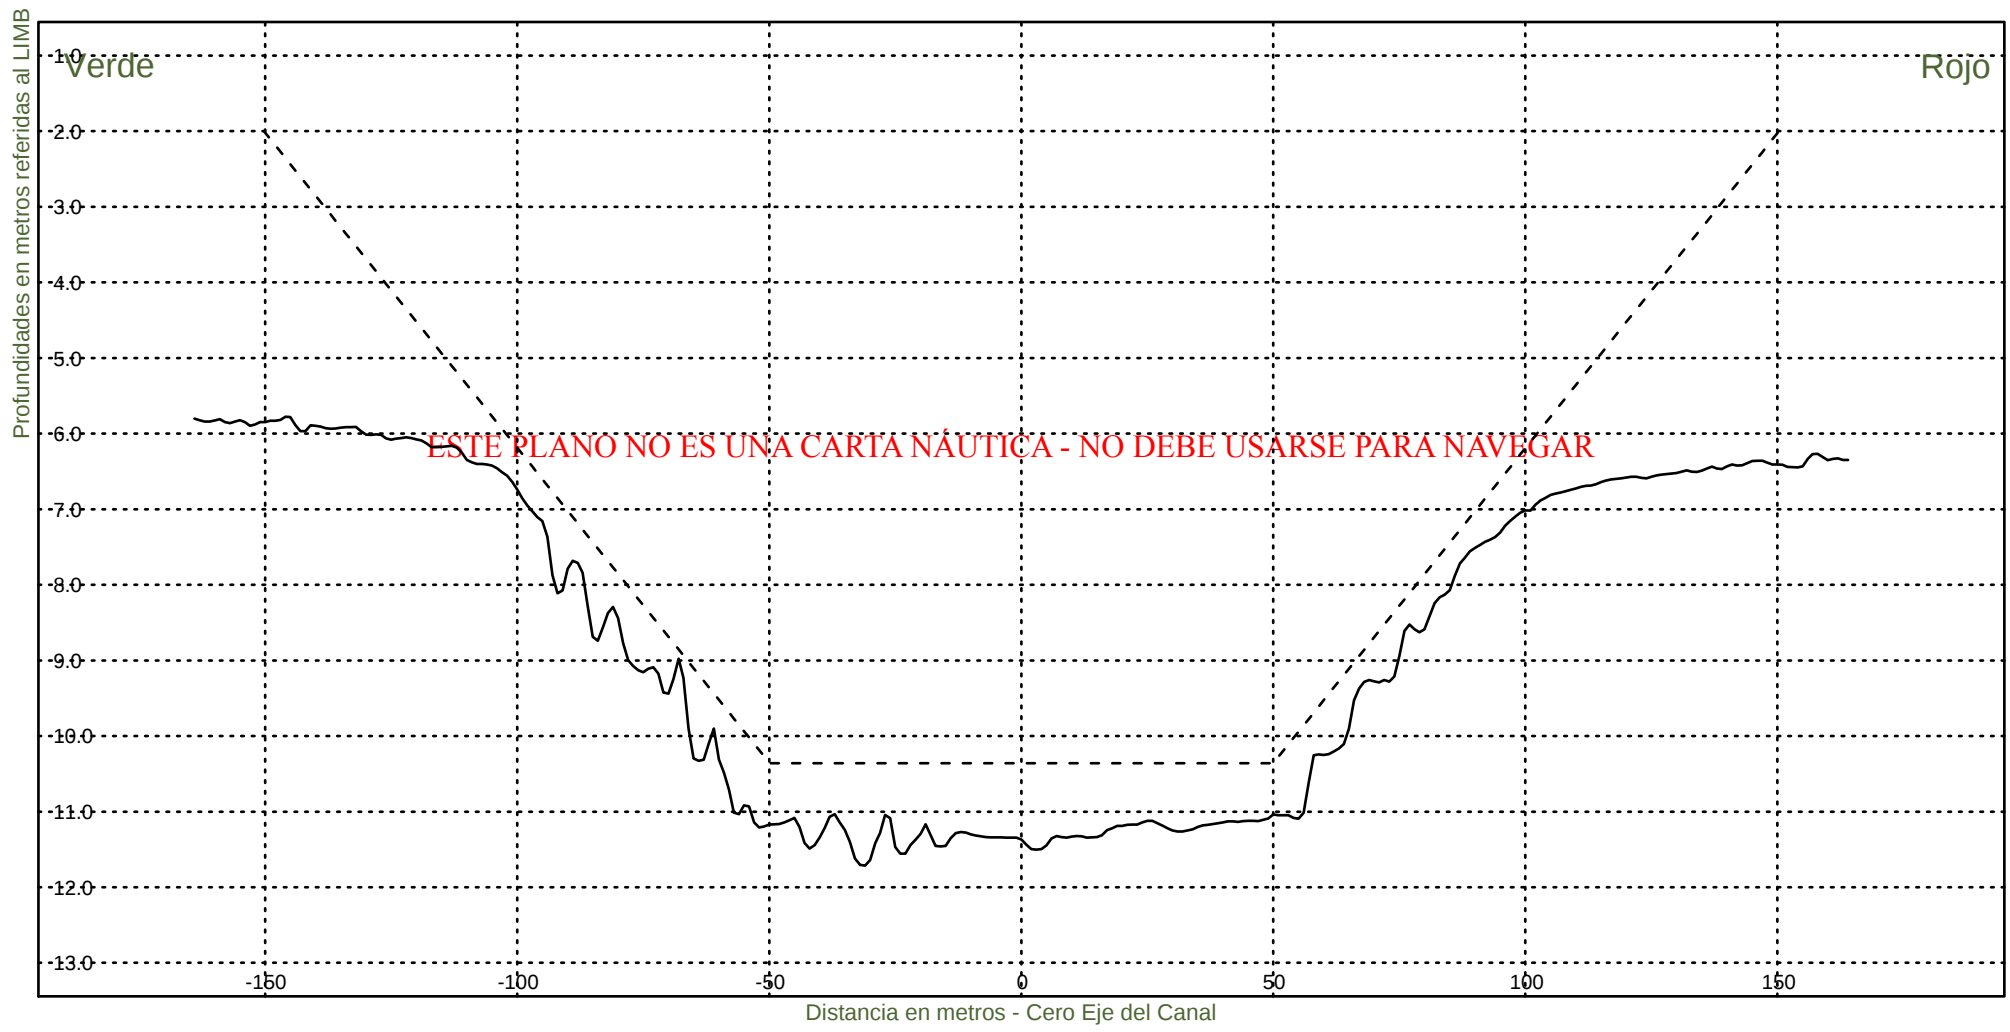

Consorcio Boskalis - Dredging International



Ing. Alberto G. Palomar
REPRESENTANTE TECNICO

Comision Administradora del Rio de la Plata
Canal Martin Garcia

----- :Teorico 34 pies
————— :Batimetria Noviembre 2024

Area Canal, KM 39.6-86.2
Hz 1: 1500
V 1: 100

KM 57200

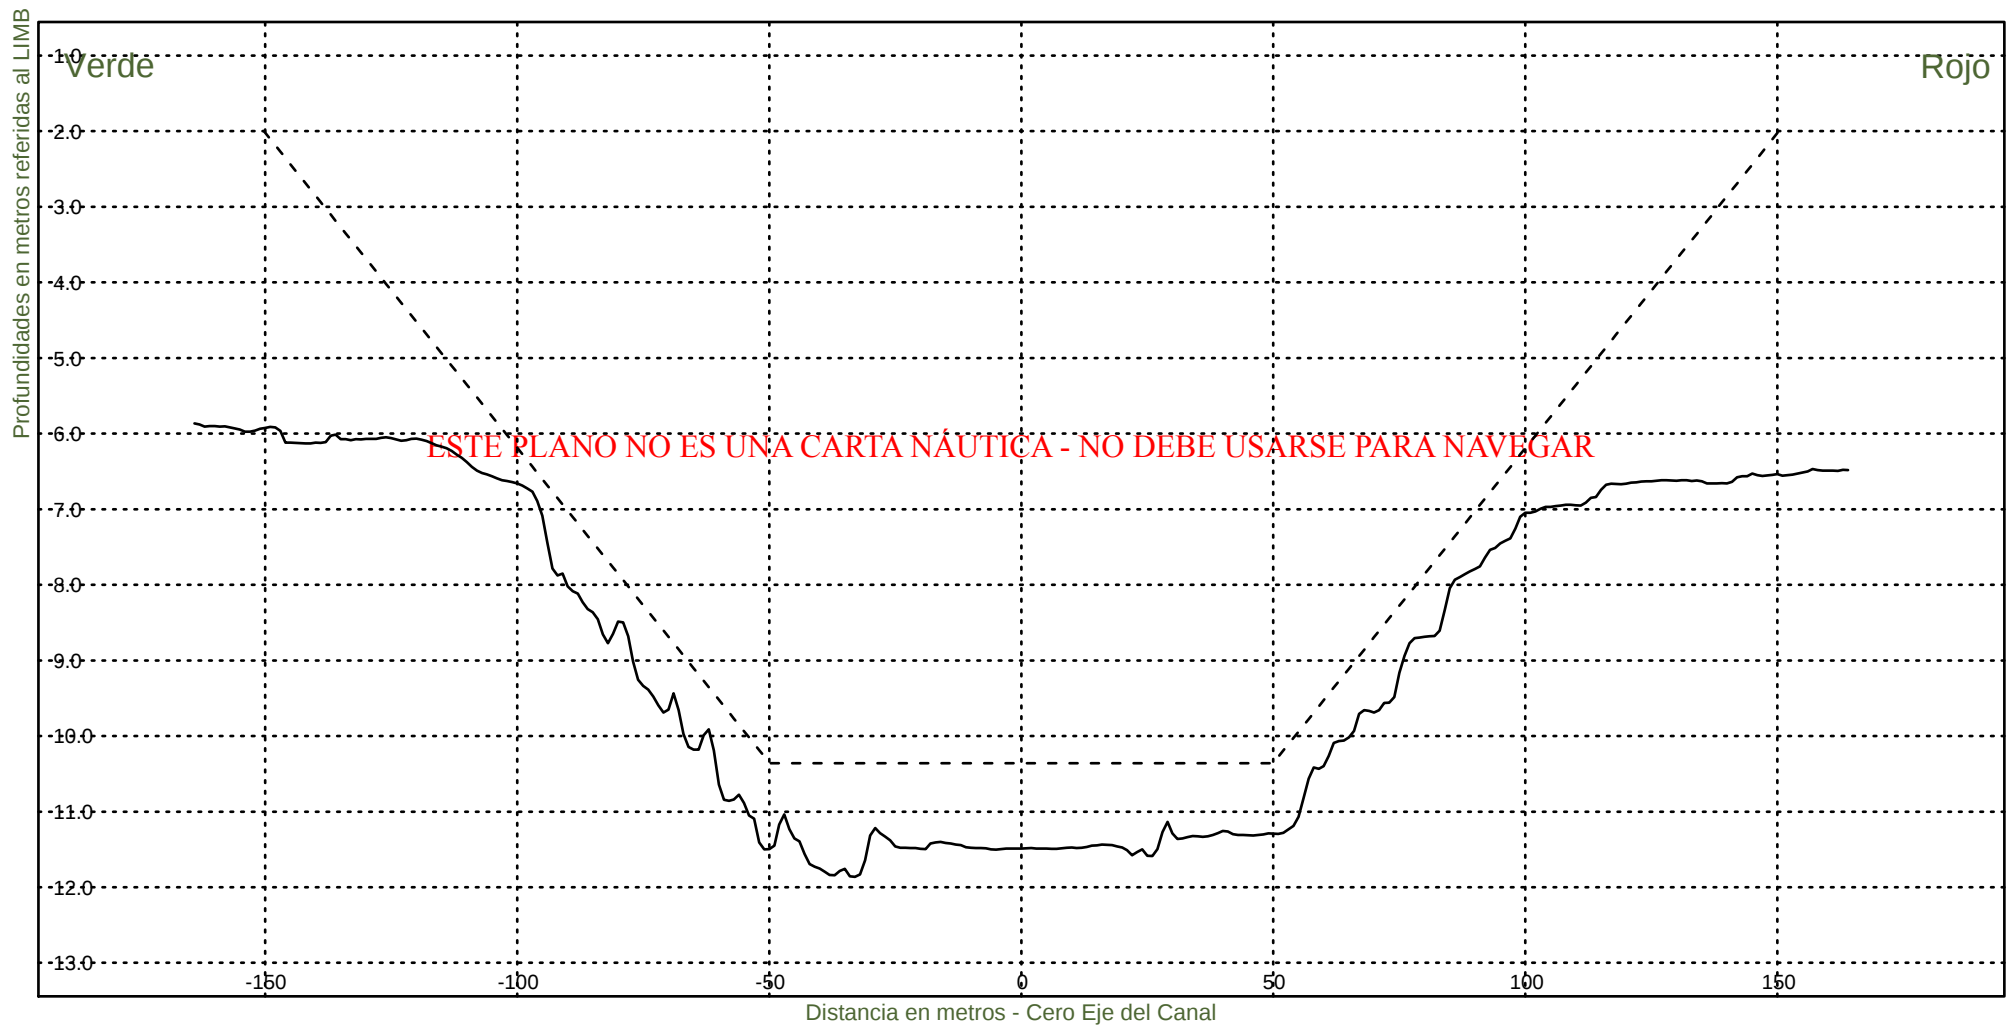


Consorcio Boskalis - Dredging International


Ing. Alberto G. Palomar
REPRESENTANTE TECNICO

Comision Administradora del Rio de la Plata
Canal Martin Garcia

----- :Teorico 34 pies
————— :Batimetria Noviembre 2024

Area Canal, KM 39.6-86.2
Hz 1: 1500
V 1: 100
KM 57400

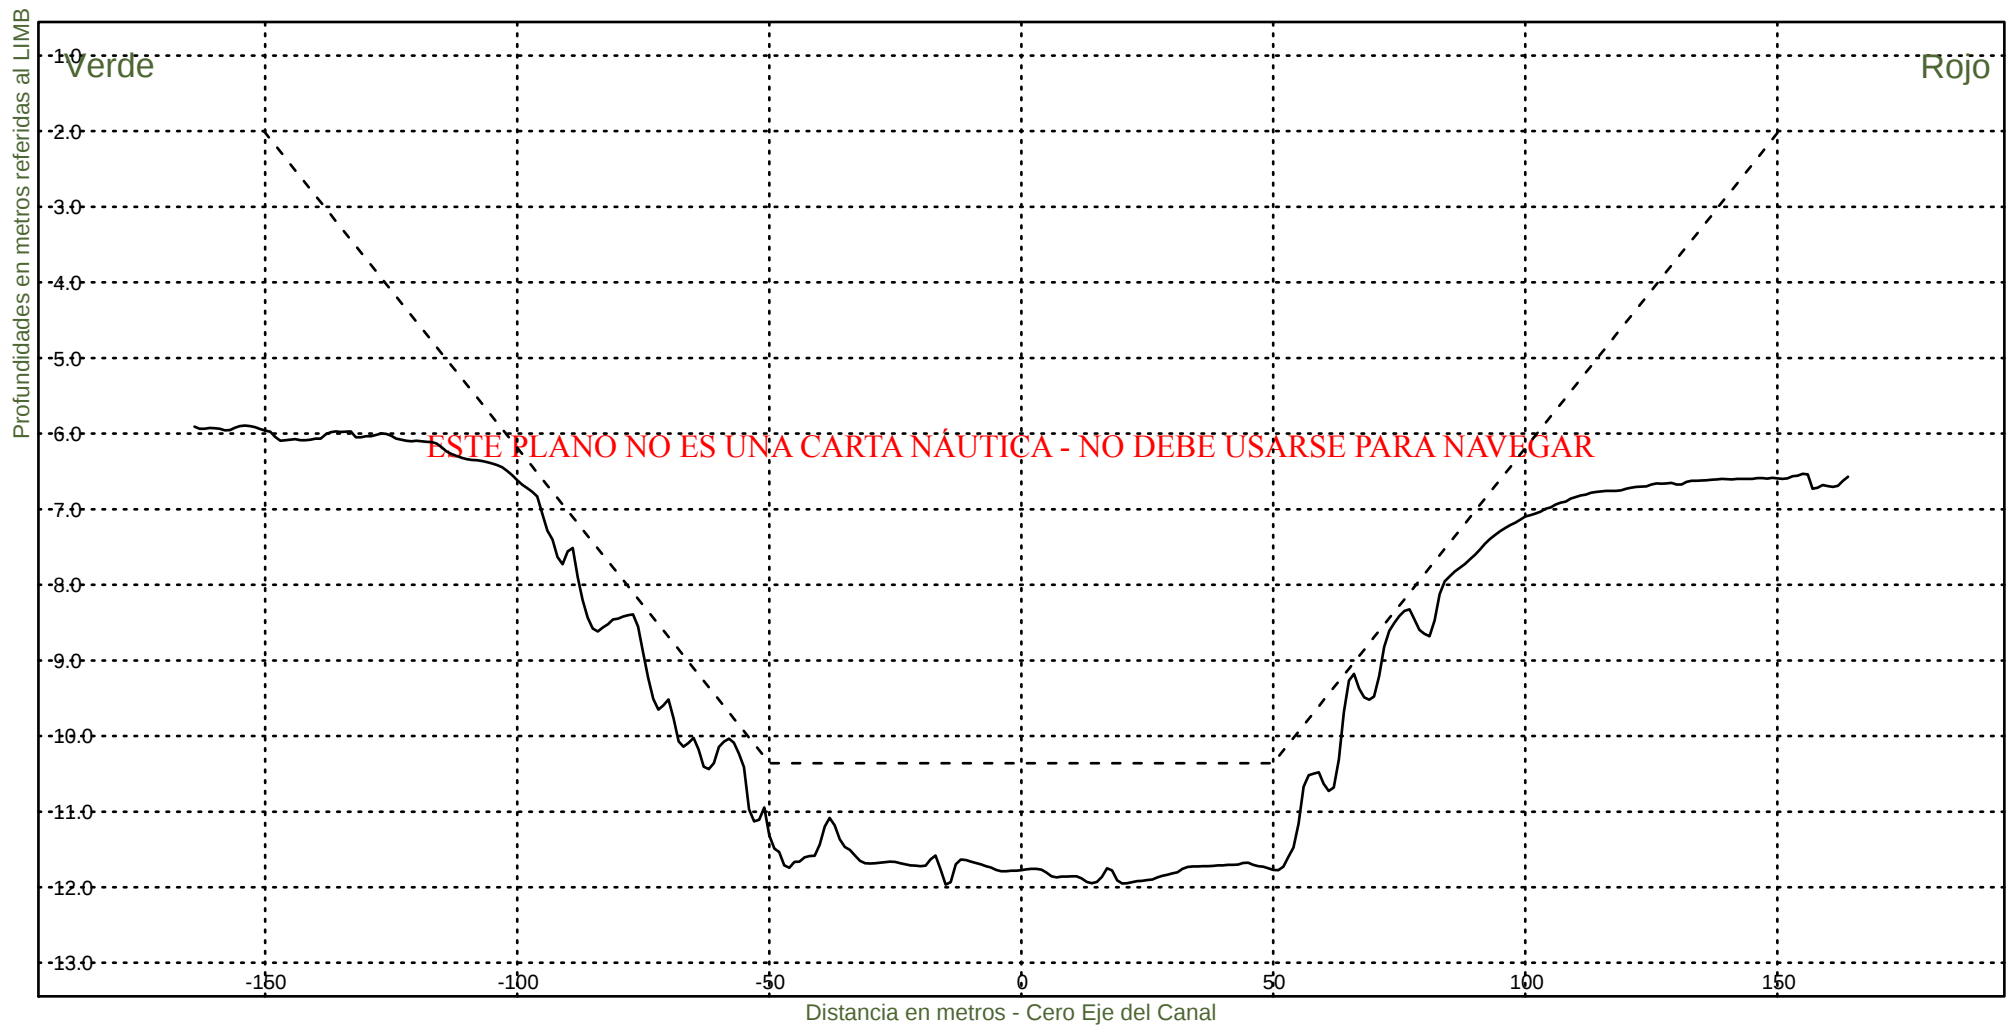


Consorcio Boskalis - Dredging International


Ing. Alberto G. Palomar
REPRESENTANTE TECNICO

Comision Administradora del Rio de la Plata
Canal Martin Garcia

----- :Teorico 34 pies
————— :Batimetria Noviembre 2024

Area Canal, KM 39.6-86.2
Hz 1: 1500
V 1: 100
KM 57600

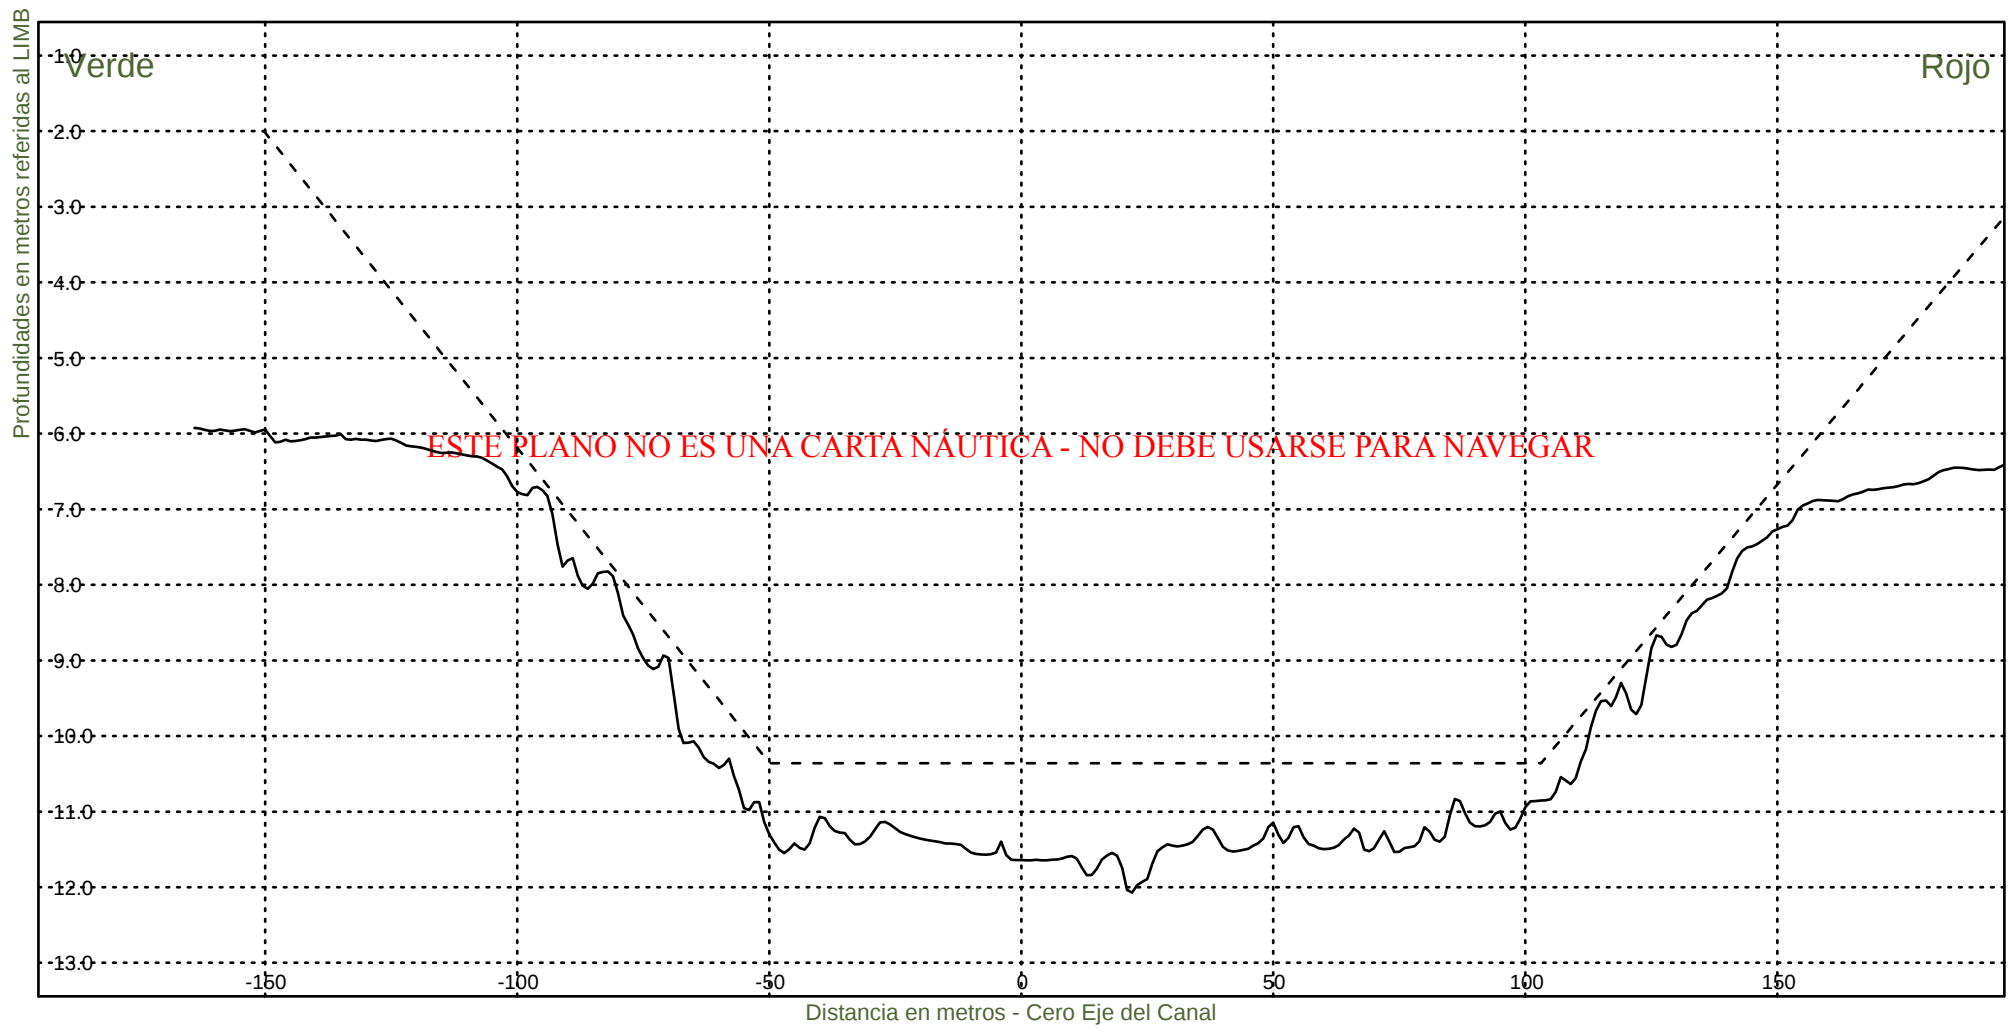

Consorcio Boskalis - Dredging International


Ing. Alberto G. Palomar
REPRESENTANTE TECNICO

Comision Administradora del Rio de la Plata
Canal Martin Garcia

----- :Teorico 34 pies
——— :Batimetria Noviembre 2024

Area Canal, KM 39.6-86.2
Hz 1: 1500
V 1: 100
KM 57800




Consorcio Boskalis - Dredging International


Ing. Alberto G. Palomar
REPRESENTANTE TECNICO

Comision Administradora del Rio de la Plata
Canal Martin Garcia

----- :Teorico 34 pies
————— :Batimetria Noviembre 2024

Area Canal, KM 39.6-86.2
Hz 1: 1500
V 1: 100
KM 58000

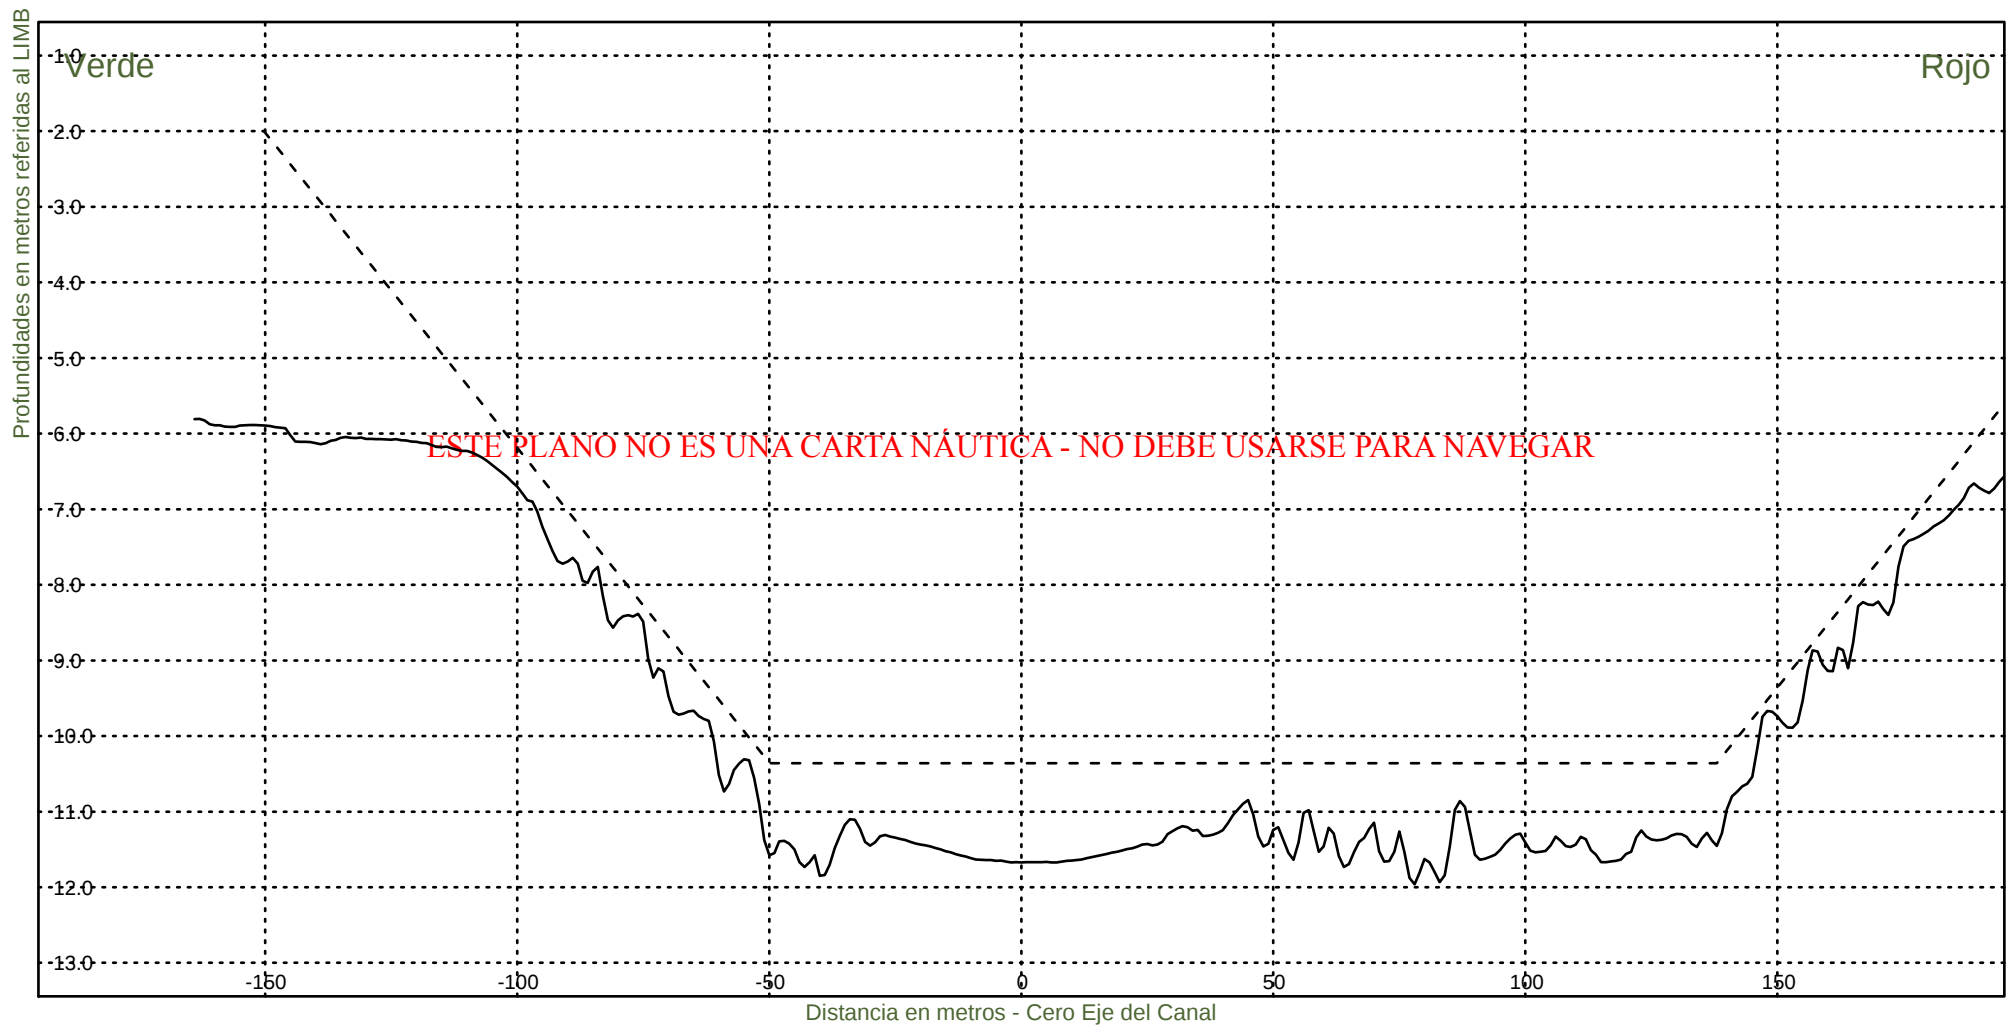

Consorcio Boskalis - Dredging International


Ing. Alberto G. Palomar
REPRESENTANTE TECNICO

Comision Administradora del Rio de la Plata
Canal Martin Garcia

----- :Teorico 34 pies
————— :Batimetria Noviembre 2024

Area Canal, KM 39.6-86.2
Hz 1: 1500
V 1: 100
KM 58200



Consorcio Boskalis - Dredging International


Ing. Alberto G. Palomar
REPRESENTANTE TECNICO

Comision Administradora del Rio de la Plata
Canal Martin Garcia

----- :Teorico 34 pies
——— :Batimetria Noviembre 2024

Area Canal, KM 39.6-86.2
Hz 1: 1500
V 1: 100
KM 58400



Consorcio Boskalis - Dredging International


Ing. Alberto G. Palomar
REPRESENTANTE TECNICO

Comision Administradora del Rio de la Plata
Canal Martin Garcia

----- :Teorico 34 pies
——— :Batimetria Noviembre 2024

Area Canal, KM 39.6-86.2
Hz 1: 1500
V 1: 100
KM 58600



Consorcio Boskalis - Dredging International


Ing. Alberto G. Palomar
REPRESENTANTE TECNICO

Comision Administradora del Rio de la Plata
Canal Martin Garcia

----- :Teorico 34 pies
——— :Batimetria Noviembre 2024

Area Canal, KM 39.6-86.2
Hz 1: 1500
V 1: 100
KM 58800



Consorcio Boskalis - Dredging International


Ing. Alberto G. Palomar
REPRESENTANTE TECNICO

Comision Administradora del Rio de la Plata
Canal Martin Garcia

----- :Teorico 34 pies
——— :Batimetria Noviembre 2024

Area Canal, KM 39.6-86.2
Hz 1: 1500
V 1: 100
KM 59000



Consorcio Boskalis - Dredging International



Ing. Alberto G. Palomar
REPRESENTANTE TECNICO

Comision Administradora del Rio de la Plata
Canal Martin Garcia

----- :Teorico 34 pies
——— :Batimetria Noviembre 2024

Area Canal, KM 39.6-86.2
Hz 1: 1500
V 1: 100

KM 59200

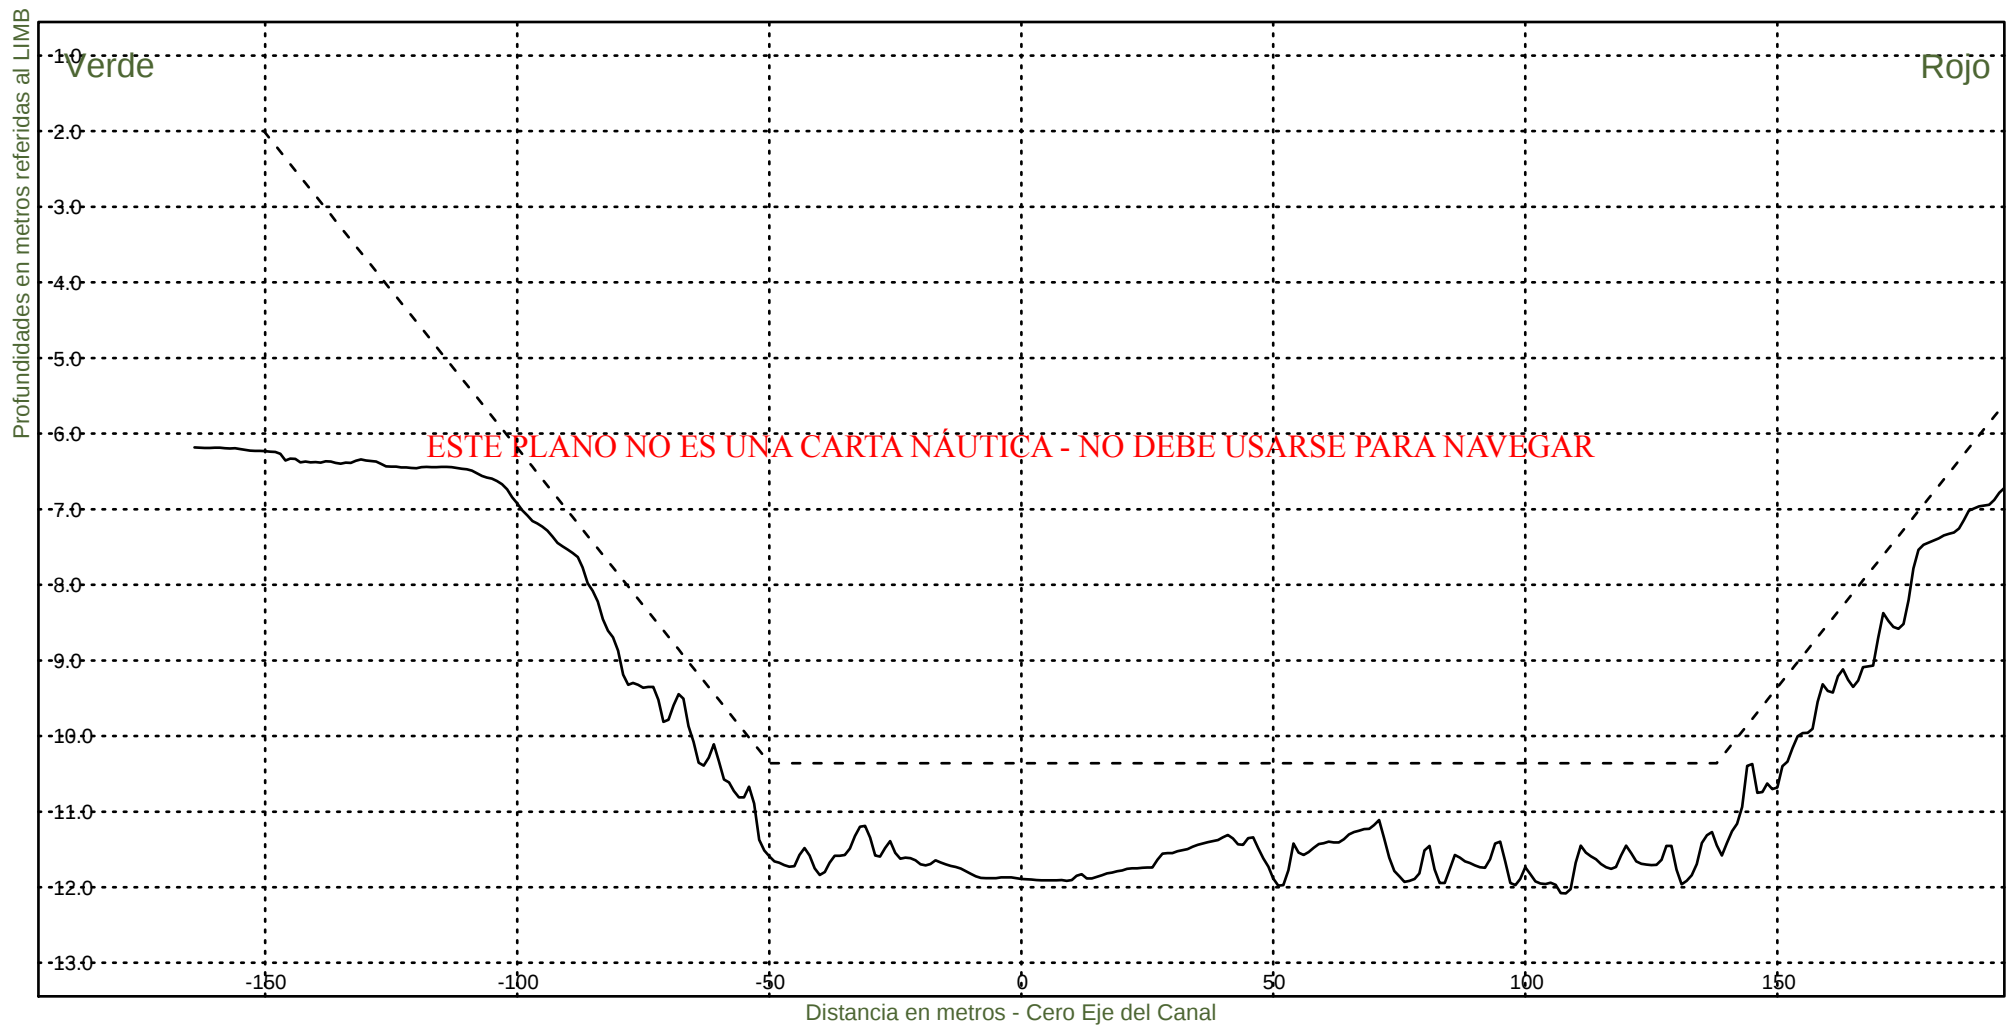

Consorcio Boskalis - Dredging International


Ing. Alberto G. Palomar
REPRESENTANTE TECNICO

Comision Administradora del Rio de la Plata
Canal Martin Garcia

----- :Teorico 34 pies
——— :Batimetria Noviembre 2024

Area Canal, KM 39.6-86.2
Hz 1: 1500
V 1: 100
KM 59400




Consorcio Boskalis - Dredging International


Ing. Alberto G. Palomar
REPRESENTANTE TECNICO

Comision Administradora del Rio de la Plata
Canal Martin Garcia

----- :Teorico 34 pies
——— :Batimetria Noviembre 2024

Area Canal, KM 39.6-86.2
Hz 1: 1500
V 1: 100
KM 59600

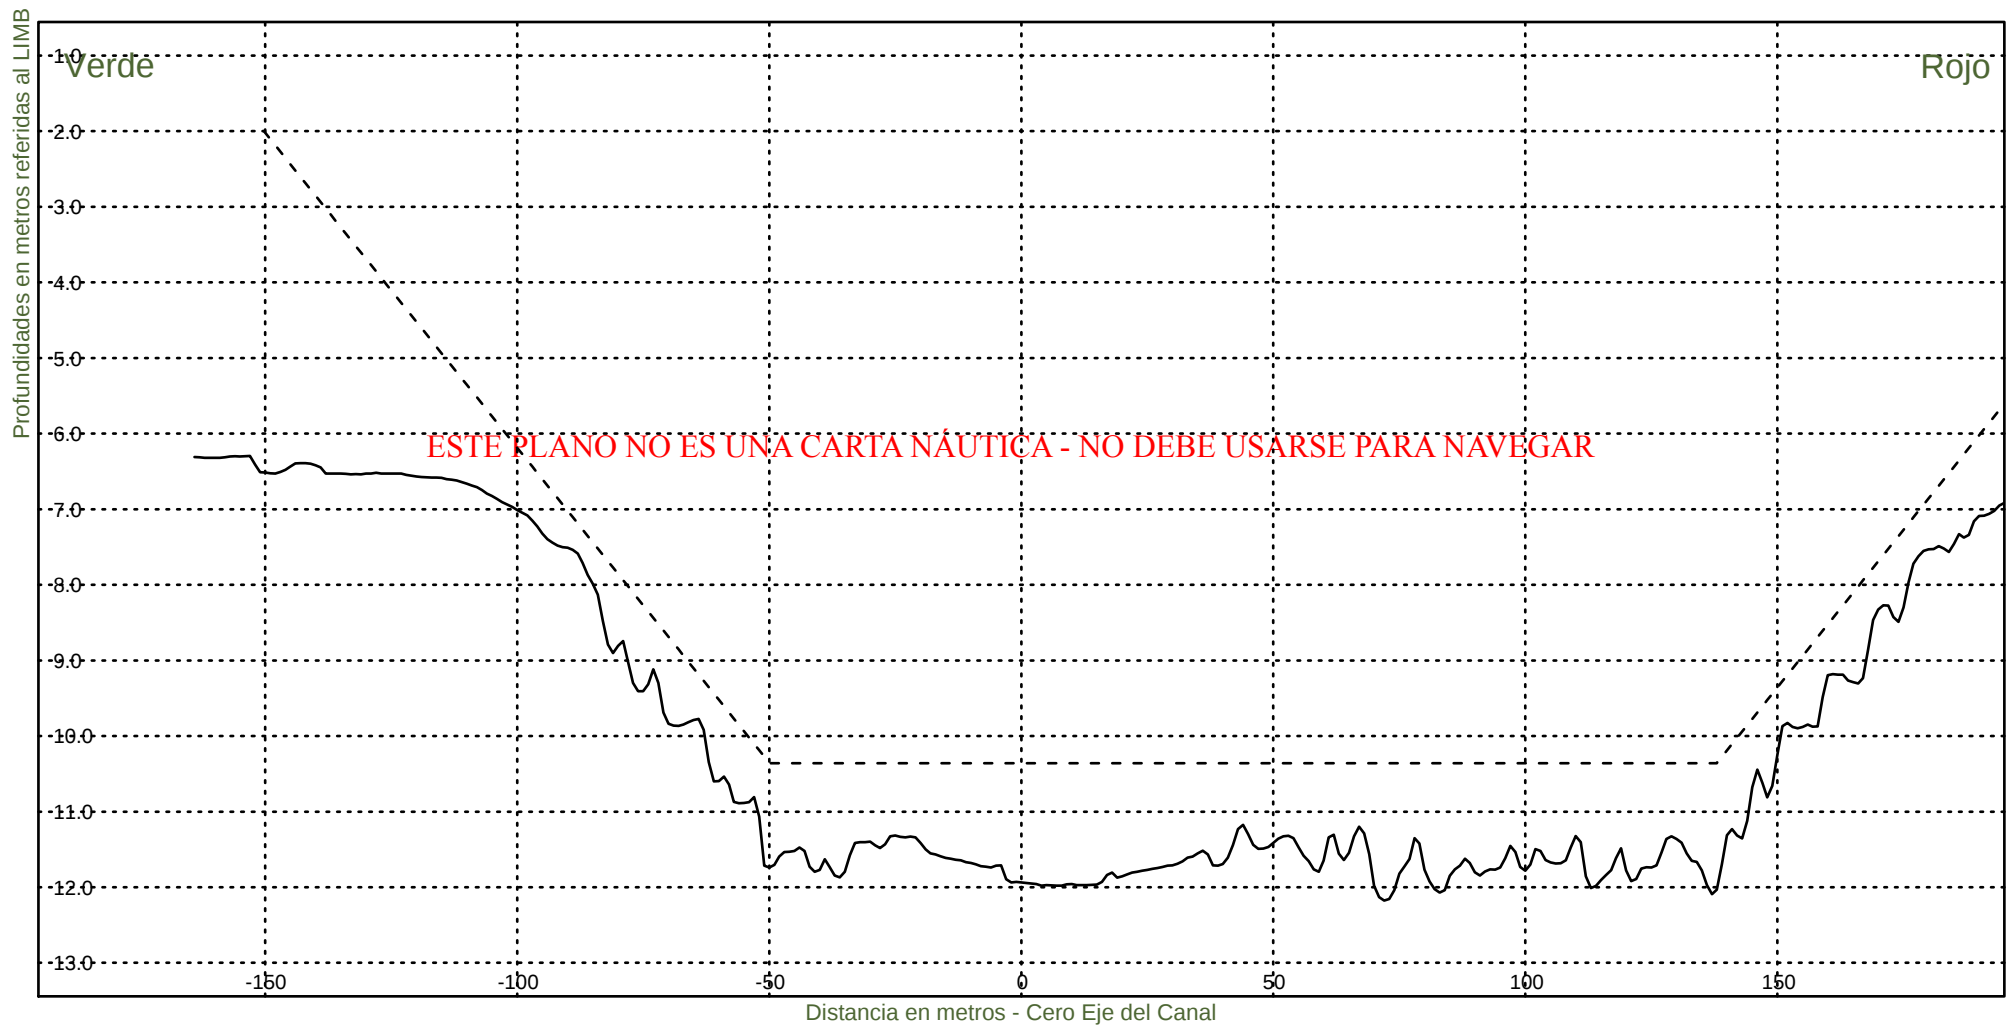

Consorcio Boskalis - Dredging International


Ing. Alberto G. Palomar
REPRESENTANTE TECNICO

Comision Administradora del Rio de la Plata
Canal Martin Garcia

----- :Teorico 34 pies
——— :Batimetria Noviembre 2024

Area Canal, KM 39.6-86.2
Hz 1: 1500
V 1: 100
KM 59800



Consorcio Boskalis - Dredging International


Ing. Alberto G. Palomar
REPRESENTANTE TÉCNICO

Comision Administradora del Rio de la Plata
Canal Martin Garcia

----- :Teorico 34 pies
——— :Batimetria Noviembre 2024

Area Canal, KM 39.6-86.2
Hz 1: 1500
V 1: 100
KM 60000



Consorcio Boskalis - Dredging International


Ing. Alberto G. Palomar
REPRESENTANTE TECNICO

Comision Administradora del Rio de la Plata
Canal Martin Garcia

----- :Teorico 34 pies
——— :Batimetria Noviembre 2024

Area Canal, KM 39.6-86.2
Hz 1: 1500
V 1: 100
KM 60200



Consorcio Boskalis - Dredging International


Ing. Alberto G. Palomar
REPRESENTANTE TECNICO

Comision Administradora del Rio de la Plata
Canal Martin Garcia

----- :Teorico 34 pies
——— :Batimetria Noviembre 2024

Area Canal, KM 39.6-86.2
Hz 1: 1500
V 1: 100
KM 60400




Consorcio Boskalis - Dredging International


Ing. Alberto G. Palomar
REPRESENTANTE TECNICO

Comision Administradora del Rio de la Plata
Canal Martin Garcia

----- :Teorico 34 pies
————— :Batimetria Noviembre 2024

Area Canal, KM 39.6-86.2
Hz 1: 1500
V 1: 100
KM 60600

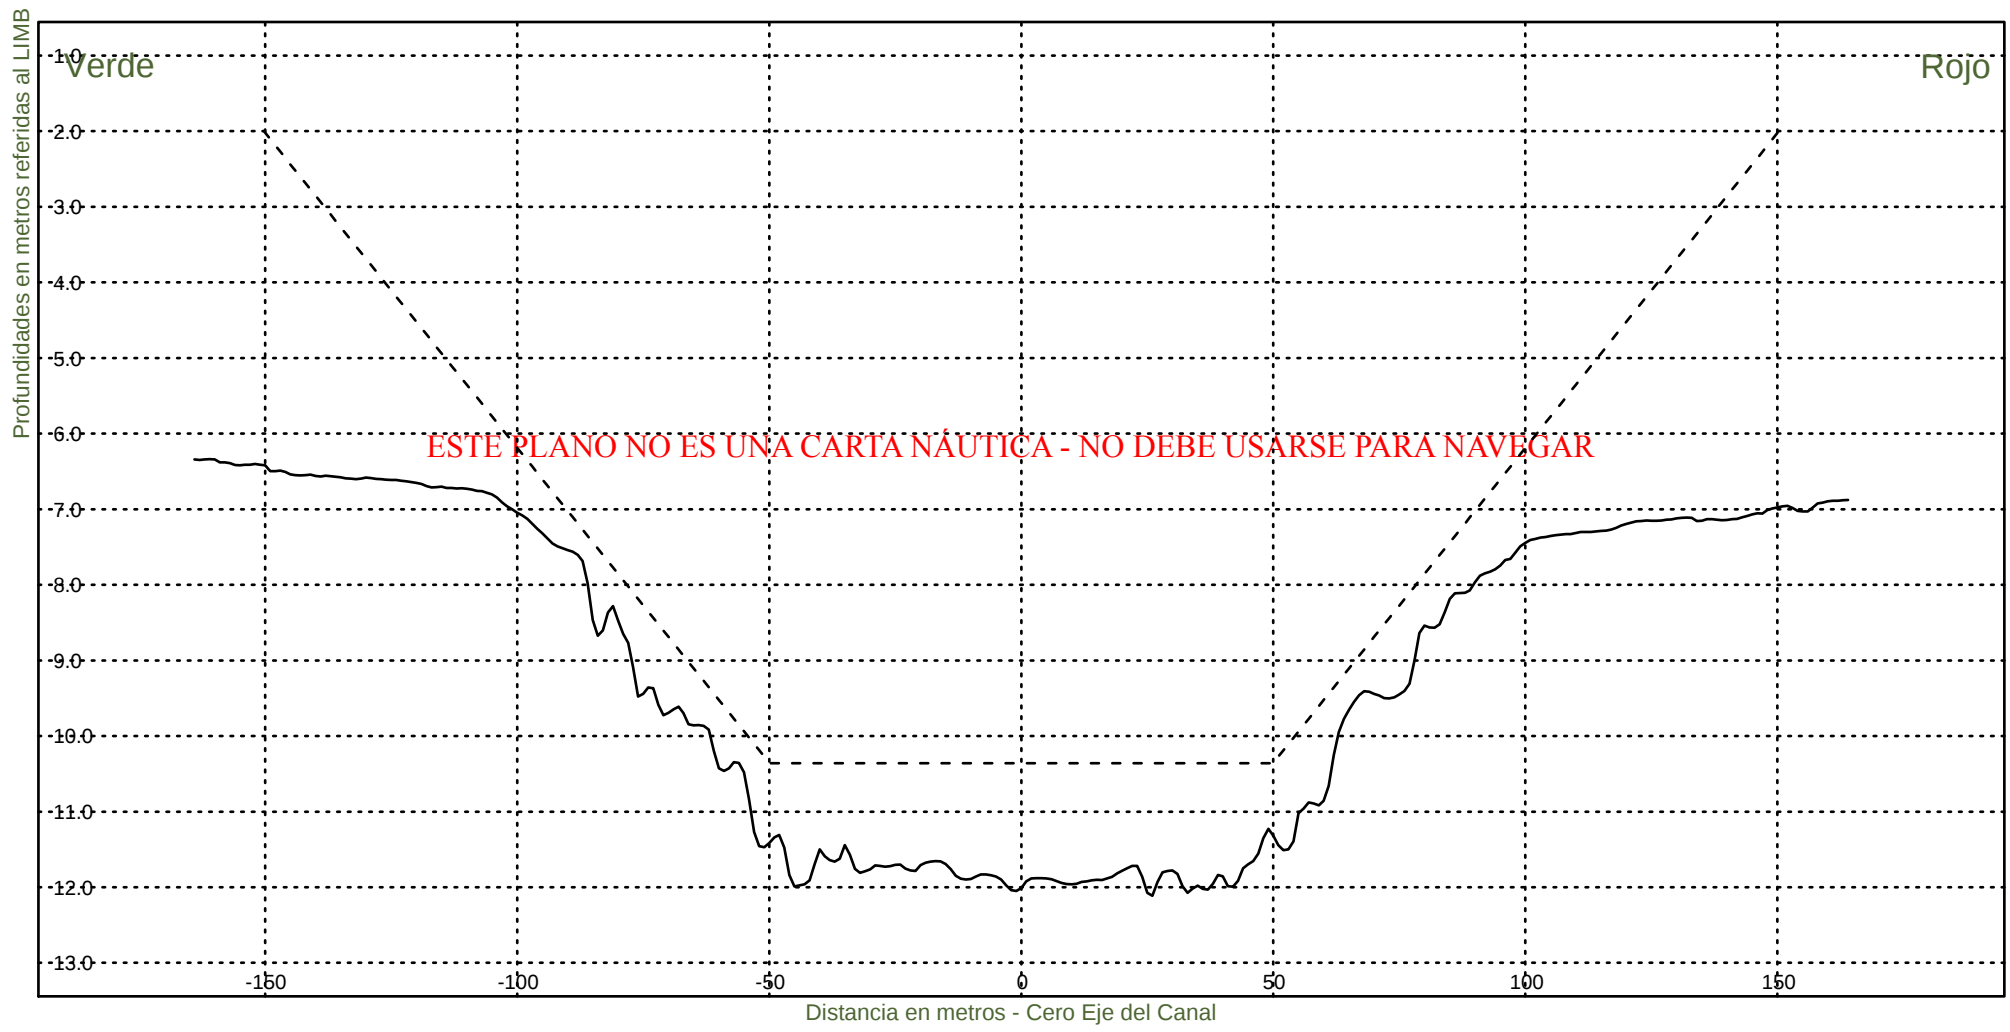


Consorcio Boskalis - Dredging International


Ing. Alberto G. Palomar
REPRESENTANTE TECNICO

Comision Administradora del Rio de la Plata
Canal Martin Garcia

----- :Teorico 34 pies
————— :Batimetria Noviembre 2024

Area Canal, KM 39.6-86.2
Hz 1: 1500
V 1: 100
KM 60800

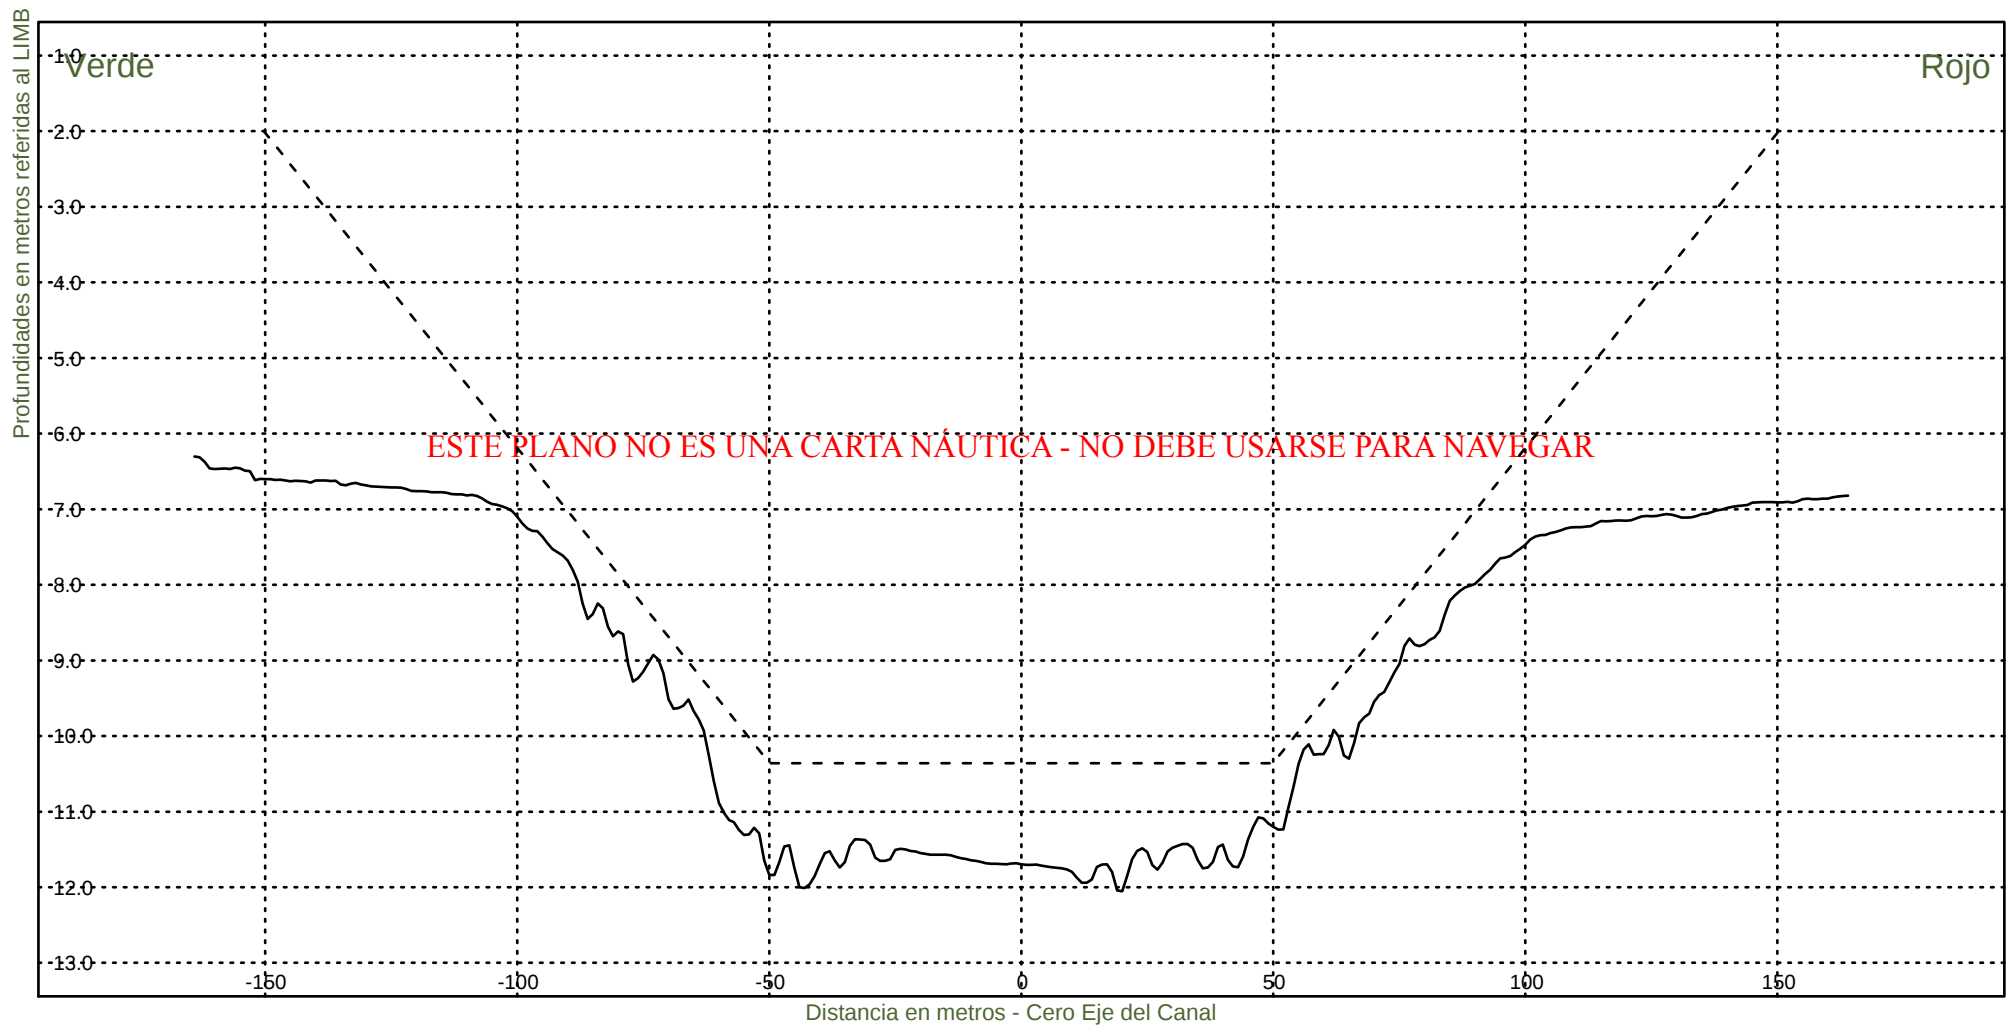


Consorcio Boskalis - Dredging International


Ing. Alberto G. Palomar
REPRESENTANTE TECNICO

Comision Administradora del Rio de la Plata
Canal Martin Garcia

----- :Teorico 34 pies
——— :Batimetria Noviembre 2024

Area Canal, KM 39.6-86.2
Hz 1: 1500
V 1: 100
KM 61000

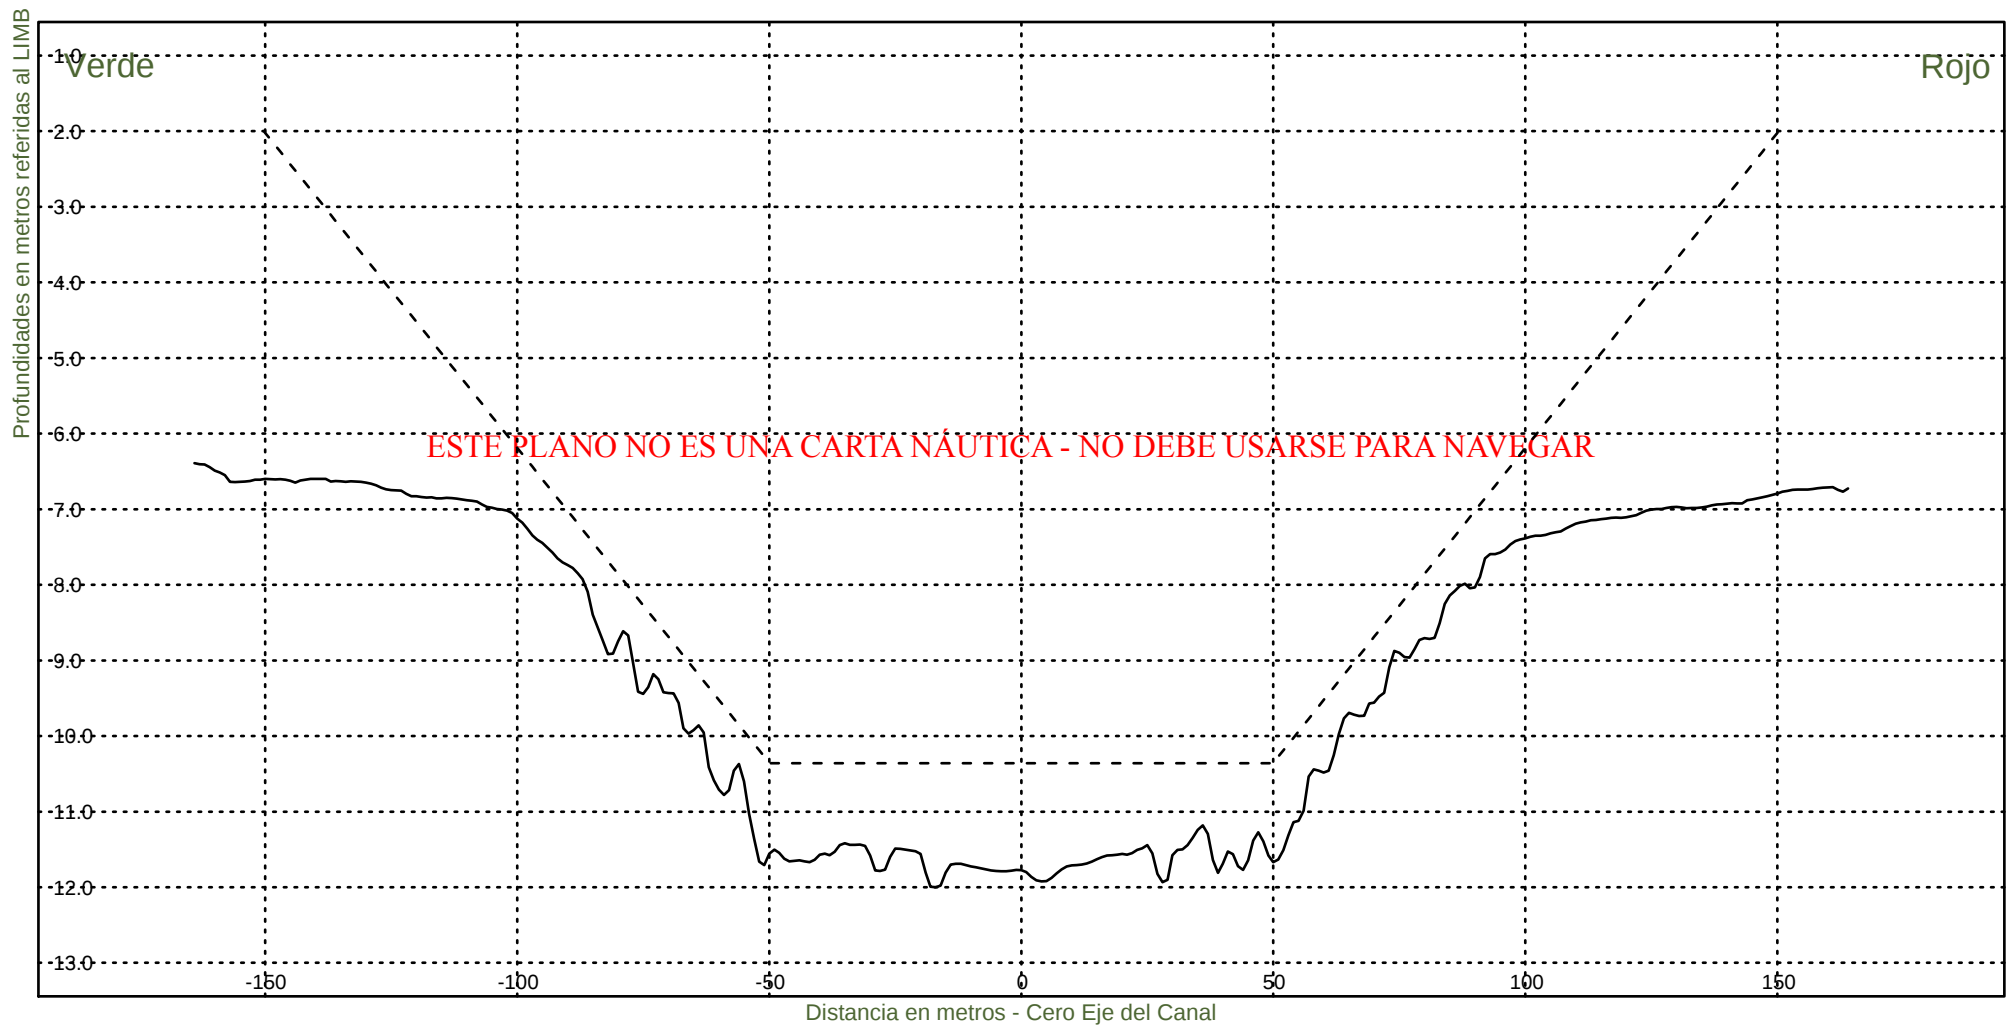

Consorcio Boskalis - Dredging International



Ing. Alberto G. Palomar
REPRESENTANTE TECNICO

Comision Administradora del Rio de la Plata
Canal Martin Garcia

----- :Teorico 34 pies
——— :Batimetria Noviembre 2024

Area Canal, KM 39.6-86.2
Hz 1: 1500
V 1: 100

KM 61200

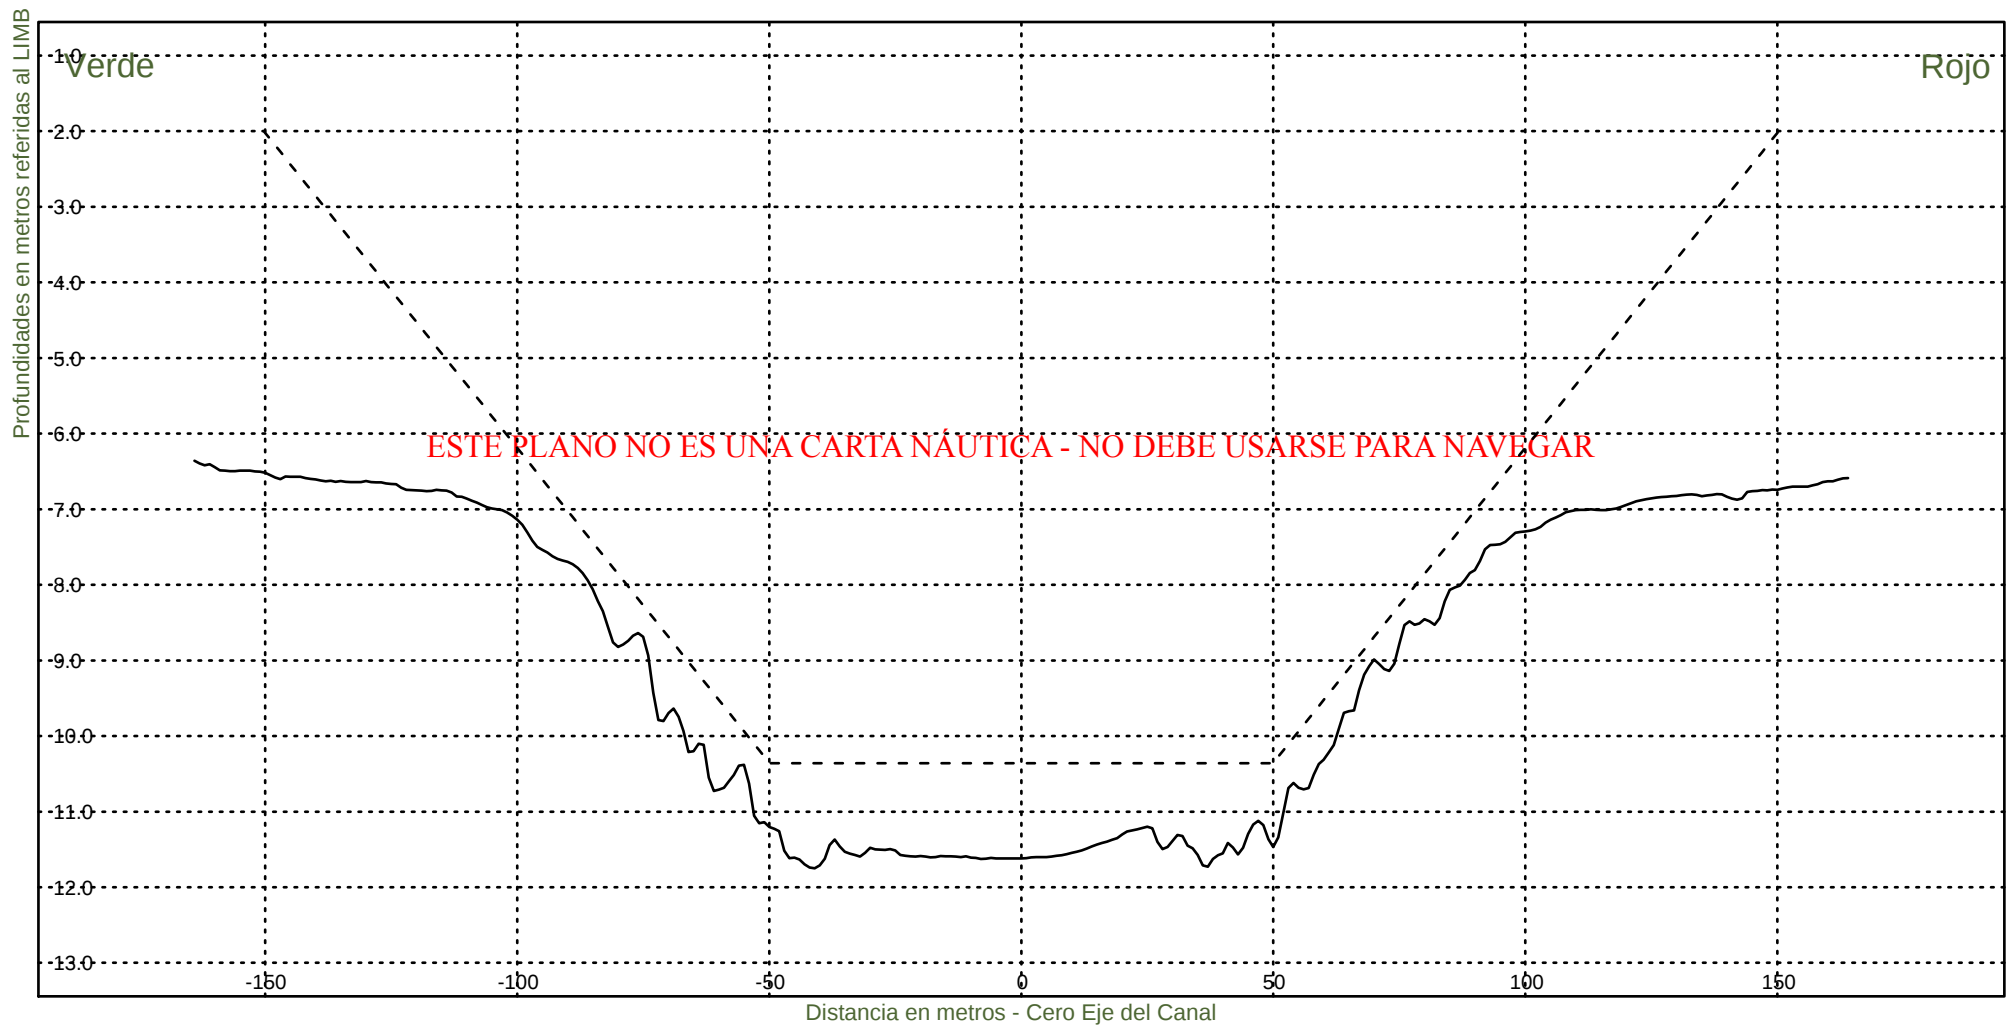


Consorcio Boskalis - Dredging International


Ing. Alberto G. Palomar
REPRESENTANTE TECNICO

Comision Administradora del Rio de la Plata
Canal Martin Garcia

----- :Teorico 34 pies
——— :Batimetria Noviembre 2024

Area Canal, KM 39.6-86.2
Hz 1: 1500
V 1: 100
KM 61400

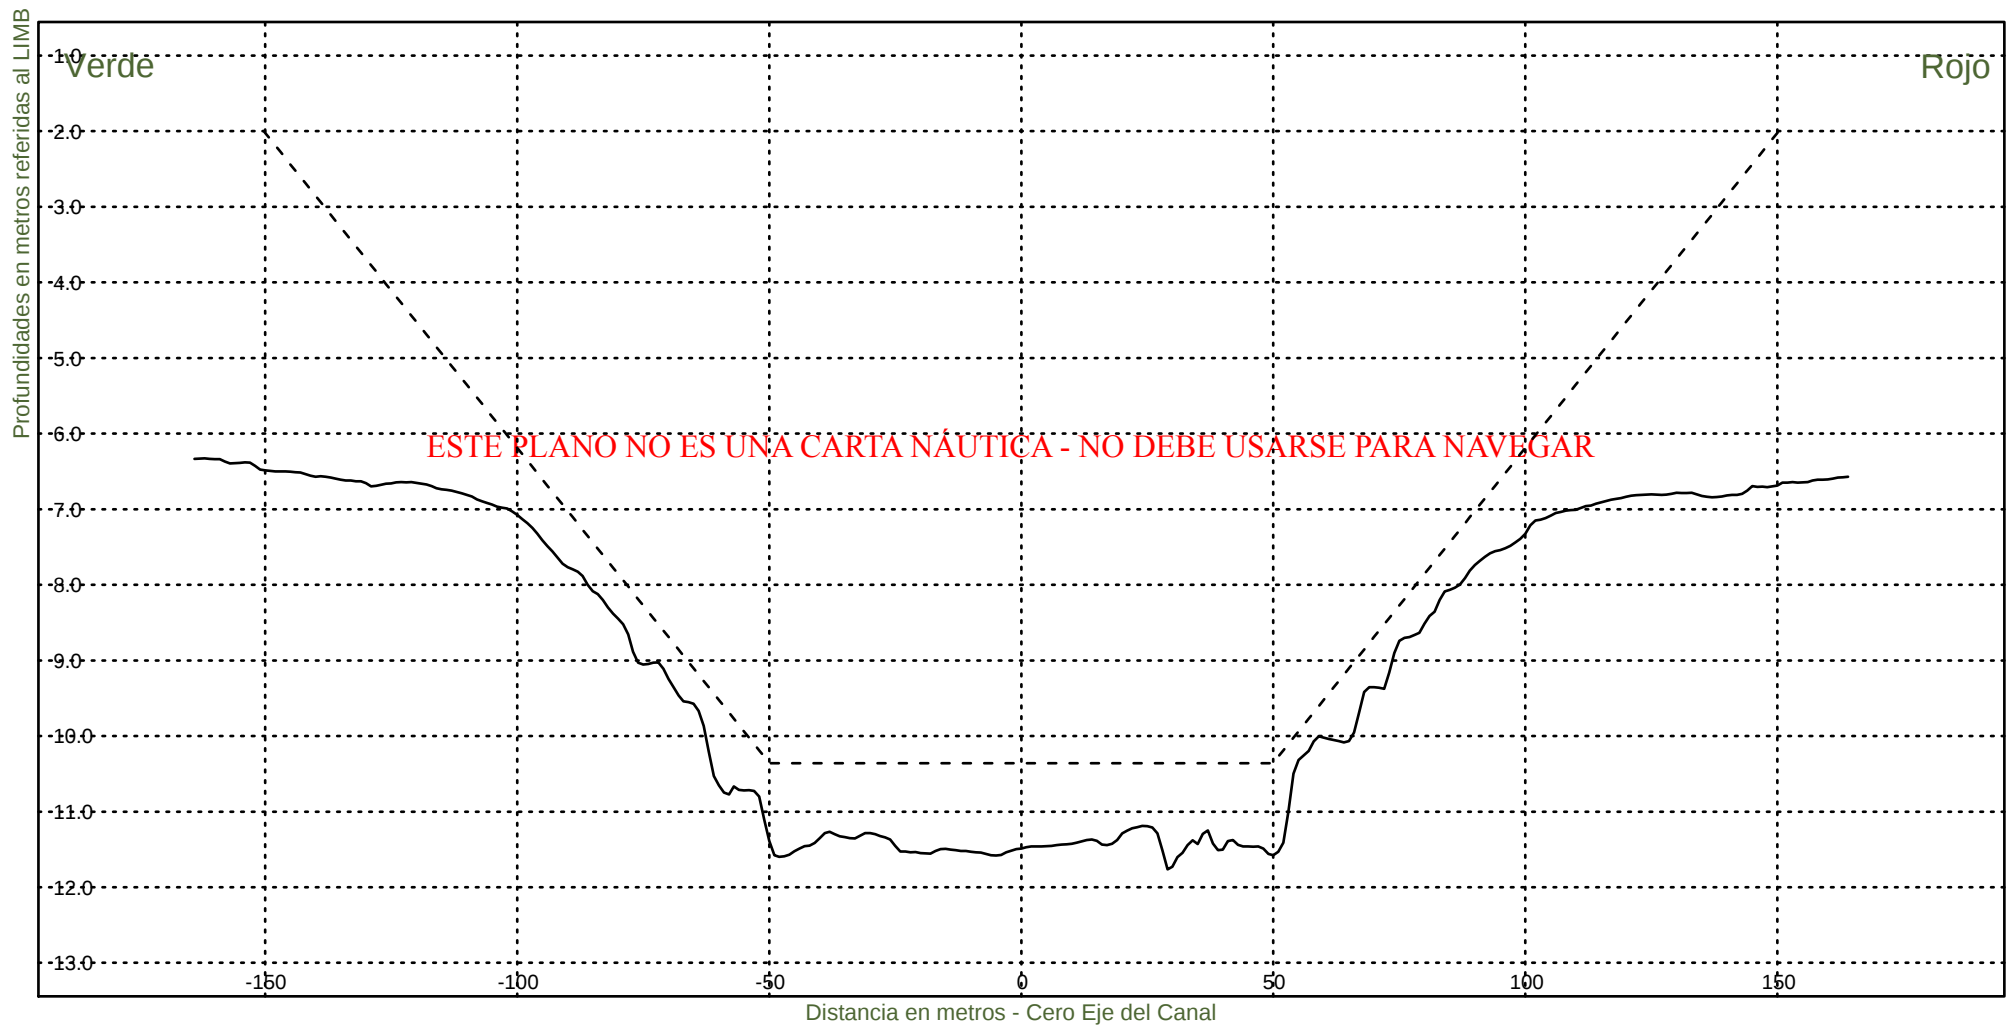


Consorcio Boskalis - Dredging International


Ing. Alberto G. Palomar
REPRESENTANTE TECNICO

Comision Administradora del Rio de la Plata
Canal Martin Garcia

----- :Teorico 34 pies
——— :Batimetria Noviembre 2024

Area Canal, KM 39.6-86.2
Hz 1: 1500
V 1: 100
KM 61600

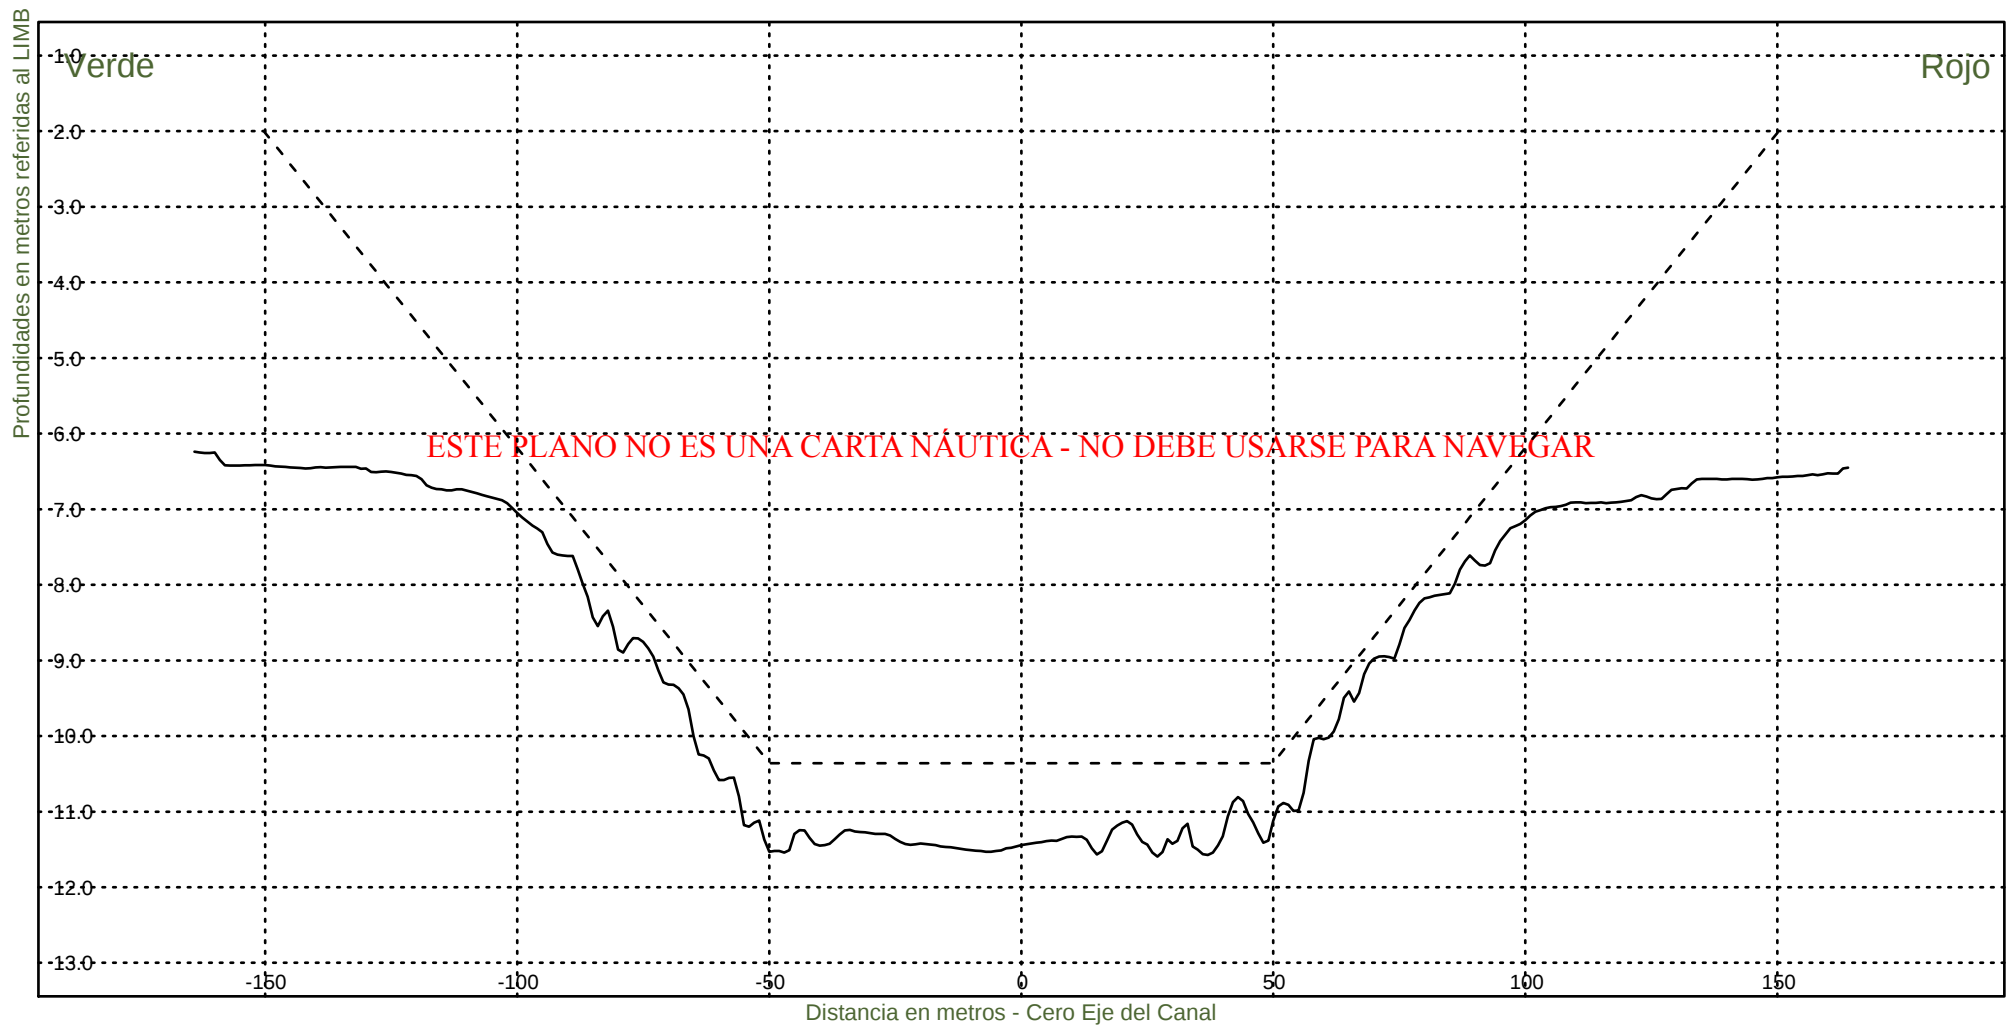


Consorcio Boskalis - Dredging International


Ing. Alberto G. Palomar
REPRESENTANTE TECNICO

Comision Administradora del Rio de la Plata
Canal Martin Garcia

----- :Teorico 34 pies
——— :Batimetria Noviembre 2024

Area Canal, KM 39.6-86.2
Hz 1: 1500
V 1: 100
KM 61800

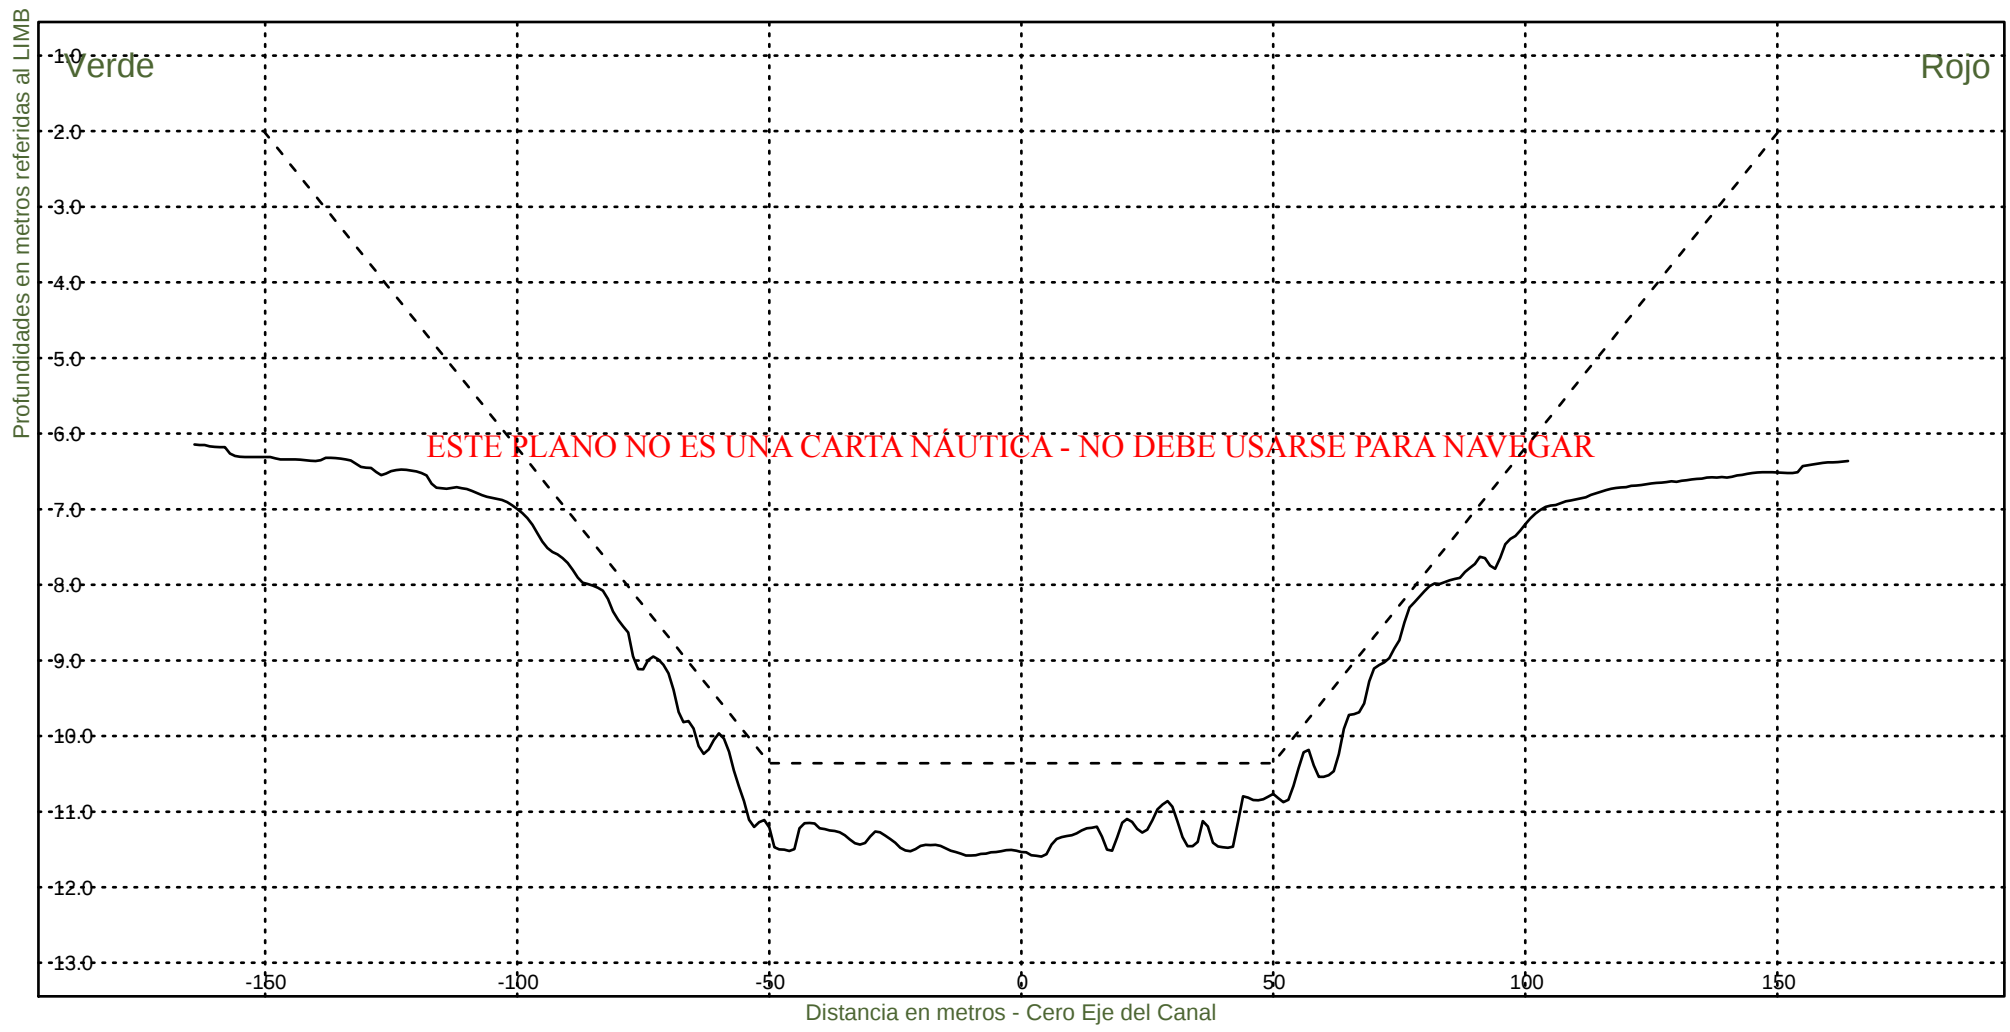


Consorcio Boskalis - Dredging International


Ing. Alberto G. Palomar
REPRESENTANTE TECNICO

Comision Administradora del Rio de la Plata
Canal Martin Garcia

----- :Teorico 34 pies
——— :Batimetria Noviembre 2024

Area Canal, KM 39.6-86.2
Hz 1: 1500
V 1: 100
KM 62000

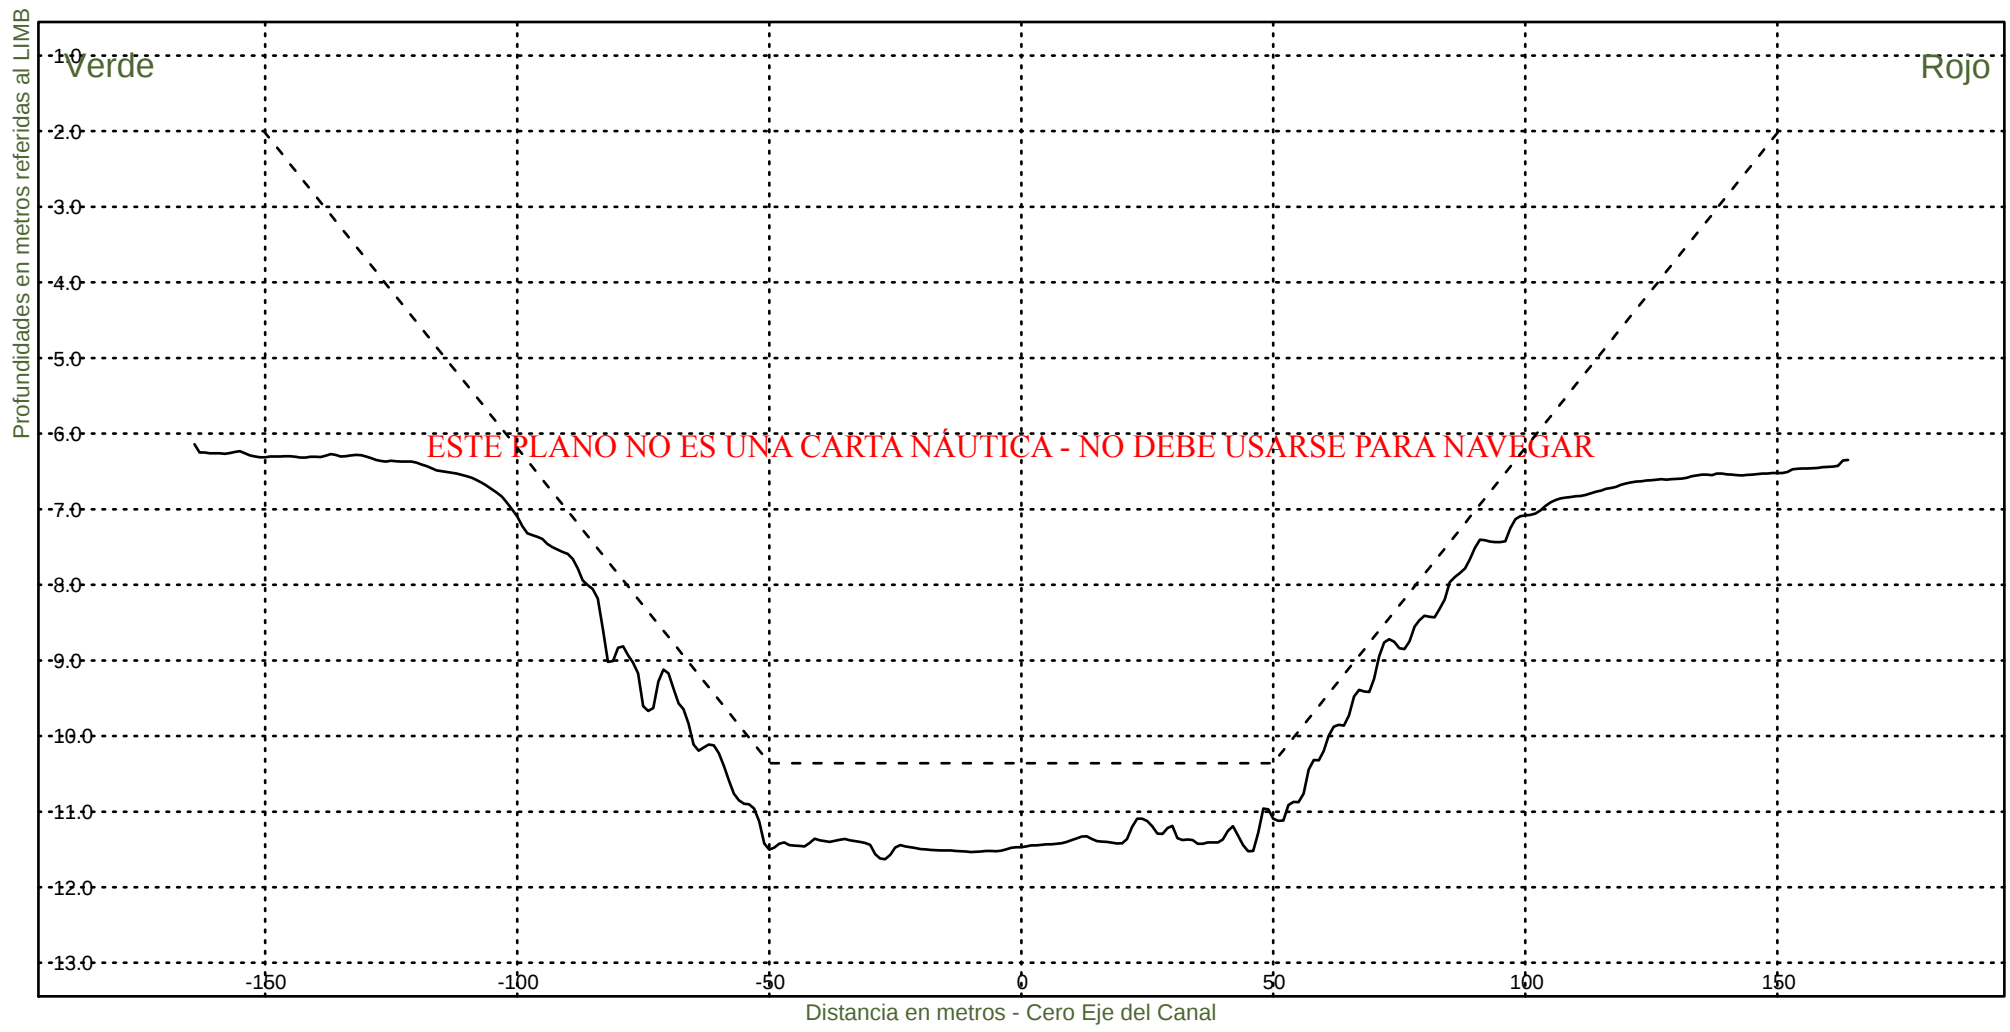


Consorcio Boskalis - Dredging International


Ing. Alberto G. Palomar
REPRESENTANTE TECNICO

Comision Administradora del Rio de la Plata
Canal Martin Garcia

----- :Teorico 34 pies
——— :Batimetria Noviembre 2024

Area Canal, KM 39.6-86.2
Hz 1: 1500
V 1: 100
KM 62200

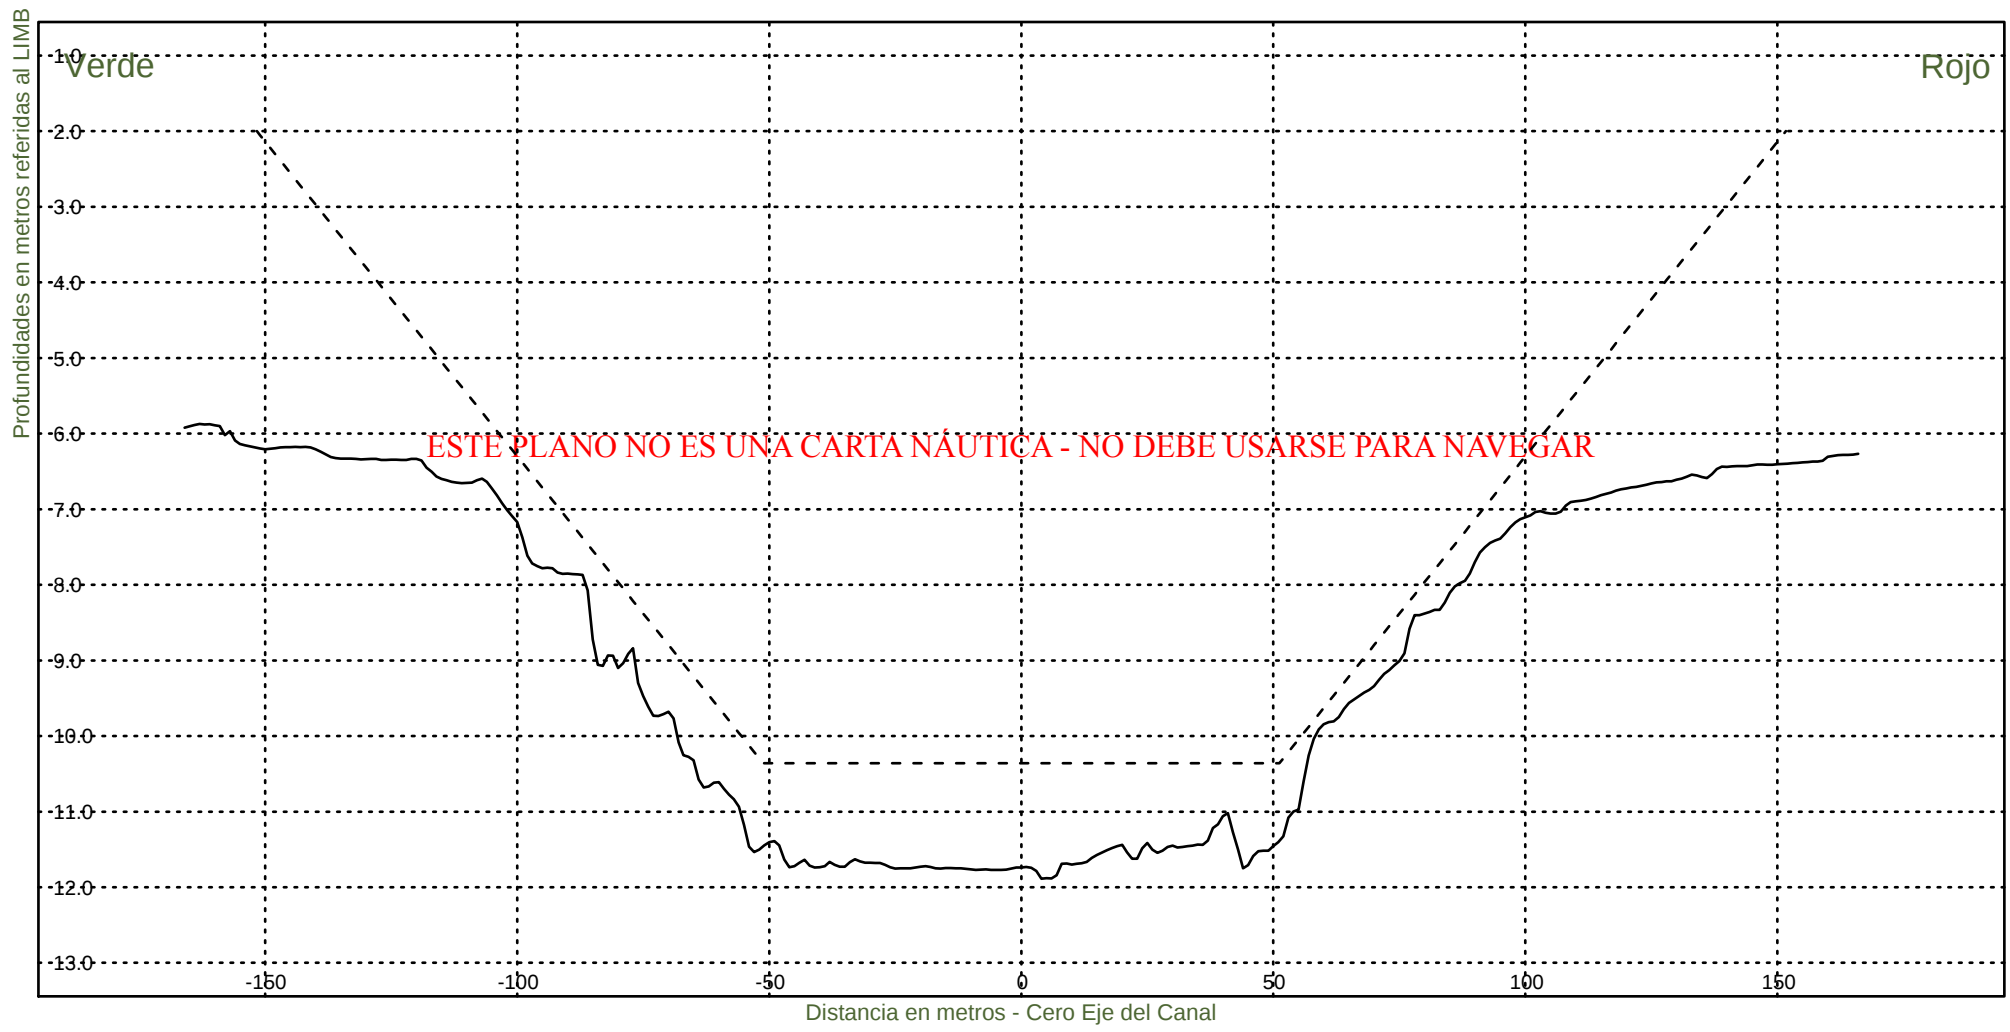

Consorcio Boskalis - Dredging International



Ing. Alberto G. Palomar
REPRESENTANTE TECNICO

Comision Administradora del Rio de la Plata
Canal Martin Garcia

----- :Teorico 34 pies
——— :Batimetria Noviembre 2024

Area Canal, KM 39.6-86.2
Hz 1: 1500
V 1: 100

KM 62400

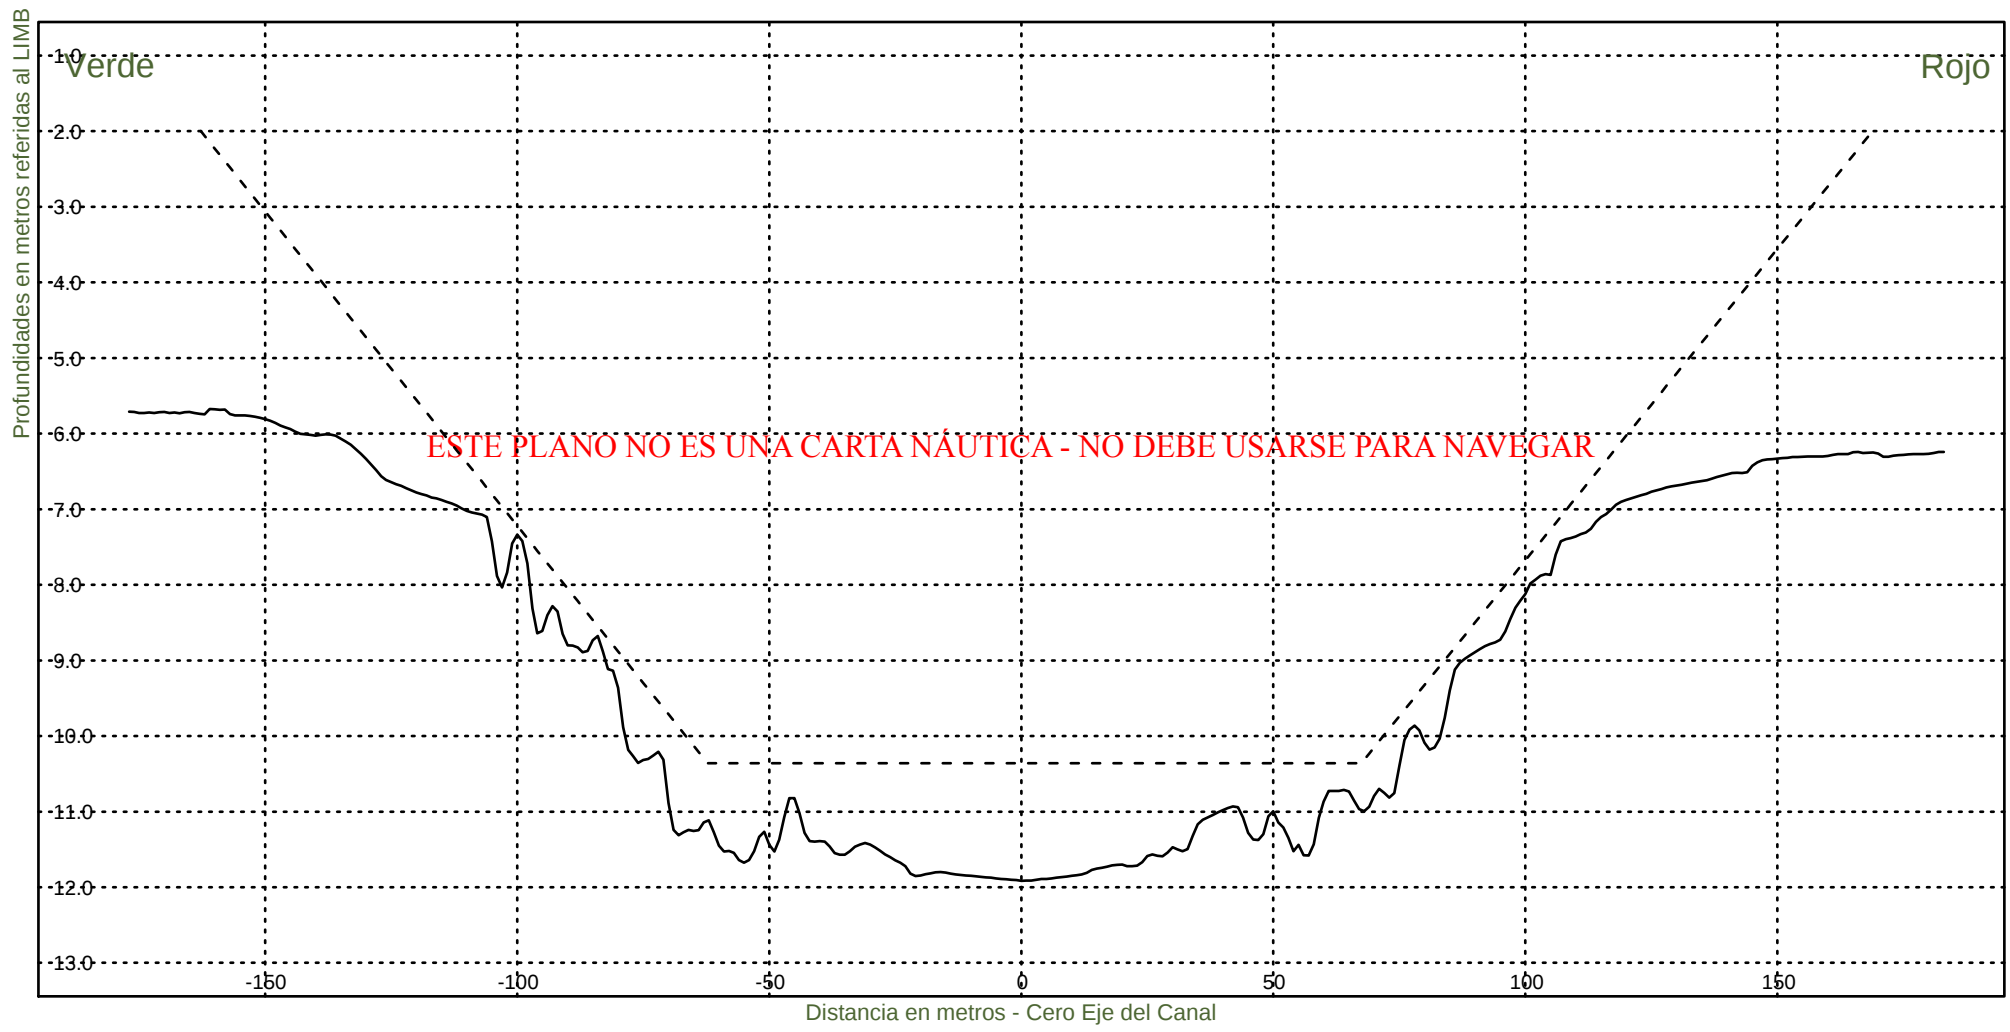

Consorcio Boskalis - Dredging International


Ing. Alberto G. Palomar
REPRESENTANTE TECNICO

Comision Administradora del Rio de la Plata
Canal Martin Garcia

----- :Teorico 34 pies
——— :Batimetria Noviembre 2024

Area Canal, KM 39.6-86.2
Hz 1: 1500
V 1: 100
KM 62600



Consorcio Boskalis - Dredging International


Ing. Alberto G. Palomar
REPRESENTANTE TECNICO

Comision Administradora del Rio de la Plata
Canal Martin Garcia

----- :Teorico 34 pies
————— :Batimetria Noviembre 2024

Area Canal, KM 39.6-86.2
Hz 1: 1500
V 1: 100
KM 62800




Consorcio Boskalis - Dredging International


Ing. Alberto G. Palomar
REPRESENTANTE TECNICO

Comision Administradora del Rio de la Plata
Canal Martin Garcia

----- :Teorico 34 pies
——— :Batimetria Noviembre 2024

Area Canal, KM 39.6-86.2
Hz 1: 1500
V 1: 100
KM 63000

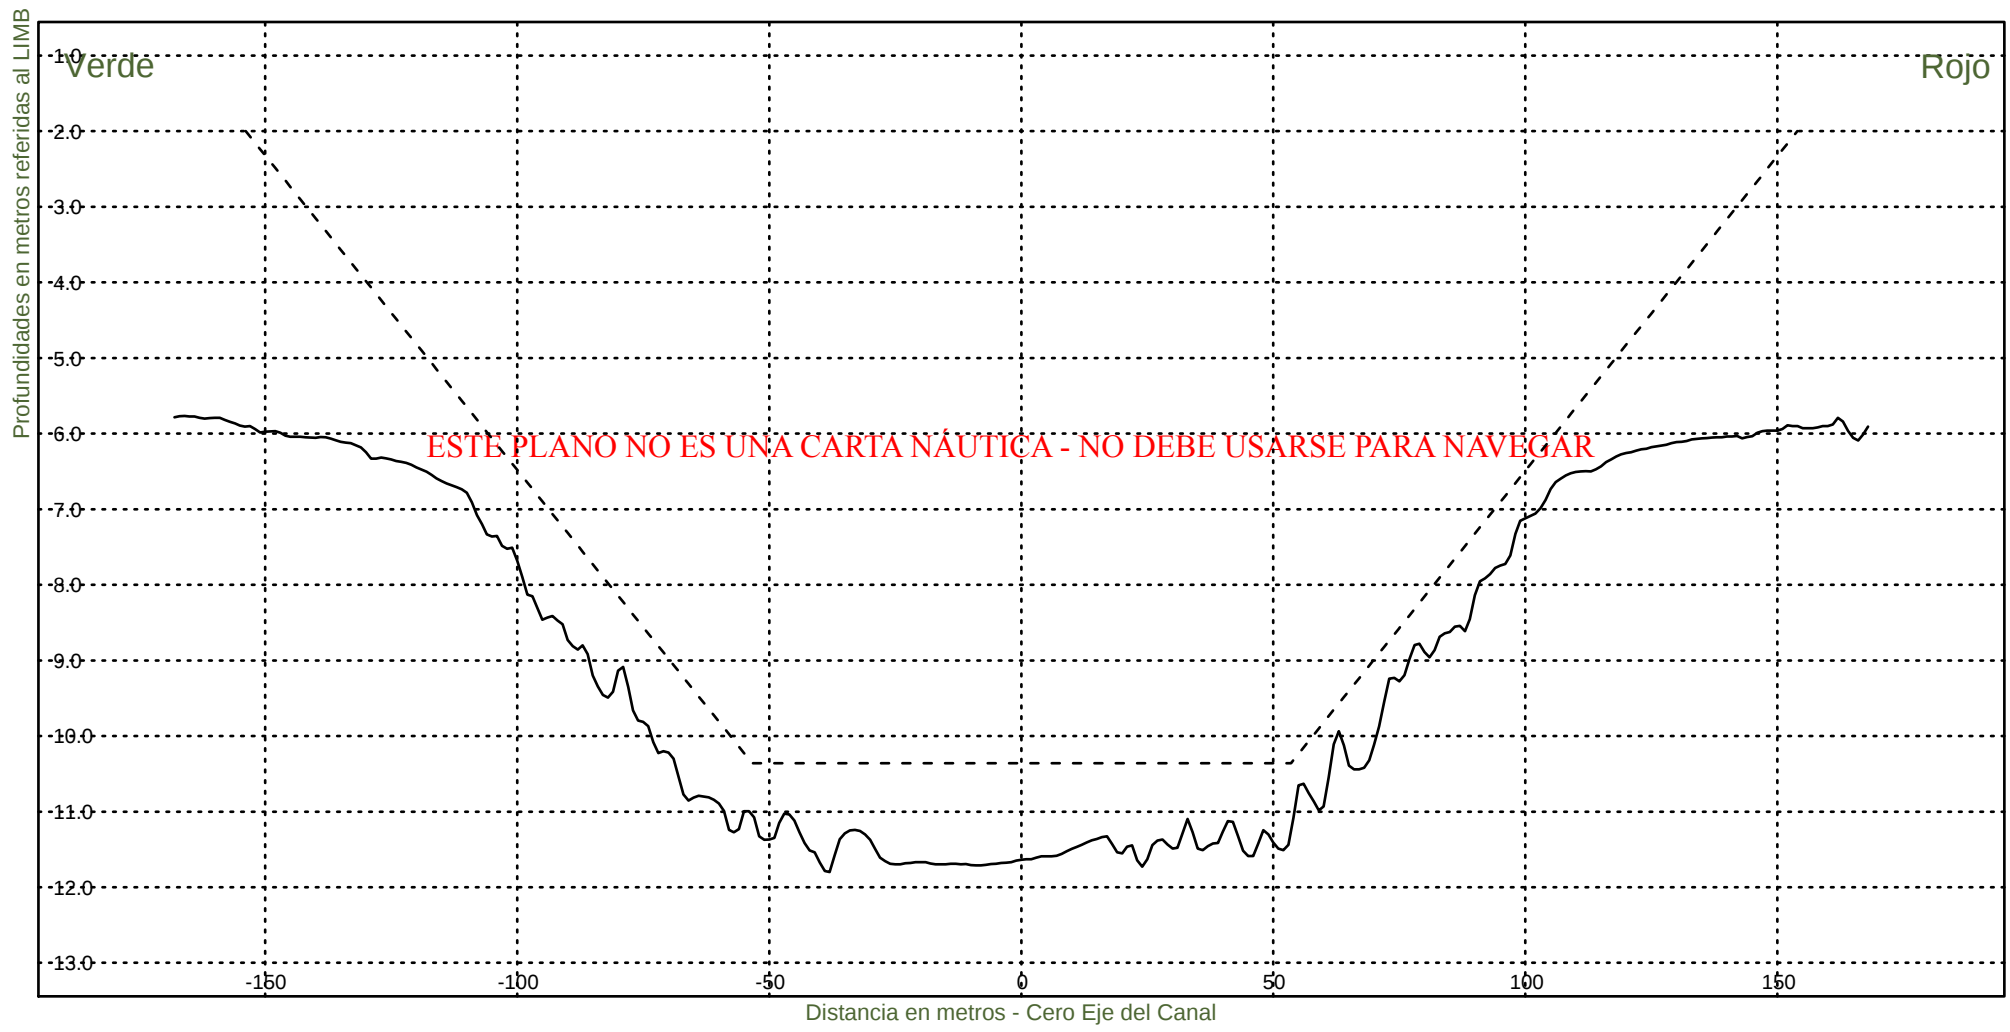


Consorcio Boskalis - Dredging International


Ing. Alberto G. Palomar
REPRESENTANTE TECNICO

Comision Administradora del Rio de la Plata
Canal Martin Garcia

----- :Teorico 34 pies
————— :Batimetria Noviembre 2024

Area Canal, KM 39.6-86.2
Hz 1: 1500
V 1: 100
KM 63200

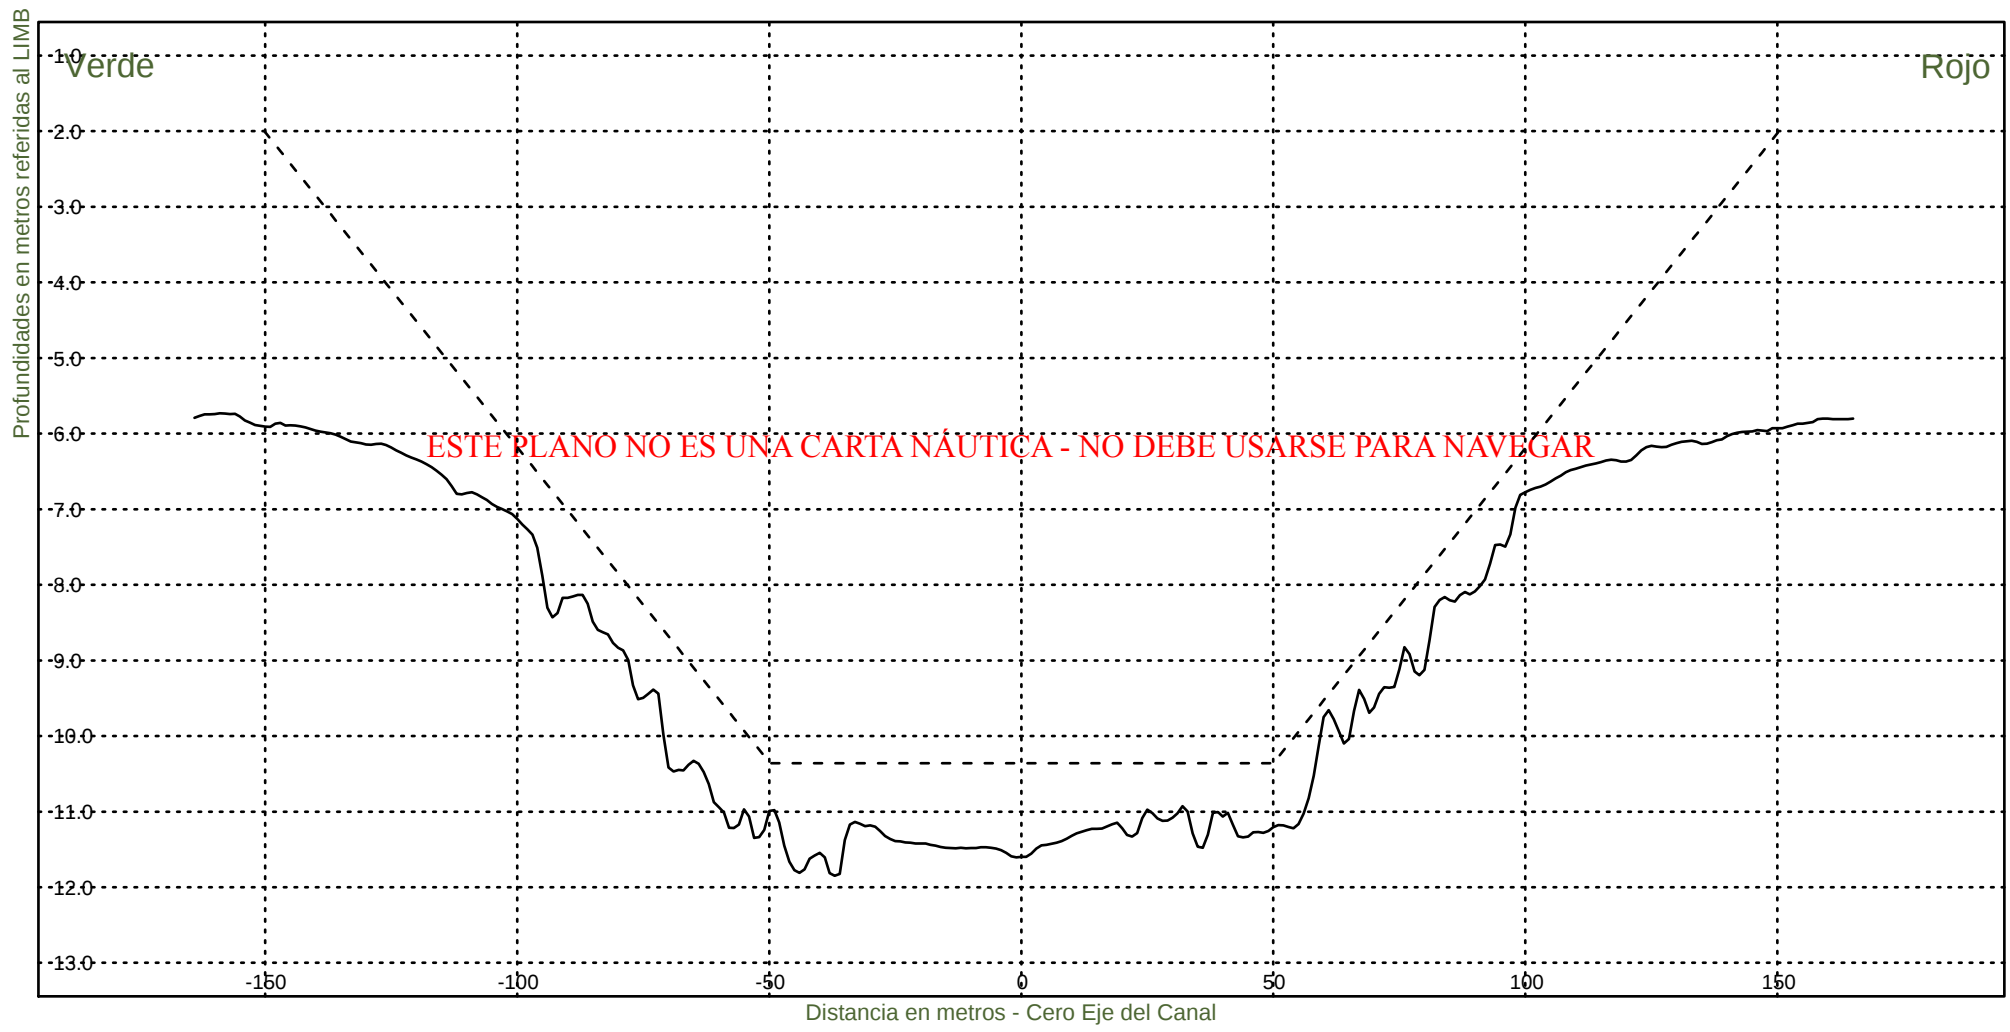


Consorcio Boskalis - Dredging International


Ing. Alberto G. Palomar
REPRESENTANTE TECNICO

Comision Administradora del Rio de la Plata
Canal Martin Garcia

----- :Teorico 34 pies
————— :Batimetria Noviembre 2024

Area Canal, KM 39.6-86.2
Hz 1: 1500
V 1: 100
KM 63400

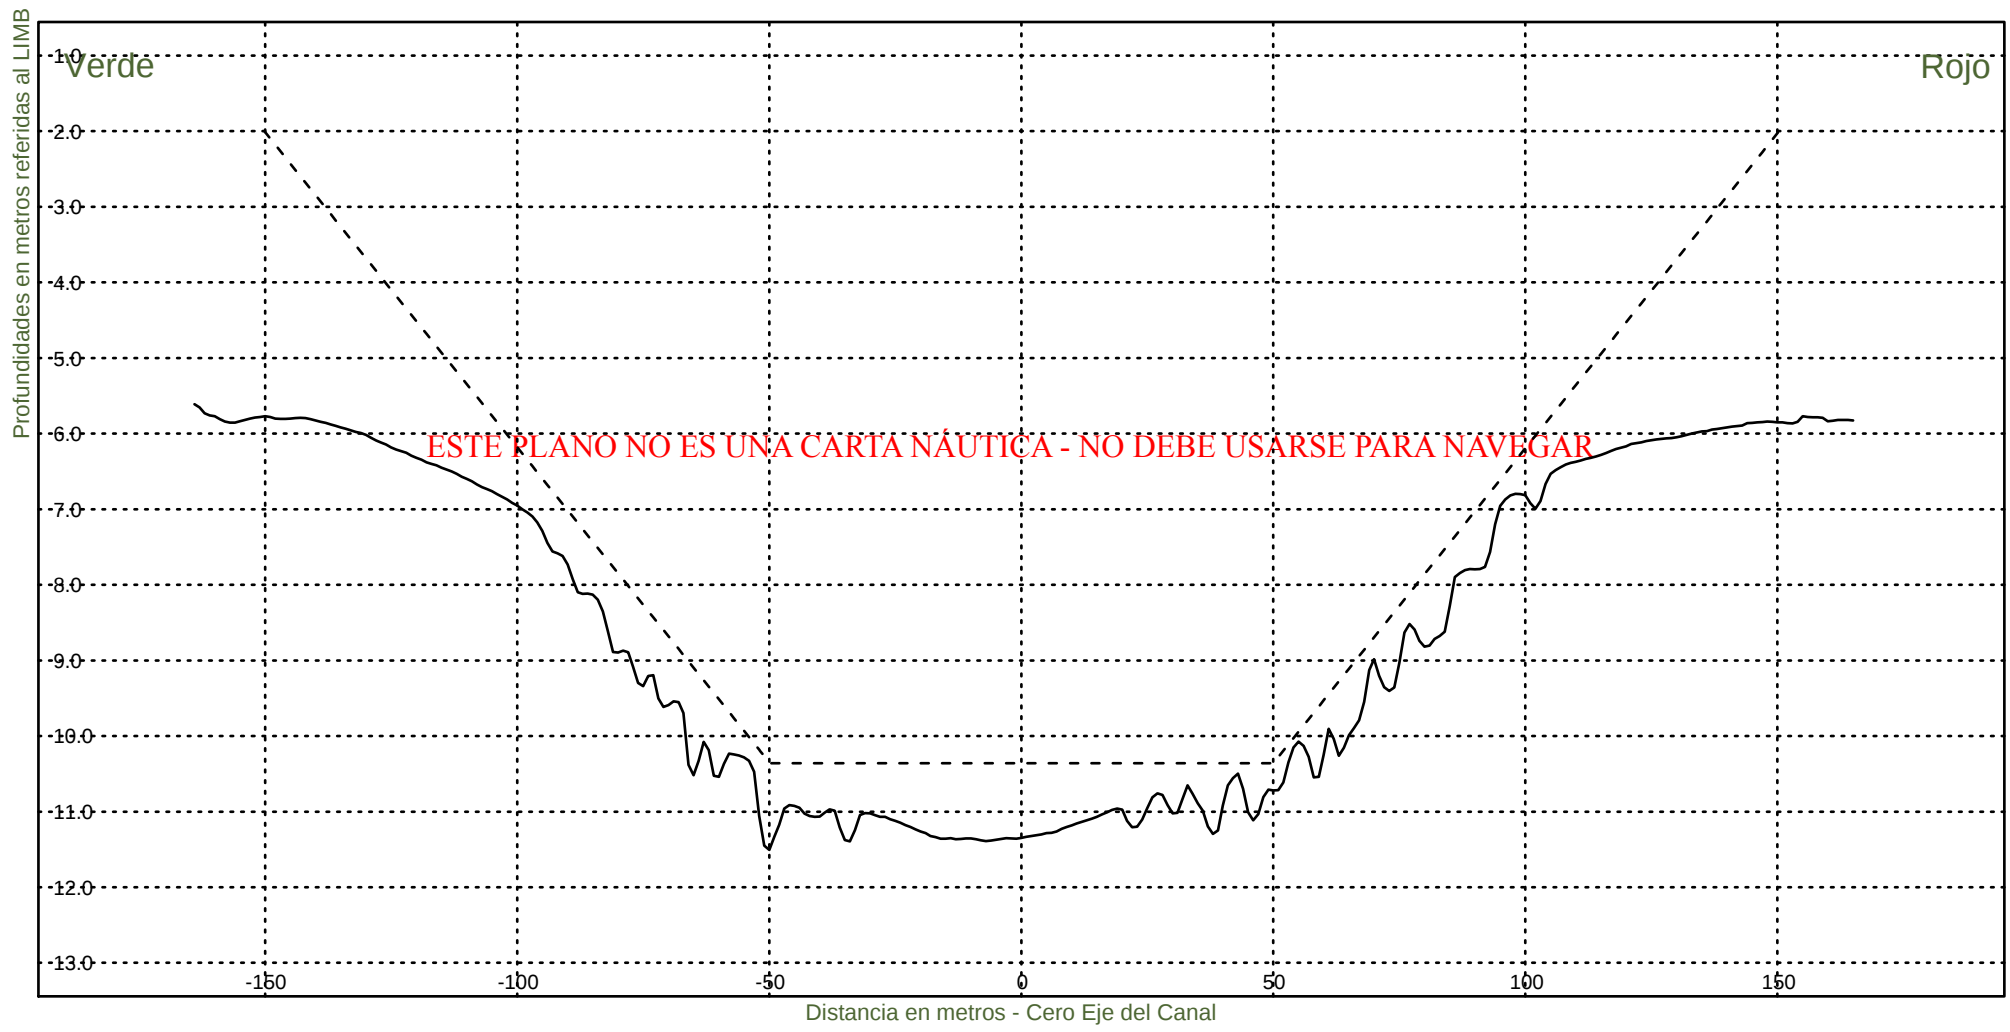


Consorcio Boskalis - Dredging International


Ing. Alberto G. Palomar
REPRESENTANTE TECNICO

Comision Administradora del Rio de la Plata
Canal Martin Garcia

----- :Teorico 34 pies
————— :Batimetria Noviembre 2024

Area Canal, KM 39.6-86.2
Hz 1: 1500
V 1: 100
KM 63600

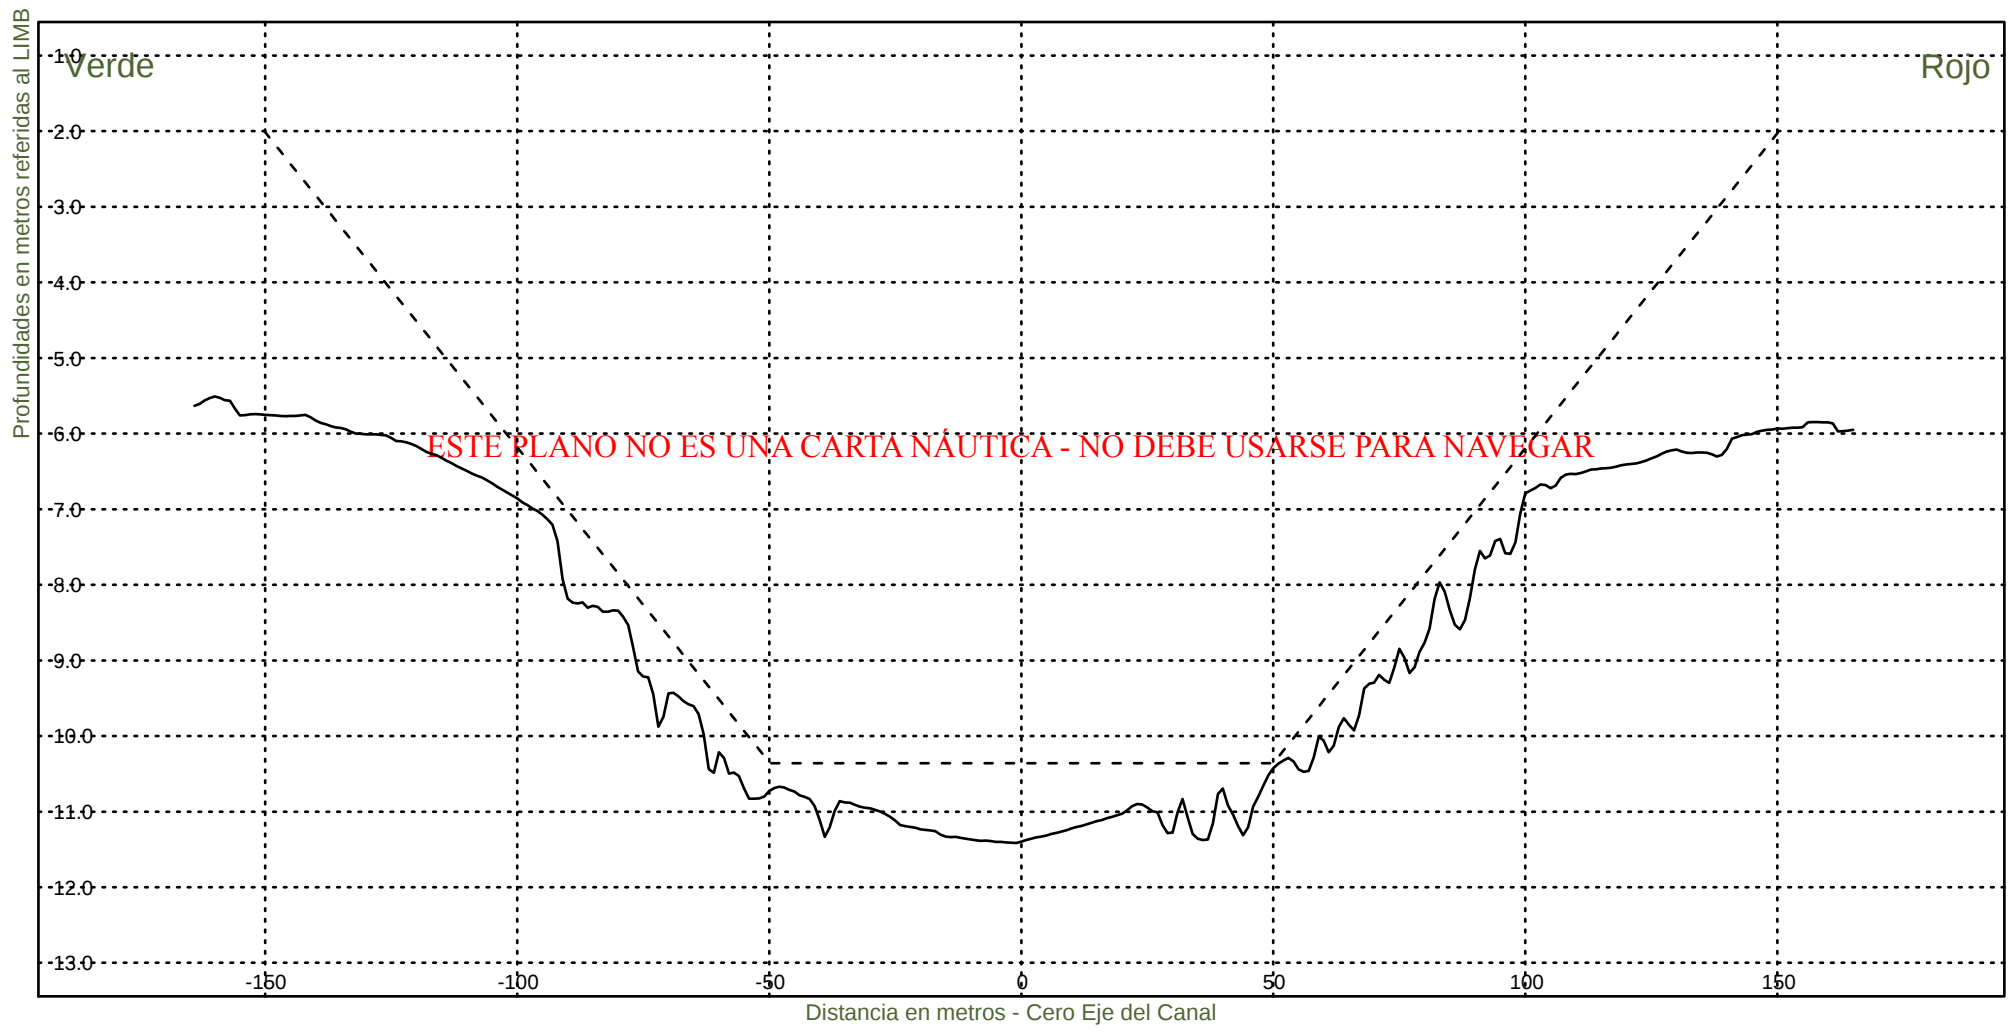


Consorcio Boskalis - Dredging International


Ing. Alberto G. Palomar
REPRESENTANTE TECNICO

Comision Administradora del Rio de la Plata
Canal Martin Garcia

----- :Teorico 34 pies
————— :Batimetria Noviembre 2024

Area Canal, KM 39.6-86.2
Hz 1: 1500
V 1: 100
KM 63800

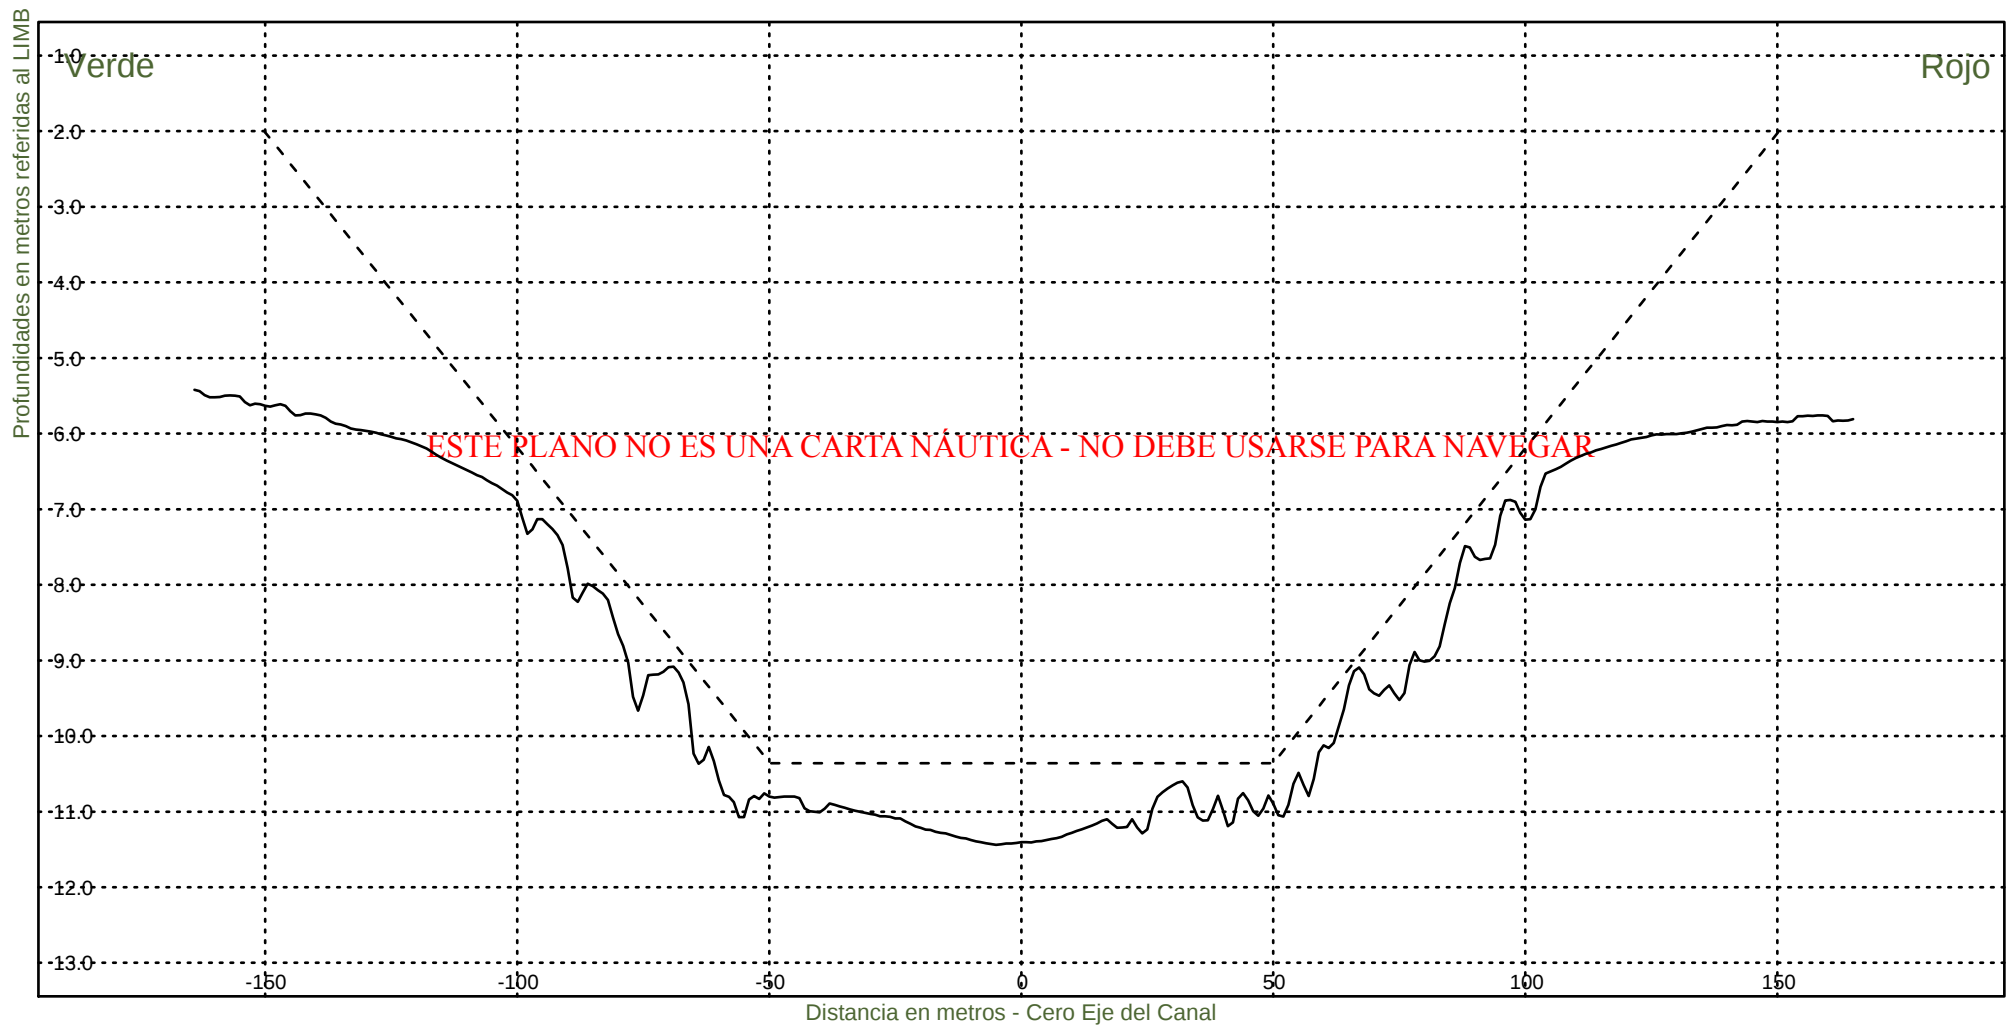


Consorcio Boskalis - Dredging International


Ing. Alberto G. Palomar
REPRESENTANTE TECNICO

Comision Administradora del Rio de la Plata
Canal Martin Garcia

----- :Teorico 34 pies
————— :Batimetria Noviembre 2024

Area Canal, KM 39.6-86.2
Hz 1: 1500
V 1: 100
KM 64000

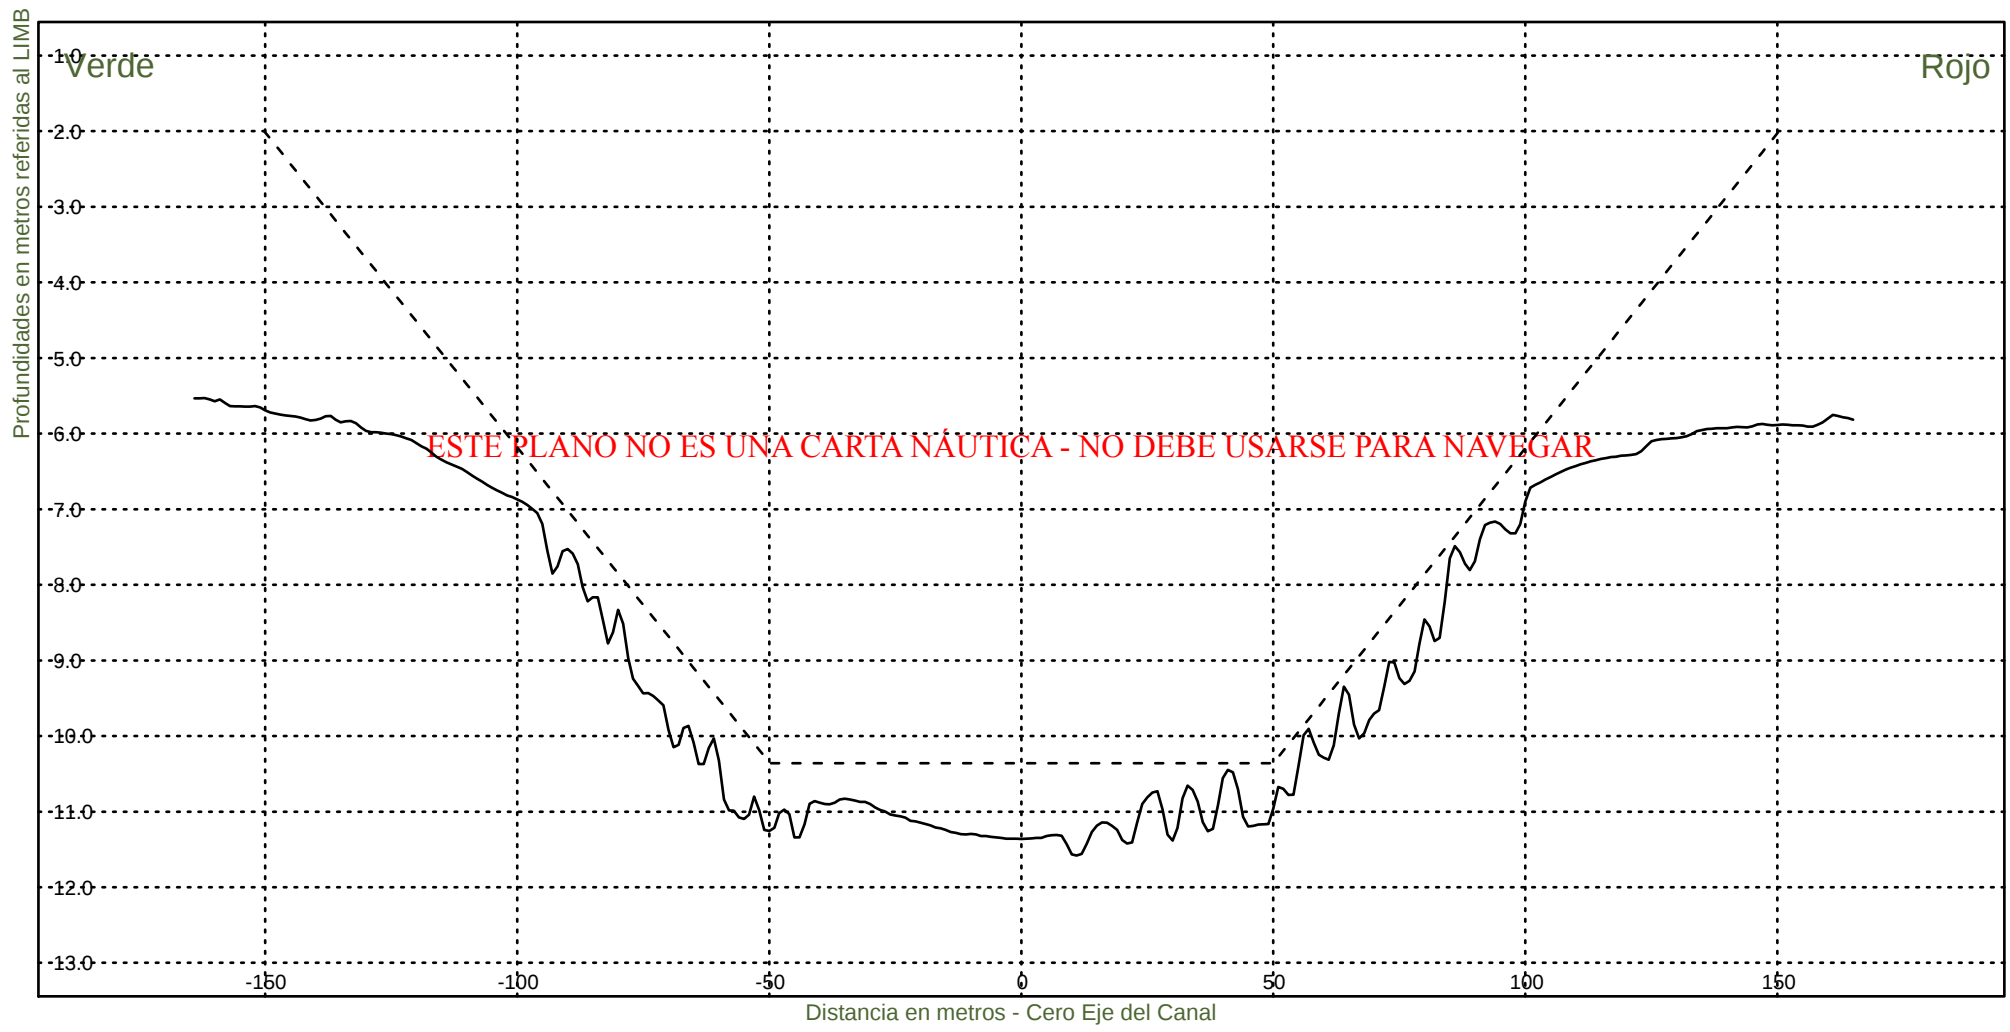


Consorcio Boskalis - Dredging International


Ing. Alberto G. Palomar
REPRESENTANTE TECNICO

Comision Administradora del Rio de la Plata
Canal Martin Garcia

----- :Teorico 34 pies
——— :Batimetria Noviembre 2024

Area Canal, KM 39.6-86.2
Hz 1: 1500
V 1: 100
KM 64200

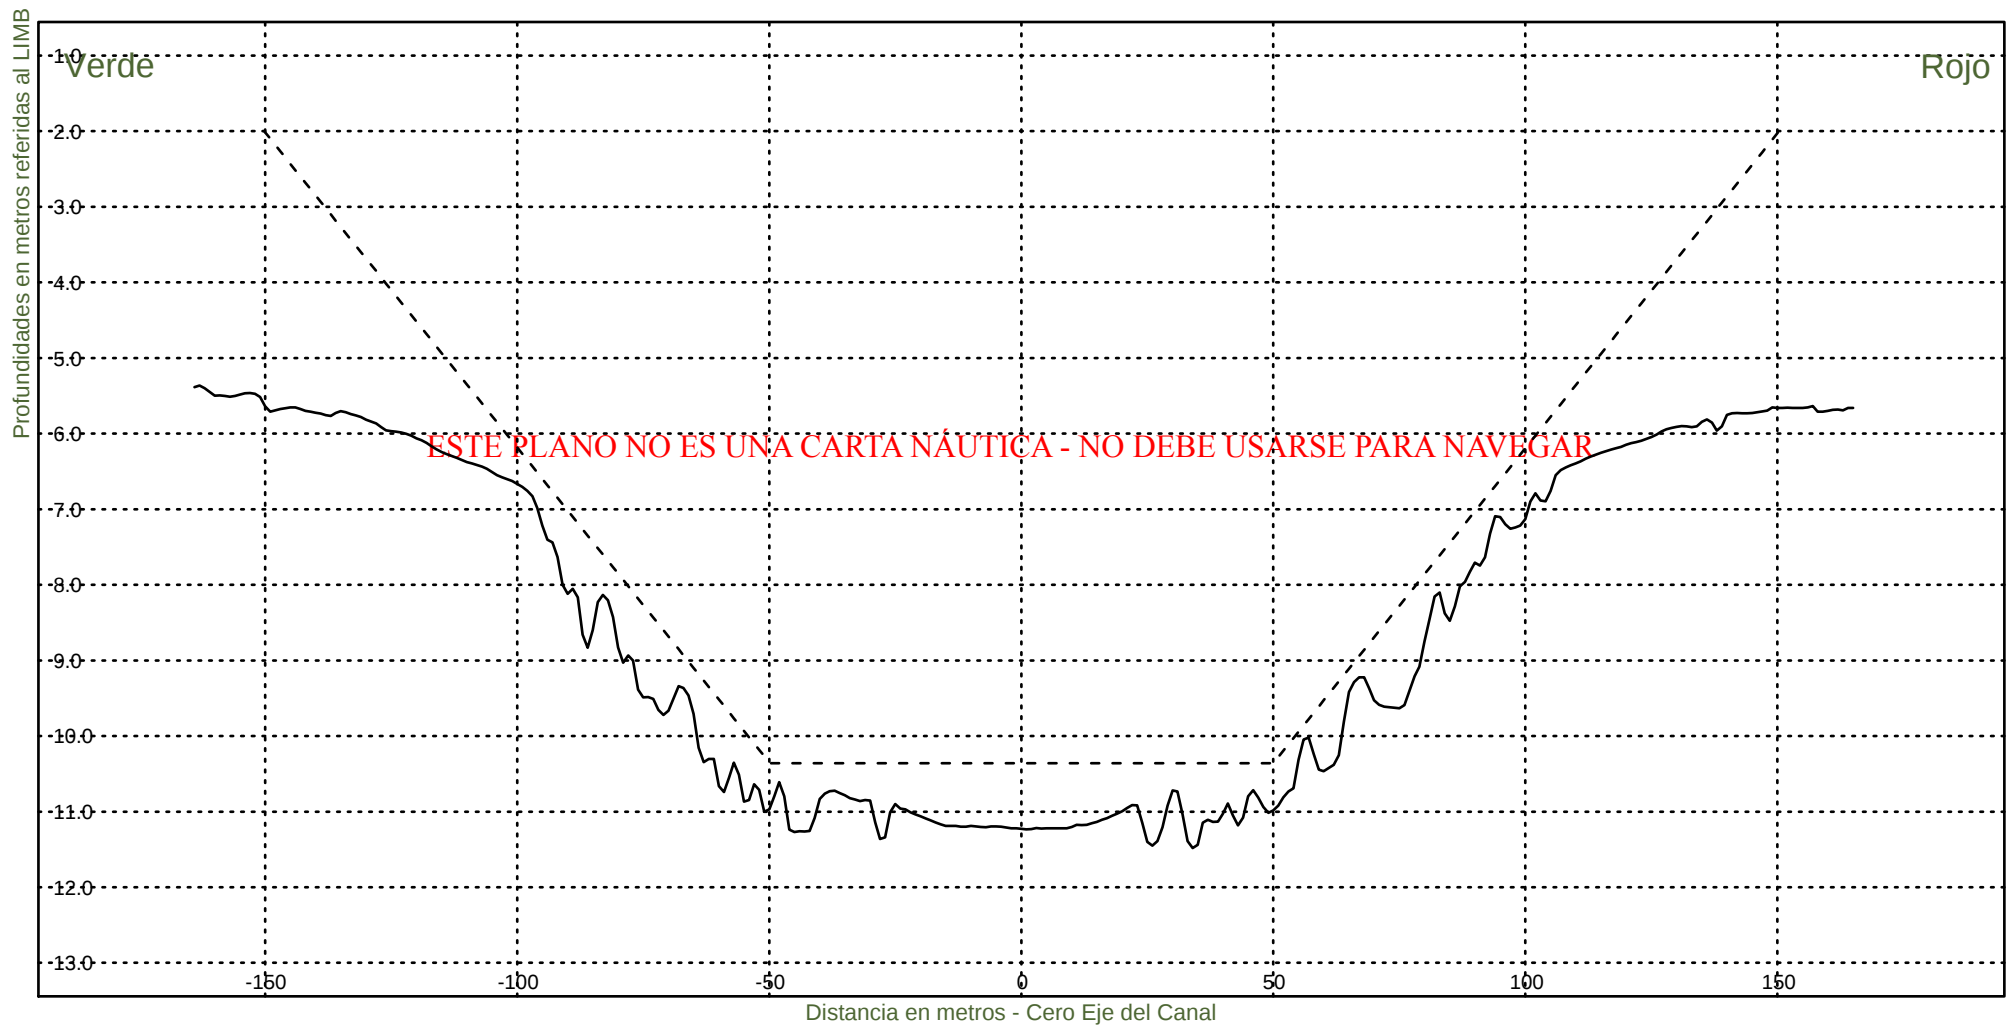


Consorcio Boskalis - Dredging International


Ing. Alberto G. Palomar
REPRESENTANTE TECNICO

Comision Administradora del Rio de la Plata
Canal Martin Garcia

----- :Teorico 34 pies
——— :Batimetria Noviembre 2024

Area Canal, KM 39.6-86.2
Hz 1: 1500
V 1: 100
KM 64400

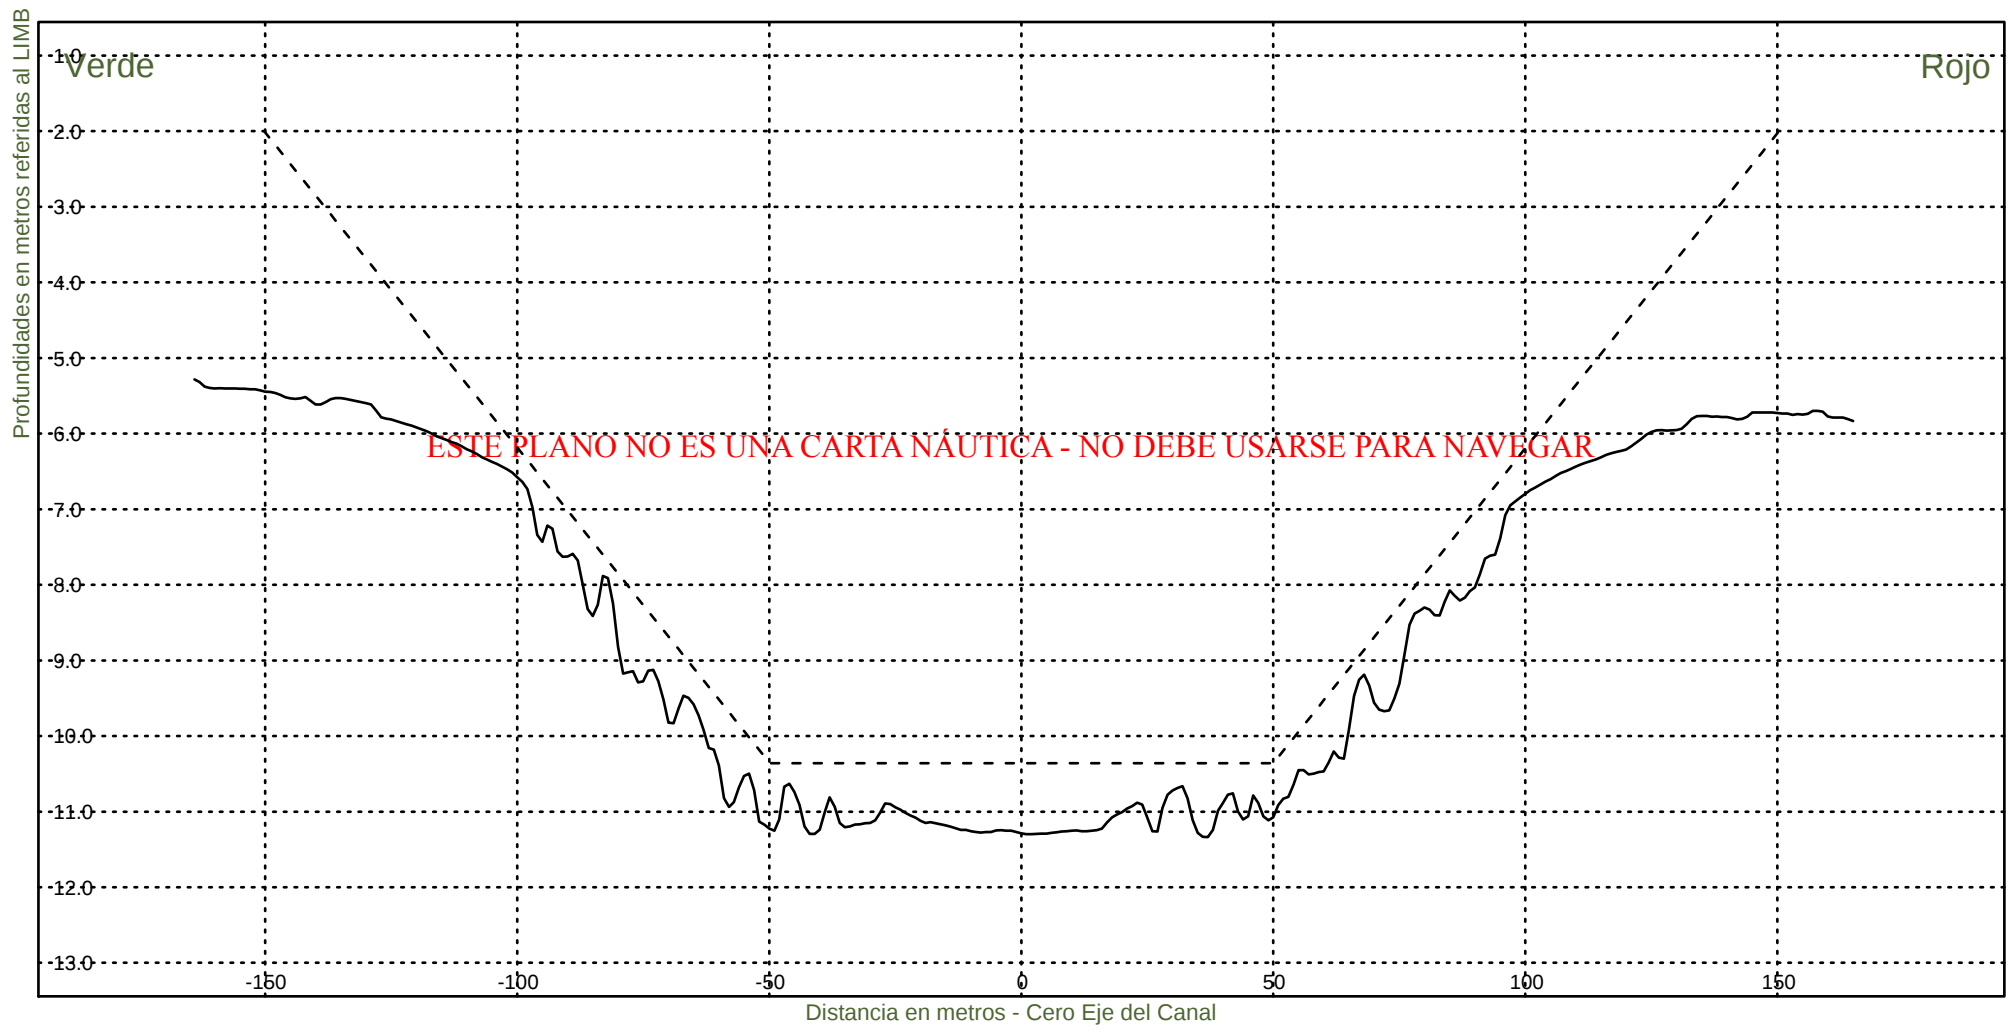


Consorcio Boskalis - Dredging International


Ing. Alberto G. Palomar
REPRESENTANTE TECNICO

Comision Administradora del Rio de la Plata
Canal Martin Garcia

----- :Teorico 34 pies
——— :Batimetria Noviembre 2024

Area Canal, KM 39.6-86.2
Hz 1: 1500
V 1: 100
KM 64600

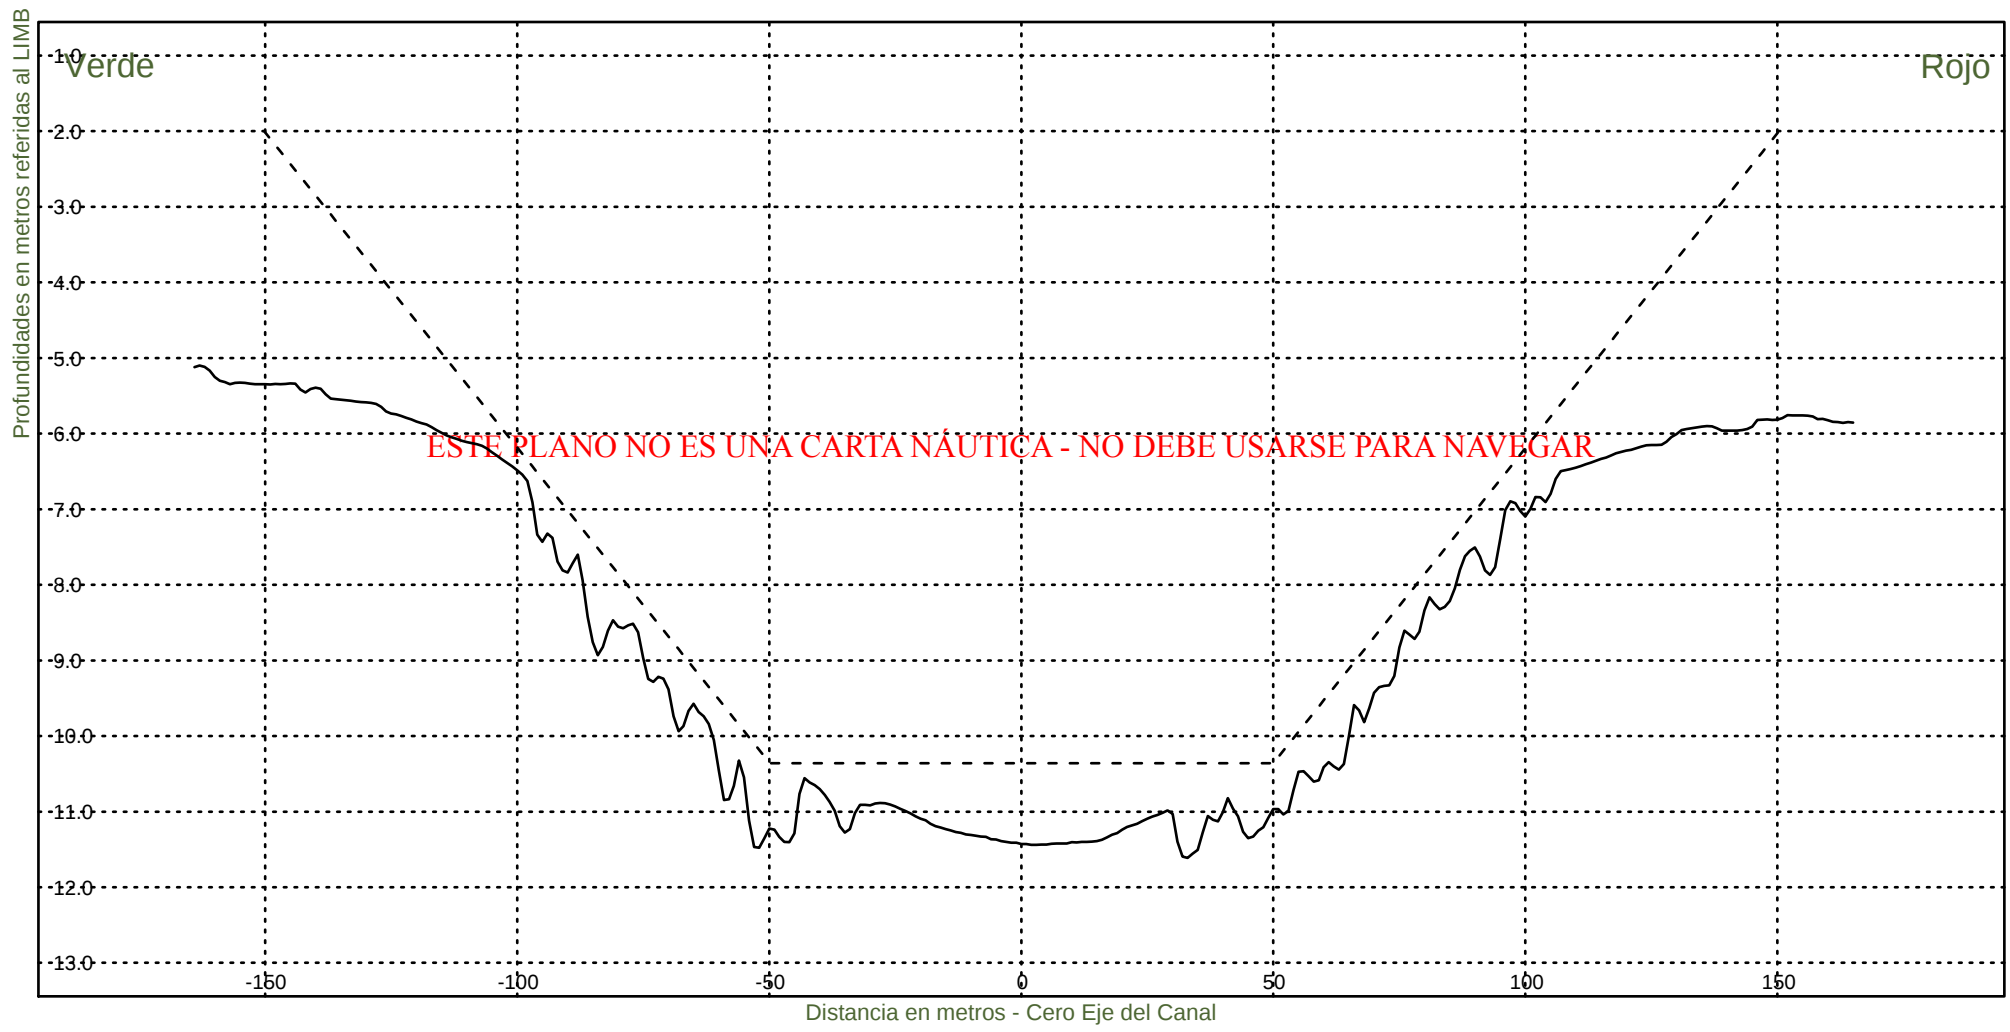


Consorcio Boskalis - Dredging International


Ing. Alberto G. Palomar
REPRESENTANTE TECNICO

Comision Administradora del Rio de la Plata
Canal Martin Garcia

----- :Teorico 34 pies
————— :Batimetria Noviembre 2024

Area Canal, KM 39.6-86.2
Hz 1: 1500
V 1: 100
KM 64800

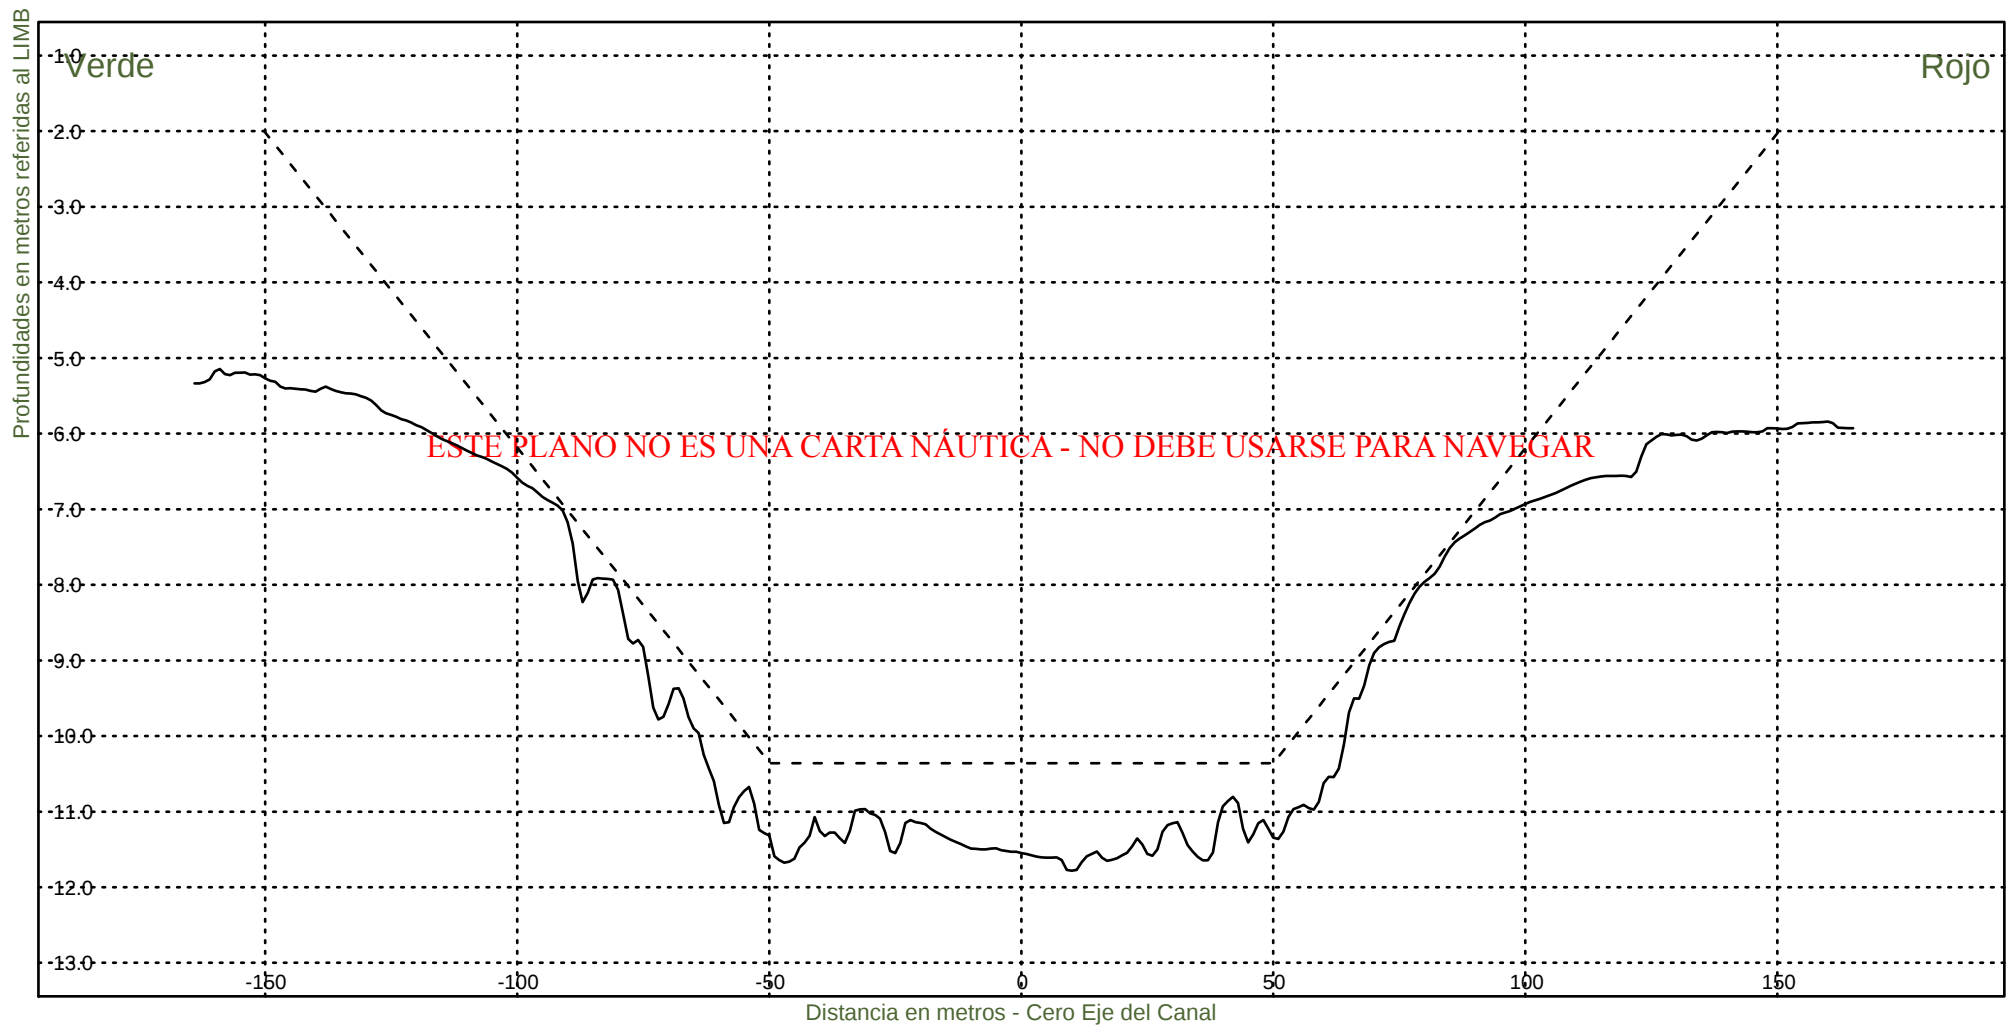


Consorcio Boskalis - Dredging International


Ing. Alberto G. Palomar
REPRESENTANTE TECNICO

Comision Administradora del Rio de la Plata
Canal Martin Garcia

----- :Teorico 34 pies
——— :Batimetria Noviembre 2024

Area Canal, KM 39.6-86.2
Hz 1: 1500
V 1: 100
KM 65000

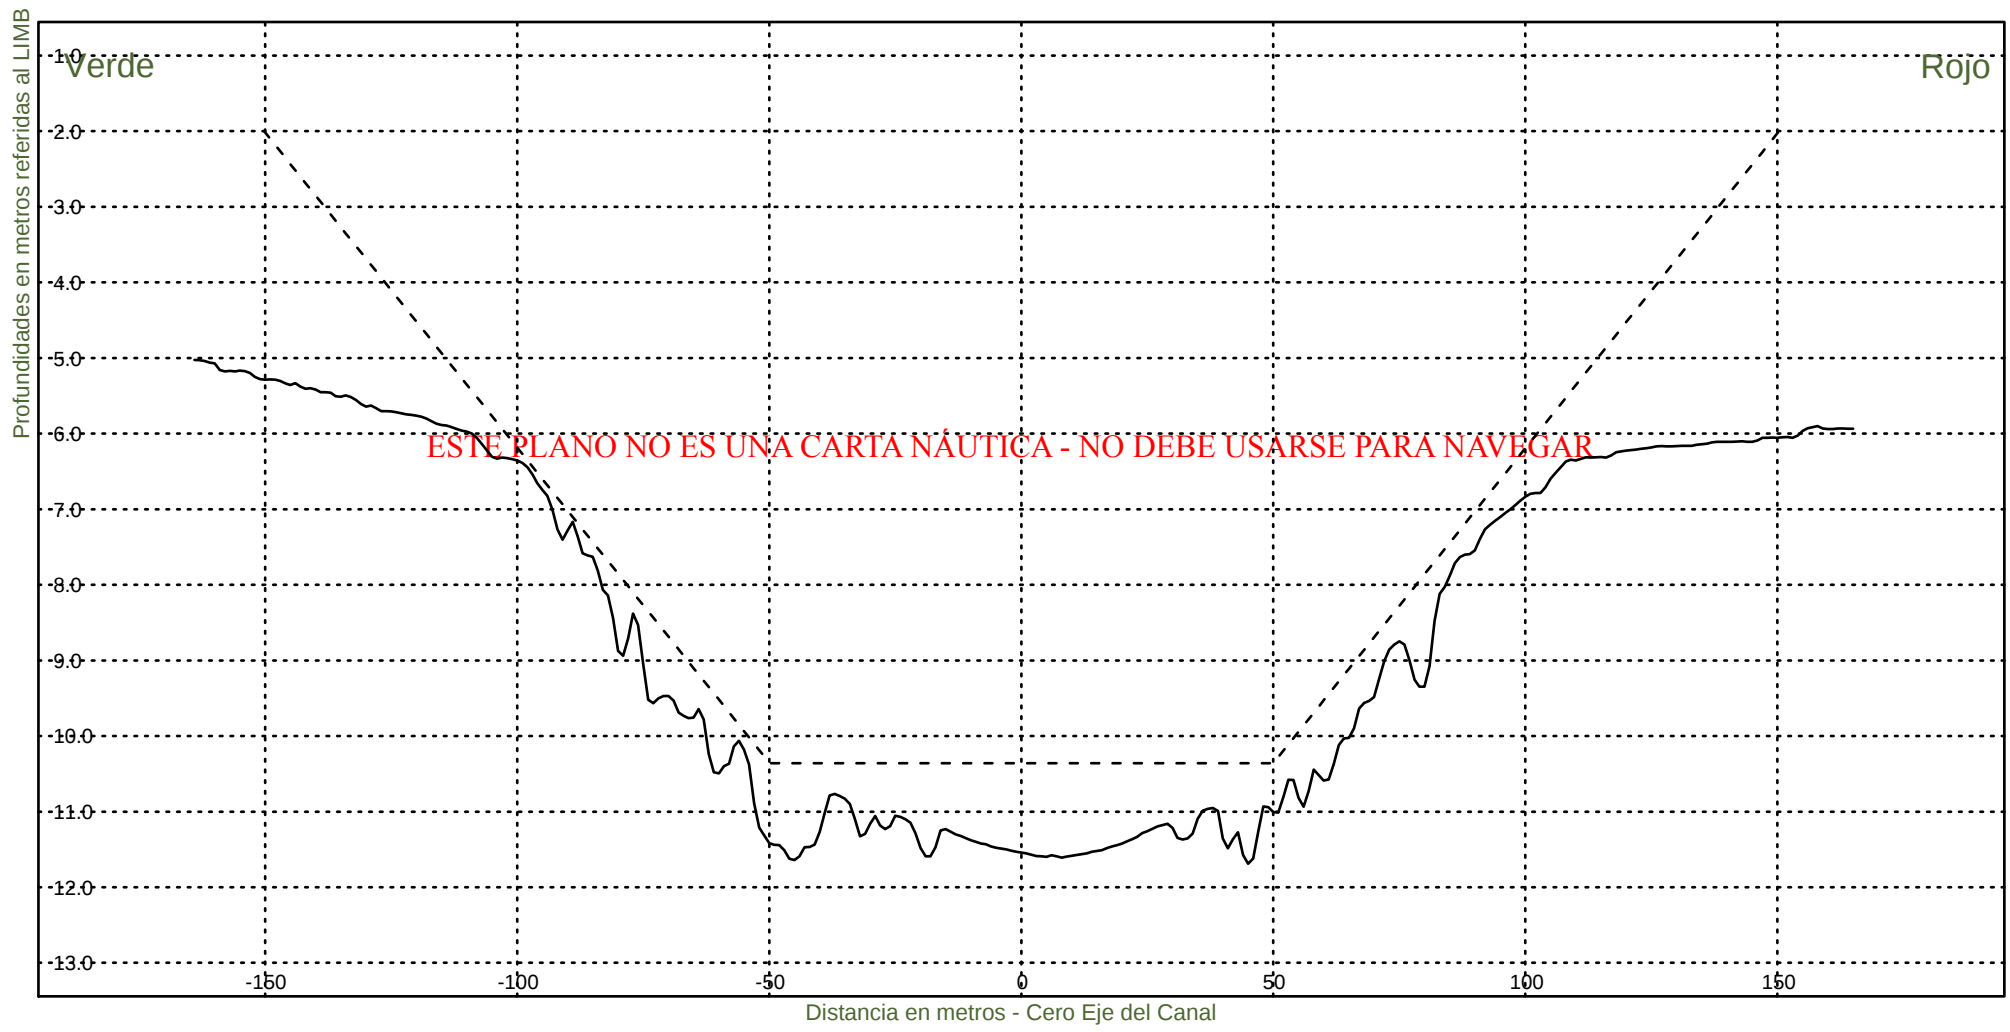


Consorcio Boskalis - Dredging International


Ing. Alberto G. Palomar
REPRESENTANTE TECNICO

Comision Administradora del Rio de la Plata
Canal Martin Garcia

----- :Teorico 34 pies
——— :Batimetria Noviembre 2024

Area Canal, KM 39.6-86.2
Hz 1: 1500
V 1: 100
KM 65200

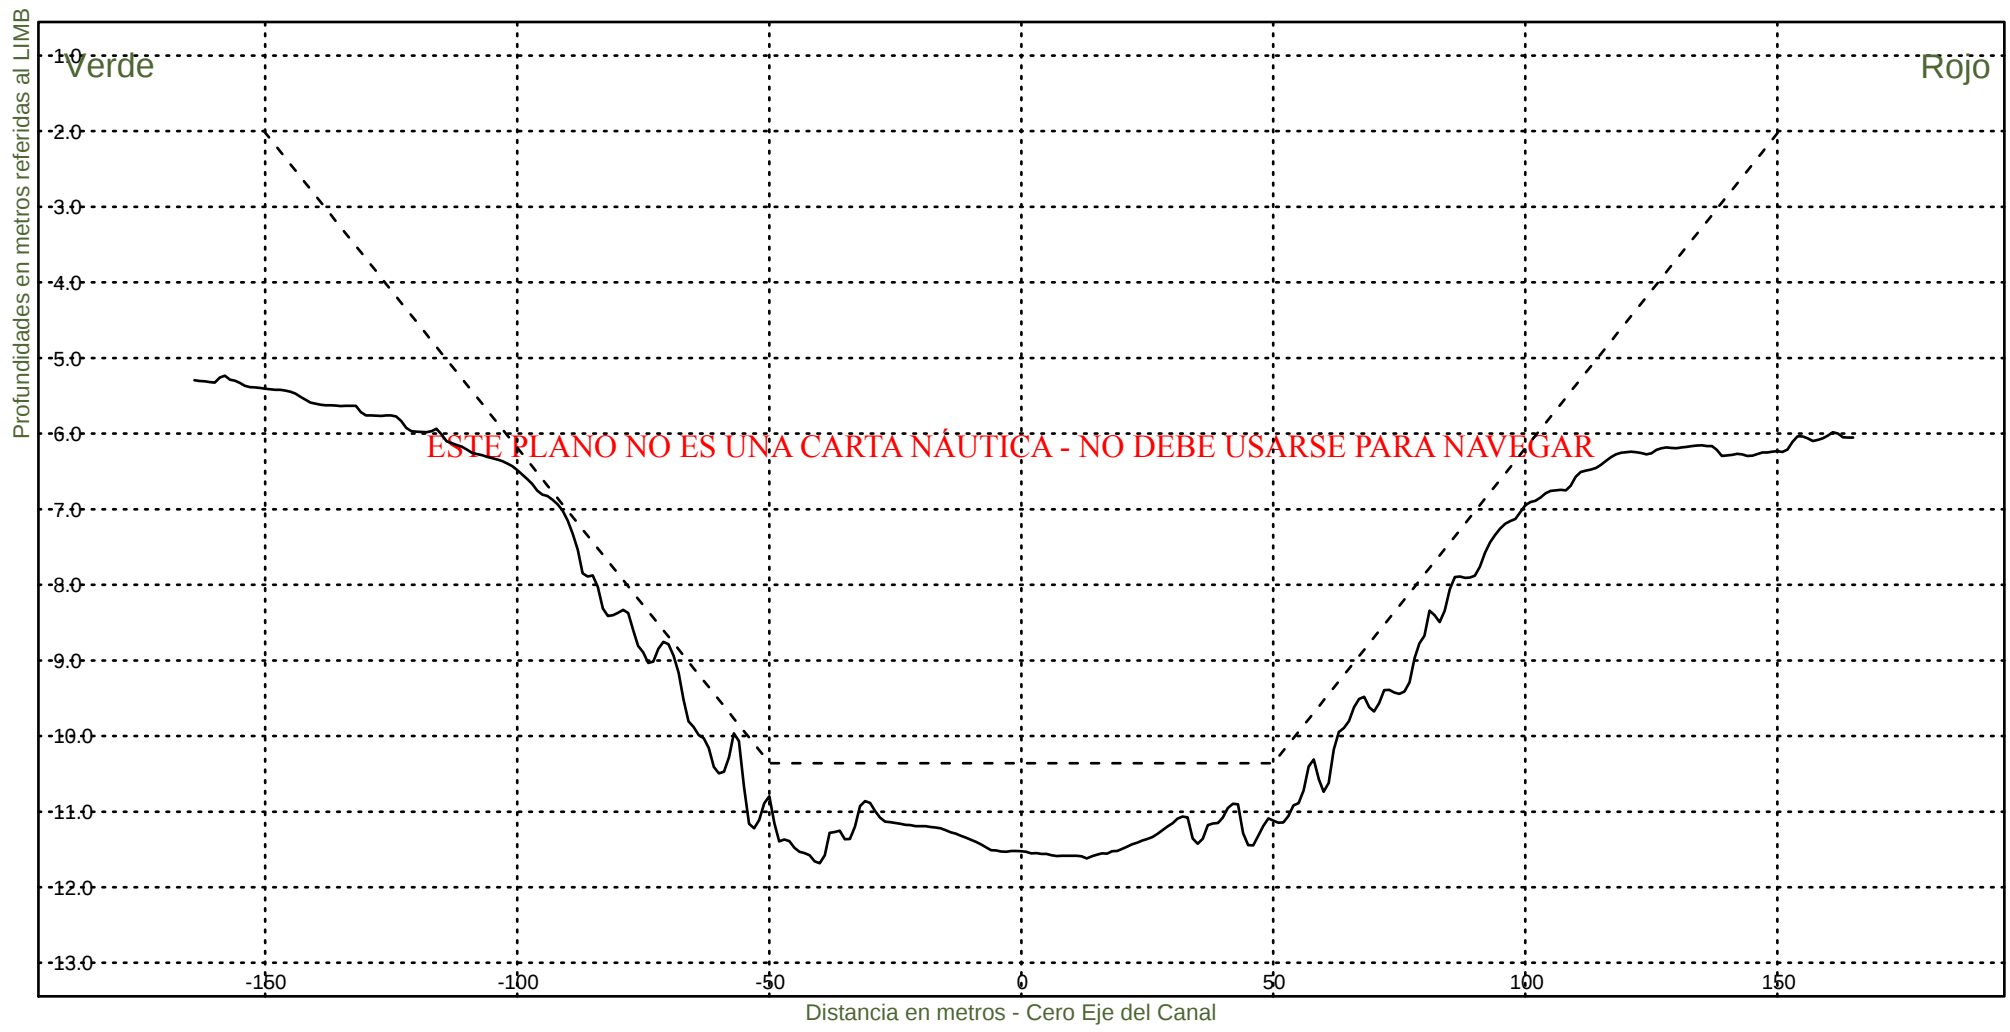


Consorcio Boskalis - Dredging International


Ing. Alberto G. Palomar
REPRESENTANTE TECNICO

Comision Administradora del Rio de la Plata
Canal Martin Garcia

----- :Teorico 34 pies
——— :Batimetria Noviembre 2024

Area Canal, KM 39.6-86.2
Hz 1: 1500
V 1: 100
KM 65400

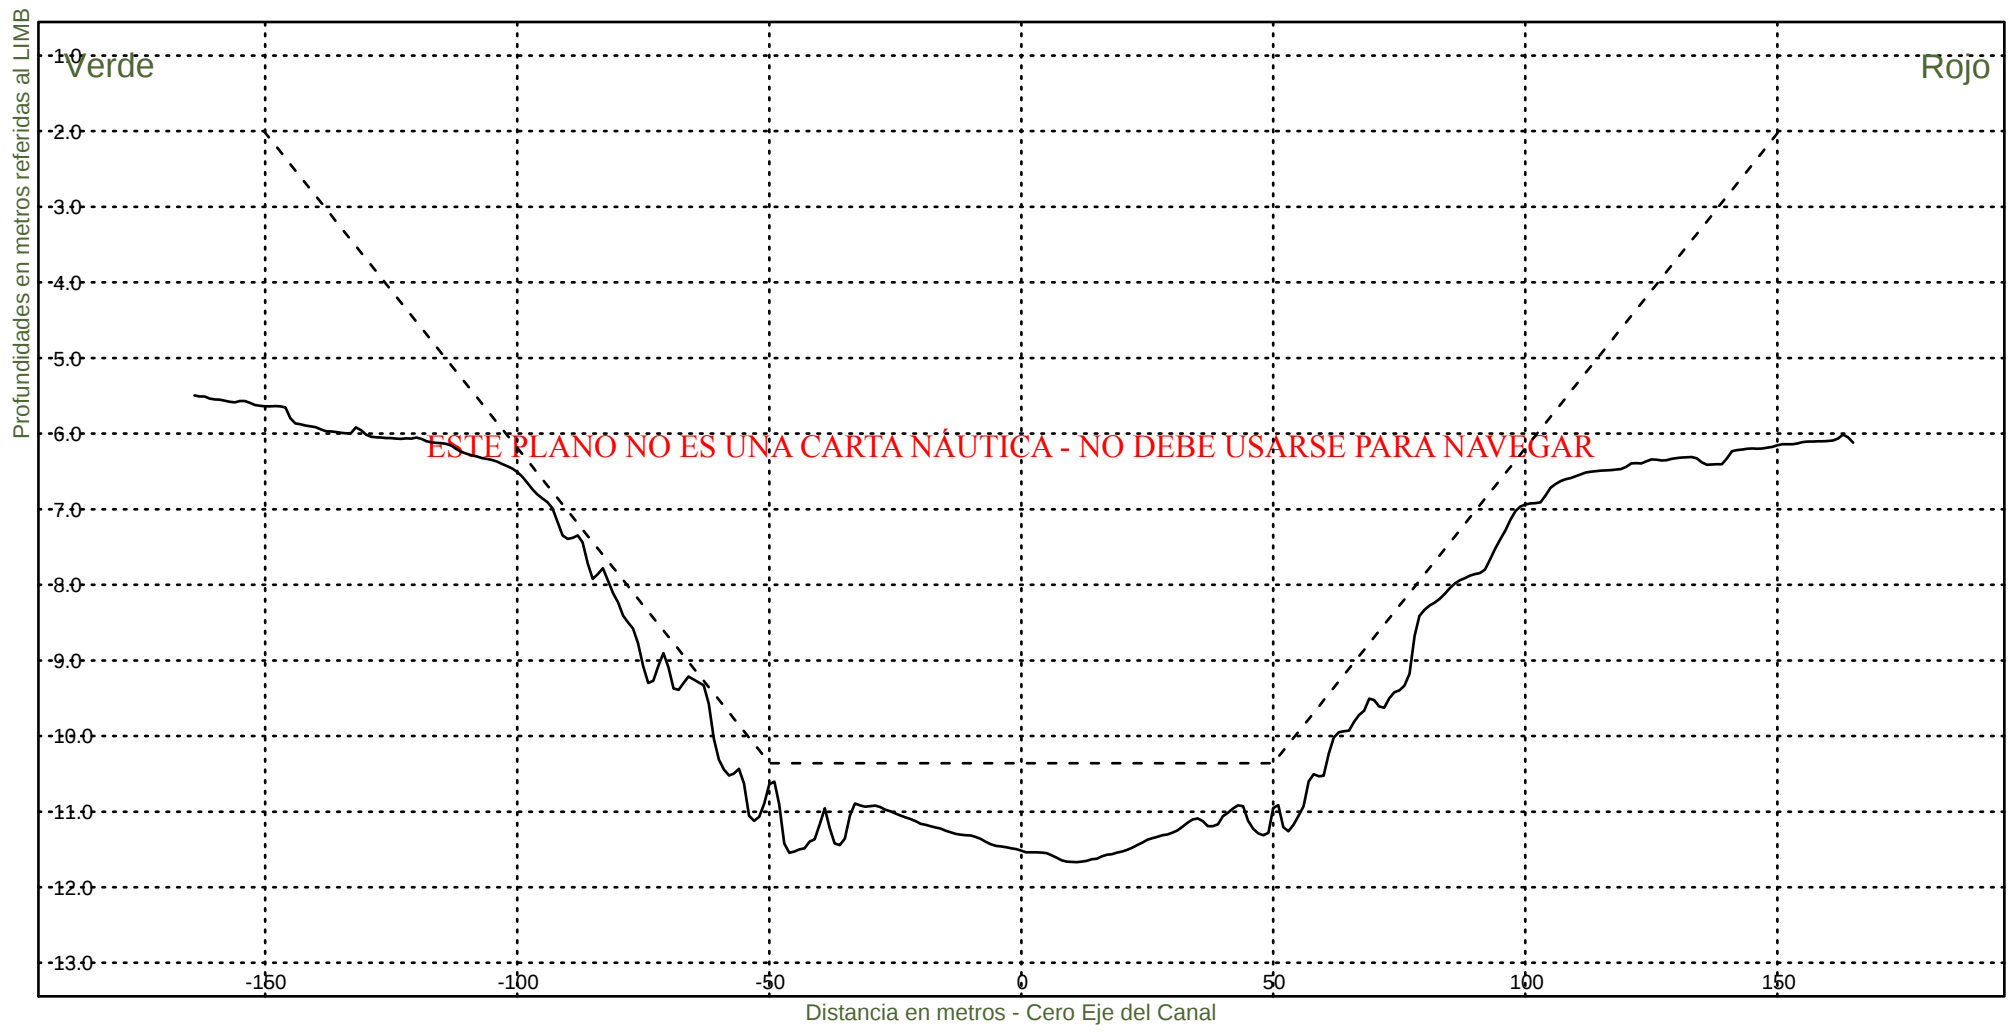


Consorcio Boskalis - Dredging International


Ing. Alberto G. Palomar
REPRESENTANTE TECNICO

Comision Administradora del Rio de la Plata
Canal Martin Garcia

----- :Teorico 34 pies
————— :Batimetria Noviembre 2024

Area Canal, KM 39.6-86.2
Hz 1: 1500
V 1: 100
KM 65600

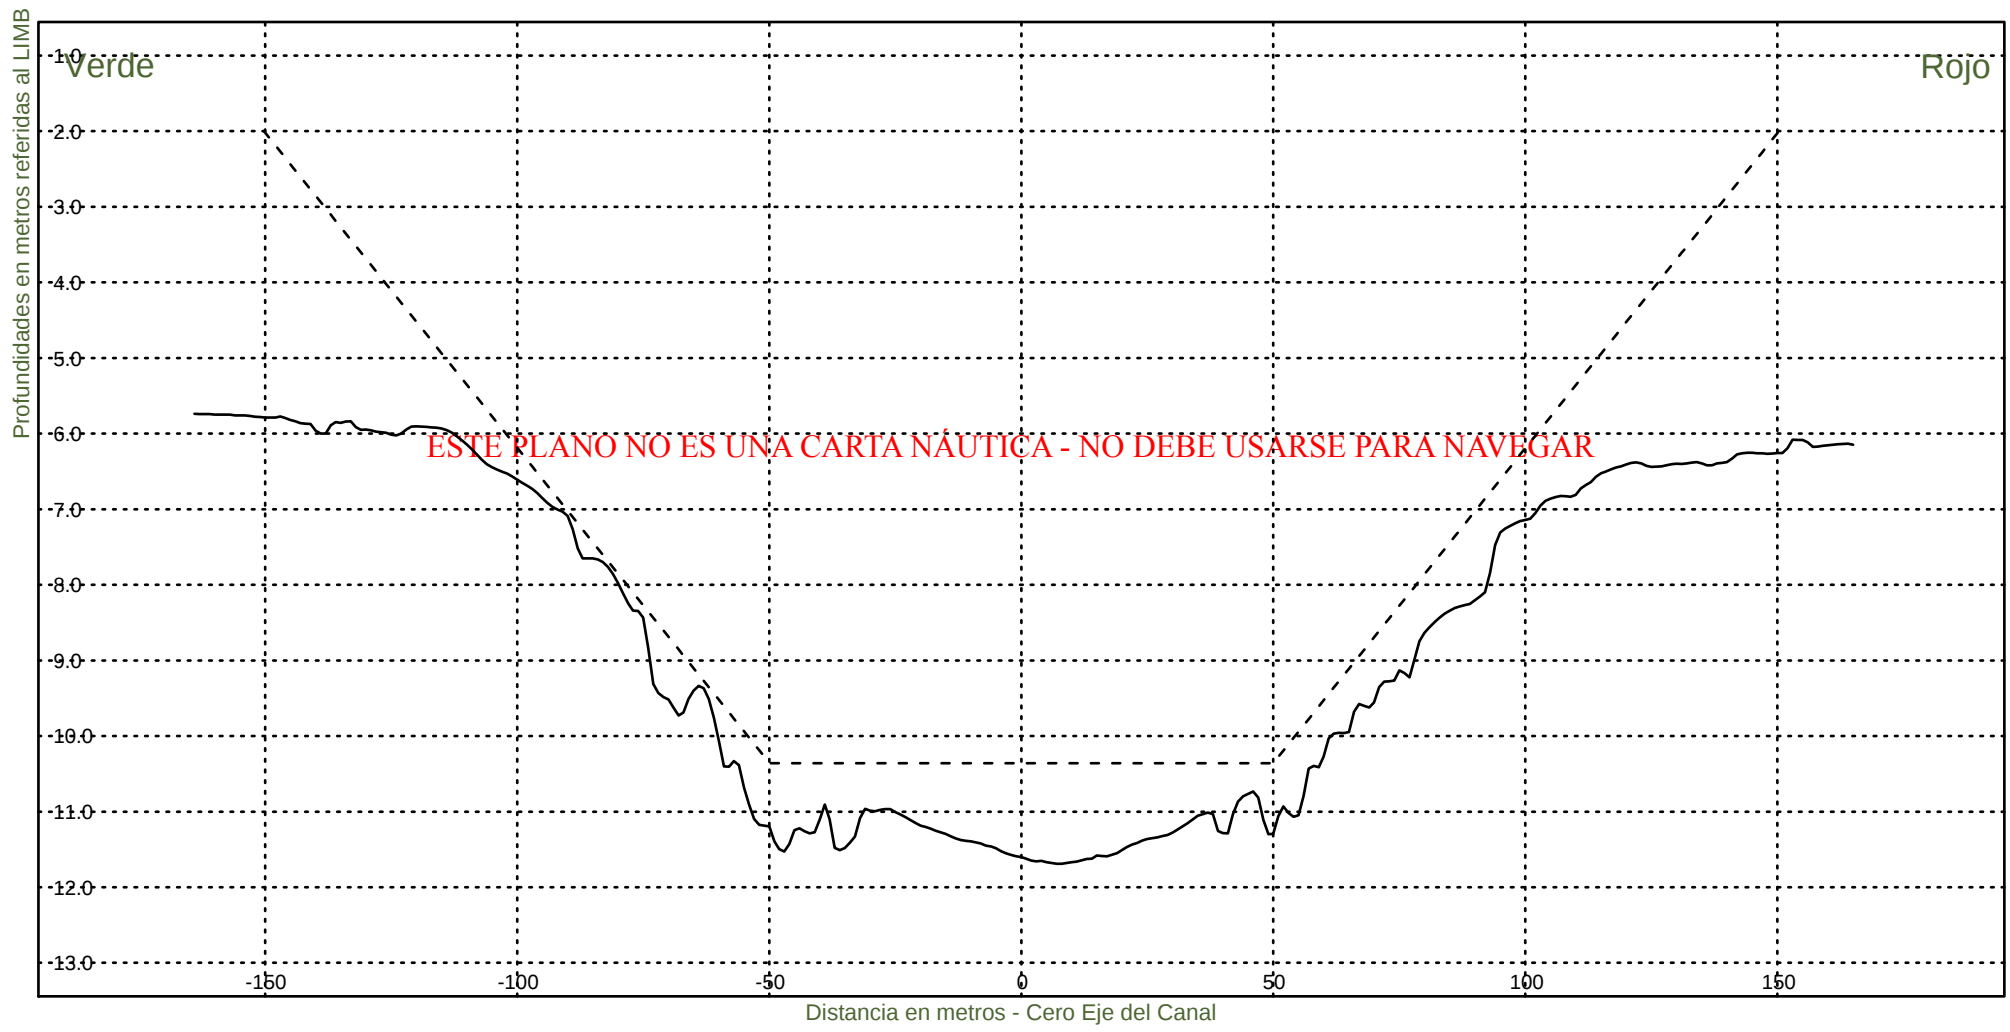


Consorcio Boskalis - Dredging International


Ing. Alberto G. Palomar
REPRESENTANTE TECNICO

Comision Administradora del Rio de la Plata
Canal Martin Garcia

----- :Teorico 34 pies
——— :Batimetria Noviembre 2024

Area Canal, KM 39.6-86.2
Hz 1: 1500
V 1: 100
KM 65800

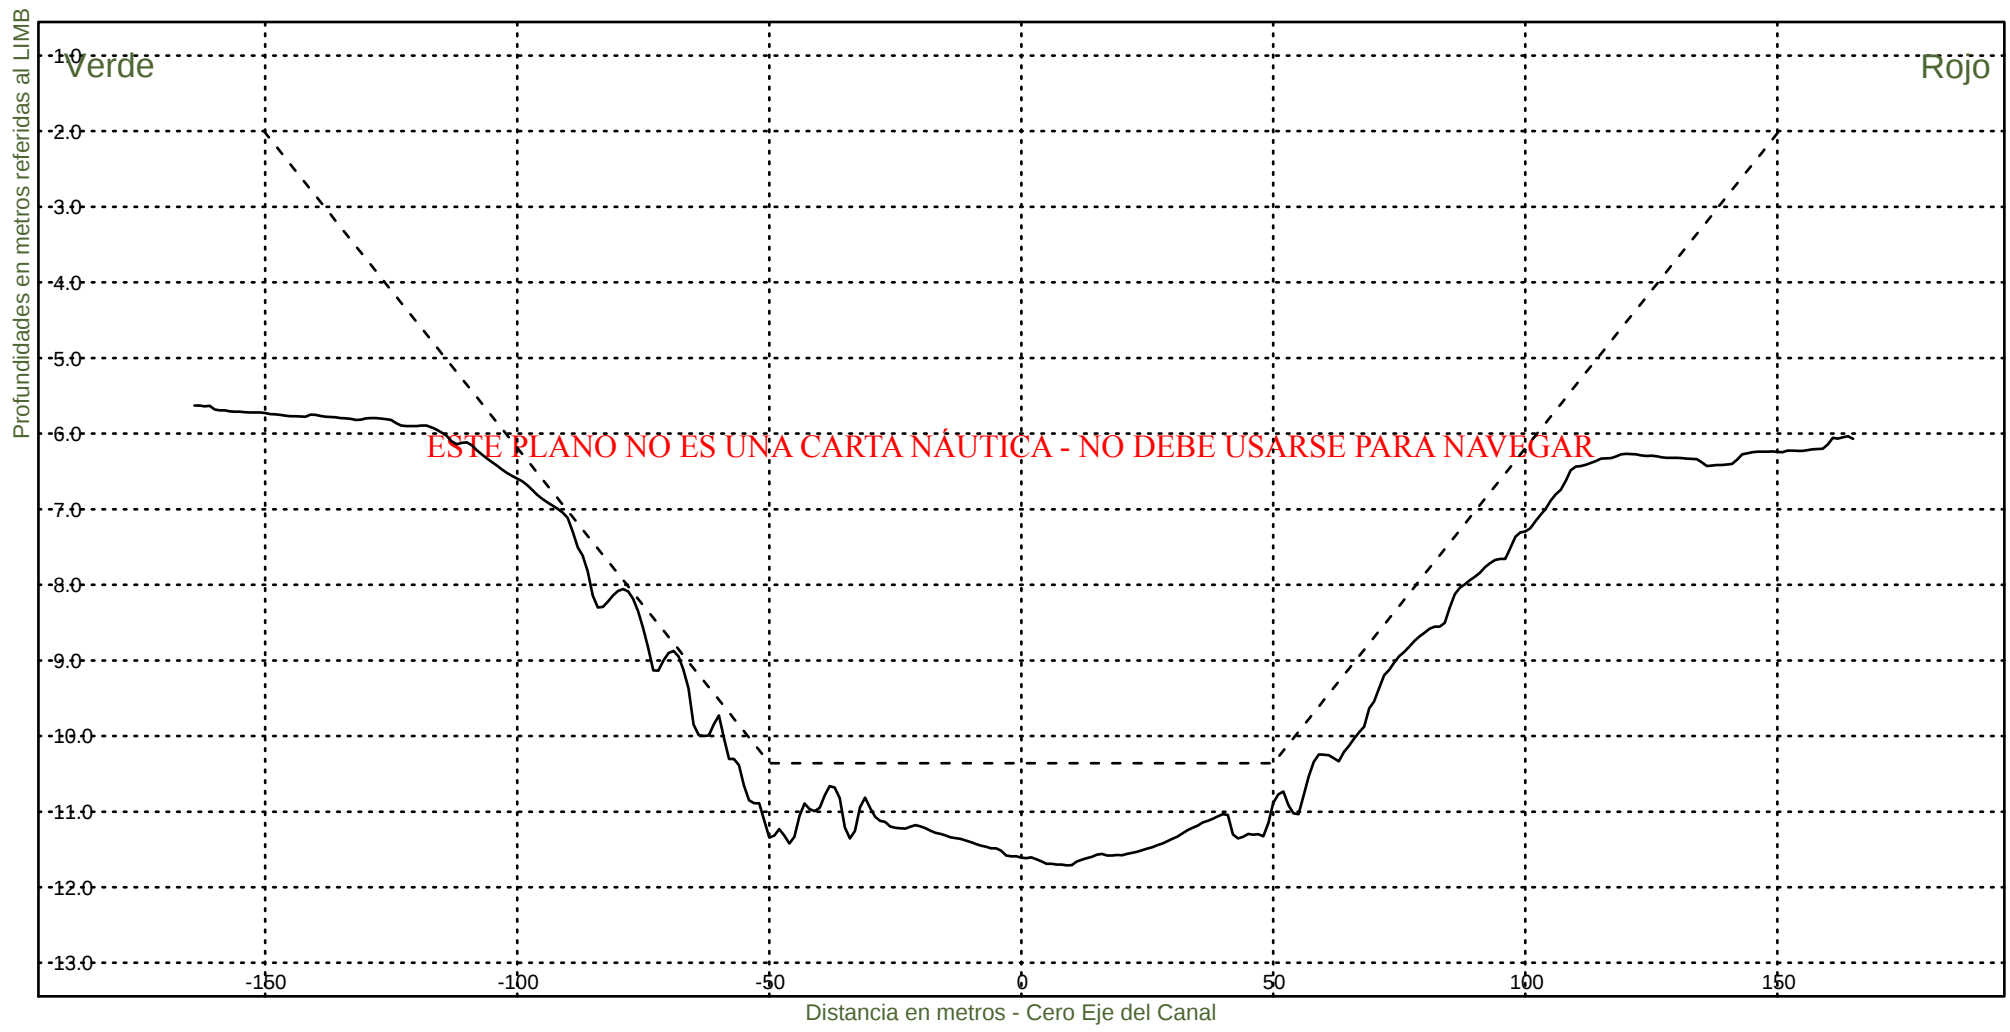


Consorcio Boskalis - Dredging International


Ing. Alberto G. Palomar
REPRESENTANTE TECNICO

Comision Administradora del Rio de la Plata
Canal Martin Garcia

----- :Teorico 34 pies
————— :Batimetria Noviembre 2024

Area Canal, KM 39.6-86.2
Hz 1: 1500
V 1: 100
KM 66000

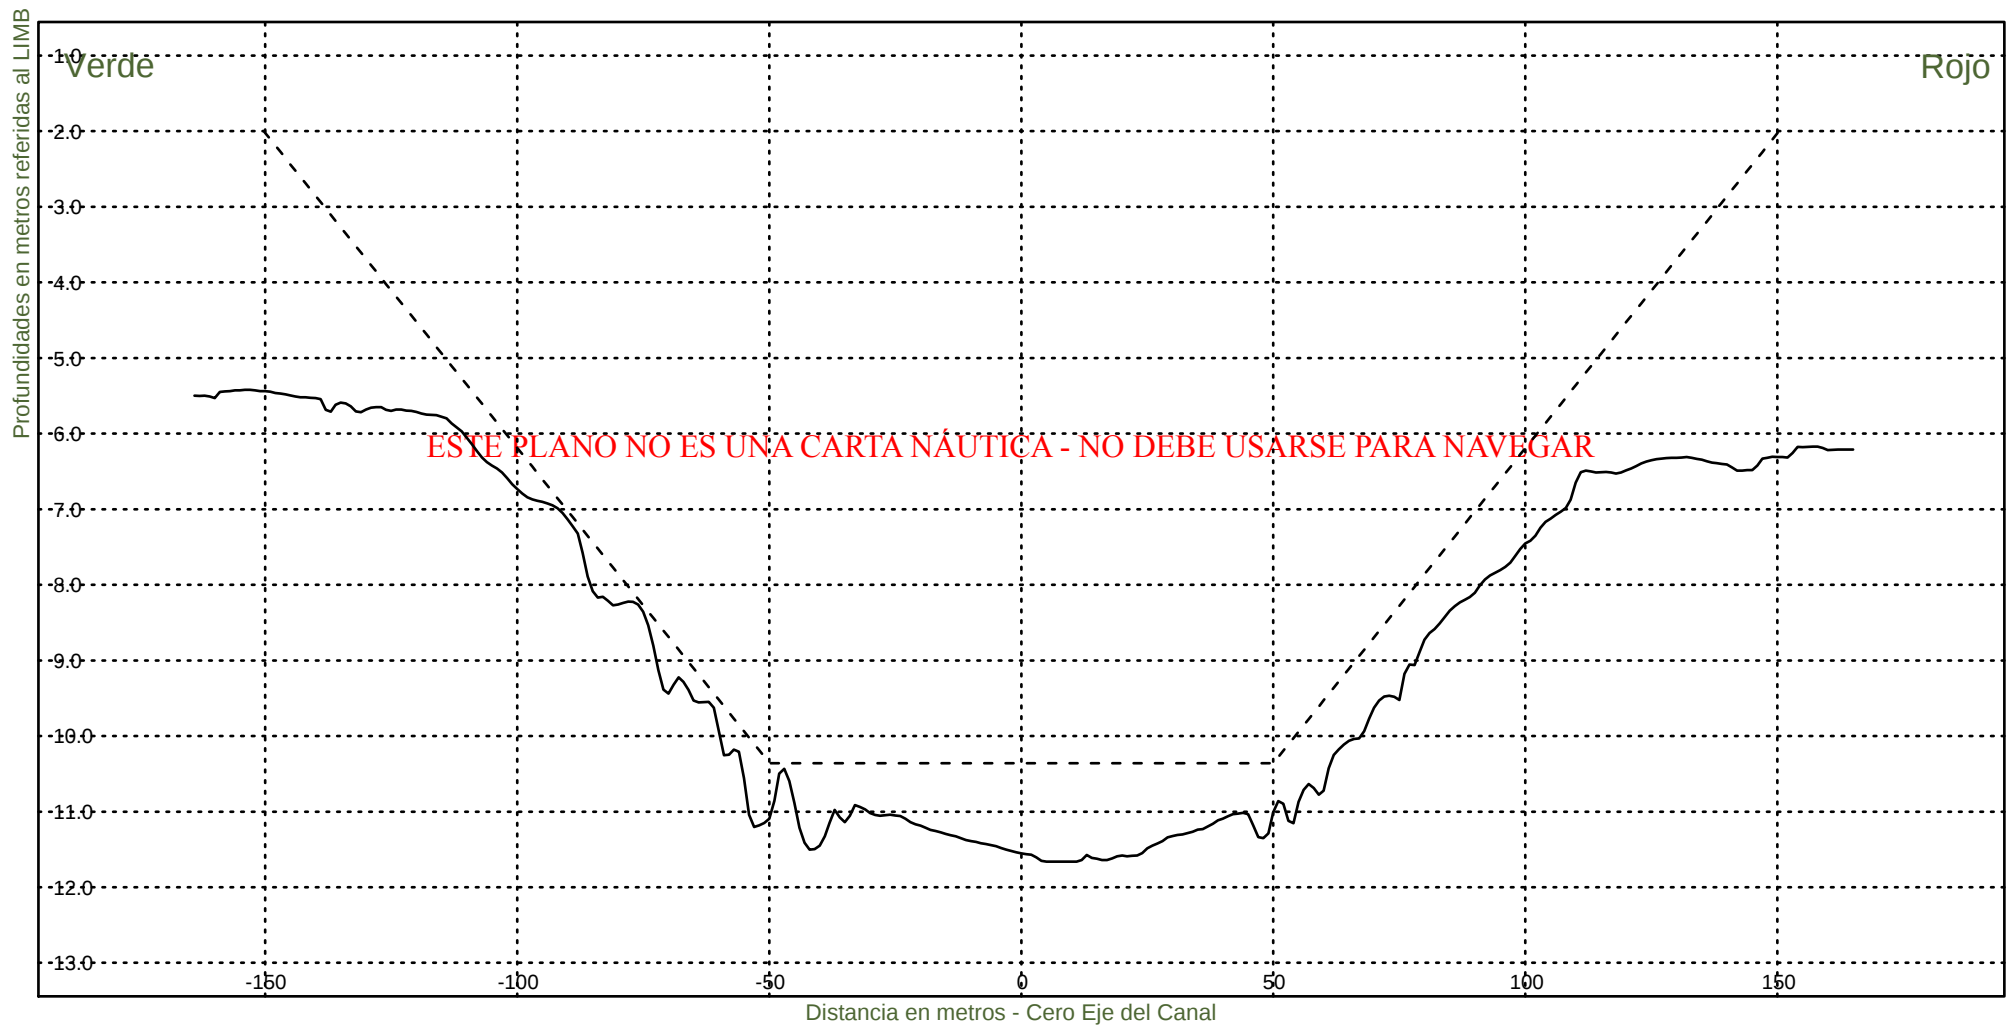


Consorcio Boskalis - Dredging International


Ing. Alberto G. Palomar
REPRESENTANTE TECNICO

Comision Administradora del Rio de la Plata
Canal Martin Garcia

----- :Teorico 34 pies
————— :Batimetria Noviembre 2024

Area Canal, KM 39.6-86.2
Hz 1: 1500
V 1: 100
KM 66200

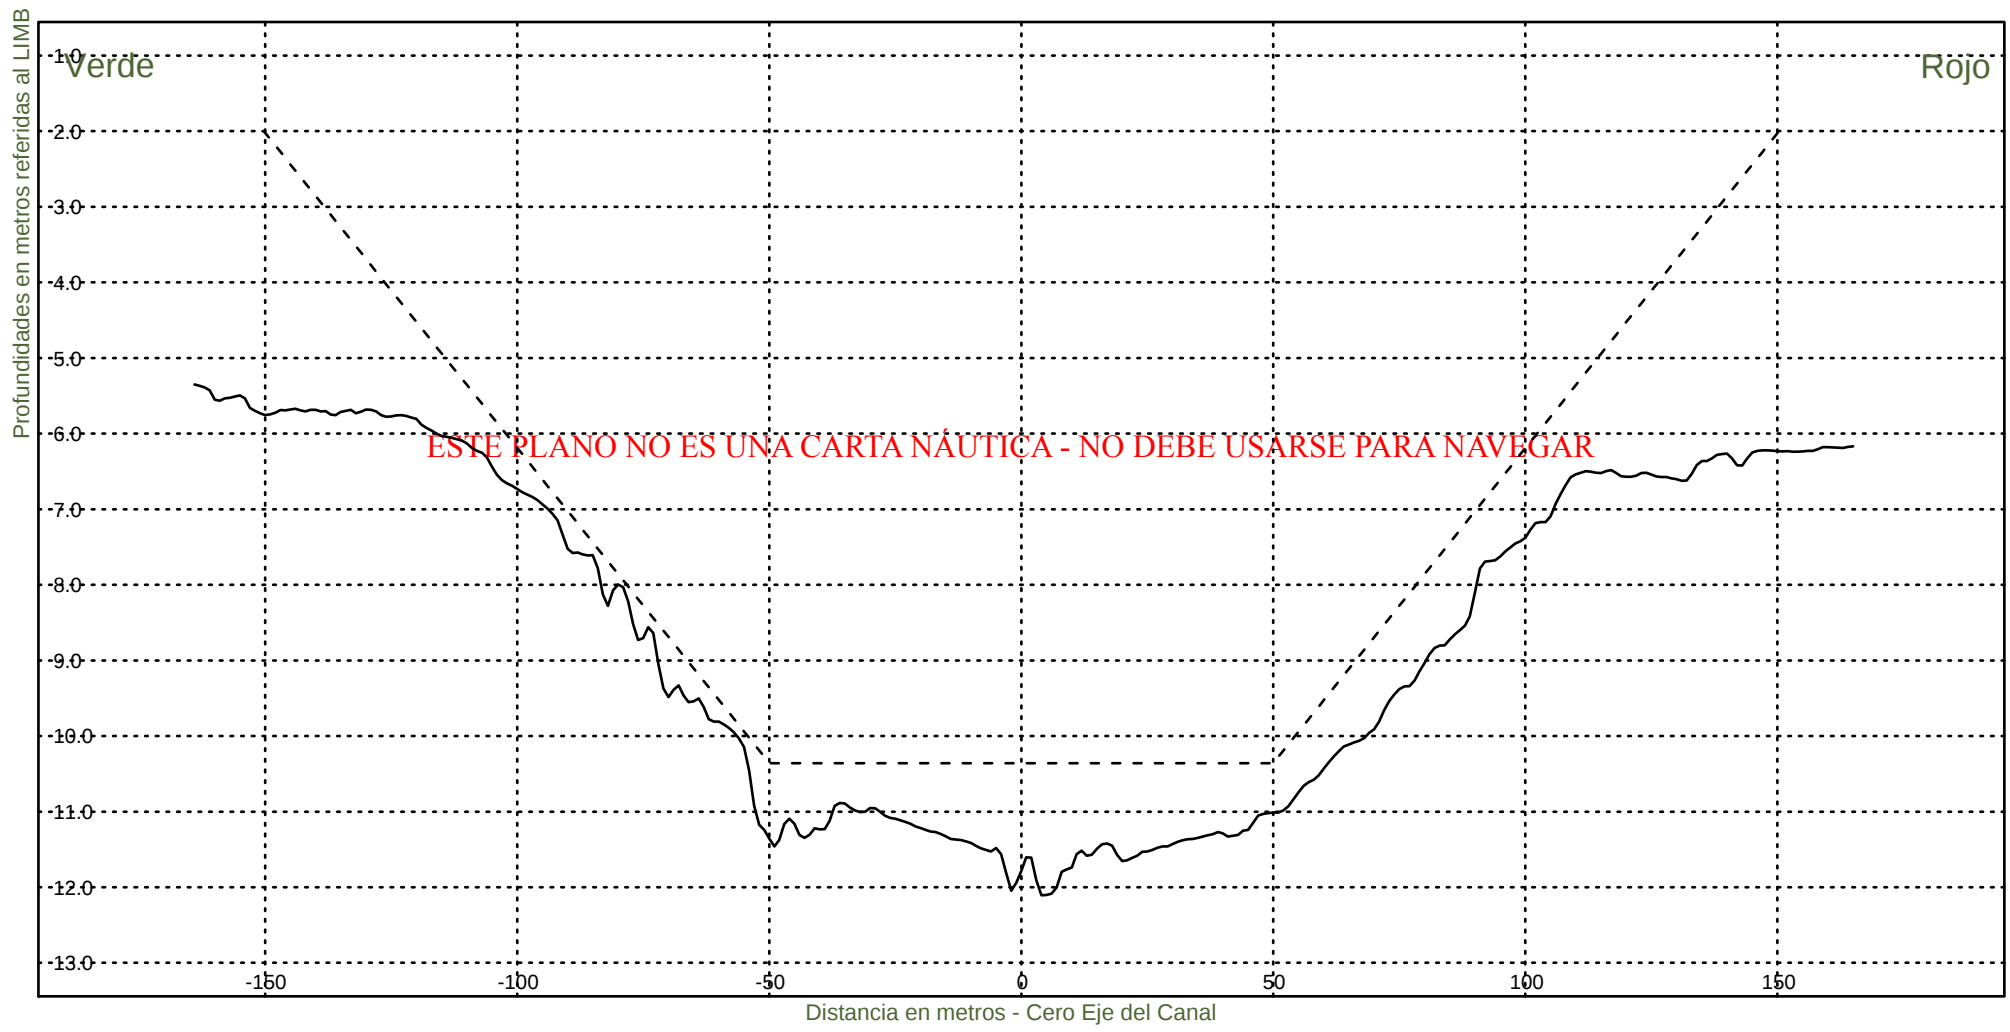


Consorcio Boskalis - Dredging International


Ing. Alberto G. Palomar
REPRESENTANTE TECNICO

Comision Administradora del Rio de la Plata
Canal Martin Garcia

----- :Teorico 34 pies
——— :Batimetria Noviembre 2024

Area Canal, KM 39.6-86.2
Hz 1: 1500
V 1: 100
KM 66400

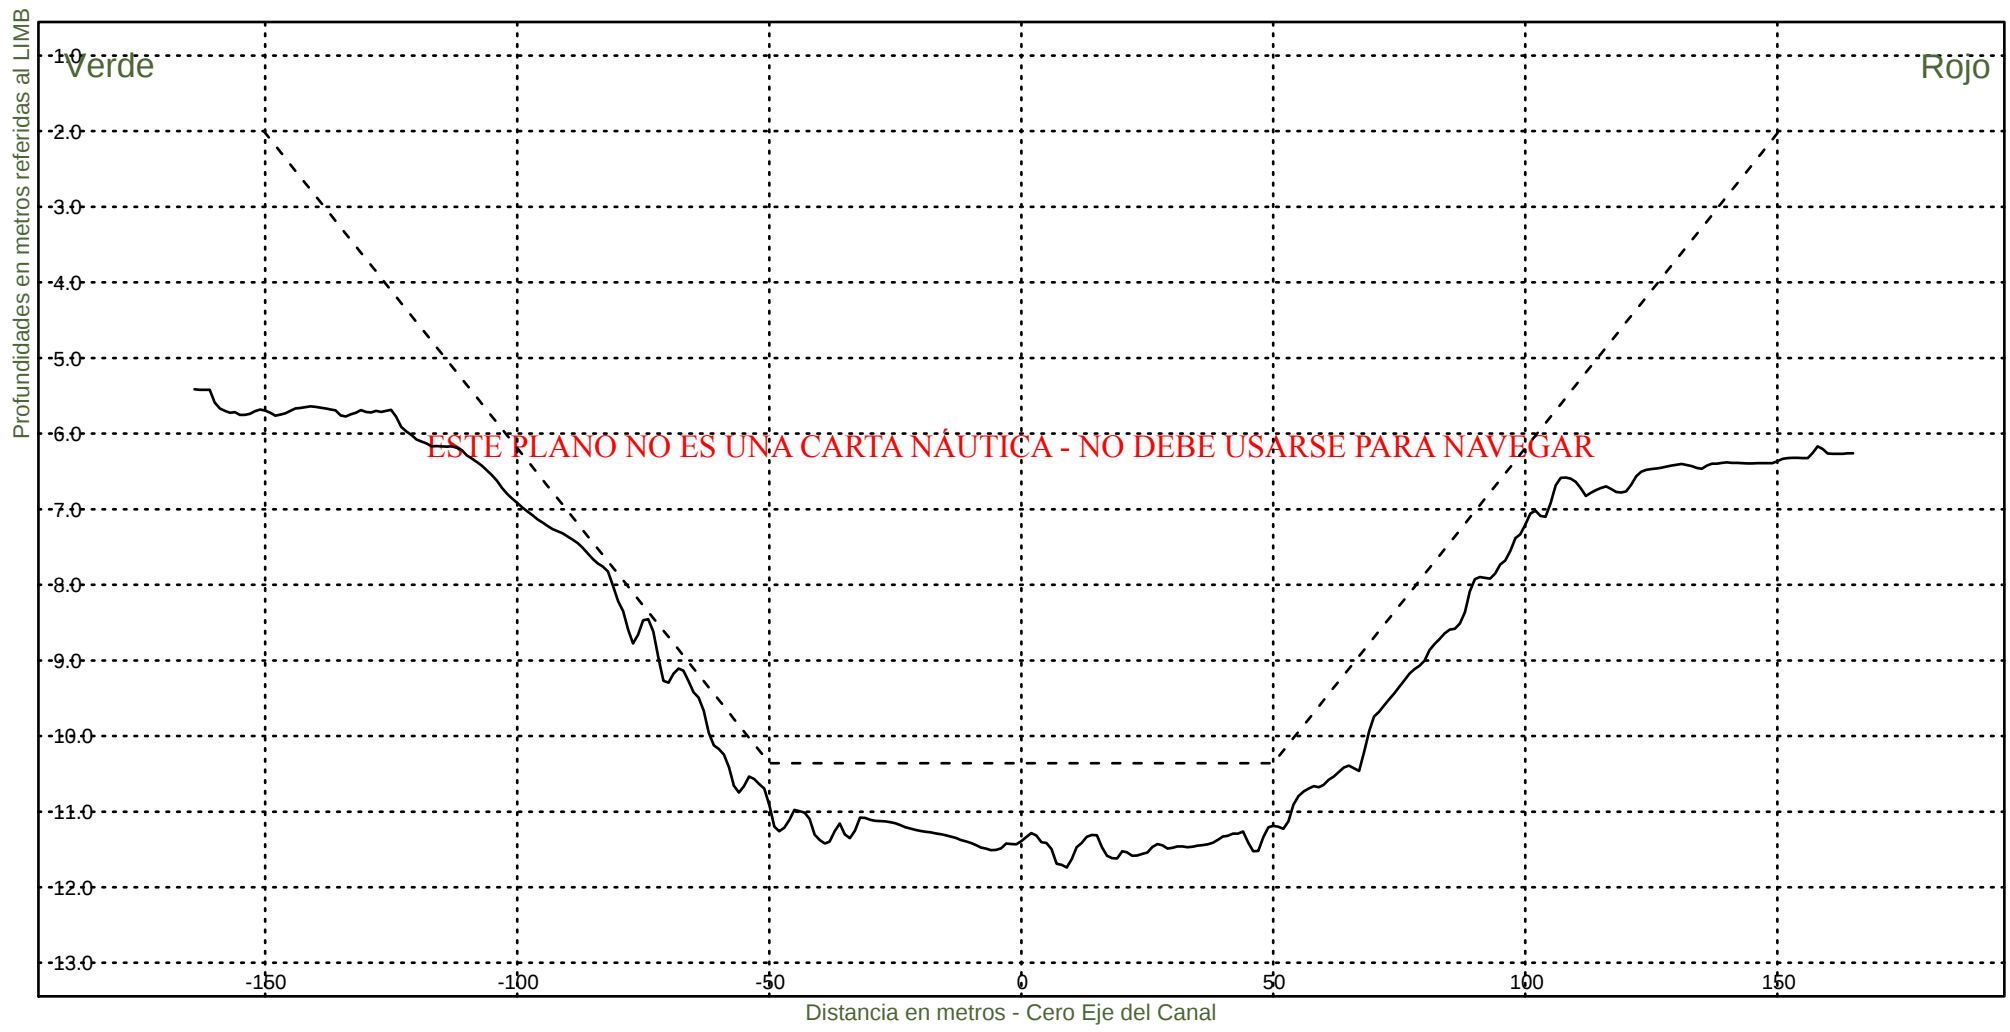


Consorcio Boskalis - Dredging International


Ing. Alberto G. Palomar
REPRESENTANTE TECNICO

Comision Administradora del Rio de la Plata
Canal Martin Garcia

----- :Teorico 34 pies
——— :Batimetria Noviembre 2024

Area Canal, KM 39.6-86.2
Hz 1: 1500
V 1: 100
KM 66600

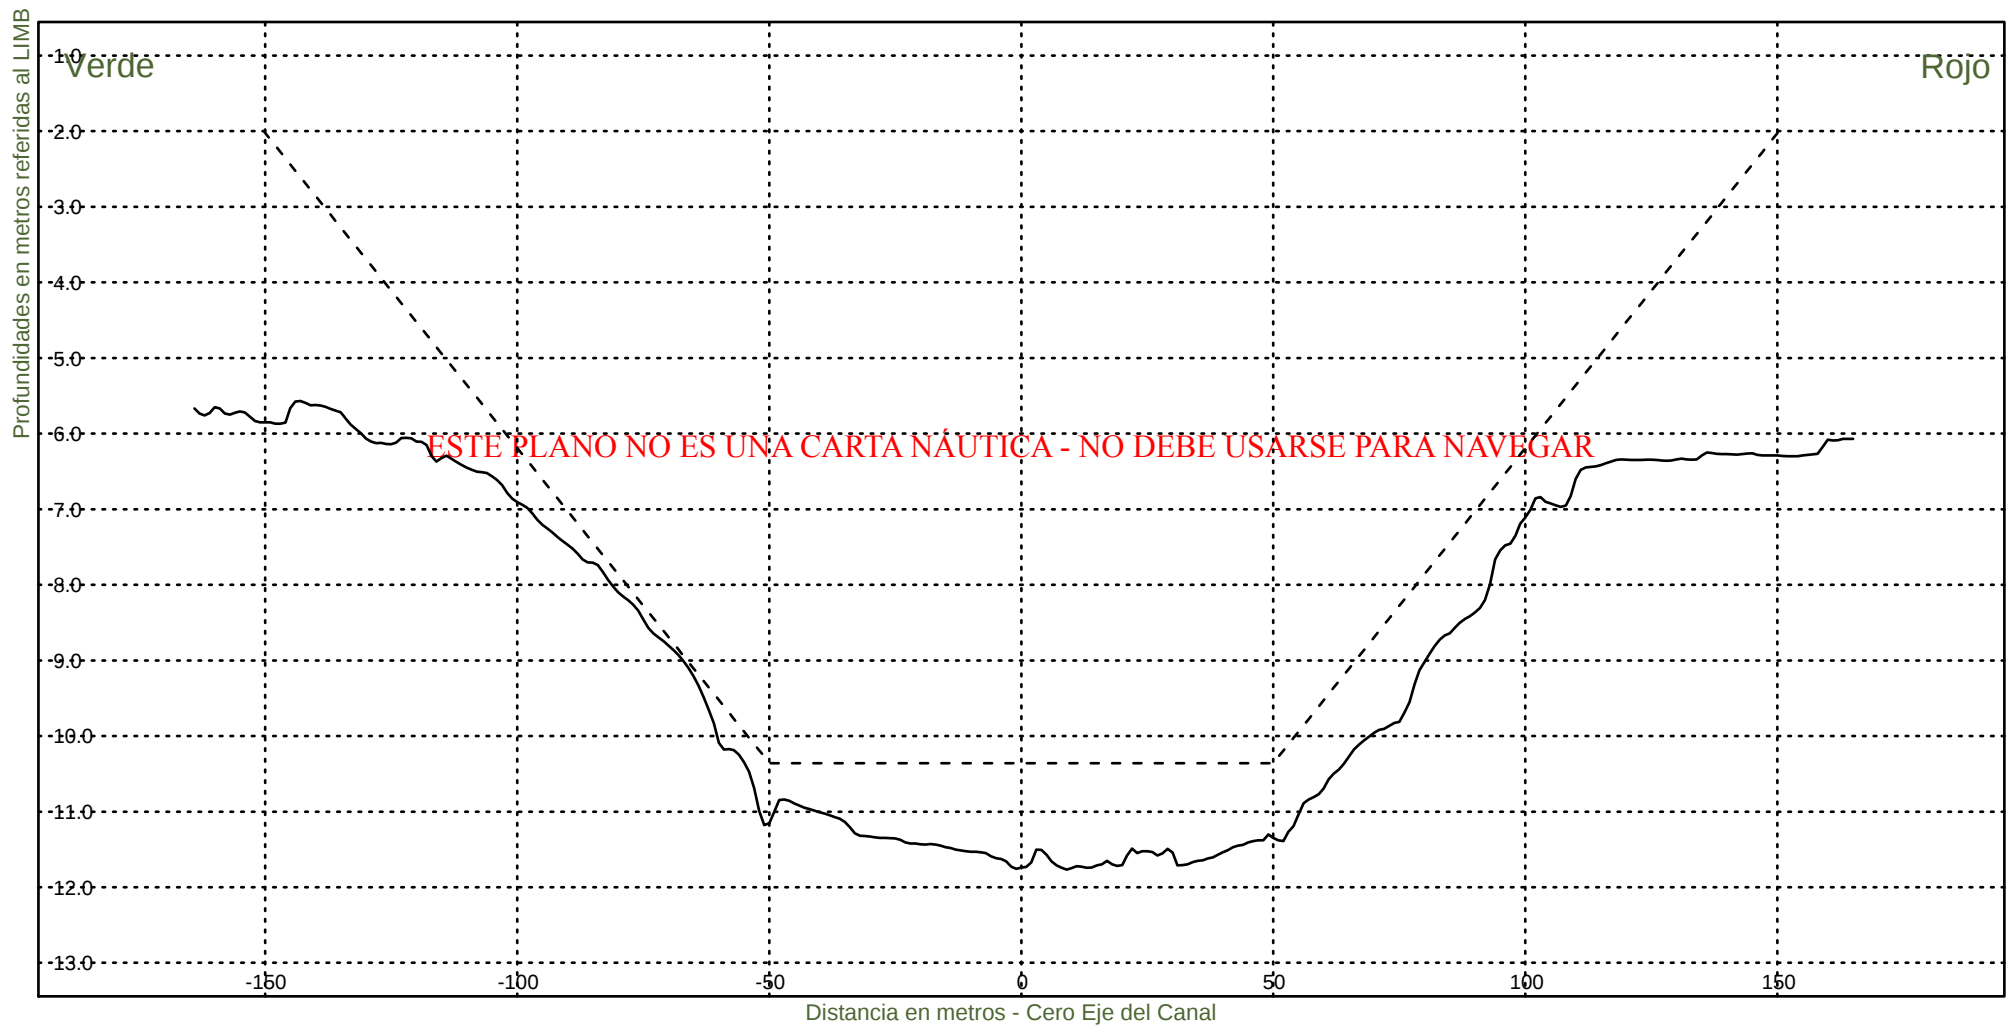


Consorcio Boskalis - Dredging International


Ing. Alberto G. Palomar
REPRESENTANTE TECNICO

Comision Administradora del Rio de la Plata
Canal Martin Garcia

----- :Teorico 34 pies
——— :Batimetria Noviembre 2024

Area Canal, KM 39.6-86.2
Hz 1: 1500
V 1: 100
KM 66800

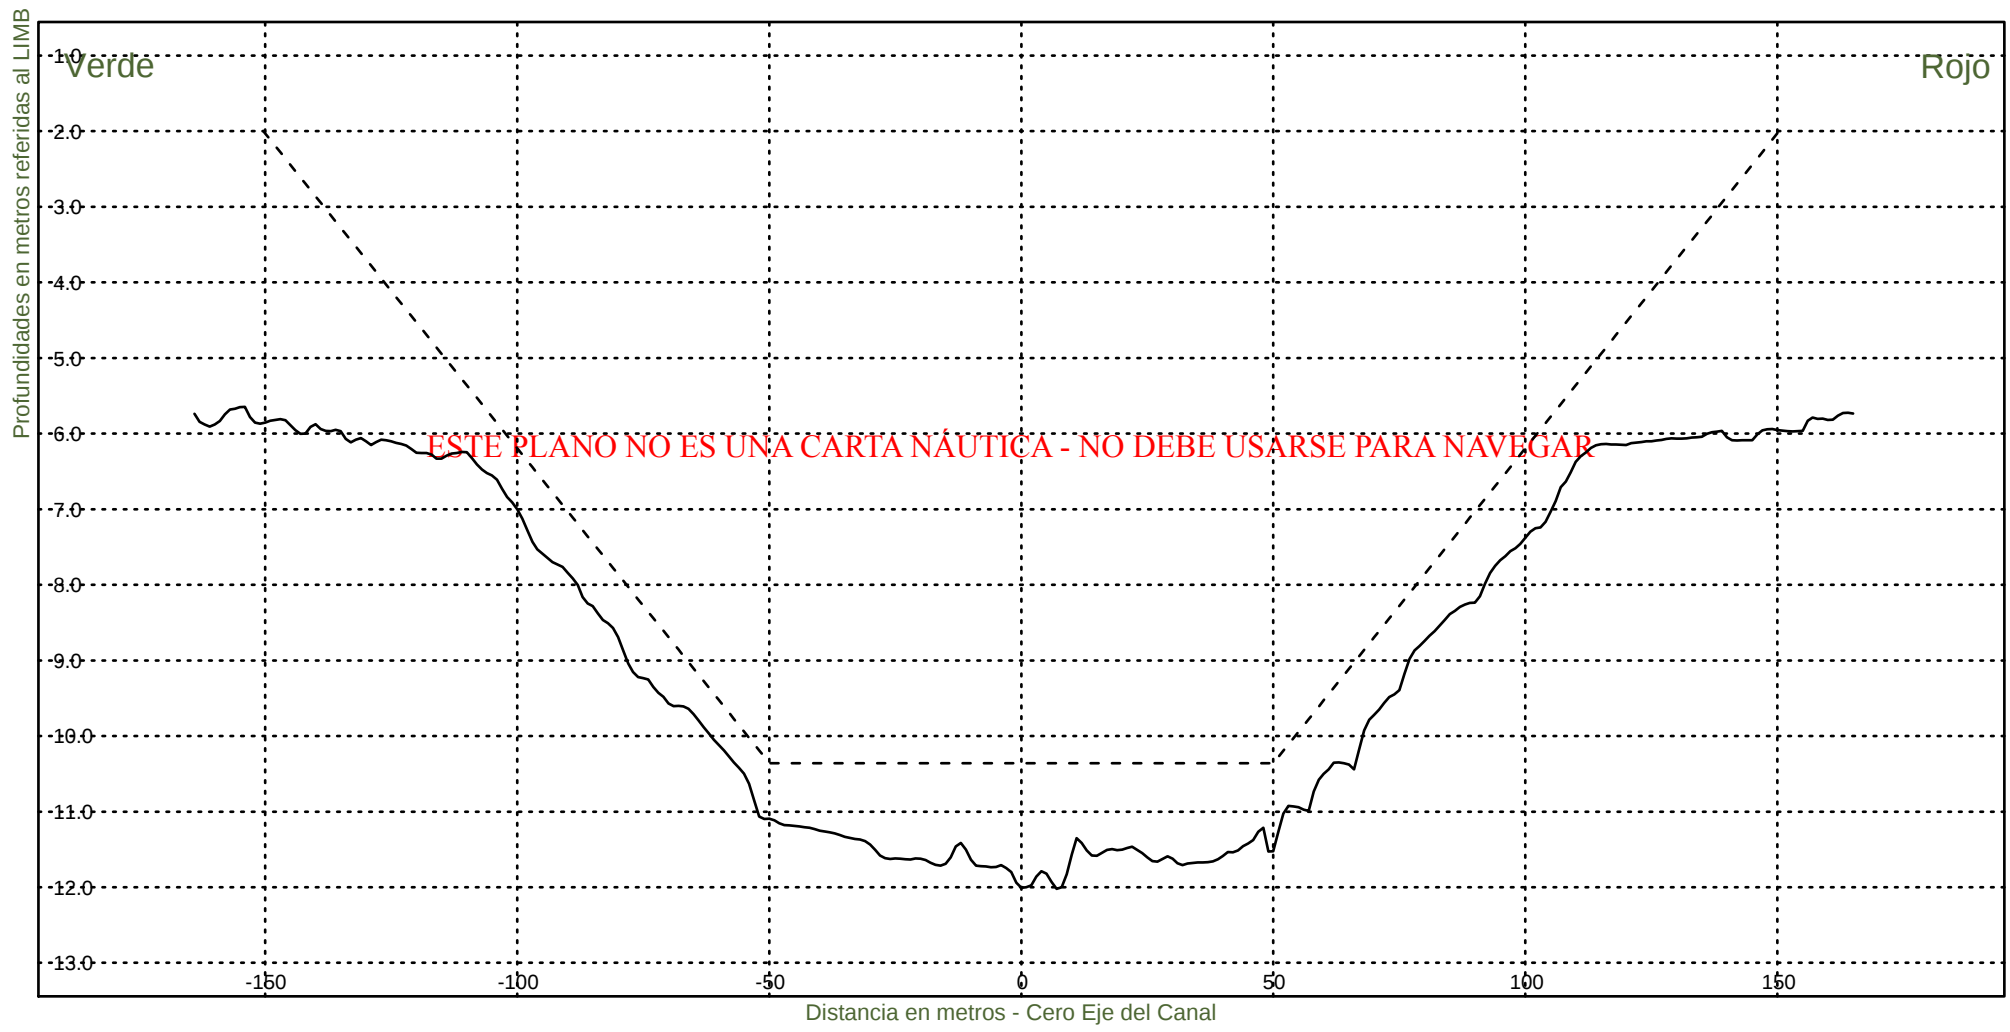


Consorcio Boskalis - Dredging International


Ing. Alberto G. Palomar
REPRESENTANTE TECNICO

Comision Administradora del Rio de la Plata
Canal Martin Garcia

----- :Teorico 34 pies
————— :Batimetria Noviembre 2024

Area Canal, KM 39.6-86.2
Hz 1: 1500
V 1: 100
KM 67000

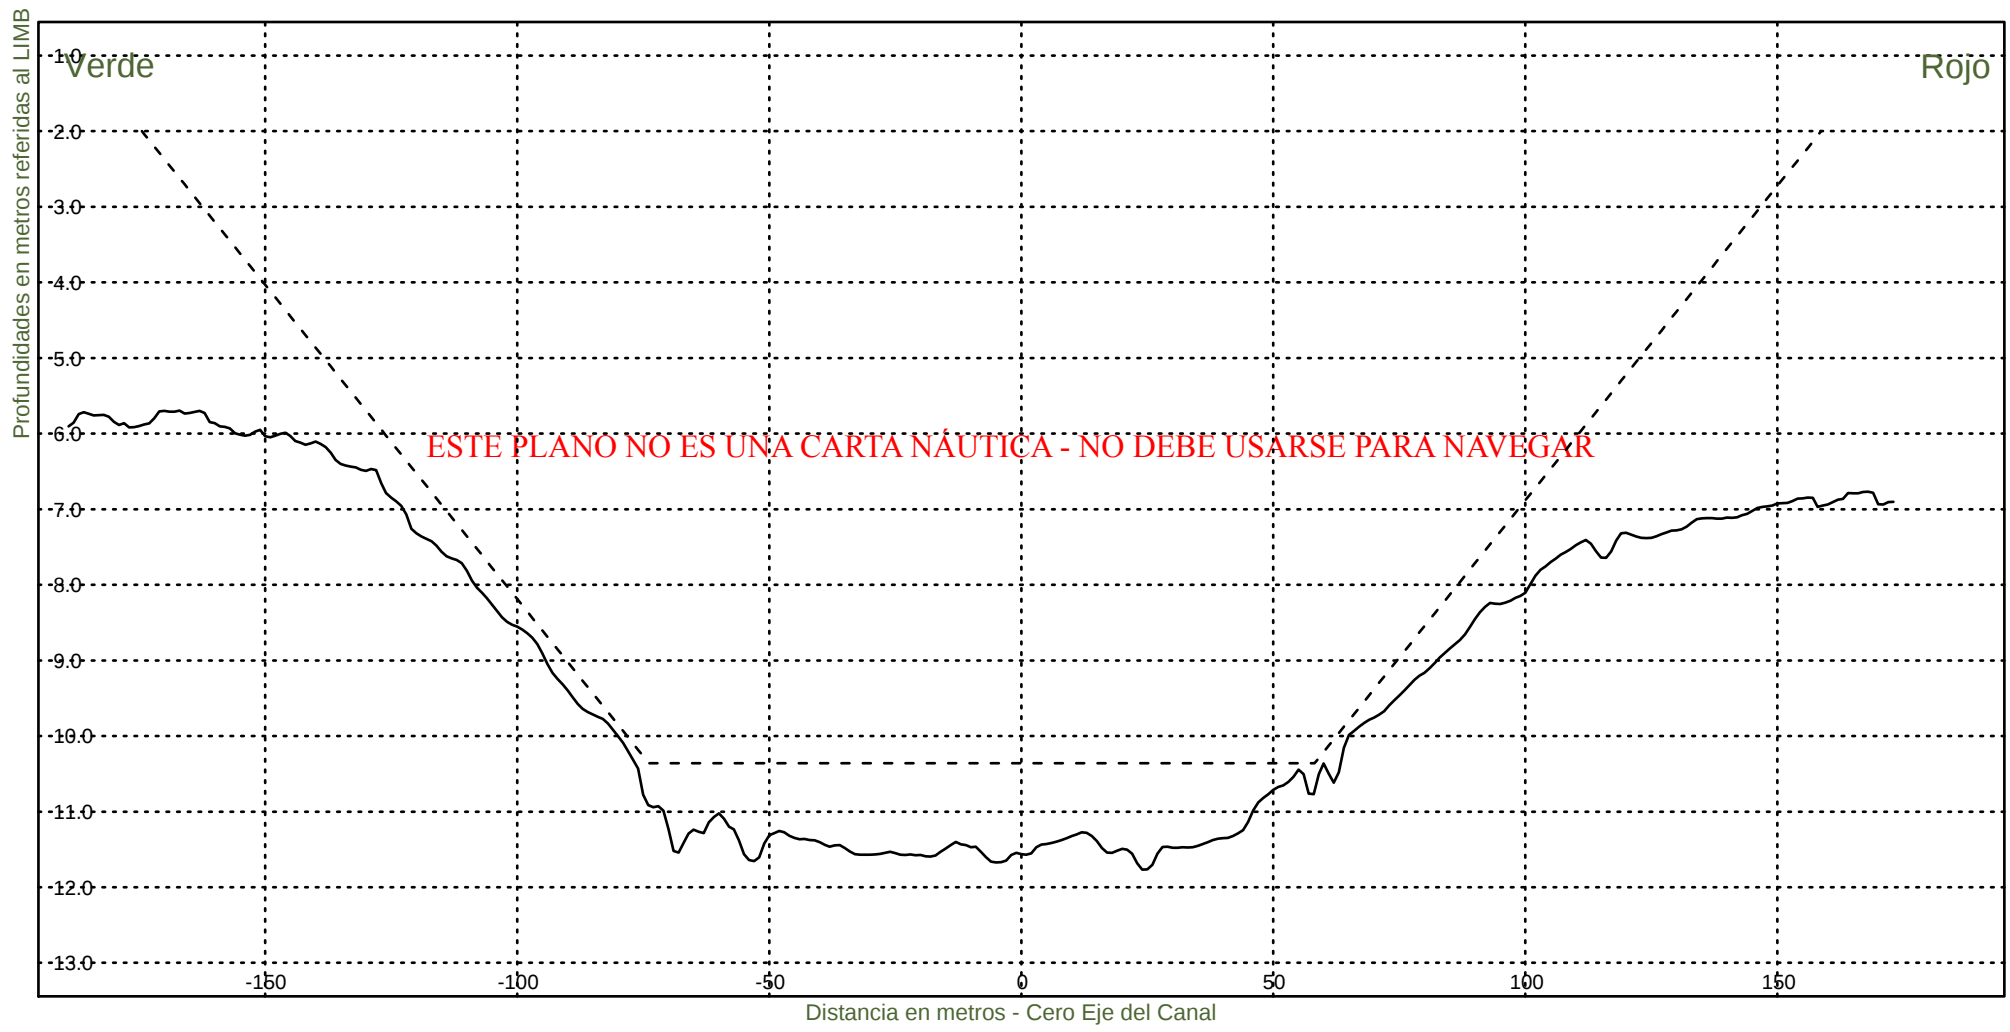


Consorcio Boskalis - Dredging International


Ing. Alberto G. Palomar
REPRESENTANTE TECNICO

Comision Administradora del Rio de la Plata
Canal Martin Garcia

----- :Teorico 34 pies
——— :Batimetria Noviembre 2024

Area Canal, KM 39.6-86.2
Hz 1: 1500
V 1: 100
KM 67200

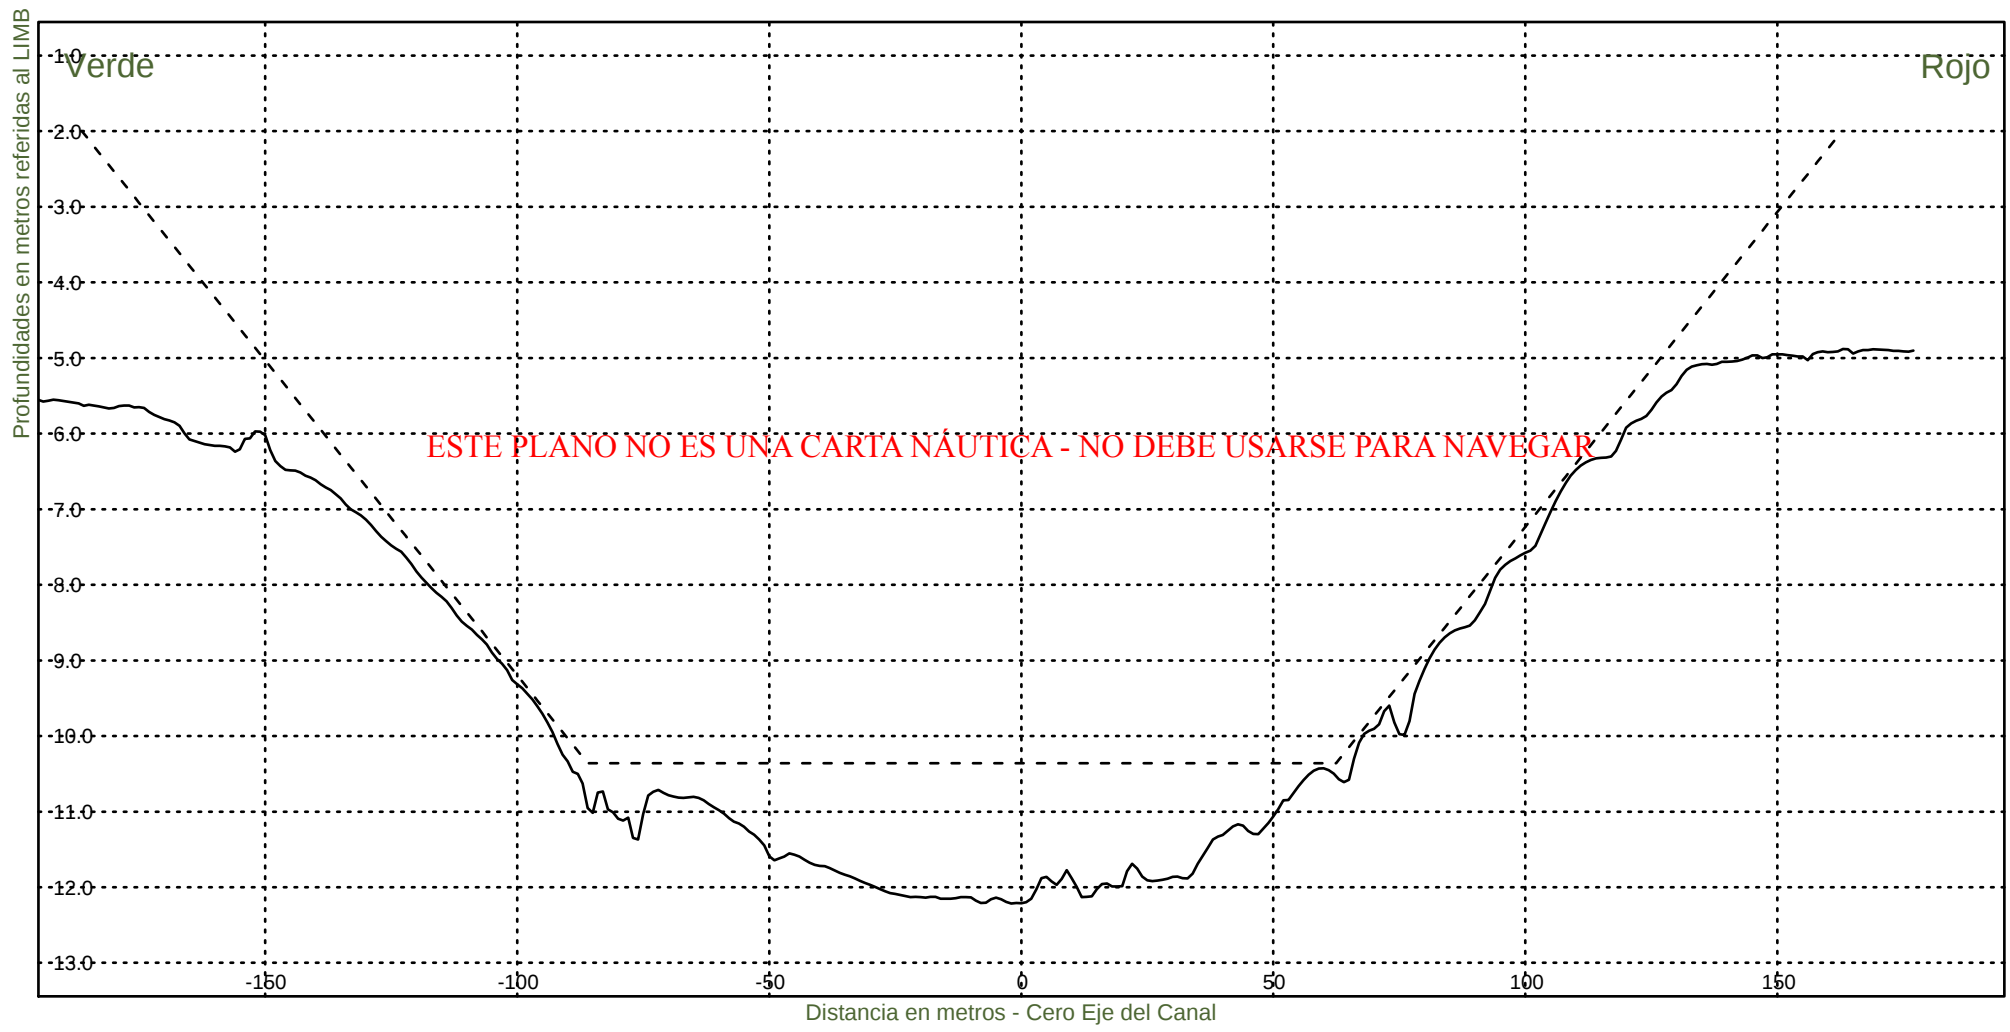


Consorcio Boskalis - Dredging International


Ing. Alberto G. Palomar
REPRESENTANTE TECNICO

Comision Administradora del Rio de la Plata
Canal Martin Garcia

----- :Teorico 34 pies
——— :Batimetria Noviembre 2024

Area Canal, KM 39.6-86.2
Hz 1: 1500
V 1: 100
KM 67400

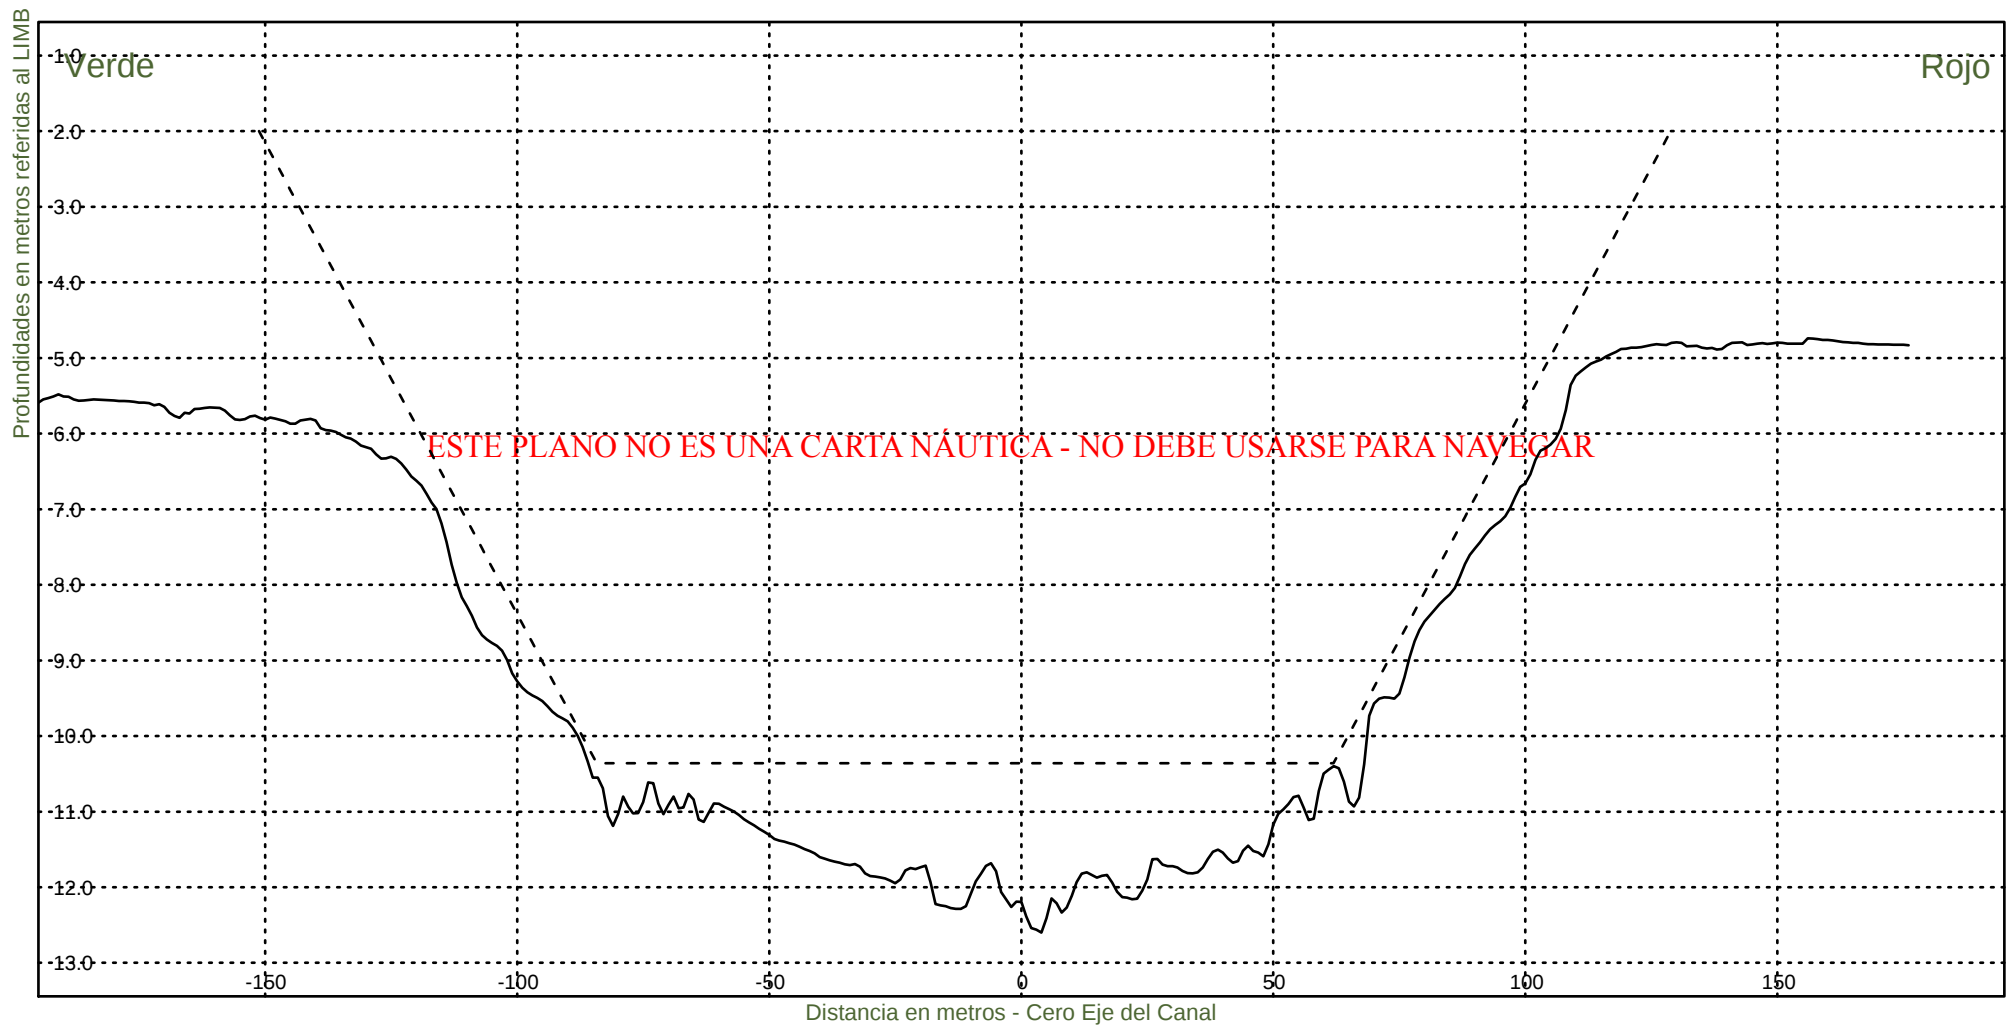

Consorcio Boskalis - Dredging International



Ing. Alberto G. Palomar
REPRESENTANTE TECNICO

Comision Administradora del Rio de la Plata
Canal Martin Garcia

----- :Teorico 34 pies
————— :Batimetria Noviembre 2024

Area Canal, KM 39.6-86.2
Hz 1: 1500
V 1: 100

KM 67600

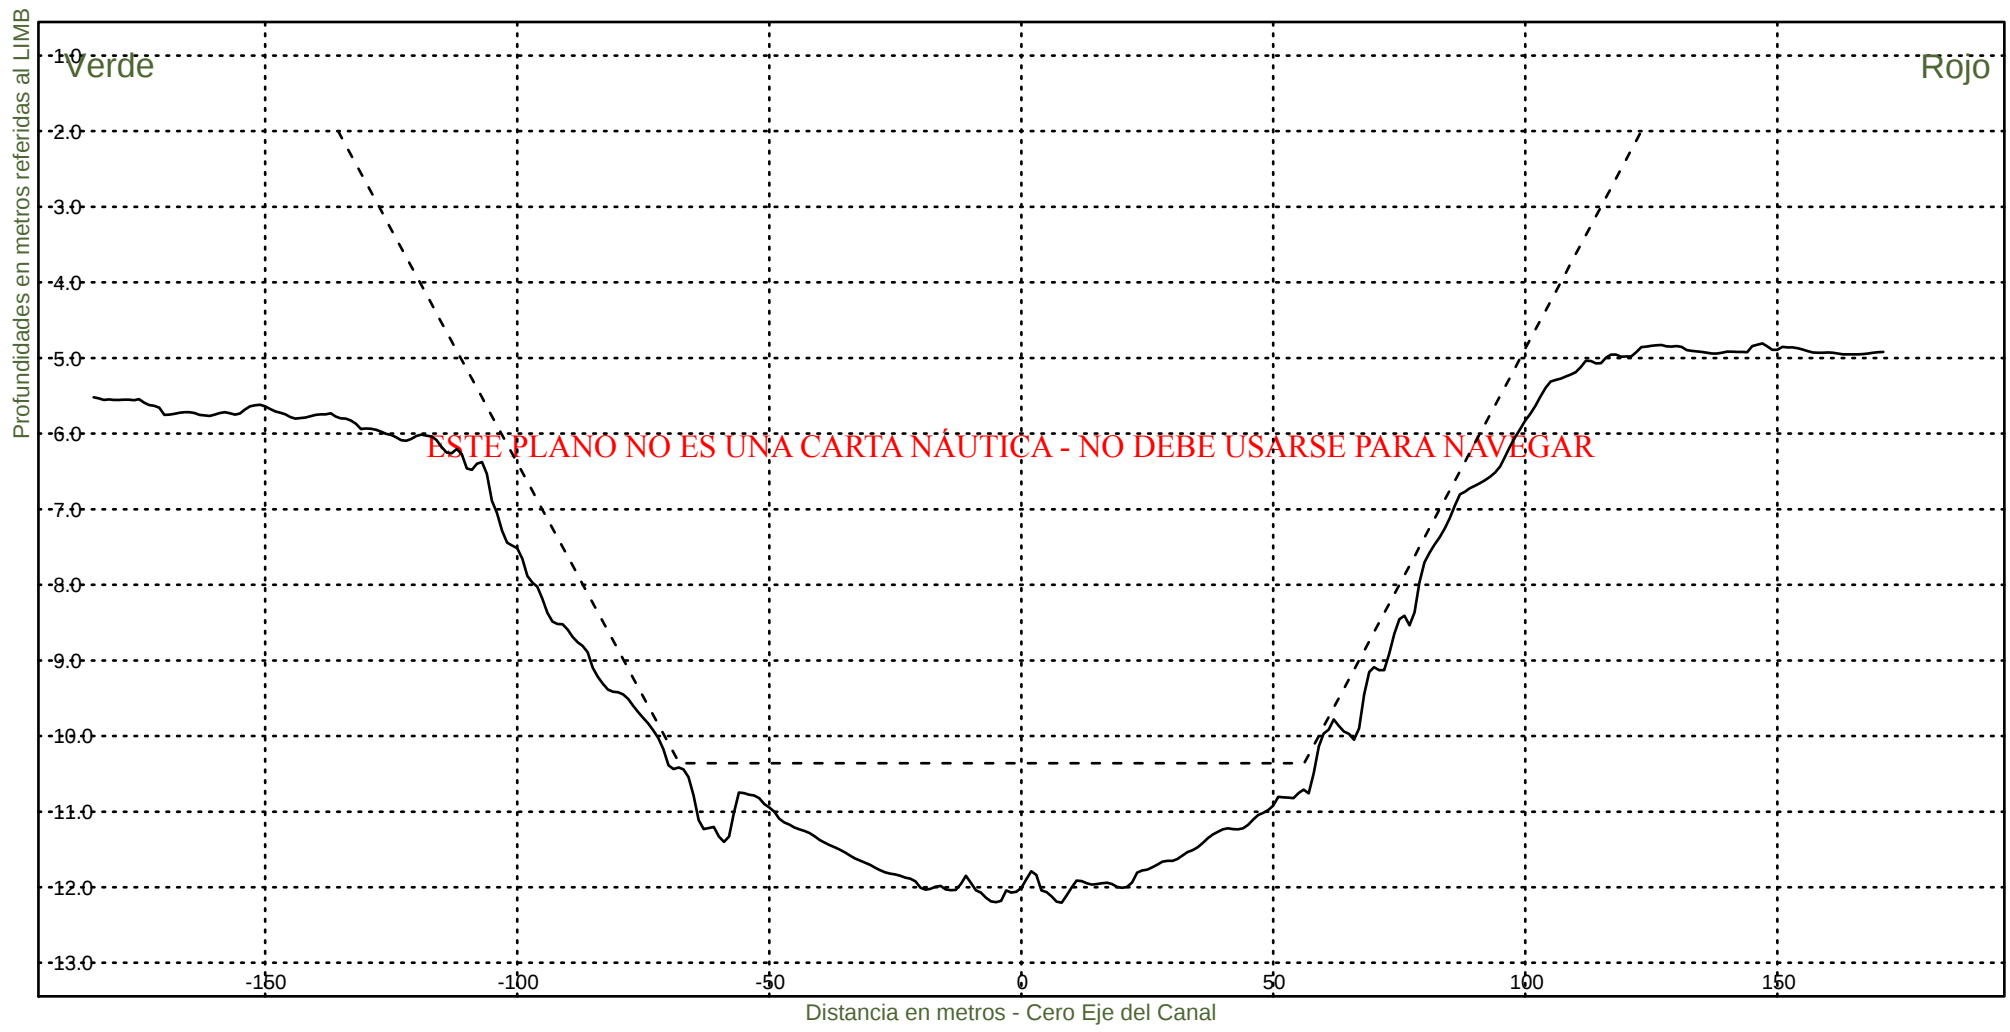


Consorcio Boskalis - Dredging International


Ing. Alberto G. Palomar
REPRESENTANTE TECNICO

Comision Administradora del Rio de la Plata
Canal Martin Garcia

----- :Teorico 34 pies
——— :Batimetria Noviembre 2024

Area Canal, KM 39.6-86.2
Hz 1: 1500
V 1: 100
KM 67800

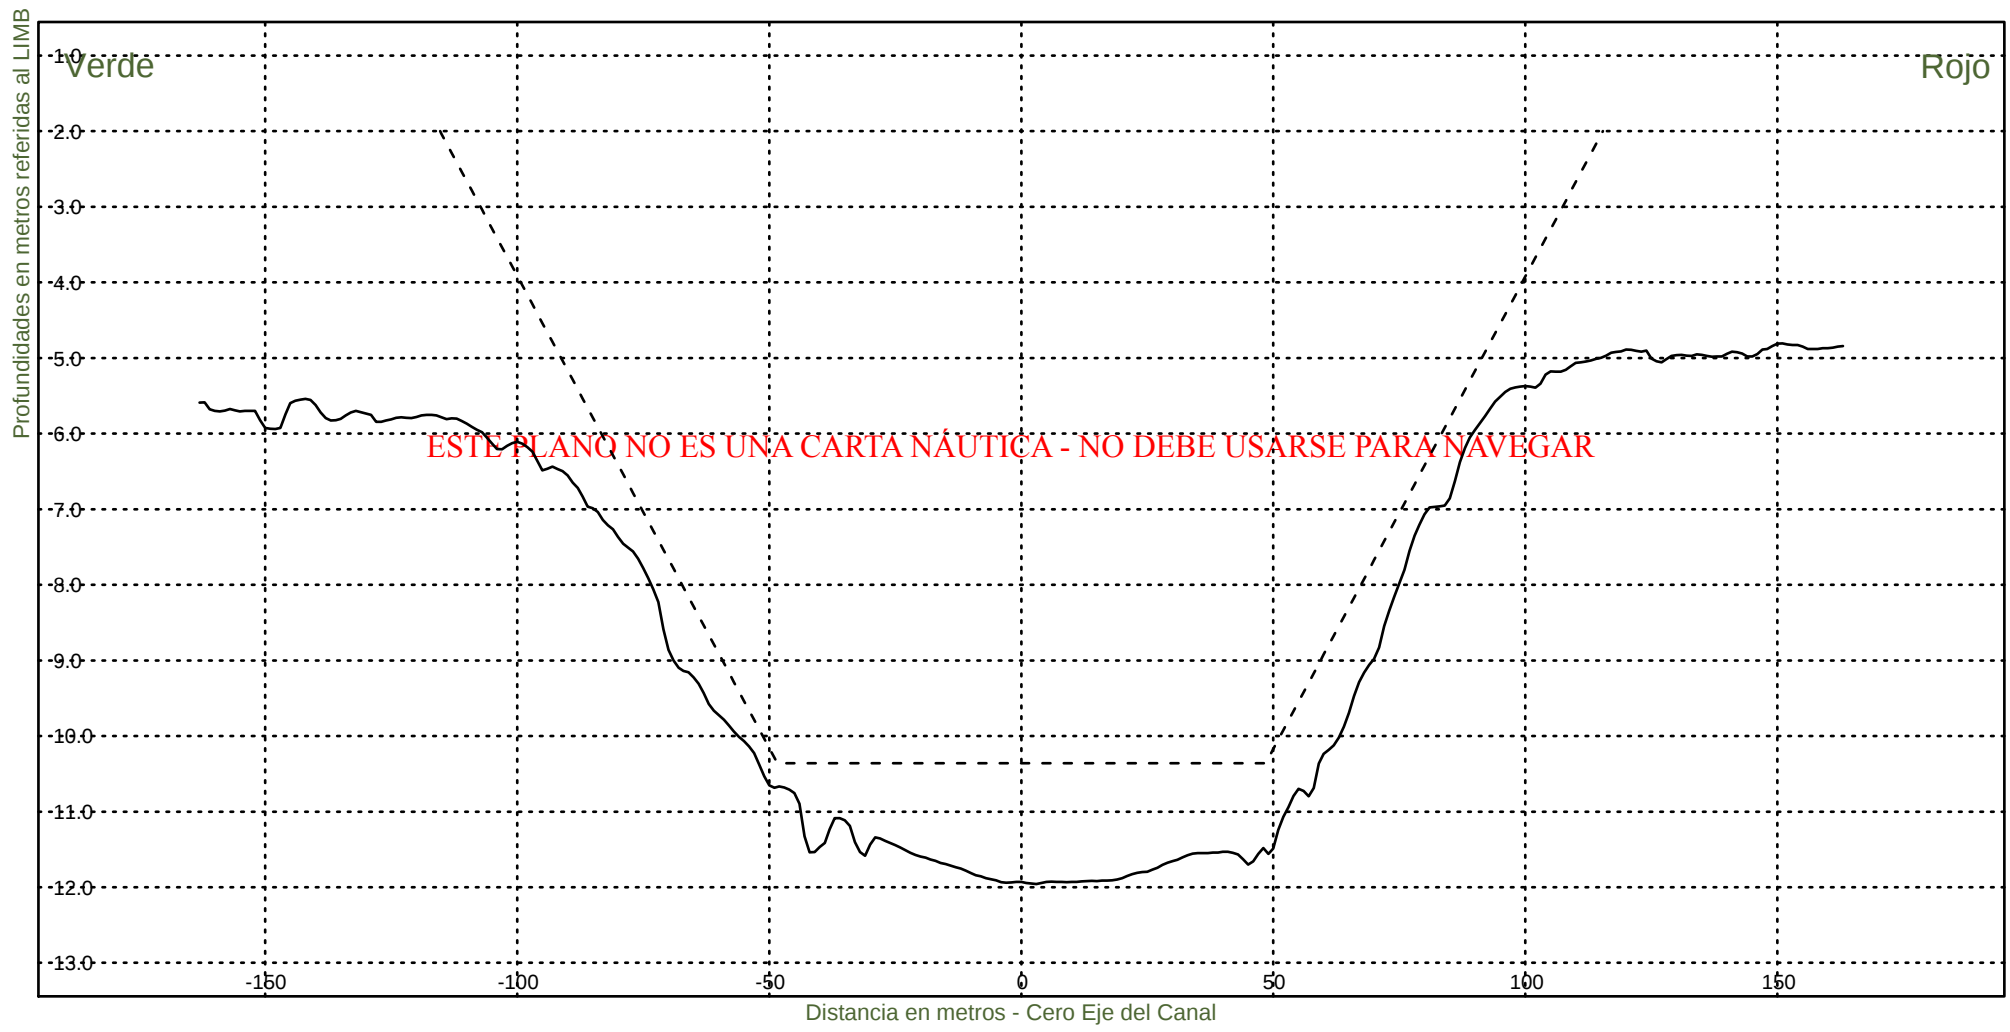


Consorcio Boskalis - Dredging International


Ing. Alberto G. Palomar
REPRESENTANTE TECNICO

Comision Administradora del Rio de la Plata
Canal Martin Garcia

----- :Teorico 34 pies
————— :Batimetria Noviembre 2024

Area Canal, KM 39.6-86.2
Hz 1: 1500
V 1: 100
KM 68000

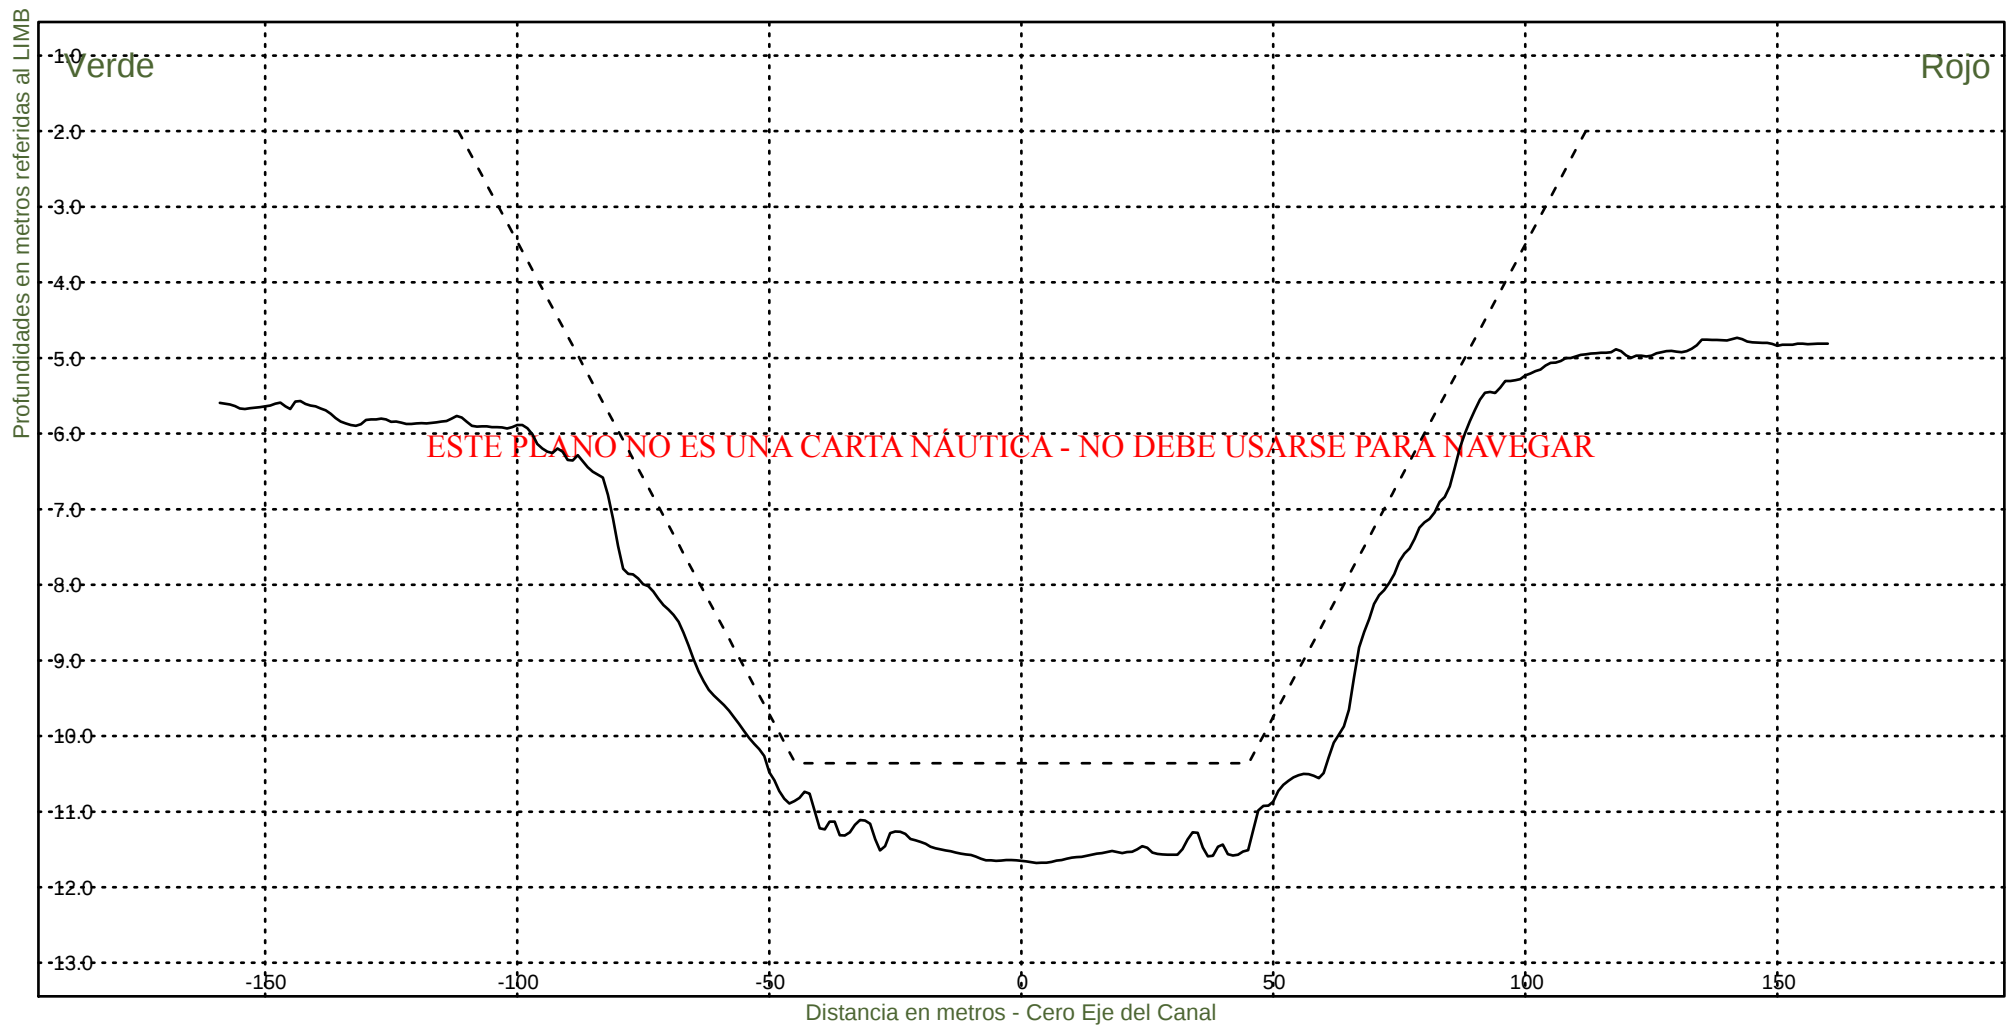


Consorcio Boskalis - Dredging International


Ing. Alberto G. Palomar
REPRESENTANTE TECNICO

Comision Administradora del Rio de la Plata
Canal Martin Garcia

----- :Teorico 34 pies
————— :Batimetria Noviembre 2024

Area Canal, KM 39.6-86.2
Hz 1: 1500
V 1: 100
KM 68200

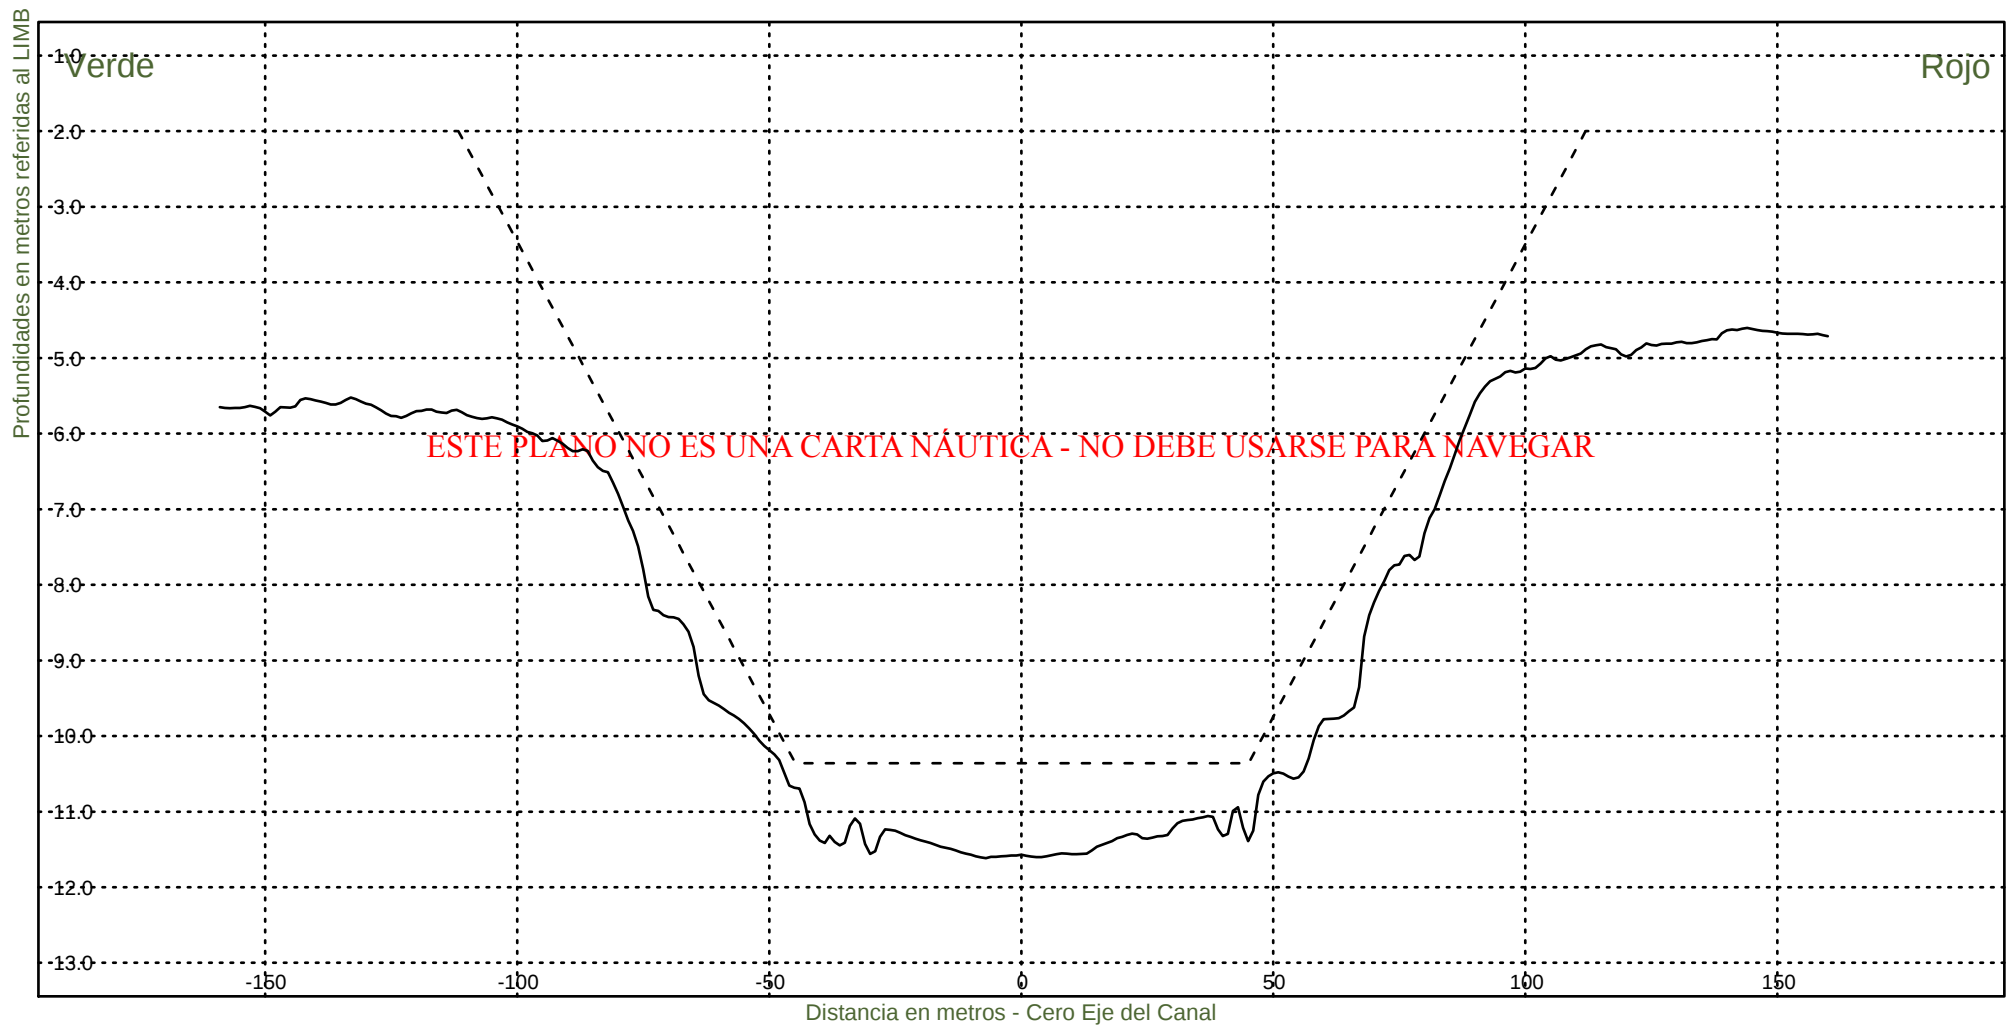


Consorcio Boskalis - Dredging International


Ing. Alberto G. Palomar
REPRESENTANTE TECNICO

Comision Administradora del Rio de la Plata
Canal Martin Garcia

----- :Teorico 34 pies
————— :Batimetria Noviembre 2024

Area Canal, KM 39.6-86.2
Hz 1: 1500
V 1: 100
KM 68400

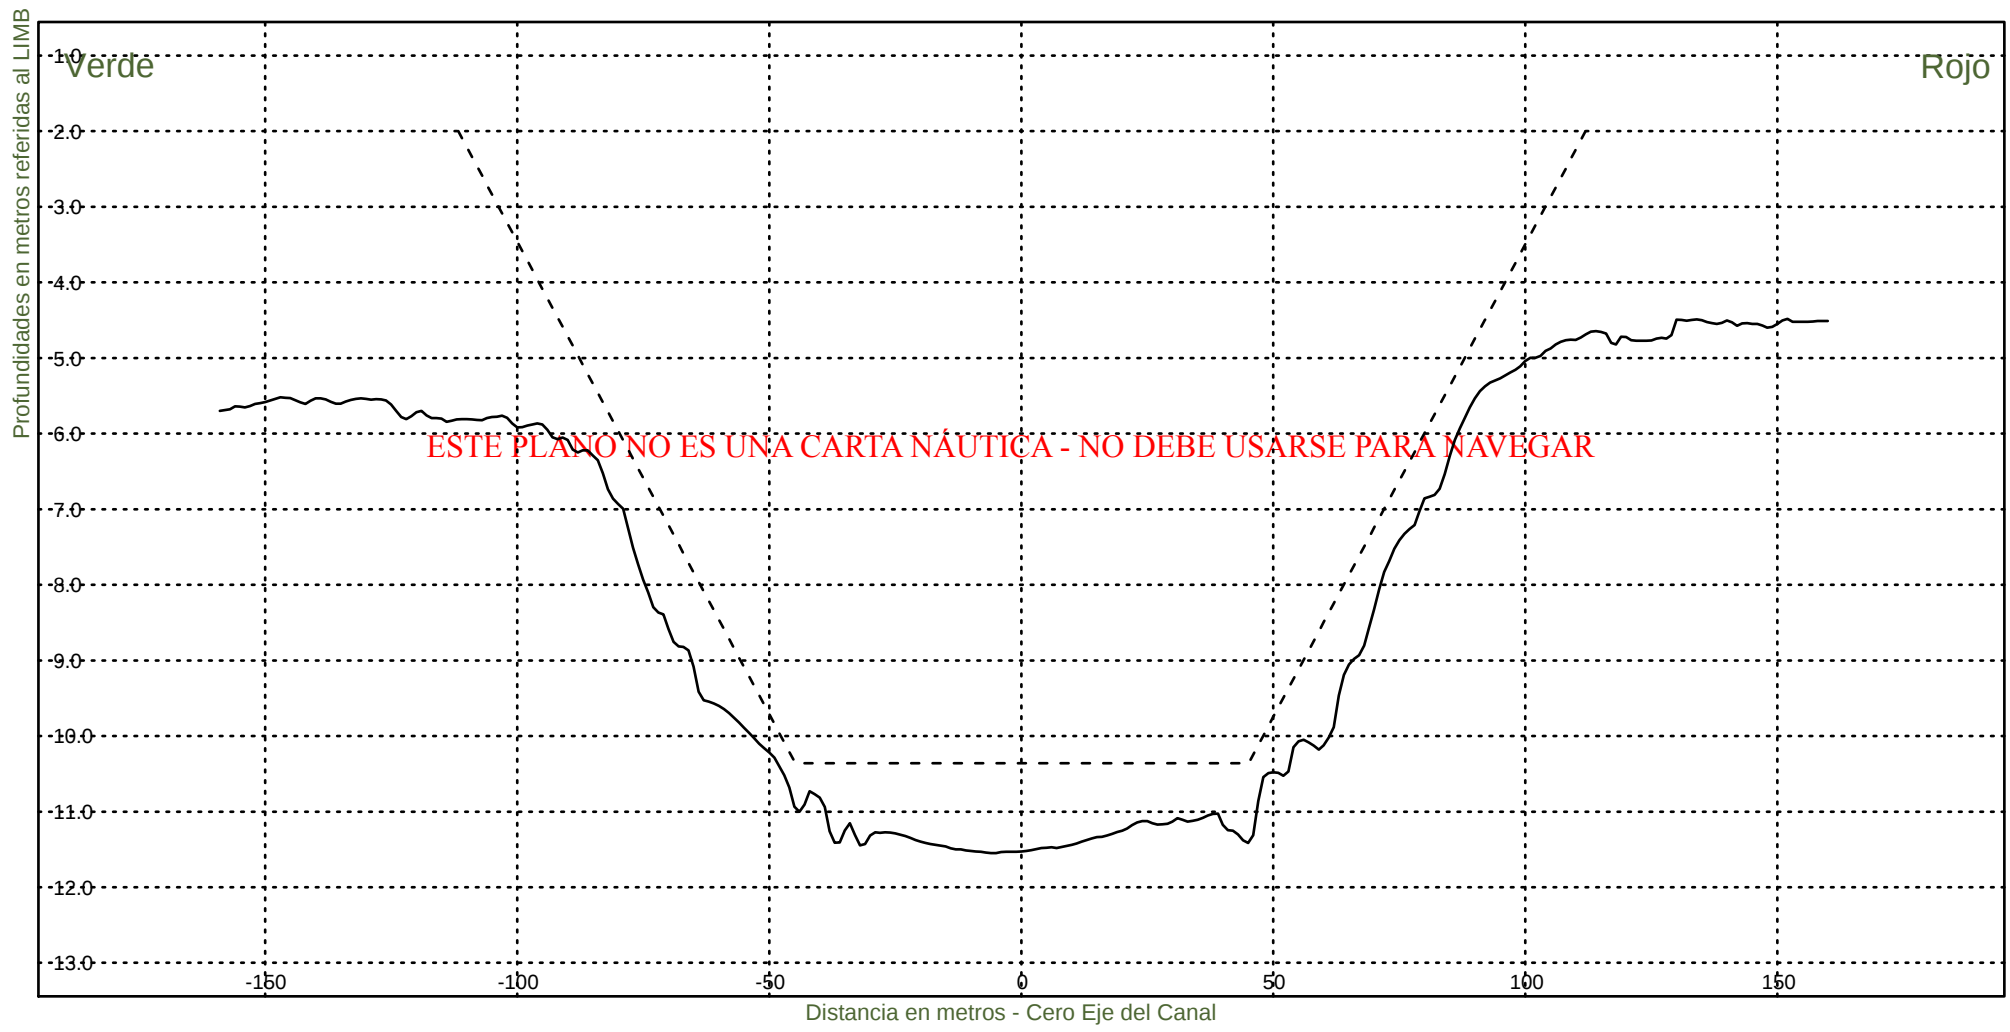


Consorcio Boskalis - Dredging International


Ing. Alberto G. Palomar
REPRESENTANTE TECNICO

Comision Administradora del Rio de la Plata
Canal Martin Garcia

----- :Teorico 34 pies
————— :Batimetria Noviembre 2024

Area Canal, KM 39.6-86.2
Hz 1: 1500
V 1: 100
KM 68600

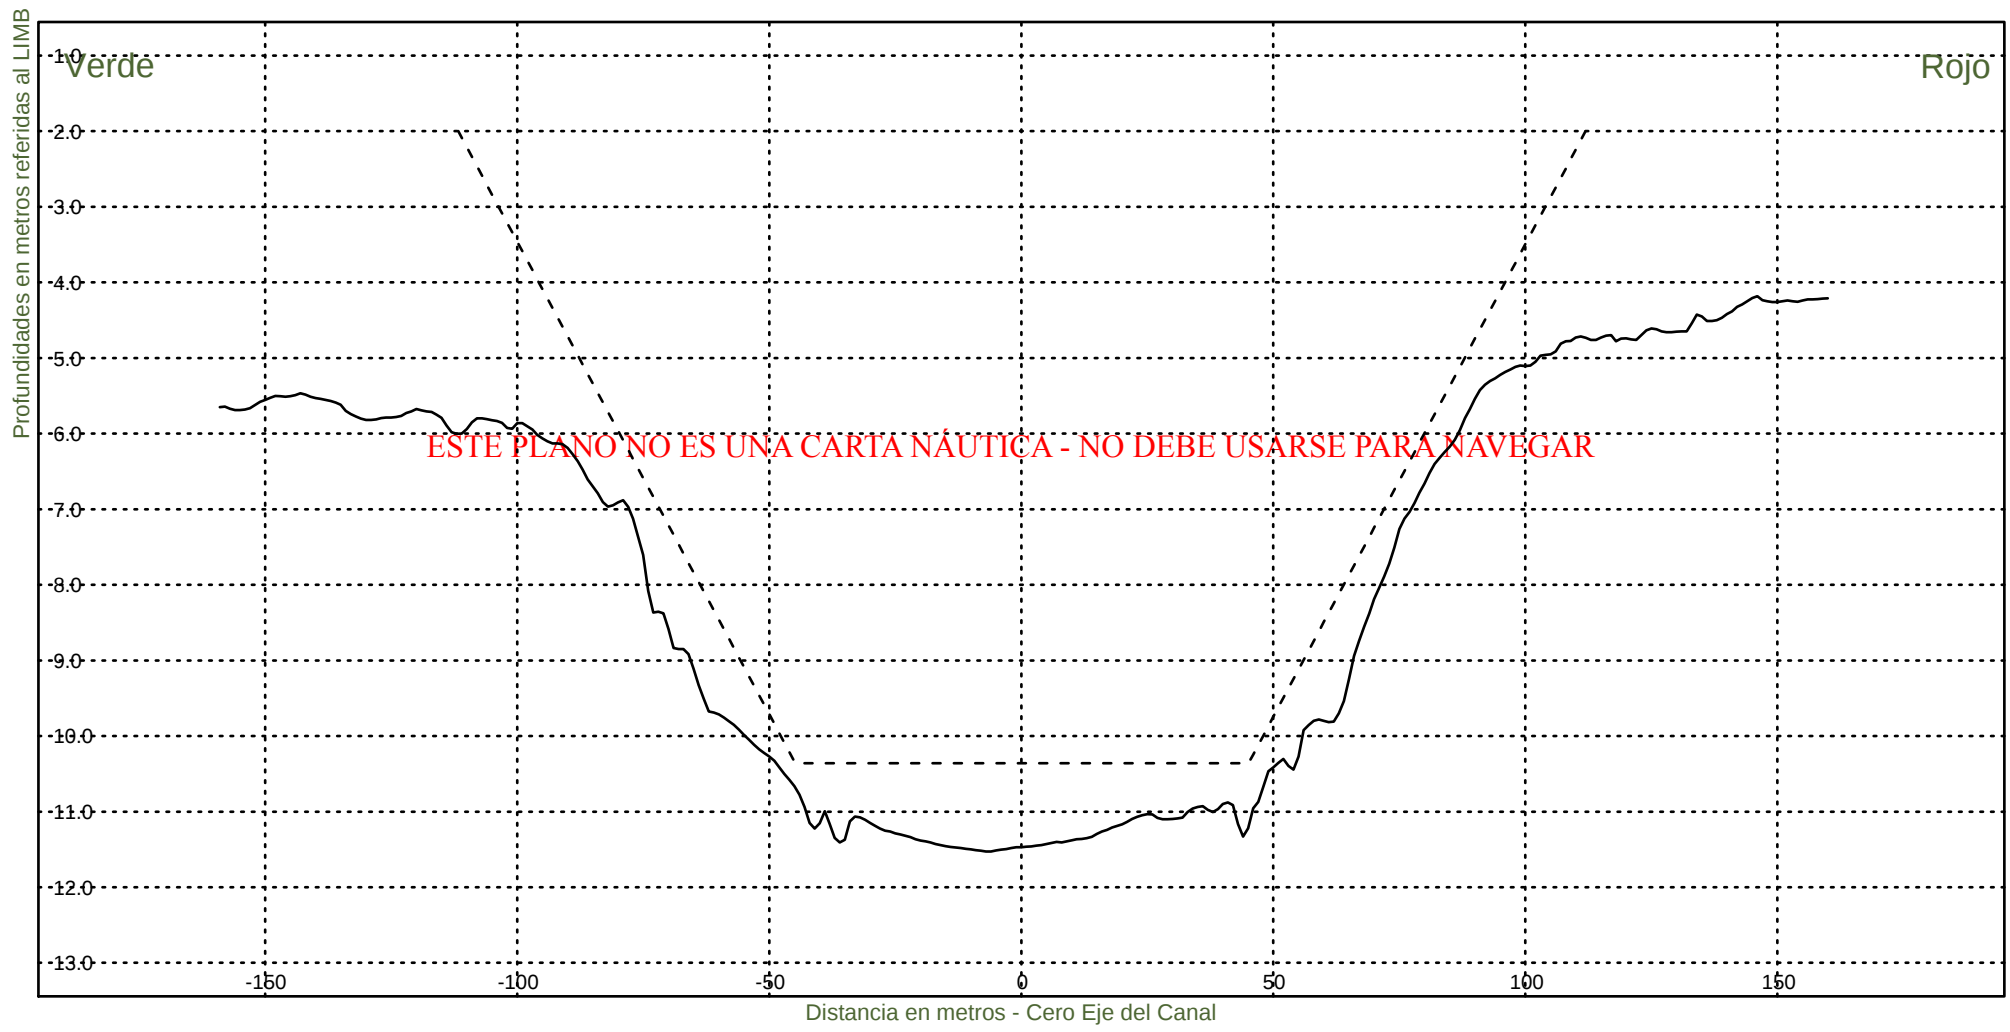


Consorcio Boskalis - Dredging International


Ing. Alberto G. Palomar
REPRESENTANTE TECNICO

Comision Administradora del Rio de la Plata
Canal Martin Garcia

----- :Teorico 34 pies
————— :Batimetria Noviembre 2024

Area Canal, KM 39.6-86.2
Hz 1: 1500
V 1: 100
KM 68800

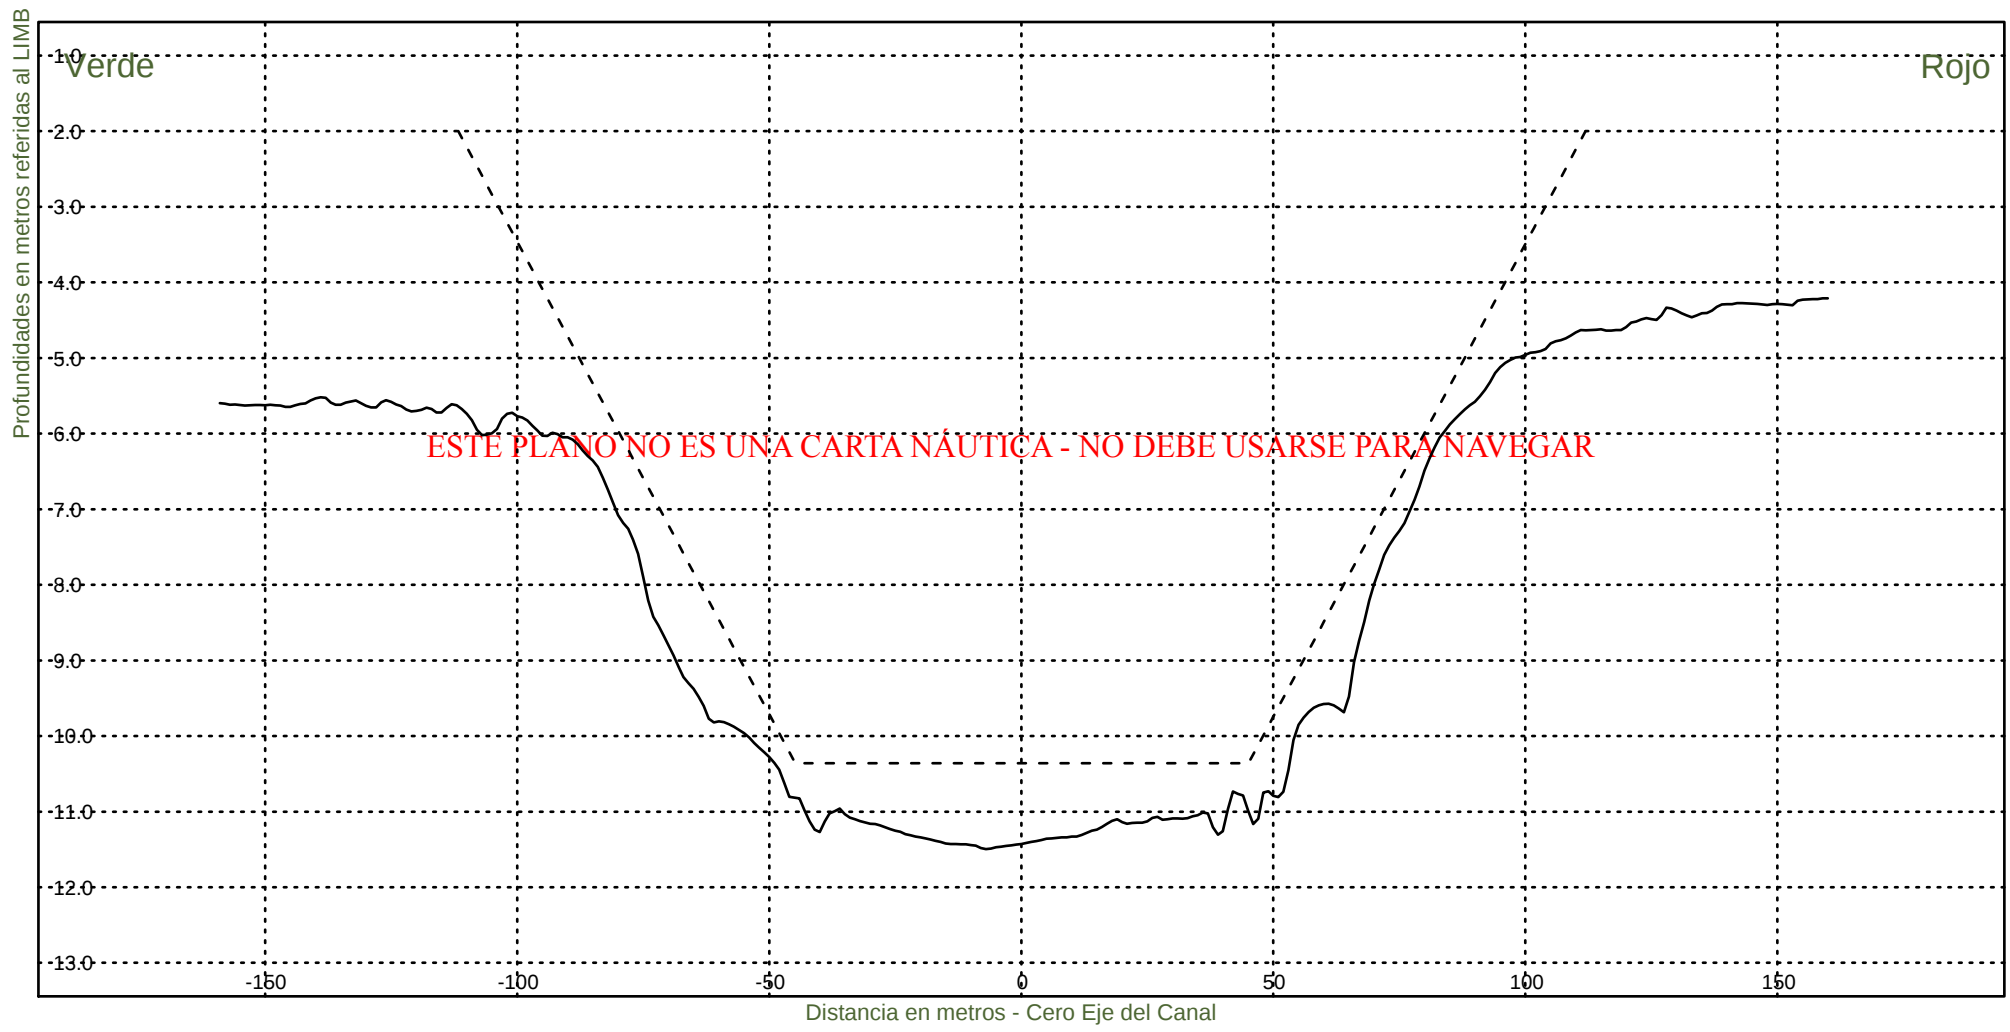


Consorcio Boskalis - Dredging International


Ing. Alberto G. Palomar
REPRESENTANTE TECNICO

Comision Administradora del Rio de la Plata
Canal Martin Garcia

----- :Teorico 34 pies
————— :Batimetria Noviembre 2024

Area Canal, KM 39.6-86.2
Hz 1: 1500
V 1: 100
KM 69000

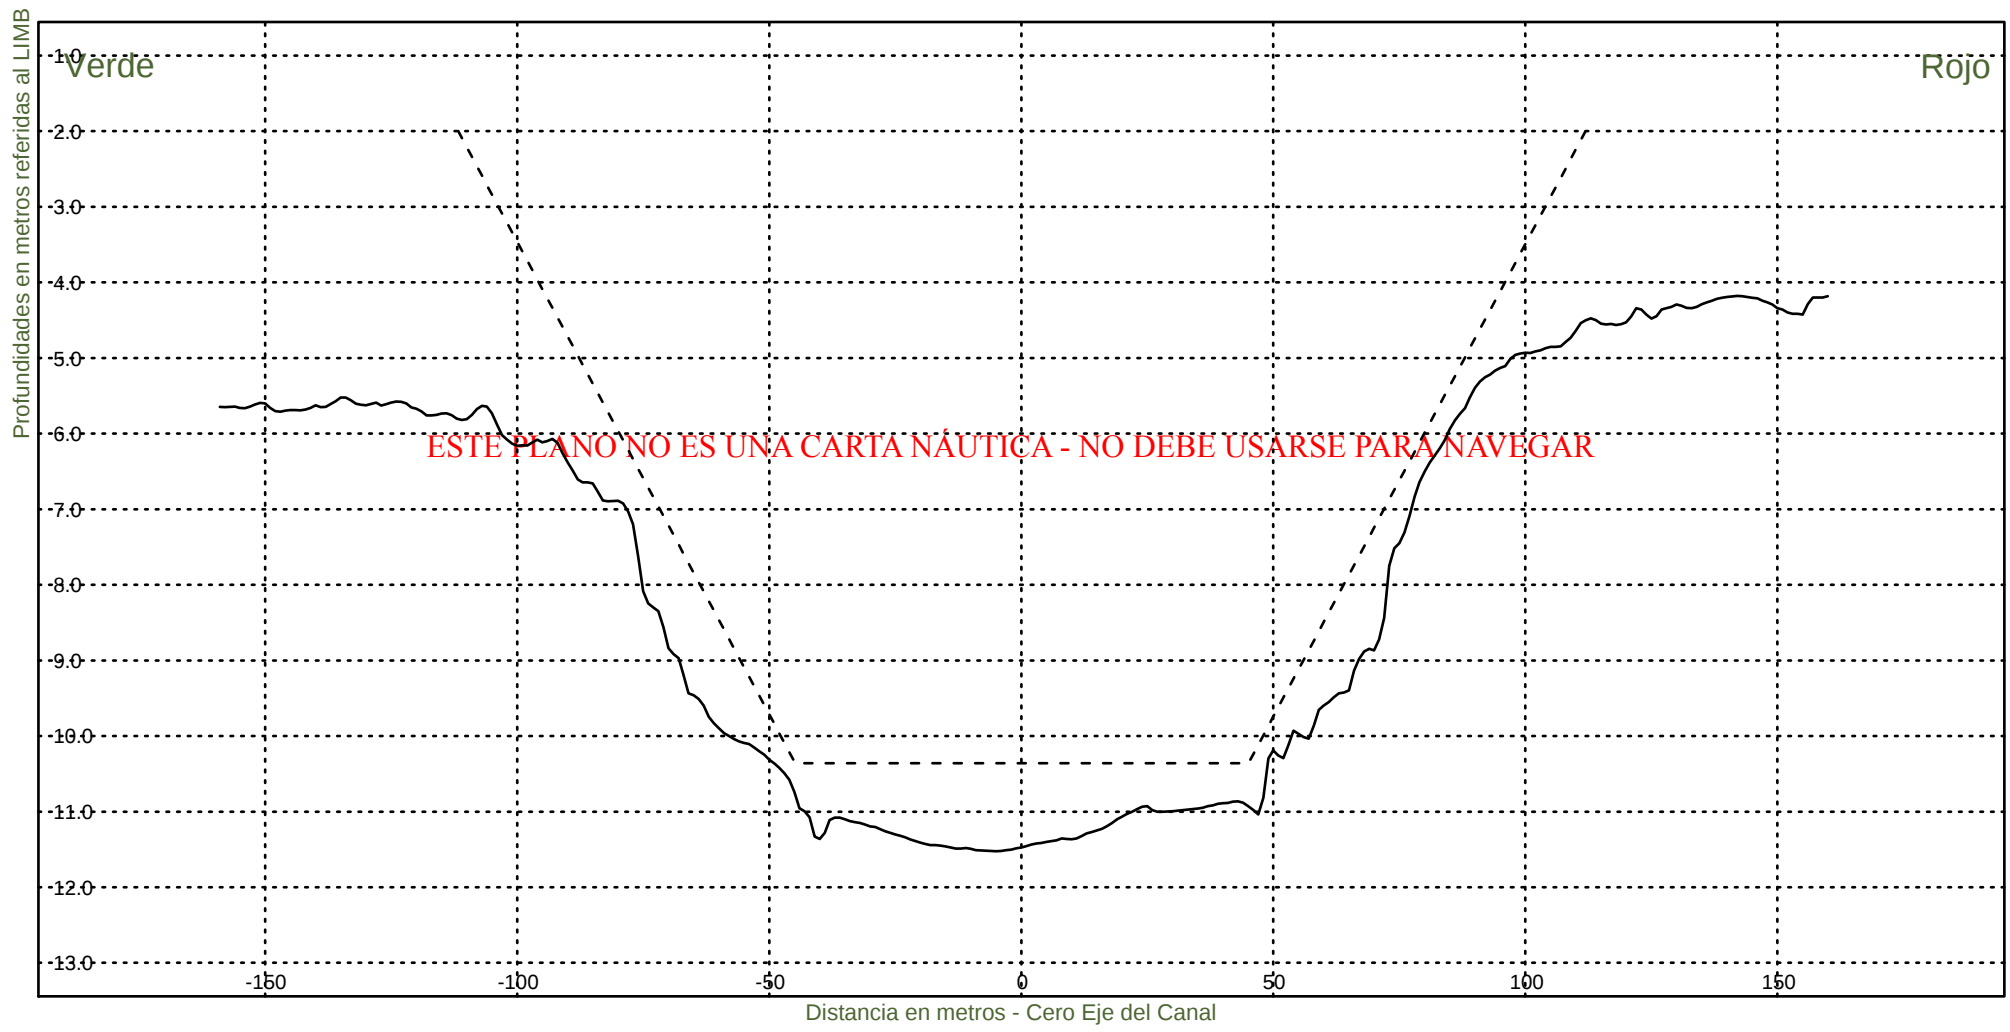


Consorcio Boskalis - Dredging International


Ing. Alberto G. Palomar
REPRESENTANTE TECNICO

Comision Administradora del Rio de la Plata
Canal Martin Garcia

----- :Teorico 34 pies
————— :Batimetria Noviembre 2024

Area Canal, KM 39.6-86.2
Hz 1: 1500
V 1: 100
KM 69200

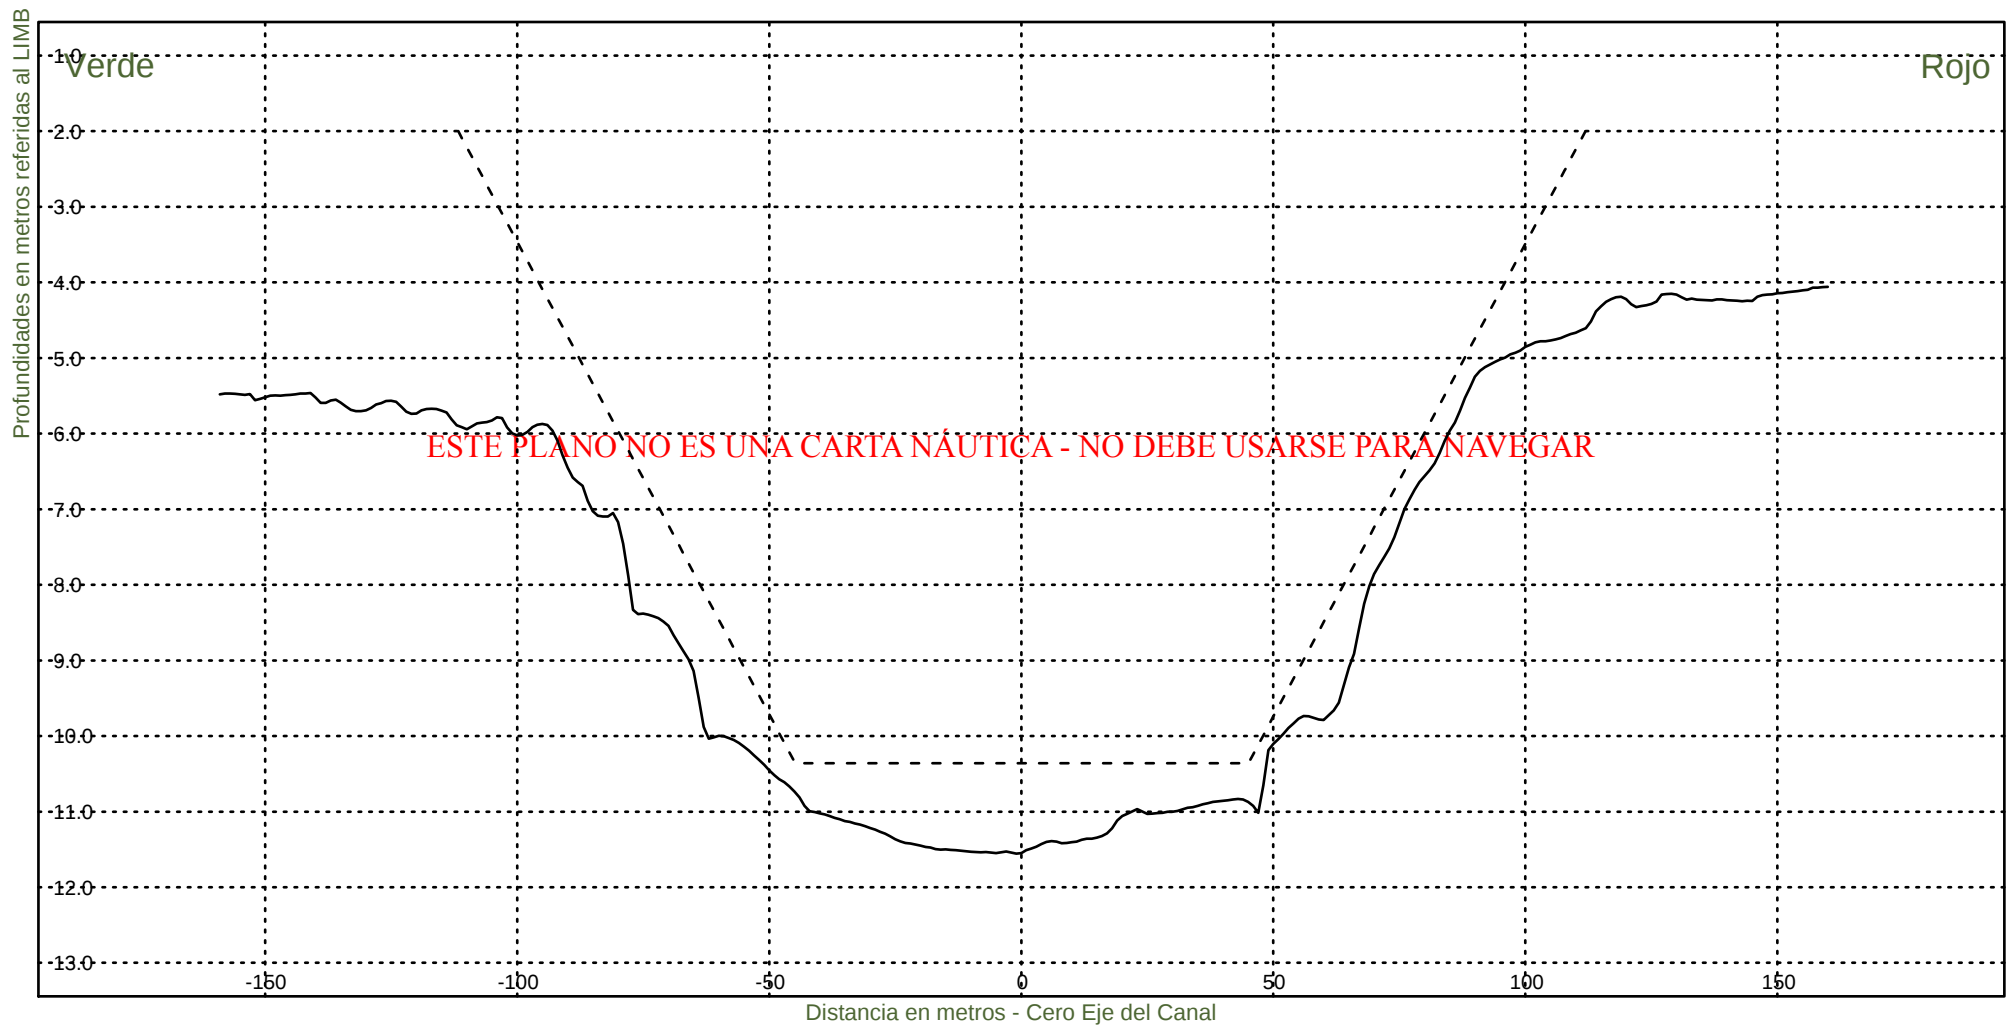


Consorcio Boskalis - Dredging International


Ing. Alberto G. Palomar
REPRESENTANTE TECNICO

Comision Administradora del Rio de la Plata
Canal Martin Garcia

----- :Teorico 34 pies
————— :Batimetria Noviembre 2024

Area Canal, KM 39.6-86.2
Hz 1: 1500
V 1: 100
KM 69400

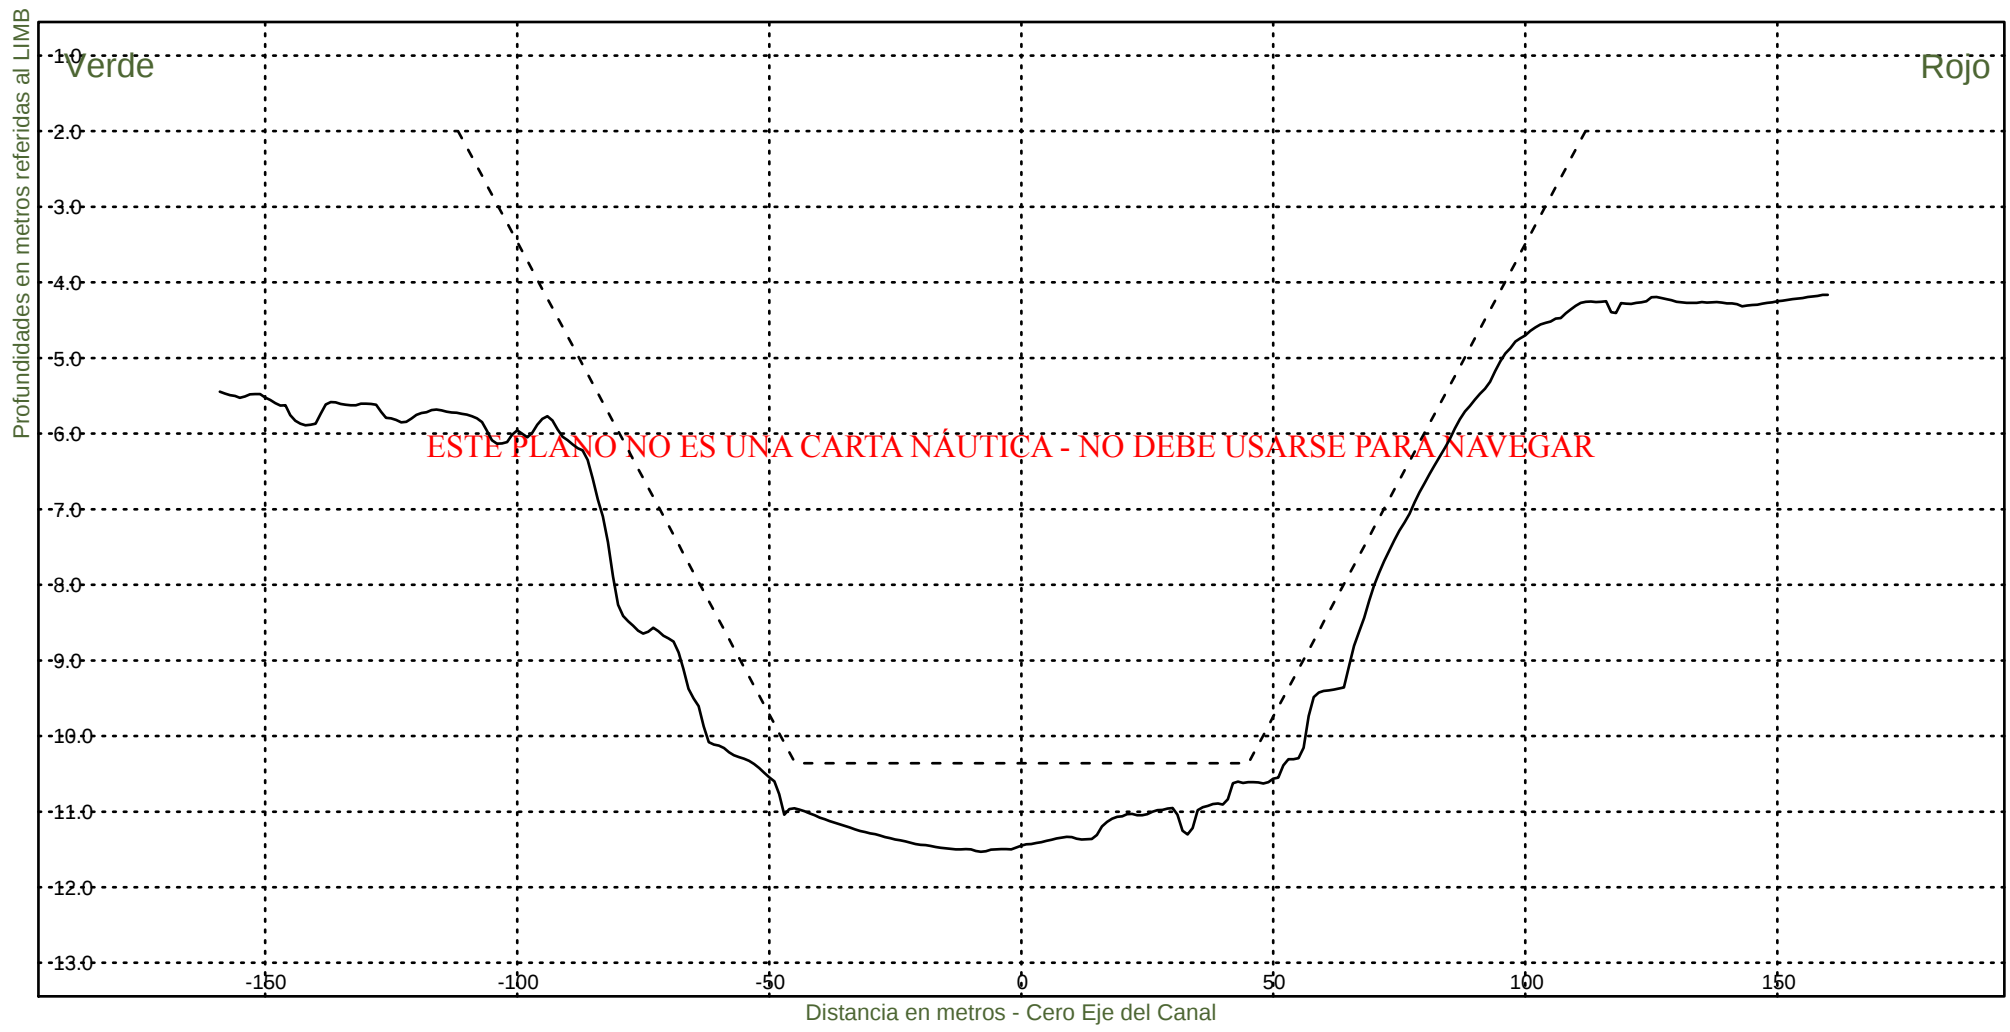


Consorcio Boskalis - Dredging International


Ing. Alberto G. Palomar
REPRESENTANTE TECNICO

Comision Administradora del Rio de la Plata
Canal Martin Garcia

----- :Teorico 34 pies
————— :Batimetria Noviembre 2024

Area Canal, KM 39.6-86.2
Hz 1: 1500
V 1: 100
KM 69600

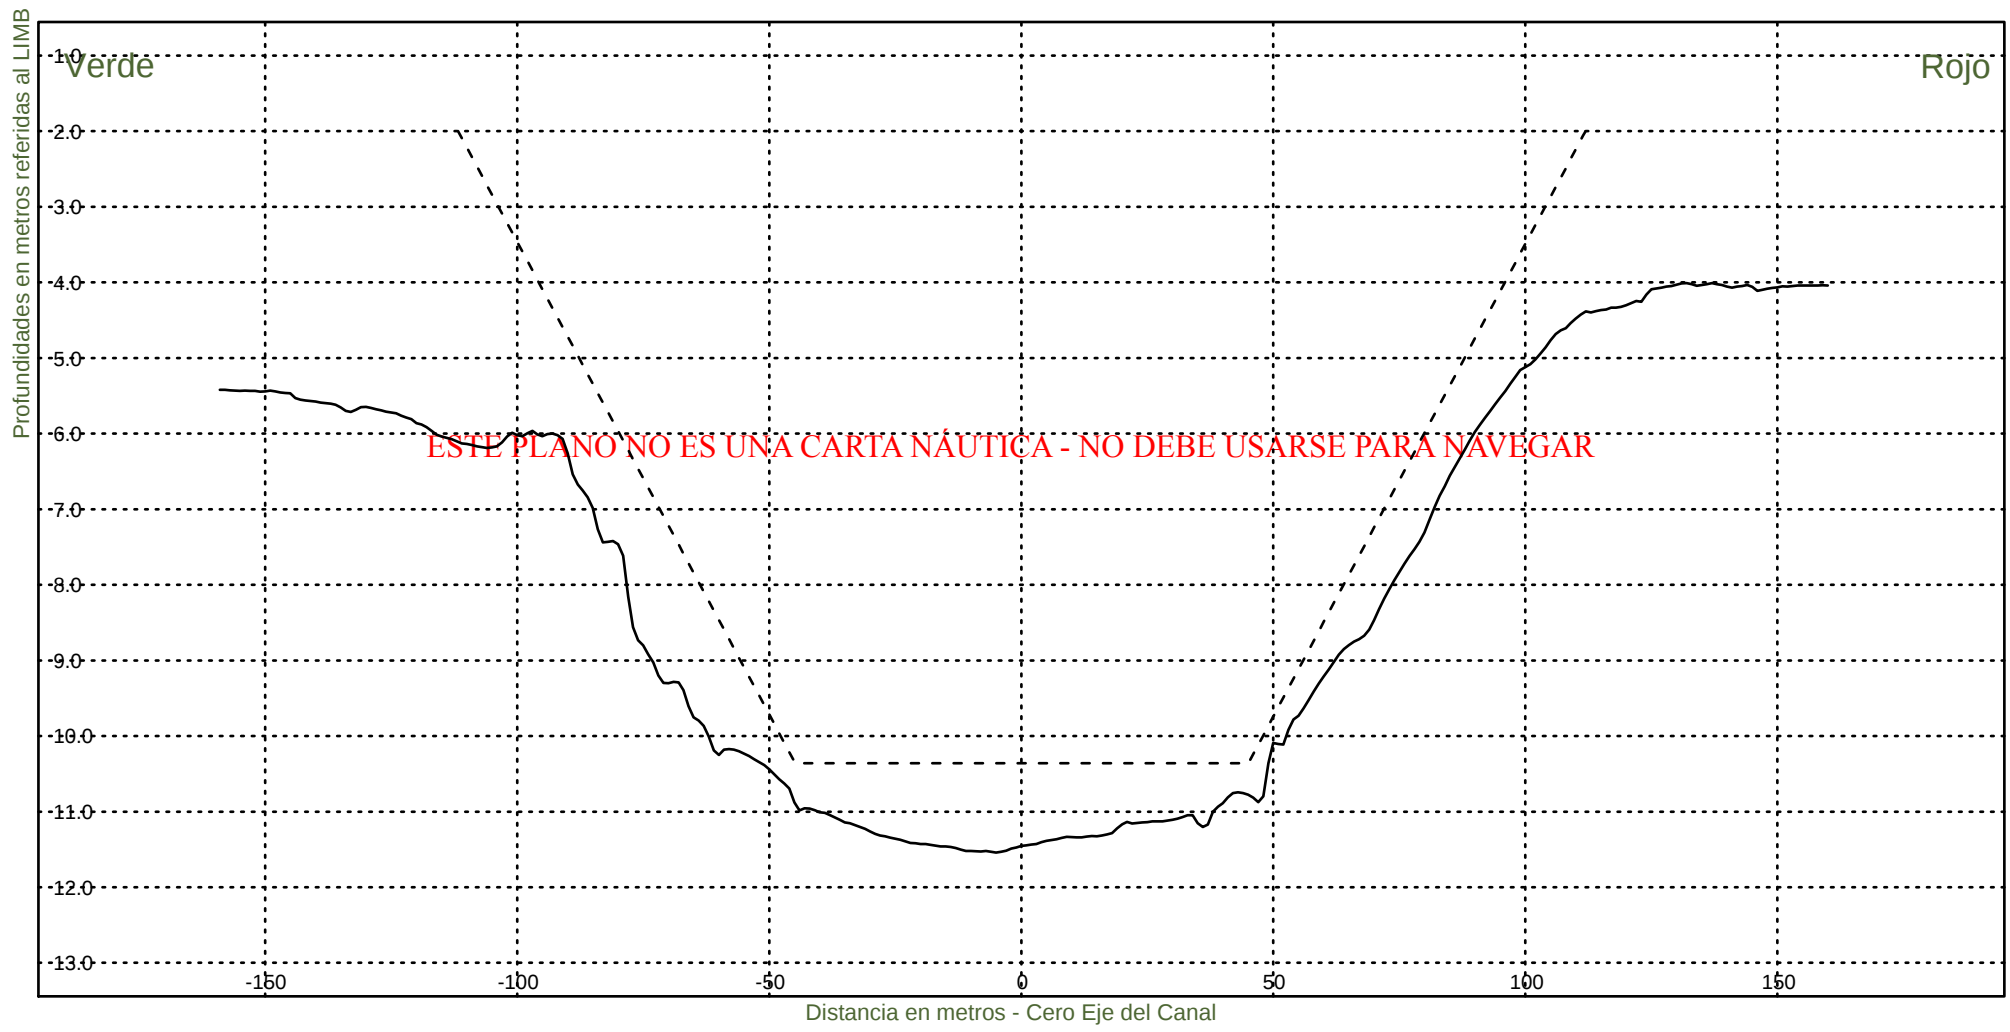


Consorcio Boskalis - Dredging International


Ing. Alberto G. Palomar
REPRESENTANTE TECNICO

Comision Administradora del Rio de la Plata
Canal Martin Garcia

----- :Teorico 34 pies
————— :Batimetria Noviembre 2024

Area Canal, KM 39.6-86.2
Hz 1: 1500
V 1: 100
KM 69800

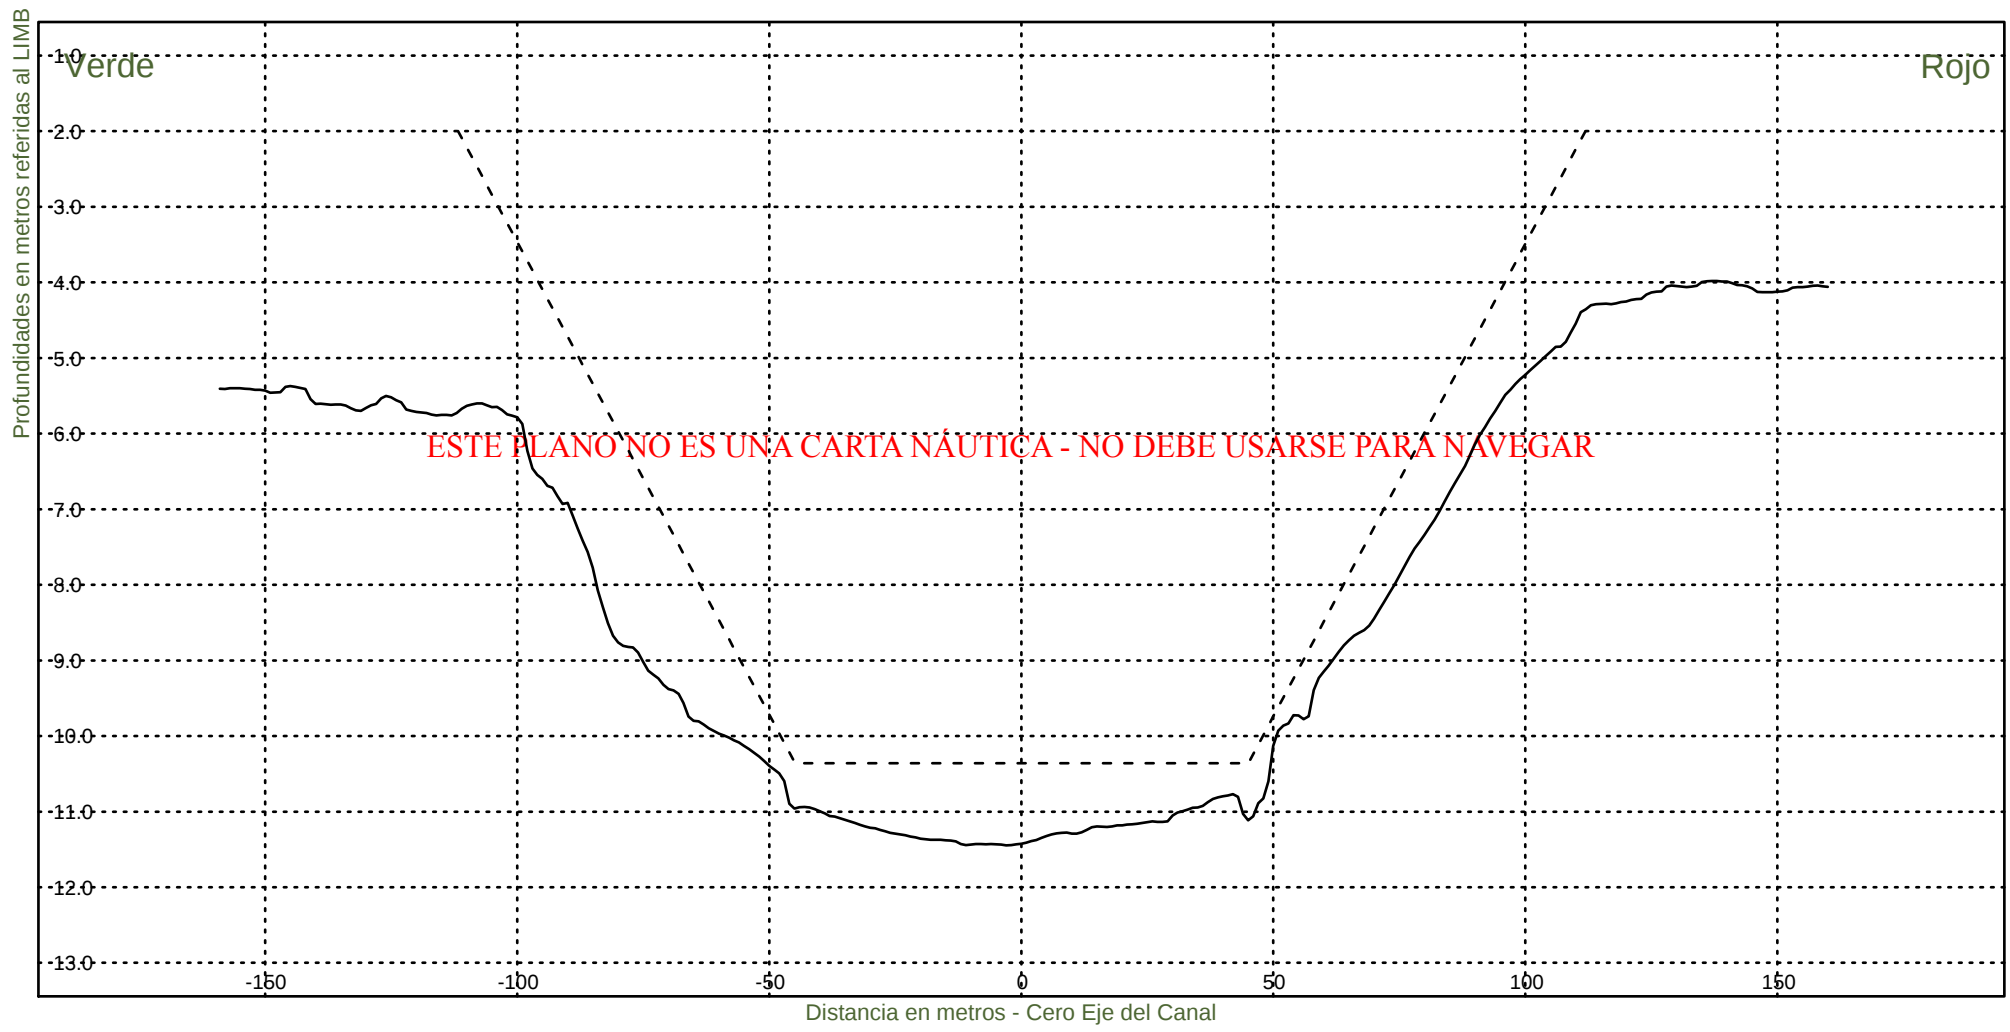


Consorcio Boskalis - Dredging International


Ing. Alberto G. Palomar
REPRESENTANTE TECNICO

Comision Administradora del Rio de la Plata
Canal Martin Garcia

----- :Teorico 34 pies
————— :Batimetria Noviembre 2024

Area Canal, KM 39.6-86.2
Hz 1: 1500
V 1: 100
KM 70000

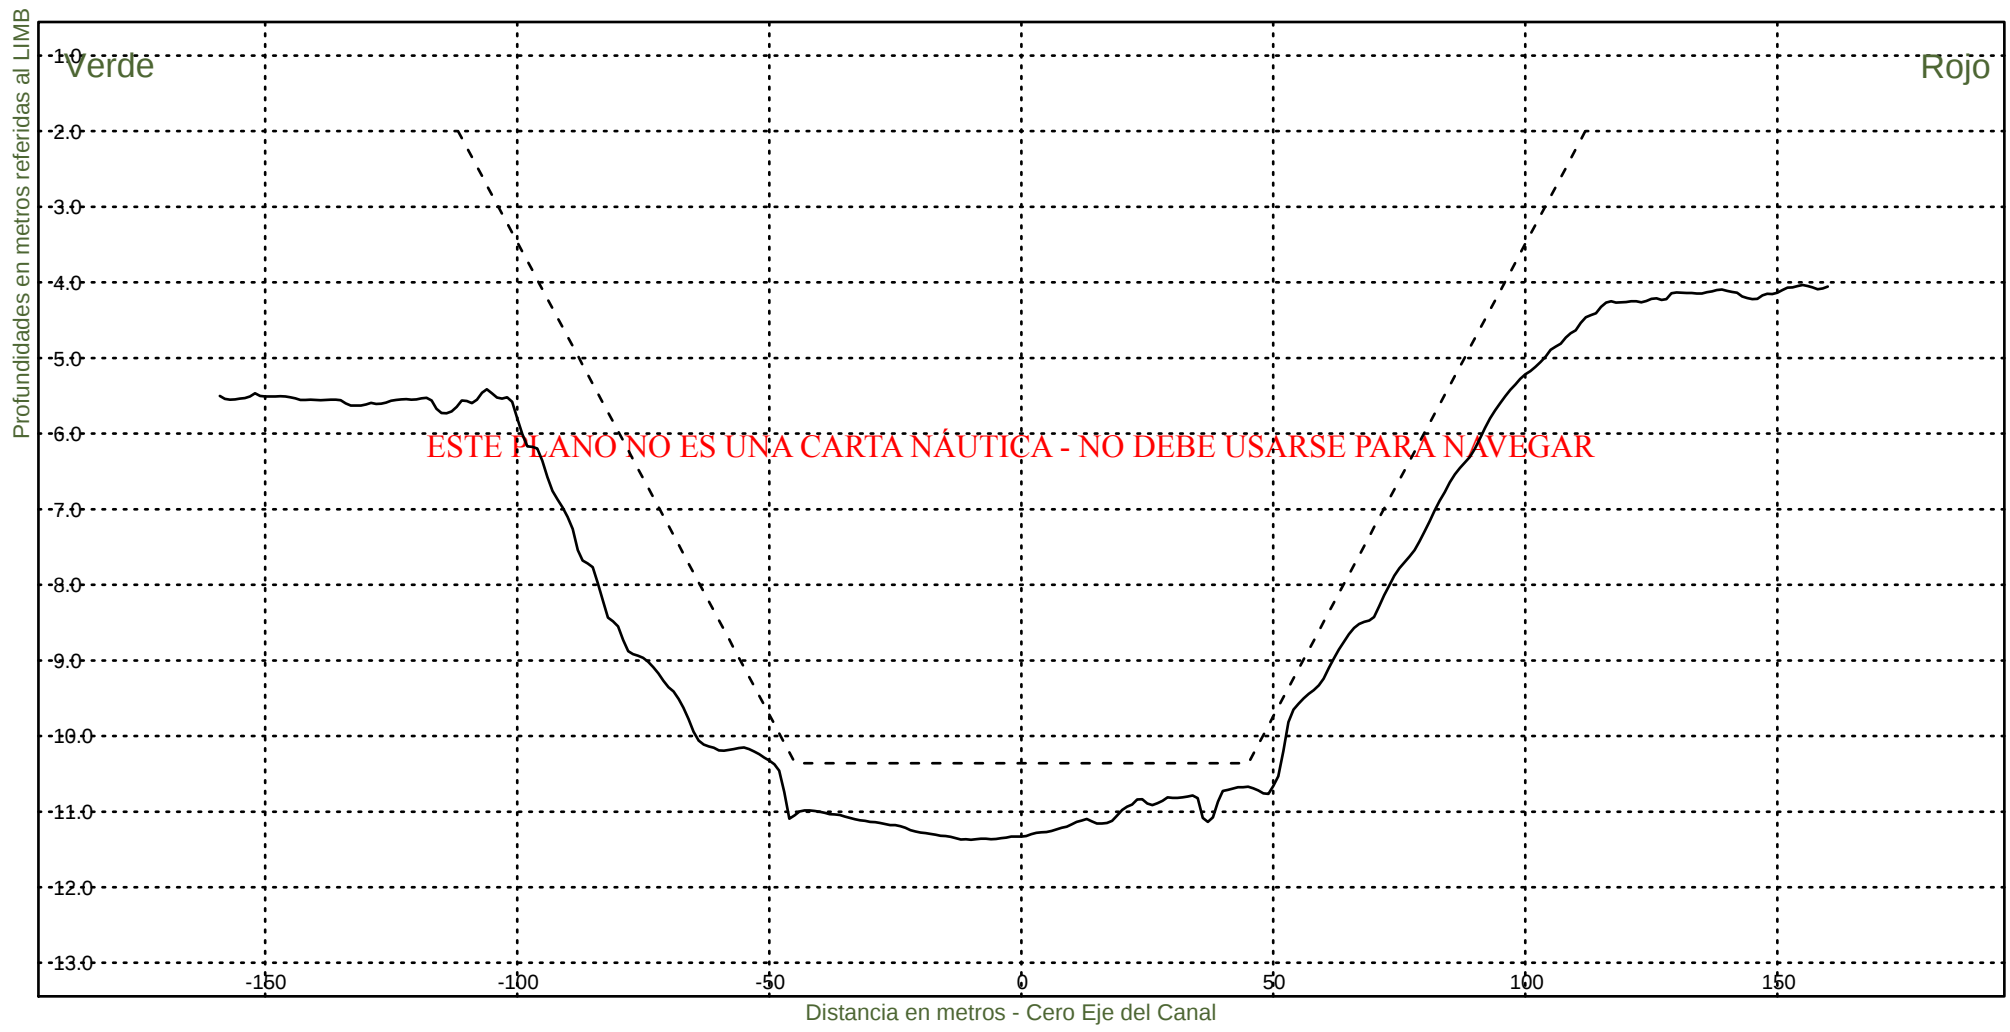


Consorcio Boskalis - Dredging International


Ing. Alberto G. Palomar
REPRESENTANTE TECNICO

Comision Administradora del Rio de la Plata
Canal Martin Garcia

----- :Teorico 34 pies
——— :Batimetria Noviembre 2024

Area Canal, KM 39.6-86.2
Hz 1: 1500
V 1: 100
KM 70200

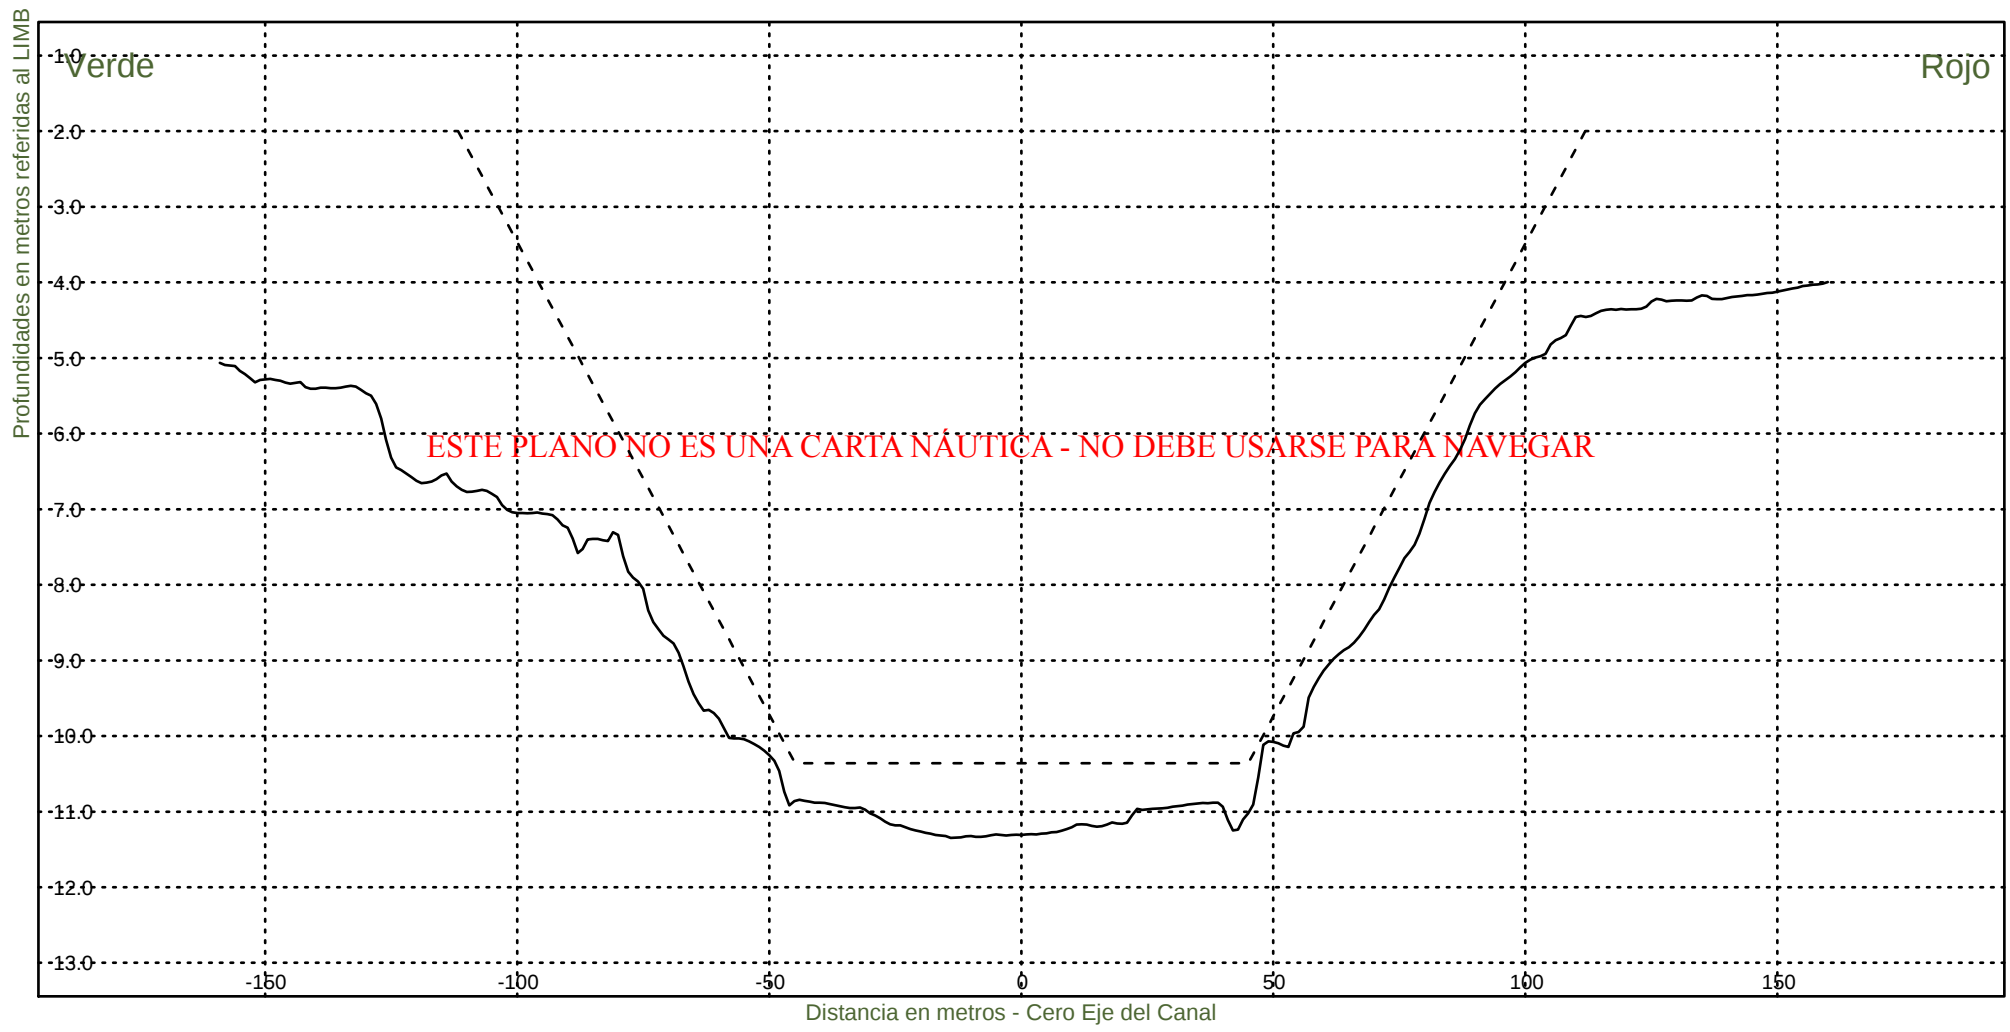


Consorcio Boskalis - Dredging International


Ing. Alberto G. Palomar
REPRESENTANTE TECNICO

Comision Administradora del Rio de la Plata
Canal Martin Garcia

----- :Teorico 34 pies
————— :Batimetria Noviembre 2024

Area Canal, KM 39.6-86.2
Hz 1: 1500
V 1: 100
KM 70400

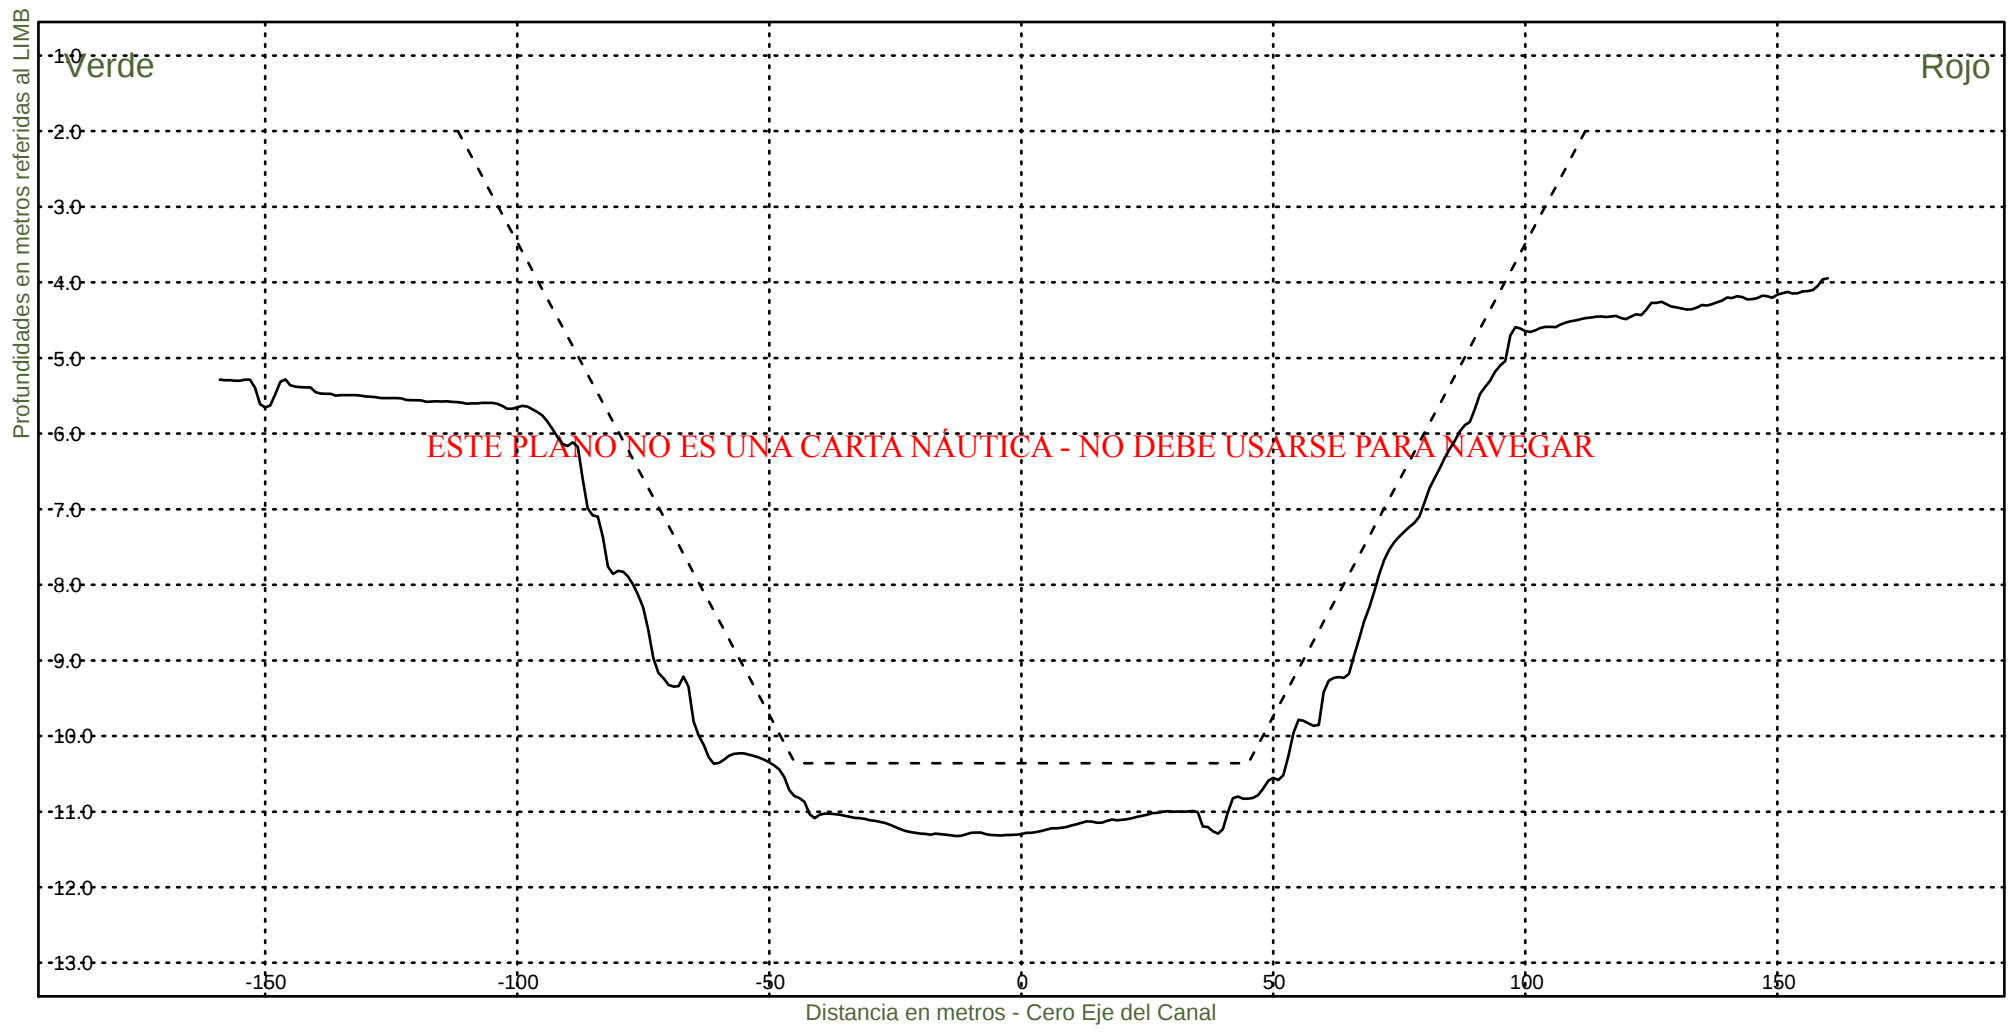


Consorcio Boskalis - Dredging International


Ing. Alberto G. Palomar
REPRESENTANTE TECNICO

Comision Administradora del Rio de la Plata
Canal Martin Garcia

----- :Teorico 34 pies
————— :Batimetria Noviembre 2024

Area Canal, KM 39.6-86.2
Hz 1: 1500
V 1: 100
KM 70600

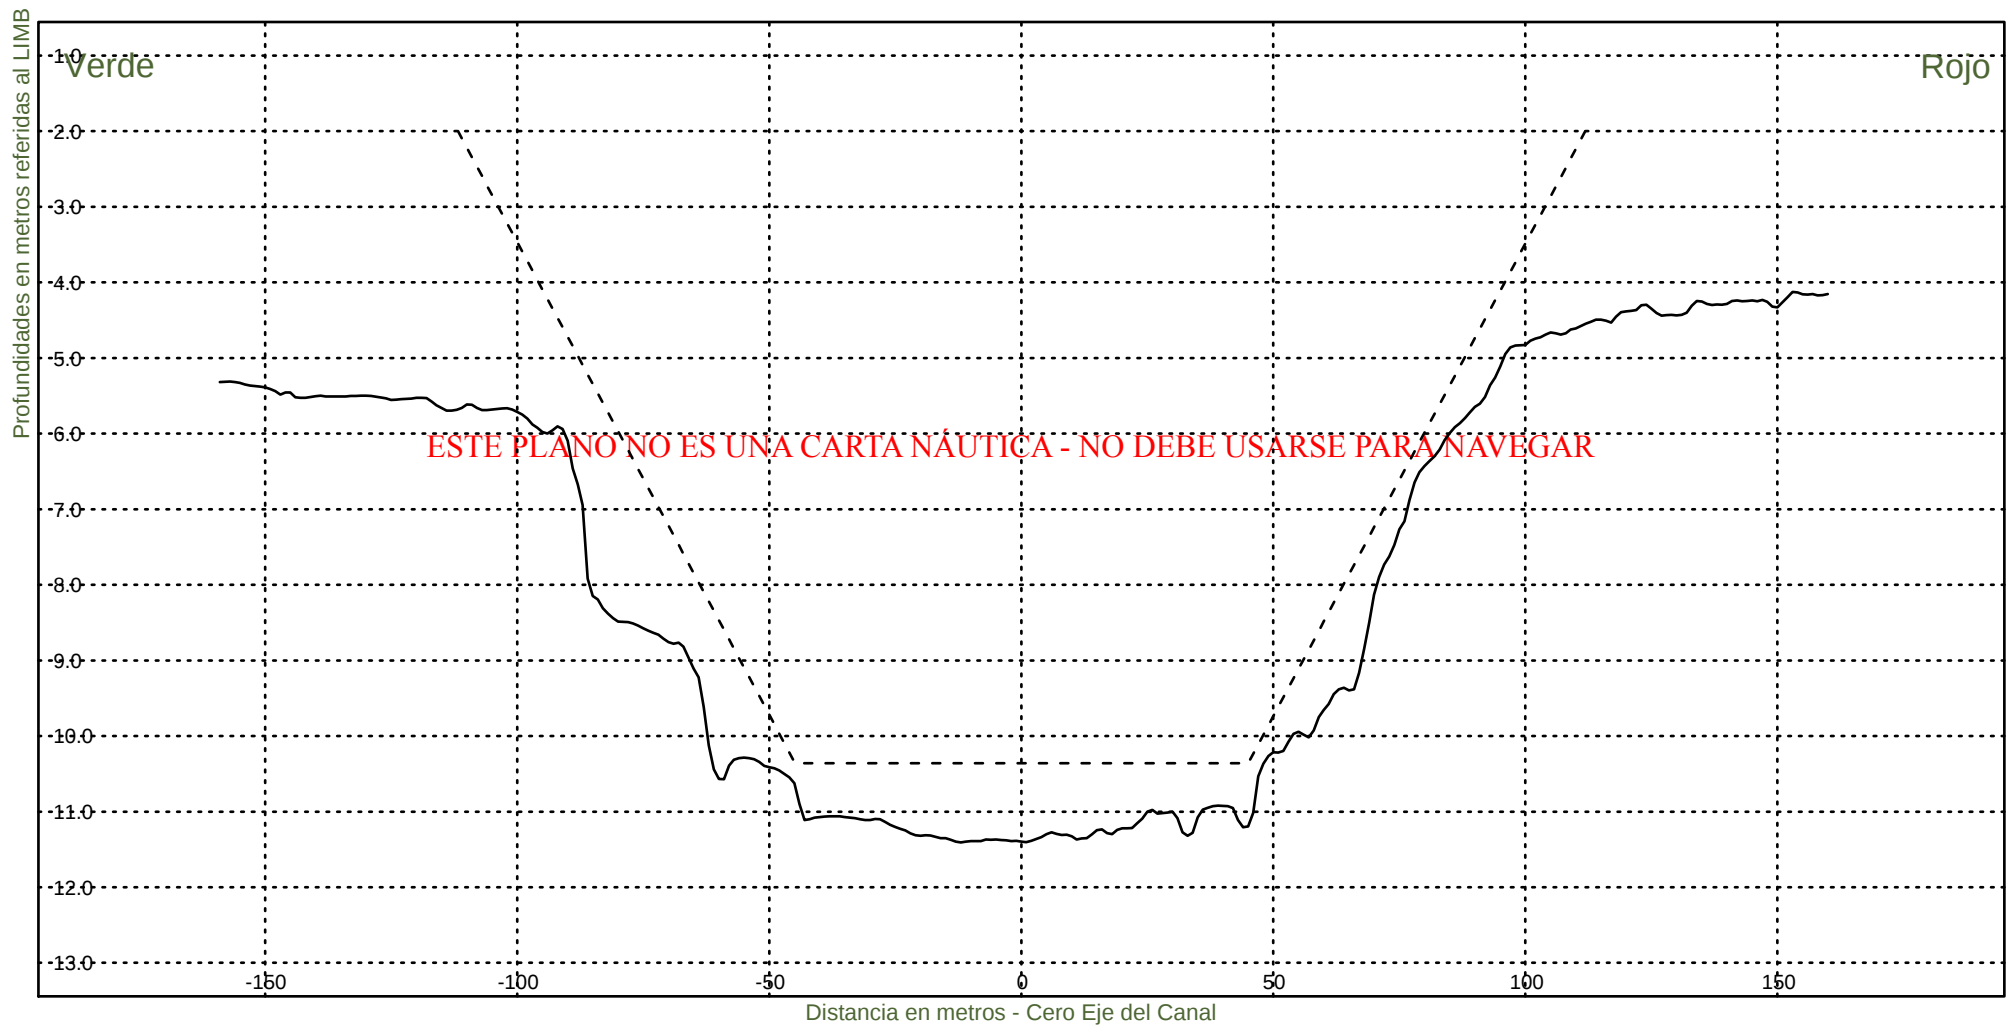


Consorcio Boskalis - Dredging International


Ing. Alberto G. Palomar
REPRESENTANTE TECNICO

Comision Administradora del Rio de la Plata
Canal Martin Garcia

----- :Teorico 34 pies
——— :Batimetria Noviembre 2024

Area Canal, KM 39.6-86.2
Hz 1: 1500
V 1: 100
KM 70800

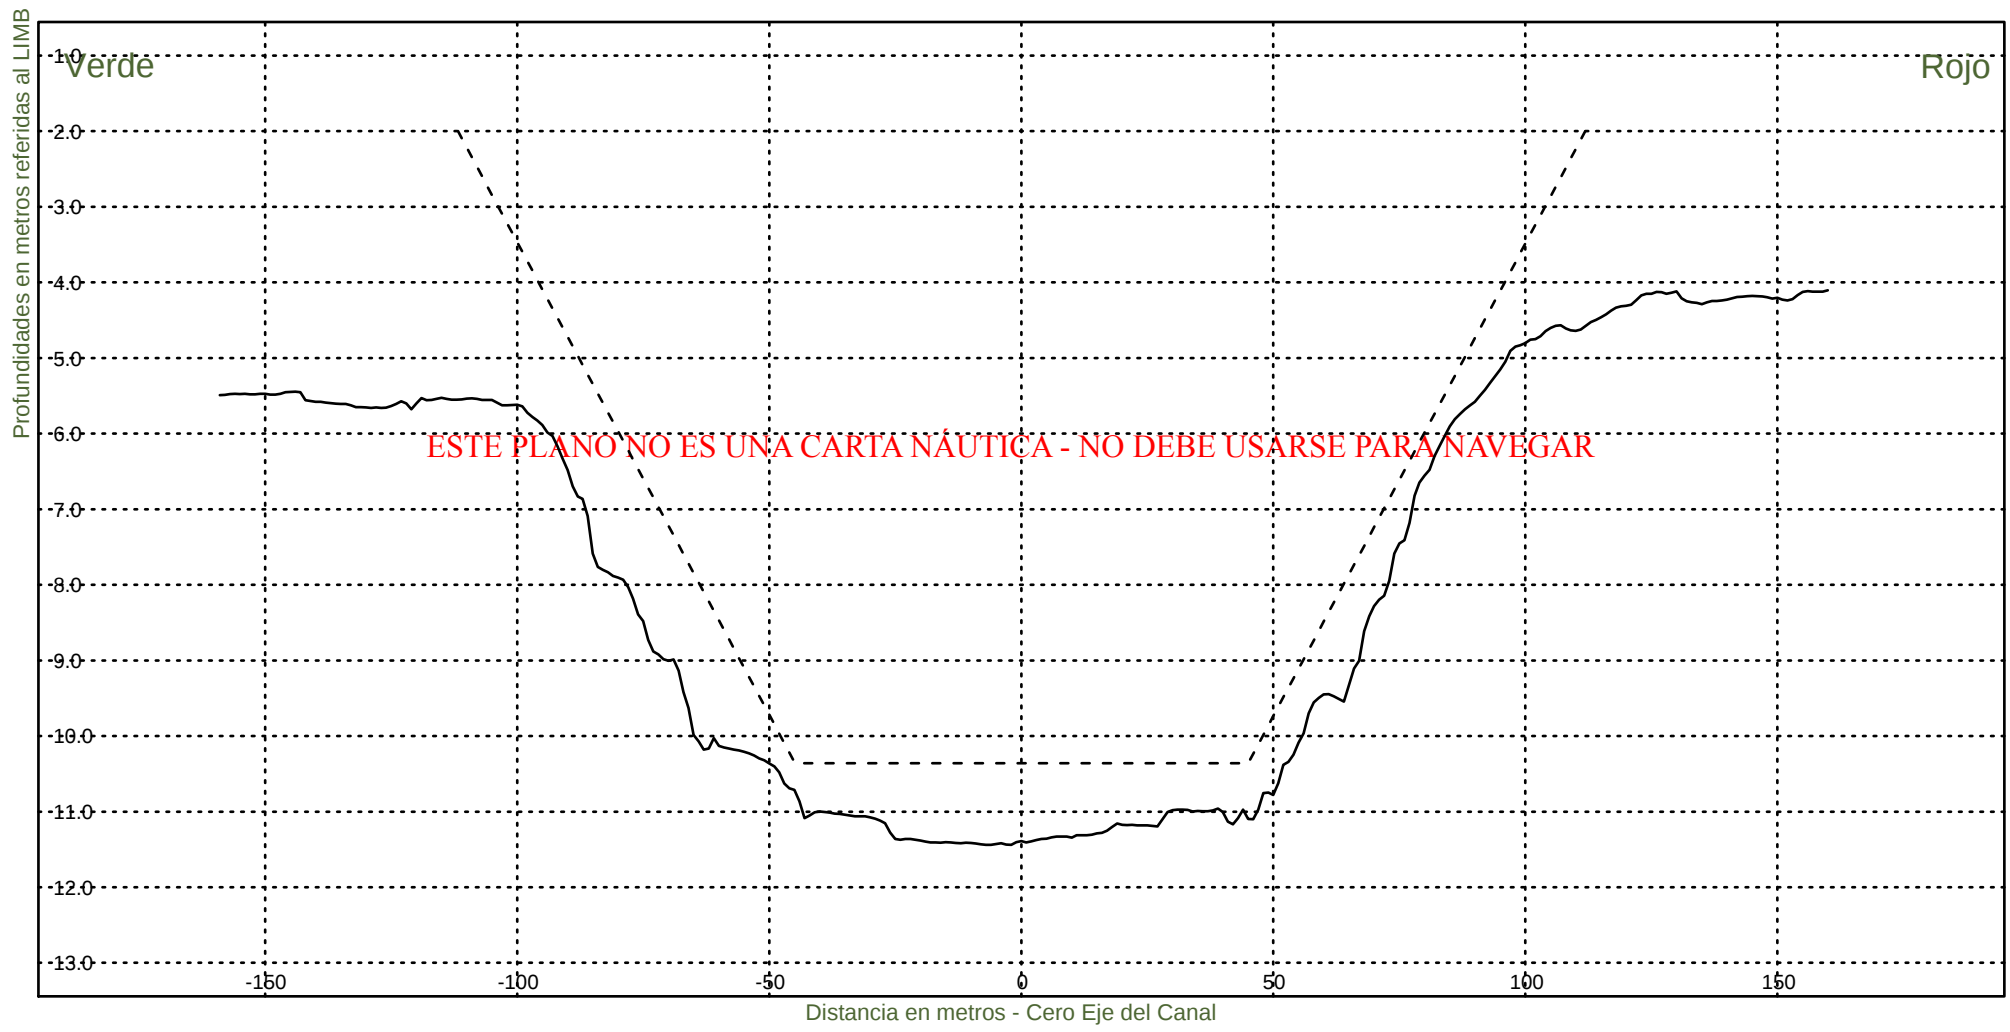


Consorcio Boskalis - Dredging International


Ing. Alberto G. Palomar
REPRESENTANTE TECNICO

Comision Administradora del Rio de la Plata
Canal Martin Garcia

----- :Teorico 34 pies
————— :Batimetria Noviembre 2024

Area Canal, KM 39.6-86.2
Hz 1: 1500
V 1: 100
KM 71000

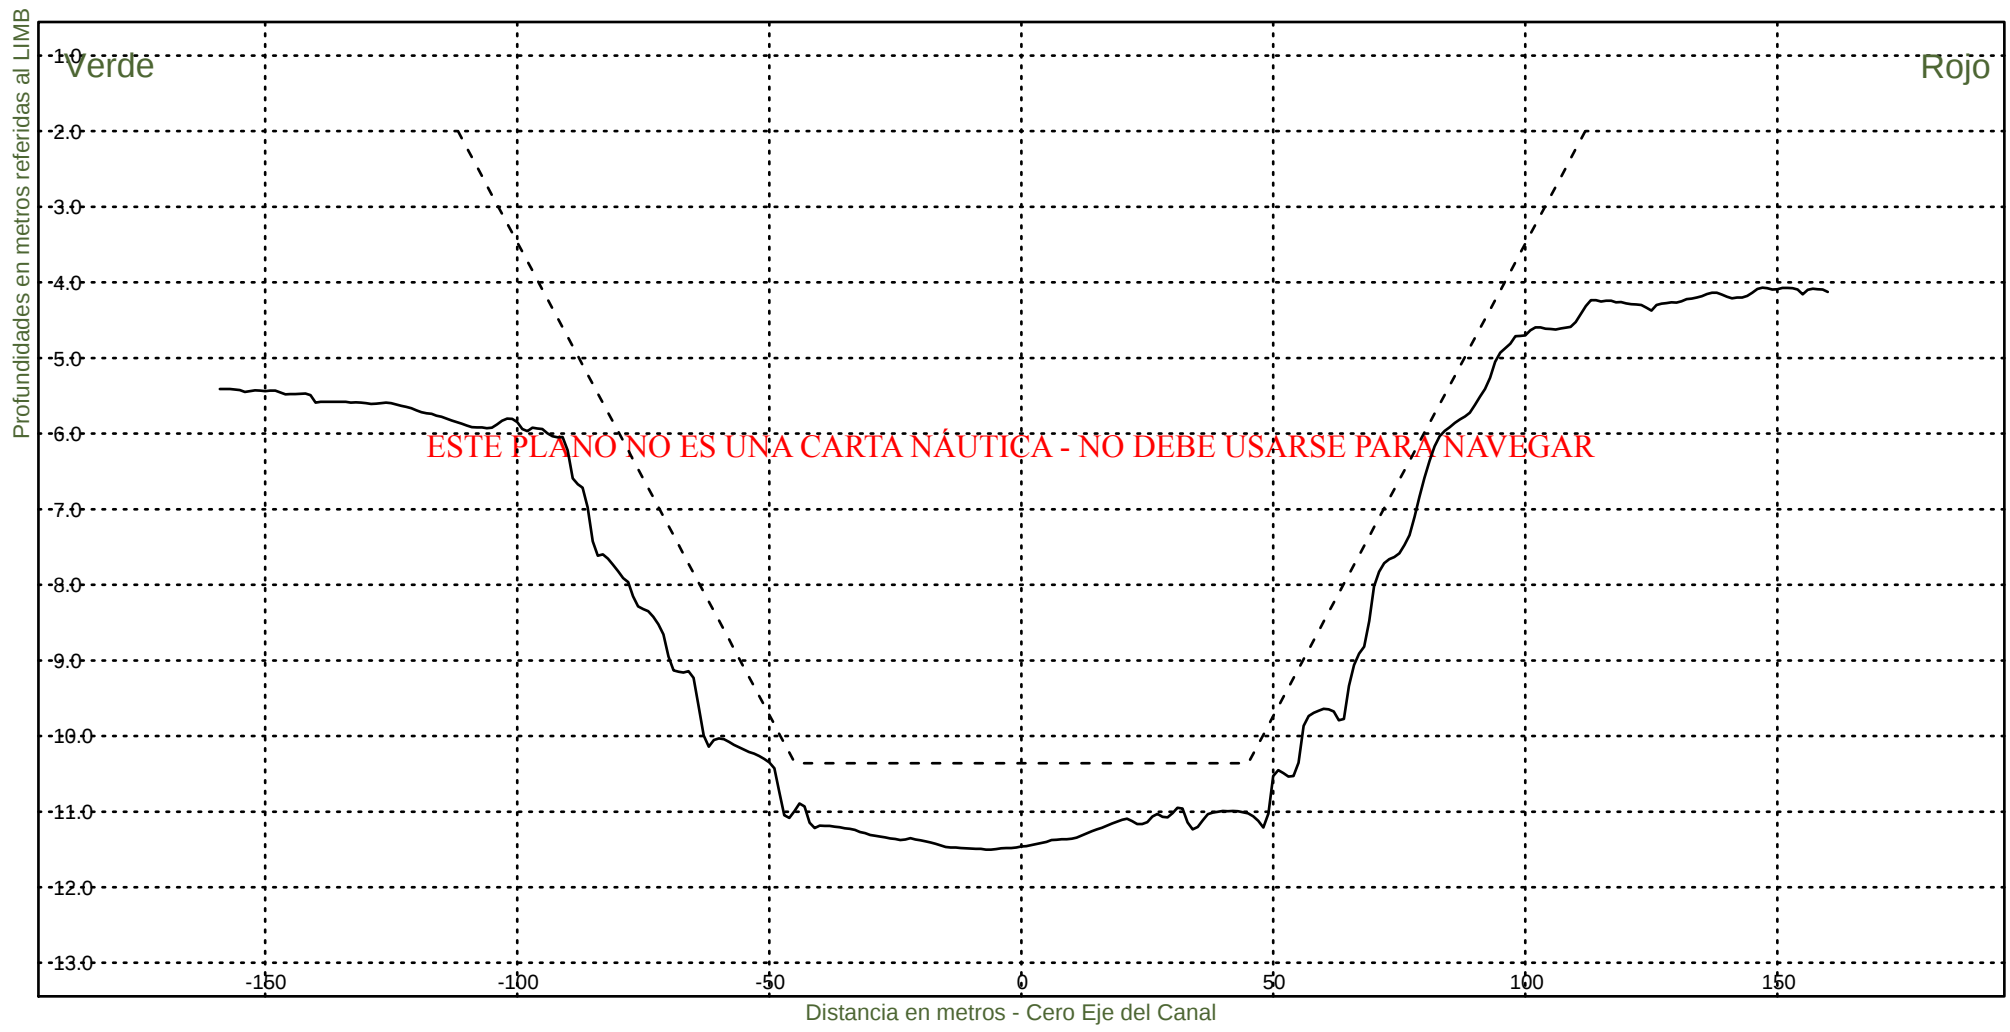


Consorcio Boskalis - Dredging International


Ing. Alberto G. Palomar
REPRESENTANTE TECNICO

Comision Administradora del Rio de la Plata
Canal Martin Garcia

----- :Teorico 34 pies
————— :Batimetria Noviembre 2024

Area Canal, KM 39.6-86.2
Hz 1: 1500
V 1: 100
KM 71200

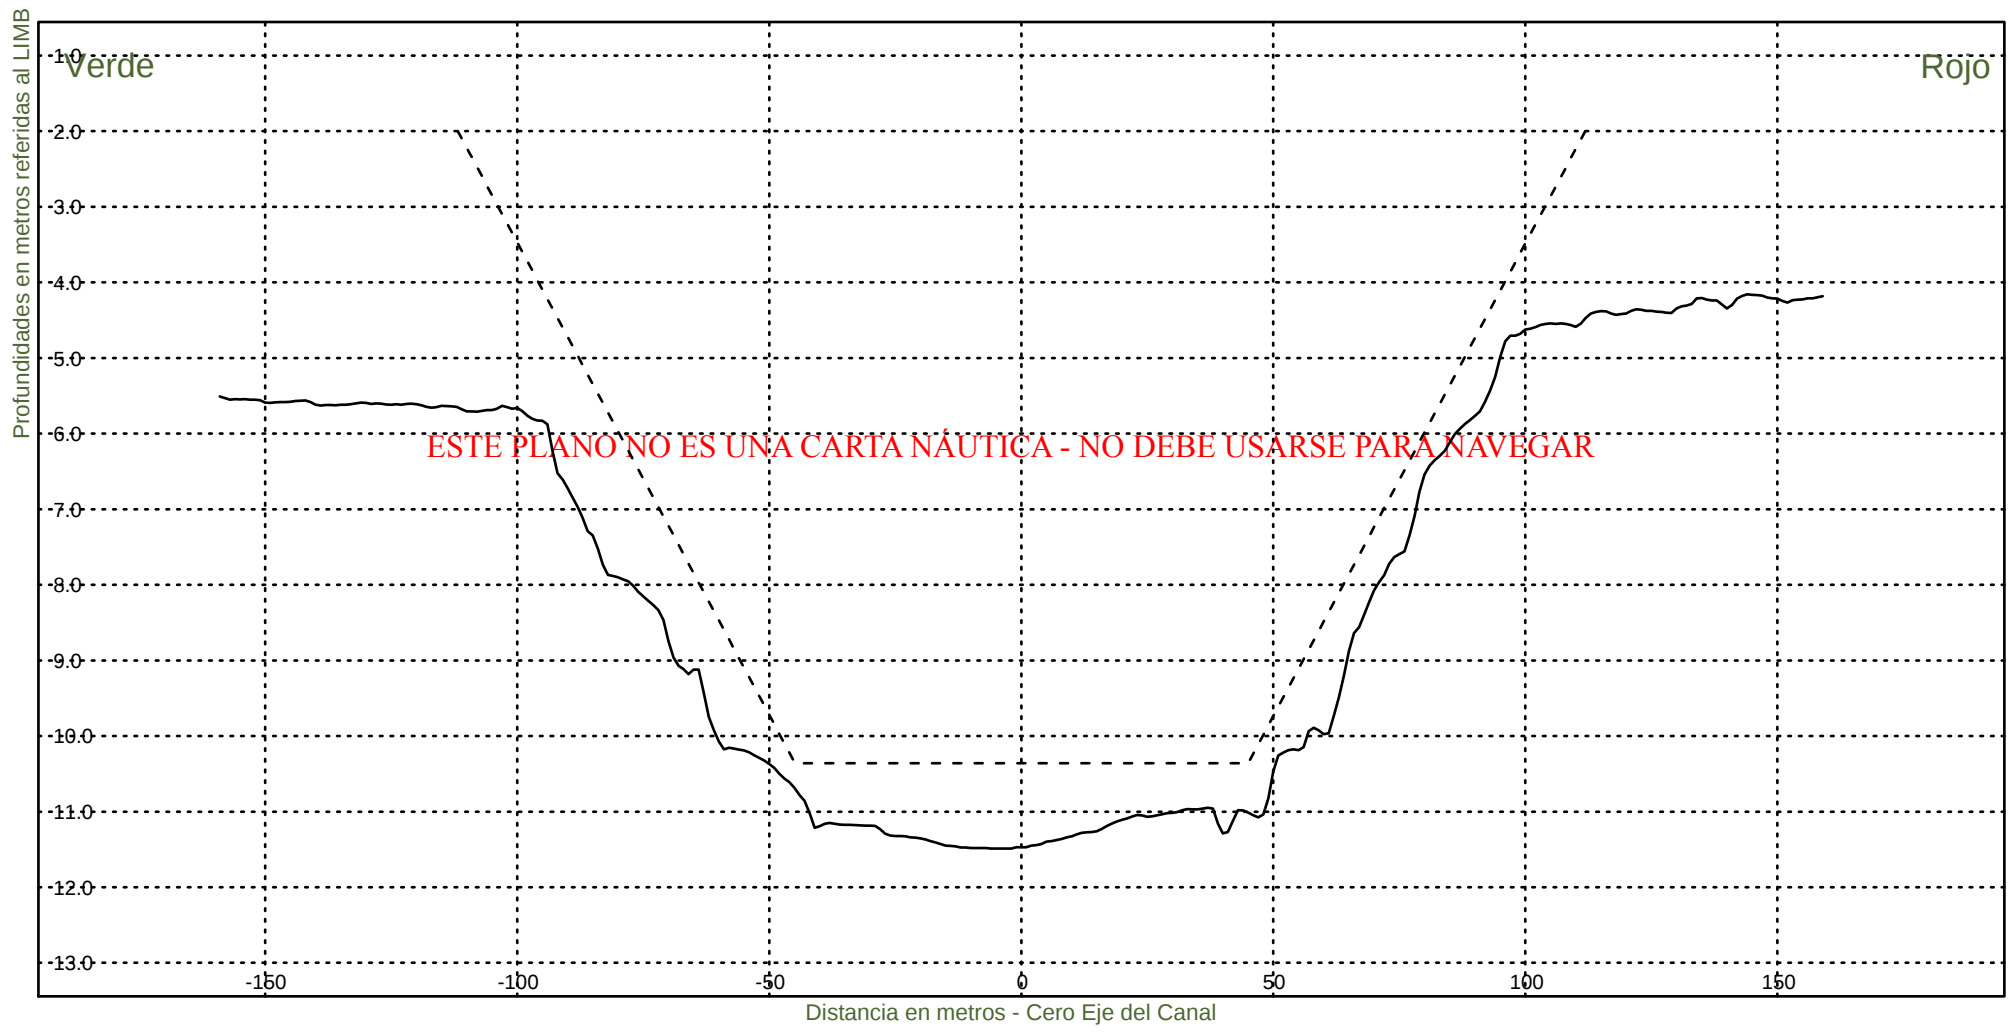

Consorcio Boskalis - Dredging International



Ing. Alberto G. Palomar
REPRESENTANTE TECNICO

Comision Administradora del Rio de la Plata
Canal Martin Garcia

----- :Teorico 34 pies
————— :Batimetria Noviembre 2024

Area Canal, KM 39.6-86.2
Hz 1: 1500
V 1: 100

KM 71400

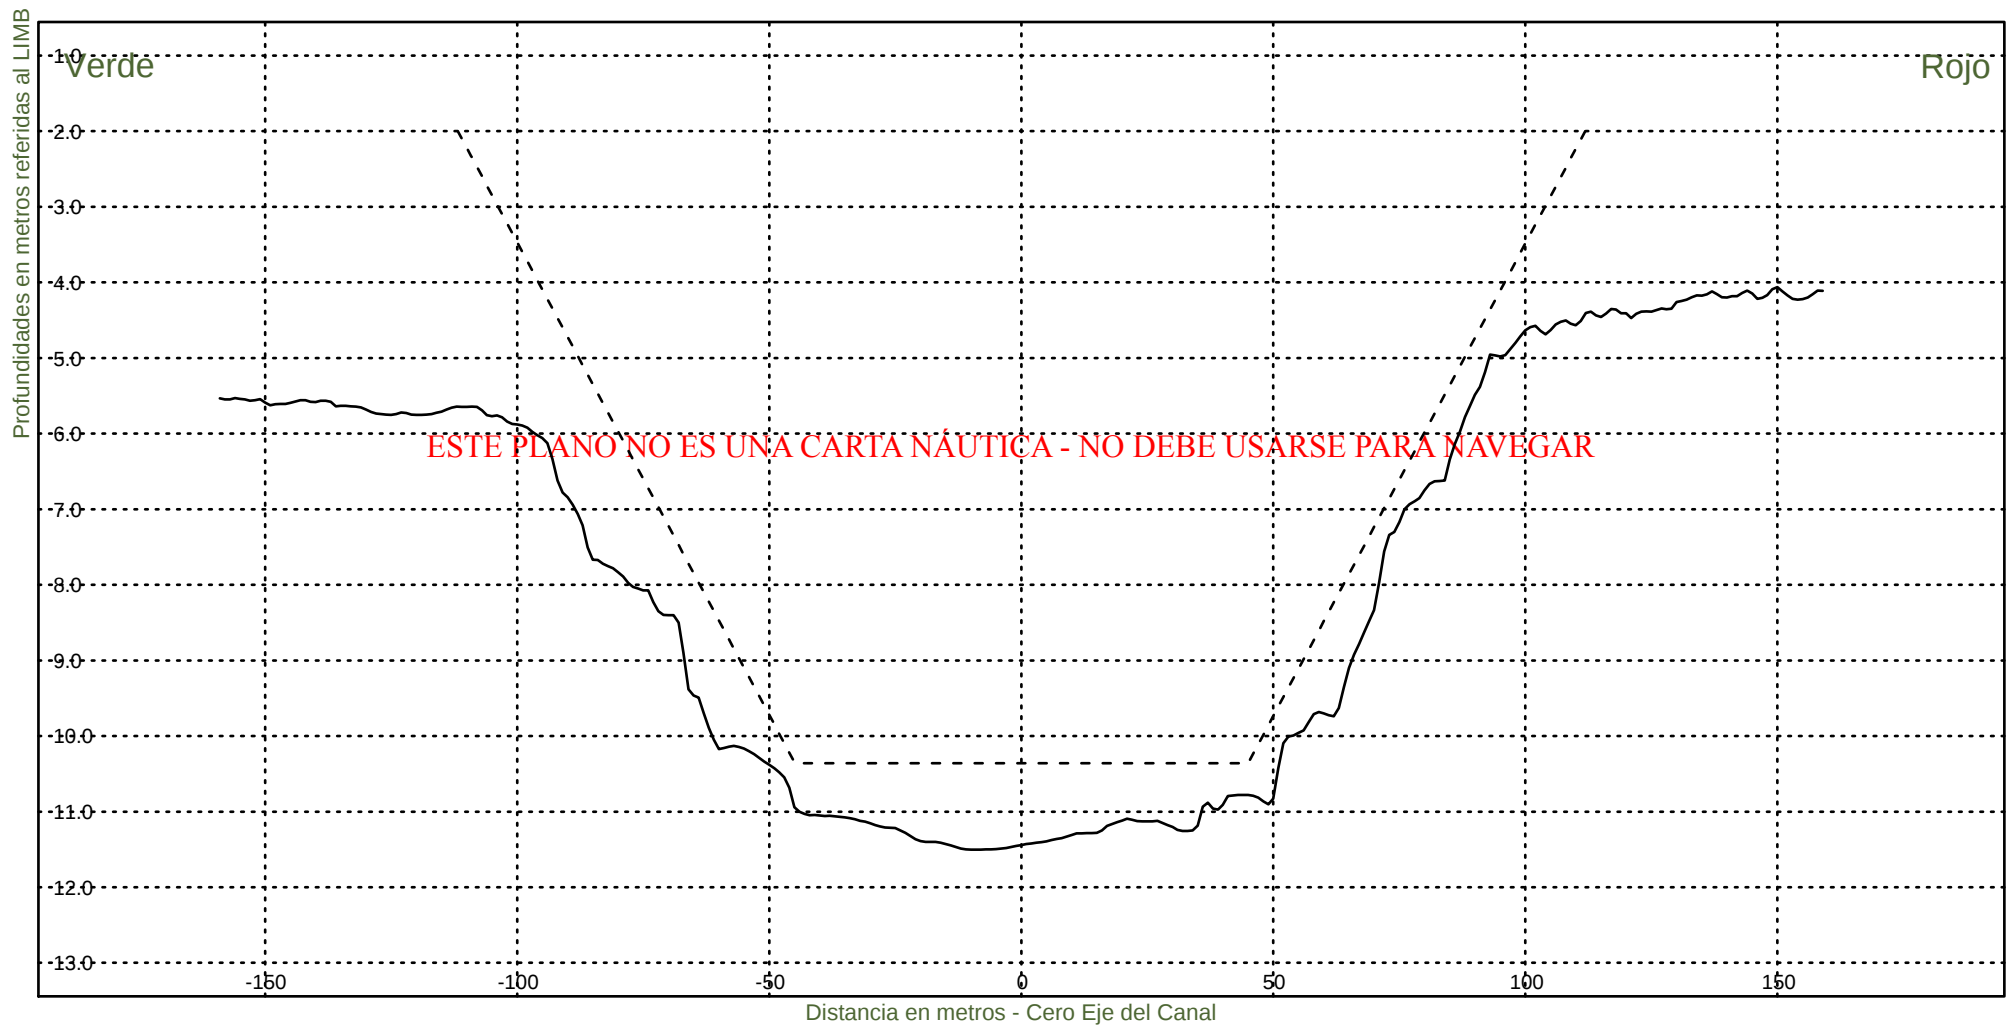


Consorcio Boskalis - Dredging International


Ing. Alberto G. Palomar
REPRESENTANTE TECNICO

Comision Administradora del Rio de la Plata
Canal Martin Garcia

----- :Teorico 34 pies
————— :Batimetria Noviembre 2024

Area Canal, KM 39.6-86.2
Hz 1: 1500
V 1: 100
KM 71600

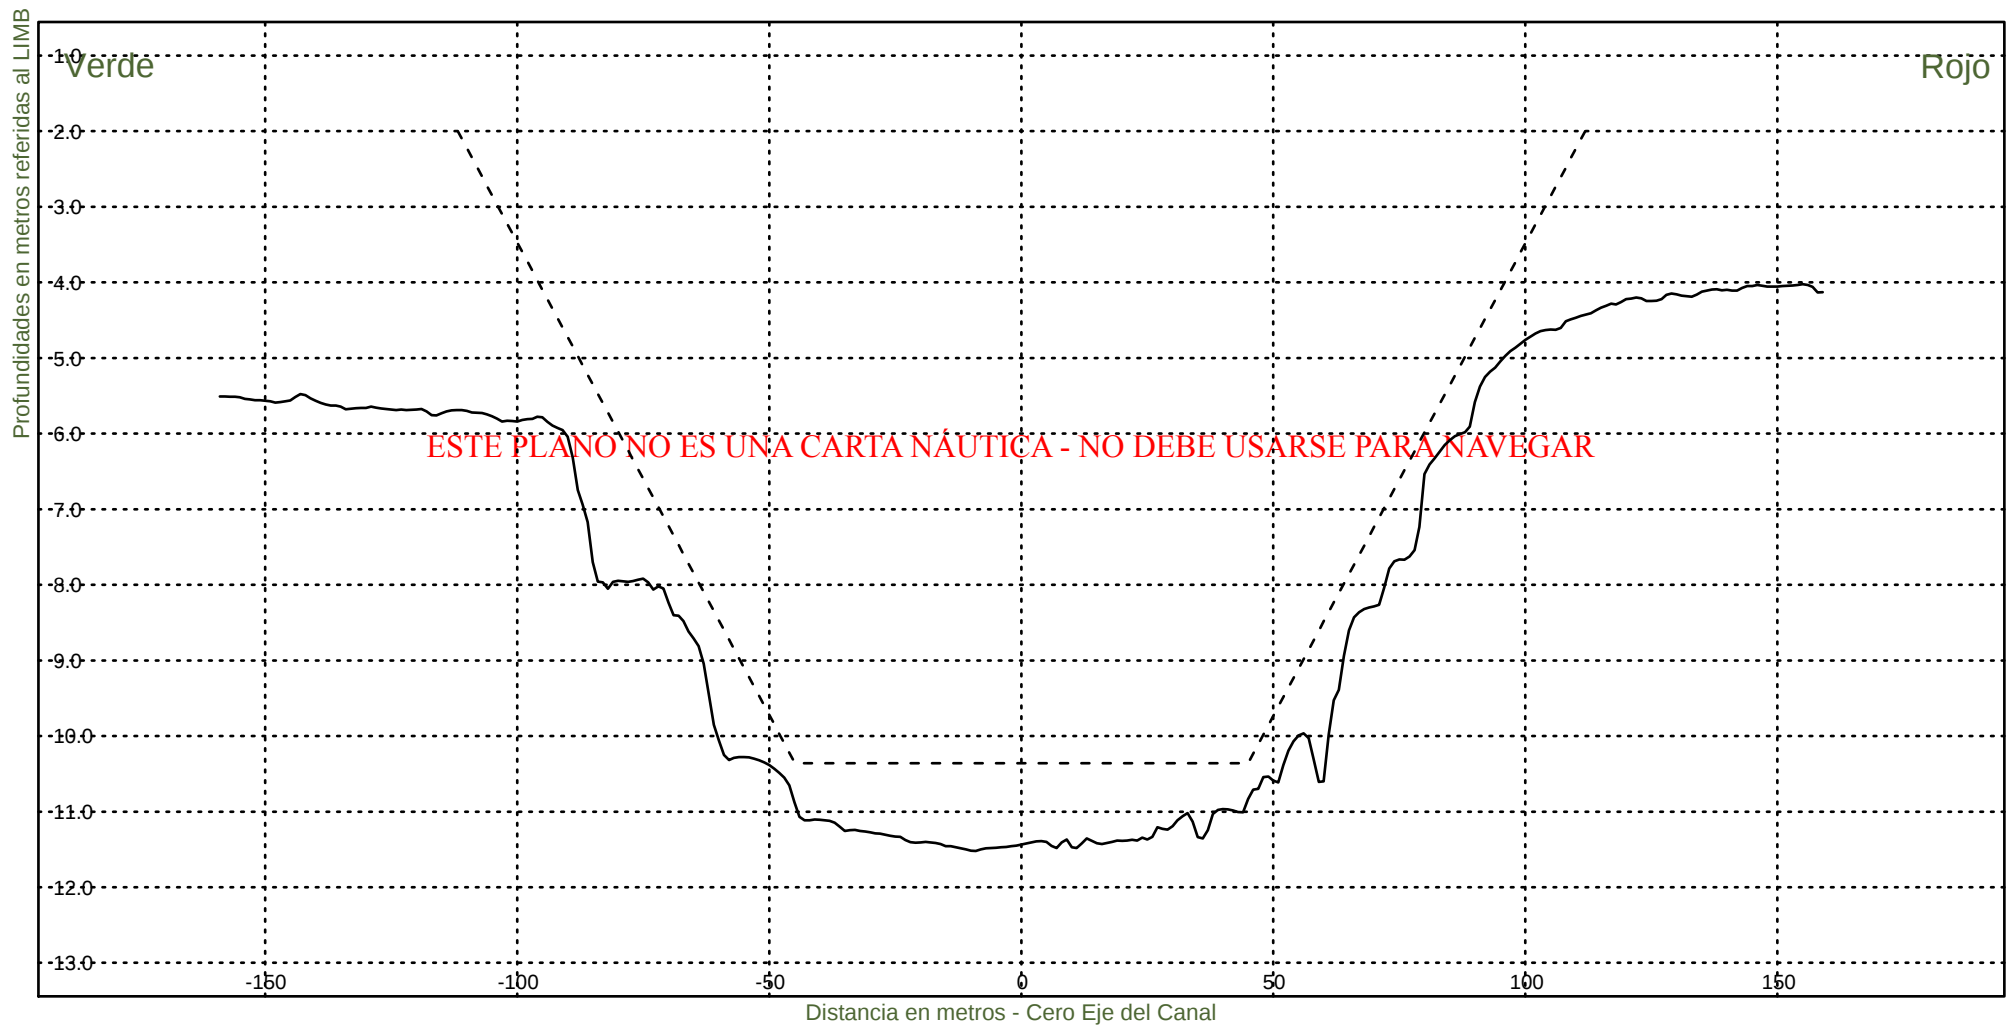


Consorcio Boskalis - Dredging International


Ing. Alberto G. Palomar
REPRESENTANTE TECNICO

Comision Administradora del Rio de la Plata
Canal Martin Garcia

----- :Teorico 34 pies
————— :Batimetria Noviembre 2024

Area Canal, KM 39.6-86.2
Hz 1: 1500
V 1: 100
KM 71800

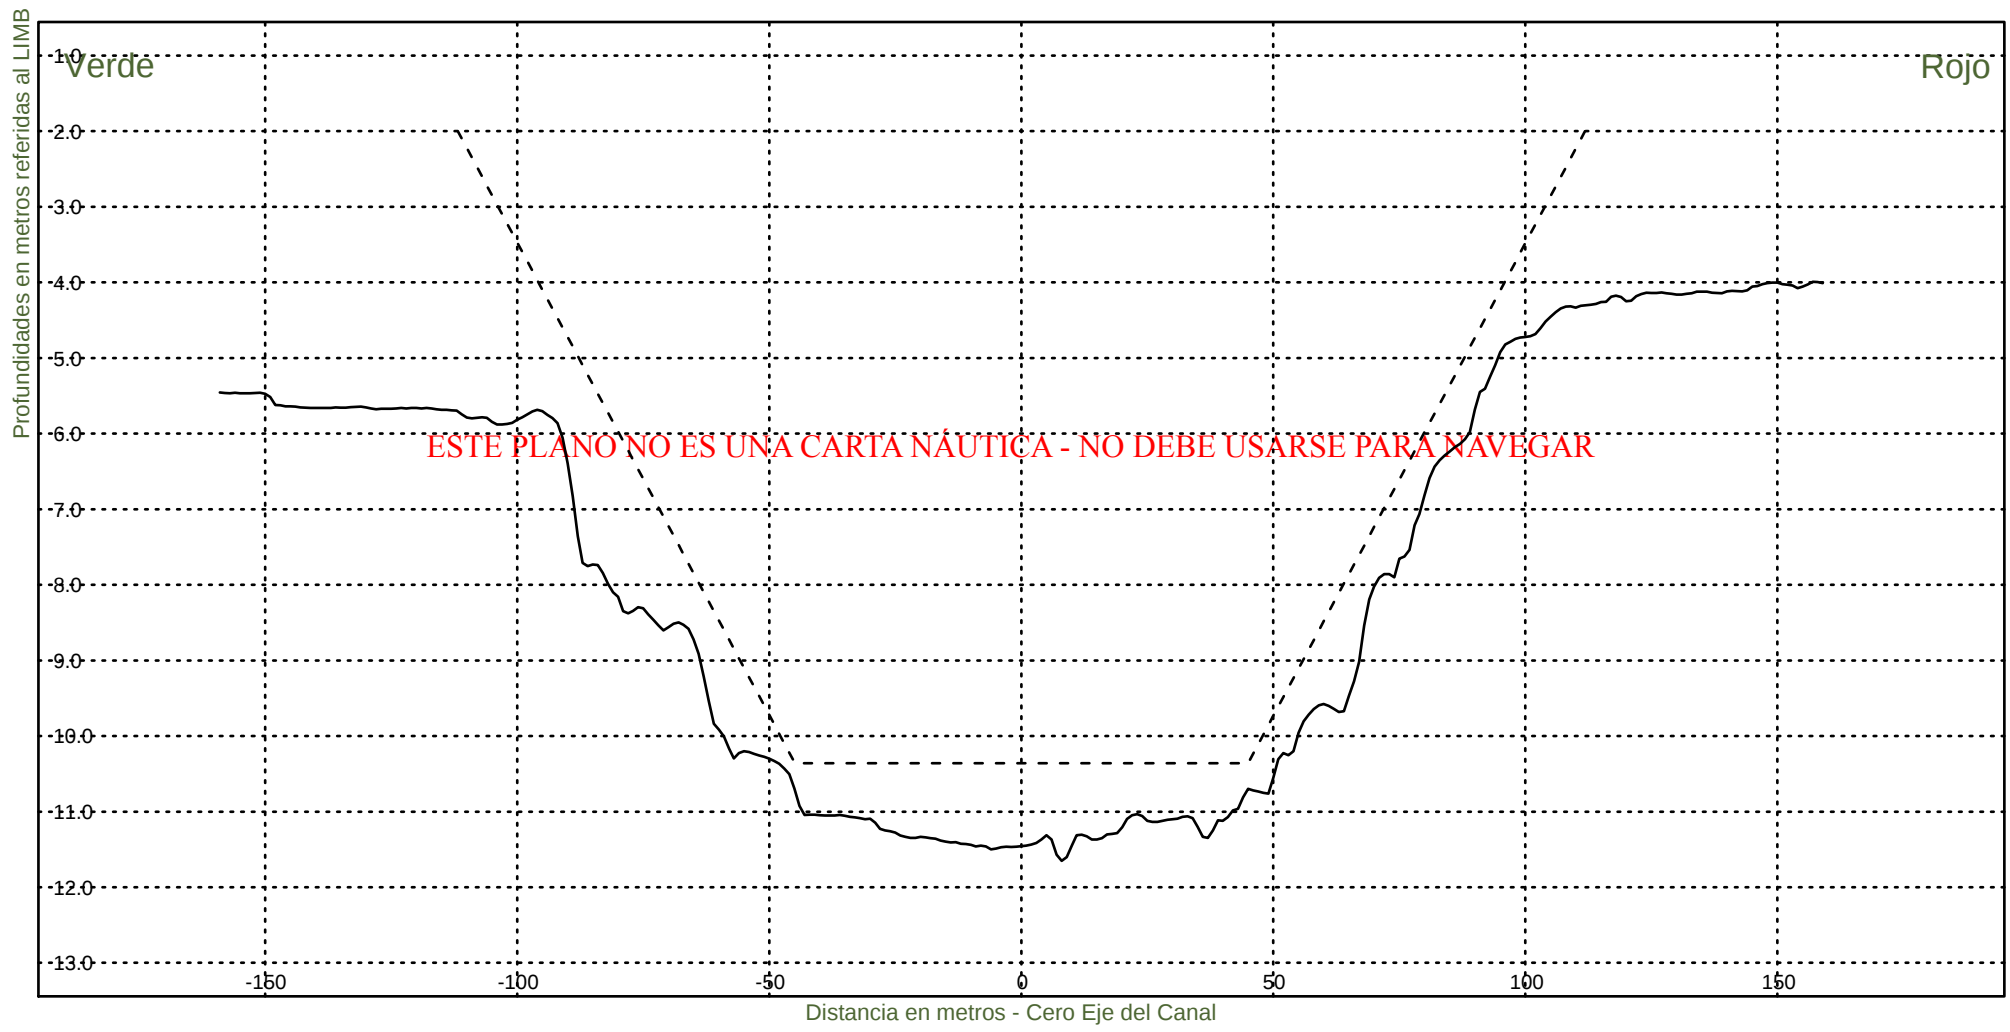


Consorcio Boskalis - Dredging International


Ing. Alberto G. Palomar
REPRESENTANTE TECNICO

Comision Administradora del Rio de la Plata
Canal Martin Garcia

----- :Teorico 34 pies
——— :Batimetria Noviembre 2024

Area Canal, KM 39.6-86.2
Hz 1: 1500
V 1: 100
KM 72000

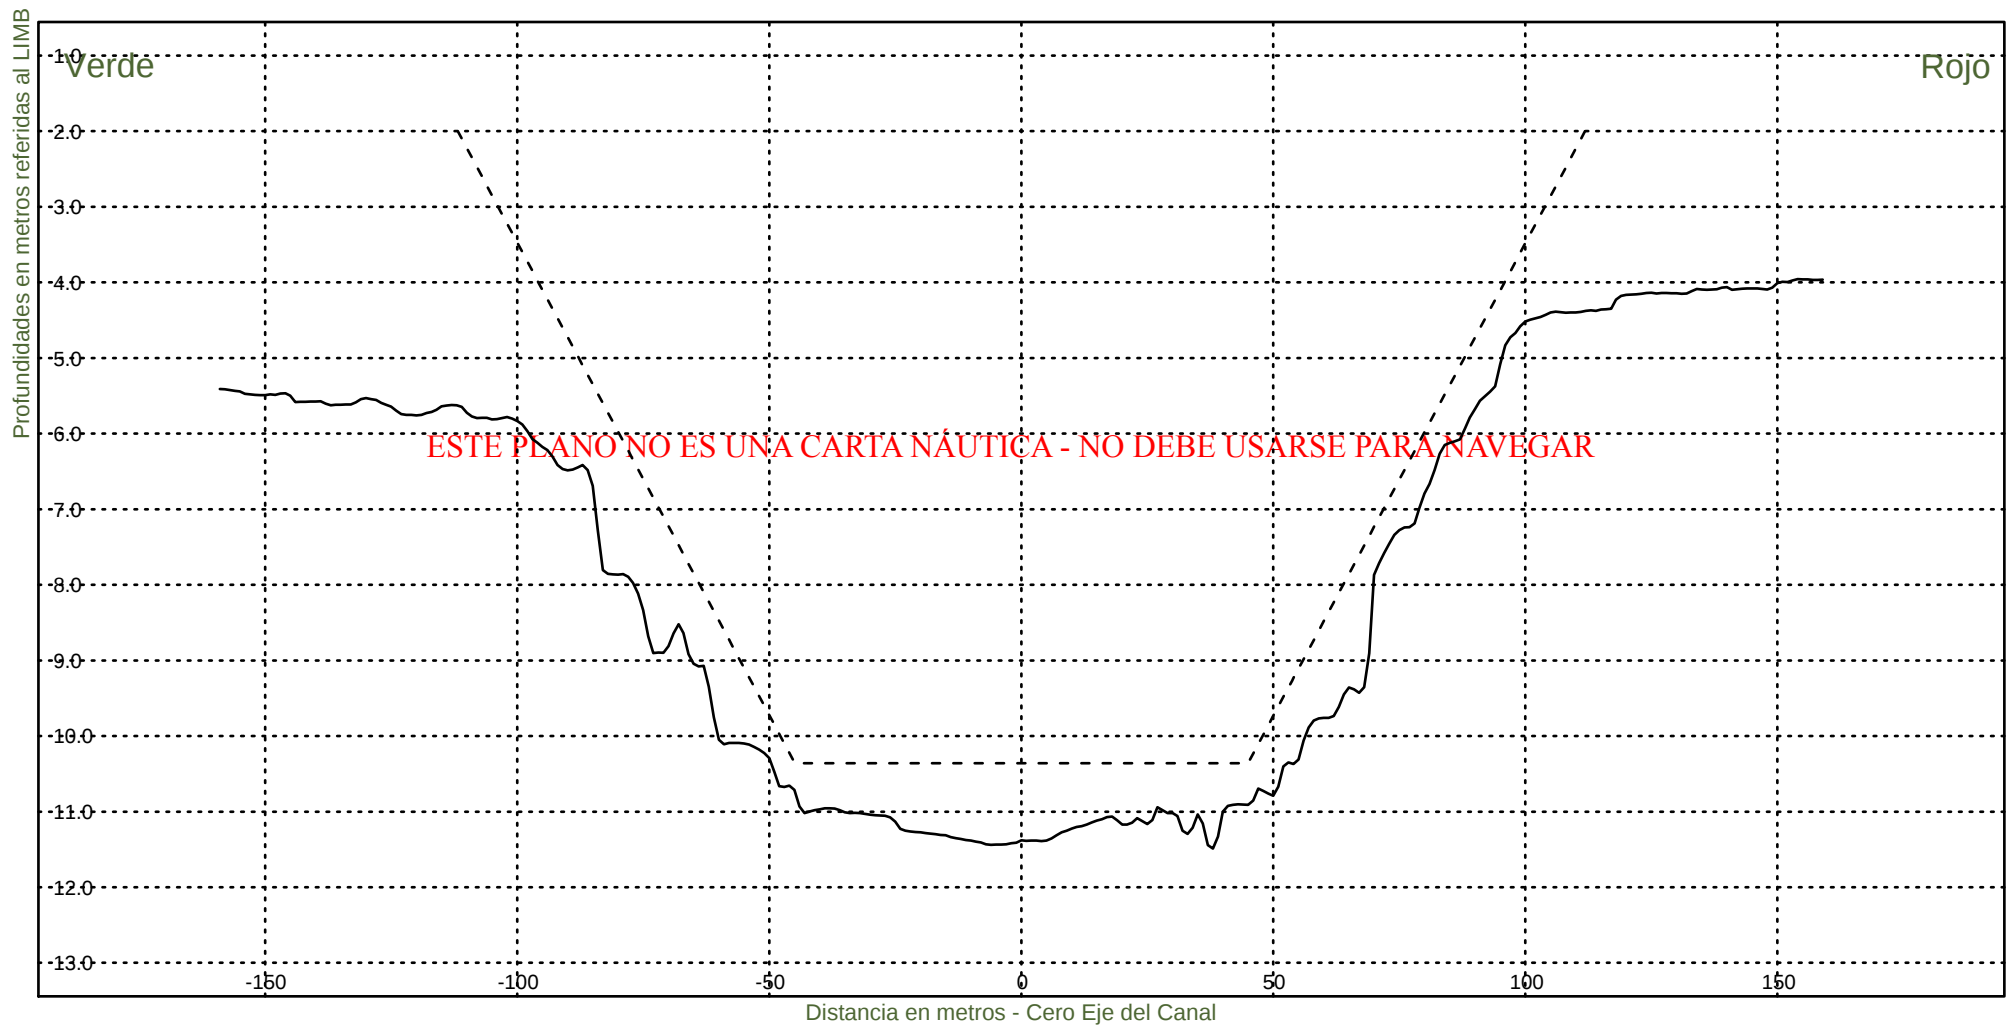


Consorcio Boskalis - Dredging International


Ing. Alberto G. Palomar
REPRESENTANTE TECNICO

Comision Administradora del Rio de la Plata
Canal Martin Garcia

----- :Teorico 34 pies
————— :Batimetria Noviembre 2024

Area Canal, KM 39.6-86.2
Hz 1: 1500
V 1: 100
KM 72200

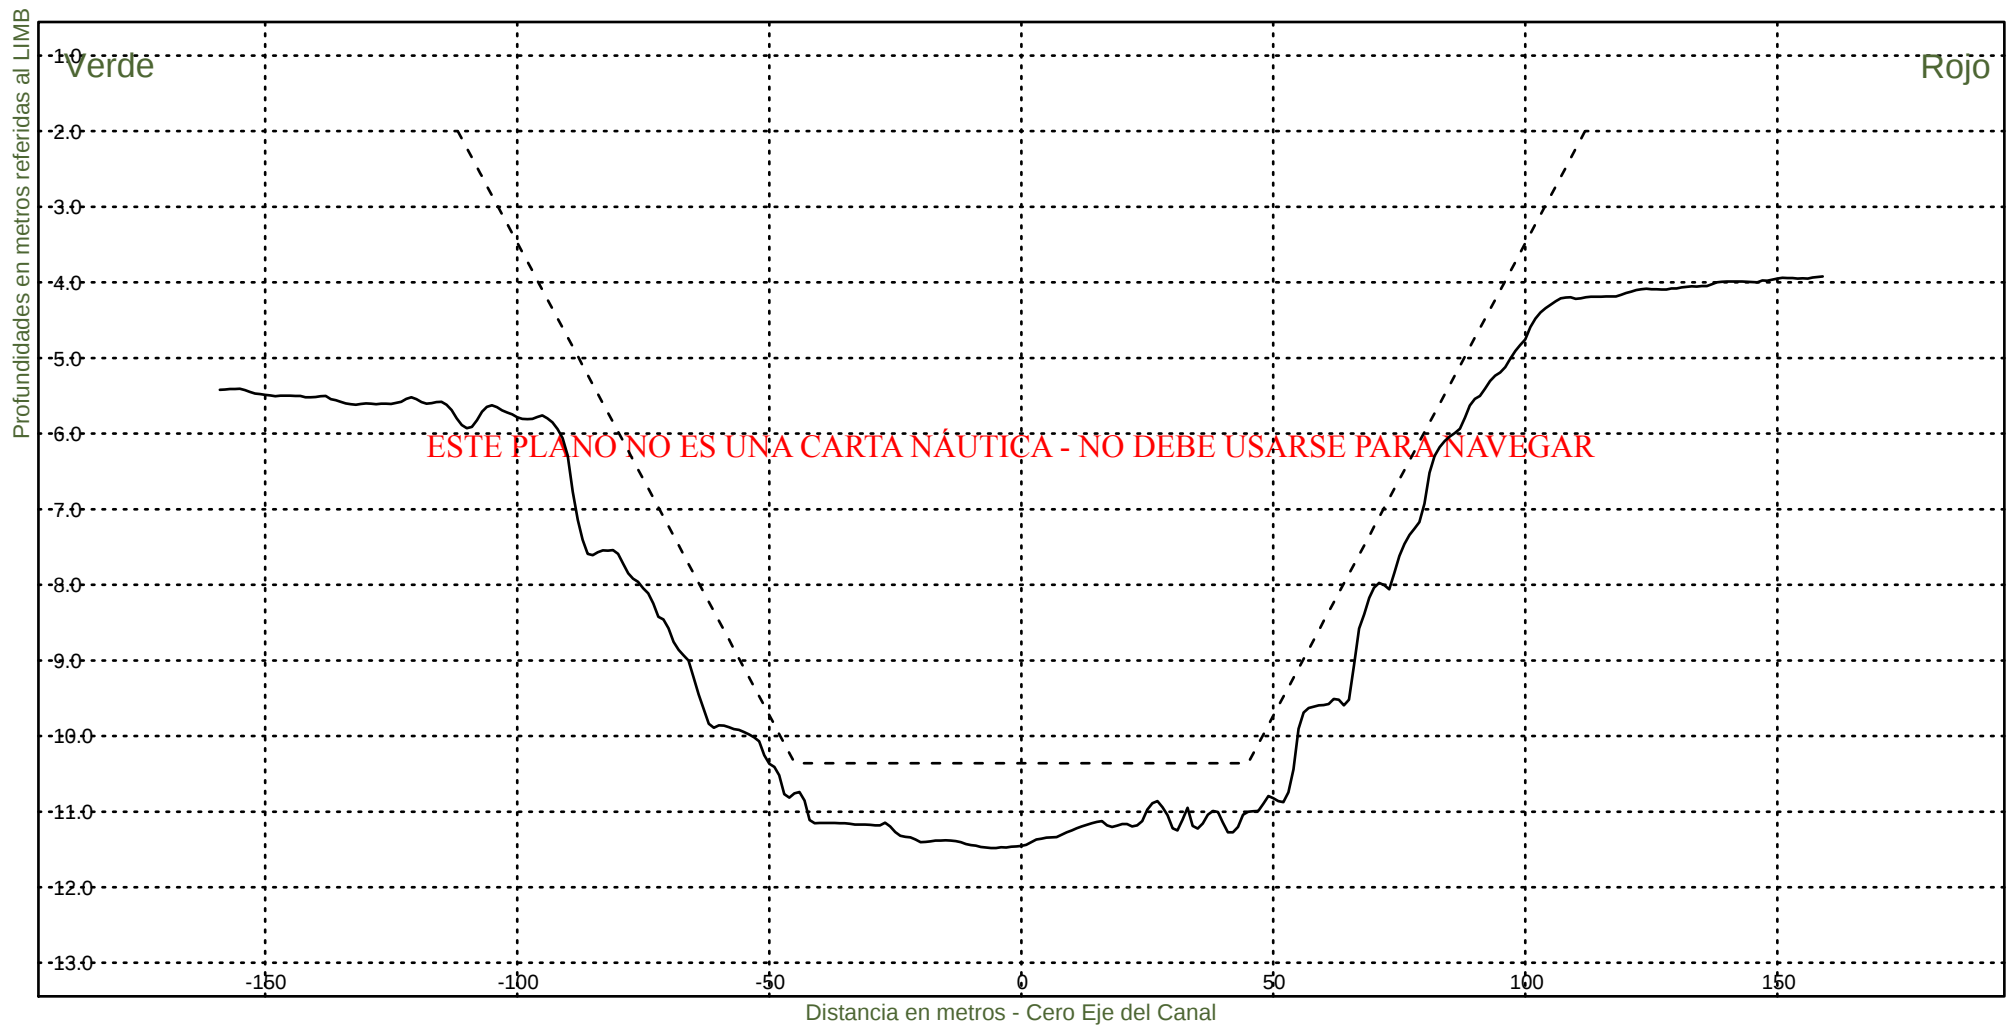


Consorcio Boskalis - Dredging International


Ing. Alberto G. Palomar
REPRESENTANTE TECNICO

Comision Administradora del Rio de la Plata
Canal Martin Garcia

----- :Teorico 34 pies
————— :Batimetria Noviembre 2024

Area Canal, KM 39.6-86.2
Hz 1: 1500
V 1: 100
KM 72400

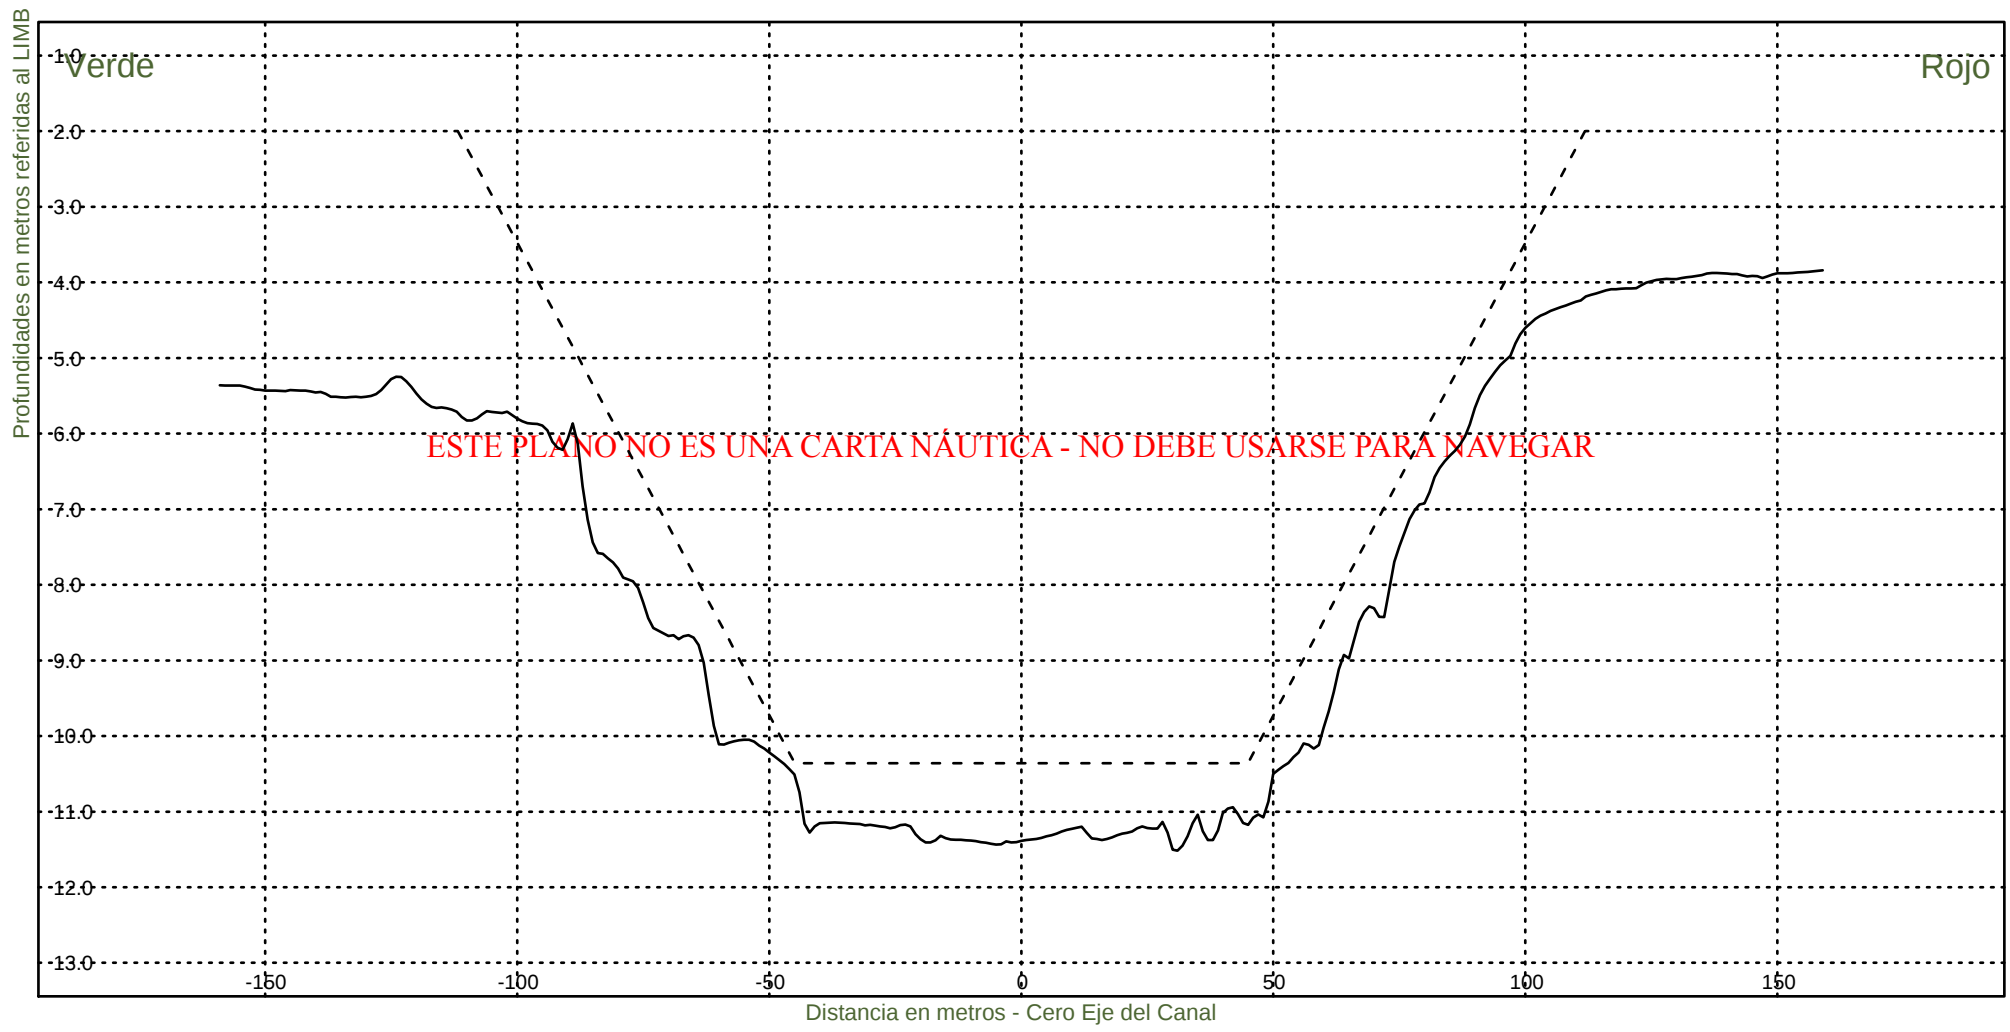


Consorcio Boskalis - Dredging International


Ing. Alberto G. Palomar
REPRESENTANTE TECNICO

Comision Administradora del Rio de la Plata
Canal Martin Garcia

----- :Teorico 34 pies
————— :Batimetria Noviembre 2024

Area Canal, KM 39.6-86.2
Hz 1: 1500
V 1: 100
KM 72600

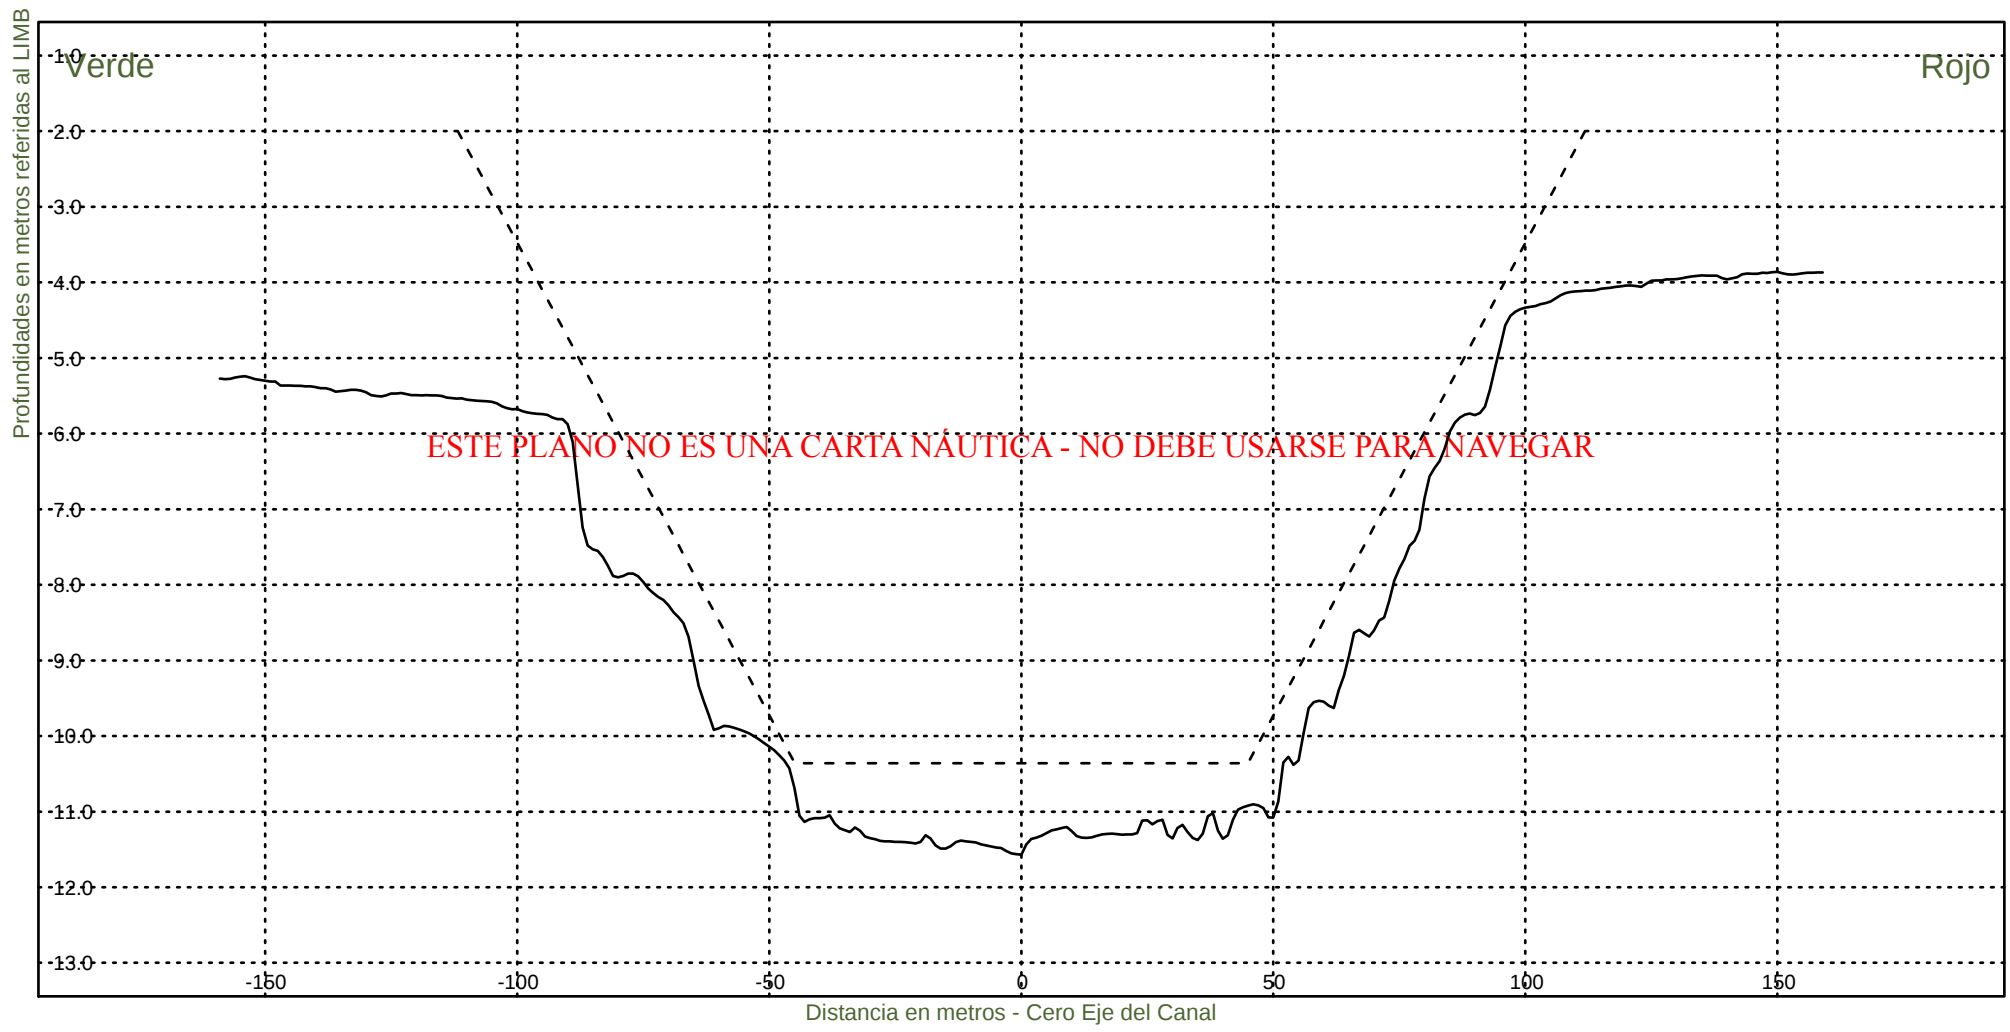


Consorcio Boskalis - Dredging International


Ing. Alberto G. Palomar
REPRESENTANTE TECNICO

Comision Administradora del Rio de la Plata
Canal Martin Garcia

----- :Teorico 34 pies
——— :Batimetria Noviembre 2024

Area Canal, KM 39.6-86.2
Hz 1: 1500
V 1: 100
KM 72800

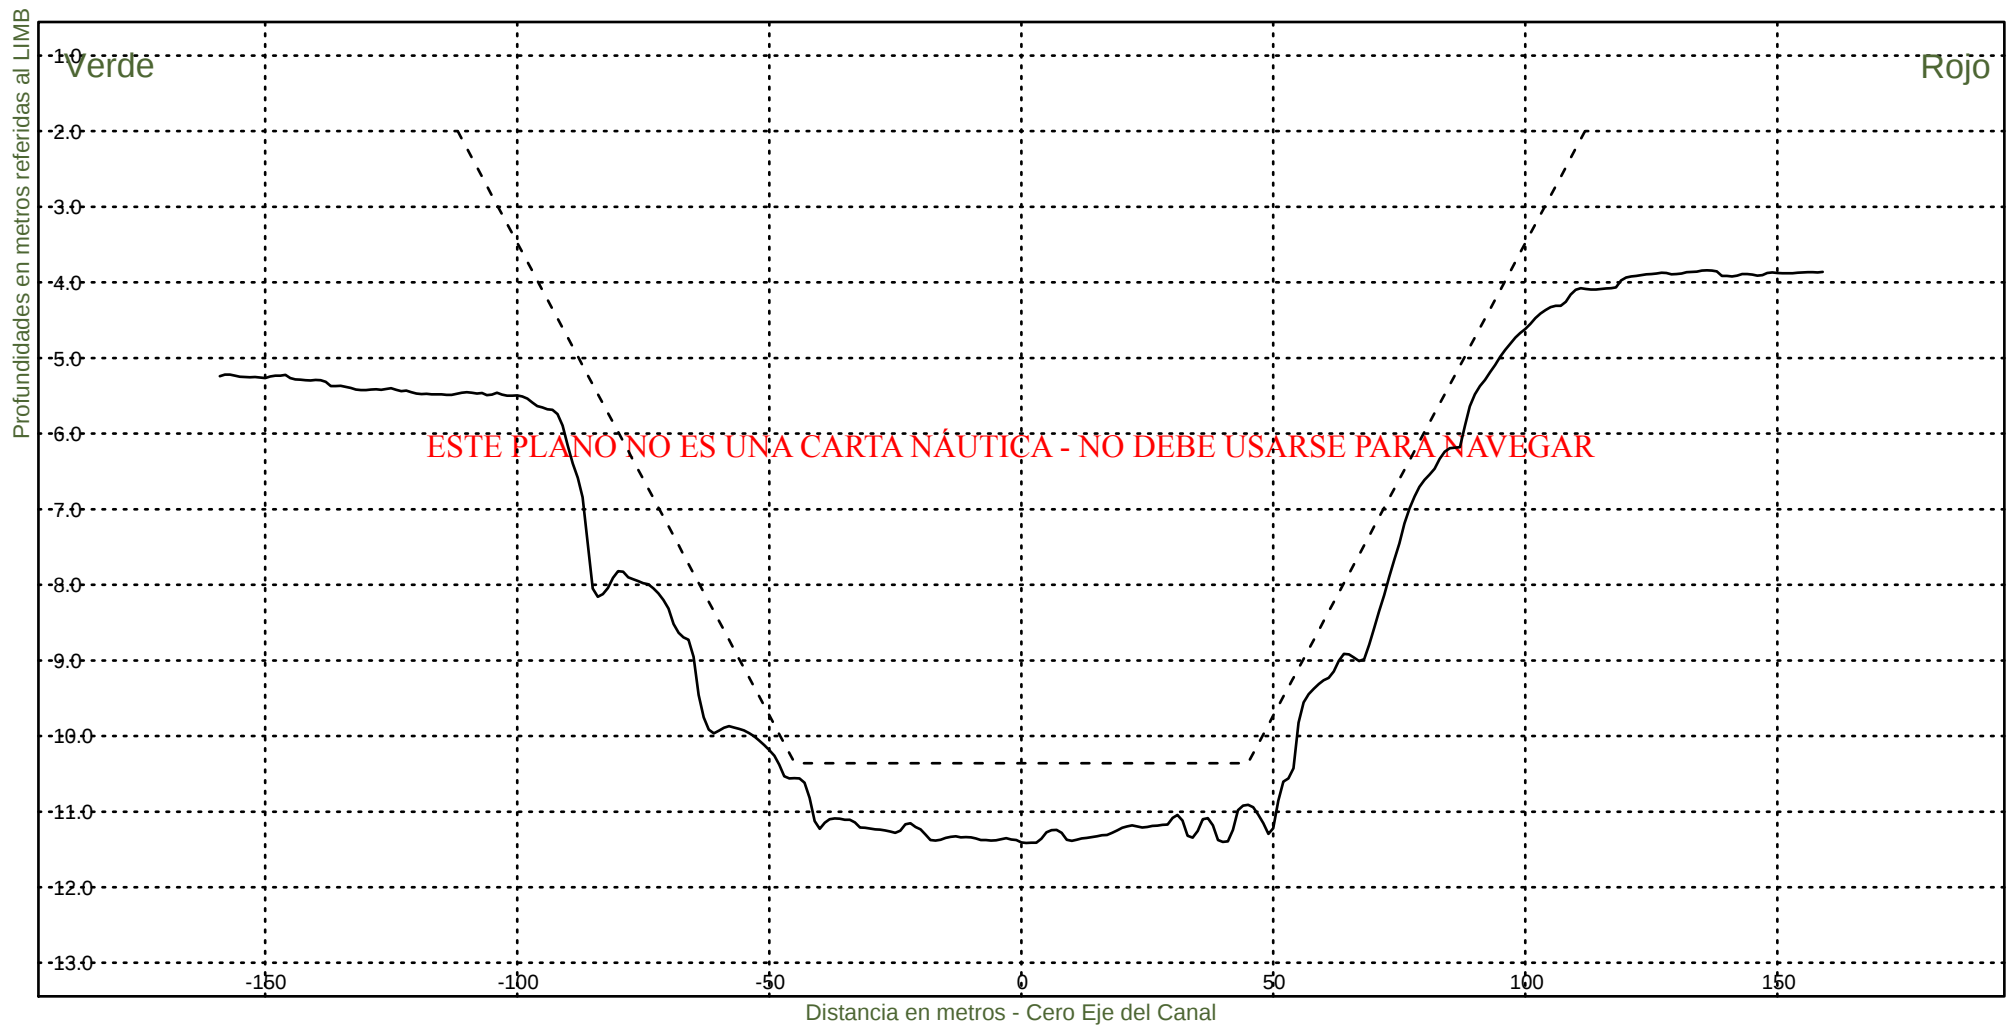


Consorcio Boskalis - Dredging International


Ing. Alberto G. Palomar
REPRESENTANTE TECNICO

Comision Administradora del Rio de la Plata
Canal Martin Garcia

----- :Teorico 34 pies
————— :Batimetria Noviembre 2024

Area Canal, KM 39.6-86.2
Hz 1: 1500
V 1: 100
KM 73000

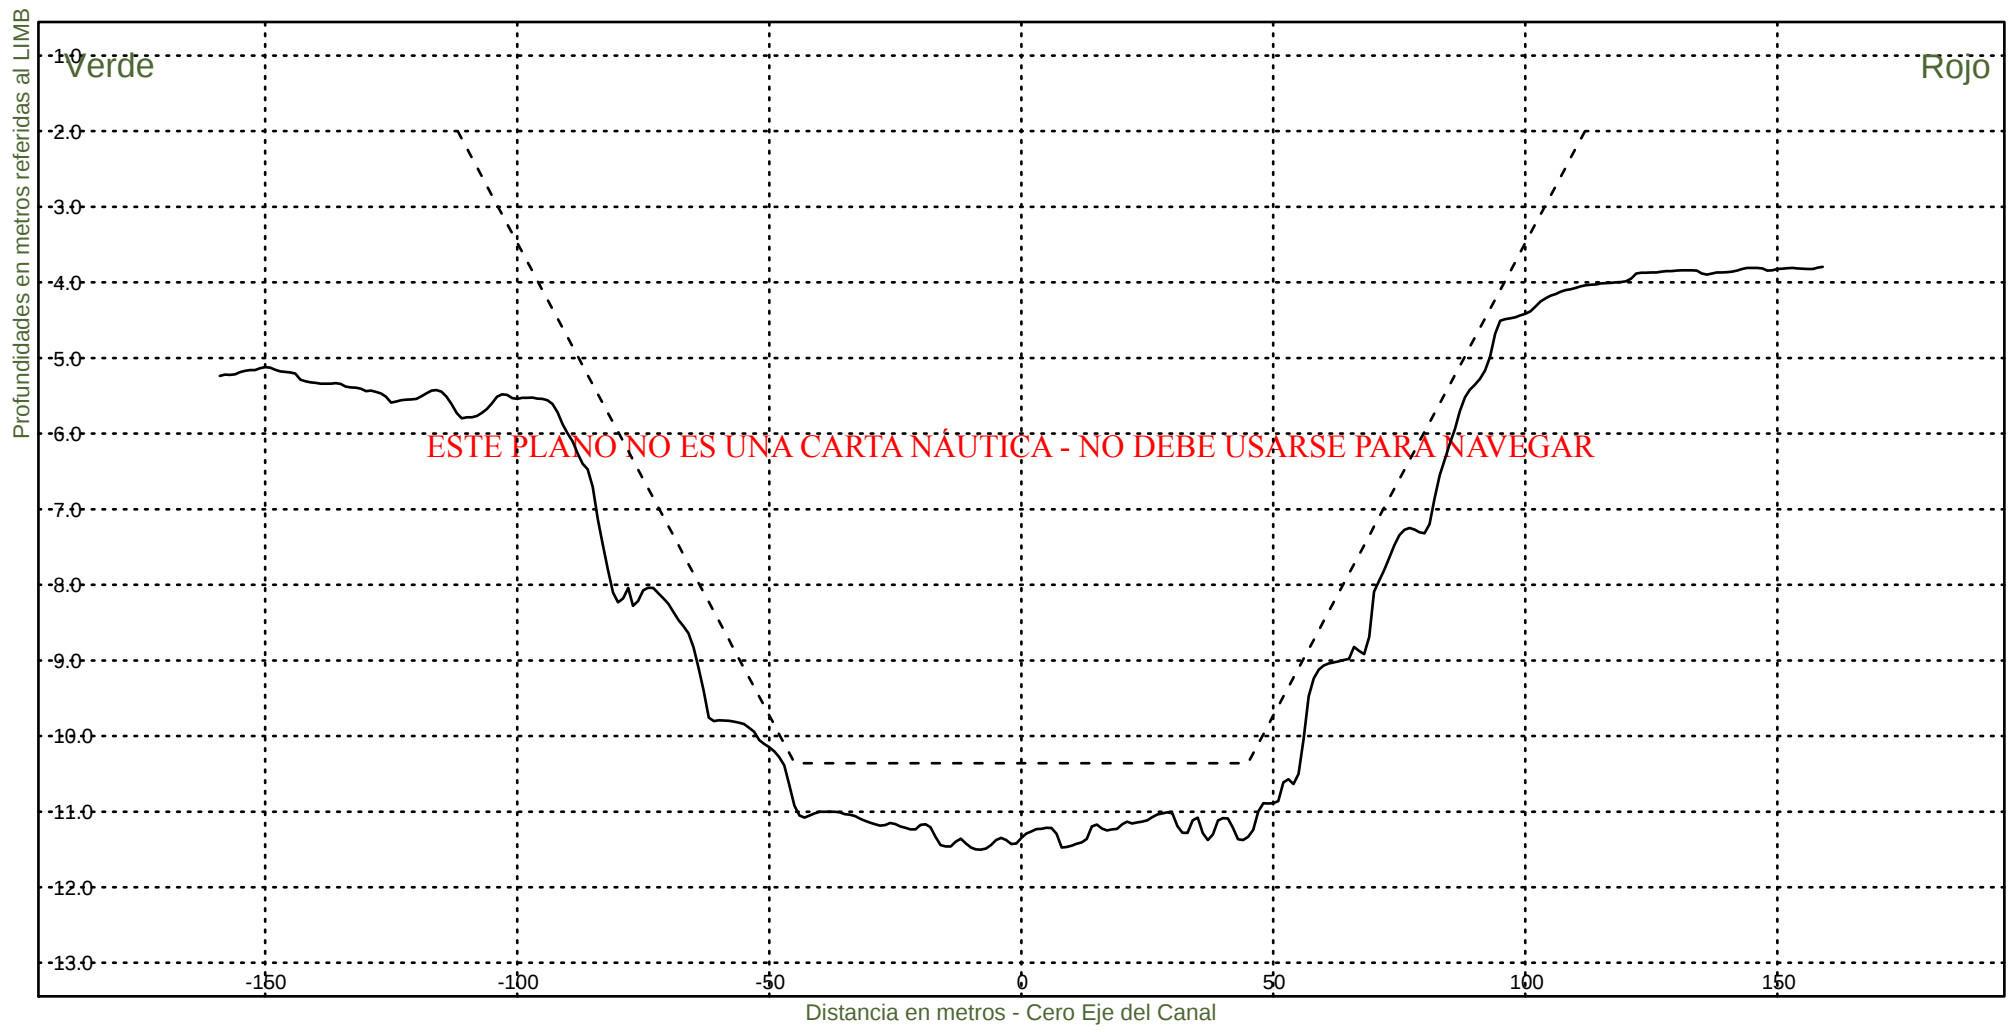


Consorcio Boskalis - Dredging International


Ing. Alberto G. Palomar
REPRESENTANTE TECNICO

Comision Administradora del Rio de la Plata
Canal Martin Garcia

----- :Teorico 34 pies
————— :Batimetria Noviembre 2024

Area Canal, KM 39.6-86.2
Hz 1: 1500
V 1: 100
KM 73200

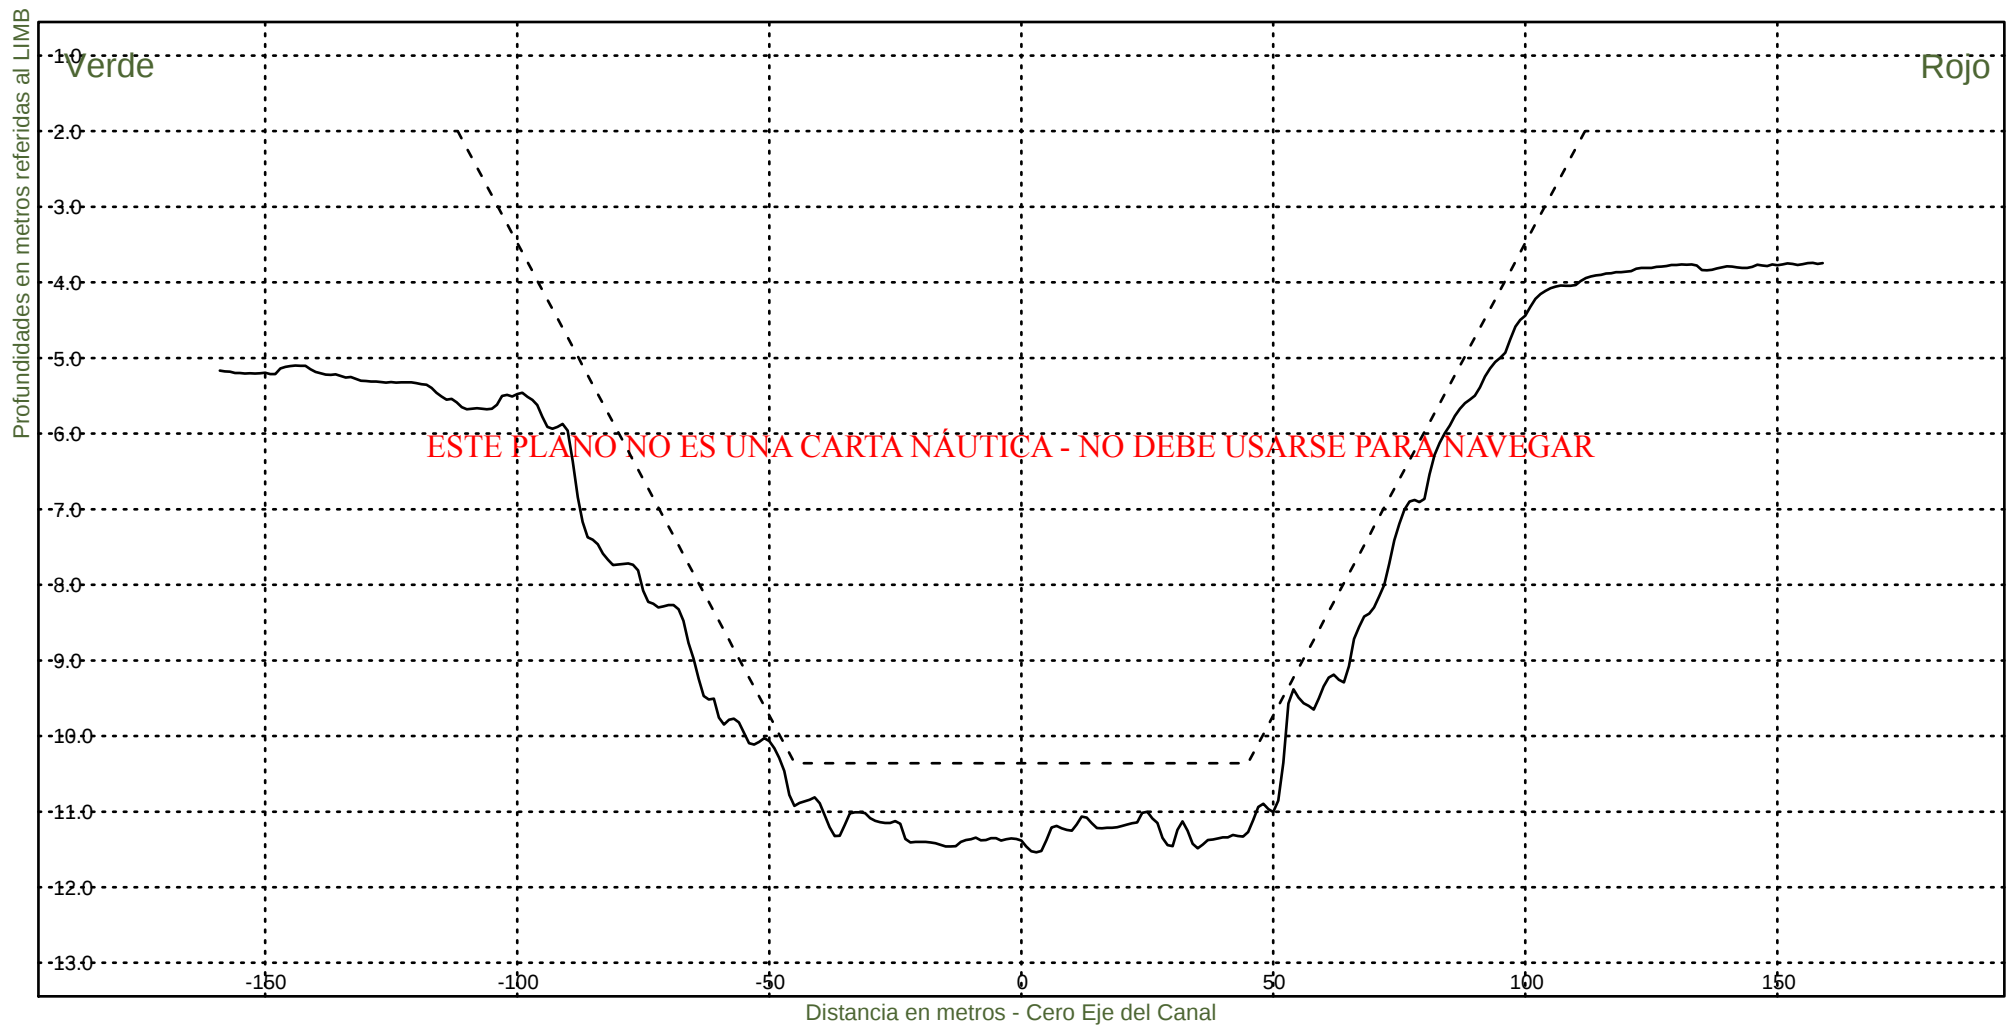

Consorcio Boskalis - Dredging International



Ing. Alberto G. Palomar
REPRESENTANTE TECNICO

Comision Administradora del Rio de la Plata
Canal Martin Garcia

----- :Teorico 34 pies
——— :Batimetria Noviembre 2024

Area Canal, KM 39.6-86.2
Hz 1: 1500
V 1: 100

KM 73400

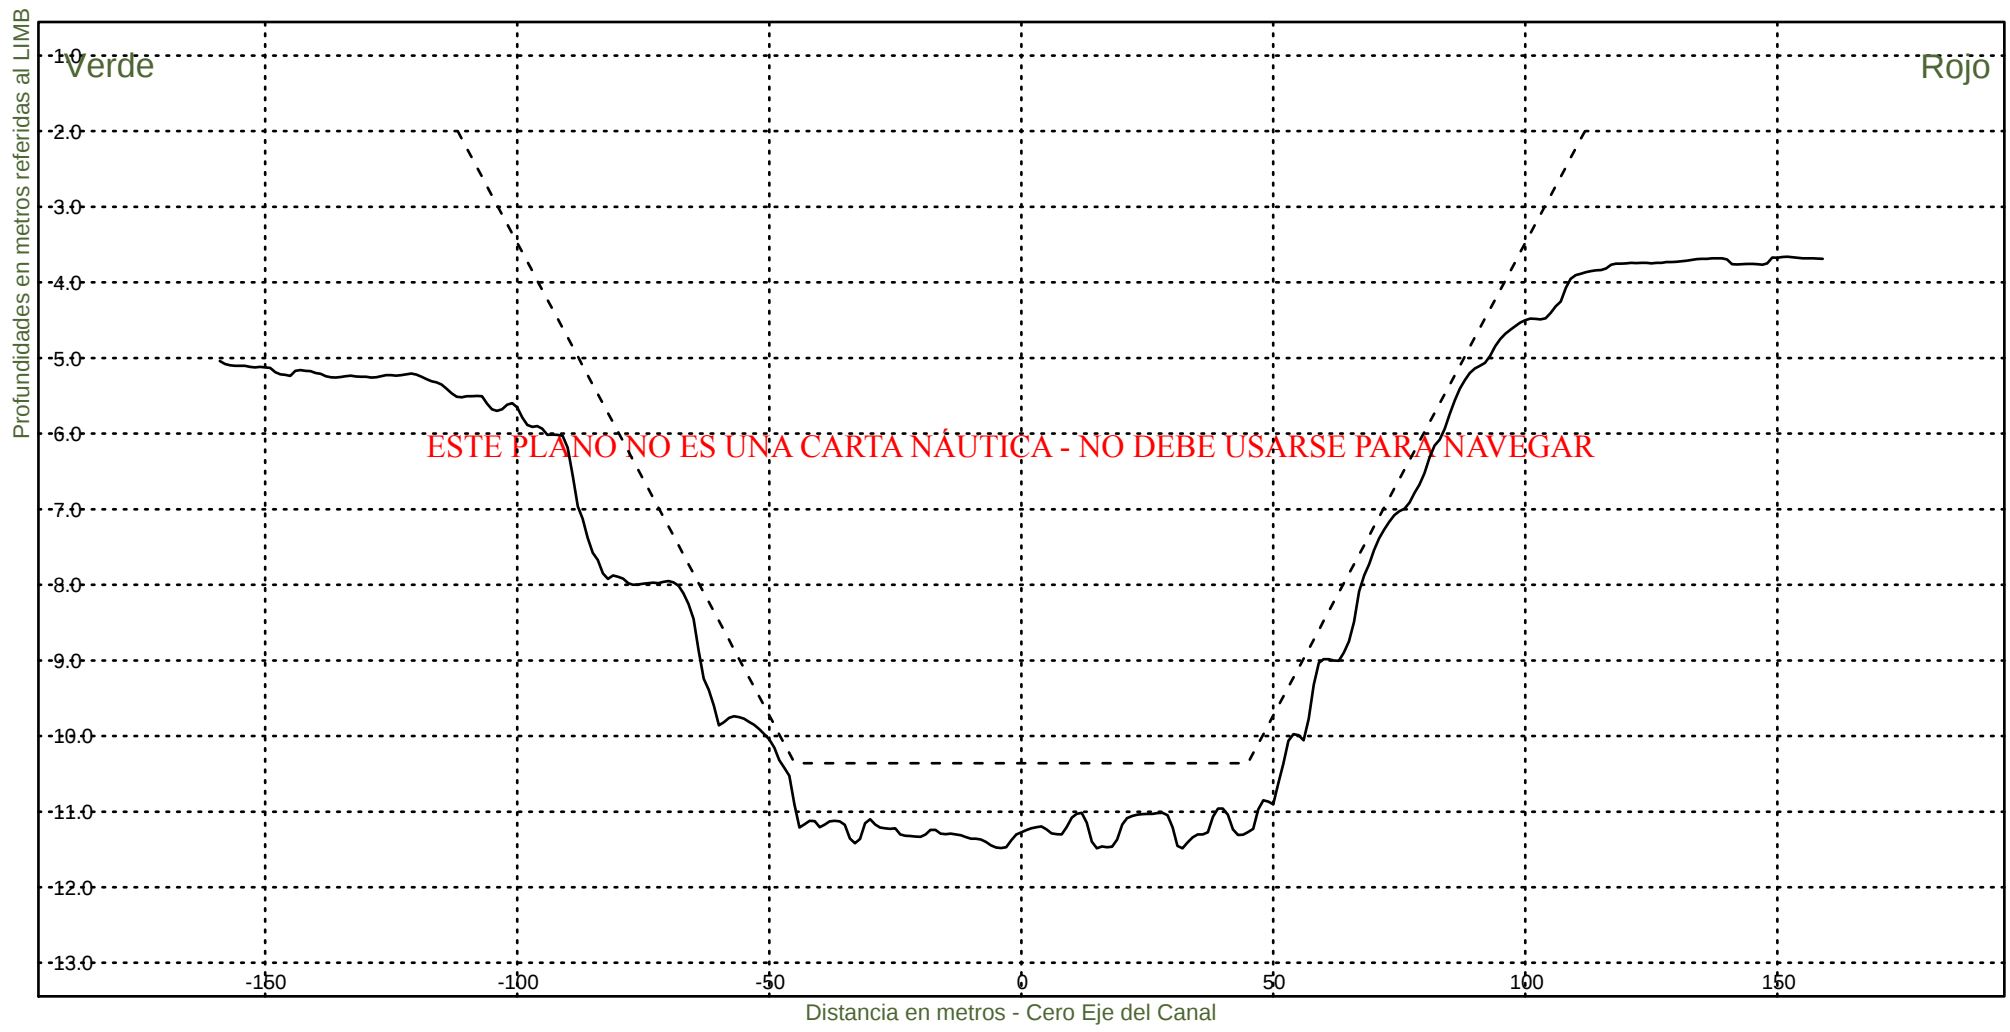


Consorcio Boskalis - Dredging International


Ing. Alberto G. Palomar
REPRESENTANTE TECNICO

Comision Administradora del Rio de la Plata
Canal Martin Garcia

----- :Teorico 34 pies
————— :Batimetria Noviembre 2024

Area Canal, KM 39.6-86.2
Hz 1: 1500
V 1: 100
KM 73600

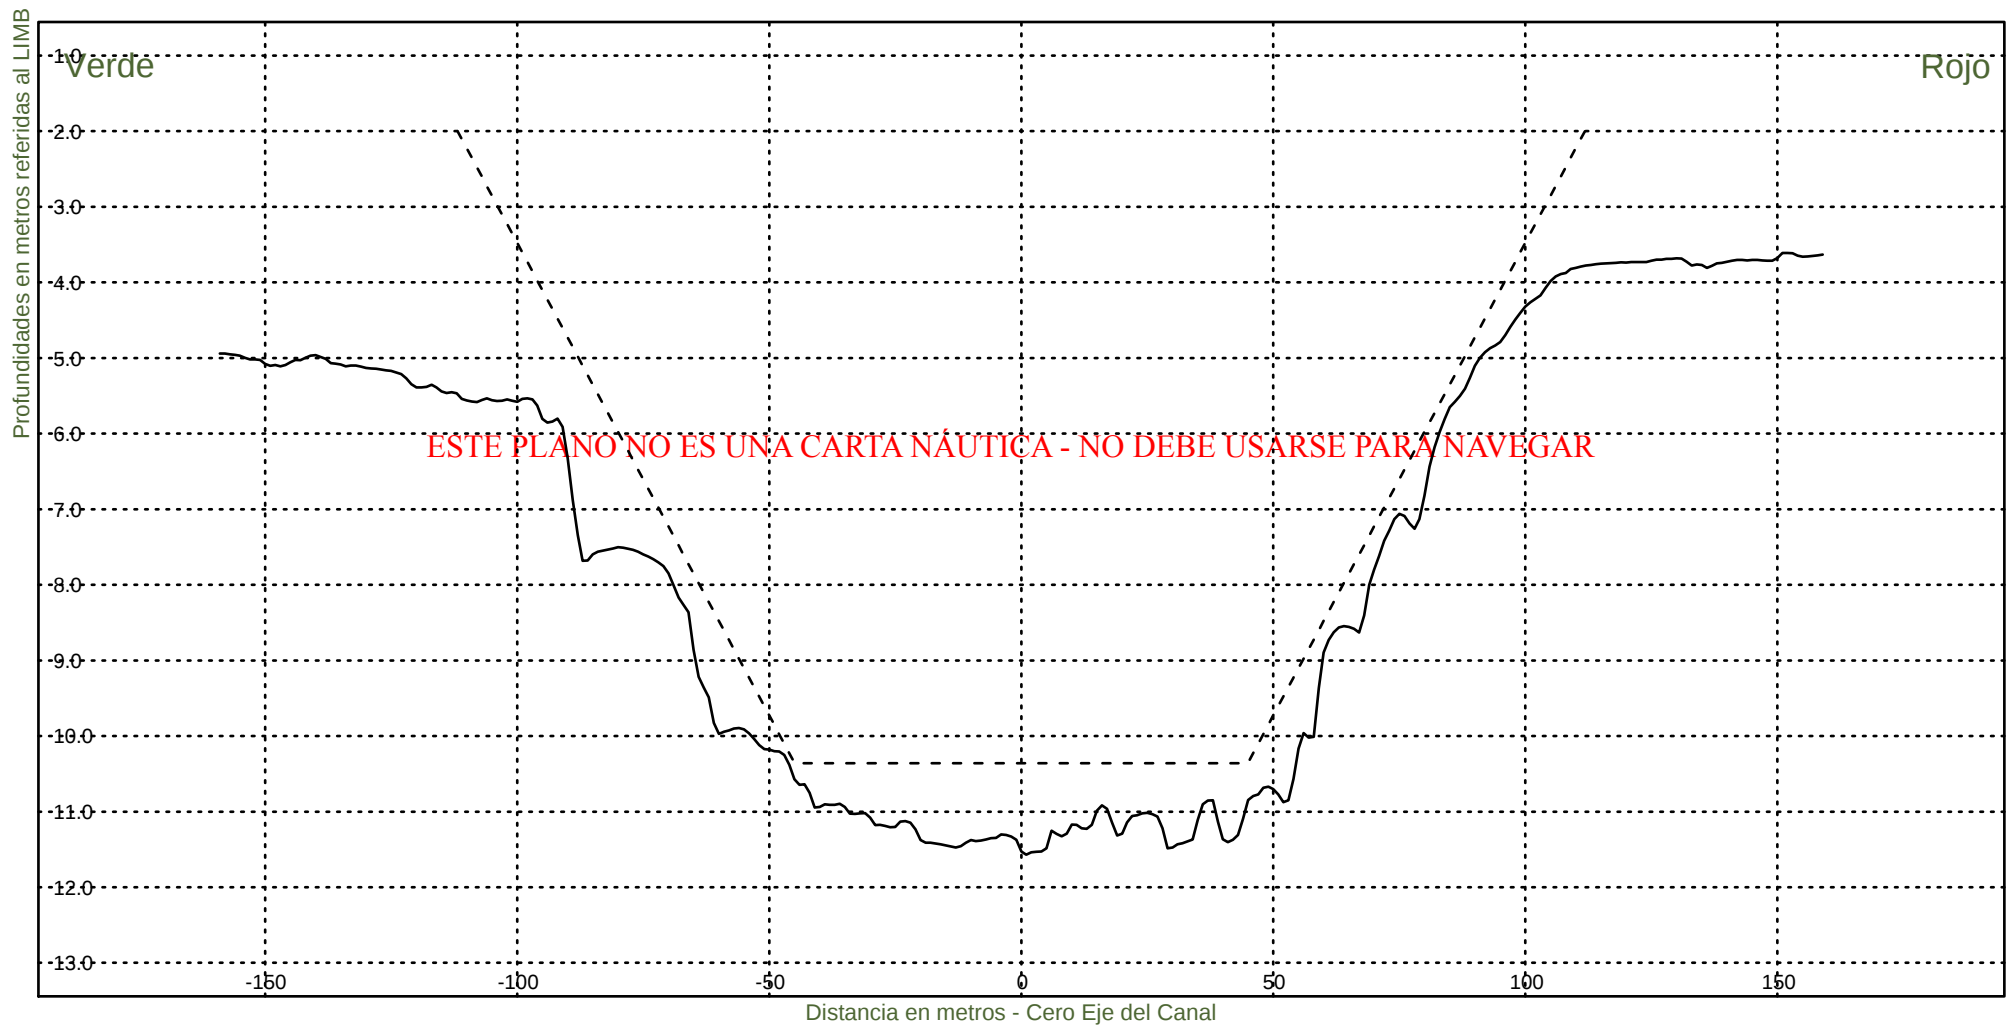


Consorcio Boskalis - Dredging International


Ing. Alberto G. Palomar
REPRESENTANTE TECNICO

Comision Administradora del Rio de la Plata
Canal Martin Garcia

----- :Teorico 34 pies
————— :Batimetria Noviembre 2024

Area Canal, KM 39.6-86.2
Hz 1: 1500
V 1: 100
KM 73800

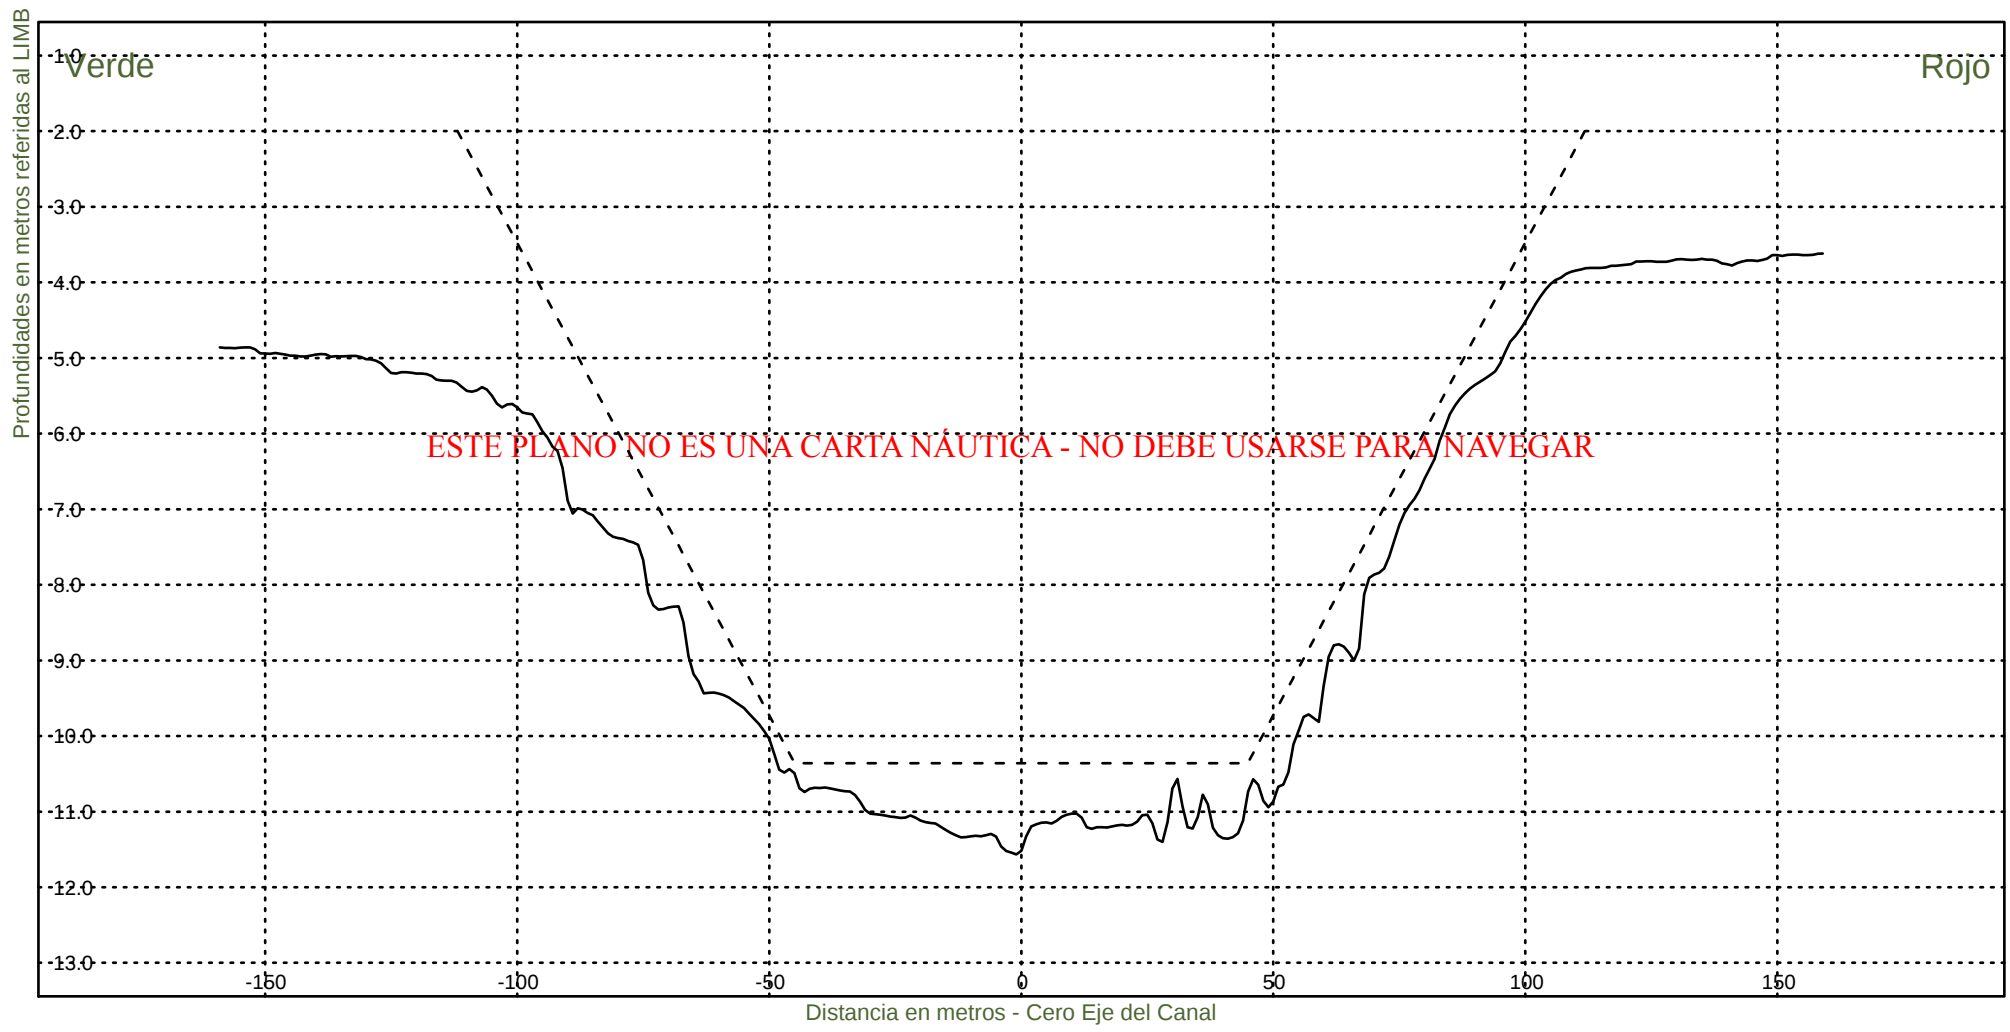


Consorcio Boskalis - Dredging International


Ing. Alberto G. Palomar
REPRESENTANTE TECNICO

Comision Administradora del Rio de la Plata
Canal Martin Garcia

----- :Teorico 34 pies
————— :Batimetria Noviembre 2024

Area Canal, KM 39.6-86.2
Hz 1: 1500
V 1: 100
KM 74000

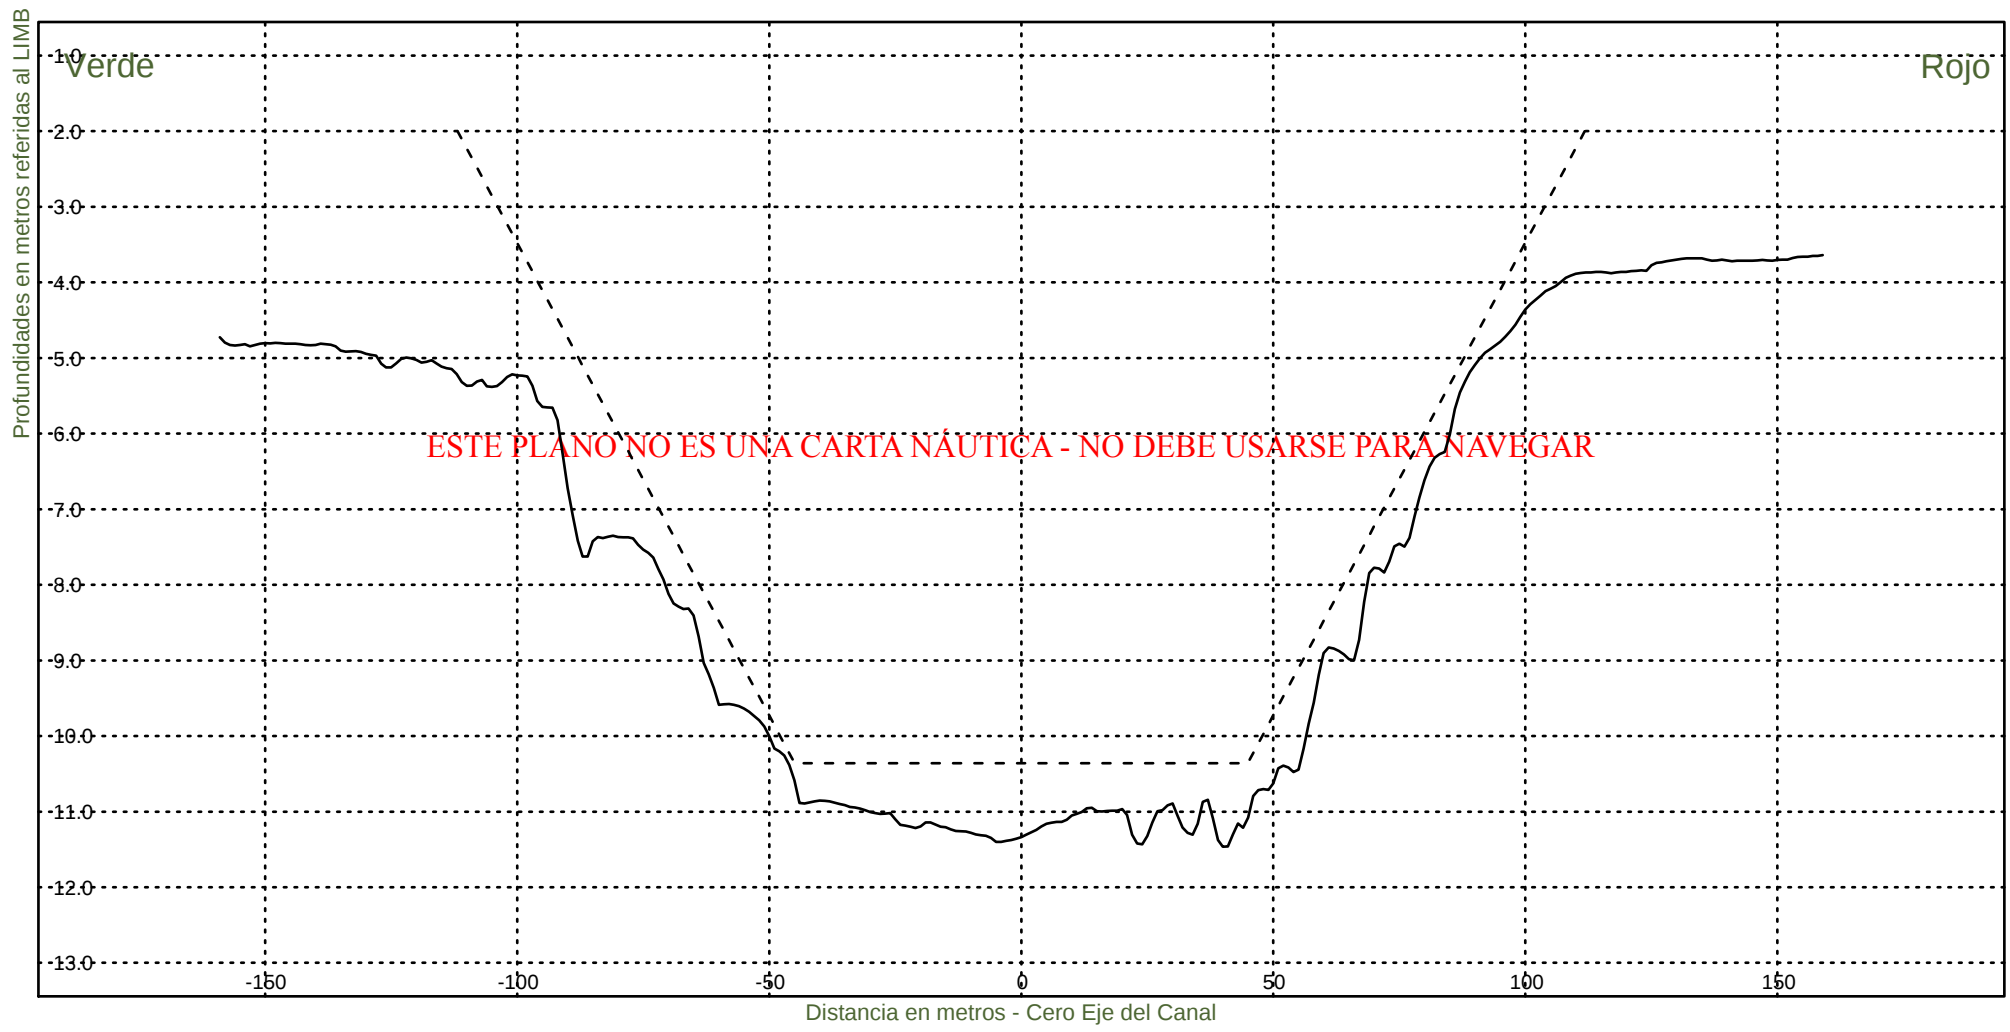


Consorcio Boskalis - Dredging International


Ing. Alberto G. Palomar
REPRESENTANTE TECNICO

Comision Administradora del Rio de la Plata
Canal Martin Garcia

----- :Teorico 34 pies
——— :Batimetria Noviembre 2024

Area Canal, KM 39.6-86.2
Hz 1: 1500
V 1: 100
KM 74200

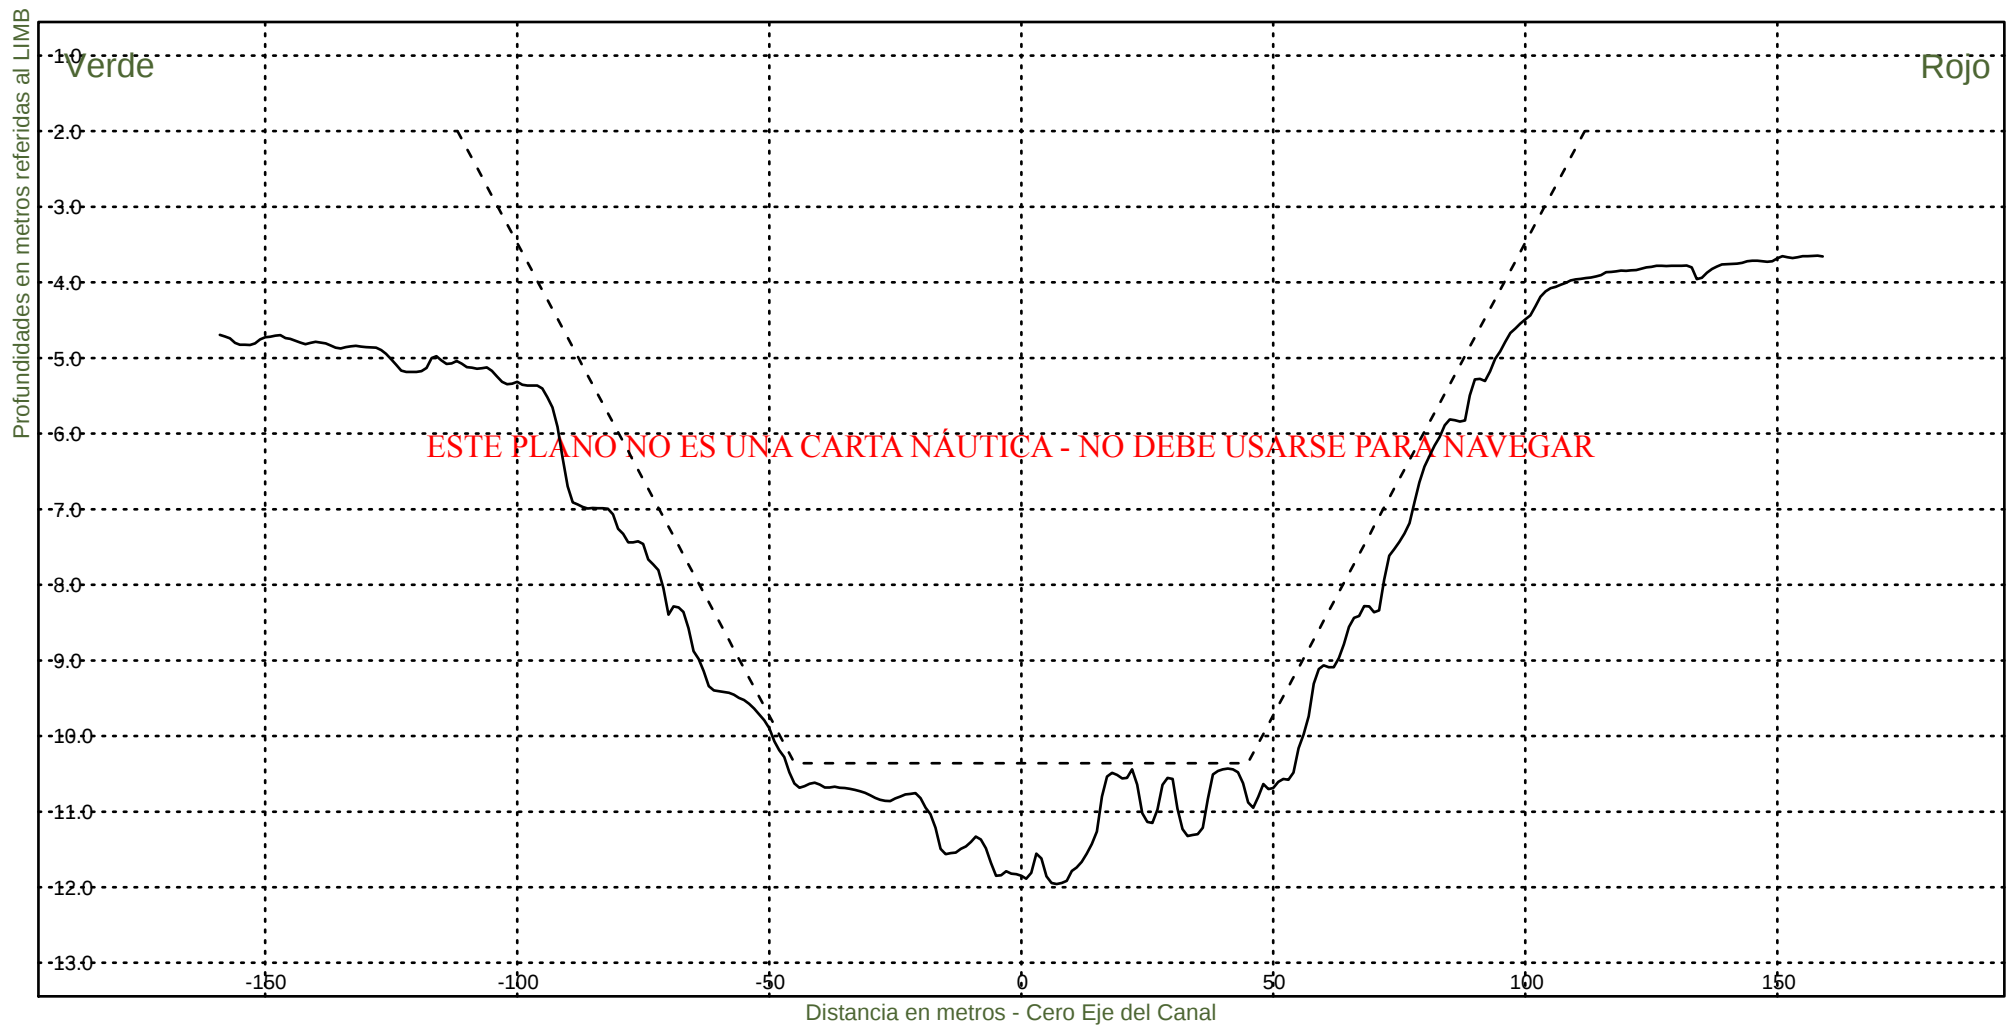


Consorcio Boskalis - Dredging International


Ing. Alberto G. Palomar
REPRESENTANTE TECNICO

Comision Administradora del Rio de la Plata
Canal Martin Garcia

----- :Teorico 34 pies
——— :Batimetria Noviembre 2024

Area Canal, KM 39.6-86.2
Hz 1: 1500
V 1: 100
KM 74400

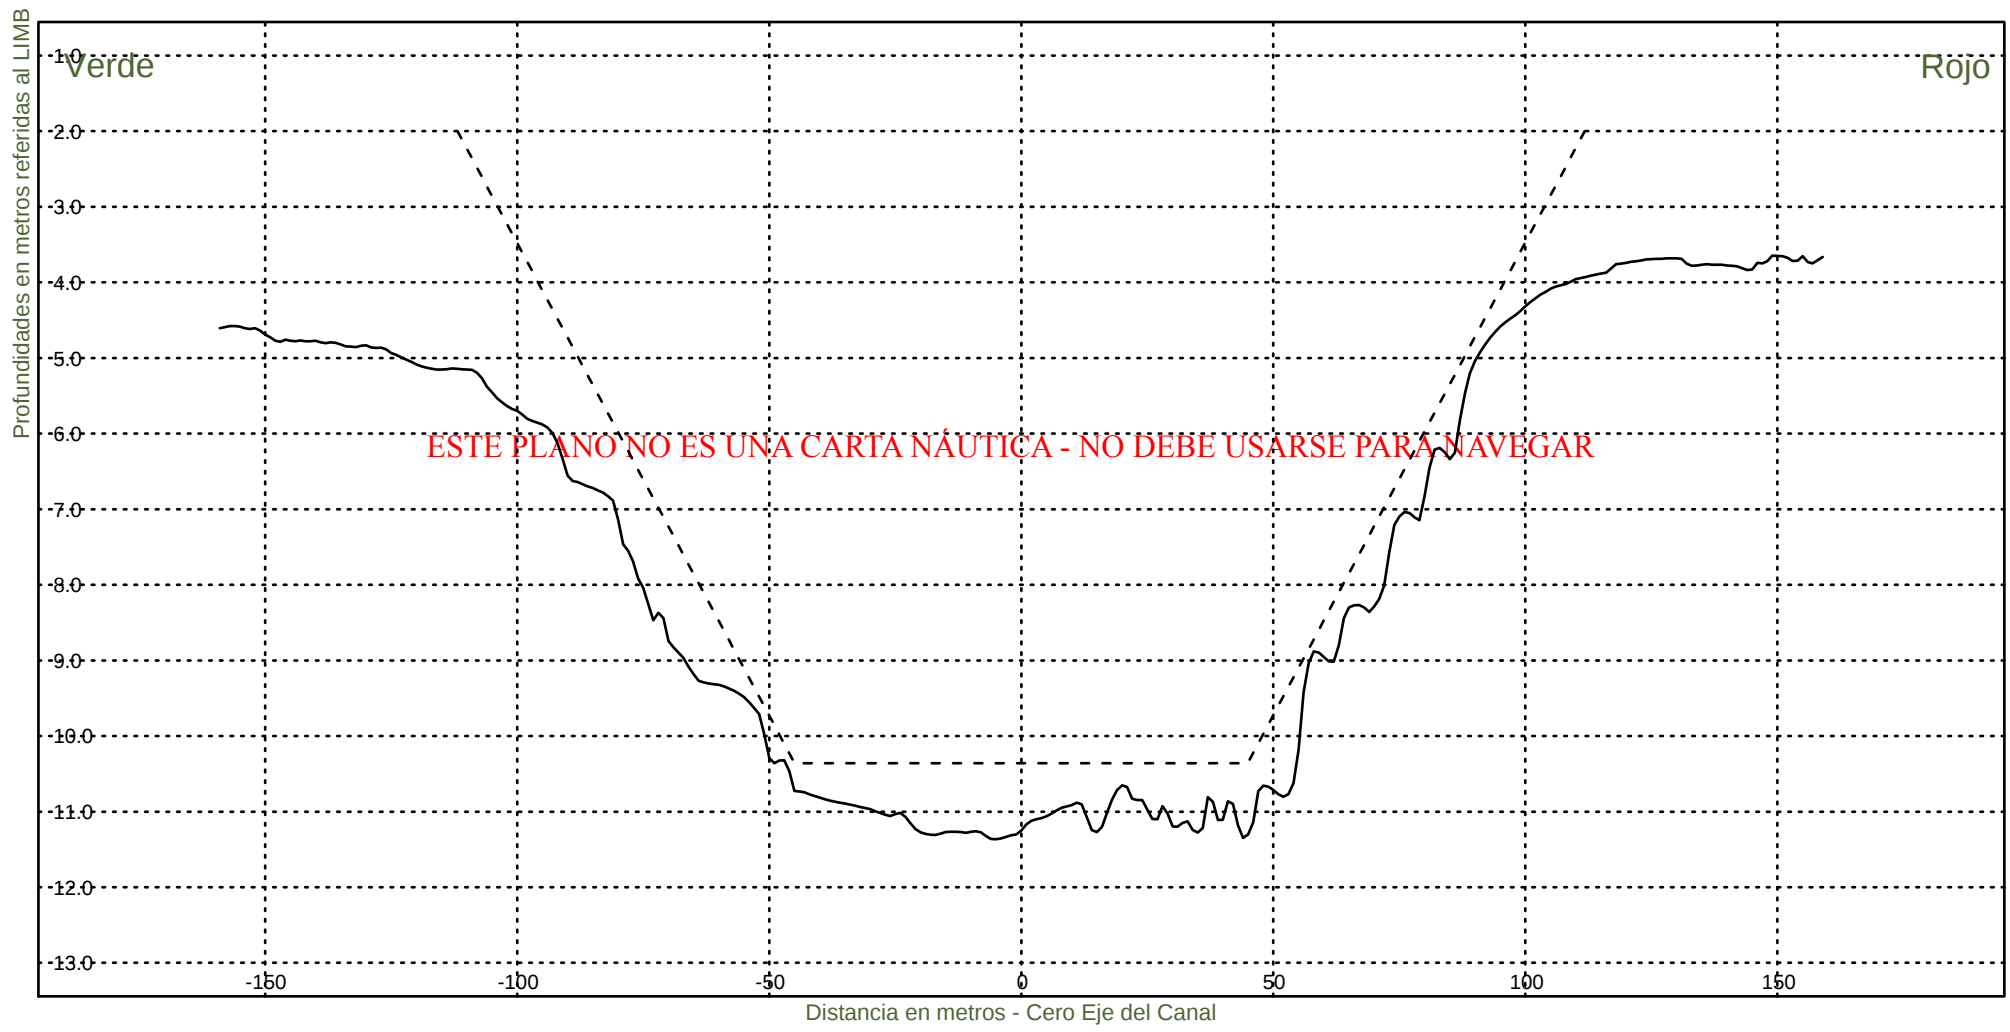


Consorcio Boskalis - Dredging International


Ing. Alberto G. Palomar
REPRESENTANTE TECNICO

Comision Administradora del Rio de la Plata
Canal Martin Garcia

----- :Teorico 34 pies
————— :Batimetria Noviembre 2024

Area Canal, KM 39.6-86.2
Hz 1: 1500
V 1: 100
KM 74600

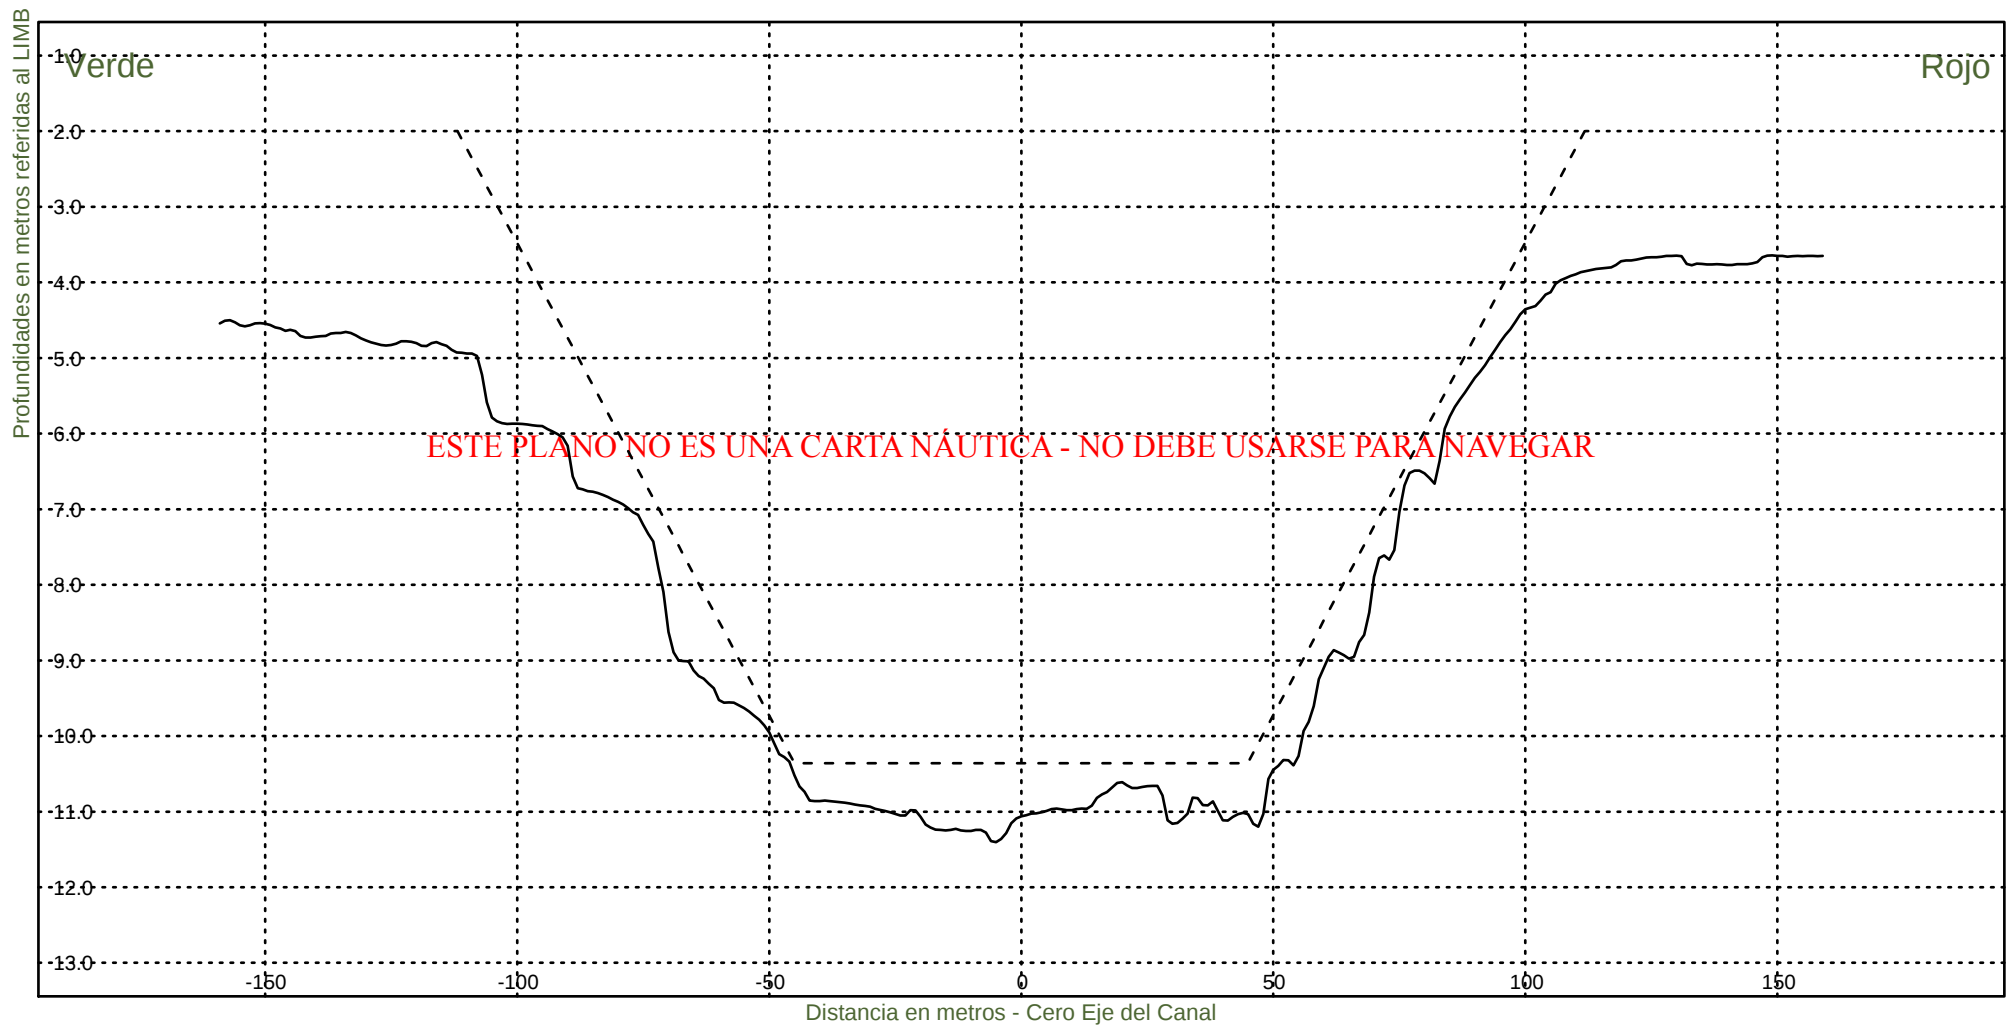


Consorcio Boskalis - Dredging International


Ing. Alberto G. Palomar
REPRESENTANTE TECNICO

Comision Administradora del Rio de la Plata
Canal Martin Garcia

----- :Teorico 34 pies
————— :Batimetria Noviembre 2024

Area Canal, KM 39.6-86.2
Hz 1: 1500
V 1: 100
KM 74800

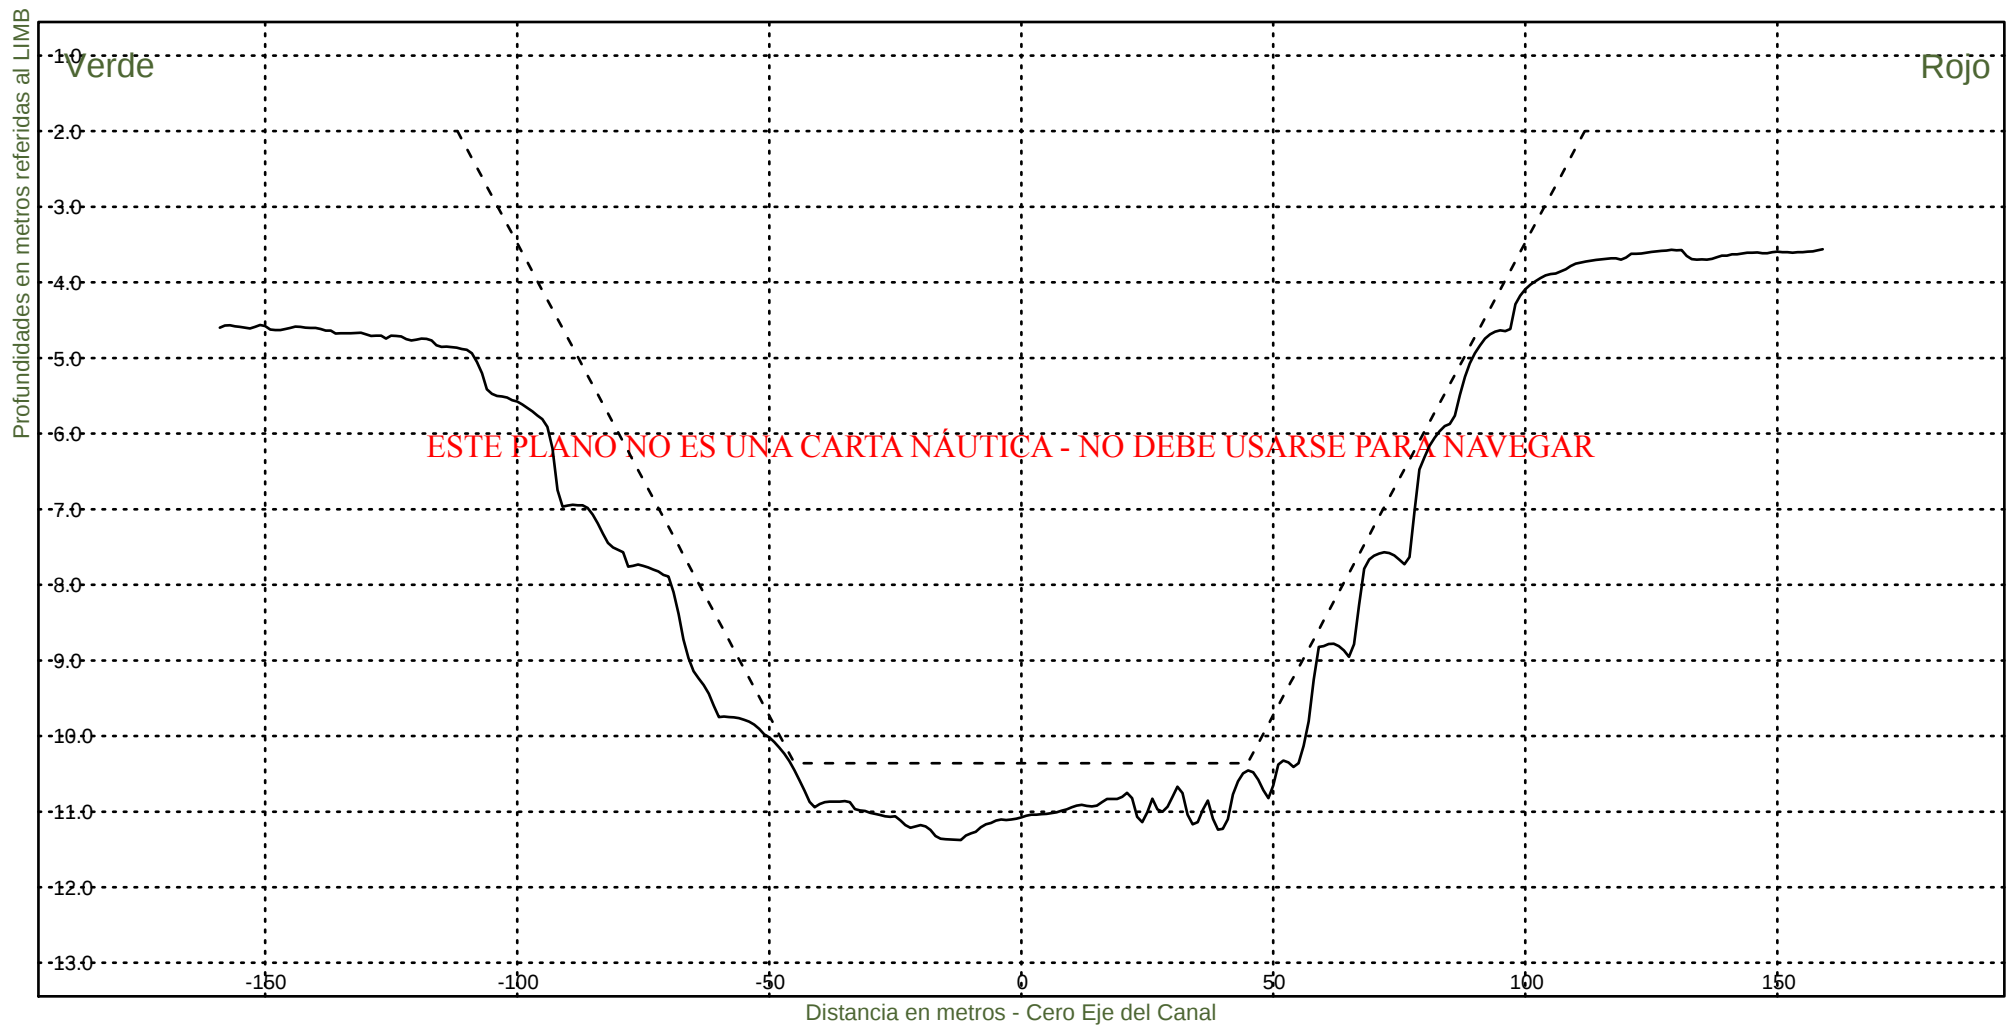


Consorcio Boskalis - Dredging International


Ing. Alberto G. Palomar
REPRESENTANTE TECNICO

Comision Administradora del Rio de la Plata
Canal Martin Garcia

----- :Teorico 34 pies
————— :Batimetria Noviembre 2024

Area Canal, KM 39.6-86.2
Hz 1: 1500
V 1: 100
KM 75000

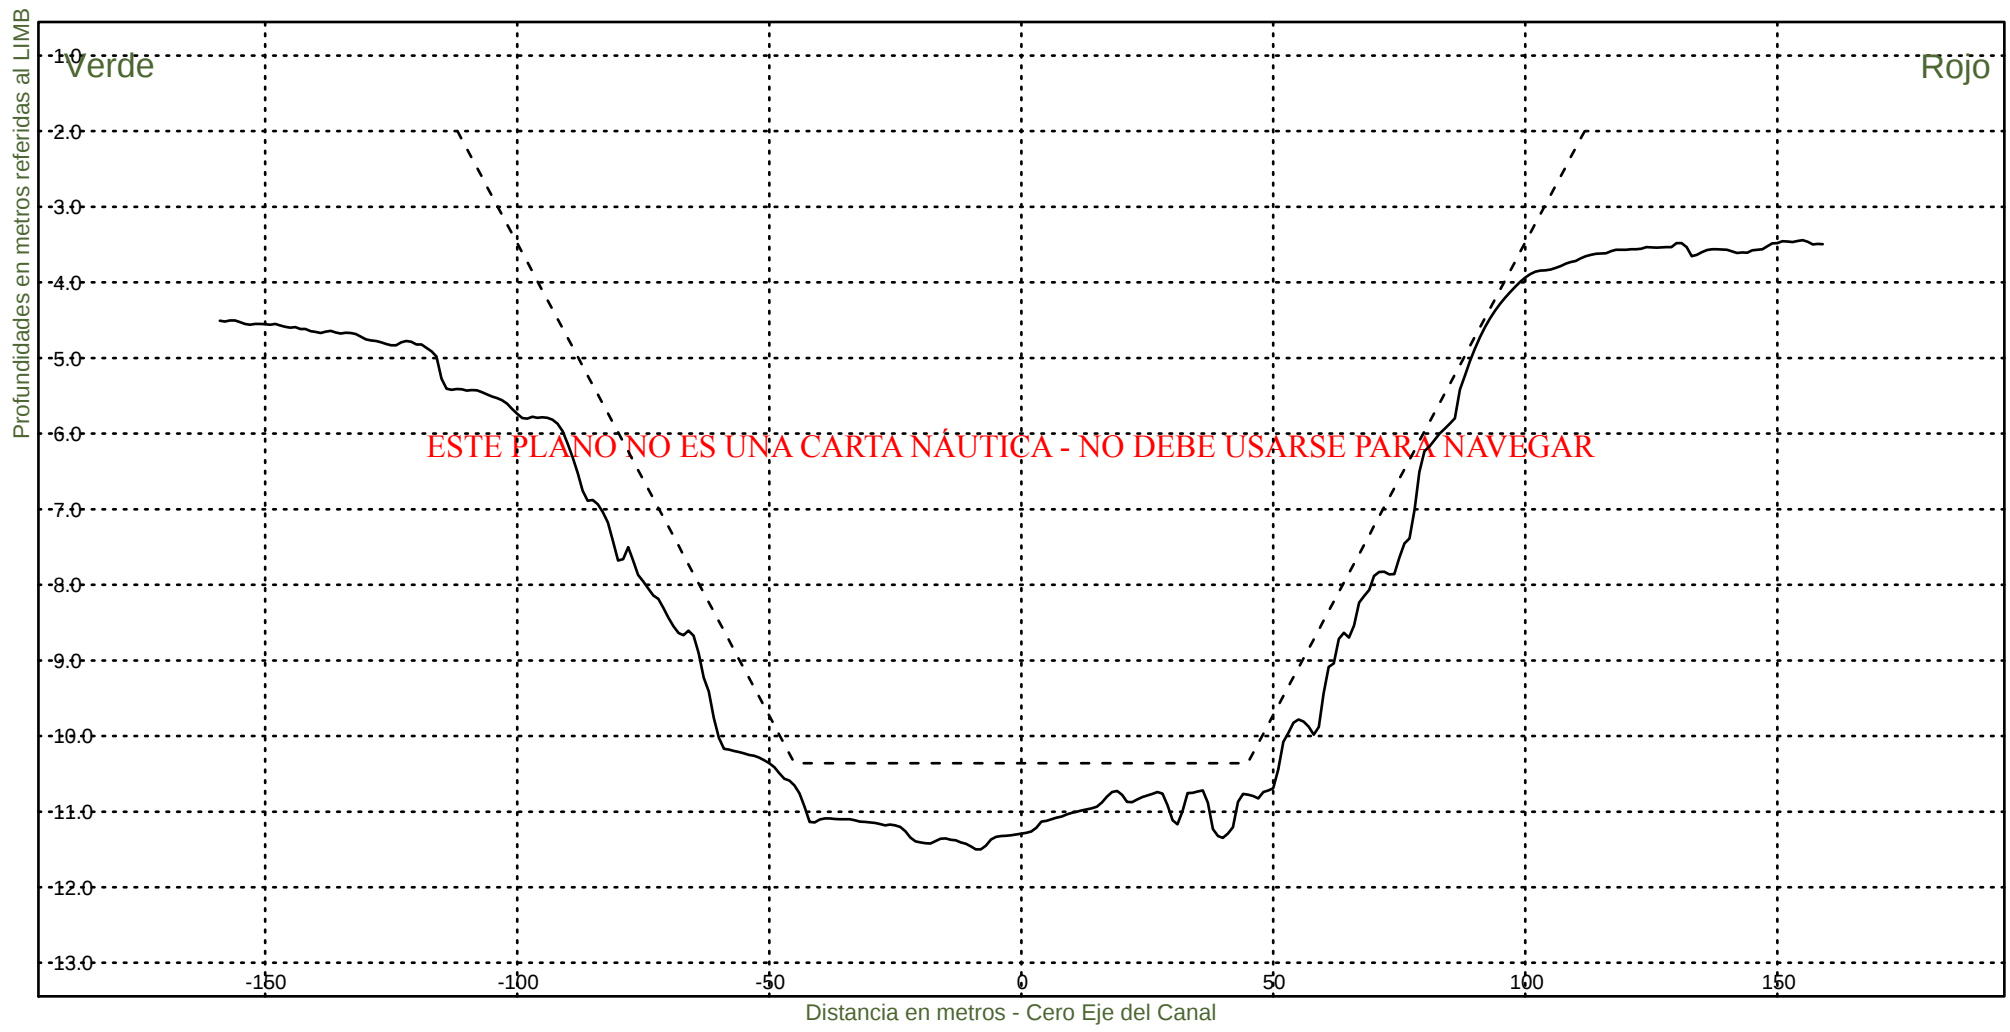

Consorcio Boskalis - Dredging International



Ing. Alberto G. Palomar
REPRESENTANTE TECNICO

Comision Administradora del Rio de la Plata
Canal Martin Garcia

----- :Teorico 34 pies
————— :Batimetria Noviembre 2024

Area Canal, KM 39.6-86.2
Hz 1: 1500
V 1: 100

KM 75200

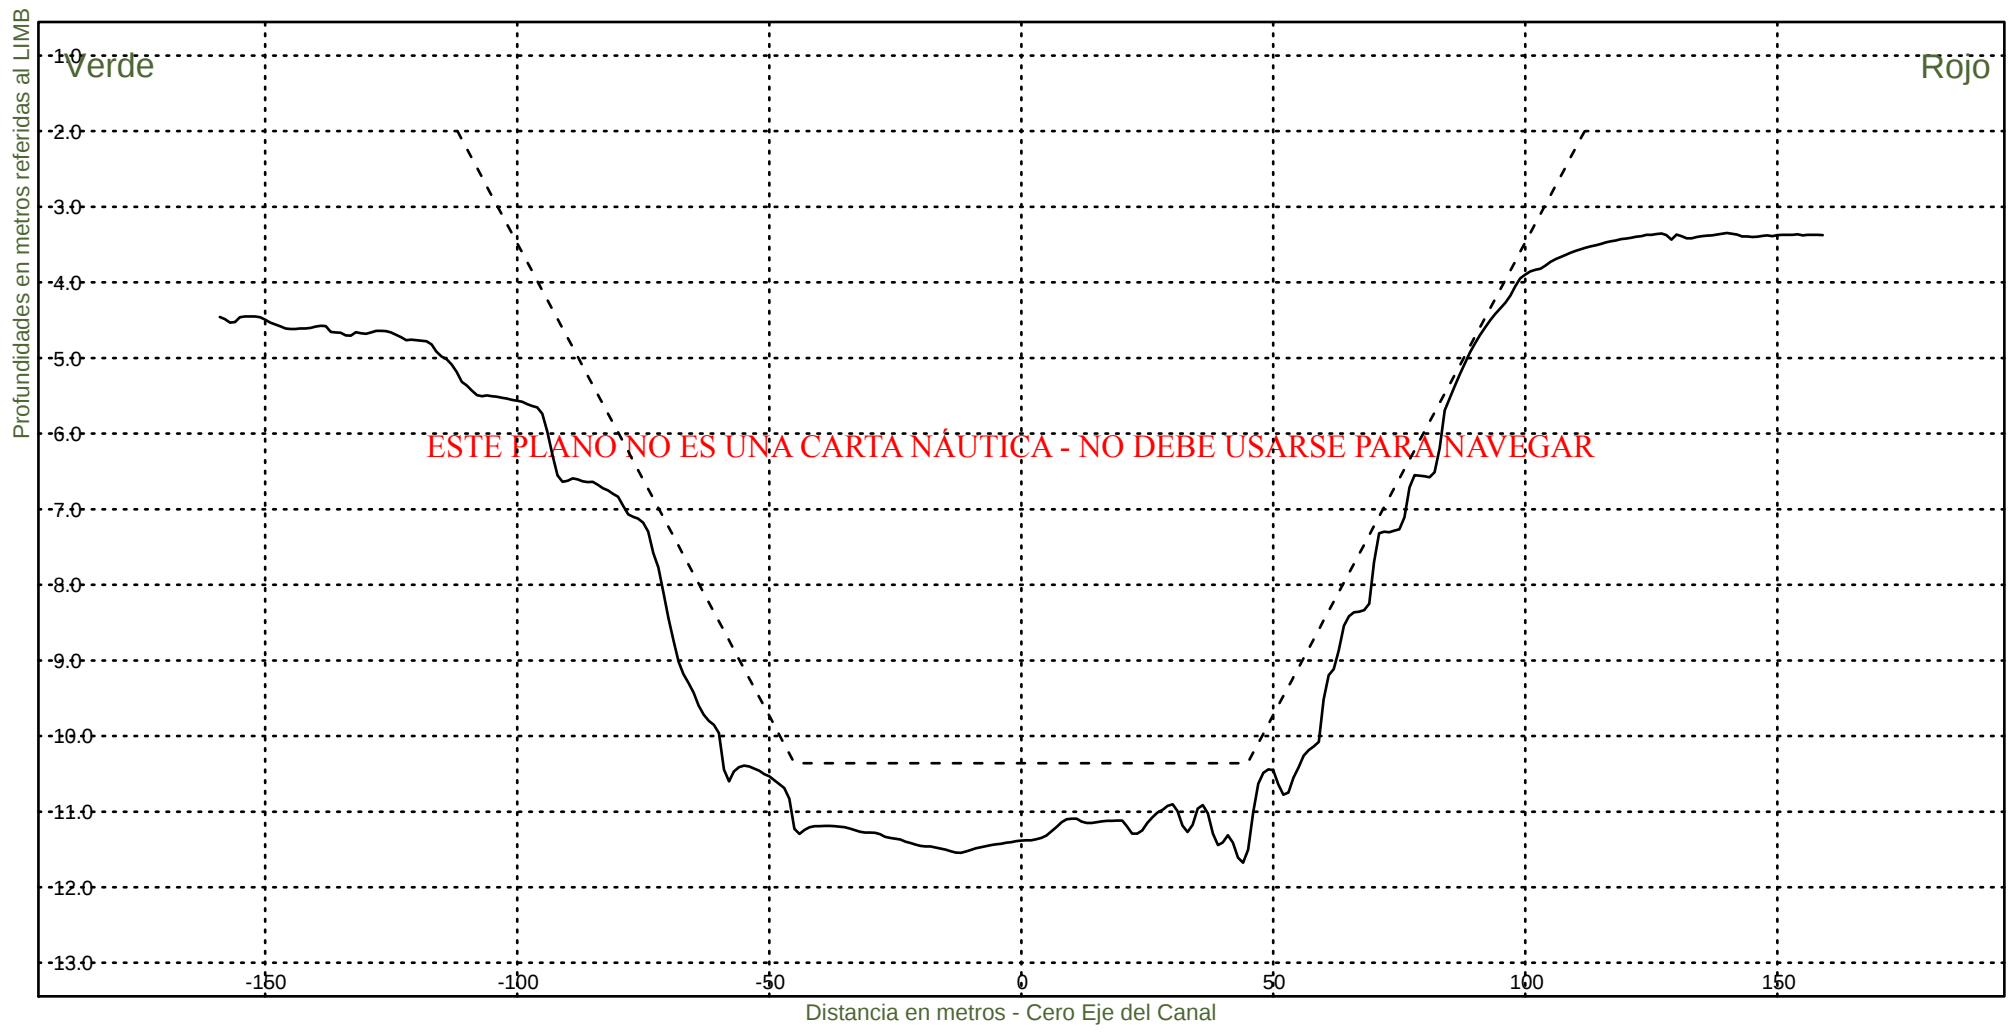


Consorcio Boskalis - Dredging International


Ing. Alberto G. Palomar
REPRESENTANTE TECNICO

Comision Administradora del Rio de la Plata
Canal Martin Garcia

----- :Teorico 34 pies
————— :Batimetria Noviembre 2024

Area Canal, KM 39.6-86.2
Hz 1: 1500
V 1: 100
KM 75400

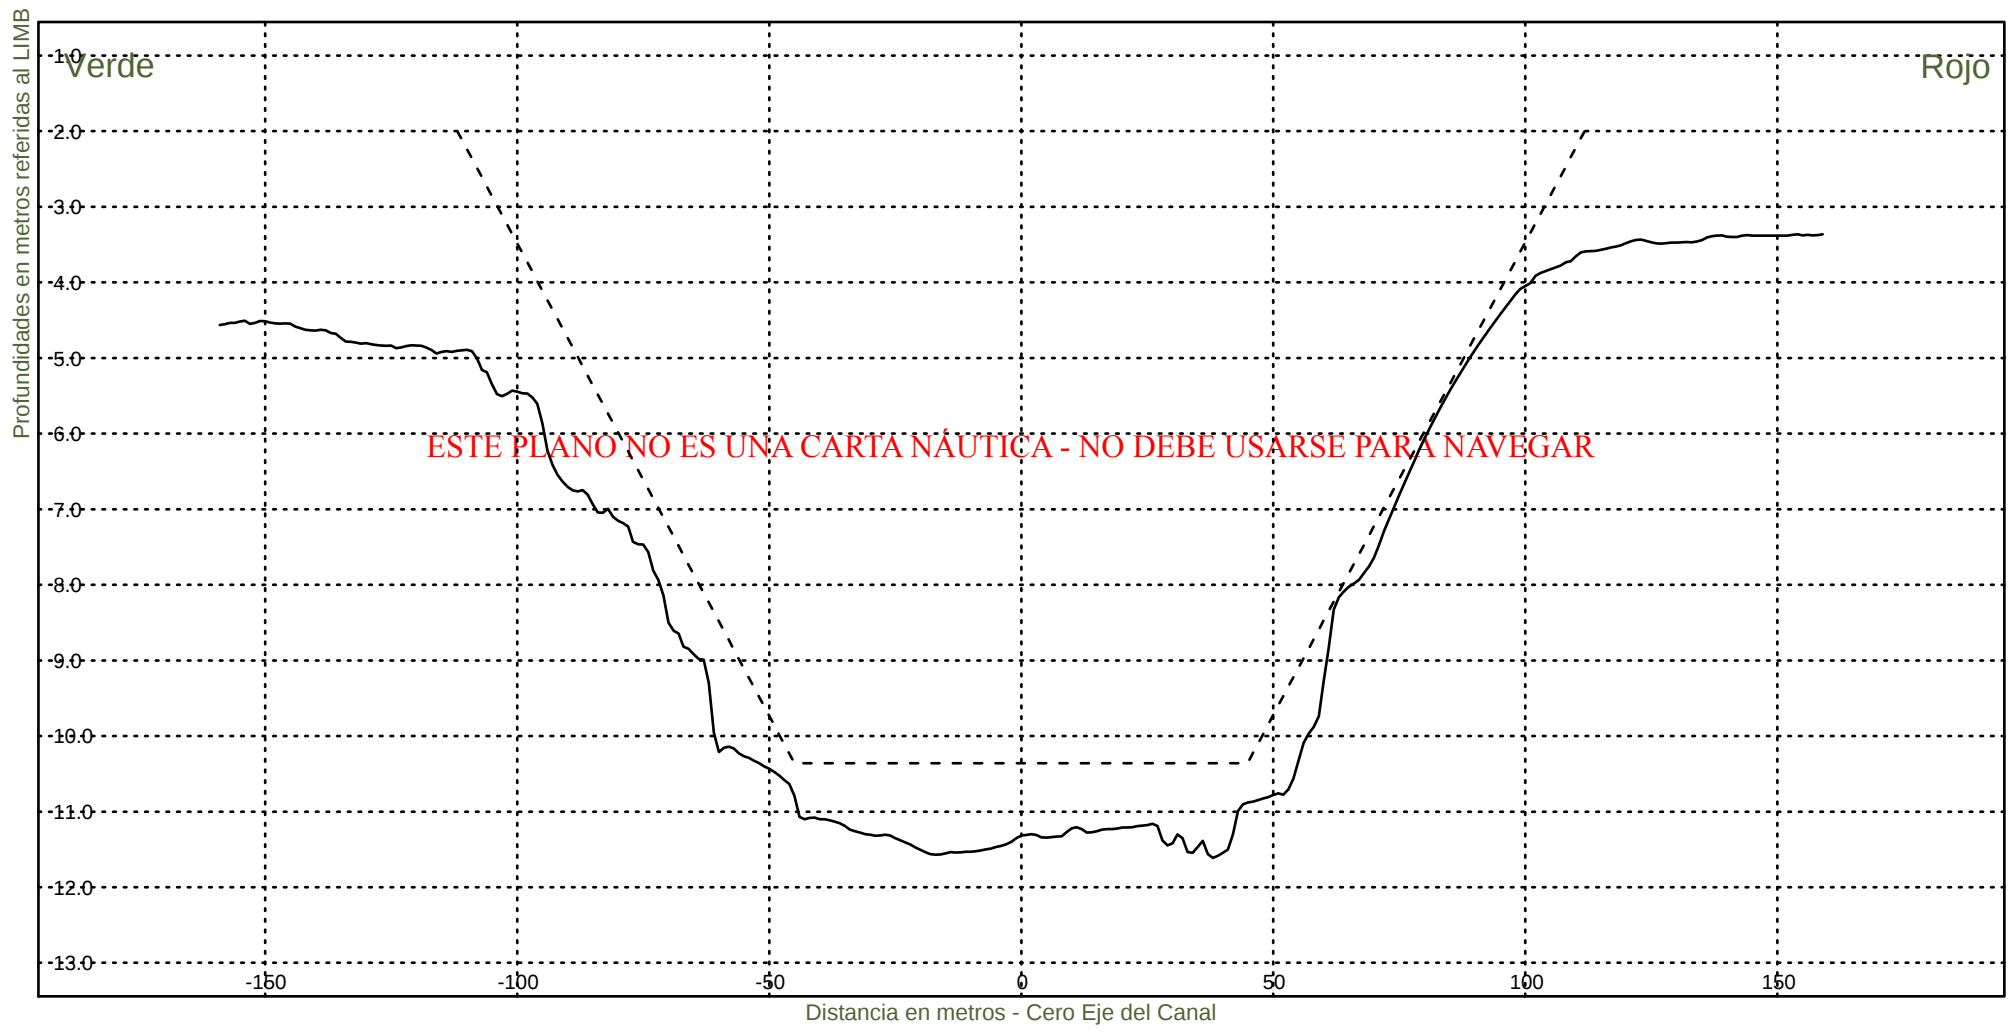


Consorcio Boskalis - Dredging International


Ing. Alberto G. Palomar
REPRESENTANTE TECNICO

Comision Administradora del Rio de la Plata
Canal Martin Garcia

----- :Teorico 34 pies
————— :Batimetria Noviembre 2024

Area Canal, KM 39.6-86.2
Hz 1: 1500
V 1: 100
KM 75600

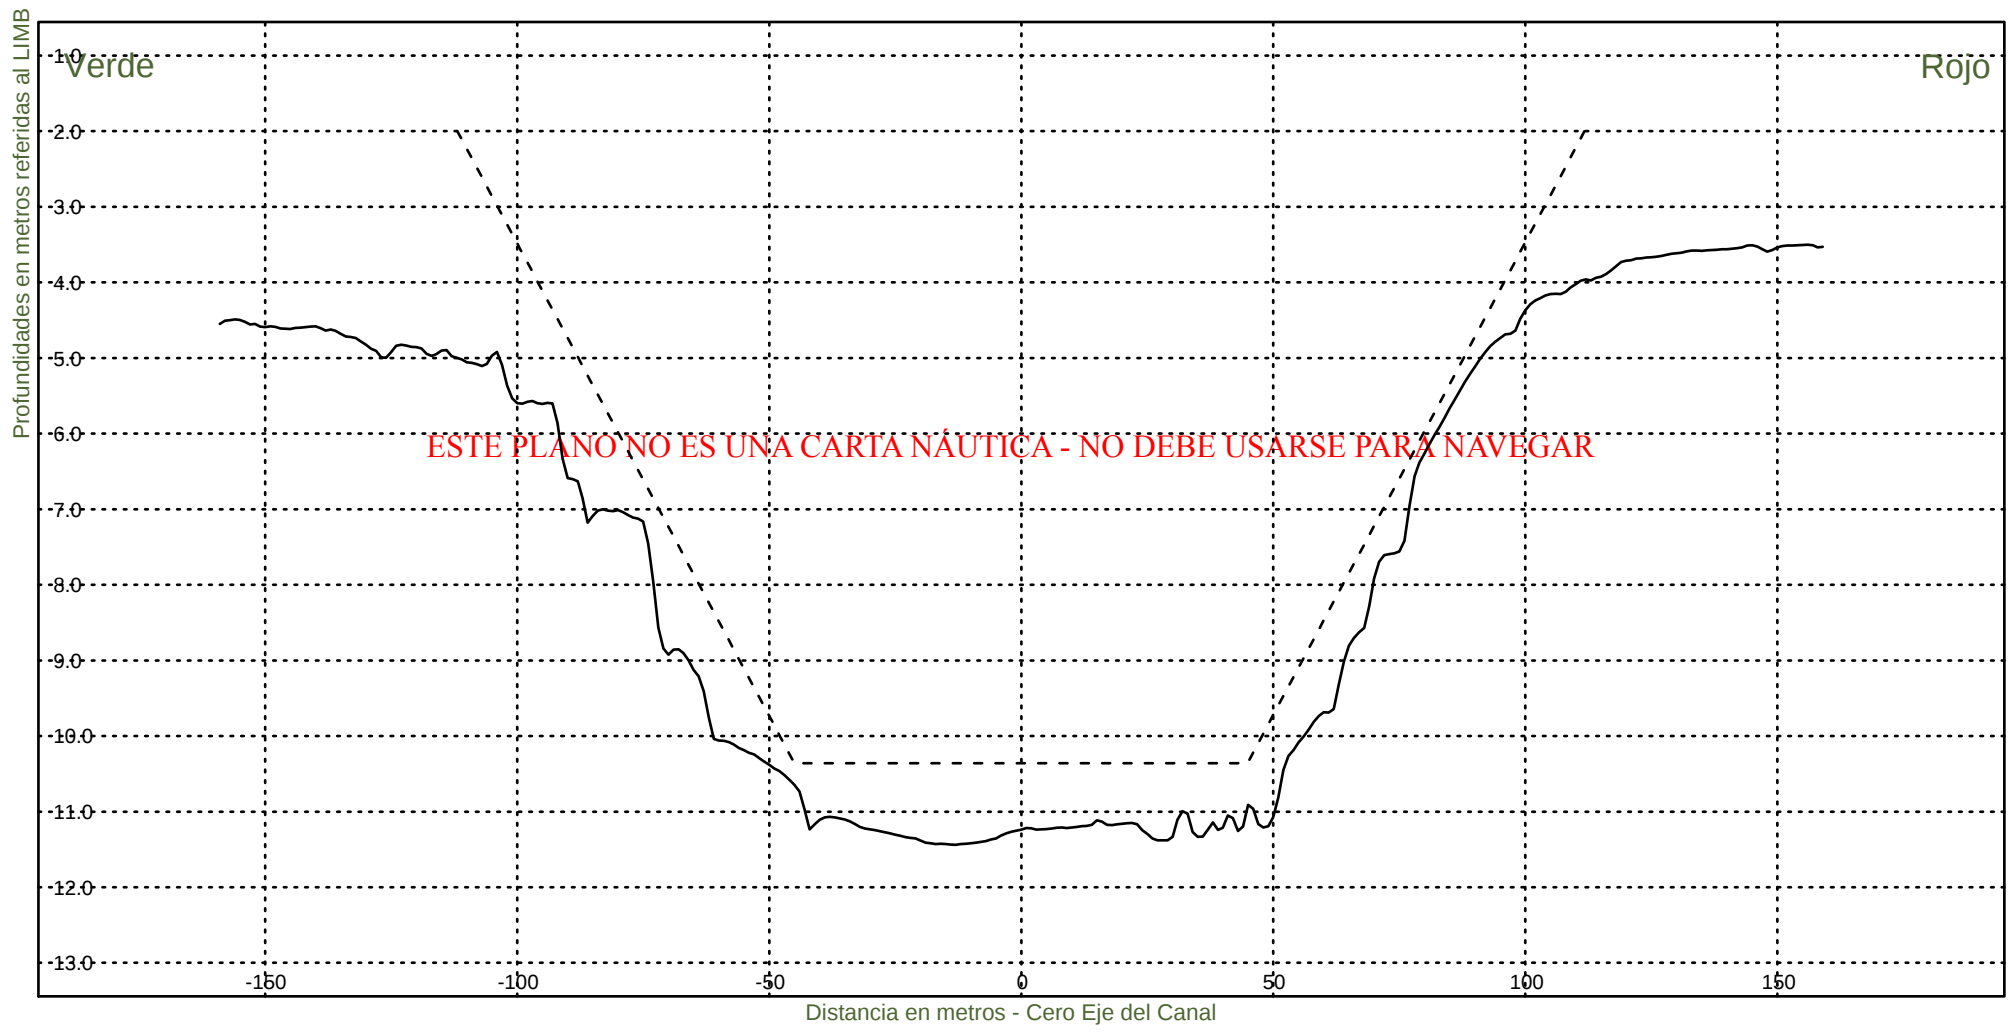

Consorcio Boskalis - Dredging International



Ing. Alberto G. Palomar
REPRESENTANTE TECNICO

Comision Administradora del Rio de la Plata
Canal Martin Garcia

----- :Teorico 34 pies
————— :Batimetria Noviembre 2024

Area Canal, KM 39.6-86.2
Hz 1: 1500
V 1: 100

KM 75800

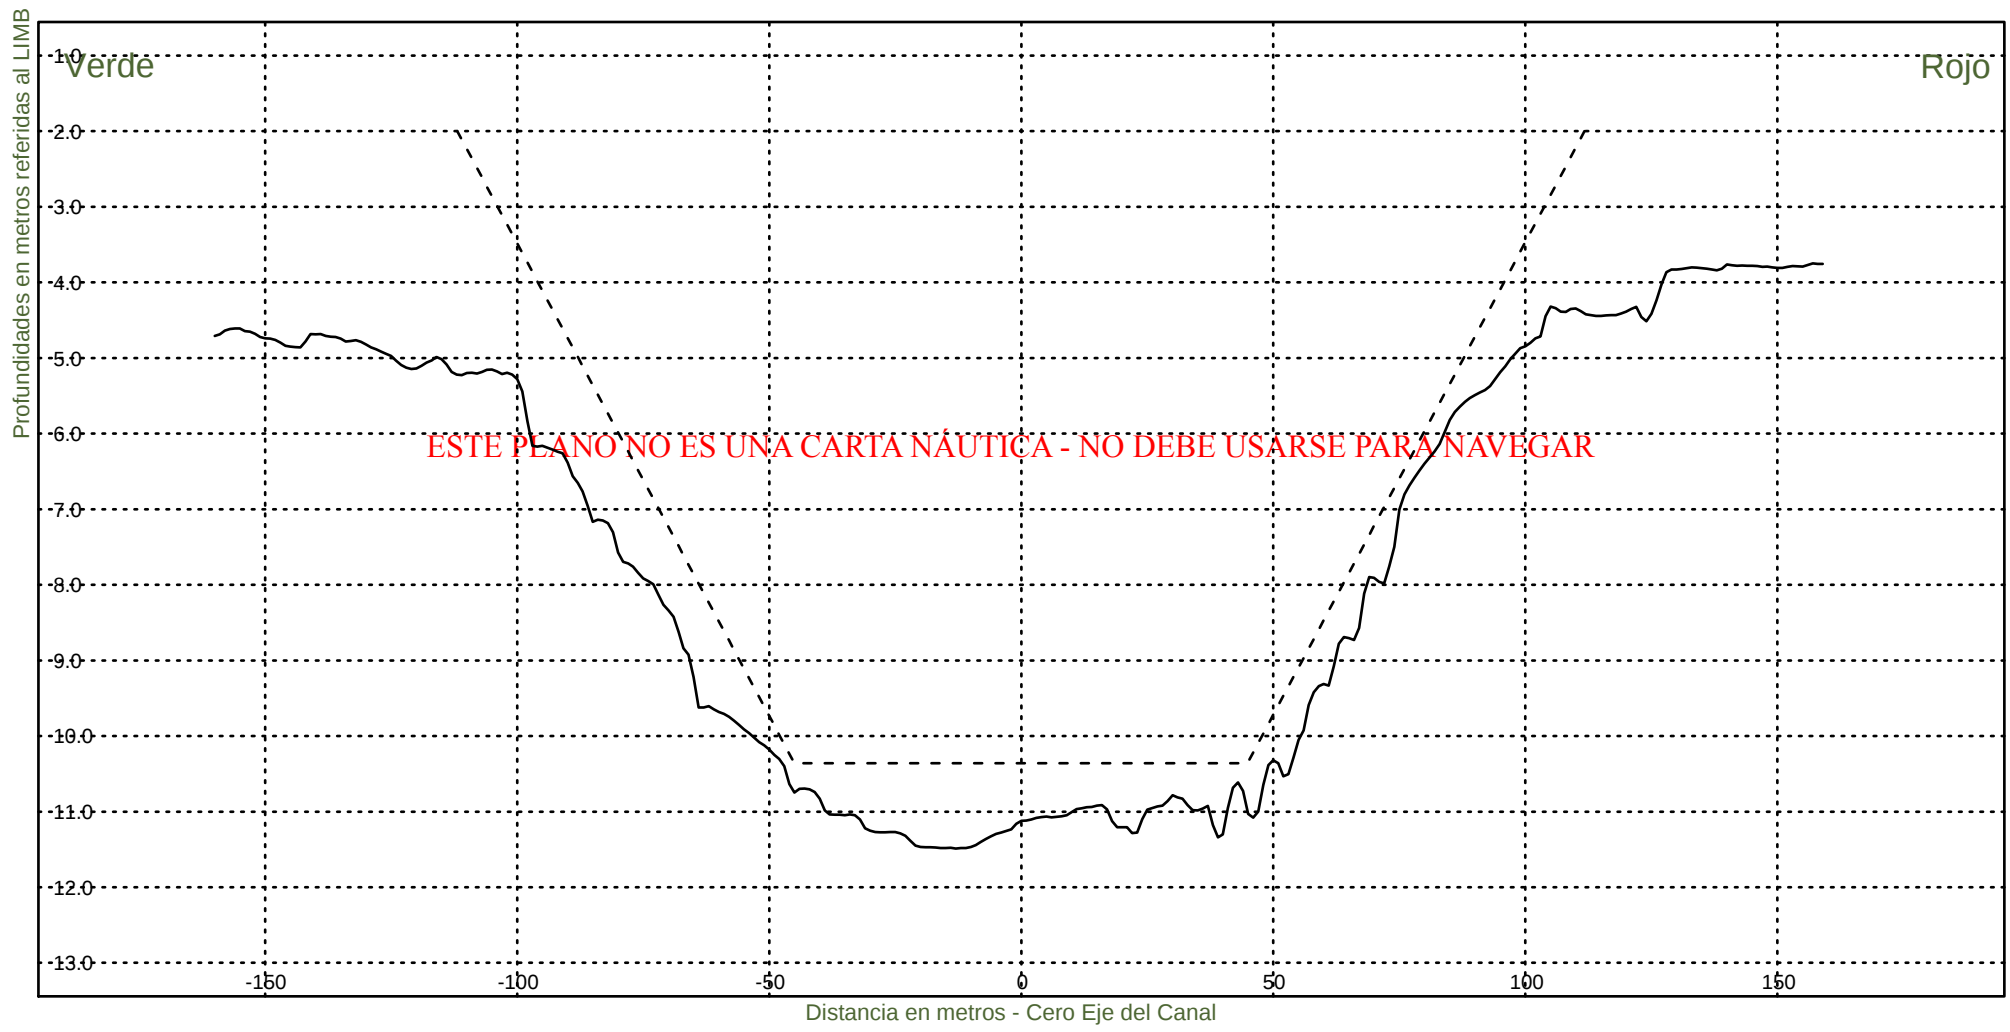


Consorcio Boskalis - Dredging International


Ing. Alberto G. Palomar
REPRESENTANTE TECNICO

Comision Administradora del Rio de la Plata
Canal Martin Garcia

----- :Teorico 34 pies
————— :Batimetria Noviembre 2024

Area Canal, KM 39.6-86.2
Hz 1: 1500
V 1: 100
KM 76000

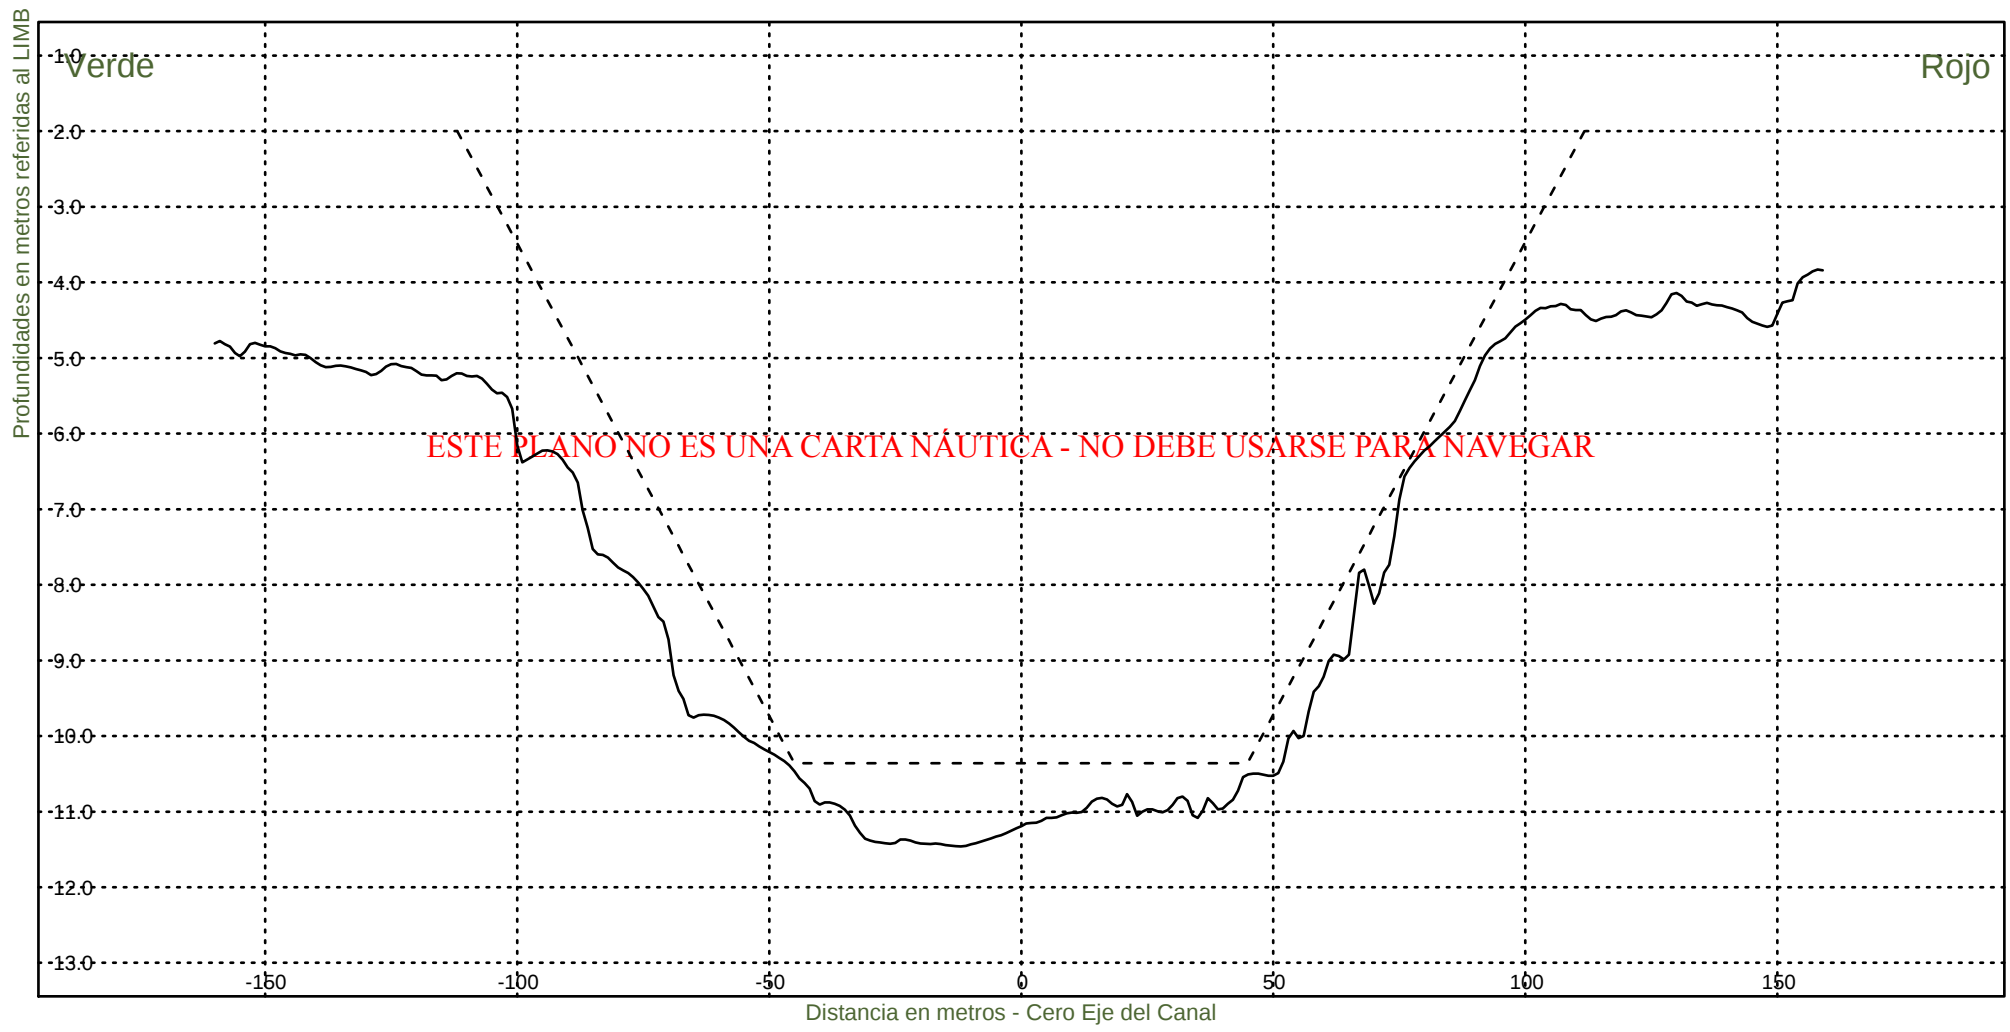


Consorcio Boskalis - Dredging International


Ing. Alberto G. Palomar
REPRESENTANTE TECNICO

Comision Administradora del Rio de la Plata
Canal Martin Garcia

----- :Teorico 34 pies
————— :Batimetria Noviembre 2024

Area Canal, KM 39.6-86.2
Hz 1: 1500
V 1: 100
KM 76200

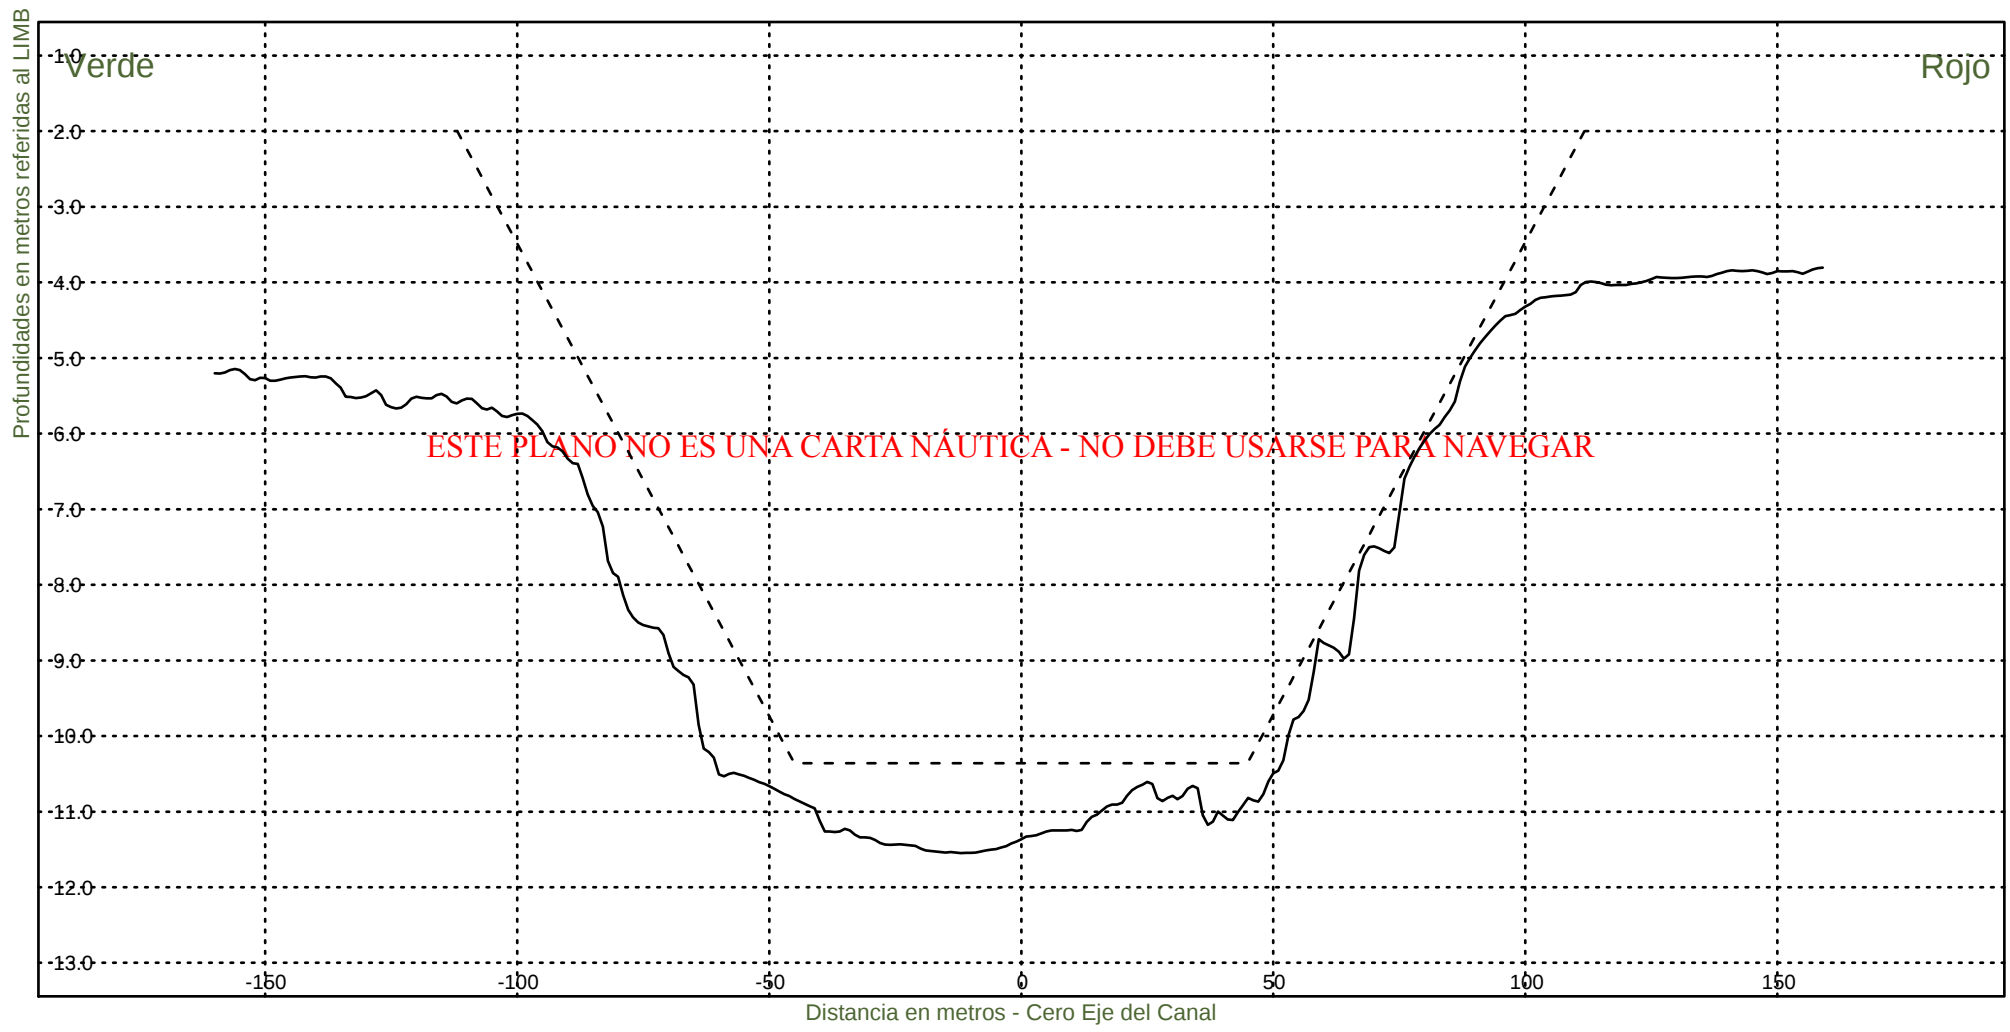


Consorcio Boskalis - Dredging International


Ing. Alberto G. Palomar
REPRESENTANTE TECNICO

Comision Administradora del Rio de la Plata
Canal Martin Garcia

----- :Teorico 34 pies
————— :Batimetria Noviembre 2024

Area Canal, KM 39.6-86.2
Hz 1: 1500
V 1: 100
KM 76400

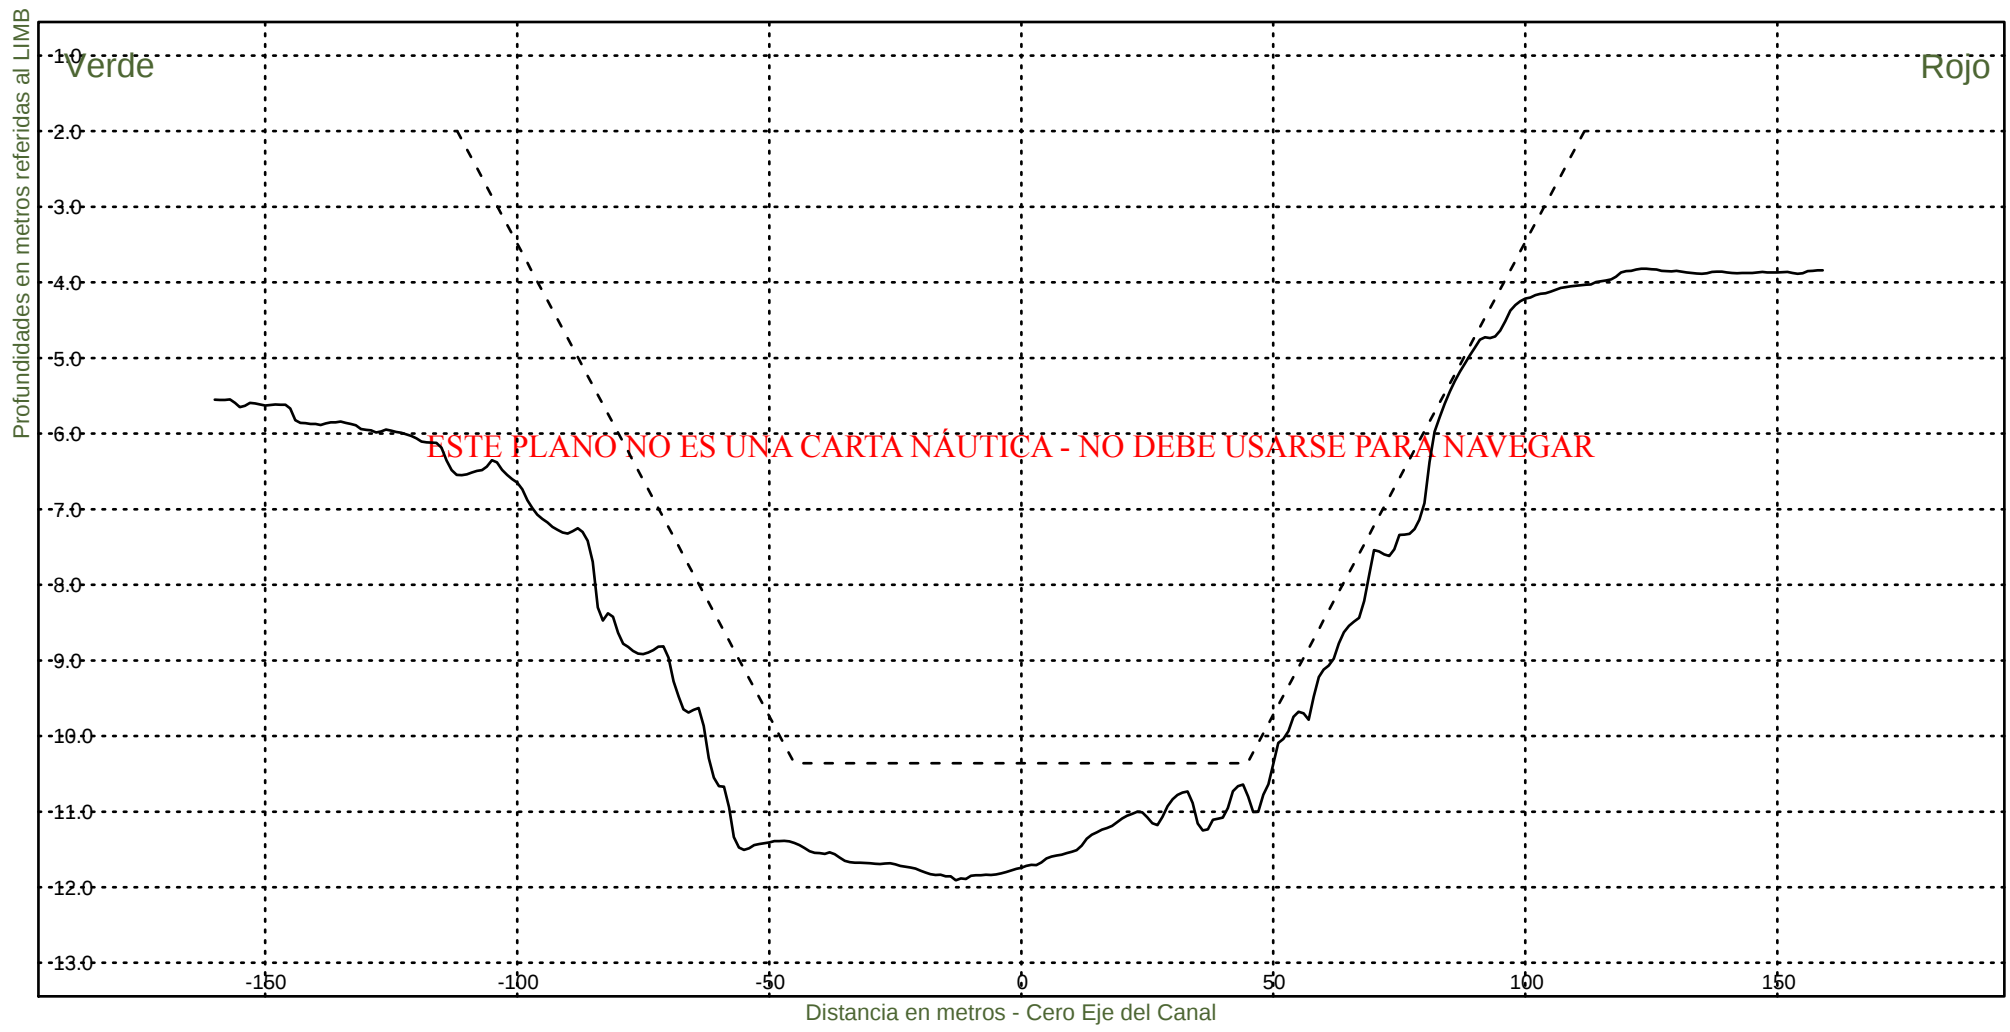


Consorcio Boskalis - Dredging International


Ing. Alberto G. Palomar
REPRESENTANTE TECNICO

Comision Administradora del Rio de la Plata
Canal Martin Garcia

----- :Teorico 34 pies
————— :Batimetria Noviembre 2024

Area Canal, KM 39.6-86.2
Hz 1: 1500
V 1: 100
KM 76600

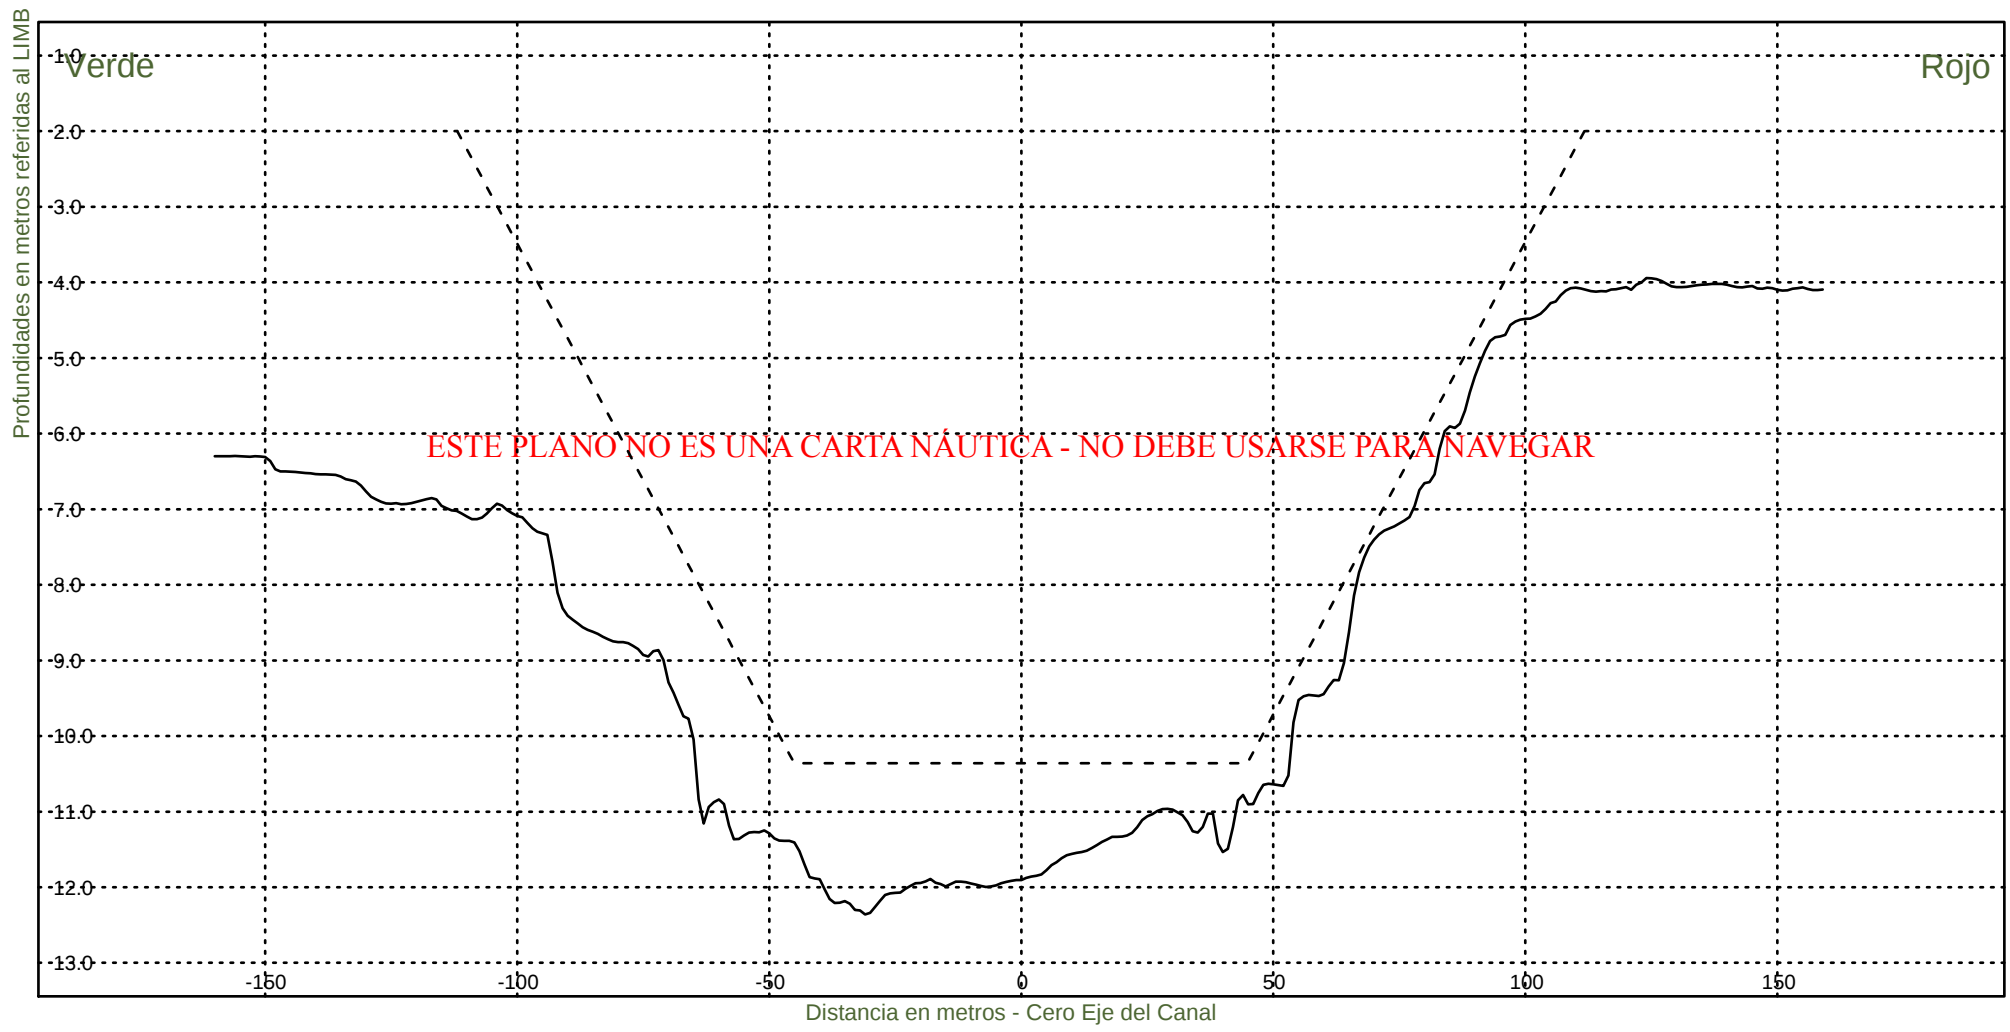


Consorcio Boskalis - Dredging International


Ing. Alberto G. Palomar
REPRESENTANTE TECNICO

Comision Administradora del Rio de la Plata
Canal Martin Garcia

----- :Teorico 34 pies
————— :Batimetria Noviembre 2024

Area Canal, KM 39.6-86.2
Hz 1: 1500
V 1: 100
KM 76800

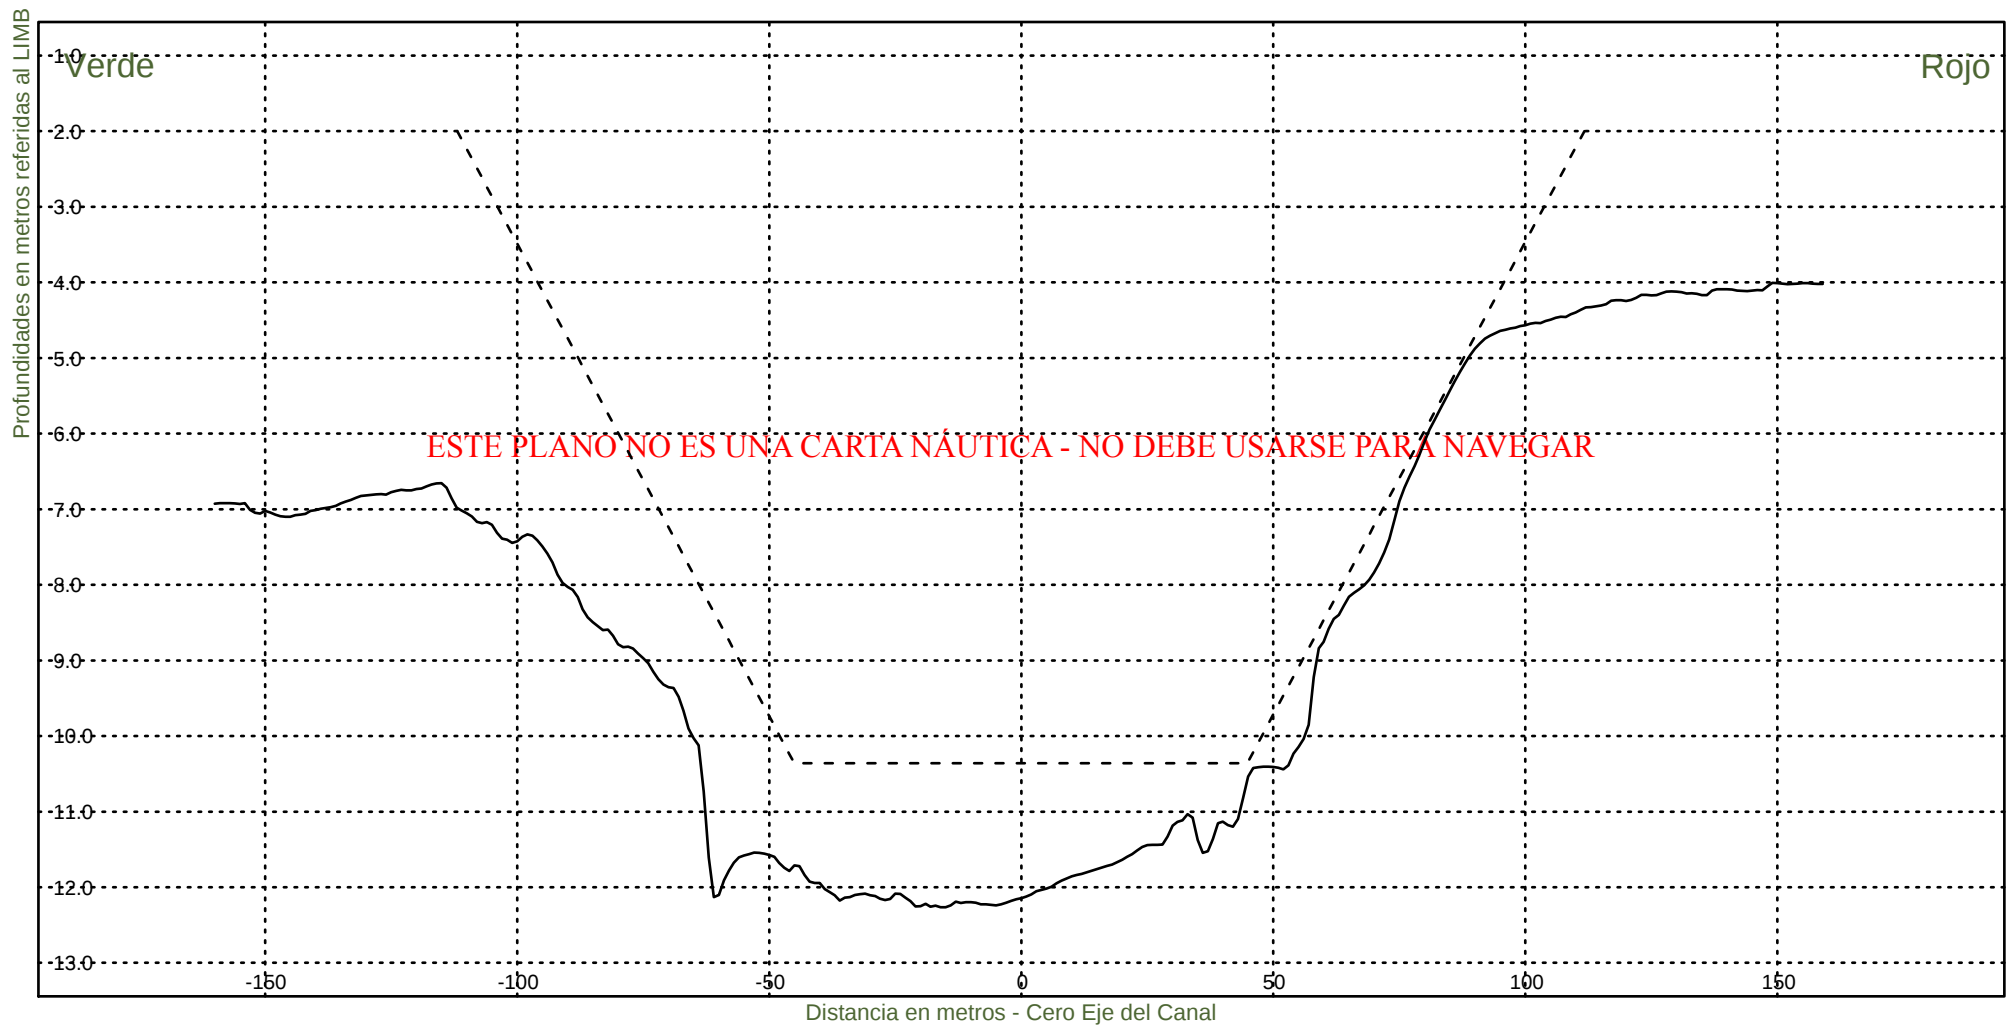


Consorcio Boskalis - Dredging International


Ing. Alberto G. Palomar
REPRESENTANTE TECNICO

Comision Administradora del Rio de la Plata
Canal Martin Garcia

----- :Teorico 34 pies
————— :Batimetria Noviembre 2024

Area Canal, KM 39.6-86.2
Hz 1: 1500
V 1: 100
KM 77000

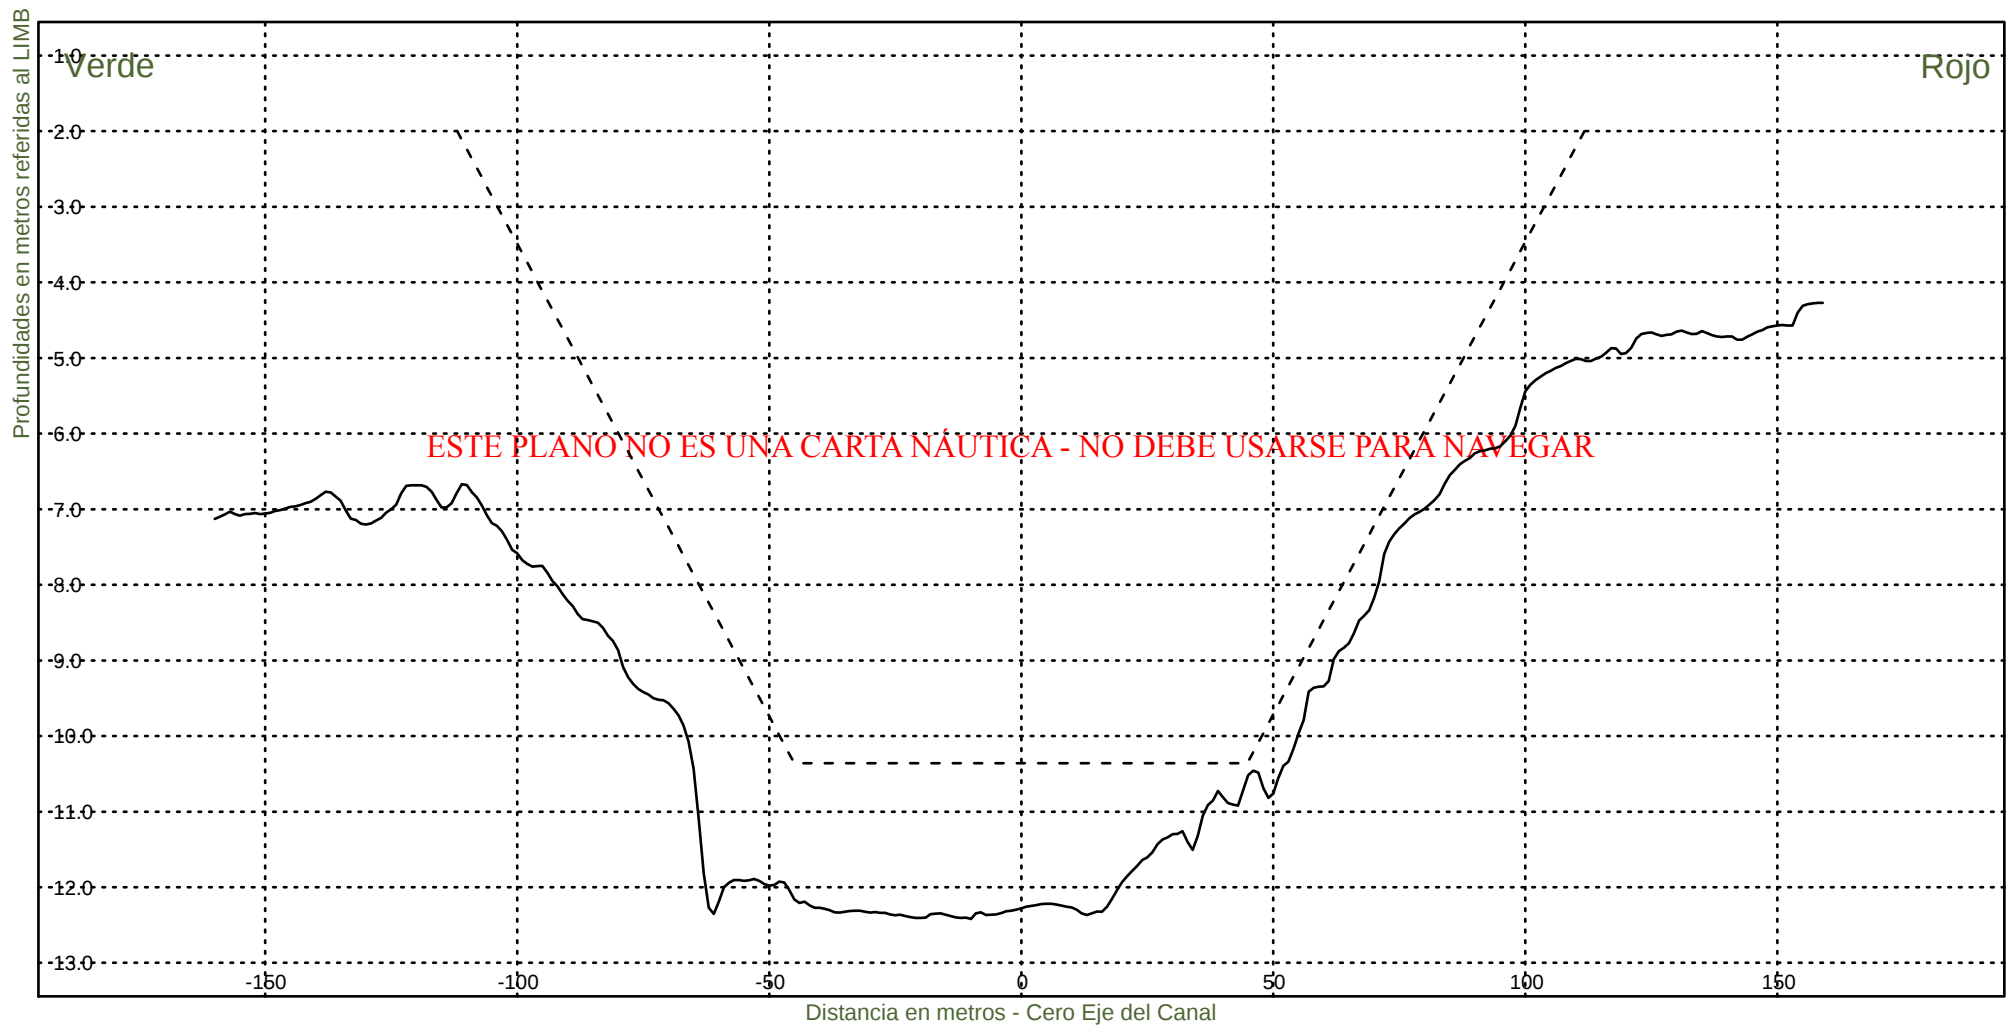

Consorcio Boskalis - Dredging International



Ing. Alberto G. Palomar
REPRESENTANTE TECNICO

Comision Administradora del Rio de la Plata
Canal Martin Garcia

----- :Teorico 34 pies
——— :Batimetria Noviembre 2024

Area Canal, KM 39.6-86.2
Hz 1: 1500
V 1: 100

KM 77200

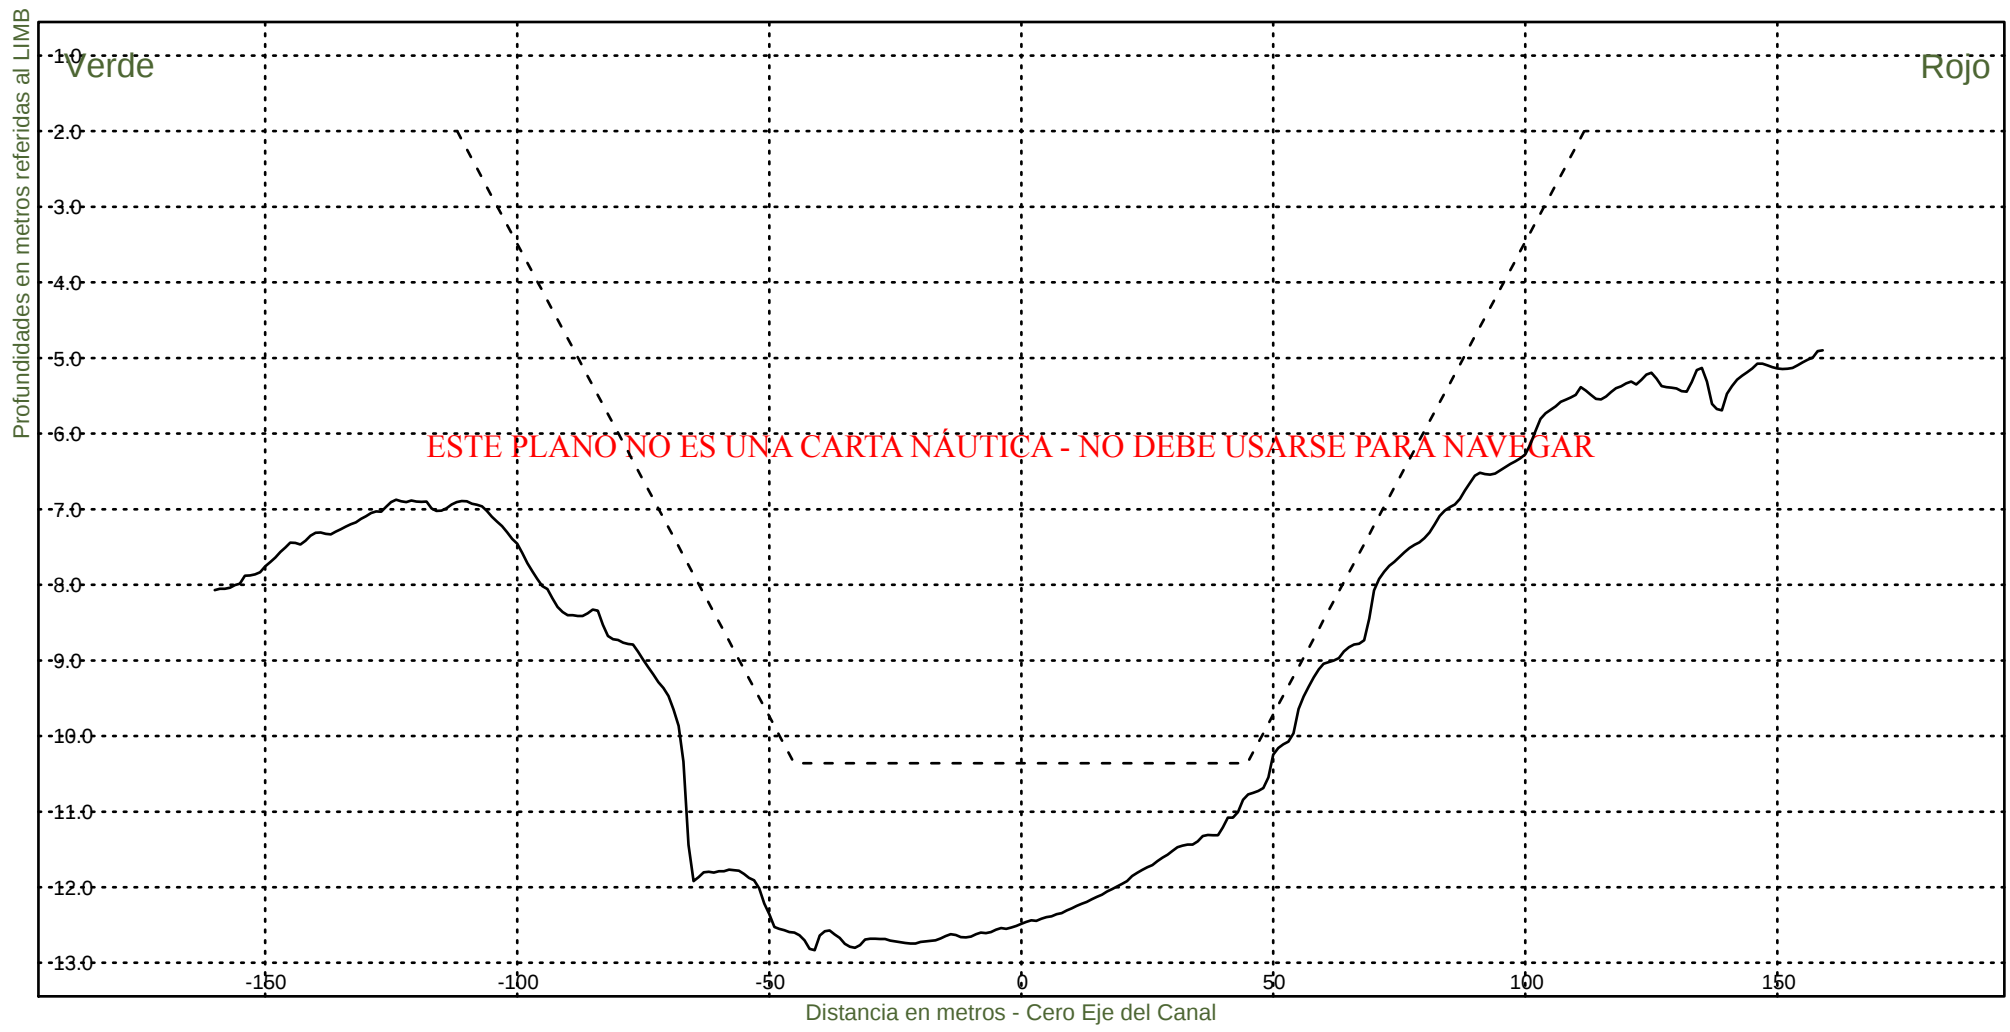


Consorcio Boskalis - Dredging International


Ing. Alberto G. Palomar
REPRESENTANTE TECNICO

Comision Administradora del Rio de la Plata
Canal Martin Garcia

----- :Teorico 34 pies
————— :Batimetria Noviembre 2024

Area Canal, KM 39.6-86.2
Hz 1: 1500
V 1: 100
KM 77400

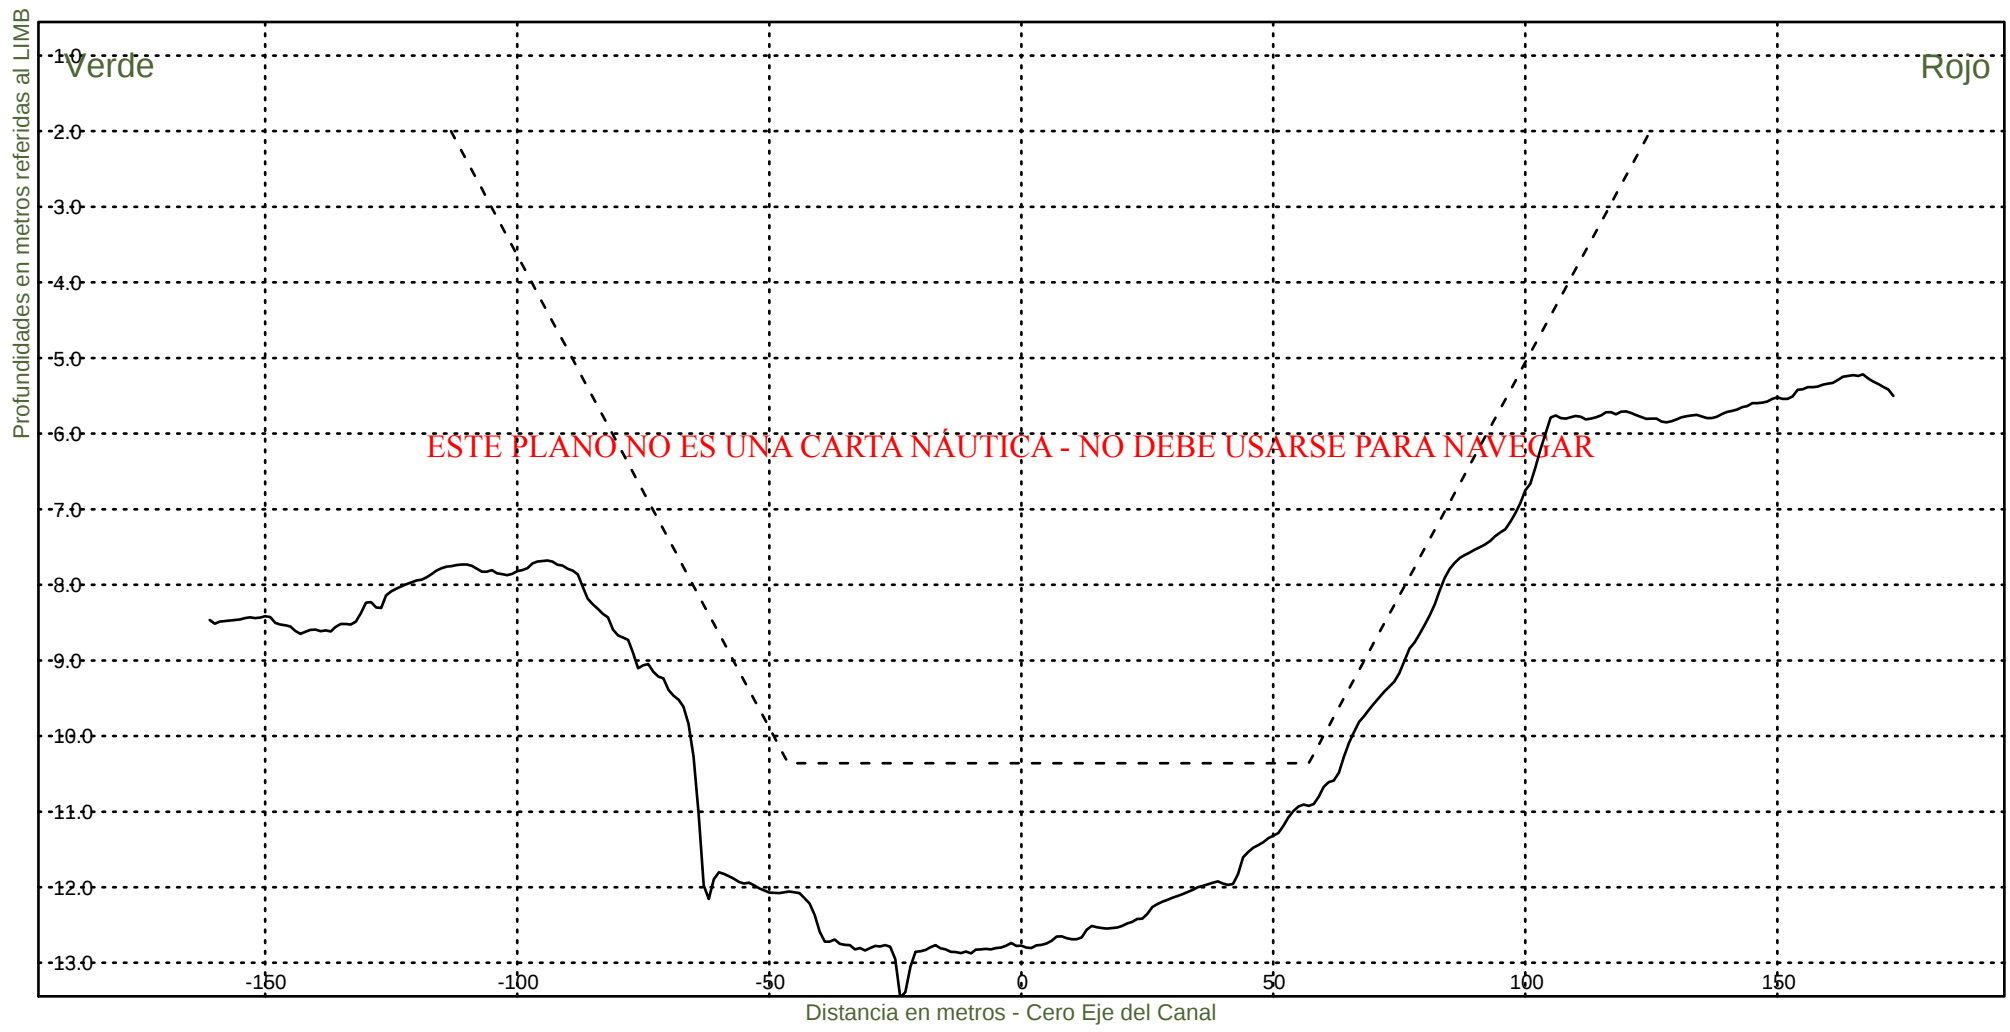


Consorcio Boskalis - Dredging International


Ing. Alberto G. Palomar
REPRESENTANTE TECNICO

Comision Administradora del Rio de la Plata
Canal Martin Garcia

----- :Teorico 34 pies
————— :Batimetria Noviembre 2024

Area Canal, KM 39.6-86.2
Hz 1: 1500
V 1: 100
KM 77600

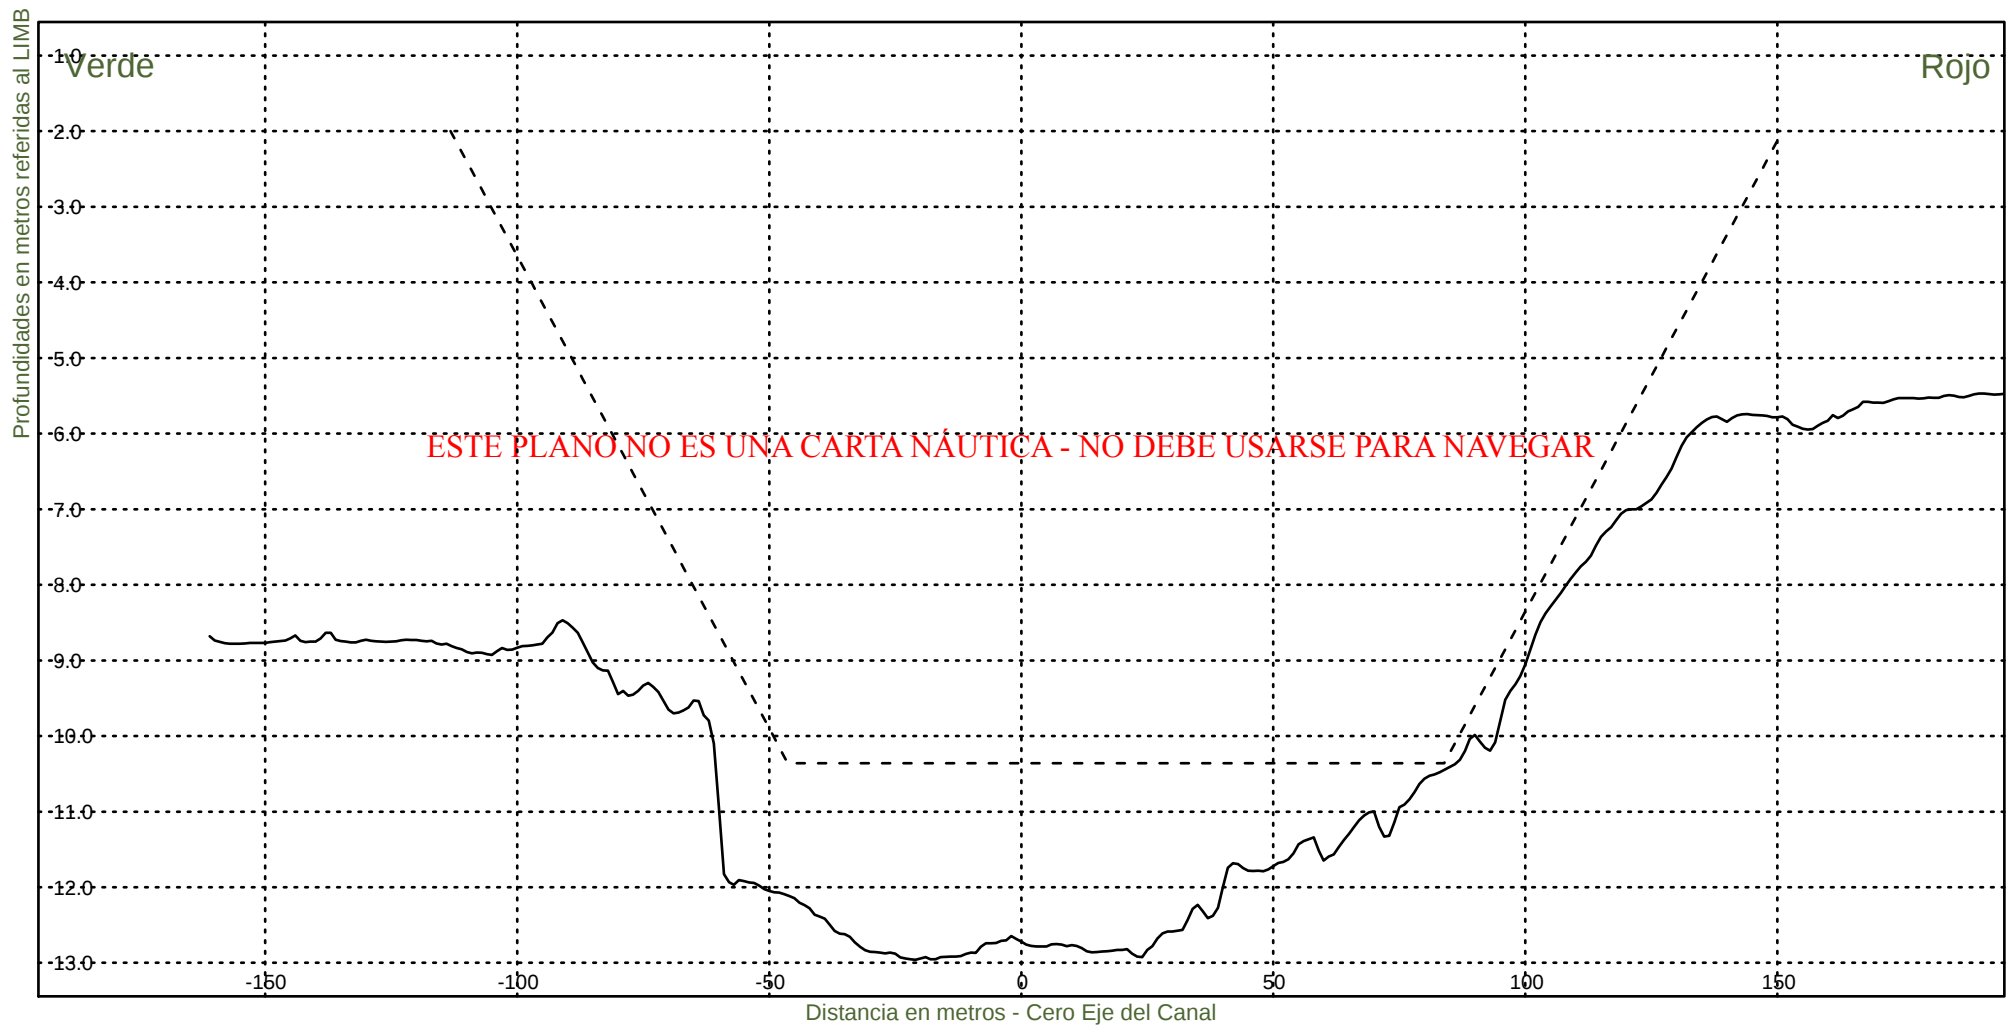

Consorcio Boskalis - Dredging International



Ing. Alberto G. Palomar
REPRESENTANTE TECNICO

Comision Administradora del Rio de la Plata
Canal Martin Garcia

----- :Teorico 34 pies
————— :Batimetria Noviembre 2024

Area Canal, KM 39.6-86.2
Hz 1: 1500
V 1: 100

KM 77800

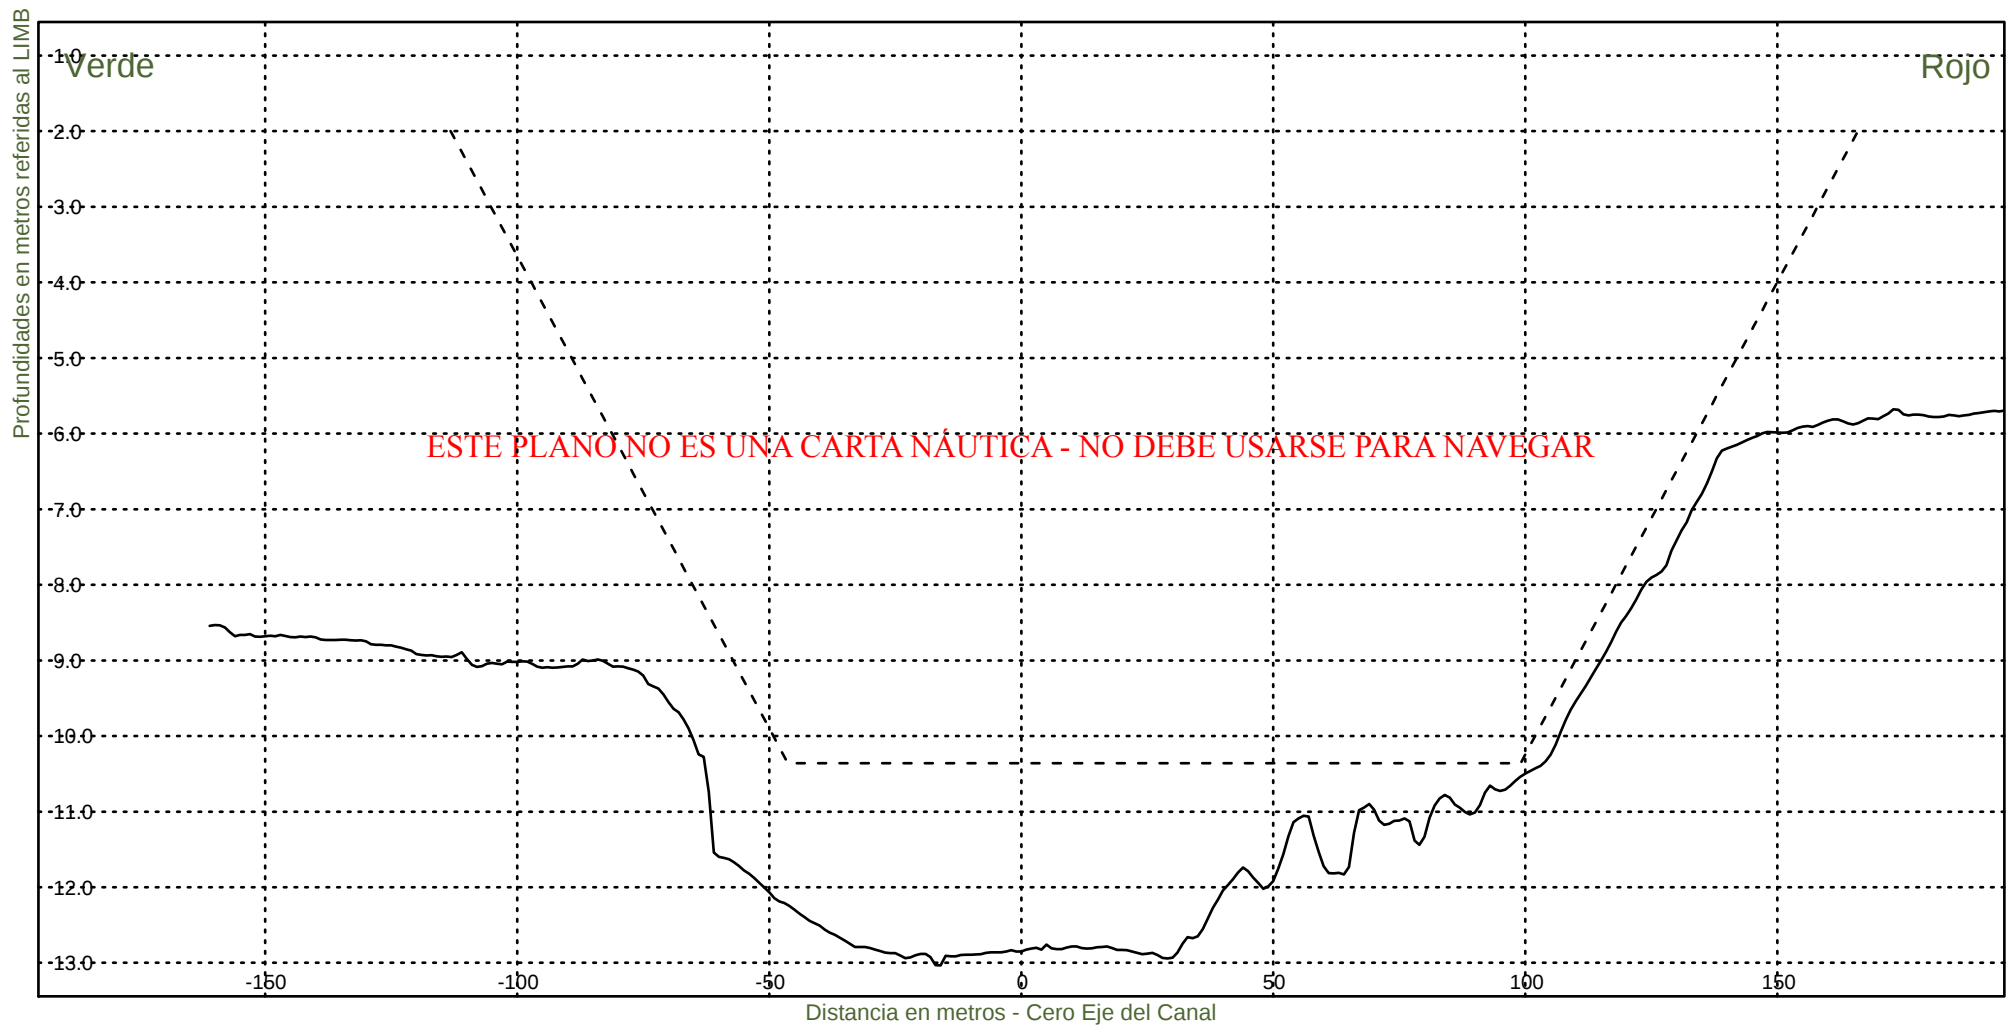


Consorcio Boskalis - Dredging International


Ing. Alberto G. Palomar
REPRESENTANTE TECNICO

Comision Administradora del Rio de la Plata
Canal Martin Garcia

----- :Teorico 34 pies
————— :Batimetria Noviembre 2024

Area Canal, KM 39.6-86.2
Hz 1: 1500
V 1: 100
KM 78000

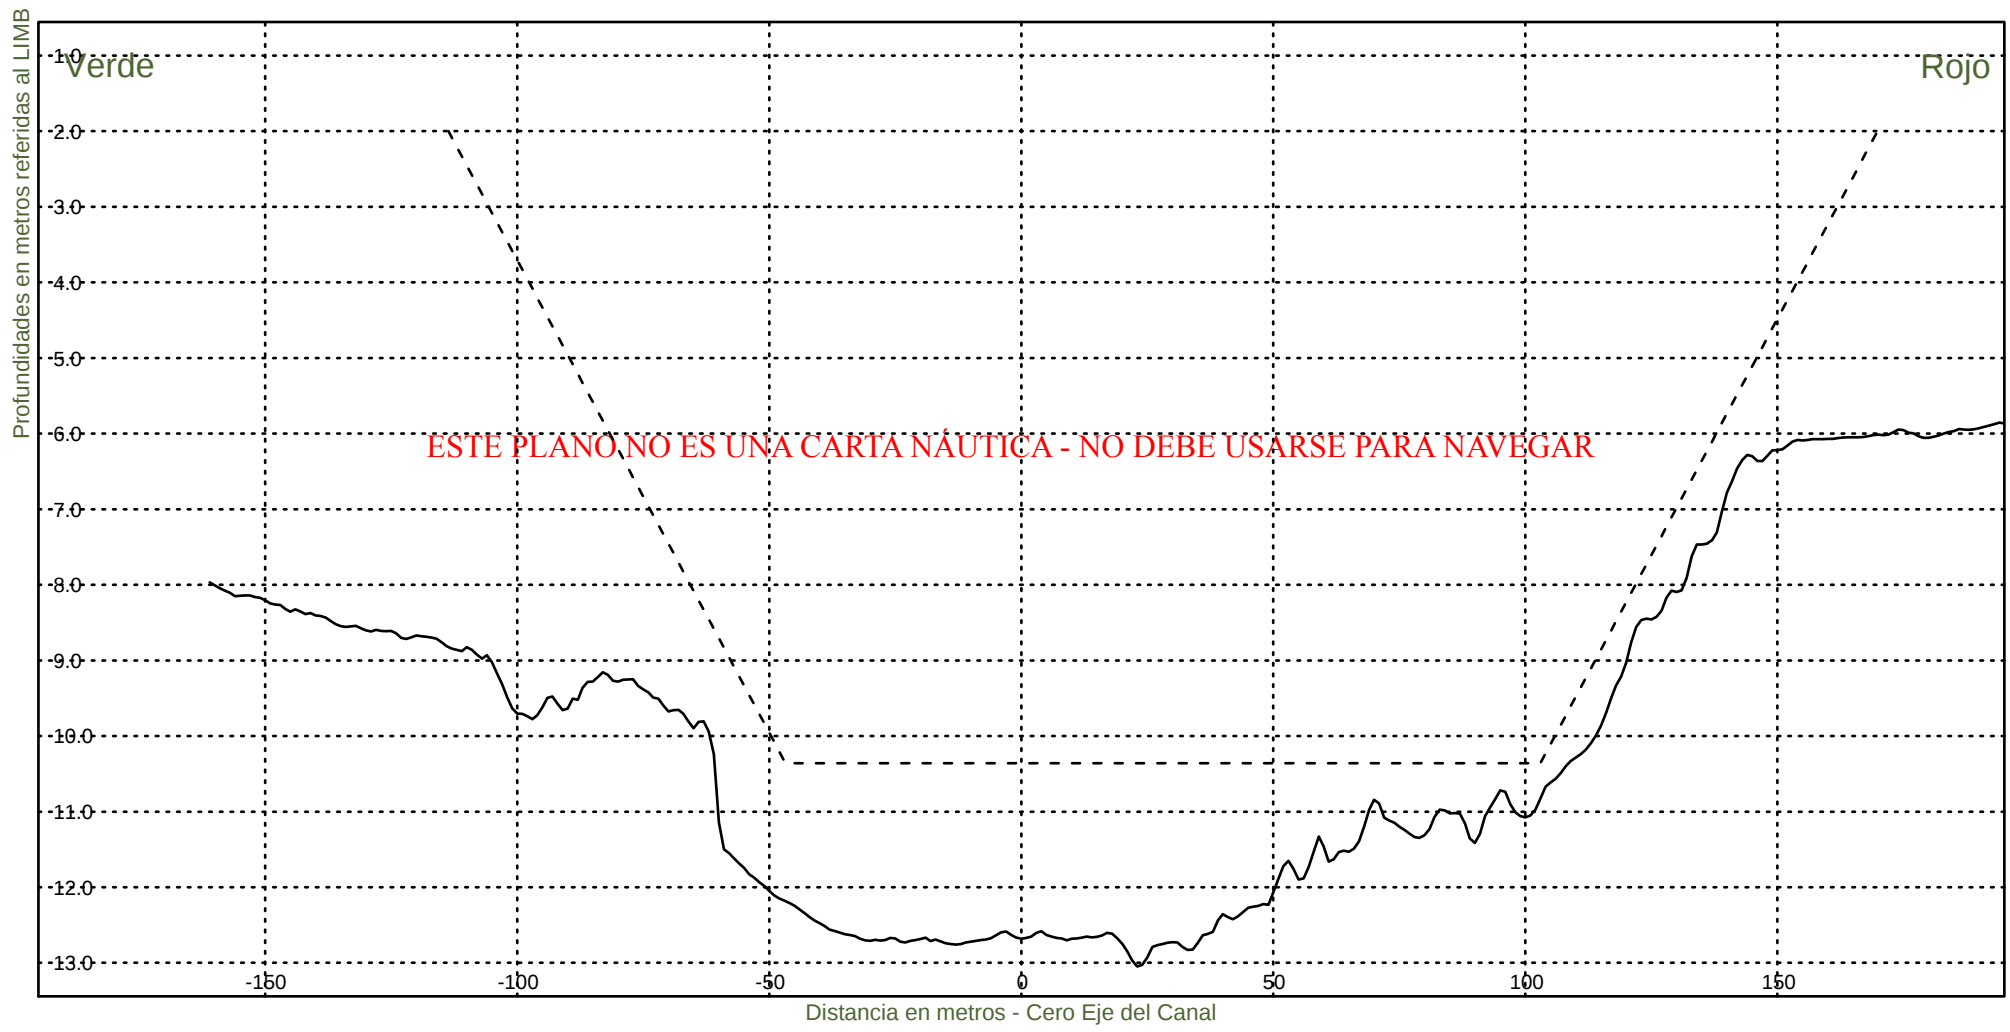


Consorcio Boskalis - Dredging International


Ing. Alberto G. Palomar
REPRESENTANTE TECNICO

Comision Administradora del Rio de la Plata
Canal Martin Garcia

----- :Teorico 34 pies
——— :Batimetria Noviembre 2024

Area Canal, KM 39.6-86.2
Hz 1: 1500
V 1: 100
KM 78200

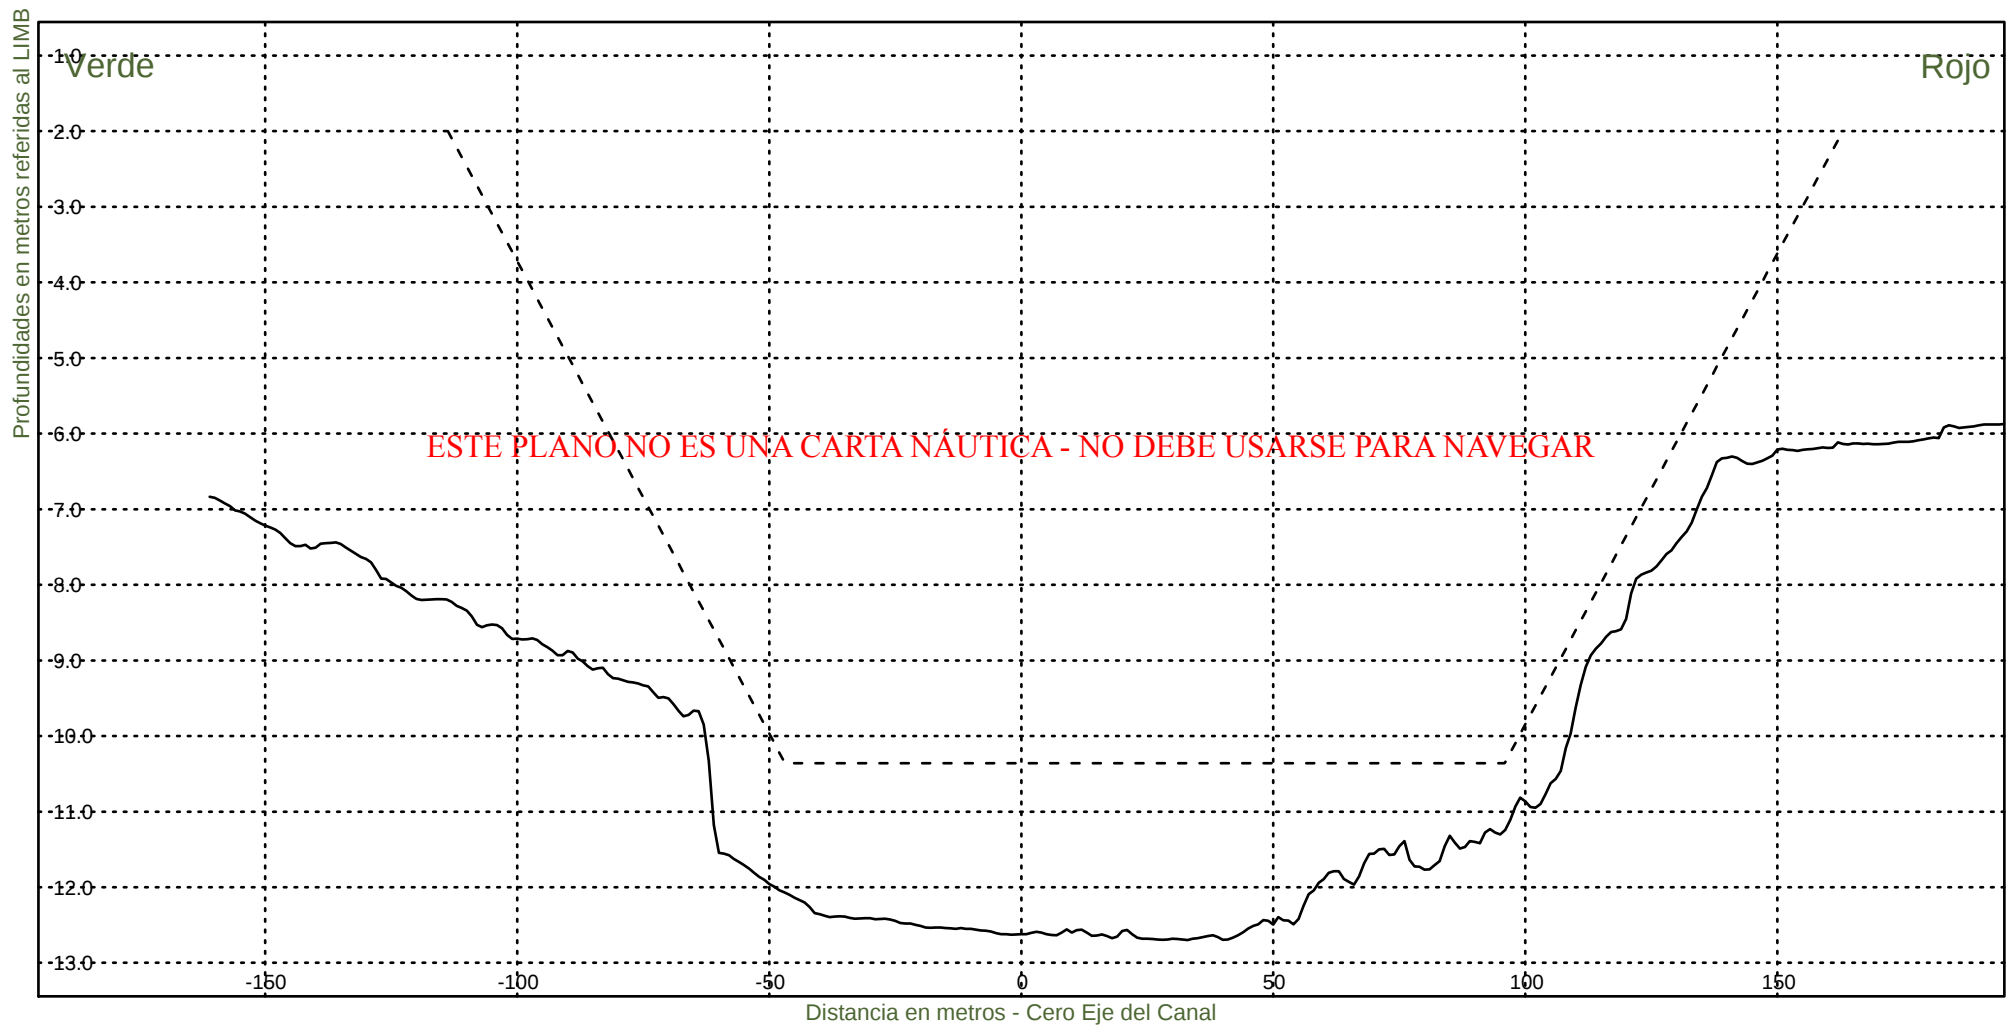


Consorcio Boskalis - Dredging International


Ing. Alberto G. Palomar
REPRESENTANTE TECNICO

Comision Administradora del Rio de la Plata
Canal Martin Garcia

----- :Teorico 34 pies
——— :Batimetria Noviembre 2024

Area Canal, KM 39.6-86.2
Hz 1: 1500
V 1: 100
KM 78400

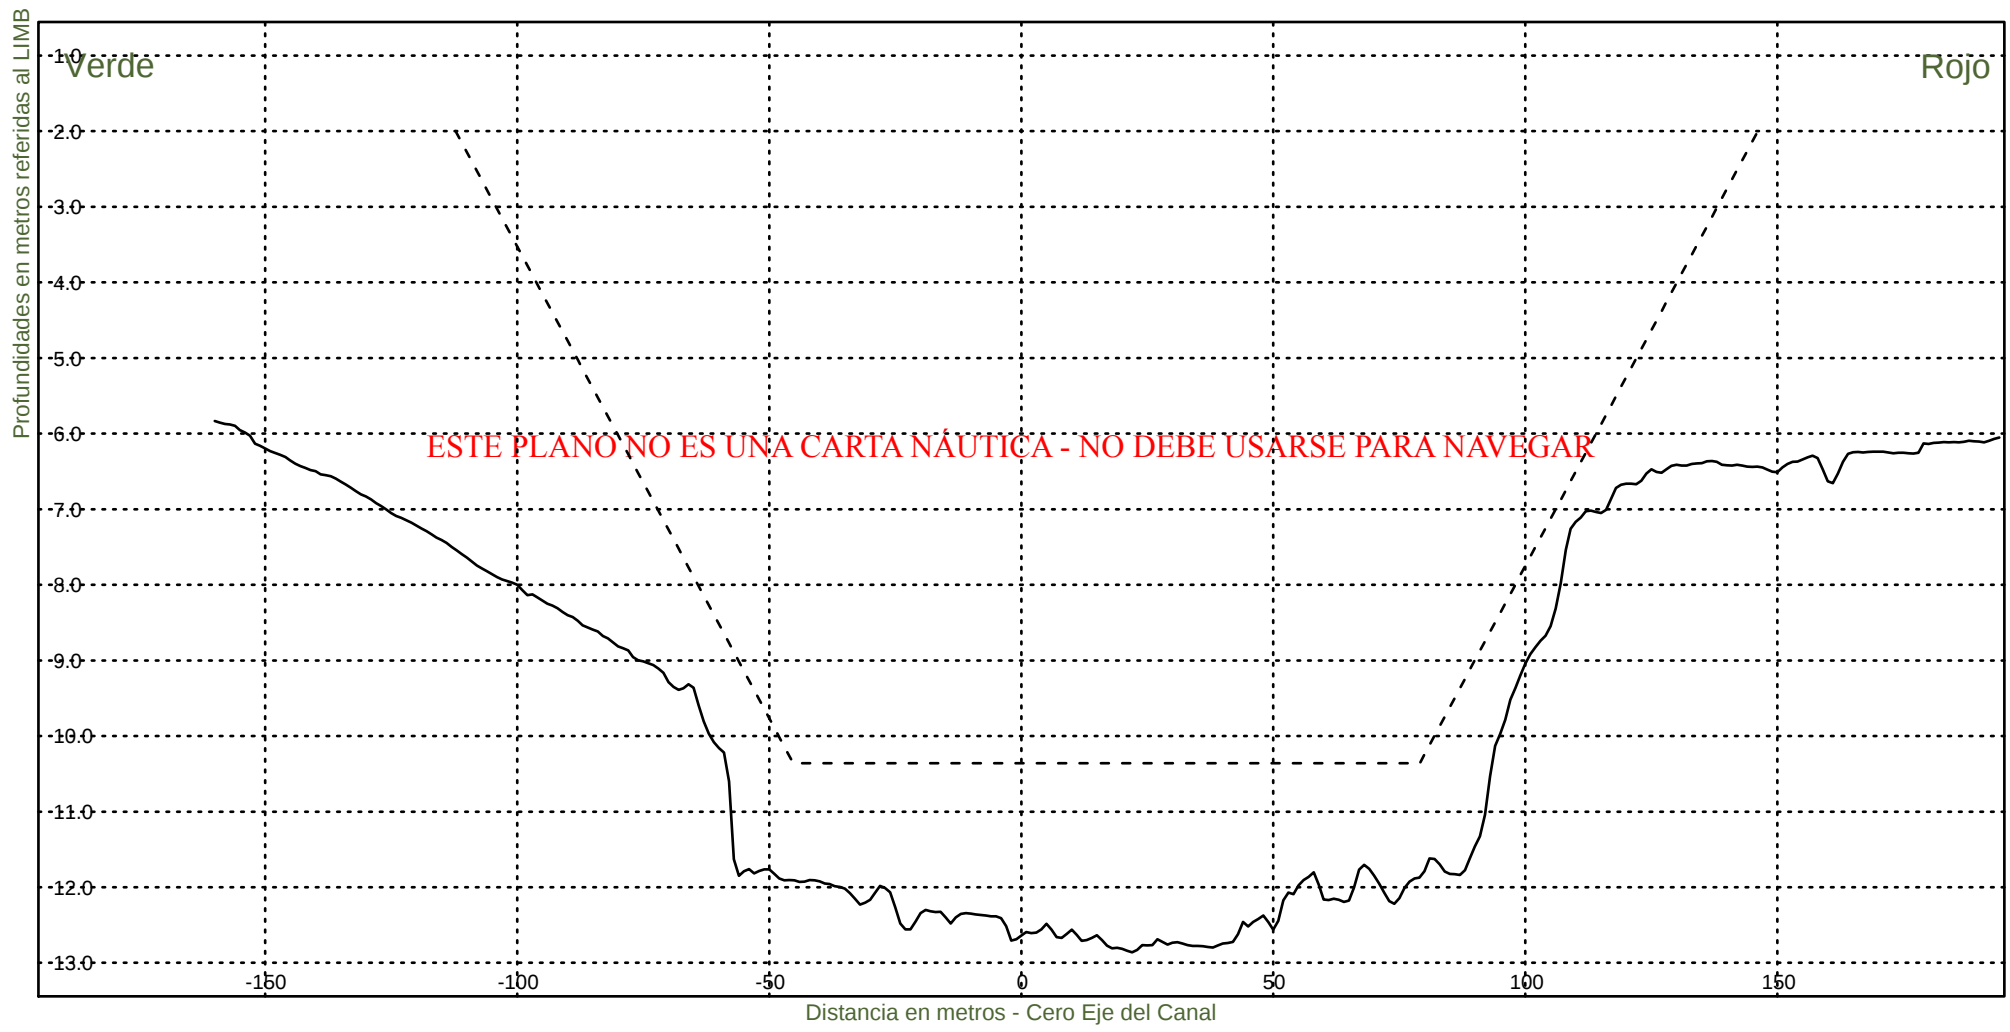


Consorcio Boskalis - Dredging International

Ing. Alberto G. Palomar
REPRESENTANTE TECNICO

Comision Administradora del Rio de la Plata
Canal Martin Garcia

----- :Teorico 34 pies
——— :Batimetria Noviembre 2024

Area Canal, KM 39.6-86.2
Hz 1: 1500
V 1: 100
KM 78600

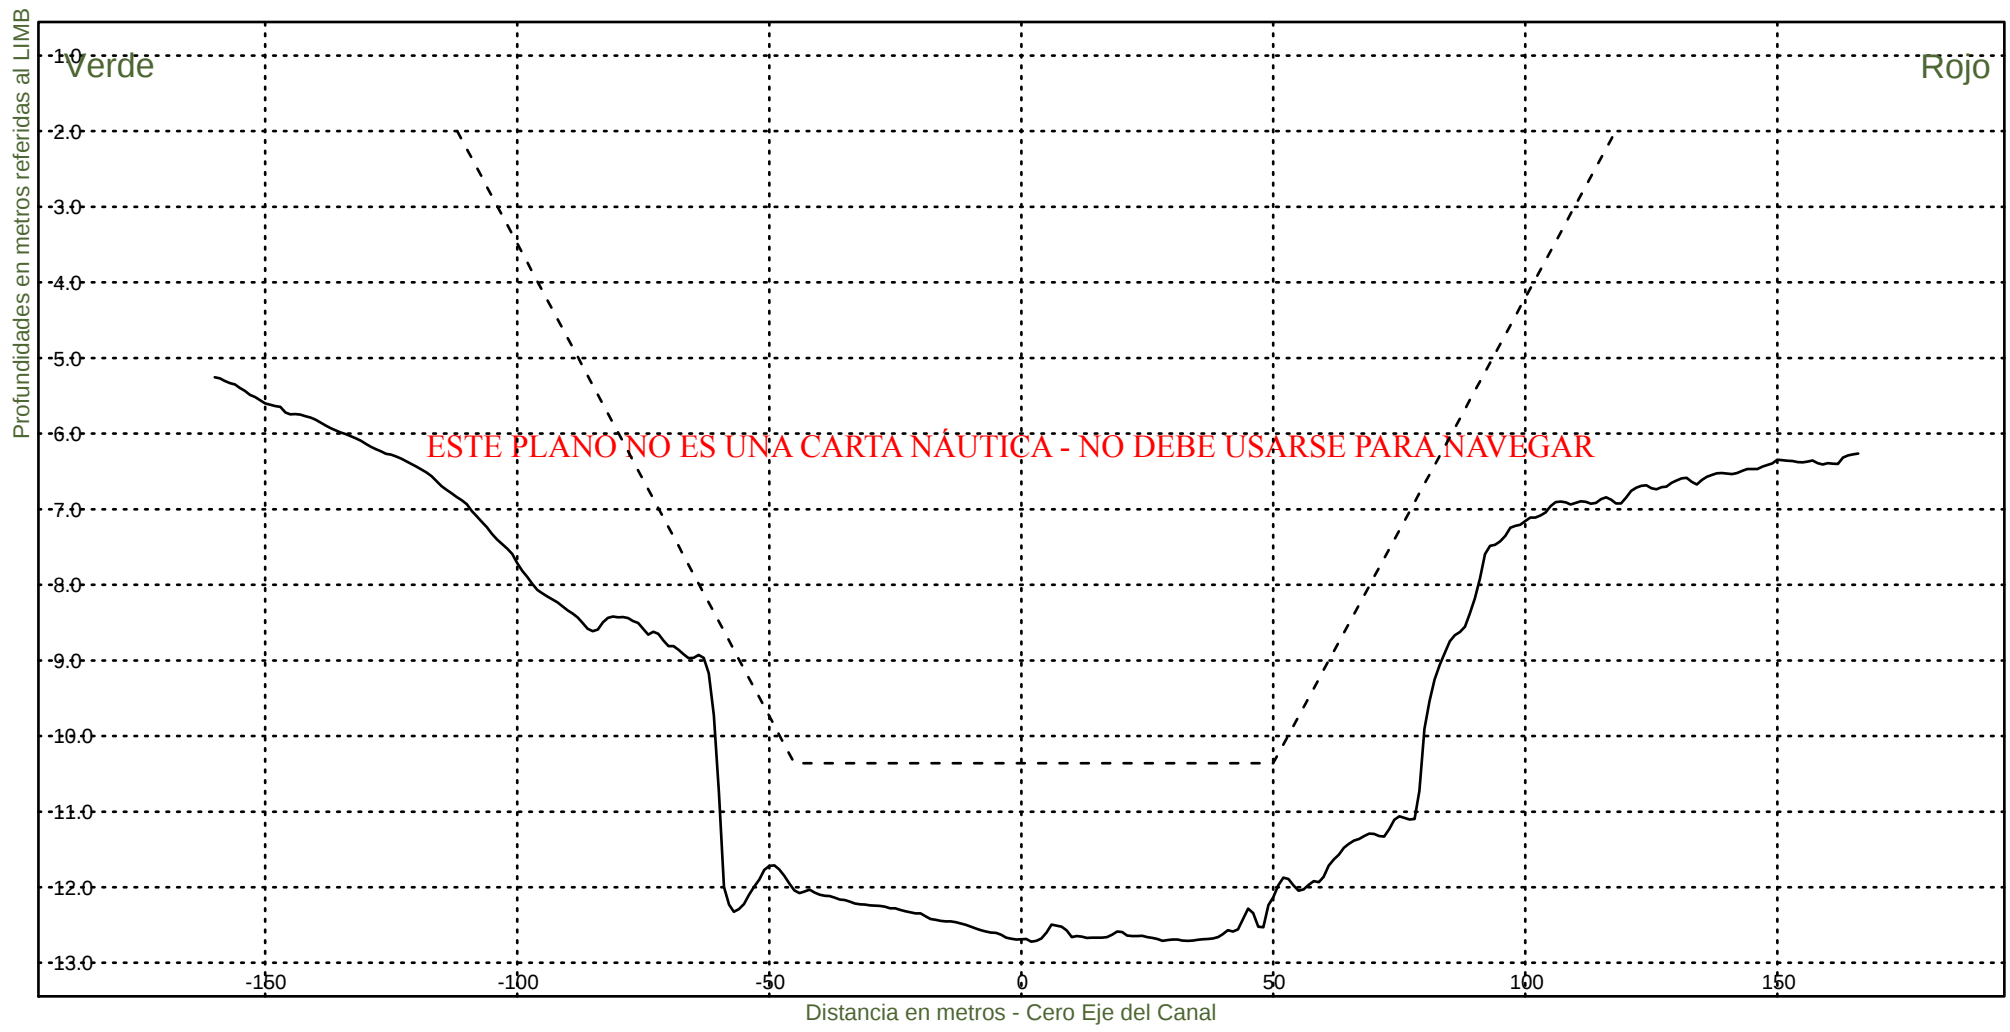


Consorcio Boskalis - Dredging International


Ing. Alberto G. Palomar
REPRESENTANTE TECNICO

Comision Administradora del Rio de la Plata
Canal Martin Garcia

----- :Teorico 34 pies
————— :Batimetria Noviembre 2024

Area Canal, KM 39.6-86.2
Hz 1: 1500
V 1: 100
KM 78800

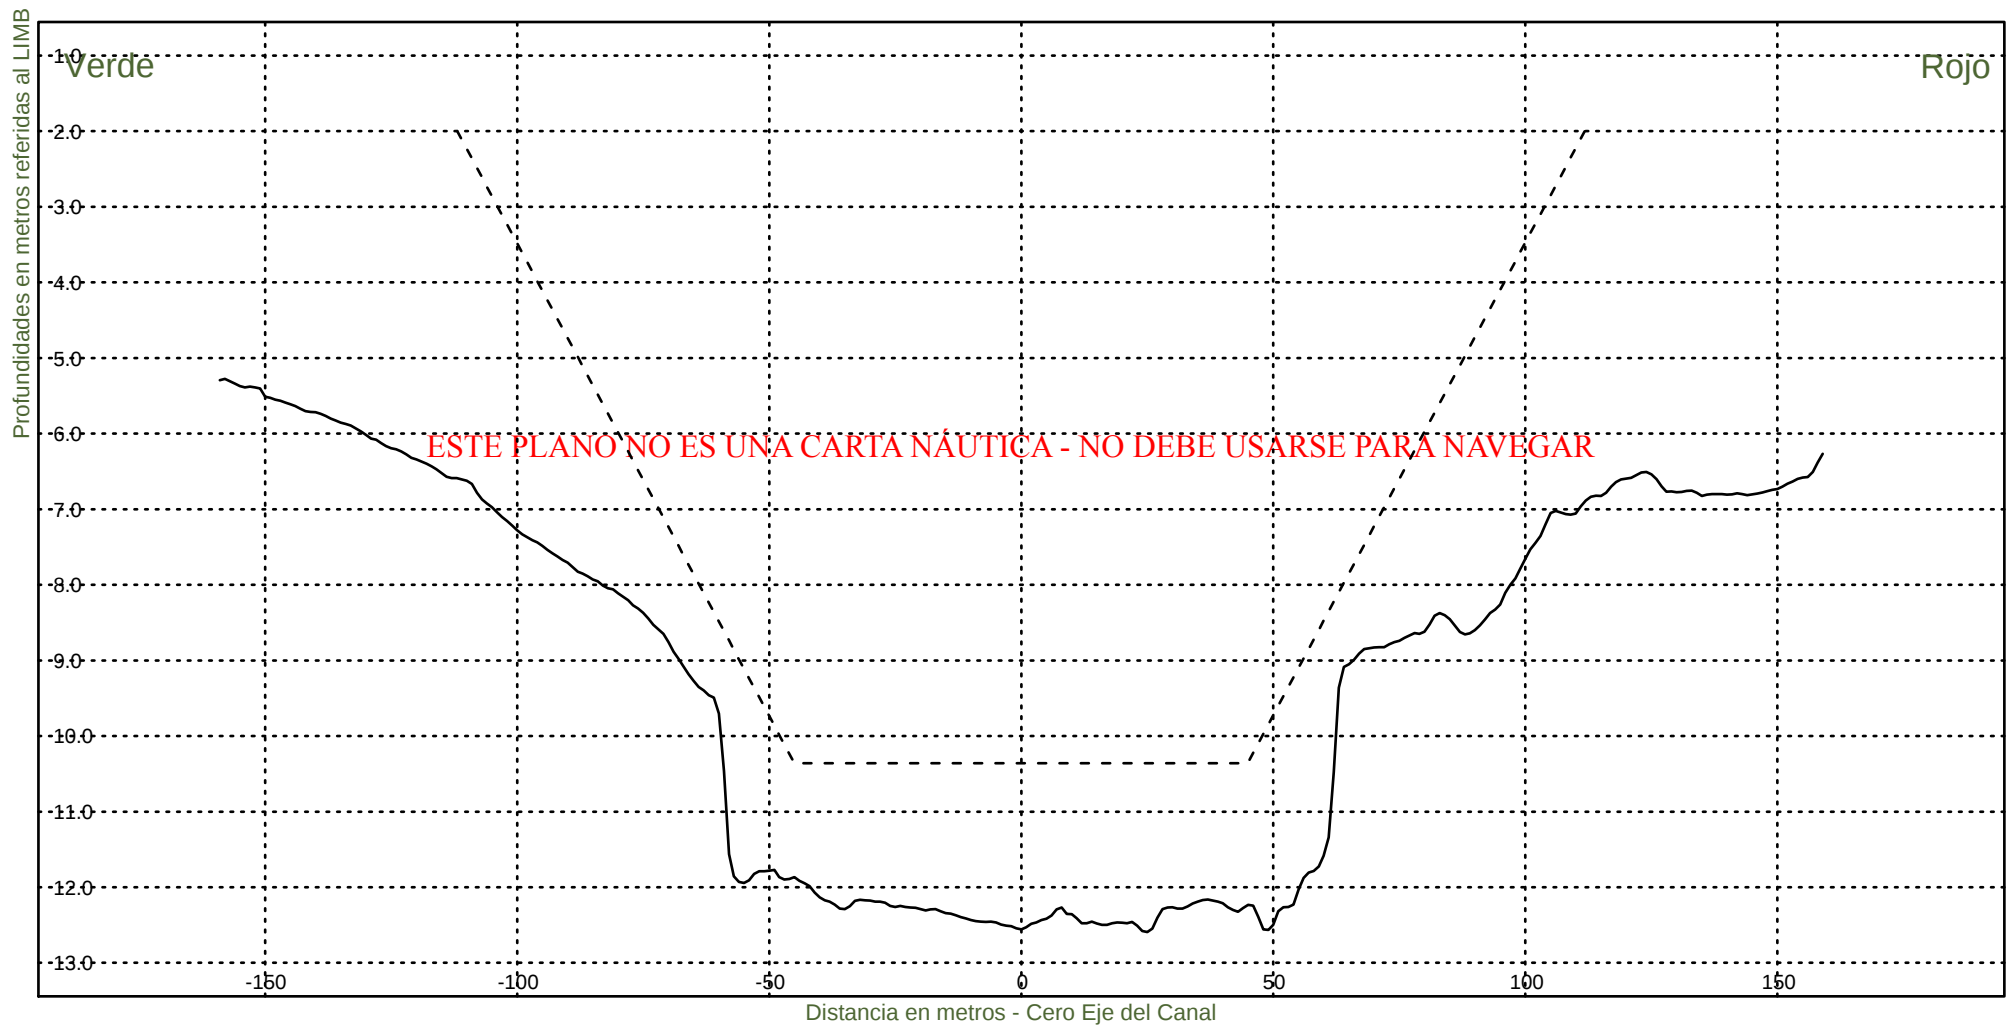


Consorcio Boskalis - Dredging International


Ing. Alberto G. Palomar
REPRESENTANTE TECNICO

Comision Administradora del Rio de la Plata
Canal Martin Garcia

----- :Teorico 34 pies
————— :Batimetria Noviembre 2024

Area Canal, KM 39.6-86.2
Hz 1: 1500
V 1: 100
KM 79000

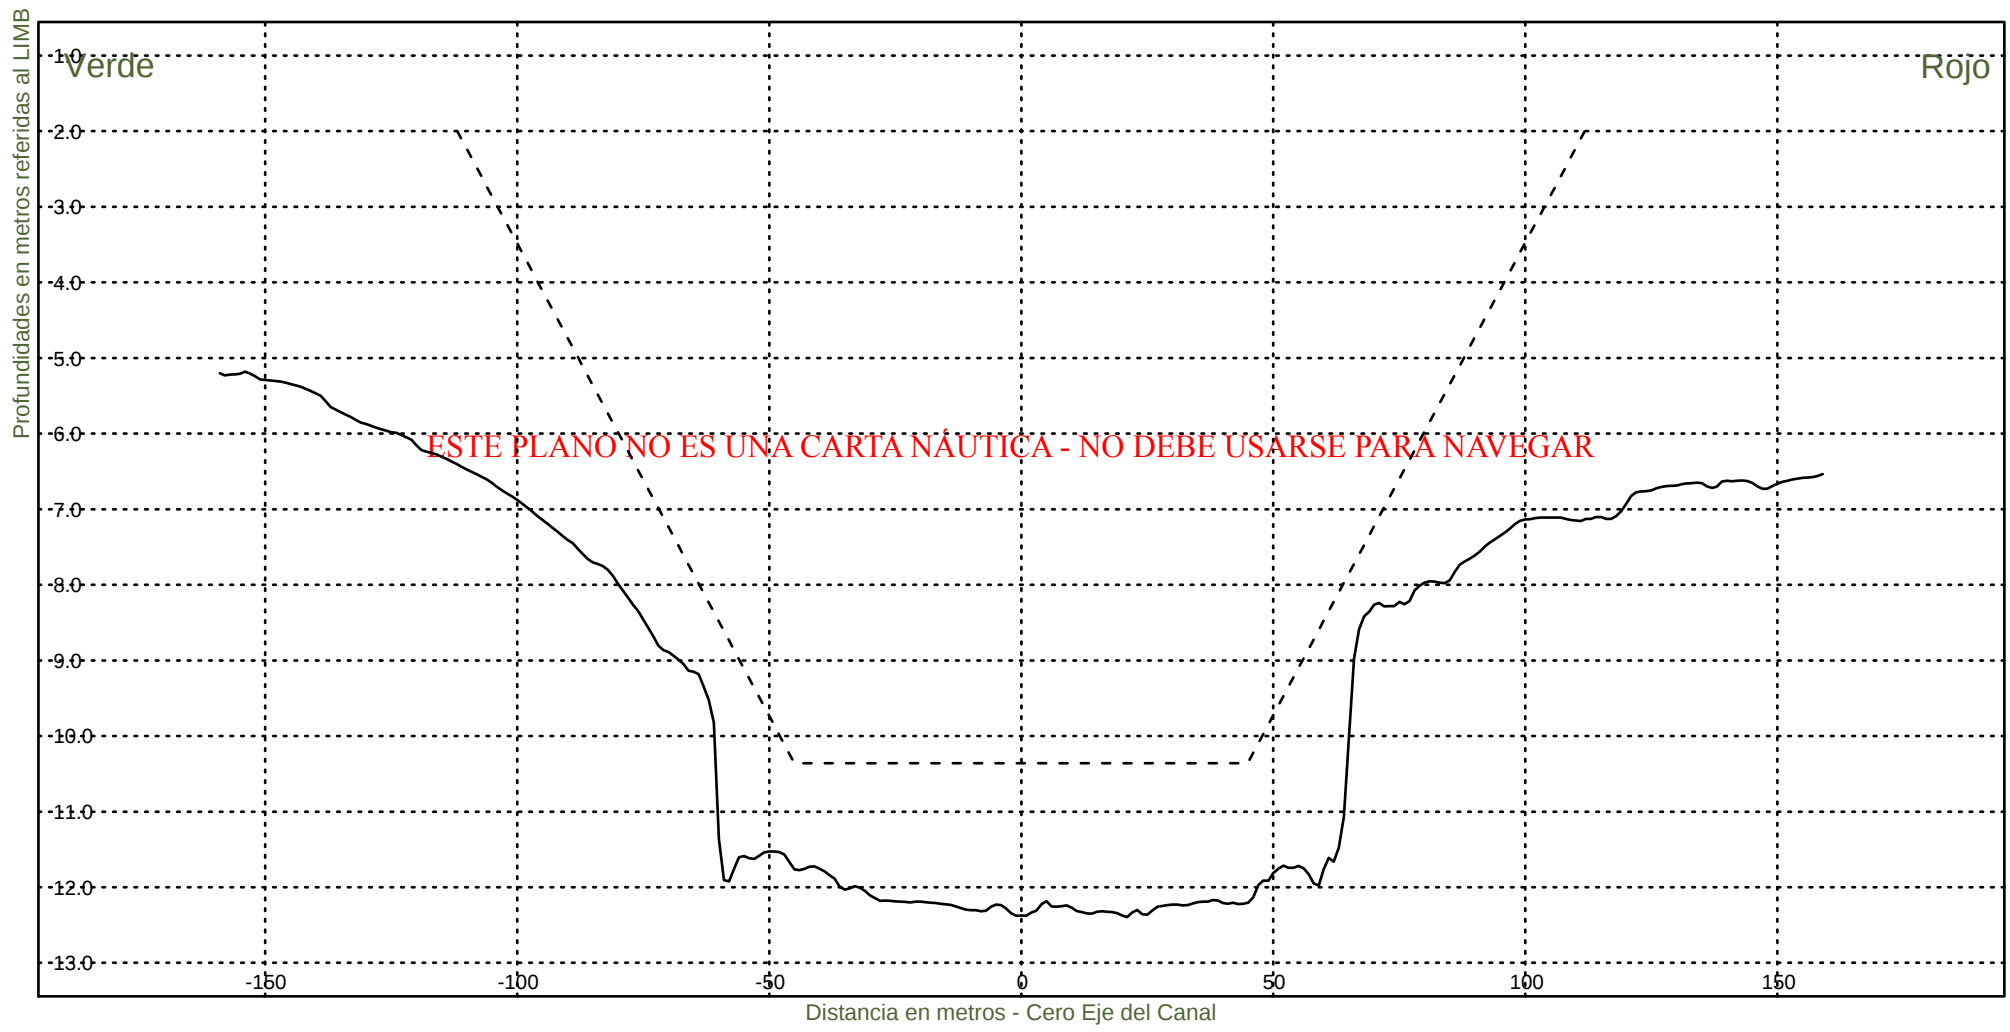


Consorcio Boskalis - Dredging International


Ing. Alberto G. Palomar
REPRESENTANTE TECNICO

Comision Administradora del Rio de la Plata
Canal Martin Garcia

----- :Teorico 34 pies
——— :Batimetria Noviembre 2024

Area Canal, KM 39.6-86.2
Hz 1: 1500
V 1: 100
KM 79200

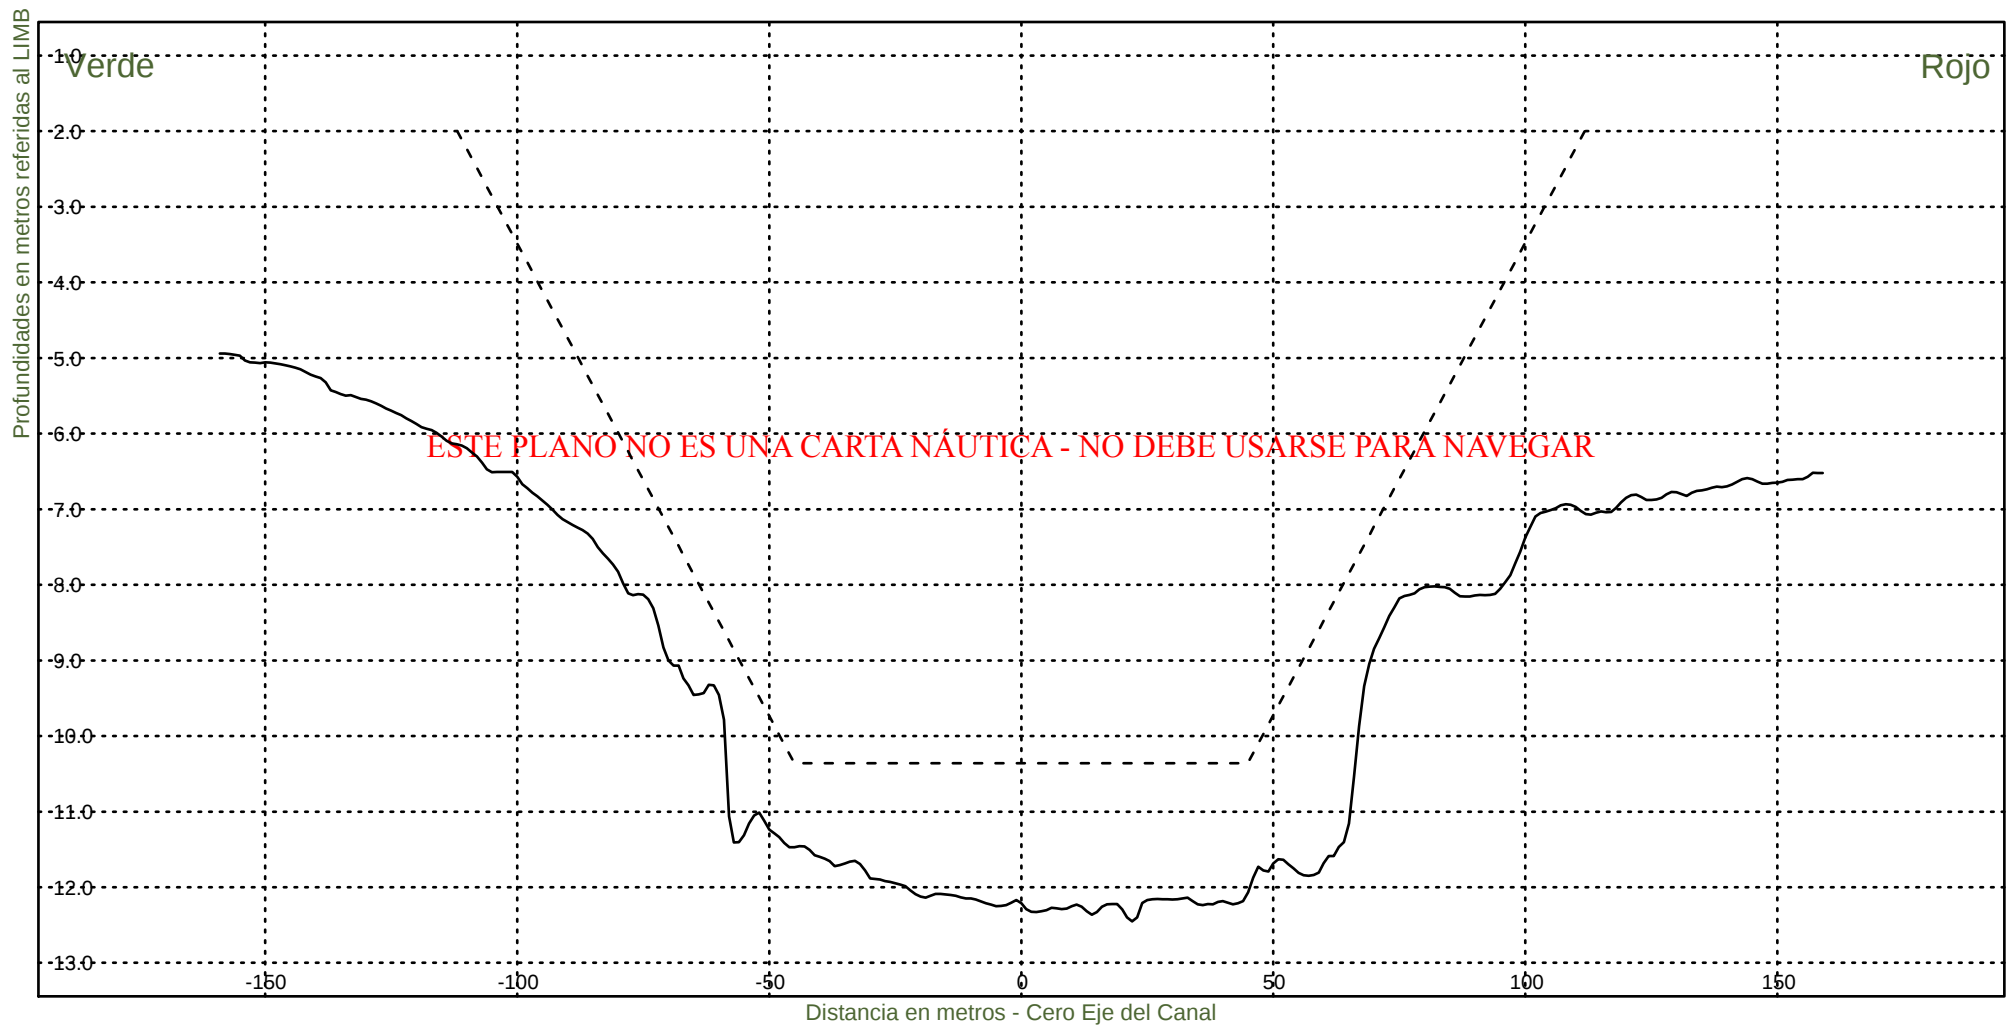


Consorcio Boskalis - Dredging International


Ing. Alberto G. Palomar
REPRESENTANTE TECNICO

Comision Administradora del Rio de la Plata
Canal Martin Garcia

----- :Teorico 34 pies
————— :Batimetria Noviembre 2024

Area Canal, KM 39.6-86.2
Hz 1: 1500
V 1: 100
KM 79400

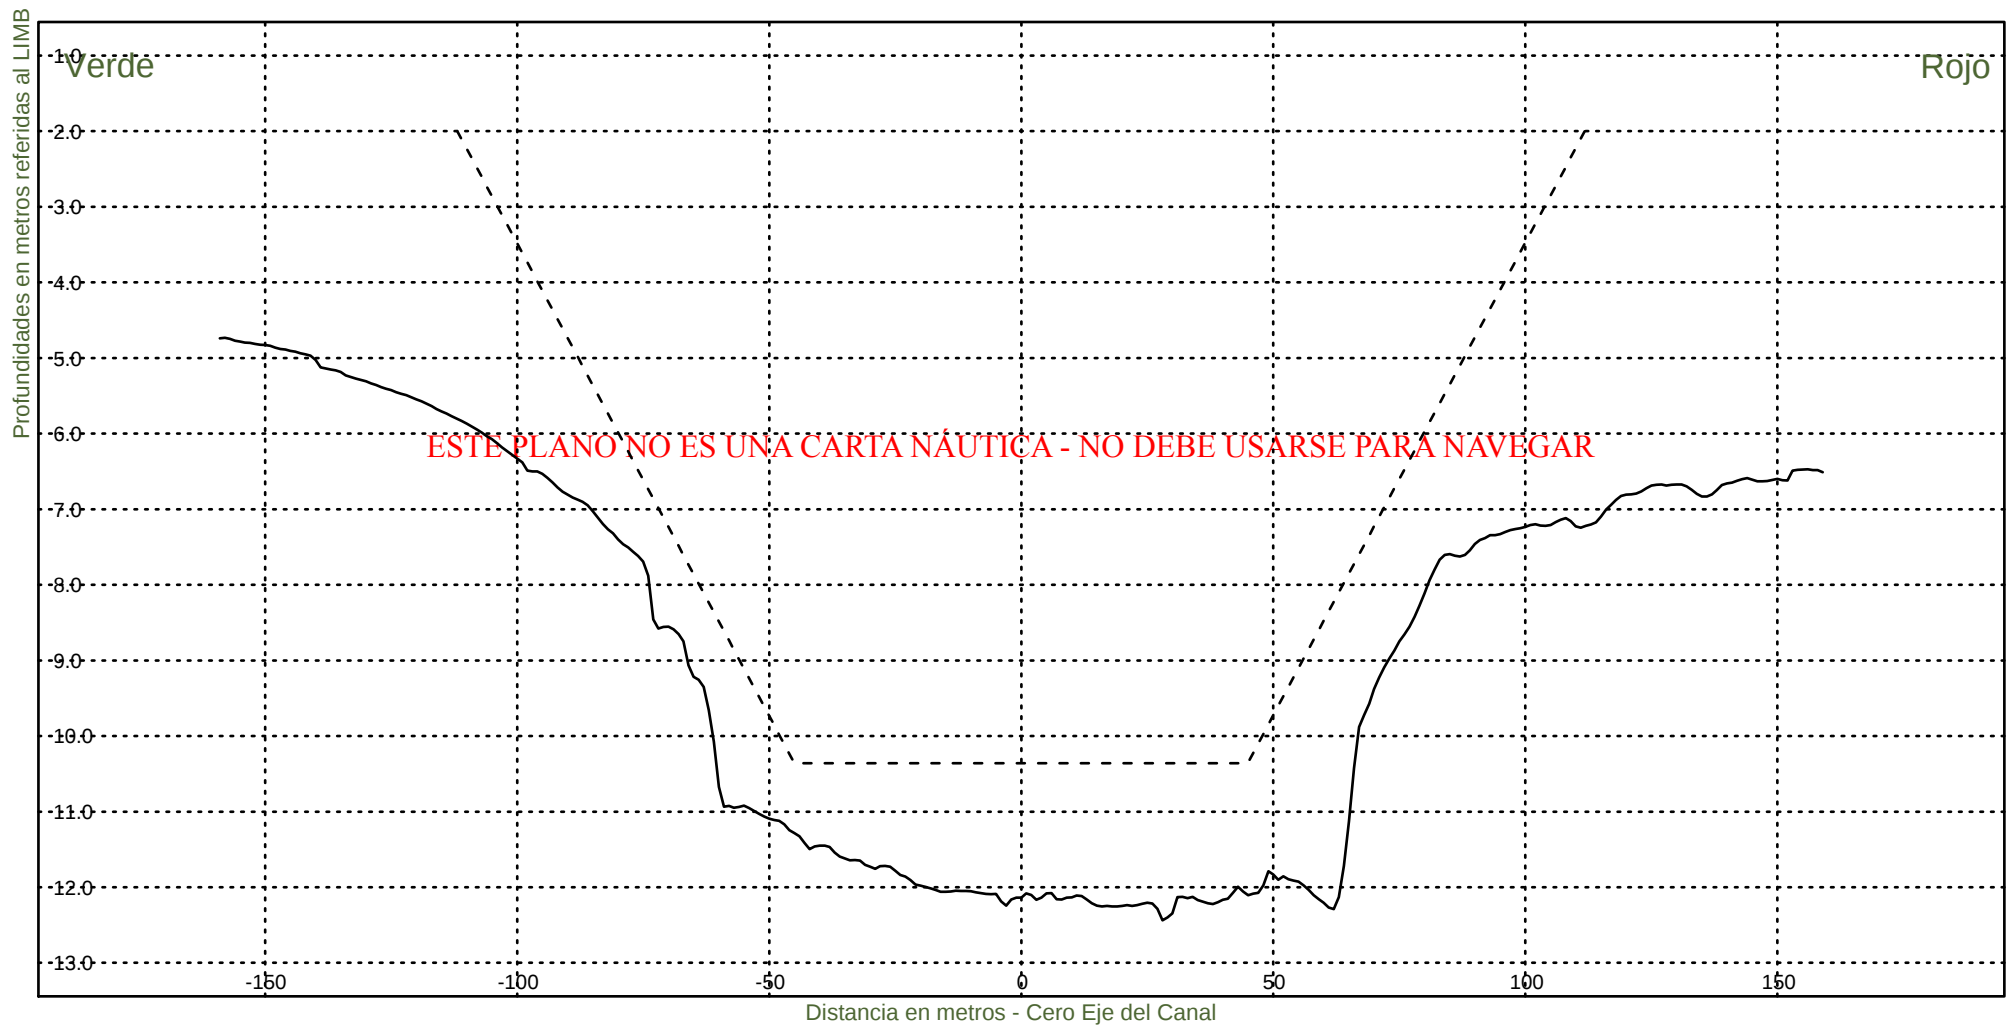


Consorcio Boskalis - Dredging International


Ing. Alberto G. Palomar
REPRESENTANTE TECNICO

Comision Administradora del Rio de la Plata
Canal Martin Garcia

----- :Teorico 34 pies
————— :Batimetria Noviembre 2024

Area Canal, KM 39.6-86.2
Hz 1: 1500
V 1: 100
KM 79600

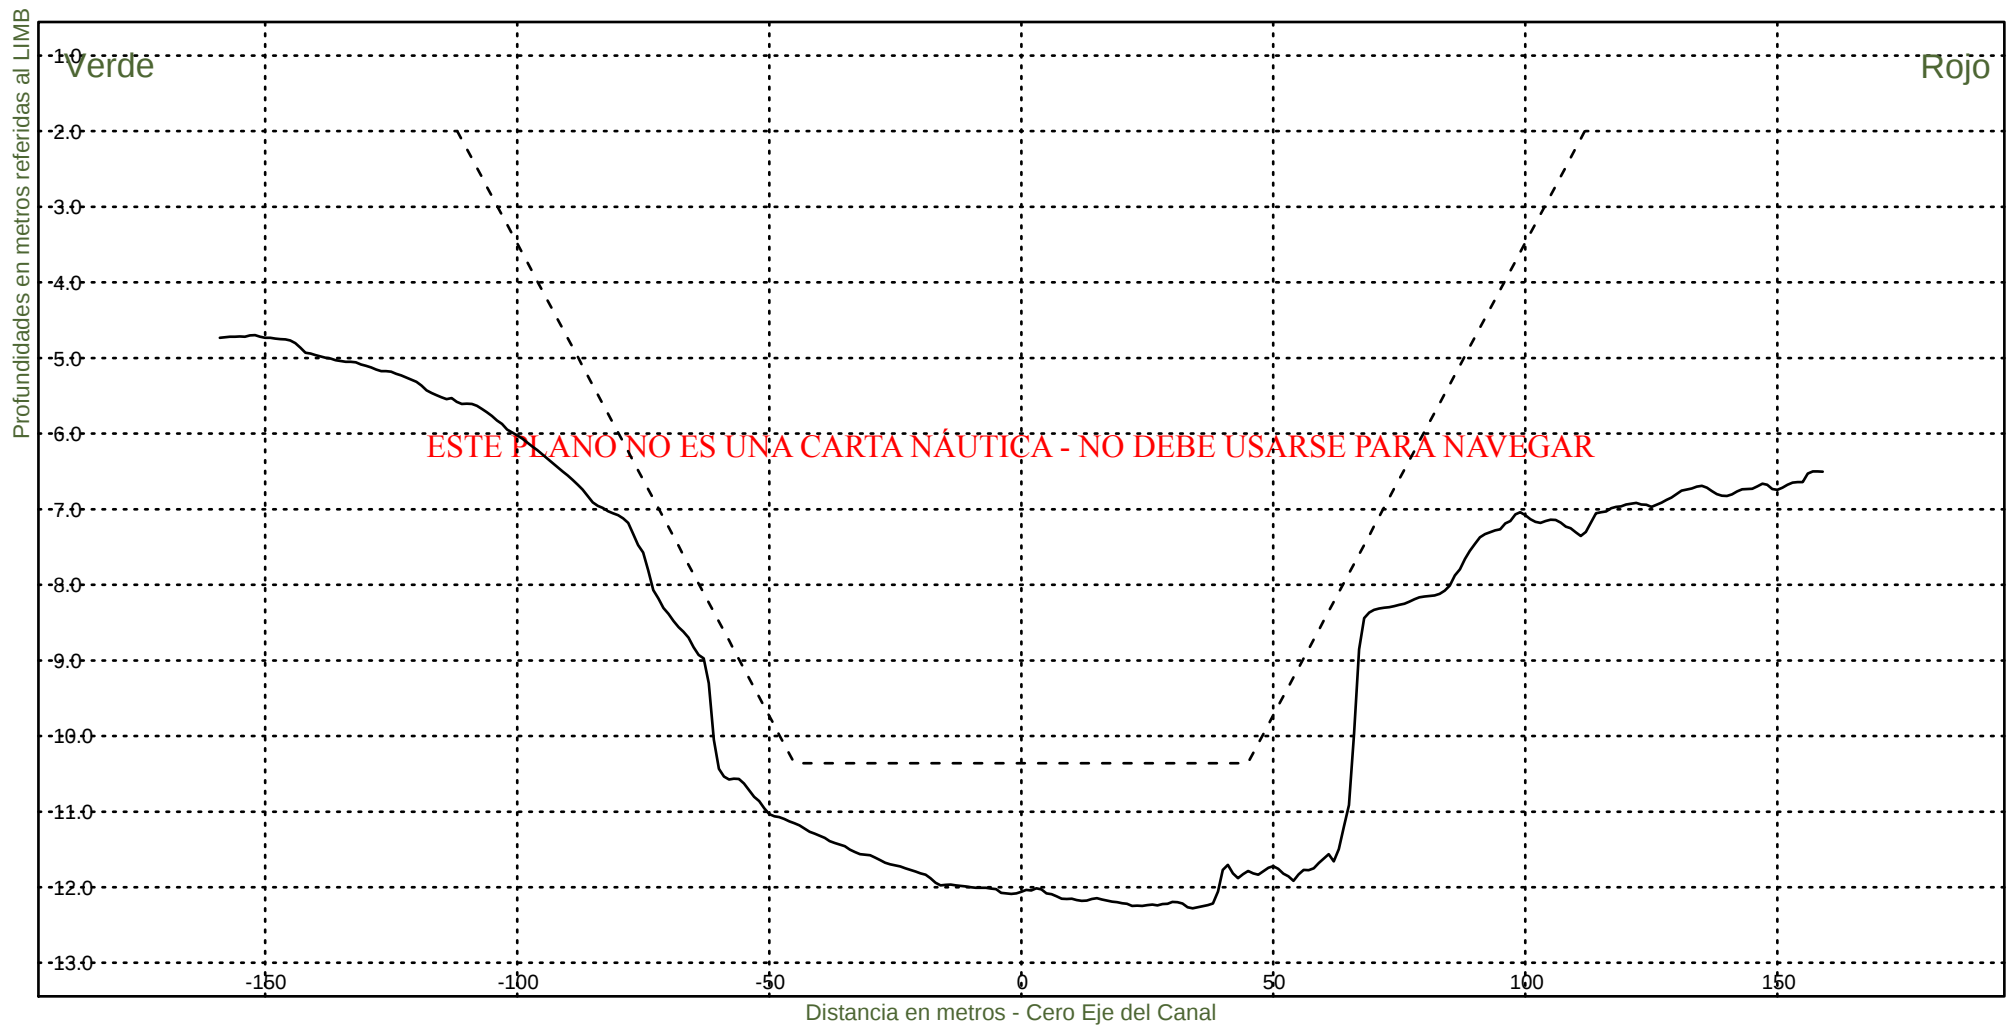


Consorcio Boskalis - Dredging International


Ing. Alberto G. Palomar
REPRESENTANTE TECNICO

Comision Administradora del Rio de la Plata
Canal Martin Garcia

----- :Teorico 34 pies
————— :Batimetria Noviembre 2024

Area Canal, KM 39.6-86.2
Hz 1: 1500
V 1: 100
KM 79800

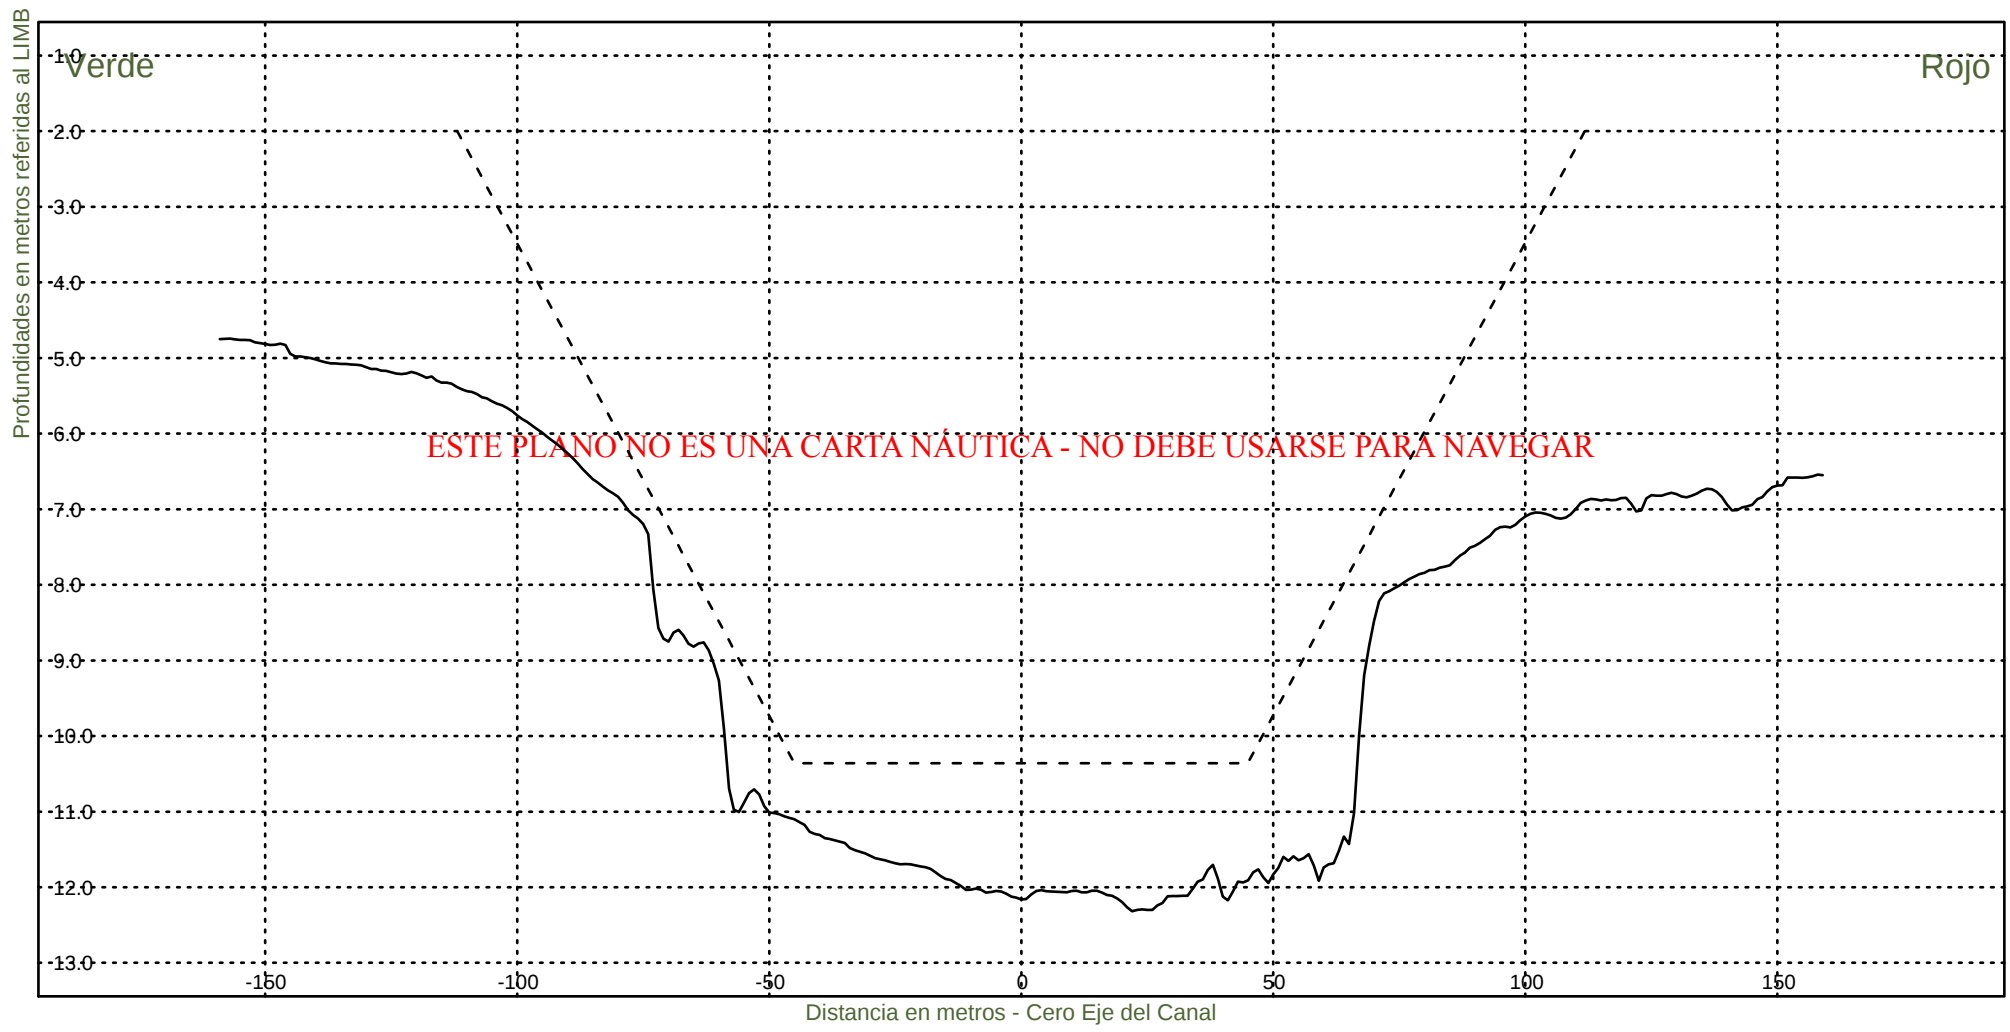


Consorcio Boskalis - Dredging International


Ing. Alberto G. Palomar
REPRESENTANTE TECNICO

Comision Administradora del Rio de la Plata
Canal Martin Garcia

----- :Teorico 34 pies
————— :Batimetria Noviembre 2024

Area Canal, KM 39.6-86.2
Hz 1: 1500
V 1: 100
KM 80000

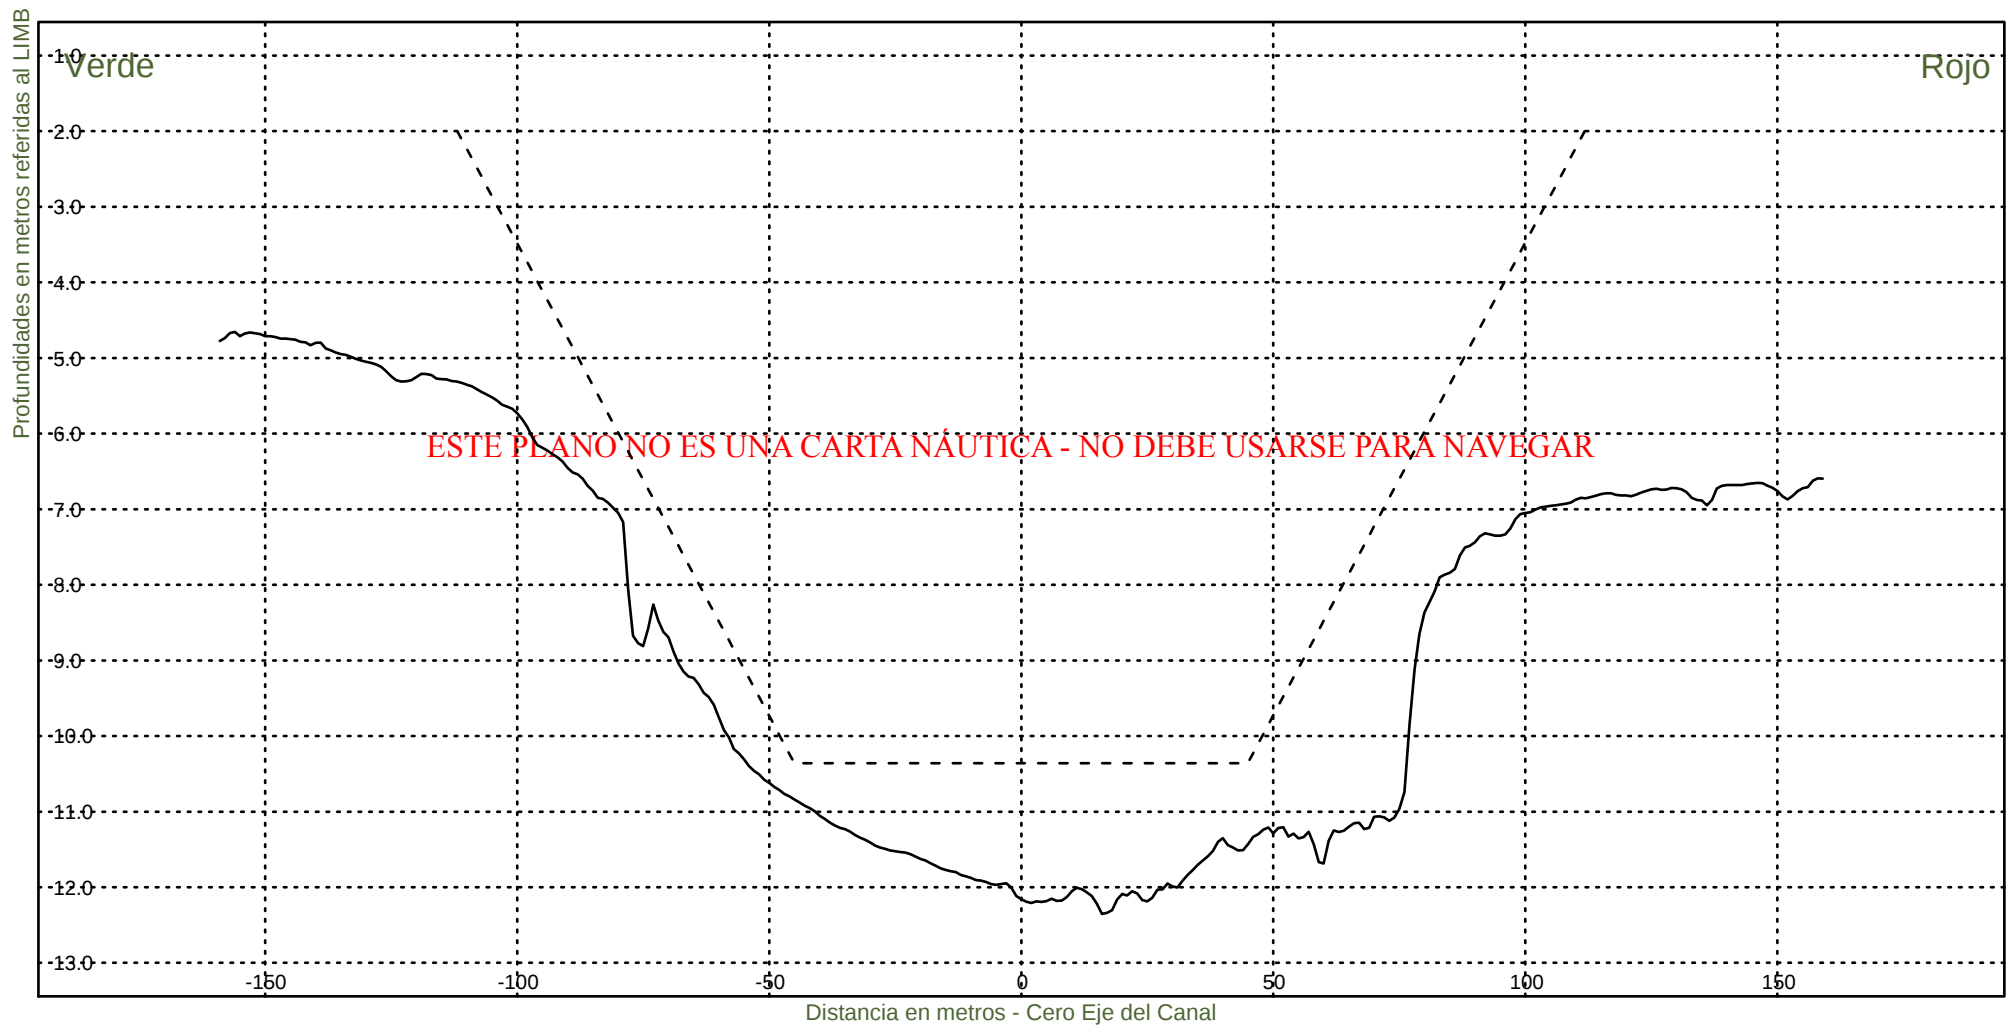


Consorcio Boskalis - Dredging International


Ing. Alberto G. Palomar
REPRESENTANTE TECNICO

Comision Administradora del Rio de la Plata
Canal Martin Garcia

----- :Teorico 34 pies
——— :Batimetria Noviembre 2024

Area Canal, KM 39.6-86.2
Hz 1: 1500
V 1: 100
KM 80200

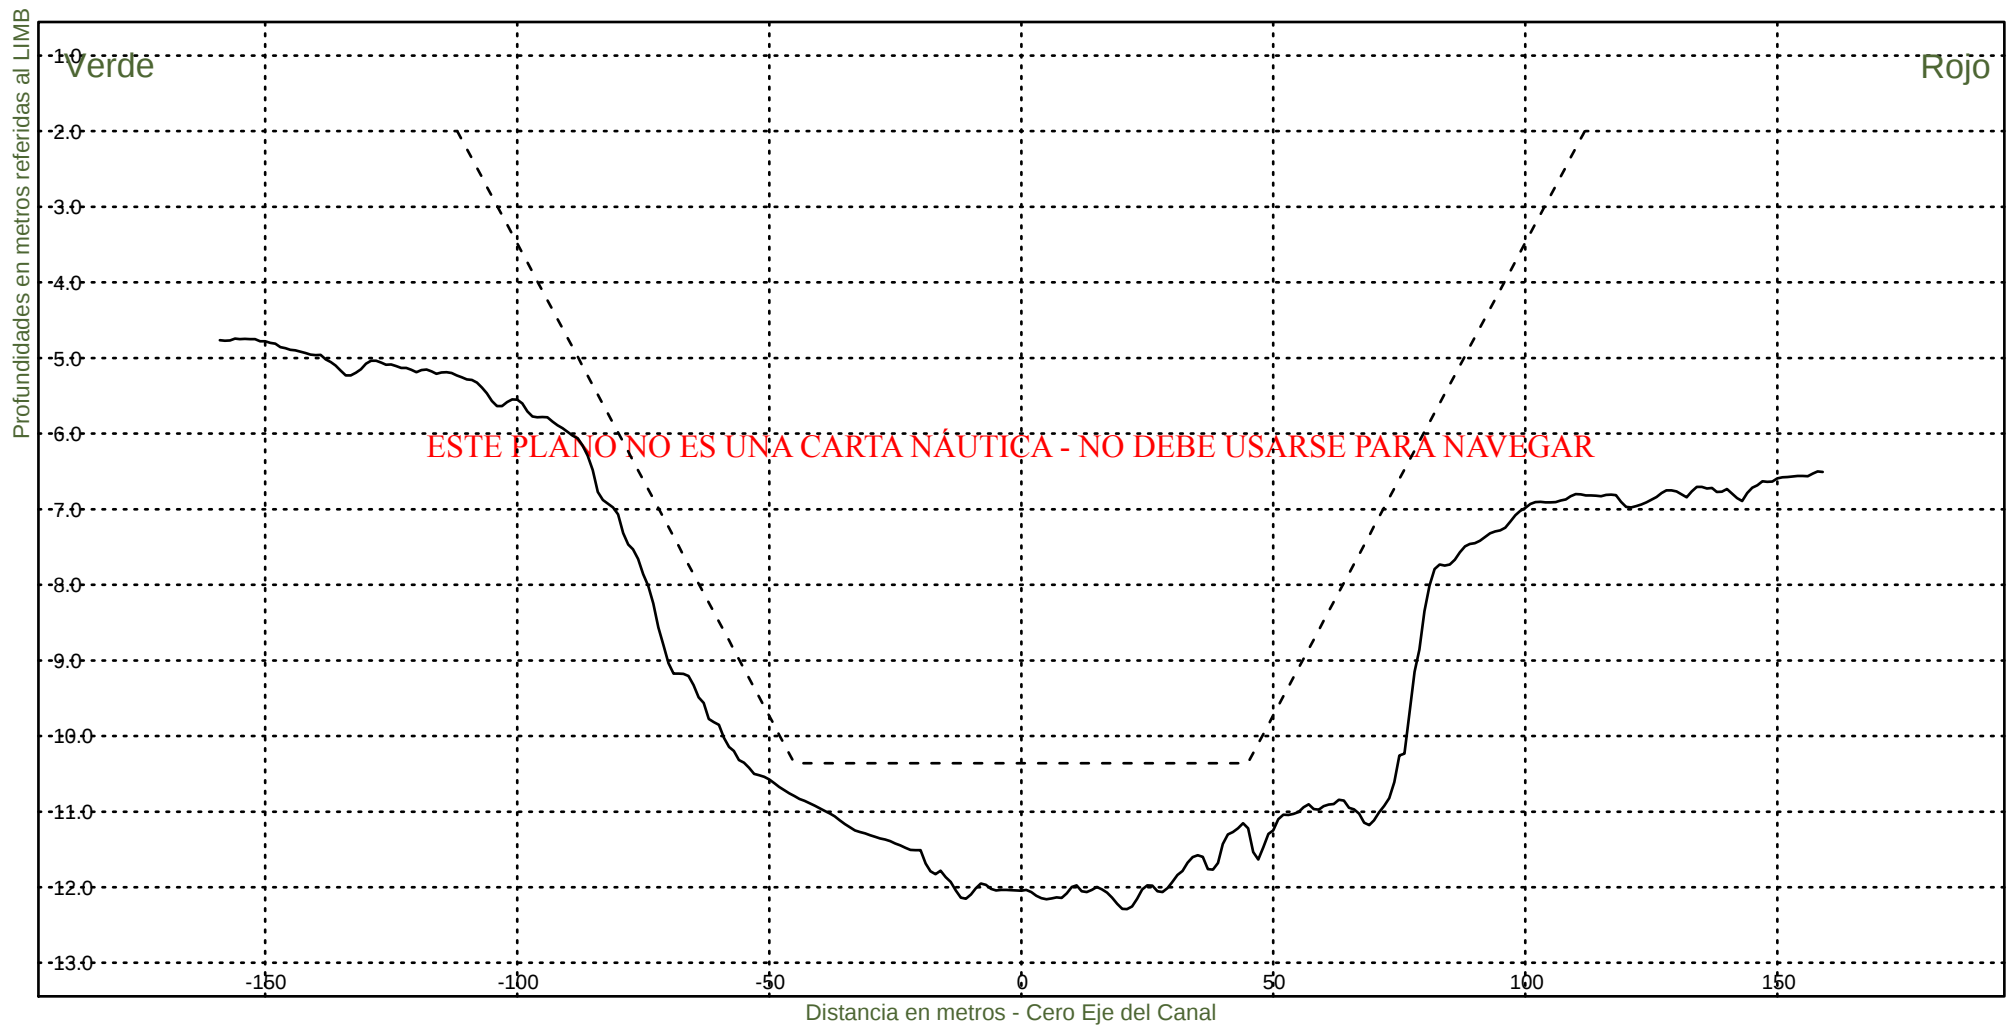


Consorcio Boskalis - Dredging International


Ing. Alberto G. Palomar
REPRESENTANTE TECNICO

Comision Administradora del Rio de la Plata
Canal Martin Garcia

----- :Teorico 34 pies
——— :Batimetria Noviembre 2024

Area Canal, KM 39.6-86.2
Hz 1: 1500
V 1: 100
KM 80400

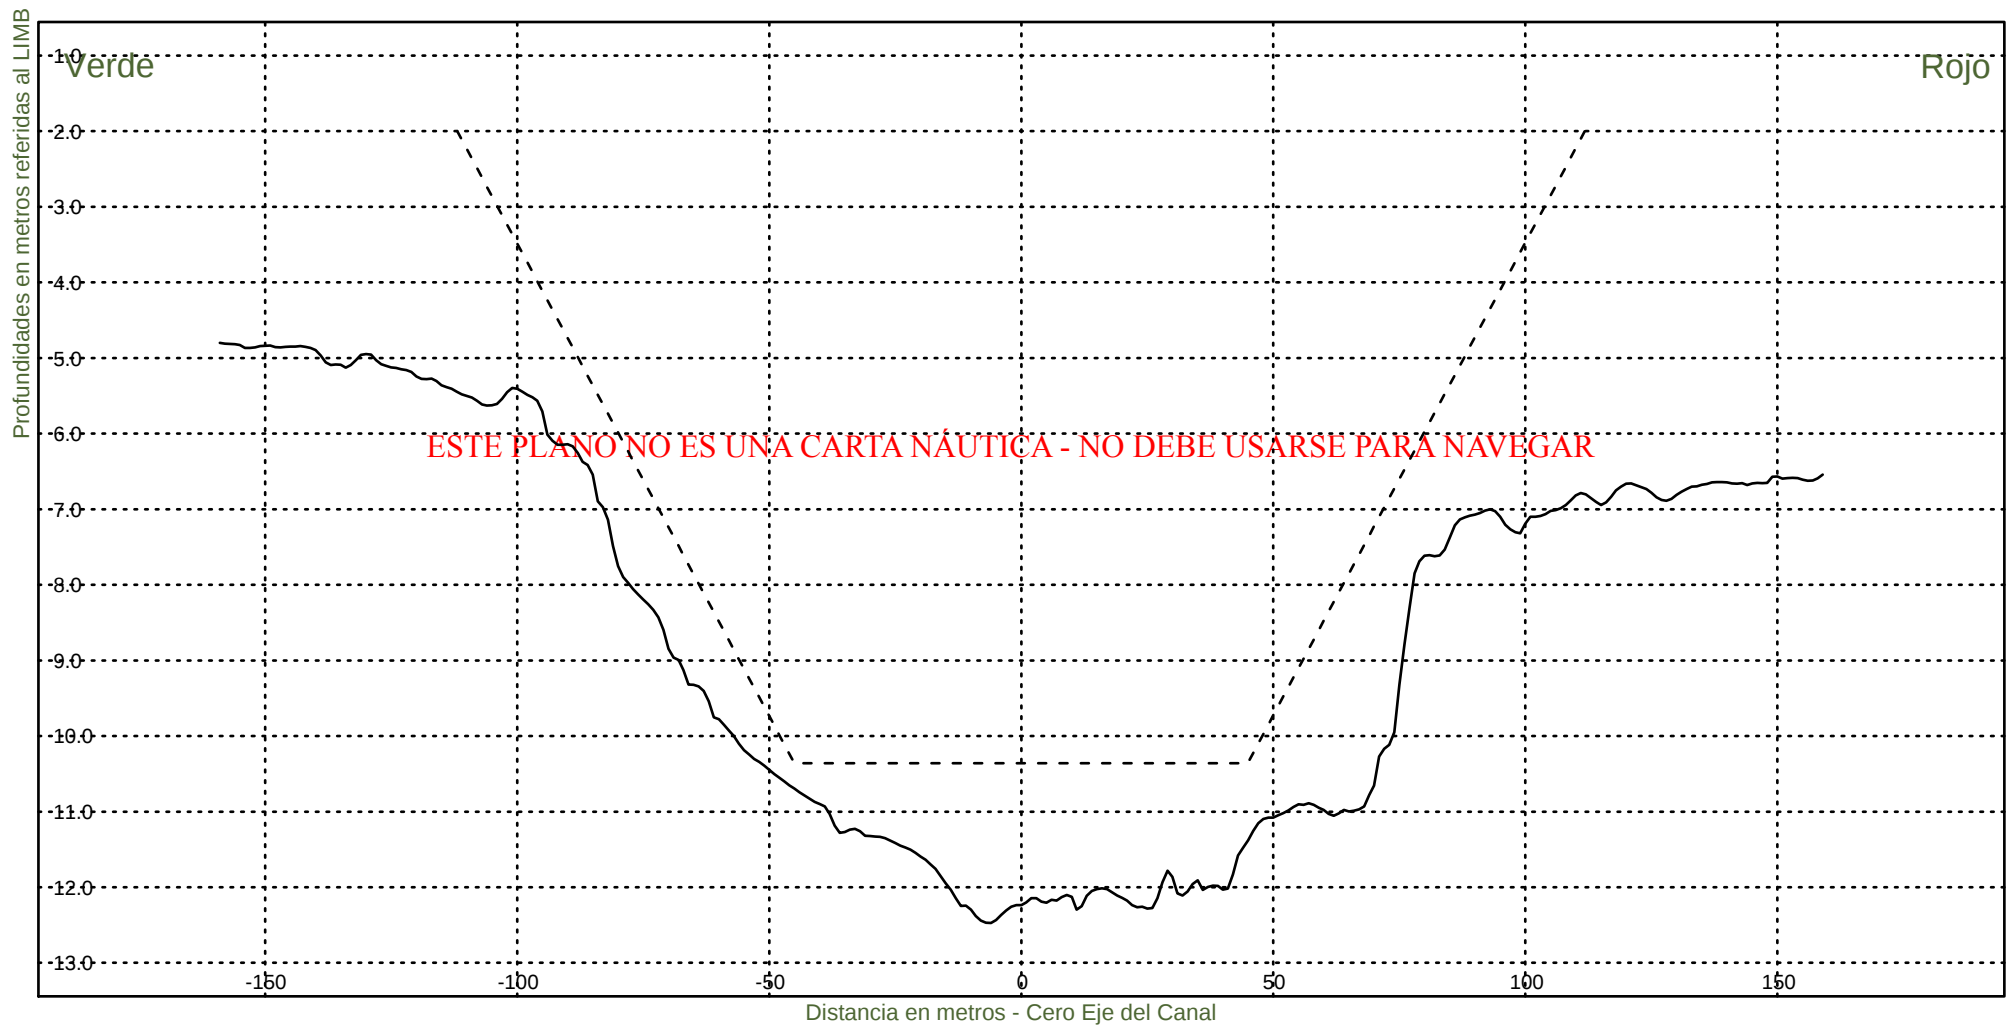


Consorcio Boskalis - Dredging International


Ing. Alberto G. Palomar
REPRESENTANTE TECNICO

Comision Administradora del Rio de la Plata
Canal Martin Garcia

----- :Teorico 34 pies
————— :Batimetria Noviembre 2024

Area Canal, KM 39.6-86.2
Hz 1: 1500
V 1: 100
KM 80600

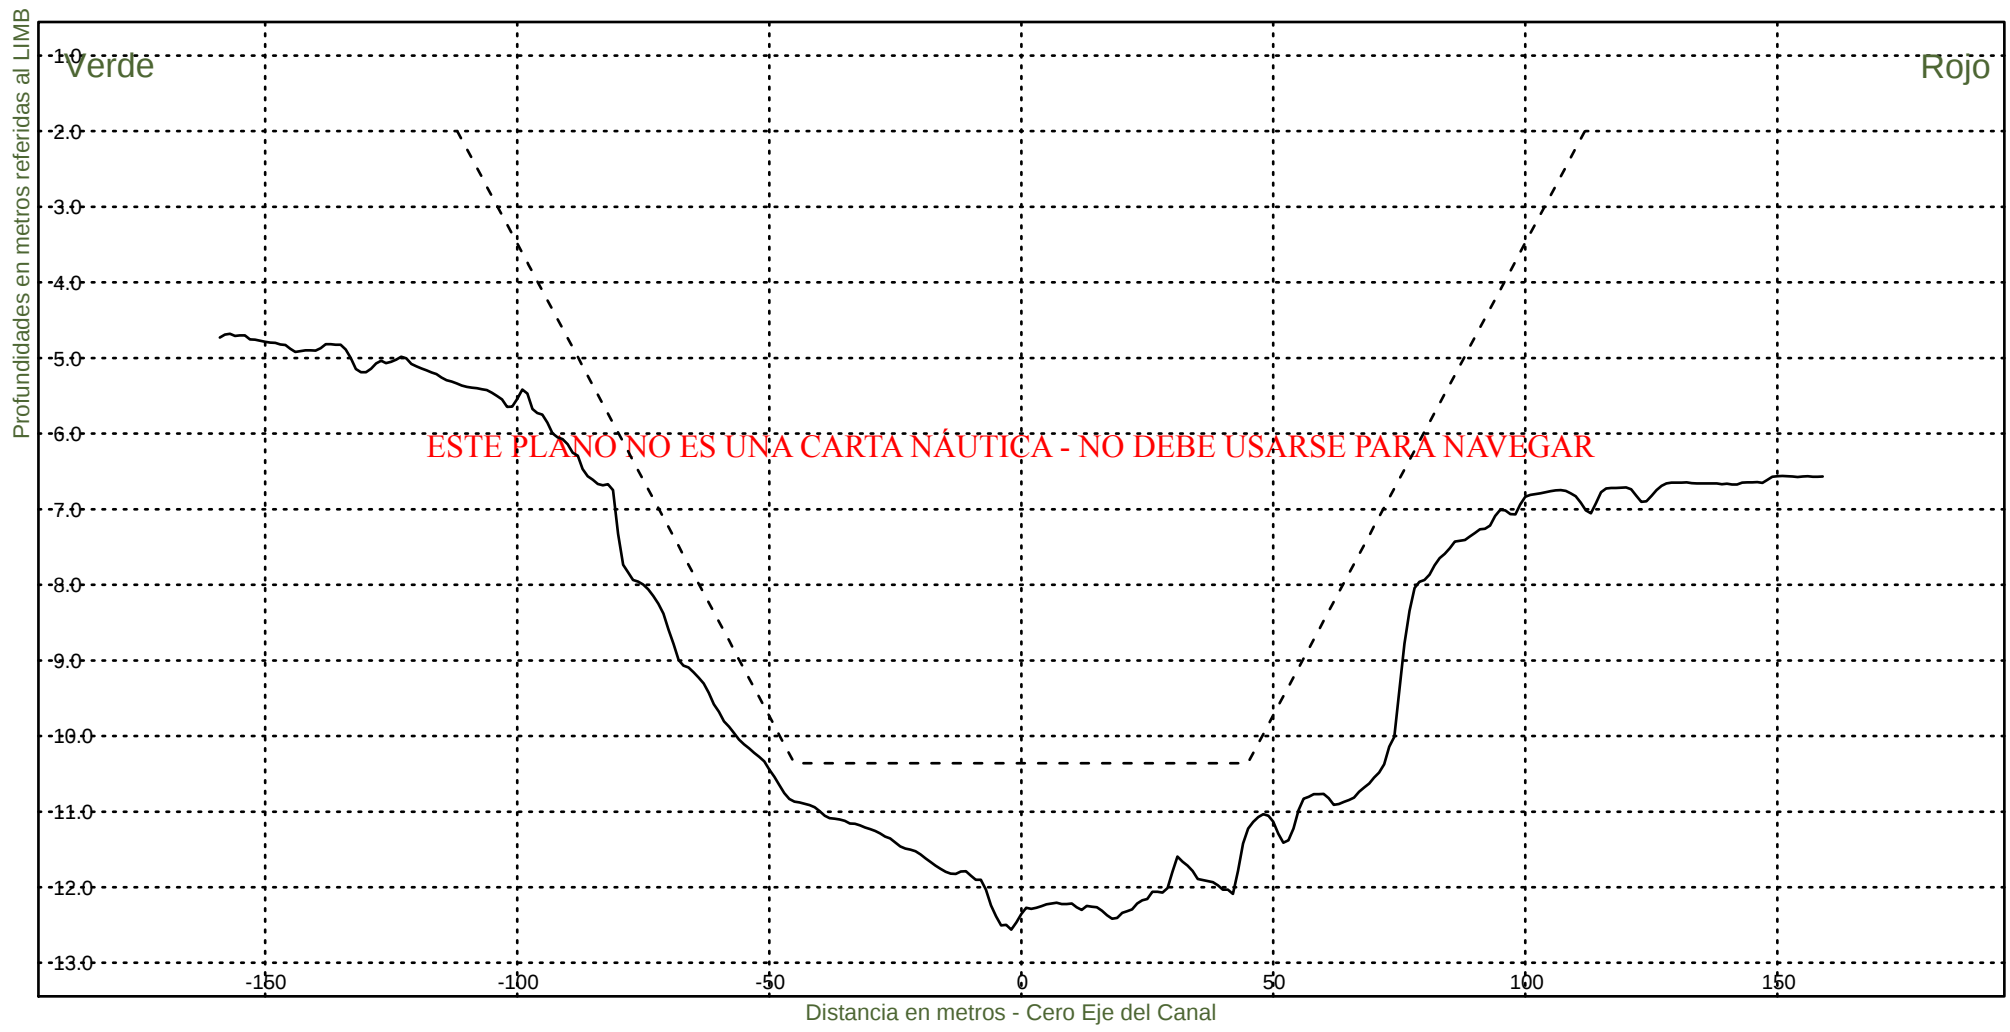


Consorcio Boskalis - Dredging International


Ing. Alberto G. Palomar
REPRESENTANTE TECNICO

Comision Administradora del Rio de la Plata
Canal Martin Garcia

----- :Teorico 34 pies
————— :Batimetria Noviembre 2024

Area Canal, KM 39.6-86.2
Hz 1: 1500
V 1: 100
KM 80800

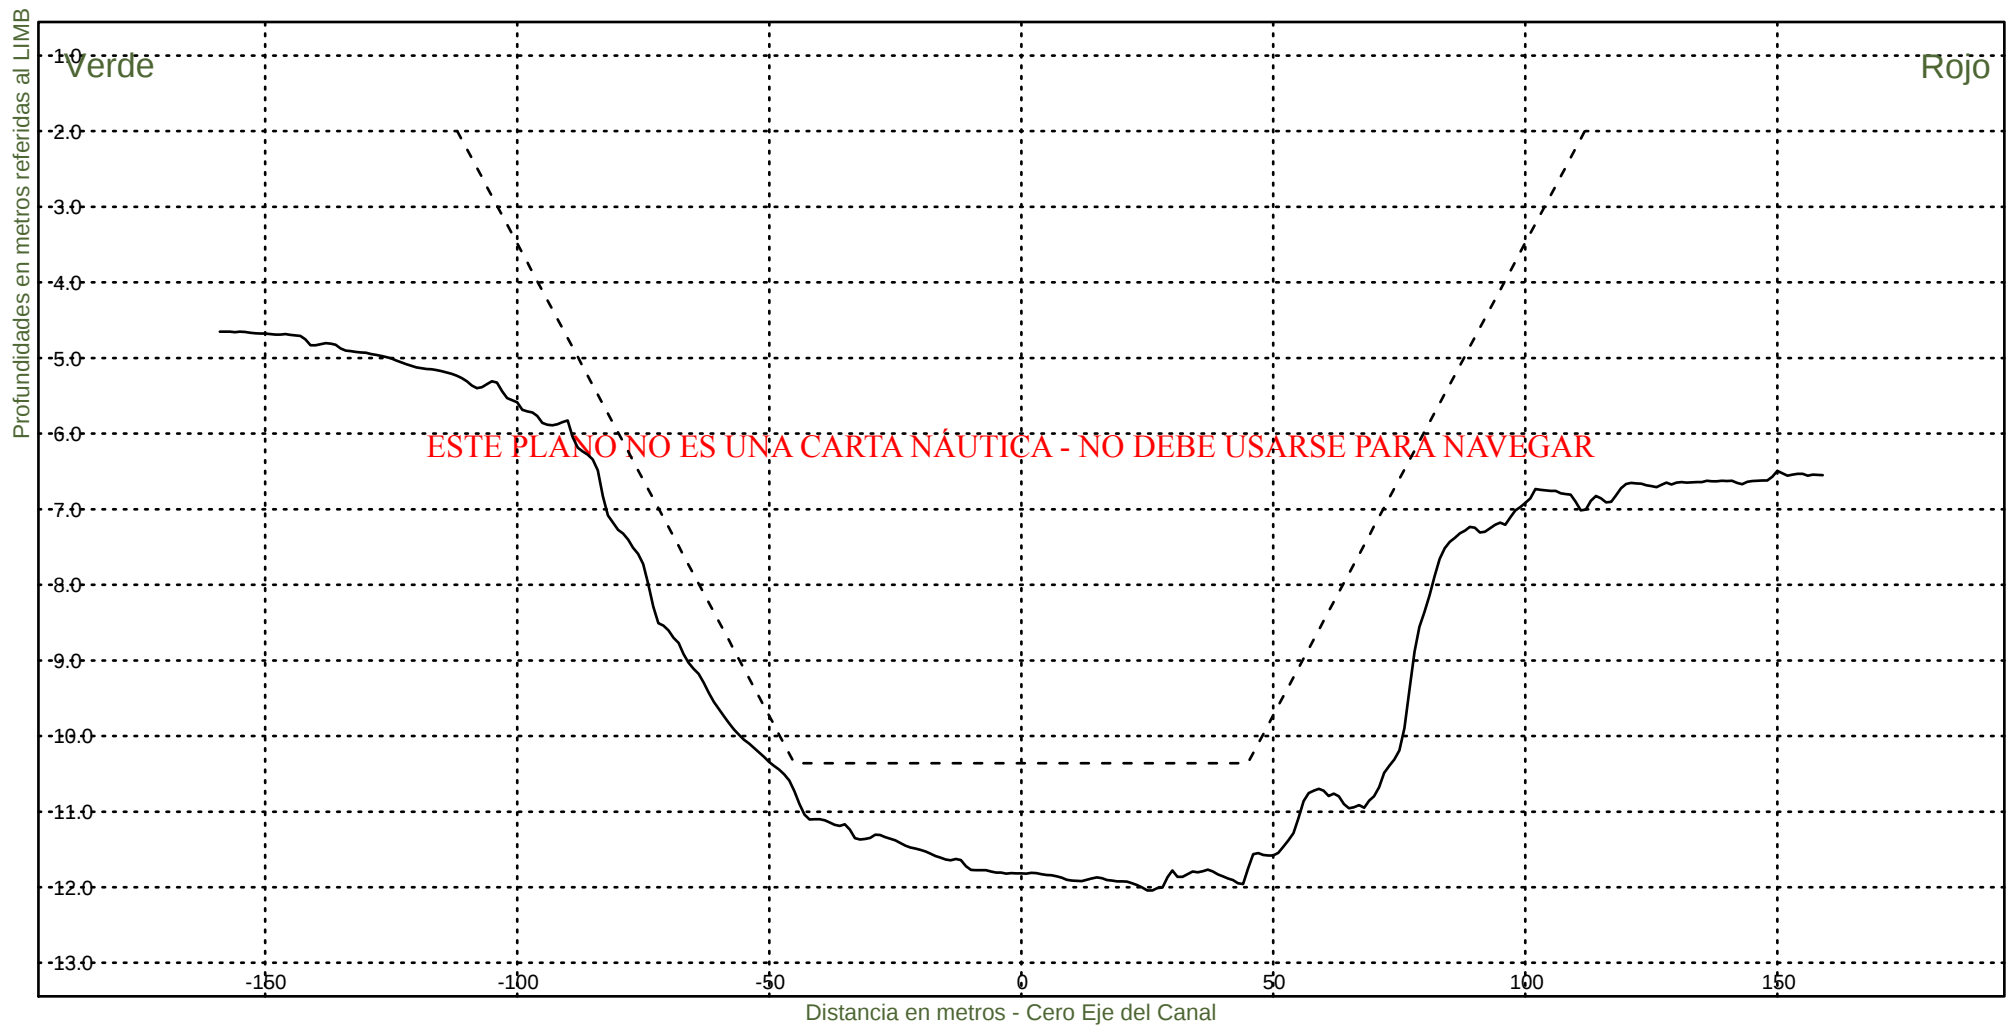


Consorcio Boskalis - Dredging International


Ing. Alberto G. Palomar
REPRESENTANTE TECNICO

Comision Administradora del Rio de la Plata
Canal Martin Garcia

----- :Teorico 34 pies
————— :Batimetria Noviembre 2024

Area Canal, KM 39.6-86.2
Hz 1: 1500
V 1: 100
KM 81000

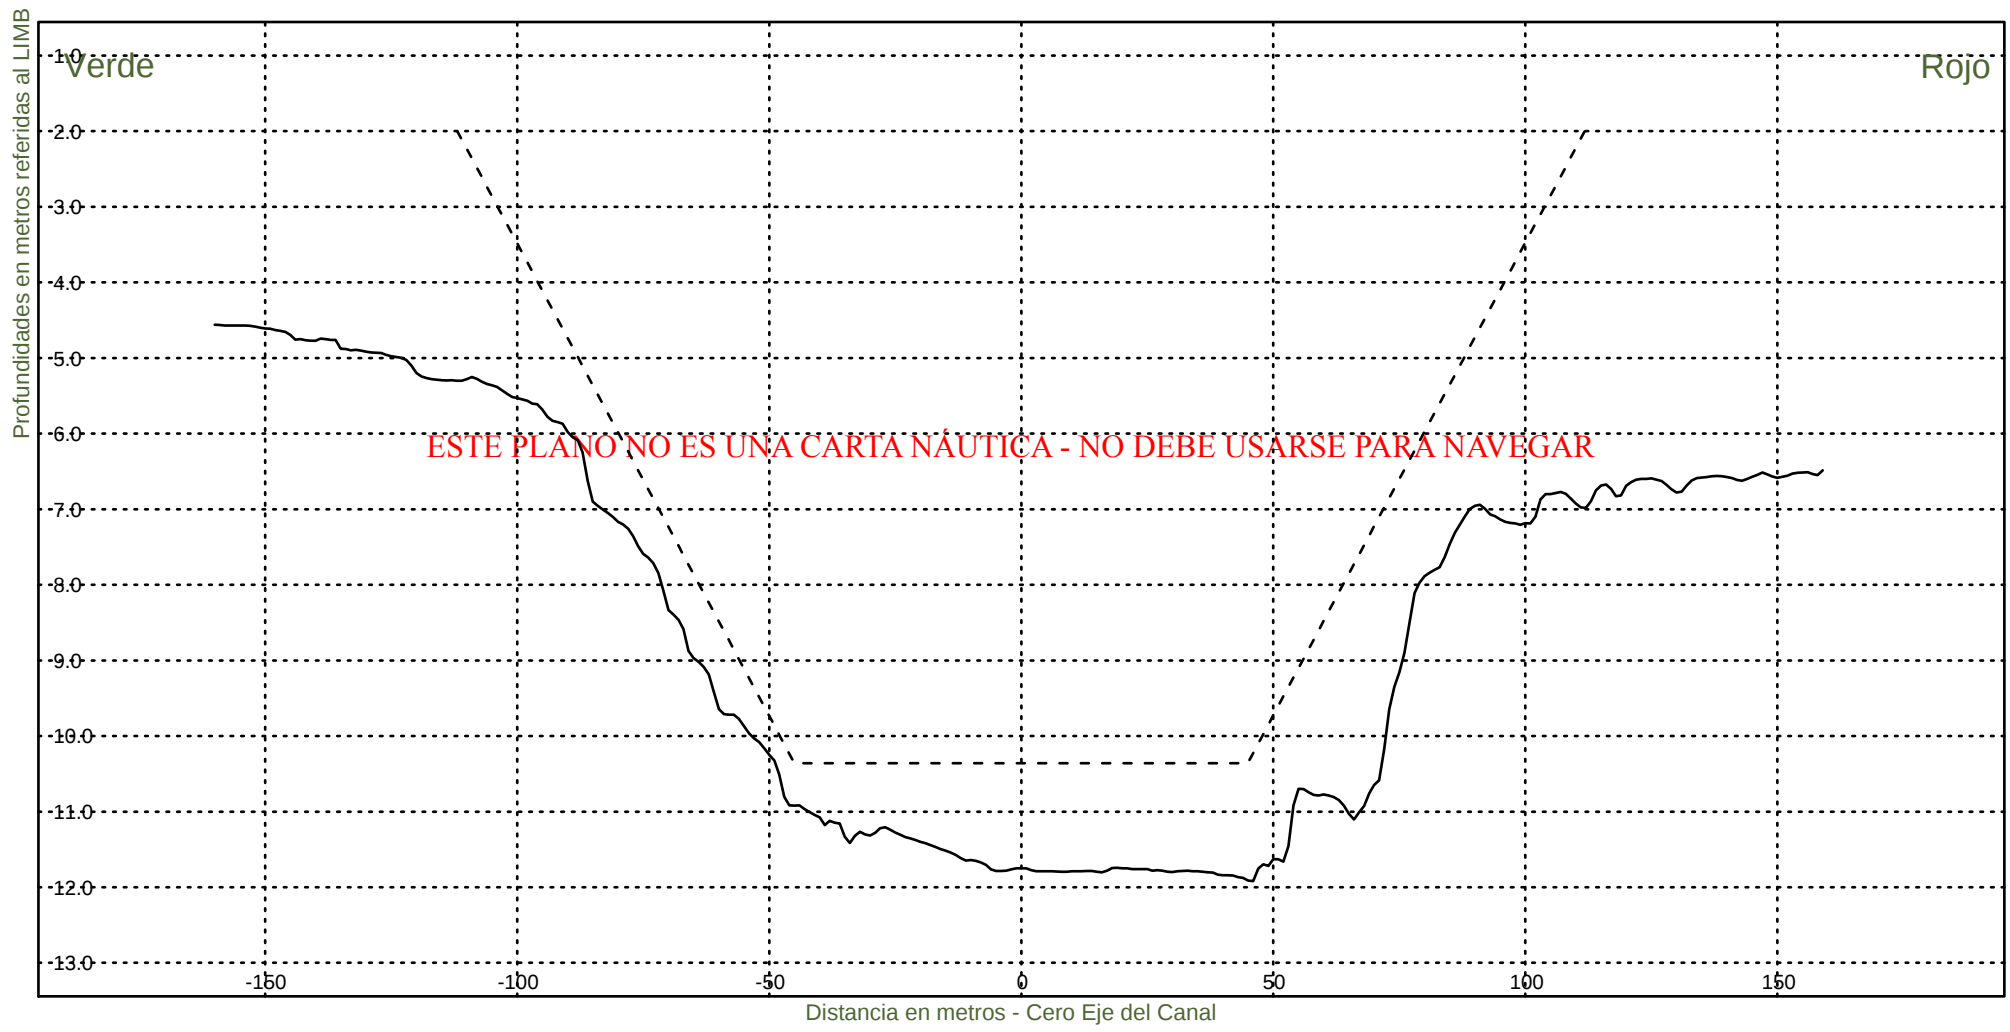


Consorcio Boskalis - Dredging International


Ing. Alberto G. Palomar
REPRESENTANTE TECNICO

Comision Administradora del Rio de la Plata
Canal Martin Garcia

----- :Teorico 34 pies
————— :Batimetria Noviembre 2024

Area Canal, KM 39.6-86.2
Hz 1: 1500
V 1: 100
KM 81200

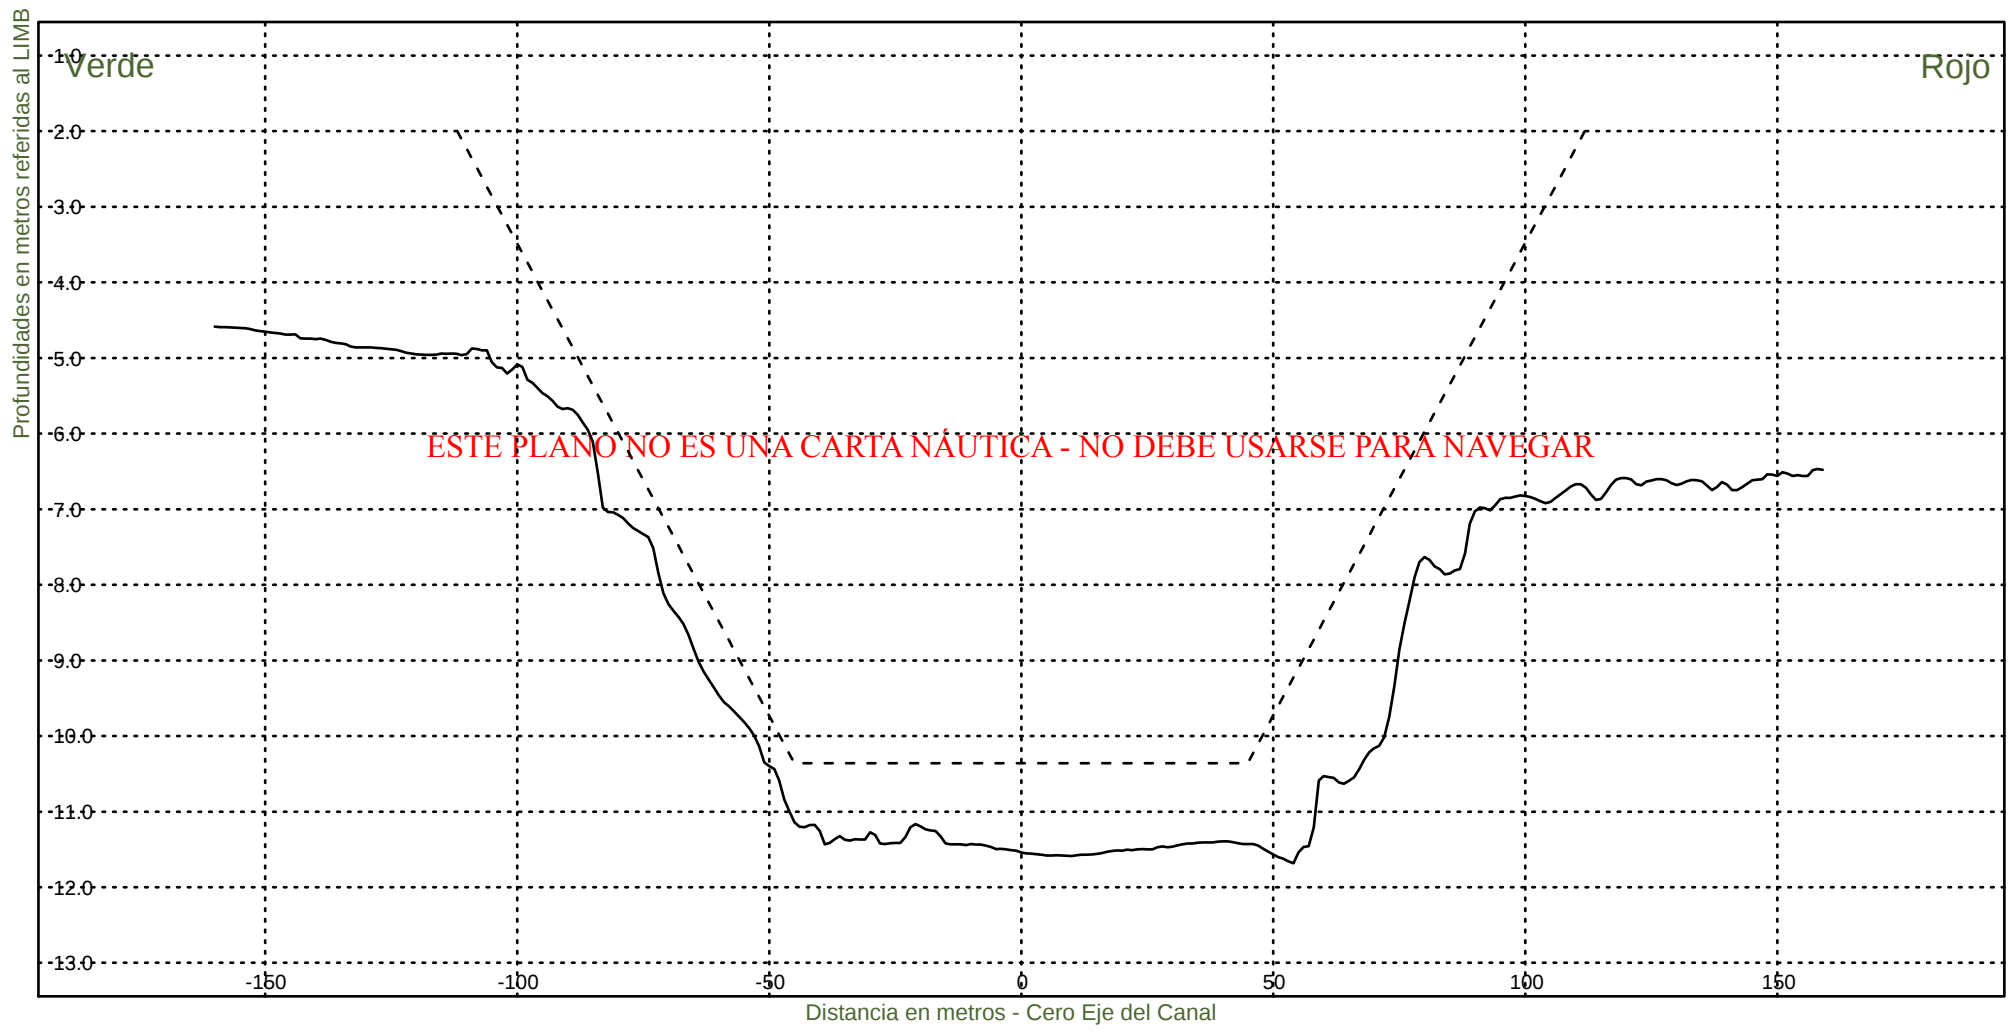


Consorcio Boskalis - Dredging International


Ing. Alberto G. Palomar
REPRESENTANTE TECNICO

Comision Administradora del Rio de la Plata
Canal Martin Garcia

----- :Teorico 34 pies
————— :Batimetria Noviembre 2024

Area Canal, KM 39.6-86.2
Hz 1: 1500
V 1: 100
KM 81400

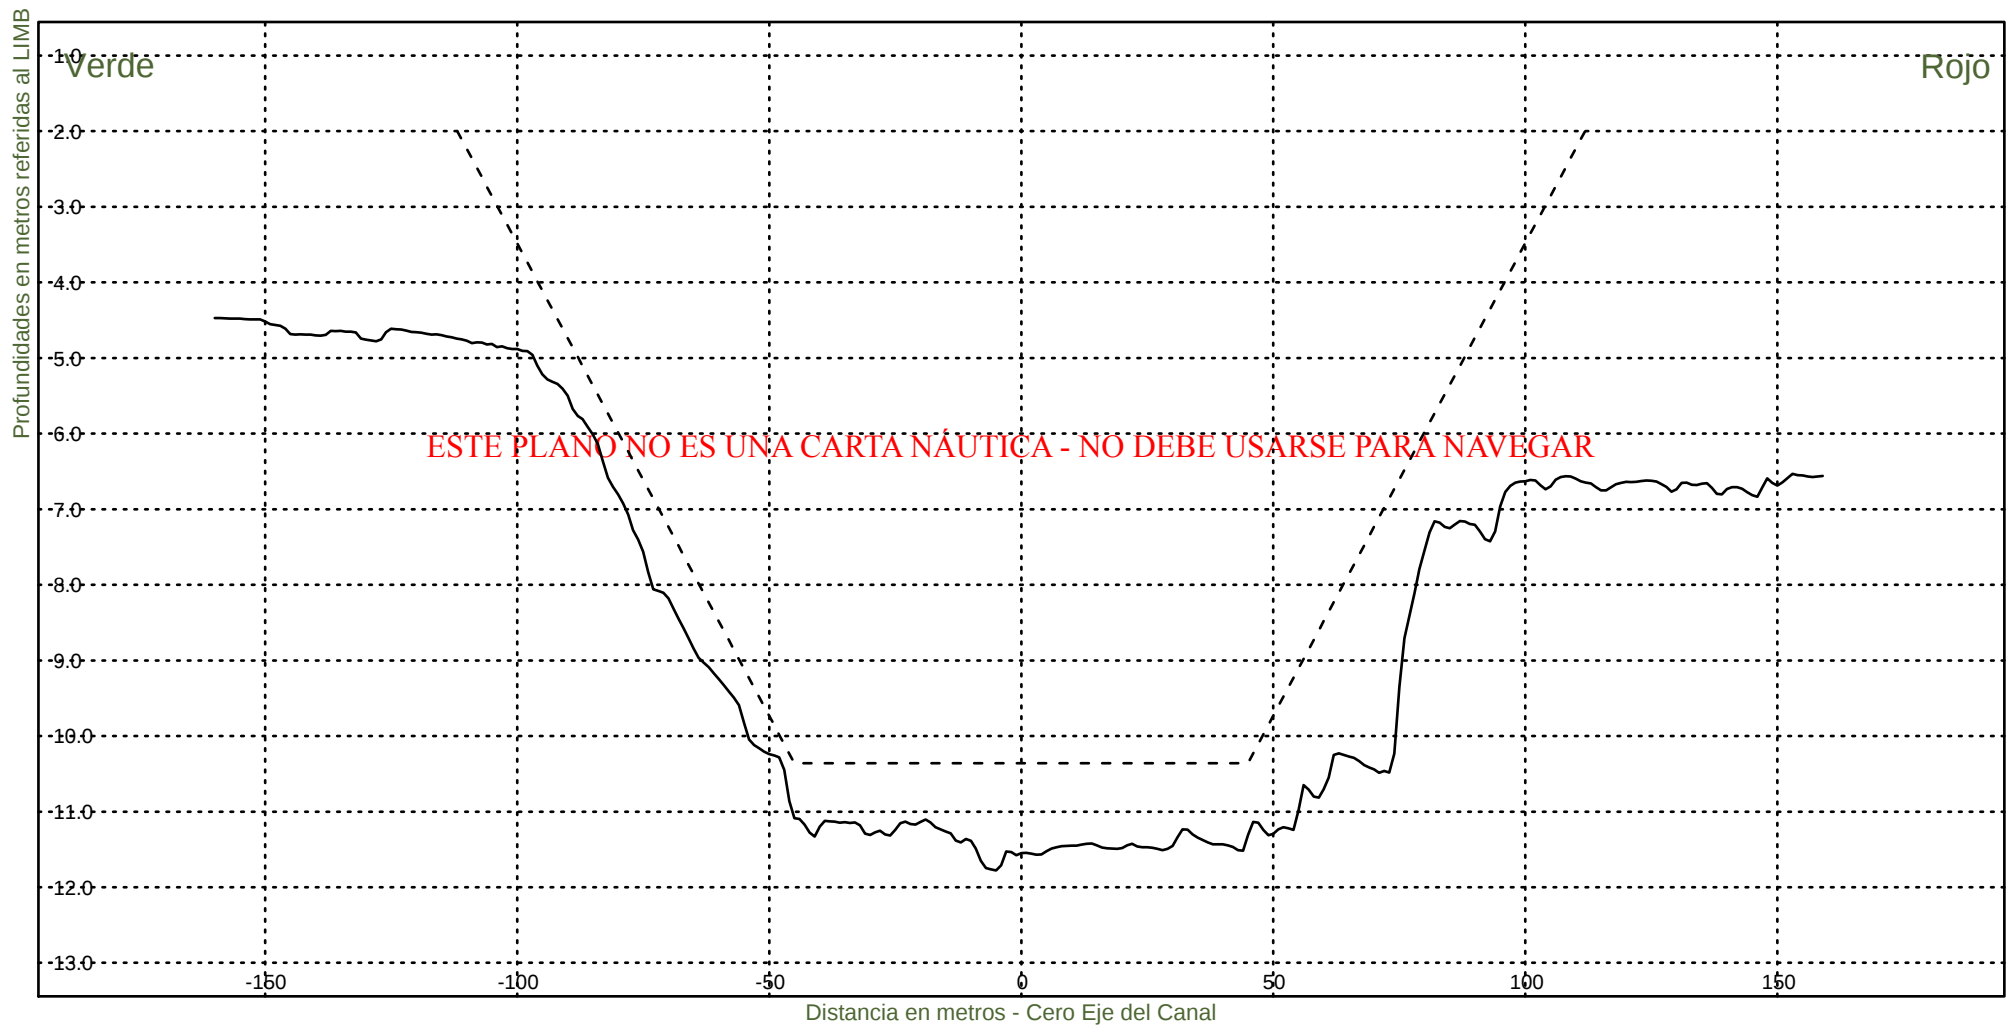


Consorcio Boskalis - Dredging International


Ing. Alberto G. Palomar
REPRESENTANTE TECNICO

Comision Administradora del Rio de la Plata
Canal Martin Garcia

----- :Teorico 34 pies
————— :Batimetria Noviembre 2024

Area Canal, KM 39.6-86.2
Hz 1: 1500
V 1: 100
KM 81600

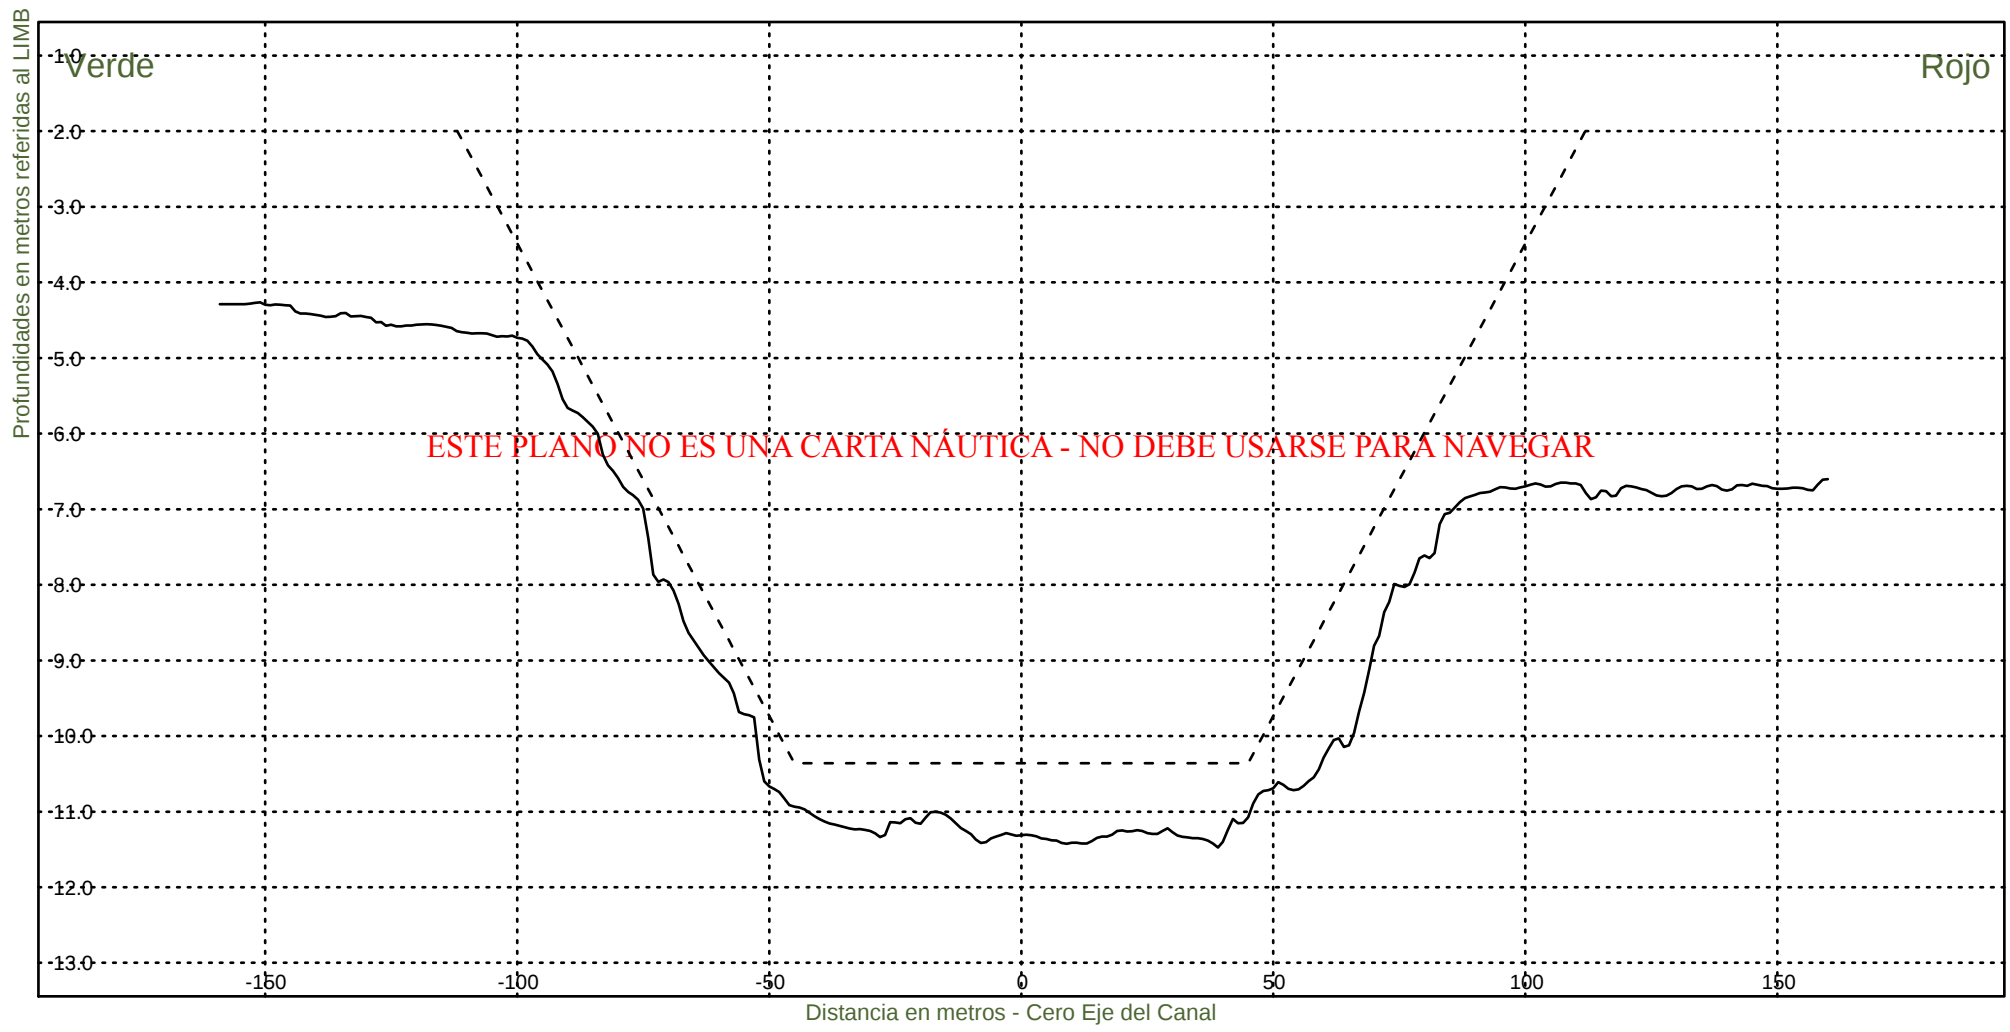


Consorcio Boskalis - Dredging International


Ing. Alberto G. Palomar
REPRESENTANTE TECNICO

Comision Administradora del Rio de la Plata
Canal Martin Garcia

----- :Teorico 34 pies
——— :Batimetria Noviembre 2024

Area Canal, KM 39.6-86.2
Hz 1: 1500
V 1: 100
KM 81800

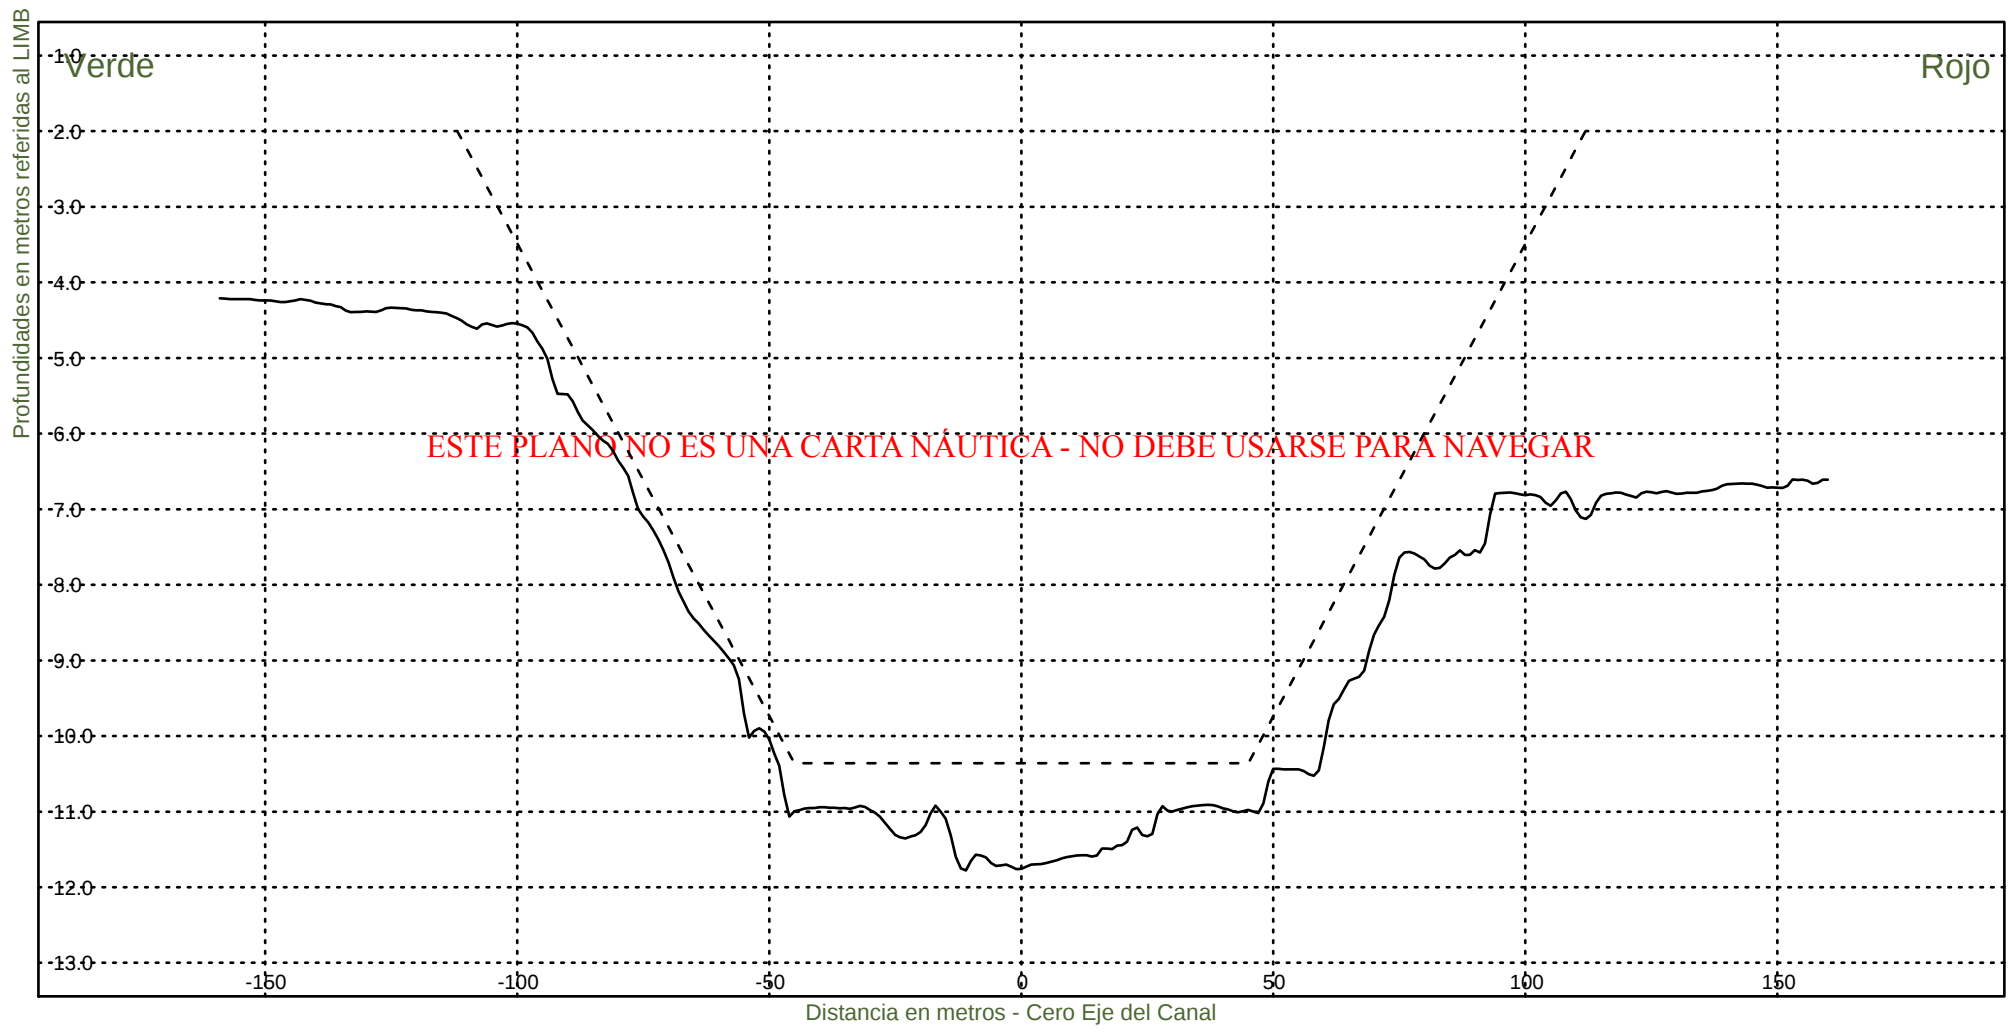


Consorcio Boskalis - Dredging International


Ing. Alberto G. Palomar
REPRESENTANTE TECNICO

Comision Administradora del Rio de la Plata
Canal Martin Garcia

----- :Teorico 34 pies
————— :Batimetria Noviembre 2024

Area Canal, KM 39.6-86.2
Hz 1: 1500
V 1: 100
KM 82000

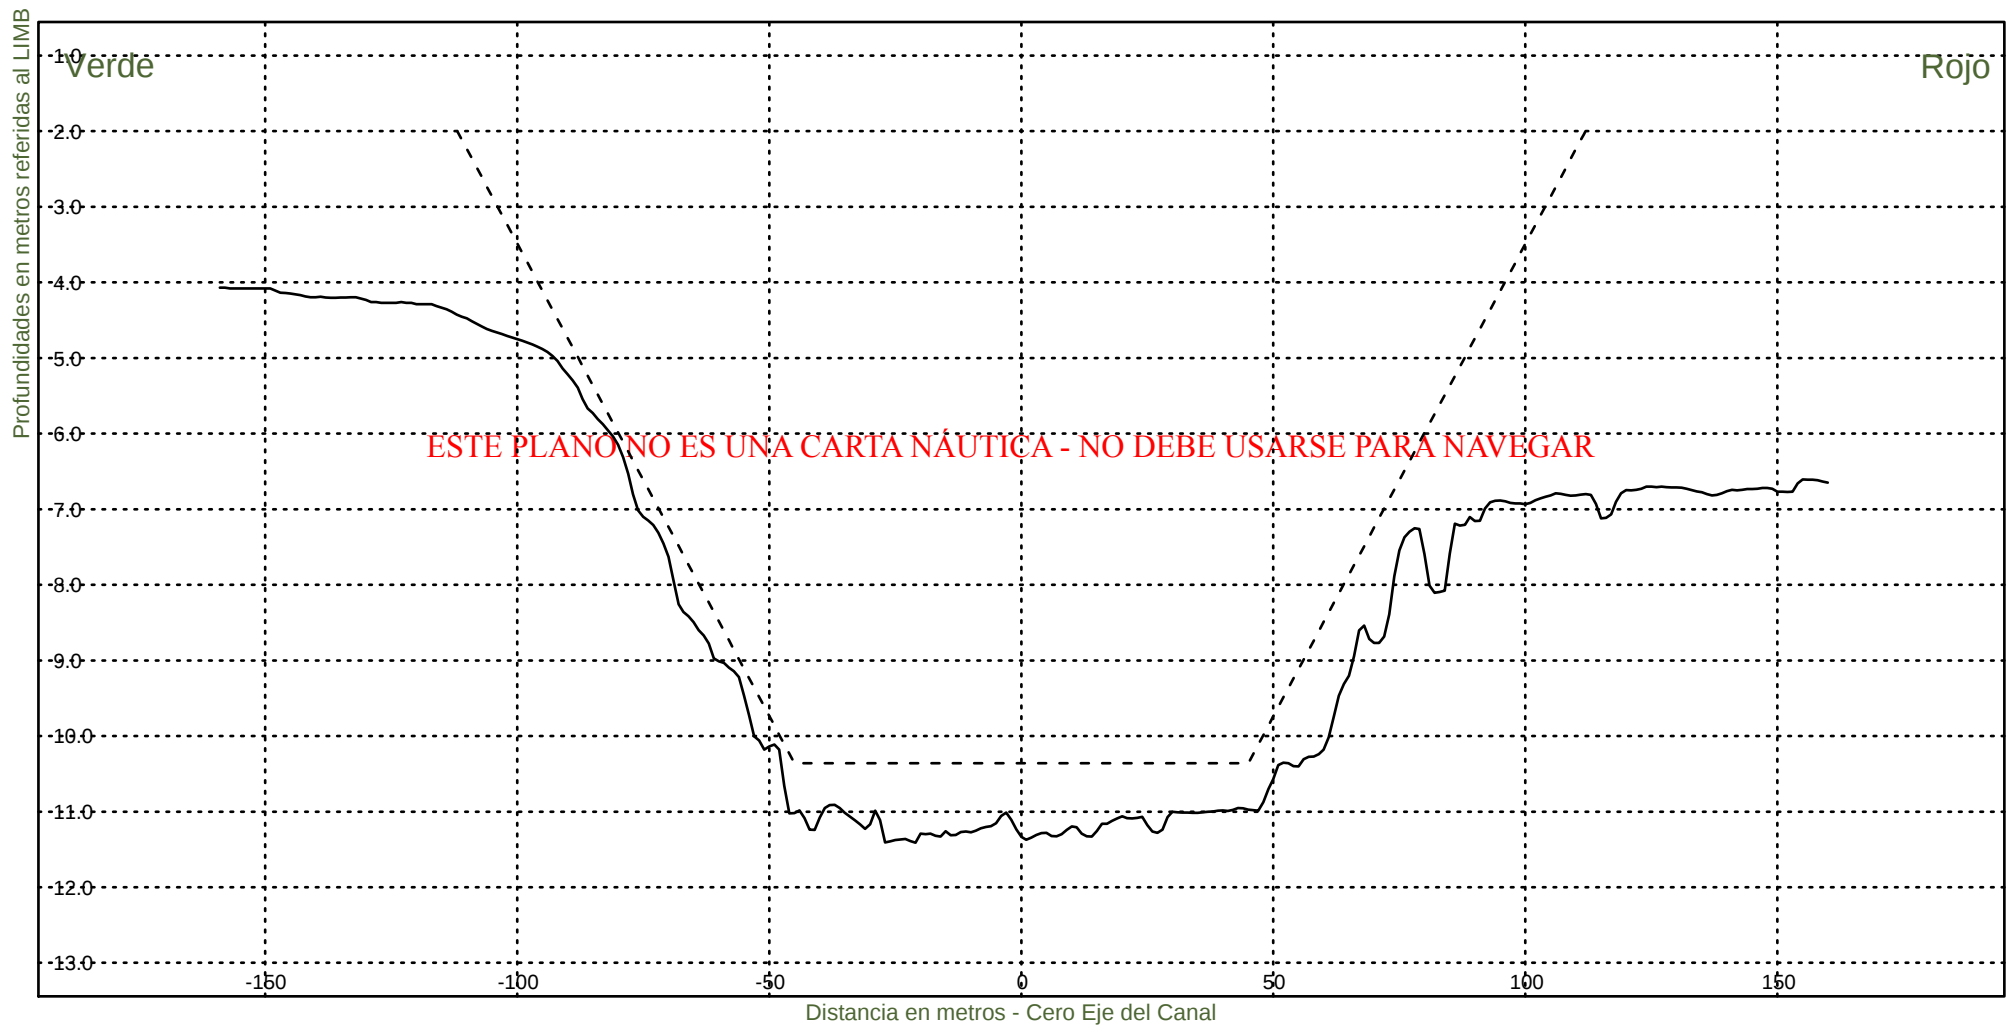


Consorcio Boskalis - Dredging International


Ing. Alberto G. Palomar
REPRESENTANTE TECNICO

Comision Administradora del Rio de la Plata
Canal Martin Garcia

----- :Teorico 34 pies
——— :Batimetria Noviembre 2024

Area Canal, KM 39.6-86.2
Hz 1: 1500
V 1: 100
KM 82200

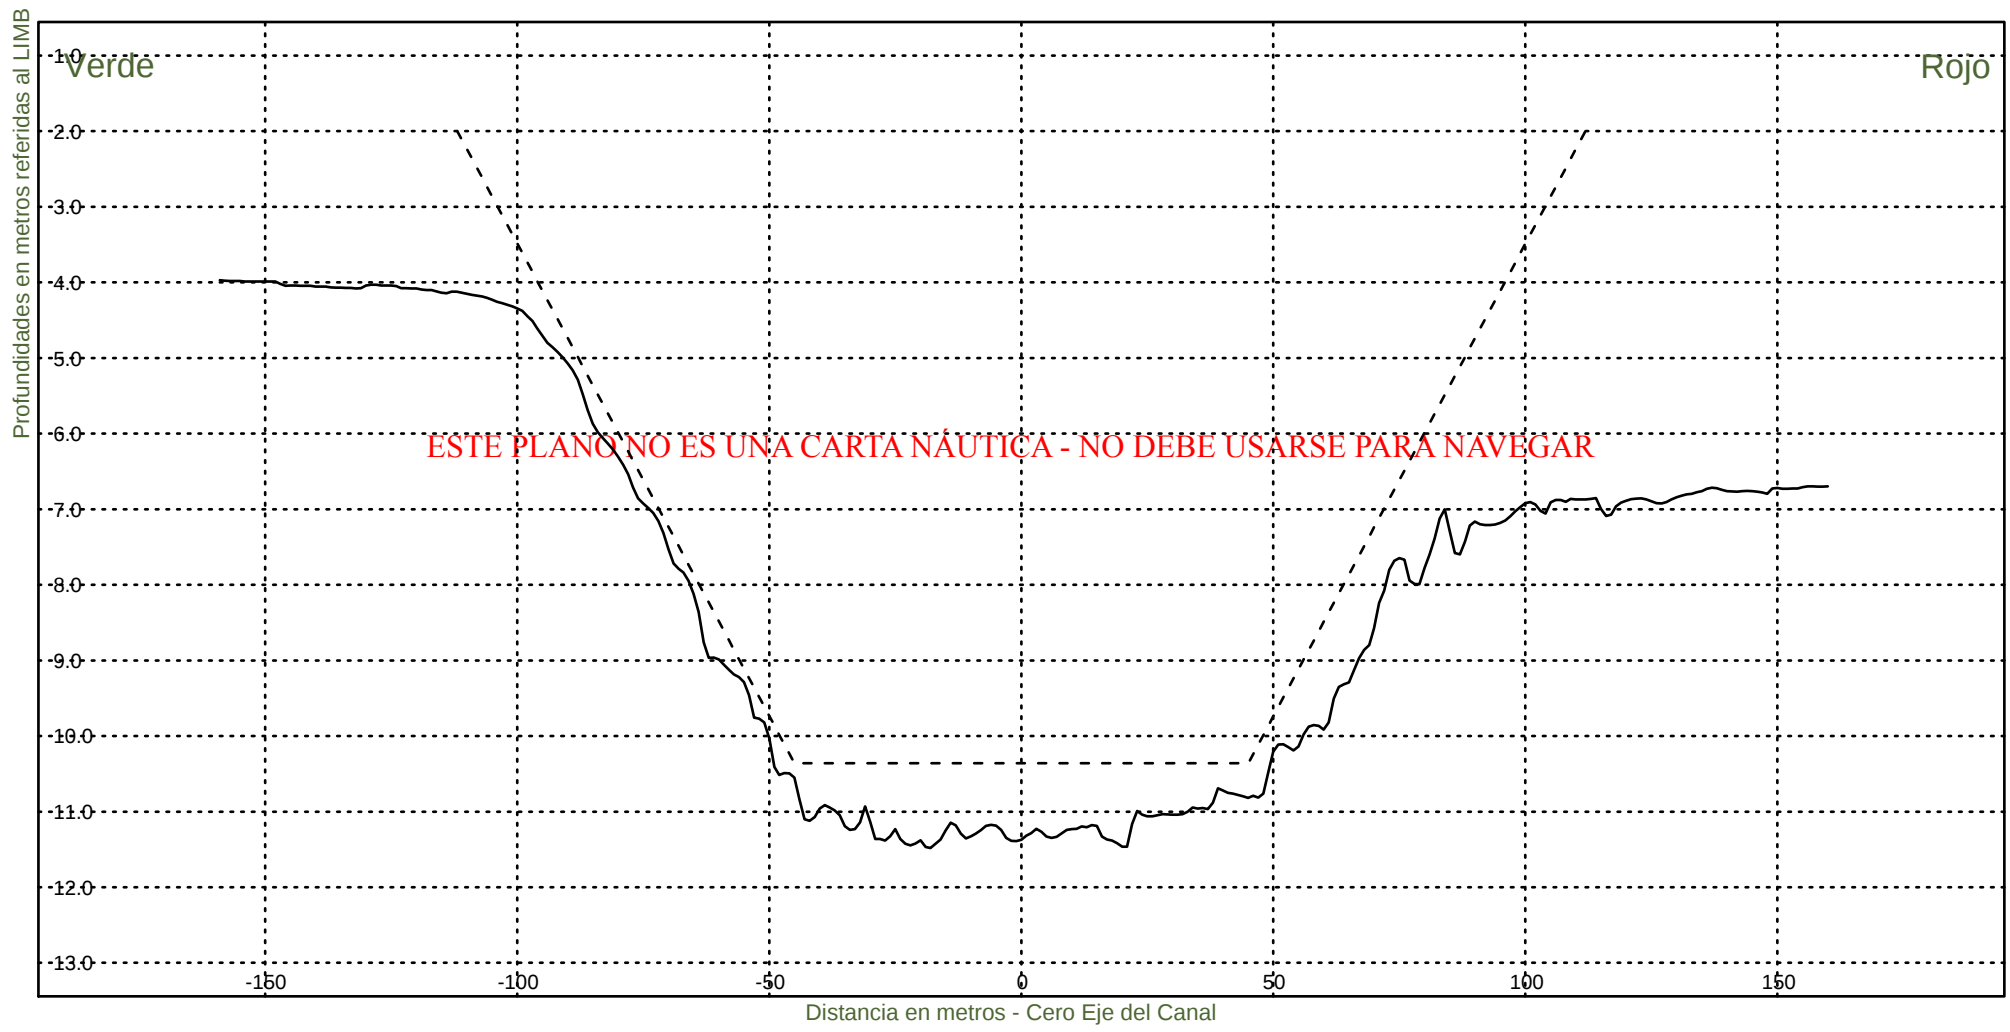

Consorcio Boskalis - Dredging International



Ing. Alberto G. Palomar
REPRESENTANTE TECNICO

Comision Administradora del Rio de la Plata
Canal Martin Garcia

----- :Teorico 34 pies
————— :Batimetria Noviembre 2024

Area Canal, KM 39.6-86.2
Hz 1: 1500
V 1: 100

KM 82400

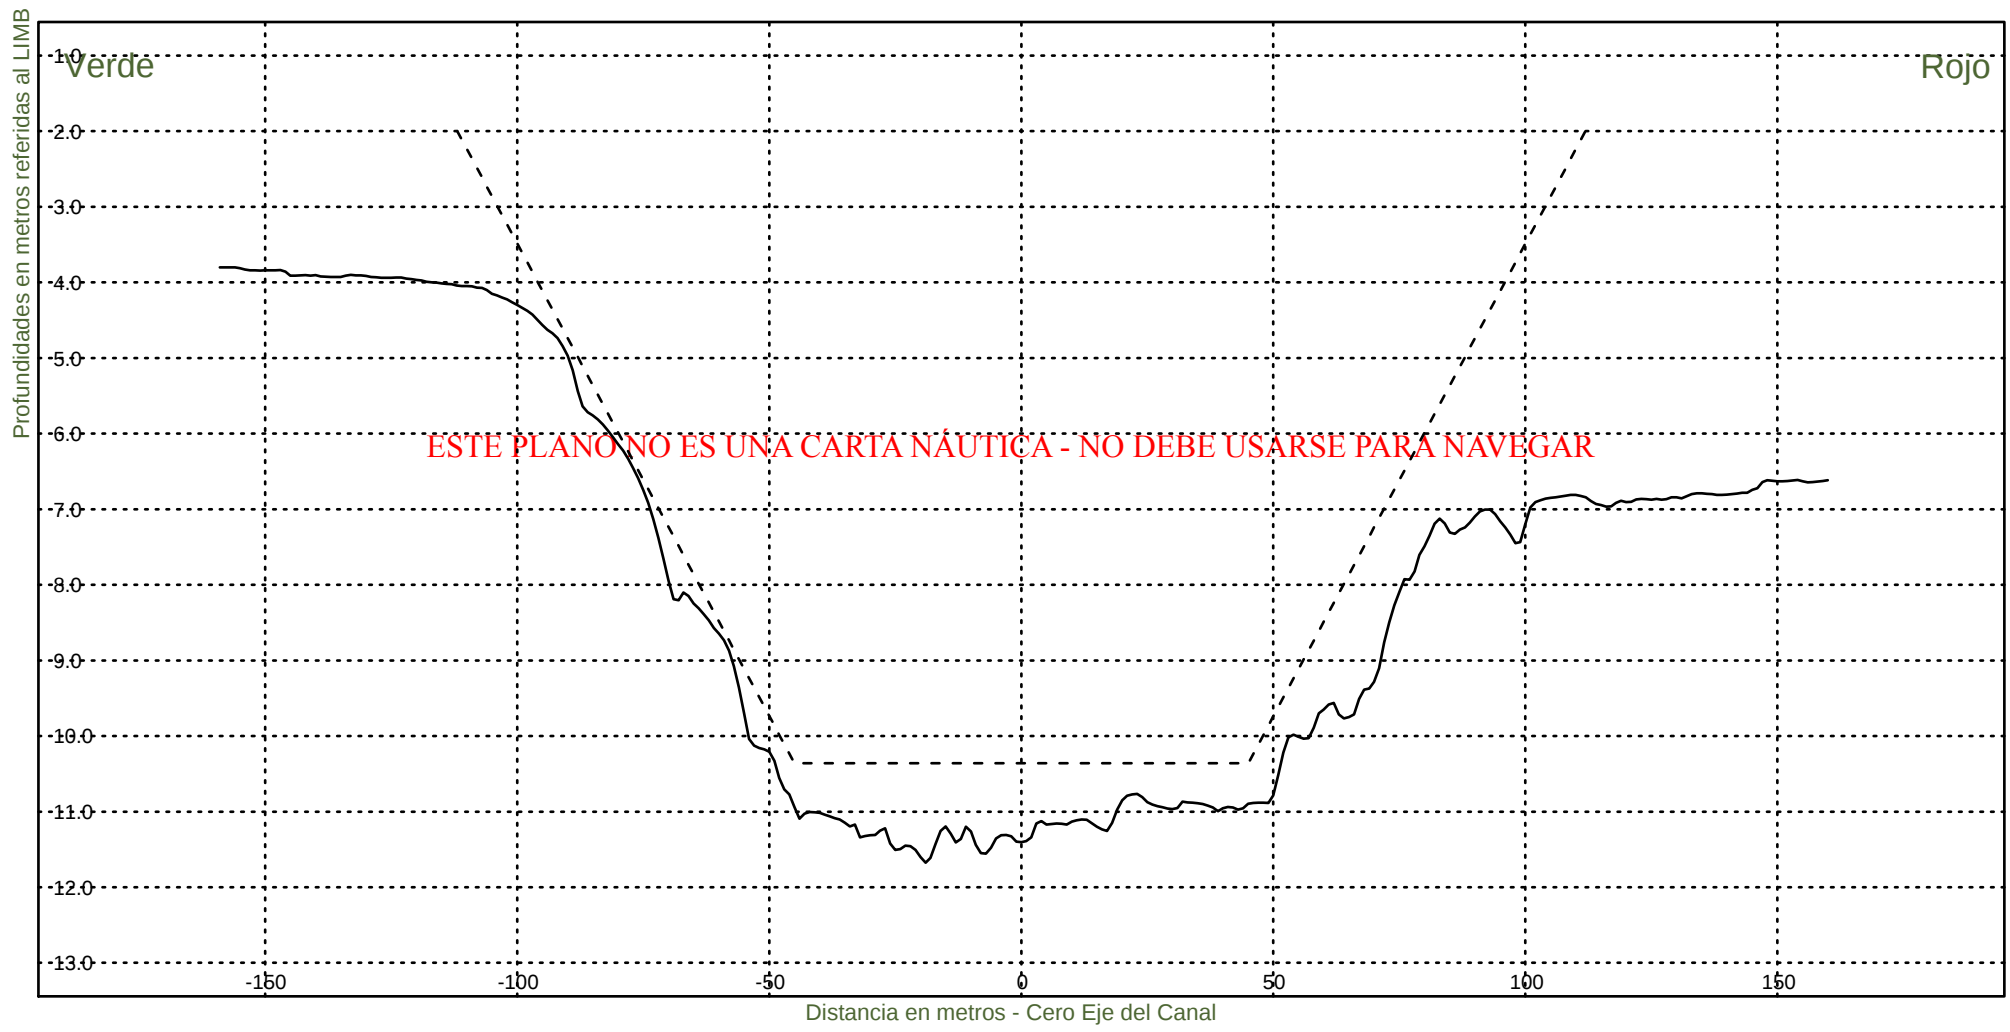


Consorcio Boskalis - Dredging International


Ing. Alberto G. Palomar
REPRESENTANTE TECNICO

Comision Administradora del Rio de la Plata
Canal Martin Garcia

----- :Teorico 34 pies
——— :Batimetria Noviembre 2024

Area Canal, KM 39.6-86.2
Hz 1: 1500
V 1: 100
KM 82600

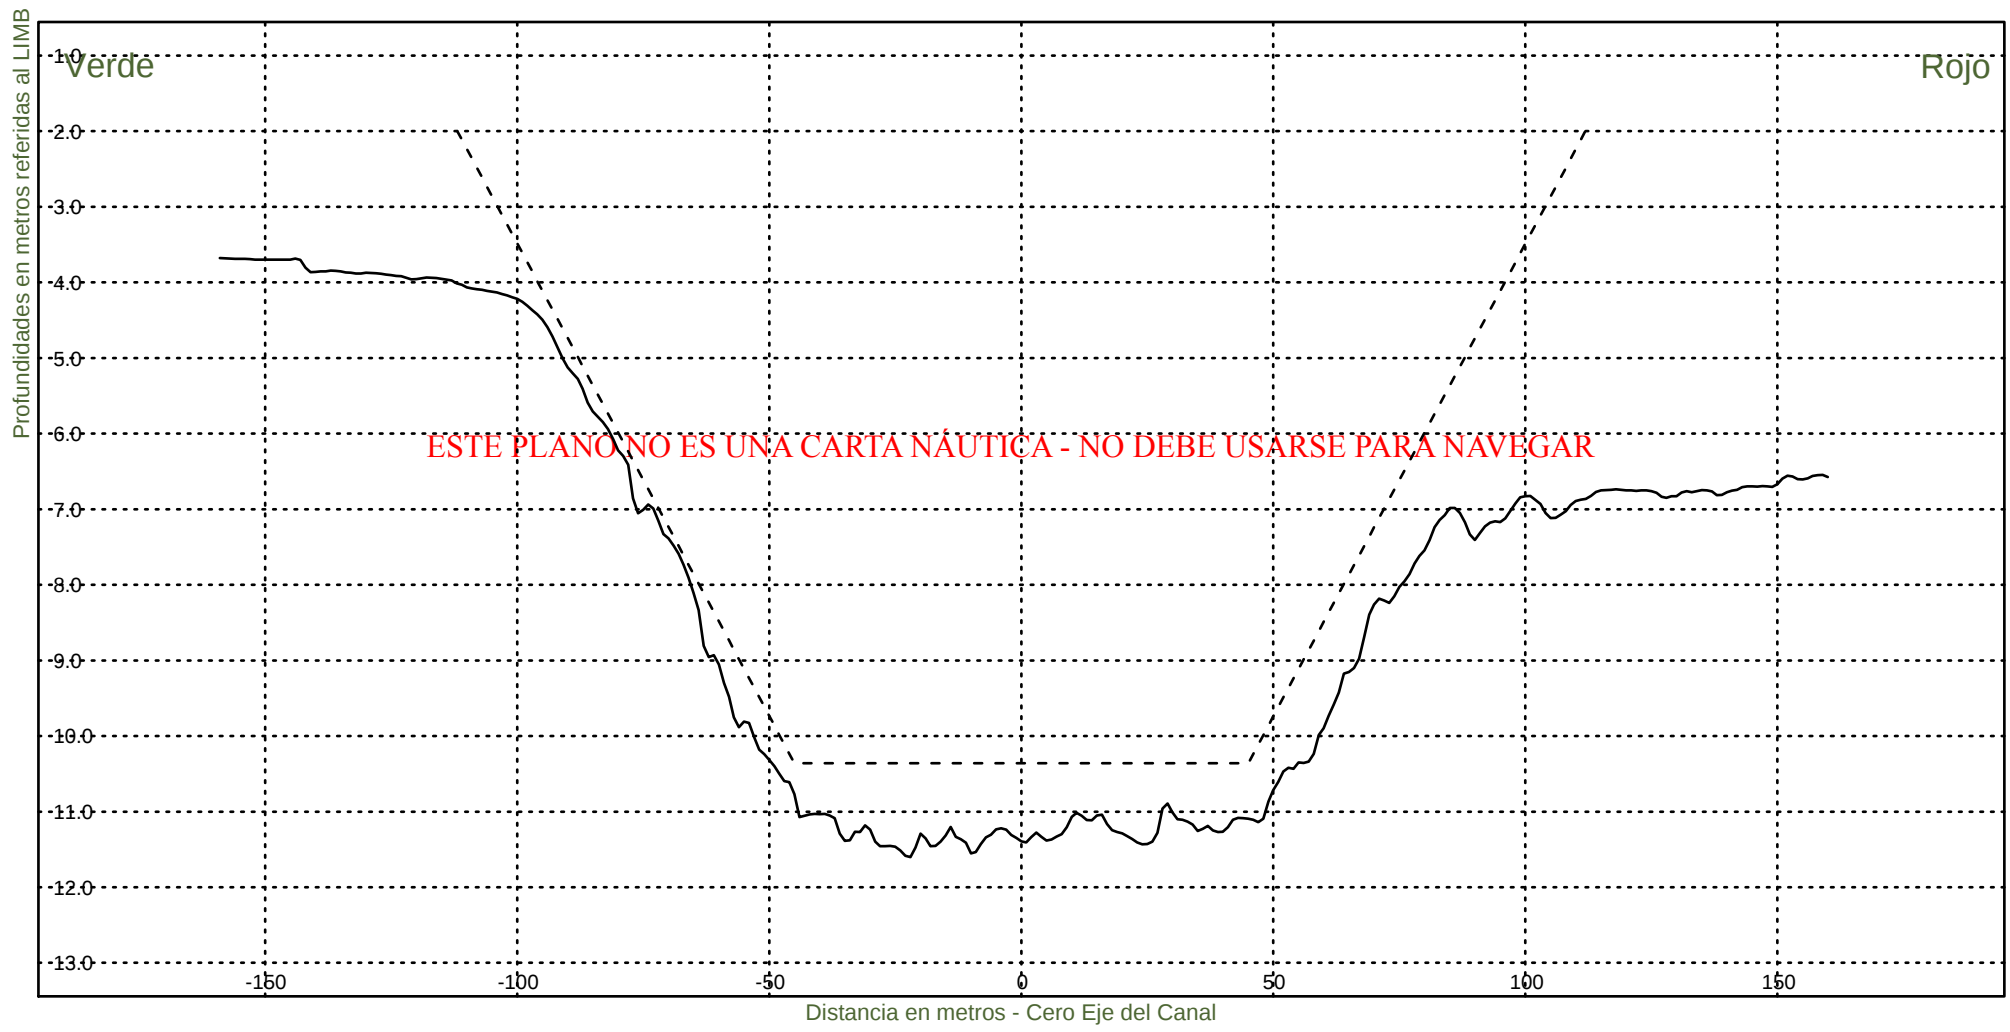

Consorcio Boskalis - Dredging International



Ing. Alberto G. Palomar
REPRESENTANTE TECNICO

Comision Administradora del Rio de la Plata
Canal Martin Garcia

----- :Teorico 34 pies
————— :Batimetria Noviembre 2024

Area Canal, KM 39.6-86.2
Hz 1: 1500
V 1: 100

KM 82800

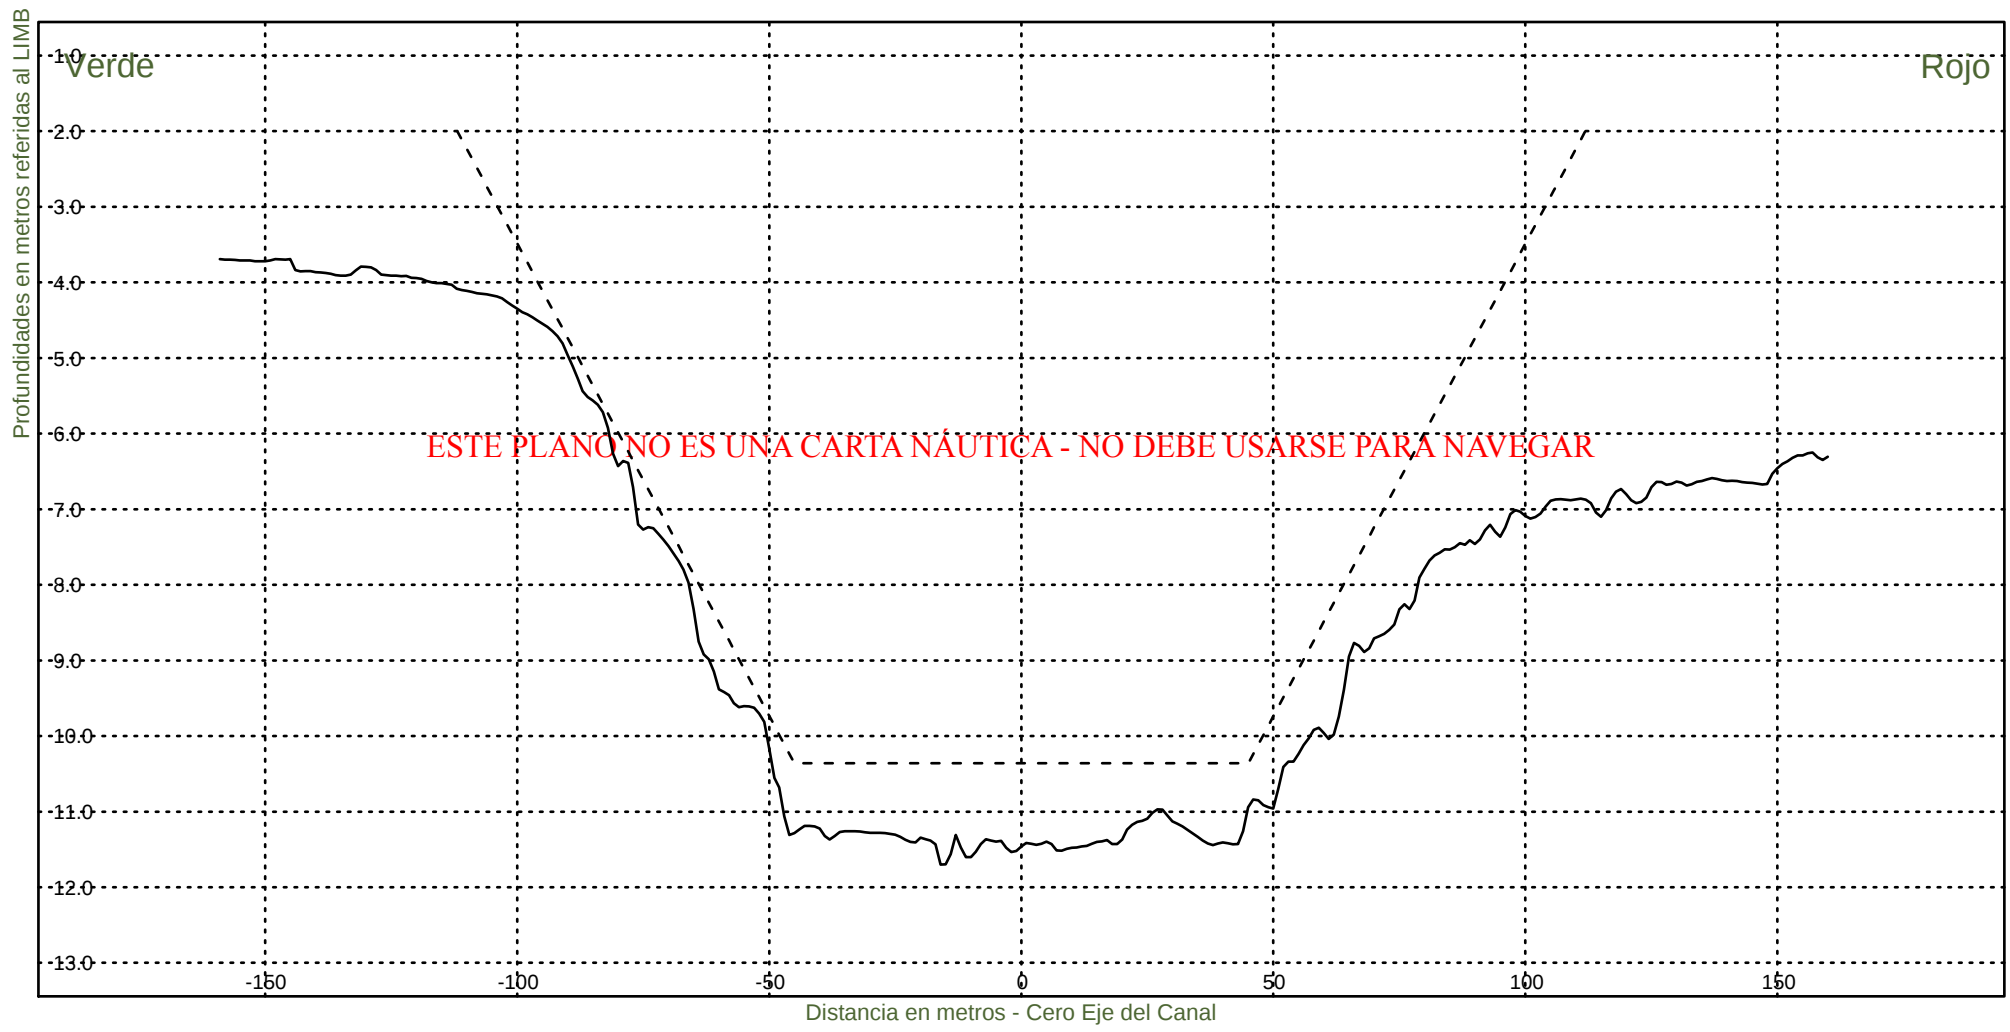


Consorcio Boskalis - Dredging International


Ing. Alberto G. Palomar
REPRESENTANTE TECNICO

Comision Administradora del Rio de la Plata
Canal Martin Garcia

----- :Teorico 34 pies
————— :Batimetria Noviembre 2024

Area Canal, KM 39.6-86.2
Hz 1: 1500
V 1: 100
KM 83000

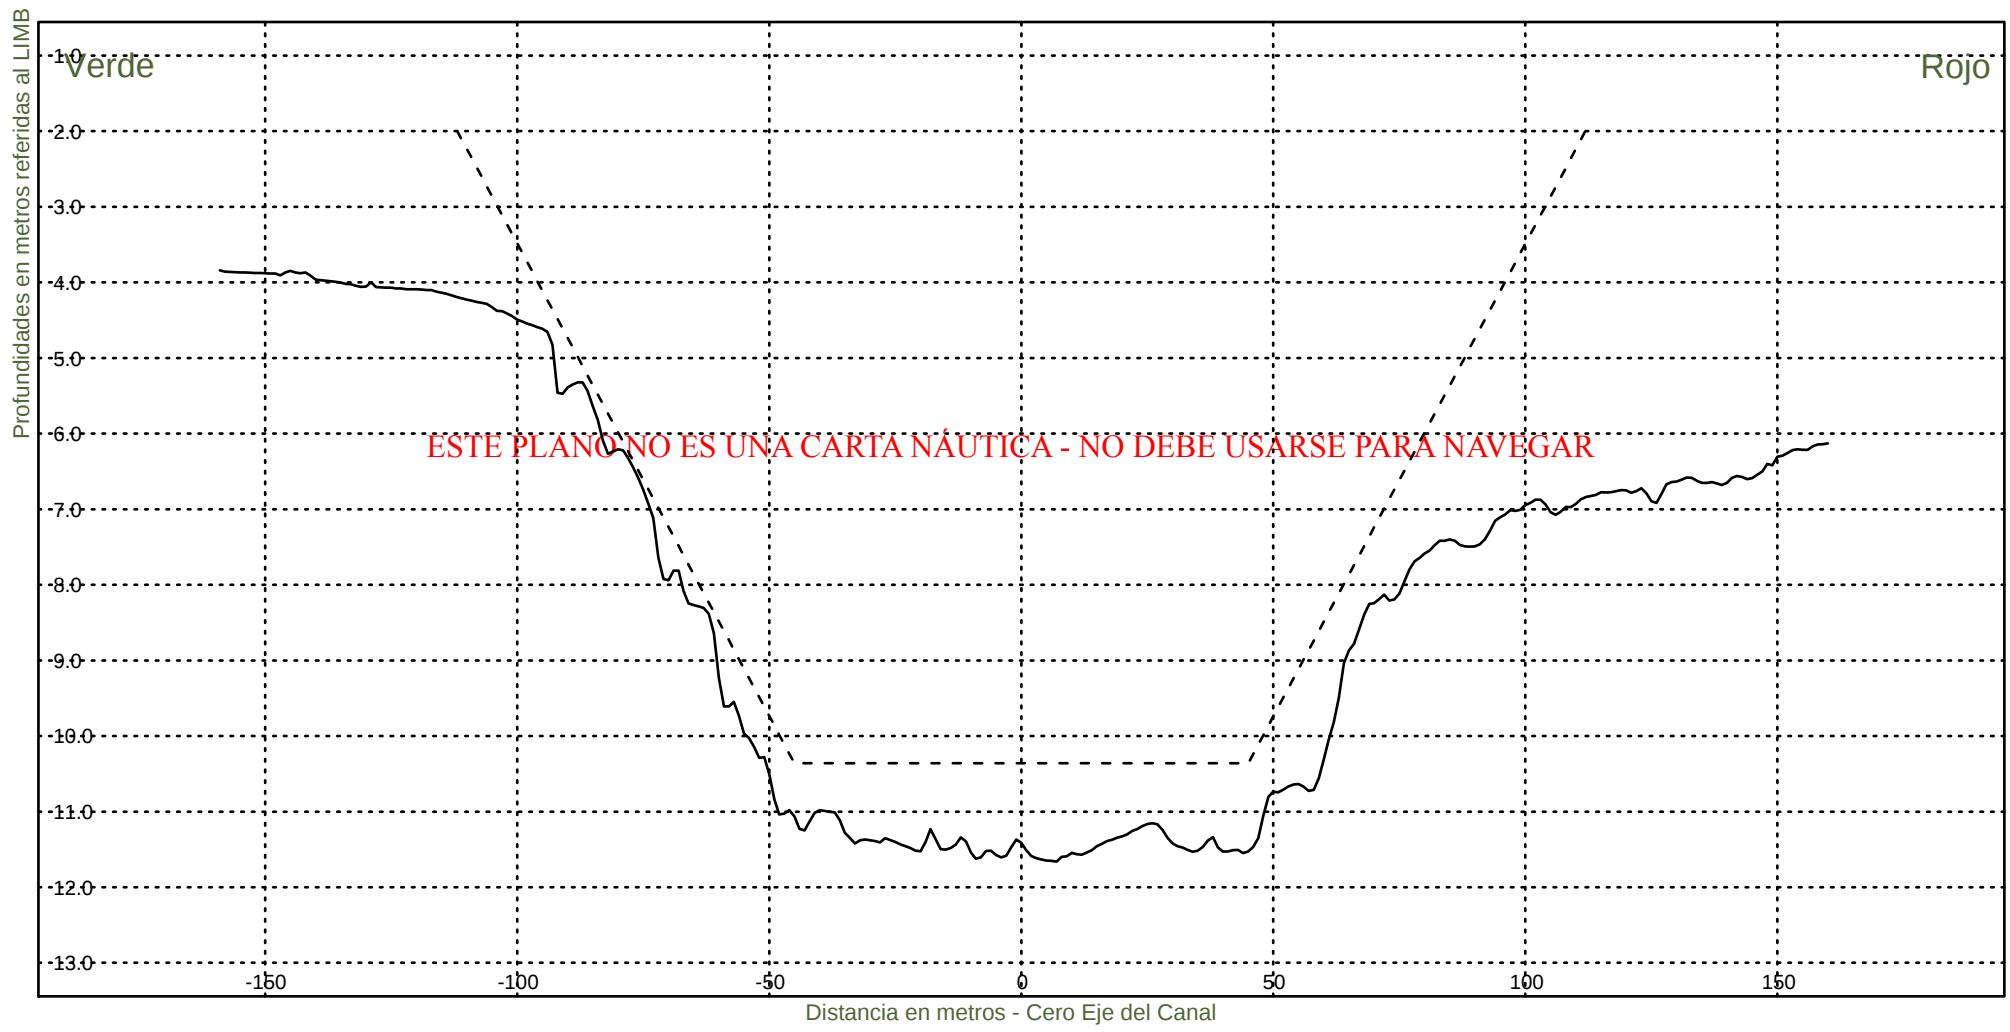


Consorcio Boskalis - Dredging International


Ing. Alberto G. Palomar
REPRESENTANTE TECNICO

Comision Administradora del Rio de la Plata
Canal Martin Garcia

----- :Teorico 34 pies
————— :Batimetria Noviembre 2024

Area Canal, KM 39.6-86.2
Hz 1: 1500
V 1: 100
KM 83200

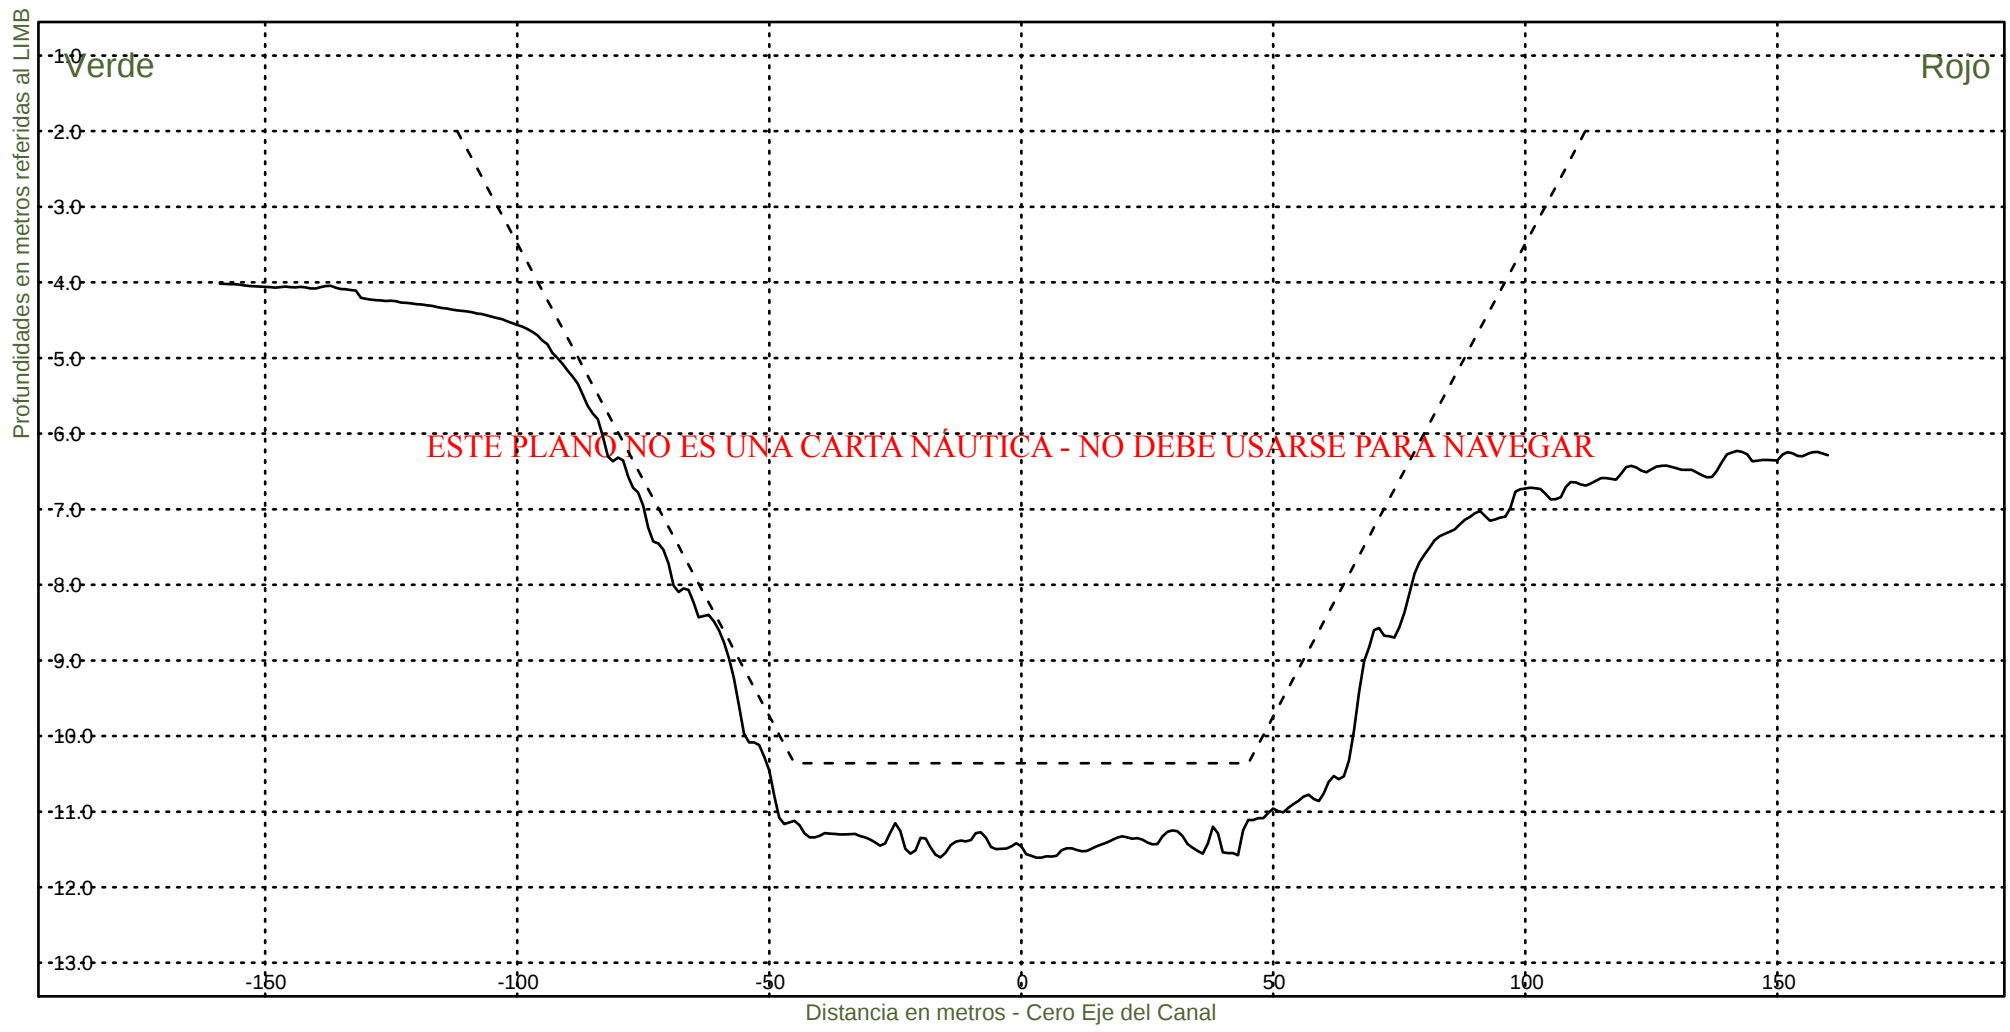


Consorcio Boskalis - Dredging International


Ing. Alberto G. Palomar
REPRESENTANTE TECNICO

Comision Administradora del Rio de la Plata
Canal Martin Garcia

----- :Teorico 34 pies
————— :Batimetria Noviembre 2024

Area Canal, KM 39.6-86.2
Hz 1: 1500
V 1: 100
KM 83400

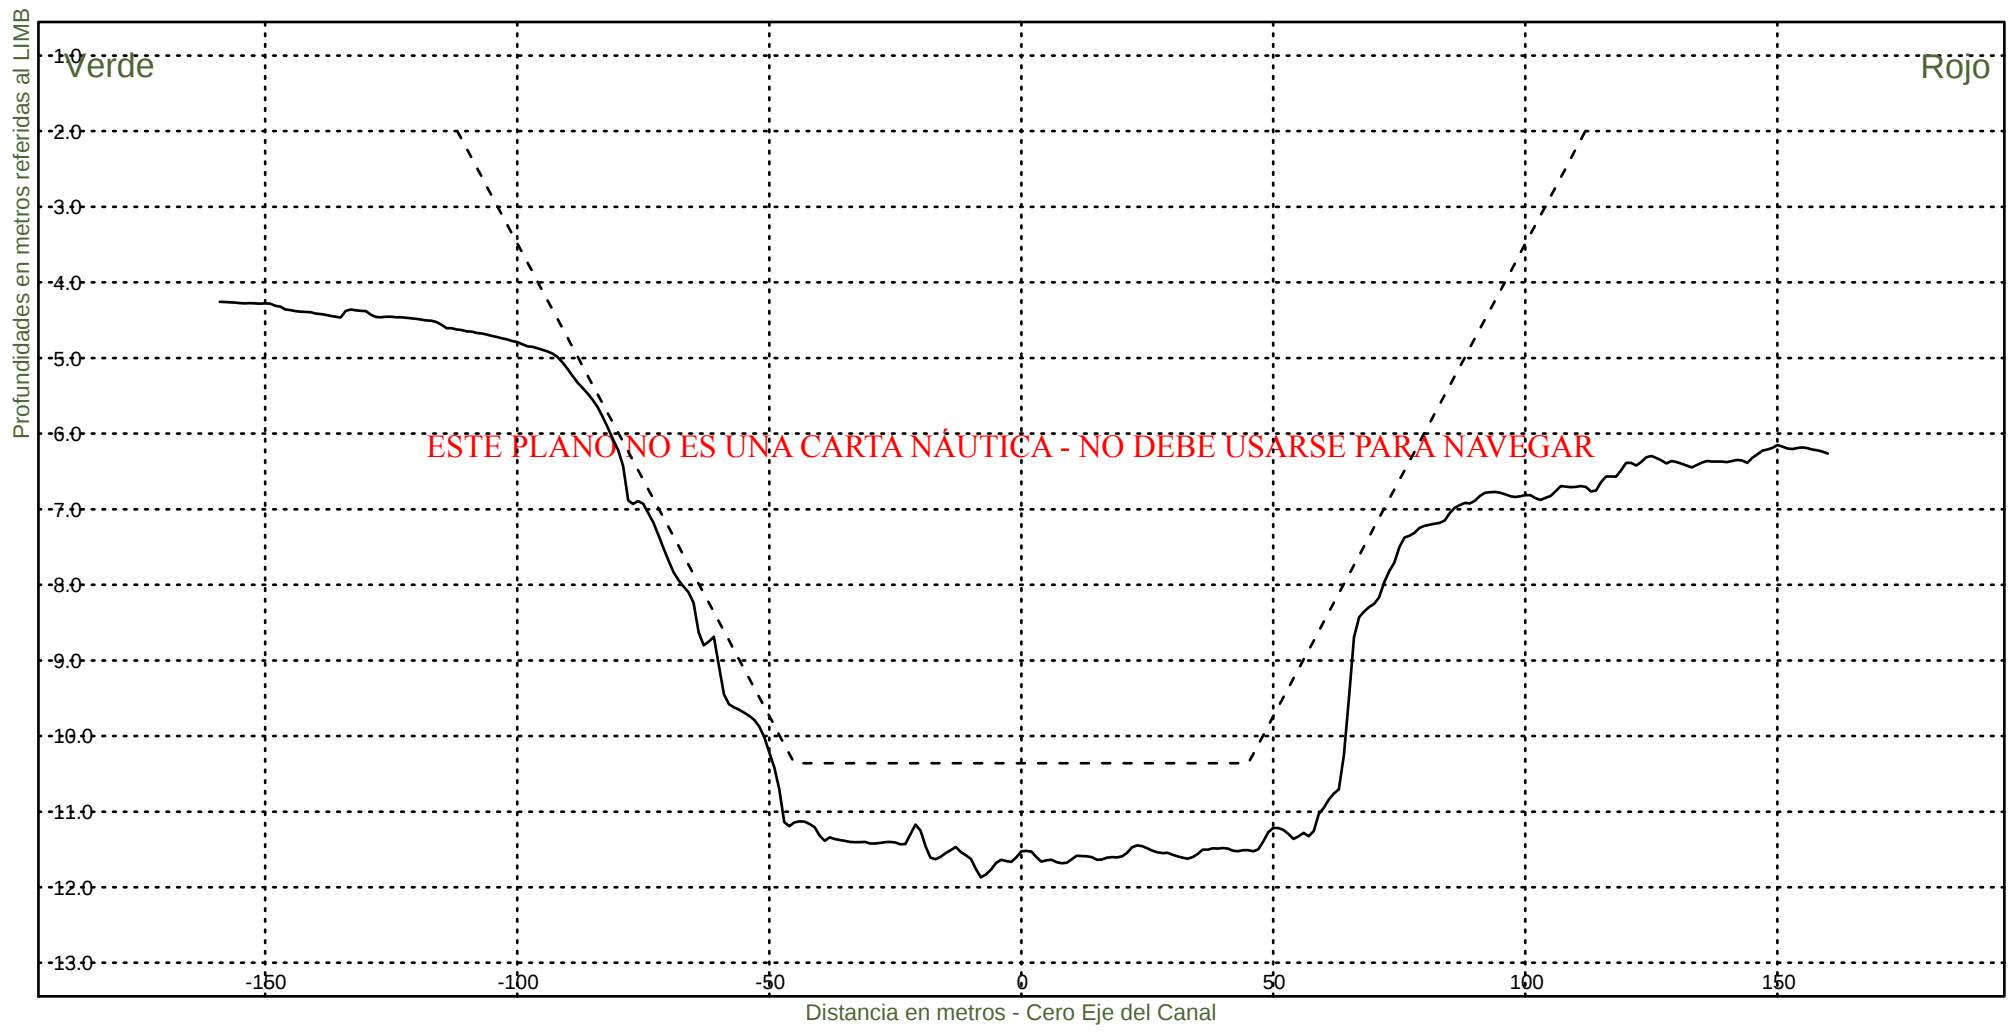


Consorcio Boskalis - Dredging International


Ing. Alberto G. Palomar
REPRESENTANTE TECNICO

Comision Administradora del Rio de la Plata
Canal Martin Garcia

----- :Teorico 34 pies
————— :Batimetria Noviembre 2024

Area Canal, KM 39.6-86.2
Hz 1: 1500
V 1: 100
KM 83600

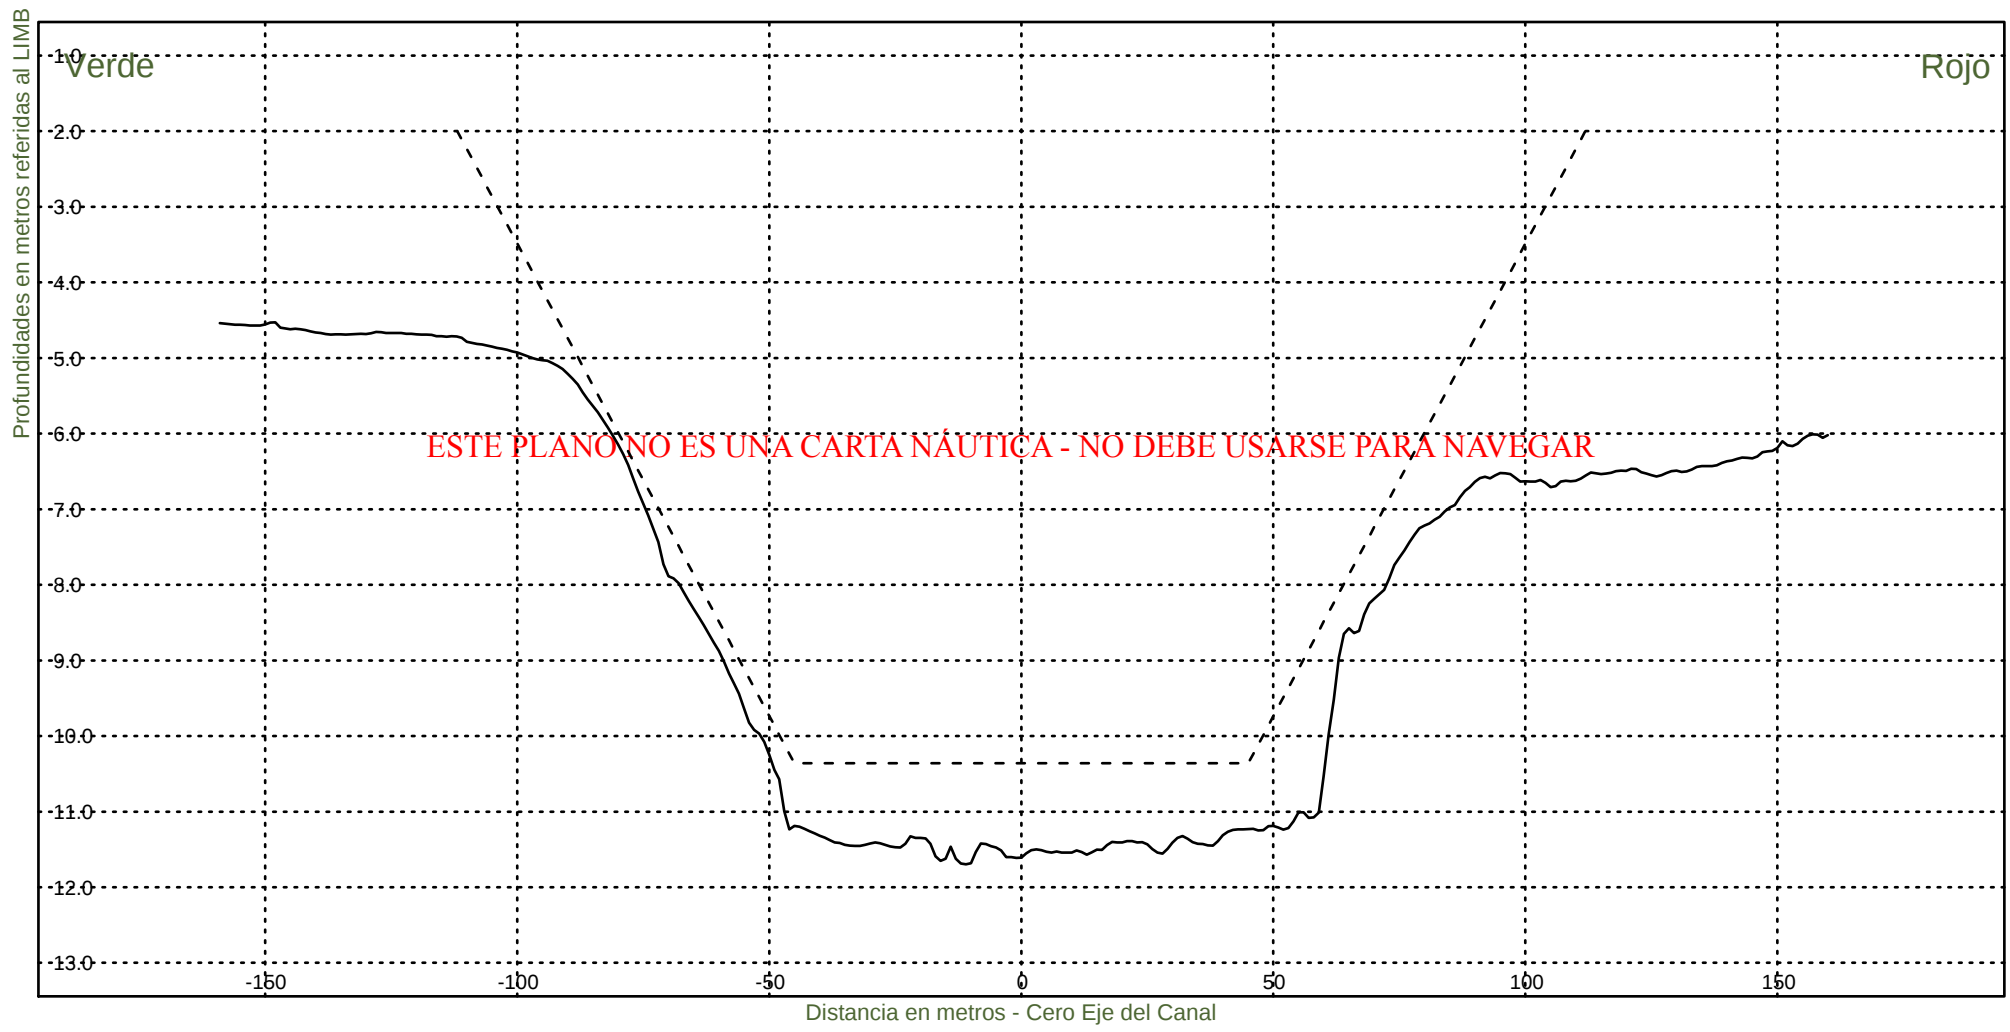


Consorcio Boskalis - Dredging International


Ing. Alberto G. Palomar
REPRESENTANTE TECNICO

Comision Administradora del Rio de la Plata
Canal Martin Garcia

----- :Teorico 34 pies
——— :Batimetria Noviembre 2024

Area Canal, KM 39.6-86.2
Hz 1: 1500
V 1: 100
KM 83800

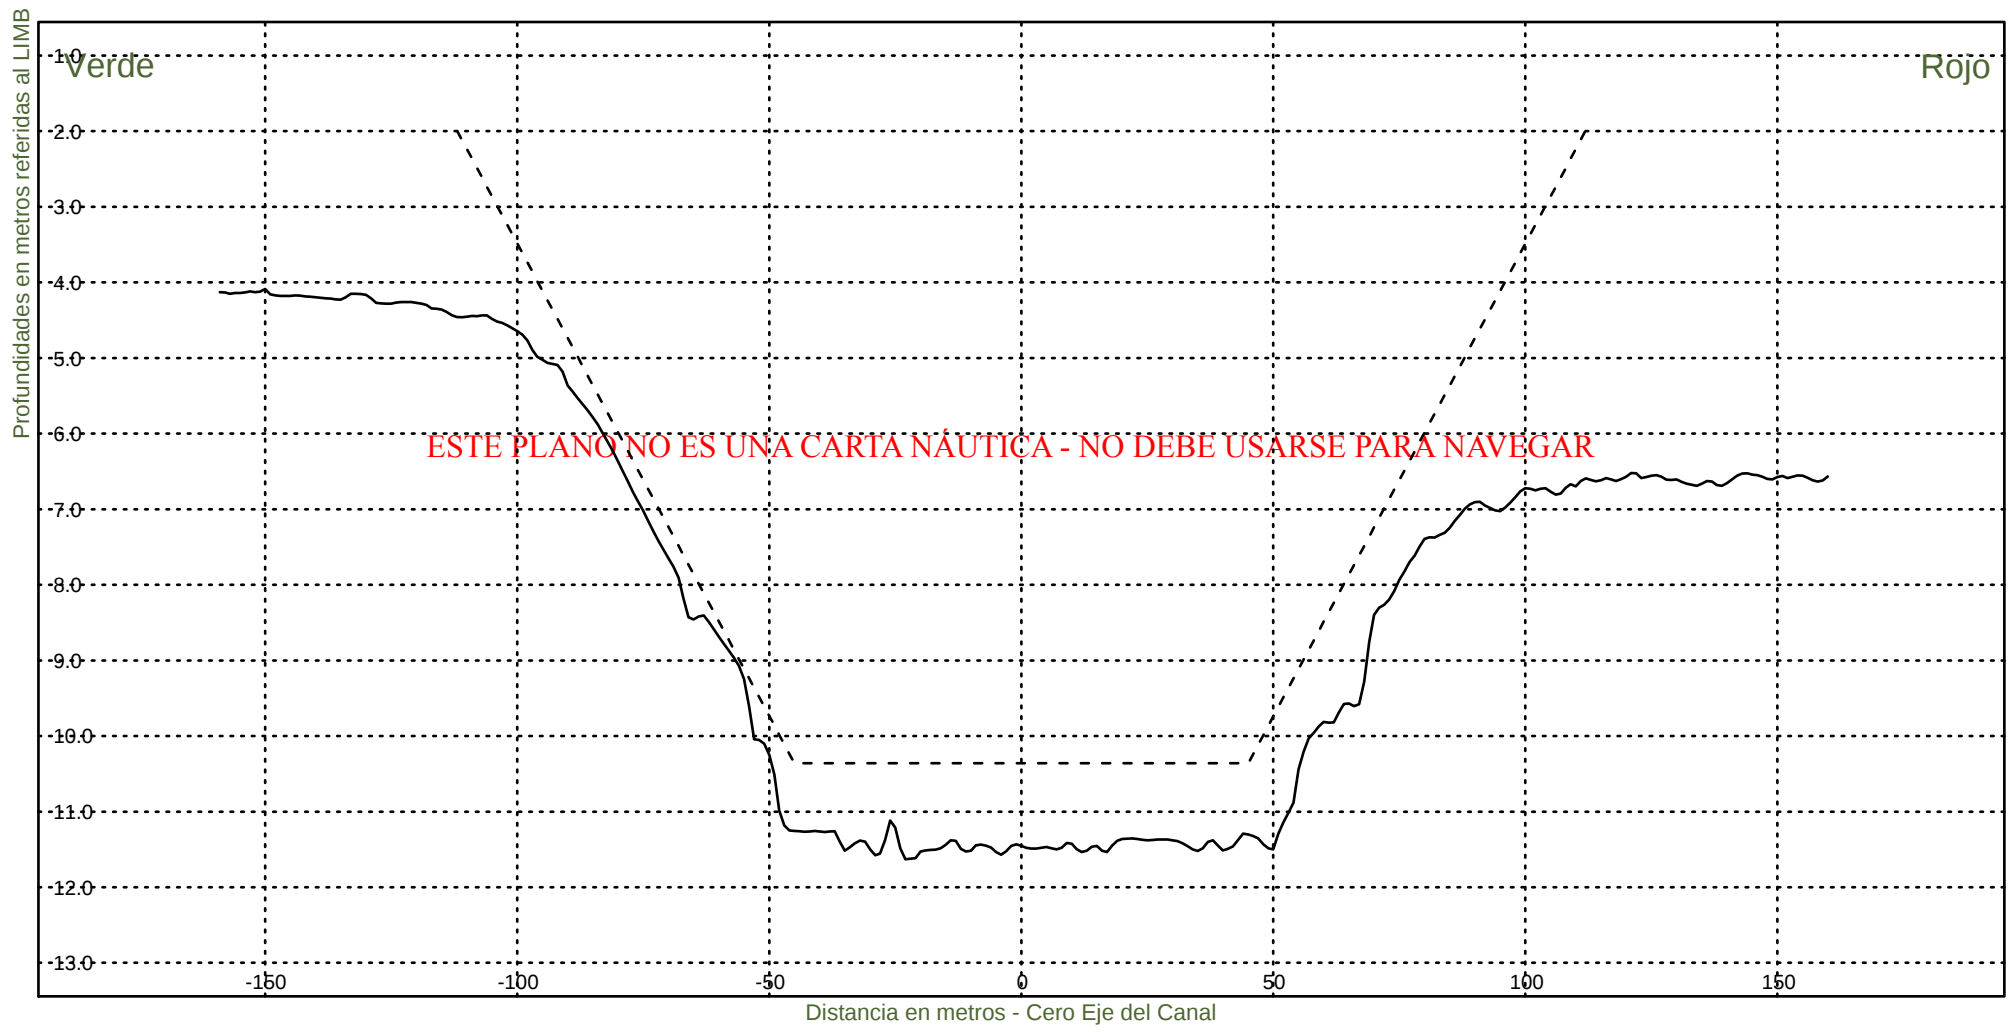


Consorcio Boskalis - Dredging International


Ing. Alberto G. Palomar
REPRESENTANTE TECNICO

Comision Administradora del Rio de la Plata
Canal Martin Garcia

----- :Teorico 34 pies
——— :Batimetria Noviembre 2024

Area Canal, KM 39.6-86.2
Hz 1: 1500
V 1: 100
KM 84000

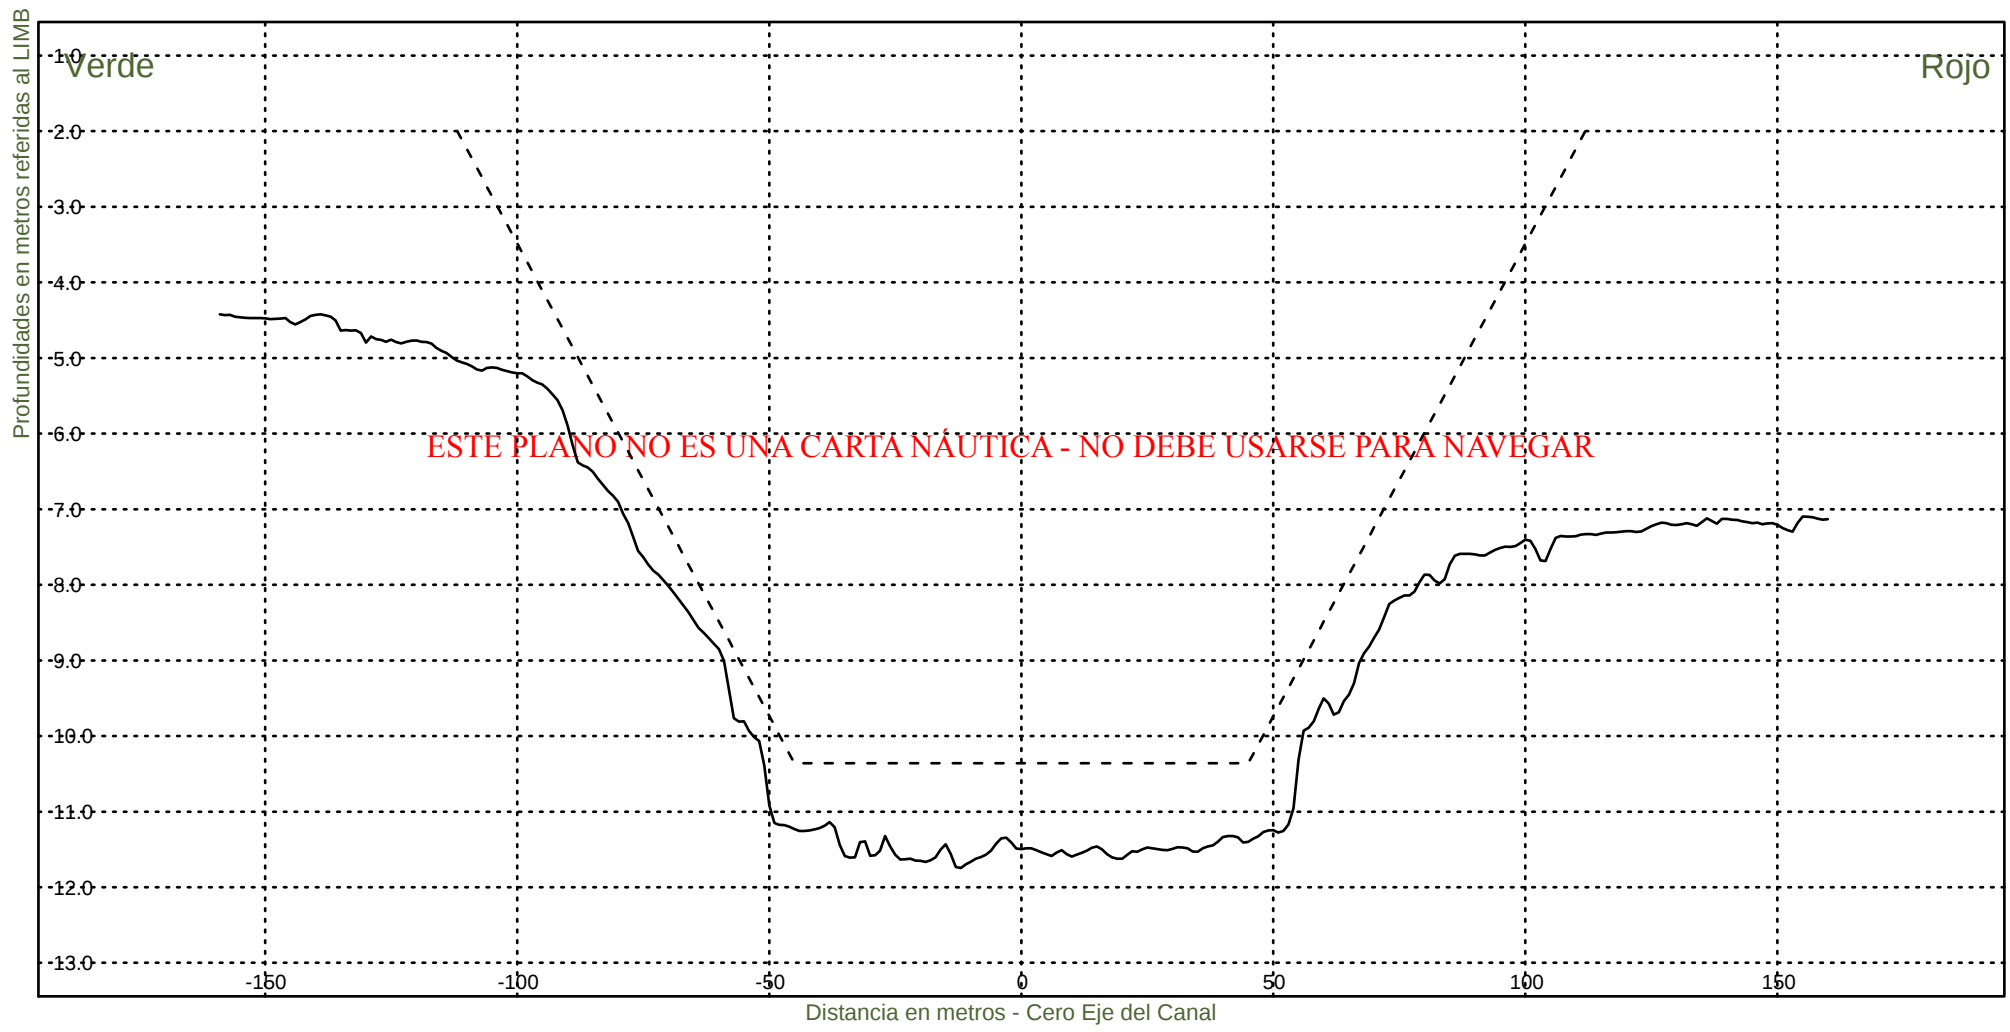


Consorcio Boskalis - Dredging International


Ing. Alberto G. Palomar
REPRESENTANTE TECNICO

Comision Administradora del Rio de la Plata
Canal Martin Garcia

----- :Teorico 34 pies
————— :Batimetria Noviembre 2024

Area Canal, KM 39.6-86.2
Hz 1: 1500
V 1: 100
KM 84200

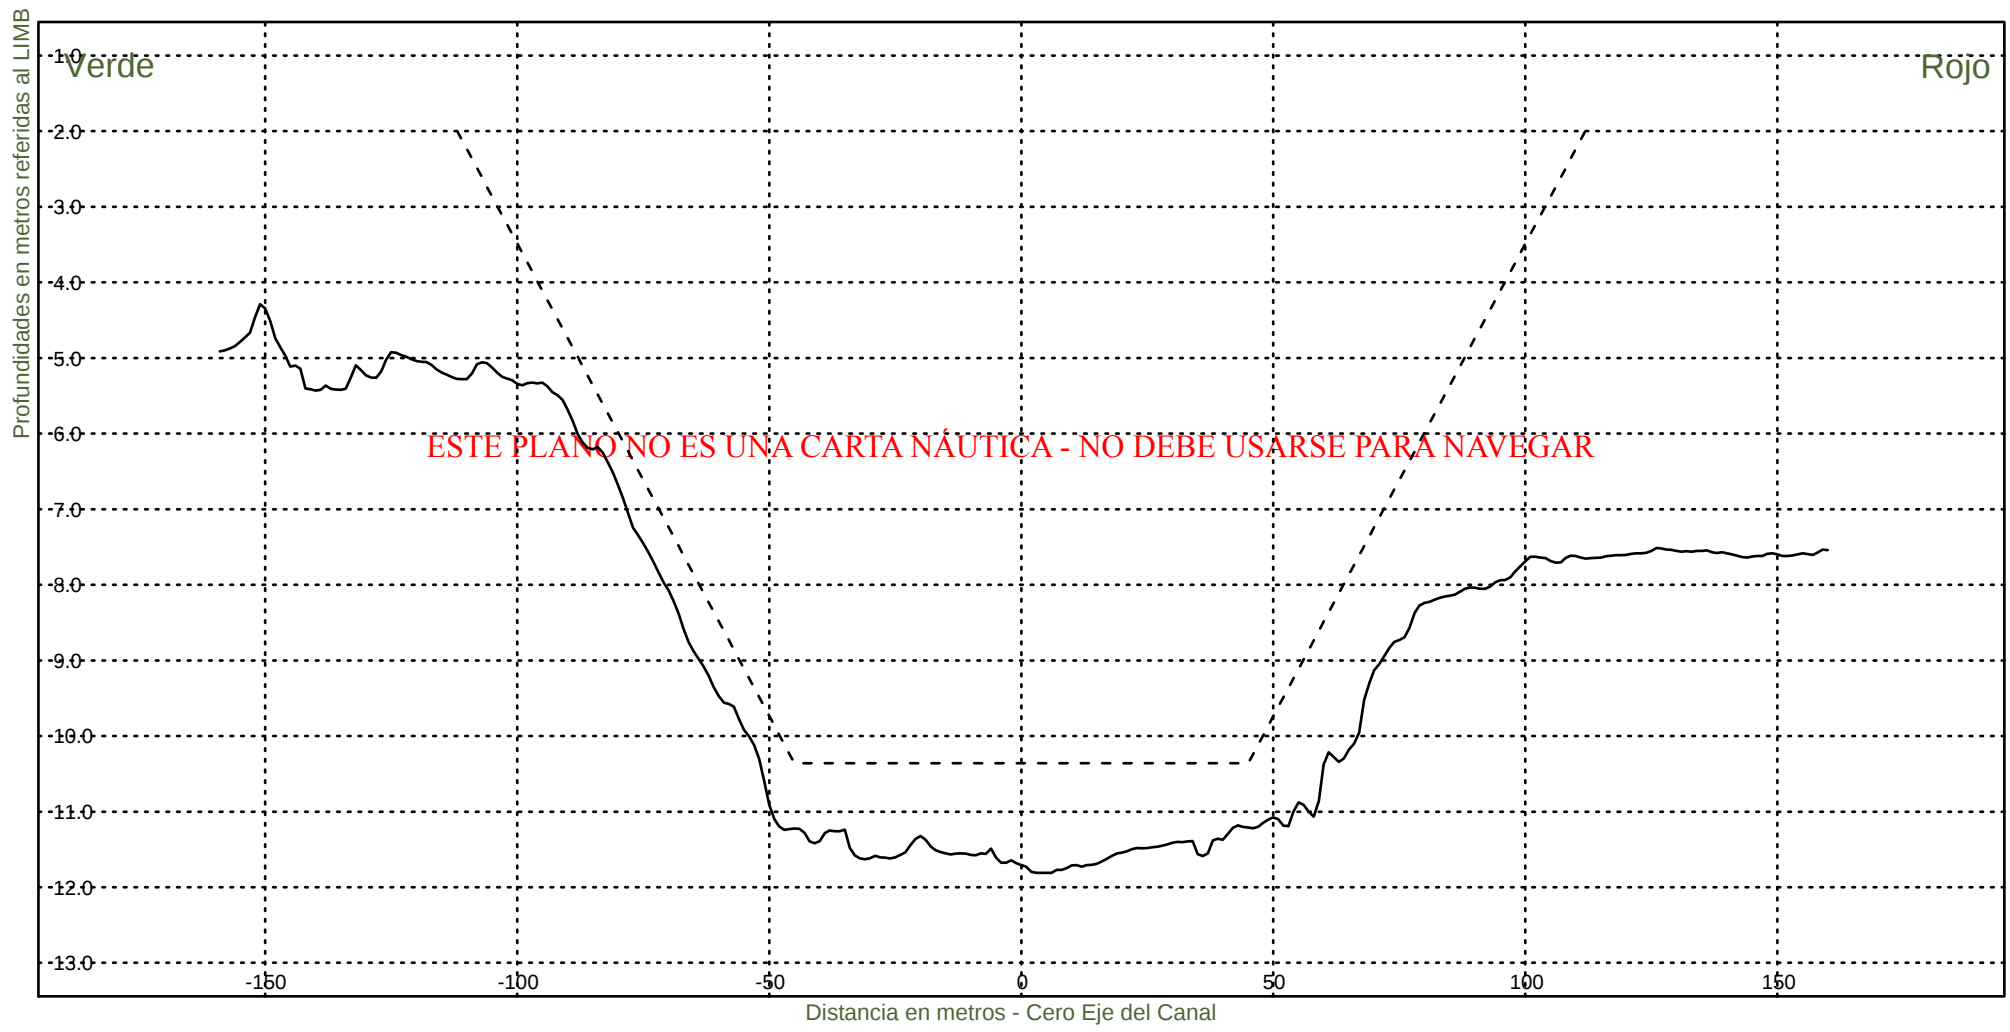


Consorcio Boskalis - Dredging International


Ing. Alberto G. Palomar
REPRESENTANTE TECNICO

Comision Administradora del Rio de la Plata
Canal Martin Garcia

----- :Teorico 34 pies
——— :Batimetria Noviembre 2024

Area Canal, KM 39.6-86.2
Hz 1: 1500
V 1: 100
KM 84400

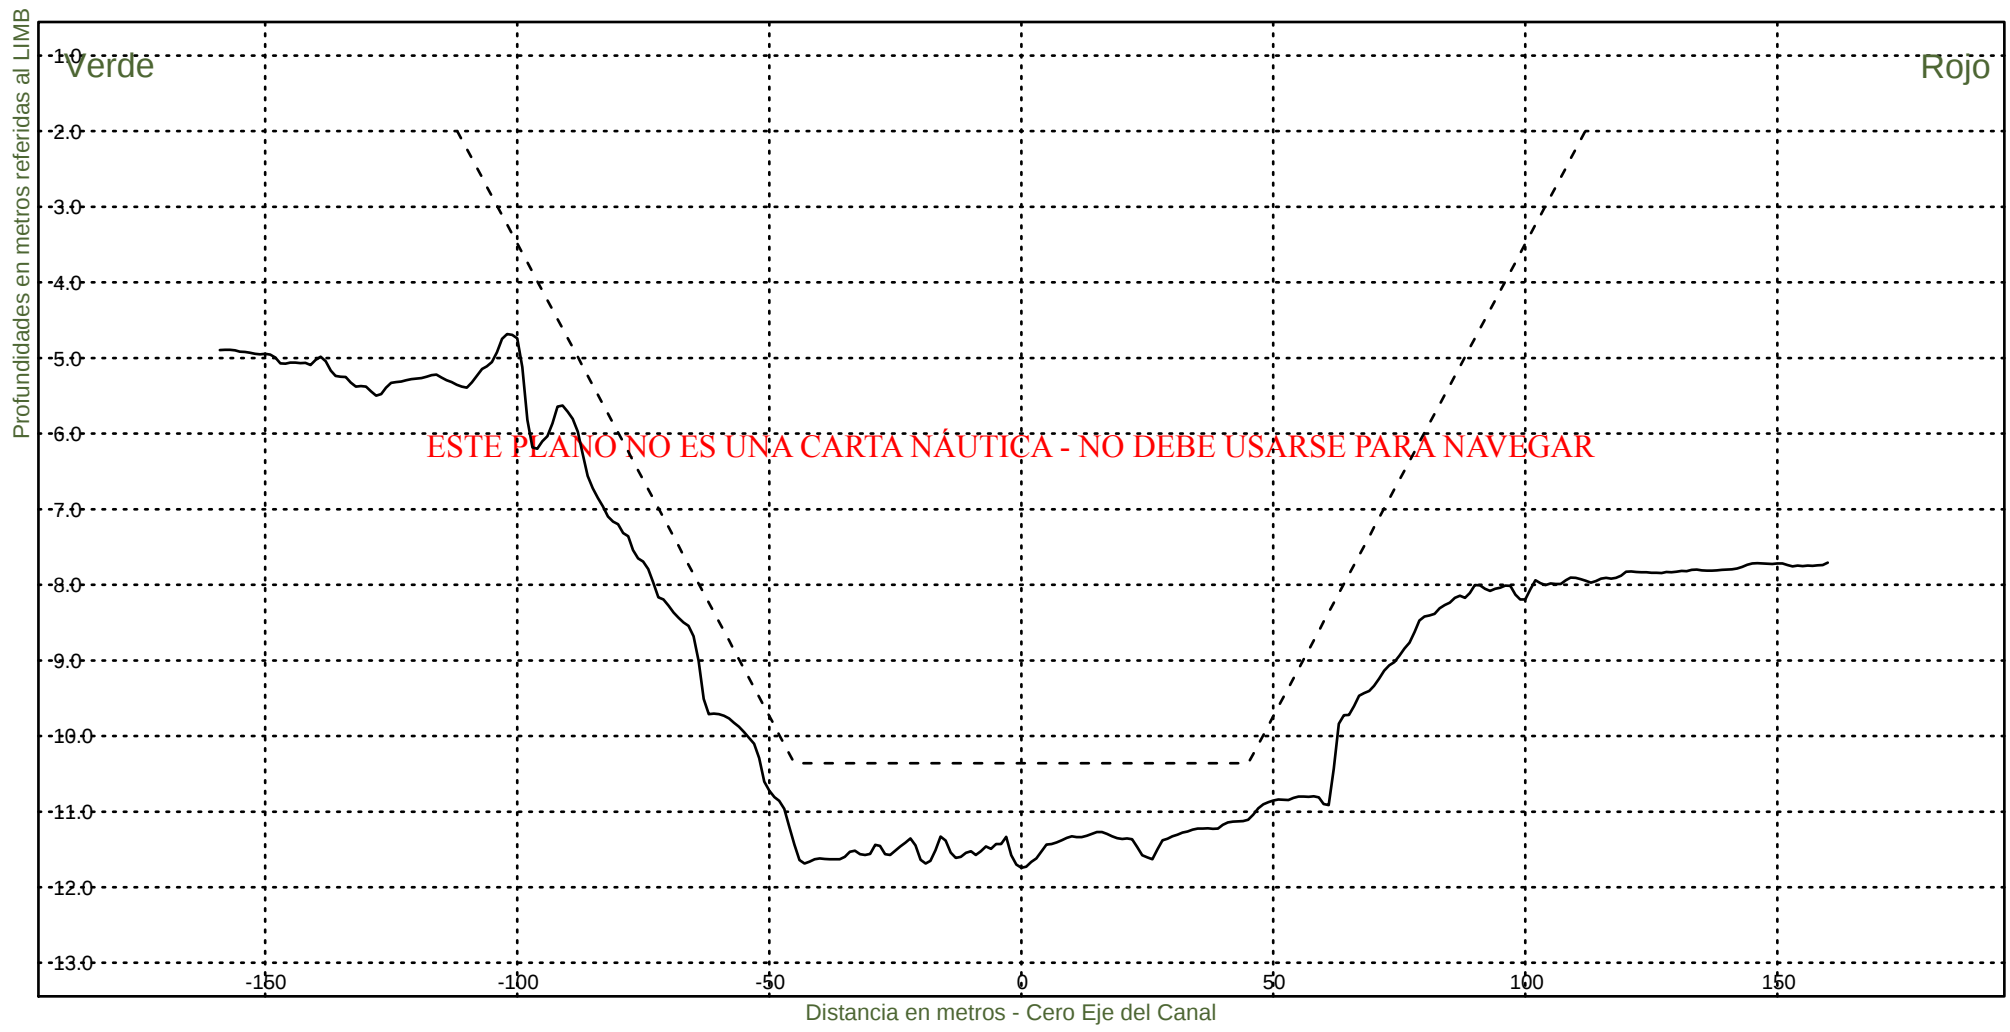


Consorcio Boskalis - Dredging International


Ing. Alberto G. Palomar
REPRESENTANTE TECNICO

Comision Administradora del Rio de la Plata
Canal Martin Garcia

----- :Teorico 34 pies
——— :Batimetria Noviembre 2024

Area Canal, KM 39.6-86.2
Hz 1: 1500
V 1: 100
KM 84600

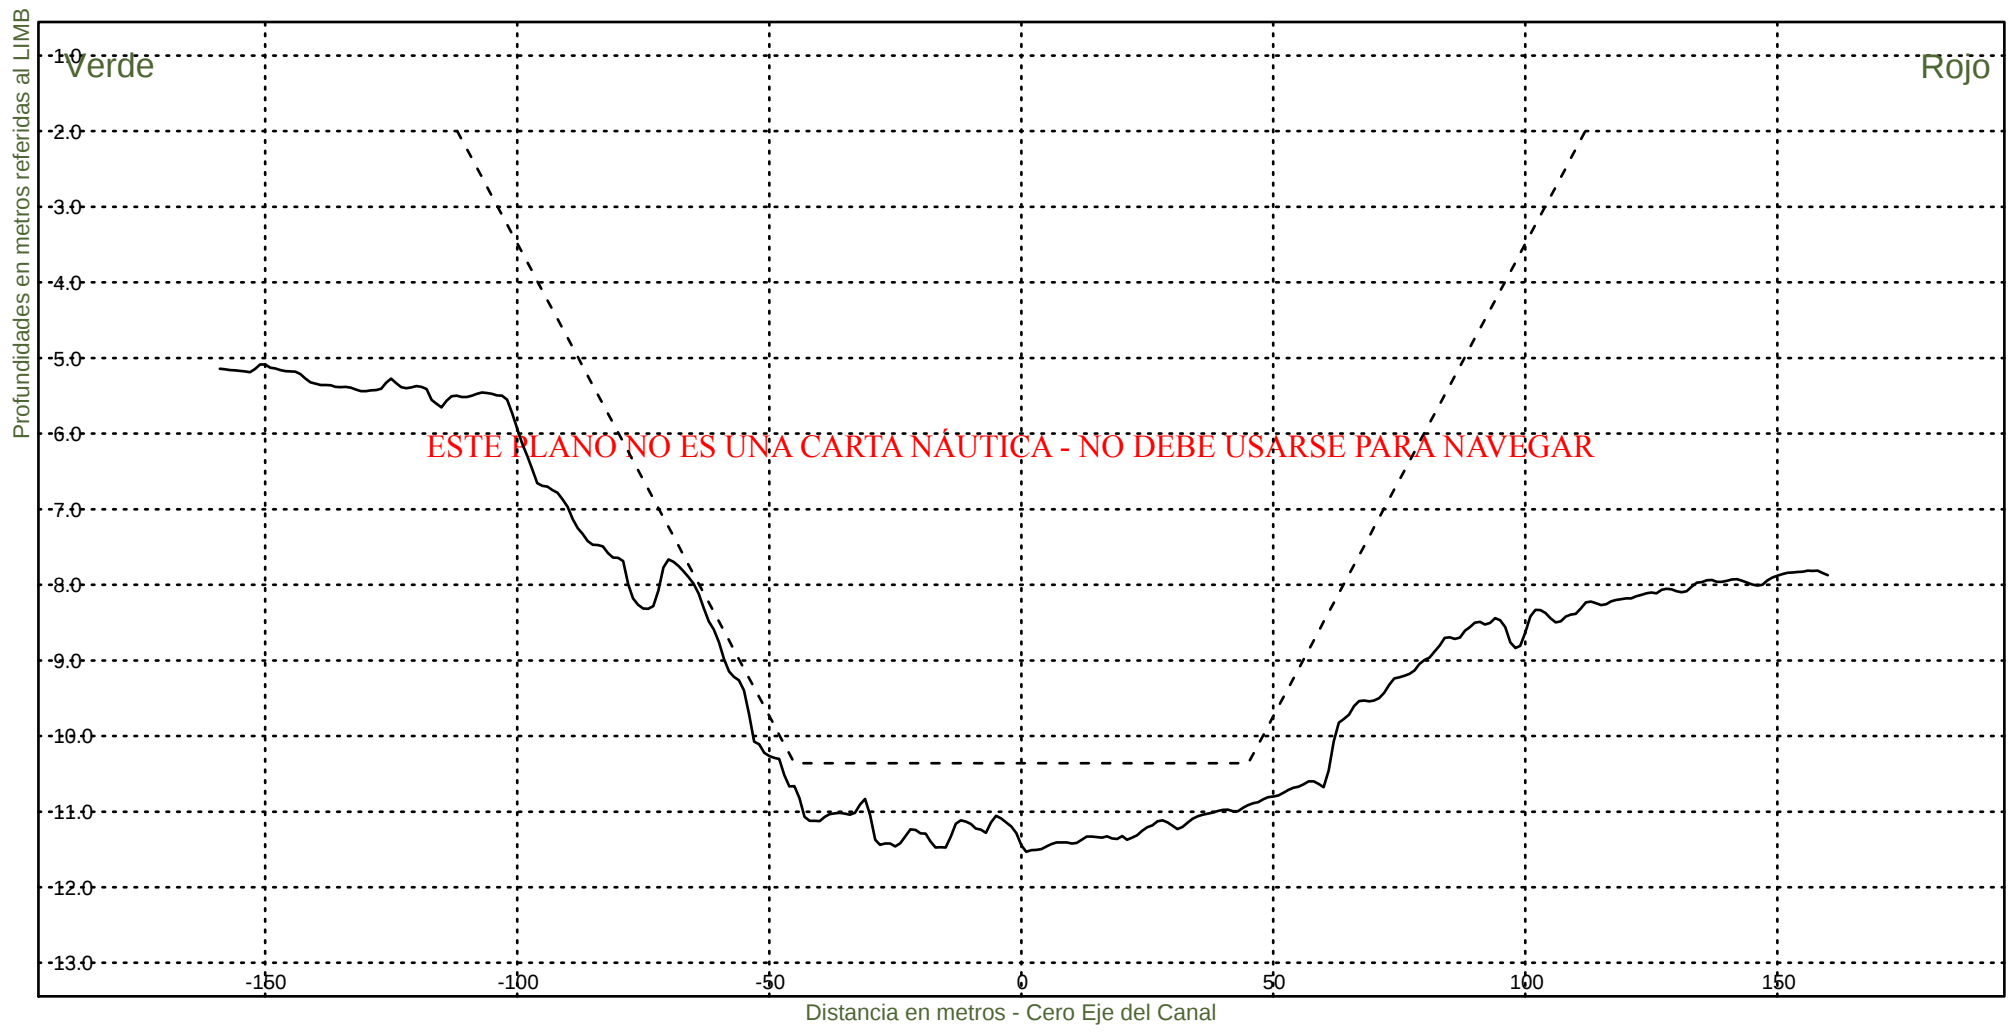


Consorcio Boskalis - Dredging International


Ing. Alberto G. Palomar
REPRESENTANTE TECNICO

Comision Administradora del Rio de la Plata
Canal Martin Garcia

----- :Teorico 34 pies
——— :Batimetria Noviembre 2024

Area Canal, KM 39.6-86.2
Hz 1: 1500
V 1: 100
KM 84800

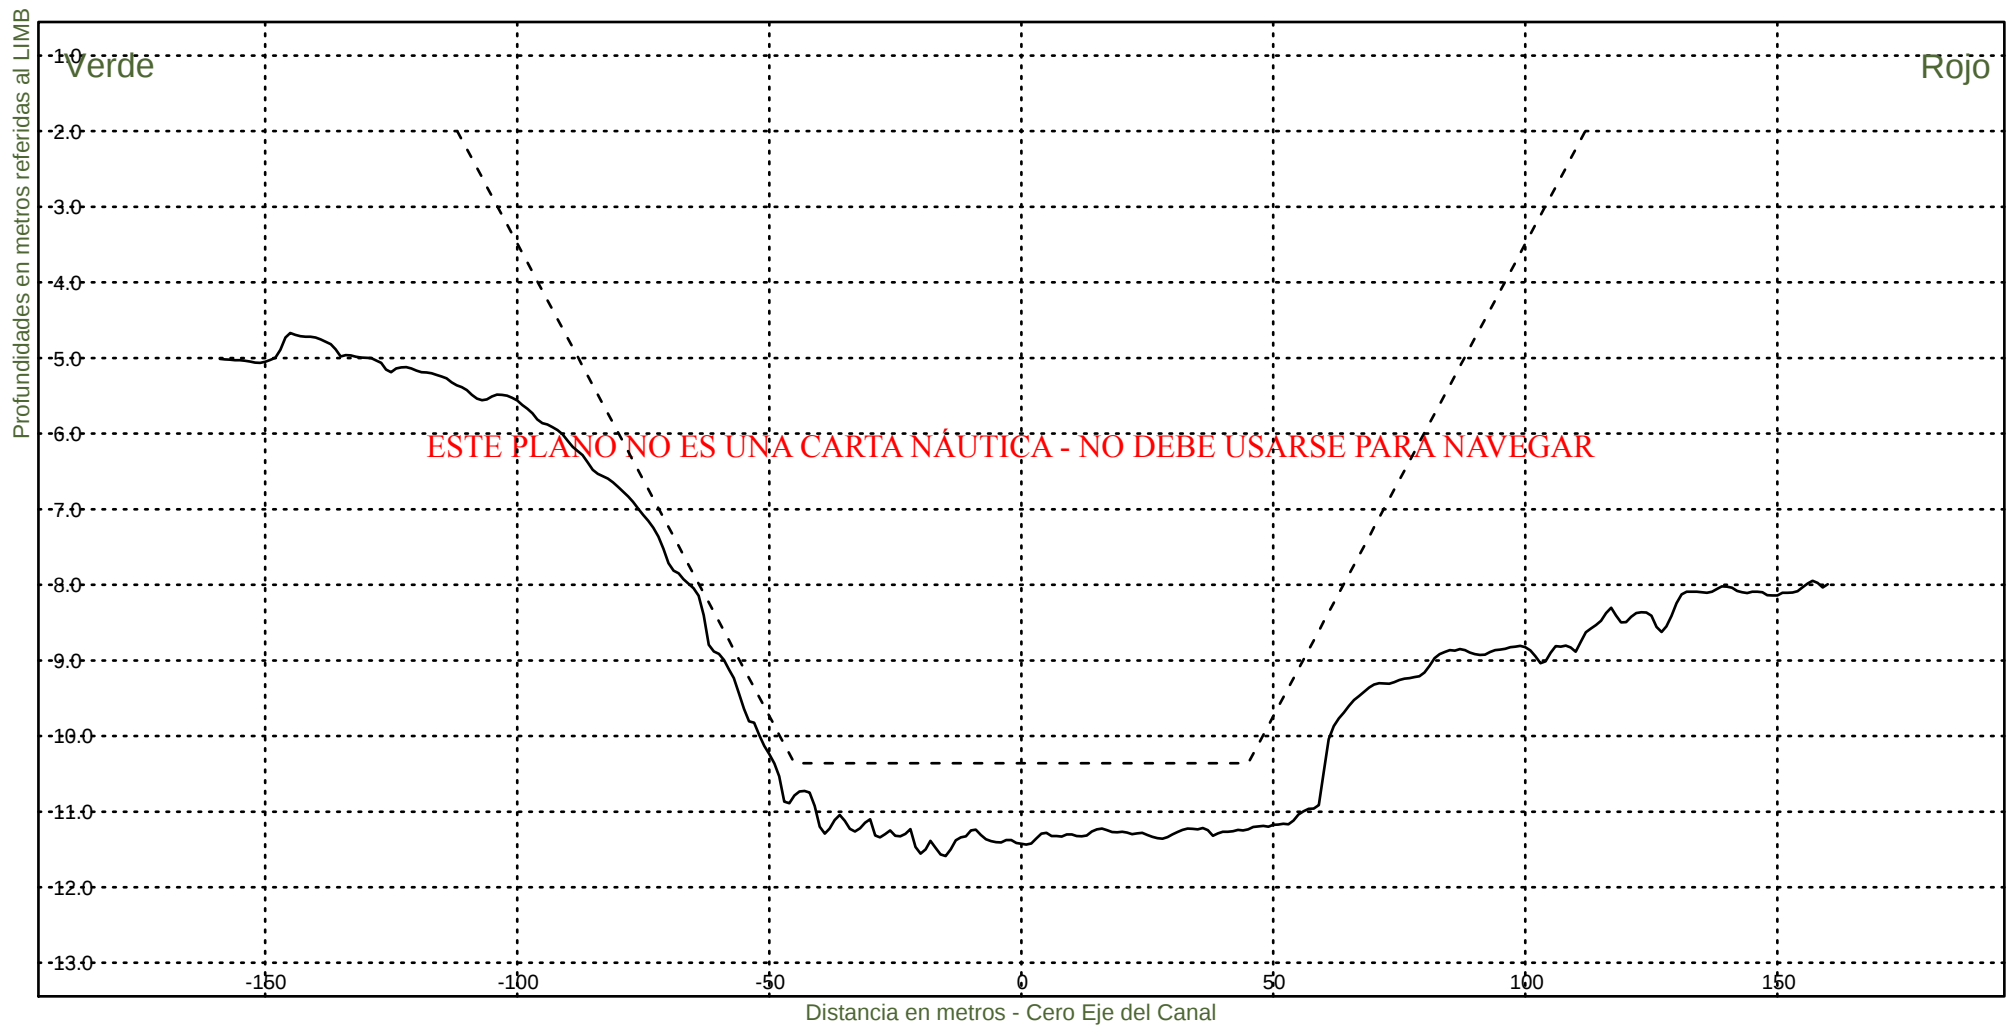


Consorcio Boskalis - Dredging International


Ing. Alberto G. Palomar
REPRESENTANTE TECNICO

Comision Administradora del Rio de la Plata
Canal Martin Garcia

----- :Teorico 34 pies
————— :Batimetria Noviembre 2024

Area Canal, KM 39.6-86.2
Hz 1: 1500
V 1: 100
KM 85000

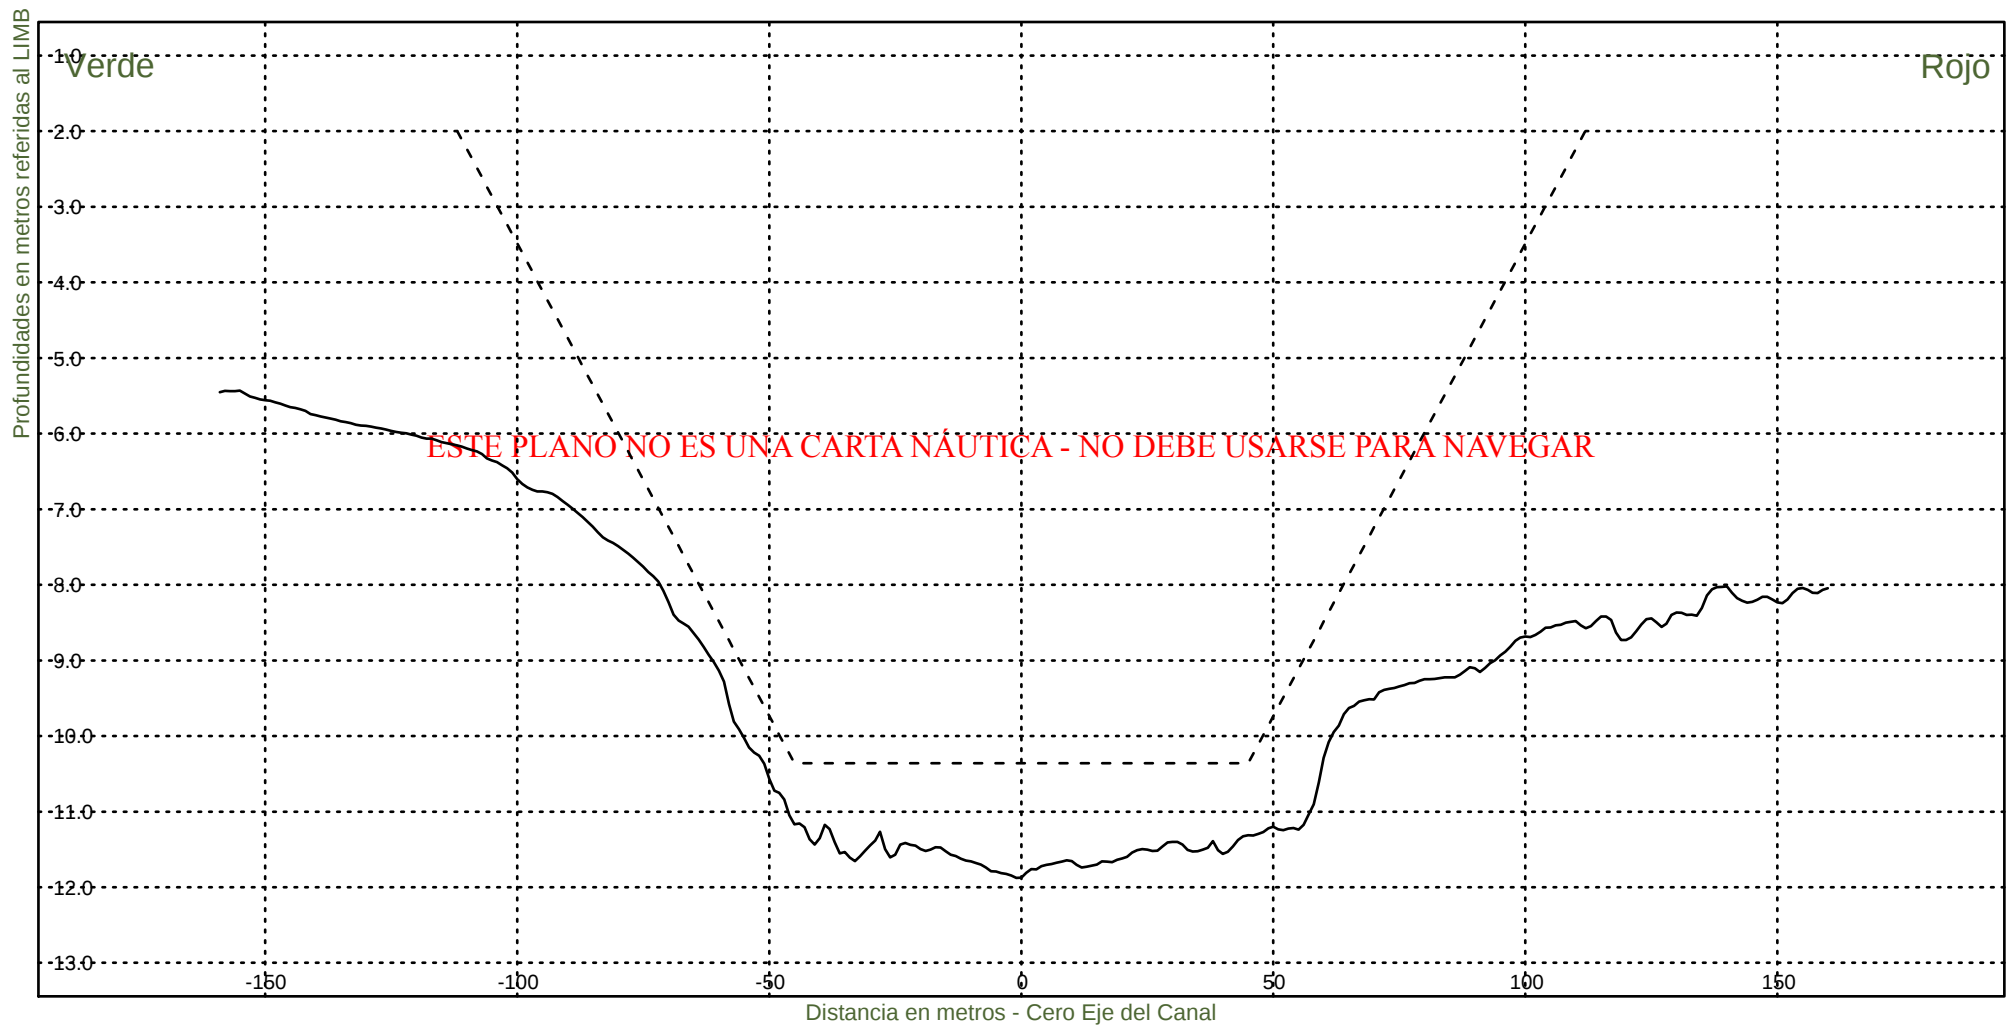


Consorcio Boskalis - Dredging International


Ing. Alberto G. Palomar
REPRESENTANTE TECNICO

Comision Administradora del Rio de la Plata
Canal Martin Garcia

----- :Teorico 34 pies
————— :Batimetria Noviembre 2024

Area Canal, KM 39.6-86.2
Hz 1: 1500
V 1: 100
KM 85200

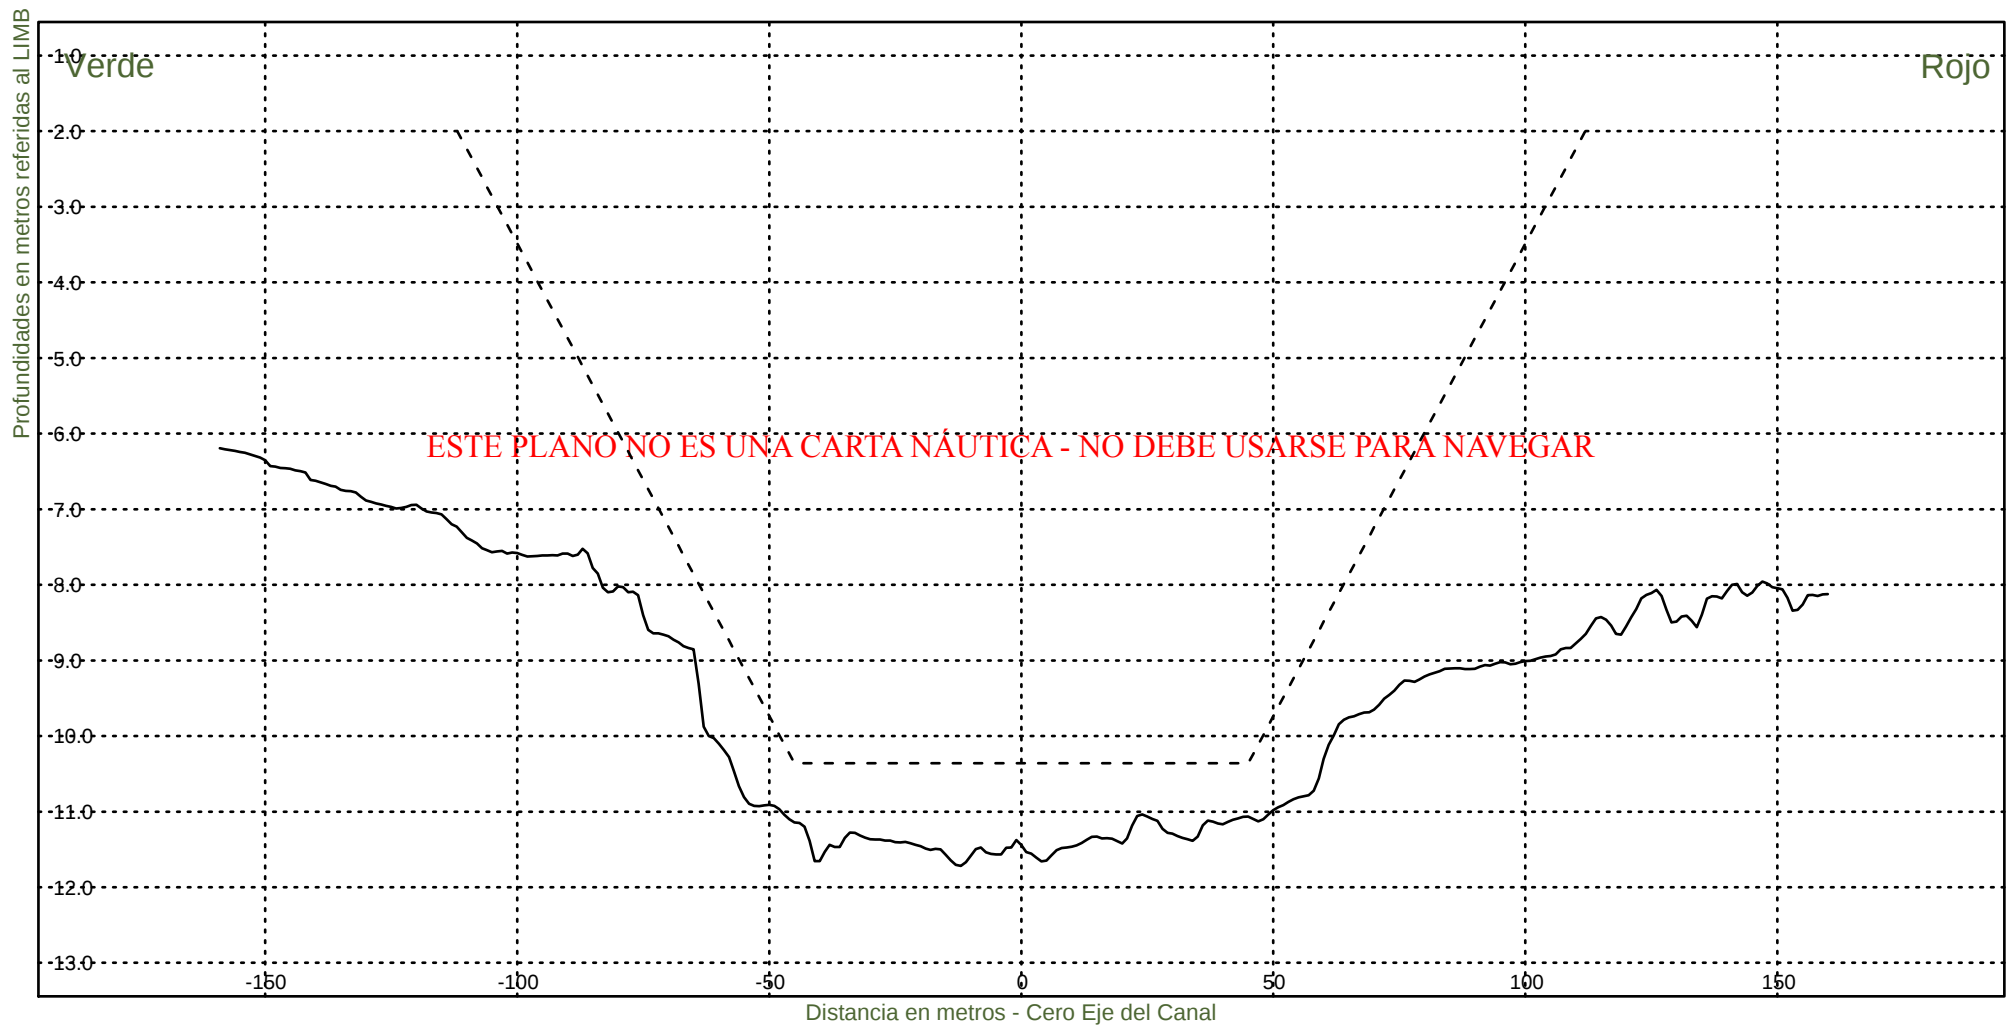


Consorcio Boskalis - Dredging International


Ing. Alberto G. Palomar
REPRESENTANTE TECNICO

Comision Administradora del Rio de la Plata
Canal Martin Garcia

----- :Teorico 34 pies
——— :Batimetria Noviembre 2024

Area Canal, KM 39.6-86.2
Hz 1: 1500
V 1: 100
KM 85400

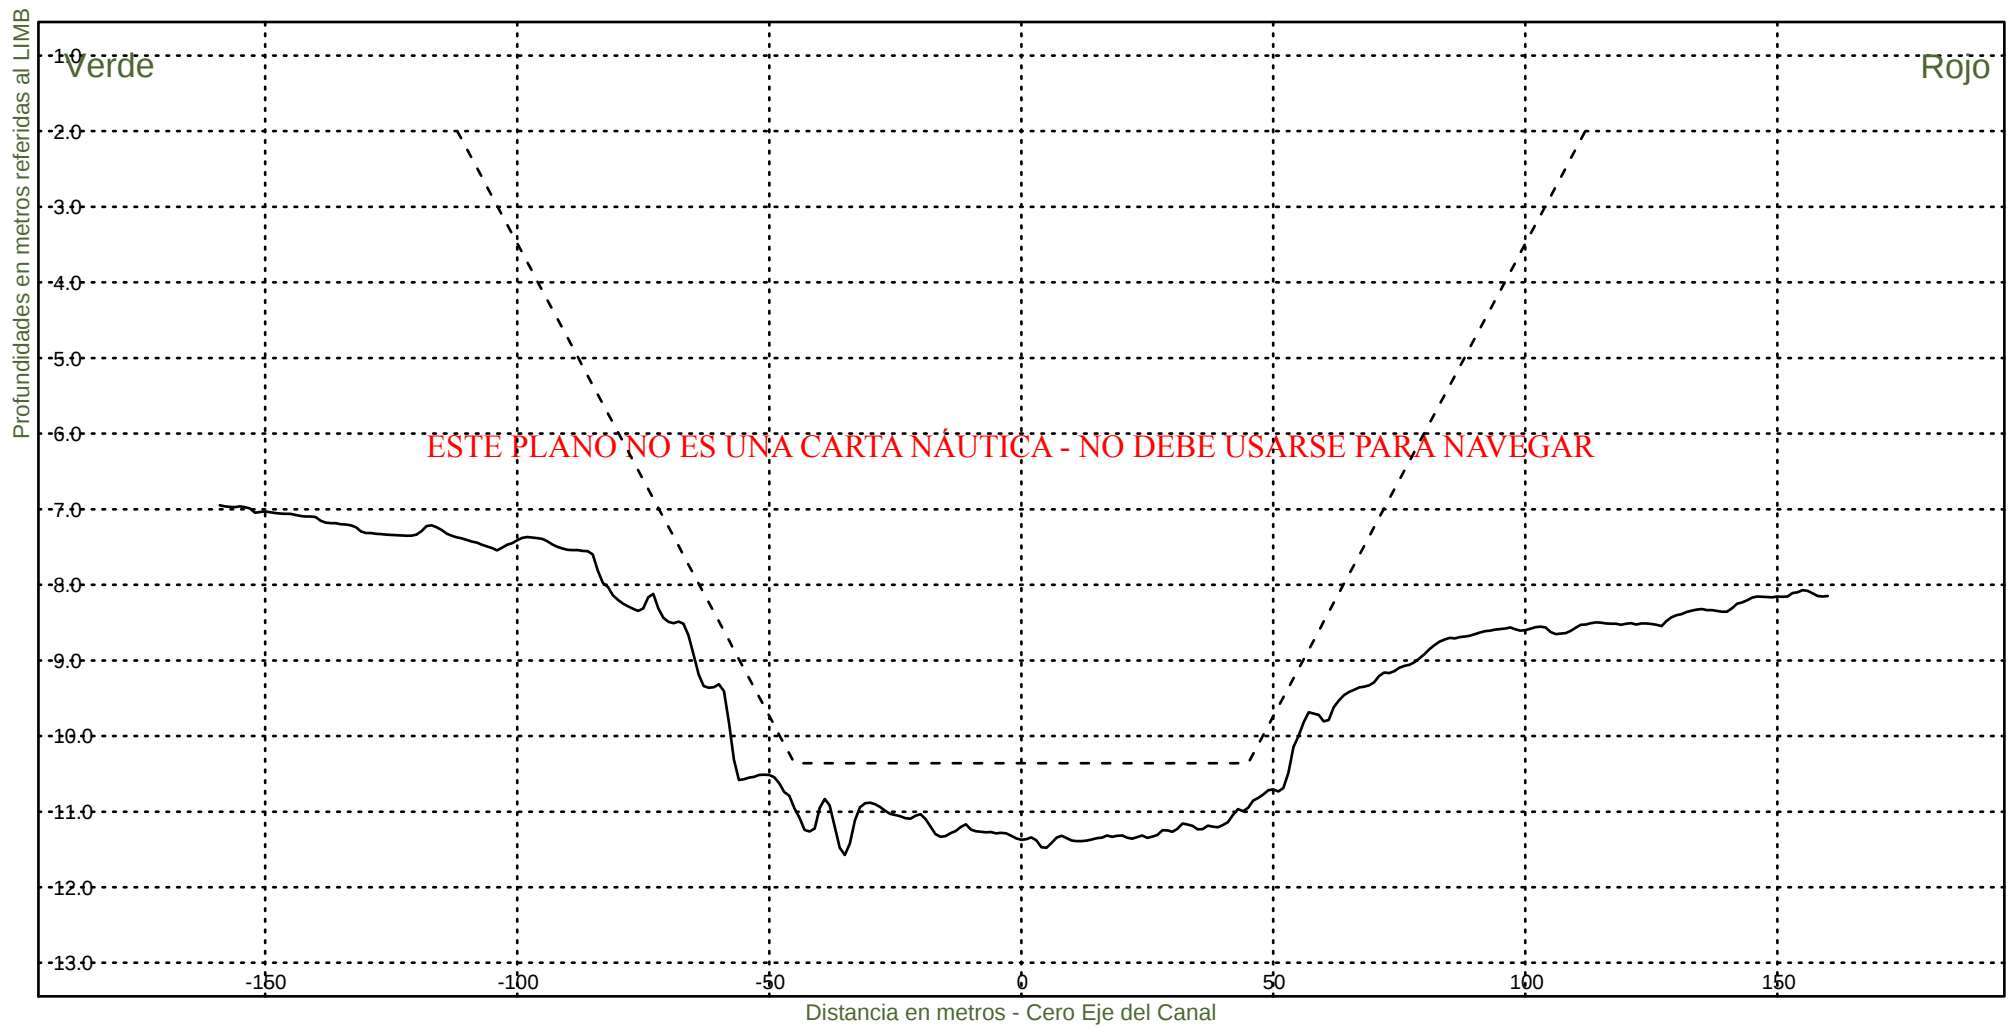


Consorcio Boskalis - Dredging International


Ing. Alberto G. Palomar
REPRESENTANTE TECNICO

Comision Administradora del Rio de la Plata
Canal Martin Garcia

----- :Teorico 34 pies
———— :Batimetria Noviembre 2024

Area Canal, KM 39.6-86.2
Hz 1: 1500
V 1: 100
KM 85600

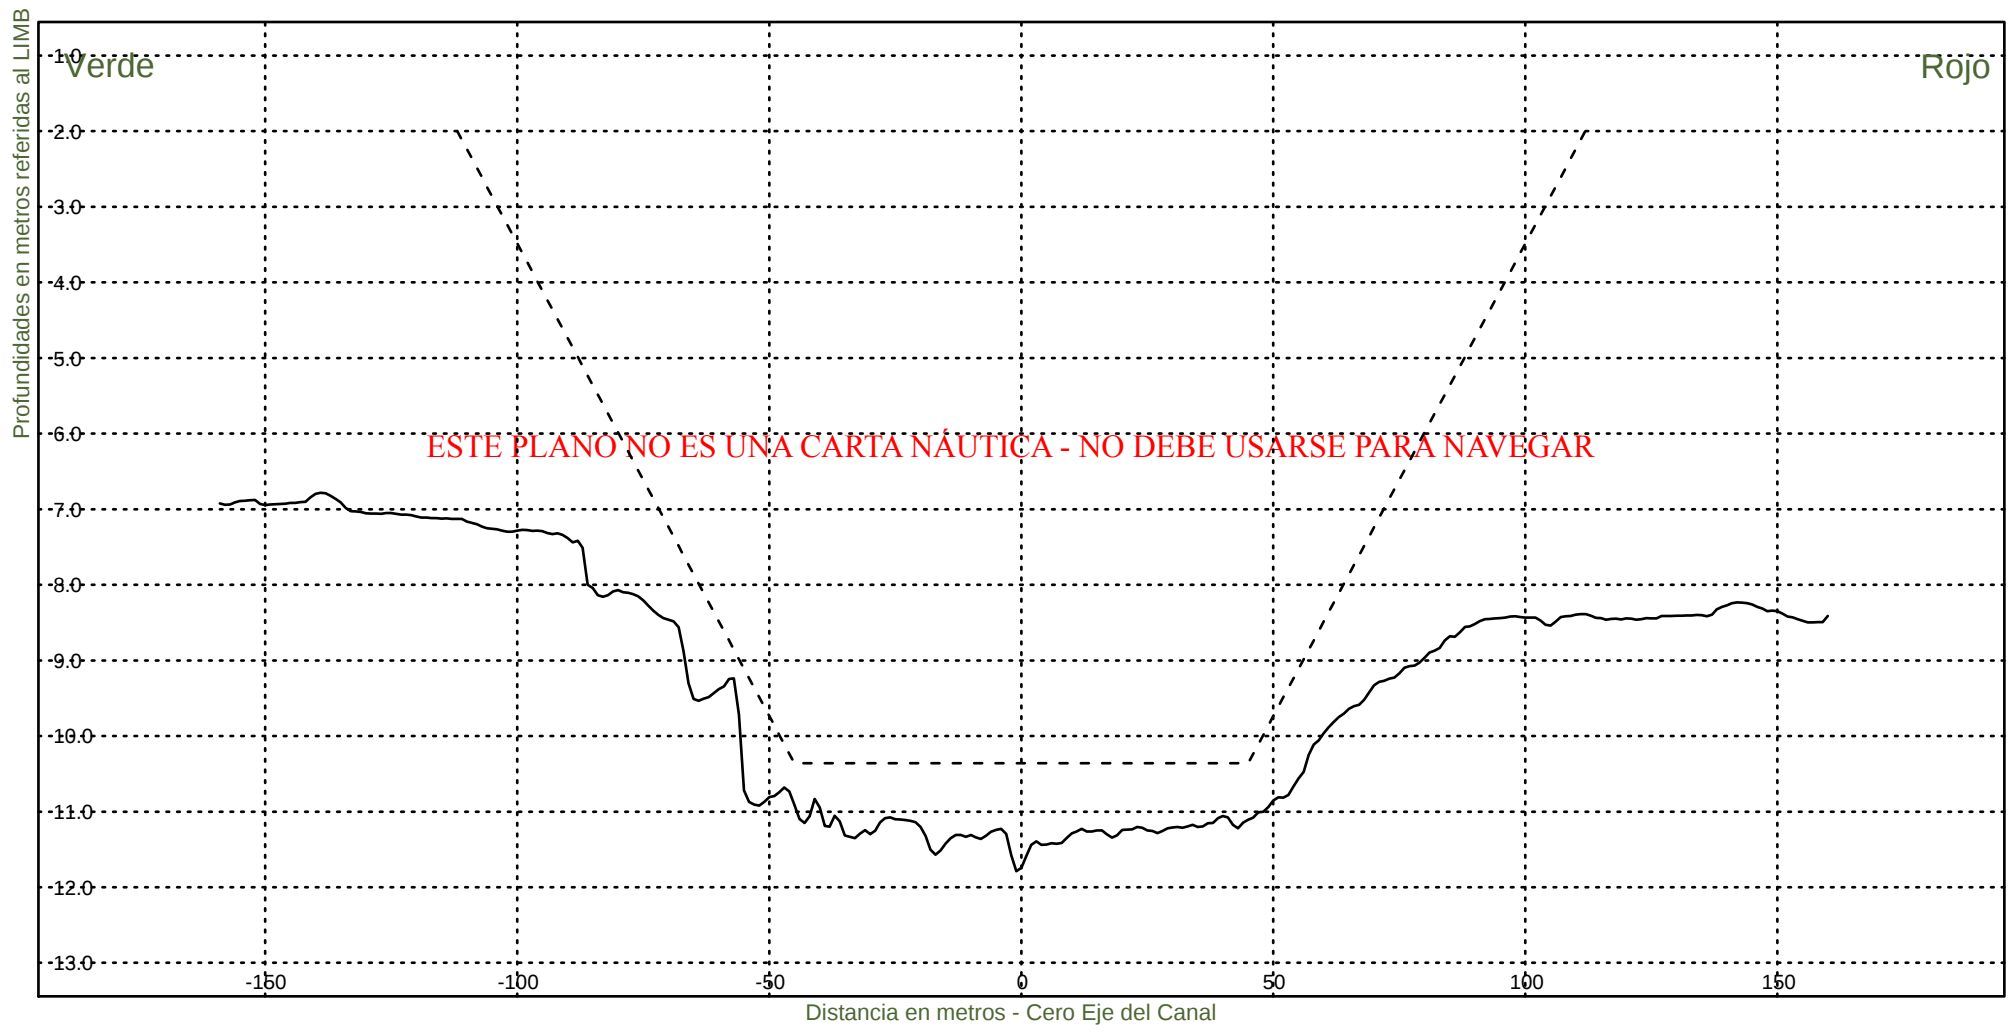


Consorcio Boskalis - Dredging International


Ing. Alberto G. Palomar
REPRESENTANTE TECNICO

Comision Administradora del Rio de la Plata
Canal Martin Garcia

----- :Teorico 34 pies
——— :Batimetria Noviembre 2024

Area Canal, KM 39.6-86.2
Hz 1: 1500
V 1: 100
KM 85800

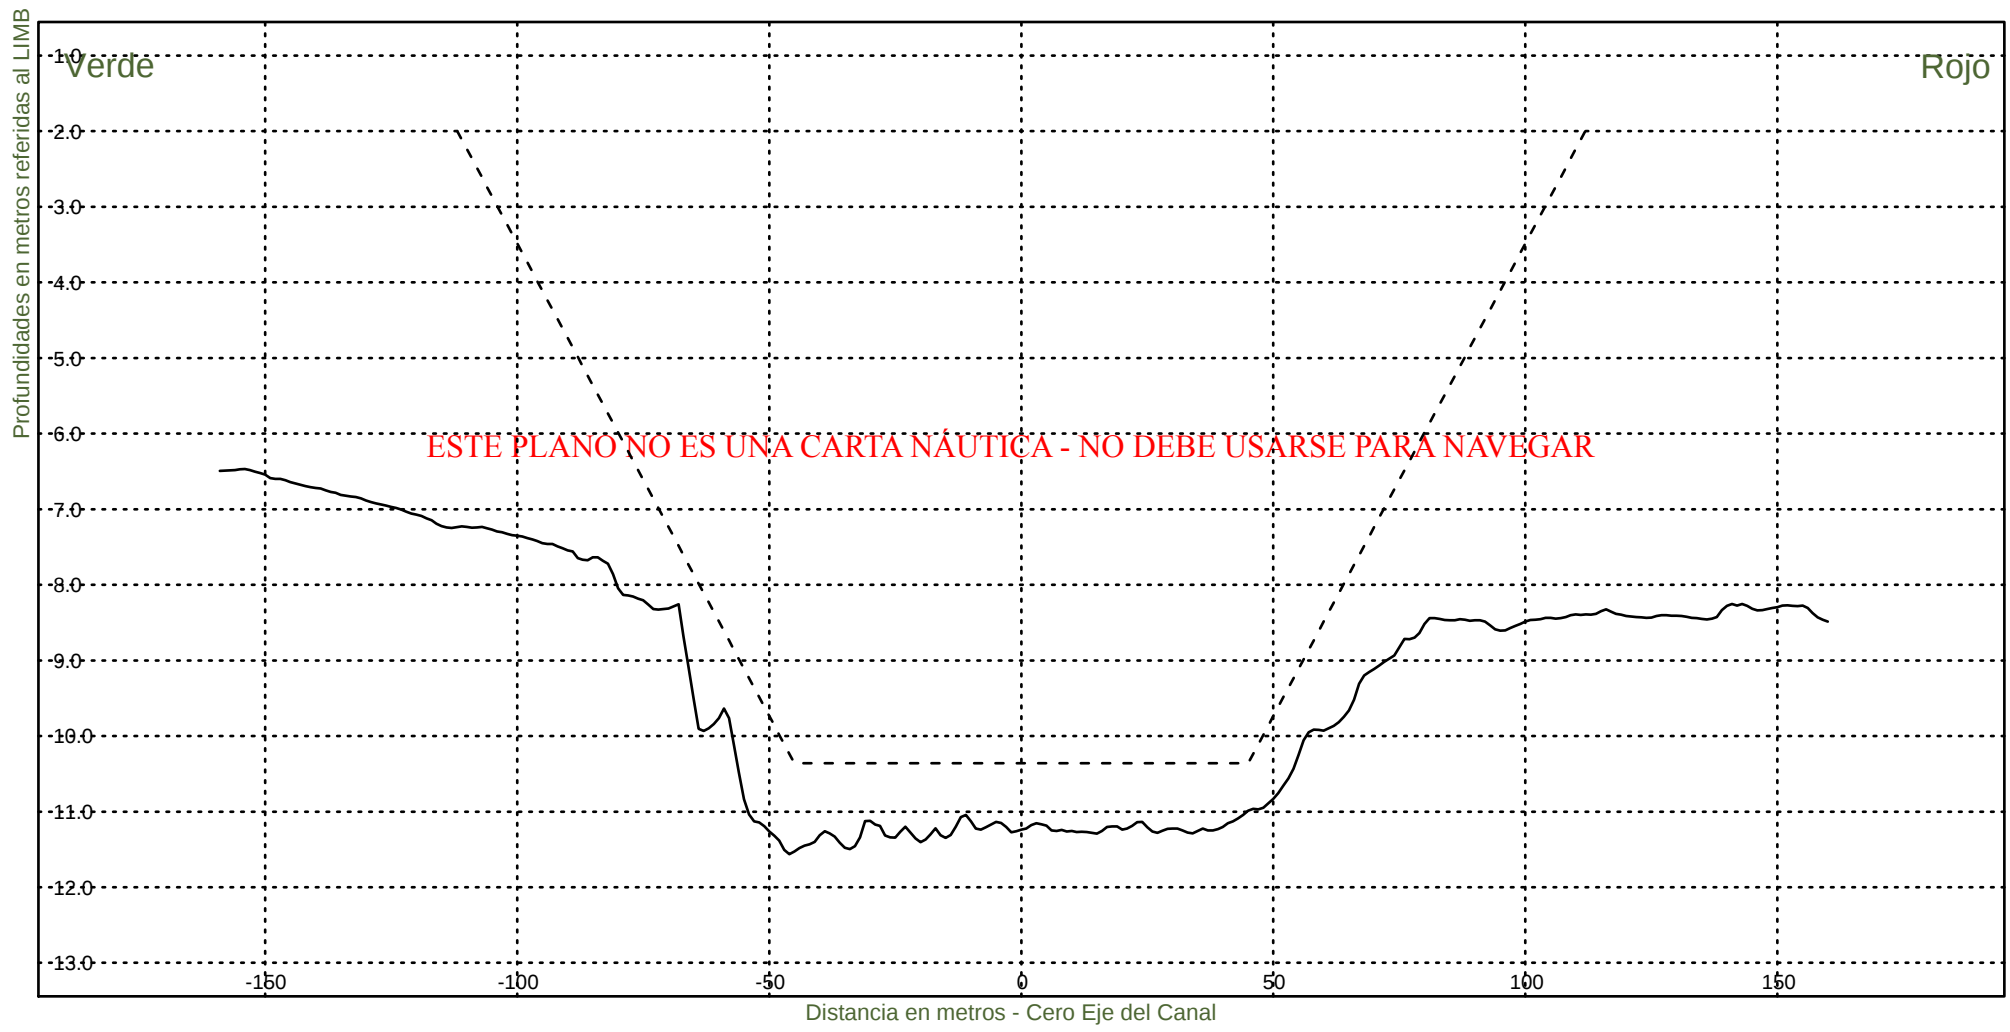


Consorcio Boskalis - Dredging International


Ing. Alberto G. Palomar
REPRESENTANTE TECNICO

Comision Administradora del Rio de la Plata
Canal Martin Garcia

----- :Teorico 34 pies
——— :Batimetria Noviembre 2024

Area Canal, KM 39.6-86.2
Hz 1: 1500
V 1: 100
KM 86000

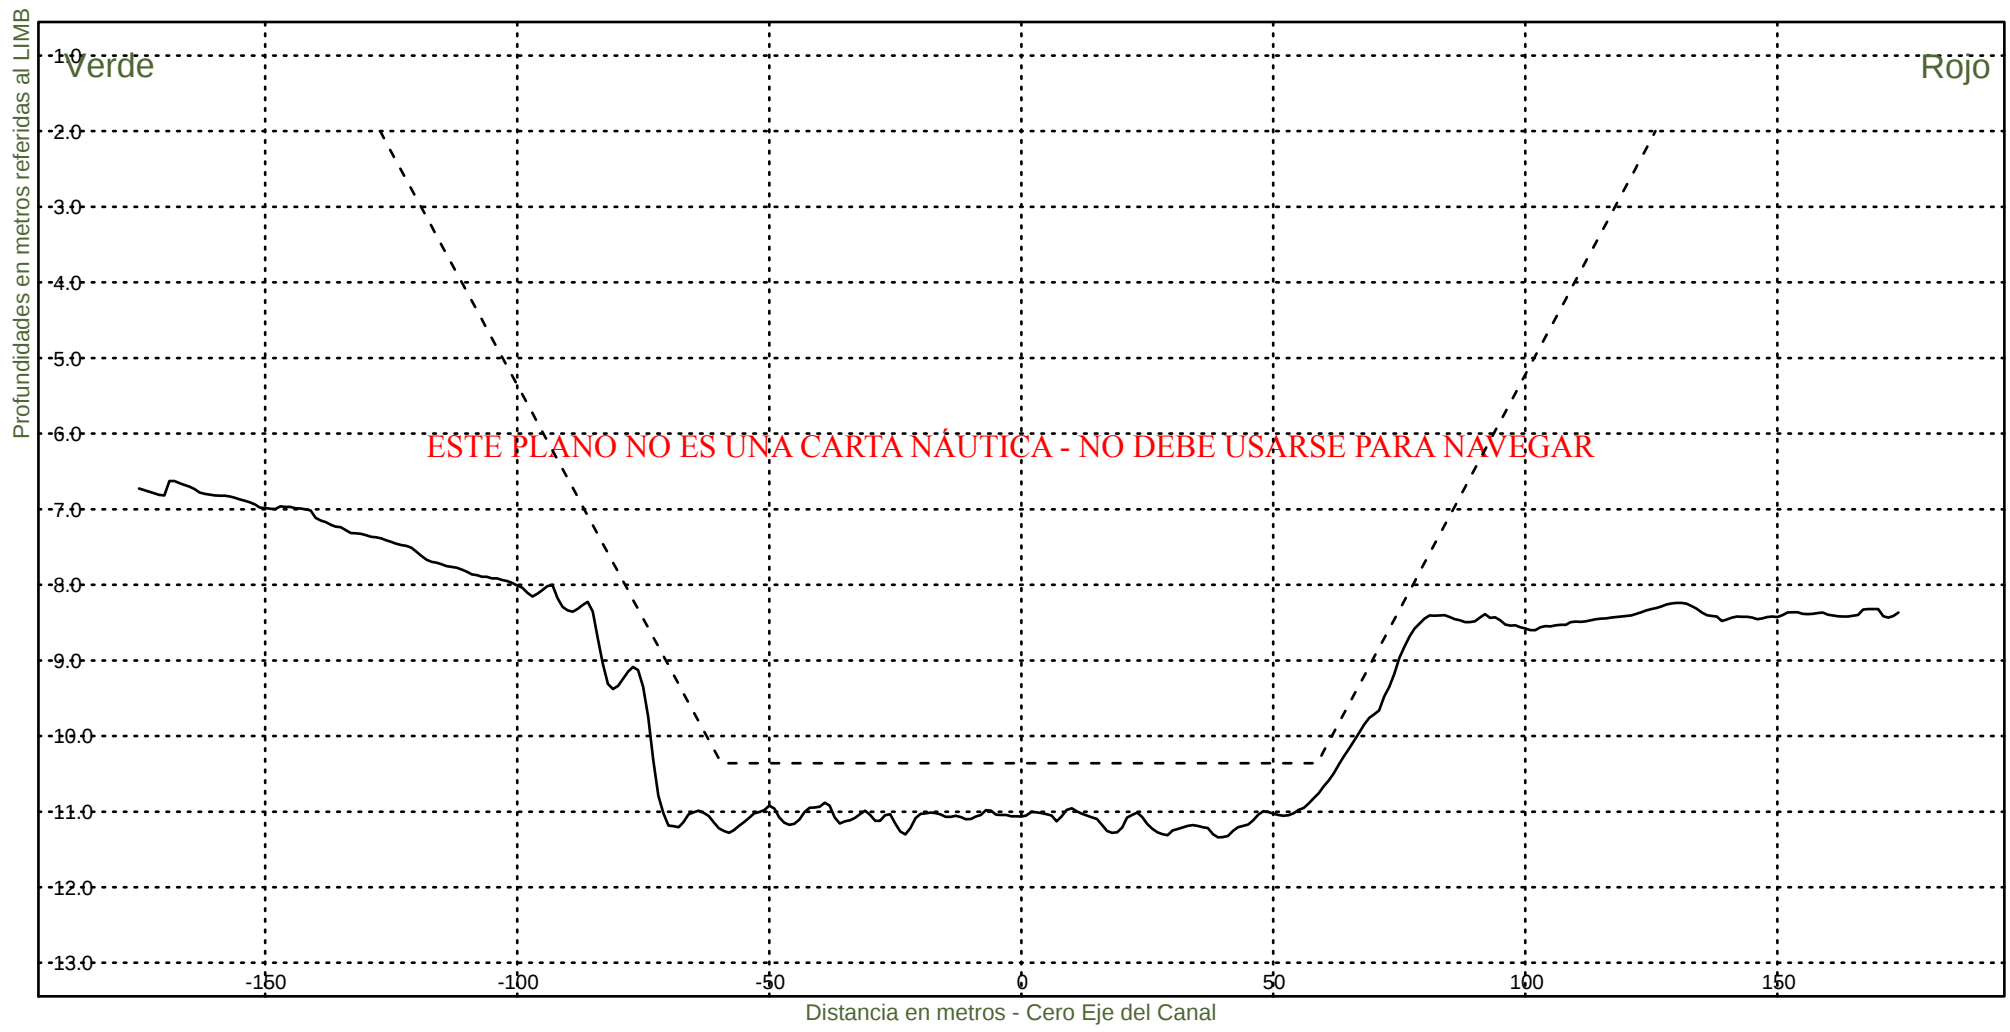


Consorcio Boskalis - Dredging International


Ing. Alberto G. Palomar
REPRESENTANTE TÉCNICO

Comision Administradora del Rio de la Plata
Canal Martin Garcia

----- :Teorico 34 pies
——— :Batimetria Noviembre 2024

Area Canal, KM 39.6-86.2
Hz 1: 1500
V 1: 100
KM 86200

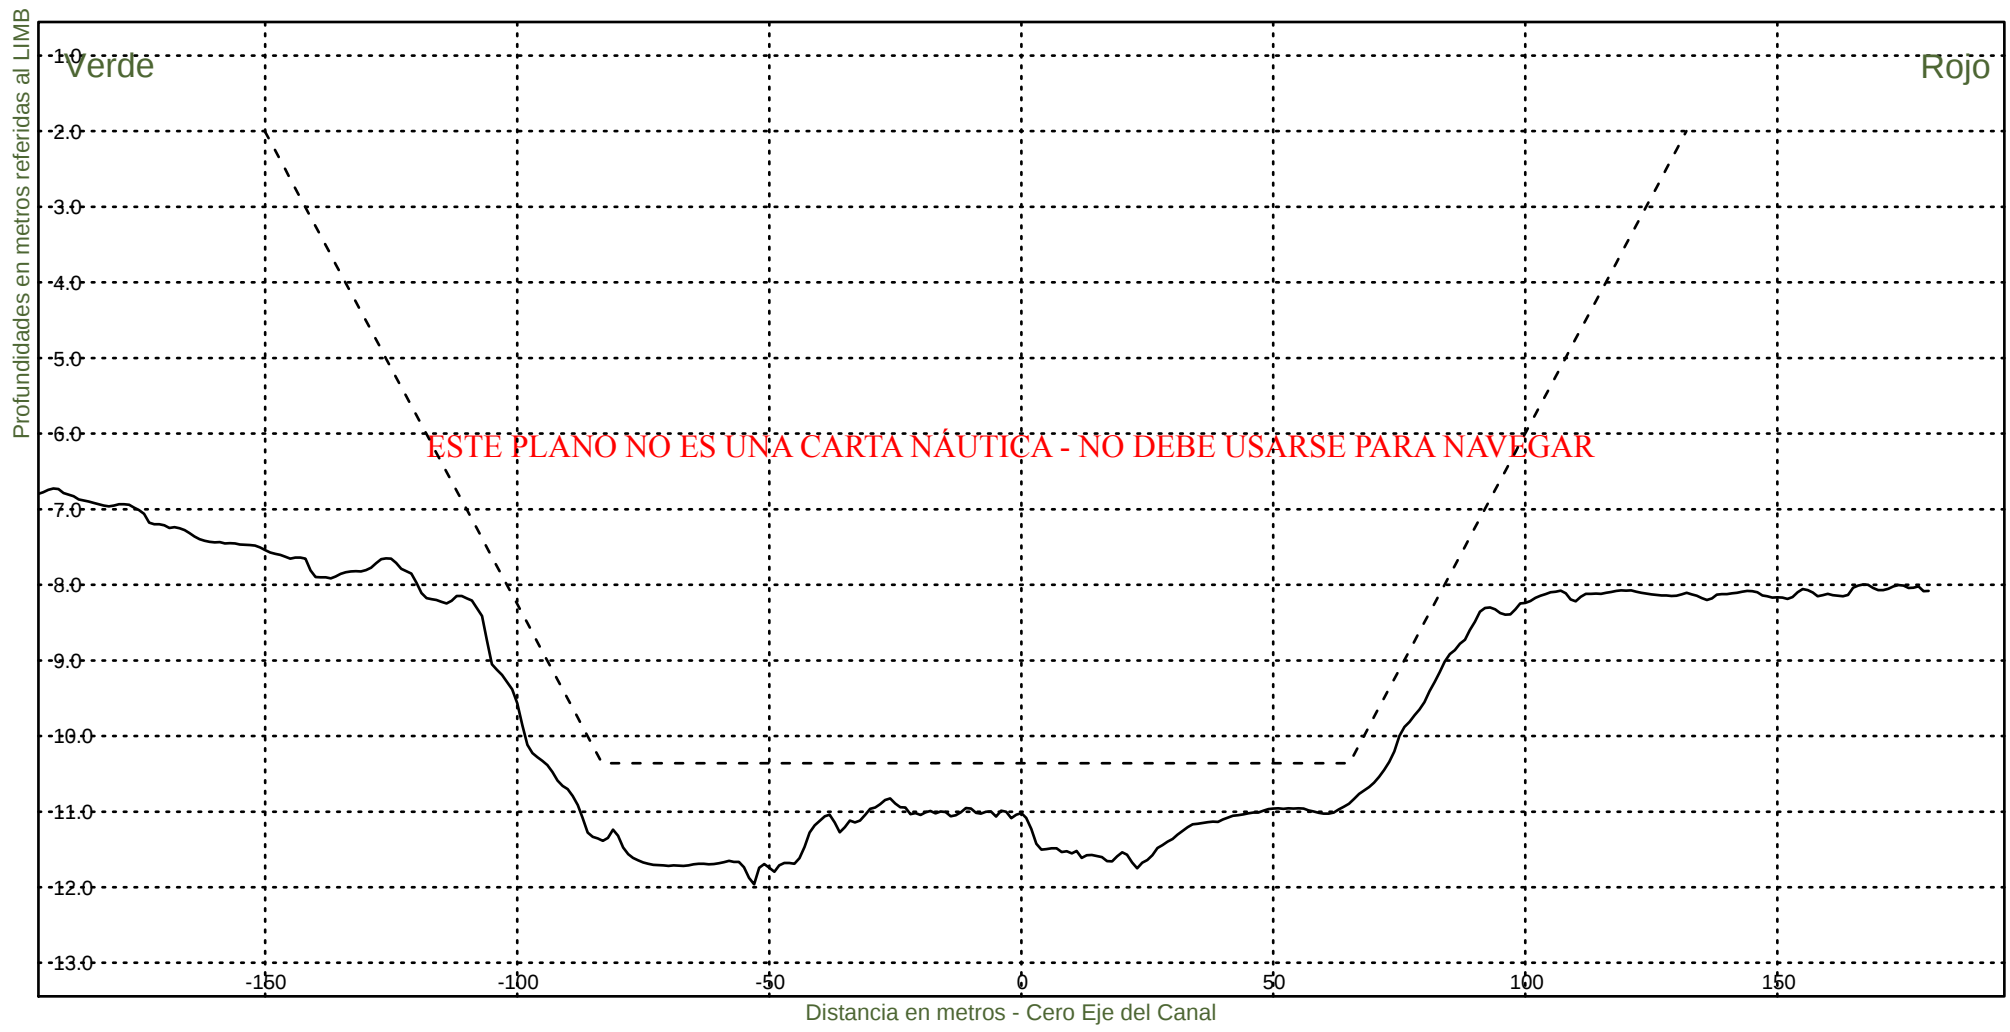

Consorcio Boskalis - Dredging International


Ing. Alberto G. Palomar
REPRESENTANTE TECNICO

Comision Administradora del Rio de la Plata
Canal Martin Garcia