


----- : Teorico 34 pies
——— : Batimetria Marzo 2025

Area Canal, KM 39.6-86.2

Hz 1: 1500

KM 39600

V 1: 100

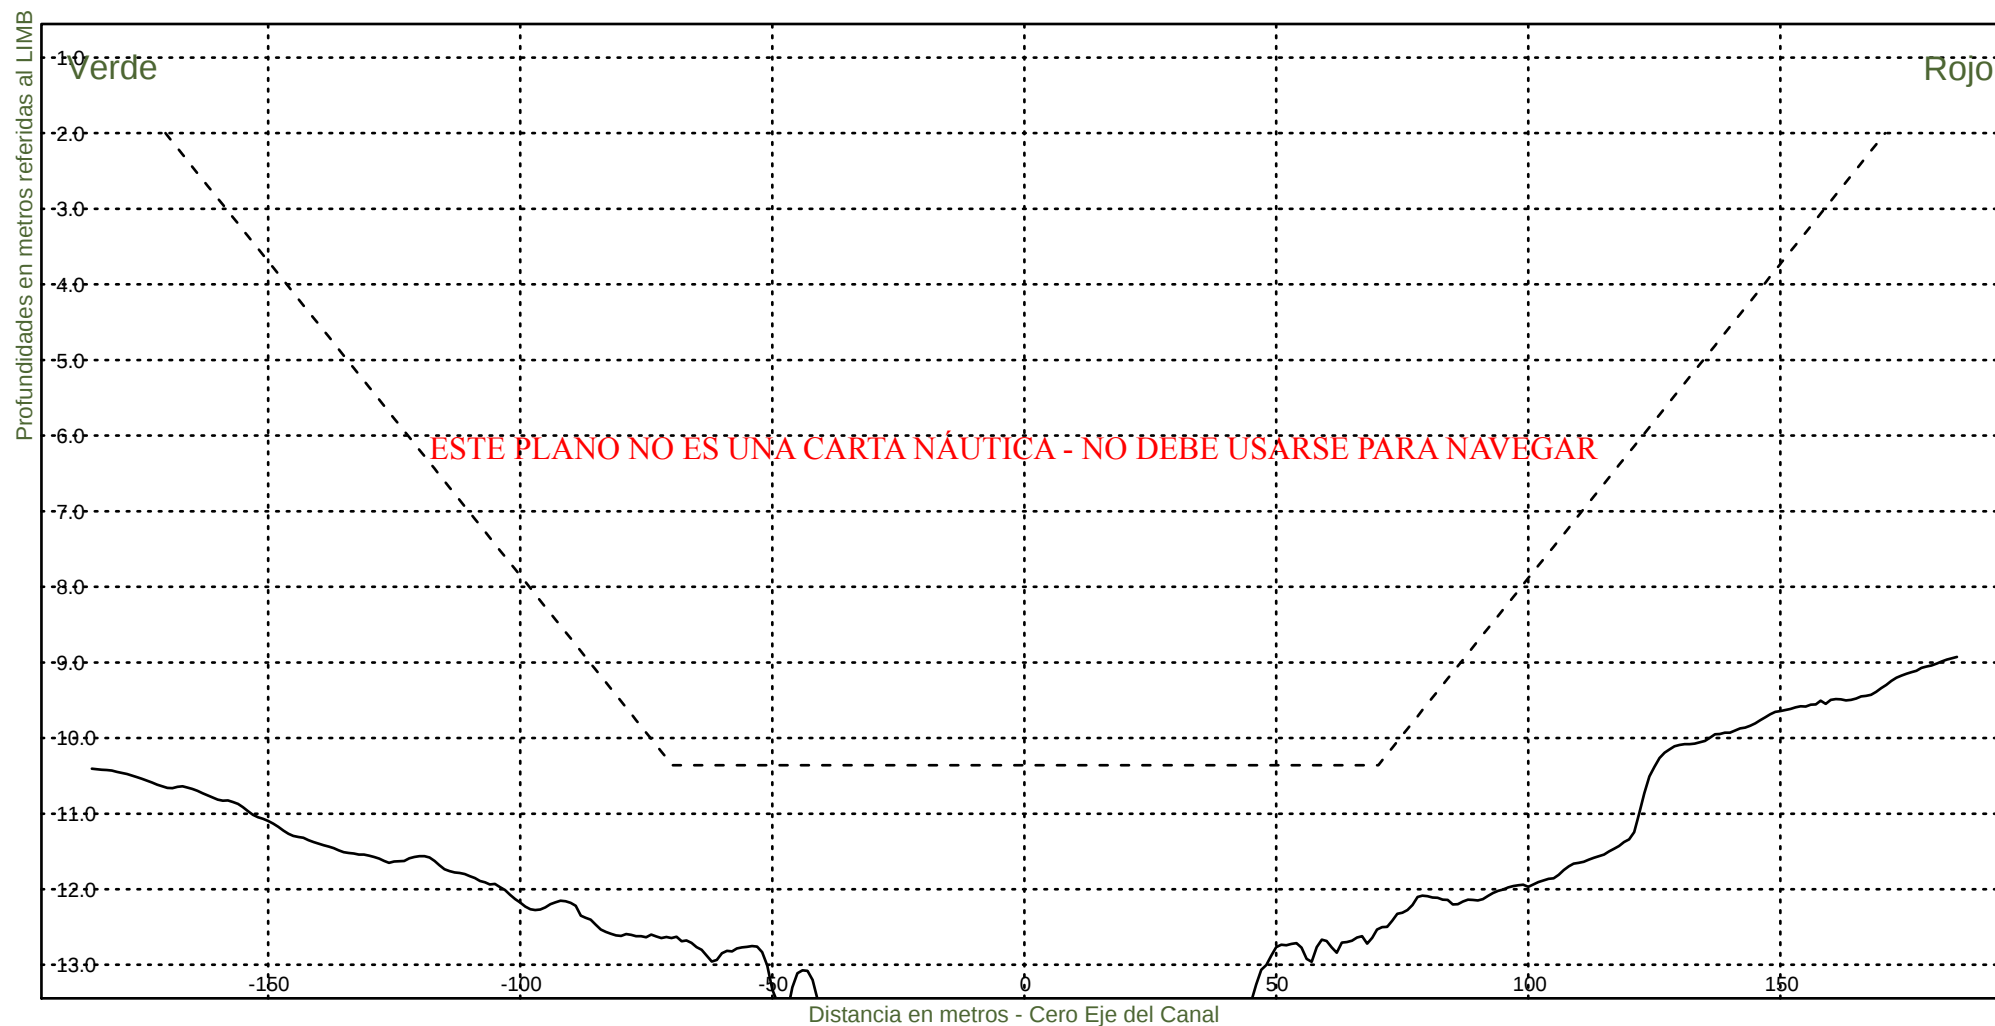

Consorcio Boskalis - Dredging International


Ing. Alberto G. Palomar
REPRESENTANTE TECNICO

Comision Administradora del Rio de la Plata

Canal Martin Garcia


----- :Teorico 34 pies
——— :Batimetria Marzo 2025

Area Canal, KM 39.6-86.2

Hz 1: 1500

KM 39800

V 1: 100

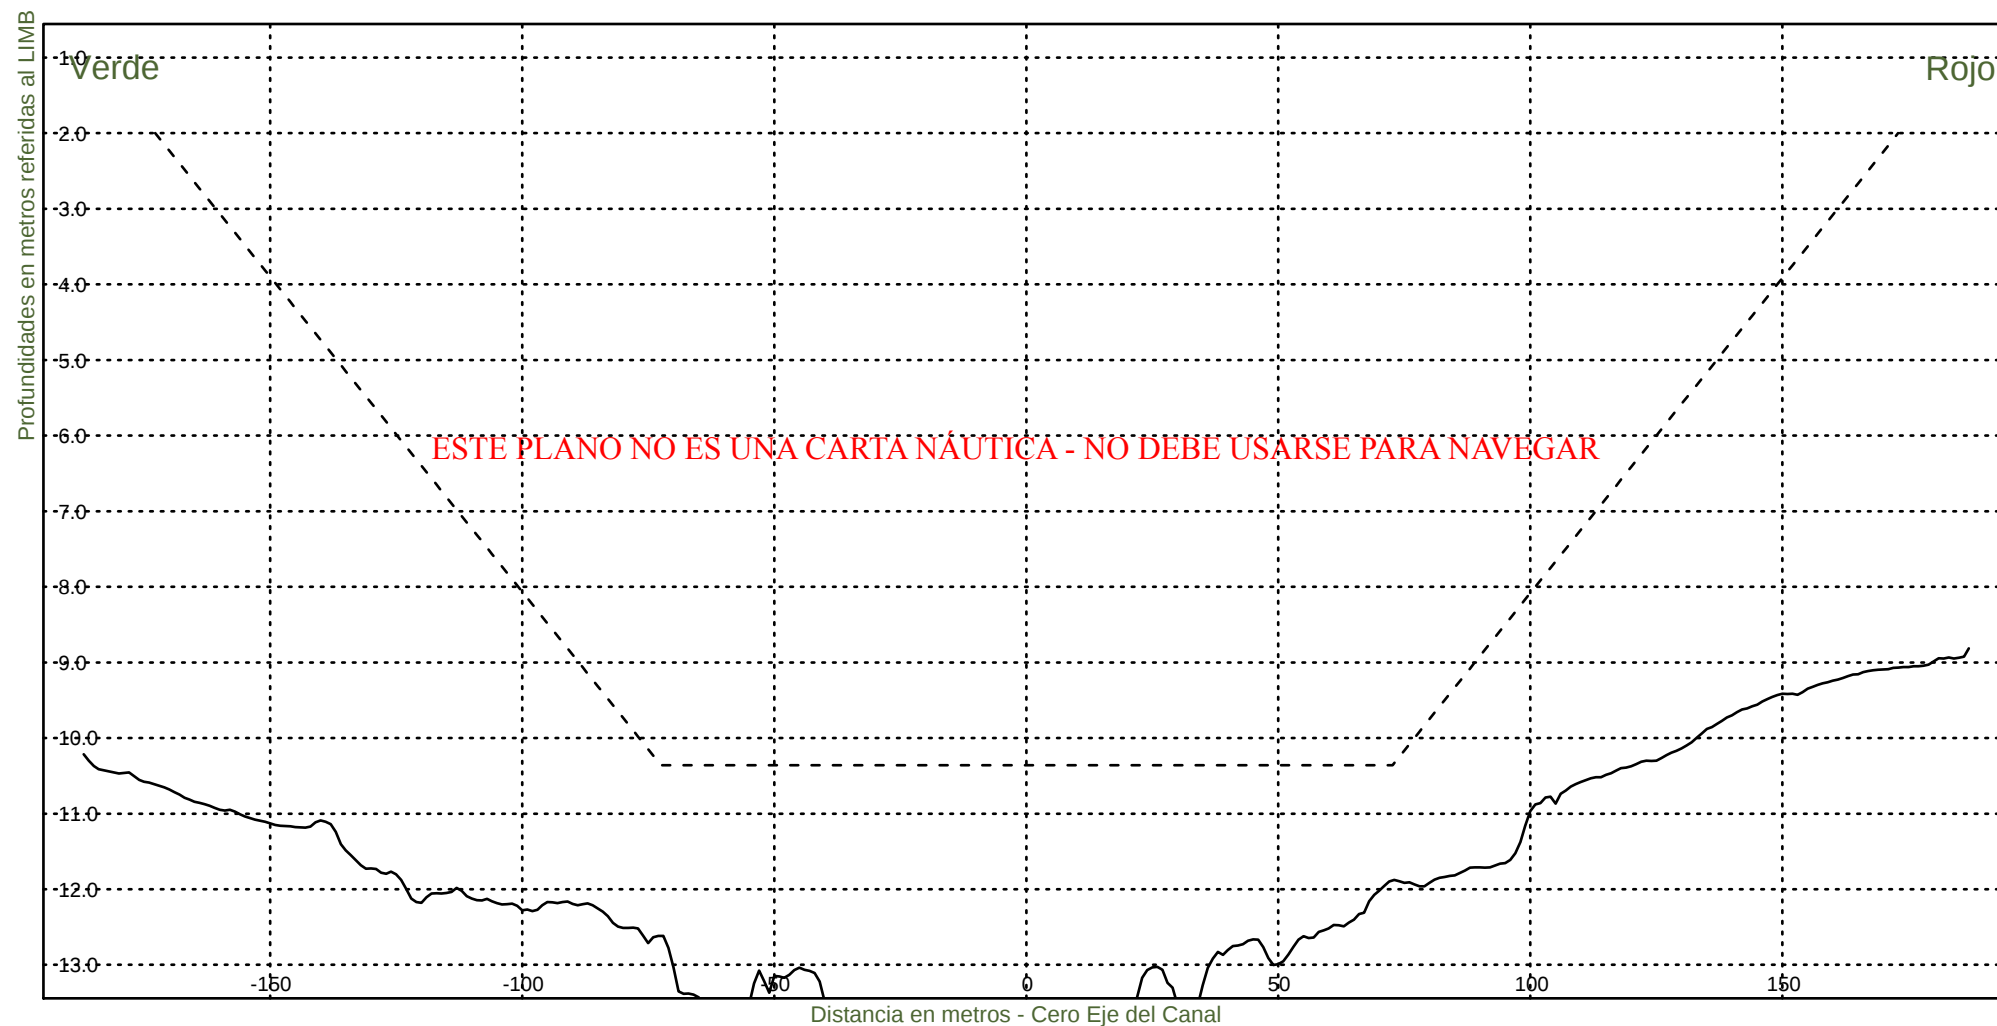

Consorcio Boskalis - Dredging International


Ing. Alberto G. Palomar
REPRESENTANTE TECNICO

Comision Administradora del Rio de la Plata
Canal Martin Garcia

----- :Teorico 34 pies
————— :Batimetria Marzo 2025

Area Canal, KM 39.6-86.2
Hz 1: 1500
V 1: 100

KM 40000

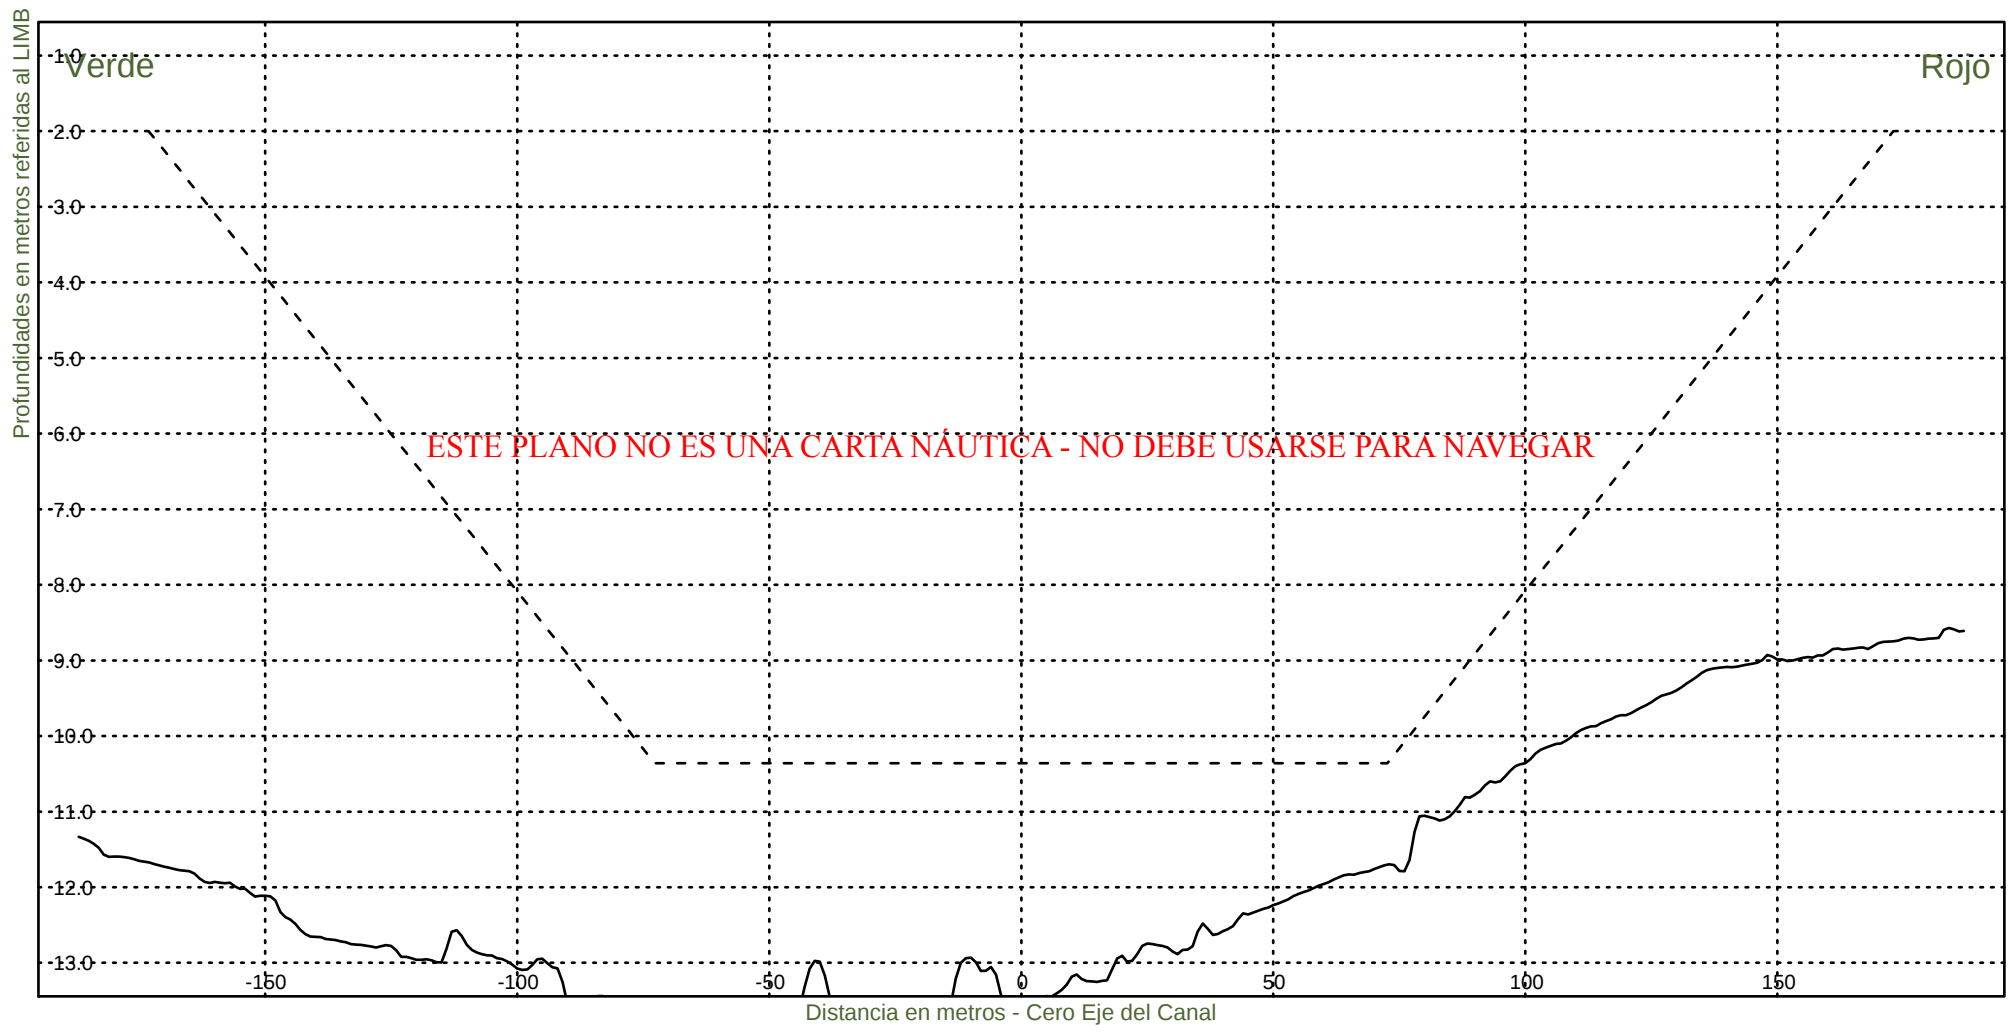

Consorcio Boskalis - Dredging International


Ing. Alberto G. Palomar
REPRESENTANTE TECNICO

Comision Administradora del Rio de la Plata
Canal Martin Garcia


----- :Teorico 34 pies
————— :Batimetria Marzo 2025

Area Canal, KM 39.6-86.2

Hz 1: 1500

KM 40200

V 1: 100

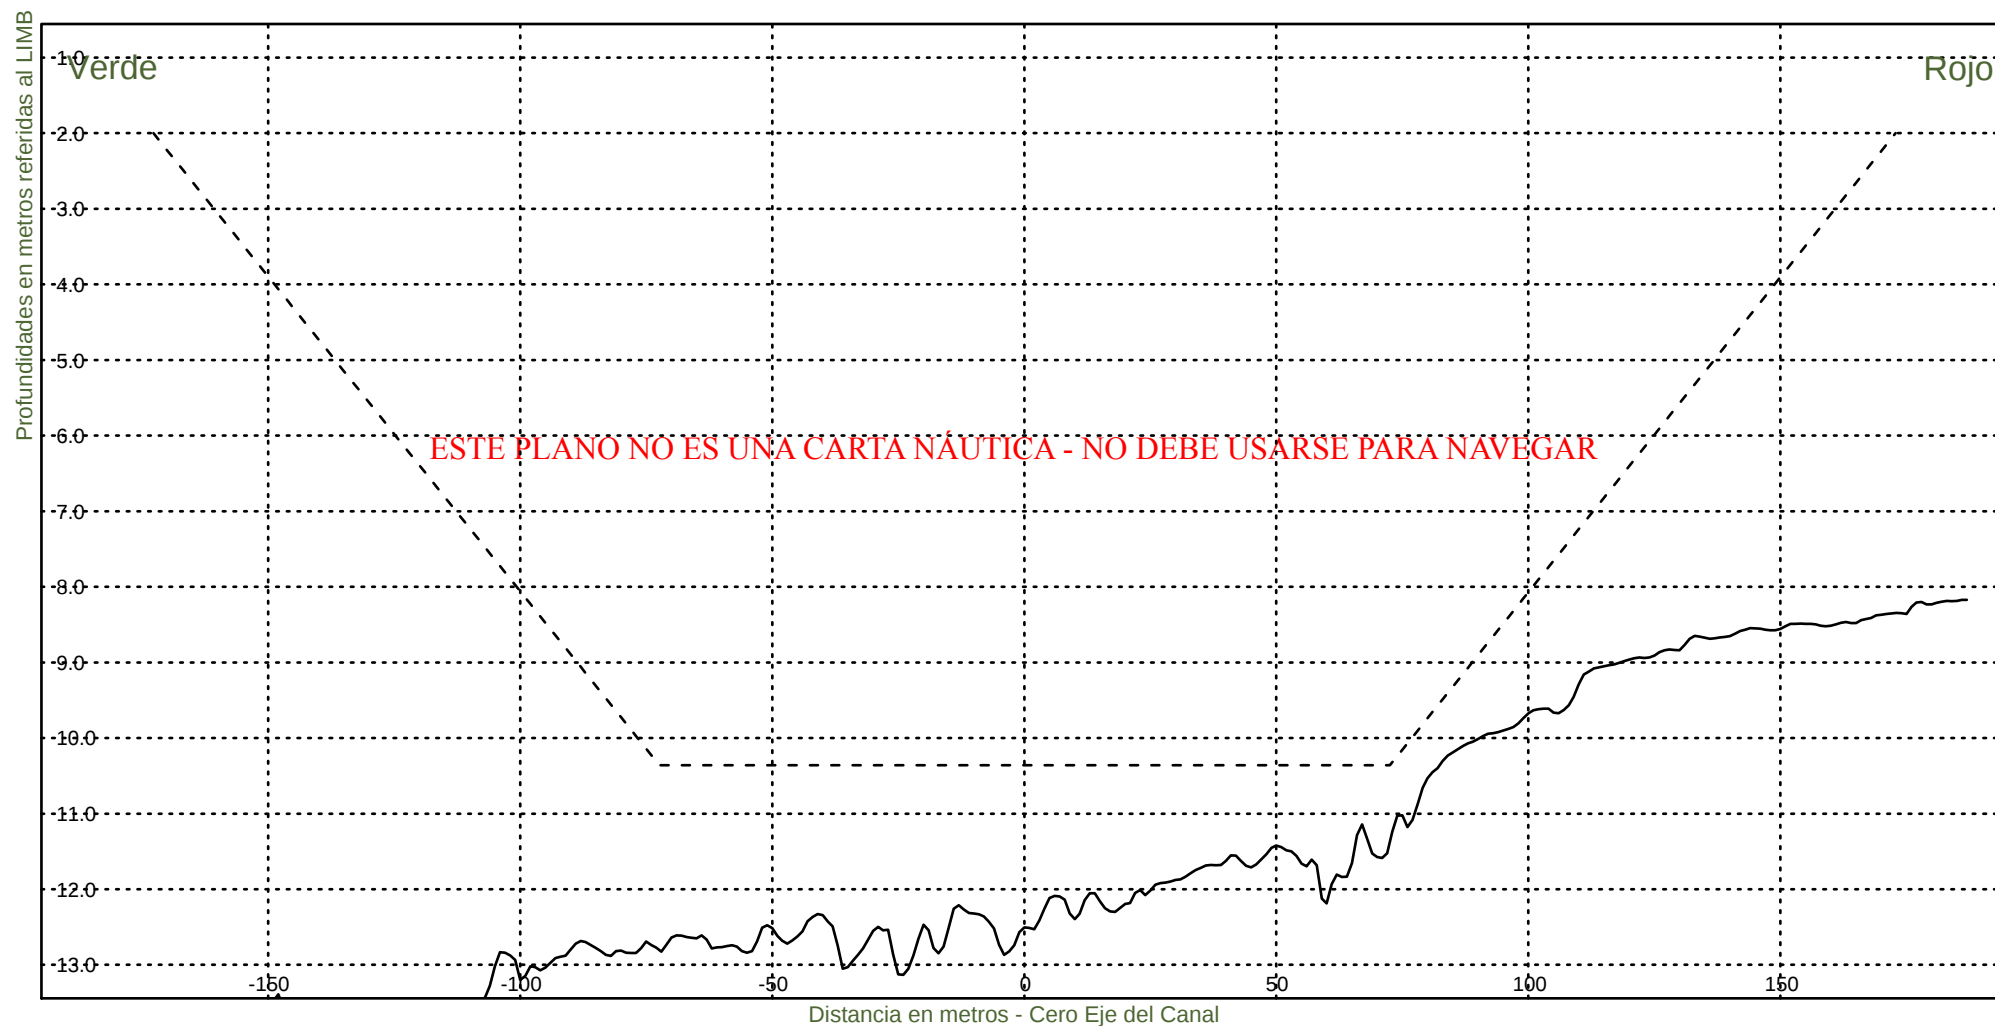

Consorcio Boskalis - Dredging International


Ing. Alberto G. Palomar
REPRESENTANTE TÉCNICO

Comision Administradora del Rio de la Plata
Canal Martin Garcia


----- :Teorico 34 pies
——— :Batimetria Marzo 2025

Area Canal, KM 39.6-86.2

Hz 1: 1500

KM 40400

V 1: 100

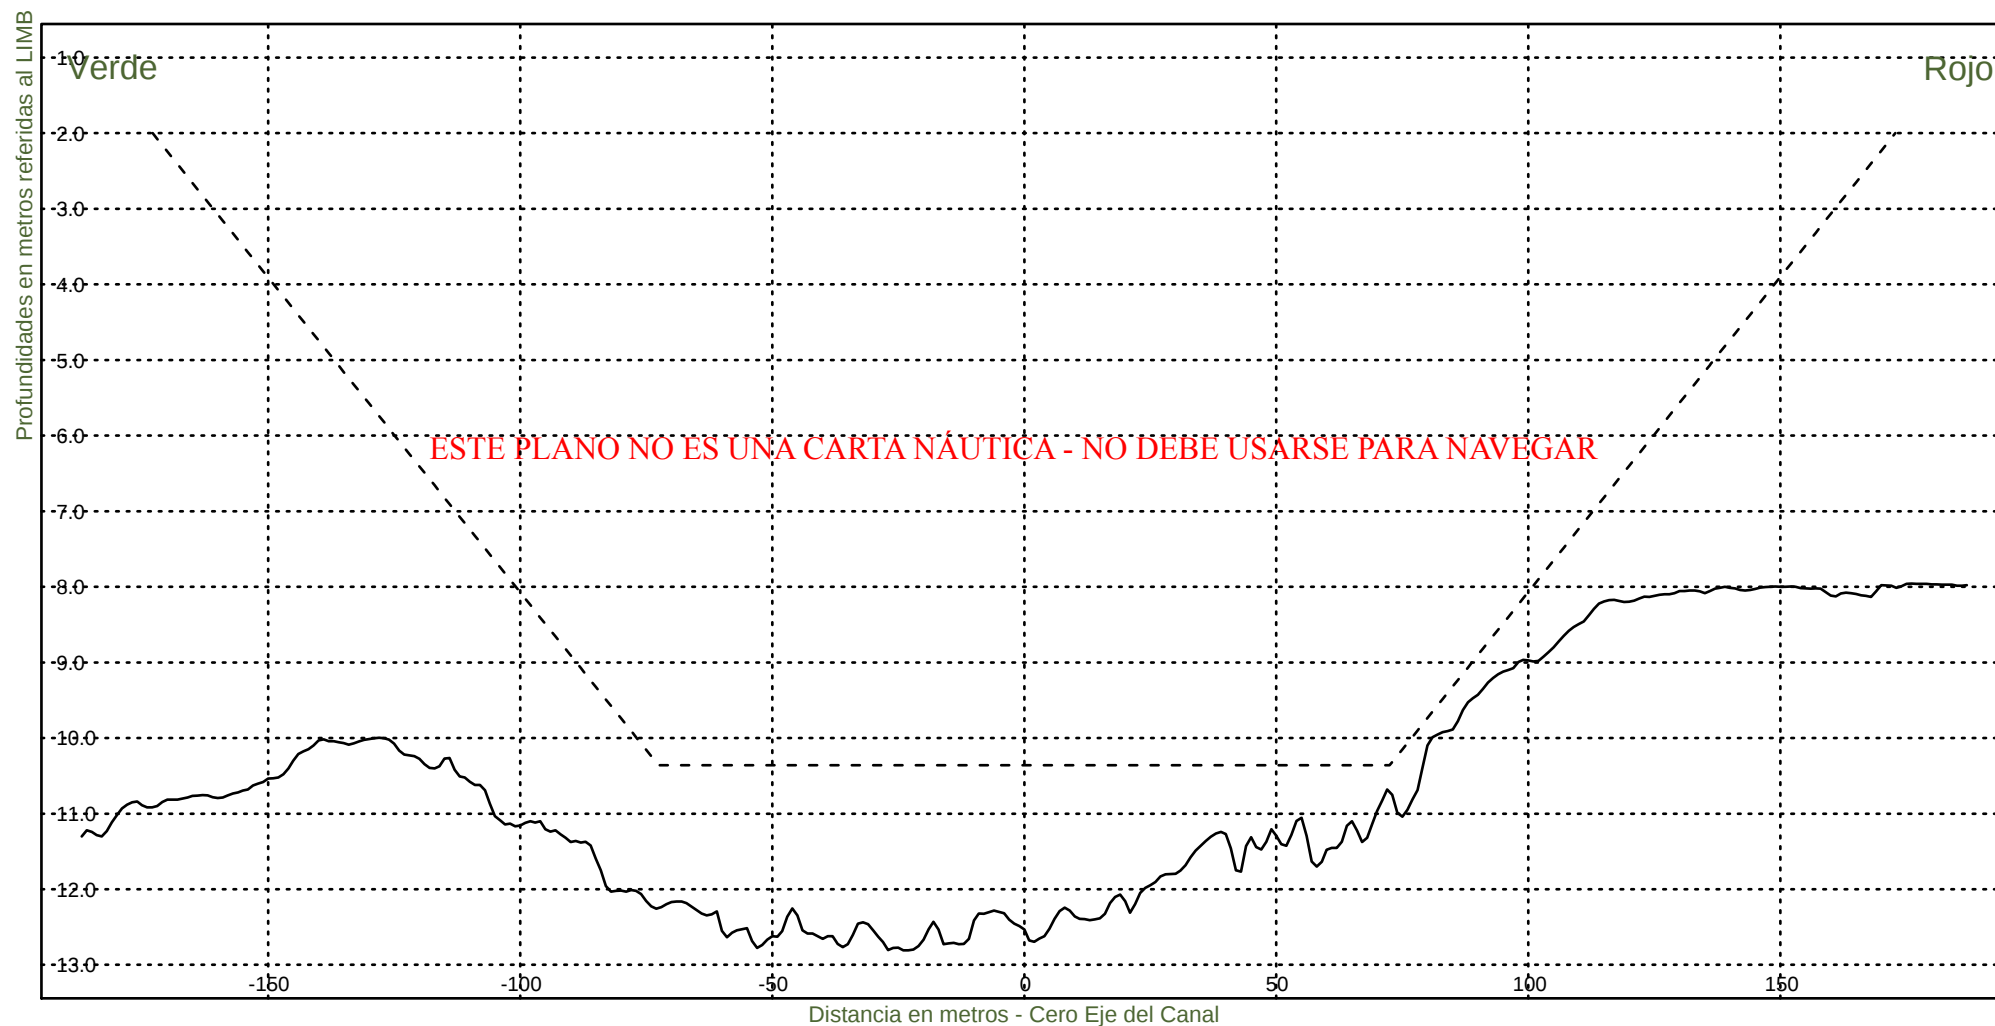

Consorcio Boskalis - Dredging International


Ing. Alberto G. Palomar
REPRESENTANTE TECNICO

Comision Administradora del Rio de la Plata
Canal Martin Garcia


----- : Teorico 34 pies
——— : Batimetria Marzo 2025

Area Canal, KM 39.6-86.2

Hz 1: 1500

KM 40600

V 1: 100

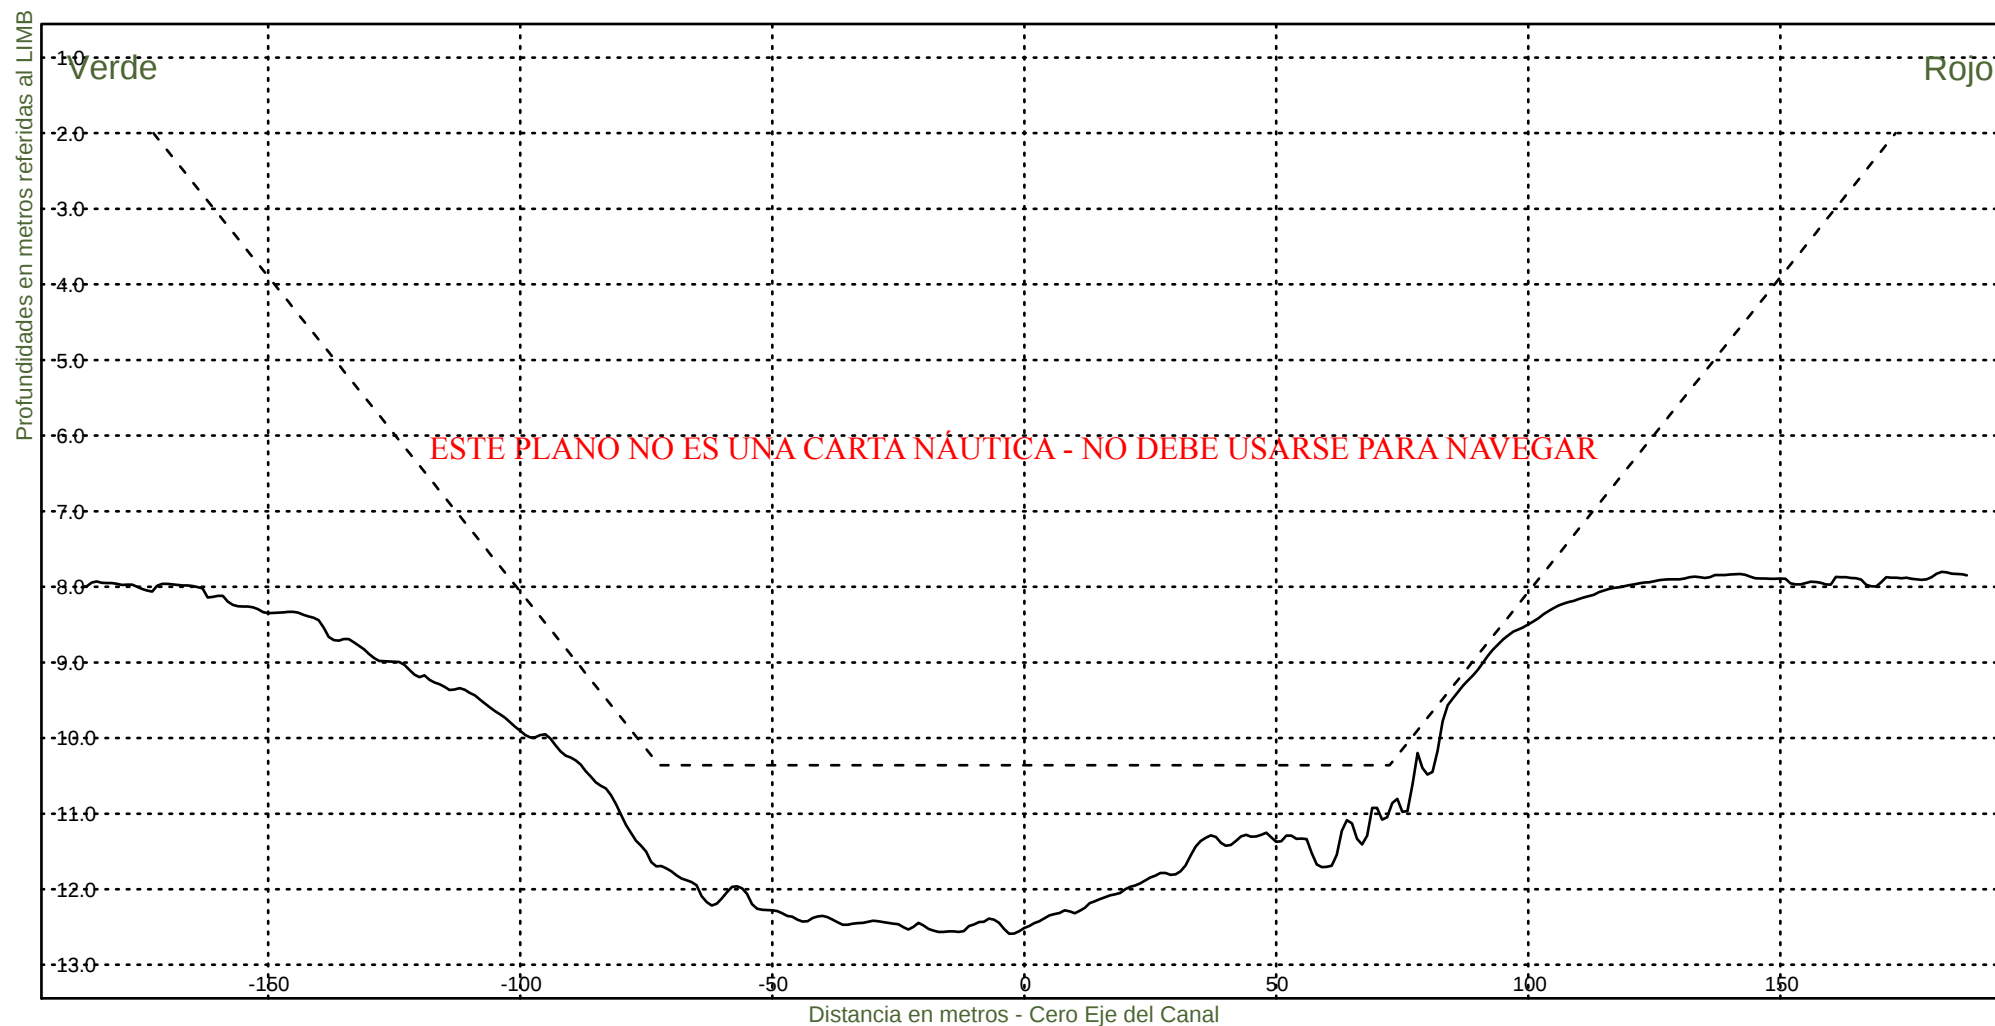

Consorcio Boskalis - Dredging International


Ing. Alberto G. Palomar
REPRESENTANTE TÉCNICO

Comision Administradora del Rio de la Plata
Canal Martin Garcia


----- :Teorico 34 pies
——— :Batimetria Marzo 2025

Area Canal, KM 39.6-86.2

Hz 1: 1500

KM 40800

V 1: 100

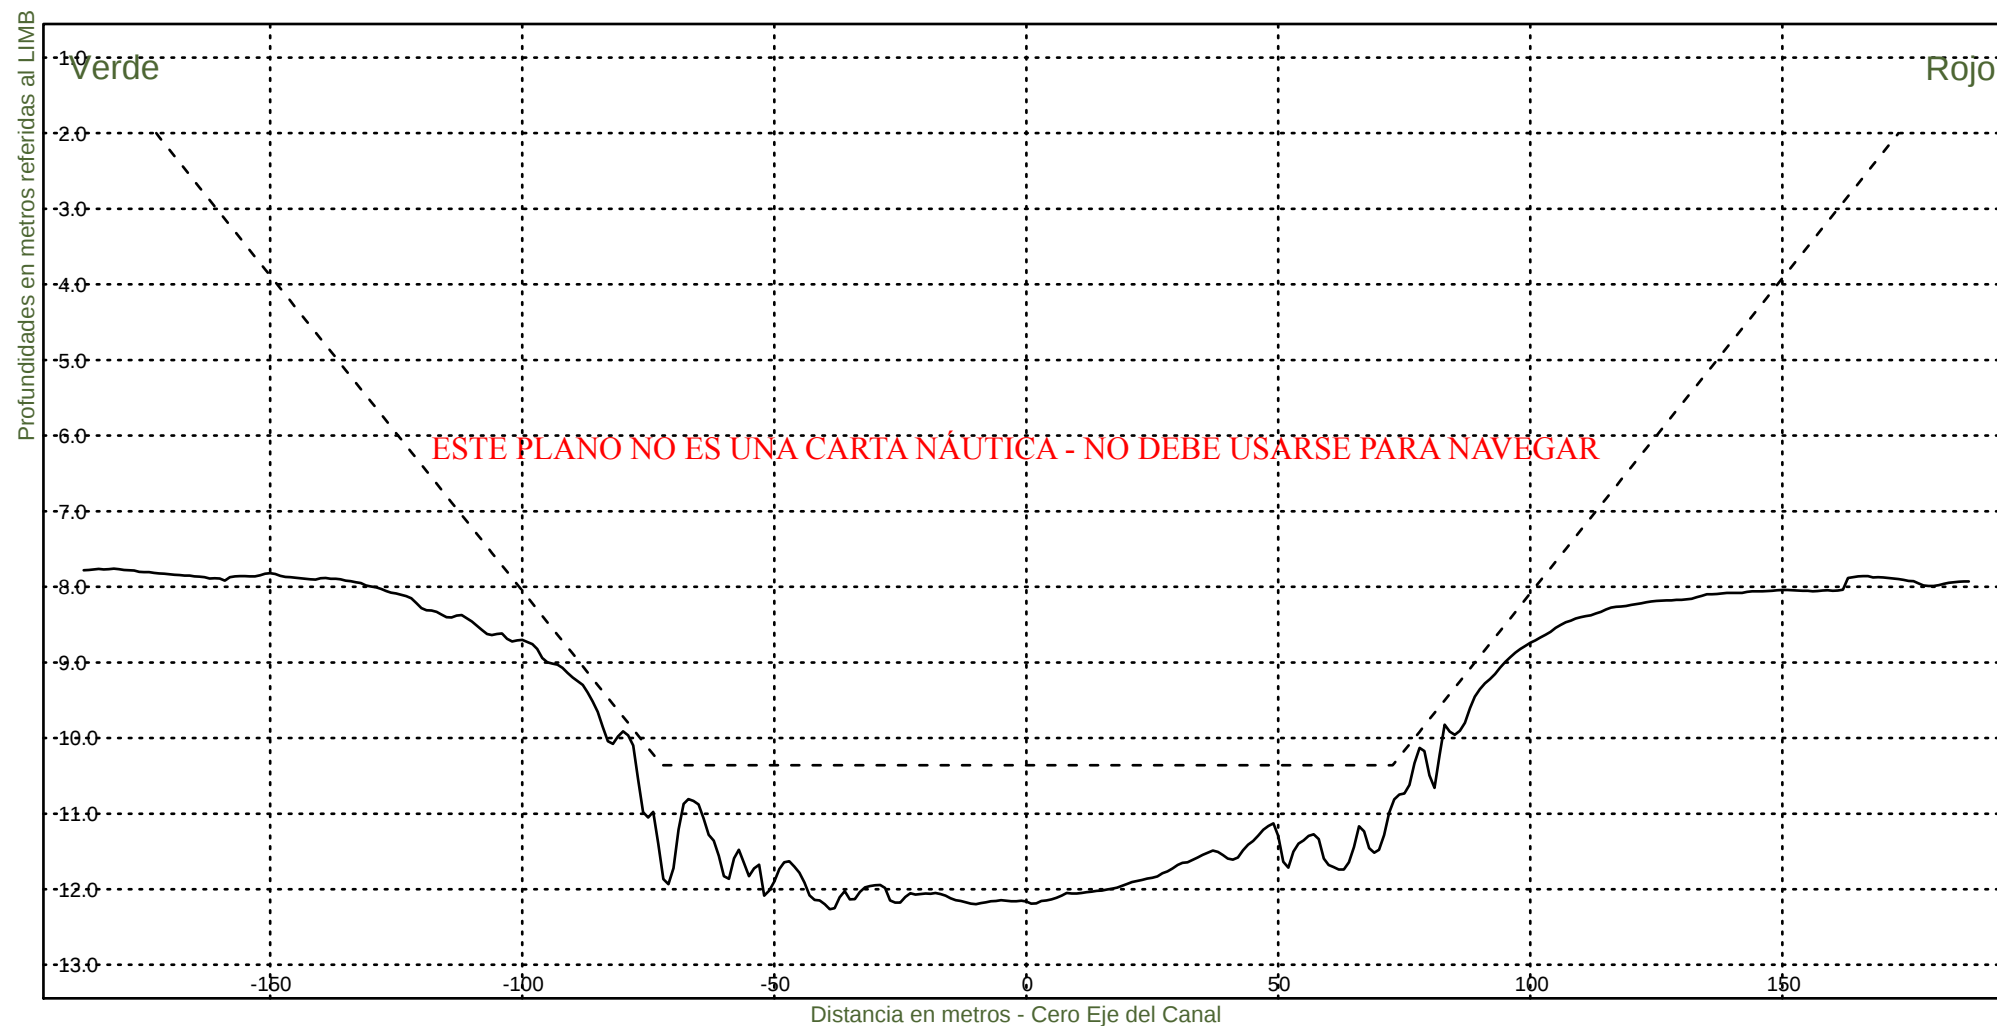

Consorcio Boskalis - Dredging International


Ing. Alberto G. Palomar
REPRESENTANTE TÉCNICO

Comision Administradora del Rio de la Plata
Canal Martin Garcia


----- :Teorico 34 pies
——— :Batimetria Marzo 2025

Area Canal, KM 39.6-86.2

Hz 1: 1500

KM 41000

V 1: 100

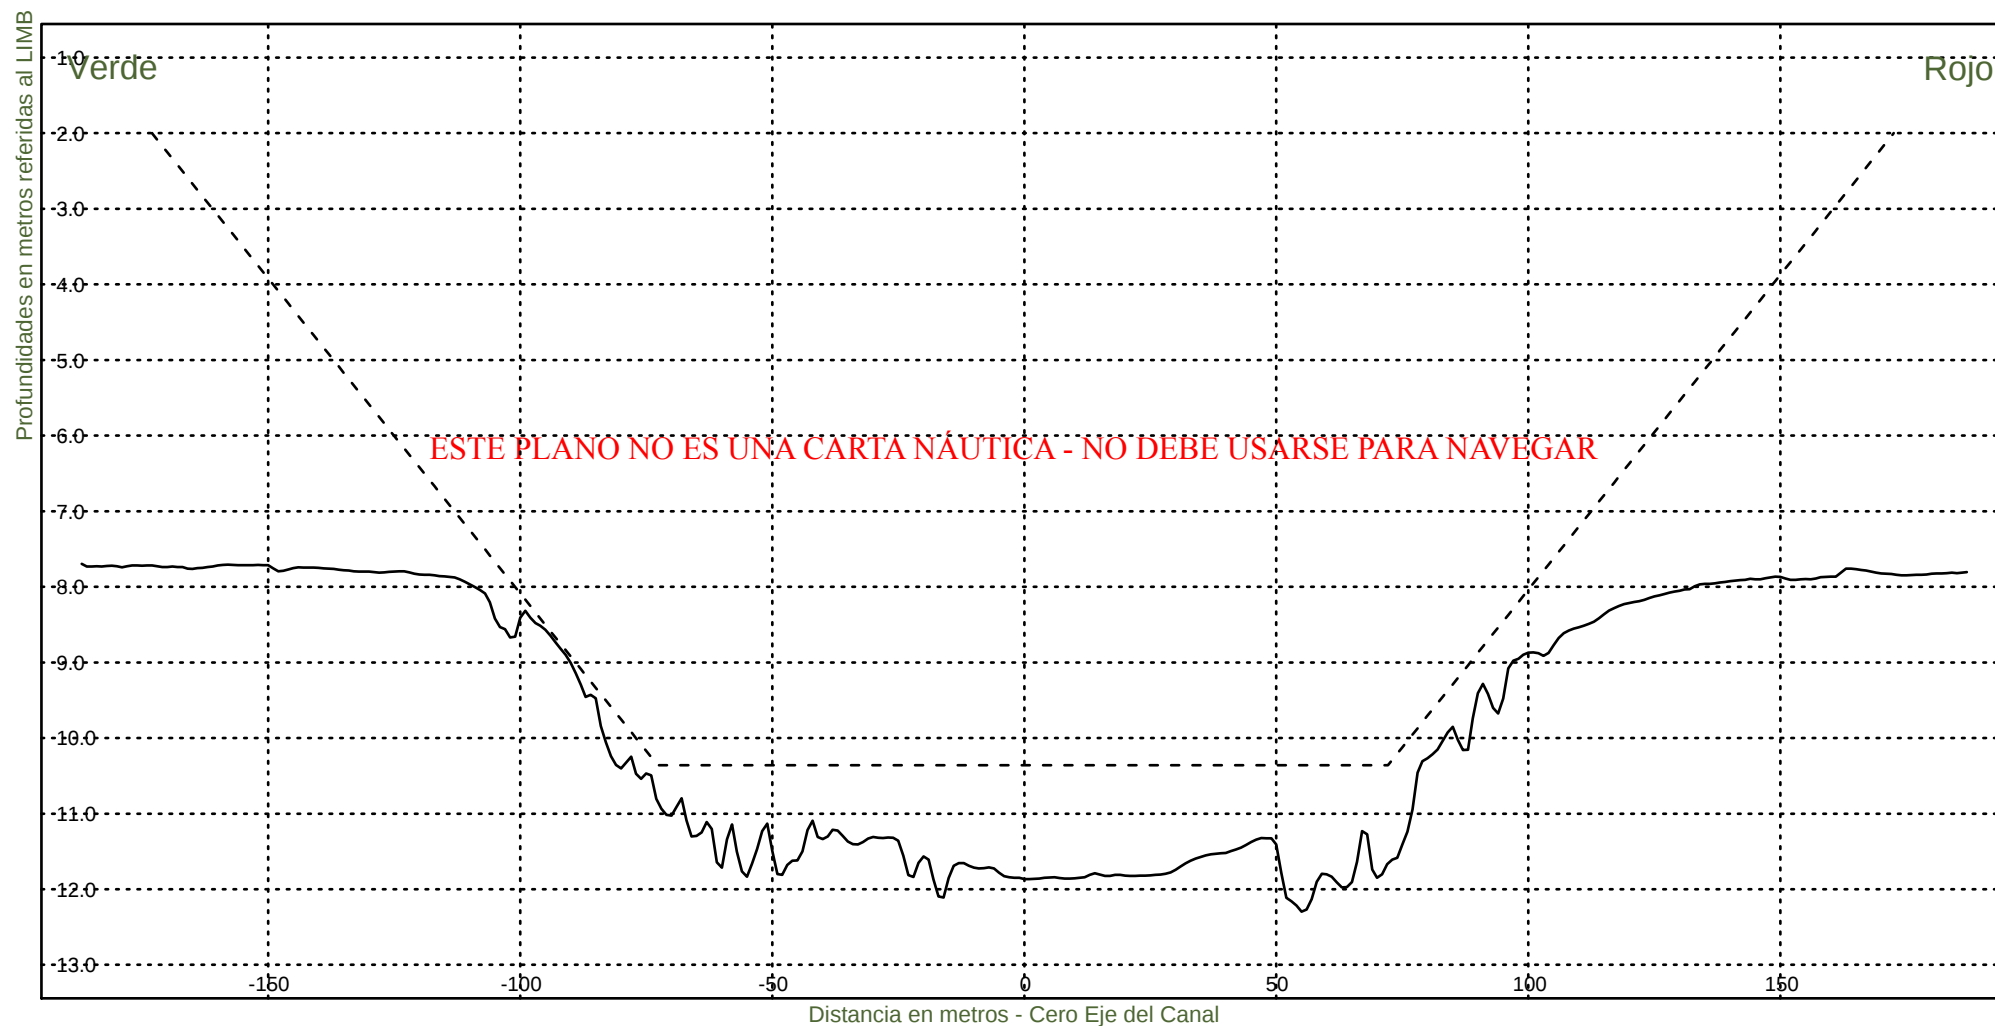

Consorcio Boskalis - Dredging International



Ing. Alberto G. Palomar
REPRESENTANTE TÉCNICO

Comision Administradora del Rio de la Plata
Canal Martin Garcia

----- :Teorico 34 pies
————— :Batimetria Marzo 2025

Area Canal, KM 39.6-86.2
Hz 1: 1500
V 1: 100

KM 41200

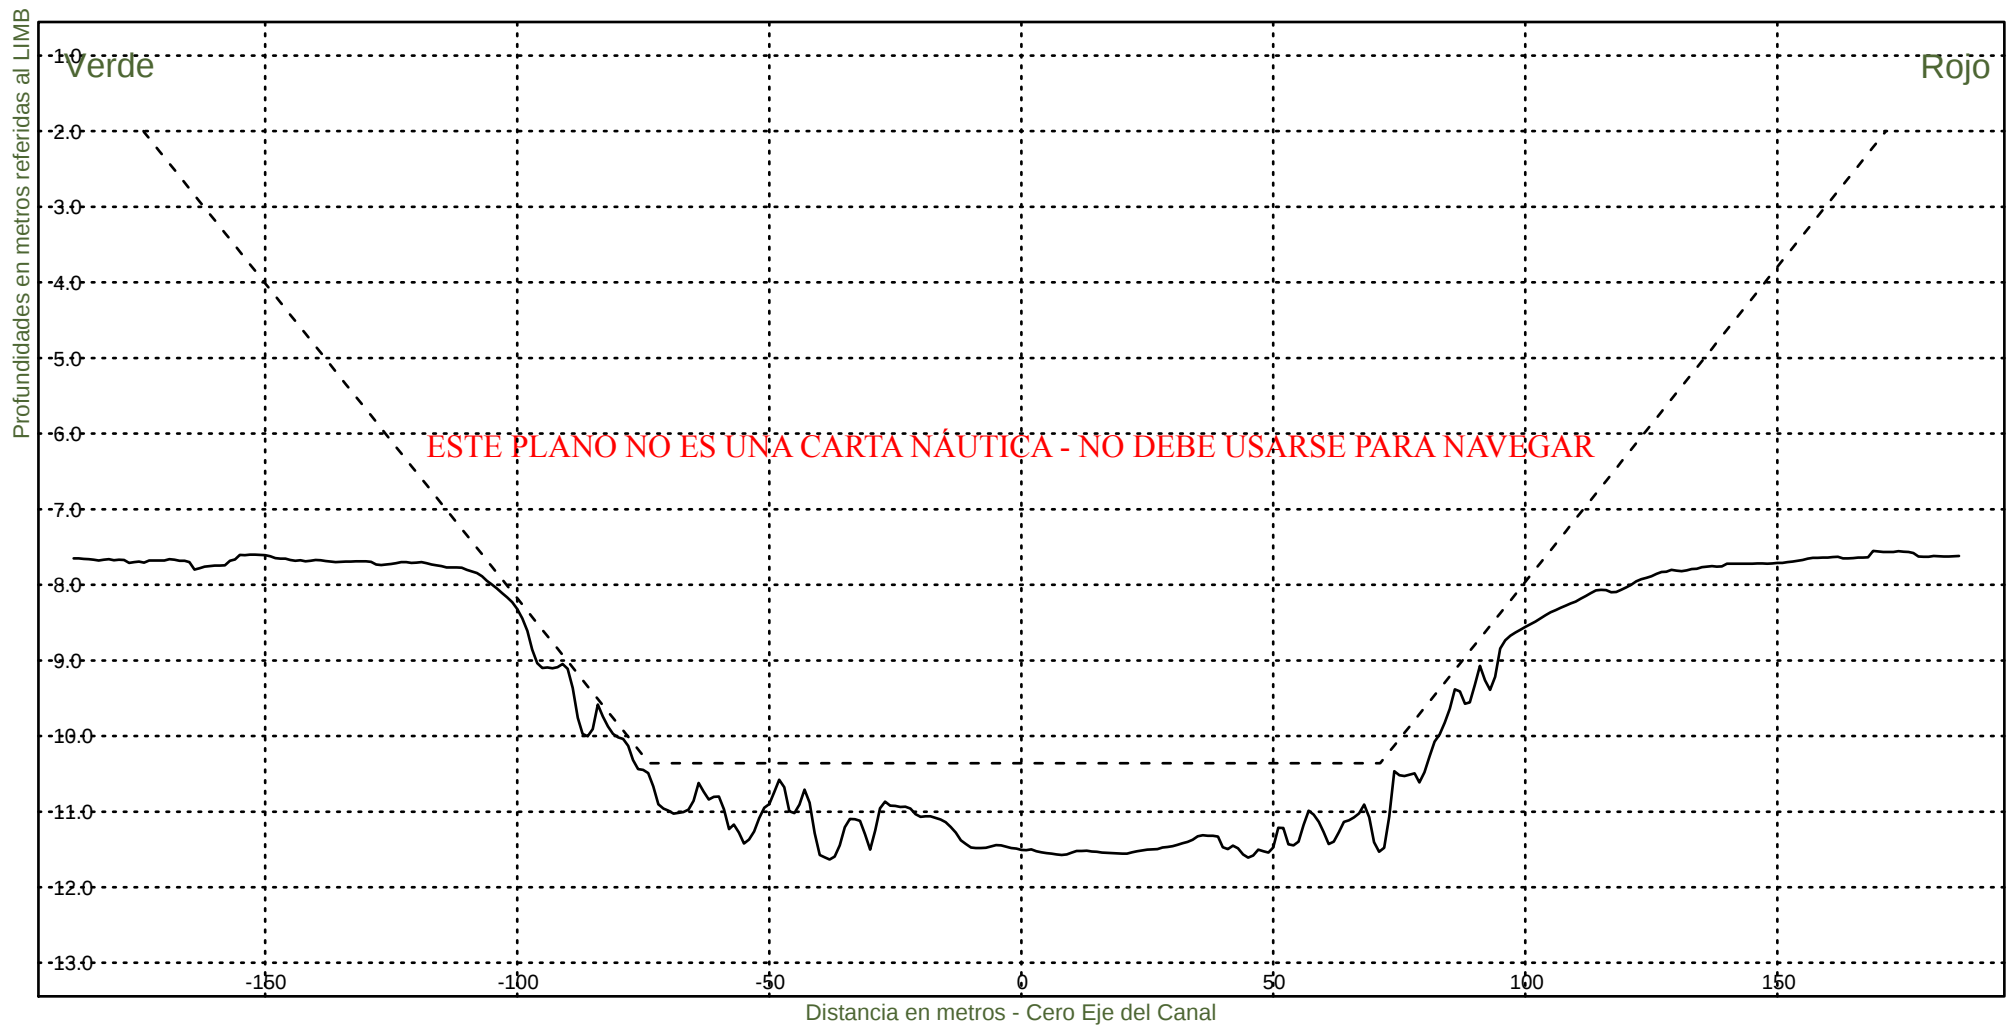

Consorcio Boskalis - Dredging International



Ing. Alberto G. Palomar
REPRESENTANTE TECNICO

Comision Administradora del Rio de la Plata
Canal Martin Garcia

----- :Teorico 34 pies
————— :Batimetria Marzo 2025

Area Canal, KM 39.6-86.2
Hz 1: 1500
V 1: 100

KM 41400

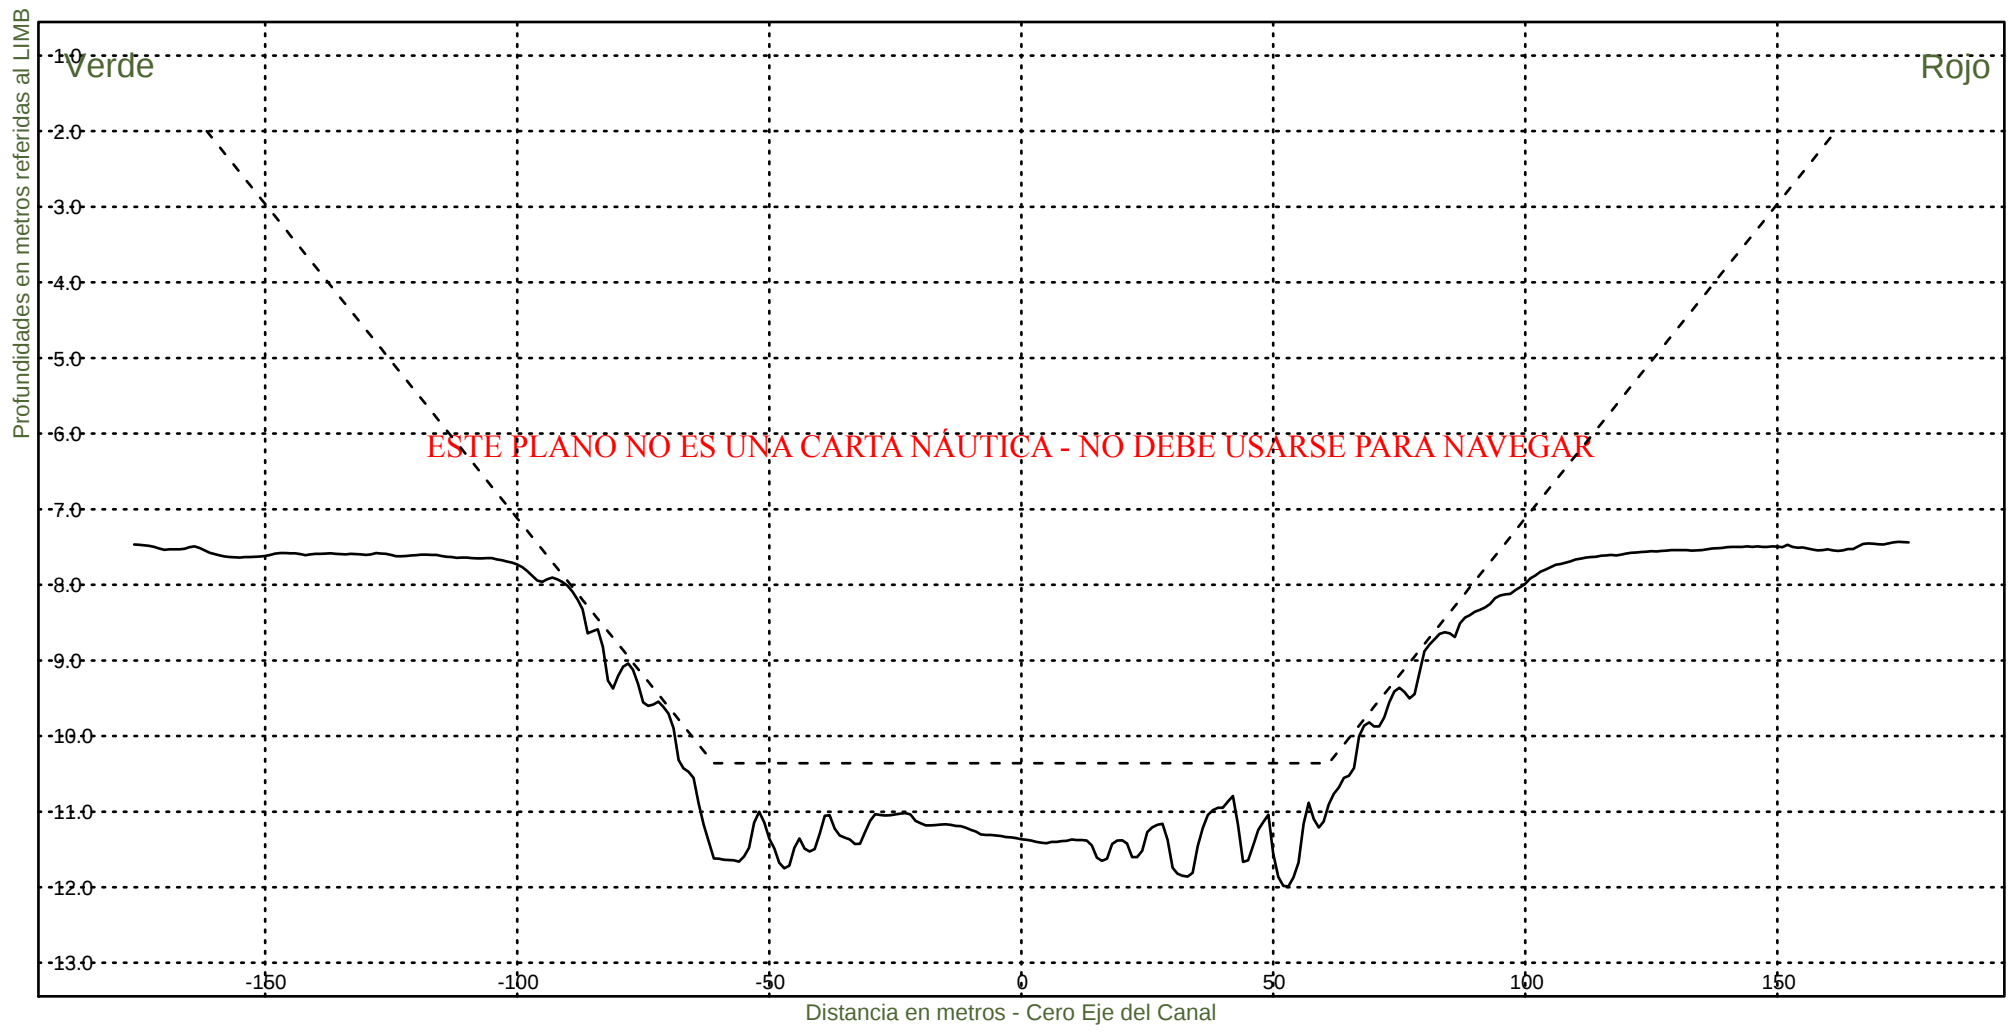

Consorcio Boskalis - Dredging International


Ing. Alberto G. Palomar
REPRESENTANTE TECNICO

Comision Administradora del Rio de la Plata
Canal Martin Garcia


----- :Teorico 34 pies
——— :Batimetria Marzo 2025

Area Canal, KM 39.6-86.2

Hz 1: 1500

KM 41600

V 1: 100

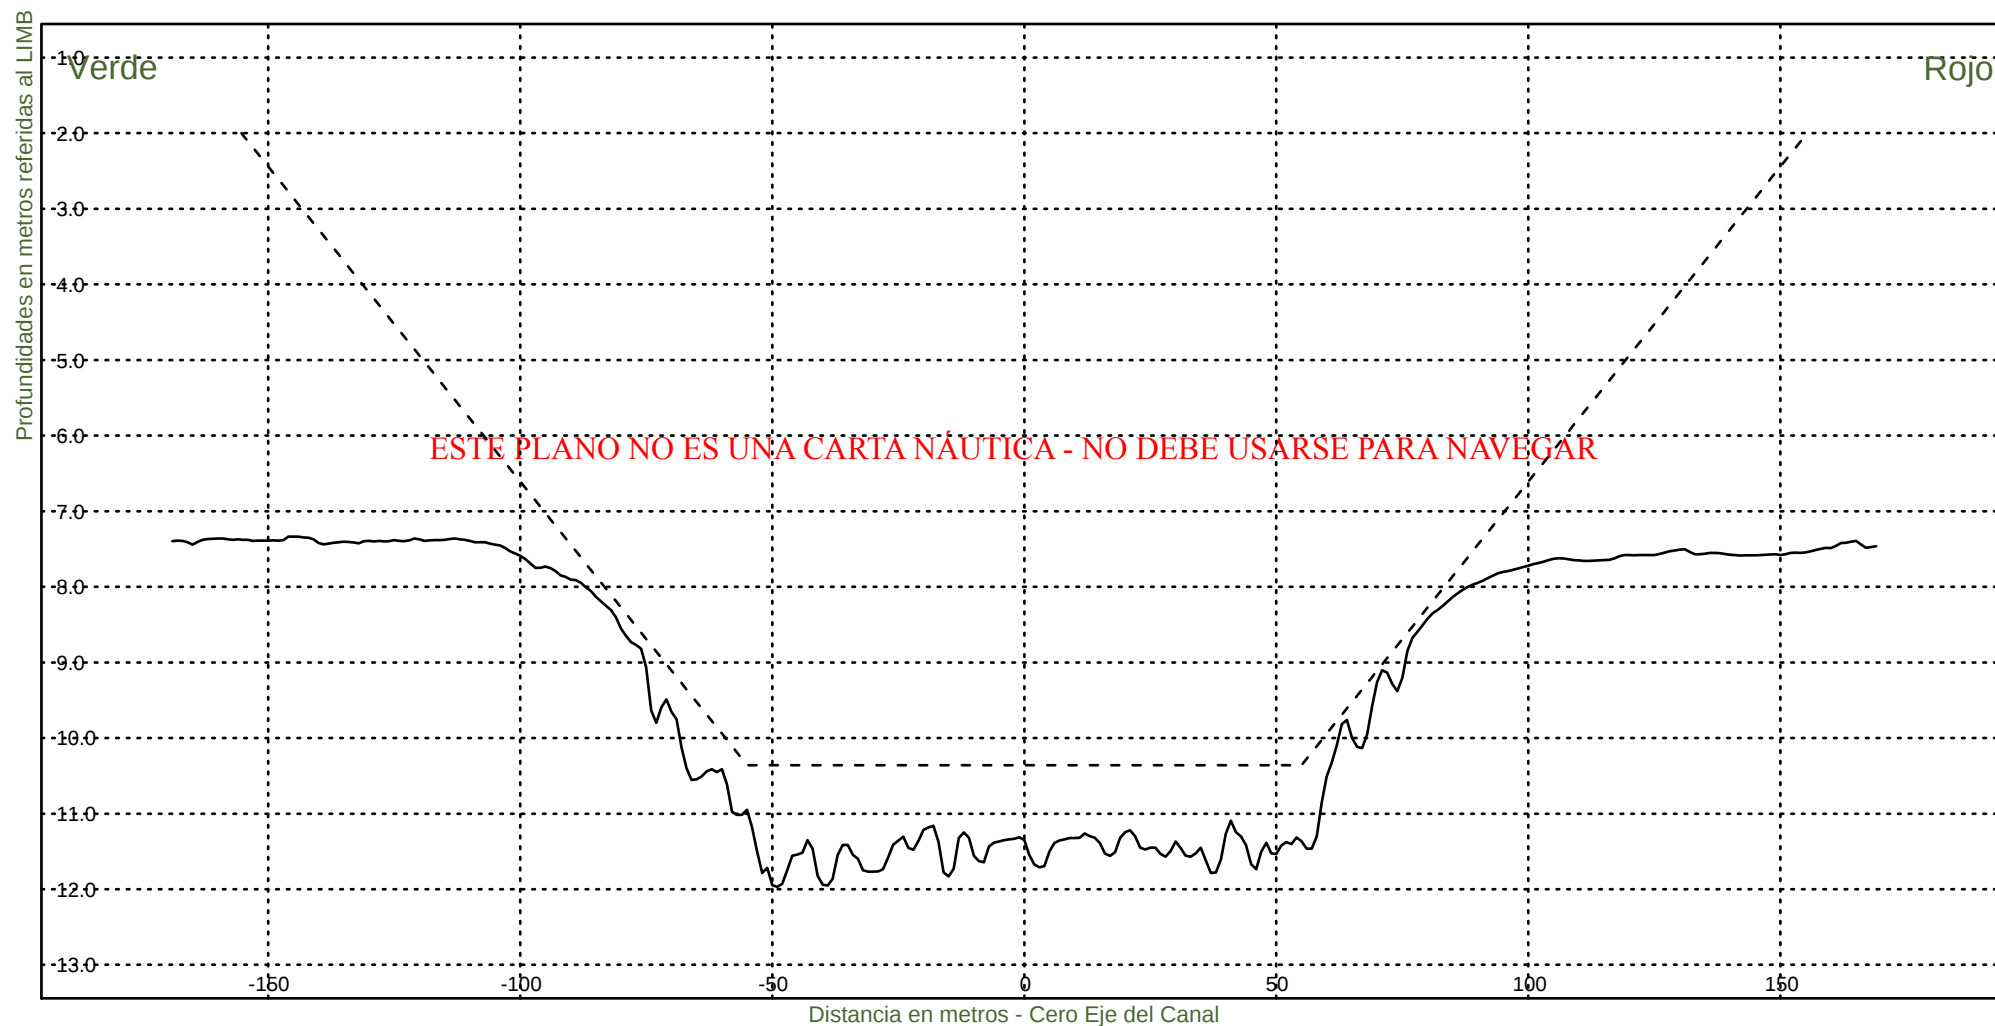

Consorcio Boskalis - Dredging International


Ing. Alberto G. Palomar
REPRESENTANTE TECNICO

Comision Administradora del Rio de la Plata

Canal Martin Garcia


----- : Teorico 34 pies
————— : Batimetria Marzo 2025

Area Canal, KM 39.6-86.2

Hz 1: 1500

KM 41800

V 1: 100

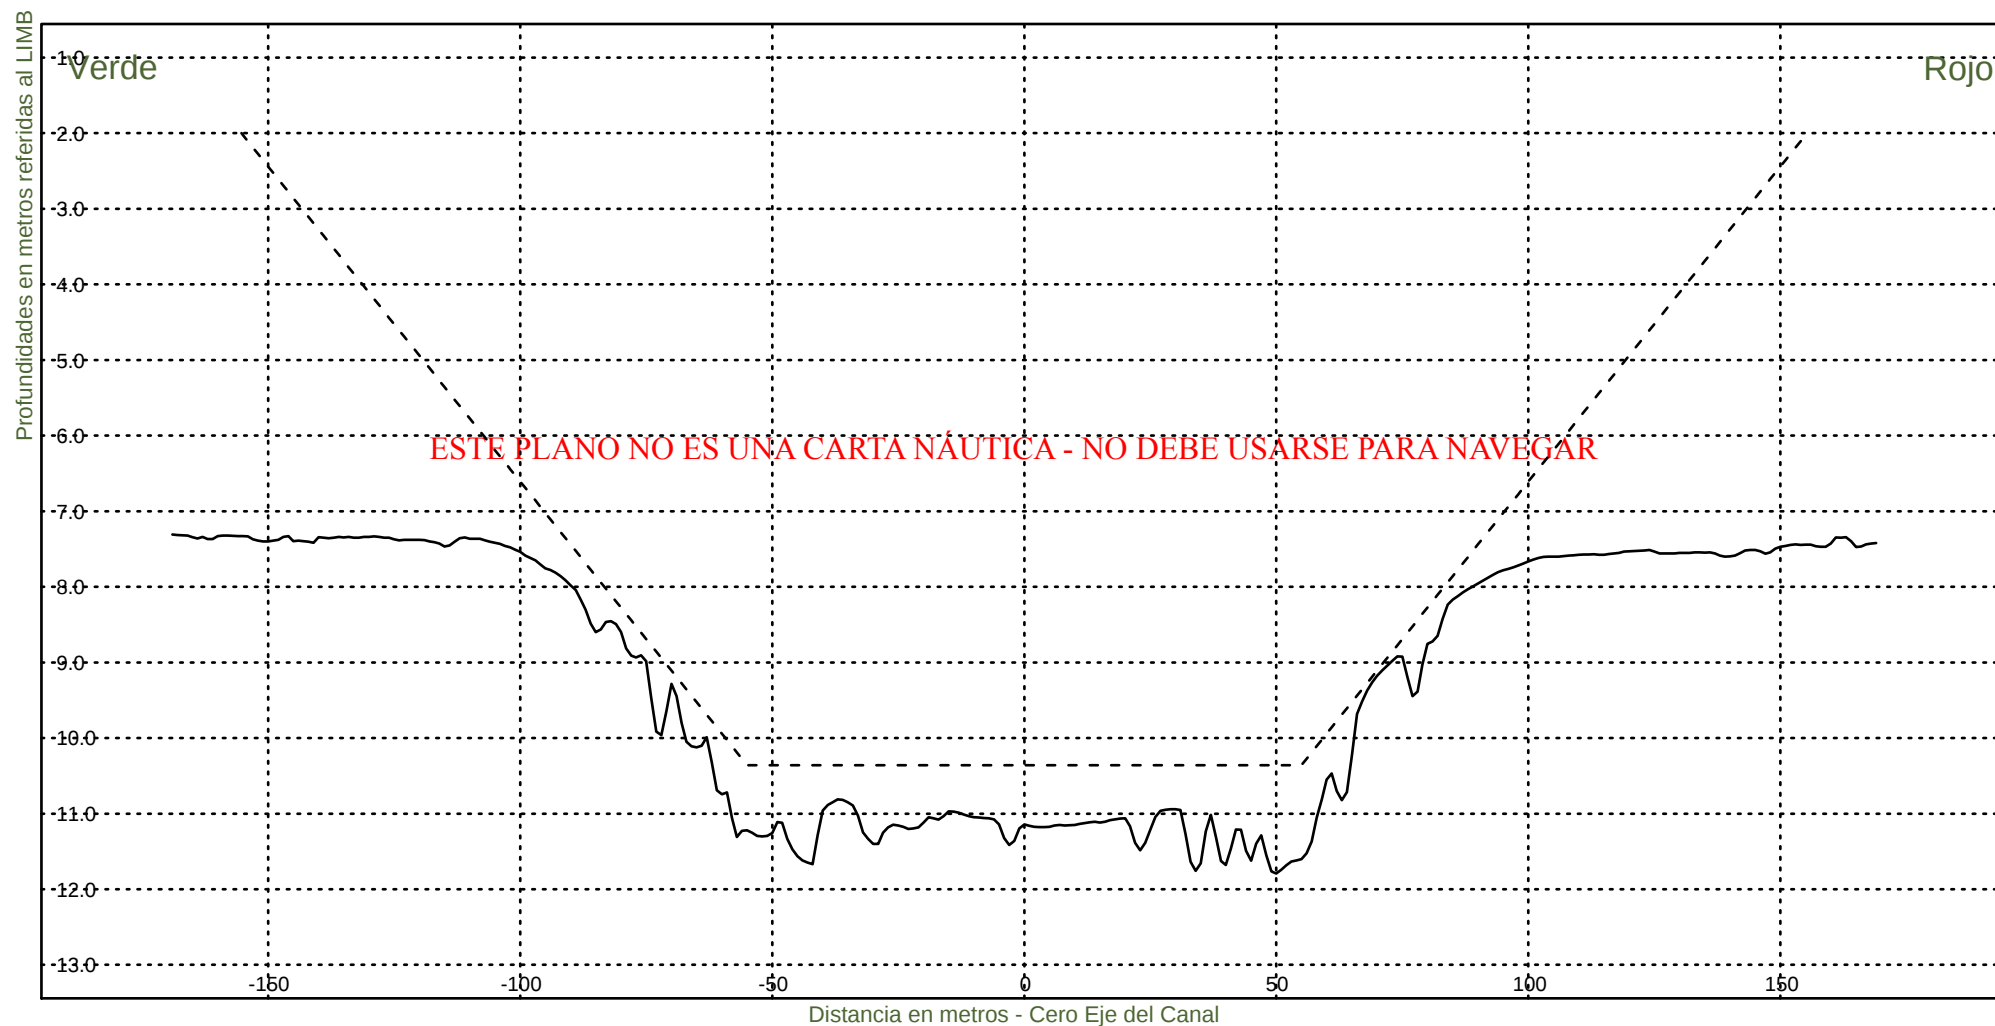

Consorcio Boskalis - Dredging International


Ing. Alberto G. Palomar
REPRESENTANTE TECNICO

Comision Administradora del Rio de la Plata
Canal Martin Garcia


----- :Teorico 34 pies
——— :Batimetria Marzo 2025

Area Canal, KM 39.6-86.2

Hz 1: 1500

KM 42000

V 1: 100

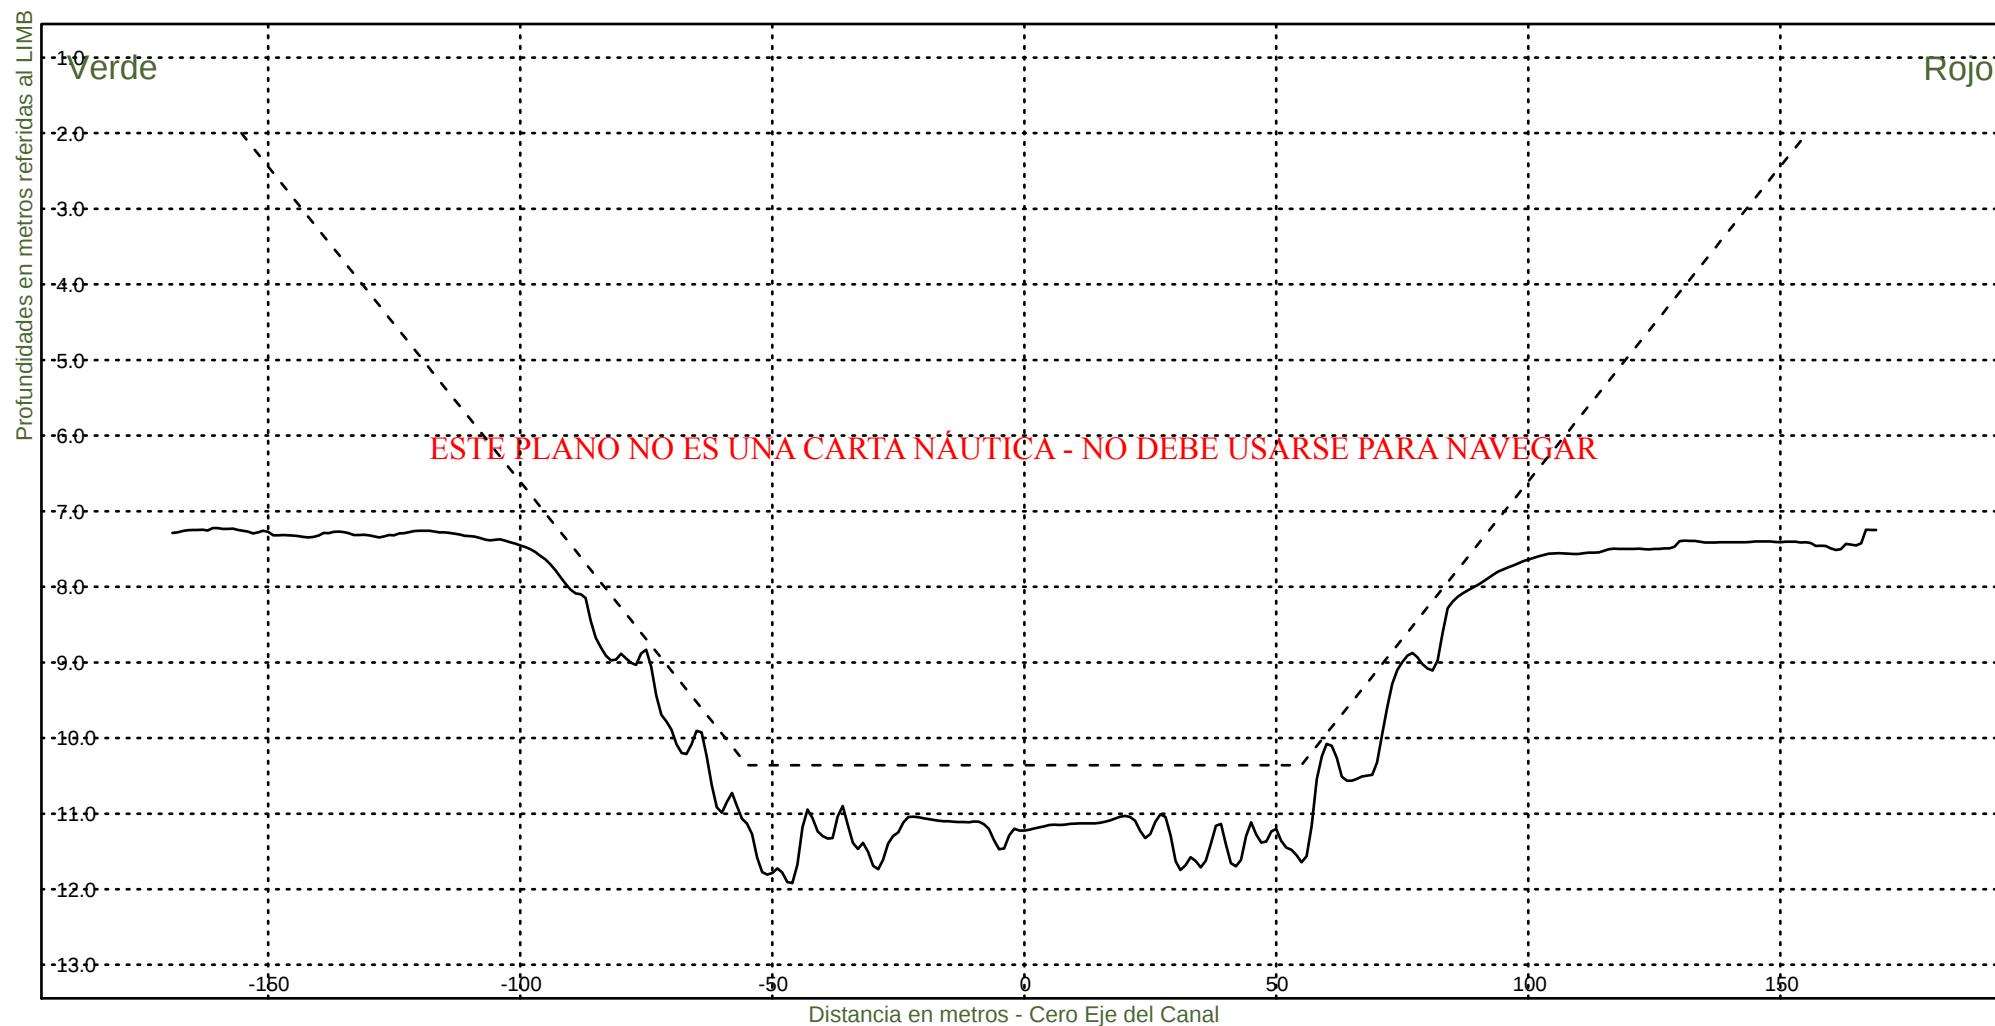

Consorcio Boskalis - Dredging International



Ing. Alberto G. Palomar
REPRESENTANTE TECNICO

Comision Administradora del Rio de la Plata
Canal Martin Garcia

----- :Teorico 34 pies
——— :Batimetria Marzo 2025

Area Canal, KM 39.6-86.2
Hz 1: 1500
V 1: 100

KM 42200

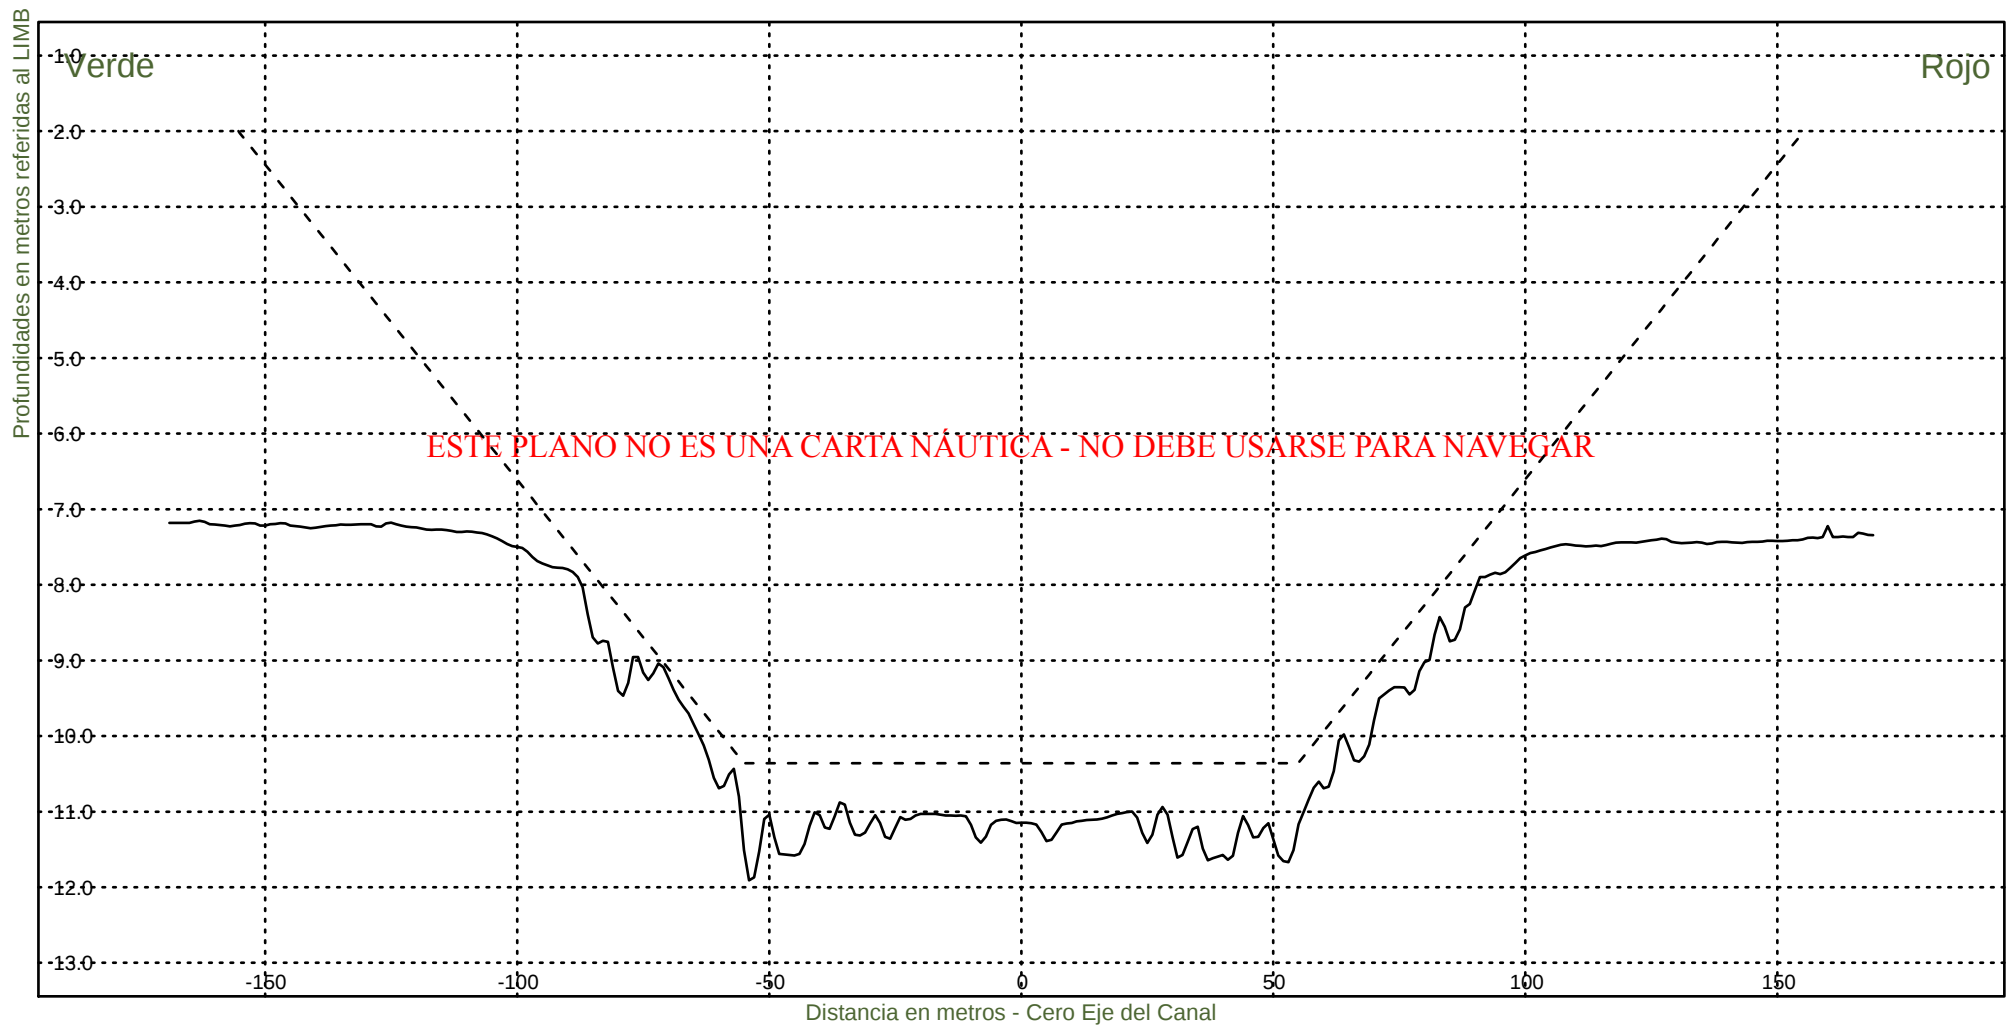

Consorcio Boskalis - Dredging International


Ing. Alberto G. Palomar
REPRESENTANTE TECNICO

Comision Administradora del Rio de la Plata
Canal Martin Garcia


----- : Teorico 34 pies
——— : Batimetria Marzo 2025

Area Canal, KM 39.6-86.2

Hz 1: 1500

KM 42400

V 1: 100

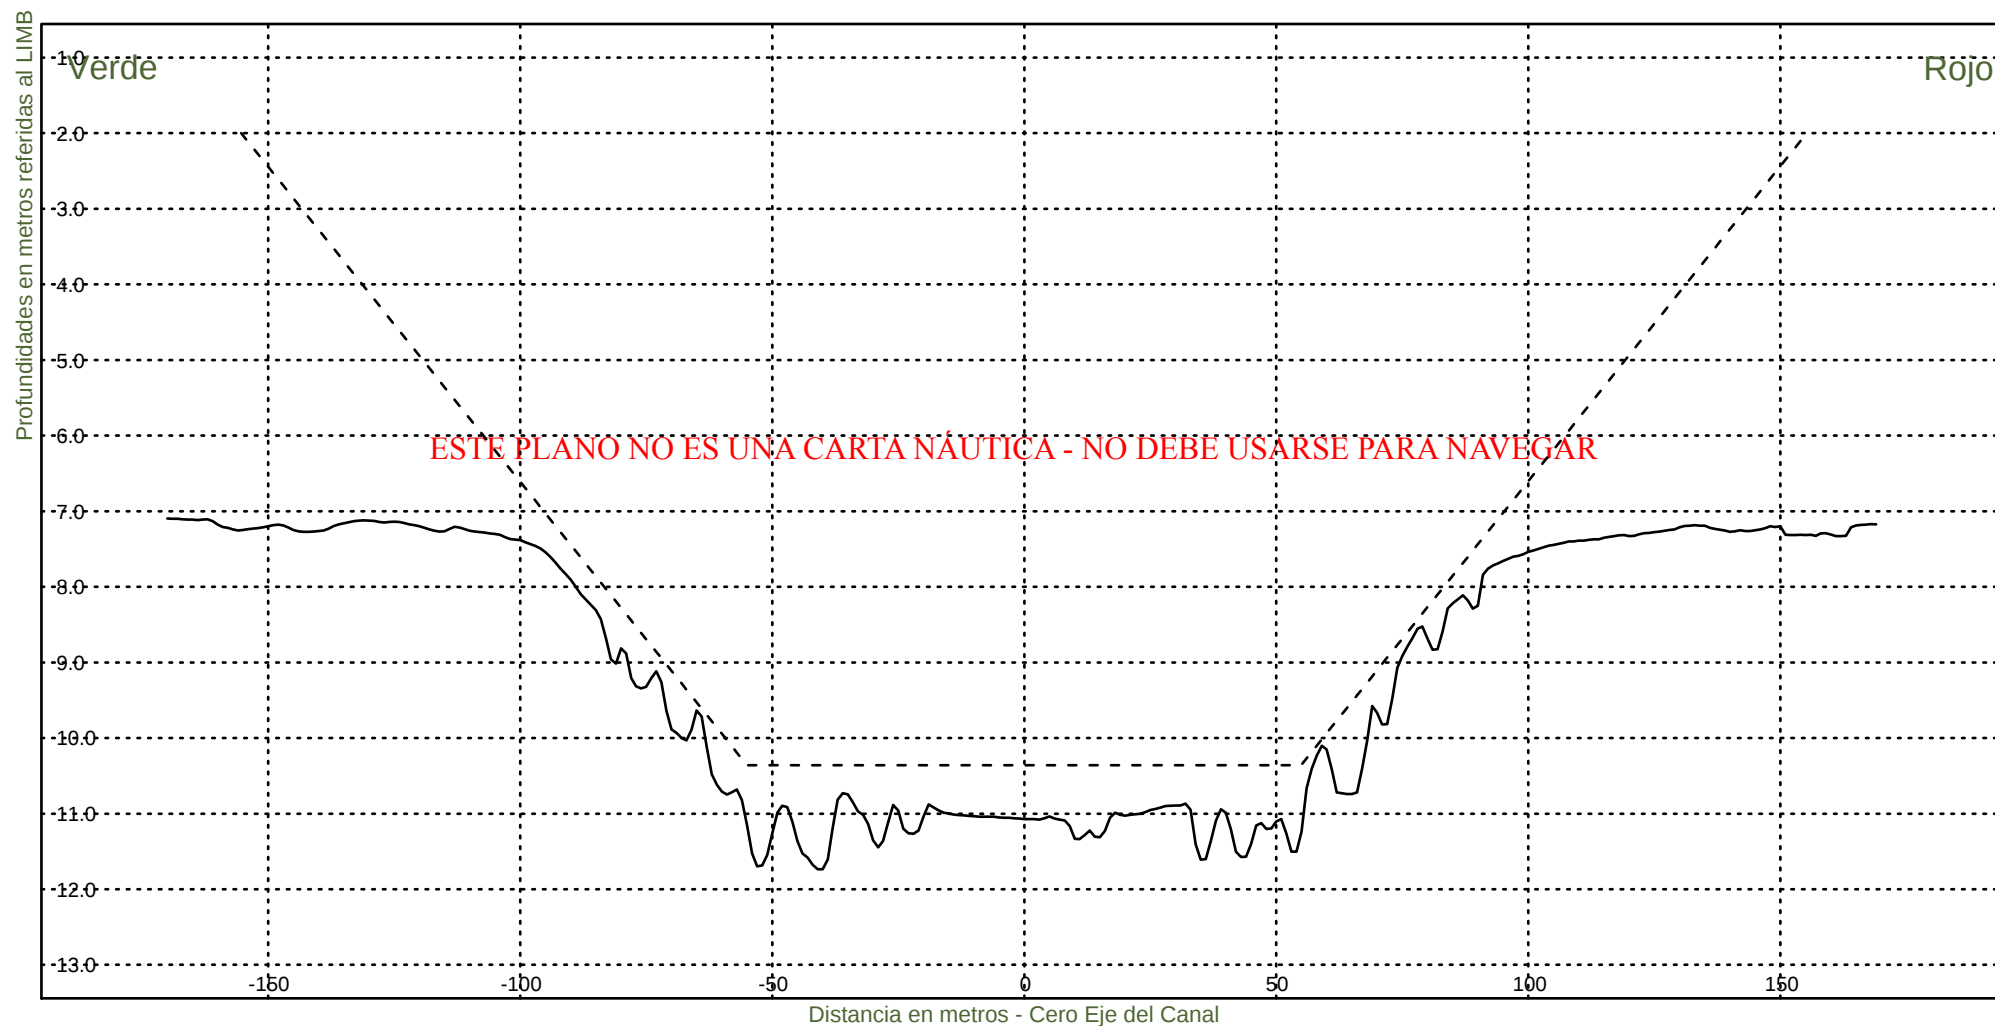

Consorcio Boskalis - Dredging International


Ing. Alberto G. Palomar
REPRESENTANTE TECNICO

Comision Administradora del Rio de la Plata

Canal Martin Garcia


----- :Teorico 34 pies
——— :Batimetria Marzo 2025

Area Canal, KM 39.6-86.2

Hz 1: 1500

KM 42600

V 1: 100

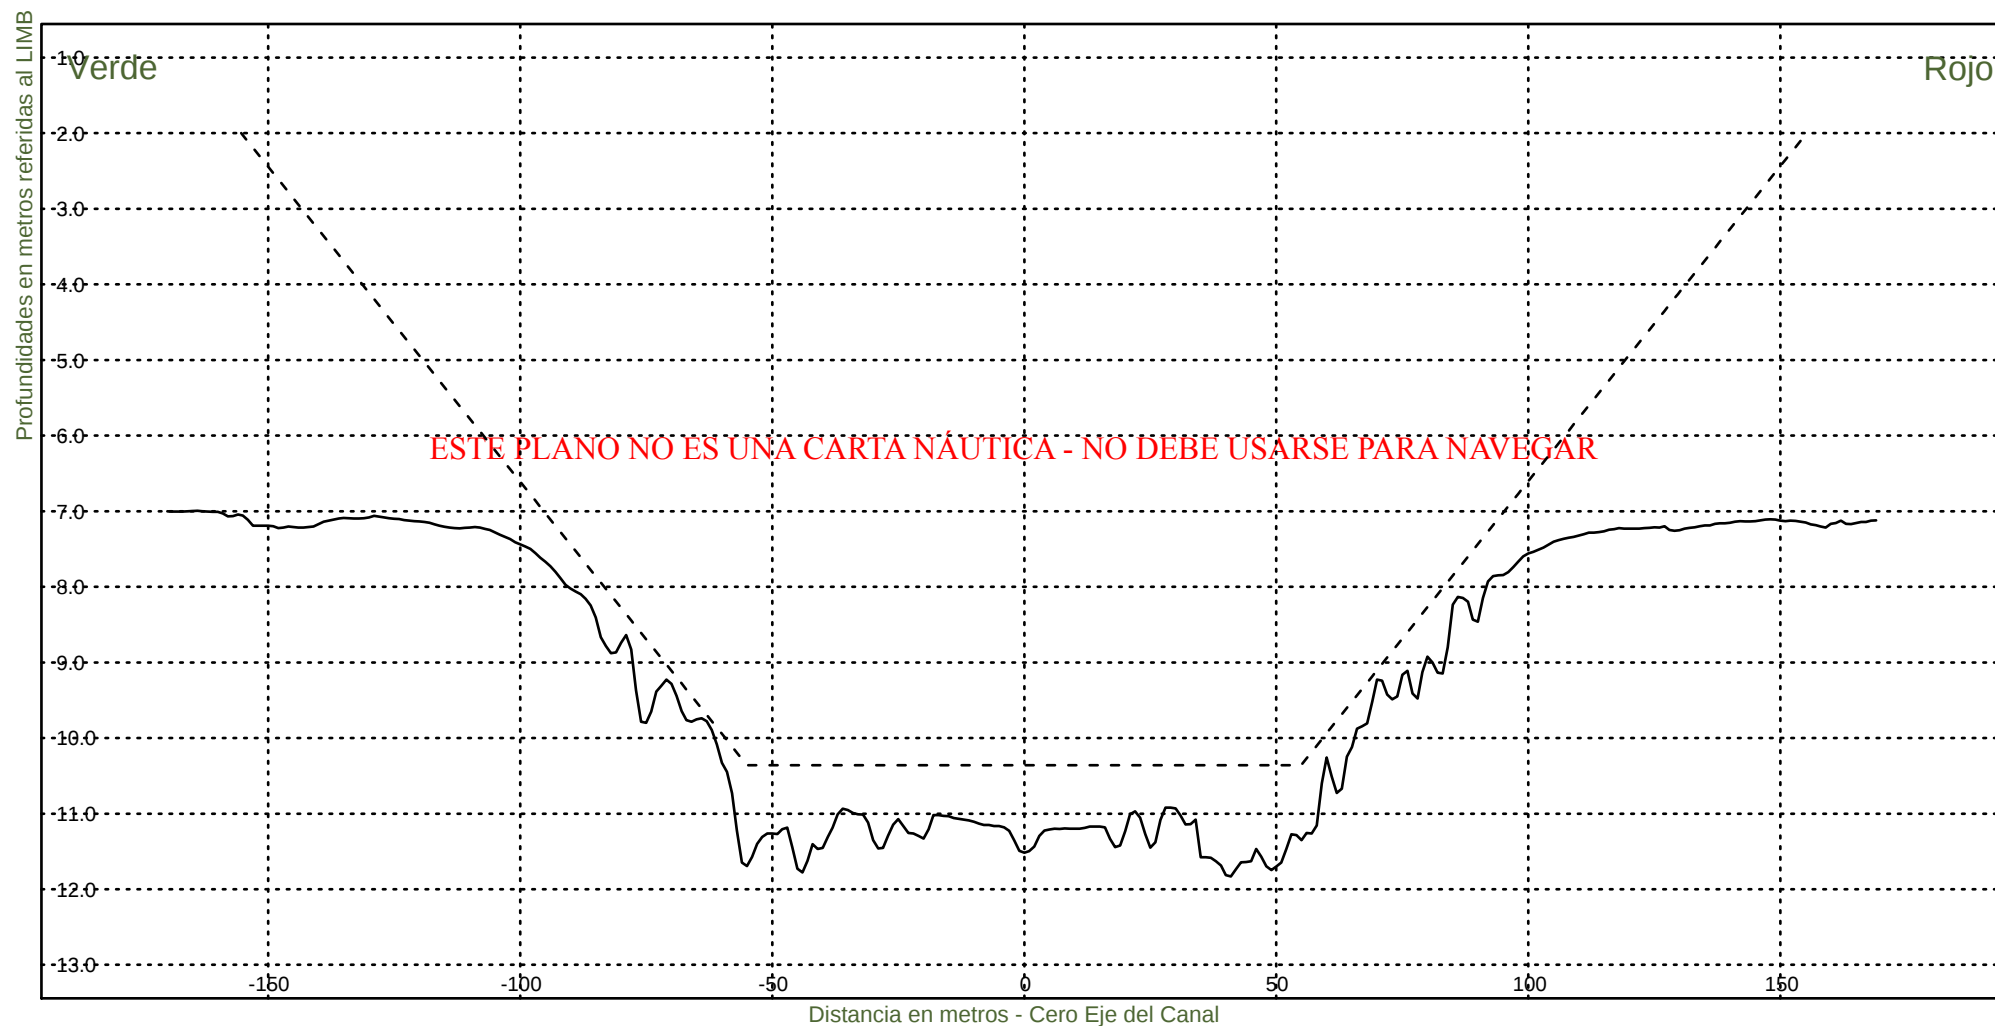

Consorcio Boskalis - Dredging International


Ing. Alberto G. Palomar
REPRESENTANTE TECNICO

Comision Administradora del Rio de la Plata

Canal Martin Garcia


----- :Teorico 34 pies
————— :Batimetria Marzo 2025

Area Canal, KM 39.6-86.2

Hz 1: 1500

KM 42800

V 1: 100

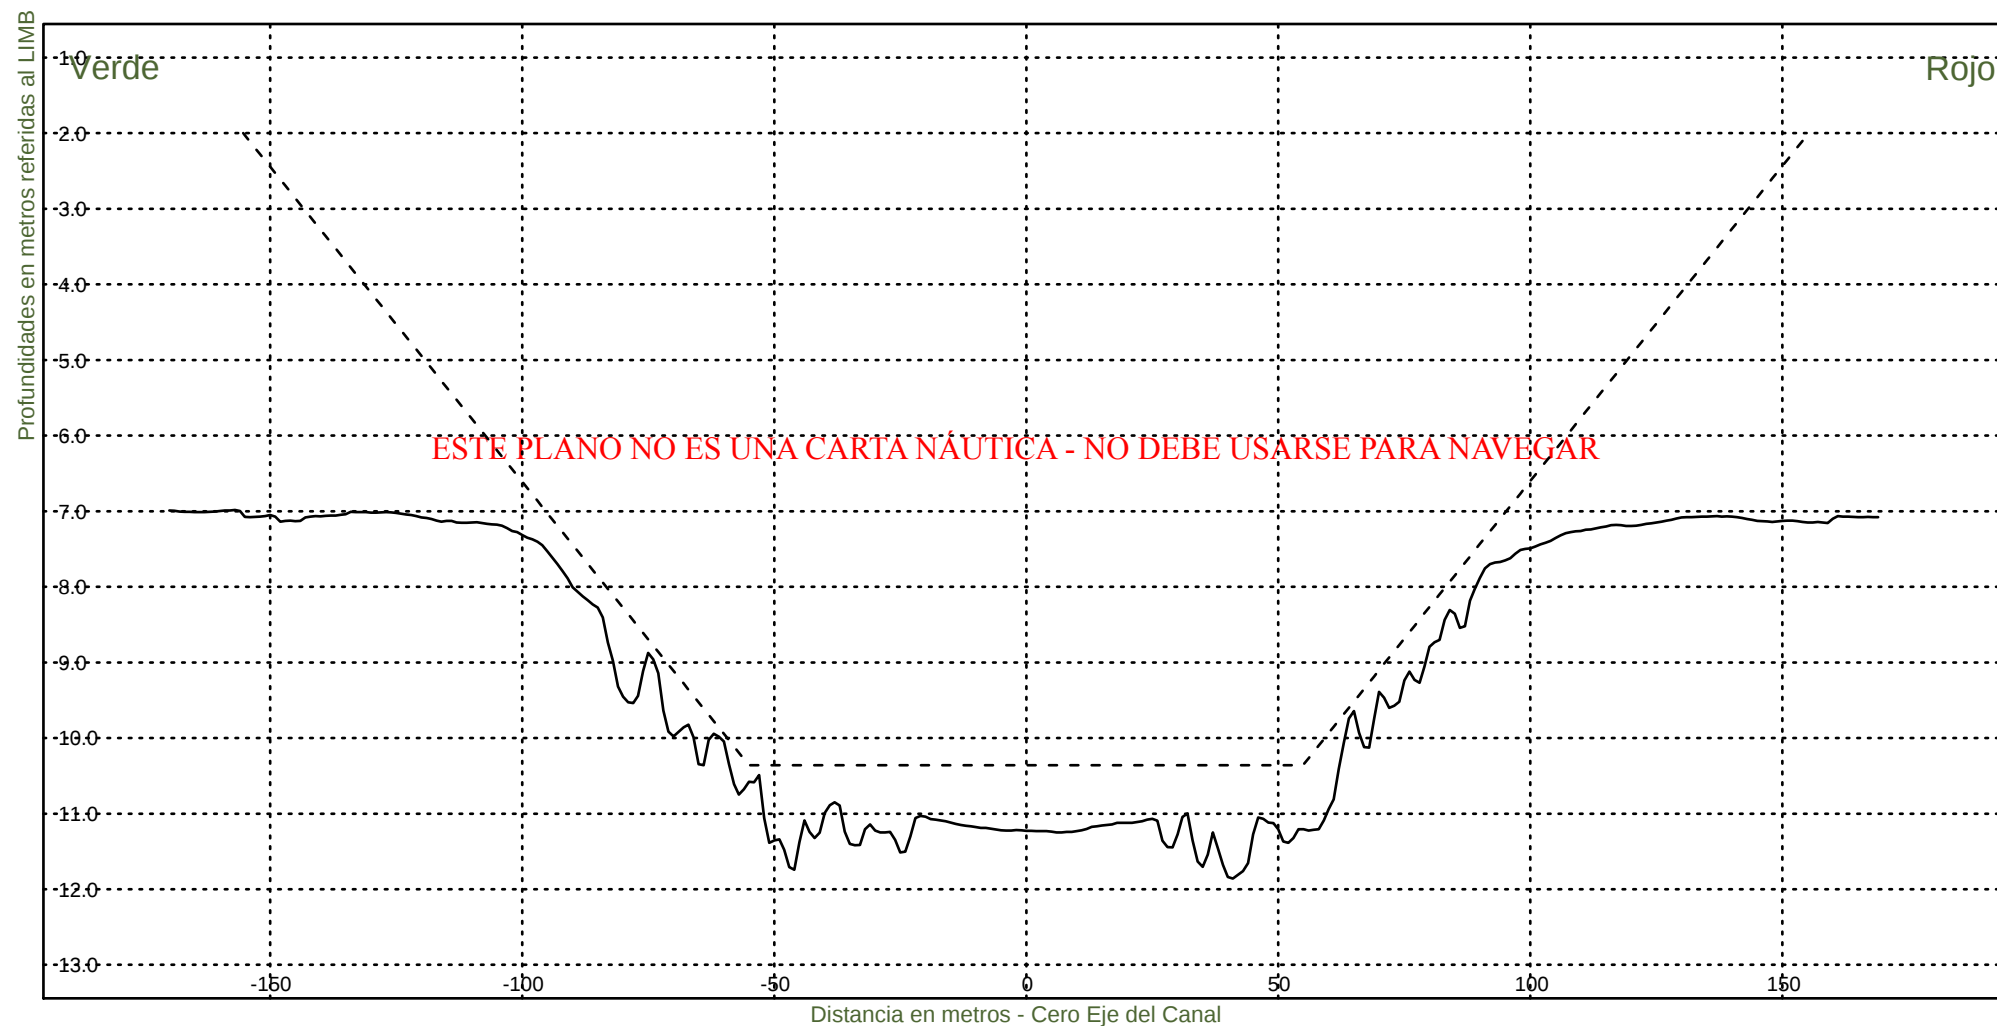

Consorcio Boskalis - Dredging International


Ing. Alberto G. Palomar
REPRESENTANTE TÉCNICO

Comision Administradora del Rio de la Plata
Canal Martin Garcia


----- :Teorico 34 pies
——— :Batimetria Marzo 2025

Area Canal, KM 39.6-86.2

Hz 1: 1500

KM 43000

V 1: 100

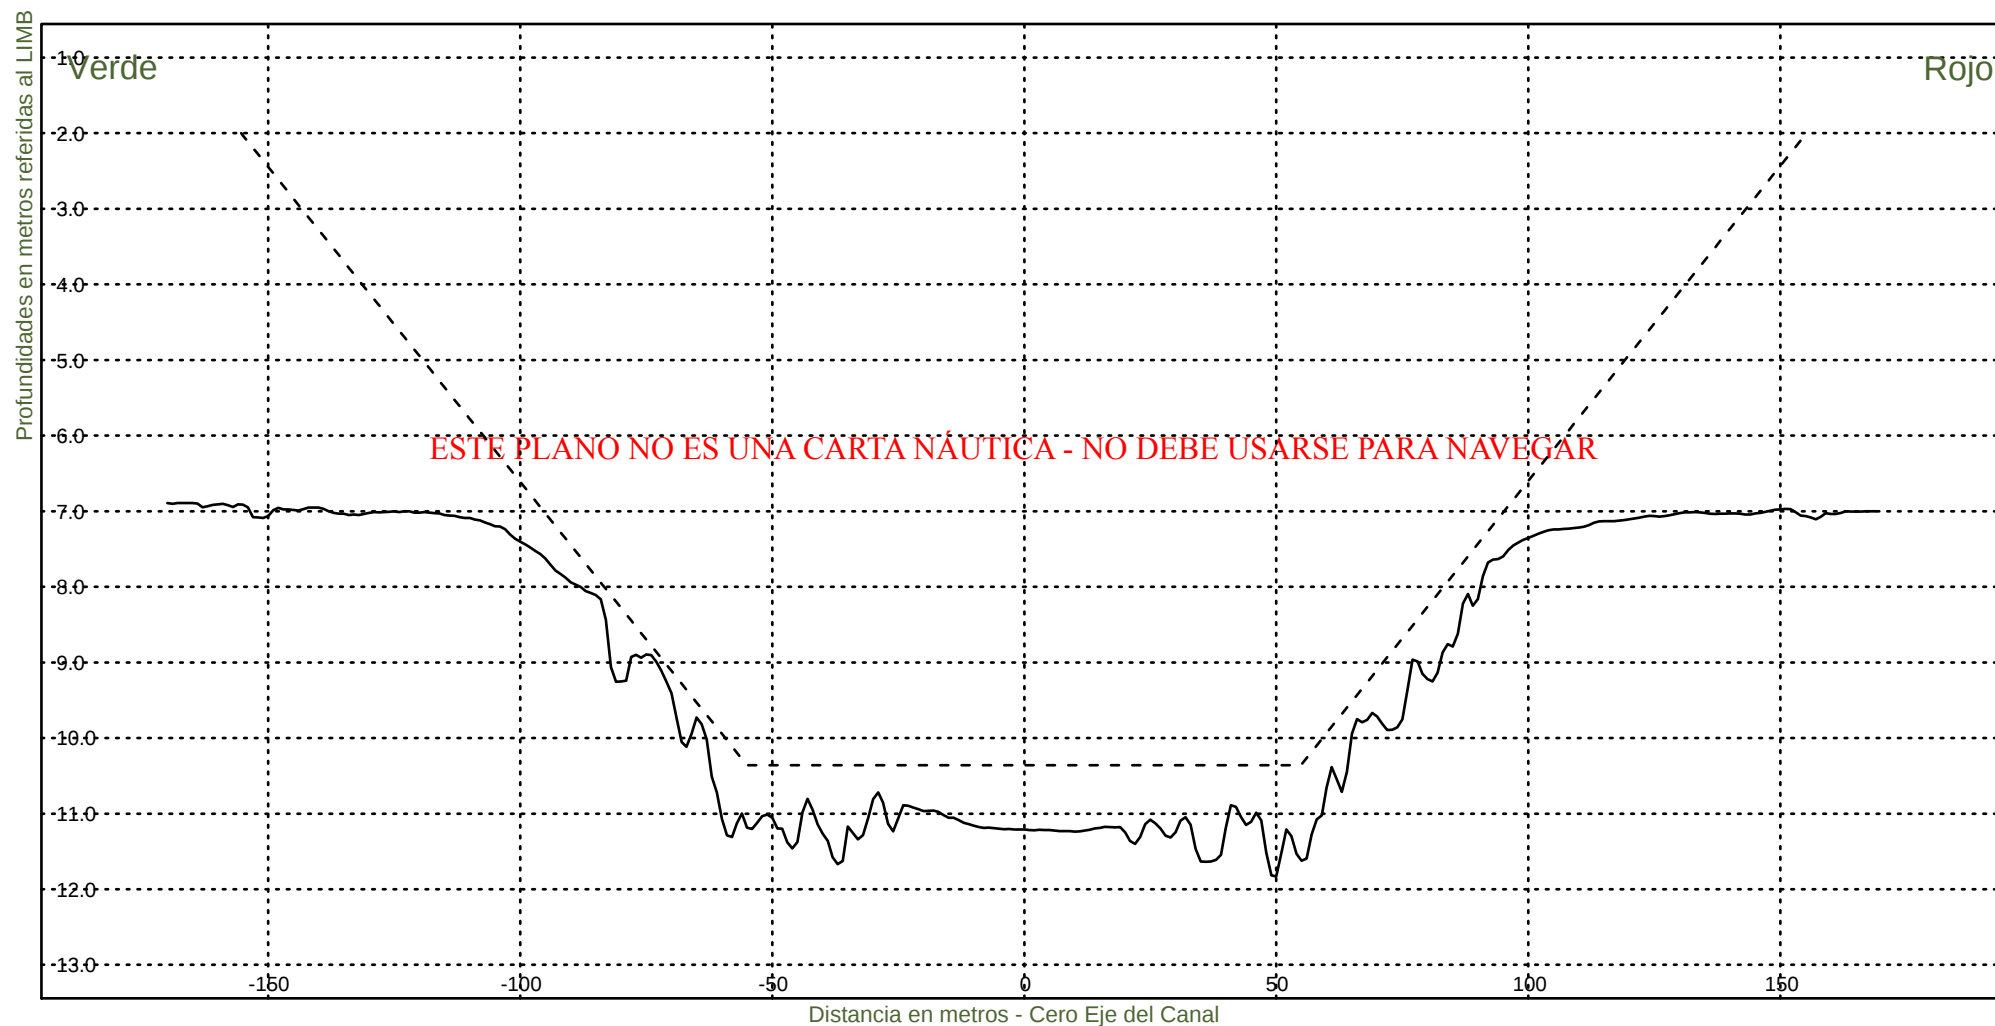

Consorcio Boskalis - Dredging International


Ing. Alberto G. Palomar
REPRESENTANTE TECNICO

Comision Administradora del Rio de la Plata

Canal Martin Garcia


----- :Teorico 34 pies
——— :Batimetria Marzo 2025

Area Canal, KM 39.6-86.2

Hz 1: 1500

KM 43200

V 1: 100

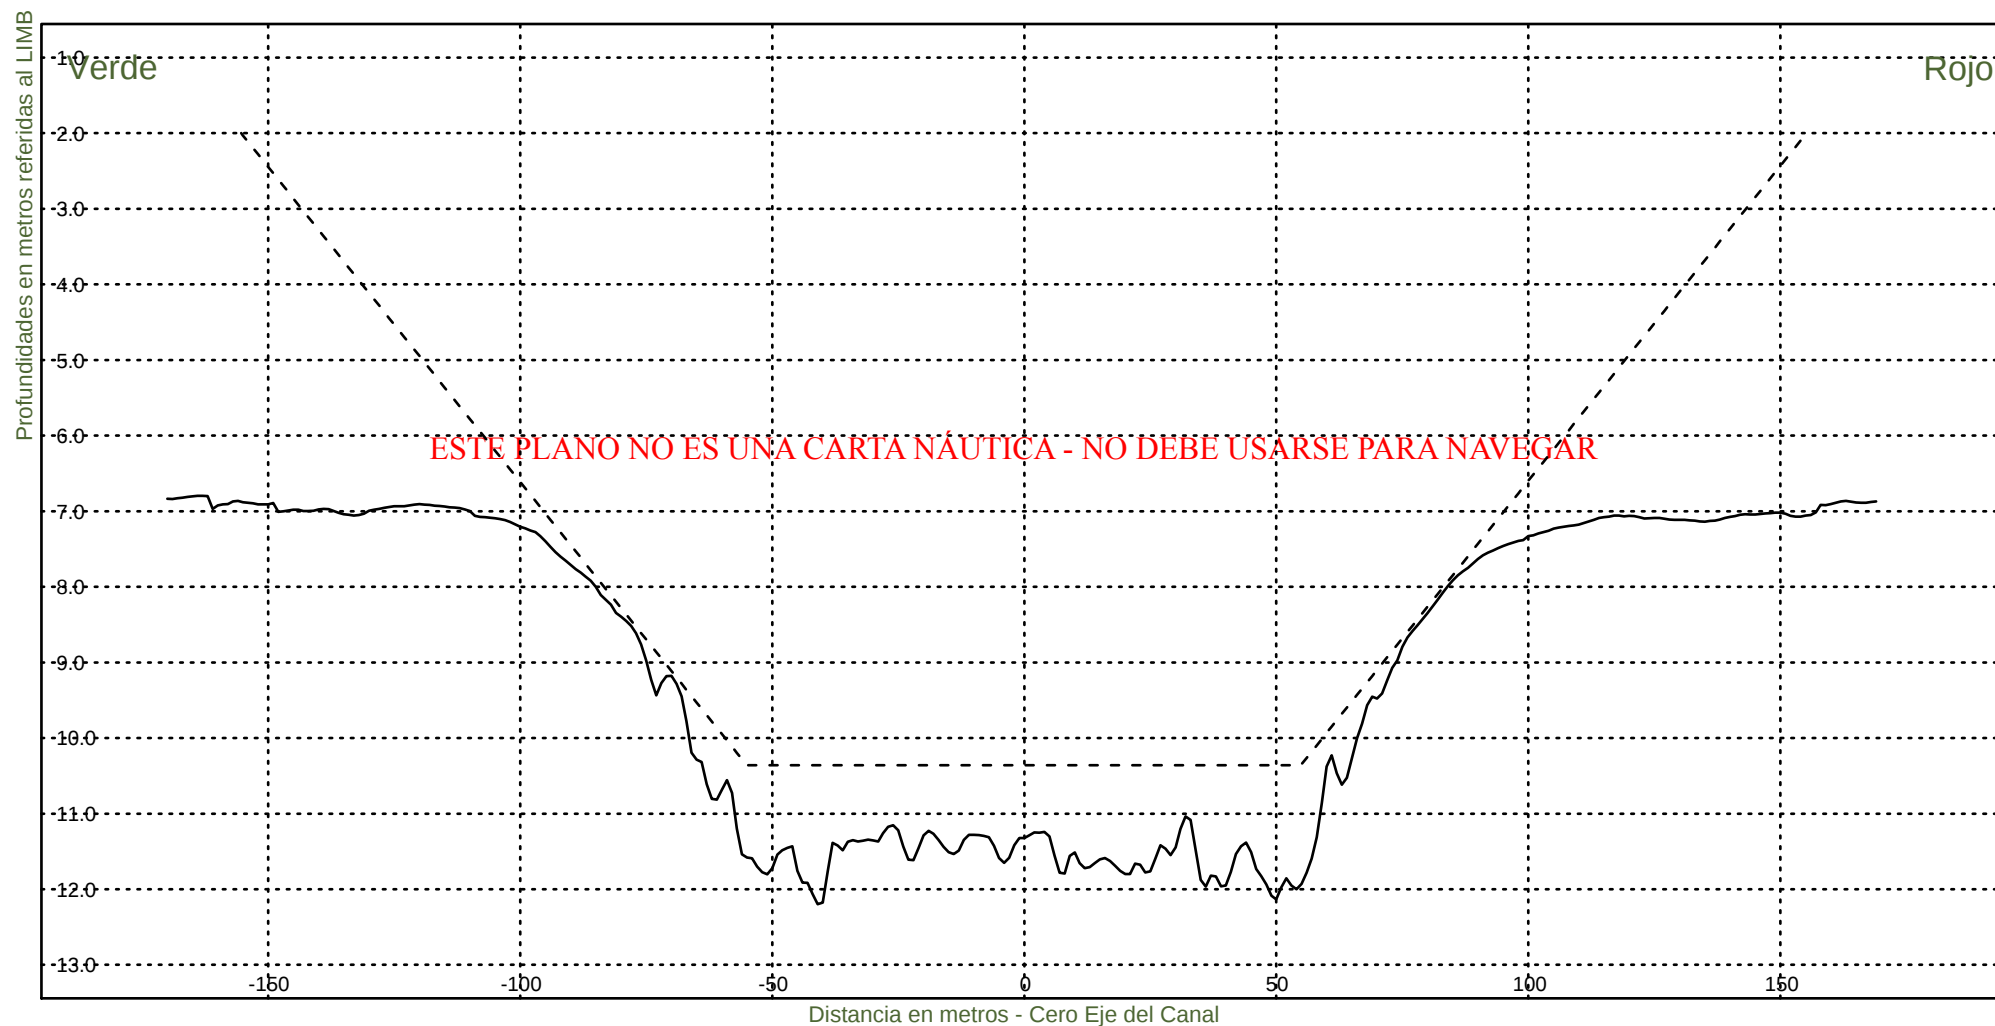

Consorcio Boskalis - Dredging International


Ing. Alberto G. Palomar
REPRESENTANTE TÉCNICO

Comision Administradora del Rio de la Plata
Canal Martin Garcia


----- :Teorico 34 pies
——— :Batimetria Marzo 2025

Area Canal, KM 39.6-86.2

Hz 1: 1500

KM 43400

V 1: 100

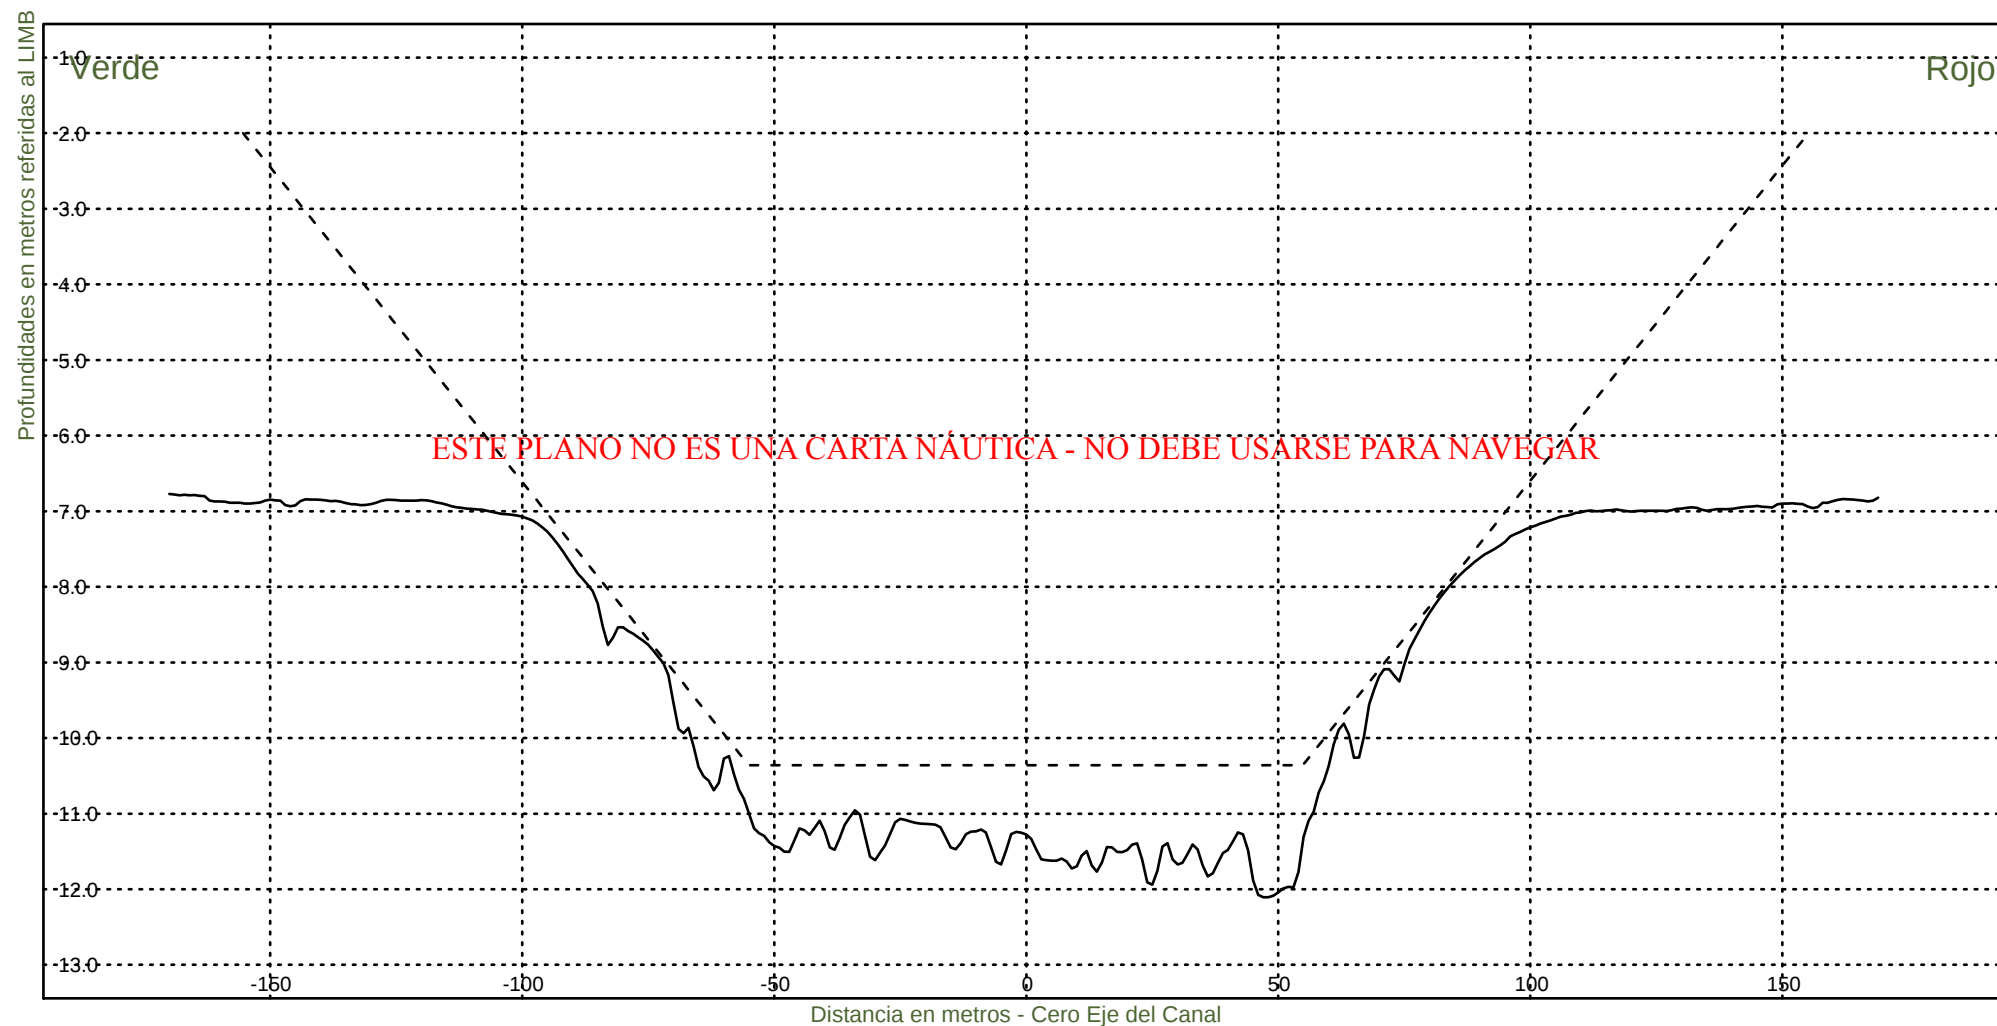

Consorcio Boskalis - Dredging International


Ing. Alberto G. Palomar
REPRESENTANTE TECNICO


Comision Administradora del Rio de la Plata

Canal Martin Garcia

----- :Teorico 34 pies
——— :Batimetria Marzo 2025

Area Canal, KM 39.6-86.2
Hz 1: 1500
V 1: 100

KM 43600

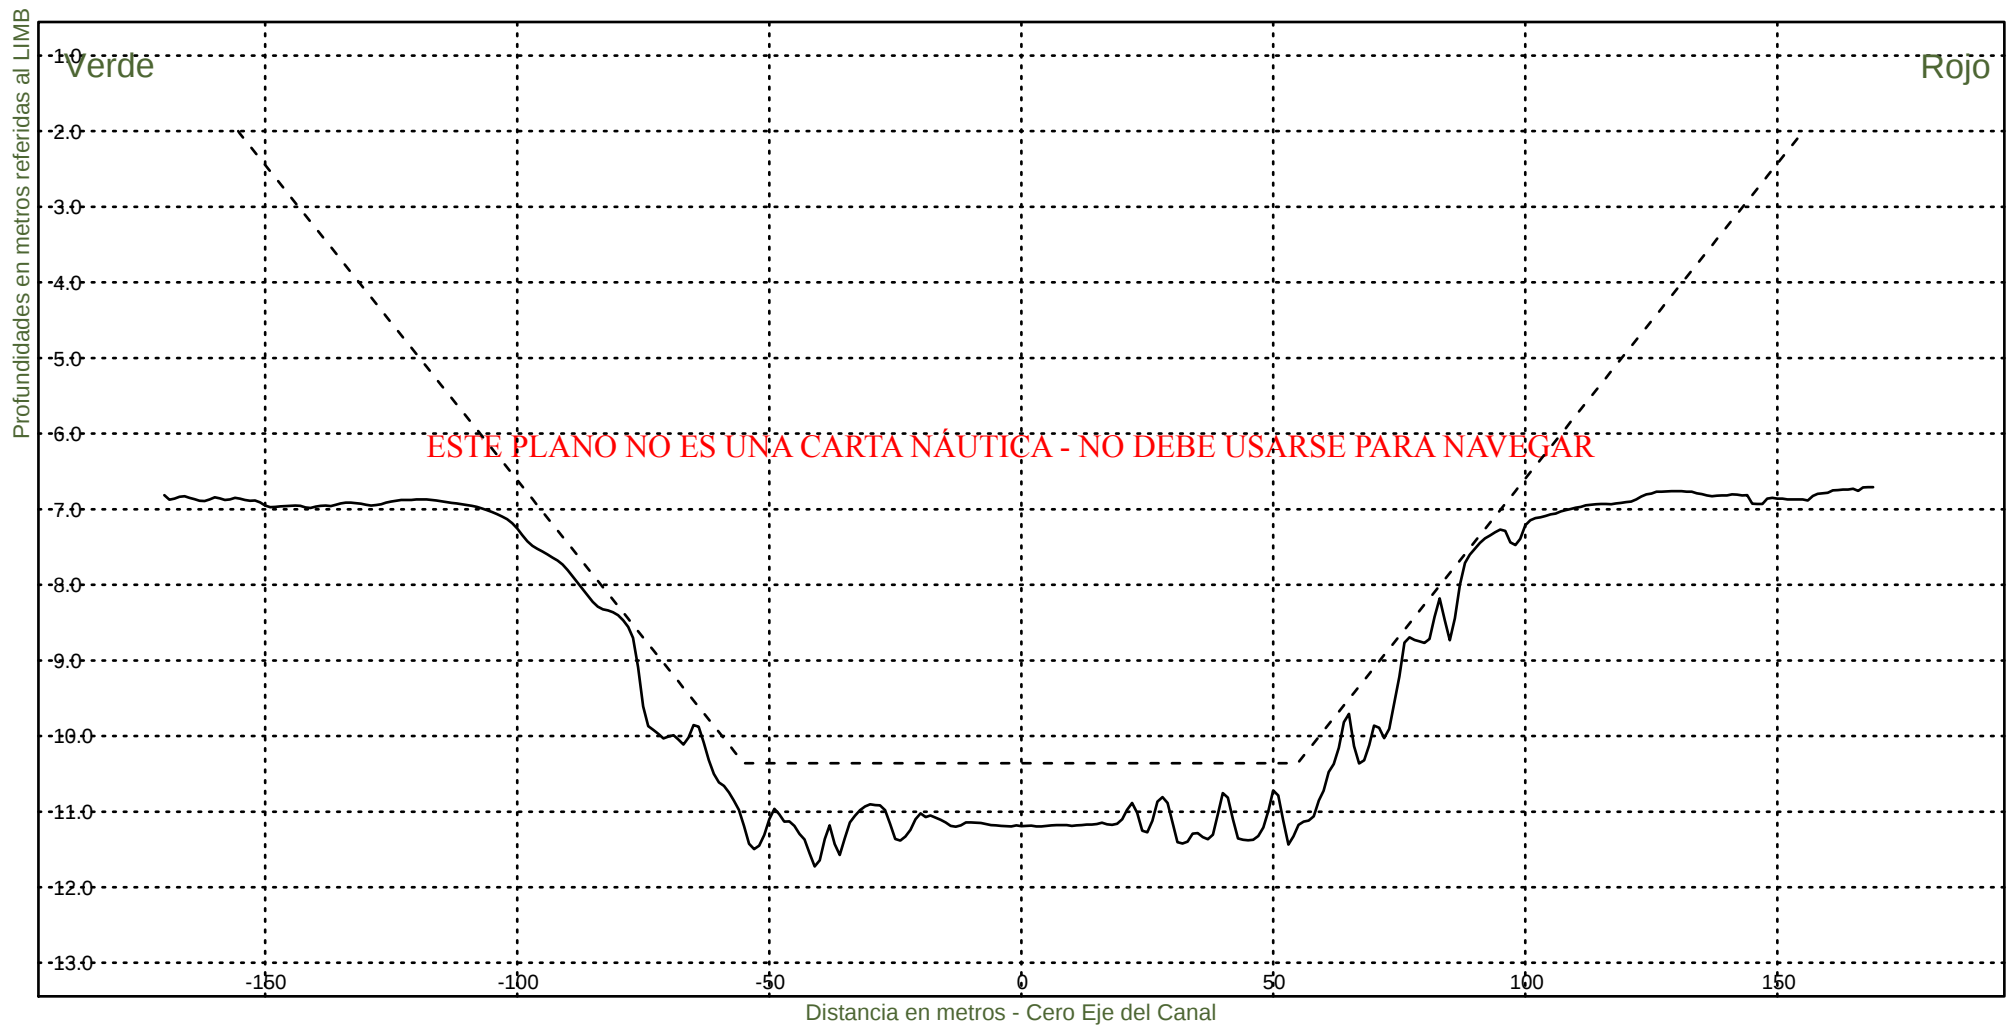

Consorcio Boskalis - Dredging International


Ing. Alberto G. Palomar
REPRESENTANTE TECNICO

Comision Administradora del Rio de la Plata
Canal Martin Garcia


----- :Teorico 34 pies
——— :Batimetria Marzo 2025

Area Canal, KM 39.6-86.2

Hz 1: 1500

KM 43800

V 1: 100

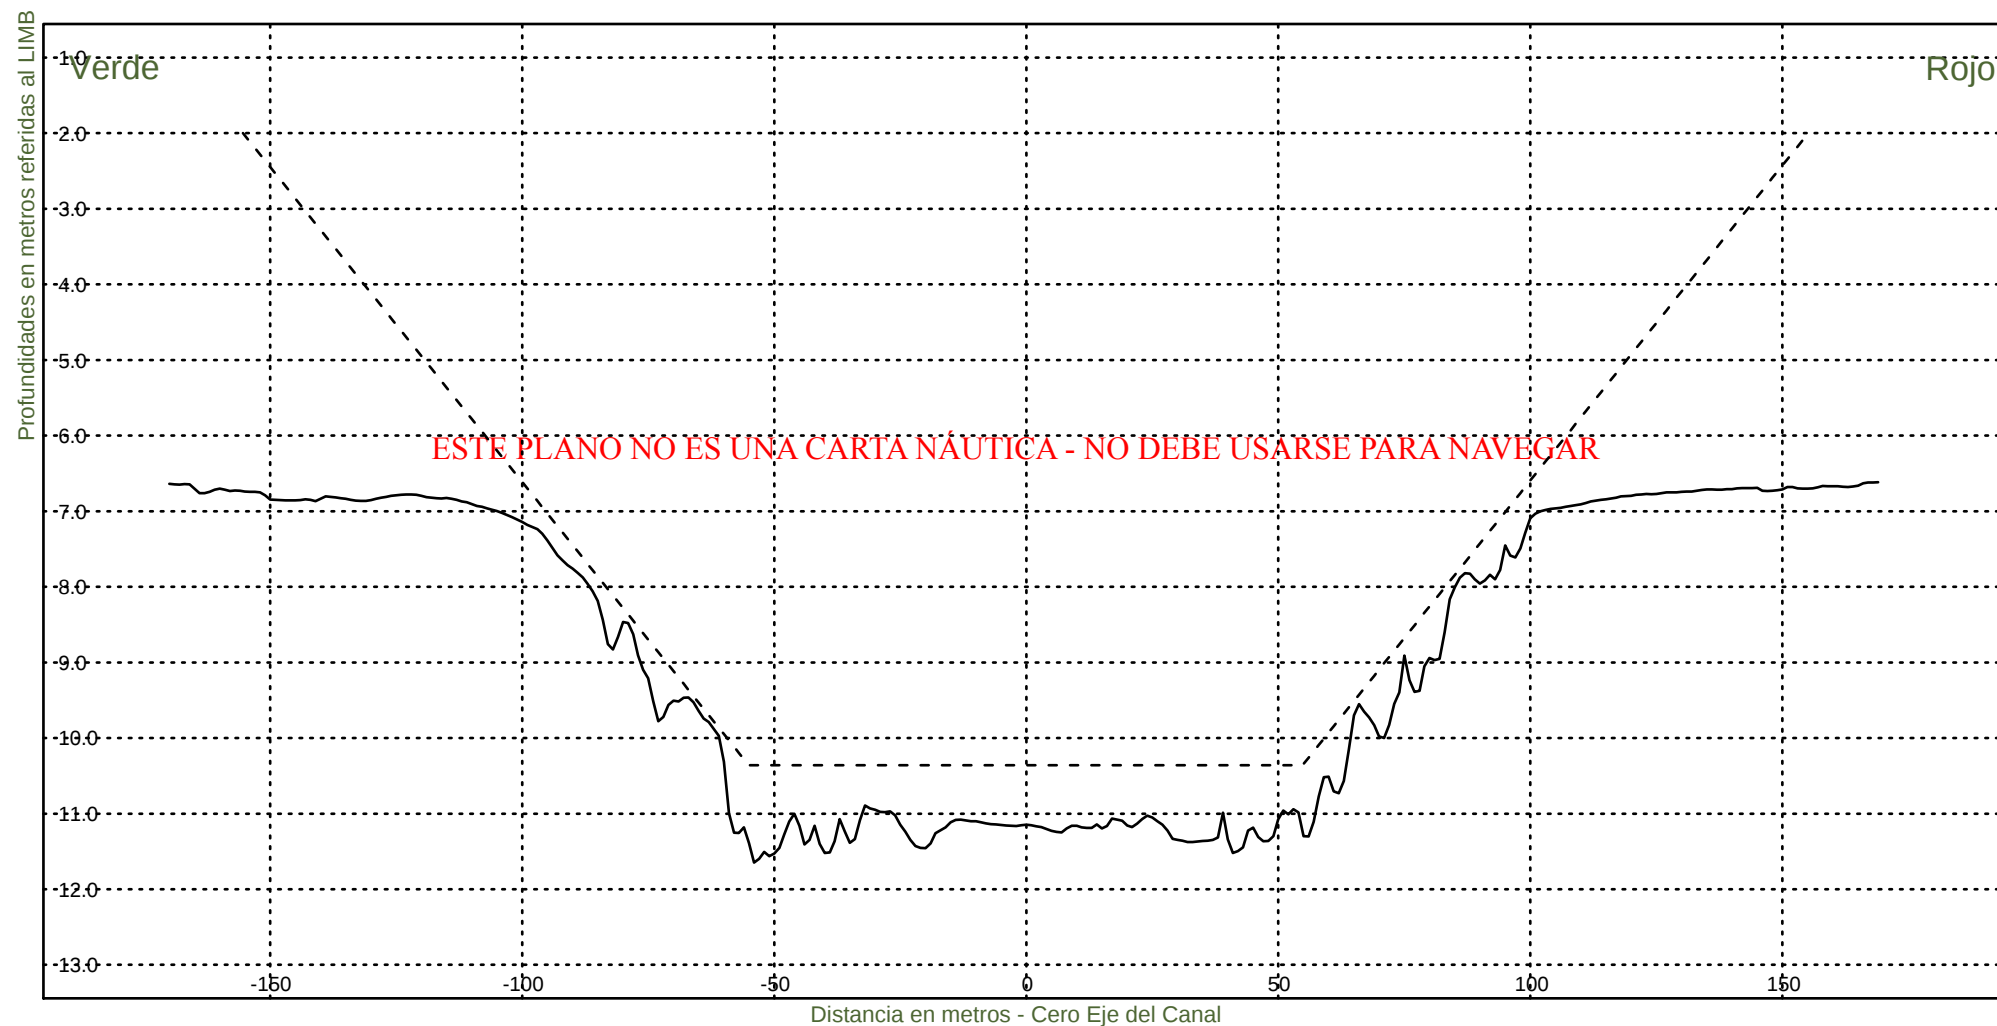

Consorcio Boskalis - Dredging International


Ing. Alberto G. Palomar
REPRESENTANTE TECNICO

Comision Administradora del Rio de la Plata

Canal Martin Garcia


----- :Teorico 34 pies
——— :Batimetria Marzo 2025

Area Canal, KM 39.6-86.2

Hz 1: 1500

KM 44000

V 1: 100

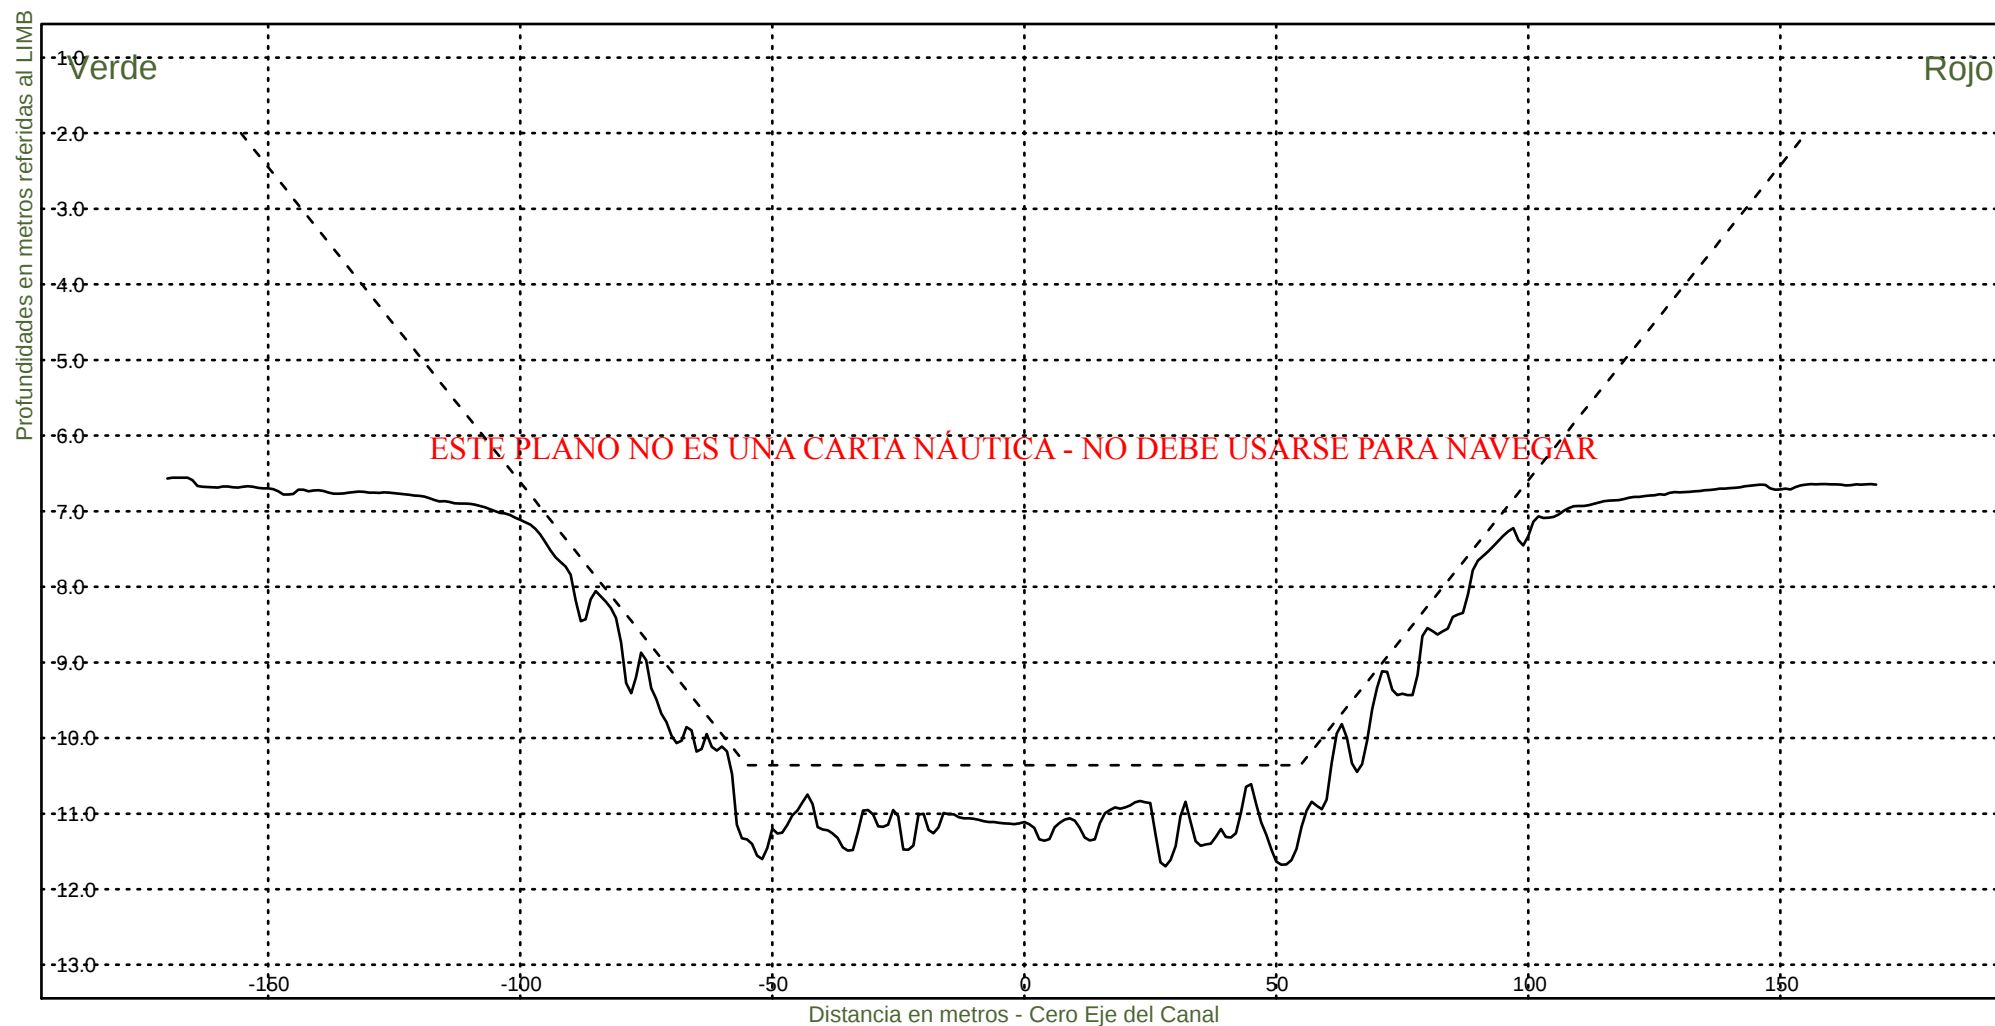

Consorcio Boskalis - Dredging International


Ing. Alberto G. Palomar
REPRESENTANTE TECNICO


Comision Administradora del Rio de la Plata

Canal Martin Garcia

----- :Teorico 34 pies
——— :Batimetria Marzo 2025

Area Canal, KM 39.6-86.2
Hz 1: 1500
V 1: 100

KM 44200

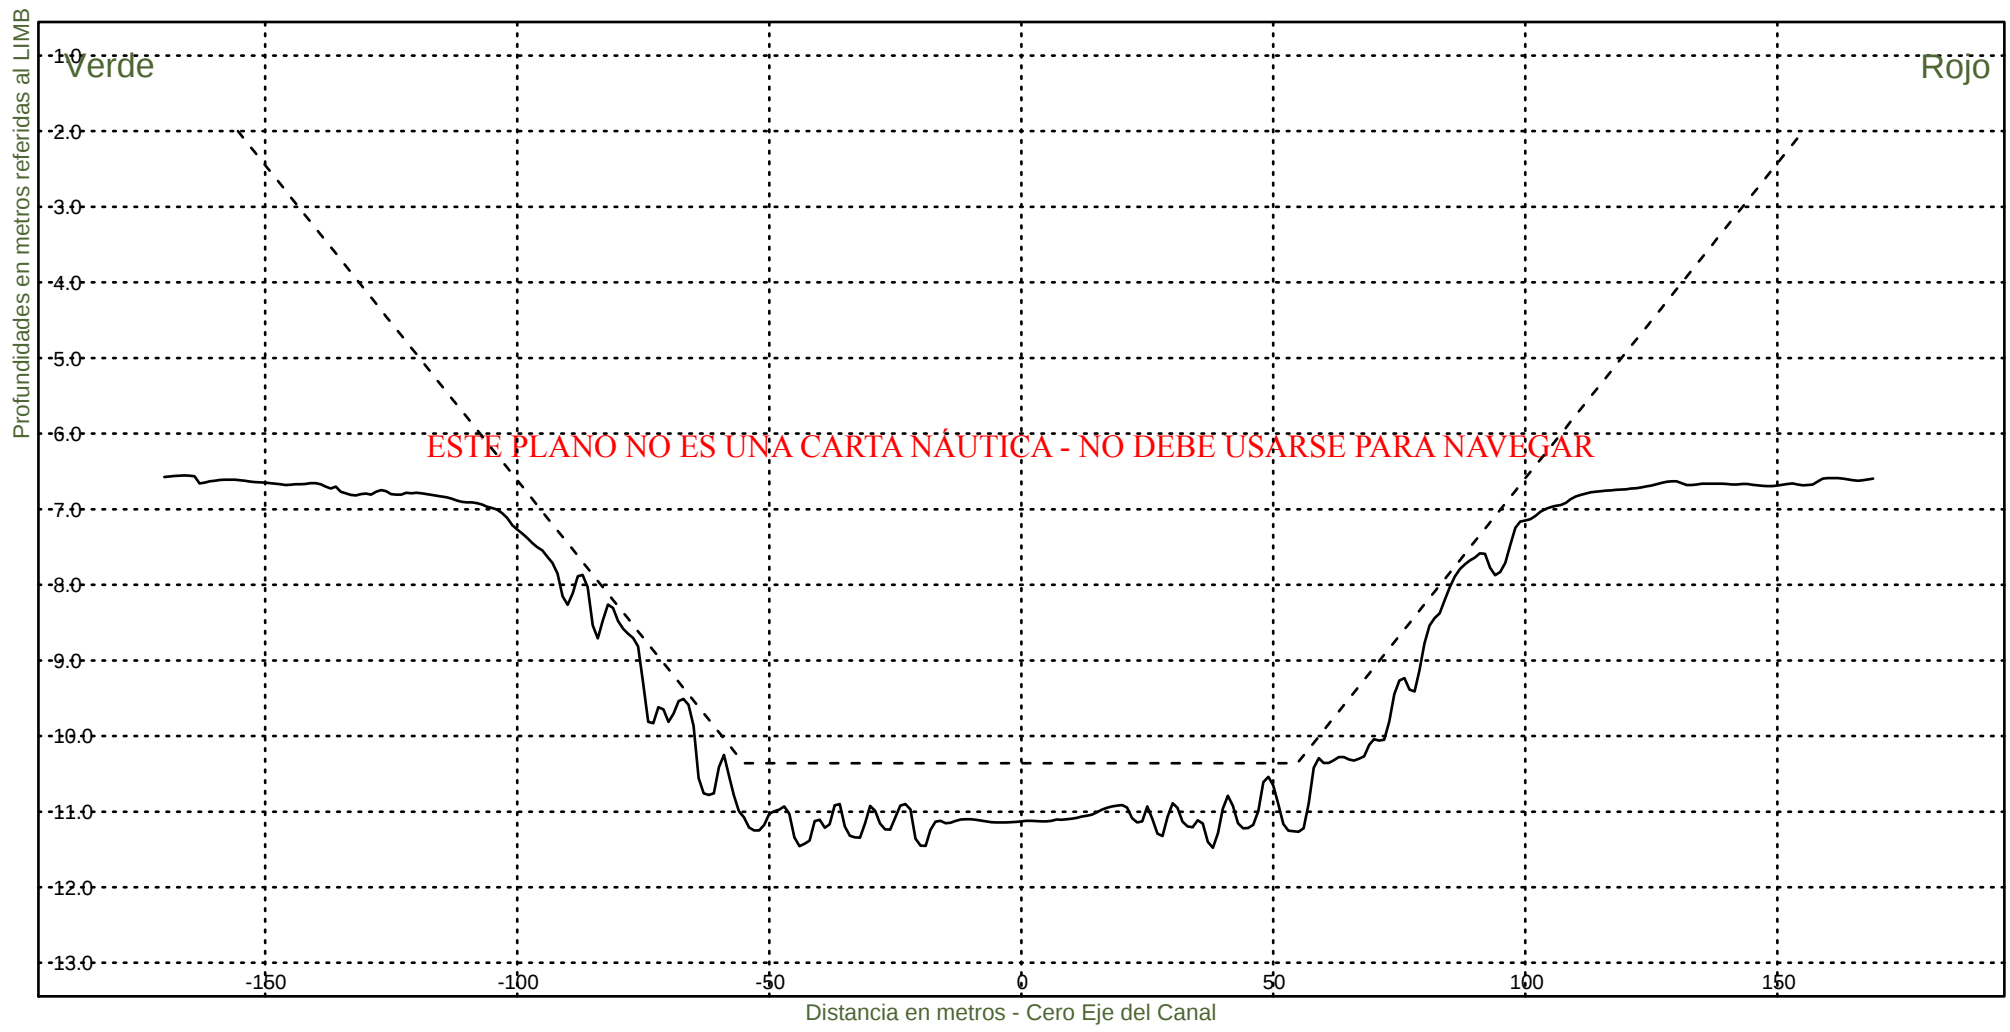

Consorcio Boskalis - Dredging International



Ing. Alberto G. Palomar
REPRESENTANTE TECNICO

Comision Administradora del Rio de la Plata
Canal Martin Garcia

----- :Teorico 34 pies
——— :Batimetria Marzo 2025

Area Canal, KM 39.6-86.2
Hz 1: 1500
V 1: 100

KM 44400

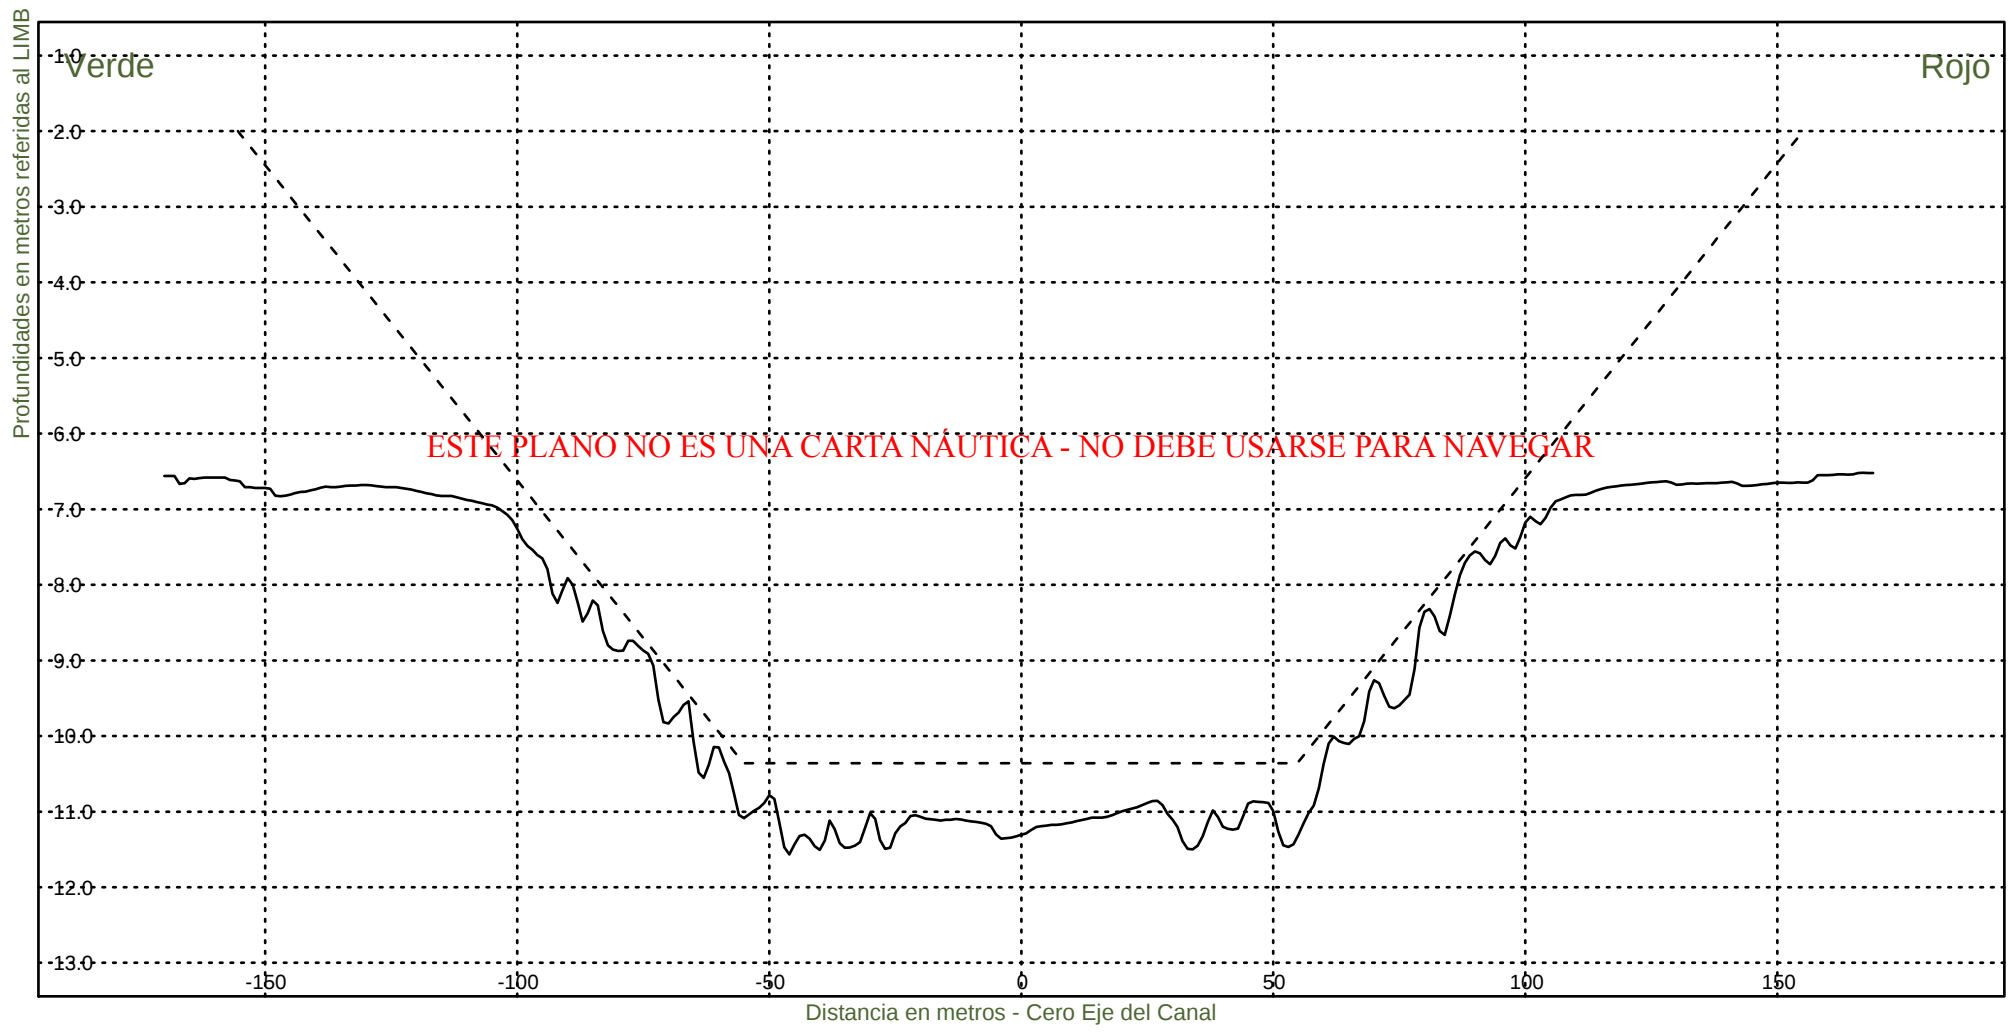

Consorcio Boskalis - Dredging International



Ing. Alberto G. Palomar
REPRESENTANTE TECNICO

Comision Administradora del Rio de la Plata
Canal Martin Garcia

----- :Teorico 34 pies
——— :Batimetria Marzo 2025

Area Canal, KM 39.6-86.2
Hz 1: 1500
V 1: 100

KM 44600

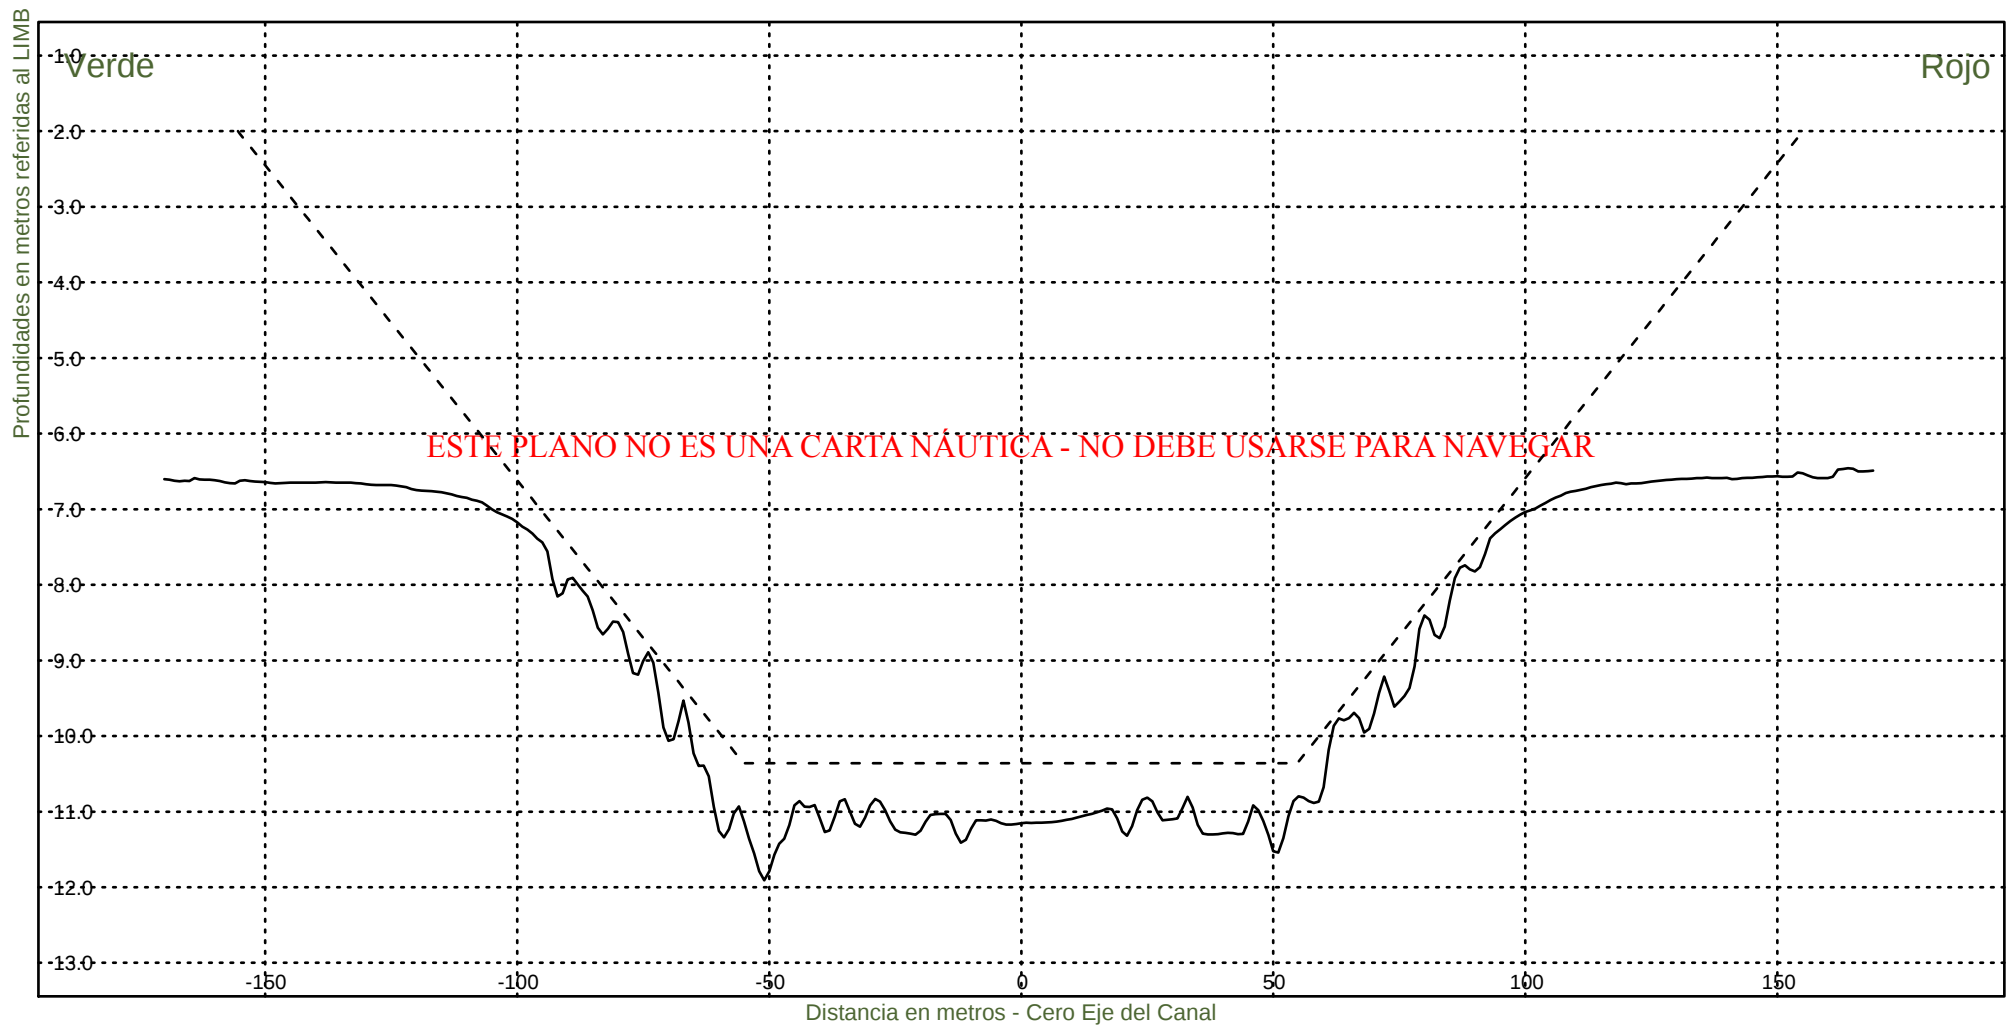

Consorcio Boskalis - Dredging International


Ing. Alberto G. Palomar
REPRESENTANTE TECNICO

Comision Administradora del Rio de la Plata
Canal Martin Garcia


----- :Teorico 34 pies
——— :Batimetria Marzo 2025

Area Canal, KM 39.6-86.2

Hz 1: 1500

KM 44800

V 1: 100

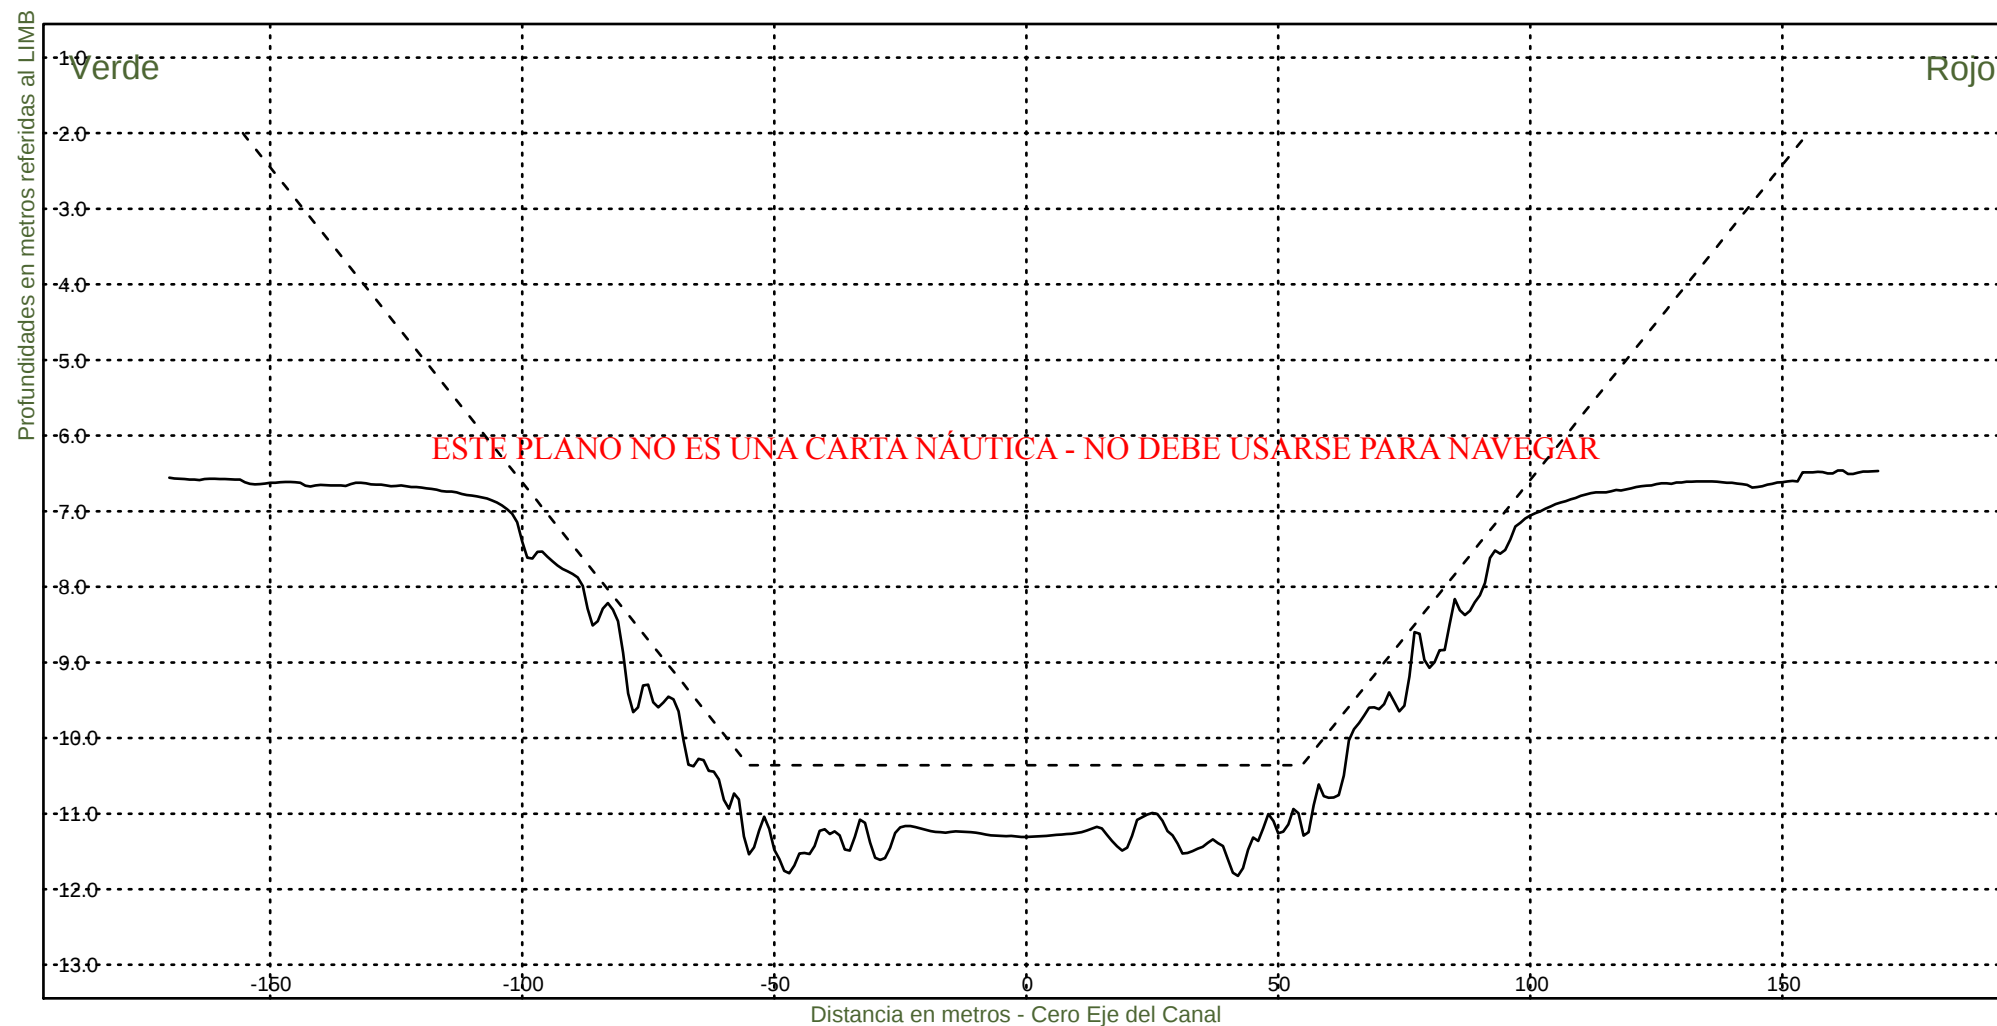

Consorcio Boskalis - Dredging International


Ing. Alberto G. Palomar
REPRESENTANTE TECNICO

Comision Administradora del Rio de la Plata

Canal Martin Garcia


----- :Teorico 34 pies
——— :Batimetria Marzo 2025

Area Canal, KM 39.6-86.2

Hz 1: 1500

KM 45000

V 1: 100

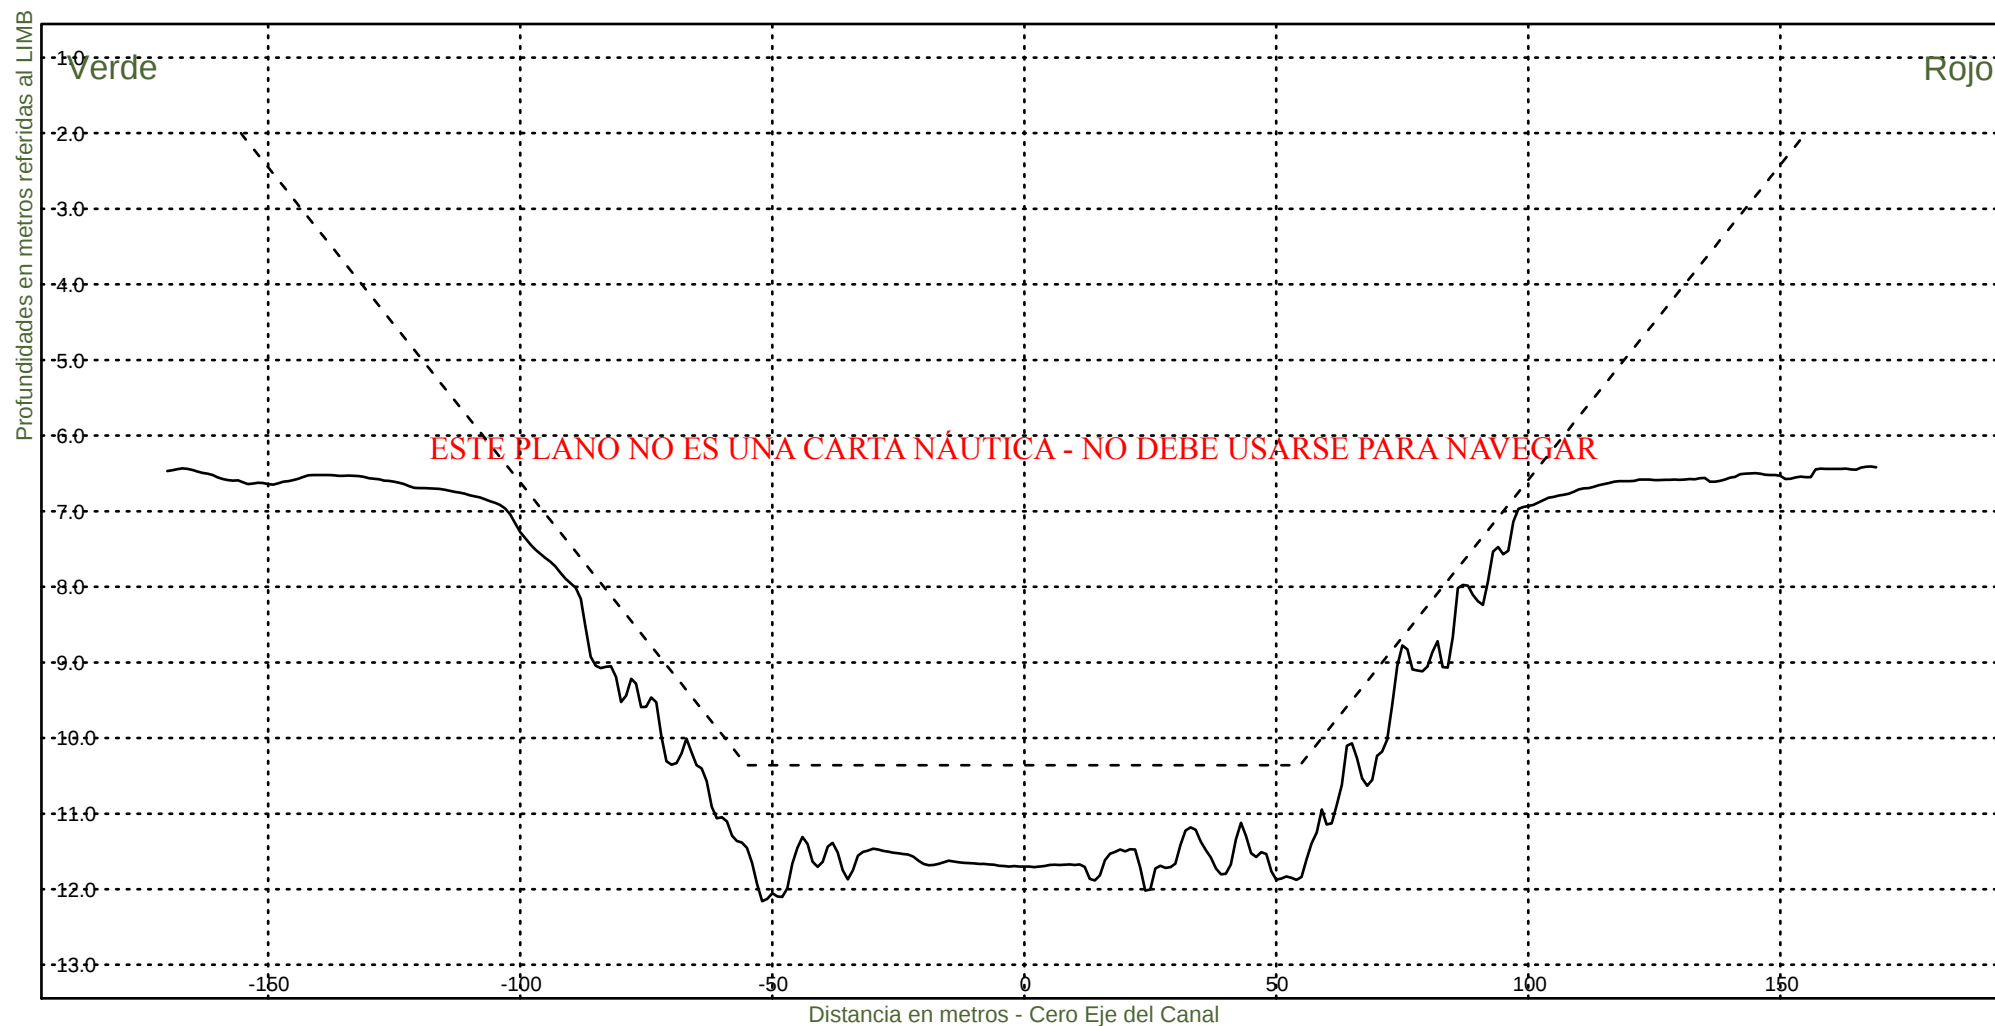

Consorcio Boskalis - Dredging International


Ing. Alberto G. Palomar
REPRESENTANTE TECNICO


Comision Administradora del Rio de la Plata

Canal Martin Garcia

----- :Teorico 34 pies
————— :Batimetria Marzo 2025

Area Canal, KM 39.6-86.2
Hz 1: 1500
V 1: 100

KM 45200

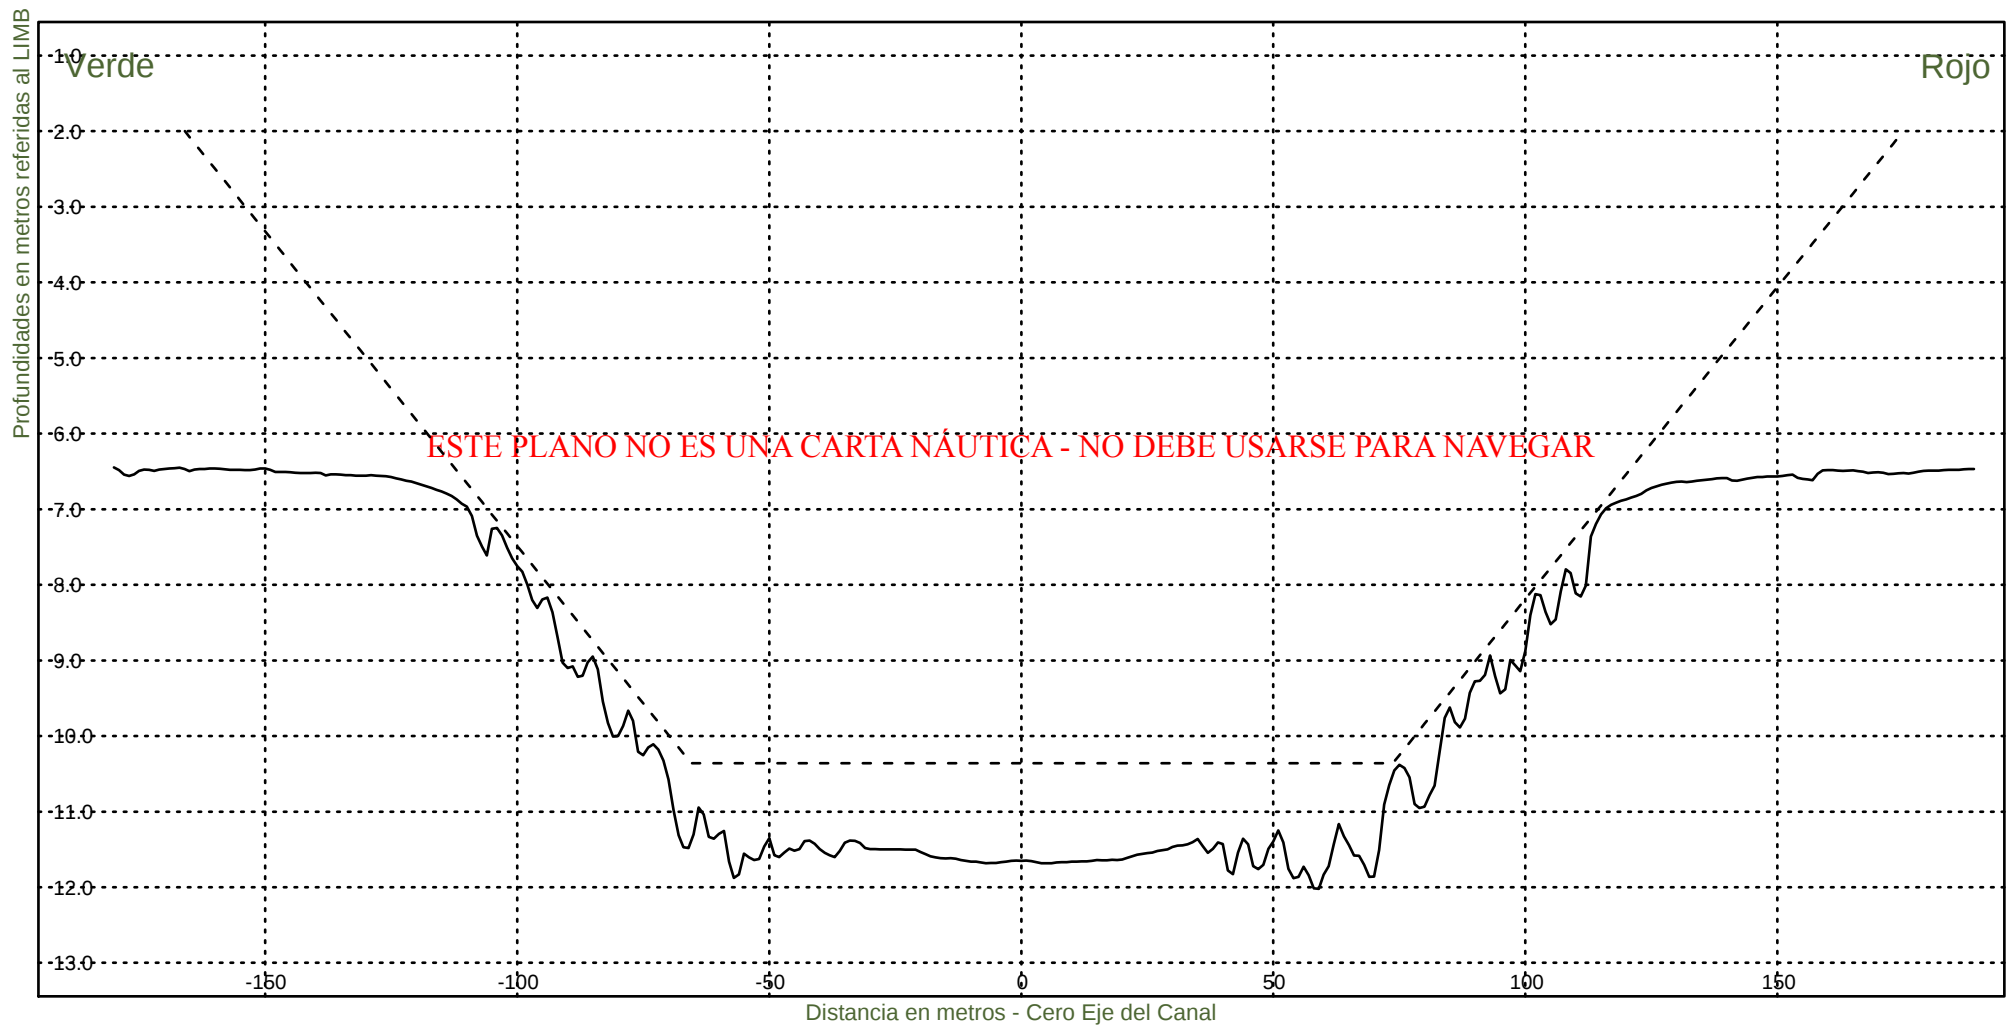

Consorcio Boskalis - Dredging International


Ing. Alberto G. Palomar
REPRESENTANTE TECNICO

Comision Administradora del Rio de la Plata
Canal Martin Garcia


----- :Teorico 34 pies
——— :Batimetria Marzo 2025

Area Canal, KM 39.6-86.2

Hz 1: 1500

KM 45400

V 1: 100

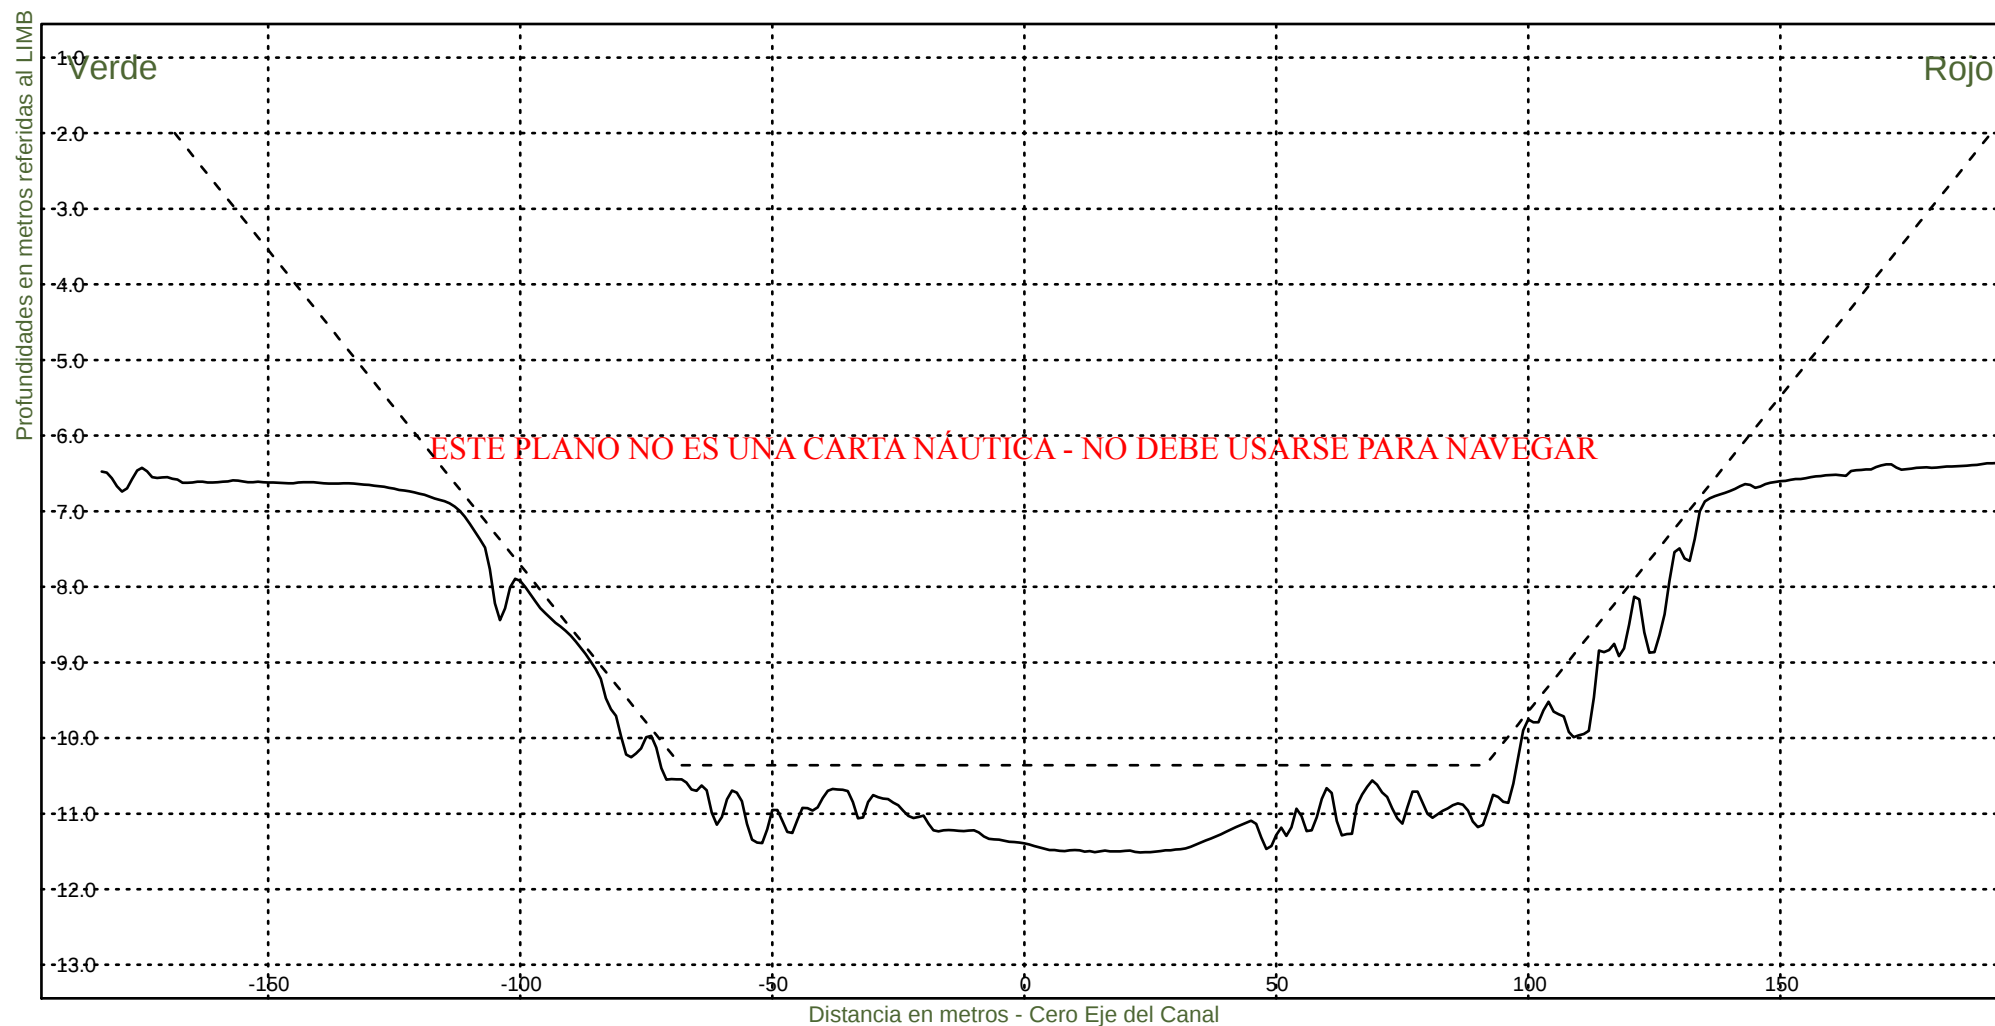

Consorcio Boskalis - Dredging International


Ing. Alberto G. Palomar
REPRESENTANTE TÉCNICO

Comision Administradora del Rio de la Plata
Canal Martin Garcia


----- :Teorico 34 pies
——— :Batimetria Marzo 2025

Area Canal, KM 39.6-86.2

Hz 1: 1500

KM 45600

V 1: 100

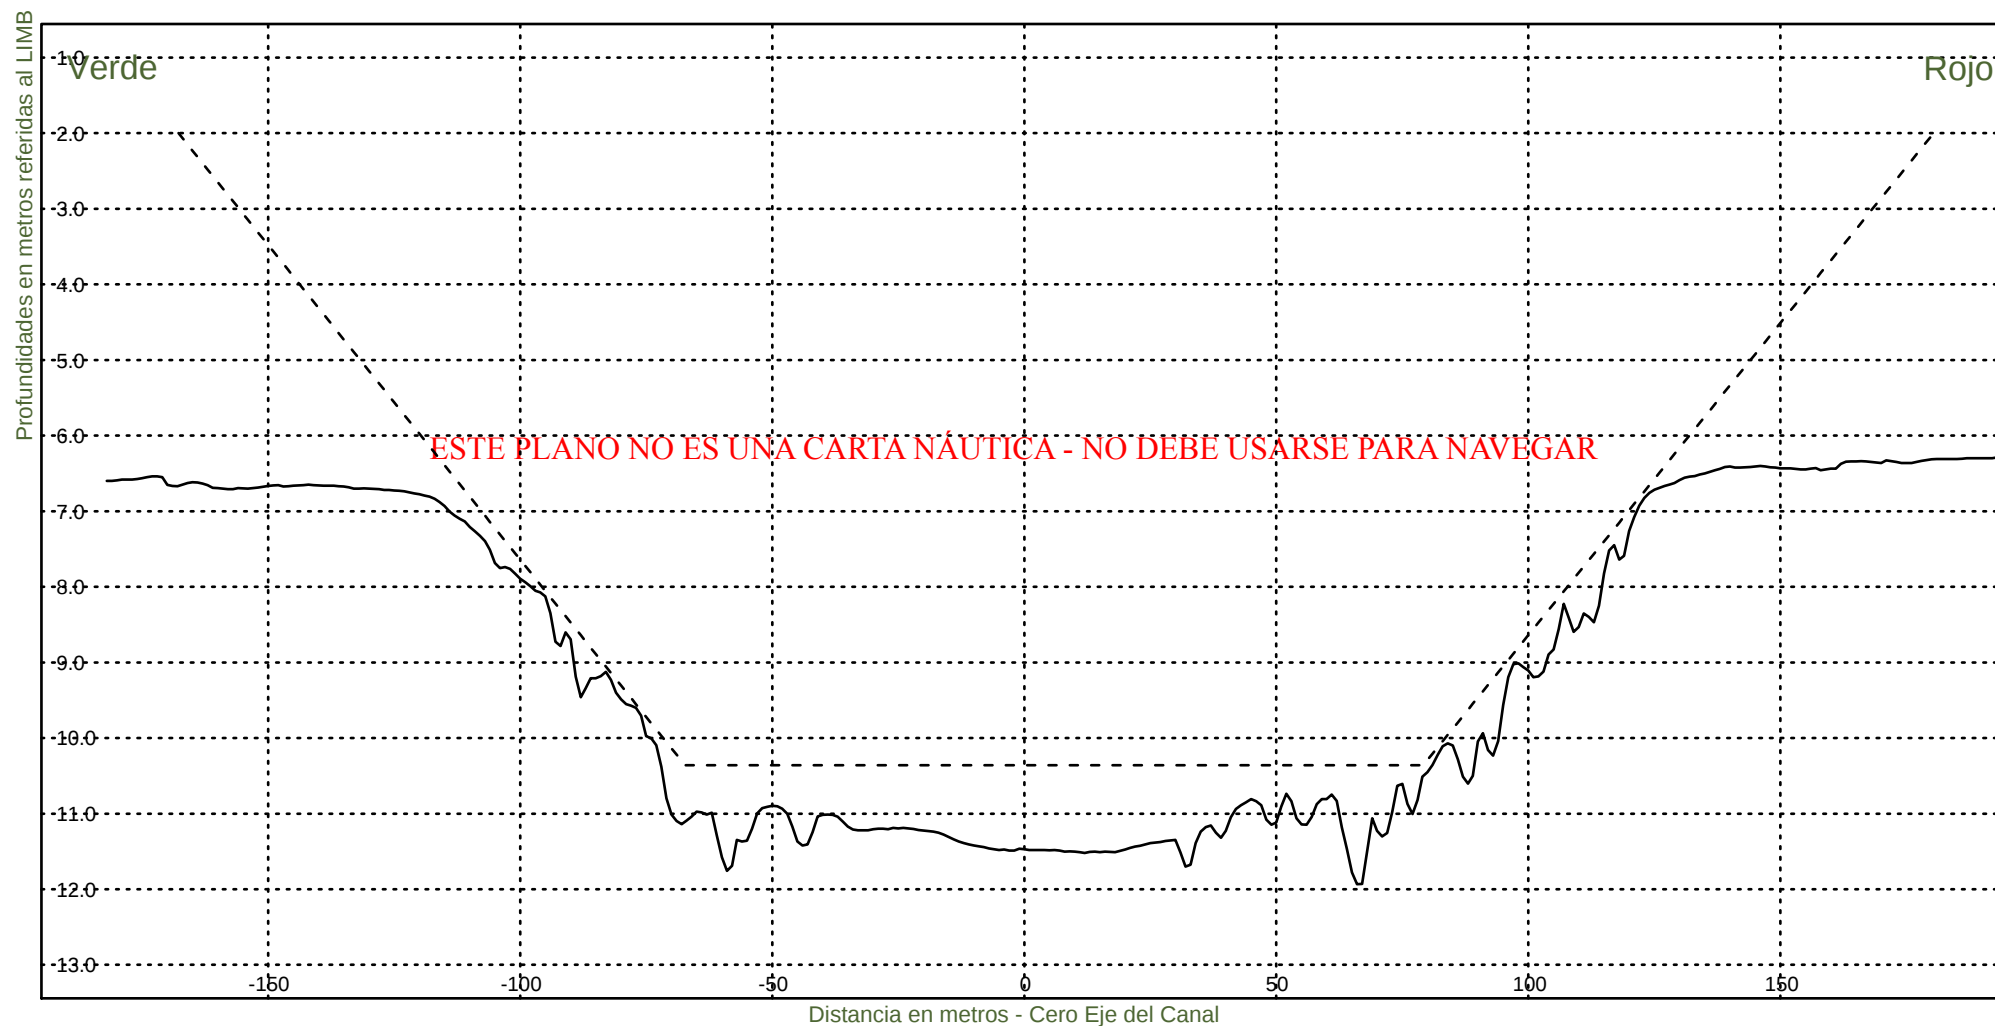

Consorcio Boskalis - Dredging International


Ing. Alberto G. Palomar
REPRESENTANTE TECNICO


Comision Administradora del Rio de la Plata

Canal Martin Garcia

----- :Teorico 34 pies
——— :Batimetria Marzo 2025

Area Canal, KM 39.6-86.2
Hz 1: 1500
V 1: 100

KM 45800

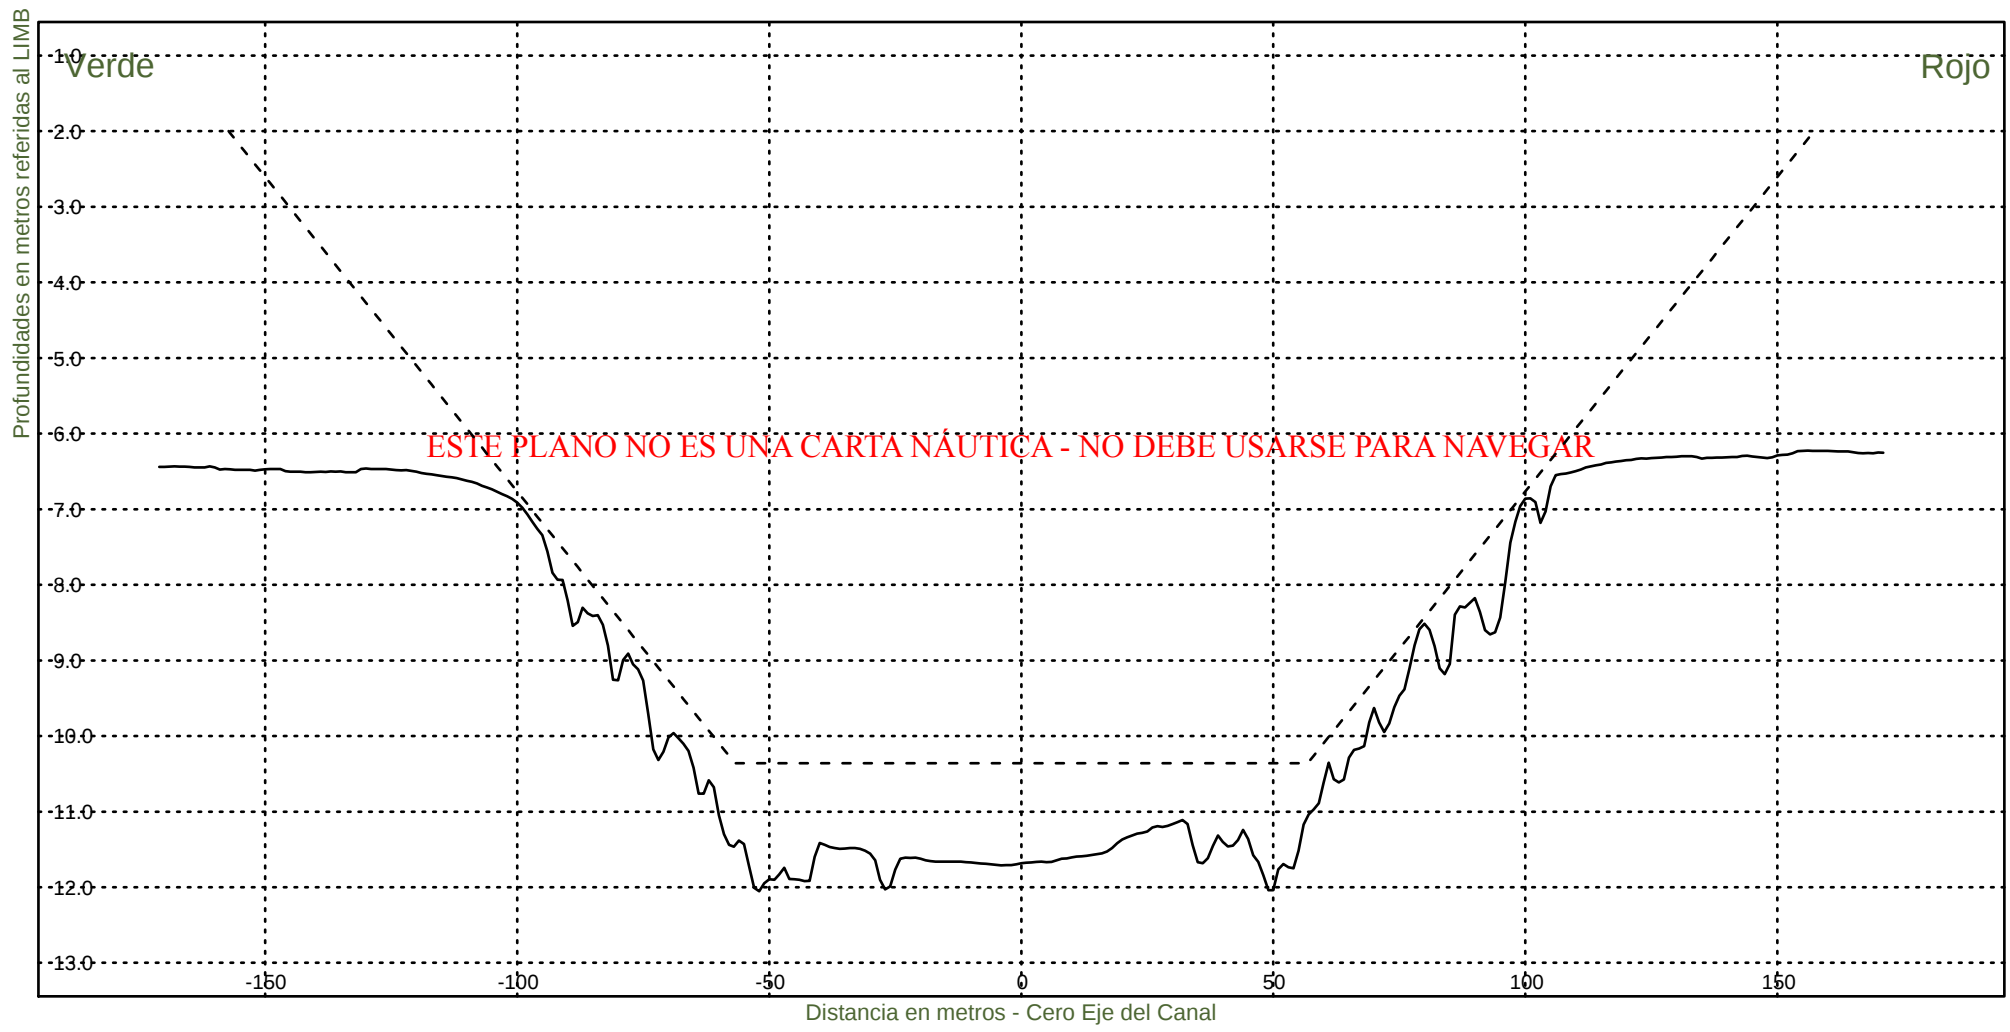


Consorcio Boskalis - Dredging International


Ing. Alberto G. Palomar
REPRESENTANTE TECNICO

Comision Administradora del Rio de la Plata
Canal Martin Garcia

----- :Teorico 34 pies
————— :Batimetria Marzo 2025

Area Canal, KM 39.6-86.2
Hz 1: 1500
V 1: 100
KM 46000

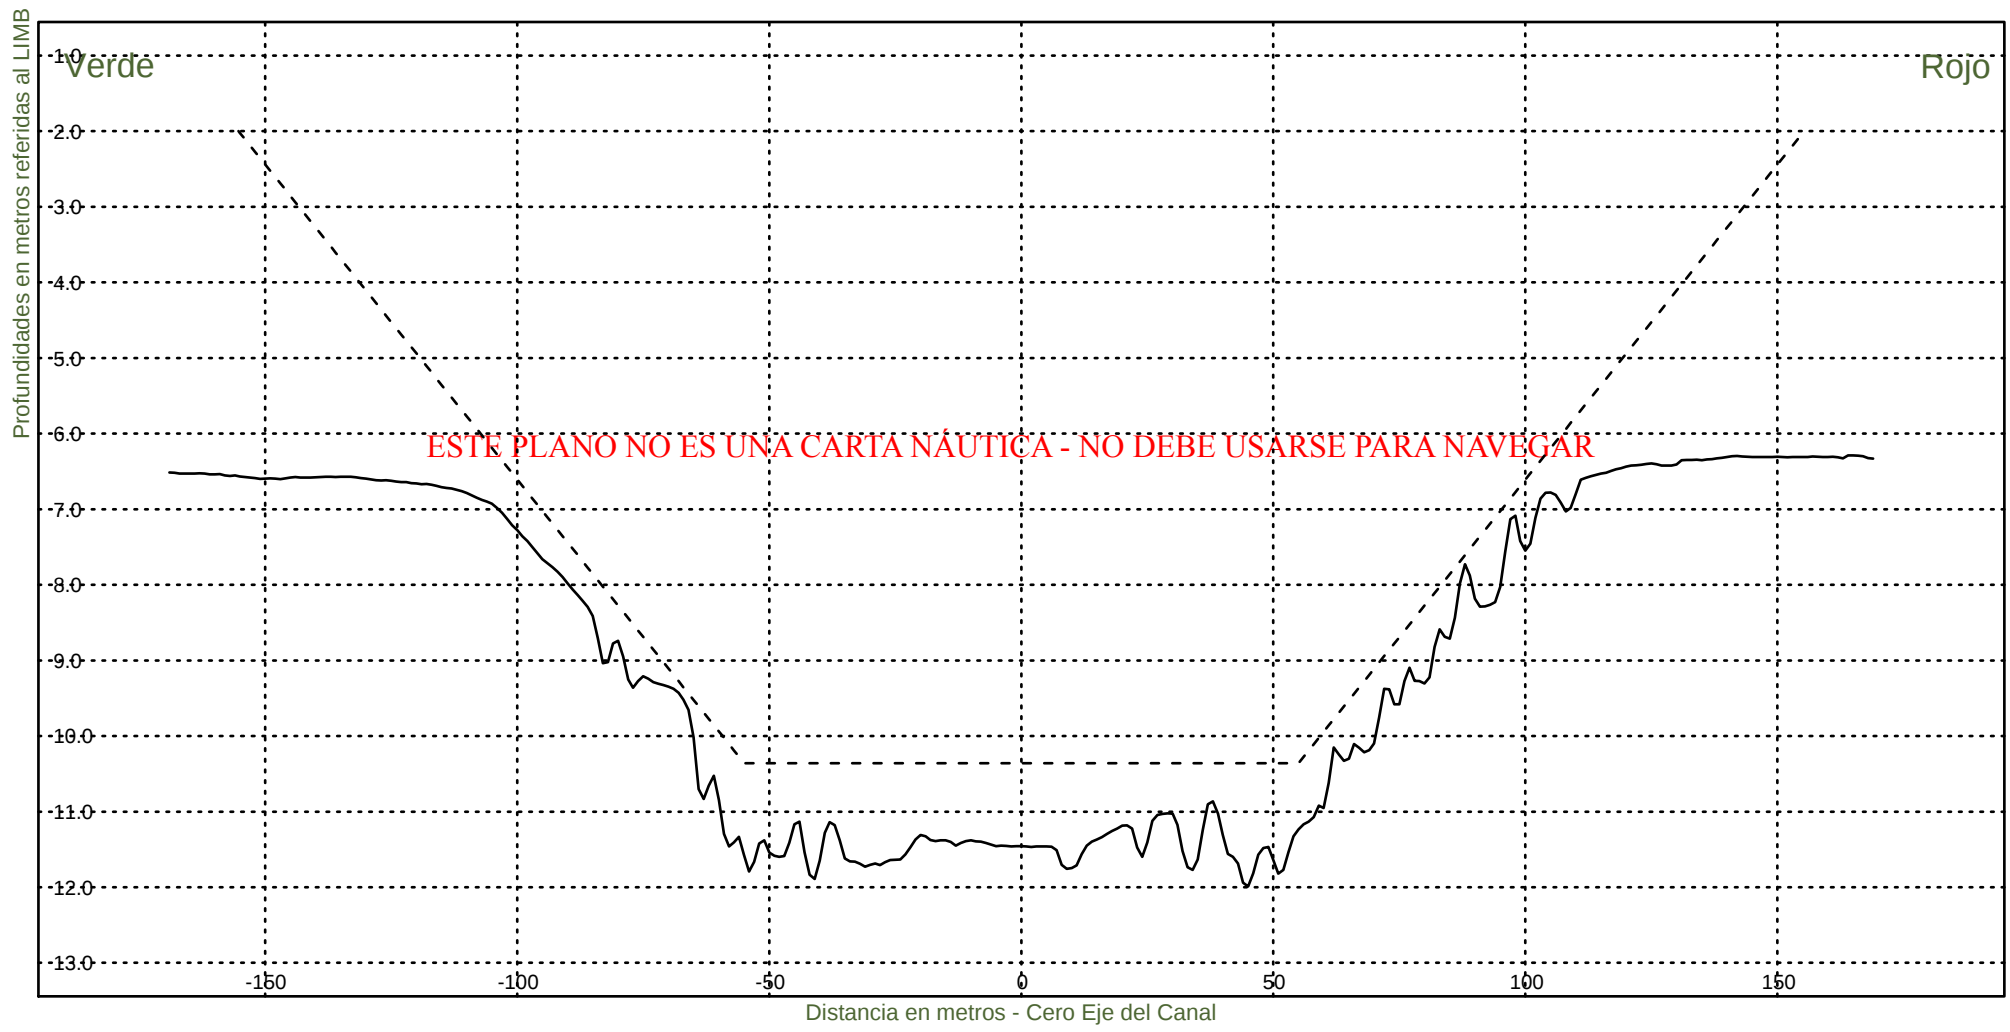

Consorcio Boskalis - Dredging International


Ing. Alberto G. Palomar
REPRESENTANTE TECNICO

Comision Administradora del Rio de la Plata
Canal Martin Garcia


----- :Teorico 34 pies
——— :Batimetria Marzo 2025

Area Canal, KM 39.6-86.2

Hz 1: 1500

KM 46200

V 1: 100

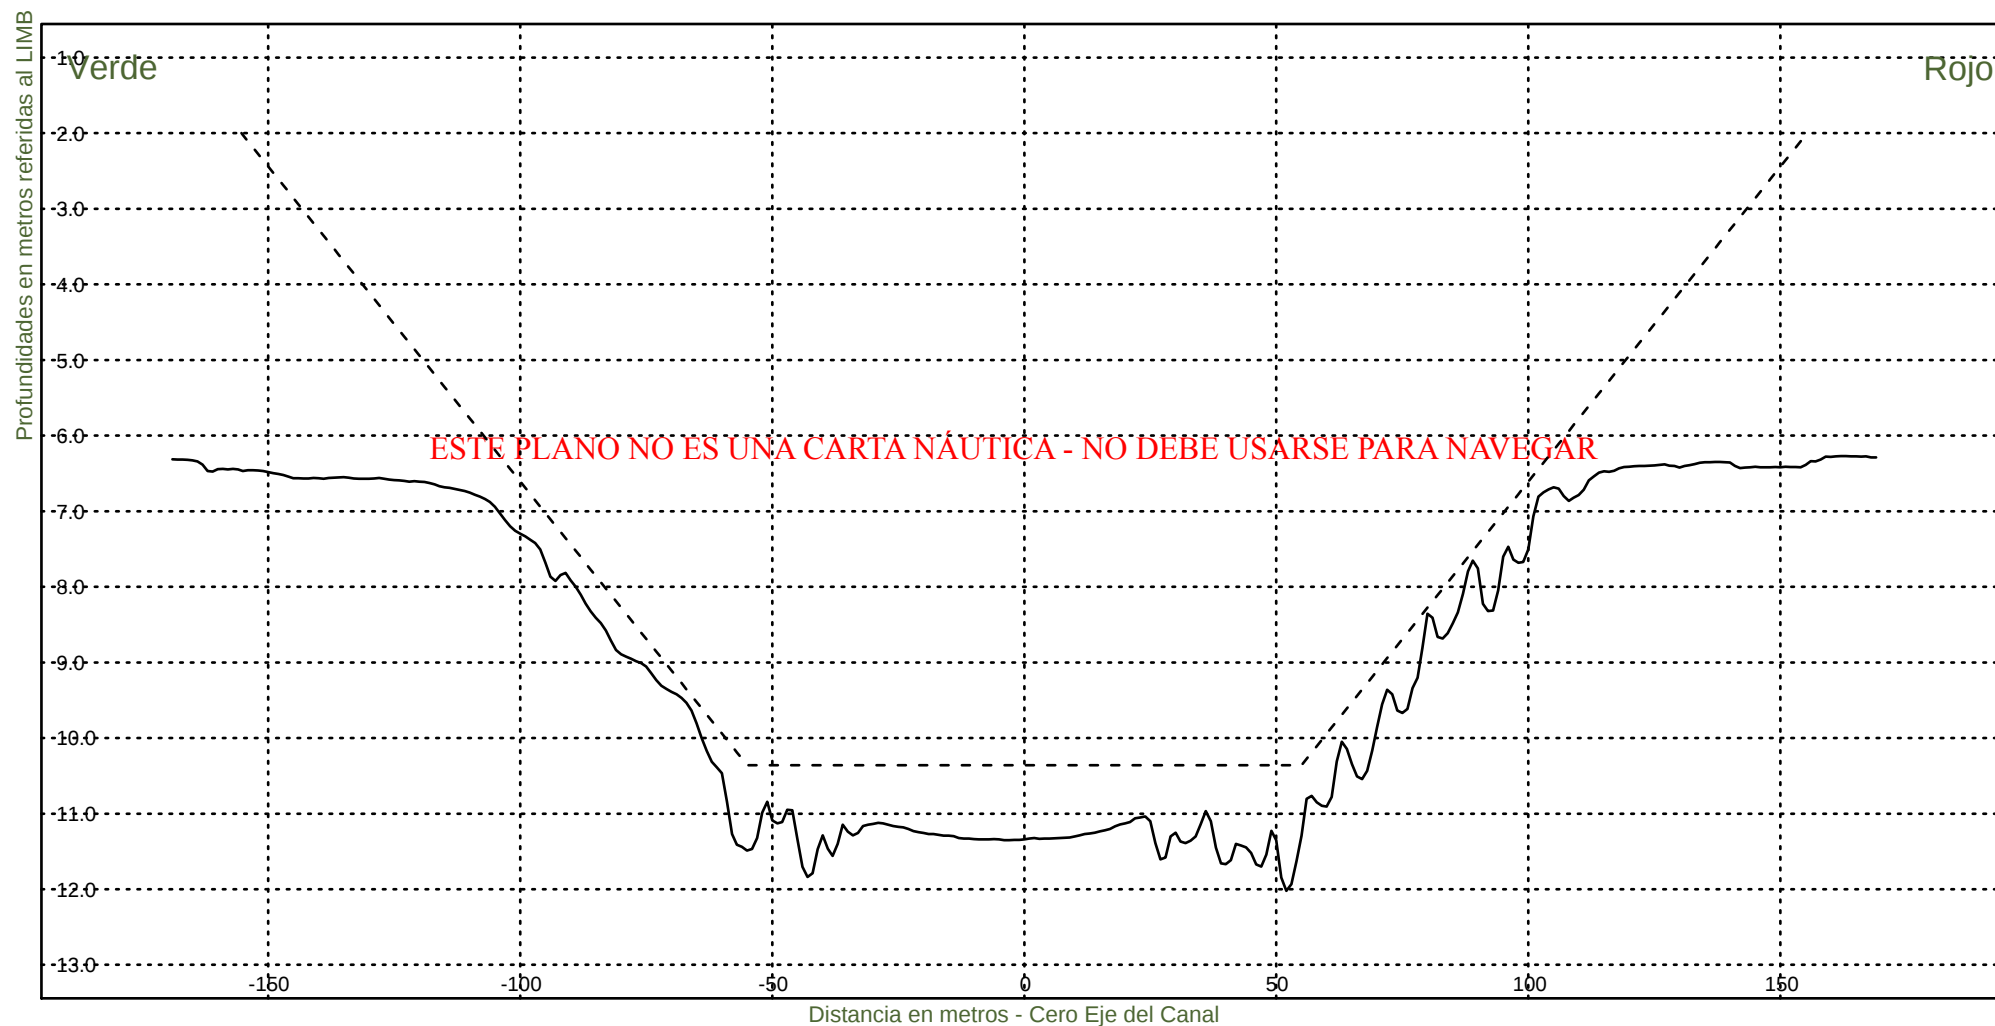

Consorcio Boskalis - Dredging International


Ing. Alberto G. Palomar
REPRESENTANTE TECNICO


Comision Administradora del Rio de la Plata

Canal Martin Garcia

----- :Teorico 34 pies
———— :Batimetria Marzo 2025

Area Canal, KM 39.6-86.2
Hz 1: 1500
V 1: 100

KM 46400

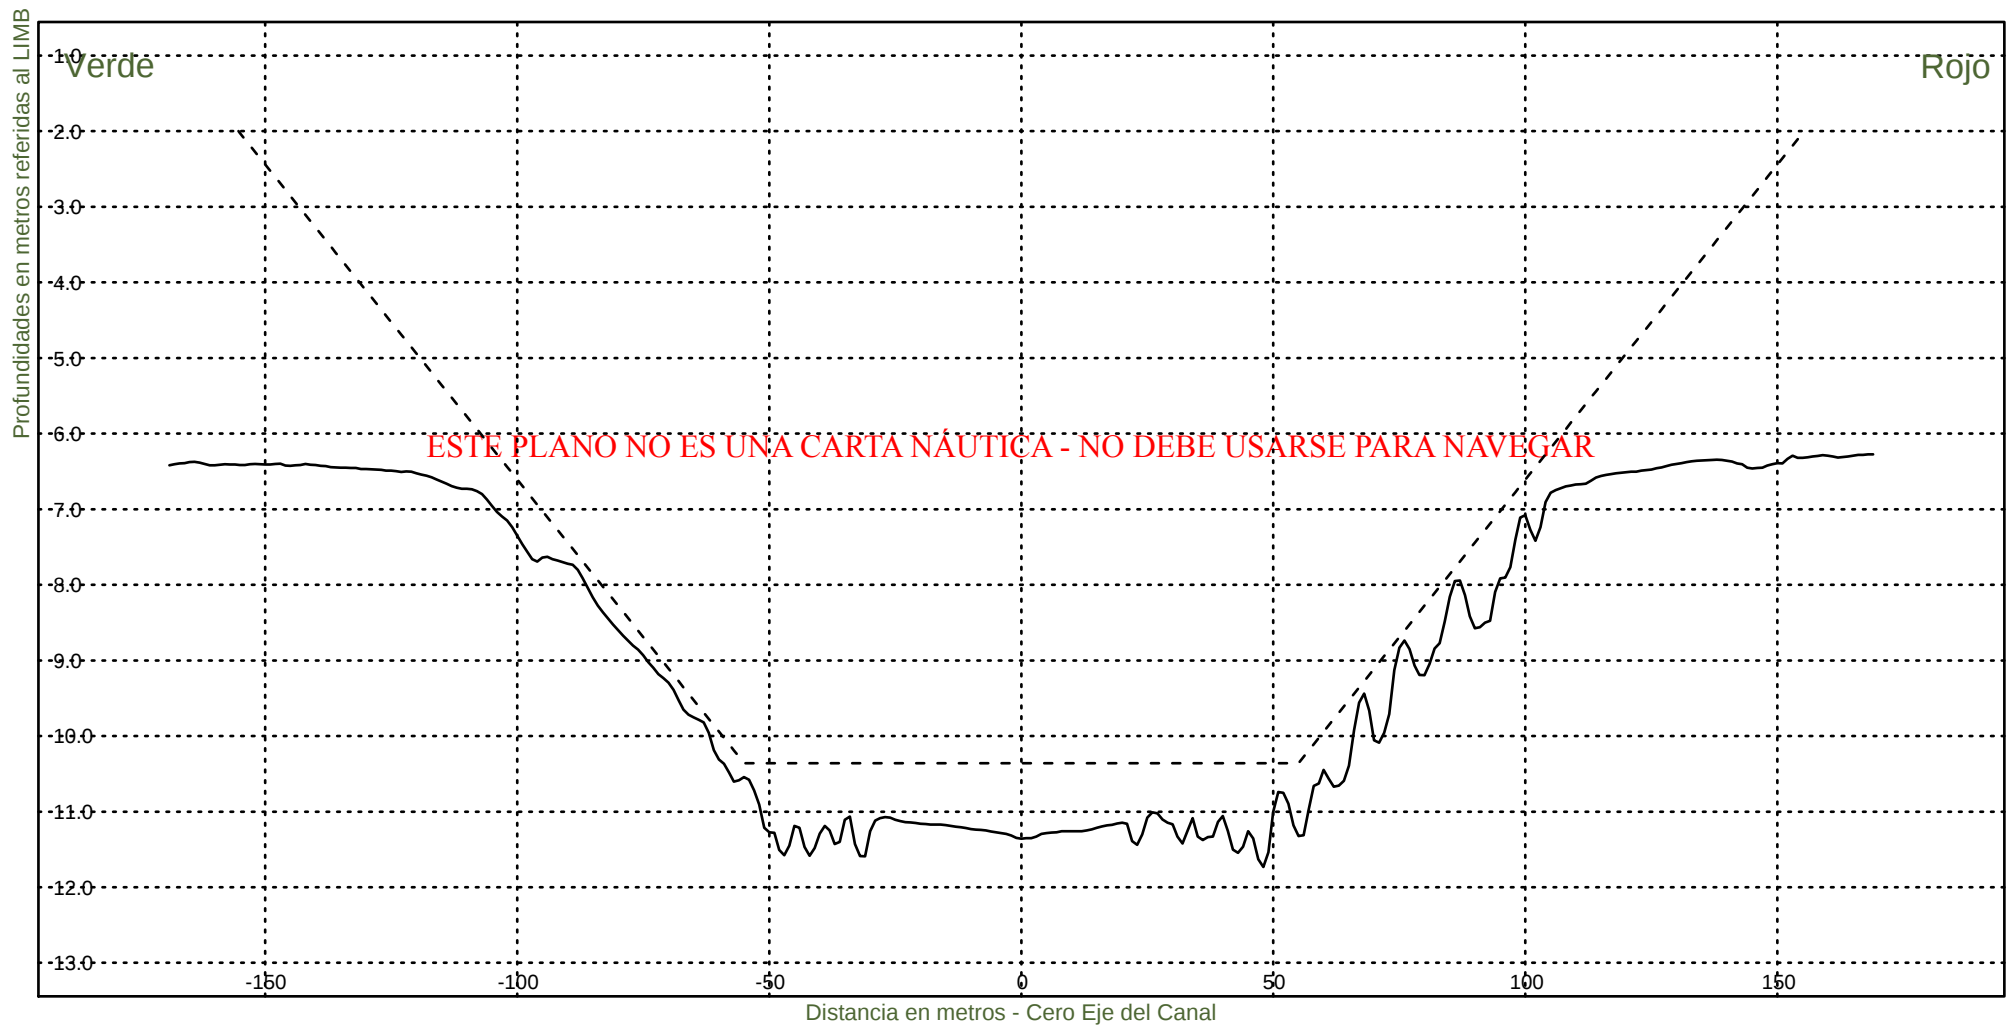

Consorcio Boskalis - Dredging International


Ing. Alberto G. Palomar
REPRESENTANTE TECNICO

Comision Administradora del Rio de la Plata
Canal Martin Garcia


----- :Teorico 34 pies
——— :Batimetria Marzo 2025

Area Canal, KM 39.6-86.2

Hz 1: 1500

KM 46600

V 1: 100

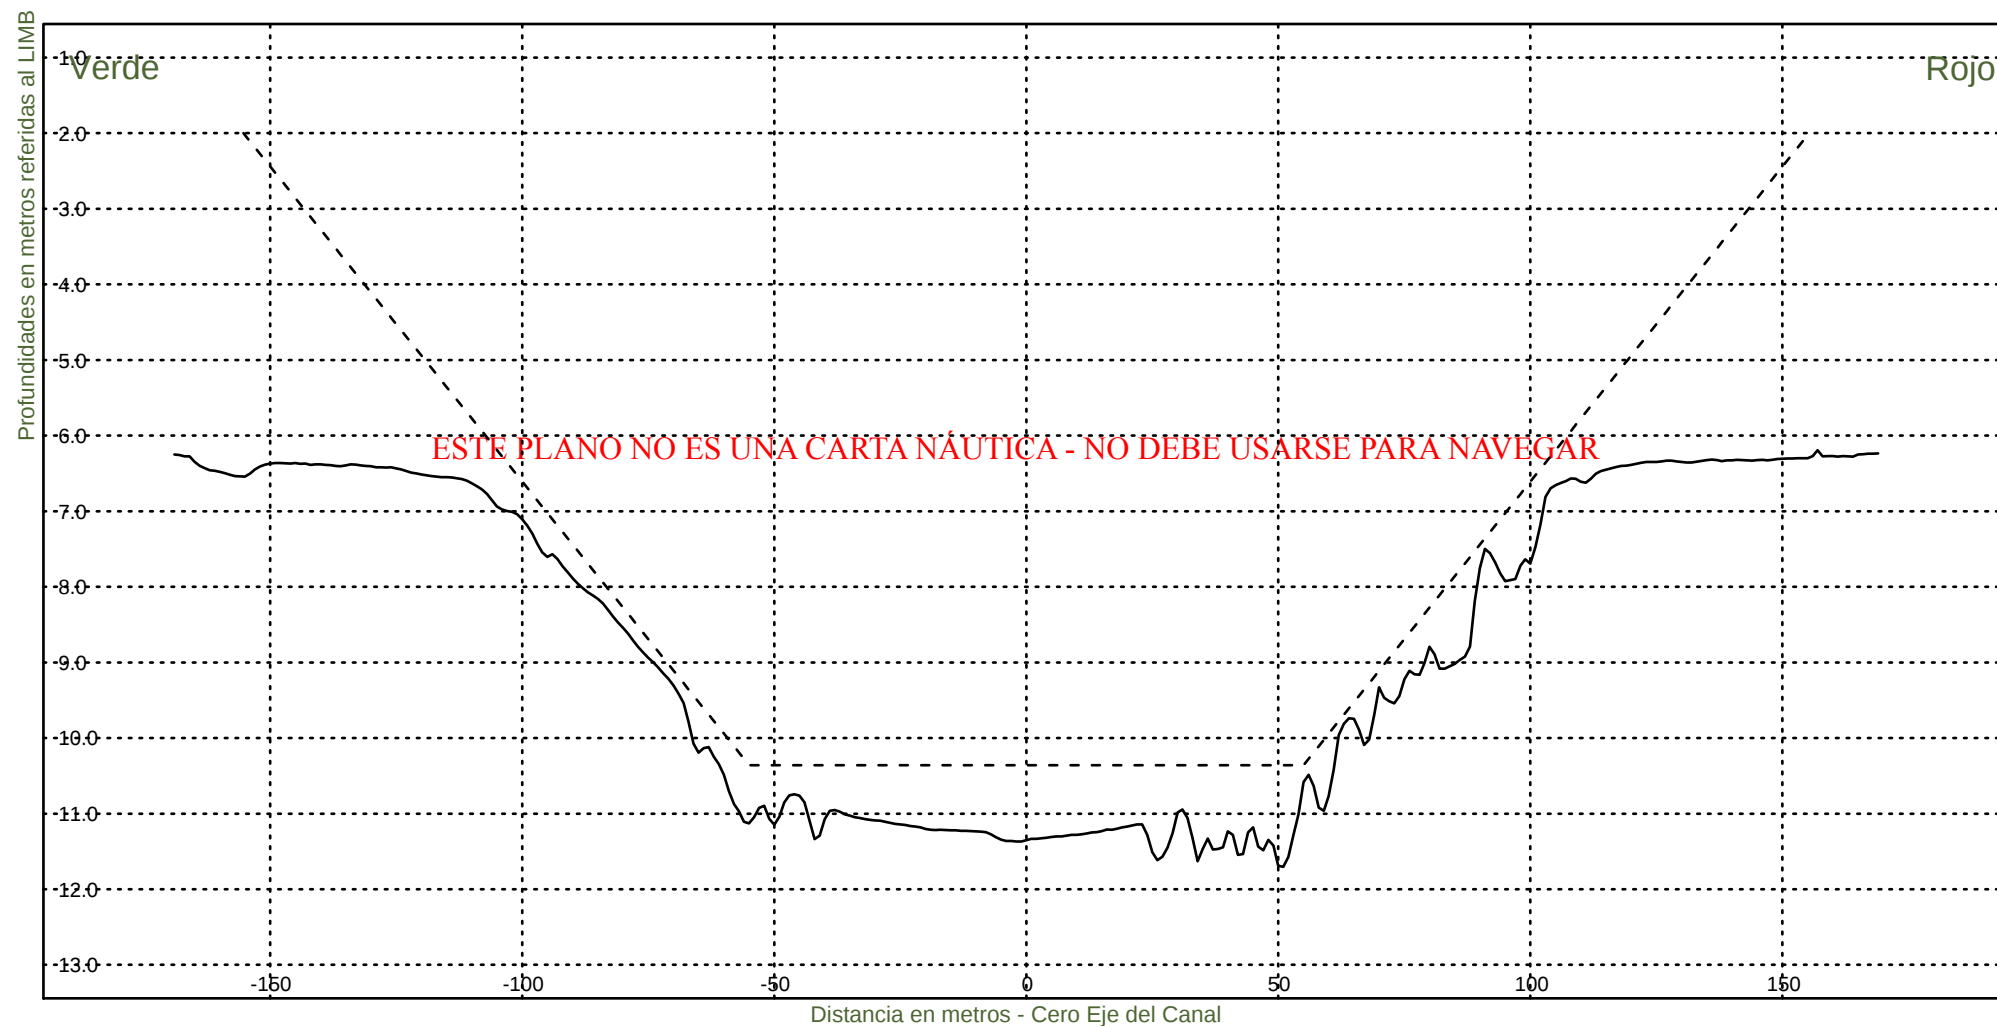

Consorcio Boskalis - Dredging International


Ing. Alberto G. Palomar
REPRESENTANTE TECNICO

Comision Administradora del Rio de la Plata
Canal Martin Garcia


----- :Teorico 34 pies
——— :Batimetria Marzo 2025

Area Canal, KM 39.6-86.2

Hz 1: 1500

KM 46800

V 1: 100

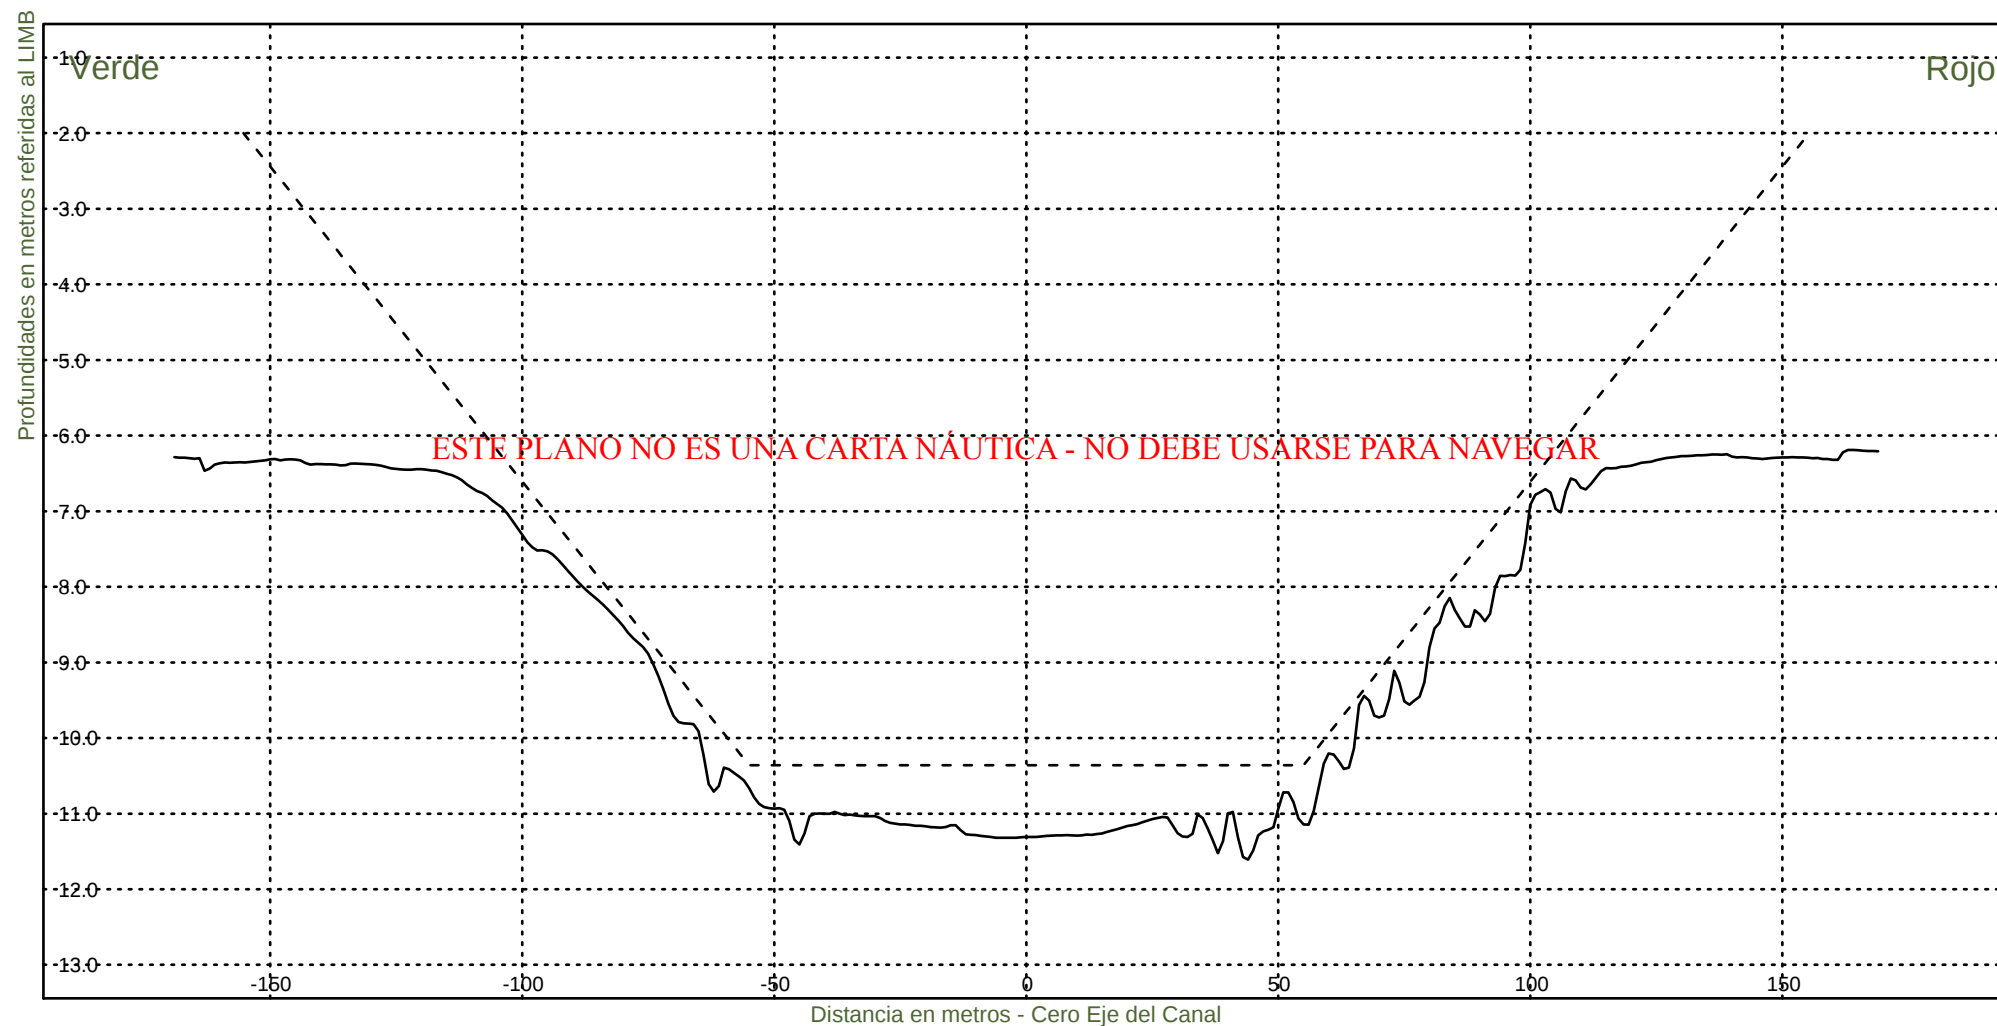

Consorcio Boskalis - Dredging International


Ing. Alberto G. Palomar
REPRESENTANTE TECNICO

Comision Administradora del Rio de la Plata

Canal Martin Garcia


----- :Teorico 34 pies
——— :Batimetria Marzo 2025

Area Canal, KM 39.6-86.2

Hz 1: 1500

KM 47000

V 1: 100

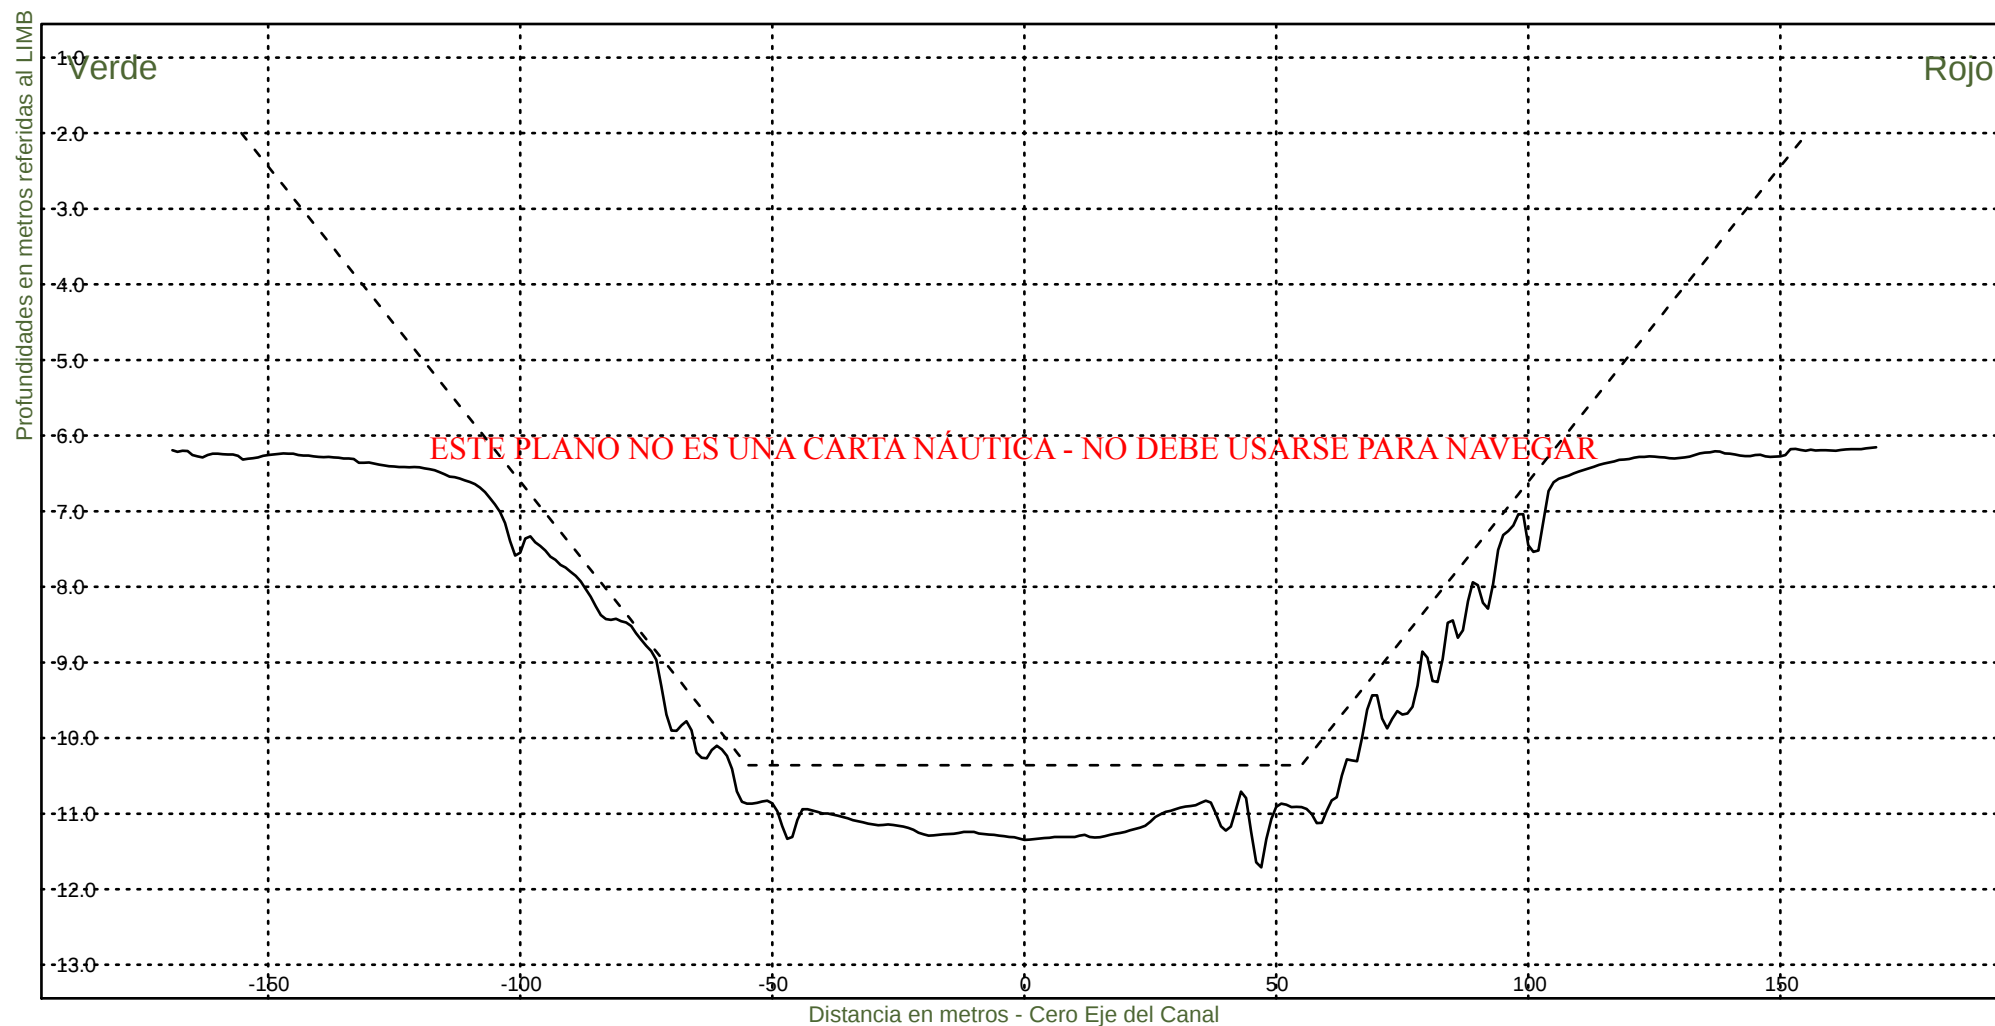

Consorcio Boskalis - Dredging International


Ing. Alberto G. Palomar
REPRESENTANTE TECNICO


Comision Administradora del Rio de la Plata

Canal Martin Garcia

----- :Teorico 34 pies
————— :Batimetria Marzo 2025

Area Canal, KM 39.6-86.2
Hz 1: 1500
V 1: 100

KM 47200

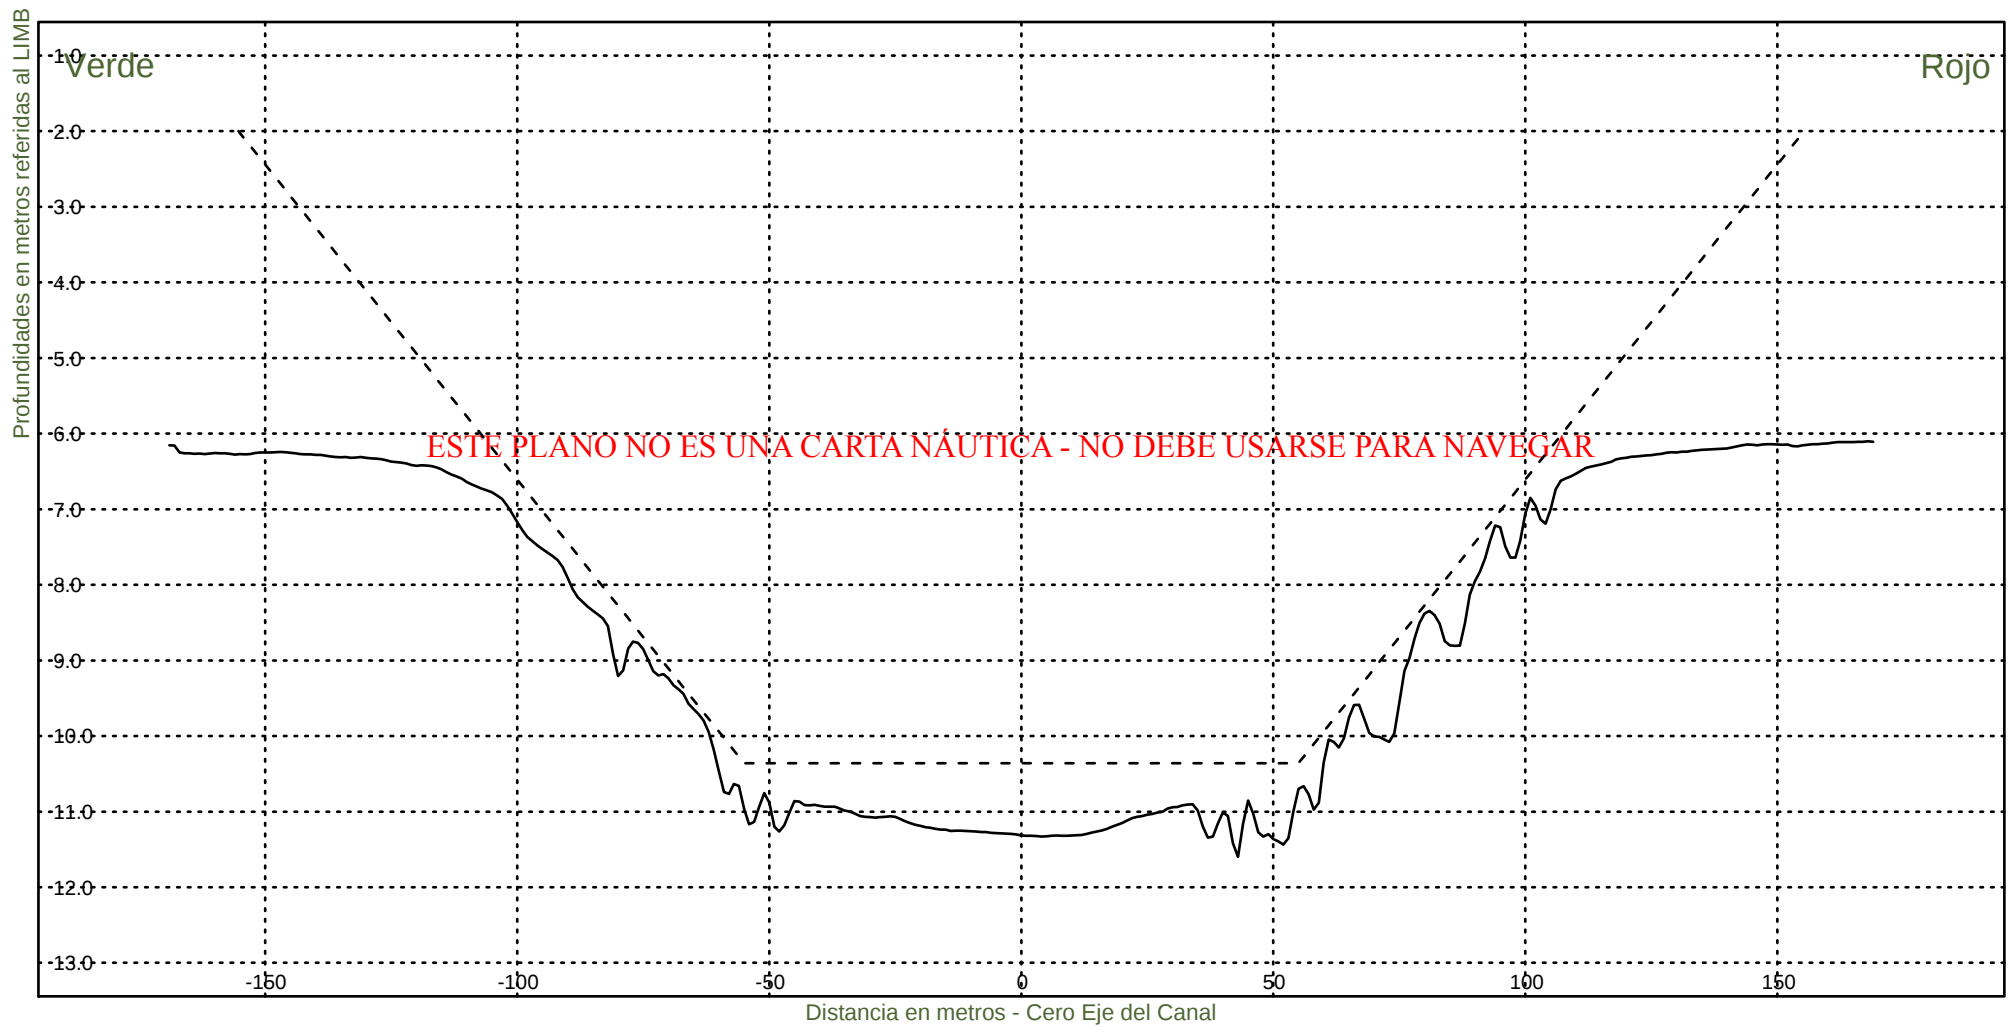

Consorcio Boskalis - Dredging International



Ing. Alberto G. Palomar
REPRESENTANTE TECNICO

Comision Administradora del Rio de la Plata
Canal Martin Garcia

----- :Teorico 34 pies
————— :Batimetria Marzo 2025

Area Canal, KM 39.6-86.2
Hz 1: 1500
V 1: 100

KM 47400

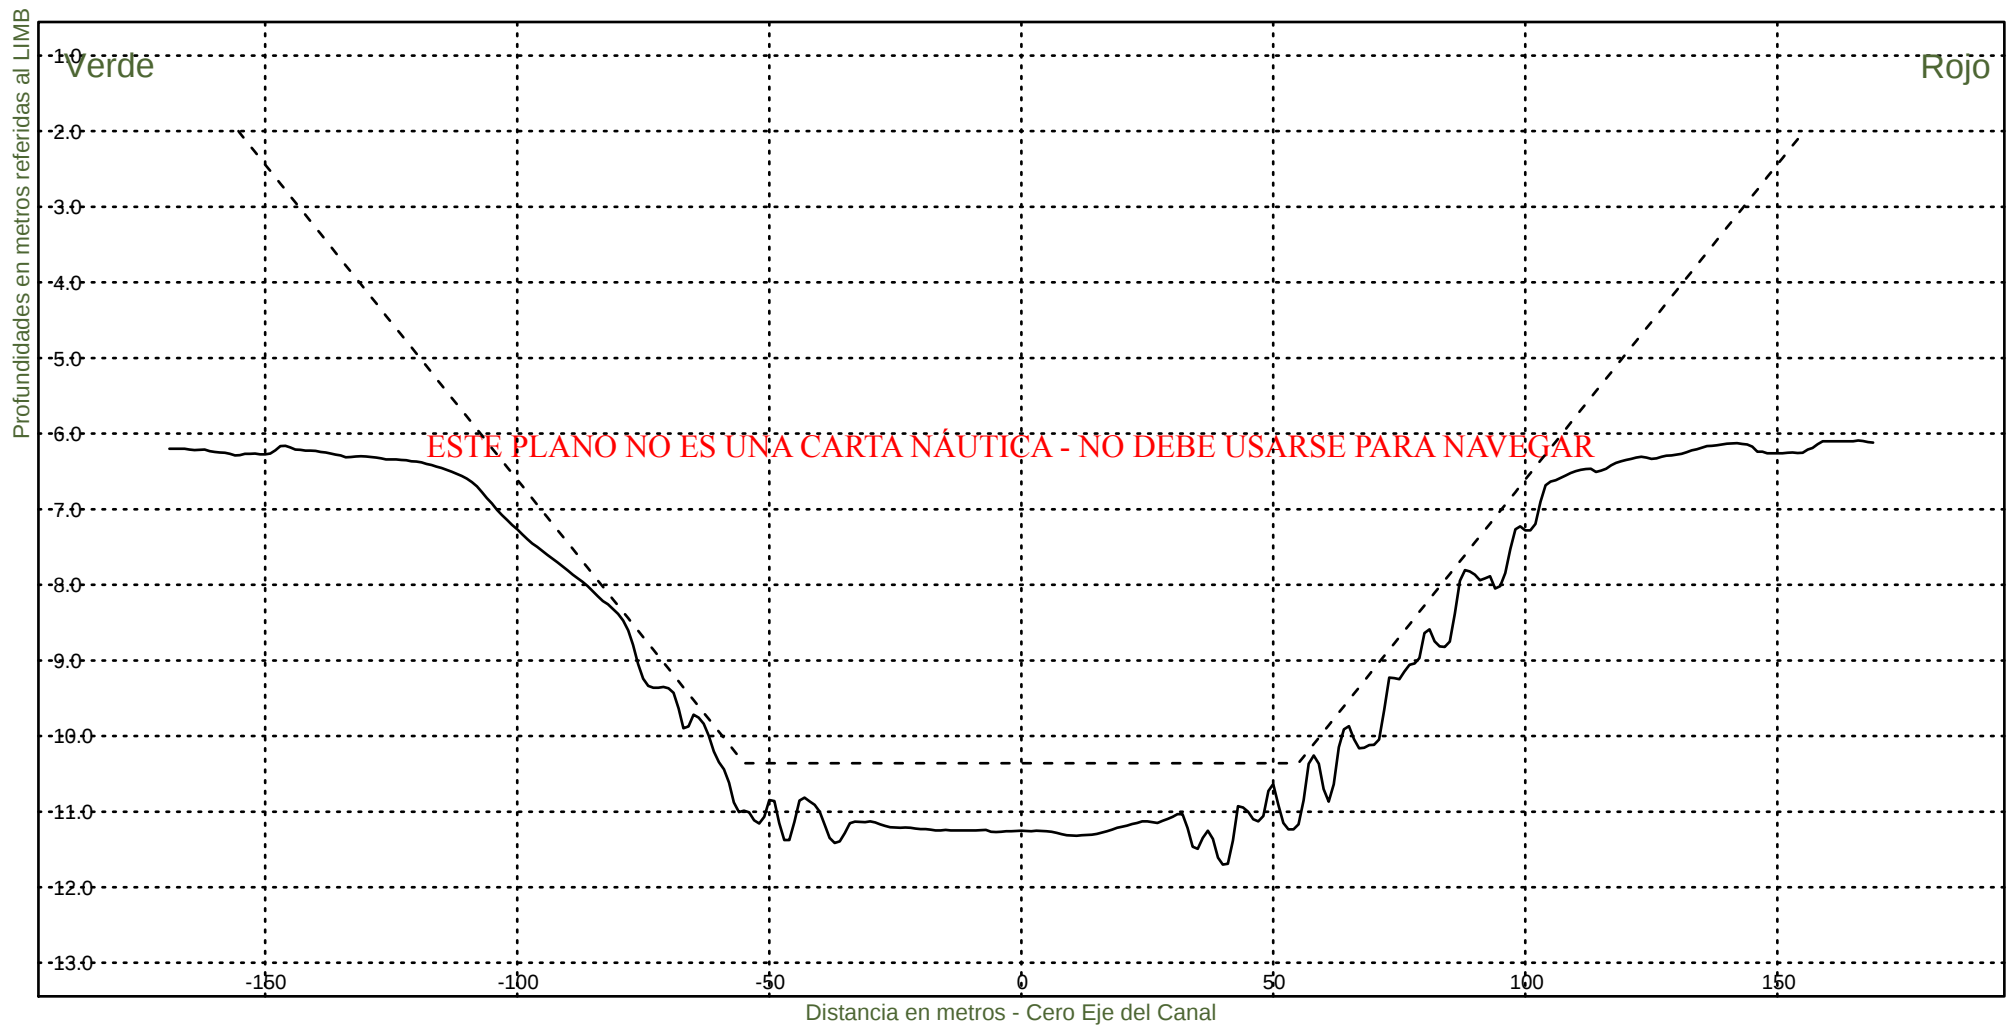

Consorcio Boskalis - Dredging International



Ing. Alberto G. Palomar
REPRESENTANTE TECNICO

Comision Administradora del Rio de la Plata
Canal Martin Garcia

----- :Teorico 34 pies
————— :Batimetria Marzo 2025

Area Canal, KM 39.6-86.2
Hz 1: 1500
V 1: 100

KM 47600

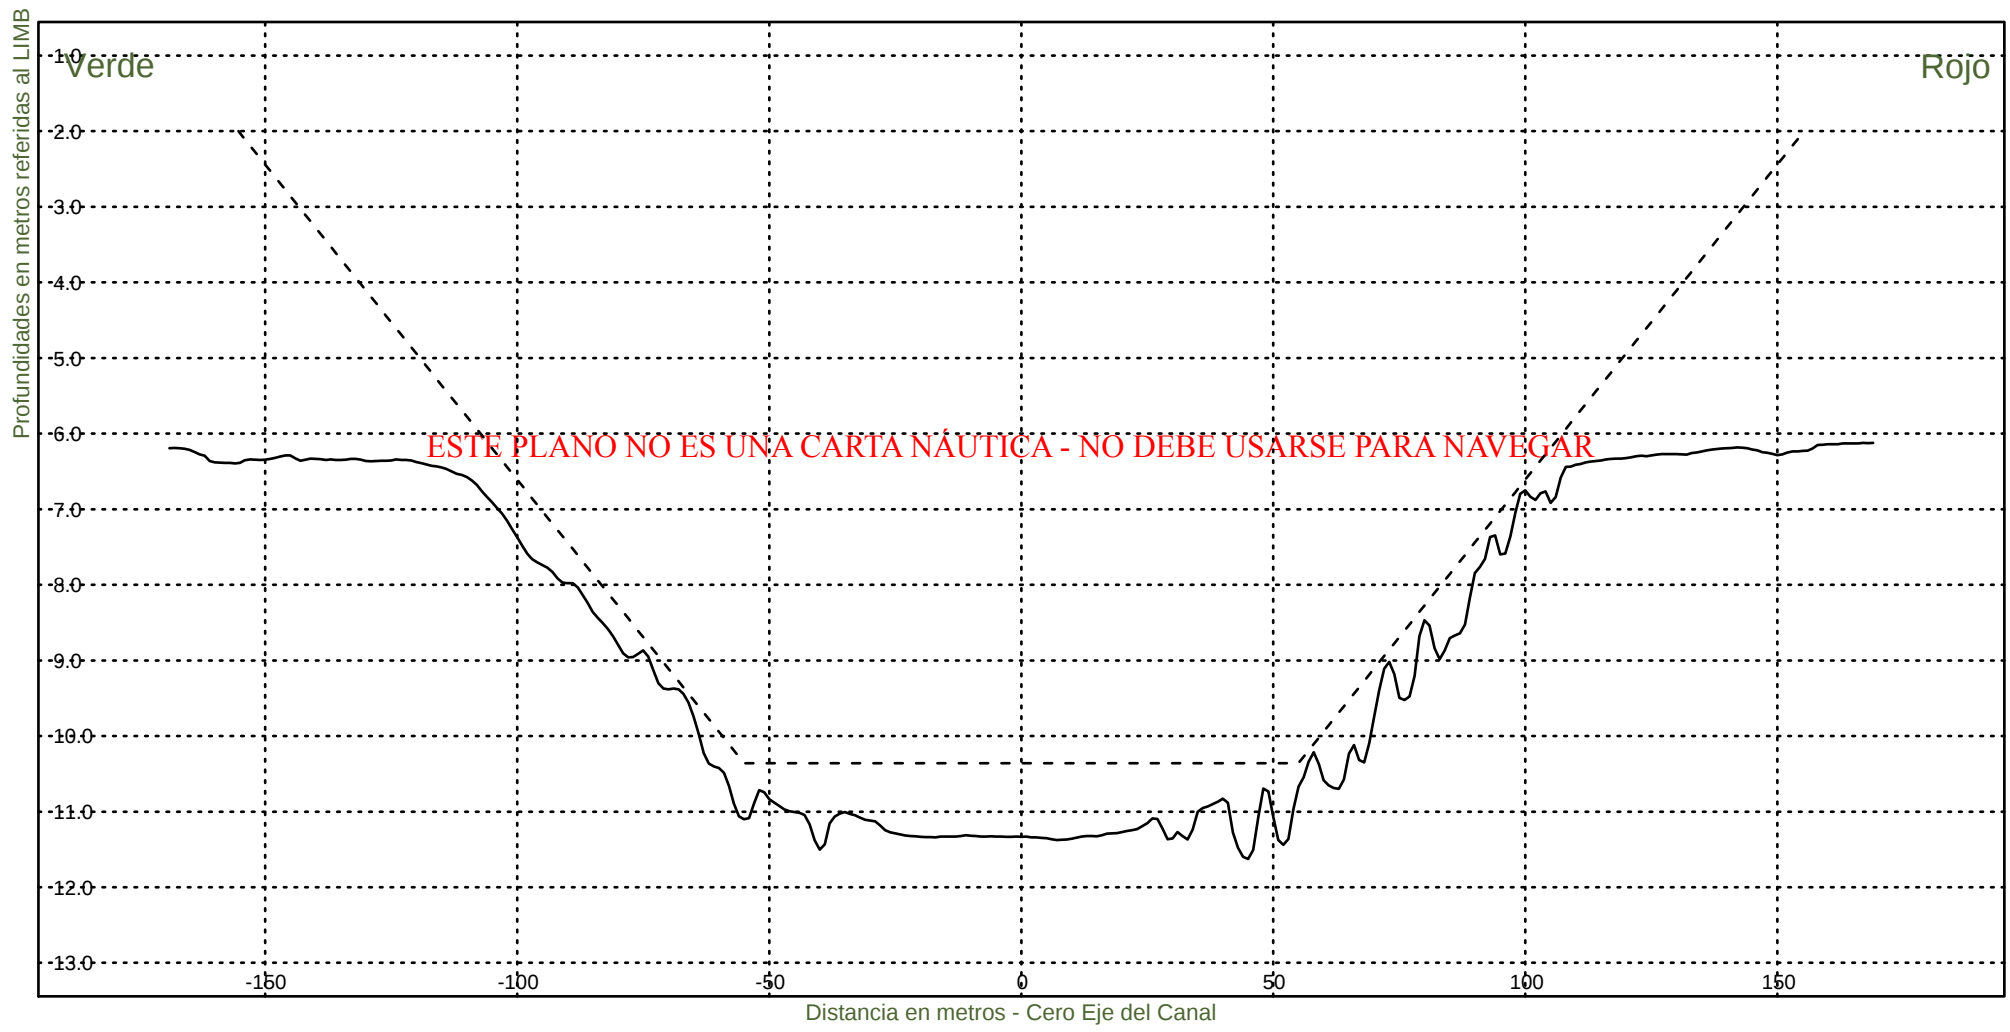

Consorcio Boskalis - Dredging International


Ing. Alberto G. Palomar
REPRESENTANTE TECNICO

Comision Administradora del Rio de la Plata
Canal Martin Garcia


----- :Teorico 34 pies
——— :Batimetria Marzo 2025

Area Canal, KM 39.6-86.2

Hz 1: 1500

KM 47800

V 1: 100

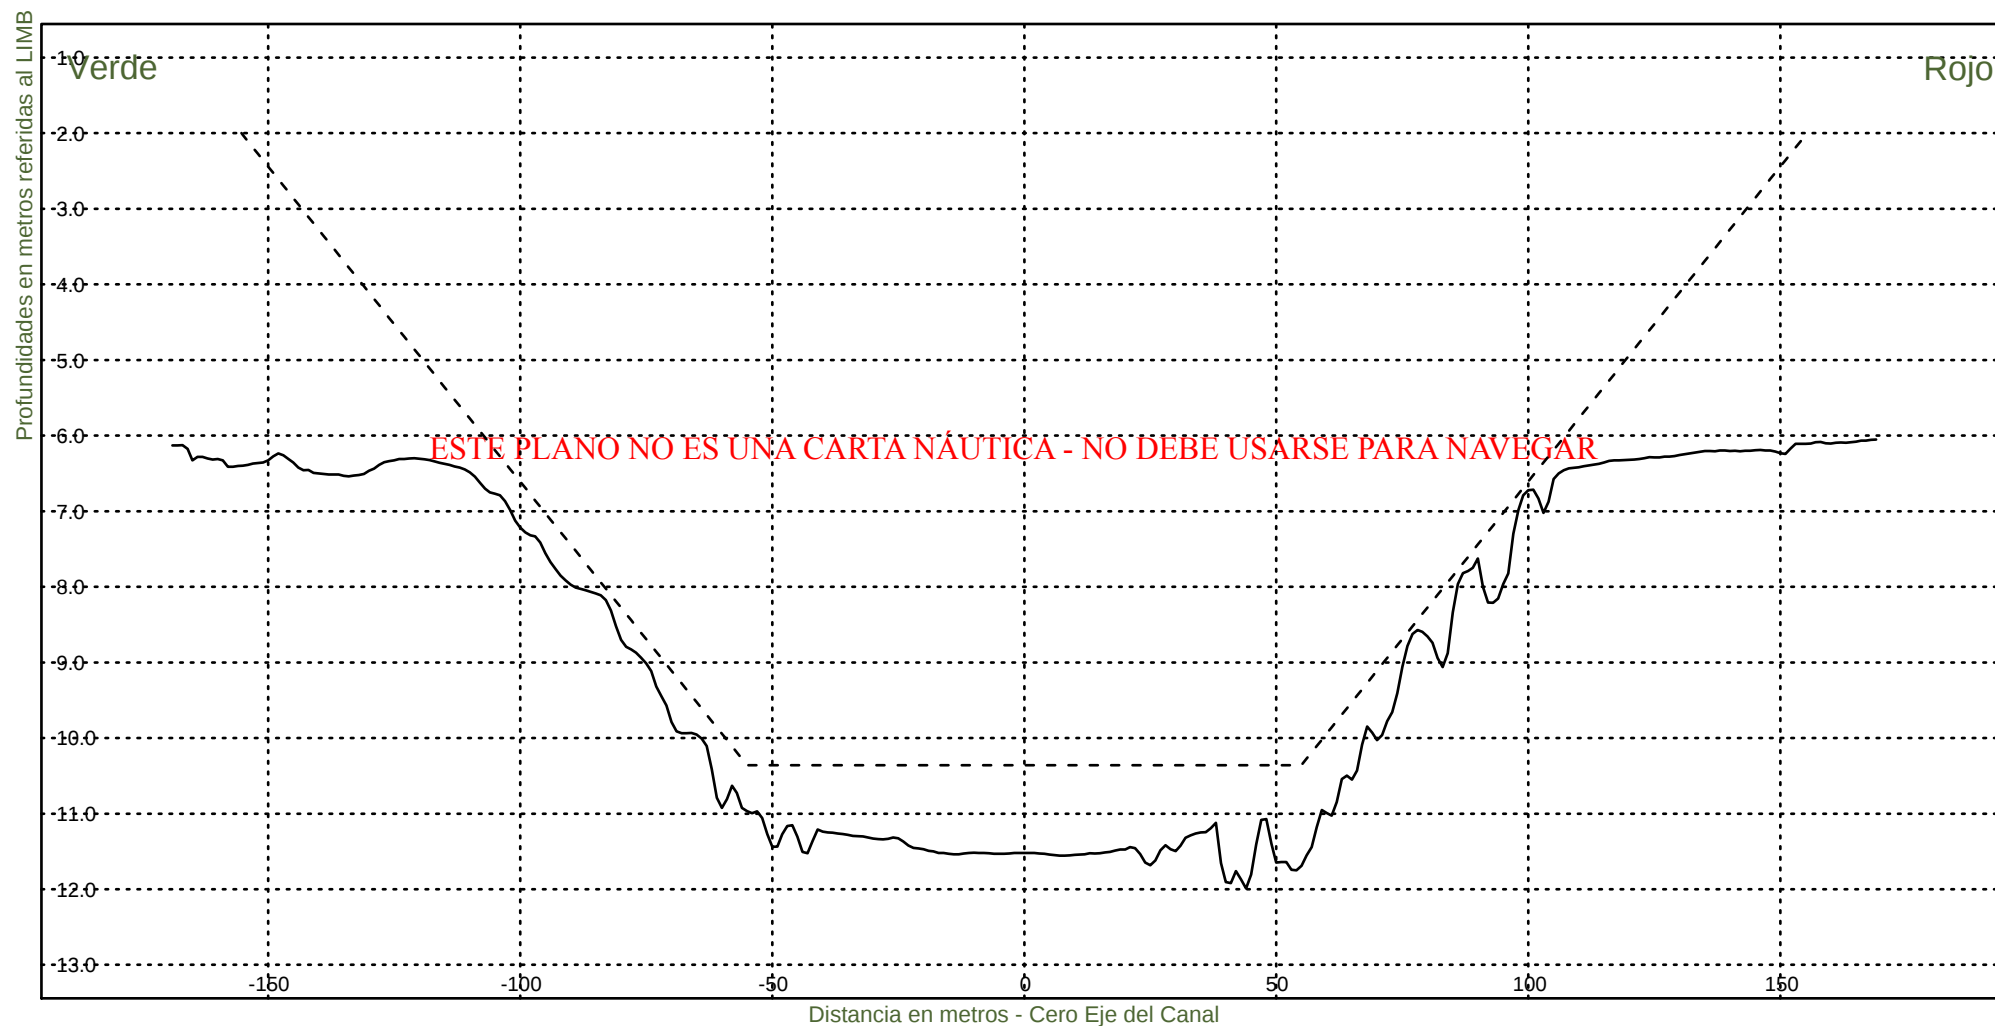

Consorcio Boskalis - Dredging International


Ing. Alberto G. Palomar
REPRESENTANTE TECNICO


Comision Administradora del Rio de la Plata

Canal Martin Garcia

----- :Teorico 34 pies
——— :Batimetria Marzo 2025

Area Canal, KM 39.6-86.2
Hz 1: 1500
V 1: 100

KM 48000

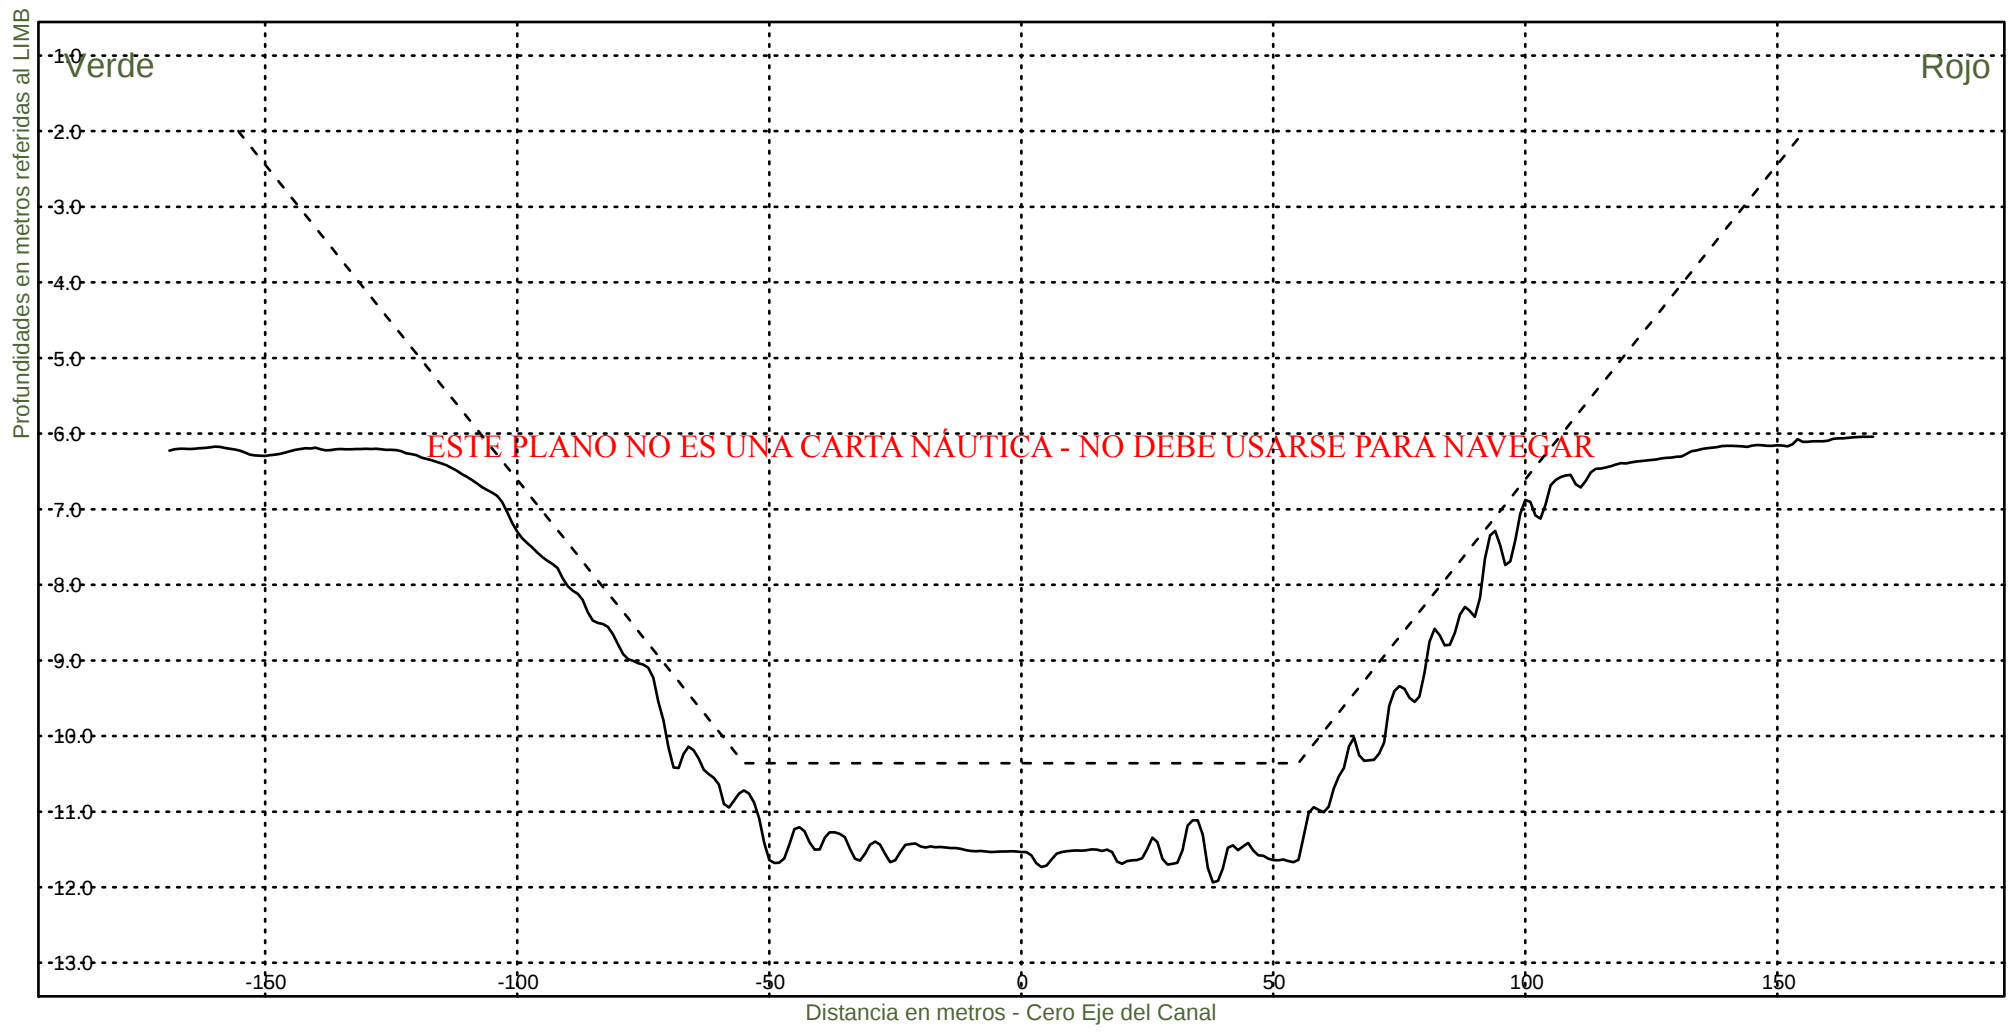

Consorcio Boskalis - Dredging International


Ing. Alberto G. Palomar
REPRESENTANTE TECNICO

Comision Administradora del Rio de la Plata
Canal Martin Garcia


----- :Teorico 34 pies
——— :Batimetria Marzo 2025

Area Canal, KM 39.6-86.2

Hz 1: 1500

KM 48200

V 1: 100

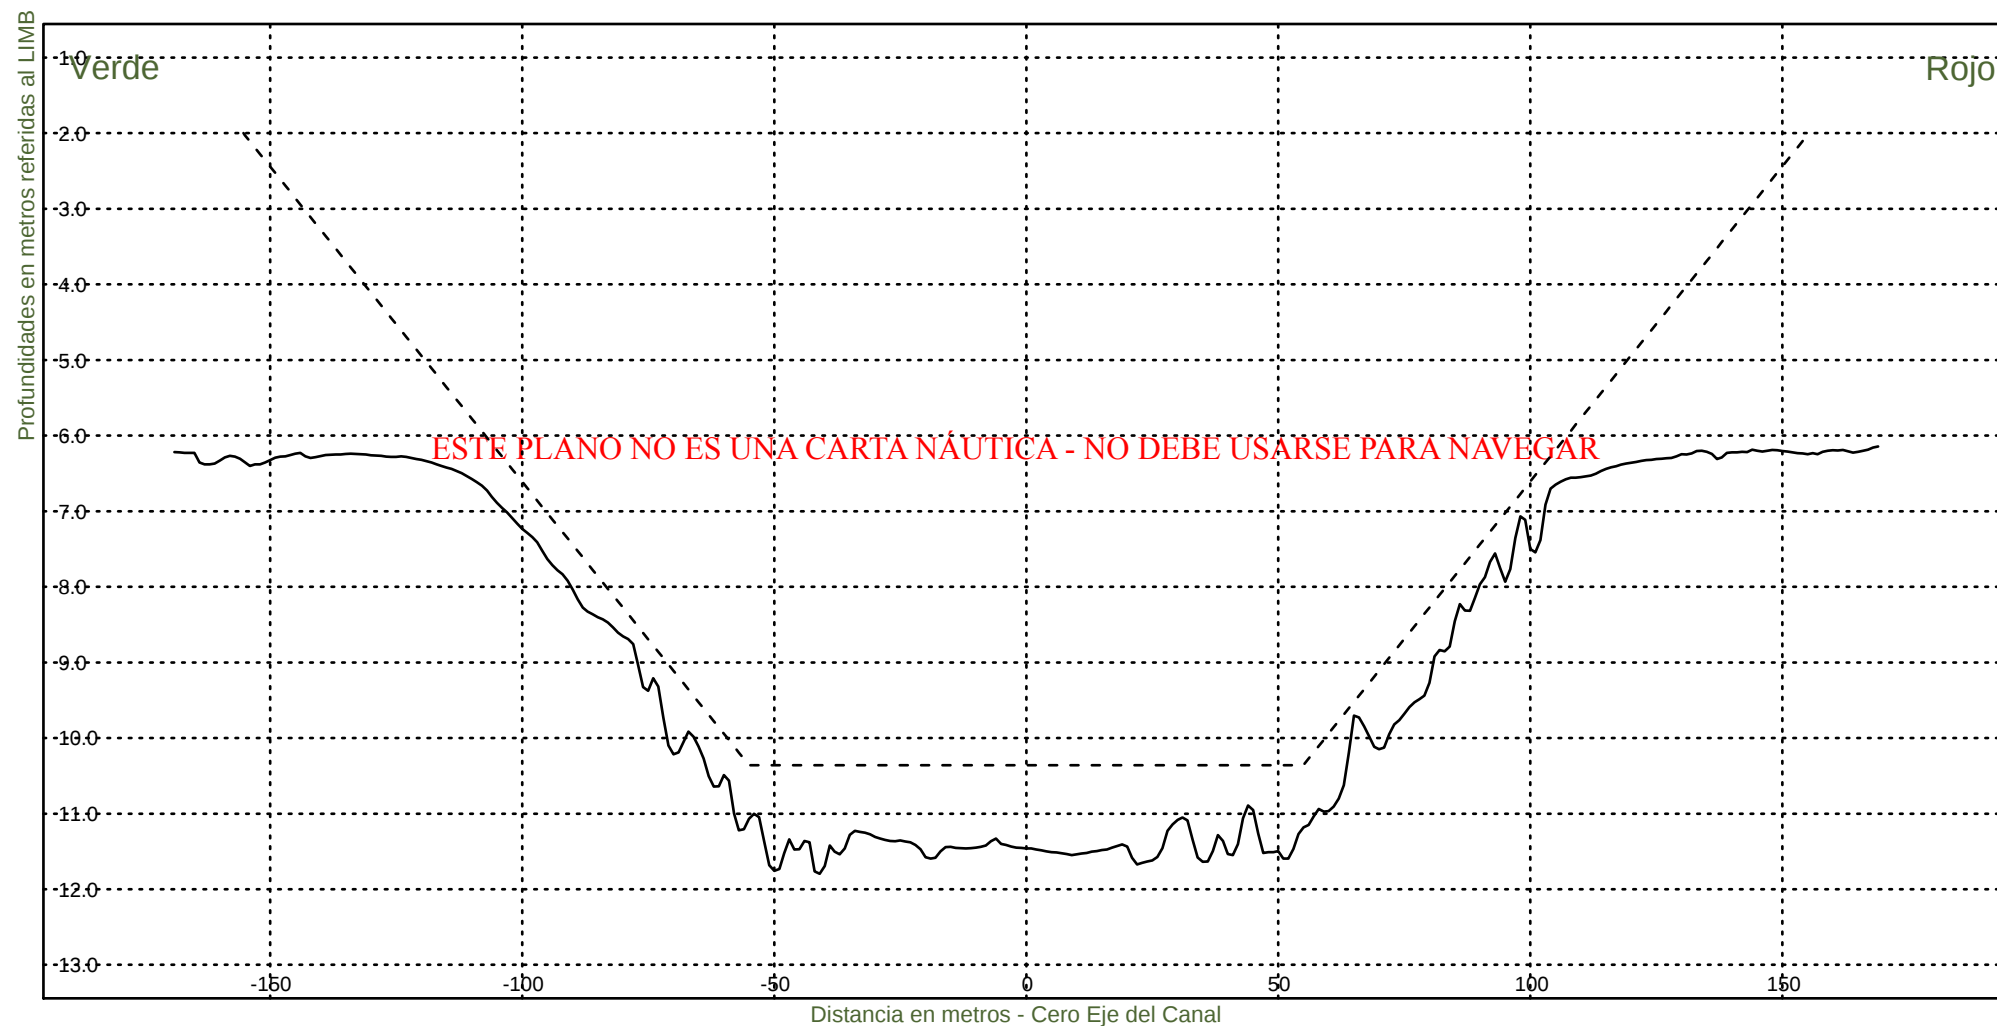

Consorcio Boskalis - Dredging International


Ing. Alberto G. Palomar
REPRESENTANTE TECNICO

Comision Administradora del Rio de la Plata

Canal Martin Garcia


----- : Teorico 34 pies
————— : Batimetria Marzo 2025

Area Canal, KM 39.6-86.2

Hz 1: 1500

KM 48400

V 1: 100

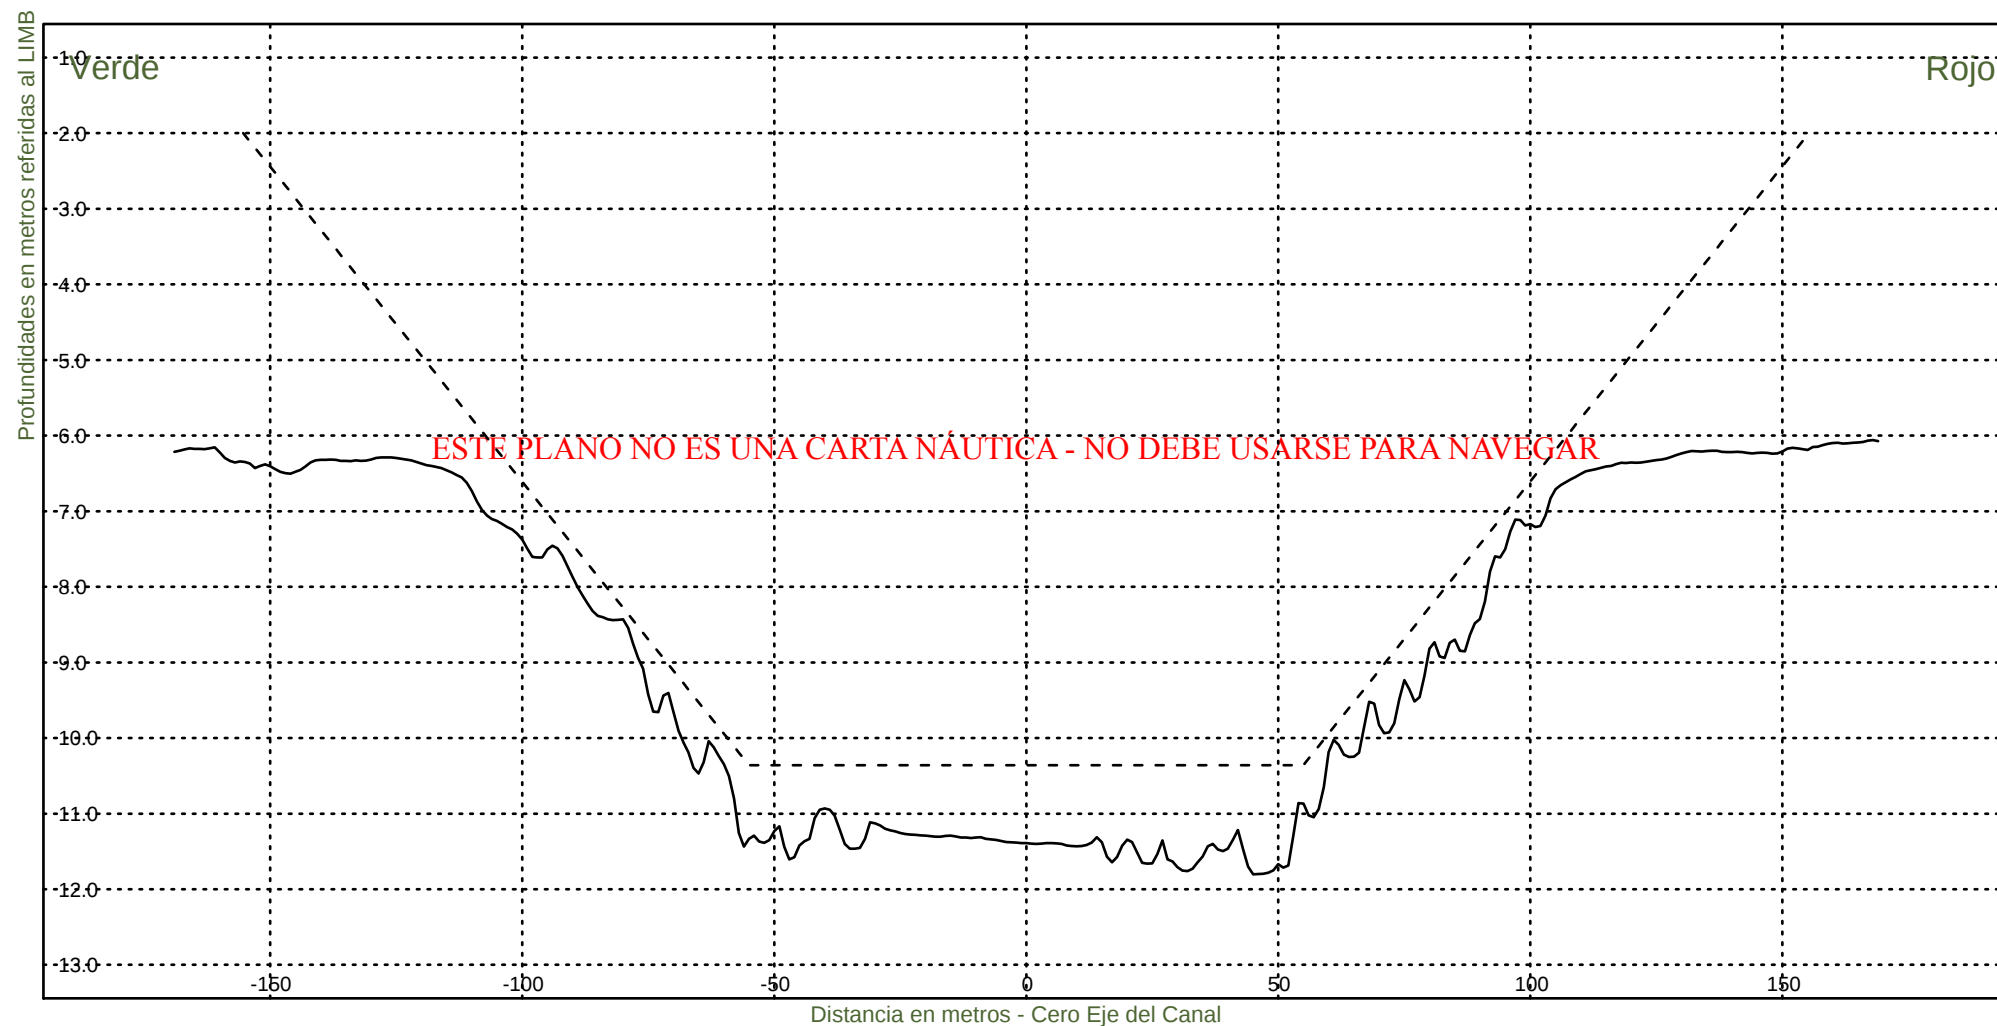

Consorcio Boskalis - Dredging International


Ing. Alberto G. Palomar
REPRESENTANTE TECNICO

Comision Administradora del Rio de la Plata

Canal Martin Garcia


----- :Teorico 34 pies
——— :Batimetria Marzo 2025

Area Canal, KM 39.6-86.2

Hz 1: 1500

KM 48600

V 1: 100

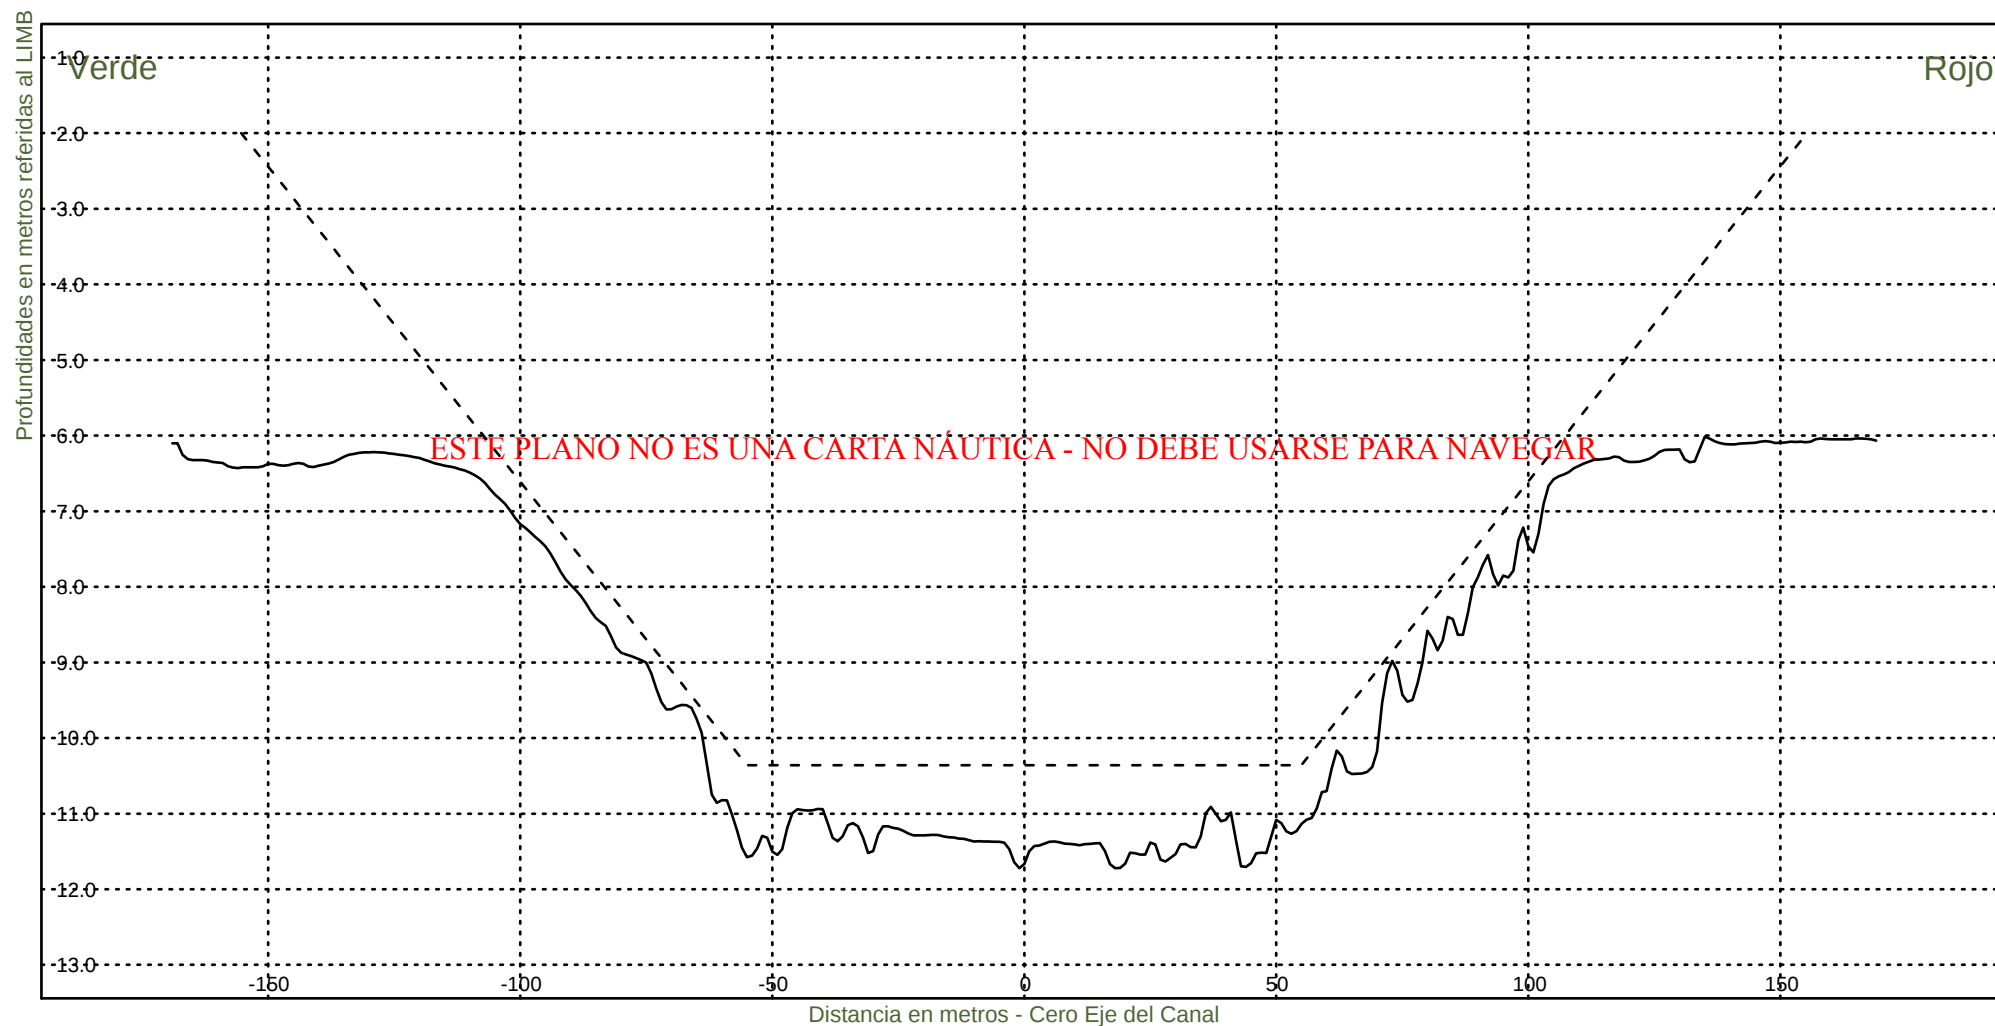

Consorcio Boskalis - Dredging International


Ing. Alberto G. Palomar
REPRESENTANTE TECNICO

Comision Administradora del Rio de la Plata

Canal Martin Garcia


----- :Teorico 34 pies
——— :Batimetria Marzo 2025

Area Canal, KM 39.6-86.2

Hz 1: 1500

KM 48800

V 1: 100

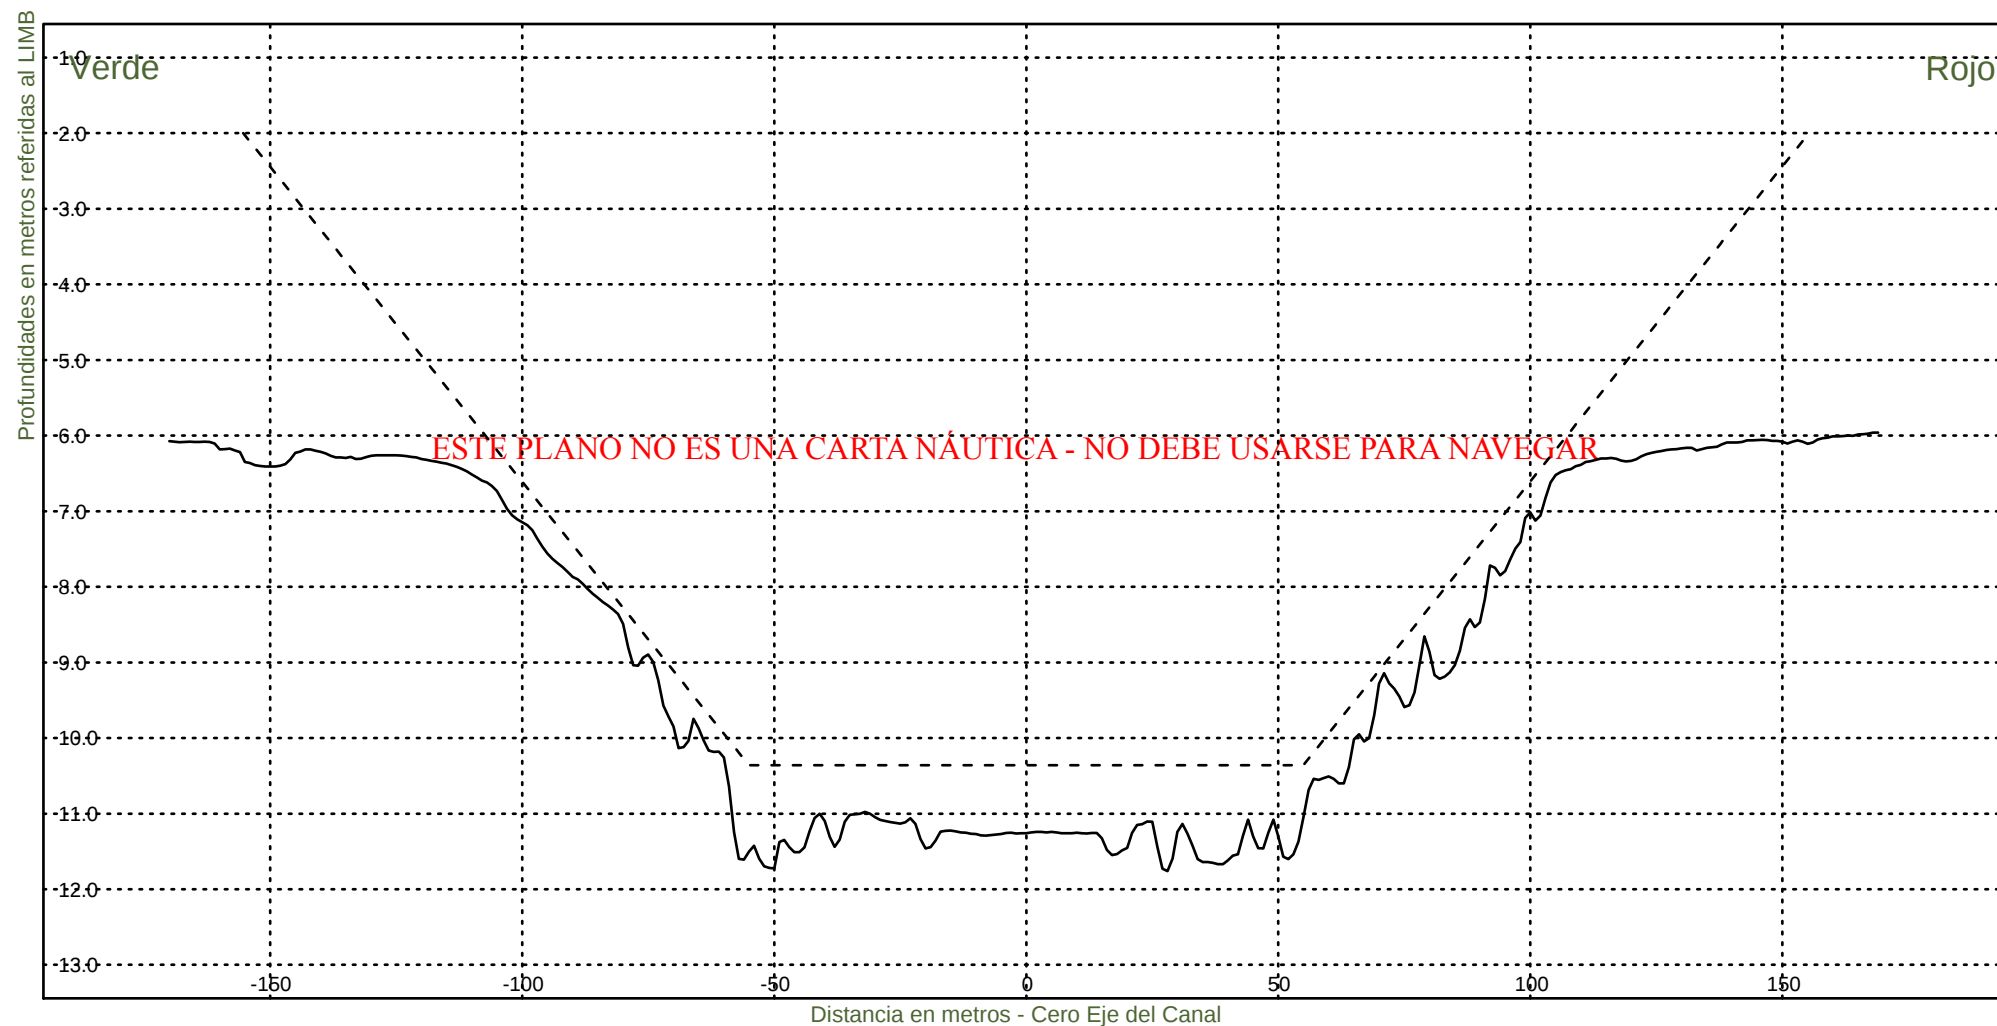

Consorcio Boskalis - Dredging International


Ing. Alberto G. Palomar
REPRESENTANTE TECNICO

Comision Administradora del Rio de la Plata

Canal Martin Garcia


----- :Teorico 34 pies
——— :Batimetria Marzo 2025

Area Canal, KM 39.6-86.2

Hz 1: 1500

KM 49000

V 1: 100

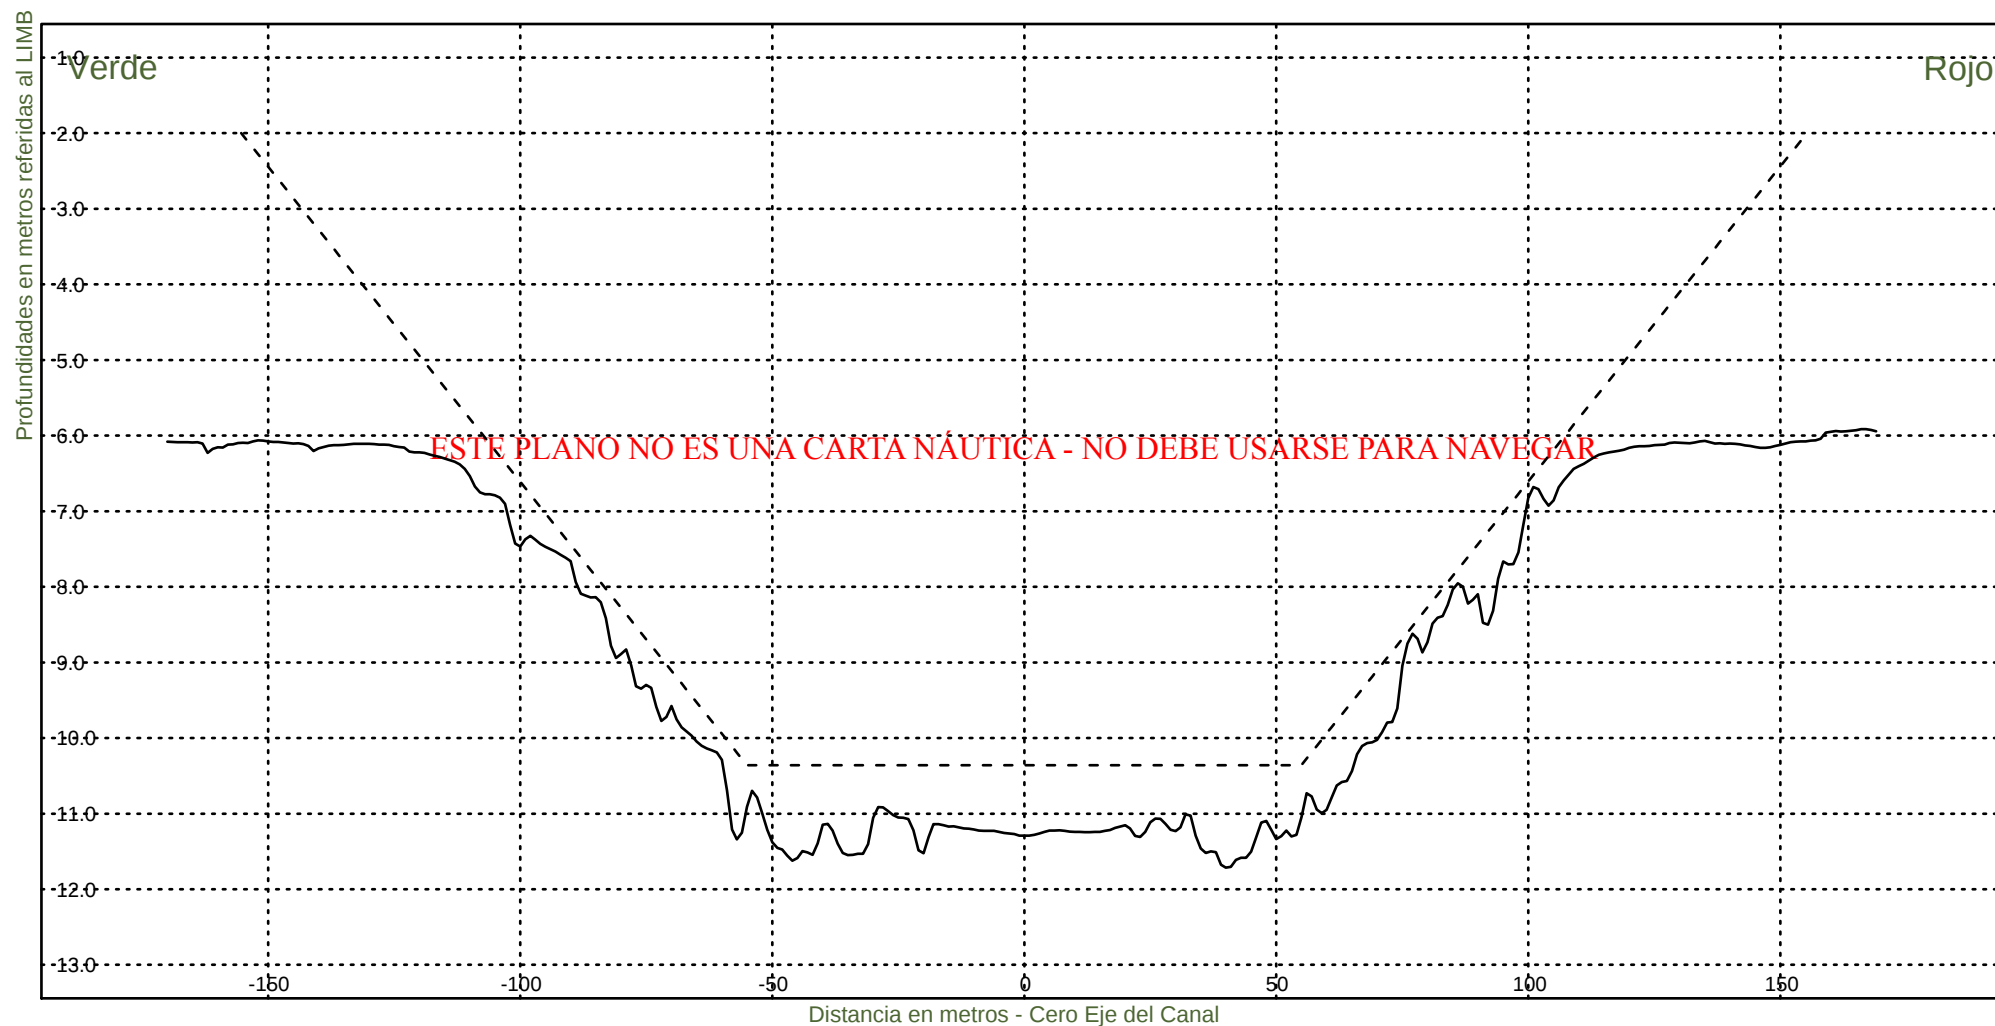

Consorcio Boskalis - Dredging International


Ing. Alberto G. Palomar
REPRESENTANTE TECNICO

Comision Administradora del Rio de la Plata

Canal Martin Garcia


----- :Teorico 34 pies
——— :Batimetria Marzo 2025

Area Canal, KM 39.6-86.2

Hz 1: 1500

KM 49200

V 1: 100

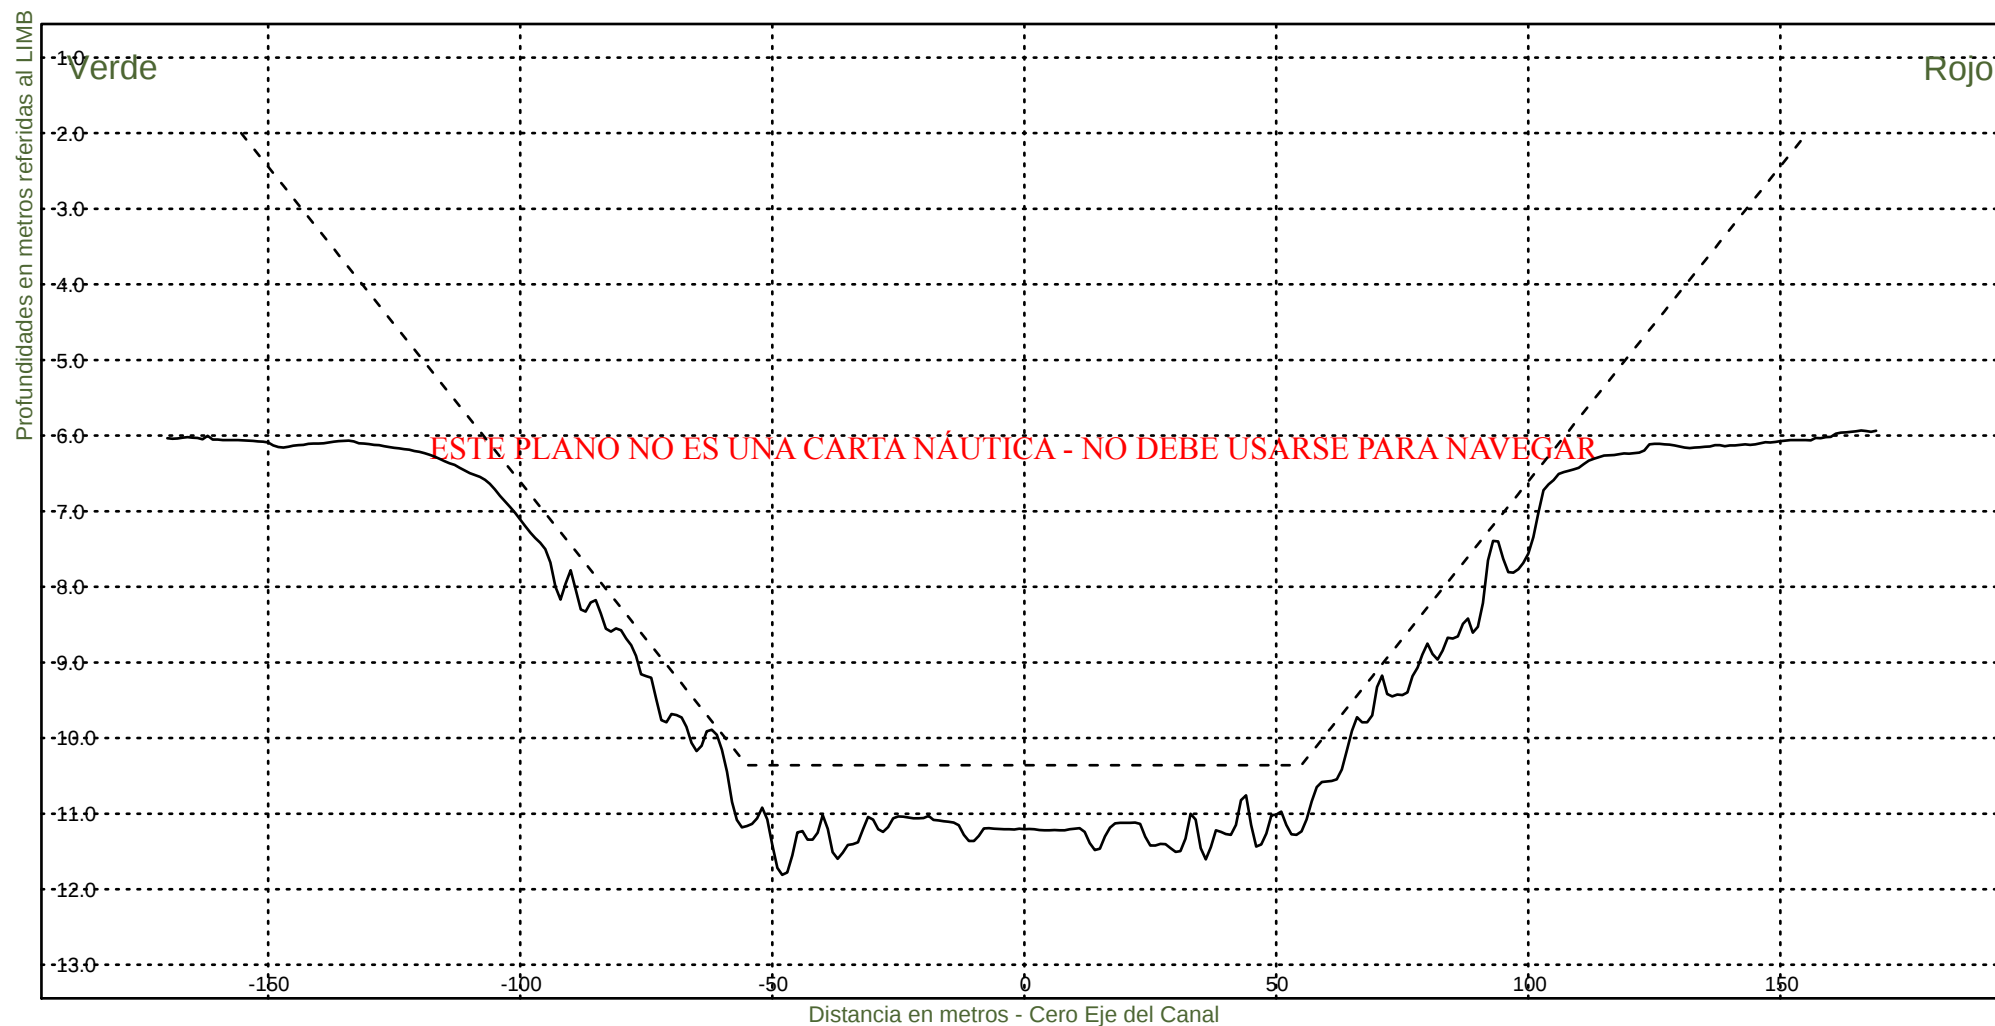

Consorcio Boskalis - Dredging International


Ing. Alberto G. Palomar
REPRESENTANTE TECNICO

Comision Administradora del Rio de la Plata

Canal Martin Garcia


----- :Teorico 34 pies
——— :Batimetria Marzo 2025

Area Canal, KM 39.6-86.2

Hz 1: 1500

KM 49400

V 1: 100

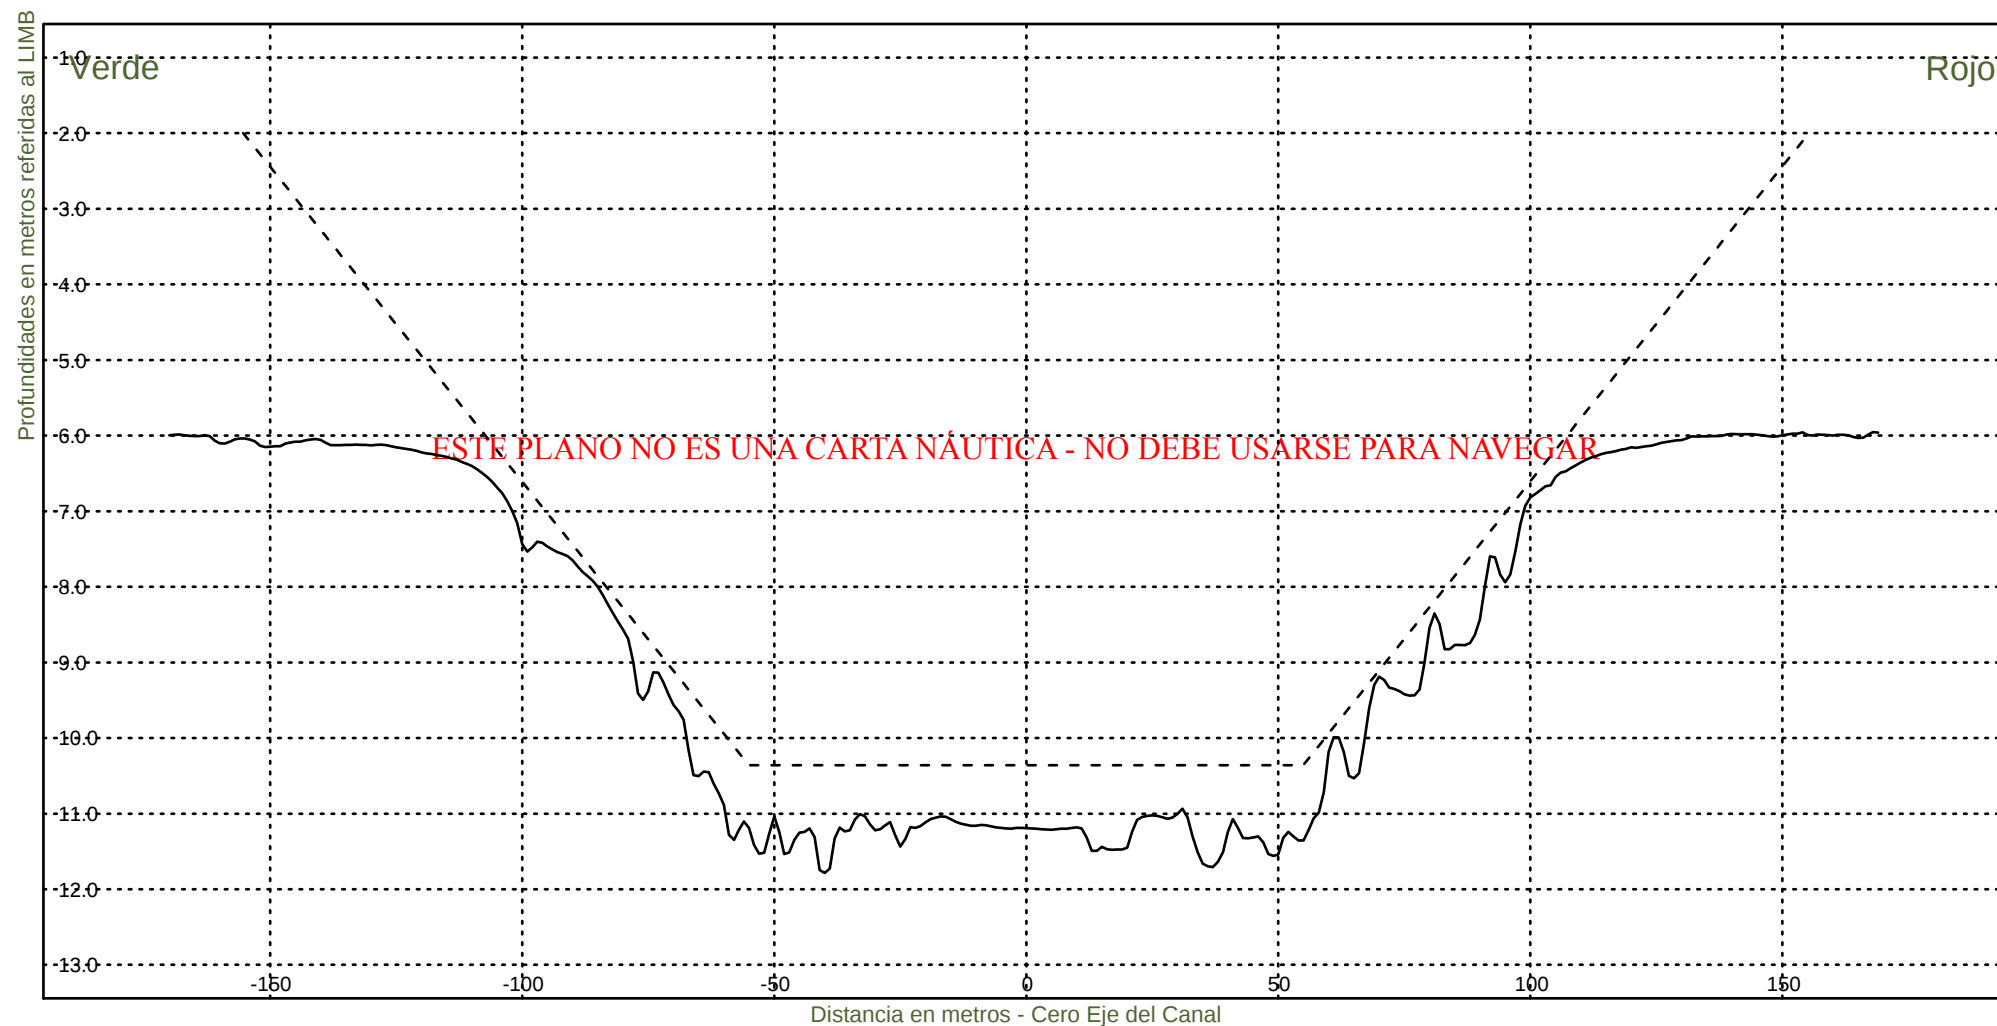

Consorcio Boskalis - Dredging International


Ing. Alberto G. Palomar
REPRESENTANTE TECNICO

Comision Administradora del Rio de la Plata

Canal Martin Garcia


----- :Teorico 34 pies
——— :Batimetria Marzo 2025

Area Canal, KM 39.6-86.2

Hz 1: 1500

KM 49600

V 1: 100

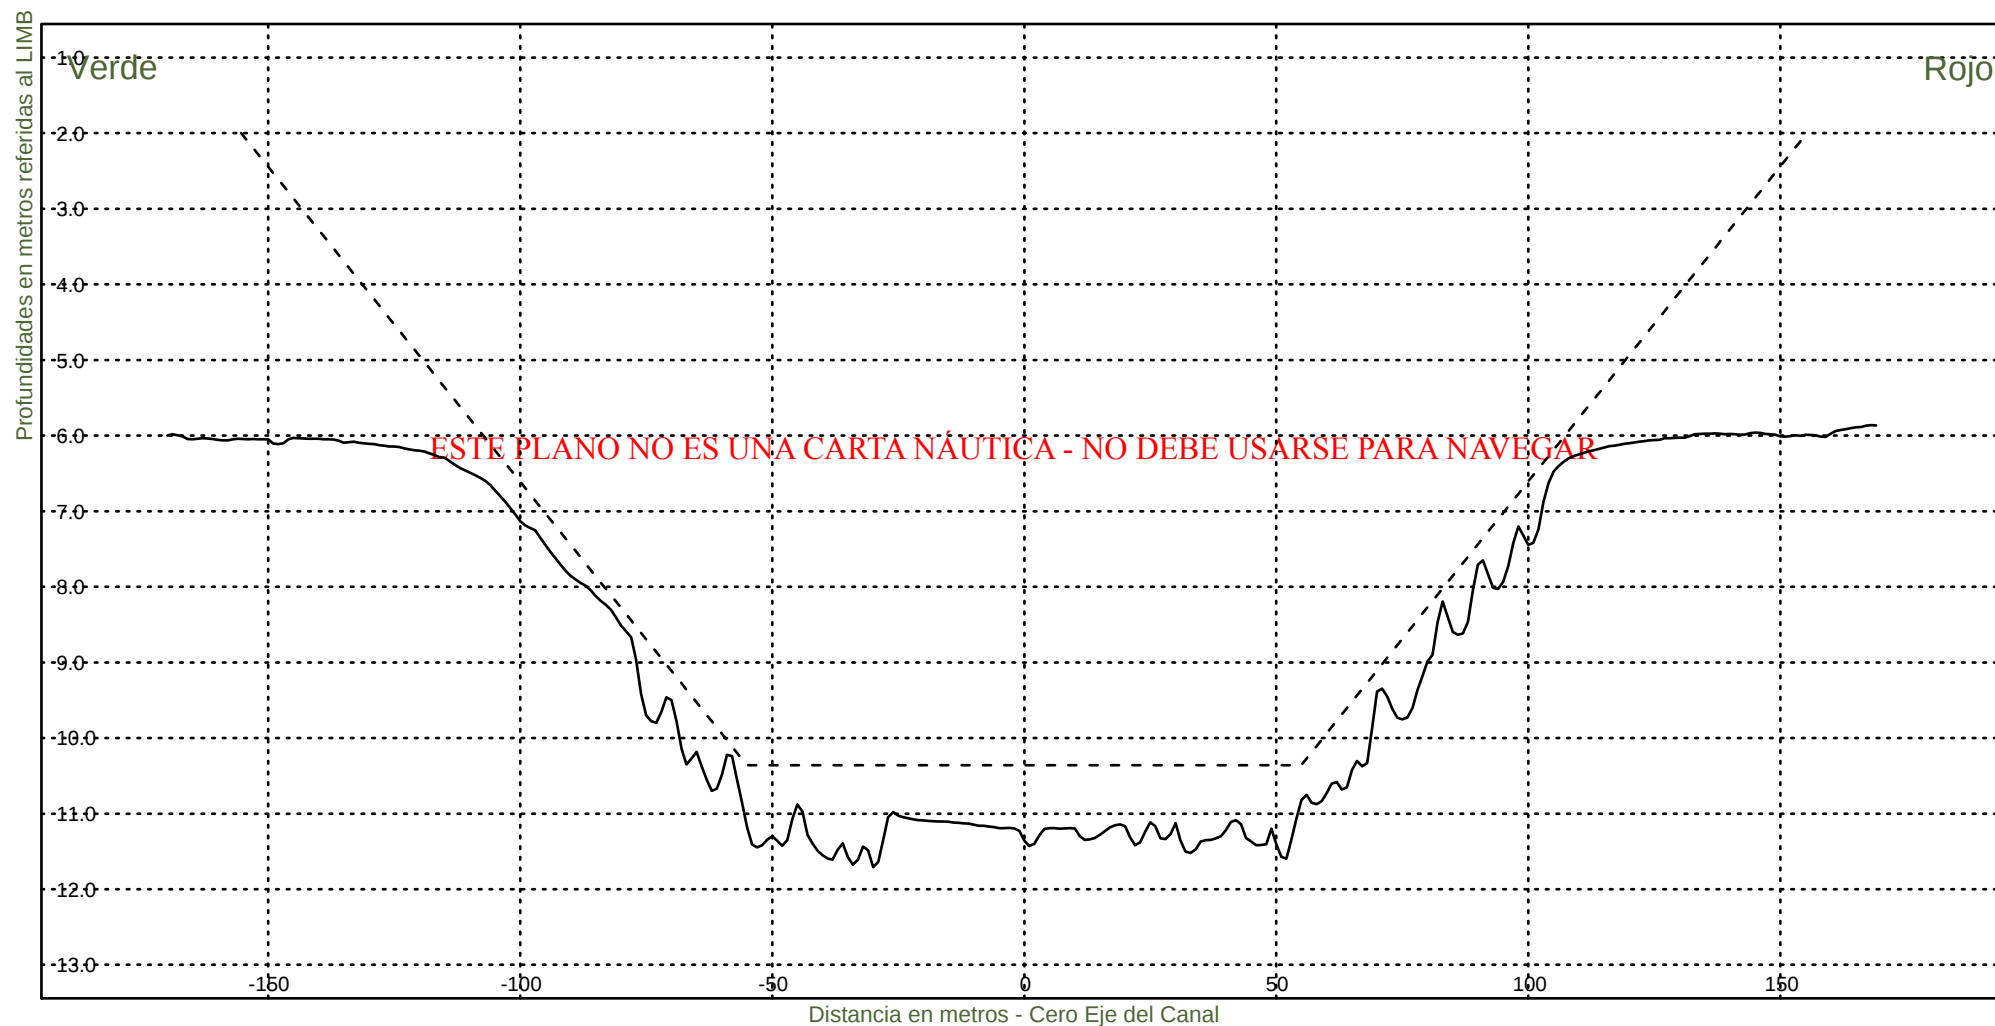

Consorcio Boskalis - Dredging International


Ing. Alberto G. Palomar
REPRESENTANTE TECNICO


Comision Administradora del Rio de la Plata

Canal Martin Garcia

----- :Teorico 34 pies
——— :Batimetria Marzo 2025

Area Canal, KM 39.6-86.2
Hz 1: 1500
V 1: 100

KM 49800

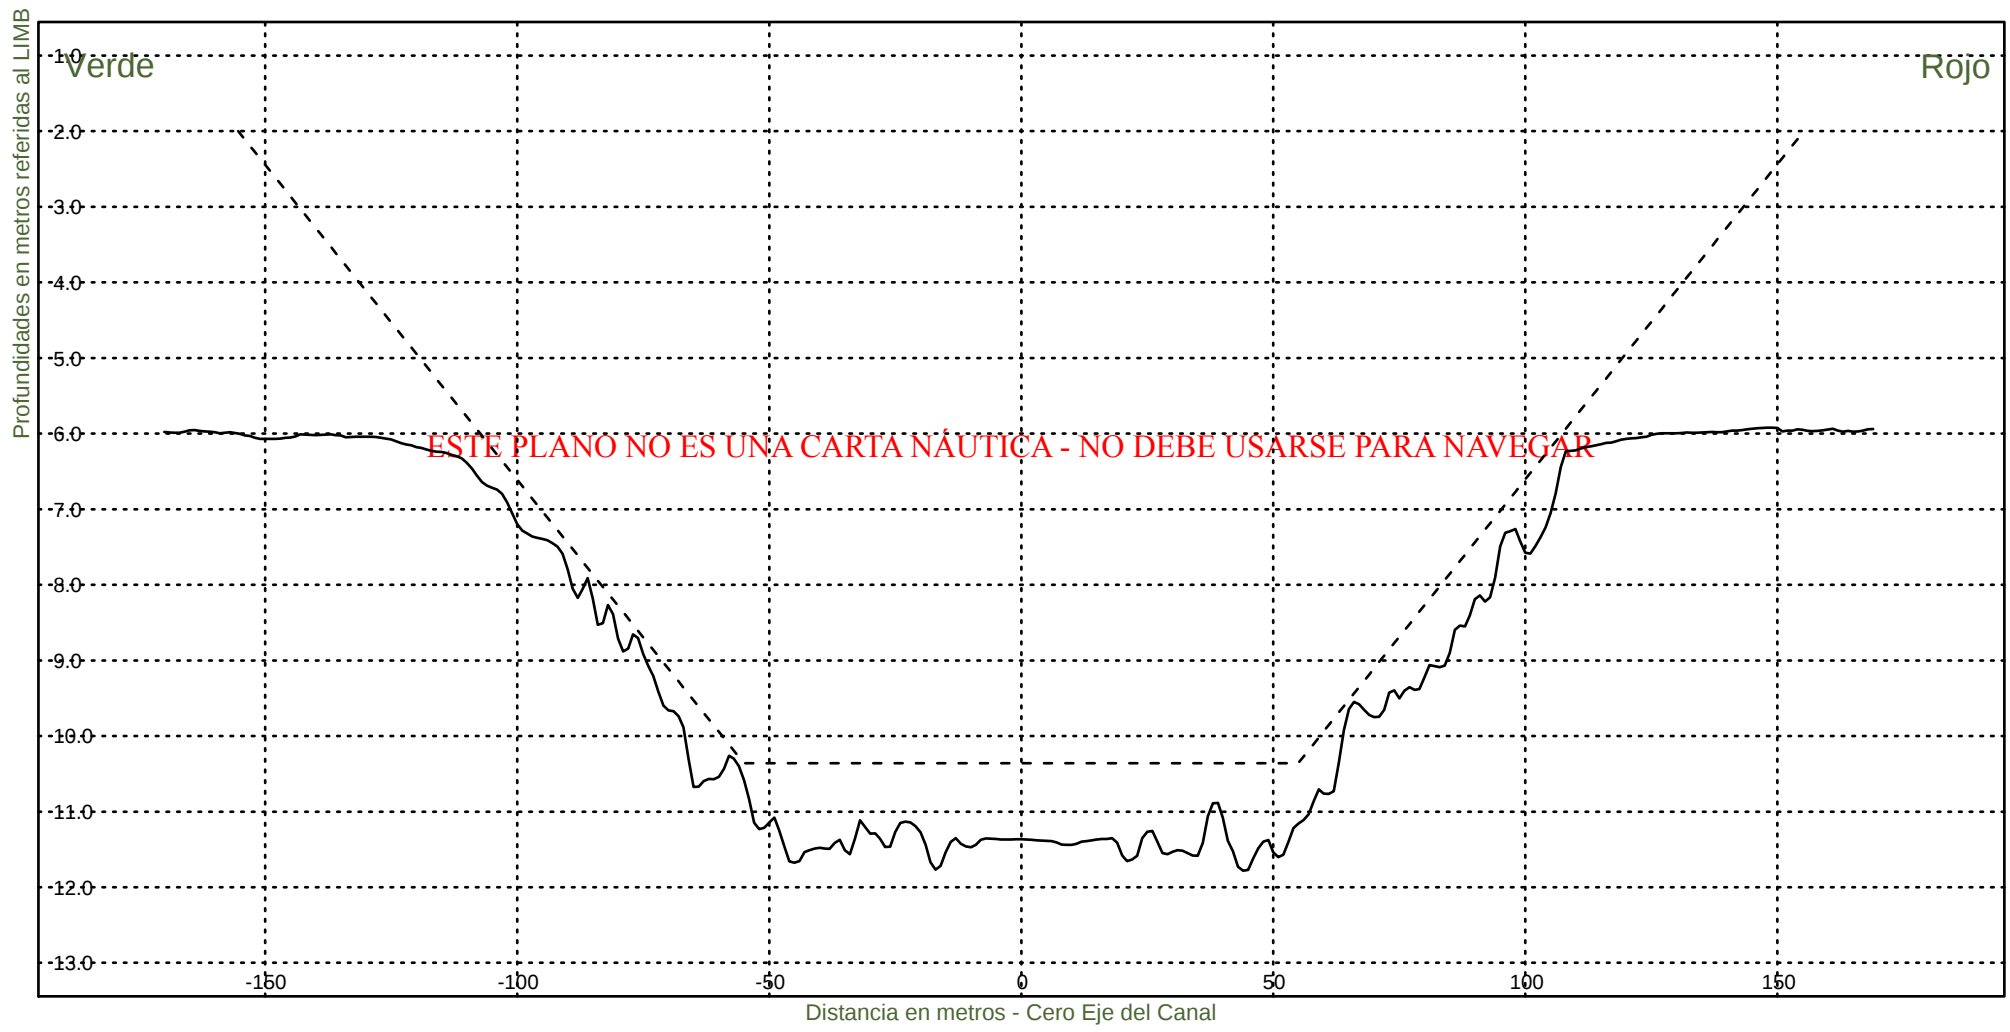

Consorcio Boskalis - Dredging International


Ing. Alberto G. Palomar
REPRESENTANTE TECNICO

Comision Administradora del Rio de la Plata
Canal Martin Garcia


----- :Teorico 34 pies
——— :Batimetria Marzo 2025

Area Canal, KM 39.6-86.2

Hz 1: 1500

KM 50000

V 1: 100

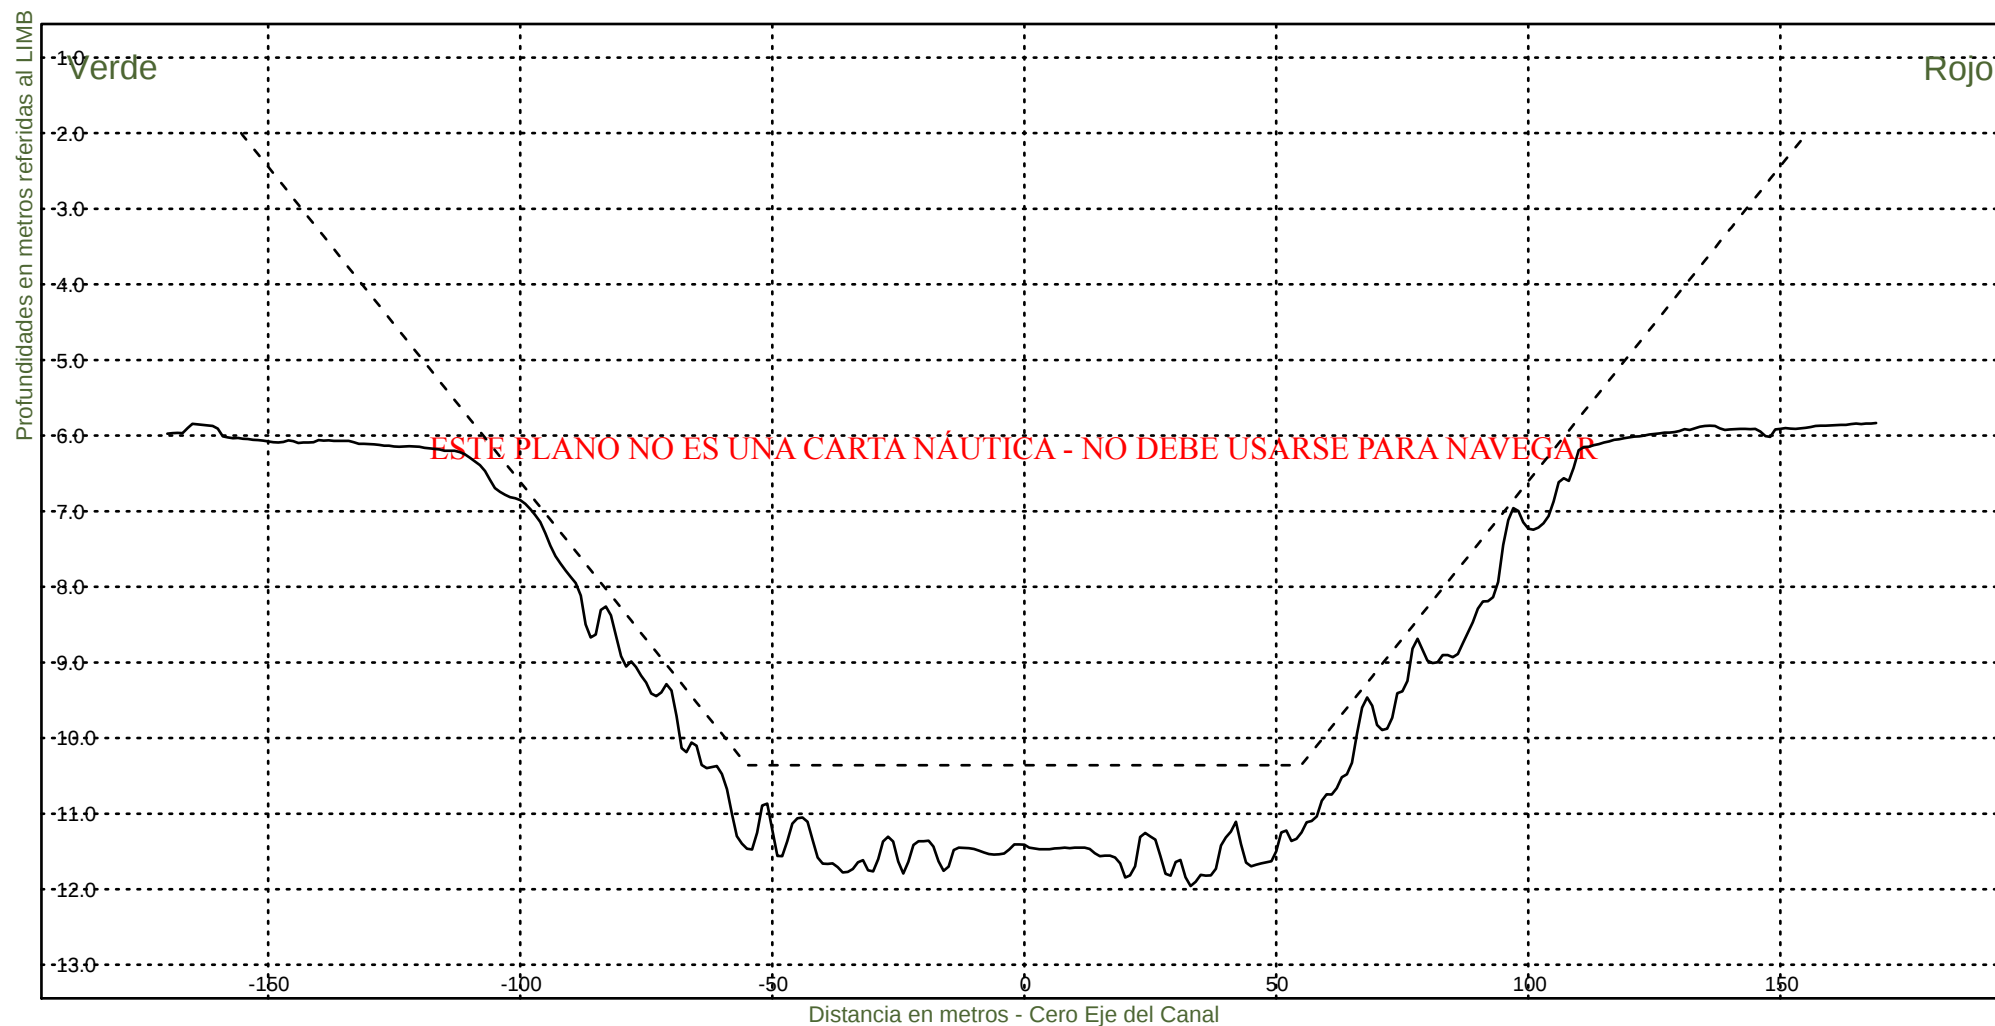

Consorcio Boskalis - Dredging International


Ing. Alberto G. Palomar
REPRESENTANTE TECNICO


Comision Administradora del Rio de la Plata

Canal Martin Garcia

----- :Teorico 34 pies
——— :Batimetria Marzo 2025

Area Canal, KM 39.6-86.2
Hz 1: 1500
V 1: 100

KM 50200

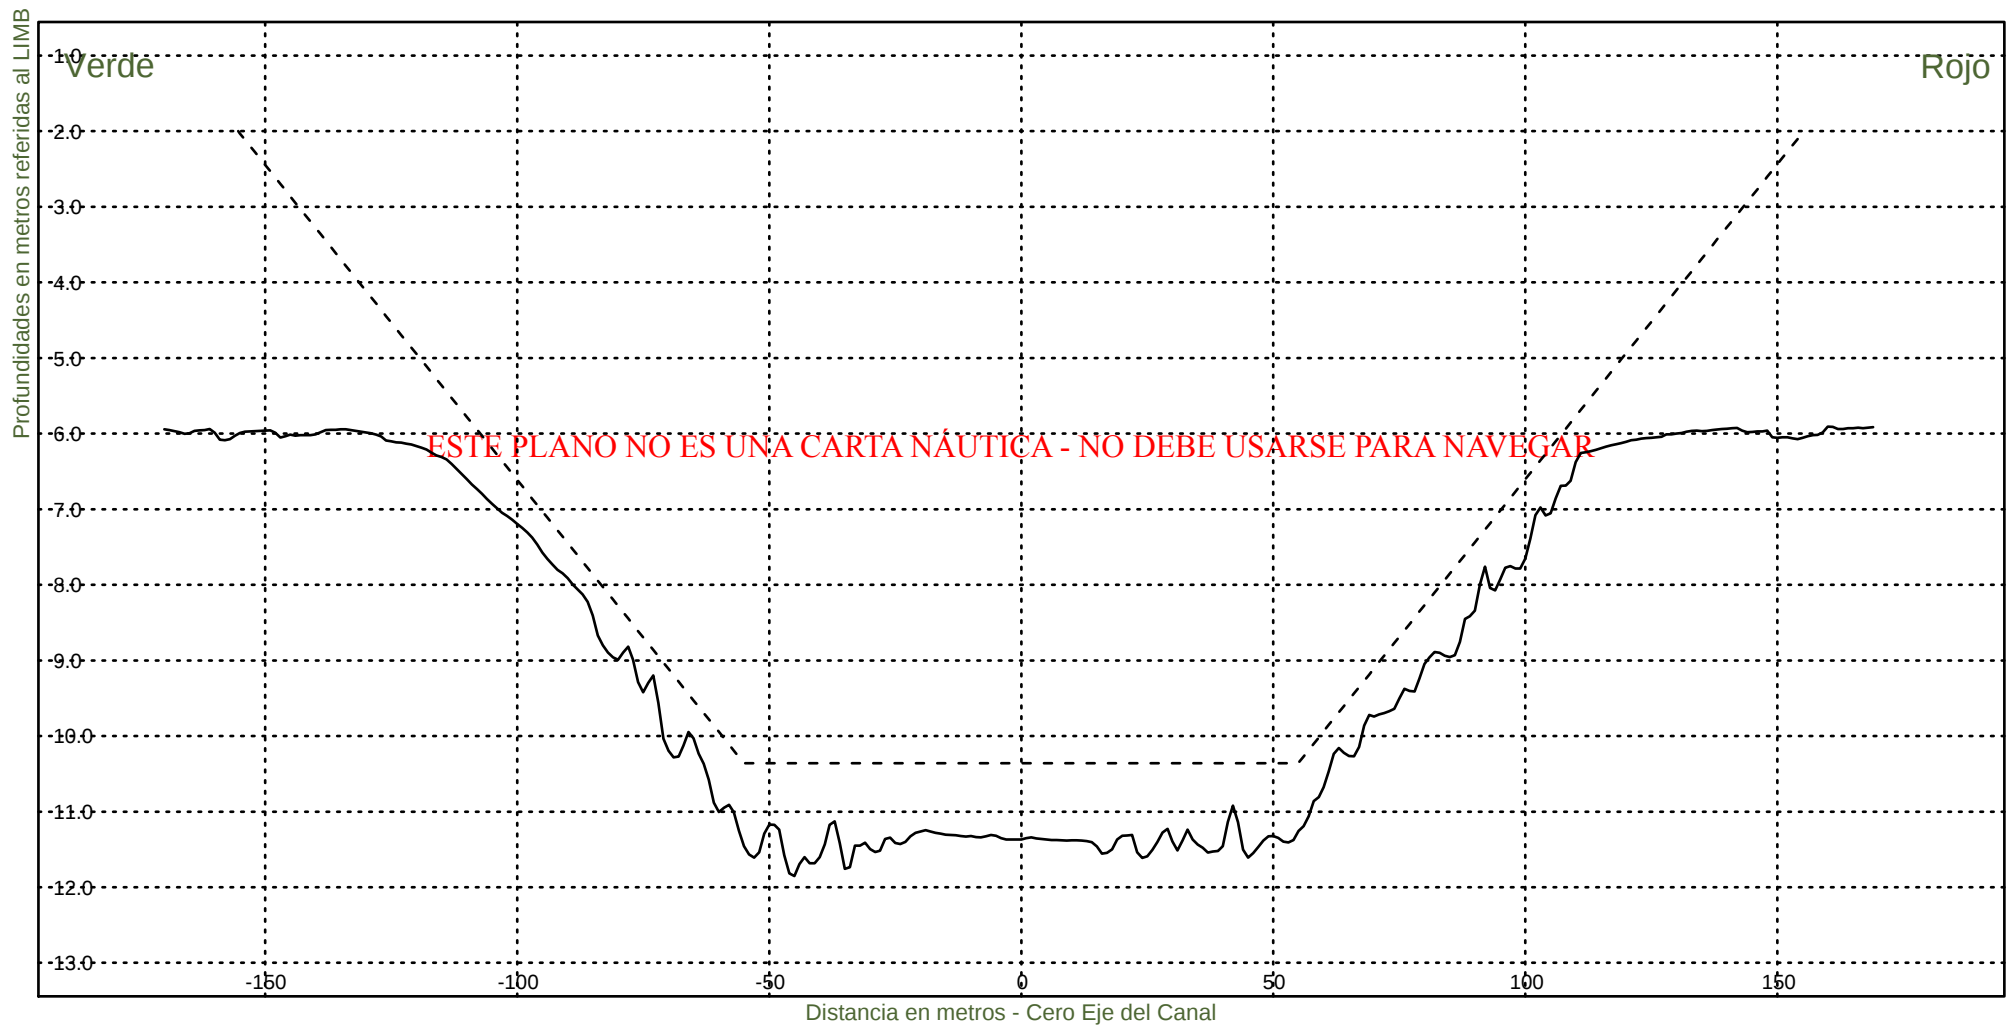

Consorcio Boskalis - Dredging International



Ing. Alberto G. Palomar
REPRESENTANTE TECNICO

Comision Administradora del Rio de la Plata
Canal Martin Garcia

----- :Teorico 34 pies
————— :Batimetria Marzo 2025

Area Canal, KM 39.6-86.2
Hz 1: 1500
V 1: 100

KM 50400

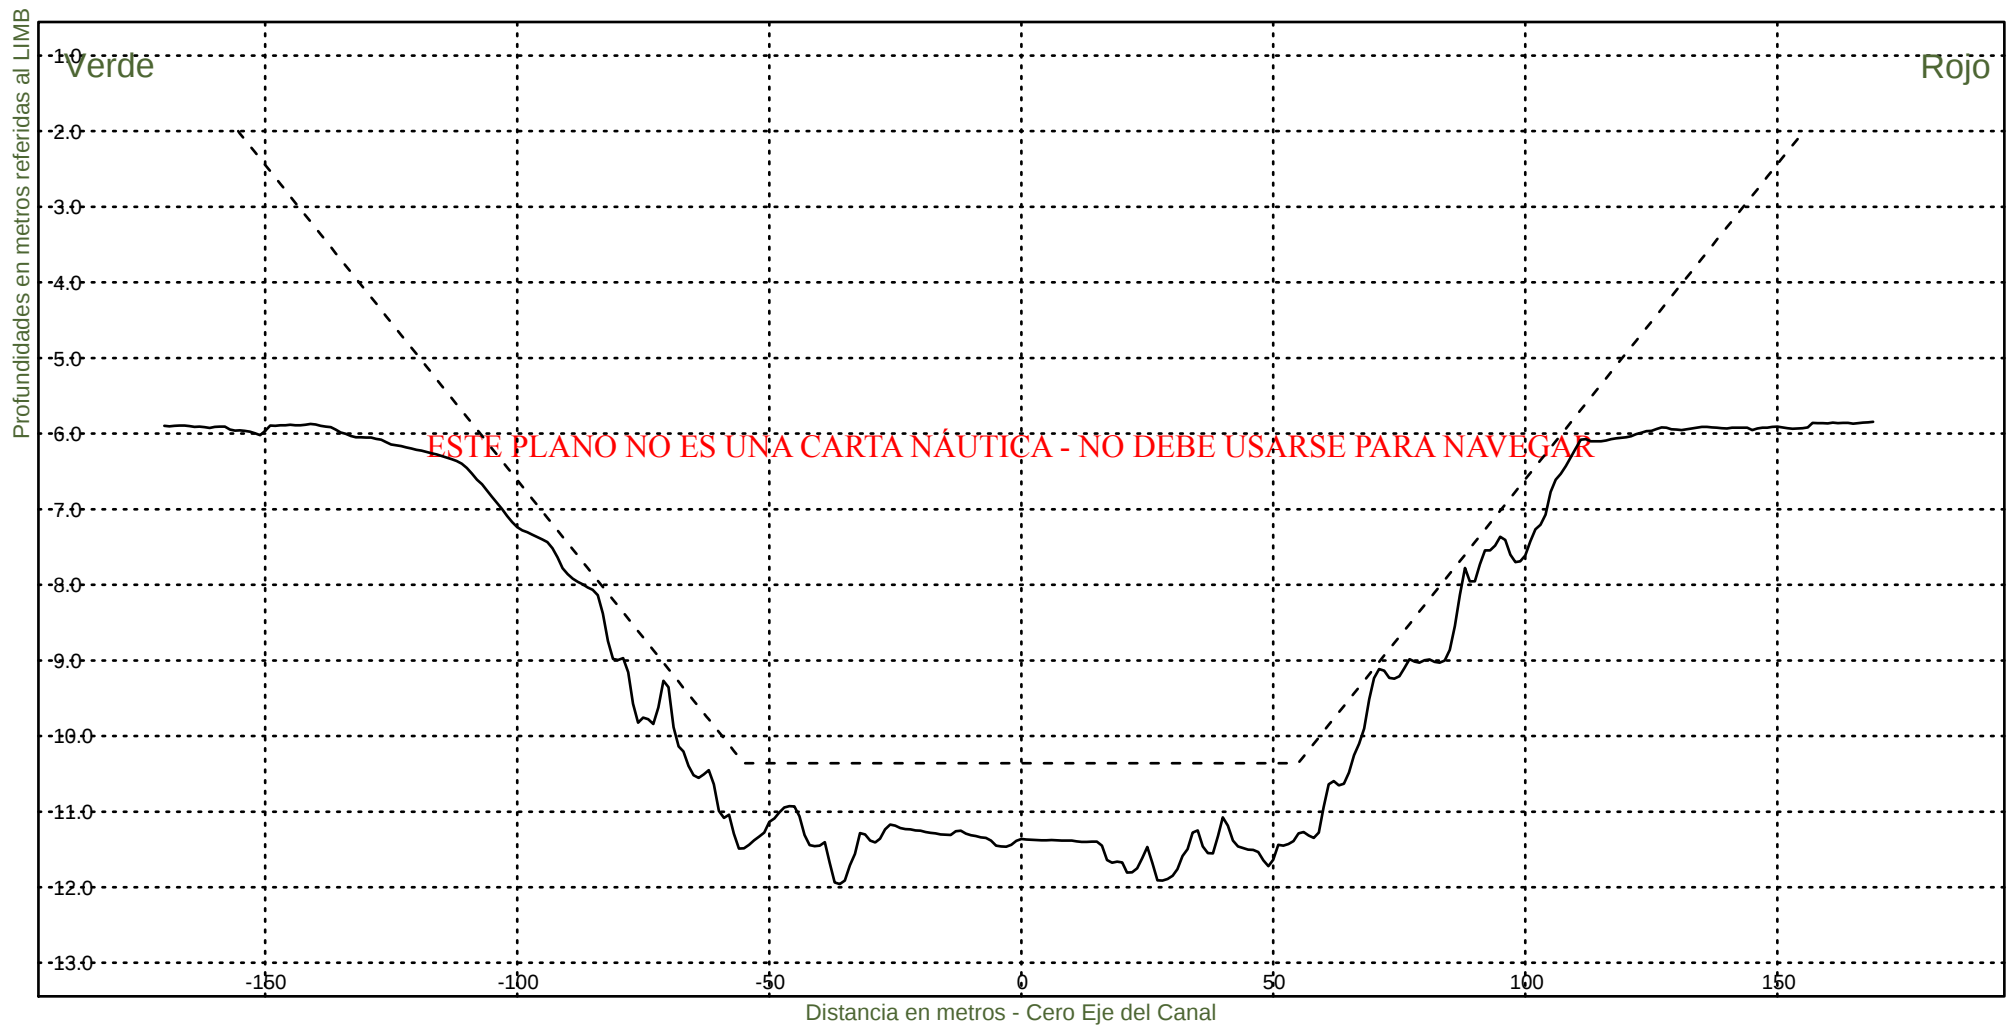

Consorcio Boskalis - Dredging International


Ing. Alberto G. Palomar
REPRESENTANTE TECNICO

Comision Administradora del Rio de la Plata
Canal Martin Garcia


----- :Teorico 34 pies
——— :Batimetria Marzo 2025

Area Canal, KM 39.6-86.2

Hz 1: 1500

KM 50600

V 1: 100

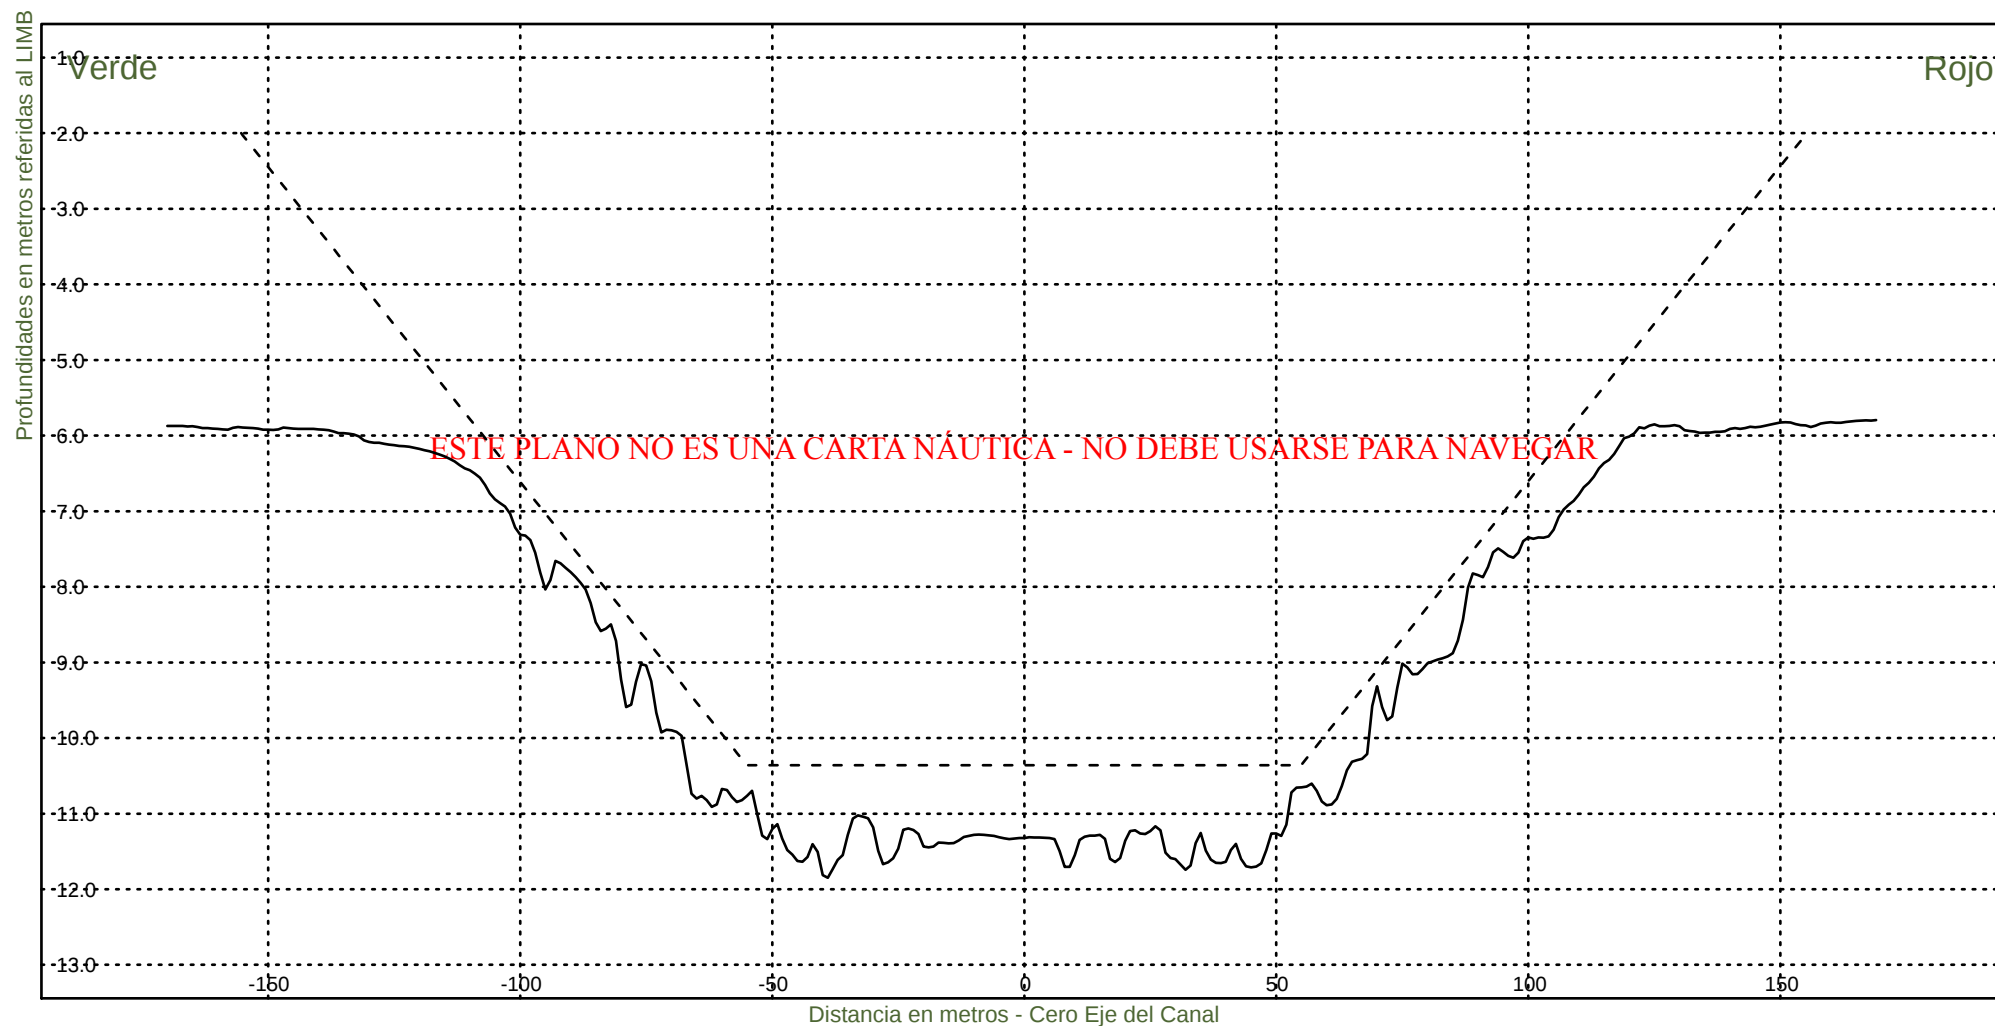

Consorcio Boskalis - Dredging International


Ing. Alberto G. Palomar
REPRESENTANTE TECNICO


Comision Administradora del Rio de la Plata

Canal Martin Garcia

----- :Teorico 34 pies
————— :Batimetria Marzo 2025

Area Canal, KM 39.6-86.2
Hz 1: 1500
V 1: 100

KM 50800

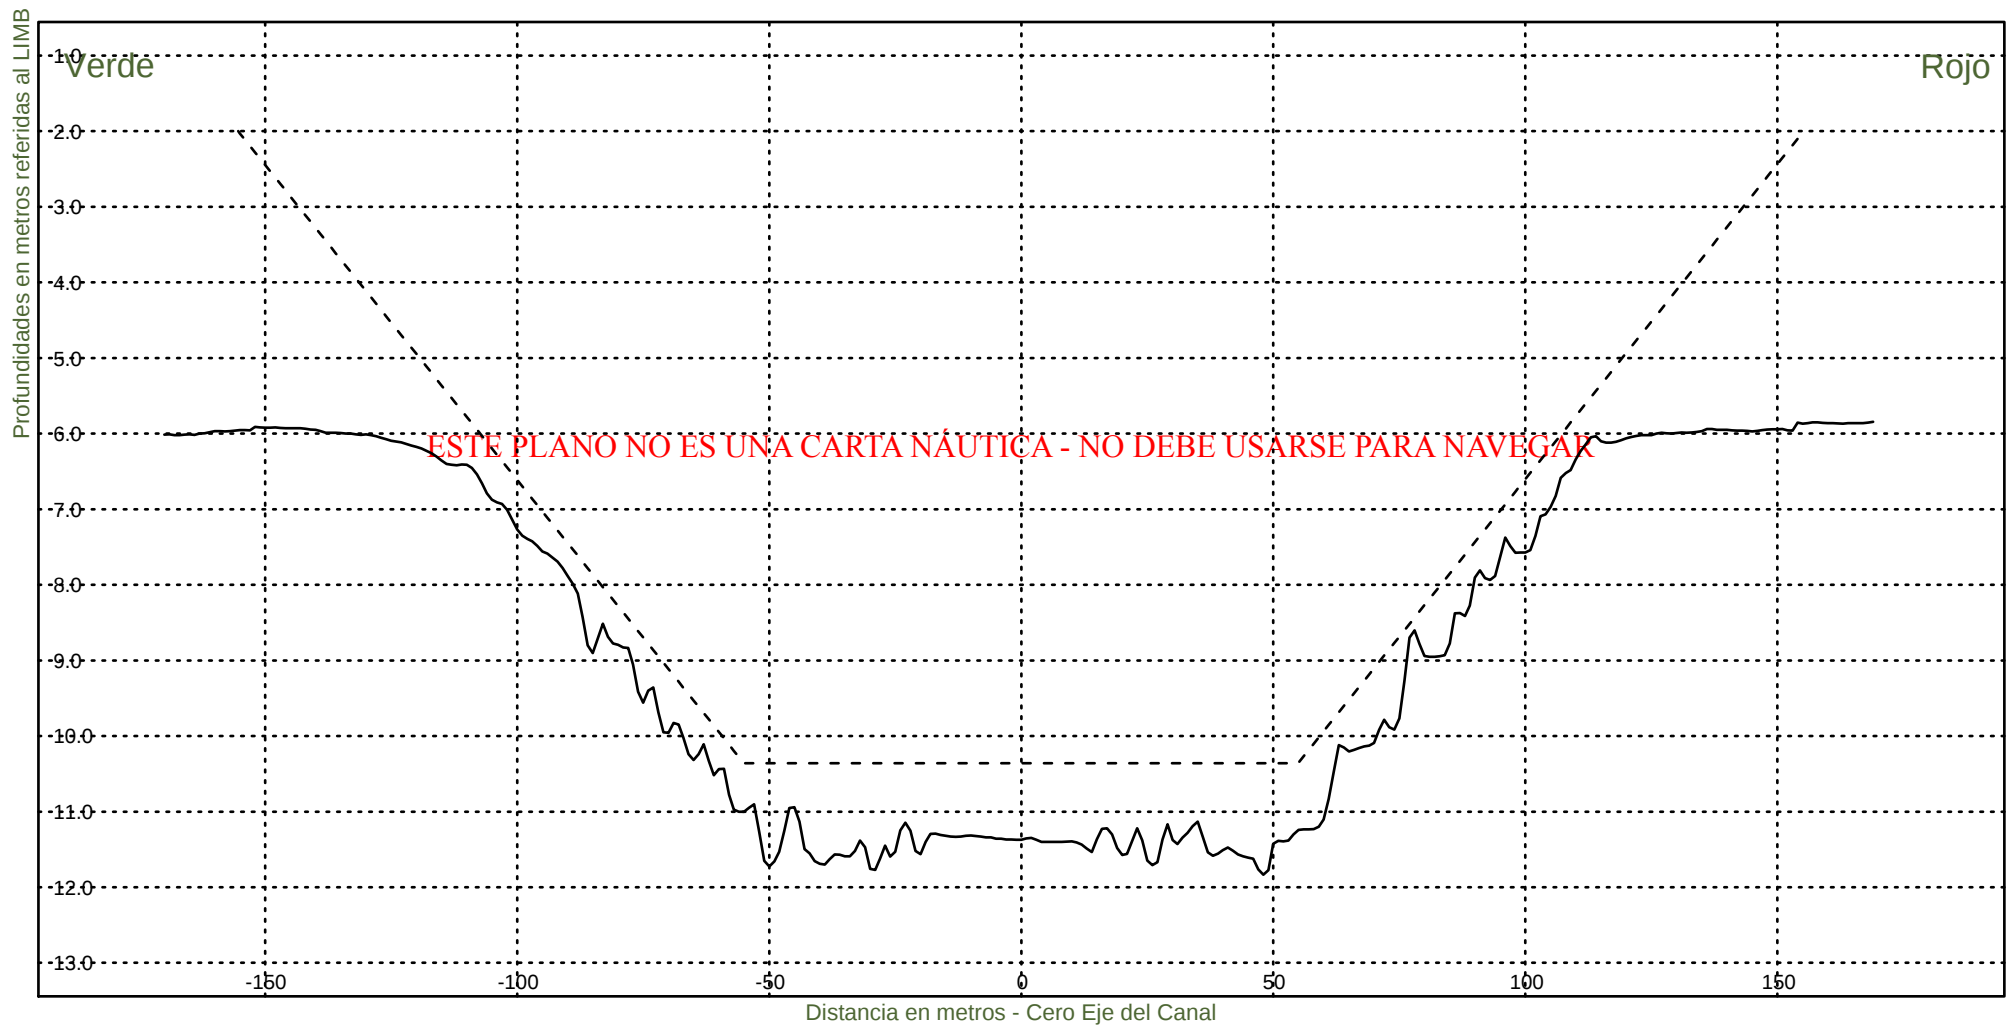

Consorcio Boskalis - Dredging International


Ing. Alberto G. Palomar
REPRESENTANTE TECNICO

Comision Administradora del Rio de la Plata
Canal Martin Garcia


----- :Teorico 34 pies
——— :Batimetria Marzo 2025

Area Canal, KM 39.6-86.2

Hz 1: 1500

KM 51000

V 1: 100

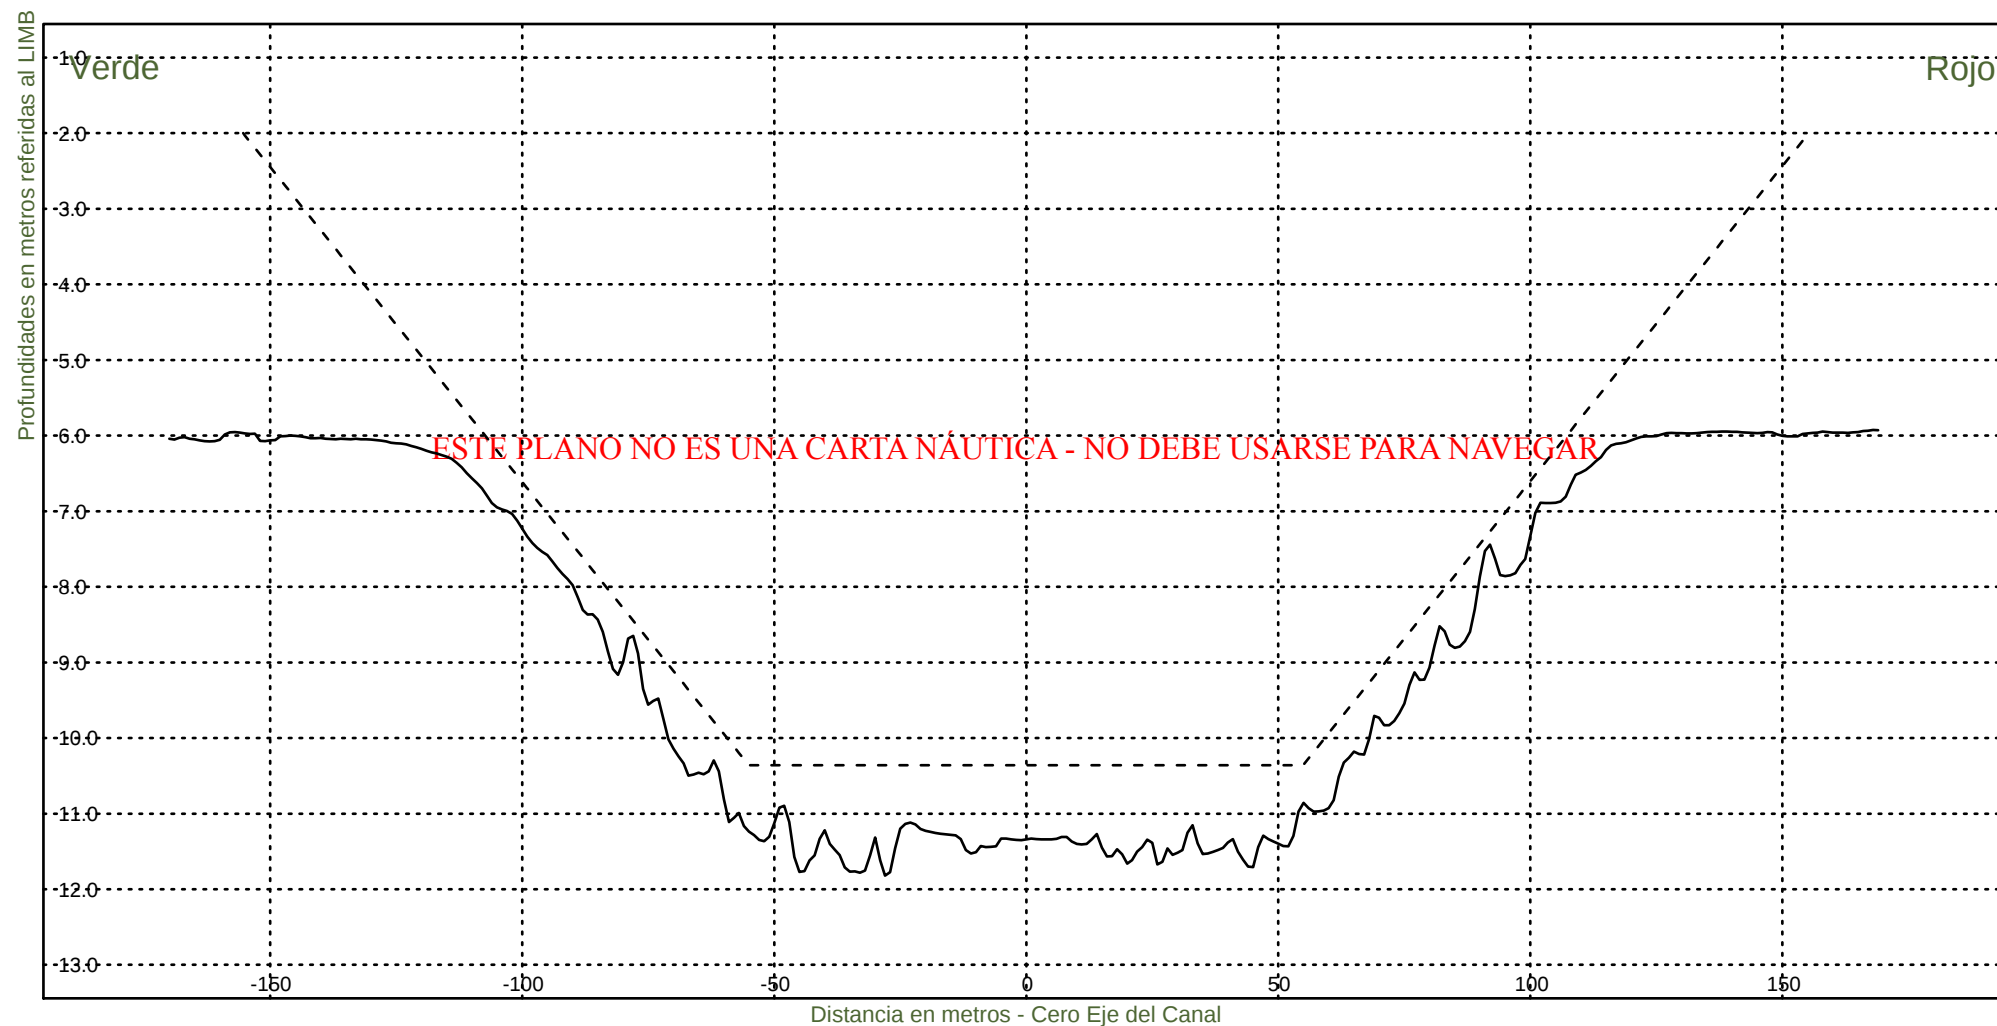

Consorcio Boskalis - Dredging International


Ing. Alberto G. Palomar
REPRESENTANTE TÉCNICO

Comision Administradora del Rio de la Plata

Canal Martin Garcia


----- : Teorico 34 pies
——— : Batimetria Marzo 2025

Area Canal, KM 39.6-86.2

Hz 1: 1500

KM 51200

V 1: 100

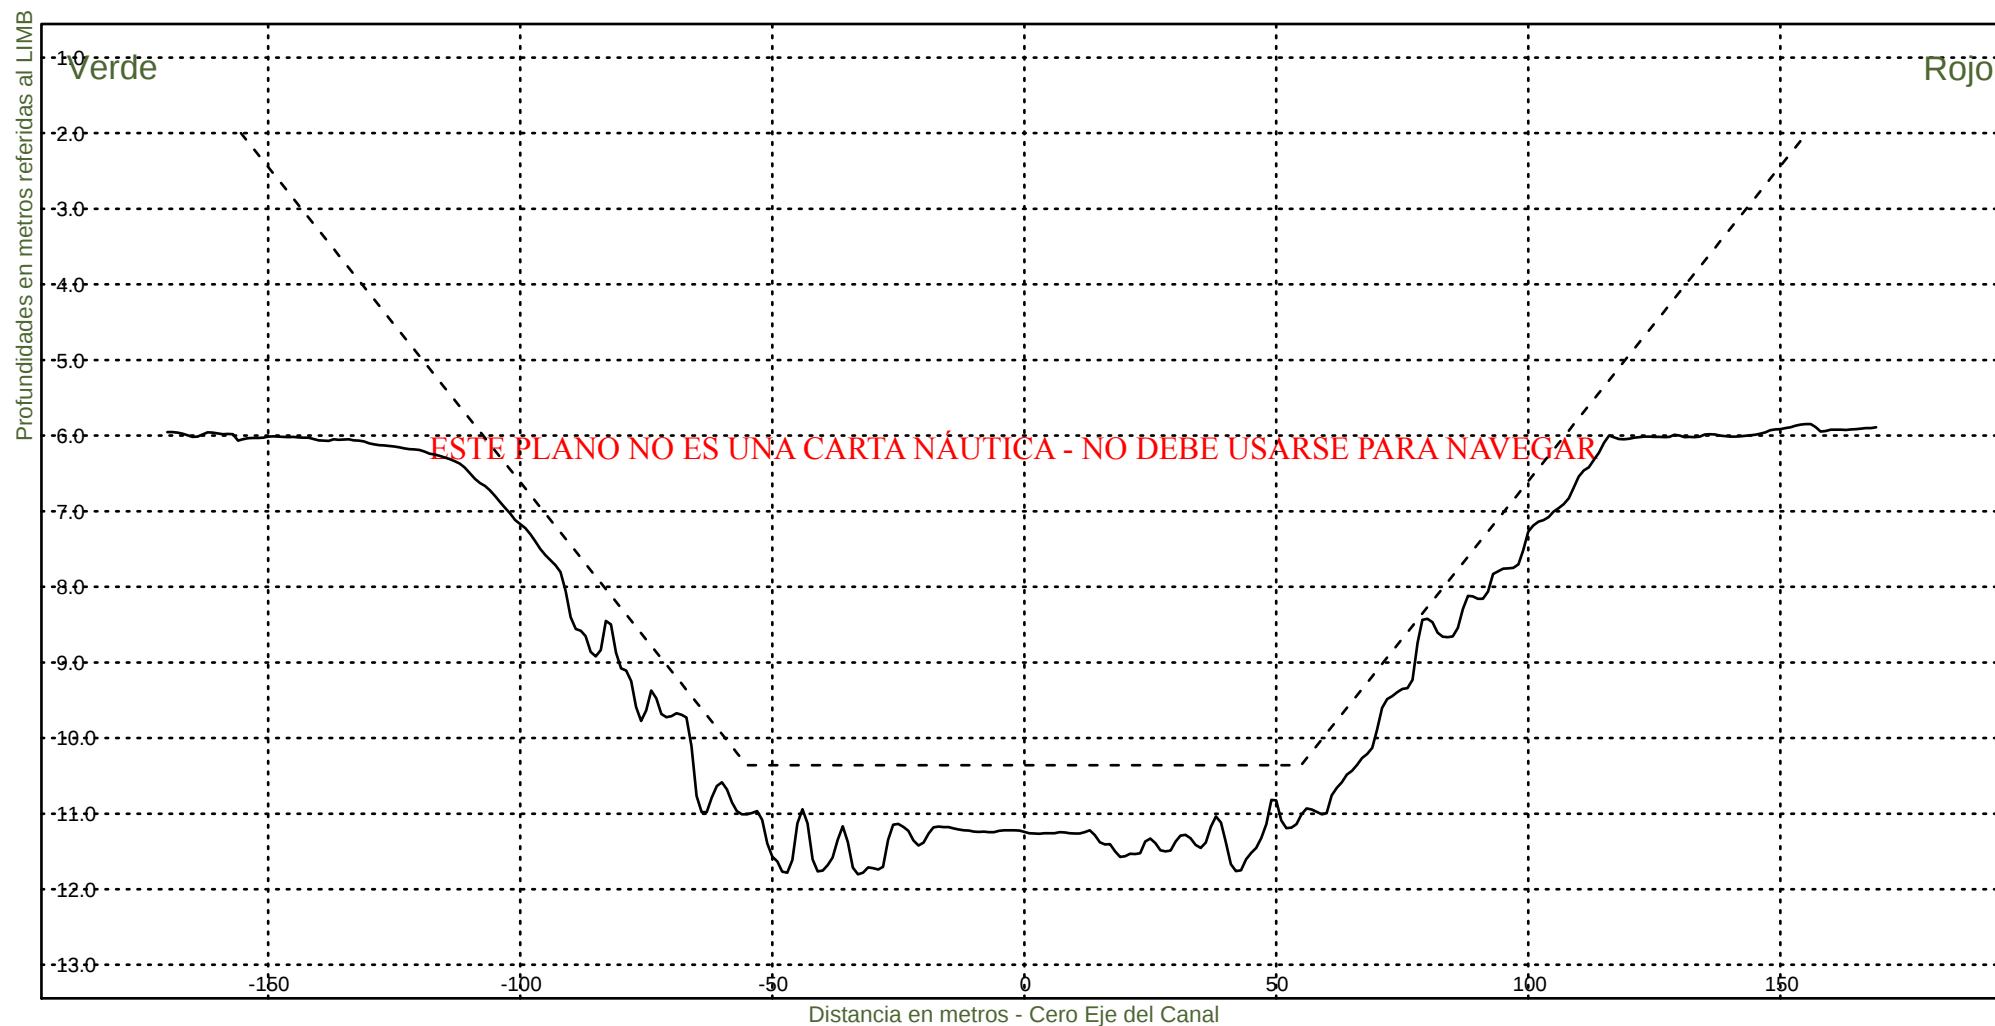

Consorcio Boskalis - Dredging International


Ing. Alberto G. Palomar
REPRESENTANTE TECNICO

Comision Administradora del Rio de la Plata

Canal Martin Garcia


----- : Teorico 34 pies
——— : Batimetria Marzo 2025

Area Canal, KM 39.6-86.2

Hz 1: 1500

KM 51400

V 1: 100

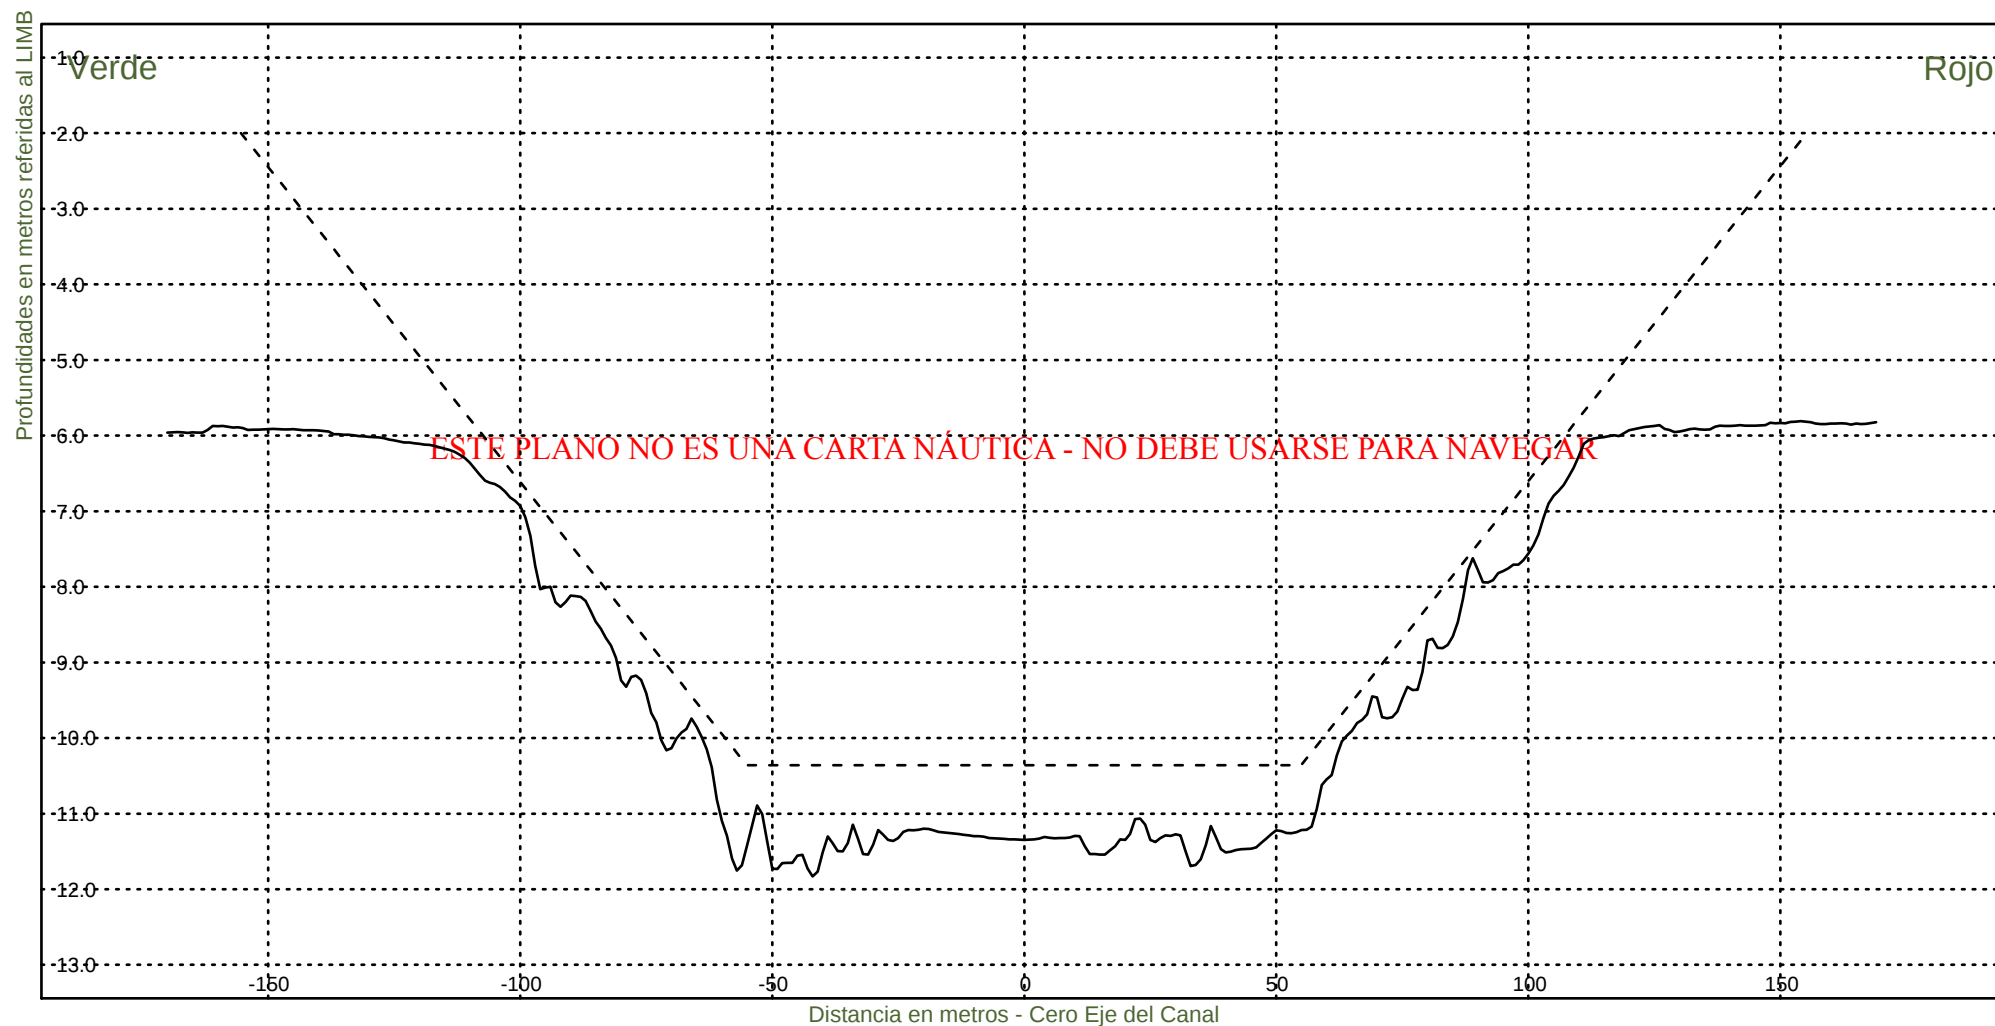

Consorcio Boskalis - Dredging International


Ing. Alberto G. Palomar
REPRESENTANTE TECNICO

Comision Administradora del Rio de la Plata

Canal Martin Garcia


----- :Teorico 34 pies
——— :Batimetria Marzo 2025

Area Canal, KM 39.6-86.2

Hz 1: 1500

KM 51600

V 1: 100

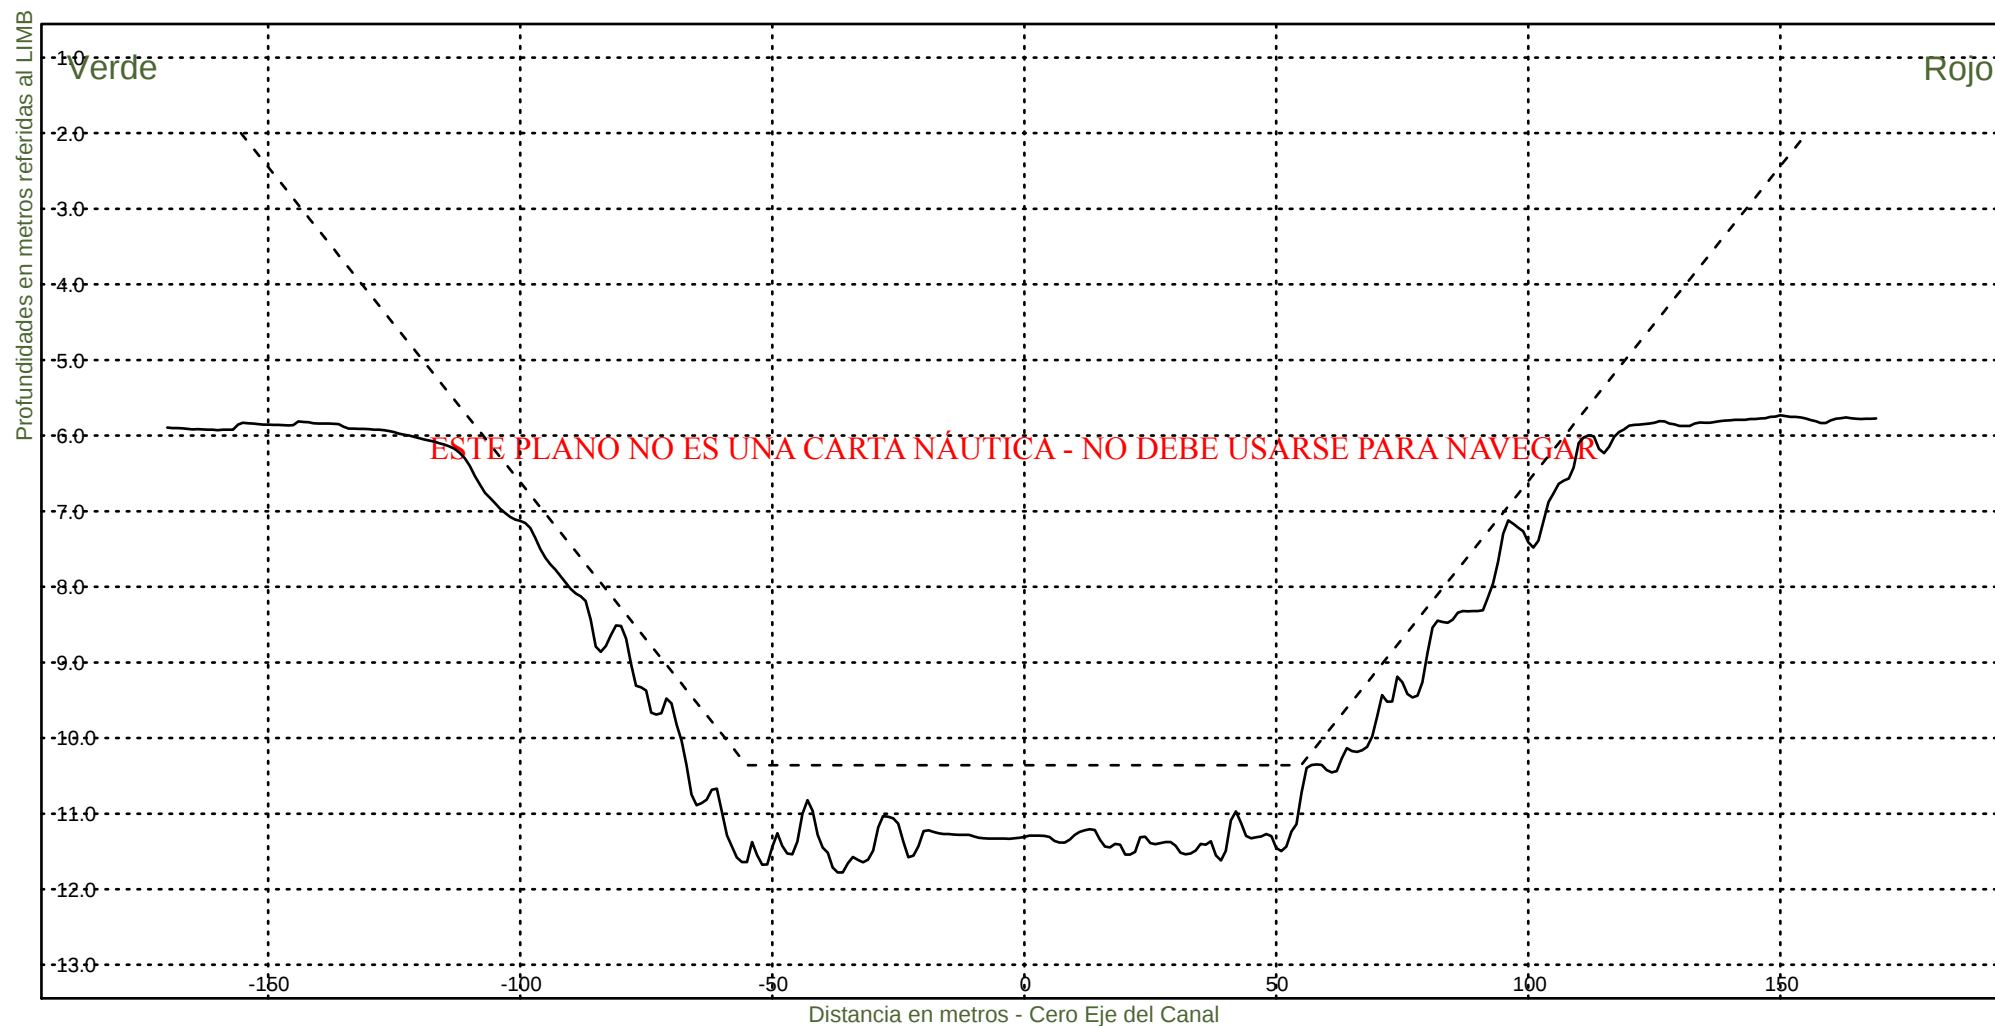

Consorcio Boskalis - Dredging International


Ing. Alberto G. Palomar
REPRESENTANTE TECNICO


Comision Administradora del Rio de la Plata

Canal Martin Garcia

----- :Teorico 34 pies
————— :Batimetria Marzo 2025

Area Canal, KM 39.6-86.2
Hz 1: 1500
V 1: 100

KM 51800

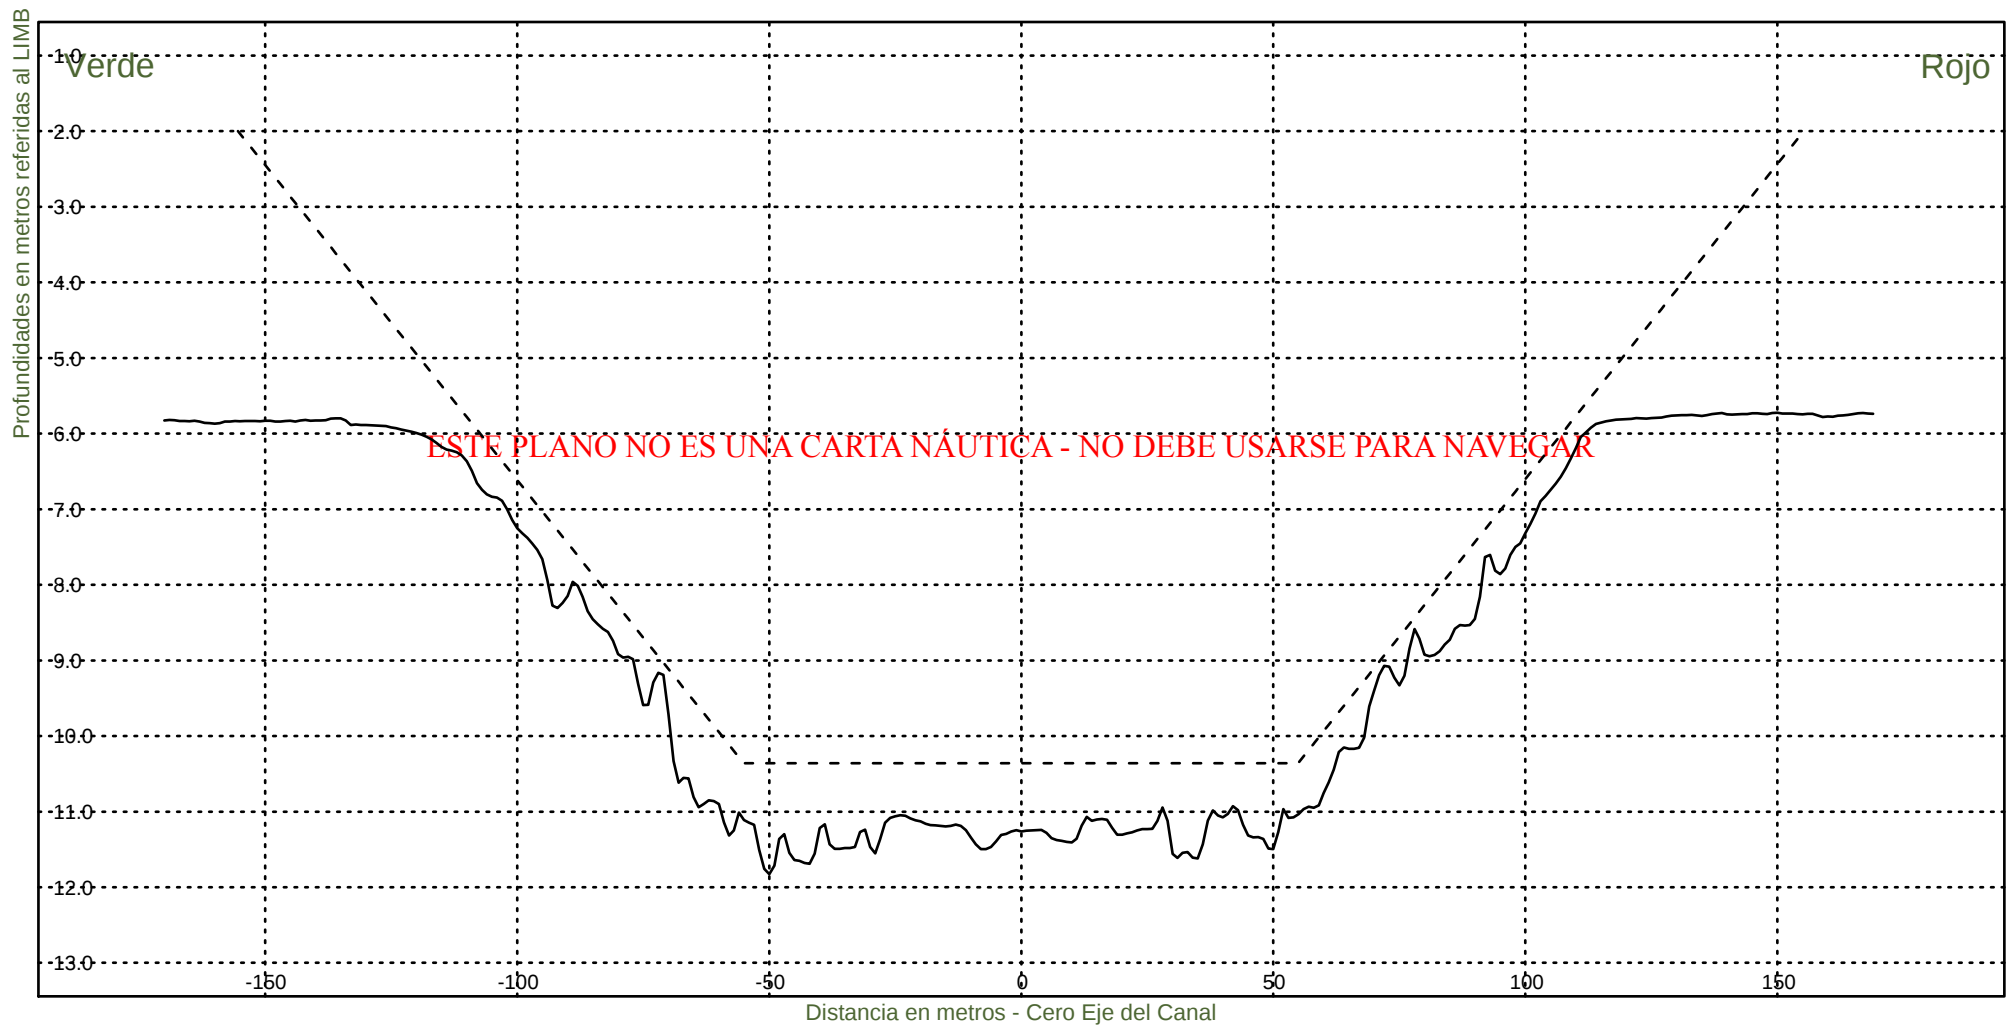

Consorcio Boskalis - Dredging International


Ing. Alberto G. Palomar
REPRESENTANTE TECNICO

Comision Administradora del Rio de la Plata
Canal Martin Garcia


----- :Teorico 34 pies
——— :Batimetria Marzo 2025

Area Canal, KM 39.6-86.2

Hz 1: 1500

KM 52000

V 1: 100

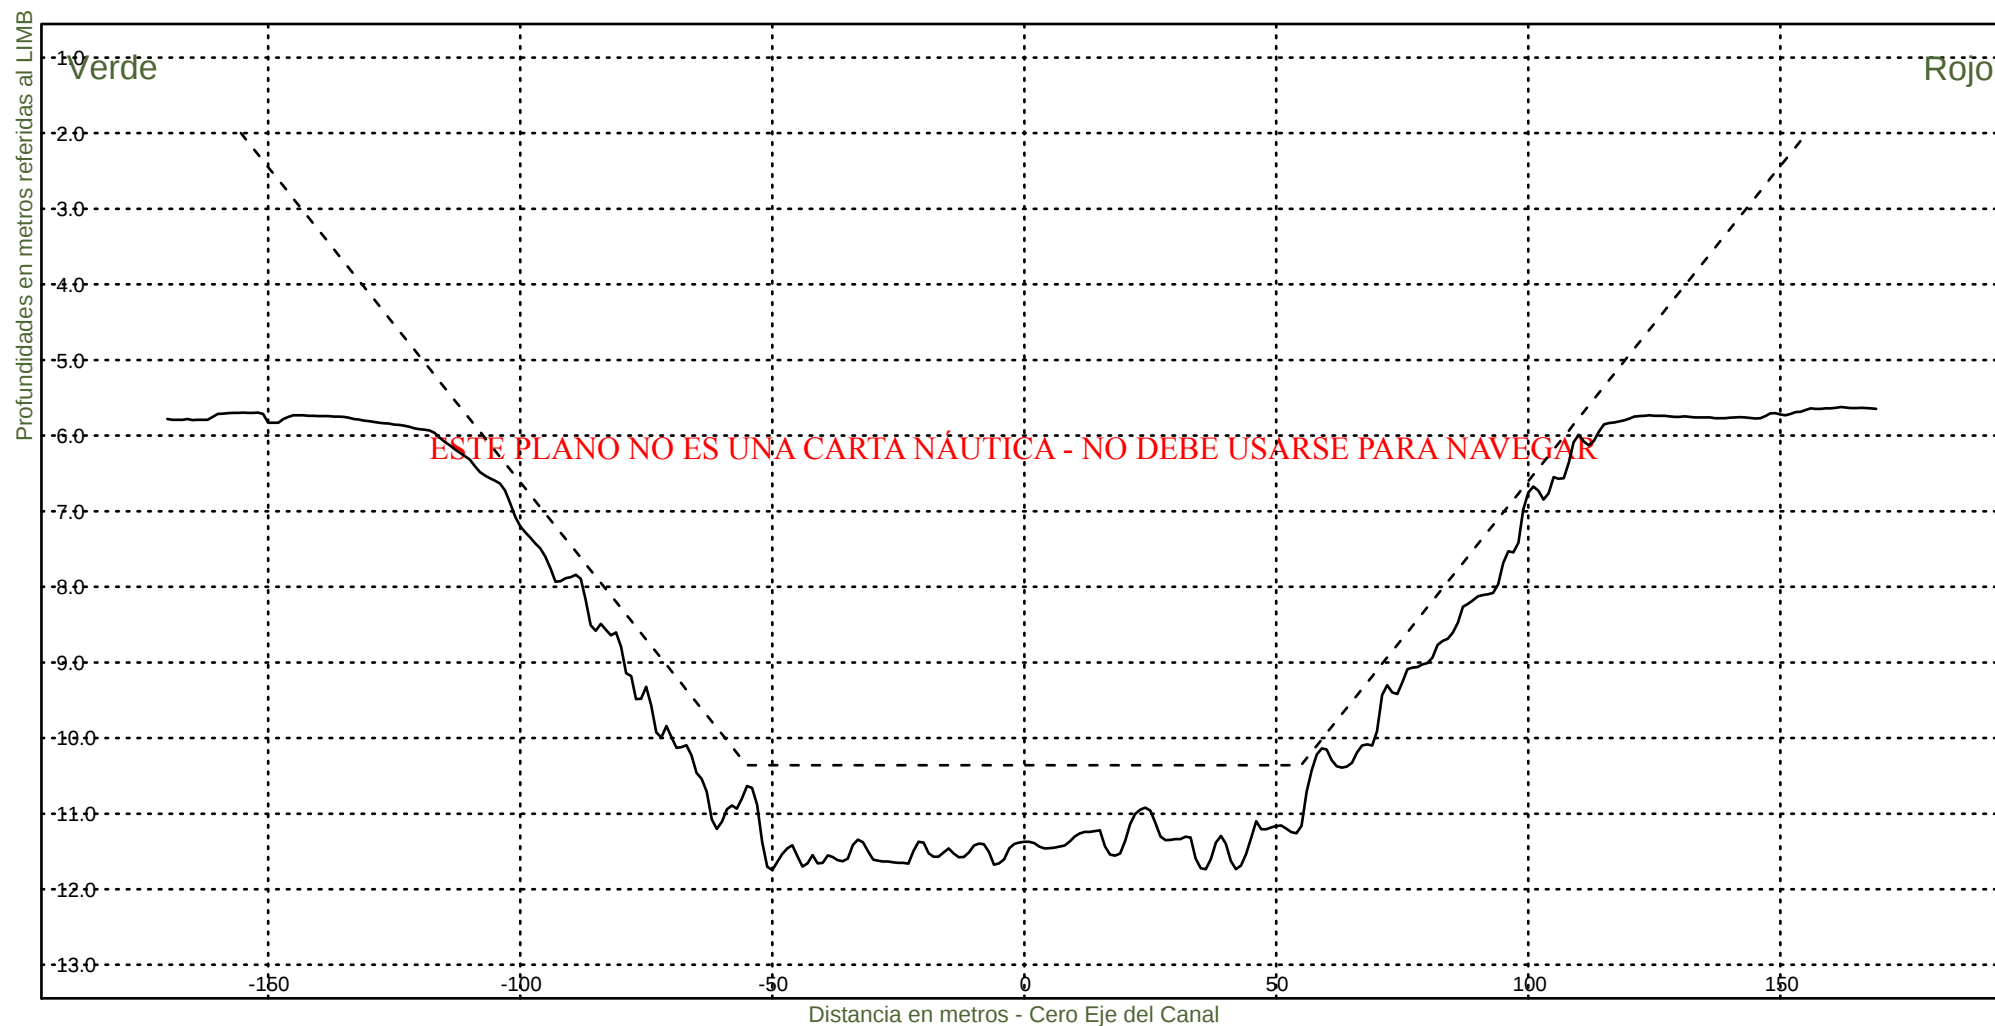

Consorcio Boskalis - Dredging International


Ing. Alberto G. Palomar
REPRESENTANTE TECNICO

Comision Administradora del Rio de la Plata

Canal Martin Garcia


----- :Teorico 34 pies
——— :Batimetria Marzo 2025

Area Canal, KM 39.6-86.2

Hz 1: 1500

KM 52200

V 1: 100

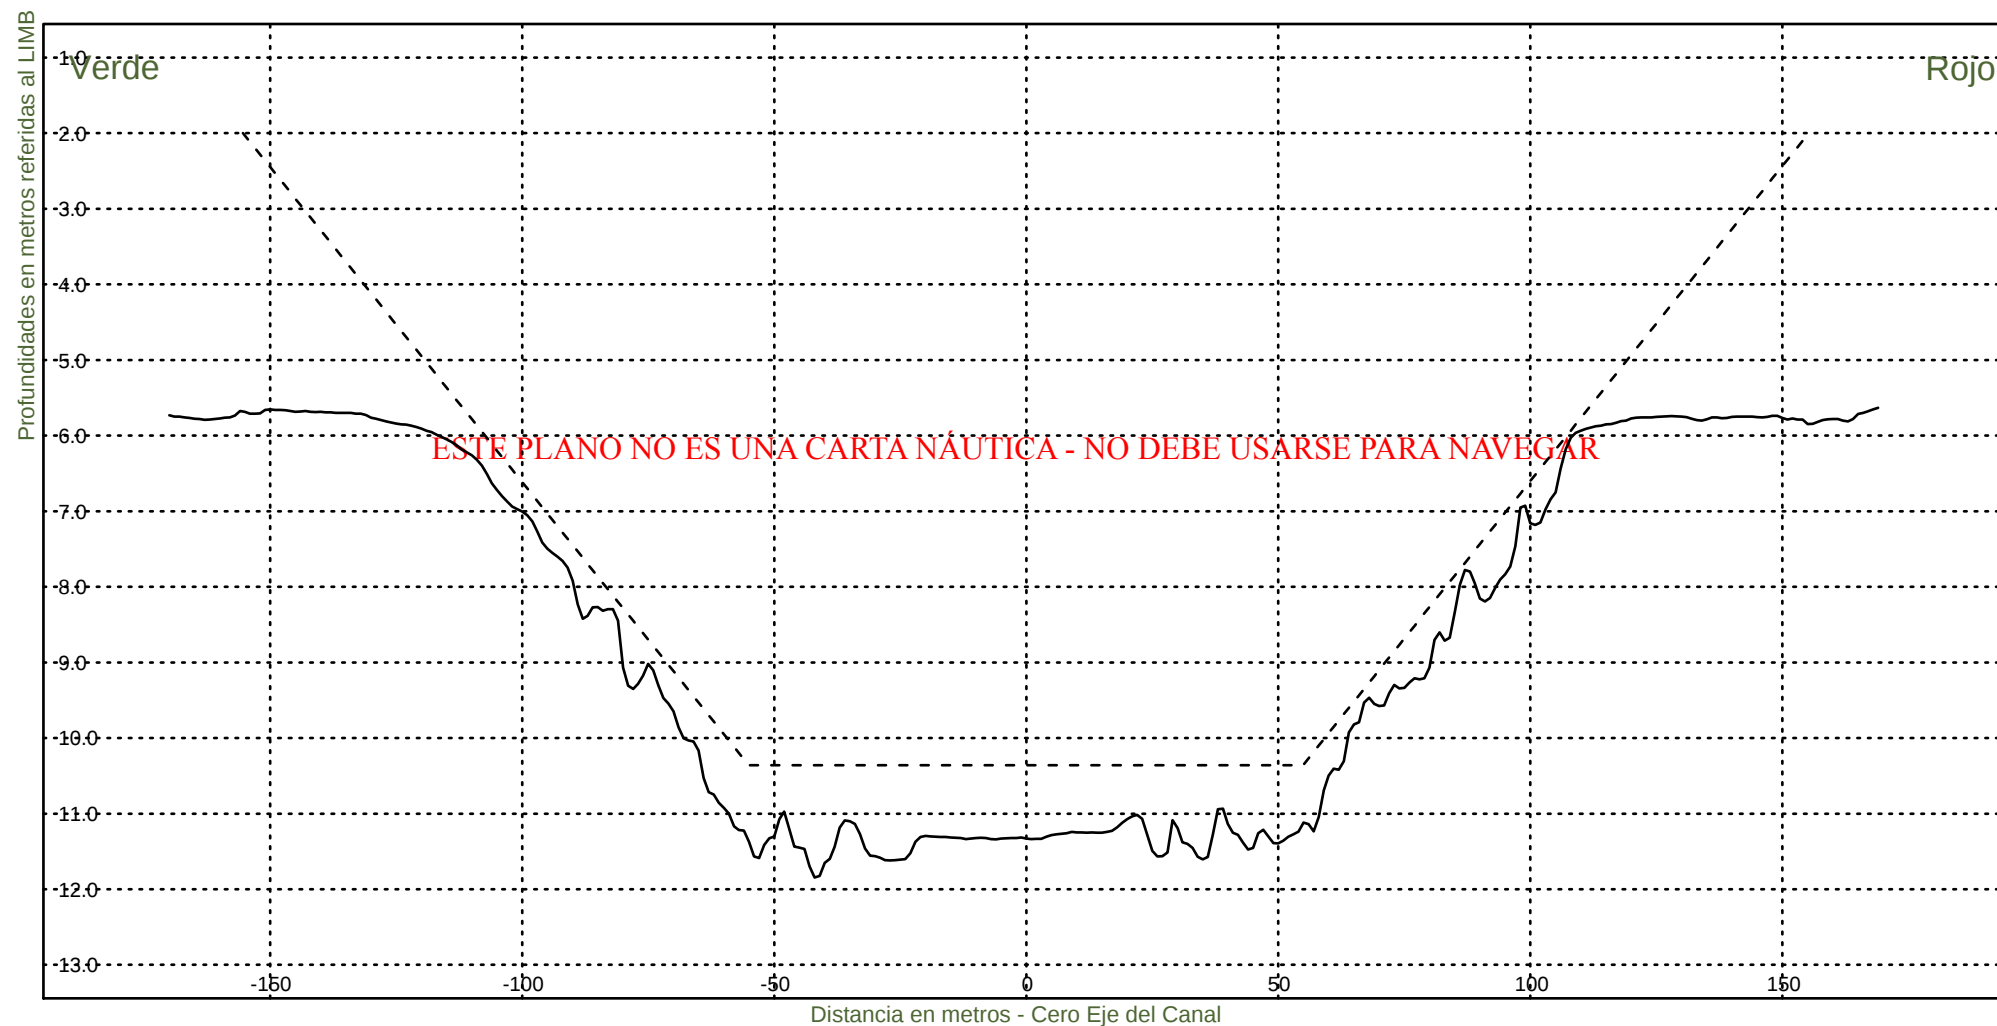

Consorcio Boskalis - Dredging International


Ing. Alberto G. Palomar
REPRESENTANTE TECNICO

Comision Administradora del Rio de la Plata

Canal Martin Garcia


----- :Teorico 34 pies
——— :Batimetria Marzo 2025

Area Canal, KM 39.6-86.2

Hz 1: 1500

KM 52400

V 1: 100

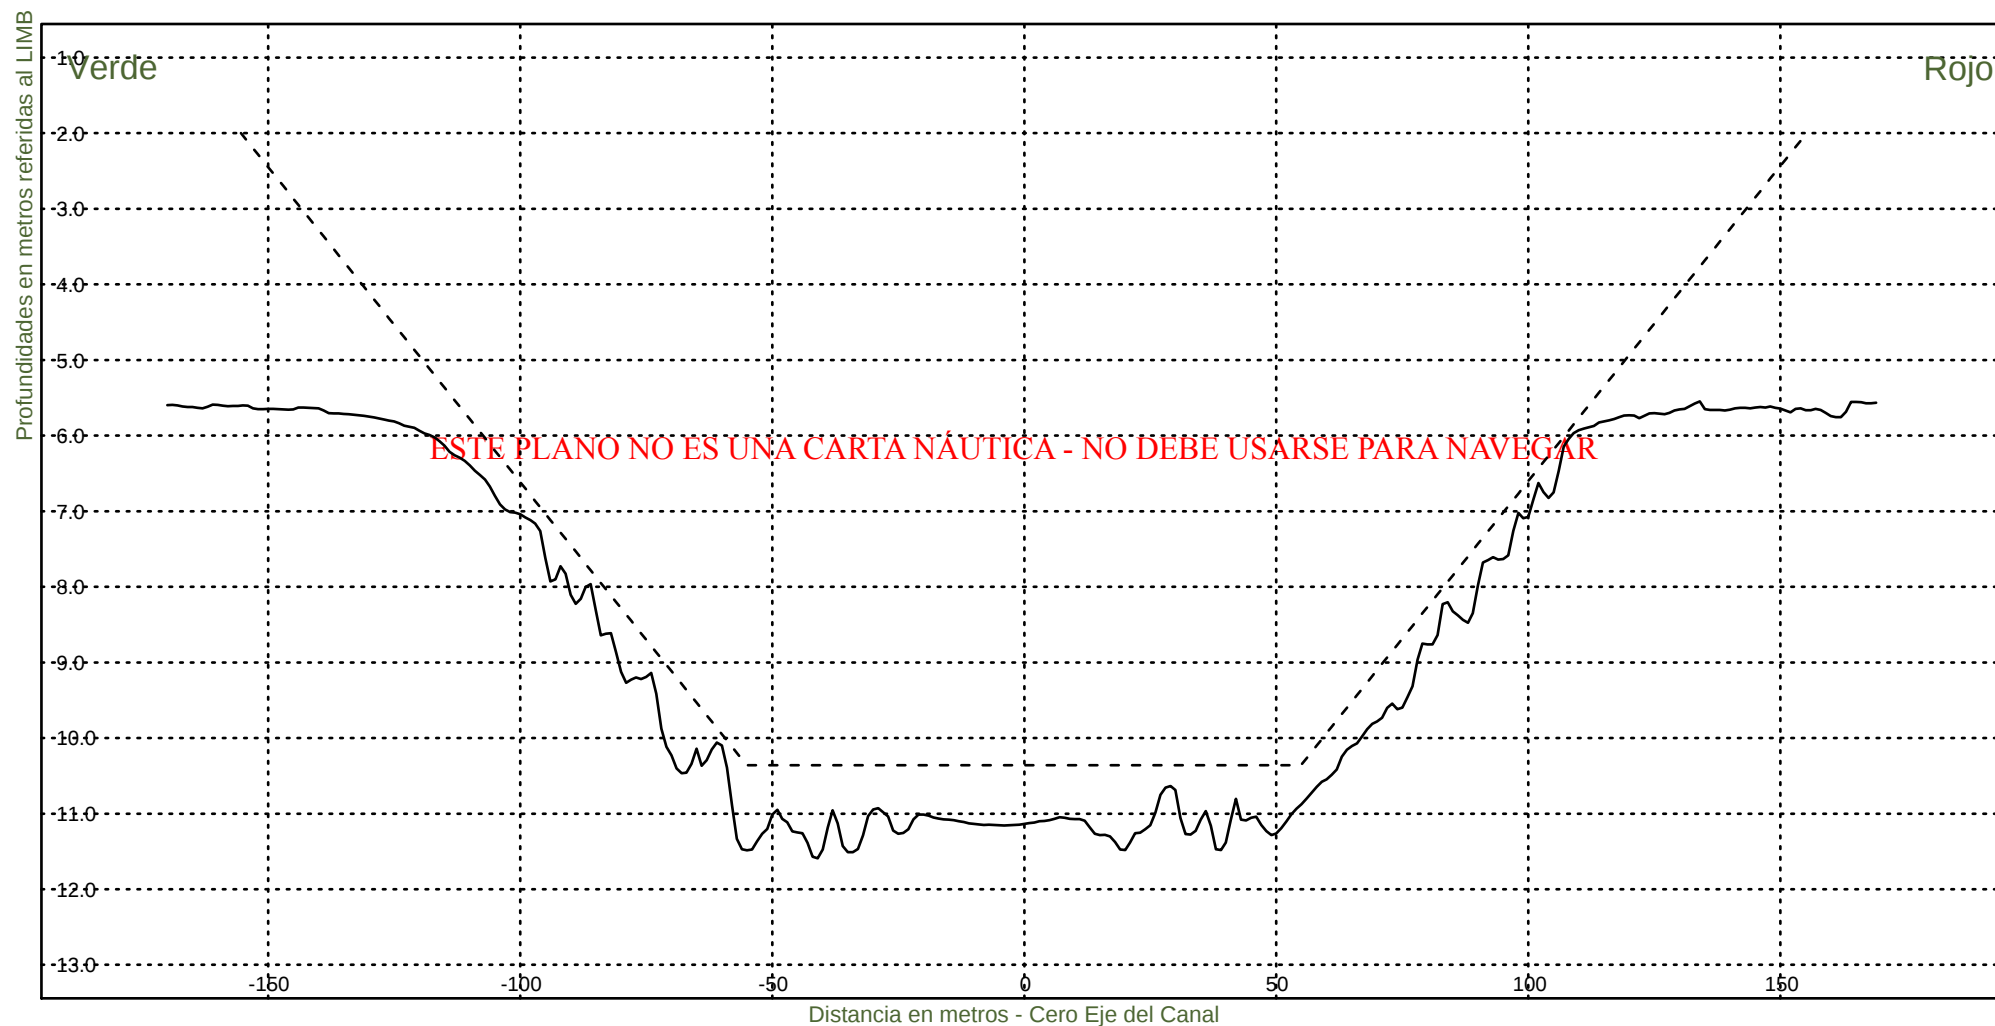

Consorcio Boskalis - Dredging International


Ing. Alberto G. Palomar
REPRESENTANTE TECNICO

Comision Administradora del Rio de la Plata
Canal Martin Garcia


----- :Teorico 34 pies
——— :Batimetria Marzo 2025

Area Canal, KM 39.6-86.2

Hz 1: 1500

KM 52600

V 1: 100

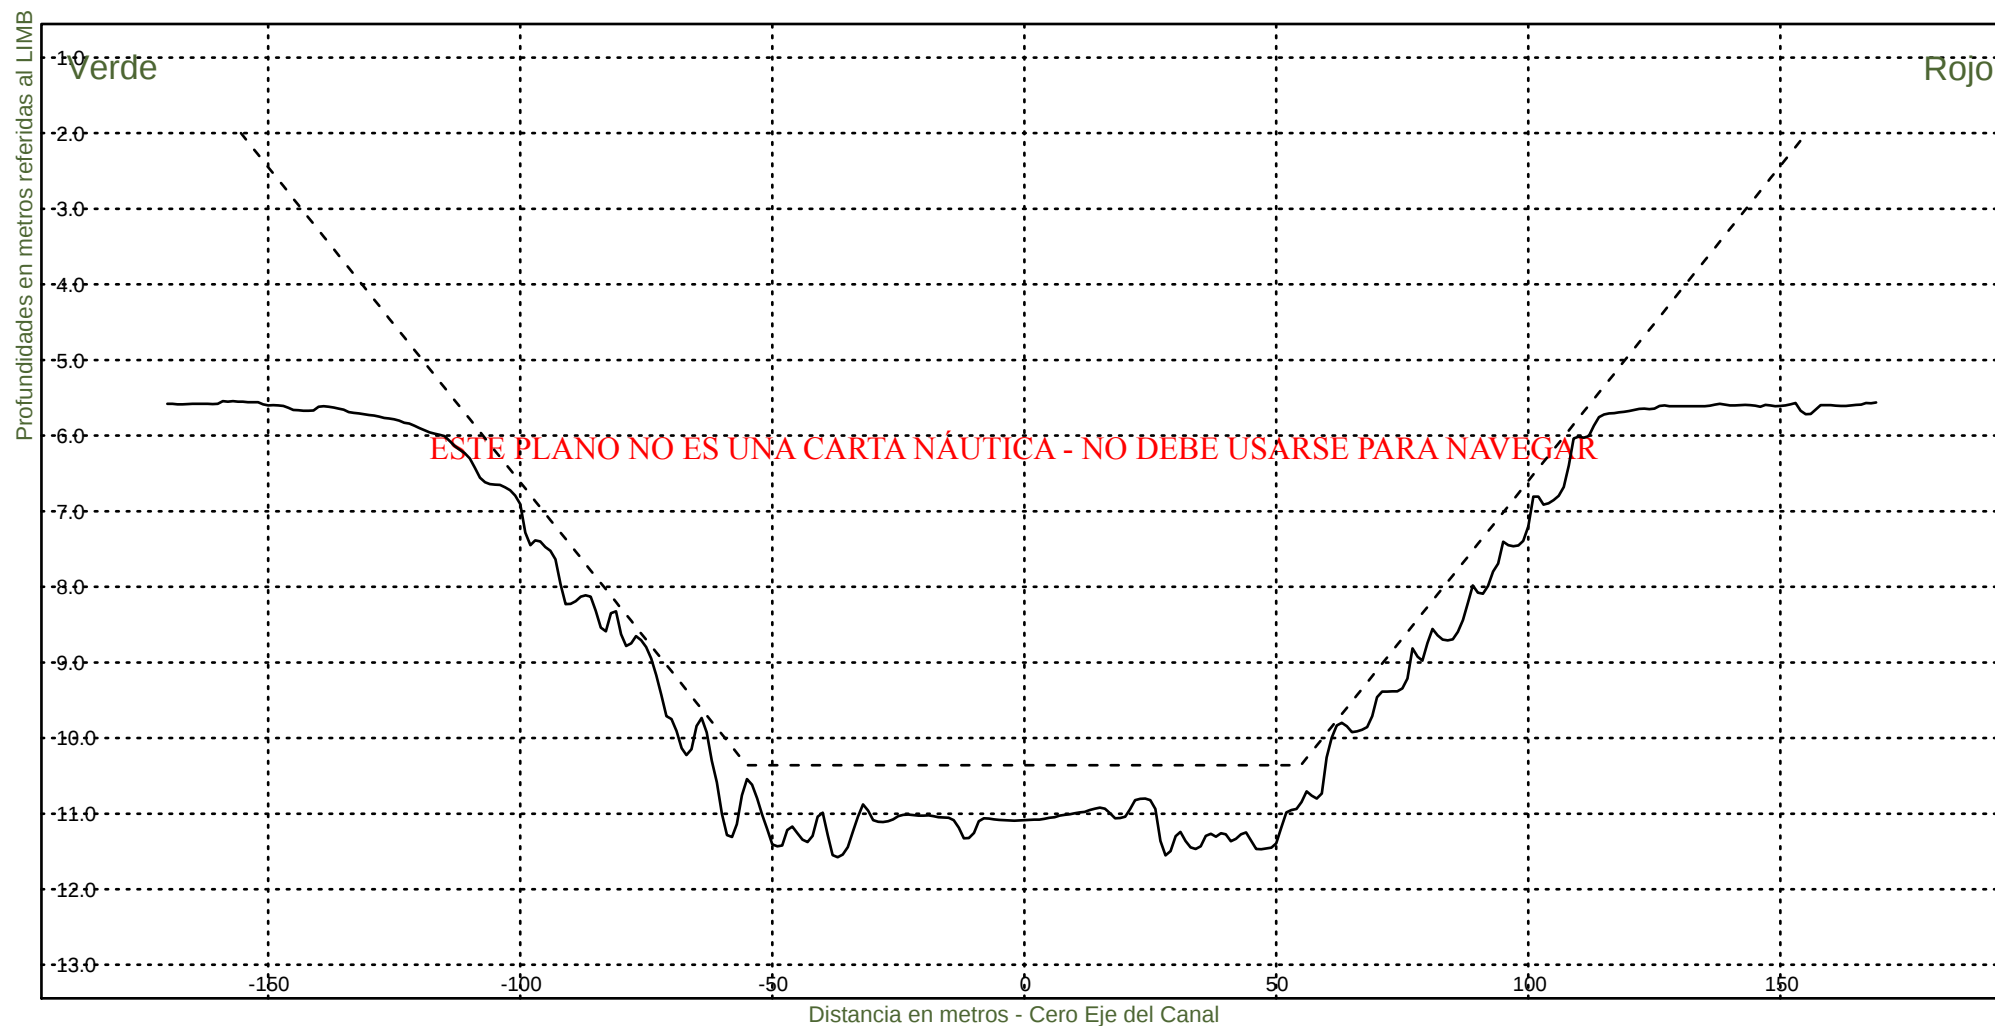

Consorcio Boskalis - Dredging International


Ing. Alberto G. Palomar
REPRESENTANTE TECNICO

Comision Administradora del Rio de la Plata

Canal Martin Garcia


----- :Teorico 34 pies
————— :Batimetria Marzo 2025

Area Canal, KM 39.6-86.2

Hz 1: 1500

KM 52800

V 1: 100

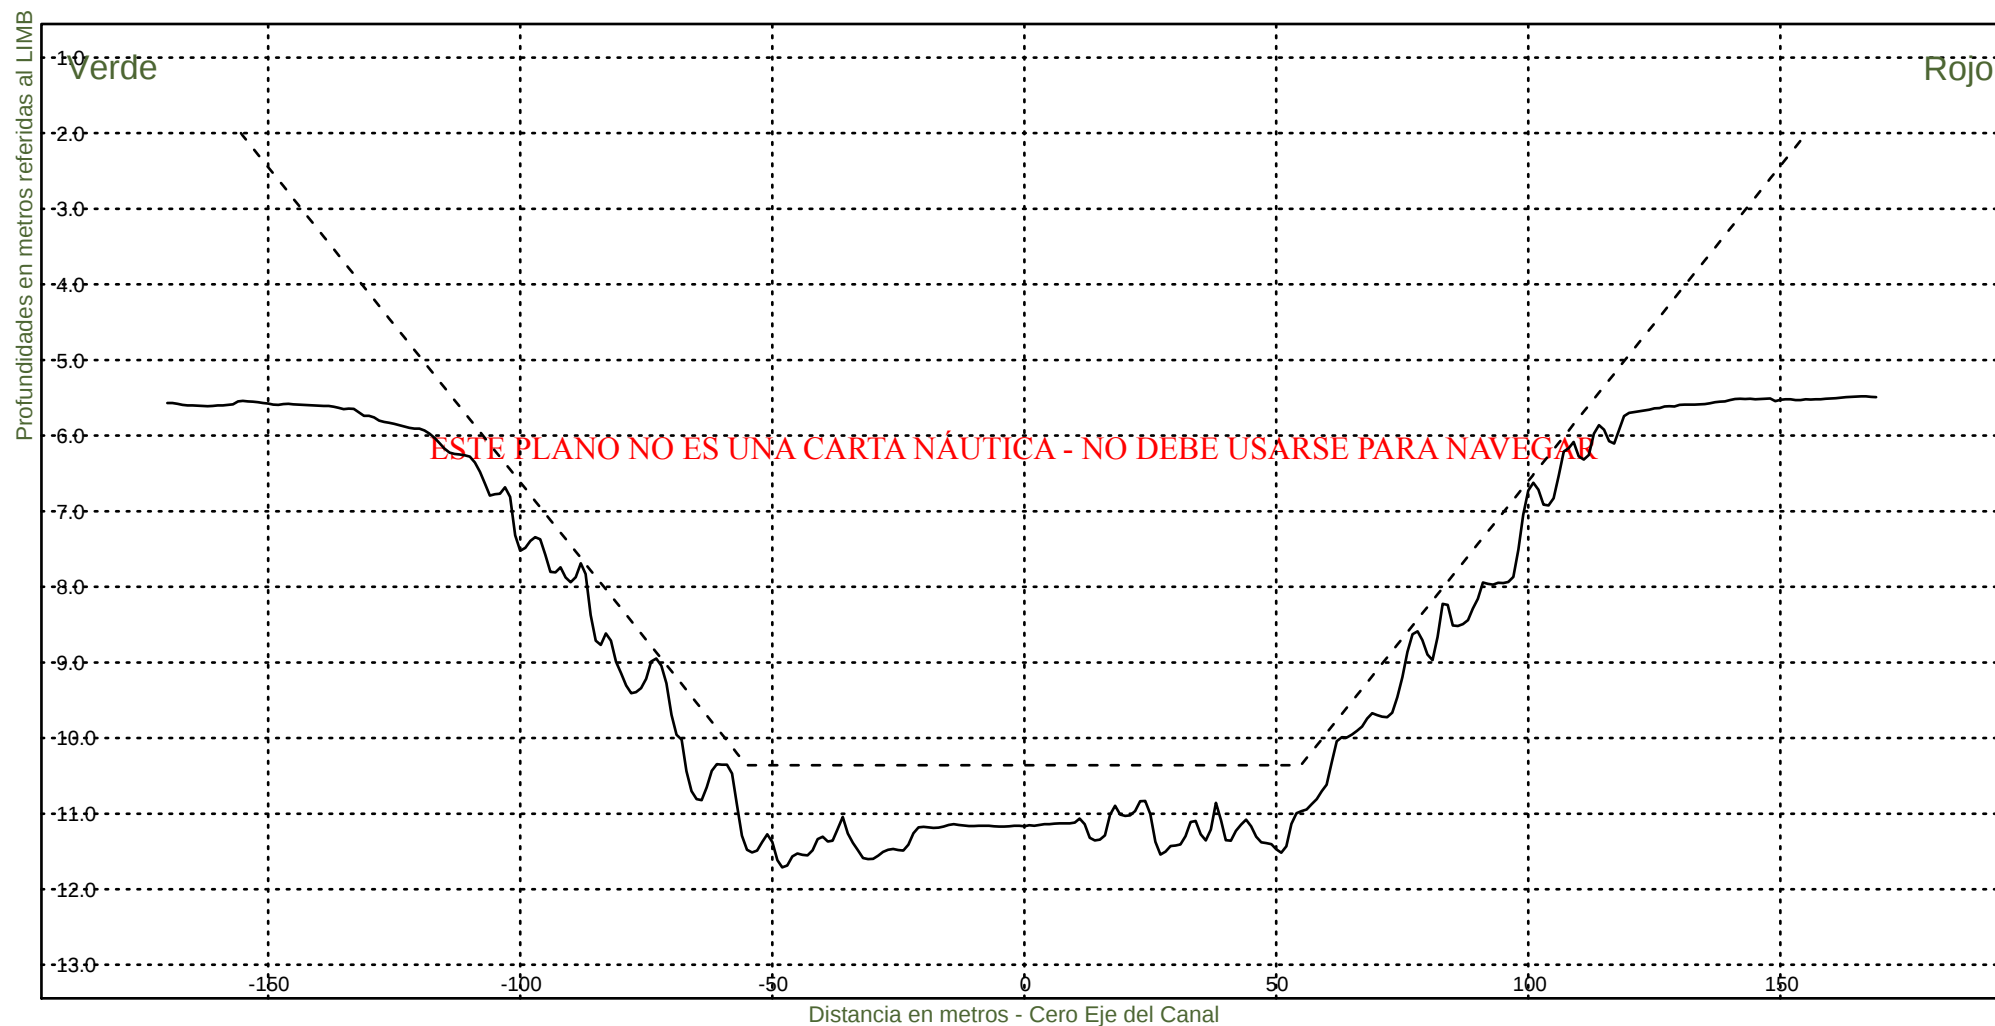

Consorcio Boskalis - Dredging International


Ing. Alberto G. Palomar
REPRESENTANTE TECNICO

Comision Administradora del Rio de la Plata

Canal Martin Garcia


----- :Teorico 34 pies
——— :Batimetria Marzo 2025

Area Canal, KM 39.6-86.2

Hz 1: 1500

KM 53000

V 1: 100

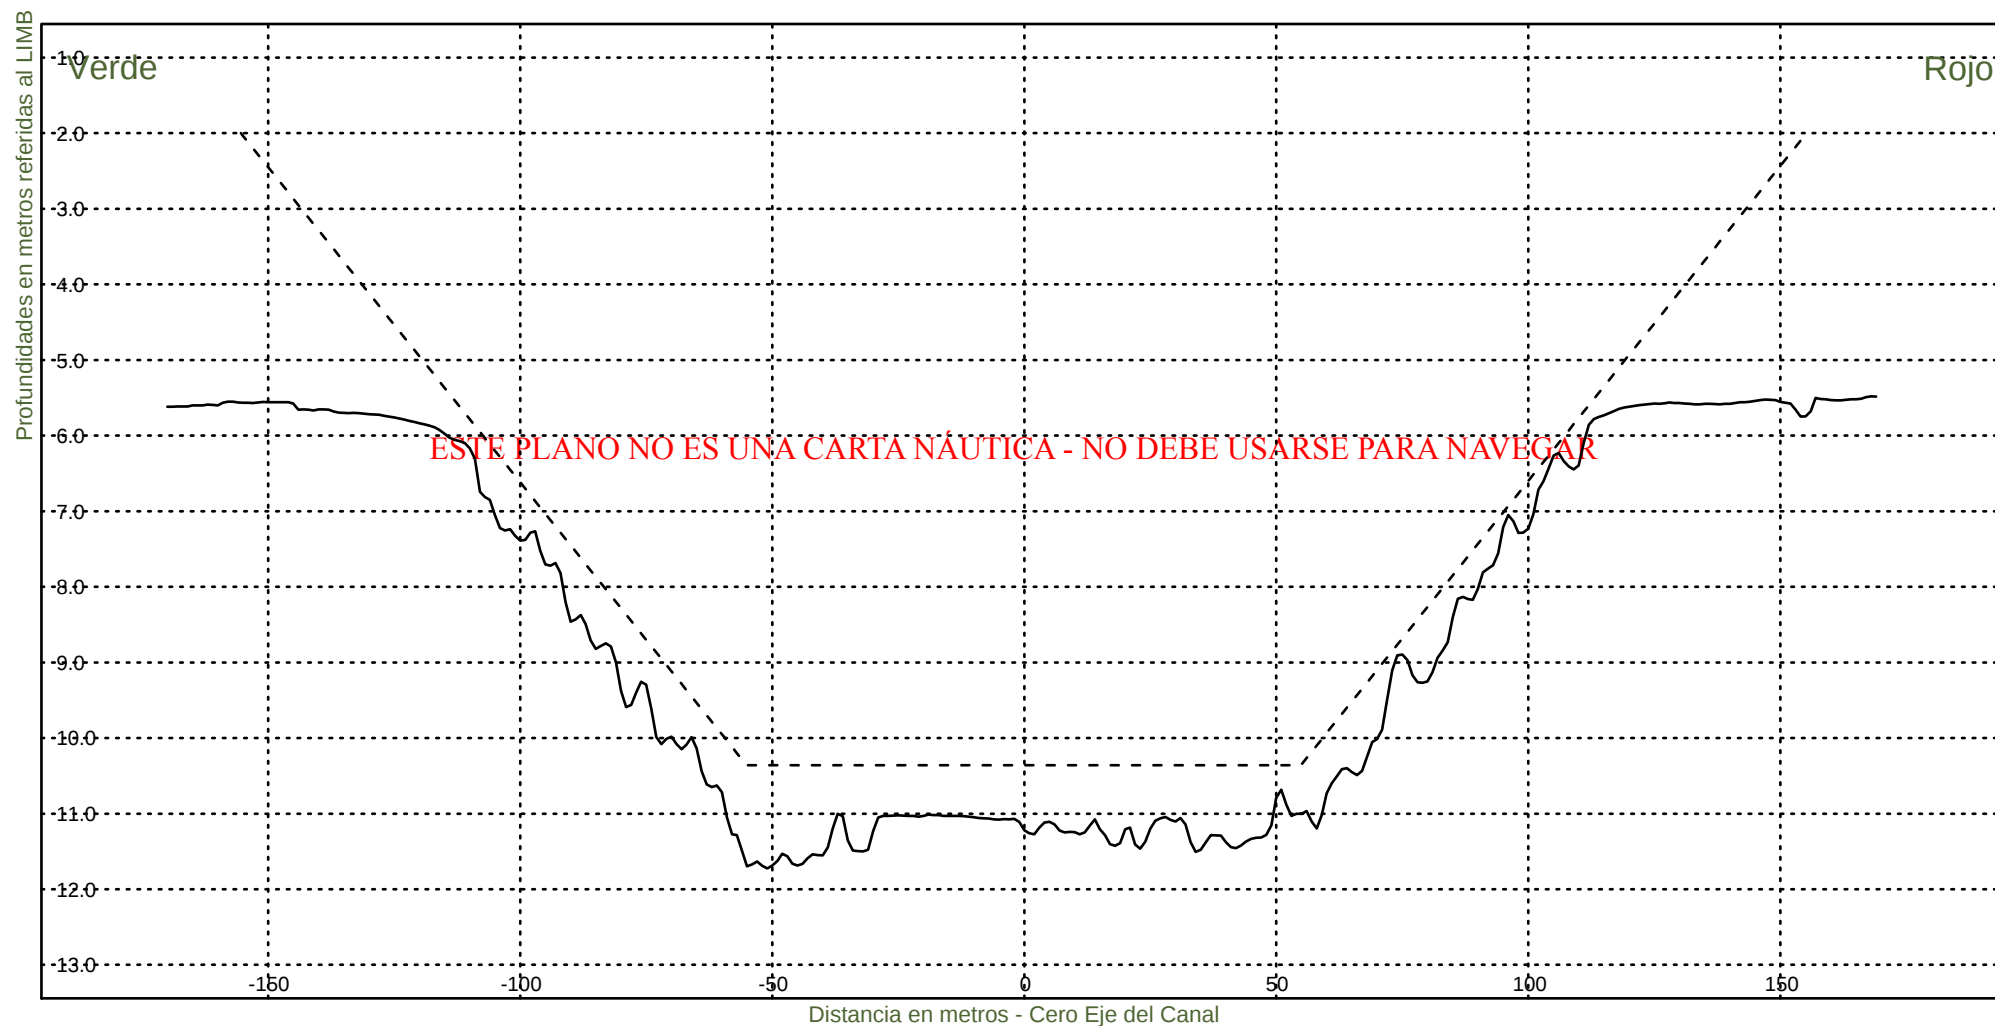

Consorcio Boskalis - Dredging International


Ing. Alberto G. Palomar
REPRESENTANTE TECNICO


Comision Administradora del Rio de la Plata

Canal Martin Garcia

----- :Teorico 34 pies
——— :Batimetria Marzo 2025

Area Canal, KM 39.6-86.2
Hz 1: 1500
V 1: 100

KM 53200

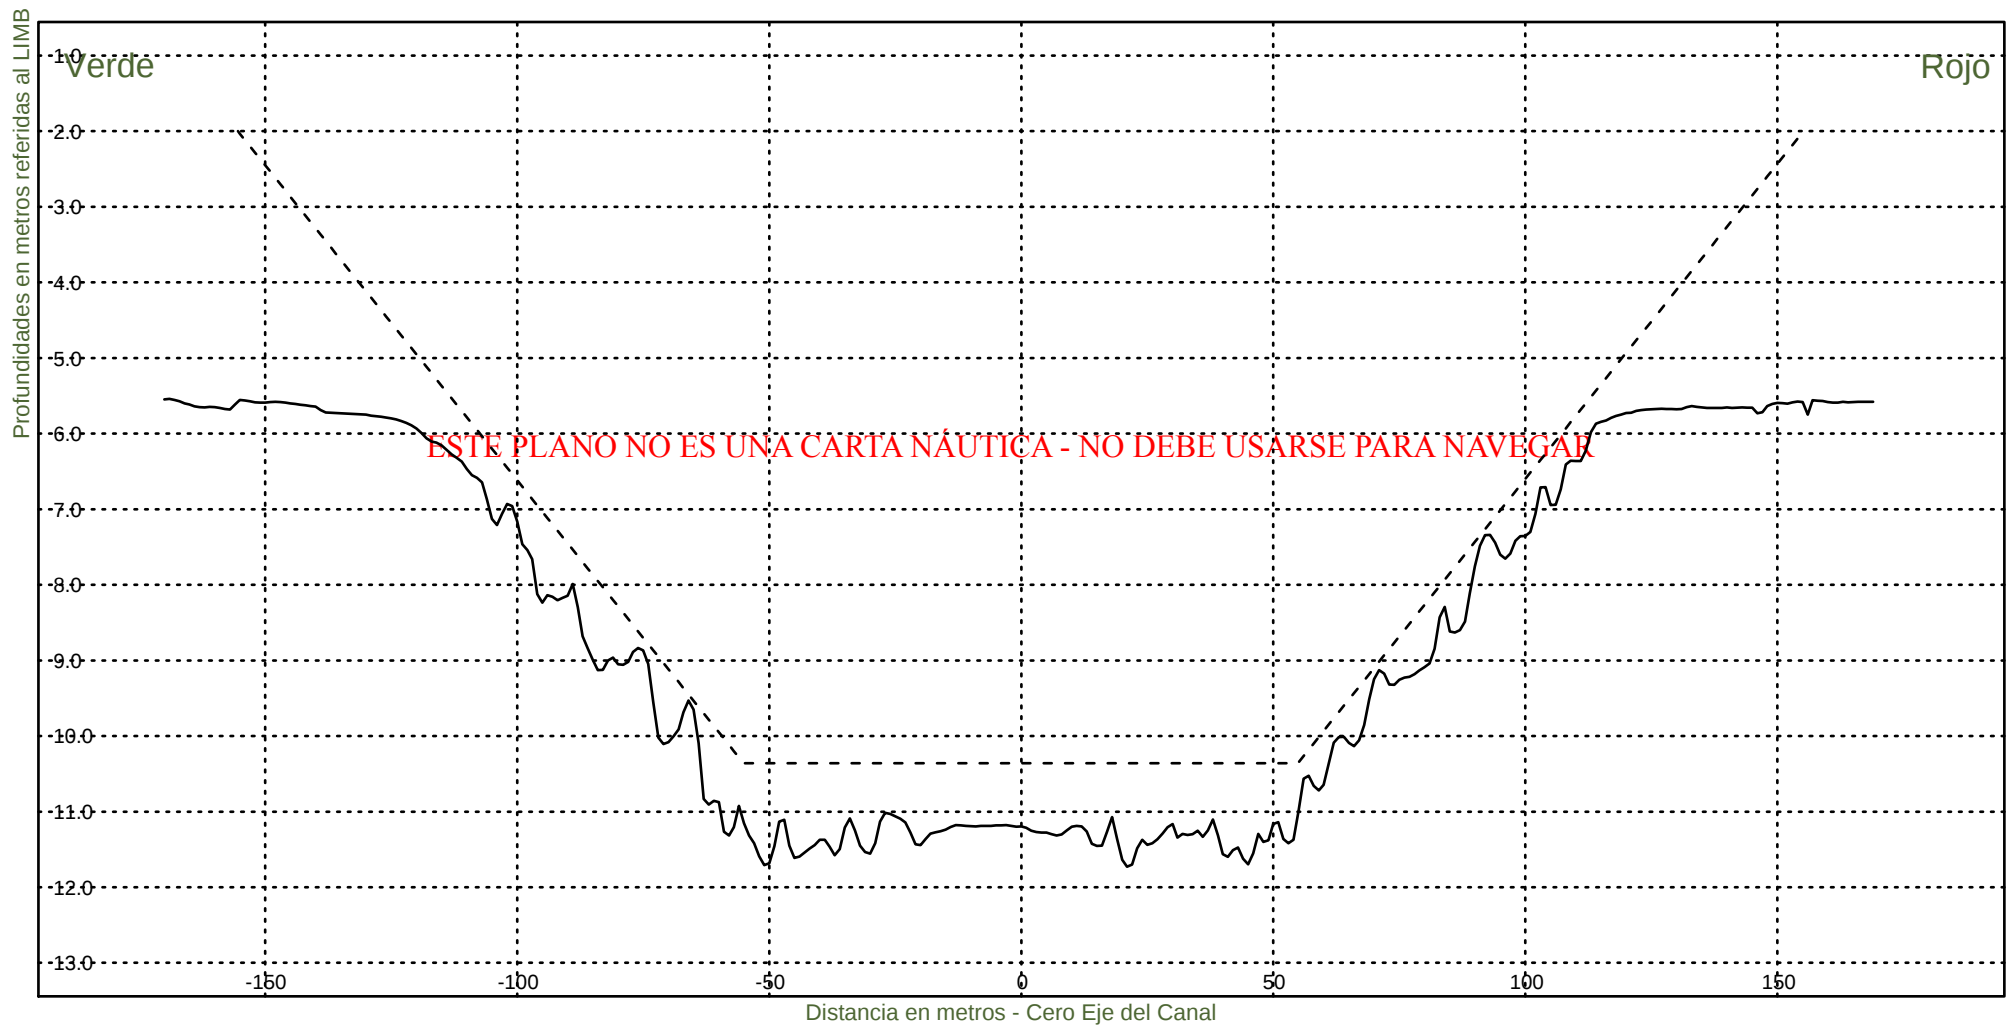

Consorcio Boskalis - Dredging International


Ing. Alberto G. Palomar
REPRESENTANTE TECNICO

Comision Administradora del Rio de la Plata
Canal Martin Garcia


----- :Teorico 34 pies
——— :Batimetria Marzo 2025

Area Canal, KM 39.6-86.2

Hz 1: 1500

KM 53400

V 1: 100

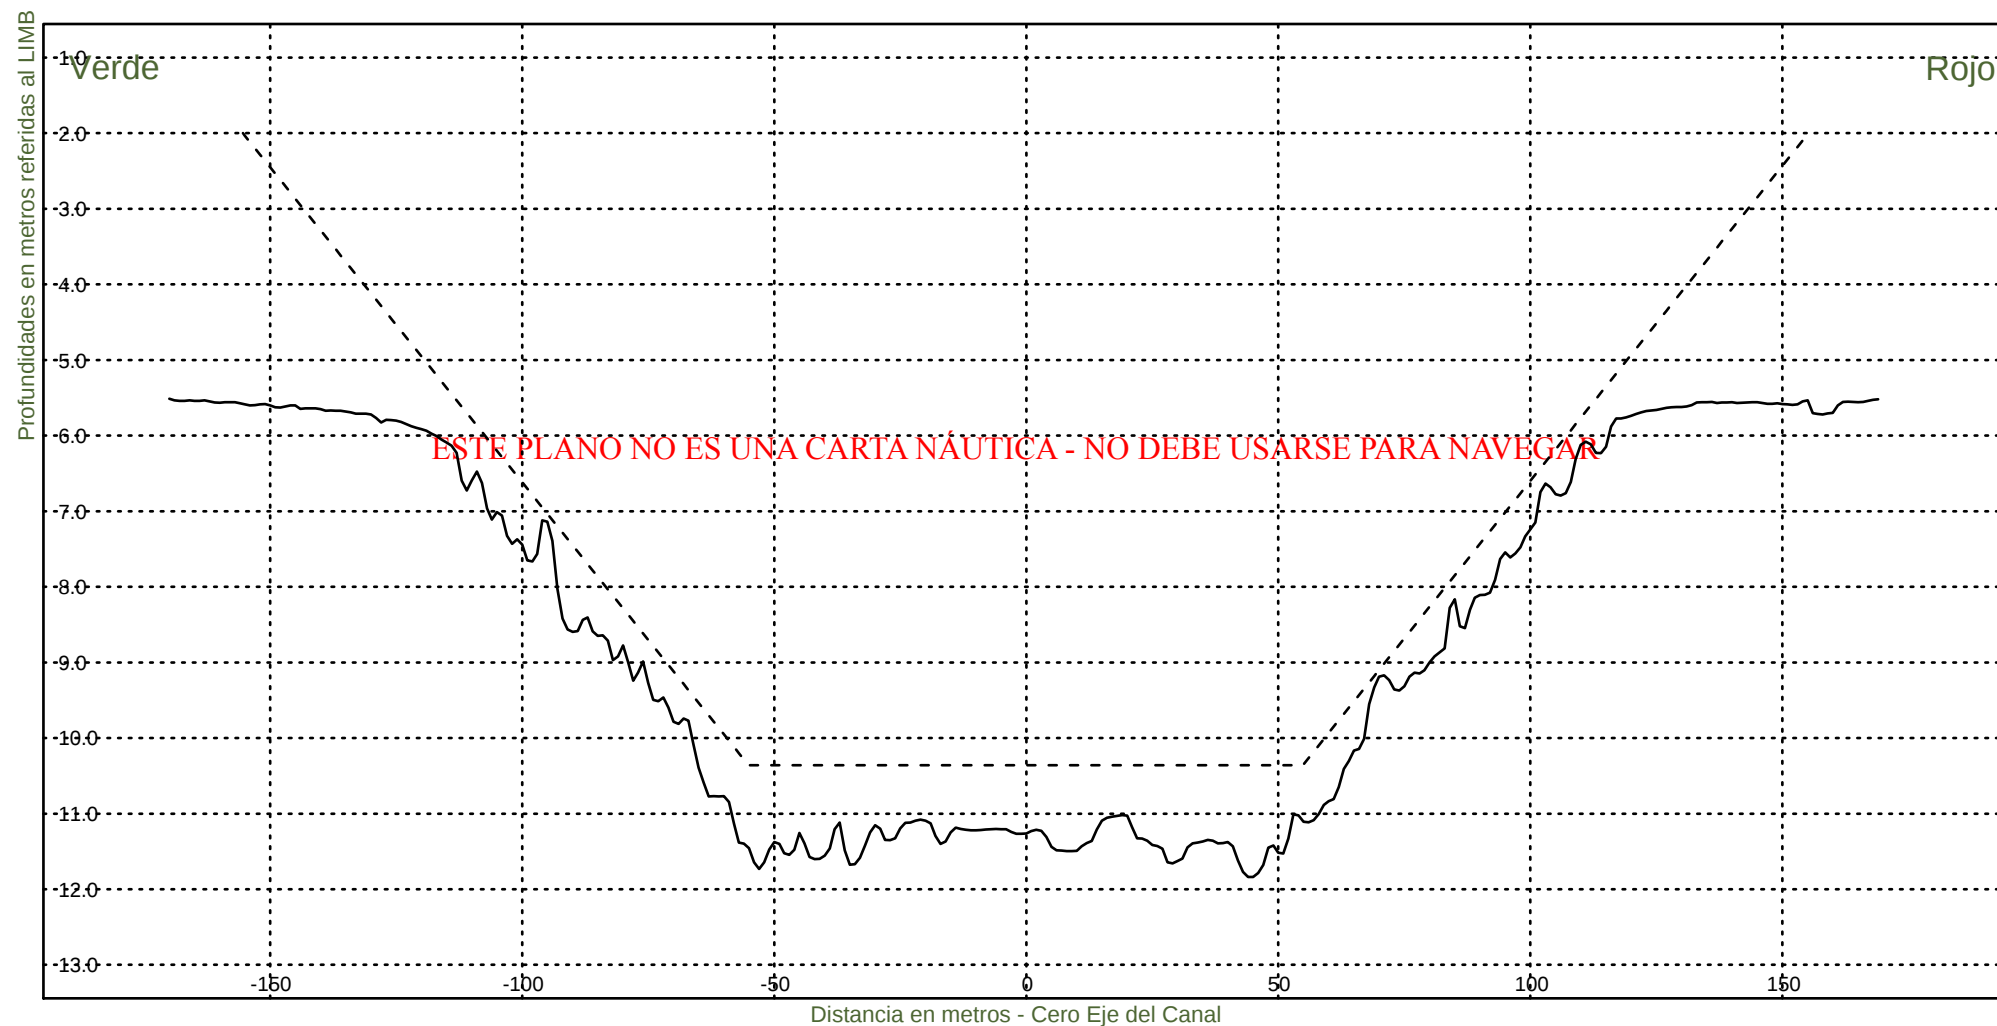

Consorcio Boskalis - Dredging International


Ing. Alberto G. Palomar
REPRESENTANTE TECNICO

Comision Administradora del Rio de la Plata

Canal Martin Garcia


----- :Teorico 34 pies
——— :Batimetria Marzo 2025

Area Canal, KM 39.6-86.2

Hz 1: 1500

KM 53600

V 1: 100

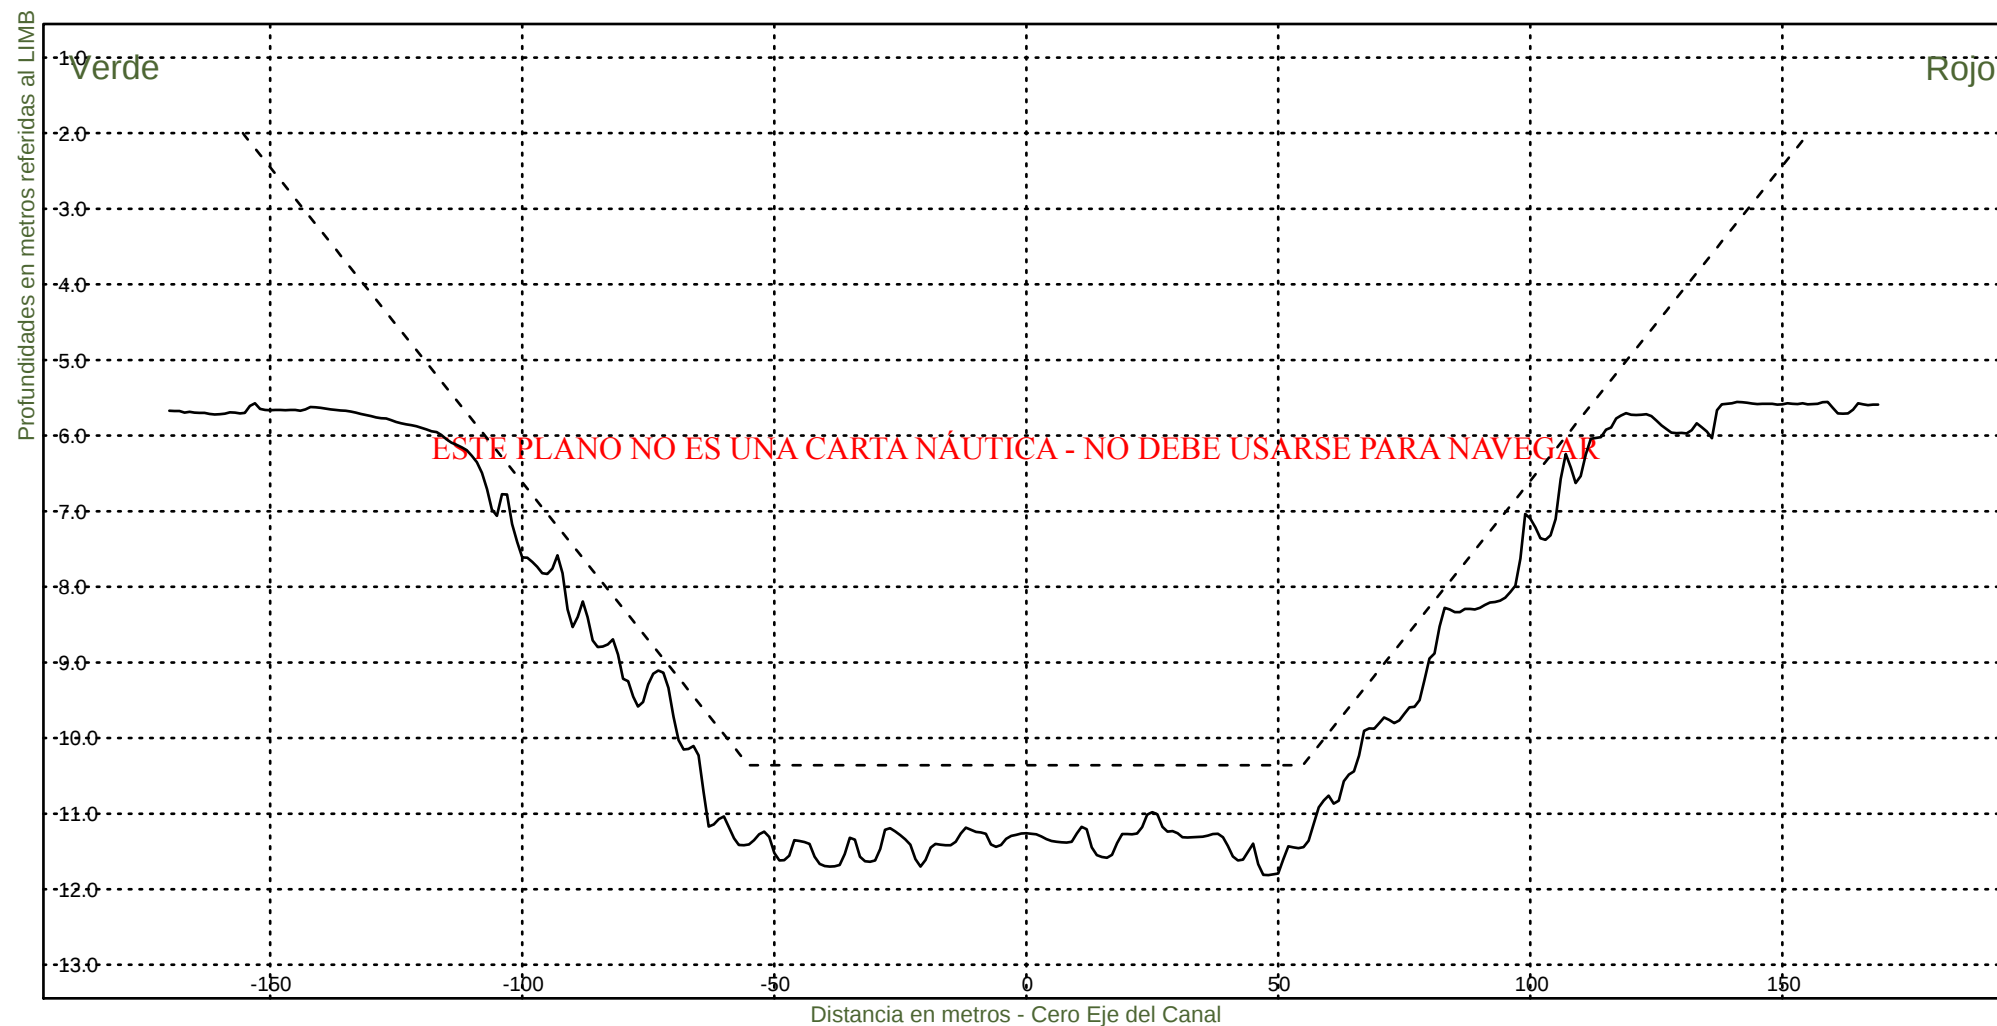

Consorcio Boskalis - Dredging International


Ing. Alberto G. Palomar
REPRESENTANTE TECNICO

Comision Administradora del Rio de la Plata

Canal Martin Garcia


----- :Teorico 34 pies
——— :Batimetria Marzo 2025

Area Canal, KM 39.6-86.2

Hz 1: 1500

KM 53800

V 1: 100

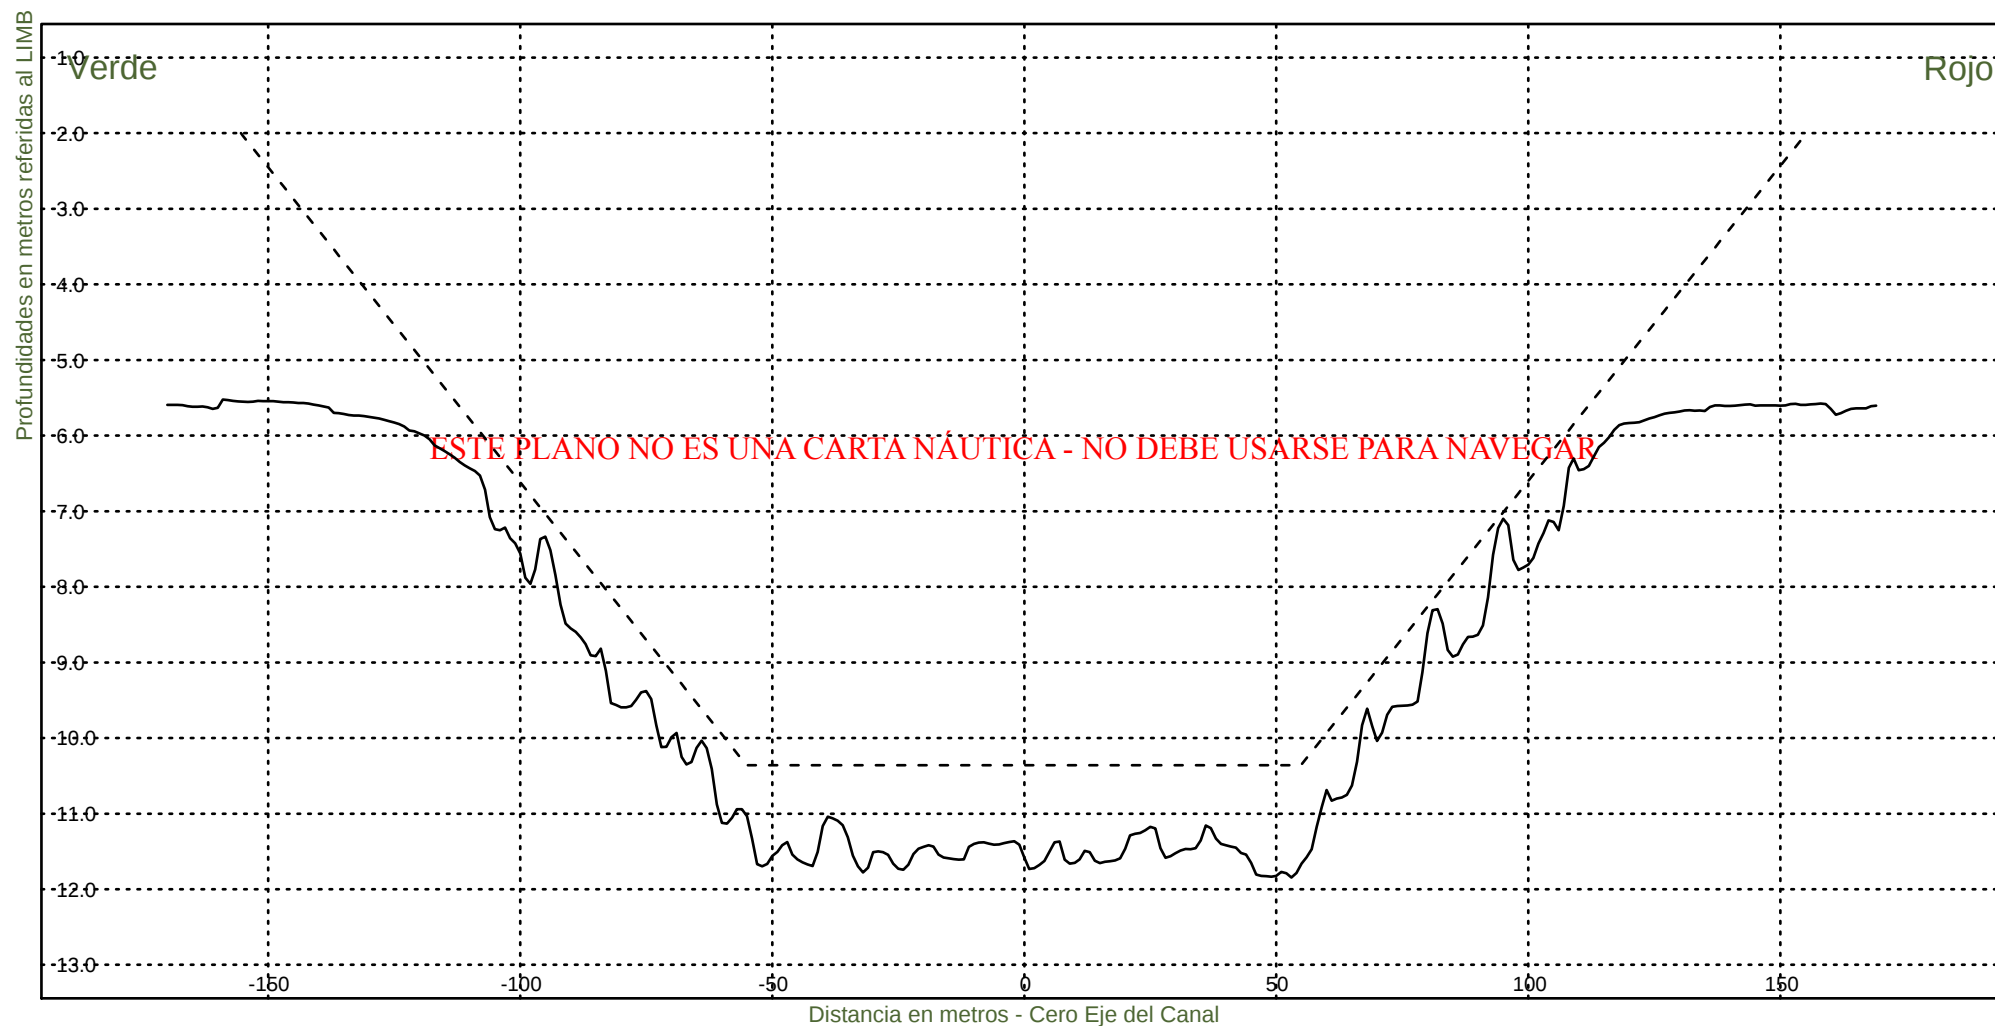

Consorcio Boskalis - Dredging International


Ing. Alberto G. Palomar
REPRESENTANTE TECNICO

Comision Administradora del Rio de la Plata

Canal Martin Garcia


----- :Teorico 34 pies
——— :Batimetria Marzo 2025

Area Canal, KM 39.6-86.2

Hz 1: 1500

KM 54000

V 1: 100

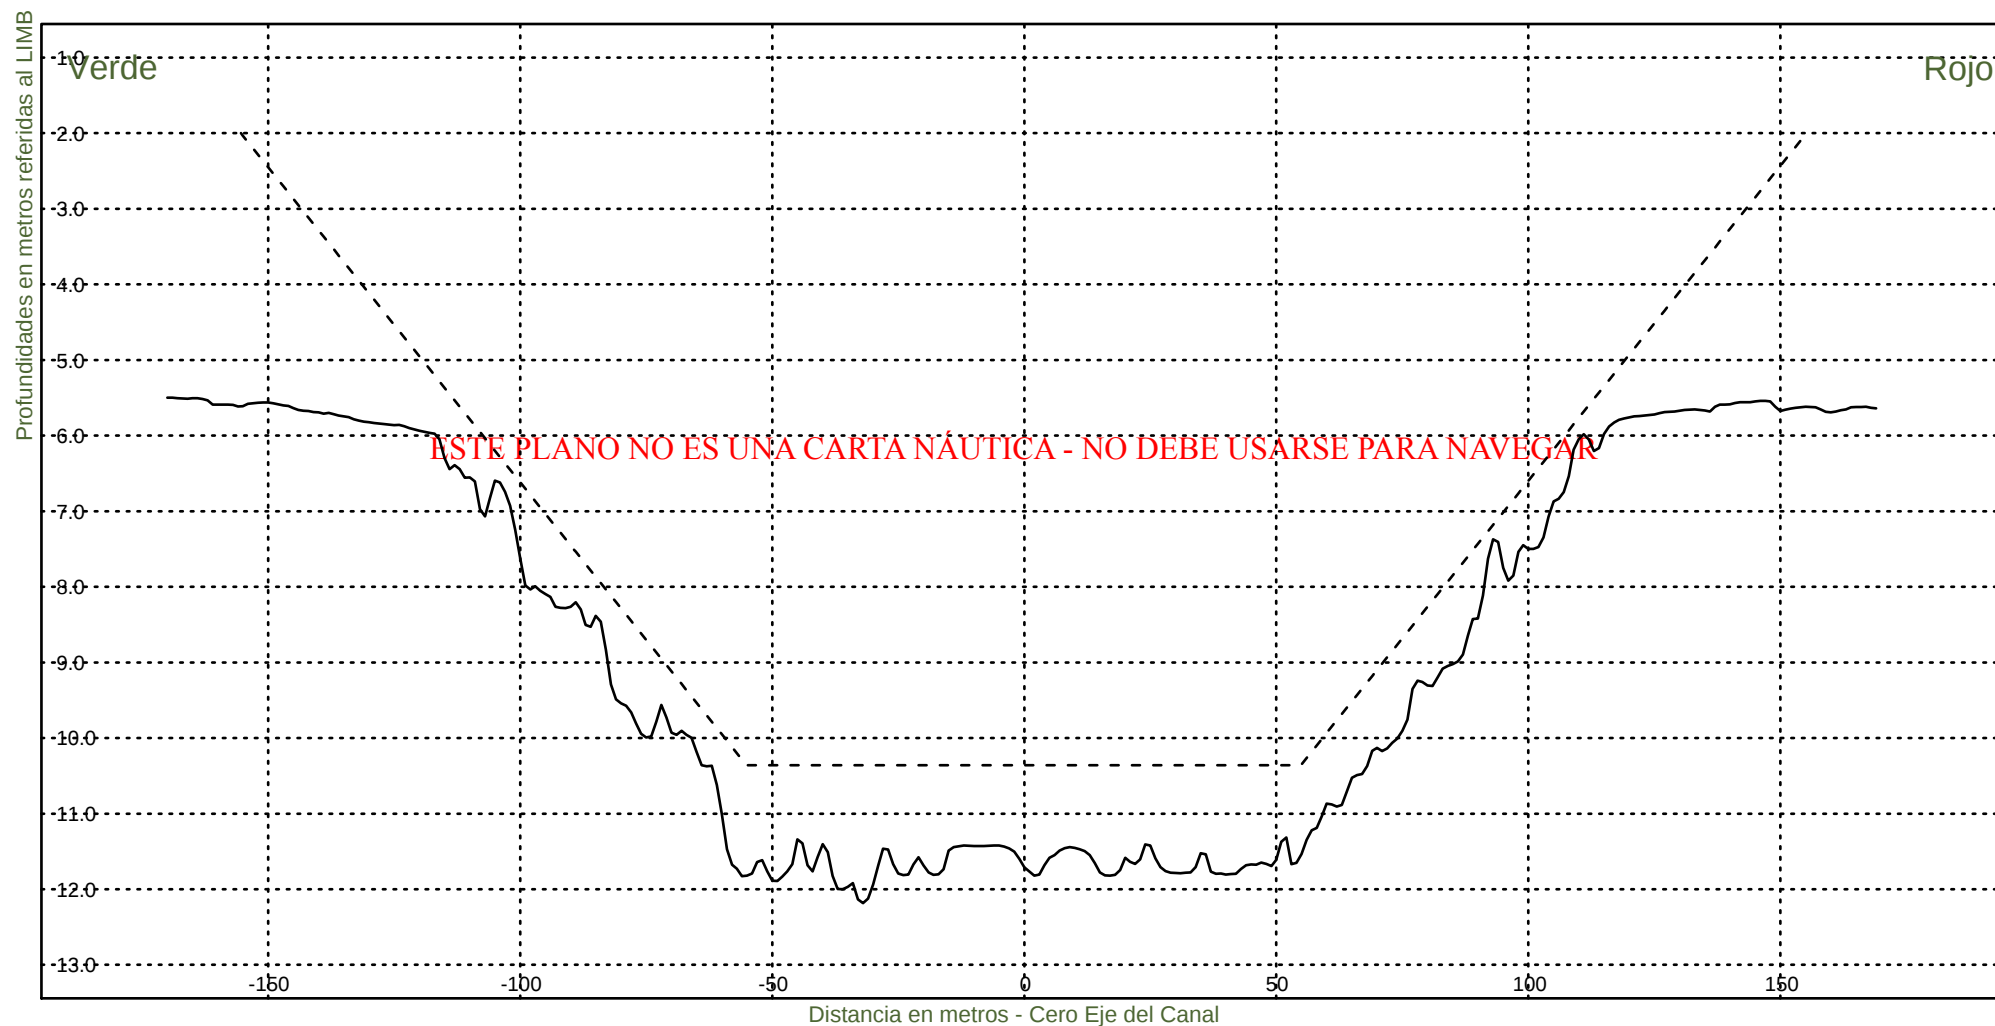

Consorcio Boskalis - Dredging International


Ing. Alberto G. Palomar
REPRESENTANTE TECNICO


Comision Administradora del Rio de la Plata

Canal Martin Garcia

----- :Teorico 34 pies
——— :Batimetria Marzo 2025

Area Canal, KM 39.6-86.2
Hz 1: 1500
V 1: 100

KM 54200

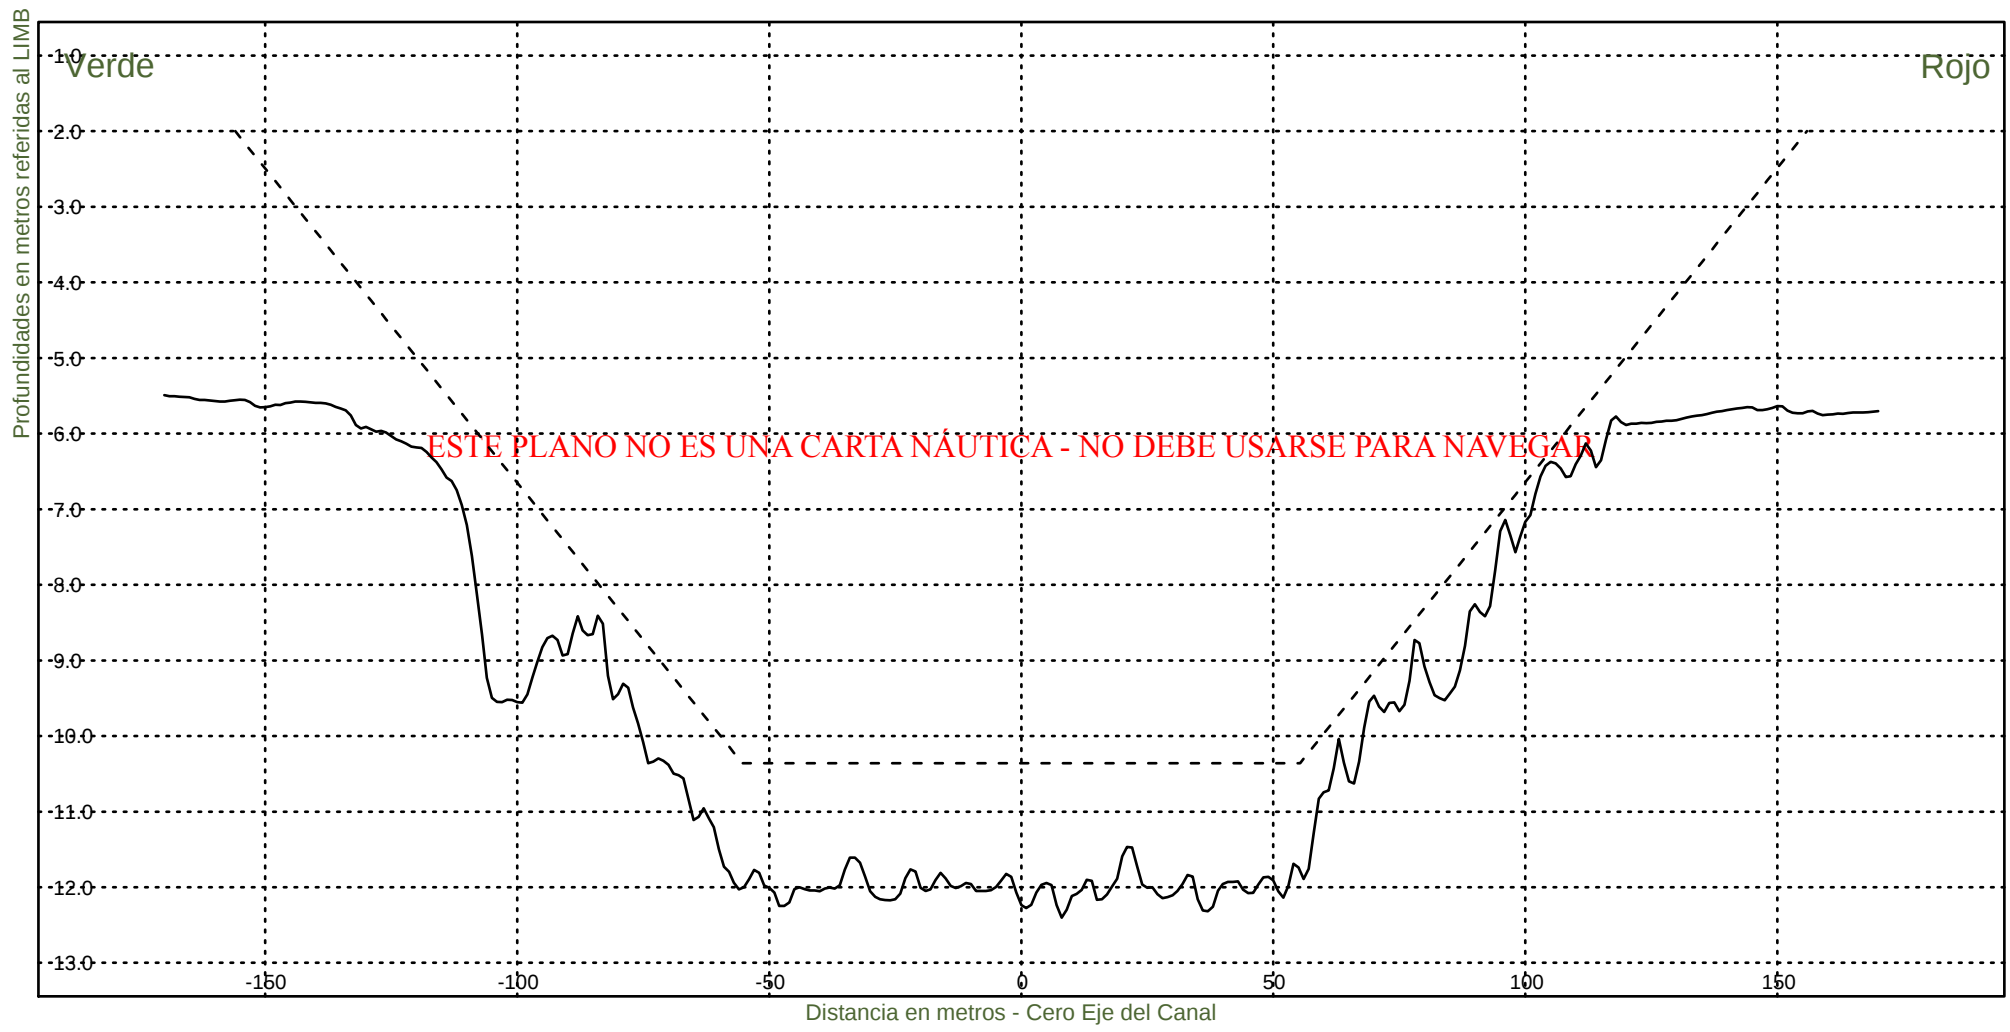

Consorcio Boskalis - Dredging International


Ing. Alberto G. Palomar
REPRESENTANTE TECNICO

Comision Administradora del Rio de la Plata
Canal Martin Garcia


----- :Teorico 34 pies
——— :Batimetria Marzo 2025

Area Canal, KM 39.6-86.2

Hz 1: 1500

KM 54400

V 1: 100

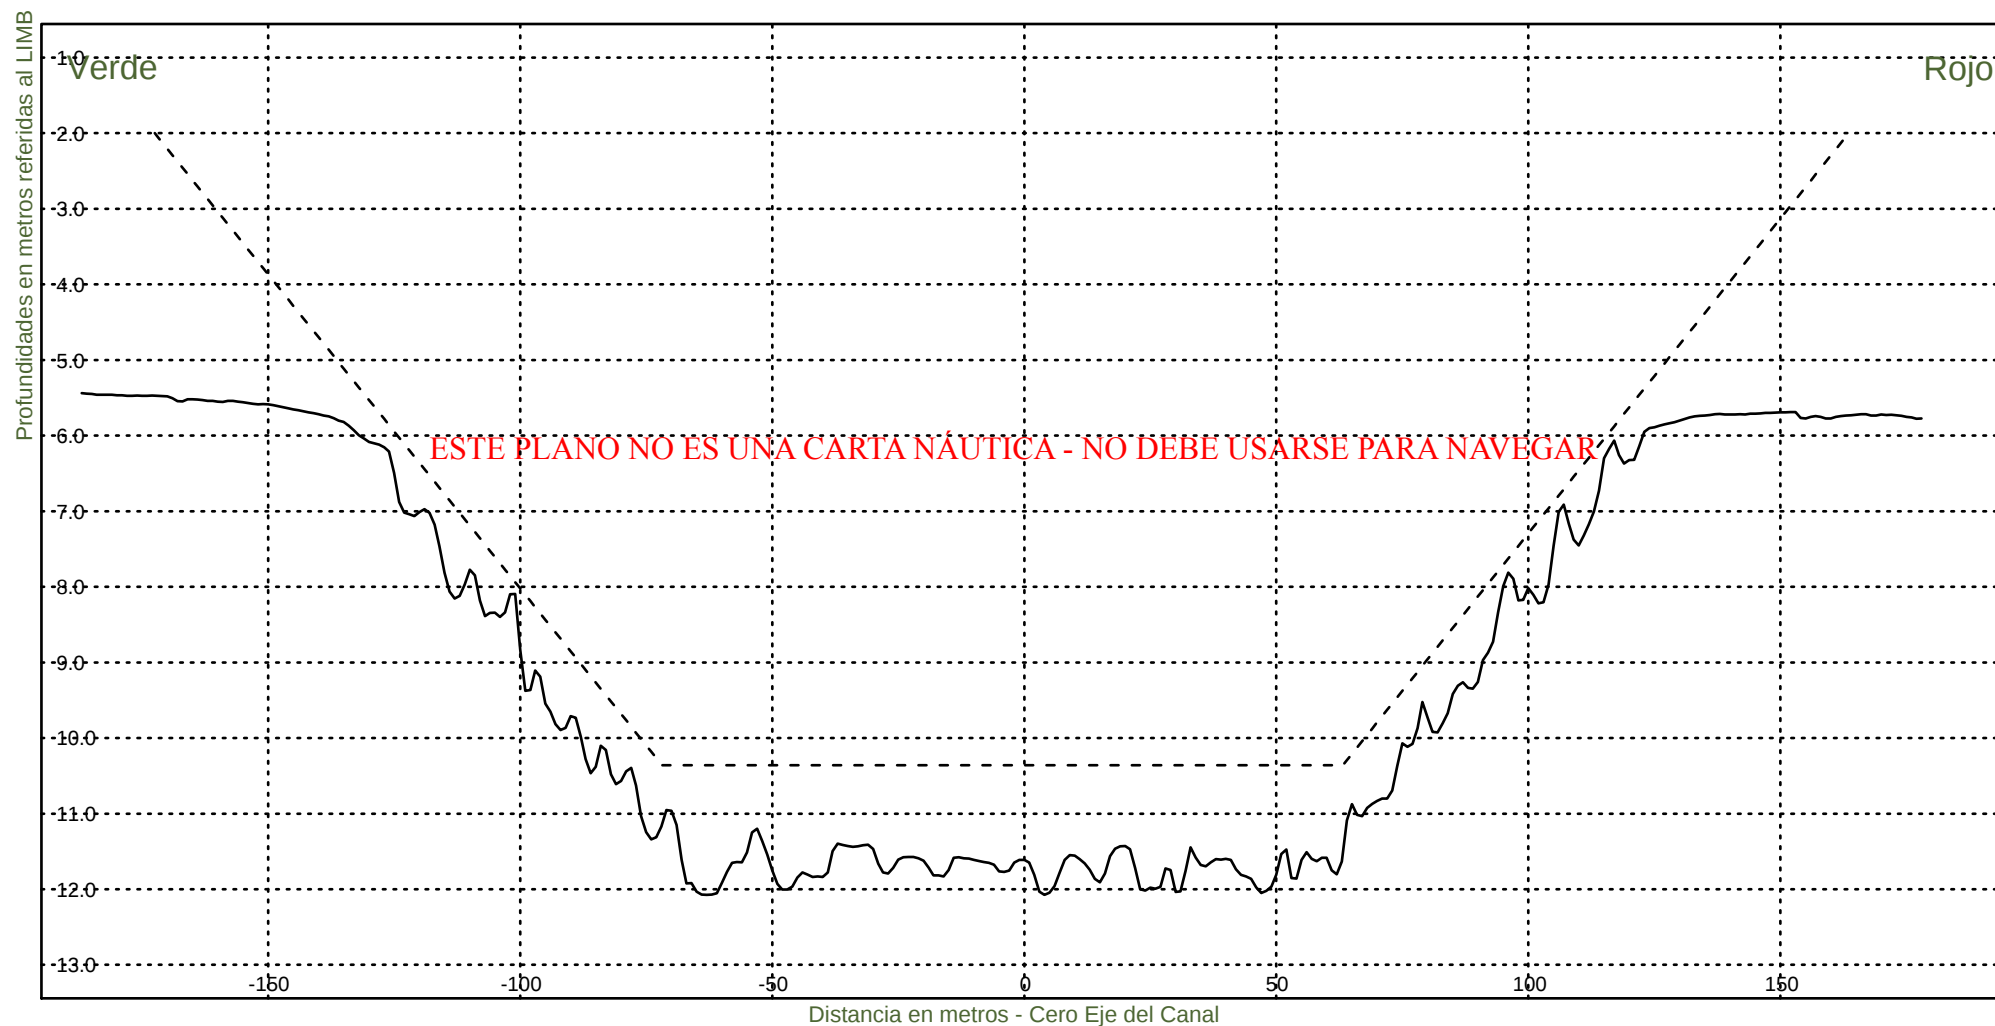

Consorcio Boskalis - Dredging International


Ing. Alberto G. Palomar
REPRESENTANTE TECNICO

Comision Administradora del Rio de la Plata

Canal Martin Garcia


----- :Teorico 34 pies
——— :Batimetria Marzo 2025

Area Canal, KM 39.6-86.2

Hz 1: 1500

KM 54600

V 1: 100

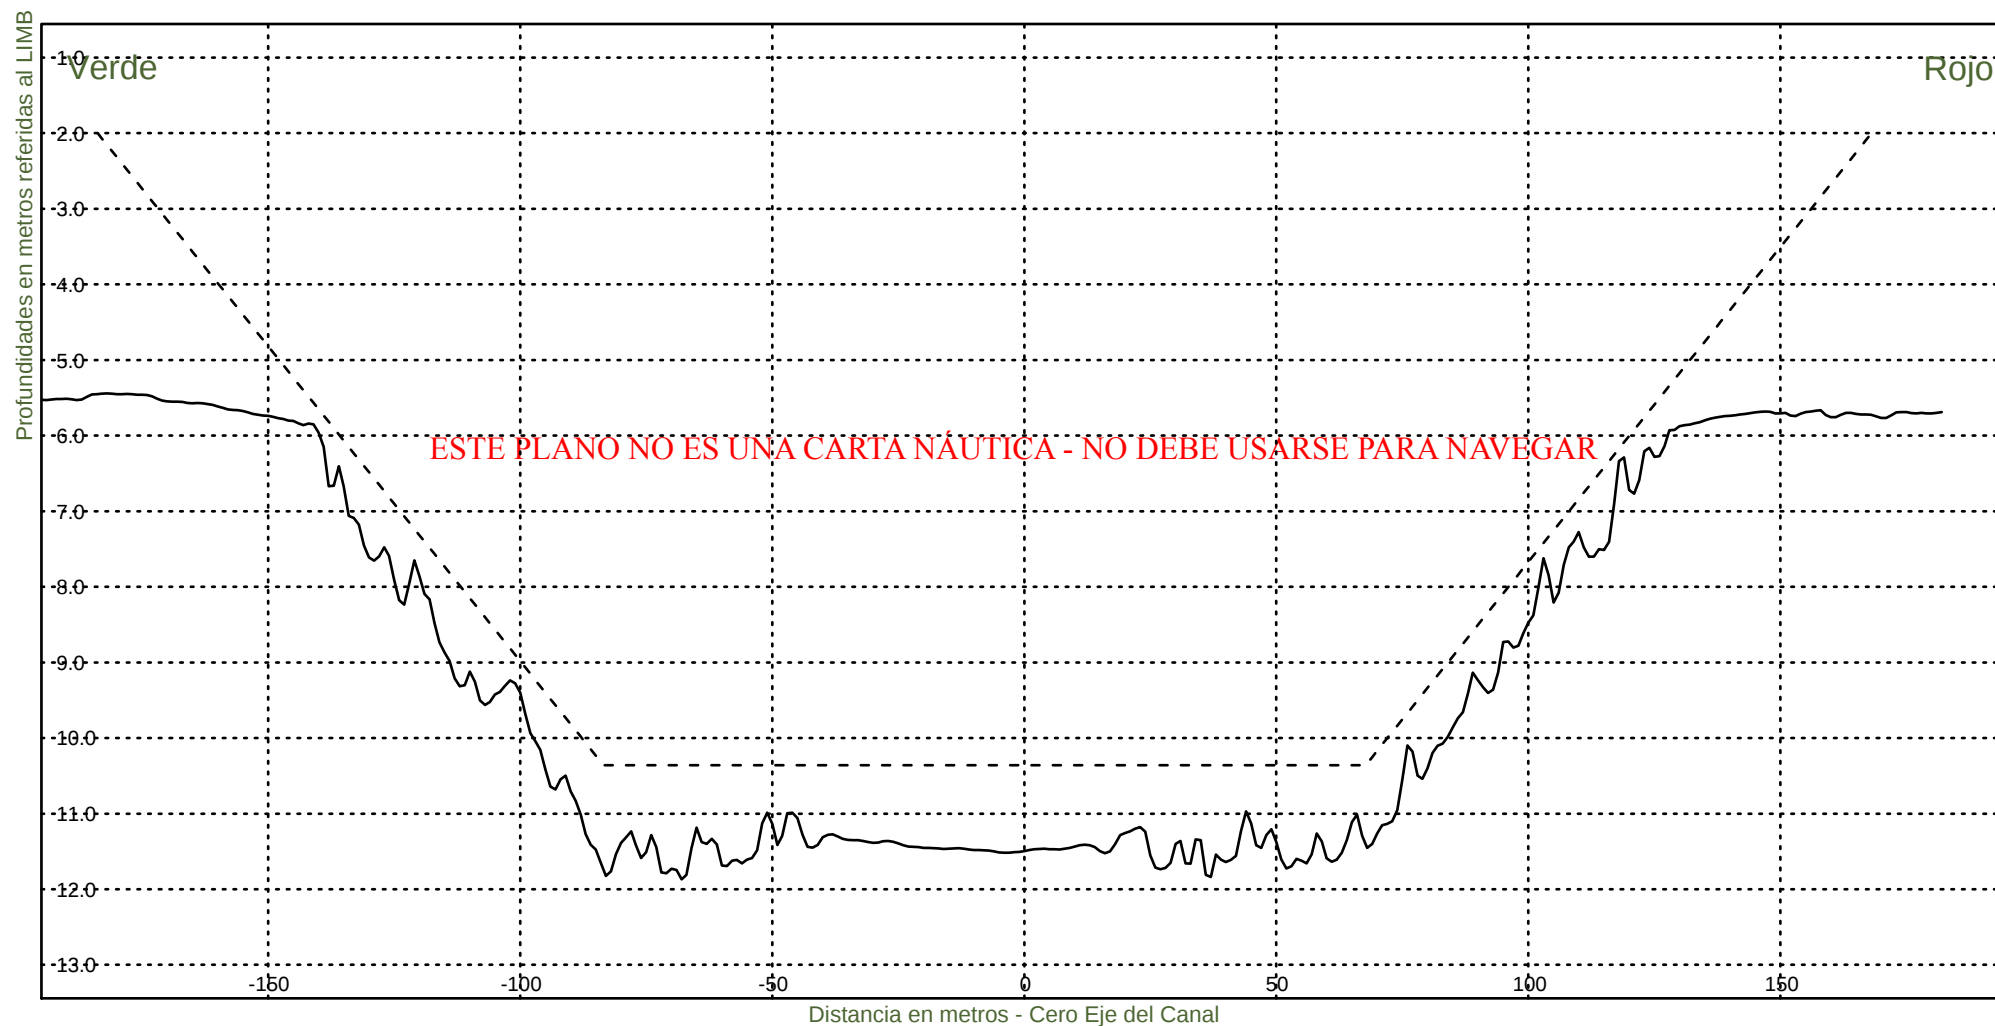

Consorcio Boskalis - Dredging International


Ing. Alberto G. Palomar
REPRESENTANTE TECNICO


Comision Administradora del Rio de la Plata

Canal Martin Garcia

----- :Teorico 34 pies
————— :Batimetria Marzo 2025

Area Canal, KM 39.6-86.2
Hz 1: 1500
V 1: 100

KM 54800

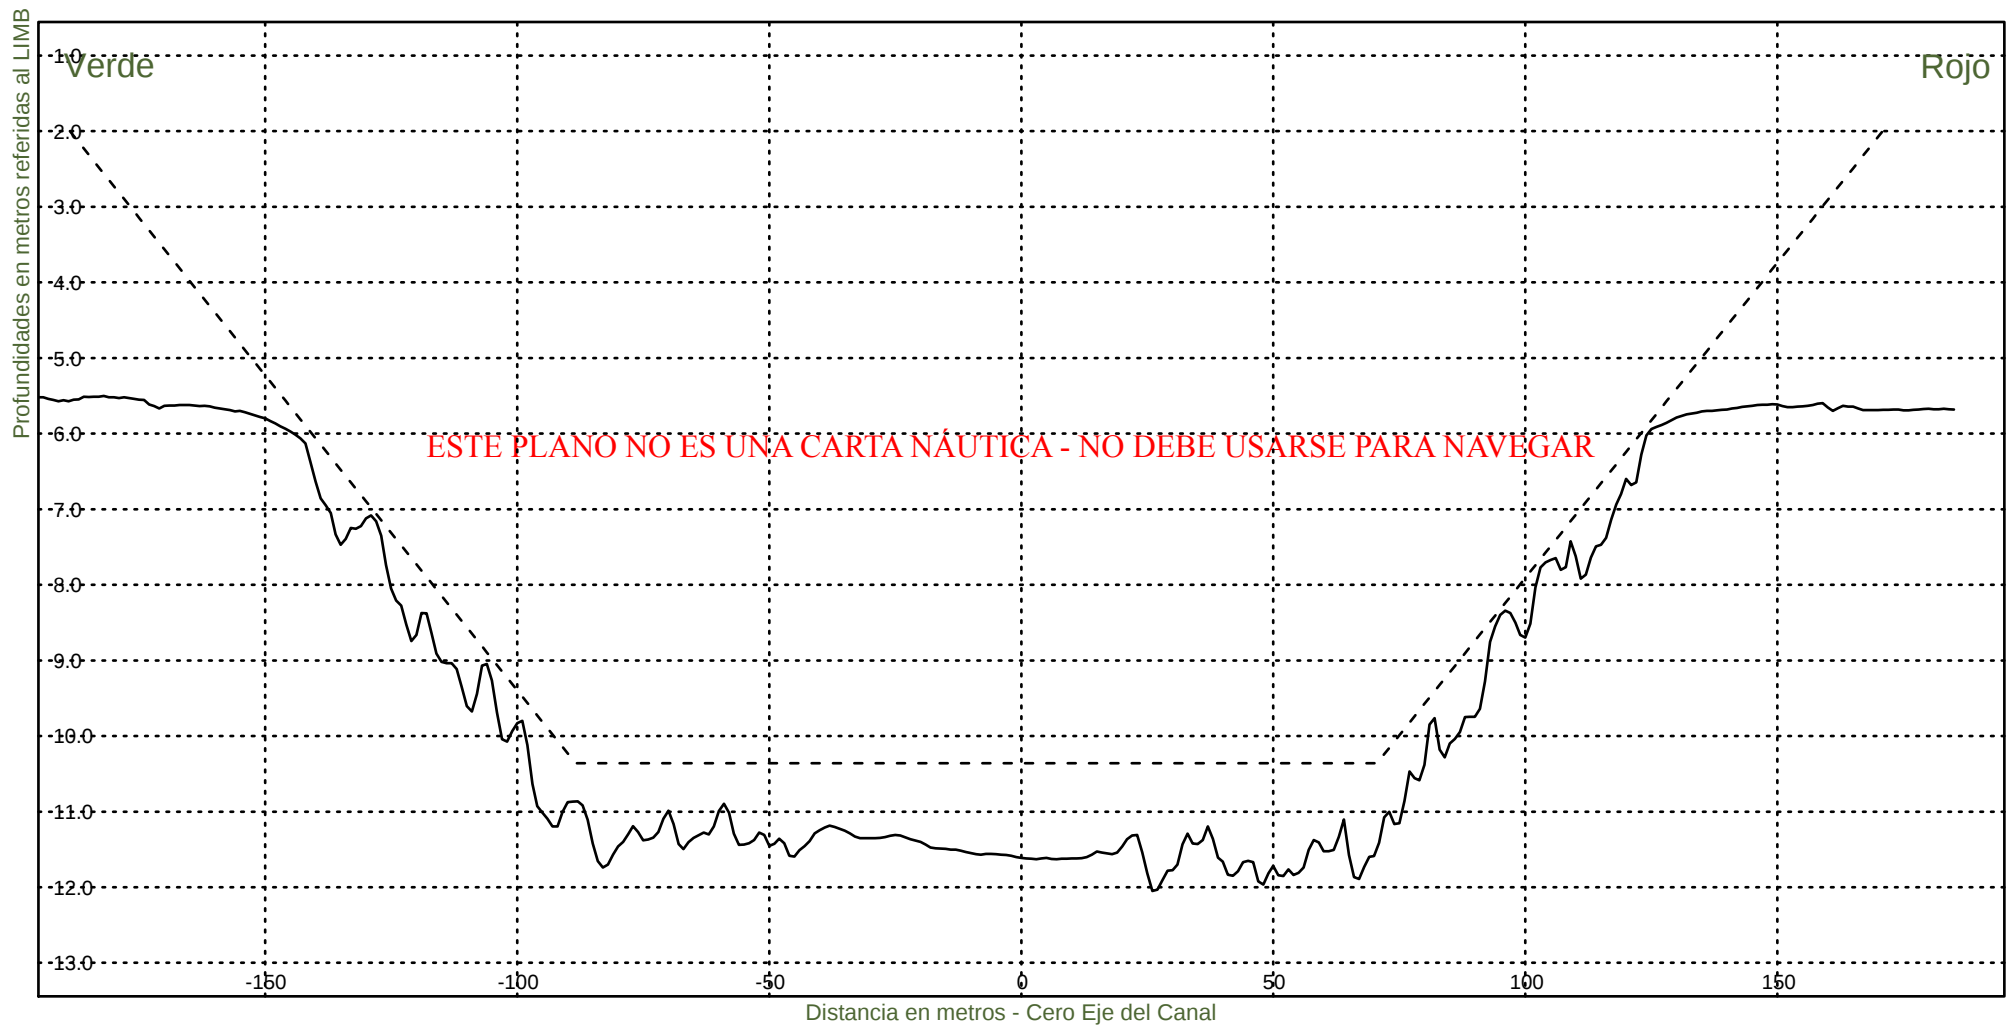

Consorcio Boskalis - Dredging International



Ing. Alberto G. Palomar
REPRESENTANTE TECNICO

Comision Administradora del Rio de la Plata
Canal Martin Garcia

----- :Teorico 34 pies
————— :Batimetria Marzo 2025

Area Canal, KM 39.6-86.2
Hz 1: 1500
V 1: 100

KM 55000

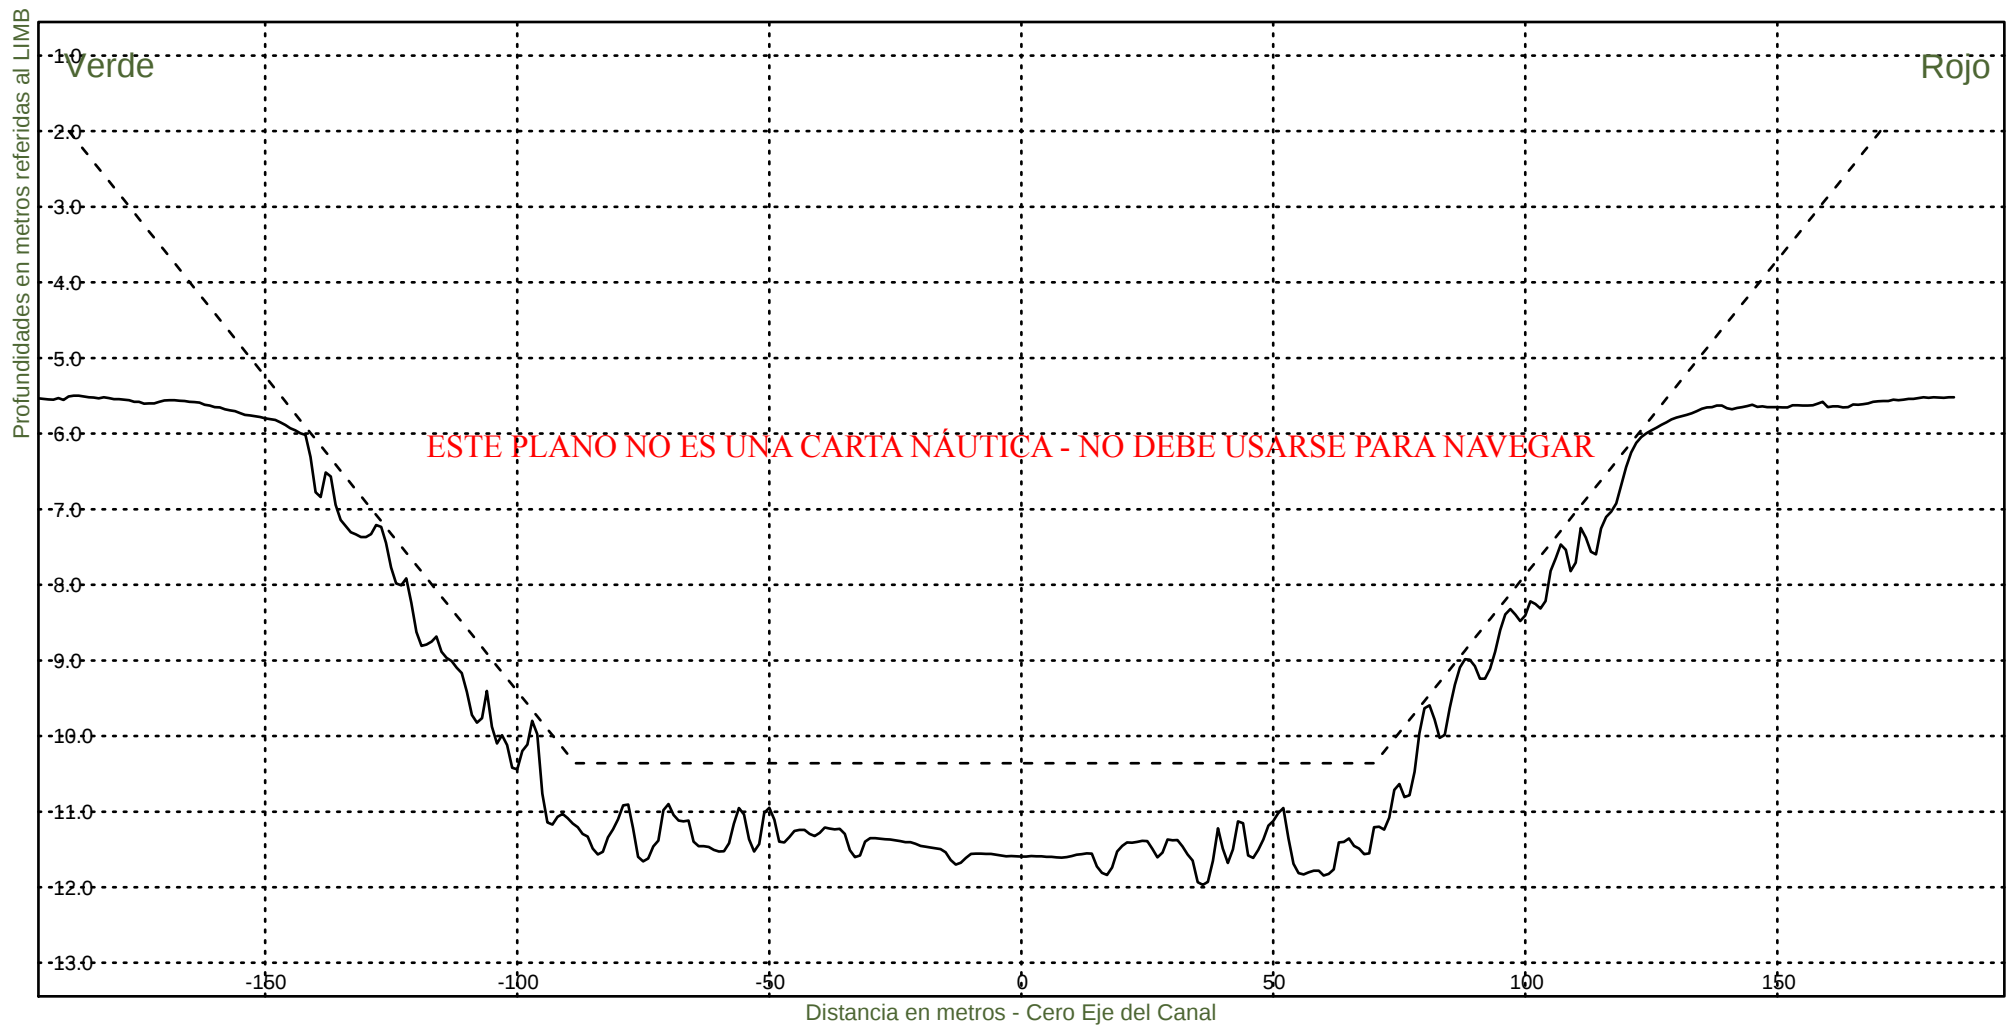

Consorcio Boskalis - Dredging International



Ing. Alberto G. Palomar
REPRESENTANTE TECNICO

Comision Administradora del Rio de la Plata
Canal Martin Garcia

----- :Teorico 34 pies
——— :Batimetria Marzo 2025

Area Canal, KM 39.6-86.2
Hz 1: 1500
V 1: 100

KM 55200

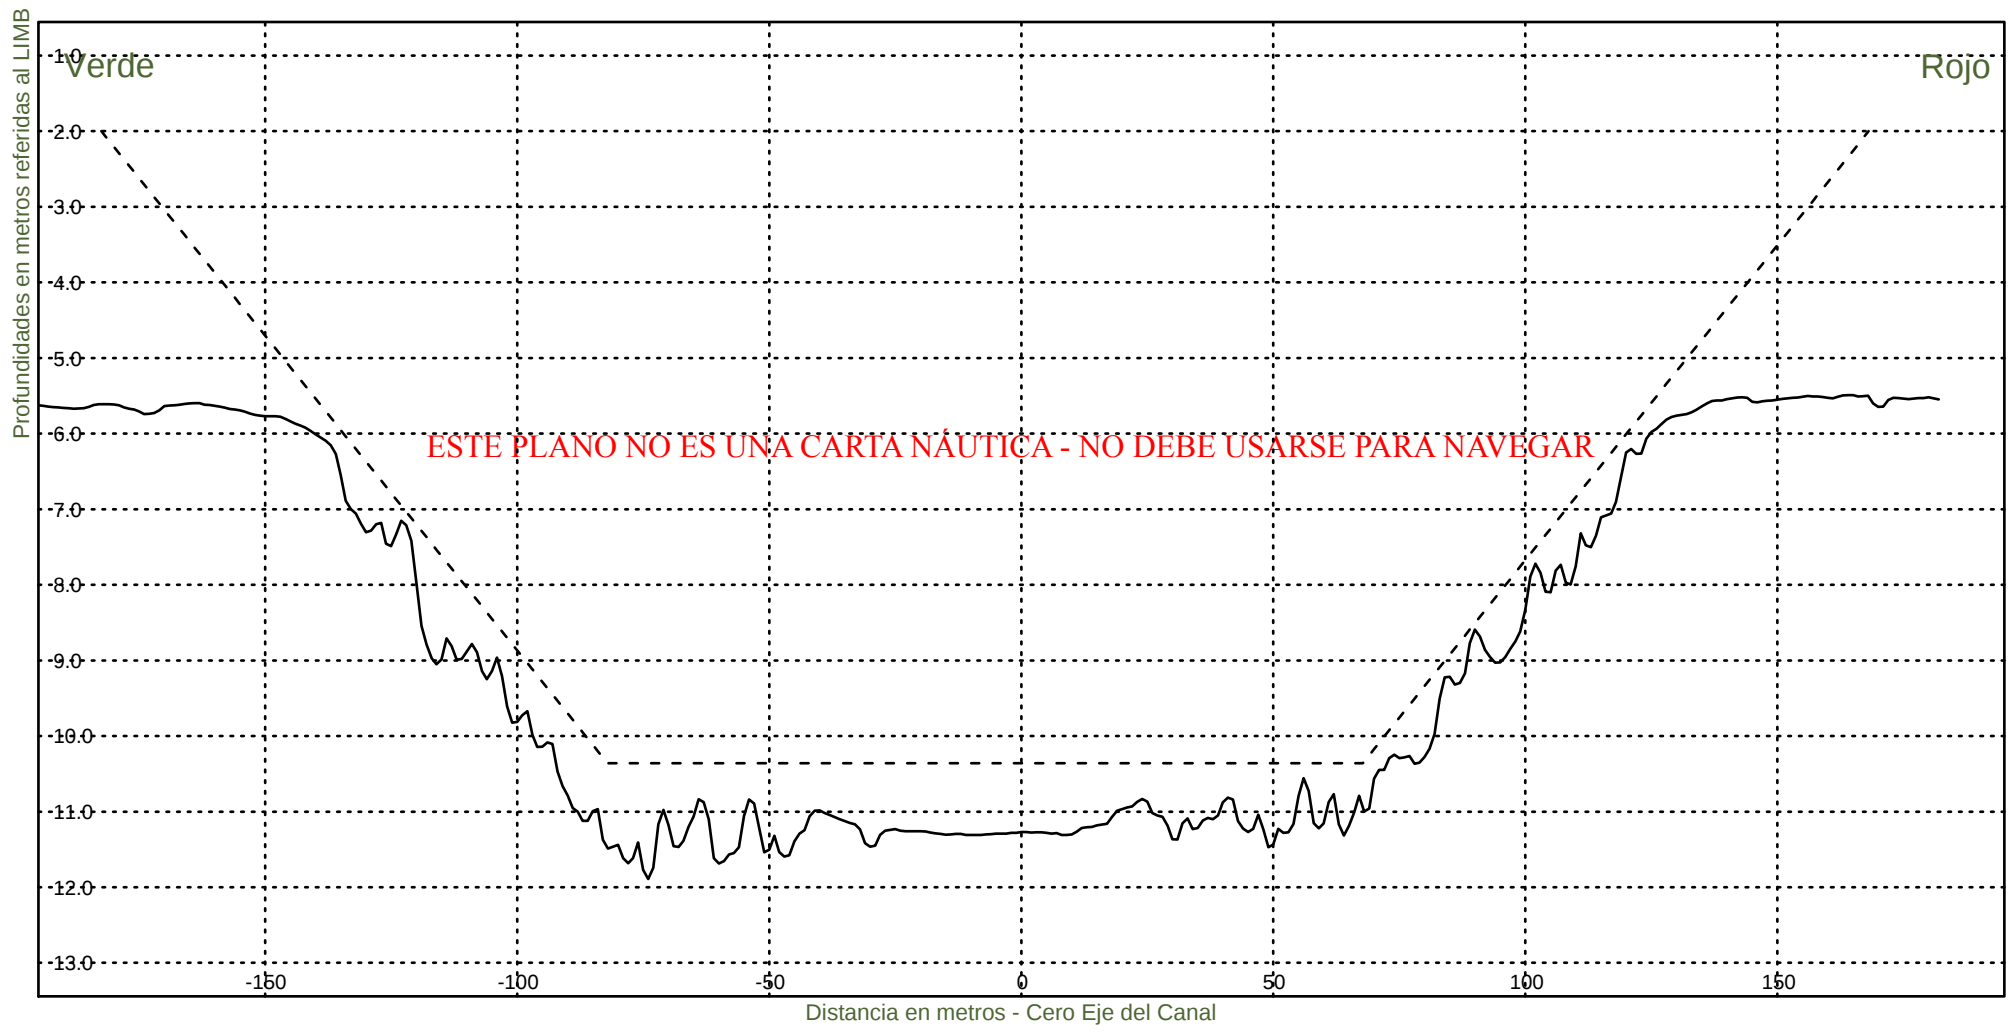

Consorcio Boskalis - Dredging International


Ing. Alberto G. Palomar
REPRESENTANTE TECNICO

Comision Administradora del Rio de la Plata
Canal Martin Garcia


----- : Teorico 34 pies
——— : Batimetria Marzo 2025

Area Canal, KM 39.6-86.2

Hz 1: 1500

KM 55400

V 1: 100

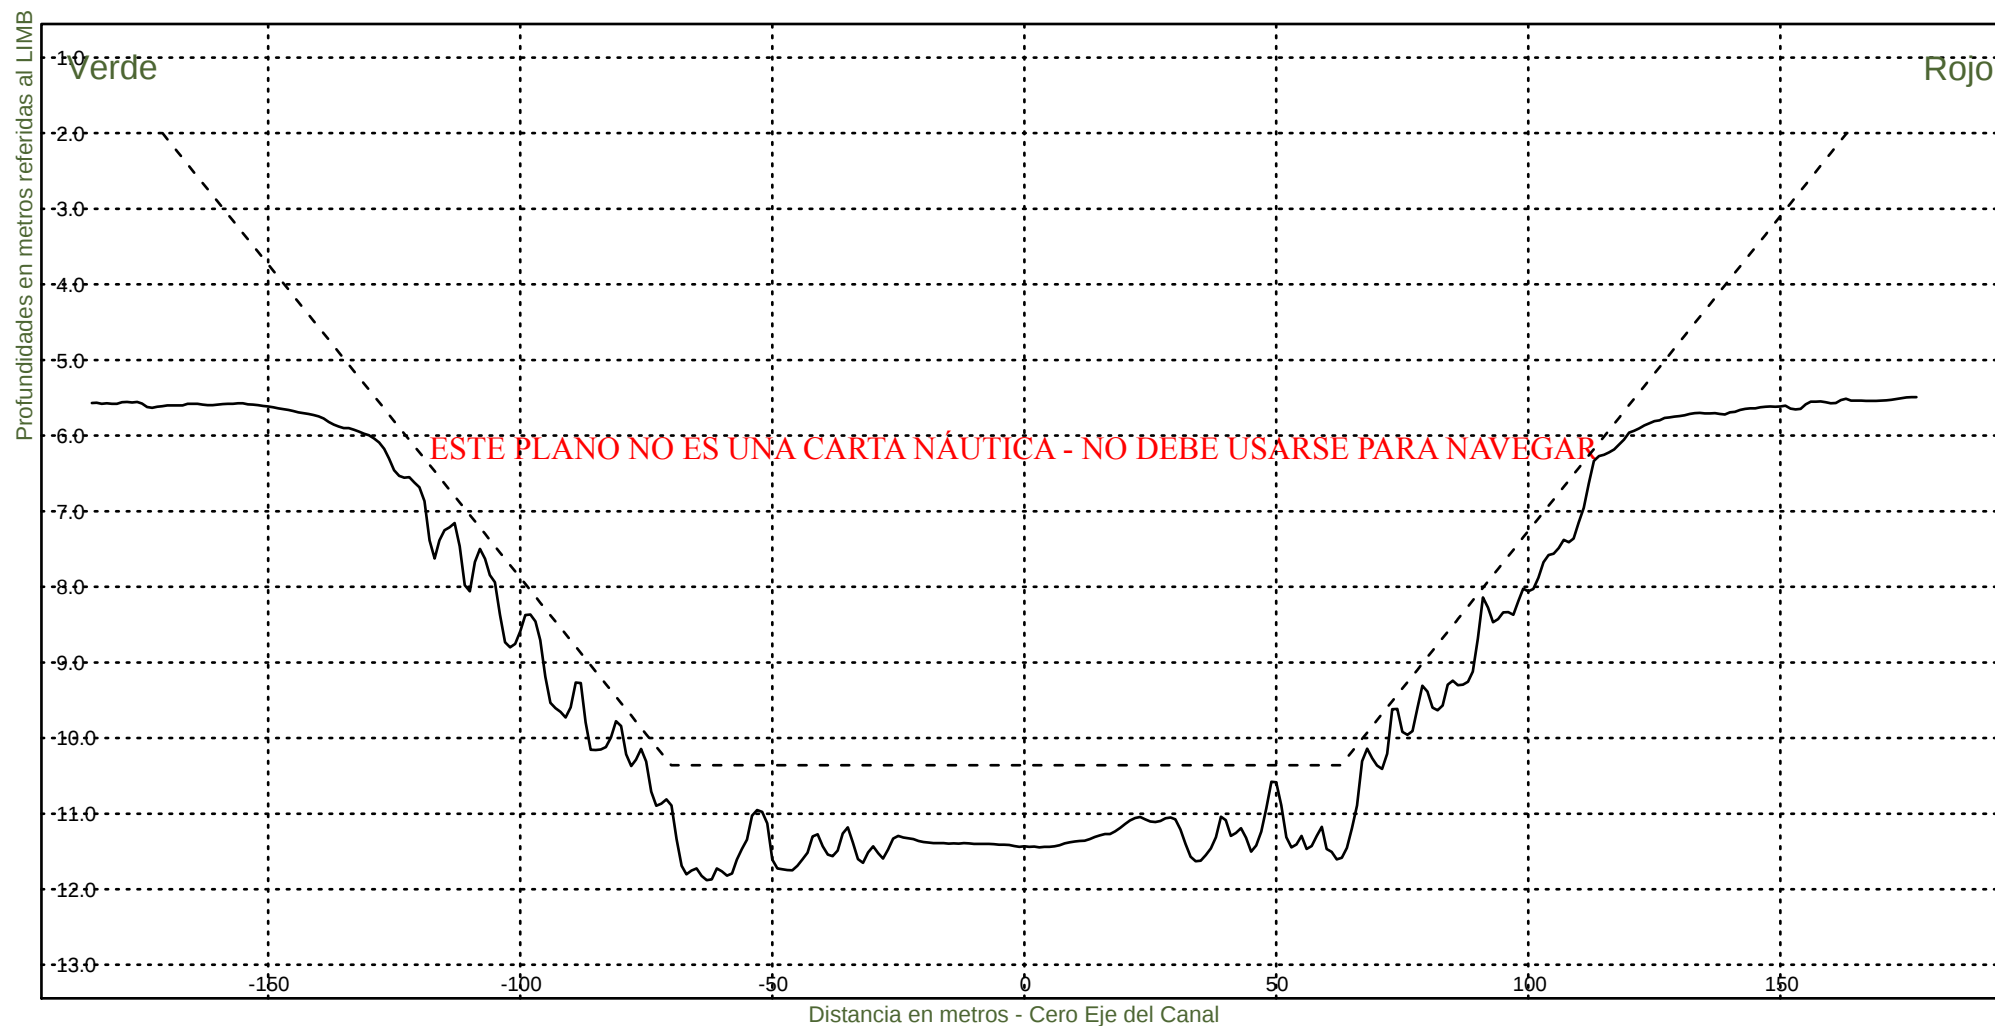

Consorcio Boskalis - Dredging International


Ing. Alberto G. Palomar
REPRESENTANTE TECNICO

Comision Administradora del Rio de la Plata

Canal Martin Garcia


----- :Teorico 34 pies
——— :Batimetria Marzo 2025

Area Canal, KM 39.6-86.2

Hz 1: 1500

KM 55600

V 1: 100

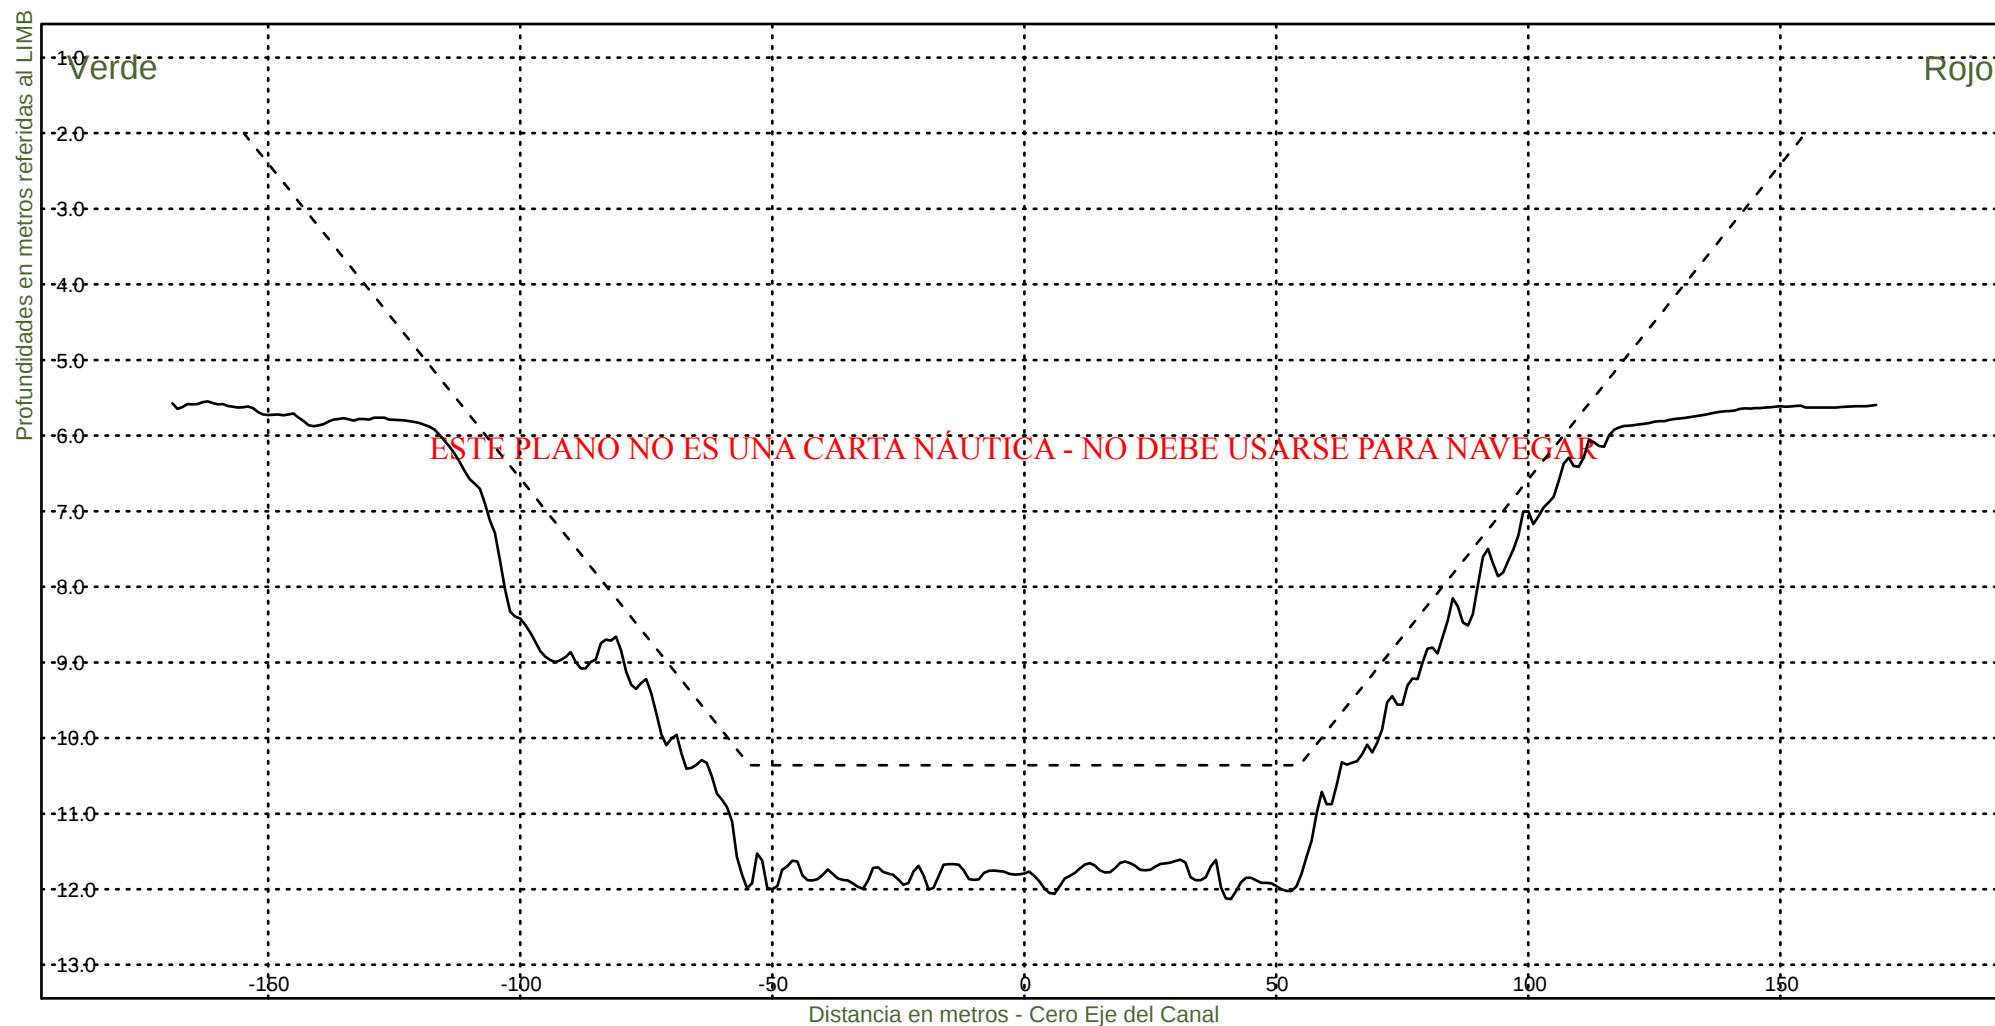

Consorcio Boskalis - Dredging International


Ing. Alberto G. Palomar
REPRESENTANTE TECNICO

Comision Administradora del Rio de la Plata

Canal Martin Garcia


----- :Teorico 34 pies
——— :Batimetria Marzo 2025

Area Canal, KM 39.6-86.2

Hz 1: 1500

KM 55800

V 1: 100

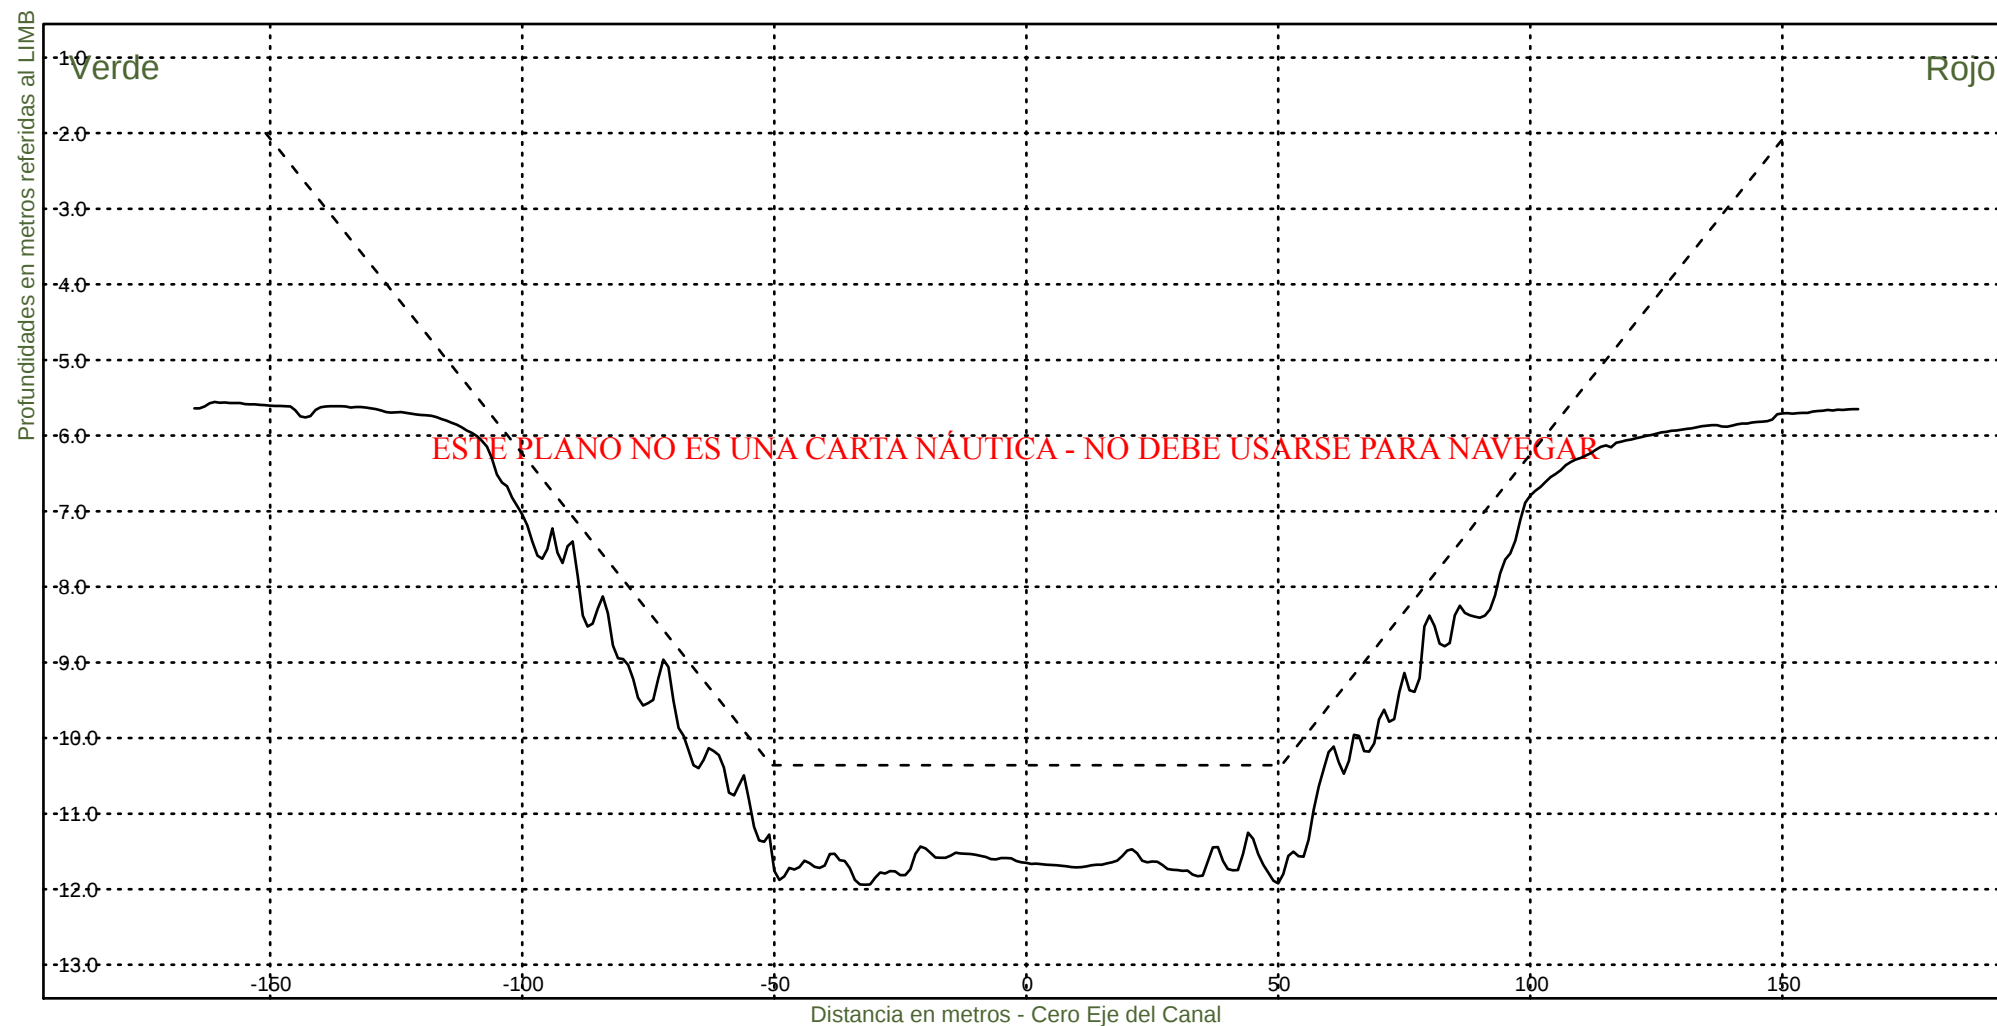

Consorcio Boskalis - Dredging International


Ing. Alberto G. Palomar
REPRESENTANTE TECNICO

Comision Administradora del Rio de la Plata

Canal Martin Garcia


----- :Teorico 34 pies
——— :Batimetria Marzo 2025

Area Canal, KM 39.6-86.2

Hz 1: 1500

KM 56000

V 1: 100

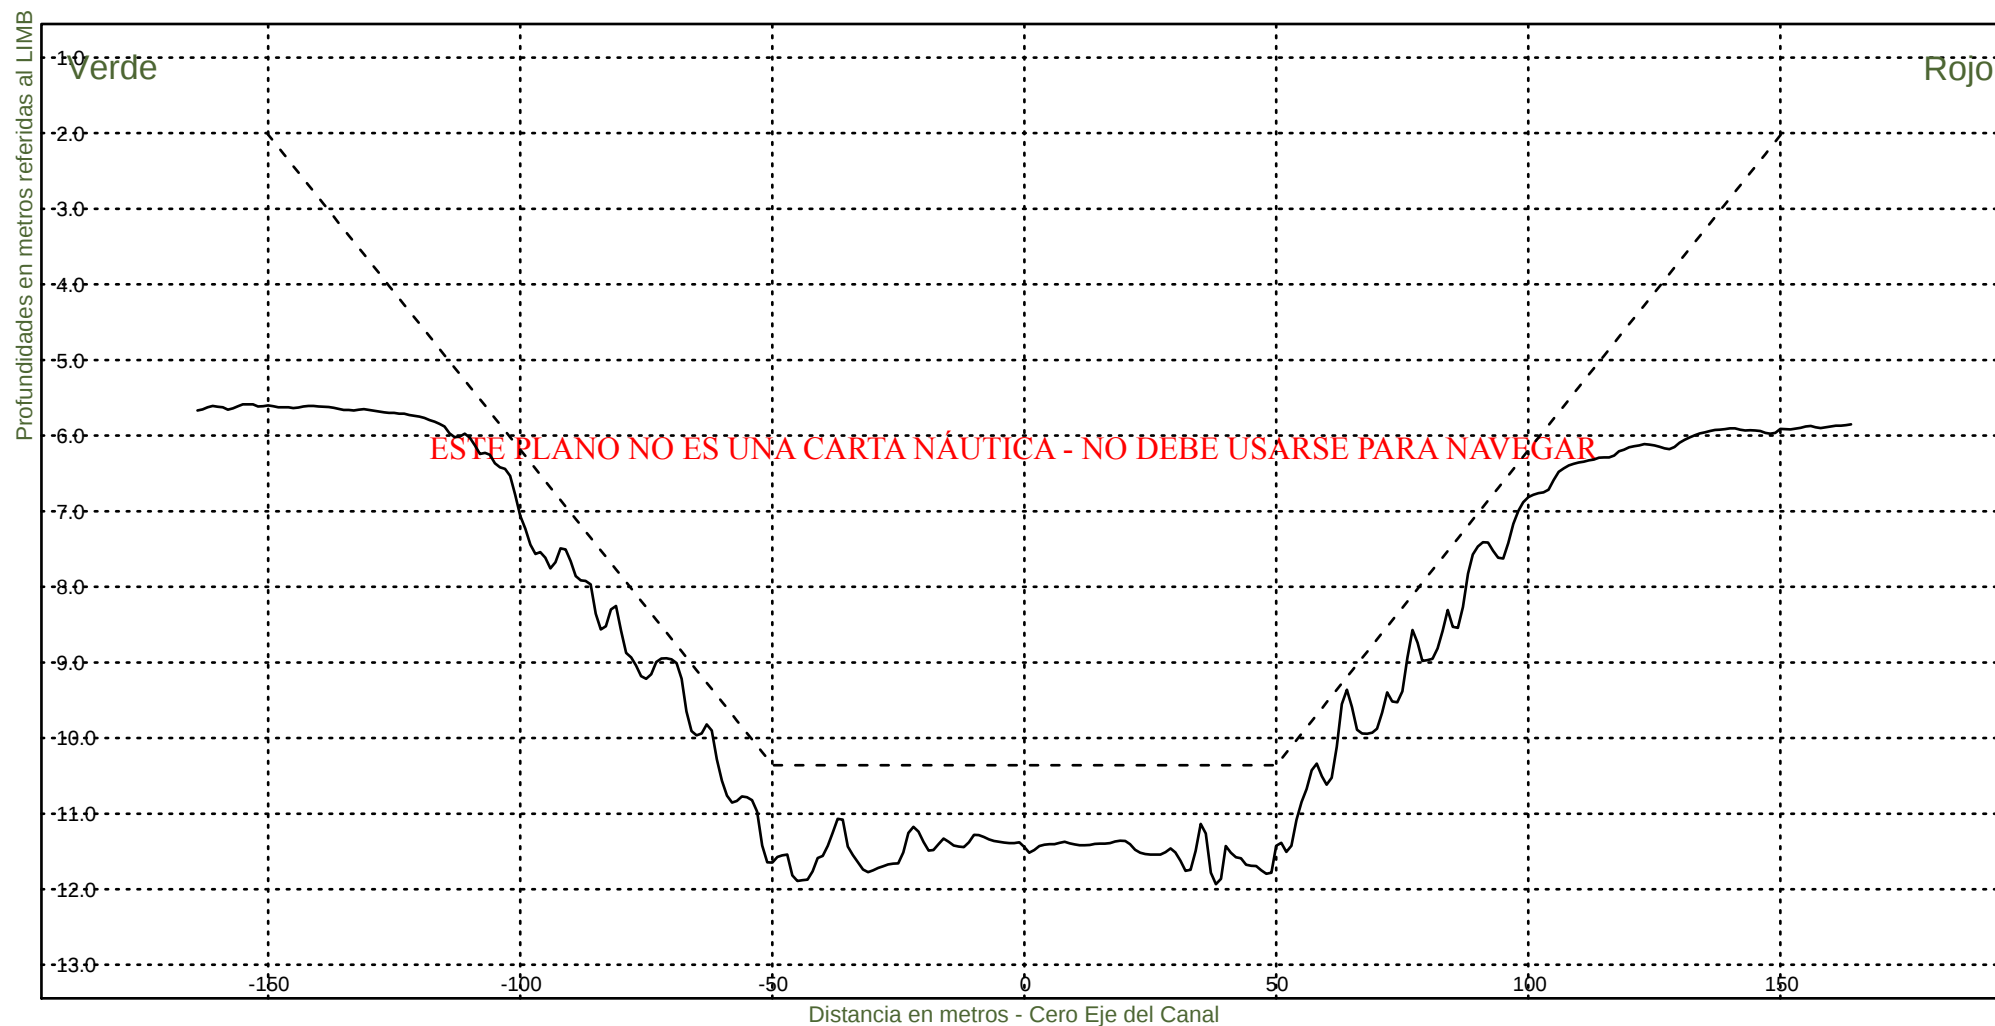

Consorcio Boskalis - Dredging International


Ing. Alberto G. Palomar
REPRESENTANTE TECNICO

Comision Administradora del Rio de la Plata

Canal Martin Garcia


----- :Teorico 34 pies
——— :Batimetria Marzo 2025

Area Canal, KM 39.6-86.2

Hz 1: 1500

KM 56200

V 1: 100

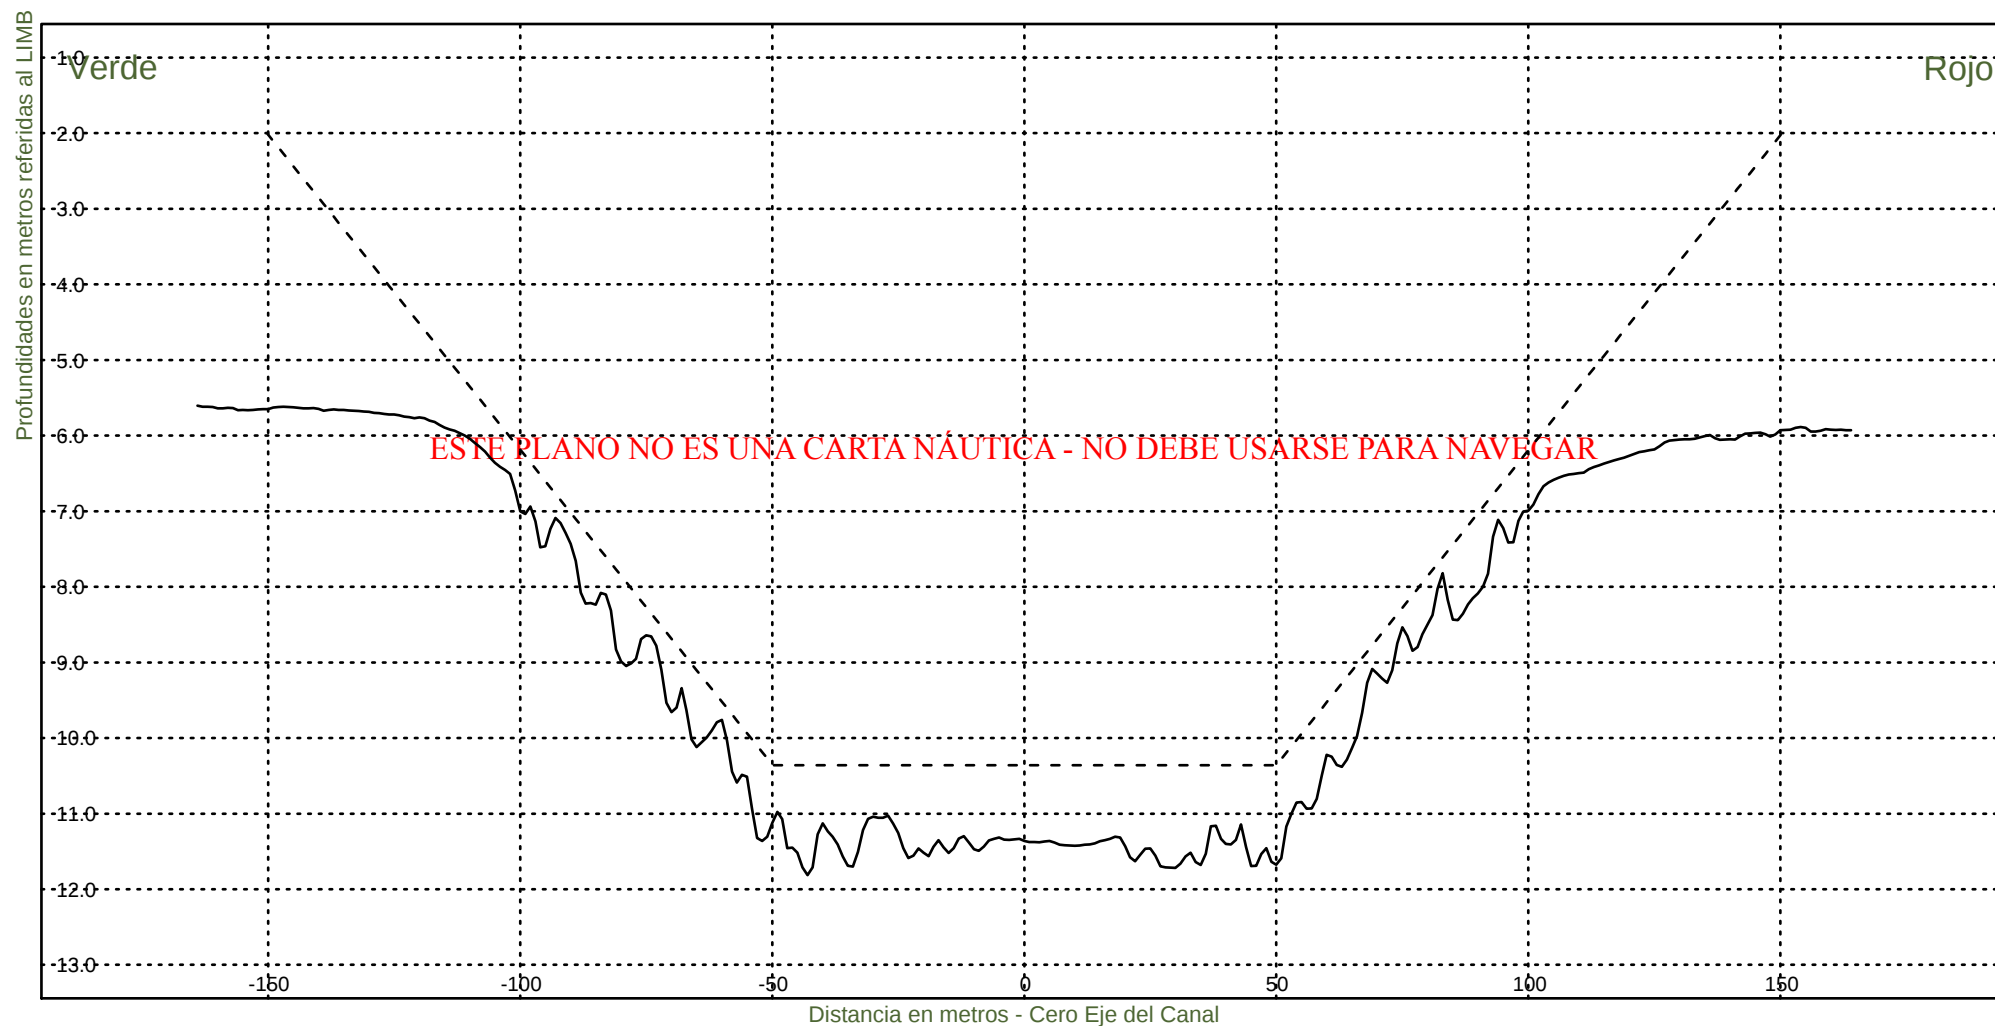

Consorcio Boskalis - Dredging International


Ing. Alberto G. Palomar
REPRESENTANTE TECNICO


Comision Administradora del Rio de la Plata

Canal Martin Garcia

----- :Teorico 34 pies
——— :Batimetria Marzo 2025

Area Canal, KM 39.6-86.2
Hz 1: 1500
V 1: 100

KM 56400

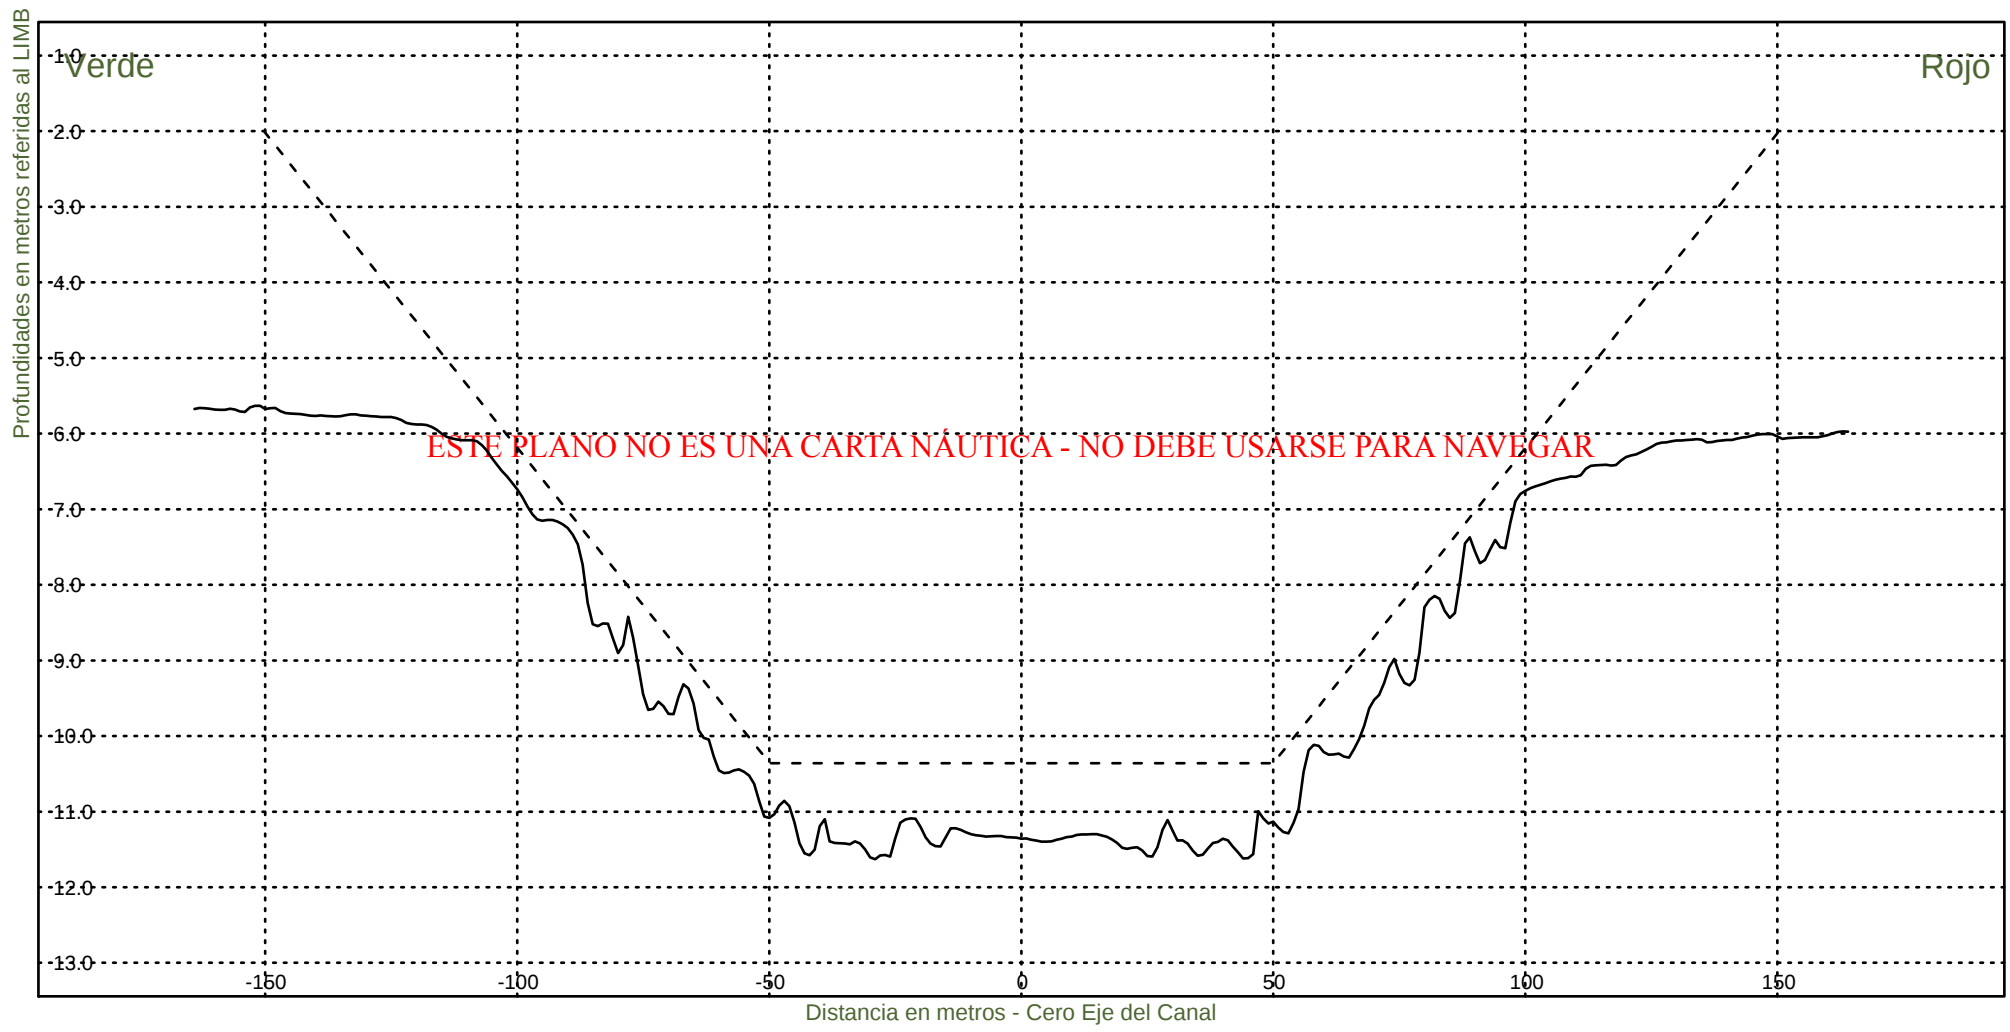

Consorcio Boskalis - Dredging International


Ing. Alberto G. Palomar
REPRESENTANTE TECNICO

Comision Administradora del Rio de la Plata
Canal Martin Garcia


----- :Teorico 34 pies
——— :Batimetria Marzo 2025

Area Canal, KM 39.6-86.2

Hz 1: 1500

KM 56600

V 1: 100

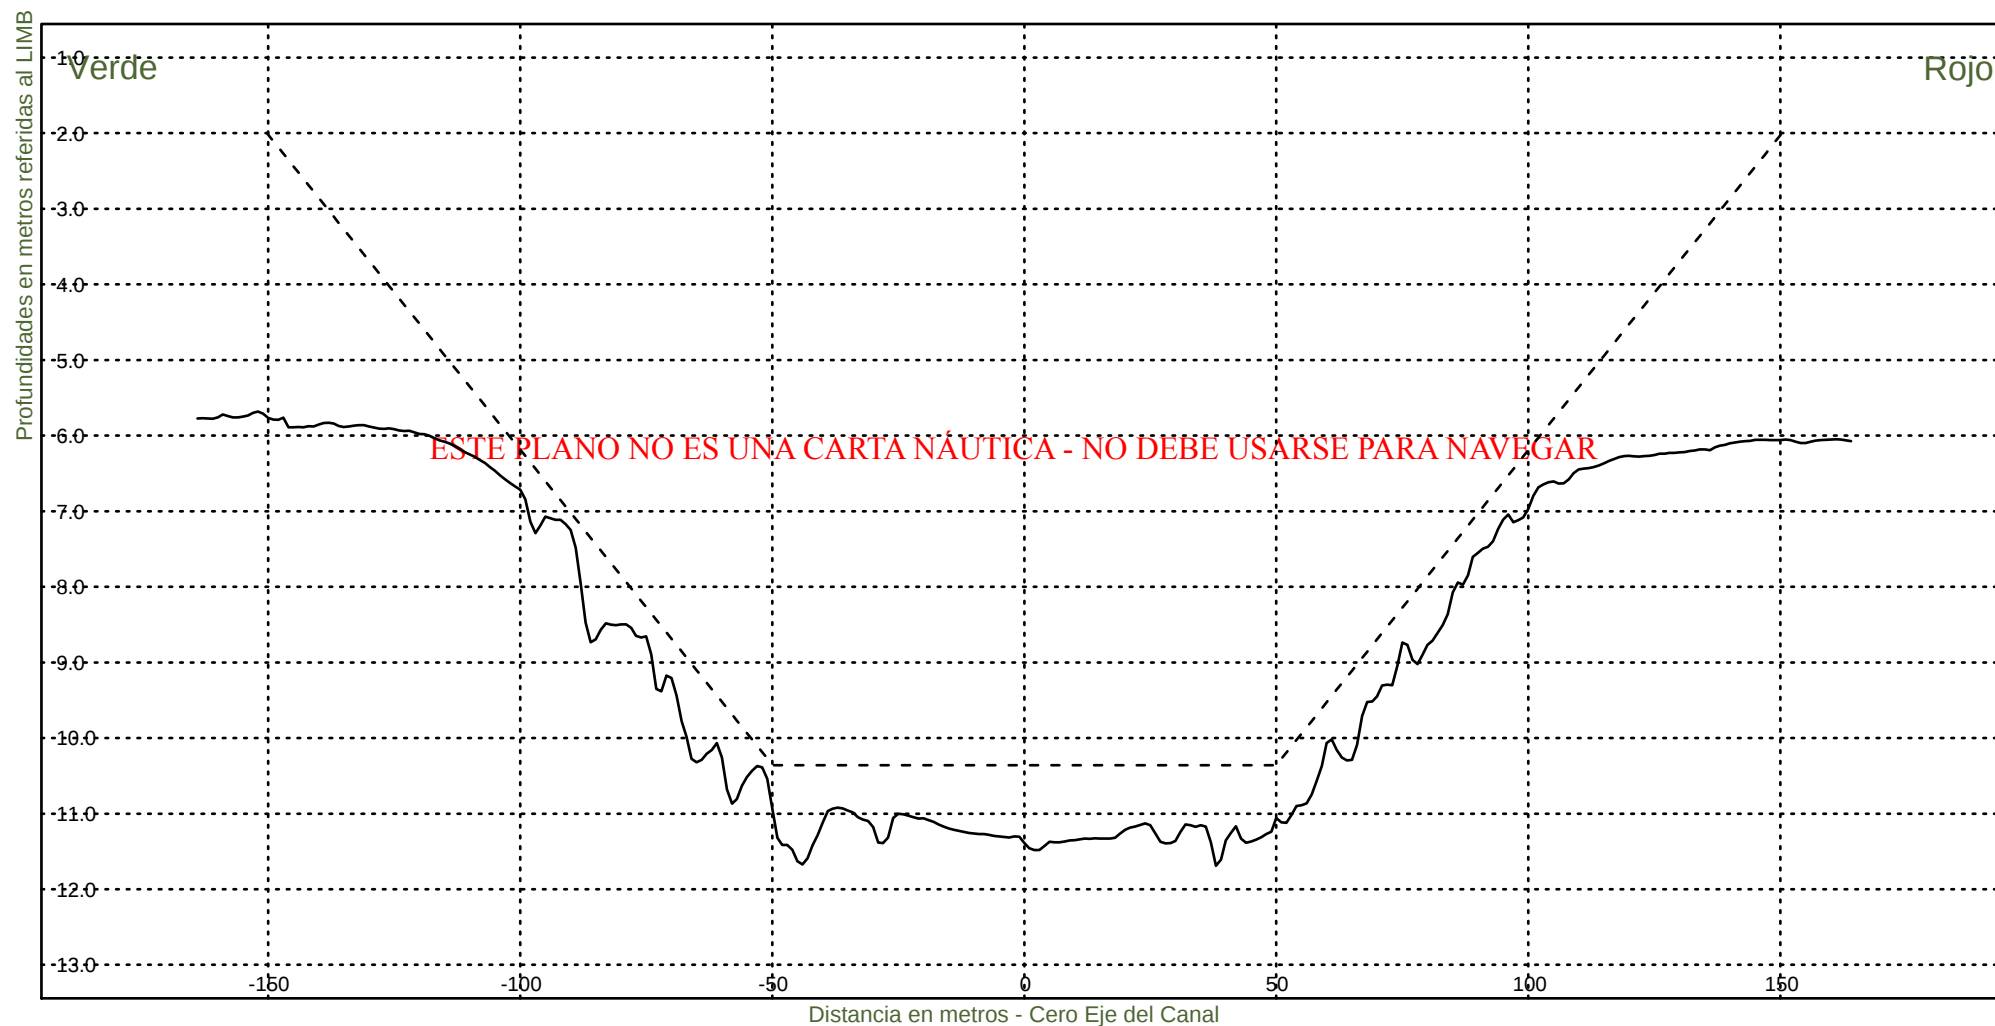

Consorcio Boskalis - Dredging International


Ing. Alberto G. Palomar
REPRESENTANTE TECNICO

Comision Administradora del Rio de la Plata

Canal Martin Garcia


----- :Teorico 34 pies
——— :Batimetria Marzo 2025

Area Canal, KM 39.6-86.2

Hz 1: 1500

KM 56800

V 1: 100

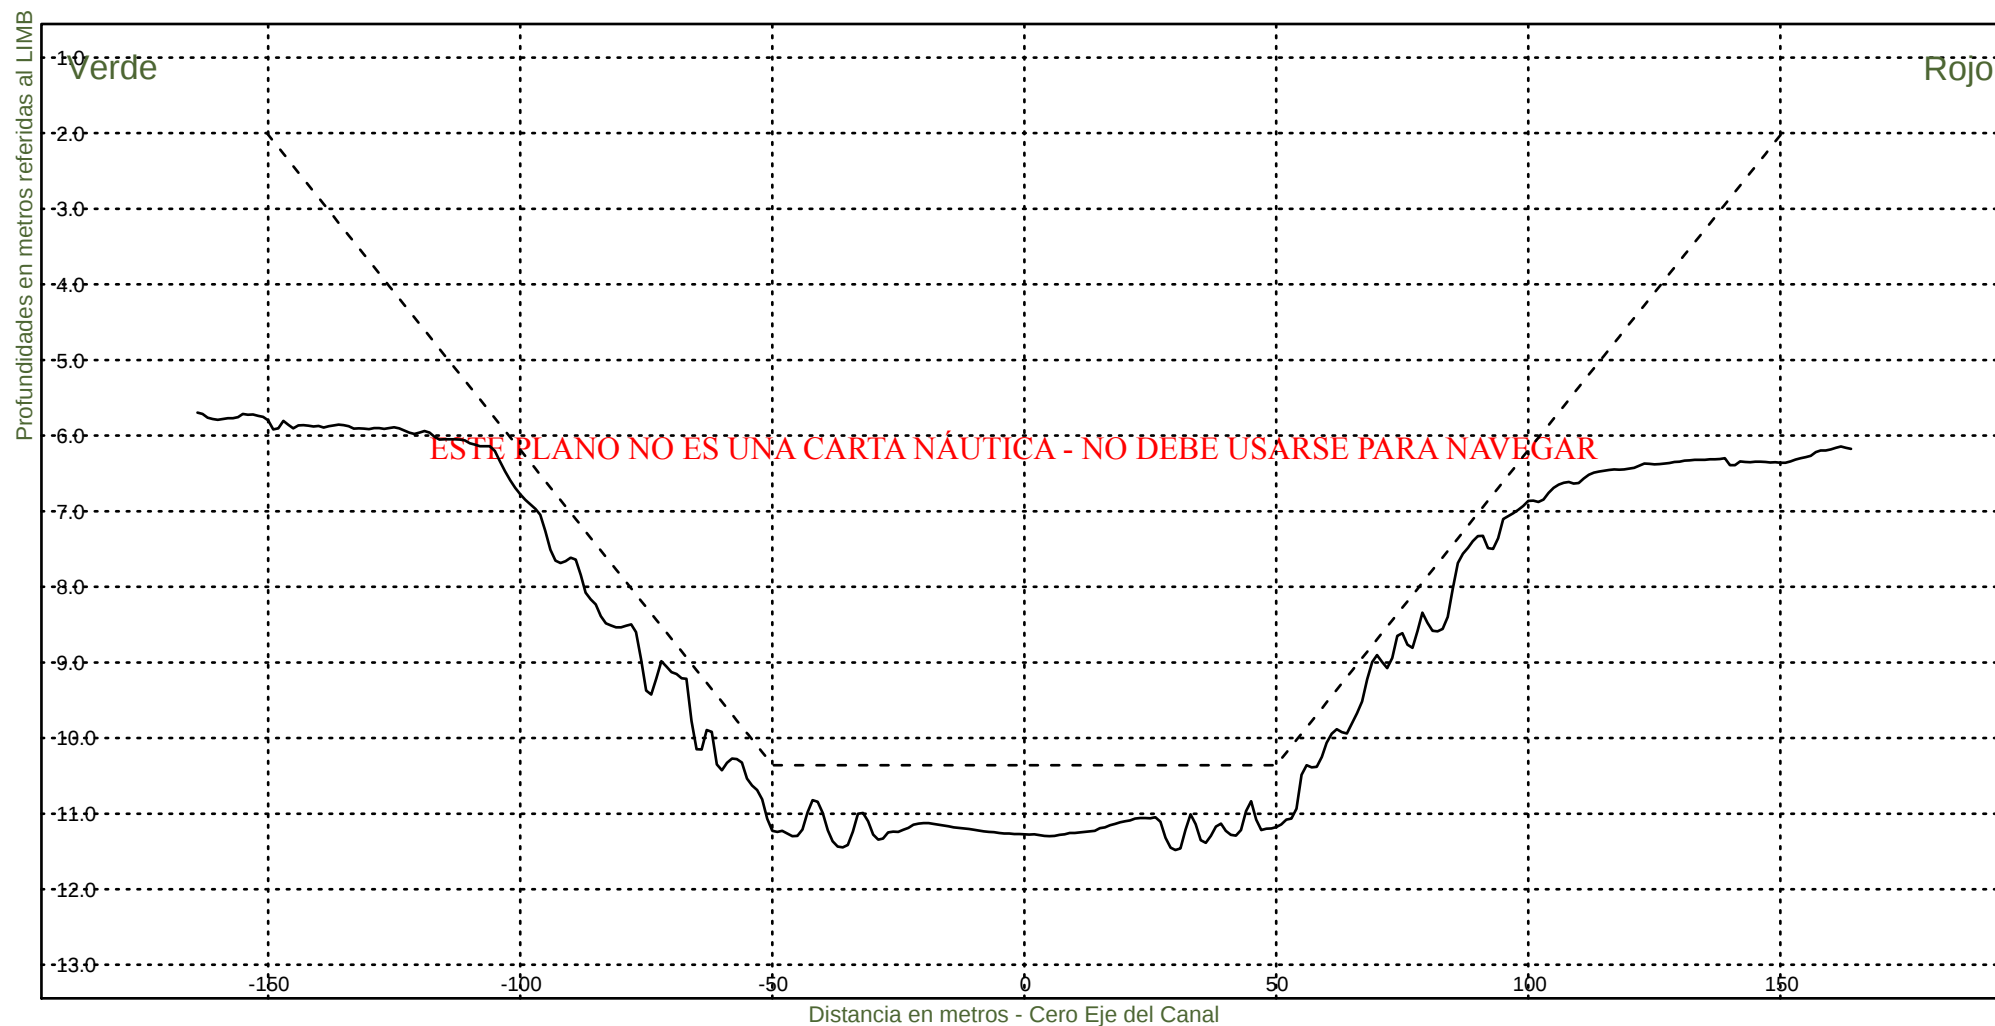

Consorcio Boskalis - Dredging International


Ing. Alberto G. Palomar
REPRESENTANTE TECNICO

Comision Administradora del Rio de la Plata

Canal Martin Garcia


----- :Teorico 34 pies
——— :Batimetria Marzo 2025

Area Canal, KM 39.6-86.2

Hz 1: 1500

KM 57000

V 1: 100

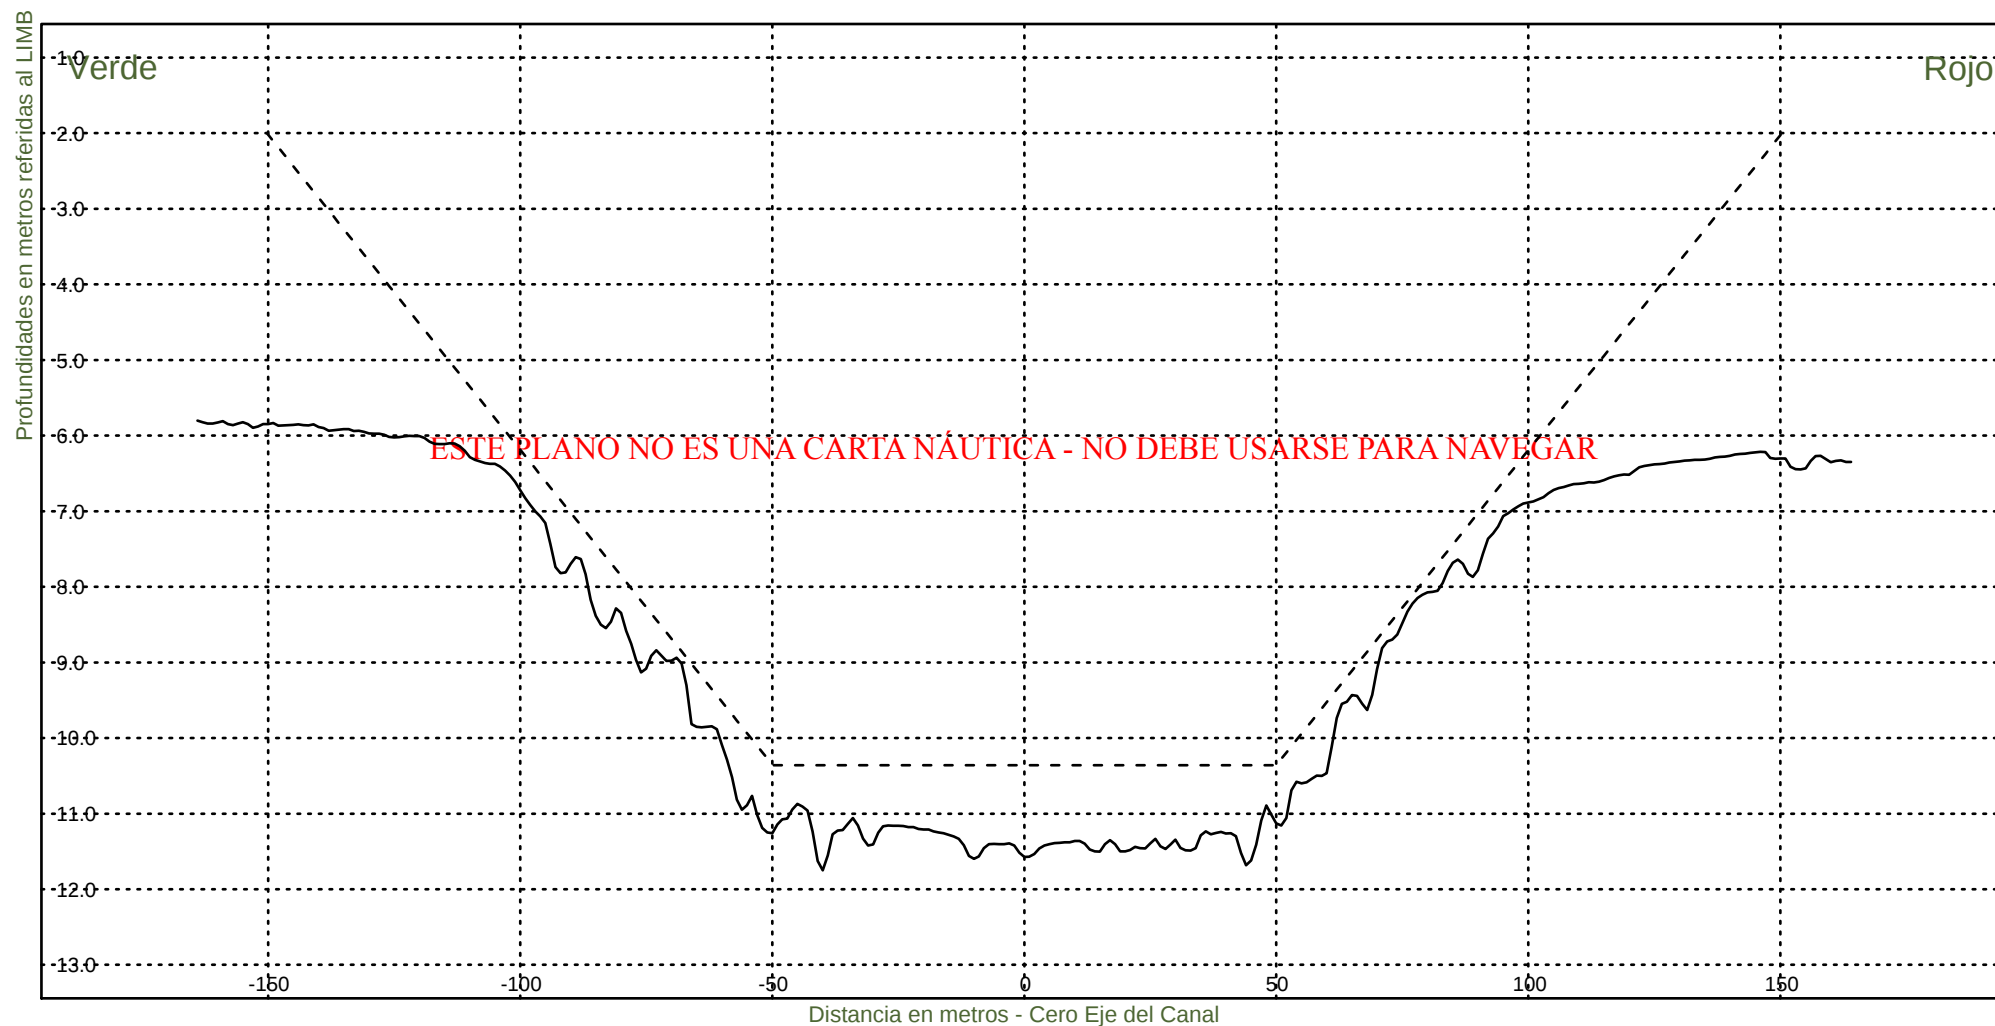

Consorcio Boskalis - Dredging International


Ing. Alberto G. Palomar
REPRESENTANTE TECNICO

Comision Administradora del Rio de la Plata

Canal Martin Garcia


----- :Teorico 34 pies
——— :Batimetria Marzo 2025

Area Canal, KM 39.6-86.2

Hz 1: 1500

KM 57200

V 1: 100

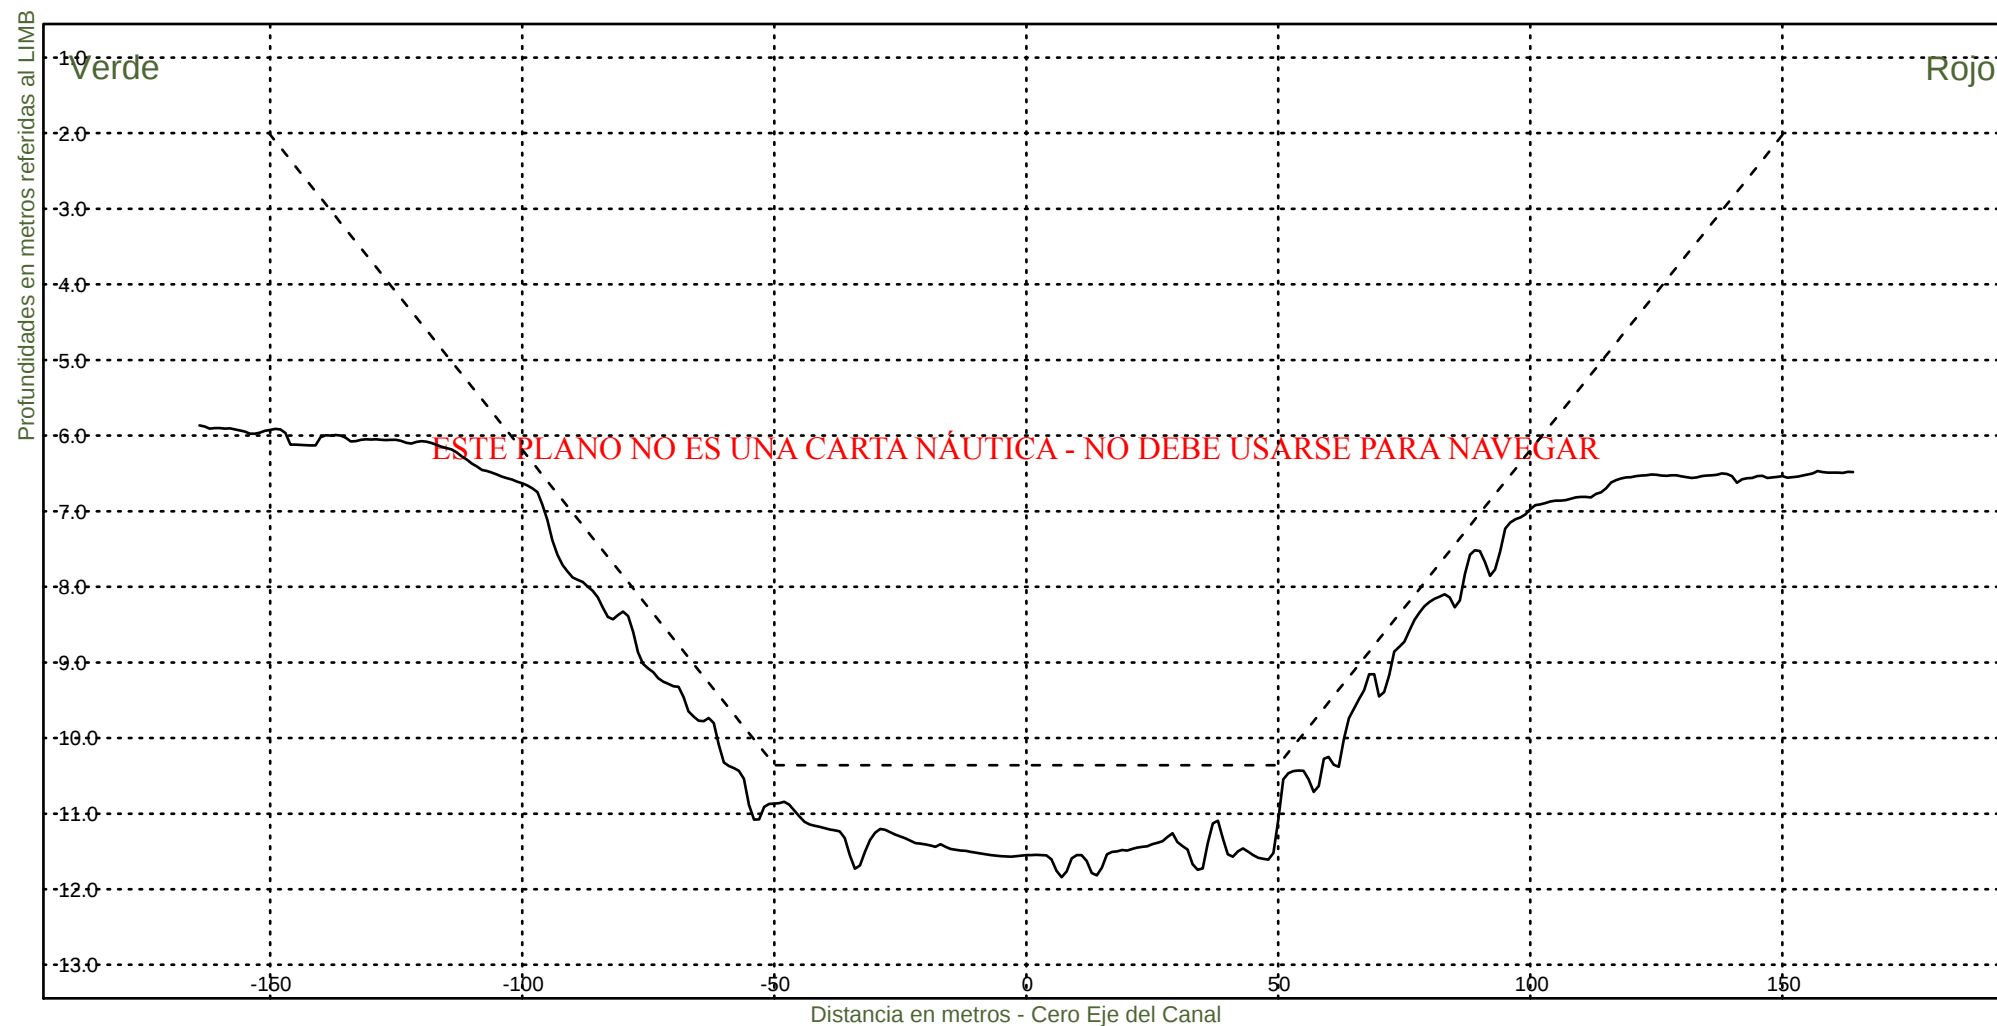

Consorcio Boskalis - Dredging International


Ing. Alberto G. Palomar
REPRESENTANTE TECNICO

Comision Administradora del Rio de la Plata

Canal Martin Garcia


----- :Teorico 34 pies
——— :Batimetria Marzo 2025

Area Canal, KM 39.6-86.2

Hz 1: 1500

KM 57400

V 1: 100

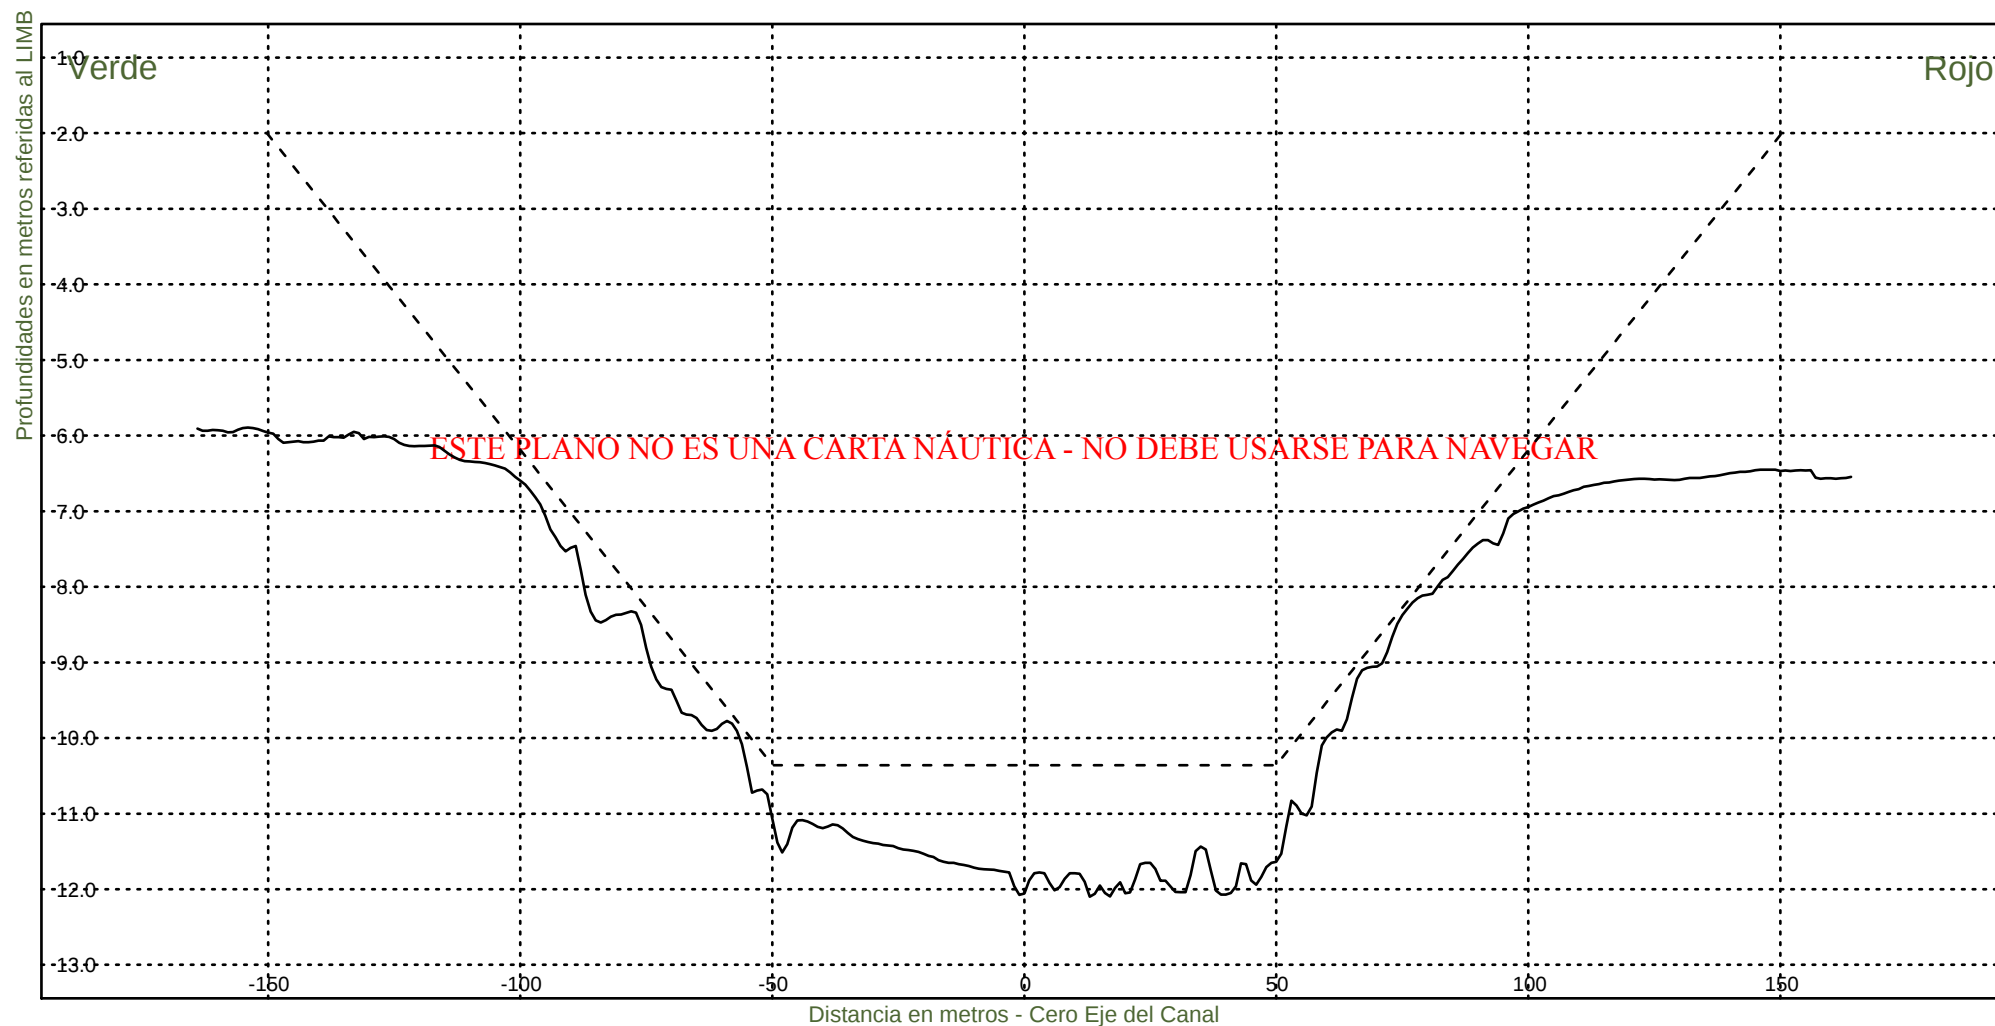

Consorcio Boskalis - Dredging International


Ing. Alberto G. Palomar
REPRESENTANTE TECNICO

Comision Administradora del Rio de la Plata

Canal Martin Garcia


----- :Teorico 34 pies
——— :Batimetria Marzo 2025

Area Canal, KM 39.6-86.2

Hz 1: 1500

KM 57600

V 1: 100

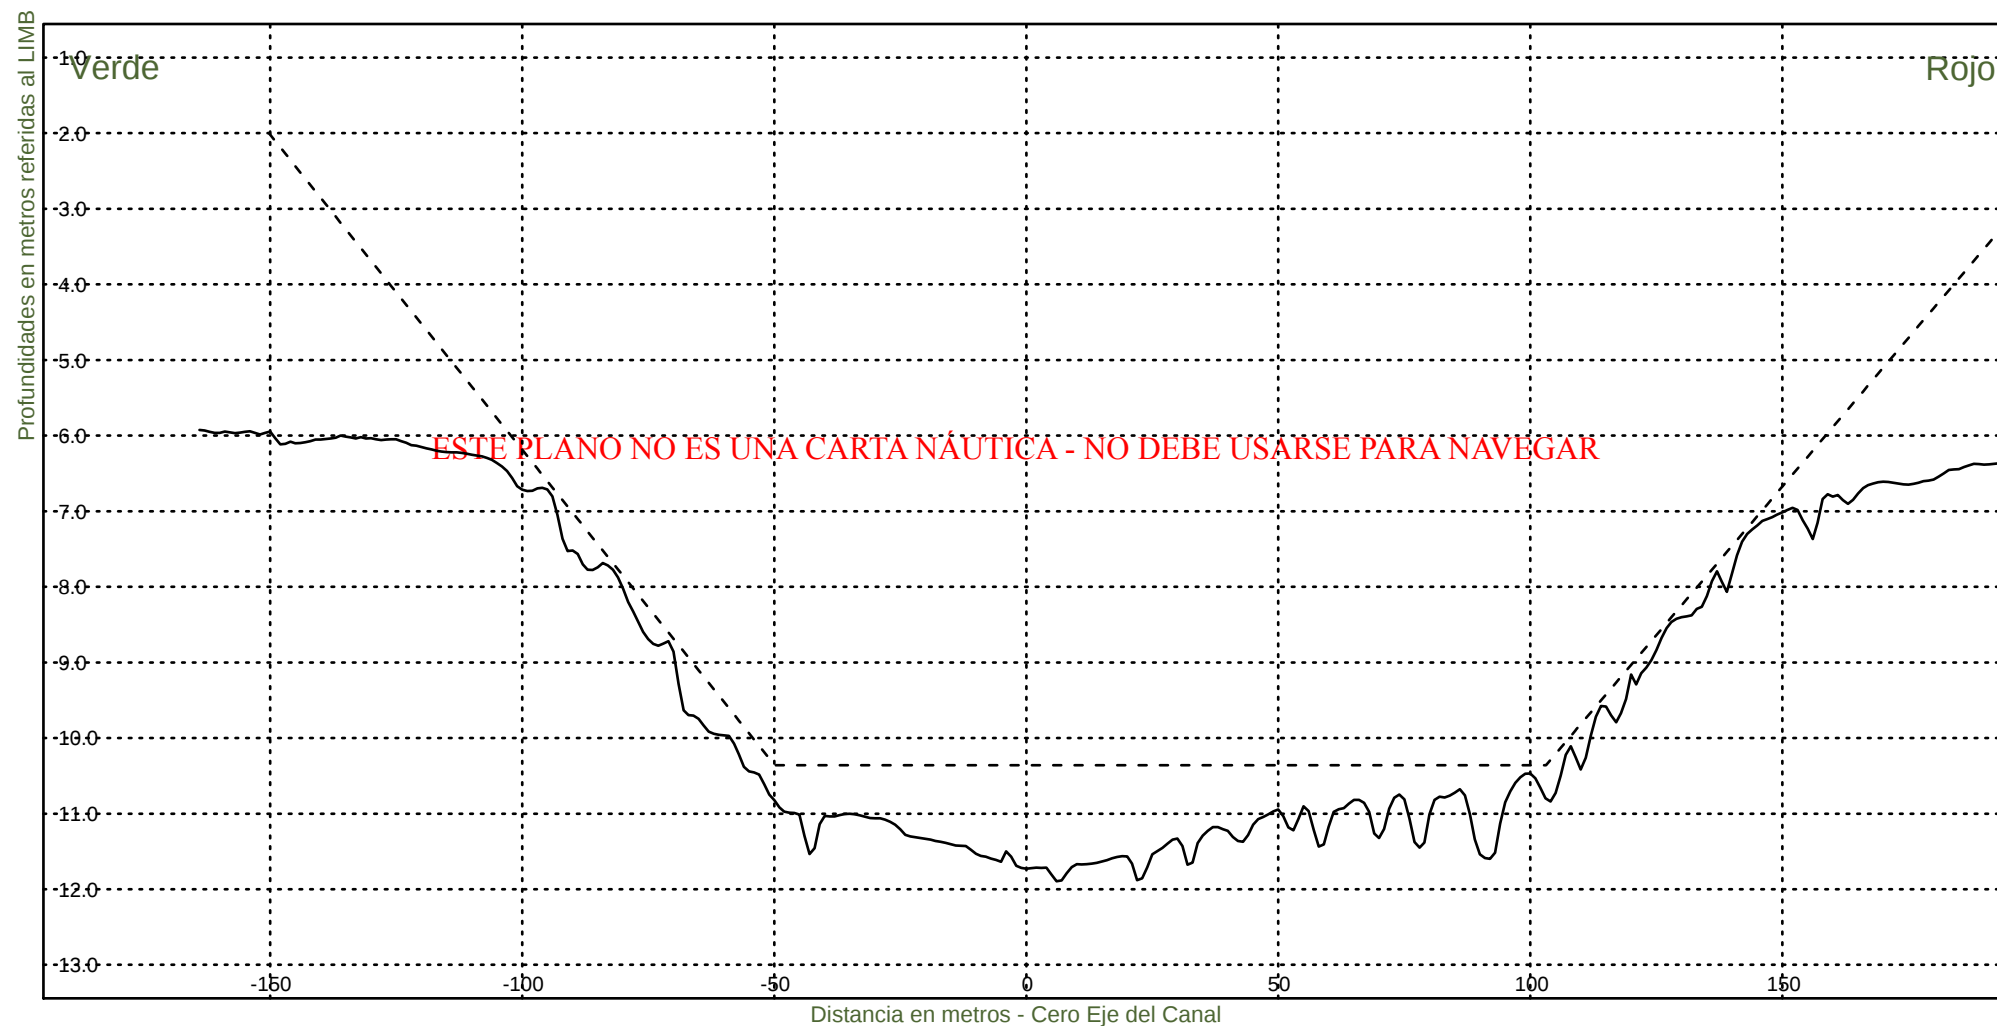

Consorcio Boskalis - Dredging International



Ing. Alberto G. Palomar
REPRESENTANTE TÉCNICO

Comision Administradora del Rio de la Plata
Canal Martin Garcia

----- :Teorico 34 pies
——— :Batimetria Marzo 2025

Area Canal, KM 39.6-86.2
Hz 1: 1500
V 1: 100

KM 57800

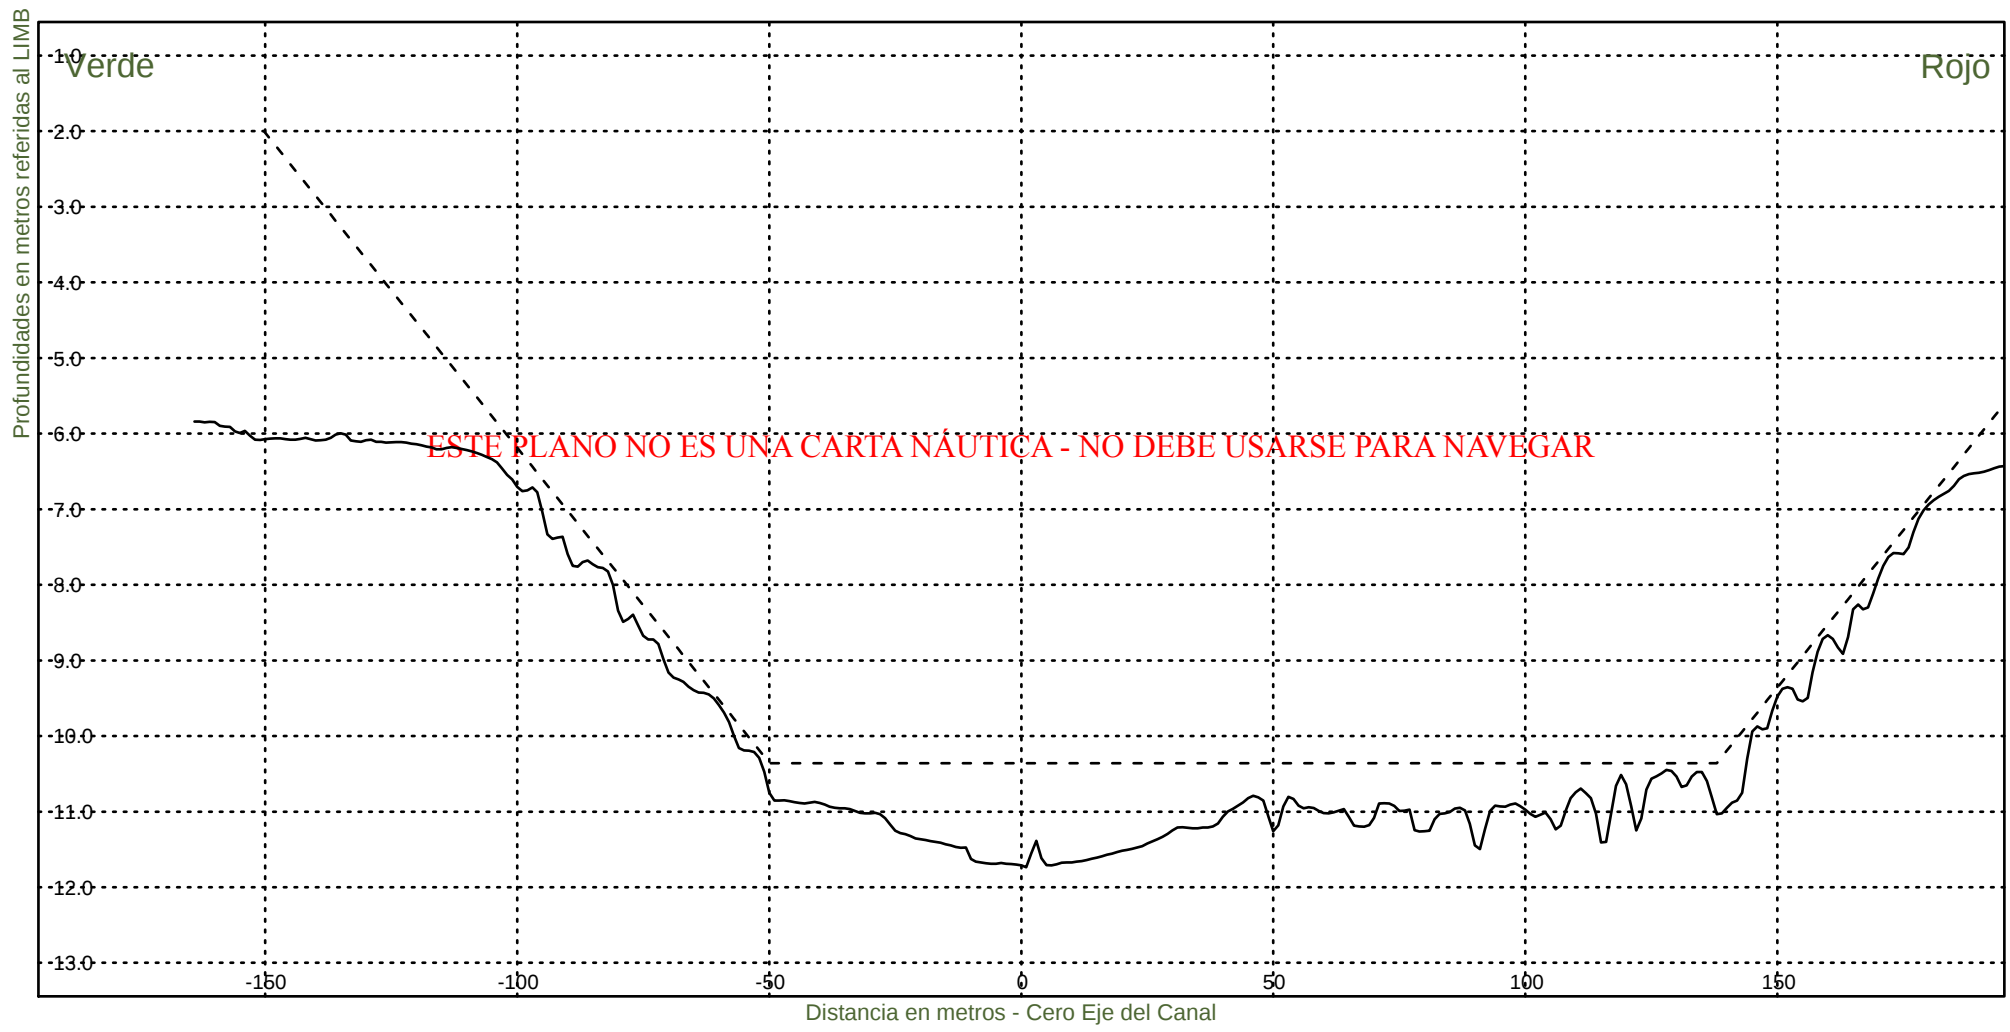

Consorcio Boskalis - Dredging International


Ing. Alberto G. Palomar
REPRESENTANTE TECNICO

Comision Administradora del Rio de la Plata
Canal Martin Garcia


----- :Teorico 34 pies
——— :Batimetria Marzo 2025

Area Canal, KM 39.6-86.2

Hz 1: 1500

KM 58000

V 1: 100

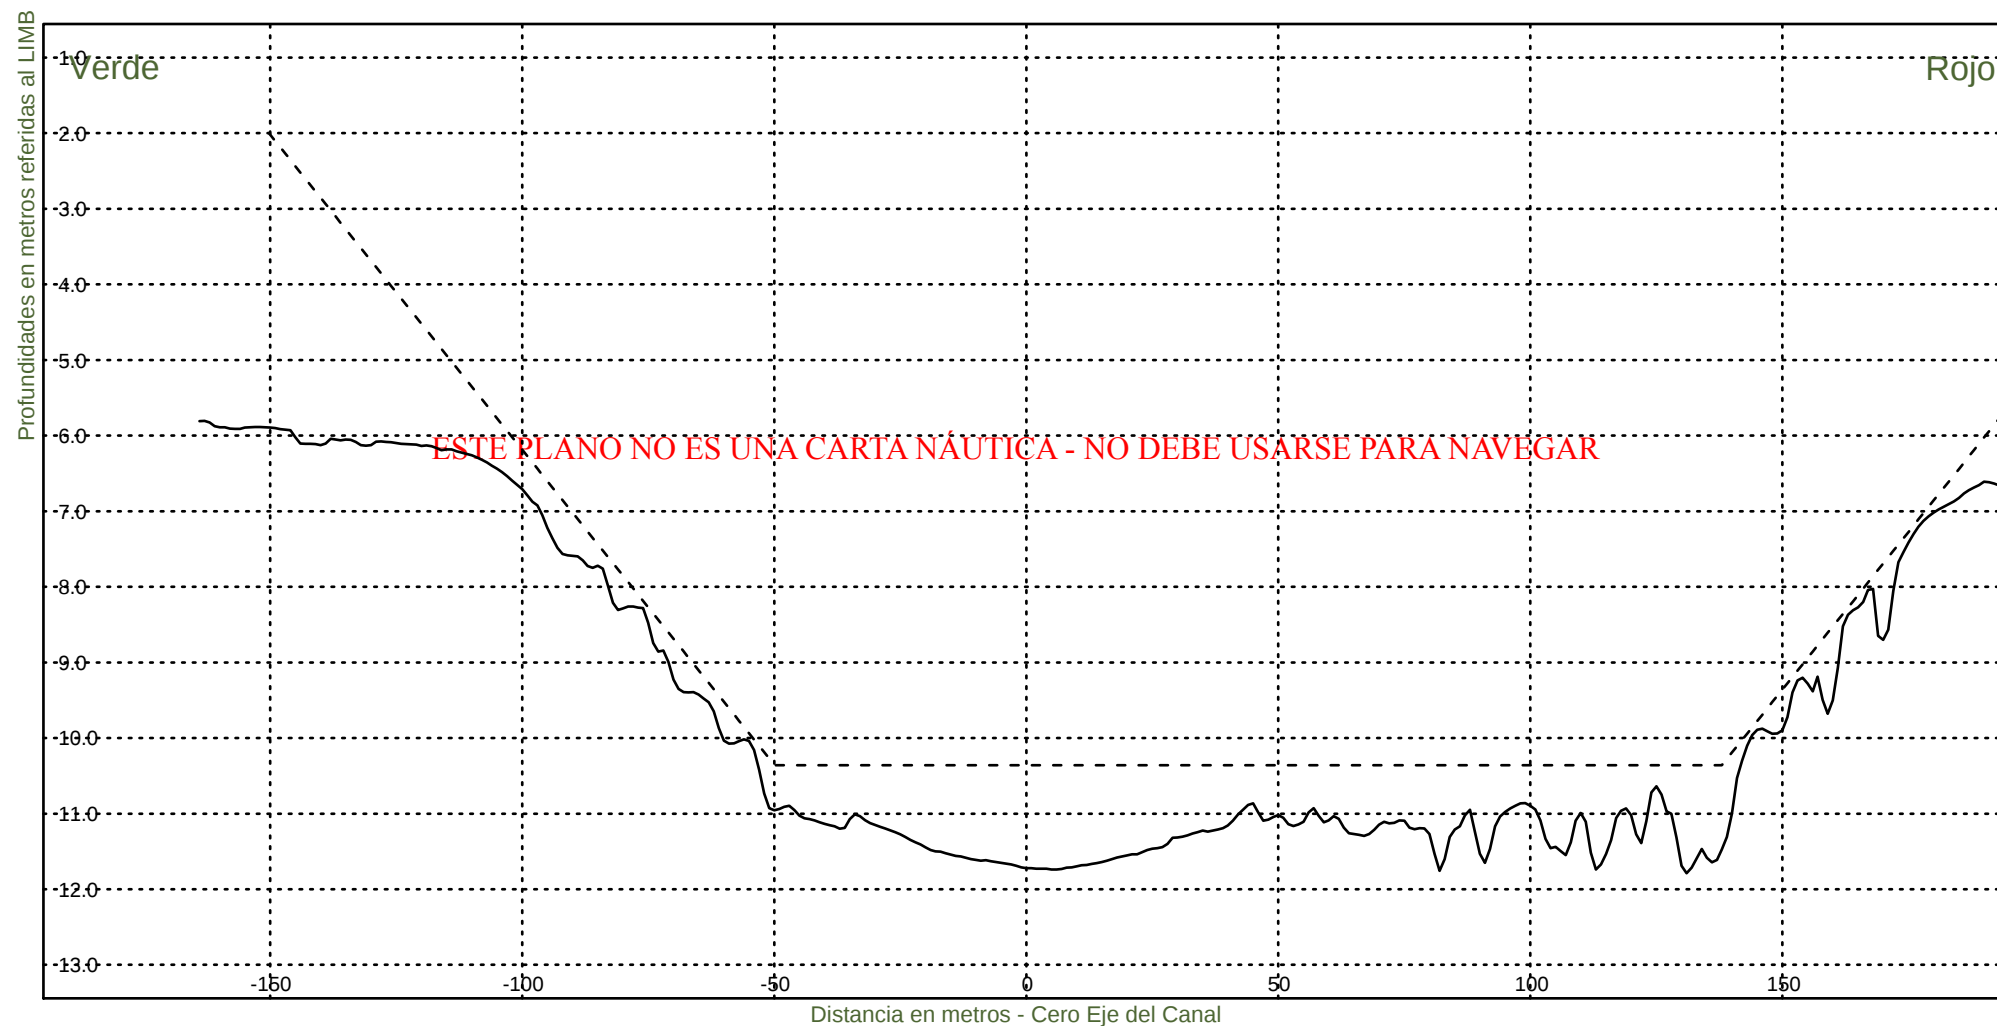

Consorcio Boskalis - Dredging International


Ing. Alberto G. Palomar
REPRESENTANTE TÉCNICO

Comision Administradora del Rio de la Plata

Canal Martin Garcia


----- :Teorico 34 pies
——— :Batimetria Marzo 2025

Area Canal, KM 39.6-86.2

Hz 1: 1500

KM 58200

V 1: 100

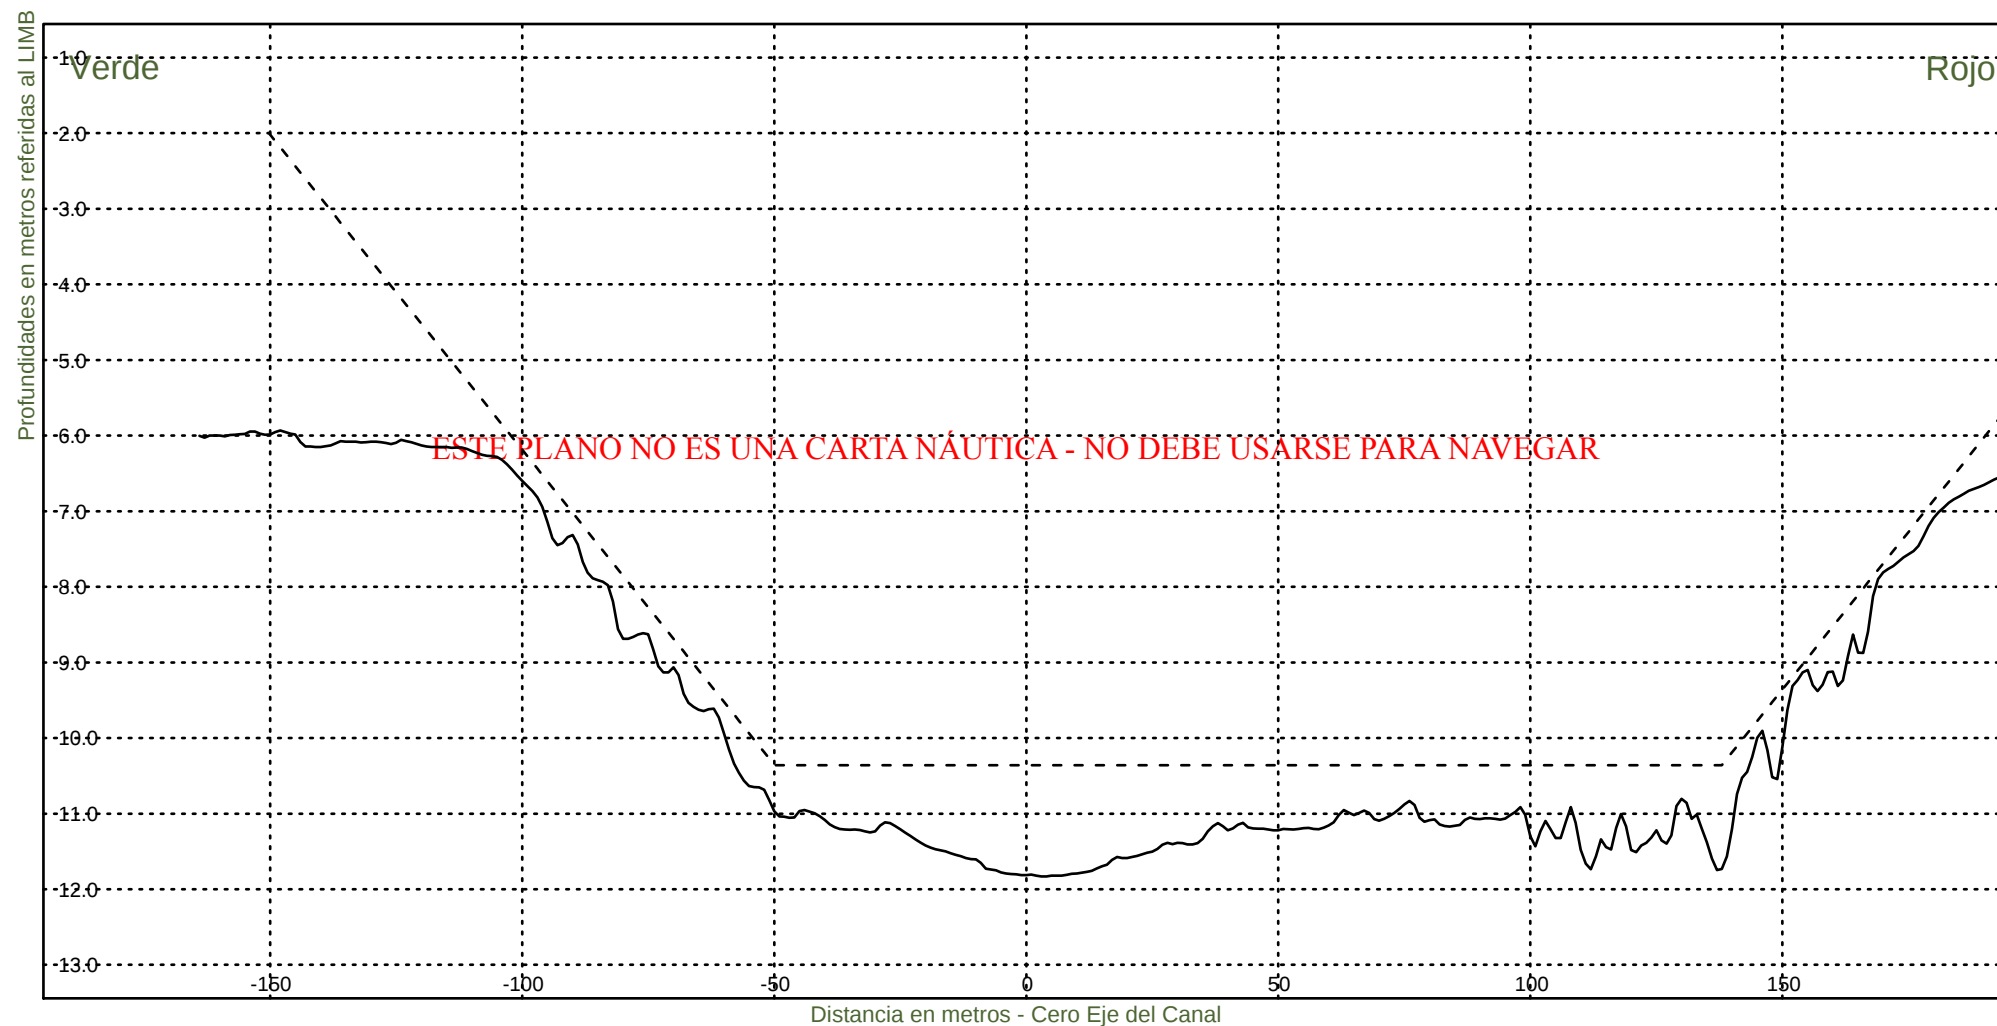

Consorcio Boskalis - Dredging International


Ing. Alberto G. Palomar
REPRESENTANTE TECNICO

Comision Administradora del Rio de la Plata

Canal Martin Garcia


----- :Teorico 34 pies
——— :Batimetria Marzo 2025

Area Canal, KM 39.6-86.2

Hz 1: 1500

KM 58400

V 1: 100

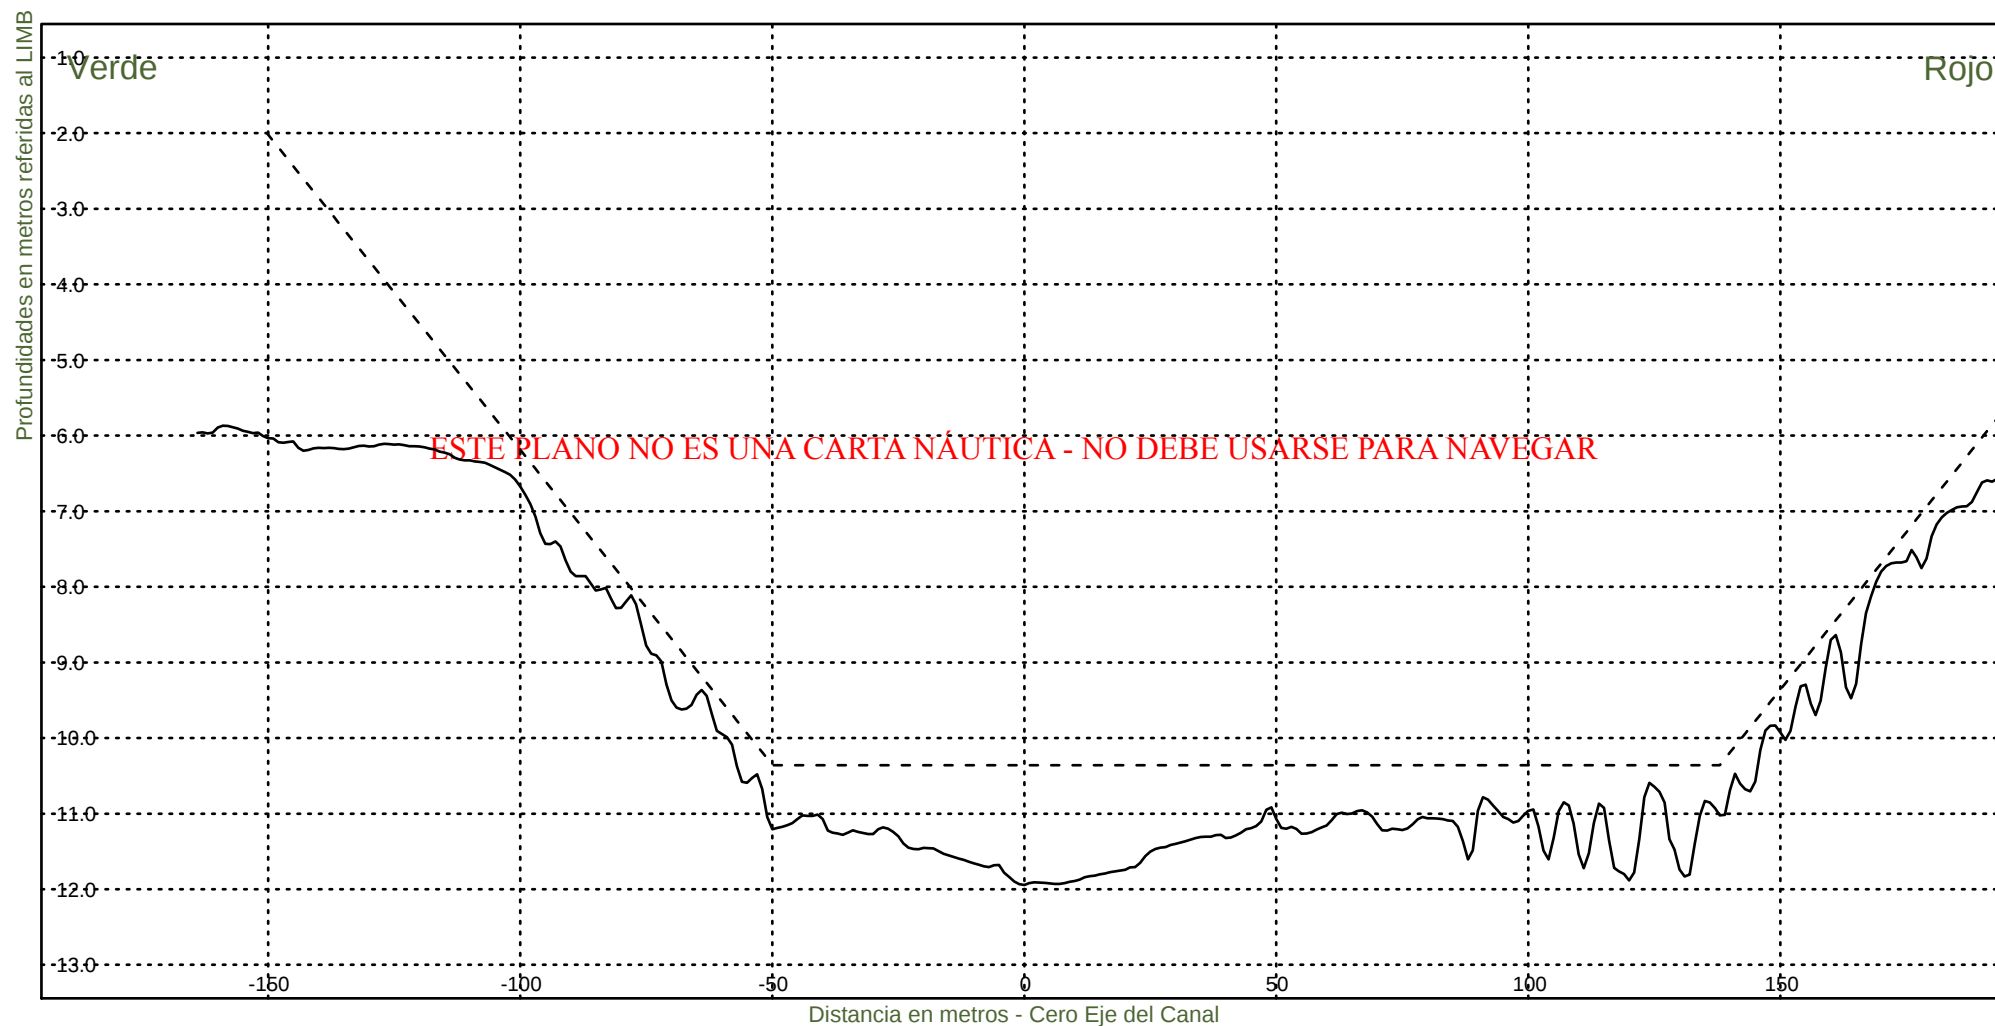

Consorcio Boskalis - Dredging International


Ing. Alberto G. Palomar
REPRESENTANTE TÉCNICO


Comision Administradora del Rio de la Plata

Canal Martin Garcia

----- :Teorico 34 pies
——— :Batimetria Marzo 2025

Area Canal, KM 39.6-86.2
Hz 1: 1500
V 1: 100

KM 58600

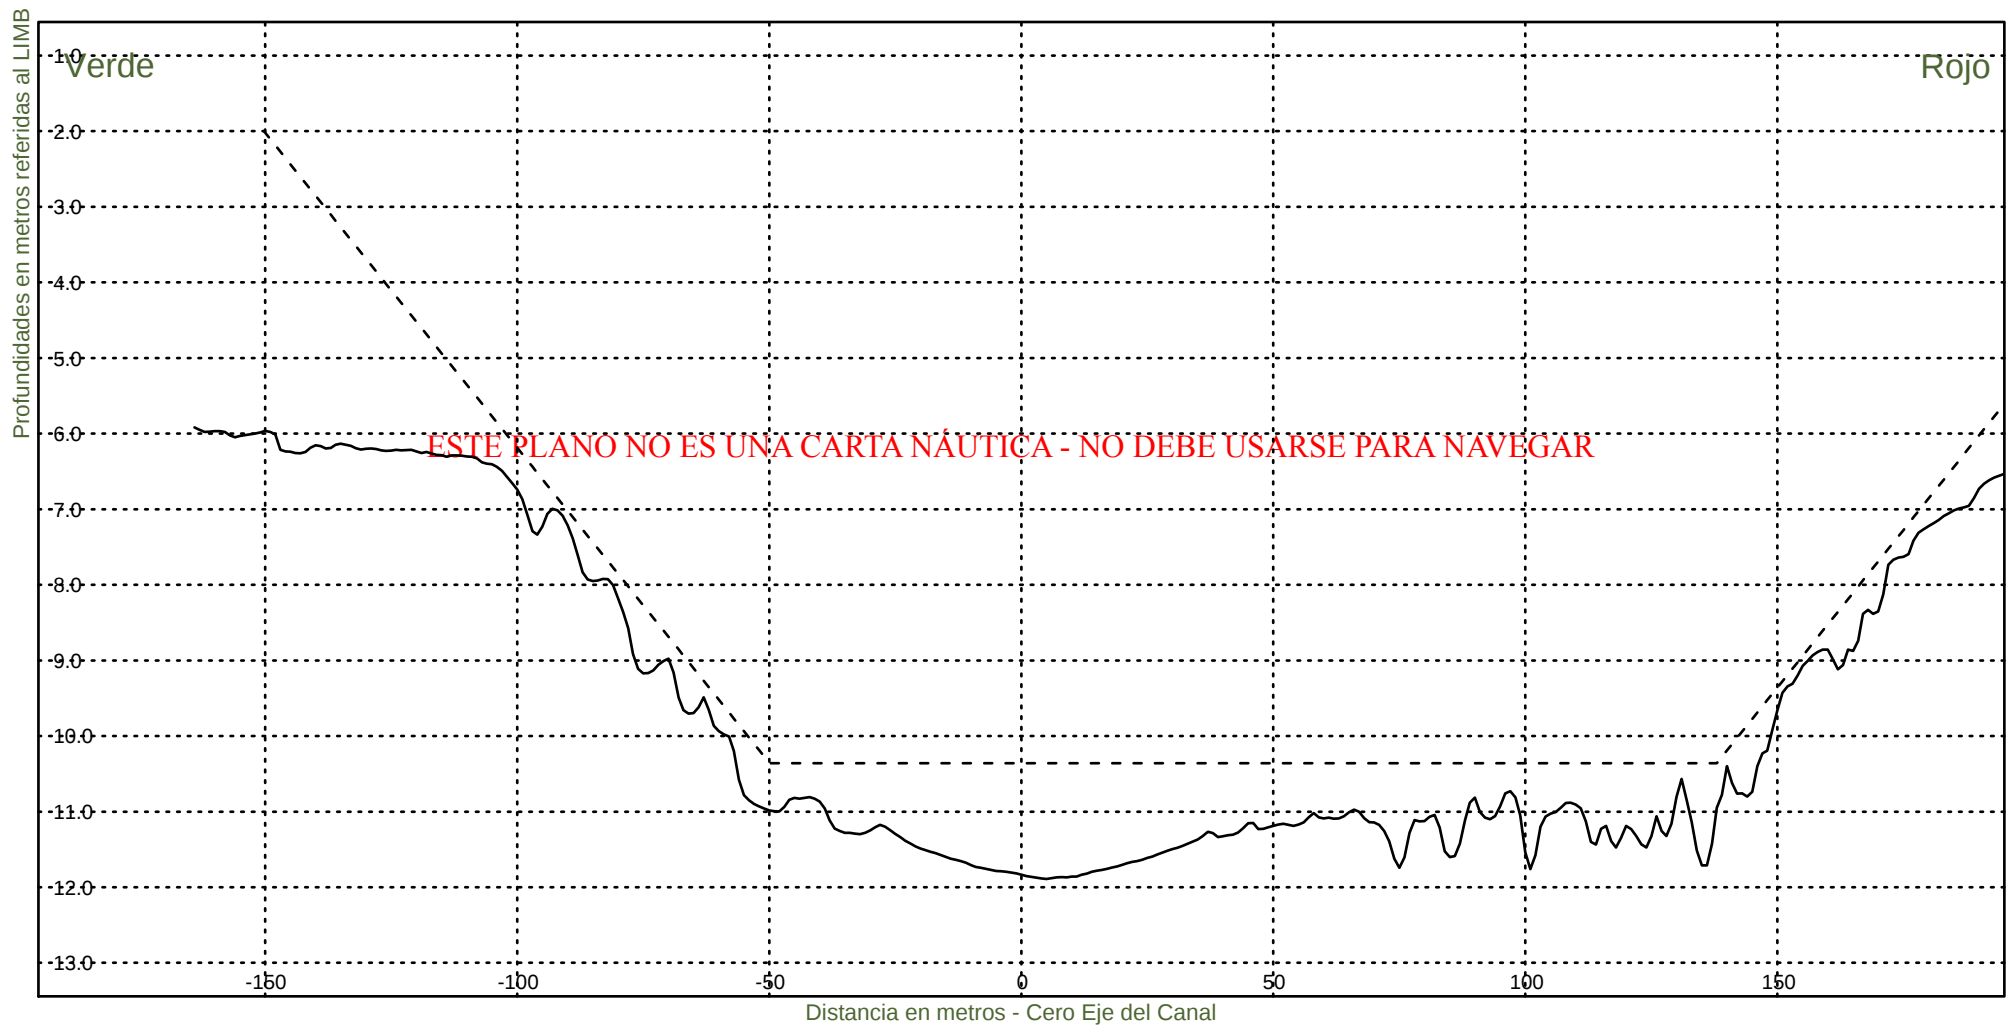

Consorcio Boskalis - Dredging International


Ing. Alberto G. Palomar
REPRESENTANTE TECNICO

Comision Administradora del Rio de la Plata
Canal Martin Garcia


----- :Teorico 34 pies
——— :Batimetria Marzo 2025

Area Canal, KM 39.6-86.2

Hz 1: 1500

KM 58800

V 1: 100

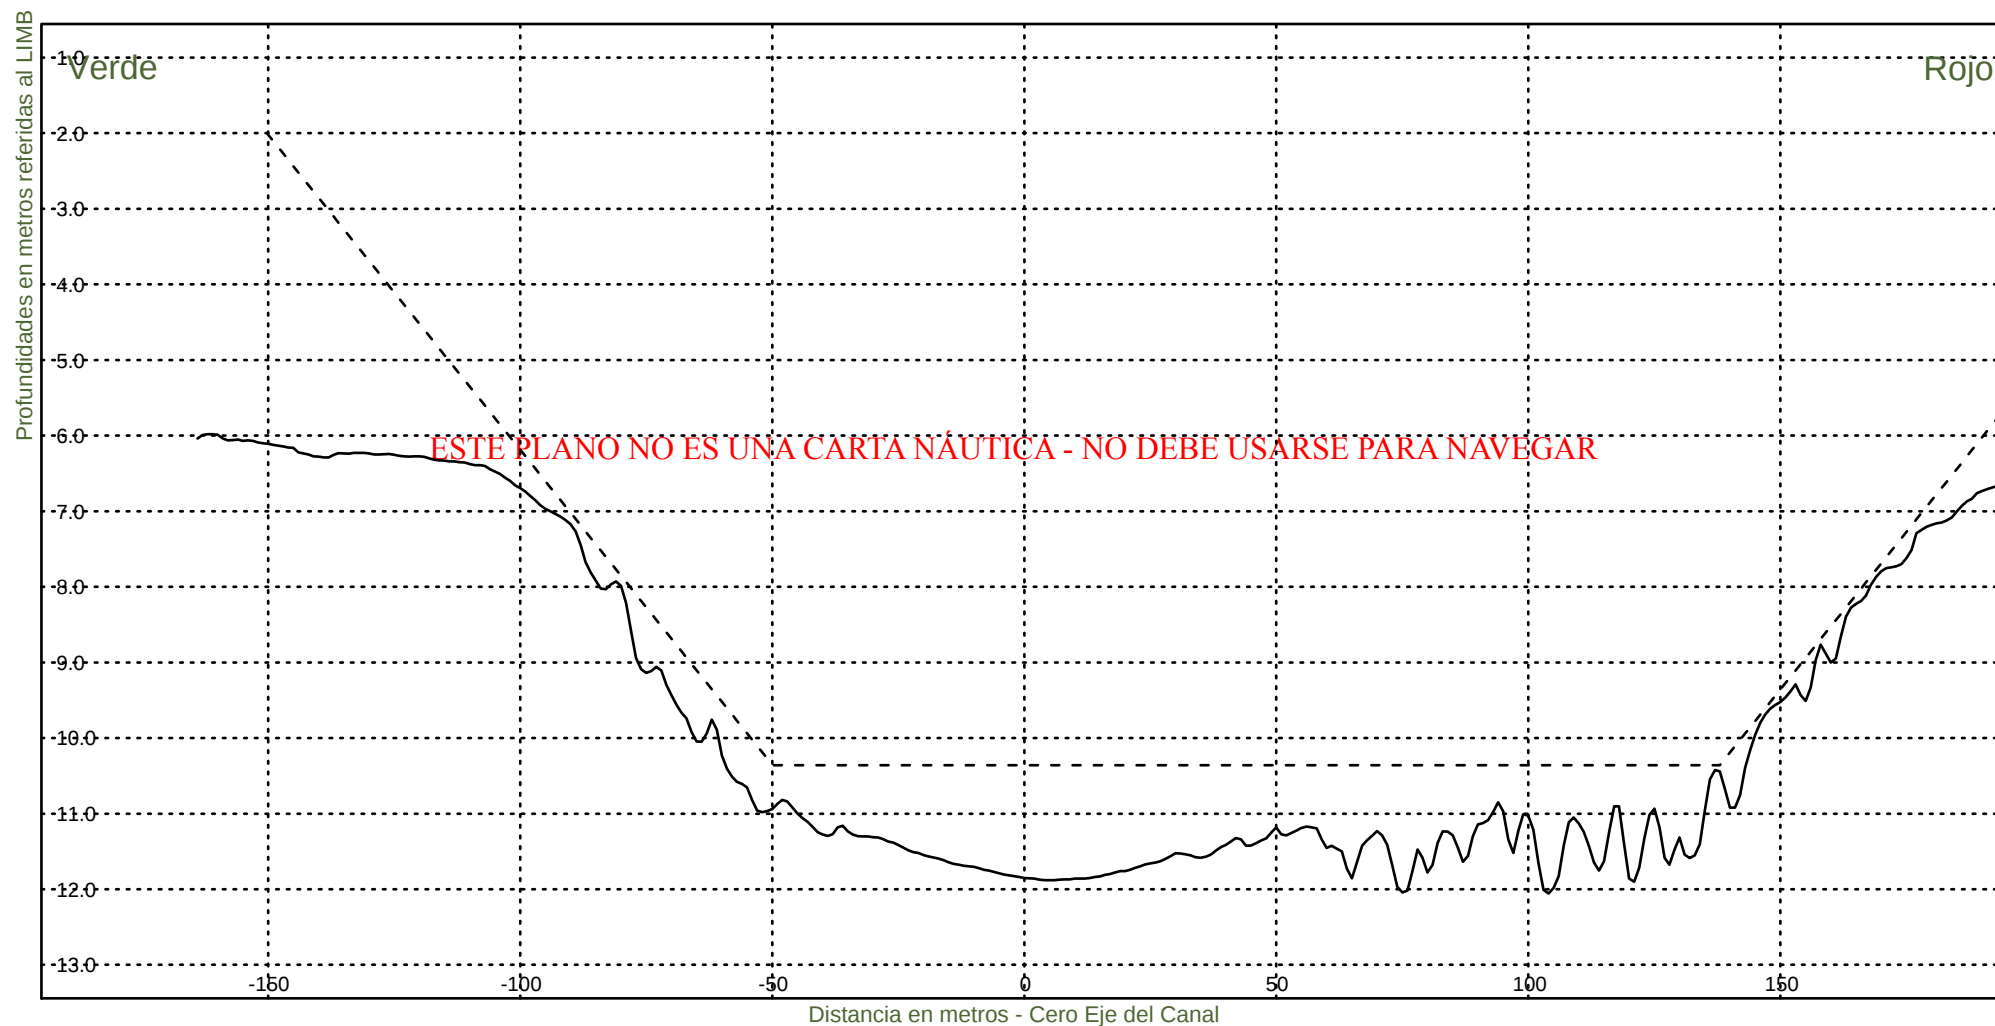

Consorcio Boskalis - Dredging International


Ing. Alberto G. Palomar
REPRESENTANTE TÉCNICO


Comision Administradora del Rio de la Plata

Canal Martin Garcia

----- :Teorico 34 pies
————— :Batimetria Marzo 2025

Area Canal, KM 39.6-86.2
Hz 1: 1500
V 1: 100

KM 59000

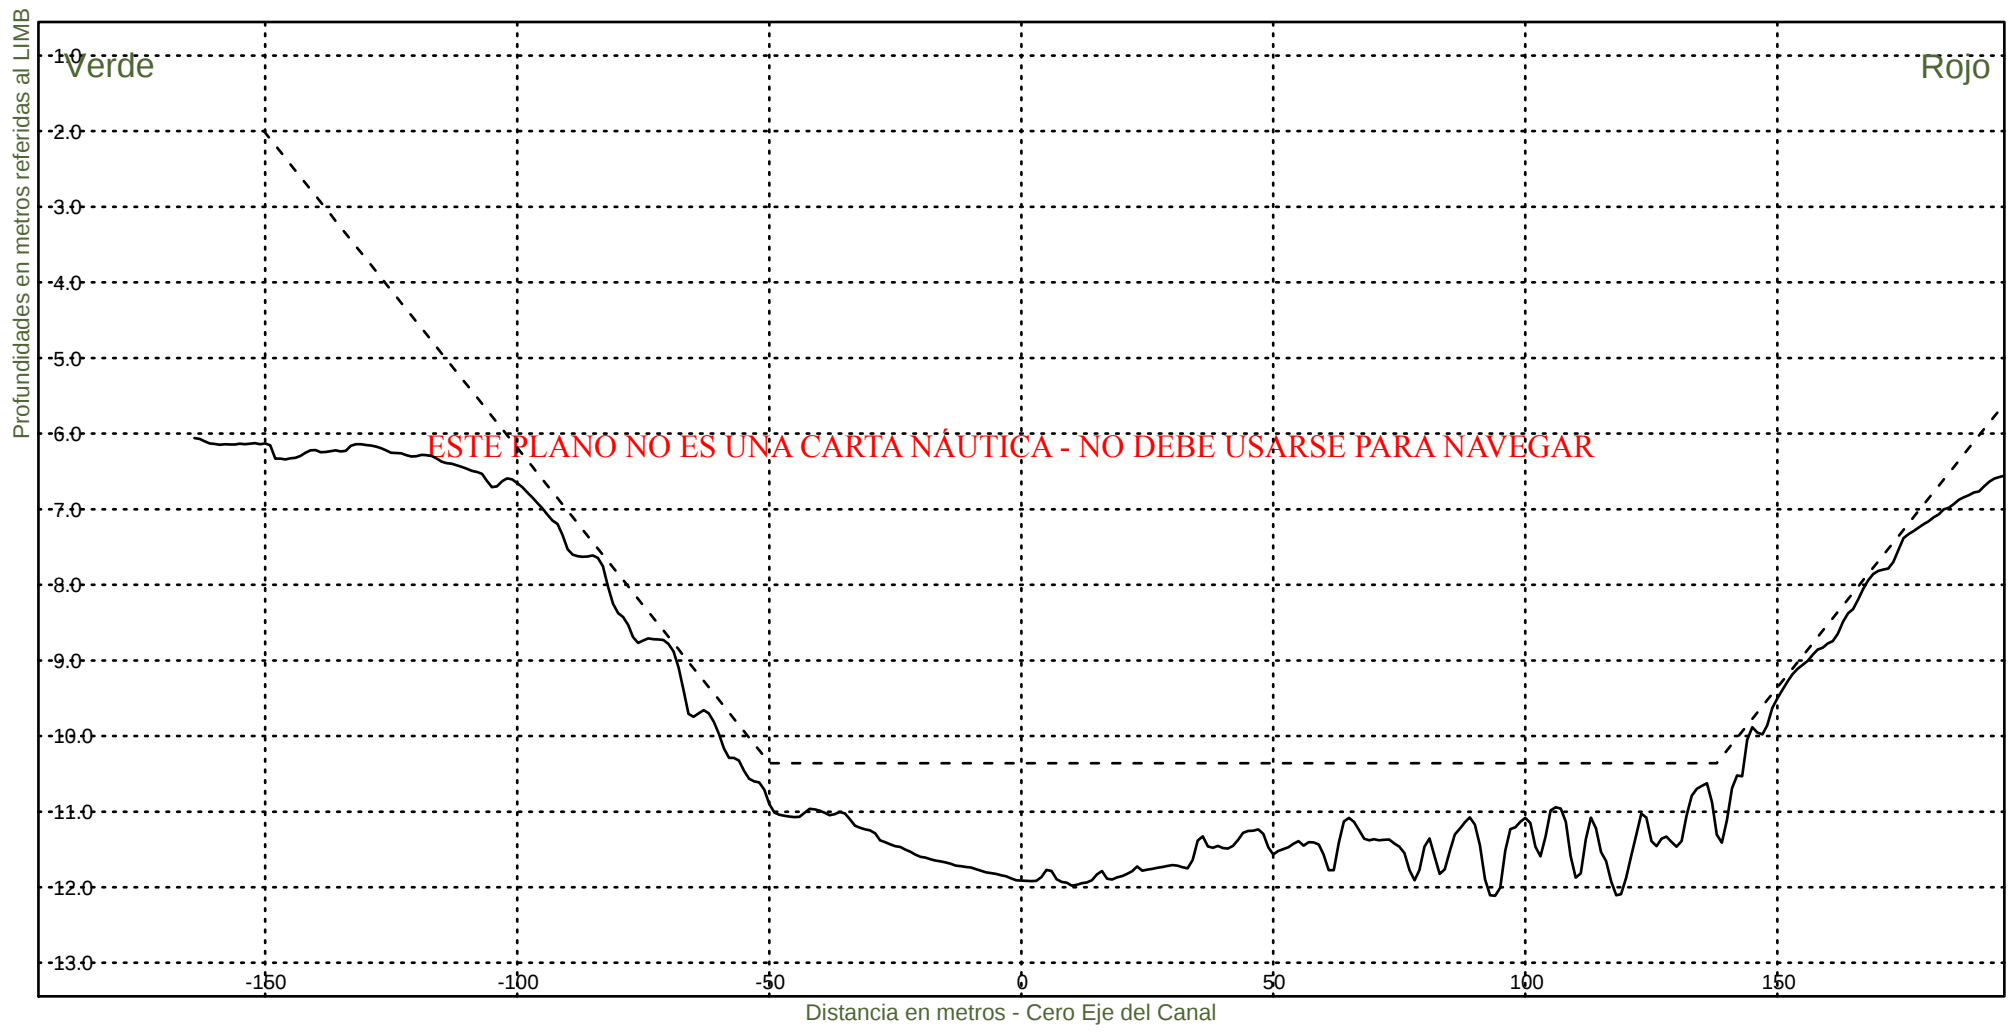

Consorcio Boskalis - Dredging International


Ing. Alberto G. Palomar
REPRESENTANTE TECNICO

Comision Administradora del Rio de la Plata
Canal Martin Garcia


----- :Teorico 34 pies
——— :Batimetria Marzo 2025

Area Canal, KM 39.6-86.2

Hz 1: 1500

KM 59200

V 1: 100

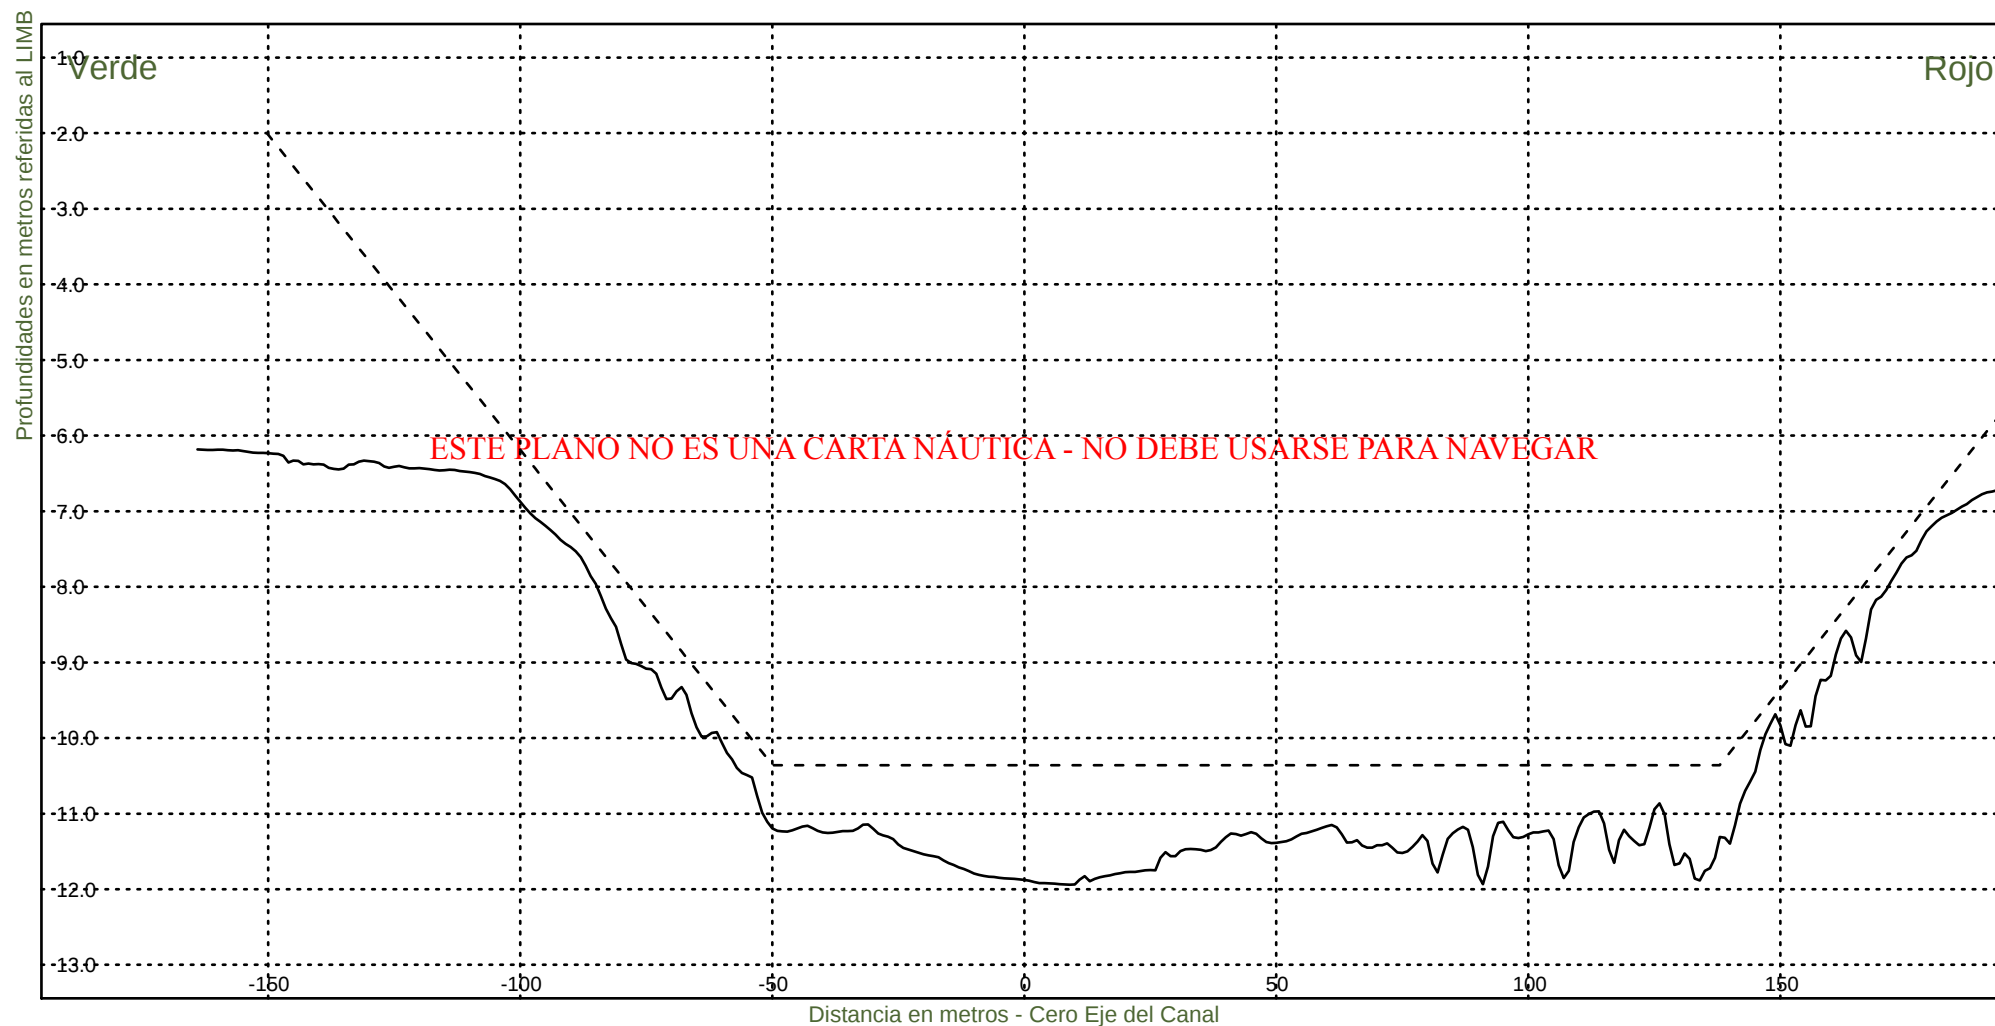

Consorcio Boskalis - Dredging International


Ing. Alberto G. Palomar
REPRESENTANTE TECNICO


Comision Administradora del Rio de la Plata

Canal Martin Garcia

----- :Teorico 34 pies
——— :Batimetria Marzo 2025

Area Canal, KM 39.6-86.2
Hz 1: 1500
V 1: 100

KM 59400

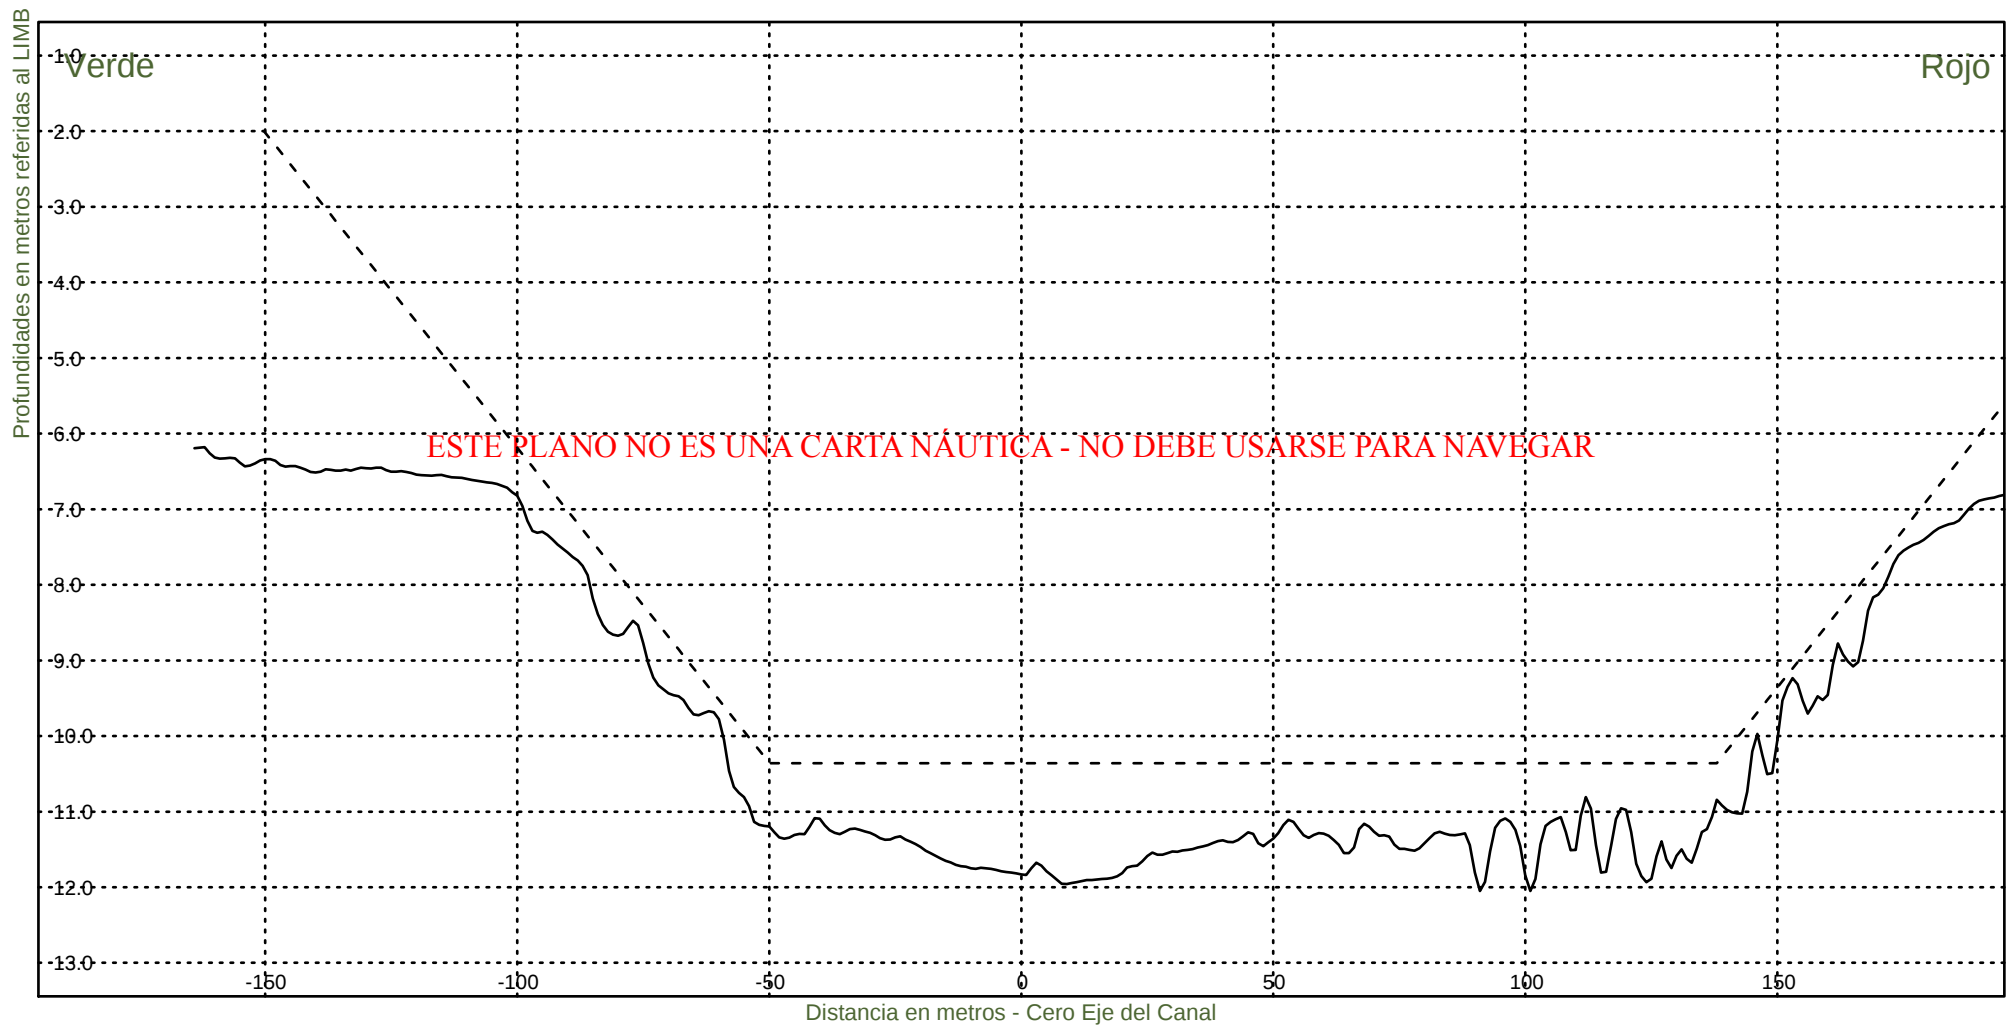

Consorcio Boskalis - Dredging International


Ing. Alberto G. Palomar
REPRESENTANTE TECNICO

Comision Administradora del Rio de la Plata
Canal Martin Garcia


----- :Teorico 34 pies
——— :Batimetria Marzo 2025

Area Canal, KM 39.6-86.2

Hz 1: 1500

KM 59600

V 1: 100

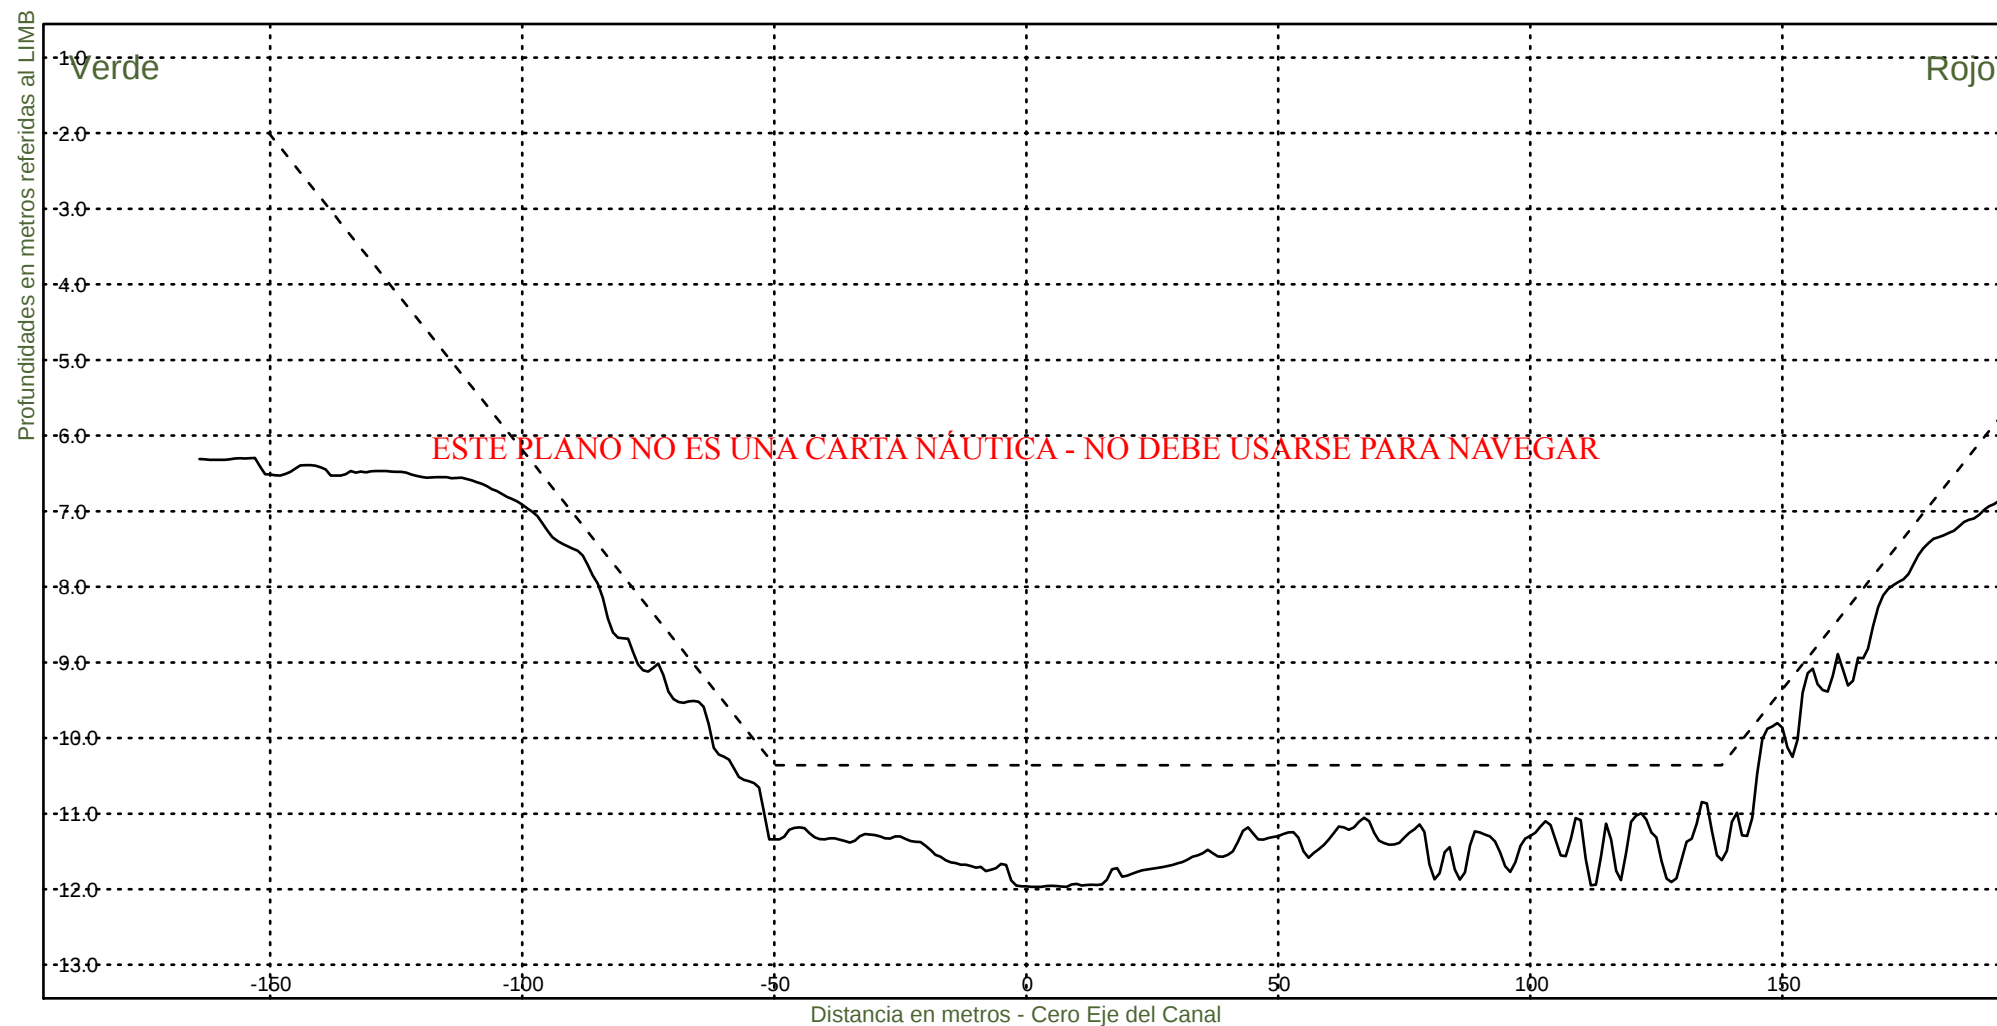

Consorcio Boskalis - Dredging International


Ing. Alberto G. Palomar
REPRESENTANTE TÉCNICO

Comision Administradora del Rio de la Plata

Canal Martin Garcia


----- :Teorico 34 pies
——— :Batimetria Marzo 2025

Area Canal, KM 39.6-86.2

Hz 1: 1500

KM 59800

V 1: 100

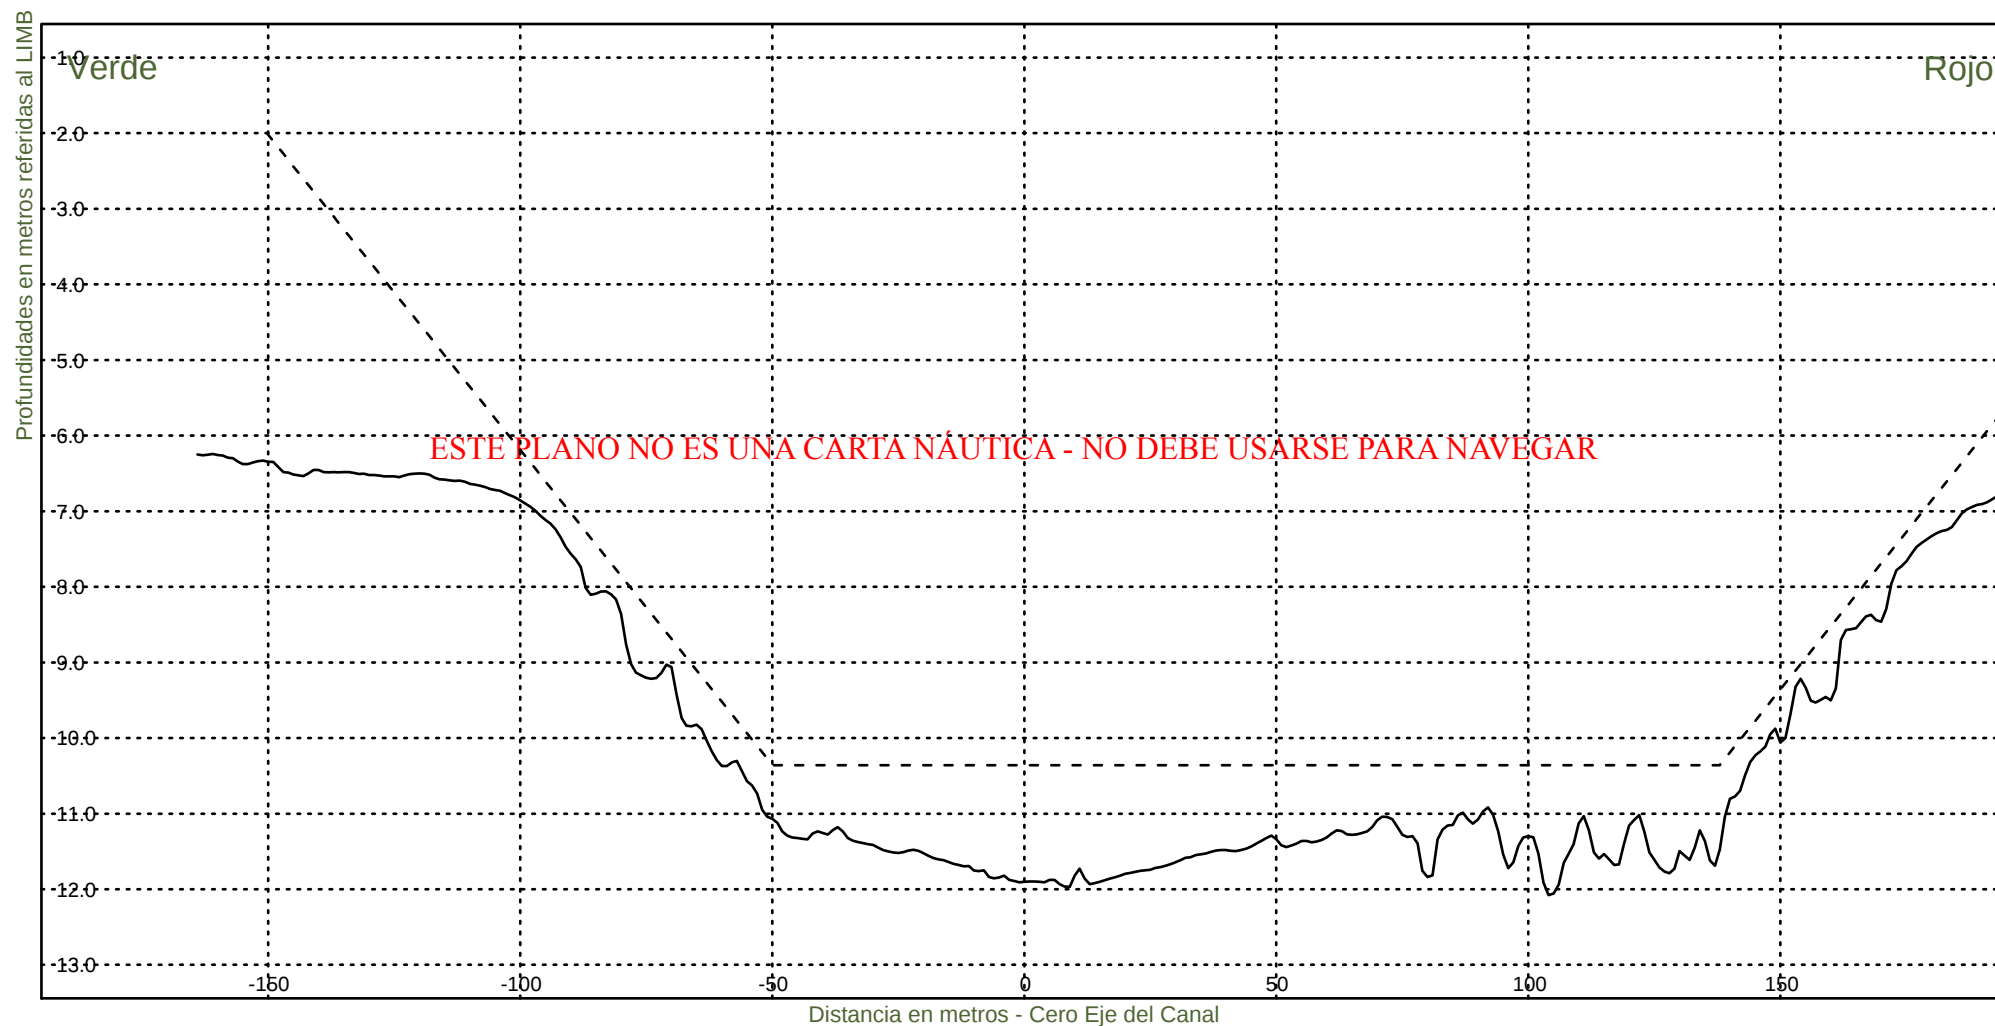

Consorcio Boskalis - Dredging International


Ing. Alberto G. Palomar
REPRESENTANTE TÉCNICO

Comision Administradora del Rio de la Plata

Canal Martin Garcia


----- :Teorico 34 pies
——— :Batimetria Marzo 2025

Area Canal, KM 39.6-86.2

Hz 1: 1500

KM 60000

V 1: 100

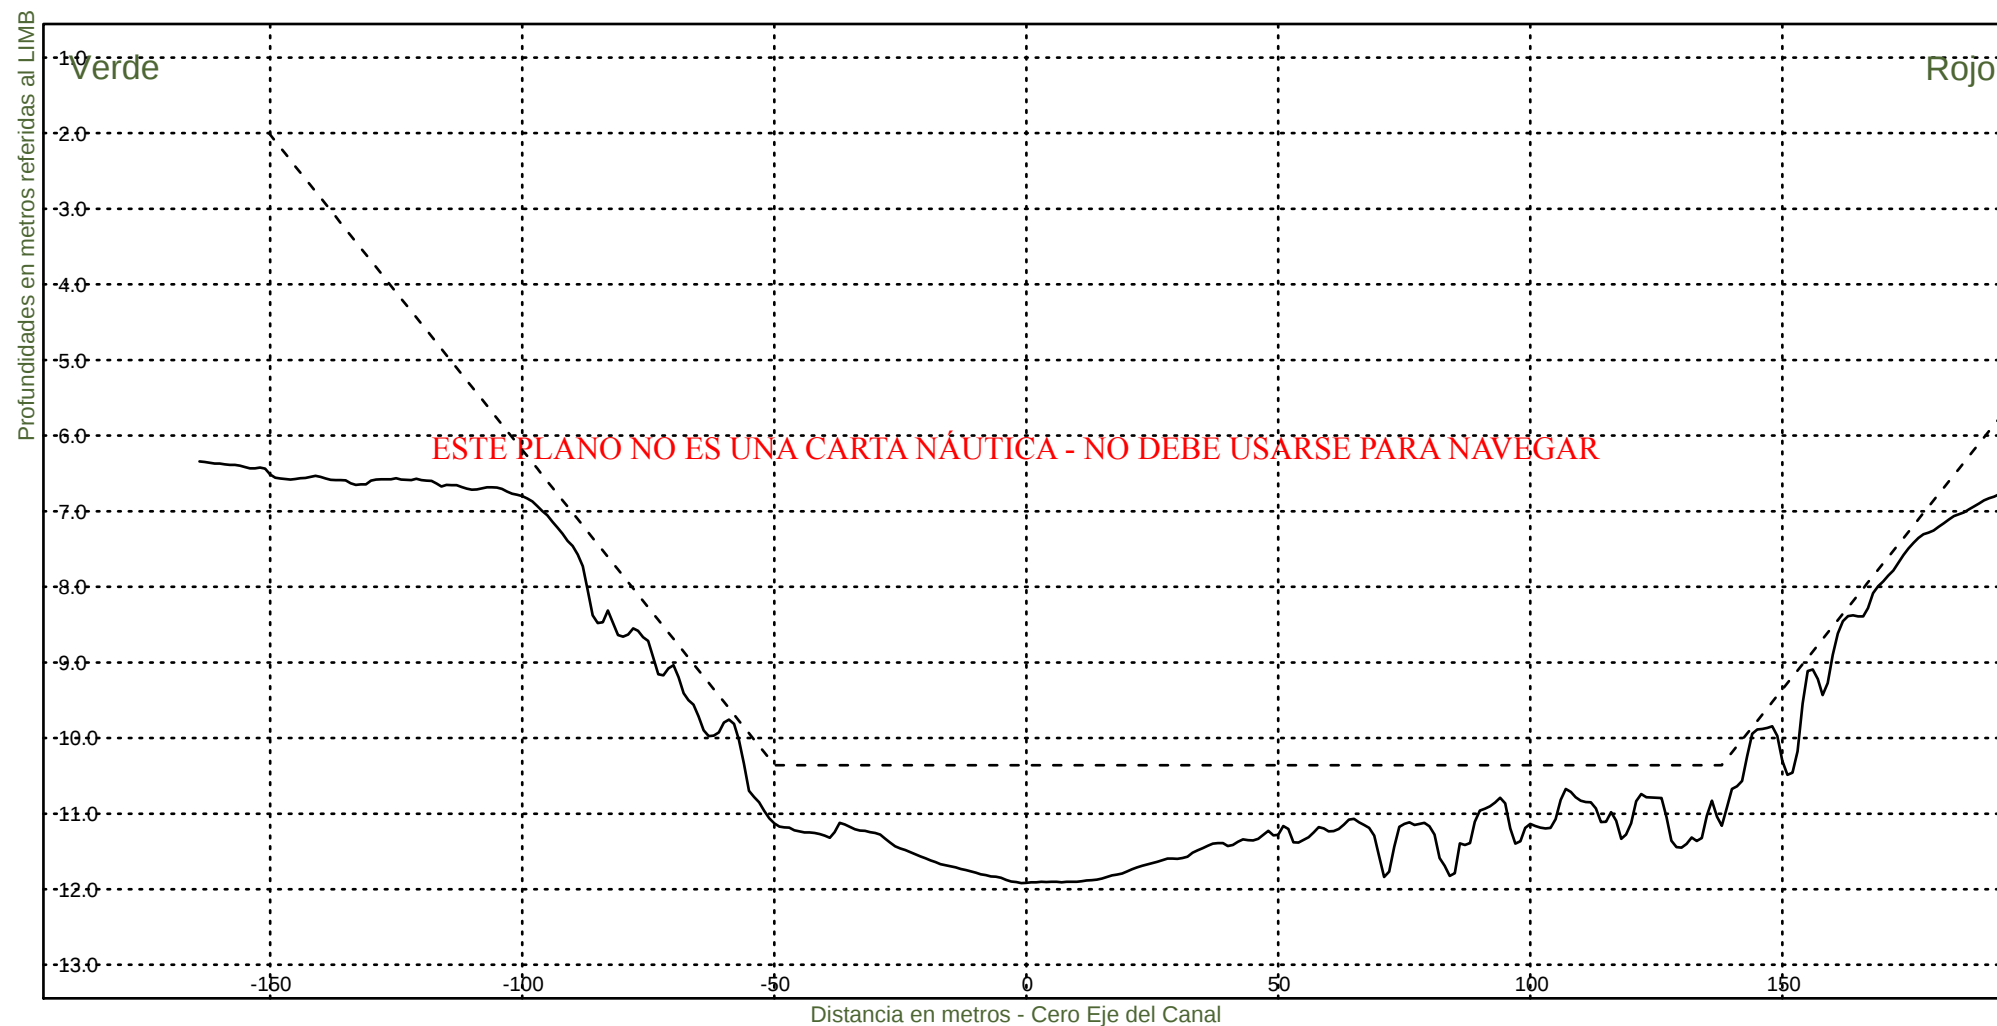

Consorcio Boskalis - Dredging International


Ing. Alberto G. Palomar
REPRESENTANTE TÉCNICO

Comision Administradora del Rio de la Plata

Canal Martin Garcia


----- :Teorico 34 pies
——— :Batimetria Marzo 2025

Area Canal, KM 39.6-86.2

Hz 1: 1500

KM 60200

V 1: 100

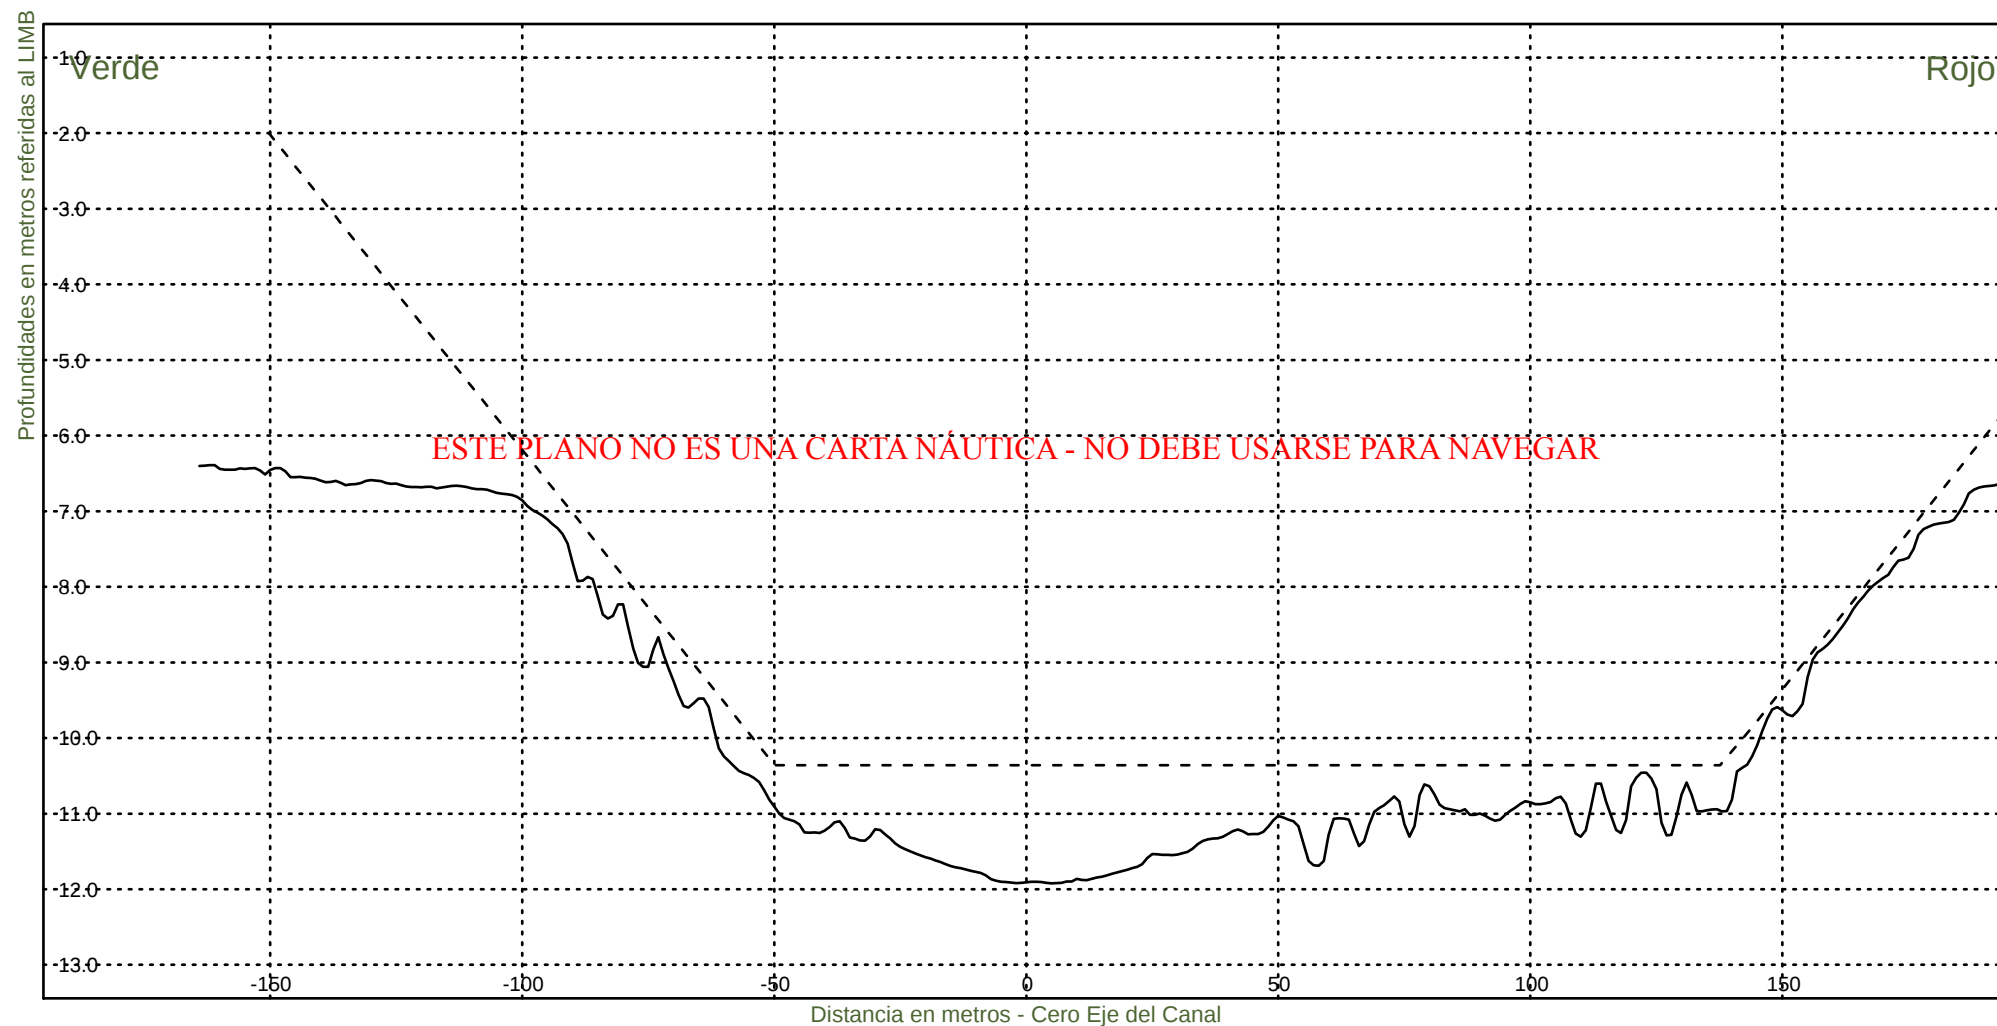

Consorcio Boskalis - Dredging International


Ing. Alberto G. Palomar
REPRESENTANTE TÉCNICO

Comision Administradora del Rio de la Plata

Canal Martin Garcia


----- :Teorico 34 pies
——— :Batimetria Marzo 2025

Area Canal, KM 39.6-86.2

Hz 1: 1500

KM 60400

V 1: 100

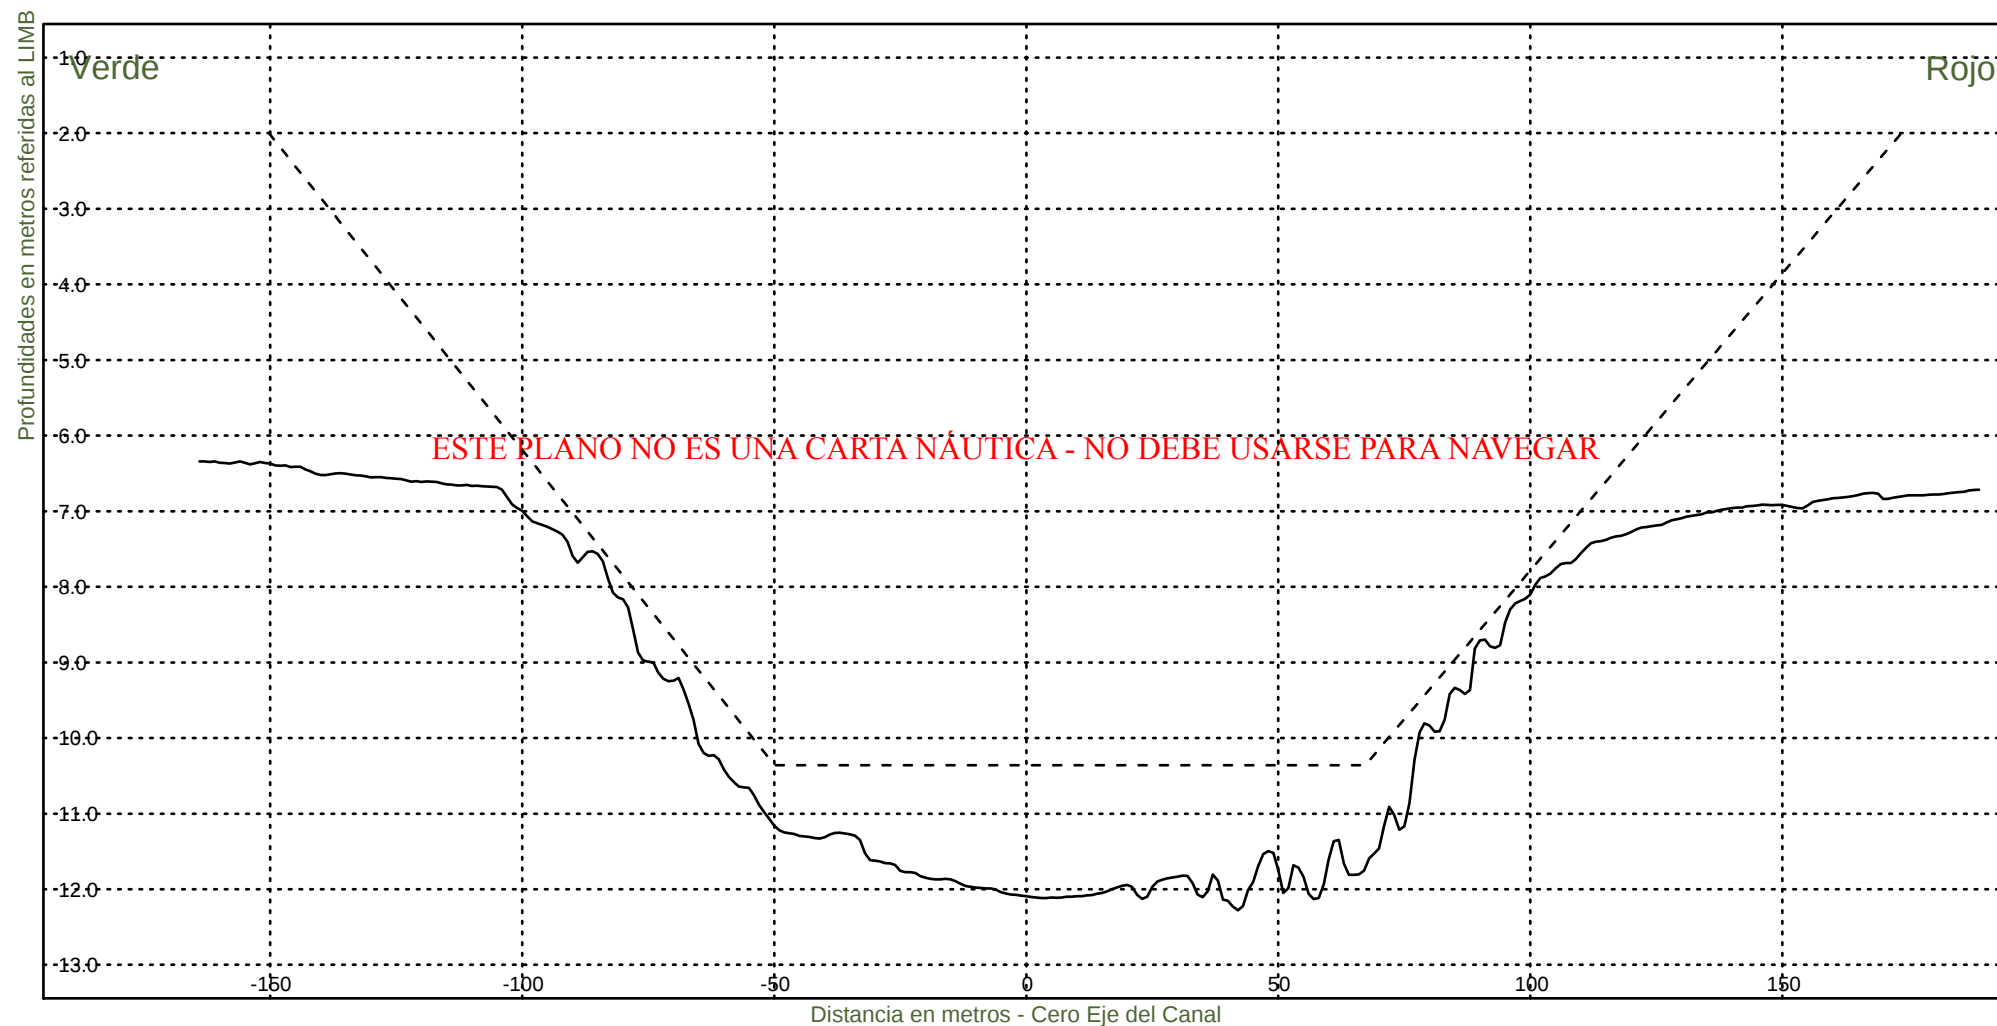

Consorcio Boskalis - Dredging International


Ing. Alberto G. Palomar
REPRESENTANTE TECNICO

Comision Administradora del Rio de la Plata

Canal Martin Garcia


----- :Teorico 34 pies
——— :Batimetria Marzo 2025

Area Canal, KM 39.6-86.2

Hz 1: 1500

KM 60600

V 1: 100

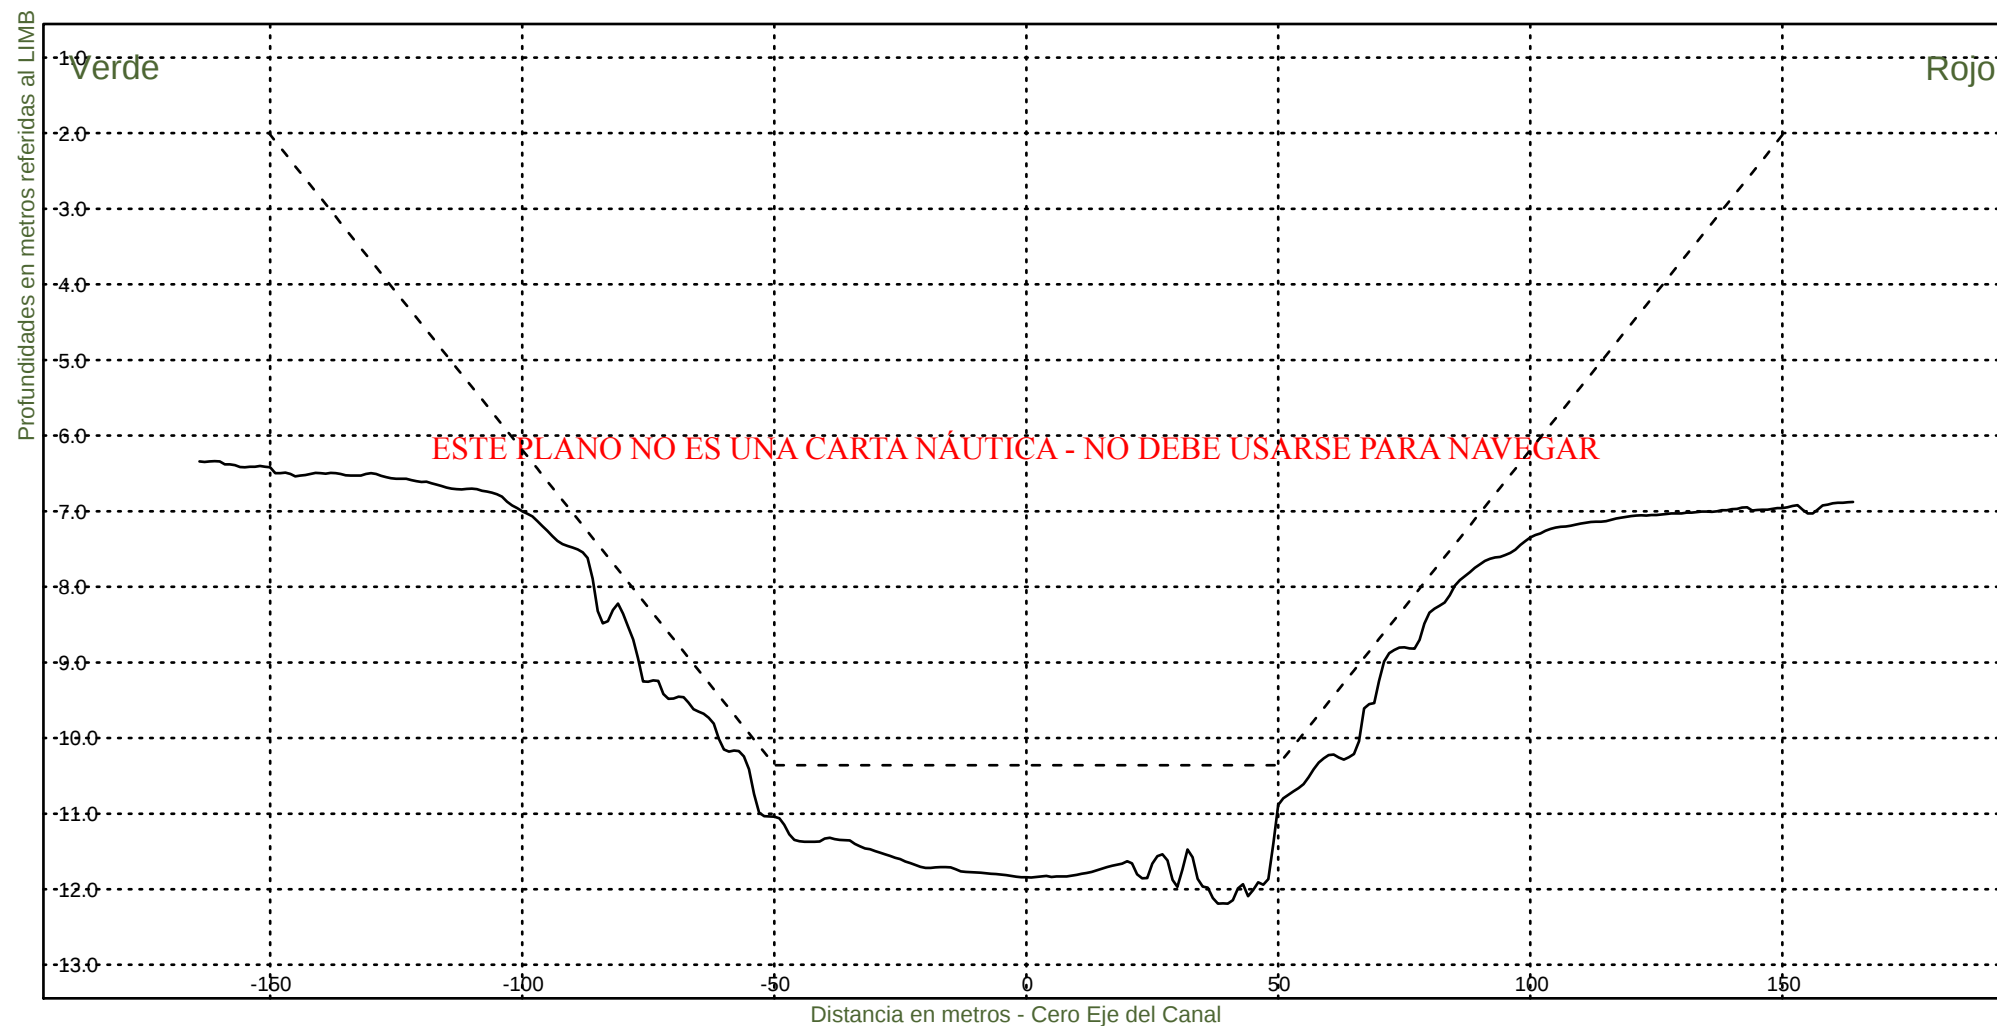

Consorcio Boskalis - Dredging International


Ing. Alberto G. Palomar
REPRESENTANTE TECNICO

Comision Administradora del Rio de la Plata

Canal Martin Garcia


----- :Teorico 34 pies
——— :Batimetria Marzo 2025

Area Canal, KM 39.6-86.2

Hz 1: 1500

KM 60800

V 1: 100

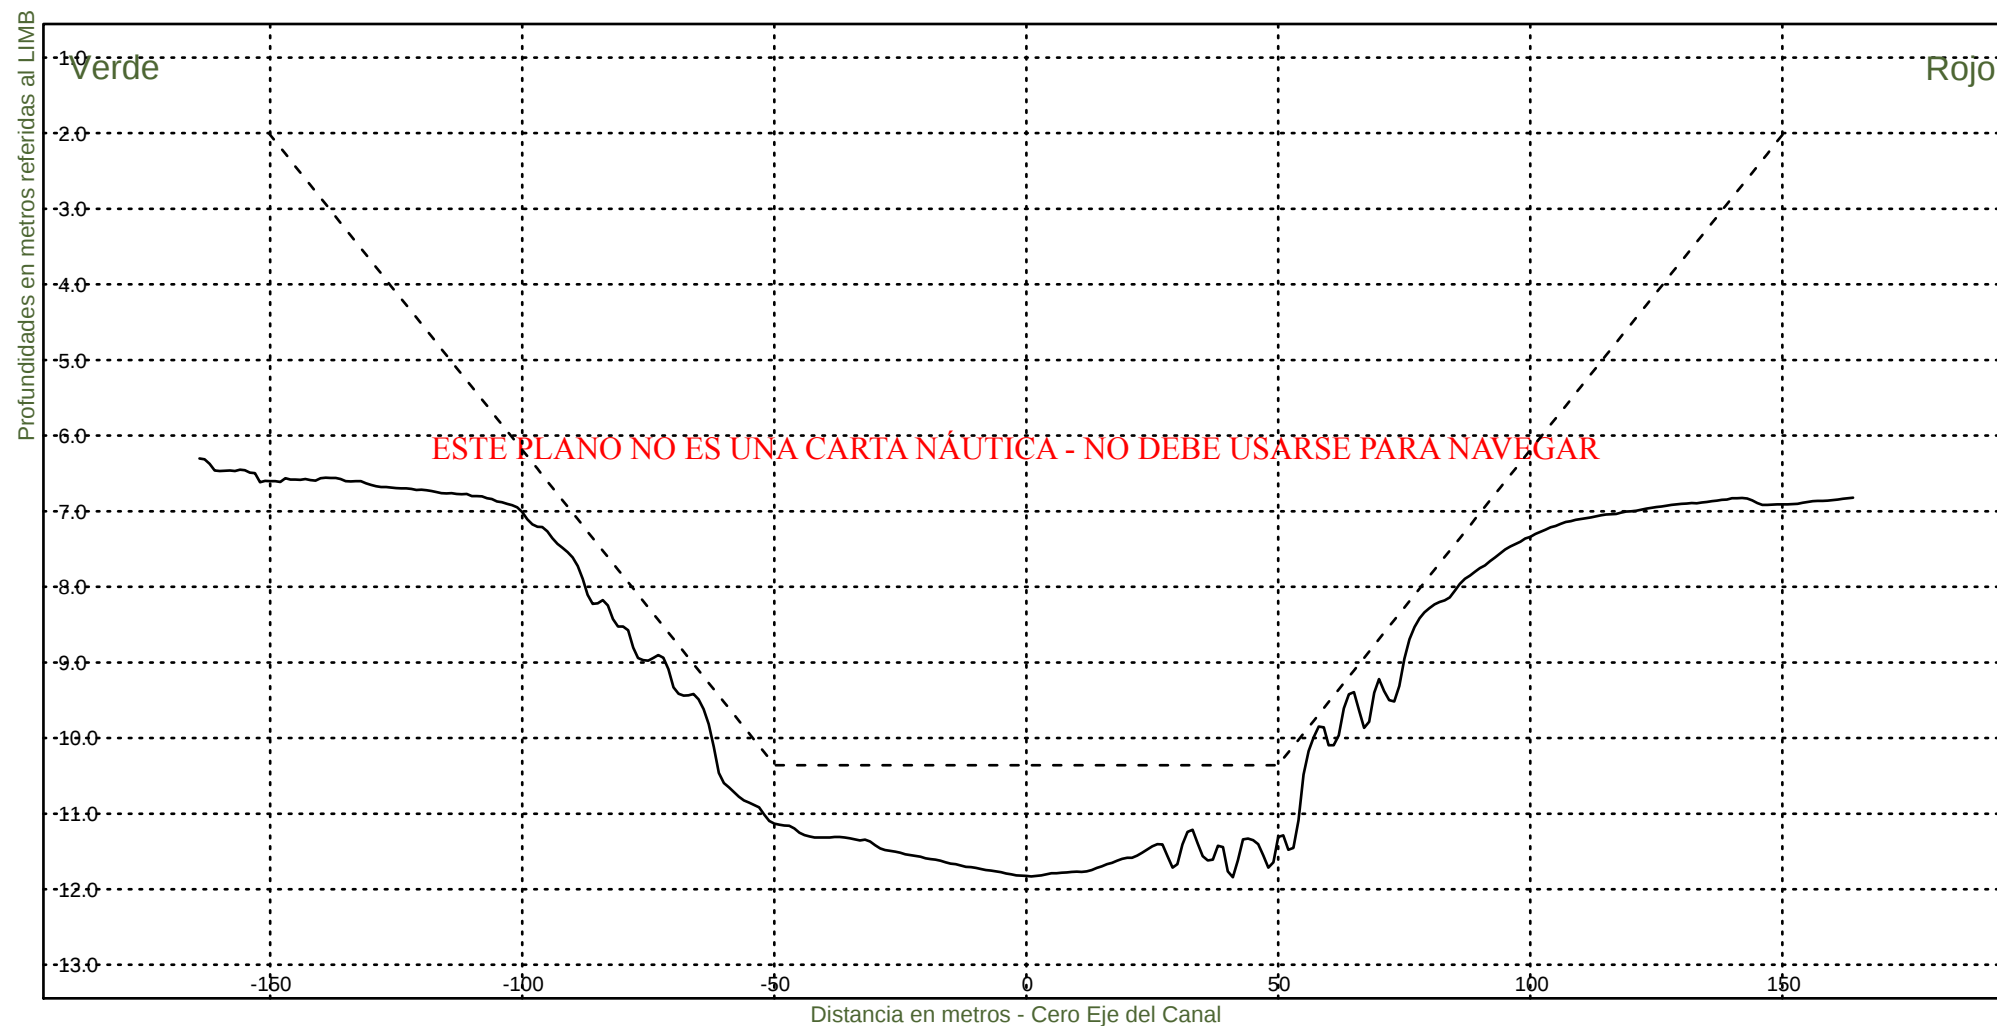

Consorcio Boskalis - Dredging International


Ing. Alberto G. Palomar
REPRESENTANTE TECNICO

Comision Administradora del Rio de la Plata

Canal Martin Garcia


----- :Teorico 34 pies
——— :Batimetria Marzo 2025

Area Canal, KM 39.6-86.2

Hz 1: 1500

KM 61000

V 1: 100

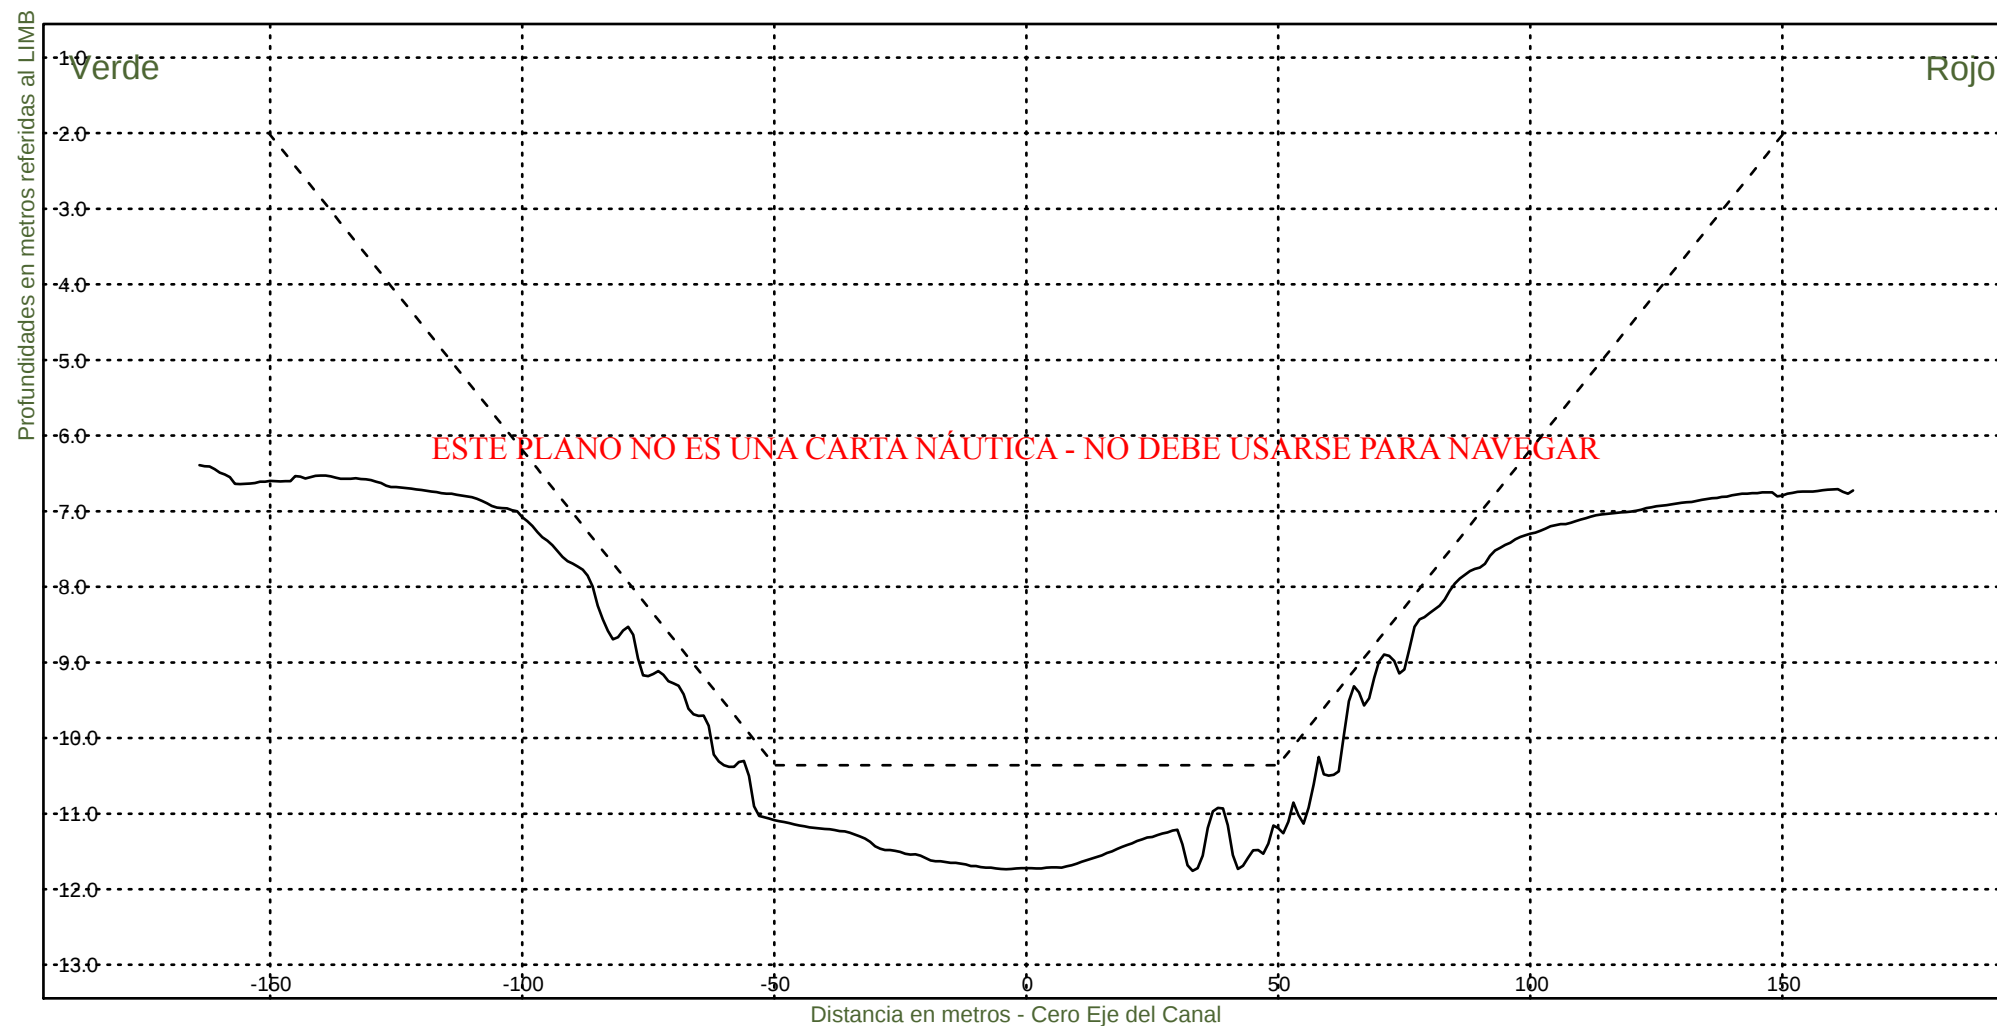

Consorcio Boskalis - Dredging International


Ing. Alberto G. Palomar
REPRESENTANTE TECNICO

Comision Administradora del Rio de la Plata
Canal Martin Garcia


----- :Teorico 34 pies
——— :Batimetria Marzo 2025

Area Canal, KM 39.6-86.2

Hz 1: 1500

KM 61200

V 1: 100

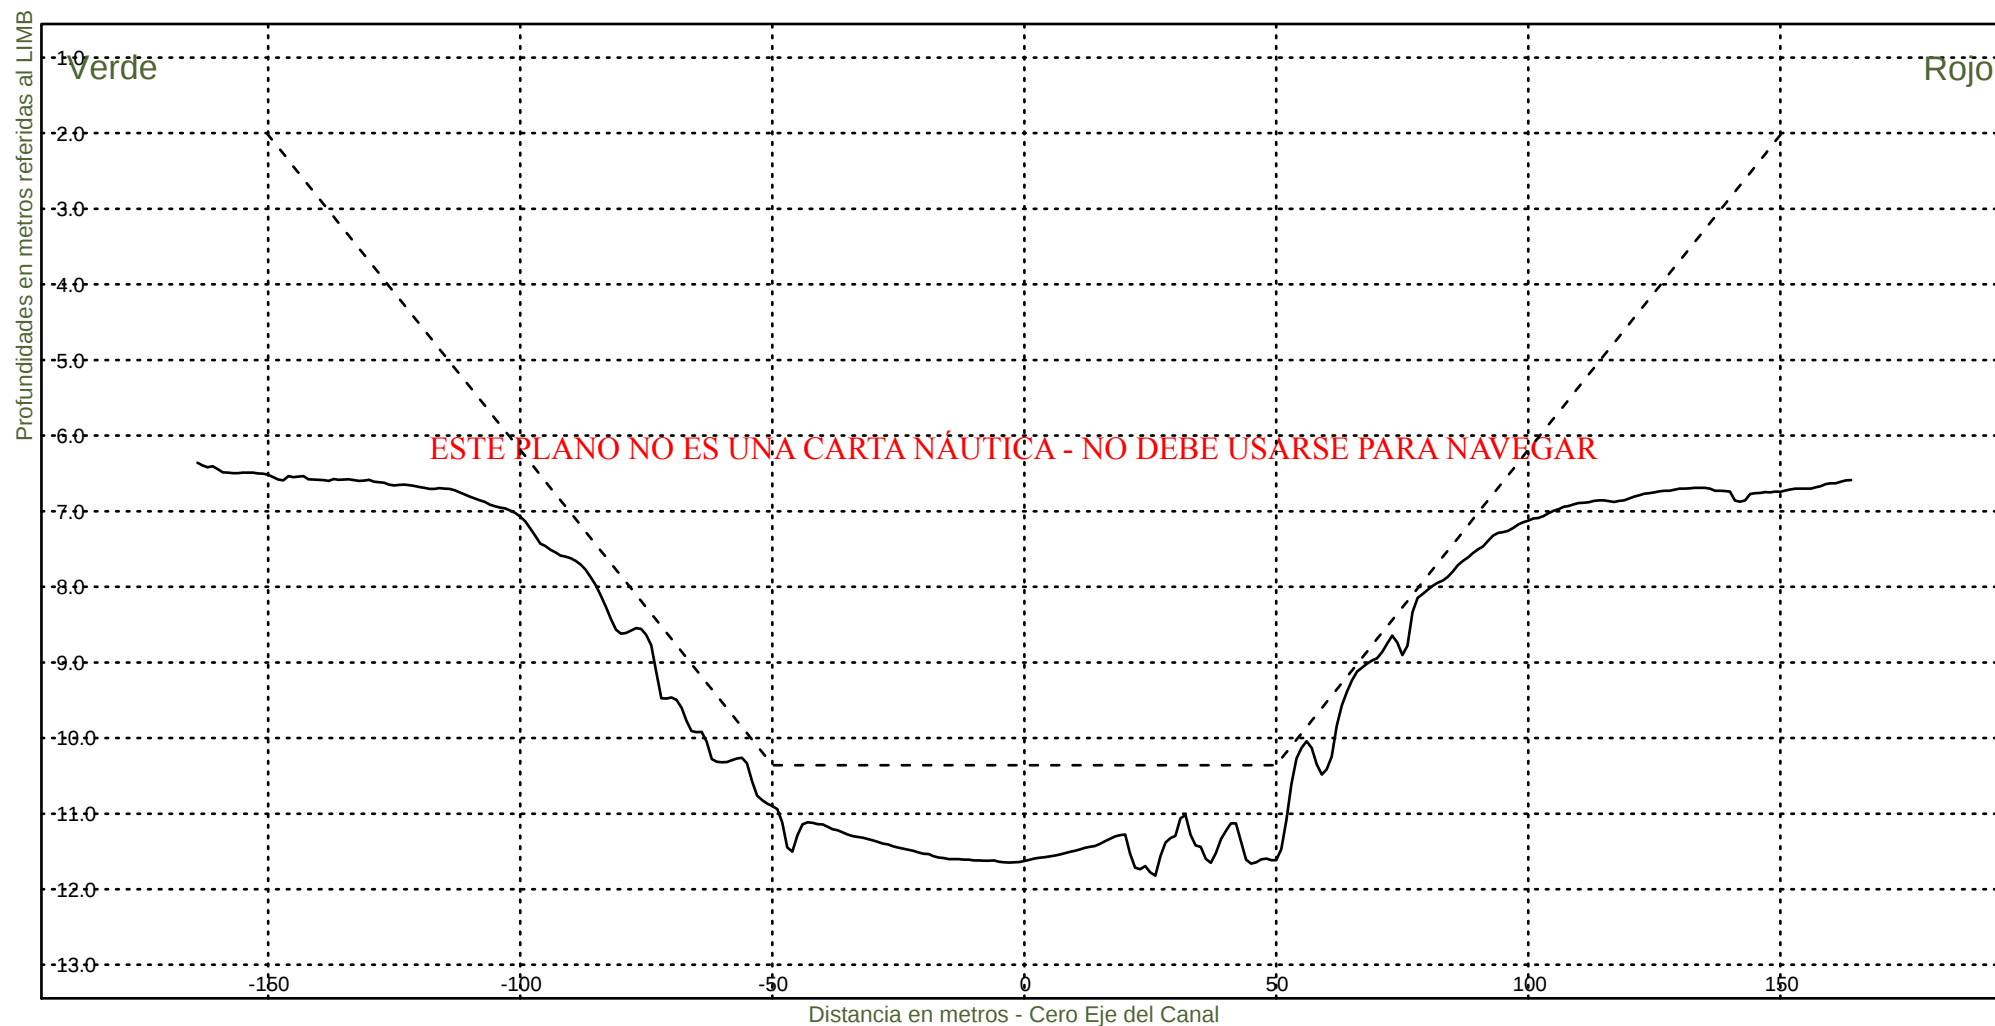

Consorcio Boskalis - Dredging International


Ing. Alberto G. Palomar
REPRESENTANTE TECNICO


Comision Administradora del Rio de la Plata

Canal Martin Garcia

----- :Teorico 34 pies
——— :Batimetria Marzo 2025

Area Canal, KM 39.6-86.2
Hz 1: 1500
V 1: 100

KM 61400

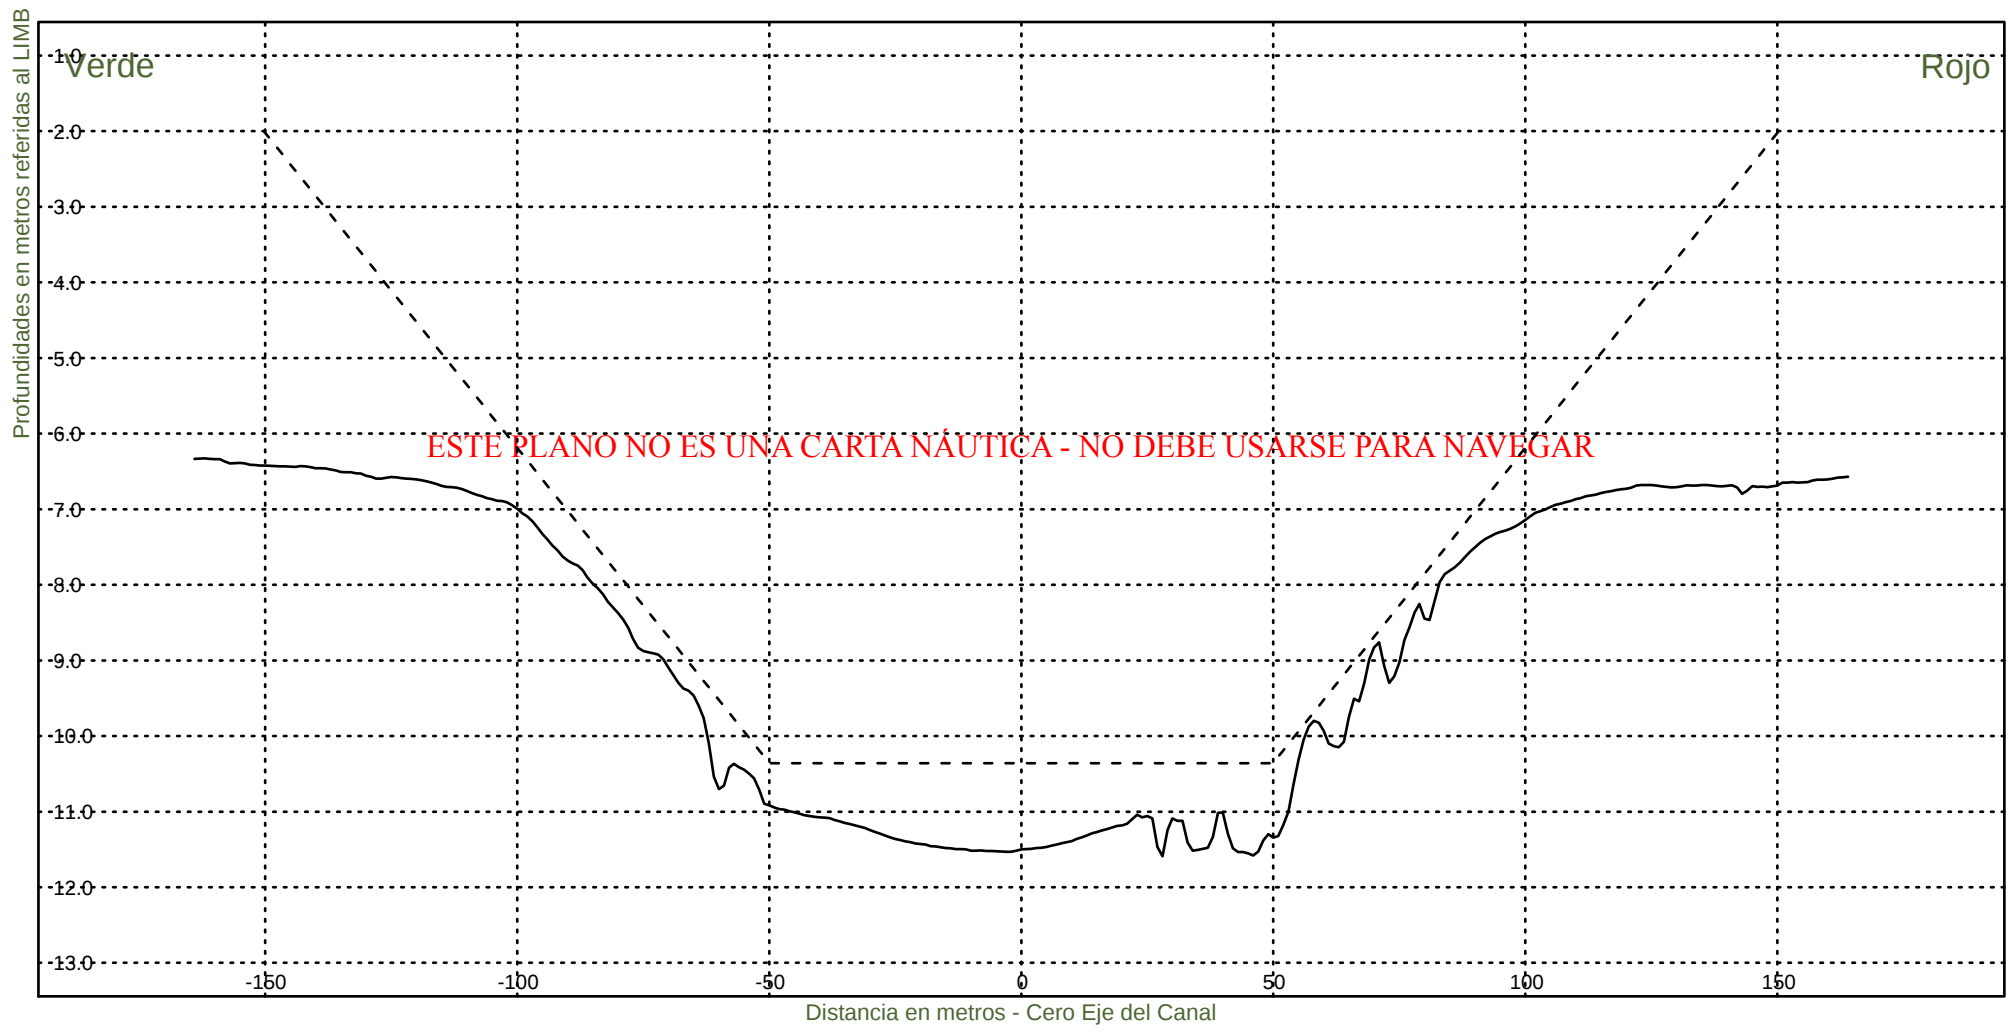

Consorcio Boskalis - Dredging International


Ing. Alberto G. Palomar
REPRESENTANTE TECNICO

Comision Administradora del Rio de la Plata
Canal Martin Garcia


----- :Teorico 34 pies
——— :Batimetria Marzo 2025

Area Canal, KM 39.6-86.2

Hz 1: 1500

KM 61600

V 1: 100

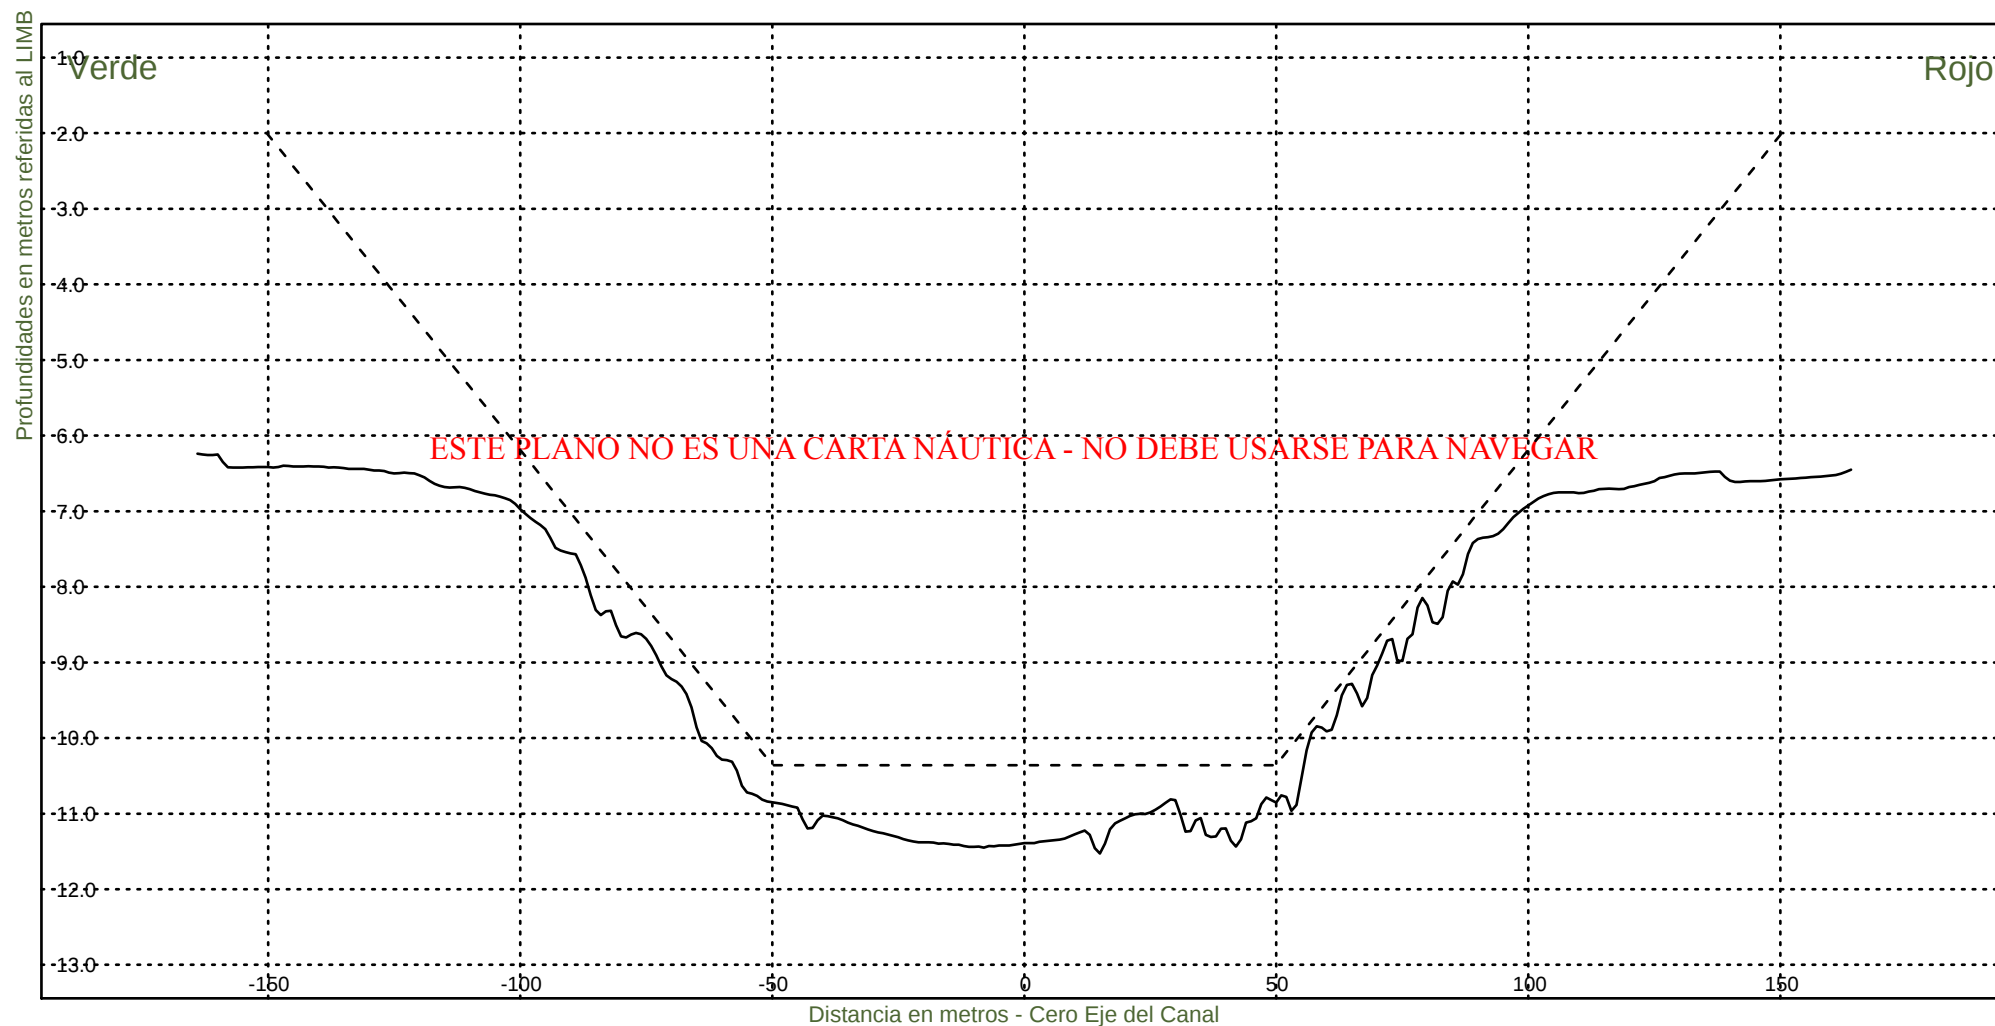

Consorcio Boskalis - Dredging International


Ing. Alberto G. Palomar
REPRESENTANTE TECNICO


Comision Administradora del Rio de la Plata

Canal Martin Garcia

----- :Teorico 34 pies
——— :Batimetria Marzo 2025

Area Canal, KM 39.6-86.2
Hz 1: 1500
V 1: 100

KM 61800

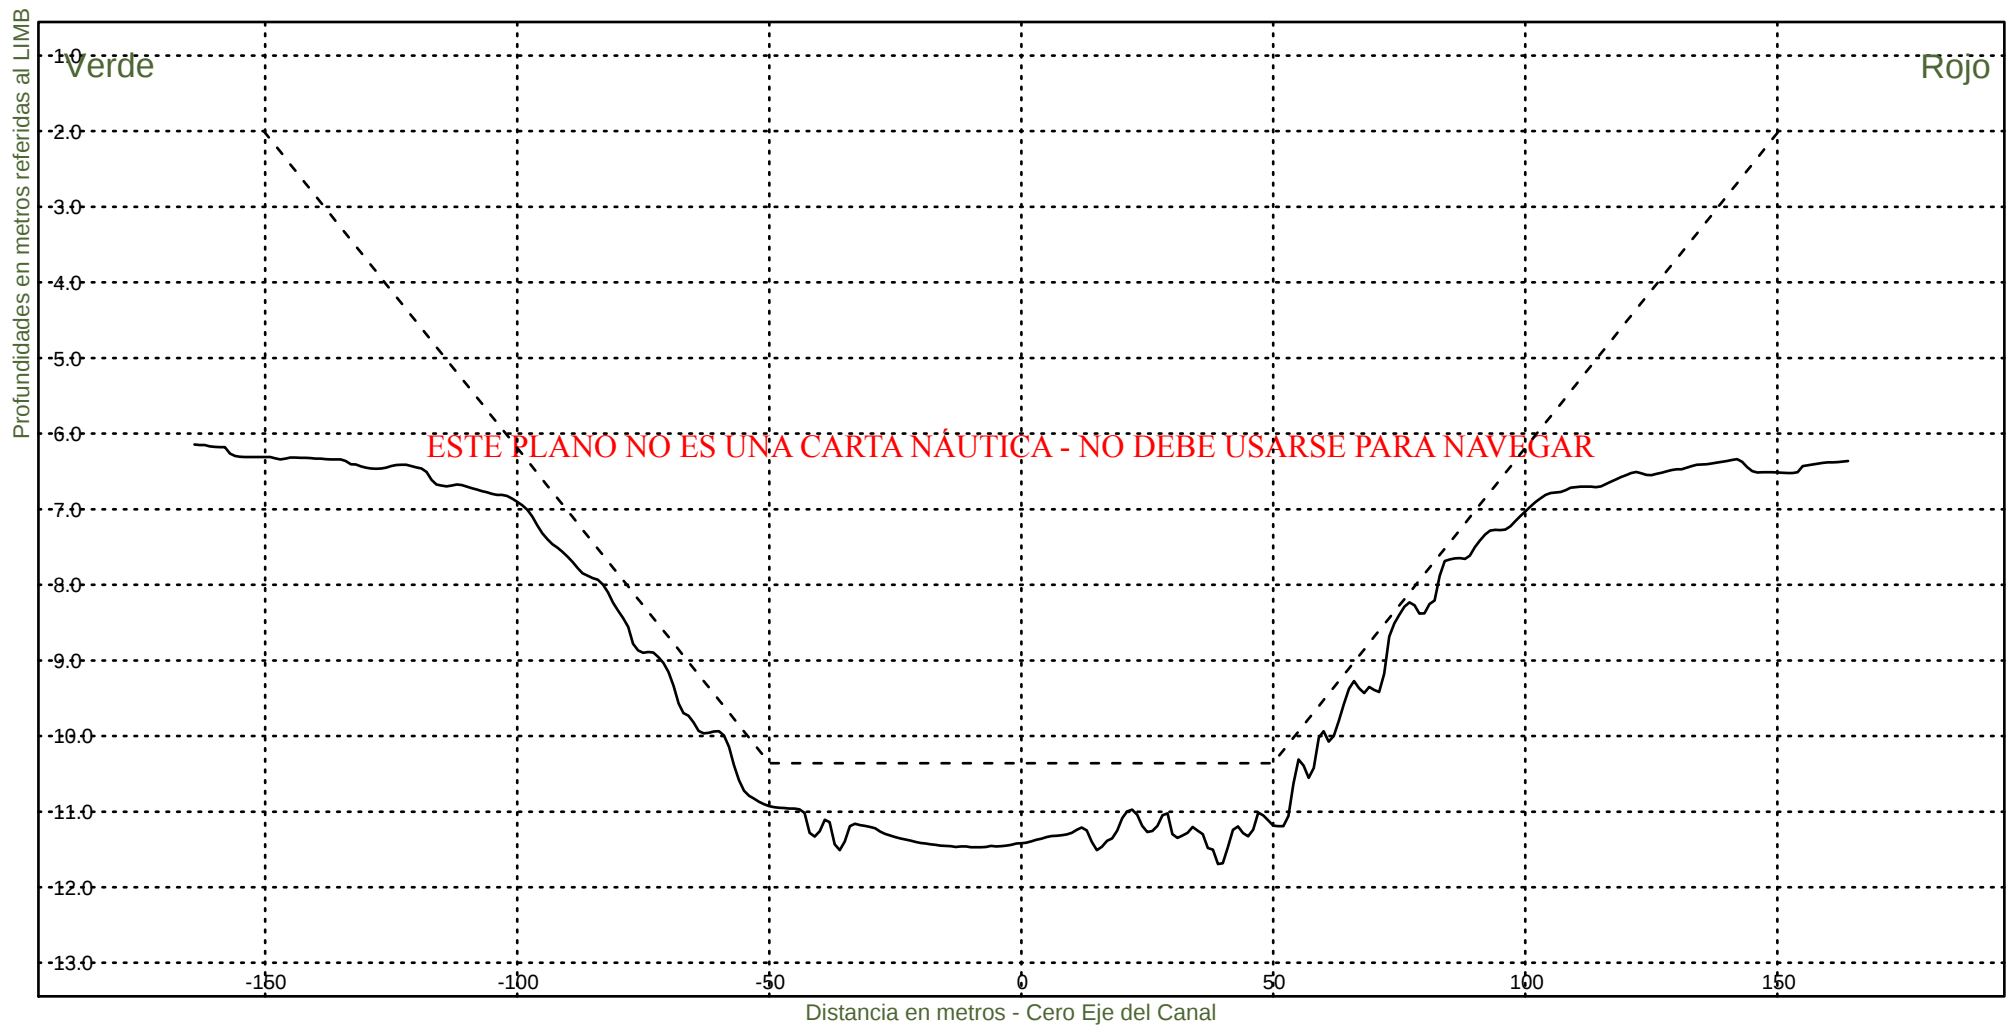

Consorcio Boskalis - Dredging International



Ing. Alberto G. Palomar
REPRESENTANTE TECNICO

Comision Administradora del Rio de la Plata
Canal Martin Garcia

----- :Teorico 34 pies
——— :Batimetria Marzo 2025

Area Canal, KM 39.6-86.2
Hz 1: 1500
V 1: 100

KM 62000

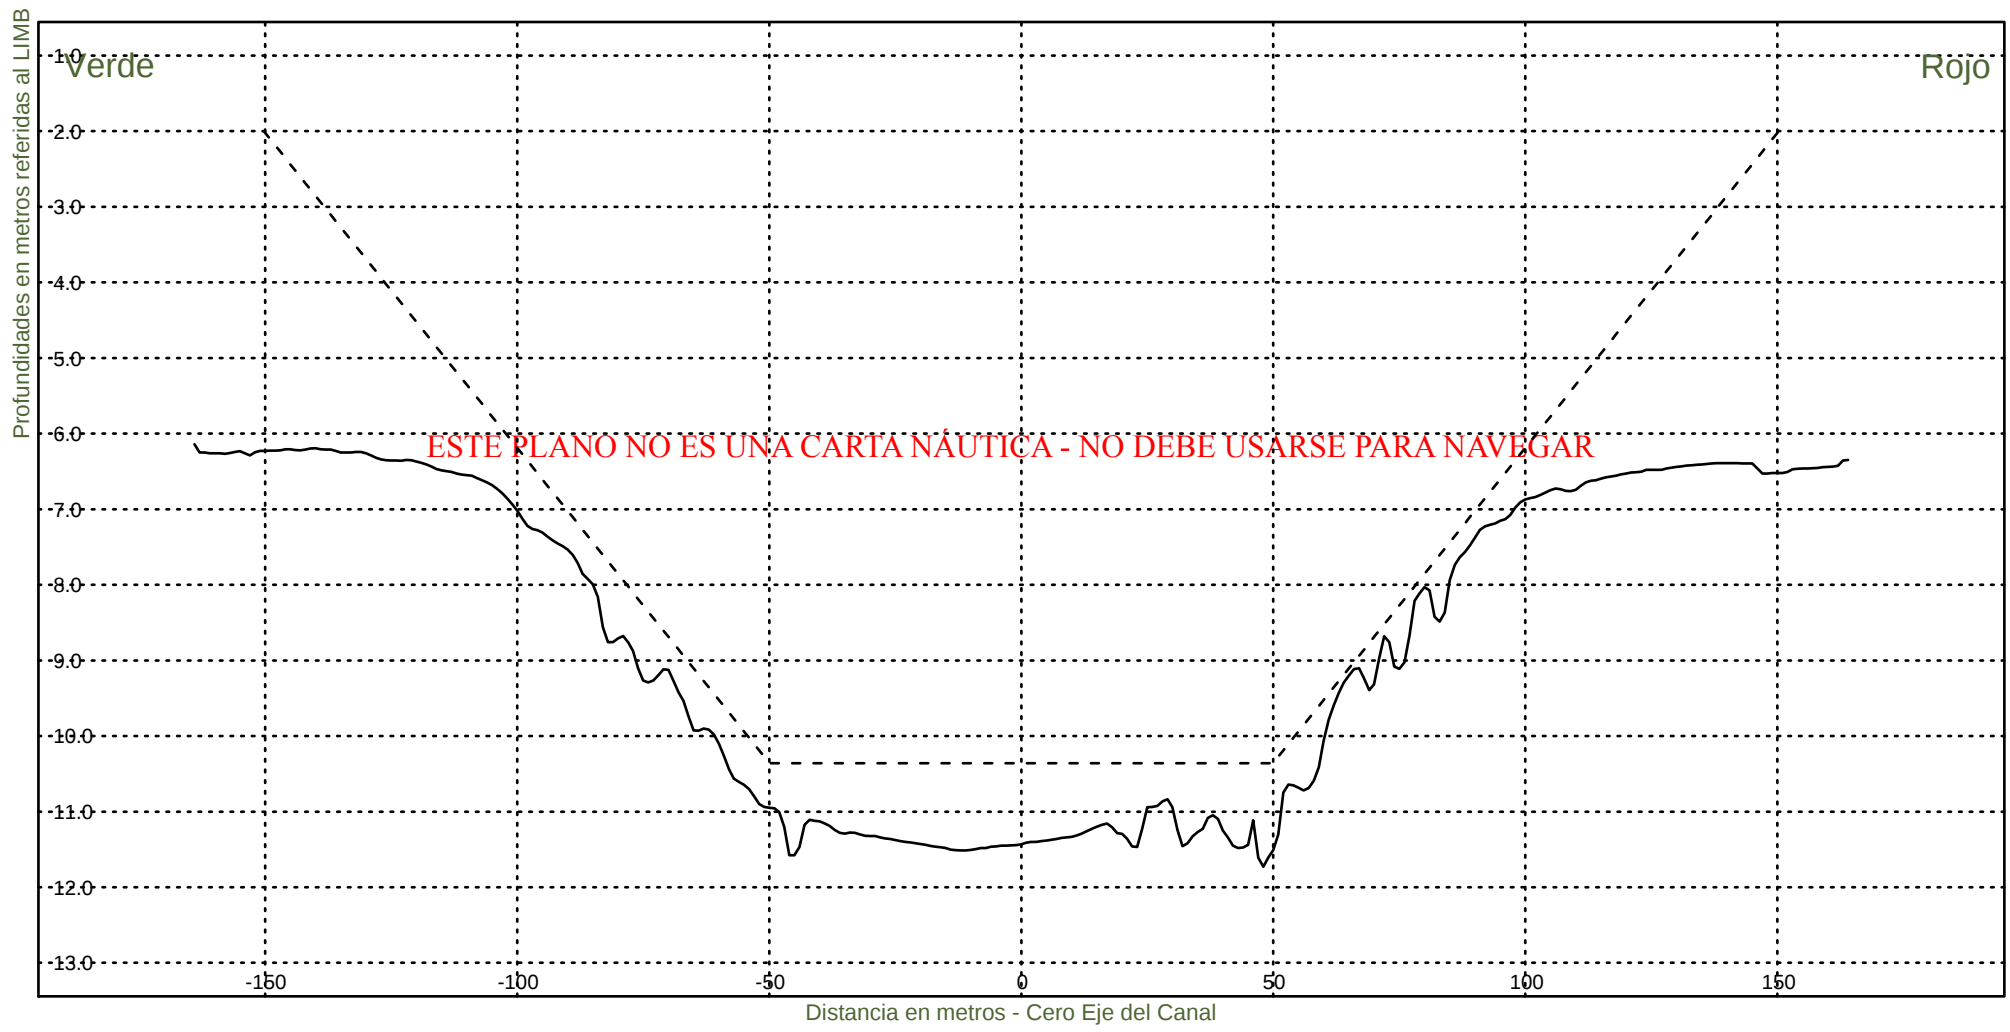

Consorcio Boskalis - Dredging International


Ing. Alberto G. Palomar
REPRESENTANTE TECNICO

Comision Administradora del Rio de la Plata
Canal Martin Garcia


----- :Teorico 34 pies
————— :Batimetria Marzo 2025

Area Canal, KM 39.6-86.2

Hz 1: 1500

KM 62200

V 1: 100

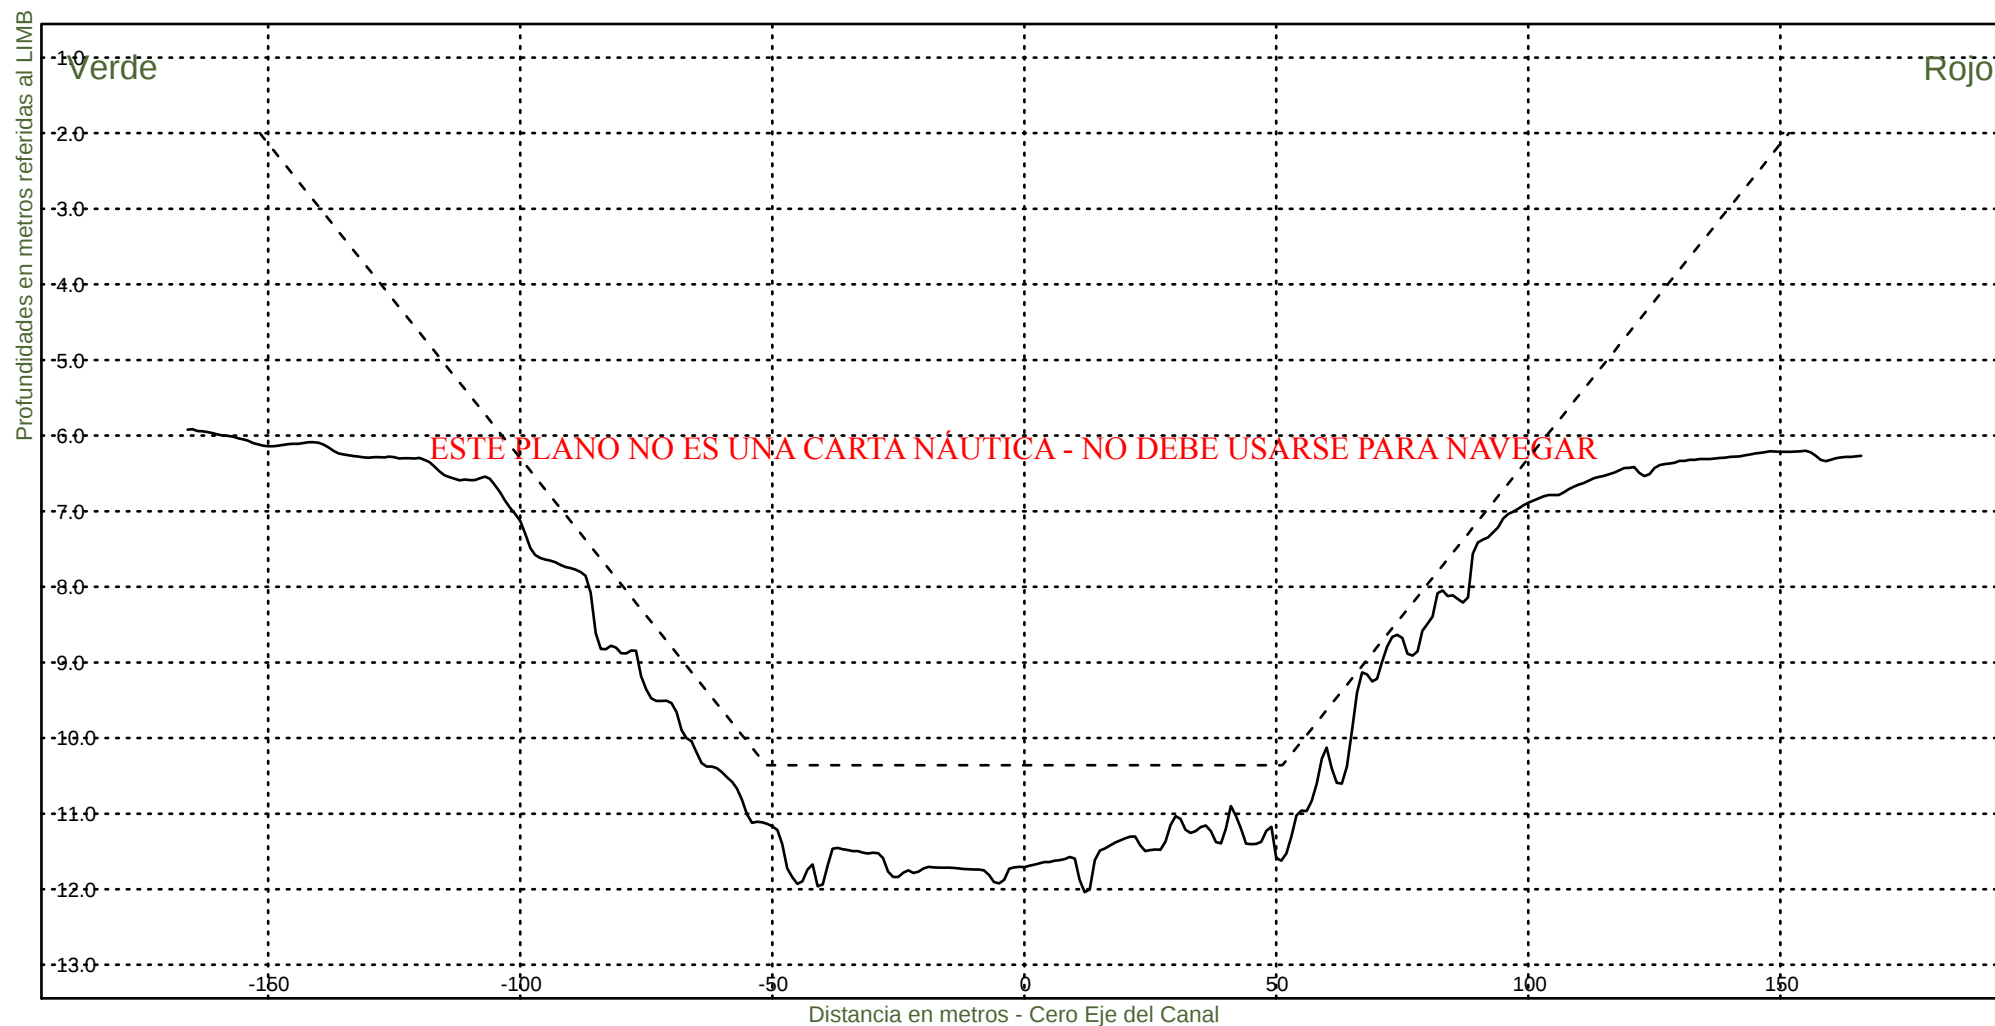

Consorcio Boskalis - Dredging International


Ing. Alberto G. Palomar
REPRESENTANTE TECNICO


Comision Administradora del Rio de la Plata

Canal Martin Garcia

----- :Teorico 34 pies
——— :Batimetria Marzo 2025

Area Canal, KM 39.6-86.2
Hz 1: 1500
V 1: 100

KM 62400

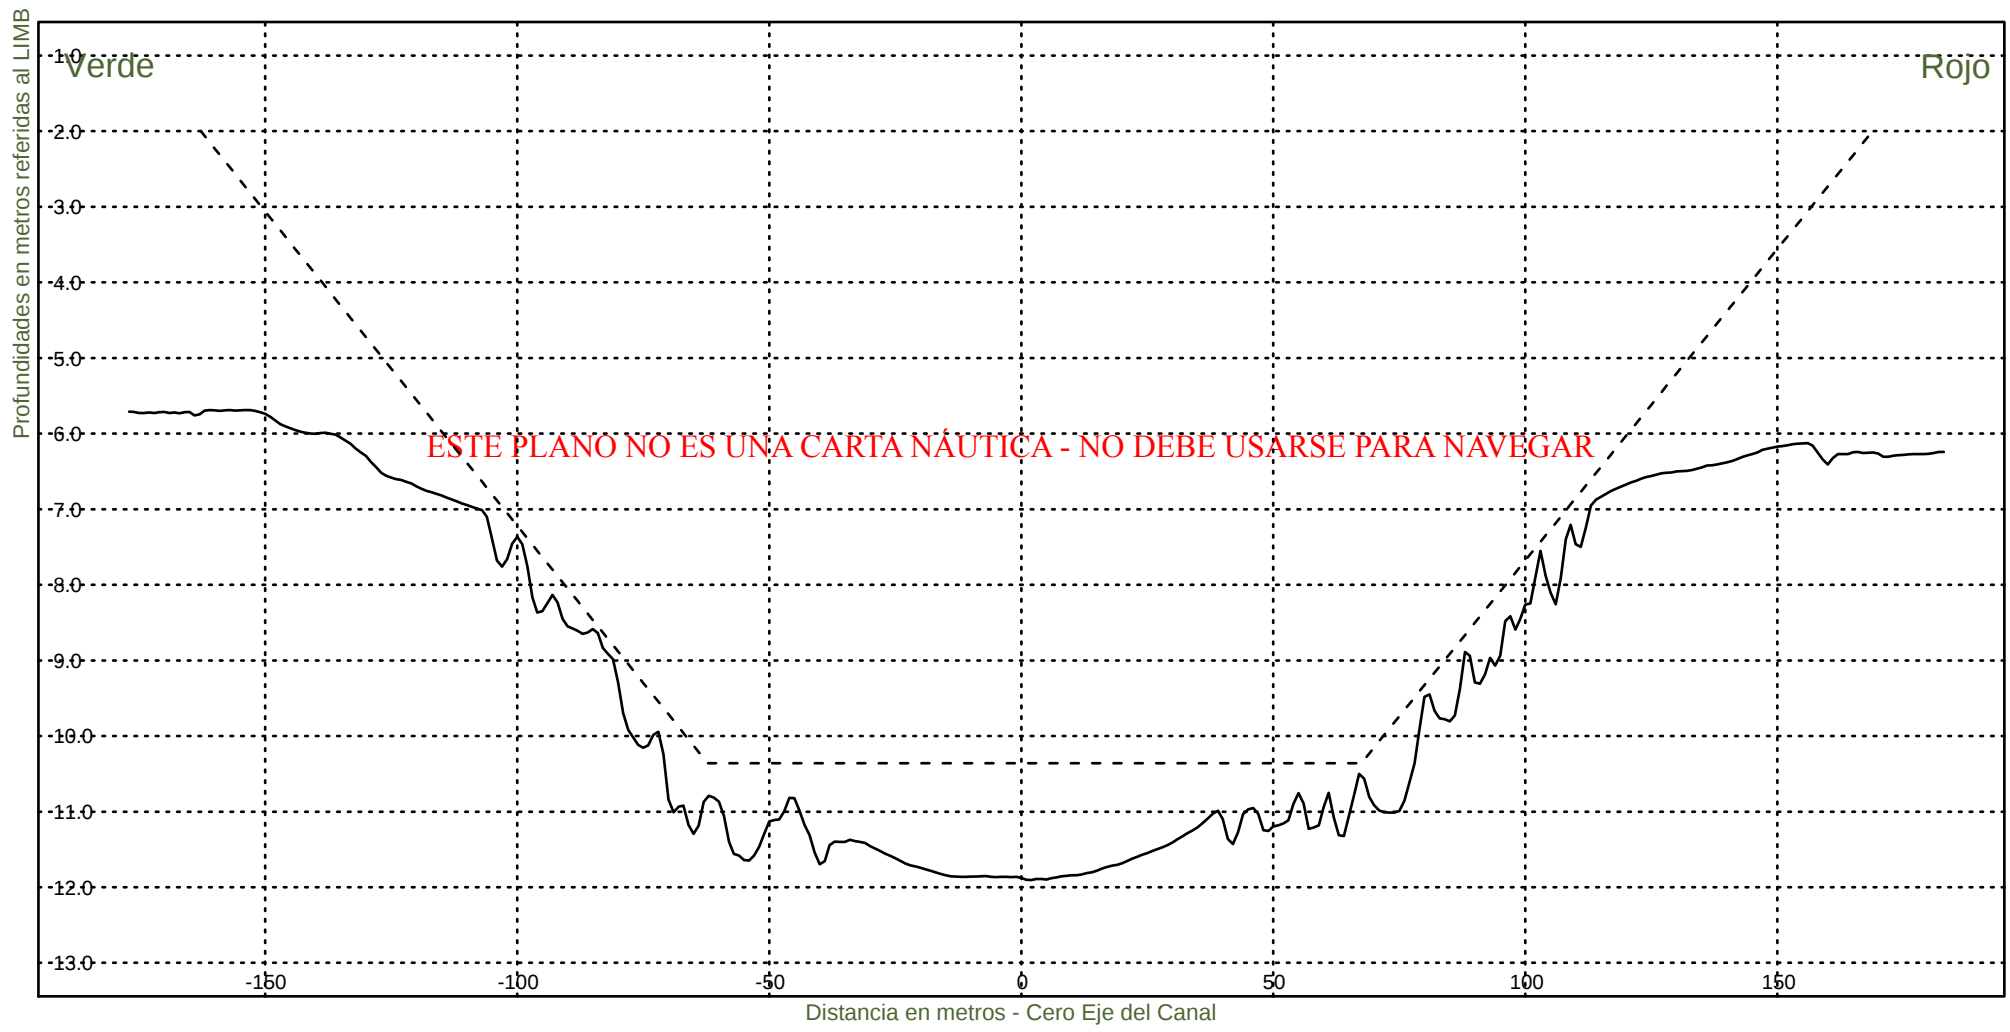

Consorcio Boskalis - Dredging International



Ing. Alberto G. Palomar
REPRESENTANTE TECNICO

Comision Administradora del Rio de la Plata
Canal Martin Garcia

----- :Teorico 34 pies
——— :Batimetria Marzo 2025

Area Canal, KM 39.6-86.2
Hz 1: 1500
V 1: 100

KM 62600

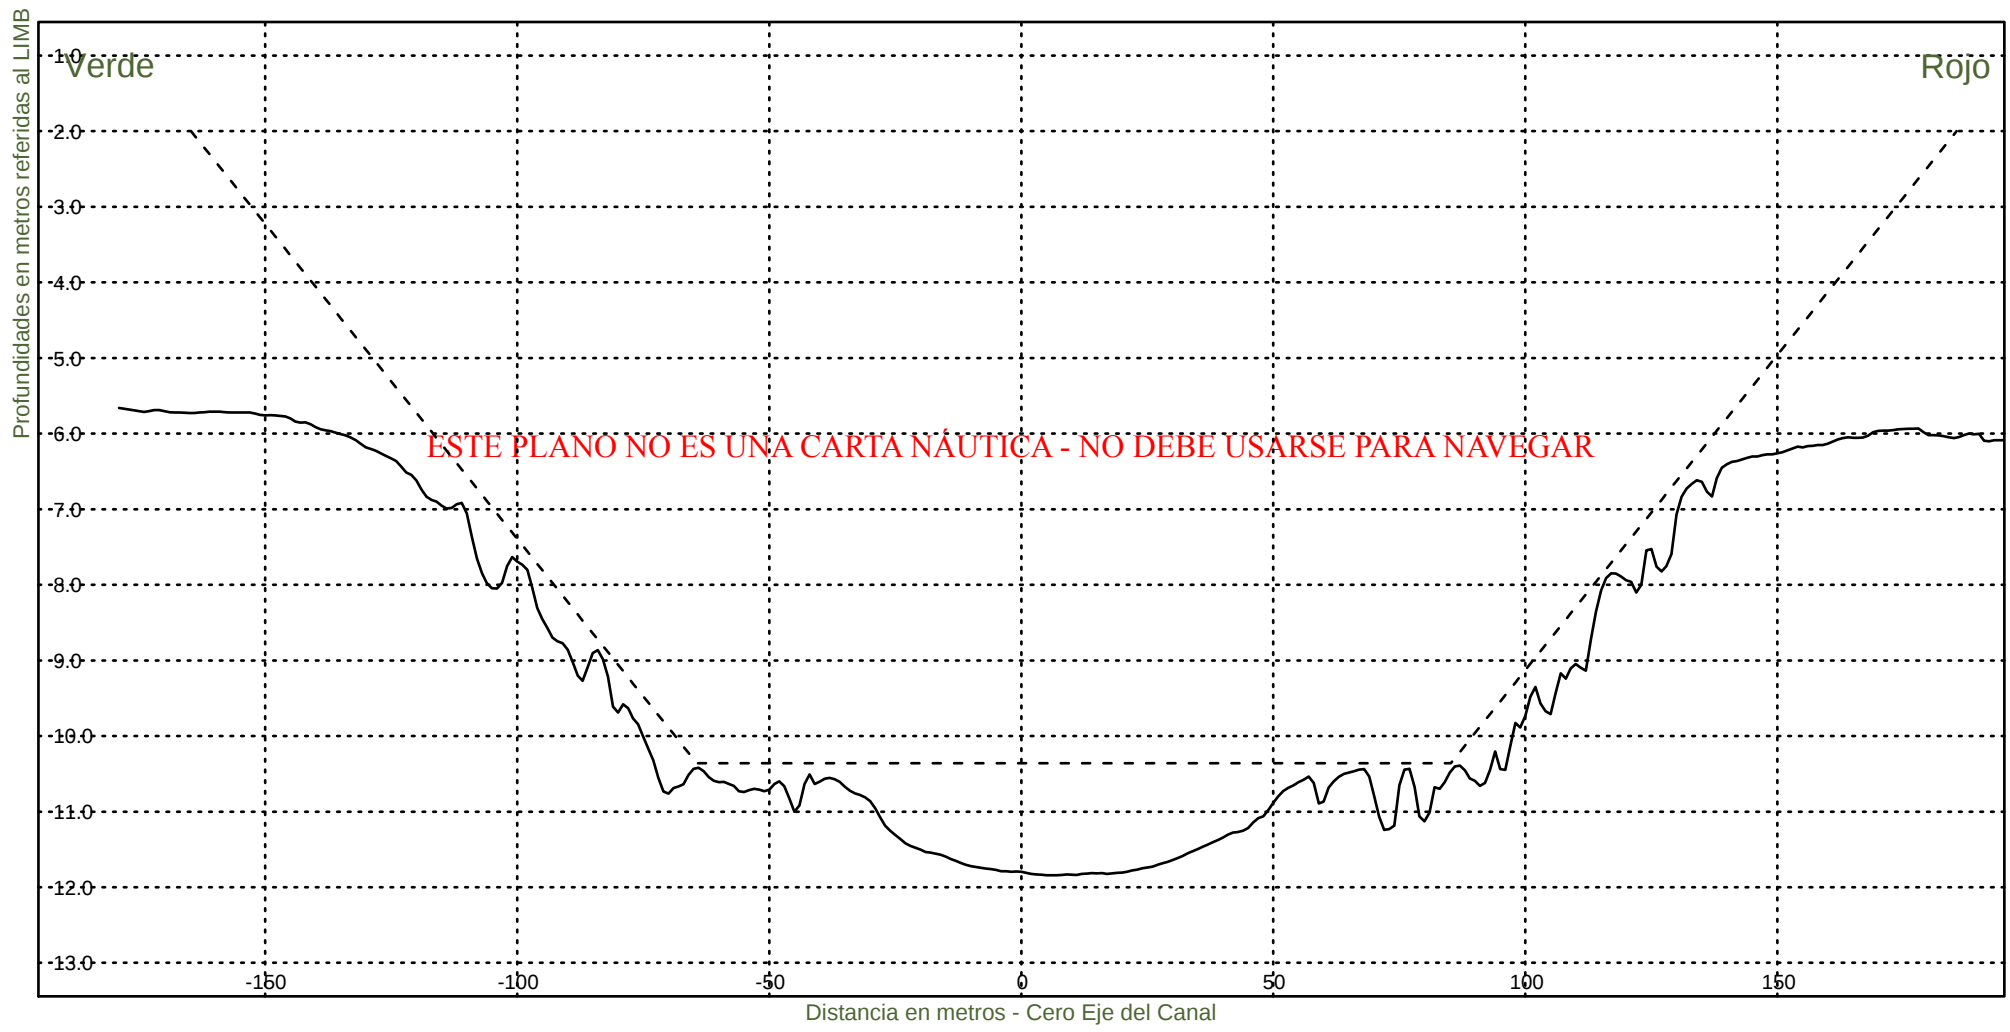

Consorcio Boskalis - Dredging International



Ing. Alberto G. Palomar
REPRESENTANTE TECNICO

Comision Administradora del Rio de la Plata
Canal Martin Garcia

----- :Teorico 34 pies
————— :Batimetria Marzo 2025

Area Canal, KM 39.6-86.2
Hz 1: 1500
V 1: 100

KM 62800

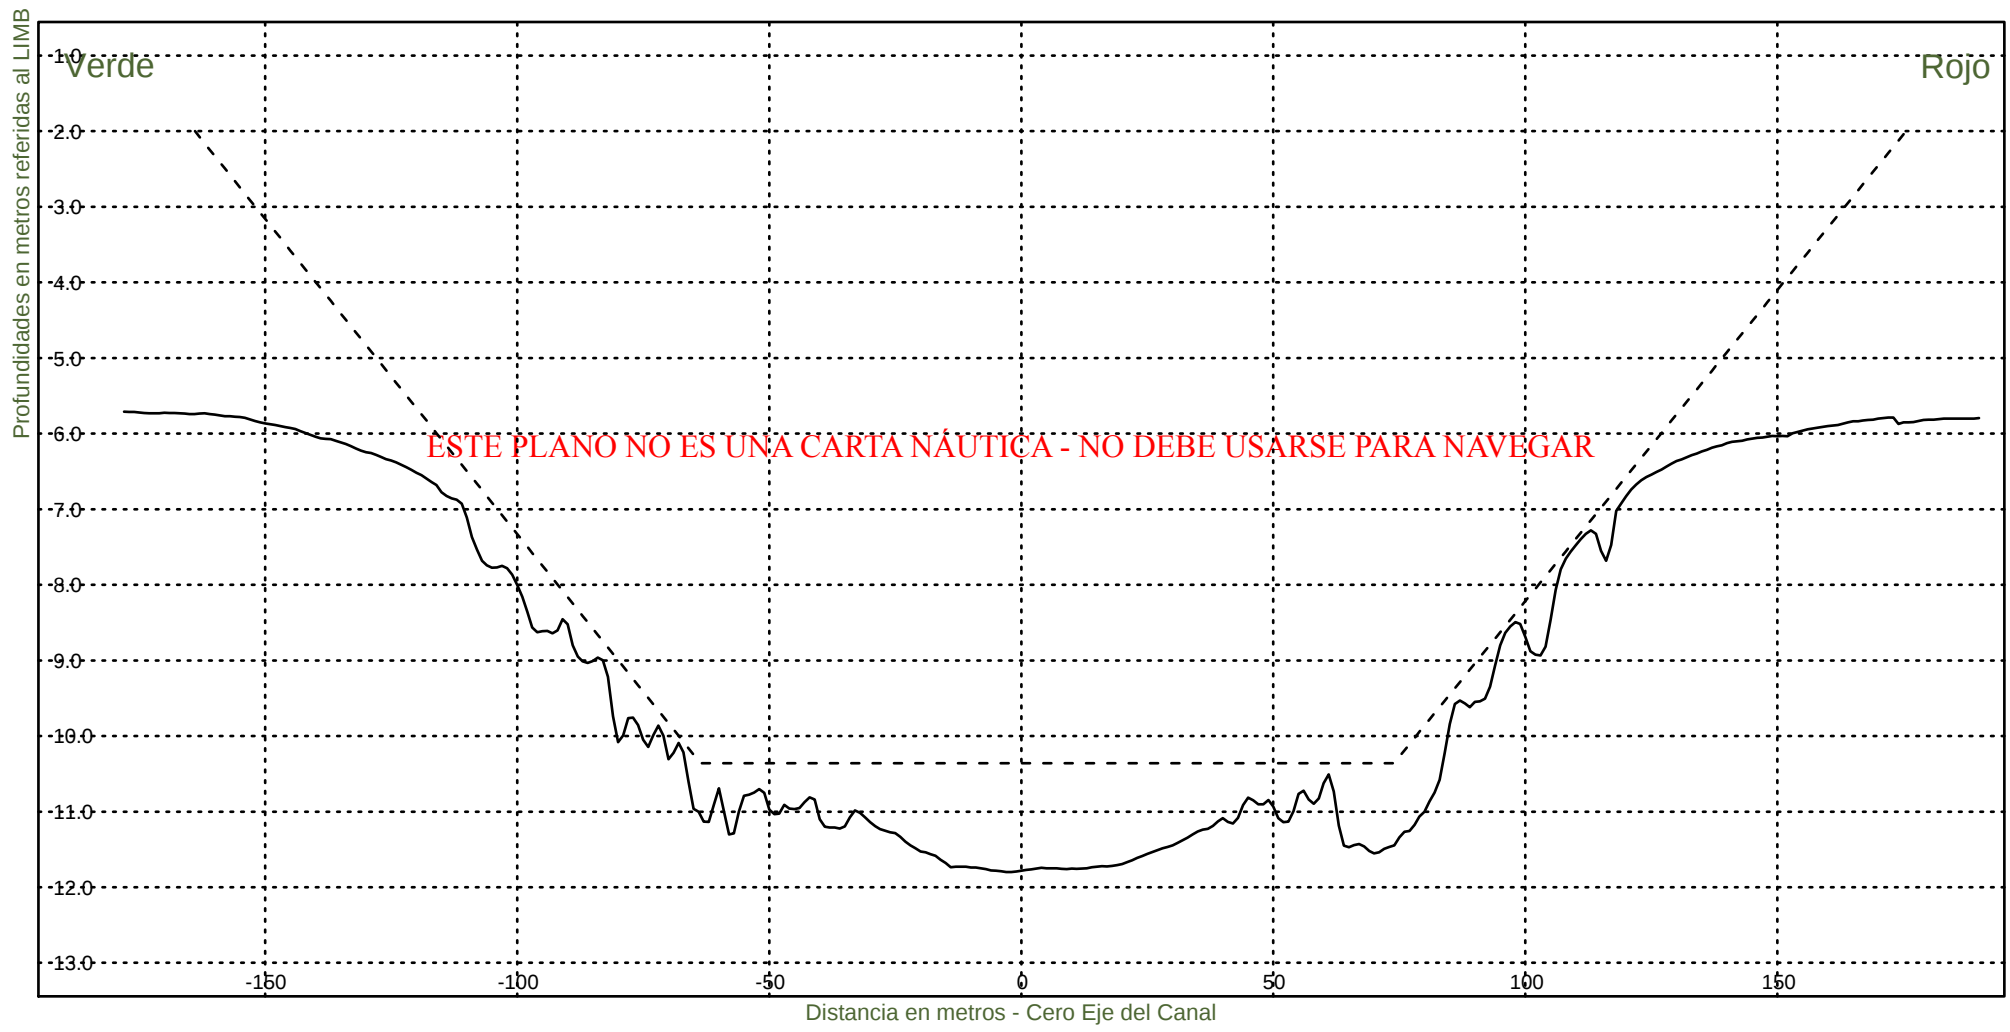

Consorcio Boskalis - Dredging International


Ing. Alberto G. Palomar
REPRESENTANTE TECNICO

Comision Administradora del Rio de la Plata
Canal Martin Garcia


----- : Teorico 34 pies
——— : Batimetria Marzo 2025

Area Canal, KM 39.6-86.2

Hz 1: 1500

KM 63000

V 1: 100

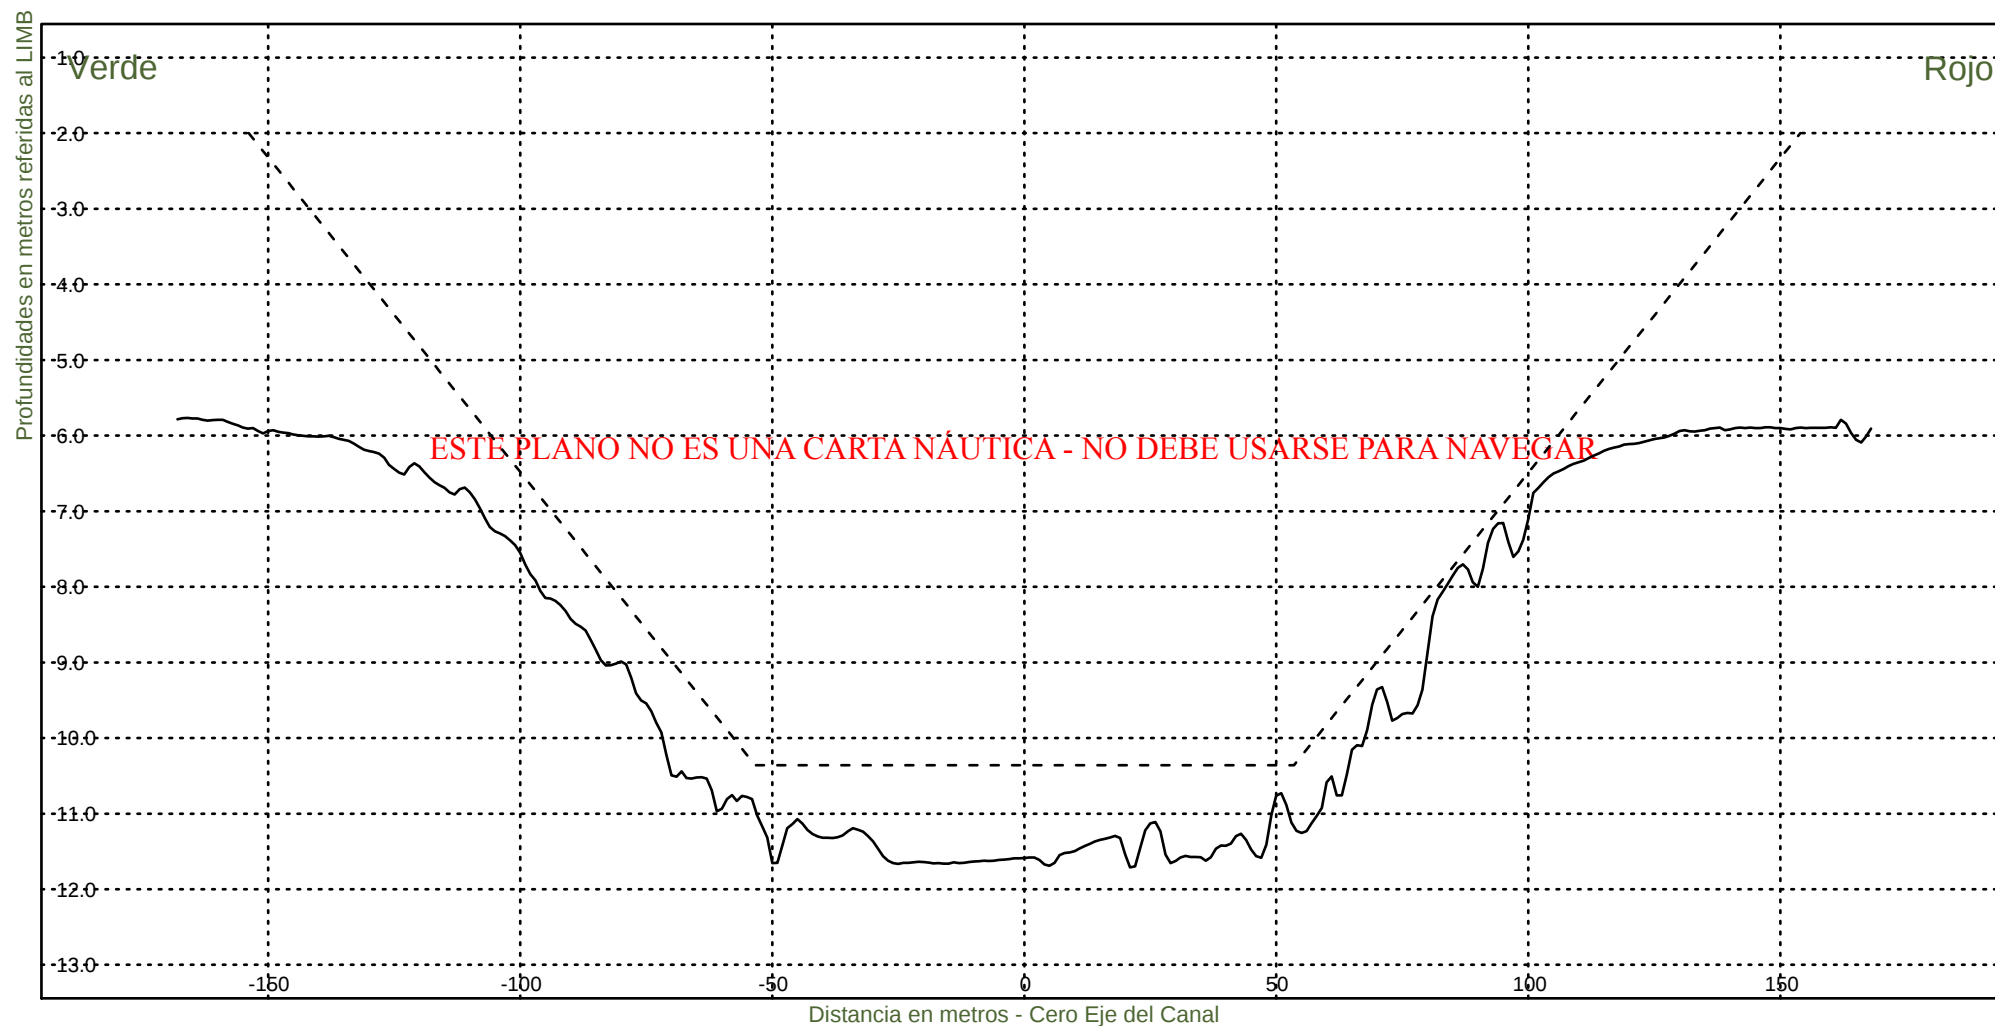

Consorcio Boskalis - Dredging International


Ing. Alberto G. Palomar
REPRESENTANTE TECNICO


Comision Administradora del Rio de la Plata

Canal Martin Garcia

----- :Teorico 34 pies
———— :Batimetria Marzo 2025

Area Canal, KM 39.6-86.2
Hz 1: 1500
V 1: 100

KM 63200

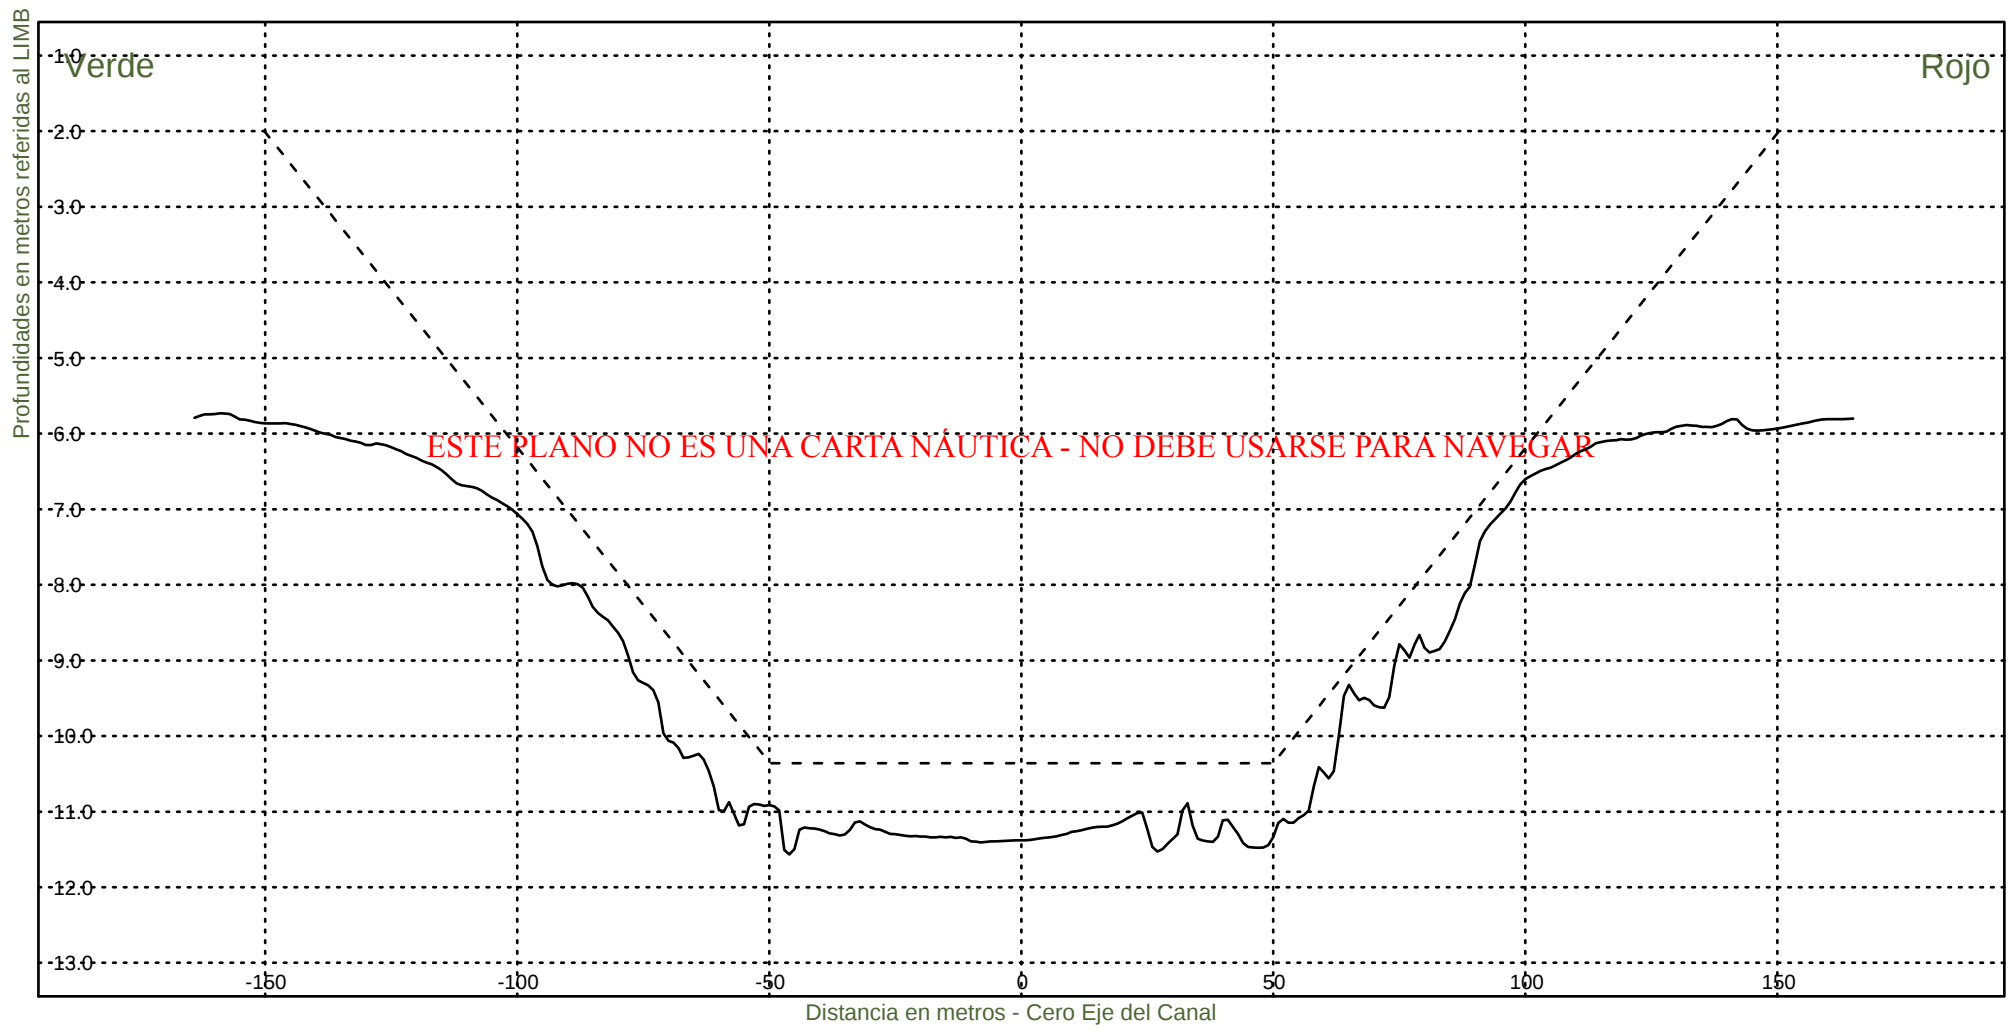

Consorcio Boskalis - Dredging International



Ing. Alberto G. Palomar
REPRESENTANTE TECNICO

Comision Administradora del Rio de la Plata
Canal Martin Garcia

----- :Teorico 34 pies
————— :Batimetria Marzo 2025

Area Canal, KM 39.6-86.2
Hz 1: 1500
V 1: 100

KM 63400

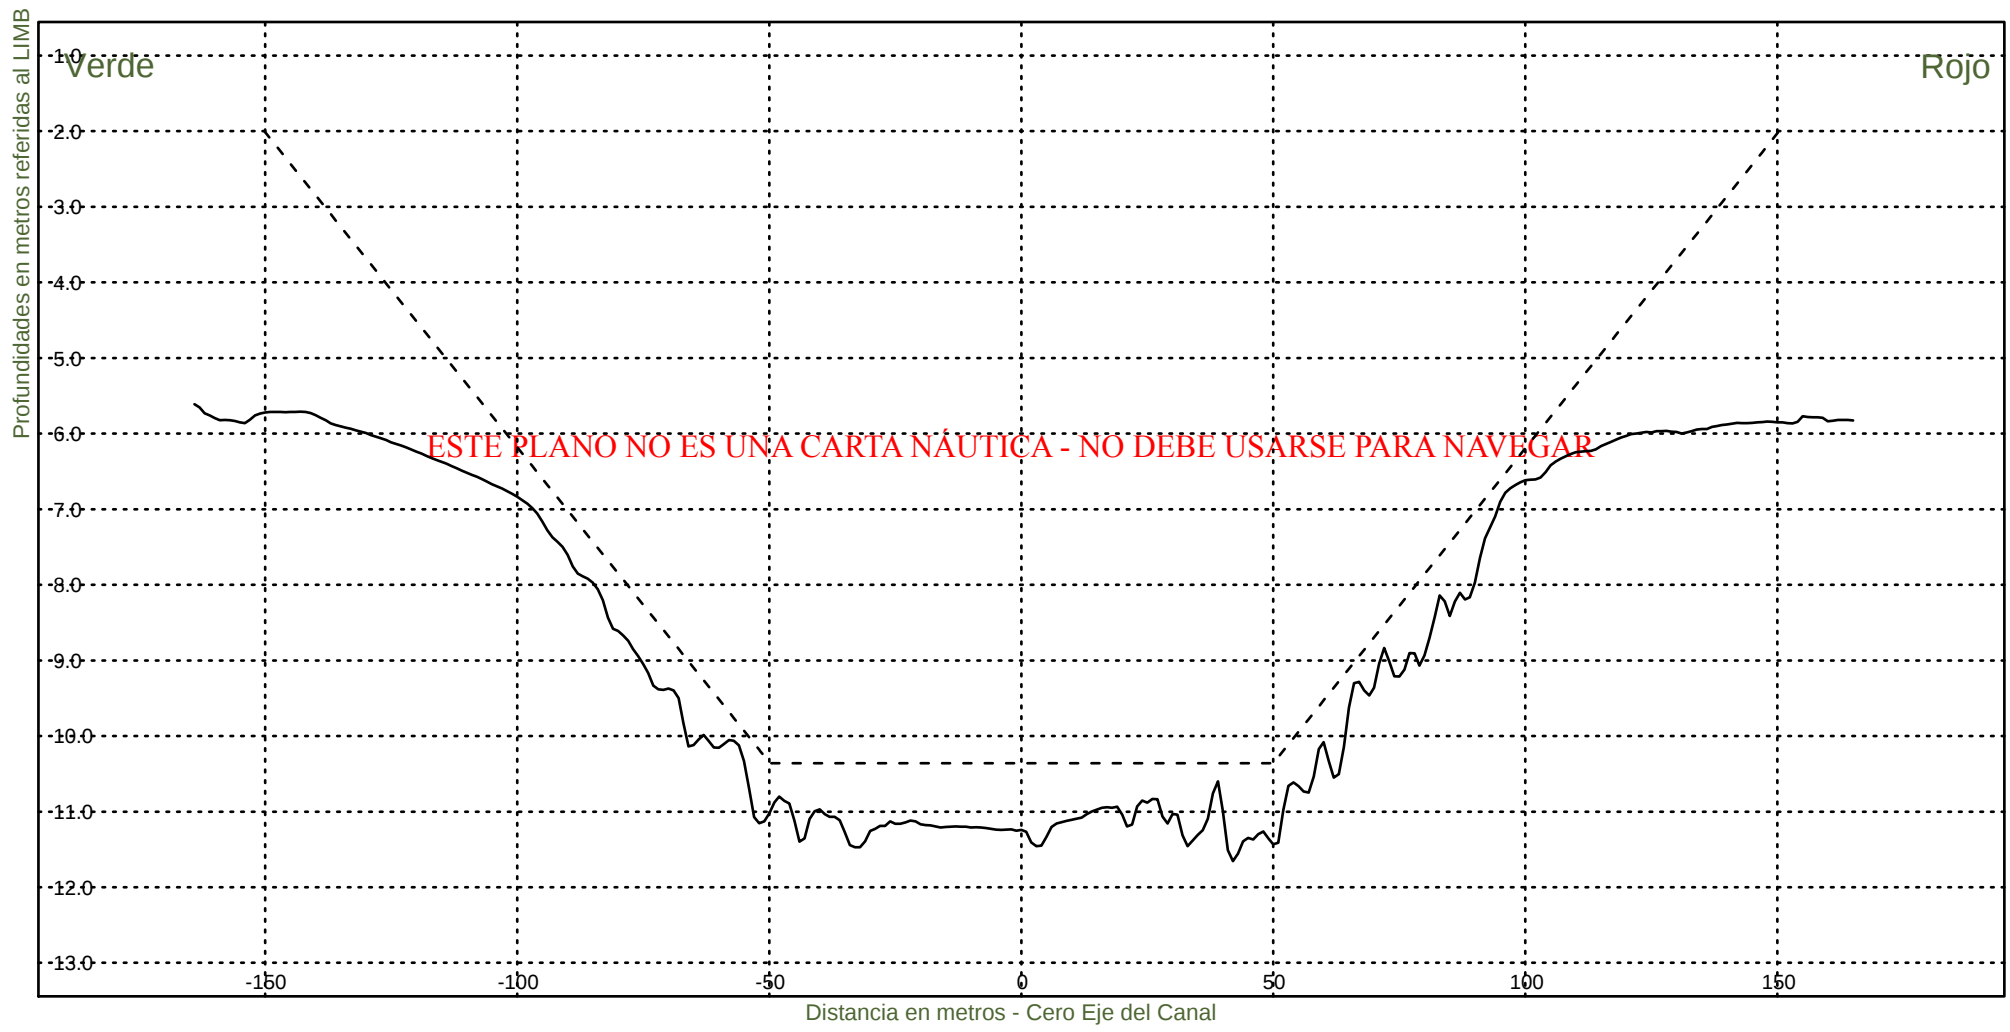

Consorcio Boskalis - Dredging International



Ing. Alberto G. Palomar
REPRESENTANTE TECNICO

Comision Administradora del Rio de la Plata
Canal Martin Garcia

----- :Teorico 34 pies
————— :Batimetria Marzo 2025

Area Canal, KM 39.6-86.2
Hz 1: 1500
V 1: 100

KM 63600

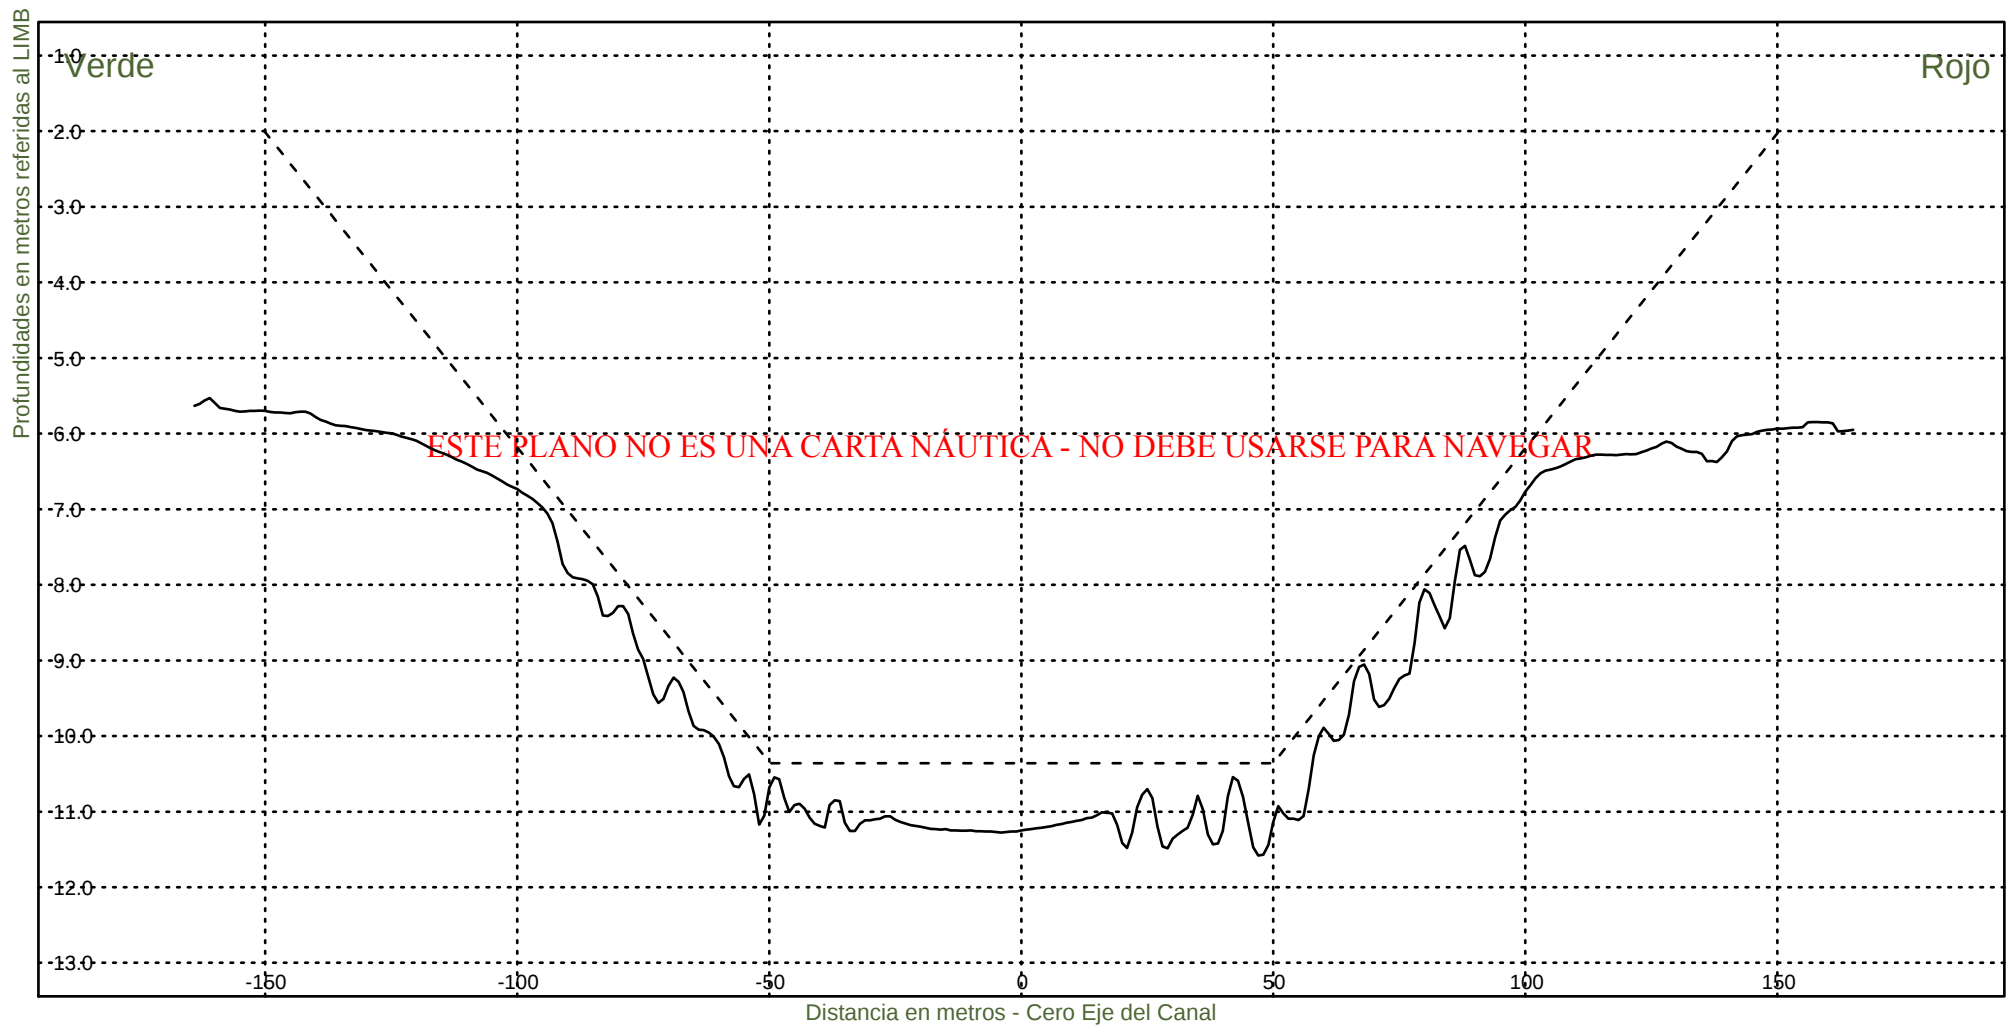

Consorcio Boskalis - Dredging International


Ing. Alberto G. Palomar
REPRESENTANTE TECNICO

Comision Administradora del Rio de la Plata
Canal Martin Garcia


----- :Teorico 34 pies
——— :Batimetria Marzo 2025

Area Canal, KM 39.6-86.2

Hz 1: 1500

KM 63800

V 1: 100

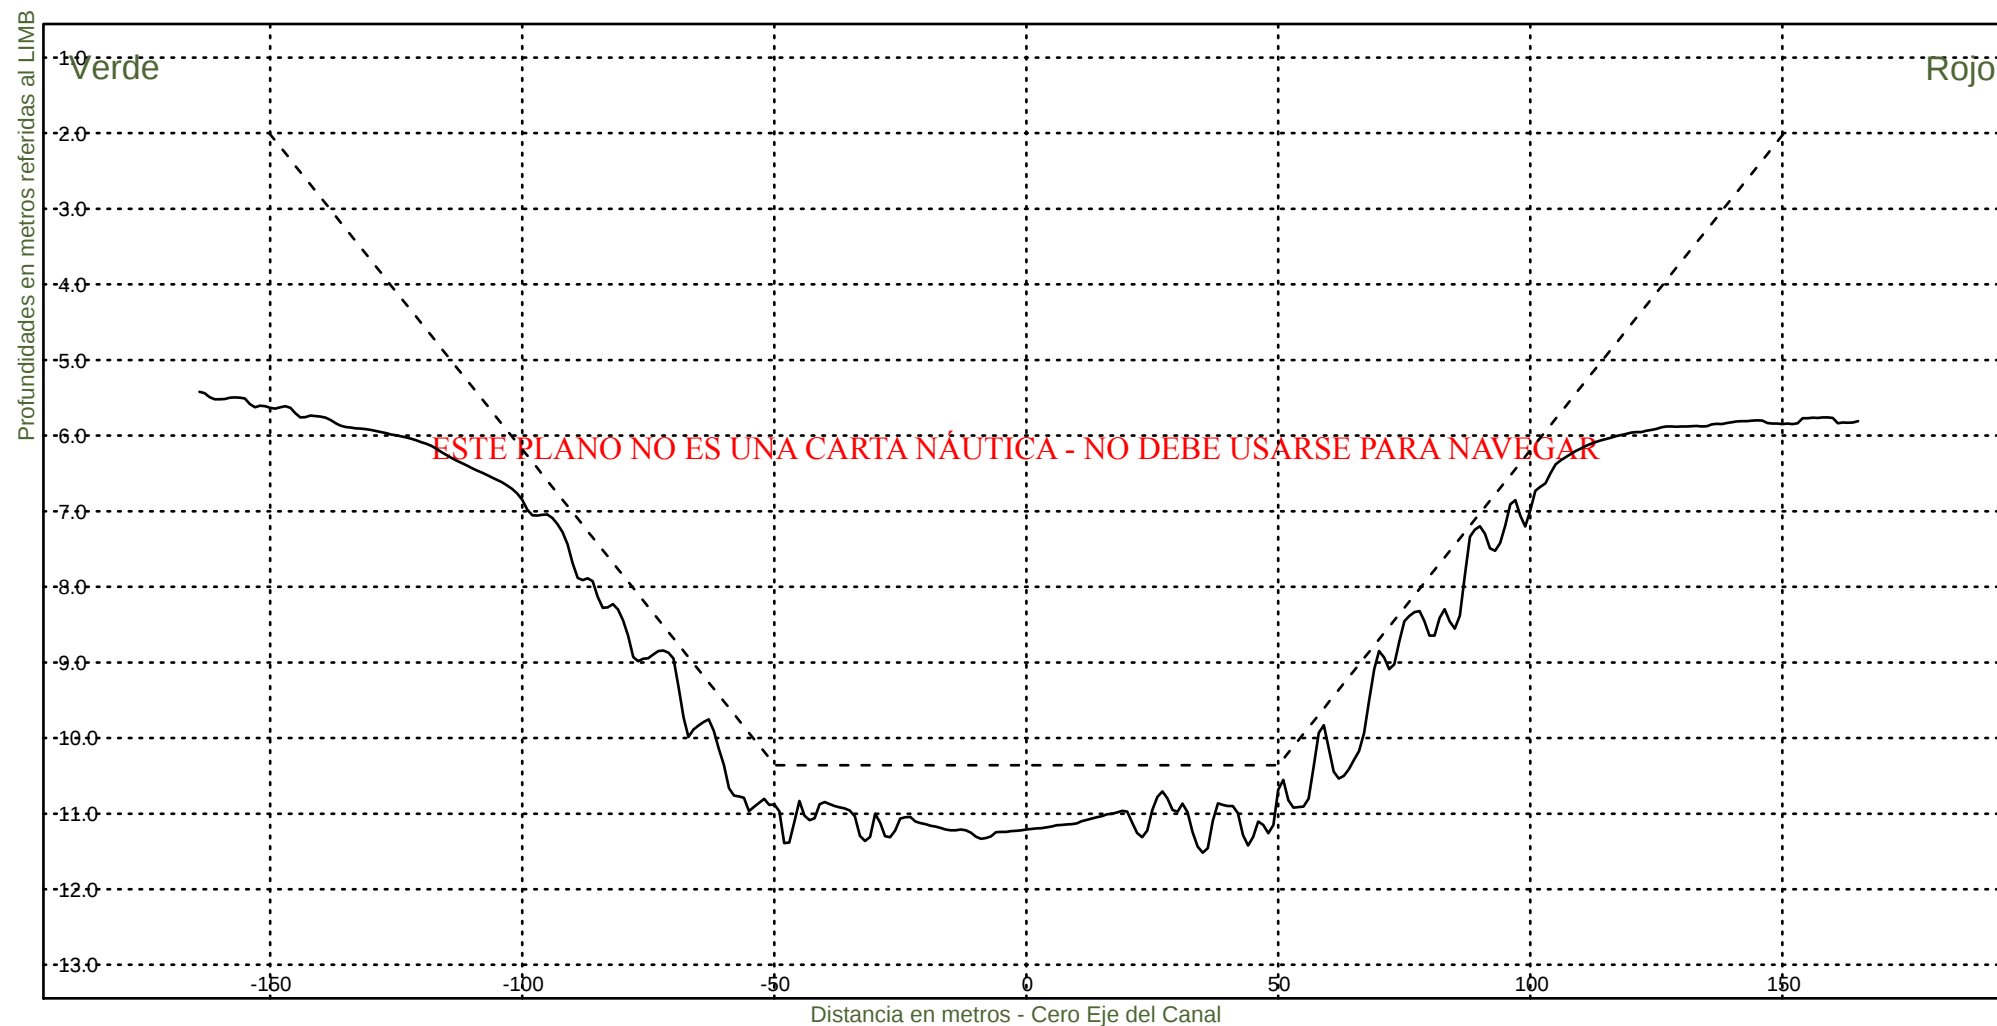

Consorcio Boskalis - Dredging International


Ing. Alberto G. Palomar
REPRESENTANTE TECNICO

Comision Administradora del Rio de la Plata

Canal Martin Garcia


----- :Teorico 34 pies
——— :Batimetria Marzo 2025

Area Canal, KM 39.6-86.2

Hz 1: 1500

KM 64000

V 1: 100

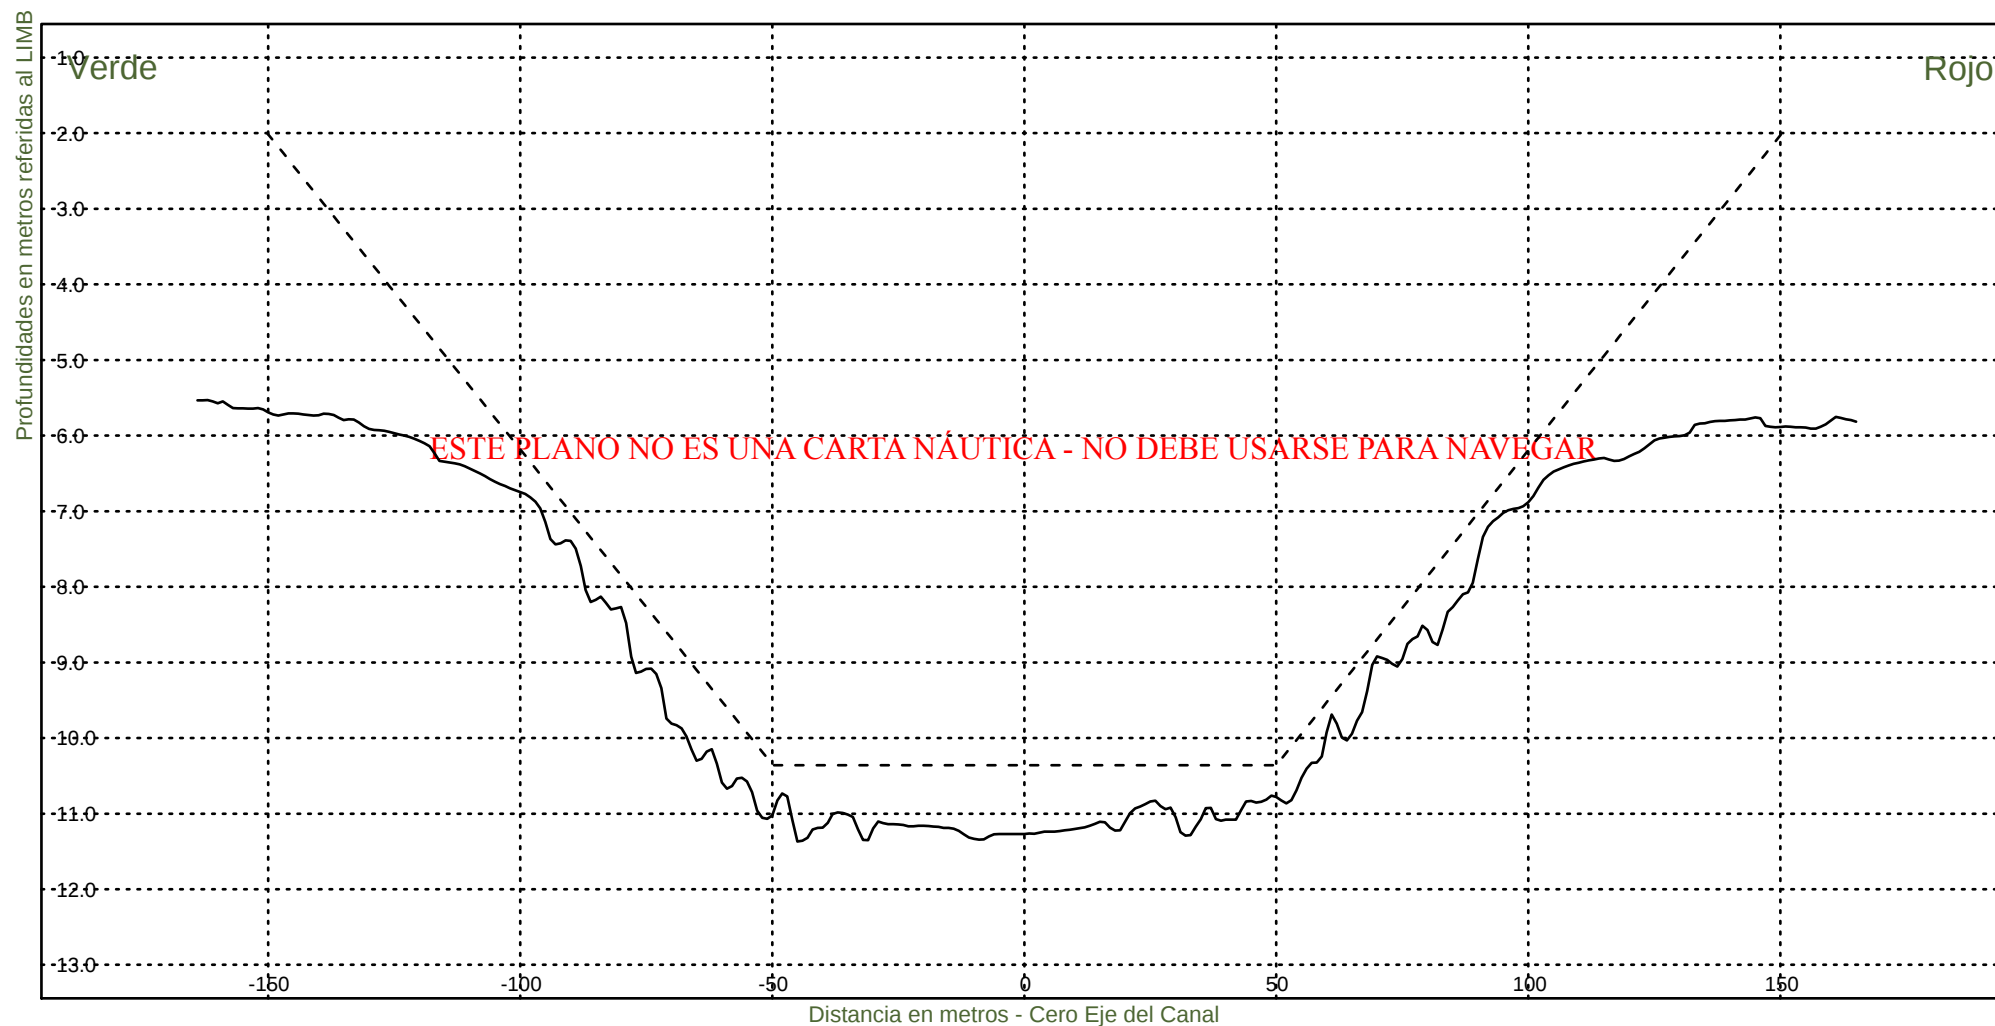

Consorcio Boskalis - Dredging International


Ing. Alberto G. Palomar
REPRESENTANTE TECNICO


Comision Administradora del Rio de la Plata

Canal Martin Garcia

----- :Teorico 34 pies
——— :Batimetria Marzo 2025

Area Canal, KM 39.6-86.2
Hz 1: 1500
V 1: 100

KM 64200

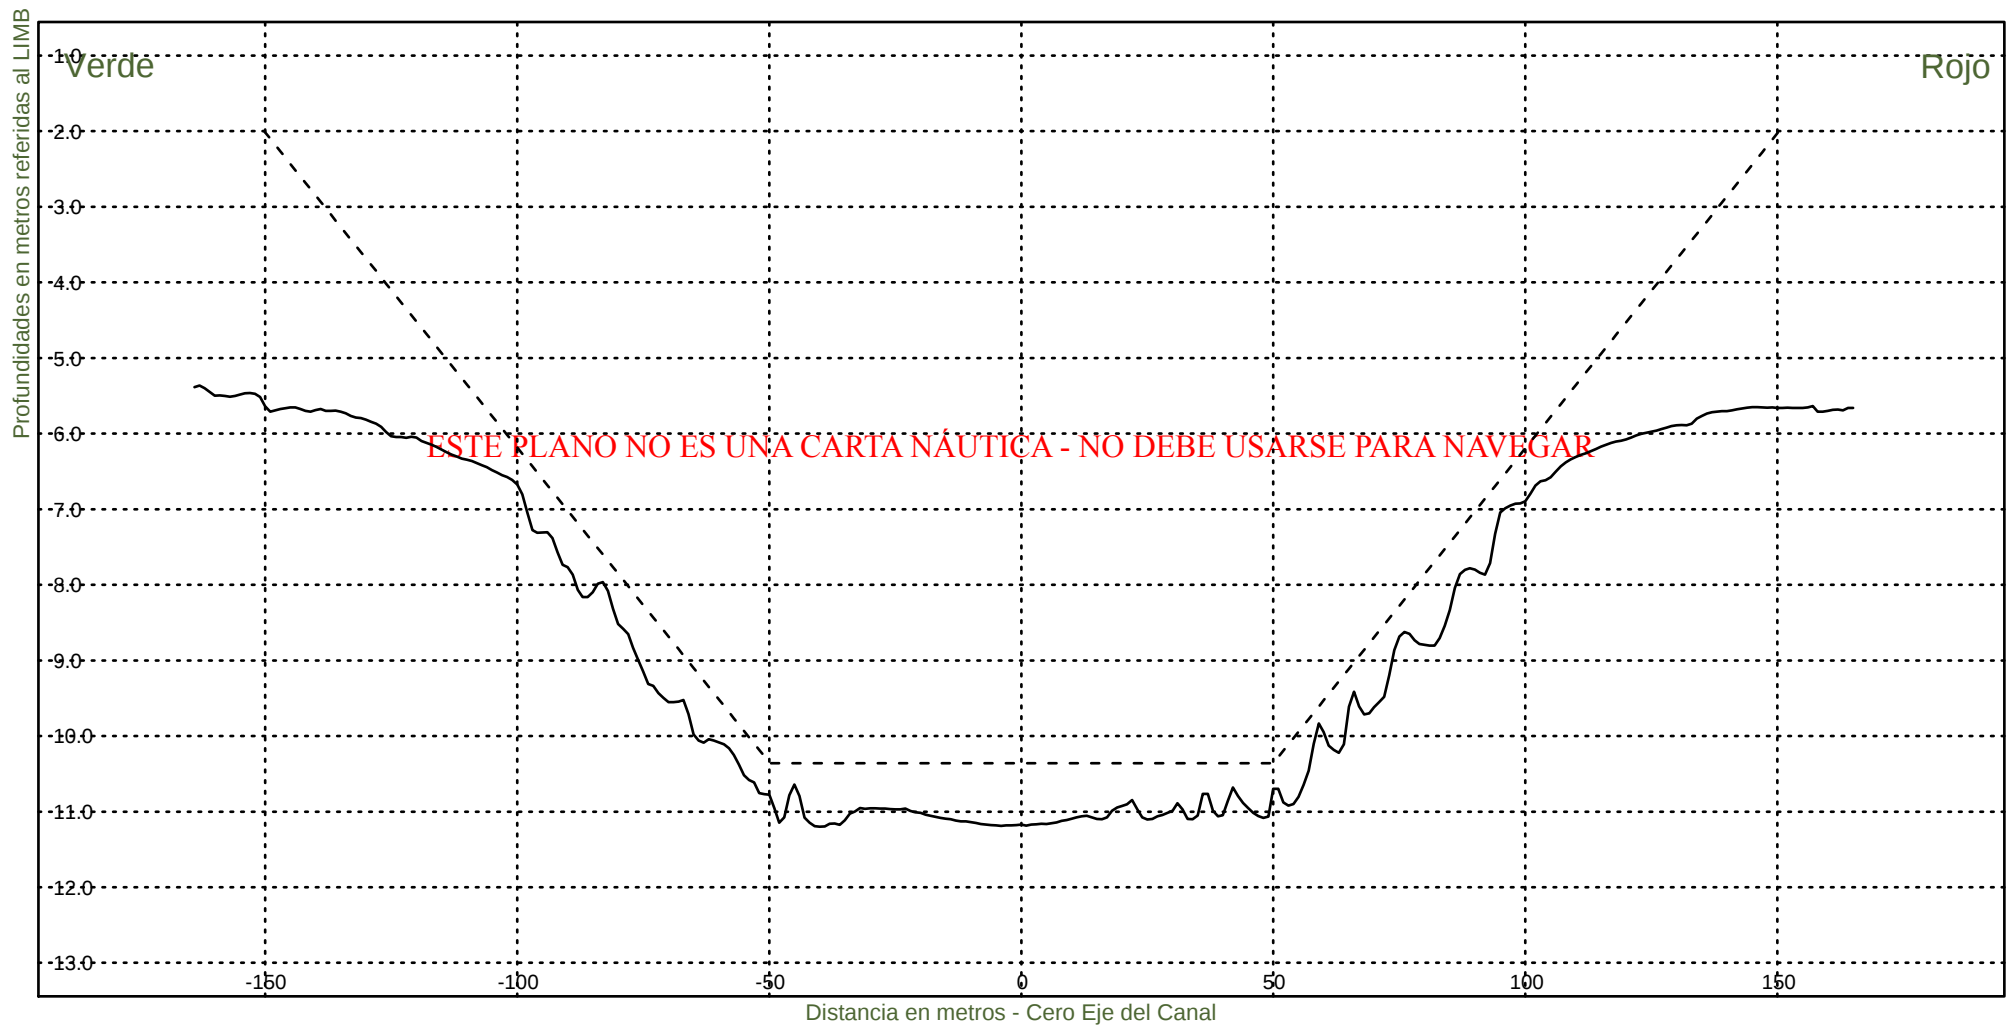

Consorcio Boskalis - Dredging International


Ing. Alberto G. Palomar
REPRESENTANTE TECNICO

Comision Administradora del Rio de la Plata
Canal Martin Garcia


----- :Teorico 34 pies
——— :Batimetria Marzo 2025

Area Canal, KM 39.6-86.2

Hz 1: 1500

KM 64400

V 1: 100

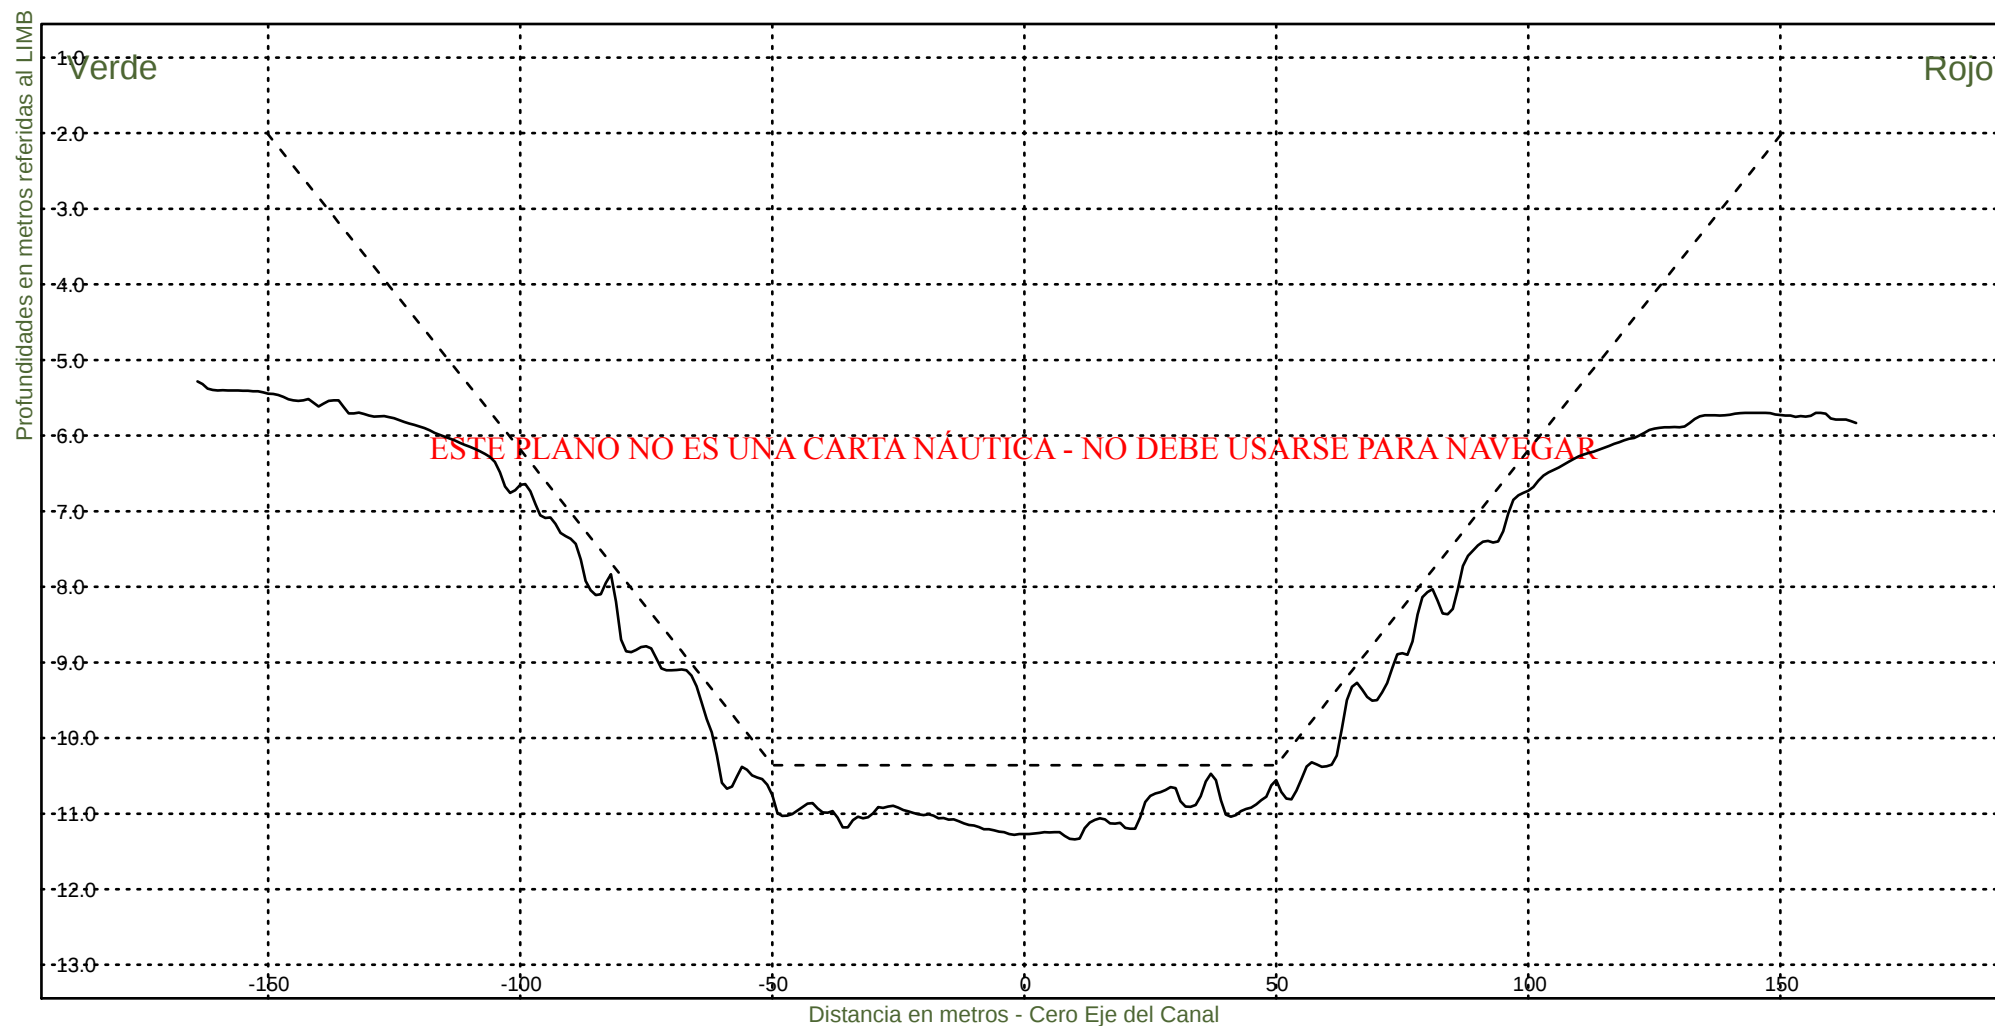

Consorcio Boskalis - Dredging International


Ing. Alberto G. Palomar
REPRESENTANTE TECNICO


Comision Administradora del Rio de la Plata

Canal Martin Garcia

----- :Teorico 34 pies
——— :Batimetria Marzo 2025

Area Canal, KM 39.6-86.2
Hz 1: 1500
V 1: 100

KM 64600

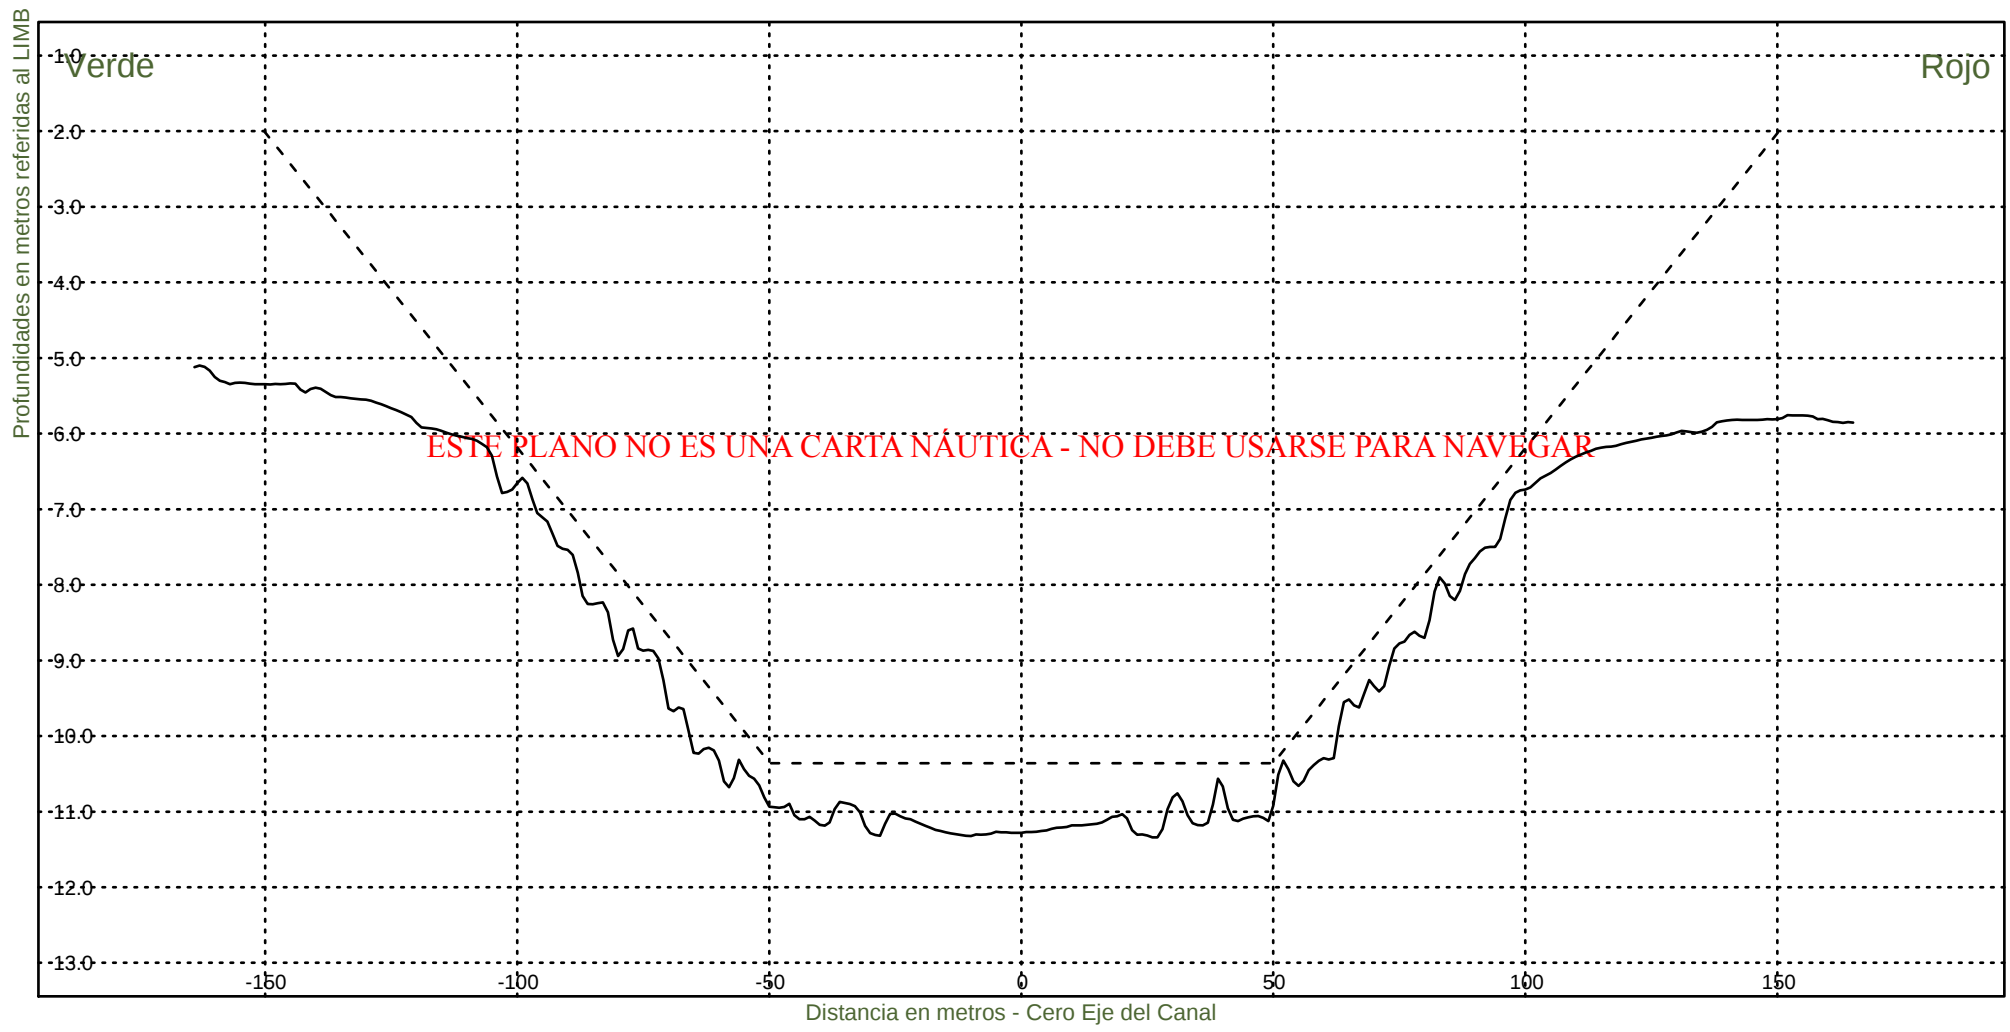

Consorcio Boskalis - Dredging International


Ing. Alberto G. Palomar
REPRESENTANTE TECNICO

Comision Administradora del Rio de la Plata
Canal Martin Garcia


----- :Teorico 34 pies
——— :Batimetria Marzo 2025

Area Canal, KM 39.6-86.2

Hz 1: 1500

KM 64800

V 1: 100

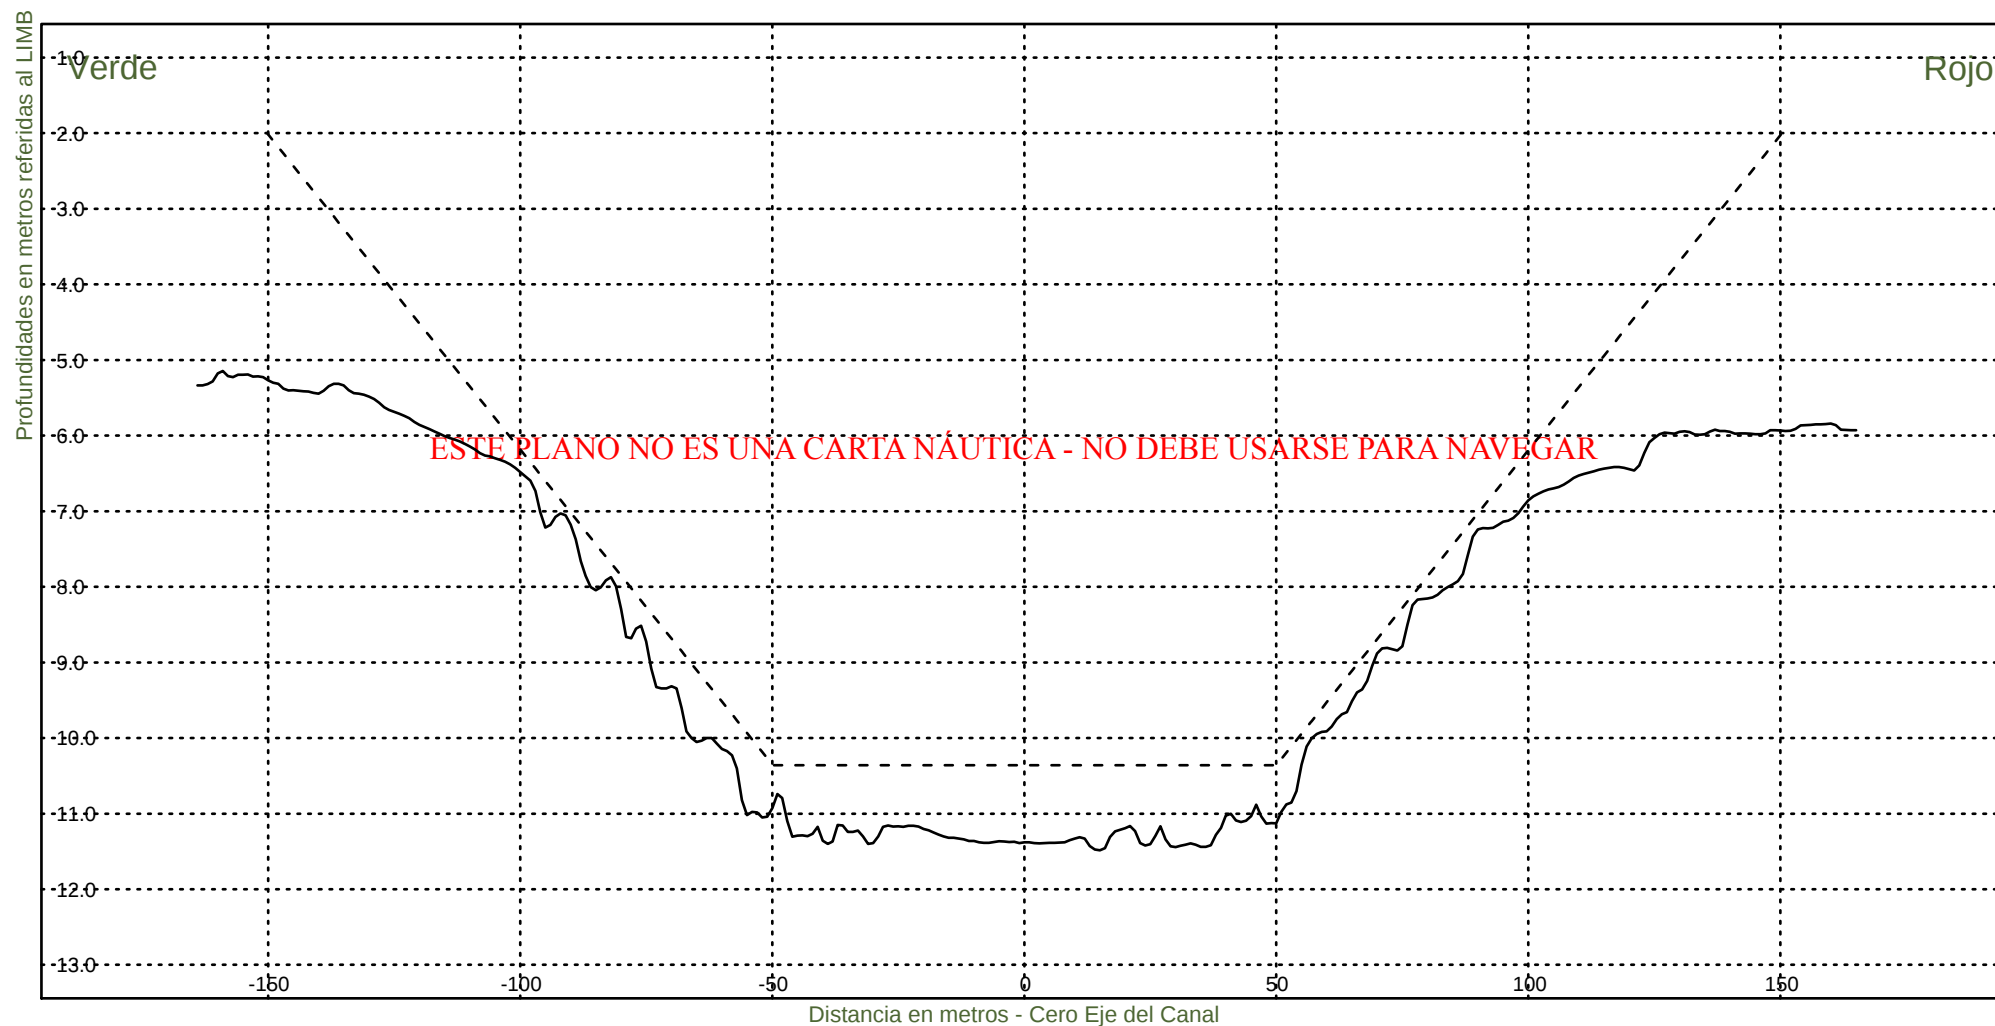

Consorcio Boskalis - Dredging International


Ing. Alberto G. Palomar
REPRESENTANTE TECNICO

Comision Administradora del Rio de la Plata

Canal Martin Garcia


----- :Teorico 34 pies
——— :Batimetria Marzo 2025

Area Canal, KM 39.6-86.2

Hz 1: 1500

KM 65000

V 1: 100

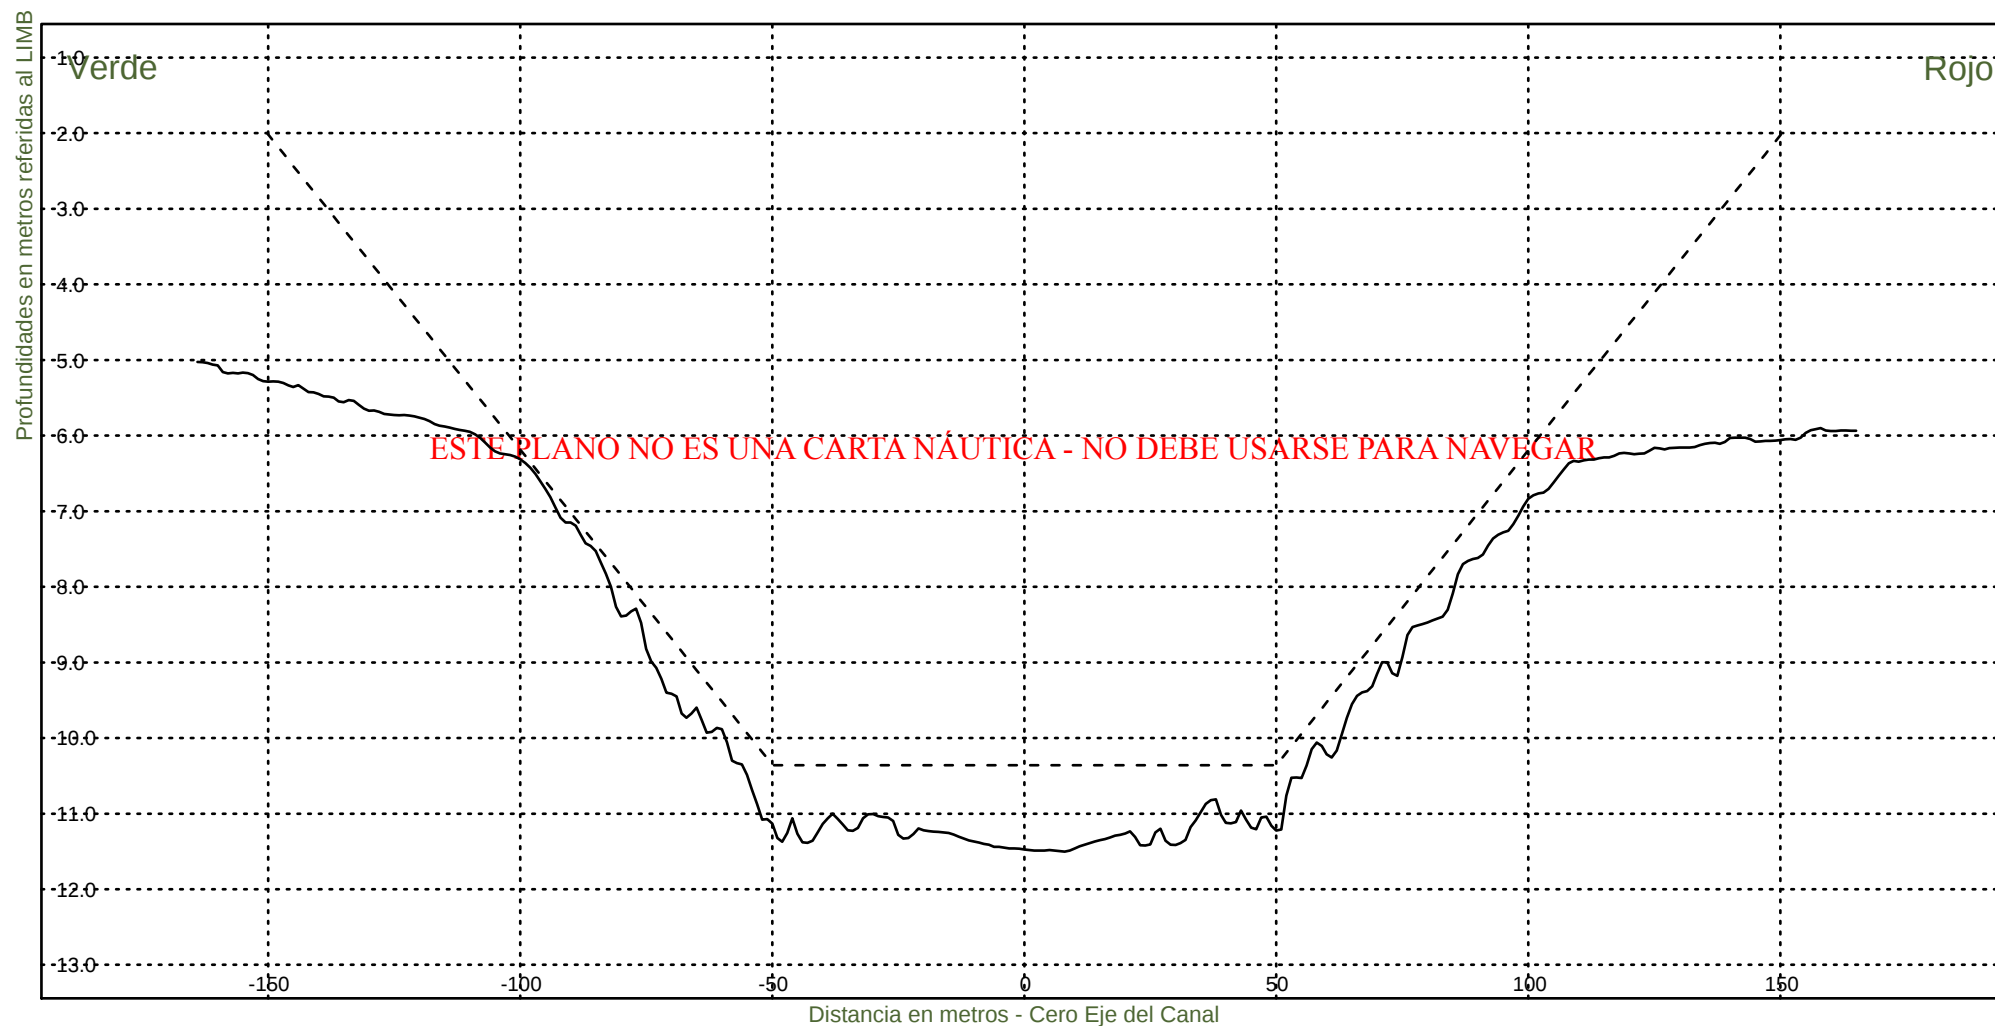

Consorcio Boskalis - Dredging International


Ing. Alberto G. Palomar
REPRESENTANTE TECNICO


Comision Administradora del Rio de la Plata

Canal Martin Garcia

----- :Teorico 34 pies
————— :Batimetria Marzo 2025

Area Canal, KM 39.6-86.2
Hz 1: 1500
V 1: 100

KM 65200

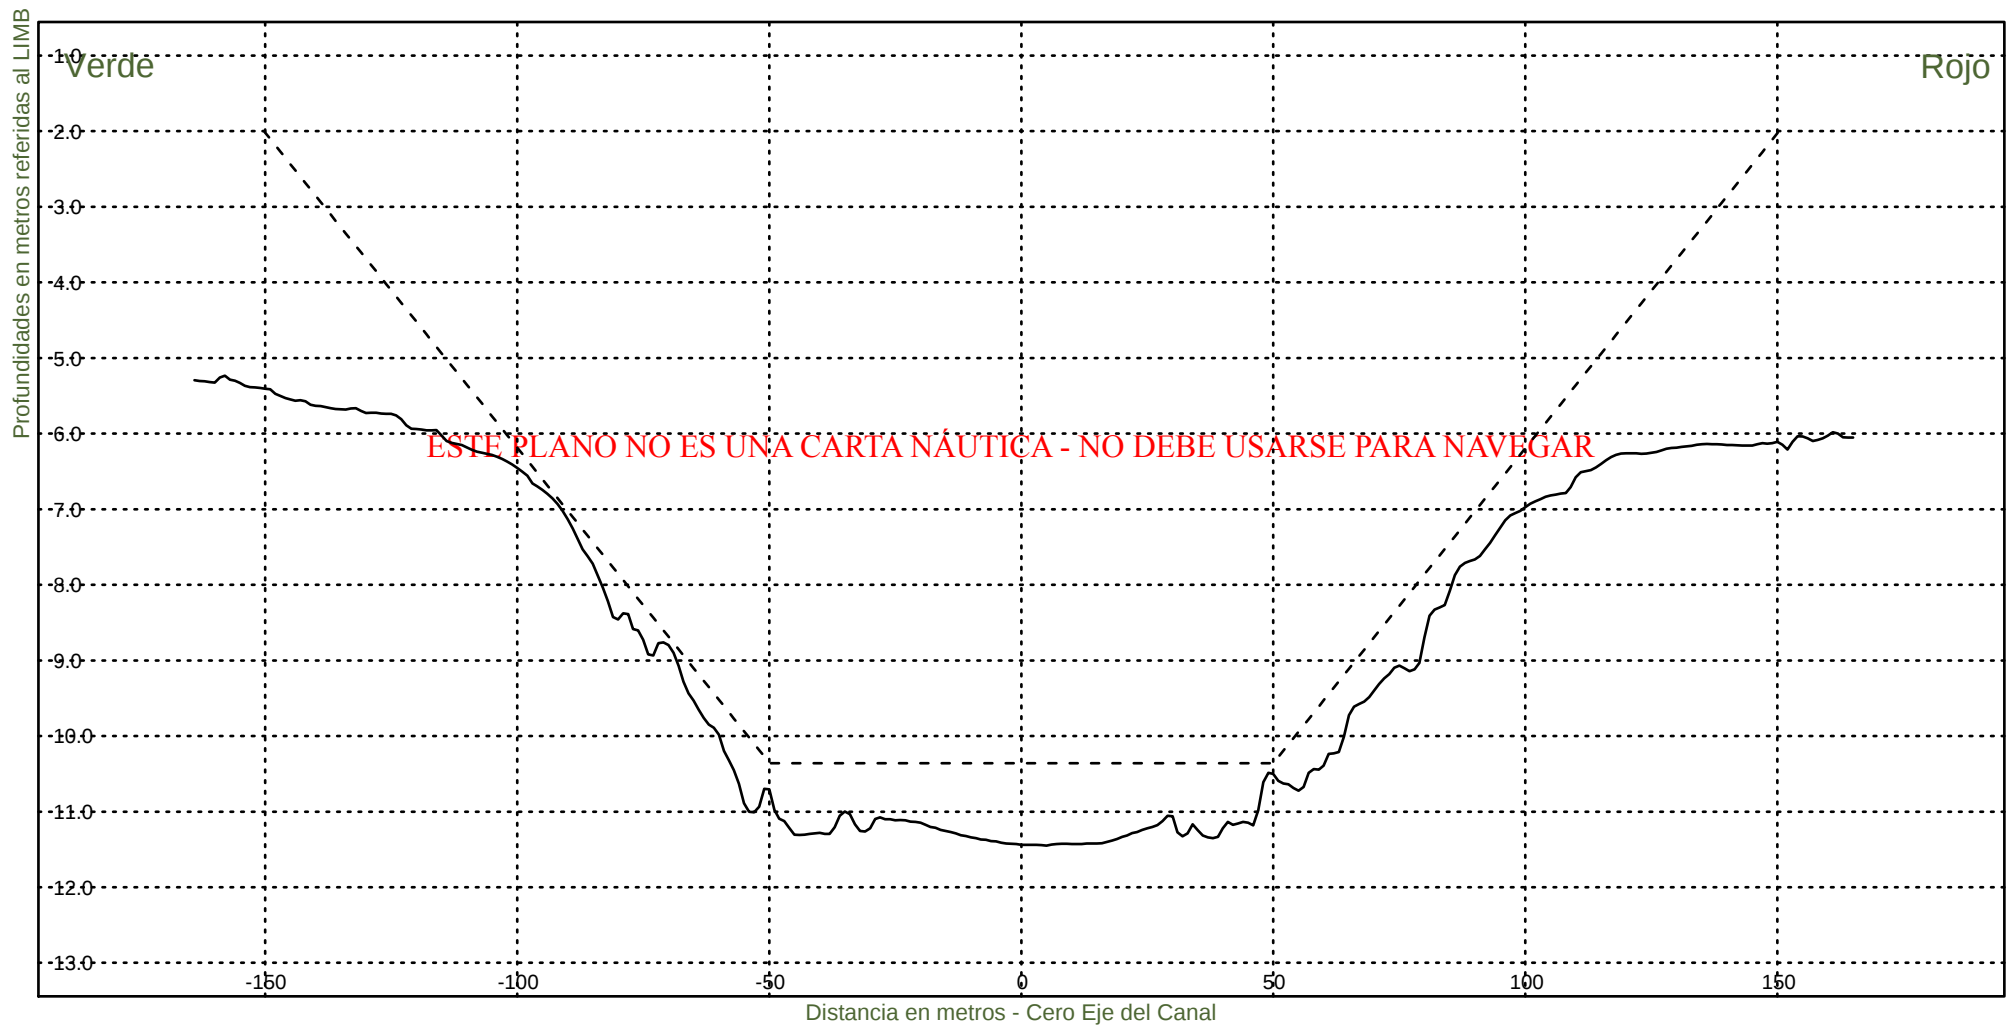

Consorcio Boskalis - Dredging International


Ing. Alberto G. Palomar
REPRESENTANTE TÉCNICO

Comision Administradora del Rio de la Plata
Canal Martin Garcia


----- :Teorico 34 pies
——— :Batimetria Marzo 2025

Area Canal, KM 39.6-86.2

Hz 1: 1500

KM 65400

V 1: 100

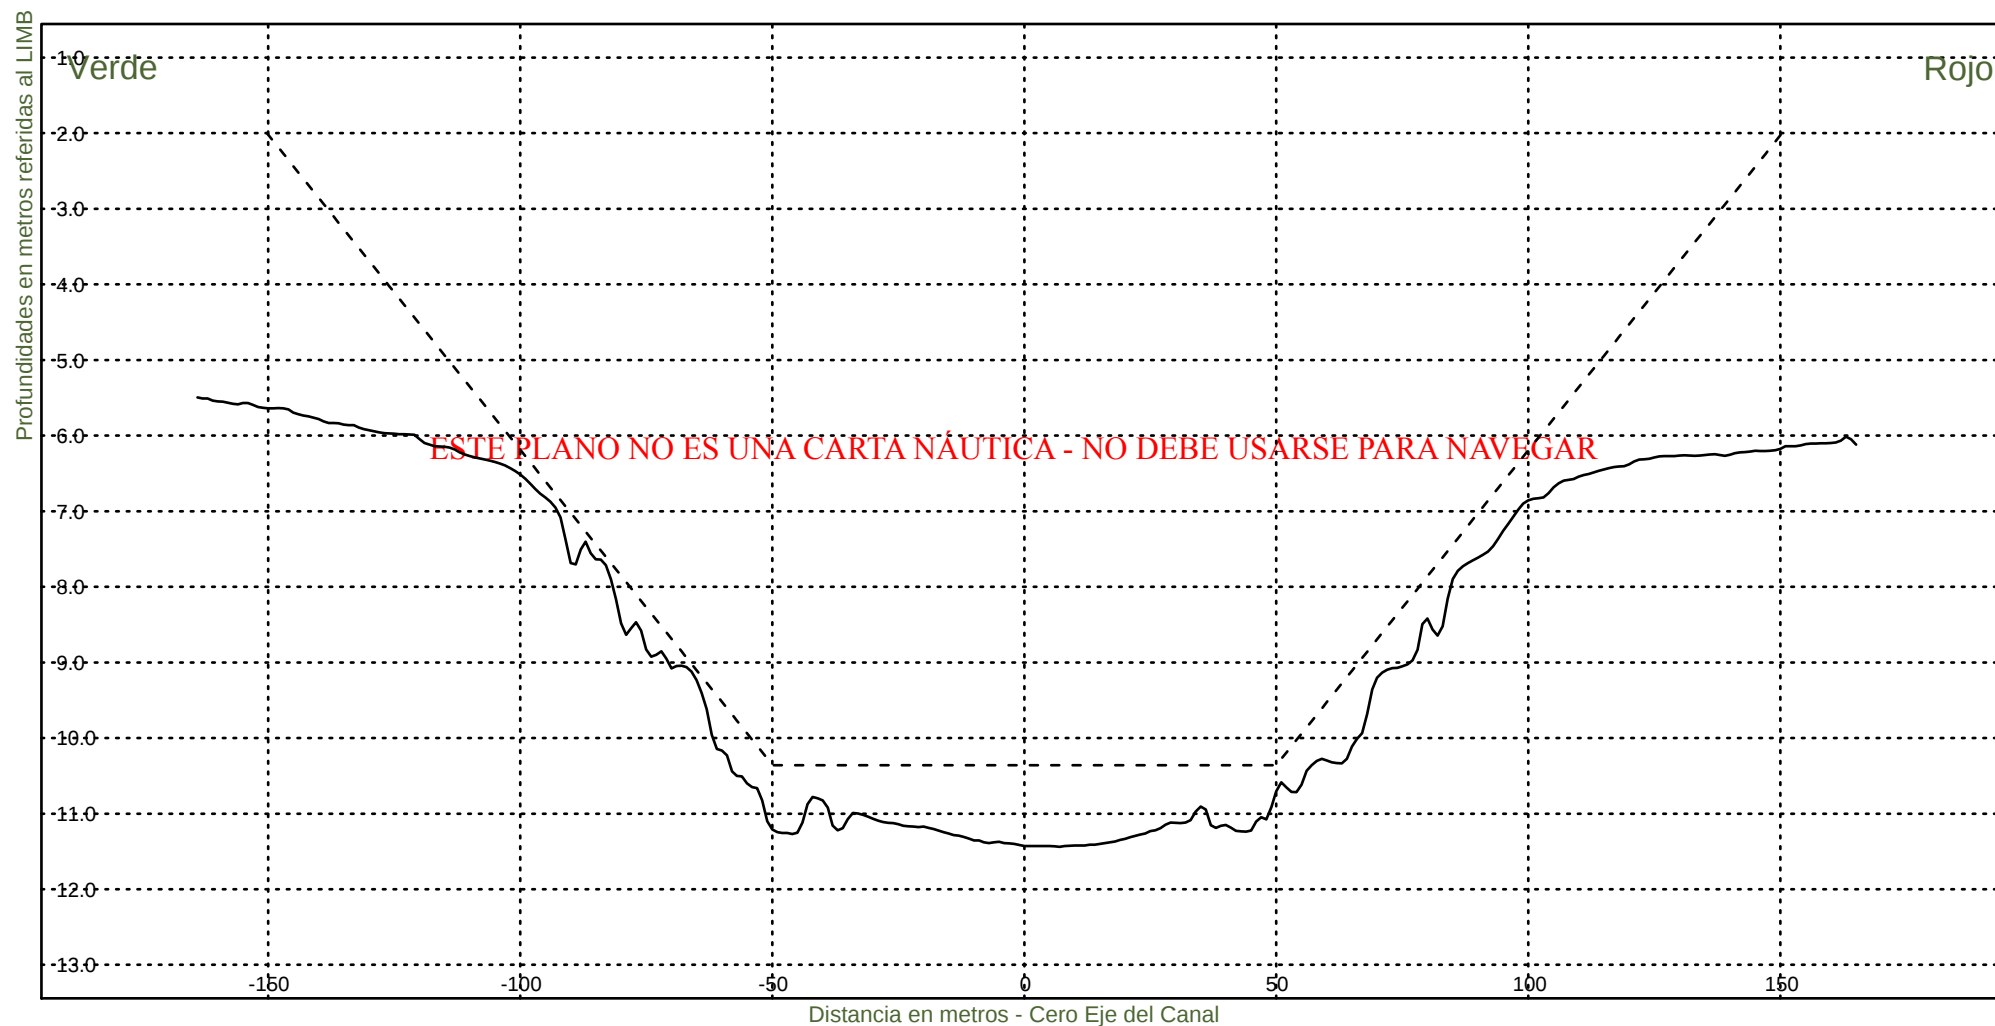

Consorcio Boskalis - Dredging International


Ing. Alberto G. Palomar
REPRESENTANTE TECNICO

Comision Administradora del Rio de la Plata

Canal Martin Garcia


----- :Teorico 34 pies
——— :Batimetria Marzo 2025

Area Canal, KM 39.6-86.2

Hz 1: 1500

KM 65600

V 1: 100

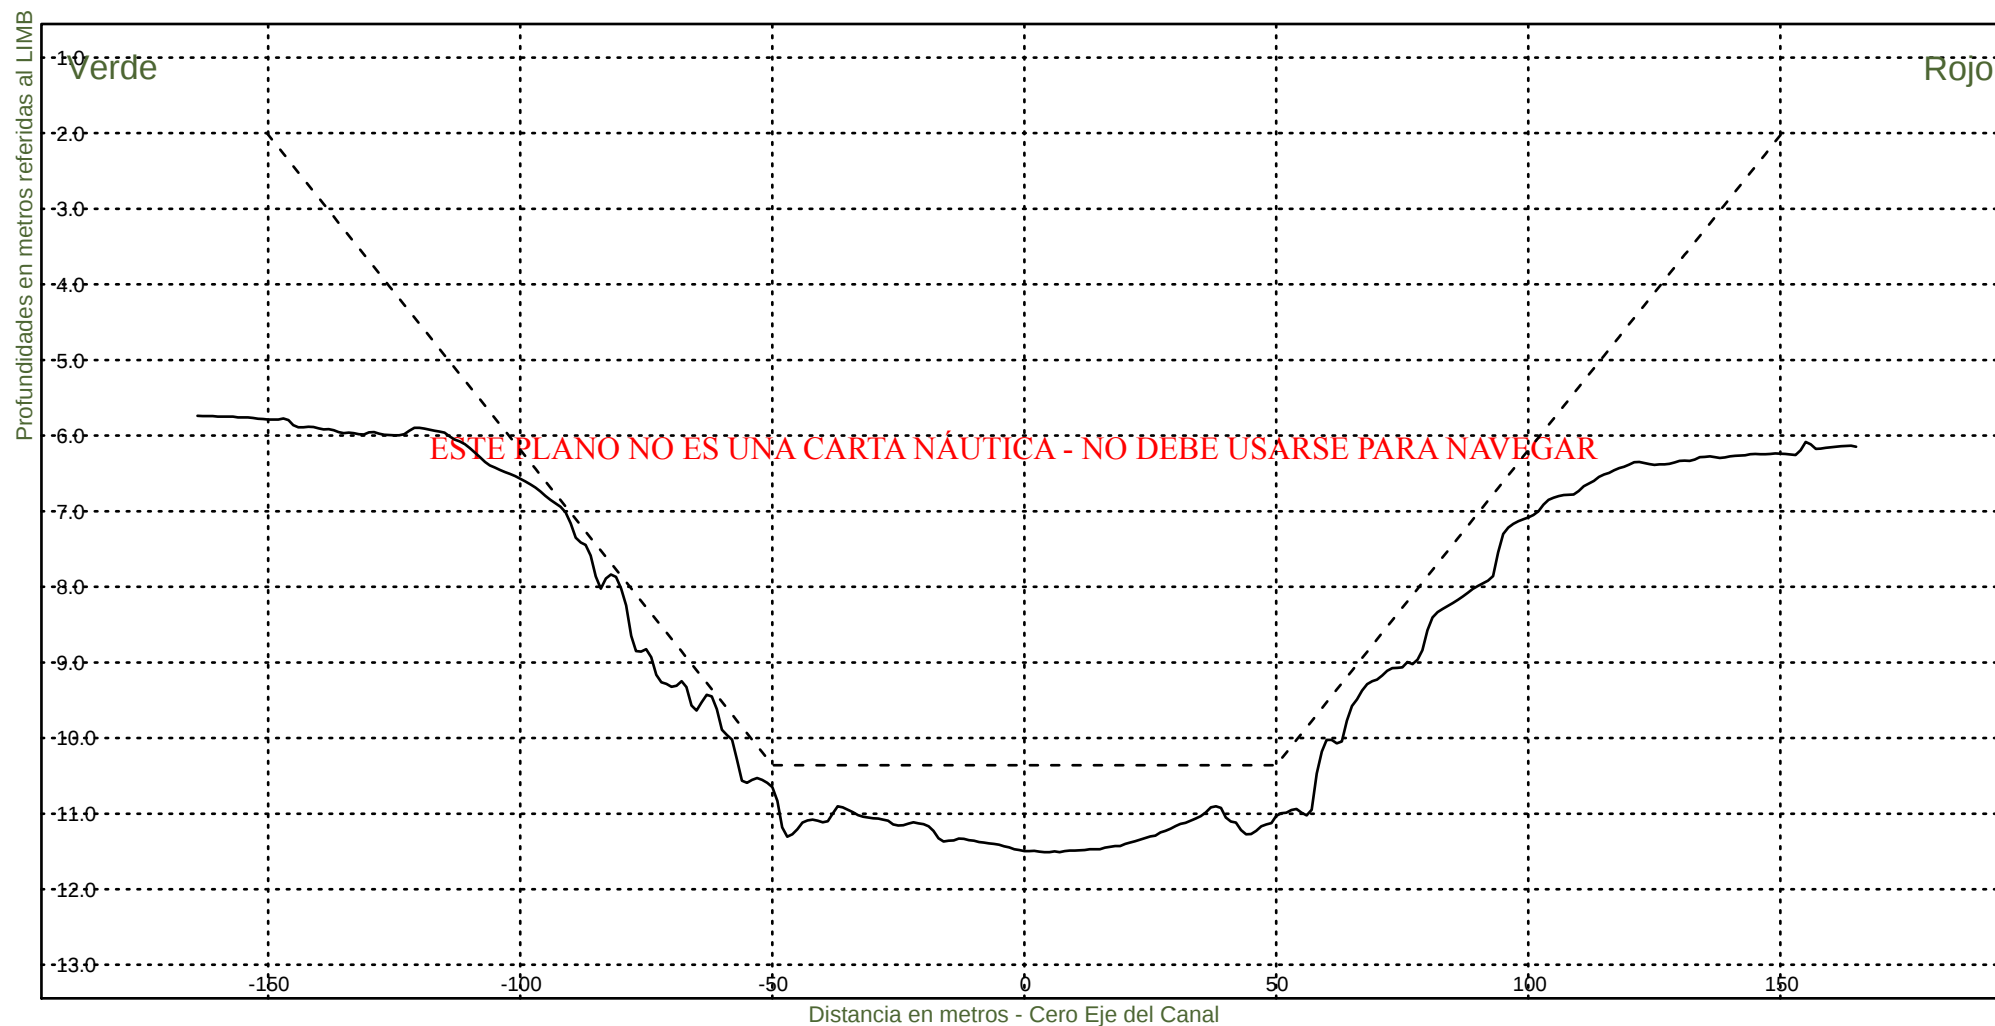


Consorcio Boskalis - Dredging International


Ing. Alberto G. Palomar
REPRESENTANTE TECNICO

Comision Administradora del Rio de la Plata
Canal Martin Garcia

----- :Teorico 34 pies
————— :Batimetria Marzo 2025

Area Canal, KM 39.6-86.2
Hz 1: 1500
V 1: 100
KM 65800

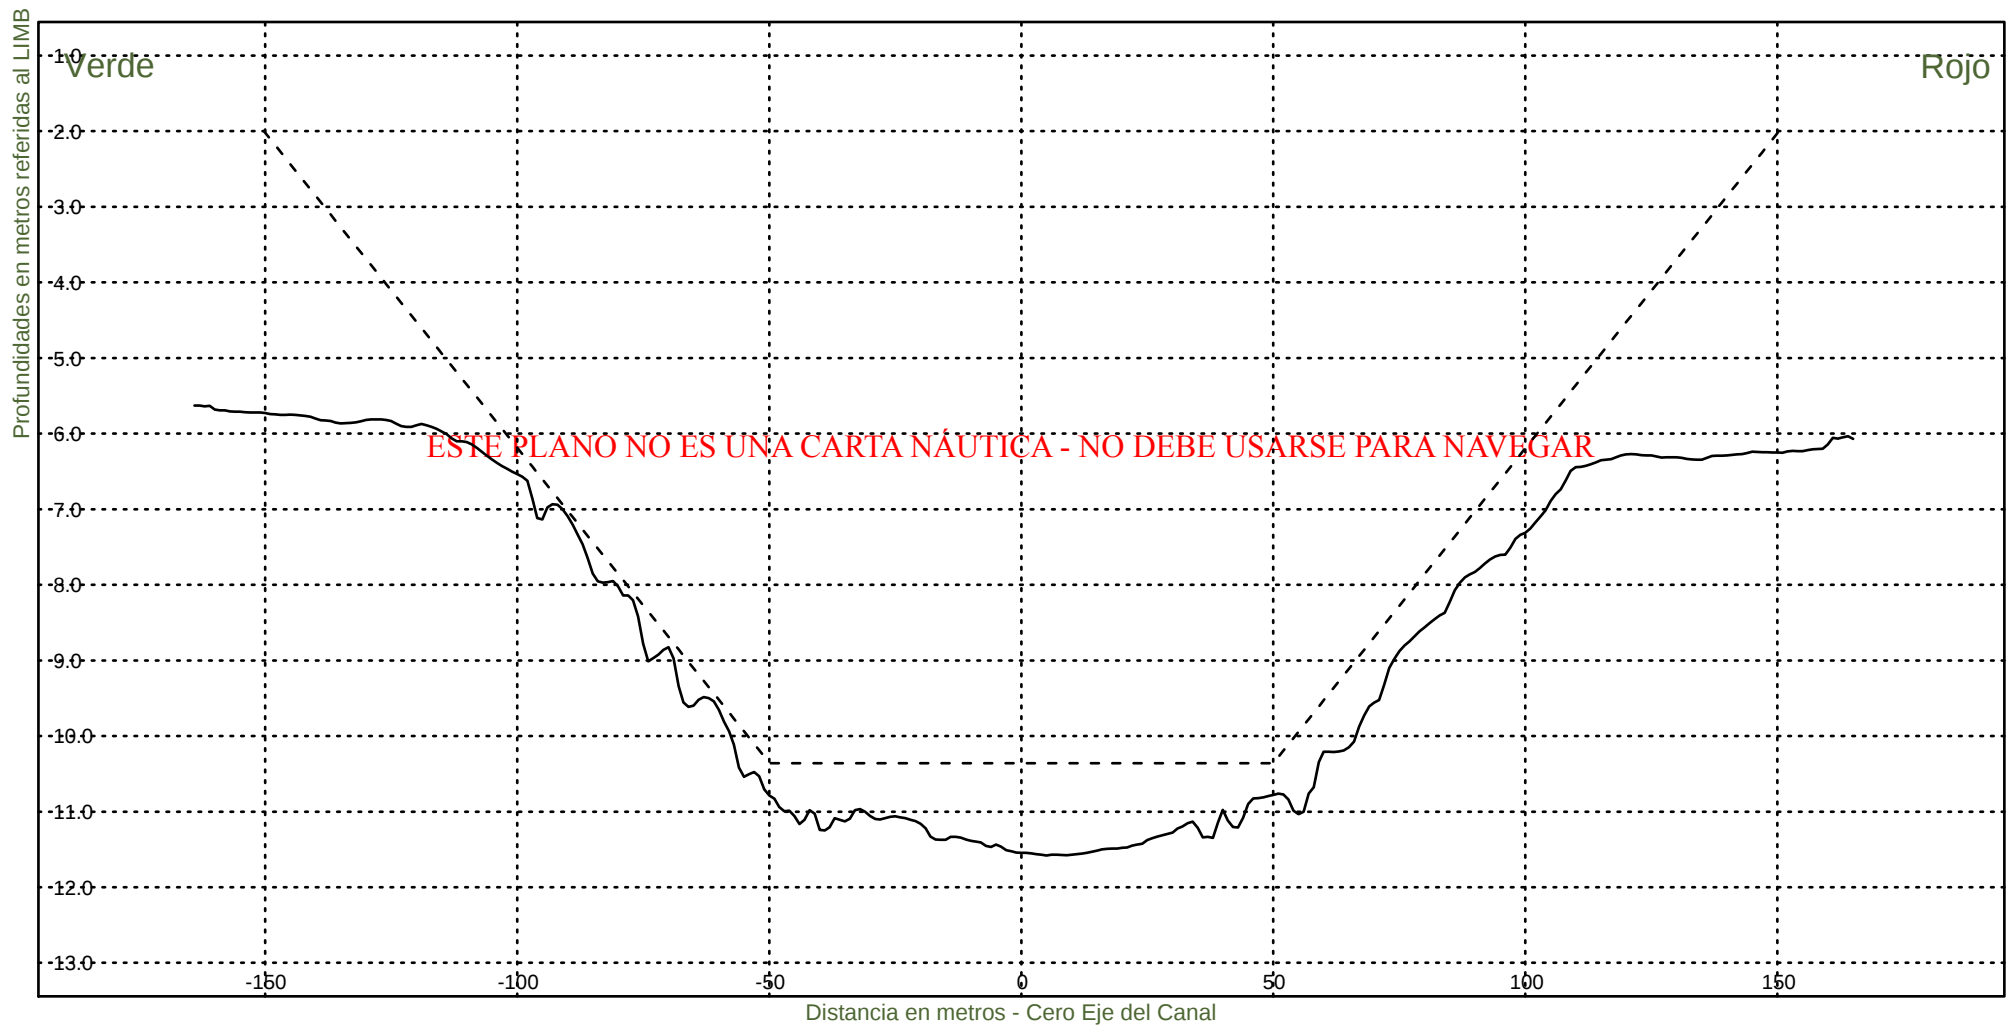

Consorcio Boskalis - Dredging International



Ing. Alberto G. Palomar
REPRESENTANTE TECNICO

Comision Administradora del Rio de la Plata
Canal Martin Garcia

----- :Teorico 34 pies
——— :Batimetria Marzo 2025

Area Canal, KM 39.6-86.2
Hz 1: 1500
V 1: 100

KM 66000

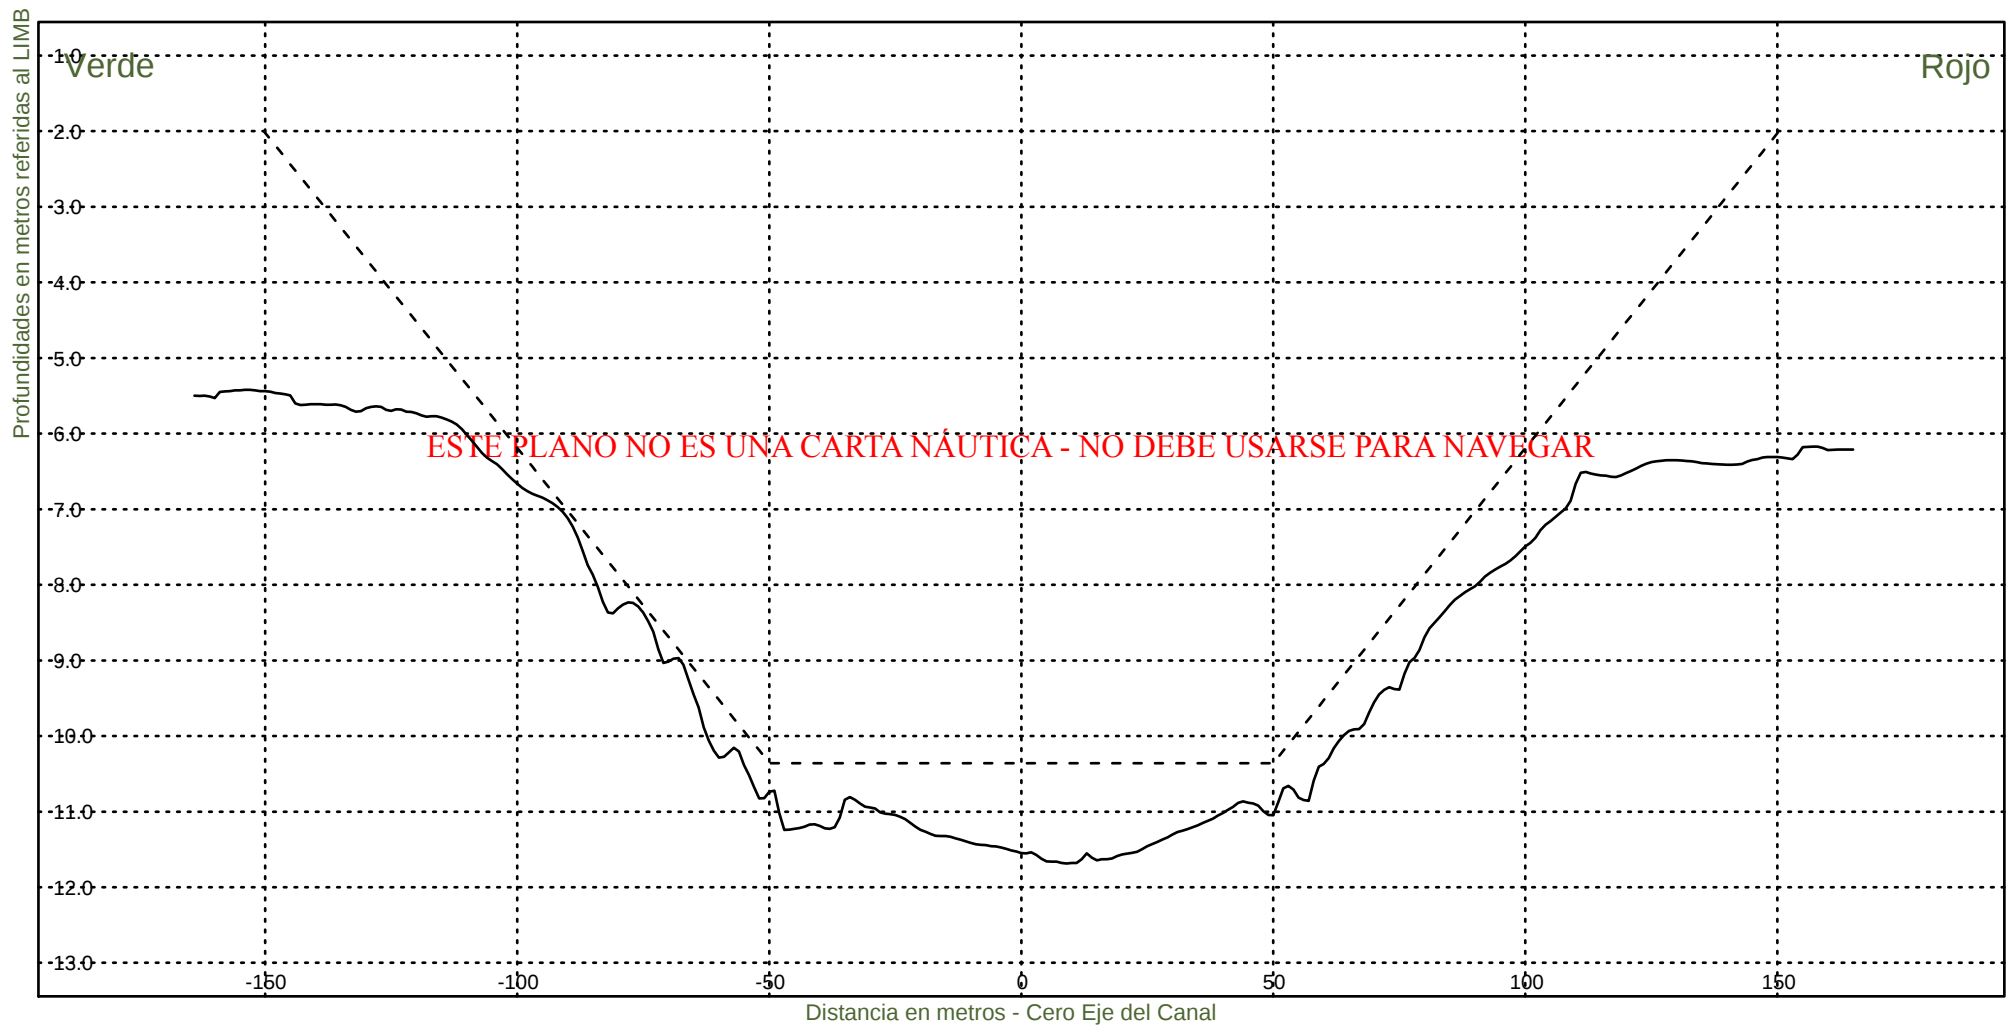


Consorcio Boskalis - Dredging International

Ing. Alberto G. Palomar
REPRESENTANTE TECNICO

Comision Administradora del Rio de la Plata
Canal Martin Garcia

----- :Teorico 34 pies
————— :Batimetria Marzo 2025

Area Canal, KM 39.6-86.2
Hz 1: 1500
V 1: 100
KM 66200

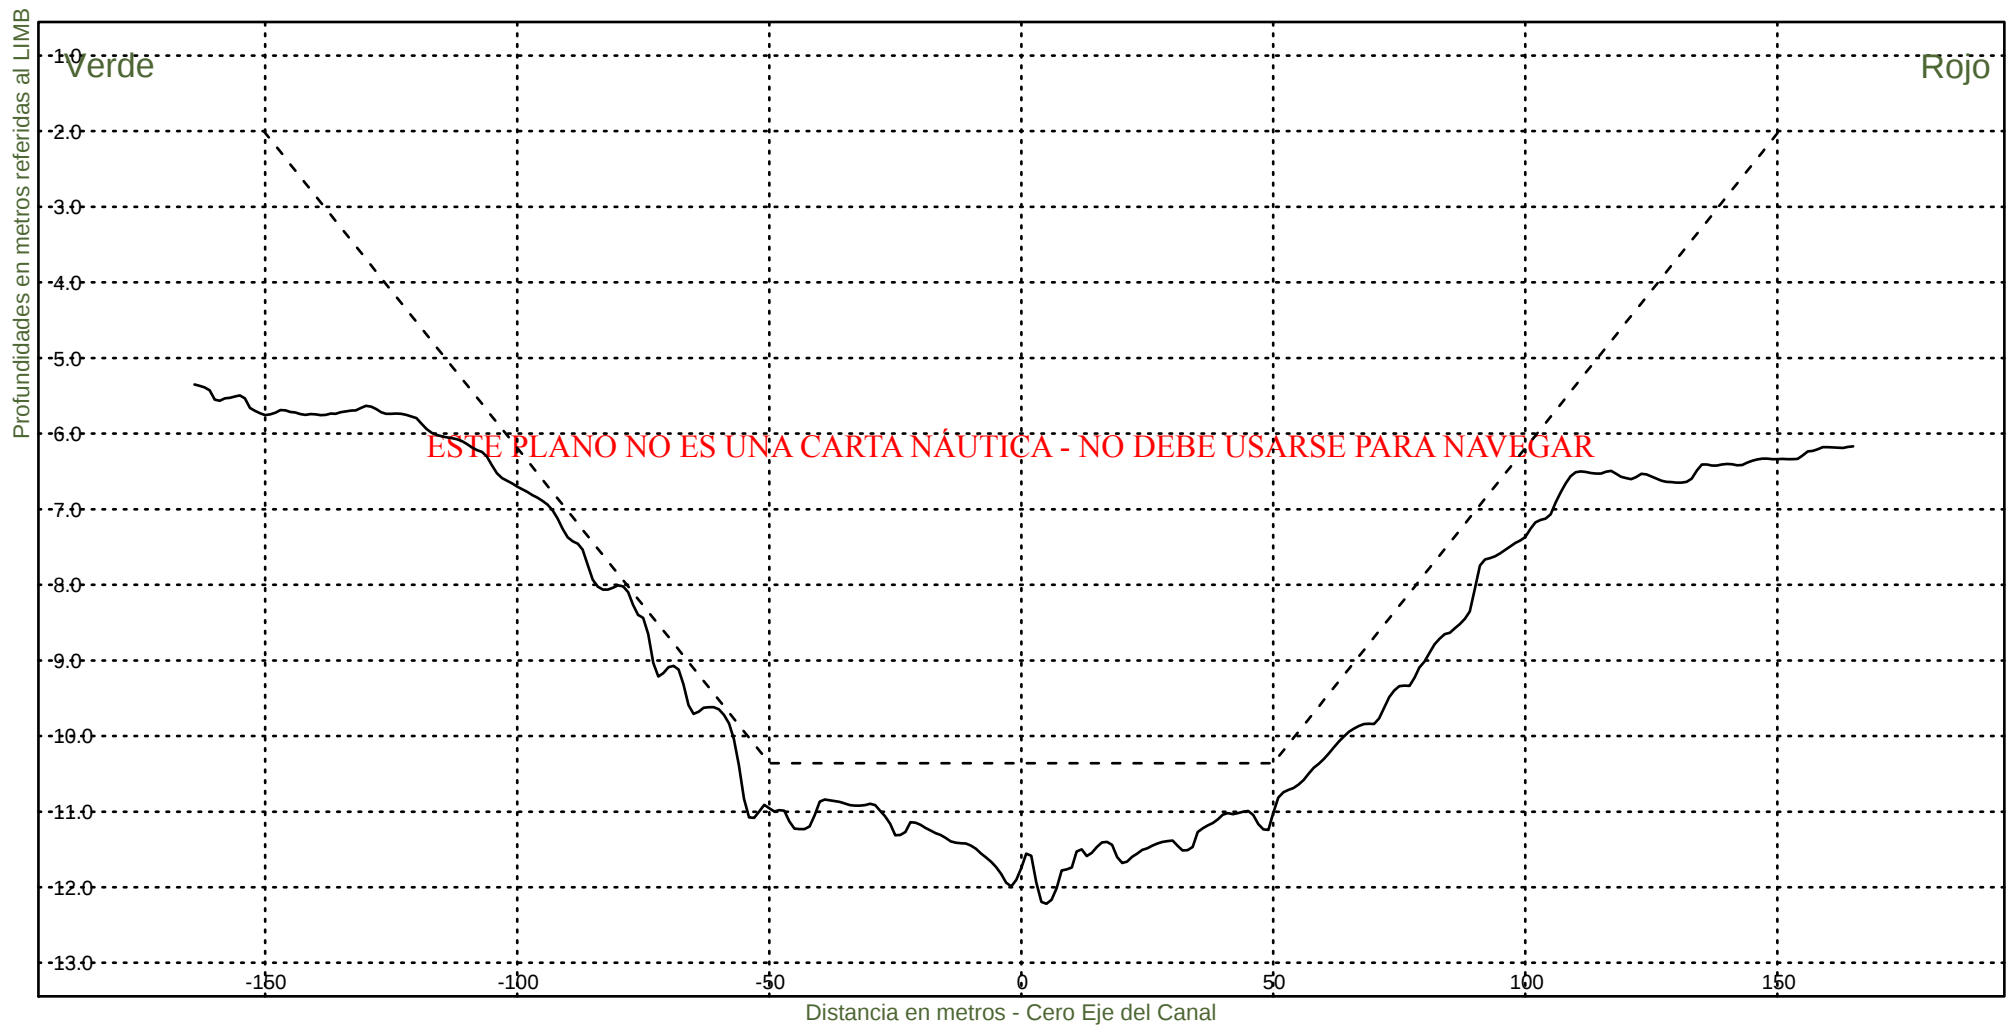

Consorcio Boskalis - Dredging International


Ing. Alberto G. Palomar
REPRESENTANTE TECNICO

Comision Administradora del Rio de la Plata
Canal Martin Garcia


----- :Teorico 34 pies
——— :Batimetria Marzo 2025

Area Canal, KM 39.6-86.2

Hz 1: 1500

KM 66400

V 1: 100

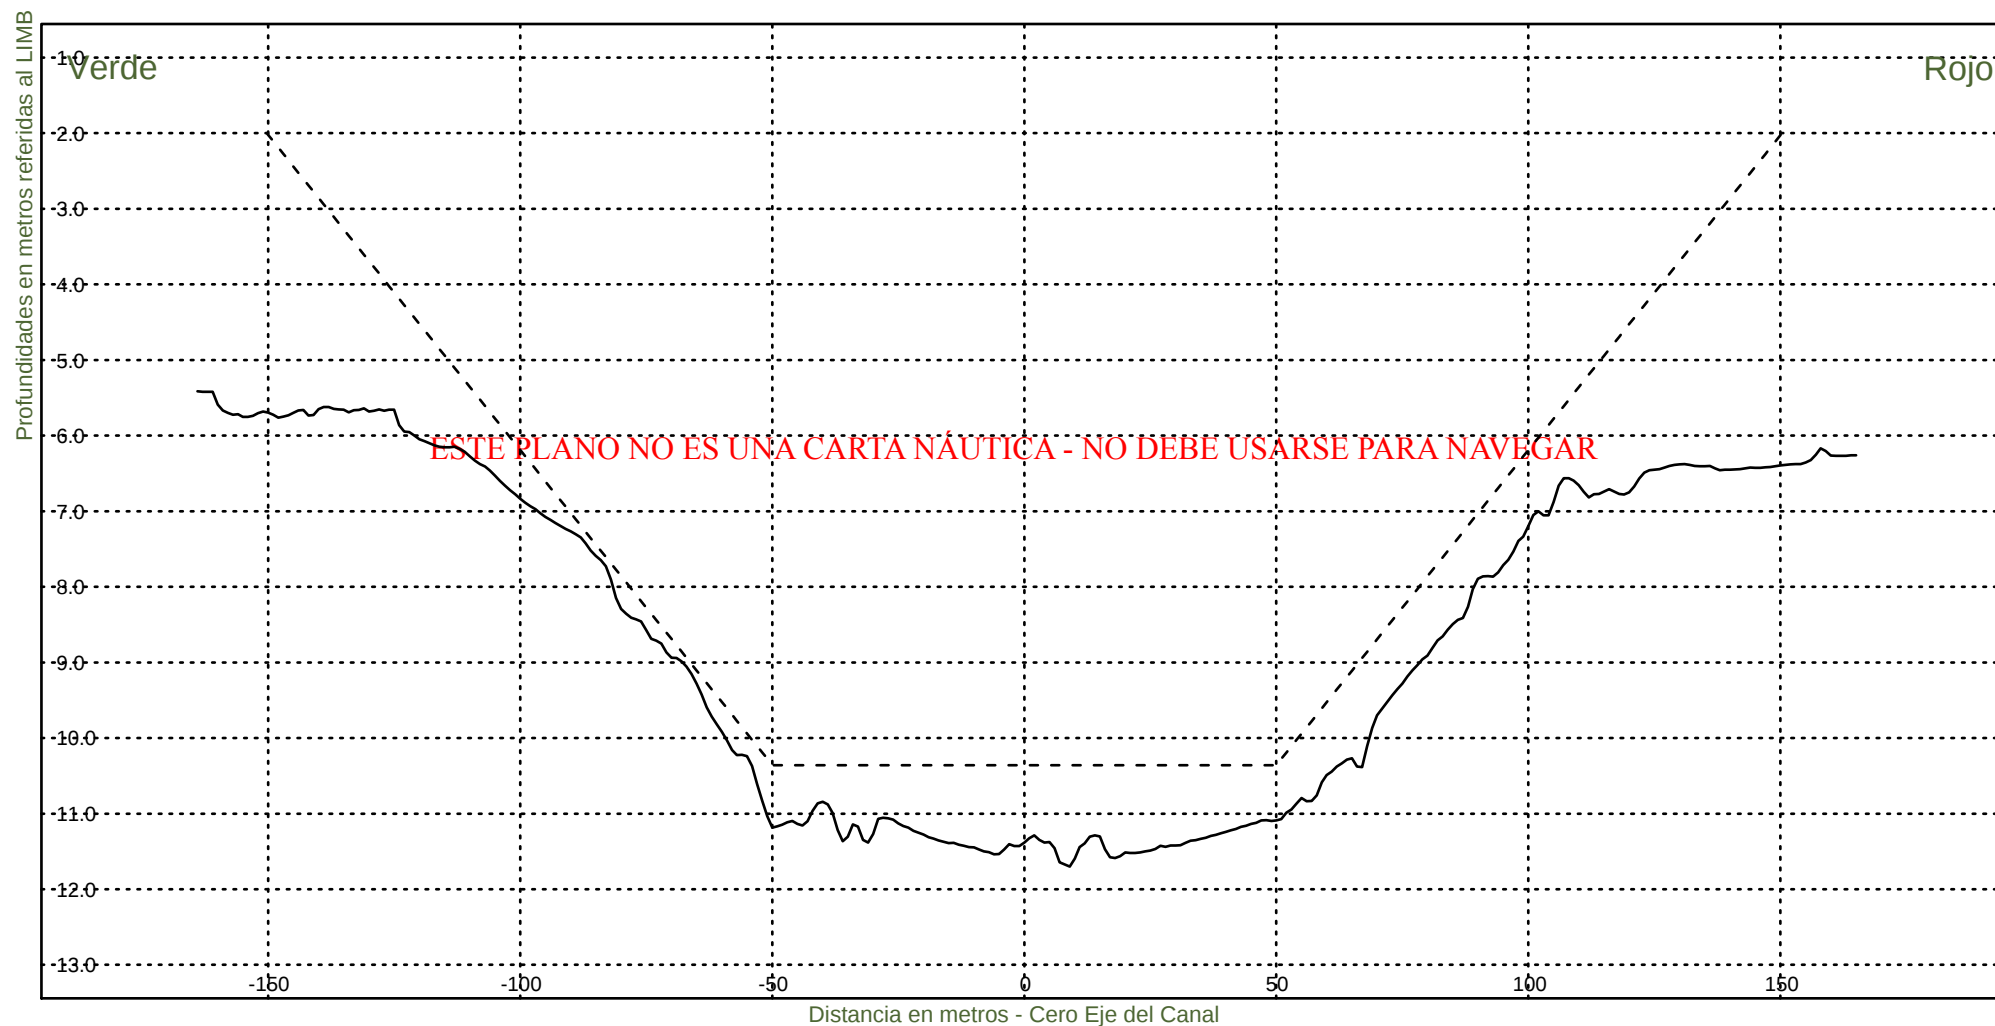

Consorcio Boskalis - Dredging International


Ing. Alberto G. Palomar
REPRESENTANTE TECNICO

Comision Administradora del Rio de la Plata

Canal Martin Garcia


----- : Teorico 34 pies
——— : Batimetria Marzo 2025

Area Canal, KM 39.6-86.2

Hz 1: 1500

KM 66600

V 1: 100

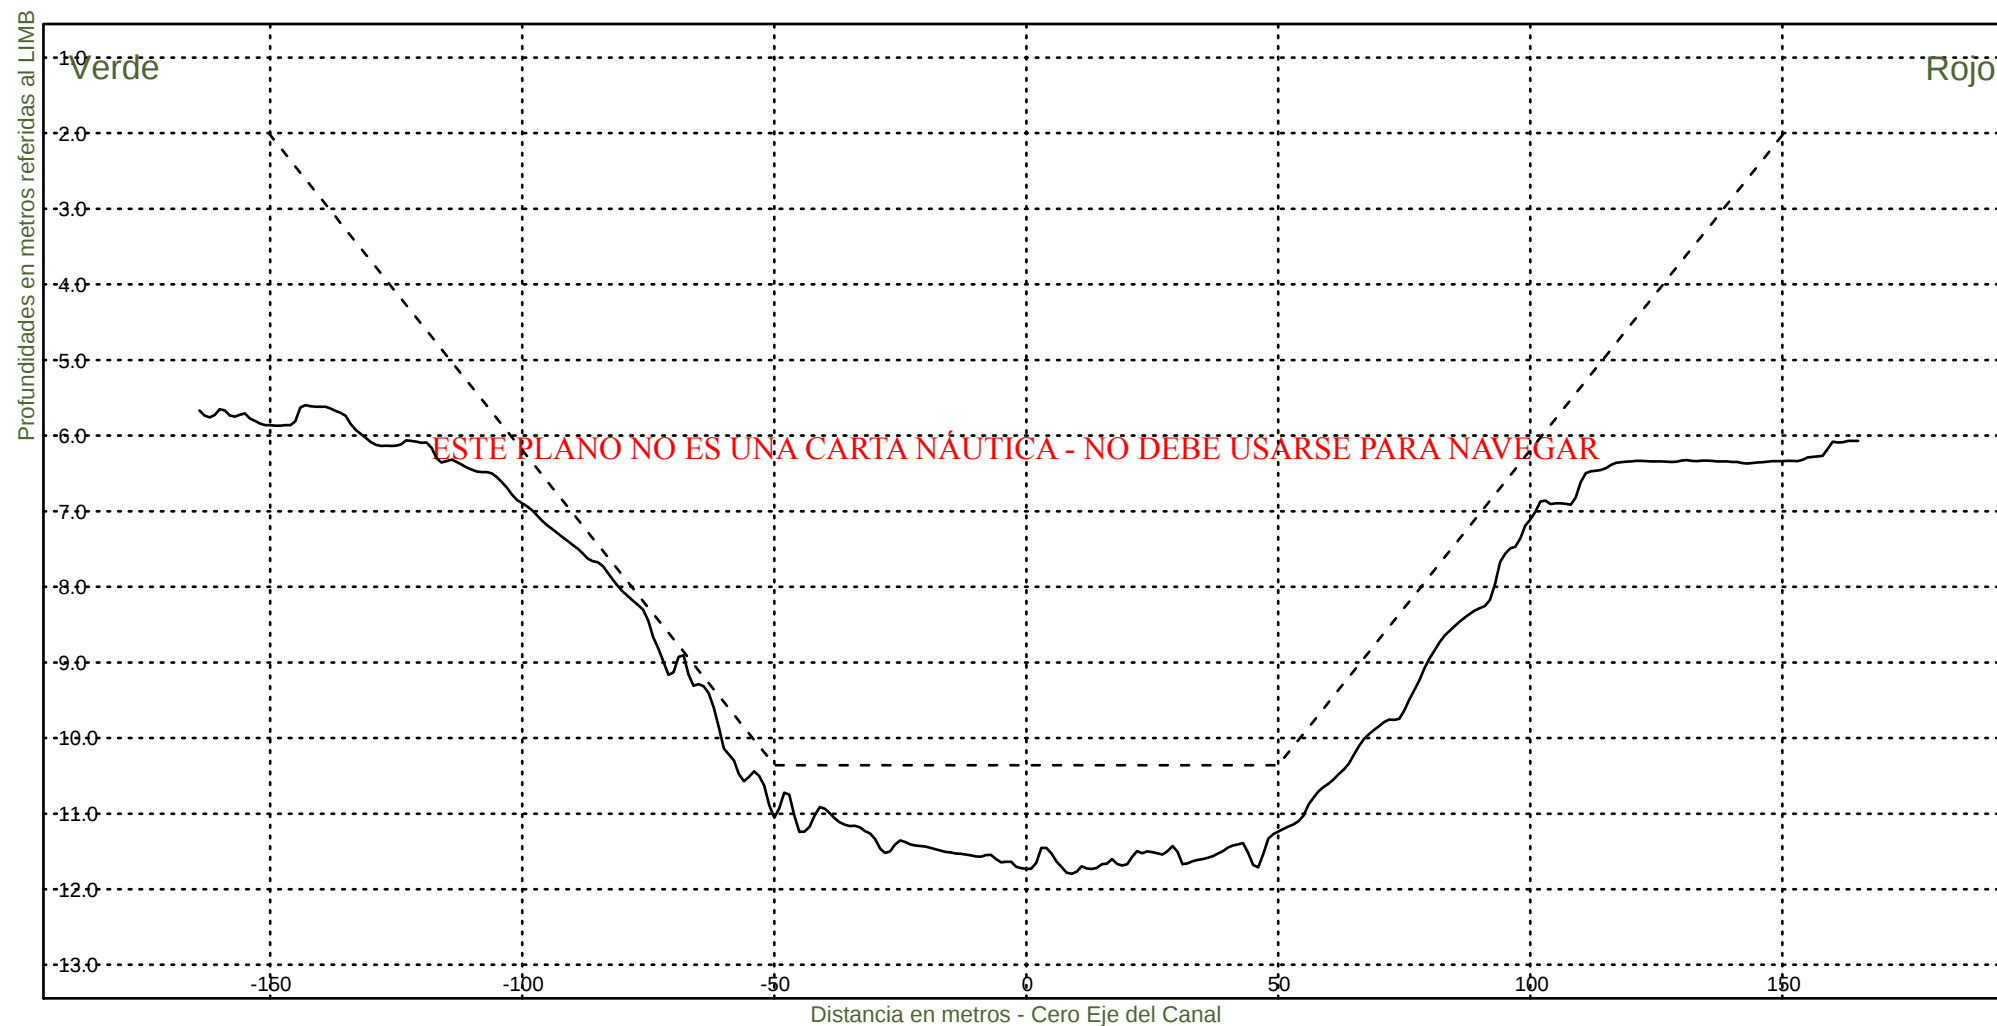

Consorcio Boskalis - Dredging International


Ing. Alberto G. Palomar
REPRESENTANTE TECNICO

Comision Administradora del Rio de la Plata

Canal Martin Garcia


----- :Teorico 34 pies
——— :Batimetria Marzo 2025

Area Canal, KM 39.6-86.2

Hz 1: 1500

KM 66800

V 1: 100

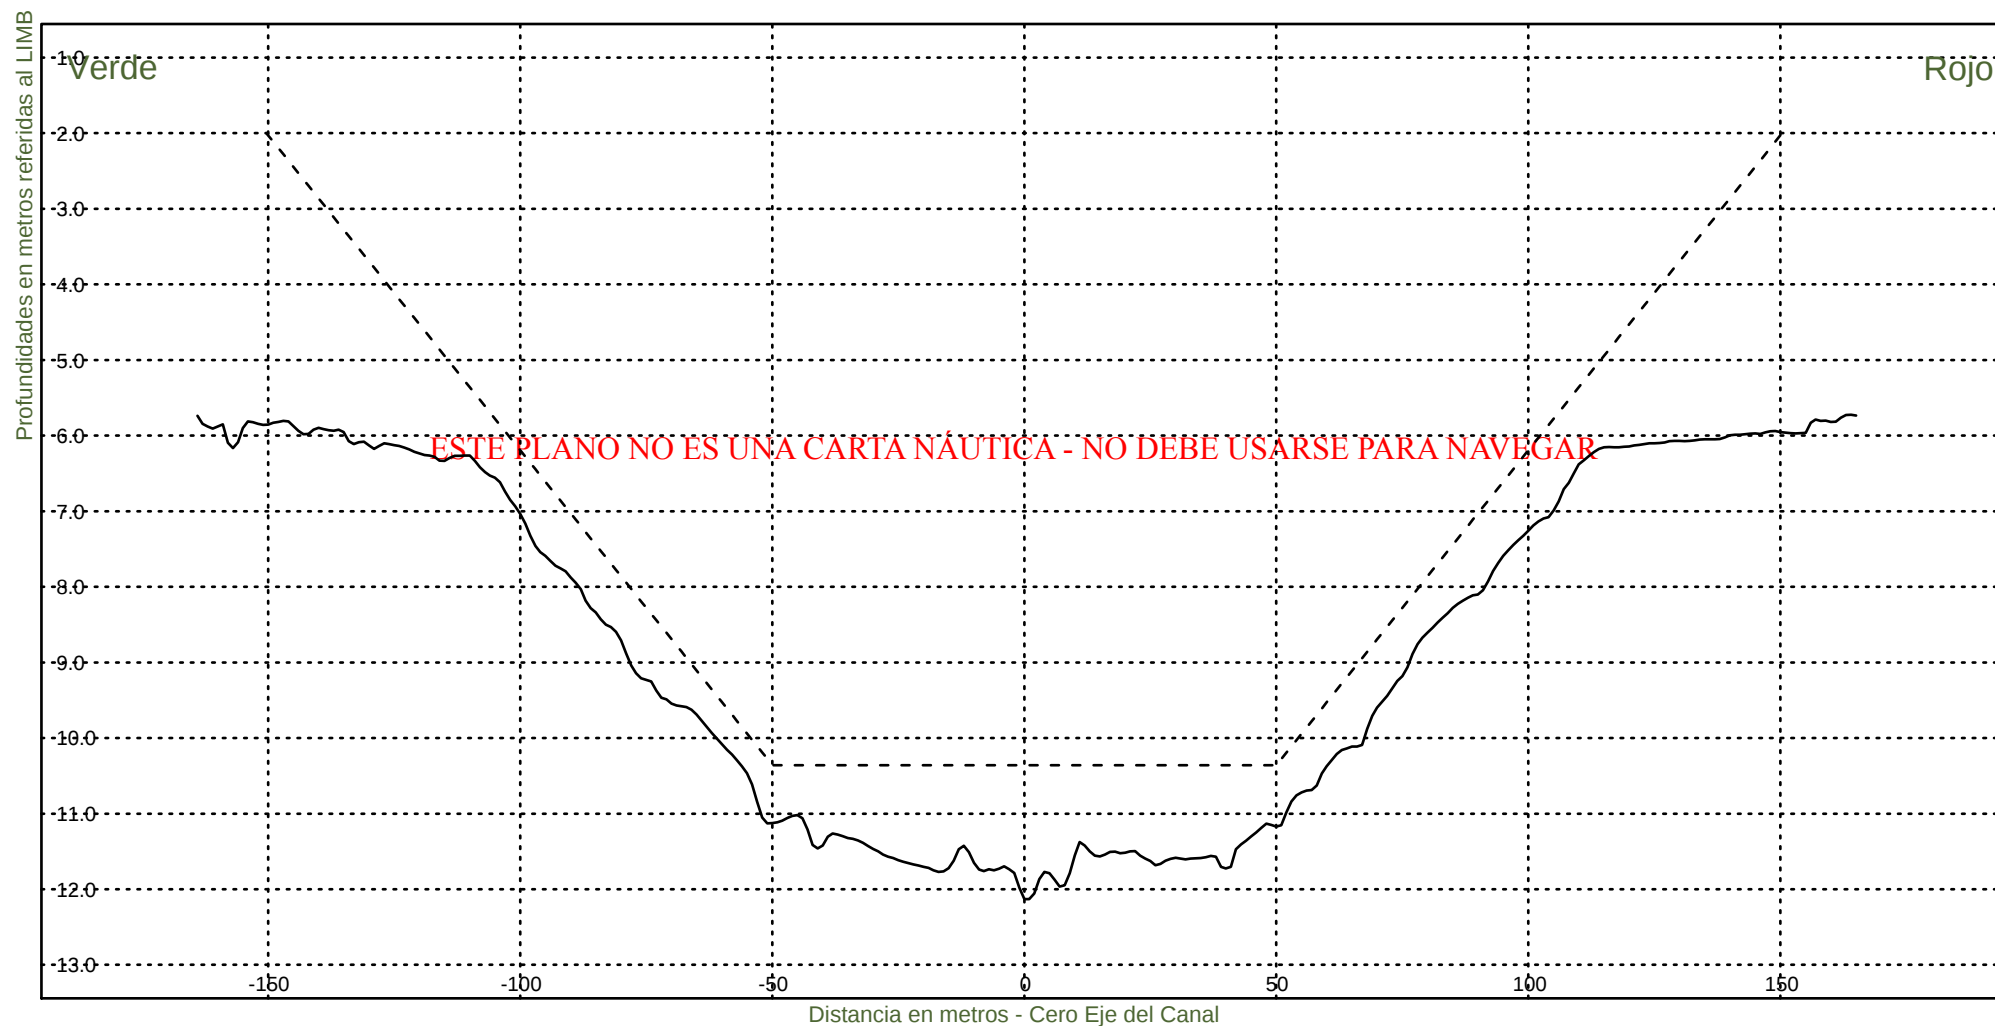

Consorcio Boskalis - Dredging International


Ing. Alberto G. Palomar
REPRESENTANTE TECNICO

Comision Administradora del Rio de la Plata

Canal Martin Garcia


----- :Teorico 34 pies
——— :Batimetria Marzo 2025

Area Canal, KM 39.6-86.2

Hz 1: 1500

KM 67000

V 1: 100

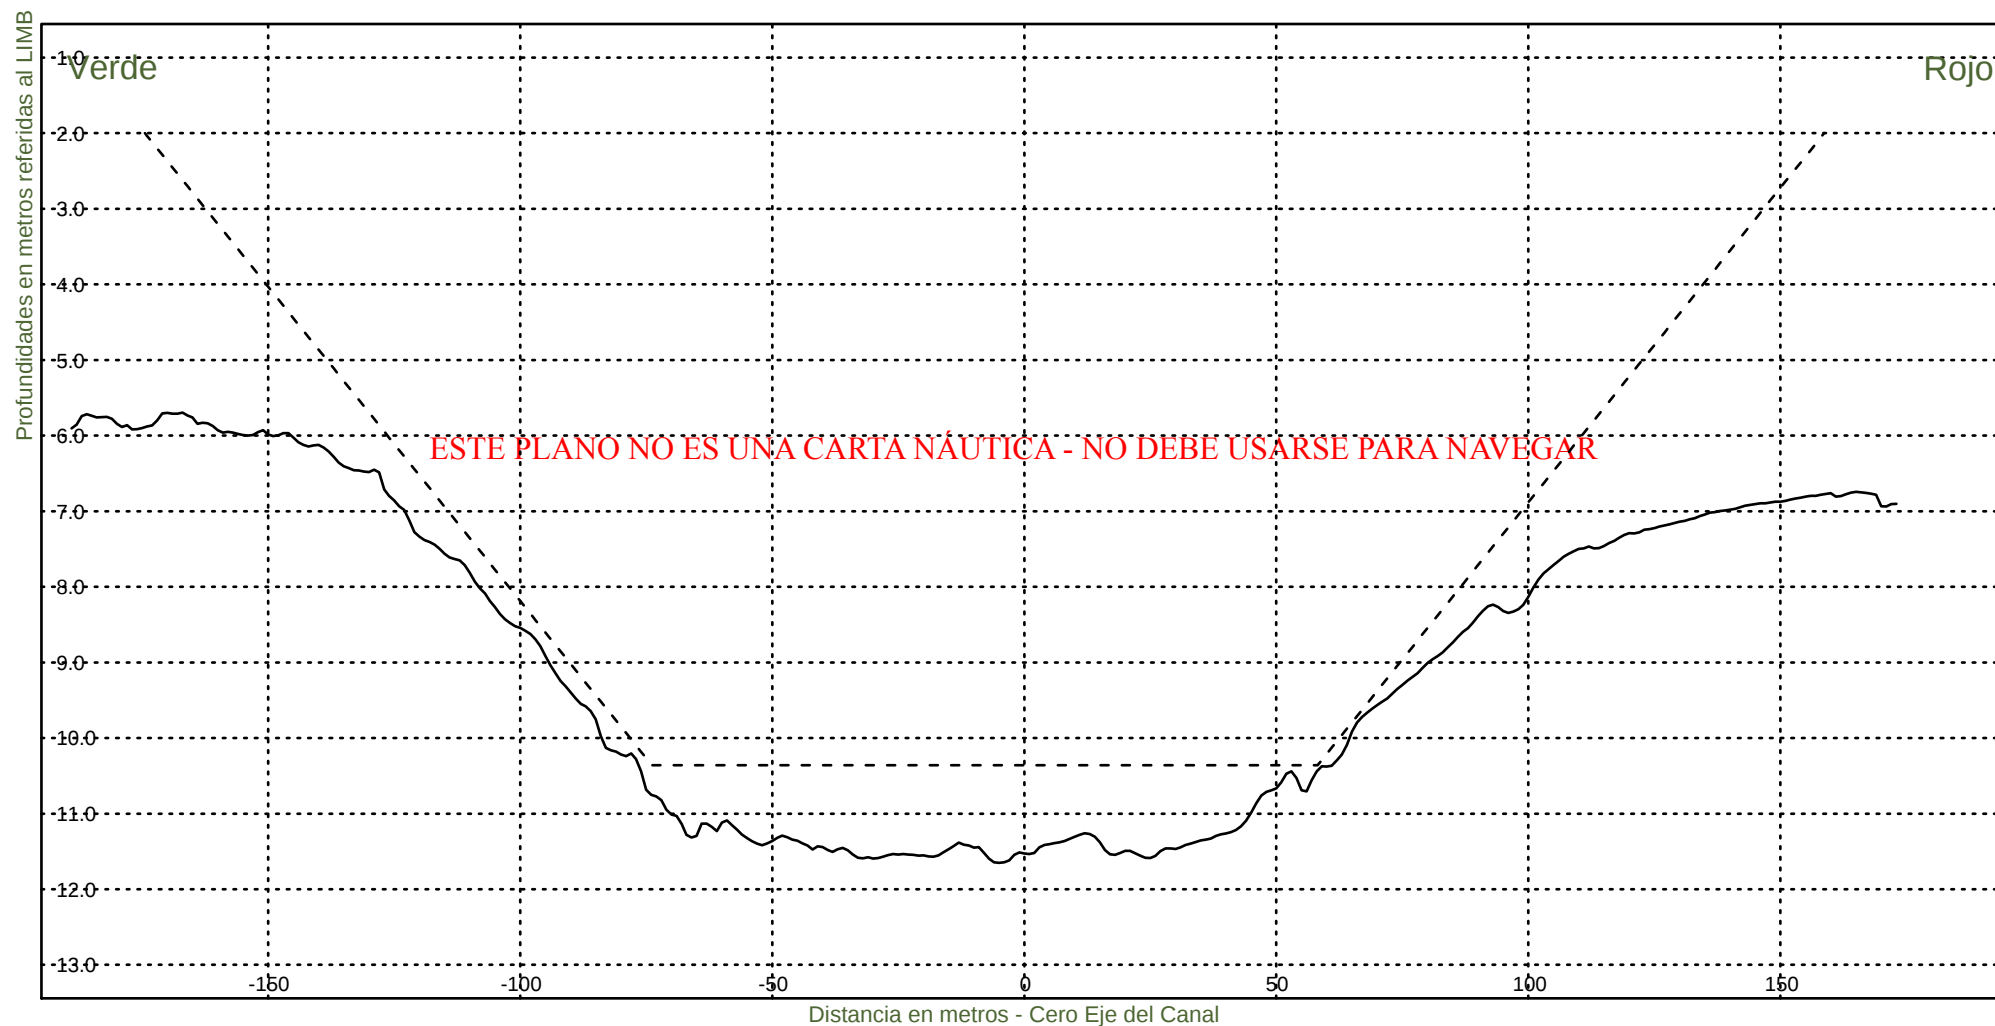

Consorcio Boskalis - Dredging International


Ing. Alberto G. Palomar
REPRESENTANTE TECNICO

Comision Administradora del Rio de la Plata

Canal Martin Garcia


----- :Teorico 34 pies
——— :Batimetria Marzo 2025

Area Canal, KM 39.6-86.2

Hz 1: 1500

KM 67200

V 1: 100

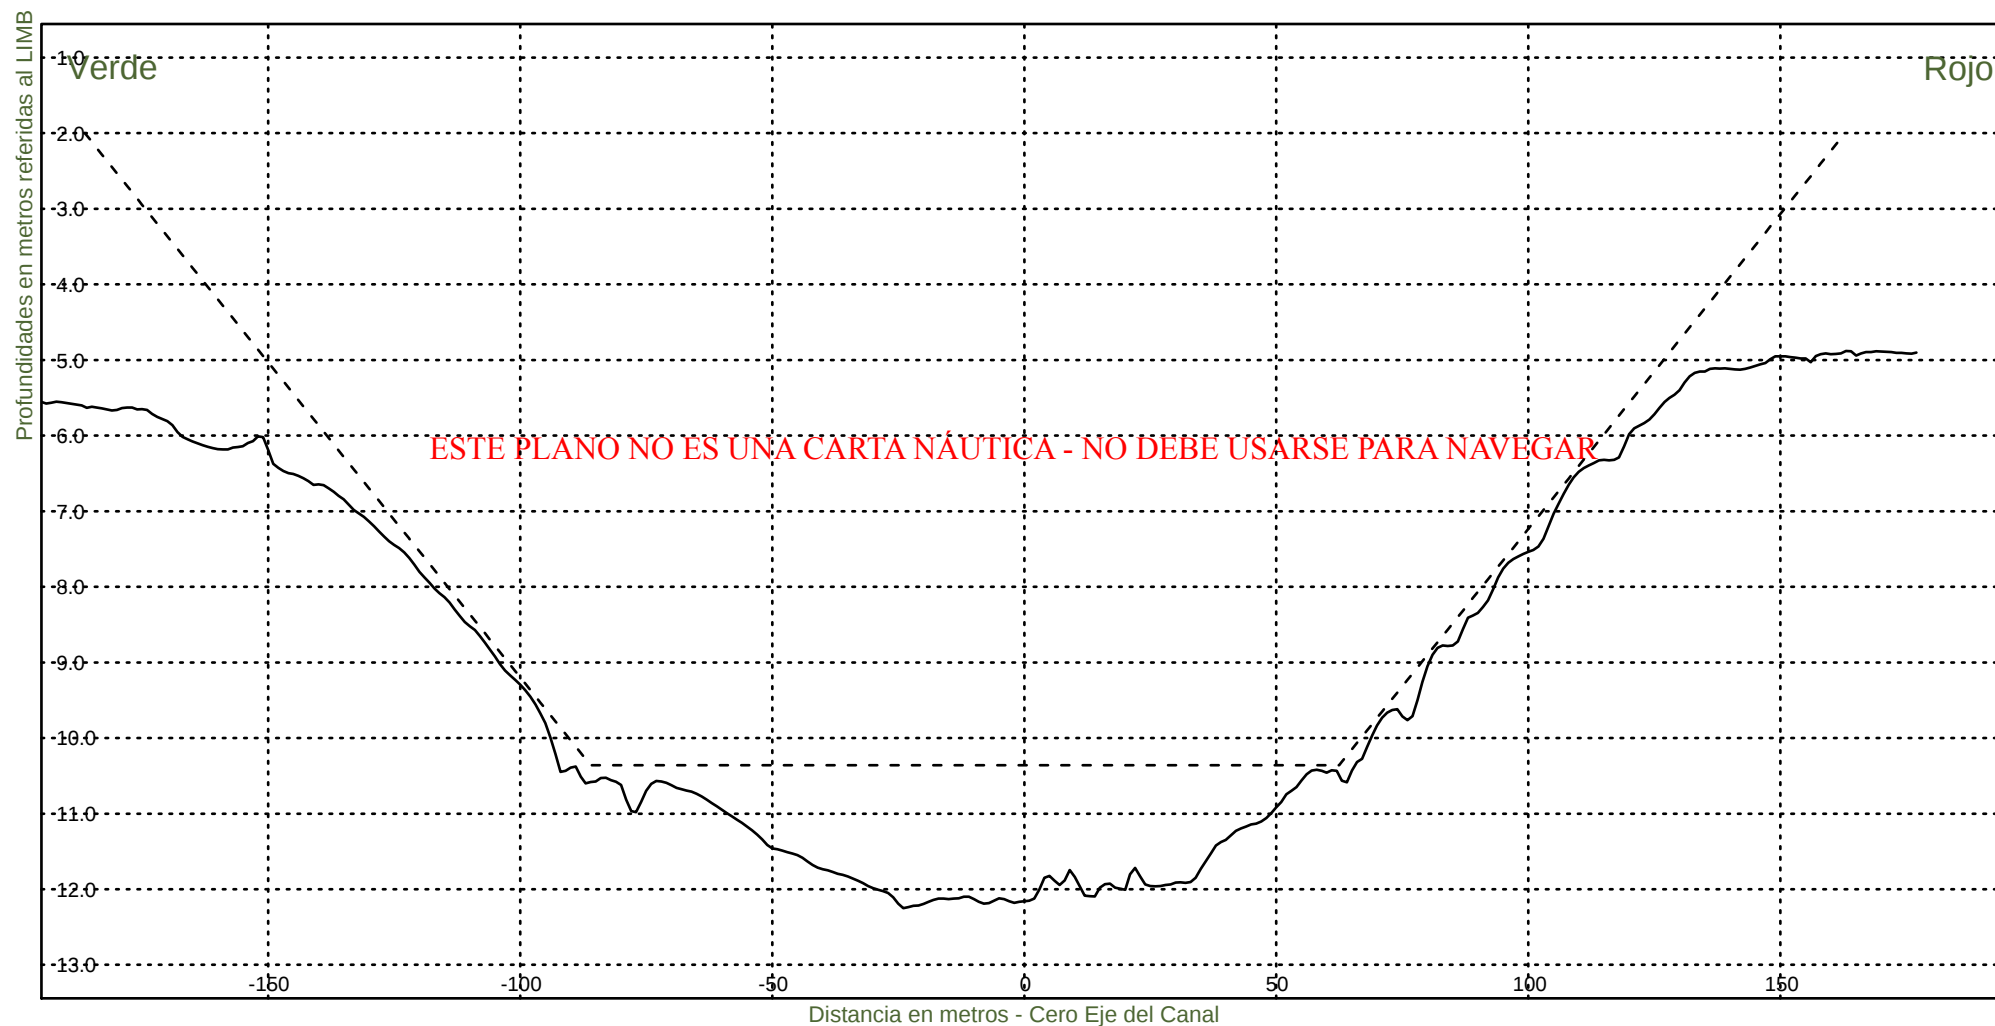

Consorcio Boskalis - Dredging International


Ing. Alberto G. Palomar
REPRESENTANTE TECNICO


Comision Administradora del Rio de la Plata

Canal Martin Garcia

----- :Teorico 34 pies
————— :Batimetria Marzo 2025

Area Canal, KM 39.6-86.2
Hz 1: 1500
V 1: 100

KM 67400

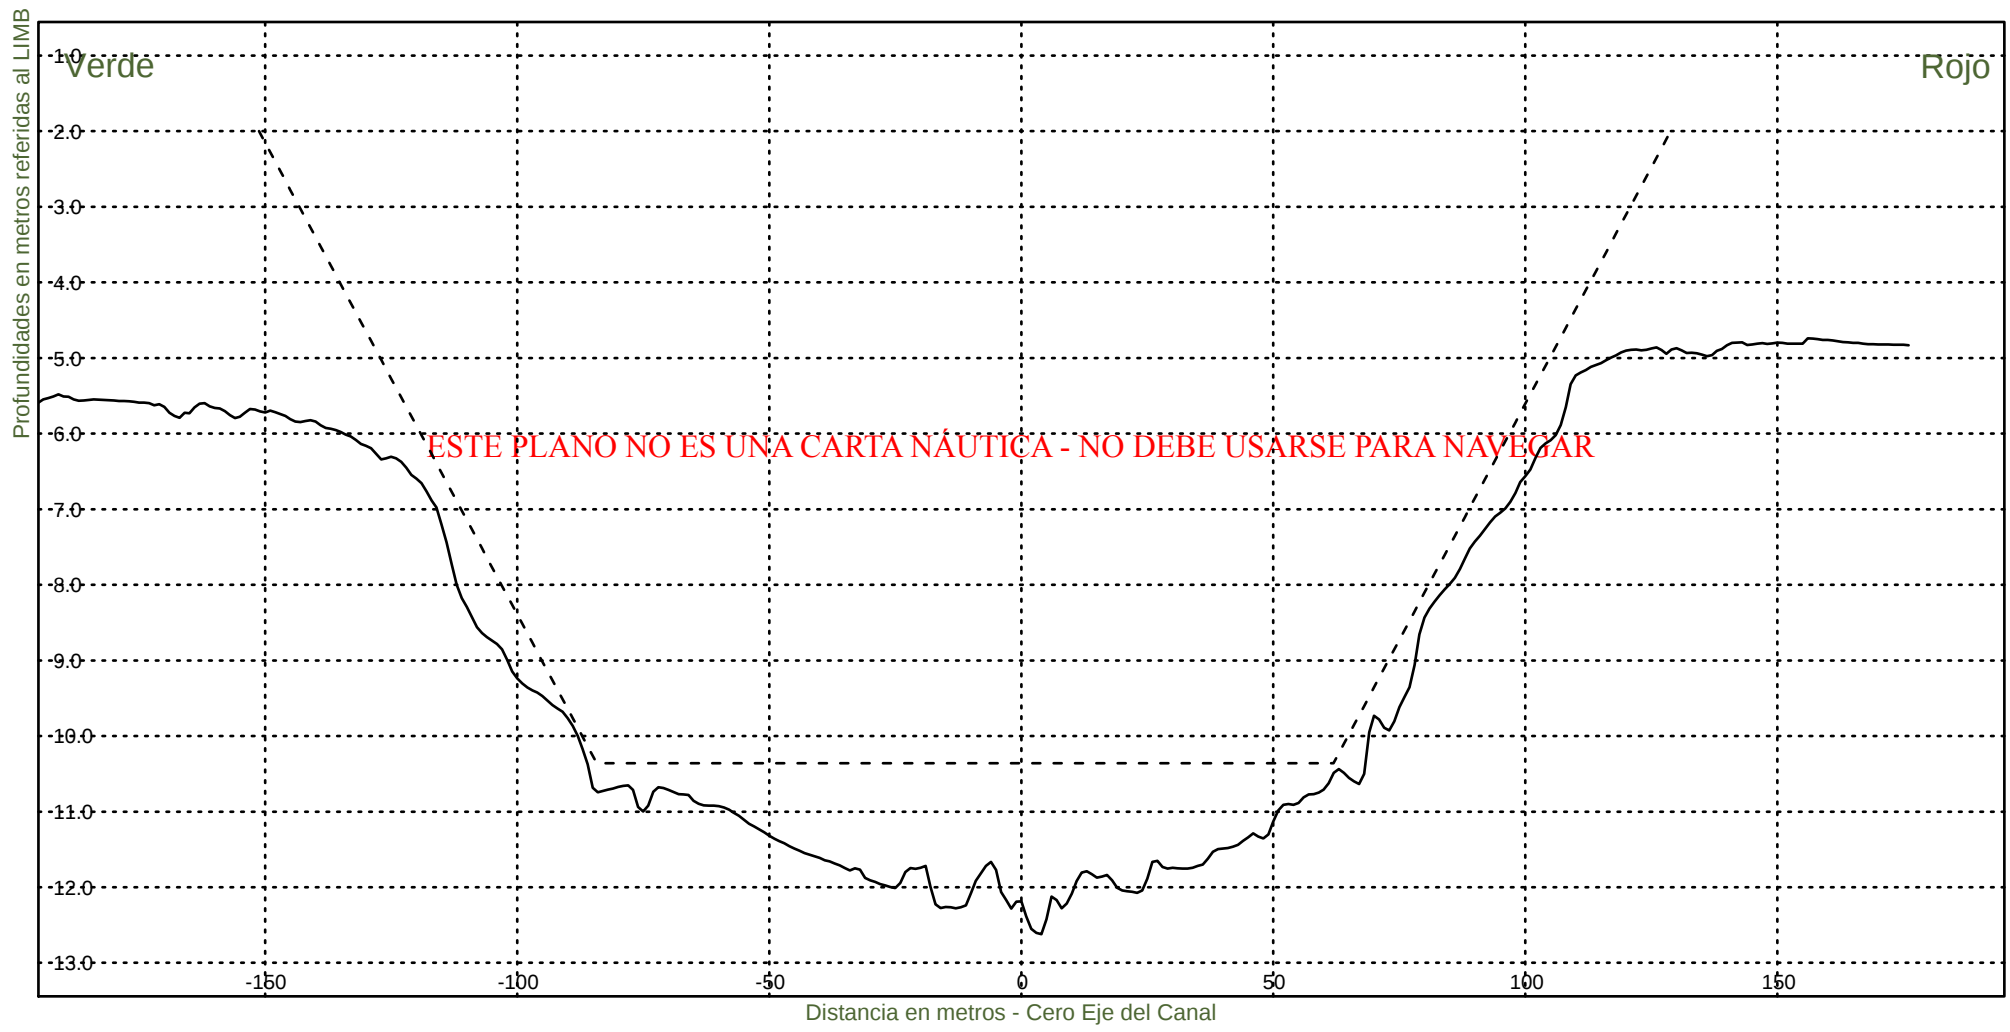

Consorcio Boskalis - Dredging International


Ing. Alberto G. Palomar
REPRESENTANTE TECNICO

Comision Administradora del Rio de la Plata
Canal Martin Garcia


----- :Teorico 34 pies
——— :Batimetria Marzo 2025

Area Canal, KM 39.6-86.2

Hz 1: 1500

KM 67600

V 1: 100

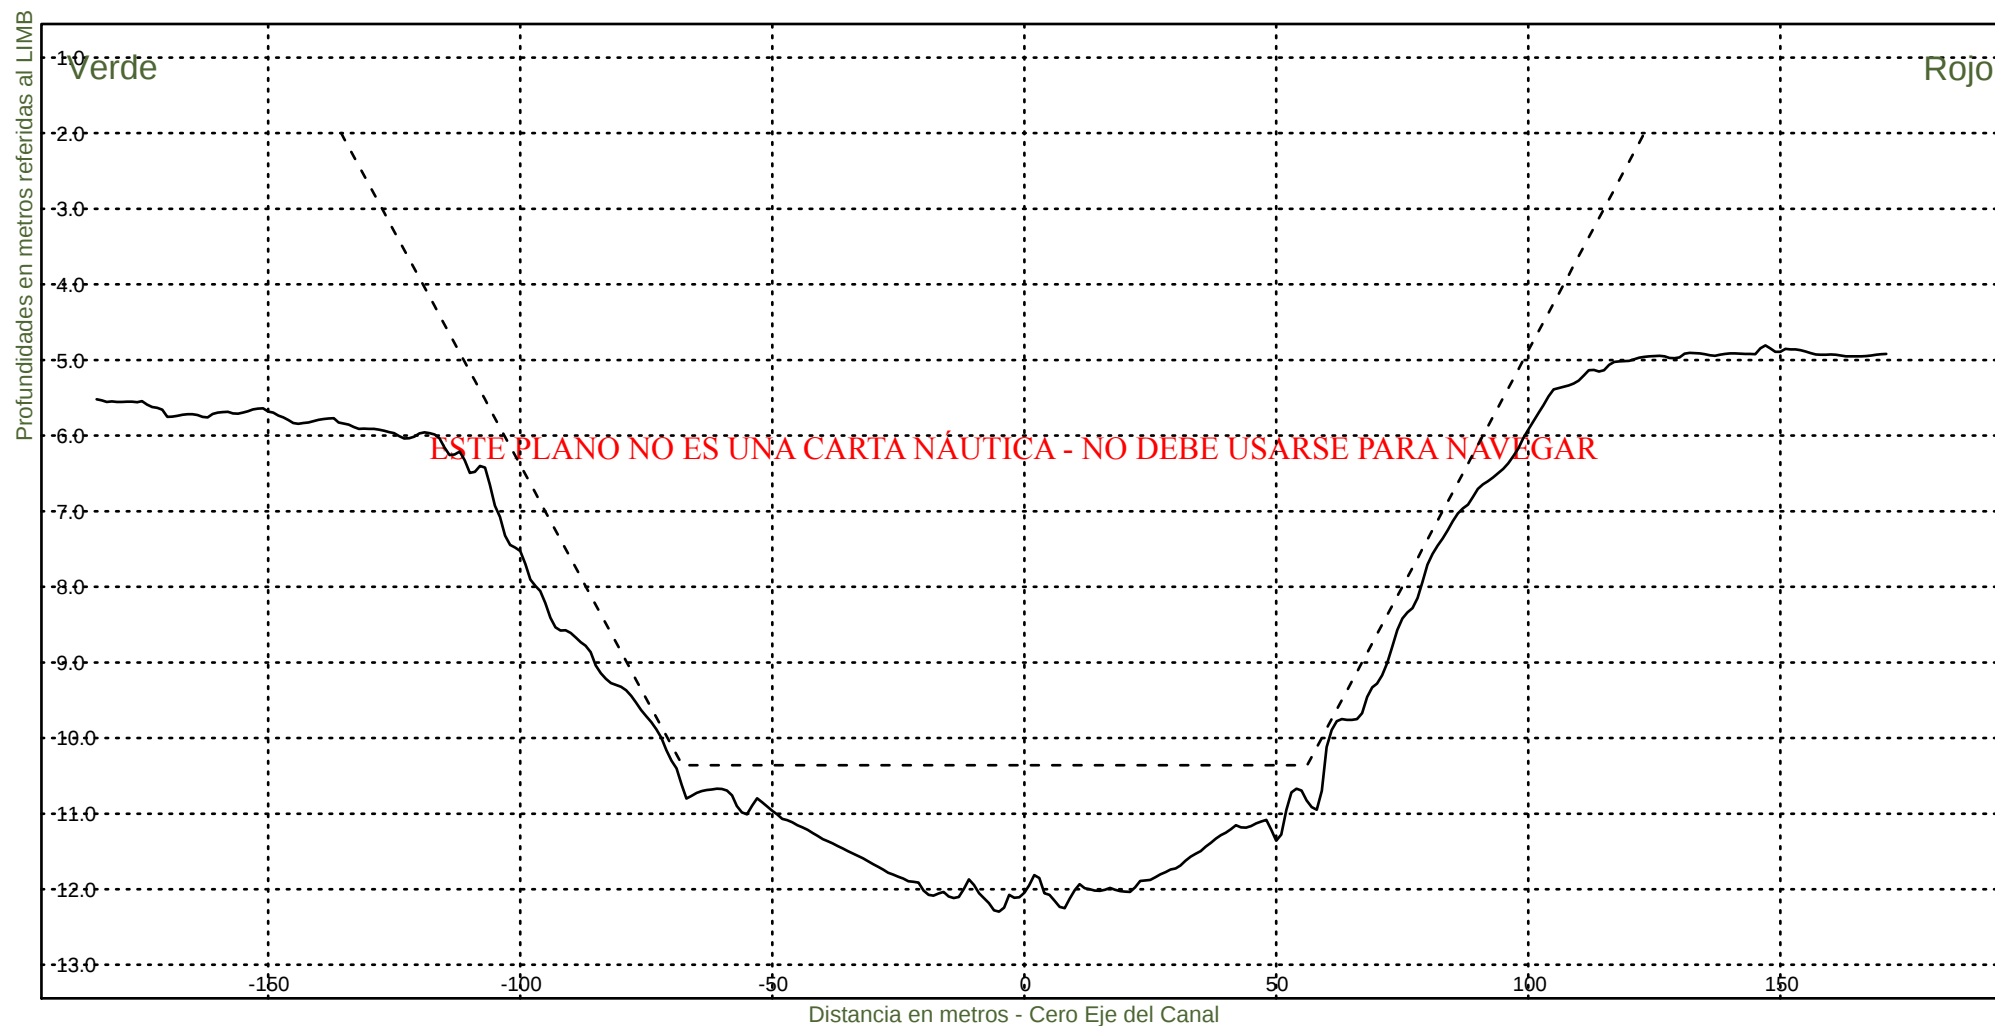

Consorcio Boskalis - Dredging International


Ing. Alberto G. Palomar
REPRESENTANTE TECNICO

Comision Administradora del Rio de la Plata

Canal Martin Garcia


----- :Teorico 34 pies
——— :Batimetria Marzo 2025

Area Canal, KM 39.6-86.2

Hz 1: 1500

KM 67800

V 1: 100

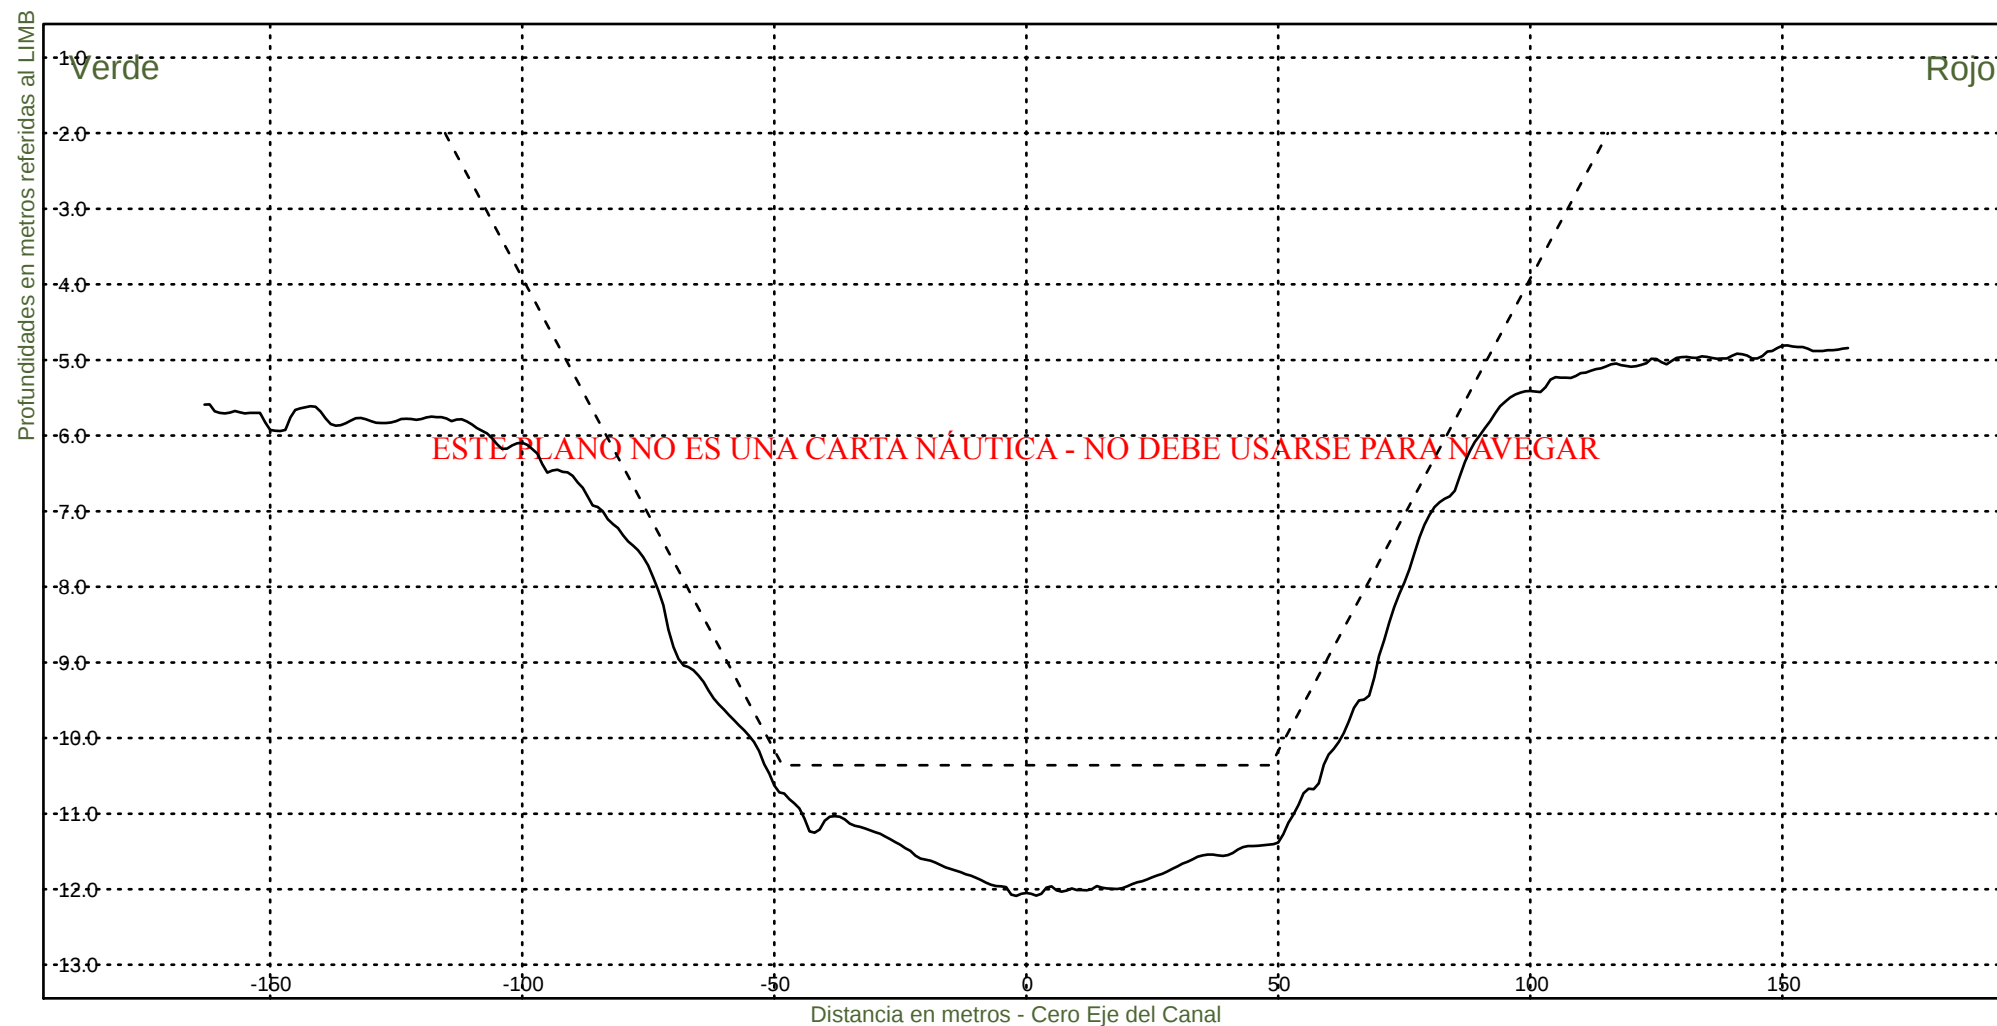

Consorcio Boskalis - Dredging International


Ing. Alberto G. Palomar
REPRESENTANTE TECNICO

Comision Administradora del Rio de la Plata

Canal Martin Garcia


----- :Teorico 34 pies
——— :Batimetria Marzo 2025

Area Canal, KM 39.6-86.2

Hz 1: 1500

KM 68000

V 1: 100

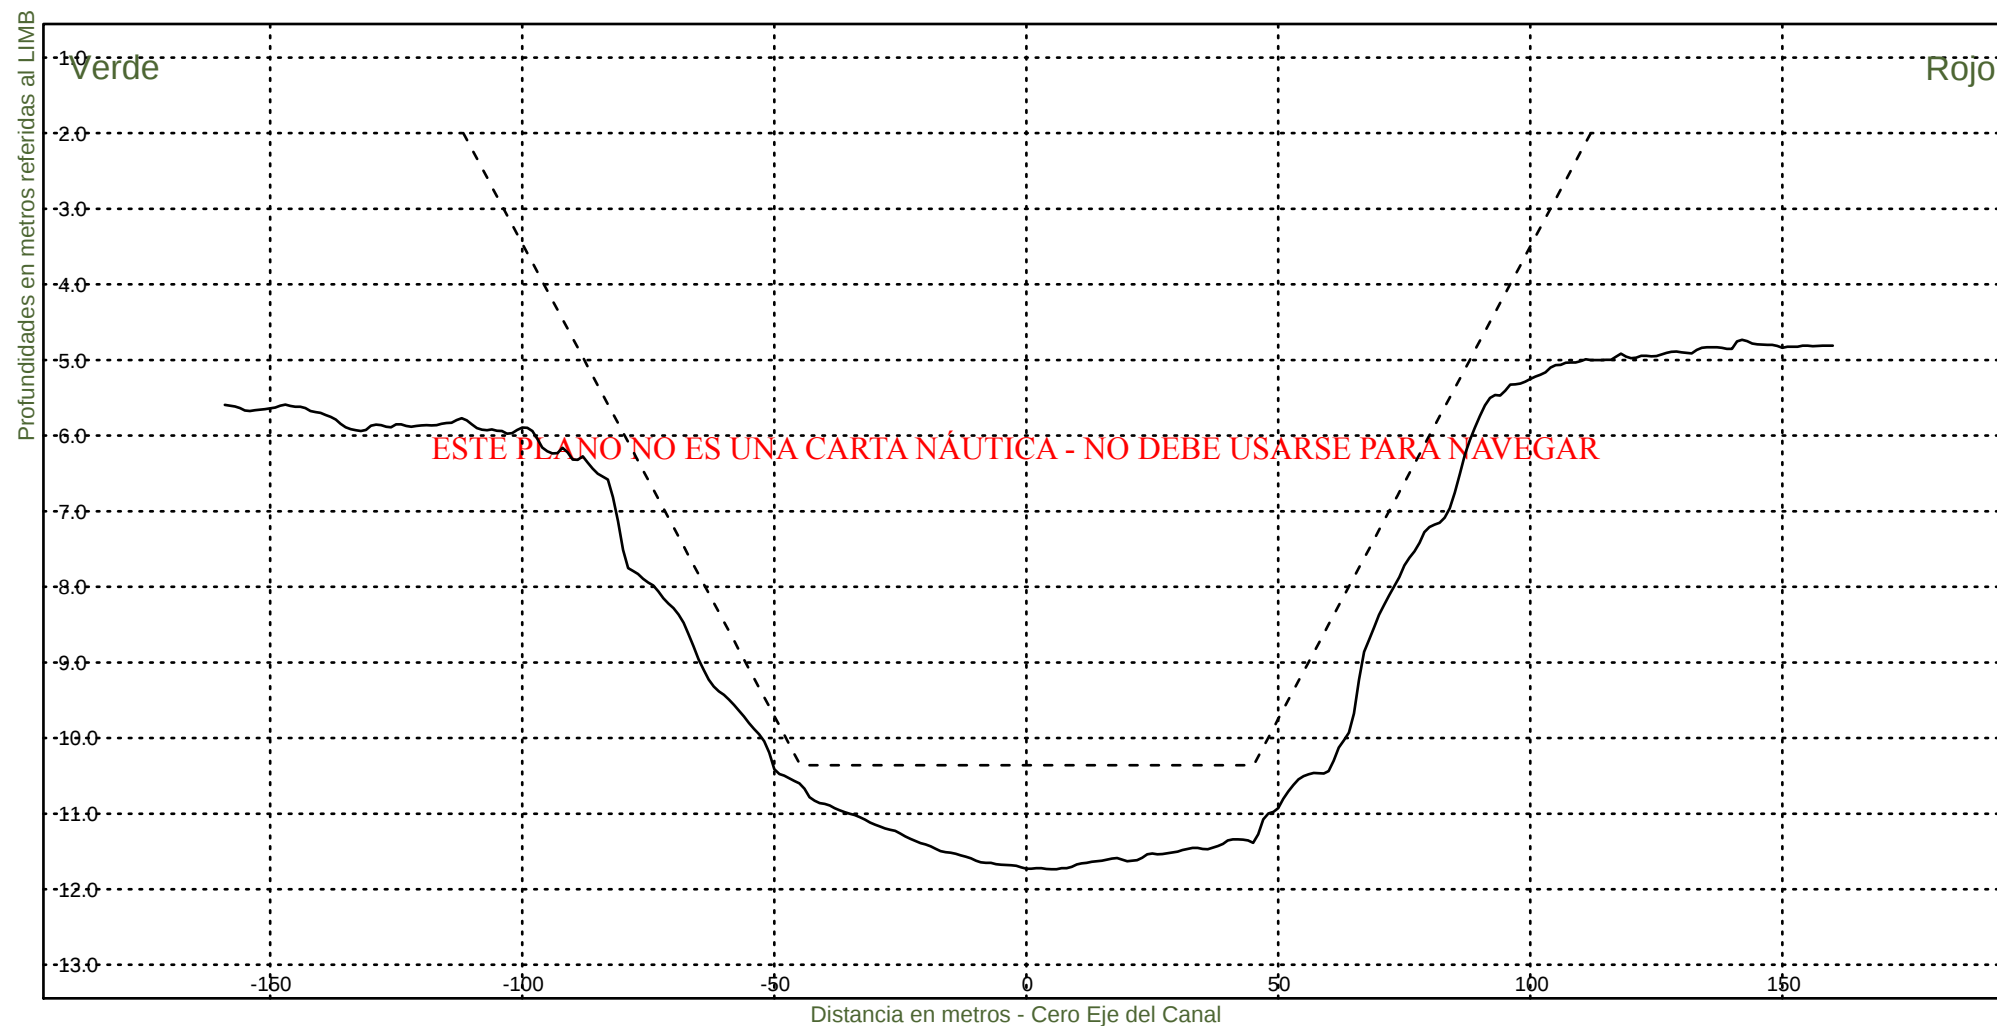

Consorcio Boskalis - Dredging International


Ing. Alberto G. Palomar
REPRESENTANTE TECNICO

Comision Administradora del Rio de la Plata

Canal Martin Garcia


----- : Teorico 34 pies
——— : Batimetria Marzo 2025

Area Canal, KM 39.6-86.2

Hz 1: 1500

KM 68200

V 1: 100

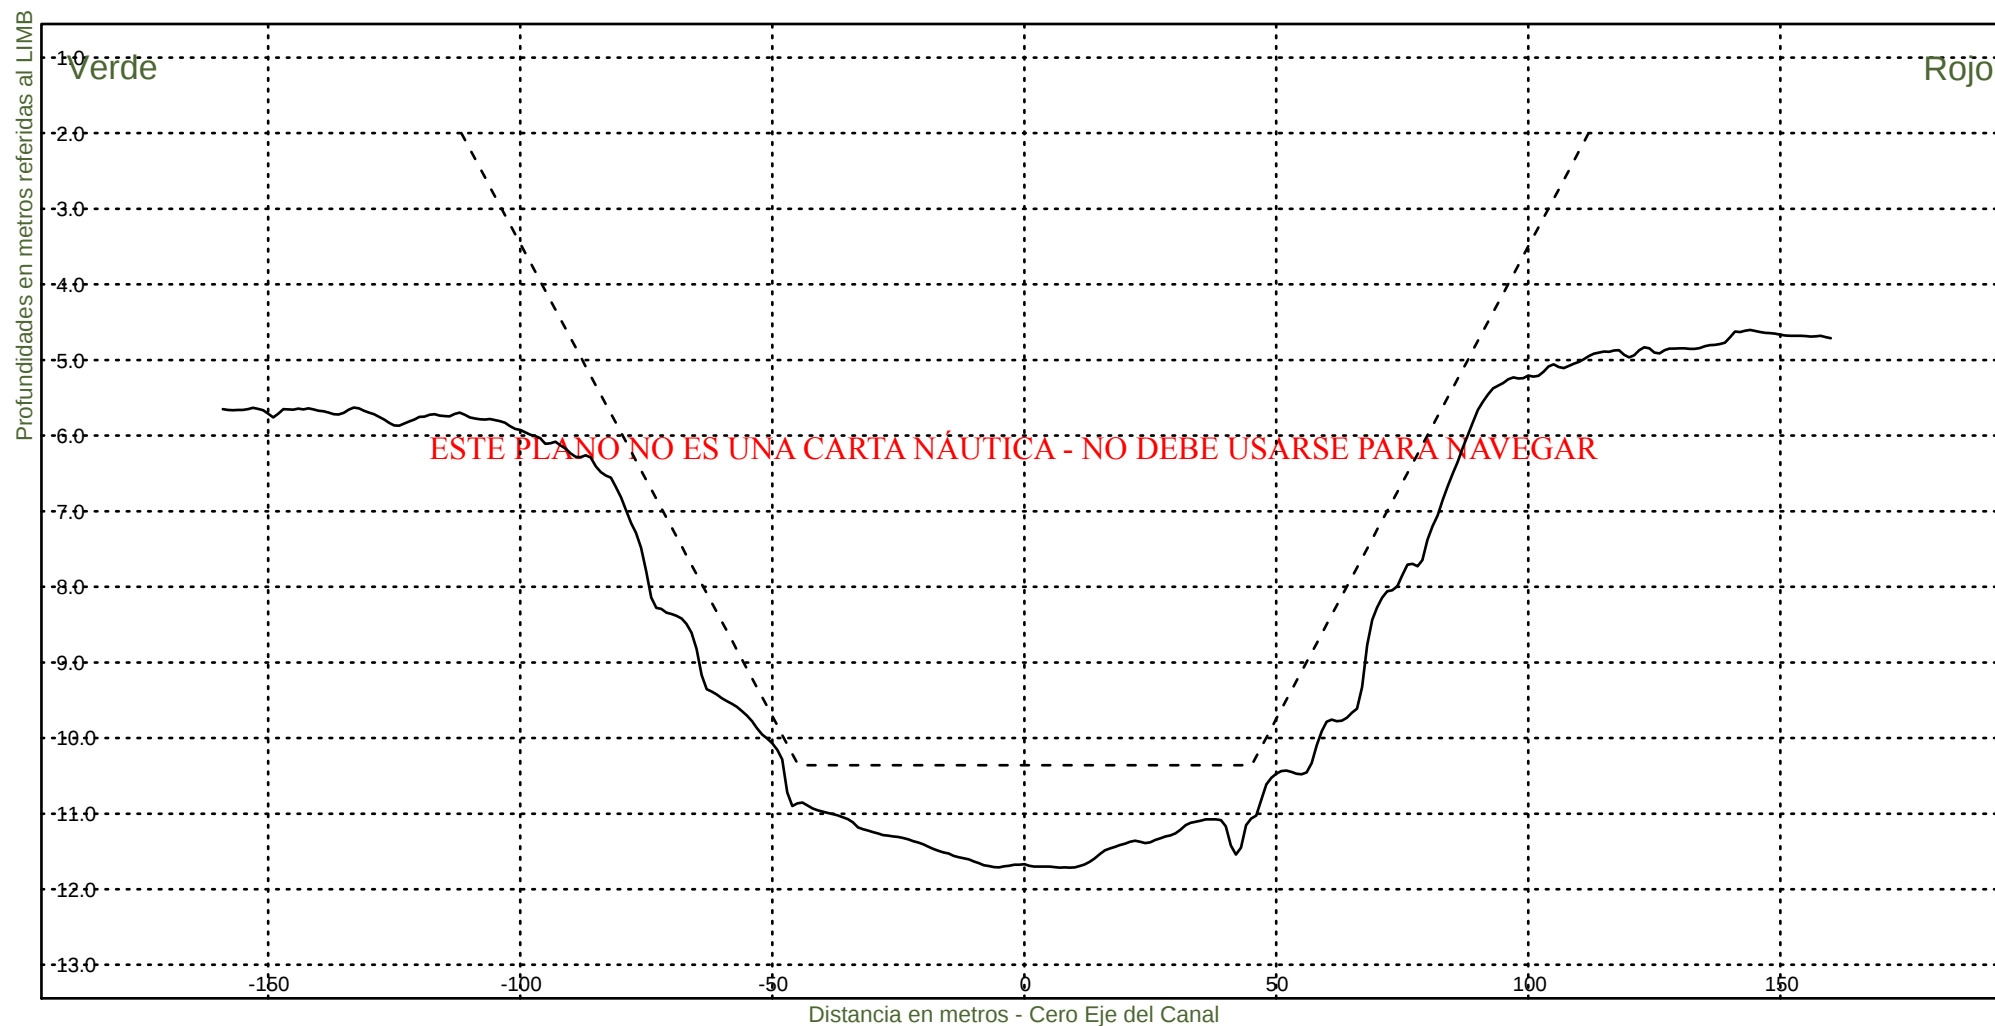

Consorcio Boskalis - Dredging International


Ing. Alberto G. Palomar
REPRESENTANTE TECNICO

Comision Administradora del Rio de la Plata

Canal Martin Garcia


----- :Teorico 34 pies
——— :Batimetria Marzo 2025

Area Canal, KM 39.6-86.2

Hz 1: 1500

KM 68400

V 1: 100

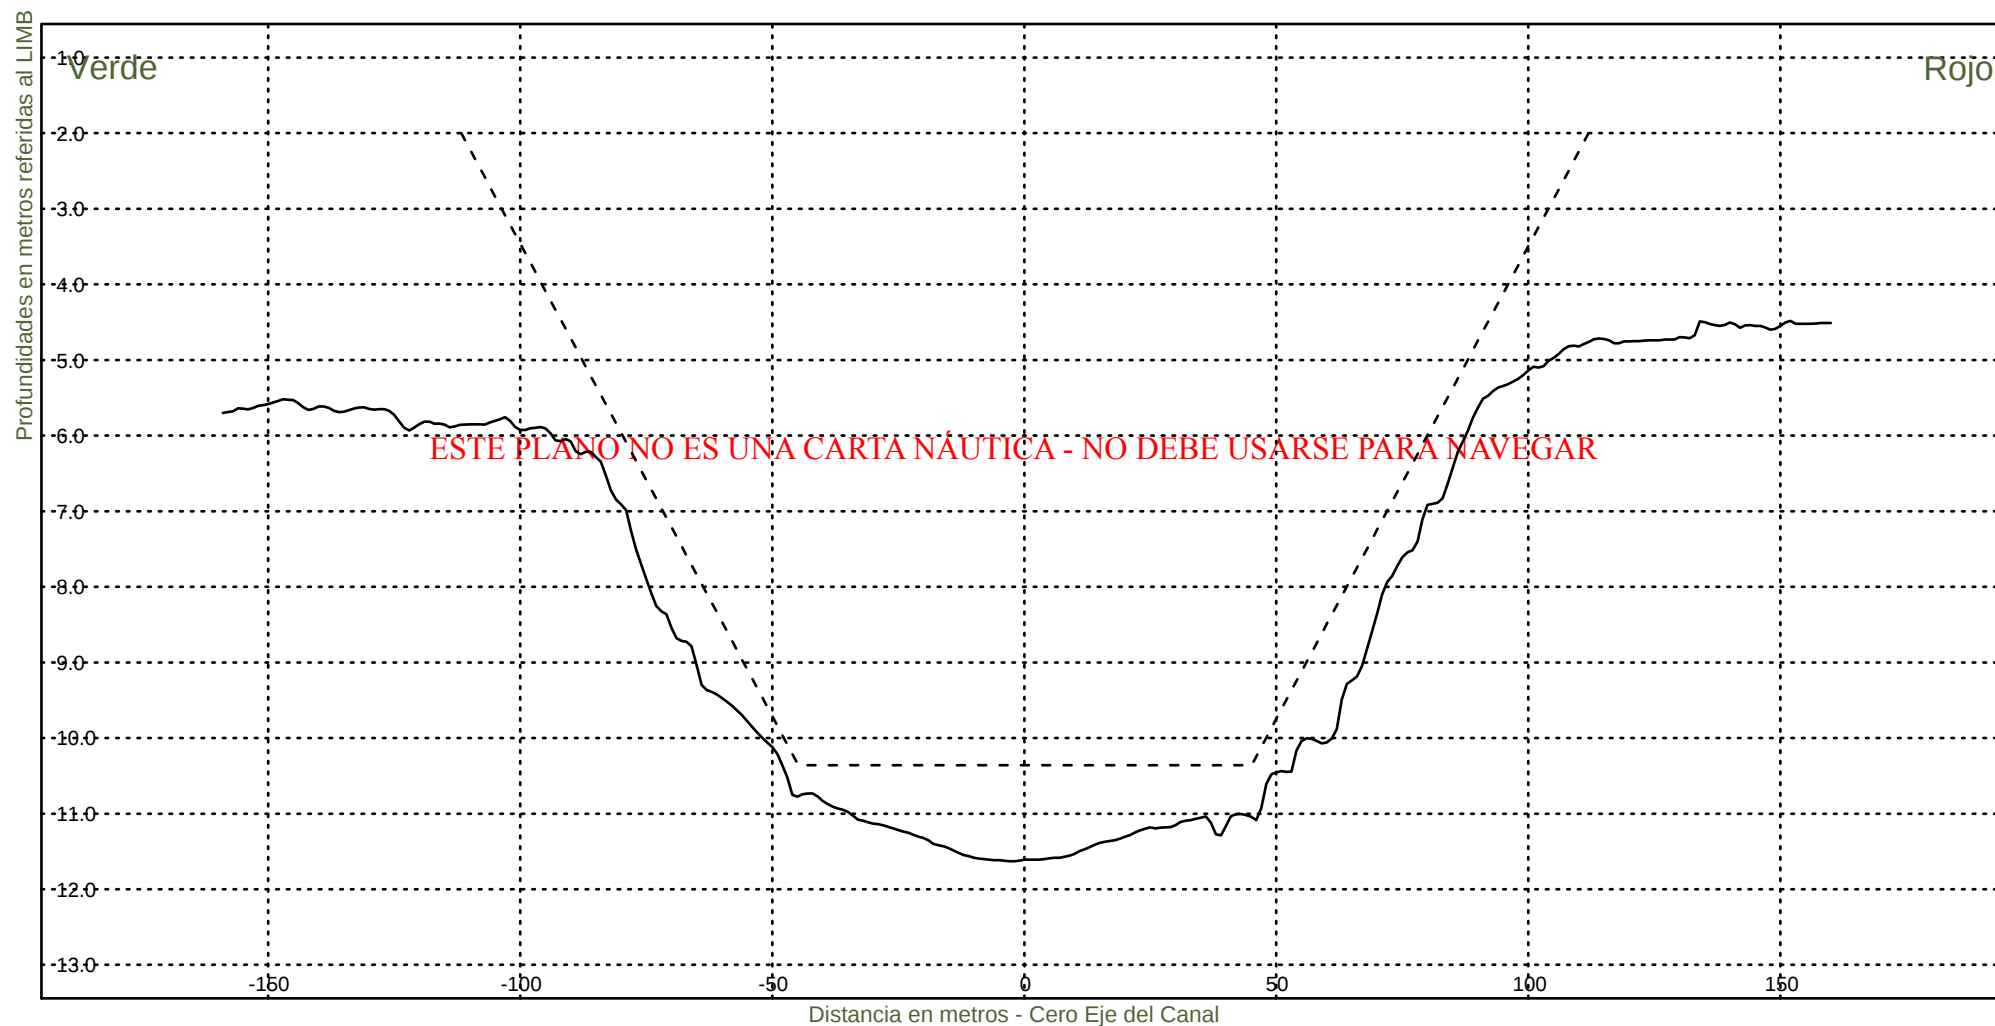

Consorcio Boskalis - Dredging International


Ing. Alberto G. Palomar
REPRESENTANTE TECNICO

Comision Administradora del Rio de la Plata

Canal Martin Garcia


----- :Teorico 34 pies
——— :Batimetria Marzo 2025

Area Canal, KM 39.6-86.2

Hz 1: 1500

KM 68600

V 1: 100

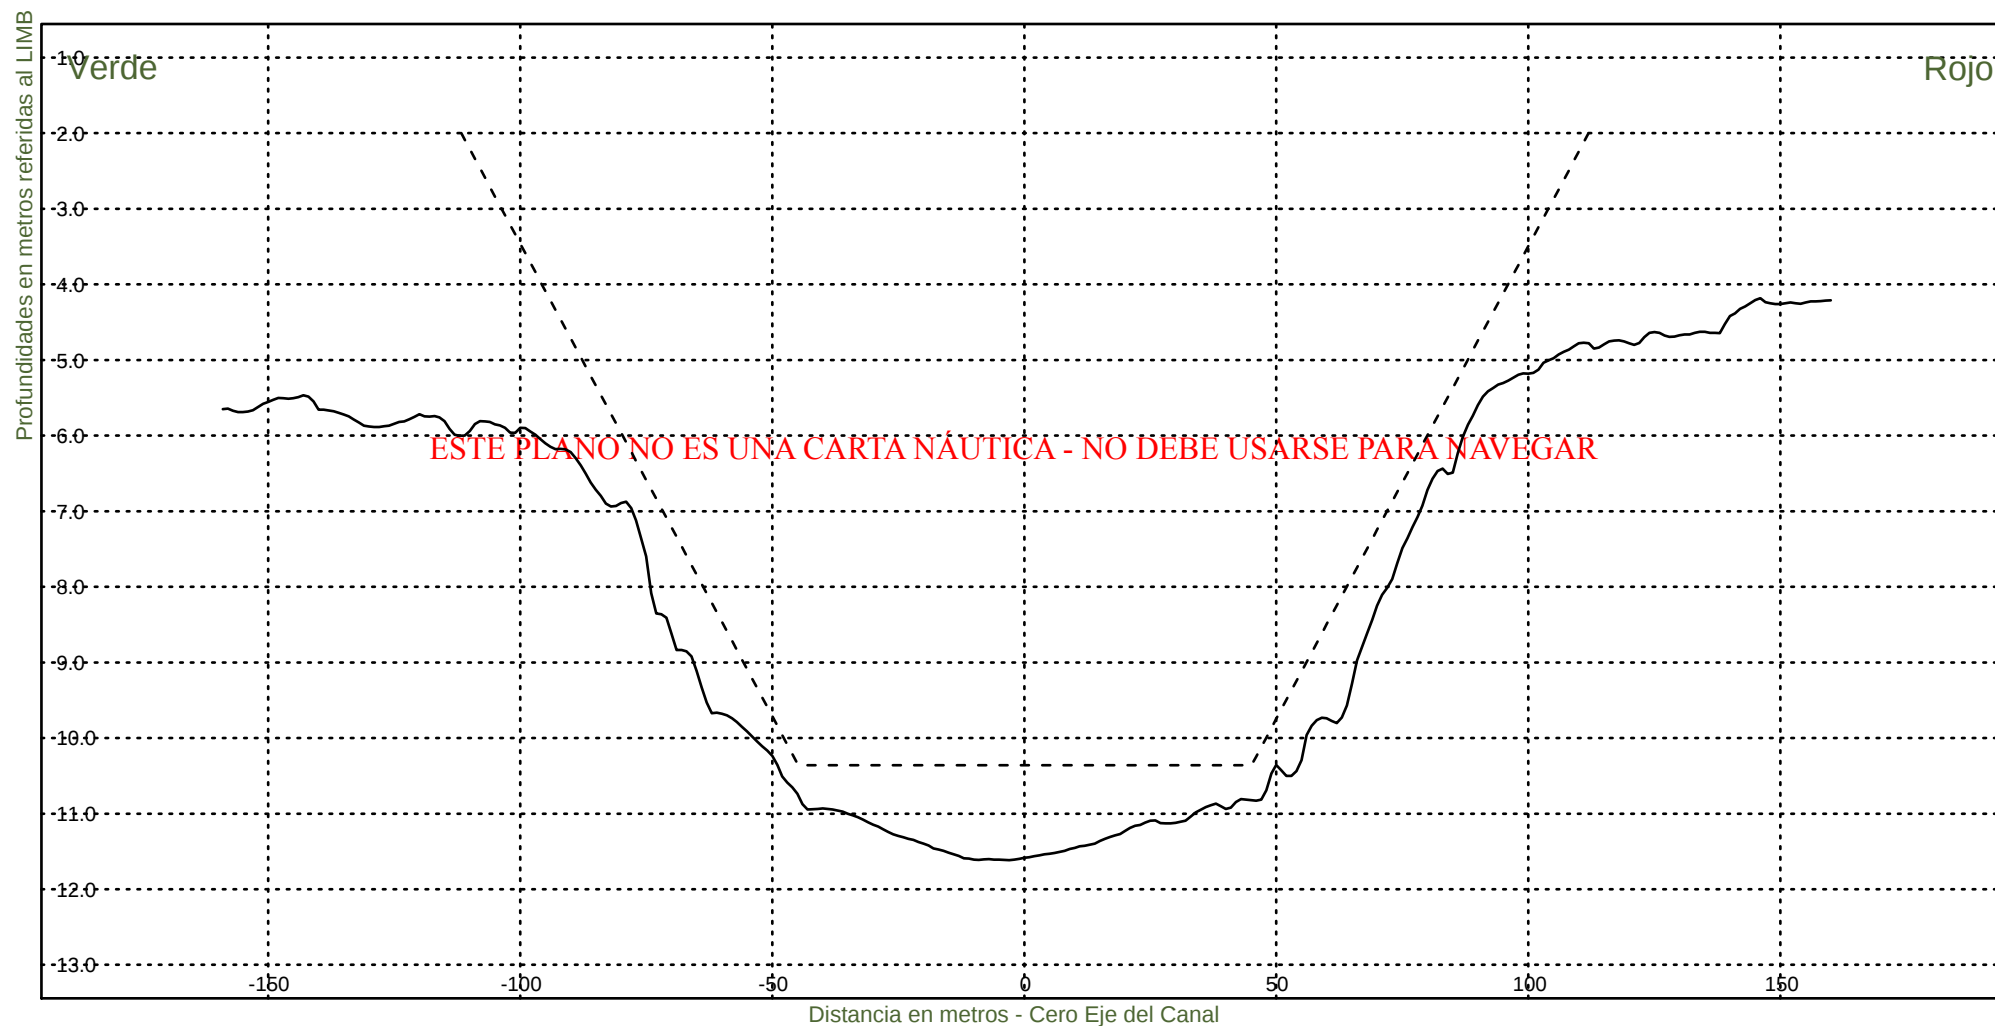

Consorcio Boskalis - Dredging International


Ing. Alberto G. Palomar
REPRESENTANTE TECNICO

Comision Administradora del Rio de la Plata

Canal Martin Garcia


----- :Teorico 34 pies
——— :Batimetria Marzo 2025

Area Canal, KM 39.6-86.2

Hz 1: 1500

KM 68800

V 1: 100

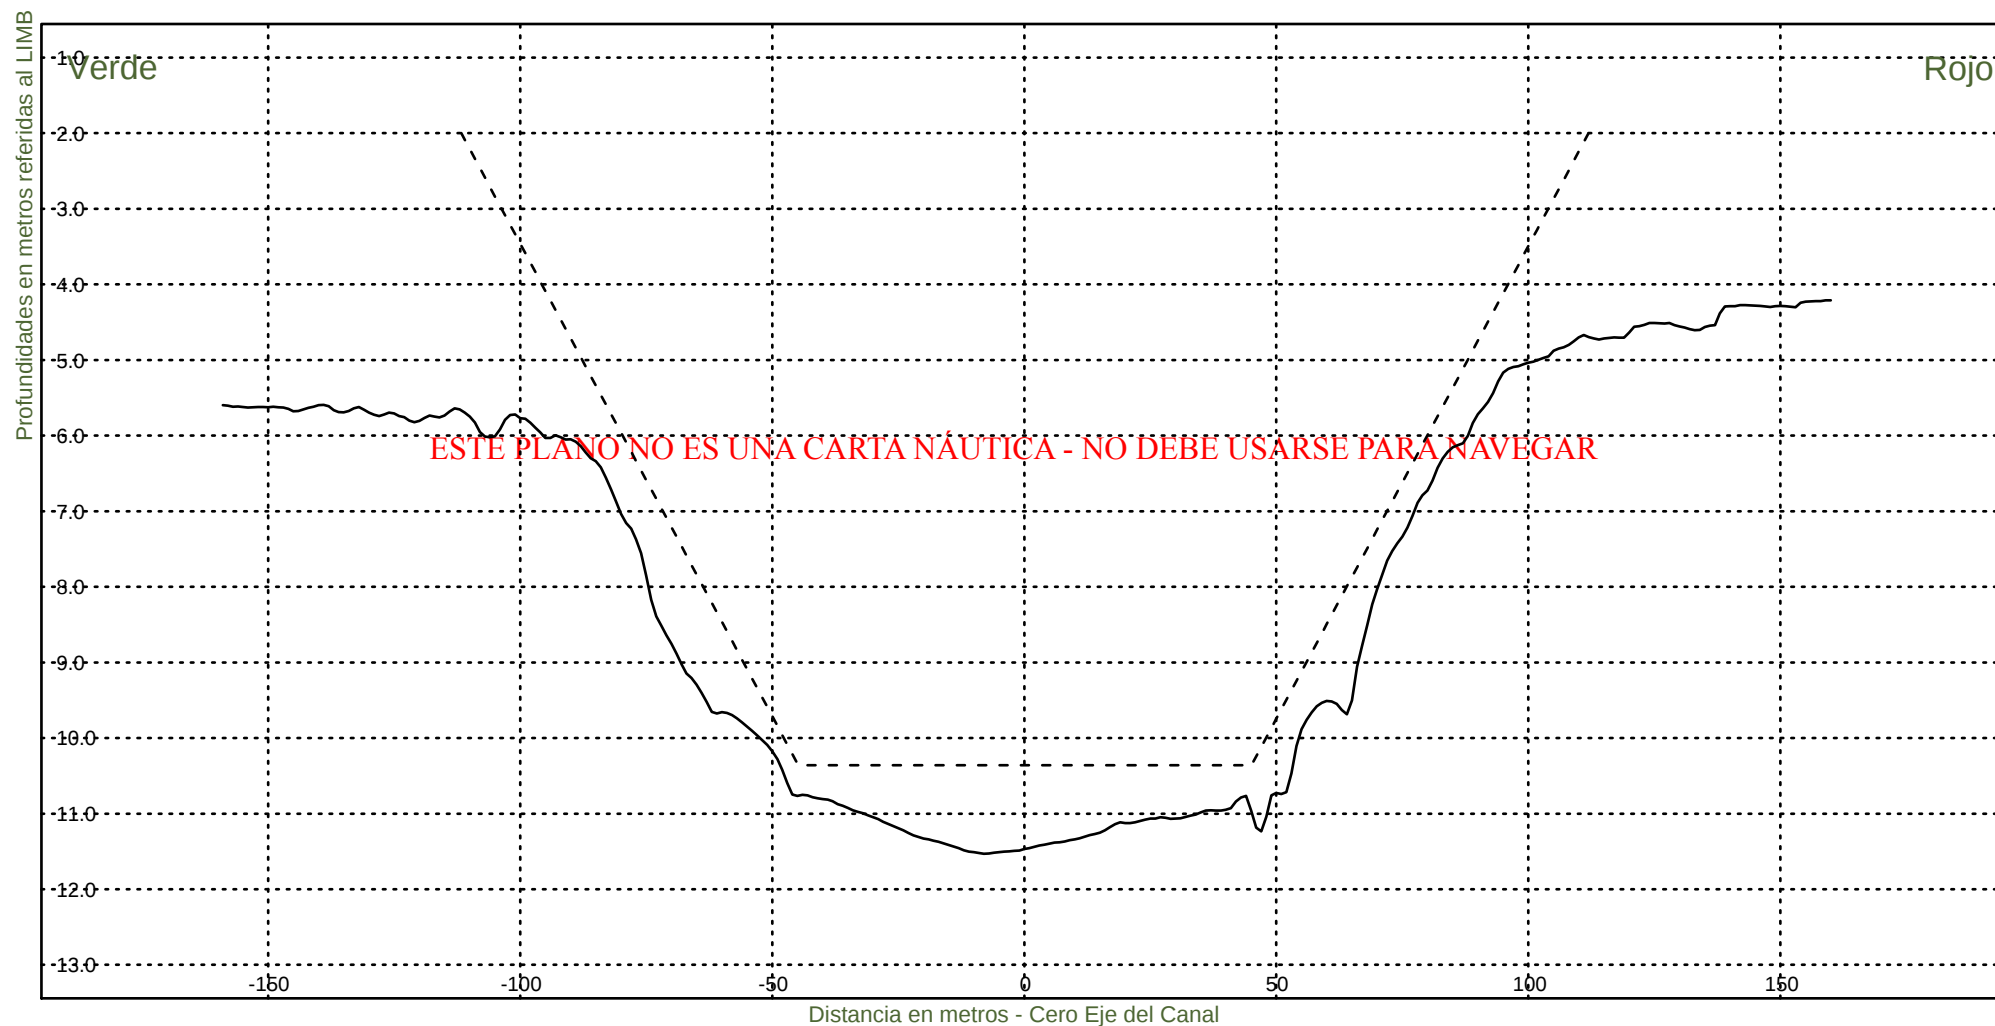

Consorcio Boskalis - Dredging International


Ing. Alberto G. Palomar
REPRESENTANTE TECNICO


Comision Administradora del Rio de la Plata

Canal Martin Garcia

----- :Teorico 34 pies
————— :Batimetria Marzo 2025

Area Canal, KM 39.6-86.2
Hz 1: 1500
V 1: 100

KM 69000

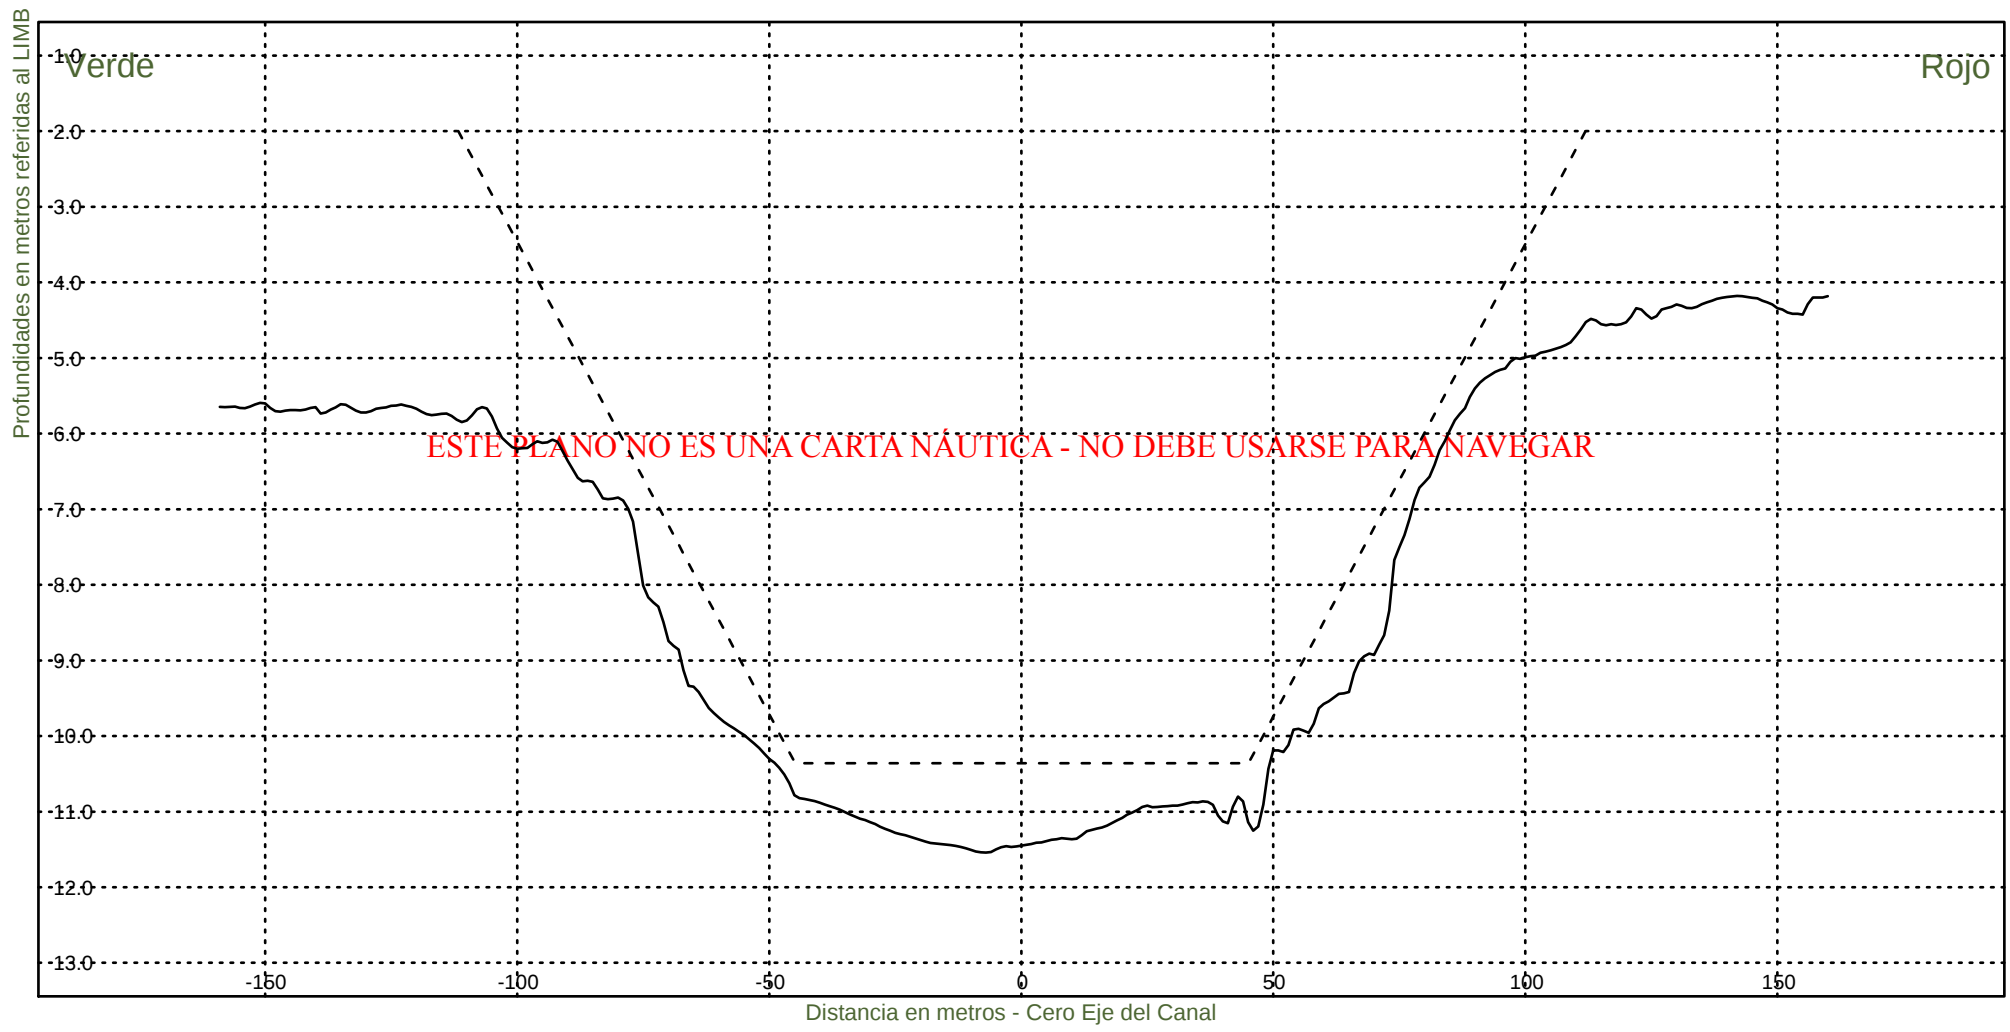

Consorcio Boskalis - Dredging International


Ing. Alberto G. Palomar
REPRESENTANTE TECNICO

Comision Administradora del Rio de la Plata
Canal Martin Garcia


----- : Teorico 34 pies
———— : Batimetria Marzo 2025

Area Canal, KM 39.6-86.2

Hz 1: 1500

KM 69200

V 1: 100

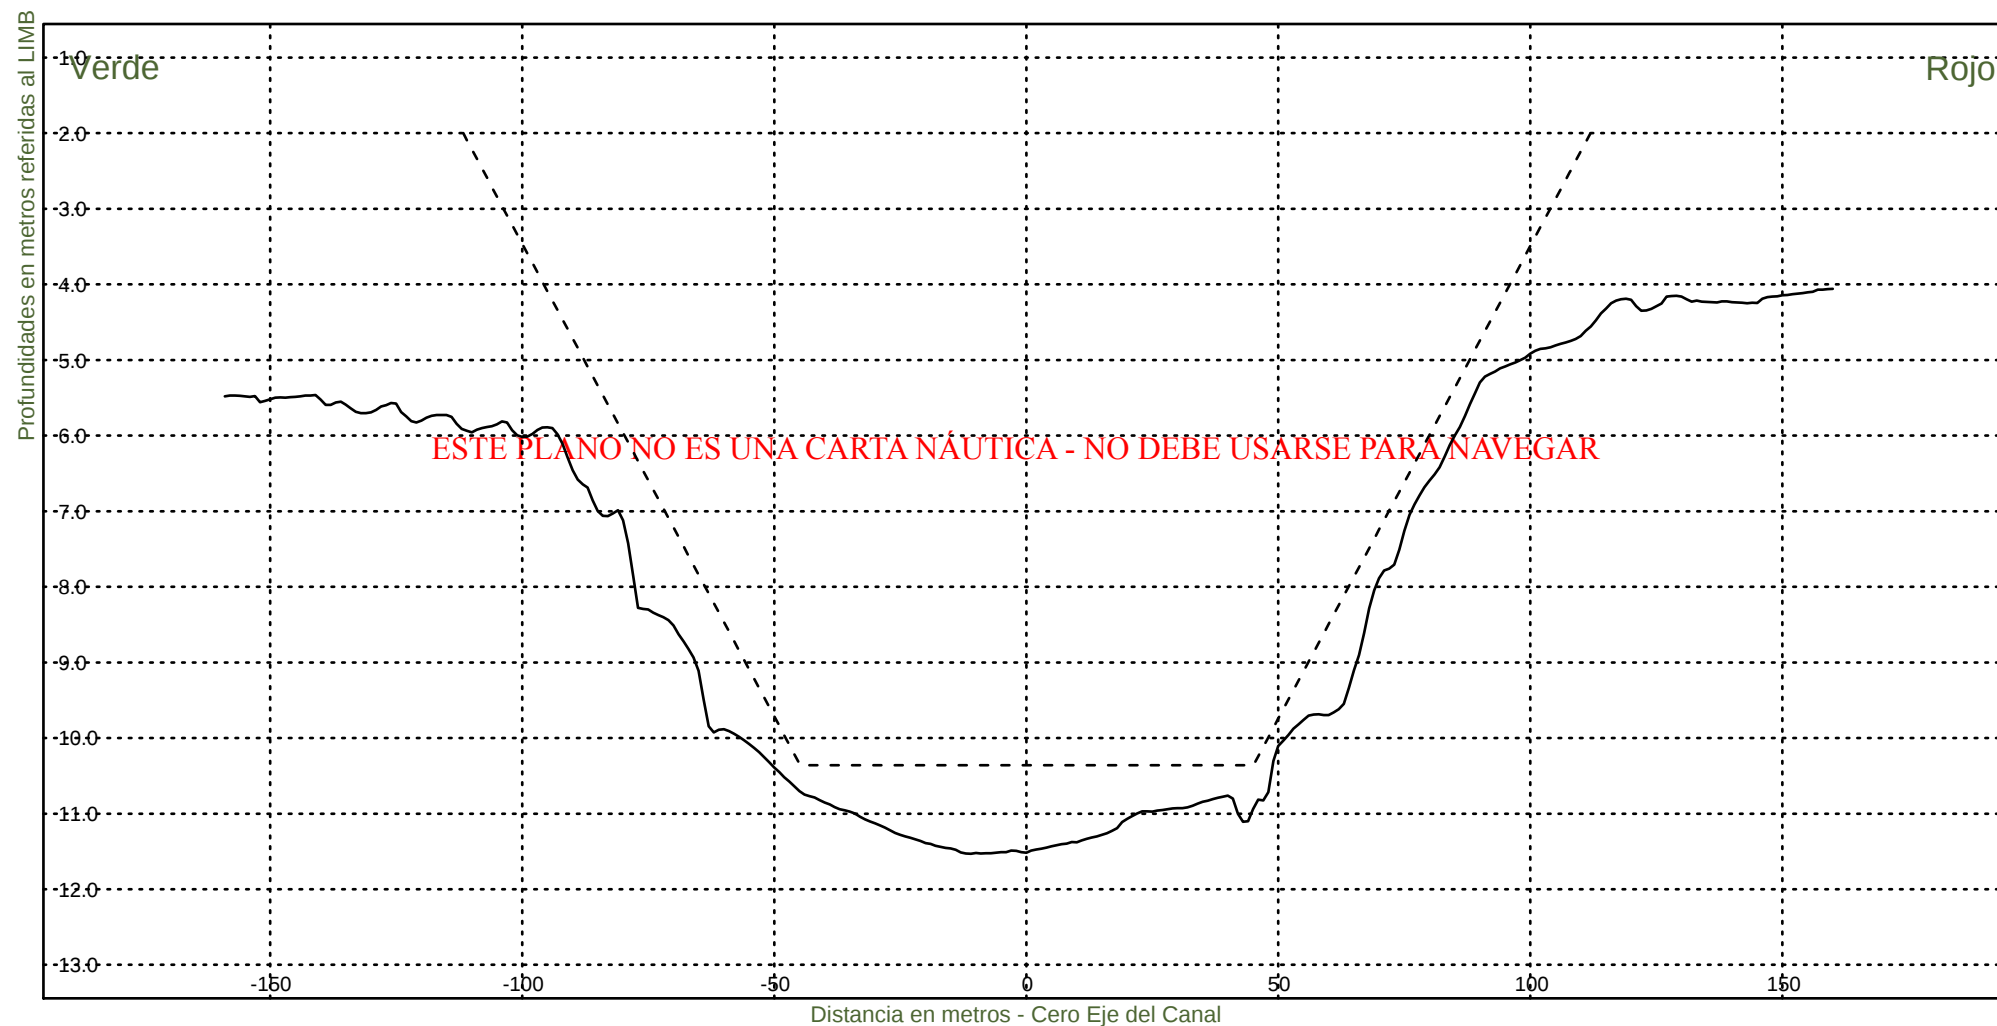

Consorcio Boskalis - Dredging International


Ing. Alberto G. Palomar
REPRESENTANTE TECNICO

Comision Administradora del Rio de la Plata

Canal Martin Garcia


----- :Teorico 34 pies
——— :Batimetria Marzo 2025

Area Canal, KM 39.6-86.2

Hz 1: 1500

KM 69400

V 1: 100

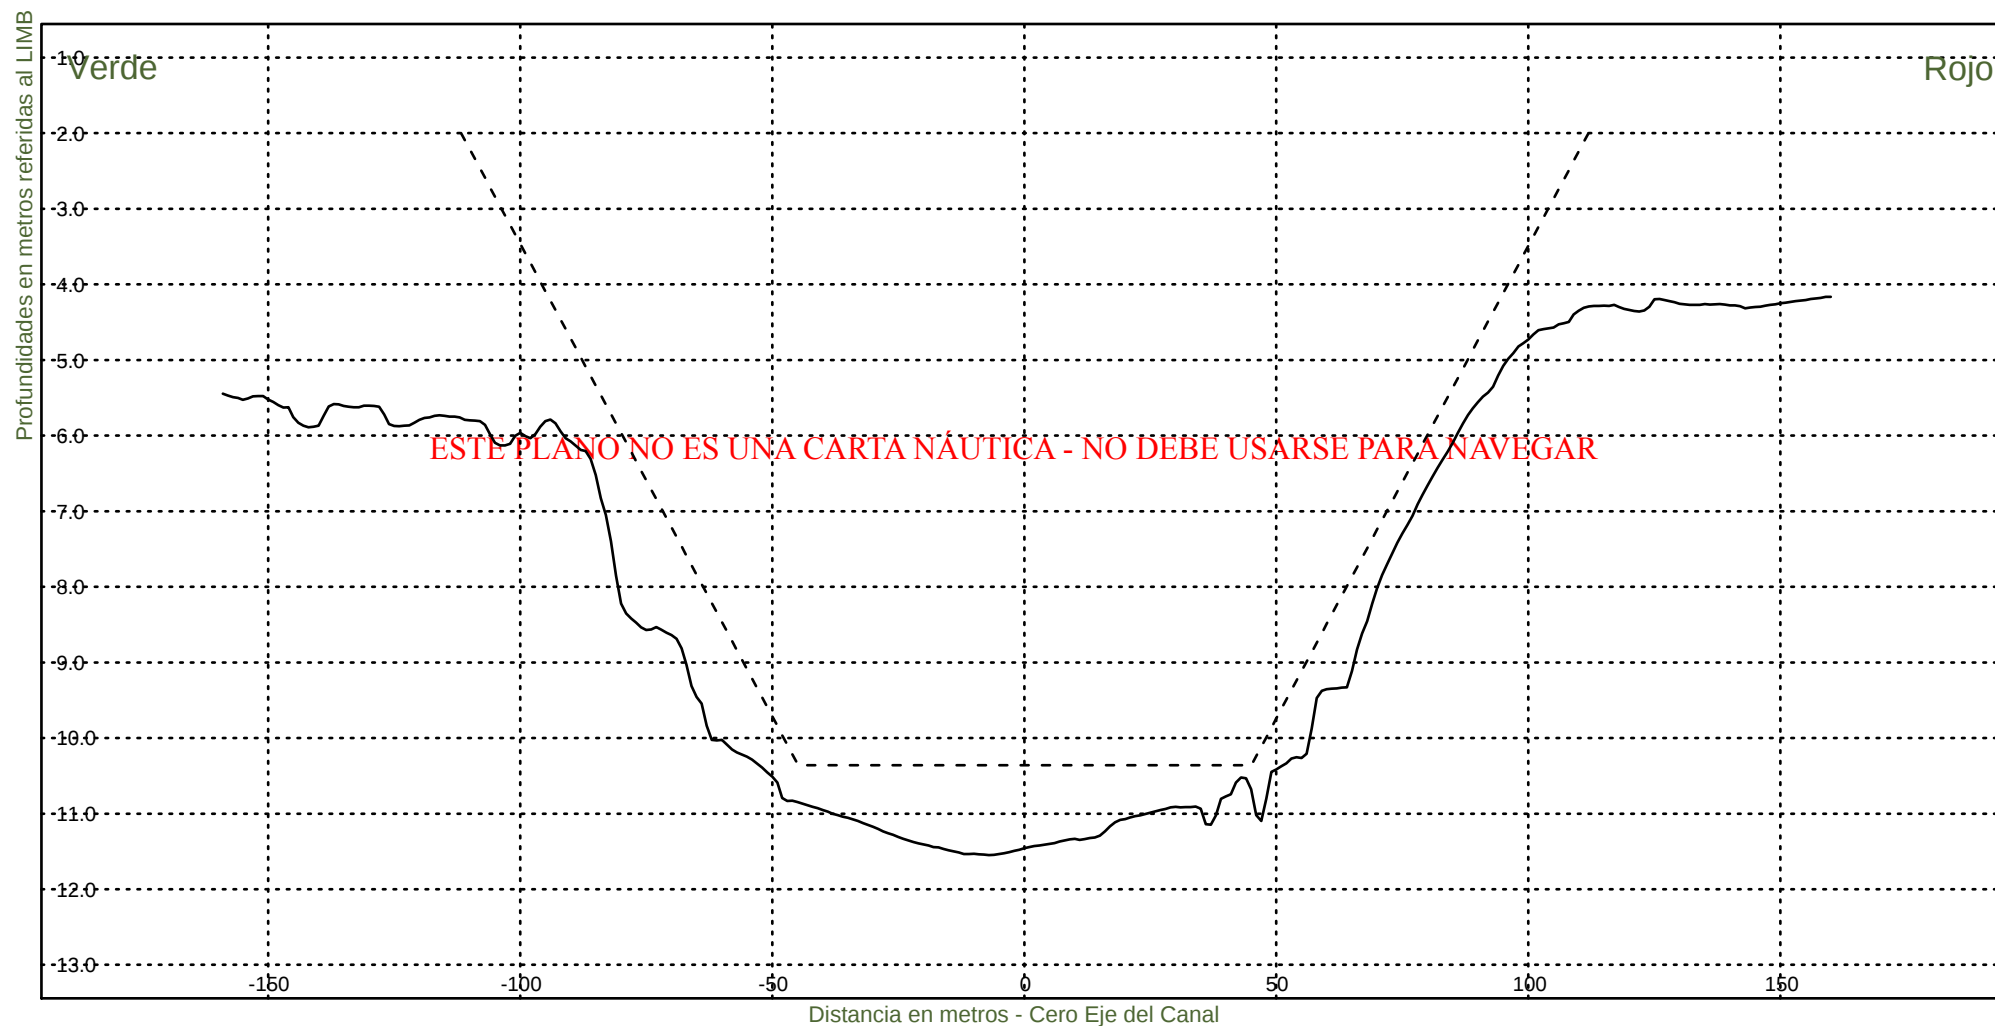

Consorcio Boskalis - Dredging International


Ing. Alberto G. Palomar
REPRESENTANTE TECNICO

Comision Administradora del Rio de la Plata
Canal Martin Garcia


----- :Teorico 34 pies
————— :Batimetria Marzo 2025

Area Canal, KM 39.6-86.2

Hz 1: 1500

KM 69600

V 1: 100

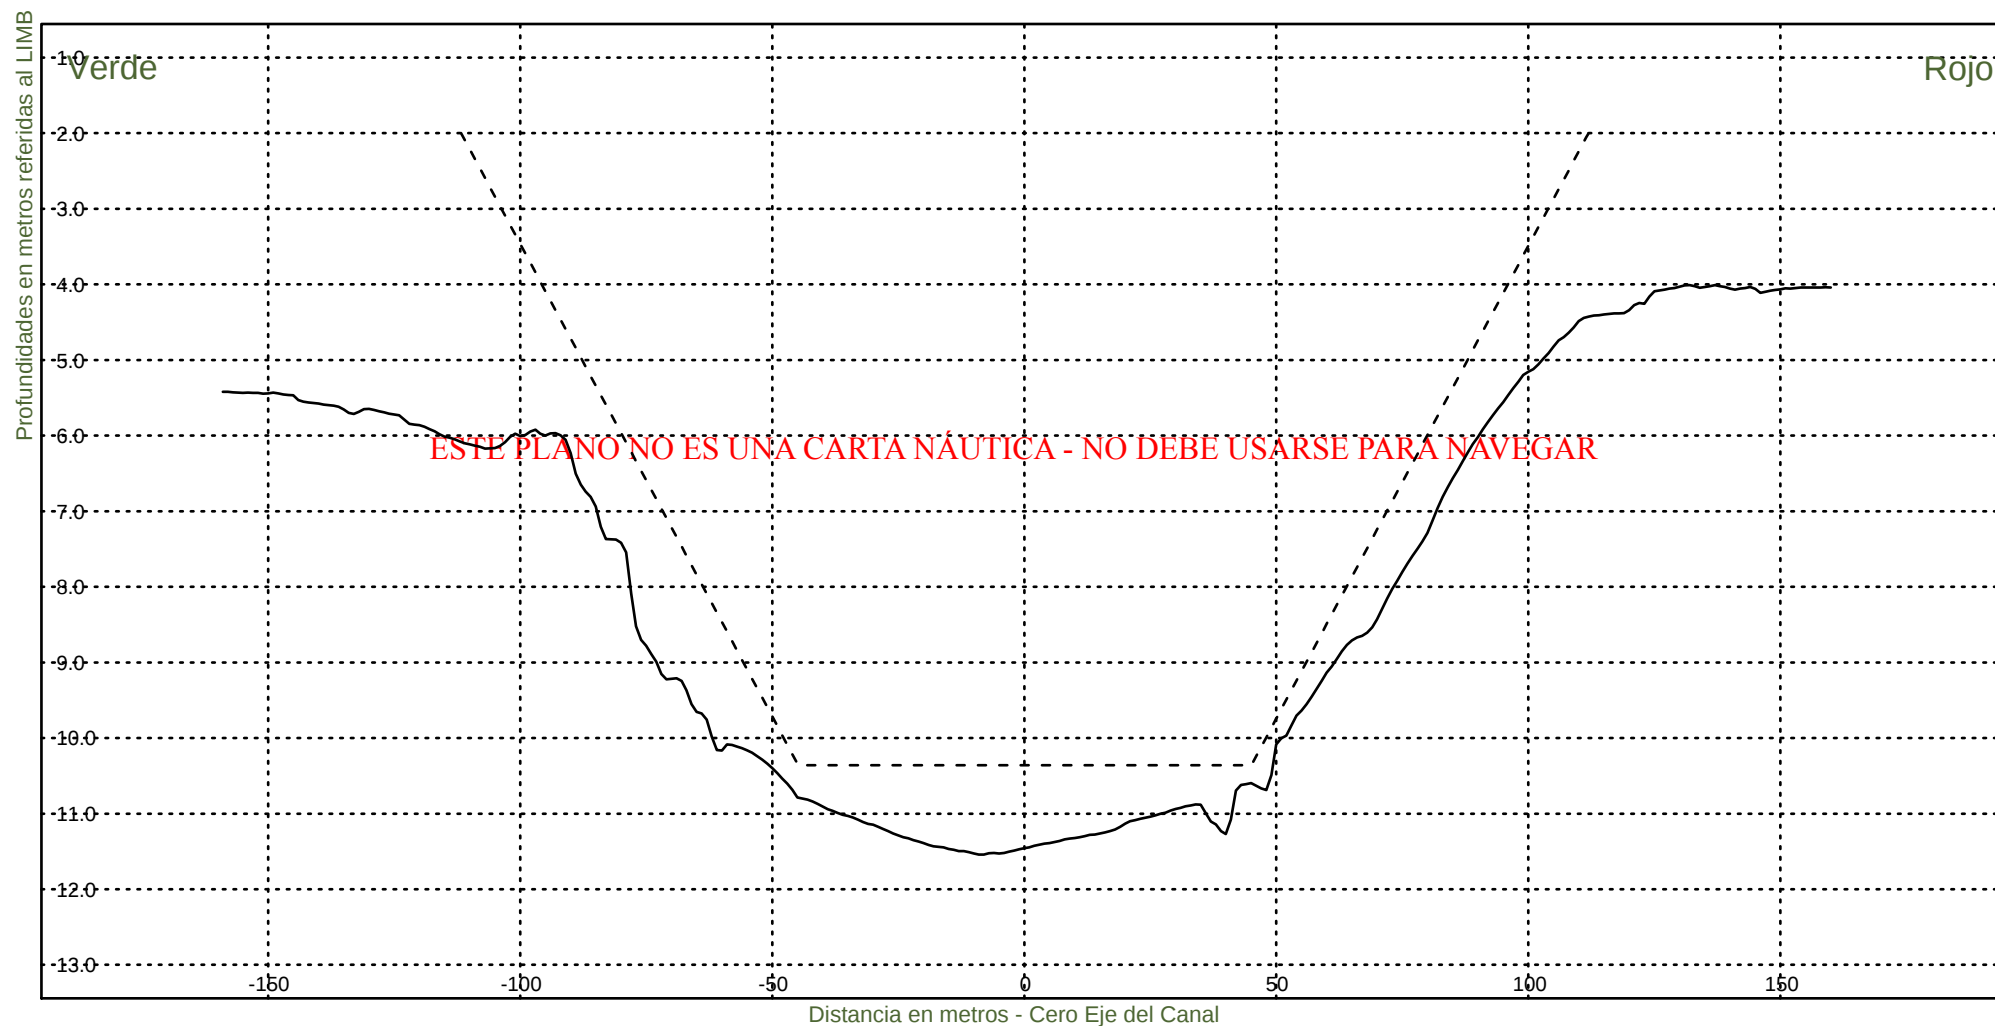

Consorcio Boskalis - Dredging International


Ing. Alberto G. Palomar
REPRESENTANTE TECNICO

Comision Administradora del Rio de la Plata

Canal Martin Garcia


----- :Teorico 34 pies
——— :Batimetria Marzo 2025

Area Canal, KM 39.6-86.2

Hz 1: 1500

KM 69800

V 1: 100

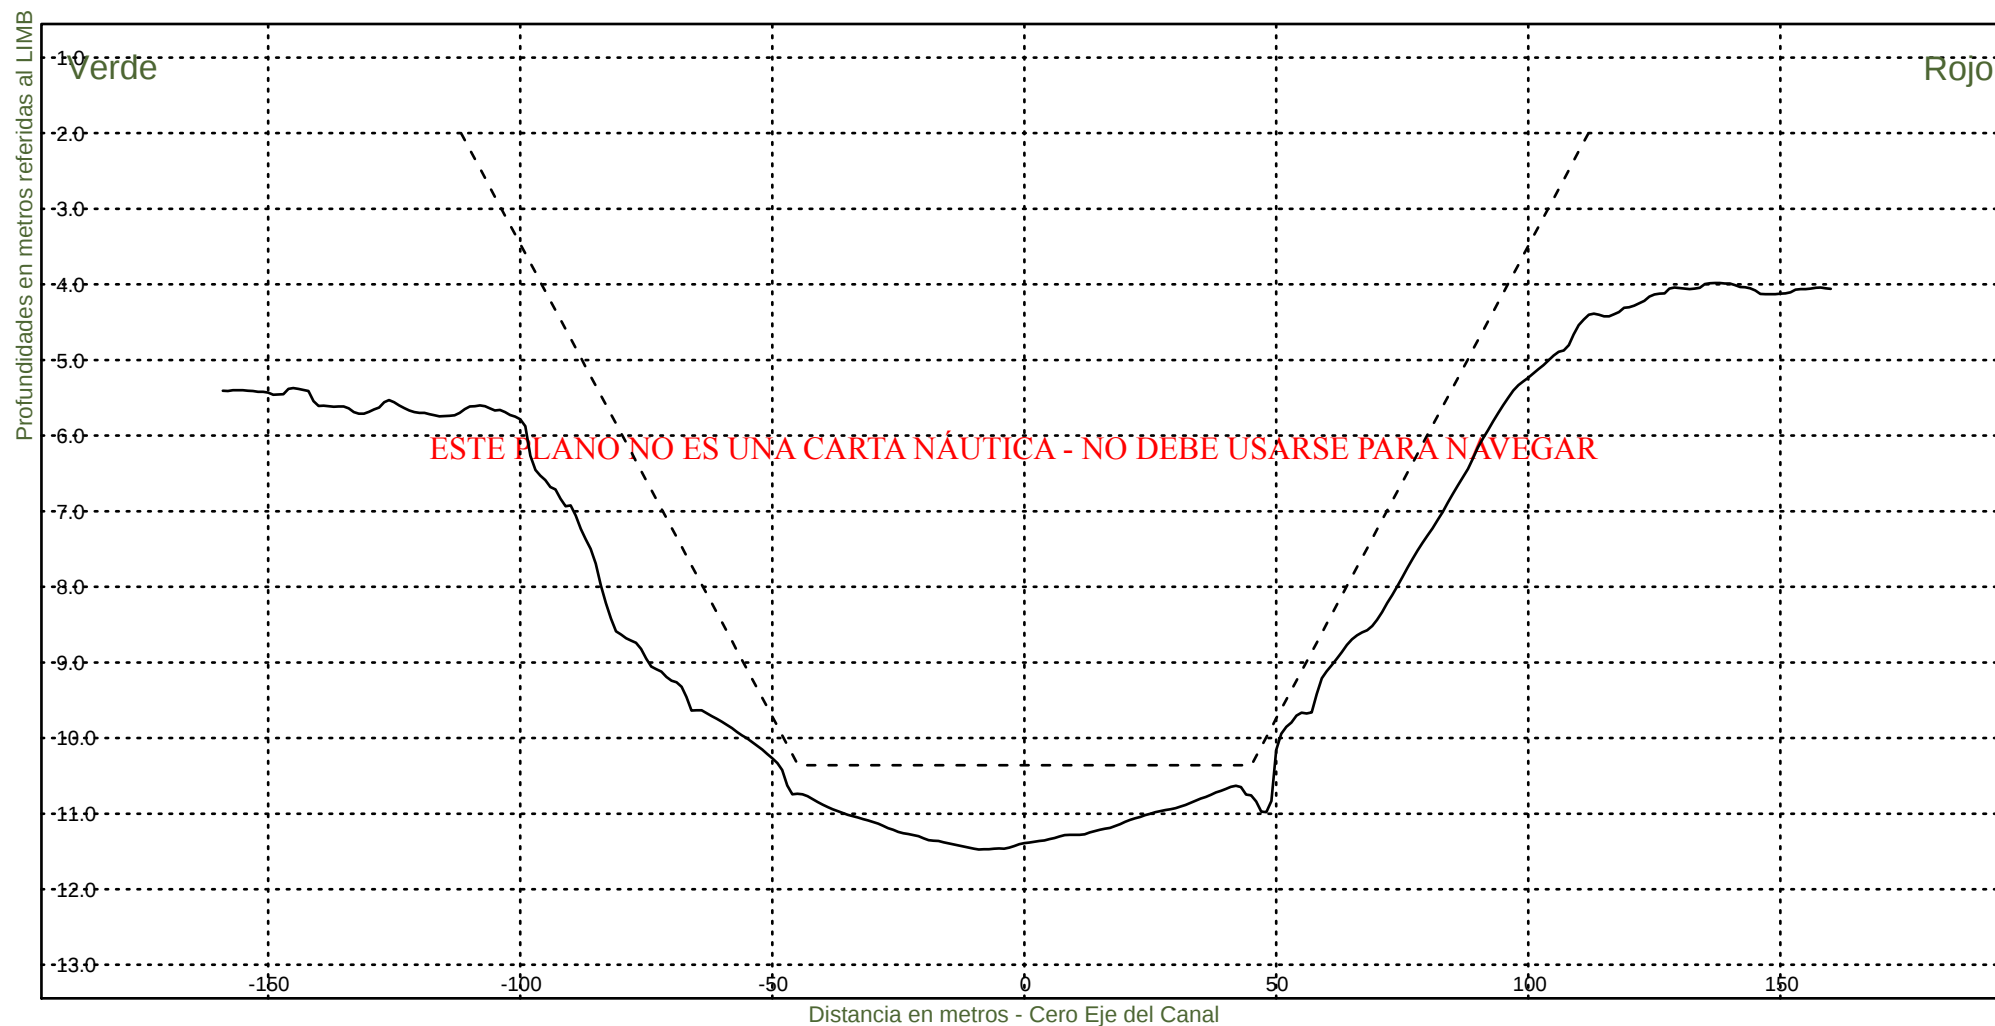

Consorcio Boskalis - Dredging International


Ing. Alberto G. Palomar
REPRESENTANTE TECNICO

Comision Administradora del Rio de la Plata

Canal Martin Garcia


----- :Teorico 34 pies
——— :Batimetria Marzo 2025

Area Canal, KM 39.6-86.2

Hz 1: 1500

KM 70000

V 1: 100

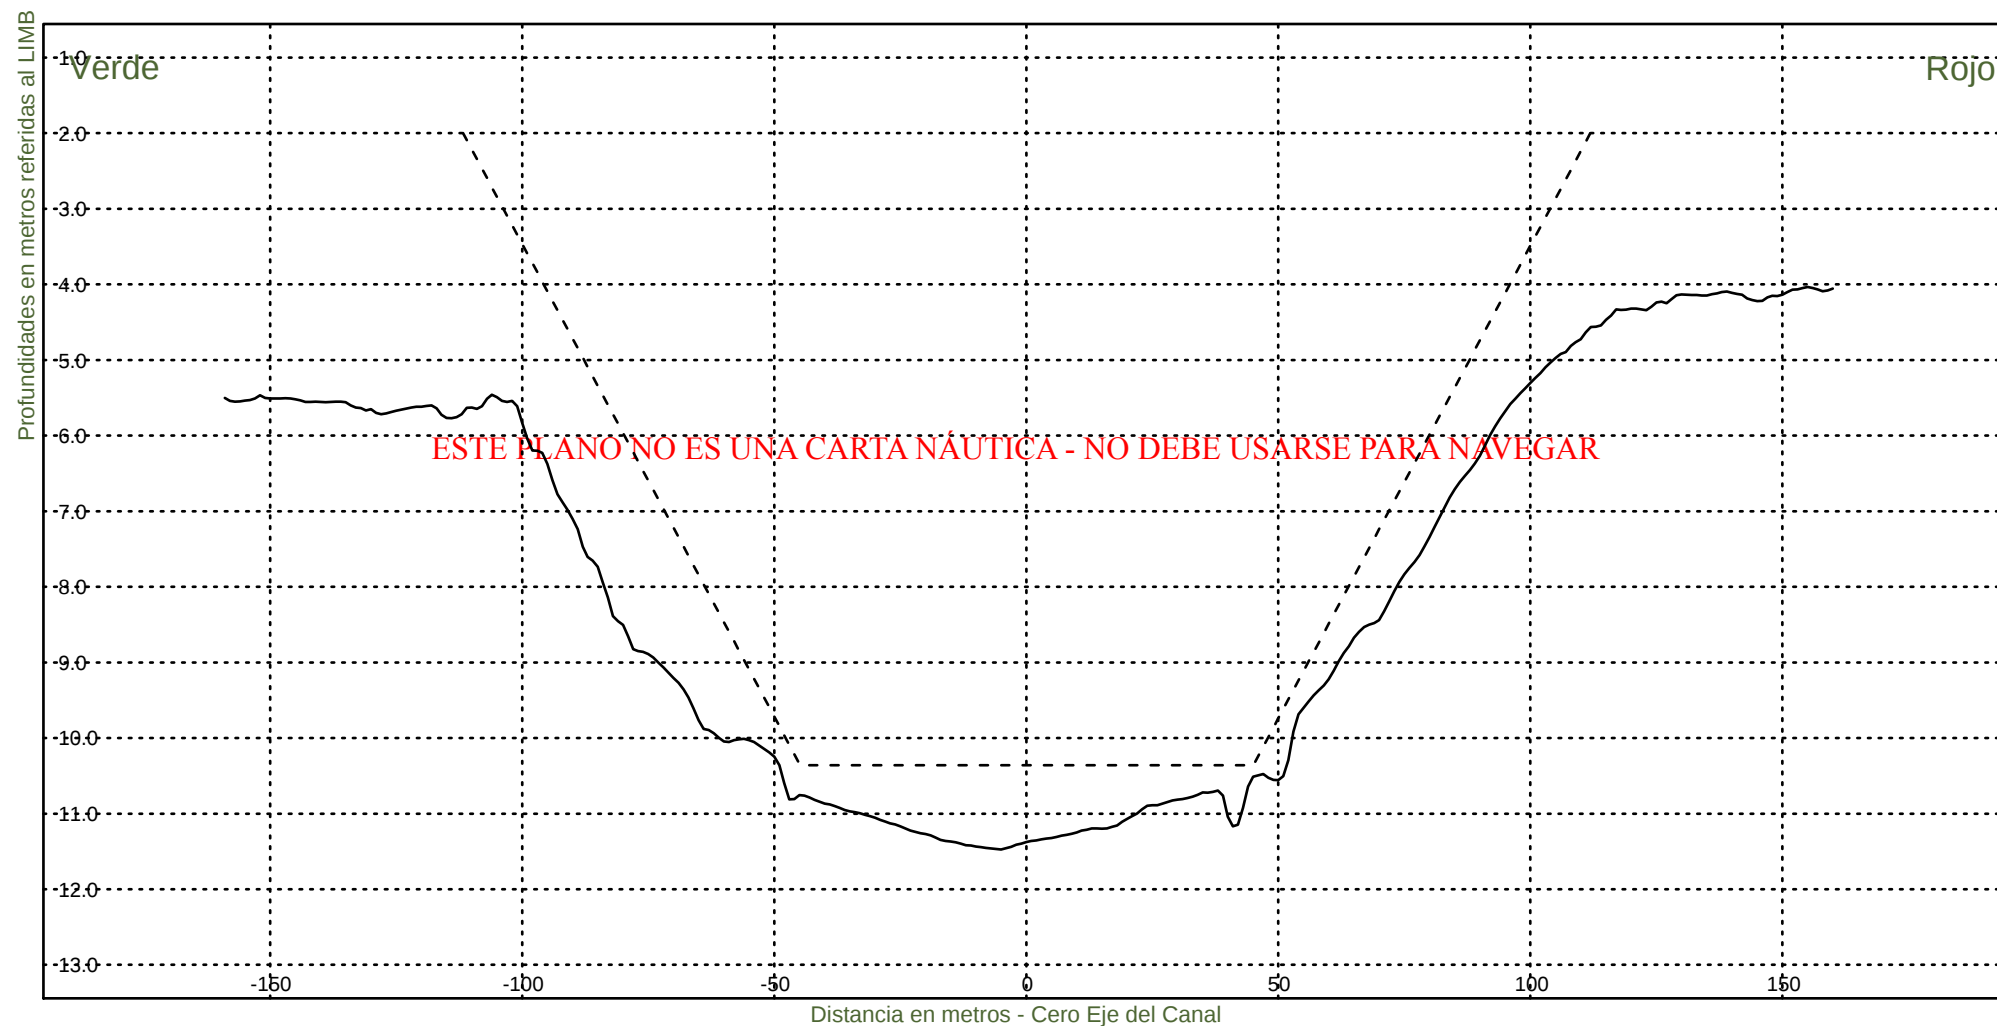

Consorcio Boskalis - Dredging International


Ing. Alberto G. Palomar
REPRESENTANTE TECNICO

Comision Administradora del Rio de la Plata

Canal Martin Garcia


----- : Teorico 34 pies
————— : Batimetria Marzo 2025

Area Canal, KM 39.6-86.2

Hz 1: 1500

KM 70200

V 1: 100

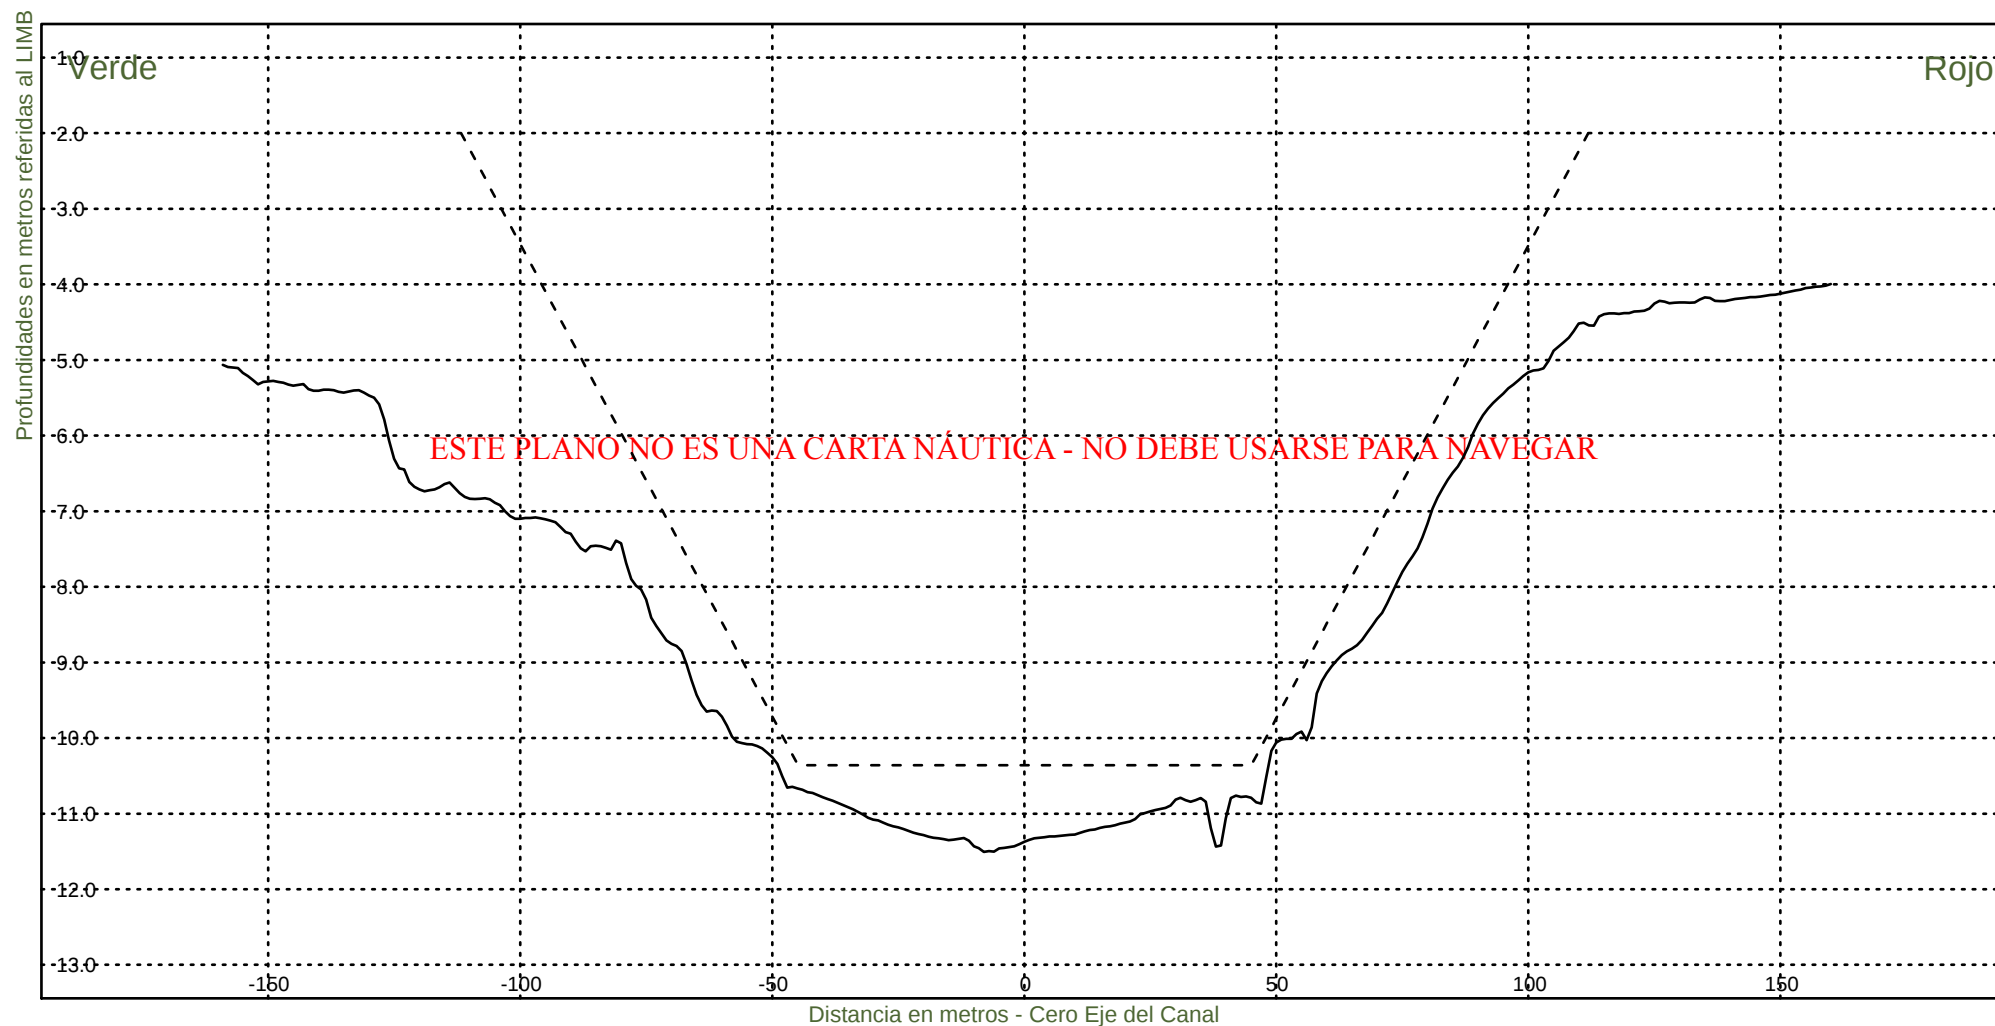

Consorcio Boskalis - Dredging International


Ing. Alberto G. Palomar
REPRESENTANTE TECNICO

Comision Administradora del Rio de la Plata

Canal Martin Garcia


----- :Teorico 34 pies
——— :Batimetria Marzo 2025

Area Canal, KM 39.6-86.2

Hz 1: 1500

KM 70400

V 1: 100

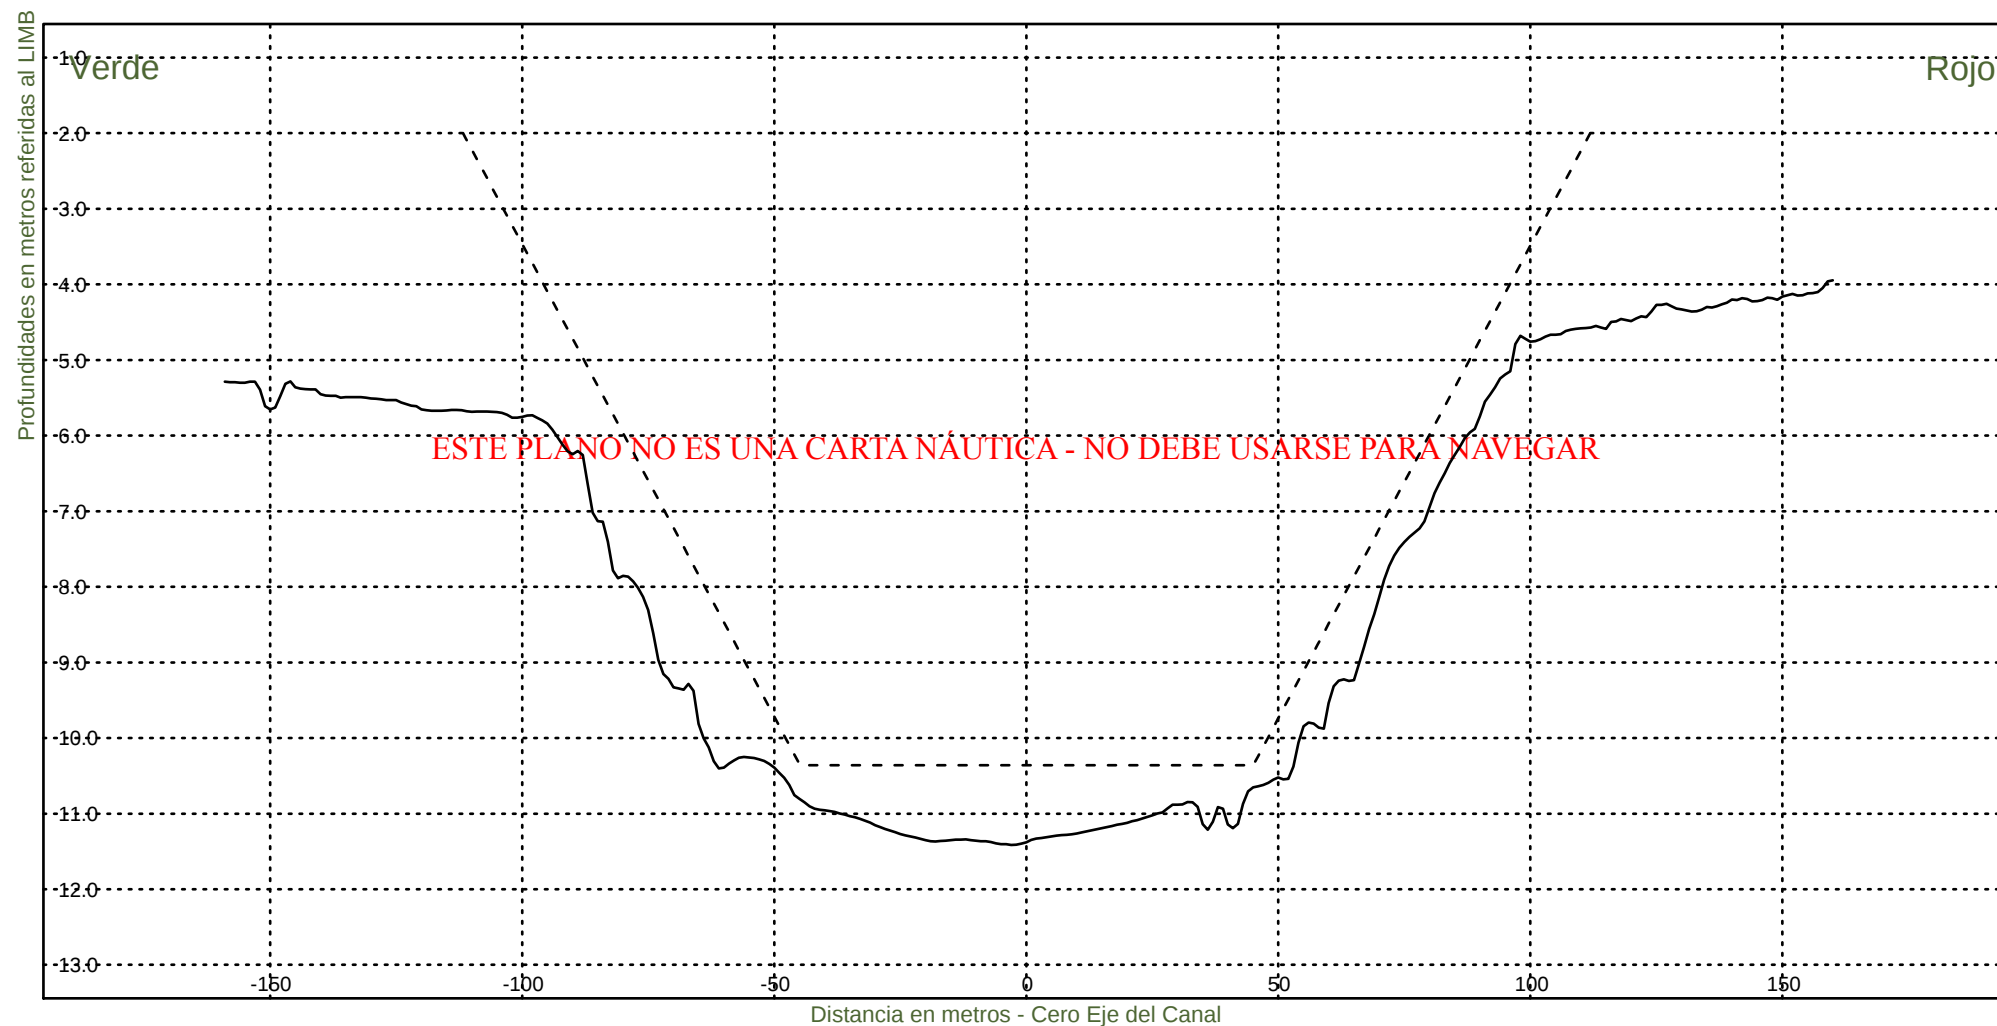

Consorcio Boskalis - Dredging International


Ing. Alberto G. Palomar
REPRESENTANTE TECNICO

Comision Administradora del Rio de la Plata

Canal Martin Garcia


----- :Teorico 34 pies
————— :Batimetria Marzo 2025

Area Canal, KM 39.6-86.2

Hz 1: 1500

KM 70600

V 1: 100

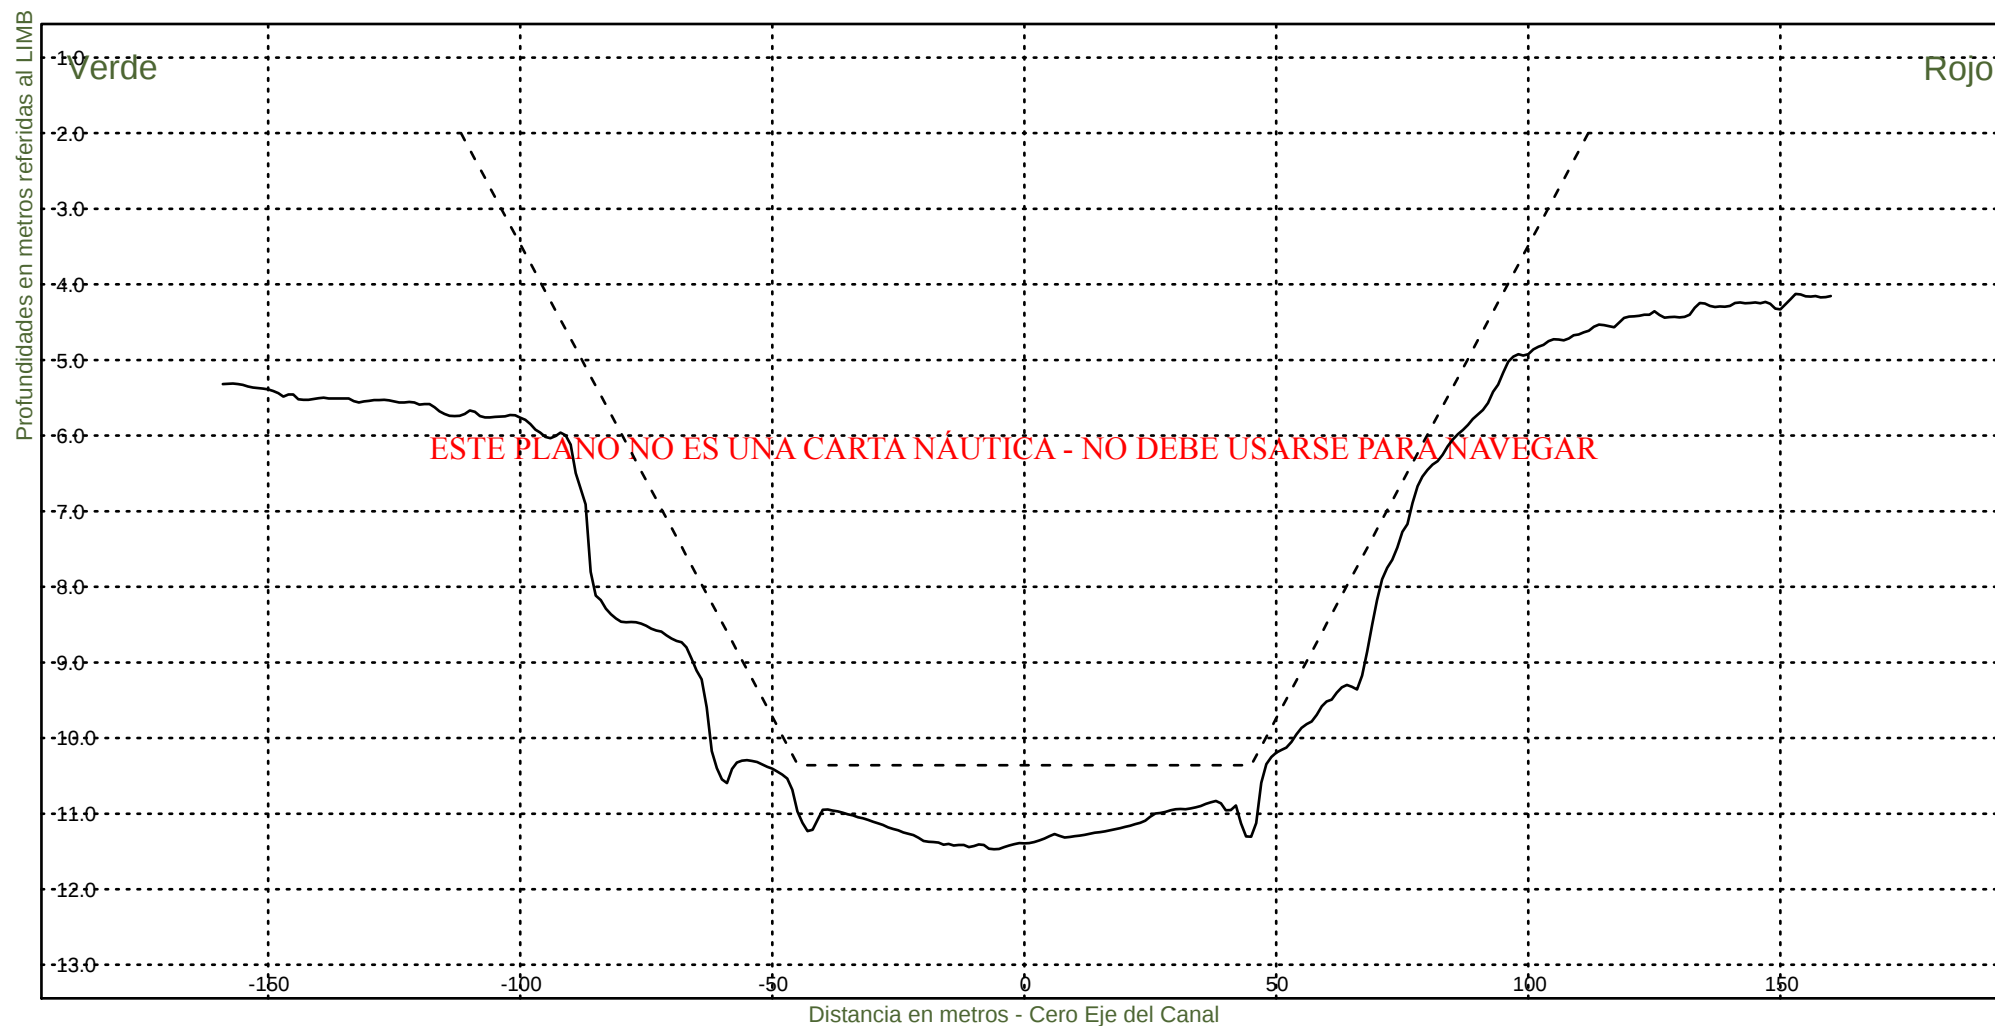

Consorcio Boskalis - Dredging International


Ing. Alberto G. Palomar
REPRESENTANTE TECNICO


Comision Administradora del Rio de la Plata

Canal Martin Garcia

----- :Teorico 34 pies
————— :Batimetria Marzo 2025

Area Canal, KM 39.6-86.2
Hz 1: 1500
V 1: 100

KM 70800

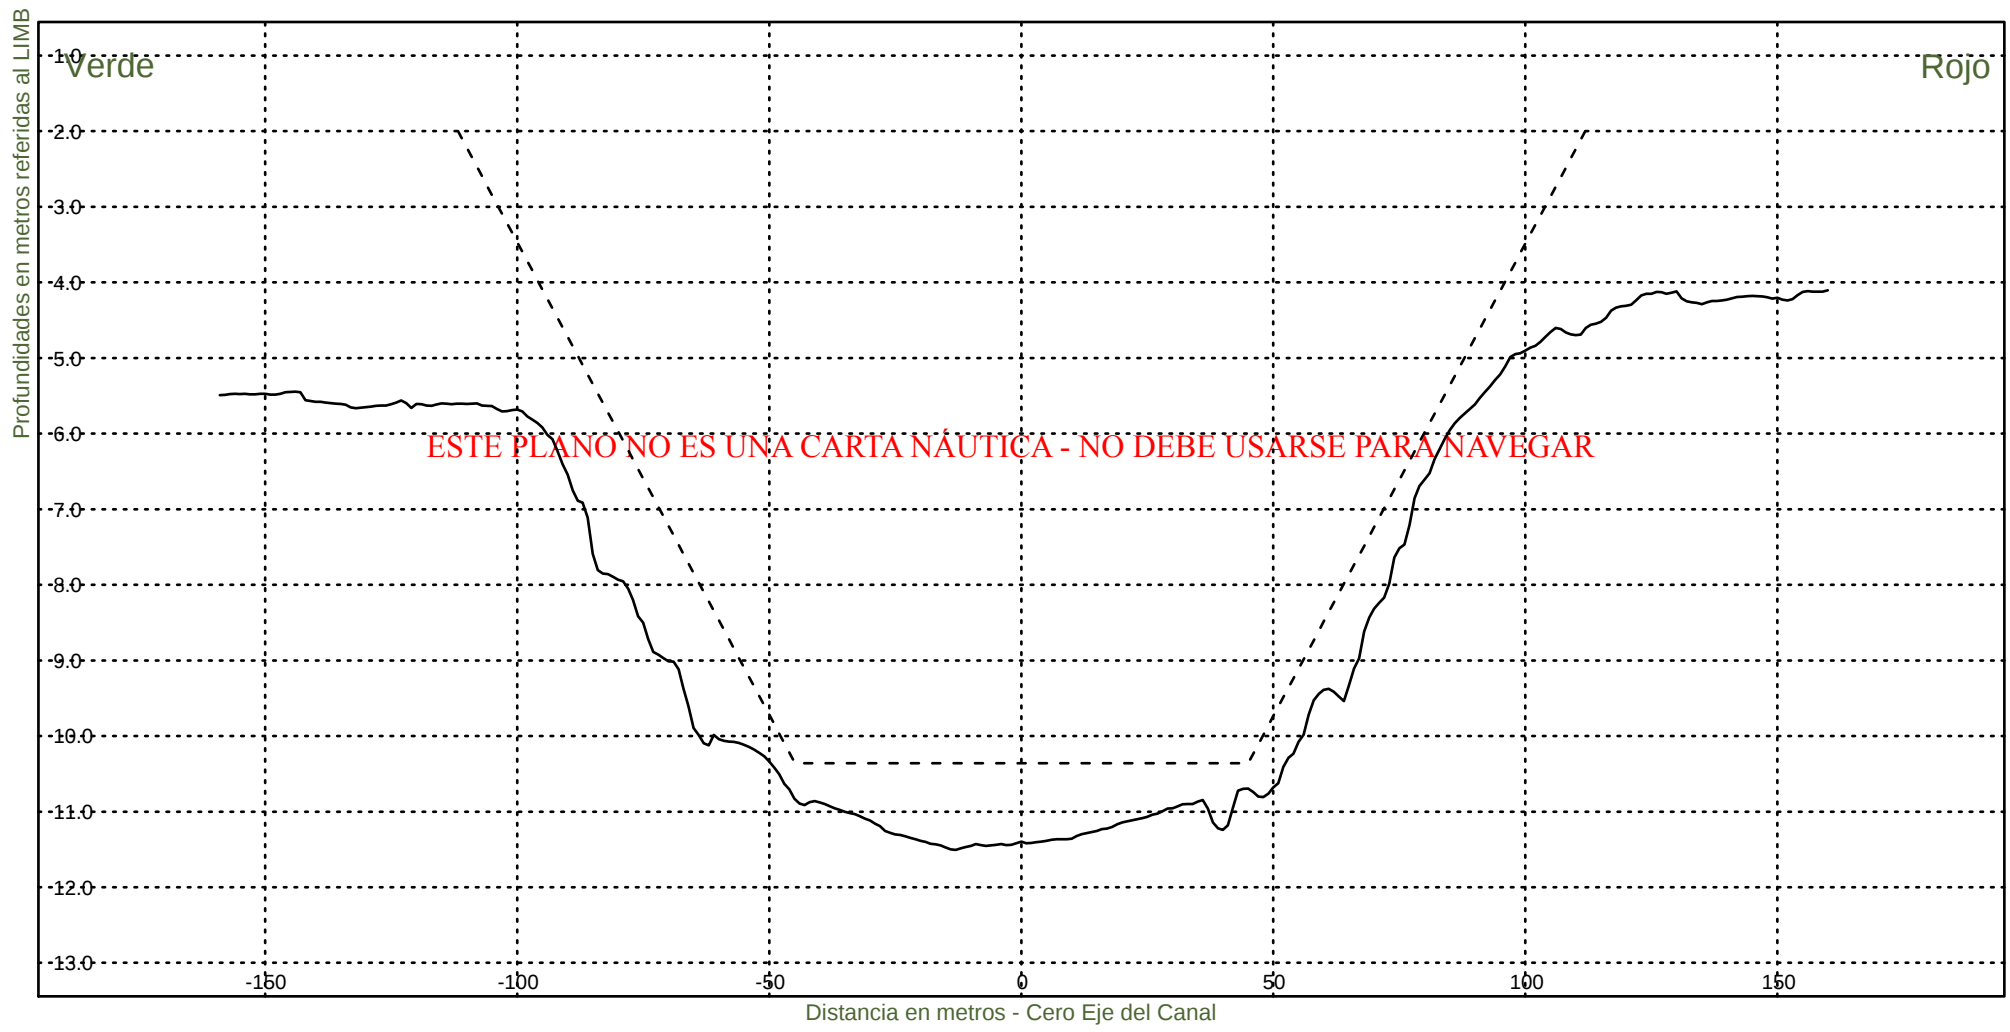

Consorcio Boskalis - Dredging International


Ing. Alberto G. Palomar
REPRESENTANTE TECNICO

Comision Administradora del Rio de la Plata
Canal Martin Garcia


----- :Teorico 34 pies
——— :Batimetria Marzo 2025

Area Canal, KM 39.6-86.2

Hz 1: 1500

KM 71000

V 1: 100

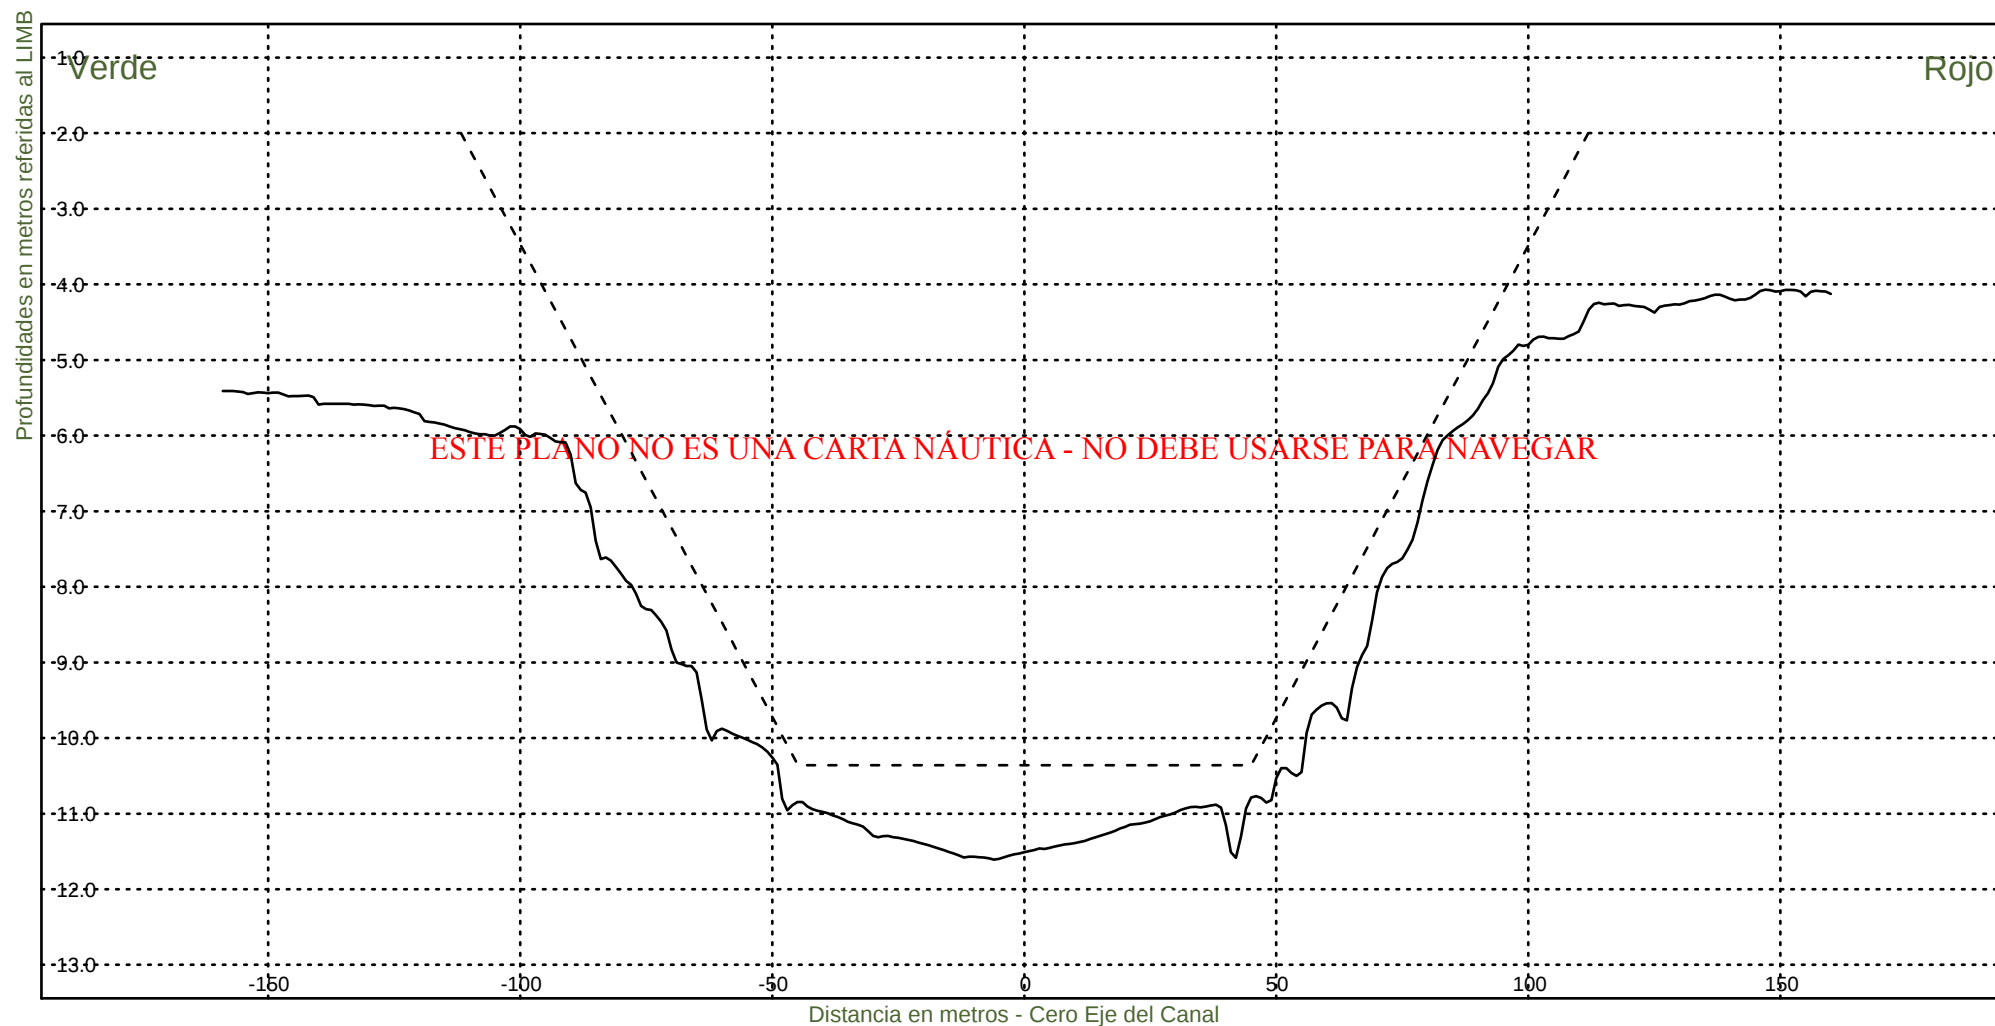

Consorcio Boskalis - Dredging International


Ing. Alberto G. Palomar
REPRESENTANTE TECNICO

Comision Administradora del Rio de la Plata

Canal Martin Garcia


----- :Teorico 34 pies
——— :Batimetria Marzo 2025

Area Canal, KM 39.6-86.2

Hz 1: 1500

KM 71200

V 1: 100

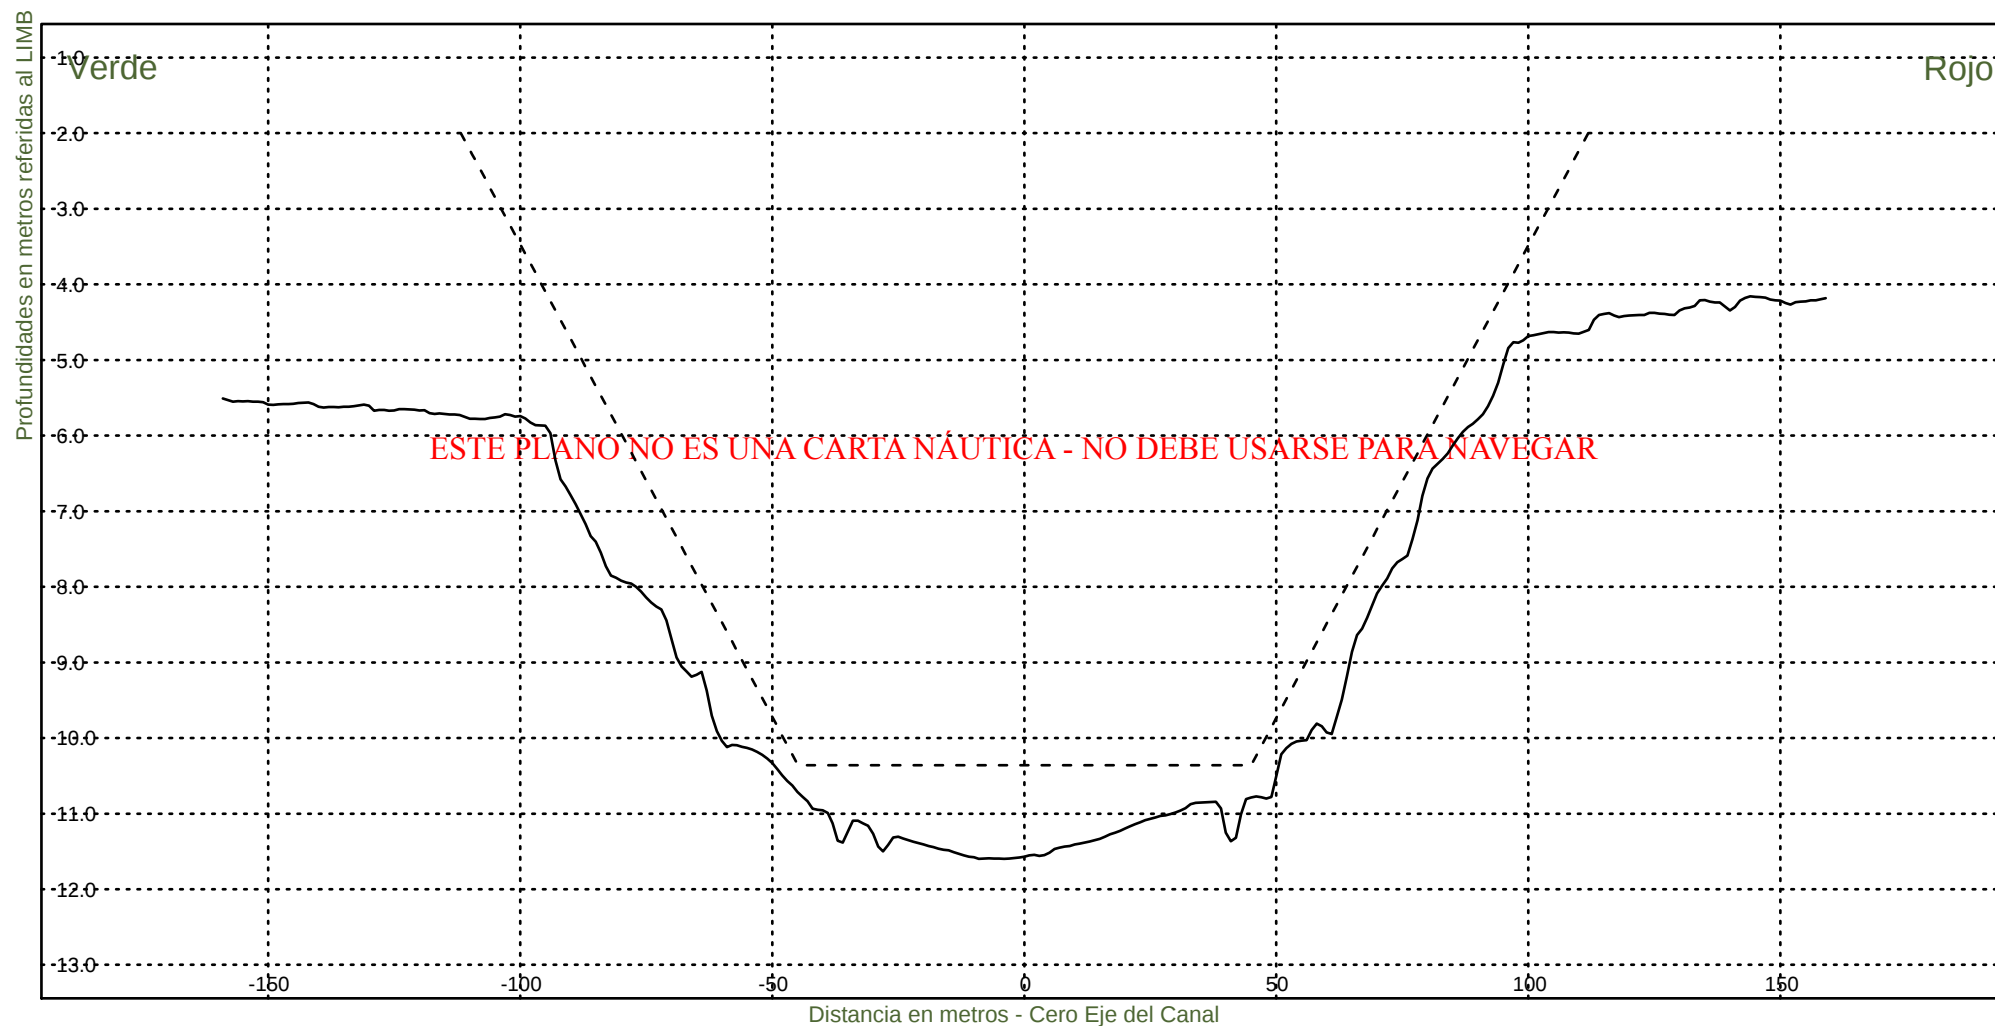

Consorcio Boskalis - Dredging International


Ing. Alberto G. Palomar
REPRESENTANTE TECNICO

Comision Administradora del Rio de la Plata

Canal Martin Garcia


----- :Teorico 34 pies
———— :Batimetria Marzo 2025

Area Canal, KM 39.6-86.2

Hz 1: 1500

KM 71400

V 1: 100

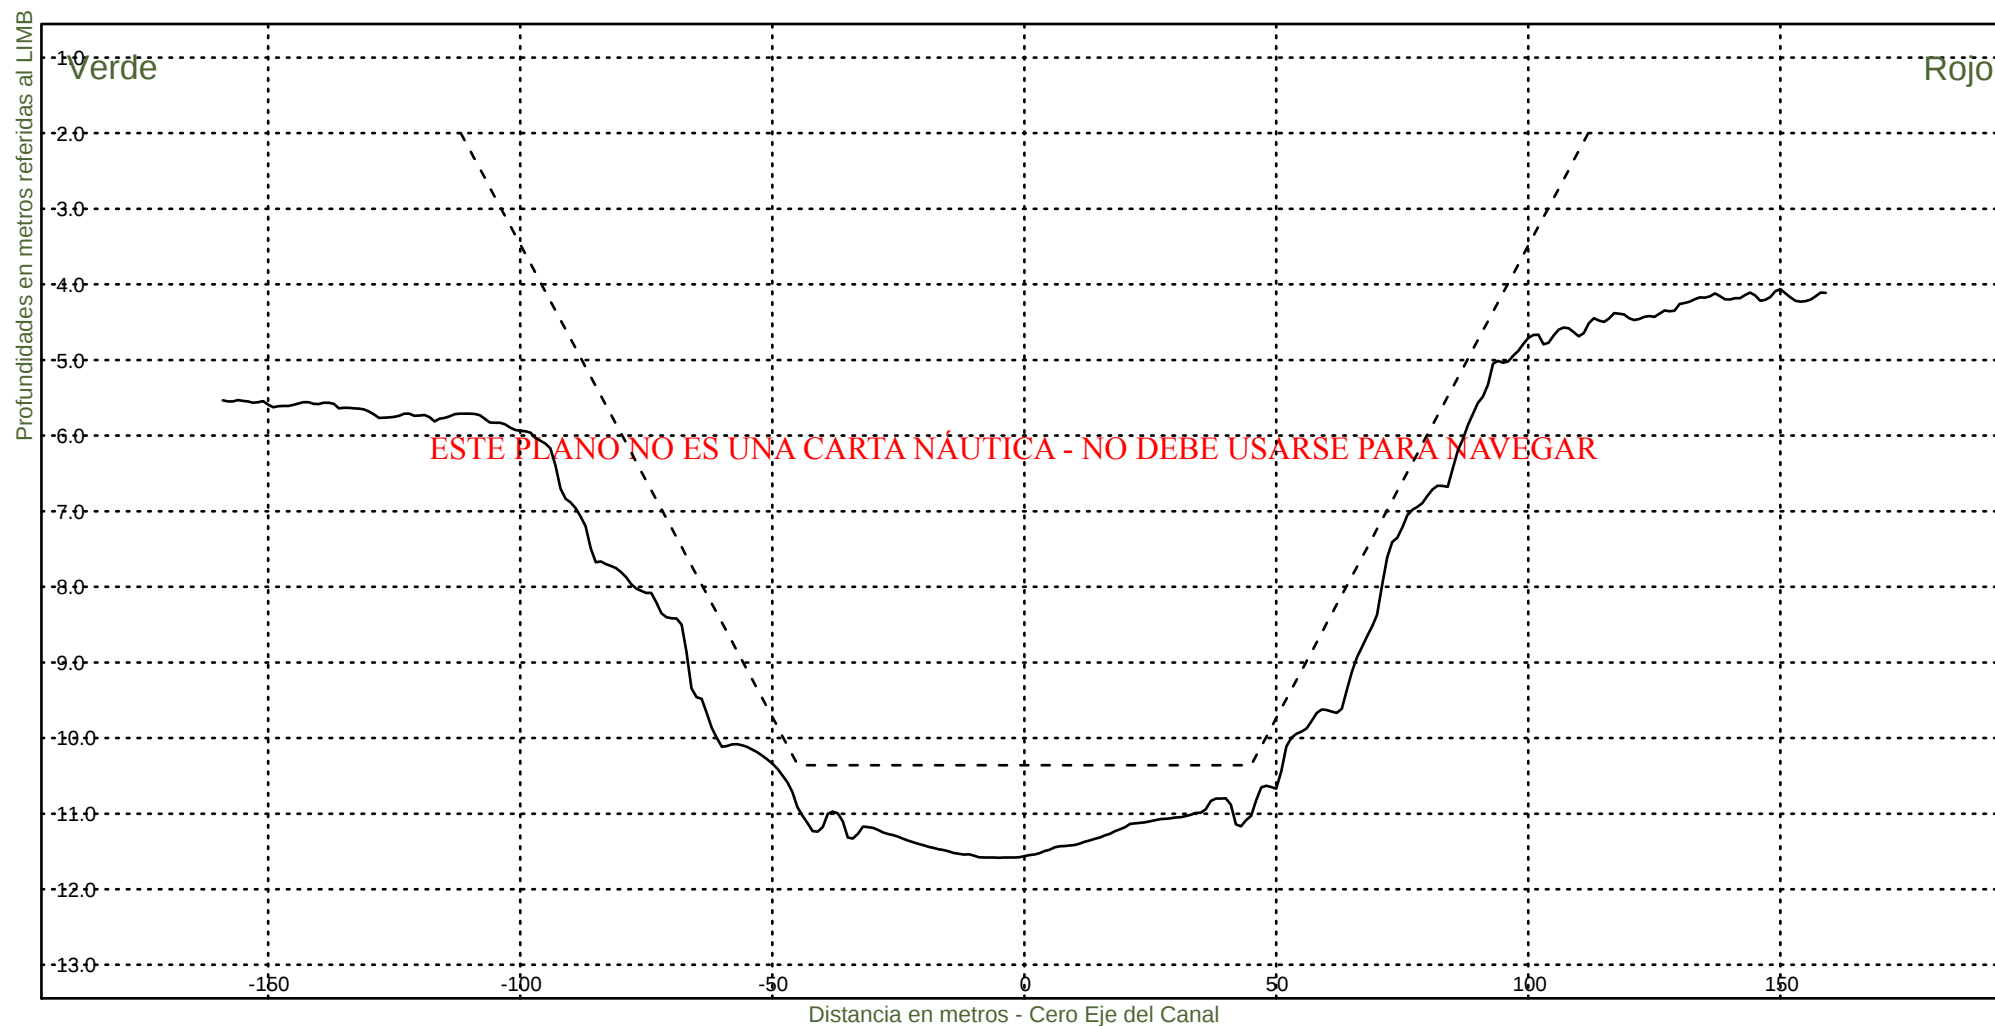

Consorcio Boskalis - Dredging International


Ing. Alberto G. Palomar
REPRESENTANTE TECNICO

Comision Administradora del Rio de la Plata

Canal Martin Garcia


----- :Teorico 34 pies
——— :Batimetria Marzo 2025

Area Canal, KM 39.6-86.2

Hz 1: 1500

KM 71600

V 1: 100

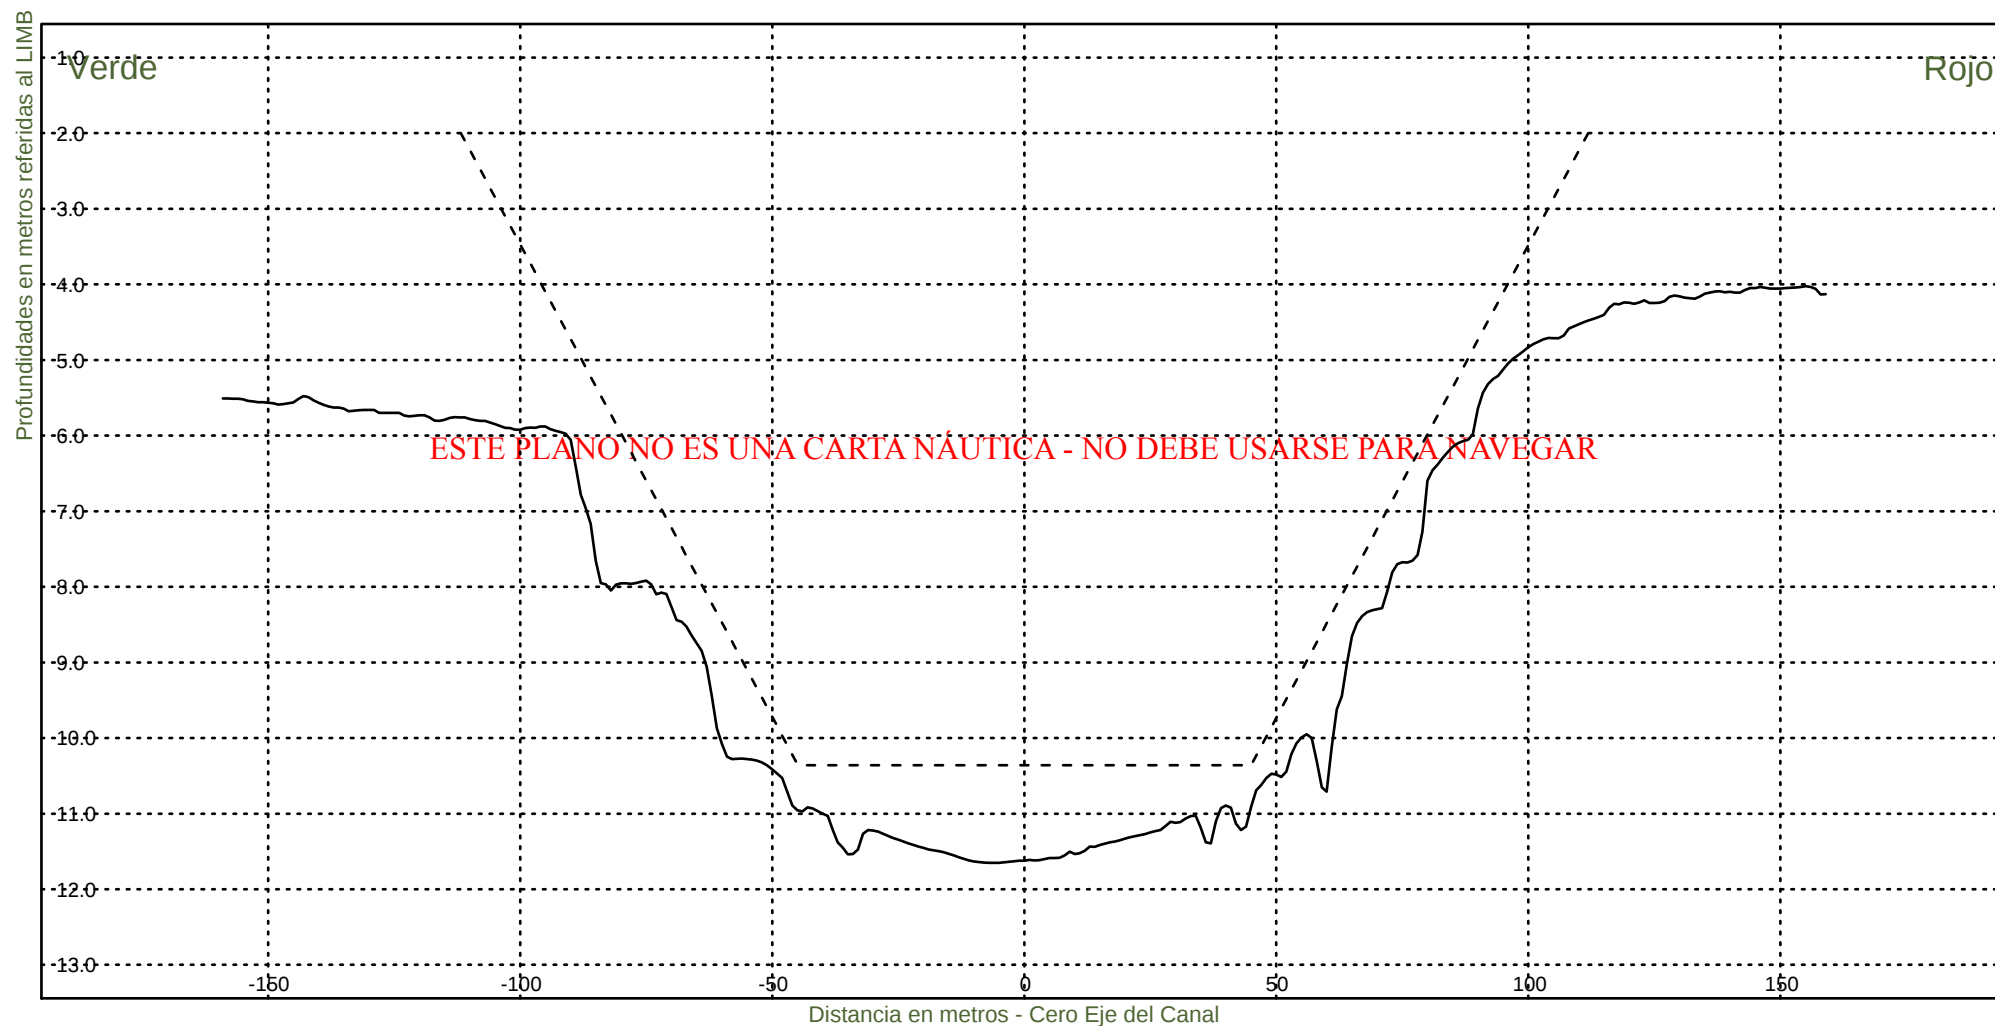

Consorcio Boskalis - Dredging International


Ing. Alberto G. Palomar
REPRESENTANTE TECNICO

Comision Administradora del Rio de la Plata
Canal Martin Garcia


----- :Teorico 34 pies
——— :Batimetria Marzo 2025

Area Canal, KM 39.6-86.2

Hz 1: 1500

KM 71800

V 1: 100

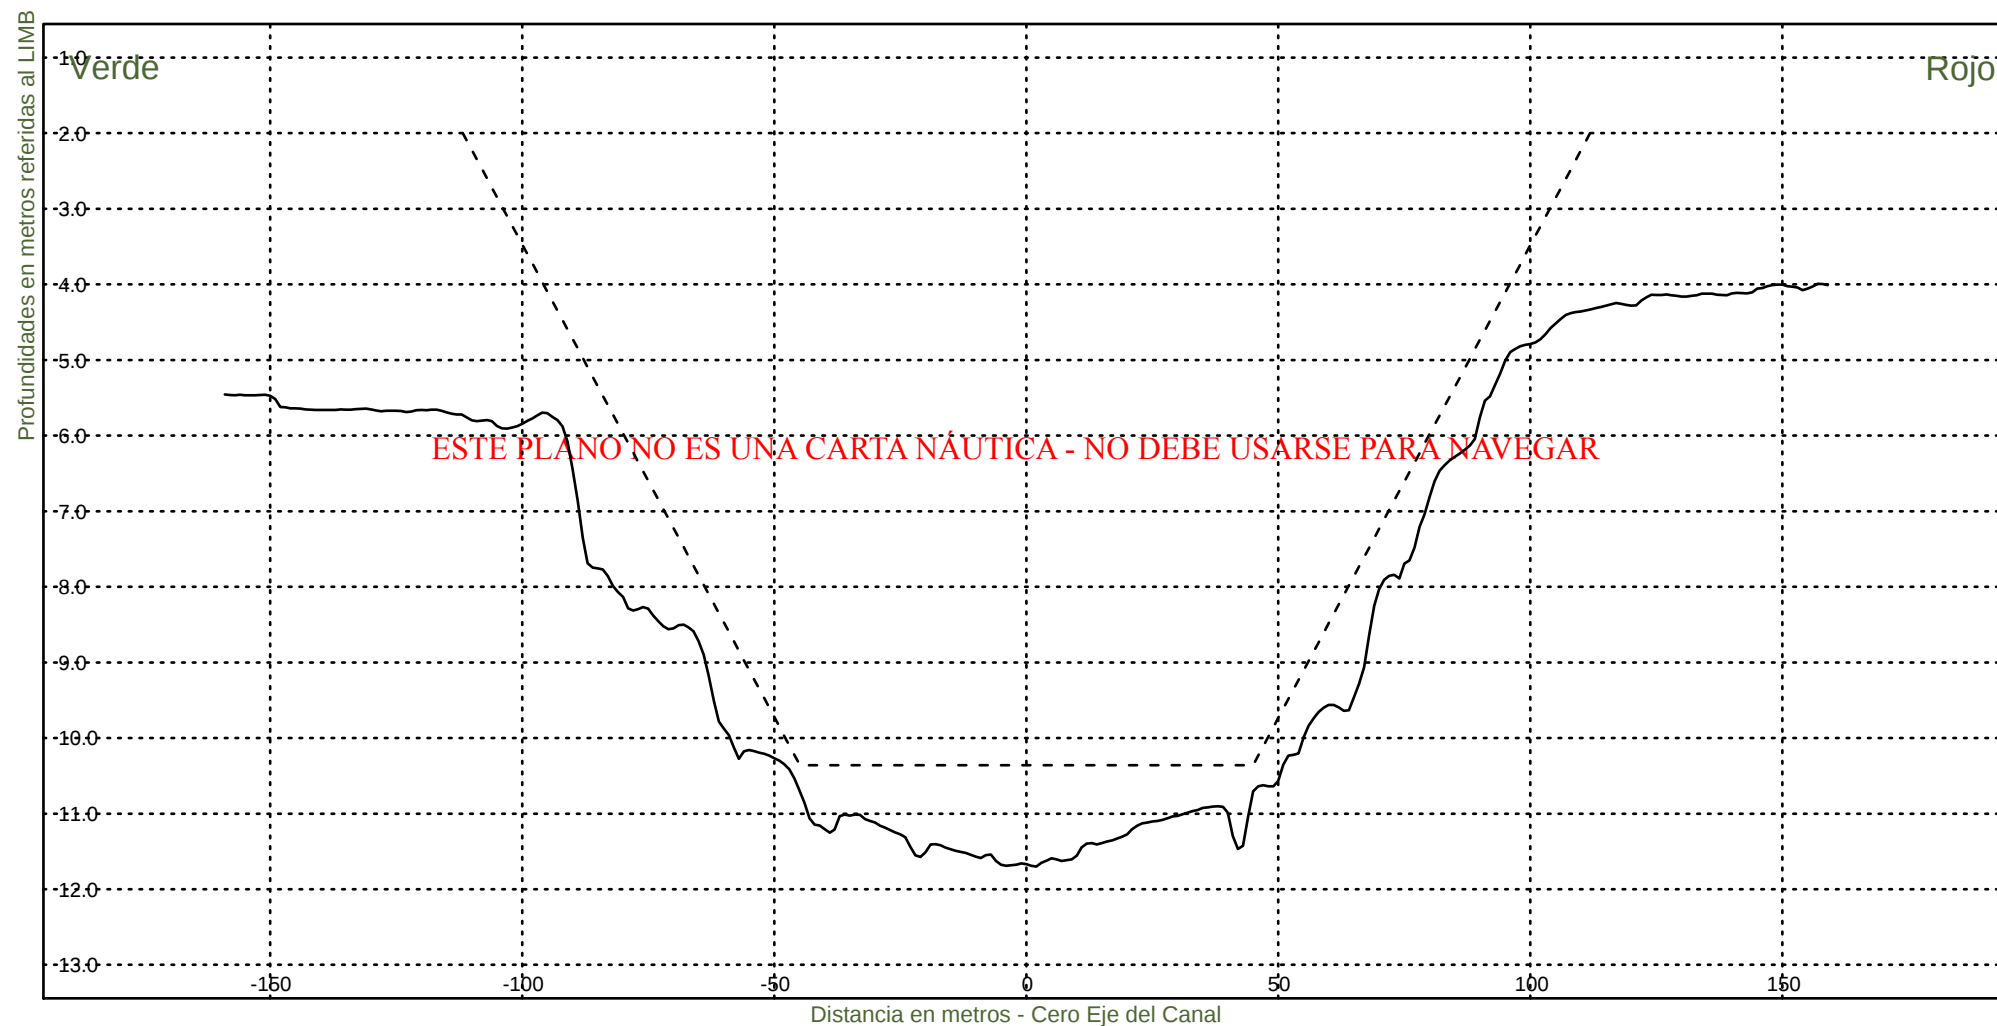

Consorcio Boskalis - Dredging International


Ing. Alberto G. Palomar
REPRESENTANTE TECNICO

Comision Administradora del Rio de la Plata

Canal Martin Garcia


----- :Teorico 34 pies
——— :Batimetria Marzo 2025

Area Canal, KM 39.6-86.2

Hz 1: 1500

KM 72000

V 1: 100

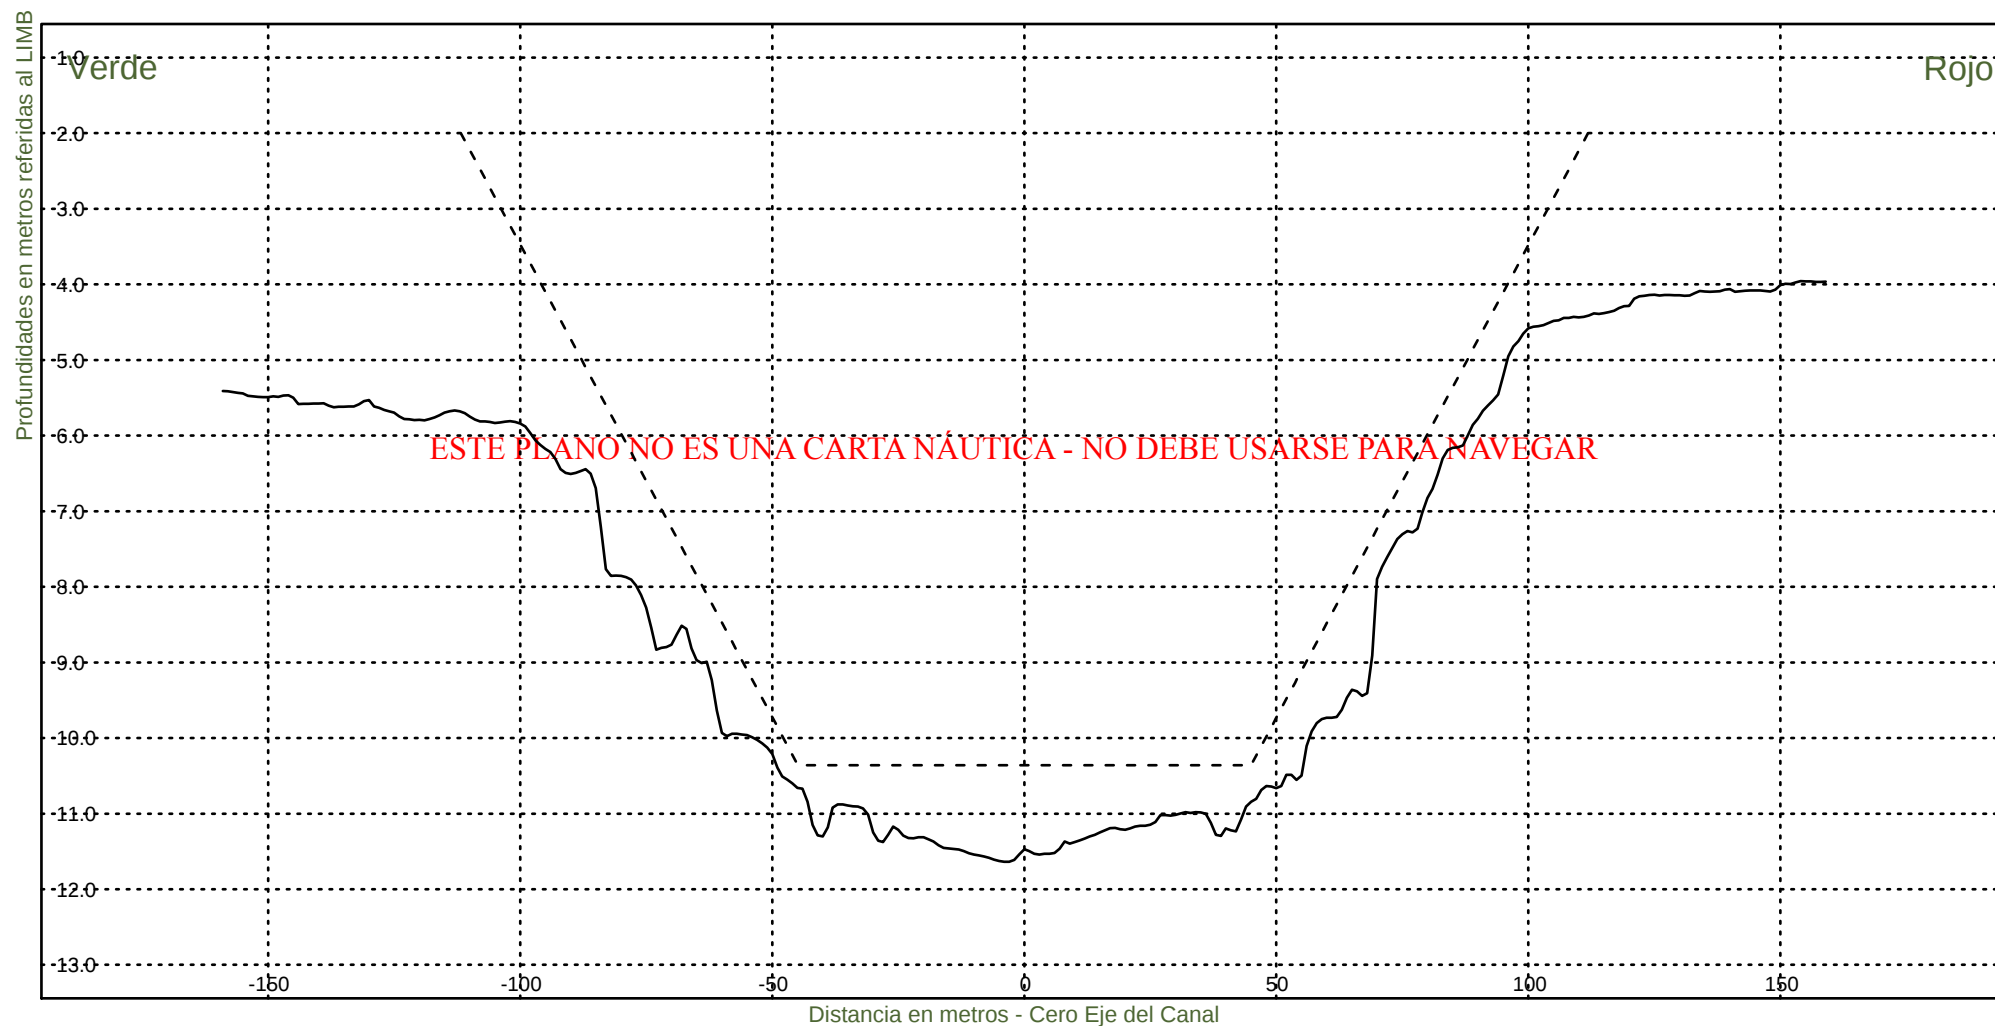

Consorcio Boskalis - Dredging International


Ing. Alberto G. Palomar
REPRESENTANTE TECNICO


Comision Administradora del Rio de la Plata

Canal Martin Garcia

----- :Teorico 34 pies
——— :Batimetria Marzo 2025

Area Canal, KM 39.6-86.2
Hz 1: 1500
V 1: 100

KM 72200

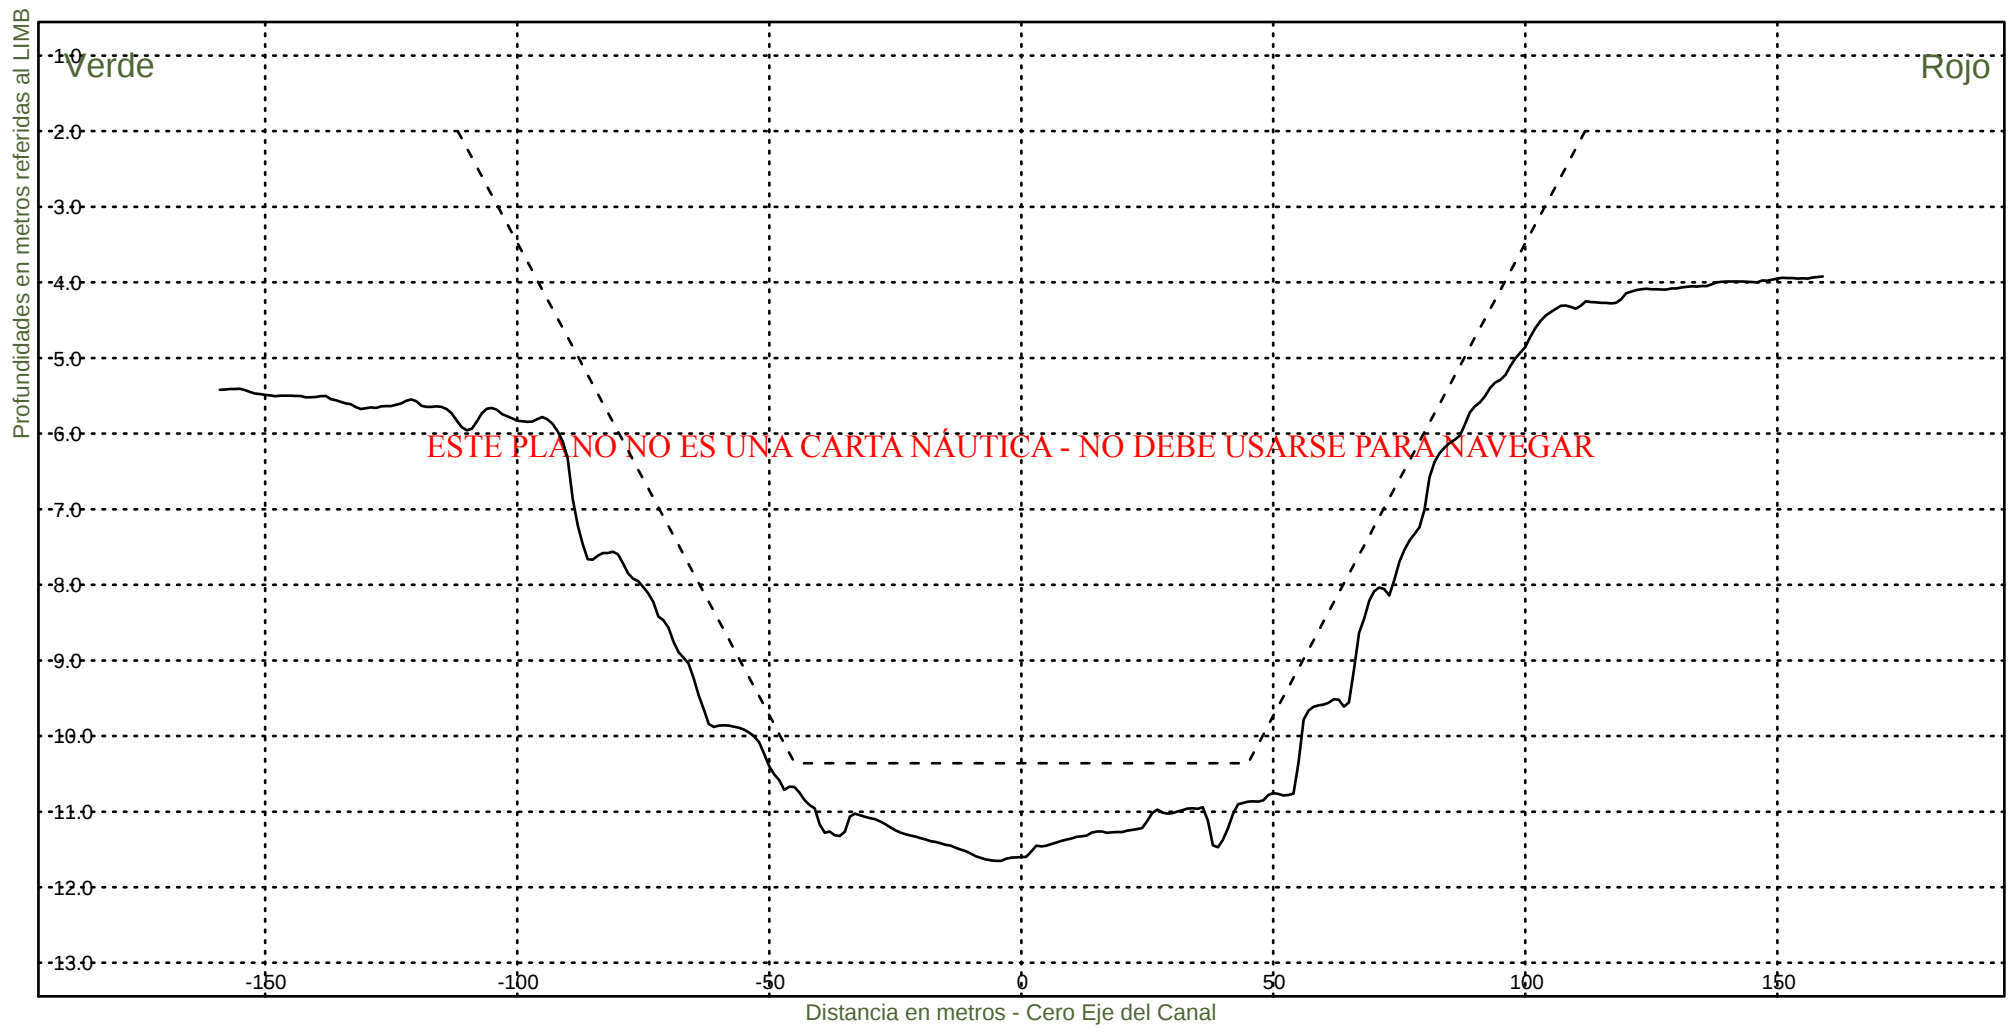

Consorcio Boskalis - Dredging International



Ing. Alberto G. Palomar
REPRESENTANTE TECNICO

Comision Administradora del Rio de la Plata
Canal Martin Garcia

----- :Teorico 34 pies
——— :Batimetria Marzo 2025

Area Canal, KM 39.6-86.2
Hz 1: 1500
V 1: 100

KM 72400

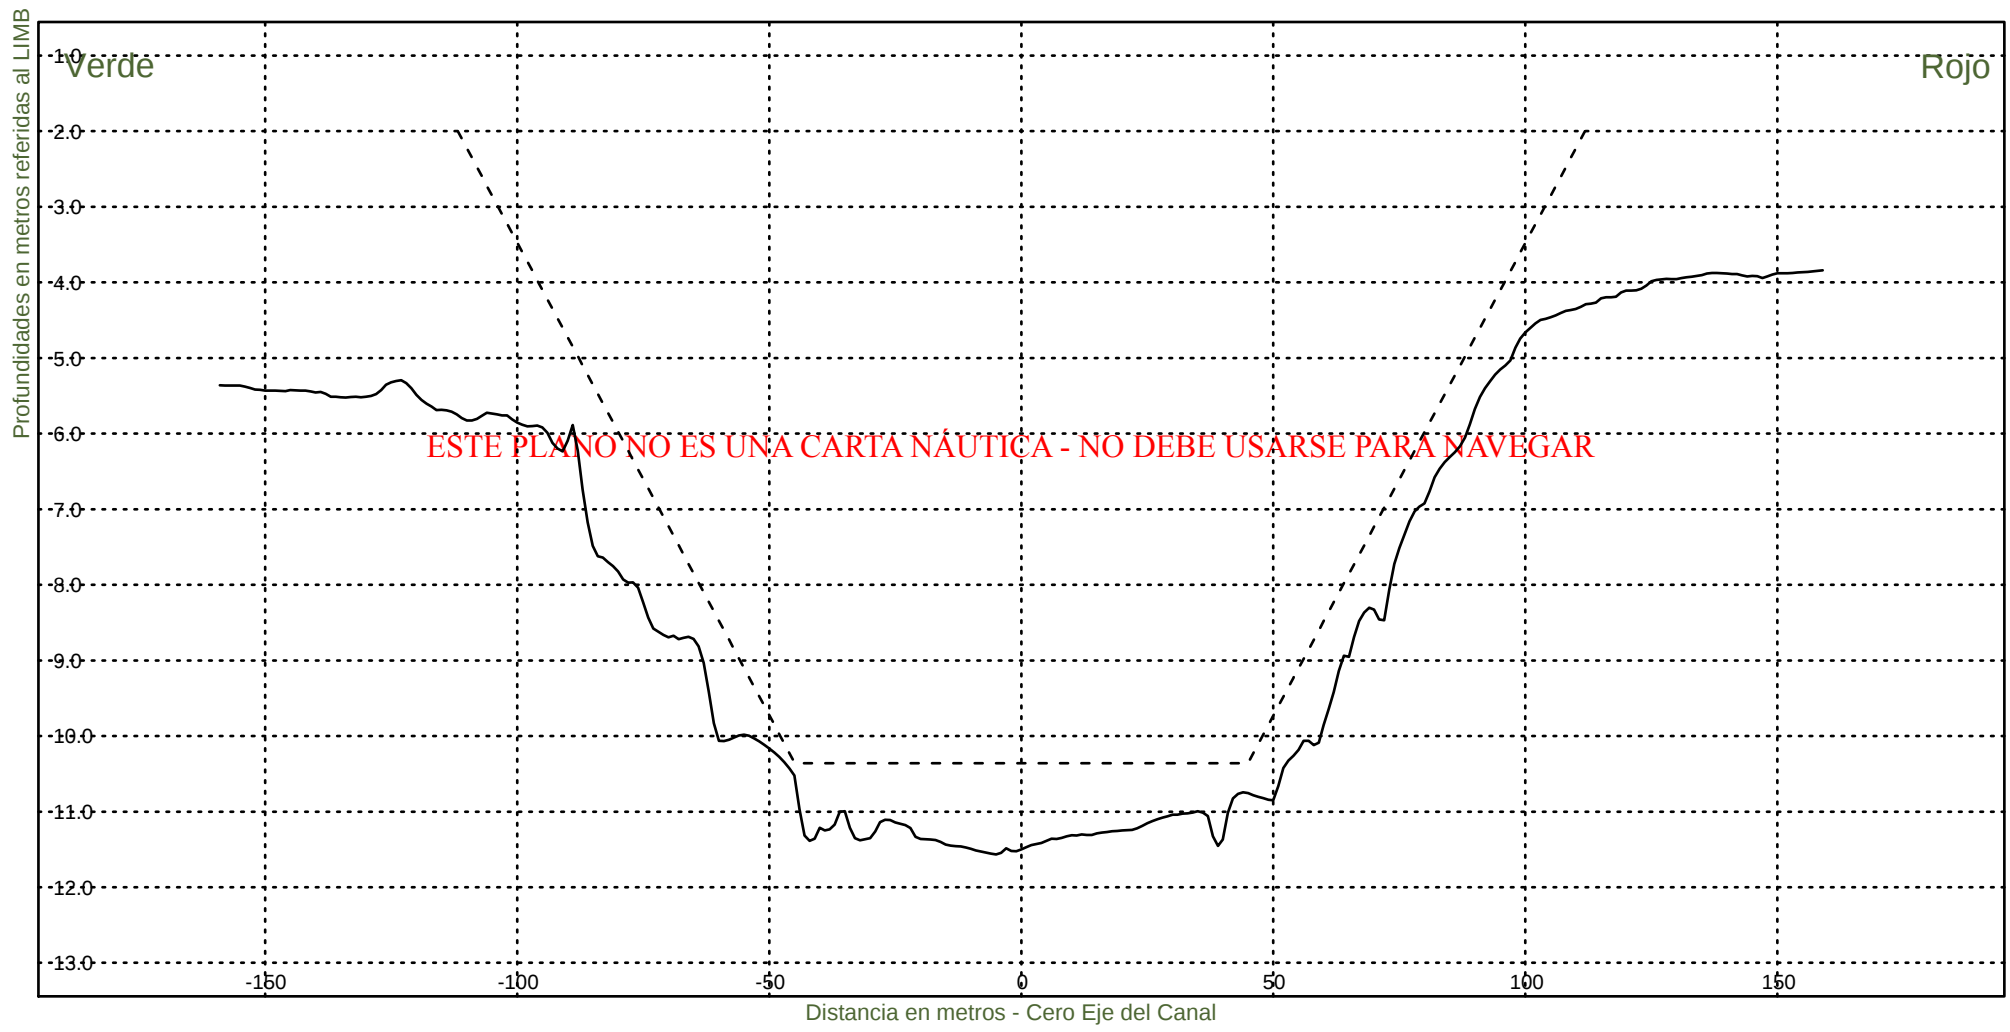

Consorcio Boskalis - Dredging International



Ing. Alberto G. Palomar
REPRESENTANTE TECNICO

Comision Administradora del Rio de la Plata
Canal Martin Garcia

----- :Teorico 34 pies
————— :Batimetria Marzo 2025

Area Canal, KM 39.6-86.2
Hz 1: 1500
V 1: 100

KM 72600

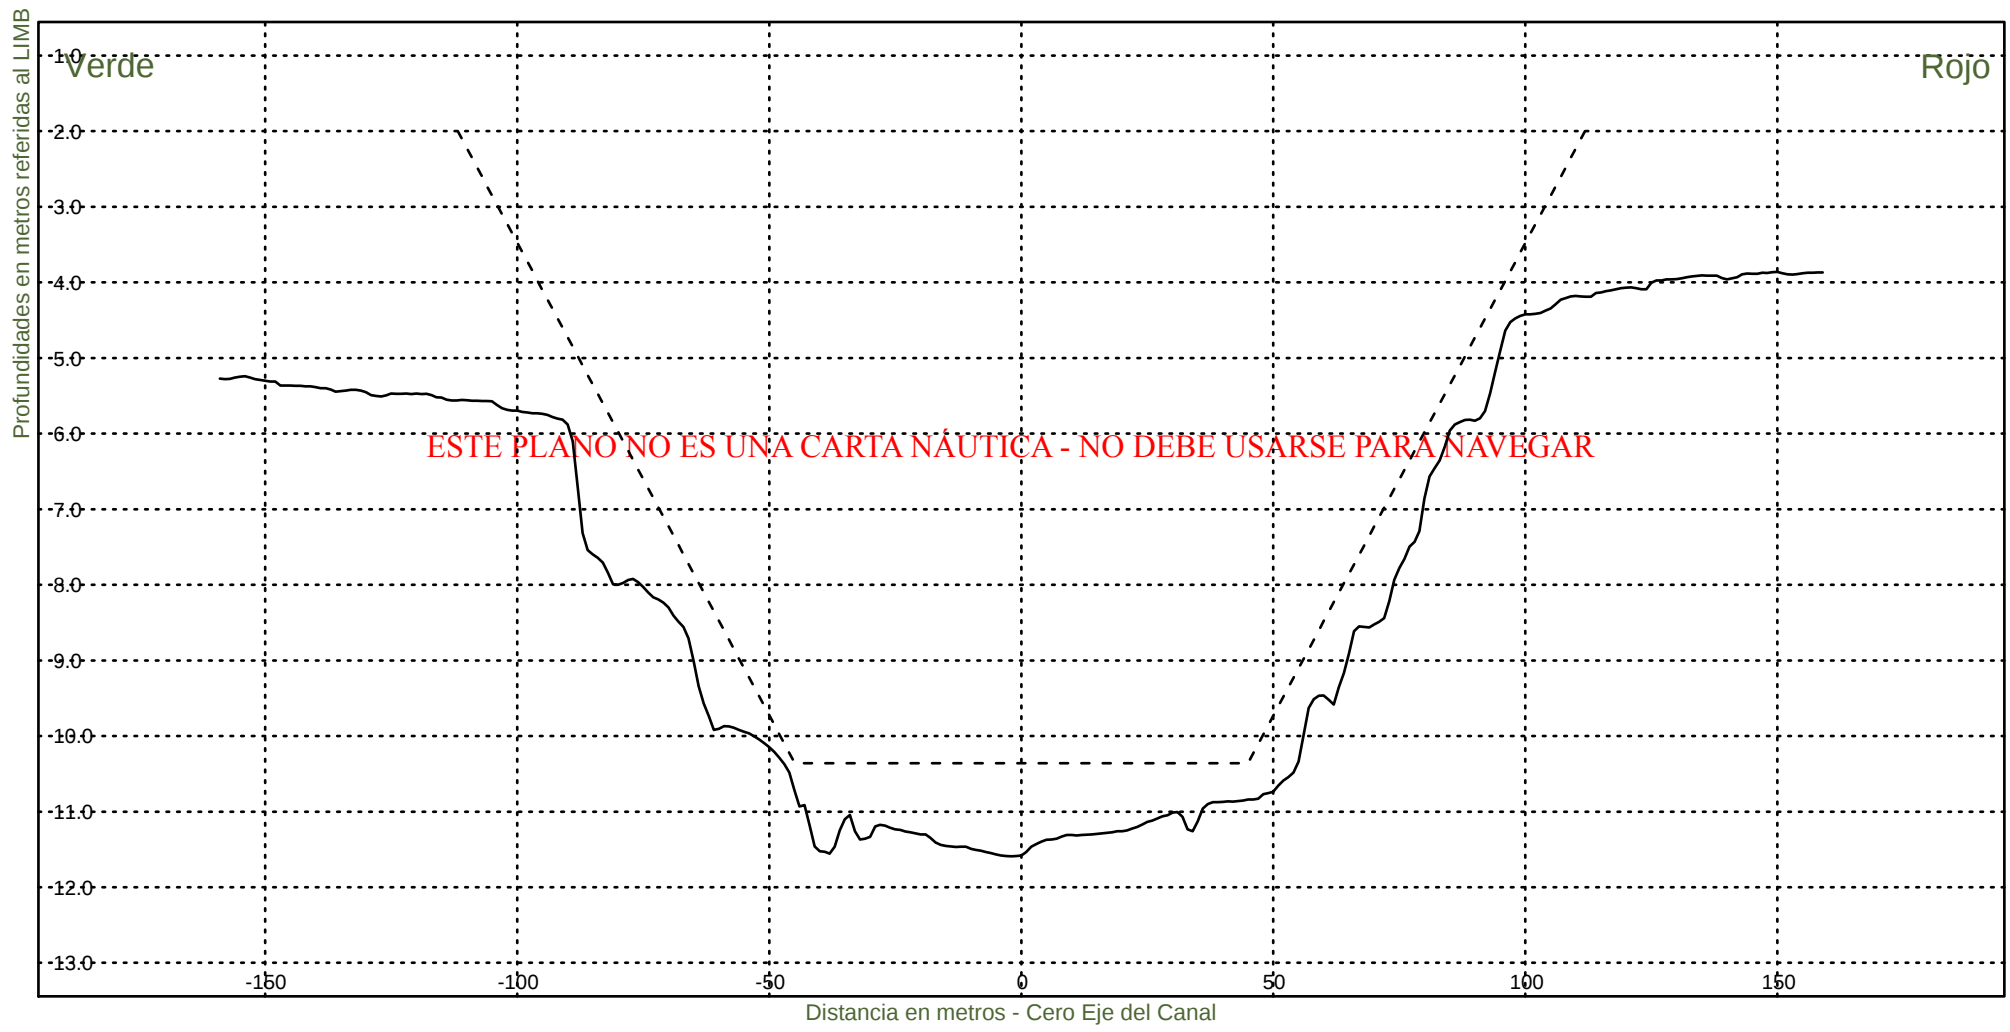

Consorcio Boskalis - Dredging International



Ing. Alberto G. Palomar
REPRESENTANTE TECNICO

Comision Administradora del Rio de la Plata
Canal Martin Garcia

----- :Teorico 34 pies
——— :Batimetria Marzo 2025

Area Canal, KM 39.6-86.2
Hz 1: 1500
V 1: 100

KM 72800

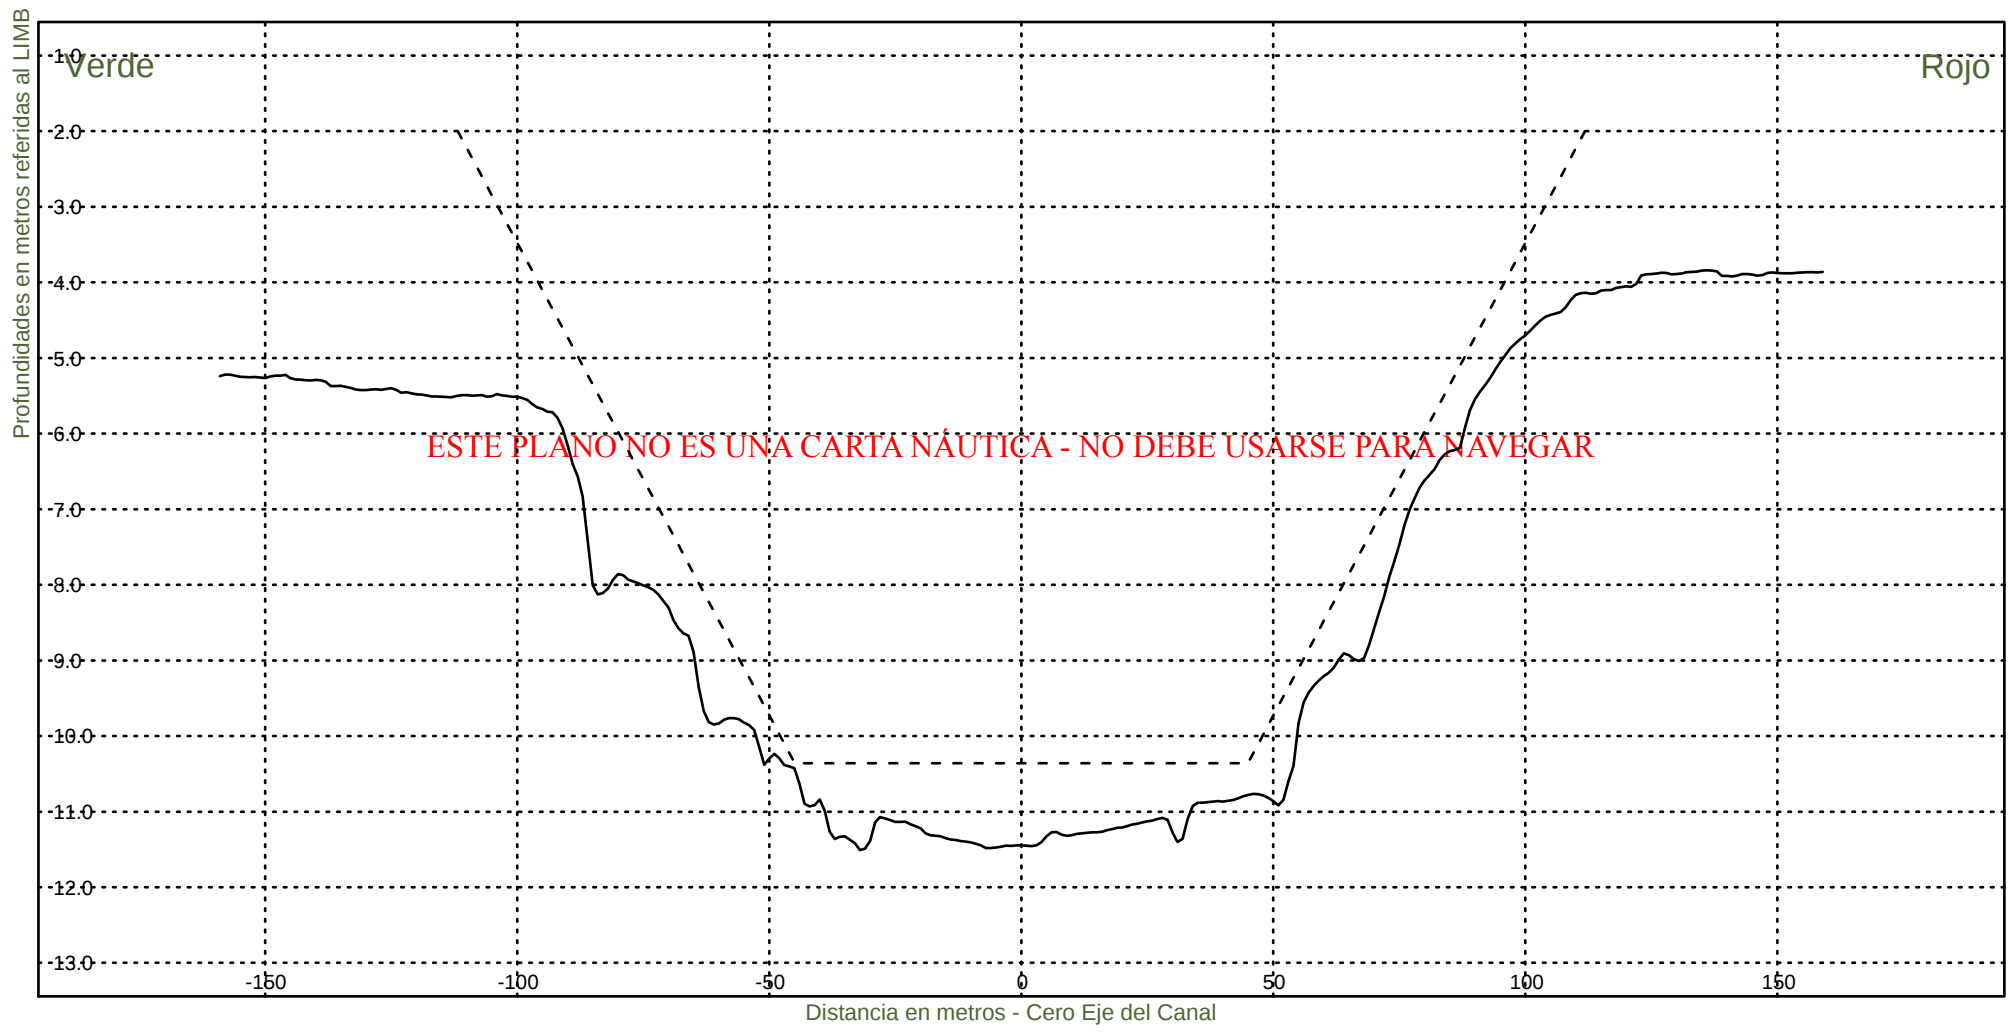

Consorcio Boskalis - Dredging International


Ing. Alberto G. Palomar
REPRESENTANTE TECNICO

Comision Administradora del Rio de la Plata
Canal Martin Garcia


----- :Teorico 34 pies
——— :Batimetria Marzo 2025

Area Canal, KM 39.6-86.2

Hz 1: 1500

KM 73000

V 1: 100

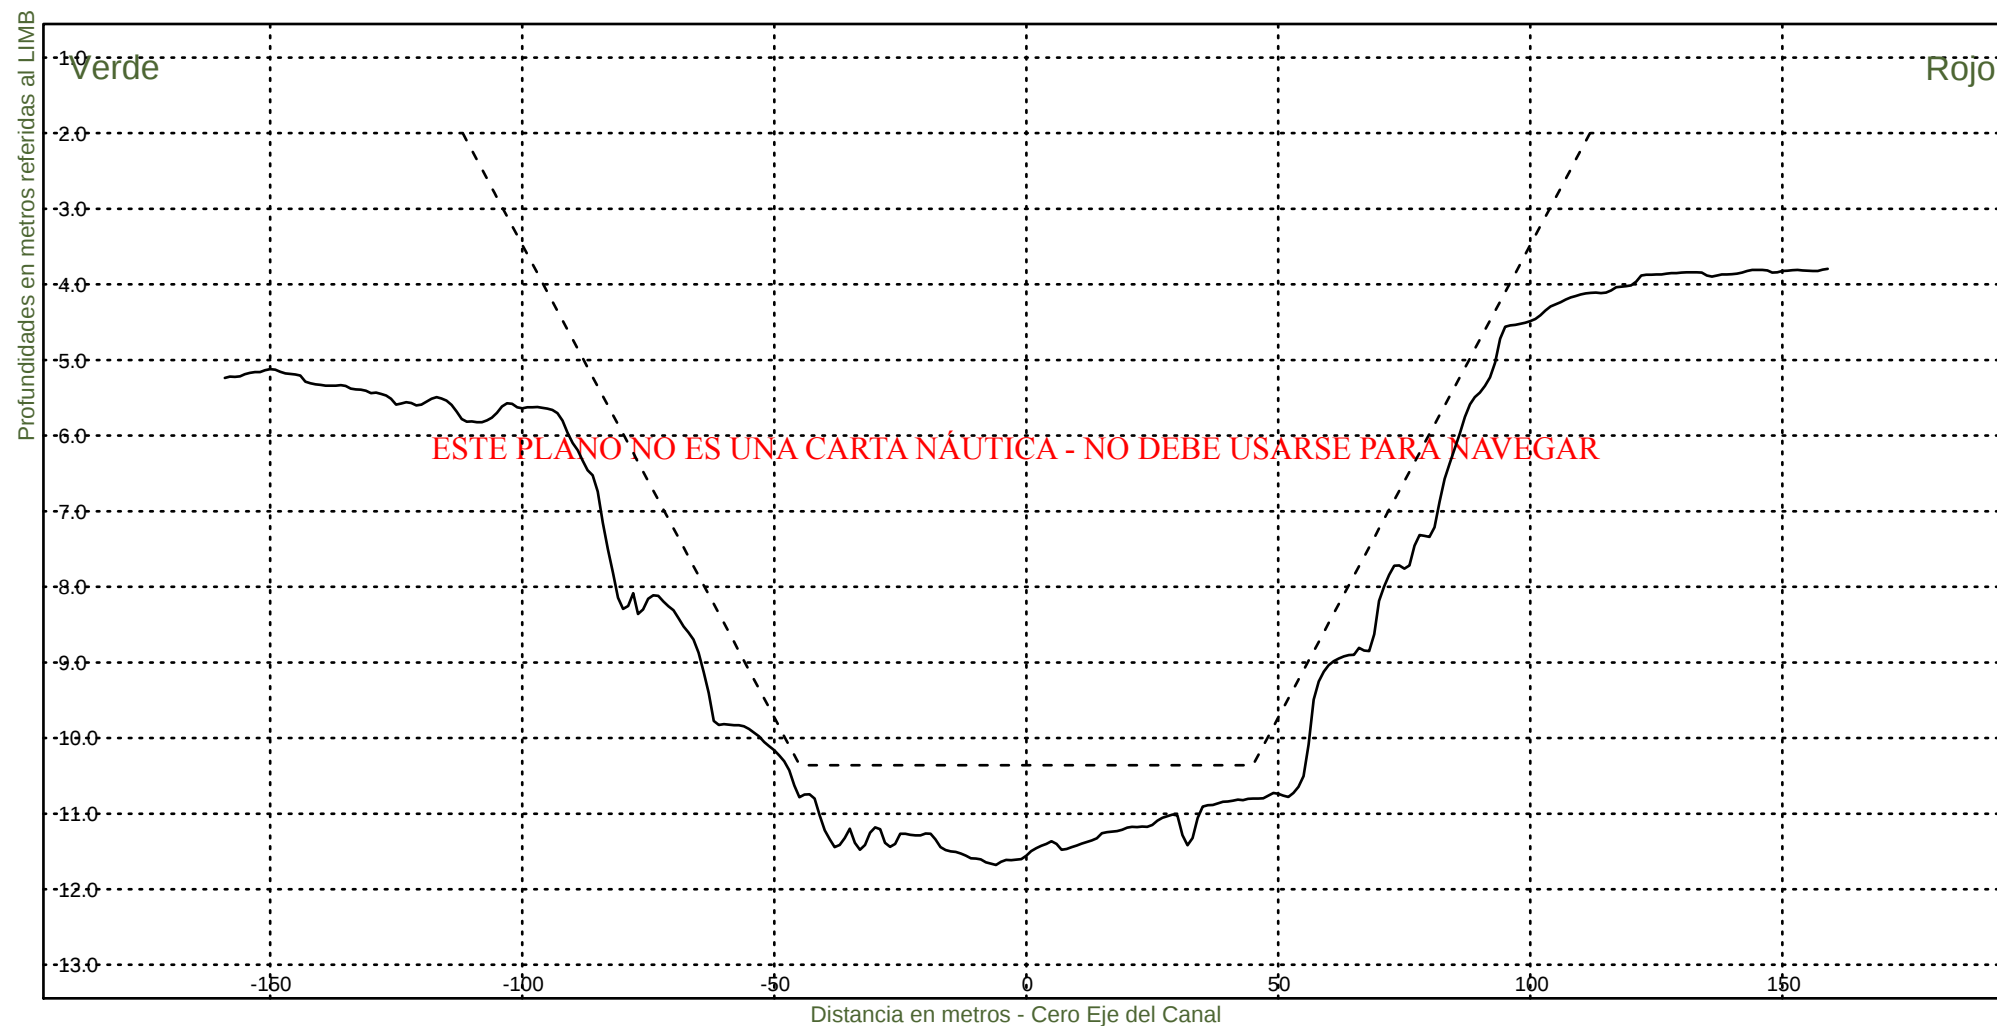

Consorcio Boskalis - Dredging International


Ing. Alberto G. Palomar
REPRESENTANTE TECNICO


Comision Administradora del Rio de la Plata

Canal Martin Garcia

----- :Teorico 34 pies
————— :Batimetria Marzo 2025

Area Canal, KM 39.6-86.2
Hz 1: 1500
V 1: 100

KM 73200

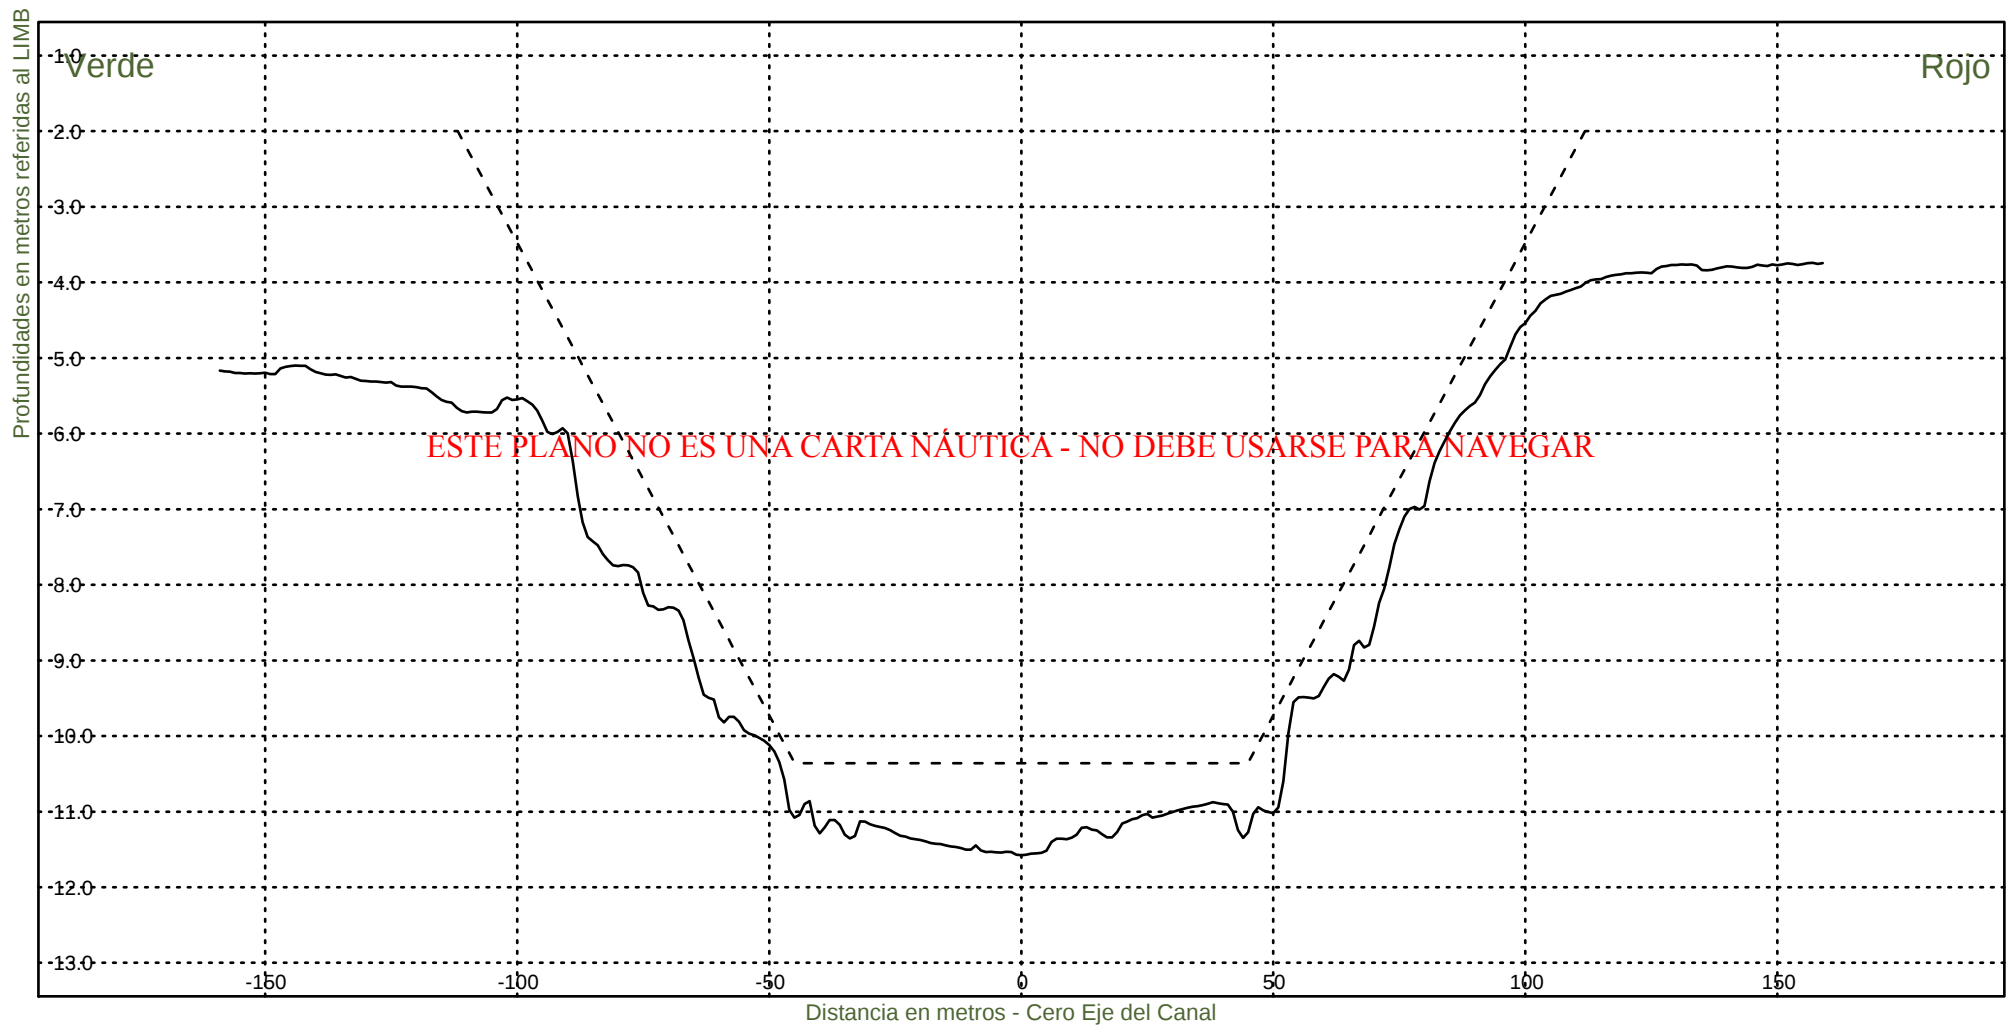

Consorcio Boskalis - Dredging International


Ing. Alberto G. Palomar
REPRESENTANTE TECNICO

Comision Administradora del Rio de la Plata
Canal Martin Garcia


----- :Teorico 34 pies
——— :Batimetria Marzo 2025

Area Canal, KM 39.6-86.2

Hz 1: 1500

KM 73400

V 1: 100

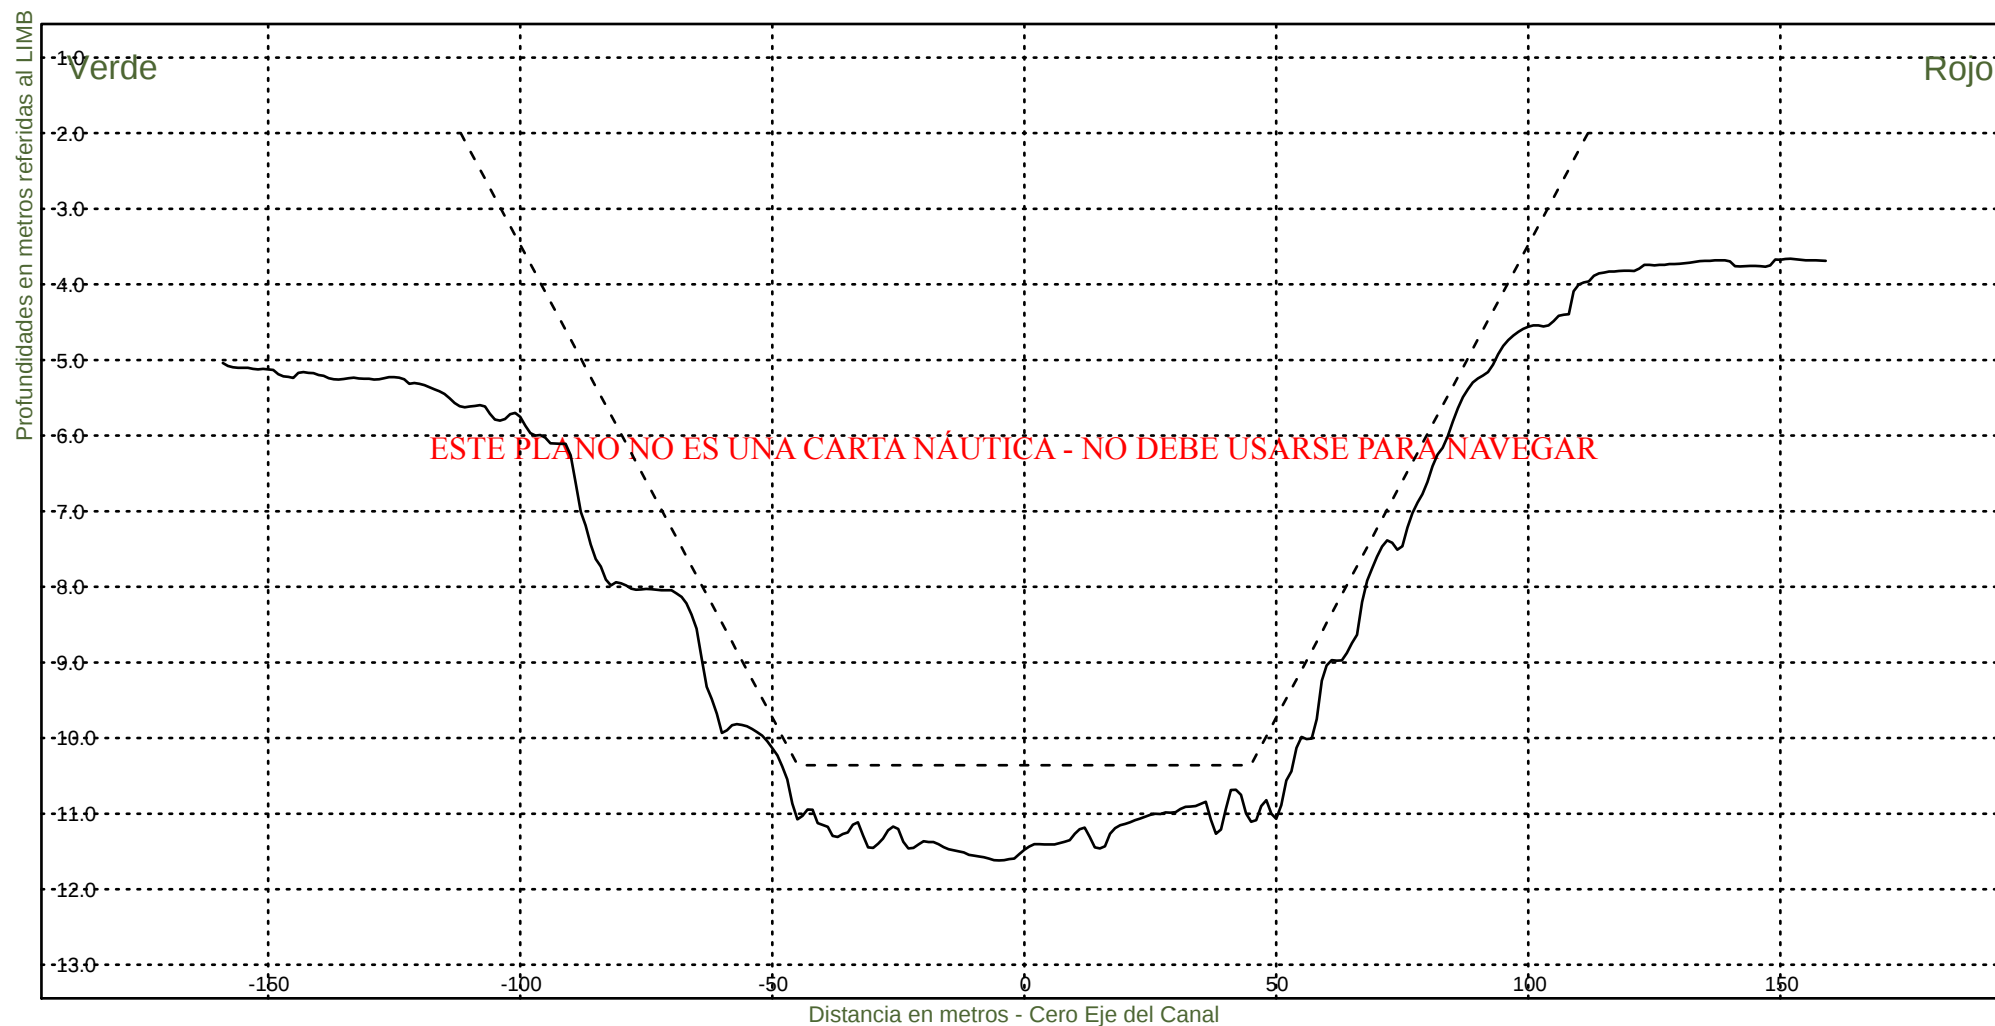

Consorcio Boskalis - Dredging International


Ing. Alberto G. Palomar
REPRESENTANTE TECNICO

Comision Administradora del Rio de la Plata

Canal Martin Garcia


----- :Teorico 34 pies
——— :Batimetria Marzo 2025

Area Canal, KM 39.6-86.2

Hz 1: 1500

KM 73600

V 1: 100

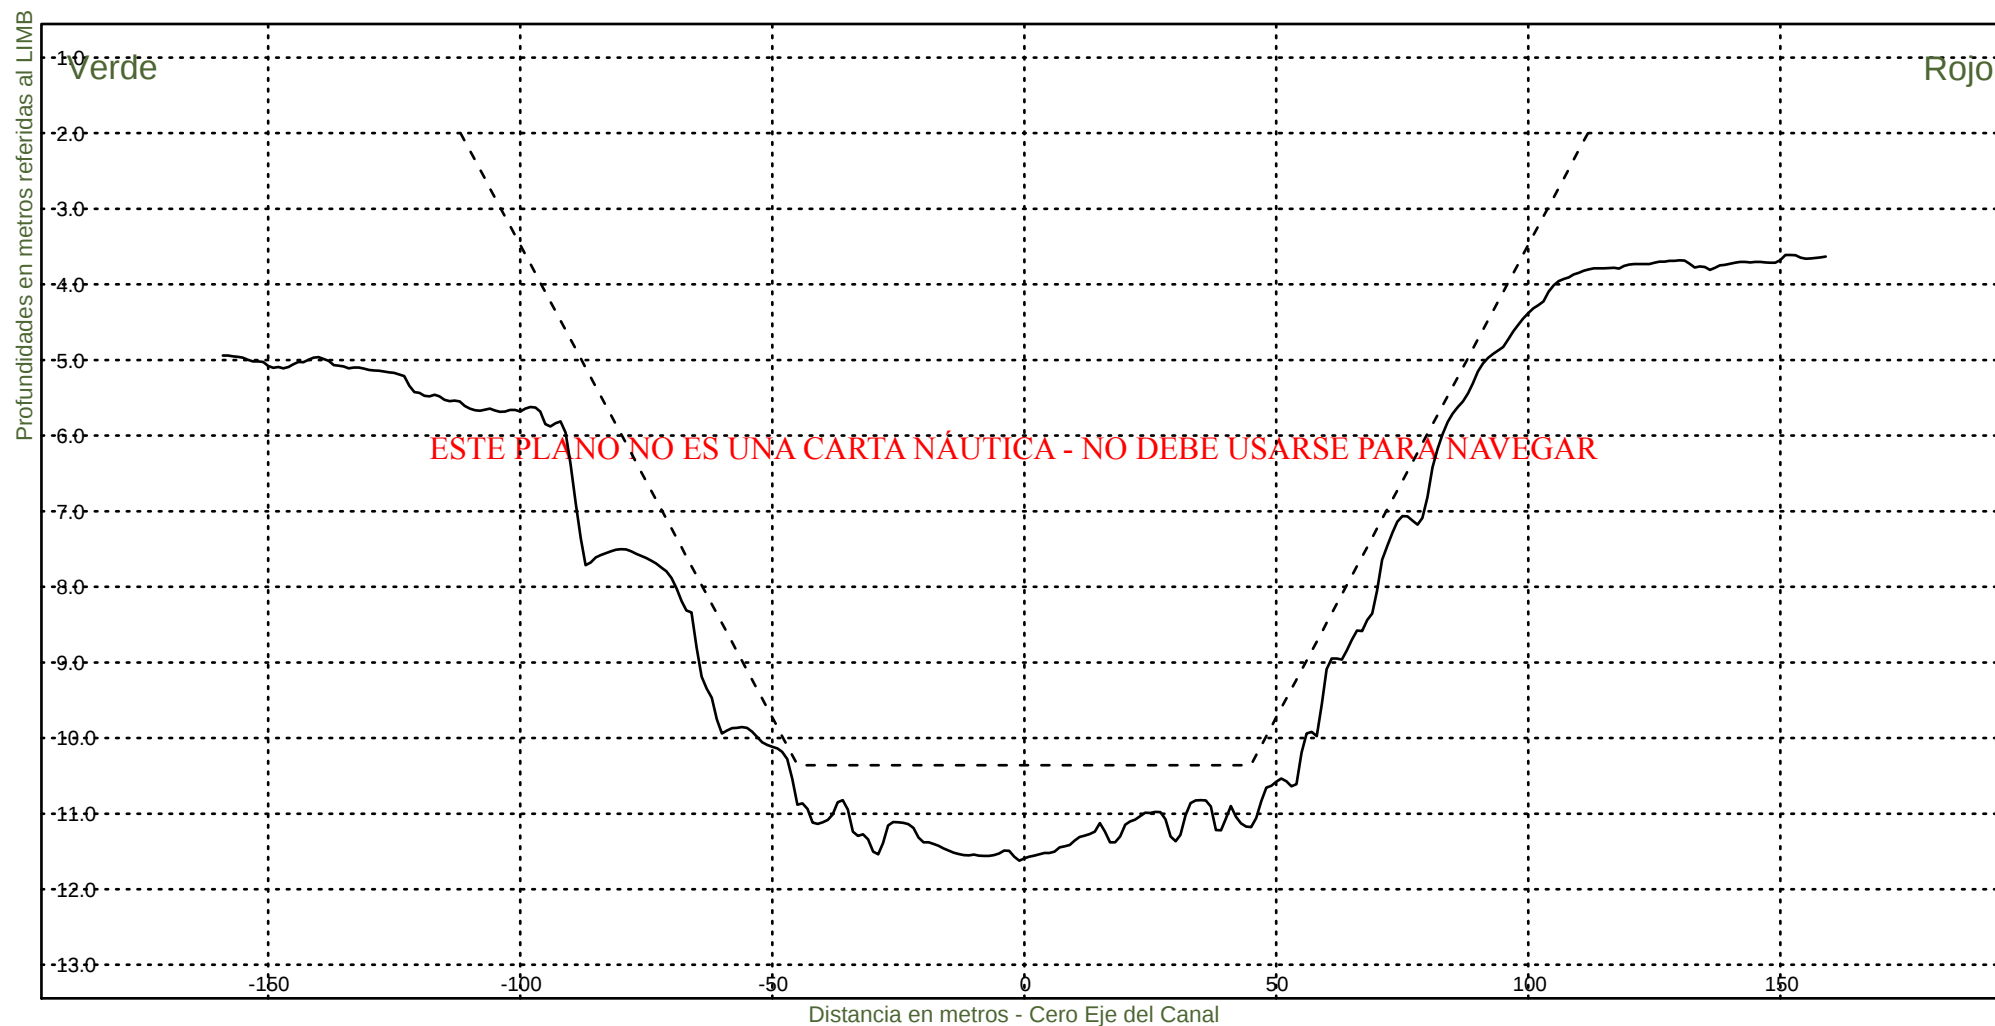

Consorcio Boskalis - Dredging International


Ing. Alberto G. Palomar
REPRESENTANTE TECNICO


Comision Administradora del Rio de la Plata

Canal Martin Garcia

----- :Teorico 34 pies
———— :Batimetria Marzo 2025

Area Canal, KM 39.6-86.2
Hz 1: 1500
V 1: 100

KM 73800

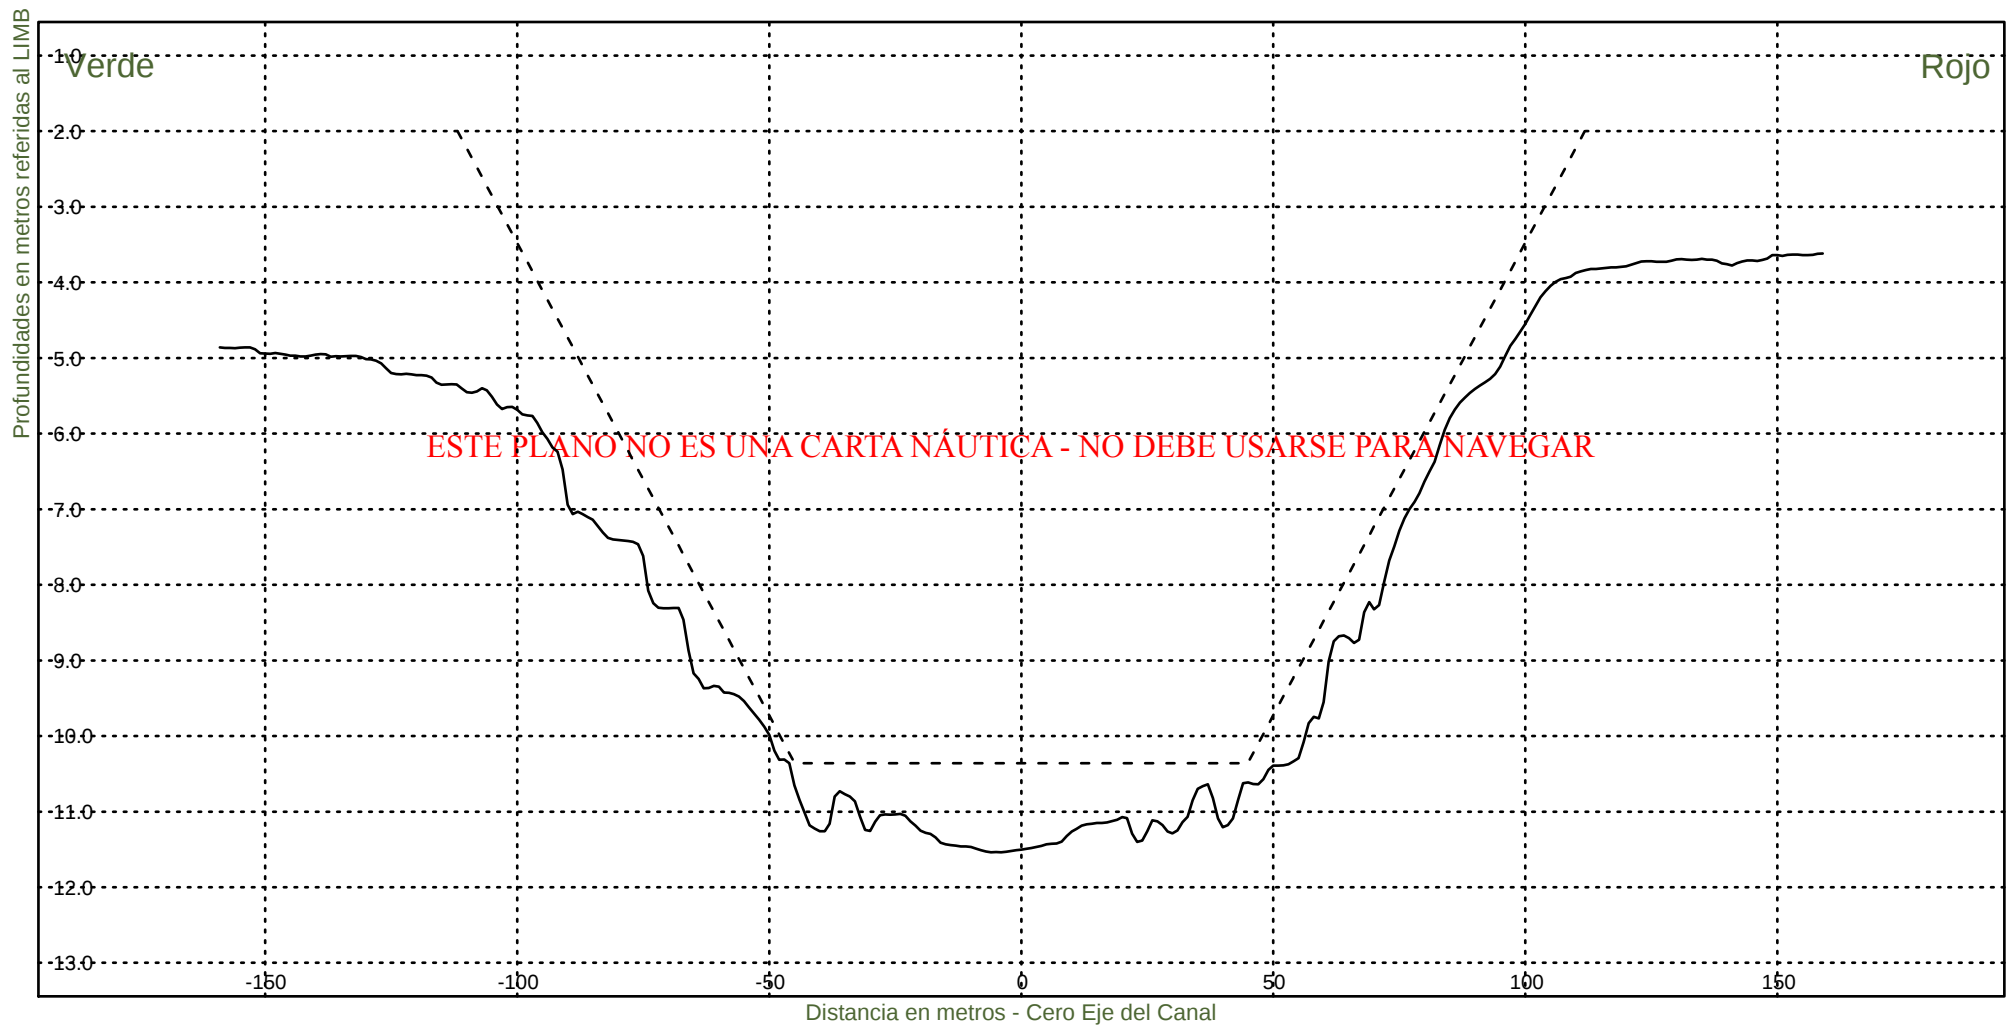


Consorcio Boskalis - Dredging International


Ing. Alberto G. Palomar
REPRESENTANTE TECNICO

Comision Administradora del Rio de la Plata
Canal Martin Garcia

----- :Teorico 34 pies
——— :Batimetria Marzo 2025

Area Canal, KM 39.6-86.2
Hz 1: 1500
V 1: 100
KM 74000

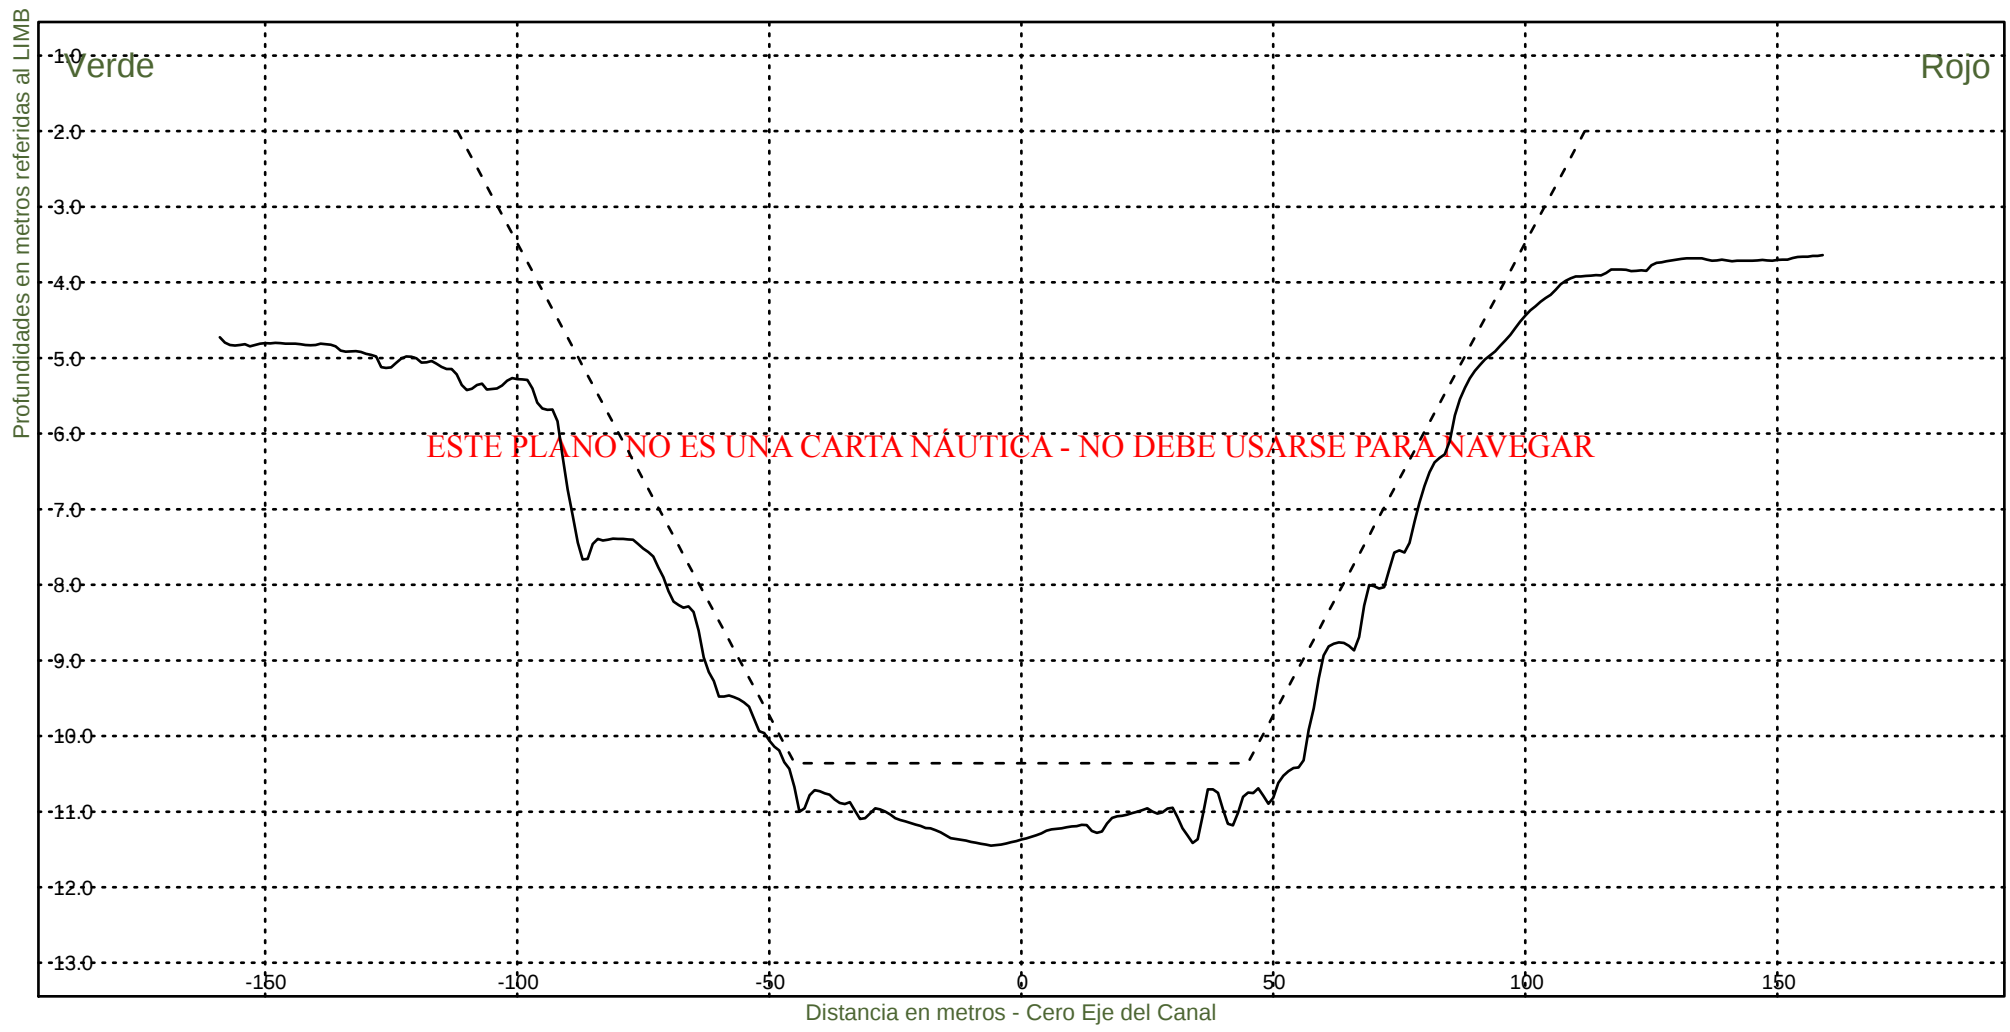

Consorcio Boskalis - Dredging International


Ing. Alberto G. Palomar
REPRESENTANTE TECNICO

Comision Administradora del Rio de la Plata
Canal Martin Garcia


----- :Teorico 34 pies
————— :Batimetria Marzo 2025

Area Canal, KM 39.6-86.2

Hz 1: 1500

KM 74200

V 1: 100

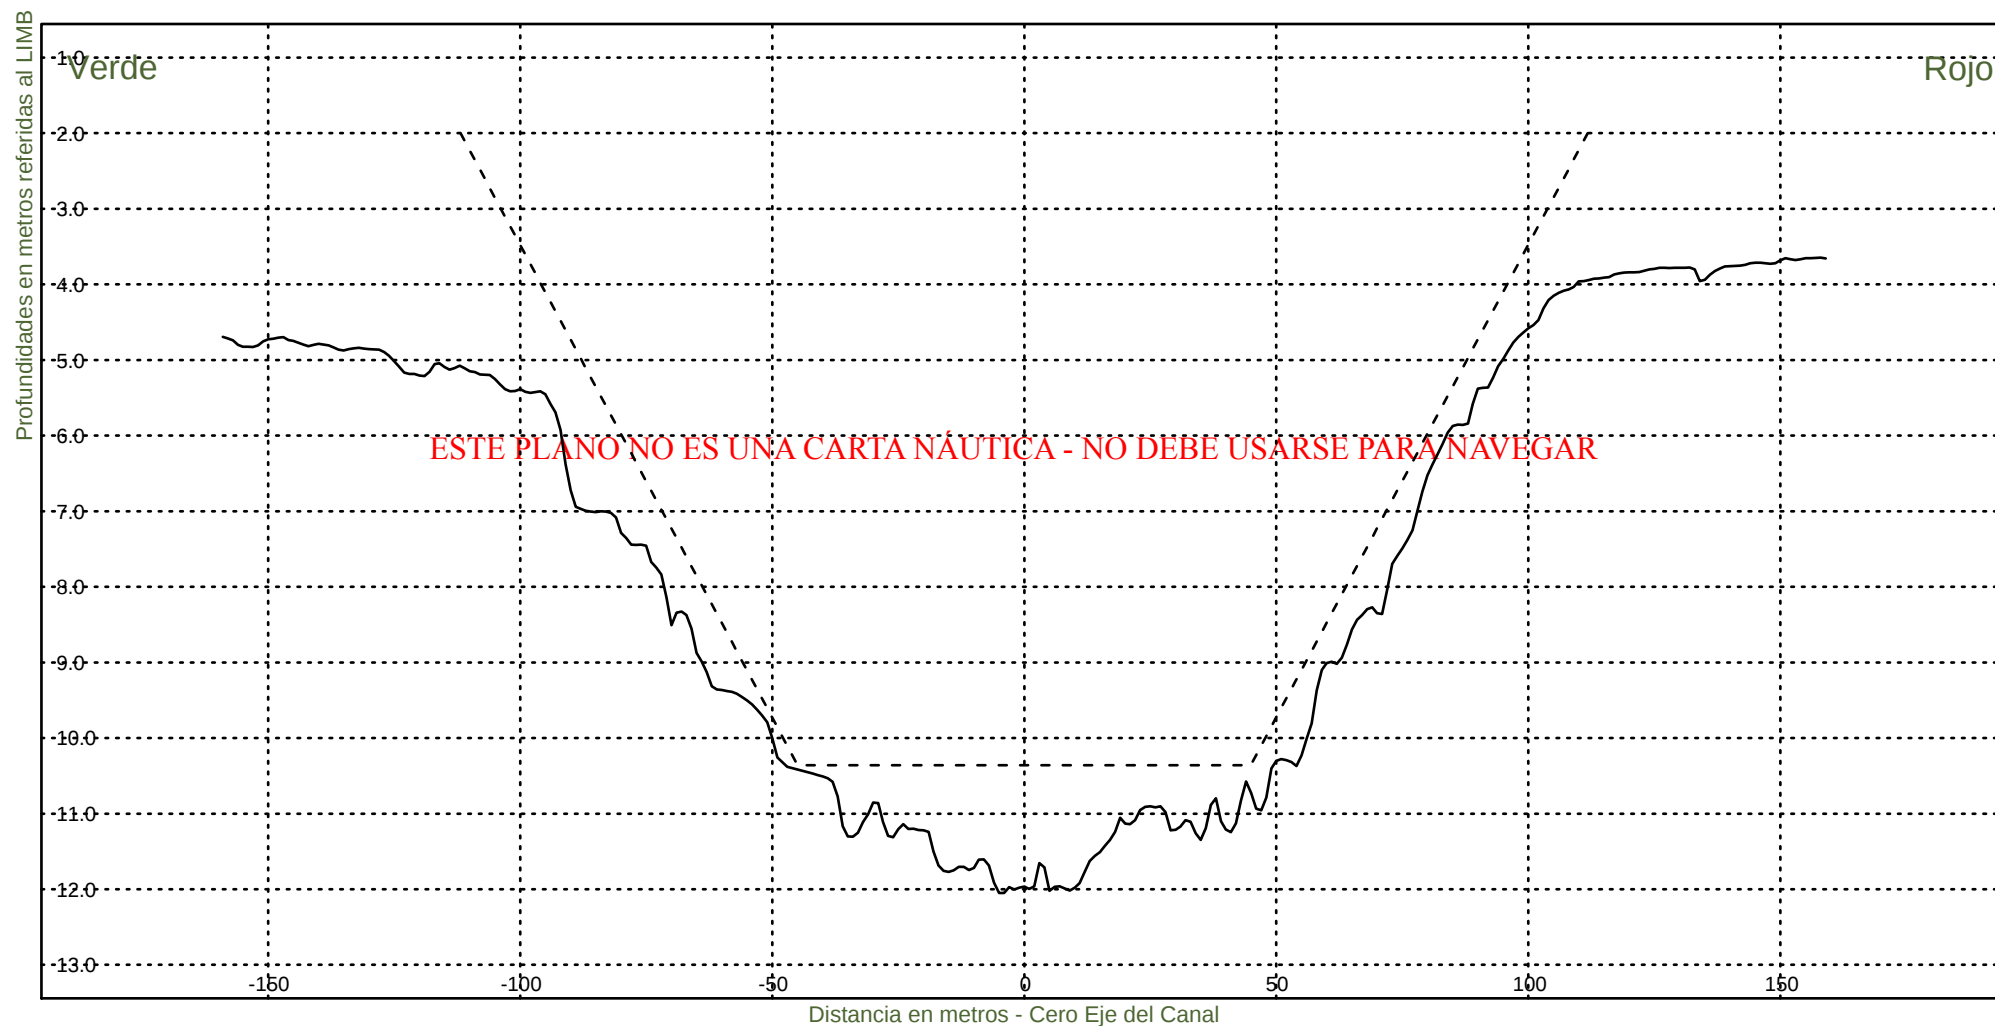

Consorcio Boskalis - Dredging International


Ing. Alberto G. Palomar
REPRESENTANTE TECNICO

Comision Administradora del Rio de la Plata

Canal Martin Garcia


----- :Teorico 34 pies
——— :Batimetria Marzo 2025

Area Canal, KM 39.6-86.2

Hz 1: 1500

KM 74400

V 1: 100

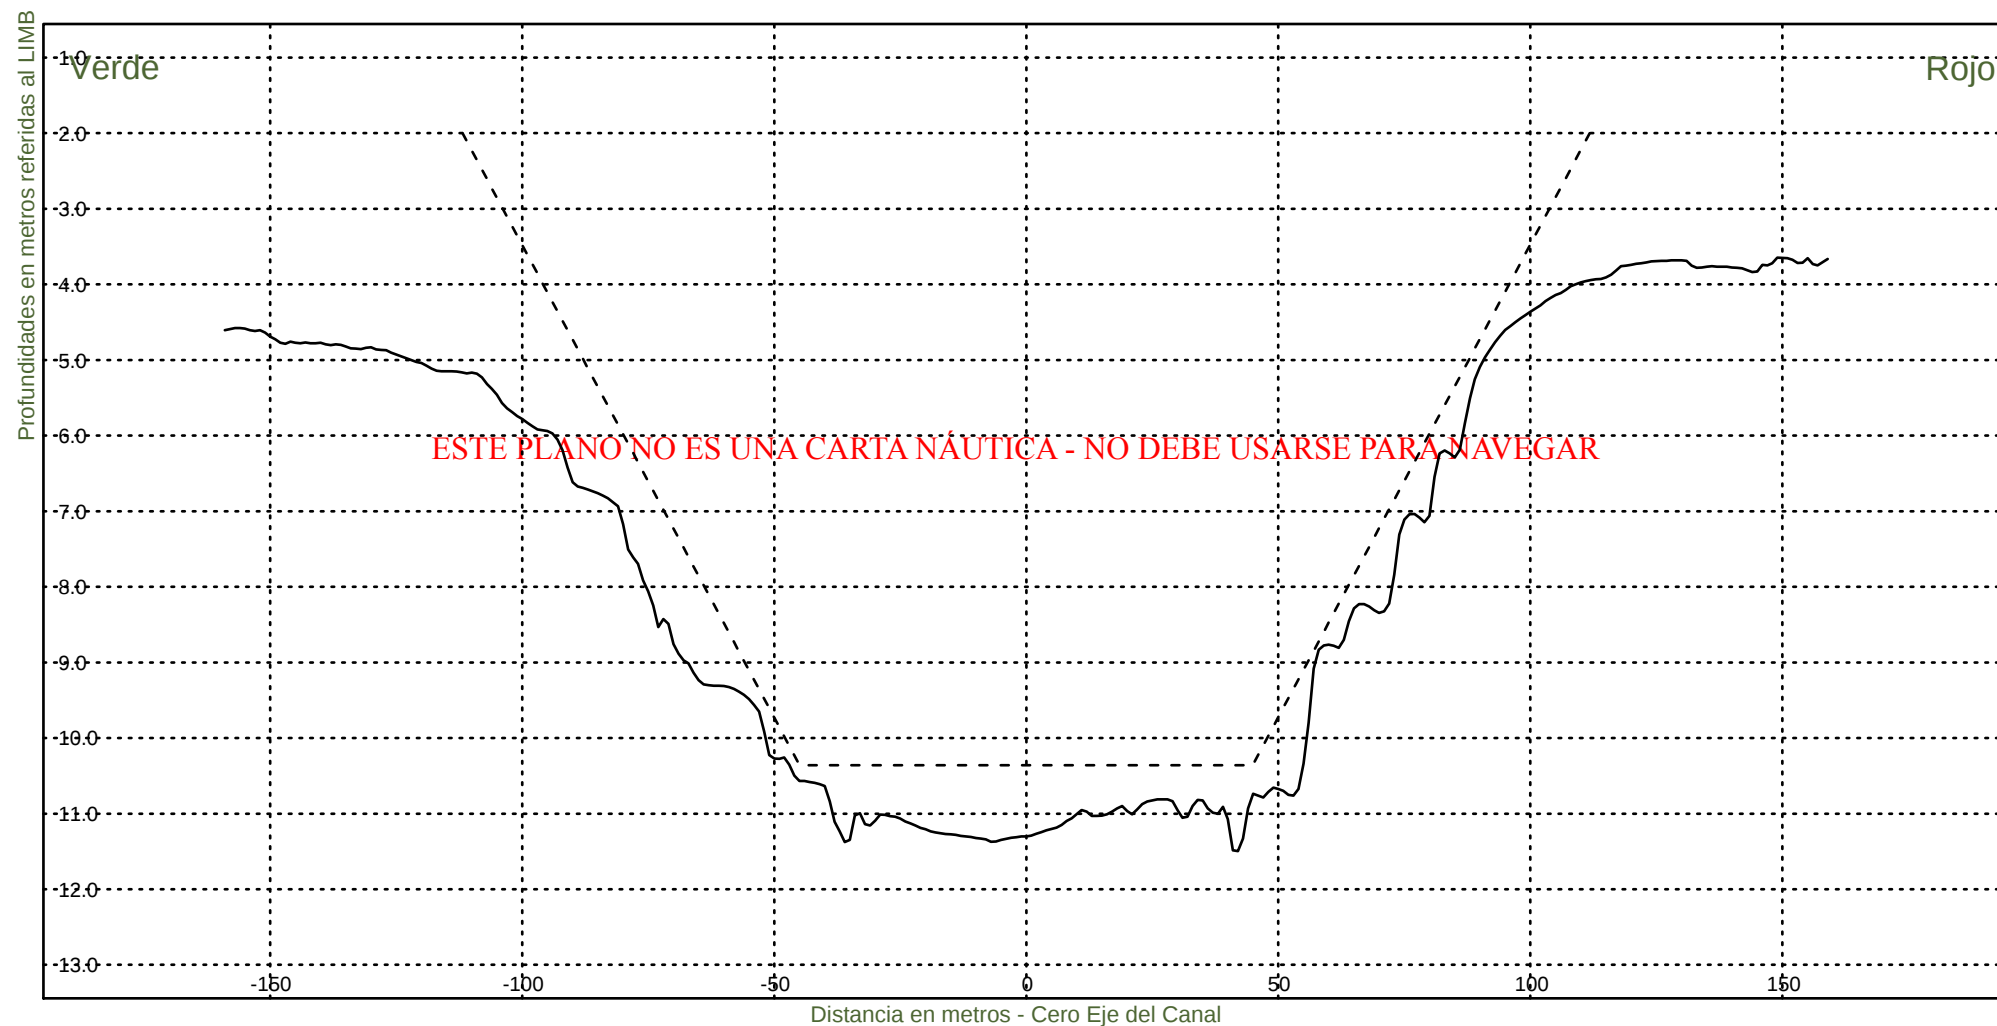

Consorcio Boskalis - Dredging International


Ing. Alberto G. Palomar
REPRESENTANTE TECNICO

Comision Administradora del Rio de la Plata

Canal Martin Garcia


----- :Teorico 34 pies
——— :Batimetria Marzo 2025

Area Canal, KM 39.6-86.2

Hz 1: 1500

KM 74600

V 1: 100

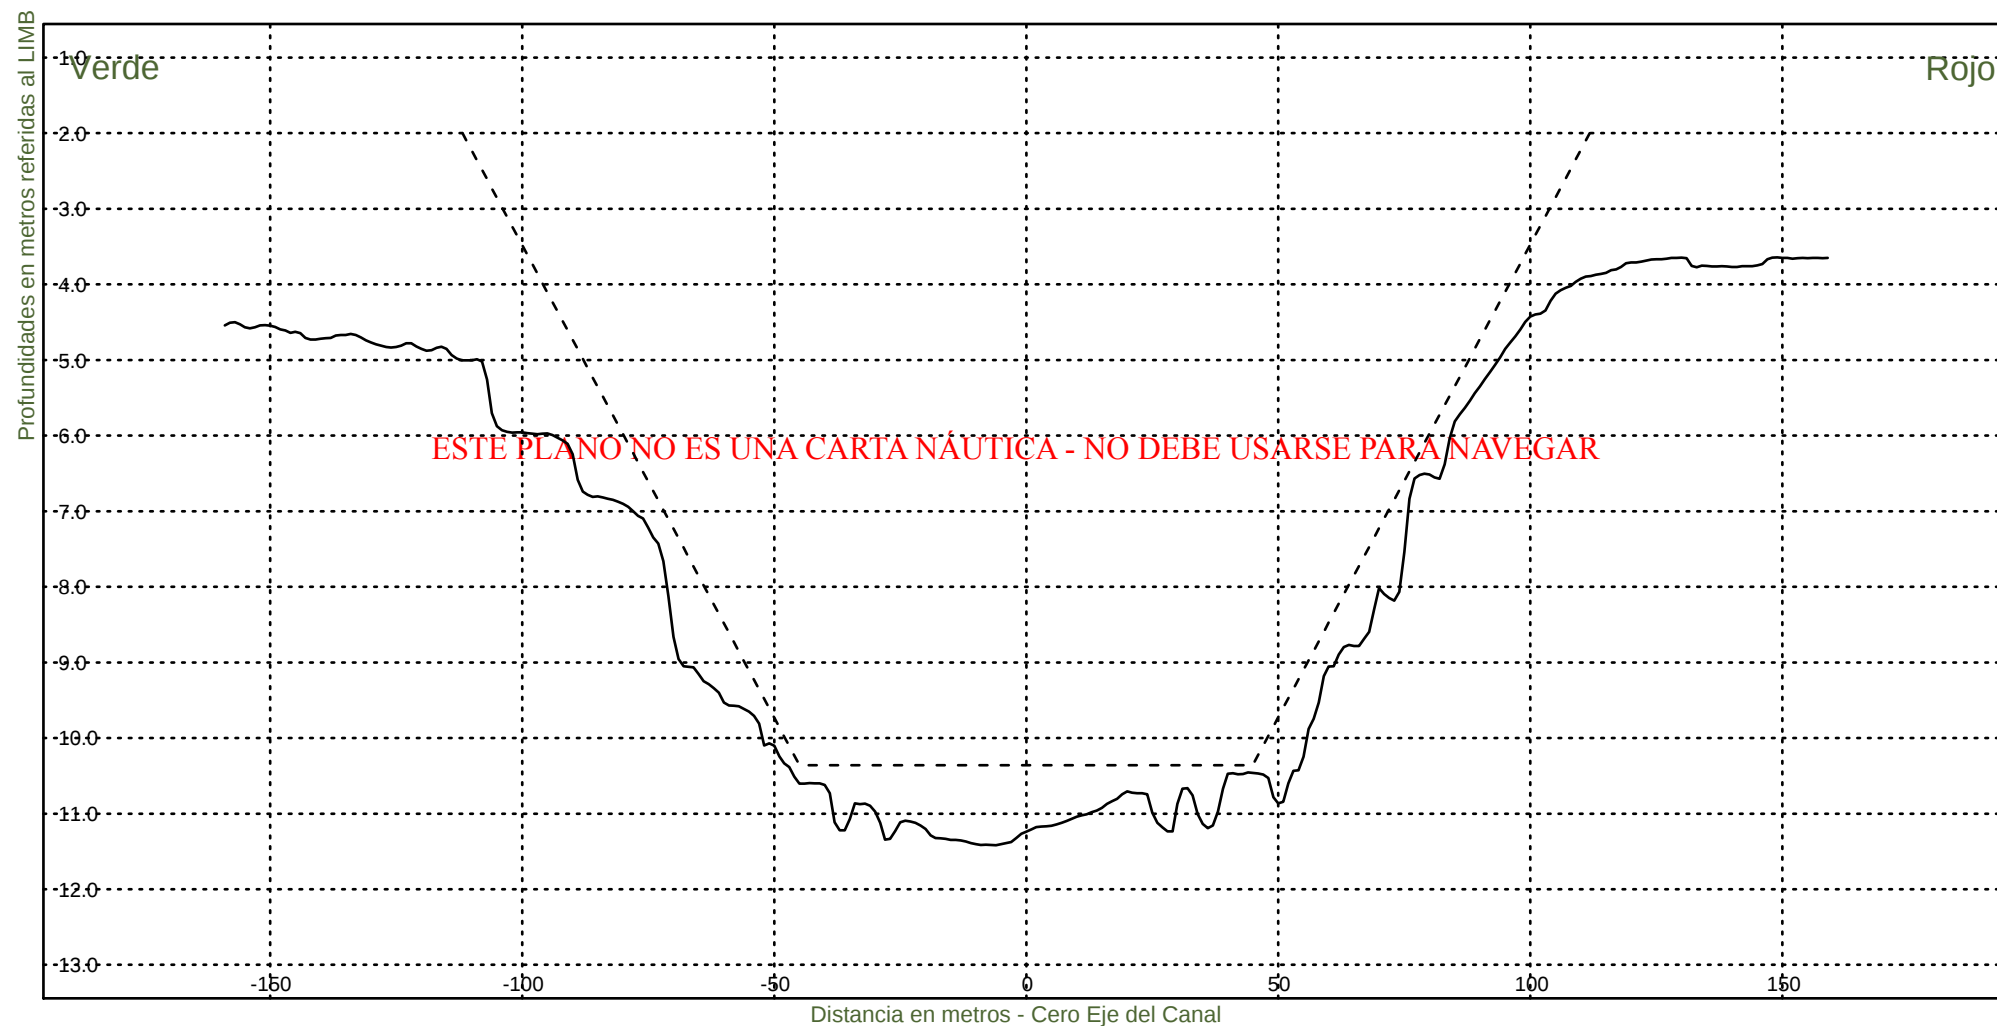

Consorcio Boskalis - Dredging International


Ing. Alberto G. Palomar
REPRESENTANTE TECNICO

Comision Administradora del Rio de la Plata

Canal Martin Garcia


----- :Teorico 34 pies
——— :Batimetria Marzo 2025

Area Canal, KM 39.6-86.2

Hz 1: 1500

KM 74800

V 1: 100

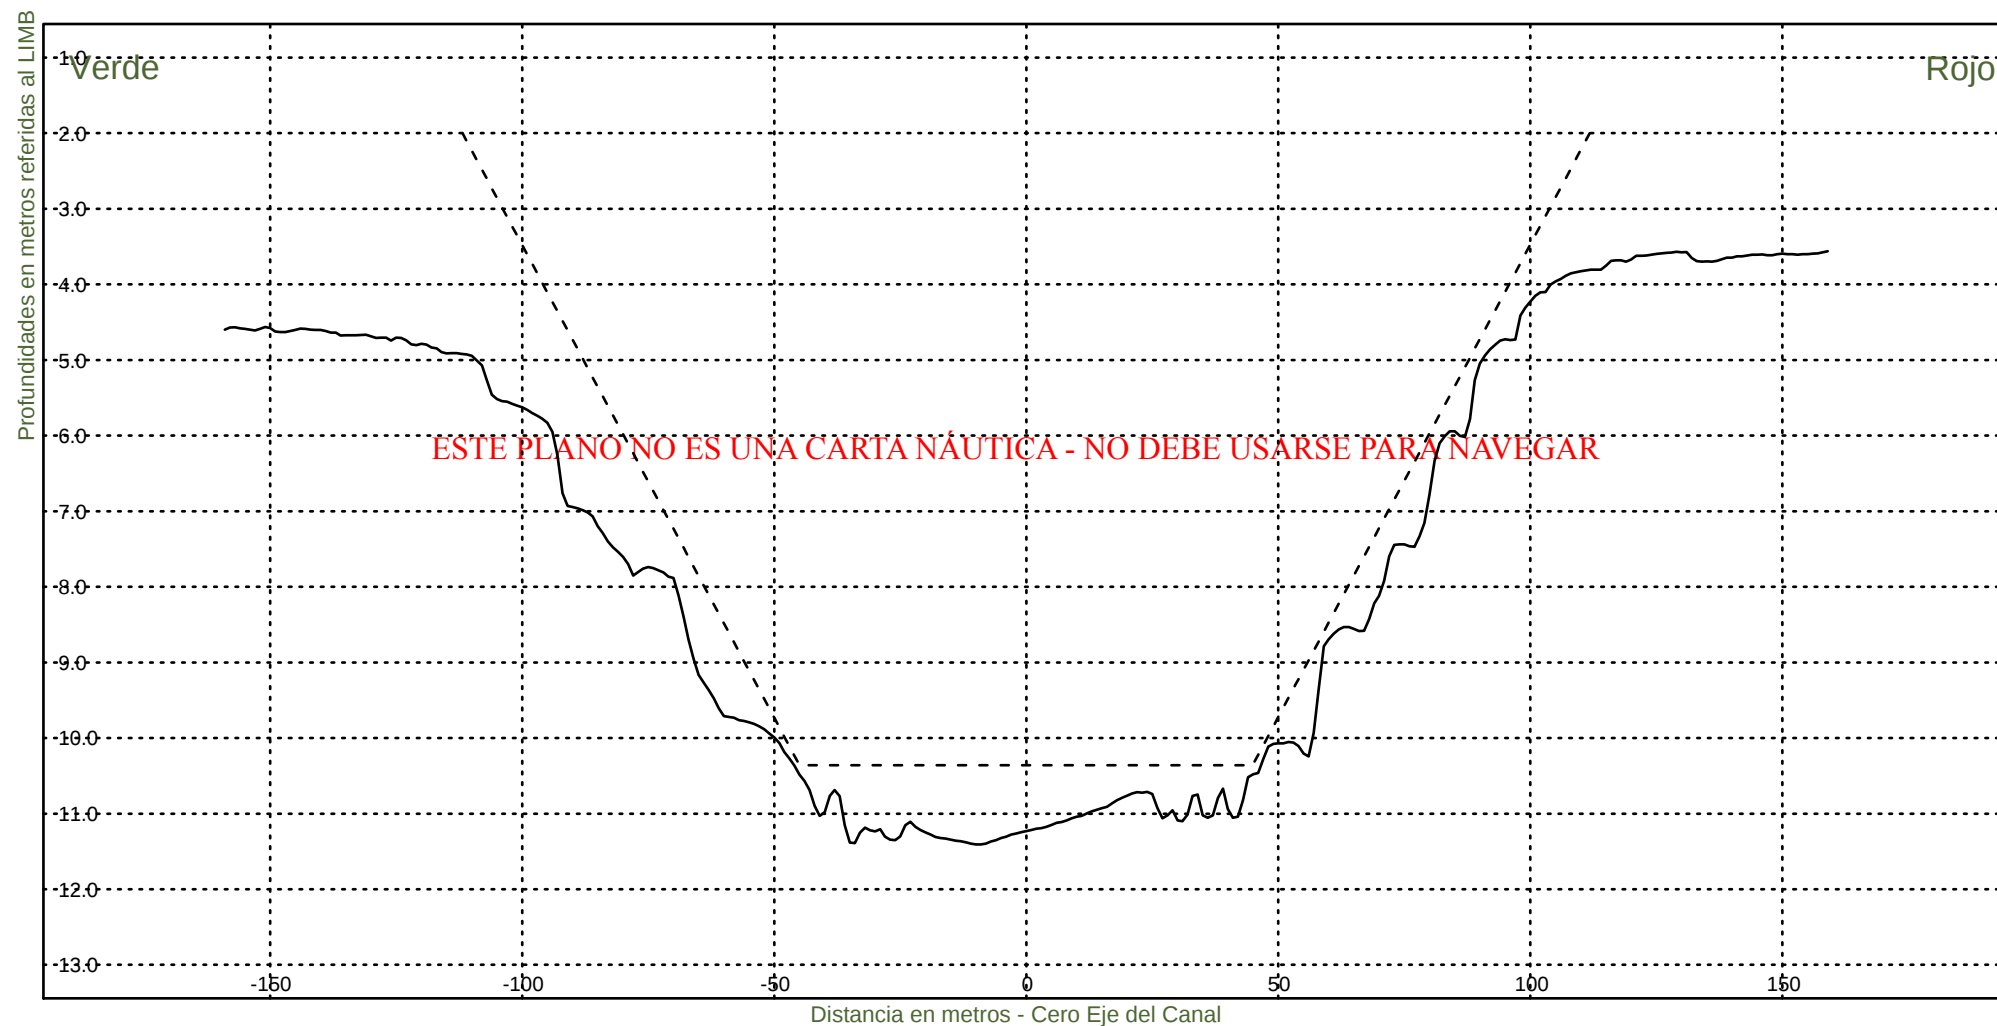

Consorcio Boskalis - Dredging International


Ing. Alberto G. Palomar
REPRESENTANTE TECNICO


Comision Administradora del Rio de la Plata

Canal Martin Garcia

----- :Teorico 34 pies
————— :Batimetria Marzo 2025

Area Canal, KM 39.6-86.2
Hz 1: 1500
V 1: 100

KM 75000

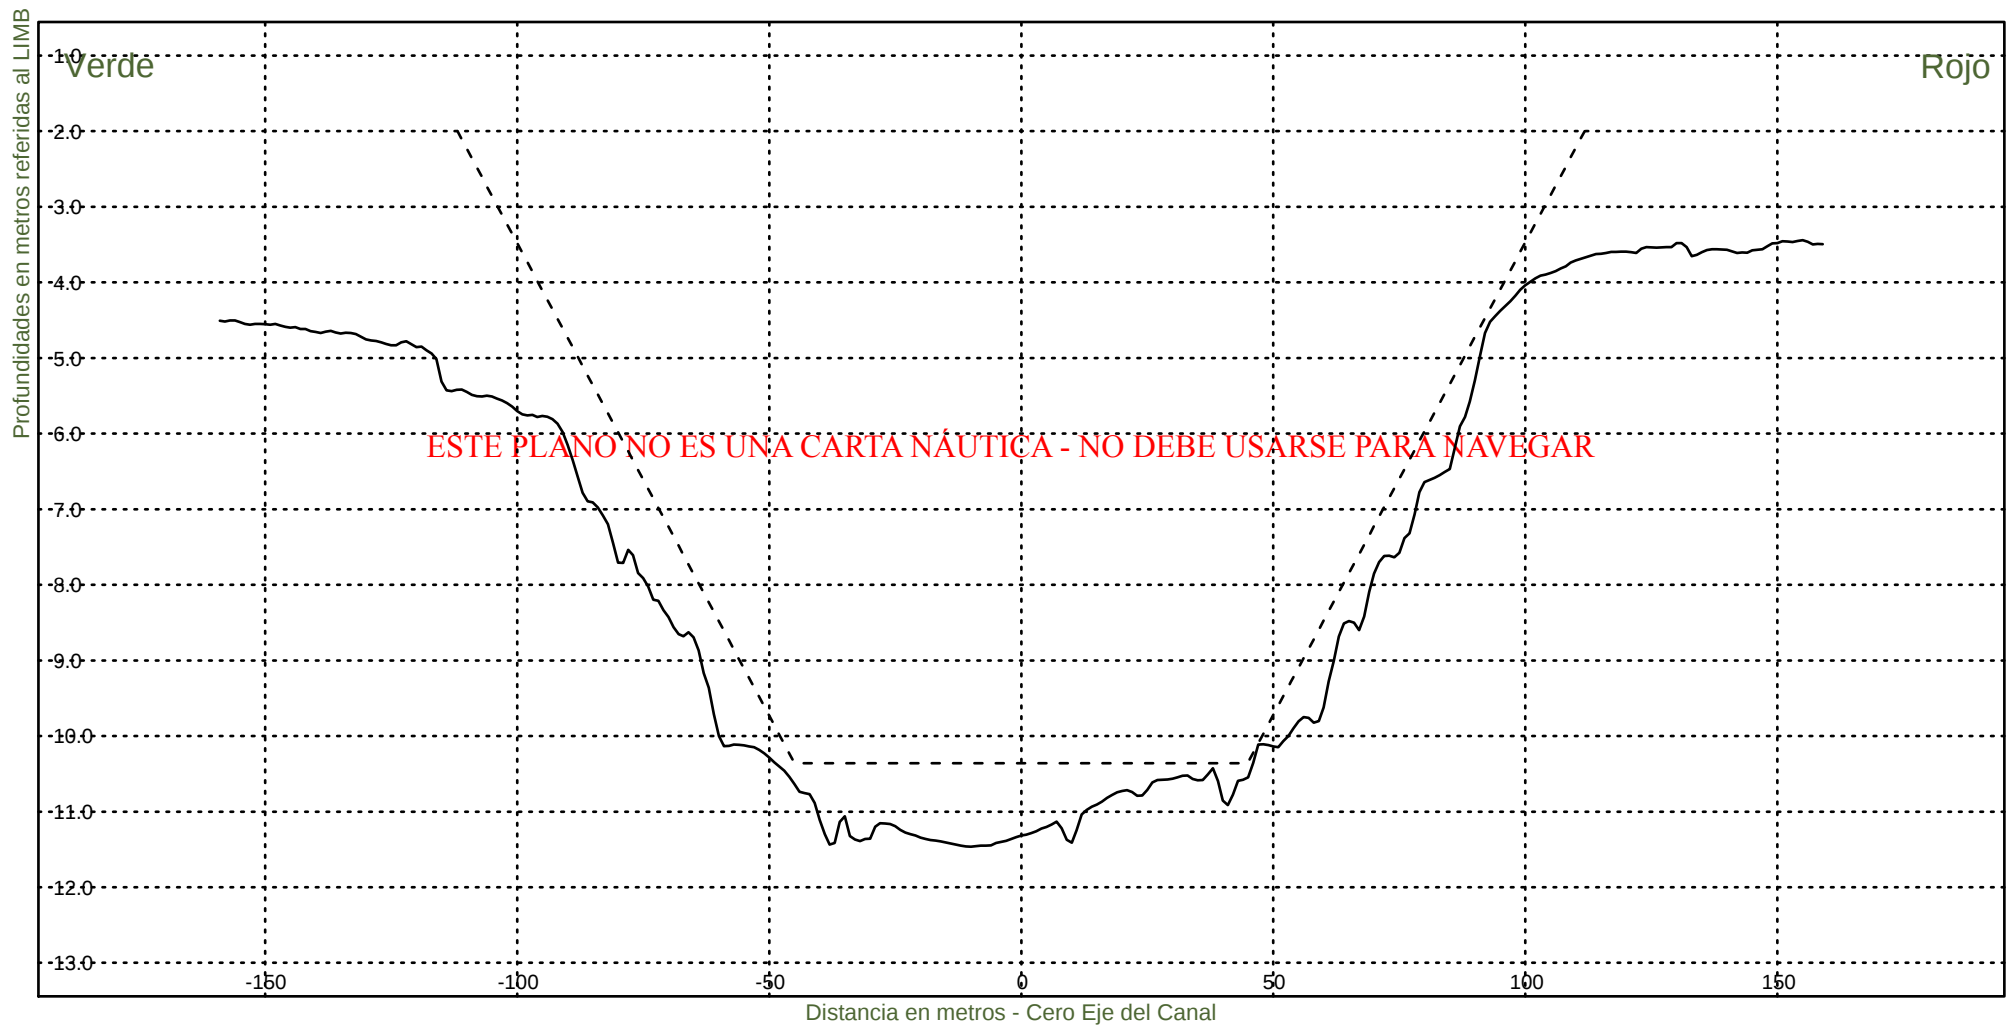

Consorcio Boskalis - Dredging International



Ing. Alberto G. Palomar
REPRESENTANTE TECNICO

Comision Administradora del Rio de la Plata
Canal Martin Garcia

----- :Teorico 34 pies
————— :Batimetria Marzo 2025

Area Canal, KM 39.6-86.2
Hz 1: 1500
V 1: 100

KM 75200

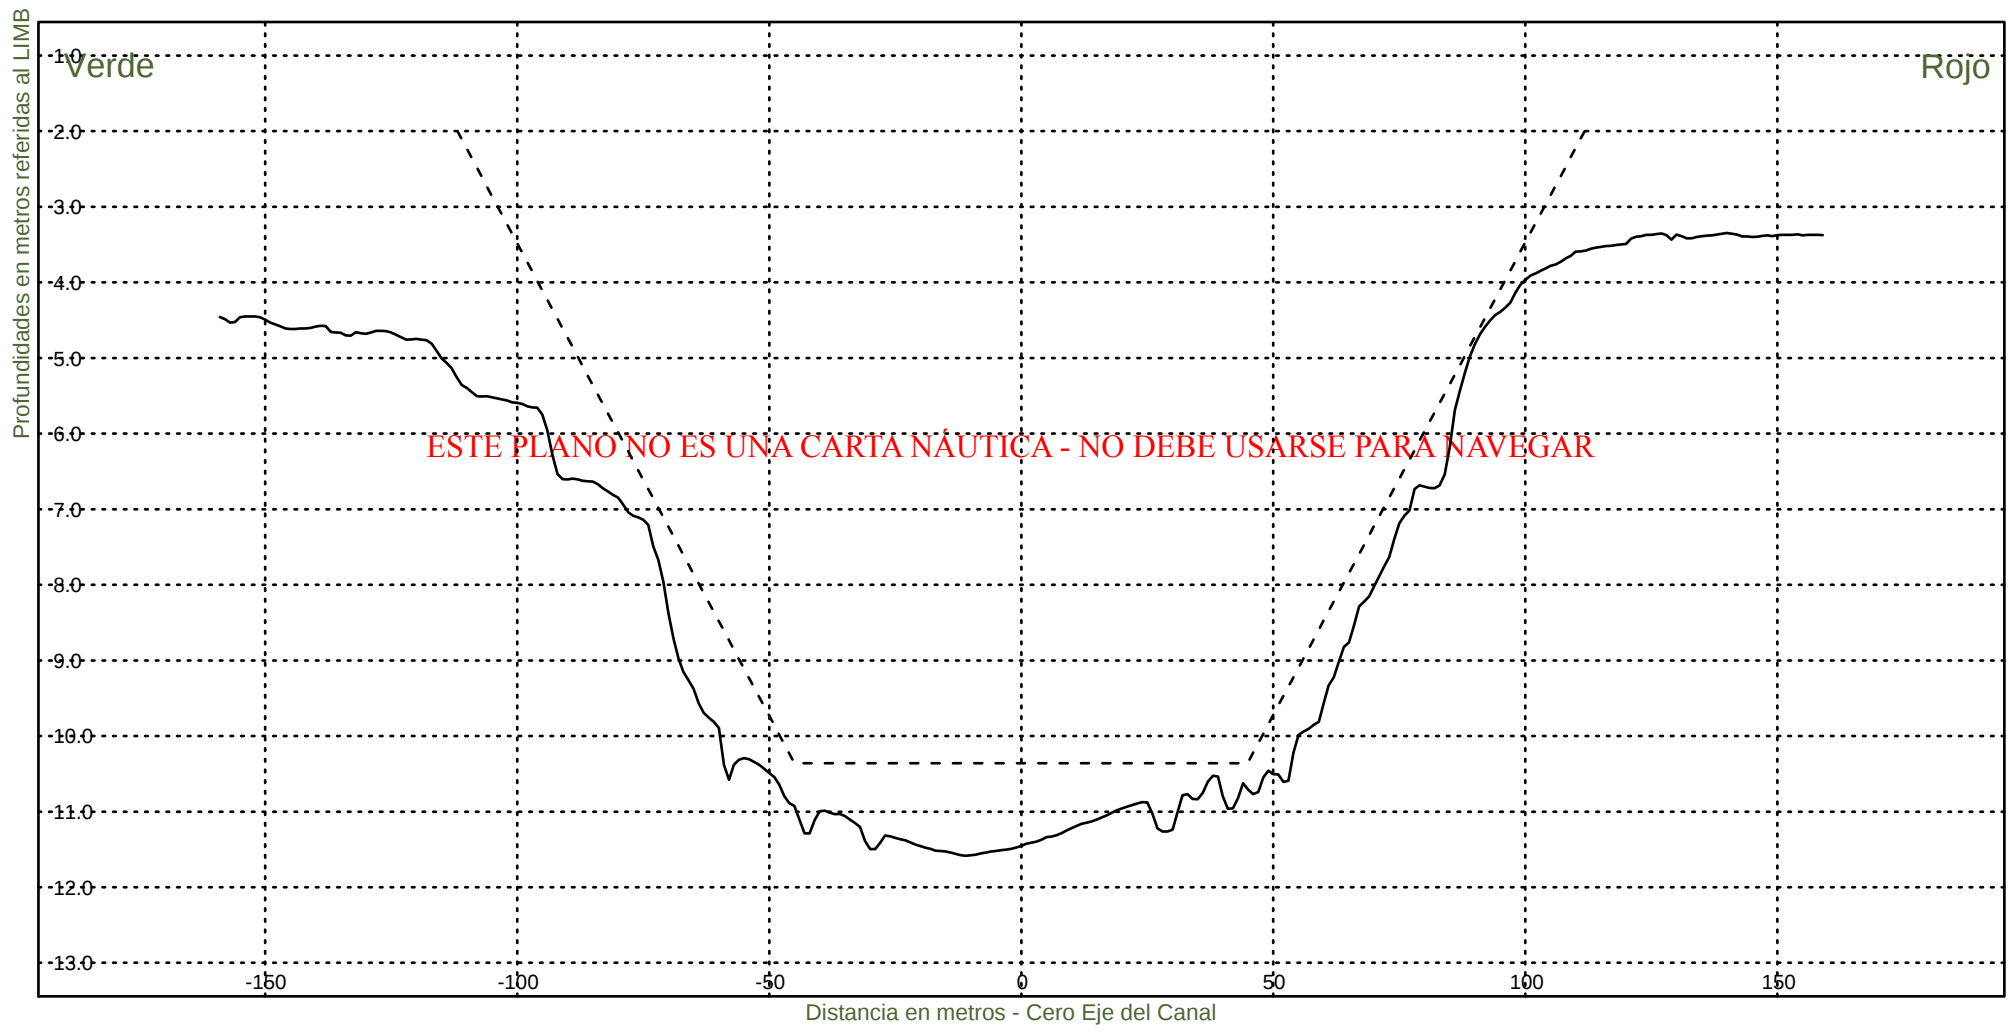

Consorcio Boskalis - Dredging International



Ing. Alberto G. Palomar
REPRESENTANTE TECNICO

Comision Administradora del Rio de la Plata
Canal Martin Garcia

----- :Teorico 34 pies
————— :Batimetria Marzo 2025

Area Canal, KM 39.6-86.2
Hz 1: 1500
V 1: 100

KM 75400

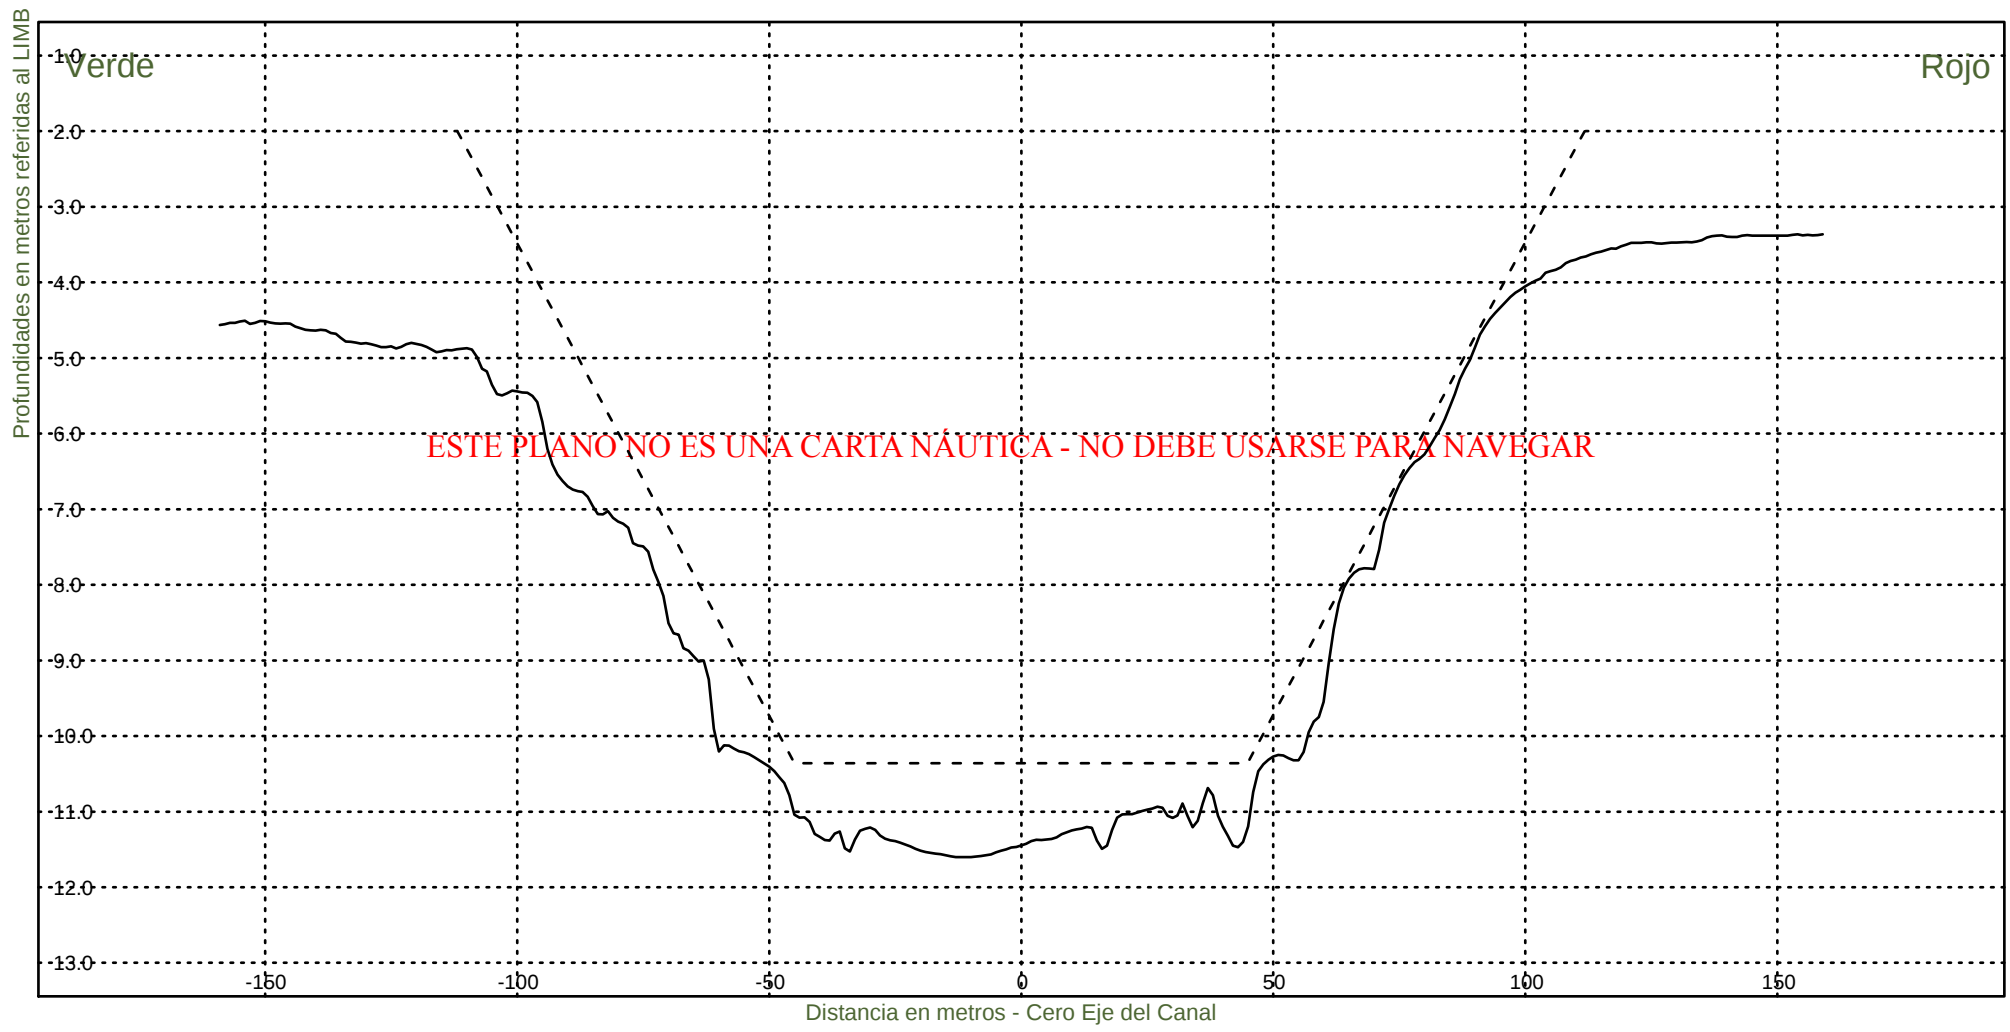

Consorcio Boskalis - Dredging International



Ing. Alberto G. Palomar
REPRESENTANTE TECNICO

Comision Administradora del Rio de la Plata
Canal Martin Garcia

----- :Teorico 34 pies
———— :Batimetria Marzo 2025

Area Canal, KM 39.6-86.2
Hz 1: 1500
V 1: 100

KM 75600

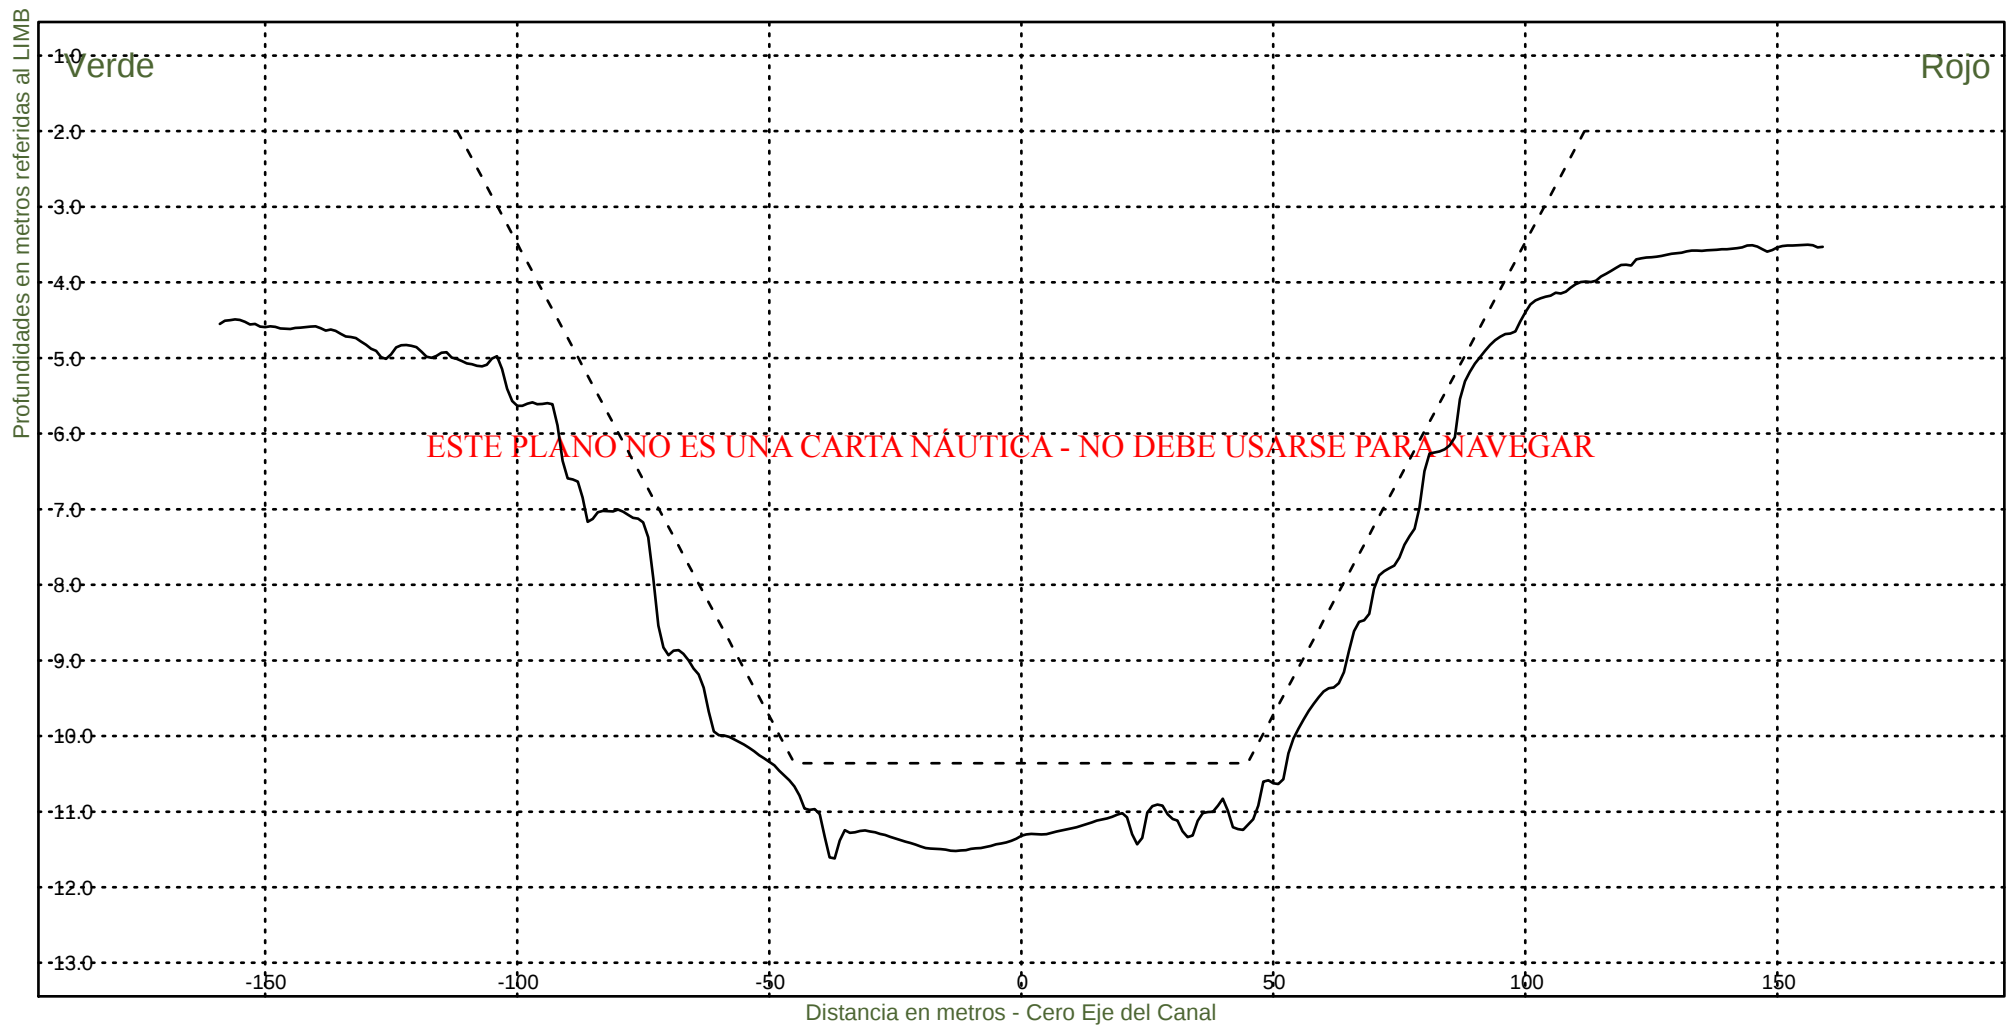


Consorcio Boskalis - Dredging International


Ing. Alberto G. Palomar
REPRESENTANTE TECNICO

Comision Administradora del Rio de la Plata
Canal Martin Garcia

----- :Teorico 34 pies
————— :Batimetria Marzo 2025

Area Canal, KM 39.6-86.2
Hz 1: 1500
V 1: 100
KM 75800

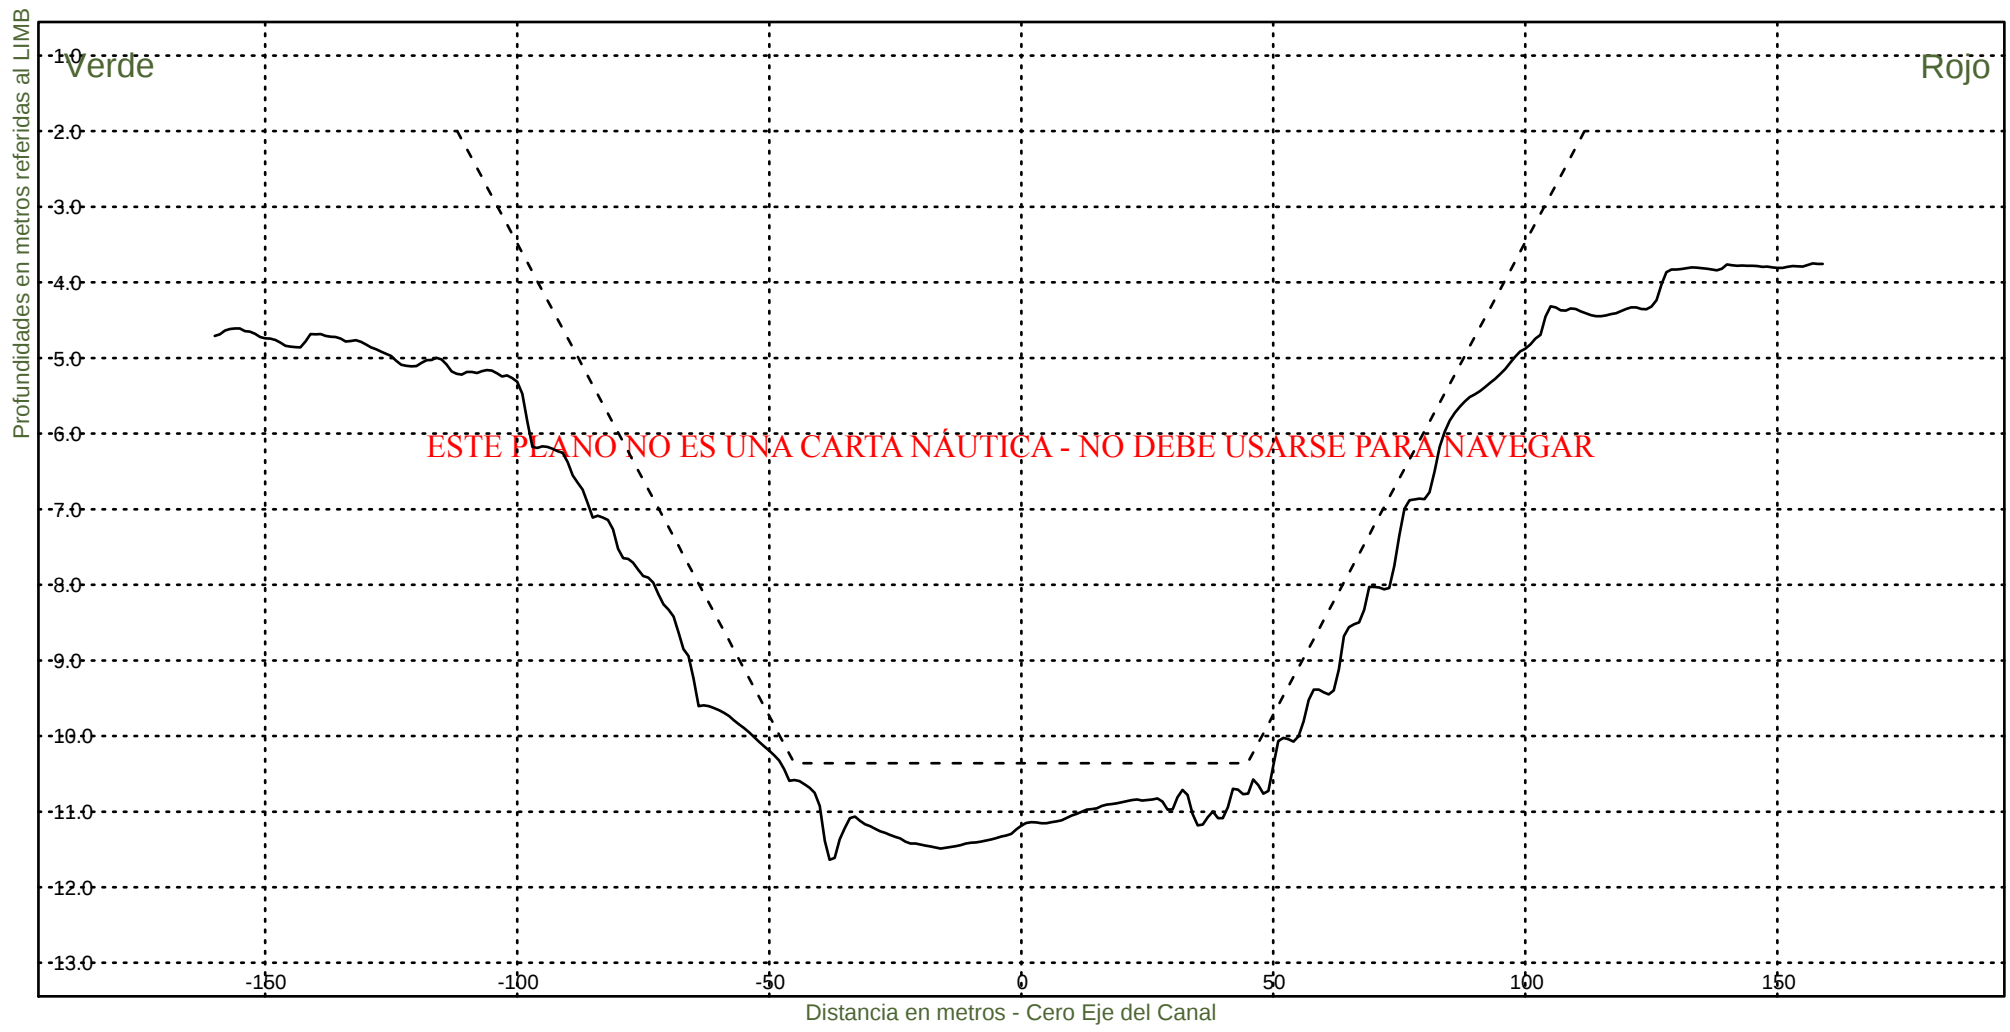

Consorcio Boskalis - Dredging International


Ing. Alberto G. Palomar
REPRESENTANTE TECNICO

Comision Administradora del Rio de la Plata
Canal Martin Garcia


----- :Teorico 34 pies
————— :Batimetria Marzo 2025

Area Canal, KM 39.6-86.2

Hz 1: 1500

KM 76000

V 1: 100

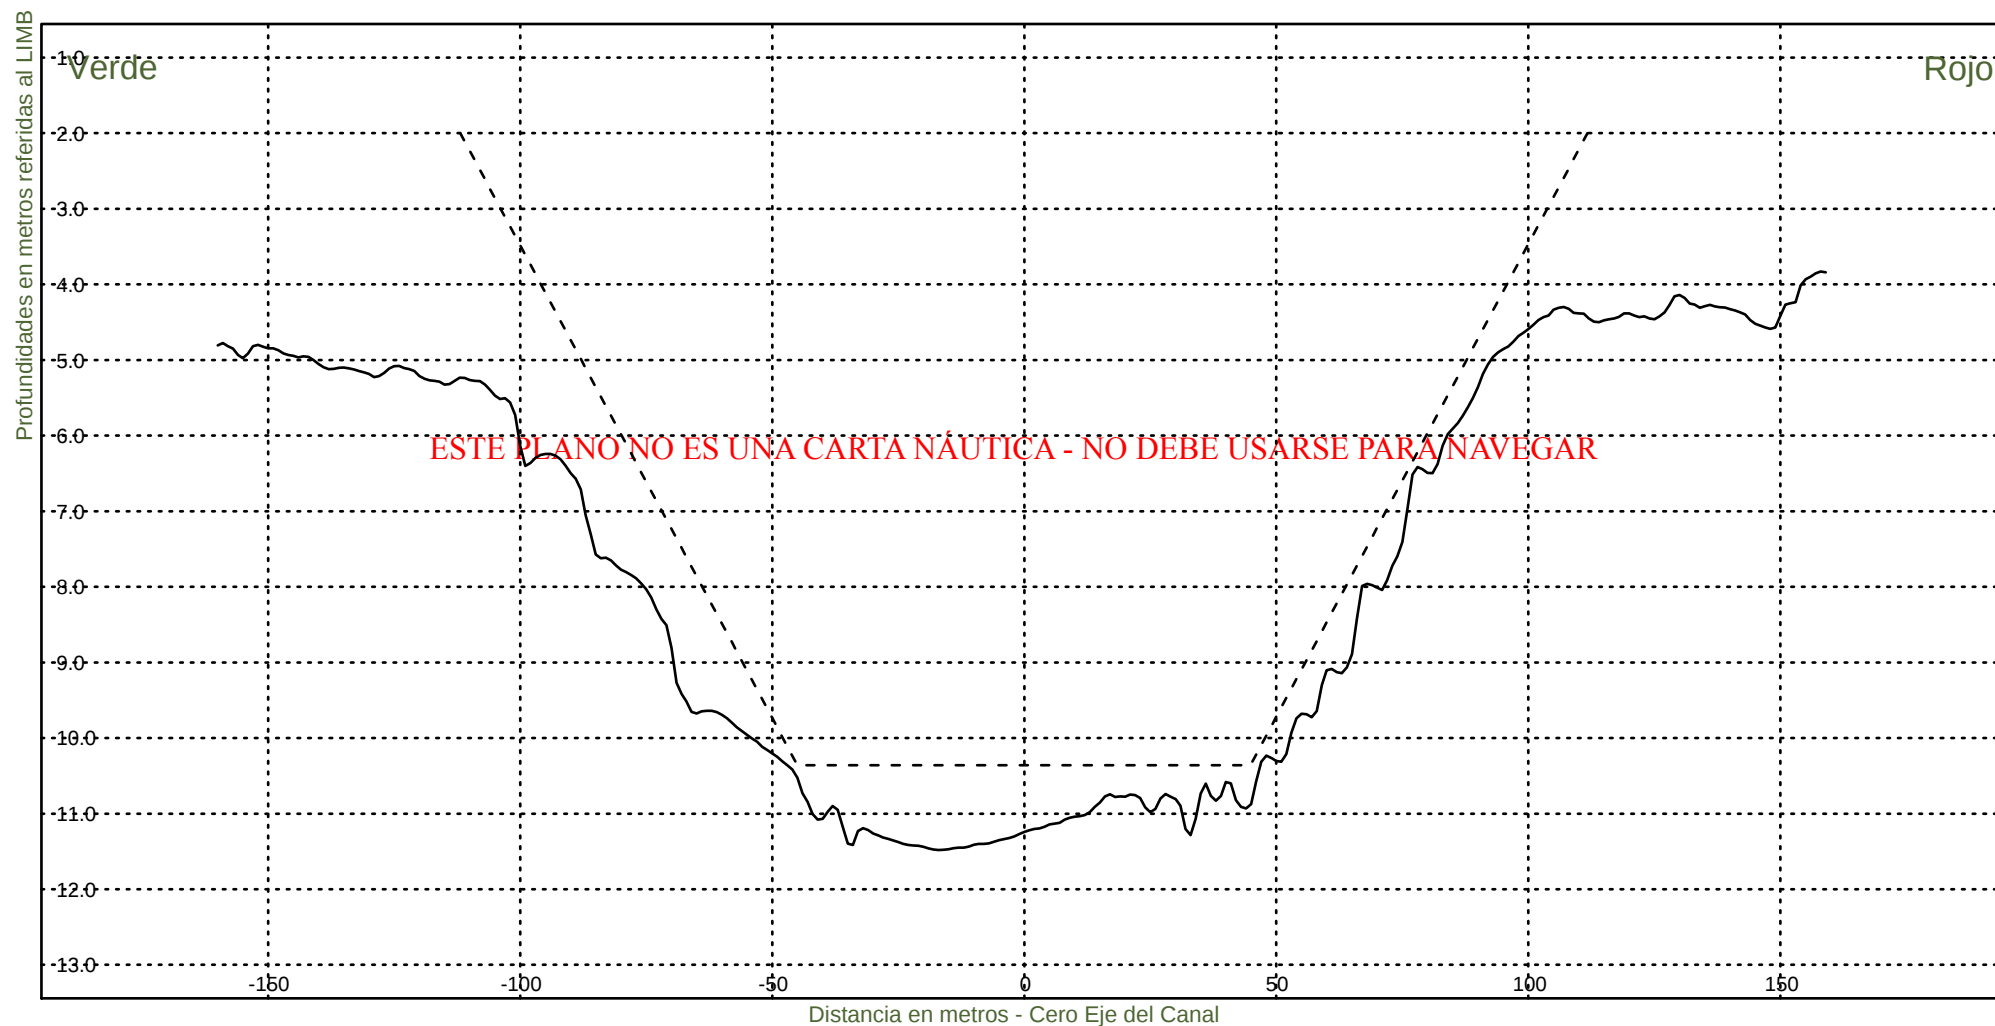

Consorcio Boskalis - Dredging International


Ing. Alberto G. Palomar
REPRESENTANTE TECNICO


Comision Administradora del Rio de la Plata

Canal Martin Garcia

----- :Teorico 34 pies
————— :Batimetria Marzo 2025

Area Canal, KM 39.6-86.2
Hz 1: 1500
V 1: 100

KM 76200

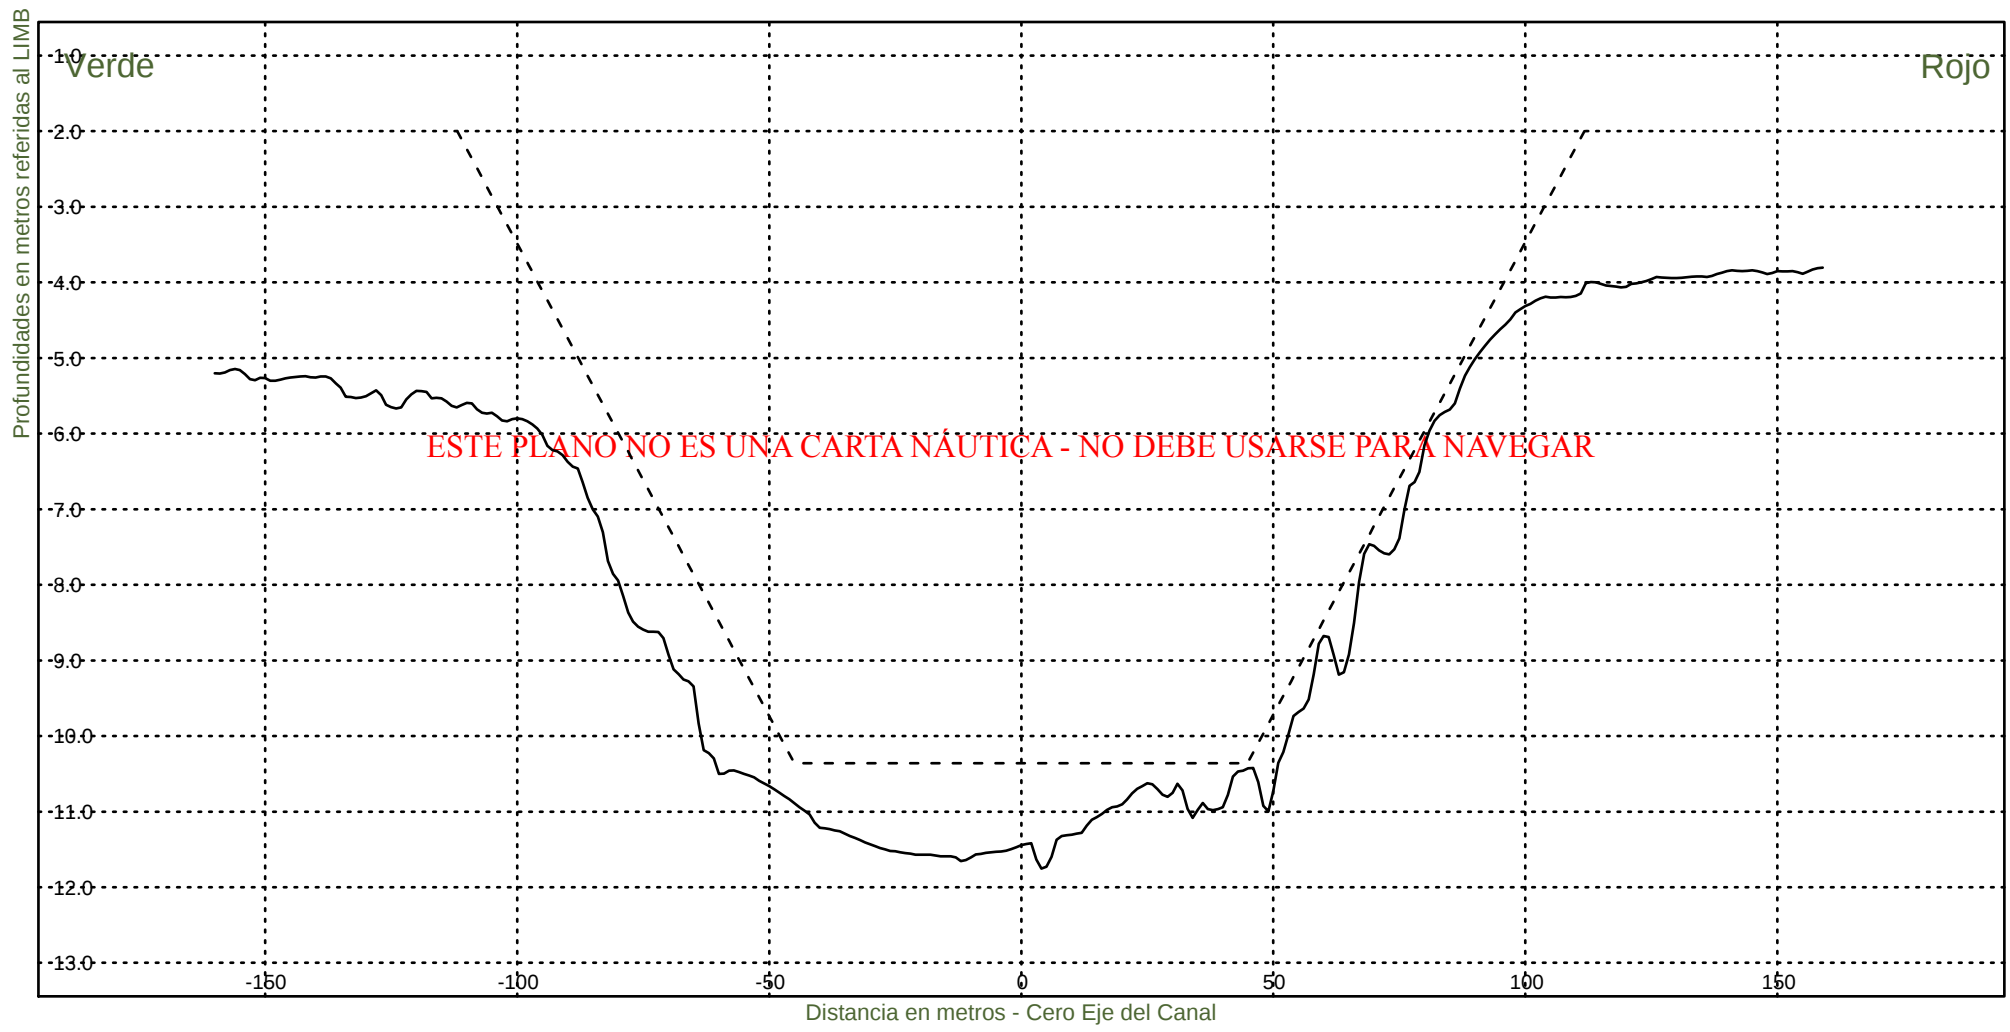

Consorcio Boskalis - Dredging International



Ing. Alberto G. Palomar
REPRESENTANTE TECNICO

Comision Administradora del Rio de la Plata
Canal Martin Garcia

----- :Teorico 34 pies
——— :Batimetria Marzo 2025

Area Canal, KM 39.6-86.2
Hz 1: 1500
V 1: 100

KM 76400

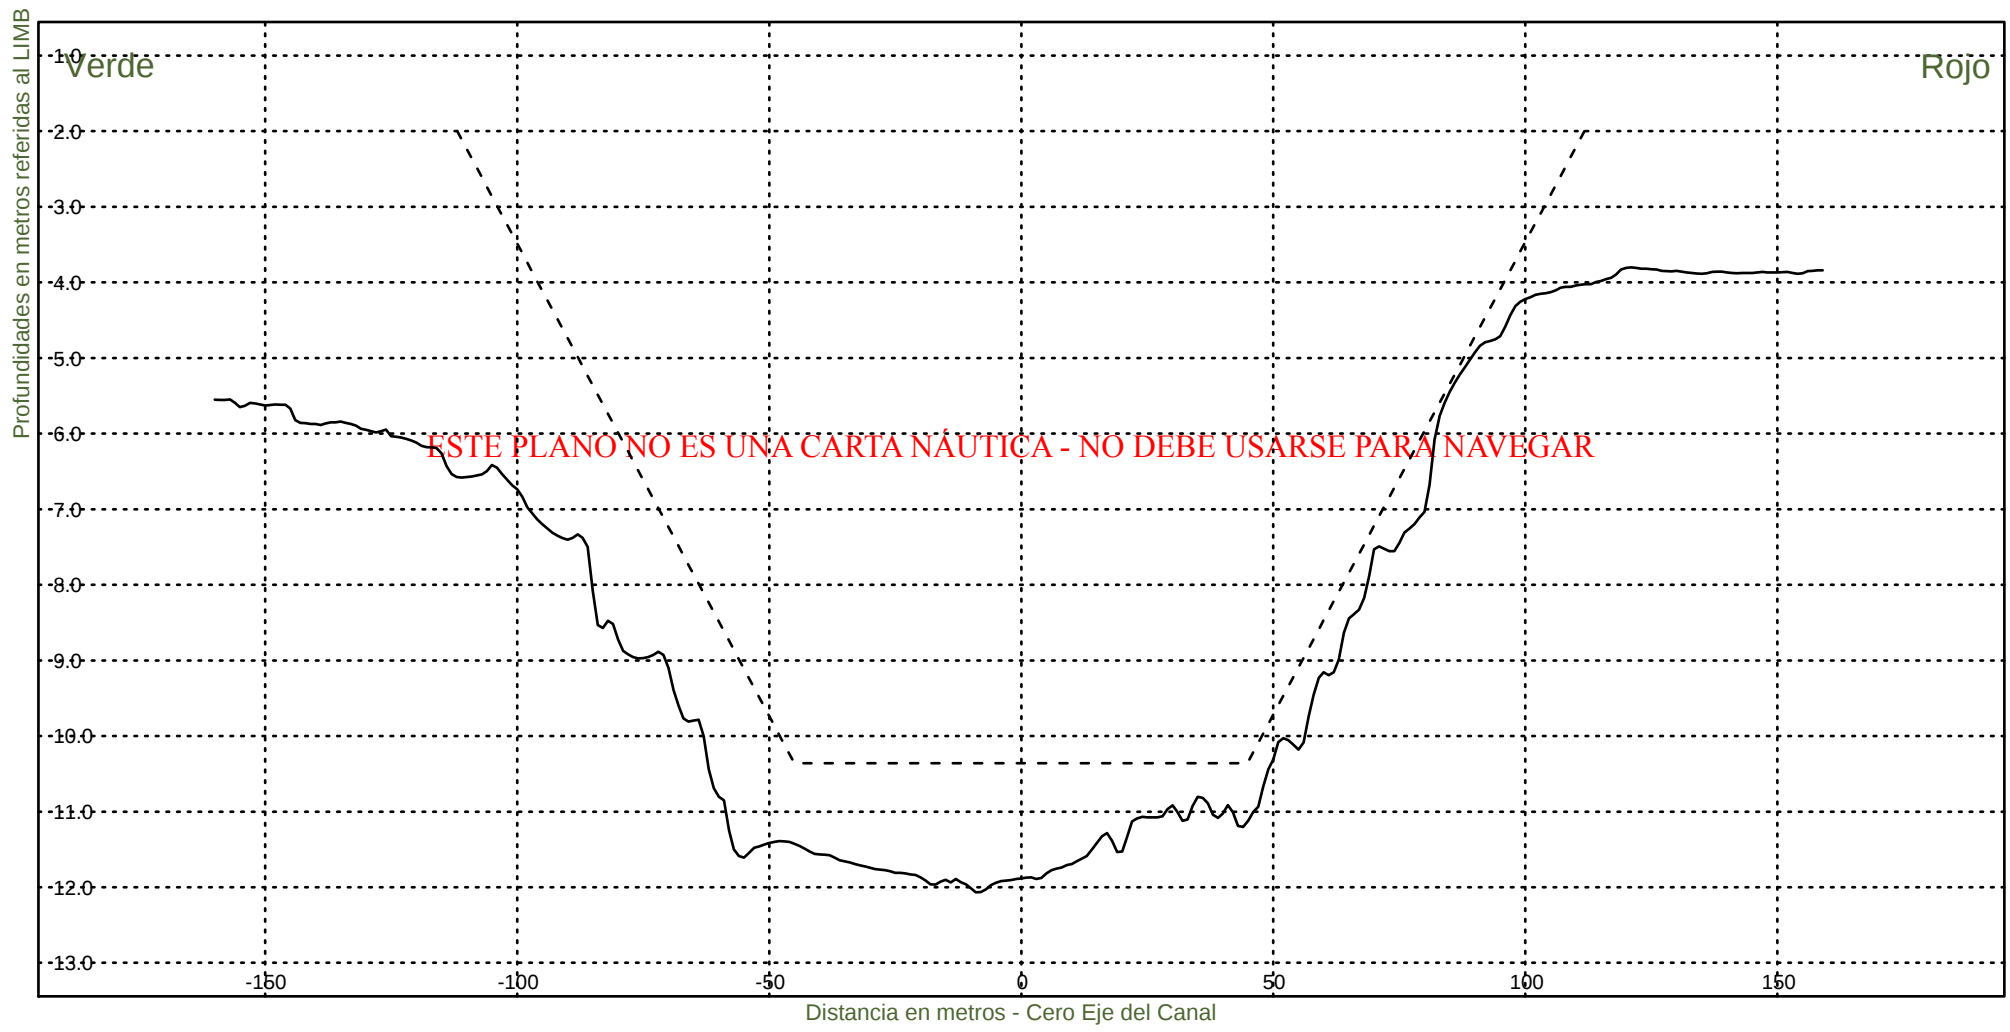

Consorcio Boskalis - Dredging International


Ing. Alberto G. Palomar
REPRESENTANTE TECNICO

Comision Administradora del Rio de la Plata
Canal Martin Garcia


----- :Teorico 34 pies
——— :Batimetria Marzo 2025

Area Canal, KM 39.6-86.2

Hz 1: 1500

KM 76600

V 1: 100

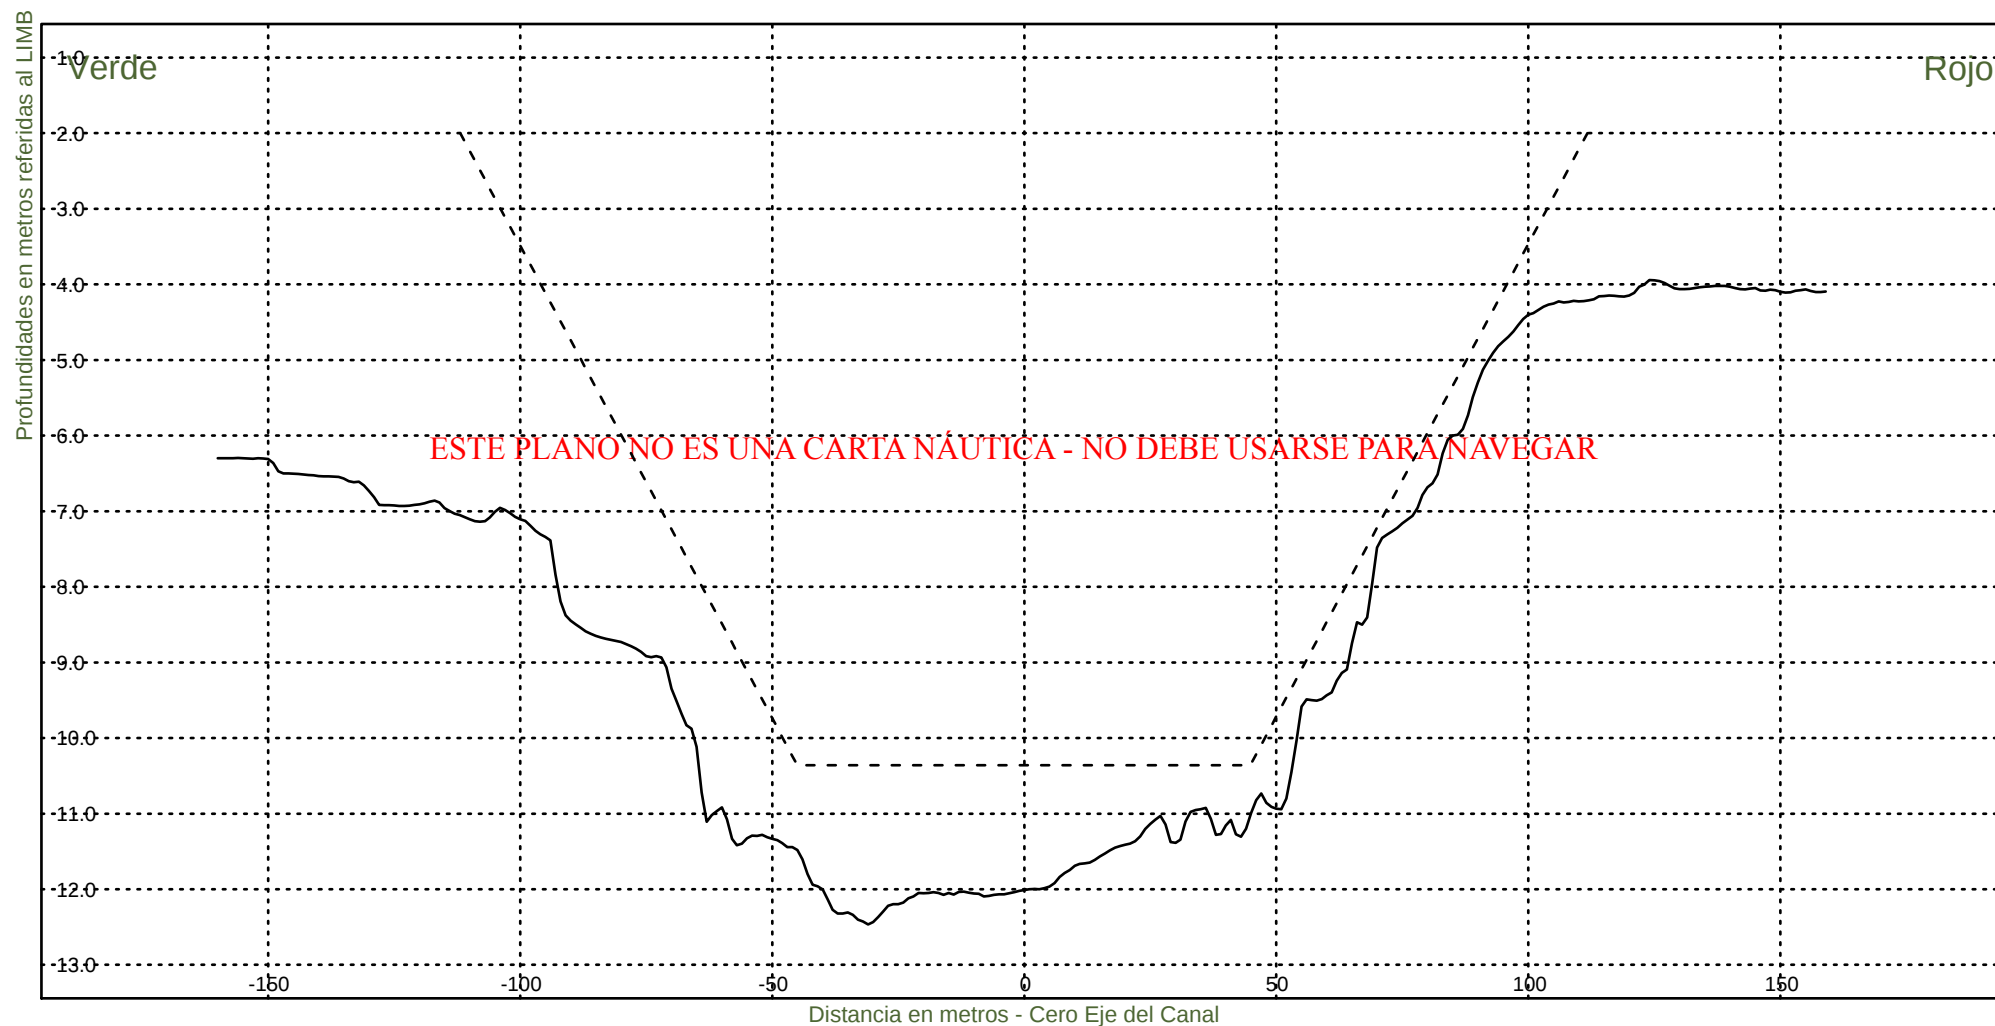

Consorcio Boskalis - Dredging International



Ing. Alberto G. Palomar
REPRESENTANTE TECNICO

Comision Administradora del Rio de la Plata
Canal Martin Garcia

----- :Teorico 34 pies
————— :Batimetria Marzo 2025

Area Canal, KM 39.6-86.2
Hz 1: 1500
V 1: 100

KM 76800

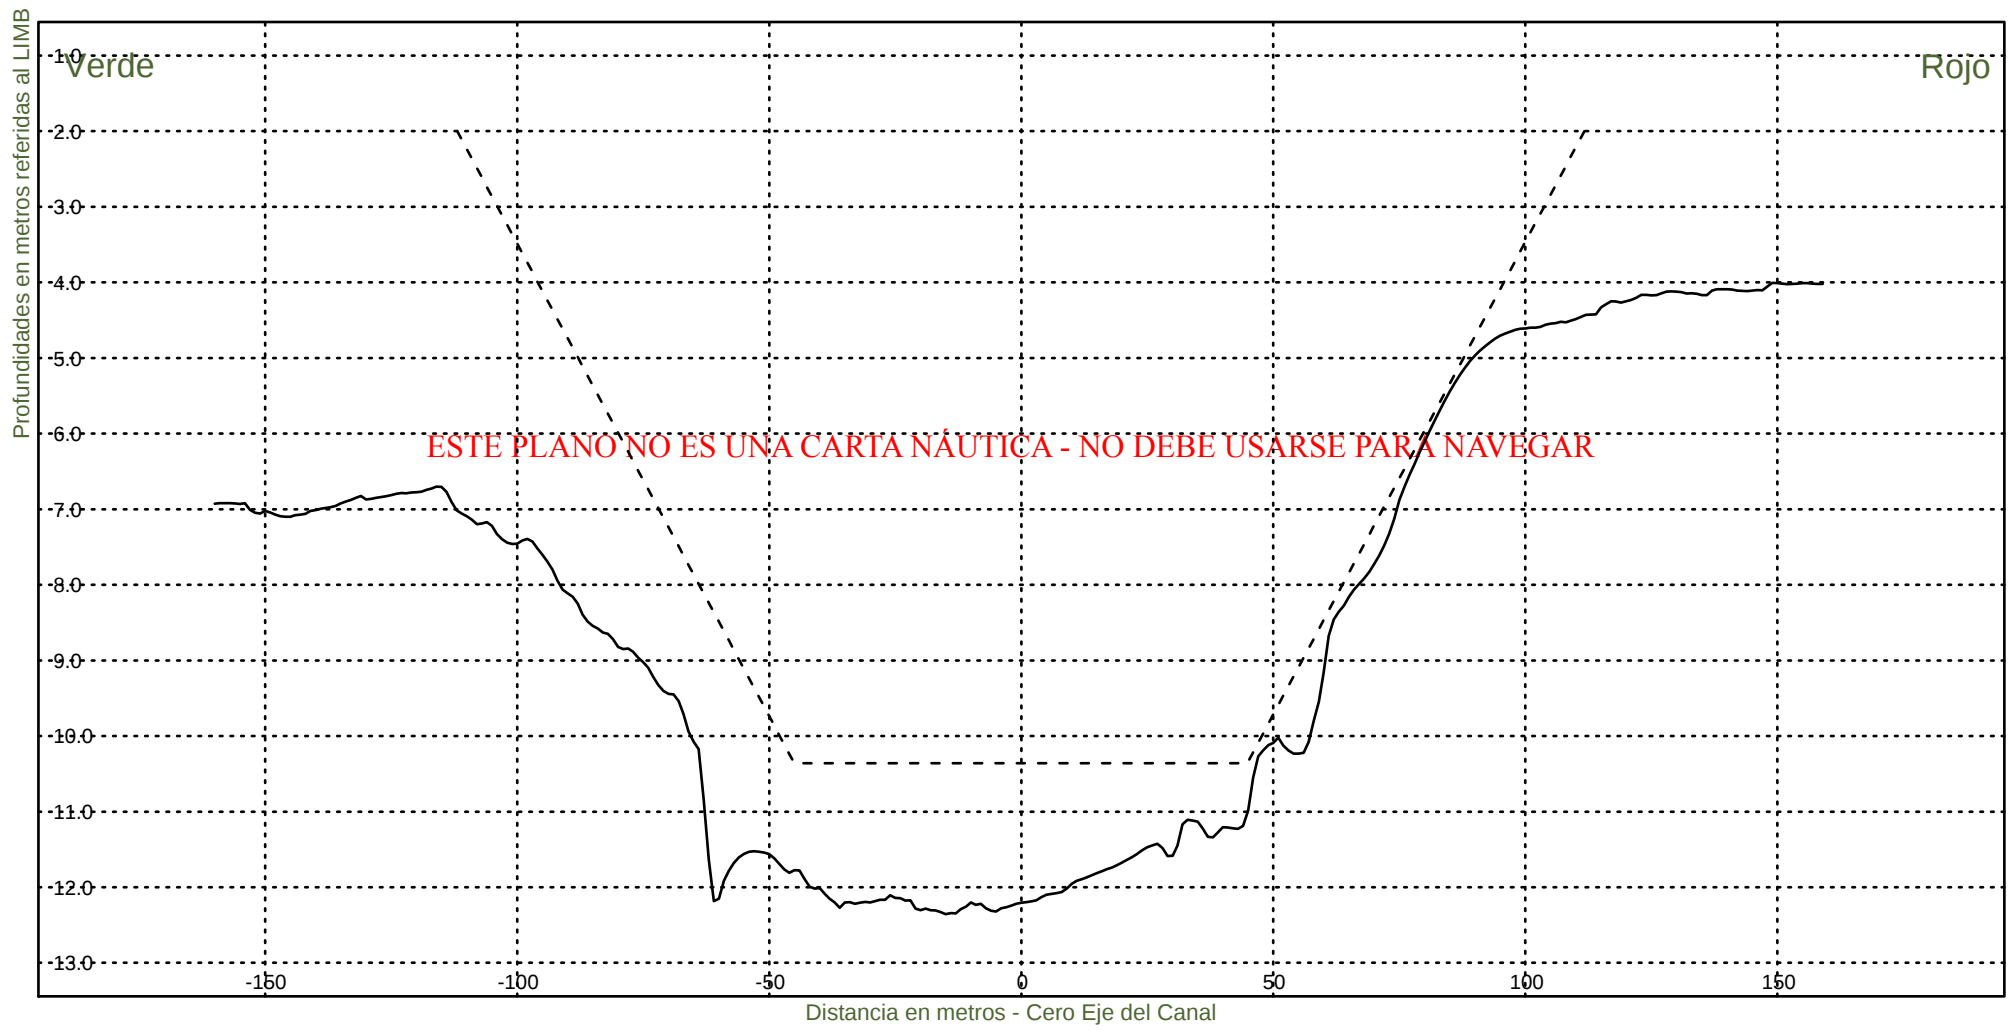

Consorcio Boskalis - Dredging International


Ing. Alberto G. Palomar
REPRESENTANTE TECNICO

Comision Administradora del Rio de la Plata
Canal Martin Garcia


----- :Teorico 34 pies
——— :Batimetria Marzo 2025

Area Canal, KM 39.6-86.2

Hz 1: 1500

KM 77000

V 1: 100

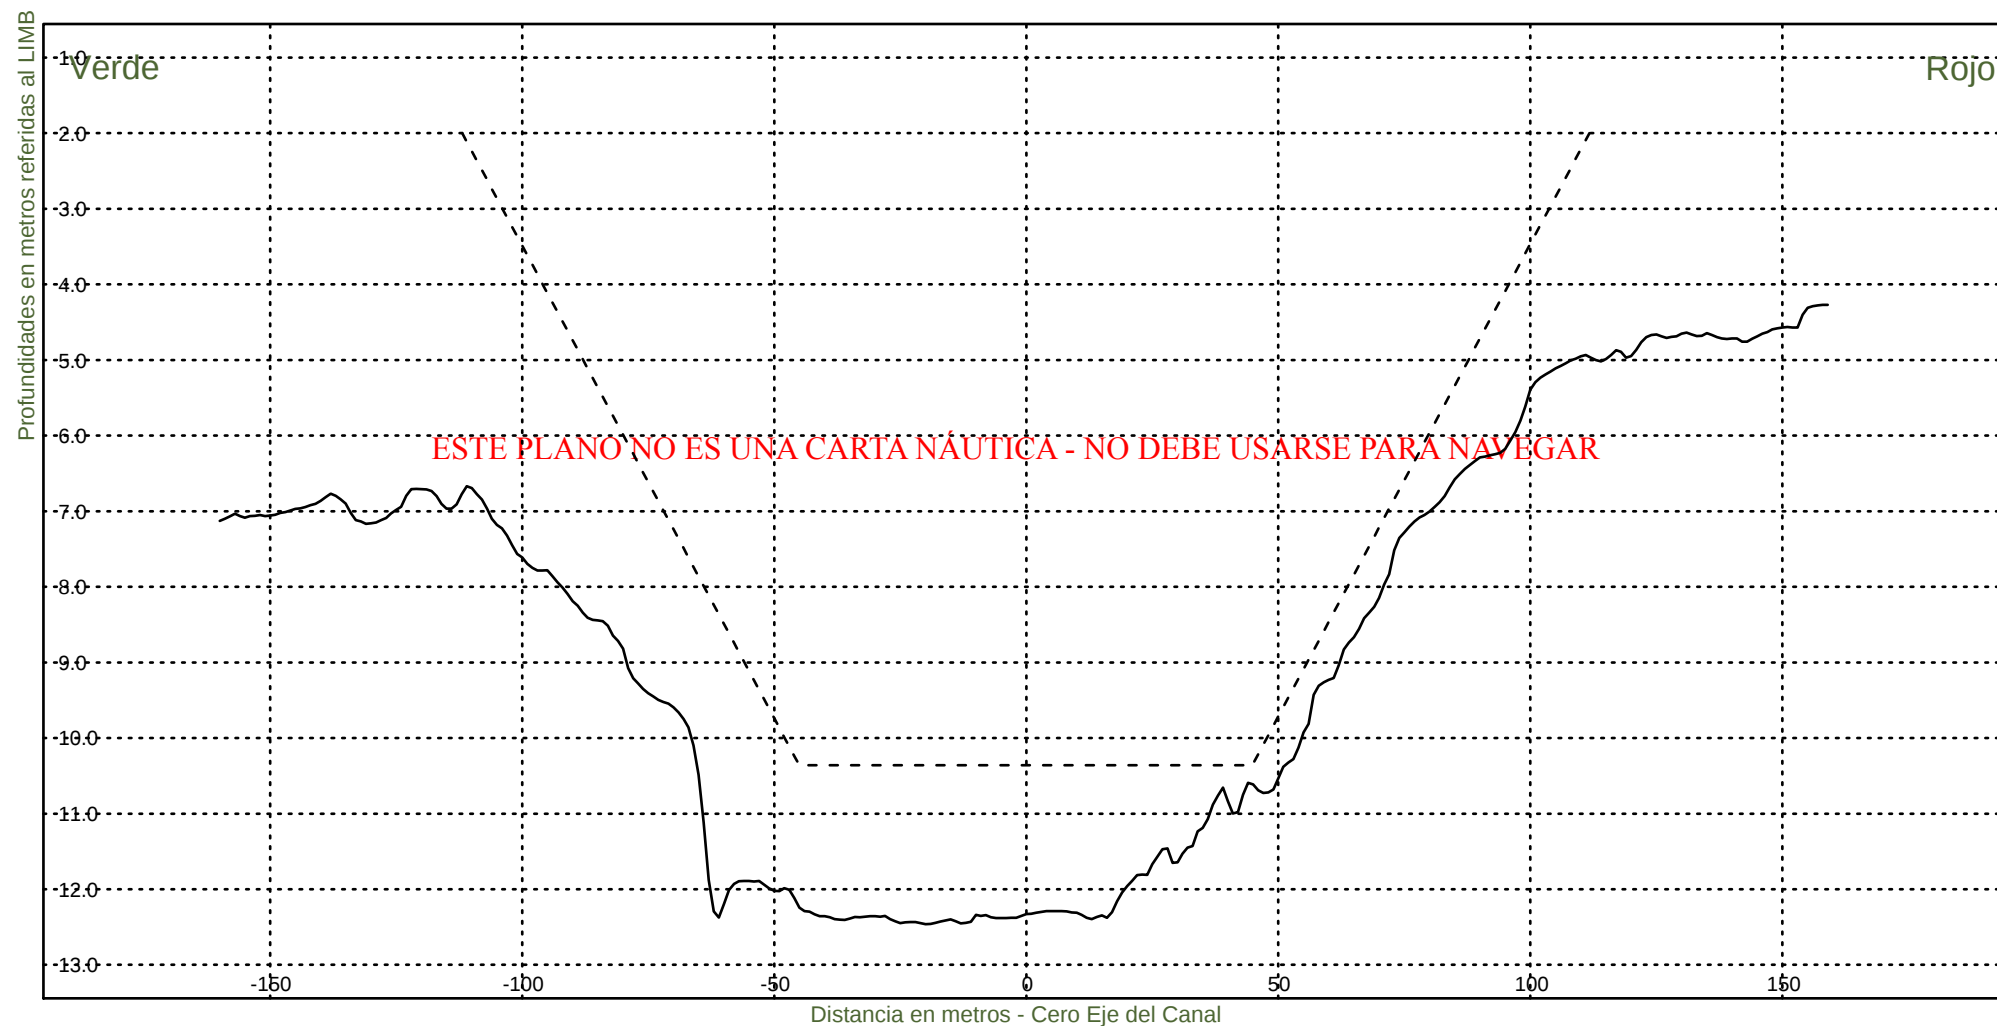

Consorcio Boskalis - Dredging International


Ing. Alberto G. Palomar
REPRESENTANTE TECNICO

Comision Administradora del Rio de la Plata

Canal Martin Garcia


----- :Teorico 34 pies
——— :Batimetria Marzo 2025

Area Canal, KM 39.6-86.2

Hz 1: 1500

KM 77200

V 1: 100

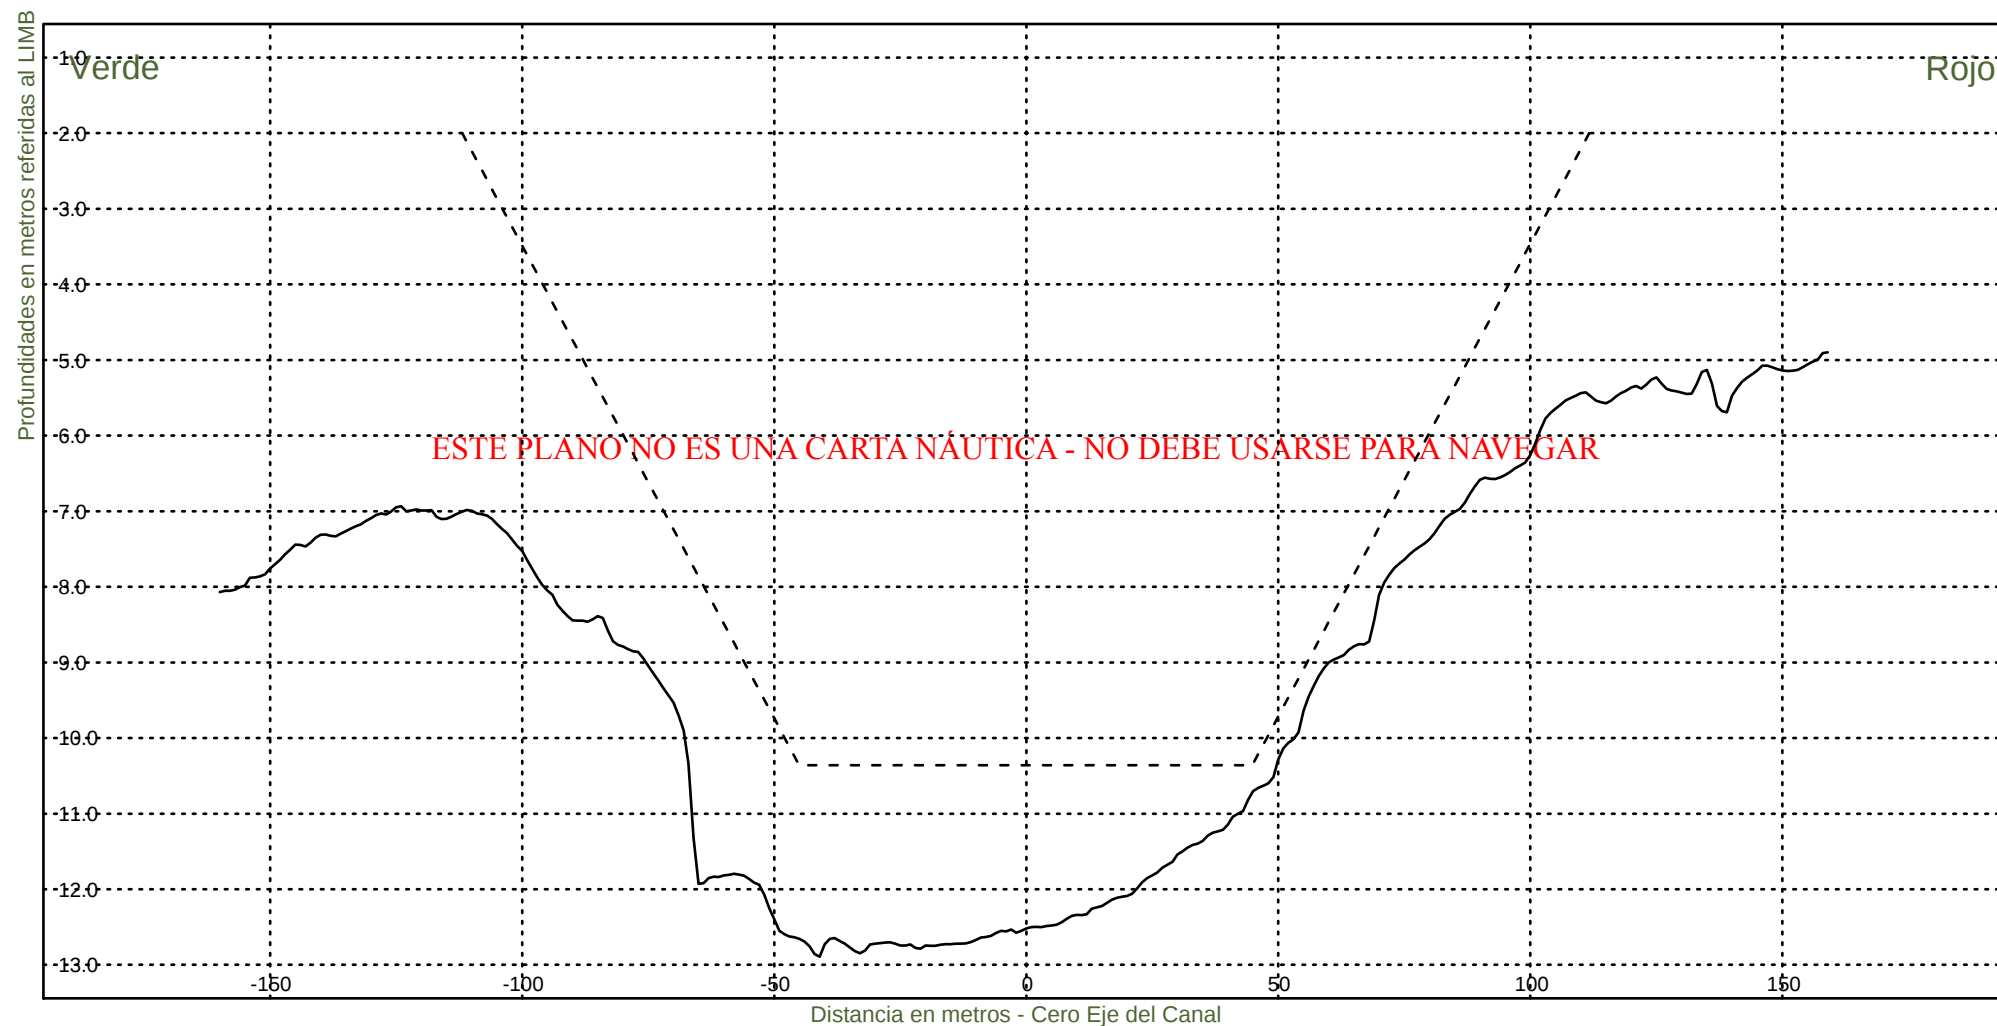

Consorcio Boskalis - Dredging International


Ing. Alberto G. Palomar
REPRESENTANTE TECNICO

Comision Administradora del Rio de la Plata

Canal Martin Garcia


----- :Teorico 34 pies
——— :Batimetria Marzo 2025

Area Canal, KM 39.6-86.2

Hz 1: 1500

KM 77400

V 1: 100

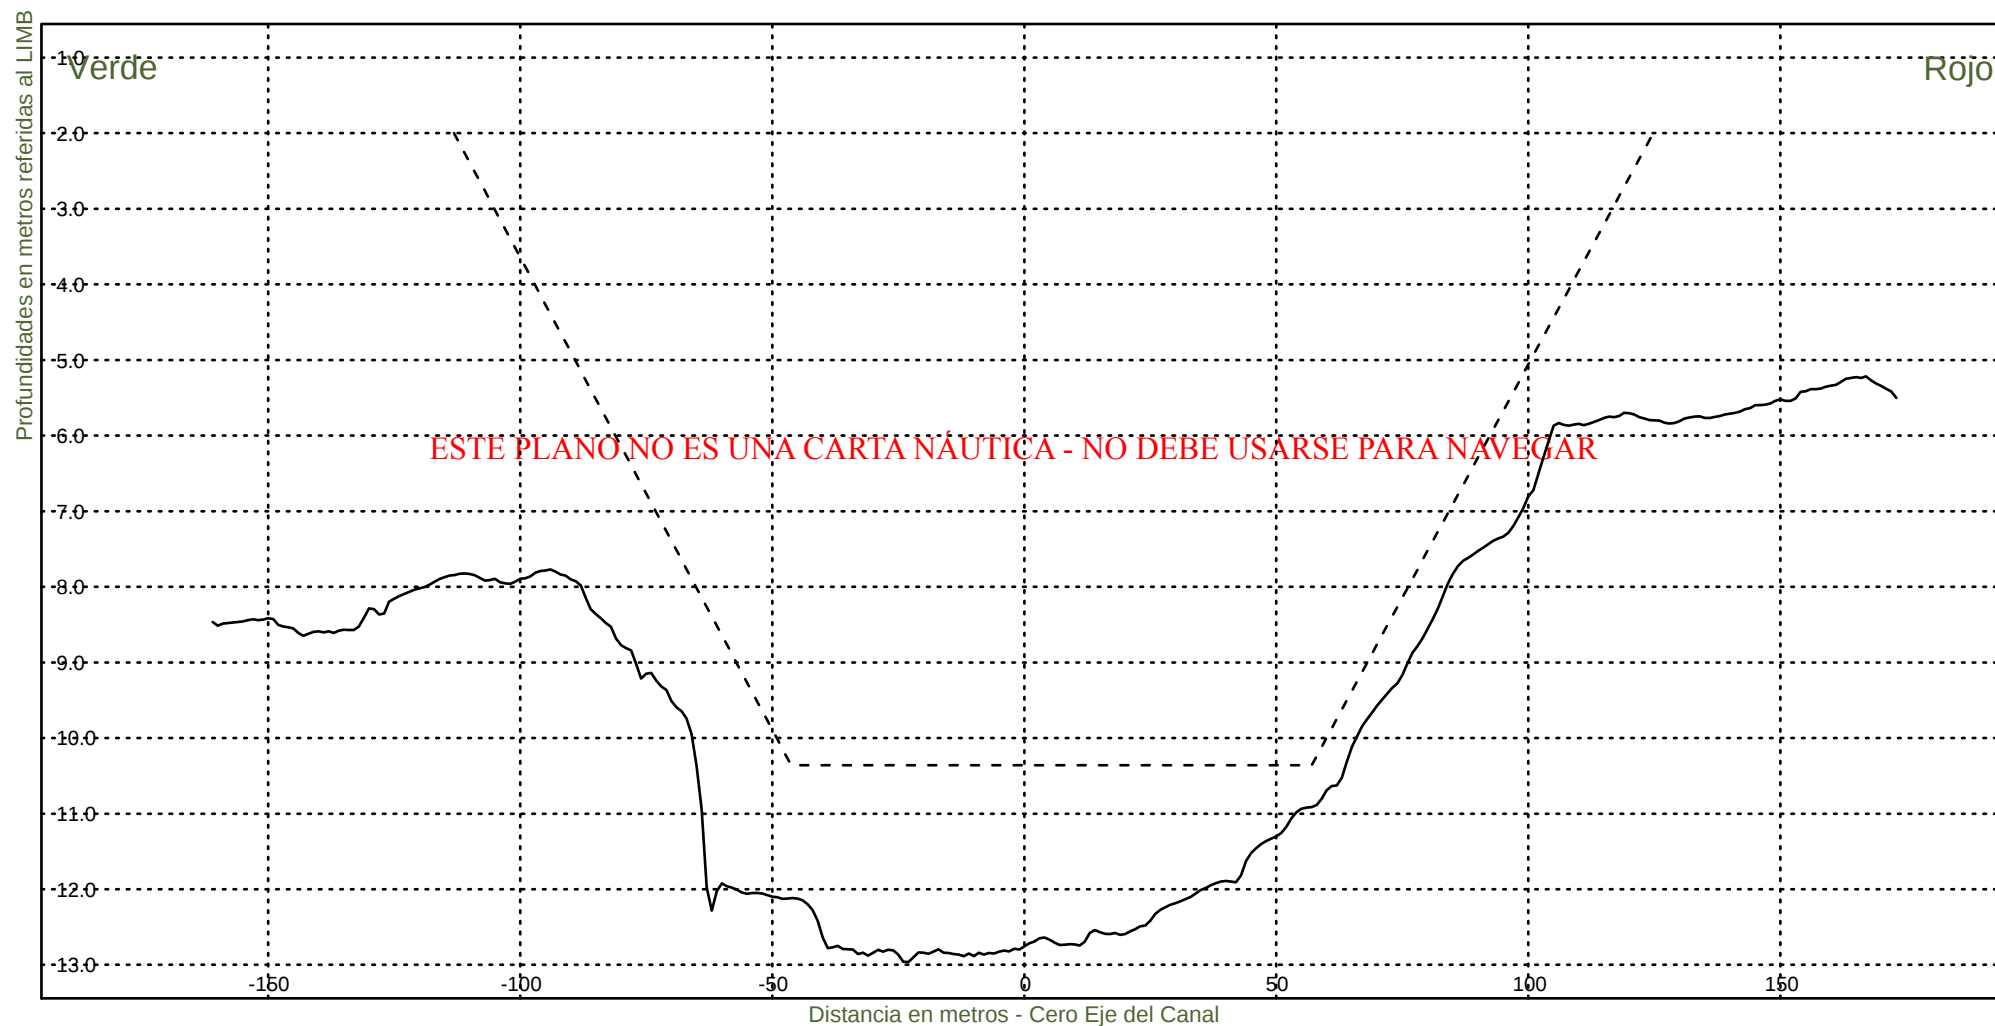

Consorcio Boskalis - Dredging International


Ing. Alberto G. Palomar
REPRESENTANTE TECNICO

Comision Administradora del Rio de la Plata

Canal Martin Garcia


----- :Teorico 34 pies
——— :Batimetria Marzo 2025

Area Canal, KM 39.6-86.2

Hz 1: 1500

KM 77600

V 1: 100

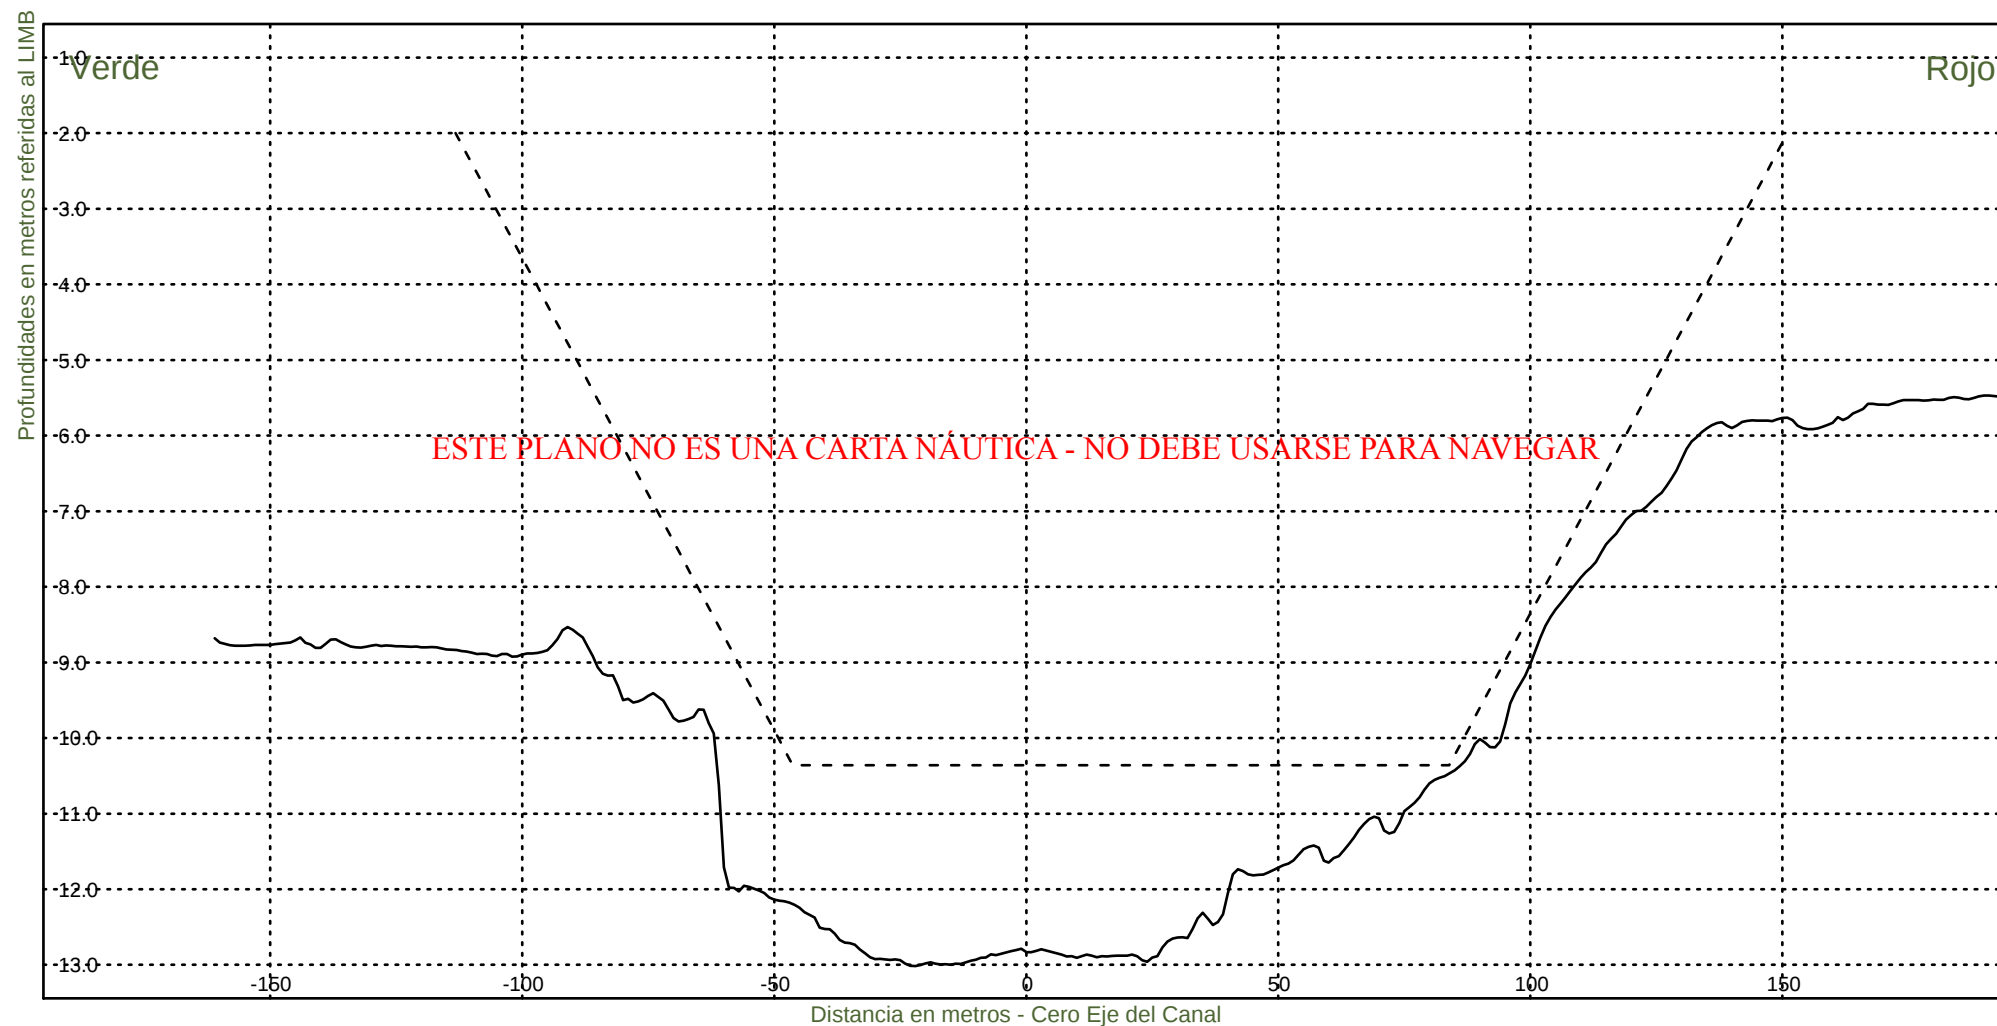

Consorcio Boskalis - Dredging International


Ing. Alberto G. Palomar
REPRESENTANTE TECNICO

Comision Administradora del Rio de la Plata
Canal Martin Garcia


----- :Teorico 34 pies
——— :Batimetria Marzo 2025

Area Canal, KM 39.6-86.2

Hz 1: 1500

KM 77800

V 1: 100

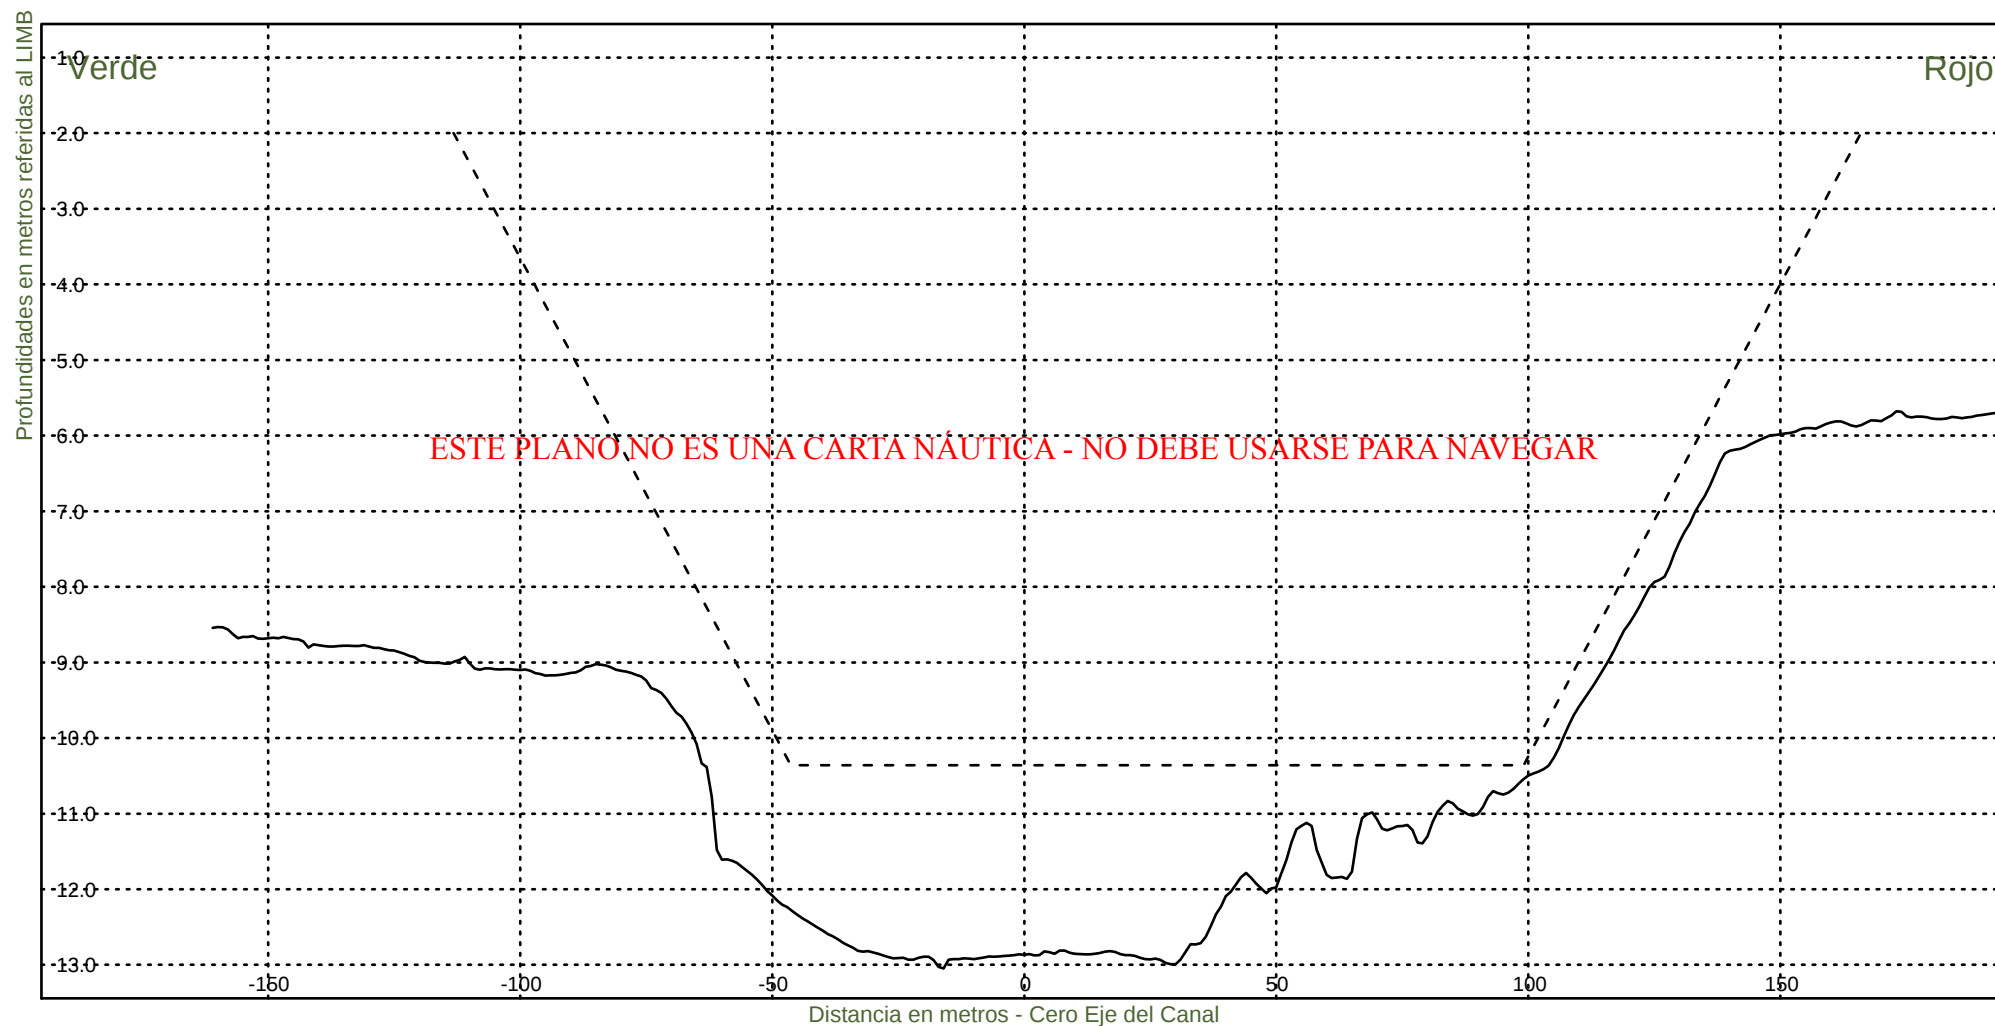

Consorcio Boskalis - Dredging International


Ing. Alberto G. Palomar
REPRESENTANTE TECNICO

Comision Administradora del Rio de la Plata
Canal Martin Garcia


----- :Teorico 34 pies
——— :Batimetria Marzo 2025

Area Canal, KM 39.6-86.2

Hz 1: 1500

KM 78000

V 1: 100

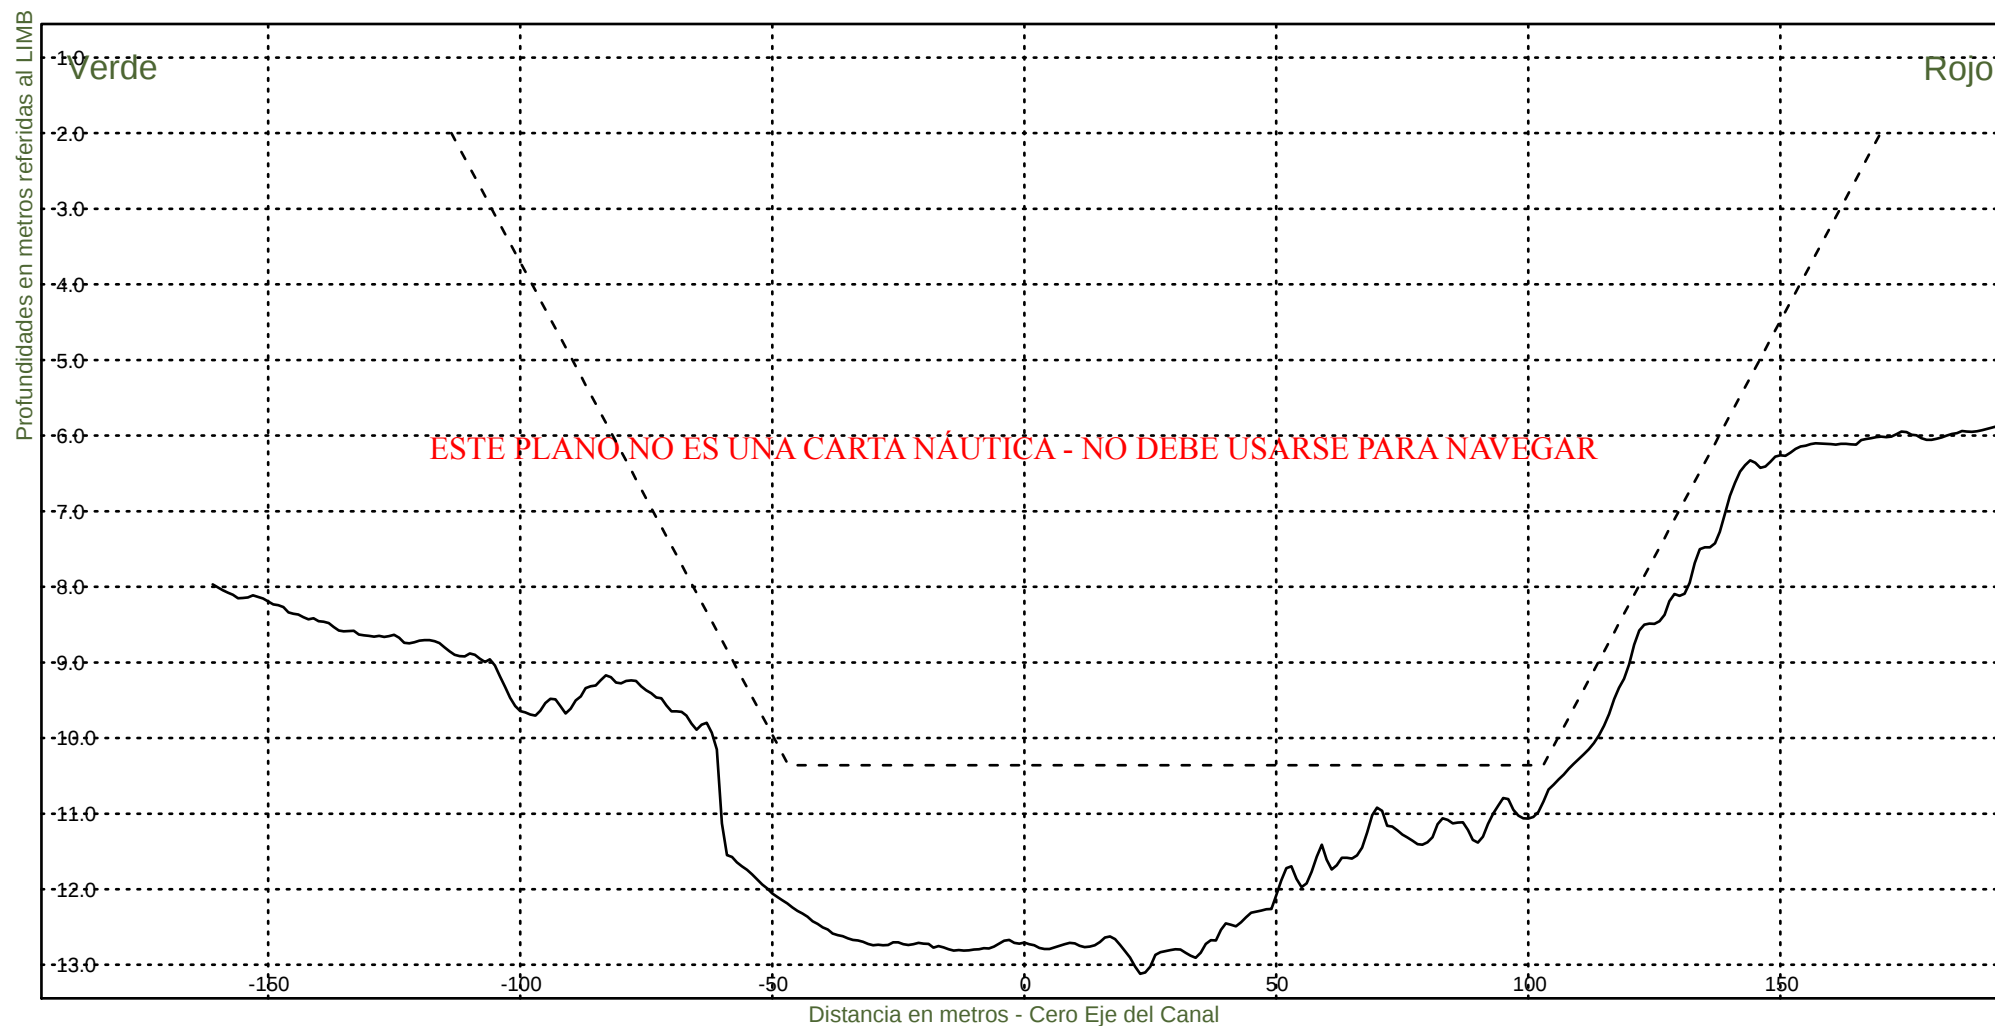

Consorcio Boskalis - Dredging International


Ing. Alberto G. Palomar
REPRESENTANTE TECNICO

Comision Administradora del Rio de la Plata
Canal Martin Garcia


----- :Teorico 34 pies
——— :Batimetria Marzo 2025

Area Canal, KM 39.6-86.2

Hz 1: 1500

KM 78200

V 1: 100

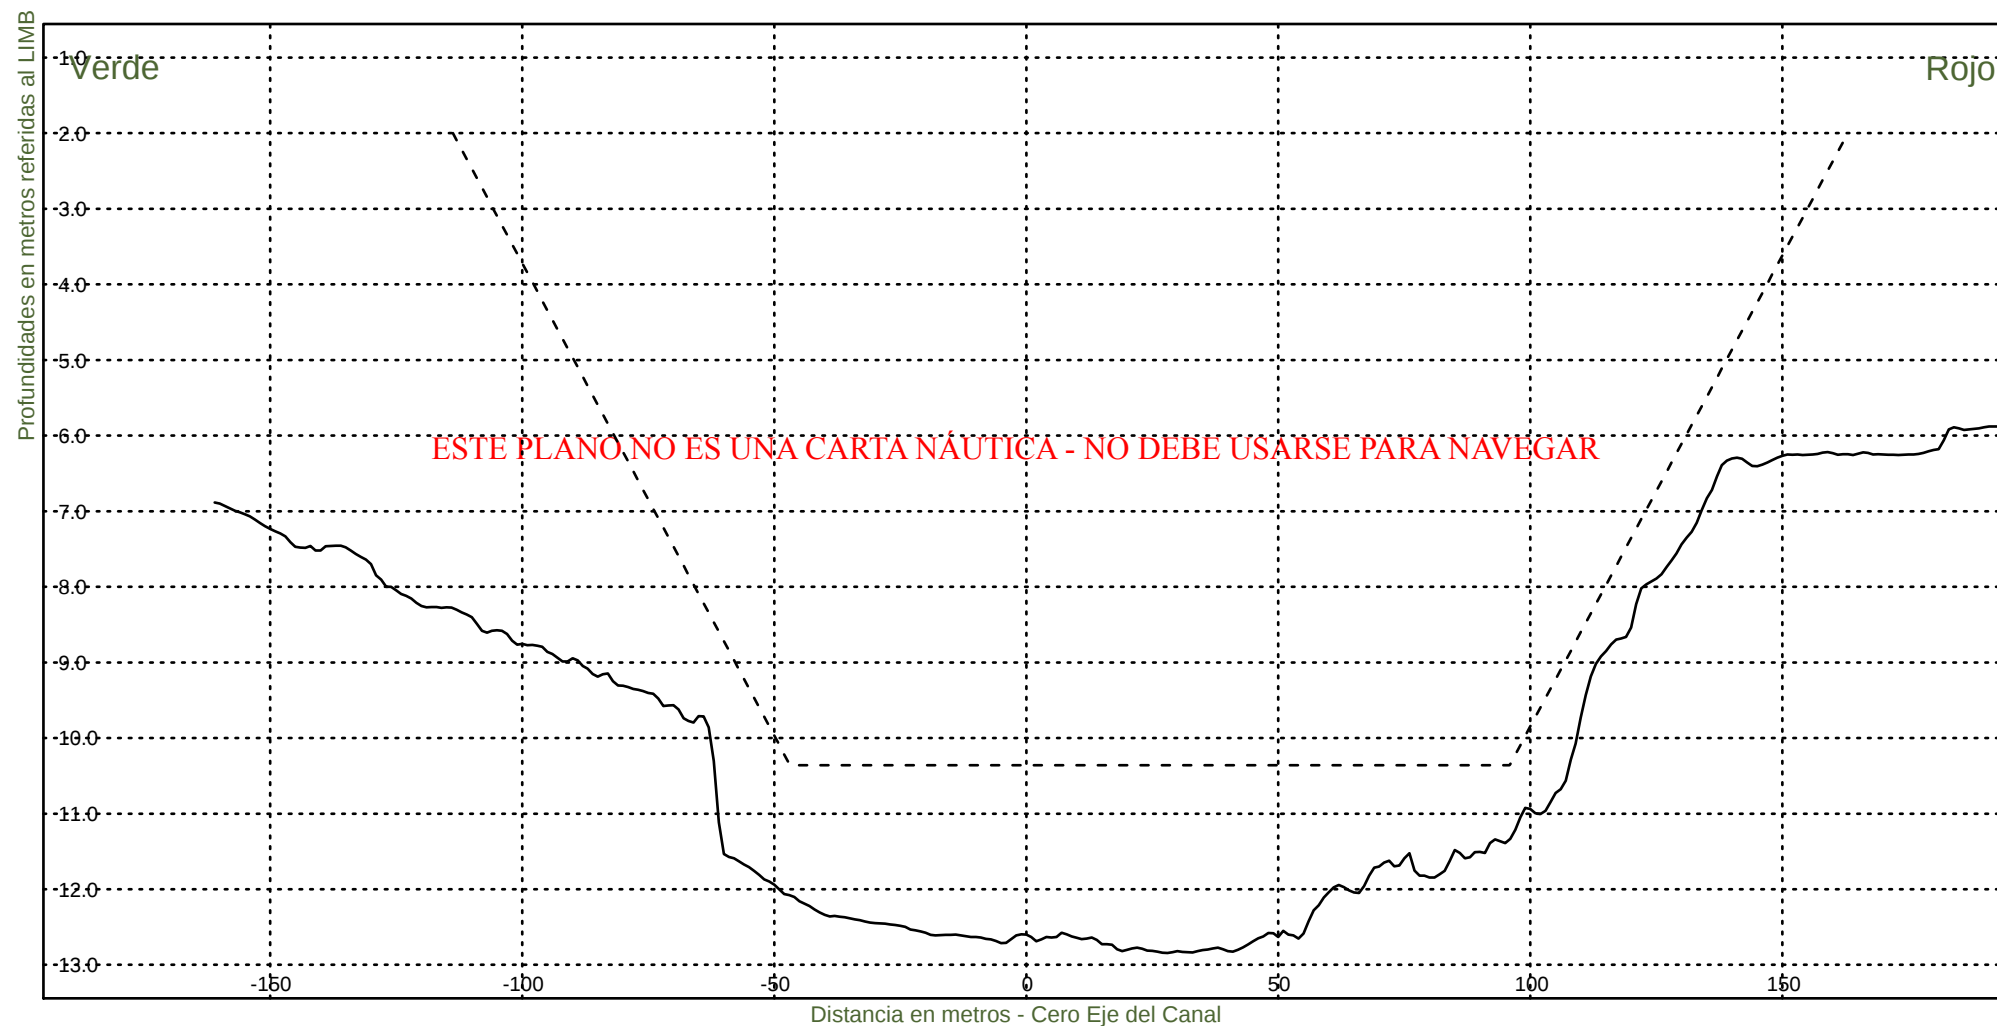

Consorcio Boskalis - Dredging International


Ing. Alberto G. Palomar
REPRESENTANTE TECNICO


Comision Administradora del Rio de la Plata

Canal Martin Garcia

----- :Teorico 34 pies
——— :Batimetria Marzo 2025

Area Canal, KM 39.6-86.2
Hz 1: 1500
V 1: 100

KM 78400

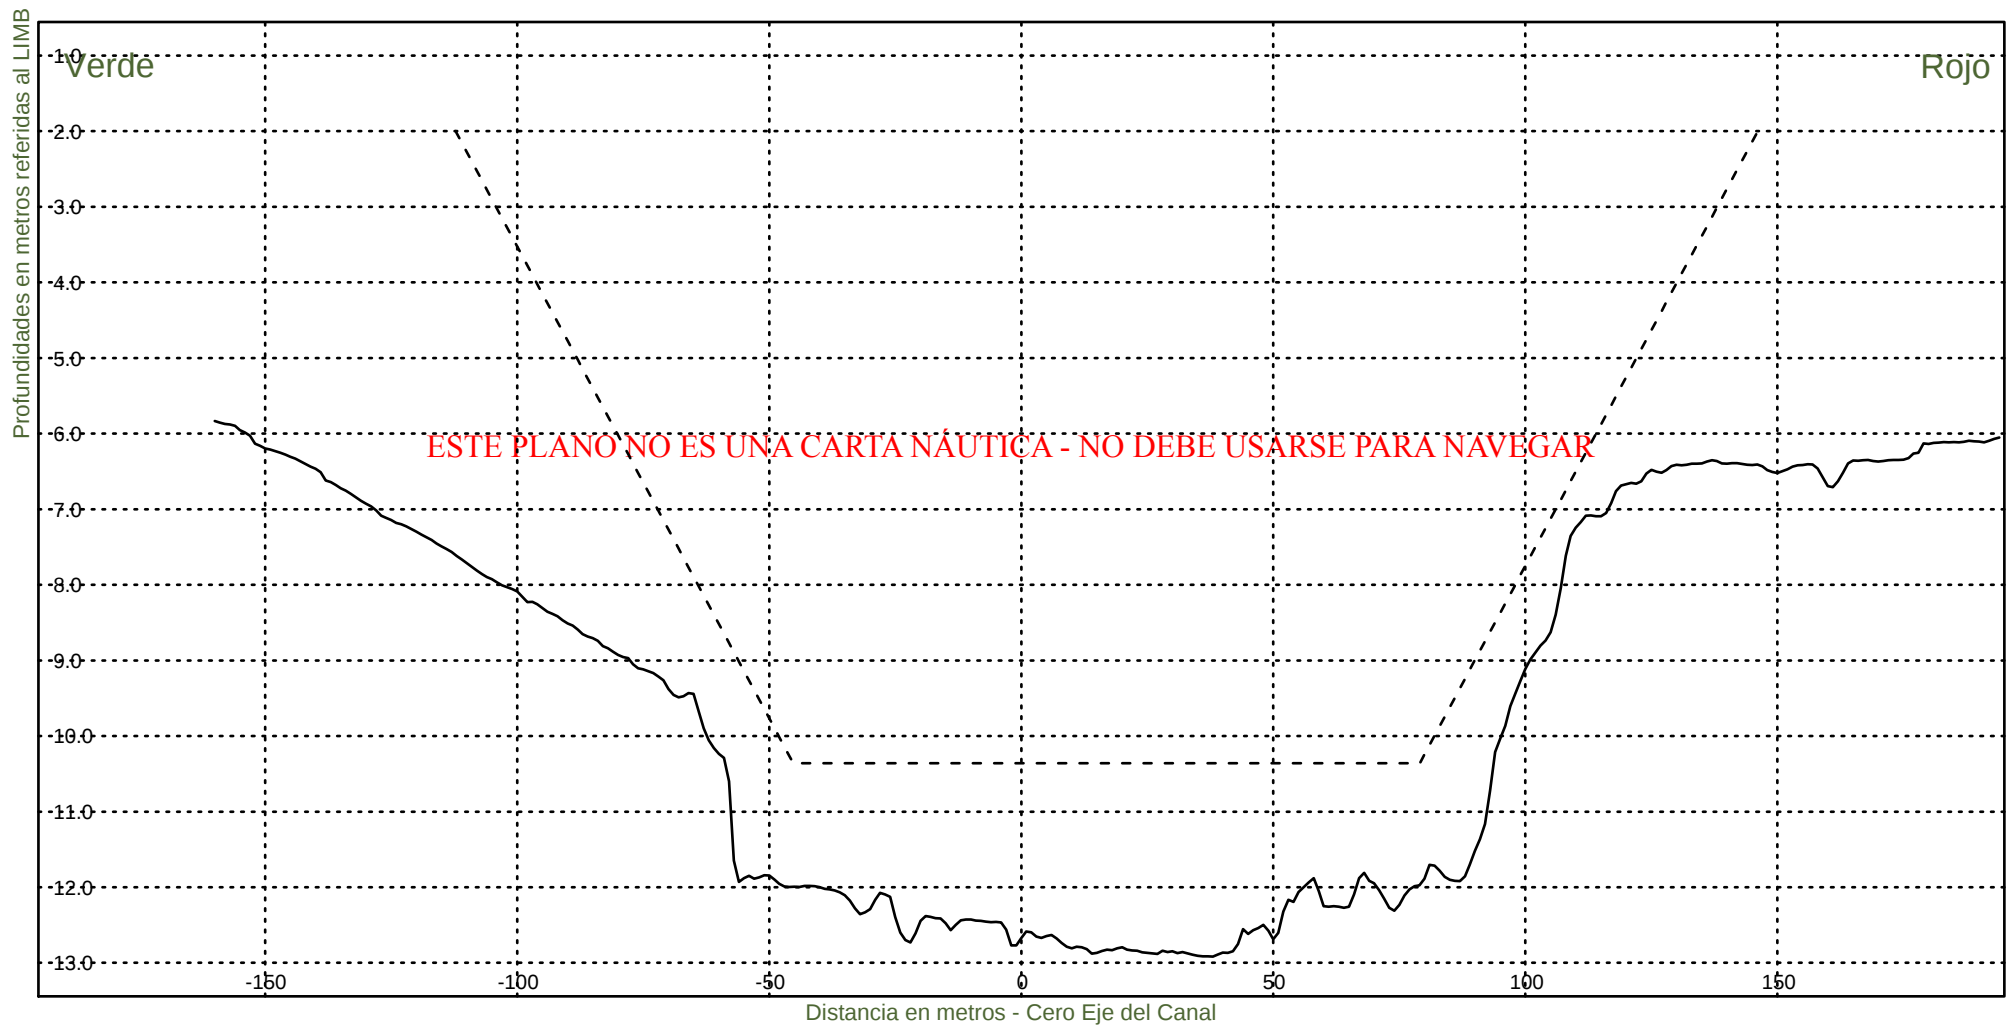

Consorcio Boskalis - Dredging International

Ing. Alberto G. Palomar
REPRESENTANTE TECNICO

Comision Administradora del Rio de la Plata
Canal Martin Garcia


----- :Teorico 34 pies
——— :Batimetria Marzo 2025

Area Canal, KM 39.6-86.2

Hz 1: 1500

KM 78600

V 1: 100

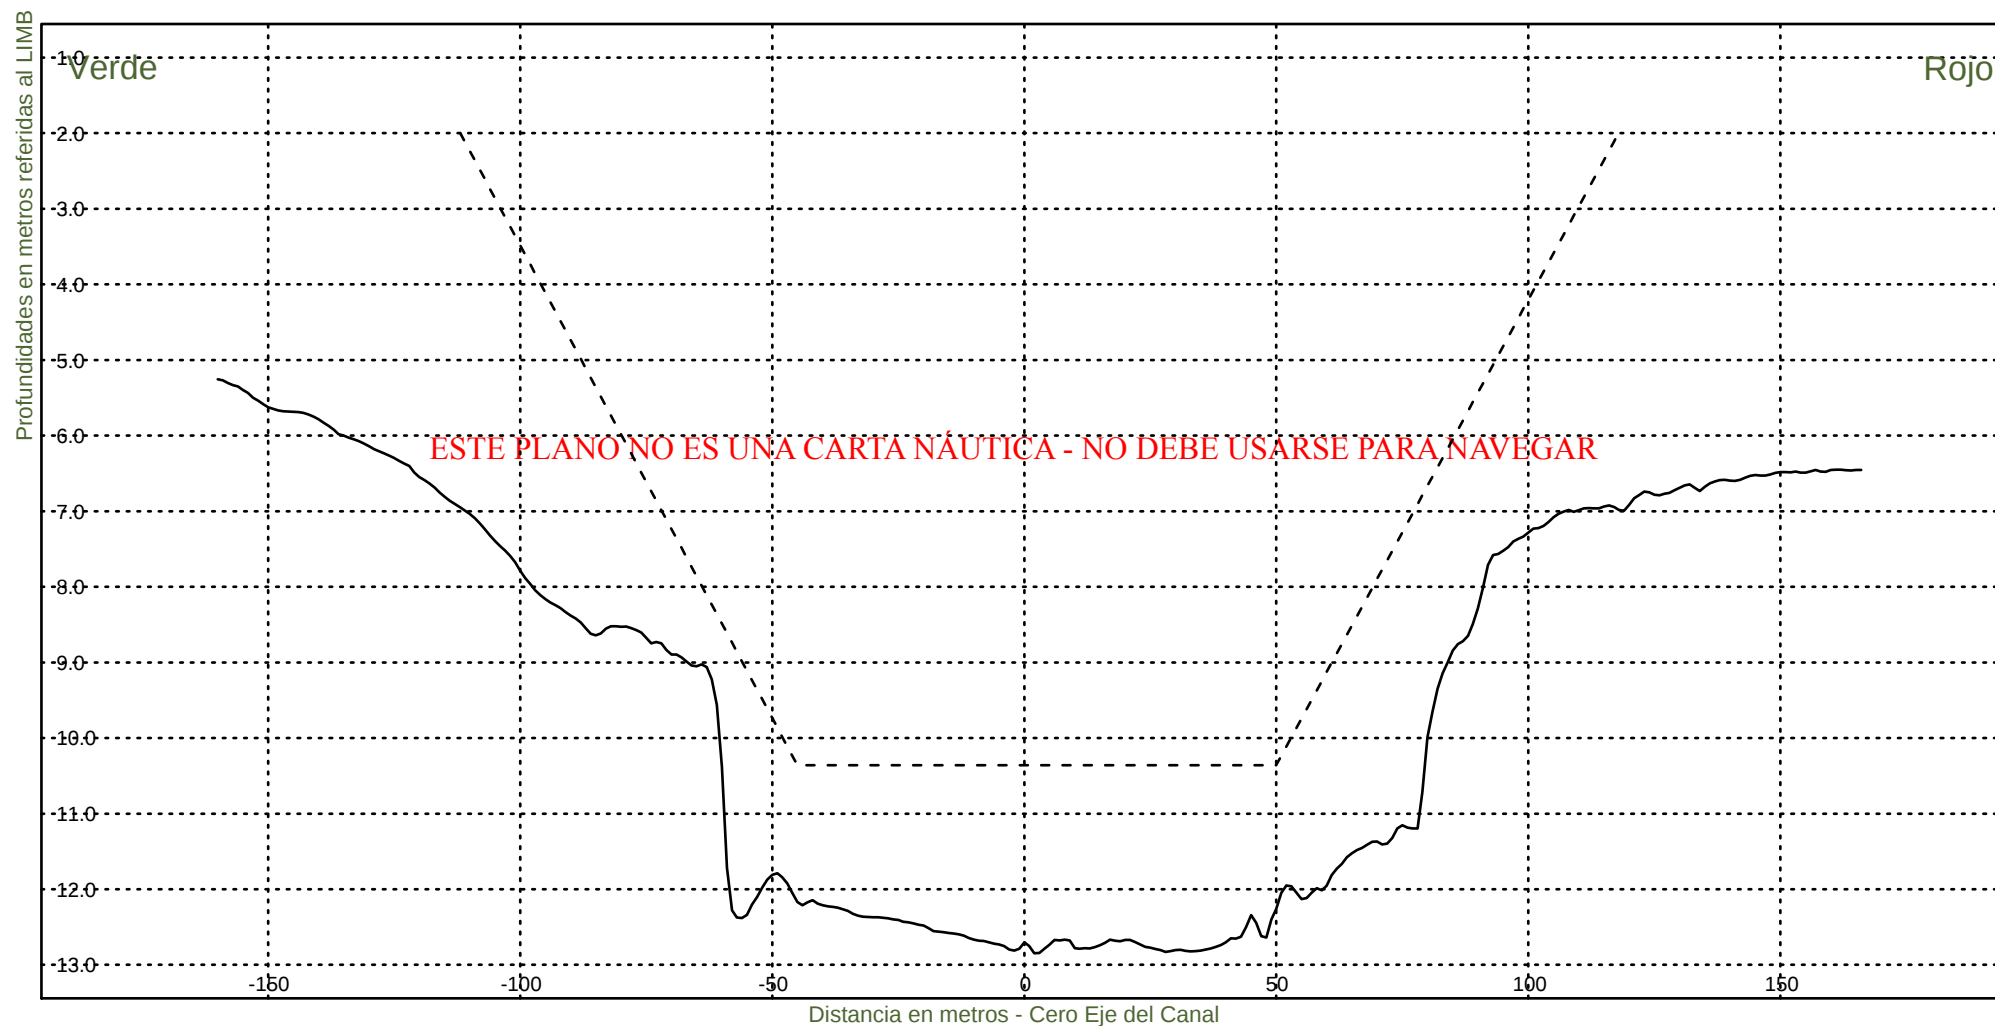

Consorcio Boskalis - Dredging International


Ing. Alberto G. Palomar
REPRESENTANTE TECNICO

Comision Administradora del Rio de la Plata

Canal Martin Garcia


----- :Teorico 34 pies
——— :Batimetria Marzo 2025

Area Canal, KM 39.6-86.2

Hz 1: 1500

KM 78800

V 1: 100

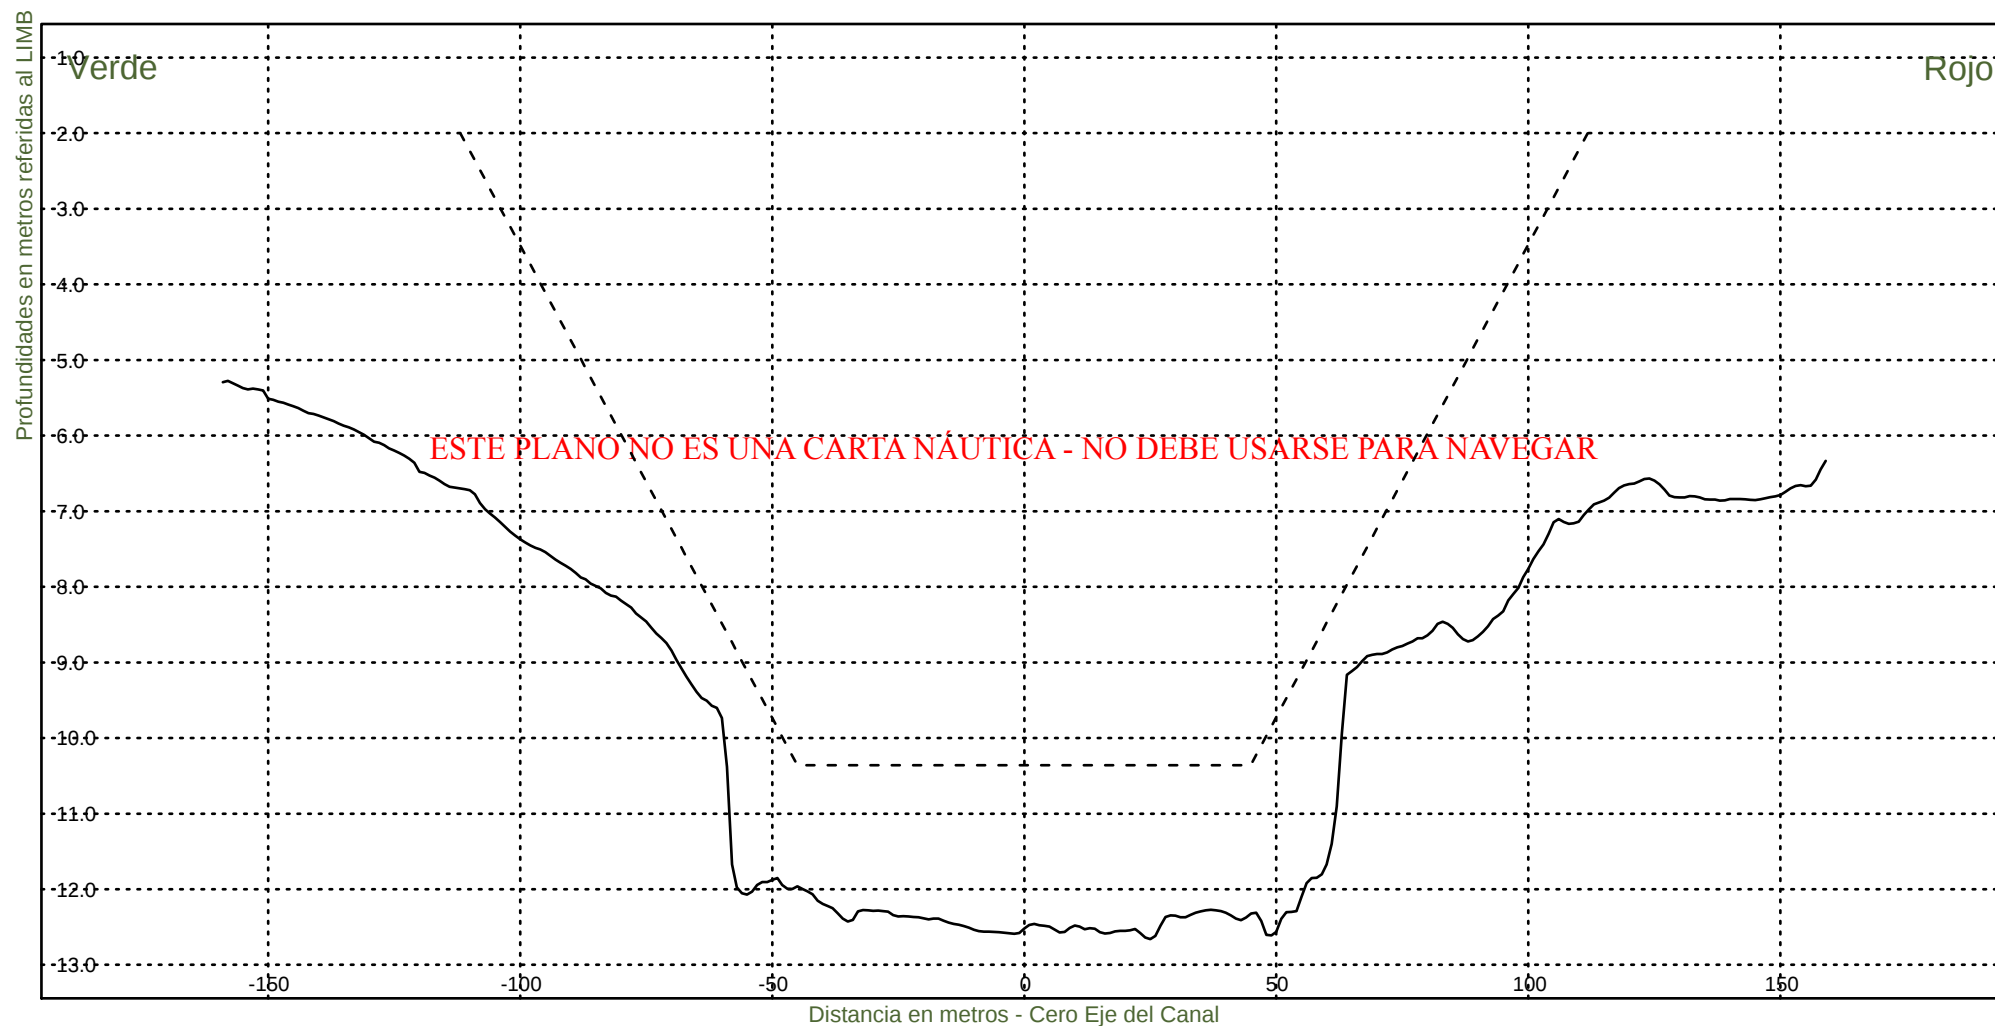

Consorcio Boskalis - Dredging International


Ing. Alberto G. Palomar
REPRESENTANTE TECNICO

Comision Administradora del Rio de la Plata
Canal Martin Garcia


----- :Teorico 34 pies
——— :Batimetria Marzo 2025

Area Canal, KM 39.6-86.2

Hz 1: 1500

KM 79000

V 1: 100

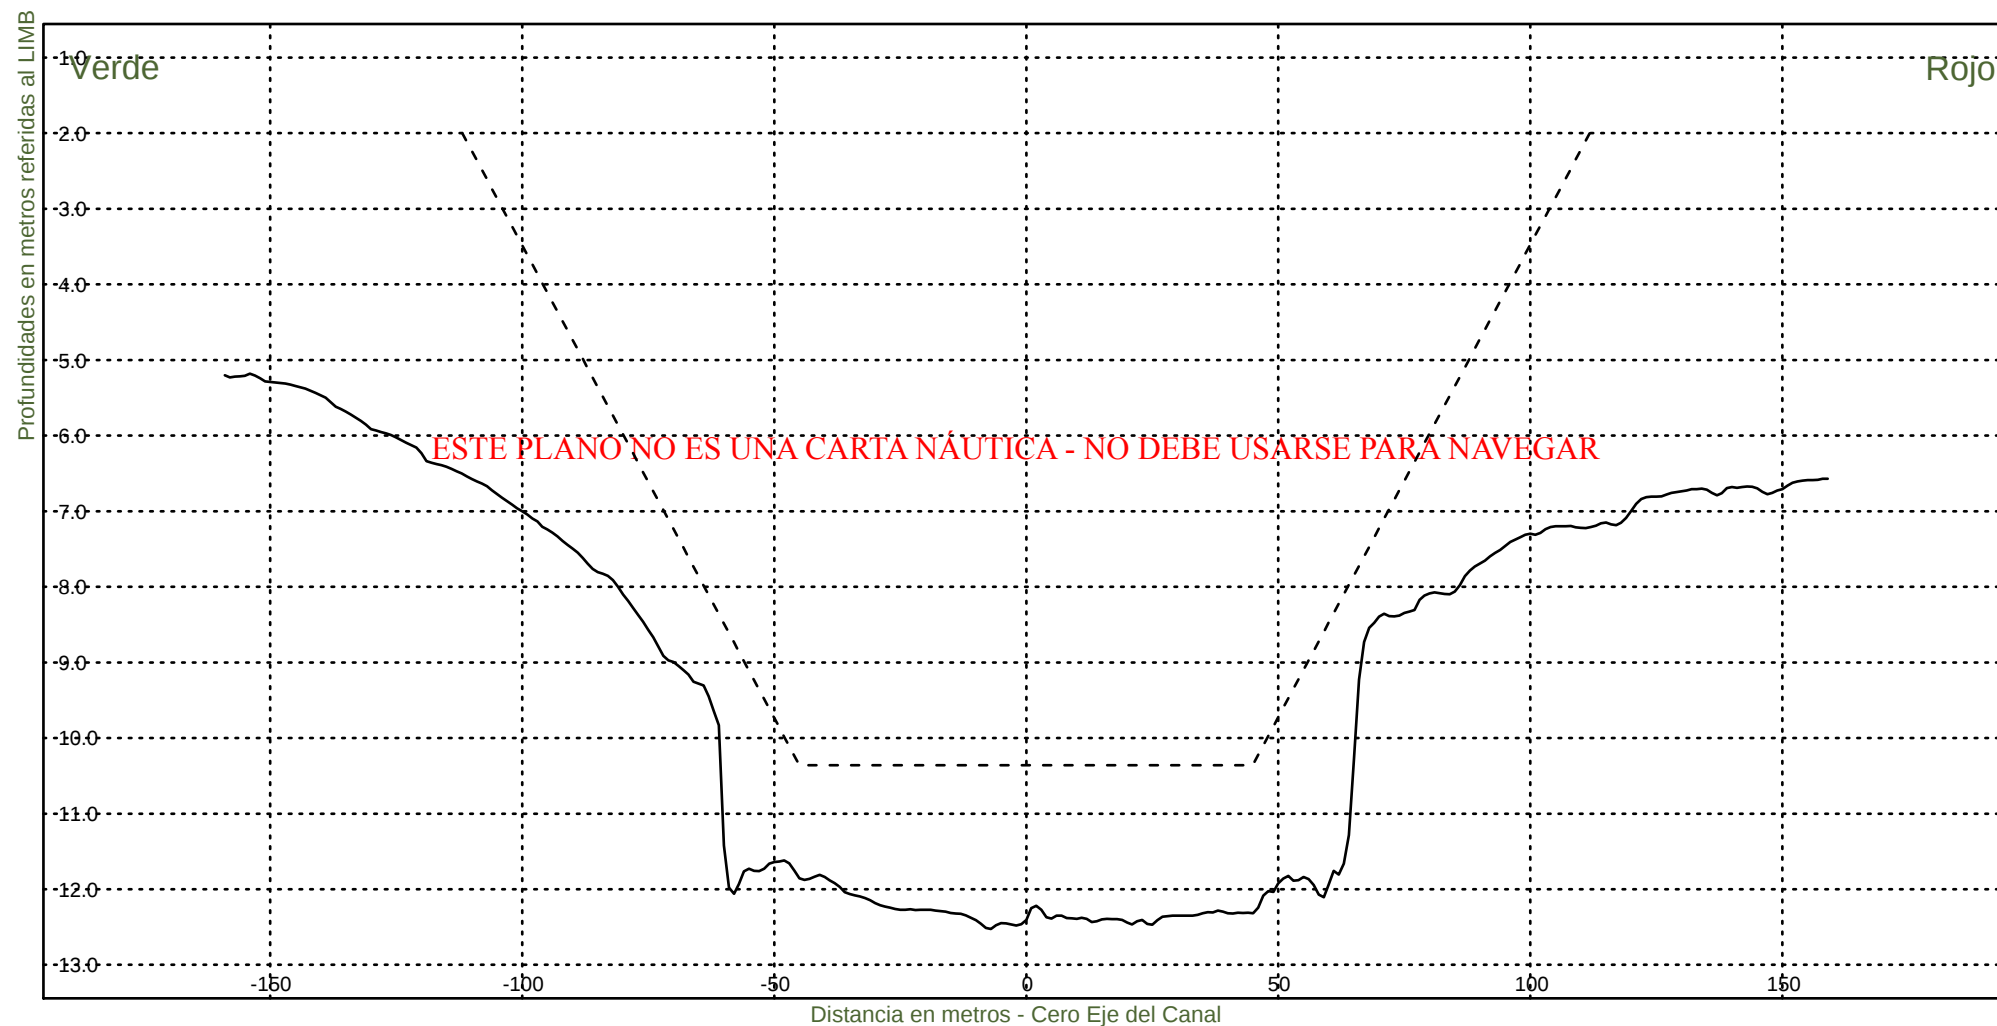

Consorcio Boskalis - Dredging International


Ing. Alberto G. Palomar
REPRESENTANTE TECNICO

Comision Administradora del Rio de la Plata

Canal Martin Garcia


----- :Teorico 34 pies
——— :Batimetria Marzo 2025

Area Canal, KM 39.6-86.2

Hz 1: 1500

KM 79200

V 1: 100

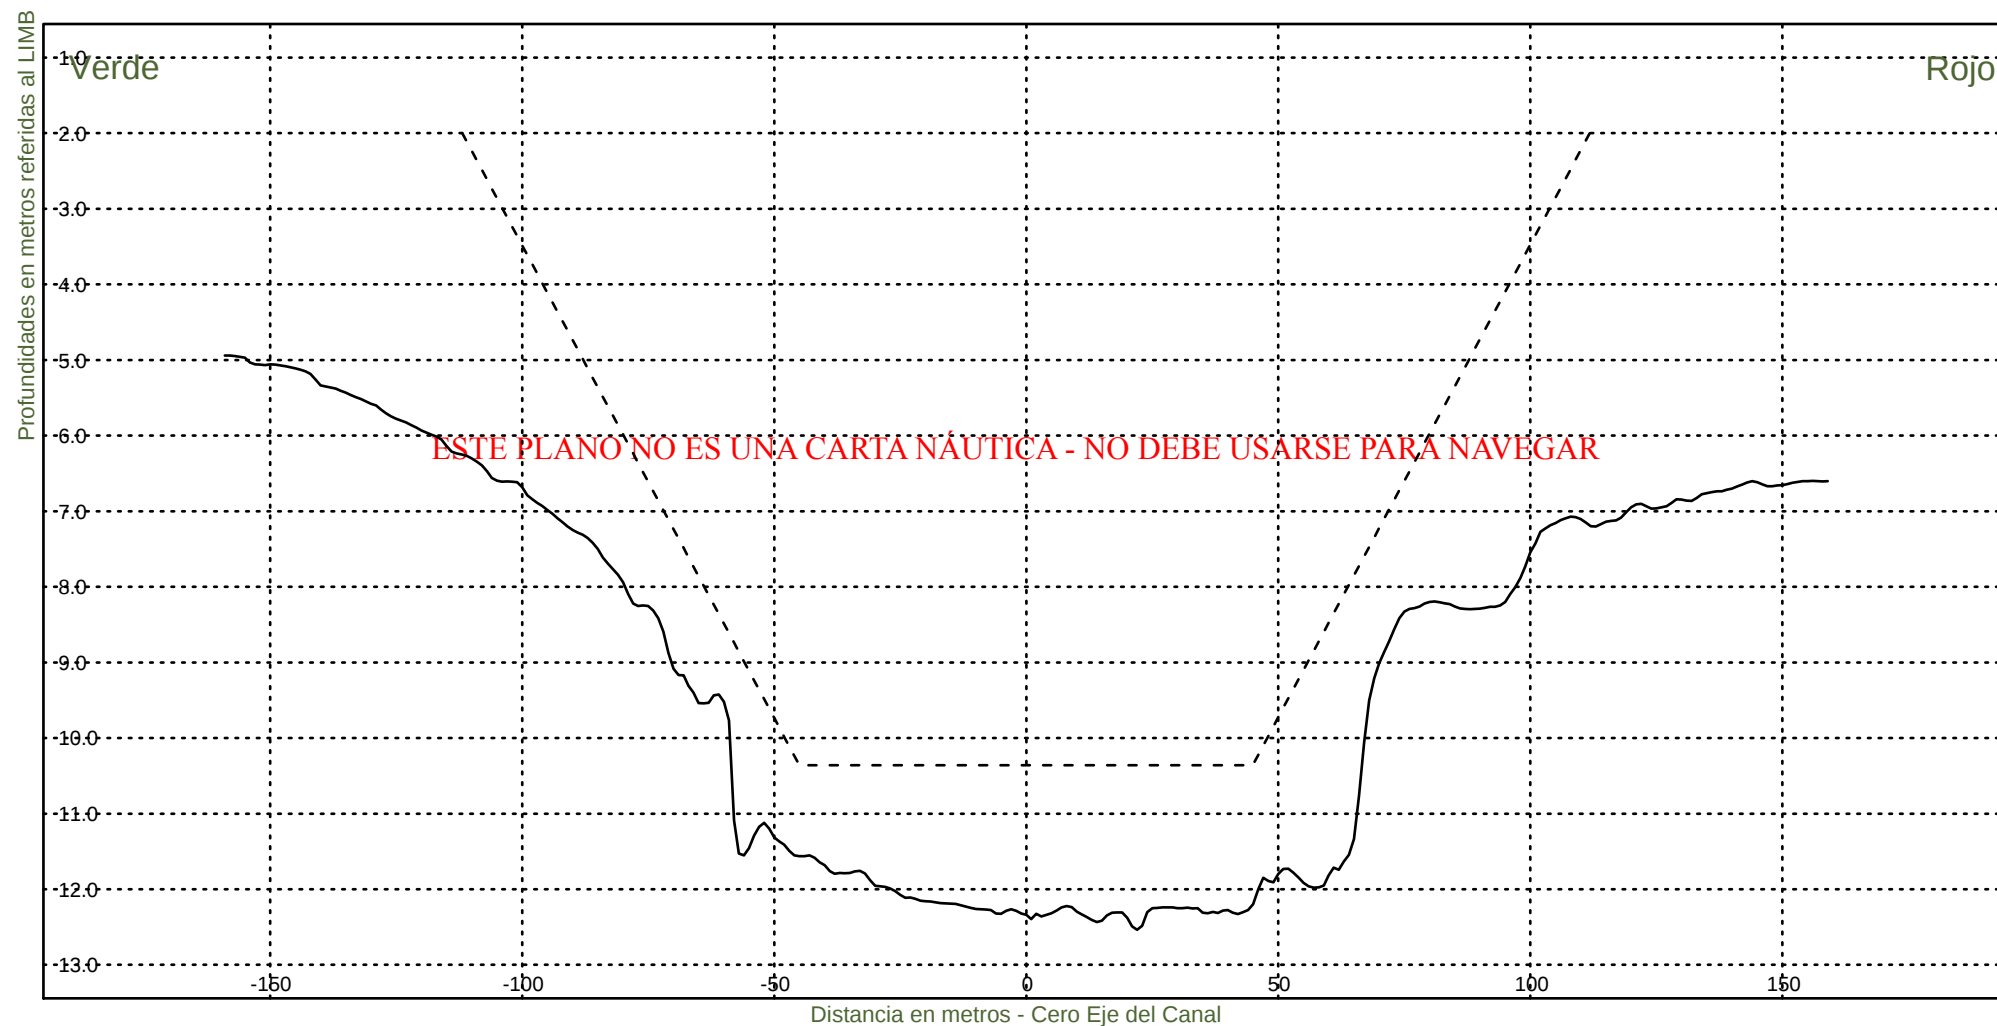

Consorcio Boskalis - Dredging International


Ing. Alberto G. Palomar
REPRESENTANTE TECNICO

Comision Administradora del Rio de la Plata
Canal Martin Garcia


----- :Teorico 34 pies
——— :Batimetria Marzo 2025

Area Canal, KM 39.6-86.2

Hz 1: 1500

KM 79400

V 1: 100

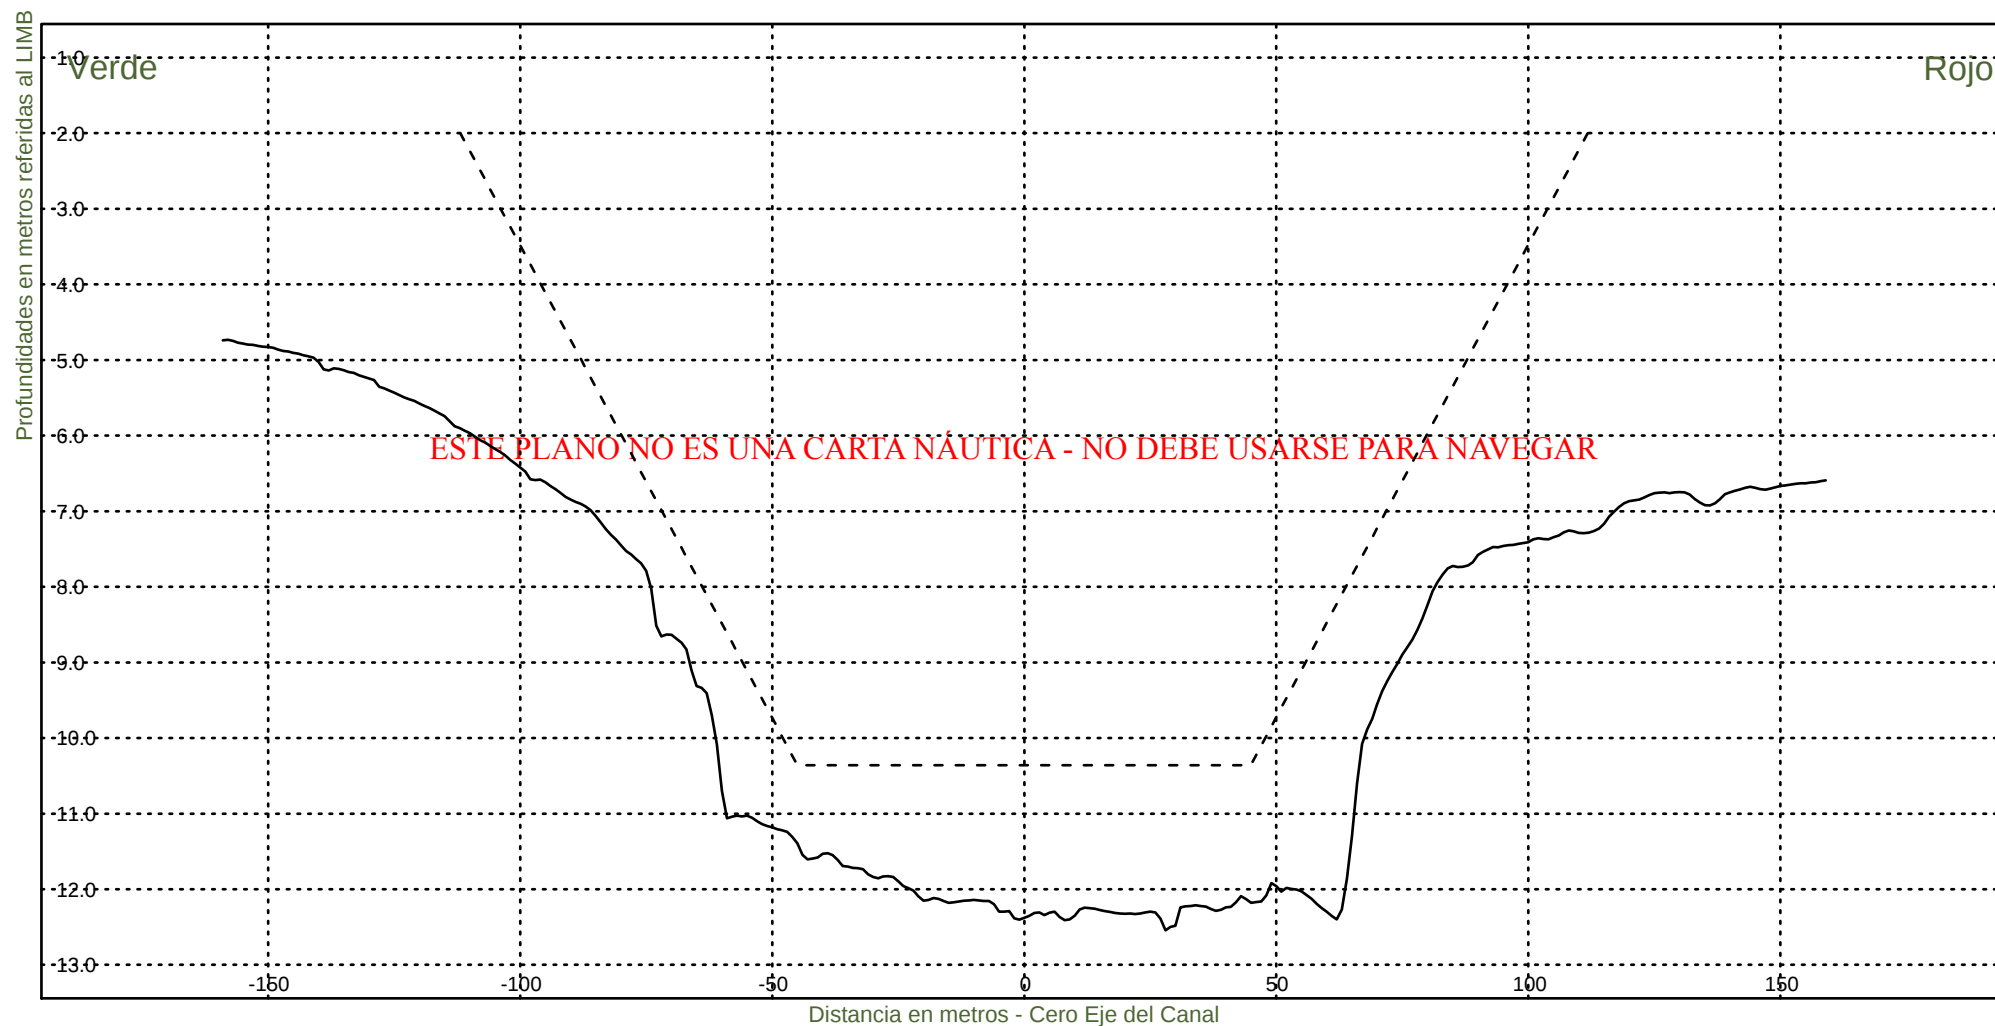

Consorcio Boskalis - Dredging International


Ing. Alberto G. Palomar
REPRESENTANTE TECNICO

Comision Administradora del Rio de la Plata
Canal Martin Garcia


----- :Teorico 34 pies
——— :Batimetria Marzo 2025

Area Canal, KM 39.6-86.2

Hz 1: 1500

KM 79600

V 1: 100

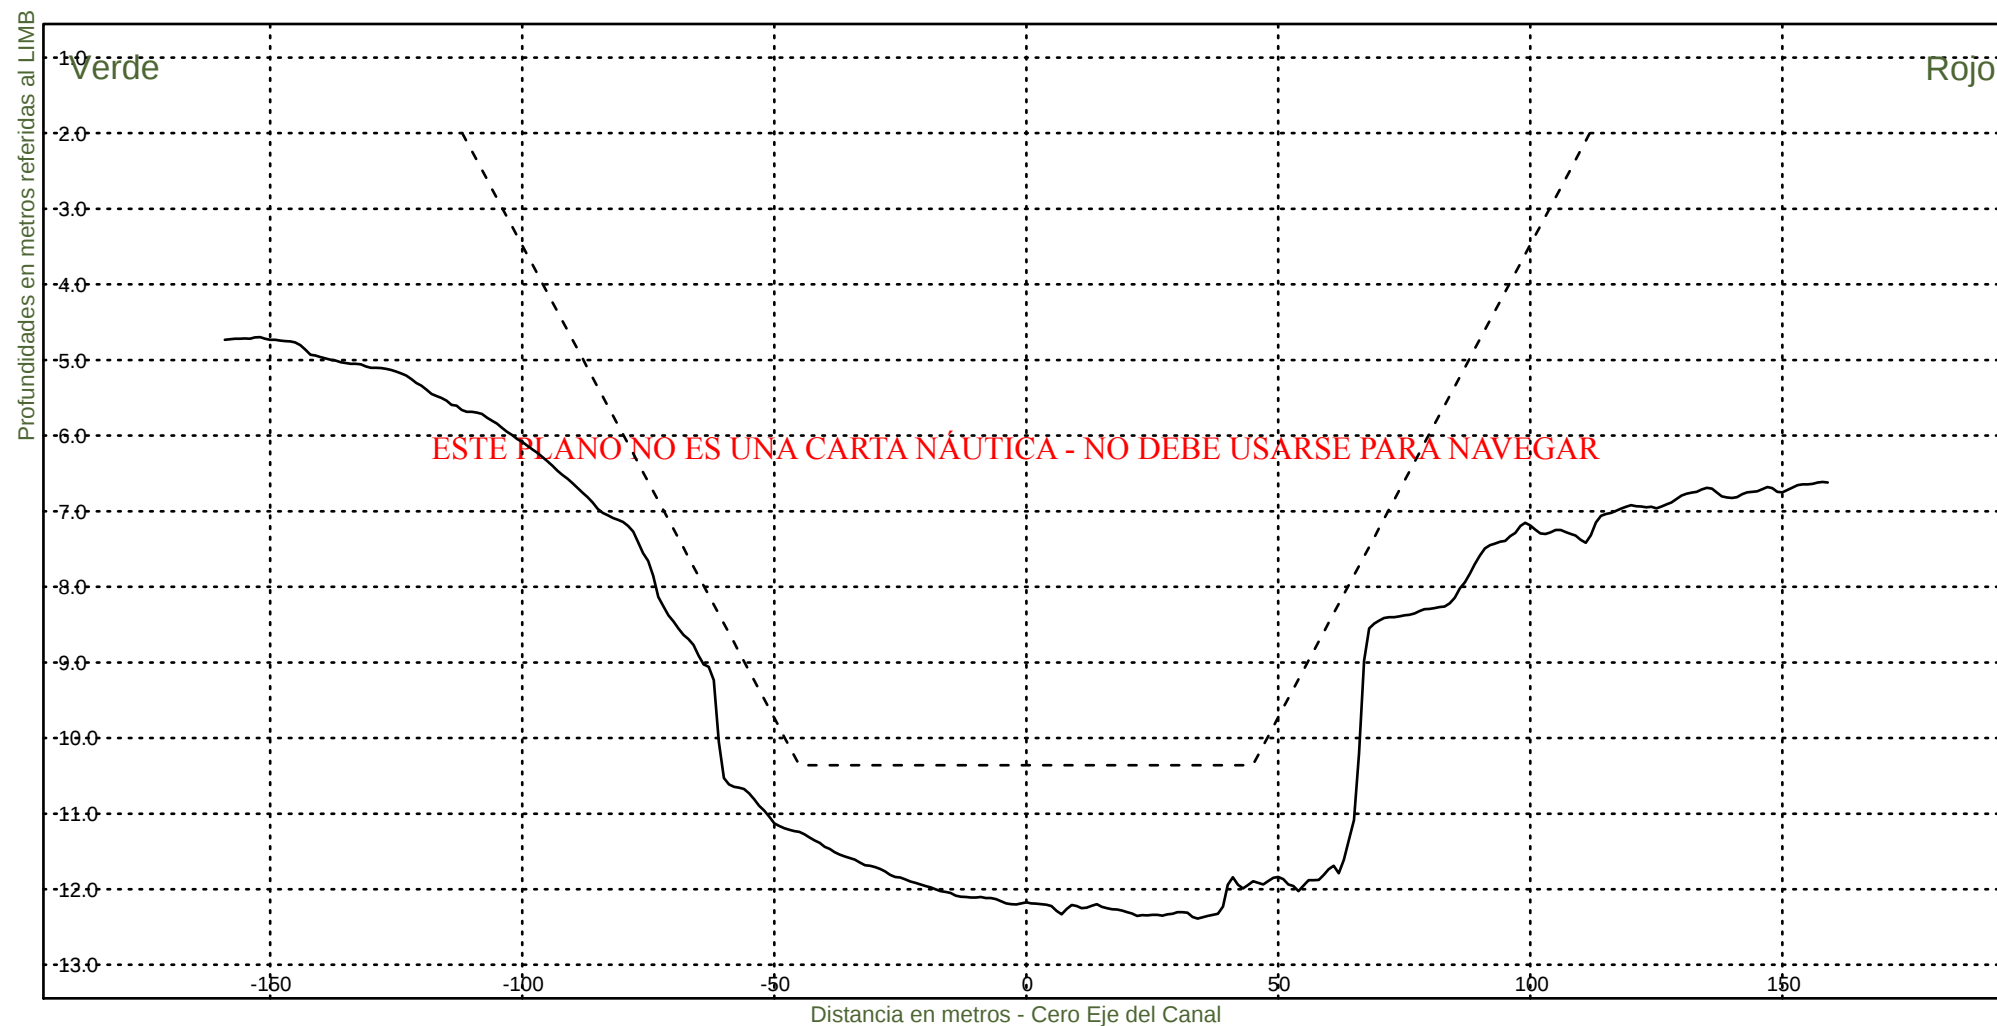

Consorcio Boskalis - Dredging International


Ing. Alberto G. Palomar
REPRESENTANTE TECNICO

Comision Administradora del Rio de la Plata
Canal Martin Garcia


----- : Teorico 34 pies
——— : Batimetria Marzo 2025

Area Canal, KM 39.6-86.2

Hz 1: 1500

KM 79800

V 1: 100

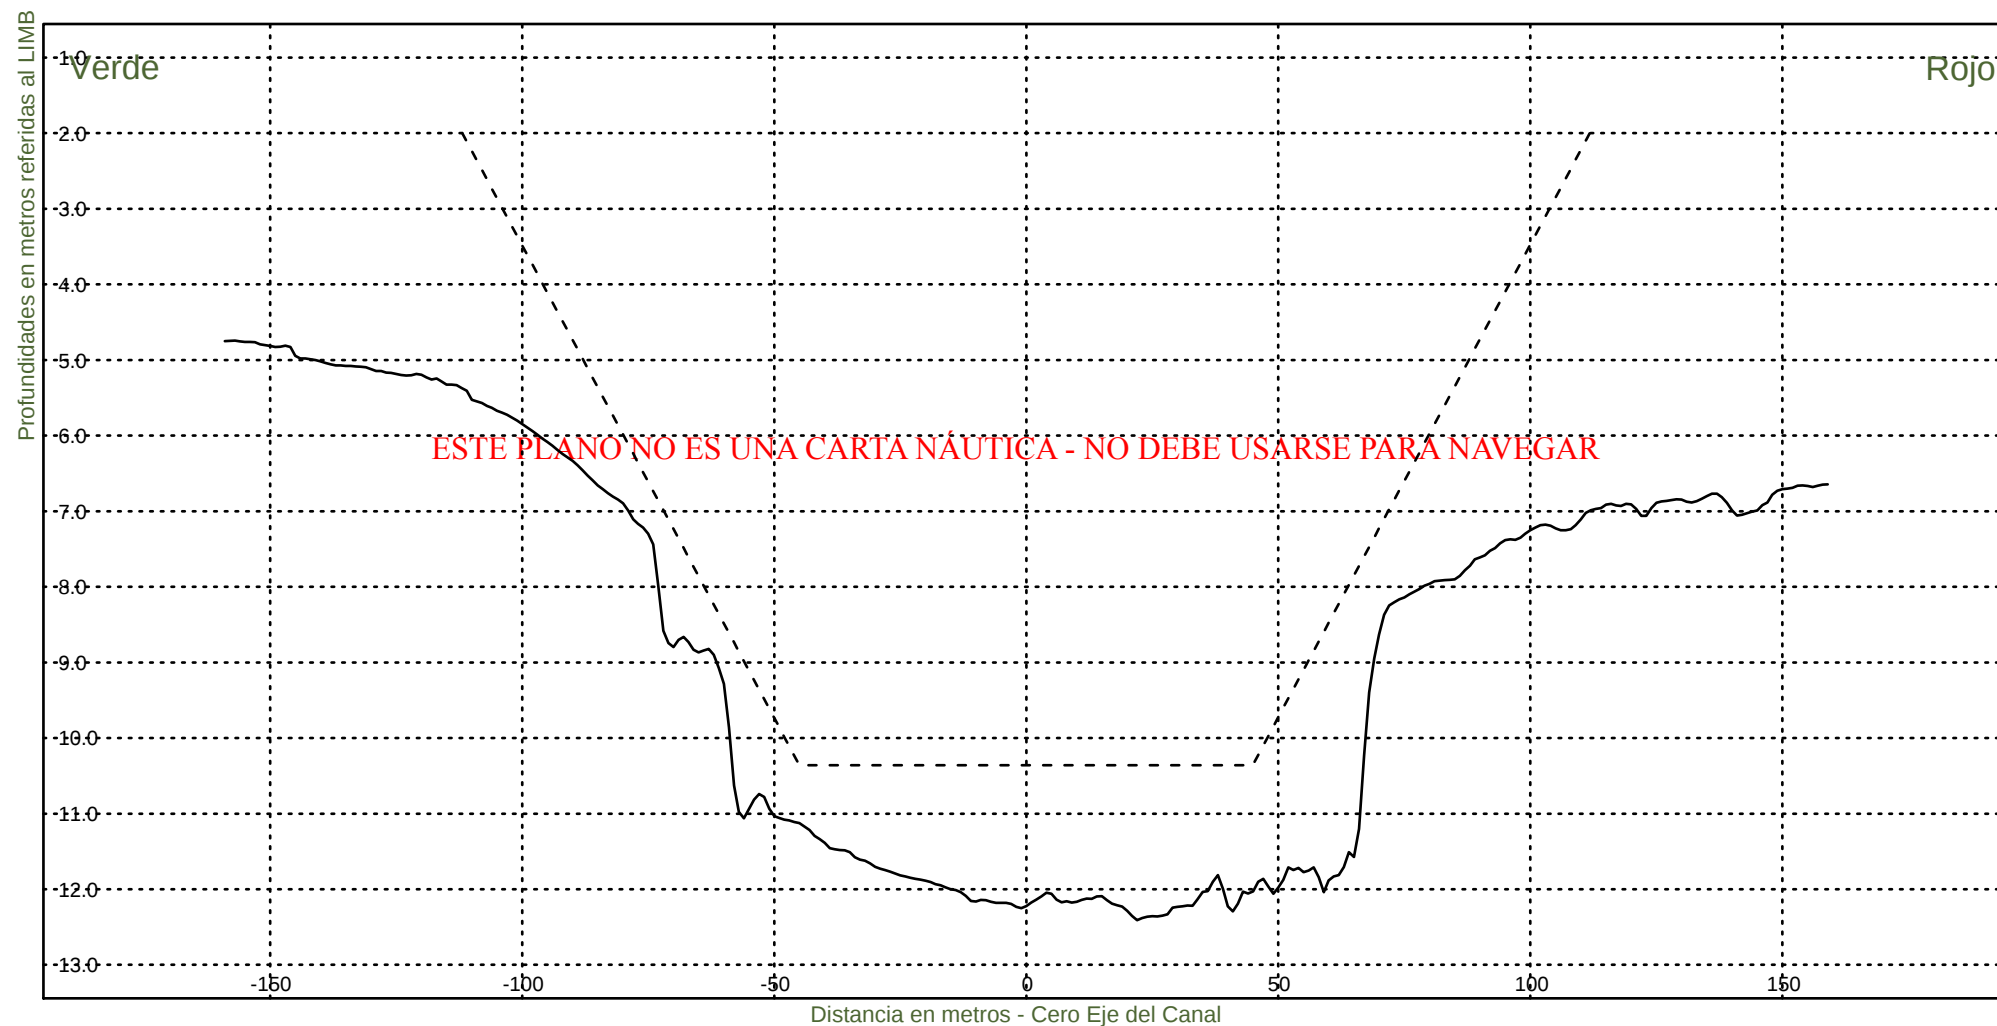

Consorcio Boskalis - Dredging International


Ing. Alberto G. Palomar
REPRESENTANTE TECNICO

Comision Administradora del Rio de la Plata
Canal Martin Garcia


----- :Teorico 34 pies
——— :Batimetria Marzo 2025

Area Canal, KM 39.6-86.2

Hz 1: 1500

KM 80000

V 1: 100

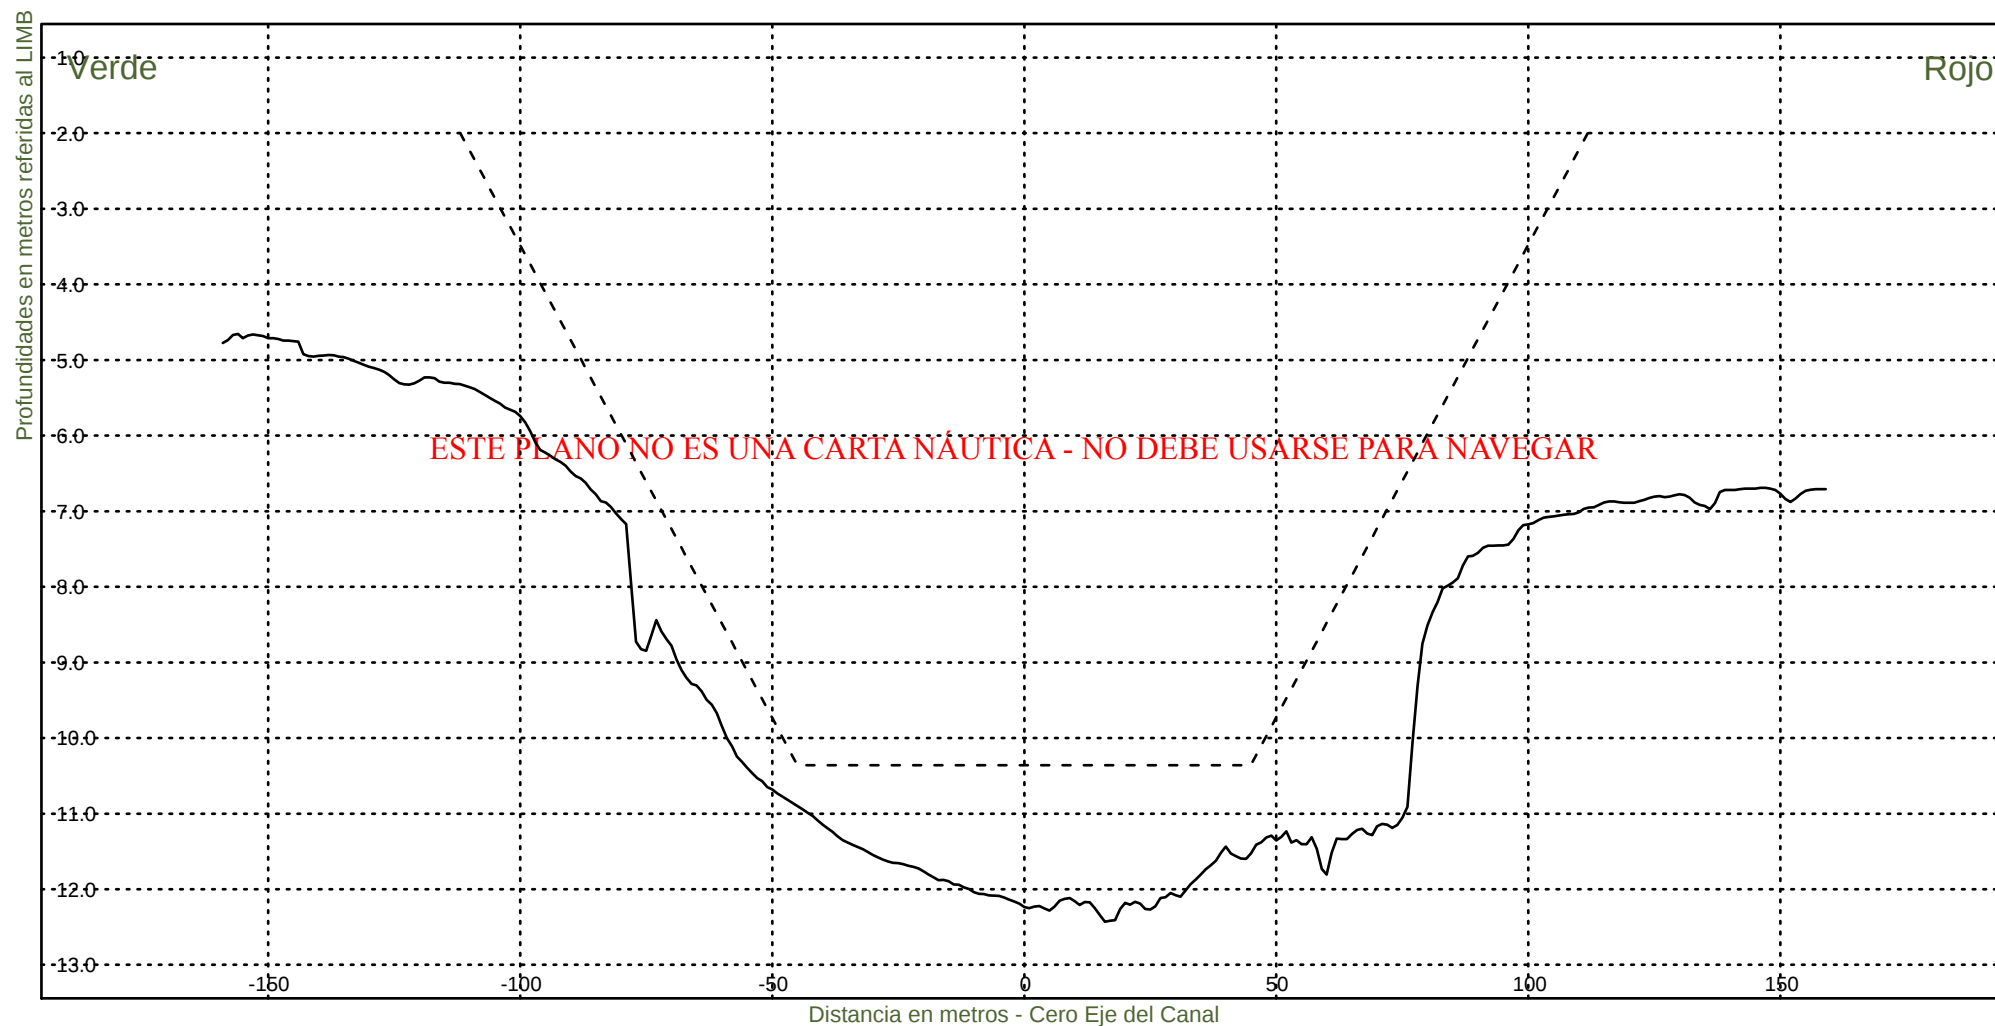

Consorcio Boskalis - Dredging International


Ing. Alberto G. Palomar
REPRESENTANTE TECNICO

Comision Administradora del Rio de la Plata
Canal Martin Garcia


----- :Teorico 34 pies
——— :Batimetria Marzo 2025

Area Canal, KM 39.6-86.2

Hz 1: 1500

KM 80200

V 1: 100

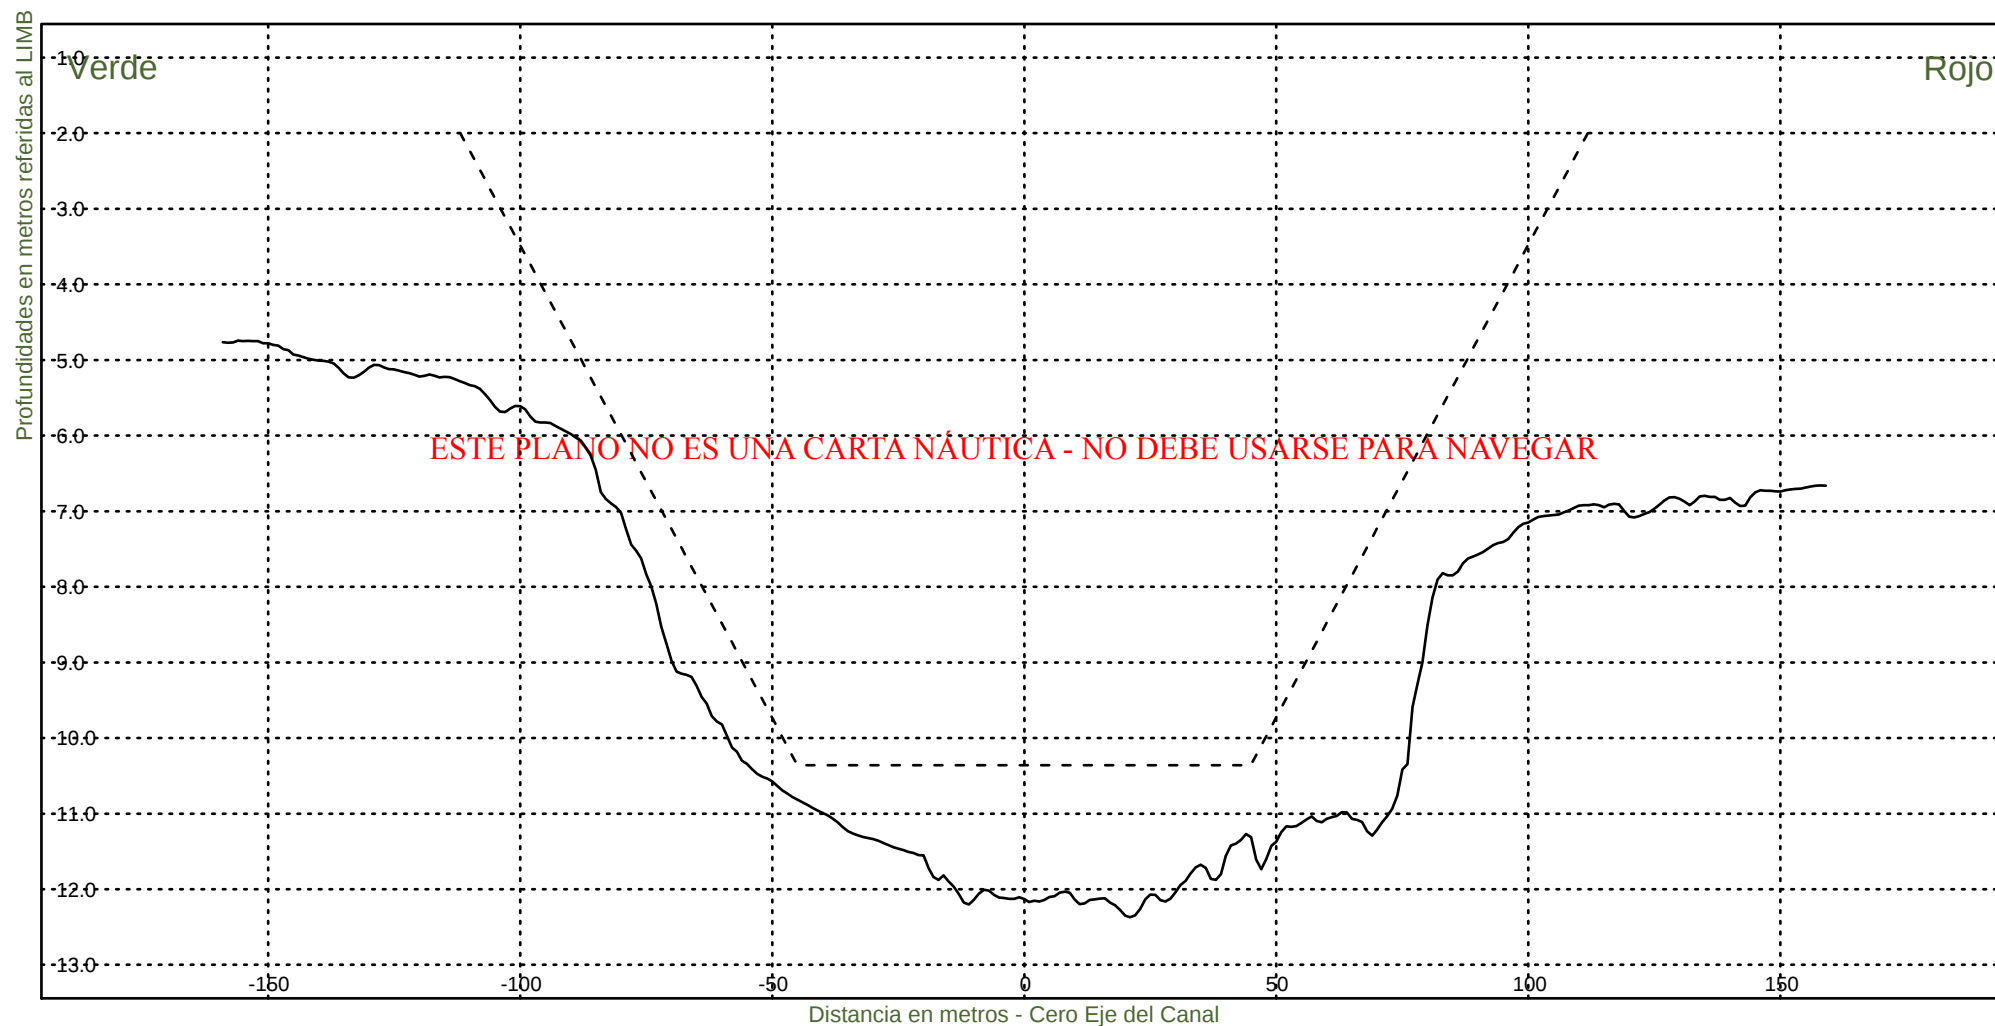

Consorcio Boskalis - Dredging International



Ing. Alberto G. Palomar
REPRESENTANTE TECNICO

Comision Administradora del Rio de la Plata
Canal Martin Garcia

----- :Teorico 34 pies
——— :Batimetria Marzo 2025

Area Canal, KM 39.6-86.2
Hz 1: 1500
V 1: 100

KM 80400

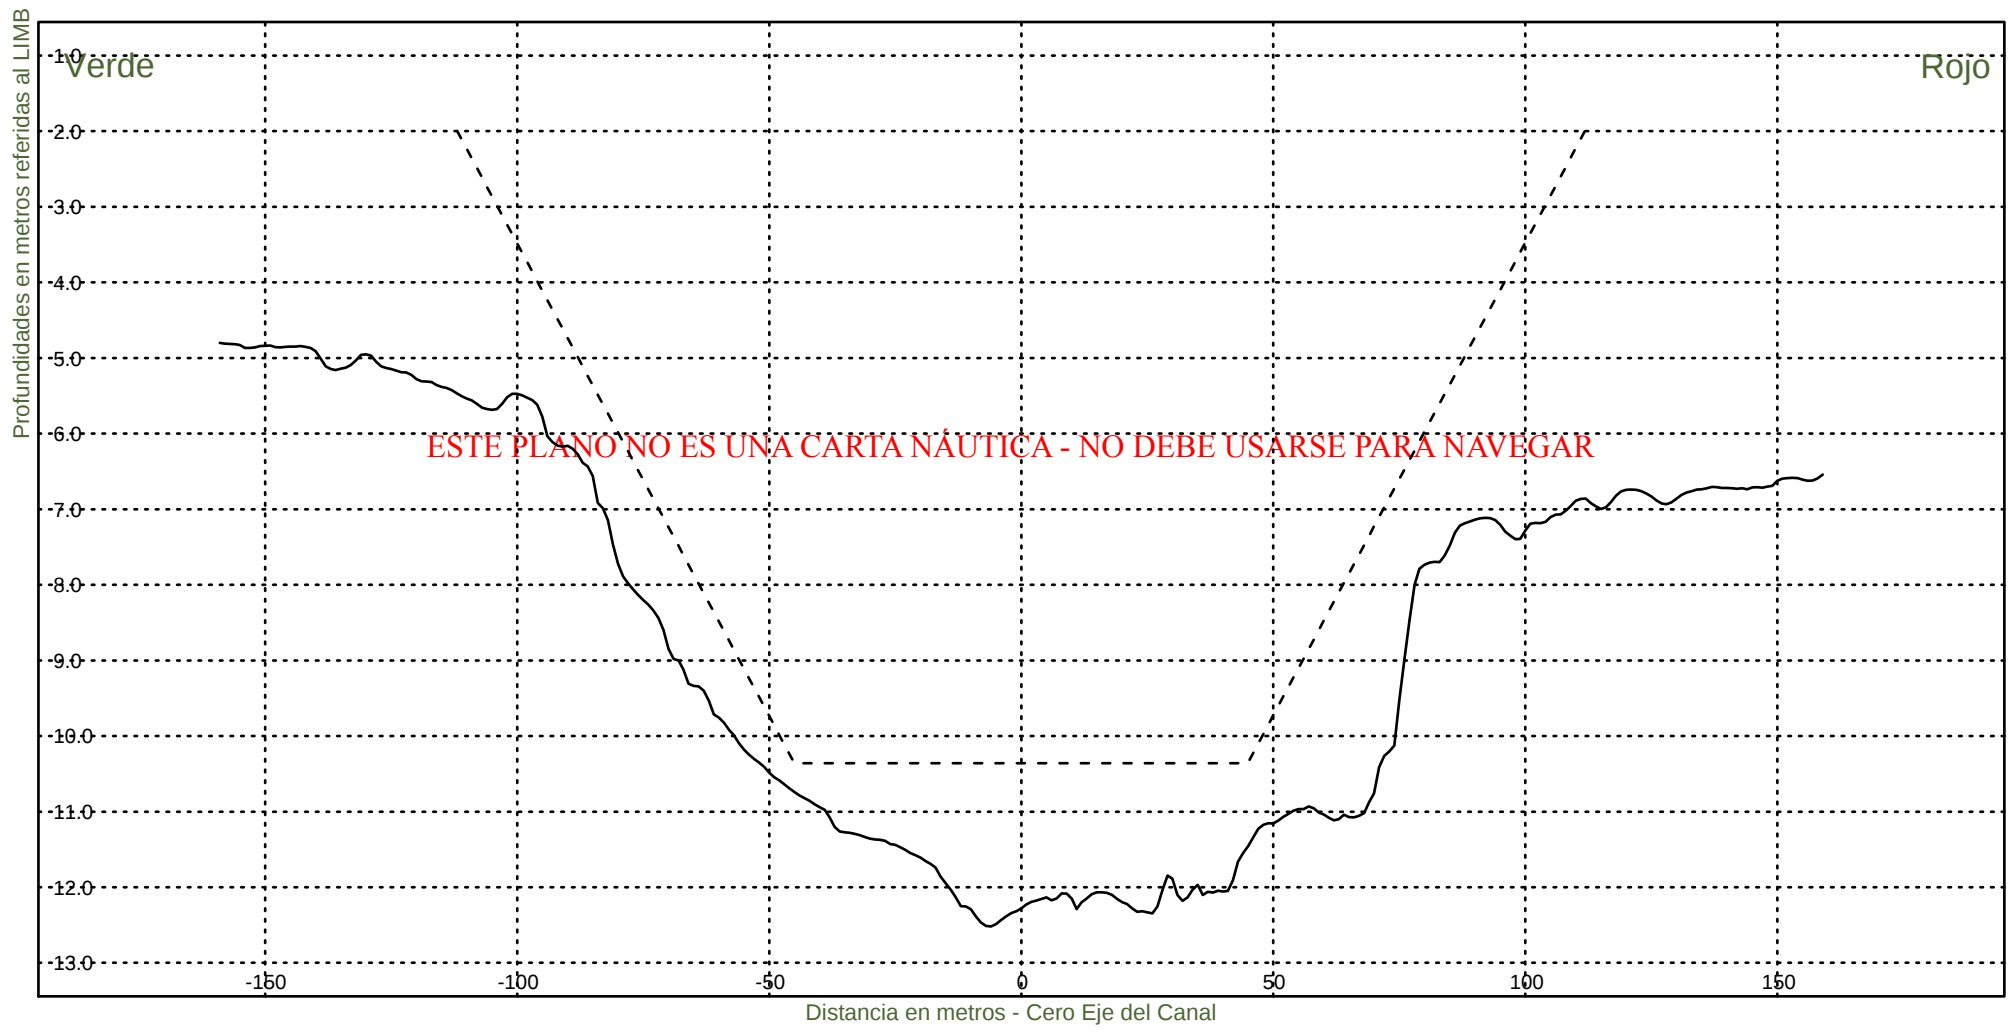

Consorcio Boskalis - Dredging International


Ing. Alberto G. Palomar
REPRESENTANTE TECNICO

Comision Administradora del Rio de la Plata
Canal Martin Garcia


----- :Teorico 34 pies
——— :Batimetria Marzo 2025

Area Canal, KM 39.6-86.2

Hz 1: 1500

KM 80600

V 1: 100

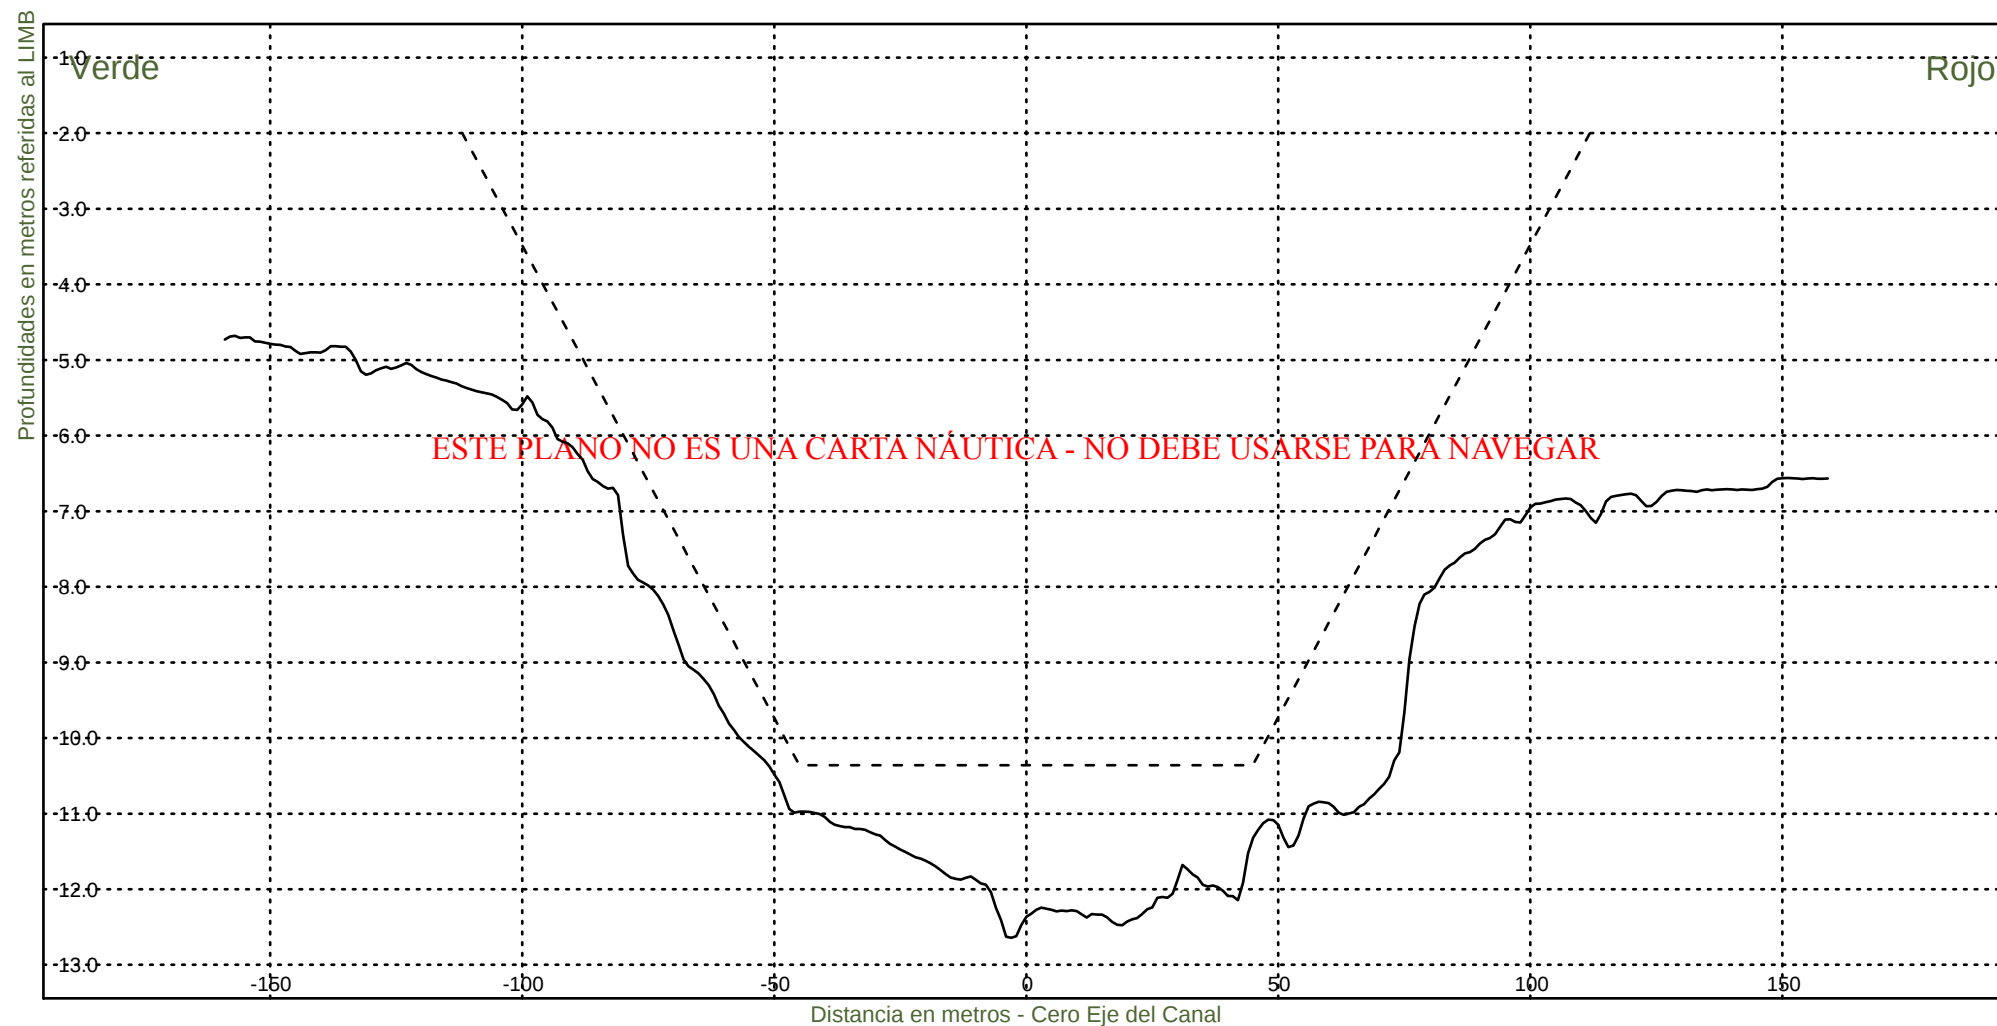

Consorcio Boskalis - Dredging International


Ing. Alberto G. Palomar
REPRESENTANTE TECNICO

Comision Administradora del Rio de la Plata
Canal Martin Garcia


----- :Teorico 34 pies
——— :Batimetria Marzo 2025

Area Canal, KM 39.6-86.2

Hz 1: 1500

KM 80800

V 1: 100

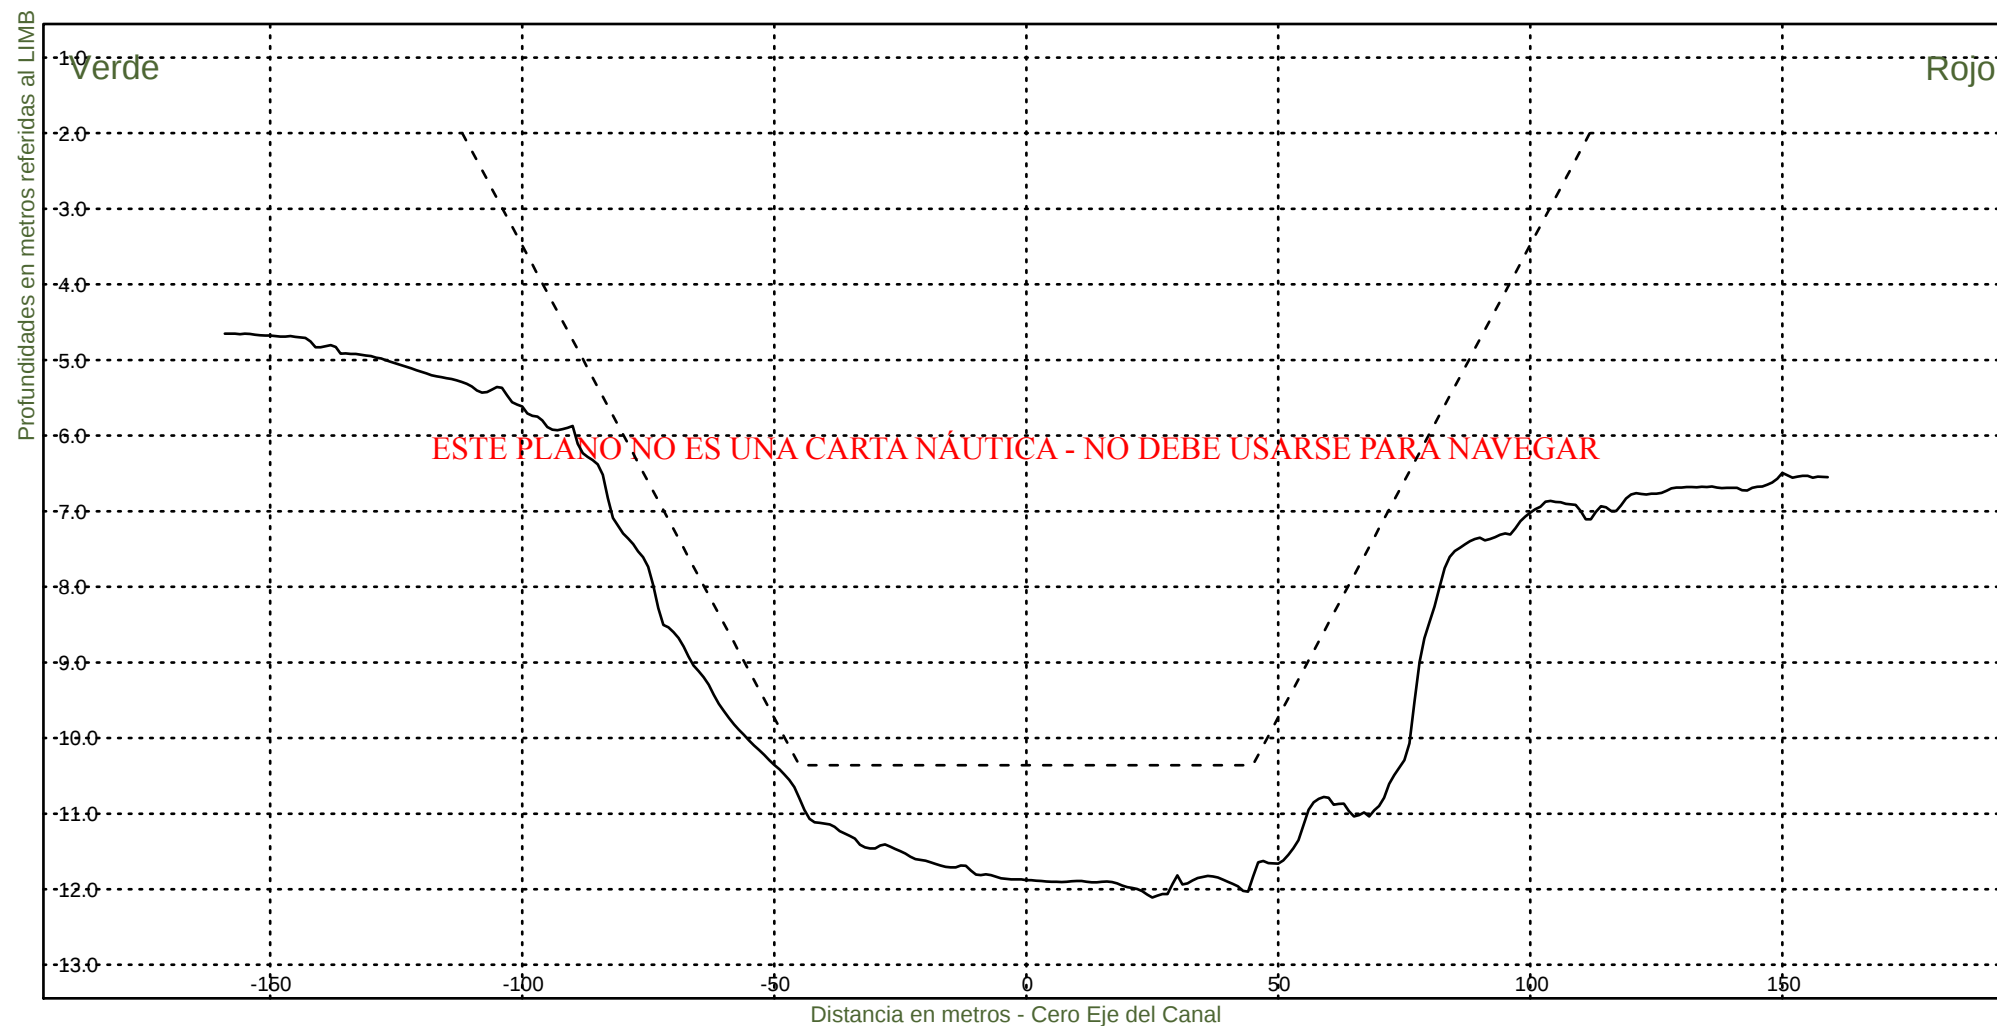

Consorcio Boskalis - Dredging International


Ing. Alberto G. Palomar
REPRESENTANTE TECNICO

Comision Administradora del Rio de la Plata
Canal Martin Garcia


----- :Teorico 34 pies
——— :Batimetria Marzo 2025

Area Canal, KM 39.6-86.2

Hz 1: 1500

KM 81000

V 1: 100

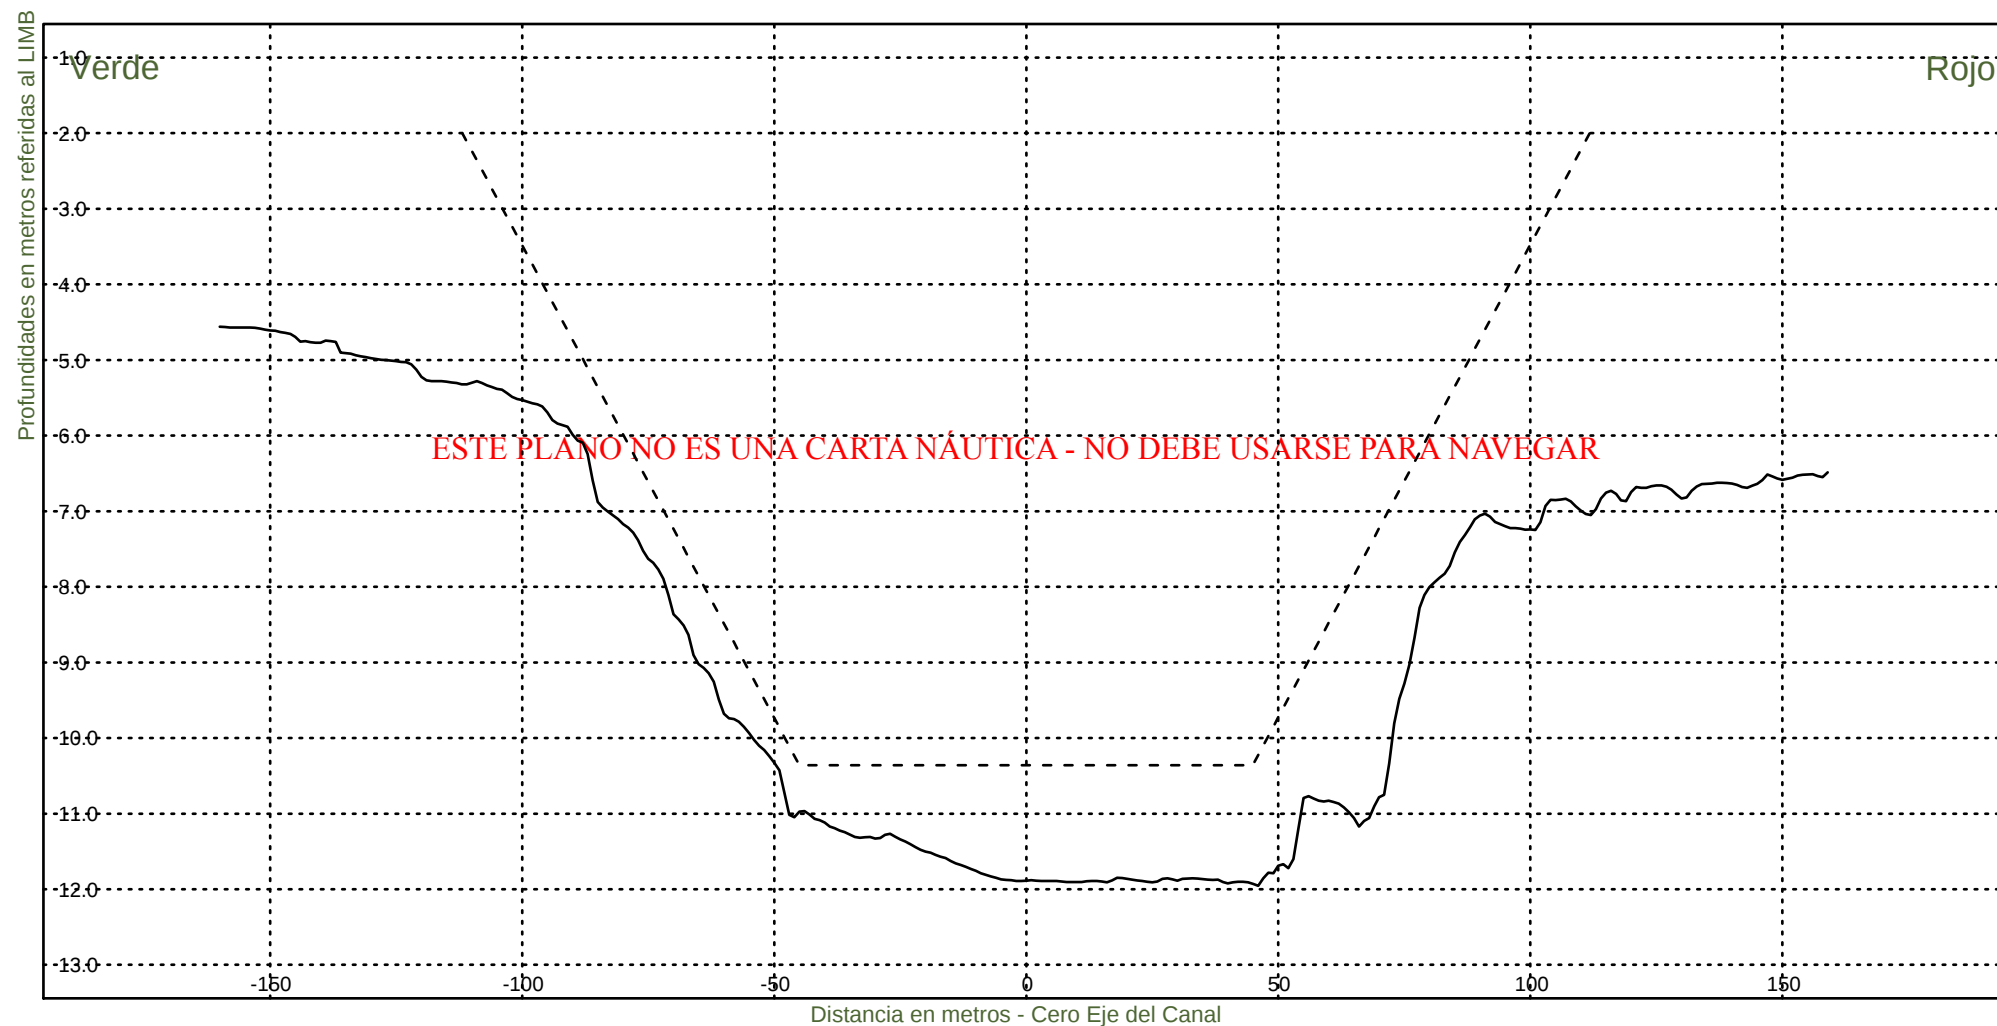

Consorcio Boskalis - Dredging International


Ing. Alberto G. Palomar
REPRESENTANTE TECNICO

Comision Administradora del Rio de la Plata
Canal Martin Garcia


----- :Teorico 34 pies
——— :Batimetria Marzo 2025

Area Canal, KM 39.6-86.2

Hz 1: 1500

KM 81200

V 1: 100

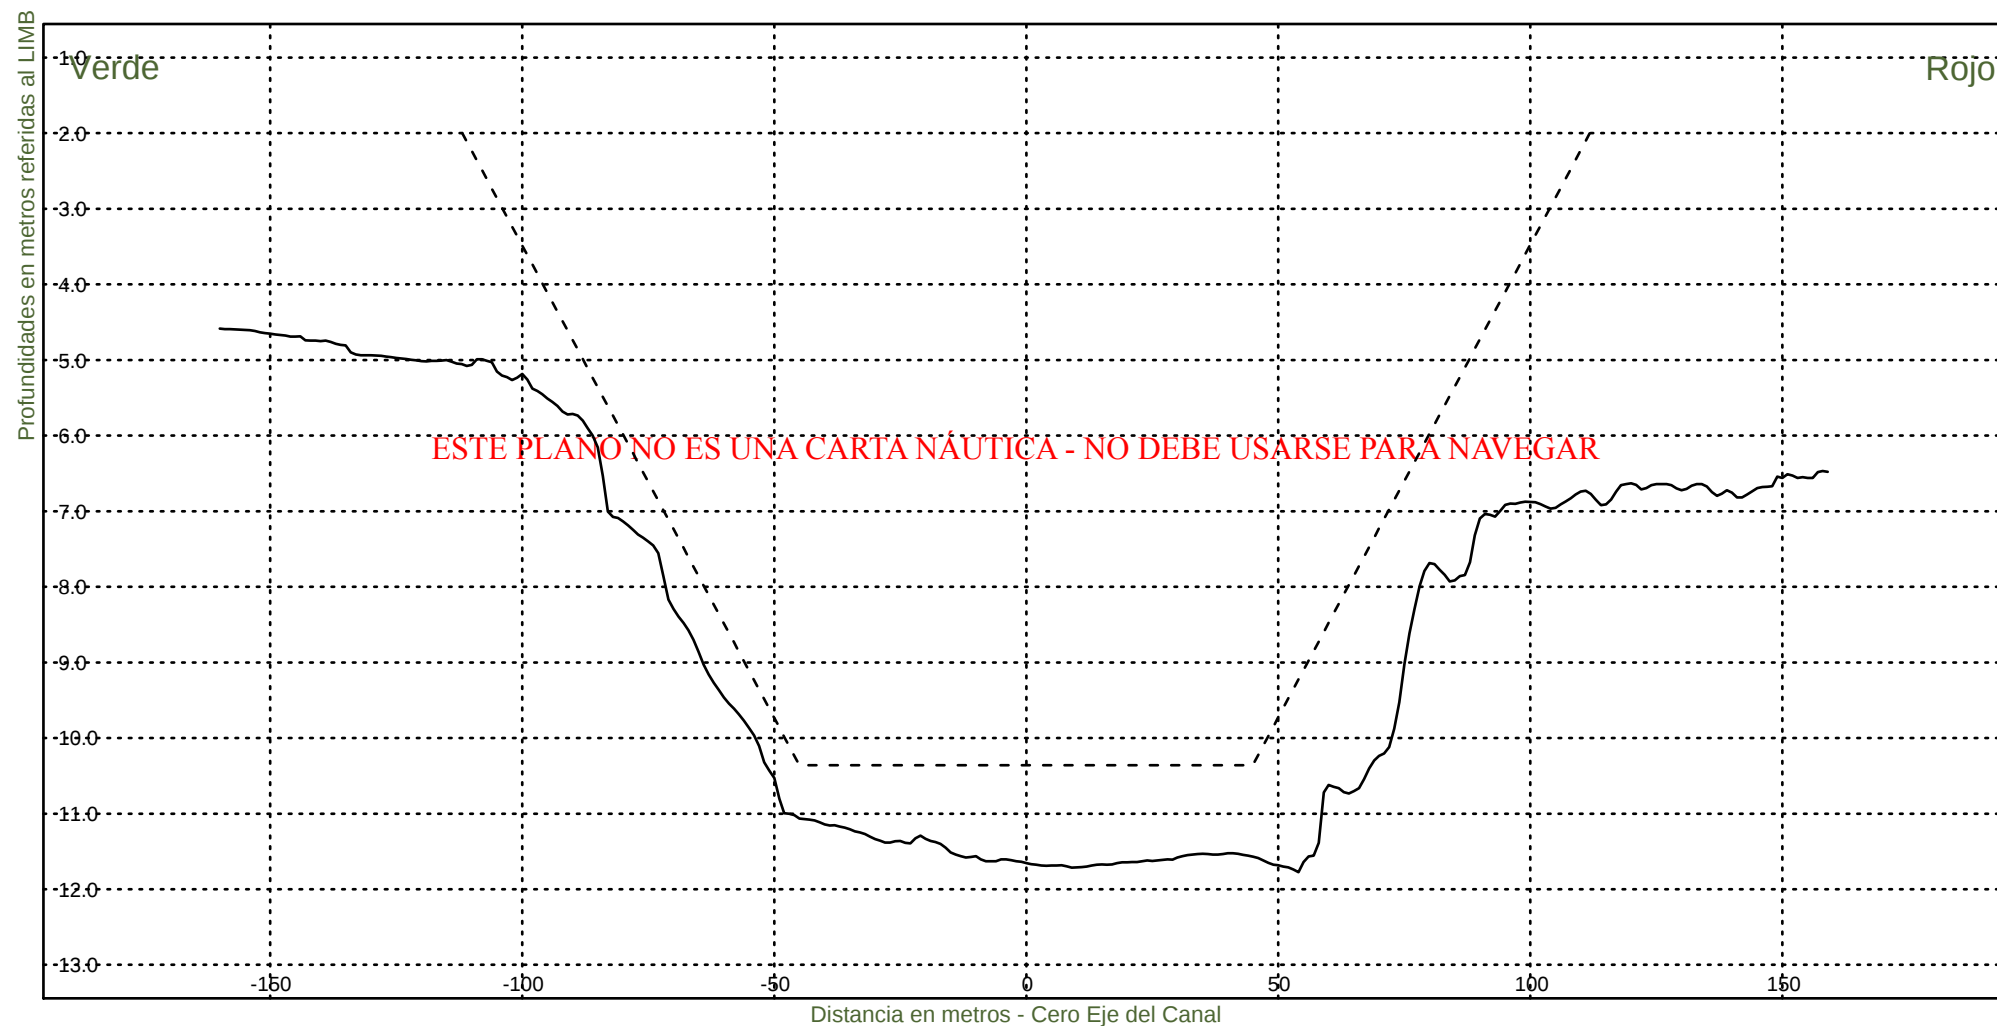

Consorcio Boskalis - Dredging International


Ing. Alberto G. Palomar
REPRESENTANTE TECNICO

Comision Administradora del Rio de la Plata
Canal Martin Garcia


----- :Teorico 34 pies
——— :Batimetria Marzo 2025

Area Canal, KM 39.6-86.2

Hz 1: 1500

KM 81400

V 1: 100

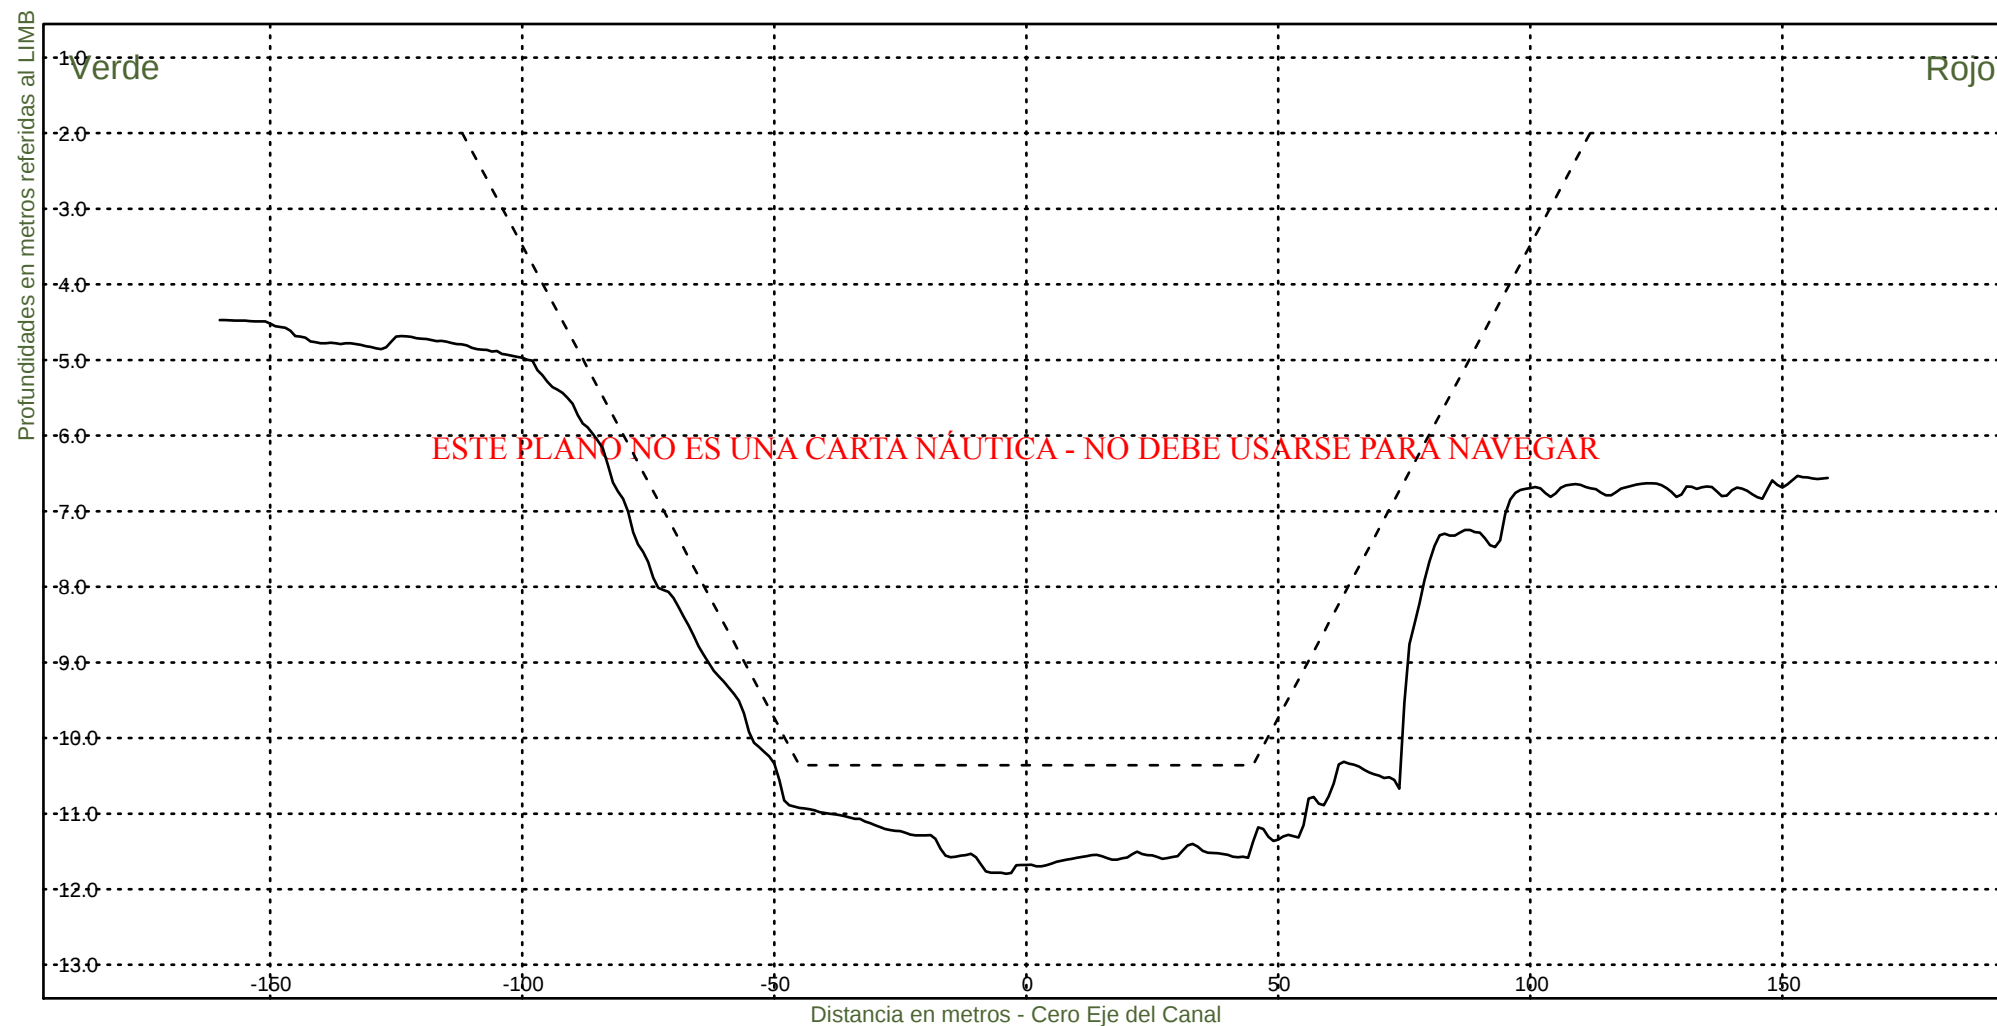

Consorcio Boskalis - Dredging International


Ing. Alberto G. Palomar
REPRESENTANTE TECNICO

Comision Administradora del Rio de la Plata

Canal Martin Garcia


----- :Teorico 34 pies
——— :Batimetria Marzo 2025

Area Canal, KM 39.6-86.2

Hz 1: 1500

KM 81600

V 1: 100

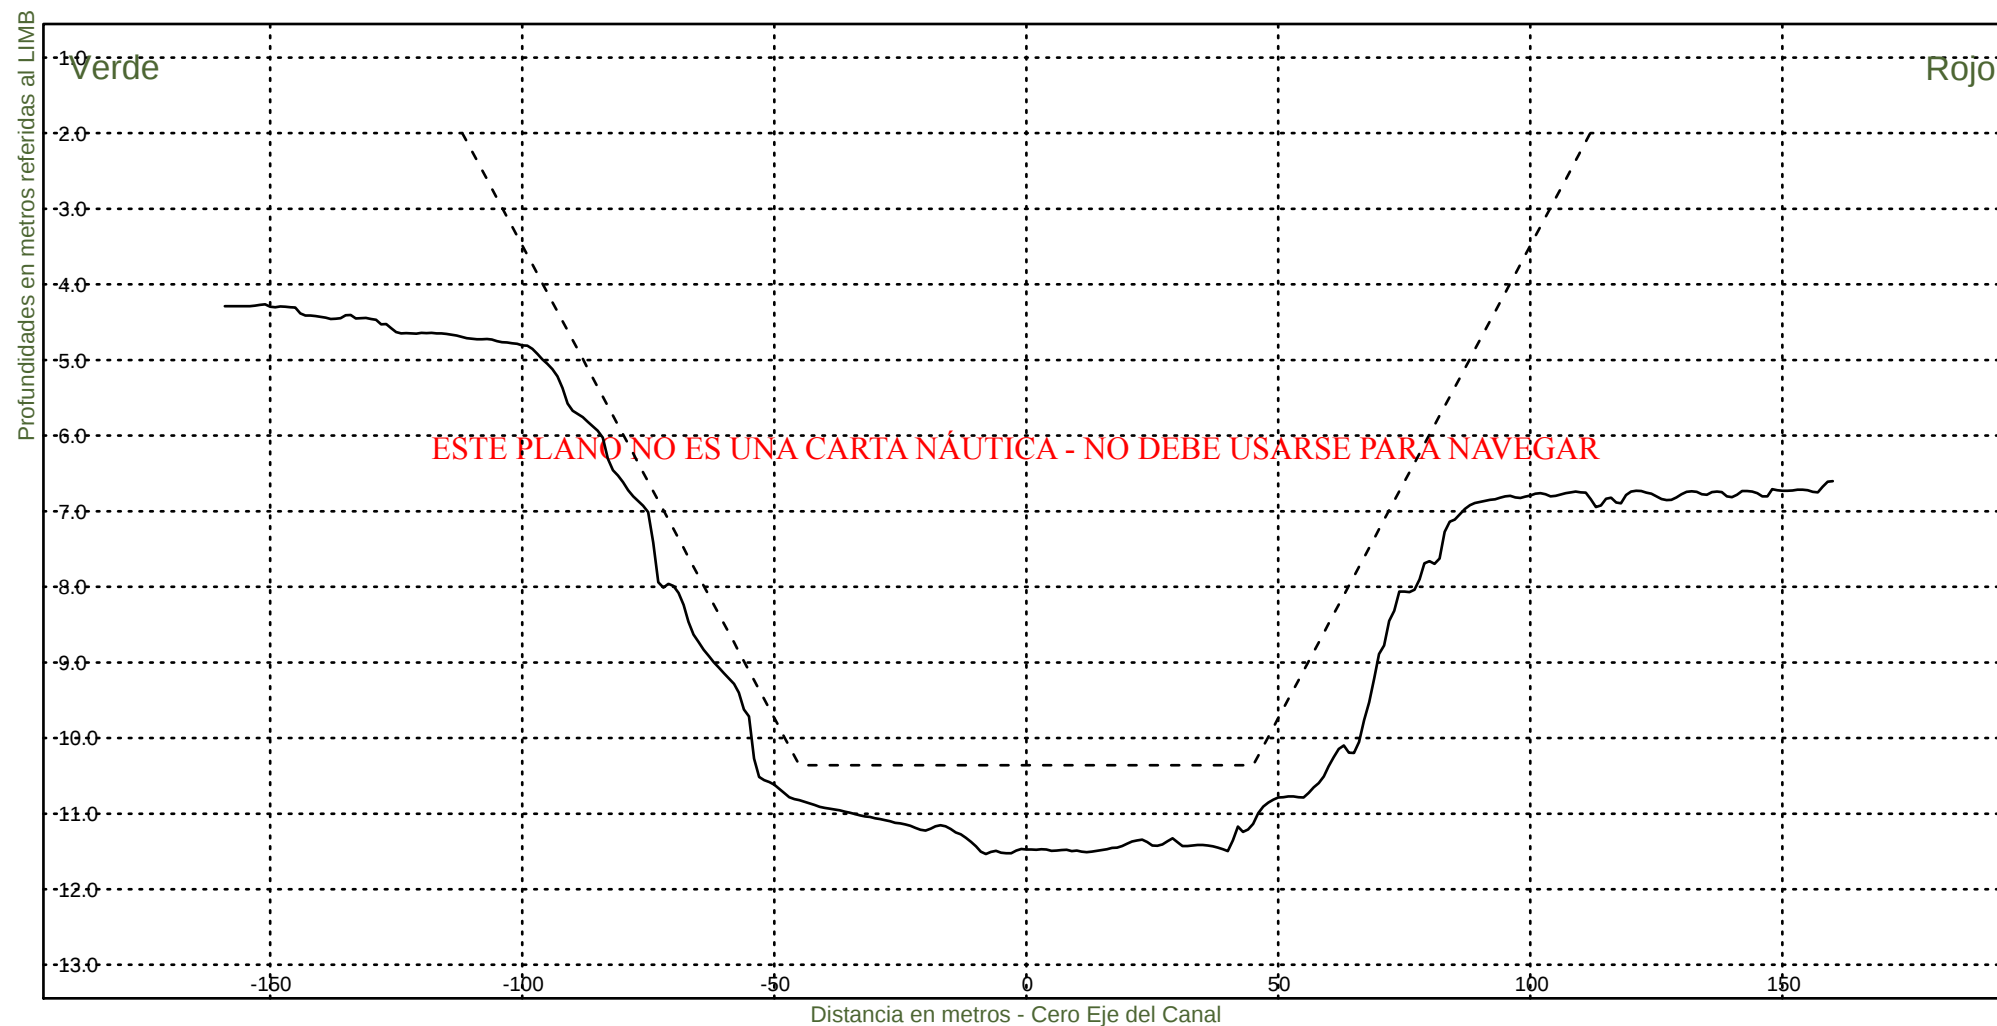

Consorcio Boskalis - Dredging International


Ing. Alberto G. Palomar
REPRESENTANTE TECNICO

Comision Administradora del Rio de la Plata
Canal Martin Garcia


----- :Teorico 34 pies
——— :Batimetria Marzo 2025

Area Canal, KM 39.6-86.2

Hz 1: 1500

KM 81800

V 1: 100

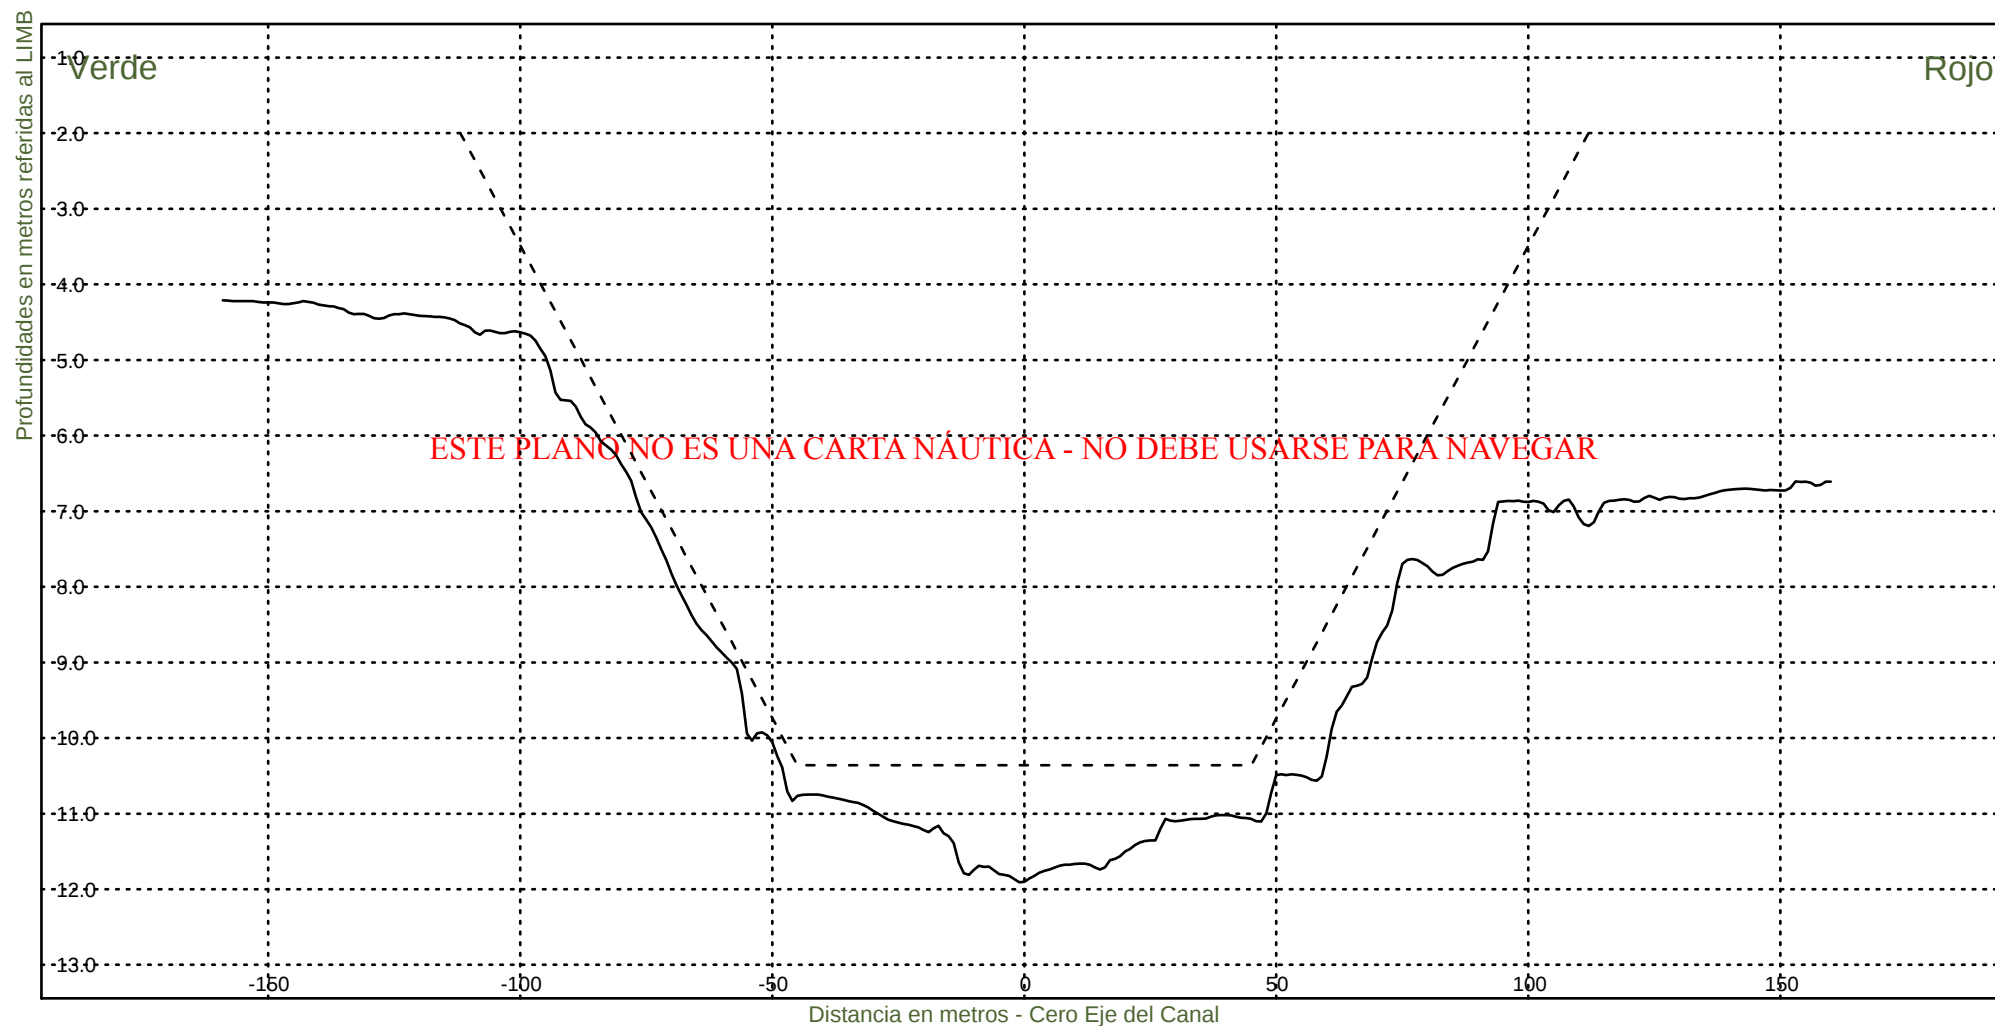

Consorcio Boskalis - Dredging International


Ing. Alberto G. Palomar
REPRESENTANTE TECNICO

Comision Administradora del Rio de la Plata

Canal Martin Garcia


----- :Teorico 34 pies
——— :Batimetria Marzo 2025

Area Canal, KM 39.6-86.2

Hz 1: 1500

KM 82000

V 1: 100

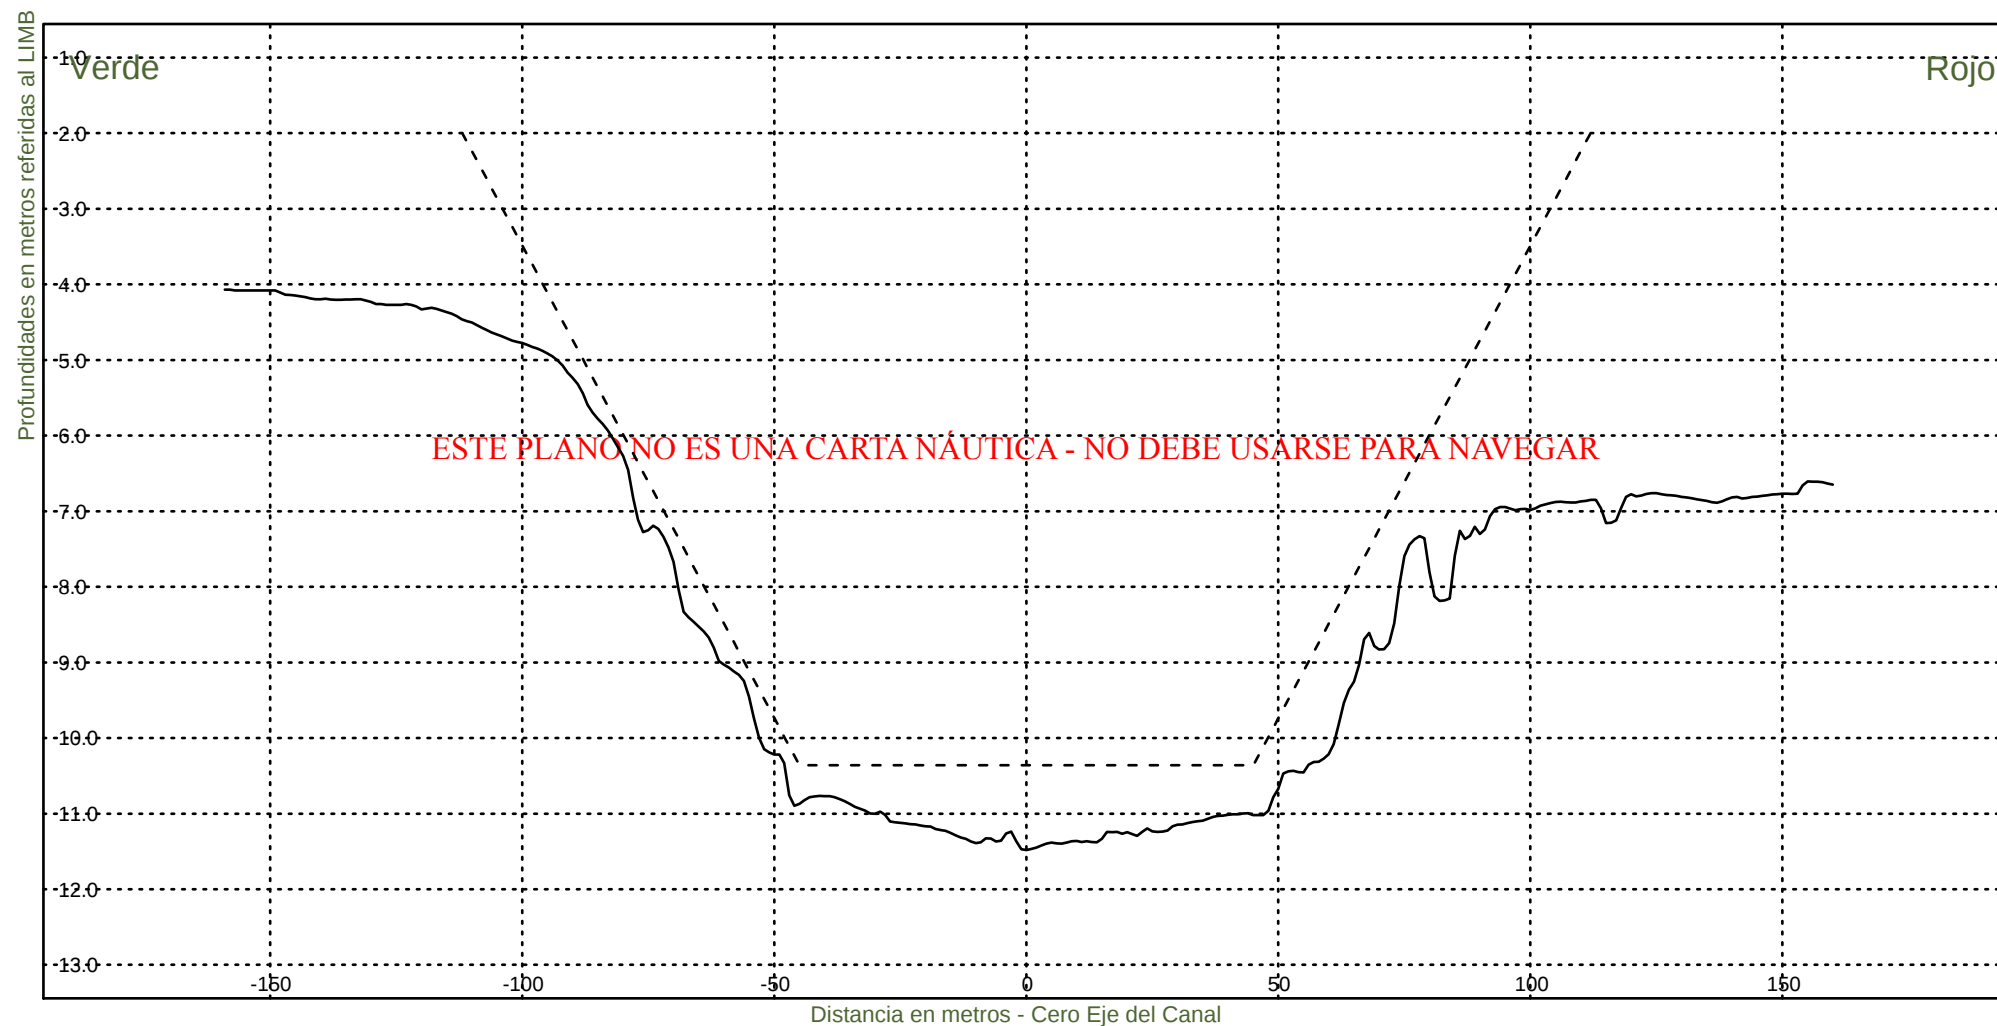

Consorcio Boskalis - Dredging International


Ing. Alberto G. Palomar
REPRESENTANTE TECNICO

Comision Administradora del Rio de la Plata

Canal Martin Garcia


----- :Teorico 34 pies
——— :Batimetria Marzo 2025

Area Canal, KM 39.6-86.2

Hz 1: 1500

KM 82200

V 1: 100

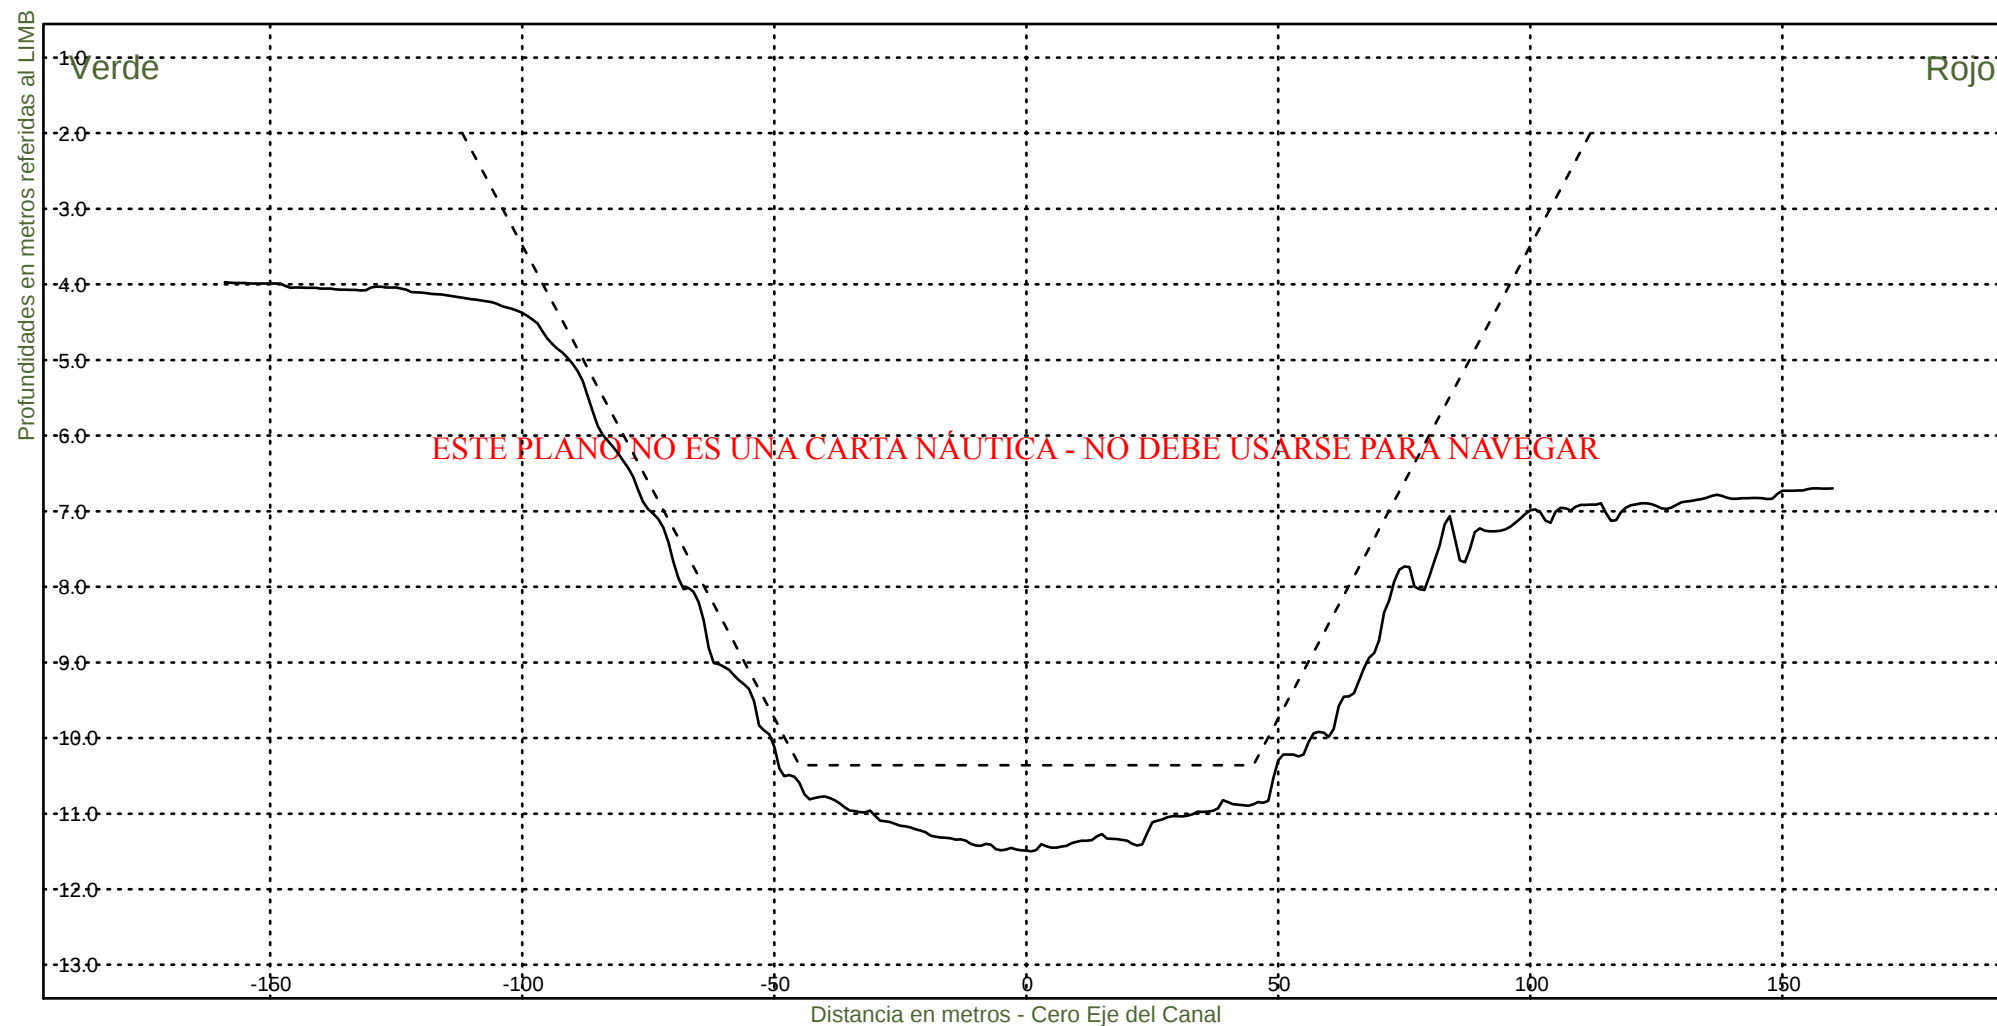

Consorcio Boskalis - Dredging International


Ing. Alberto G. Palomar
REPRESENTANTE TECNICO

Comision Administradora del Rio de la Plata

Canal Martin Garcia


----- :Teorico 34 pies
——— :Batimetria Marzo 2025

Area Canal, KM 39.6-86.2

Hz 1: 1500

KM 82400

V 1: 100

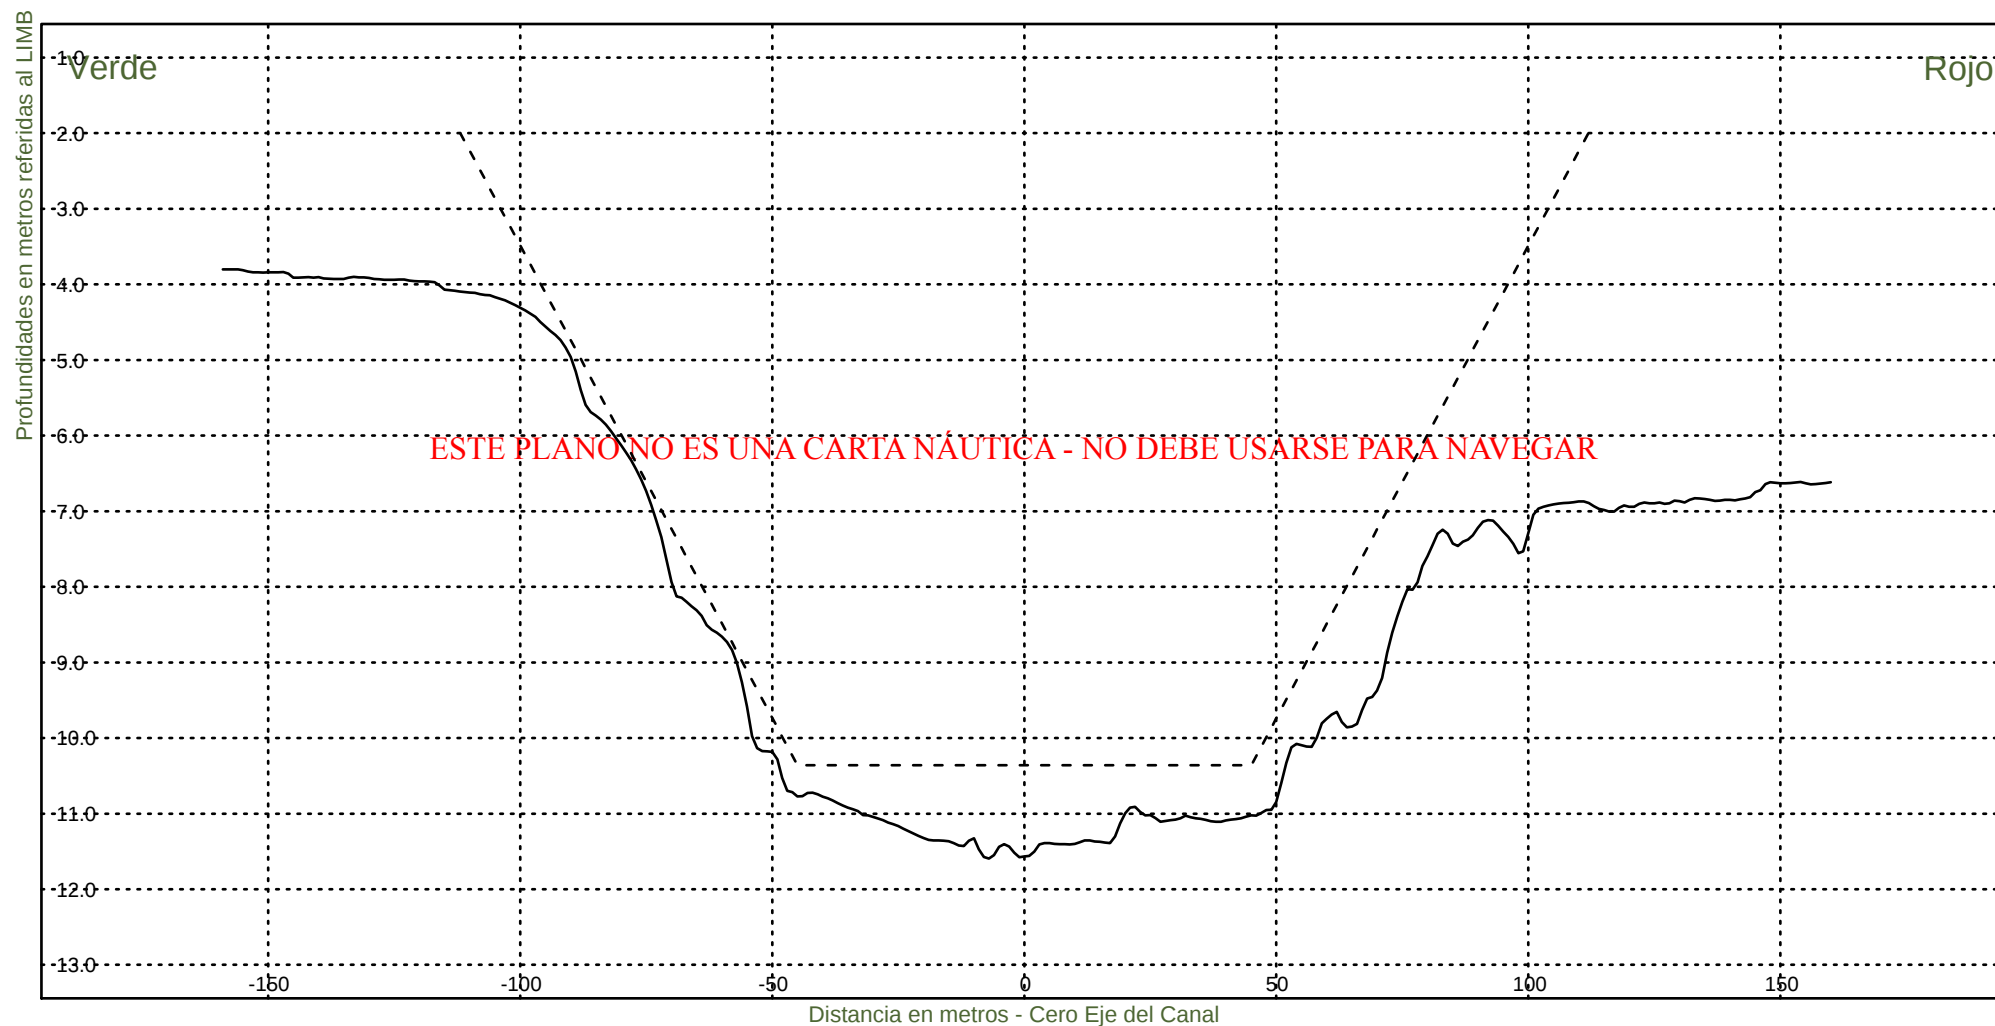

Consorcio Boskalis - Dredging International


Ing. Alberto G. Palomar
REPRESENTANTE TECNICO

Comision Administradora del Rio de la Plata

Canal Martin Garcia


----- :Teorico 34 pies
——— :Batimetria Marzo 2025

Area Canal, KM 39.6-86.2

Hz 1: 1500

KM 82600

V 1: 100

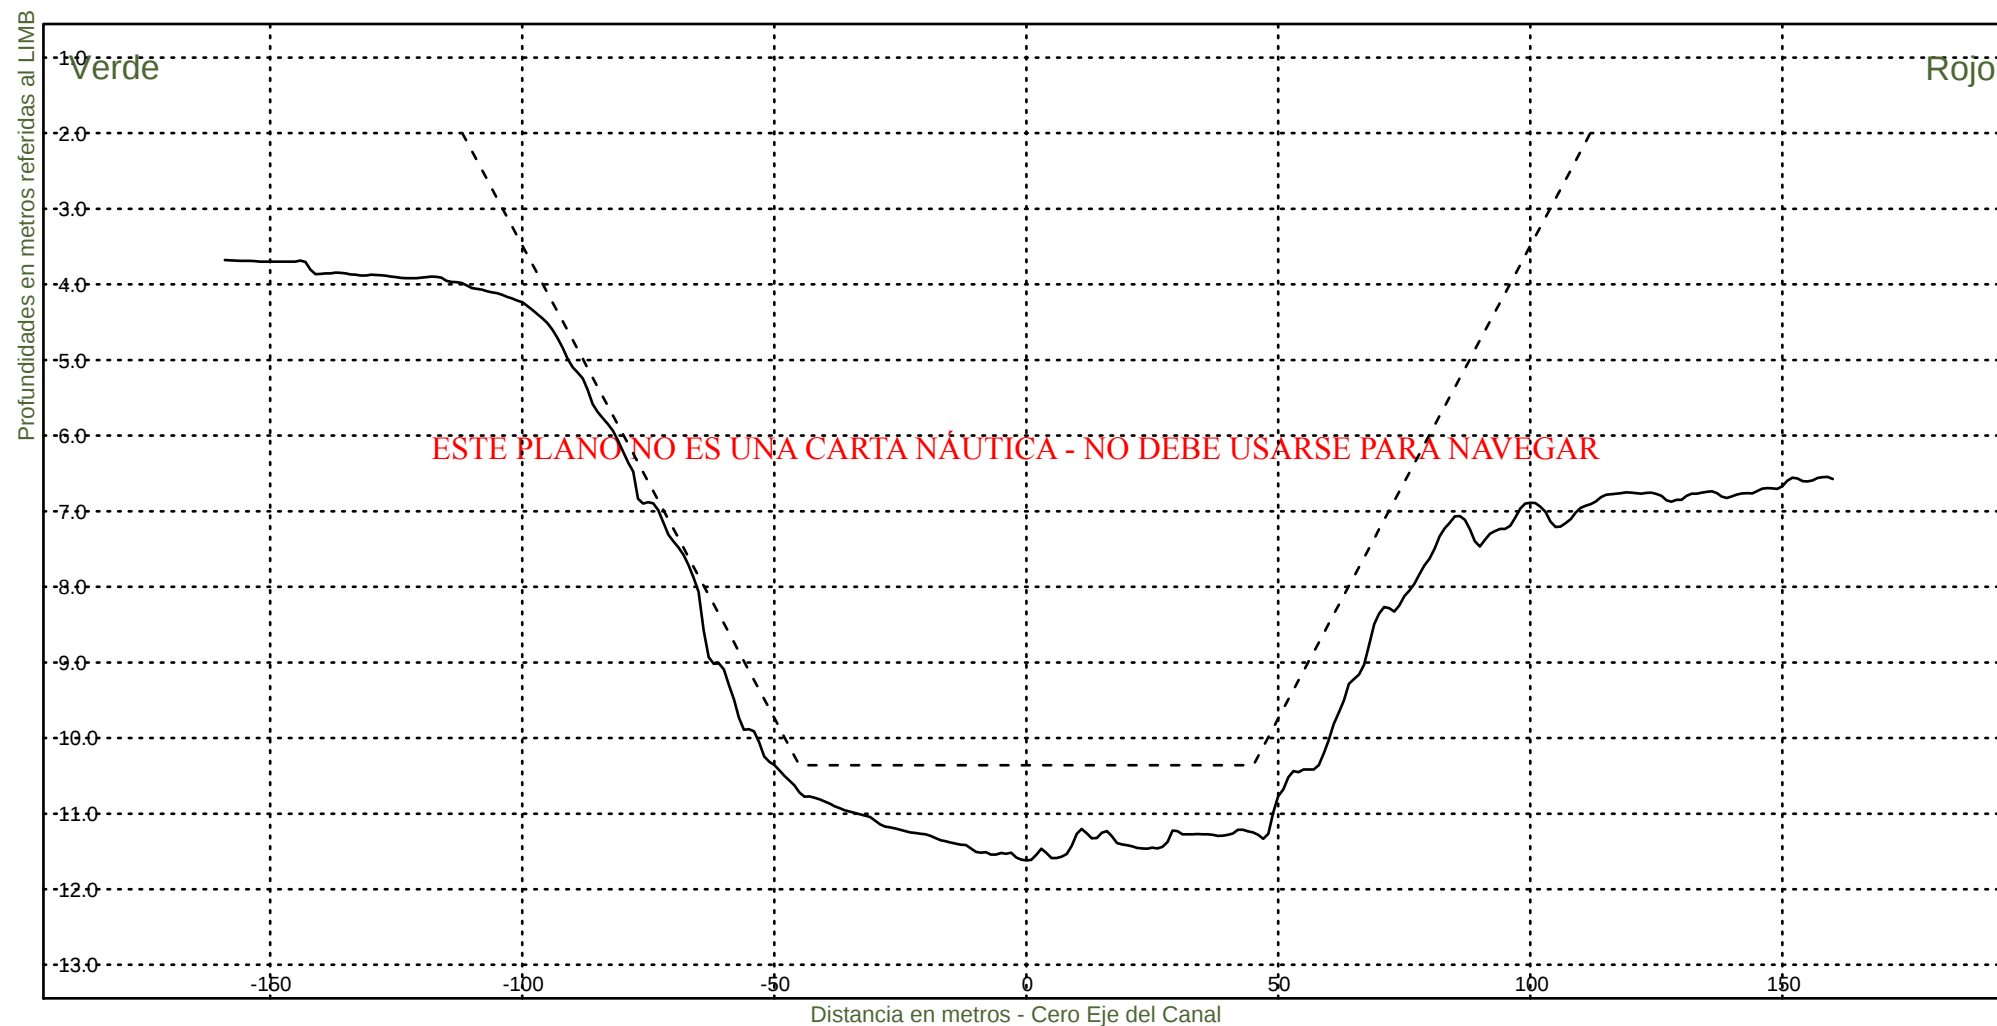

Consorcio Boskalis - Dredging International


Ing. Alberto G. Palomar
REPRESENTANTE TECNICO


Comision Administradora del Rio de la Plata

Canal Martin Garcia

----- :Teorico 34 pies
————— :Batimetria Marzo 2025

Area Canal, KM 39.6-86.2
Hz 1: 1500
V 1: 100

KM 82800

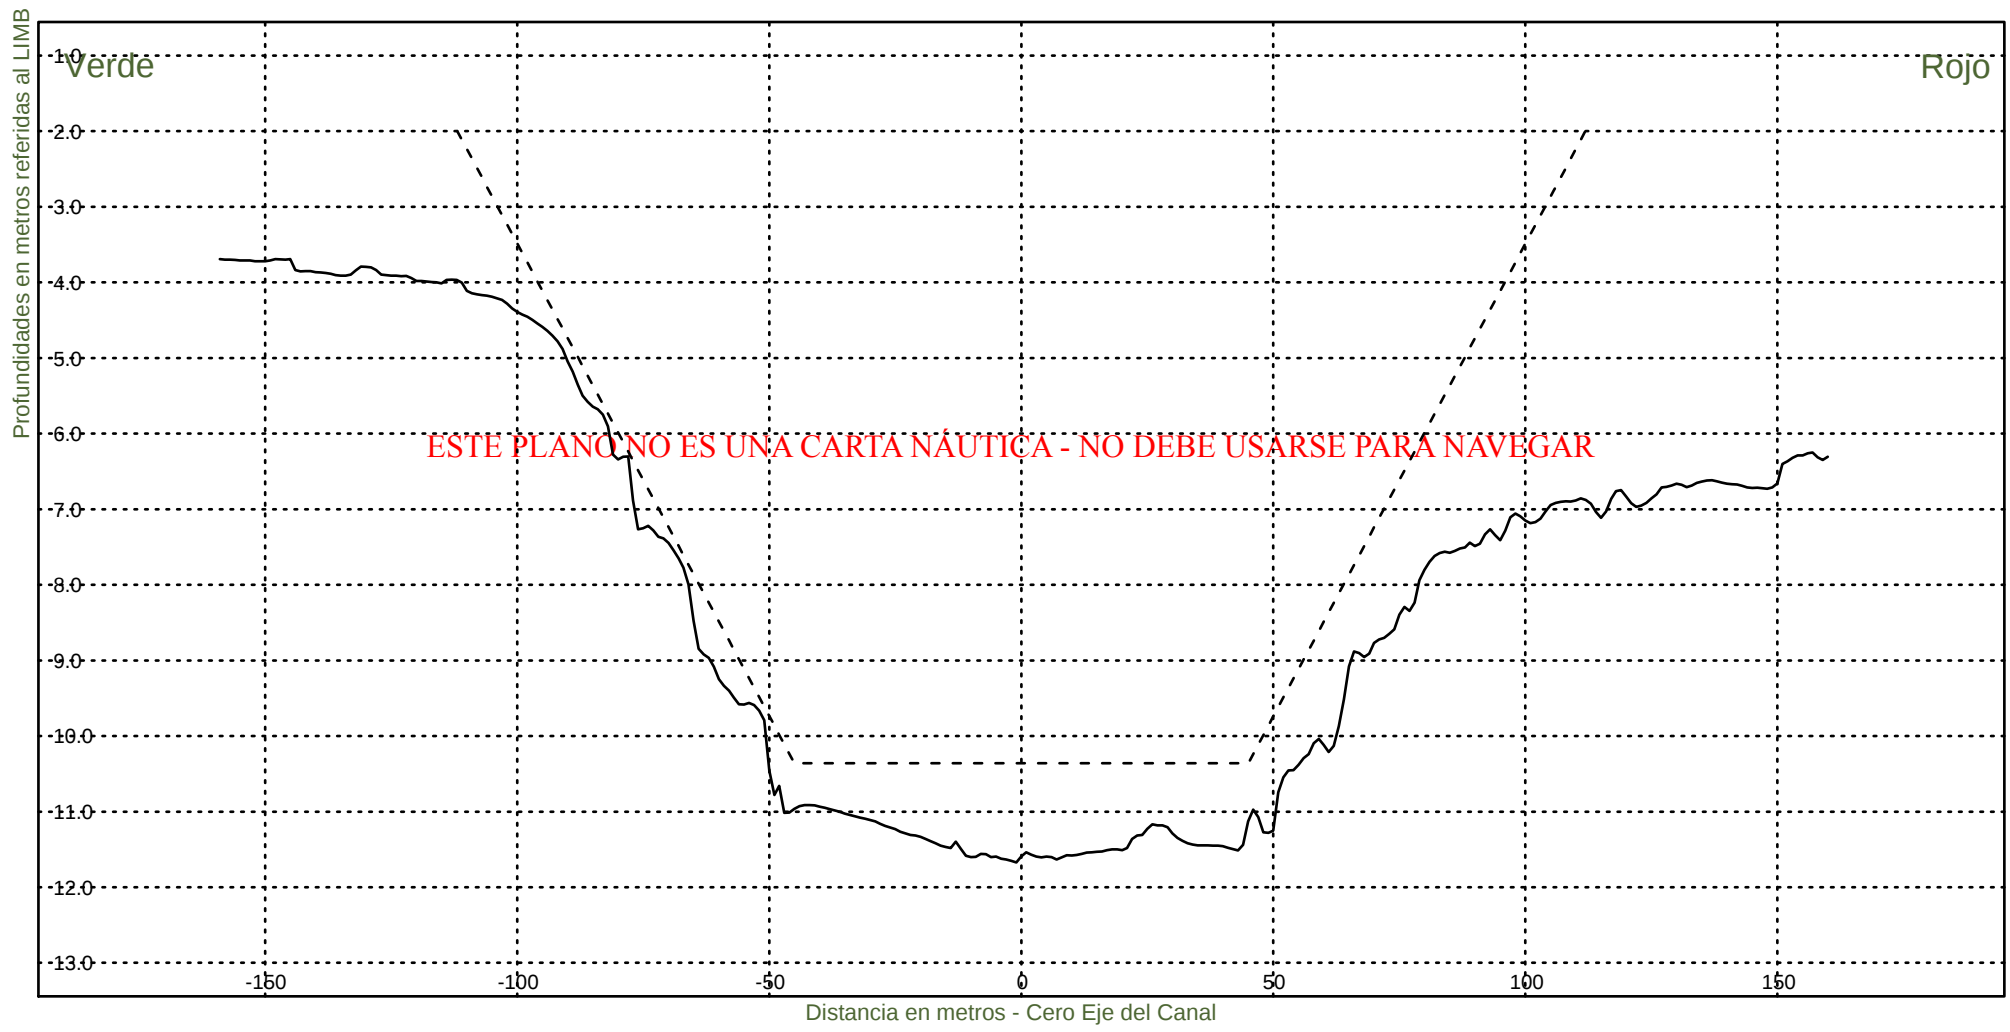

Consorcio Boskalis - Dredging International


Ing. Alberto G. Palomar
REPRESENTANTE TECNICO

Comision Administradora del Rio de la Plata
Canal Martin Garcia


----- :Teorico 34 pies
————— :Batimetria Marzo 2025

Area Canal, KM 39.6-86.2

Hz 1: 1500

KM 83000

V 1: 100

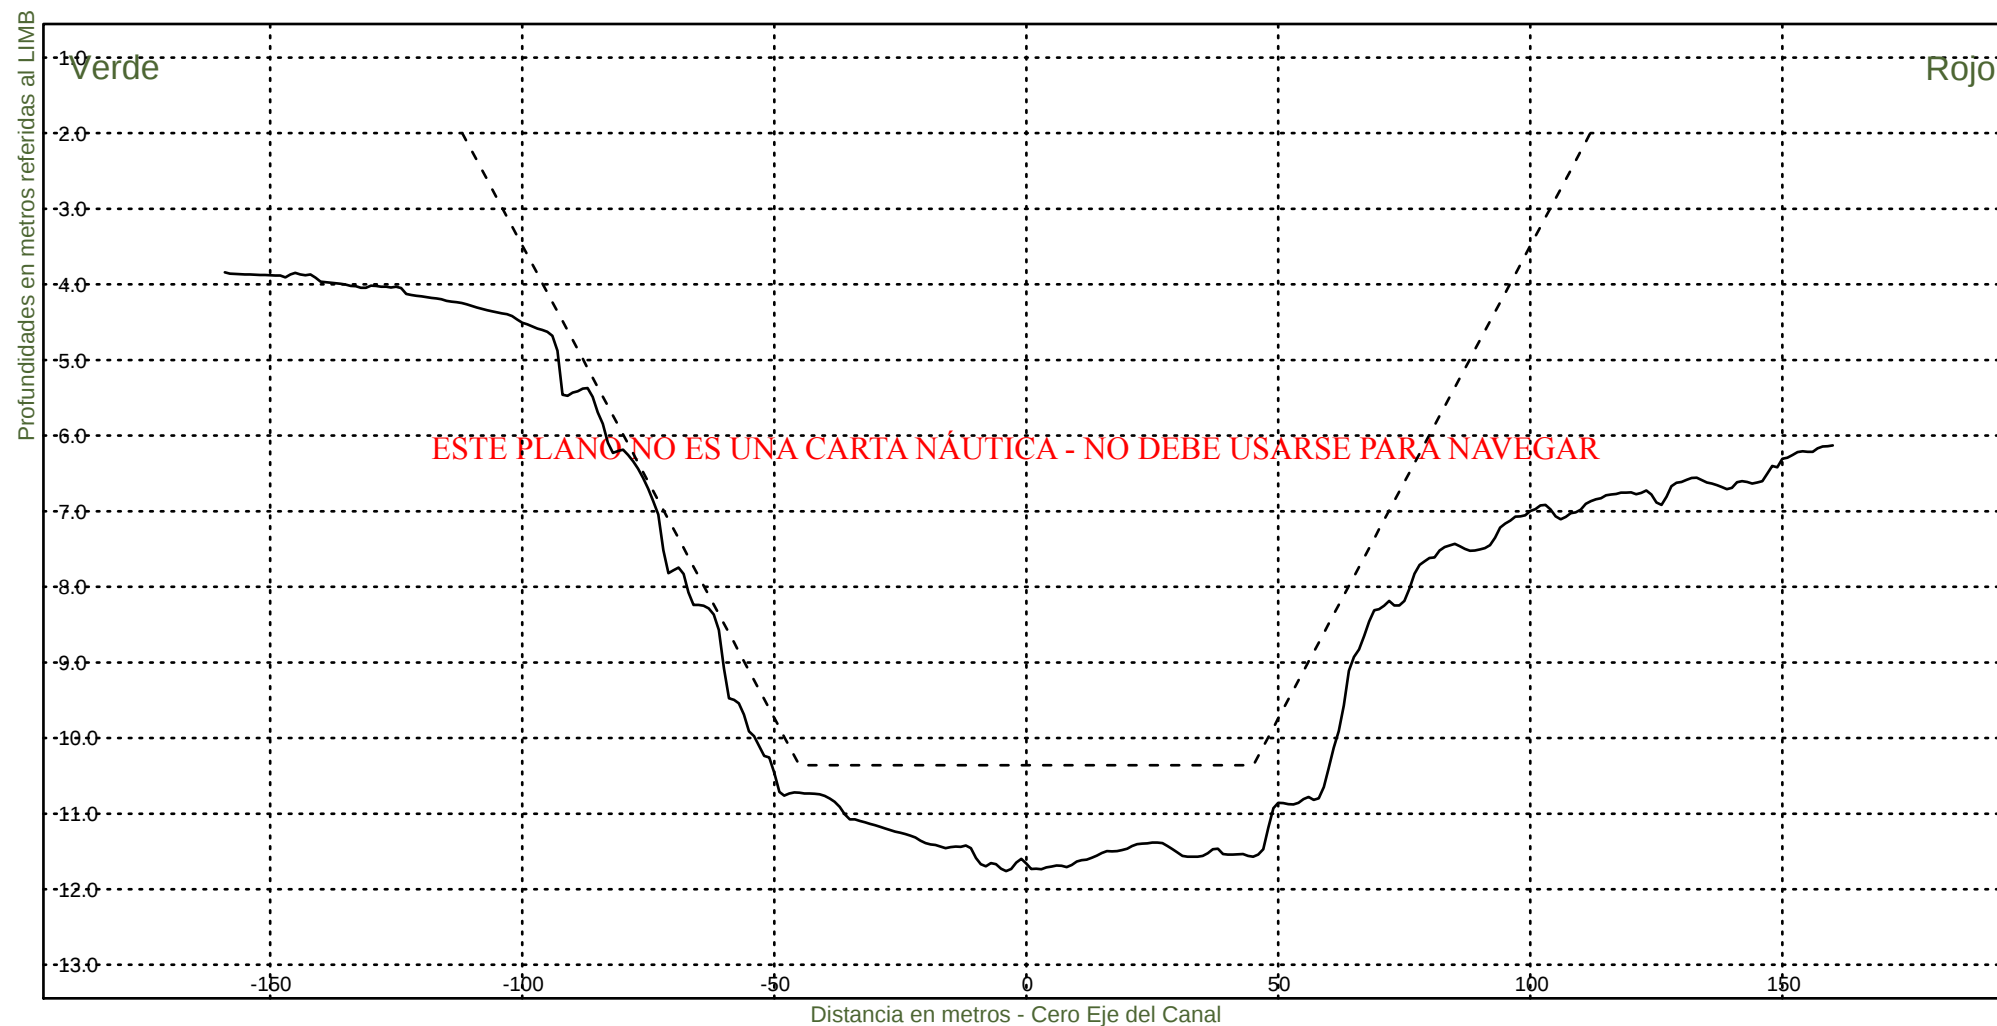

Consorcio Boskalis - Dredging International


Ing. Alberto G. Palomar
REPRESENTANTE TECNICO

Comision Administradora del Rio de la Plata

Canal Martin Garcia


----- :Teorico 34 pies
——— :Batimetria Marzo 2025

Area Canal, KM 39.6-86.2

Hz 1: 1500

KM 83200

V 1: 100

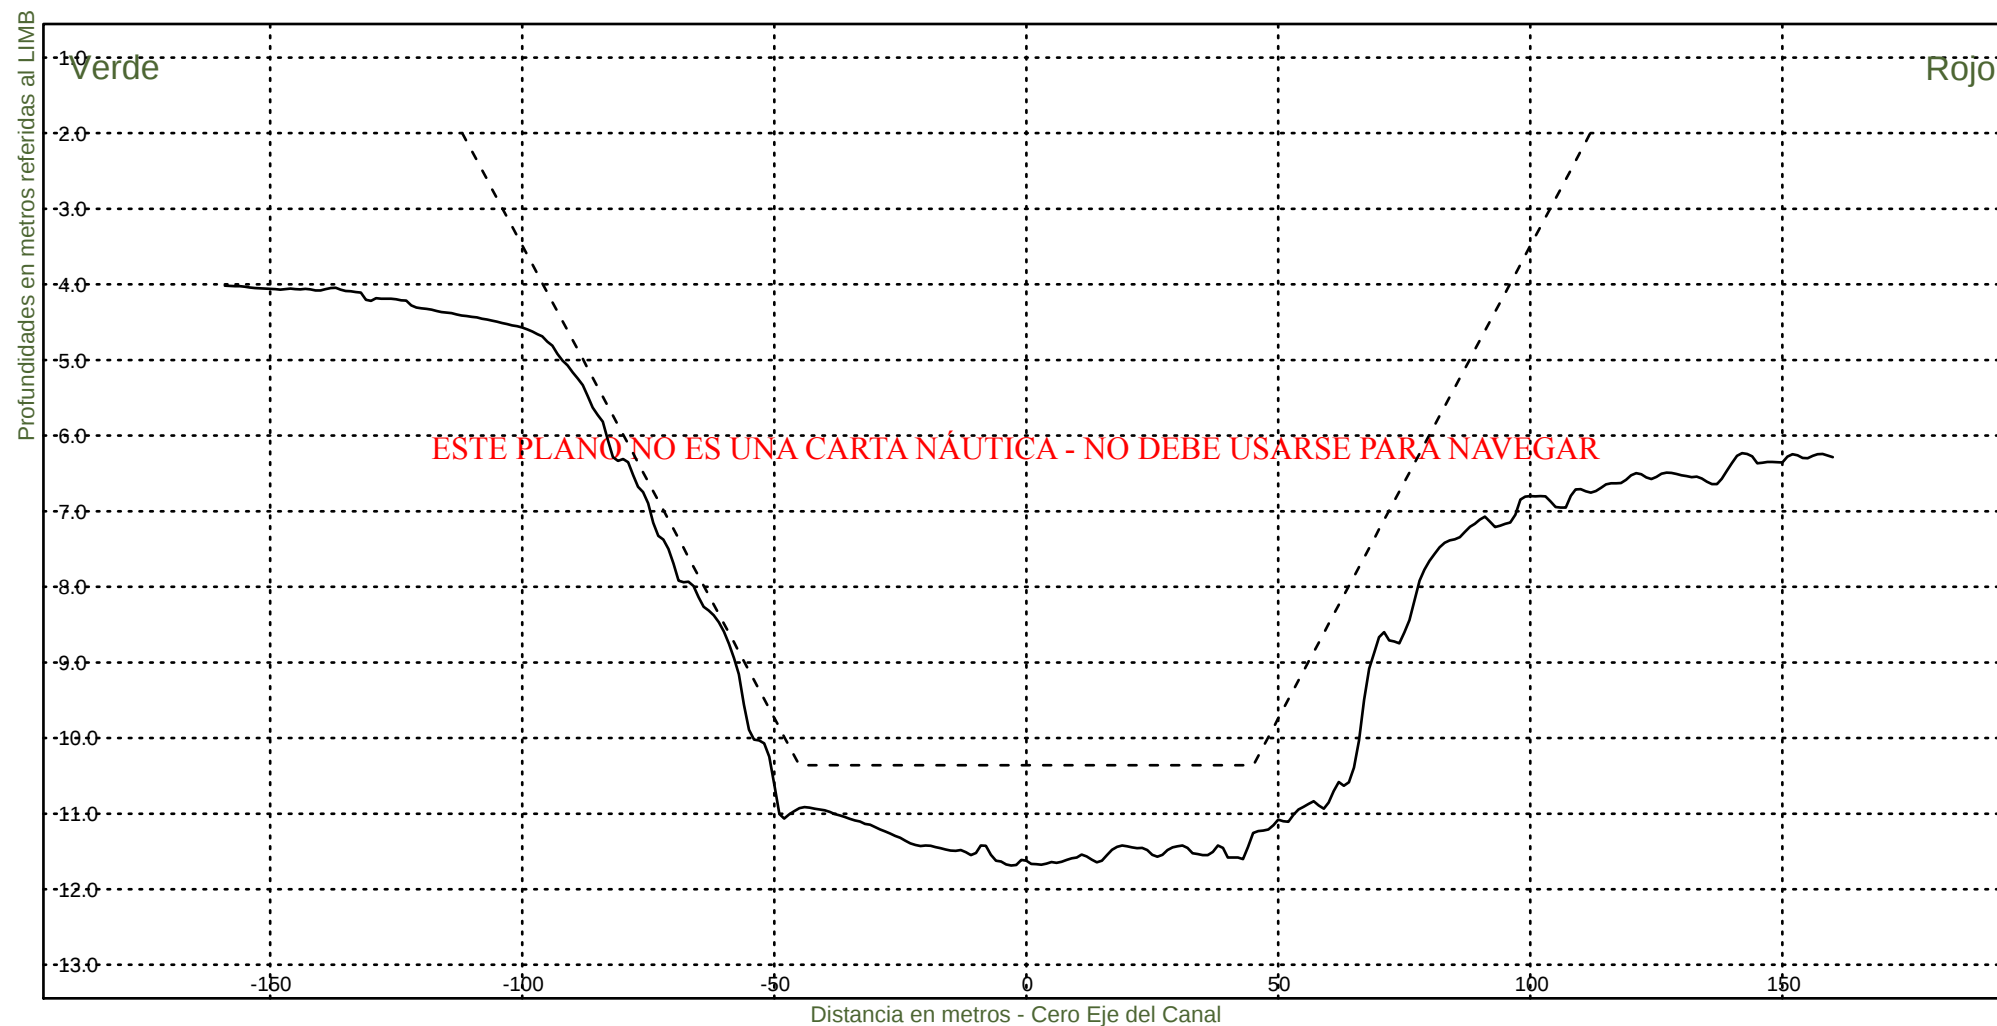

Consorcio Boskalis - Dredging International


Ing. Alberto G. Palomar
REPRESENTANTE TECNICO


Comision Administradora del Rio de la Plata

Canal Martin Garcia

----- :Teorico 34 pies
————— :Batimetria Marzo 2025

Area Canal, KM 39.6-86.2
Hz 1: 1500
V 1: 100

KM 83400

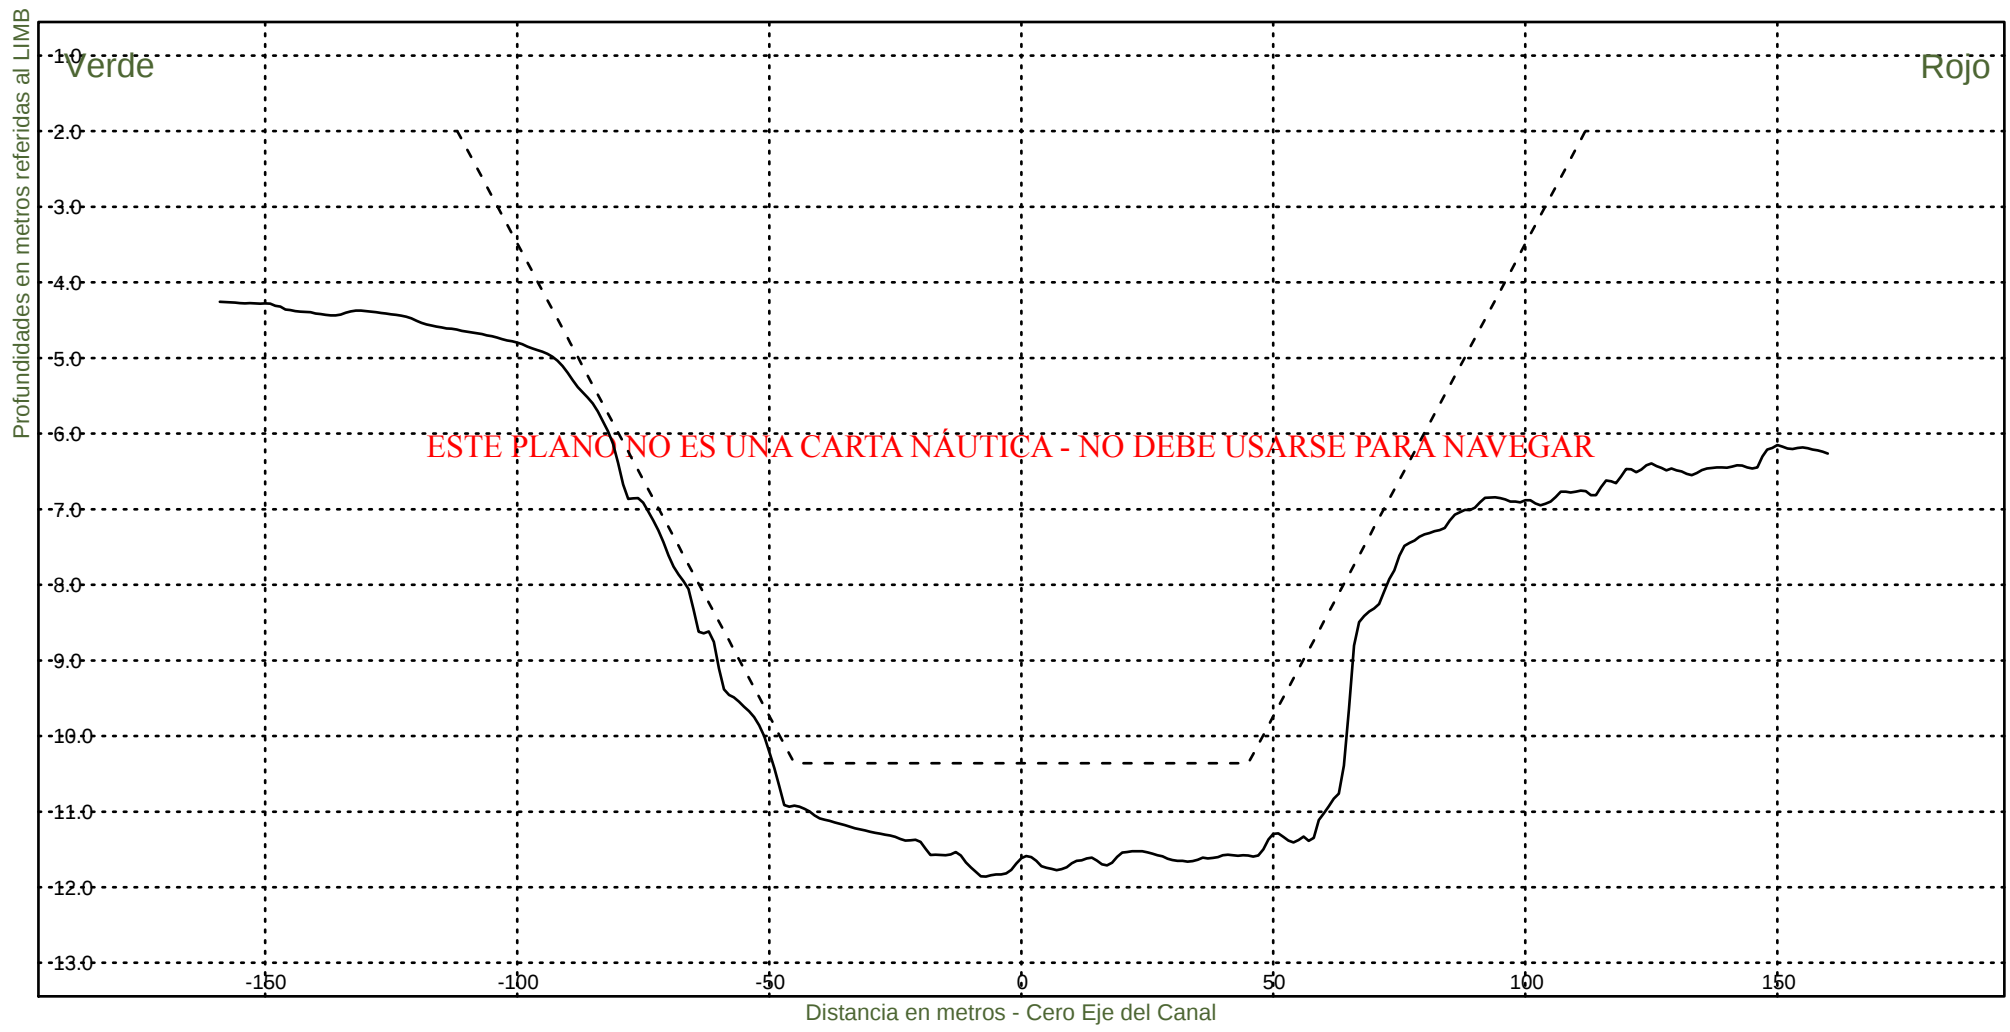

Consorcio Boskalis - Dredging International



Ing. Alberto G. Palomar
REPRESENTANTE TECNICO

Comision Administradora del Rio de la Plata
Canal Martin Garcia

----- :Teorico 34 pies
——— :Batimetria Marzo 2025

Area Canal, KM 39.6-86.2
Hz 1: 1500
V 1: 100

KM 83600

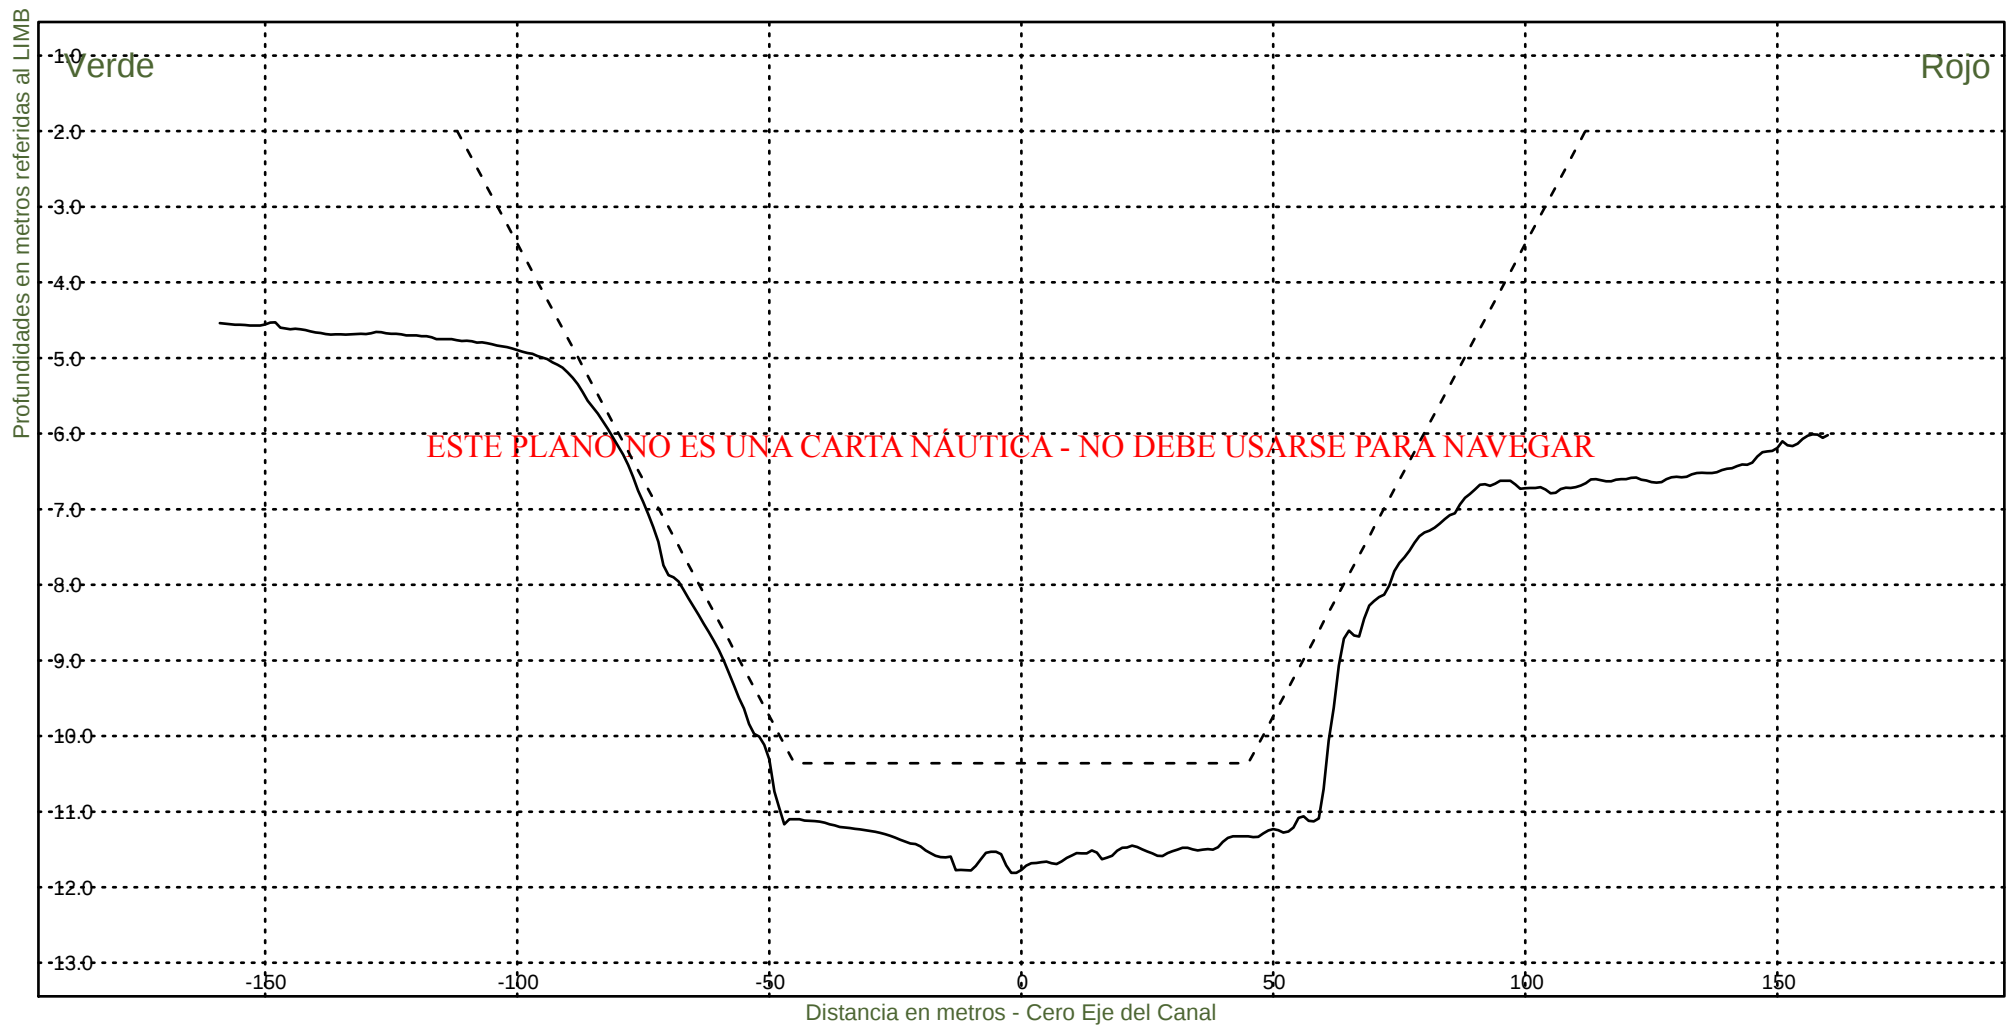

Consorcio Boskalis - Dredging International


Ing. Alberto G. Palomar
REPRESENTANTE TECNICO

Comision Administradora del Rio de la Plata
Canal Martin Garcia


----- :Teorico 34 pies
——— :Batimetria Marzo 2025

Area Canal, KM 39.6-86.2

Hz 1: 1500

KM 83800

V 1: 100

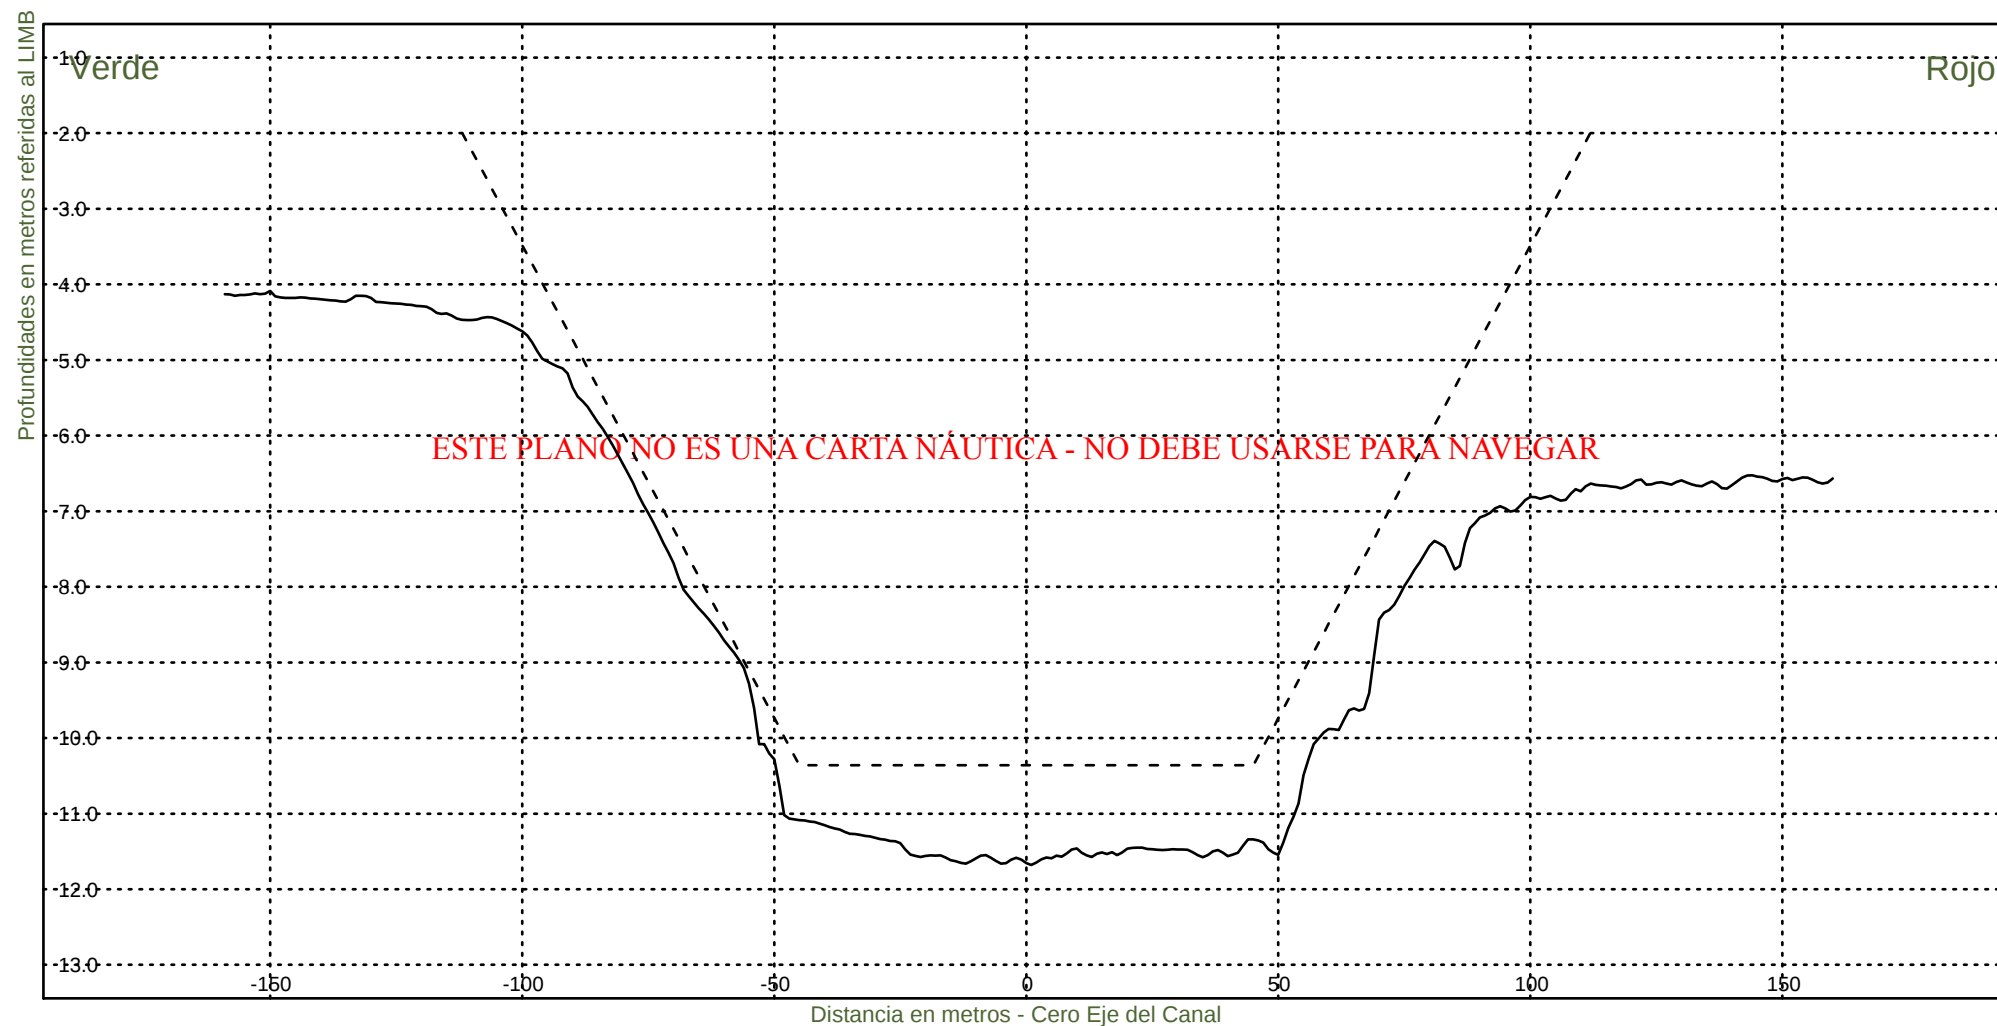

Consorcio Boskalis - Dredging International



Ing. Alberto G. Palomar
REPRESENTANTE TECNICO

Comision Administradora del Rio de la Plata
Canal Martin Garcia

----- :Teorico 34 pies
——— :Batimetria Marzo 2025

Area Canal, KM 39.6-86.2
Hz 1: 1500
V 1: 100

KM 84000

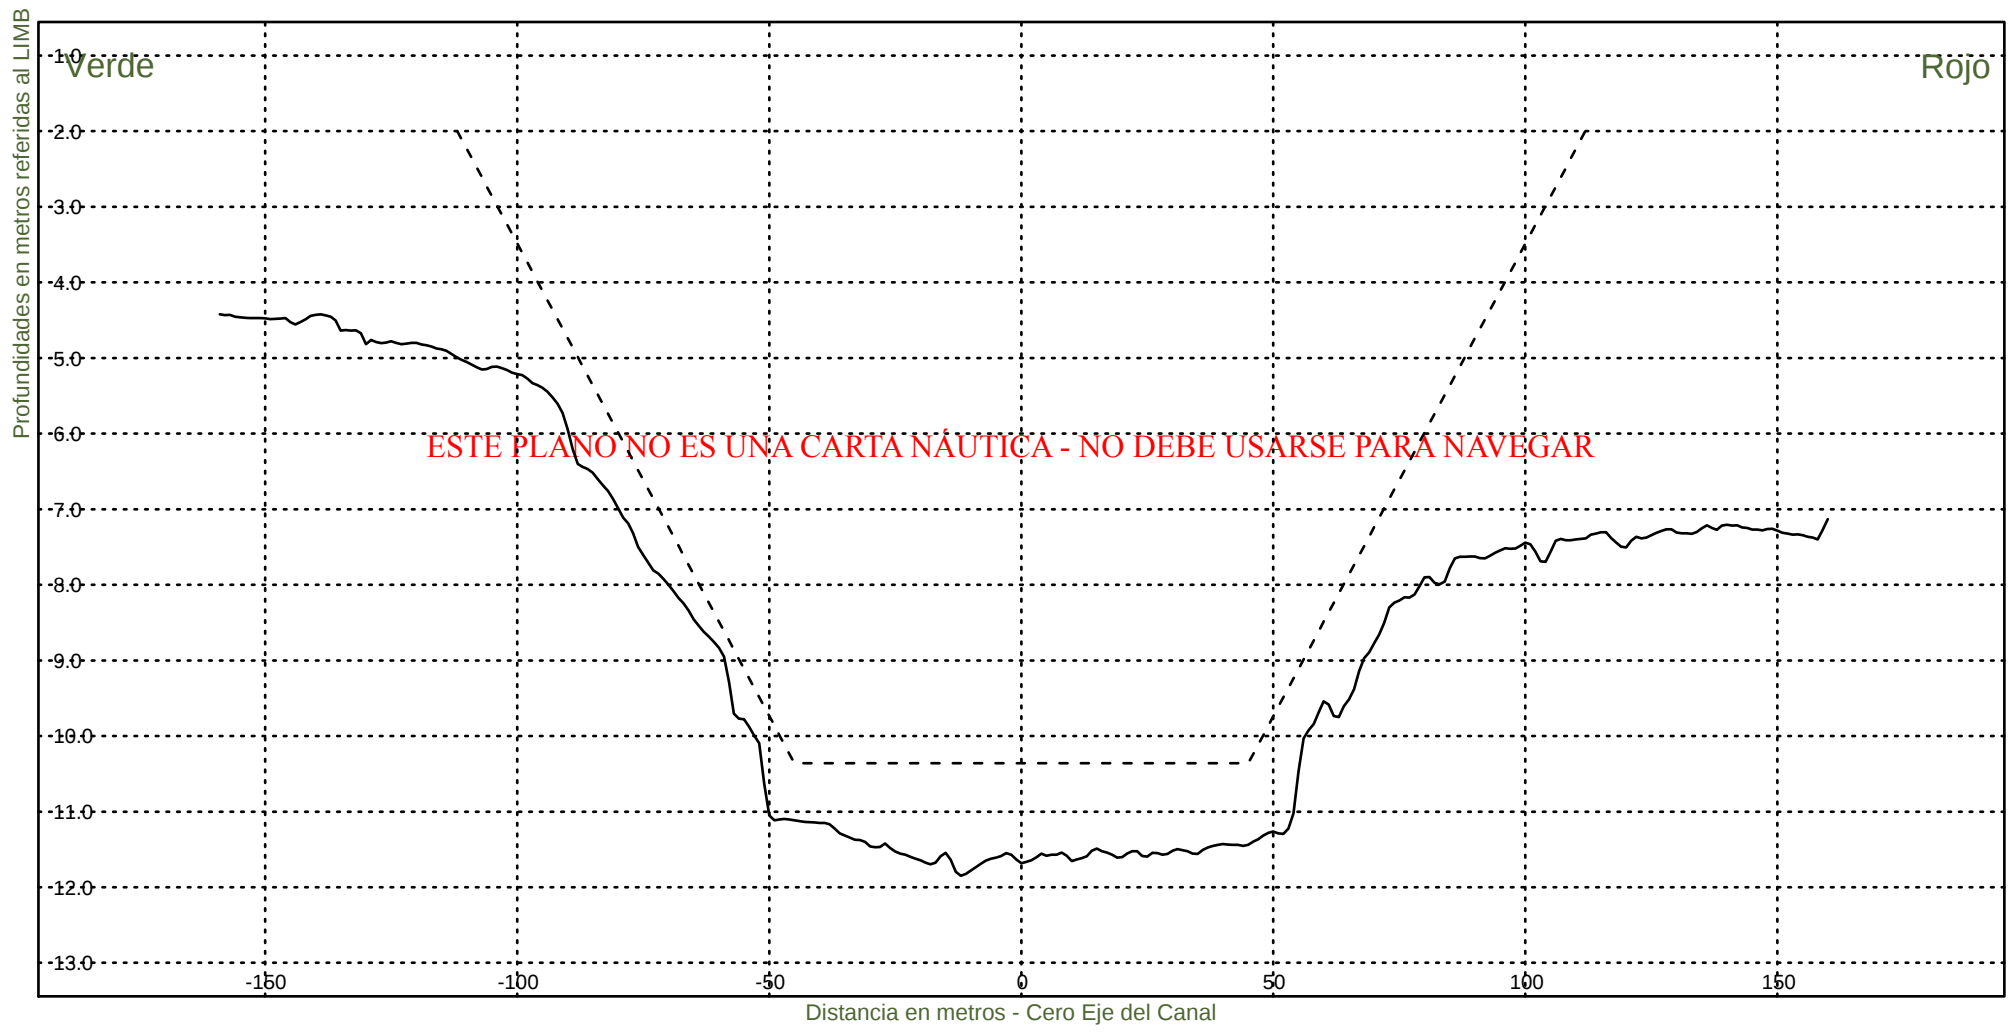

Consorcio Boskalis - Dredging International


Ing. Alberto G. Palomar
REPRESENTANTE TECNICO

Comision Administradora del Rio de la Plata
Canal Martin Garcia


----- :Teorico 34 pies
——— :Batimetria Marzo 2025

Area Canal, KM 39.6-86.2

Hz 1: 1500

KM 84200

V 1: 100

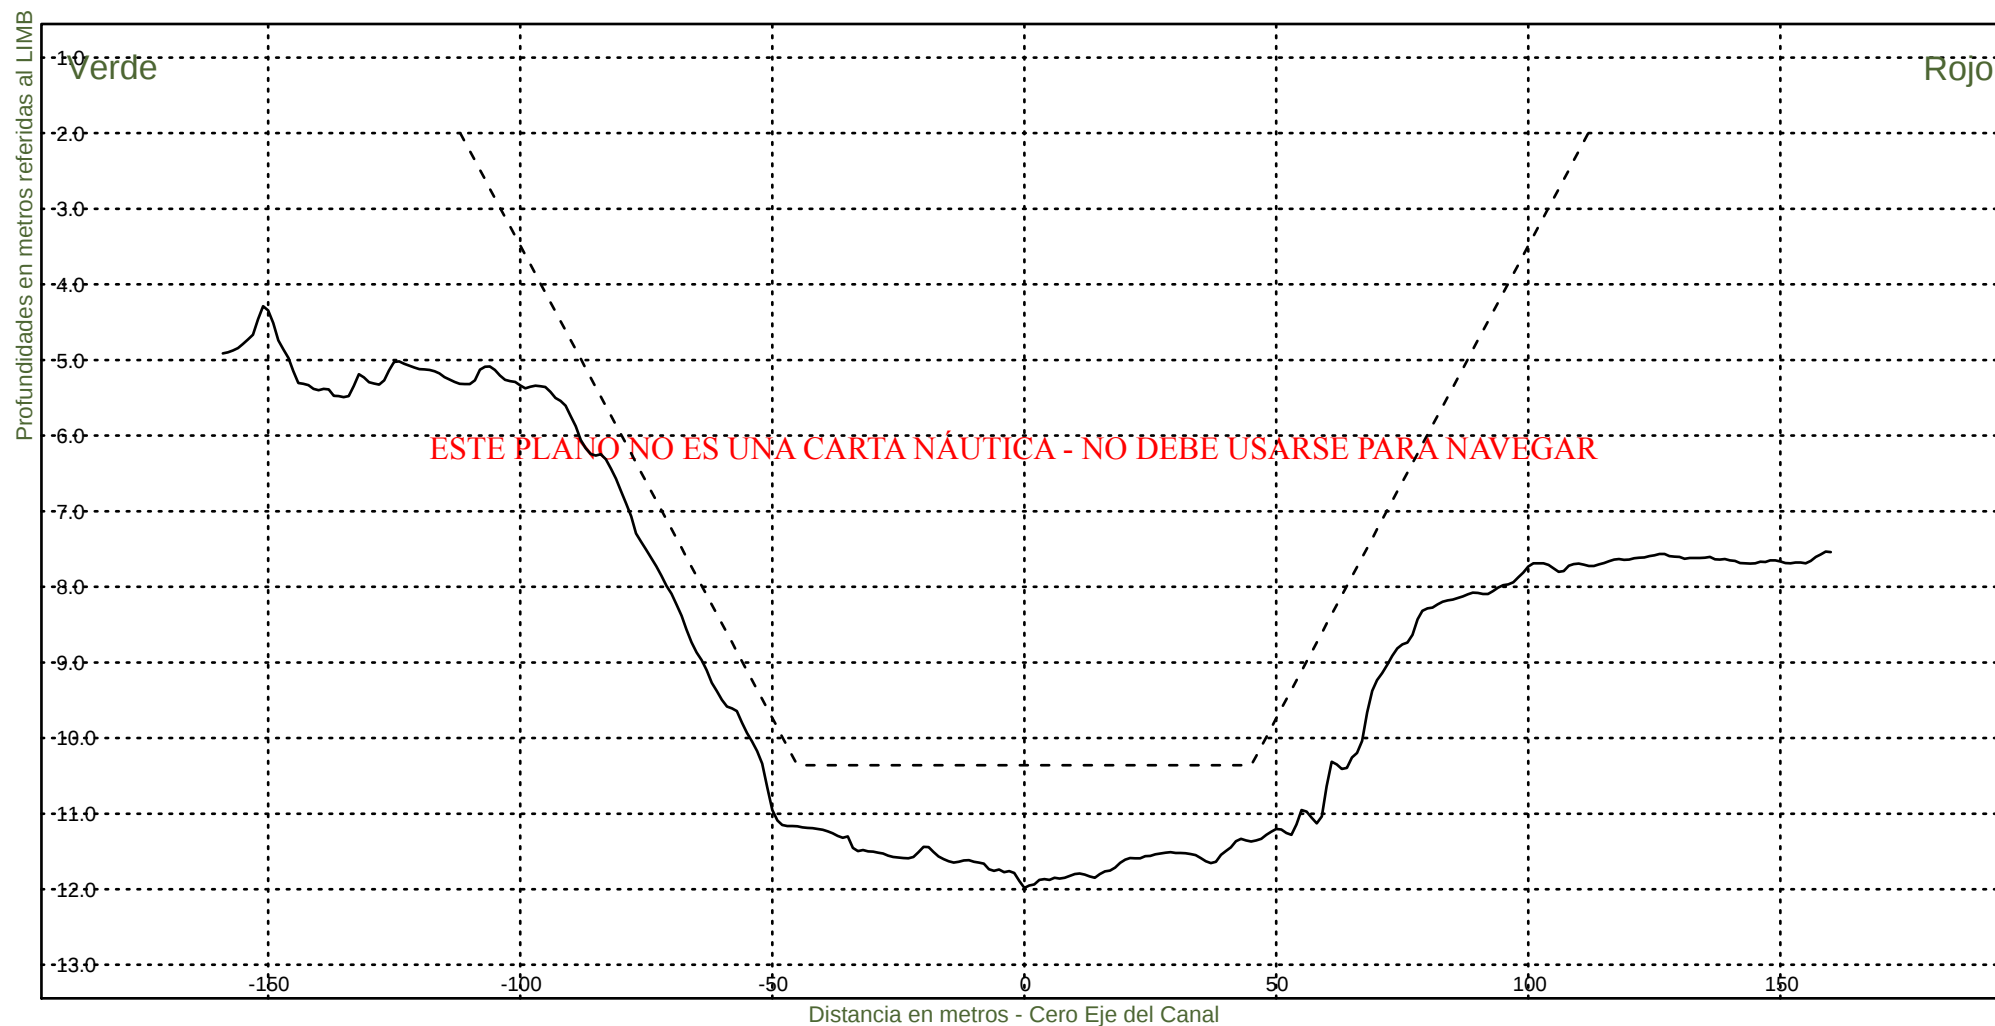

Consorcio Boskalis - Dredging International


Ing. Alberto G. Palomar
REPRESENTANTE TECNICO

Comision Administradora del Rio de la Plata
Canal Martin Garcia


----- :Teorico 34 pies
——— :Batimetria Marzo 2025

Area Canal, KM 39.6-86.2

Hz 1: 1500

KM 84400

V 1: 100

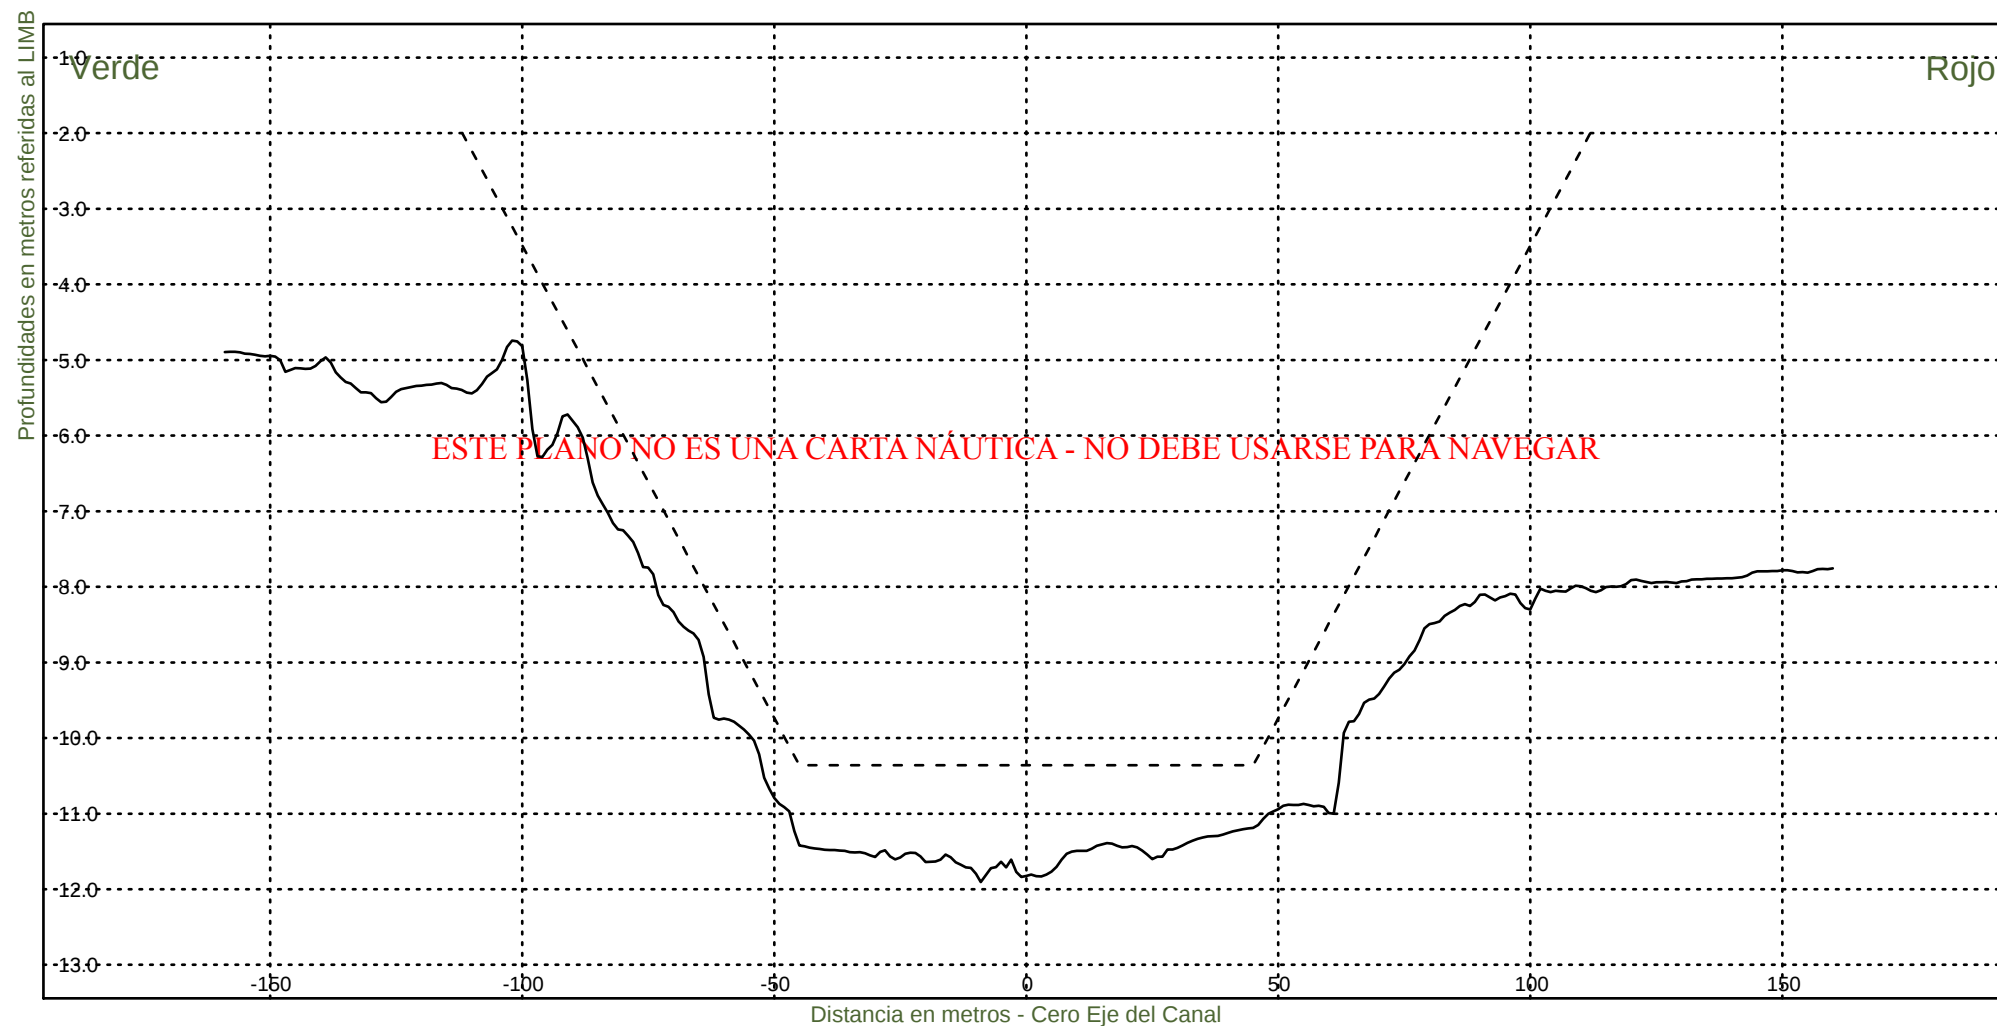

Consorcio Boskalis - Dredging International


Ing. Alberto G. Palomar
REPRESENTANTE TECNICO

Comision Administradora del Rio de la Plata

Canal Martin Garcia


----- :Teorico 34 pies
——— :Batimetria Marzo 2025

Area Canal, KM 39.6-86.2

Hz 1: 1500

KM 84600

V 1: 100

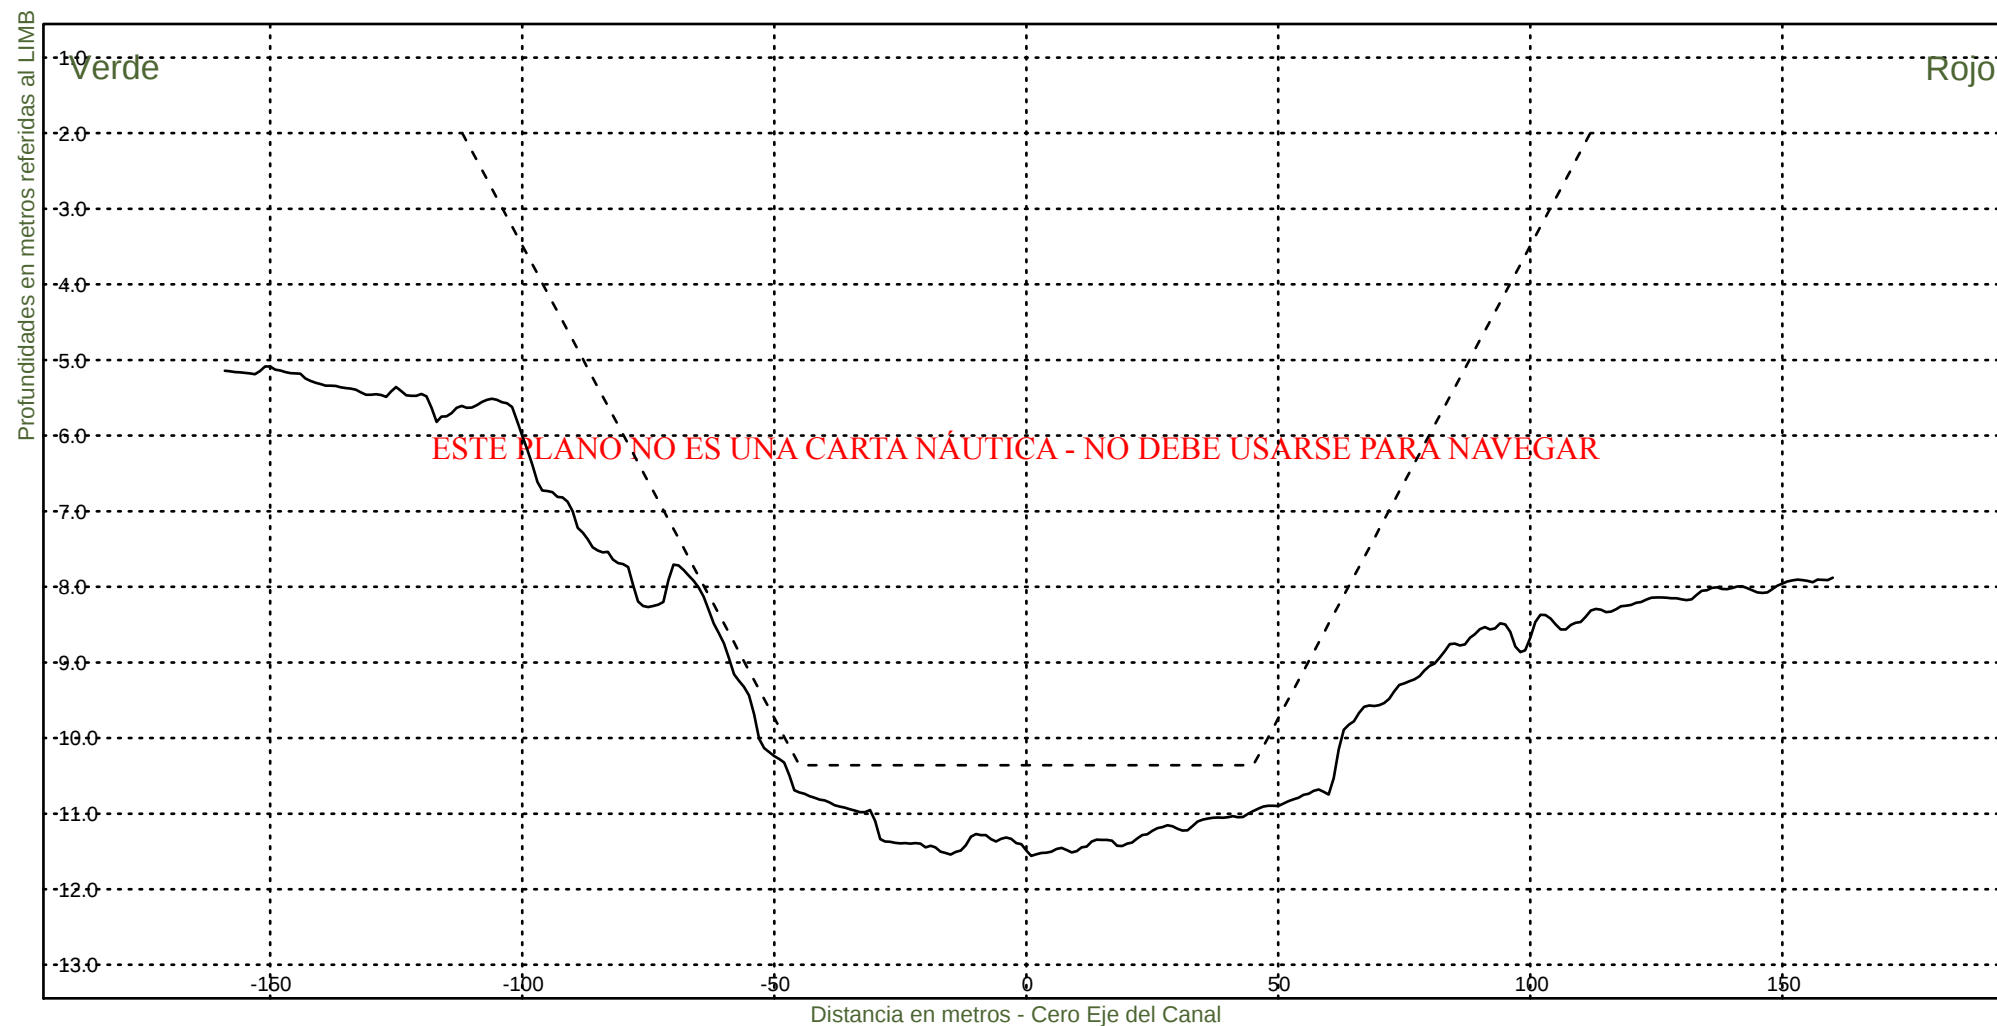

Consorcio Boskalis - Dredging International


Ing. Alberto G. Palomar
REPRESENTANTE TECNICO

Comision Administradora del Rio de la Plata
Canal Martin Garcia


----- :Teorico 34 pies
——— :Batimetria Marzo 2025

Area Canal, KM 39.6-86.2

Hz 1: 1500

KM 84800

V 1: 100

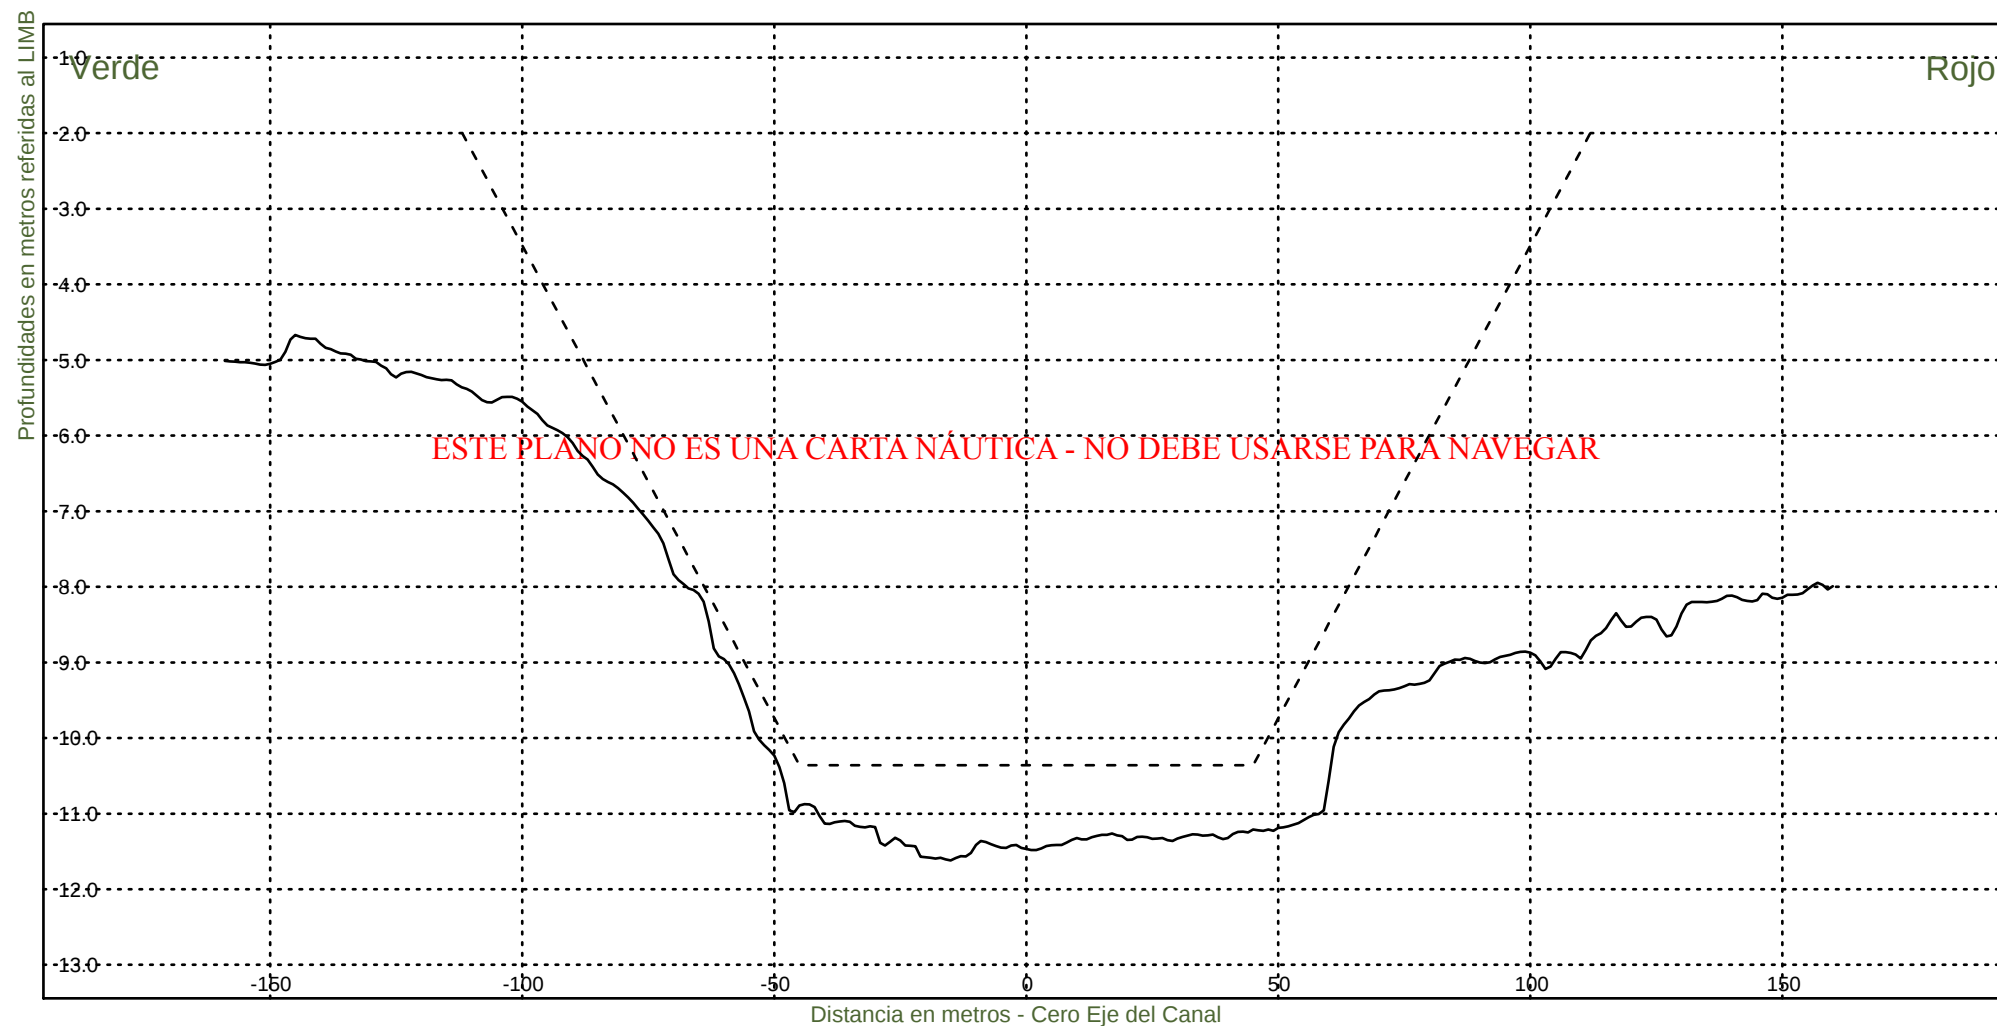

Consorcio Boskalis - Dredging International


Ing. Alberto G. Palomar
REPRESENTANTE TECNICO

Comision Administradora del Rio de la Plata

Canal Martin Garcia


----- :Teorico 34 pies
——— :Batimetria Marzo 2025

Area Canal, KM 39.6-86.2

Hz 1: 1500

KM 85000

V 1: 100

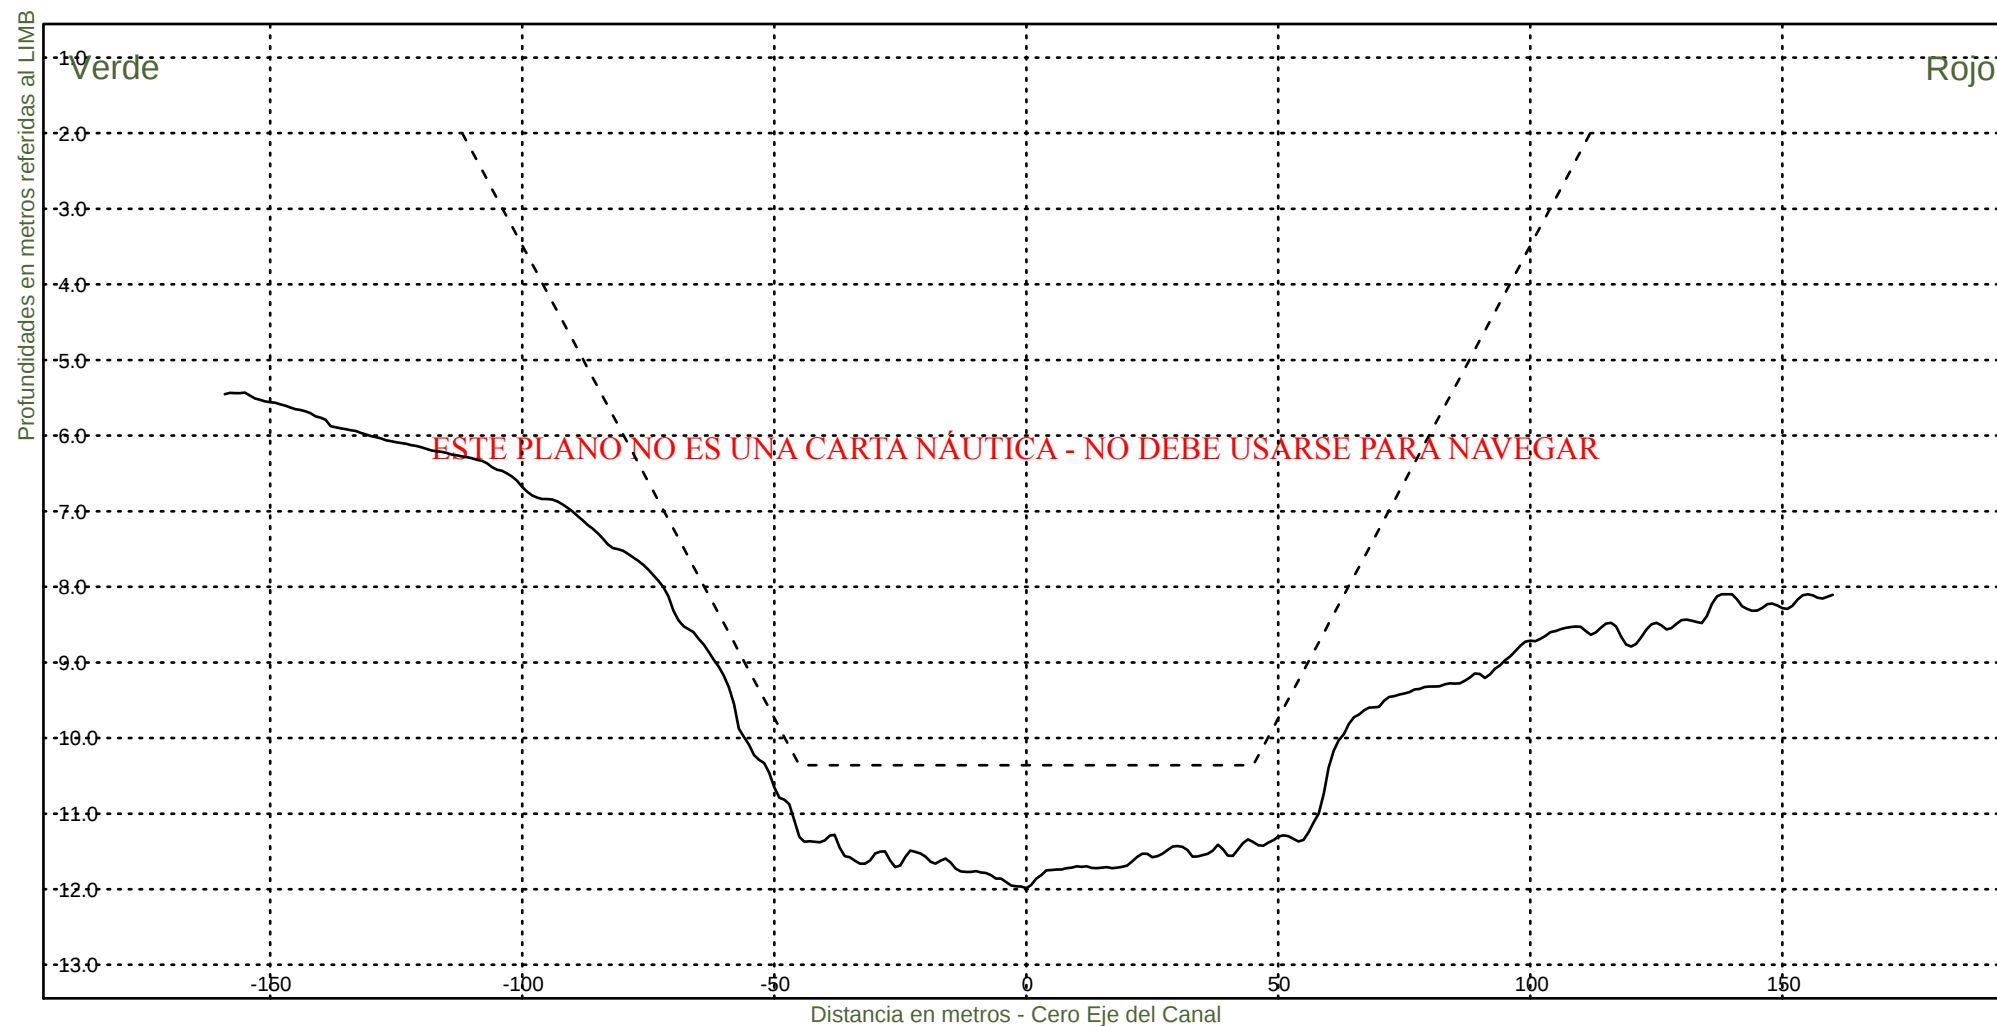

Consorcio Boskalis - Dredging International


Ing. Alberto G. Palomar
REPRESENTANTE TECNICO

Comision Administradora del Rio de la Plata
Canal Martin Garcia


----- :Teorico 34 pies
——— :Batimetria Marzo 2025

Area Canal, KM 39.6-86.2

Hz 1: 1500

KM 85200

V 1: 100

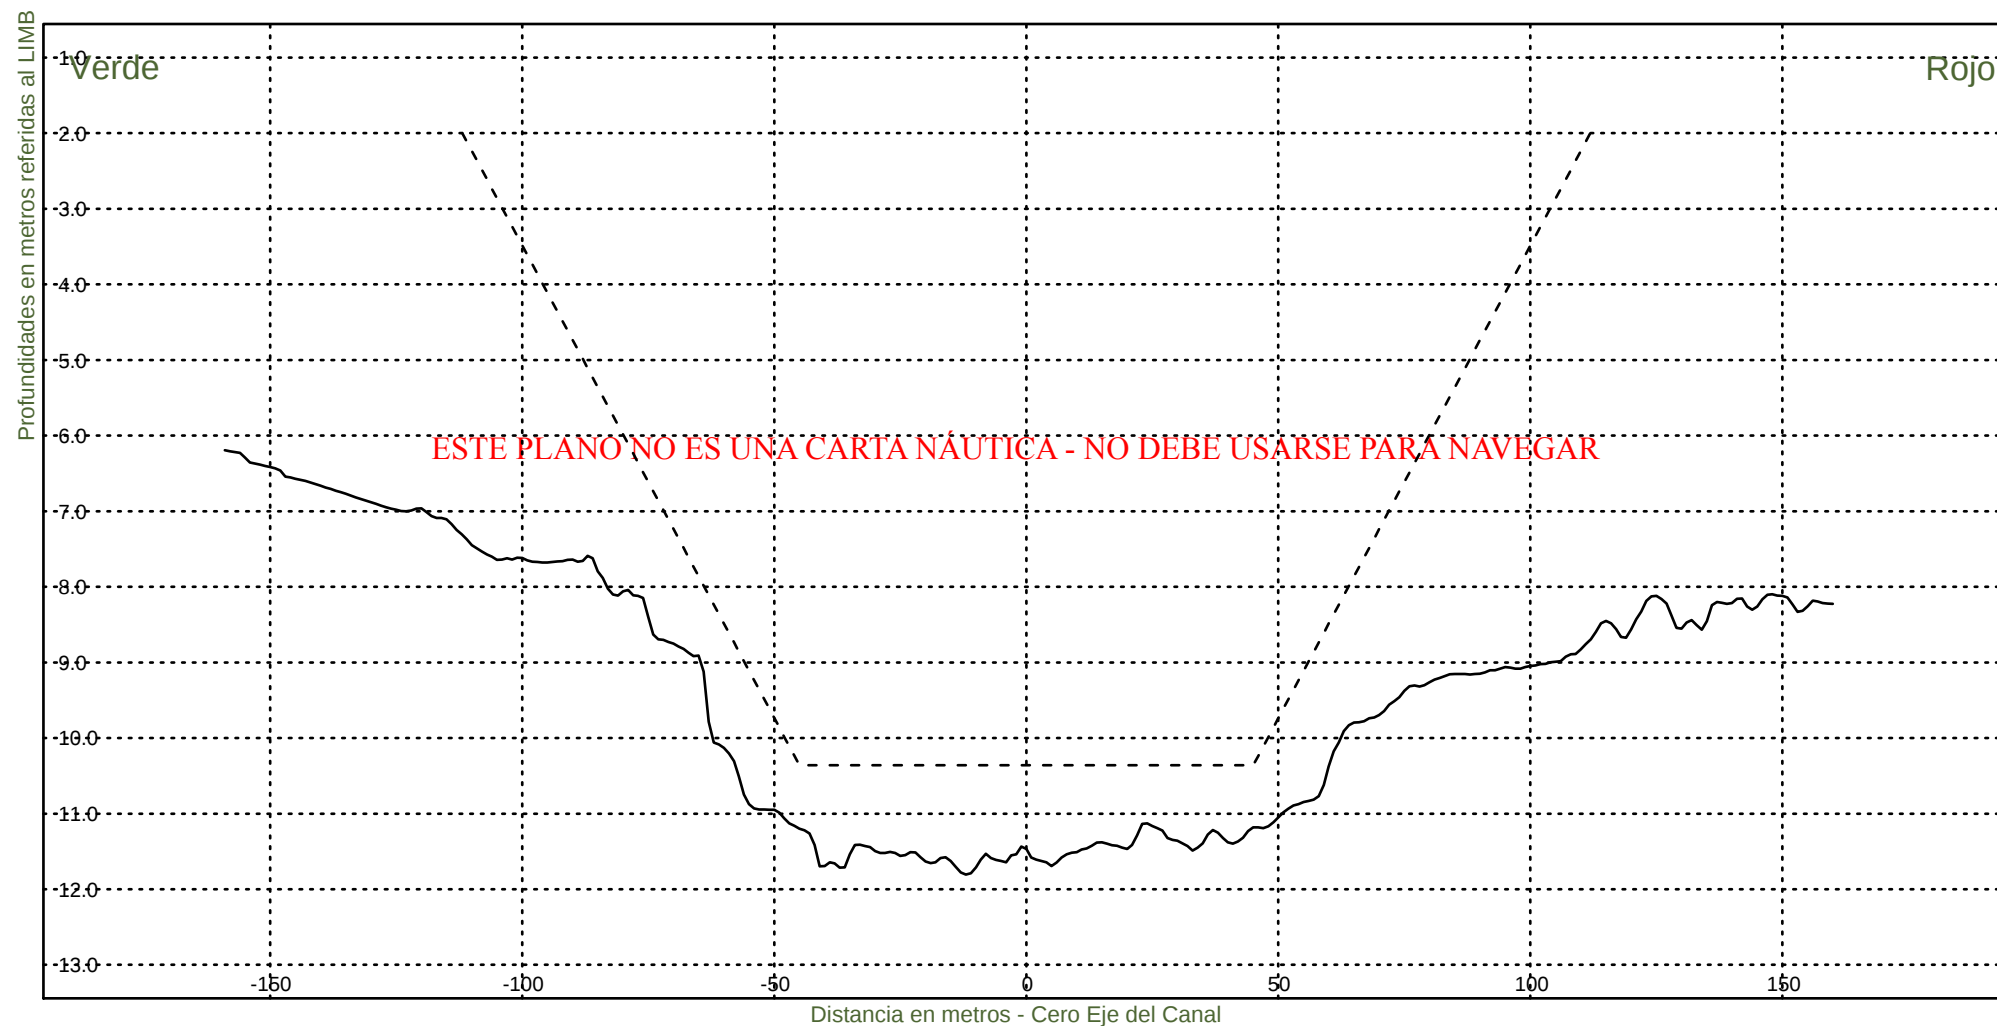

Consorcio Boskalis - Dredging International


Ing. Alberto G. Palomar
REPRESENTANTE TECNICO

Comision Administradora del Rio de la Plata
Canal Martin Garcia


----- : Teorico 34 pies
——— : Batimetria Marzo 2025

Area Canal, KM 39.6-86.2

Hz 1: 1500

KM 85400

V 1: 100

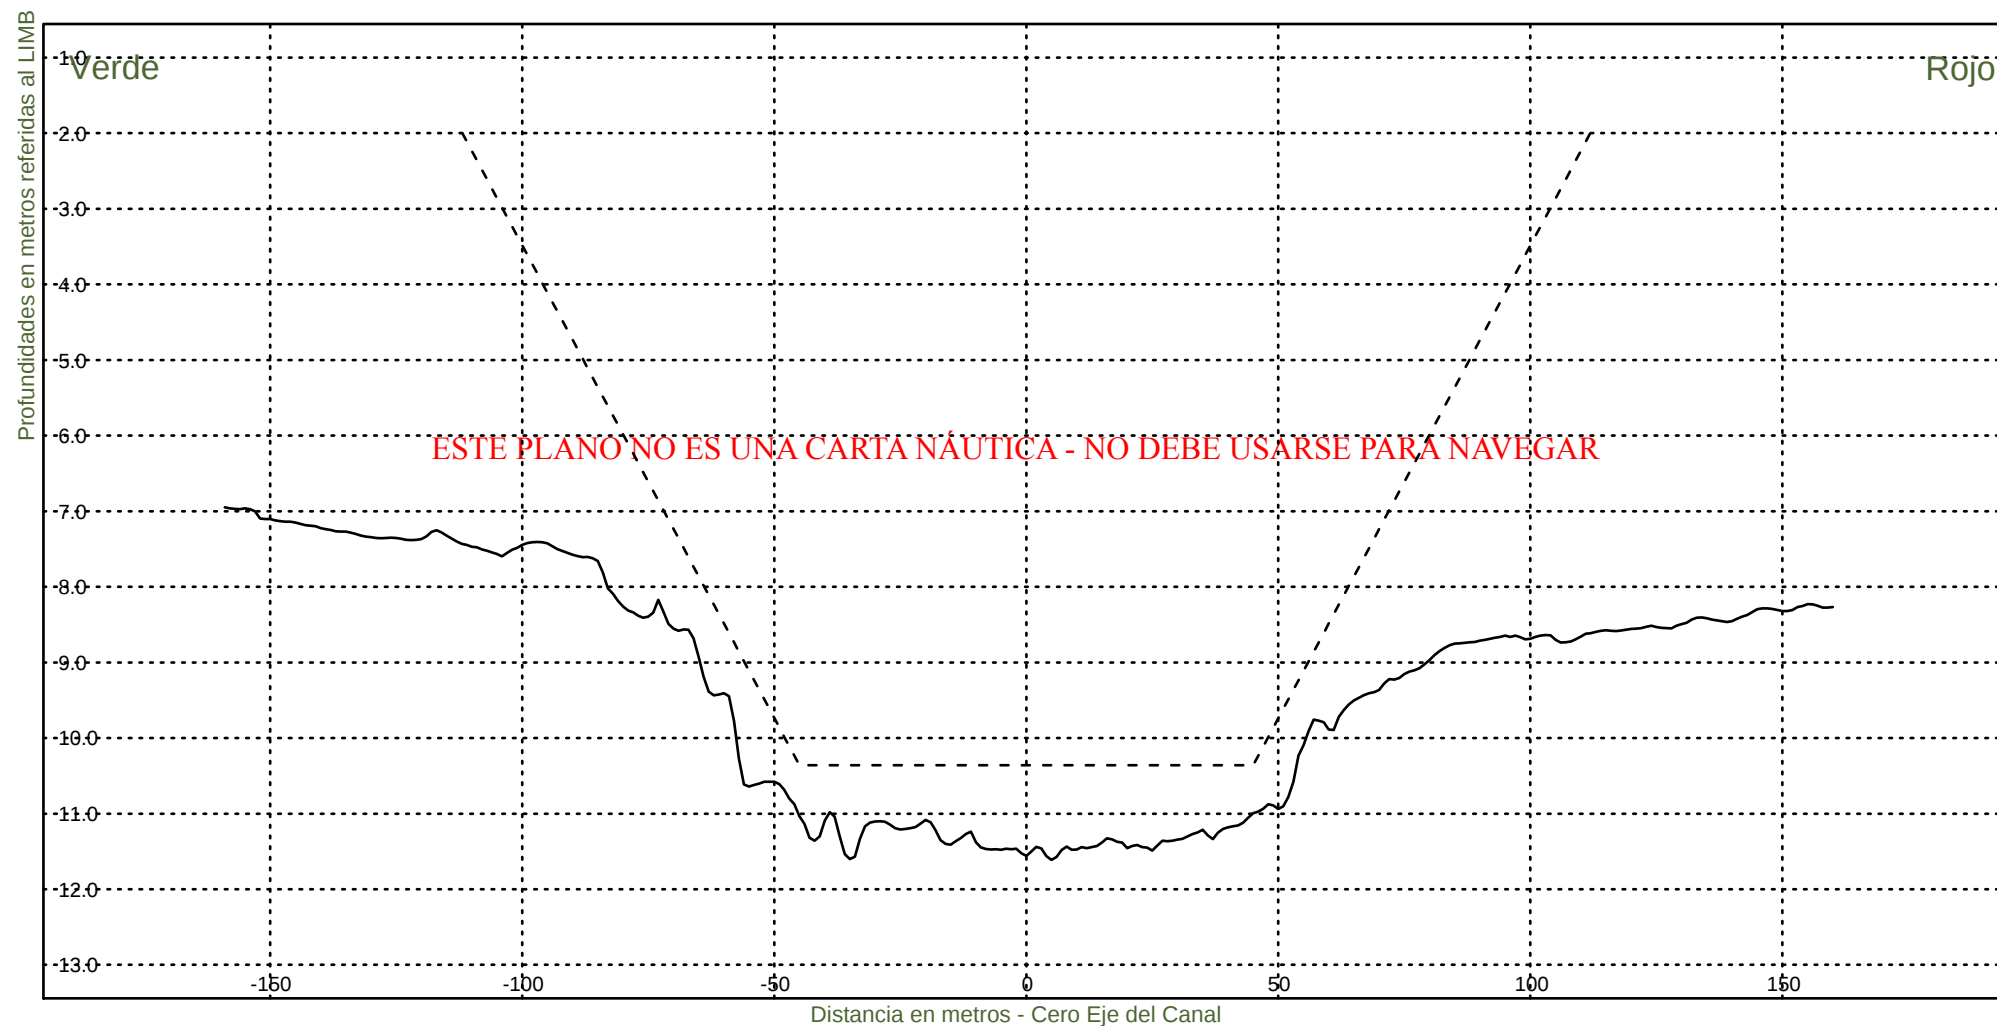

Consorcio Boskalis - Dredging International


Ing. Alberto G. Palomar
REPRESENTANTE TECNICO

Comision Administradora del Rio de la Plata
Canal Martin Garcia


----- :Teorico 34 pies
——— :Batimetria Marzo 2025

Area Canal, KM 39.6-86.2

Hz 1: 1500

KM 85600

V 1: 100

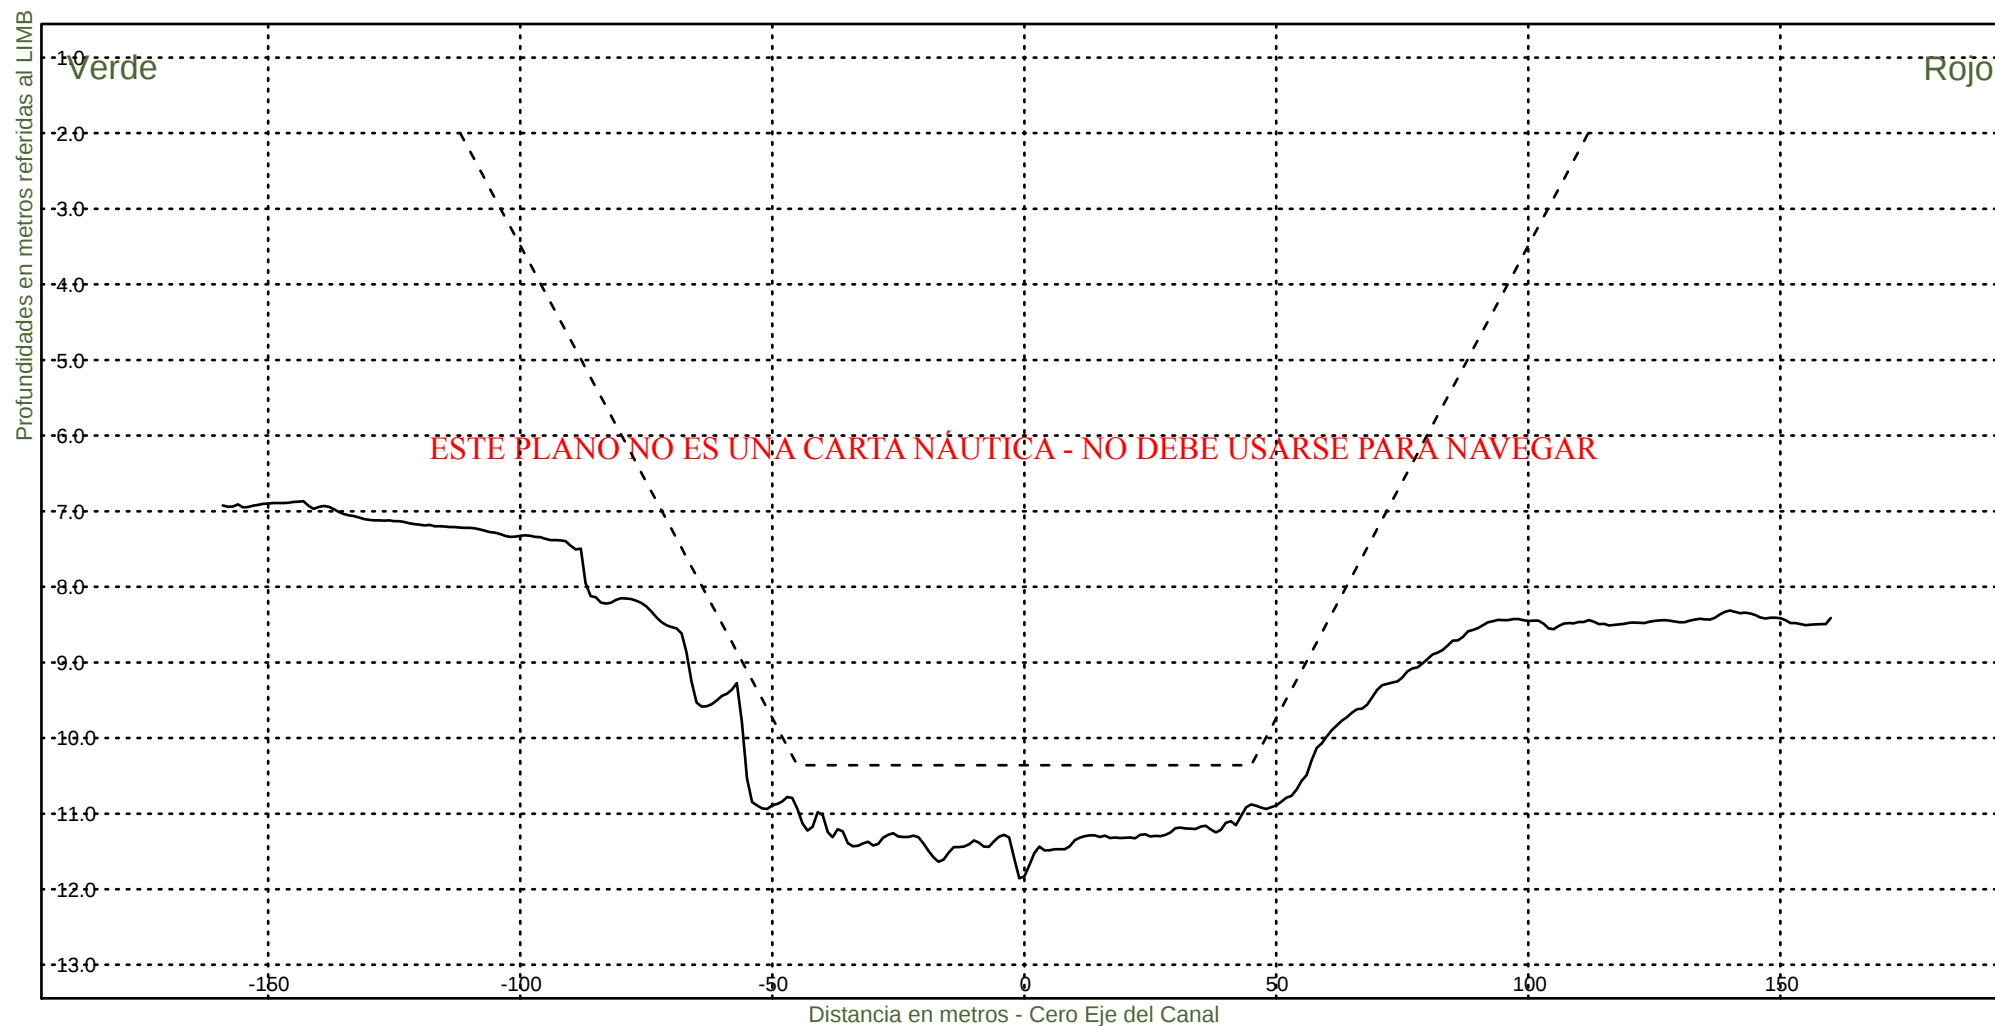

Consorcio Boskalis - Dredging International


Ing. Alberto G. Palomar
REPRESENTANTE TECNICO

Comision Administradora del Rio de la Plata

Canal Martin Garcia


----- :Teorico 34 pies
——— :Batimetria Marzo 2025

Area Canal, KM 39.6-86.2

Hz 1: 1500

KM 85800

V 1: 100

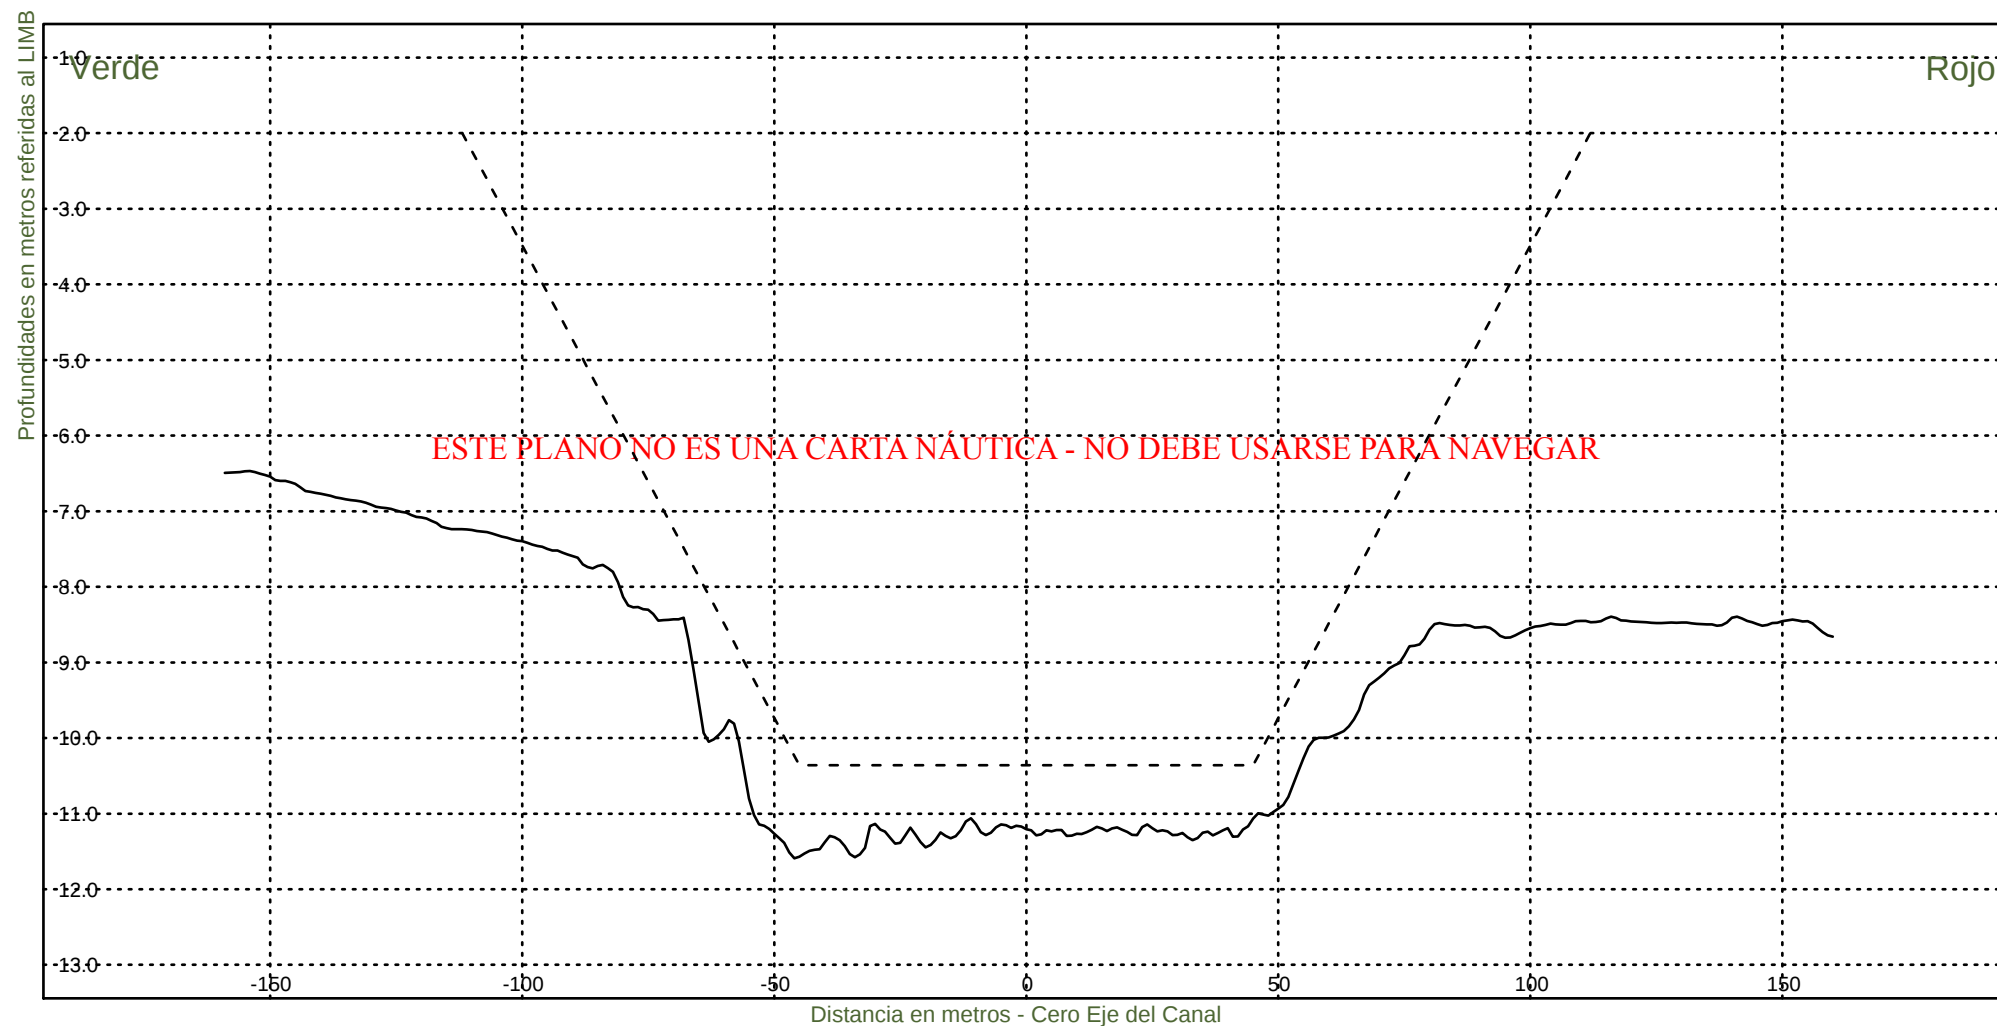

Consorcio Boskalis - Dredging International


Ing. Alberto G. Palomar
REPRESENTANTE TÉCNICO

Comision Administradora del Rio de la Plata

Canal Martin Garcia


----- :Teorico 34 pies
——— :Batimetria Marzo 2025

Area Canal, KM 39.6-86.2

Hz 1: 1500

KM 86000

V 1: 100

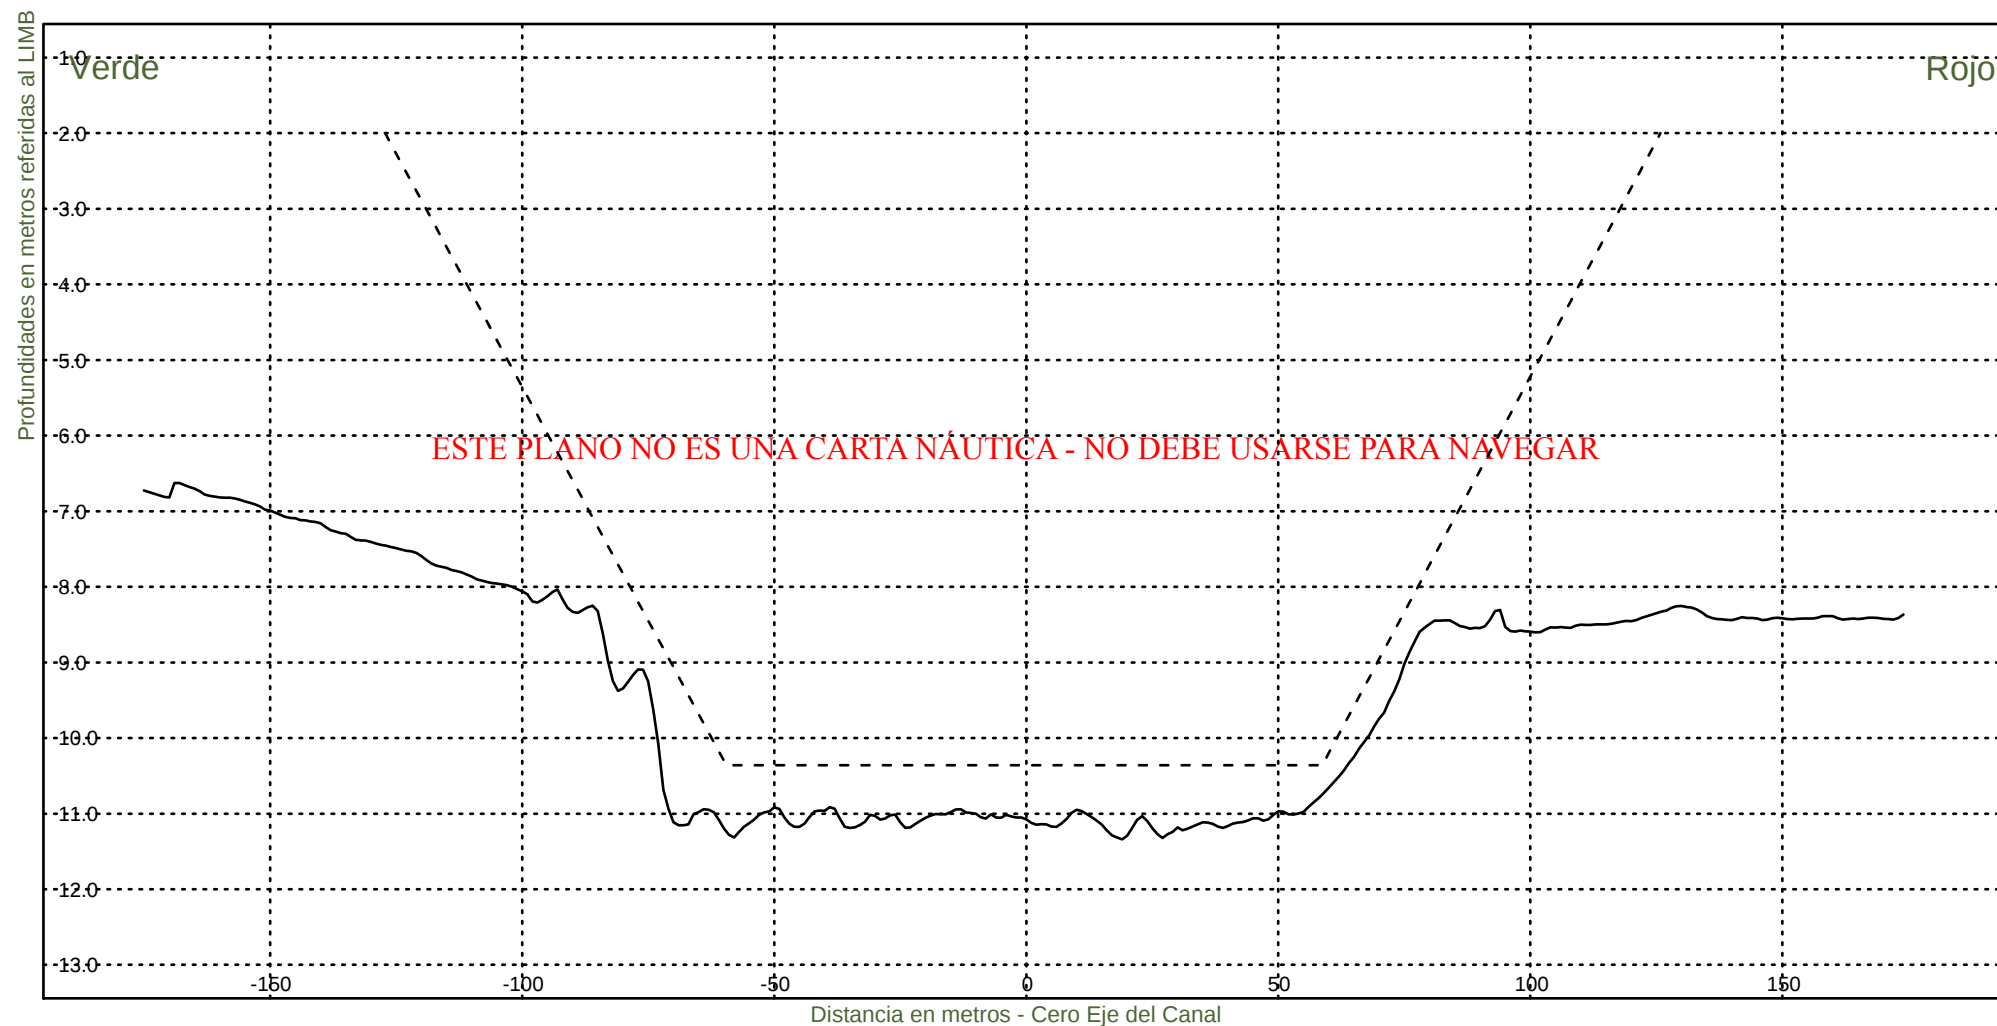

Consorcio Boskalis - Dredging International


Ing. Alberto G. Palomar
REPRESENTANTE TECNICO


Comision Administradora del Rio de la Plata

Canal Martin Garcia

----- :Teorico 34 pies
——— :Batimetria Marzo 2025

Area Canal, KM 39.6-86.2
Hz 1: 1500
V 1: 100

KM 86200

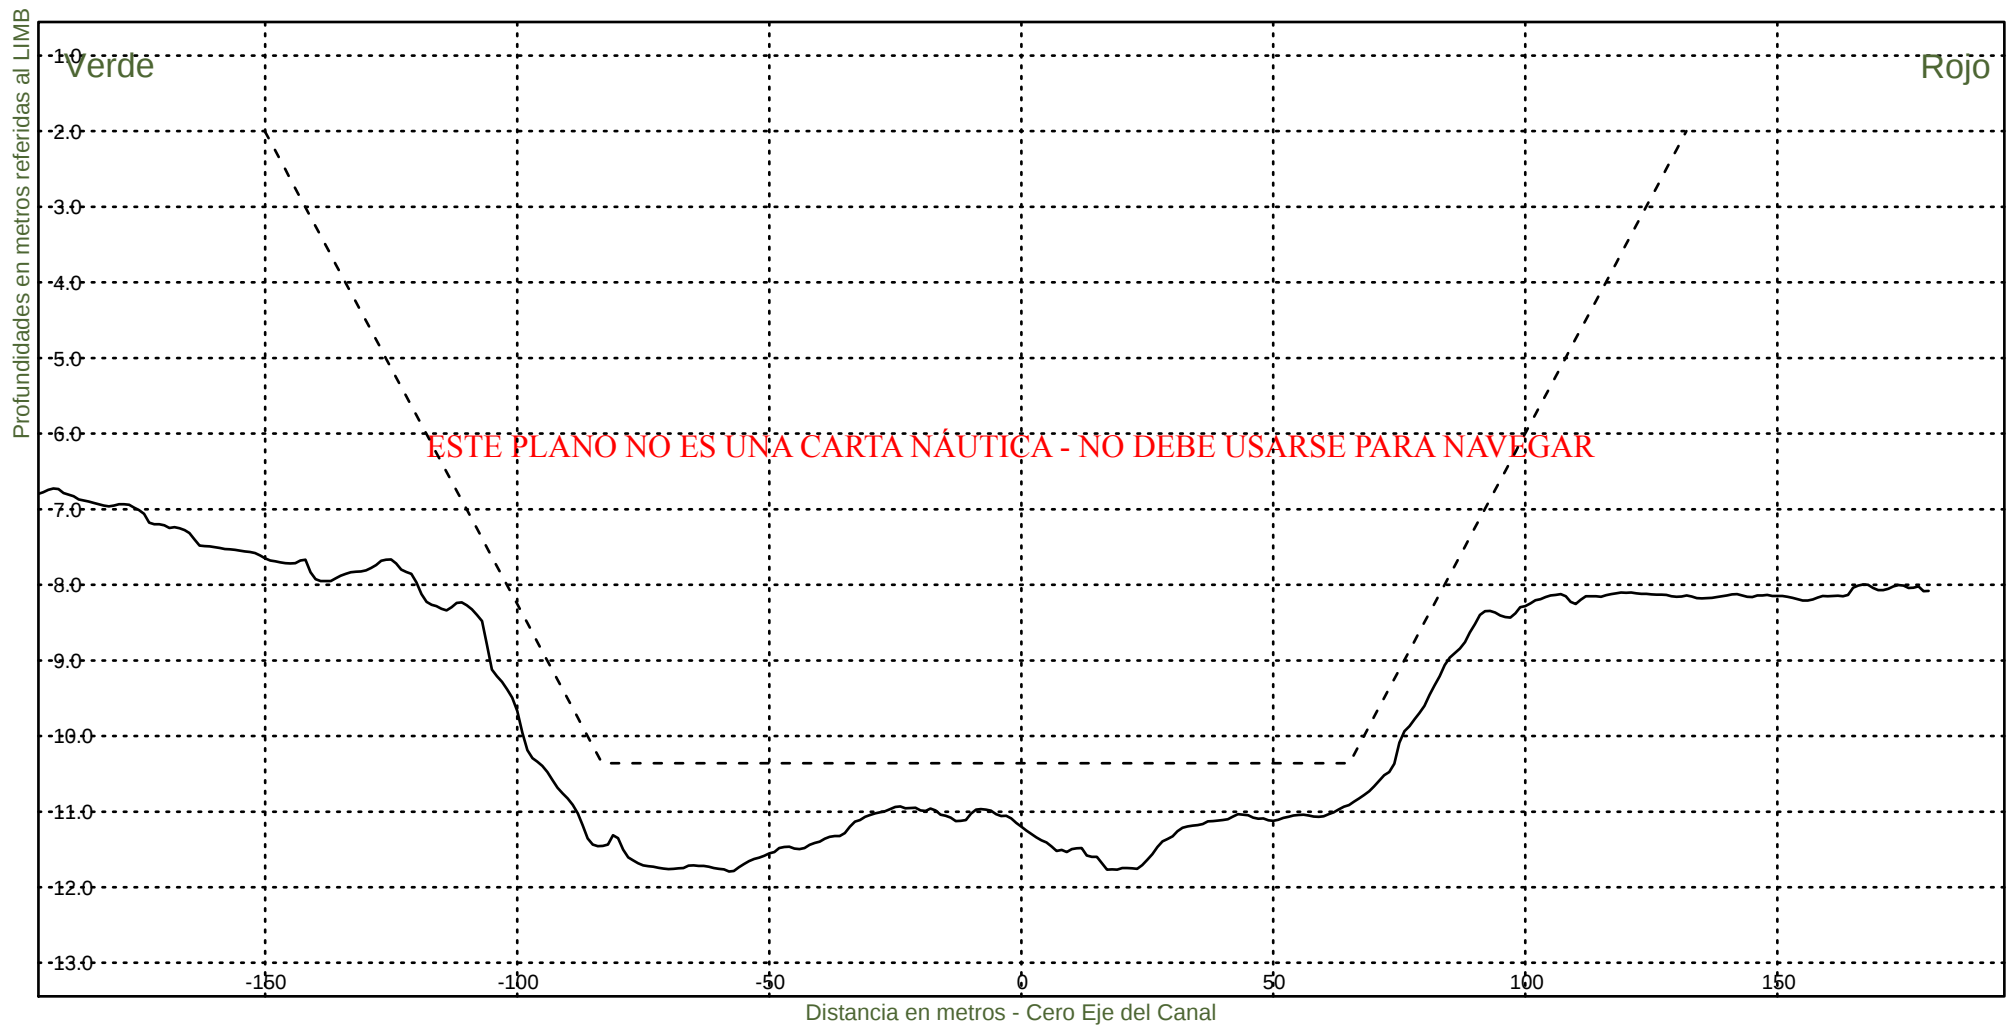

Consorcio Boskalis - Dredging International


Ing. Alberto G. Palomar
REPRESENTANTE TECNICO

Comision Administradora del Rio de la Plata
Canal Martin Garcia