


----- :Teorico 34 pies
——— :Batimetria Junio 2024

Area Canal, KM 39.6-67.4
Hz 1: 1500
V 1: 100
KM 39600

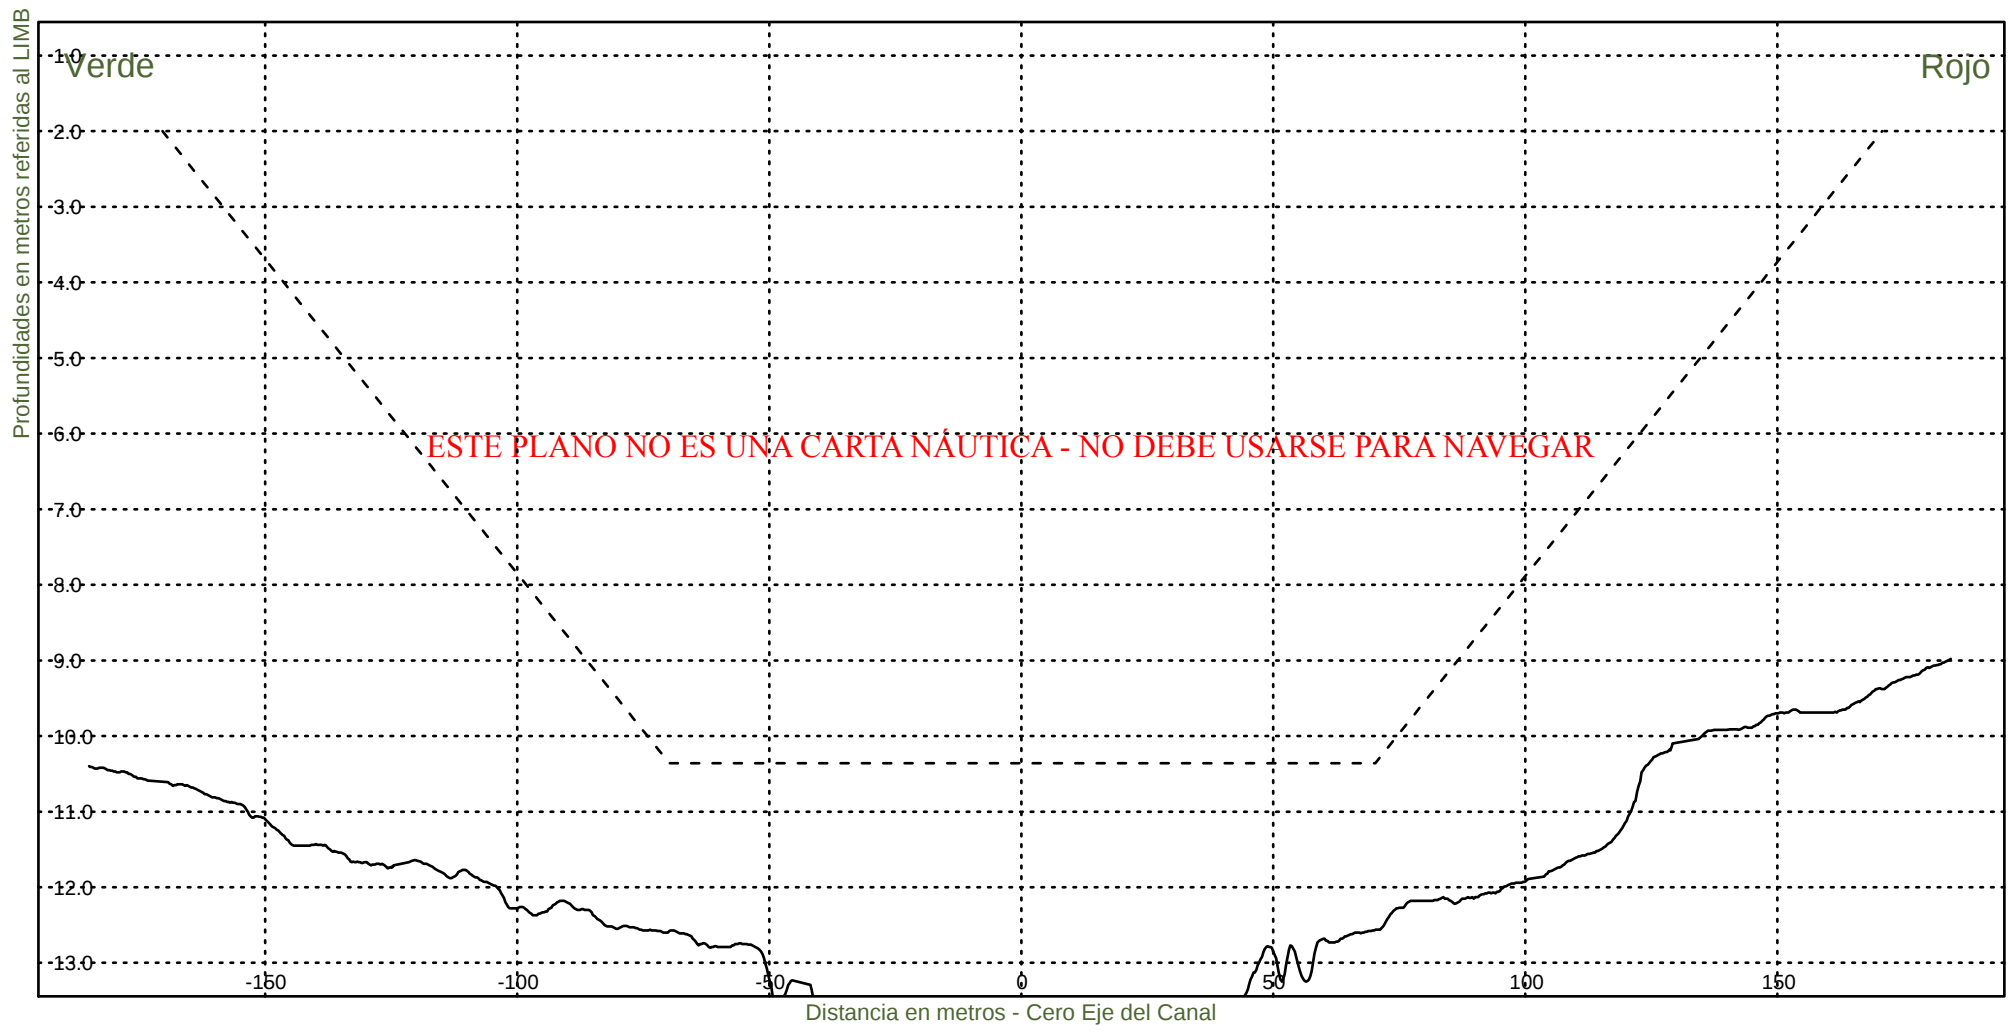


Consorcio Boskalis - Dredging International

Ing. Alberto G. Palomar
REPRESENTANTE TECNICO

Comision Administradora del Rio de la Plata
Canal Martin Garcia

----- :Teorico 34 pies
——— :Batimetria Junio 2024

Area Canal, KM 39.6-67.4
Hz 1: 1500
V 1: 100
KM 39800

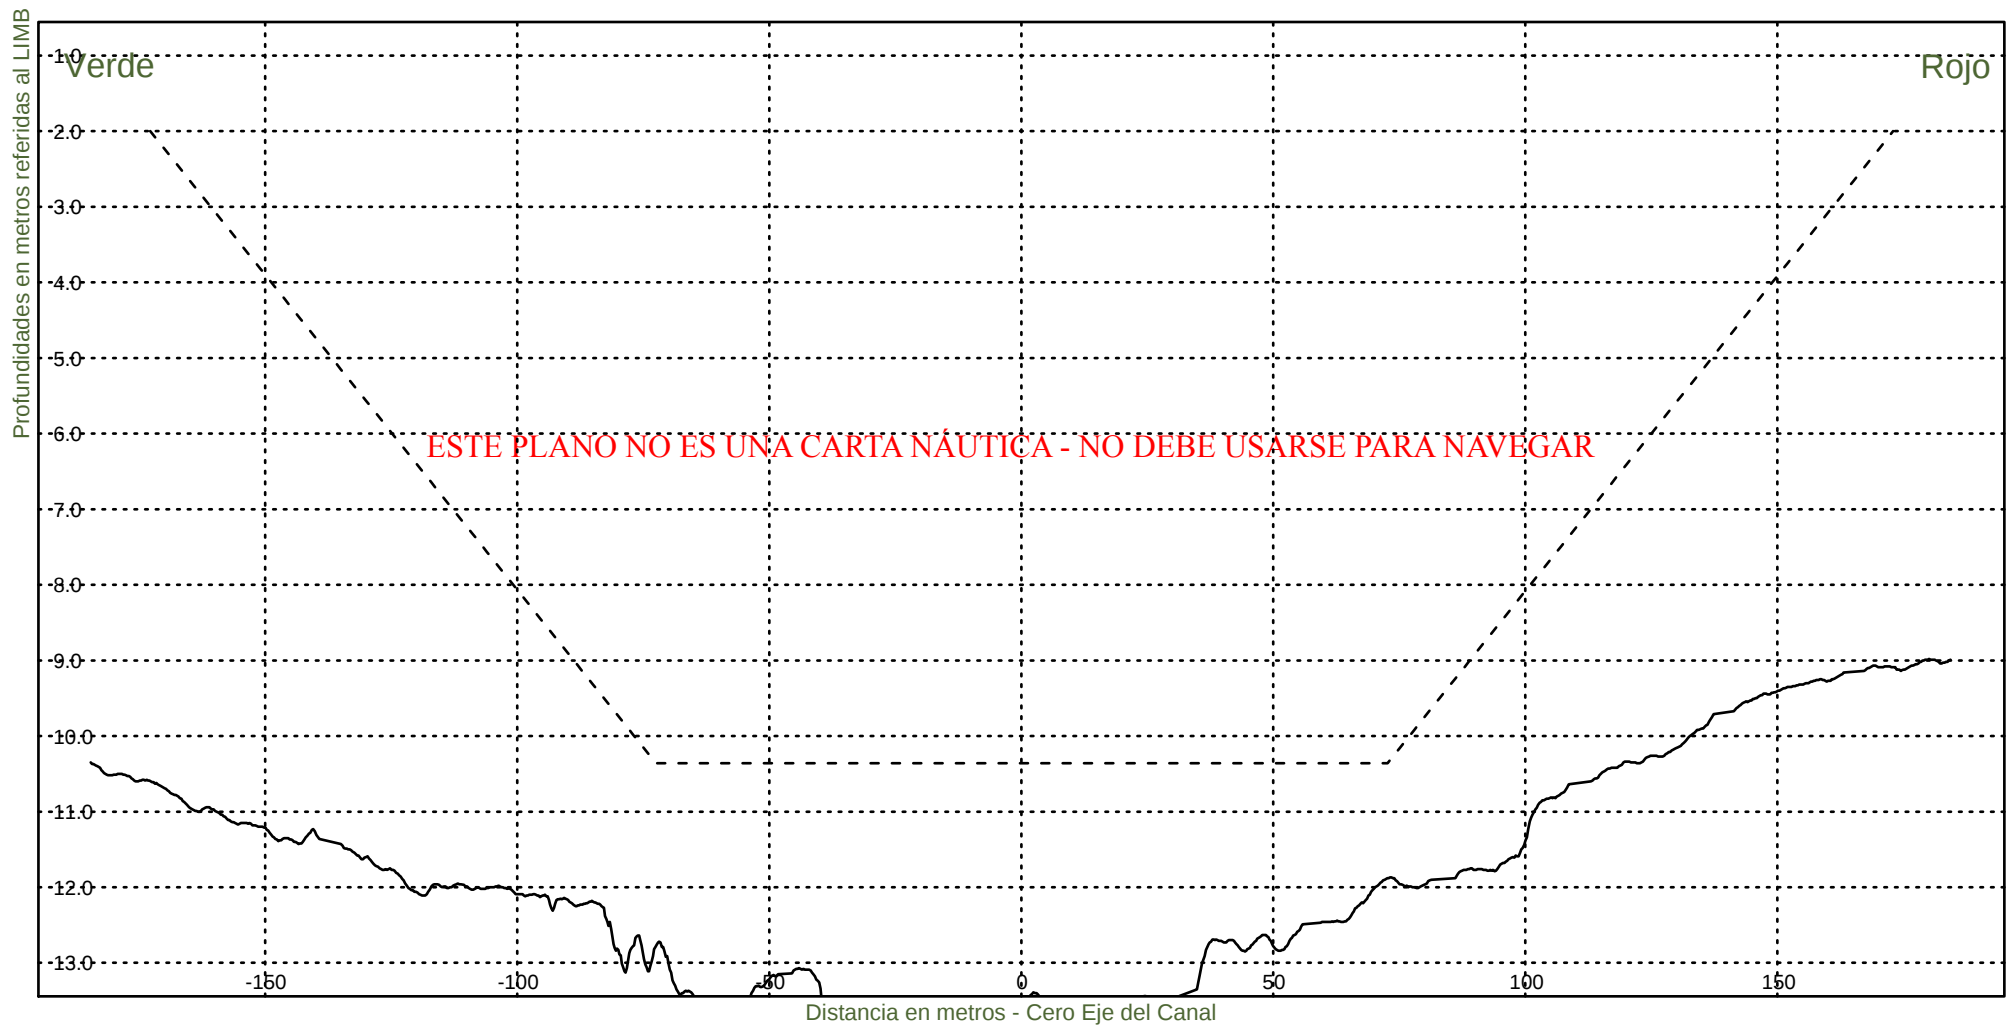


Consorcio Boskalis - Dredging International

Ing. Alberto G. Palomar
REPRESENTANTE TECNICO

Comision Administradora del Rio de la Plata
Canal Martin Garcia

----- :Teorico 34 pies
————— :Batimetria Junio 2024

Area Canal, KM 39.6-67.4
Hz 1: 1500
V 1: 100
KM 40000

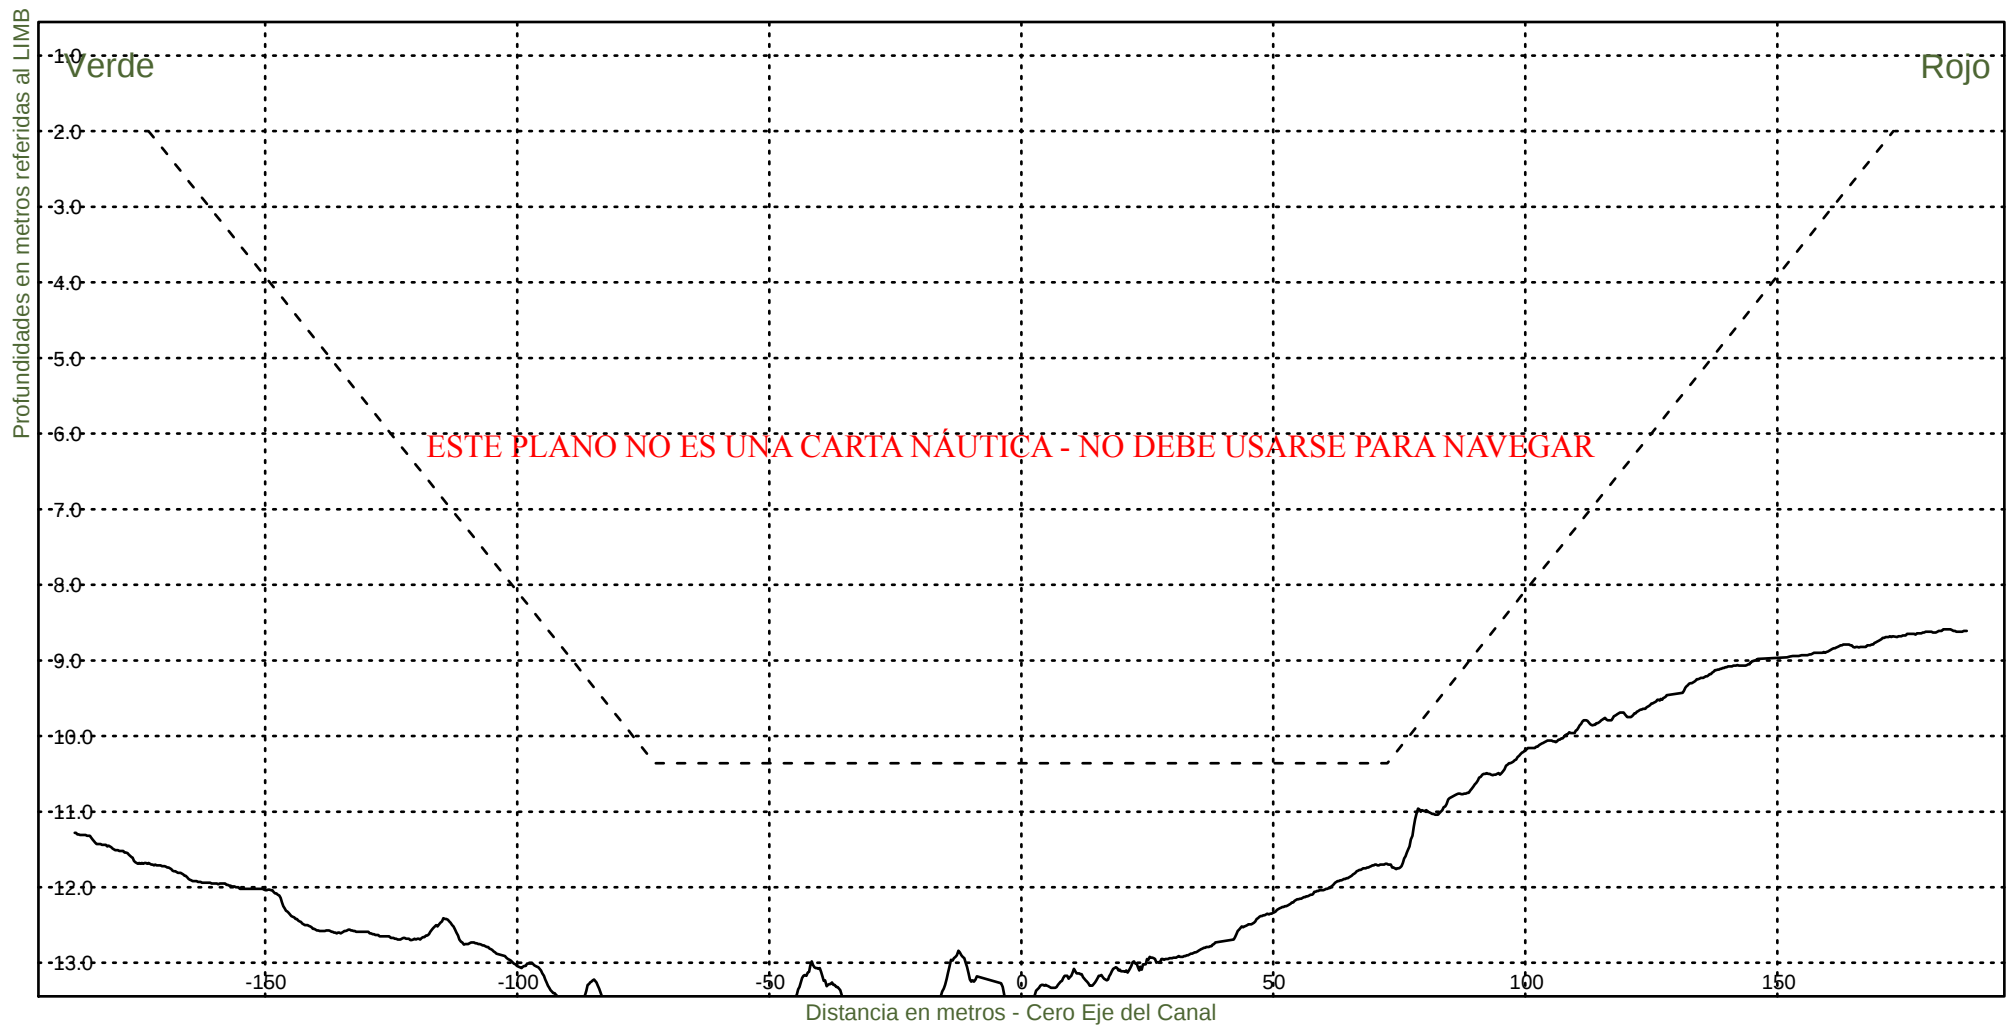

Consorcio Boskalis - Dredging International



Ing. Alberto G. Palomar
REPRESENTANTE TECNICO

Comision Administradora del Rio de la Plata
Canal Martin Garcia

----- :Teorico 34 pies
————— :Batimetria Junio 2024

Area Canal, KM 39.6-67.4
Hz 1: 1500
V 1: 100

KM 40200

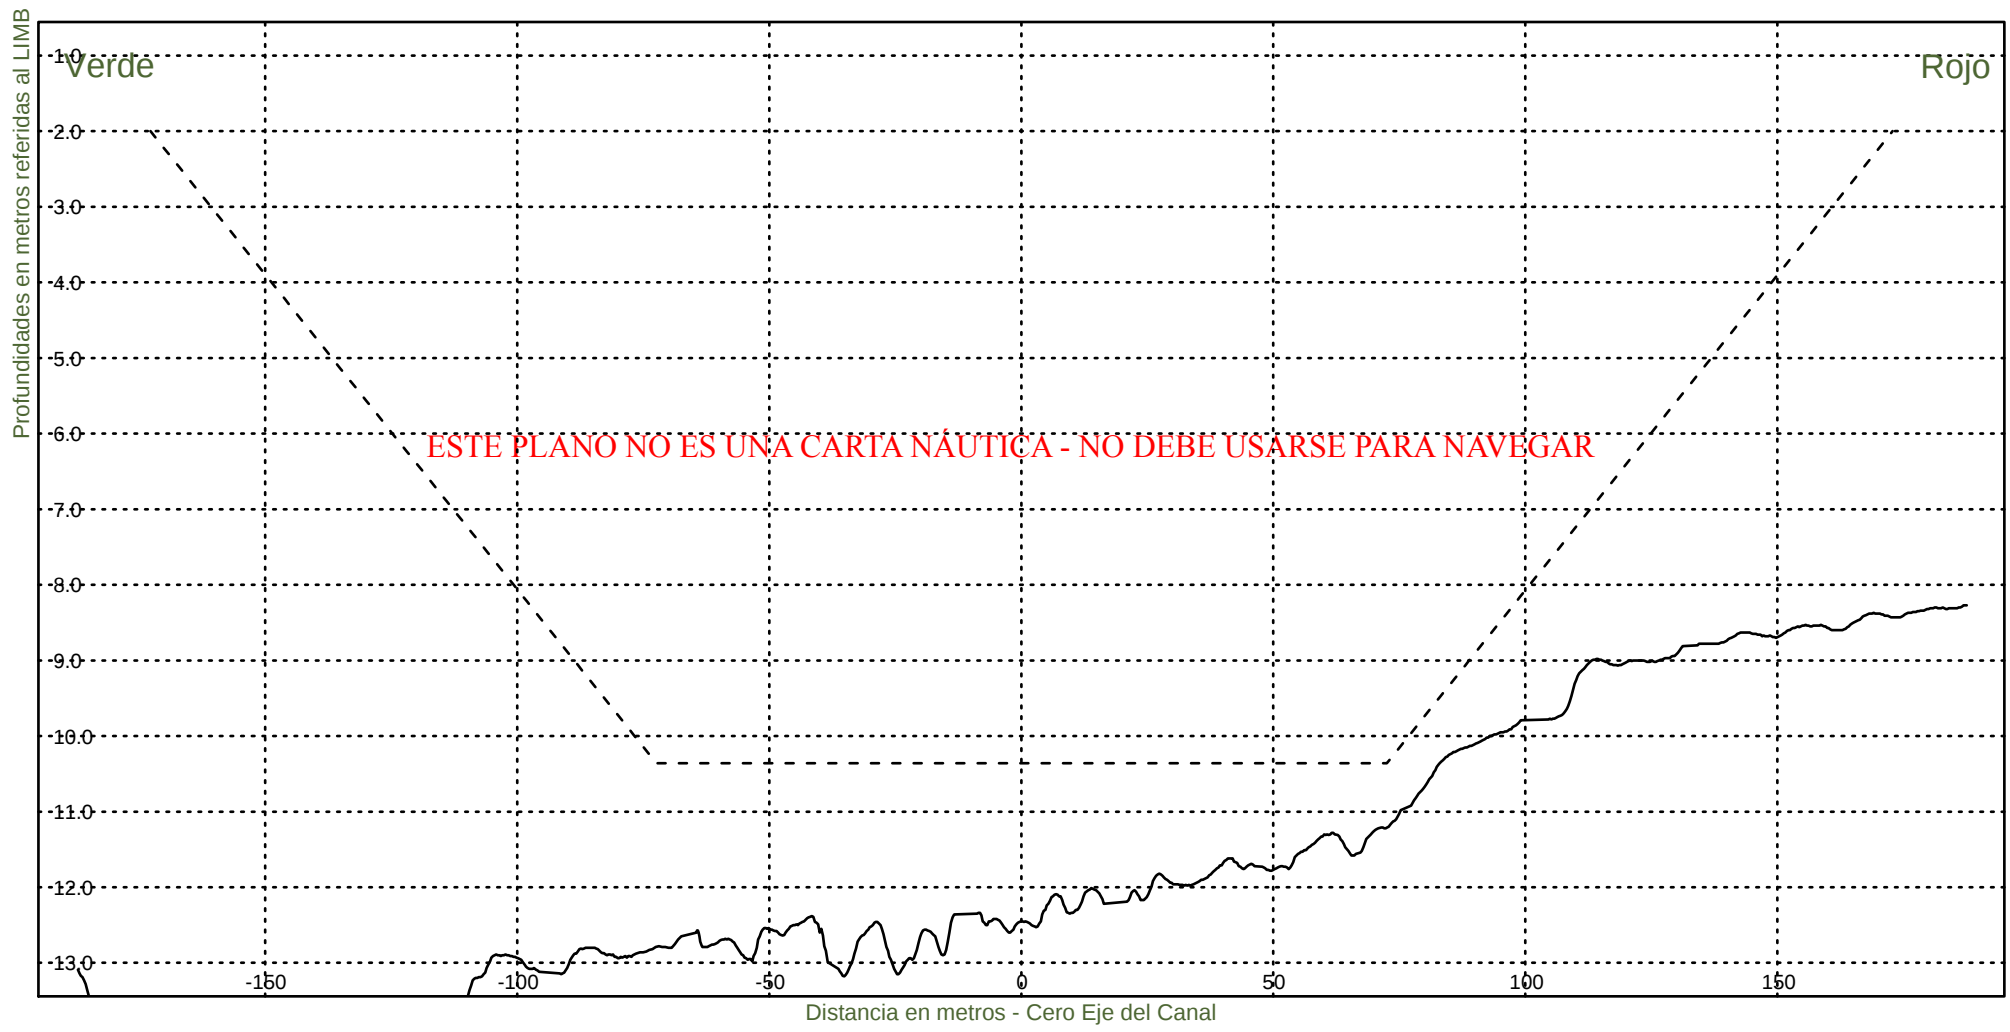


Consorcio Boskalis - Dredging International

Ing. Alberto G. Palomar
REPRESENTANTE TECNICO

Comision Administradora del Rio de la Plata
Canal Martin Garcia

----- :Teorico 34 pies
————— :Batimetria Junio 2024

Area Canal, KM 39.6-67.4
Hz 1: 1500
V 1: 100
KM 40400

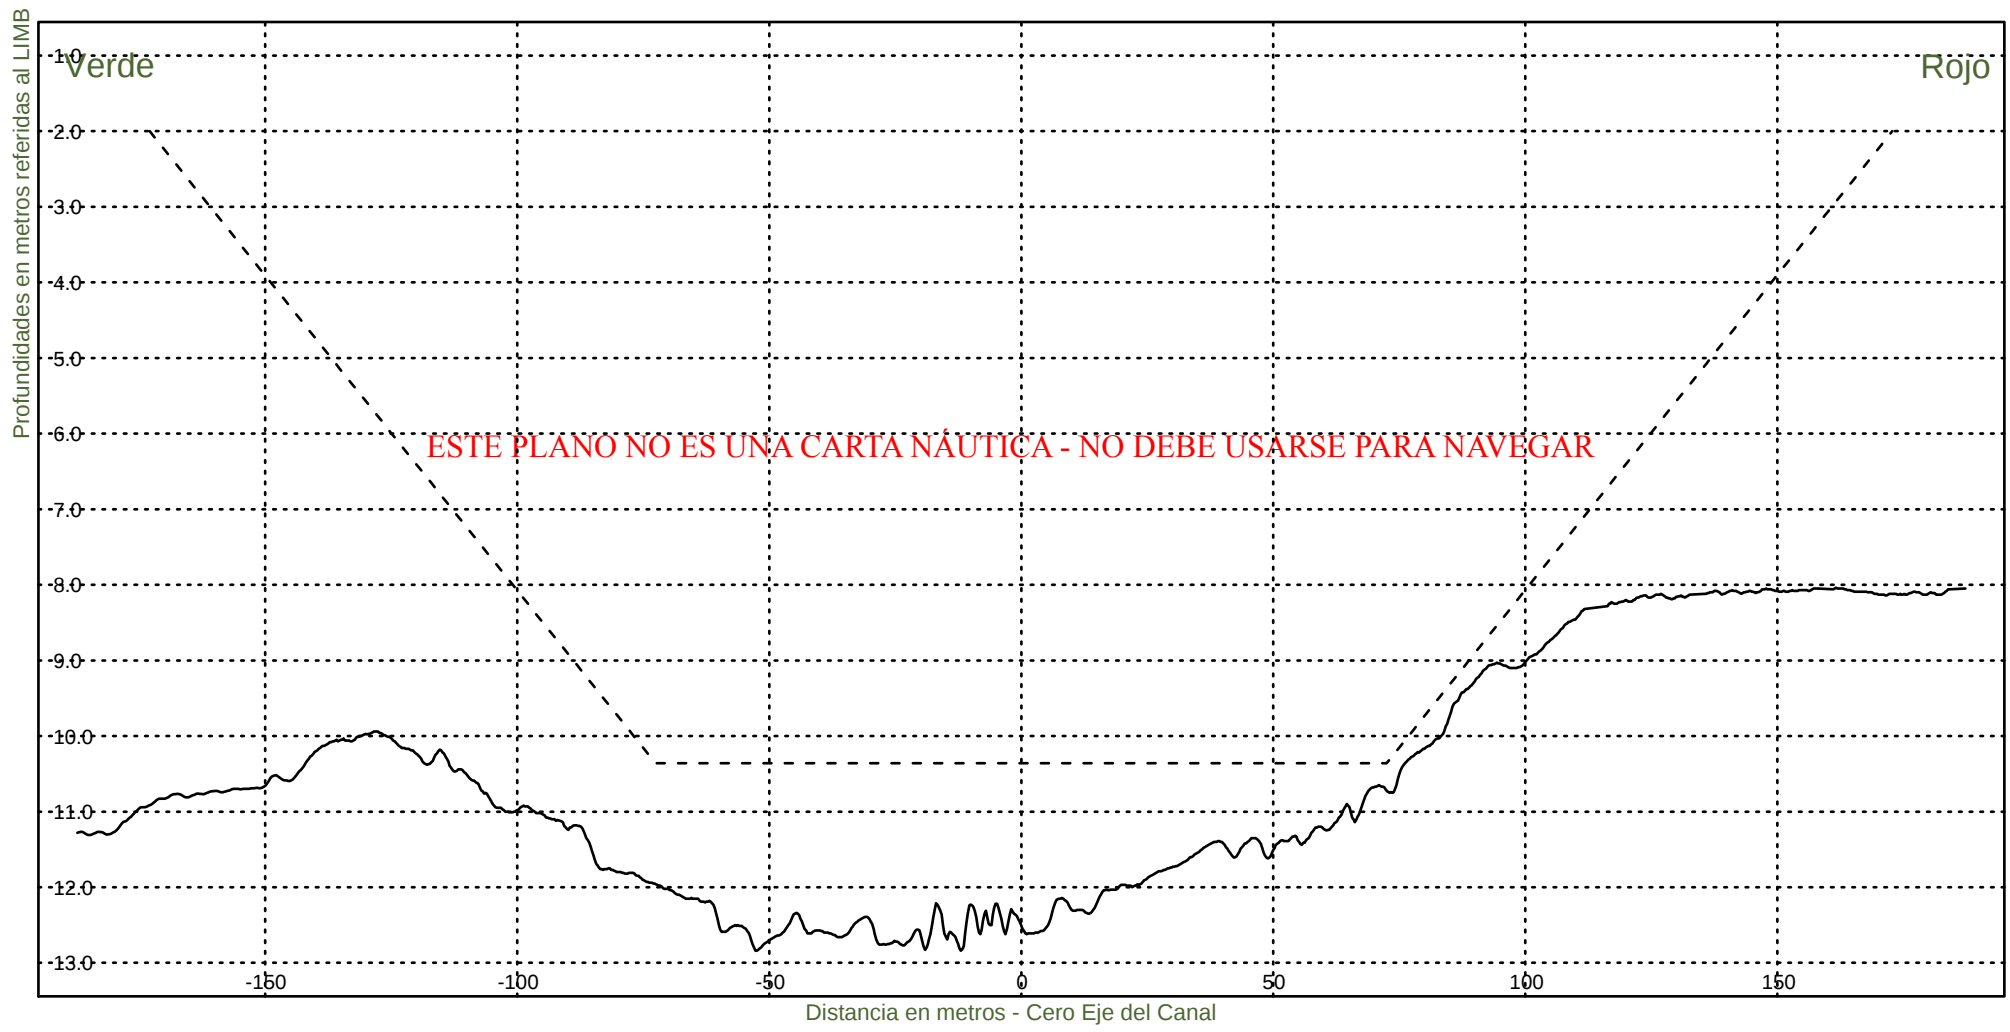


Consorcio Boskalis - Dredging International


Ing. Alberto G. Palomar
REPRESENTANTE TECNICO

Comision Administradora del Rio de la Plata
Canal Martin Garcia

----- :Teorico 34 pies
———— :Batimetria Junio 2024

Area Canal, KM 39.6-67.4
Km 40600
Hz 1: 1500
V 1: 100

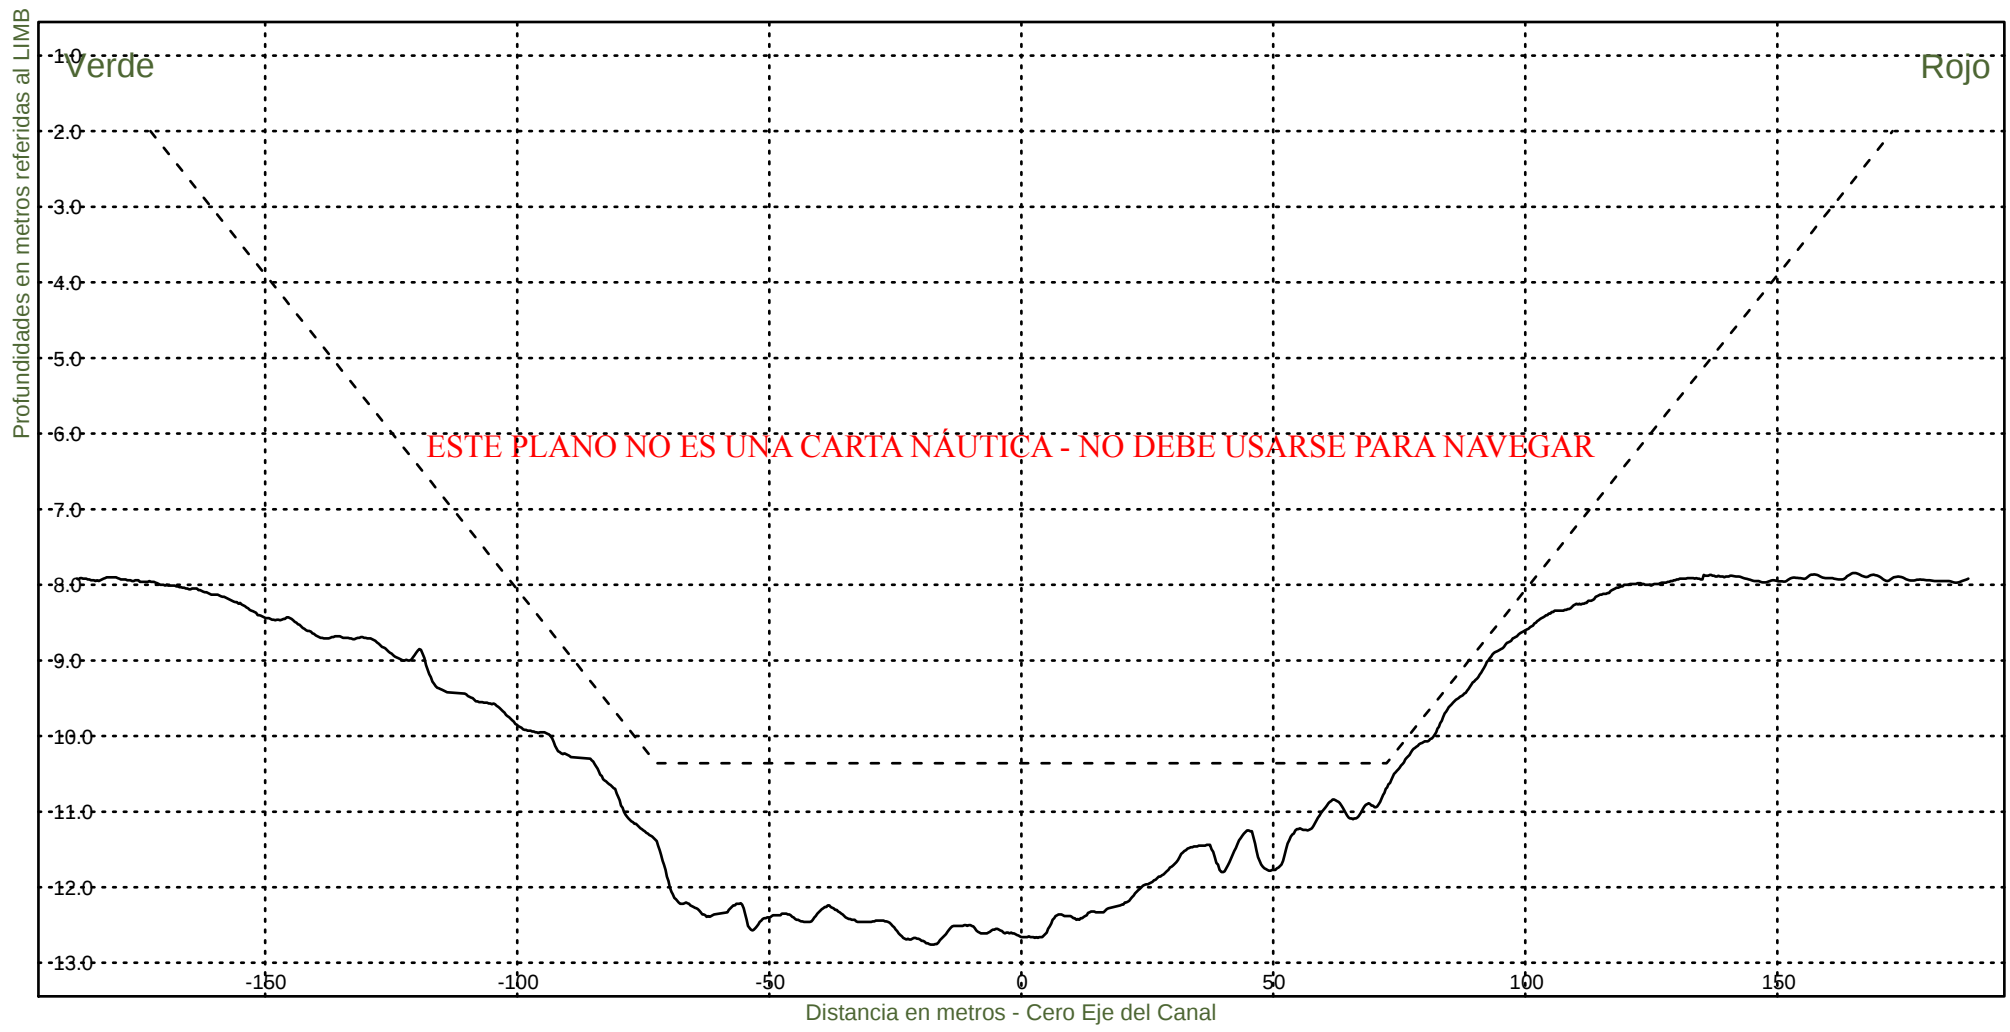

Consorcio Boskalis - Dredging International



Ing. Alberto G. Palomar
REPRESENTANTE TECNICO

Comision Administradora del Rio de la Plata
Canal Martin Garcia

----- :Teorico 34 pies
————— :Batimetria Junio 2024

Area Canal, KM 39.6-67.4
Hz 1: 1500
V 1: 100

KM 40800

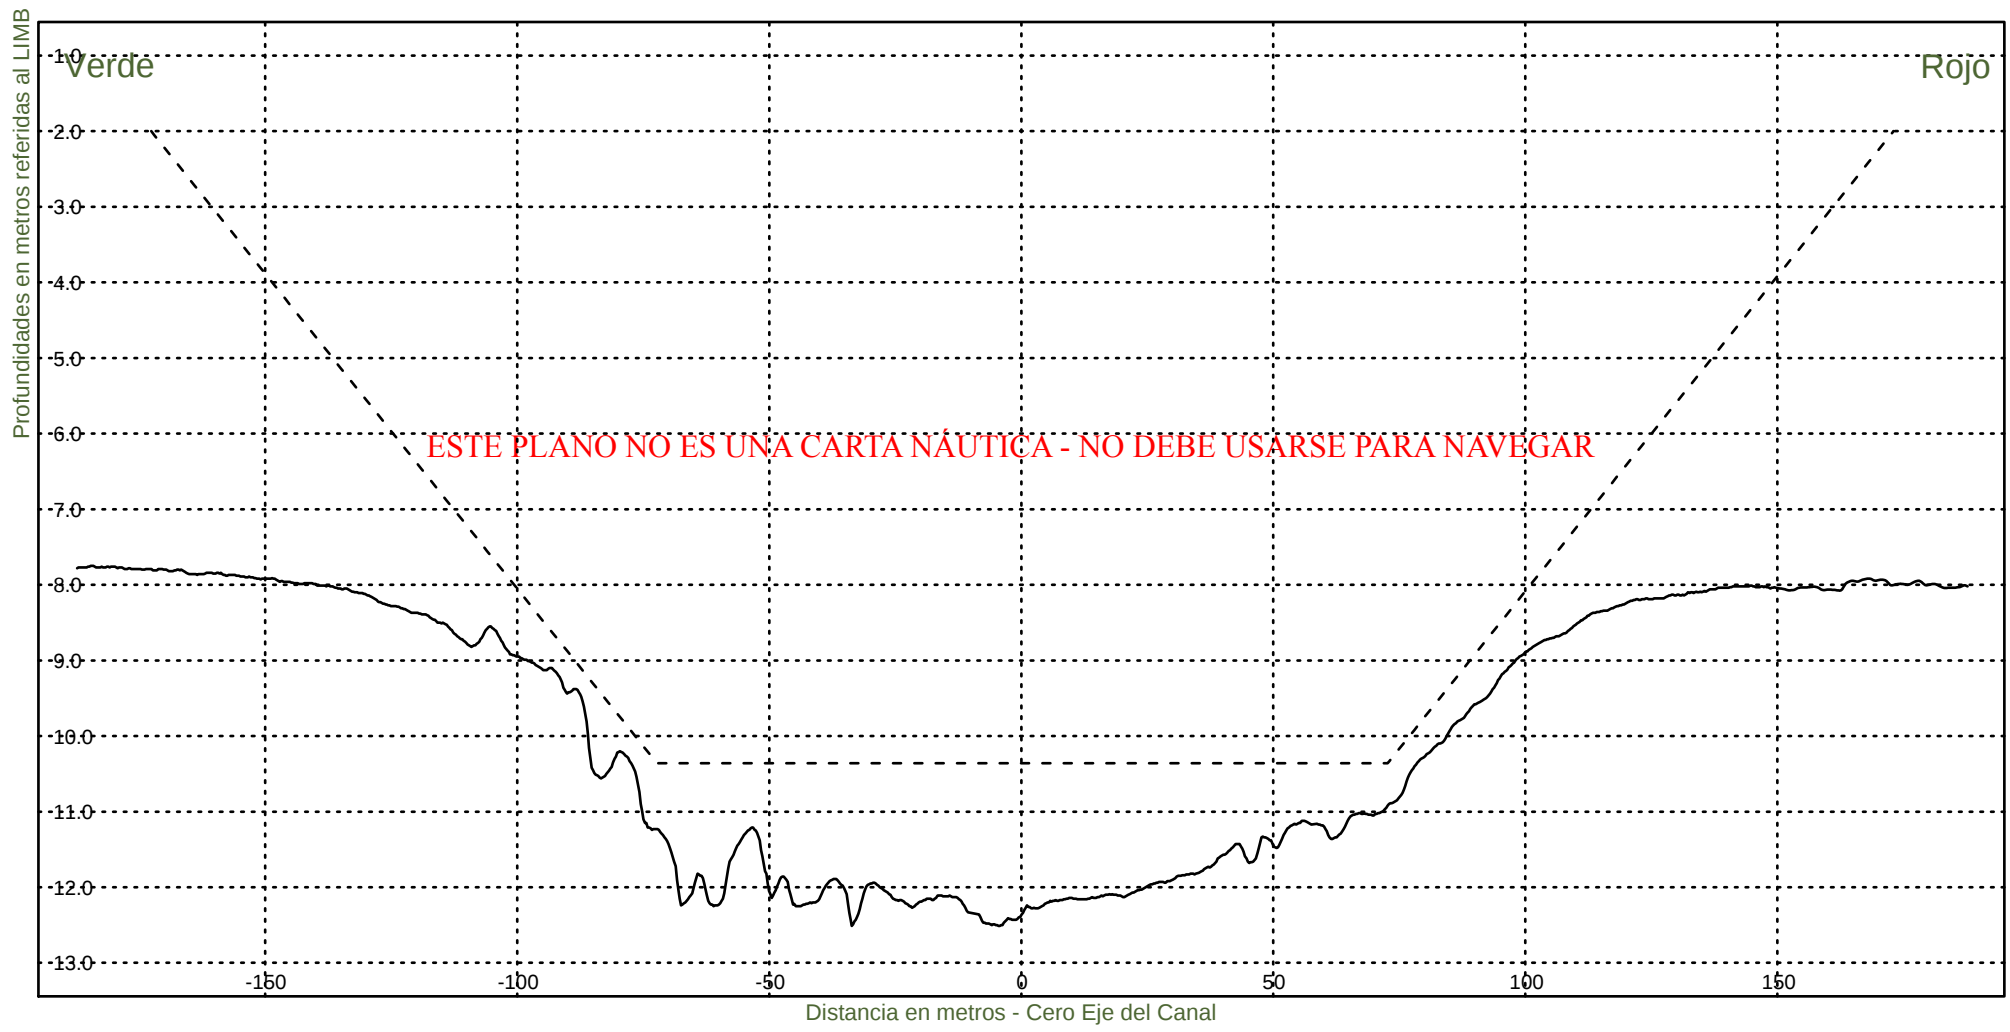

Consorcio Boskalis - Dredging International


Ing. Alberto G. Palomar
REPRESENTANTE TECNICO

Comision Administradora del Rio de la Plata
Canal Martin Garcia

----- :Teorico 34 pies
————— :Batimetria Junio 2024

Area Canal, KM 39.6-67.4
Hz 1: 1500
V 1: 100
KM 41000




Consorcio Boskalis - Dredging International


Ing. Alberto G. Palomar
REPRESENTANTE TECNICO

Comision Administradora del Rio de la Plata
Canal Martin Garcia

----- :Teorico 34 pies
——— :Batimetria Junio 2024

Area Canal, KM 39.6-67.4
Hz 1: 1500
V 1: 100
KM 41200

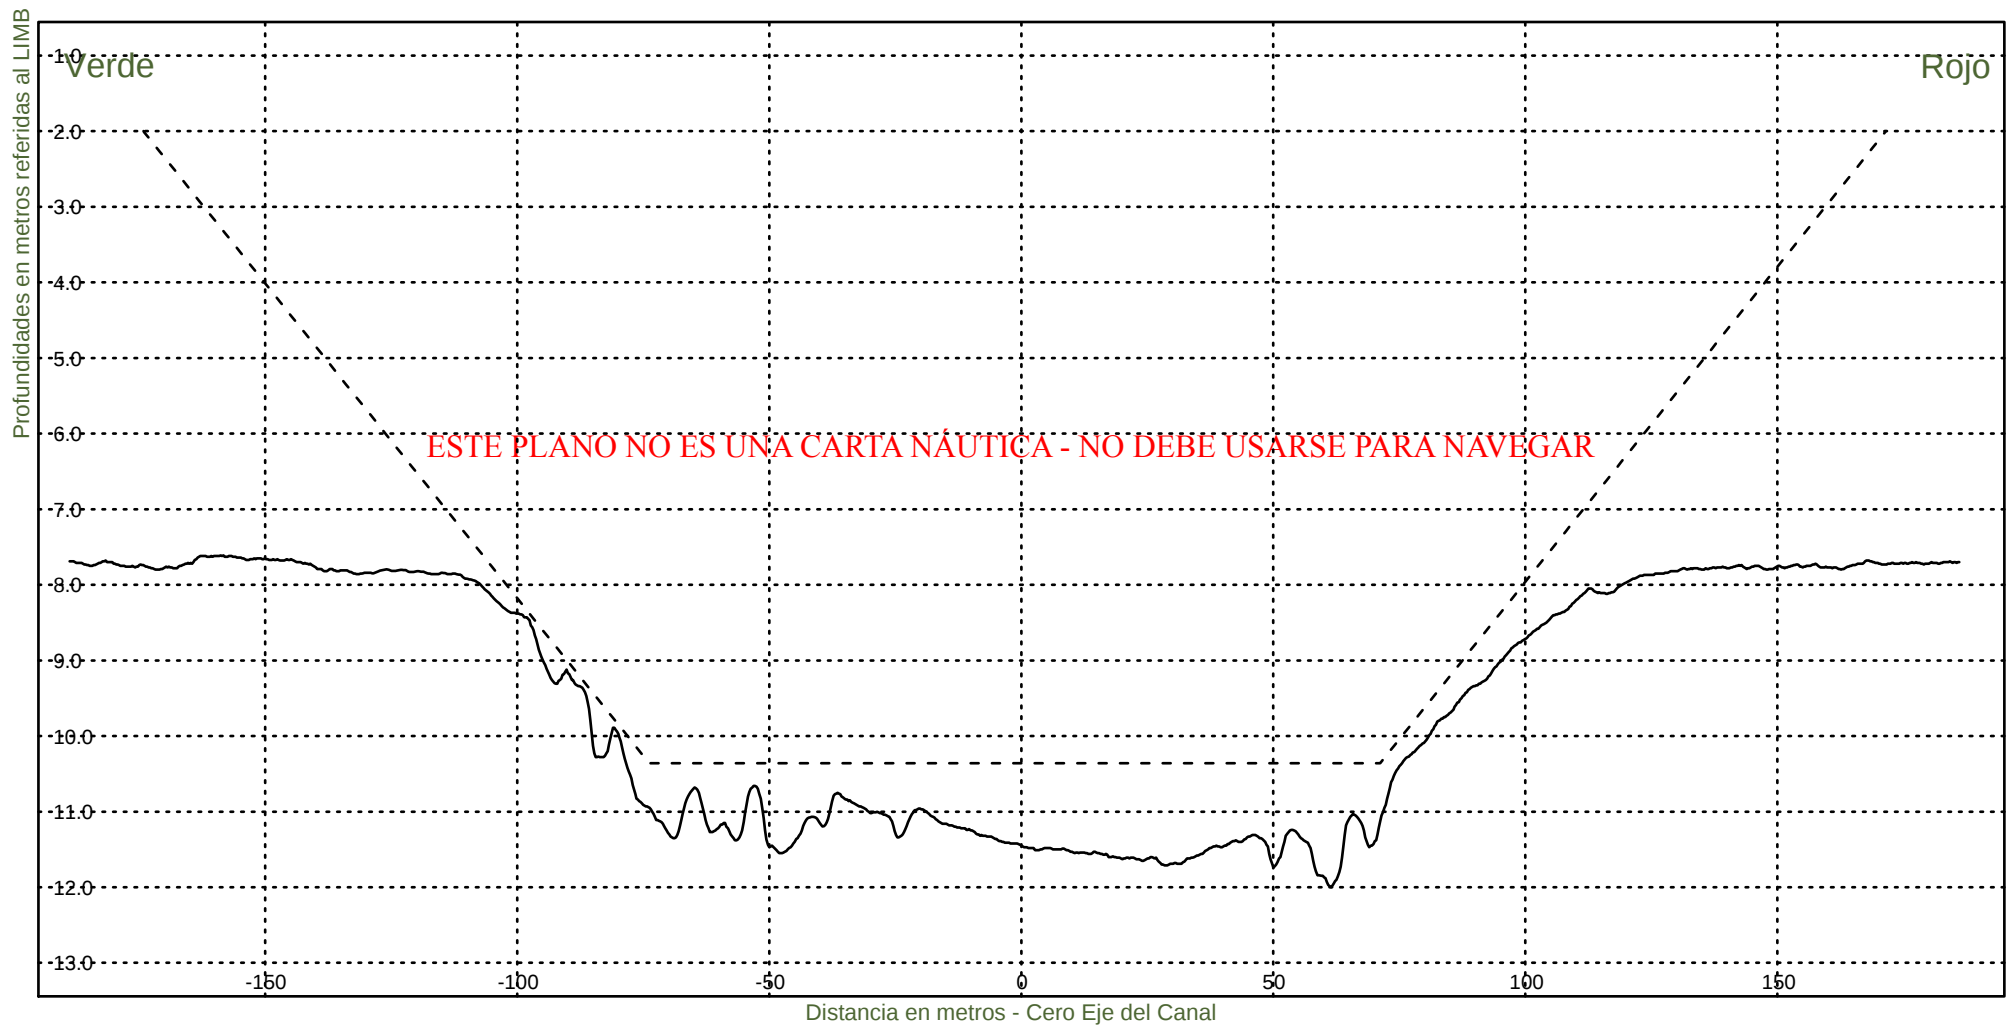

Consorcio Boskalis - Dredging International



Ing. Alberto G. Palomar
REPRESENTANTE TECNICO

Comision Administradora del Rio de la Plata
Canal Martin Garcia

----- :Teorico 34 pies
————— :Batimetria Junio 2024

Area Canal, KM 39.6-67.4
Hz 1: 1500
V 1: 100

KM 41400

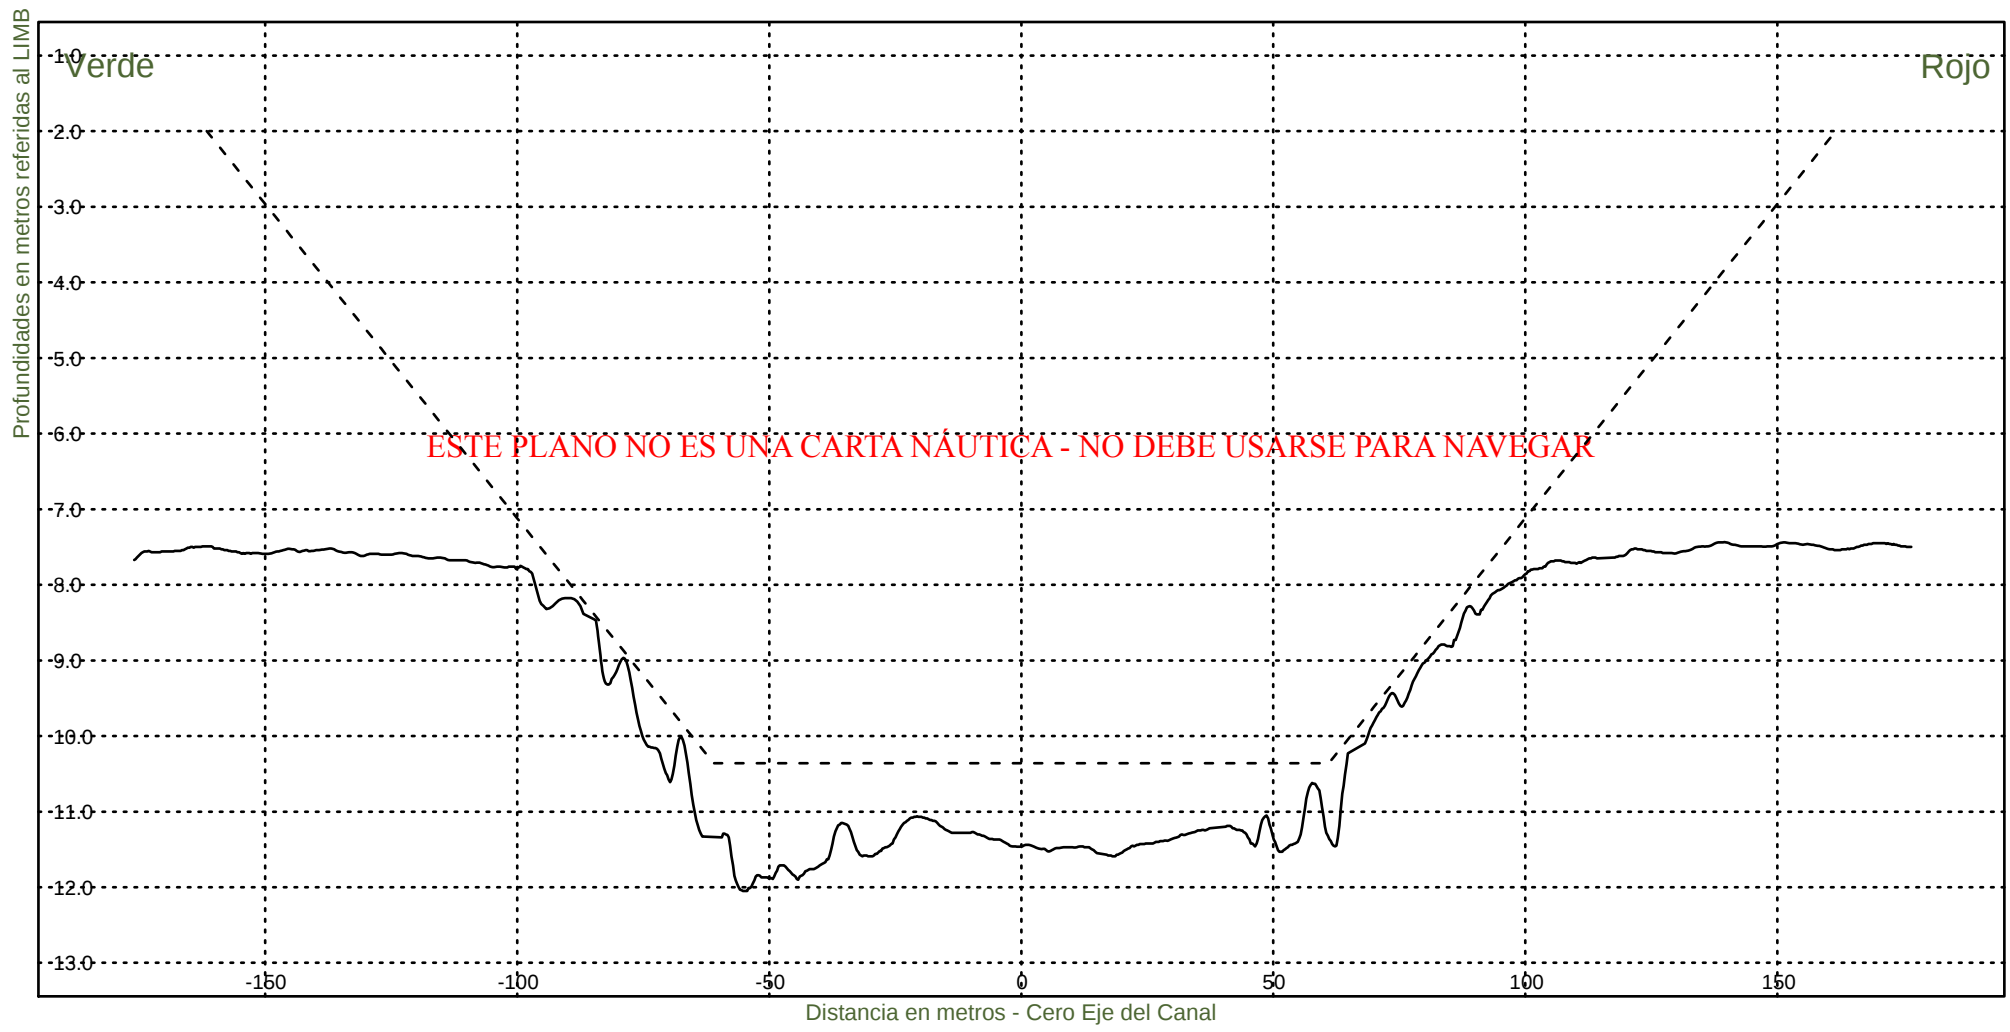

Consorcio Boskalis - Dredging International



Ing. Alberto G. Palomar
REPRESENTANTE TECNICO

Comision Administradora del Rio de la Plata
Canal Martin Garcia

----- :Teorico 34 pies
——— :Batimetria Junio 2024

Area Canal, KM 39.6-67.4
Hz 1: 1500
V 1: 100

KM 41600

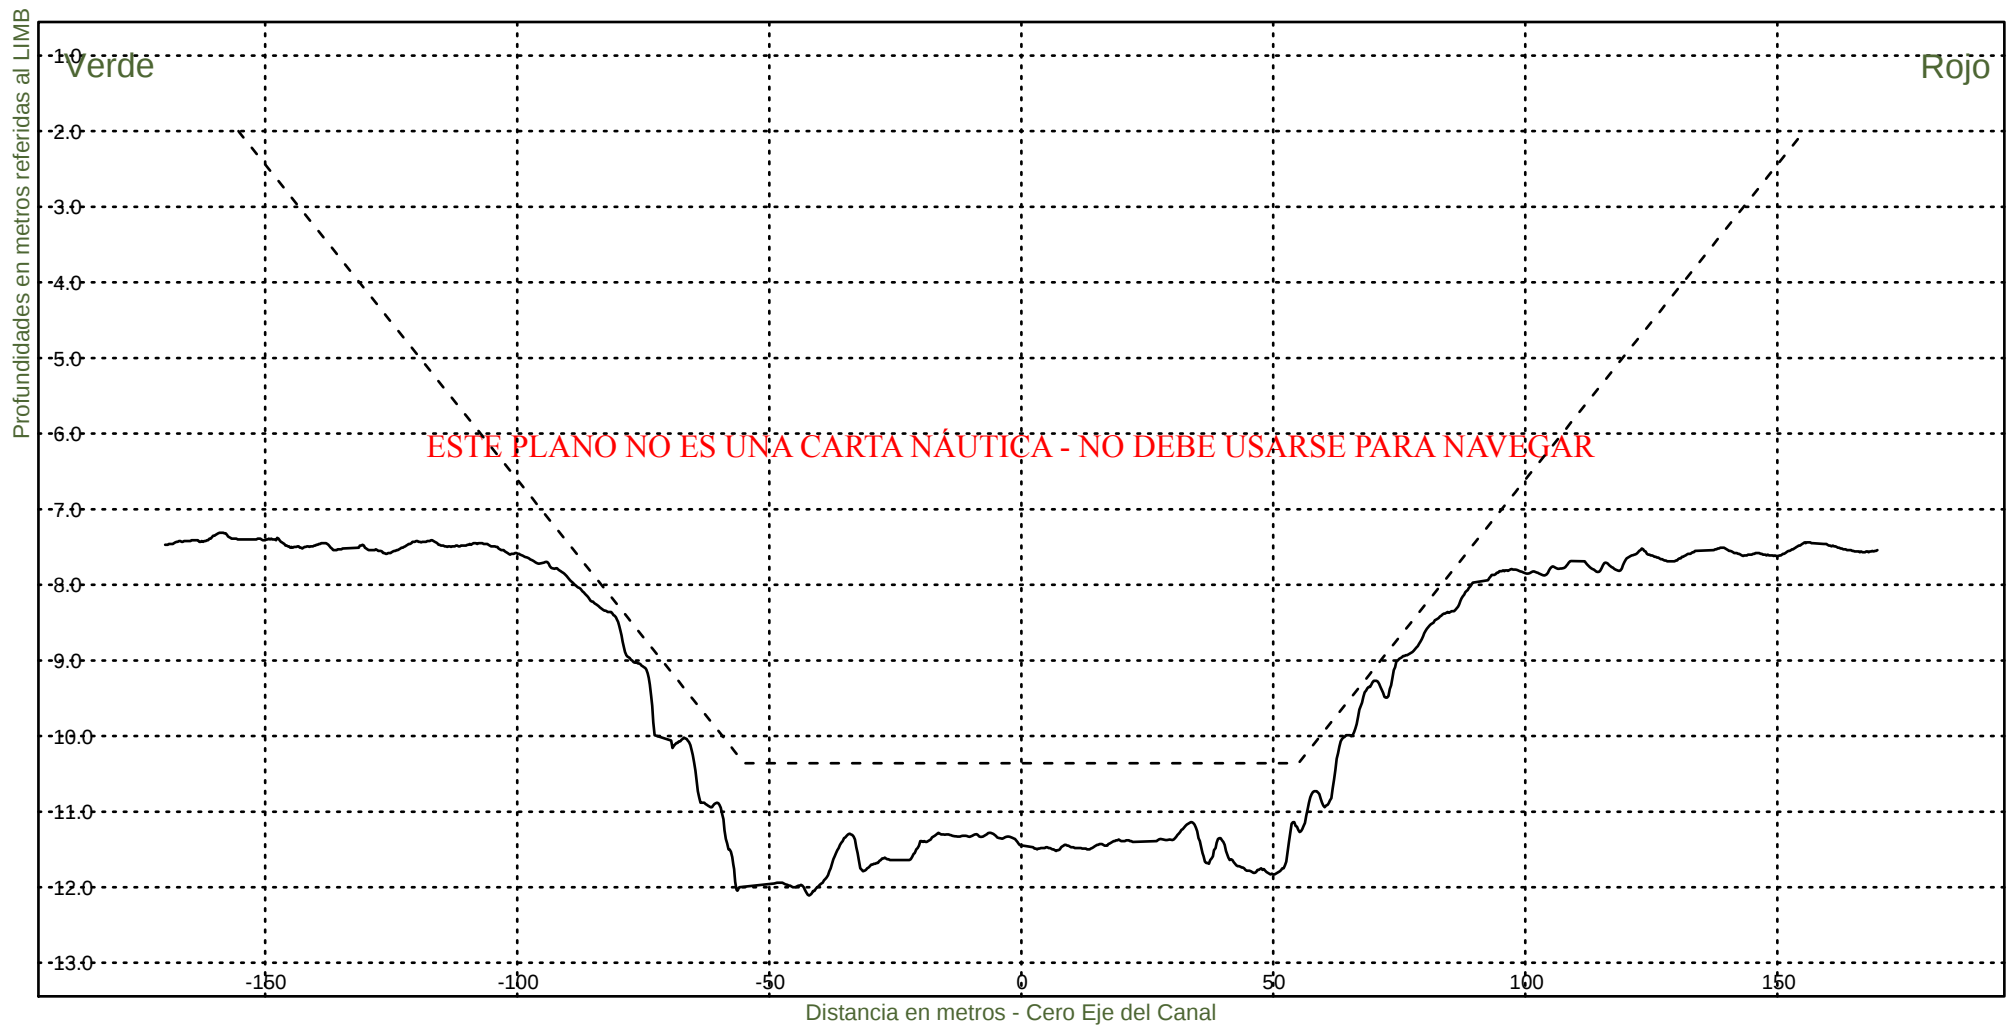


Consorcio Boskalis - Dredging International


Ing. Alberto G. Palomar
REPRESENTANTE TECNICO

Comision Administradora del Rio de la Plata
Canal Martin Garcia

----- :Teorico 34 pies
————— :Batimetria Junio 2024

Area Canal, KM 39.6-67.4
Hz 1: 1500
V 1: 100
KM 41800

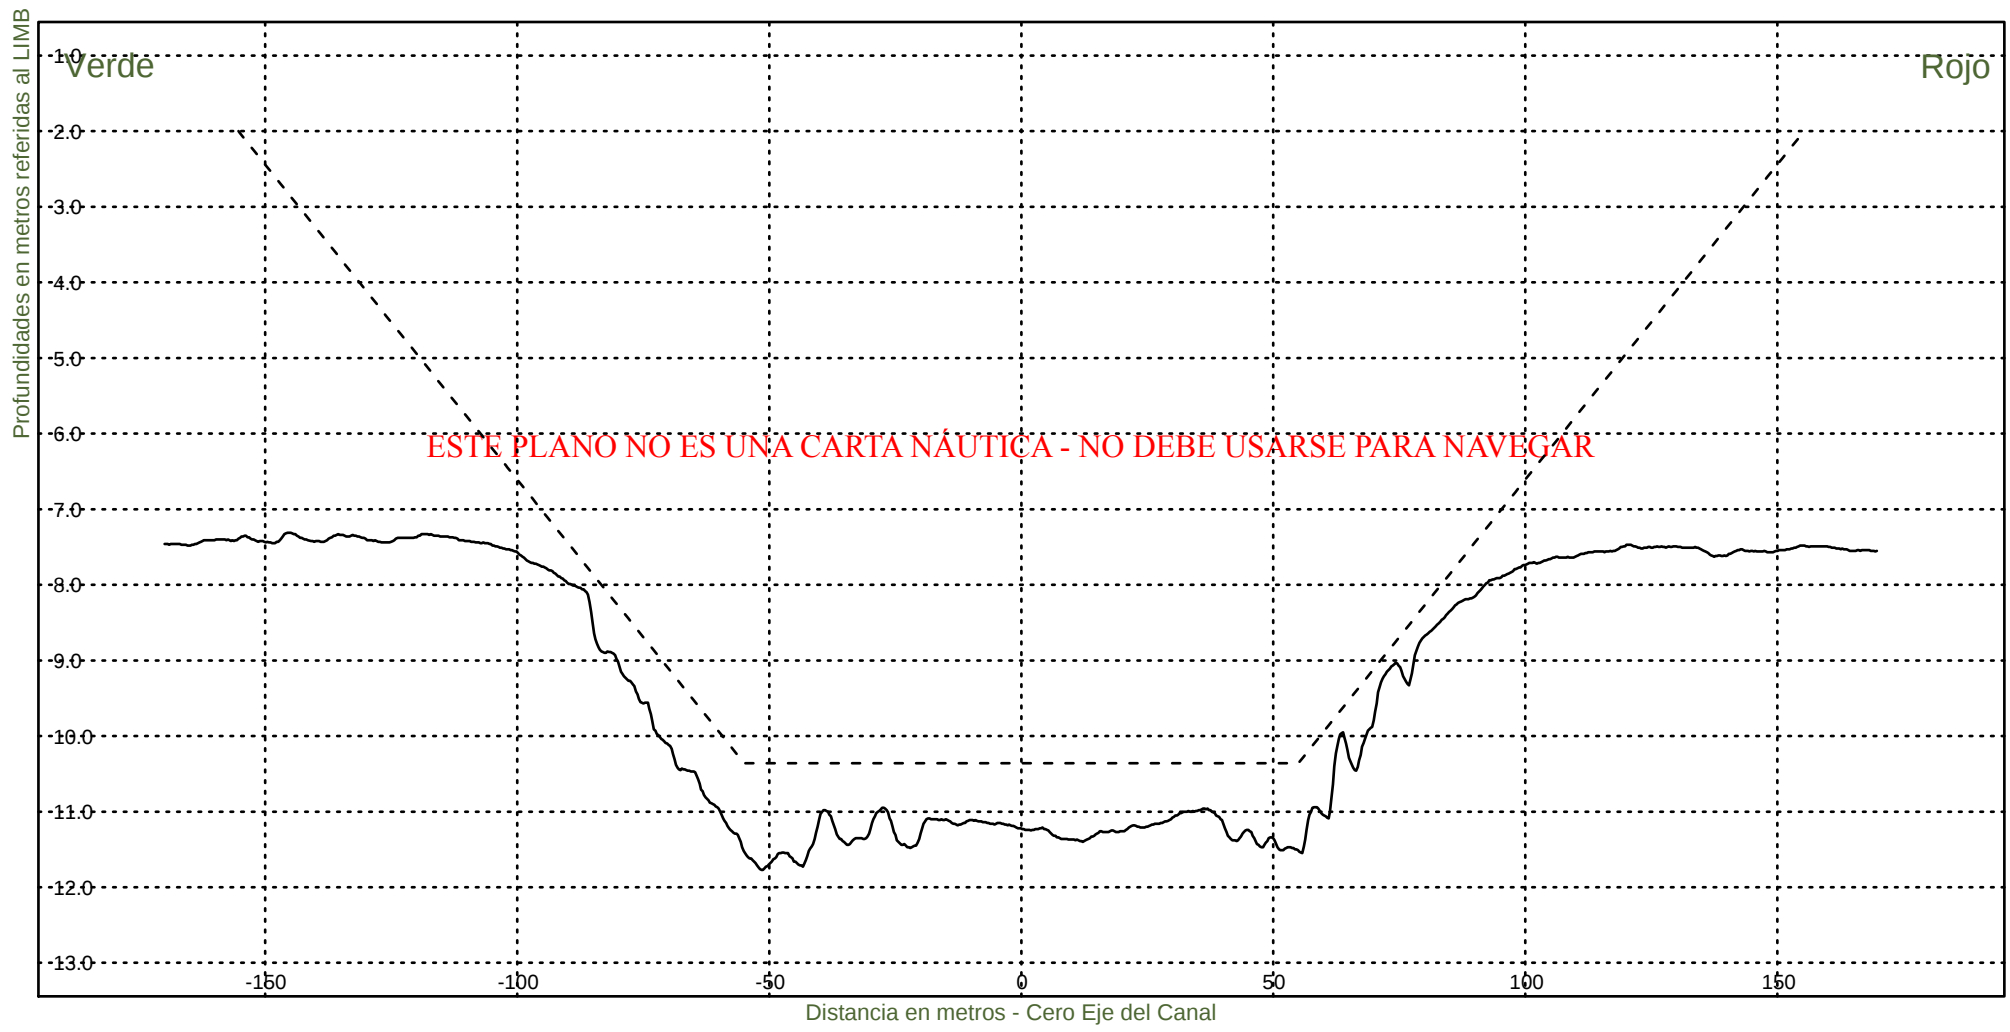


Consorcio Boskalis - Dredging International


Ing. Alberto G. Palomar
REPRESENTANTE TECNICO

Comision Administradora del Rio de la Plata
Canal Martin Garcia

----- :Teorico 34 pies
————— :Batimetria Junio 2024

Area Canal, KM 39.6-67.4
Hz 1: 1500
V 1: 100
KM 42000

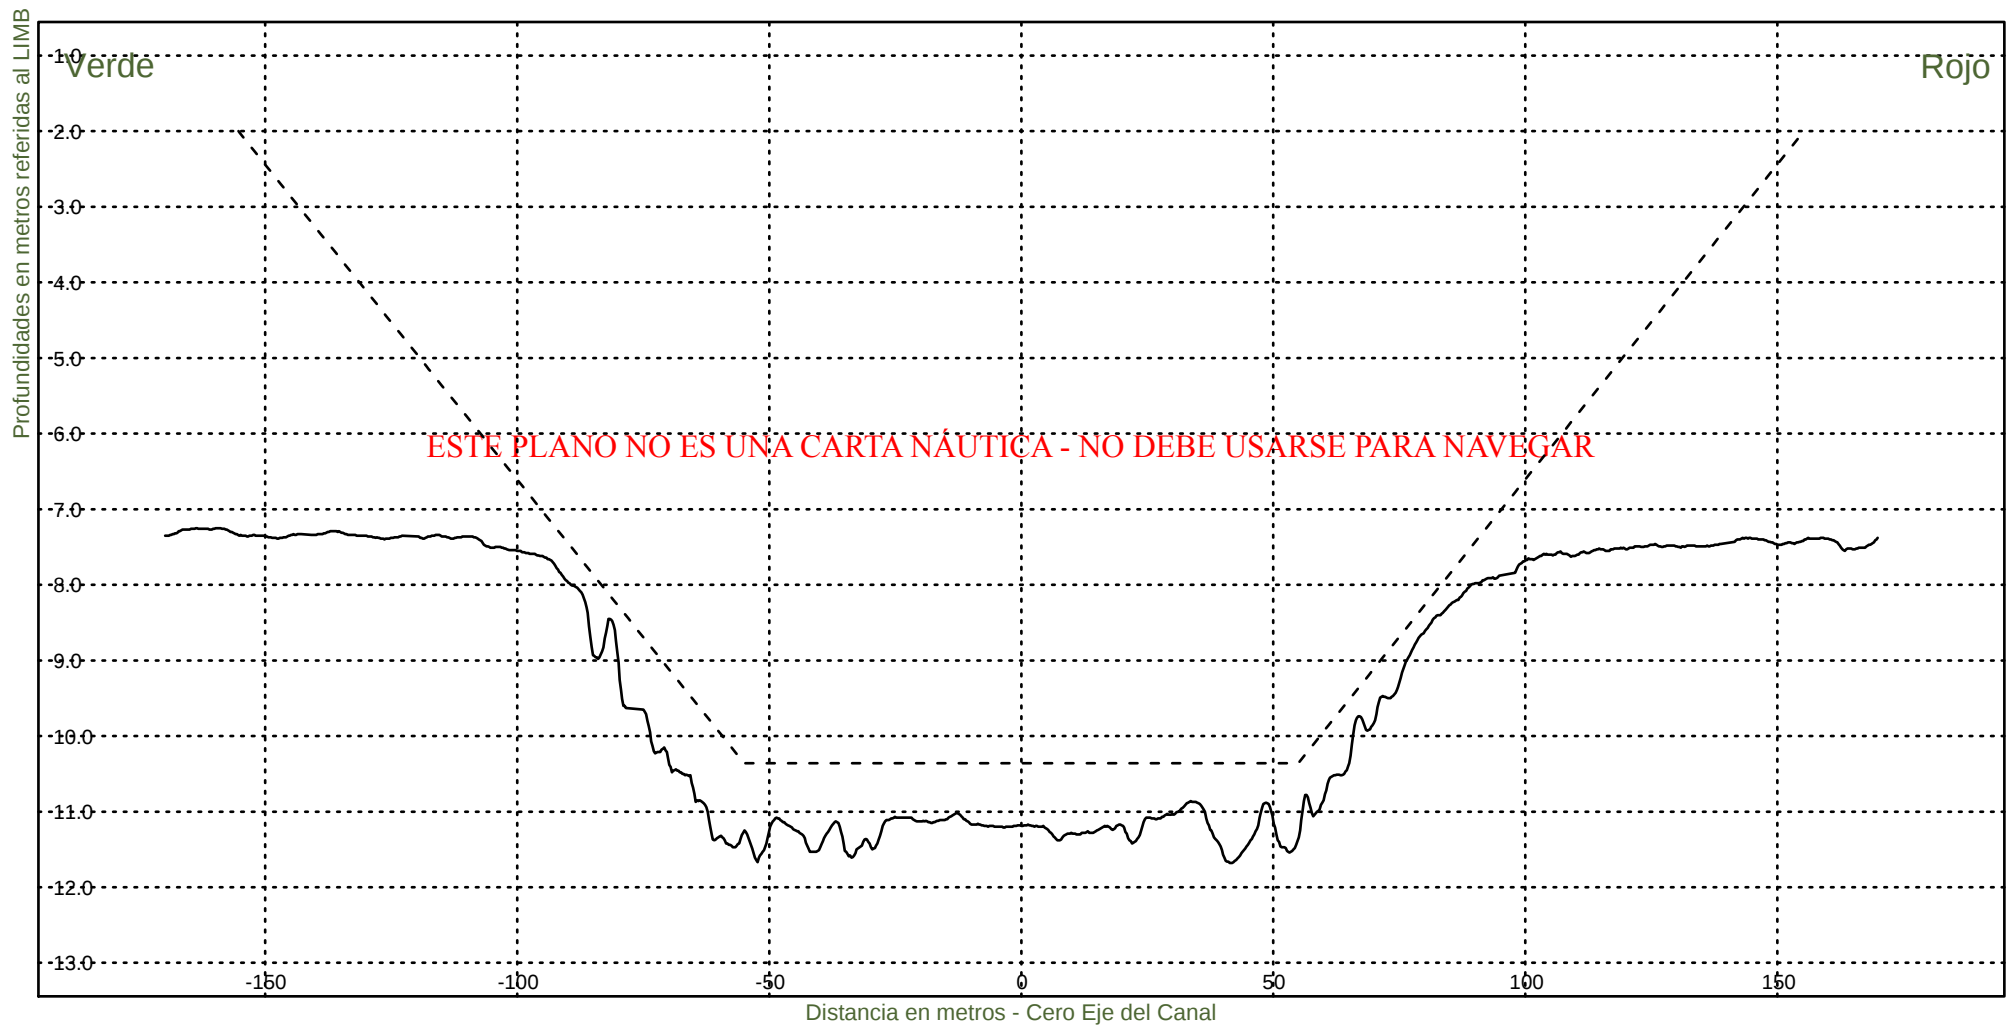

Consorcio Boskalis - Dredging International



Ing. Alberto G. Palomar
REPRESENTANTE TECNICO

Comision Administradora del Rio de la Plata
Canal Martin Garcia

----- :Teorico 34 pies
————— :Batimetria Junio 2024

Area Canal, KM 39.6-67.4
Hz 1: 1500
V 1: 100

KM 42200

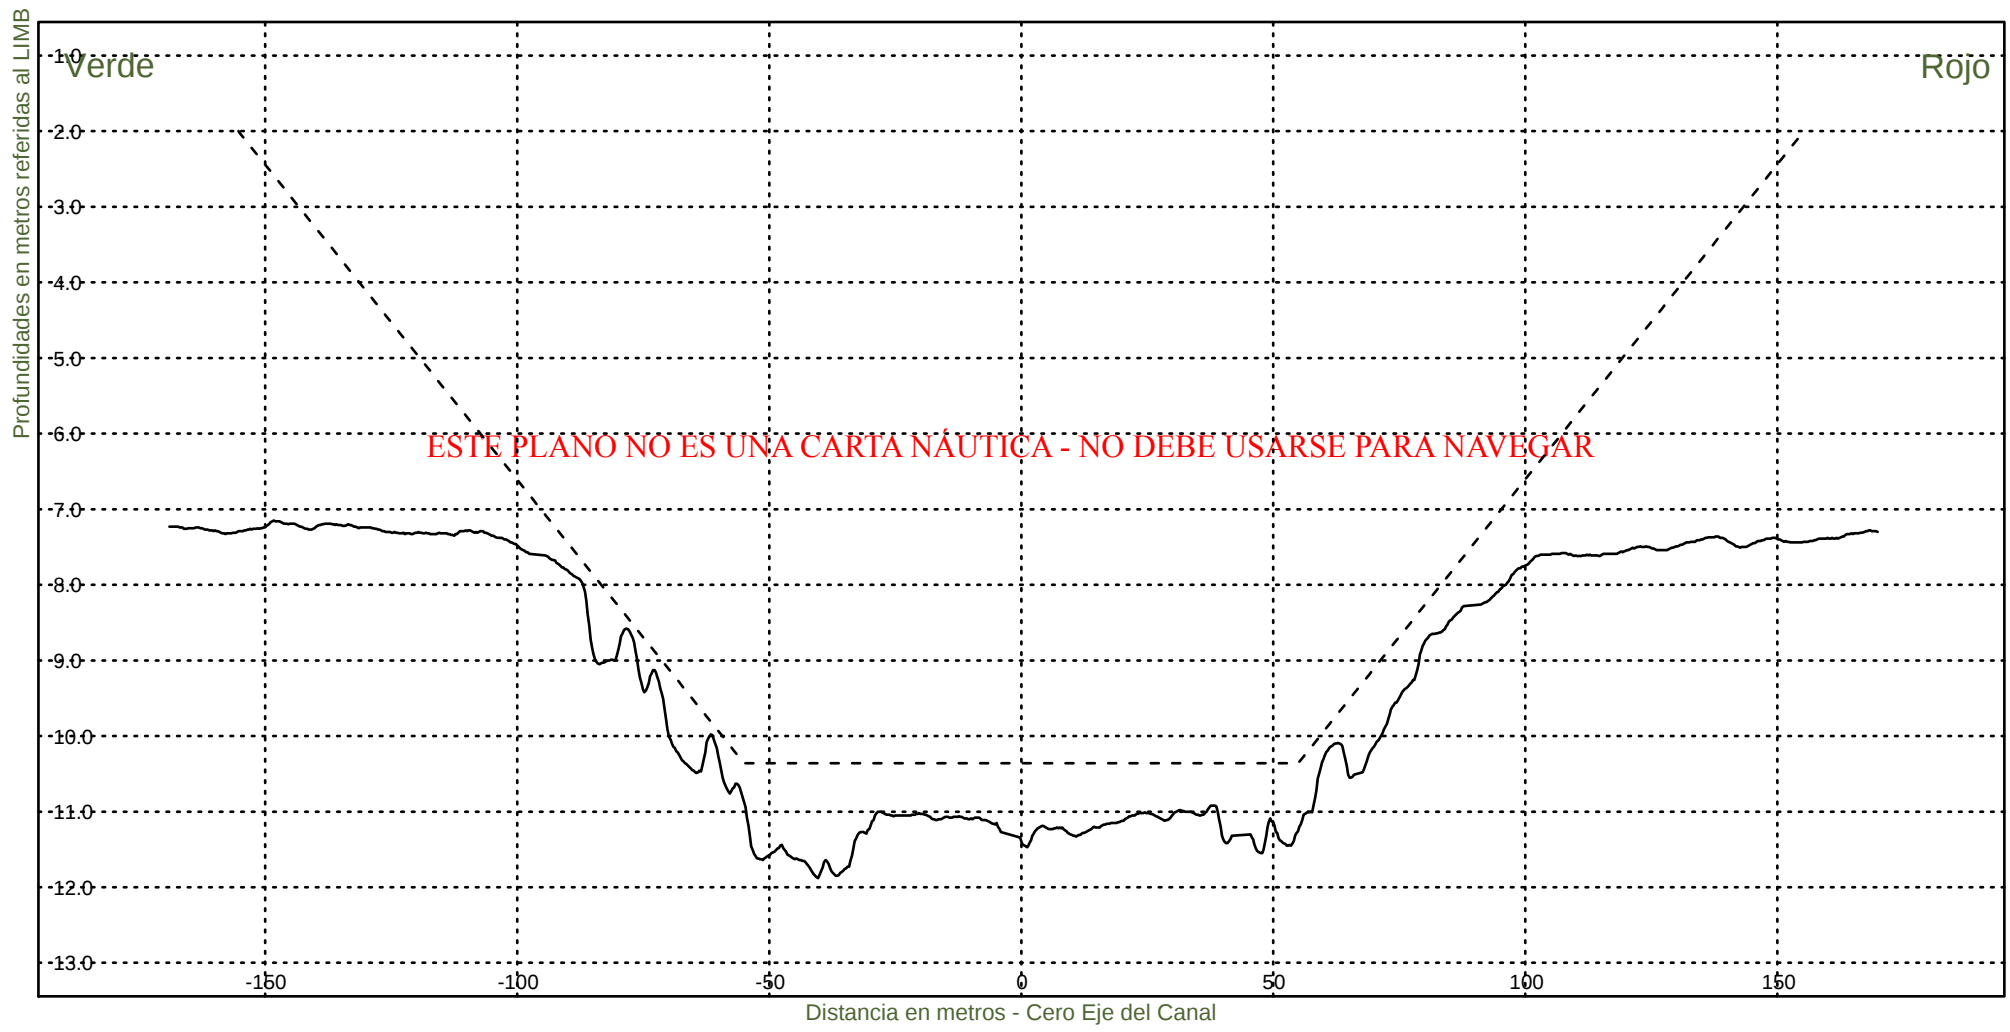

Consorcio Boskalis - Dredging International



Ing. Alberto G. Palomar
REPRESENTANTE TECNICO

Comision Administradora del Rio de la Plata
Canal Martin Garcia

----- :Teorico 34 pies
————— :Batimetria Junio 2024

Area Canal, KM 39.6-67.4
Hz 1: 1500
V 1: 100

KM 42400

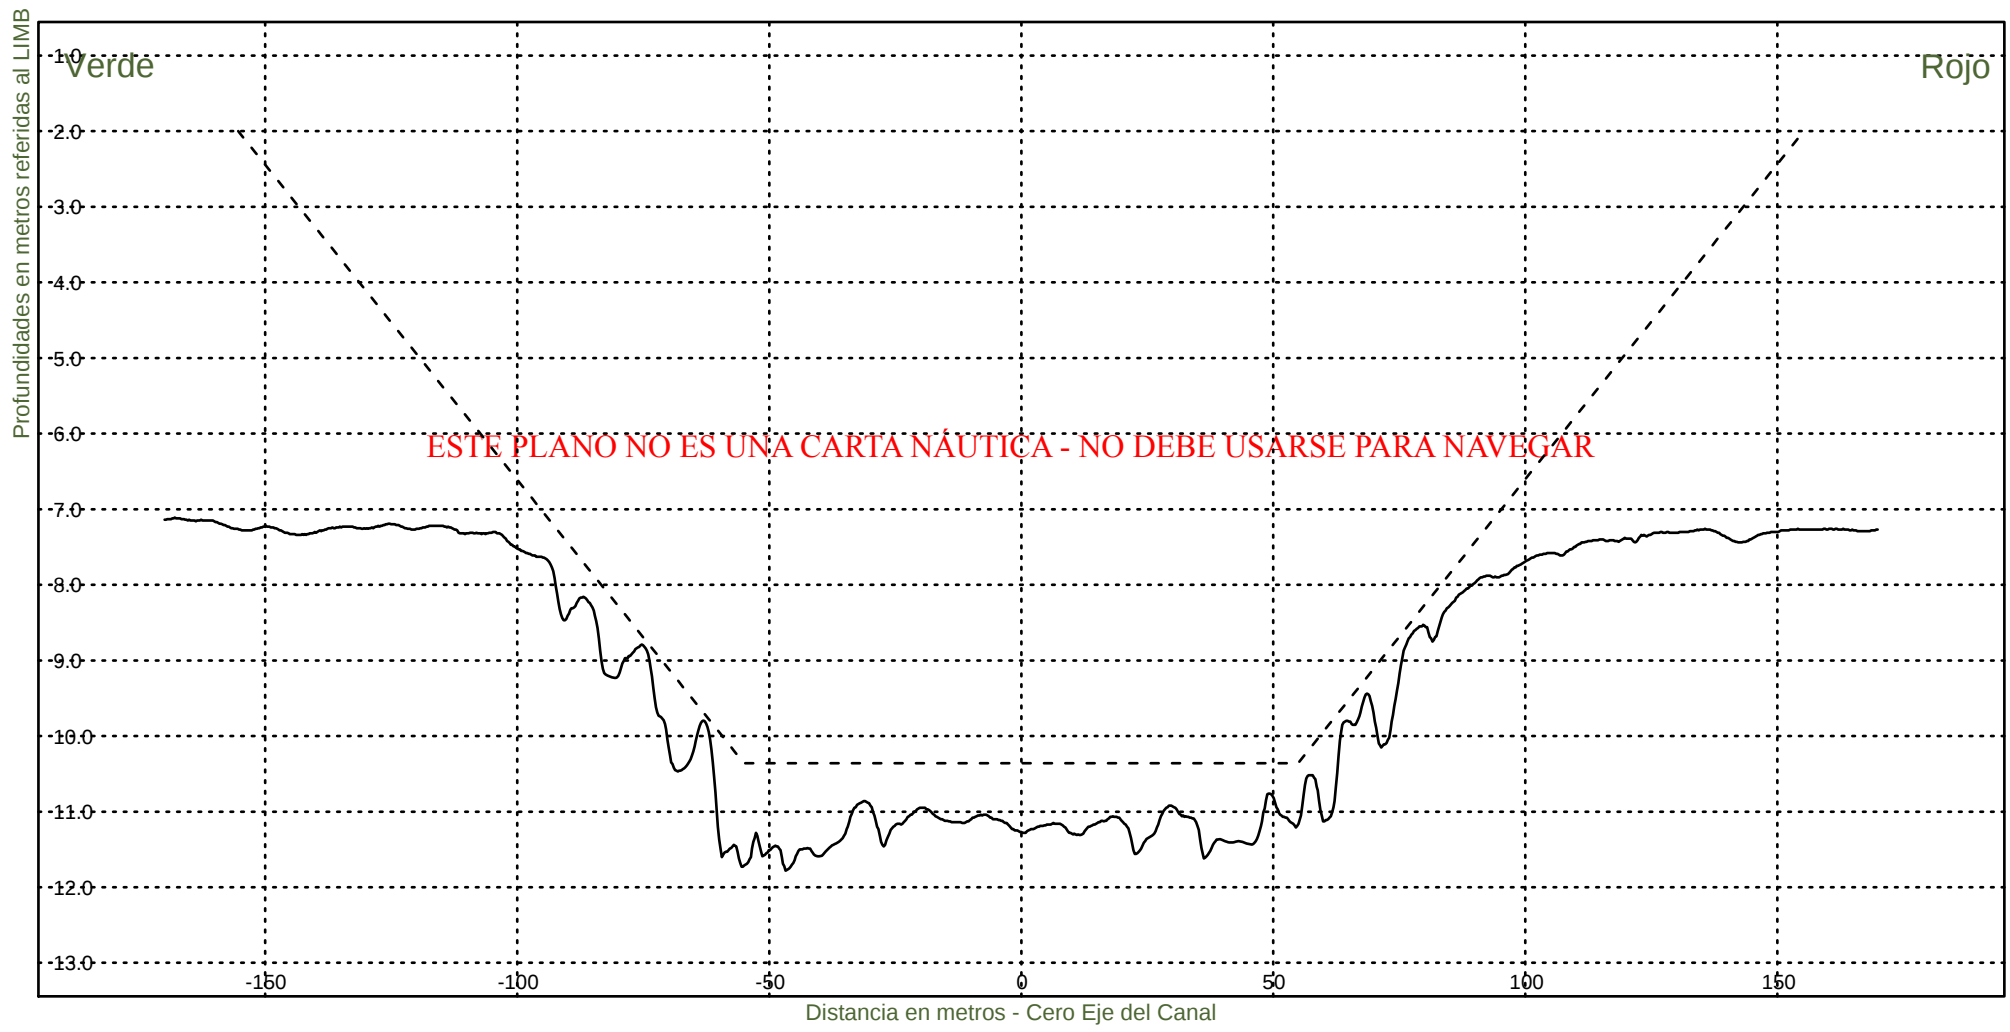

Consorcio Boskalis - Dredging International



Ing. Alberto G. Palomar
REPRESENTANTE TECNICO

Comision Administradora del Rio de la Plata
Canal Martin Garcia

----- :Teorico 34 pies
————— :Batimetria Junio 2024

Area Canal, KM 39.6-67.4
Hz 1: 1500
V 1: 100

KM 42600

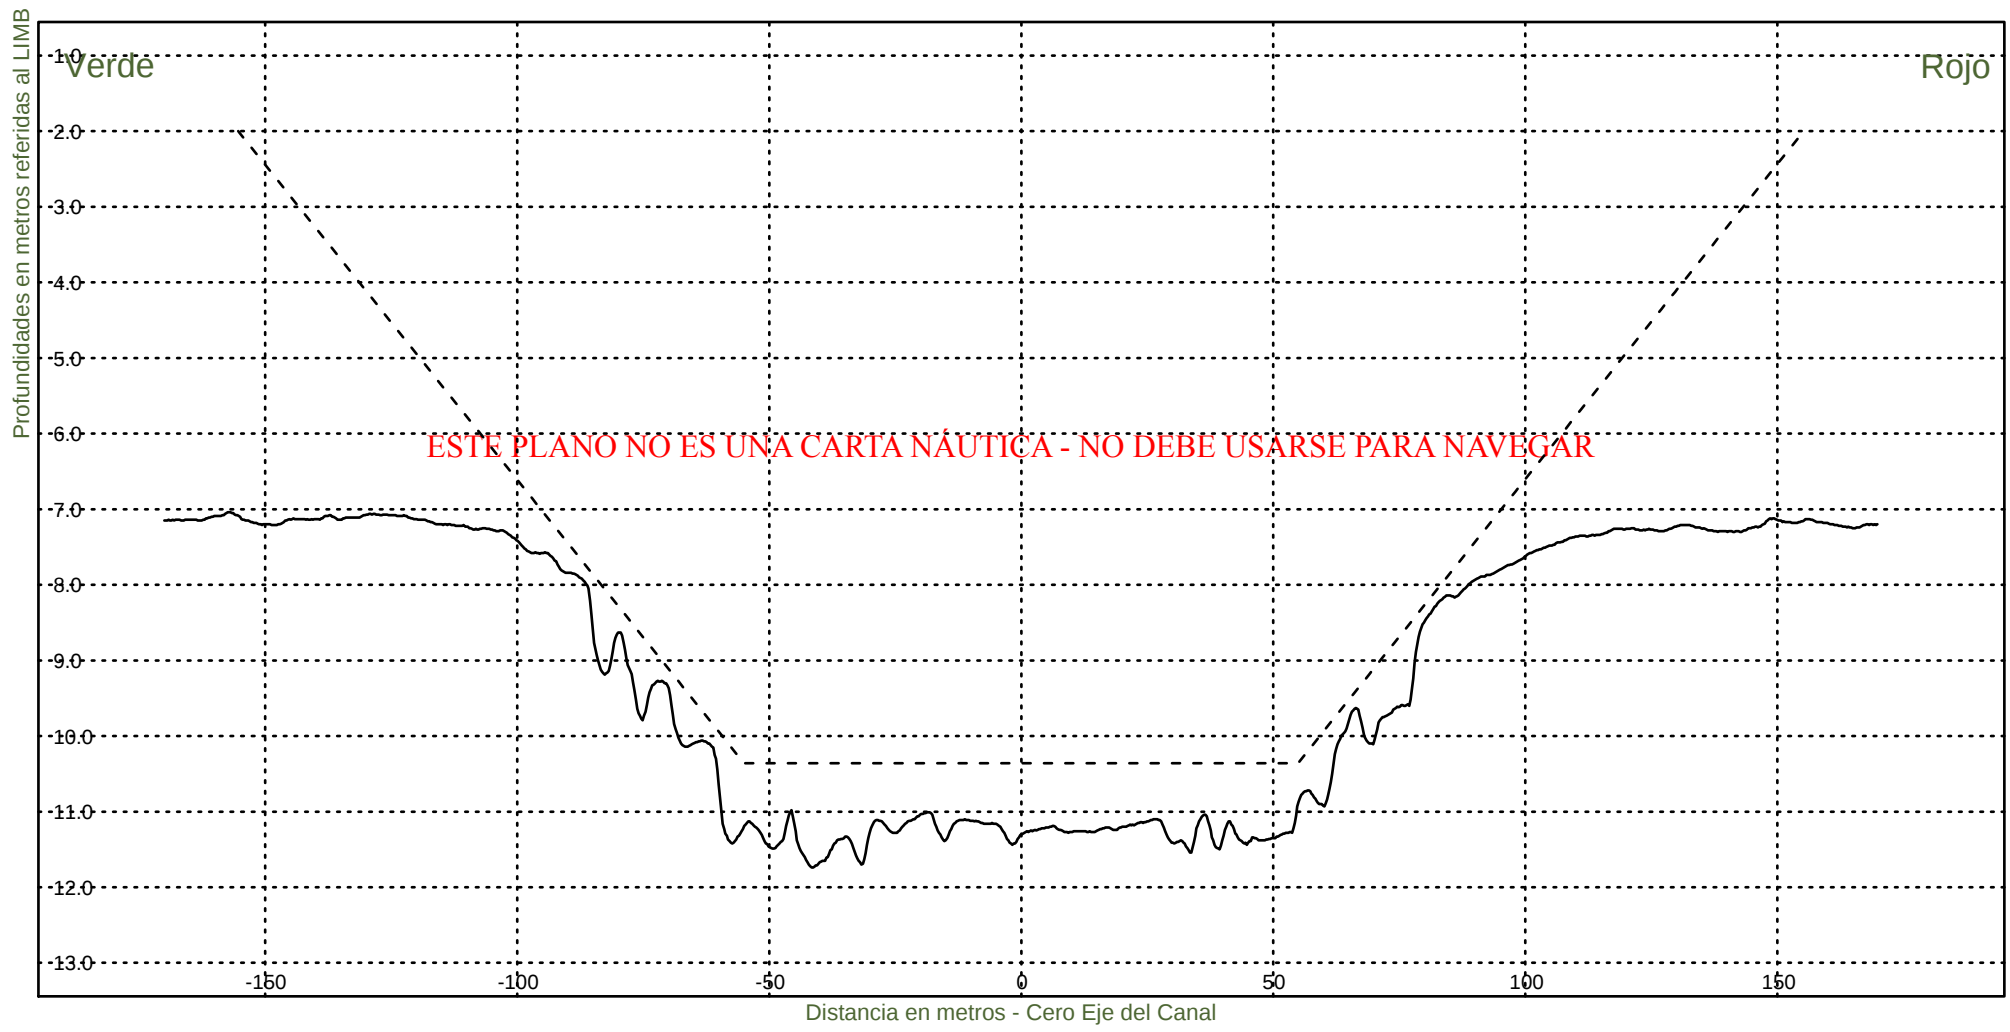

Consorcio Boskalis - Dredging International



Ing. Alberto G. Palomar
REPRESENTANTE TECNICO

Comision Administradora del Rio de la Plata
Canal Martin Garcia

----- :Teorico 34 pies
——— :Batimetria Junio 2024

Area Canal, KM 39.6-67.4
Hz 1: 1500
V 1: 100

KM 42800

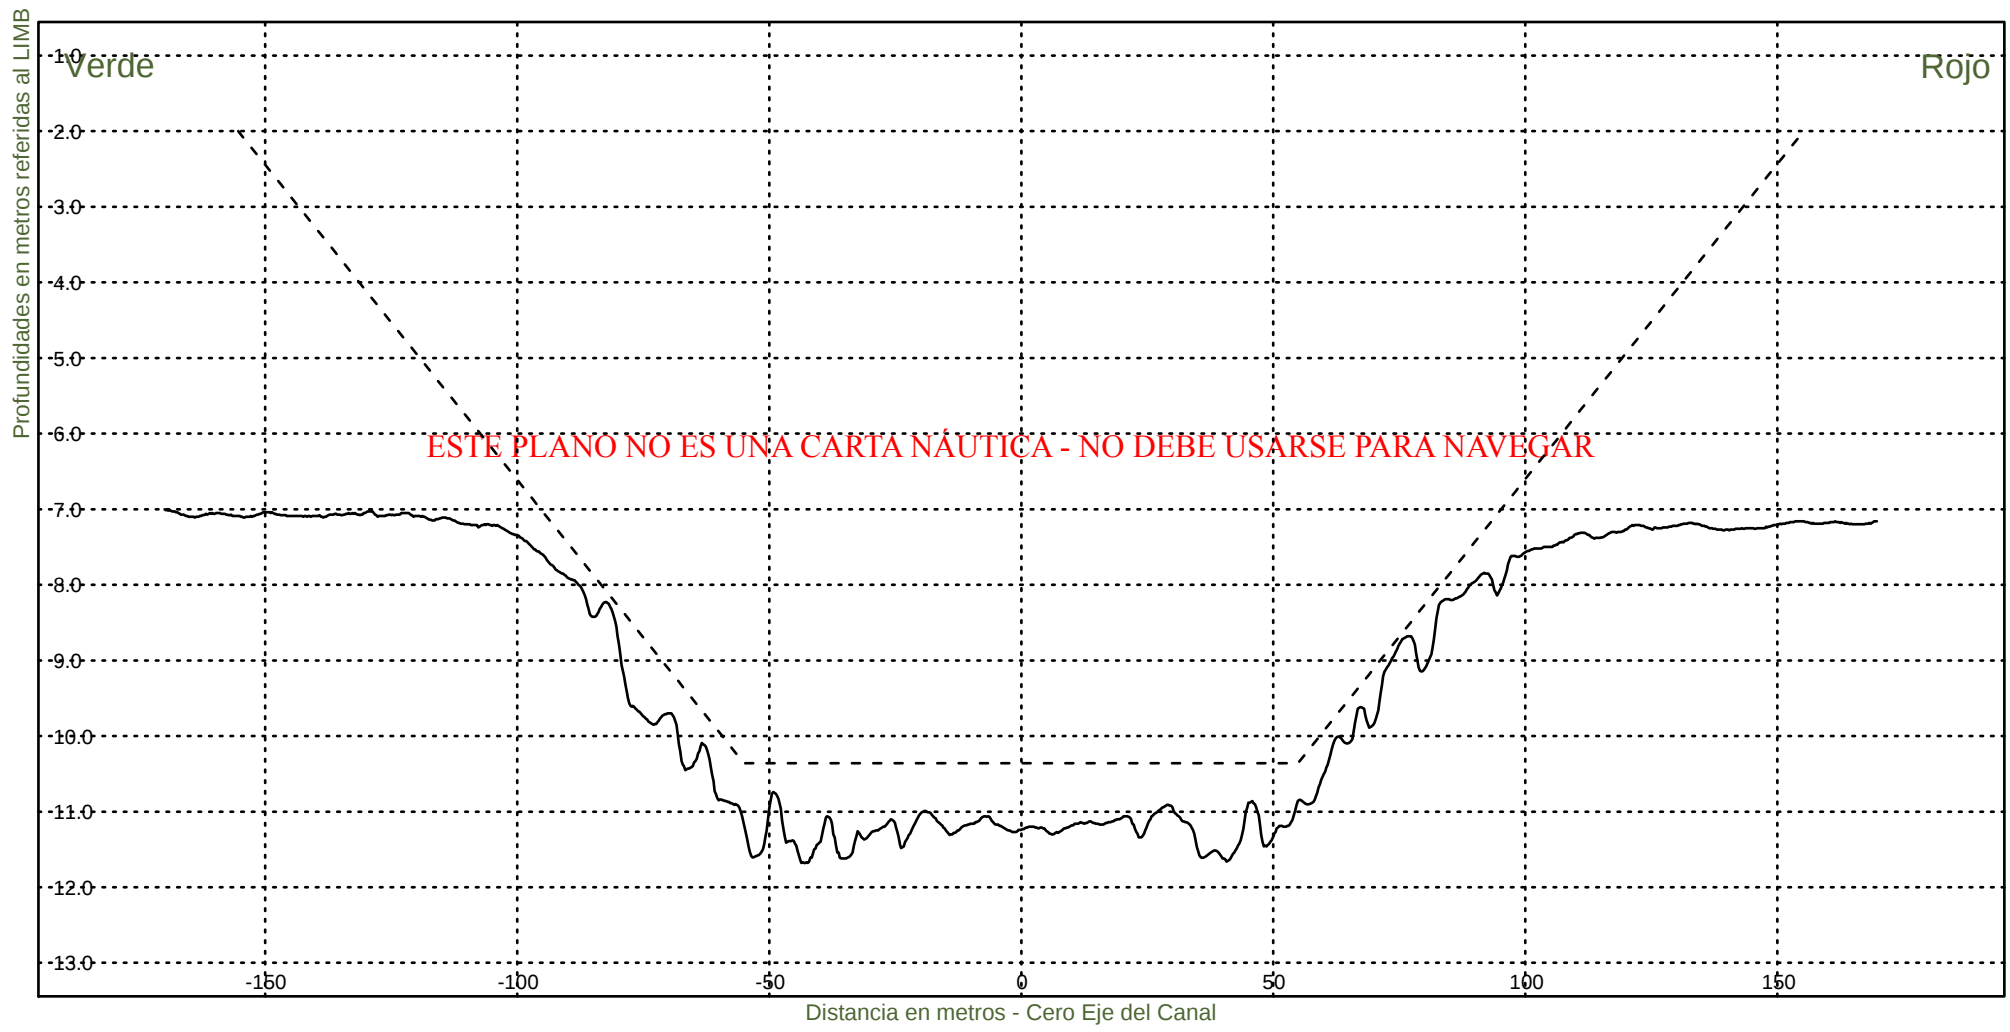


Consorcio Boskalis - Dredging International


Ing. Alberto G. Palomar
REPRESENTANTE TECNICO

Comision Administradora del Rio de la Plata
Canal Martin Garcia

----- :Teorico 34 pies
———— :Batimetria Junio 2024

Area Canal, KM 39.6-67.4
Hz 1: 1500
V 1: 100
KM 43000

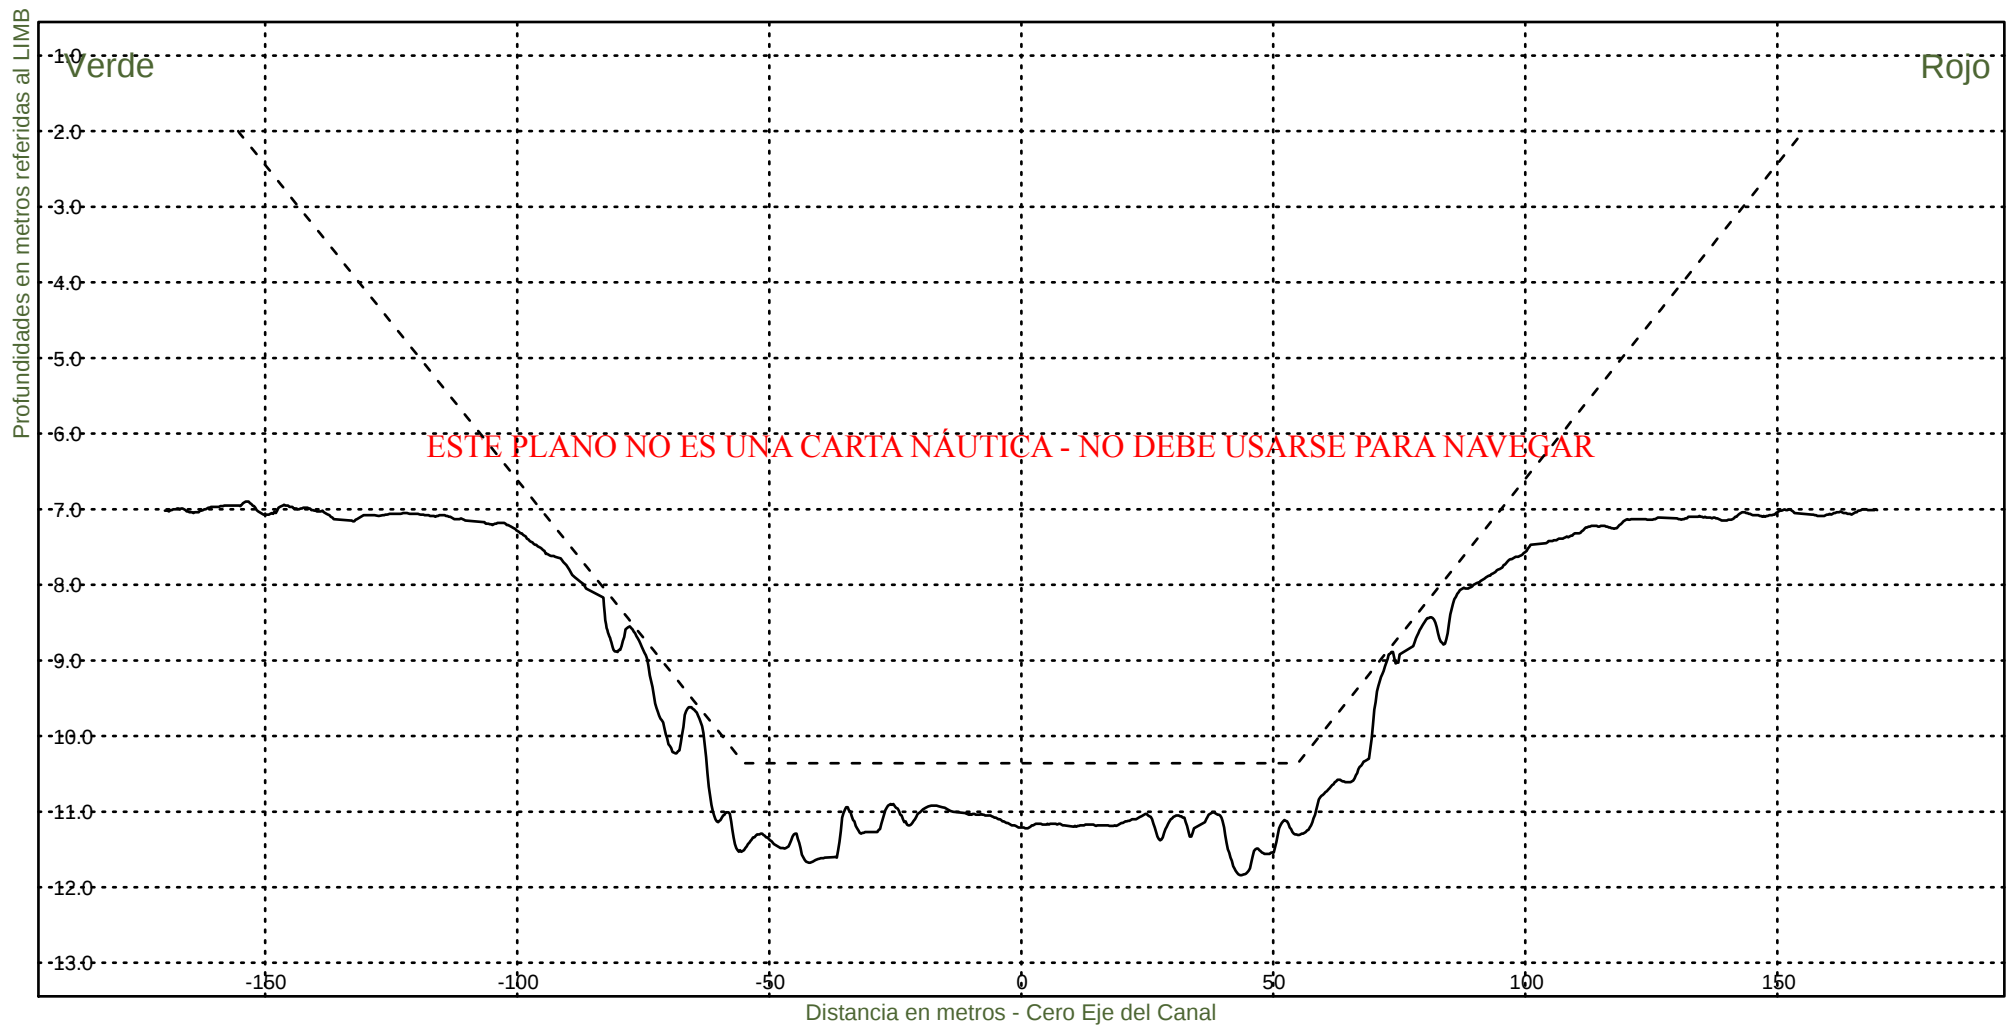


Consorcio Boskalis - Dredging International


Ing. Alberto G. Palomar
REPRESENTANTE TECNICO

Comision Administradora del Rio de la Plata
Canal Martin Garcia

----- :Teorico 34 pies
————— :Batimetria Junio 2024

Area Canal, KM 39.6-67.4
Hz 1: 1500
V 1: 100
KM 43200

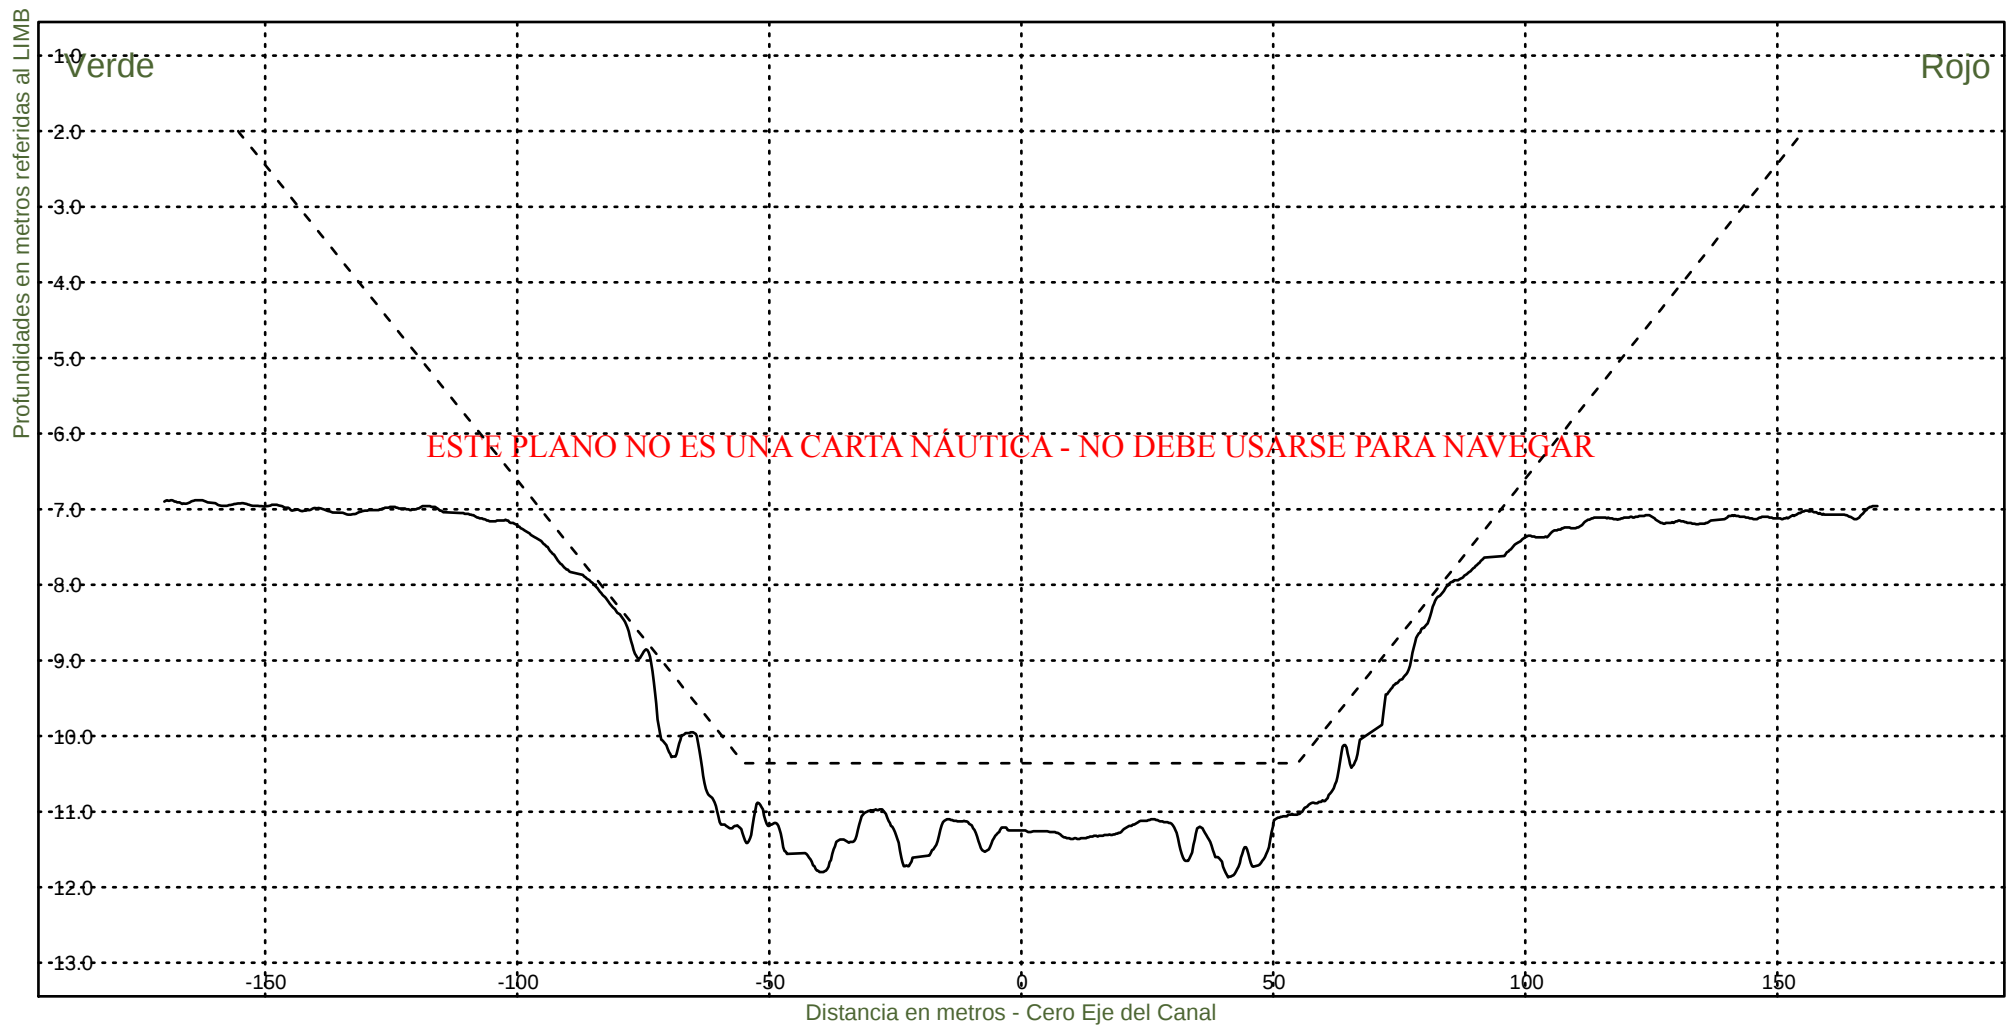


Consorcio Boskalis - Dredging International


Ing. Alberto G. Palomar
REPRESENTANTE TECNICO

Comision Administradora del Rio de la Plata
Canal Martin Garcia

----- :Teorico 34 pies
————— :Batimetria Junio 2024

Area Canal, KM 39.6-67.4
Hz 1: 1500
V 1: 100
KM 43400

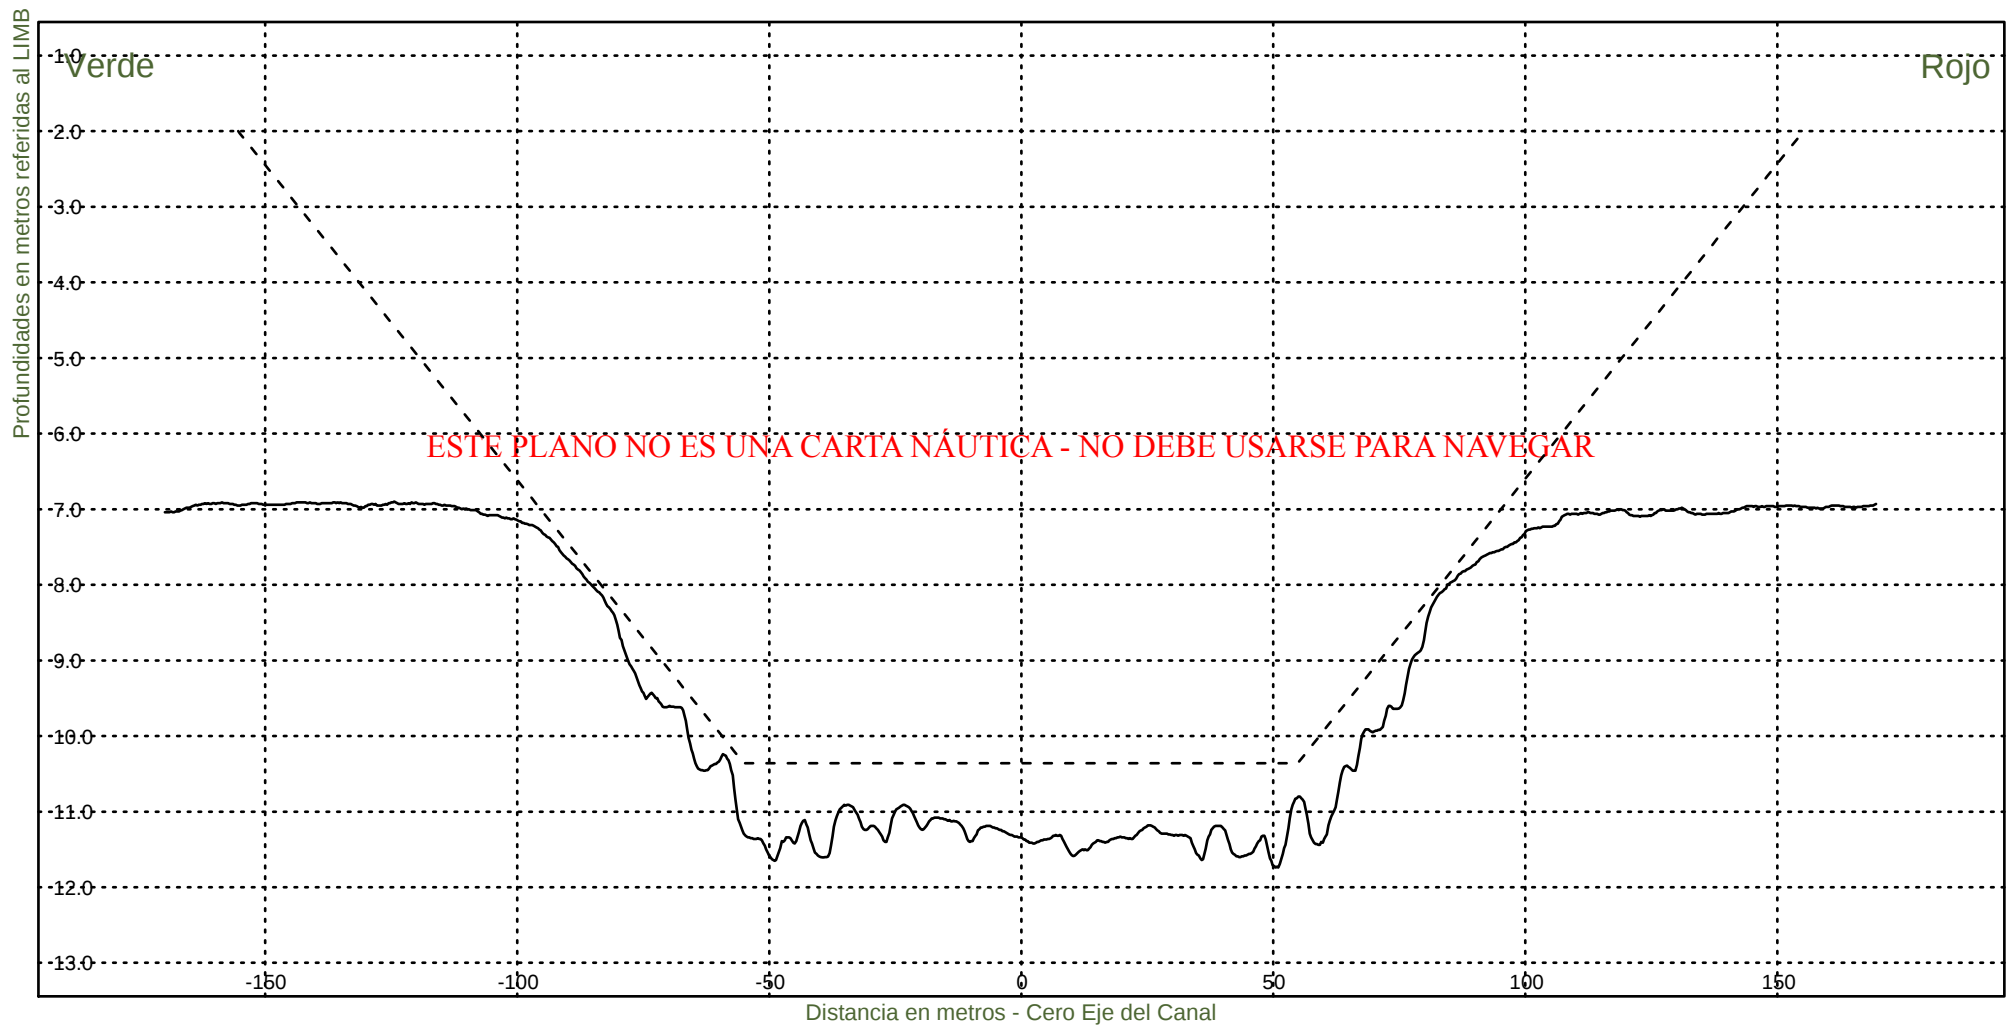


Consorcio Boskalis - Dredging International


Ing. Alberto G. Palomar
REPRESENTANTE TECNICO

Comision Administradora del Rio de la Plata
Canal Martin Garcia

----- :Teorico 34 pies
——— :Batimetria Junio 2024

Area Canal, KM 39.6-67.4
Hz 1: 1500
V 1: 100
KM 43600

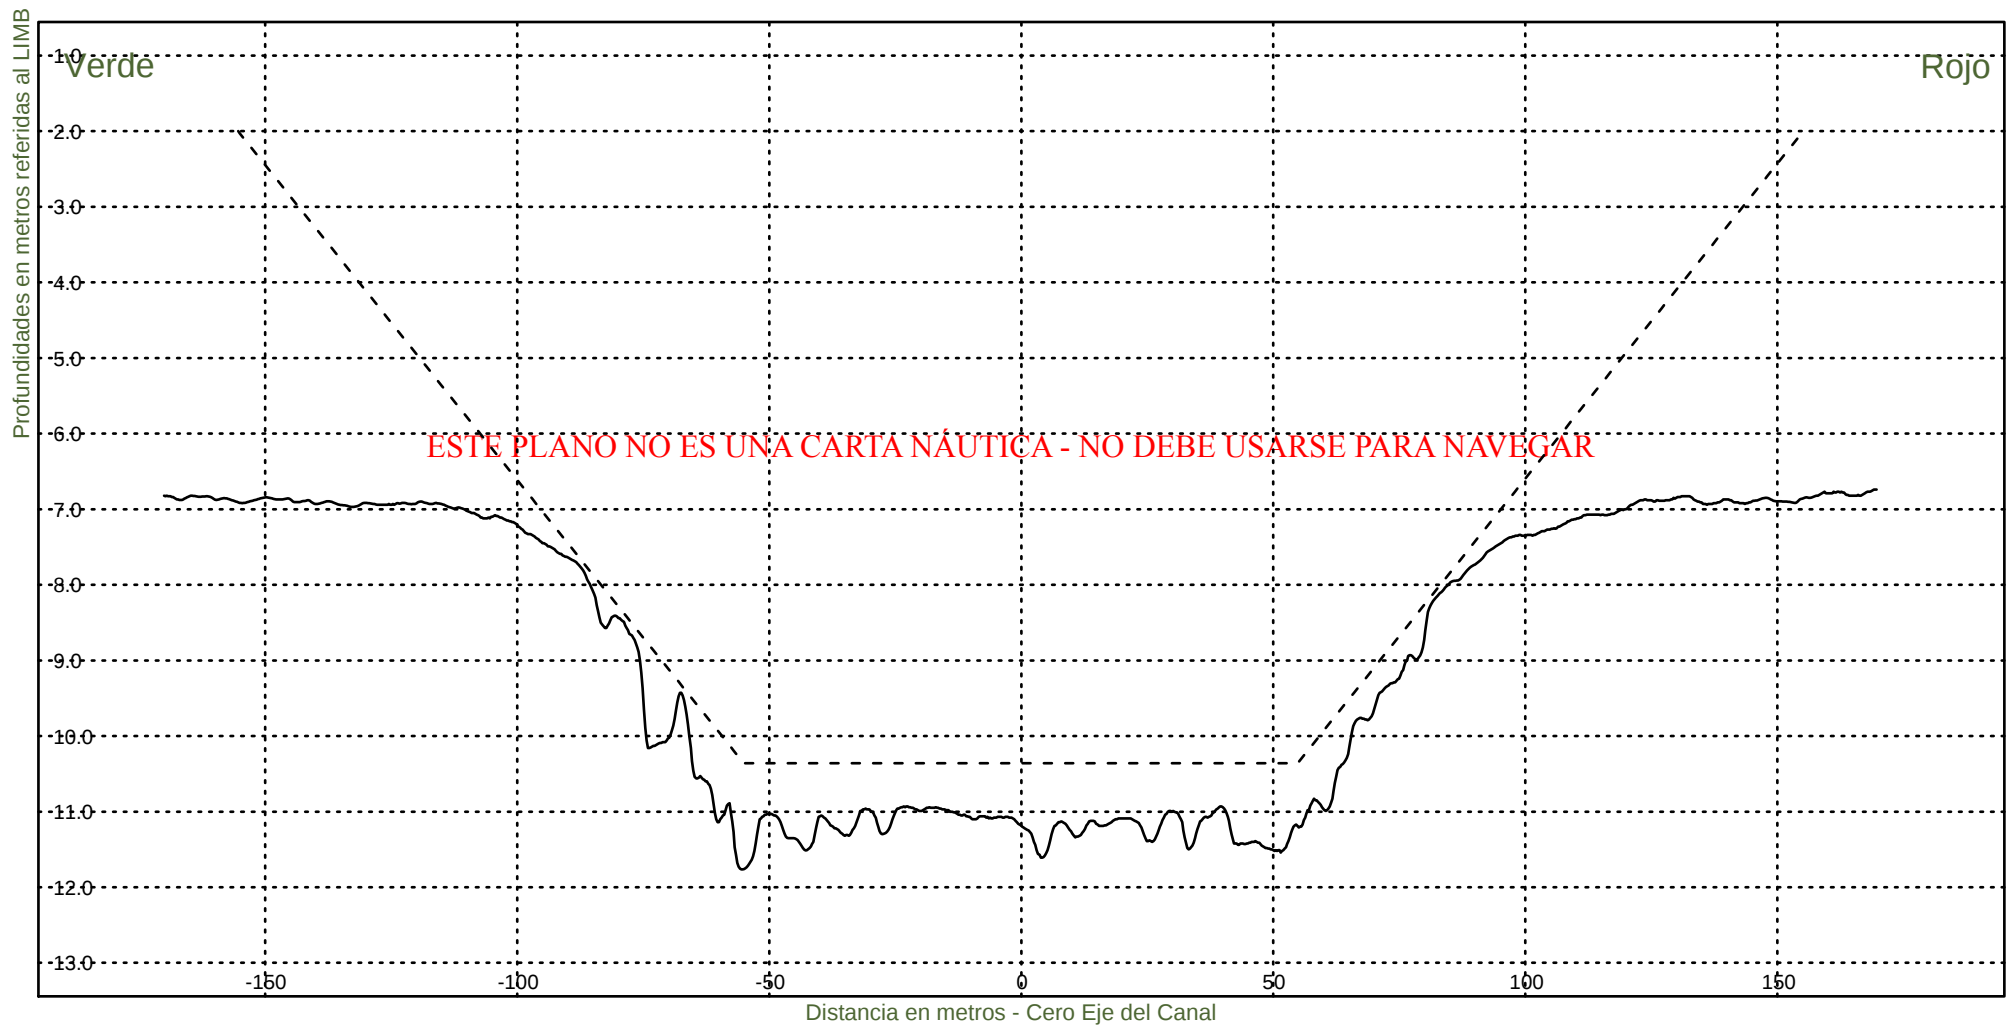


Consorcio Boskalis - Dredging International


Ing. Alberto G. Palomar
REPRESENTANTE TECNICO

Comision Administradora del Rio de la Plata
Canal Martin Garcia

----- :Teorico 34 pies
————— :Batimetria Junio 2024

Area Canal, KM 39.6-67.4
Hz 1: 1500
V 1: 100
KM 43800

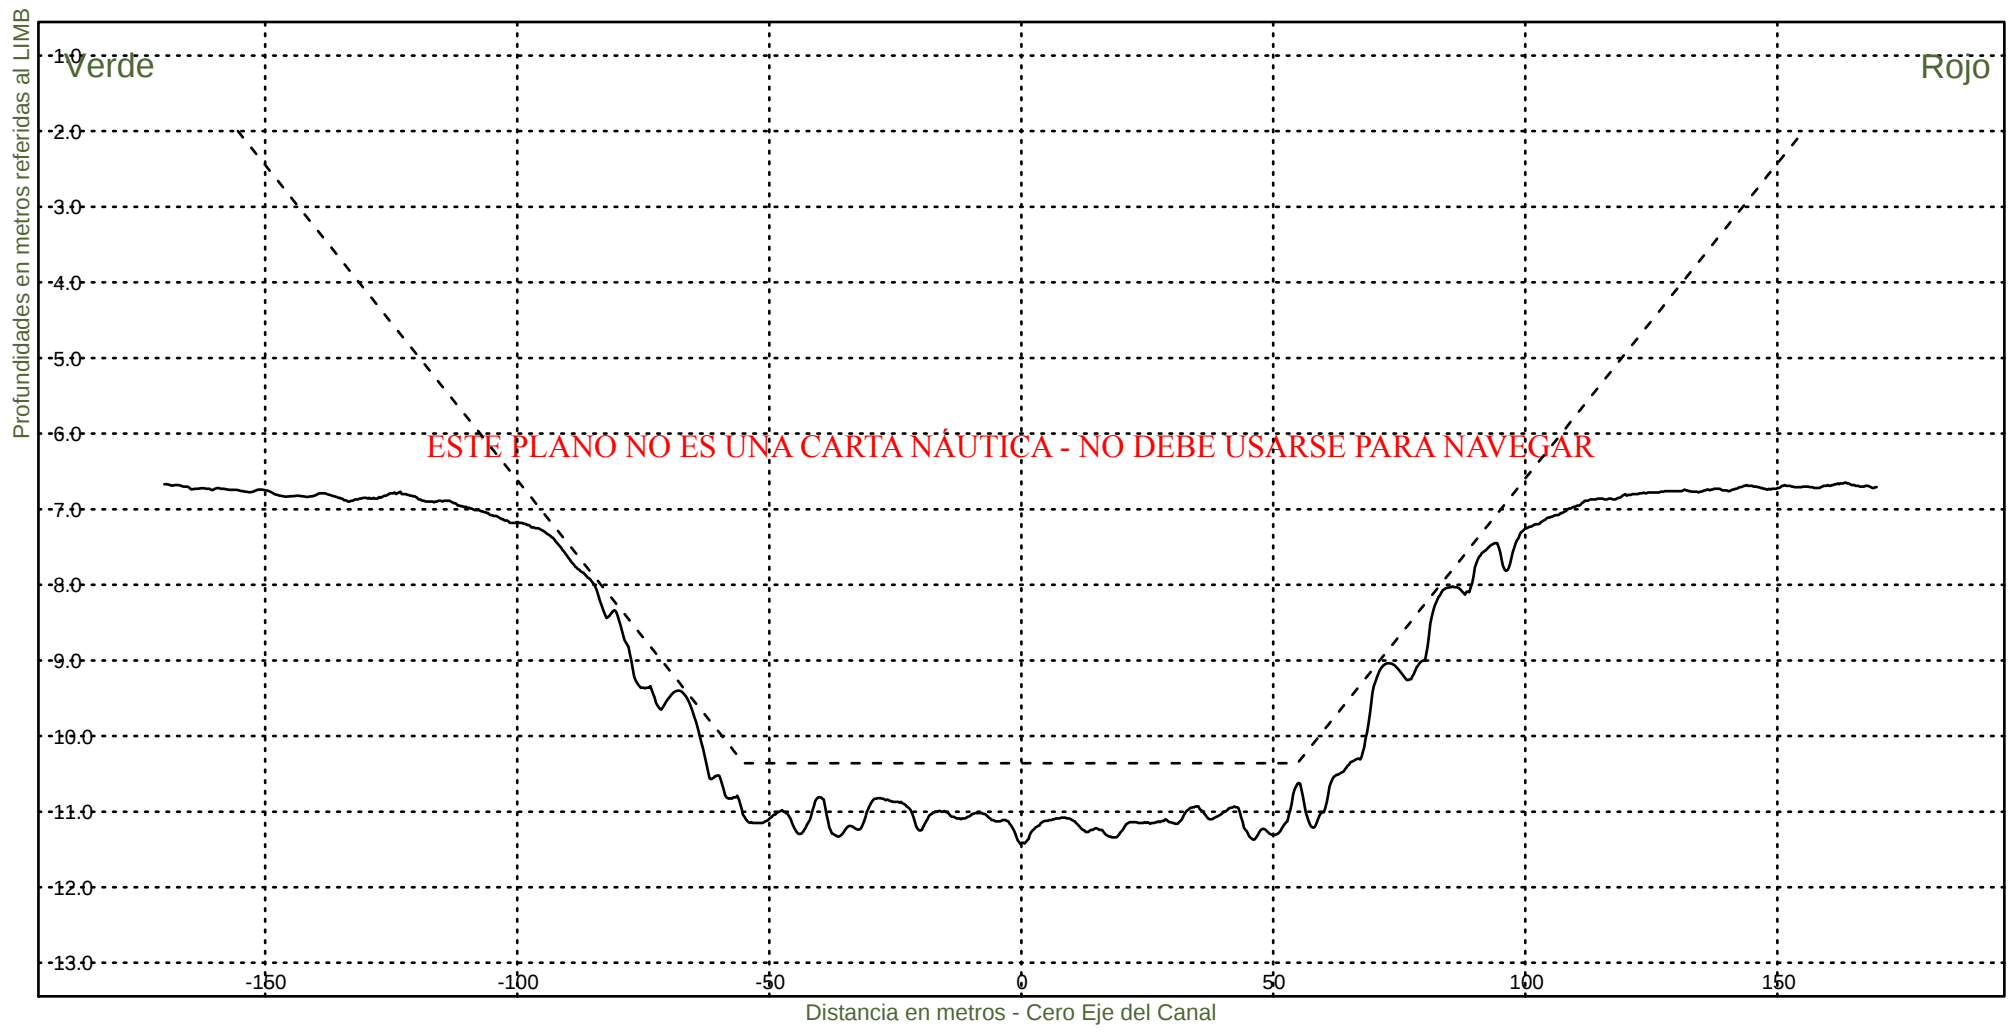


Consorcio Boskalis - Dredging International


Ing. Alberto G. Palomar
REPRESENTANTE TECNICO

Comision Administradora del Rio de la Plata
Canal Martin Garcia

----- :Teorico 34 pies
————— :Batimetria Junio 2024

Area Canal, KM 39.6-67.4
Hz 1: 1500
V 1: 100
KM 44000

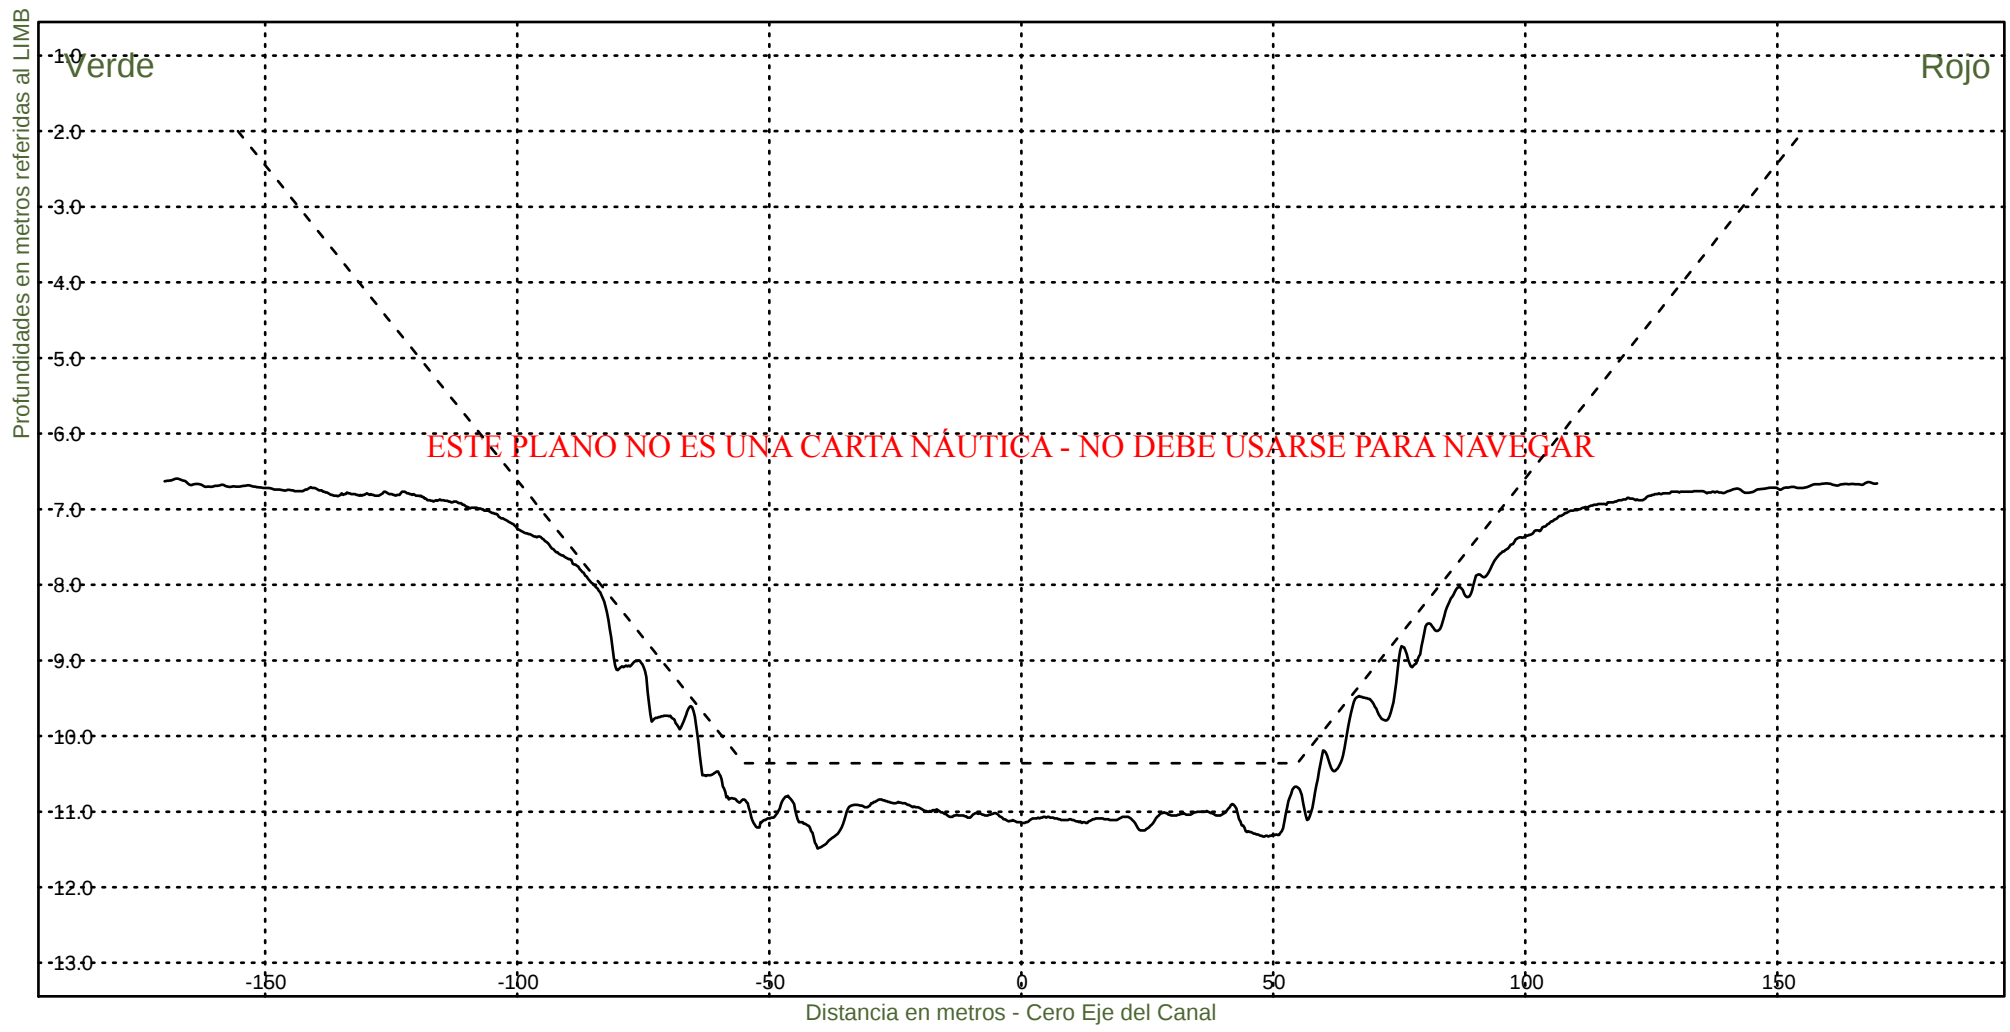

Consorcio Boskalis - Dredging International



Ing. Alberto G. Palomar
REPRESENTANTE TECNICO

Comision Administradora del Rio de la Plata
Canal Martin Garcia

----- :Teorico 34 pies
————— :Batimetria Junio 2024

Area Canal, KM 39.6-67.4
Hz 1: 1500
V 1: 100

KM 44200

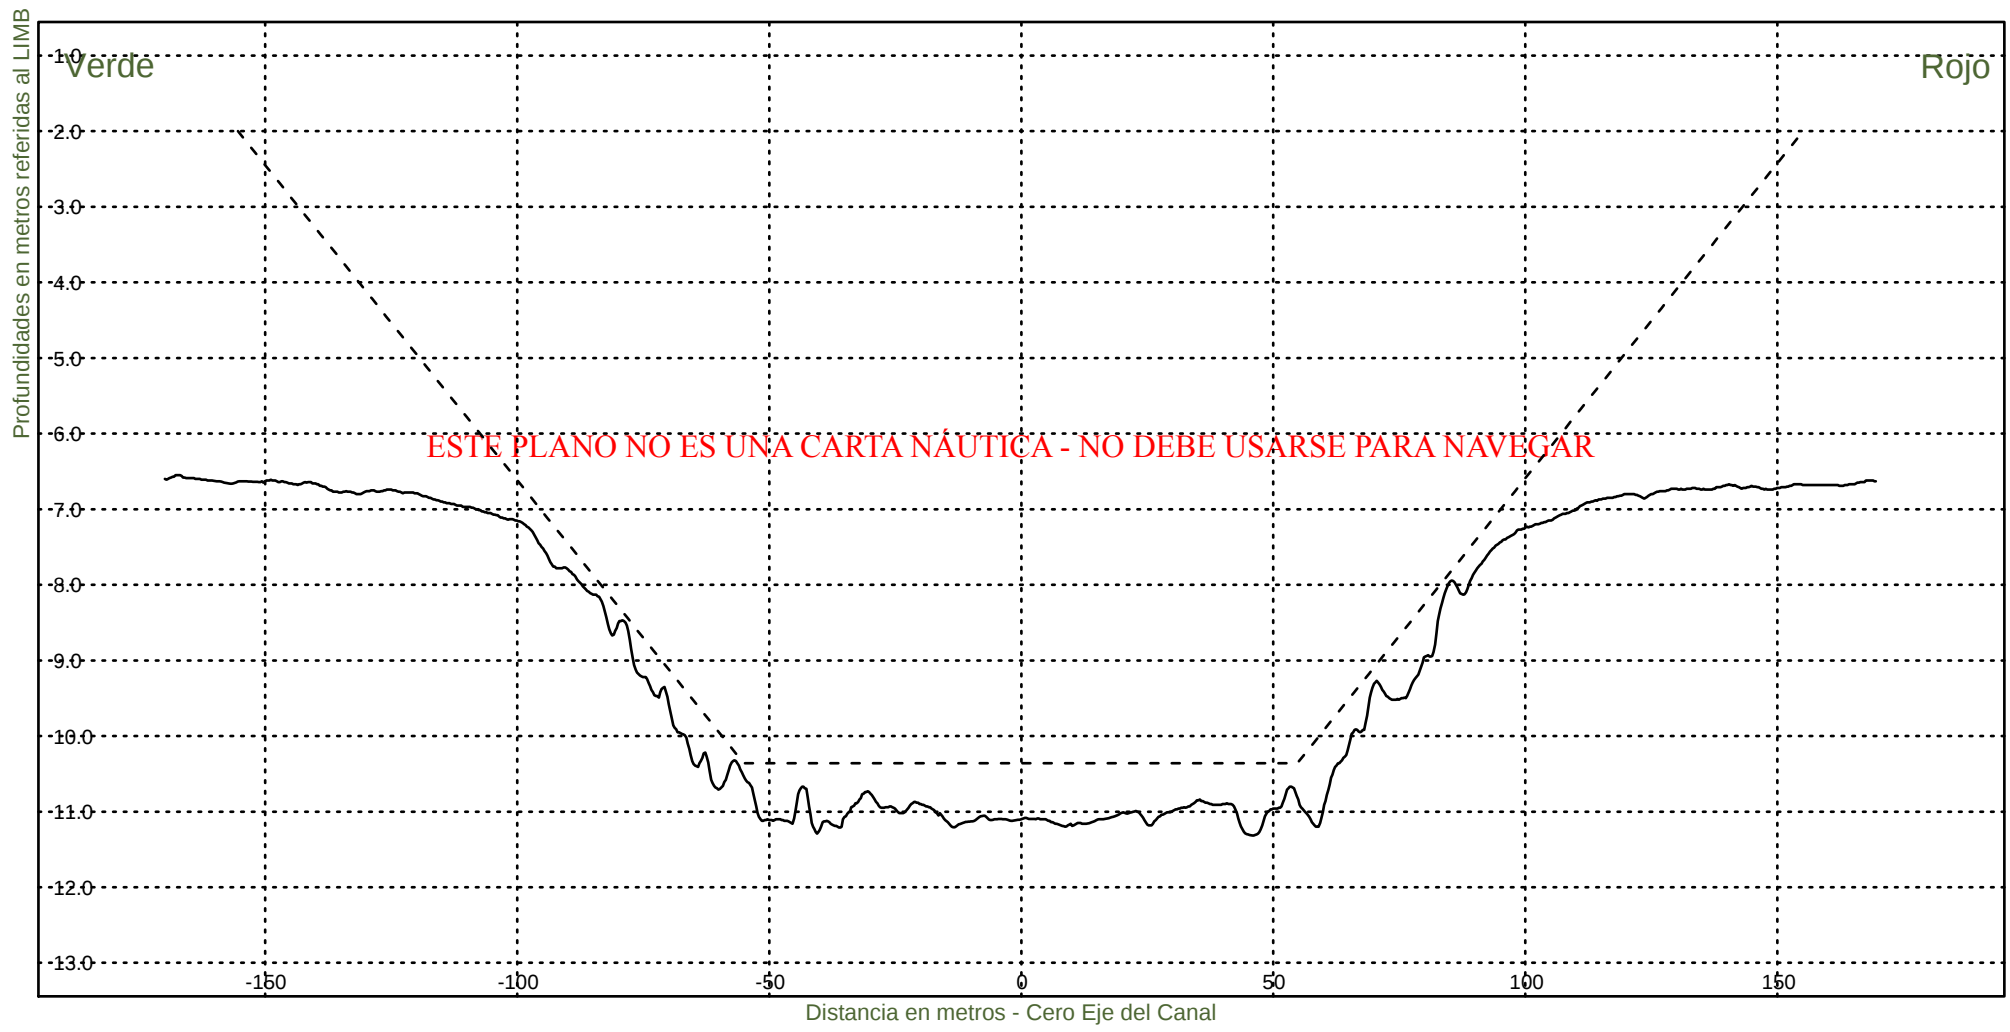


Consorcio Boskalis - Dredging International


Ing. Alberto G. Palomar
REPRESENTANTE TECNICO

Comision Administradora del Rio de la Plata
Canal Martin Garcia

----- :Teorico 34 pies
————— :Batimetria Junio 2024

Area Canal, KM 39.6-67.4
Hz 1: 1500
V 1: 100
KM 44400

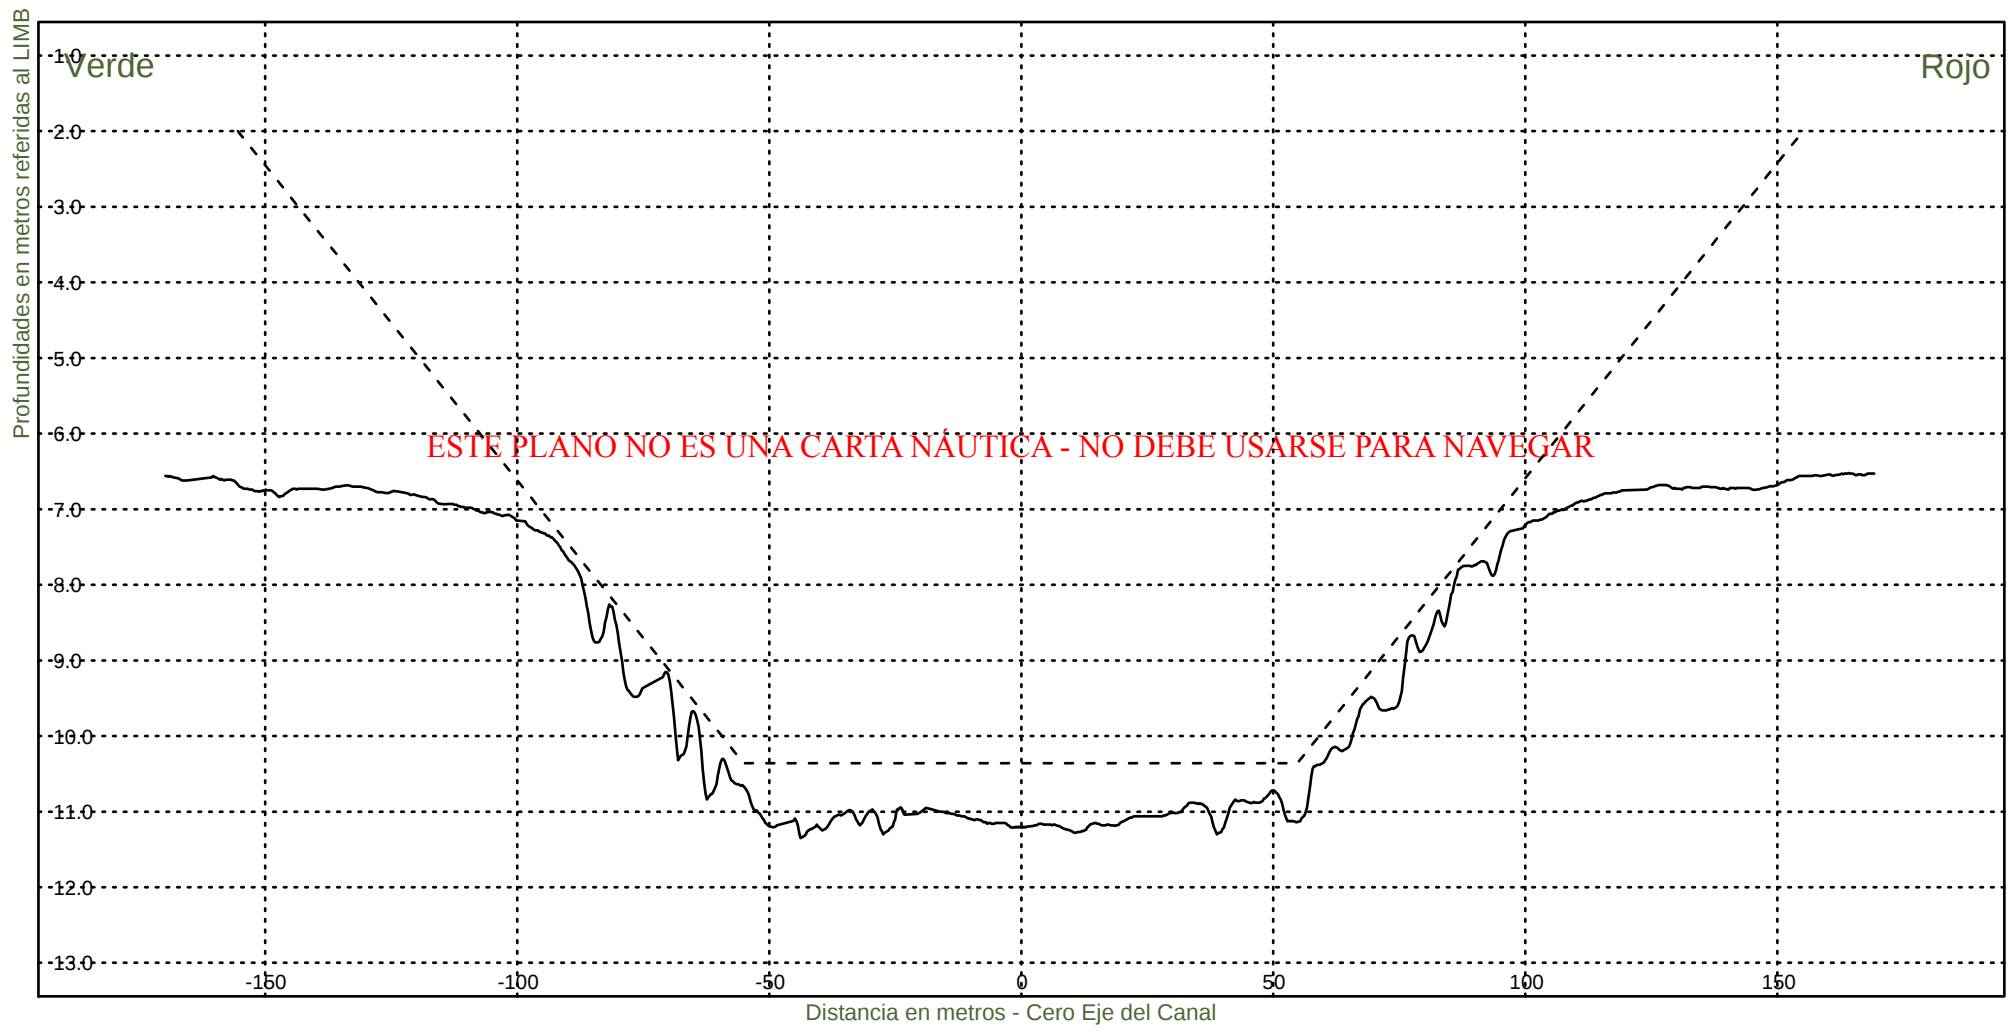


Consorcio Boskalis - Dredging International


Ing. Alberto G. Palomar
REPRESENTANTE TECNICO

Comision Administradora del Rio de la Plata
Canal Martin Garcia

----- :Teorico 34 pies
————— :Batimetria Junio 2024

Area Canal, KM 39.6-67.4
Hz 1: 1500
V 1: 100
KM 44600

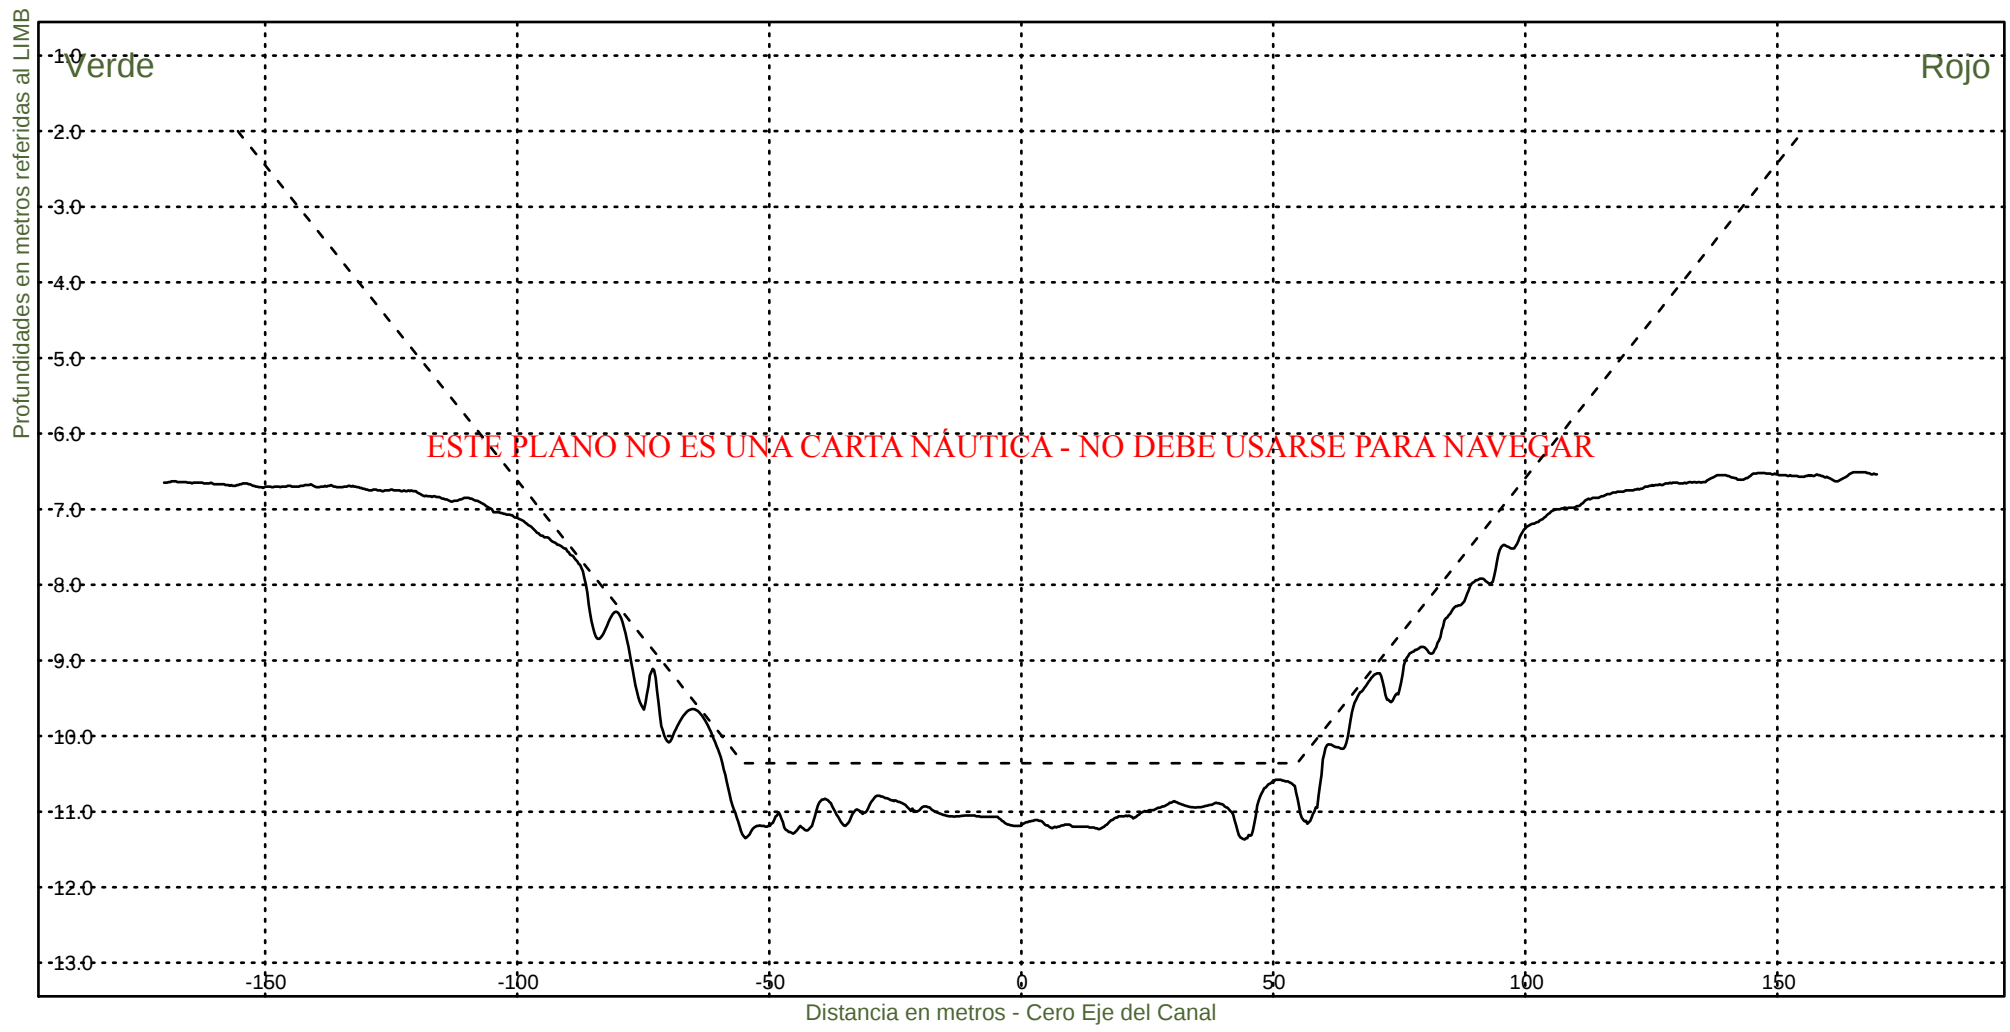


Consorcio Boskalis - Dredging International


Ing. Alberto G. Palomar
REPRESENTANTE TECNICO

Comision Administradora del Rio de la Plata
Canal Martin Garcia

----- :Teorico 34 pies
——— :Batimetria Junio 2024

Area Canal, KM 39.6-67.4
Hz 1: 1500
V 1: 100
KM 44800

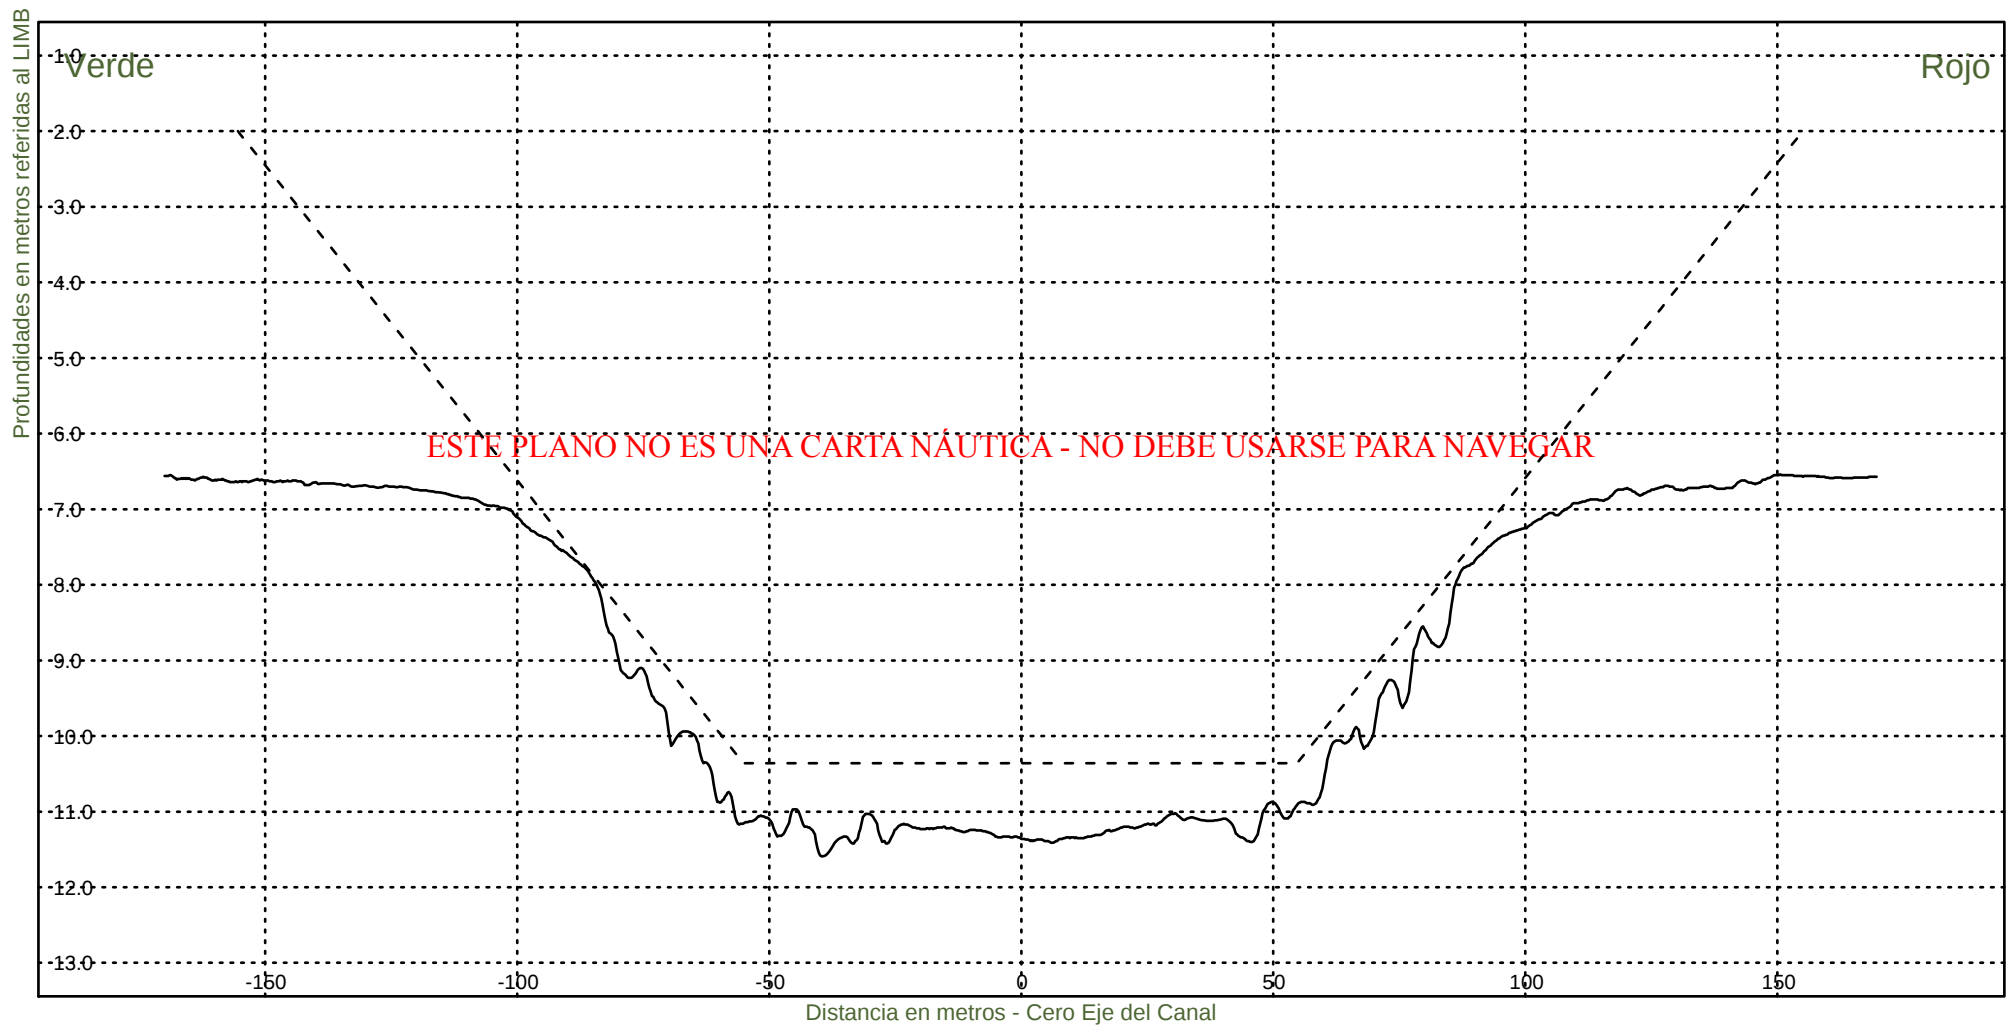


Consorcio Boskalis - Dredging International


Ing. Alberto G. Palomar
REPRESENTANTE TECNICO

Comision Administradora del Rio de la Plata
Canal Martin Garcia

----- :Teorico 34 pies
——— :Batimetria Junio 2024

Area Canal, KM 39.6-67.4
Hz 1: 1500
V 1: 100
KM 45000

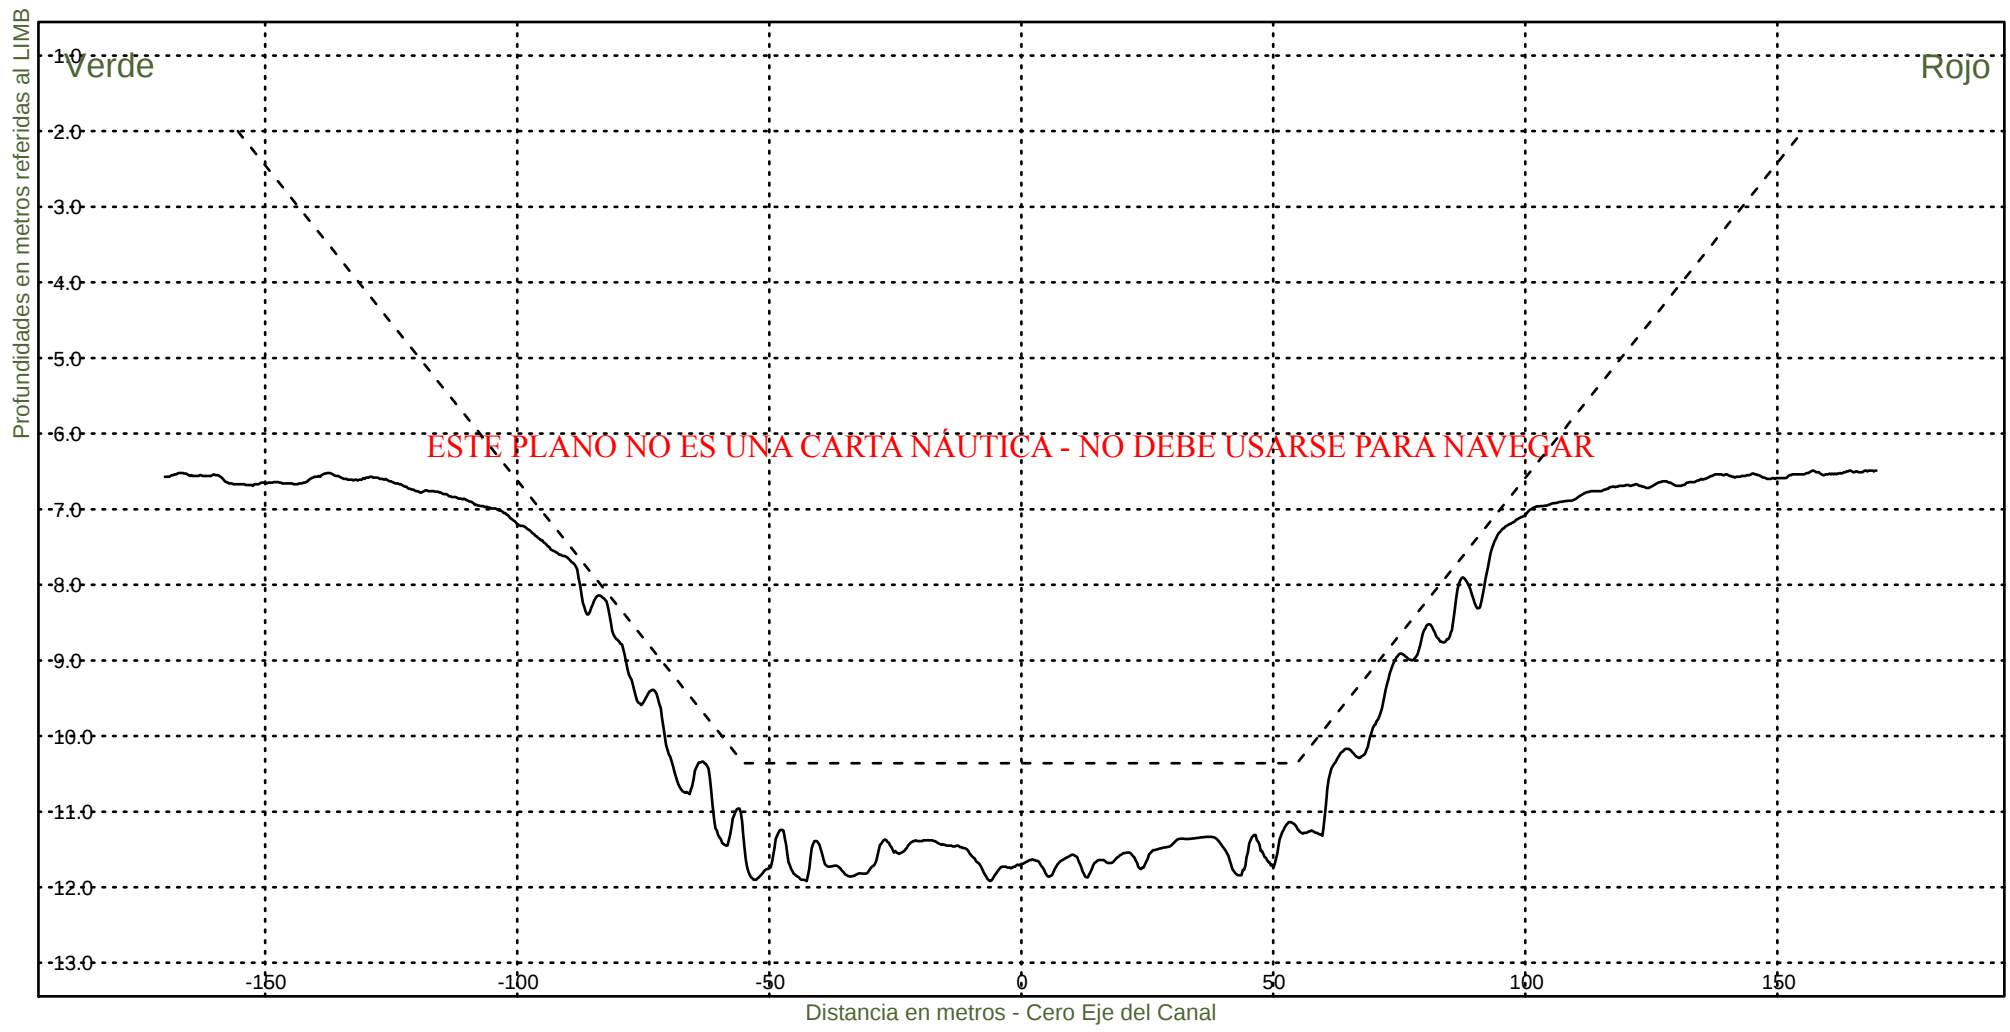

Consorcio Boskalis - Dredging International



Ing. Alberto G. Palomar
REPRESENTANTE TECNICO

Comision Administradora del Rio de la Plata
Canal Martin Garcia

----- :Teorico 34 pies
————— :Batimetria Junio 2024

Area Canal, KM 39.6-67.4
Hz 1: 1500
V 1: 100

KM 45200

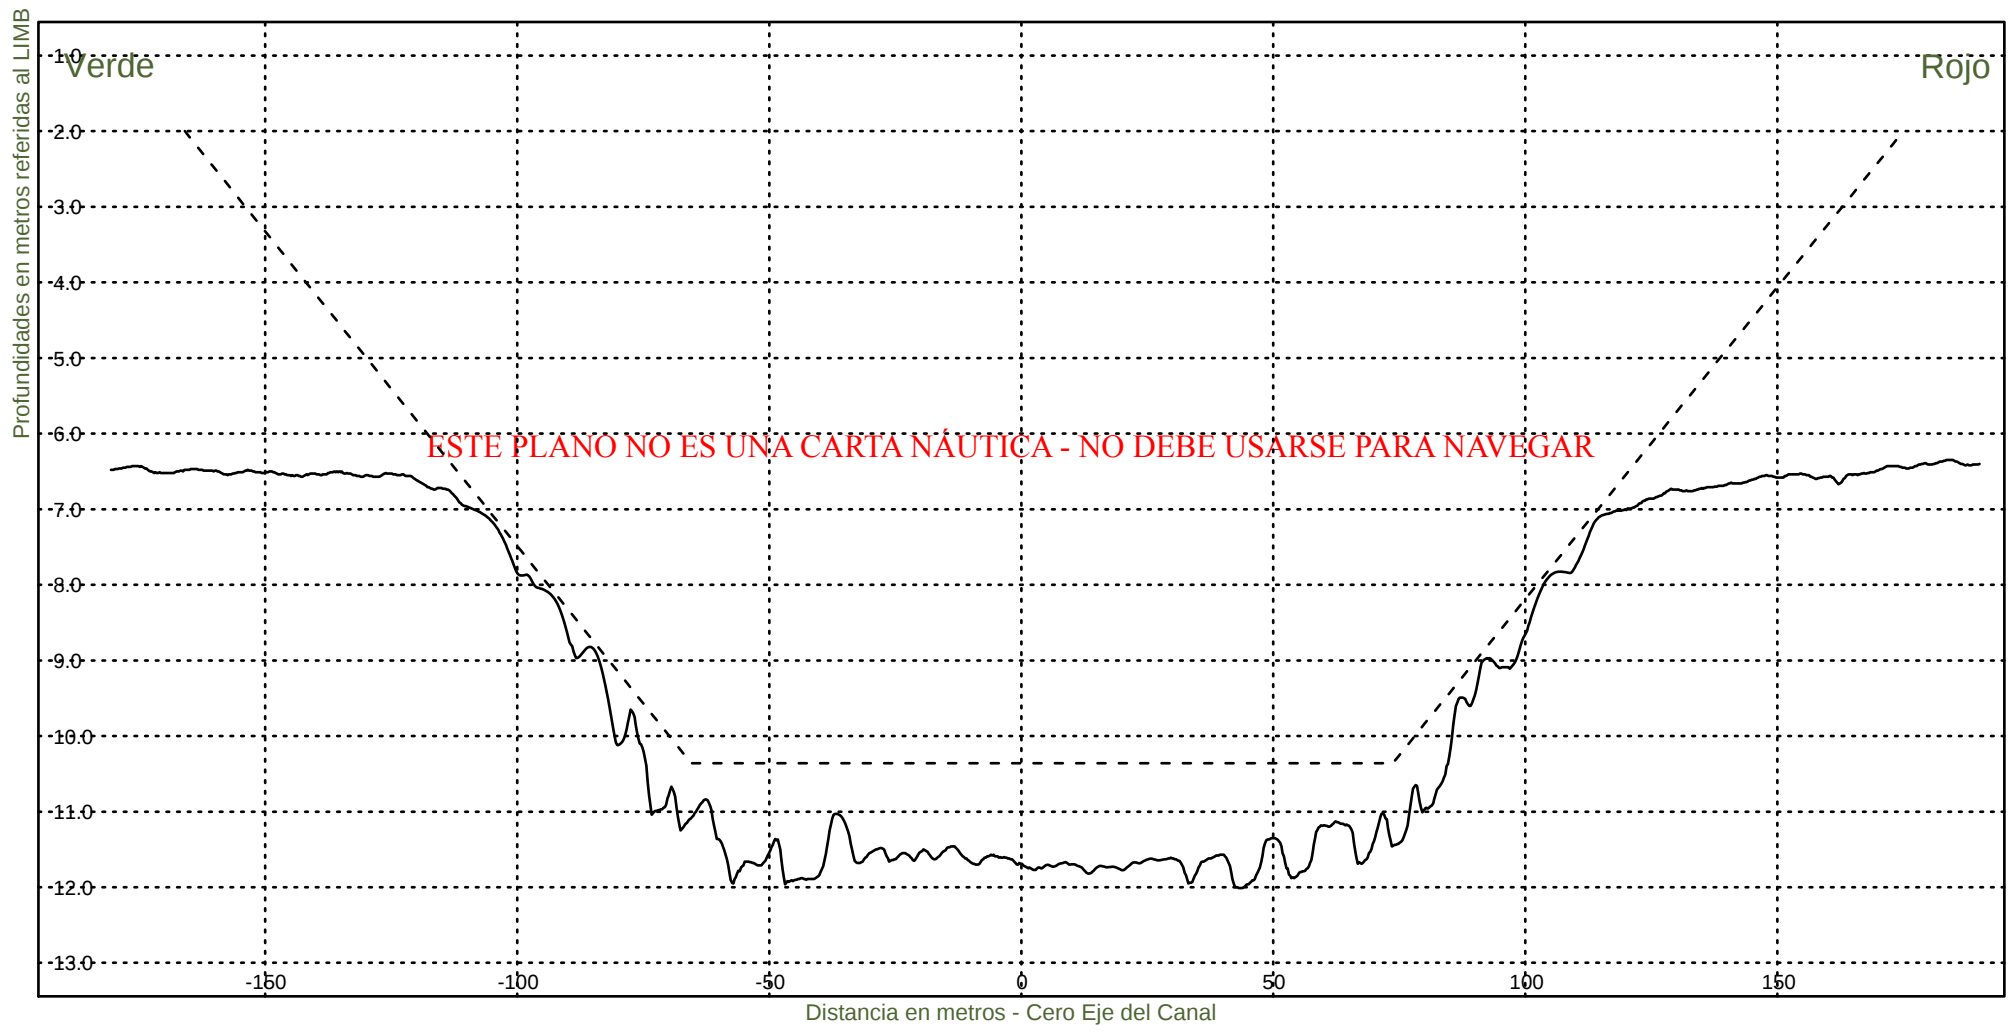

Consorcio Boskalis - Dredging International


Ing. Alberto G. Palomar
REPRESENTANTE TECNICO

Comision Administradora del Rio de la Plata
Canal Martin Garcia

----- :Teorico 34 pies
——— :Batimetria Junio 2024

Area Canal, KM 39.6-67.4
Hz 1: 1500
V 1: 100
KM 45400




Consorcio Boskalis - Dredging International


Ing. Alberto G. Palomar
REPRESENTANTE TECNICO

Comision Administradora del Rio de la Plata
Canal Martin Garcia

----- :Teorico 34 pies
————— :Batimetria Junio 2024

Area Canal, KM 39.6-67.4
Hz 1: 1500
V 1: 100
KM 45600

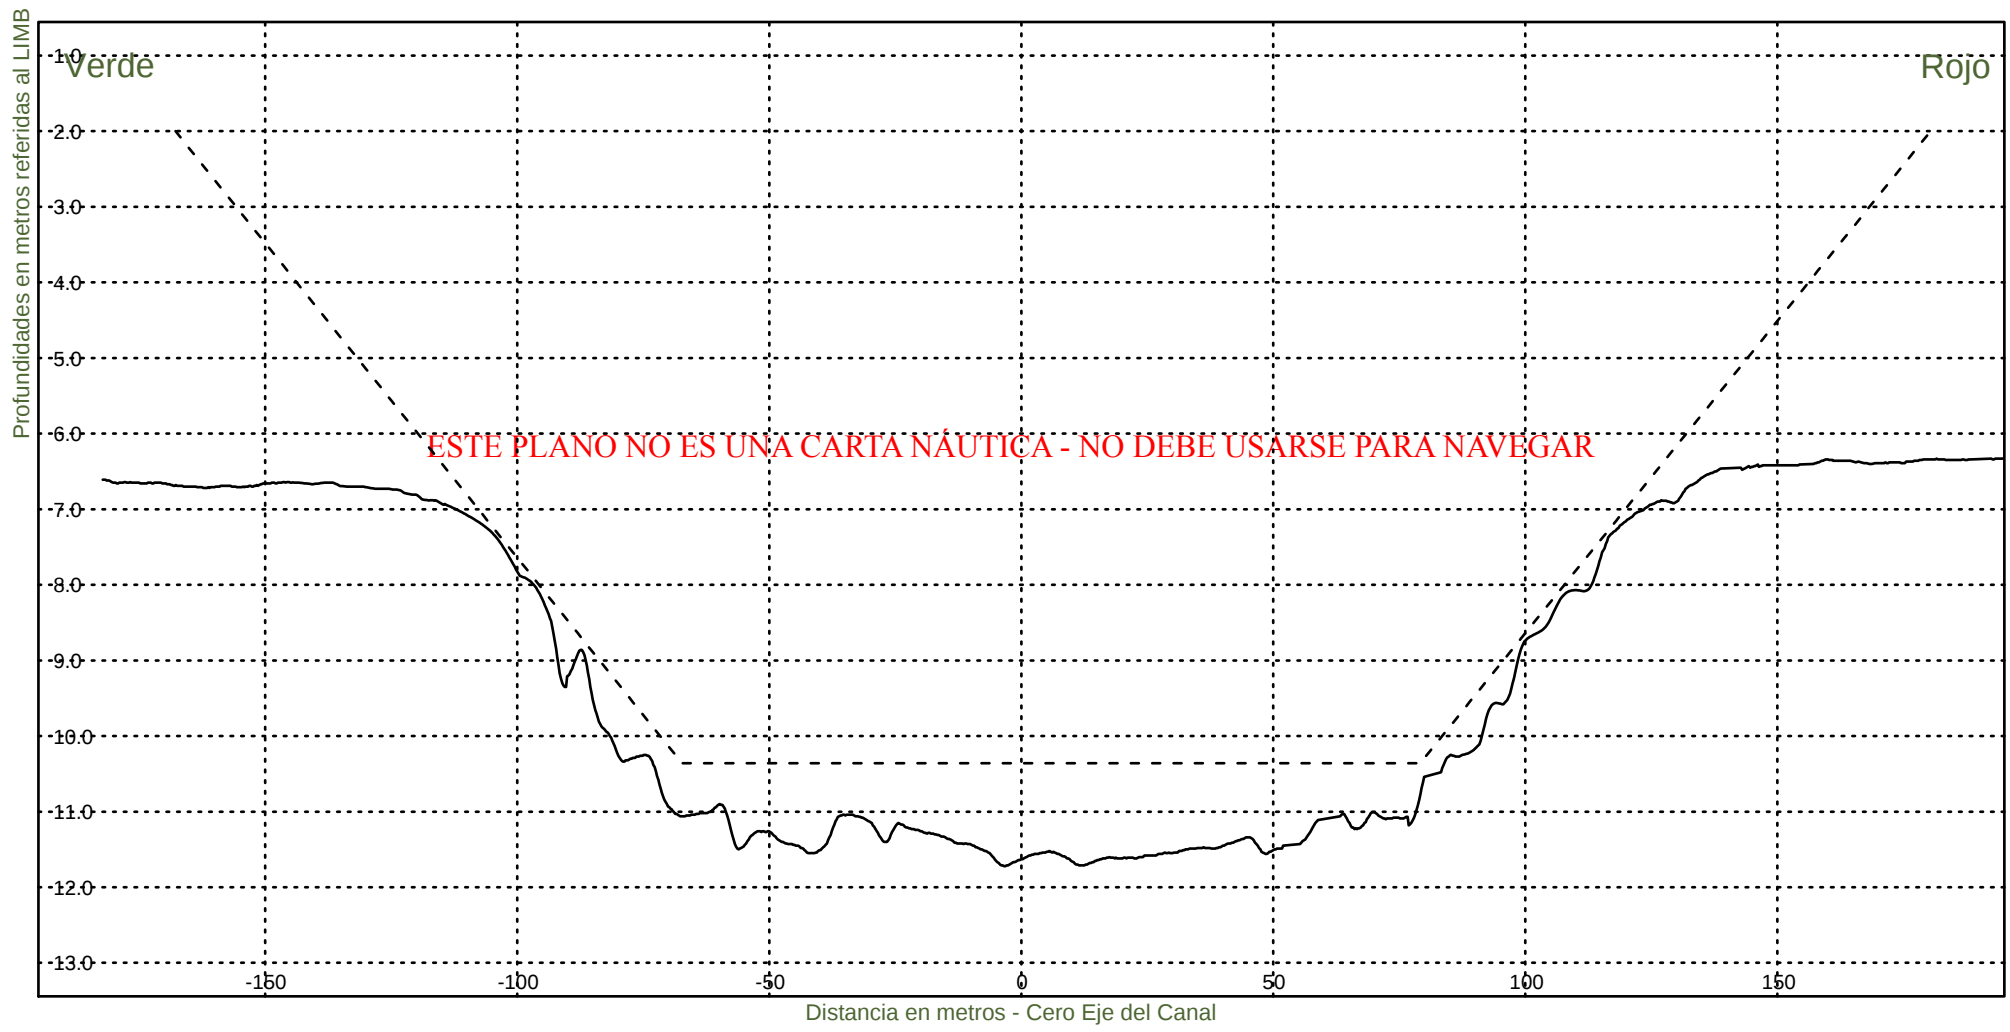


Consorcio Boskalis - Dredging International


Ing. Alberto G. Palomar
REPRESENTANTE TECNICO

Comision Administradora del Rio de la Plata
Canal Martin Garcia

----- :Teorico 34 pies
————— :Batimetria Junio 2024

Area Canal, KM 39.6-67.4
Hz 1: 1500
V 1: 100
KM 45800

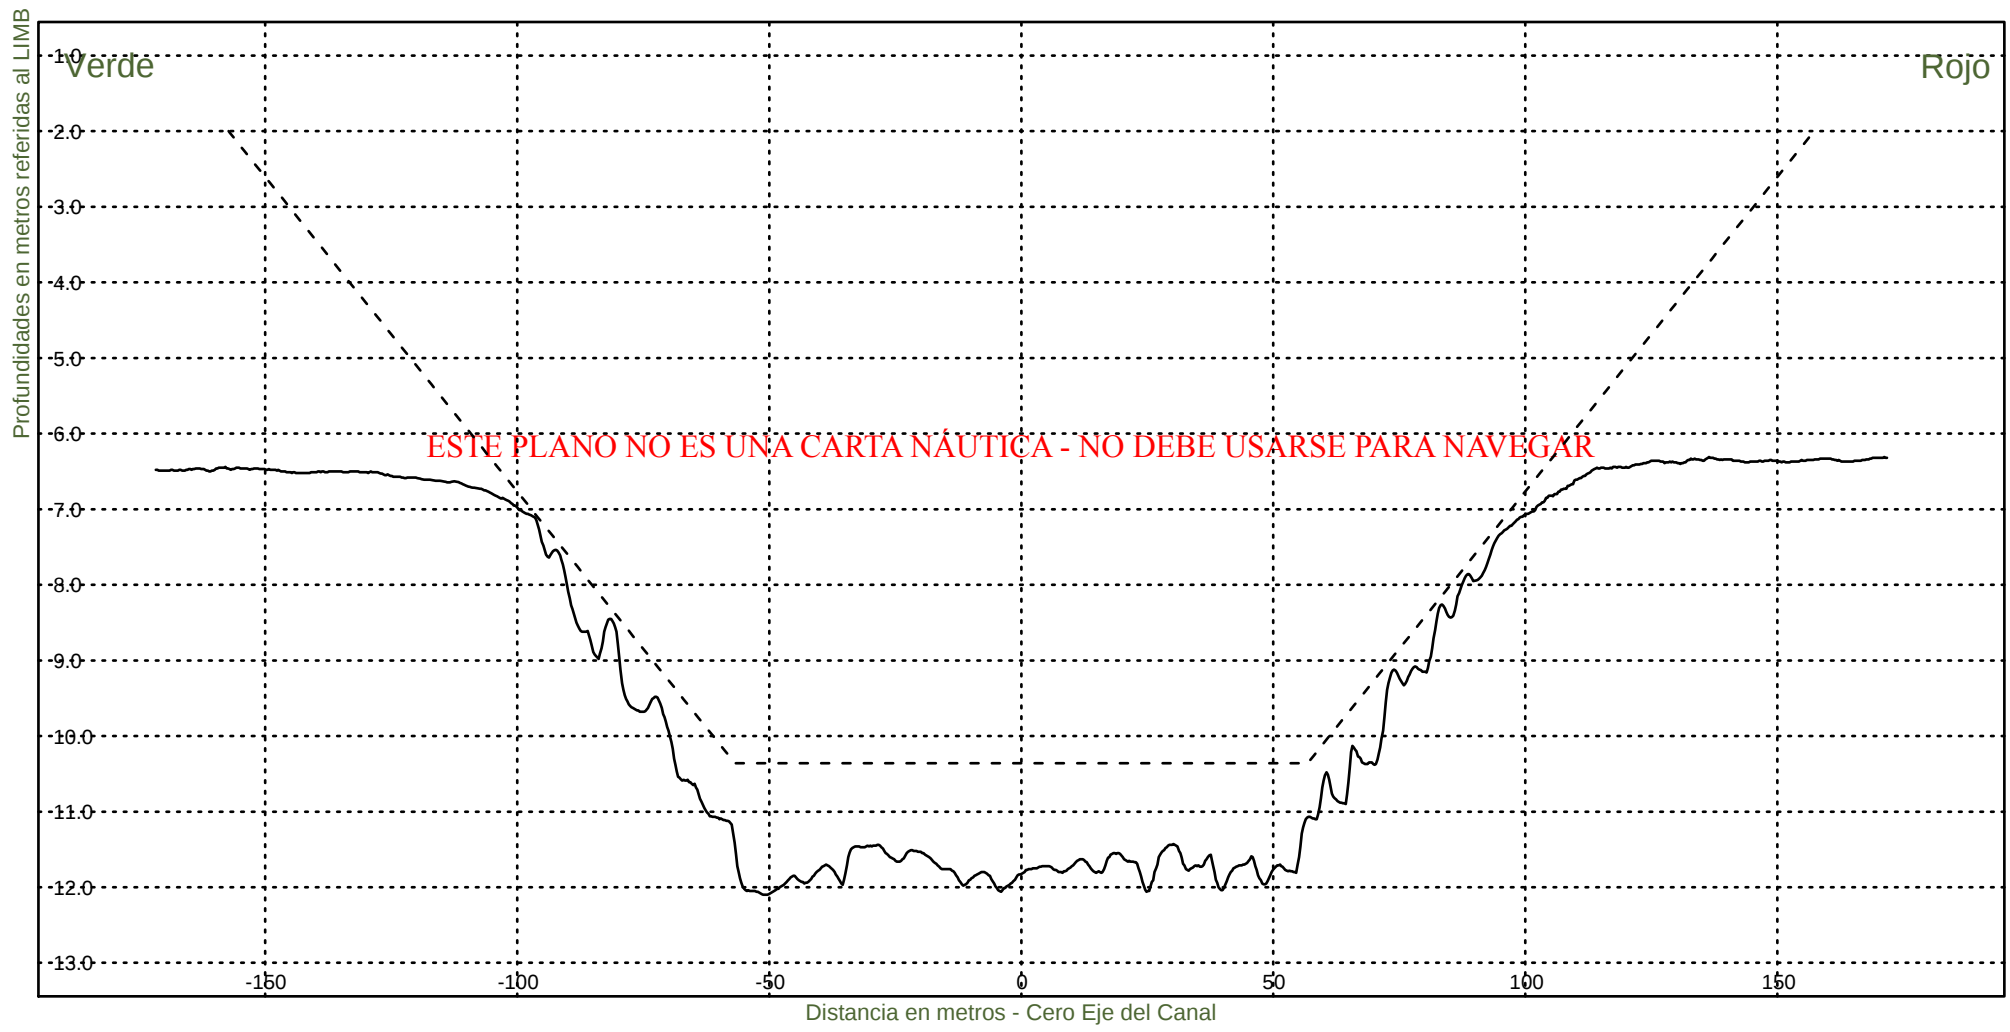

Consorcio Boskalis - Dredging International



Ing. Alberto G. Palomar
REPRESENTANTE TECNICO

Comision Administradora del Rio de la Plata
Canal Martin Garcia

----- :Teorico 34 pies
——— :Batimetria Junio 2024

Area Canal, KM 39.6-67.4
Hz 1: 1500
V 1: 100

KM 46000

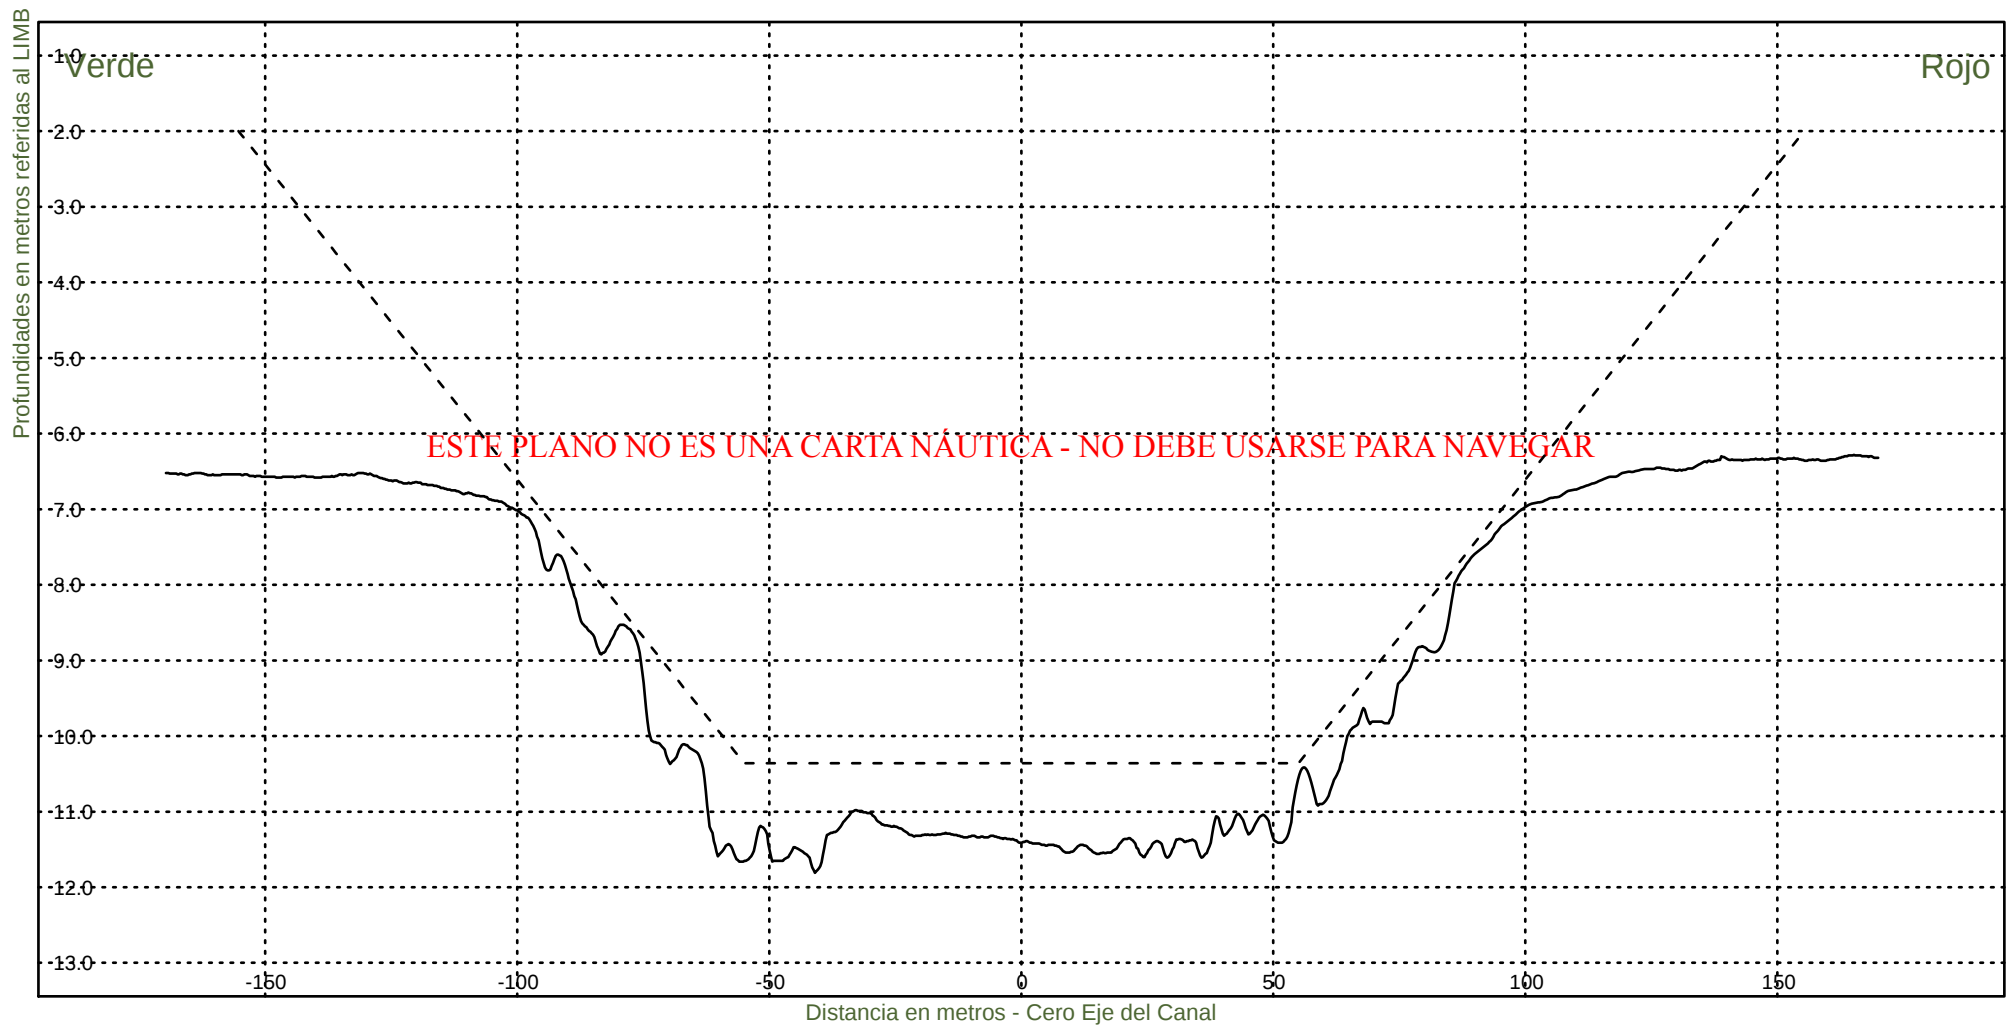


Consorcio Boskalis - Dredging International


Ing. Alberto G. Palomar
REPRESENTANTE TECNICO

Comision Administradora del Rio de la Plata
Canal Martin Garcia

----- :Teorico 34 pies
——— :Batimetria Junio 2024

Area Canal, KM 39.6-67.4
Hz 1: 1500
V 1: 100
KM 46200

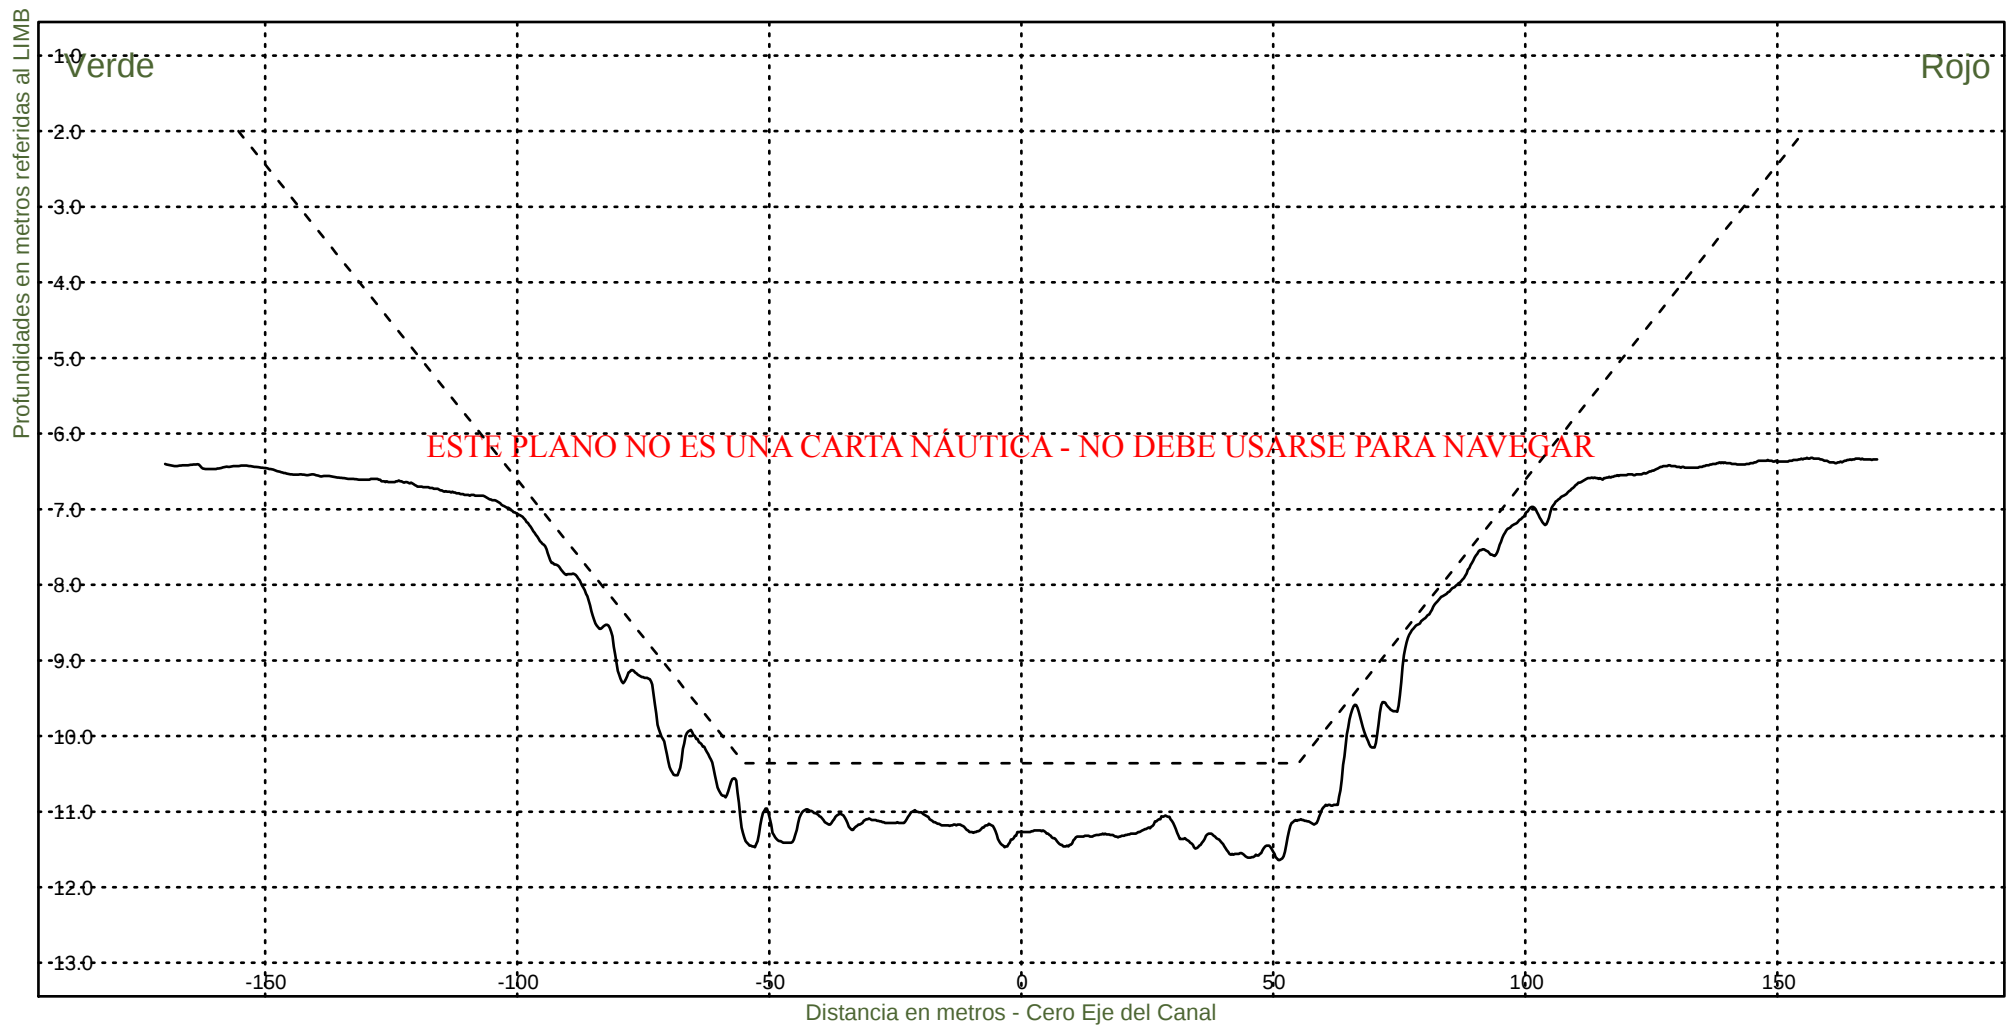


Consorcio Boskalis - Dredging International


Ing. Alberto G. Palomar
REPRESENTANTE TECNICO

Comision Administradora del Rio de la Plata
Canal Martin Garcia

----- :Teorico 34 pies
——— :Batimetria Junio 2024

Area Canal, KM 39.6-67.4
Hz 1: 1500
V 1: 100
KM 46400

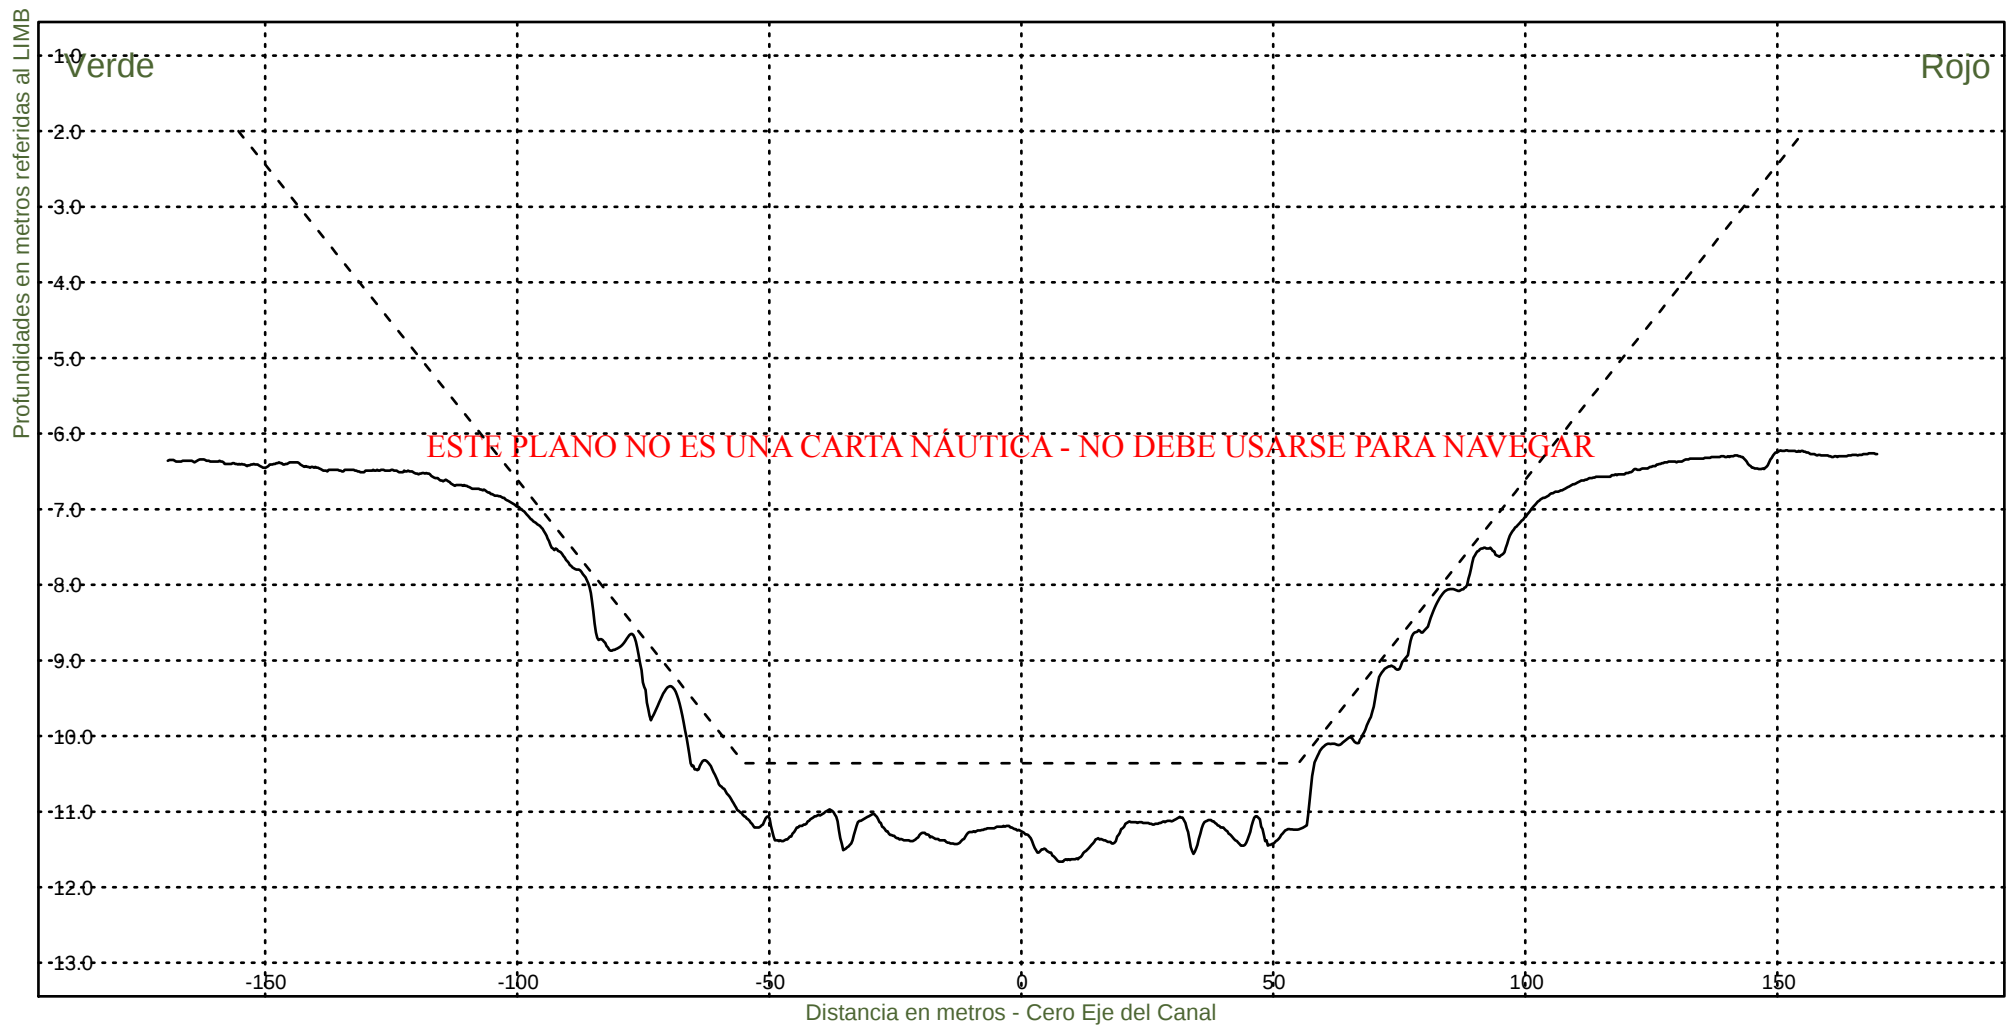


Consorcio Boskalis - Dredging International


Ing. Alberto G. Palomar
REPRESENTANTE TECNICO

Comision Administradora del Rio de la Plata
Canal Martin Garcia

----- :Teorico 34 pies
————— :Batimetria Junio 2024

Area Canal, KM 39.6-67.4
Hz 1: 1500
V 1: 100
KM 46600

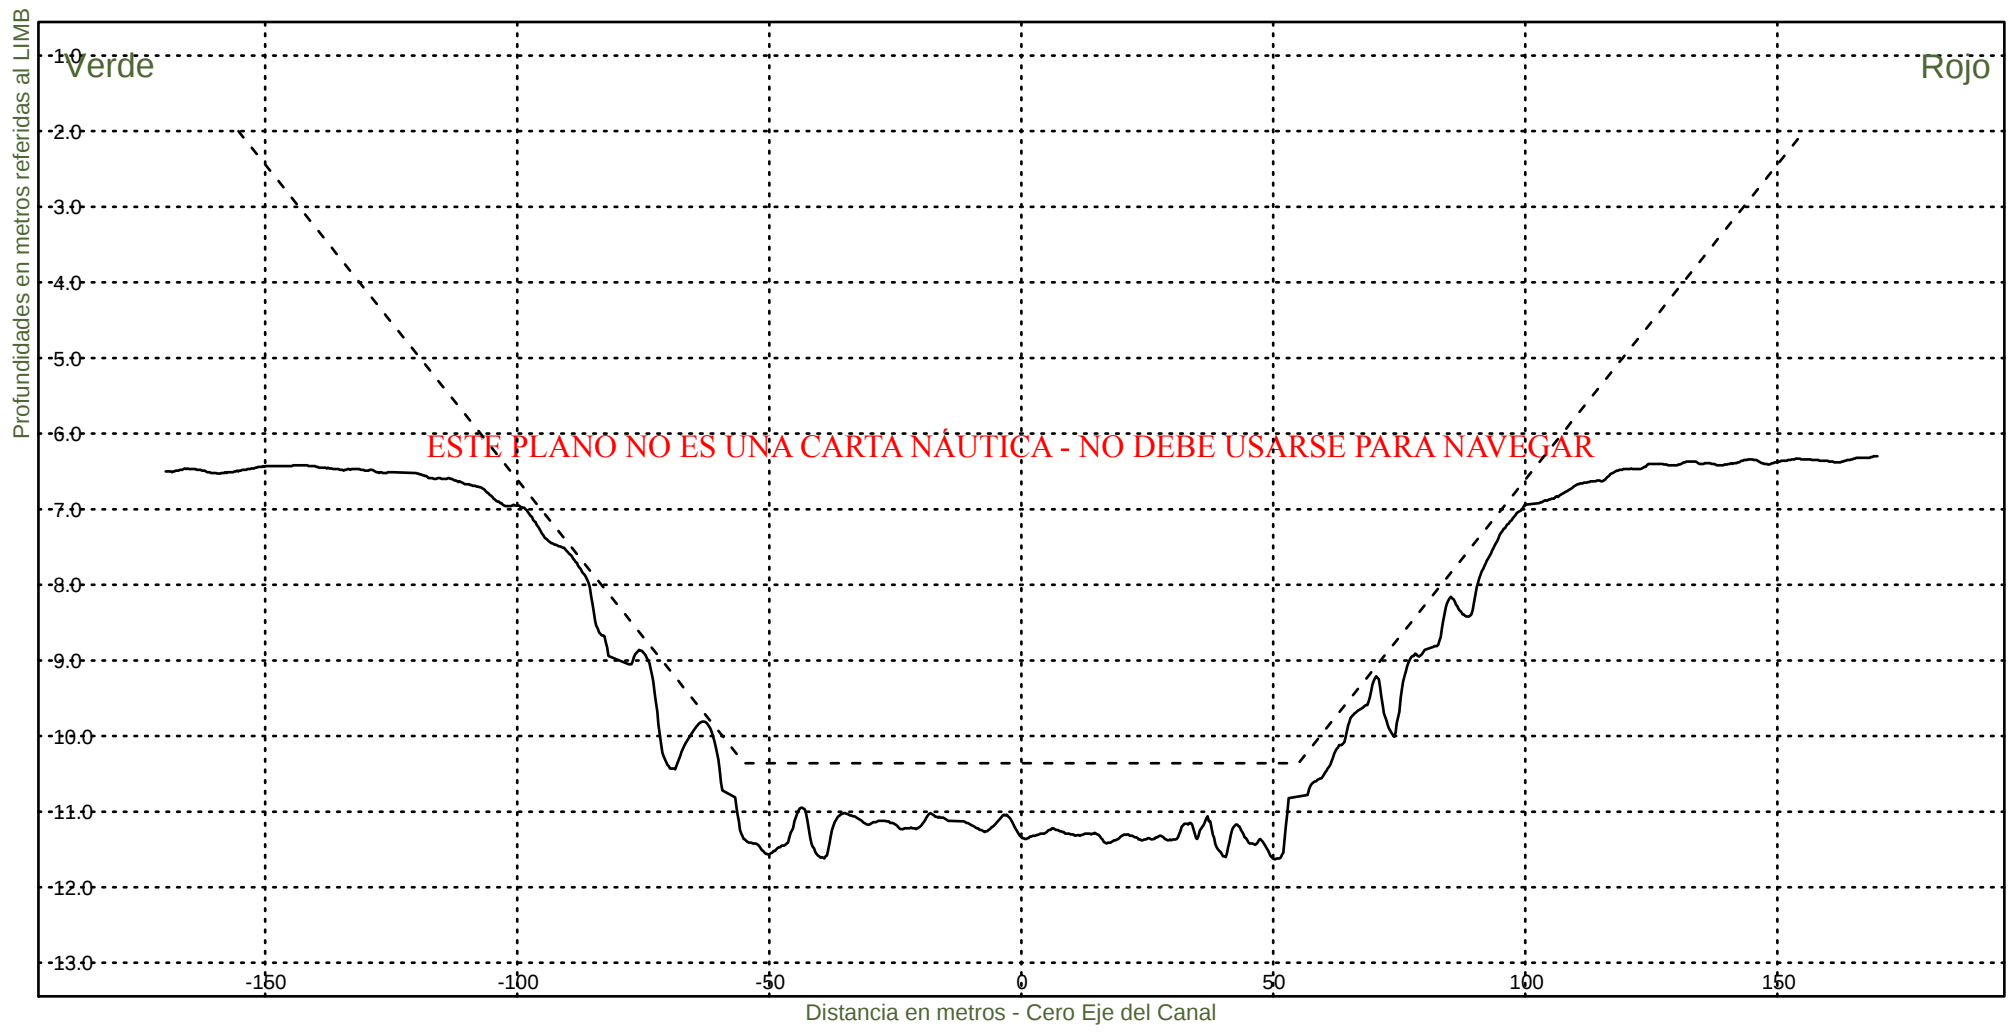


Consorcio Boskalis - Dredging International


Ing. Alberto G. Palomar
REPRESENTANTE TECNICO

Comision Administradora del Rio de la Plata
Canal Martin Garcia

----- :Teorico 34 pies
————— :Batimetria Junio 2024

Area Canal, KM 39.6-67.4
Hz 1: 1500
V 1: 100
KM 46800

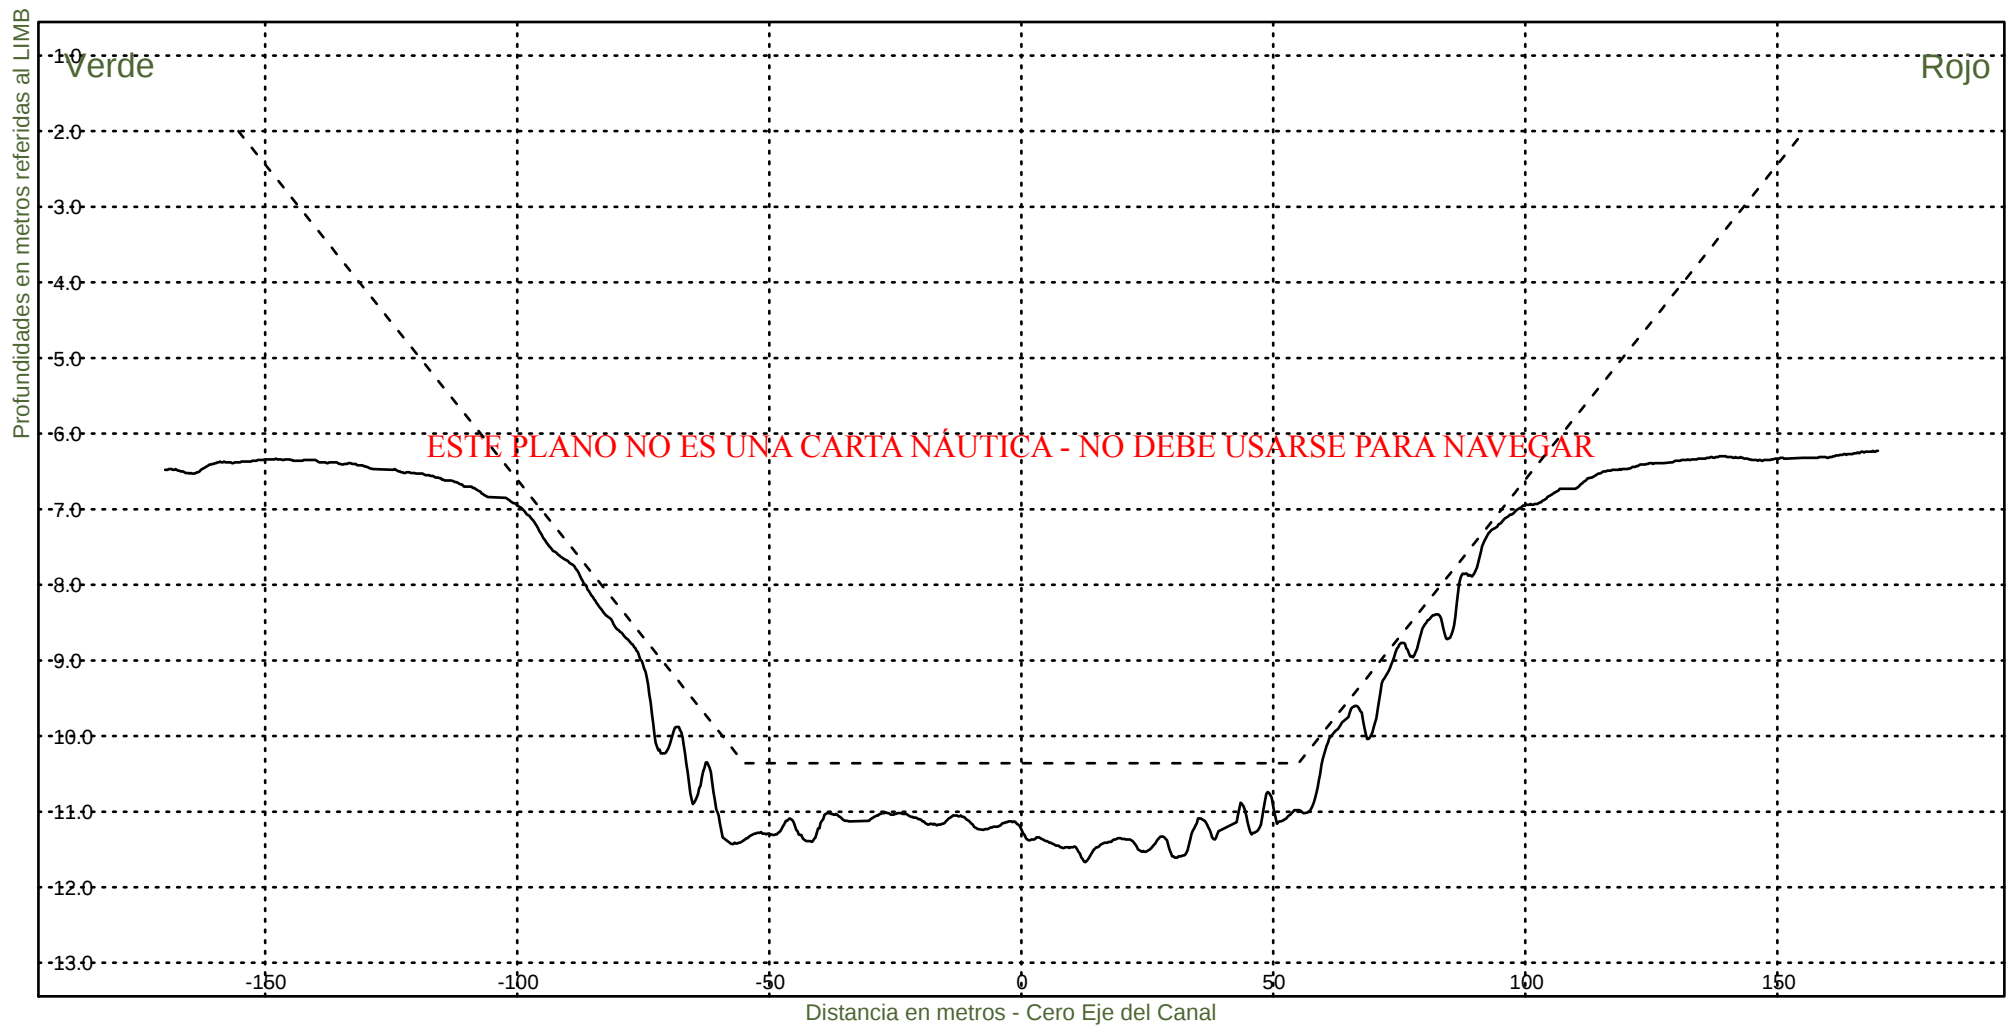


Consorcio Boskalis - Dredging International


Ing. Alberto G. Palomar
REPRESENTANTE TECNICO

Comision Administradora del Rio de la Plata
Canal Martin Garcia

----- :Teorico 34 pies
————— :Batimetria Junio 2024

Area Canal, KM 39.6-67.4
Hz 1: 1500
V 1: 100
KM 47000

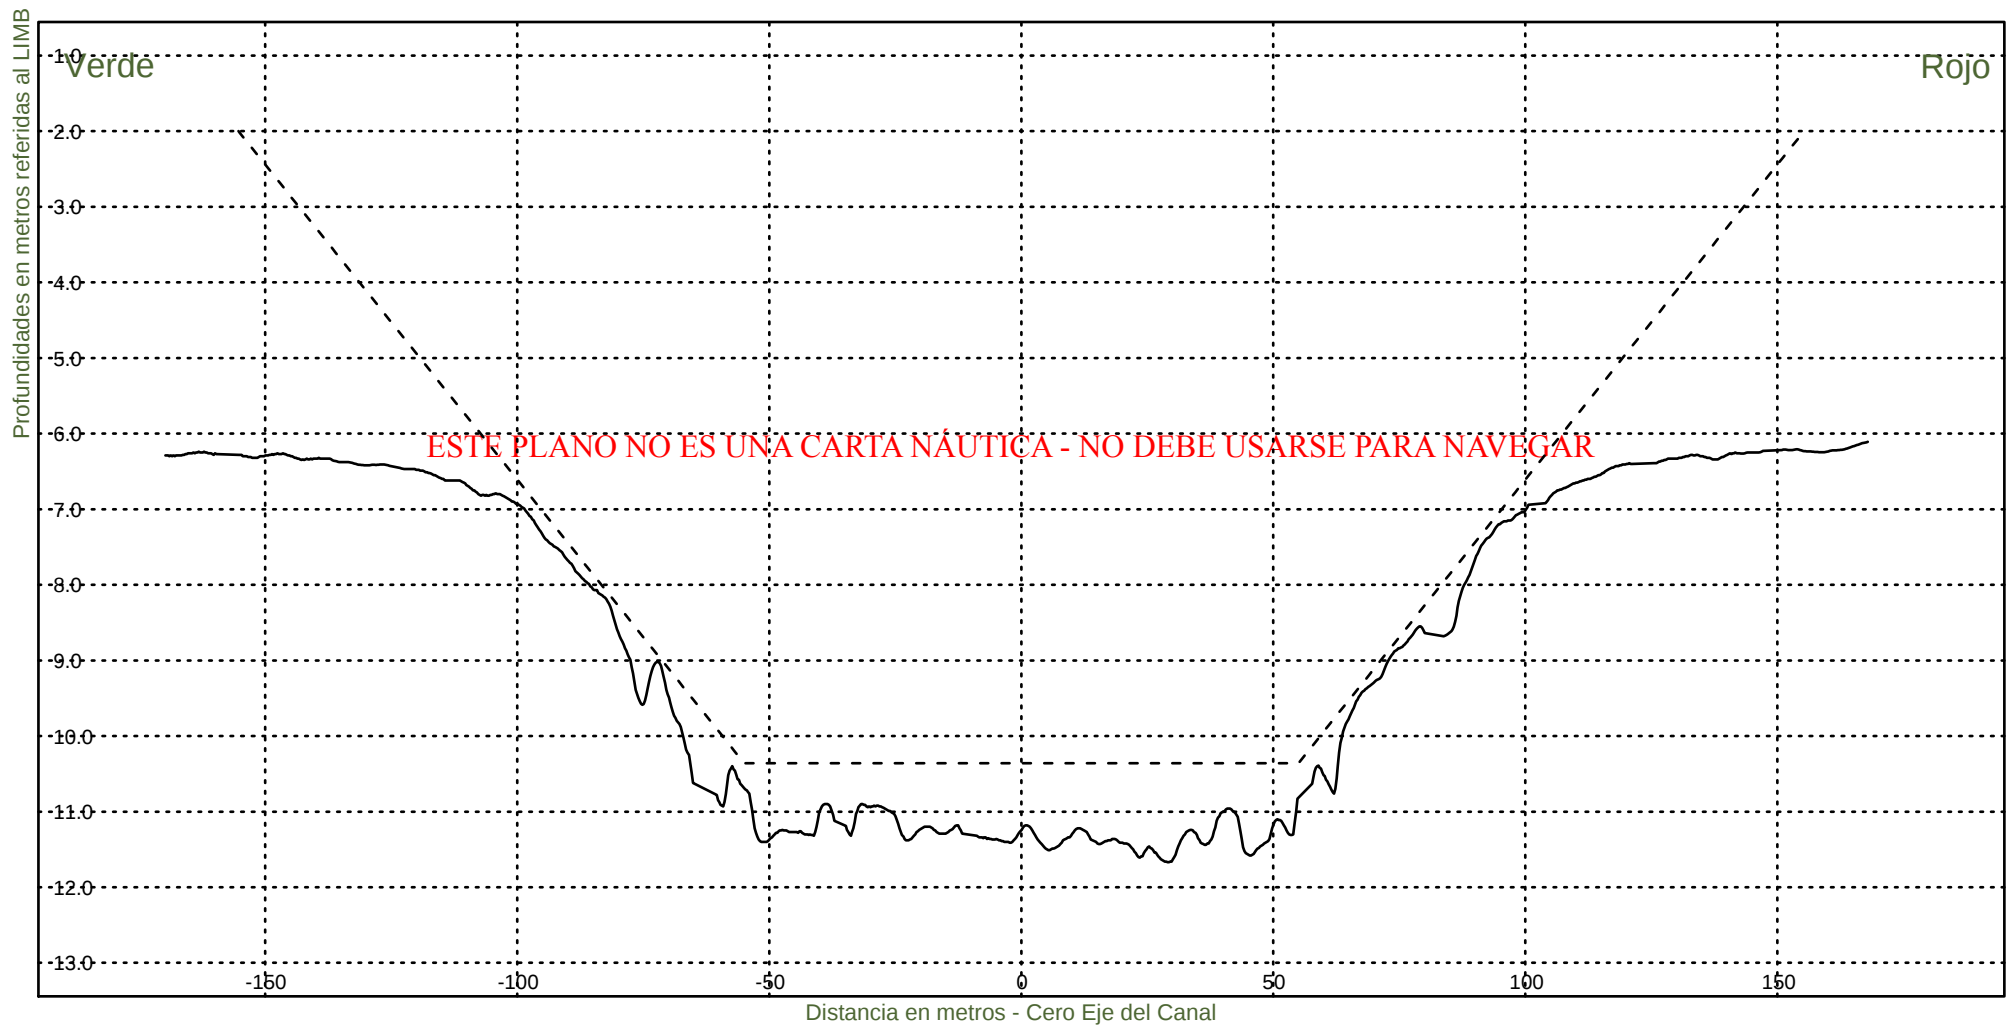


Consorcio Boskalis - Dredging International


Ing. Alberto G. Palomar
REPRESENTANTE TECNICO

Comision Administradora del Rio de la Plata
Canal Martin Garcia

----- :Teorico 34 pies
——— :Batimetria Junio 2024

Area Canal, KM 39.6-67.4
Hz 1: 1500
V 1: 100
KM 47200

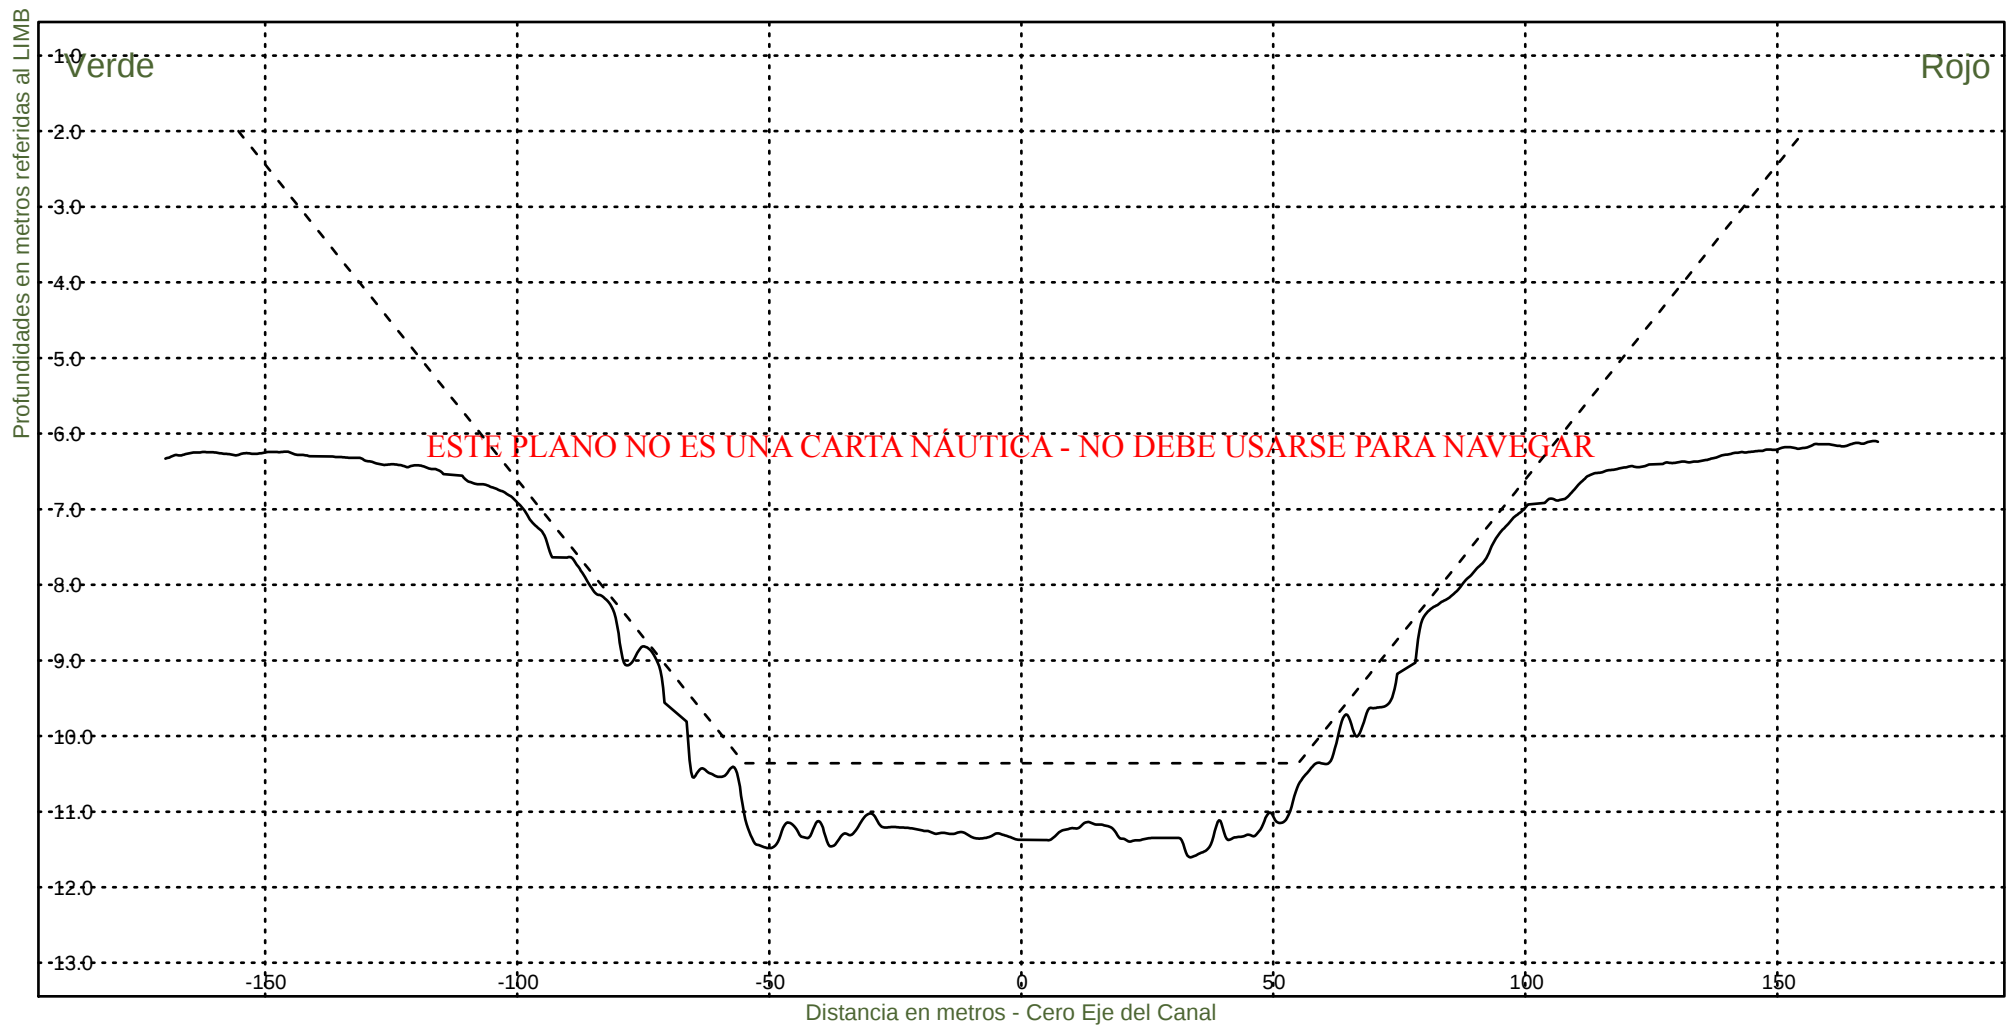

Consorcio Boskalis - Dredging International



Ing. Alberto G. Palomar
REPRESENTANTE TECNICO

Comision Administradora del Rio de la Plata
Canal Martin Garcia

----- :Teorico 34 pies
——— :Batimetria Junio 2024

Area Canal, KM 39.6-67.4
Hz 1: 1500
V 1: 100

KM 47400

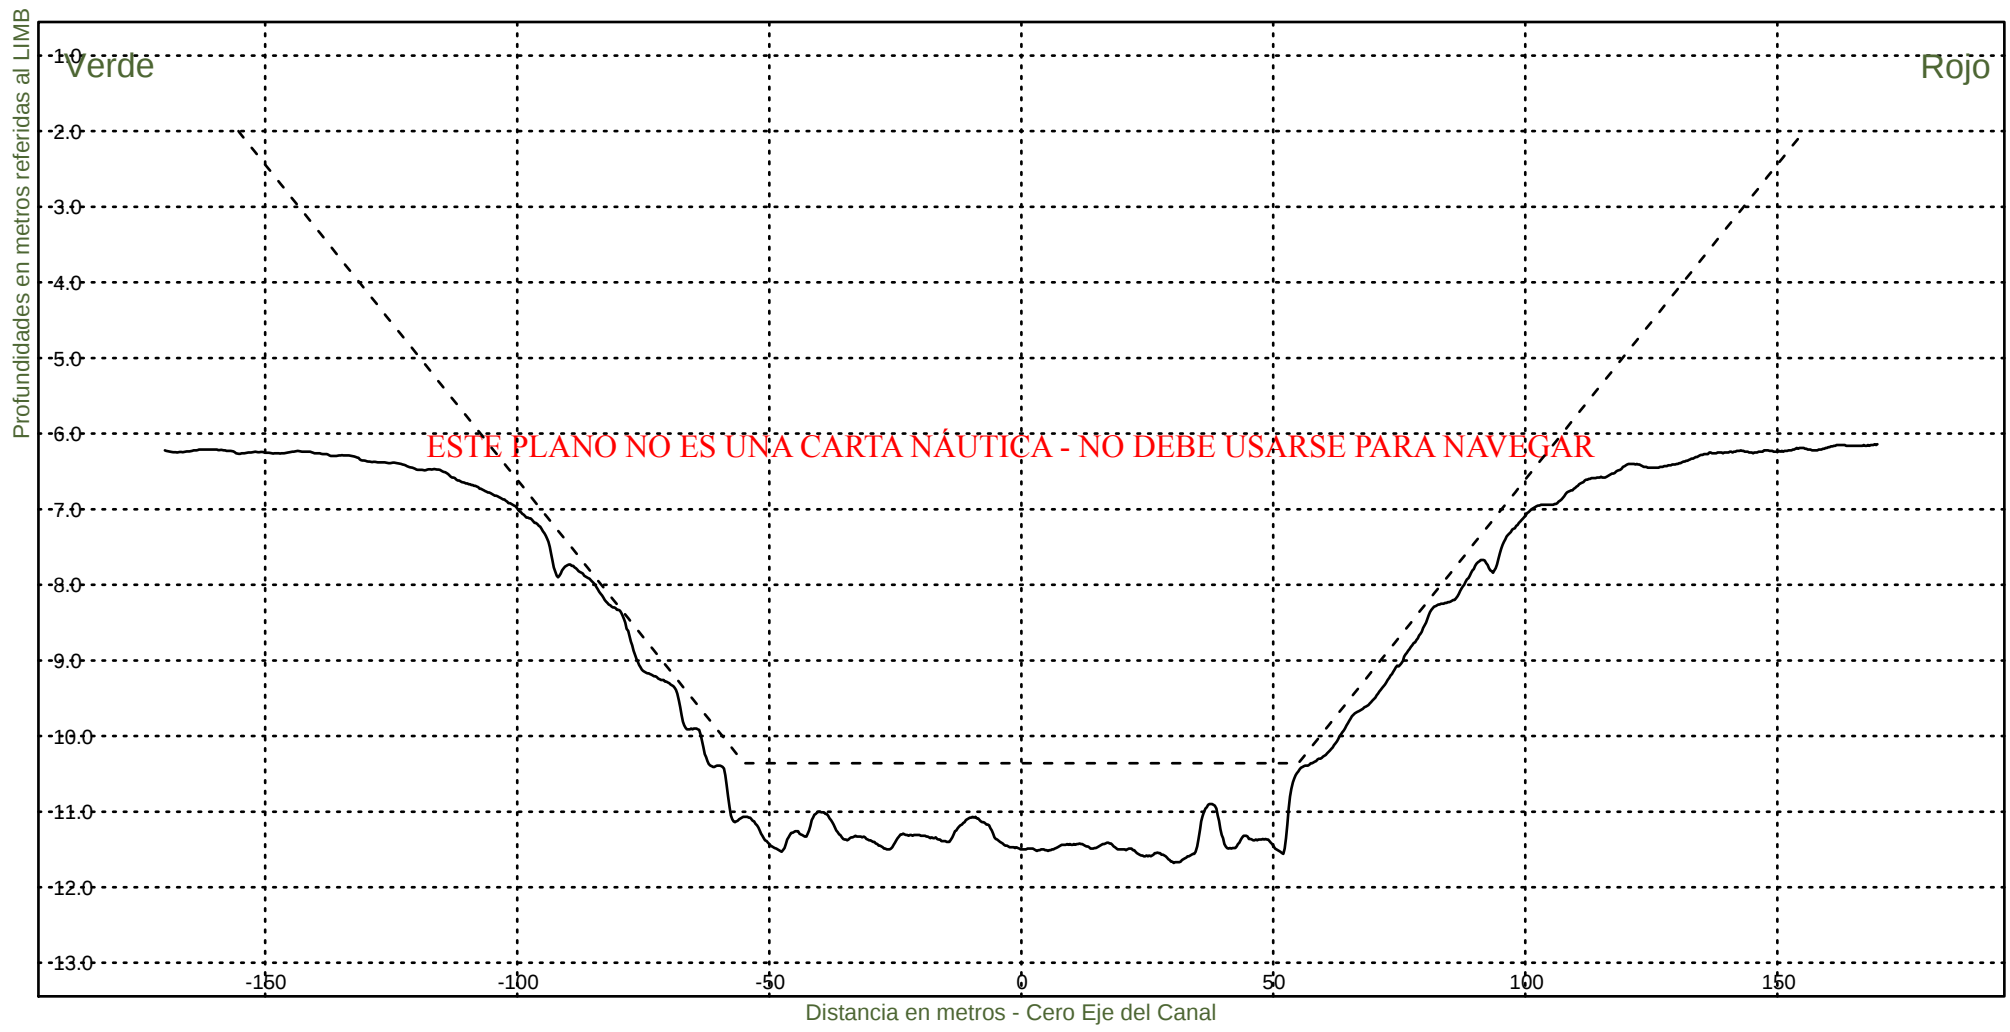


Consorcio Boskalis - Dredging International


Ing. Alberto G. Palomar
REPRESENTANTE TECNICO

Comision Administradora del Rio de la Plata
Canal Martin Garcia

----- :Teorico 34 pies
————— :Batimetria Junio 2024

Area Canal, KM 39.6-67.4
Hz 1: 1500
V 1: 100
KM 47600

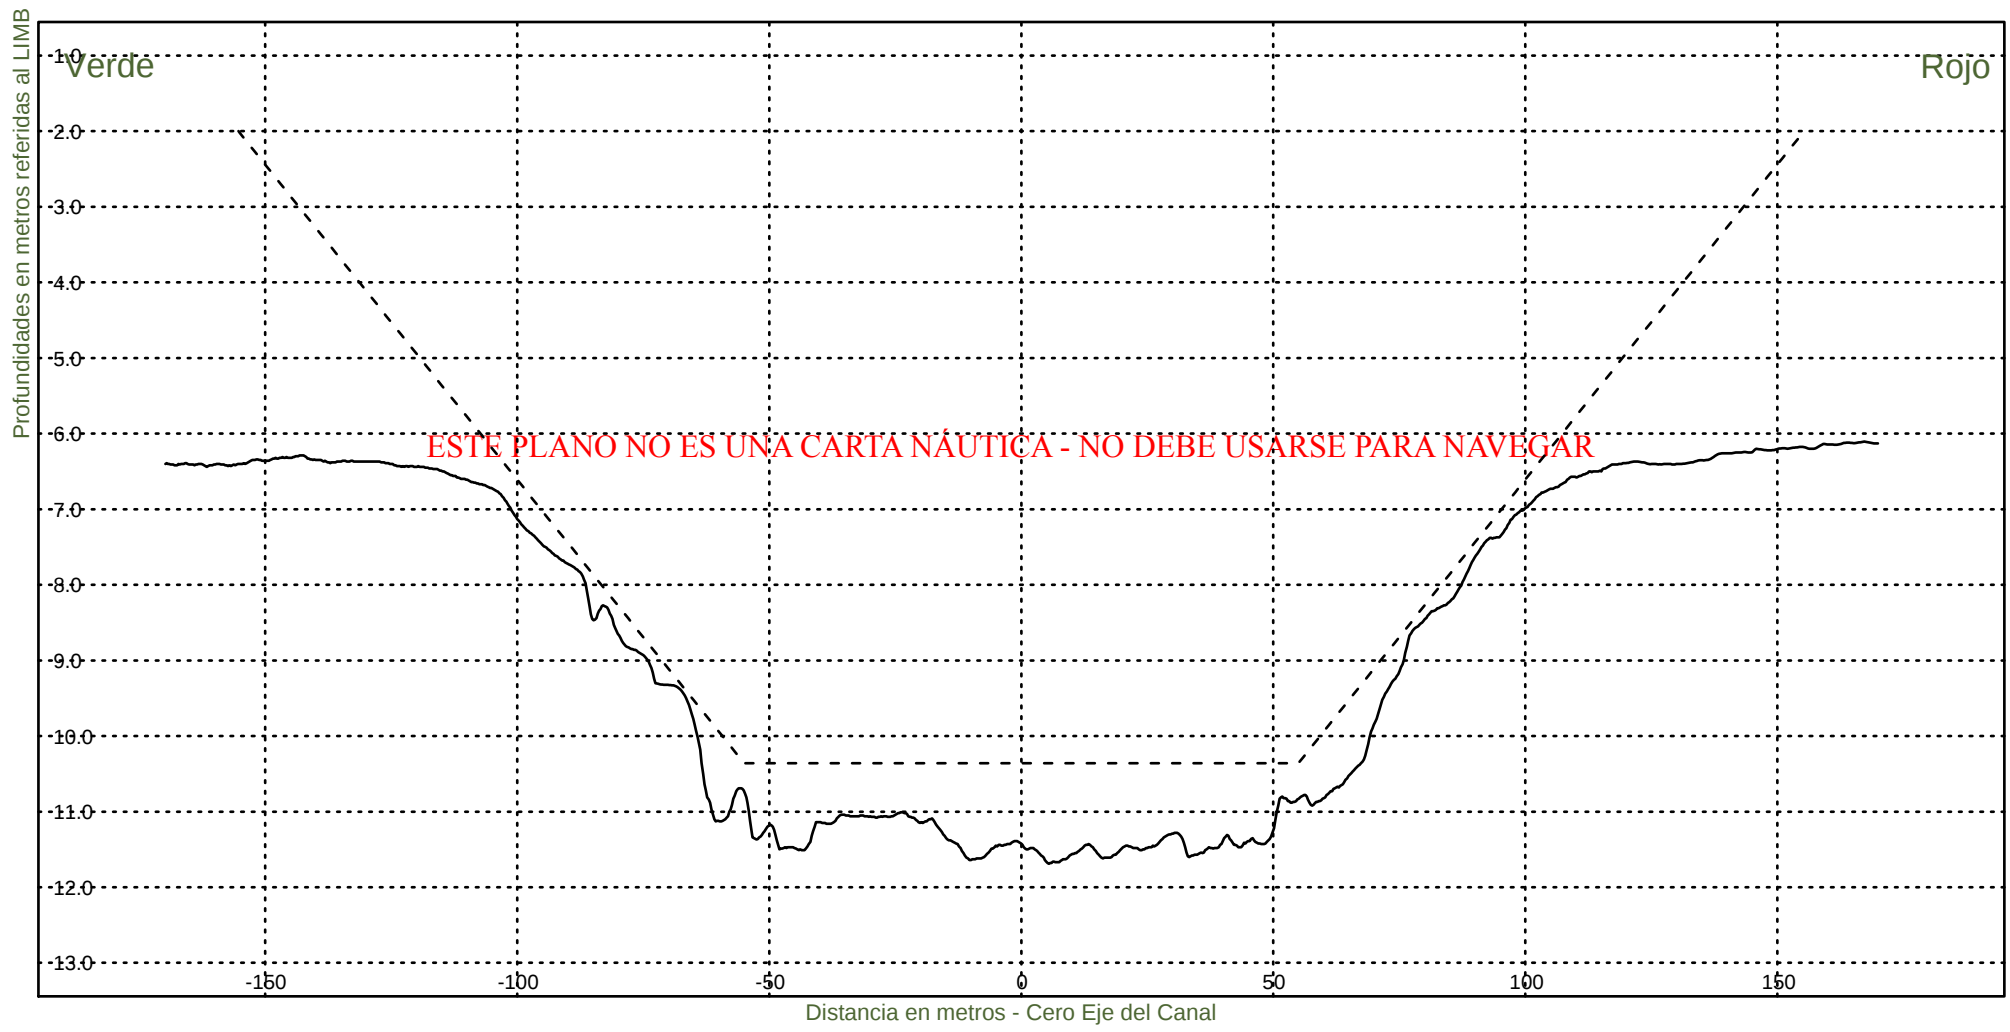

Consorcio Boskalis - Dredging International



Ing. Alberto G. Palomar
REPRESENTANTE TECNICO

Comision Administradora del Rio de la Plata
Canal Martin Garcia

----- :Teorico 34 pies
————— :Batimetria Junio 2024

Area Canal, KM 39.6-67.4
Hz 1: 1500
V 1: 100

KM 47800

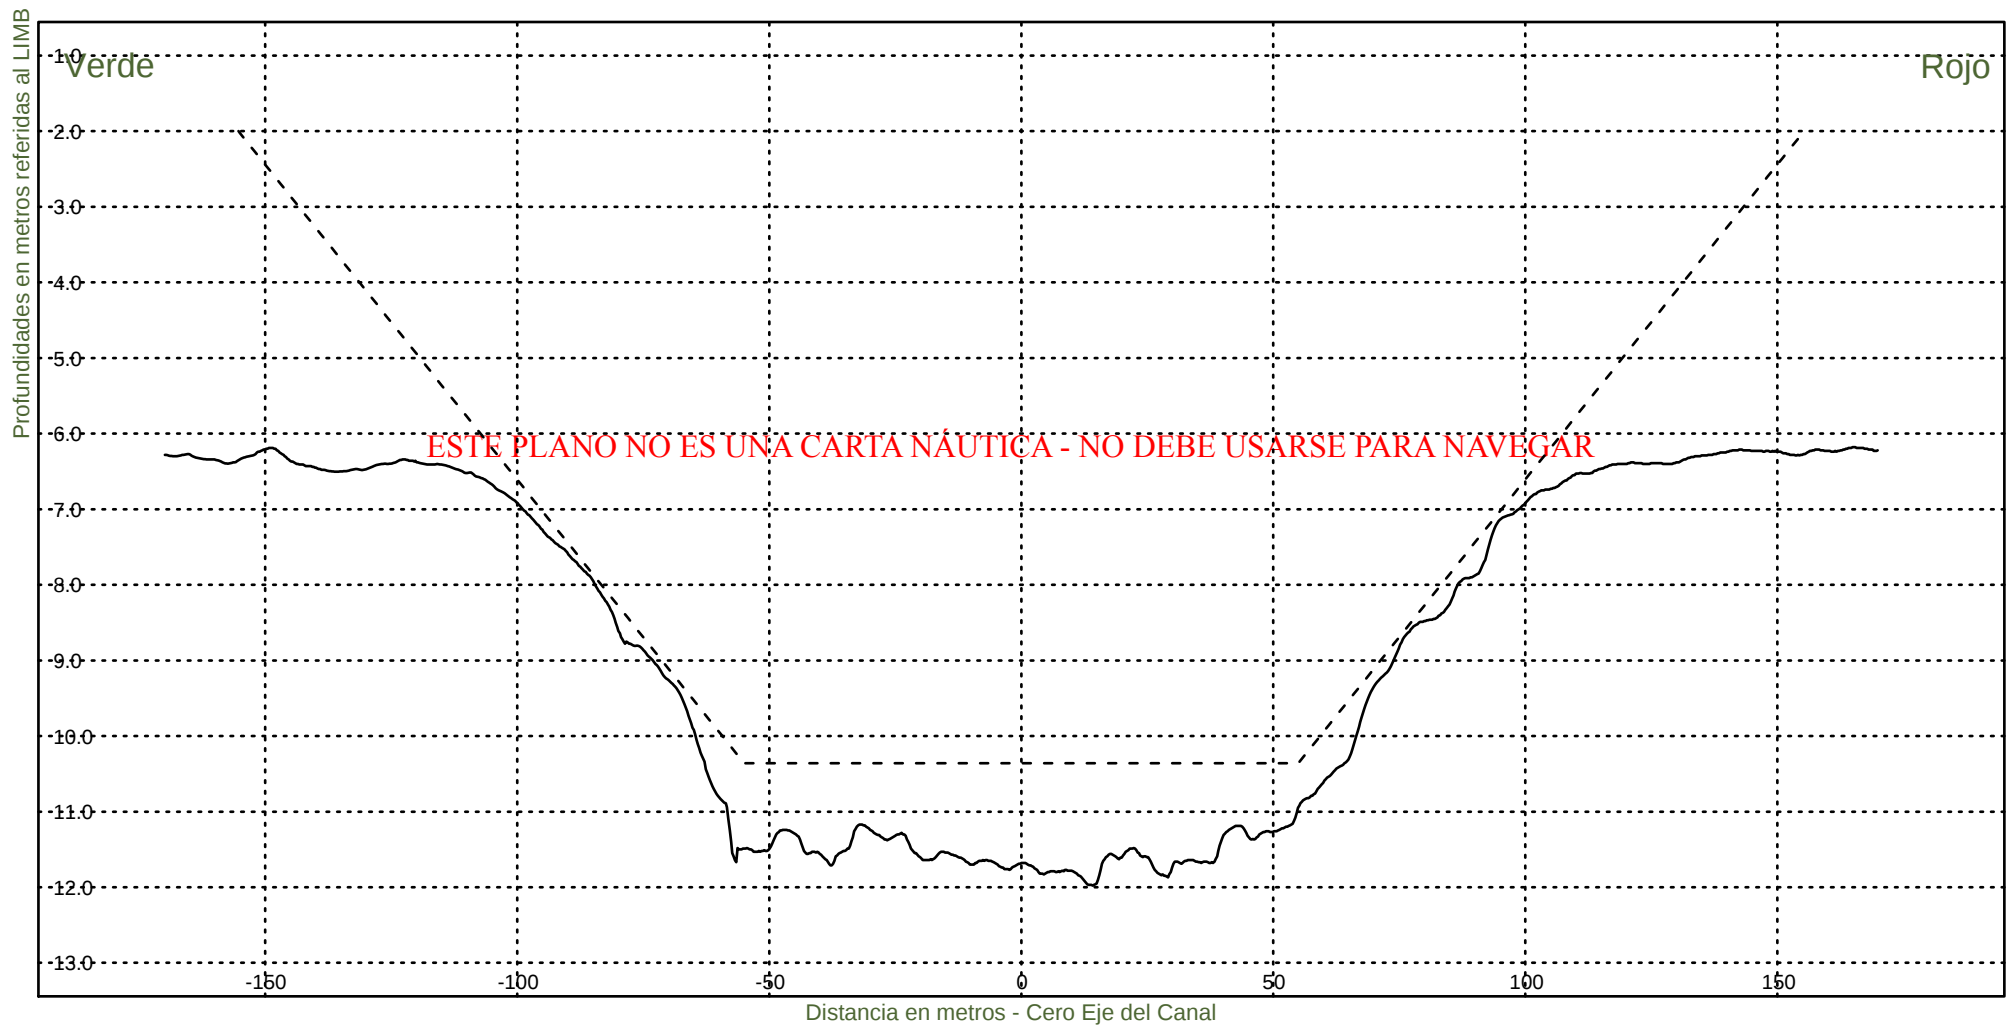


Consorcio Boskalis - Dredging International


Ing. Alberto G. Palomar
REPRESENTANTE TECNICO

Comision Administradora del Rio de la Plata
Canal Martin Garcia

----- :Teorico 34 pies
————— :Batimetria Junio 2024

Area Canal, KM 39.6-67.4
Hz 1: 1500
V 1: 100
KM 48000

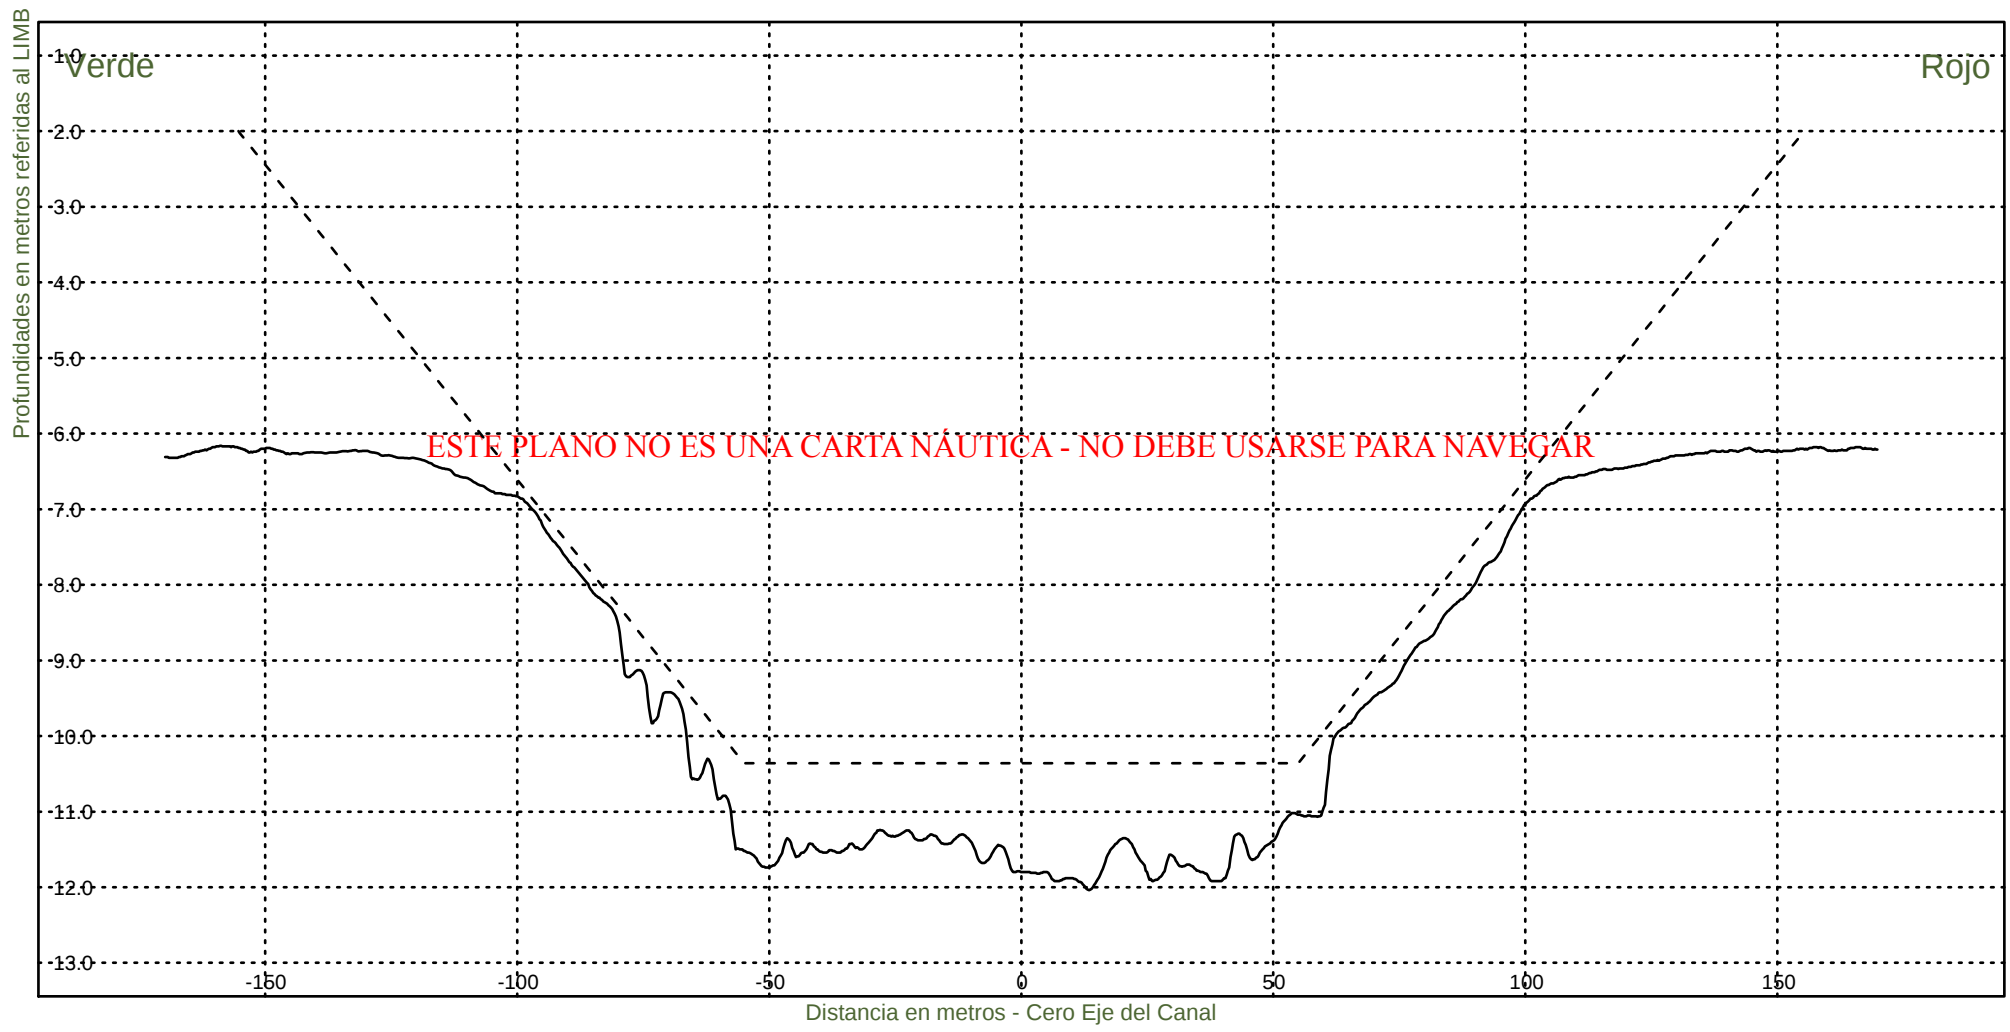


Consorcio Boskalis - Dredging International


Ing. Alberto G. Palomar
REPRESENTANTE TECNICO

Comision Administradora del Rio de la Plata
Canal Martin Garcia

----- :Teorico 34 pies
——— :Batimetria Junio 2024

Area Canal, KM 39.6-67.4
Hz 1: 1500
V 1: 100
KM 48200

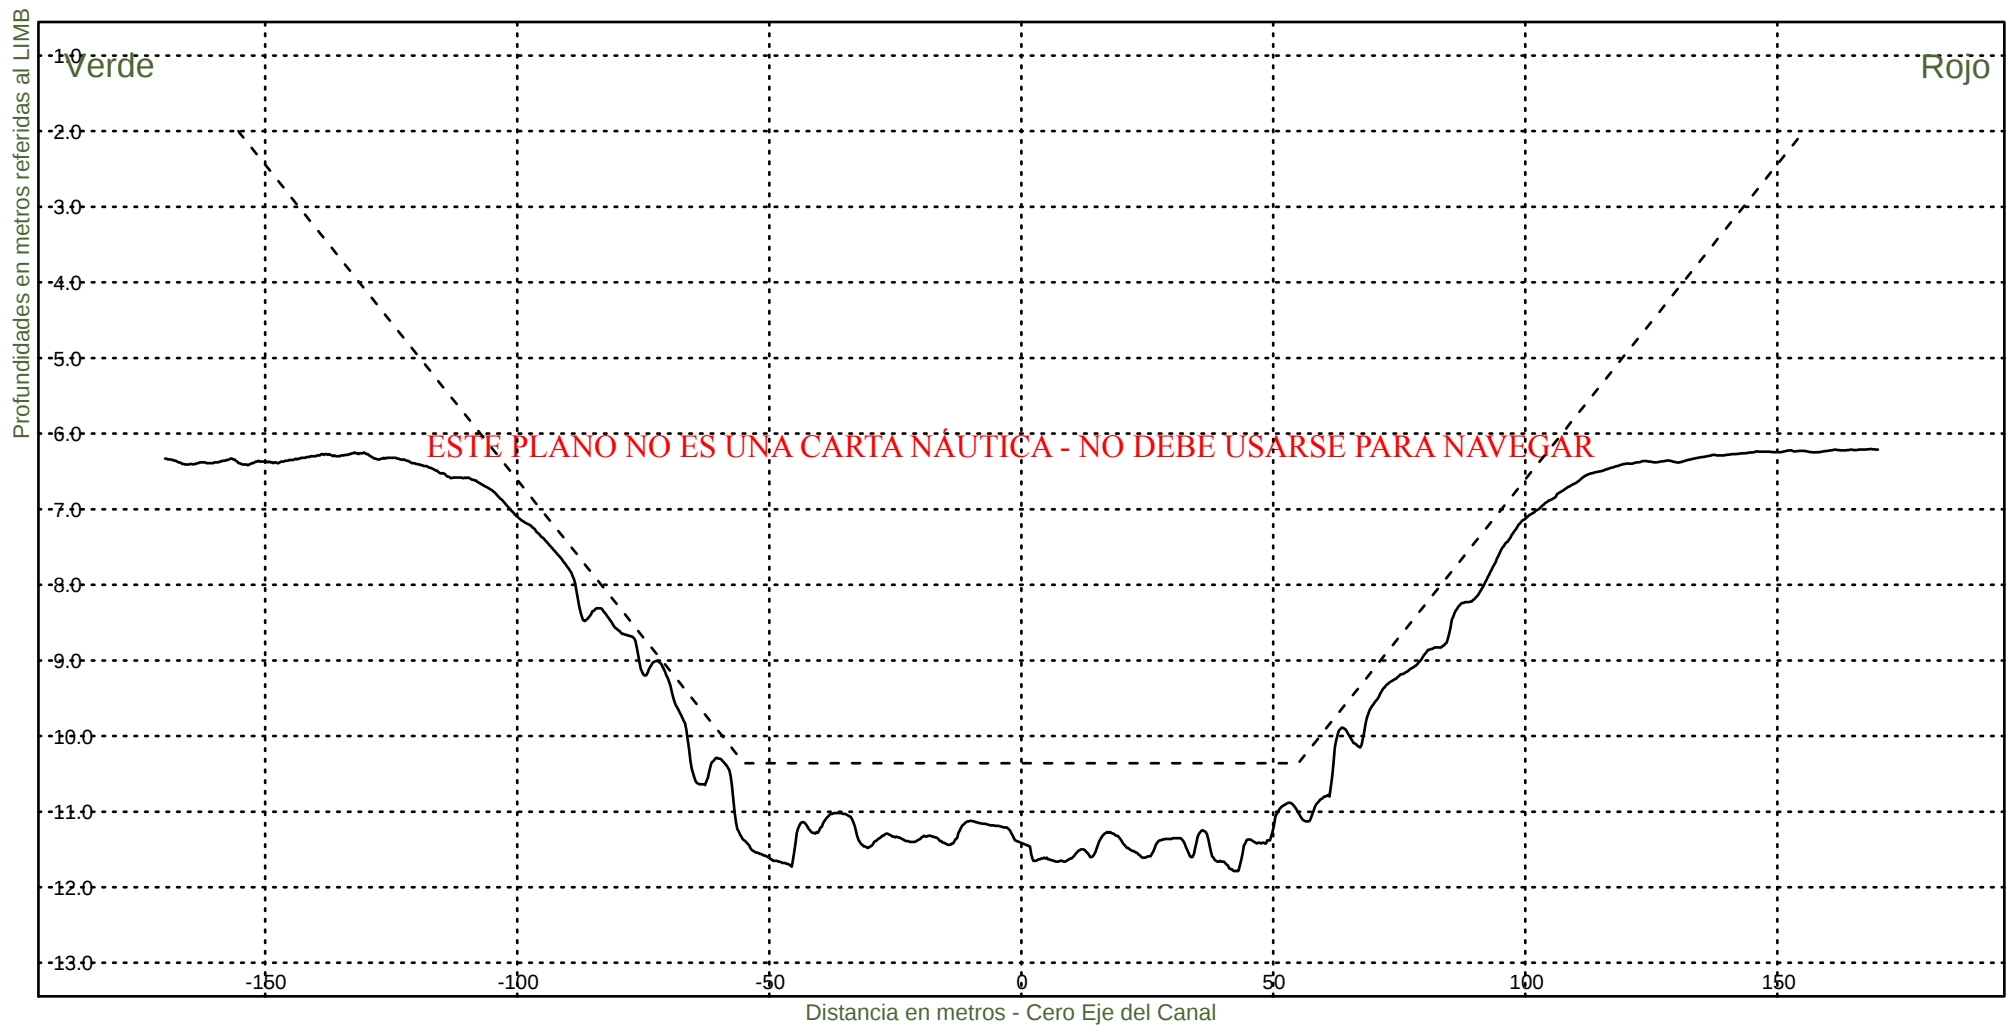


Consorcio Boskalis - Dredging International


Ing. Alberto G. Palomar
REPRESENTANTE TECNICO

Comision Administradora del Rio de la Plata
Canal Martin Garcia

----- :Teorico 34 pies
————— :Batimetria Junio 2024

Area Canal, KM 39.6-67.4
Hz 1: 1500
V 1: 100
KM 48400

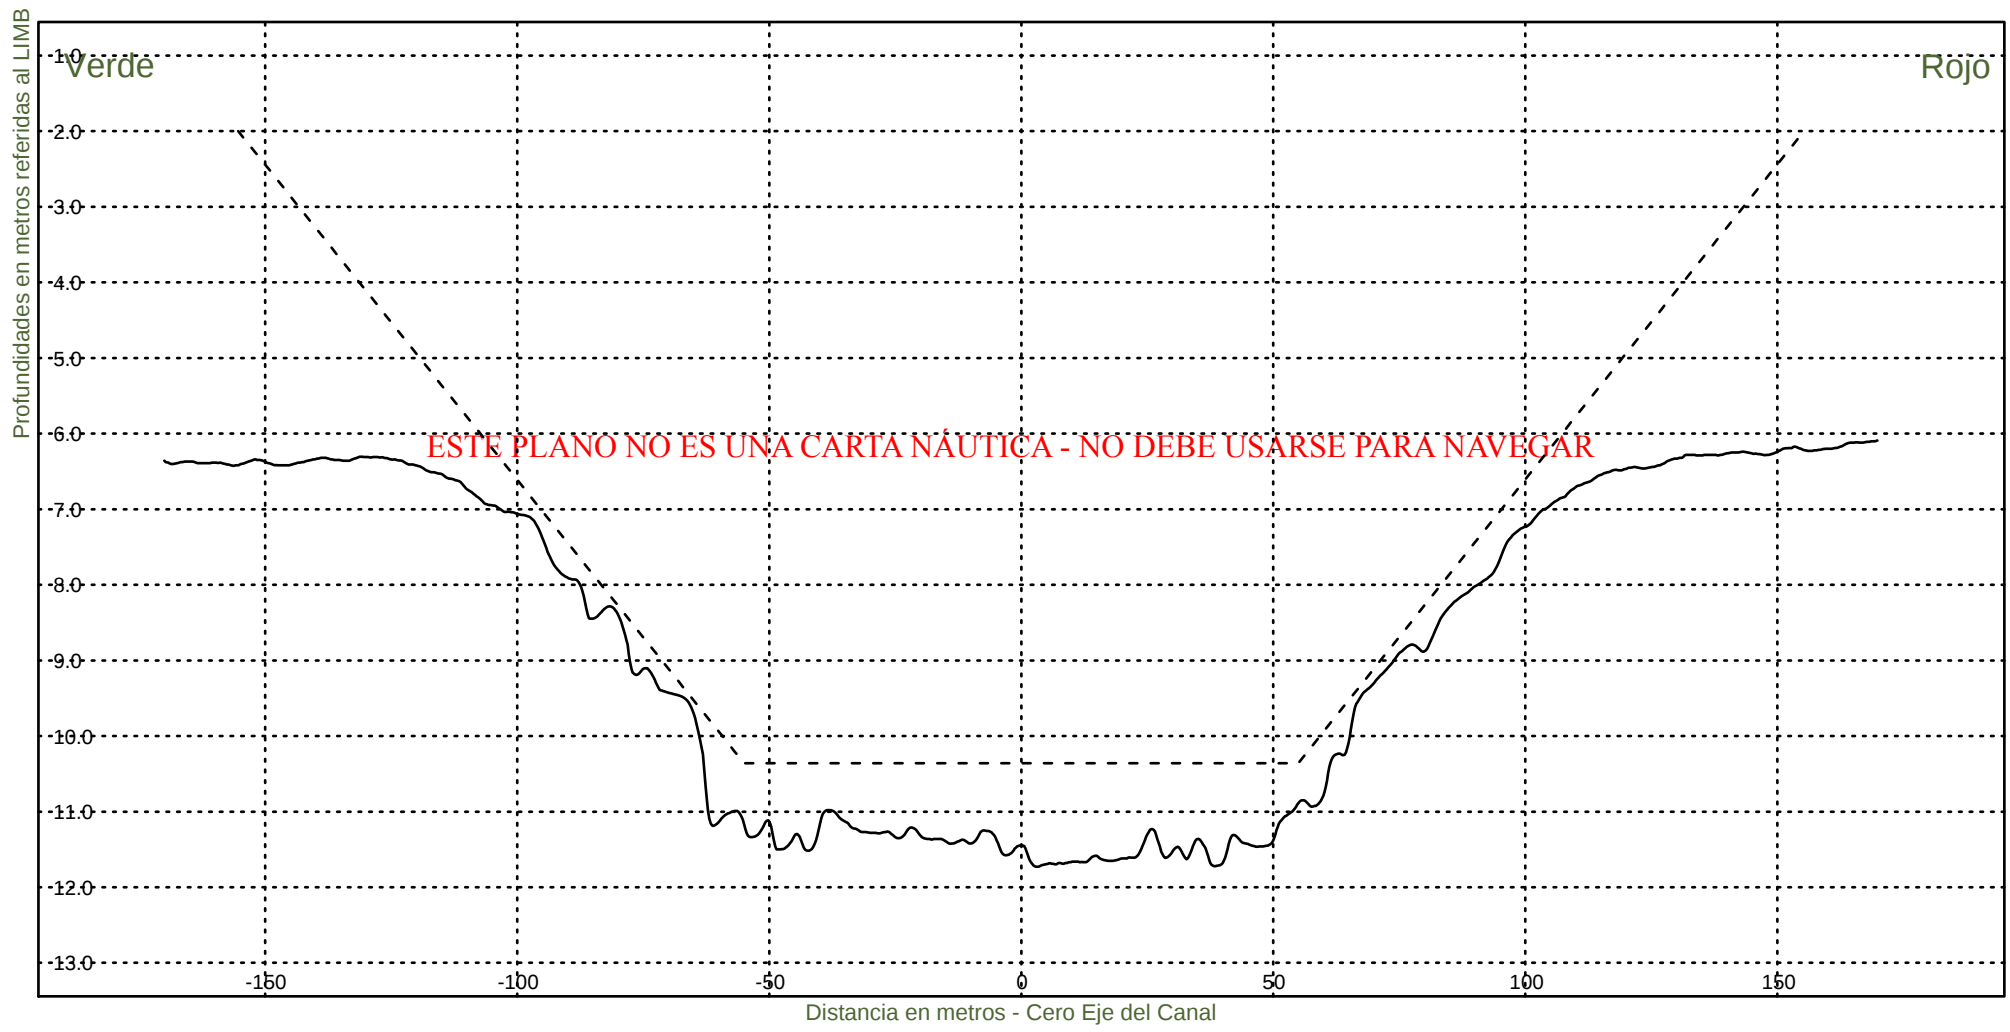


Consorcio Boskalis - Dredging International


Ing. Alberto G. Palomar
REPRESENTANTE TECNICO

Comision Administradora del Rio de la Plata
Canal Martin Garcia

----- :Teorico 34 pies
————— :Batimetria Junio 2024

Area Canal, KM 39.6-67.4
Hz 1: 1500
V 1: 100
KM 48600

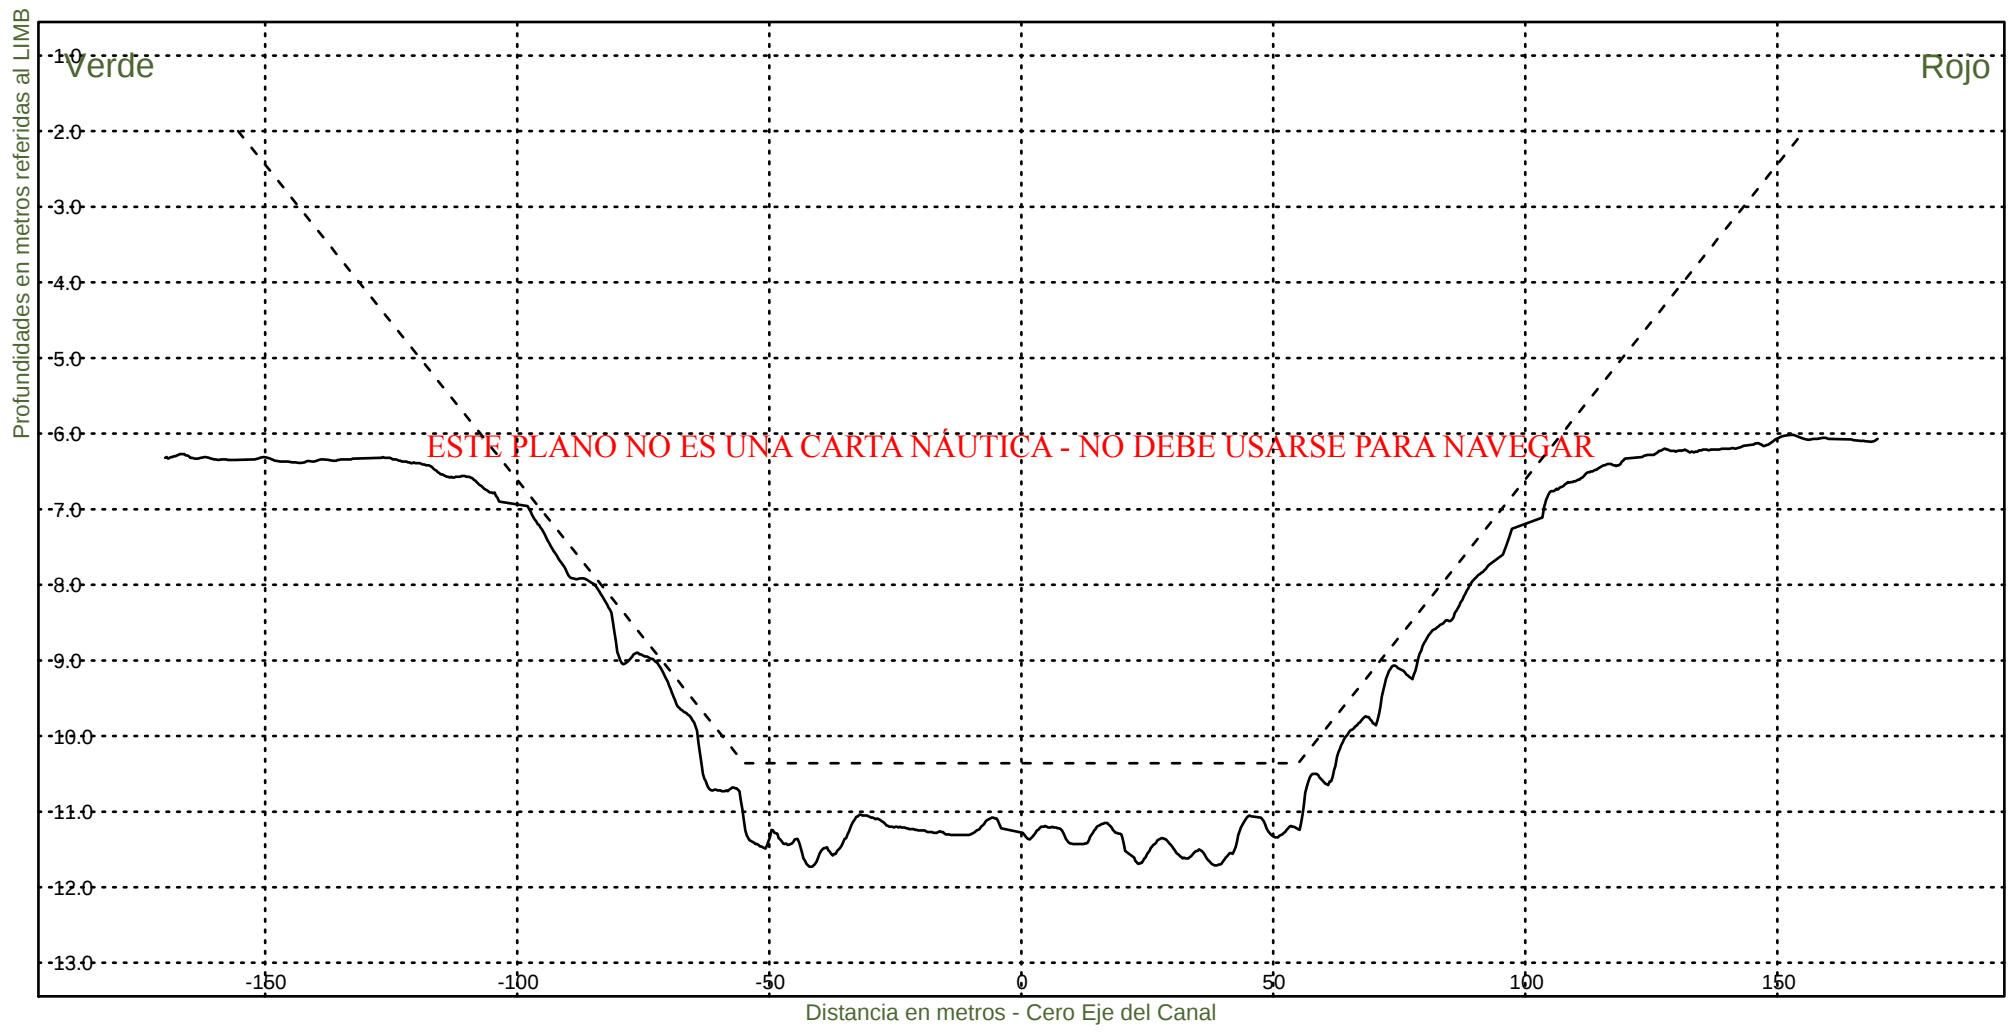


Consorcio Boskalis - Dredging International


Ing. Alberto G. Palomar
REPRESENTANTE TECNICO

Comision Administradora del Rio de la Plata
Canal Martin Garcia

----- :Teorico 34 pies
————— :Batimetria Junio 2024

Area Canal, KM 39.6-67.4
Hz 1: 1500
V 1: 100
KM 48800

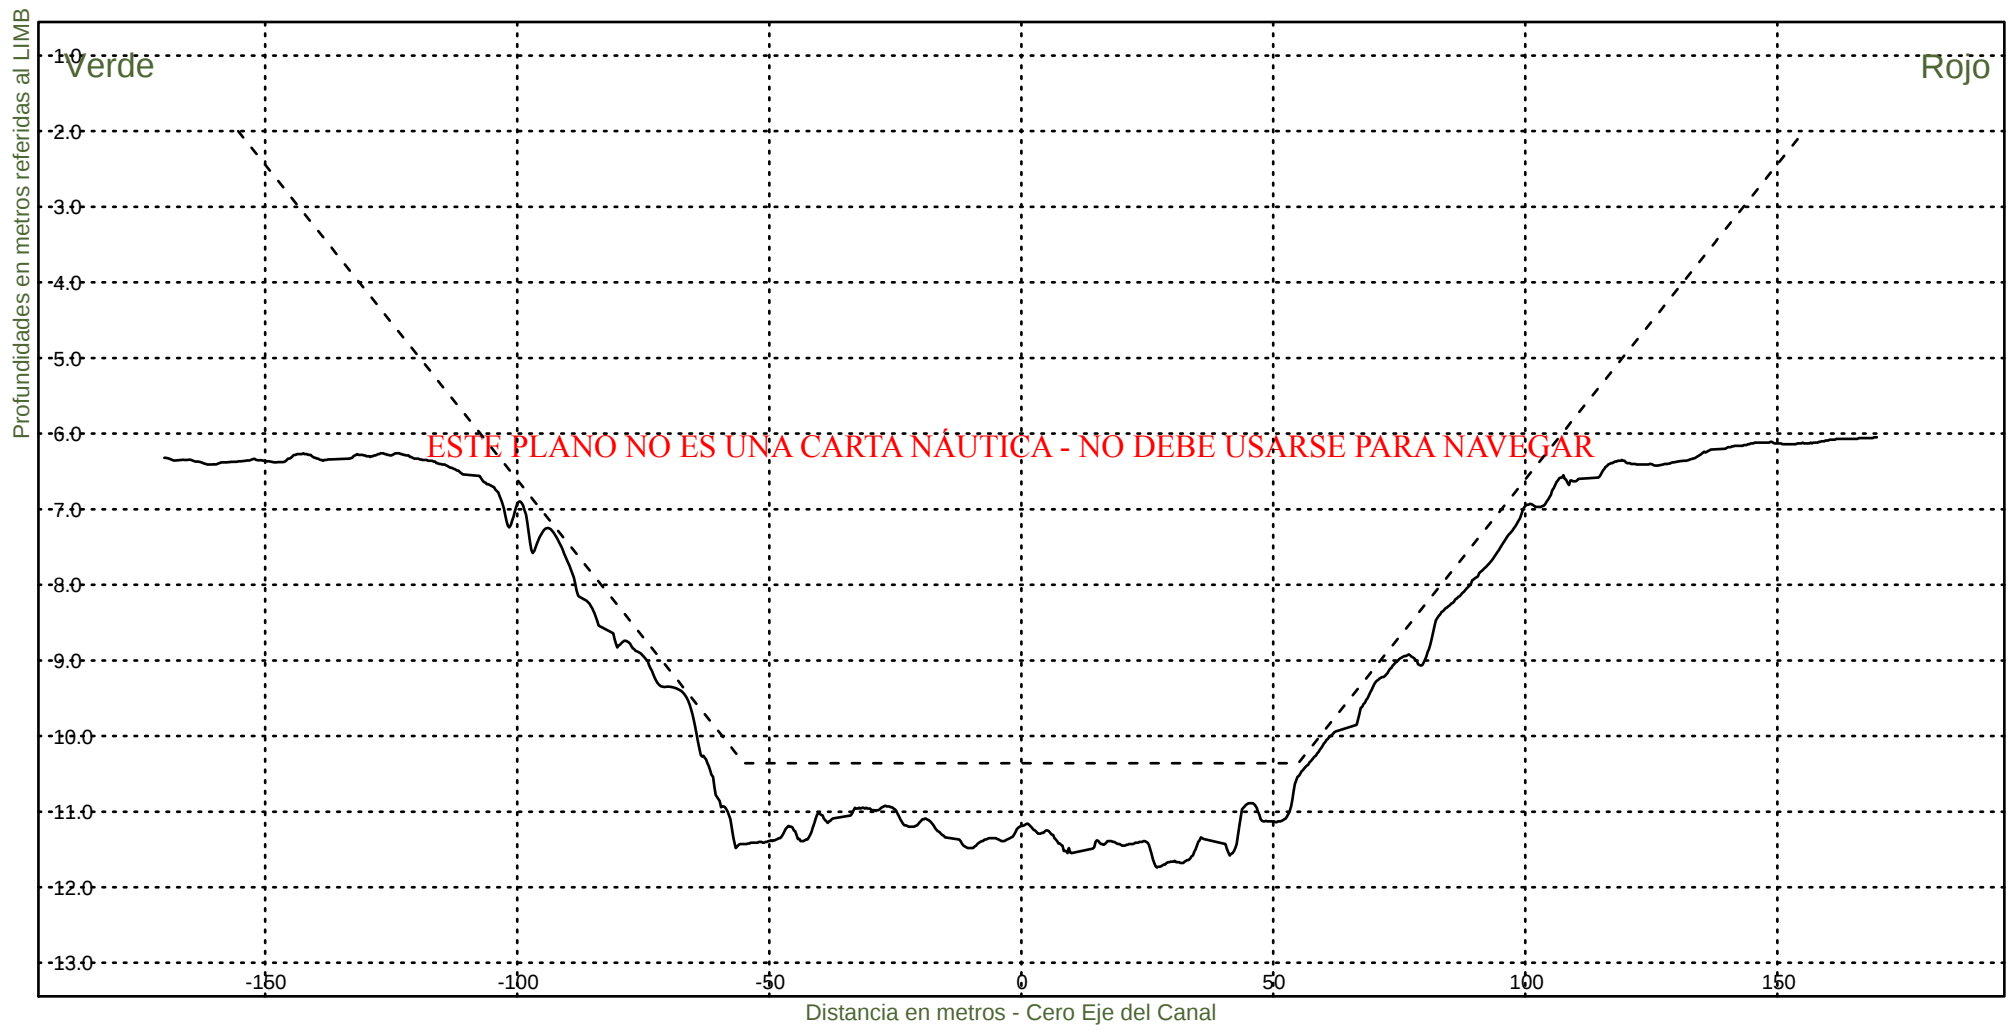


Consorcio Boskalis - Dredging International


Ing. Alberto G. Palomar
REPRESENTANTE TECNICO

Comision Administradora del Rio de la Plata
Canal Martin Garcia

----- :Teorico 34 pies
———— :Batimetria Junio 2024

Area Canal, KM 39.6-67.4
Hz 1: 1500
V 1: 100
KM 49000

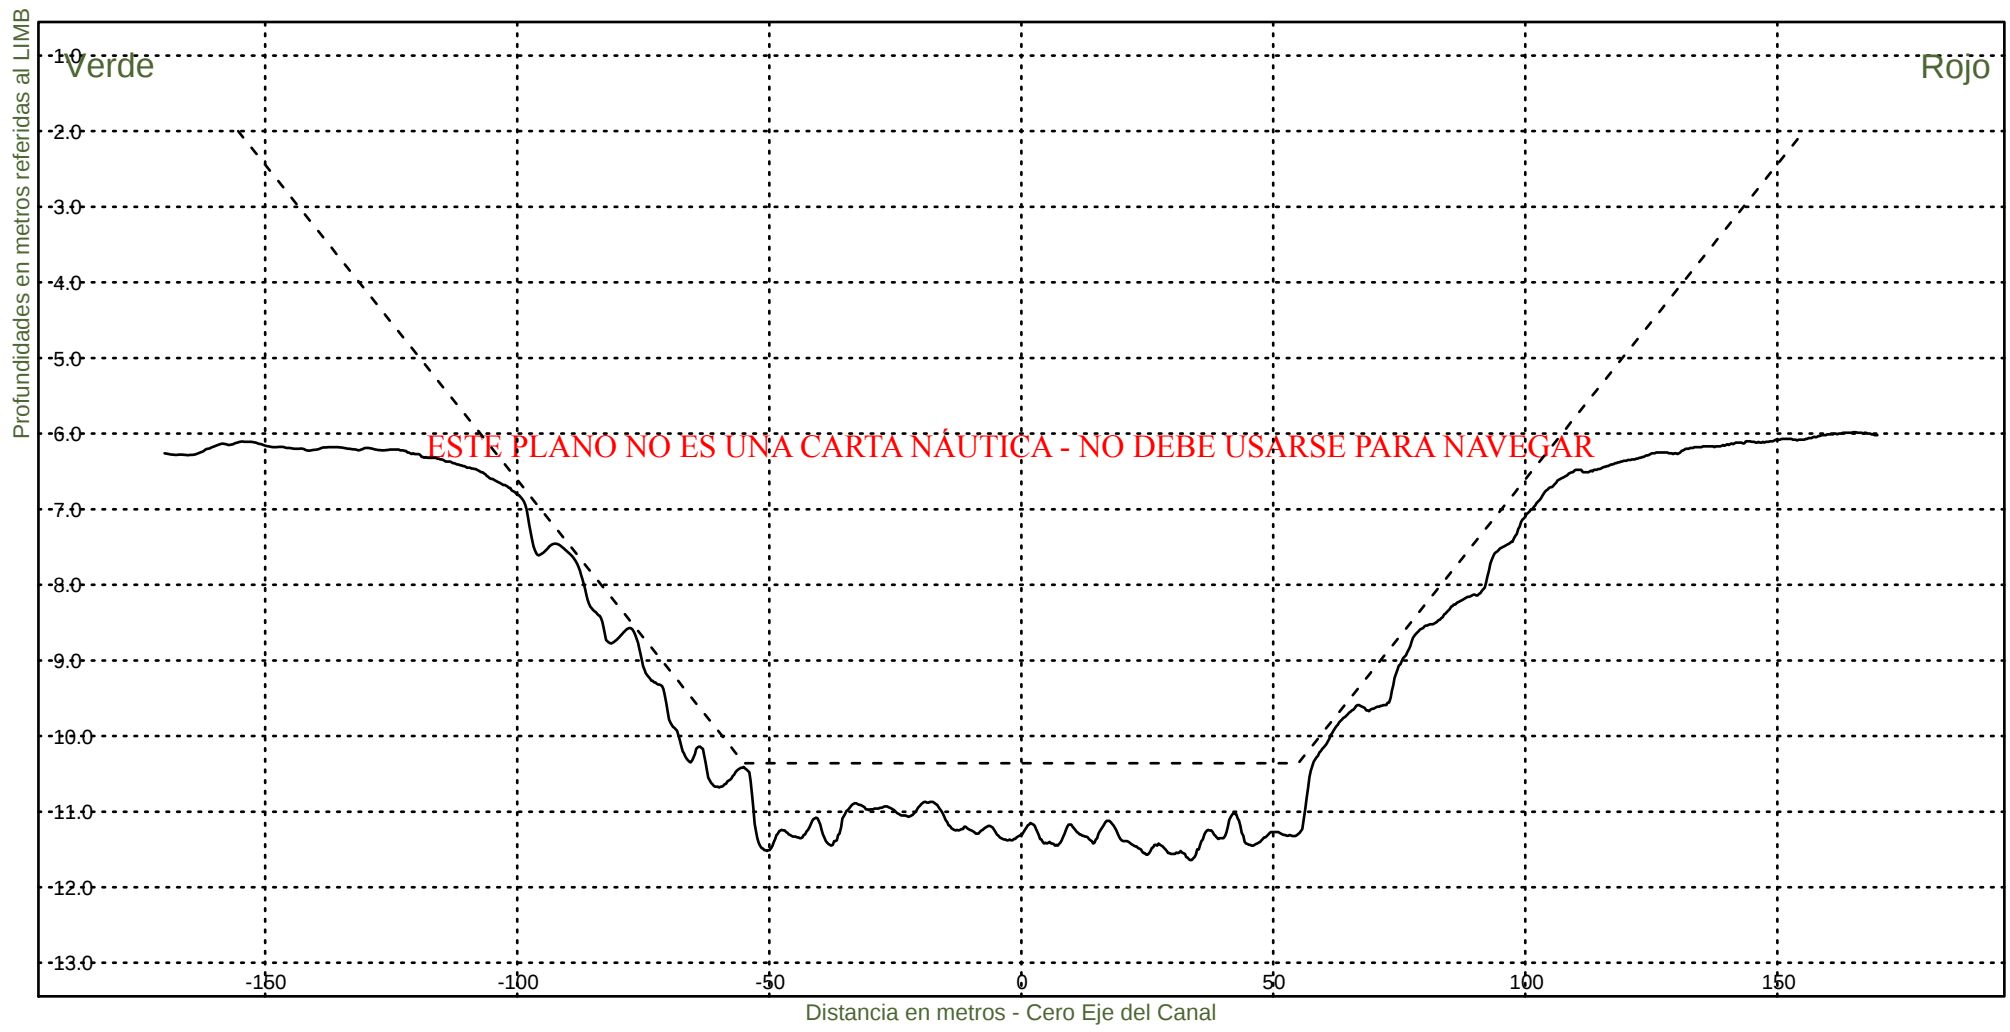


Consorcio Boskalis - Dredging International


Ing. Alberto G. Palomar
REPRESENTANTE TECNICO

Comision Administradora del Rio de la Plata
Canal Martin Garcia

----- :Teorico 34 pies
————— :Batimetria Junio 2024

Area Canal, KM 39.6-67.4
Hz 1: 1500
V 1: 100
KM 49200

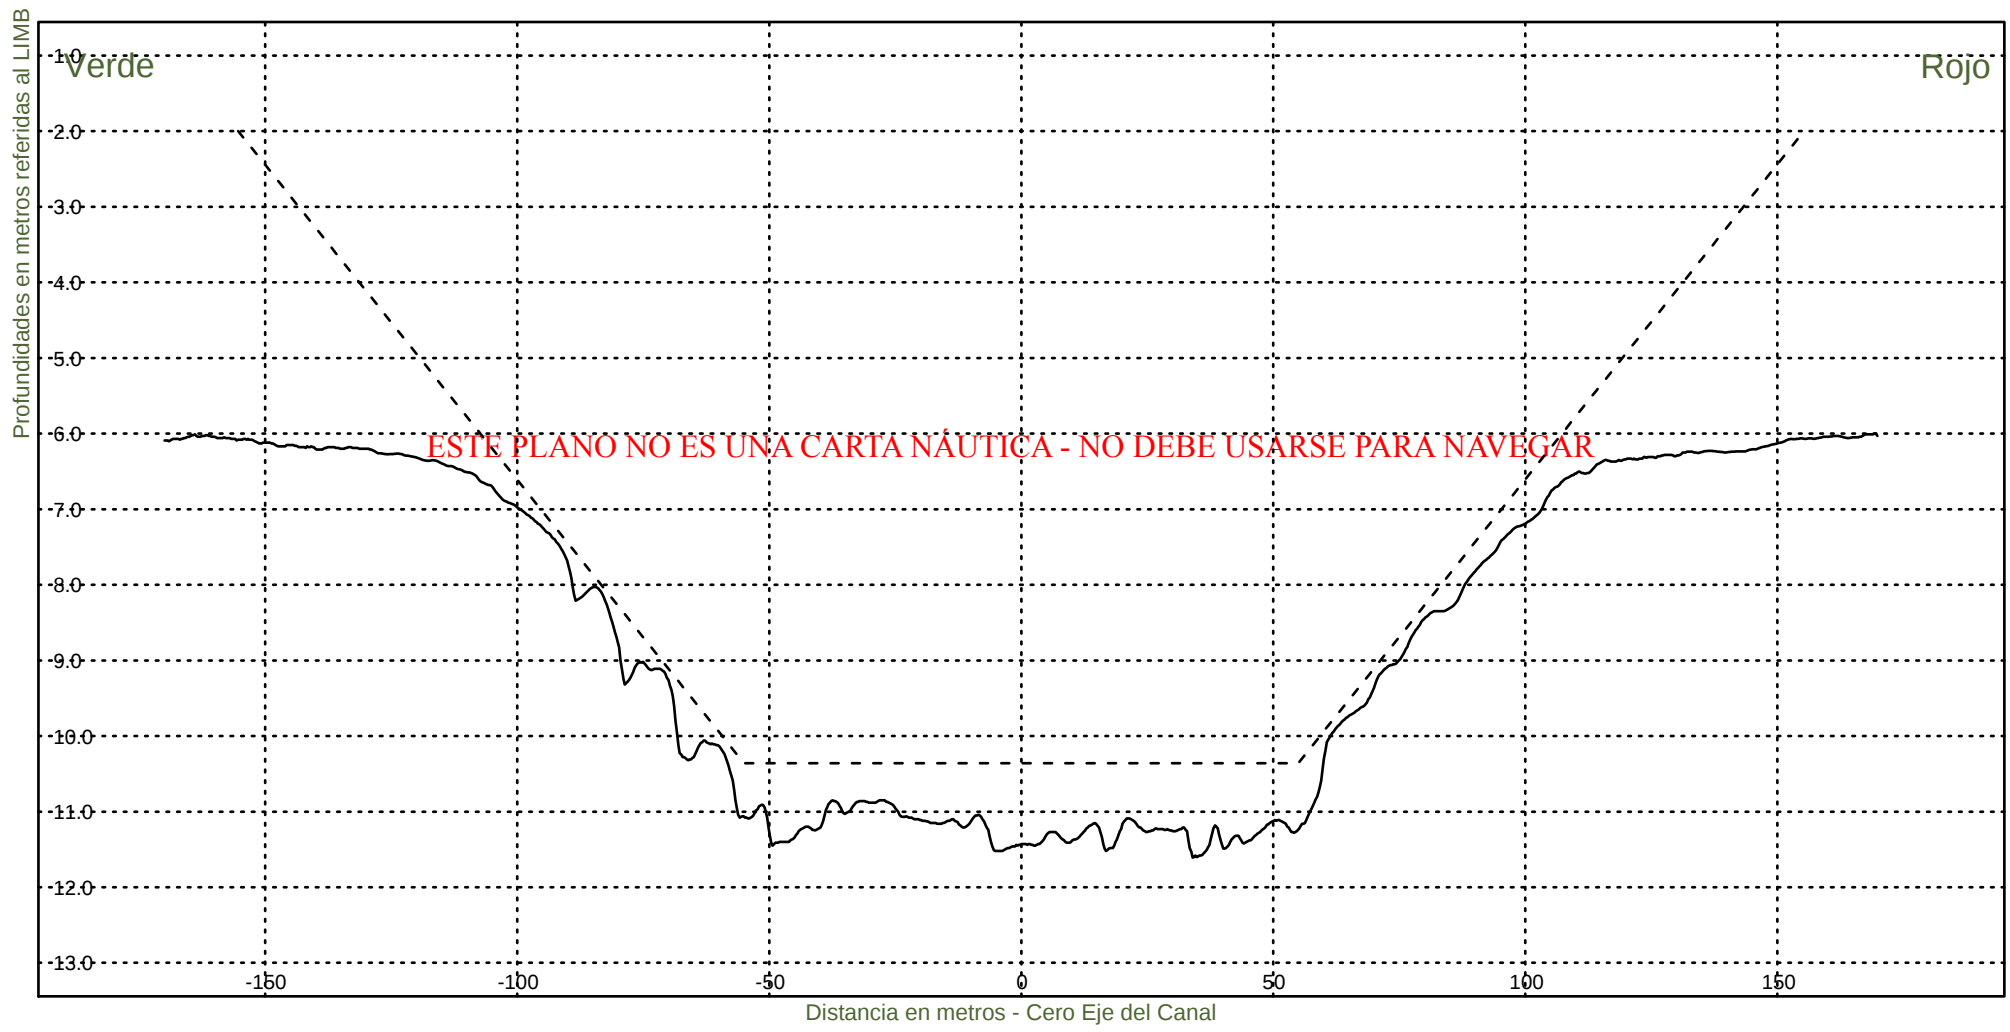


Consorcio Boskalis - Dredging International


Ing. Alberto G. Palomar
REPRESENTANTE TECNICO

Comision Administradora del Rio de la Plata
Canal Martin Garcia

----- :Teorico 34 pies
——— :Batimetria Junio 2024

Area Canal, KM 39.6-67.4
Hz 1: 1500
V 1: 100
KM 49400

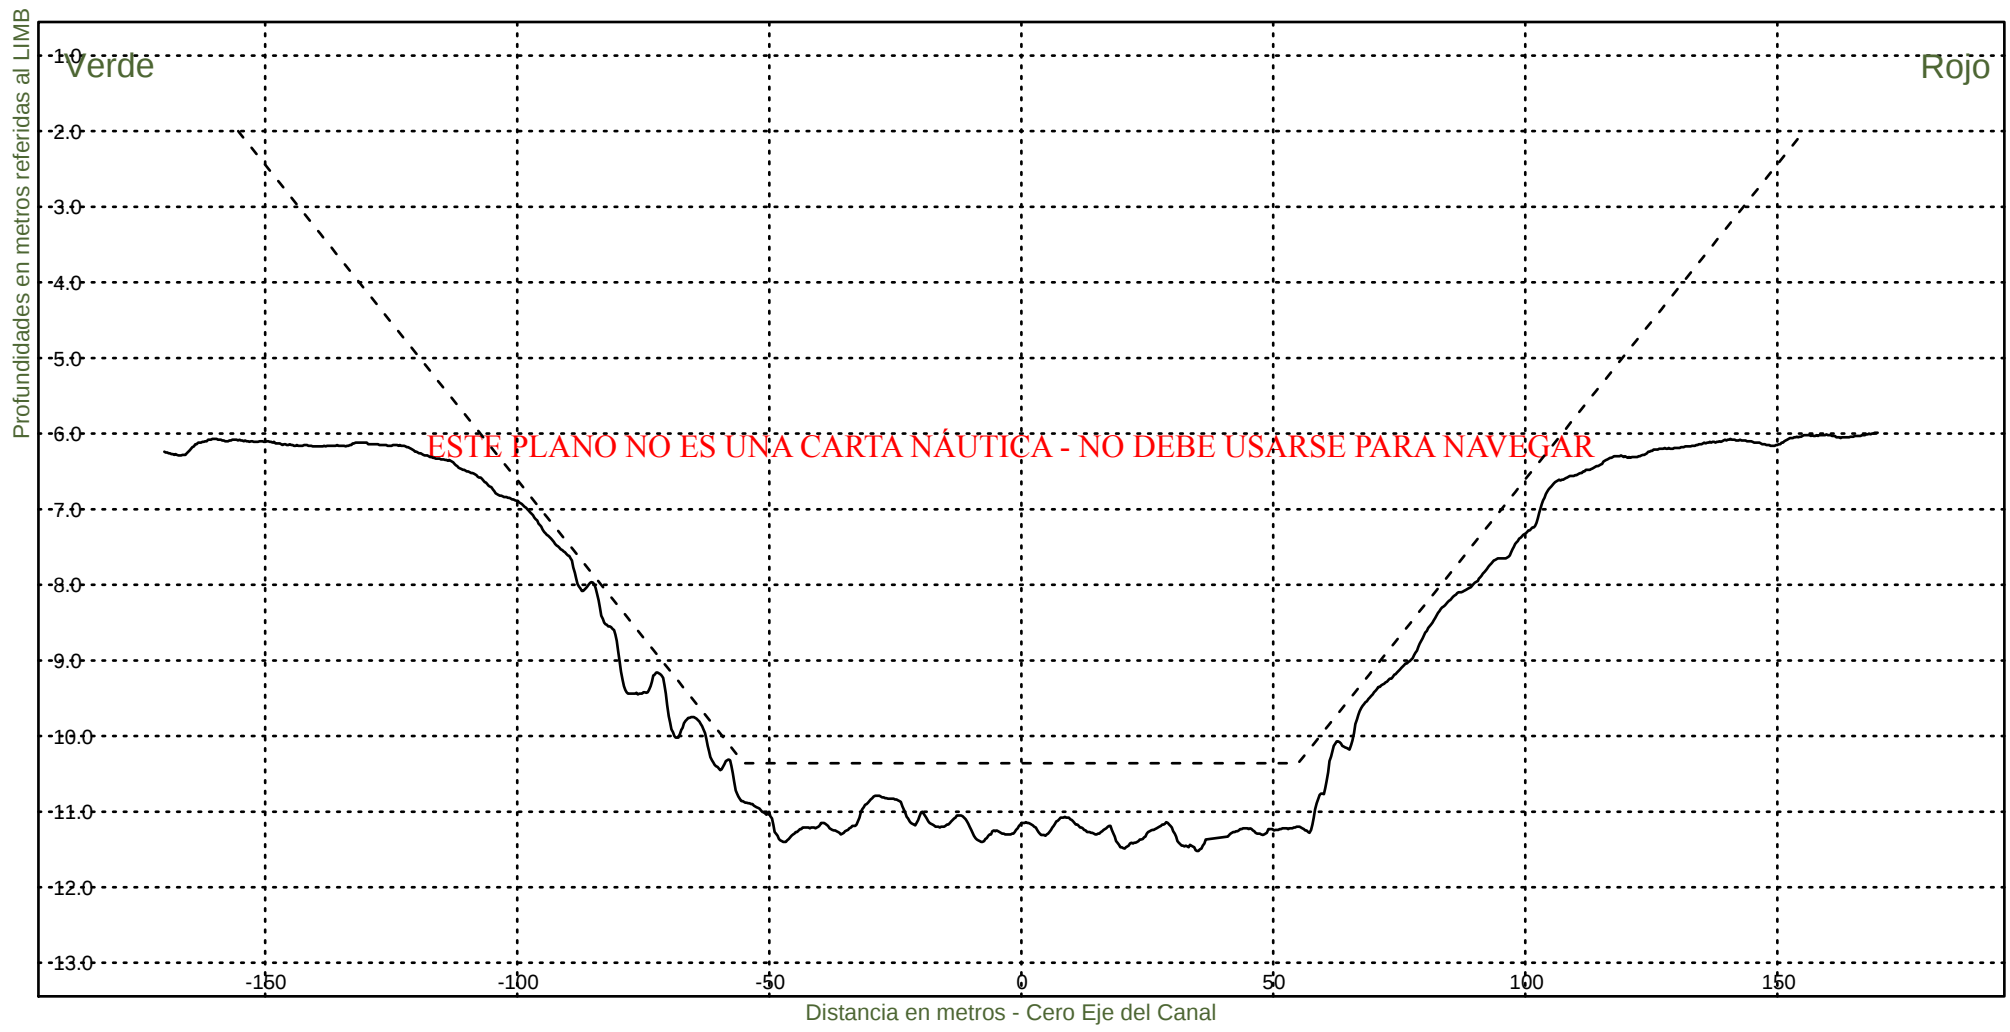


Consorcio Boskalis - Dredging International


Ing. Alberto G. Palomar
REPRESENTANTE TECNICO

Comision Administradora del Rio de la Plata
Canal Martin Garcia

----- :Teorico 34 pies
——— :Batimetria Junio 2024

Area Canal, KM 39.6-67.4
Hz 1: 1500
V 1: 100
KM 49600

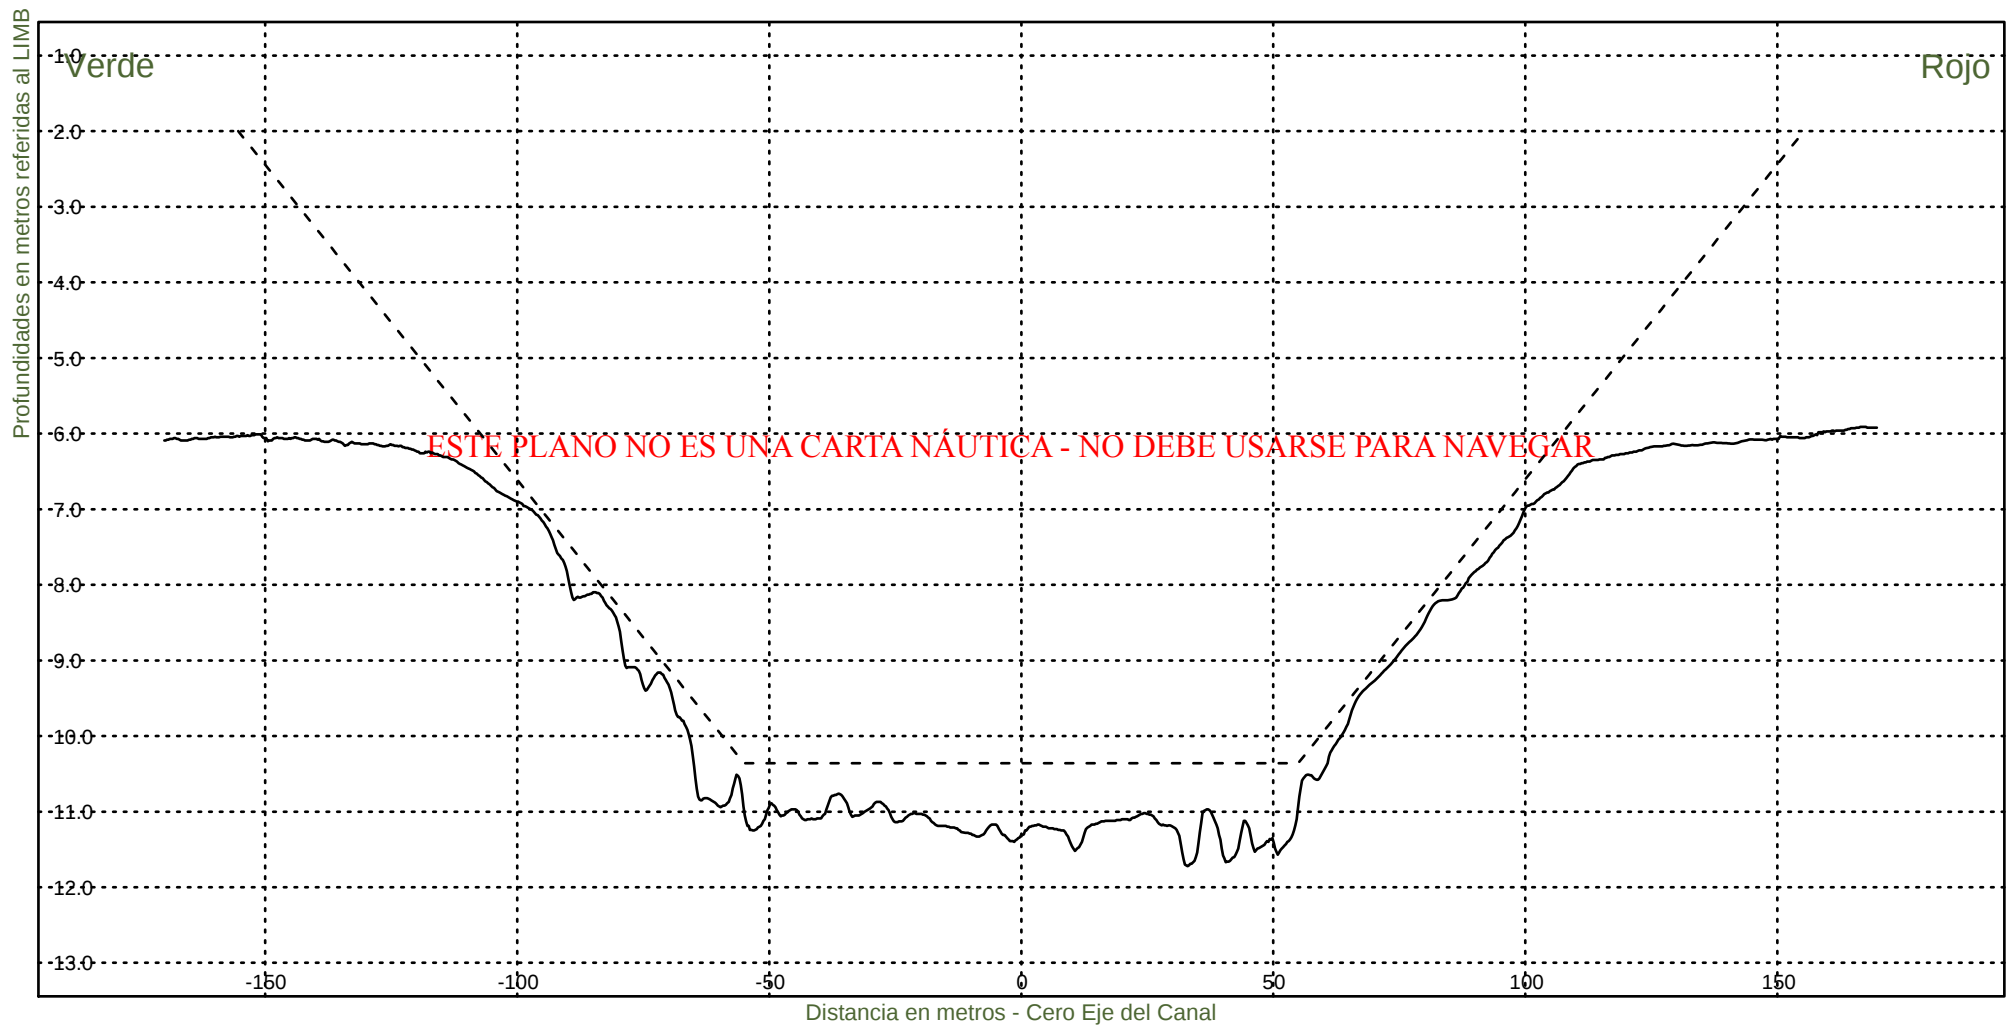


Consorcio Boskalis - Dredging International


Ing. Alberto G. Palomar
REPRESENTANTE TECNICO

Comision Administradora del Rio de la Plata
Canal Martin Garcia

----- :Teorico 34 pies
————— :Batimetria Junio 2024

Area Canal, KM 39.6-67.4
Hz 1: 1500
V 1: 100
KM 49800

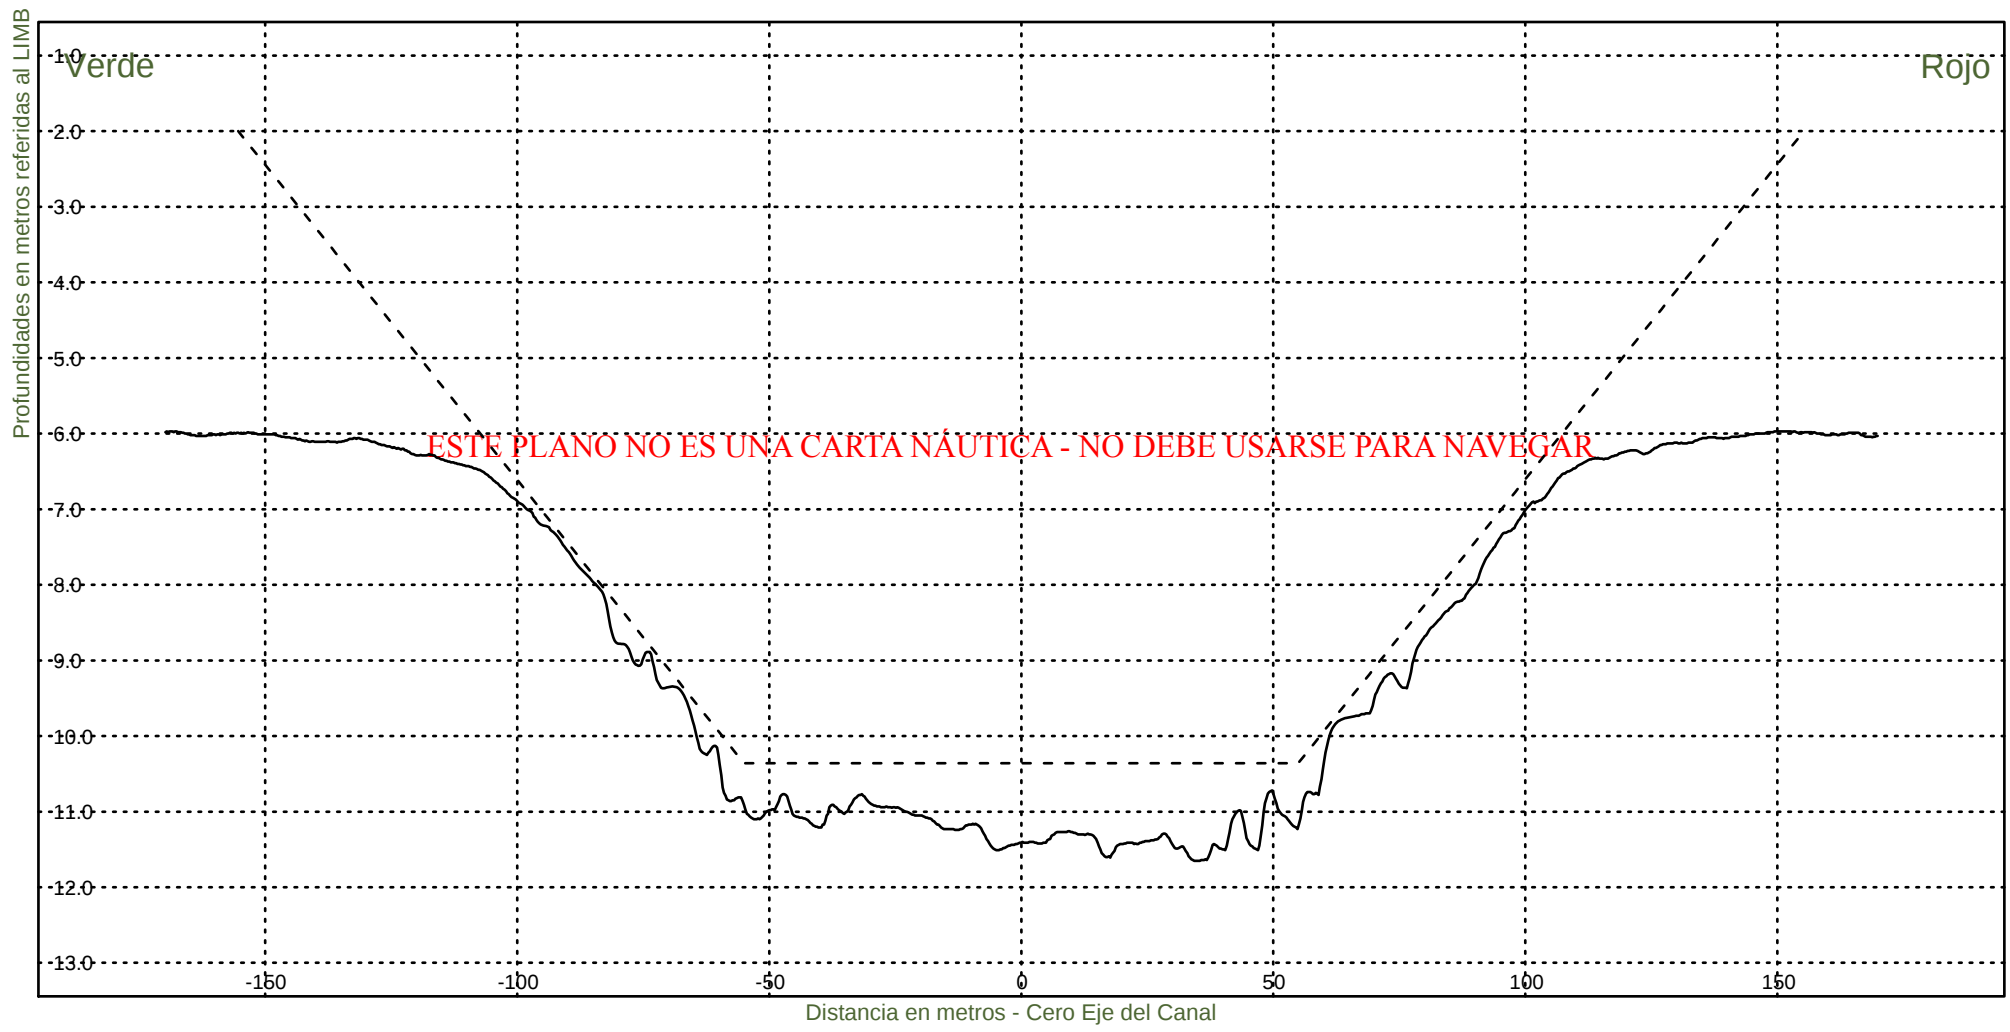

Consorcio Boskalis - Dredging International



Ing. Alberto G. Palomar
REPRESENTANTE TECNICO

Comision Administradora del Rio de la Plata
Canal Martin Garcia

----- :Teorico 34 pies
————— :Batimetria Junio 2024

Area Canal, KM 39.6-67.4
Hz 1: 1500
V 1: 100

KM 50000

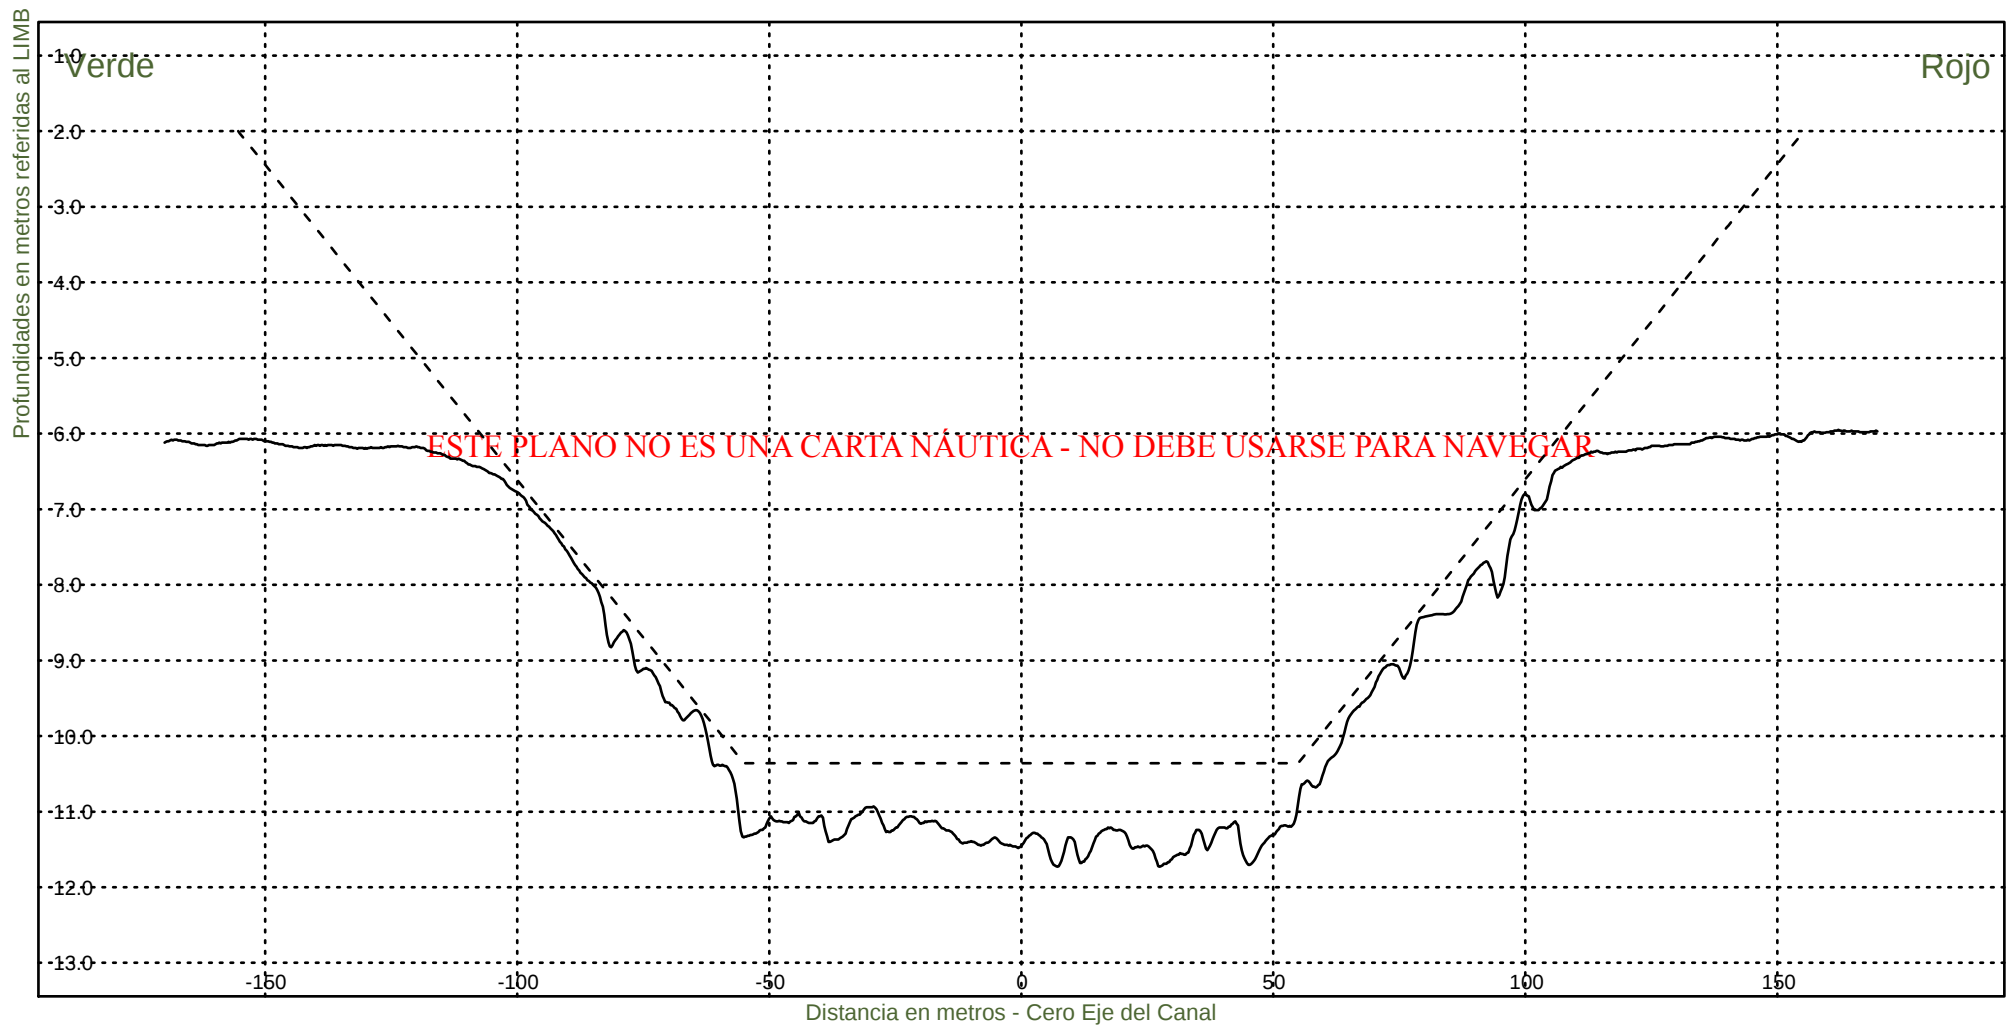


Consorcio Boskalis - Dredging International


Ing. Alberto G. Palomar
REPRESENTANTE TECNICO

Comision Administradora del Rio de la Plata
Canal Martin Garcia

----- :Teorico 34 pies
————— :Batimetria Junio 2024

Area Canal, KM 39.6-67.4
Hz 1: 1500
V 1: 100
KM 50200

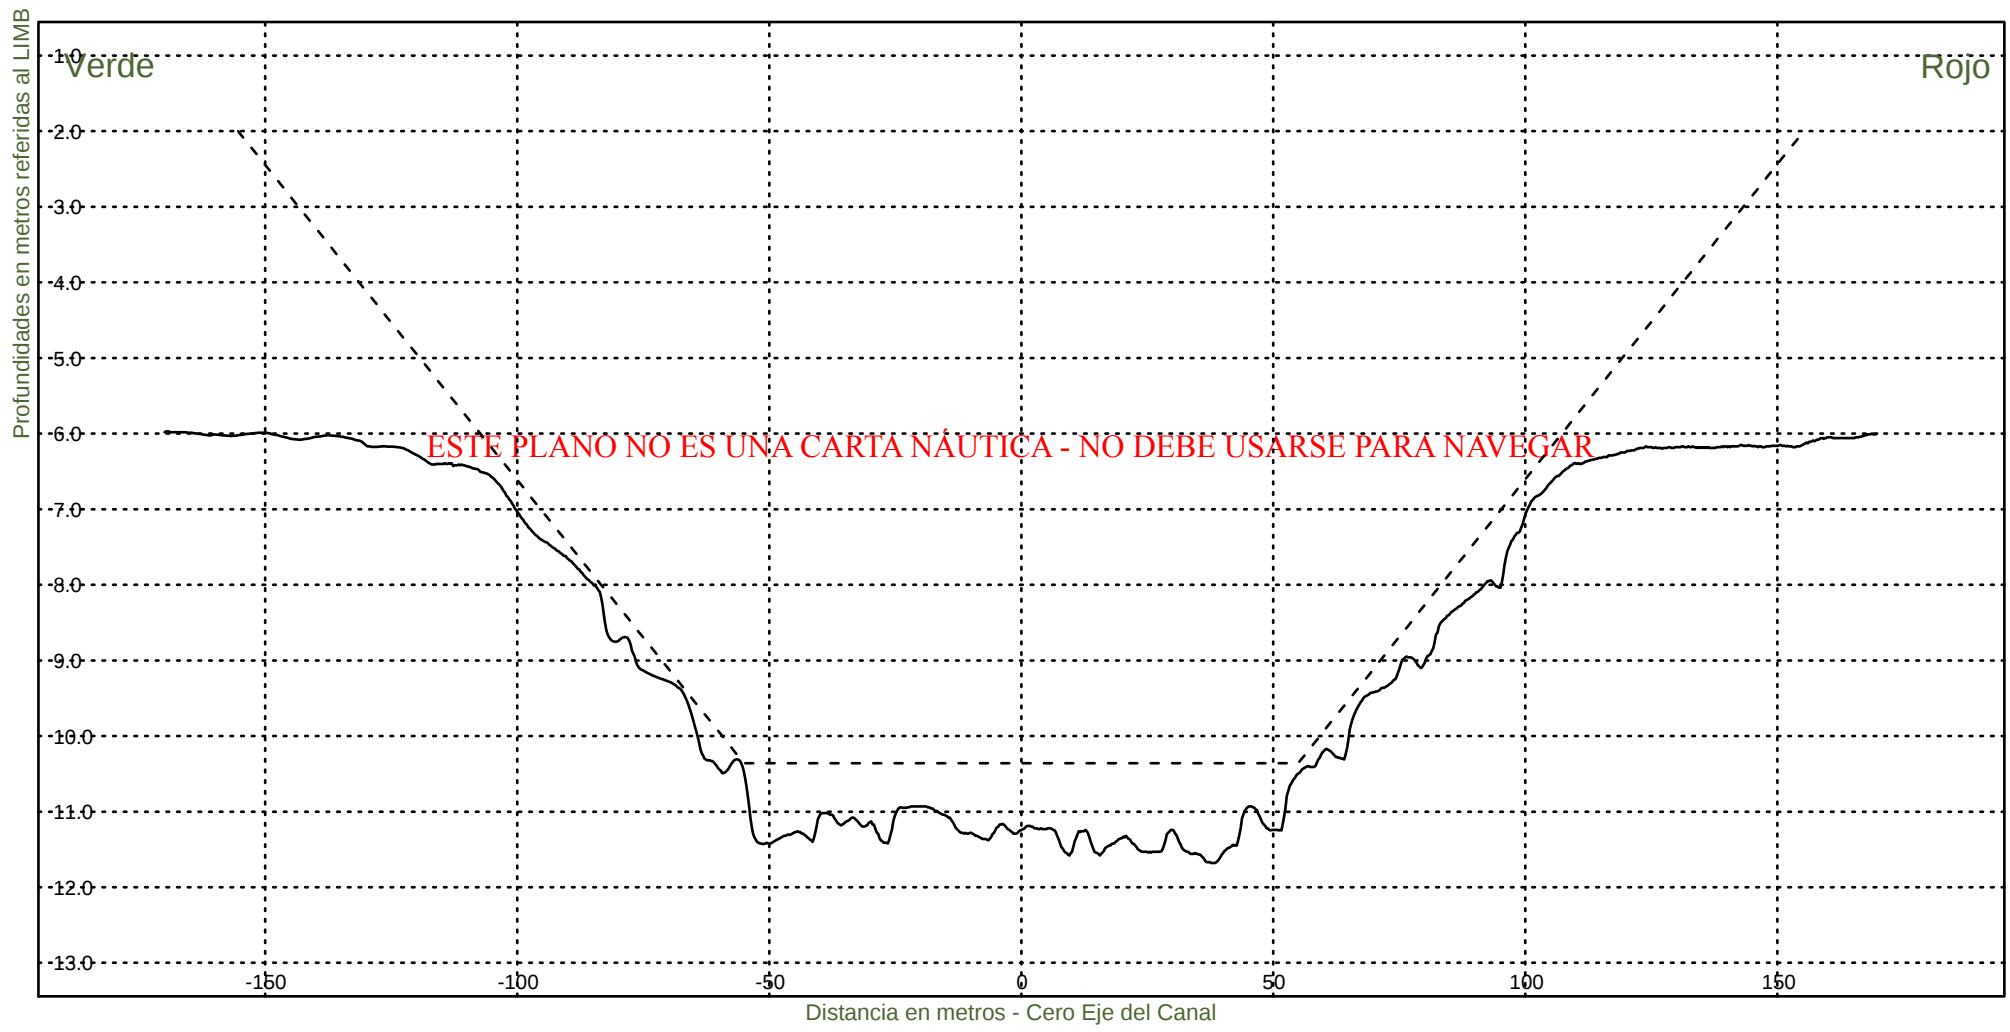


Consorcio Boskalis - Dredging International


Ing. Alberto G. Palomar
REPRESENTANTE TECNICO

Comision Administradora del Rio de la Plata
Canal Martin Garcia

----- :Teorico 34 pies
———— :Batimetria Junio 2024

Area Canal, KM 39.6-67.4
Hz 1: 1500
V 1: 100
KM 50400

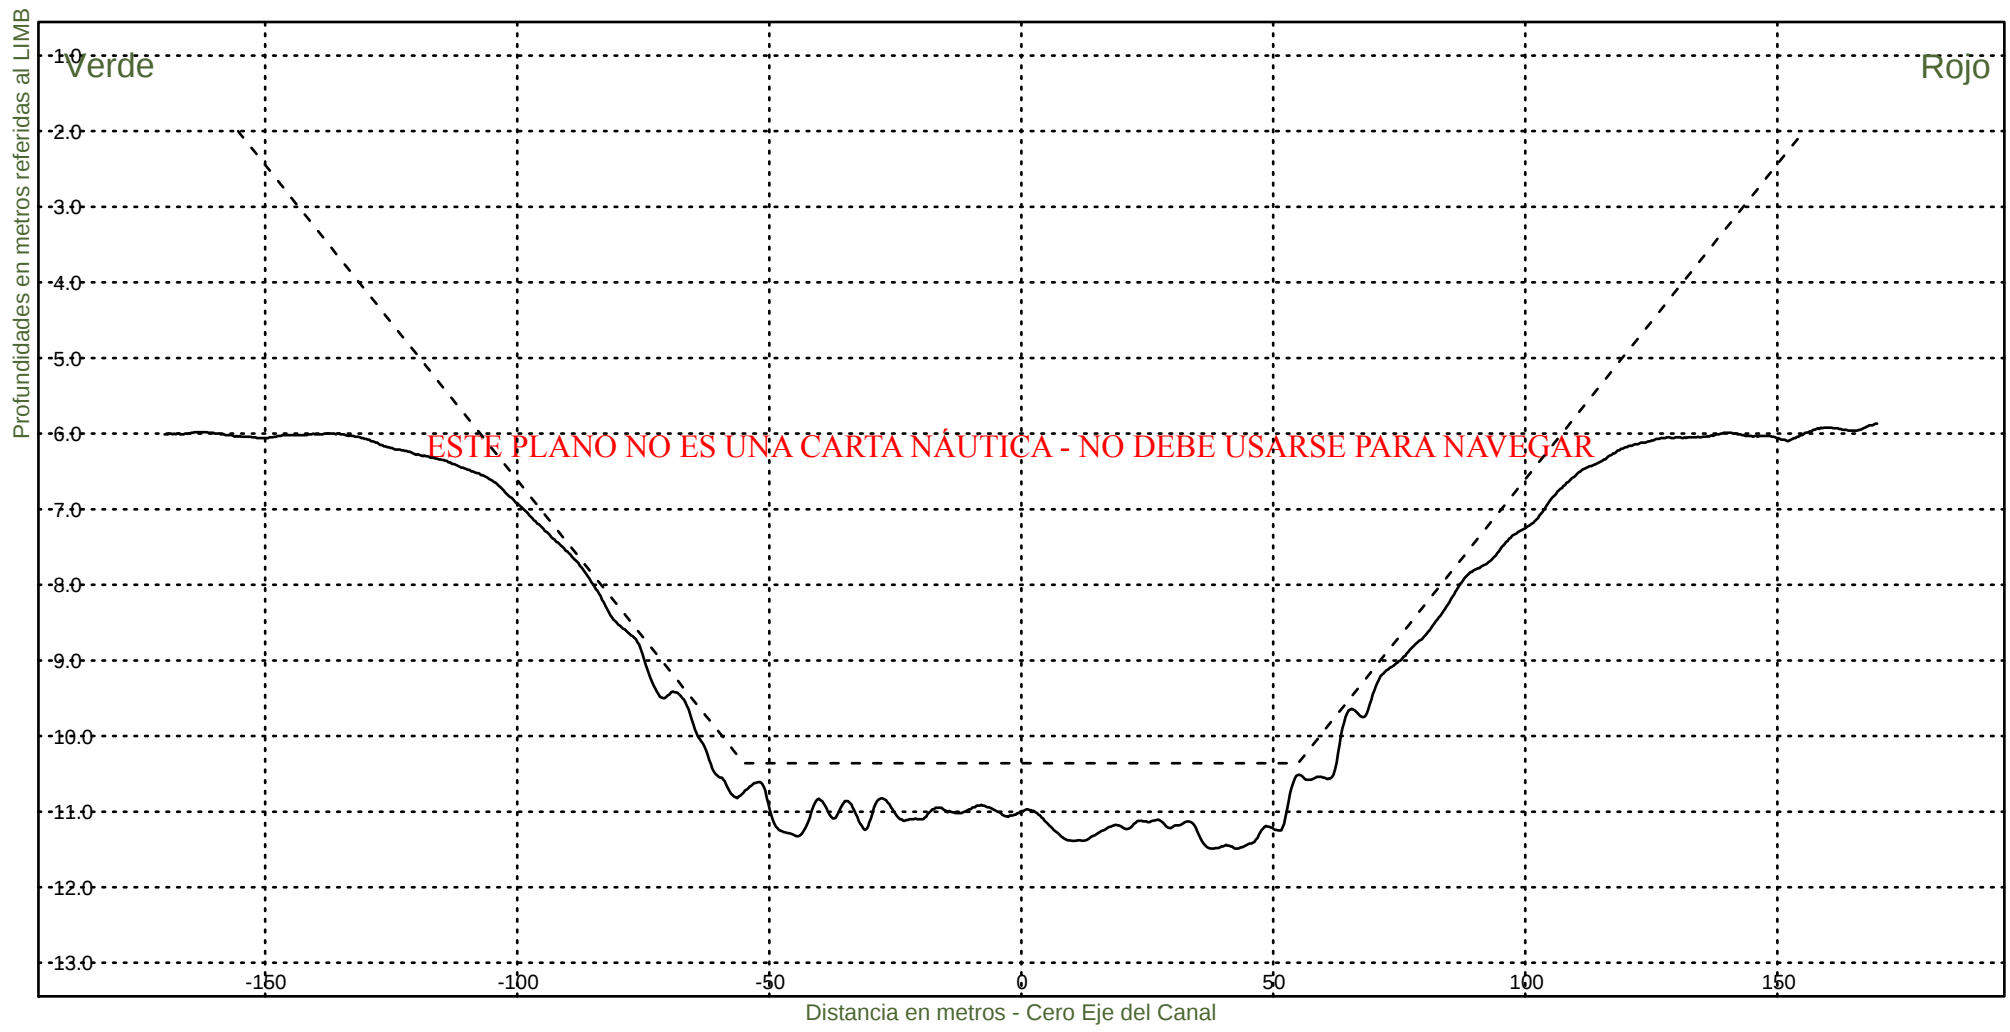


Consorcio Boskalis - Dredging International


Ing. Alberto G. Palomar
REPRESENTANTE TECNICO

Comision Administradora del Rio de la Plata
Canal Martin Garcia

----- :Teorico 34 pies
——— :Batimetria Junio 2024

Area Canal, KM 39.6-67.4
Hz 1: 1500
V 1: 100
KM 50600

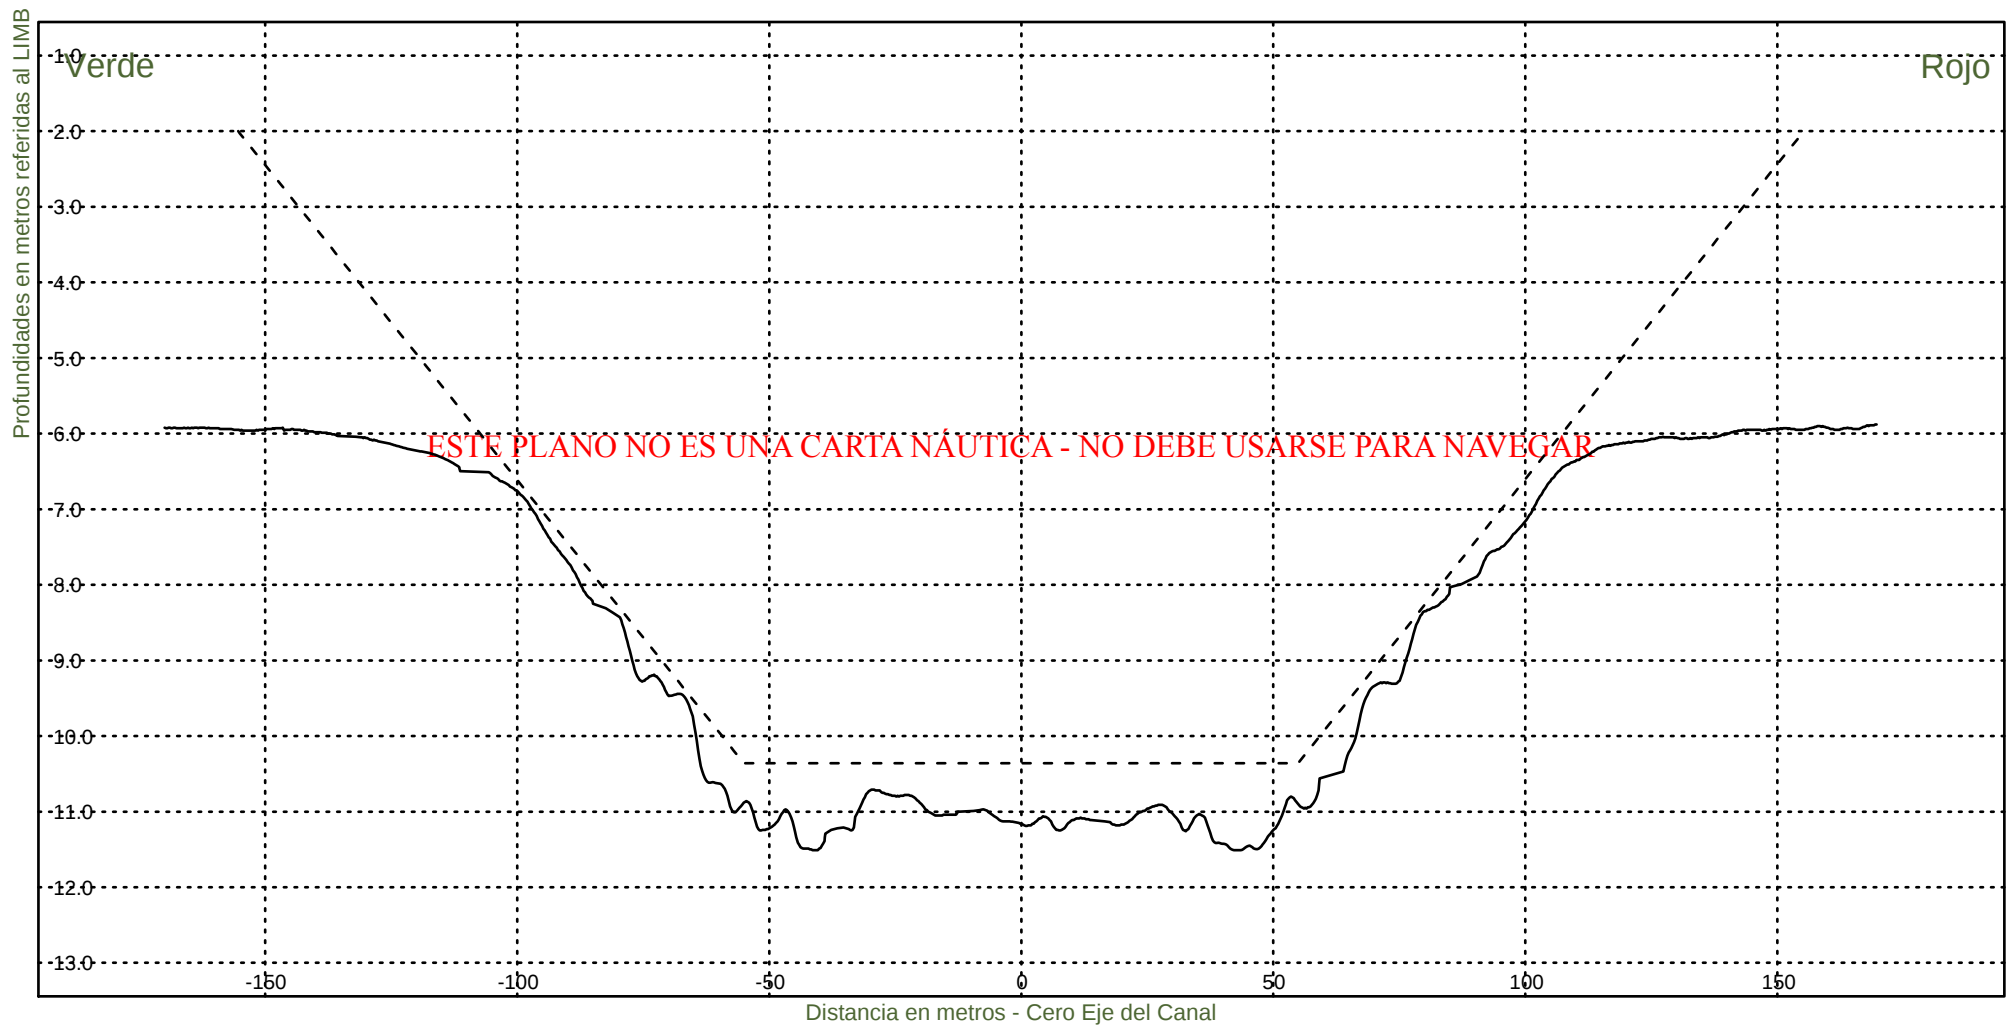


Consorcio Boskalis - Dredging International


Ing. Alberto G. Palomar
REPRESENTANTE TECNICO

Comision Administradora del Rio de la Plata
Canal Martin Garcia

----- :Teorico 34 pies
————— :Batimetria Junio 2024

Area Canal, KM 39.6-67.4
Hz 1: 1500
V 1: 100
KM 50800

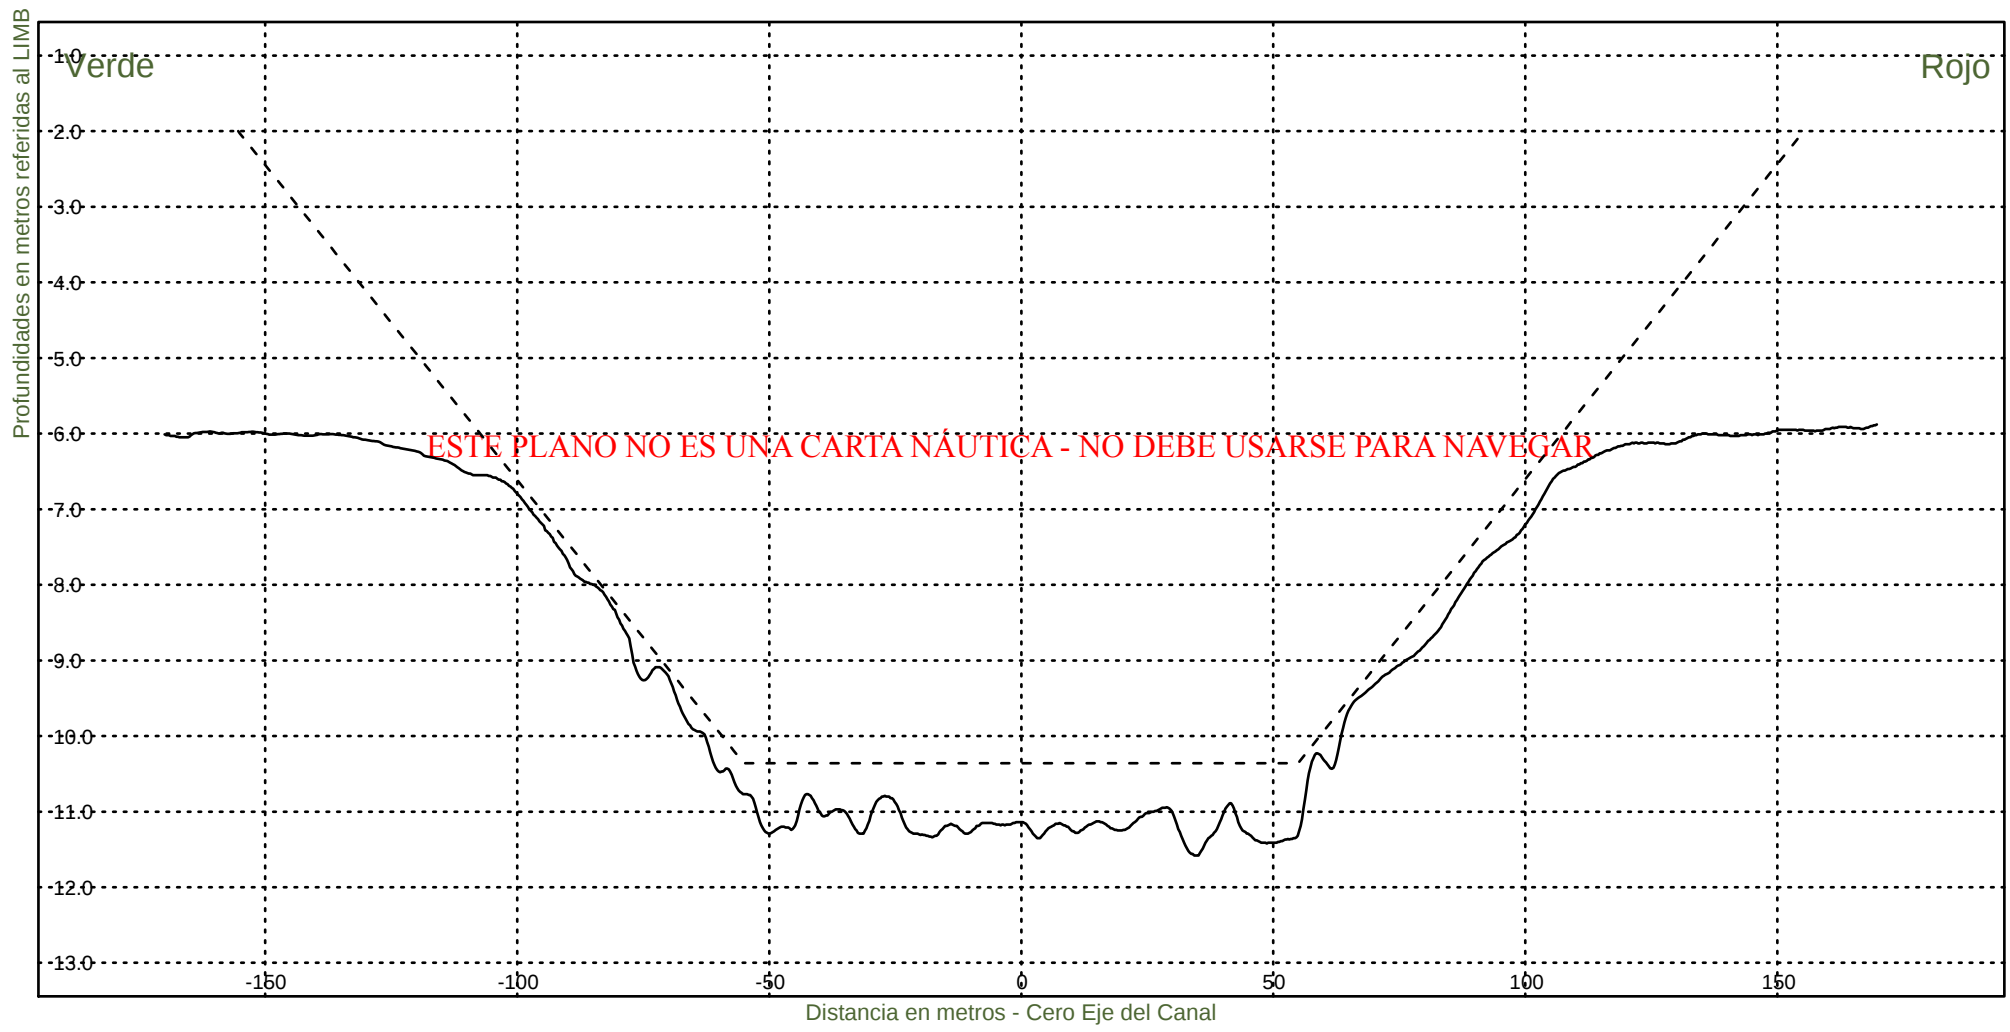


Consorcio Boskalis - Dredging International


Ing. Alberto G. Palomar
REPRESENTANTE TECNICO

Comision Administradora del Rio de la Plata
Canal Martin Garcia

----- :Teorico 34 pies
——— :Batimetria Junio 2024

Area Canal, KM 39.6-67.4
Hz 1: 1500
V 1: 100
KM 51000

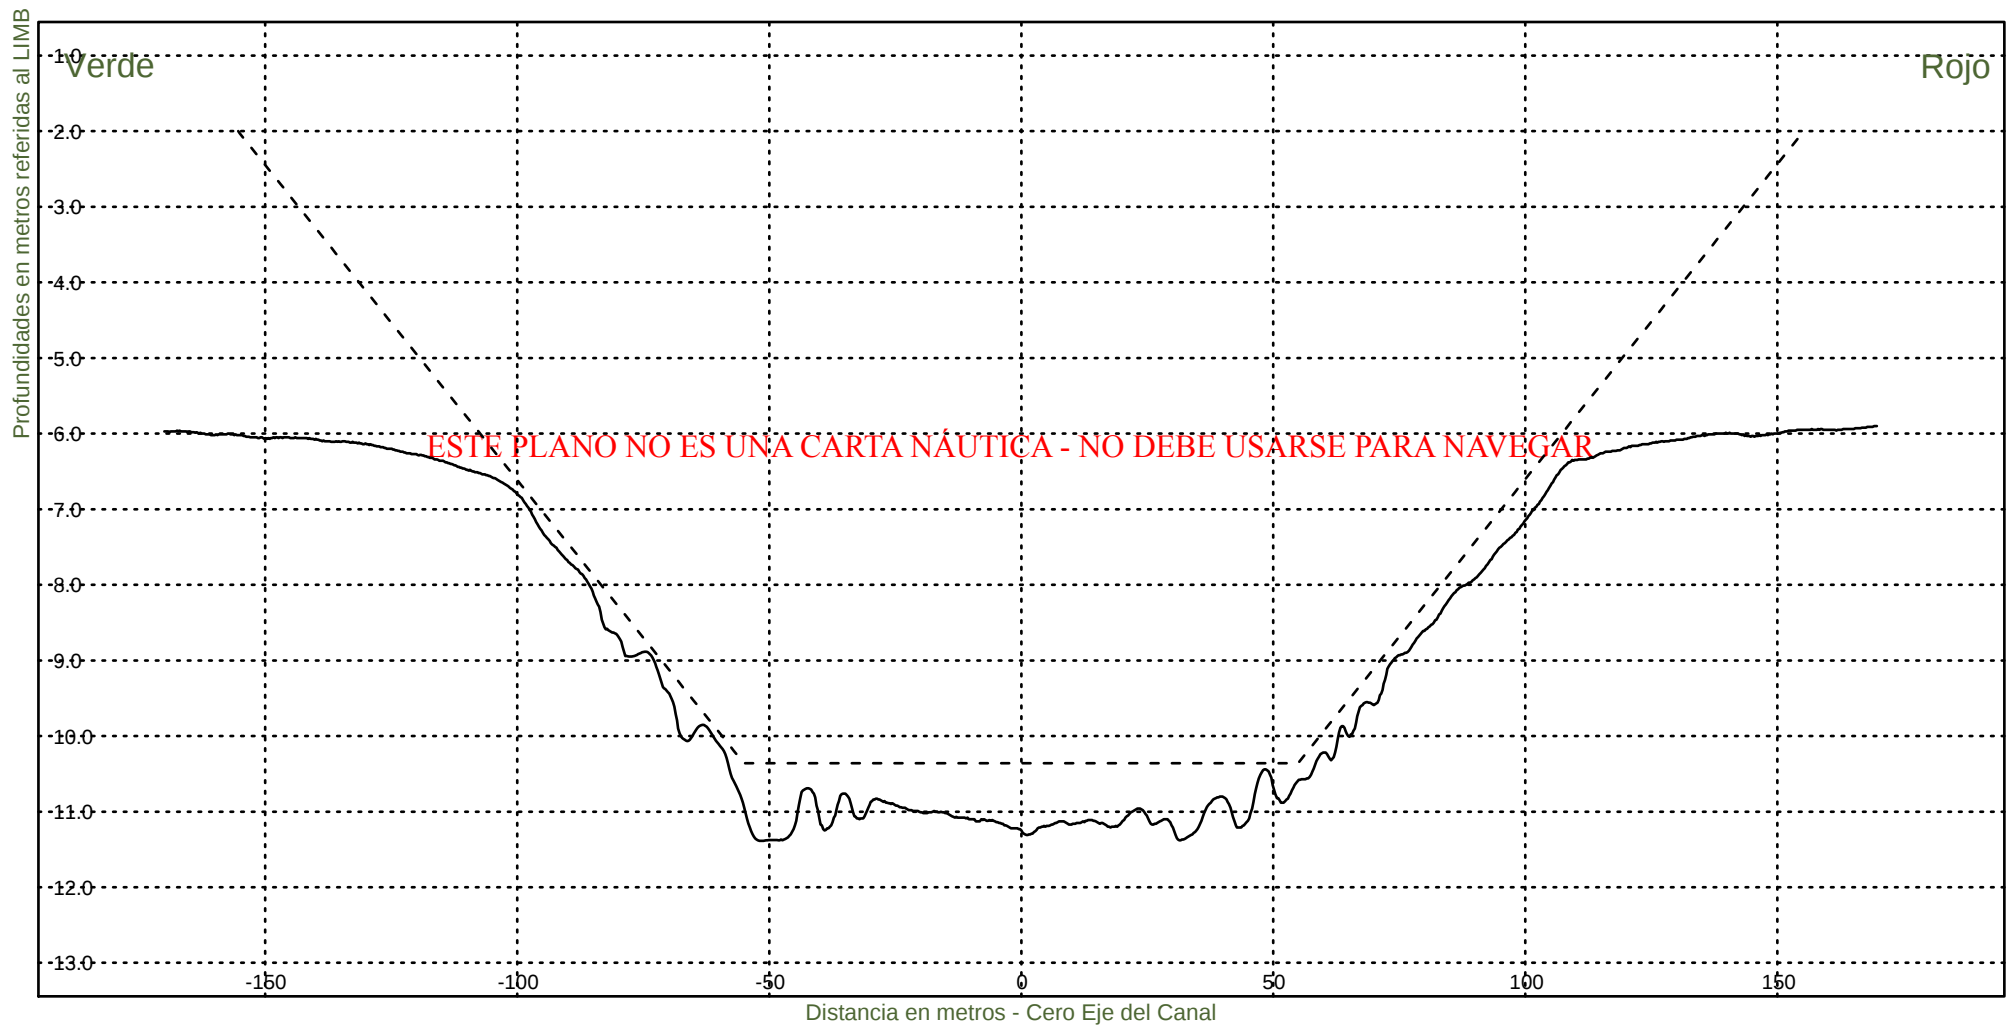


Consorcio Boskalis - Dredging International


Ing. Alberto G. Palomar
REPRESENTANTE TECNICO

Comision Administradora del Rio de la Plata
Canal Martin Garcia

----- :Teorico 34 pies
————— :Batimetria Junio 2024

Area Canal, KM 39.6-67.4
Hz 1: 1500
V 1: 100
KM 51200

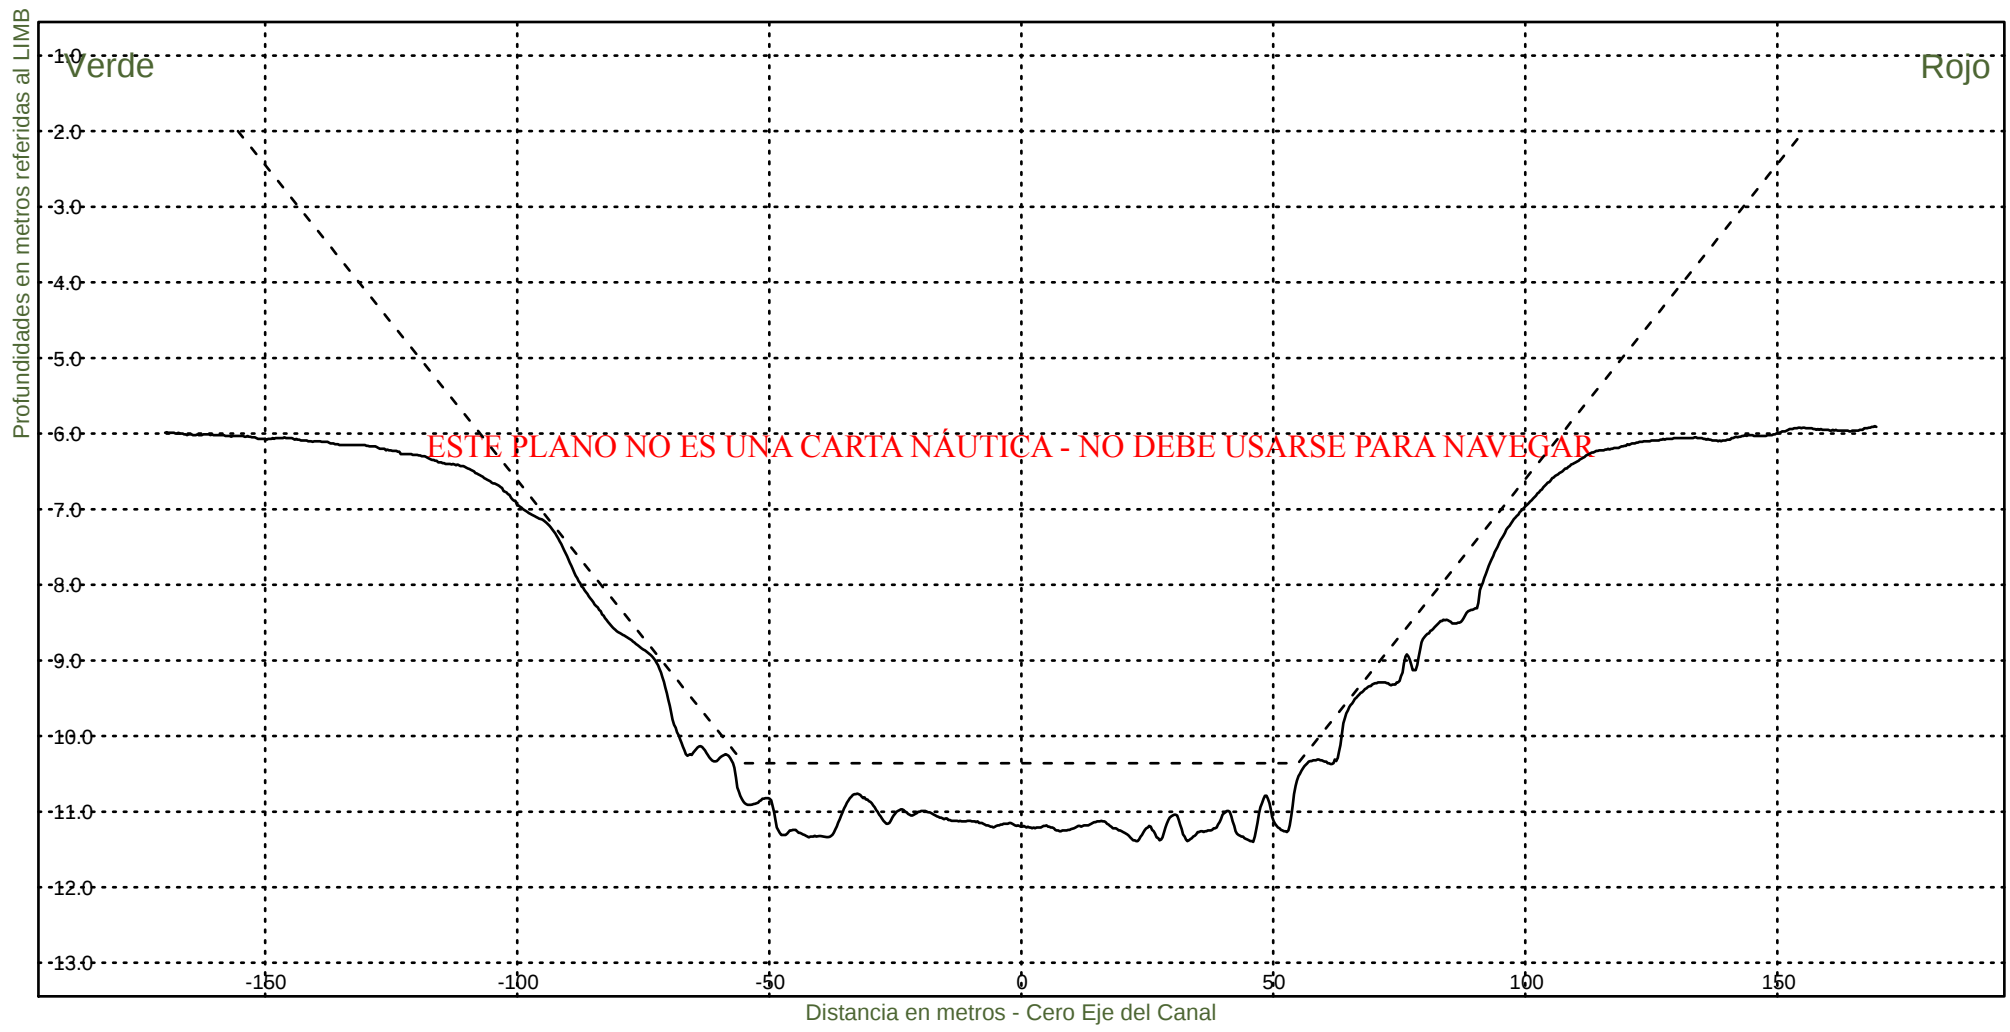


Consorcio Boskalis - Dredging International


Ing. Alberto G. Palomar
REPRESENTANTE TECNICO

Comision Administradora del Rio de la Plata
Canal Martin Garcia

----- :Teorico 34 pies
——— :Batimetria Junio 2024

Area Canal, KM 39.6-67.4
Hz 1: 1500
V 1: 100
KM 51400

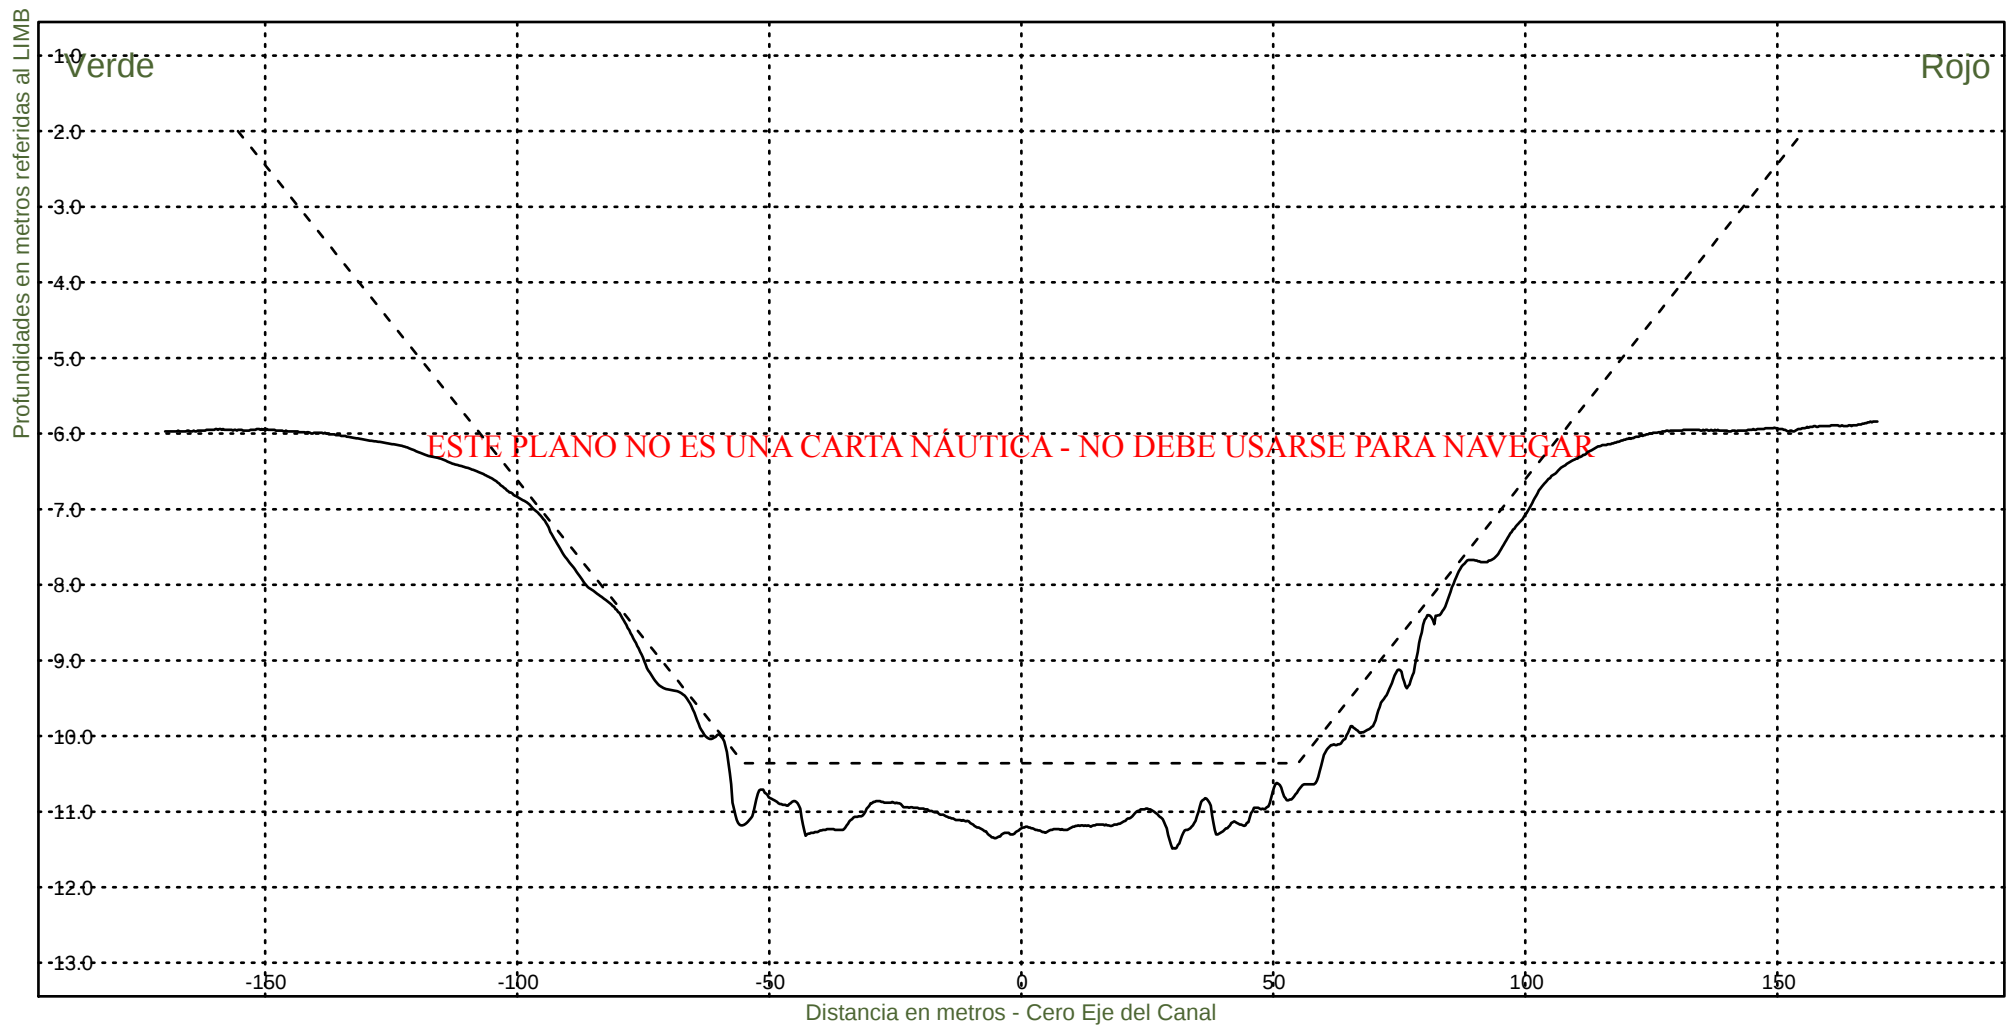


Consorcio Boskalis - Dredging International


Ing. Alberto G. Palomar
REPRESENTANTE TECNICO

Comision Administradora del Rio de la Plata
Canal Martin Garcia

----- :Teorico 34 pies
————— :Batimetria Junio 2024

Area Canal, KM 39.6-67.4
Hz 1: 1500
V 1: 100
KM 51600

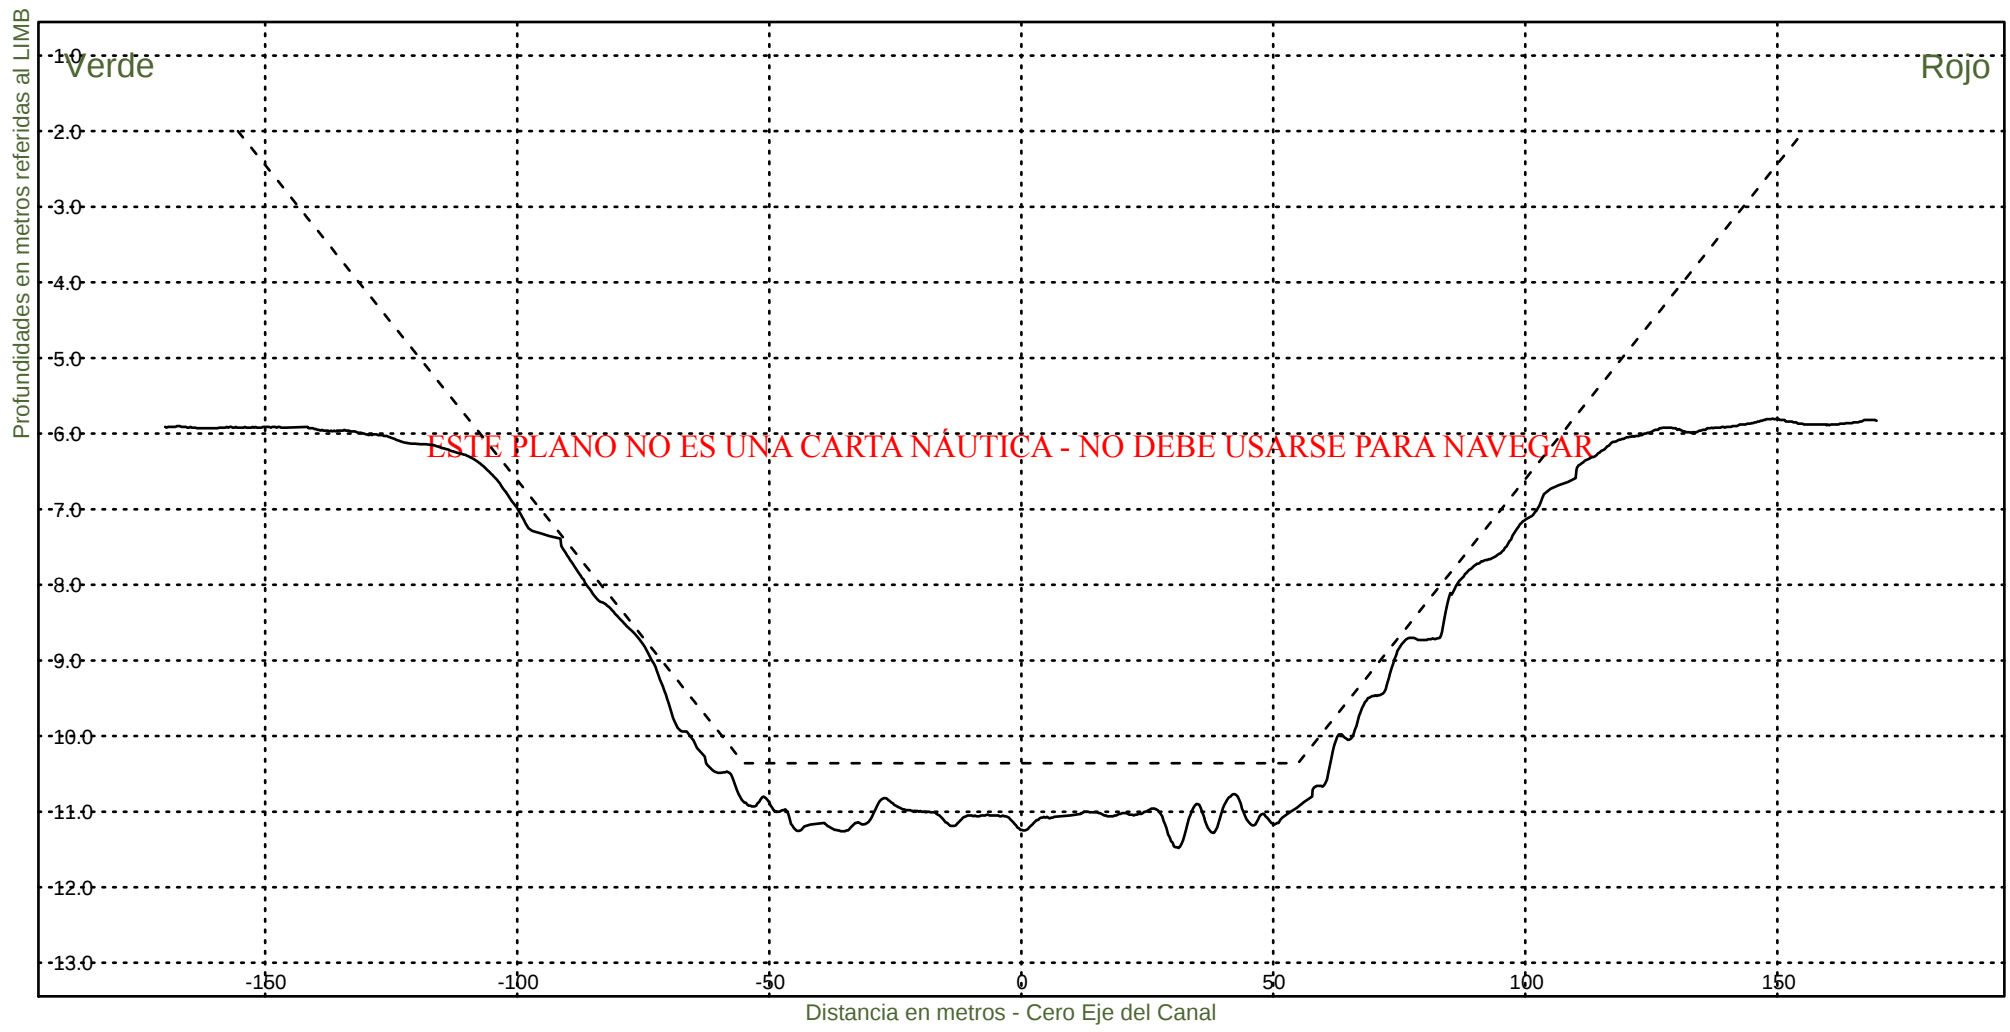


Consorcio Boskalis - Dredging International


Ing. Alberto G. Palomar
REPRESENTANTE TECNICO

Comision Administradora del Rio de la Plata
Canal Martin Garcia

----- :Teorico 34 pies
————— :Batimetria Junio 2024

Area Canal, KM 39.6-67.4
Hz 1: 1500
V 1: 100
KM 51800

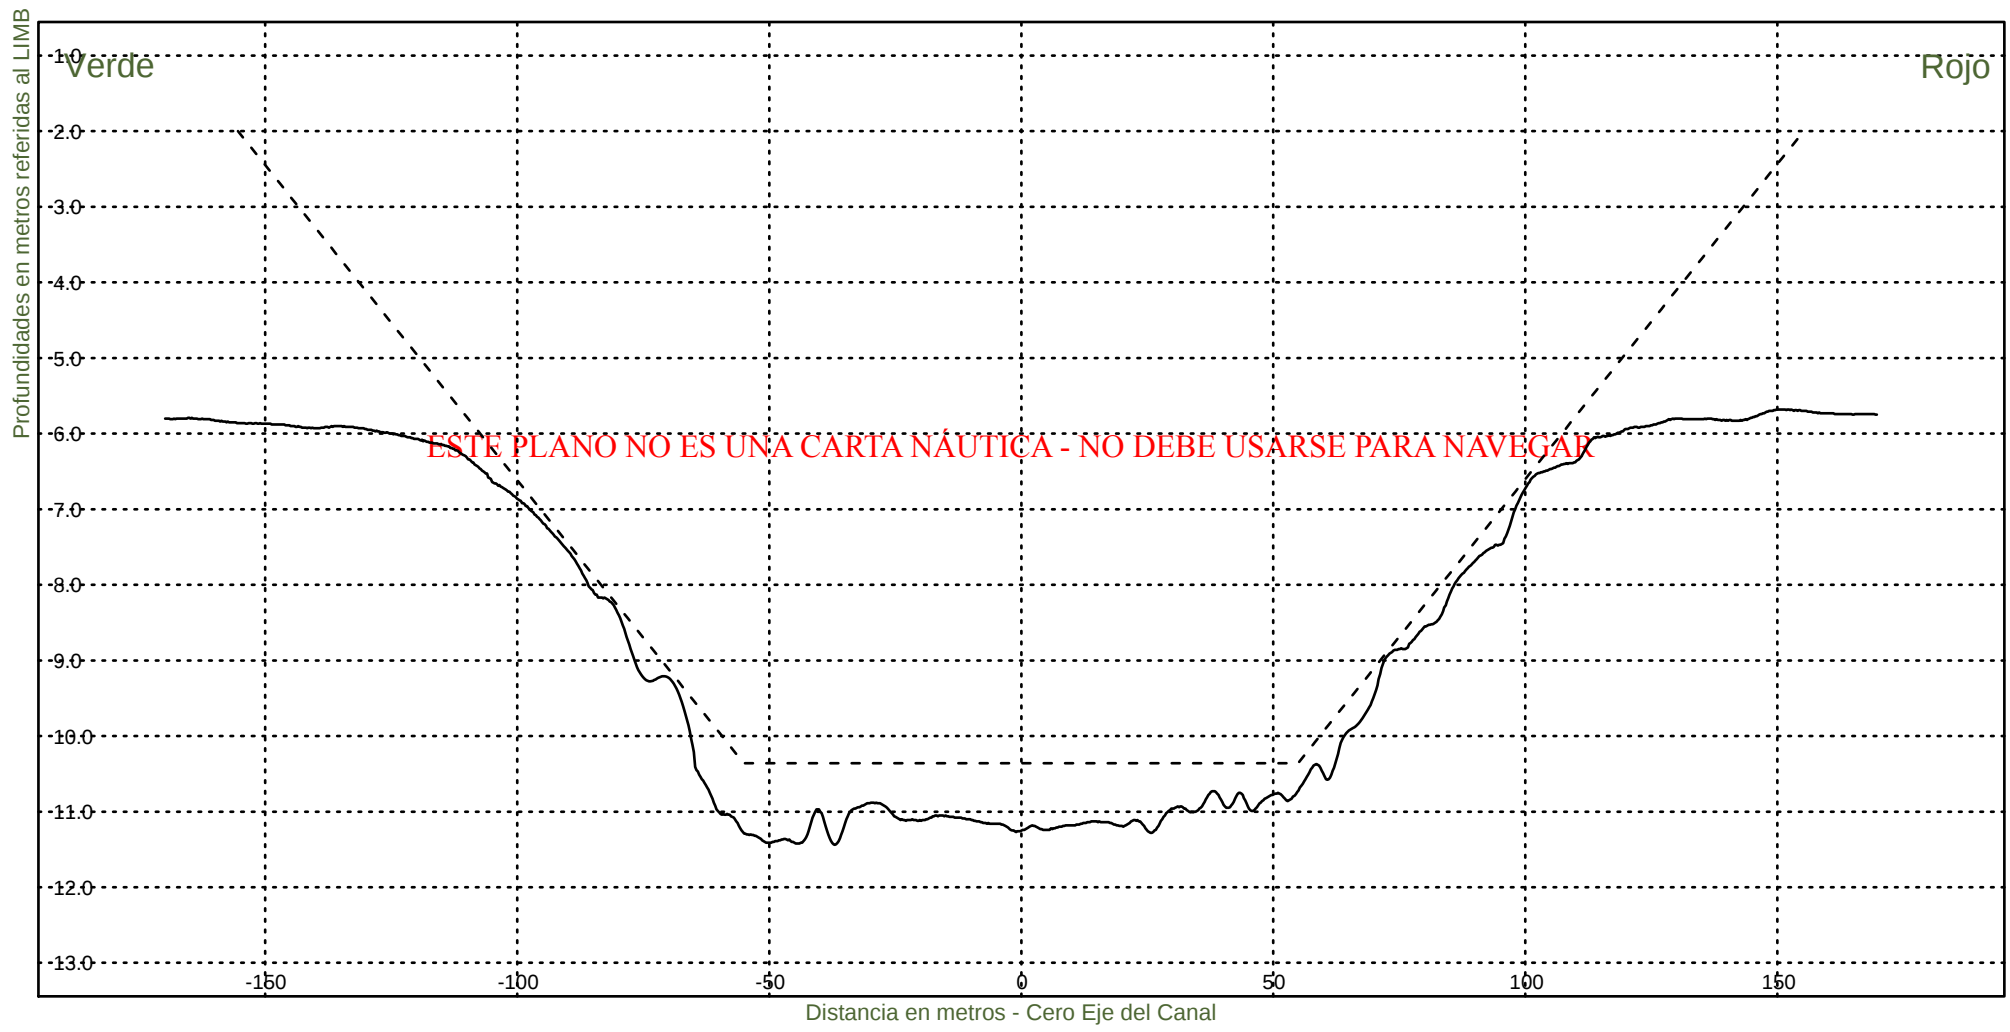

Consorcio Boskalis - Dredging International


Ing. Alberto G. Palomar
REPRESENTANTE TECNICO

Comision Administradora del Rio de la Plata
Canal Martin Garcia


----- :Teorico 34 pies
————— :Batimetria Junio 2024

Area Canal, KM 39.6-67.4

Hz 1: 1500

KM 52000

V 1: 100

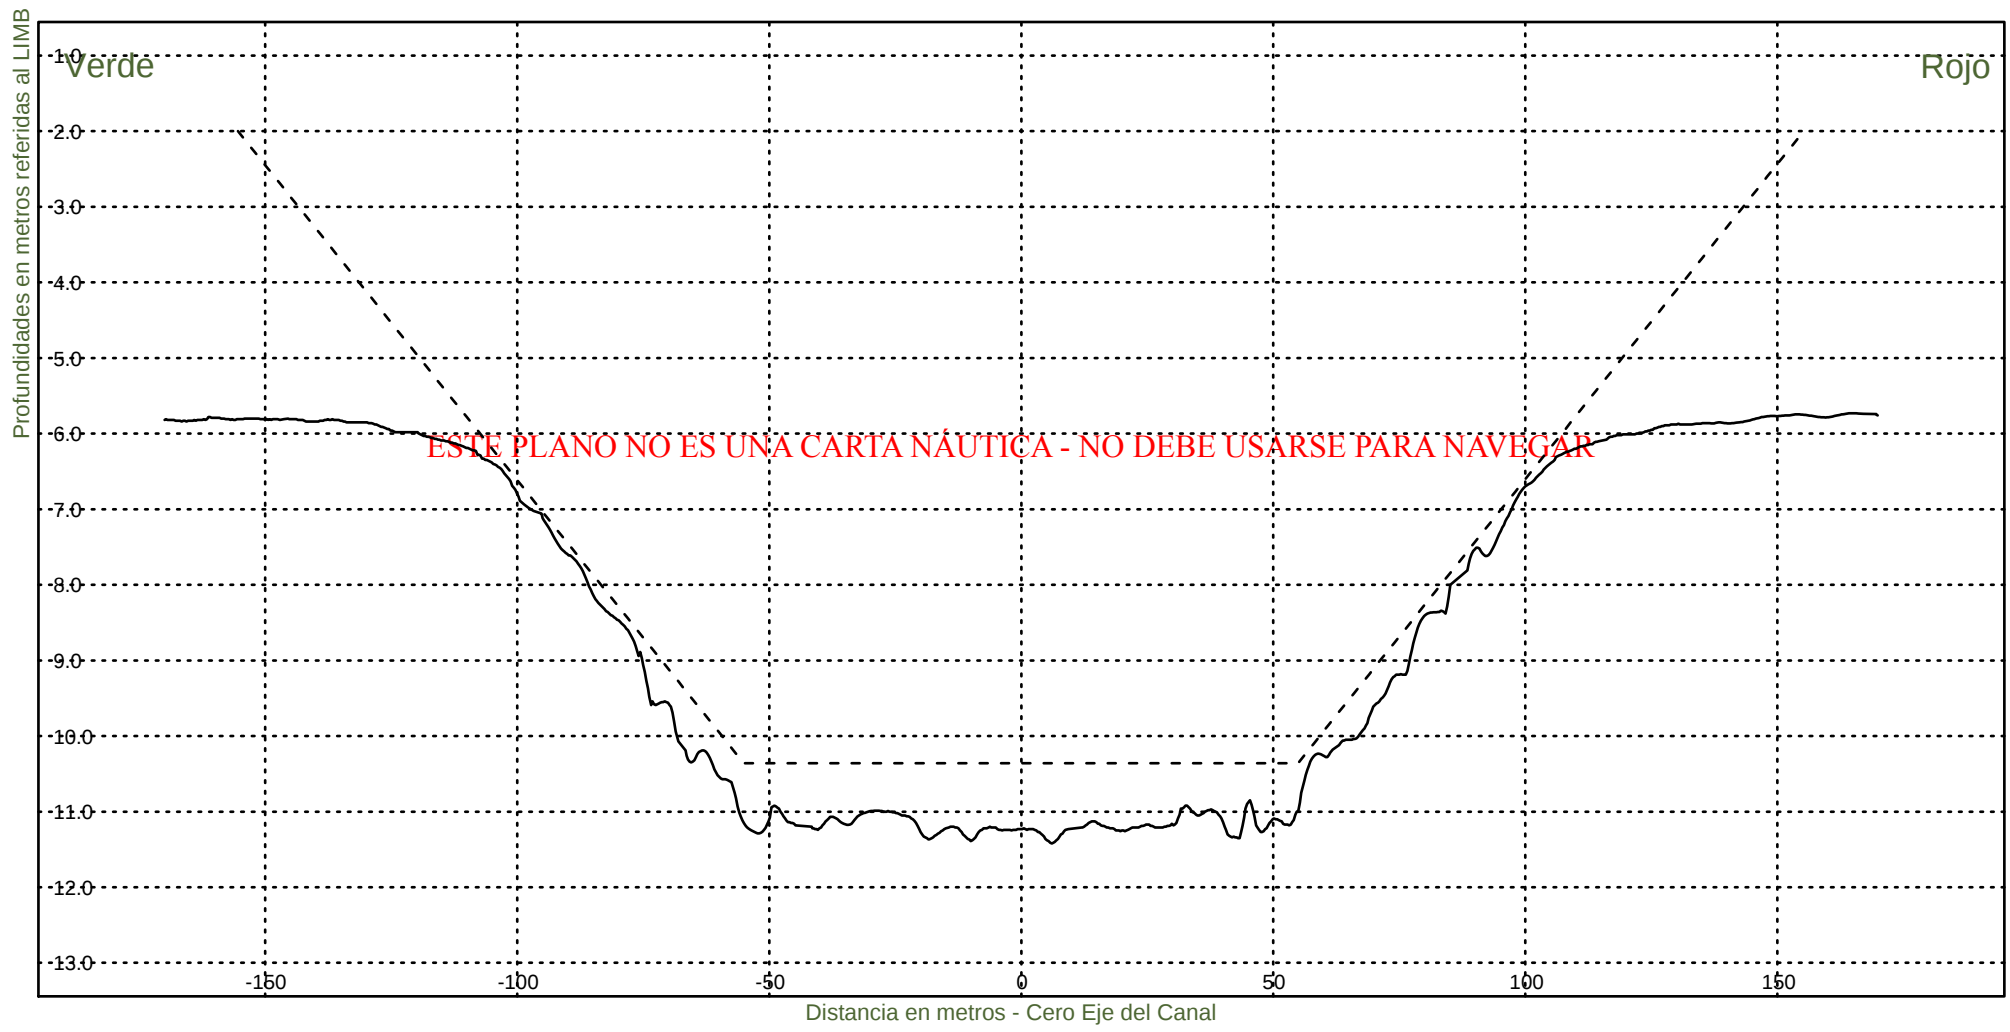

Consorcio Boskalis - Dredging International



Ing. Alberto G. Palomar
REPRESENTANTE TECNICO

Comision Administradora del Rio de la Plata

Canal Martin Garcia

----- :Teorico 34 pies
———— :Batimetria Junio 2024

Area Canal, KM 39.6-67.4
Hz 1: 1500
V 1: 100
KM 52200

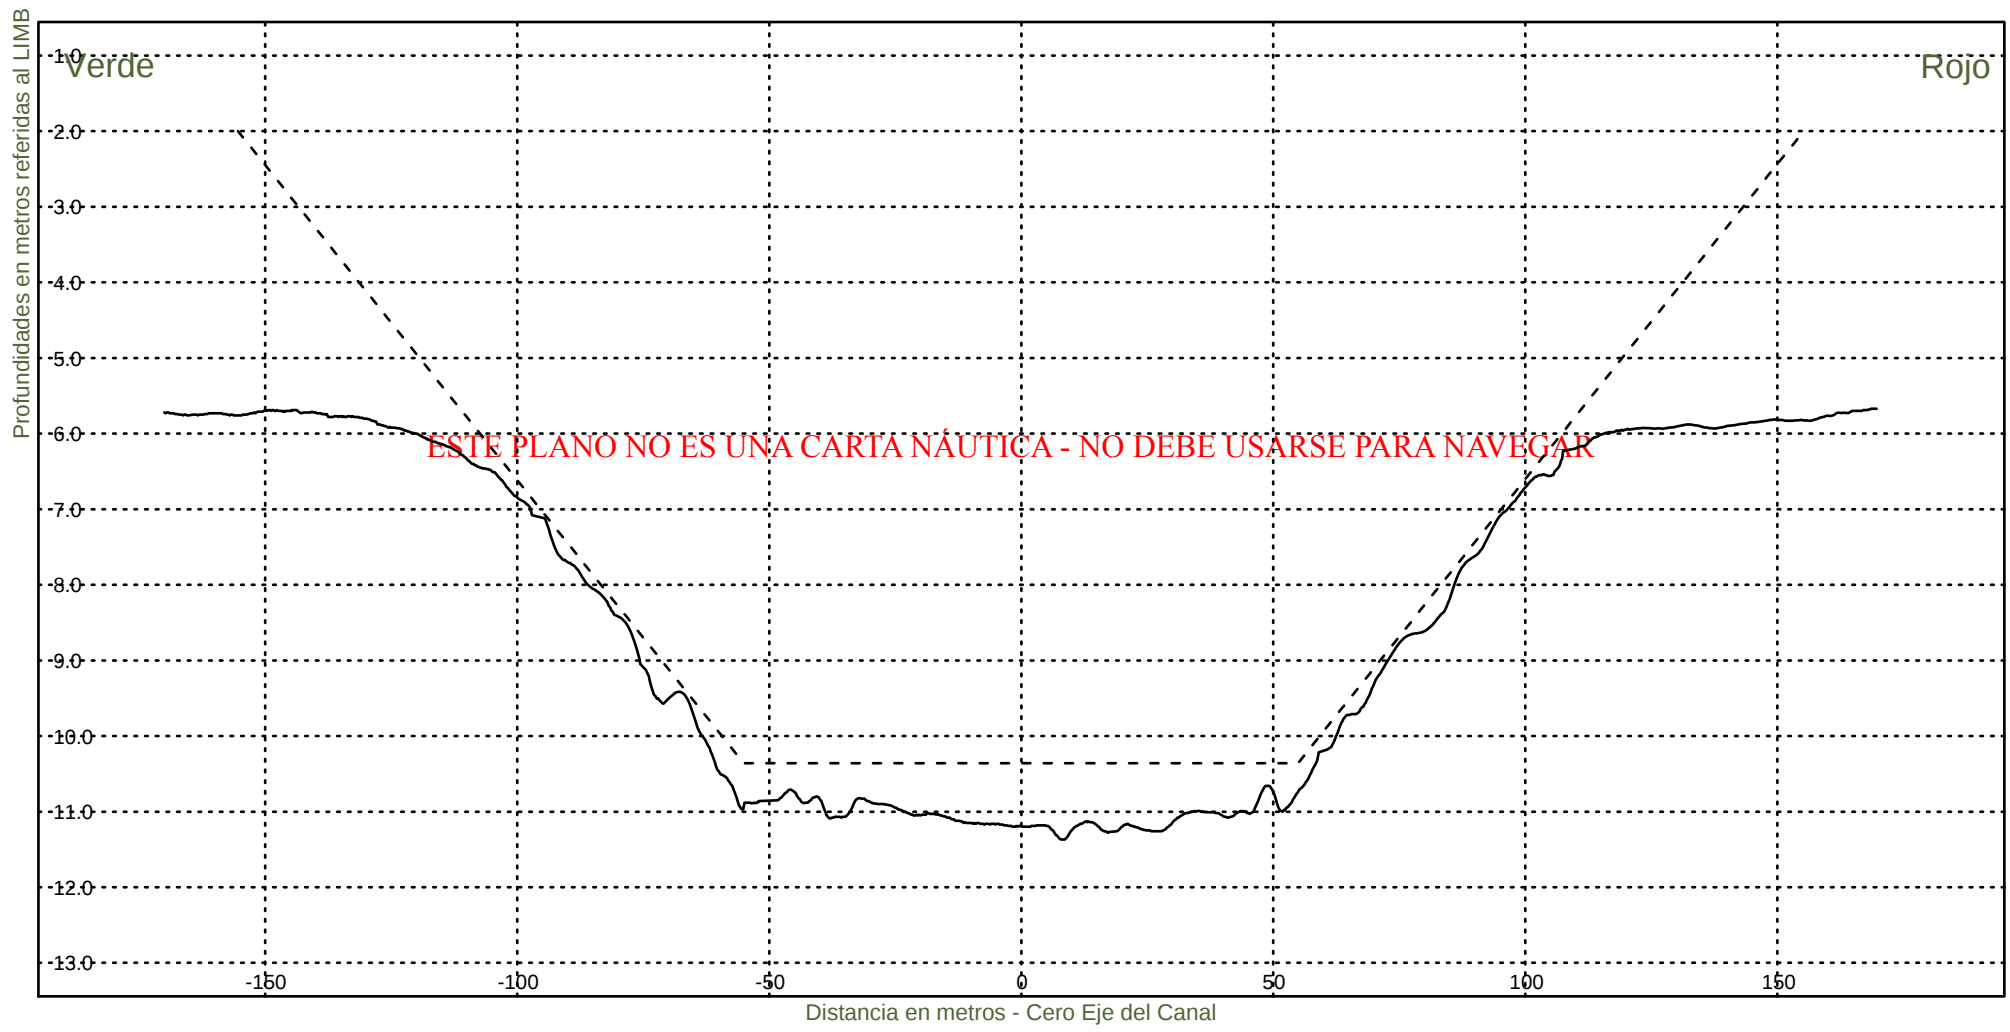

Consorcio Boskalis - Dredging International



Ing. Alberto G. Palomar
REPRESENTANTE TECNICO

Comision Administradora del Rio de la Plata
Canal Martin Garcia

----- :Teorico 34 pies
————— :Batimetria Junio 2024

Area Canal, KM 39.6-67.4
Hz 1: 1500
V 1: 100

KM 52400

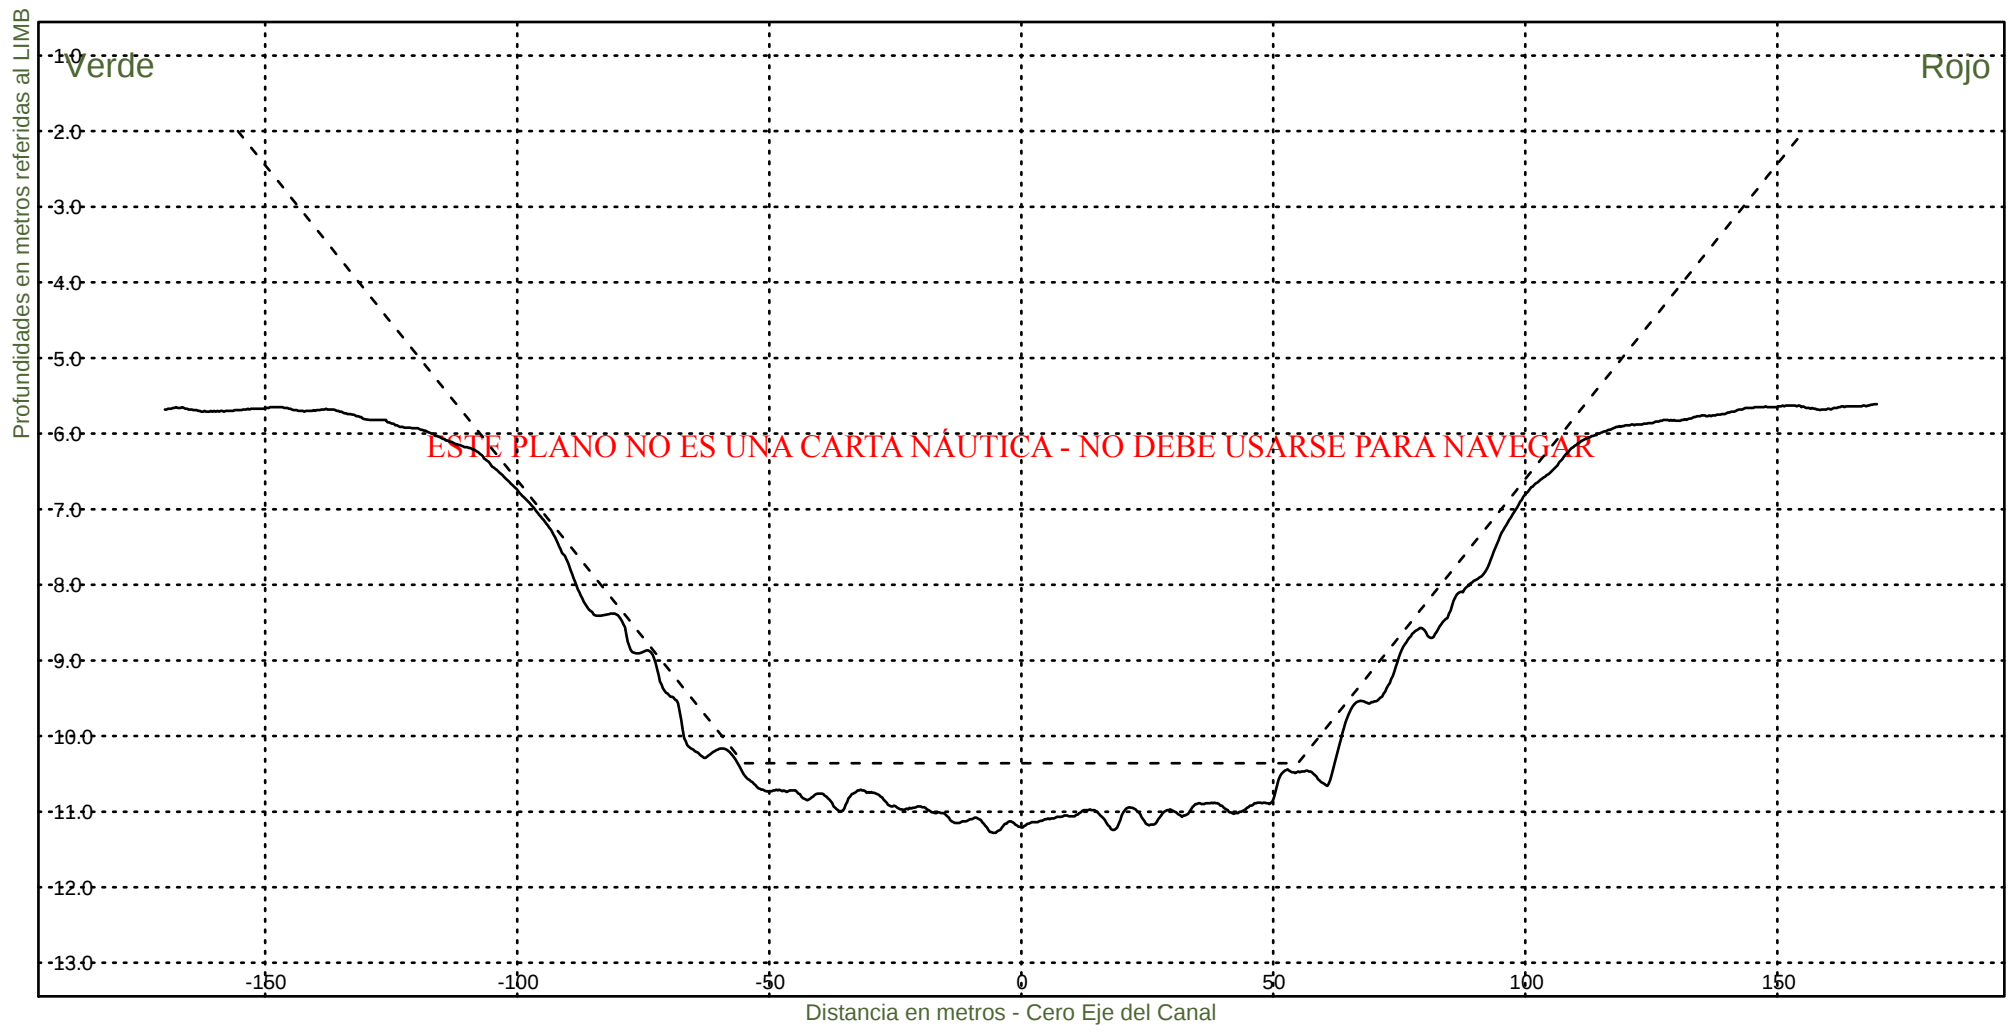


Consorcio Boskalis - Dredging International


Ing. Alberto G. Palomar
REPRESENTANTE TECNICO

Comision Administradora del Rio de la Plata
Canal Martin Garcia

----- :Teorico 34 pies
————— :Batimetria Junio 2024

Area Canal, KM 39.6-67.4
Hz 1: 1500
V 1: 100
KM 52600

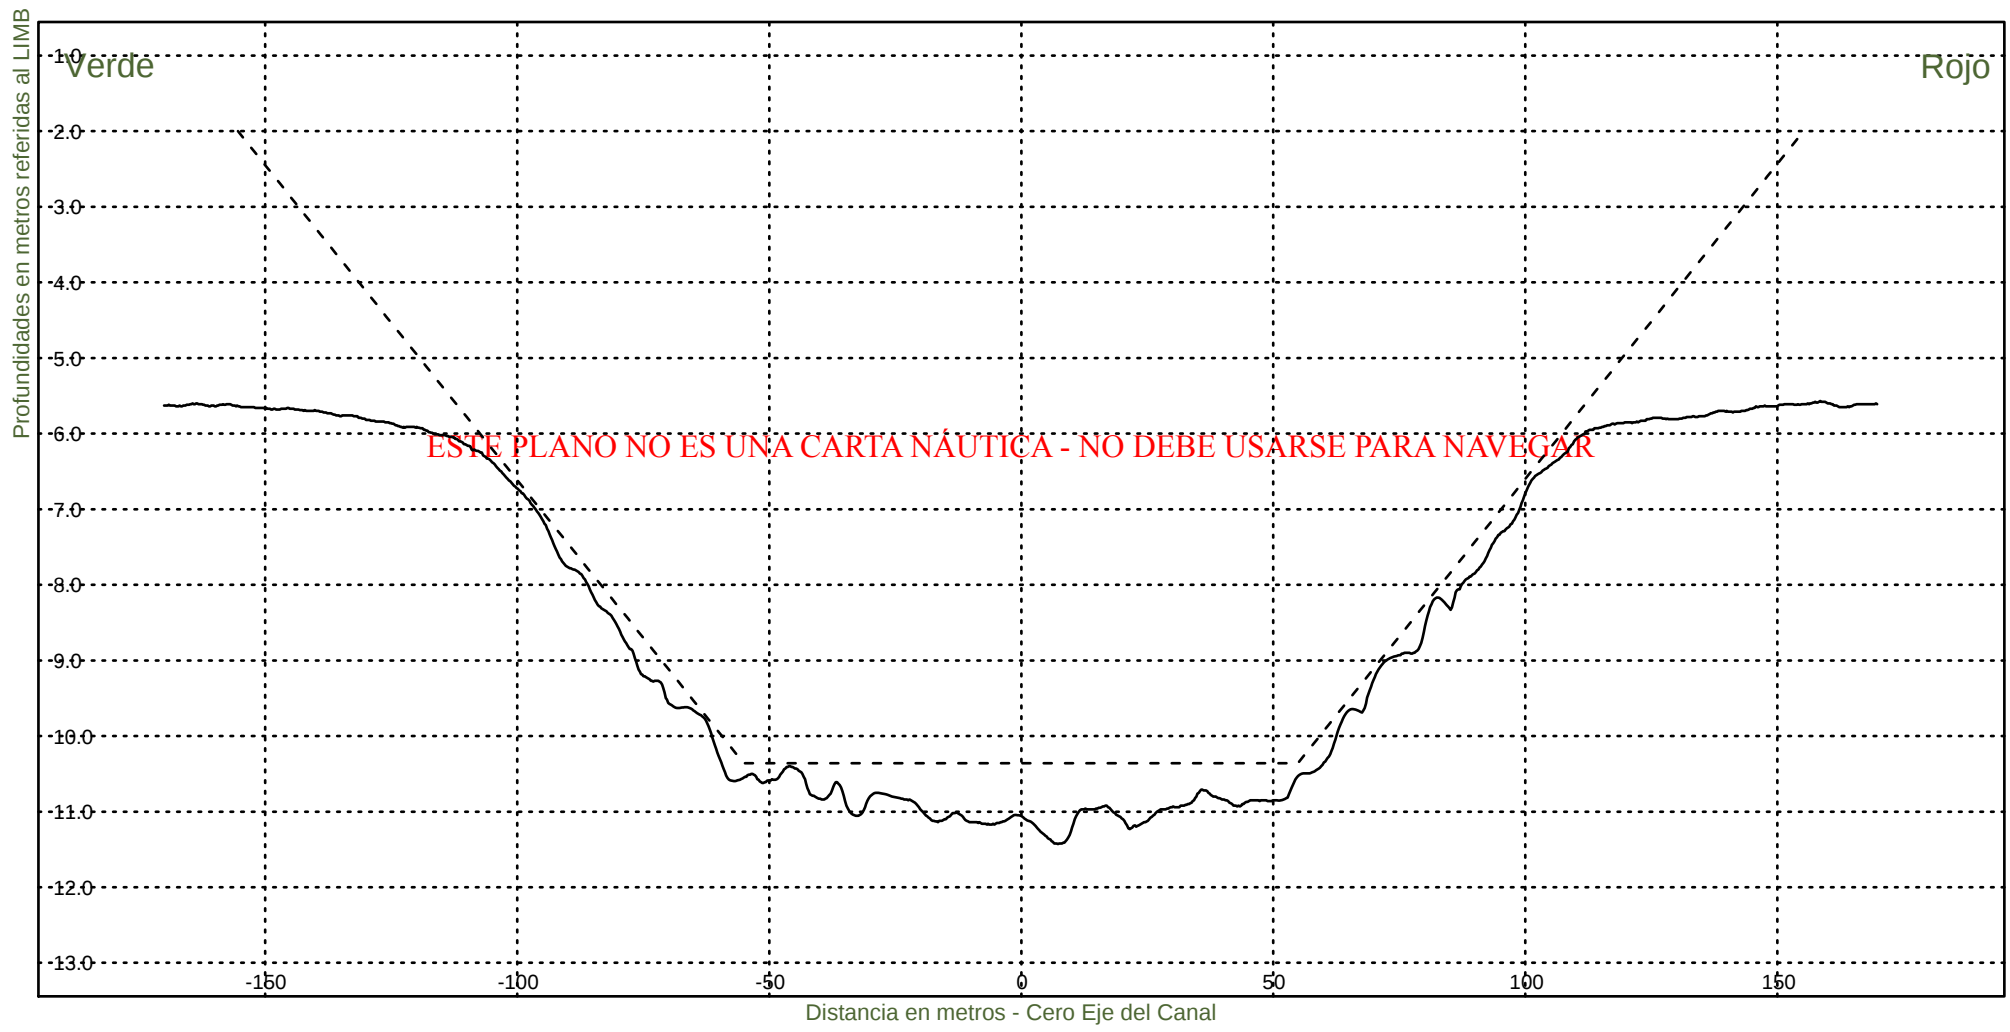


Consorcio Boskalis - Dredging International


Ing. Alberto G. Palomar
REPRESENTANTE TECNICO

Comision Administradora del Rio de la Plata
Canal Martin Garcia

----- :Teorico 34 pies
————— :Batimetria Junio 2024

Area Canal, KM 39.6-67.4
Hz 1: 1500
V 1: 100
KM 52800

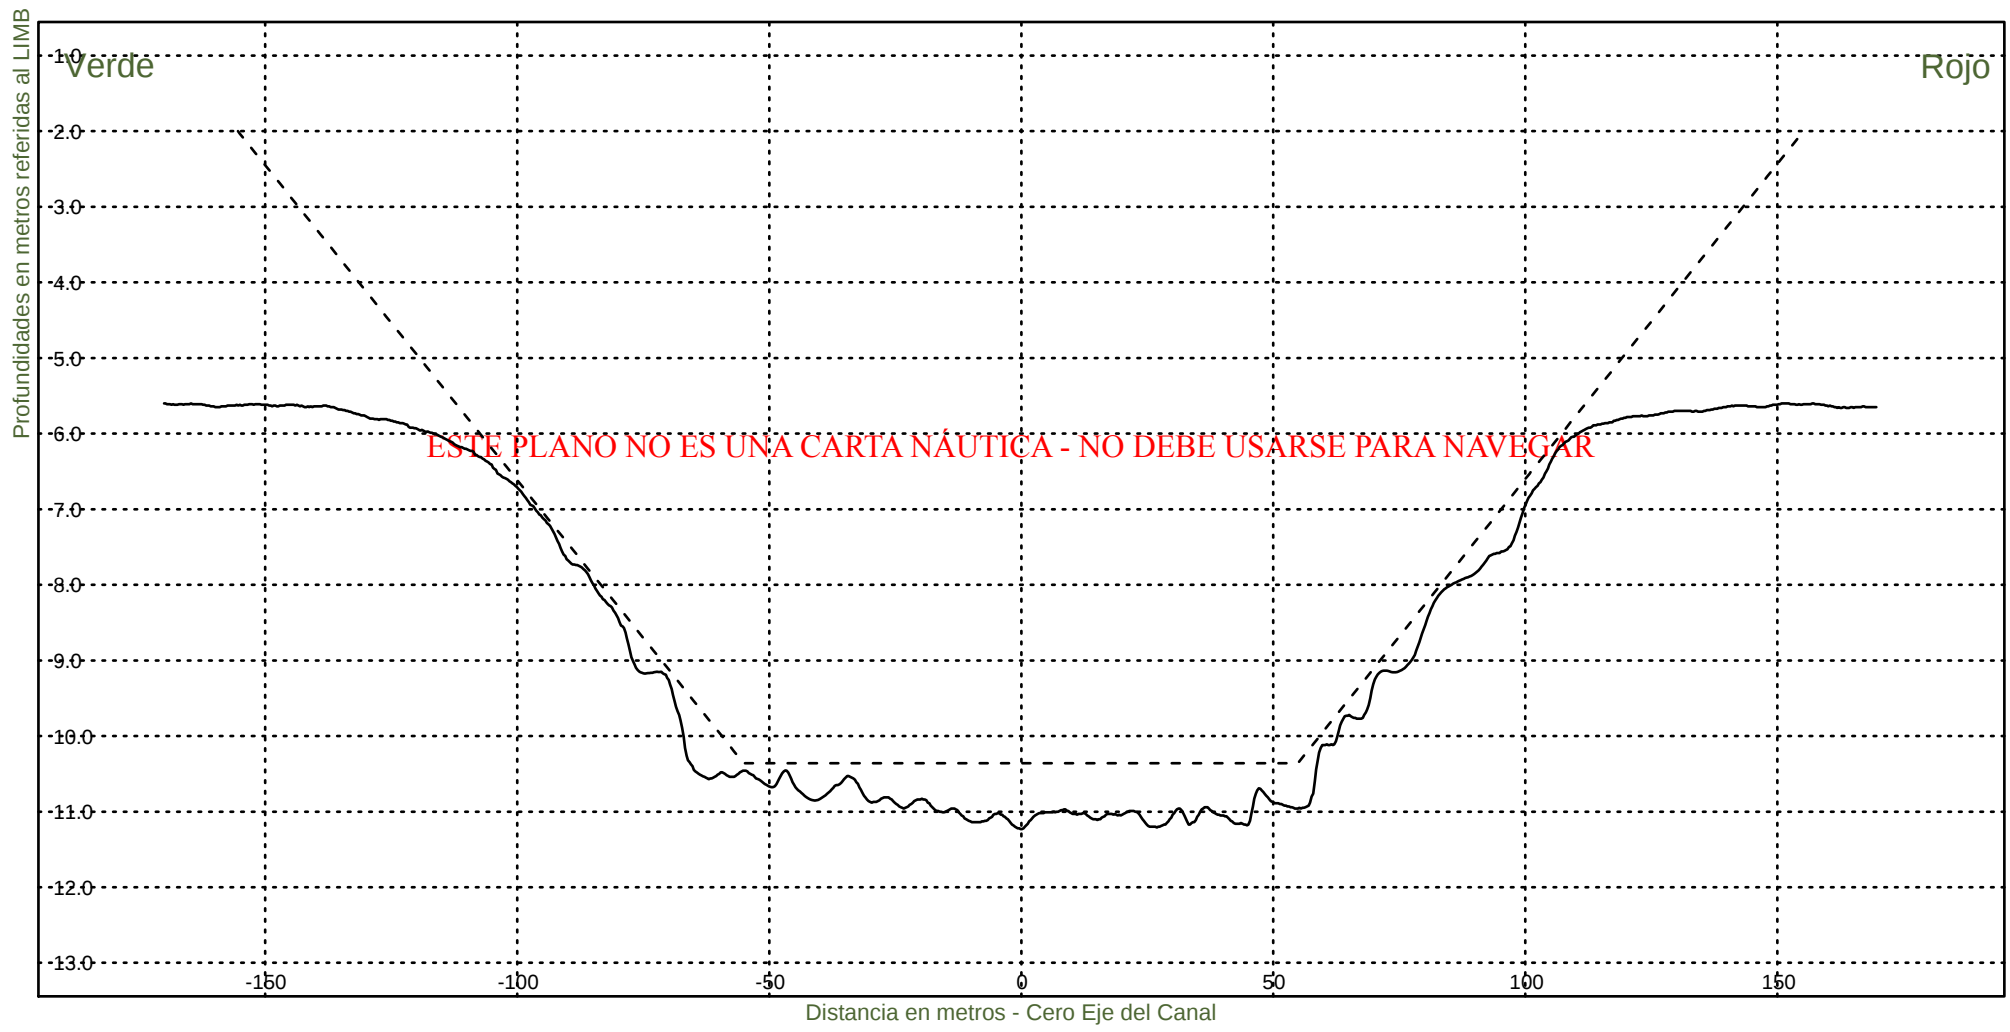


Consorcio Boskalis - Dredging International


Ing. Alberto G. Palomar
REPRESENTANTE TECNICO

Comision Administradora del Rio de la Plata
Canal Martin Garcia

----- :Teorico 34 pies
————— :Batimetria Junio 2024

Area Canal, KM 39.6-67.4
Hz 1: 1500
V 1: 100
KM 53000

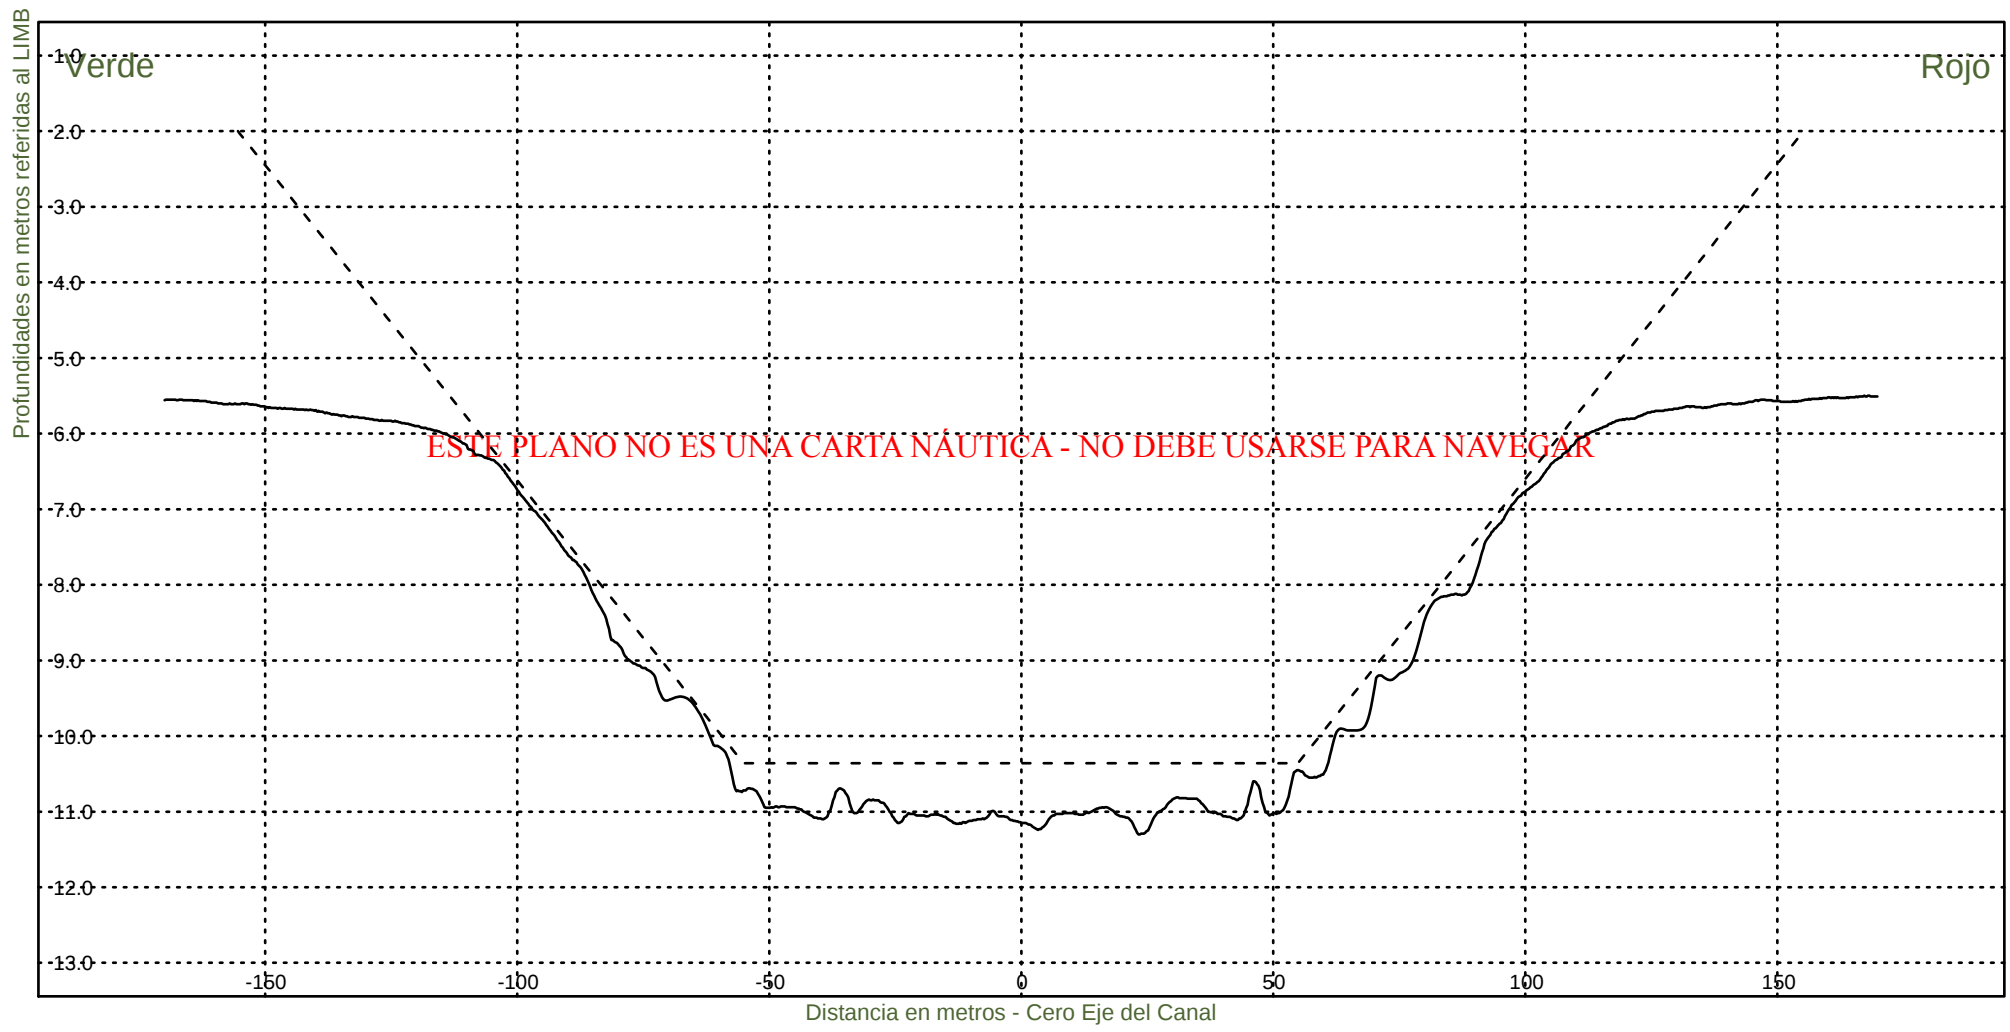


Consorcio Boskalis - Dredging International


Ing. Alberto G. Palomar
REPRESENTANTE TECNICO

Comision Administradora del Rio de la Plata
Canal Martin Garcia

----- :Teorico 34 pies
————— :Batimetria Junio 2024

Area Canal, KM 39.6-67.4
Hz 1: 1500
V 1: 100
KM 53200

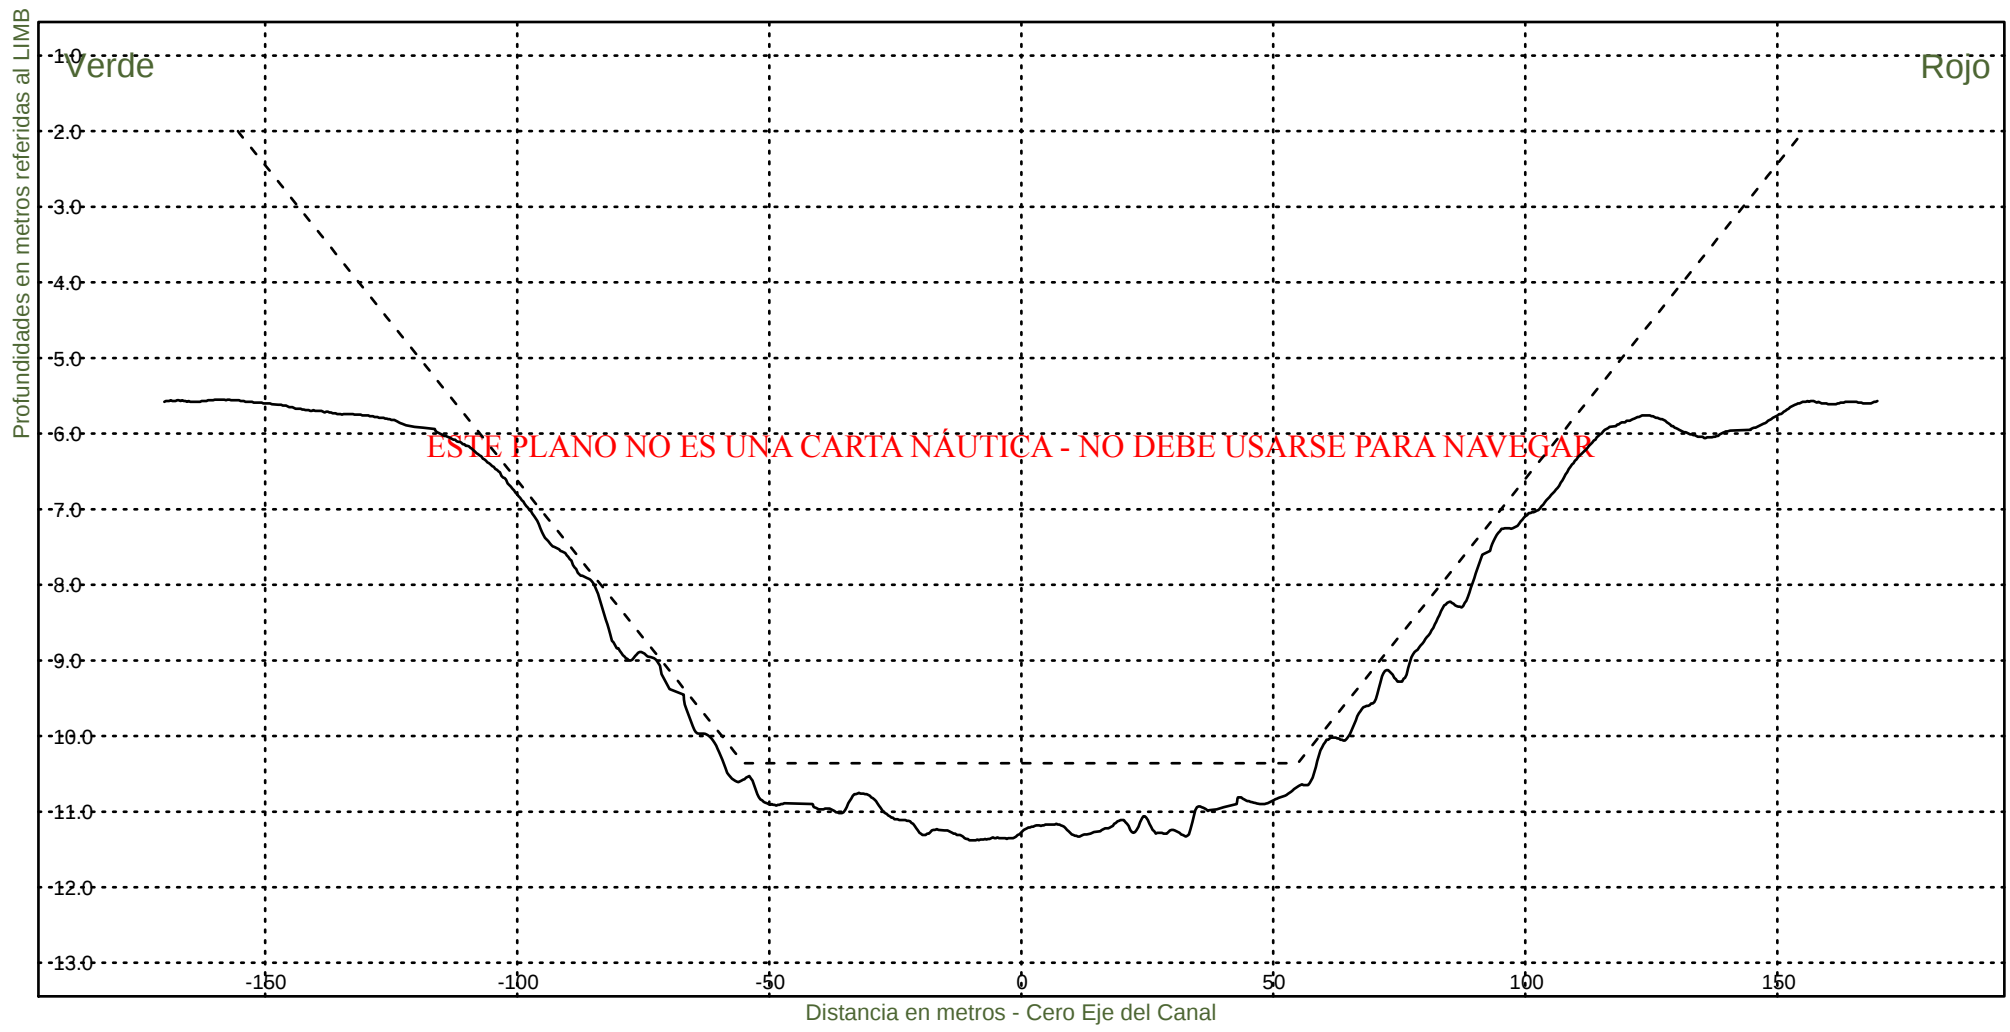


Consorcio Boskalis - Dredging International


Ing. Alberto G. Palomar
REPRESENTANTE TECNICO

Comision Administradora del Rio de la Plata
Canal Martin Garcia

----- :Teorico 34 pies
———— :Batimetria Junio 2024

Area Canal, KM 39.6-67.4
Hz 1: 1500
V 1: 100
KM 53400

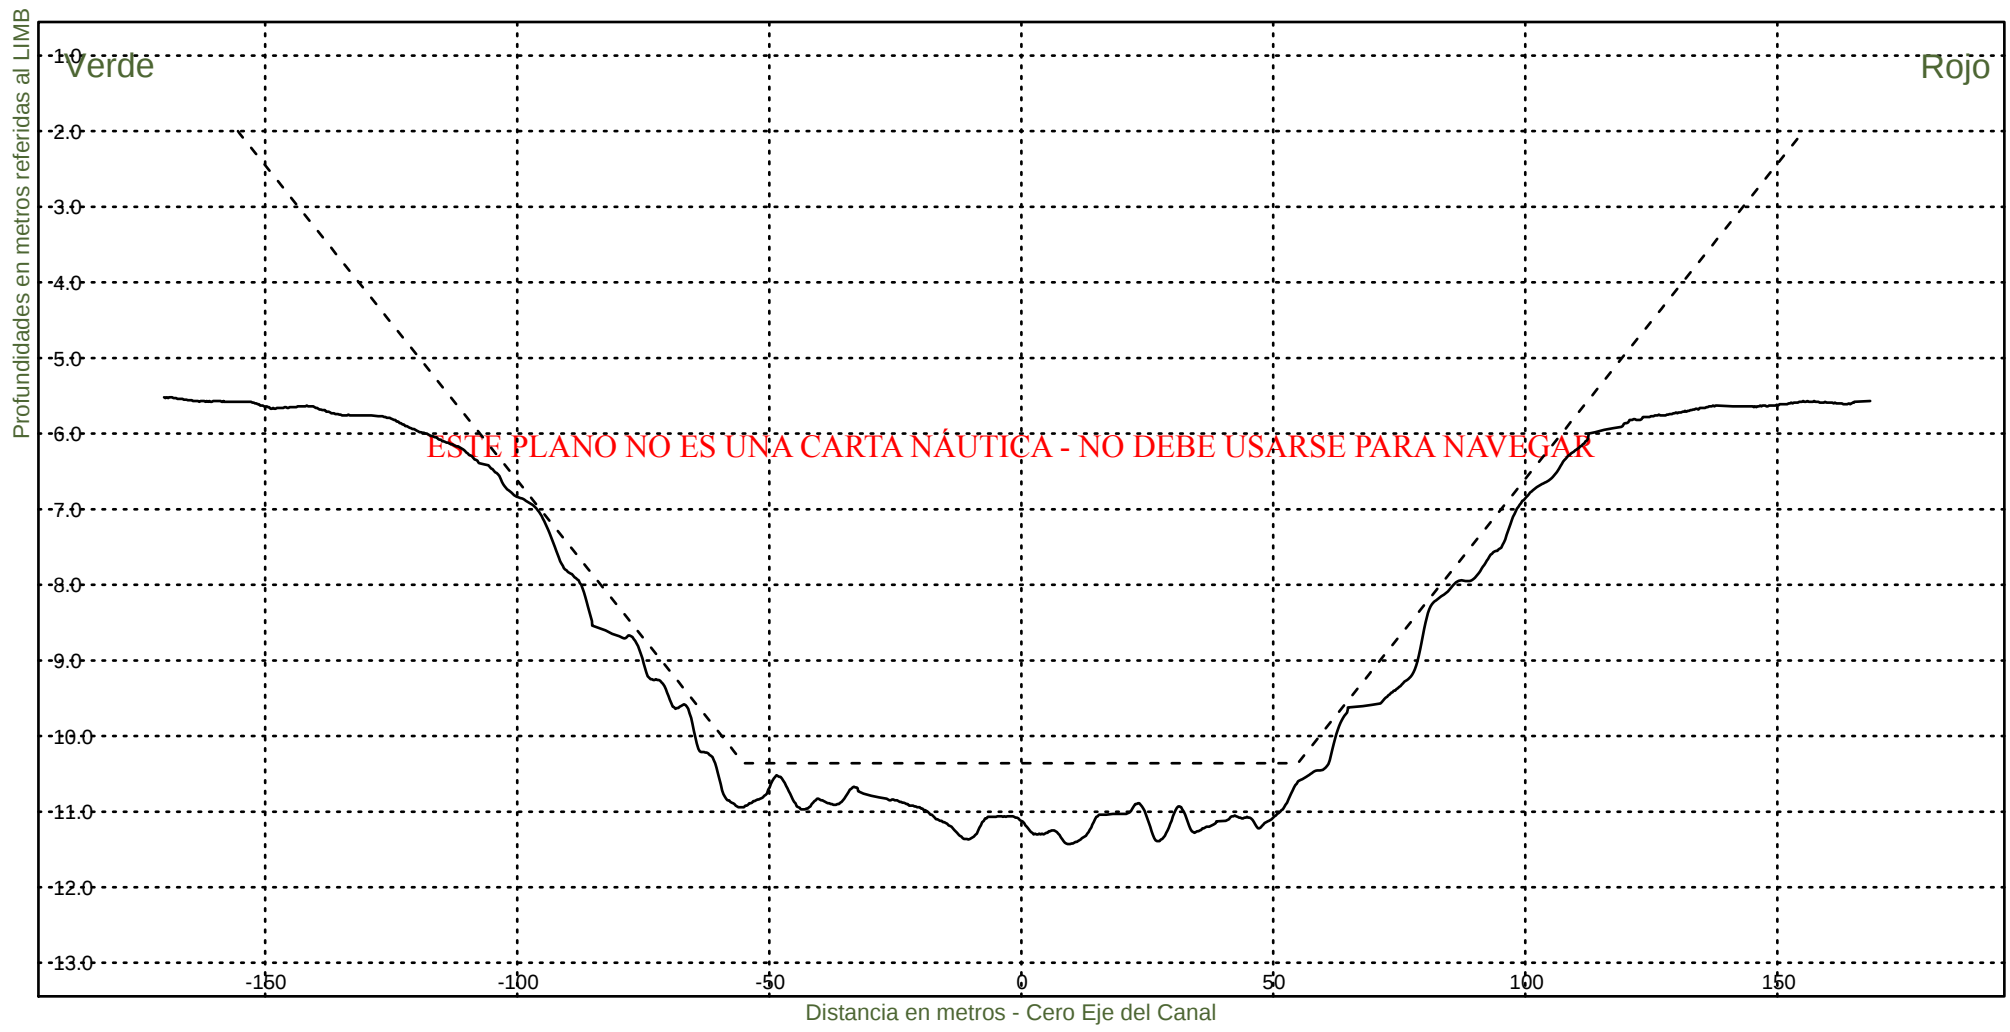


Consorcio Boskalis - Dredging International


Ing. Alberto G. Palomar
REPRESENTANTE TECNICO

Comision Administradora del Rio de la Plata
Canal Martin Garcia

----- :Teorico 34 pies
————— :Batimetria Junio 2024

Area Canal, KM 39.6-67.4
Hz 1: 1500
V 1: 100
KM 53600

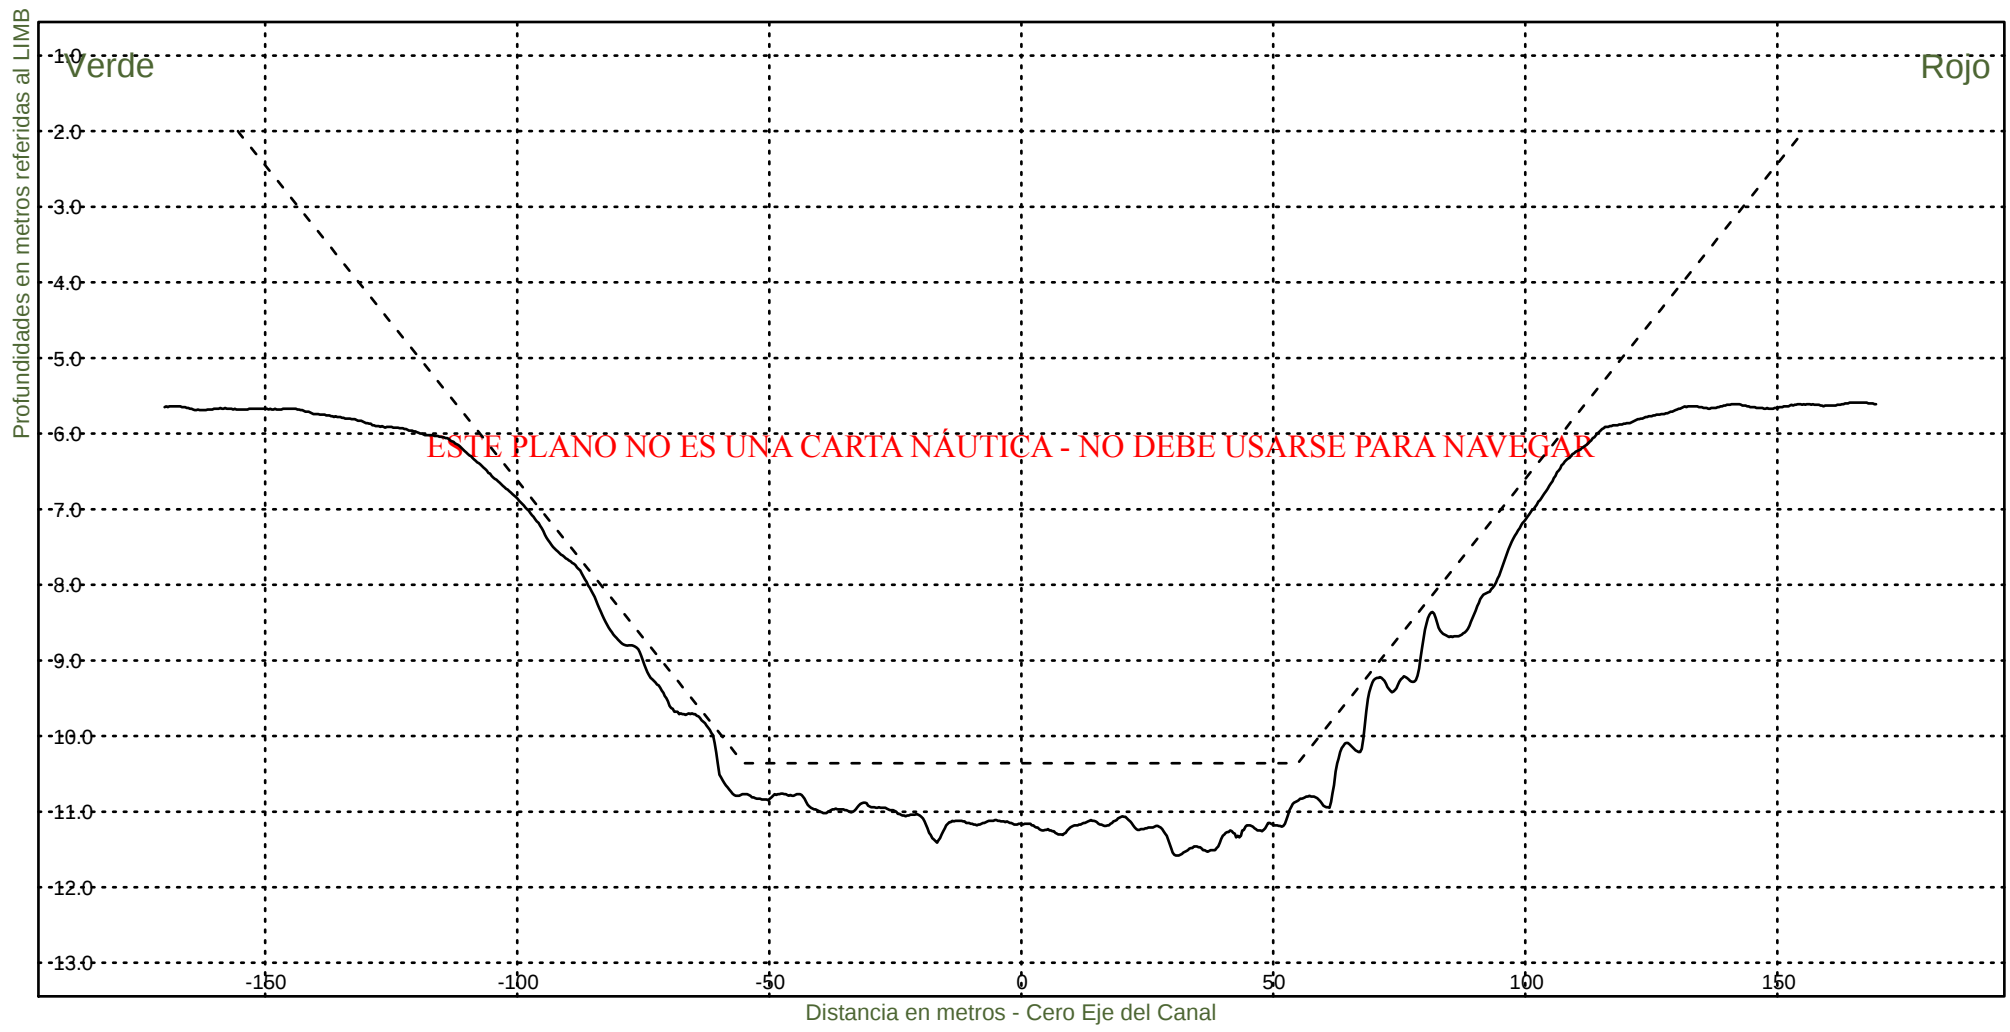


Consorcio Boskalis - Dredging International


Ing. Alberto G. Palomar
REPRESENTANTE TECNICO

Comision Administradora del Rio de la Plata
Canal Martin Garcia

----- :Teorico 34 pies
————— :Batimetria Junio 2024

Area Canal, KM 39.6-67.4
Hz 1: 1500
V 1: 100
KM 53800

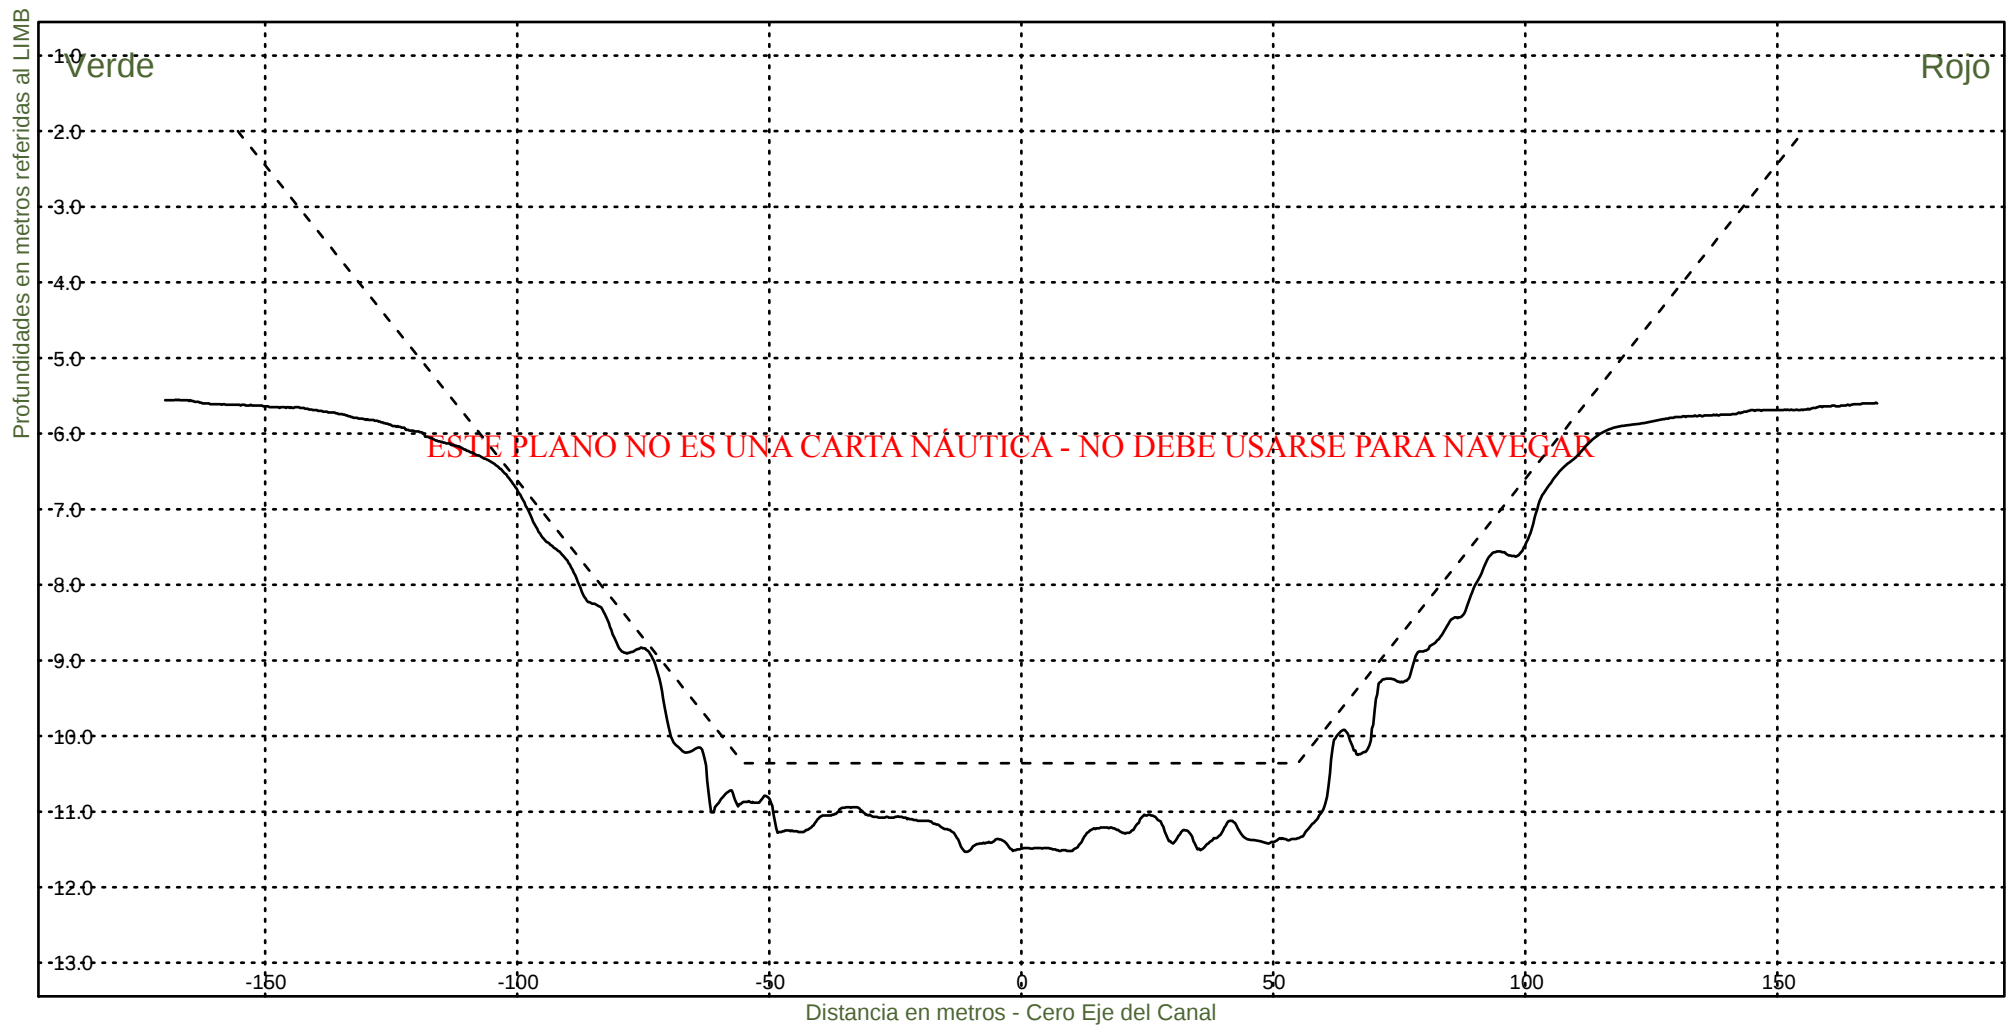


Consorcio Boskalis - Dredging International


Ing. Alberto G. Palomar
REPRESENTANTE TECNICO

Comision Administradora del Rio de la Plata
Canal Martin Garcia

----- :Teorico 34 pies
————— :Batimetria Junio 2024

Area Canal, KM 39.6-67.4
Hz 1: 1500
V 1: 100
KM 54000

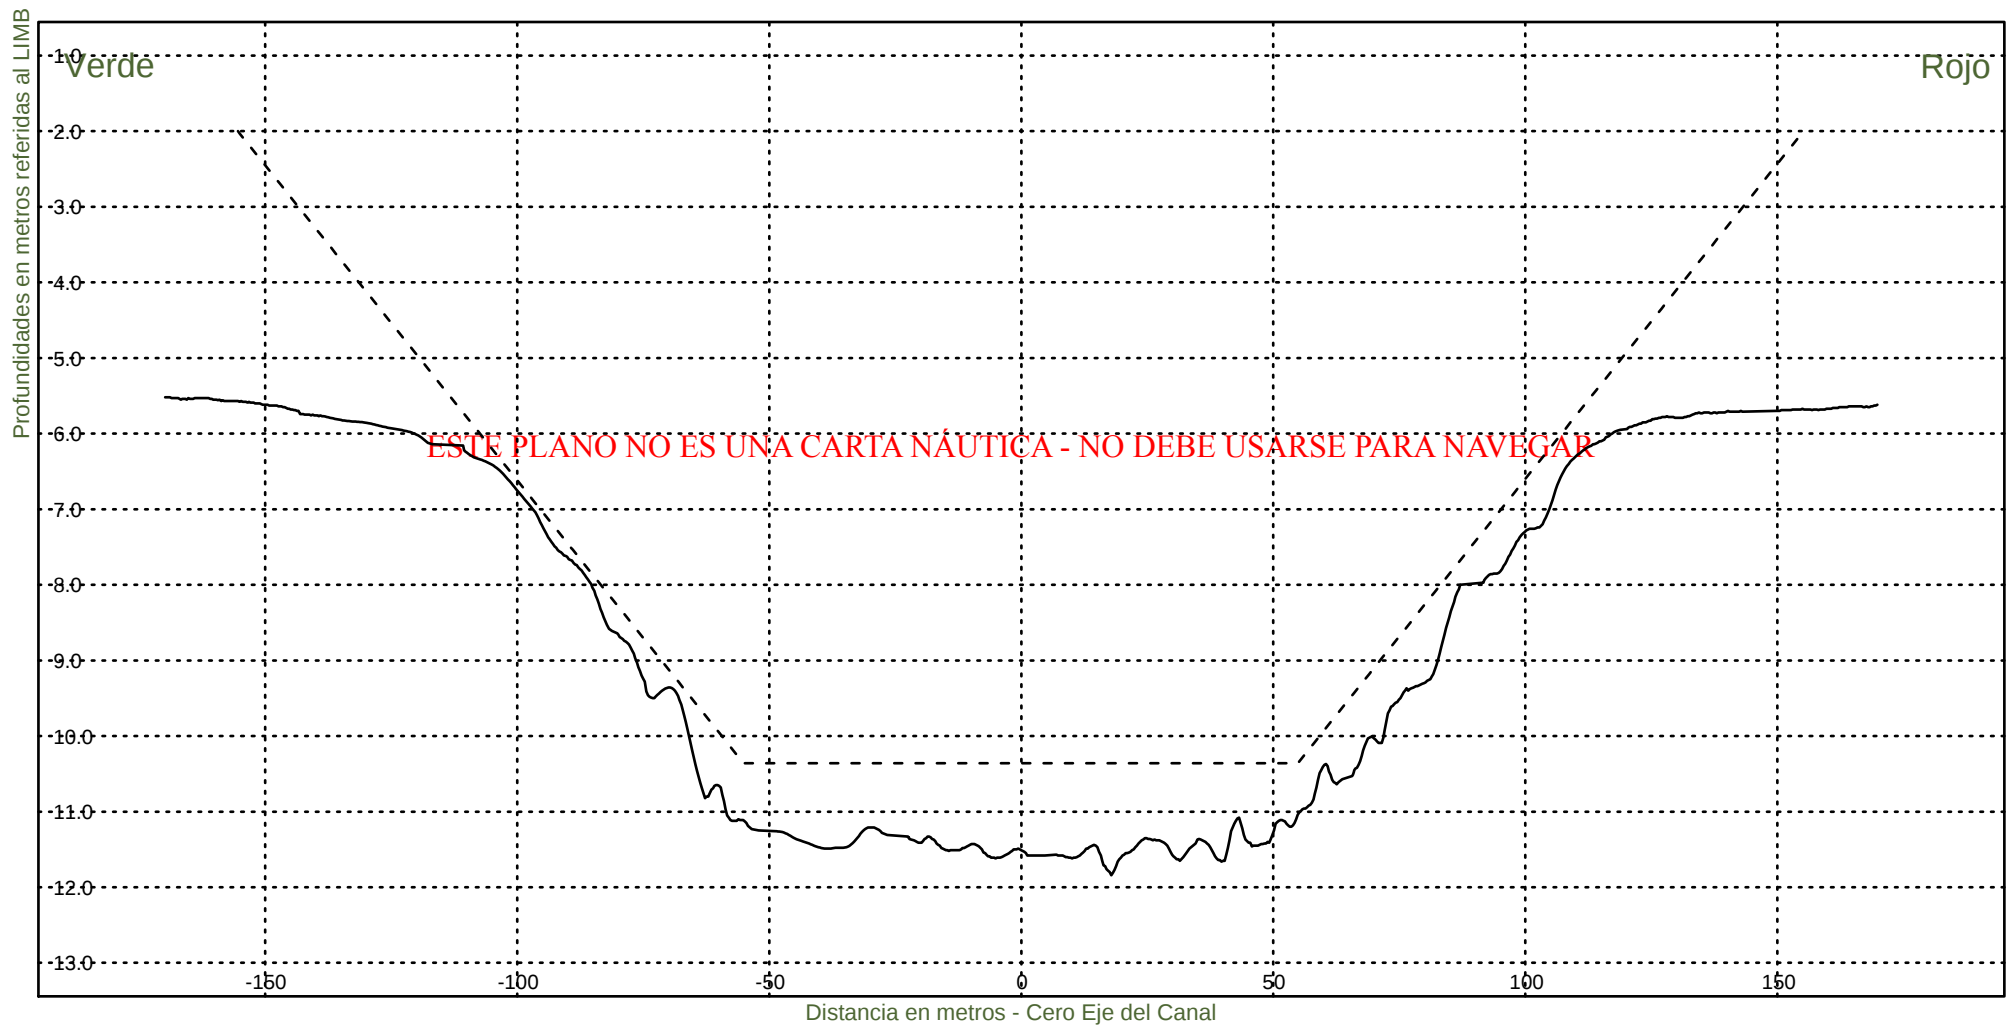


Consorcio Boskalis - Dredging International


Ing. Alberto G. Palomar
REPRESENTANTE TECNICO

Comision Administradora del Rio de la Plata
Canal Martin Garcia

----- :Teorico 34 pies
————— :Batimetria Junio 2024

Area Canal, KM 39.6-67.4
Hz 1: 1500
V 1: 100
KM 54200

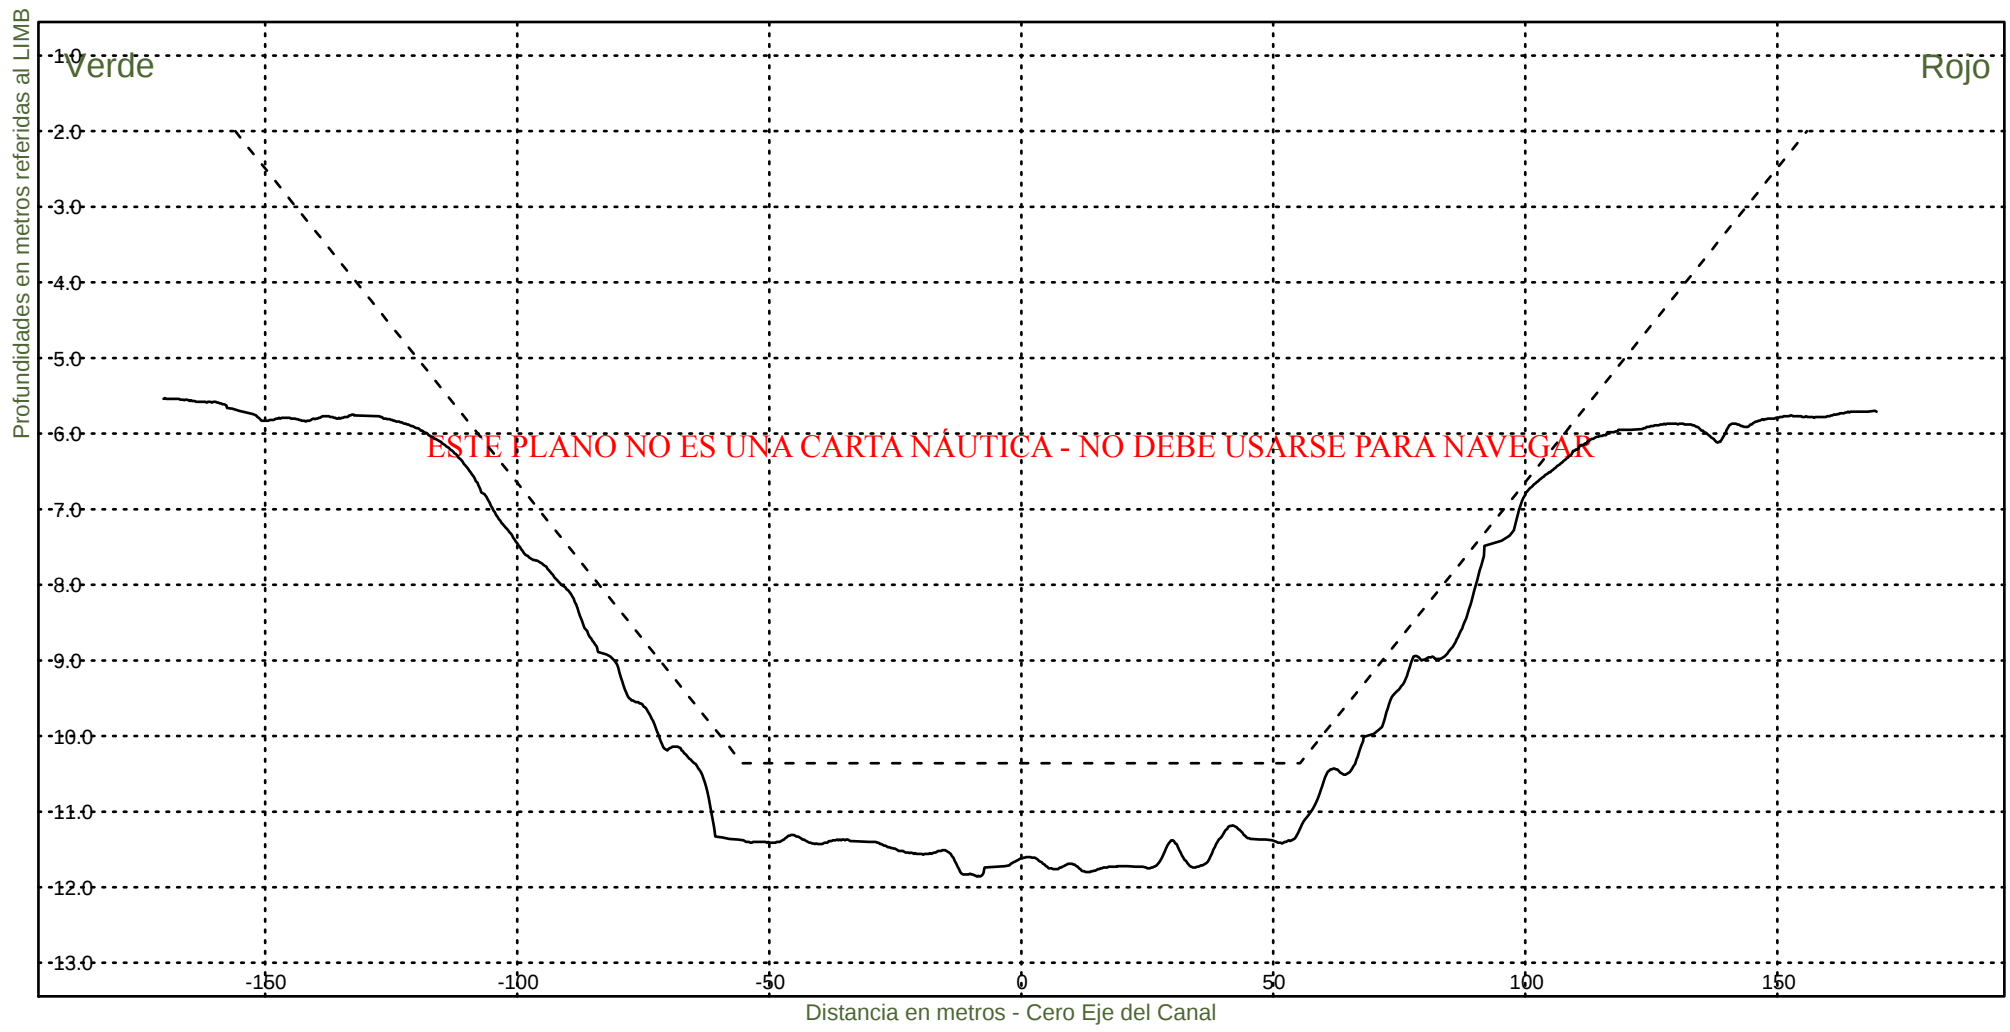


Consorcio Boskalis - Dredging International


Ing. Alberto G. Palomar
REPRESENTANTE TECNICO

Comision Administradora del Rio de la Plata
Canal Martin Garcia

----- :Teorico 34 pies
———— :Batimetria Junio 2024

Area Canal, KM 39.6-67.4
Hz 1: 1500
V 1: 100
KM 54400

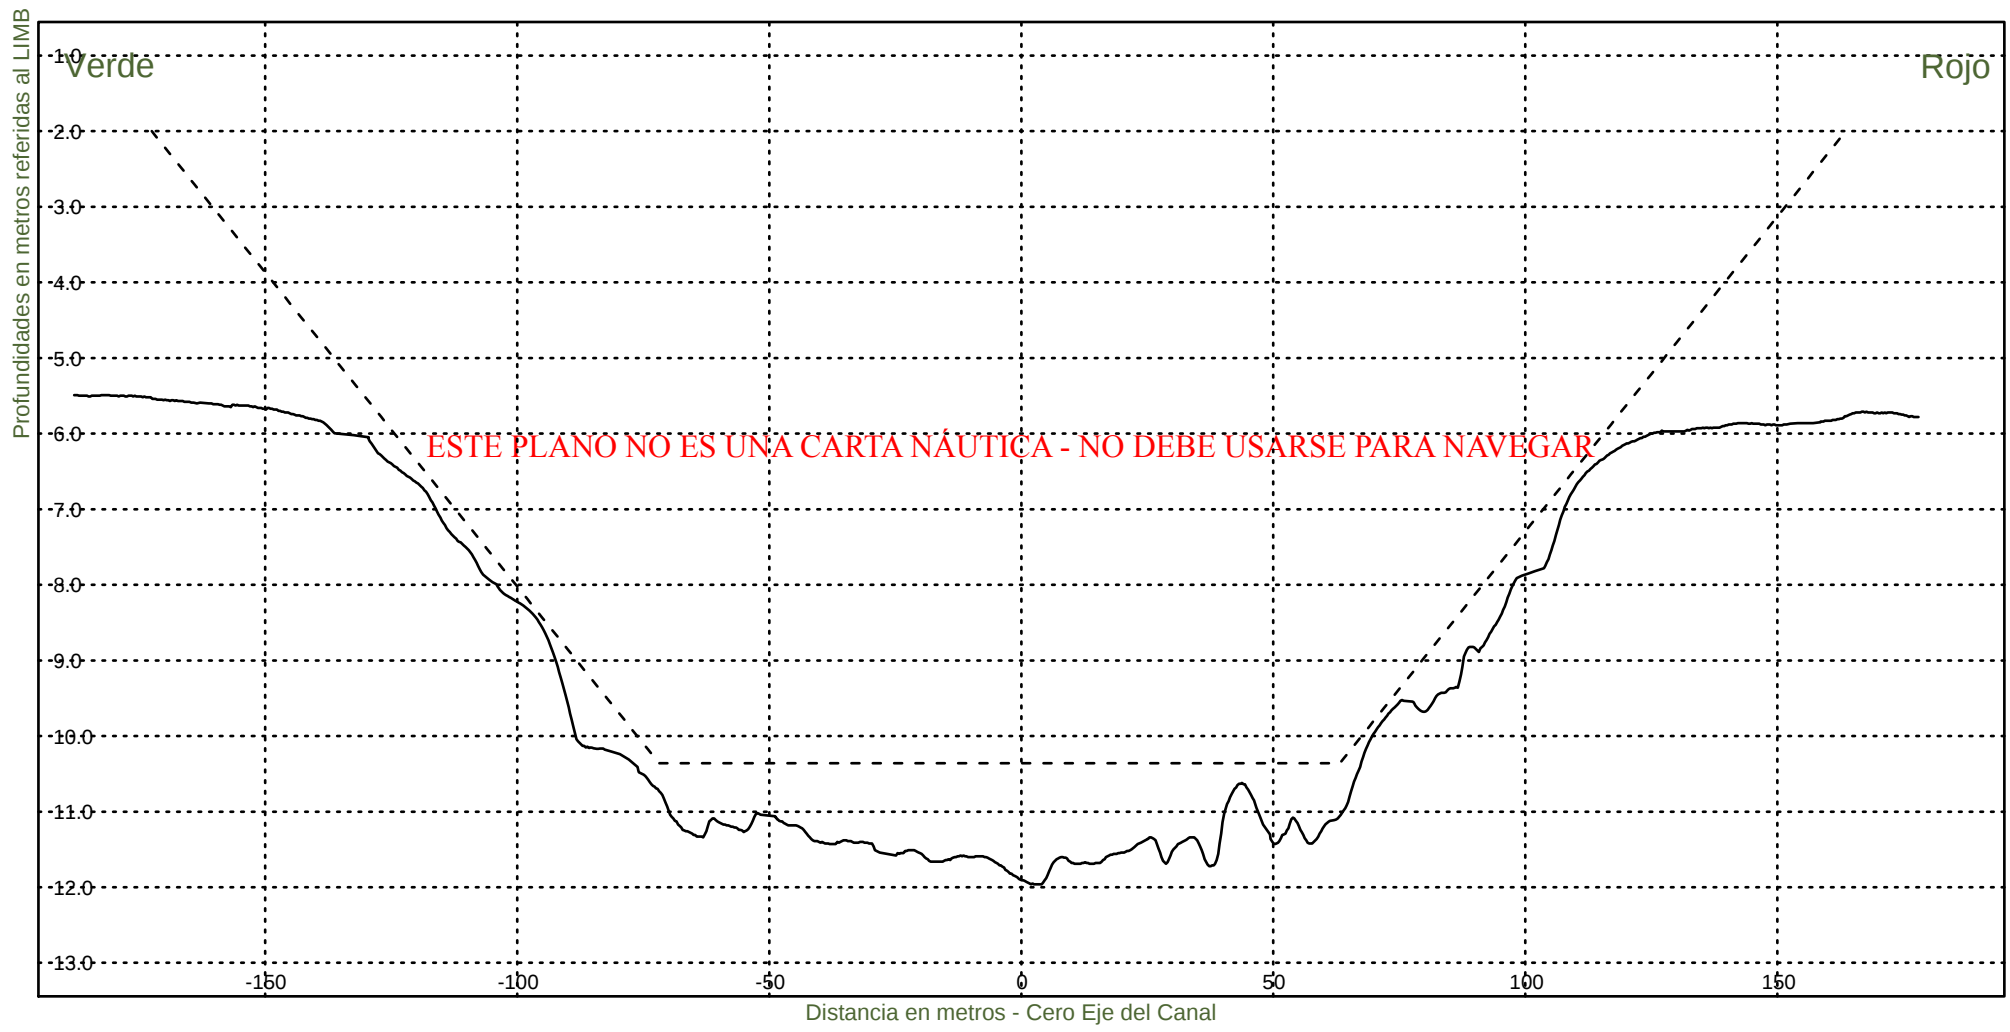


Consorcio Boskalis - Dredging International


Ing. Alberto G. Palomar
REPRESENTANTE TECNICO

Comision Administradora del Rio de la Plata
Canal Martin Garcia

----- :Teorico 34 pies
————— :Batimetria Junio 2024

Area Canal, KM 39.6-67.4
Hz 1: 1500
V 1: 100
KM 54600

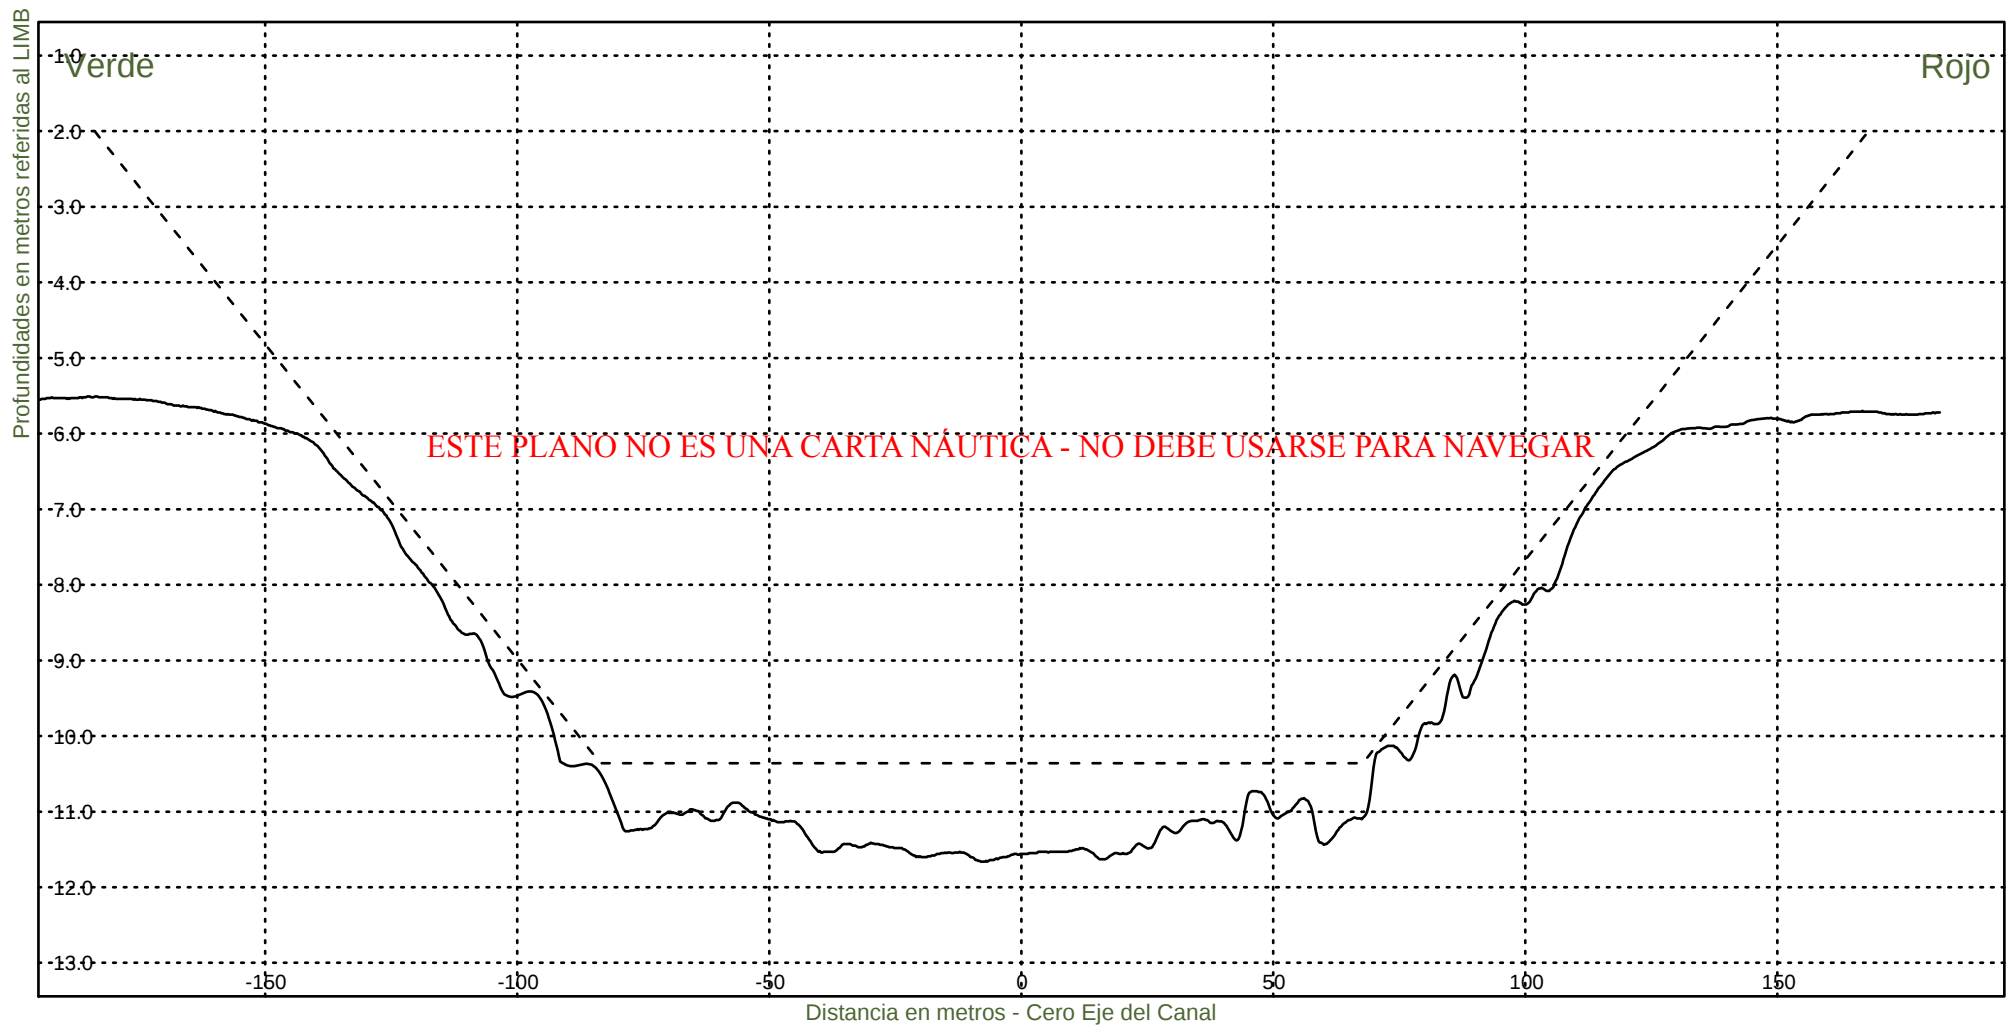


Consorcio Boskalis - Dredging International


Ing. Alberto G. Palomar
REPRESENTANTE TECNICO

Comision Administradora del Rio de la Plata
Canal Martin Garcia

----- :Teorico 34 pies
————— :Batimetria Junio 2024

Area Canal, KM 39.6-67.4
Hz 1: 1500
V 1: 100
KM 54800

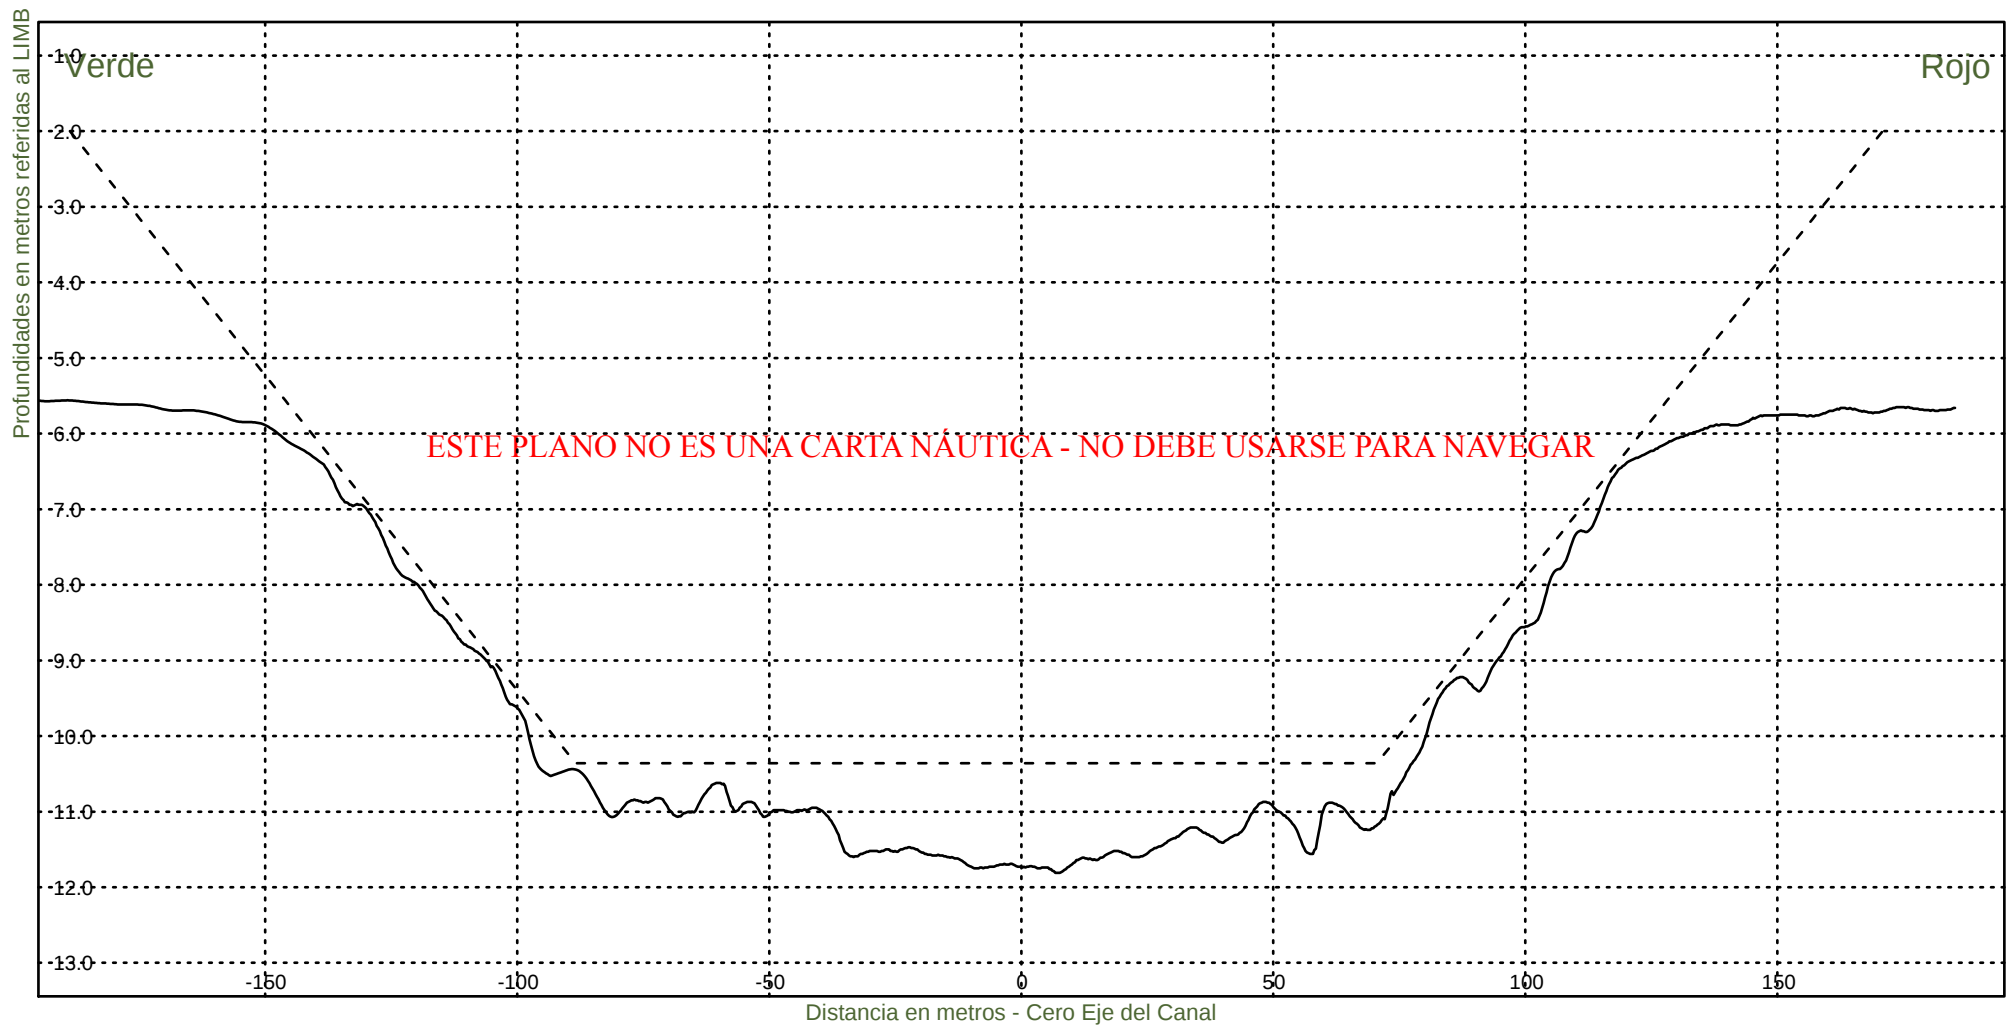


Consorcio Boskalis - Dredging International


Ing. Alberto G. Palomar
REPRESENTANTE TECNICO

Comision Administradora del Rio de la Plata
Canal Martin Garcia

----- :Teorico 34 pies
————— :Batimetria Junio 2024

Area Canal, KM 39.6-67.4
Hz 1: 1500
V 1: 100
KM 55000

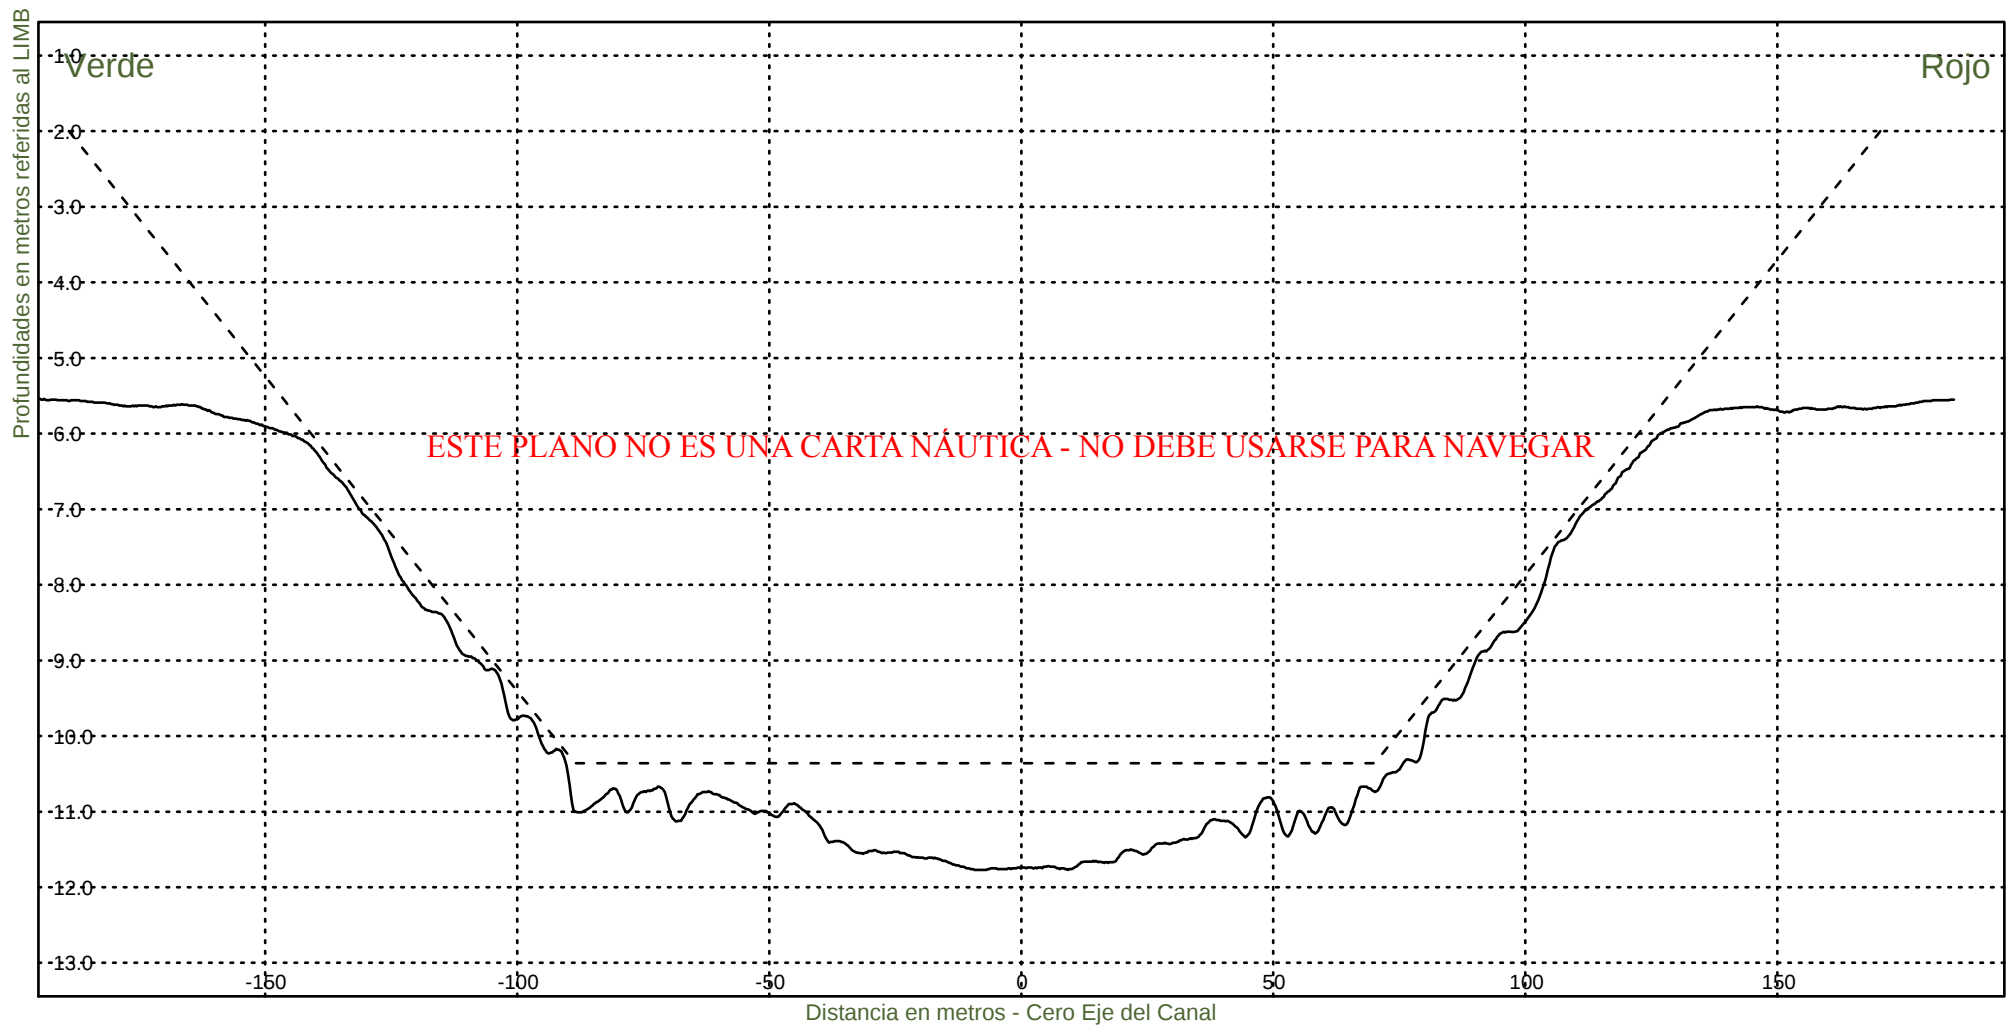


Consorcio Boskalis - Dredging International


Ing. Alberto G. Palomar
REPRESENTANTE TECNICO

Comision Administradora del Rio de la Plata
Canal Martin Garcia

----- :Teorico 34 pies
————— :Batimetria Junio 2024

Area Canal, KM 39.6-67.4
Hz 1: 1500
V 1: 100
KM 55200

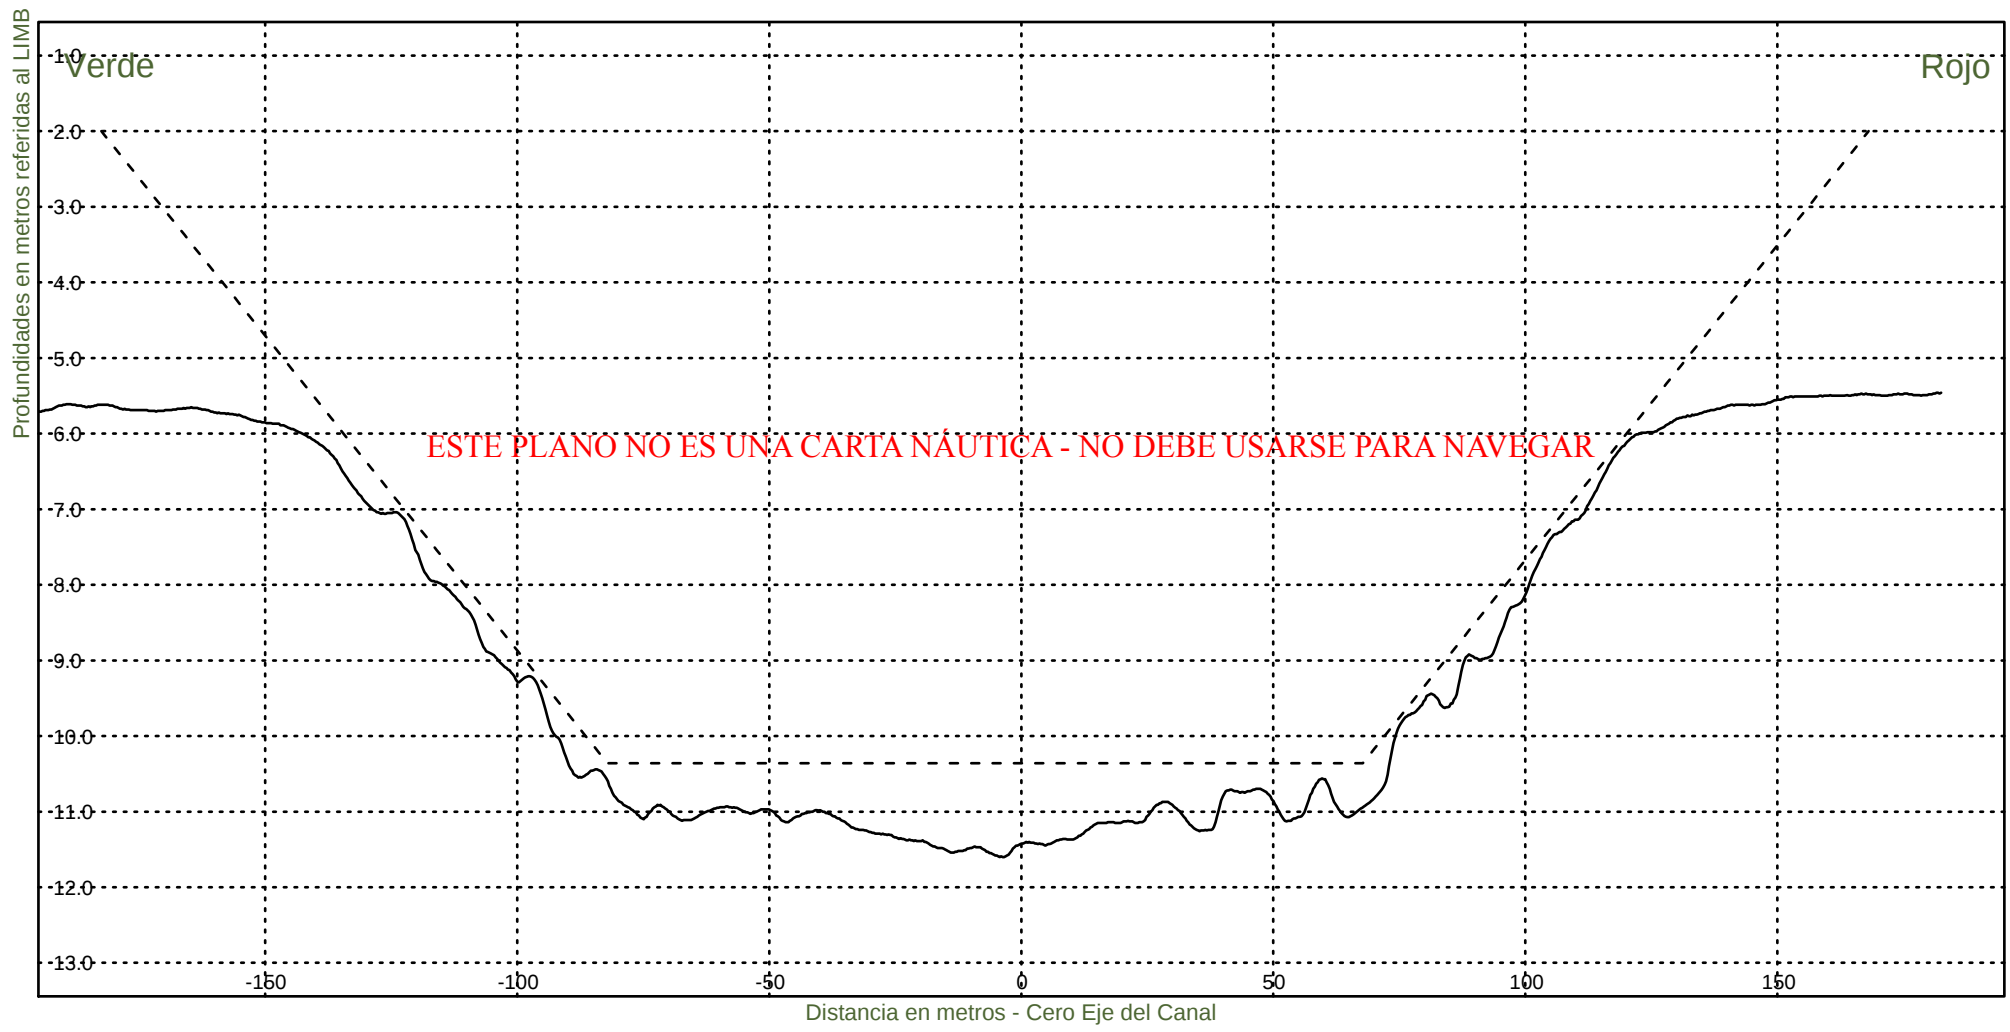


Consorcio Boskalis - Dredging International


Ing. Alberto G. Palomar
REPRESENTANTE TECNICO

Comision Administradora del Rio de la Plata
Canal Martin Garcia

----- :Teorico 34 pies
————— :Batimetria Junio 2024

Area Canal, KM 39.6-67.4
Hz 1: 1500
V 1: 100
KM 55400

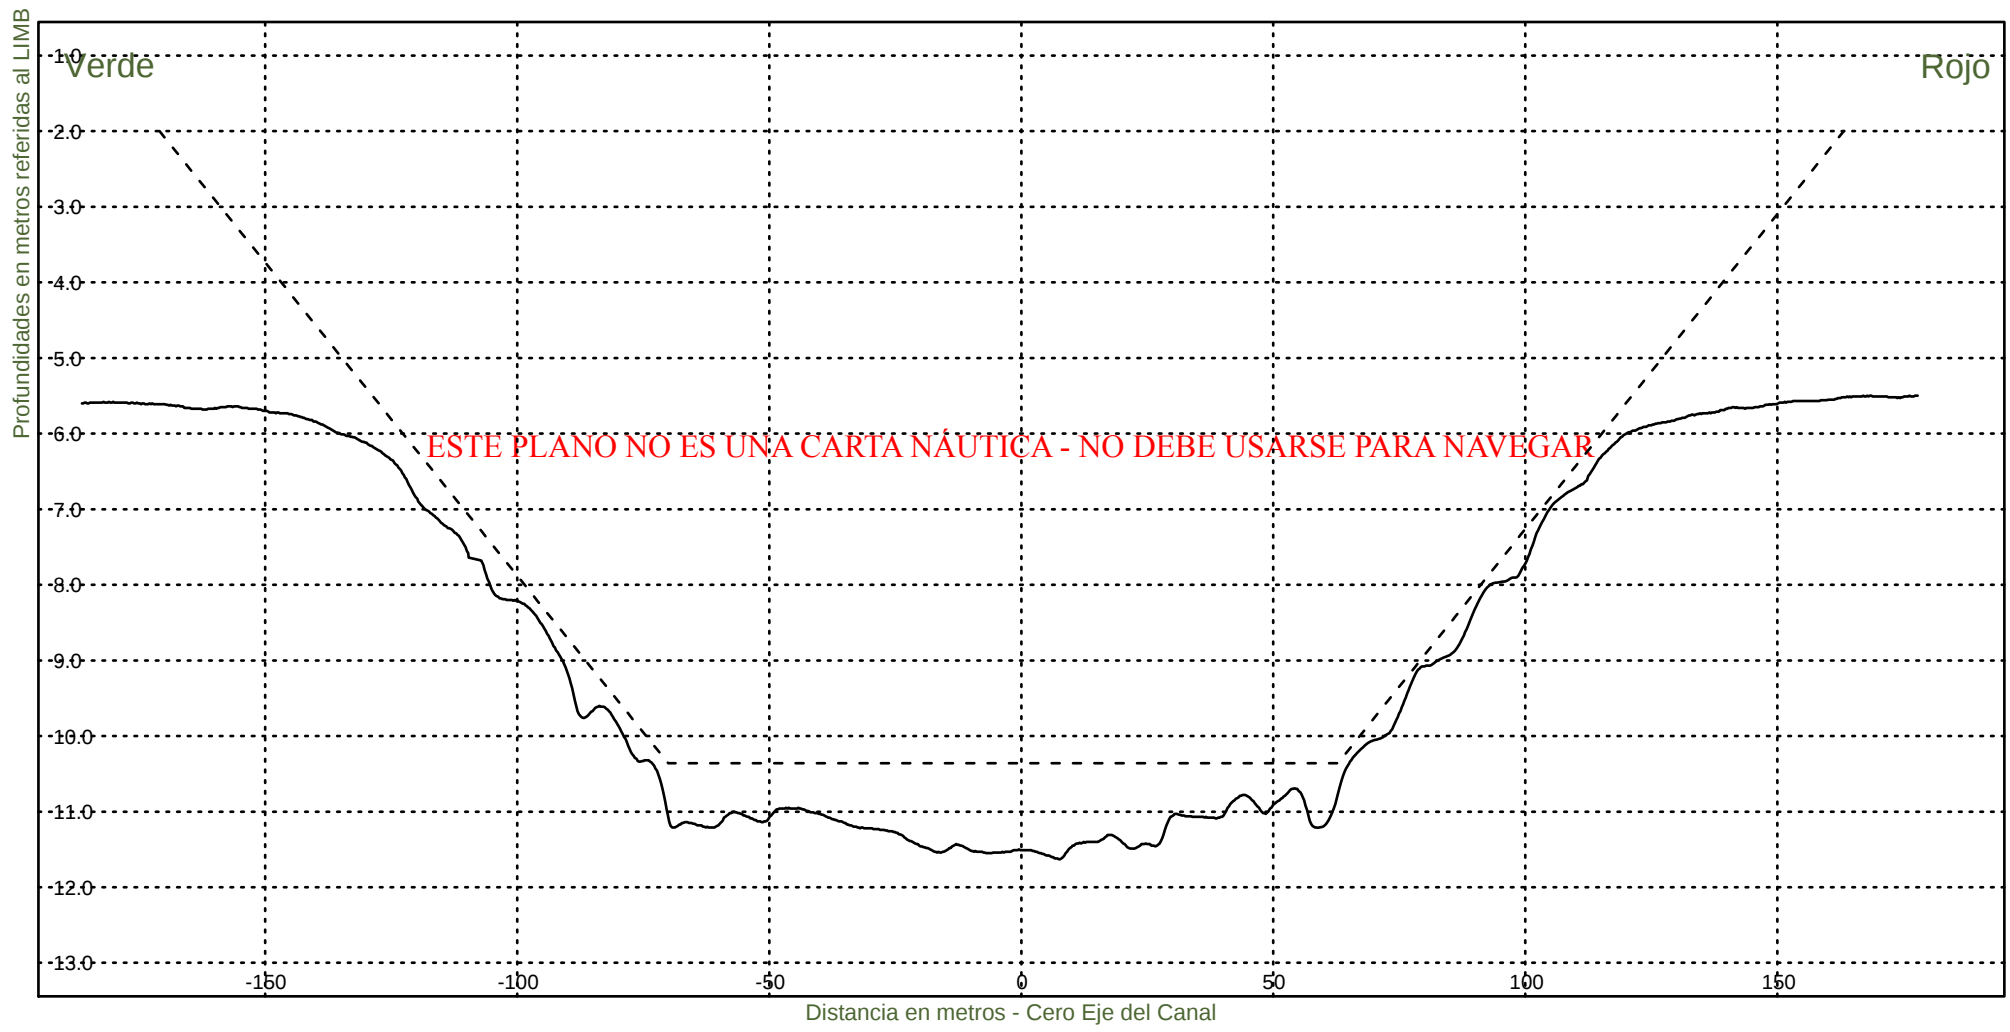


Consorcio Boskalis - Dredging International


Ing. Alberto G. Palomar
REPRESENTANTE TECNICO

Comision Administradora del Rio de la Plata
Canal Martin Garcia

----- :Teorico 34 pies
——— :Batimetria Junio 2024

Area Canal, KM 39.6-67.4
Hz 1: 1500
V 1: 100
KM 55600

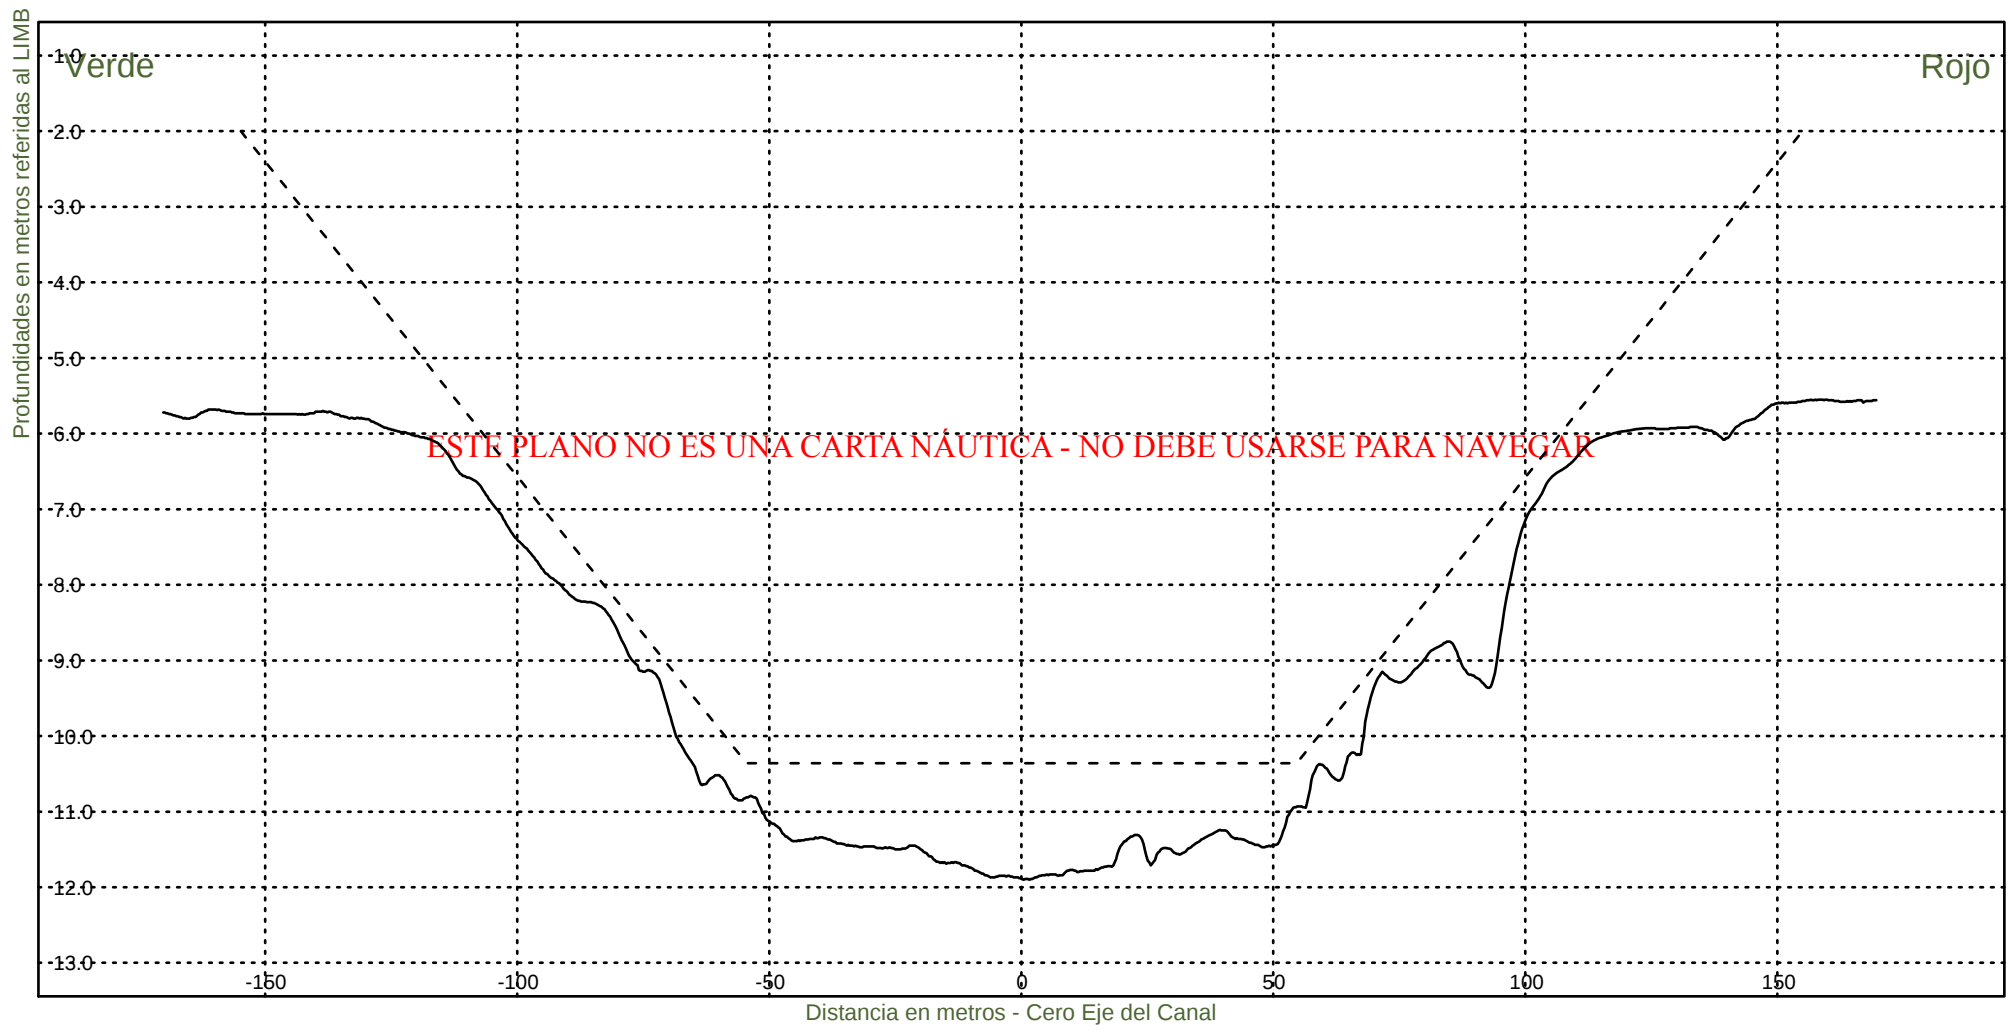


Consorcio Boskalis - Dredging International


Ing. Alberto G. Palomar
REPRESENTANTE TECNICO

Comision Administradora del Rio de la Plata
Canal Martin Garcia

----- :Teorico 34 pies
————— :Batimetria Junio 2024

Area Canal, KM 39.6-67.4
Hz 1: 1500
V 1: 100
KM 55800

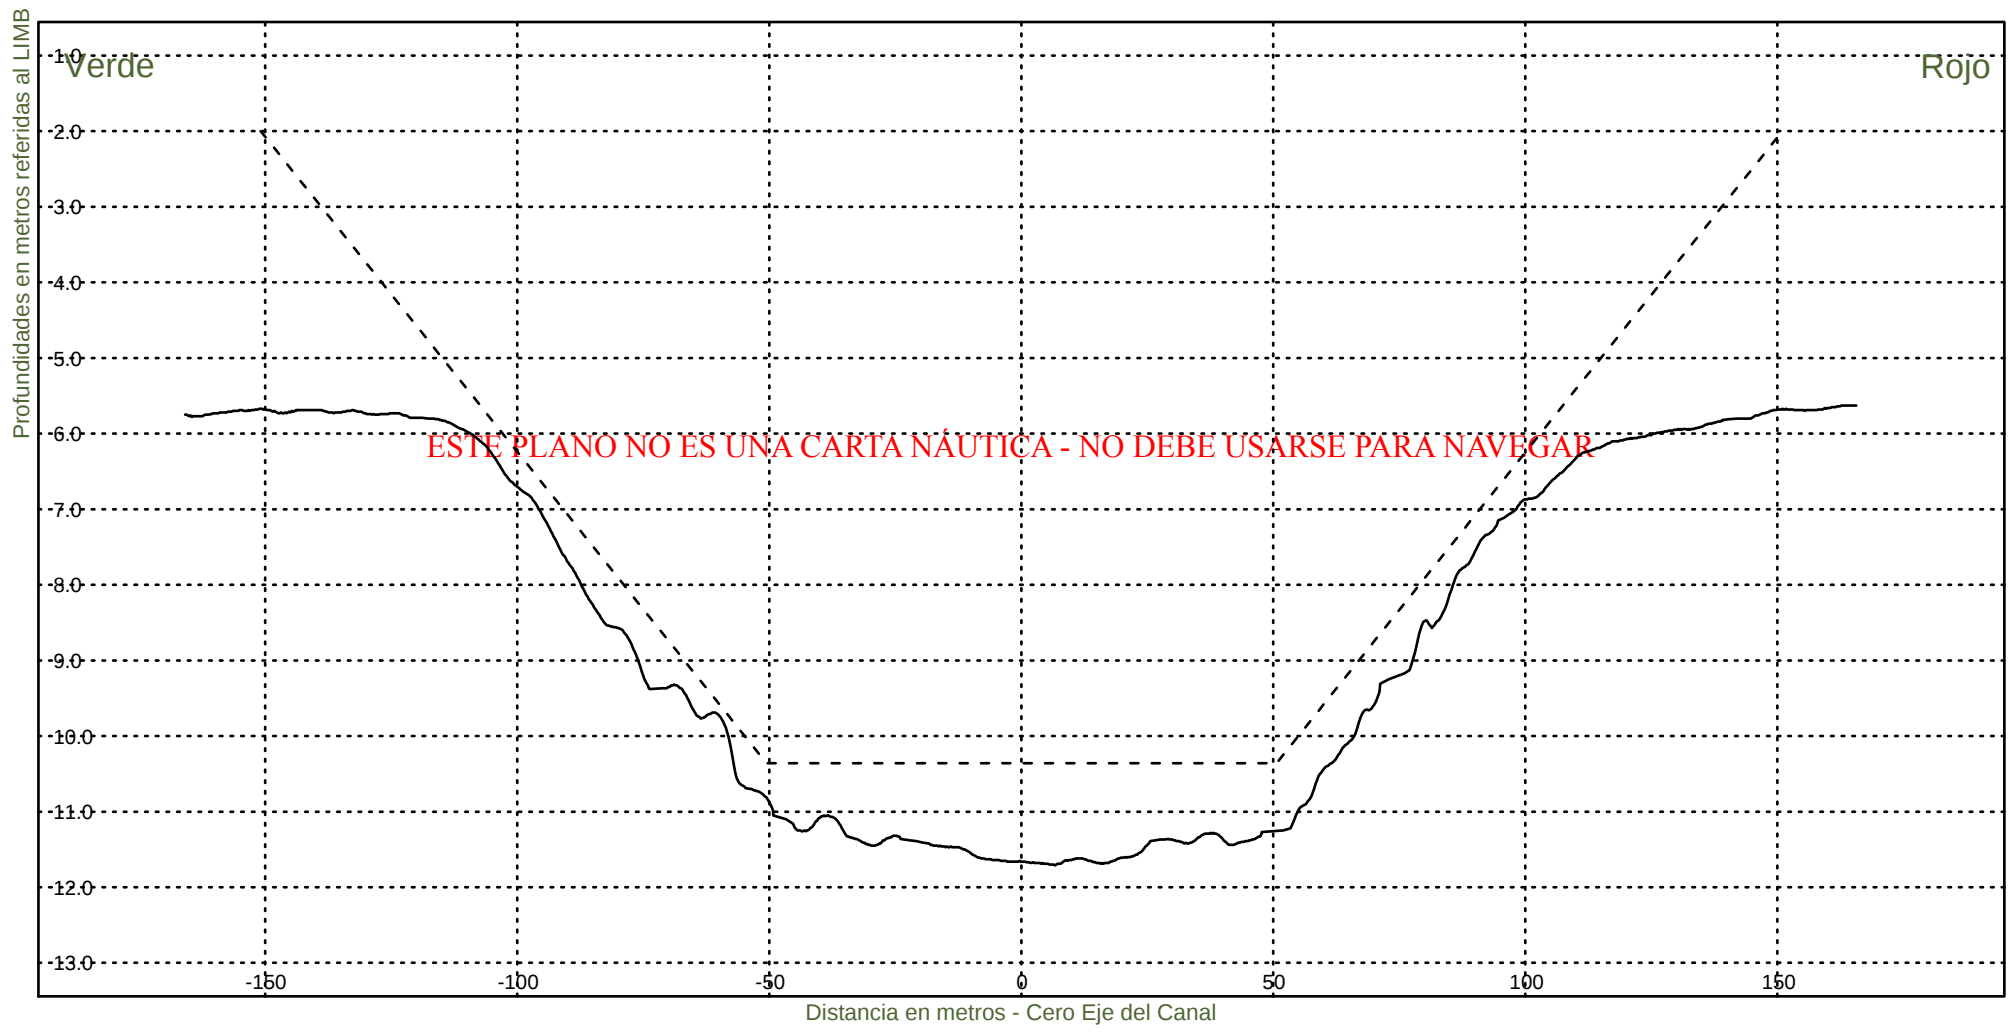


Consorcio Boskalis - Dredging International


Ing. Alberto G. Palomar
REPRESENTANTE TECNICO

Comision Administradora del Rio de la Plata
Canal Martin Garcia

----- :Teorico 34 pies
————— :Batimetria Junio 2024

Area Canal, KM 39.6-67.4
Hz 1: 1500
V 1: 100
KM 56000

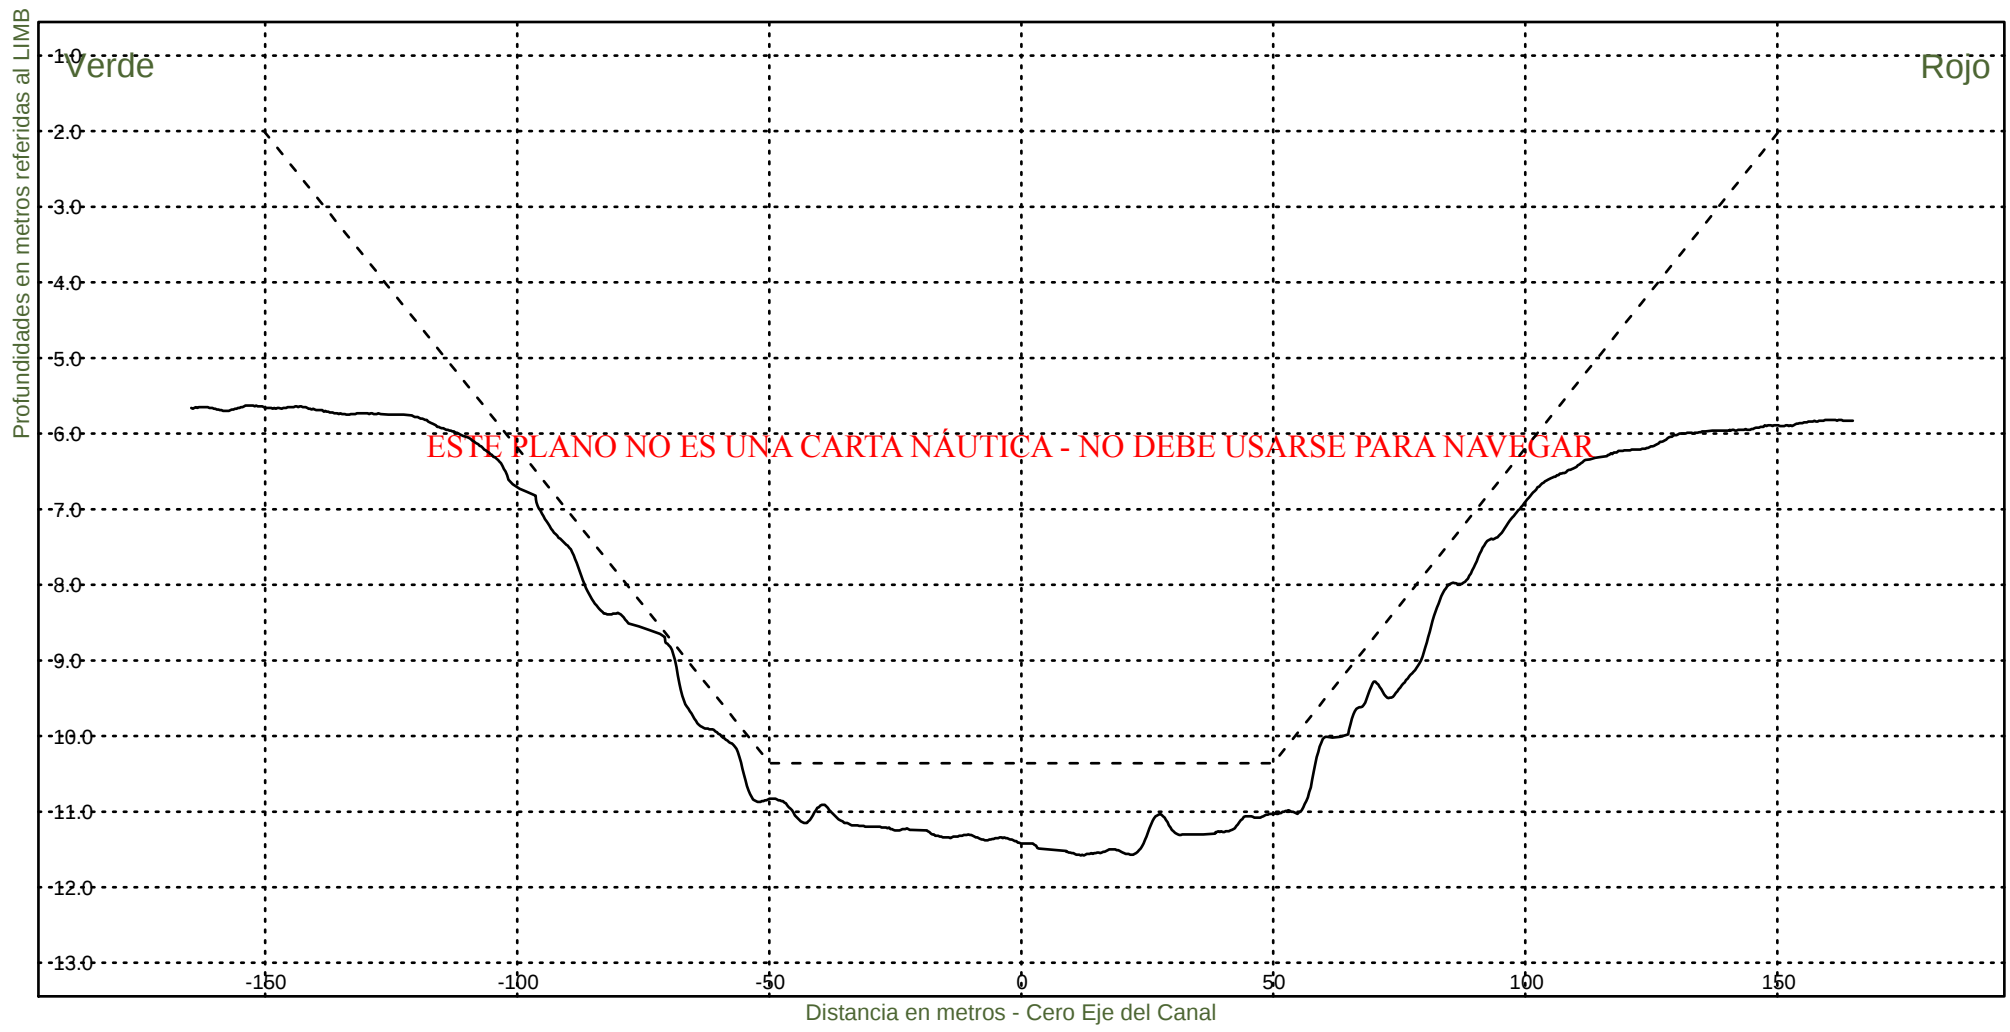

Consorcio Boskalis - Dredging International



Ing. Alberto G. Palomar
REPRESENTANTE TECNICO

Comision Administradora del Rio de la Plata
Canal Martin Garcia

----- :Teorico 34 pies
————— :Batimetria Junio 2024

Area Canal, KM 39.6-67.4
Hz 1: 1500
V 1: 100

KM 56200

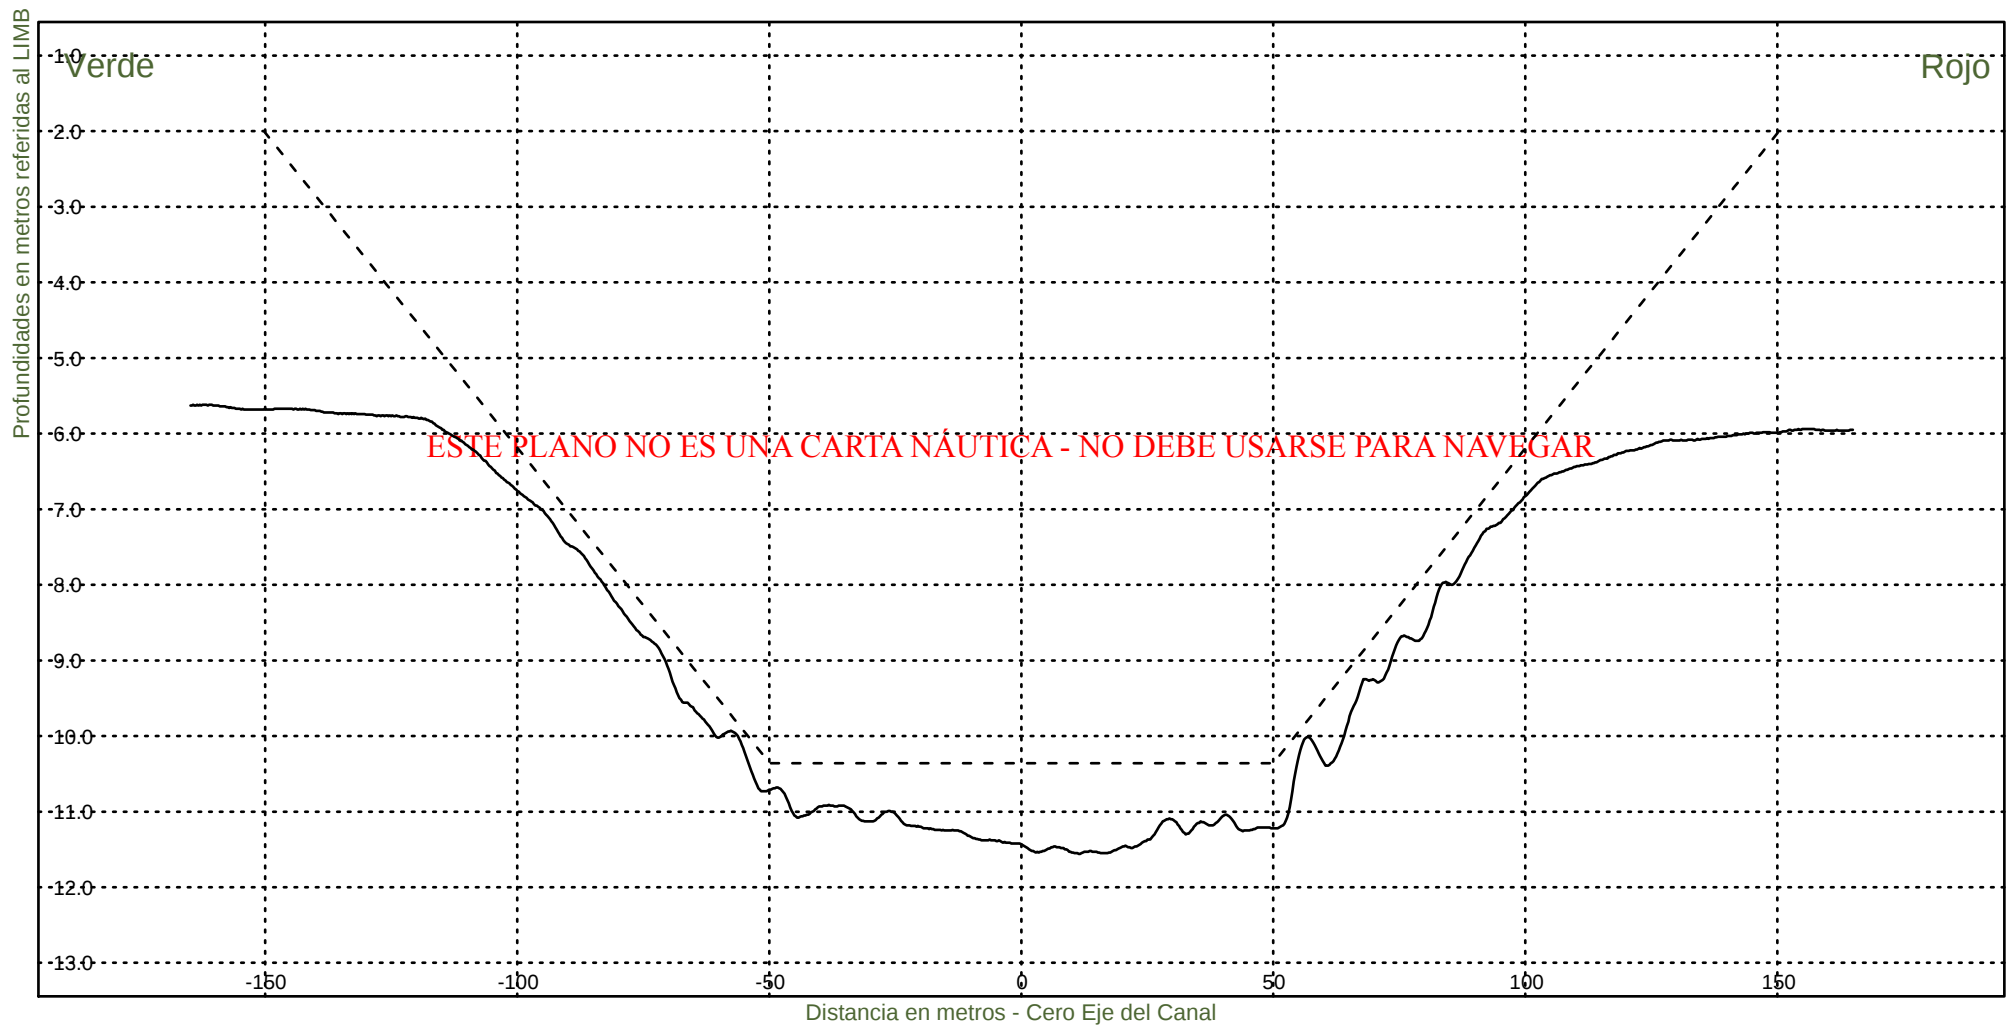


Consorcio Boskalis - Dredging International


Ing. Alberto G. Palomar
REPRESENTANTE TECNICO

Comision Administradora del Rio de la Plata
Canal Martin Garcia

----- :Teorico 34 pies
————— :Batimetria Junio 2024

Area Canal, KM 39.6-67.4
Hz 1: 1500
V 1: 100
KM 56400

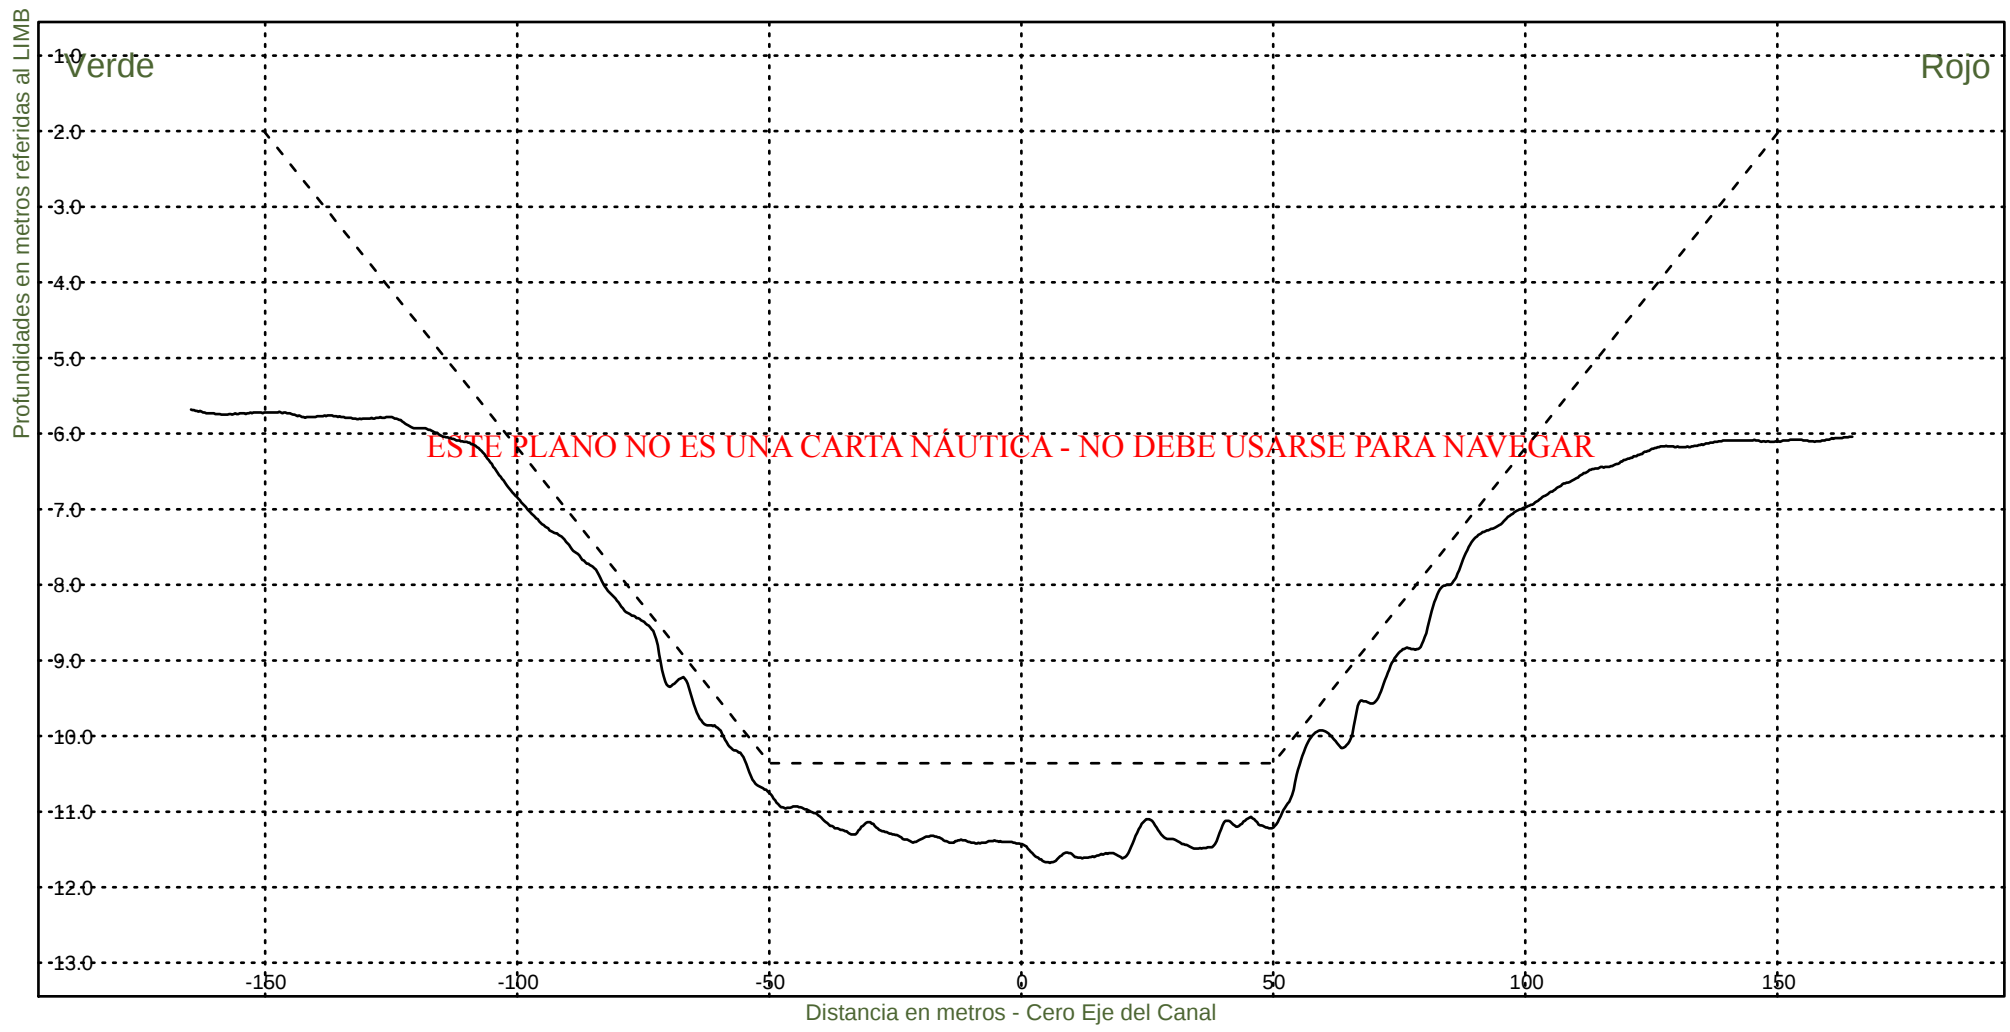


Consorcio Boskalis - Dredging International


Ing. Alberto G. Palomar
REPRESENTANTE TECNICO

Comision Administradora del Rio de la Plata
Canal Martin Garcia

----- :Teorico 34 pies
————— :Batimetria Junio 2024

Area Canal, KM 39.6-67.4
Hz 1: 1500
V 1: 100
KM 56600

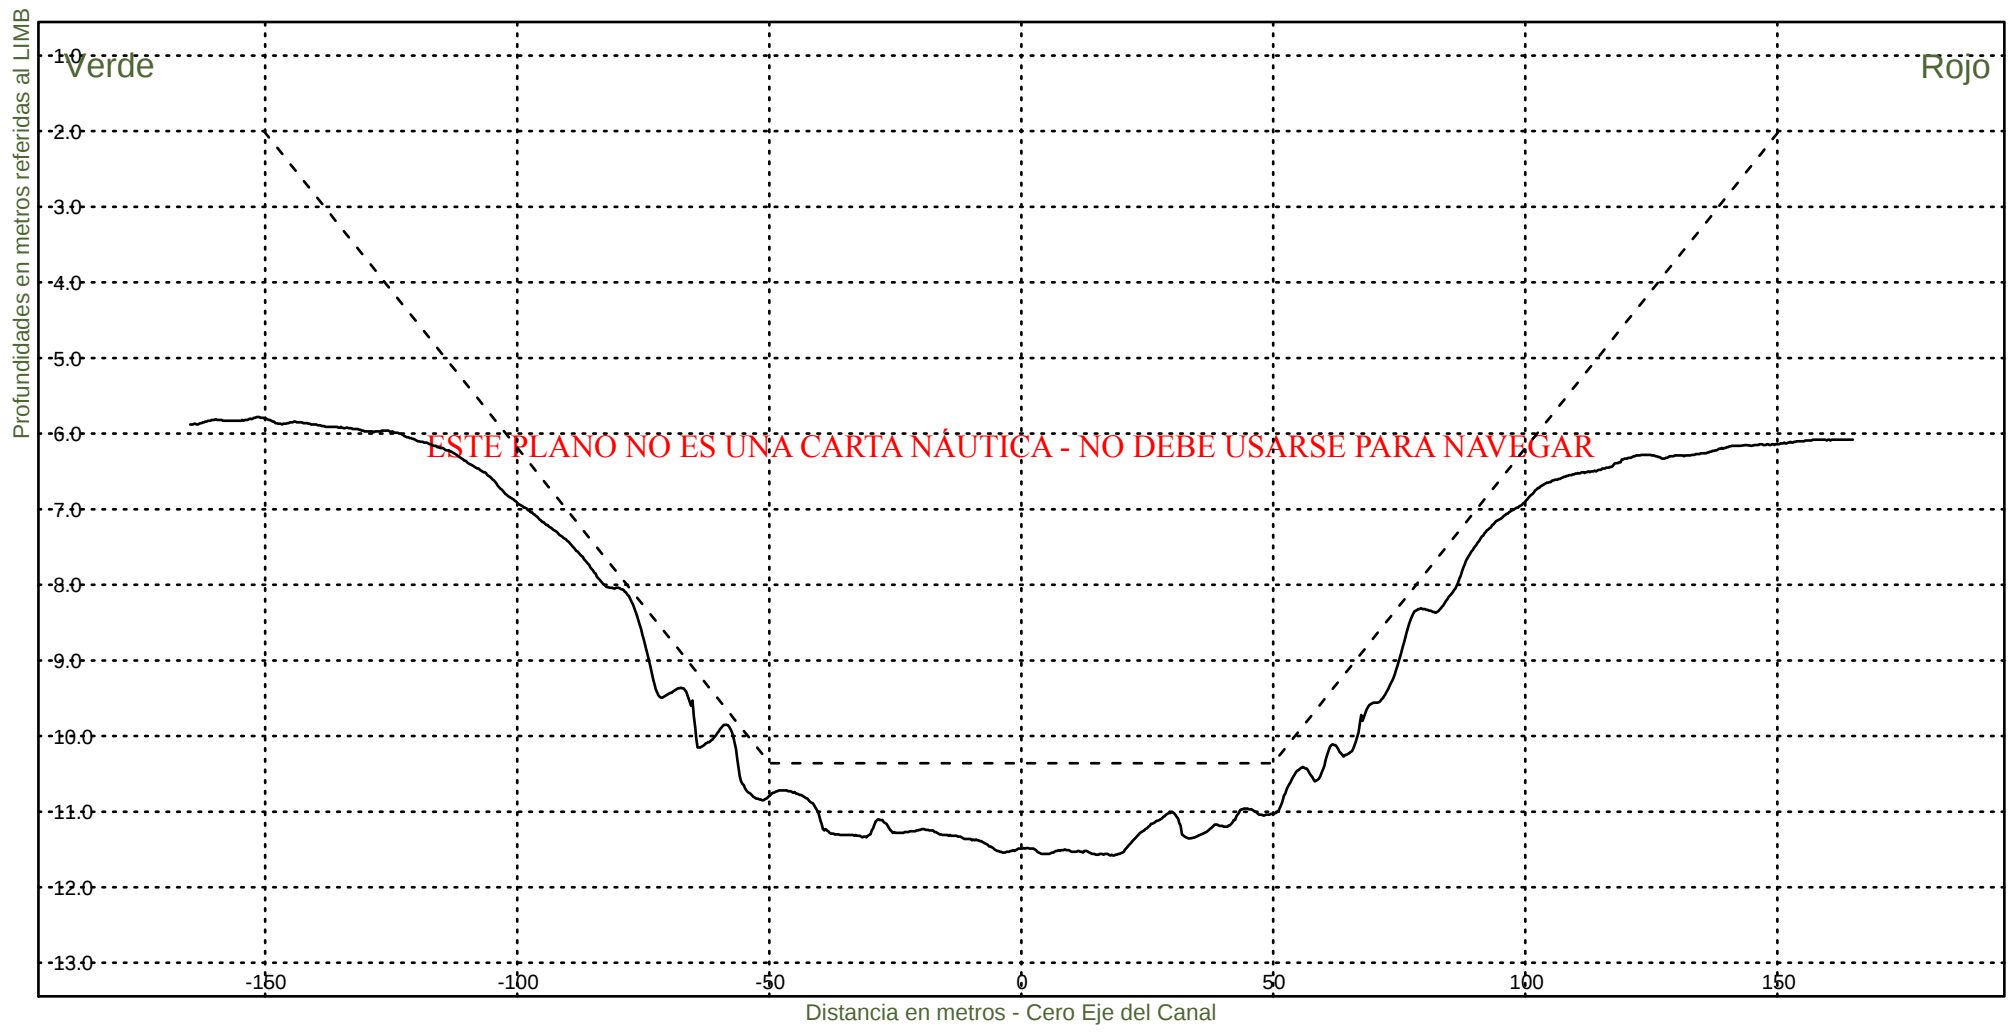


Consorcio Boskalis - Dredging International


Ing. Alberto G. Palomar
REPRESENTANTE TECNICO

Comision Administradora del Rio de la Plata
Canal Martin Garcia

----- :Teorico 34 pies
————— :Batimetria Junio 2024

Area Canal, KM 39.6-67.4
Hz 1: 1500
V 1: 100
KM 56800

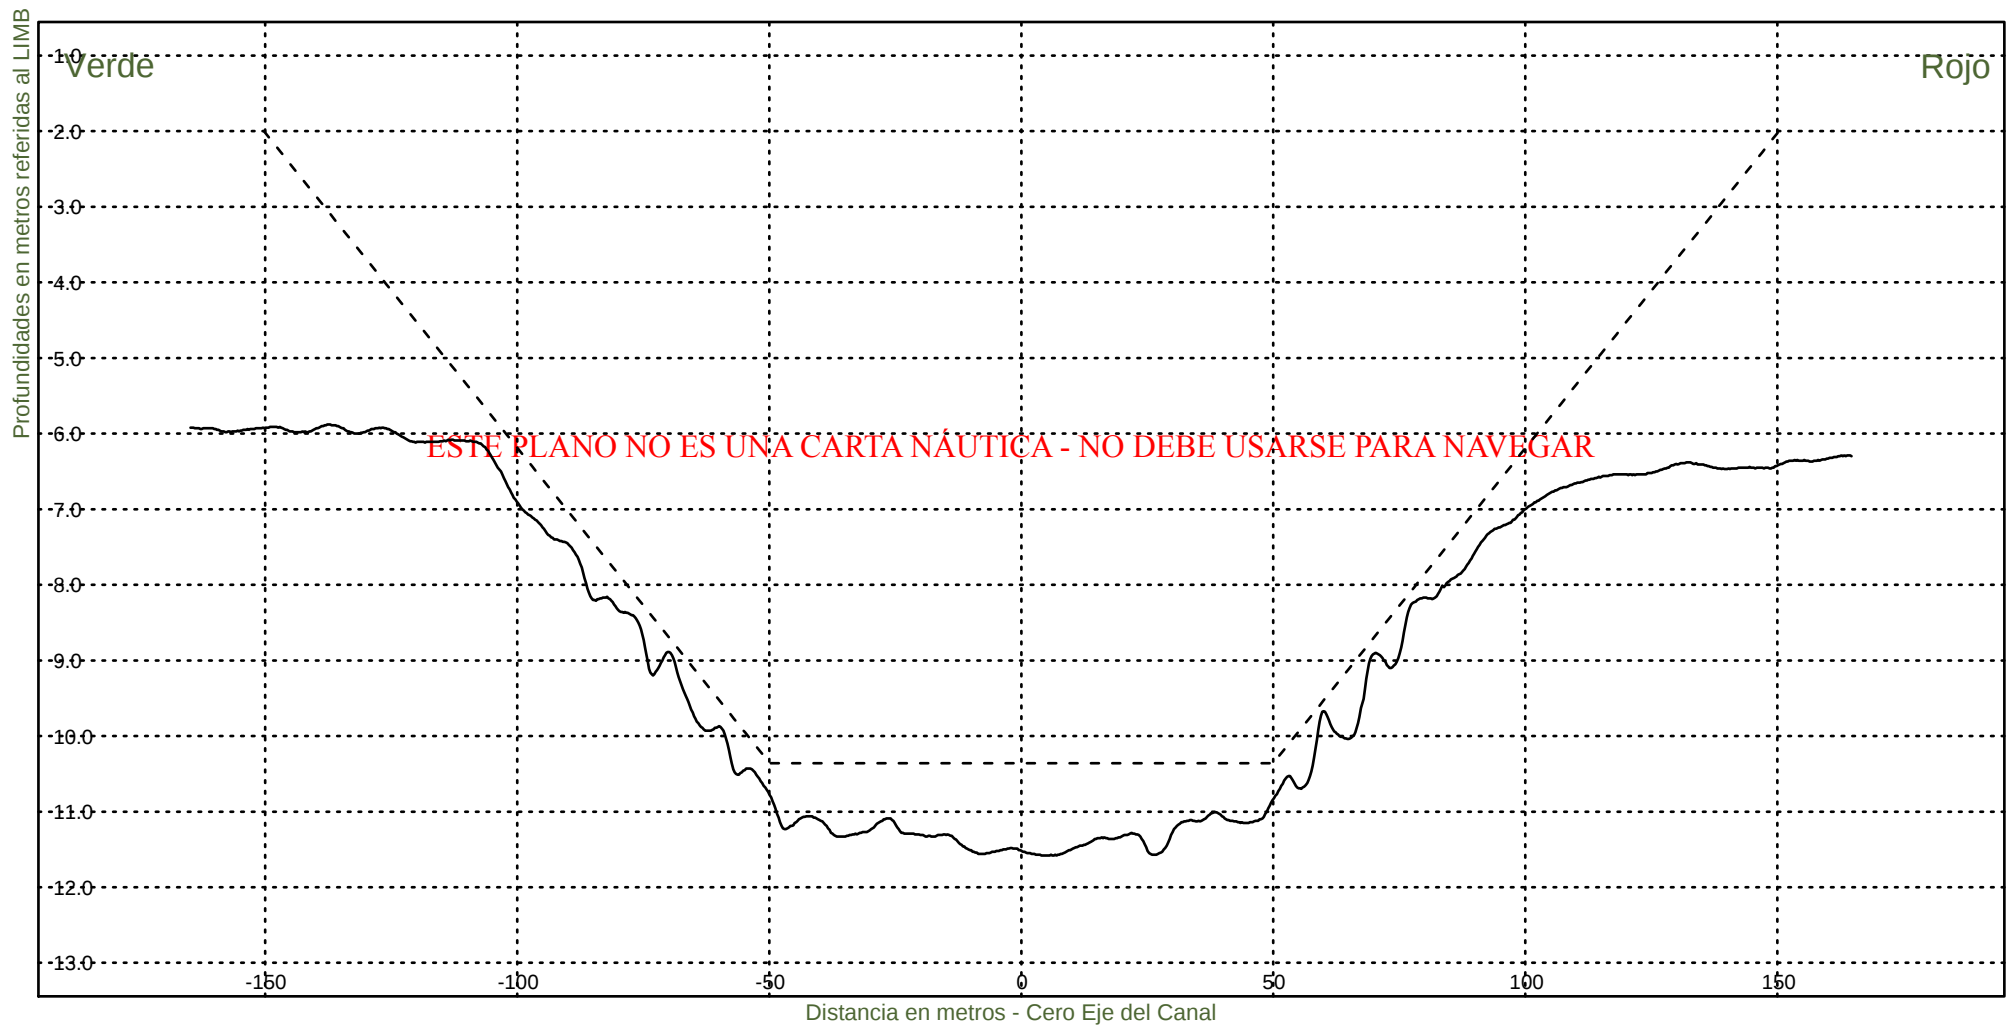


Consorcio Boskalis - Dredging International


Ing. Alberto G. Palomar
REPRESENTANTE TECNICO

Comision Administradora del Rio de la Plata
Canal Martin Garcia

----- :Teorico 34 pies
————— :Batimetria Junio 2024

Area Canal, KM 39.6-67.4
Hz 1: 1500
V 1: 100
KM 57000

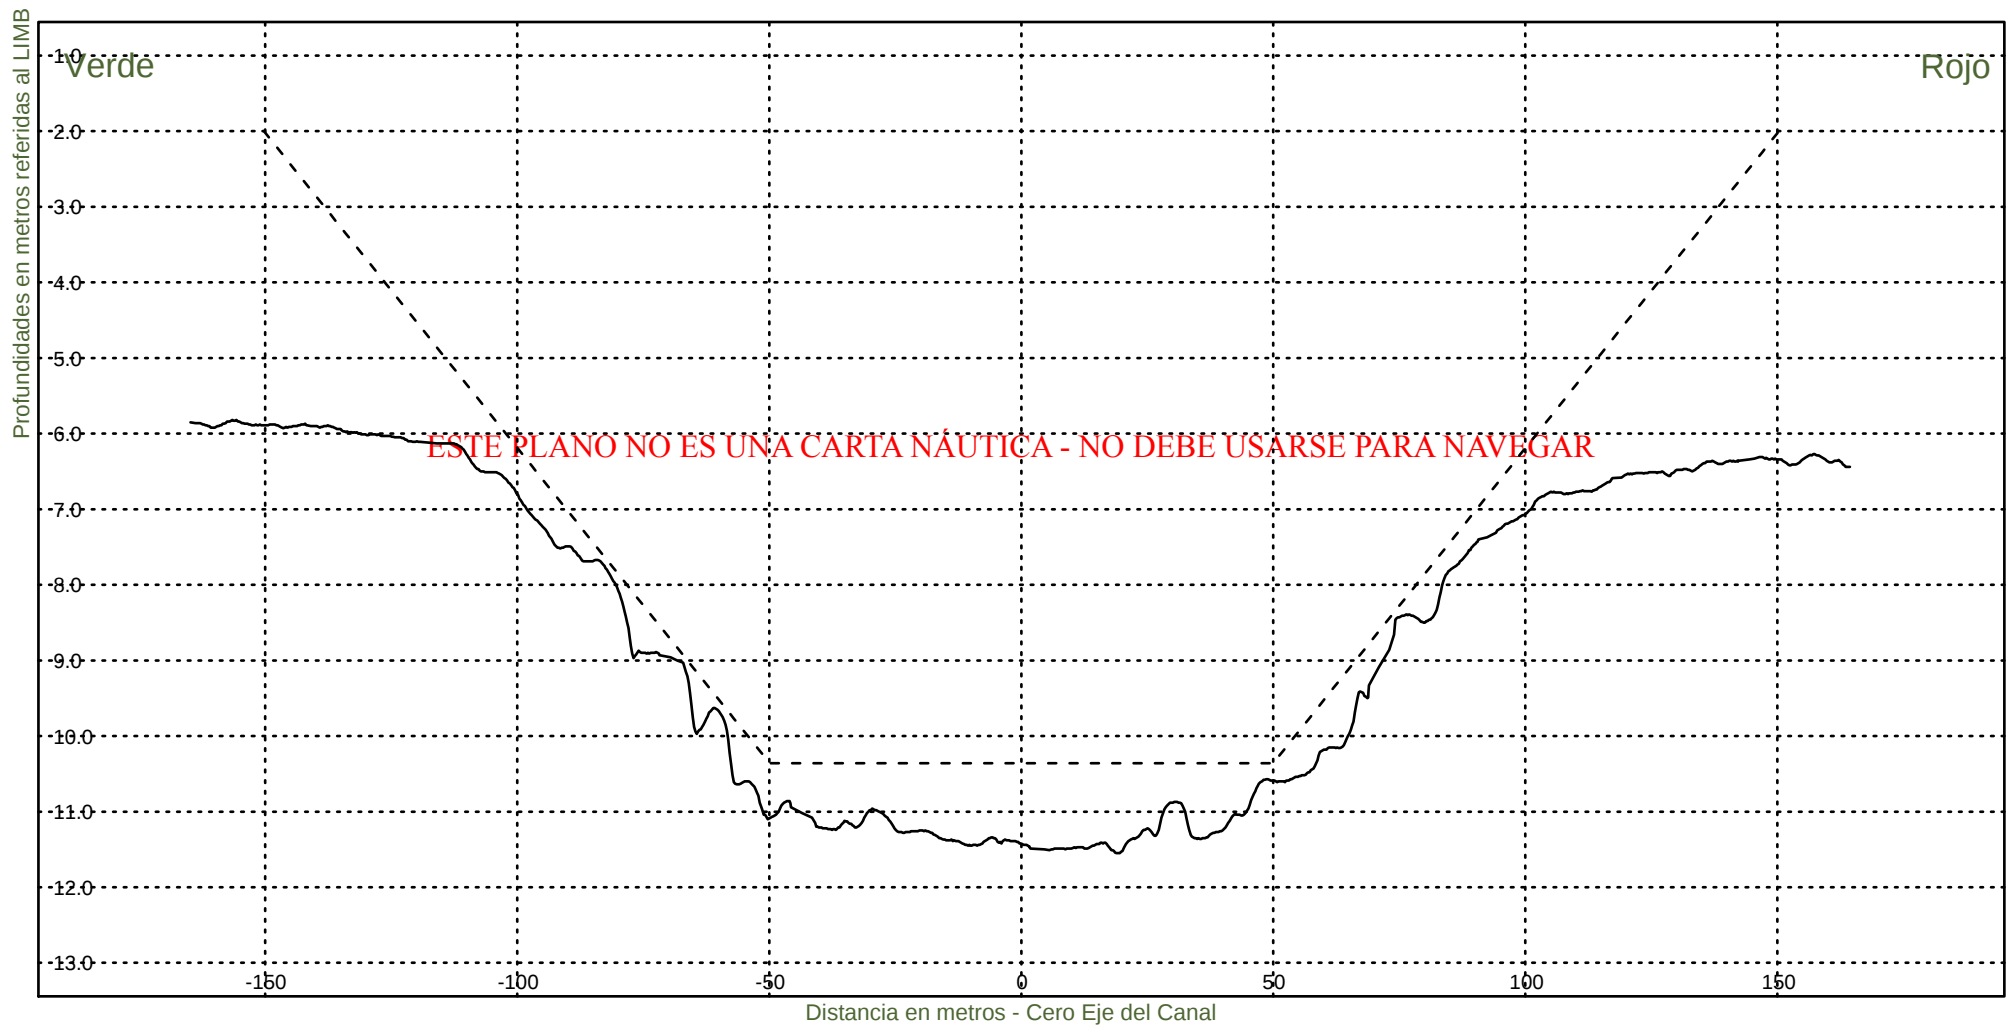


Consorcio Boskalis - Dredging International


Ing. Alberto G. Palomar
REPRESENTANTE TECNICO

Comision Administradora del Rio de la Plata
Canal Martin Garcia

----- :Teorico 34 pies
————— :Batimetria Junio 2024

Area Canal, KM 39.6-67.4
Hz 1: 1500
V 1: 100
KM 57200

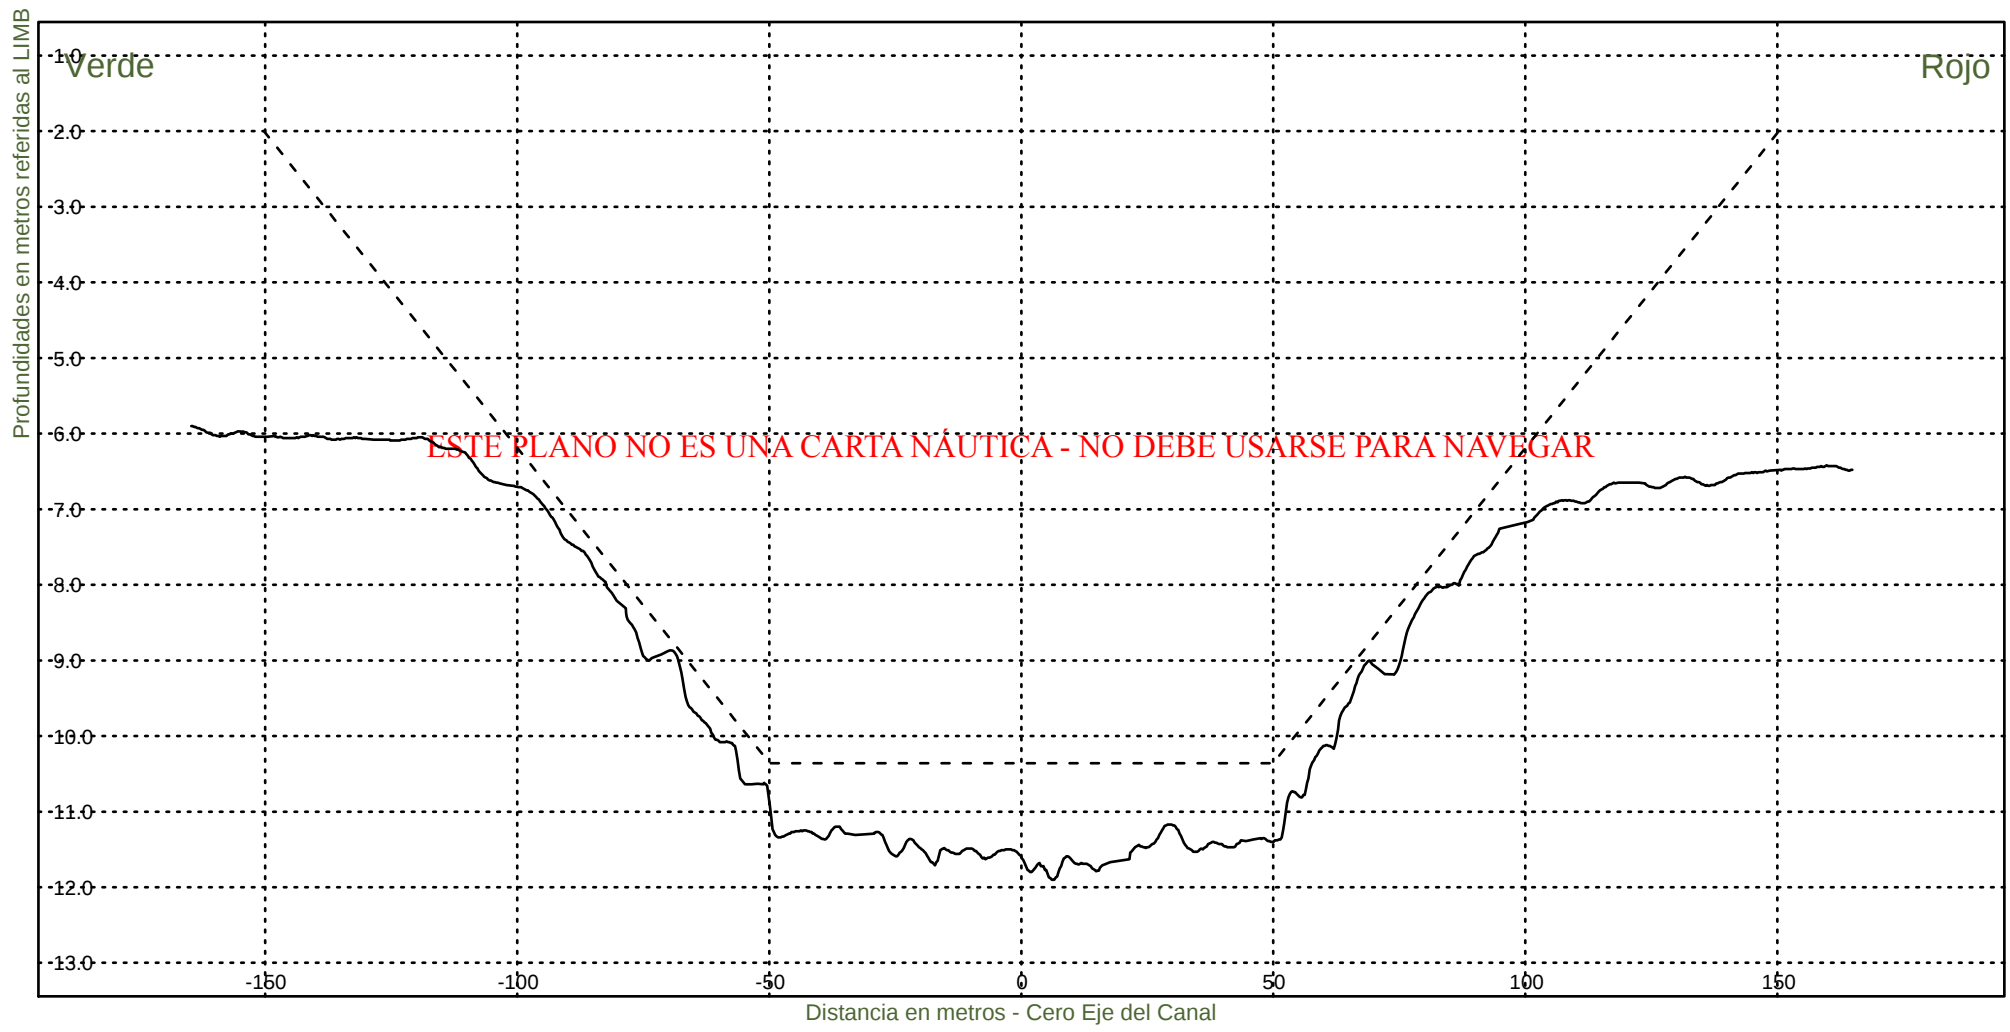


Consorcio Boskalis - Dredging International


Ing. Alberto G. Palomar
REPRESENTANTE TECNICO

Comision Administradora del Rio de la Plata
Canal Martin Garcia

----- :Teorico 34 pies
——— :Batimetria Junio 2024

Area Canal, KM 39.6-67.4
Hz 1: 1500
V 1: 100
KM 57400

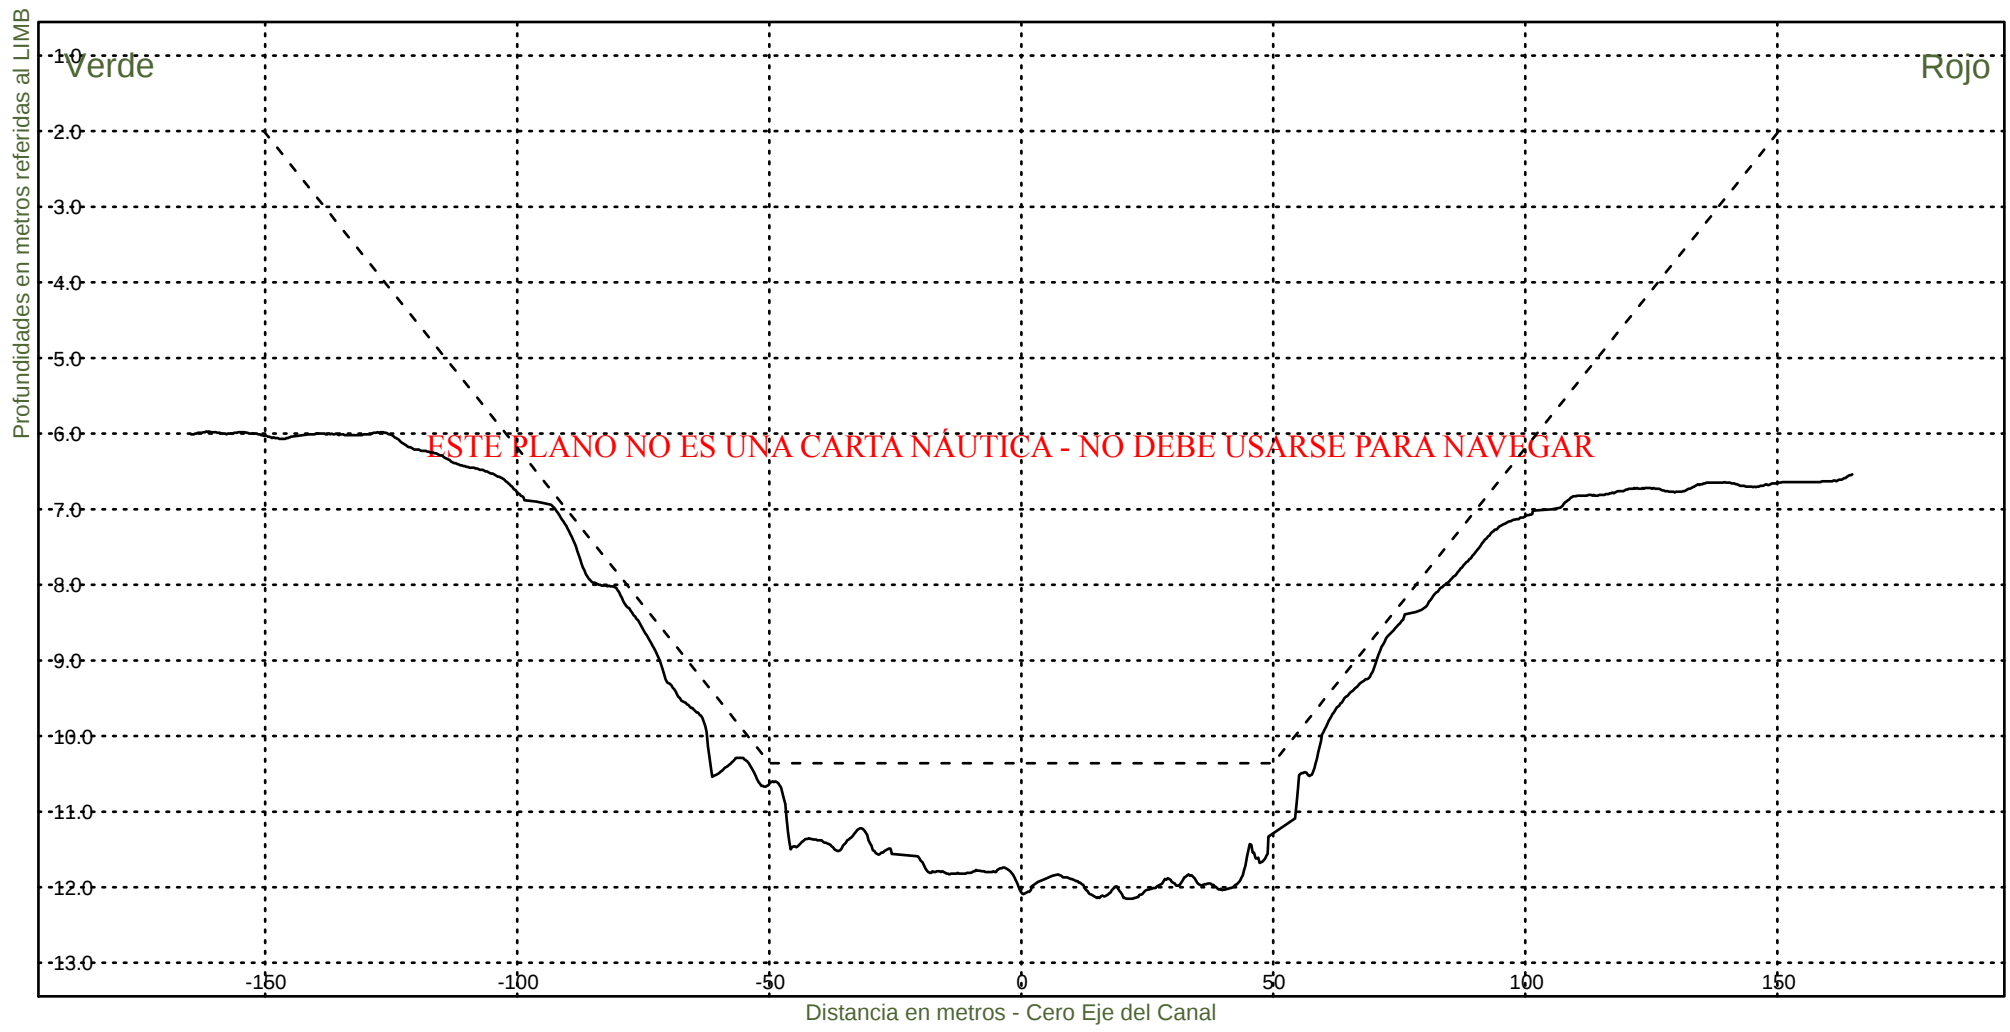


Consorcio Boskalis - Dredging International


Ing. Alberto G. Palomar
REPRESENTANTE TECNICO

Comision Administradora del Rio de la Plata
Canal Martin Garcia

----- :Teorico 34 pies
————— :Batimetria Junio 2024

Area Canal, KM 39.6-67.4
Hz 1: 1500
V 1: 100
KM 57600

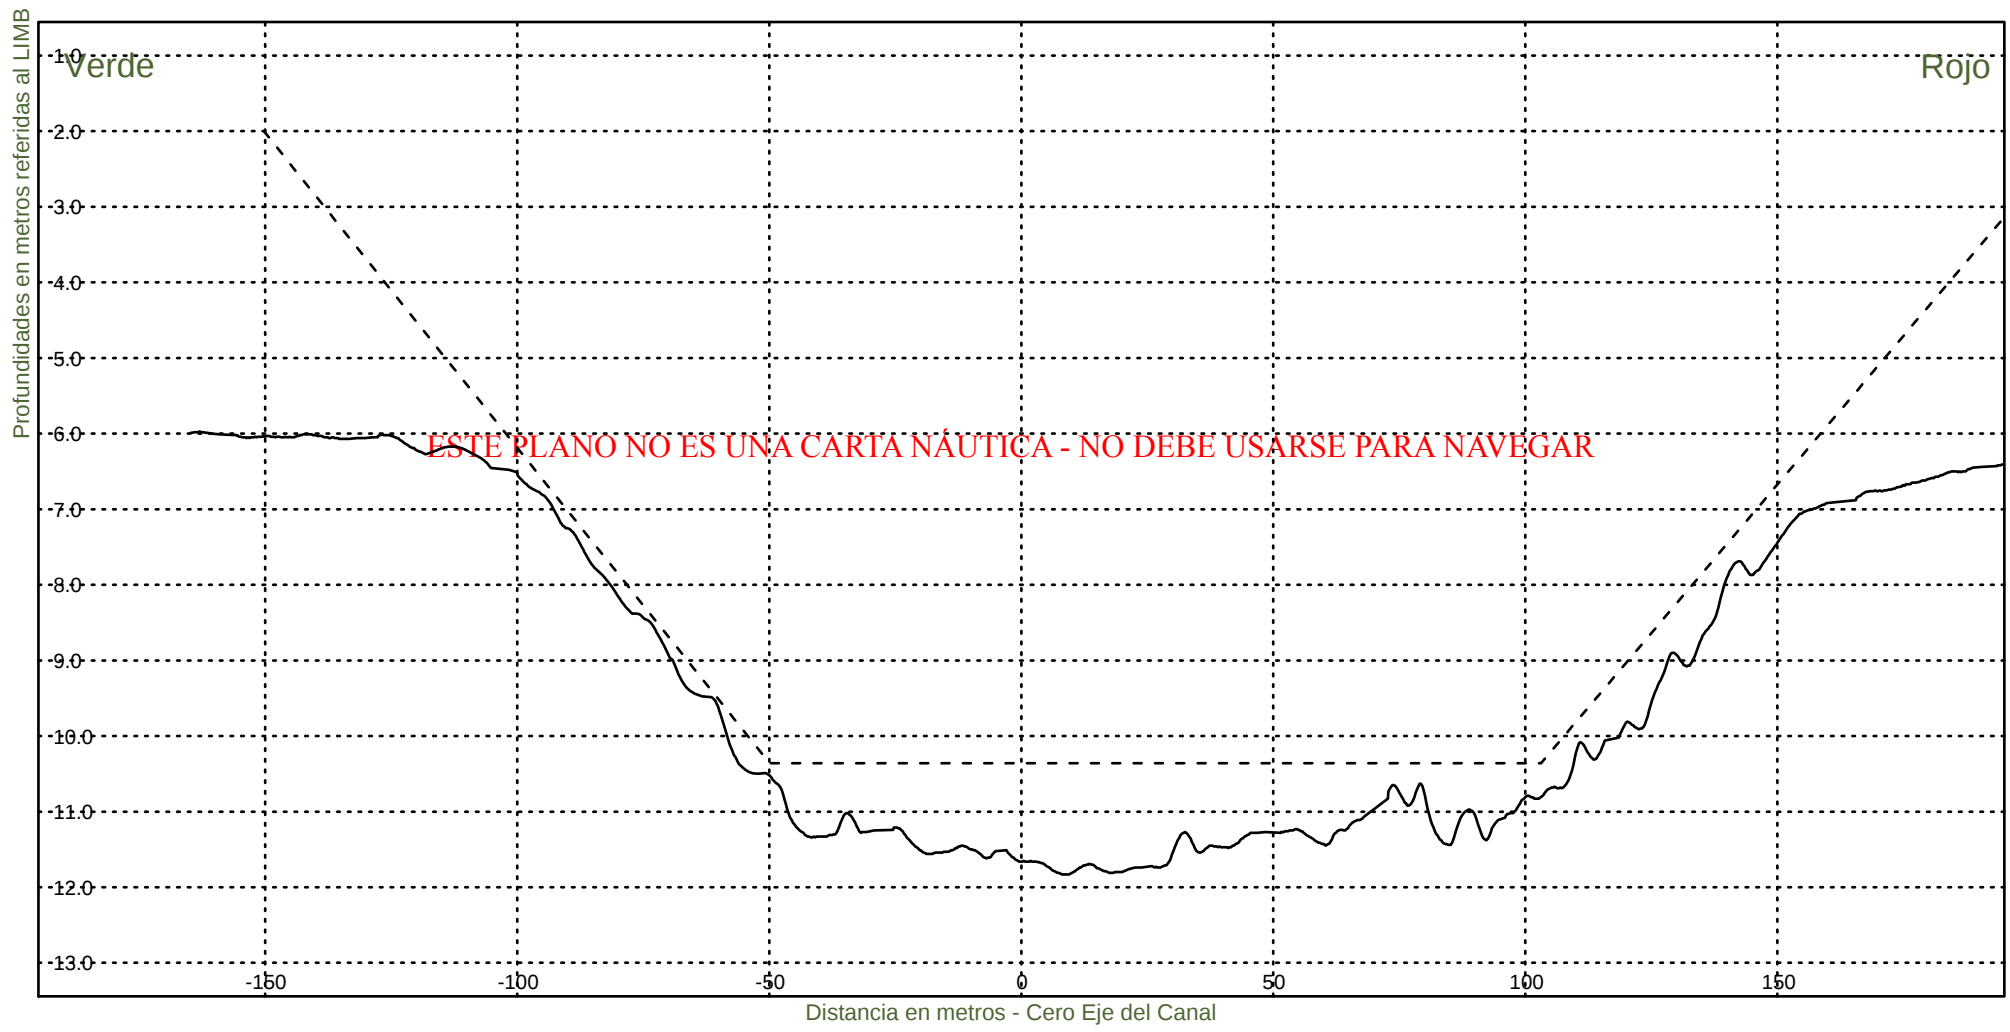


Consorcio Boskalis - Dredging International


Ing. Alberto G. Palomar
REPRESENTANTE TECNICO

Comision Administradora del Rio de la Plata
Canal Martin Garcia

----- :Teorico 34 pies
————— :Batimetria Junio 2024

Area Canal, KM 39.6-67.4
Hz 1: 1500
V 1: 100
KM 57800

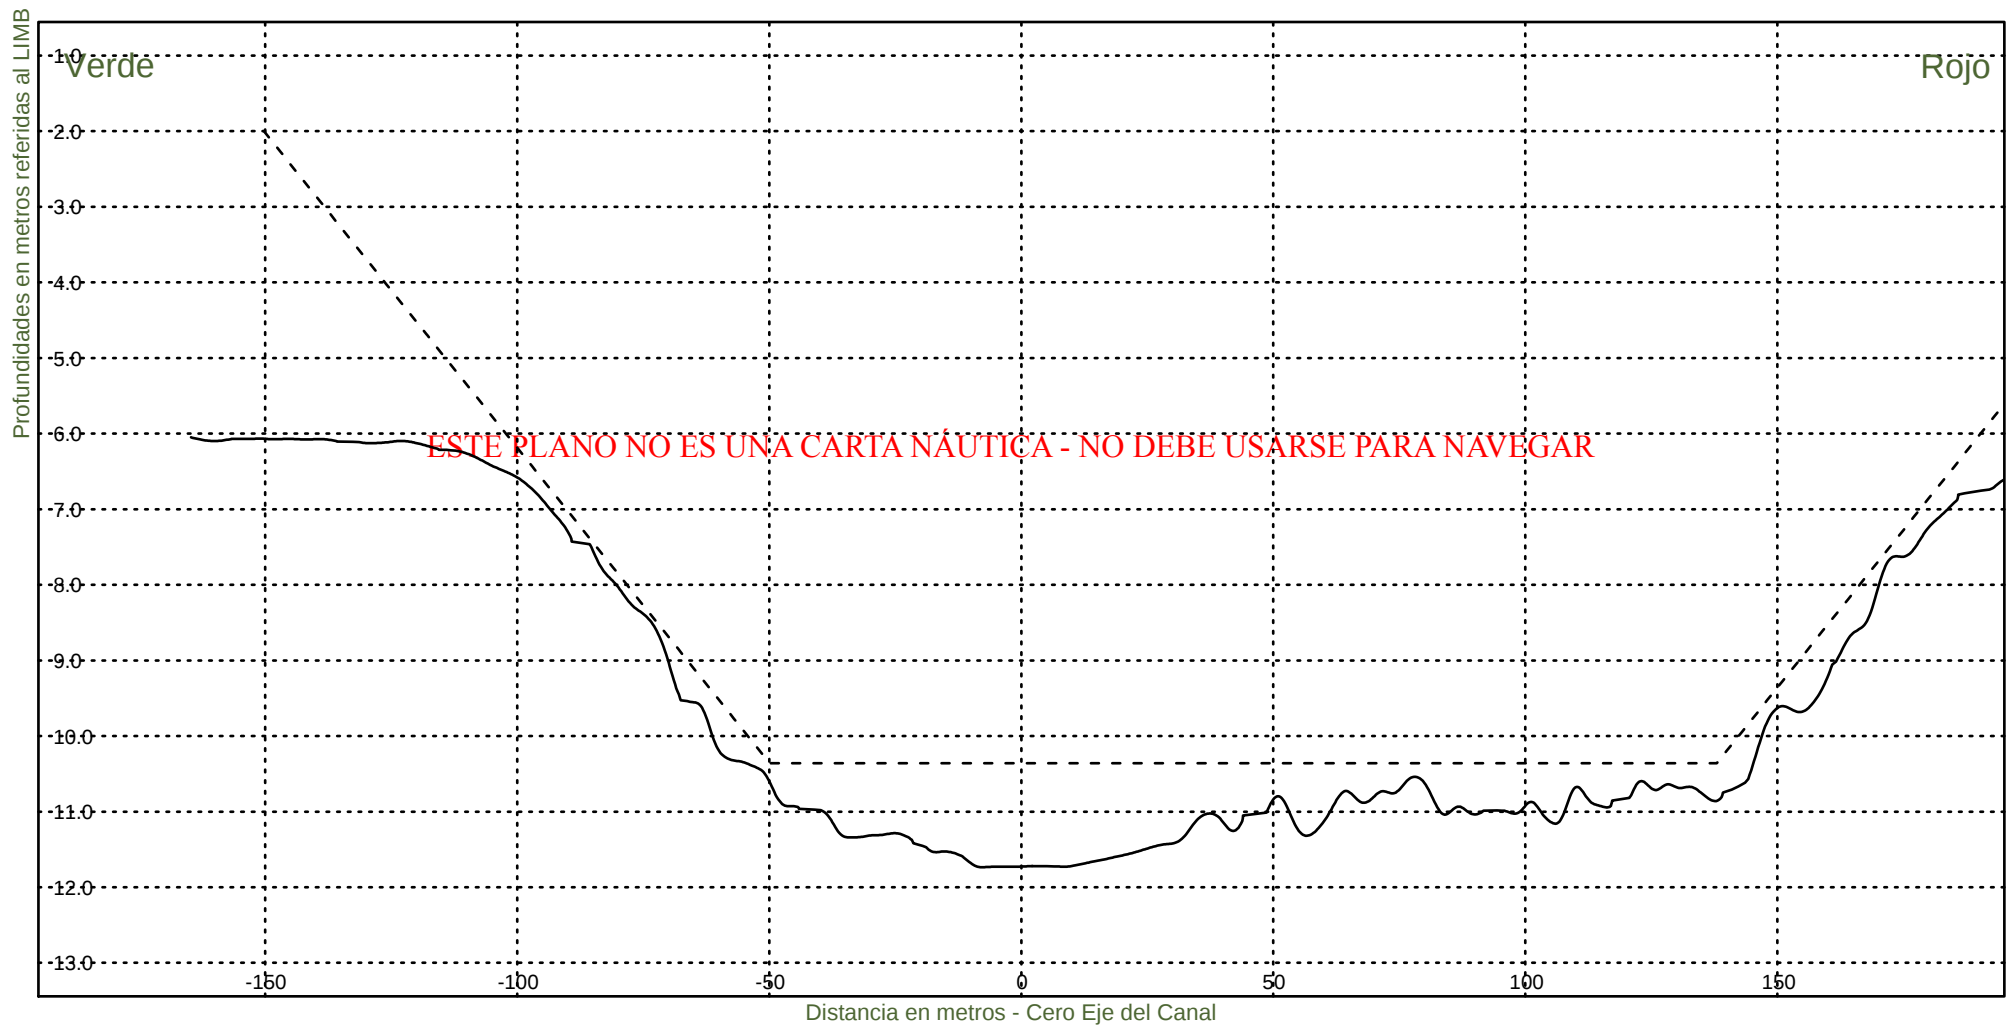

Consorcio Boskalis - Dredging International


Ing. Alberto G. Palomar
REPRESENTANTE TECNICO

Comision Administradora del Rio de la Plata
Canal Martin Garcia

----- :Teorico 34 pies
——— :Batimetria Junio 2024

Area Canal, KM 39.6-67.4
Hz 1: 1500
V 1: 100
KM 58000




Consorcio Boskalis - Dredging International


Ing. Alberto G. Palomar
REPRESENTANTE TECNICO

Comision Administradora del Rio de la Plata
Canal Martin Garcia

----- :Teorico 34 pies
——— :Batimetria Junio 2024

Area Canal, KM 39.6-67.4
Hz 1: 1500
V 1: 100
KM 58200

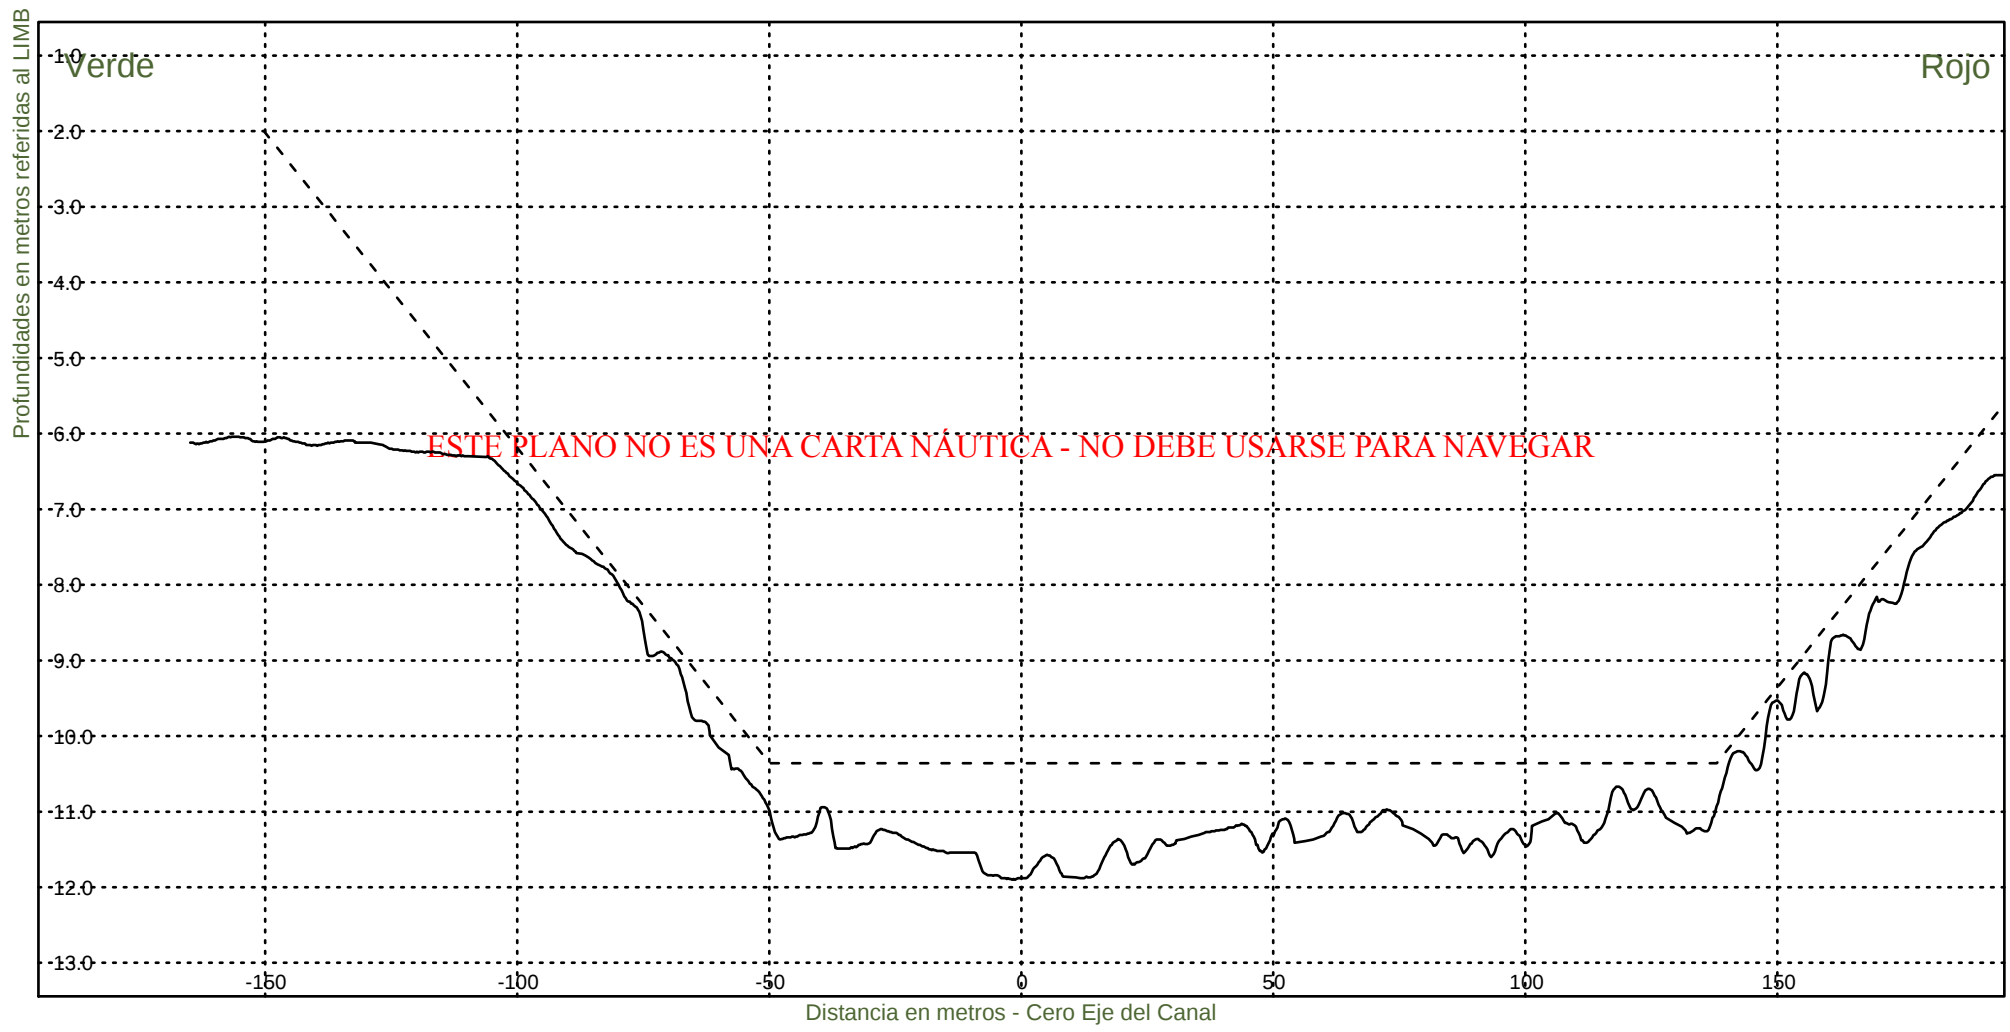


Consorcio Boskalis - Dredging International


Ing. Alberto G. Palomar
REPRESENTANTE TECNICO

Comision Administradora del Rio de la Plata
Canal Martin Garcia

----- :Teorico 34 pies
——— :Batimetria Junio 2024

Area Canal, KM 39.6-67.4
Hz 1: 1500
V 1: 100
KM 58400

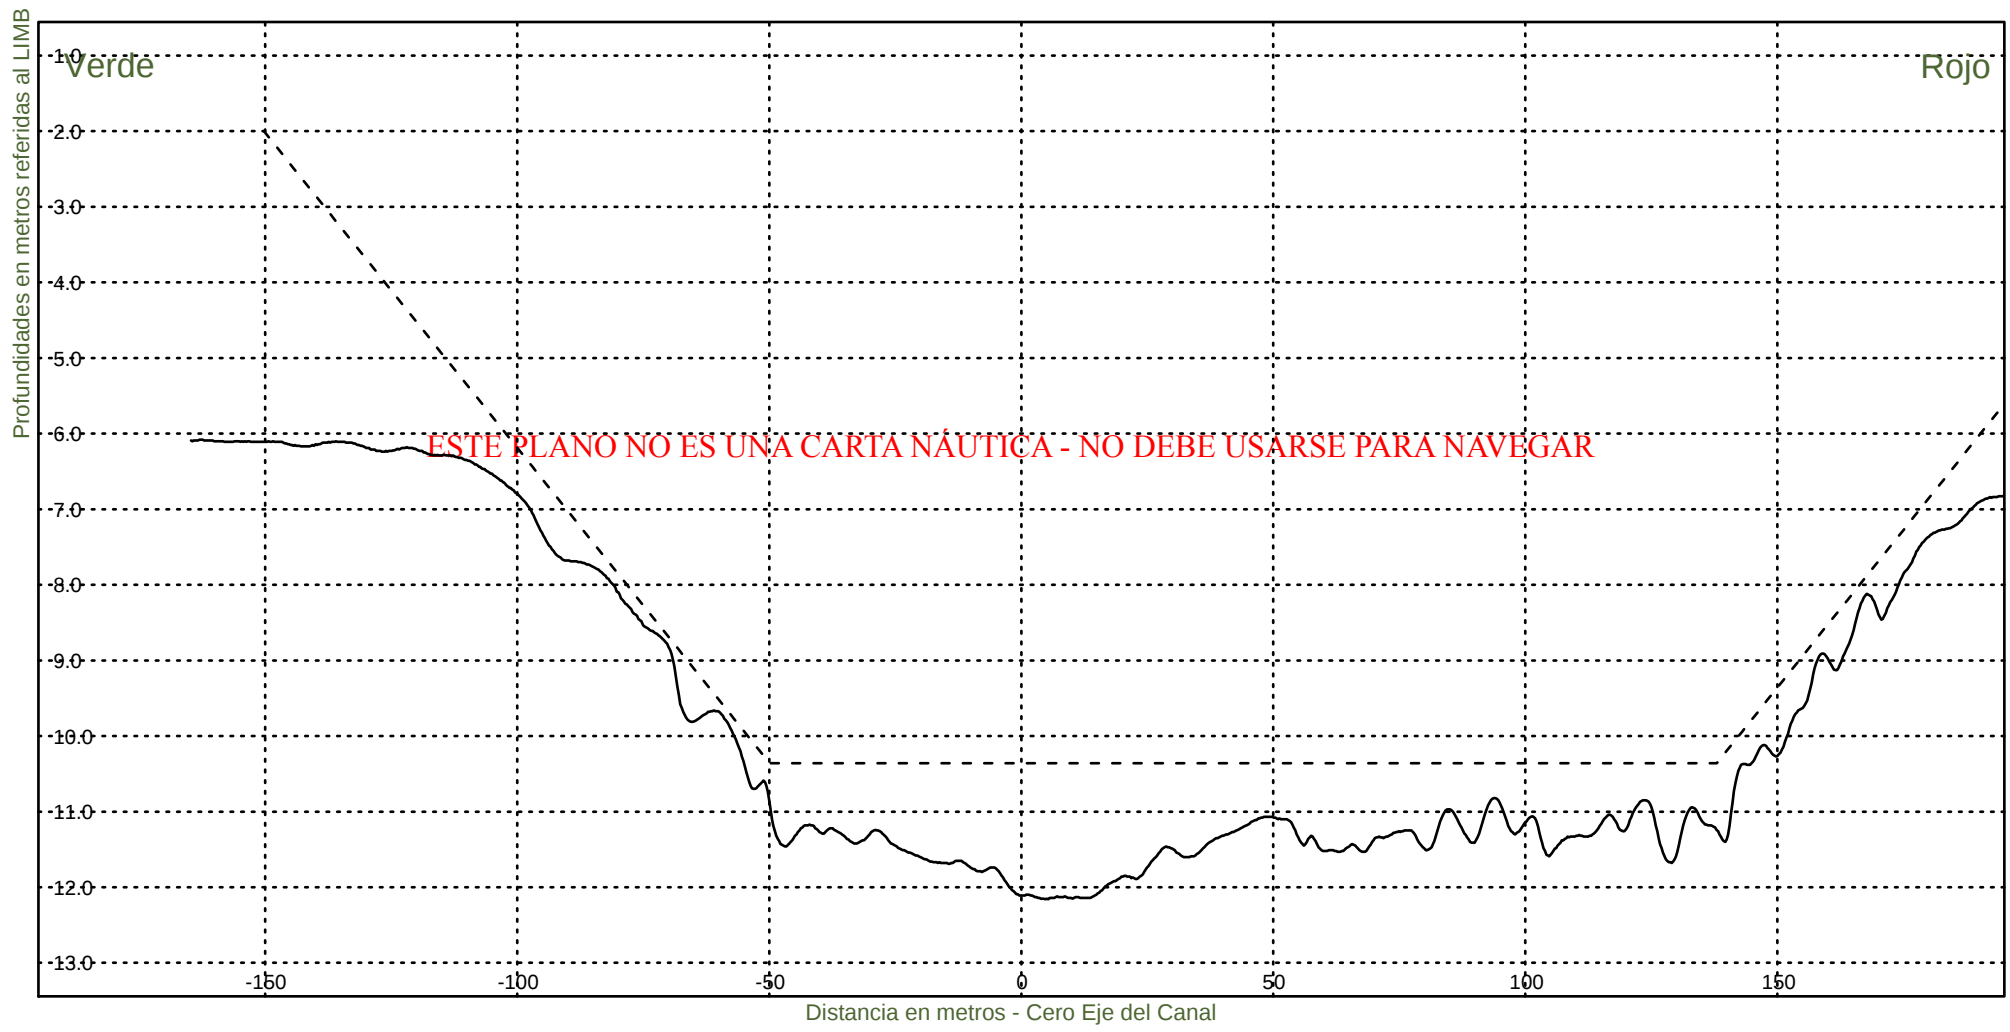


Consorcio Boskalis - Dredging International


Ing. Alberto G. Palomar
REPRESENTANTE TECNICO

Comision Administradora del Rio de la Plata
Canal Martin Garcia

----- :Teorico 34 pies
————— :Batimetria Junio 2024

Area Canal, KM 39.6-67.4
Hz 1: 1500
V 1: 100
KM 58600

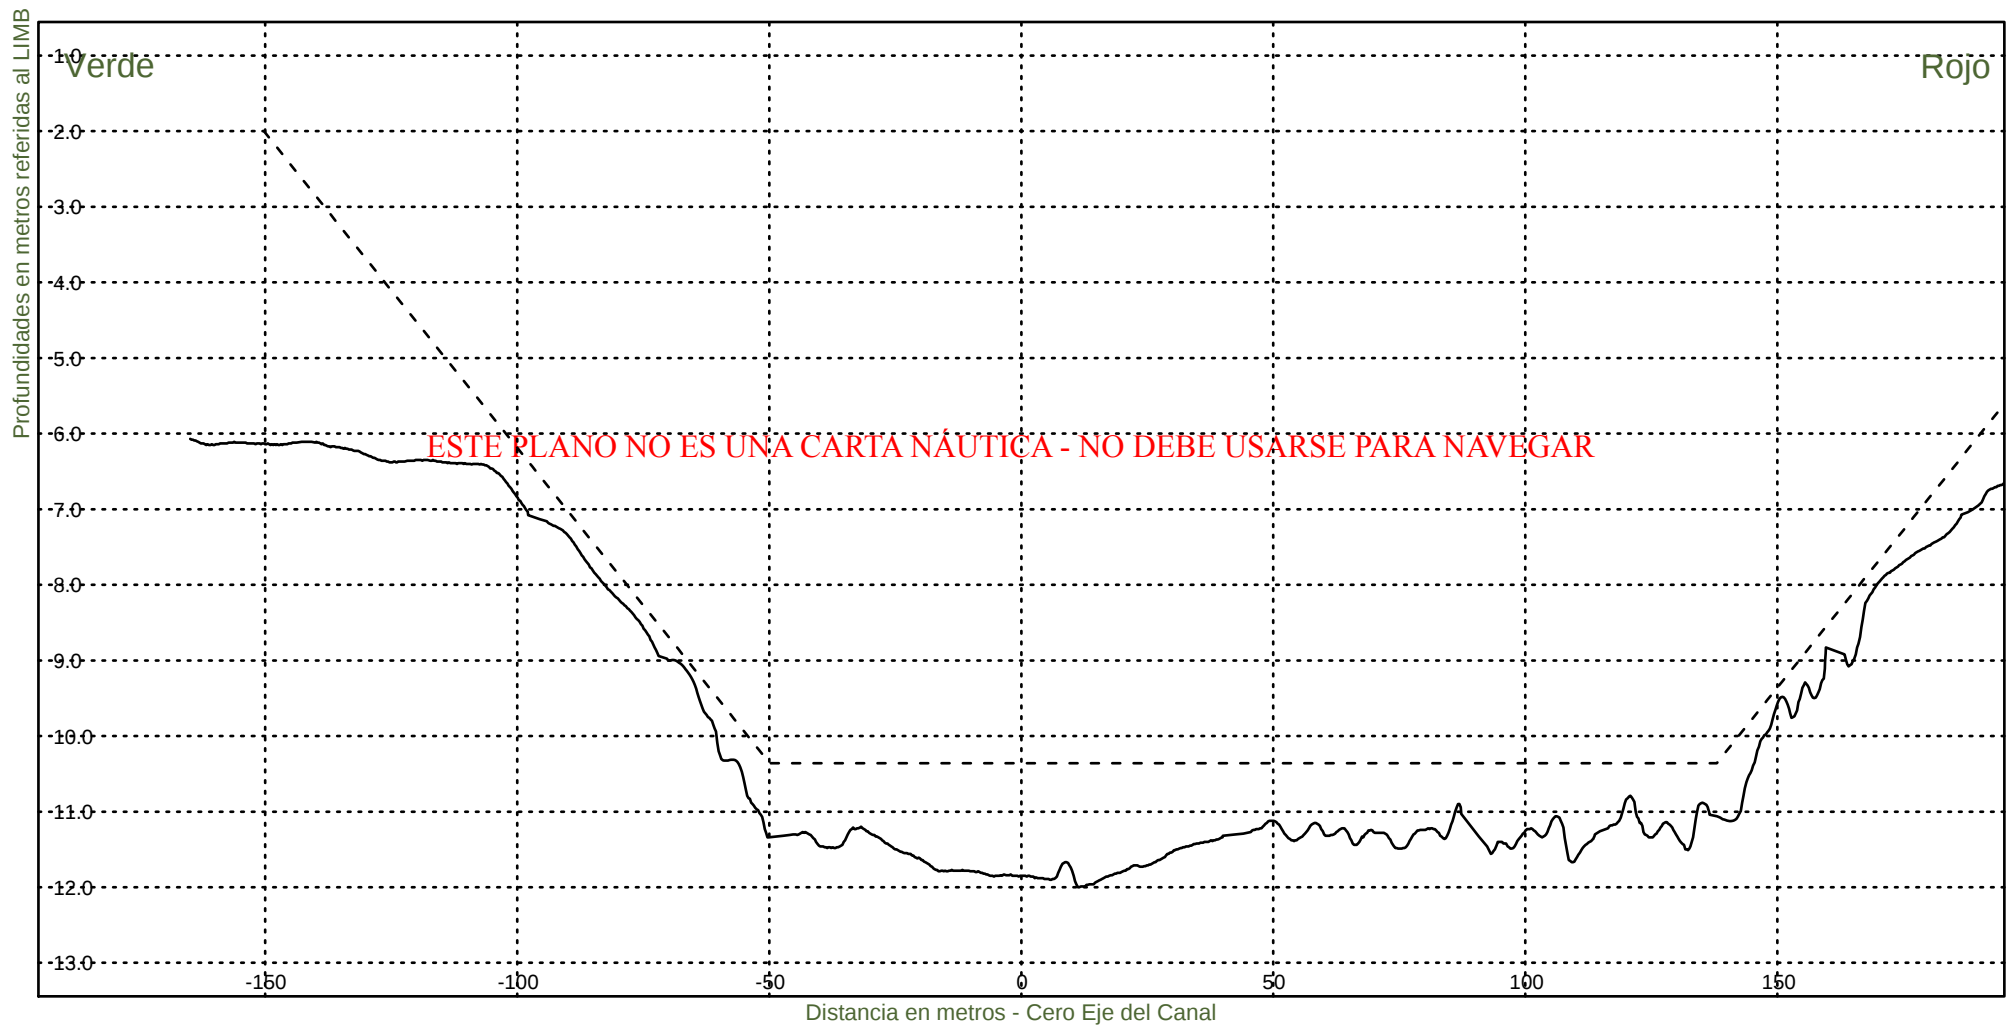


Consorcio Boskalis - Dredging International


Ing. Alberto G. Palomar
REPRESENTANTE TECNICO

Comision Administradora del Rio de la Plata
Canal Martin Garcia

----- :Teorico 34 pies
——— :Batimetria Junio 2024

Area Canal, KM 39.6-67.4
Hz 1: 1500
V 1: 100
KM 58800

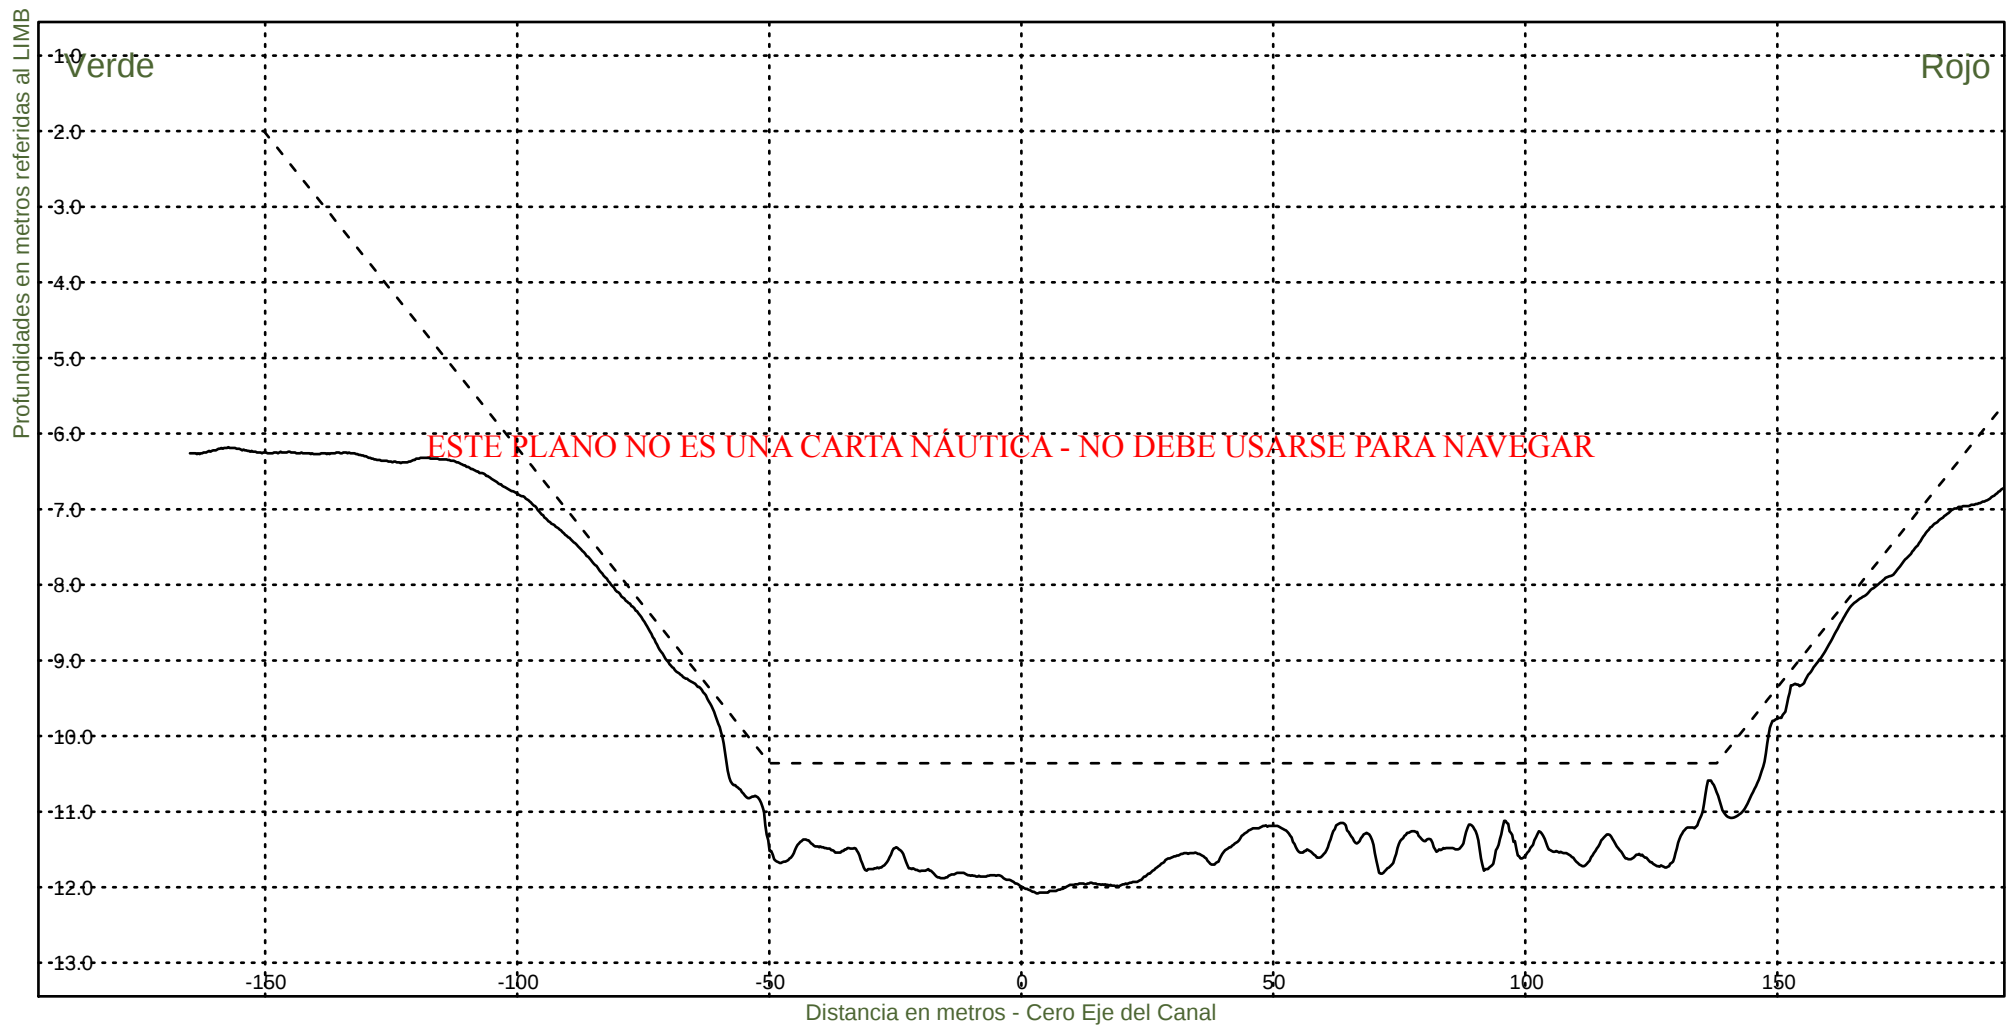


Consorcio Boskalis - Dredging International


Ing. Alberto G. Palomar
REPRESENTANTE TECNICO

Comision Administradora del Rio de la Plata
Canal Martin Garcia

----- :Teorico 34 pies
————— :Batimetria Junio 2024

Area Canal, KM 39.6-67.4
Hz 1: 1500
V 1: 100
KM 59000

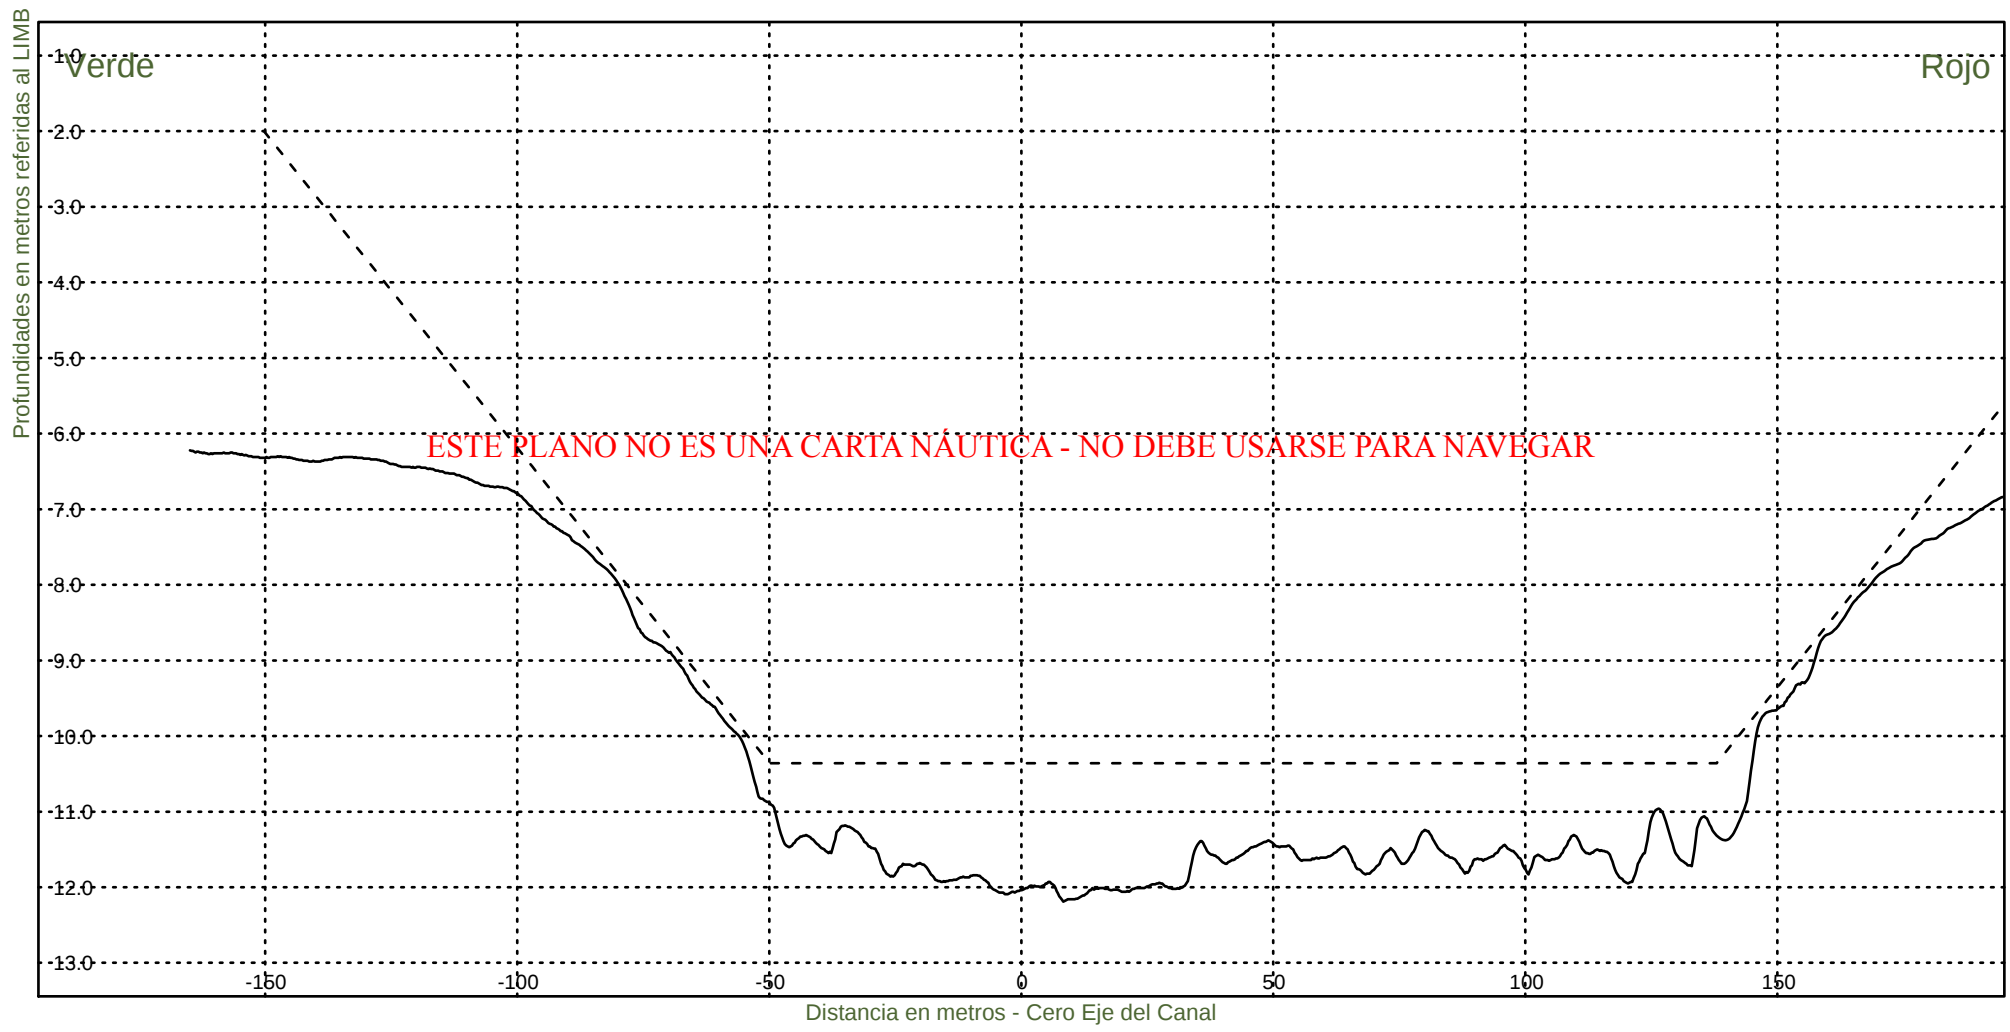

Consorcio Boskalis - Dredging International


Ing. Alberto G. Palomar
REPRESENTANTE TECNICO

Comision Administradora del Rio de la Plata
Canal Martin Garcia

----- :Teorico 34 pies
————— :Batimetria Junio 2024

Area Canal, KM 39.6-67.4
Hz 1: 1500
V 1: 100
KM 59200



Consorcio Boskalis - Dredging International


Ing. Alberto G. Palomar
REPRESENTANTE TECNICO

Comision Administradora del Rio de la Plata
Canal Martin Garcia

----- :Teorico 34 pies
——— :Batimetria Junio 2024

Area Canal, KM 39.6-67.4
Hz 1: 1500
V 1: 100
KM 59400



Consorcio Boskalis - Dredging International


Ing. Alberto G. Palomar
REPRESENTANTE TECNICO

Comision Administradora del Rio de la Plata
Canal Martin Garcia

----- :Teorico 34 pies
——— :Batimetria Junio 2024

Area Canal, KM 39.6-67.4
Hz 1: 1500
V 1: 100
KM 59600



Consorcio Boskalis - Dredging International


Ing. Alberto G. Palomar
REPRESENTANTE TECNICO

Comision Administradora del Rio de la Plata
Canal Martin Garcia

----- :Teorico 34 pies
——— :Batimetria Junio 2024

Area Canal, KM 39.6-67.4
Hz 1: 1500
V 1: 100
KM 59800



Consorcio Boskalis - Dredging International


Ing. Alberto G. Palomar
REPRESENTANTE TECNICO

Comision Administradora del Rio de la Plata
Canal Martin Garcia

----- :Teorico 34 pies
——— :Batimetria Junio 2024

Area Canal, KM 39.6-67.4
Hz 1: 1500
V 1: 100
KM 60000




Consorcio Boskalis - Dredging International


Ing. Alberto G. Palomar
REPRESENTANTE TECNICO

Comision Administradora del Rio de la Plata
Canal Martin Garcia

----- :Teorico 34 pies
————— :Batimetria Junio 2024

Area Canal, KM 39.6-67.4
Hz 1: 1500
V 1: 100
KM 60200

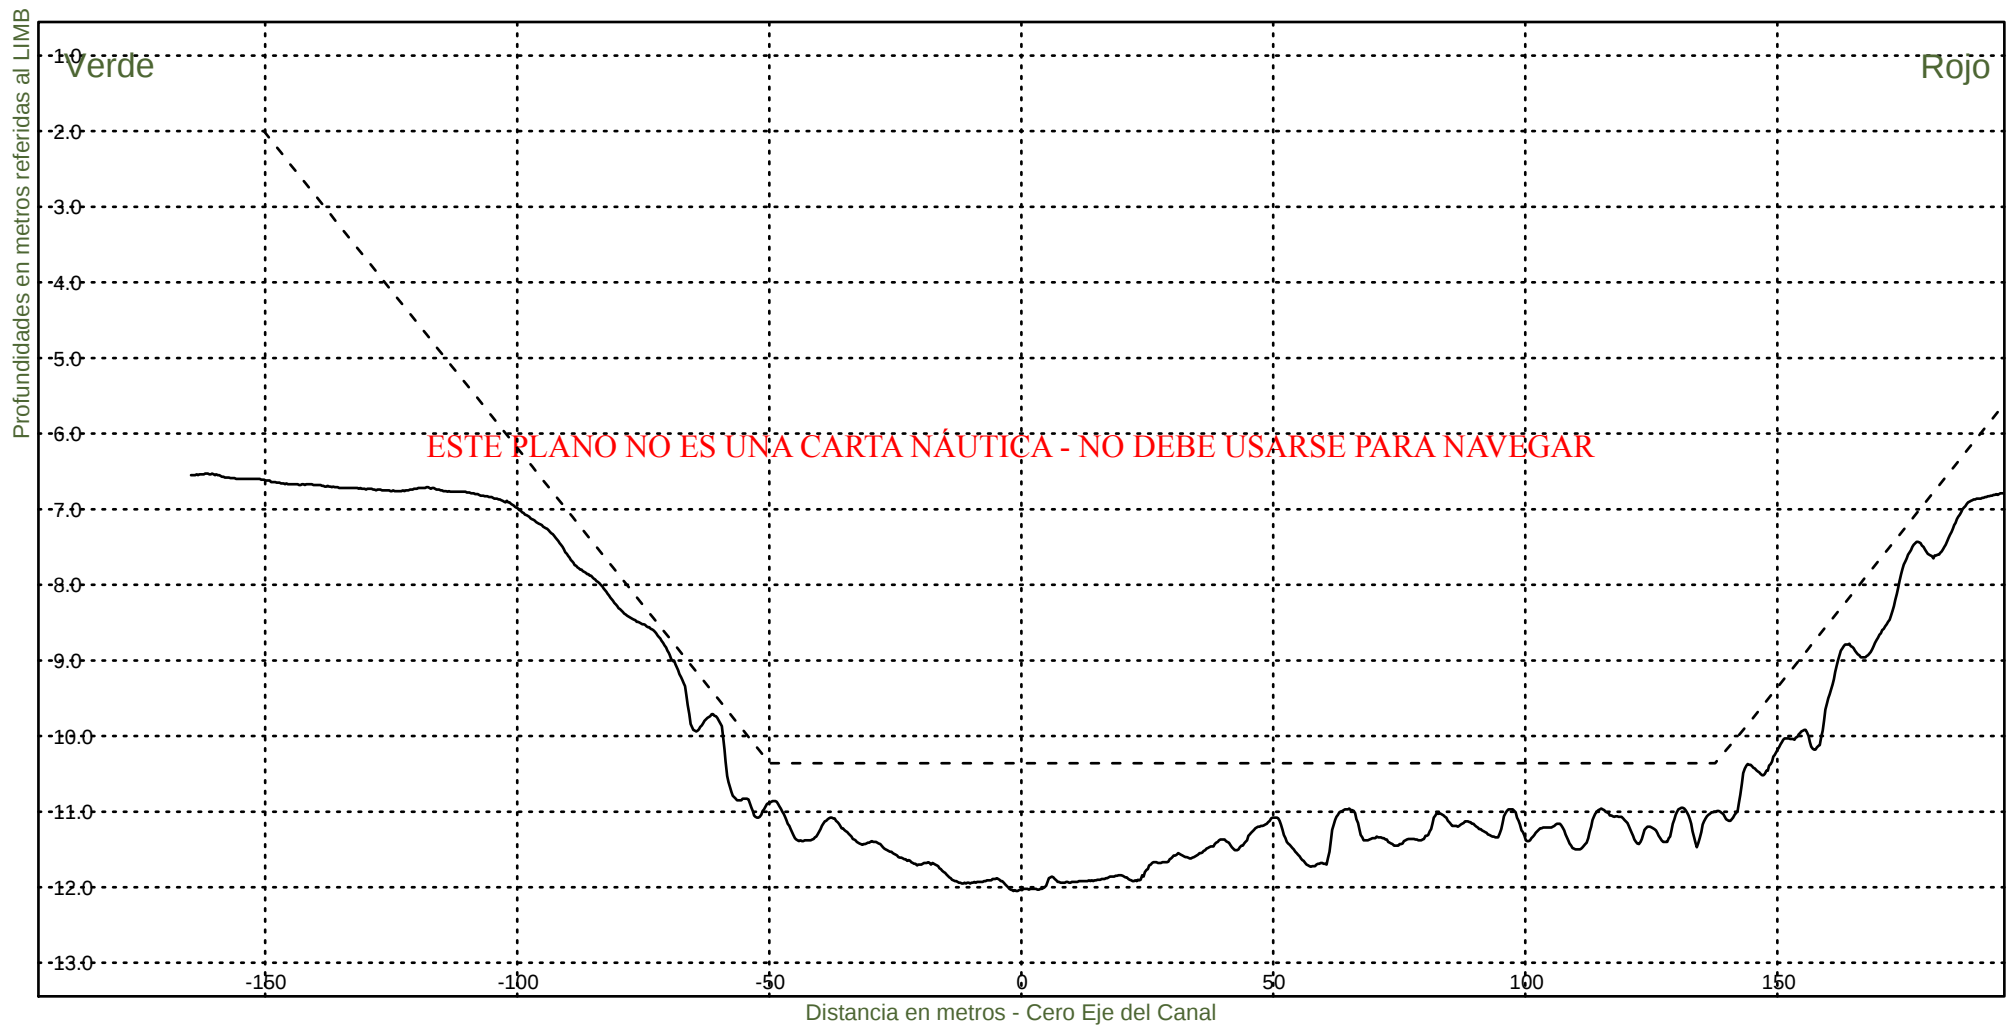


Consorcio Boskalis - Dredging International


Ing. Alberto G. Palomar
REPRESENTANTE TECNICO

Comision Administradora del Rio de la Plata
Canal Martin Garcia

----- :Teorico 34 pies
——— :Batimetria Junio 2024

Area Canal, KM 39.6-67.4
Hz 1: 1500
V 1: 100
KM 60400

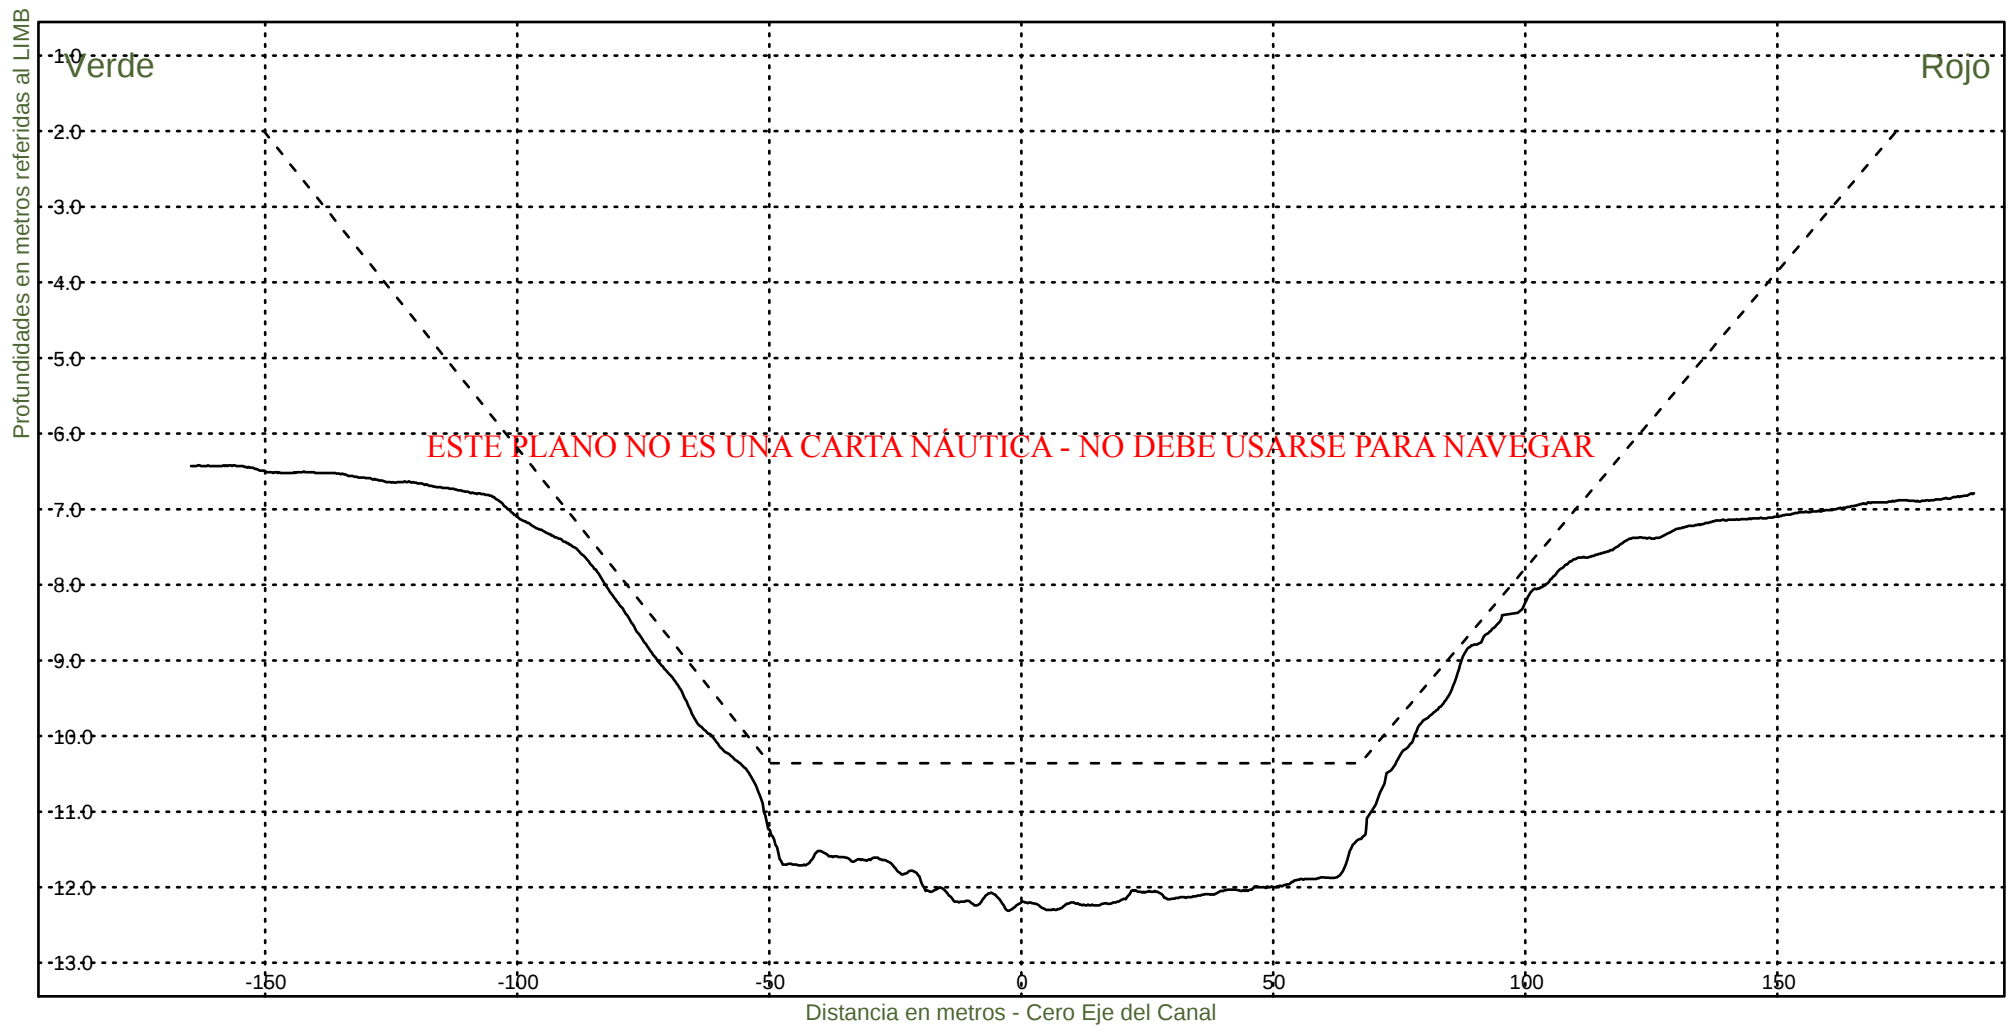


Consorcio Boskalis - Dredging International


Ing. Alberto G. Palomar
REPRESENTANTE TECNICO

Comision Administradora del Rio de la Plata
Canal Martin Garcia

----- :Teorico 34 pies
————— :Batimetria Junio 2024

Area Canal, KM 39.6-67.4
Hz 1: 1500
V 1: 100
KM 60600

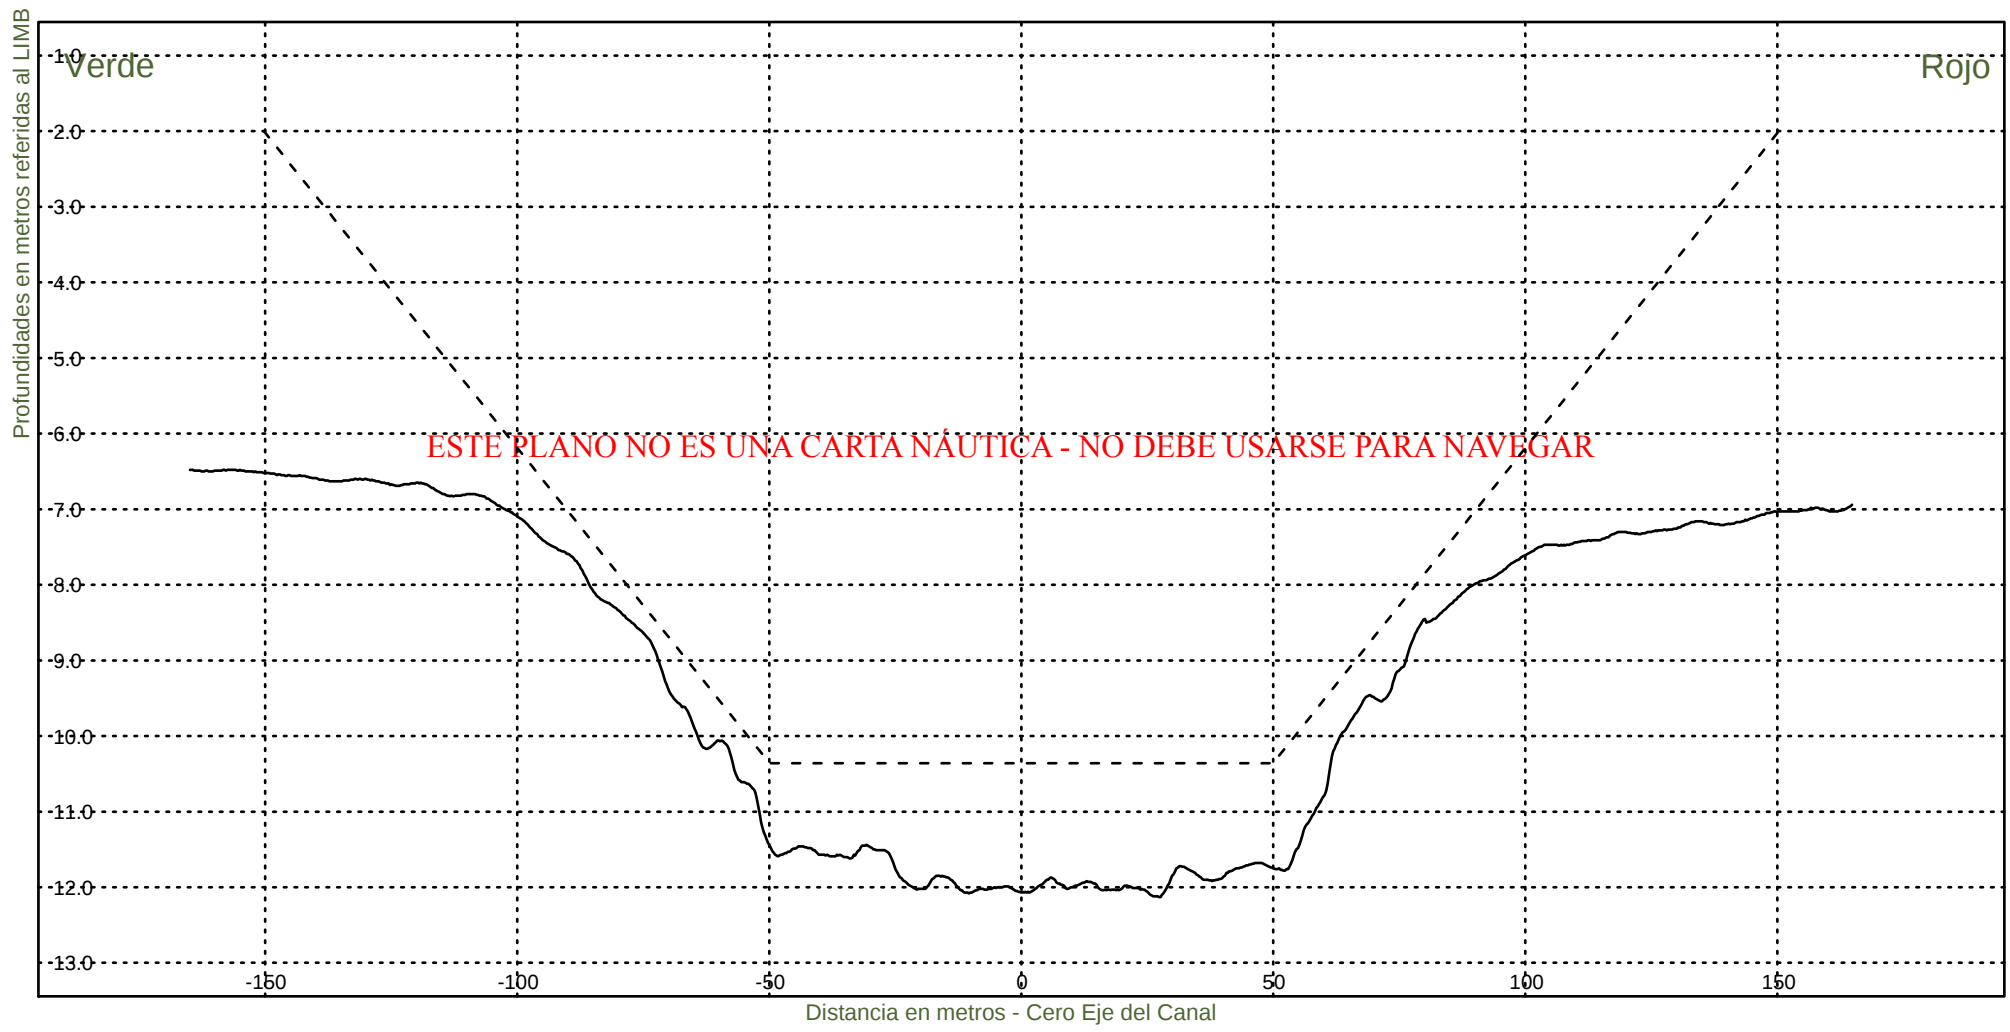


Consorcio Boskalis - Dredging International


Ing. Alberto G. Palomar
REPRESENTANTE TECNICO

Comision Administradora del Rio de la Plata
Canal Martin Garcia

----- :Teorico 34 pies
————— :Batimetria Junio 2024

Area Canal, KM 39.6-67.4
Hz 1: 1500
V 1: 100
KM 60800

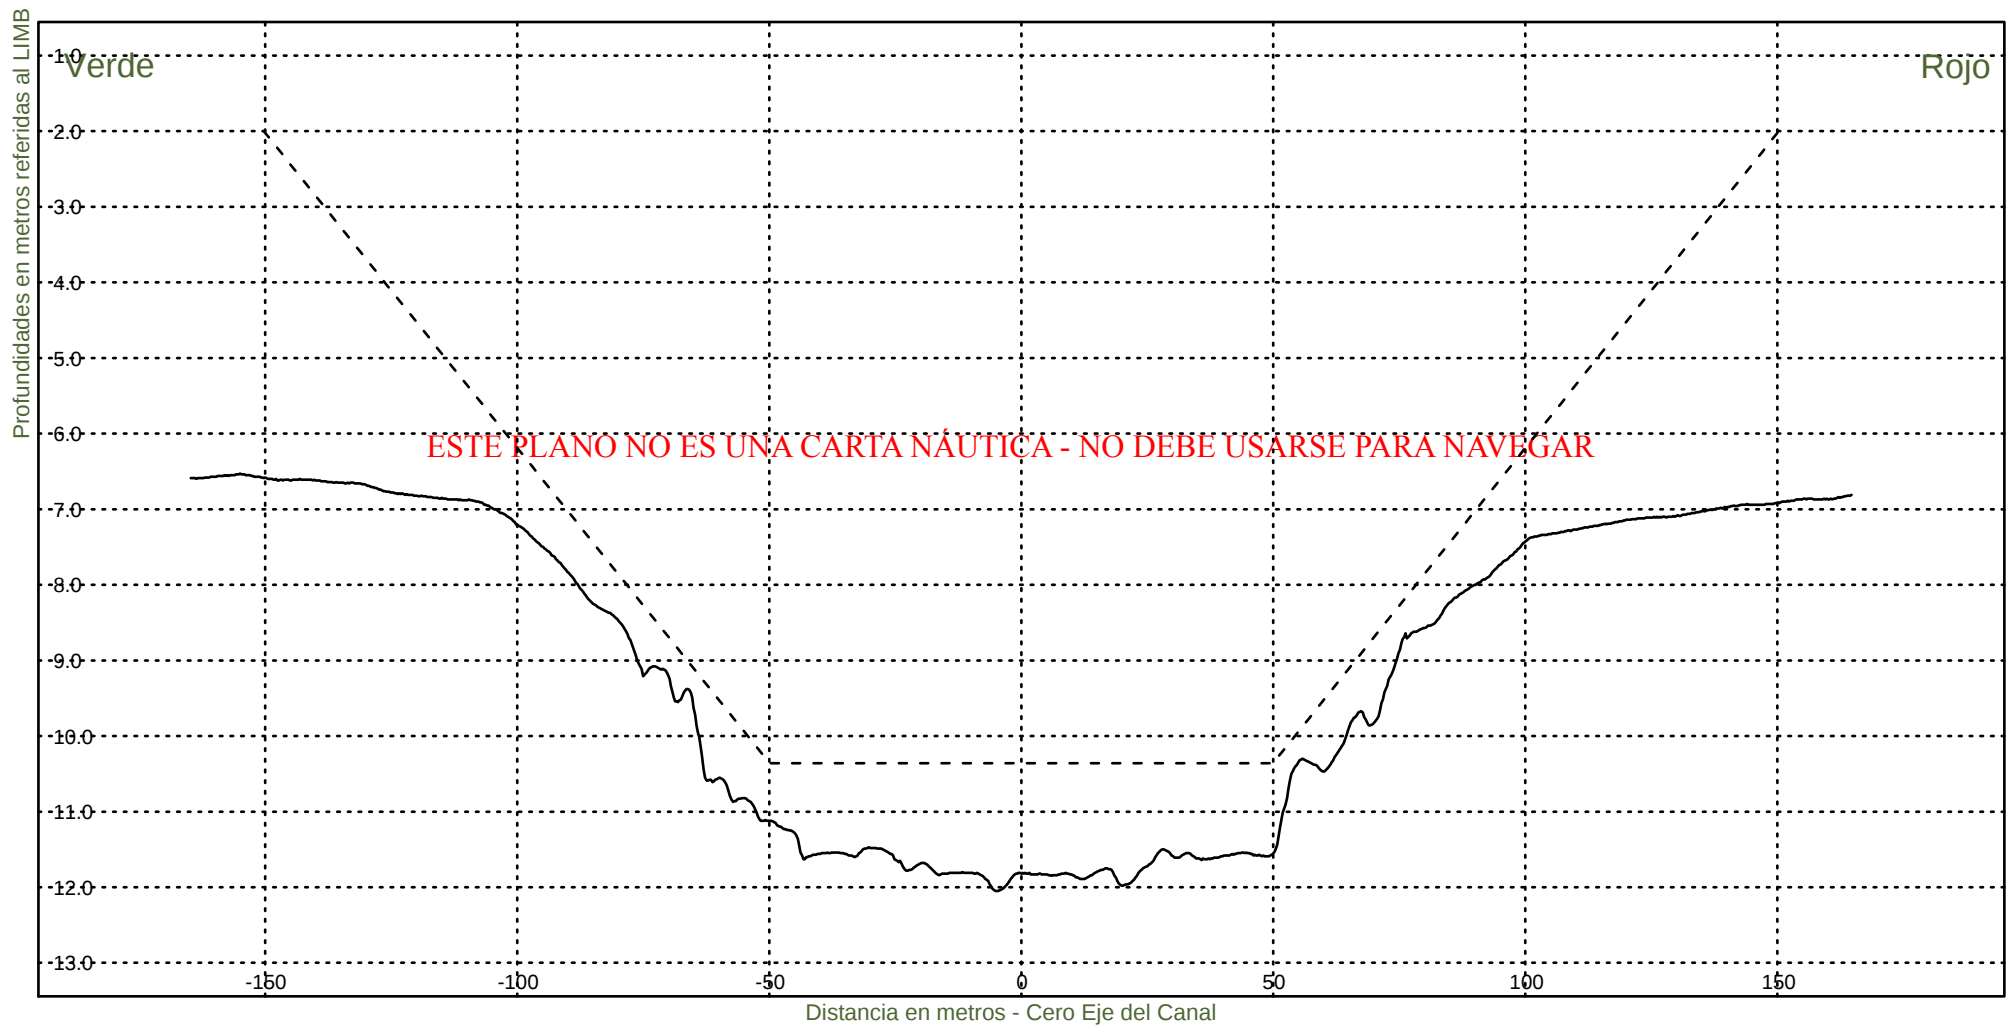


Consorcio Boskalis - Dredging International


Ing. Alberto G. Palomar
REPRESENTANTE TECNICO

Comision Administradora del Rio de la Plata
Canal Martin Garcia

----- :Teorico 34 pies
——— :Batimetria Junio 2024

Area Canal, KM 39.6-67.4
Hz 1: 1500
V 1: 100
KM 61000

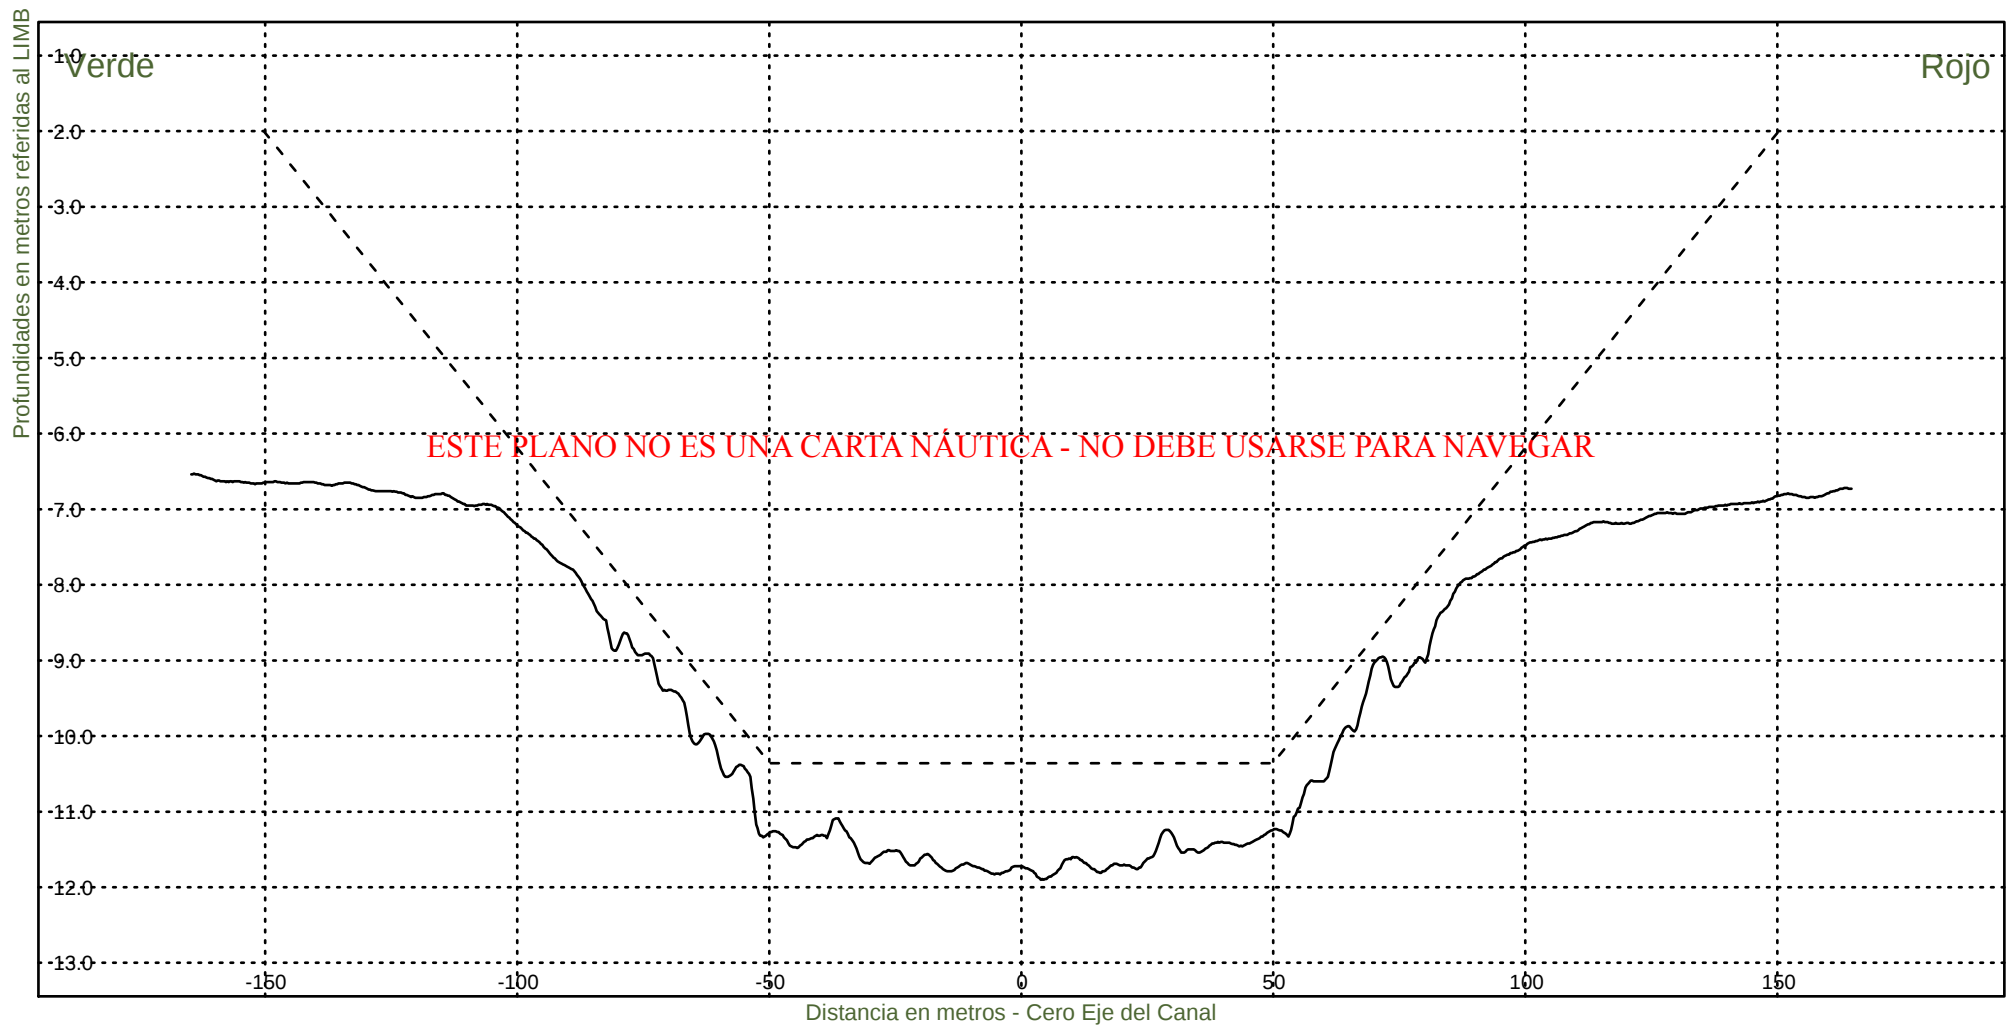


Consorcio Boskalis - Dredging International


Ing. Alberto G. Palomar
REPRESENTANTE TECNICO

Comision Administradora del Rio de la Plata
Canal Martin Garcia

----- :Teorico 34 pies
————— :Batimetria Junio 2024

Area Canal, KM 39.6-67.4
Hz 1: 1500
V 1: 100
KM 61200

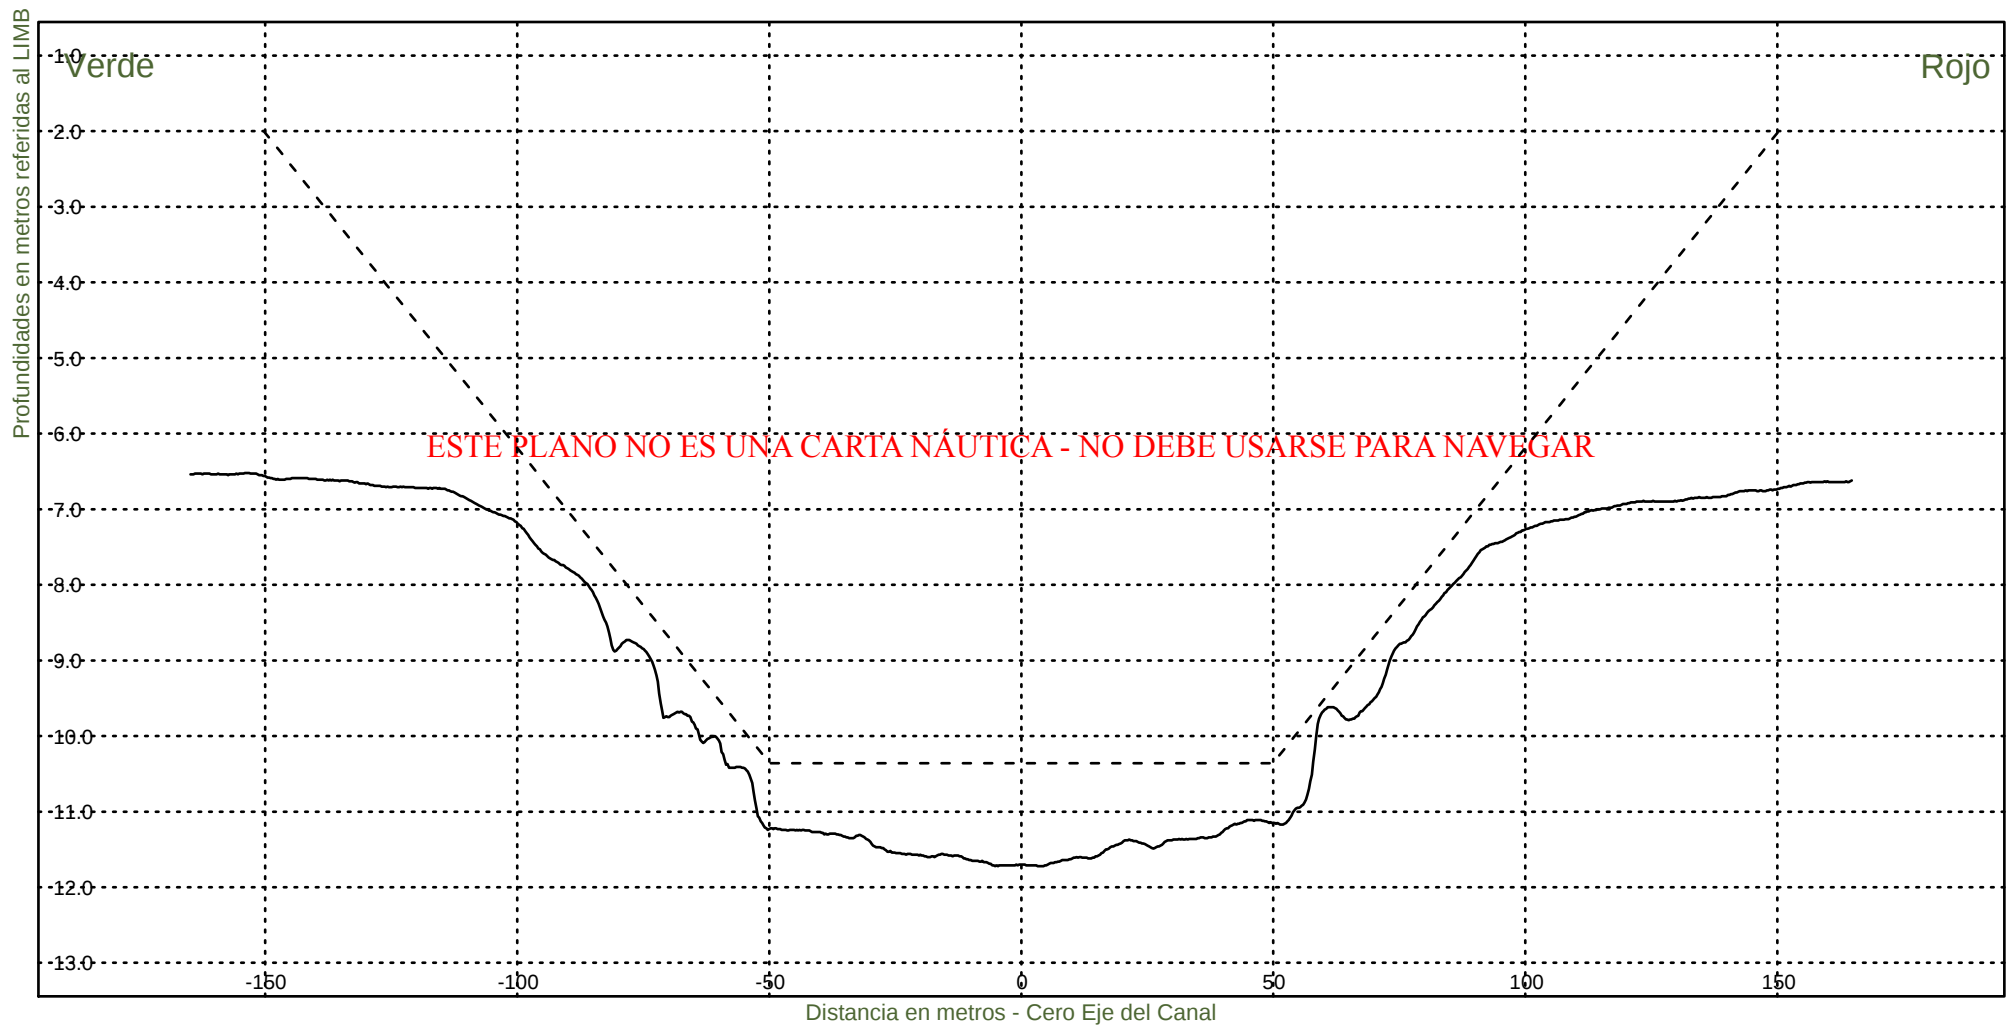


Consorcio Boskalis - Dredging International


Ing. Alberto G. Palomar
REPRESENTANTE TECNICO

Comision Administradora del Rio de la Plata
Canal Martin Garcia

----- :Teorico 34 pies
————— :Batimetria Junio 2024

Area Canal, KM 39.6-67.4
Hz 1: 1500
V 1: 100
KM 61400

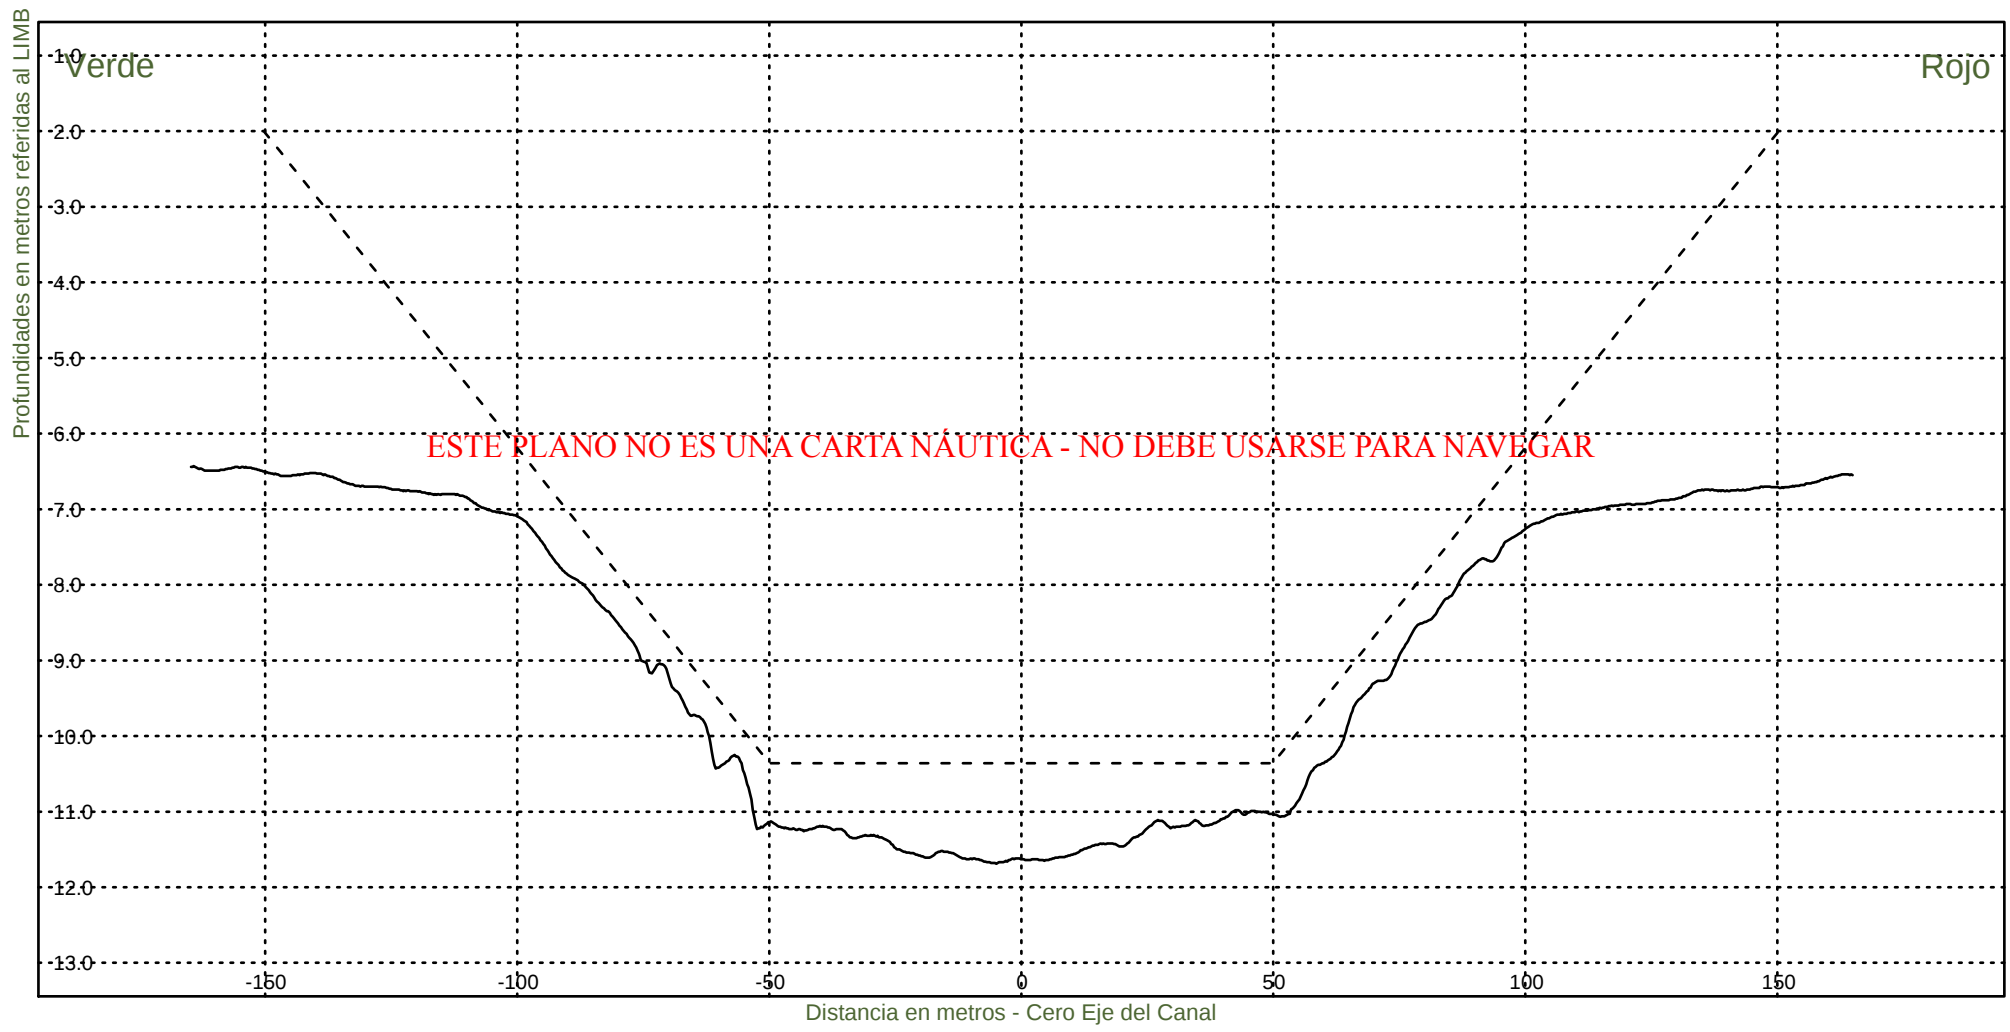


Consorcio Boskalis - Dredging International


Ing. Alberto G. Palomar
REPRESENTANTE TECNICO

Comision Administradora del Rio de la Plata
Canal Martin Garcia

----- :Teorico 34 pies
————— :Batimetria Junio 2024

Area Canal, KM 39.6-67.4
Hz 1: 1500
V 1: 100
KM 61600

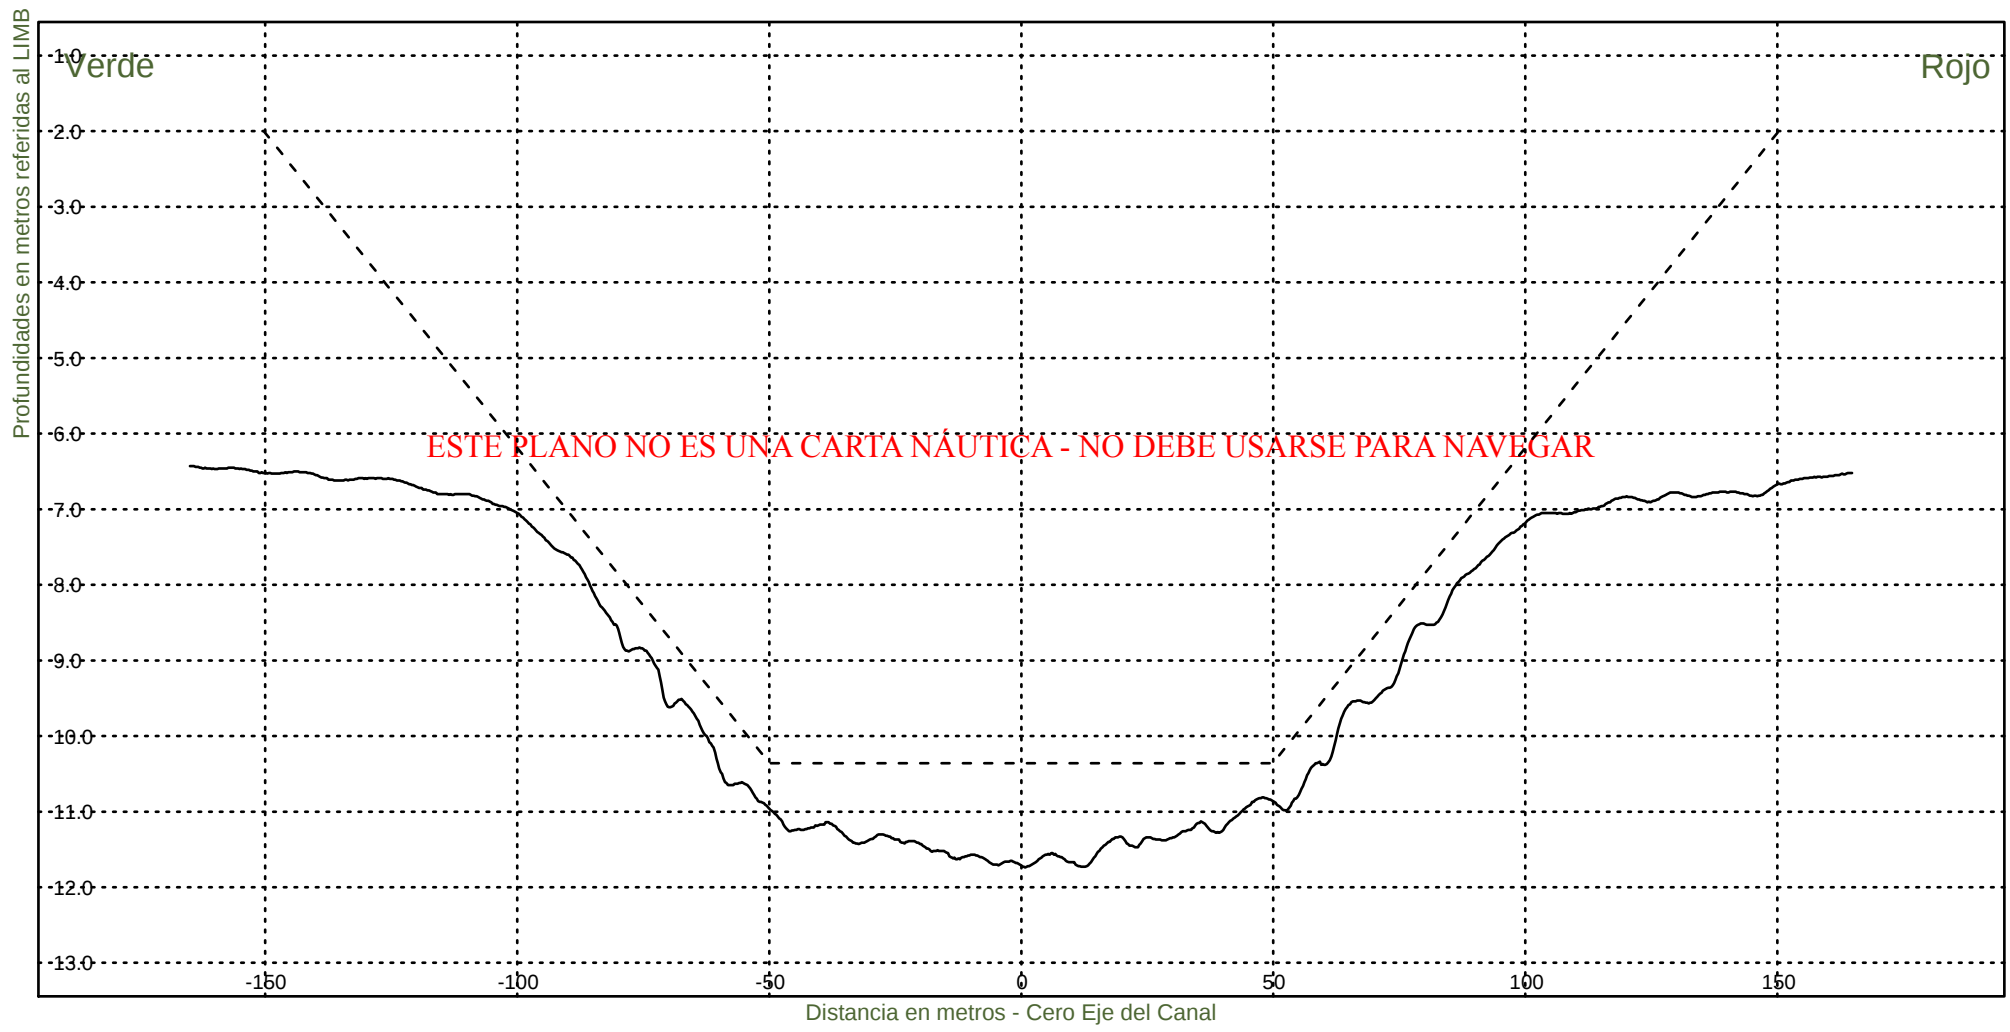


Consorcio Boskalis - Dredging International


Ing. Alberto G. Palomar
REPRESENTANTE TECNICO

Comision Administradora del Rio de la Plata
Canal Martin Garcia

----- :Teorico 34 pies
————— :Batimetria Junio 2024

Area Canal, KM 39.6-67.4
Hz 1: 1500
V 1: 100
KM 61800

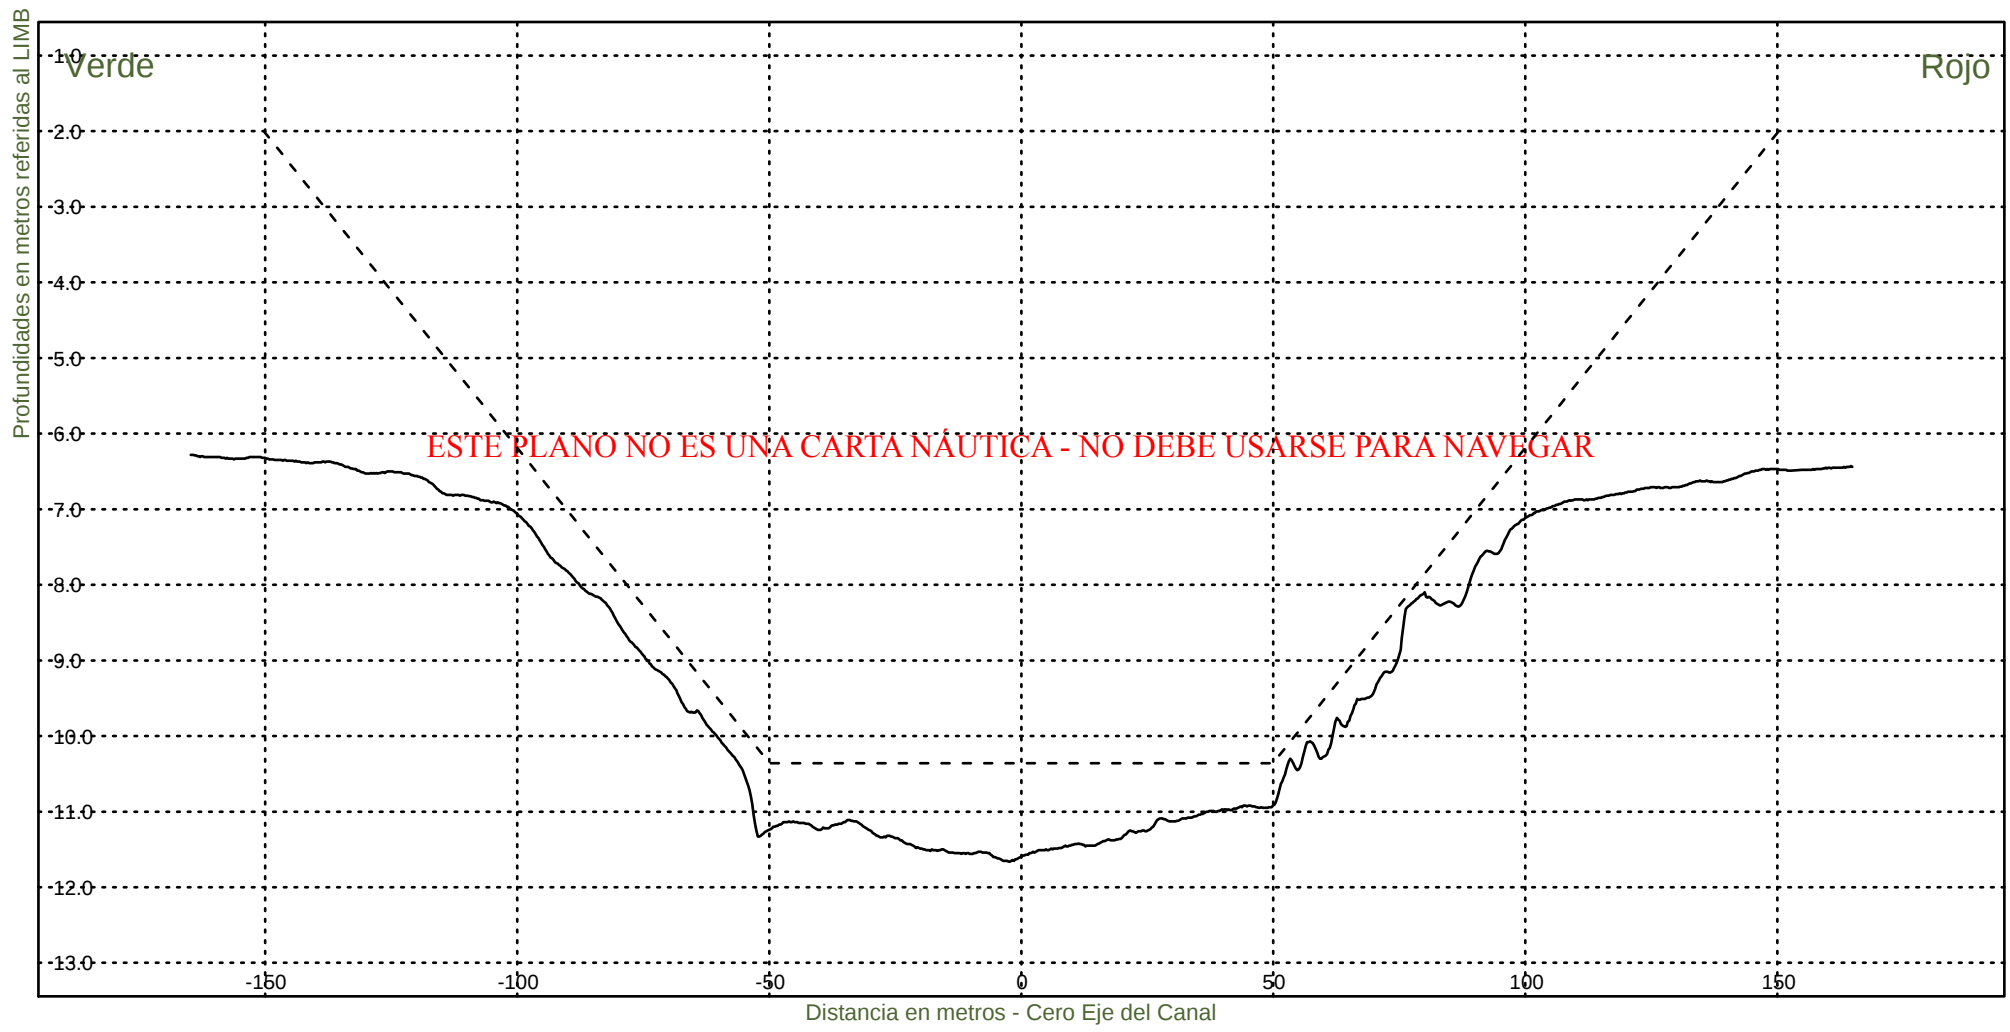


Consorcio Boskalis - Dredging International


Ing. Alberto G. Palomar
REPRESENTANTE TECNICO

Comision Administradora del Rio de la Plata
Canal Martin Garcia

----- :Teorico 34 pies
————— :Batimetria Junio 2024

Area Canal, KM 39.6-67.4
Hz 1: 1500
V 1: 100
KM 62000

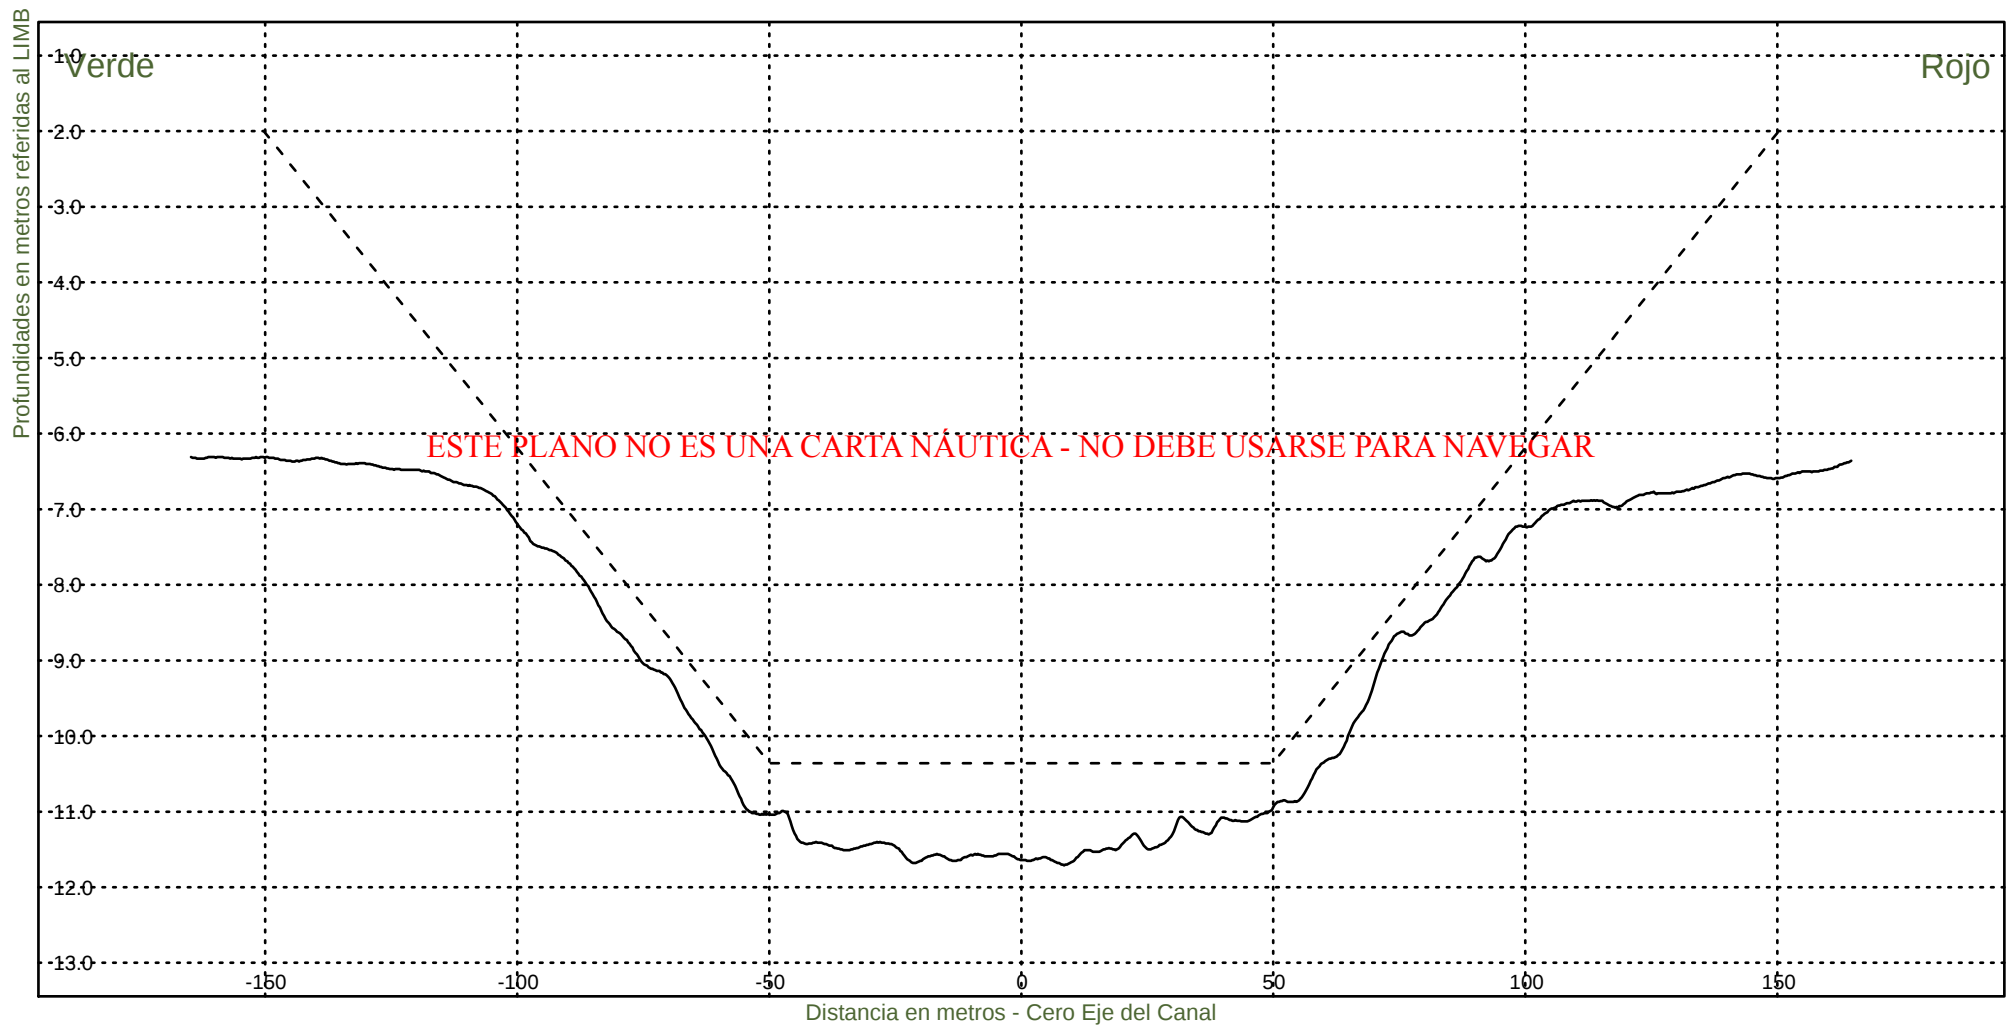


Consorcio Boskalis - Dredging International


Ing. Alberto G. Palomar
REPRESENTANTE TECNICO

Comision Administradora del Rio de la Plata
Canal Martin Garcia

----- :Teorico 34 pies
————— :Batimetria Junio 2024

Area Canal, KM 39.6-67.4
Hz 1: 1500
V 1: 100
KM 62200

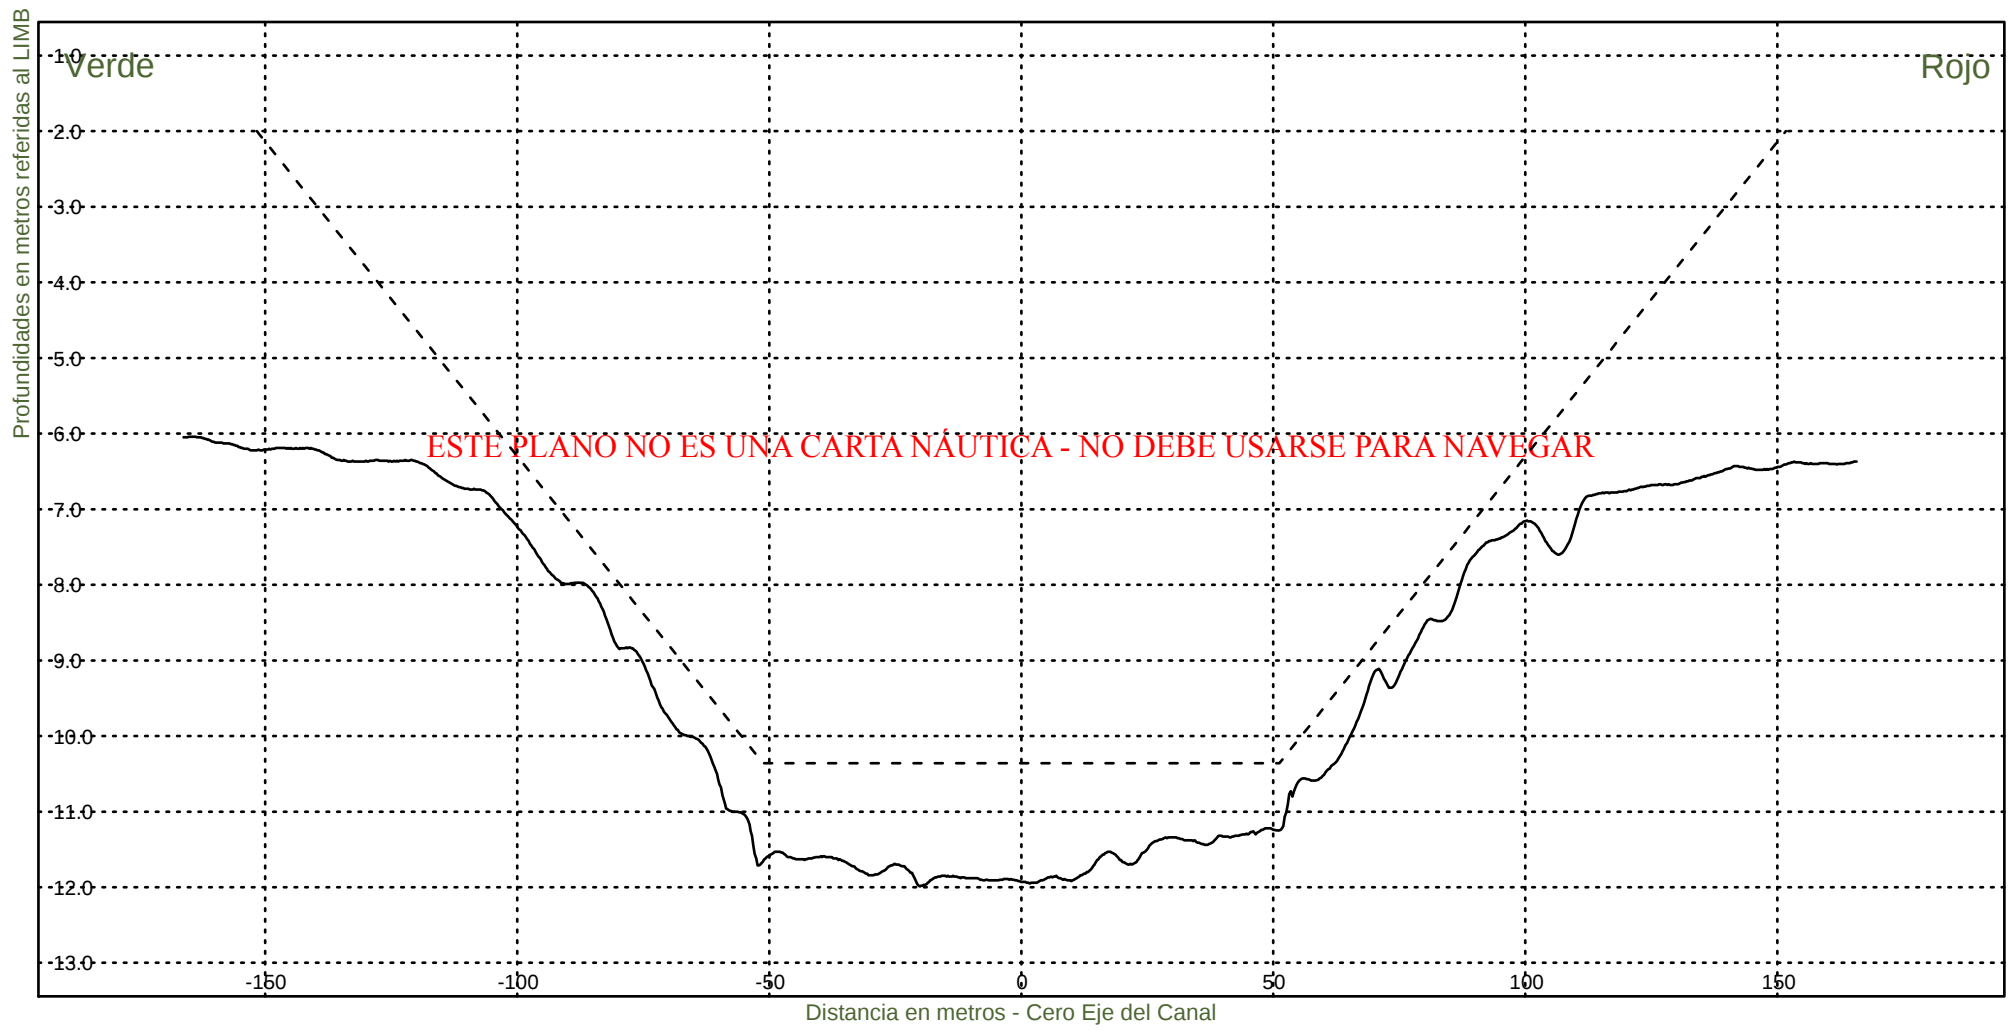


Consorcio Boskalis - Dredging International


Ing. Alberto G. Palomar
REPRESENTANTE TECNICO

Comision Administradora del Rio de la Plata
Canal Martin Garcia

----- :Teorico 34 pies
————— :Batimetria Junio 2024

Area Canal, KM 39.6-67.4
Hz 1: 1500
V 1: 100
KM 62400

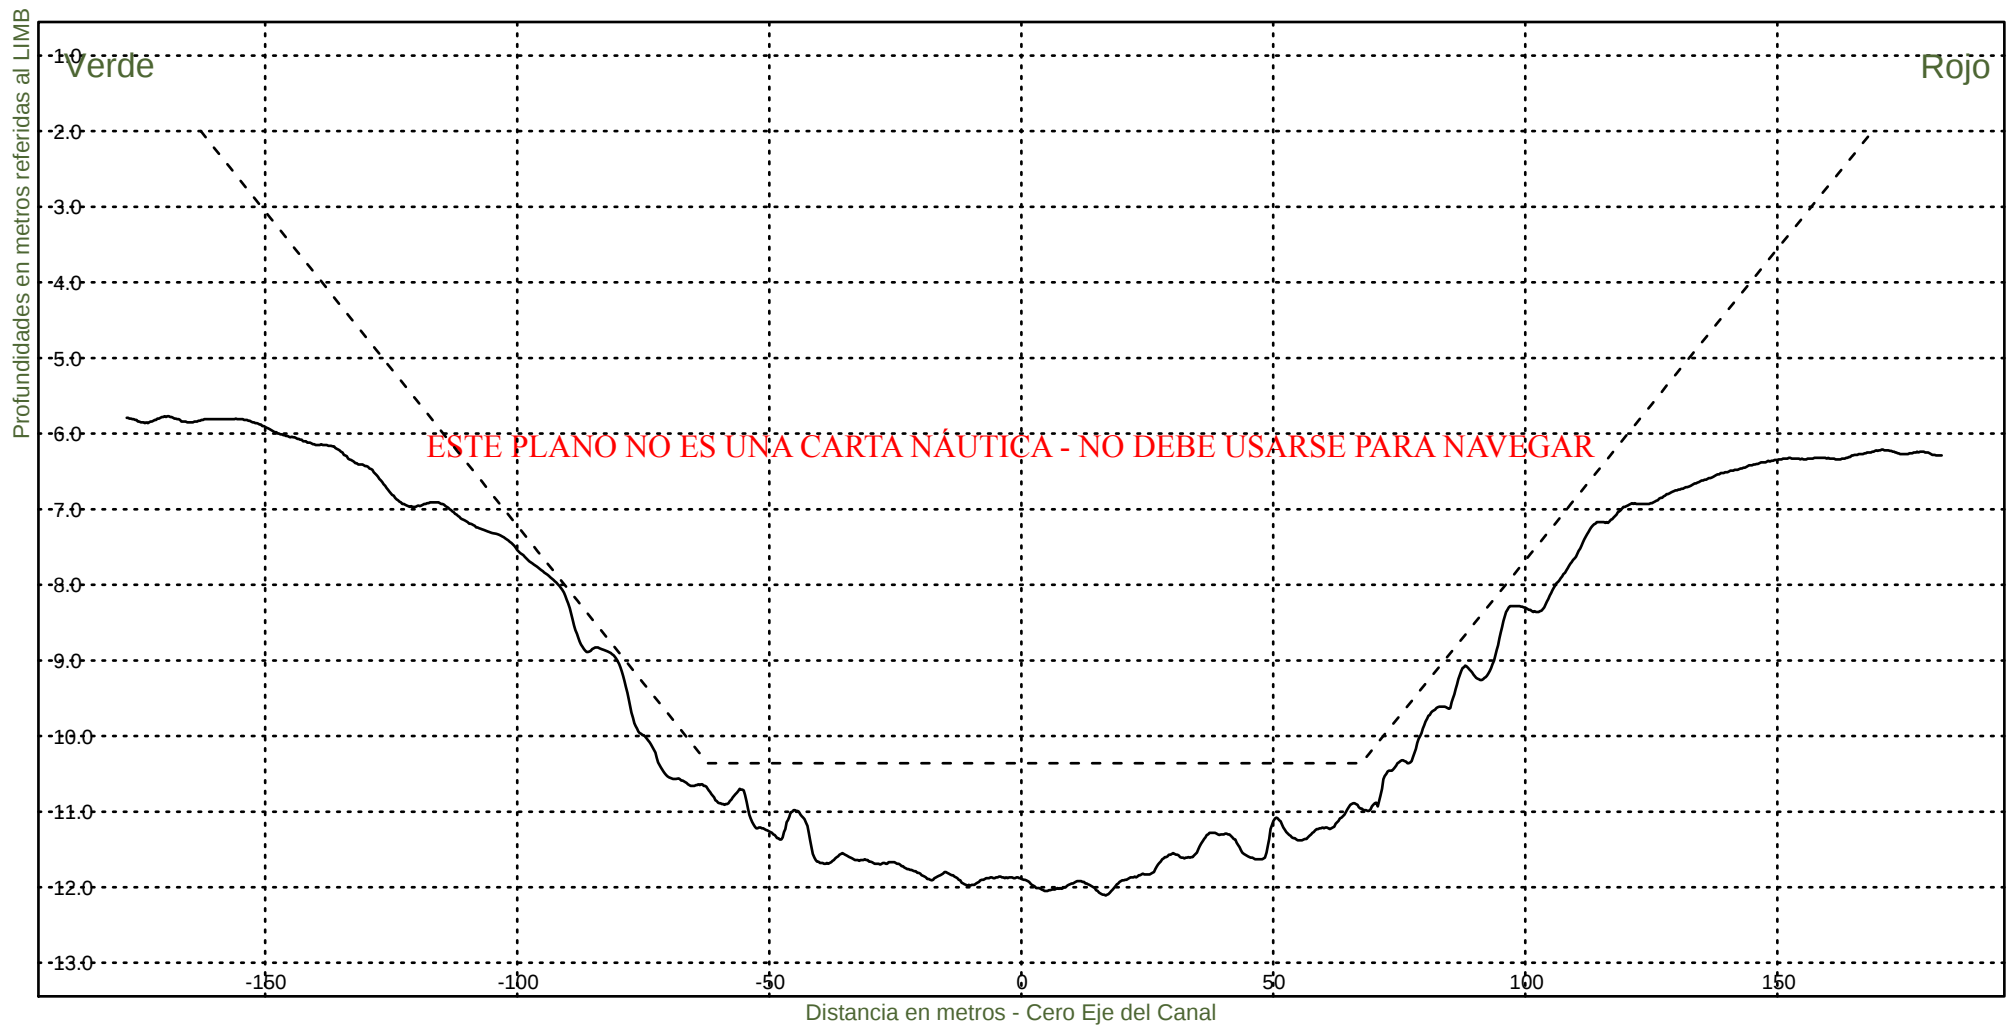


Consorcio Boskalis - Dredging International


Ing. Alberto G. Palomar
REPRESENTANTE TECNICO

Comision Administradora del Rio de la Plata
Canal Martin Garcia

----- :Teorico 34 pies
————— :Batimetria Junio 2024

Area Canal, KM 39.6-67.4
Hz 1: 1500
V 1: 100
KM 62600

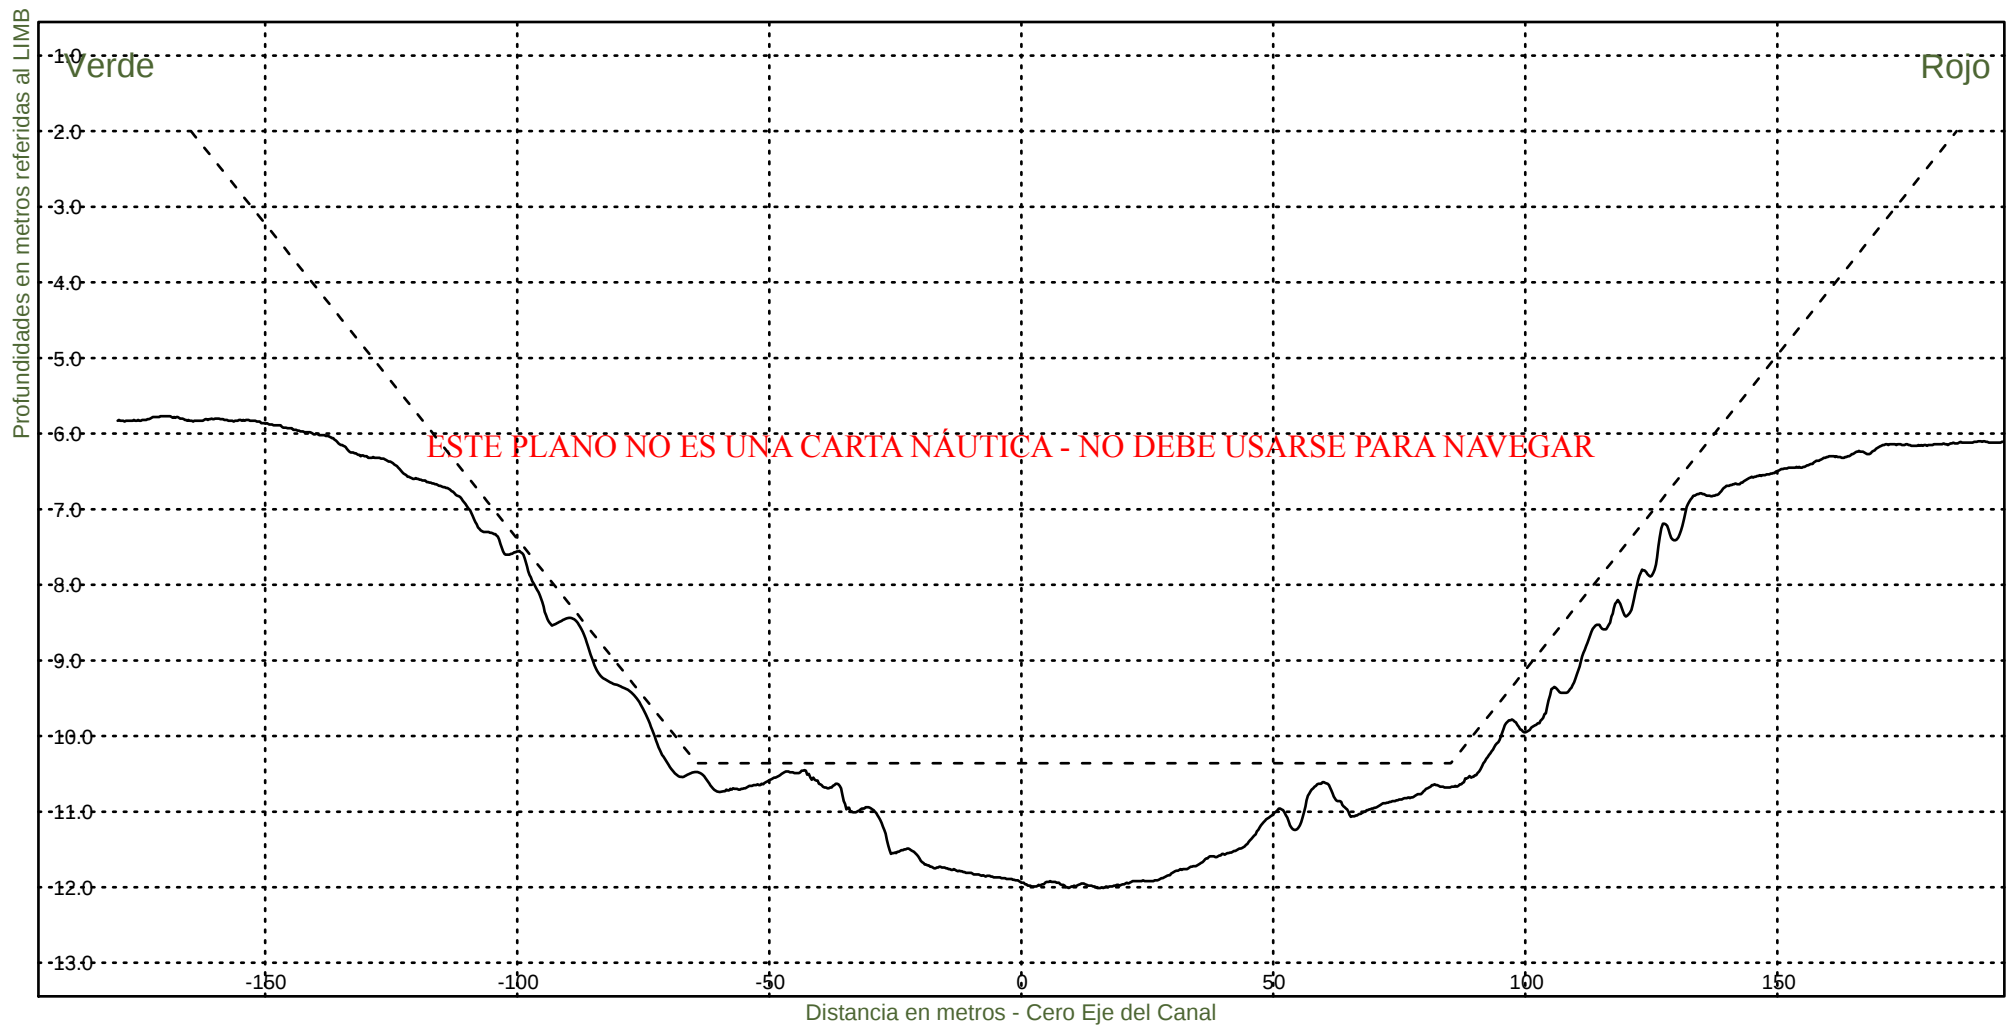


Consorcio Boskalis - Dredging International


Ing. Alberto G. Palomar
REPRESENTANTE TECNICO

Comision Administradora del Rio de la Plata
Canal Martin Garcia

----- :Teorico 34 pies
————— :Batimetria Junio 2024

Area Canal, KM 39.6-67.4
Hz 1: 1500
V 1: 100
KM 62800

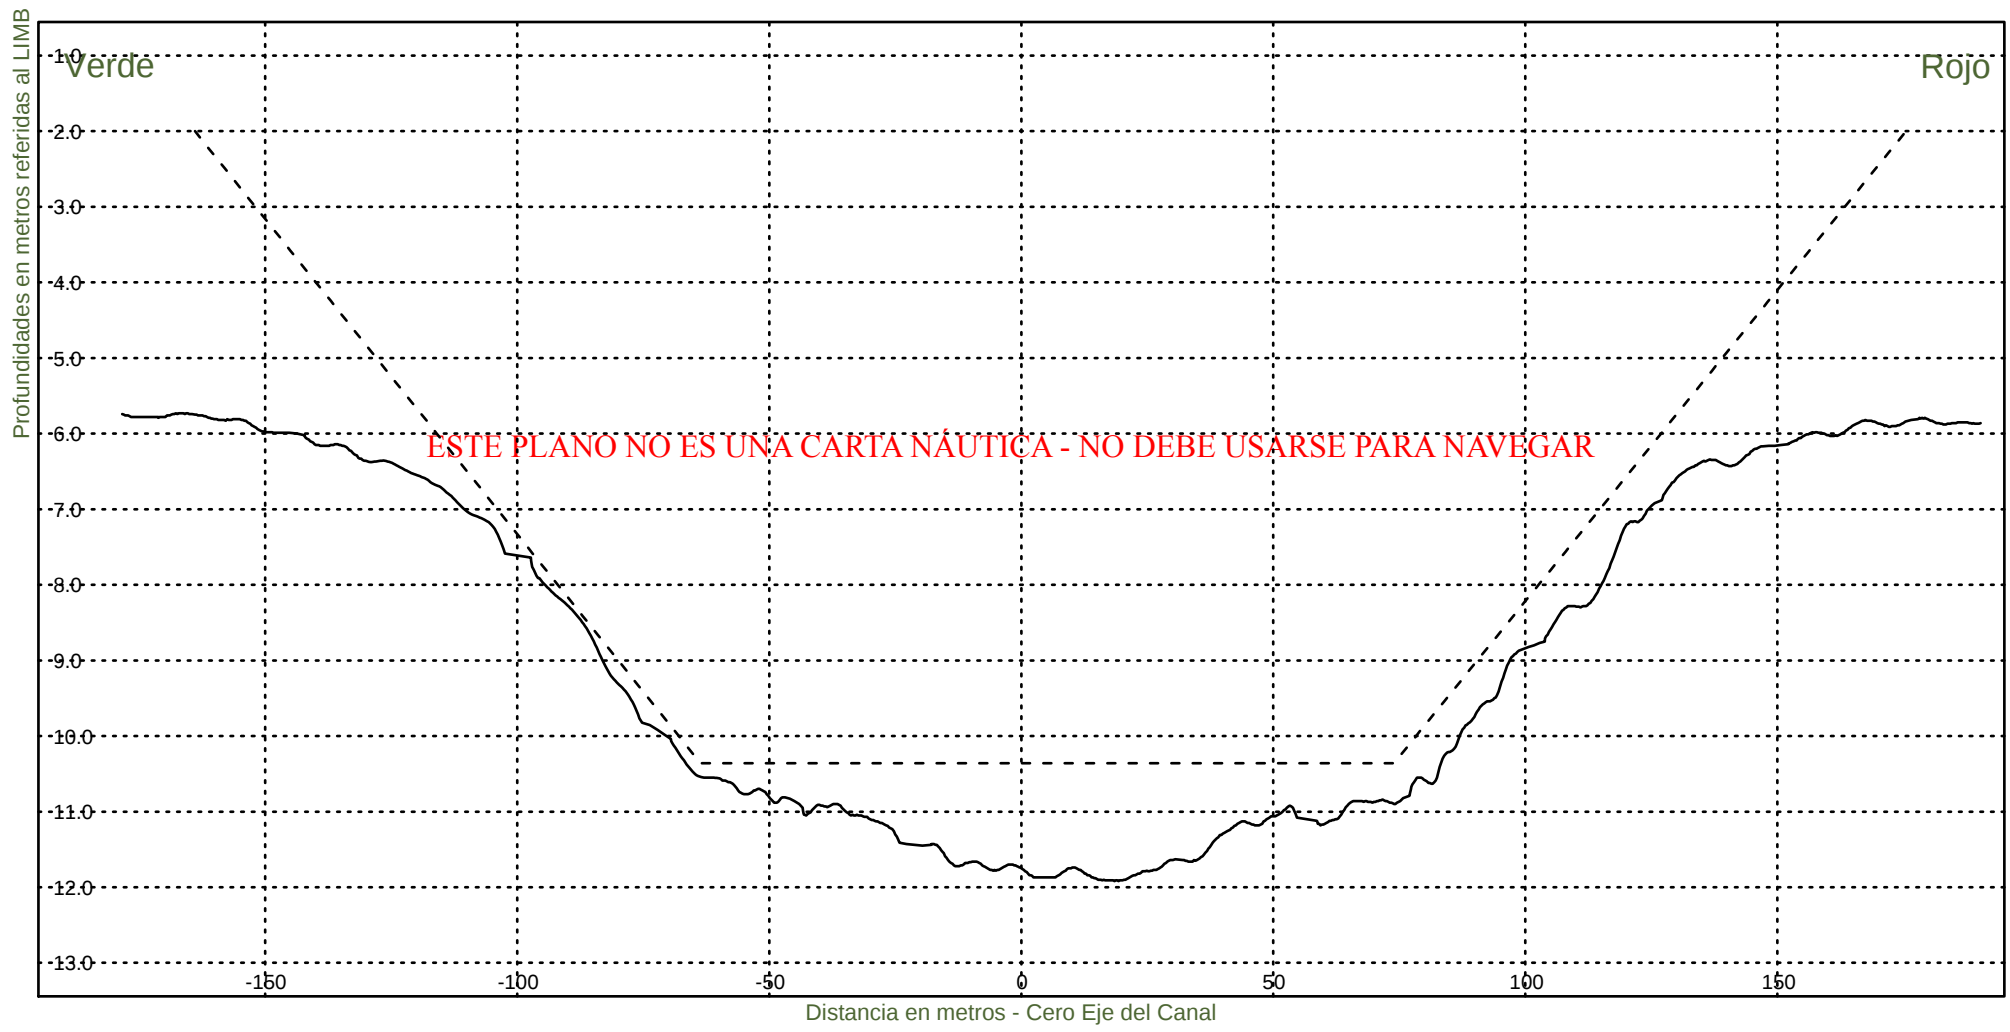


Consorcio Boskalis - Dredging International


Ing. Alberto G. Palomar
REPRESENTANTE TECNICO

Comision Administradora del Rio de la Plata
Canal Martin Garcia

----- :Teorico 34 pies
——— :Batimetria Junio 2024

Area Canal, KM 39.6-67.4
Hz 1: 1500
V 1: 100
KM 63000

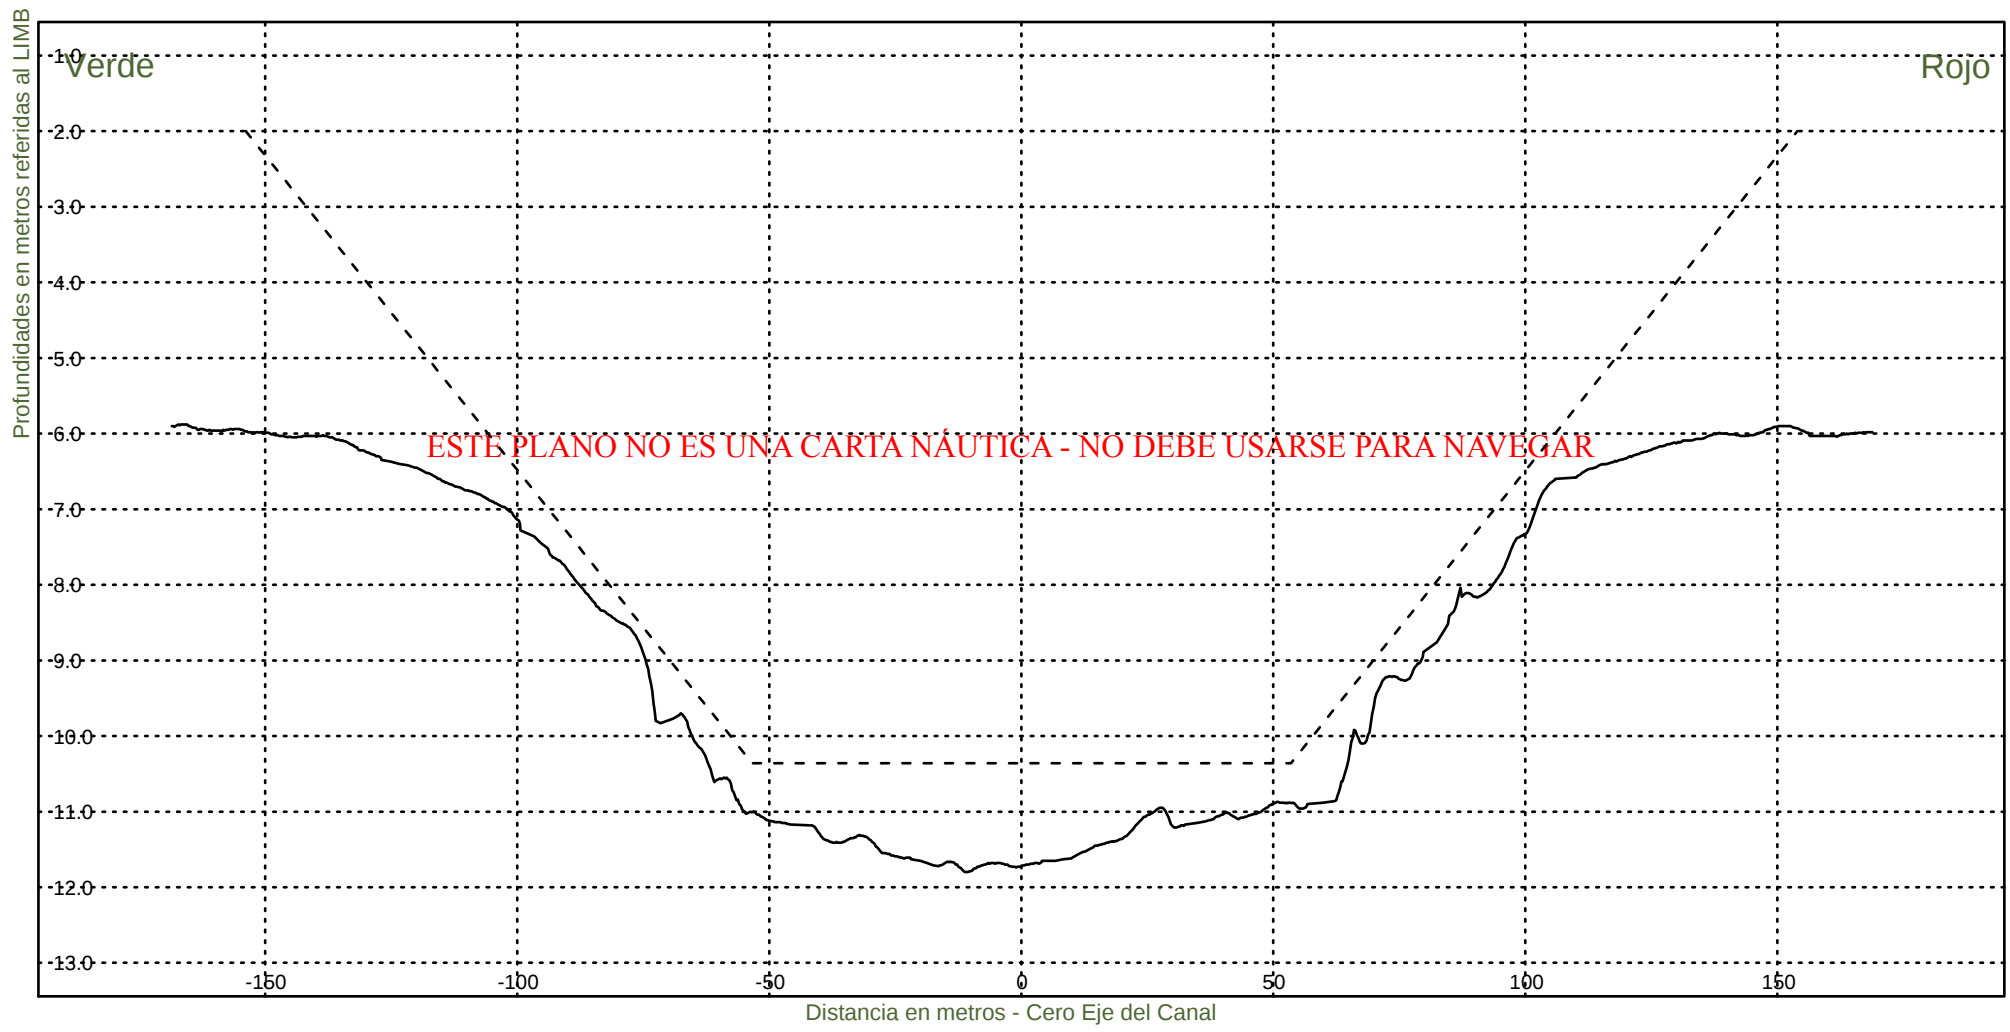


Consorcio Boskalis - Dredging International


Ing. Alberto G. Palomar
REPRESENTANTE TECNICO

Comision Administradora del Rio de la Plata
Canal Martin Garcia

----- :Teorico 34 pies
————— :Batimetria Junio 2024

Area Canal, KM 39.6-67.4
Hz 1: 1500
V 1: 100
KM 63200

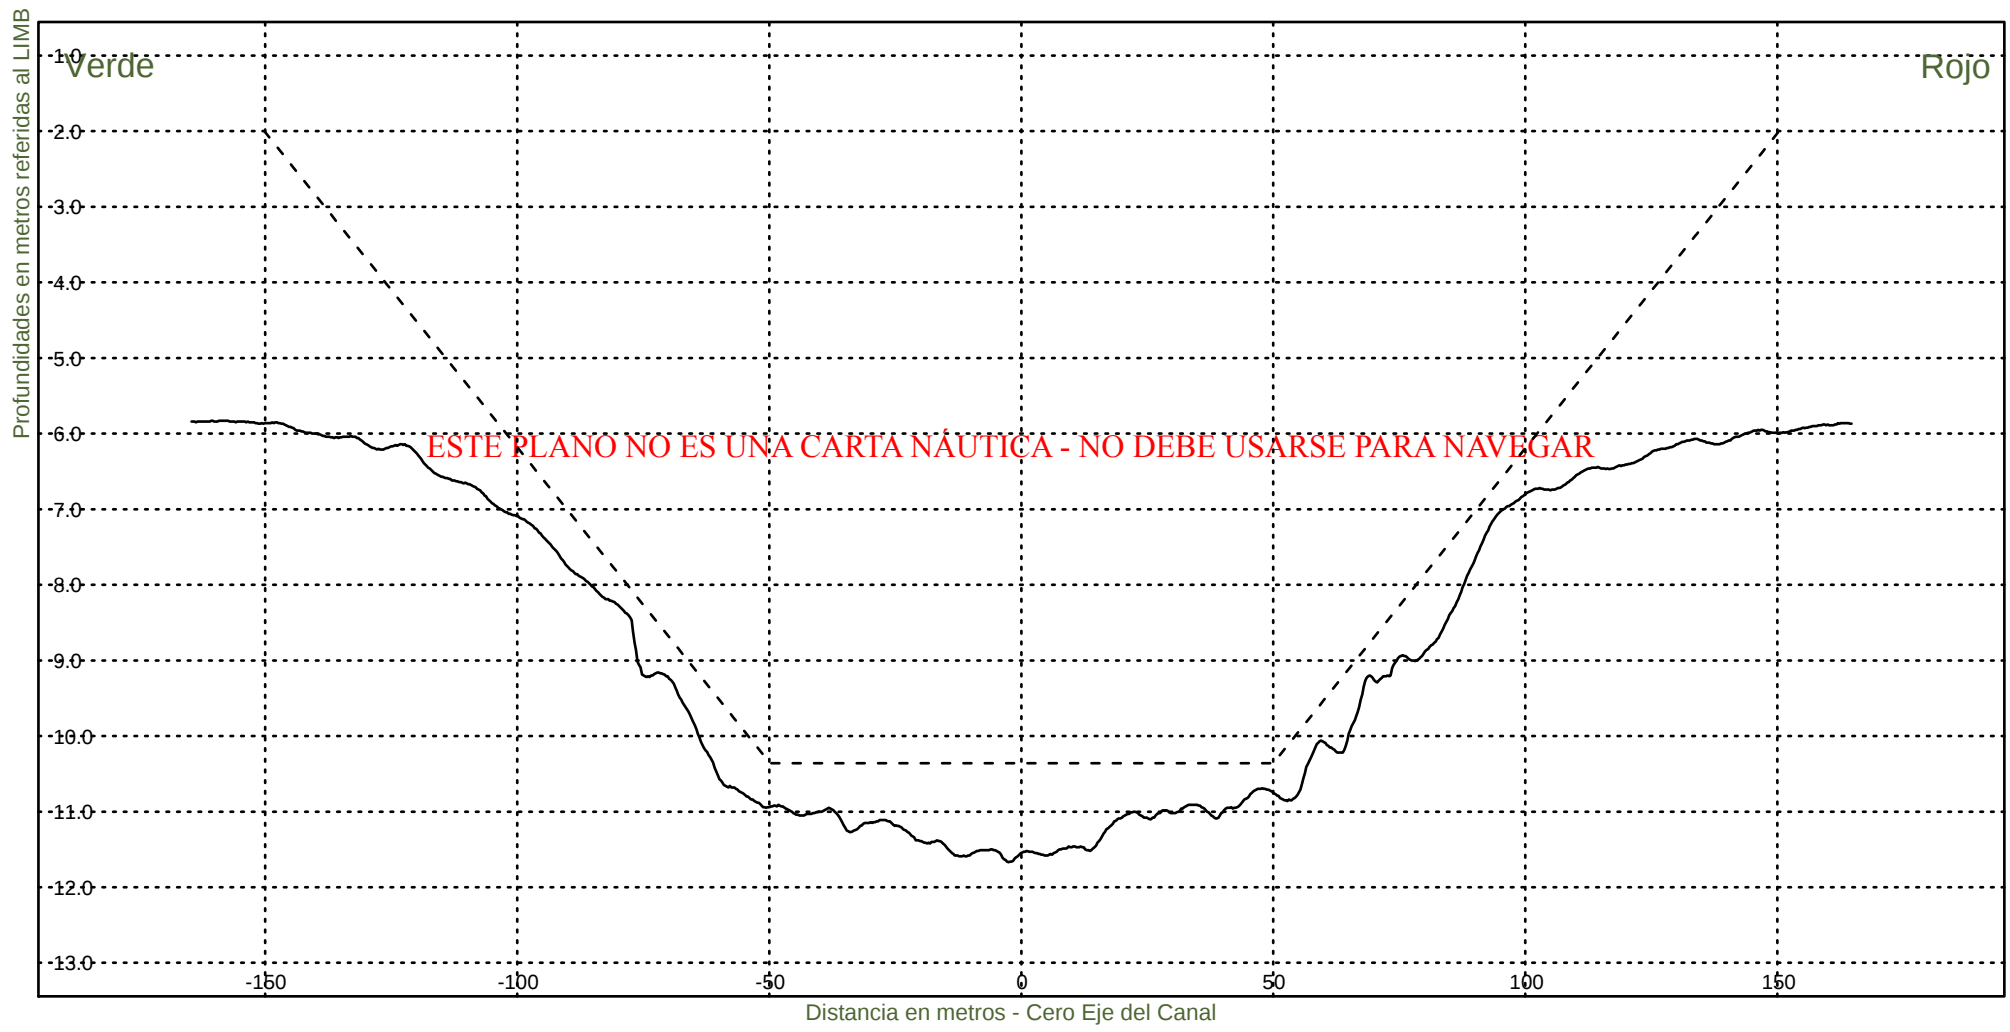


Consorcio Boskalis - Dredging International


Ing. Alberto G. Palomar
REPRESENTANTE TECNICO

Comision Administradora del Rio de la Plata
Canal Martin Garcia

----- :Teorico 34 pies
————— :Batimetria Junio 2024

Area Canal, KM 39.6-67.4
Hz 1: 1500
V 1: 100
KM 63400

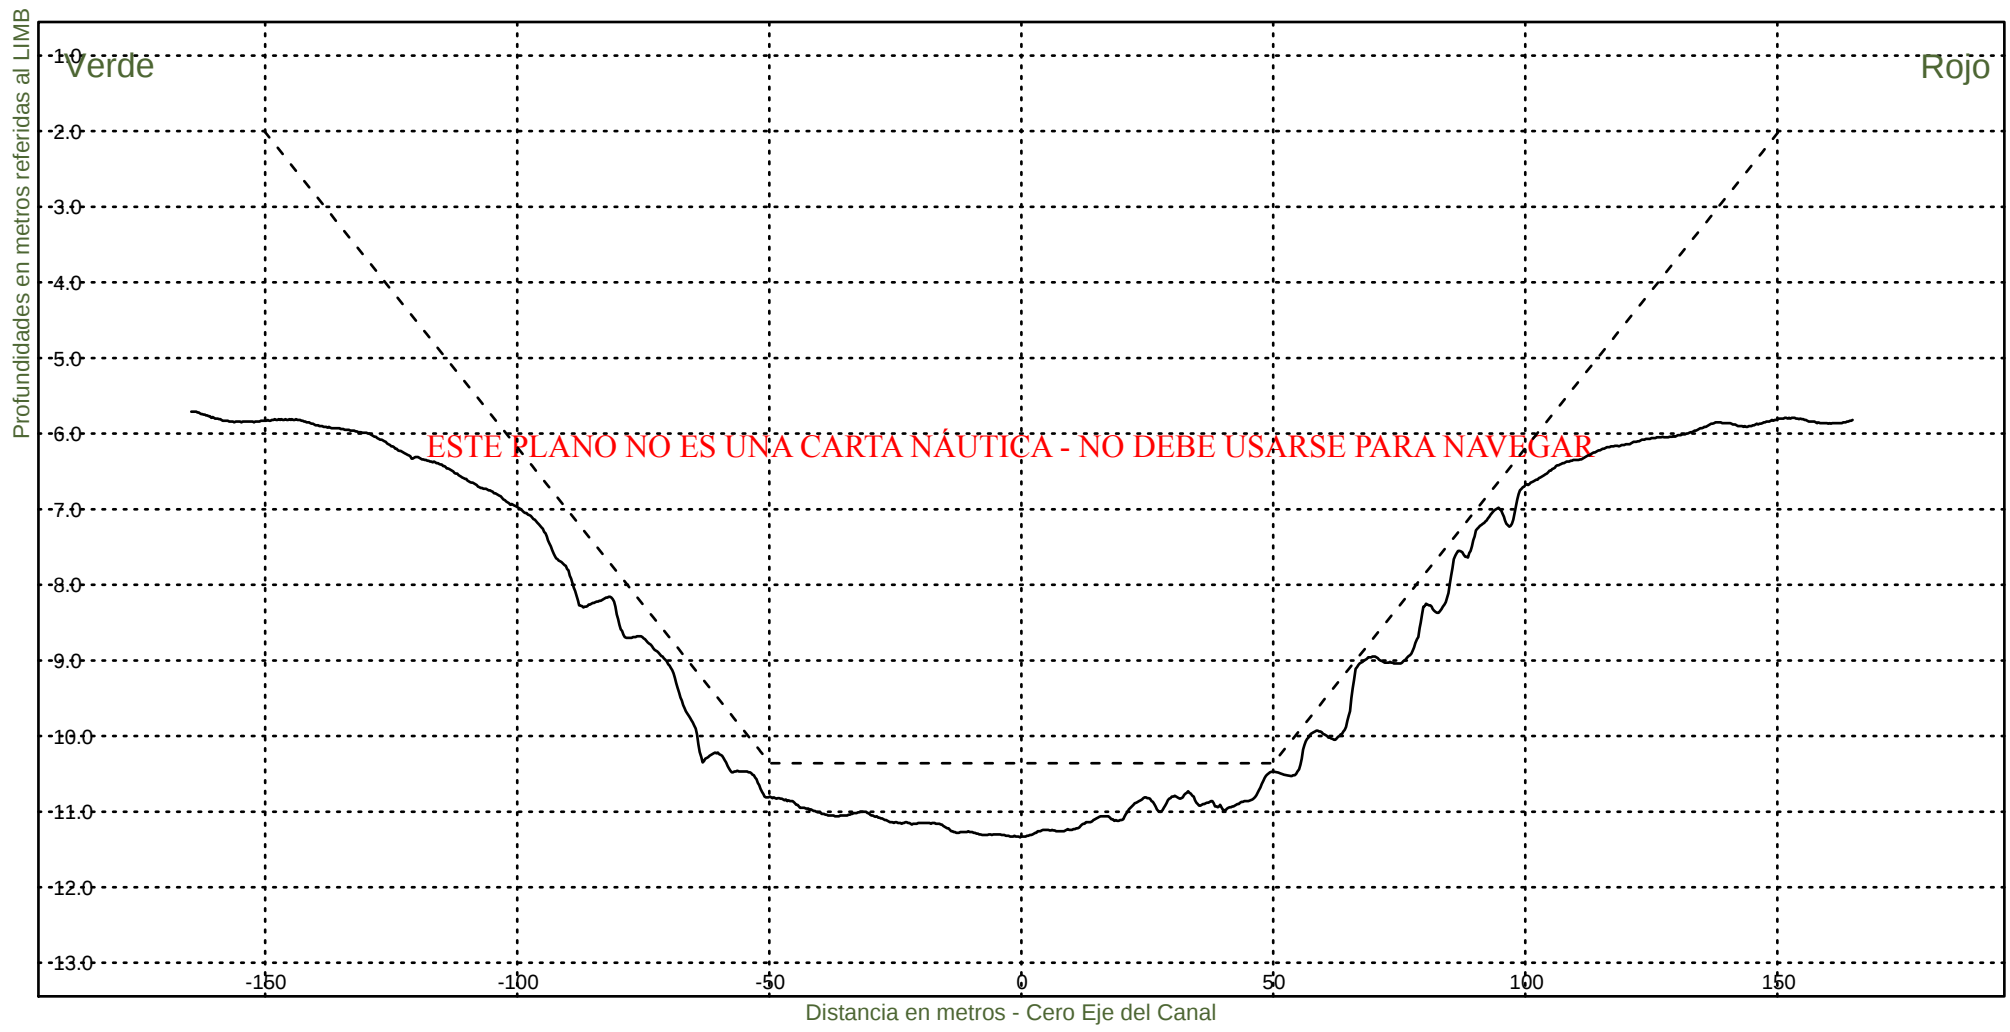


Consorcio Boskalis - Dredging International


Ing. Alberto G. Palomar
REPRESENTANTE TECNICO

Comision Administradora del Rio de la Plata
Canal Martin Garcia

----- :Teorico 34 pies
———— :Batimetria Junio 2024

Area Canal, KM 39.6-67.4
Hz 1: 1500
V 1: 100
KM 63600

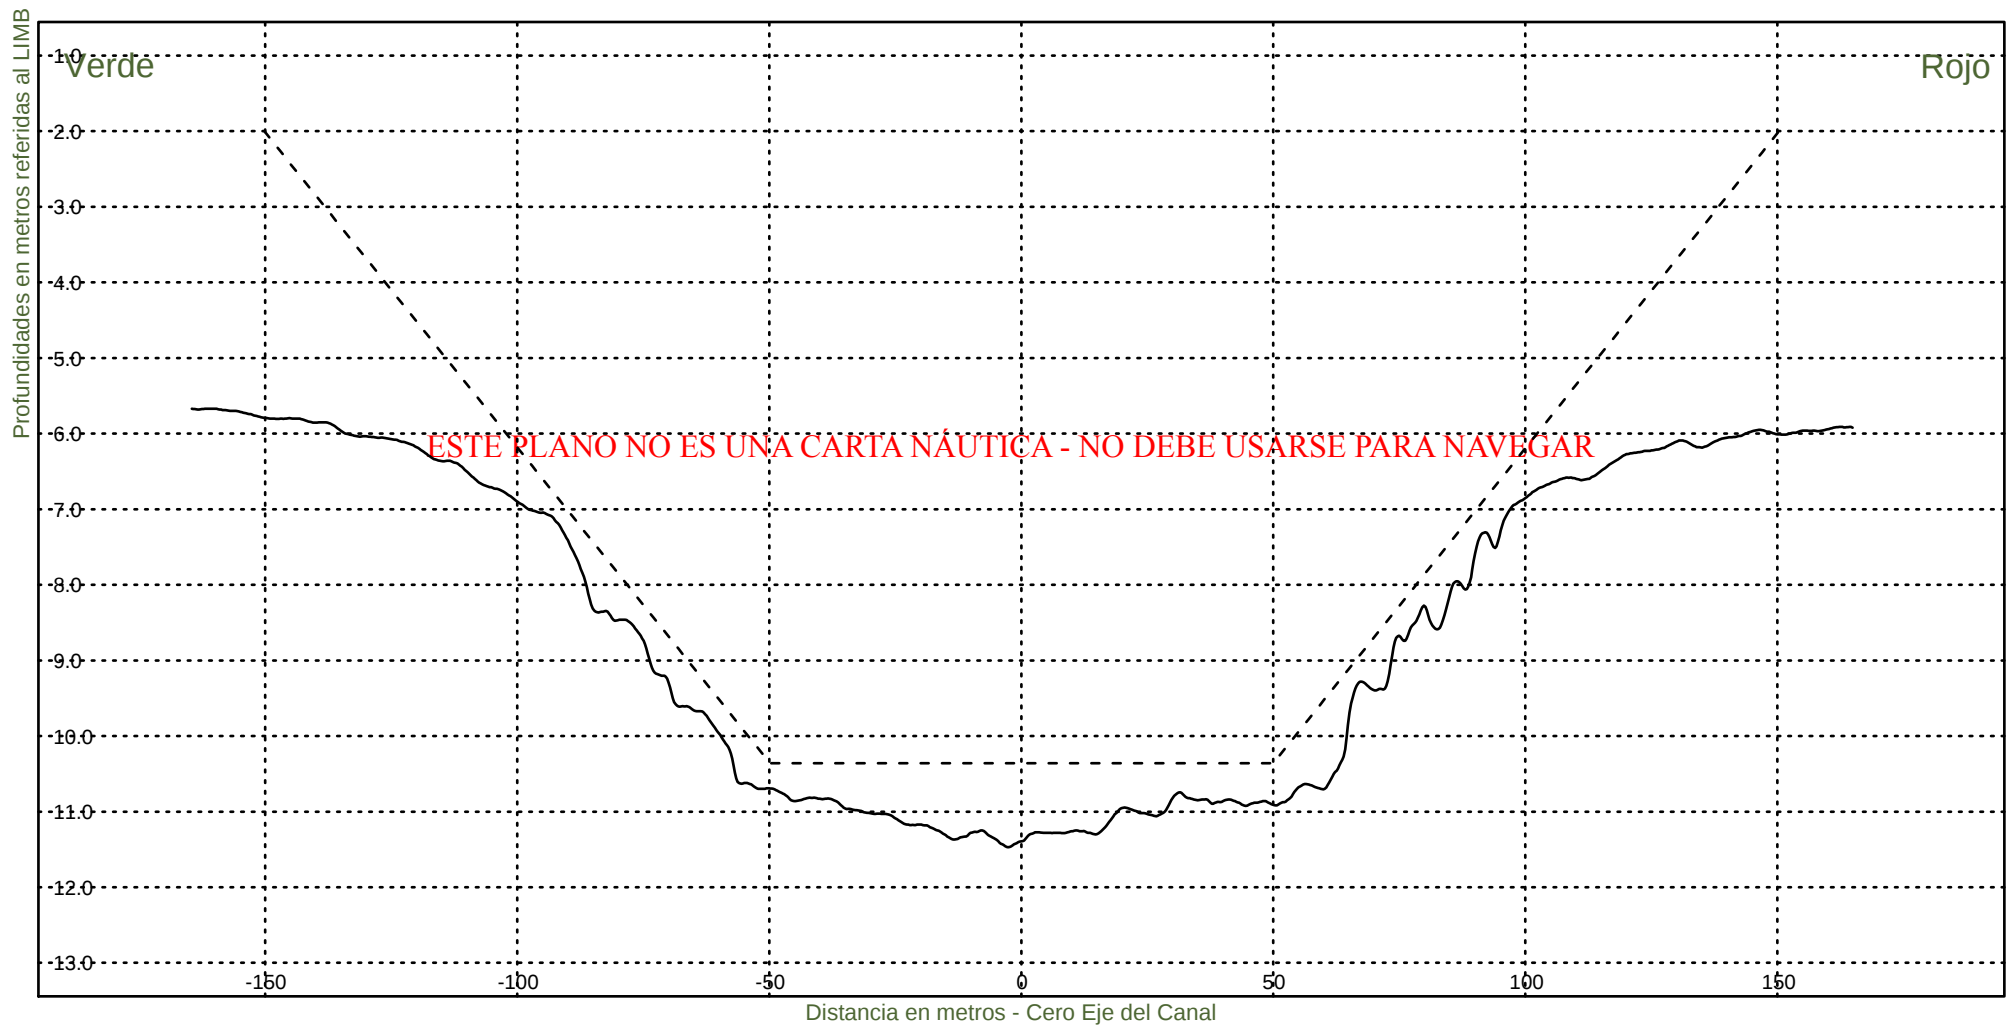


Consorcio Boskalis - Dredging International


Ing. Alberto G. Palomar
REPRESENTANTE TECNICO

Comision Administradora del Rio de la Plata
Canal Martin Garcia

----- :Teorico 34 pies
————— :Batimetria Junio 2024

Area Canal, KM 39.6-67.4
Hz 1: 1500
V 1: 100
KM 63800

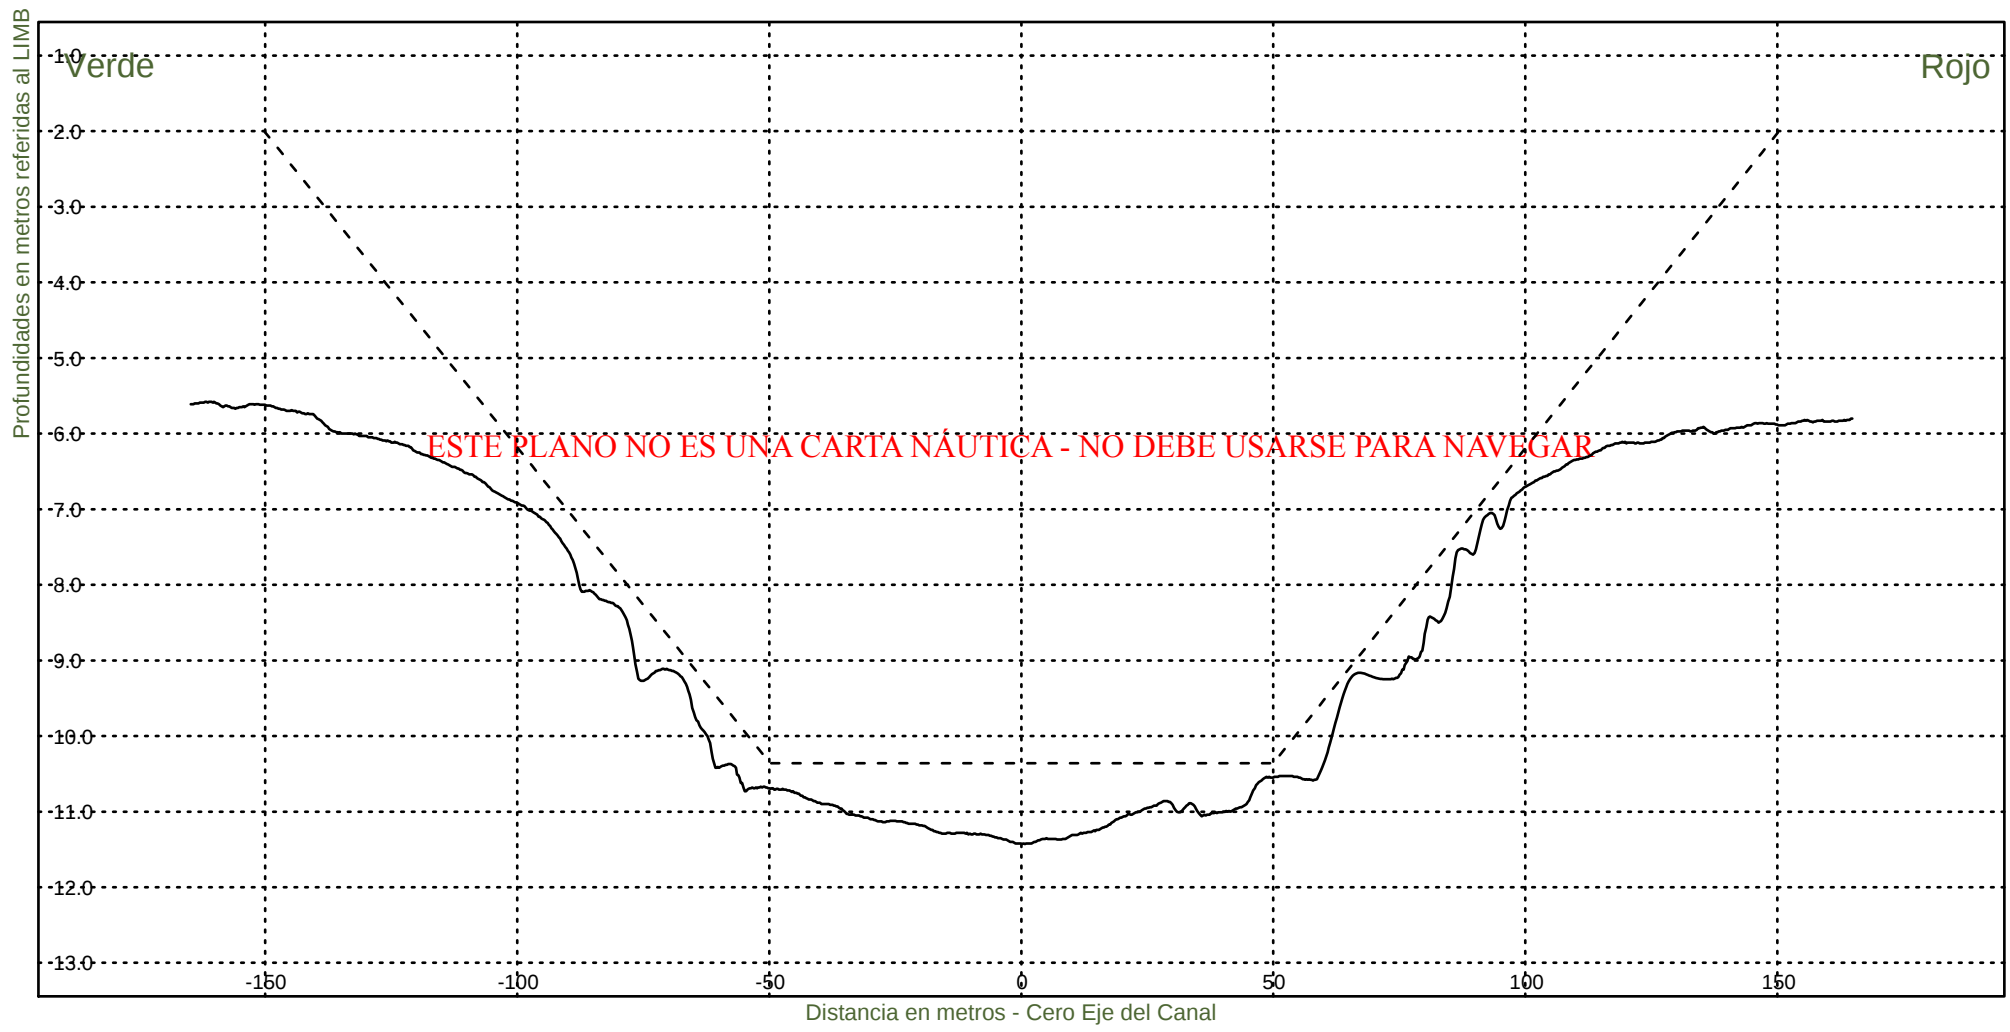


Consorcio Boskalis - Dredging International


Ing. Alberto G. Palomar
REPRESENTANTE TECNICO

Comision Administradora del Rio de la Plata
Canal Martin Garcia

----- :Teorico 34 pies
——— :Batimetria Junio 2024

Area Canal, KM 39.6-67.4
Hz 1: 1500
V 1: 100
KM 64000

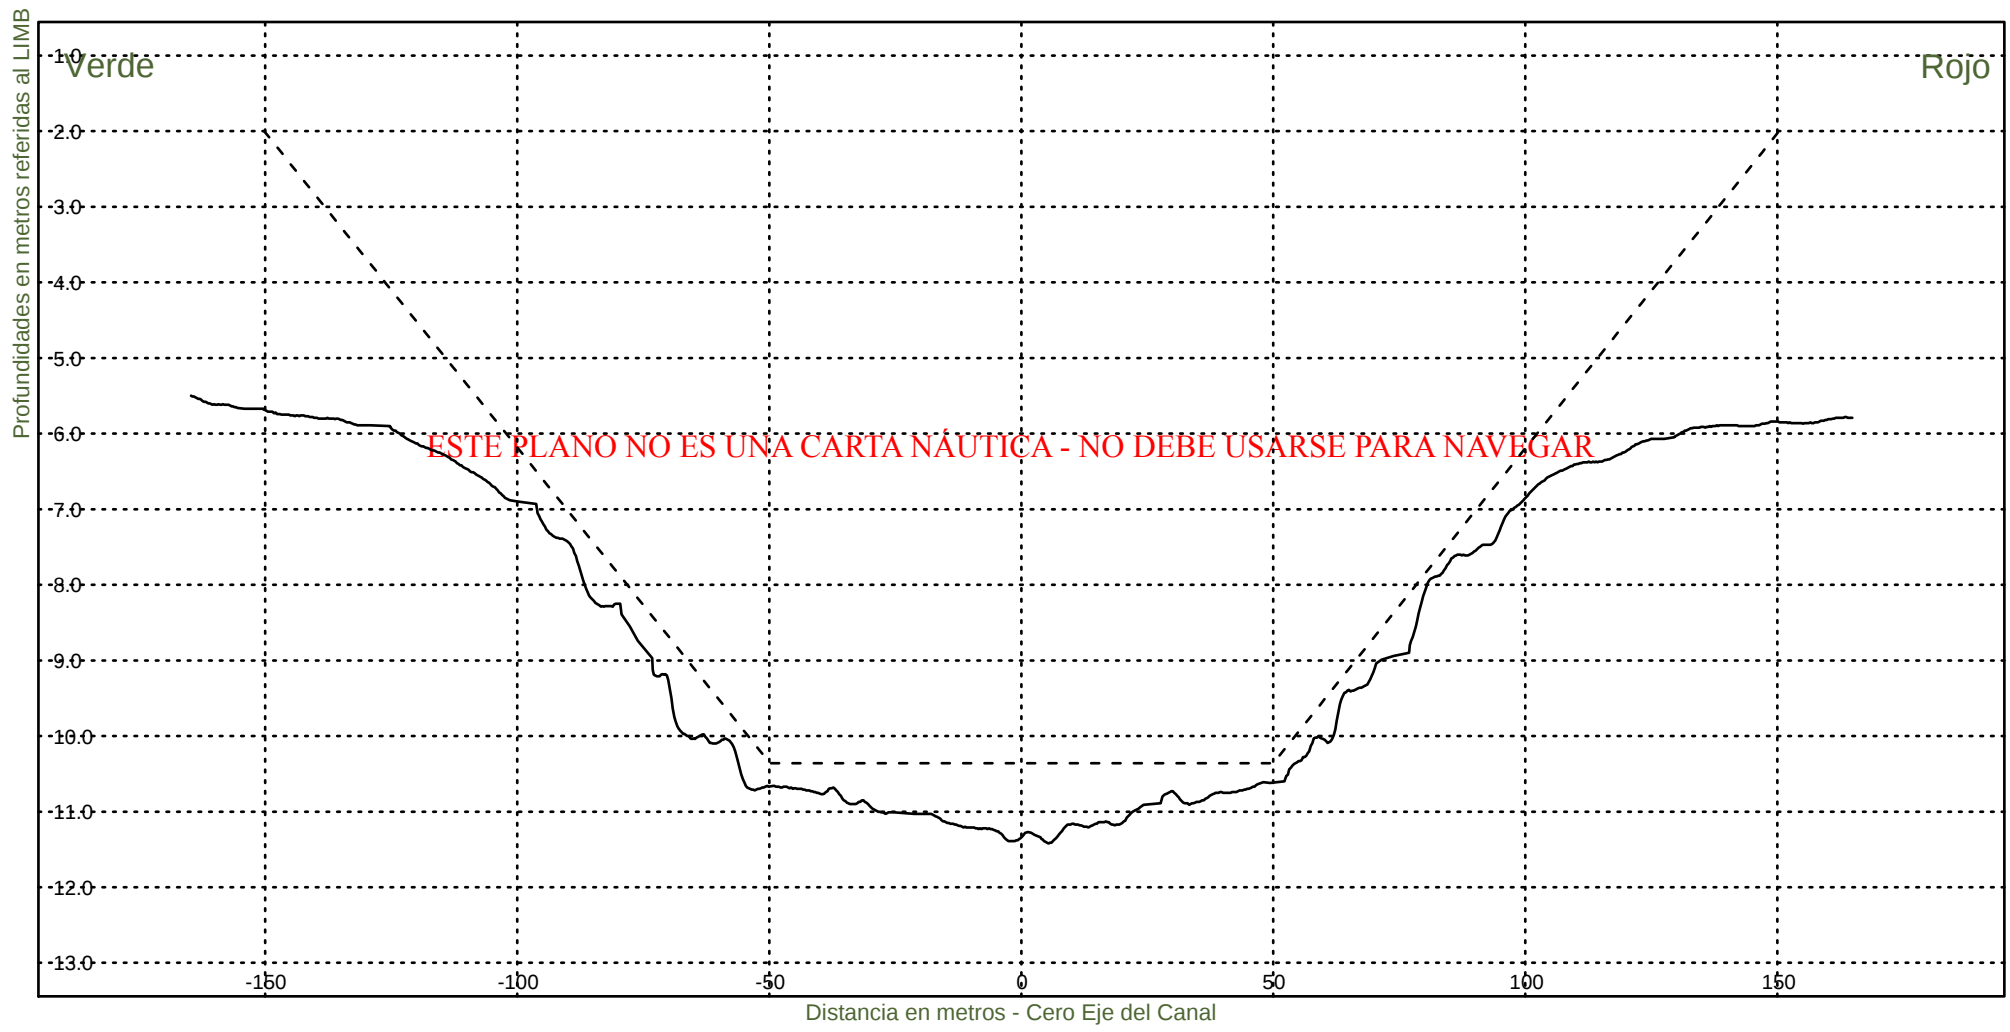

Consorcio Boskalis - Dredging International



Ing. Alberto G. Palomar
REPRESENTANTE TECNICO

Comision Administradora del Rio de la Plata
Canal Martin Garcia

----- :Teorico 34 pies
————— :Batimetria Junio 2024

Area Canal, KM 39.6-67.4
Hz 1: 1500
V 1: 100

KM 64200

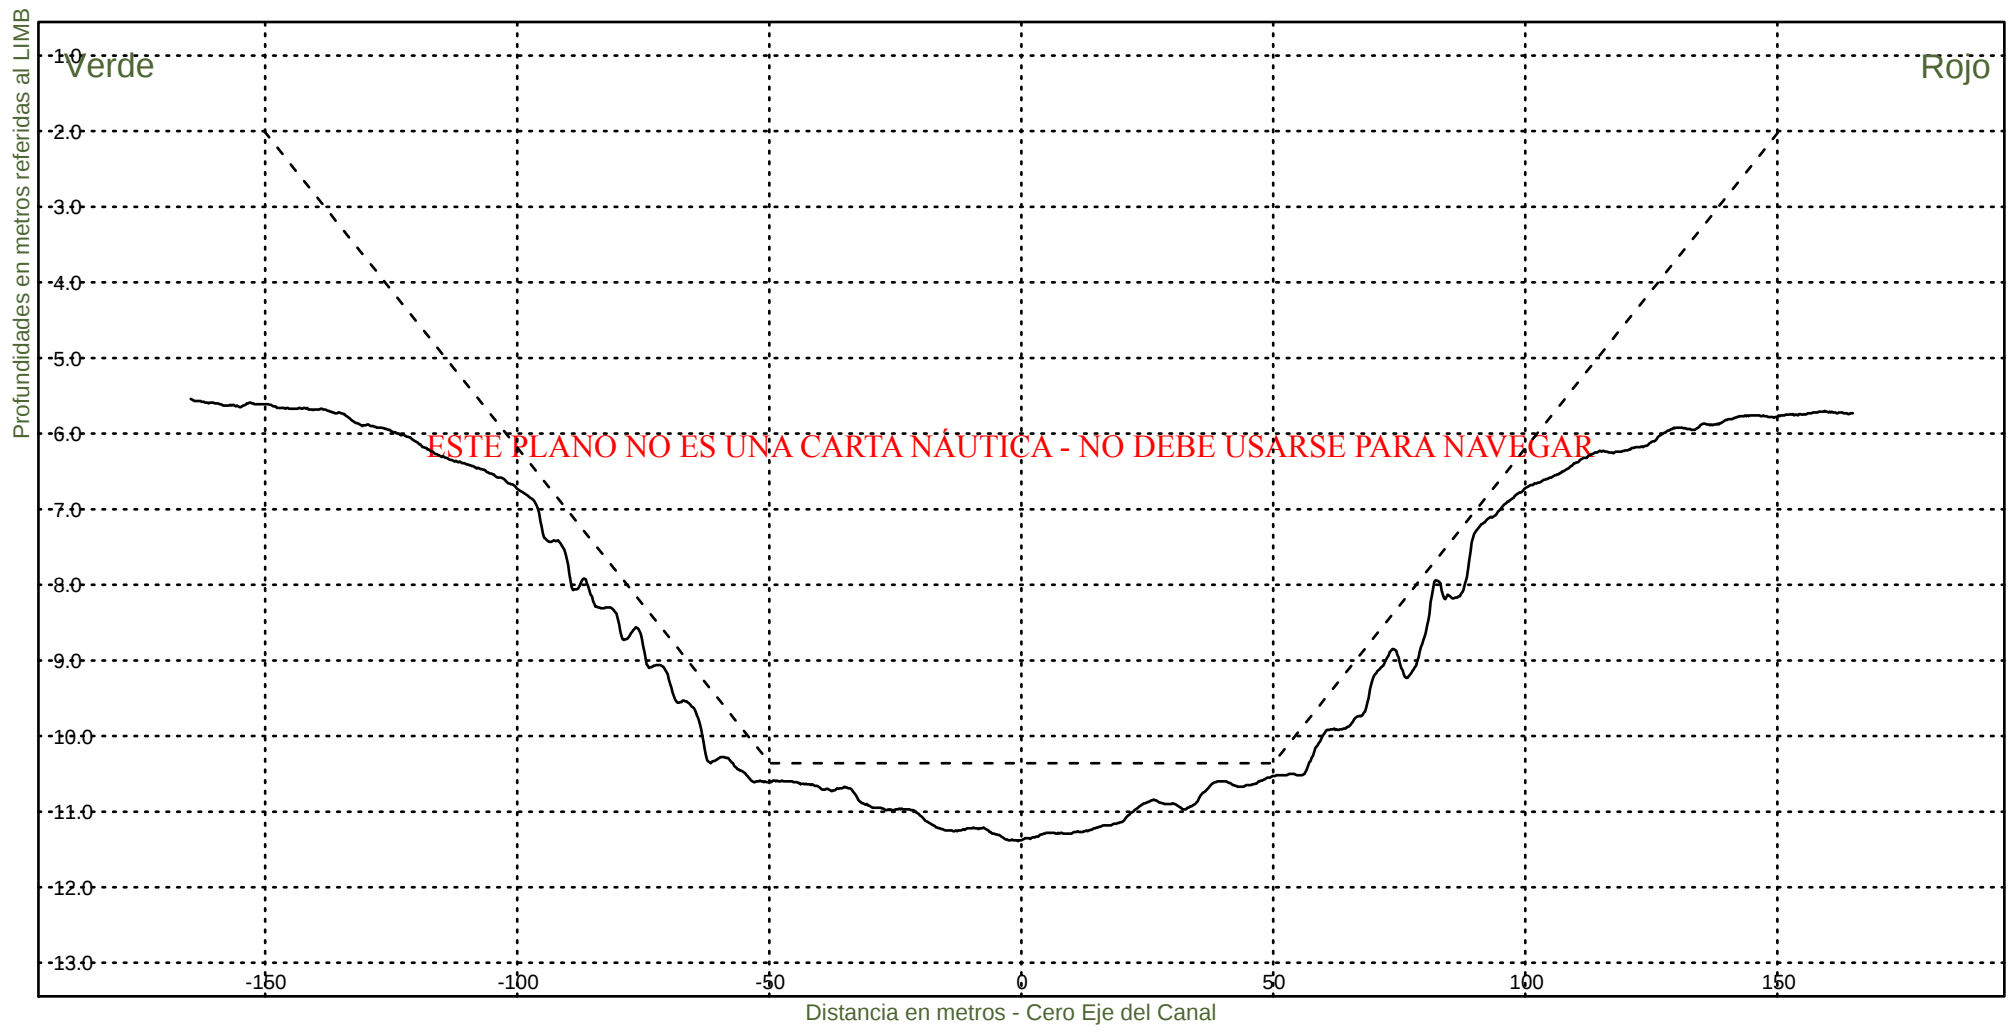


Consorcio Boskalis - Dredging International


Ing. Alberto G. Palomar
REPRESENTANTE TECNICO

Comision Administradora del Rio de la Plata
Canal Martin Garcia

----- :Teorico 34 pies
————— :Batimetria Junio 2024

Area Canal, KM 39.6-67.4
Hz 1: 1500
V 1: 100
KM 64400

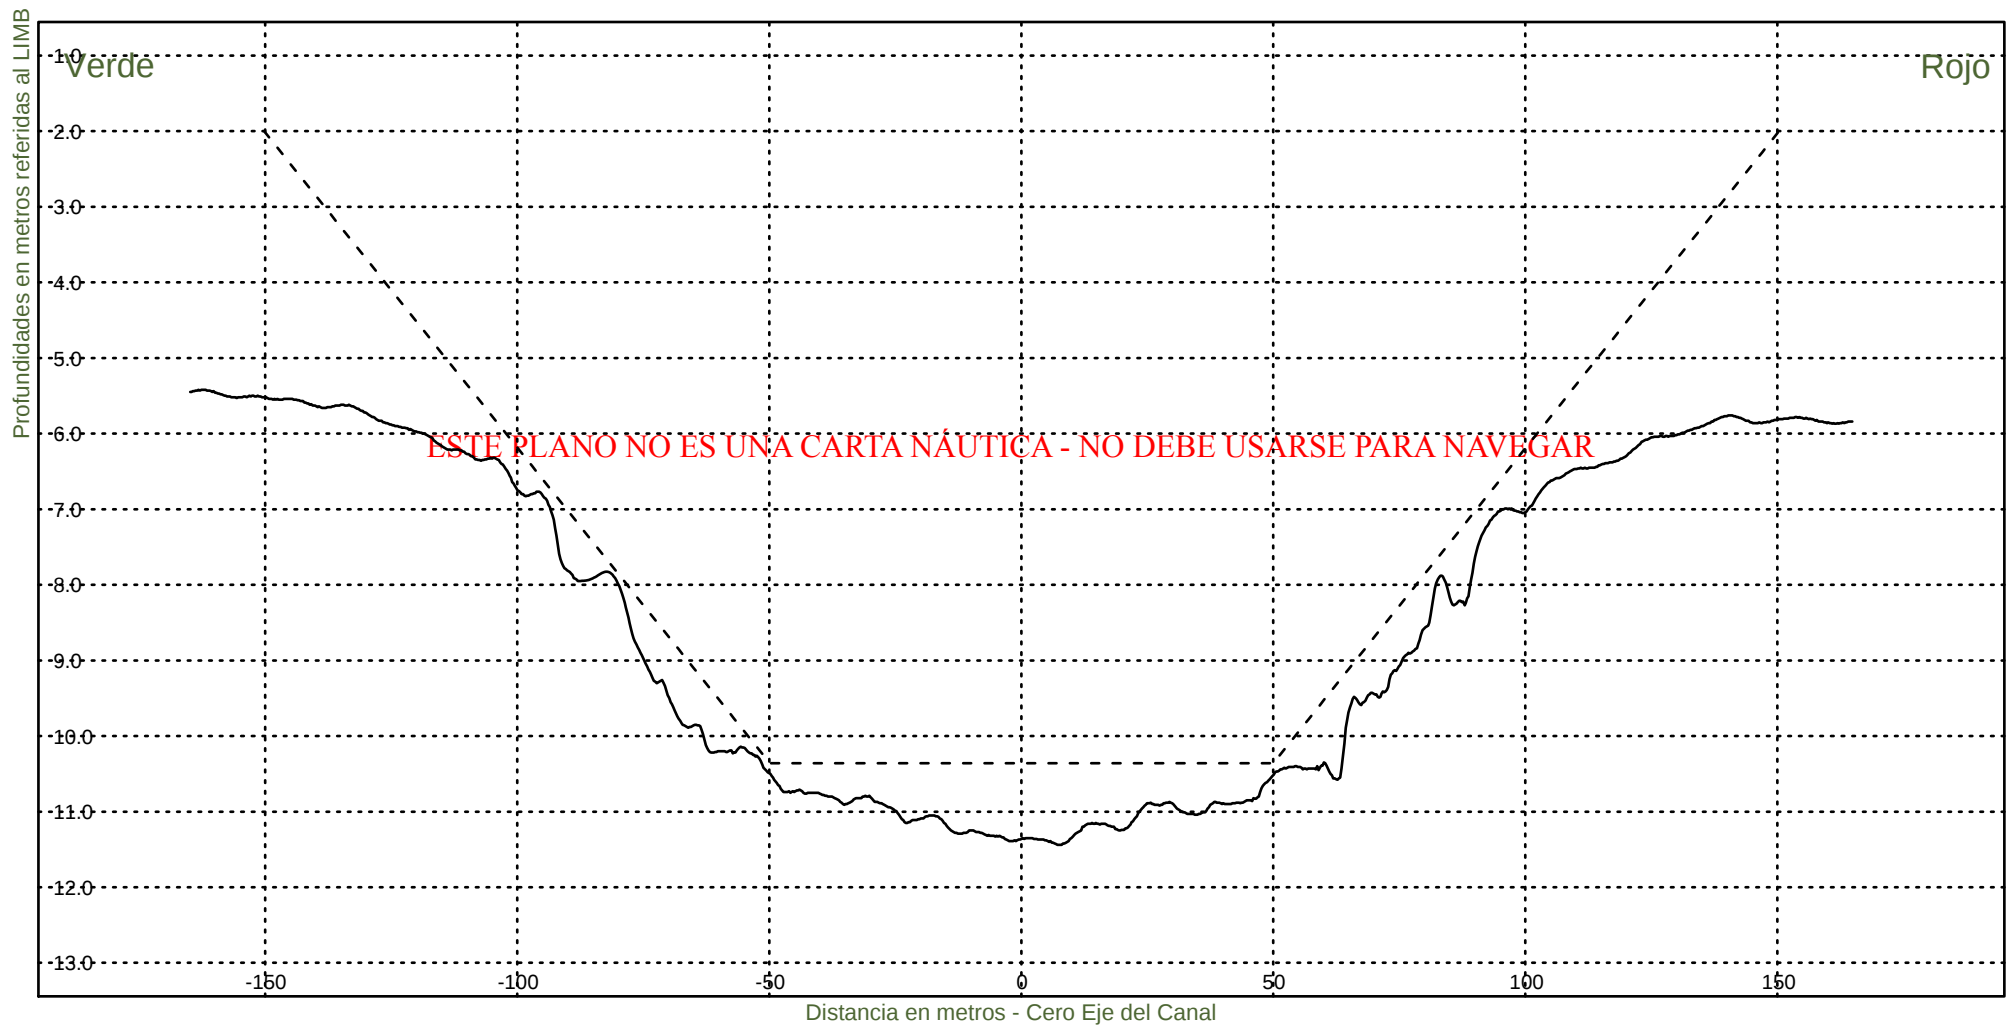


Consorcio Boskalis - Dredging International


Ing. Alberto G. Palomar
REPRESENTANTE TECNICO

Comision Administradora del Rio de la Plata
Canal Martin Garcia

----- : Teorico 34 pies
——— : Batimetria Junio 2024

Area Canal, KM 39.6-67.4
Hz 1: 1500
V 1: 100
KM 64600

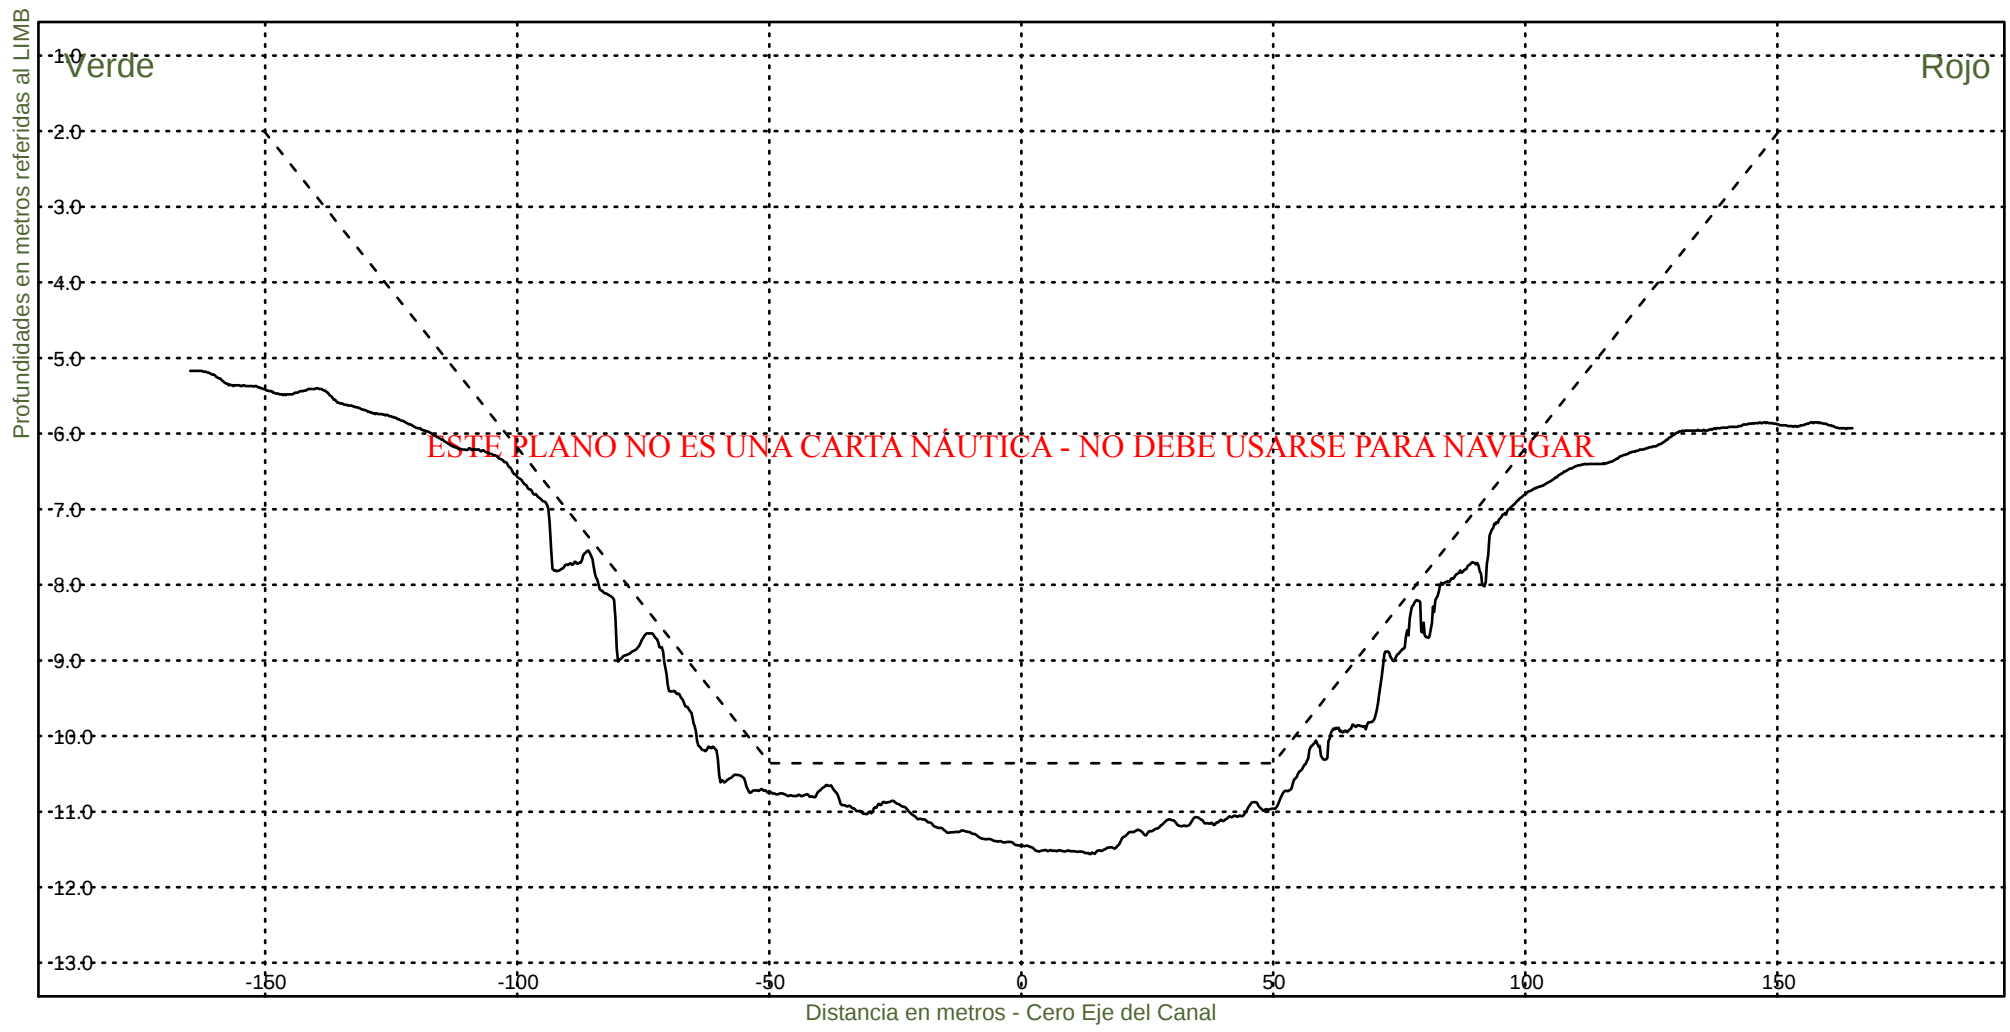


Consorcio Boskalis - Dredging International


Ing. Alberto G. Palomar
REPRESENTANTE TECNICO

Comision Administradora del Rio de la Plata
Canal Martin Garcia

----- :Teorico 34 pies
————— :Batimetria Junio 2024

Area Canal, KM 39.6-67.4
Hz 1: 1500
V 1: 100
KM 64800

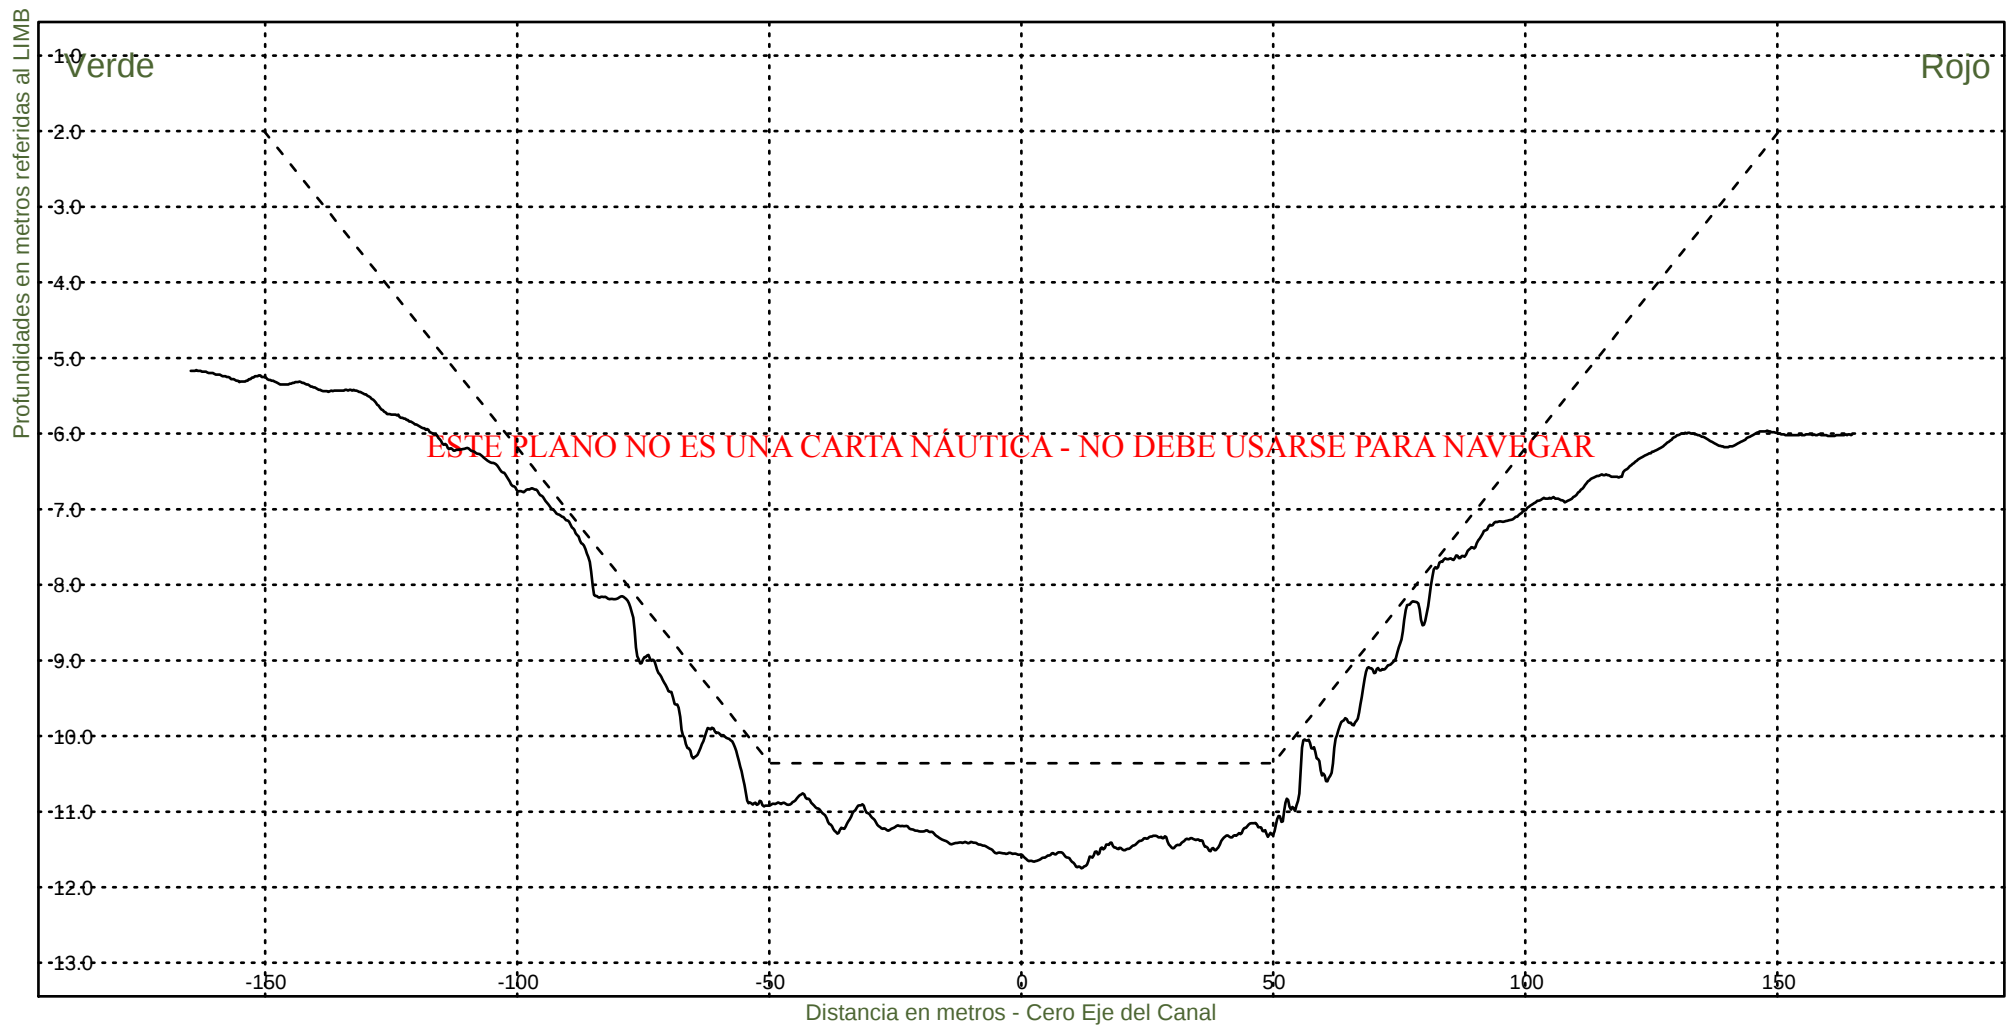


Consorcio Boskalis - Dredging International


Ing. Alberto G. Palomar
REPRESENTANTE TECNICO

Comision Administradora del Rio de la Plata
Canal Martin Garcia

----- :Teorico 34 pies
————— :Batimetria Junio 2024

Area Canal, KM 39.6-67.4
Hz 1: 1500
V 1: 100
KM 65000

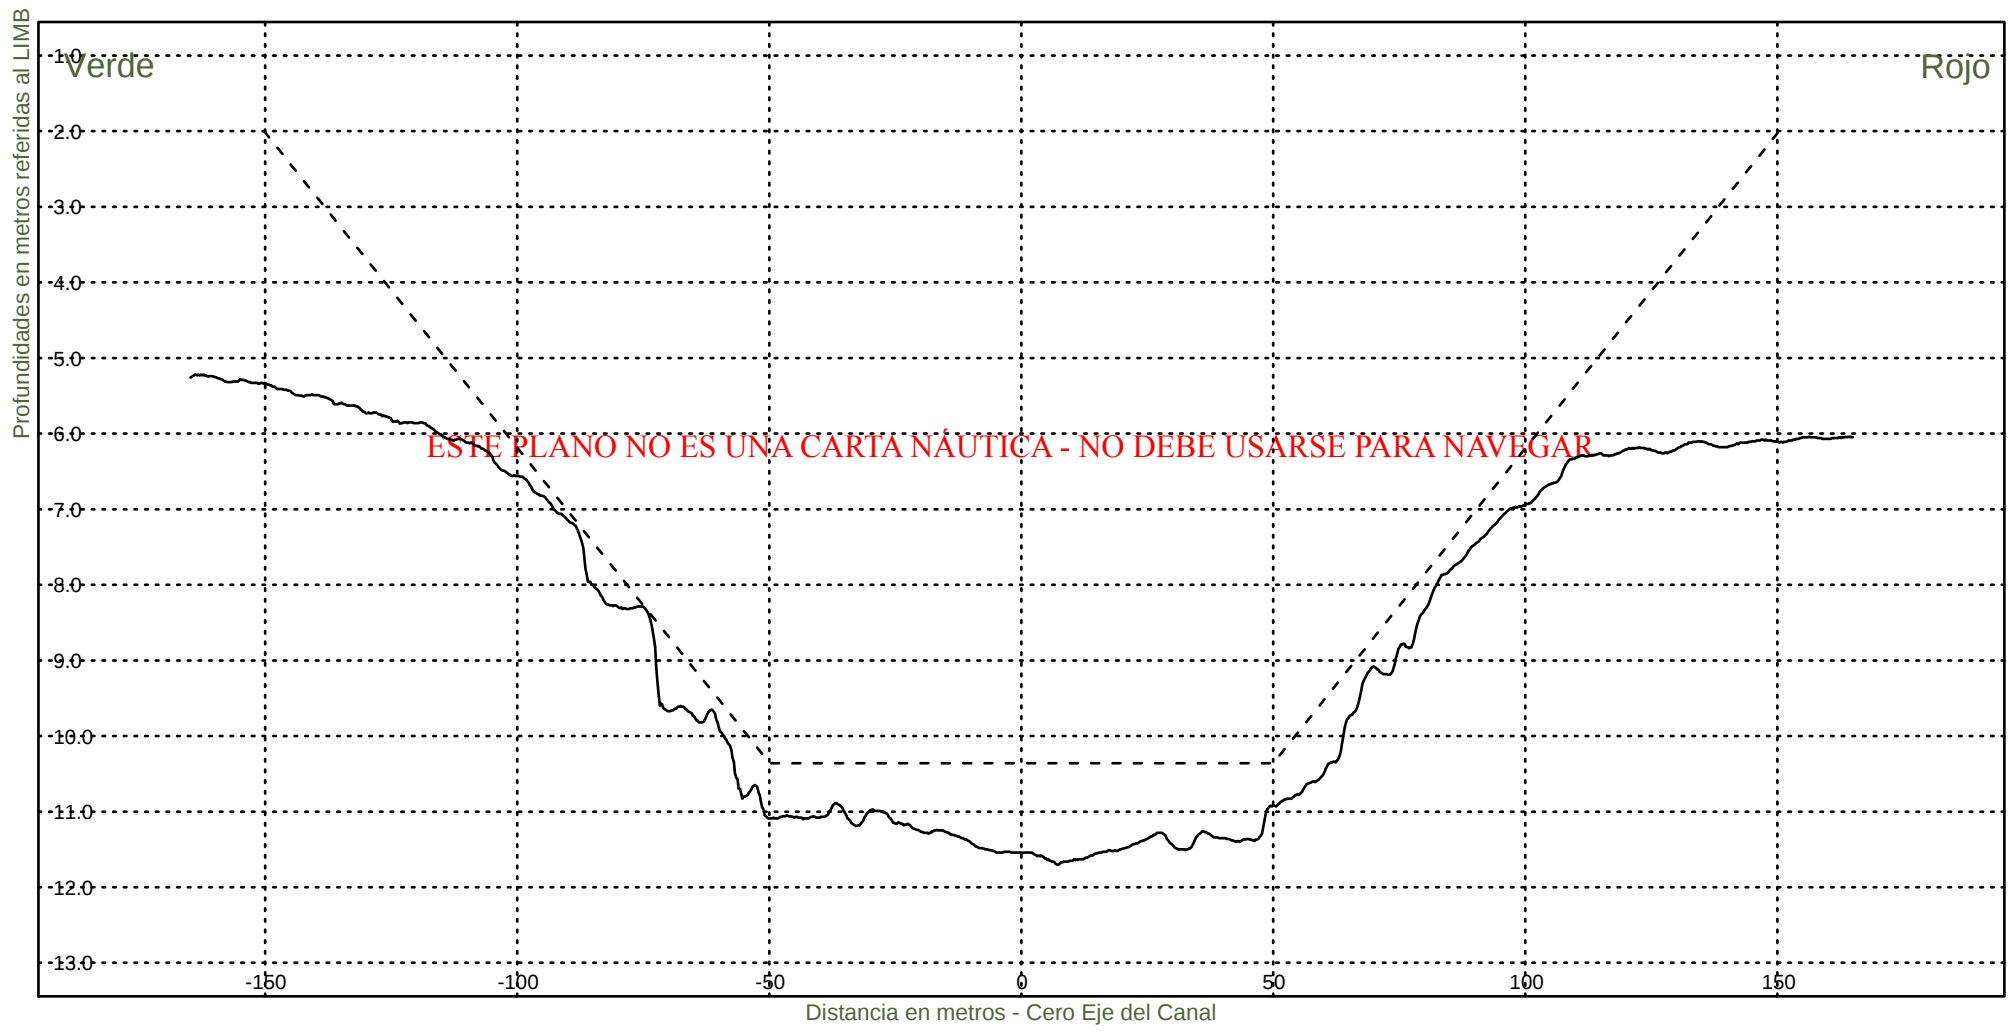


Consorcio Boskalis - Dredging International


Ing. Alberto G. Palomar
REPRESENTANTE TECNICO

Comision Administradora del Rio de la Plata
Canal Martin Garcia

----- :Teorico 34 pies
————— :Batimetria Junio 2024

Area Canal, KM 39.6-67.4
Hz 1: 1500
V 1: 100
KM 65200

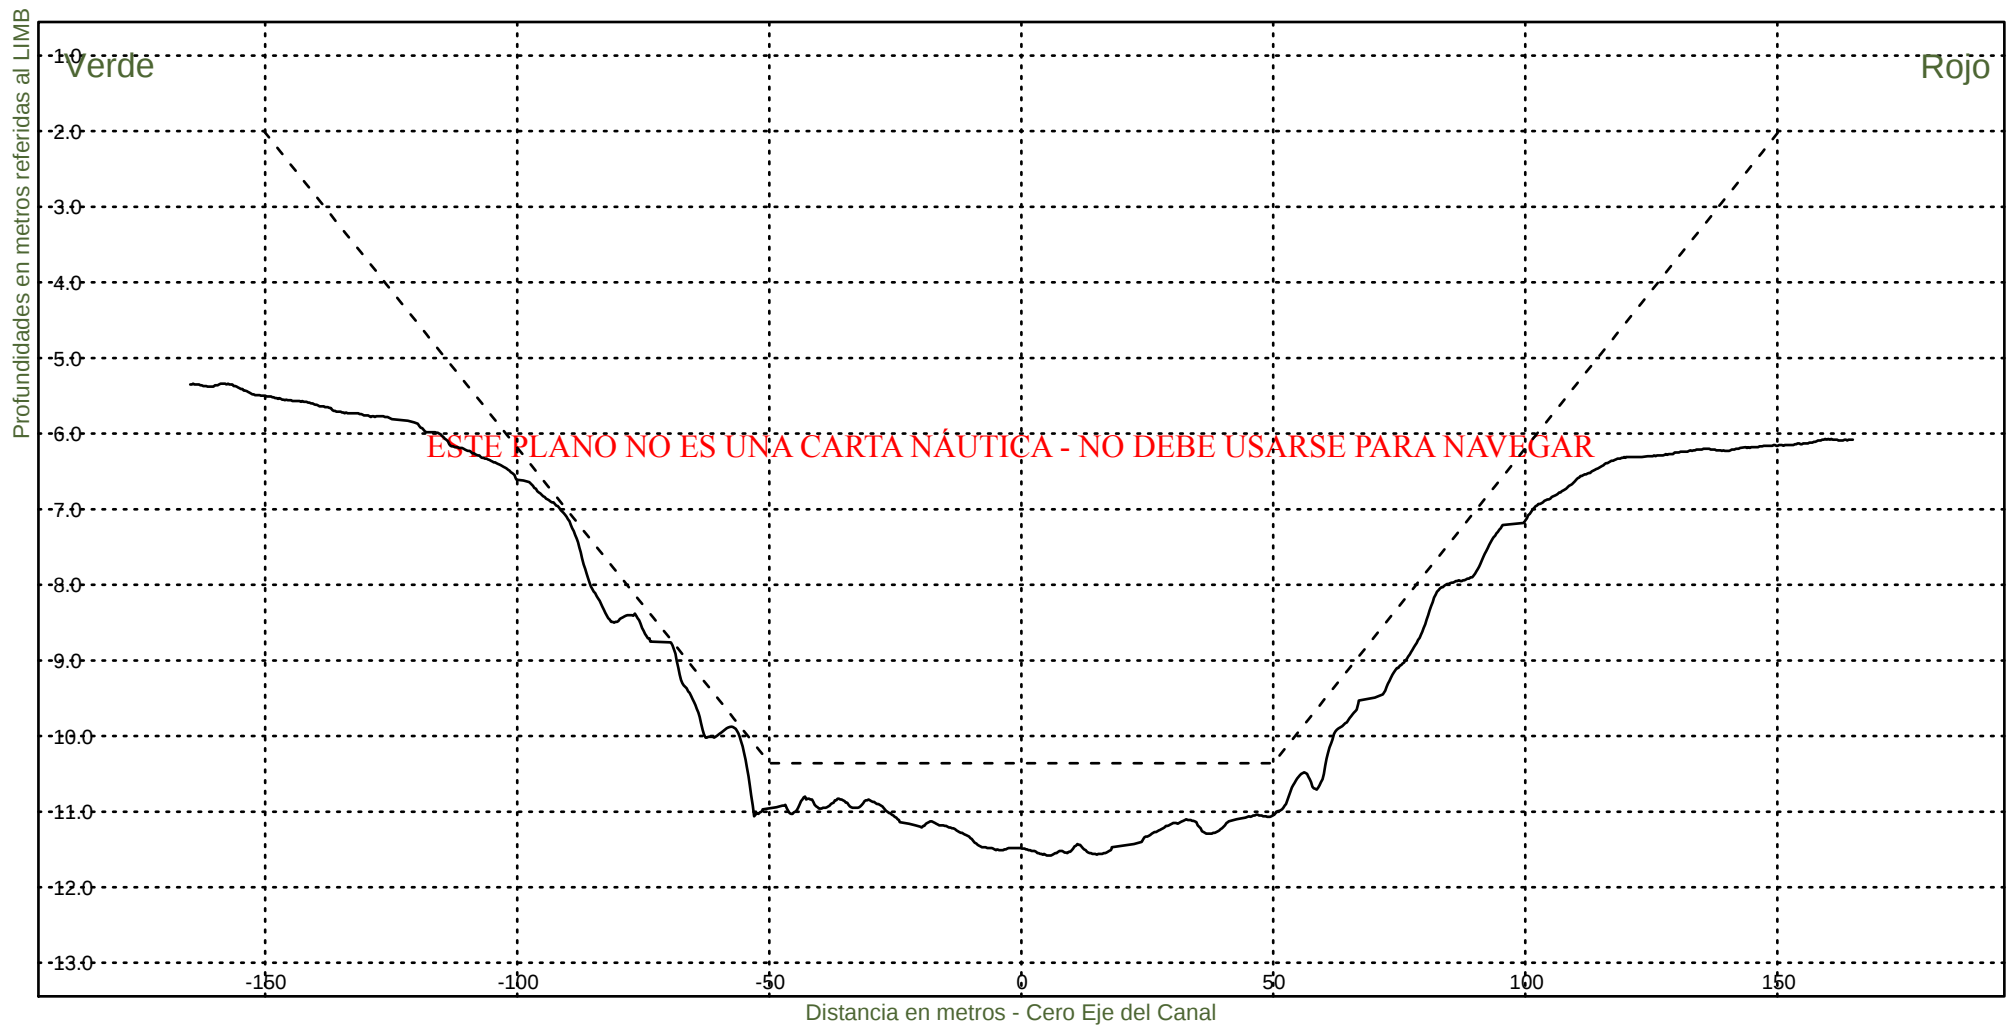


Consorcio Boskalis - Dredging International


Ing. Alberto G. Palomar
REPRESENTANTE TECNICO

Comision Administradora del Rio de la Plata
Canal Martin Garcia

----- :Teorico 34 pies
————— :Batimetria Junio 2024

Area Canal, KM 39.6-67.4
Hz 1: 1500
V 1: 100
KM 65400

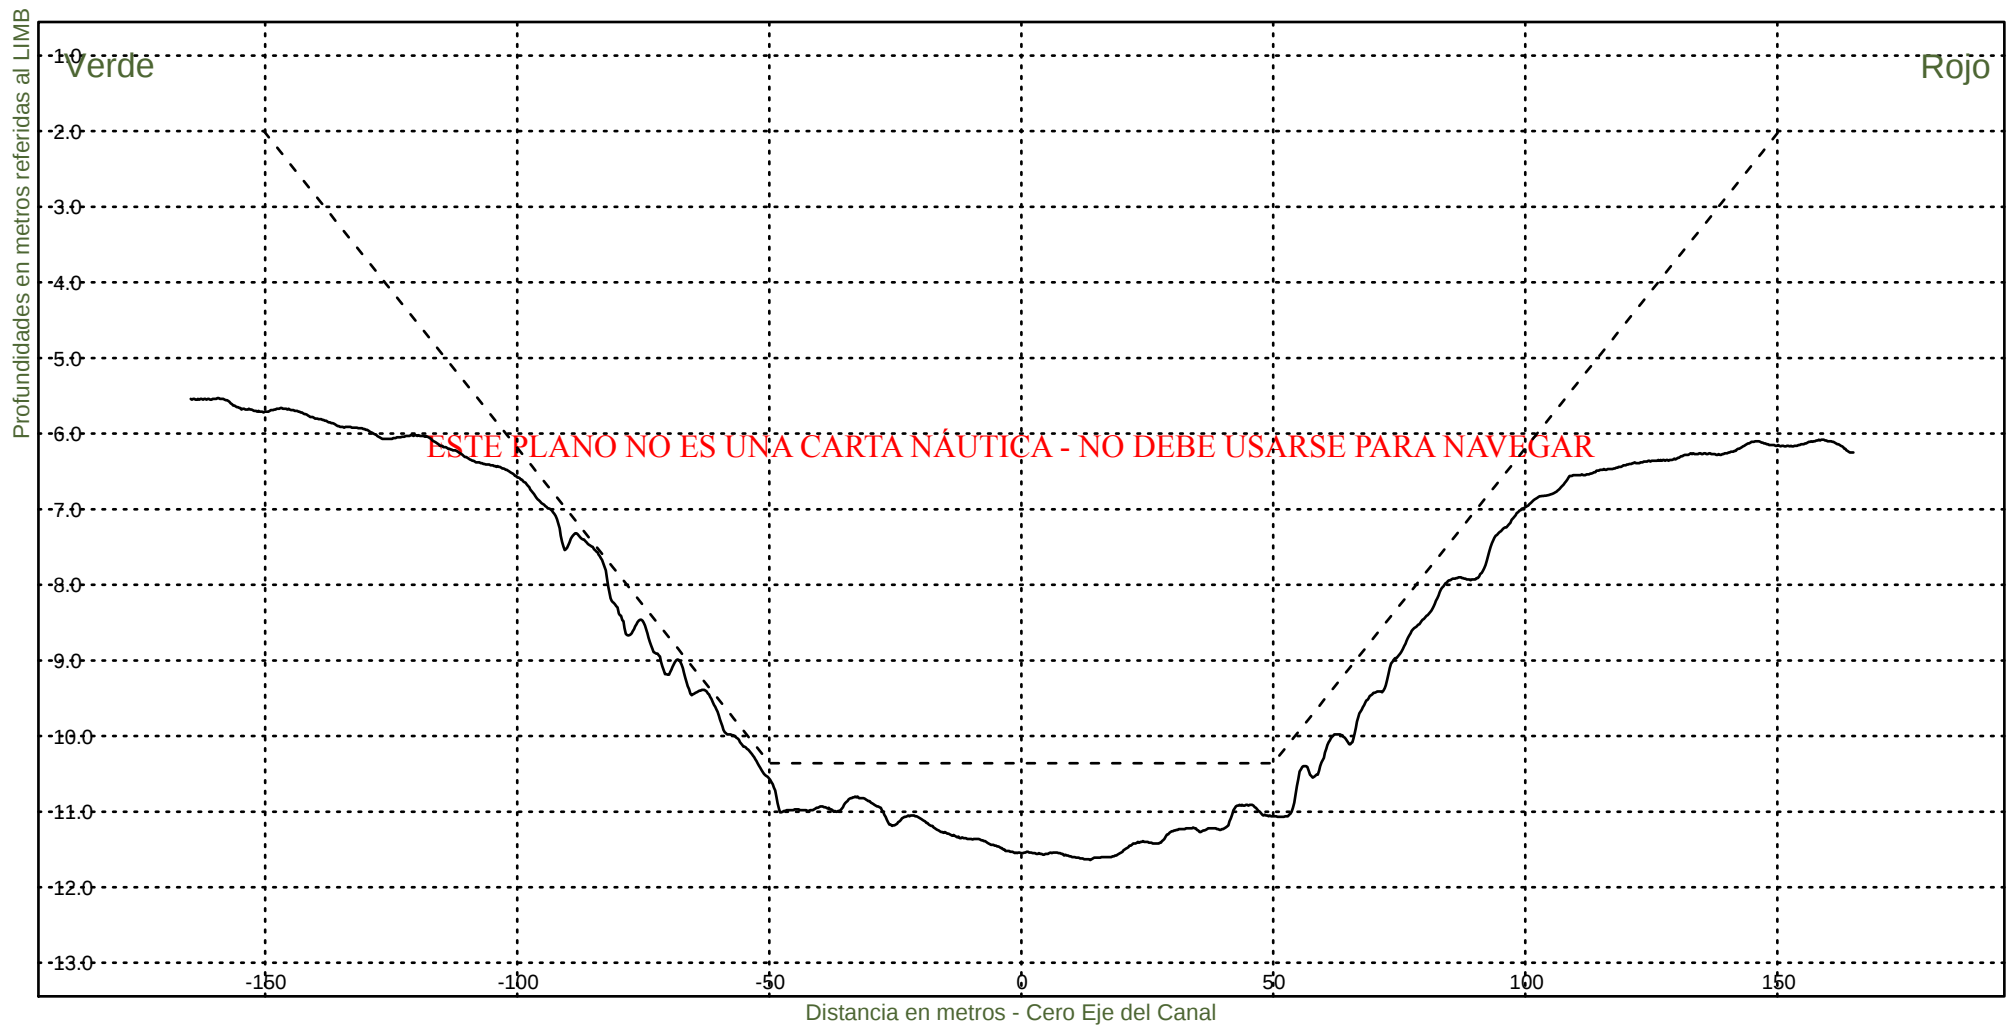


Consorcio Boskalis - Dredging International


Ing. Alberto G. Palomar
REPRESENTANTE TECNICO

Comision Administradora del Rio de la Plata
Canal Martin Garcia

----- :Teorico 34 pies
————— :Batimetria Junio 2024

Area Canal, KM 39.6-67.4
Hz 1: 1500
V 1: 100
KM 65600

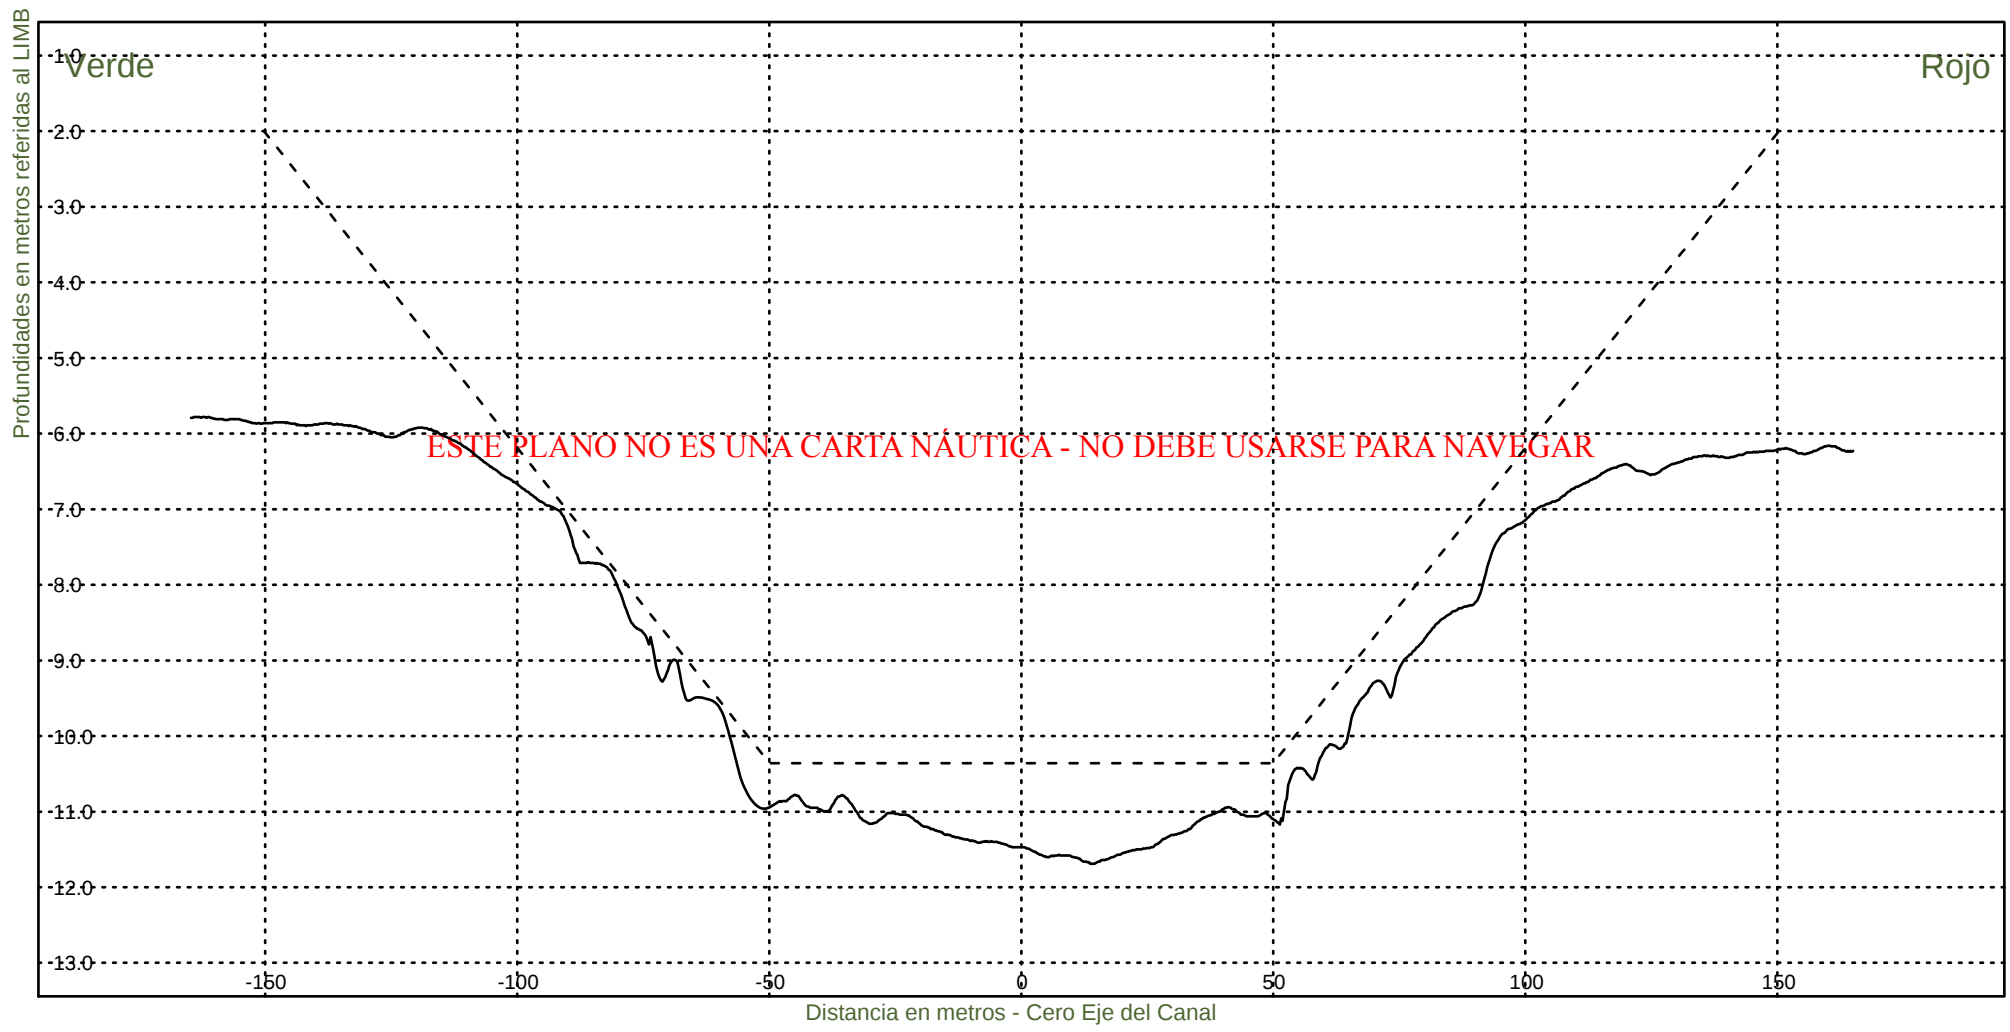

Consorcio Boskalis - Dredging International


Ing. Alberto G. Palomar
REPRESENTANTE TECNICO

Comision Administradora del Rio de la Plata
Canal Martin Garcia


----- :Teorico 34 pies
————— :Batimetria Junio 2024

Area Canal, KM 39.6-67.4

Hz 1: 1500

KM 65800

V 1: 100

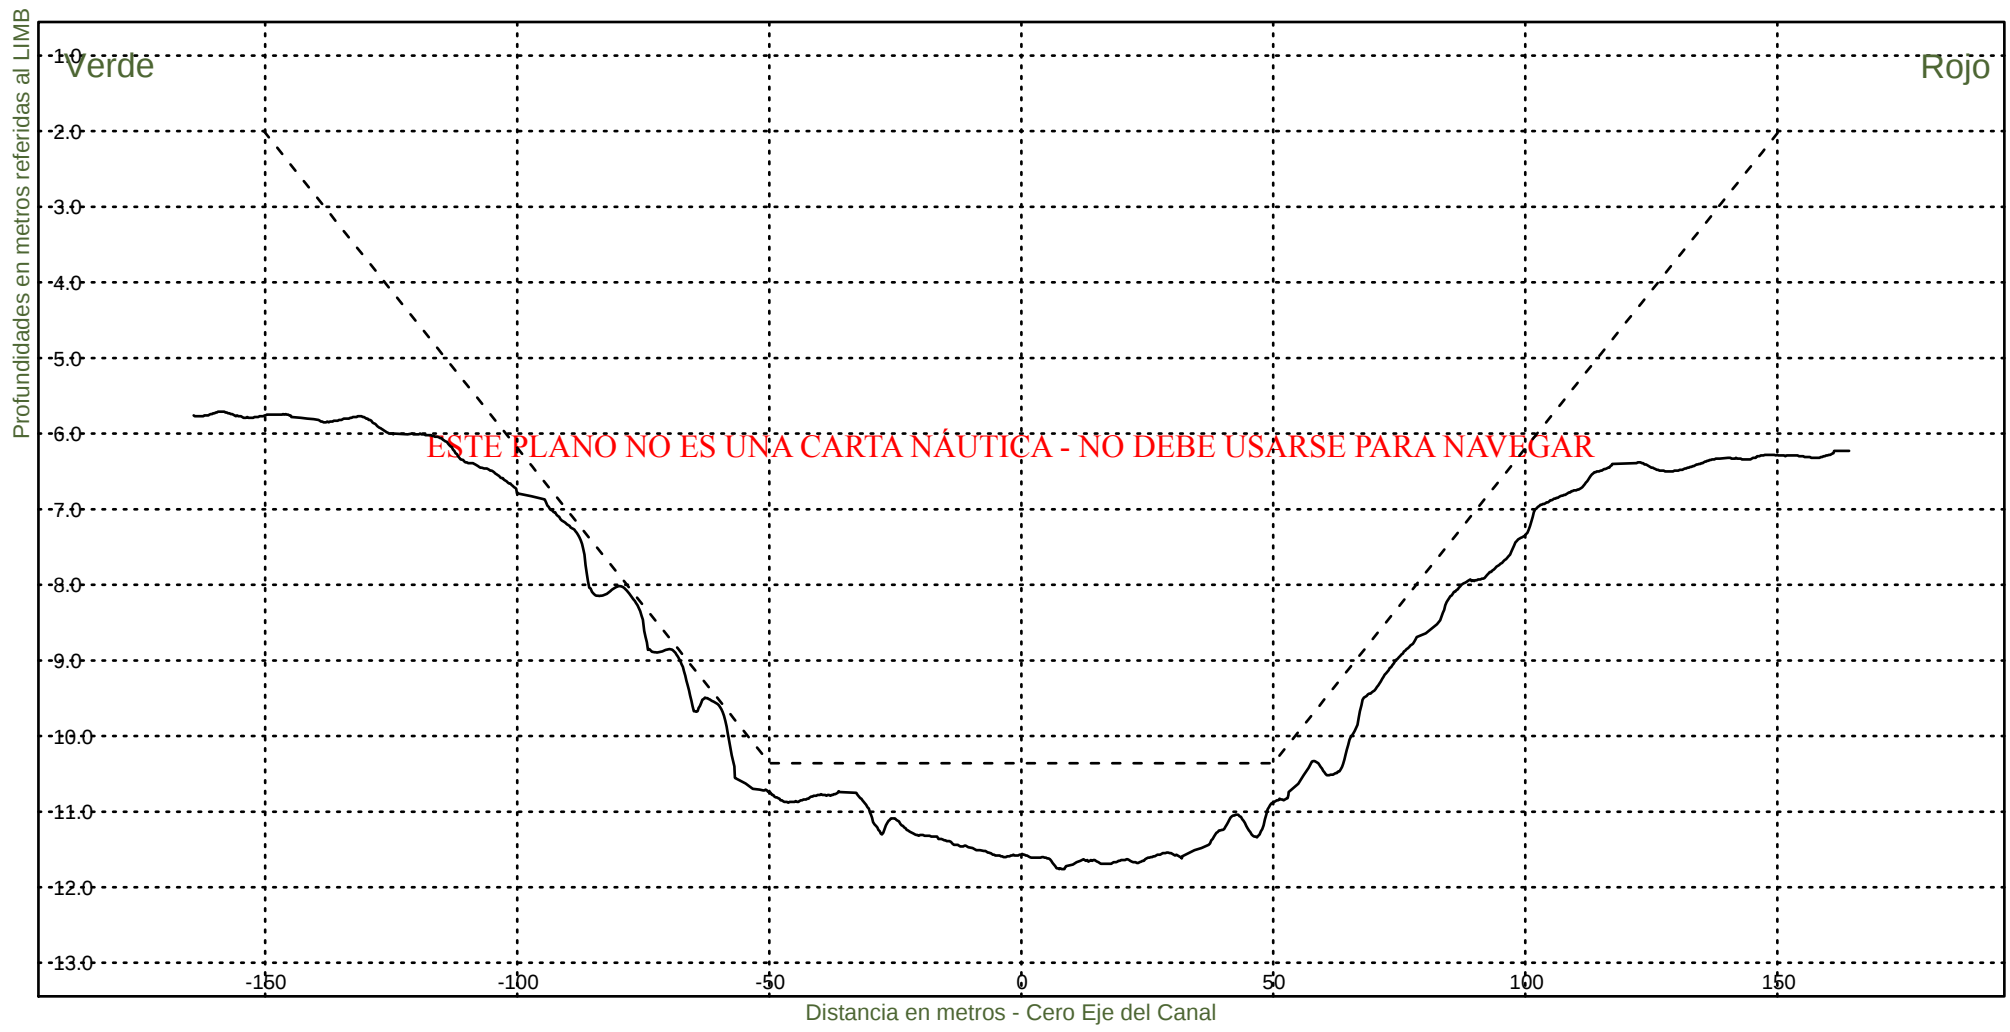


Consorcio Boskalis - Dredging International


Ing. Alberto G. Palomar
REPRESENTANTE TECNICO

Comision Administradora del Rio de la Plata
Canal Martin Garcia

----- :Teorico 34 pies
——— :Batimetria Junio 2024

Area Canal, KM 39.6-67.4
Hz 1: 1500
V 1: 100
KM 66000

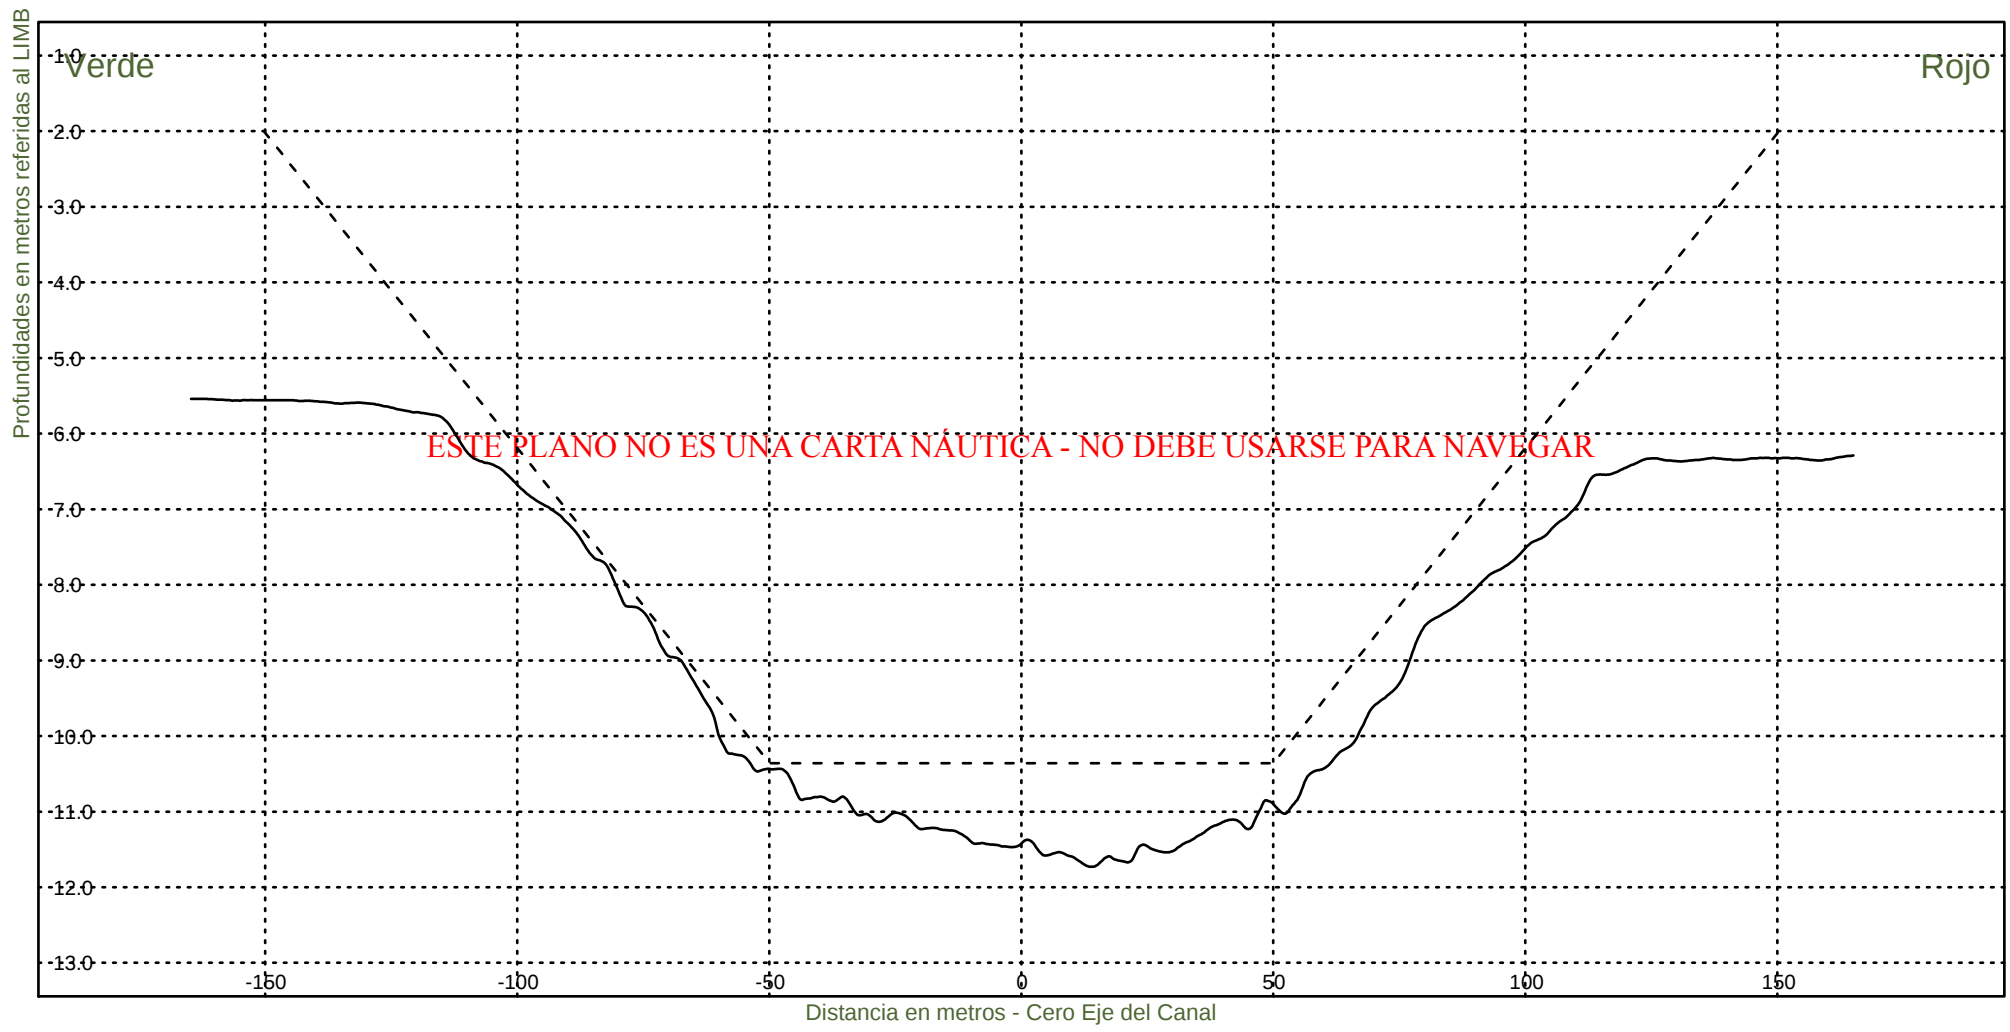


Consorcio Boskalis - Dredging International


Ing. Alberto G. Palomar
REPRESENTANTE TECNICO

Comision Administradora del Rio de la Plata
Canal Martin Garcia

----- :Teorico 34 pies
————— :Batimetria Junio 2024

Area Canal, KM 39.6-67.4
Hz 1: 1500
V 1: 100
KM 66200

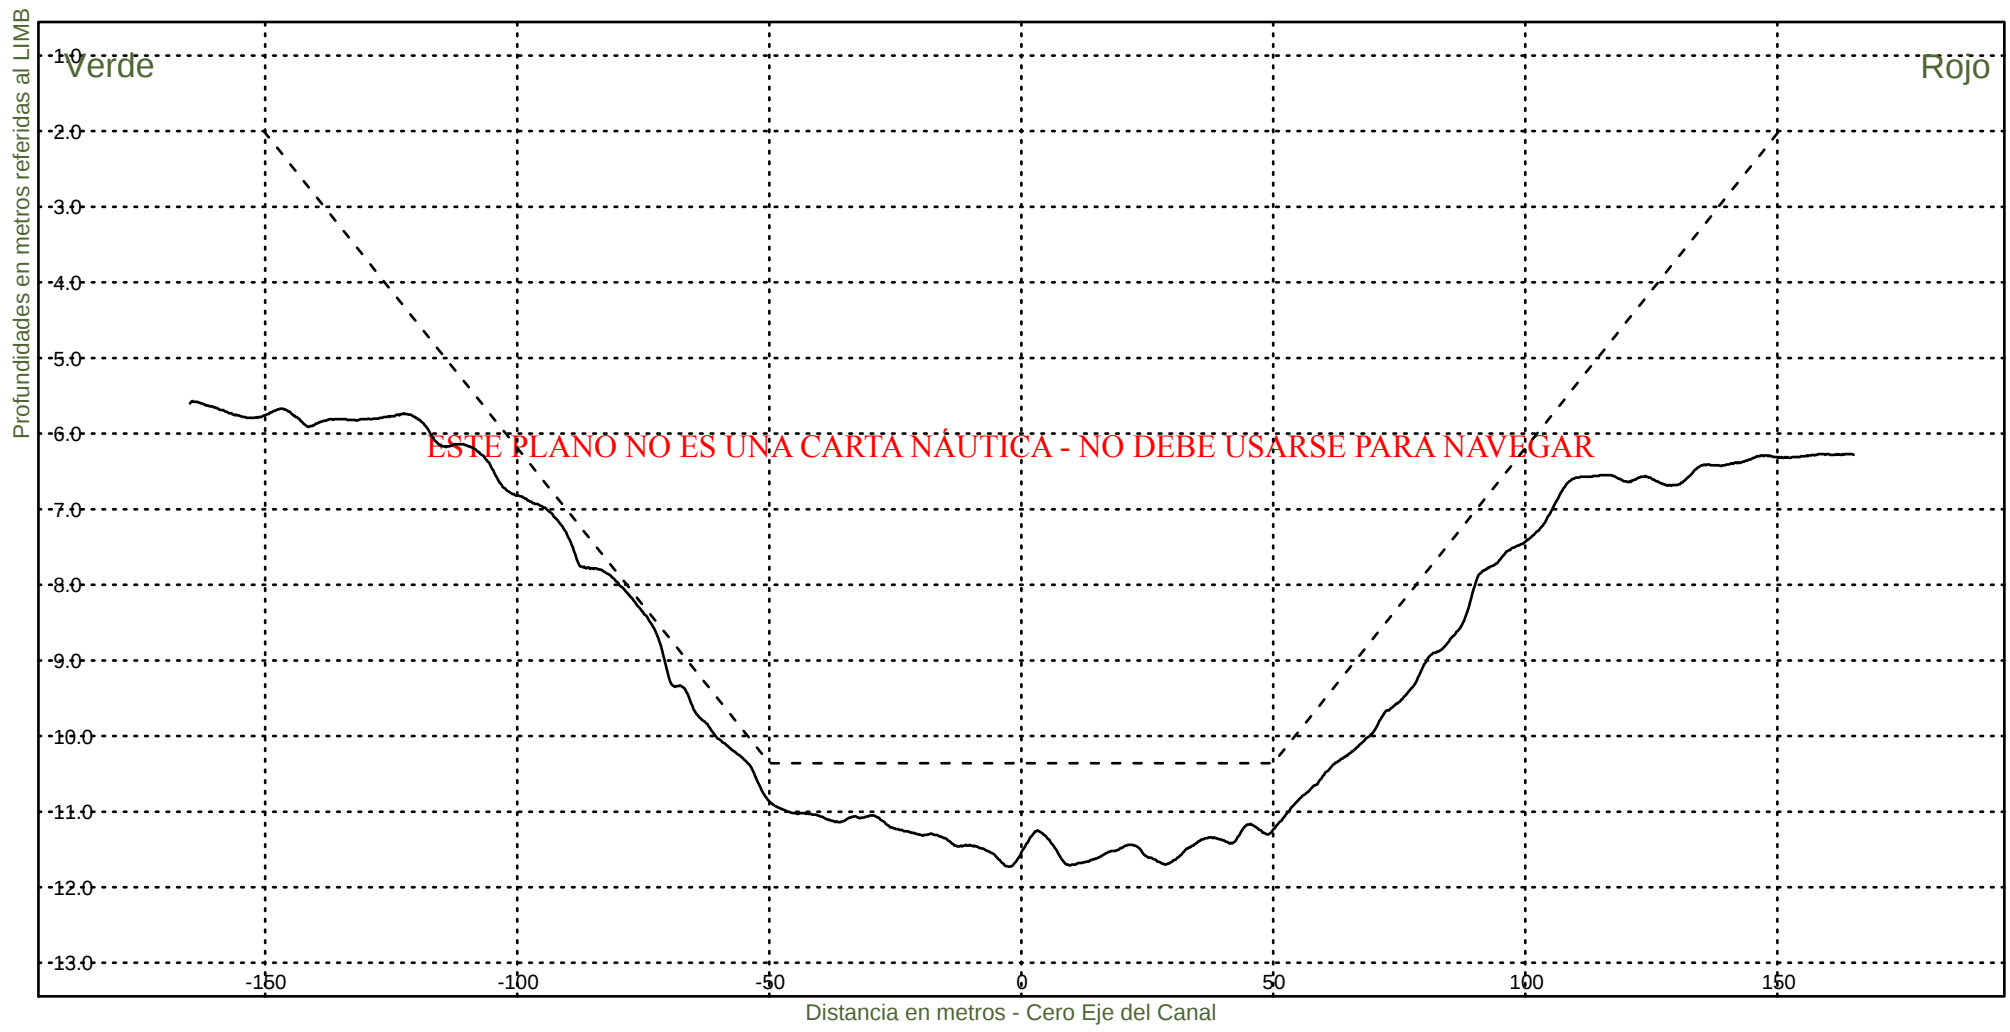


Consorcio Boskalis - Dredging International


Ing. Alberto G. Palomar
REPRESENTANTE TECNICO

Comision Administradora del Rio de la Plata
Canal Martin Garcia

----- :Teorico 34 pies
————— :Batimetria Junio 2024

Area Canal, KM 39.6-67.4
Hz 1: 1500
V 1: 100
KM 66400

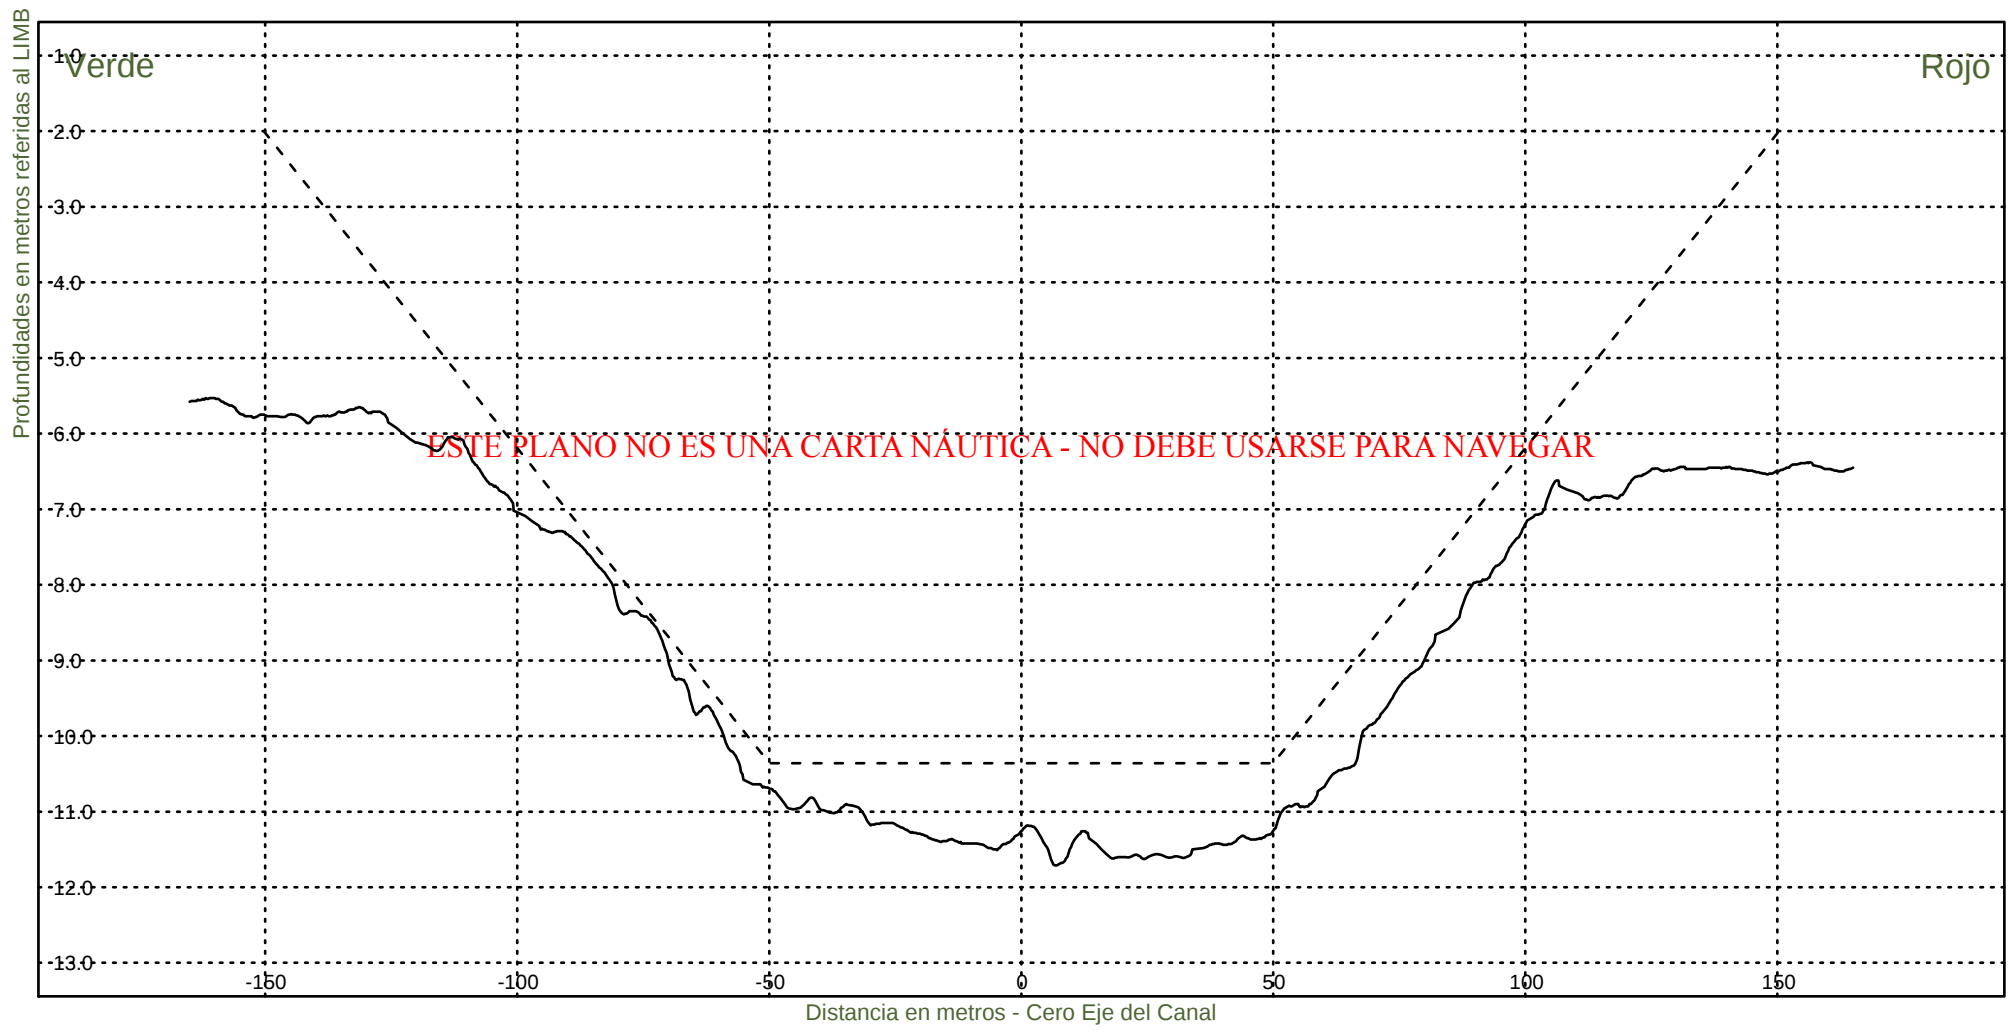


Consorcio Boskalis - Dredging International


Ing. Alberto G. Palomar
REPRESENTANTE TECNICO

Comision Administradora del Rio de la Plata
Canal Martin Garcia

----- :Teorico 34 pies
————— :Batimetria Junio 2024

Area Canal, KM 39.6-67.4
Hz 1: 1500
V 1: 100
KM 66600

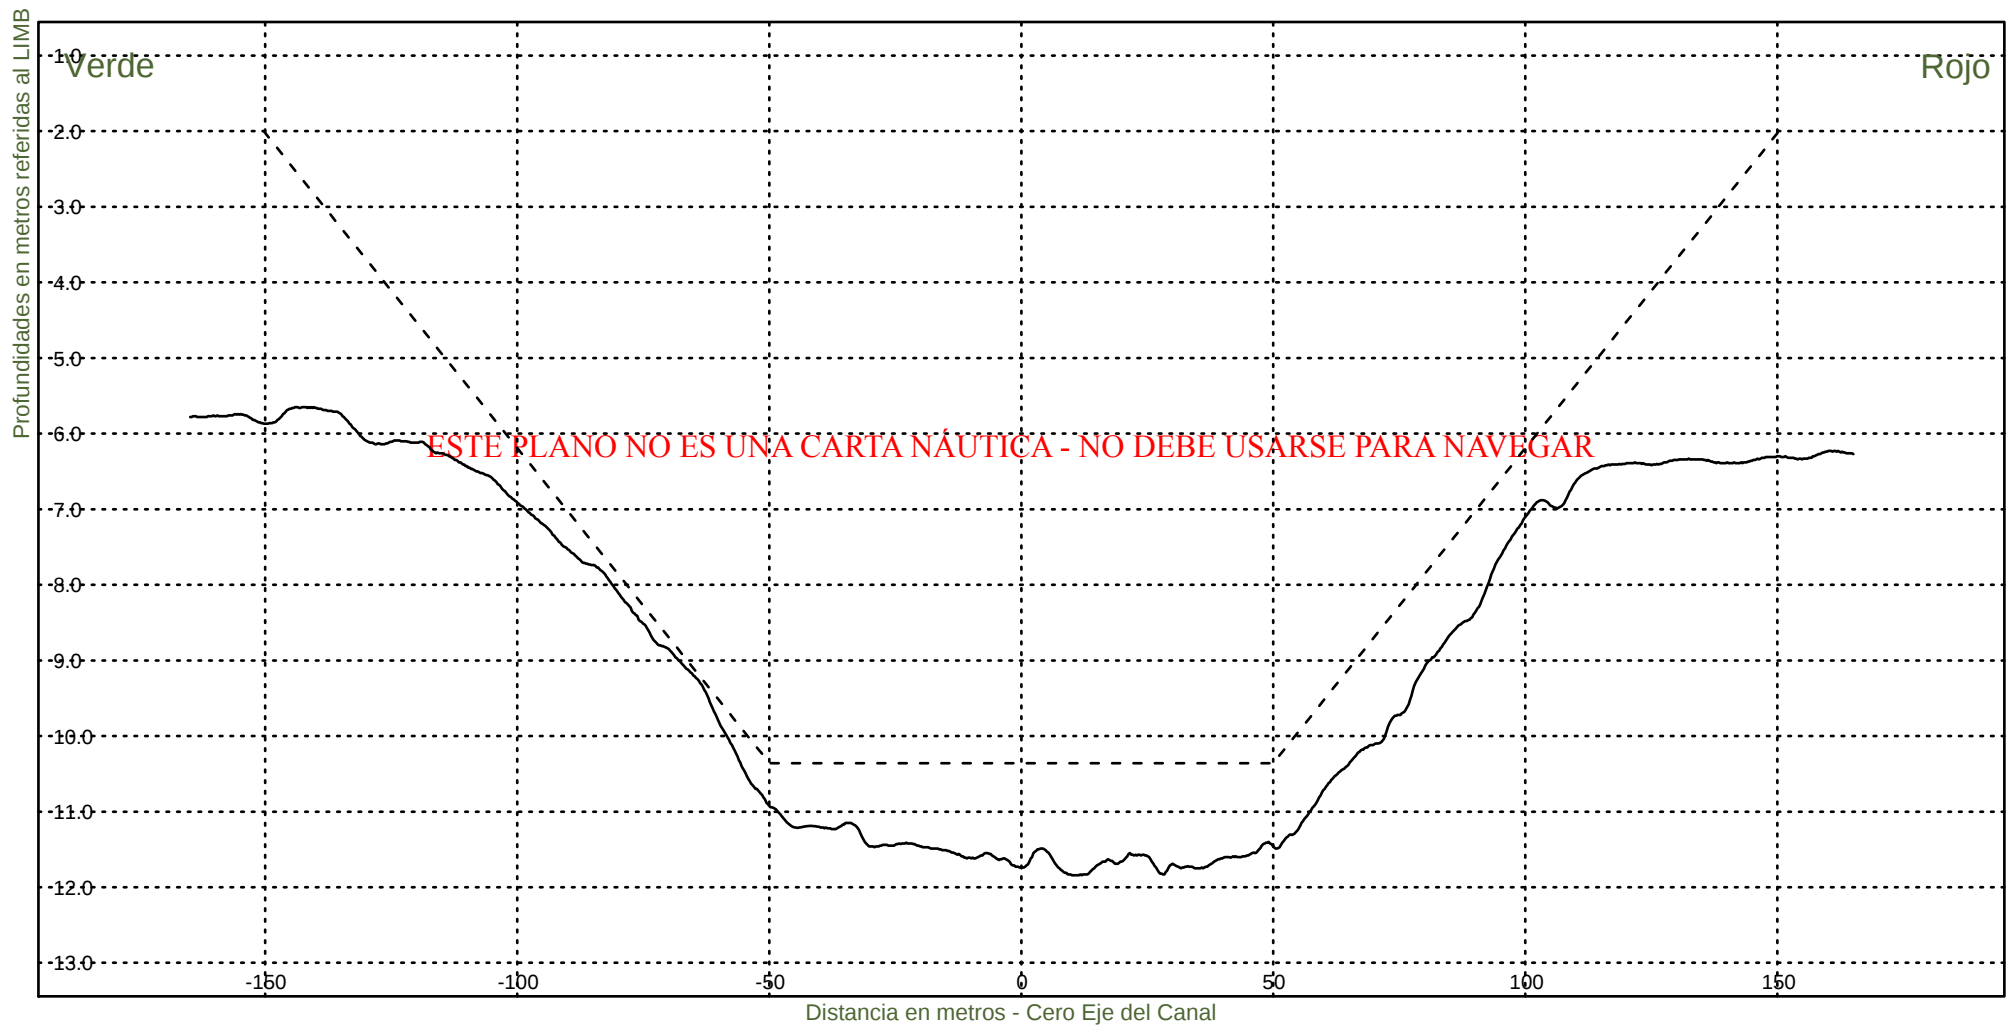


Consorcio Boskalis - Dredging International


Ing. Alberto G. Palomar
REPRESENTANTE TECNICO

Comision Administradora del Rio de la Plata
Canal Martin Garcia

----- :Teorico 34 pies
————— :Batimetria Junio 2024

Area Canal, KM 39.6-67.4
Hz 1: 1500
V 1: 100
KM 66800

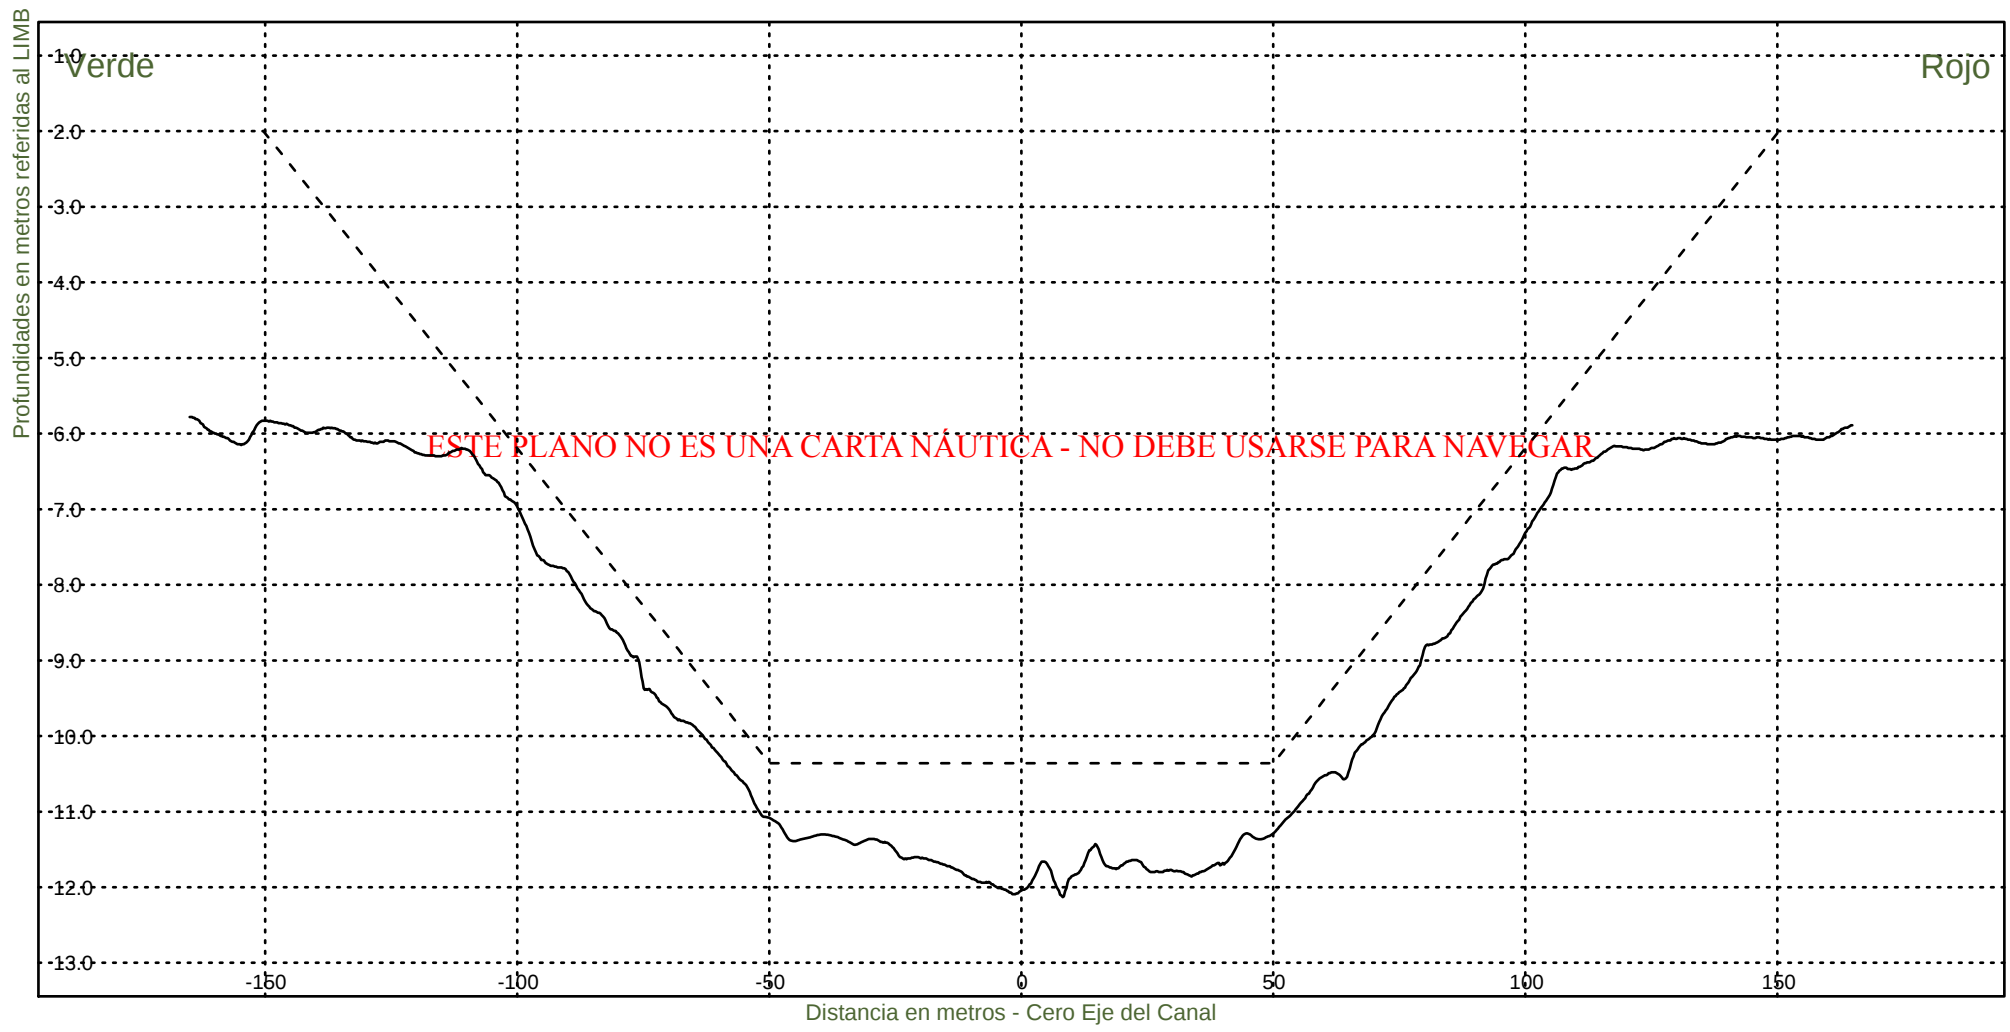


Consorcio Boskalis - Dredging International


Ing. Alberto G. Palomar
REPRESENTANTE TECNICO

Comision Administradora del Rio de la Plata
Canal Martin Garcia

----- :Teorico 34 pies
————— :Batimetria Junio 2024

Area Canal, KM 39.6-67.4
Hz 1: 1500
V 1: 100
KM 67000

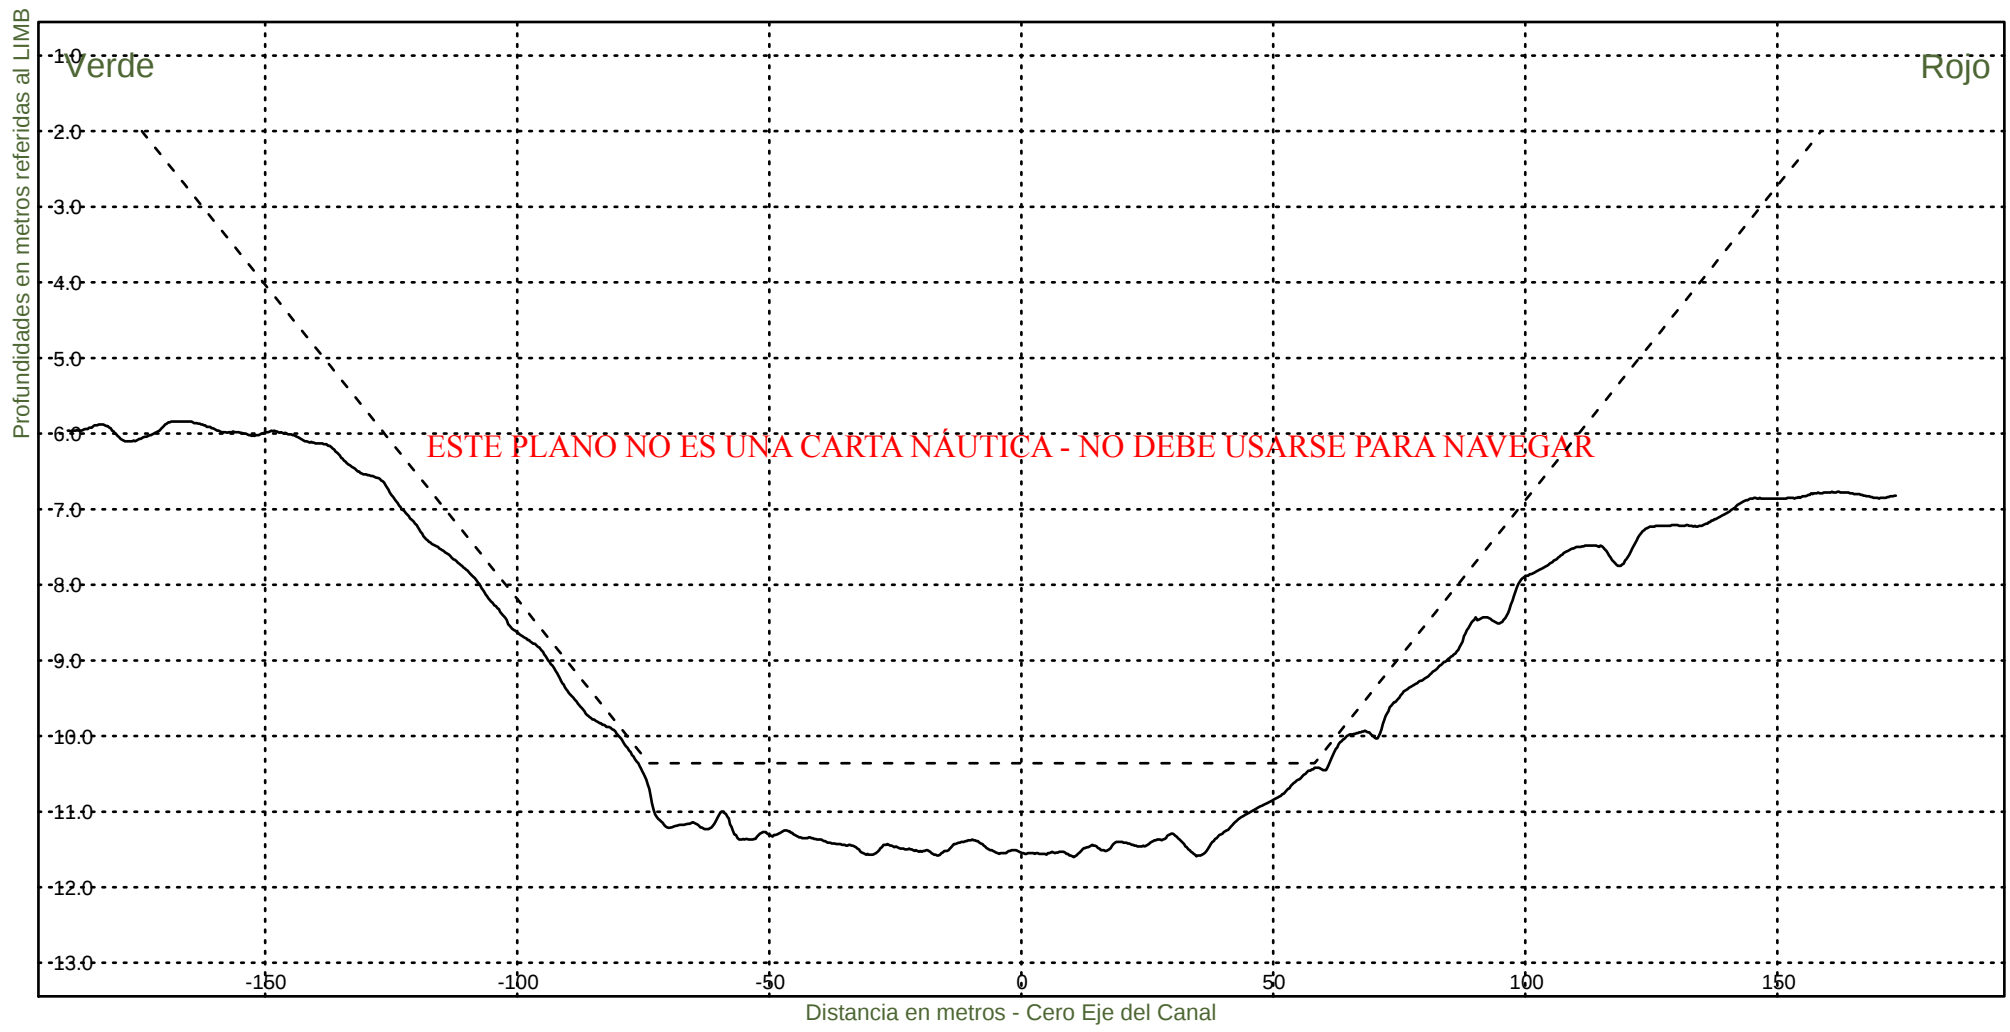


Consorcio Boskalis - Dredging International


Ing. Alberto G. Palomar
REPRESENTANTE TECNICO

Comision Administradora del Rio de la Plata
Canal Martin Garcia

----- :Teorico 34 pies
————— :Batimetria Junio 2024

Area Canal, KM 39.6-67.4
Hz 1: 1500
V 1: 100
KM 67200

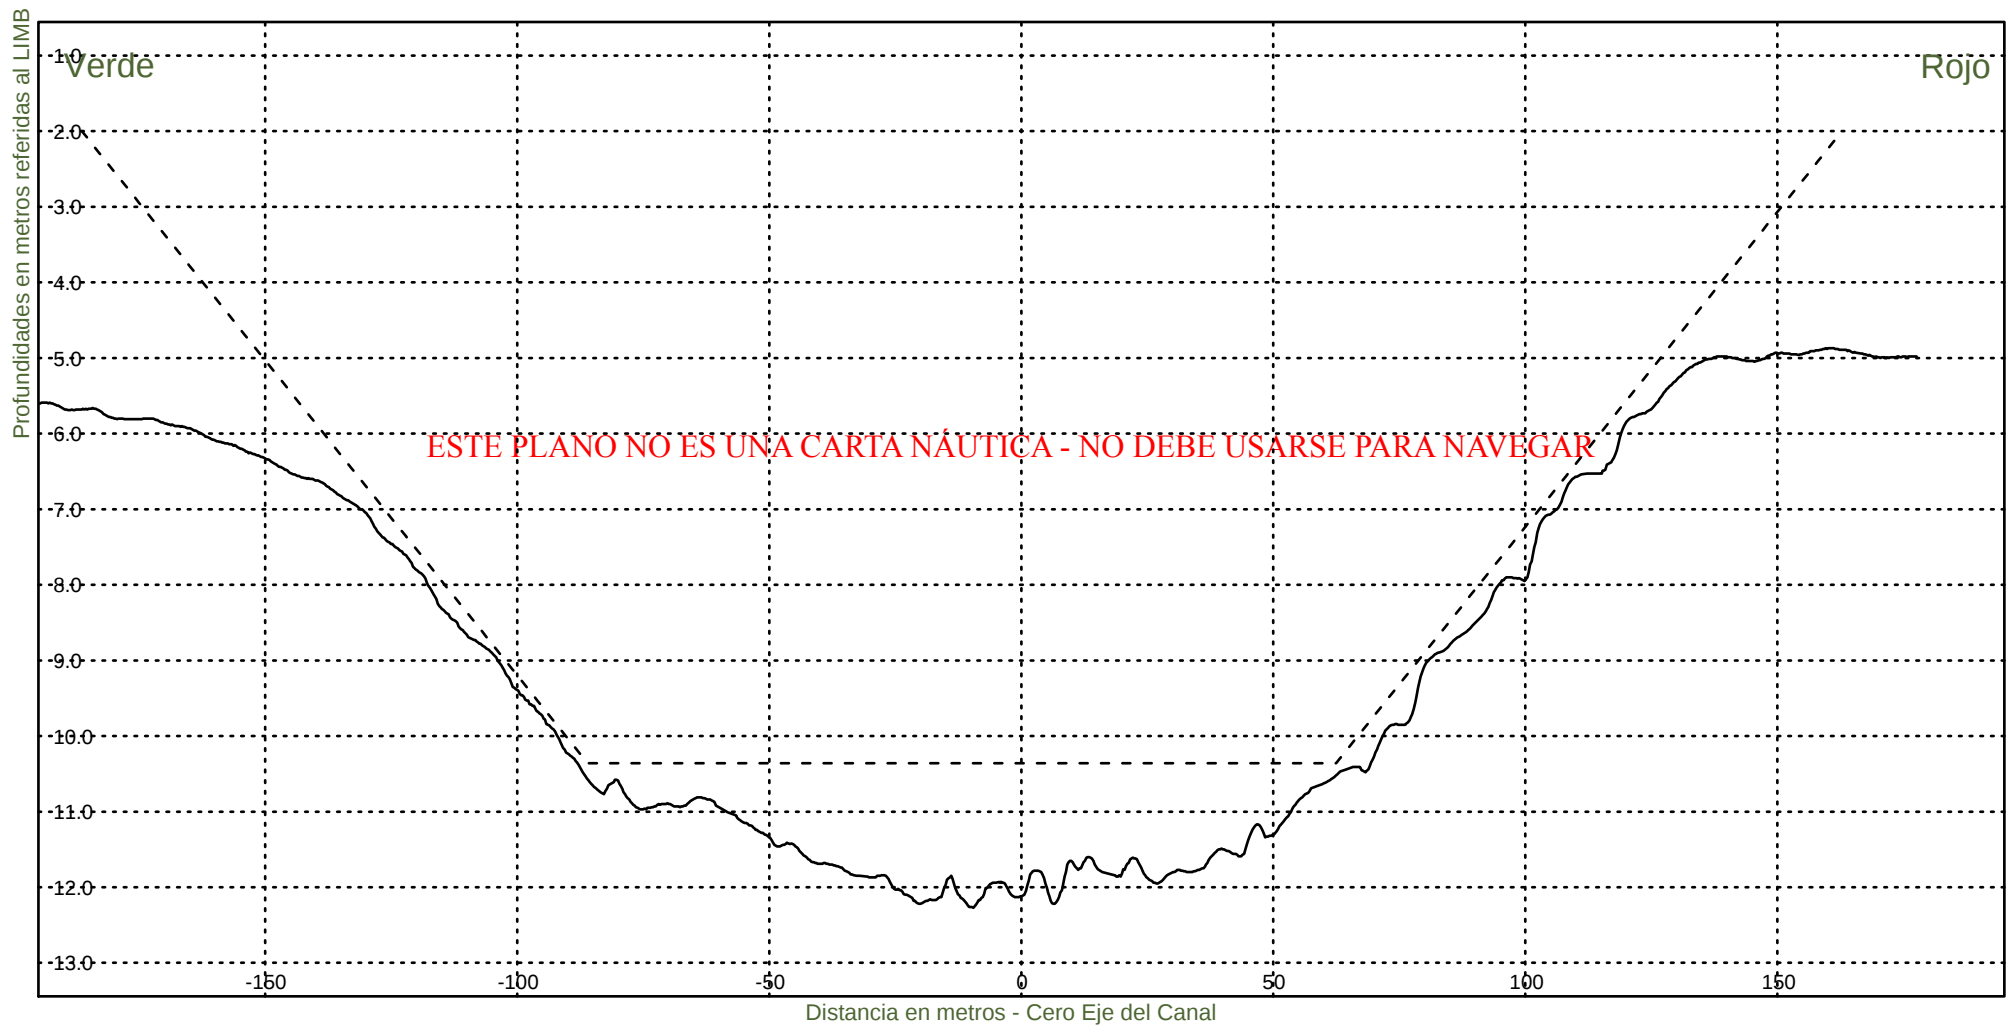


Consorcio Boskalis - Dredging International


Ing. Alberto G. Palomar
REPRESENTANTE TECNICO

Comision Administradora del Rio de la Plata
Canal Martin Garcia

----- :Teorico 34 pies
————— :Batimetria Junio 2024

Area Canal, KM 39.6-67.4
Hz 1: 1500
V 1: 100
KM 67400

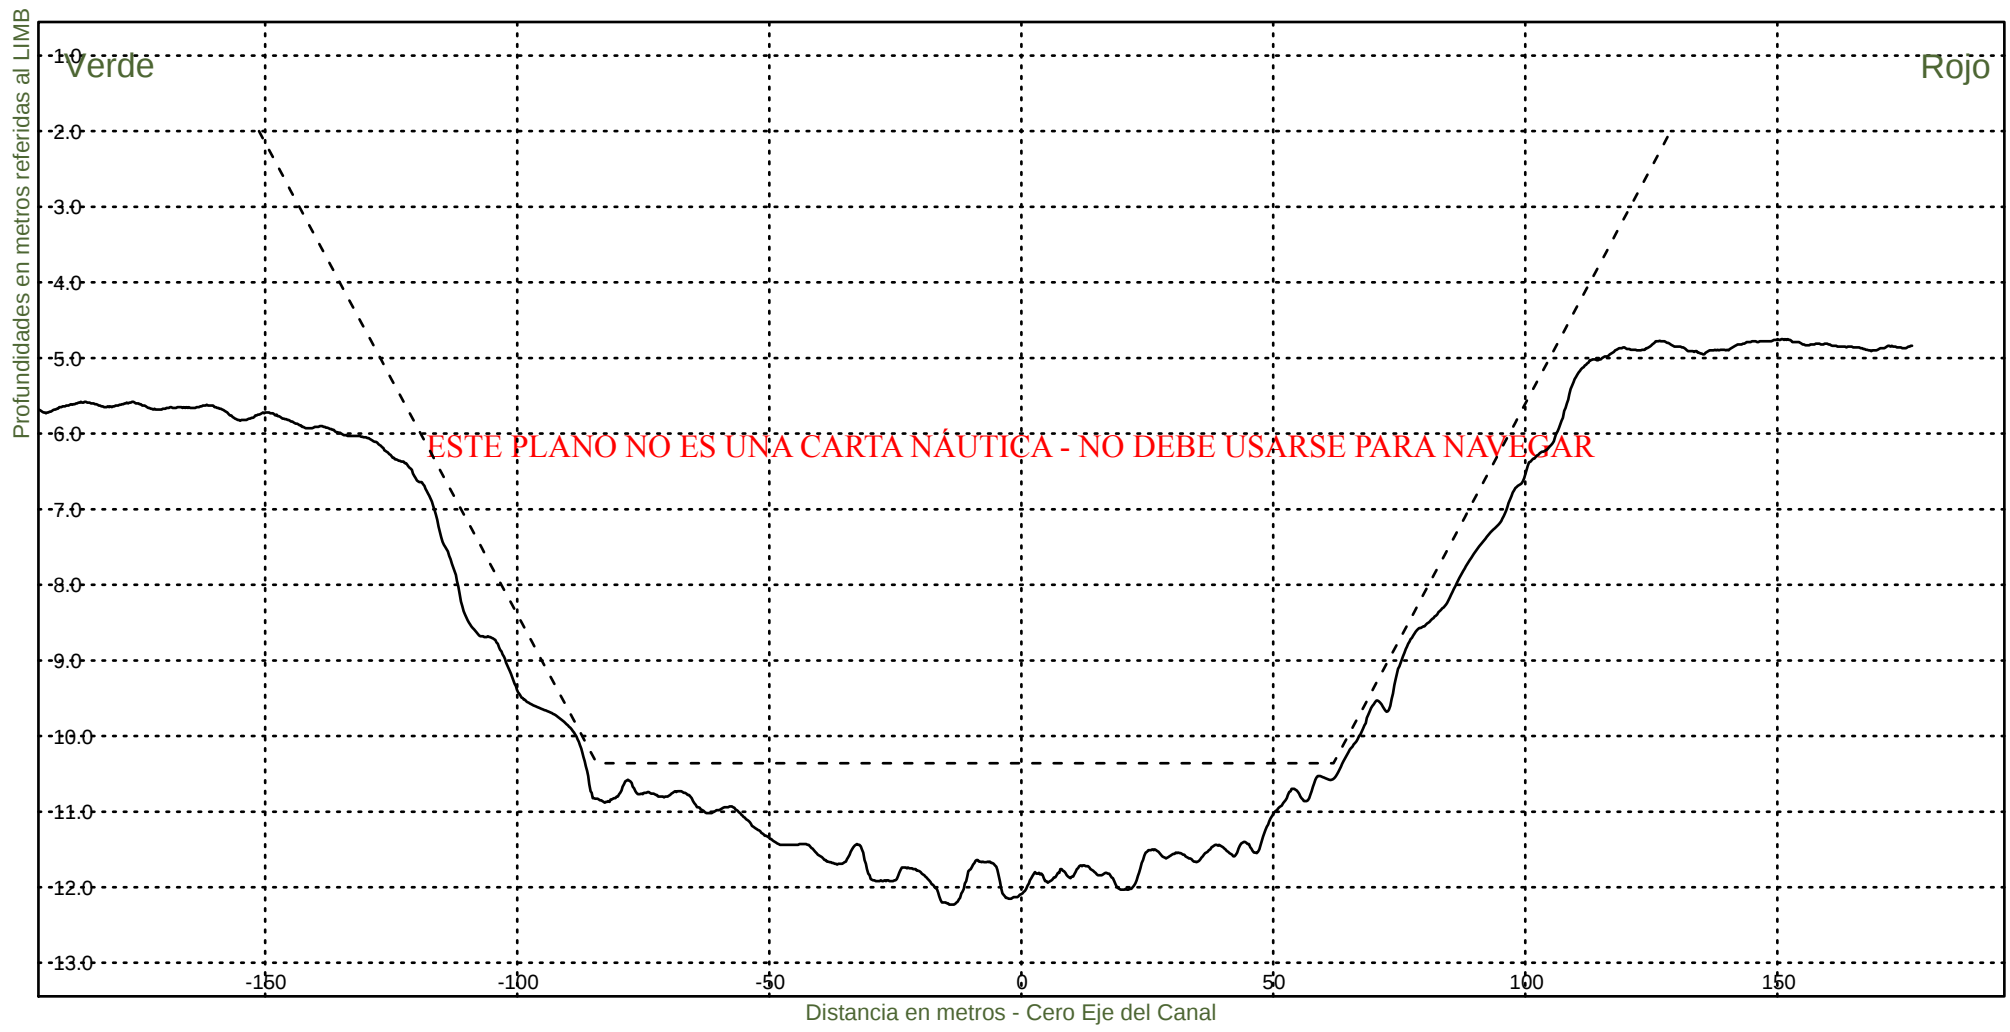

Consorcio Boskalis - Dredging International


Ing. Alberto G. Palomar
REPRESENTANTE TECNICO

Comision Administradora del Rio de la Plata
Canal Martin Garcia